



TRANSPORTATION CABINET

Frankfort, Kentucky 40622
www.transportation.ky.gov/

Steven L. Beshear
Governor

Michael W. Hancock, P.E.
Secretary

September 4, 2012

CALL NO. 306
CONTRACT ID NO. 122260
ADDENDUM # 1

Subject: Bourbon County, FD05 009 0032 000-003
Letting September 14, 2012

- (1) Revised - Typical Section - Page 23 of 51
- (2) Revised - Stone Wedge - Page 23(a) of 51

Proposal revisions are available at <http://transportation.ky.gov/Construction-Procurement/>.

If you have any questions, please contact us at 502-564-3500.

Sincerely,

A handwritten signature in blue ink that reads "Ryan Griffith".


Ryan Griffith
Director
Division of Construction Procurement

RG:ks
Enclosures



An Equal Opportunity Employer M/F/D

BOURBON COUNTY
FD05 009 0032 000-003
TYPICAL SECTION
MILEPOINTS 0.000-2.678

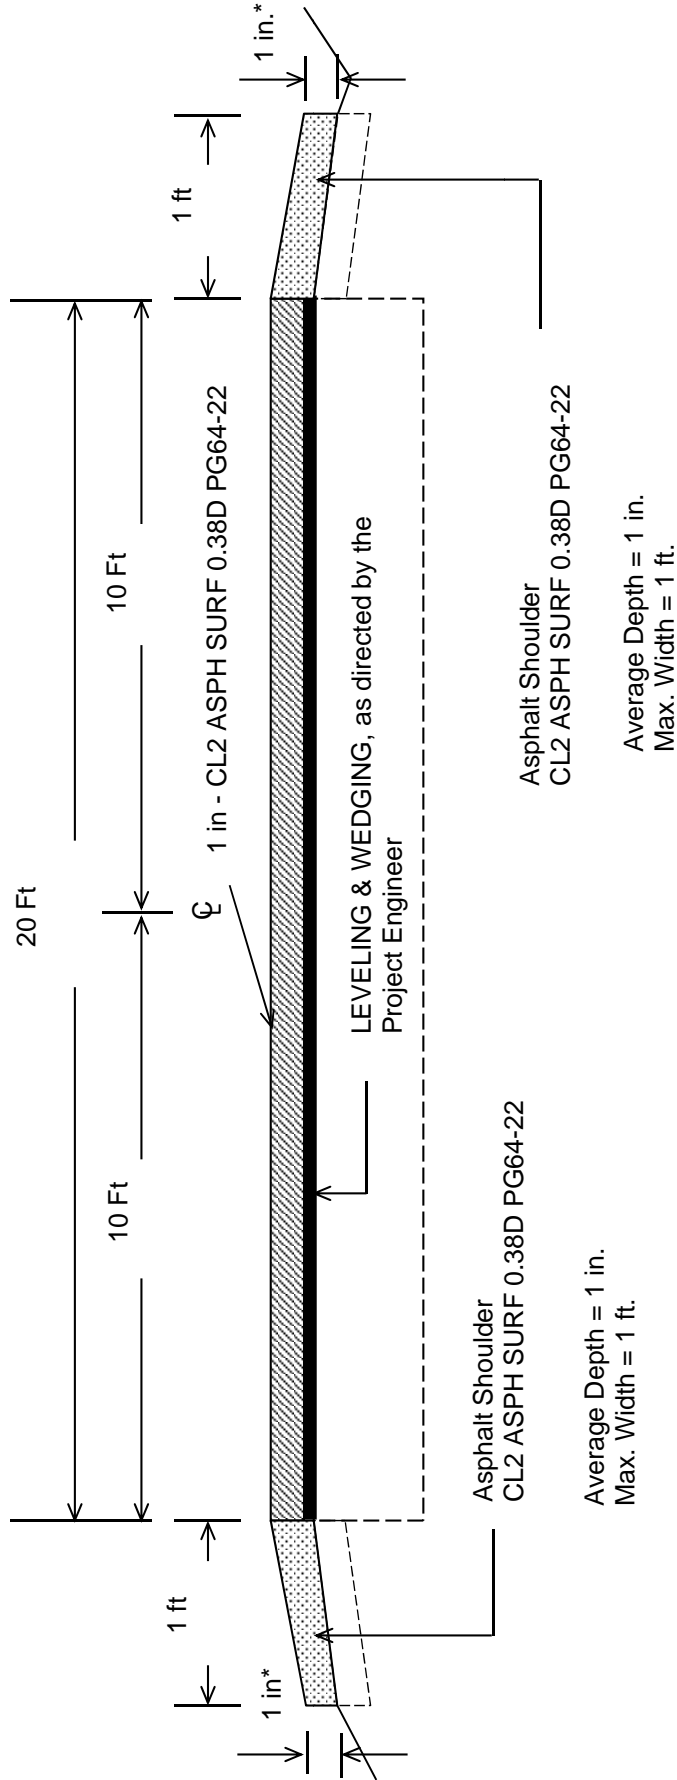


***1" Maximum Drop-off Where Existing Site Conditions Permit**

CONSTRUCT EDGELINE RUMBLE STRIPES FROM MP 0.000-2.678

STONE WEDGE

To be used at the edge of the resurfaced shoulder

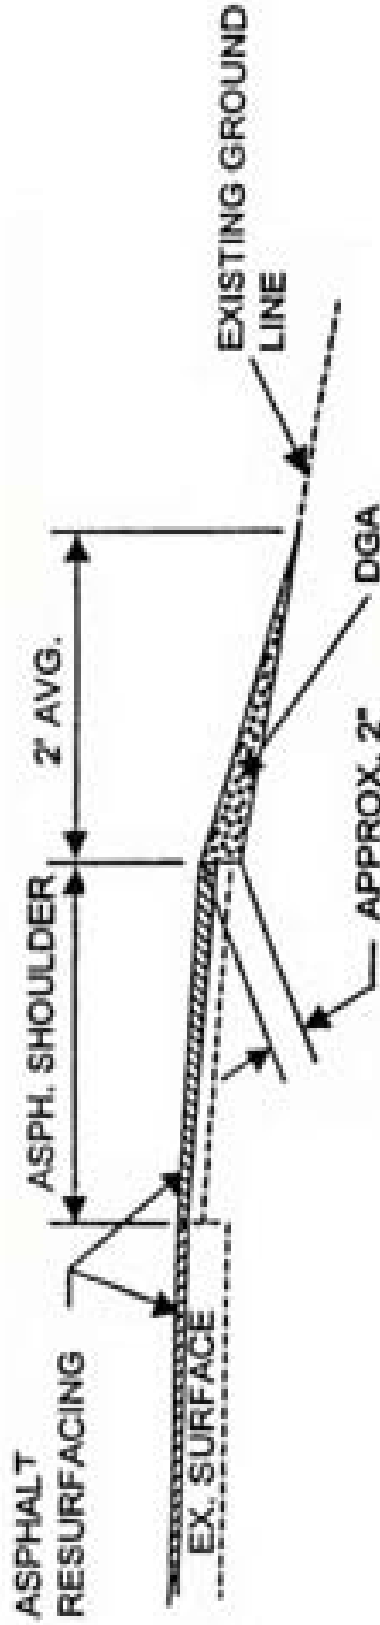

DGA WEDGE
MAX. WIDTH = 2'
AVG. DEPTH = 1"

NOTE: Stone Shoulder Wedge to be used when shoulder dropoff is over 1"
Stone Shoulder Wedge to be used as directed by the engineer on the project