



**Matthew G. Bevin**  
Governor

**COMMONWEALTH OF KENTUCKY  
TRANSPORTATION CABINET**

Frankfort, Kentucky 40622  
[www.transportation.ky.gov/](http://www.transportation.ky.gov/)

**Greg Thomas**  
Secretary

December 4, 2018

CALL NO. 309  
CONTRACT ID NO. 185017  
ADDENDUM # 1

Subject: OHIO COUNTY, FD04 092 1067 002-003  
Letting December 7, 2018

(1) Revised - Detail Sheet - Page 12 of 71

Proposal revisions are available at <http://transportation.ky.gov/Construction-Procurement/>.

If you have any questions, please contact us at 502-564-3500.

Sincerely,


A handwritten signature in black ink that reads "Rachel Mills".

Rachel Mills, P.E.  
Director  
Division of Construction Procurement

RM:mr  
Enclosures



An Equal Opportunity Employer M/F/D

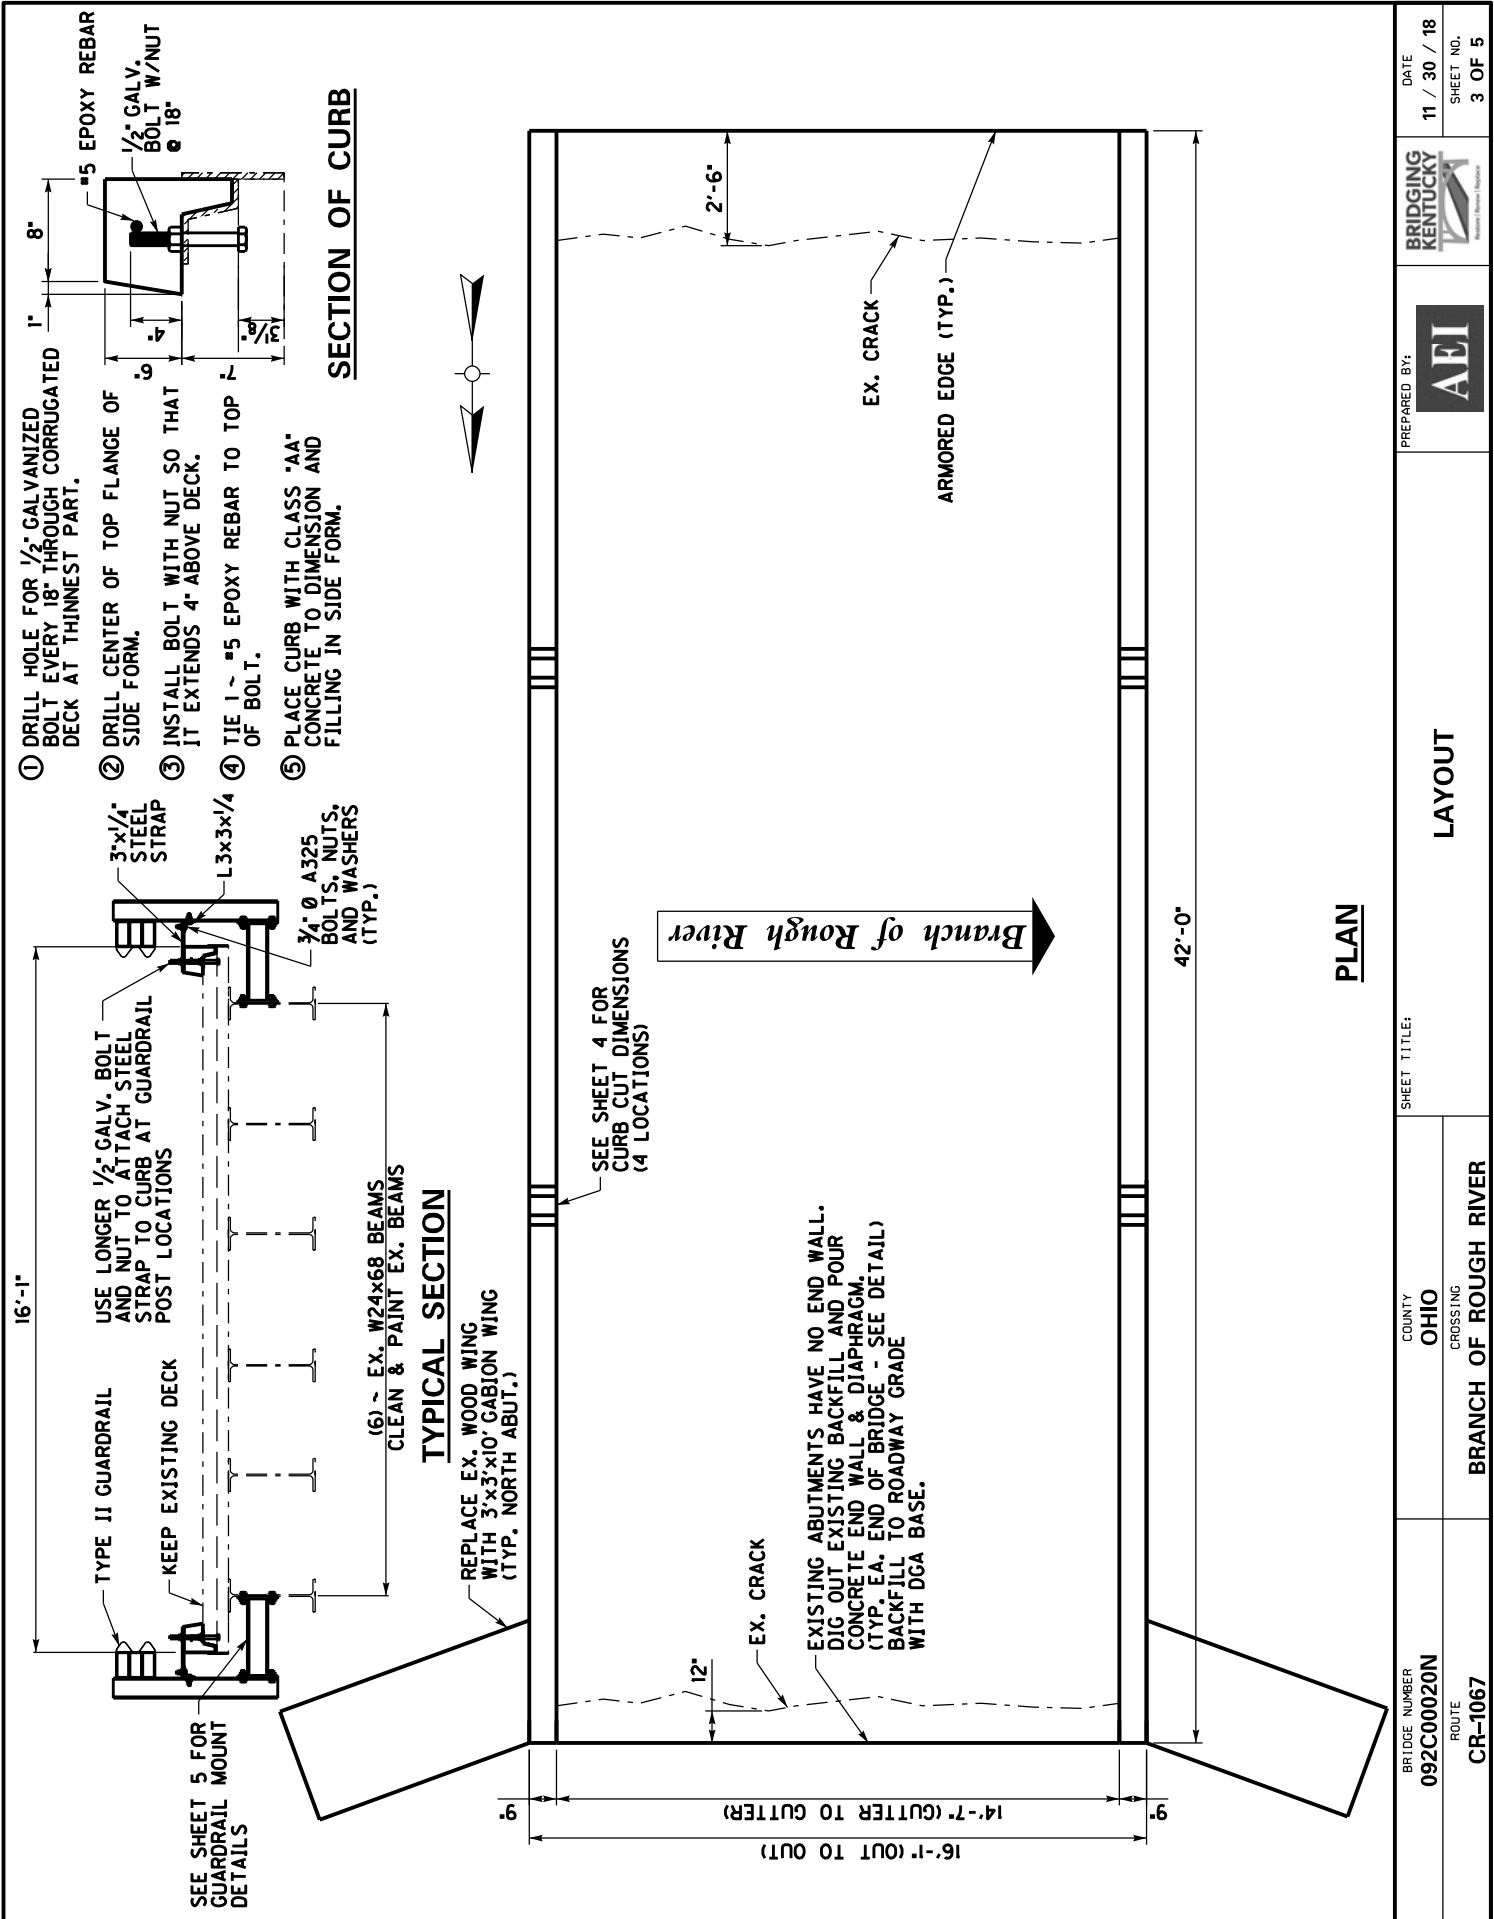

- ① DRILL HOLE FOR 1/2" GALVANIZED BOLT EVERY 18" THROUGH CORRUGATED DECK AT THINNEST PART.
- ② DRILL CENTER OF TOP FLANGE OF SIDE FORM.
- ③ INSTALL BOLT WITH NUT SO THAT IT EXTENDS 4" ABOVE DECK.
- ④ TIE 1 ~ #5 EPOXY REBAR TO TOP OF BOLT.
- ⑤ PLACE CURB WITH CLASS "AA" CONCRETE TO DIMENSION AND FILLING IN SIDE FORM.

**SECTION OF CURB**

**TYPICAL SECTION**

**PLAN**

**LAYOUT**

DATE 11 / 30 / 18  
SHEET NO. 3 OF 5



PREPARED BY: ABEI

COUNTY OHIO  
BRIDGE NUMBER 092C00020N  
ROUTE CR-1067  
CROSSING BRANCH OF ROUGH RIVER

SHEET TITLE: LAYOUT

Branch of Rough River

SEE SHEET 4 FOR CURB CUT DIMENSIONS (4 LOCATIONS)

EXISTING ABUTMENTS HAVE NO END WALL. DIG OUT EXISTING BACKFILL AND POUR CONCRETE END WALL & DIAPHRAGM. (TYP. EA. END OF BRIDGE - SEE DETAIL) BACKFILL TO ROADWAY GRADE WITH DGA BASE.

16'-1" (OUT TO OUT)  
14'-7" (GUTTER TO GUTTER)

42'-0"

12"

2'-6"



16'-1"

8"

1"

5

1/2"

18"

1"

5

1/2"

18"

3"x1/4"

L3x3x1/4

3/4" Ø A325

BOLTS, NUTS, AND WASHERS (TYP.)

16'-1"














USE LONGER 1/2" GALV. BOLT AND NUT TO ATTACH STEEL STRAP TO CURB AT GUARDRAIL POST LOCATIONS

TYPE II GUARDRAIL  
KEEP EXISTING DECK

SEE SHEET 5 FOR GUARDRAIL MOUNT DETAILS

3"x1/4" STEEL STRAP

L3x3x1/4

3/4" Ø A325 BOLTS, NUTS, AND WASHERS (TYP.)

(6) ~ EX. W24x68 BEAMS  
CLEAN & PAINT EX. BEAMS

REPLACE EX. WOOD WING WITH 3'x3'x10' GABION WING (TYP. NORTH ABUT.)

SEE SHEET 4 FOR CURB CUT DIMENSIONS (4 LOCATIONS)

EX. CRACK

EX. CRACK

ARMORED EDGE (TYP.)













































