



TRANSPORTATION CABINET

Frankfort, Kentucky 40622
www.transportation.ky.gov/

Steven L. Beshear
Governor

Michael W. Hancock, P.E.
Secretary

November 14, 2011

CALL NO. 317
CONTRACT ID NO. 111350
ADDENDUM # 1

Subject: Floyd County, JL04 036 0979 RELOC
Letting November 18, 2011

(1) Revised - Plan Sheet - R19

Proposal revisions are available at <http://transportation.ky.gov/contract/>.
Plan revisions are available at <http://www.lynnimaging.com/kytransportation/>.

If you have any questions, please contact us at 502-564-3500.

Sincerely,

A handwritten signature in blue ink that reads "Ryan Griffith".

Ryan Griffith
Director
Division of Construction Procurement

RG:ks
Enclosures



An Equal Opportunity Employer M/F/D

NOTE: SEE R24 AND R24A FOR EXCESS MATERIAL SITE LOCATION.


DITCH CONSTRUCTION LT. C.				
STA. TO STA.	SIZE/TYPE	CHANNEL LINING		
		TYPE	DEPTH	QUANTITY
0+20 - 10+00	4' F.B.	CLASS IV	2.0'	1418 C.Y.

0+00

5+00


10+00

FILE NAME: X:\HIGHWAYS\PROJECTS\12301E\PLAN_2011\WASTE AREA PLAN.DGN
 USER: LAT
 DATE PLOTTED: November 14, 2011
 E-SHEET NAME:
 MicroStation v8.11.7.180

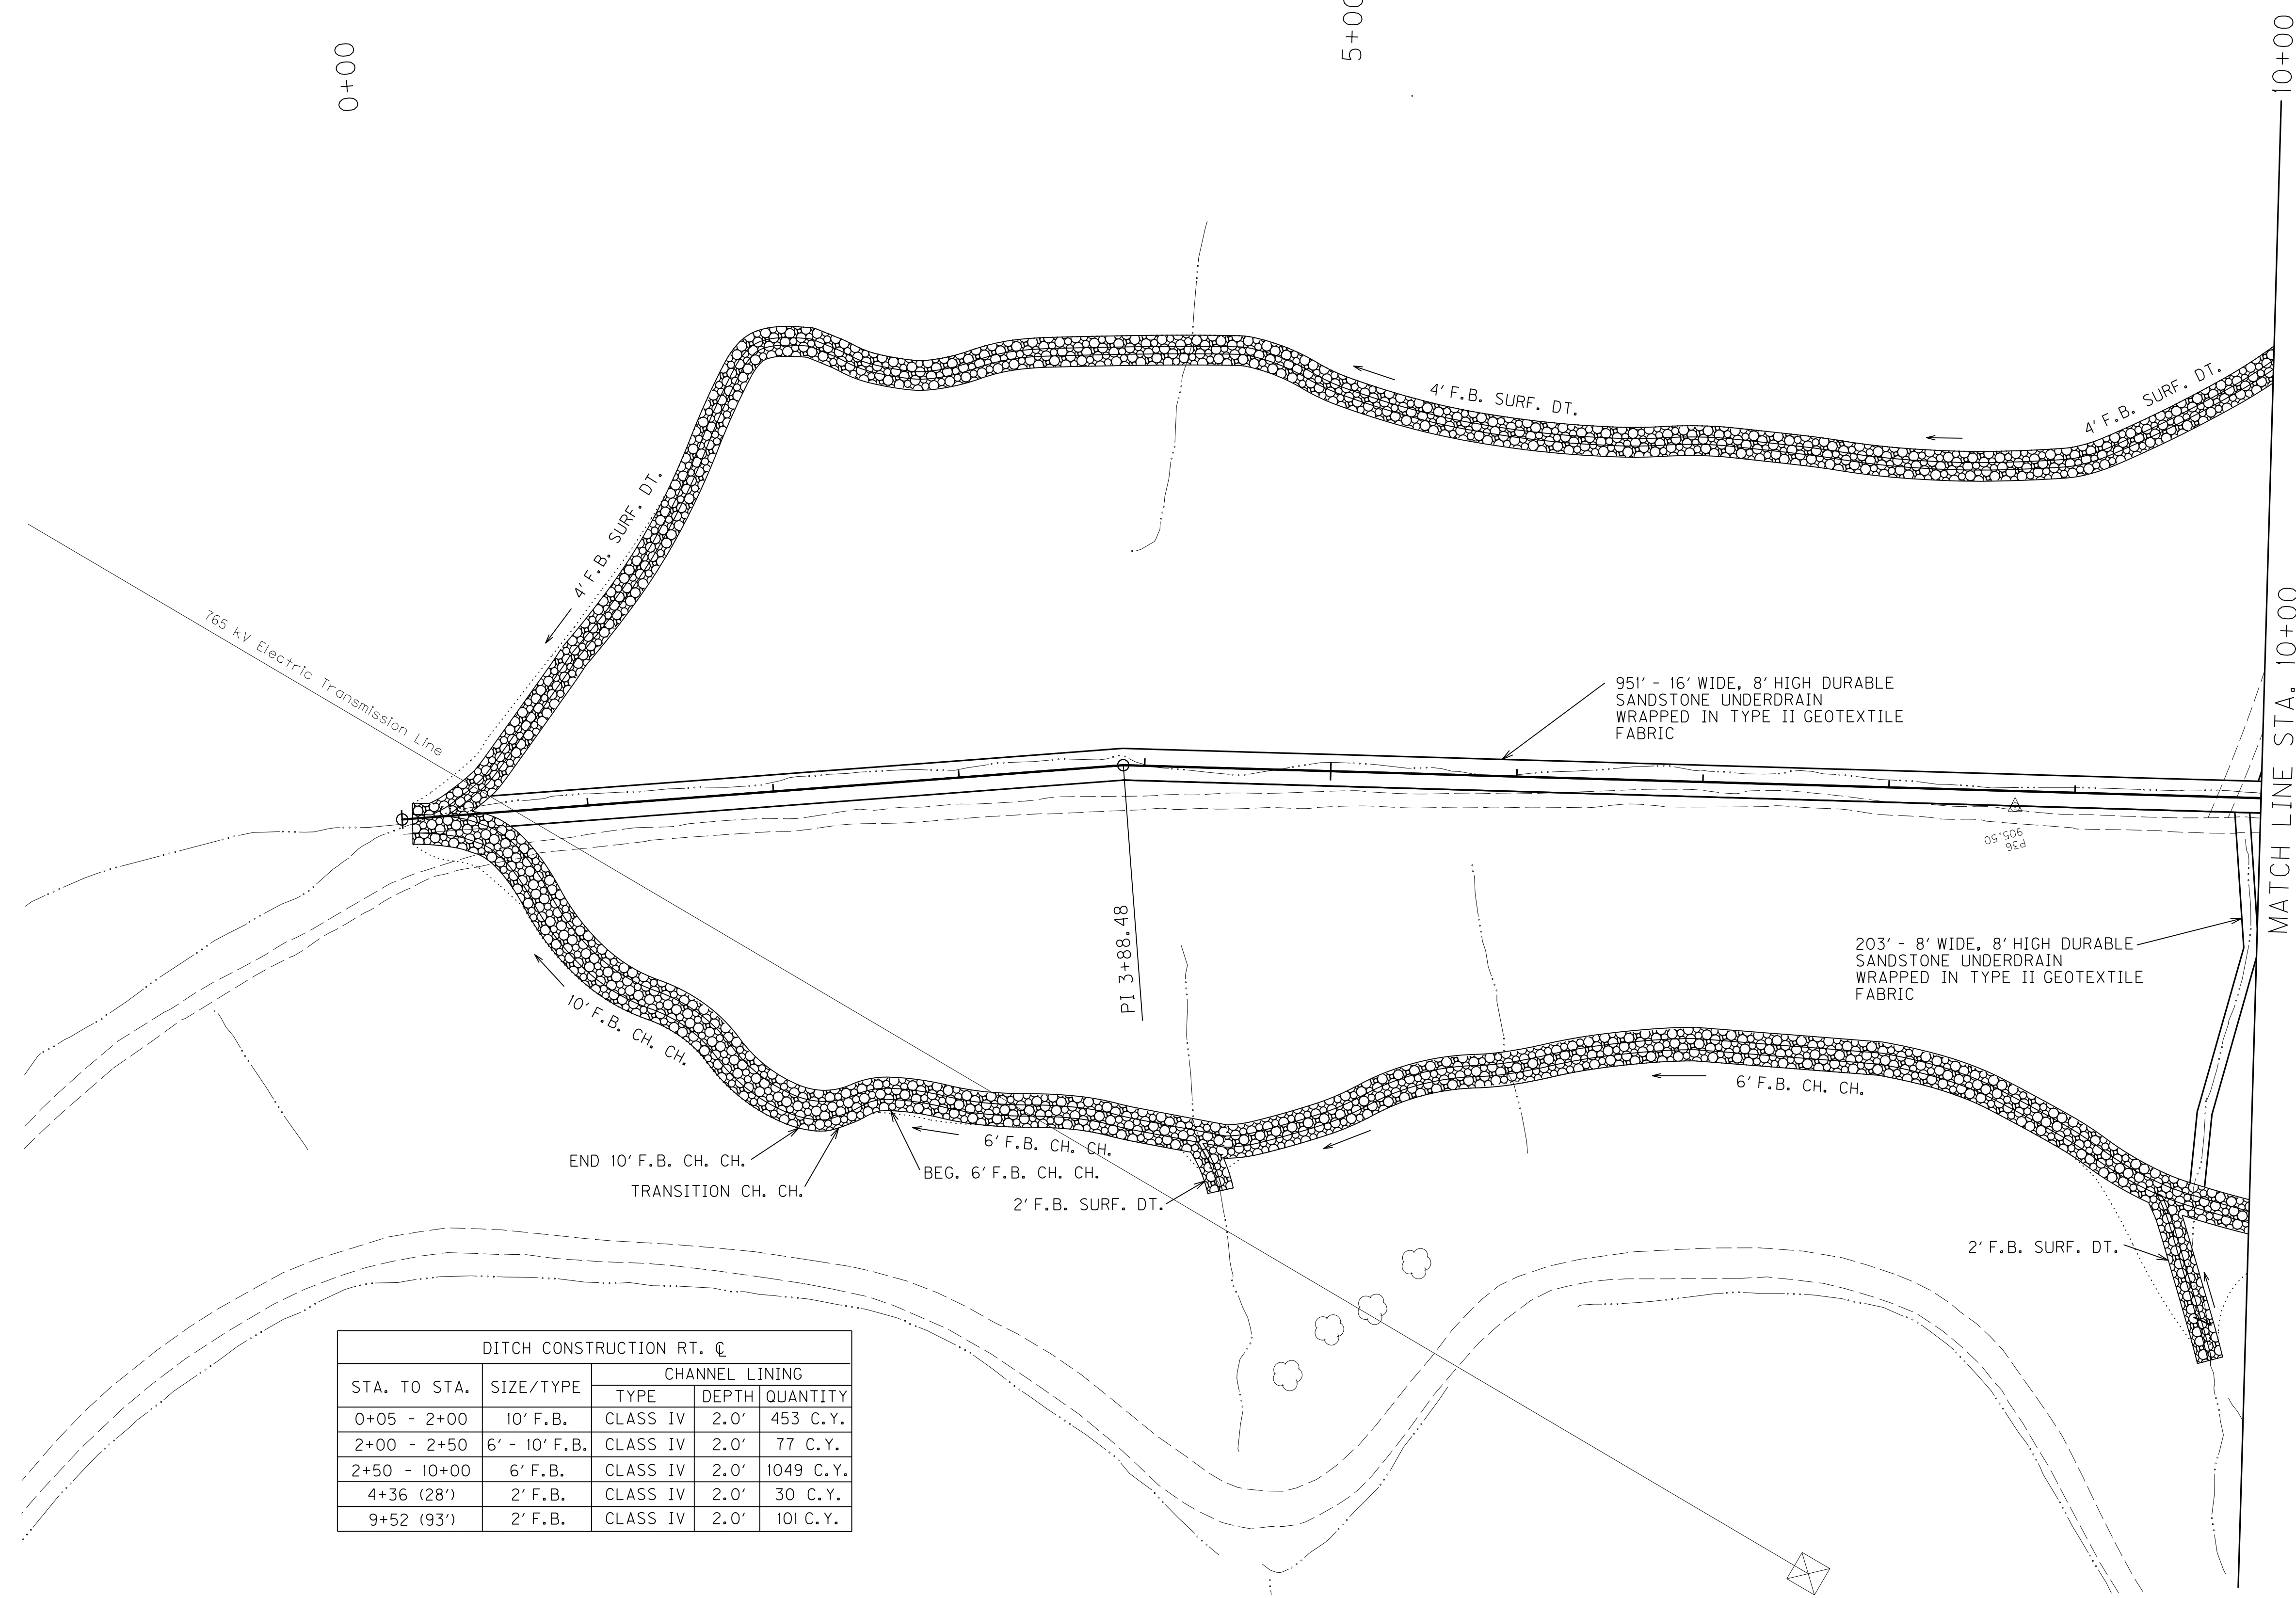


NOTE: FROM STA. 0+70.36 TO STA. 10+00, THE EXCESS MATERIAL SITE EMBANKMENT SHALL BE CONSIDERED A CONTROLLED FILL AND CONSTRUCTED ACCORDINGLY. THE PLACEMENT OF ALL CONTROLLED FILL EMBANKMENTS SHALL BE CONSTRUCTION IN ACCORDANCE WITH SECTION 206 OF STANDARD SPECIFICATIONS FOR ROAD AND BRIDGE CONSTRUCTION (CURRENT EDITION). THIS REQUIREMENT IS TO ENSURE A SUITABLE EMBANKMENT FOR A FUTURE ROADWAY TO EITHER CROSS OR FOR THE FUTURE ROADWAY EMBANKMENT TO TOE INTO.

DITCH CONSTRUCTION RT. C.				
STA. TO STA.	SIZE/TYPE	CHANNEL LINING		
		TYPE	DEPTH	QUANTITY
0+05 - 2+00	10' F.B.	CLASS IV	2.0'	453 C.Y.
2+00 - 2+50	6' - 10' F.B.	CLASS IV	2.0'	77 C.Y.
2+50 - 10+00	6' F.B.	CLASS IV	2.0'	1049 C.Y.
4+36 (28')	2' F.B.	CLASS IV	2.0'	30 C.Y.
9+52 (93')	2' F.B.	CLASS IV	2.0'	101 C.Y.

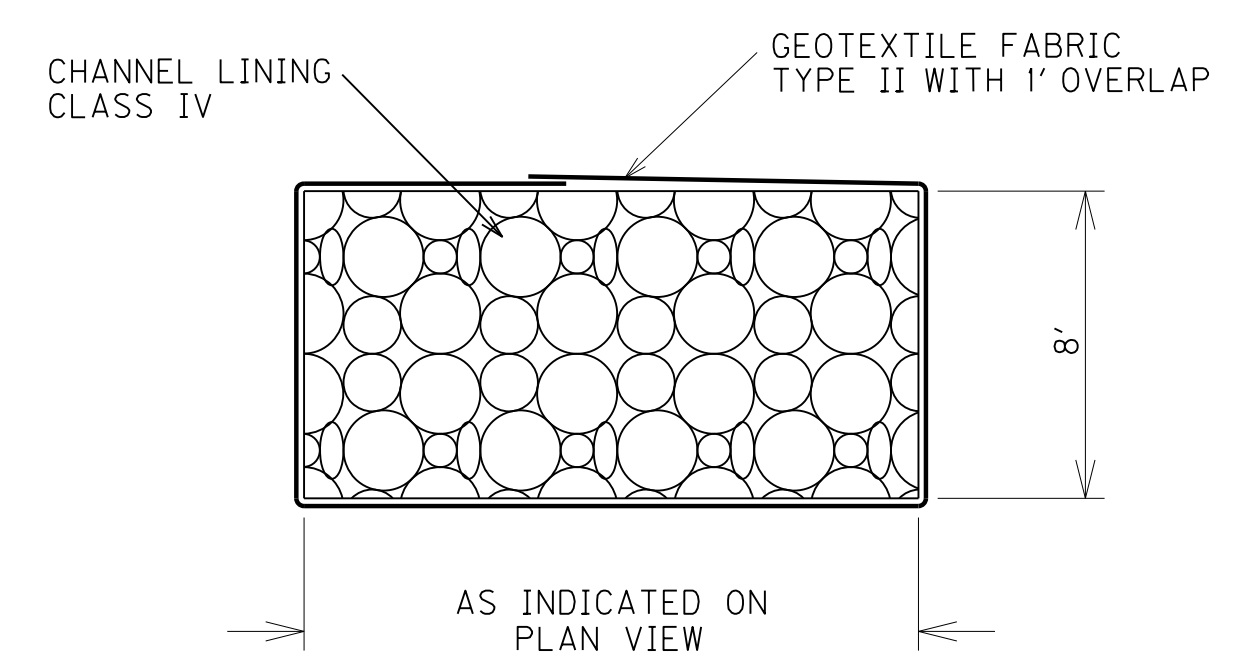

NOTE: THE CLASS IV CHANNEL LINING FOR THE UNDERDRAIN WILL NOT BE PAID PER CYD, BUT IS INCLUDED IN THE PER LINEAR FOOT COST FOR THE UNDERDRAIN.

DETAIL - UNDERDRAIN

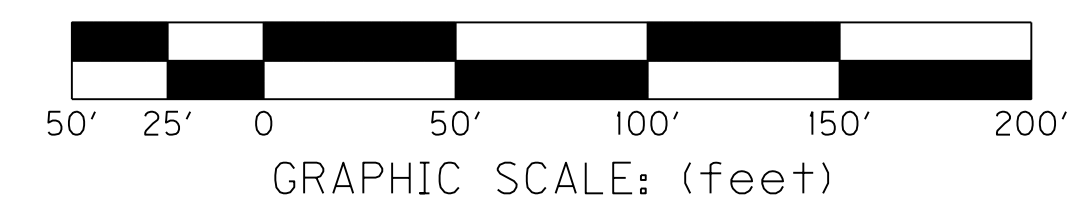

SCALE: 1"= 50'

TACKETT BRANCH
 EXCESS MATERIAL SITE