



Matthew G. Bevin
Governor

**COMMONWEALTH OF KENTUCKY
TRANSPORTATION CABINET**

Frankfort, Kentucky 40622
www.transportation.ky.gov/

Greg Thomas
Secretary

December 5, 2018

CALL NO. 331
CONTRACT ID NO. 182402
ADDENDUM # 2

Subject: WHITLEY COUNTY, FD05 118 0092 004-010
Letting December 7, 2018

- (1) Revised - Typical Sheets - Pages 31-38 of 51
- (2) Revised - Proposal Bid Items - Page 51 of 51

Proposal revisions are available at <http://transportation.ky.gov/Construction-Procurement/>.

If you have any questions, please contact us at 502-564-3500.

Sincerely,

A handwritten signature in black ink that reads "Rachel Mills".


Rachel Mills, P.E.
Director
Division of Construction Procurement

RM:mr
Enclosures




An Equal Opportunity Employer M/F/D

WHITLEY COUNTY
FD05 118 0092 004-010
TYPICAL SECTION
MILEPOINTS 4.000 - 4.110
MICROSURFACING ALTERNATE

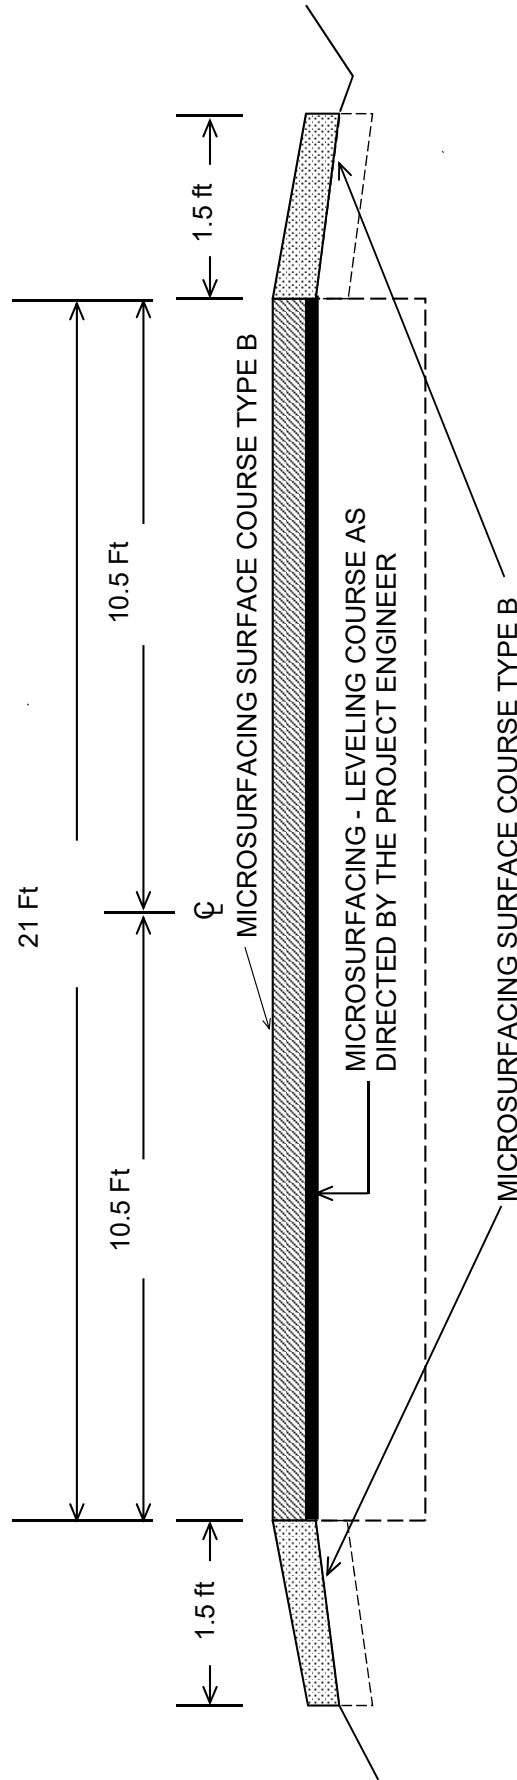


***Where Existing Site Conditions Permit**


WHITLEY COUNTY
FD05 118 0092 004-010
TYPICAL SECTION 3 LANE
MILEPOINTS 4.110 - 5.520, 6.080 - 7.720
MICROSURFACING ALTERNATE

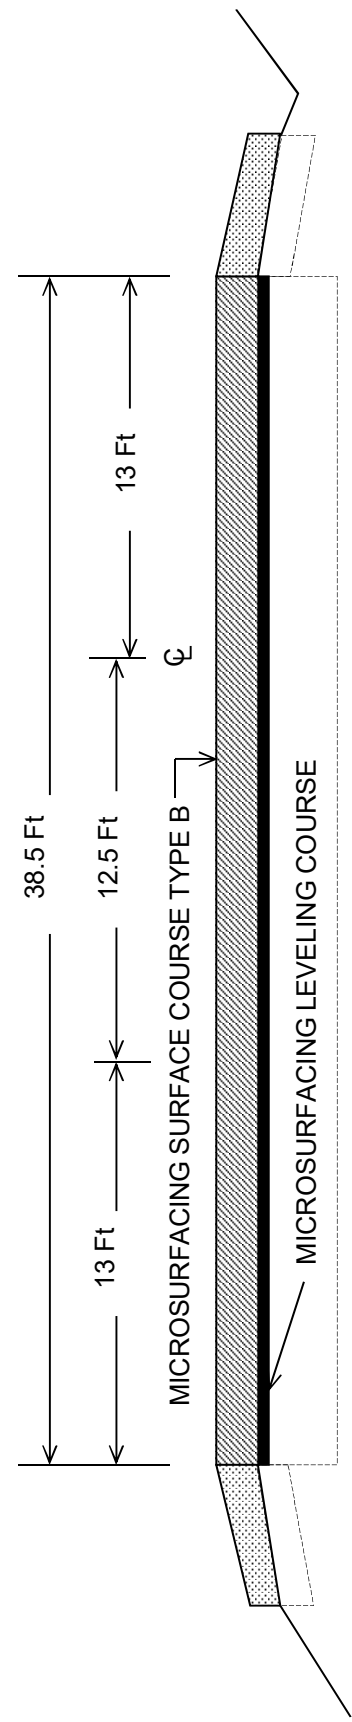

WHITLEY COUNTY
FD05 118 0092 004-010
TYPICAL SECTION 4 LANE
MILEPOINTS 5.520 - 6.080

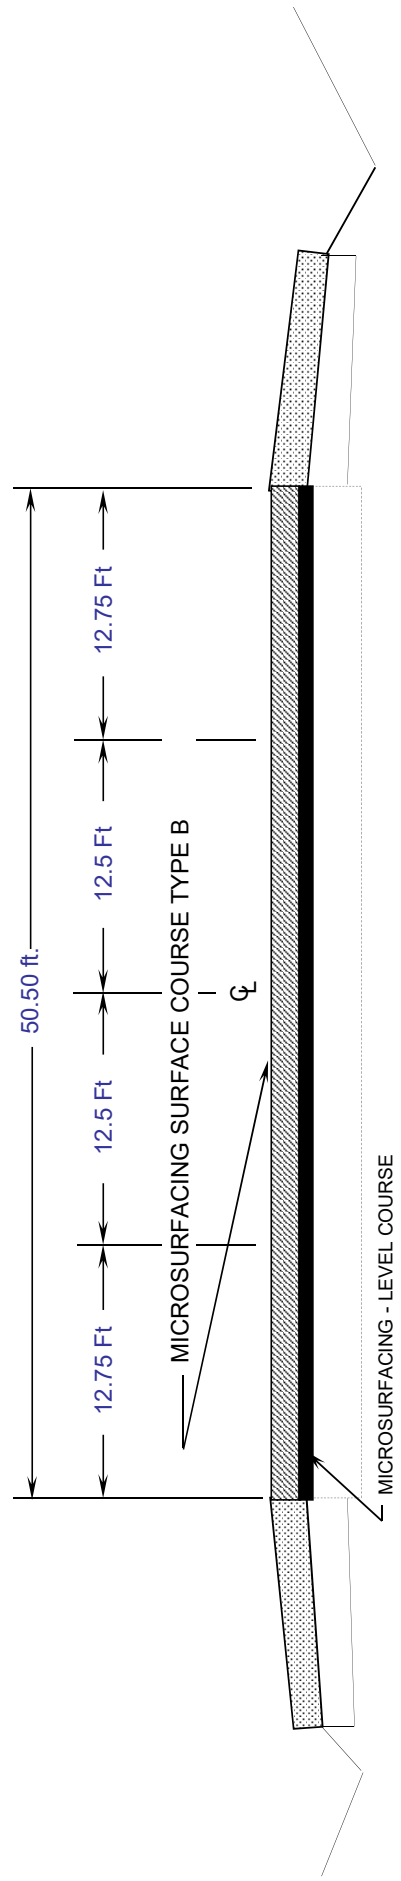

WHITLEY COUNTY
FD05 118 0092 00-010
TYPICAL SECTION
MILEPOINTS 7.720 - 9.550
MICROSURFACING ALTERNATE

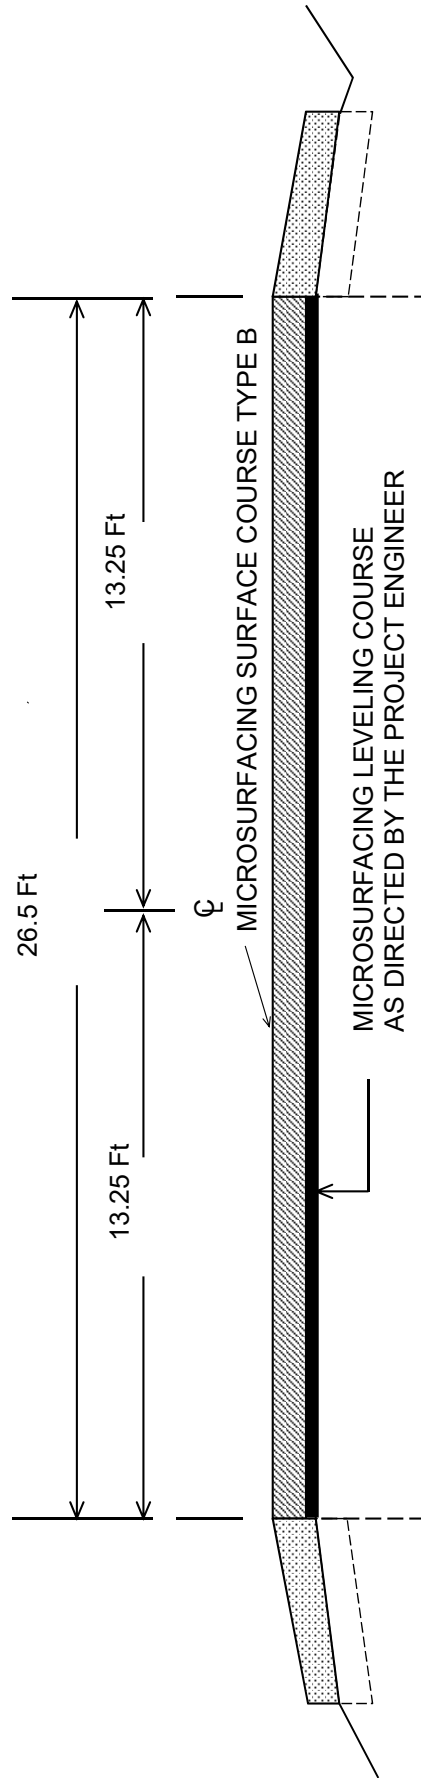


WHITLEY COUNTY

FD05 118 0092 004-010

TYPICAL SECTION


MILEPOINTS 4.000 - 4.110

ULTRA THIN ALTERNATE

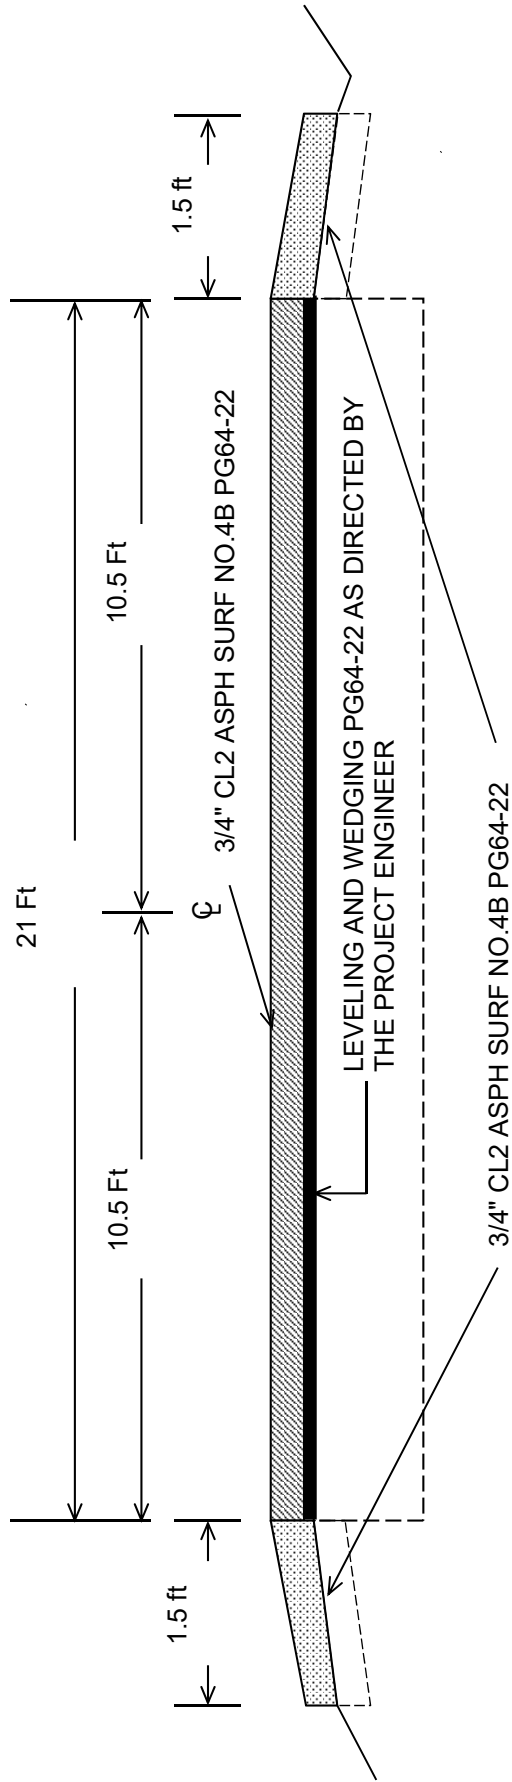


***Where Existing Site Conditions Permit**

WHITLEY COUNTY
FD05 118 0092 004-010
TYPICAL SECTION 3 LANE
MILEPOINTS 4.110 - 5.520, 6.080 - 7.720
ULTRA THIN ALTERNATE

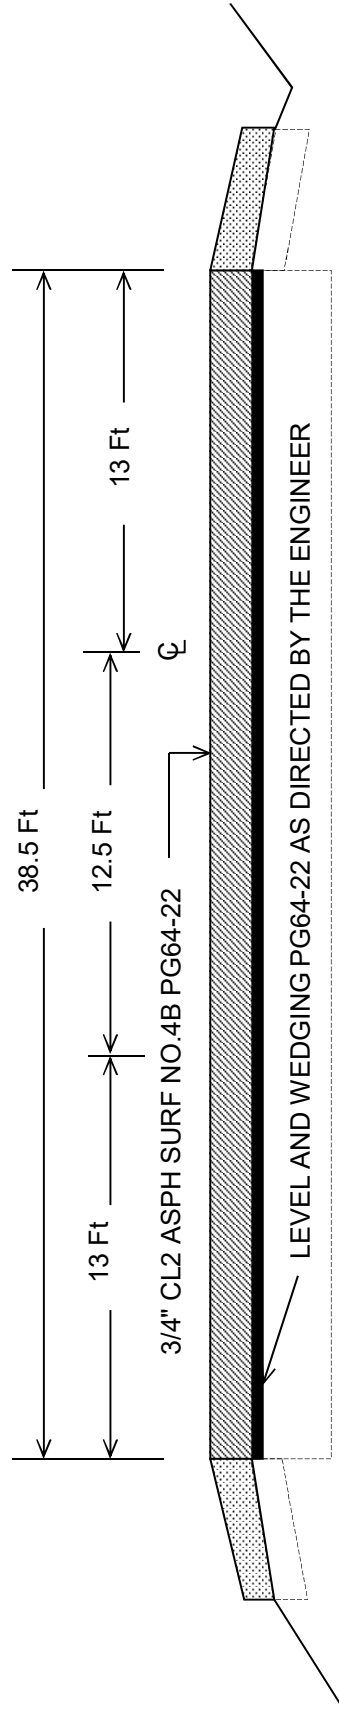


WHITLEY COUNTY
FD05 118 0092 004-010
TYPICAL SECTION 4 LANE
MILEPOINTS 5.520 - 6.080

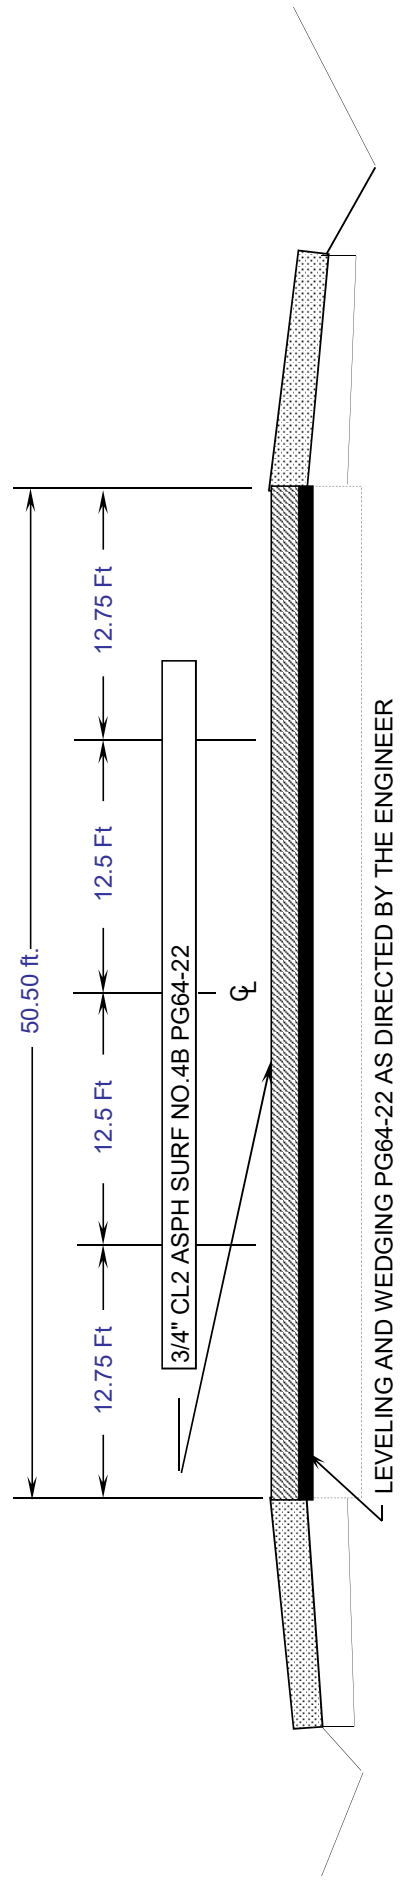

WHITLEY COUNTY

**FD05 118 0092 00-010
TYPICAL SECTION
MILEPOINTS 7.720 - 9.550
ULTRA THIN ALTERNATE**

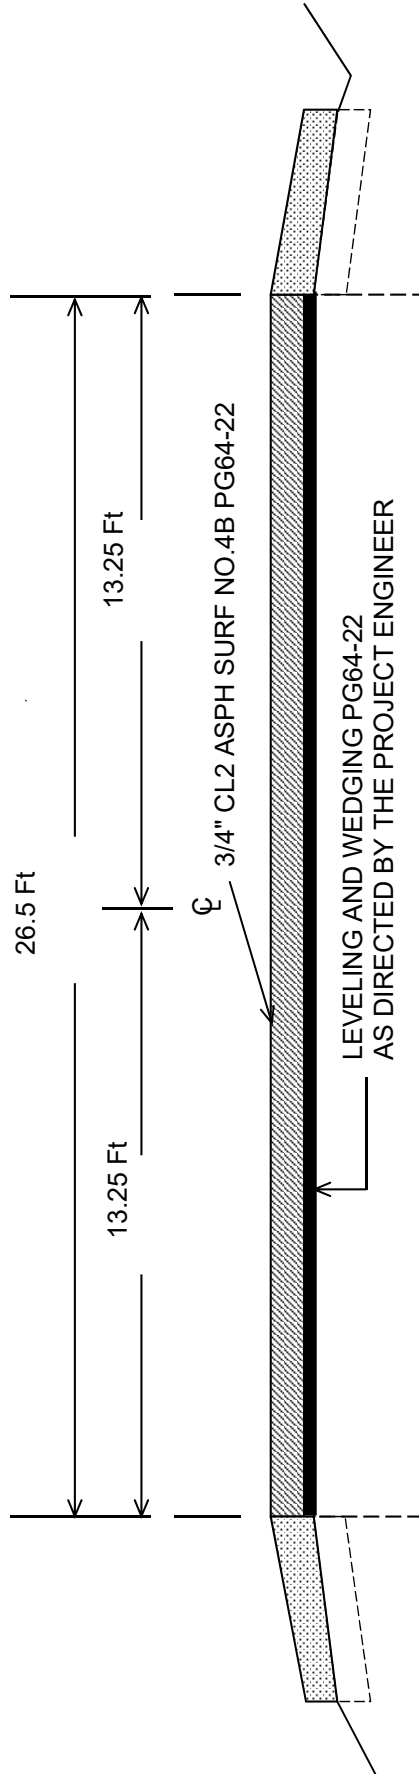

PROPOSAL BID ITEMS

182402

Page 1 of 1

Report Date 12/5/18

Section: 0001 - MICROSURFACE

LINE	BID CODE	ALT	DESCRIPTION	QUANTITY	UNIT	UNIT PRIC	FP	AMOUNT
0010	21652EN		MICROSURFACING-LEVELING COURSE	115,479.00	SQYD		\$	
0020	24957EC		MICROSURFACING-SURFACE COURSE - TYPE B (REVISED: 12-5-18)	115,479.00	SQYD		\$	

Section: 0002 - THINLAY

LINE	BID CODE	ALT	DESCRIPTION	QUANTITY	UNIT	UNIT PRIC	FP	AMOUNT
0030	00190		LEVELING & WEDGING PG64-22	335.00	TON		\$	
0040	00356		ASPHALT MATERIAL FOR TACK	52.00	TON		\$	
0050	02676		MOBILIZATION FOR MILL & TEXT	1.00	LS		\$	
0060	02677		ASPHALT PAVE MILLING & TEXTURING	10.00	TON		\$	
0070	24888EC		CL2 ASPH SURF NO.4B PG64-22 (REVISED: 12-5-18)	4,850.00	TON		\$	

Section: 0003 - ROADWAY

LINE	BID CODE	ALT	DESCRIPTION	QUANTITY	UNIT	UNIT PRIC	FP	AMOUNT
0080	02562		TEMPORARY SIGNS	300.00	SQFT		\$	
0090	02650		MAINTAIN & CONTROL TRAFFIC	1.00	LS		\$	
0100	06510		PAVE STRIPING-TEMP PAINT-4 IN	62,500.00	LF		\$	
0110	06514		PAVE STRIPING-PERM PAINT-4 IN	125,000.00	LF		\$	
0120	06568		PAVE MARKING-THERMO STOP BAR-24IN	120.00	LF		\$	
0130	06600		REMOVE PAVEMENT MARKER TYPE V	500.00	EACH		\$	
0135	23071EN		OVERBAND CRACK SEALING (ADDED: 12-3-18)	23,898.00	LB		\$	

Section: 0004 - DEMOBILIZATION

LINE	BID CODE	ALT	DESCRIPTION	QUANTITY	UNIT	UNIT PRIC	FP	AMOUNT
0140	02569		DEMOBILIZATION	1.00	LS		\$	