



**TRANSPORTATION CABINET**

Frankfort, Kentucky 40622  
www.transportation.ky.gov/

**Steven L. Beshear**  
Governor

**Michael W. Hancock, P.E.**  
Secretary

February 15, 2012

CALL NO. 355  
CONTRACT ID NO. 122093  
ADDENDUM # 1

Subject: Christian County, FD05 024 0380 000-003  
Letting February 24, 2012

(1) Revised - Typical Section - Pages 33-40 of 91

Proposal revisions are available at <http://transportation.ky.gov/Construction-Procurement/>.

If you have any questions, please contact us at 502-564-3500.

Sincerely,

A handwritten signature in blue ink that reads "Ryan Griffith".


Ryan Griffith  
Director  
Division of Construction Procurement

RG:ks  
Enclosures



An Equal Opportunity Employer M/F/D


**CHRISTIAN COUNTY**  
**FD05-024-0380-000-003**  
**TYPICAL SECTION**  
**MILEPOINTS 0.000-0.850**

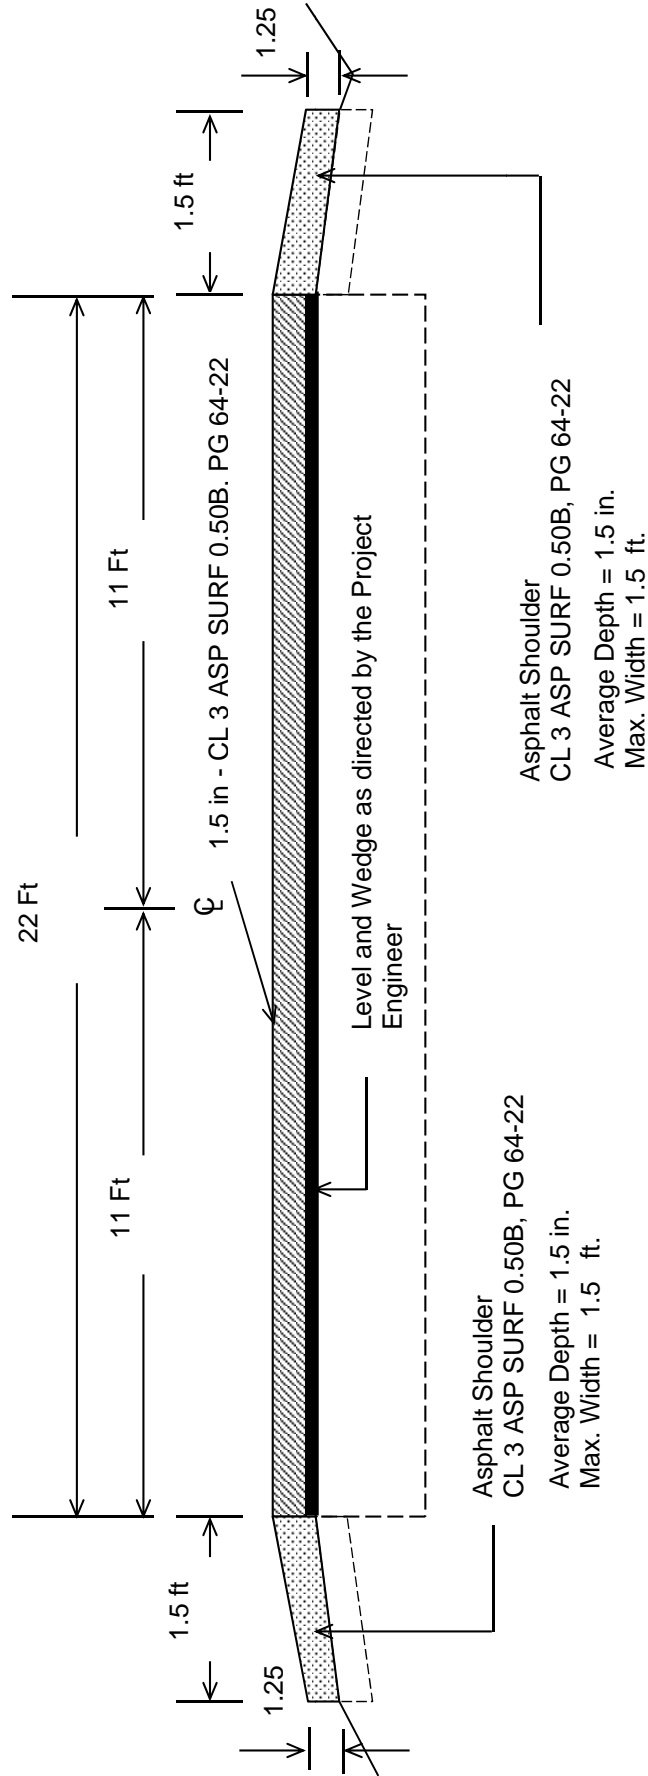

**\*Where Existing Site Conditions Permit**




**CHRISTIAN COUNTY**  
**FD05-024-0380-000-003**  
**TYPICAL SECTION**  
**MILEPOINTS 1.040-1.700**

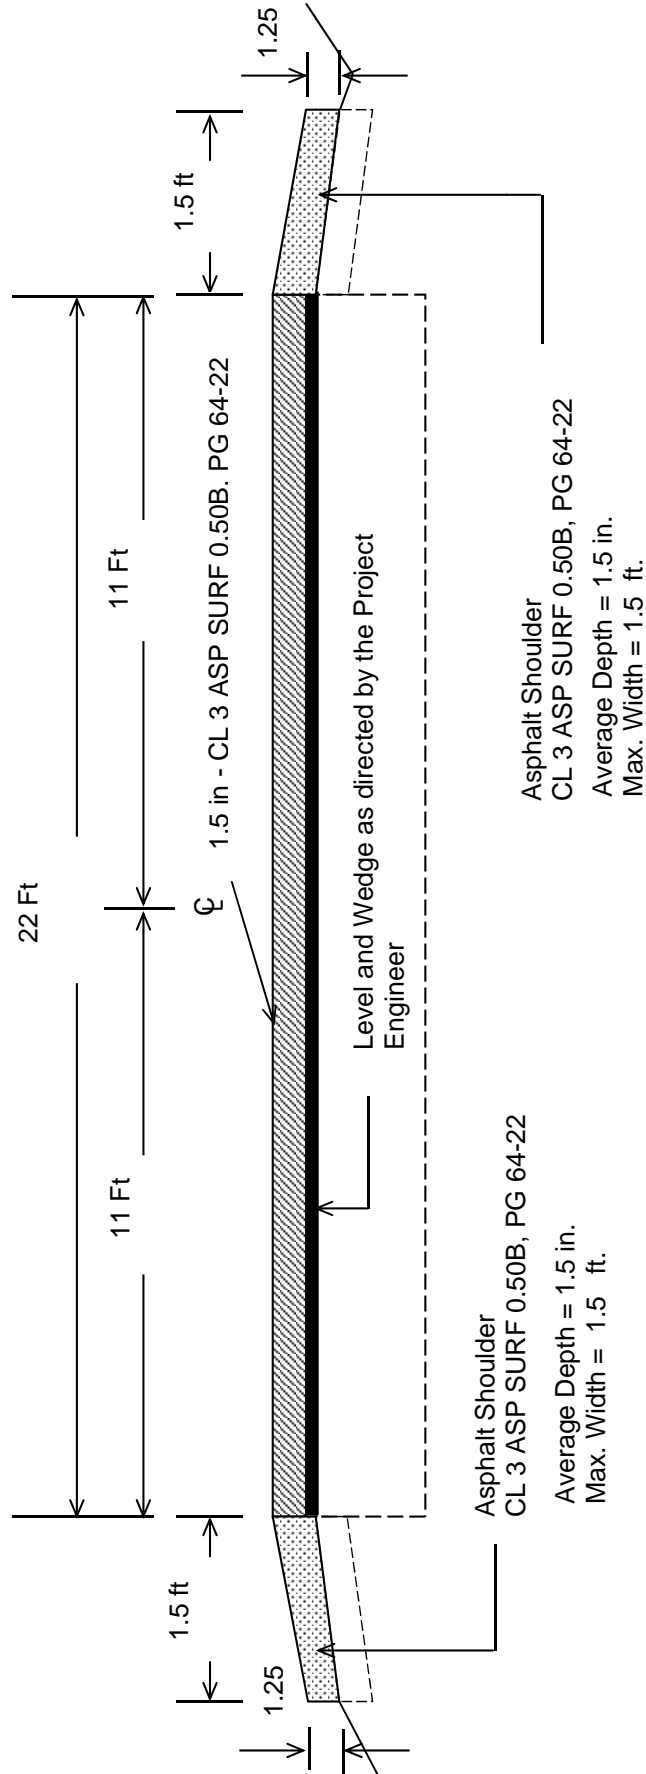


**\*Where Existing Site Conditions Permit**

**TYPICAL SECTION**

**CHRISTIAN COUNTY  
FD05 024 0380 000 002  
MP 1.700-1.900**

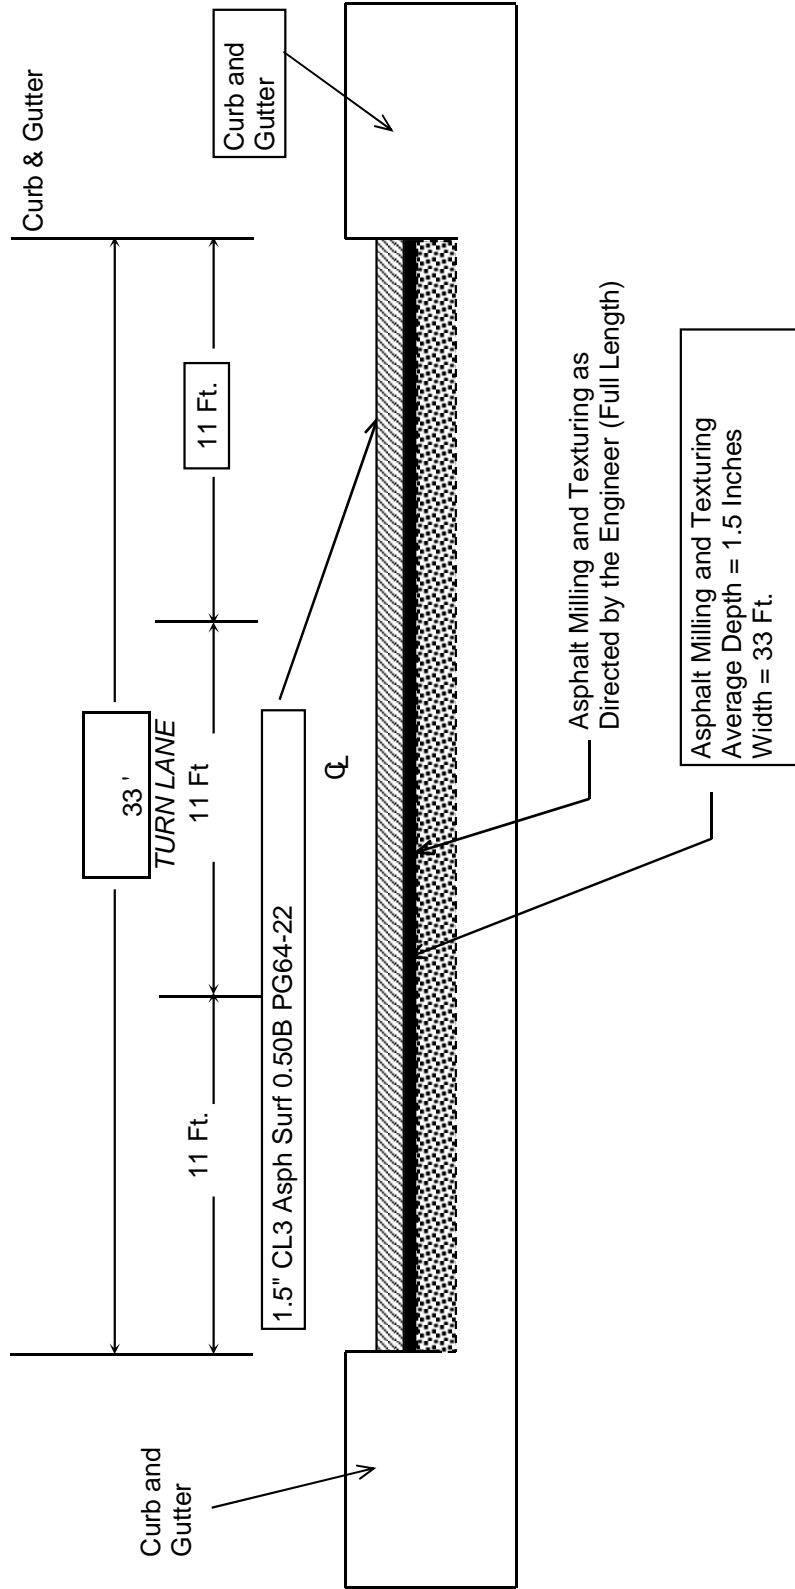


**CHRISTIAN COUNTY**  
**FD05-024-0380-000-003**  
**TYPICAL SECTION**  
**MILEPOINTS 1.900-2.180**

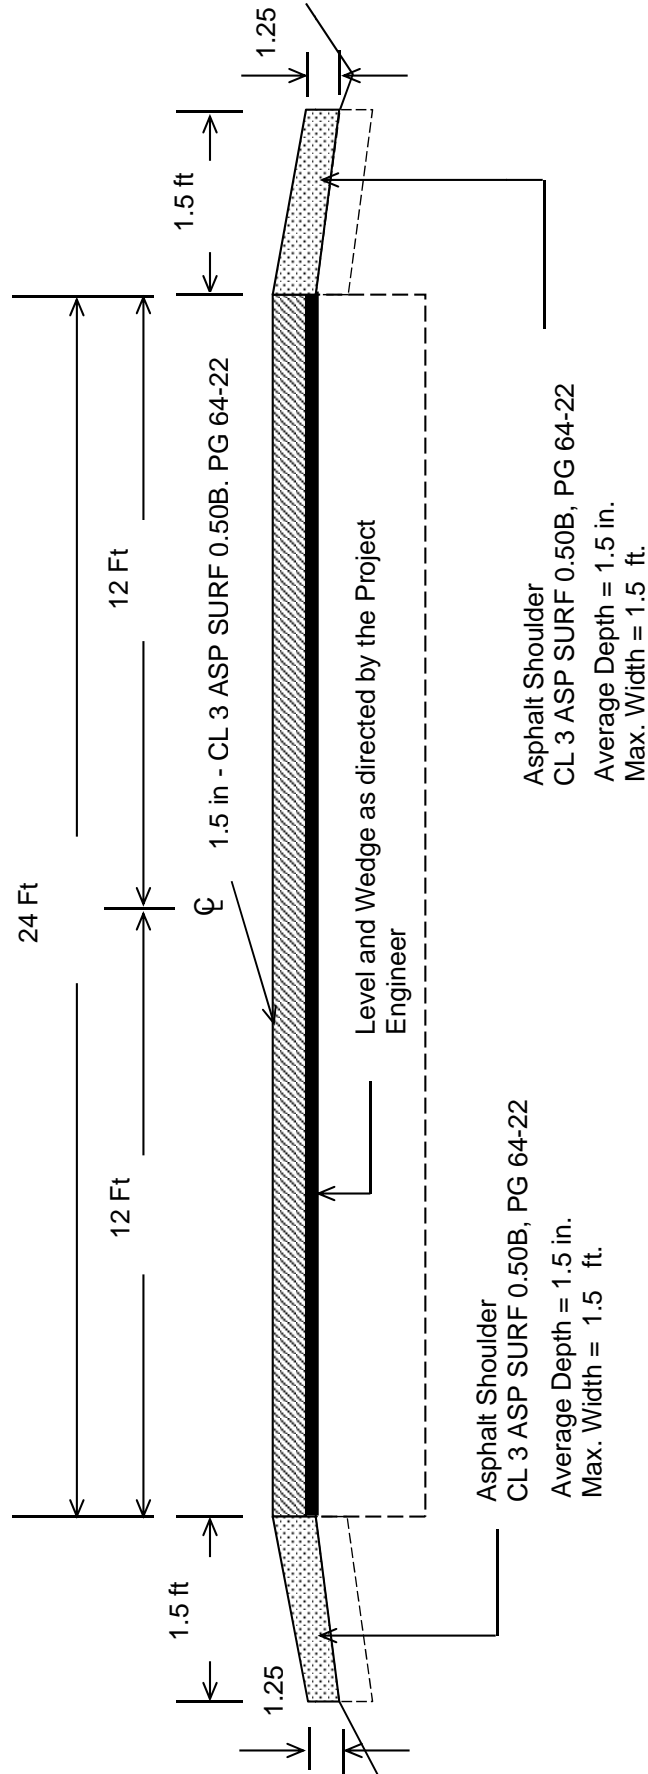


**\*Where Existing Site Conditions Permit**

**CHRISTIAN COUNTY**  
**FD05-024-0380-000-003**  
**TYPICAL SECTION**  
**MILEPOINTS 2.180-2.481**

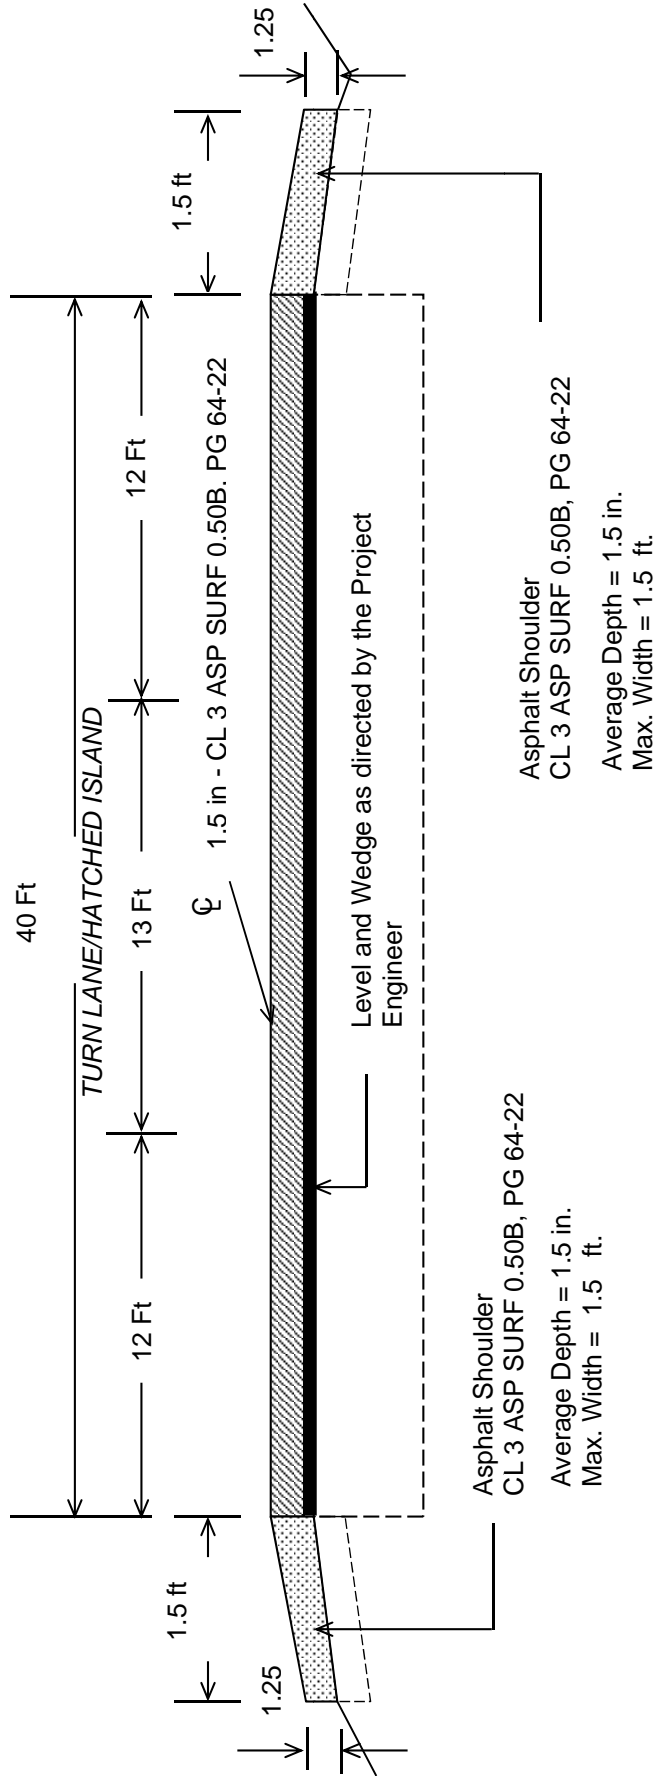

**\*Where Existing Site Conditions Permit**

**CHRISTIAN COUNTY**  
**FD05-024-0380-000-003**  
**TYPICAL SECTION**  
**MILEPOINTS 2.481-2.550**

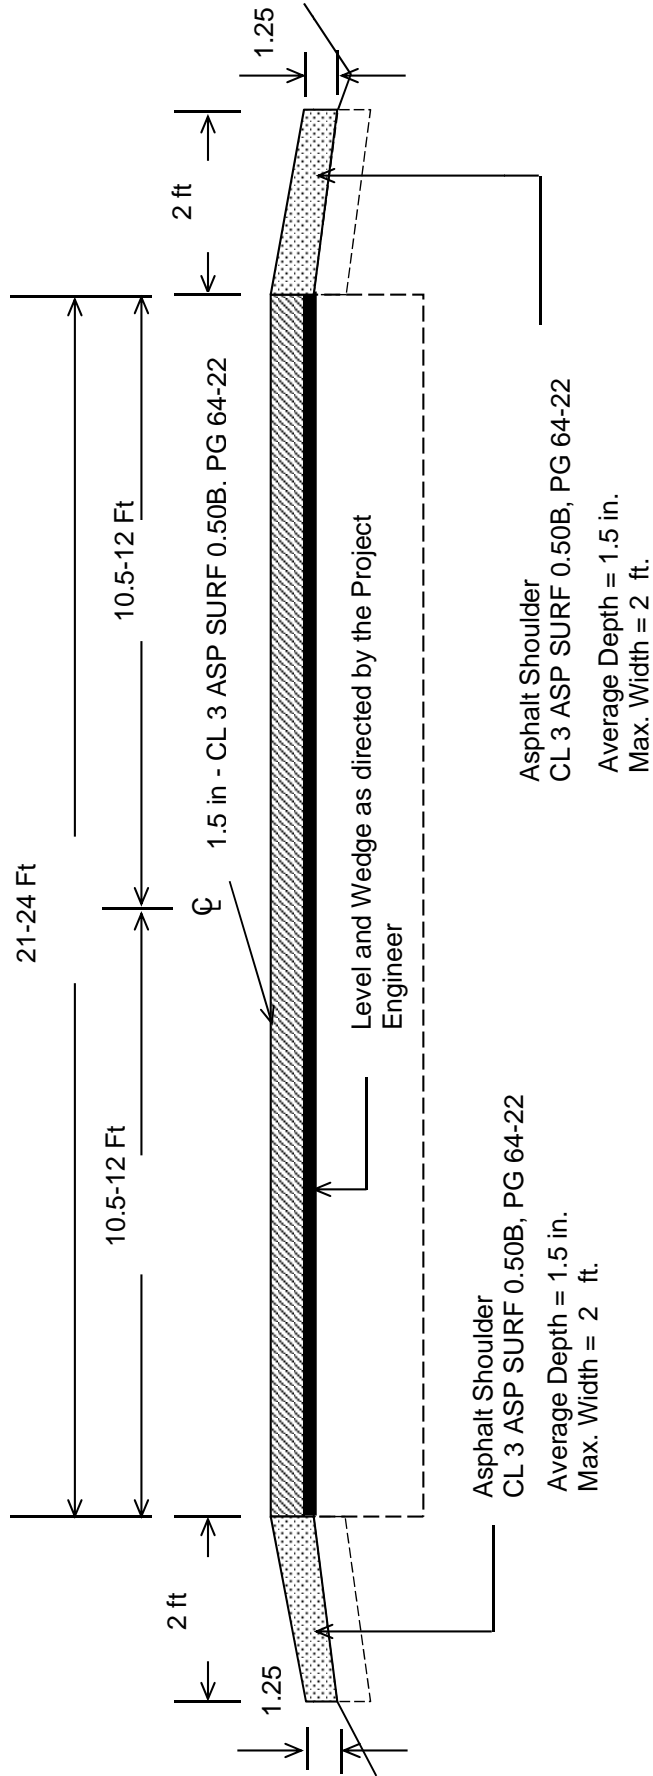

**\*Where Existing Site Conditions Permit**



### TYPICAL SECTION

CHRISTIAN COUNTY  
FD05 024 0380 000 003  
MP 2.550-2.652

