



COMMONWEALTH OF KENTUCKY  
TRANSPORTATION CABINET  
[www.transportation.ky.gov/](http://www.transportation.ky.gov/)

Andy Beshear  
GOVERNOR

Jim Gray  
SECRETARY

July 16, 2021

CALL NO. 401  
CONTRACT ID NO. 212227  
ADDENDUM # 2

Subject: Mclean County, 075GR21P078 - FD05 & FE01  
Letting July 23, 2021

(1) Revised - Typical Section - Page 44 of 63

Proposal revisions are available at <http://transportation.ky.gov/Construction-Procurement/>.

If you have any questions, please contact us at 502-564-3500.

Sincerely,


Rachel Mills,

A handwritten signature in black ink that reads "Rachel Mills".

Rachel Mills, P.E.  
Director  
Division of Construction Procurement

RM:mr  
Enclosures

**McLean County**  
**TYPICAL SECTION**  
**FD05 075 0081 000-019**  
**MP's 0.00 - 11.776**

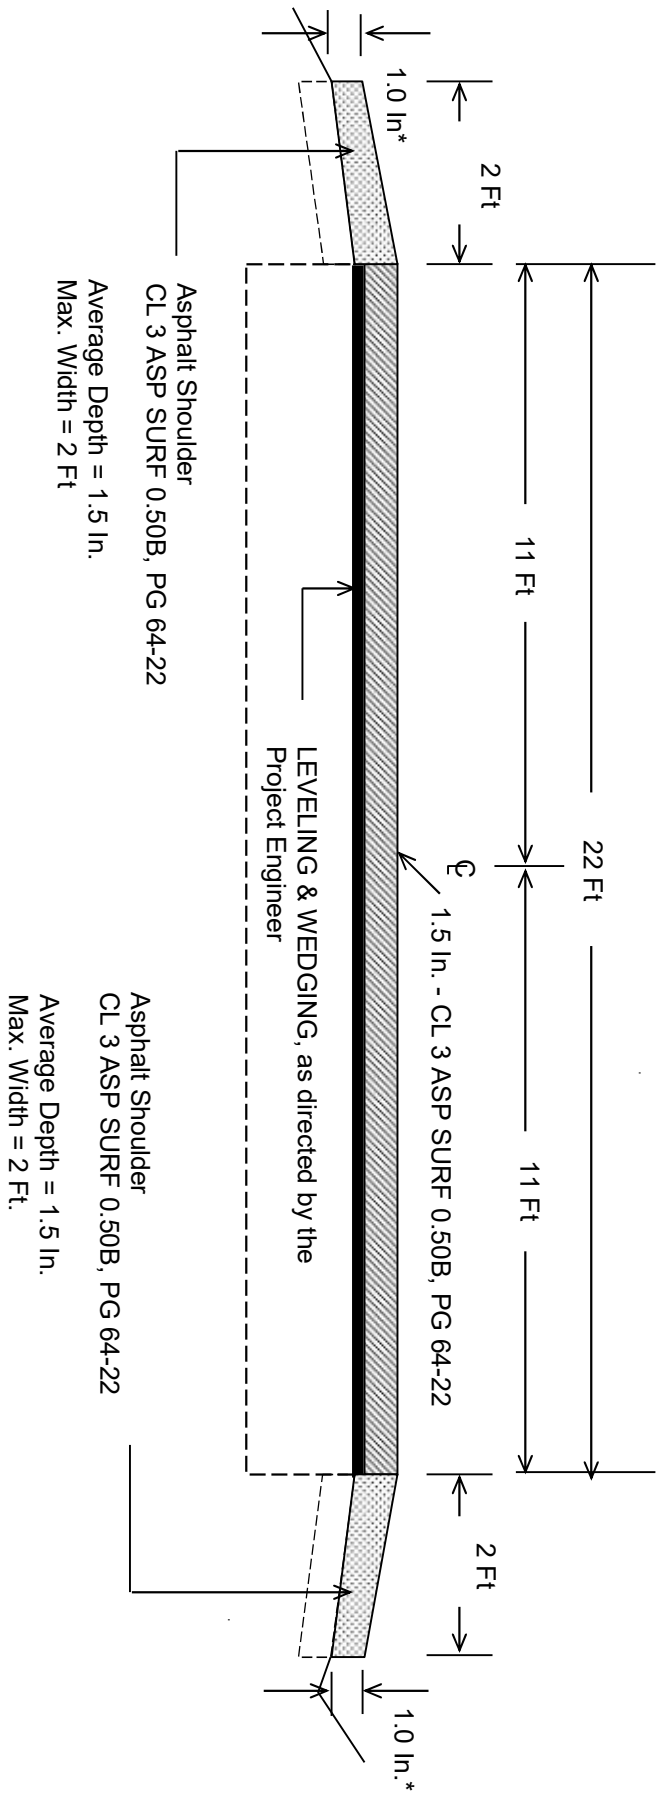

**\*Where Existing Site Conditions Permit**