




AECOM

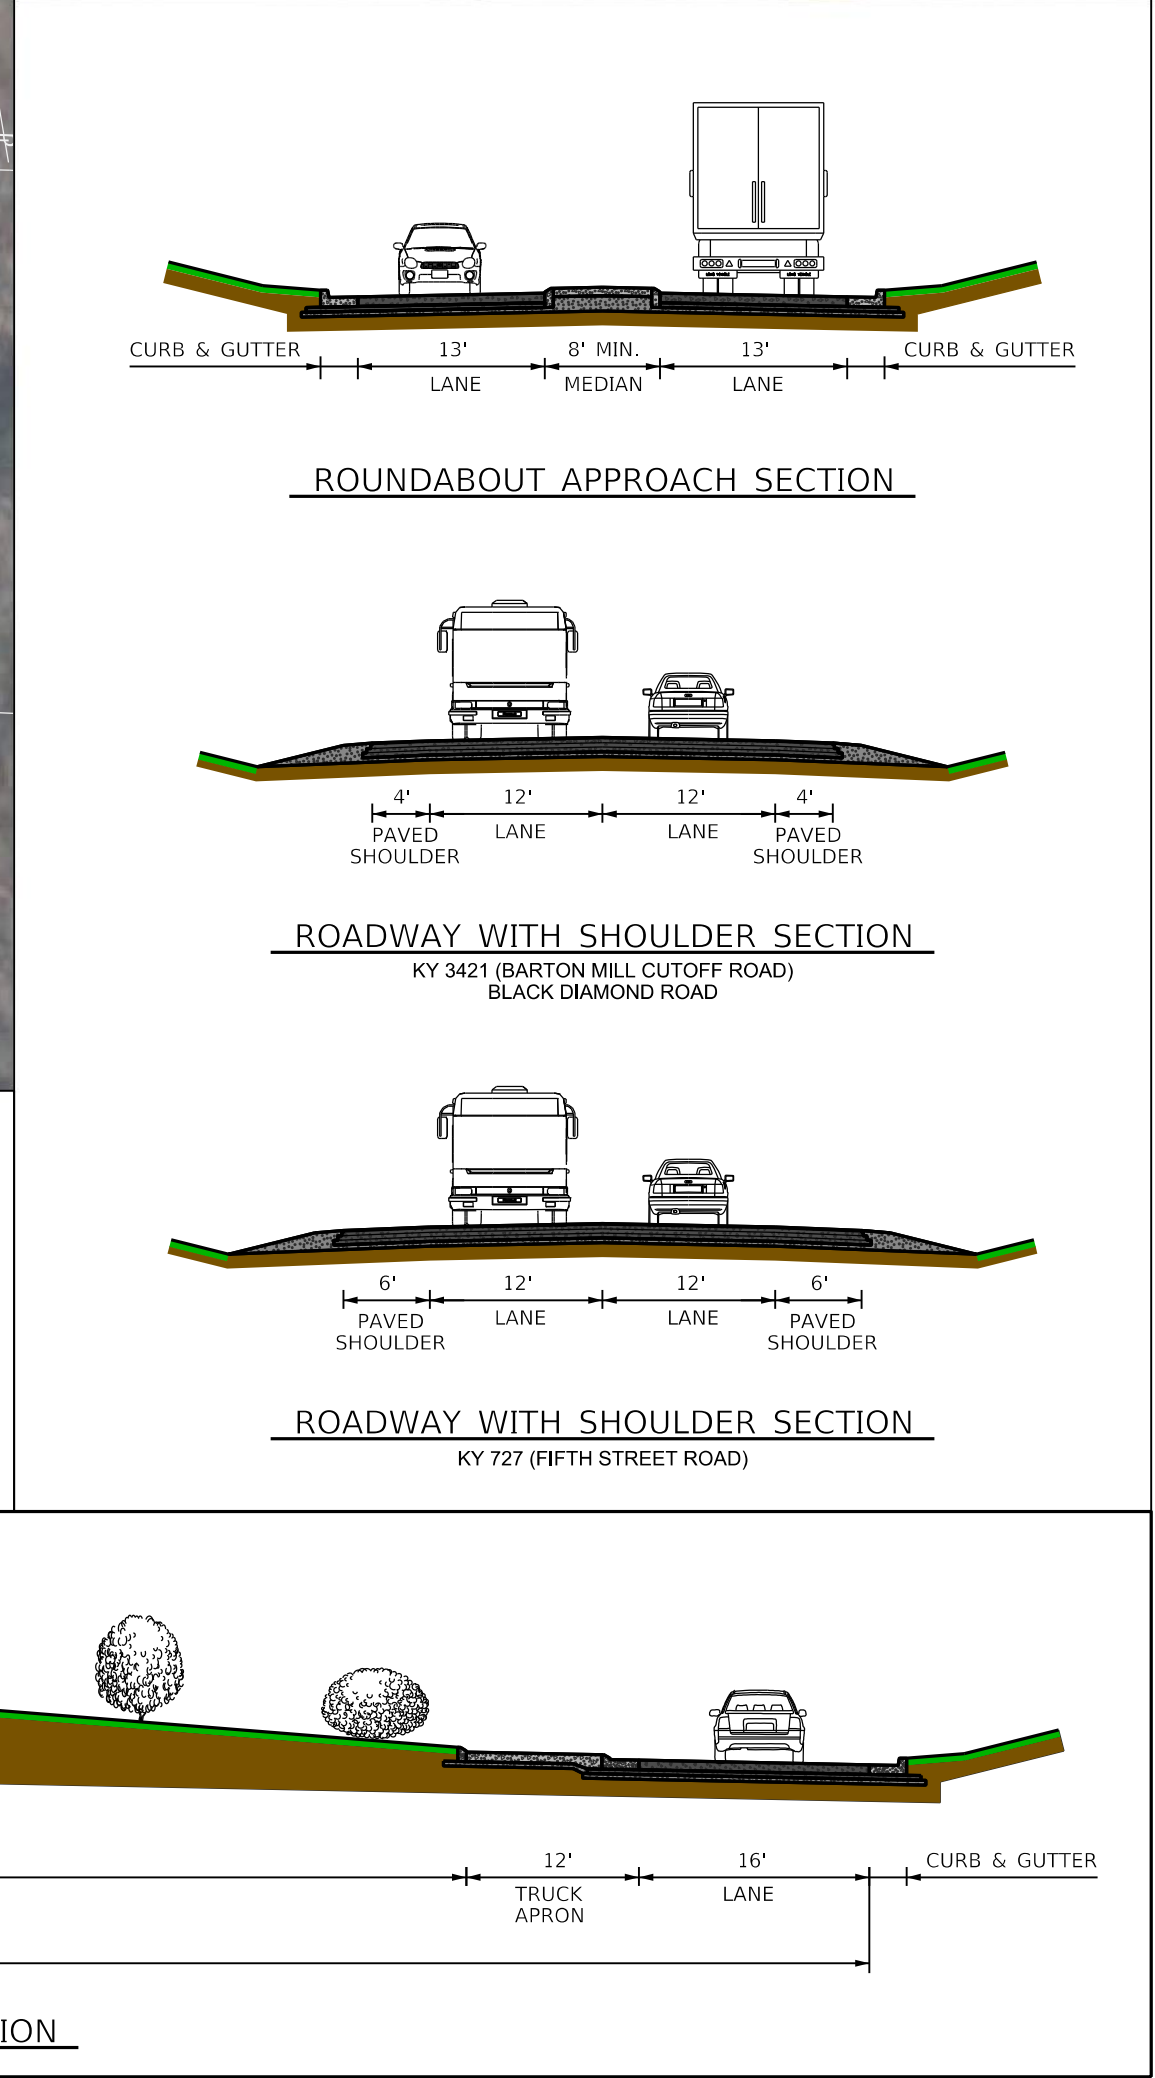

LEGEND

- APPROX. AREA OF DISTURBANCE & LIMITS OF CONSTRUCTION
- MEDIAN ISLAND
- ROUNDABOUT TRUCK APRON