


TRAFFIC VOLUMES

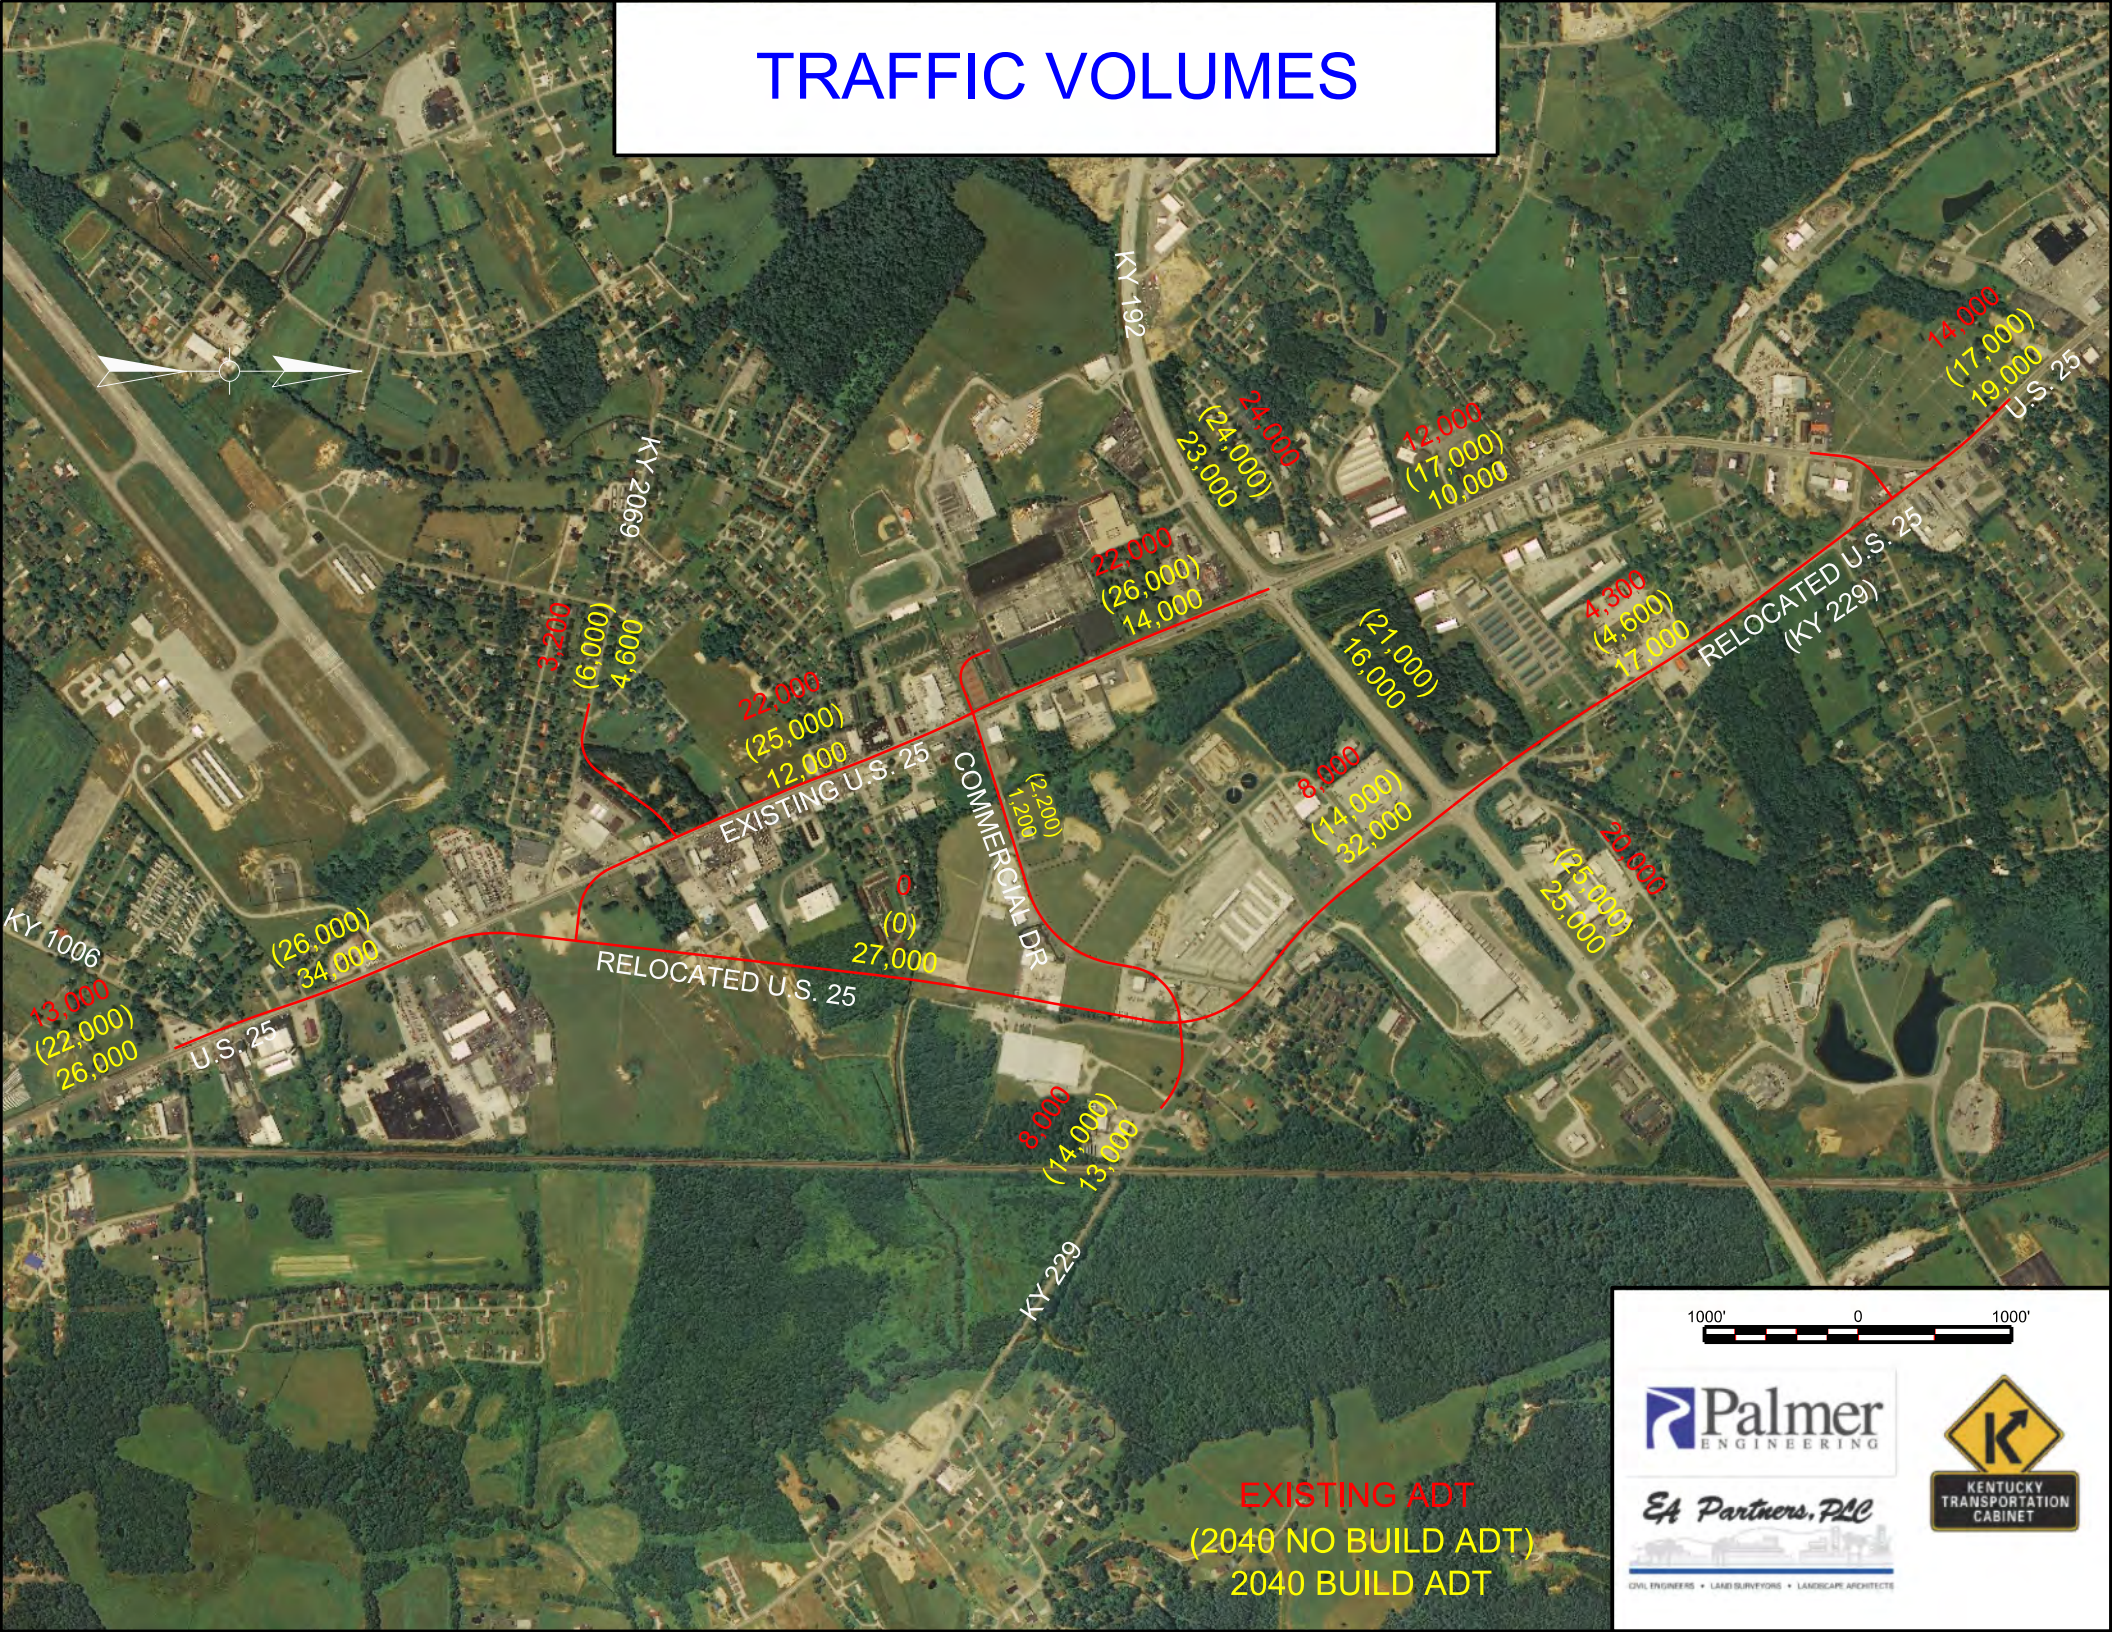

Palmer
ENGINEERING

EA Partners, PLLC

CIVIL ENGINEERS • LAND SURVEYORS • LANDSCAPE ARCHITECTS



EXISTING ADT
 (2040 NO BUILD ADT)
 2040 BUILD ADT