


KY 155: URBAN SECTION

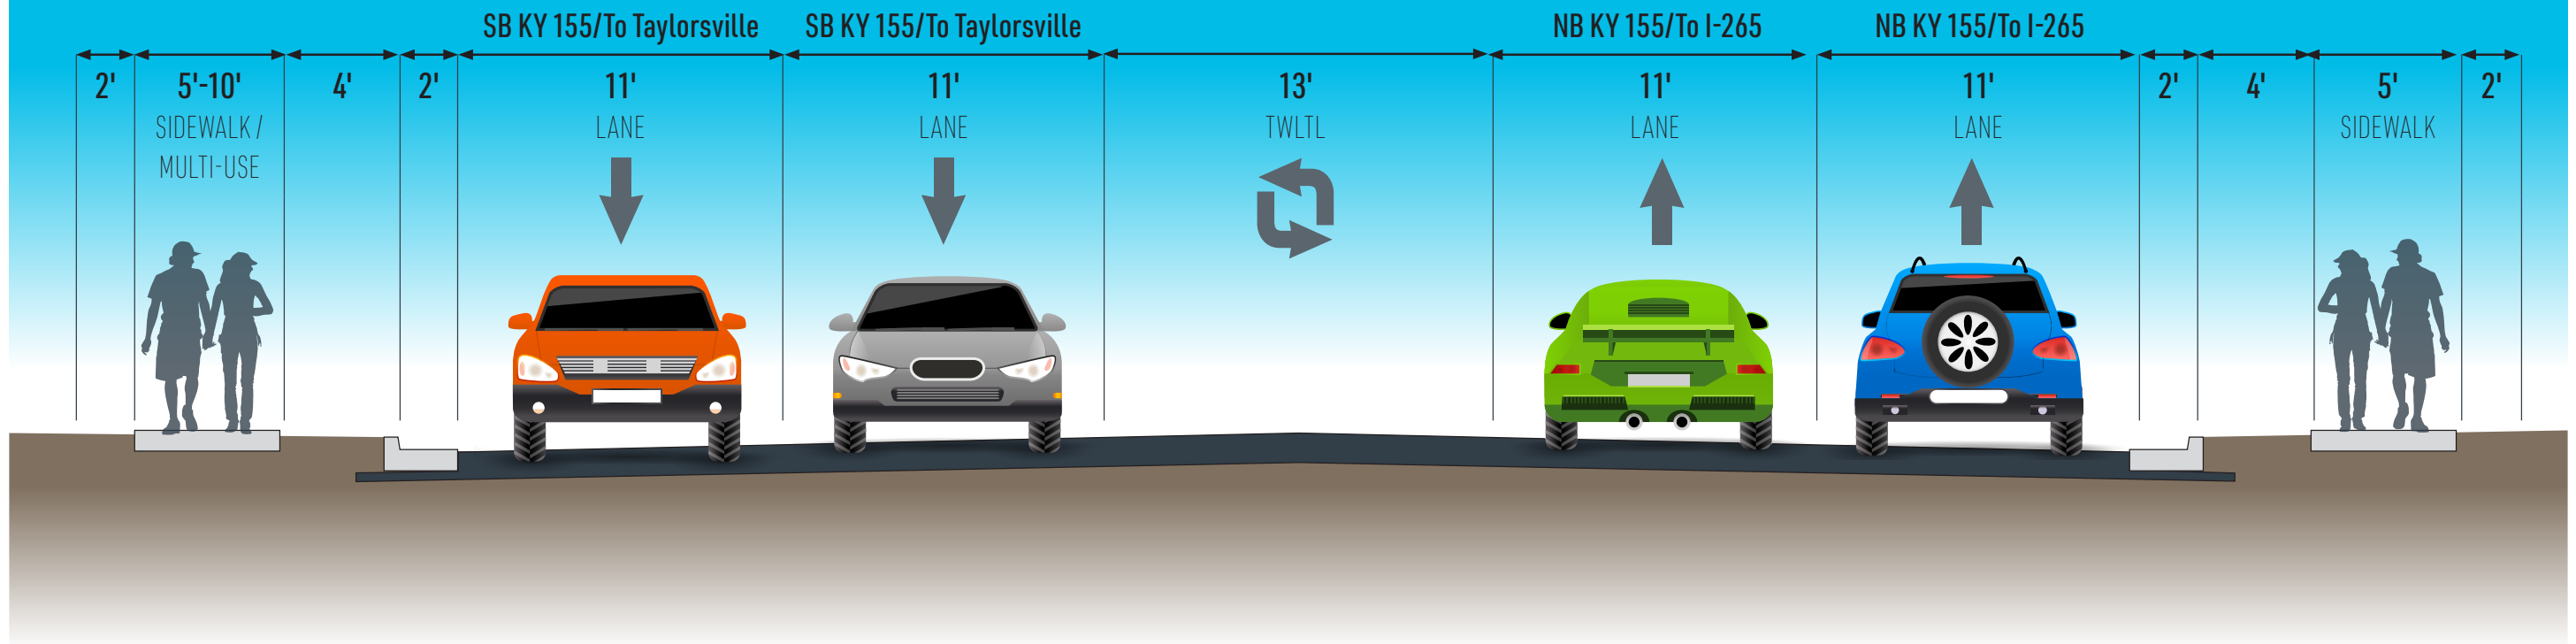

KY 155: RURAL SECTION

