



# TYPICAL SECTIONS

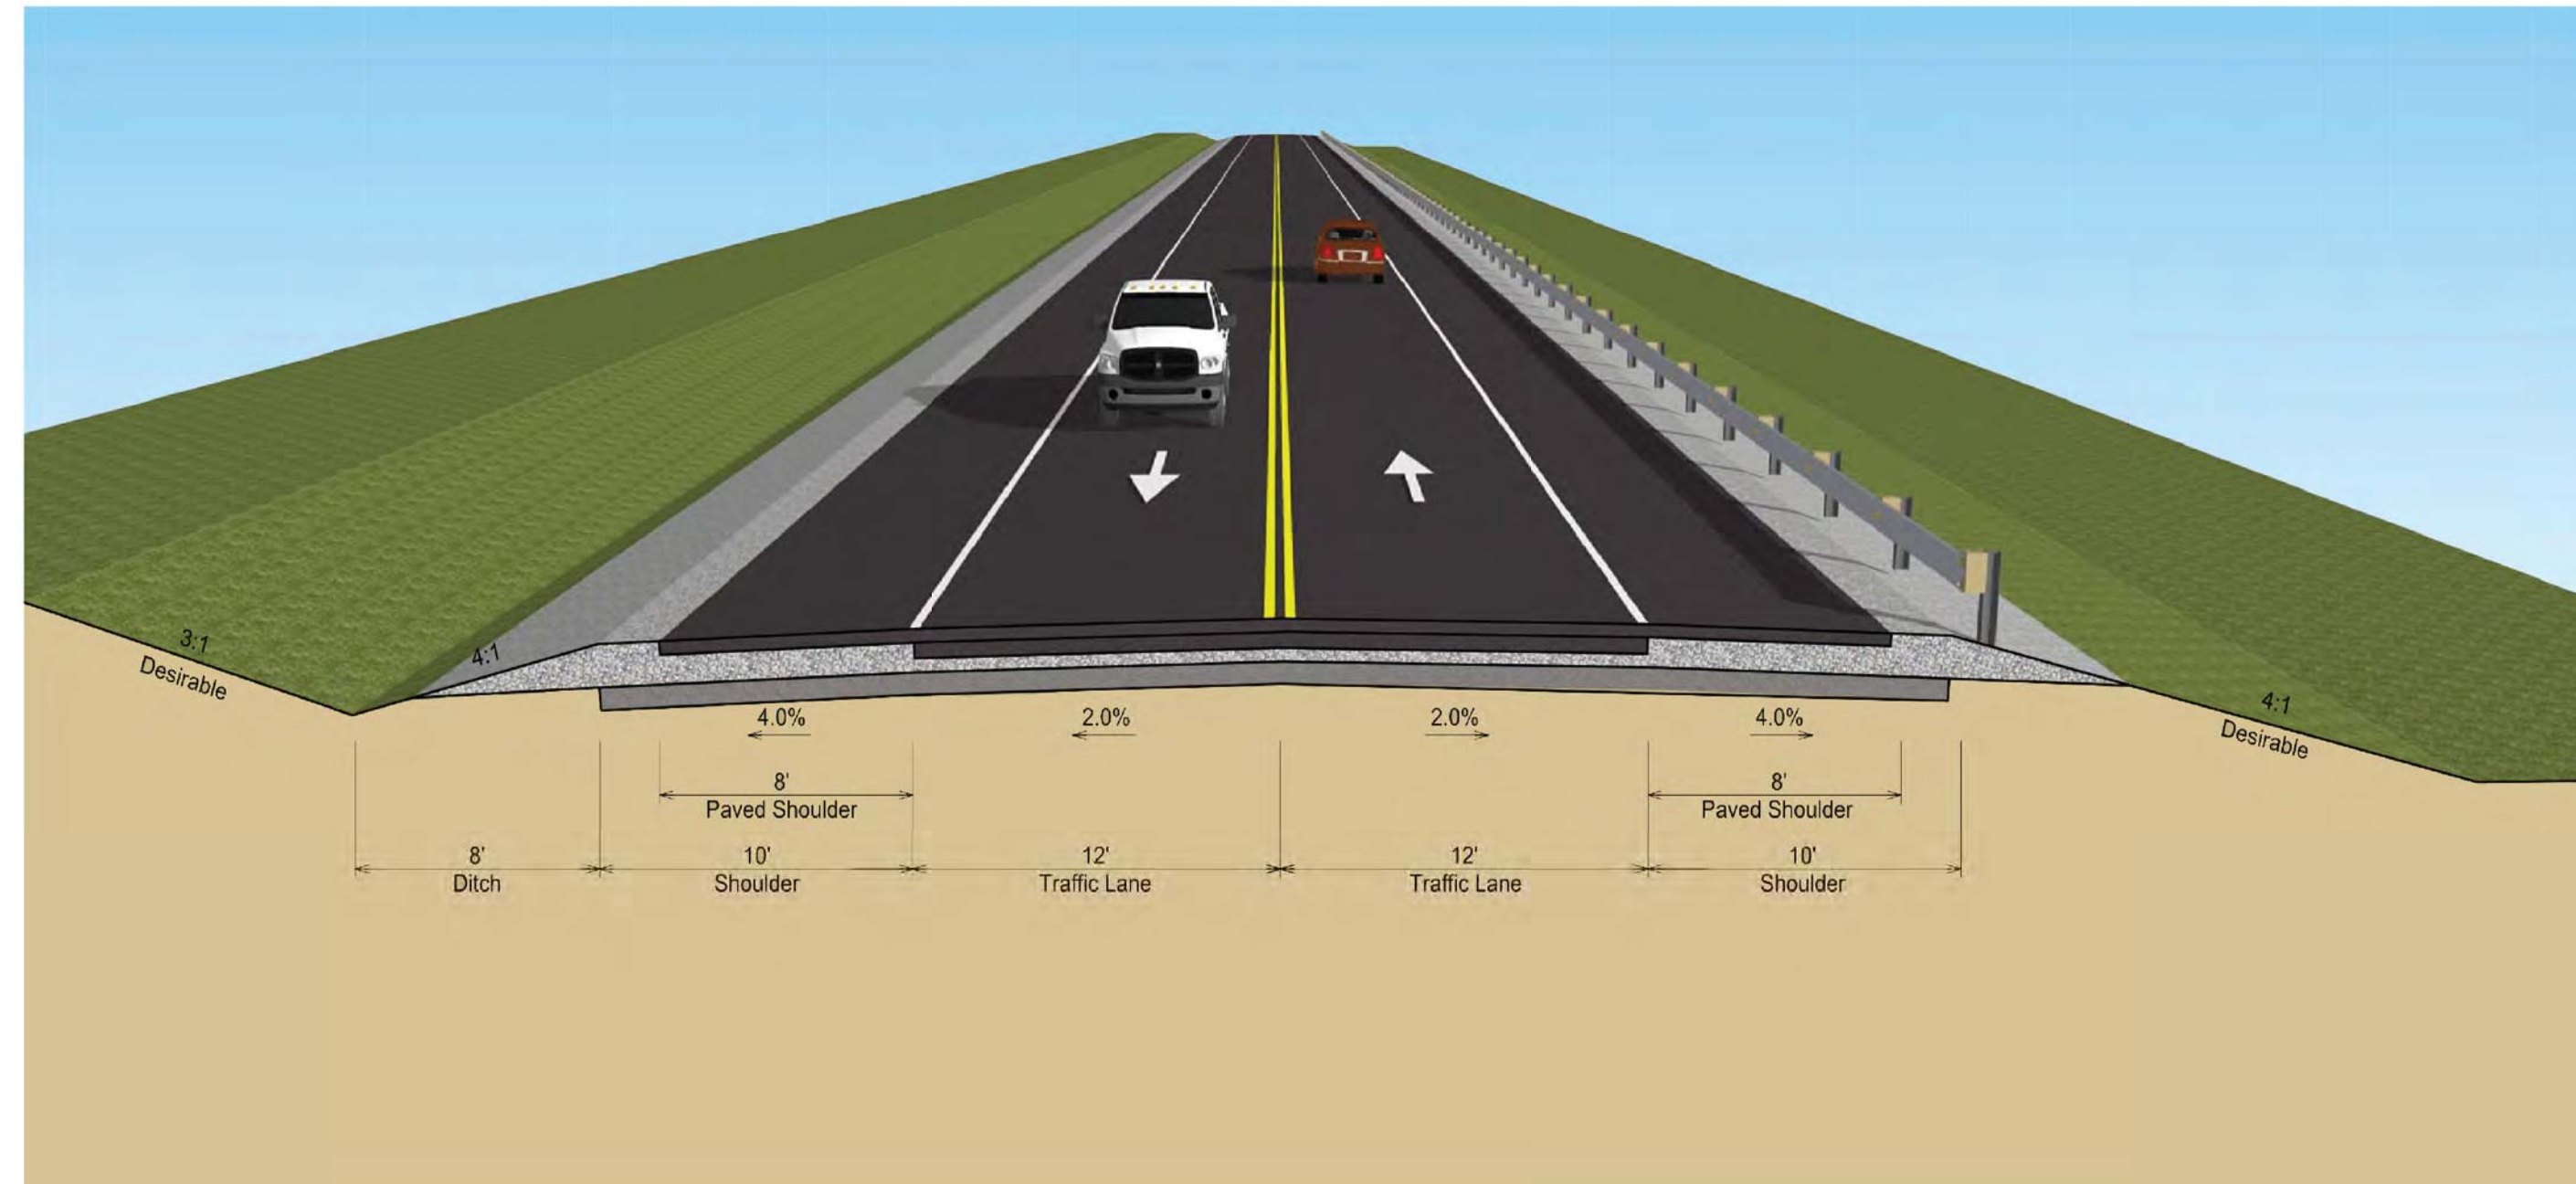

**RURAL SECTION**

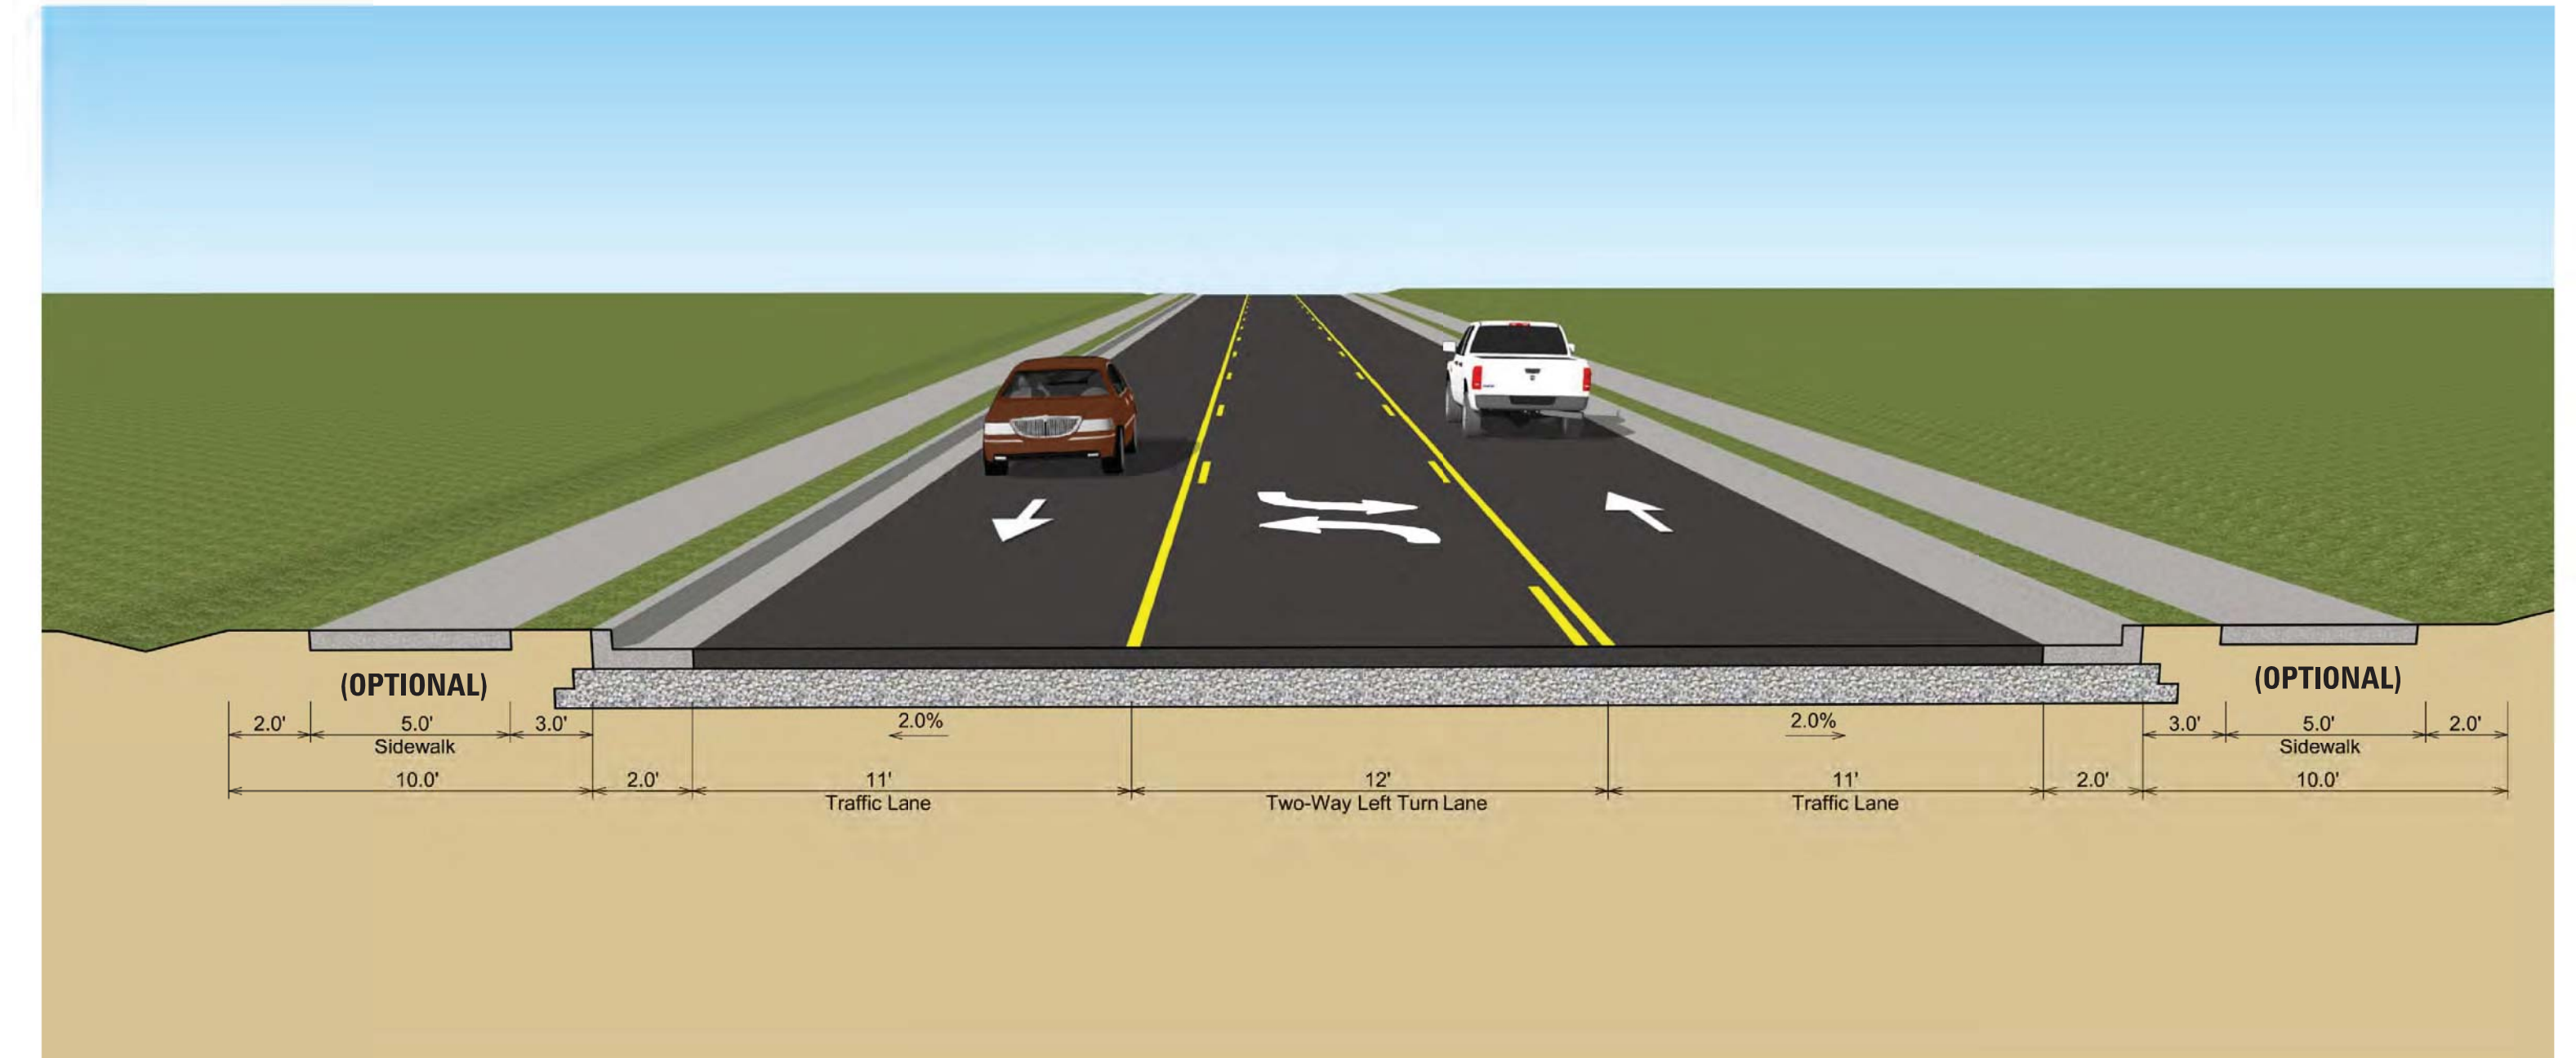

**URBAN SECTION**

## ESTIMATED CONSTRUCTION COSTS

ALTERNATE	ROW (\$)	UTILITIES (\$)	CONSTRUCTION (\$)	TOTAL (\$)
ALTERNATE A	5,700,000	1,900,000	<b>18,100,000 *</b>	<b>25,700,000 *</b>
ALTERNATE B	5,500,000	1,900,000	16,400,000	23,800,000
ALTERNATE C	5,700,000	1,300,000	15,800,000	22,800,000
ALTERNATE D	4,200,000	1,100,000	17,300,000	22,600,000
ALTERNATE E	5,800,000	1,700,000	7,900,000	15,400,000

\*Highlighted estimates are corrected values and differ from what was shown at 8/7/18 public meeting