



CONNECTOR RD CURVE #1	CONNECTOR RD CURVE #2	CONNECTOR RD CURVE #3	CONNECTOR RD CURVE #4	CONNECTOR RD CURVE #5	CONNECTOR RD CURVE #6	CONNECTOR RD CURVE #7	CONNECTOR RD CURVE #8	CONNECTOR RD CURVE #9
PI STA 106+04.12 Δ = 02°51'24" RT T = 93.01' L = 185.97' R = 3730.00' E = 1.16' e = NC DESIGN SPEED 35 MPH	PI STA 115+04.85 Δ = 50°09'46" RT T = 538.24' L = 1006.83' R = 1150.00' E = 119.73' e = 3.00% DESIGN SPEED 35 MPH	PI STA 125+23.65 Δ = 47°06'11" LT T = 222.30' L = 419.27' R = 510.00' E = 46.34' e = NC DESIGN SPEED 35 MPH	PI STA 139+30.04 Δ = 40°53'36" RT T = 267.69' L = 512.45' R = 718.00' E = 48.28' e = 3.40% DESIGN SPEED 35 MPH	PI STA 143+98.50 Δ = 21°08'04" RT T = 74.62' L = 147.55' R = 400.00' E = 6.90' e = NC DESIGN SPEED 30 MPH	PI STA 145+34.19 Δ = 14°19'26" RT T = 43.98' L = 100.00' R = 350.00' E = 2.75' e = NC DESIGN SPEED 30 MPH	PI STA 148+06.76 Δ = 14°19'26" RT T = 50.26' L = 100.00' R = 400.00' E = 3.15' e = NC DESIGN SPEED 30 MPH	PI STA 149+22.93 Δ = 14°13' 43" RT T = 49.92' L = 99.33' R = 400.00' E = 2.75' e = NC DESIGN SPEED 30 MPH	PI STA 154+66.47 Δ = 23°25'33" LT T = 51.83 L = 102.21 R = 250.00' E = 5.32' e = 4.00% DESIGN SPEED 30 MPH

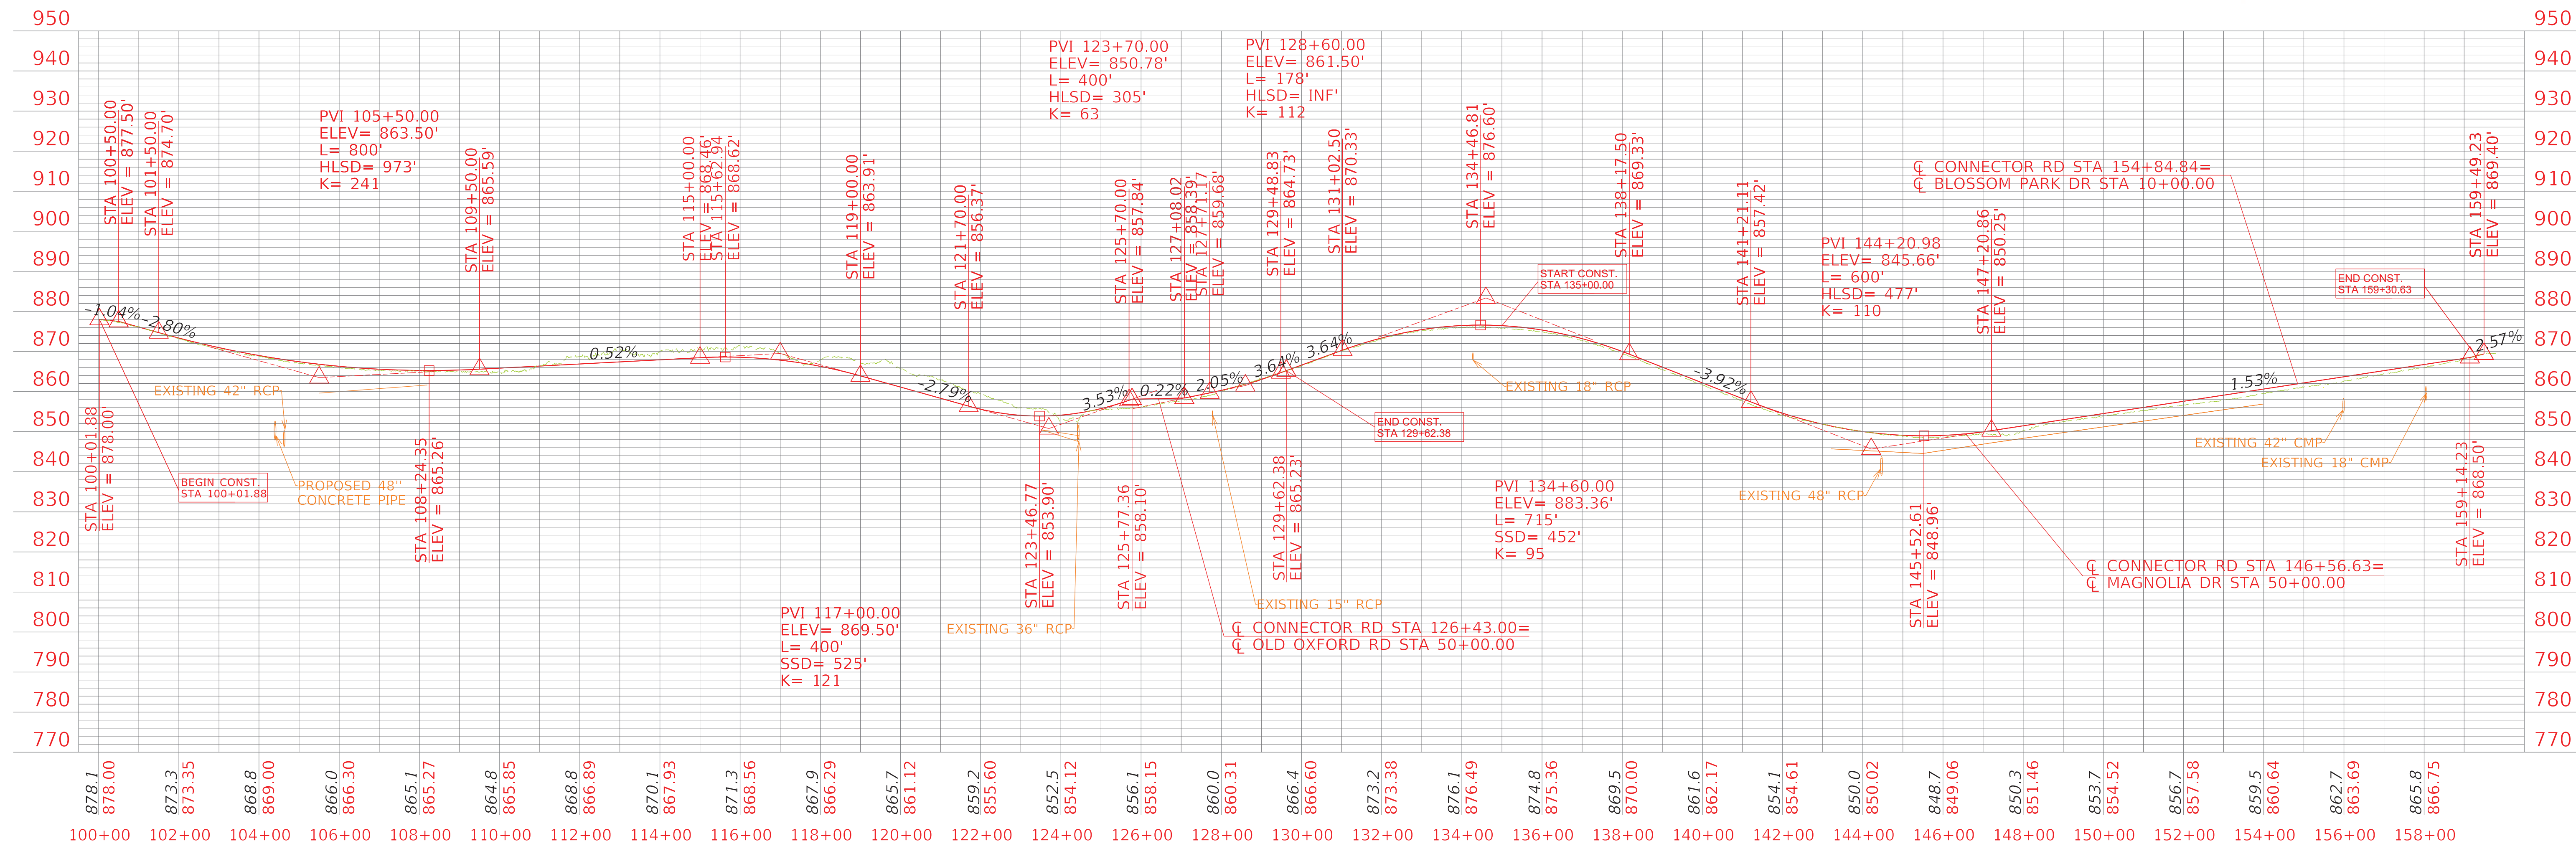

COMMONWEALTH OF KENTUCKY
DEPARTMENT OF HIGHWAYS

DRAWING TITLE: ALTERNATE 1 ROLL PLOT

HORIZONTAL SCALE
SCALE: 1"=200'
VERTICAL SCALE
SCALE: 1"= 20'

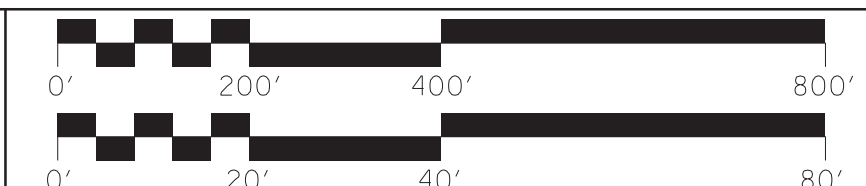

STA 100+01.88 TO STA 159+30.63

ITEM NO. 07-80102.00 COUNTY OF SCOTT
SHEET NO. R004