



PRELIMINARY SUBJECT TO CHANGE

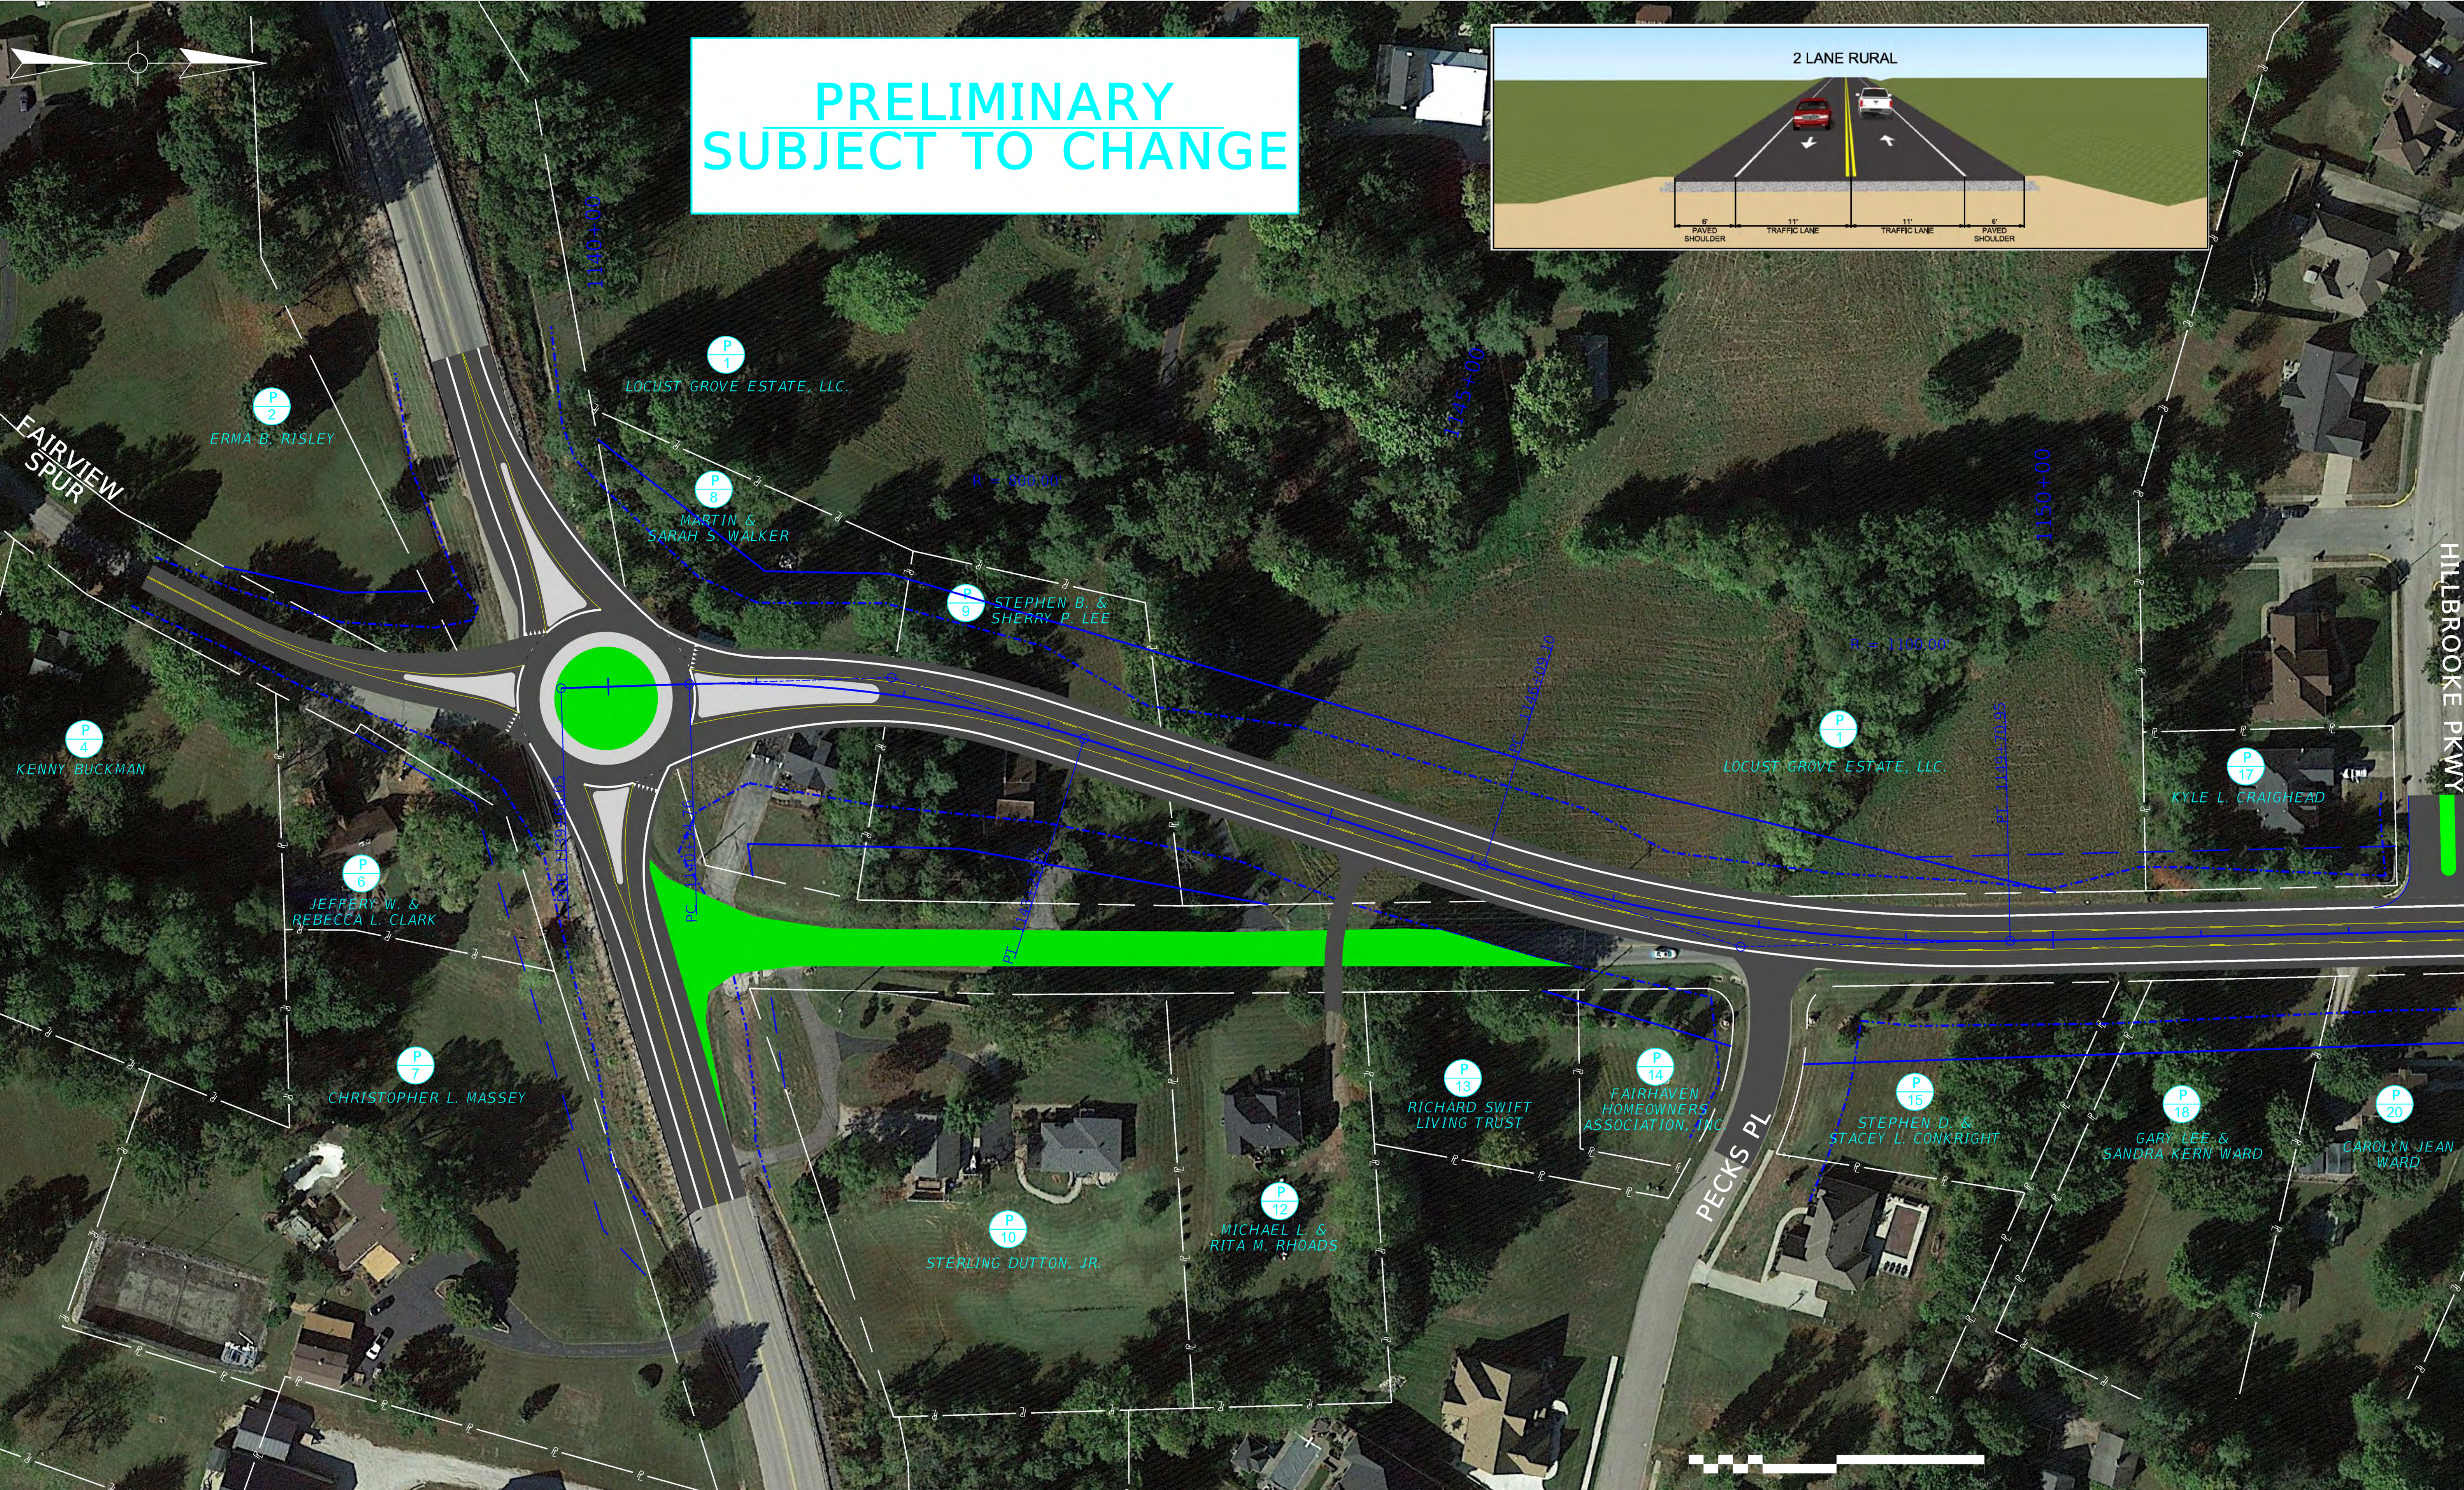

- ALT C - INTERSECTION REALIGNMENT
- - - - ALT C - DISTURB LIMITS
- ALT C - PROPOSED RIGHT OF WAY

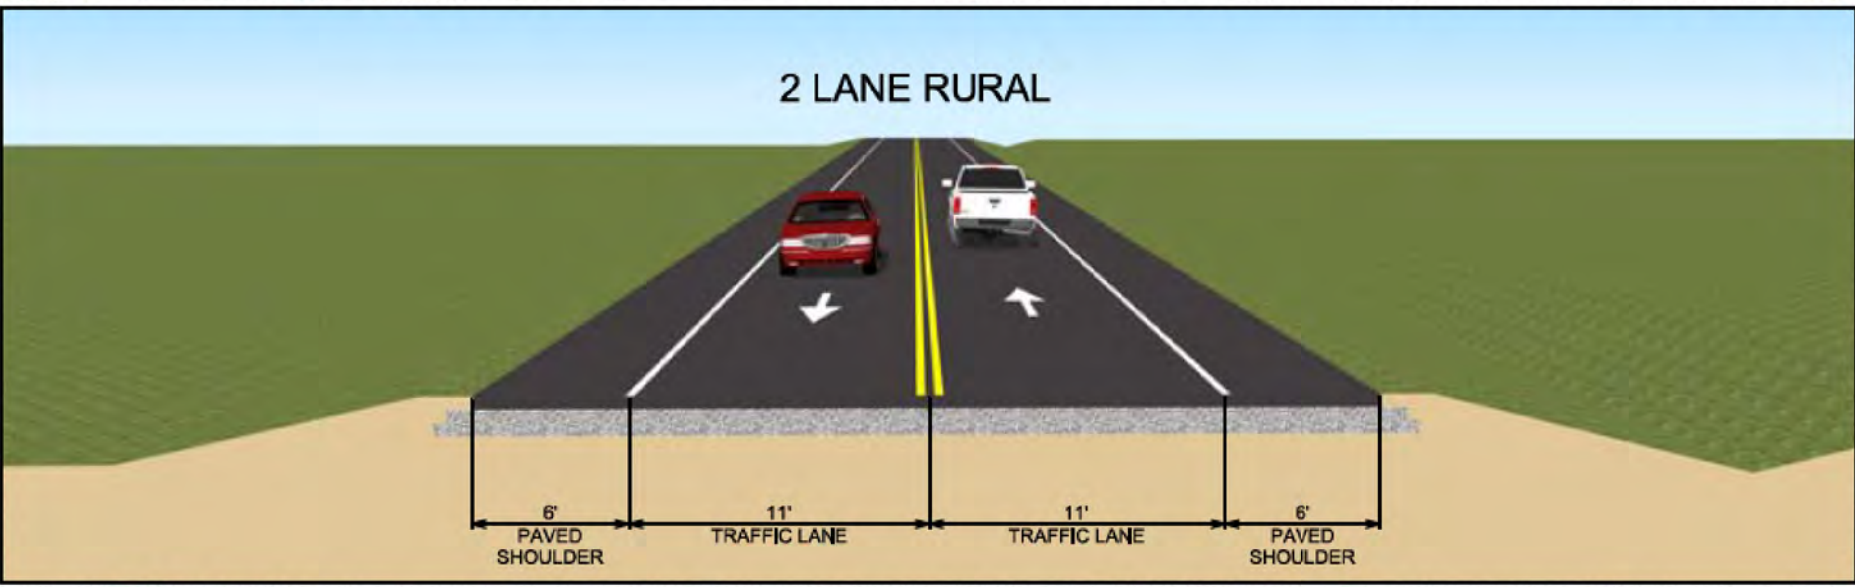

2-8854 - DAVIESS CO. FAIRVIEW DR. WIDENING Section 1

