


# ALTERNATIVE 3

ITEM NO. 2-80202.00  
US 60 RECONSTRUCTION  
UNION COUNTY



PI STA 377+78.17  
Δ = 03°35'56" RT  
T = 157.09'  
L = 314.07'  
R = 5000.00'  
E = 2.47'  
e = 2.8%  
Runoff = 77'  
Runout = 55'

PI STA 393+27.69  
Δ = 43°05'50" LT  
T = 552.85'  
L = 1053.07'  
R = 1400.00'  
E = 105.21'  
e = 7.2%  
Runoff = 238'  
Runout = 67'

PI STA 413+09.21  
Δ = 01°08'27" LT  
T = 119.47'  
L = 238.92'  
R = 12000.00'  
E = 0.59'  
e = NC%  
Runoff = N/A  
Runout = N/A

PI STA 422+33.79  
Δ = 01°13'39" RT  
T = 128.54'  
L = 257.07'  
R = 12000.00'  
E = 0.69'  
e = NC%  
Runoff = N/A  
Runout = N/A

LEGEND	
	PROP ROADWAY
	DISTURB LIMITS
	PROP RIGHT OF WAY
	PROP EASEMENT
	EXISTING RIGHT OF WAY
	PROPERTY LINE
	PROP CULVERT/STORM SEWER
	PROP DITCH

