


~ PLAN ~

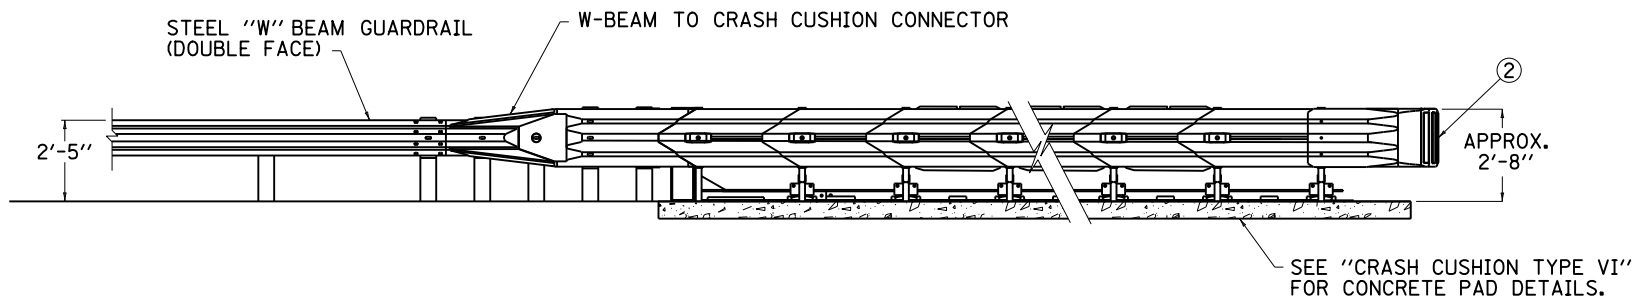

~ ELEVATION ~

~ NOTES ~

- ① ALL HARDWARE, POSTS, OFFSET BLOCKS, ADDITIONAL GUARDRAIL, W-BEAM TO CRASH CUSHION CONNECTOR, LABOR AND INCIDENTALS WITHIN THE TRANSITION LENGTH, AS REQUIRED BY THE CRASH CUSHION MANUFACTURER SHALL BE INCLUDED IN THE CONTRACT UNIT PRICE FOR "CRASH CUSHION TYPE VI ★ Δ." Δ ADD SUFFIX OF 1 TO BID ITEM WHICH DENOTES A BACK-UP SYSTEM OTHER THAN CONCRETE, AS DETAILED ON PLANS AND APPROVED SHOP DRAWINGS.
- ② OBJECT MARKER TYPE 1, (SEE CURRENT MUTCD MANUAL FOR DETAILS) CENTER HORIZ. AND VERT.

USE WITH CUR. STD. DWG. RBE-060

KENTUCKY		
DEPARTMENT OF HIGHWAYS		
CONNECTION DETAILS OF CRASH CUSHION TYPE VI TO DOUBLE FACE GUARDRAIL		
STANDARD DRAWING NO. RBC-110-10		
SUBMITTED: <i>[Signature]</i>	DIRECTOR, DIVISION OF DESIGN	12-2-11 DATE
APPROVED: <i>[Signature]</i>	STATE HIGHWAY ENGINEER	12-2-11 DATE