



SCALE: 1" = 10' HORIZONTAL
1" = 10' VERTICAL

Mainline
STA. 144+50 TO STA. 144+50

COUNTY OF	ITEM NO.	SHEET NO.
OWSLEY/LEE	10-292.00	XI

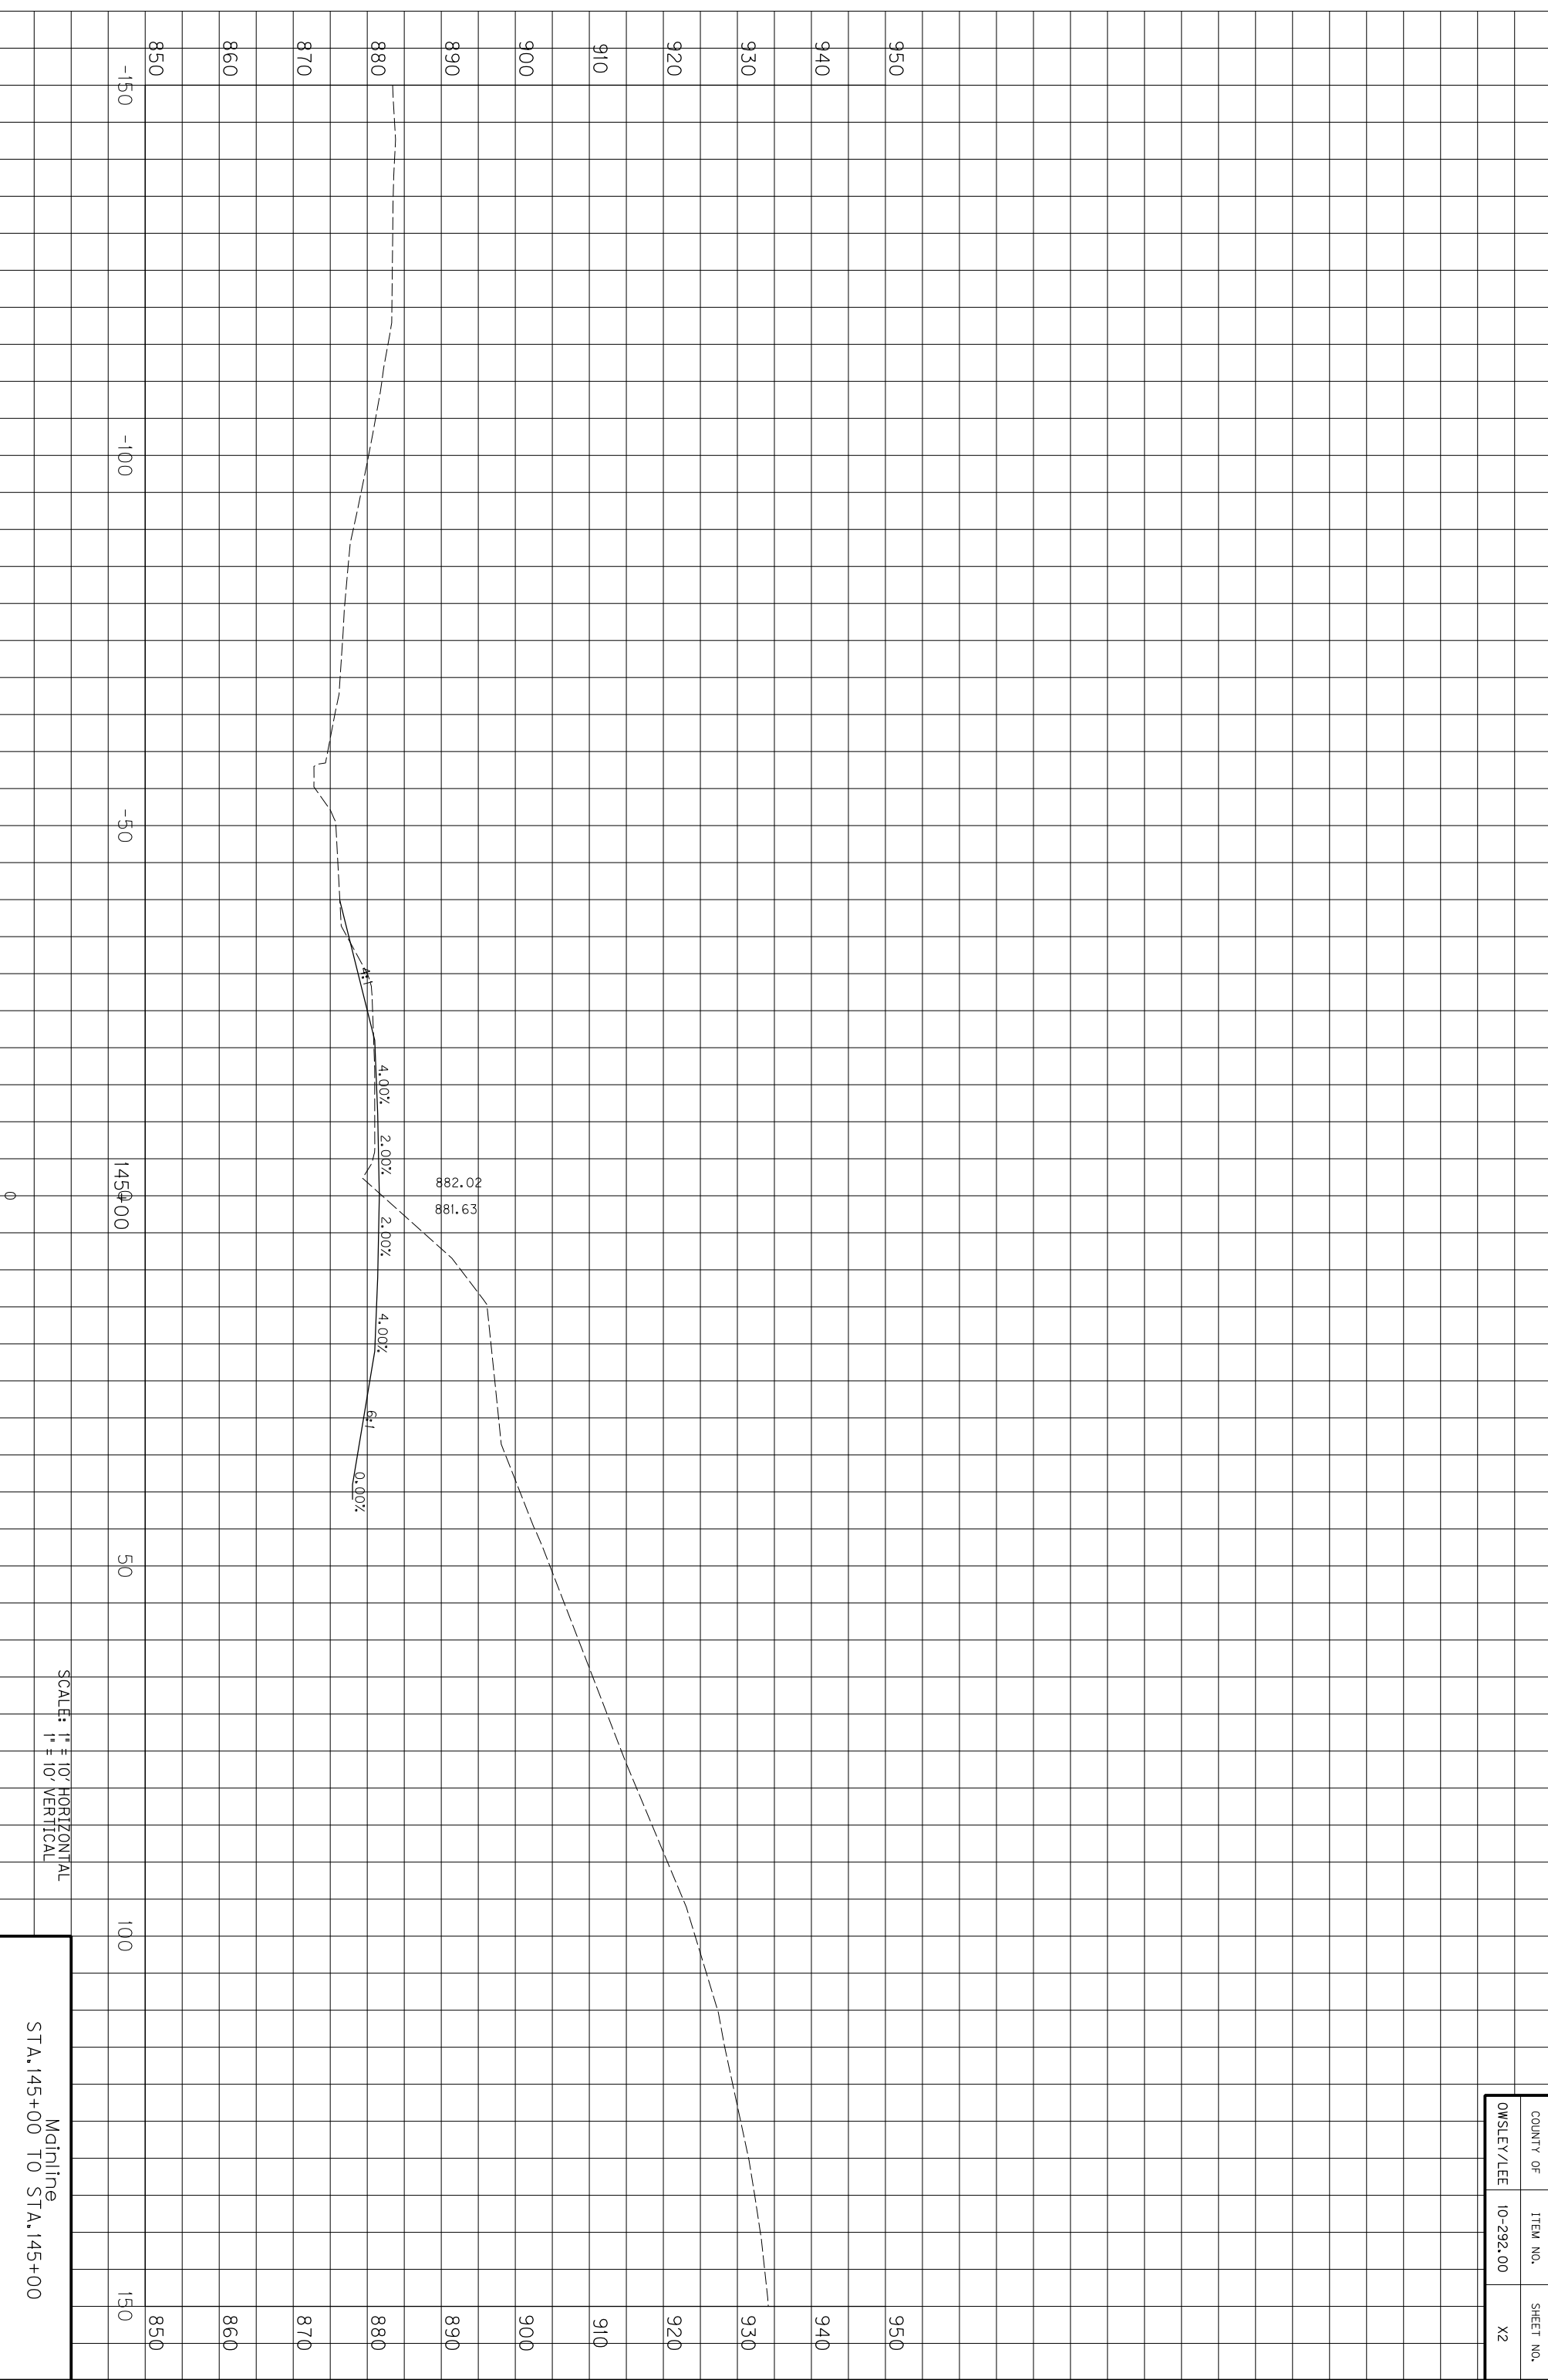


COUNTY OF	ITEM NO.	SHEET NO.
OWSLEY/LEE	10-292.00	X2

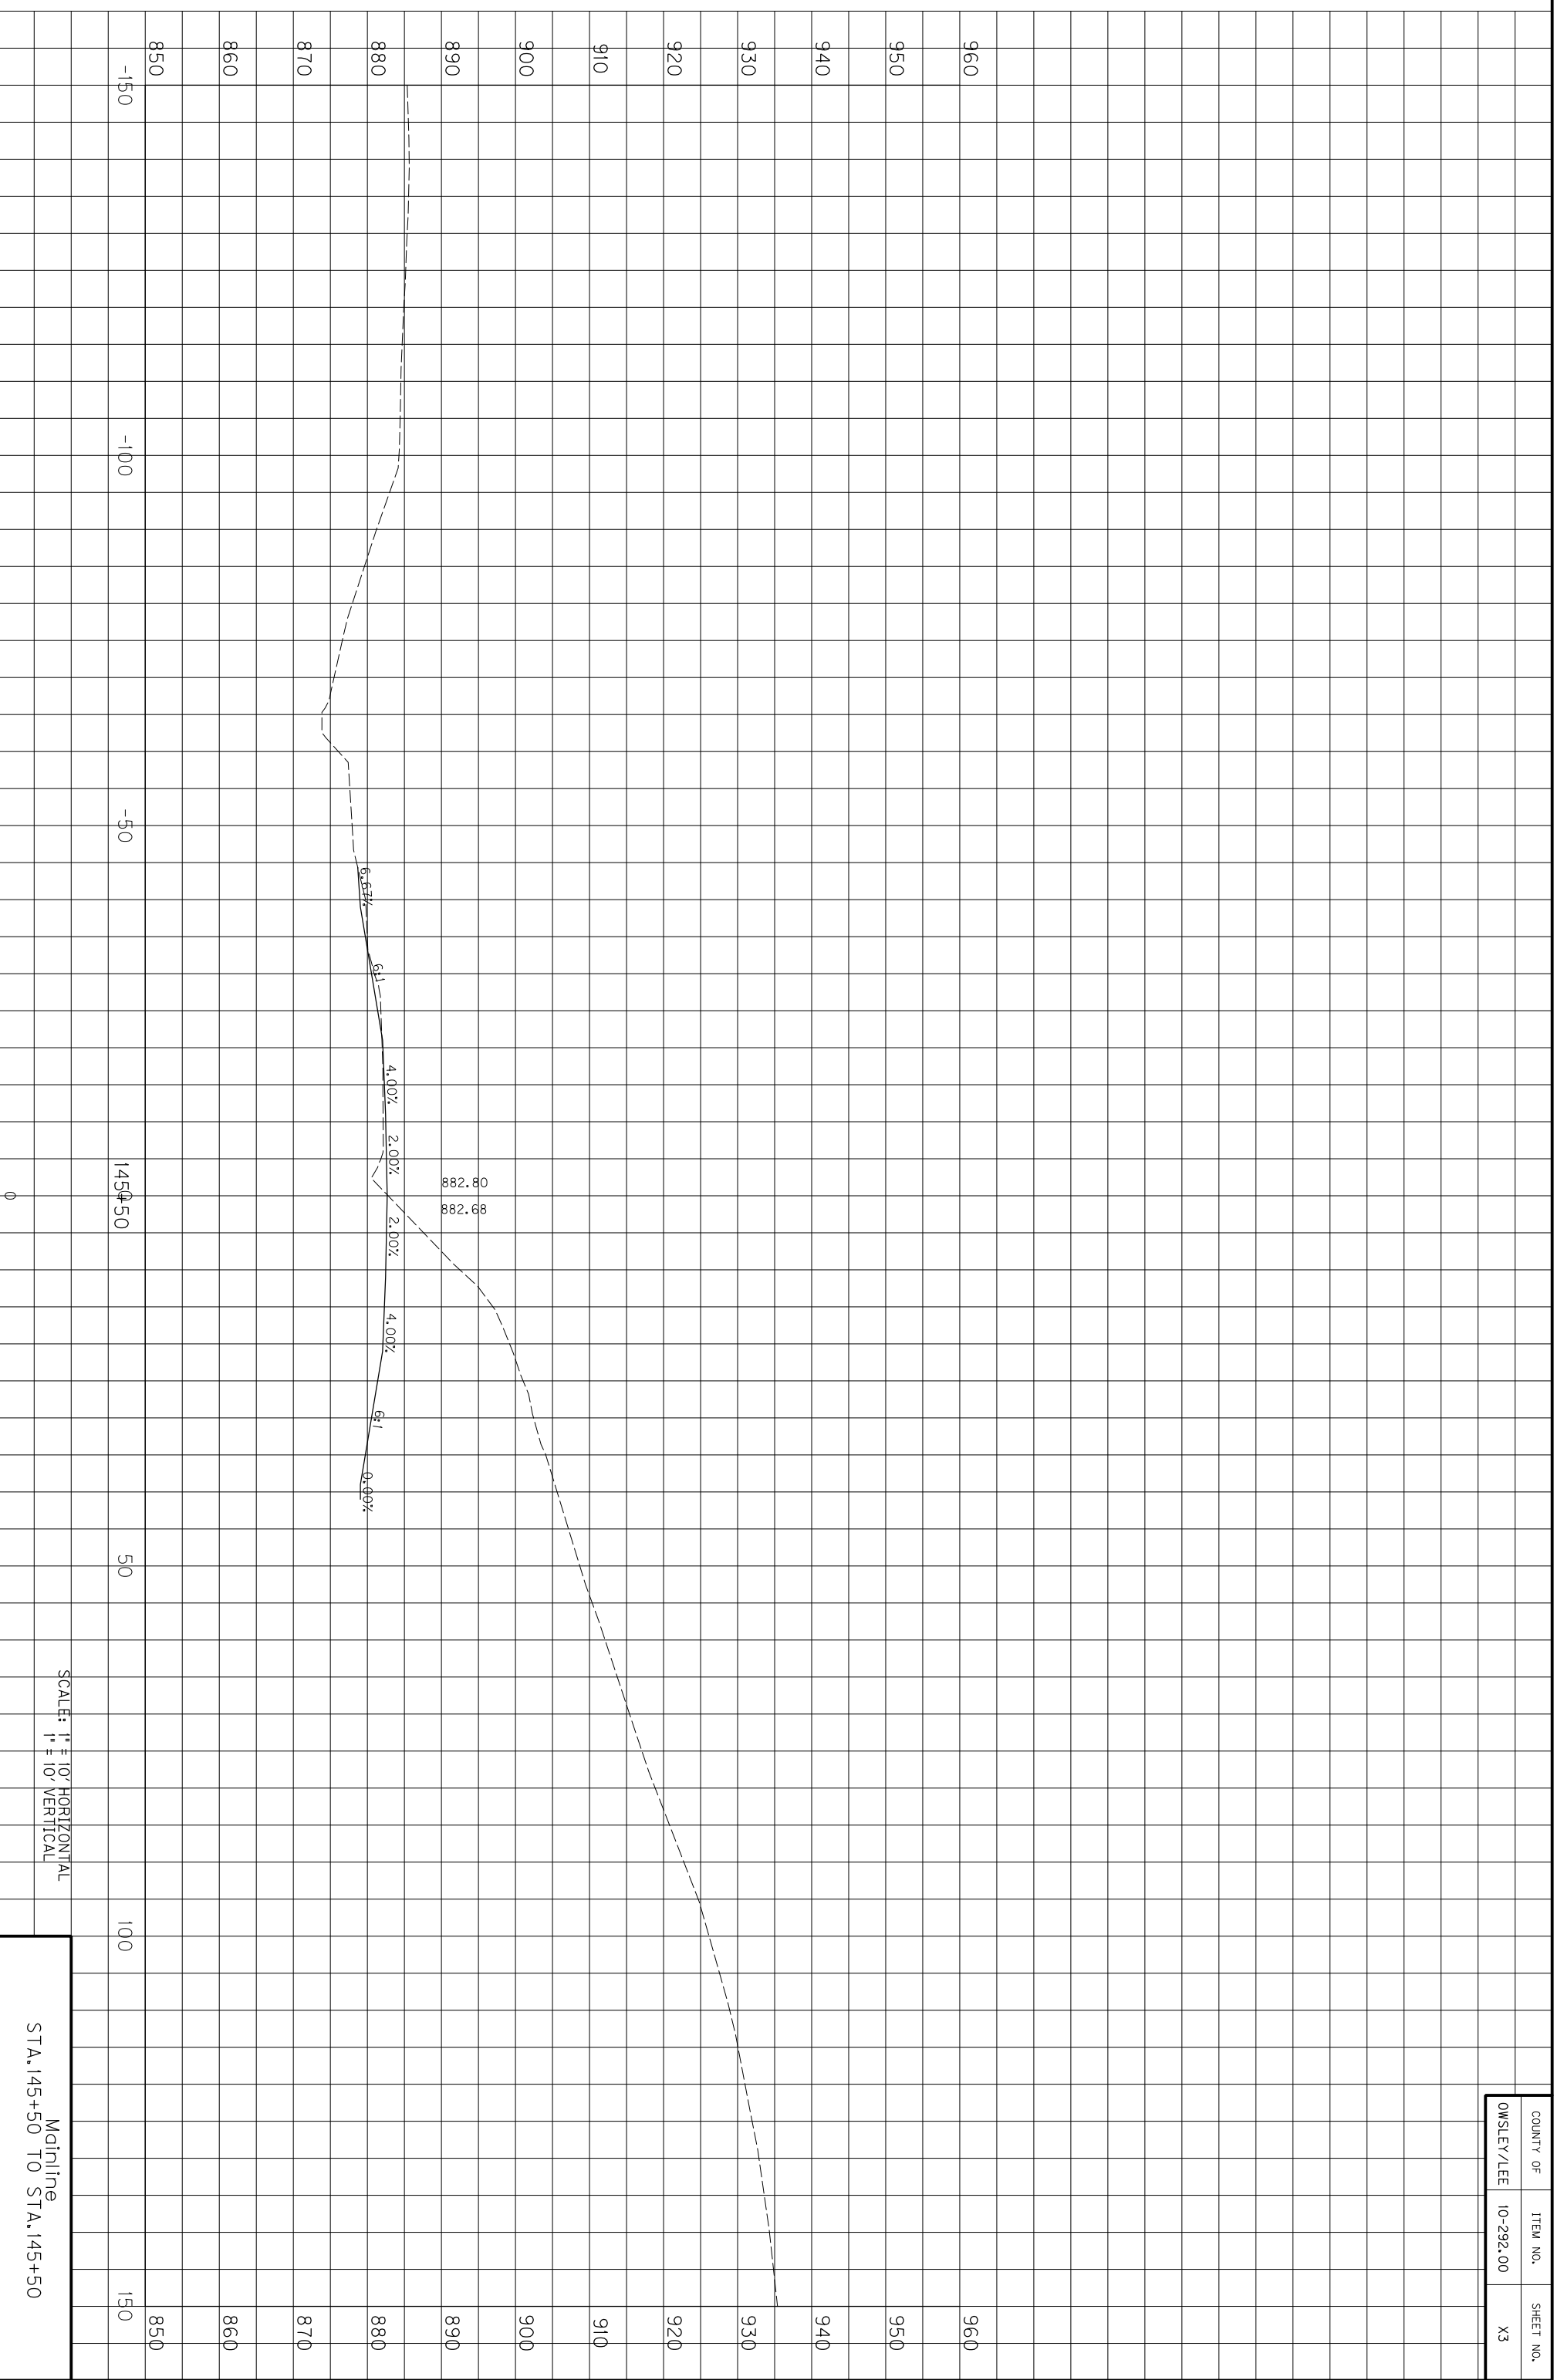

SCALE: 1" = 10' HORIZONTAL
1" = 10' VERTICAL

Mainline
STA. 145+50 TO STA. 145+50


COUNTY OF	ITEM NO.	SHEET NO.
OWSLEY/LEE	10-292.00	X3

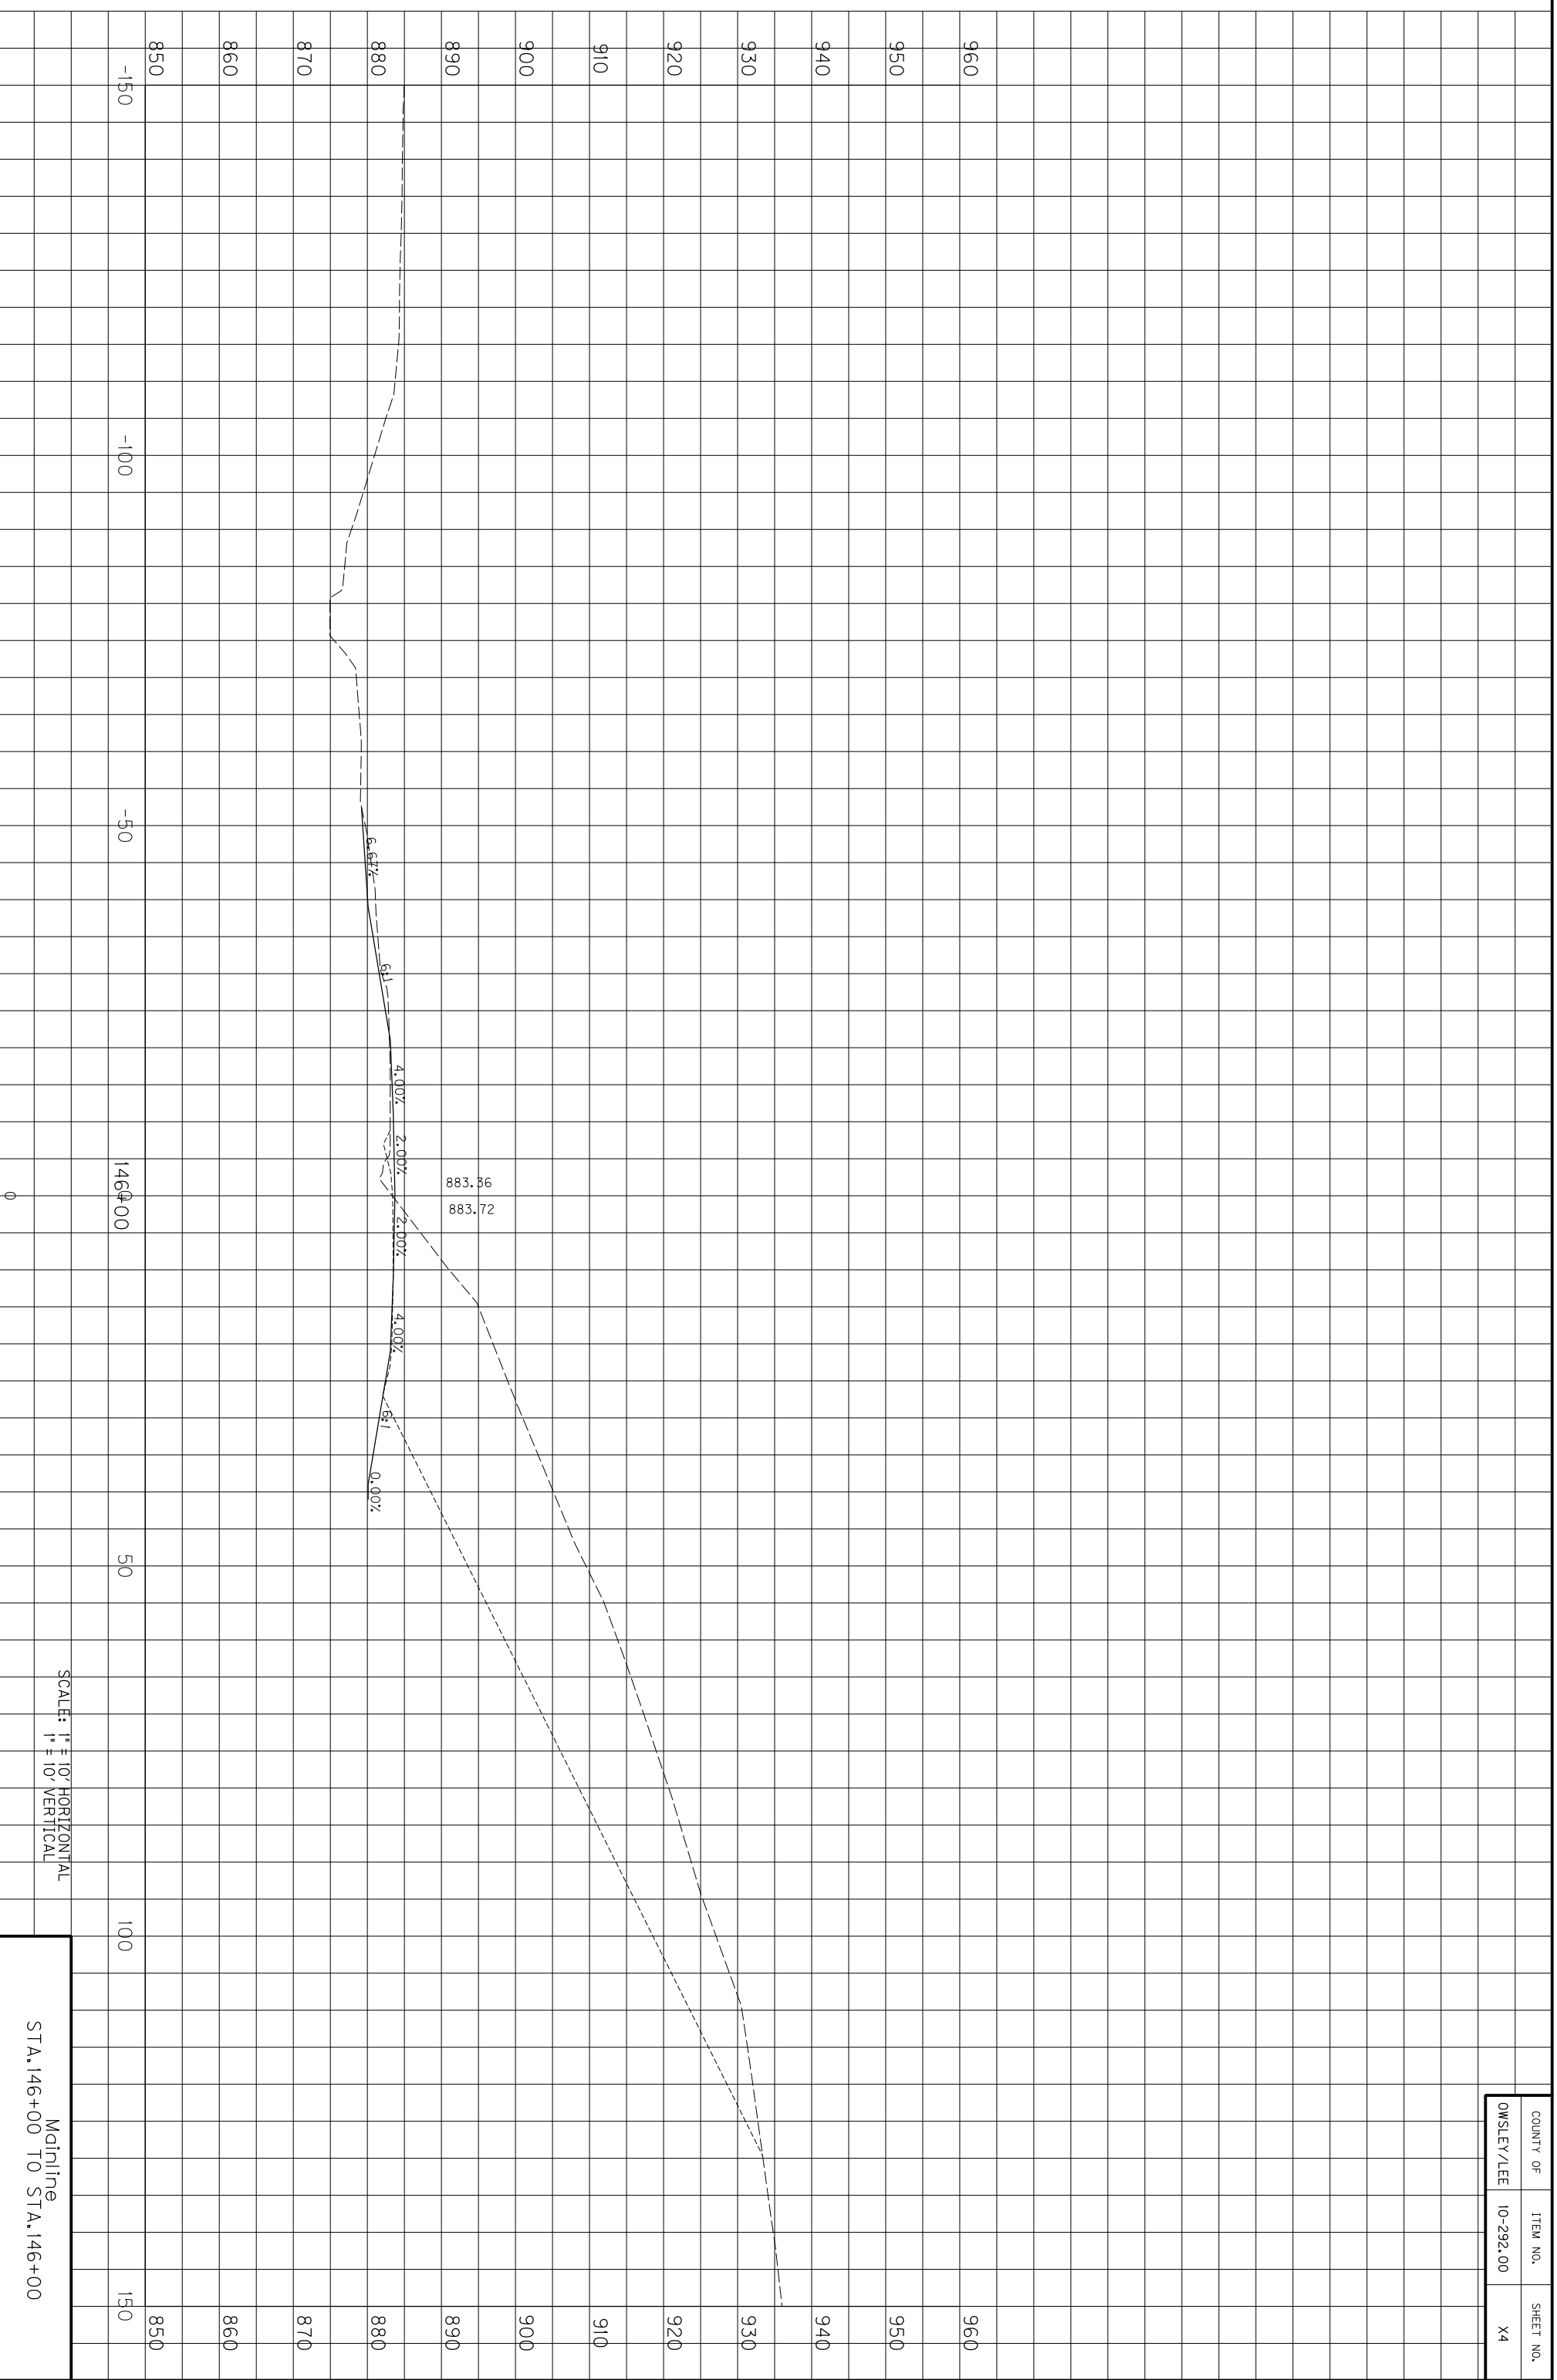

COUNTY OF	ITEM NO.	SHEET NO.
OWSLEY/LEE	10-292.00	X4

SCALE: 1" = 10' HORIZONTAL
1" = 10' VERTICAL


Mainline
STA. 146+00 TO STA. 146+00

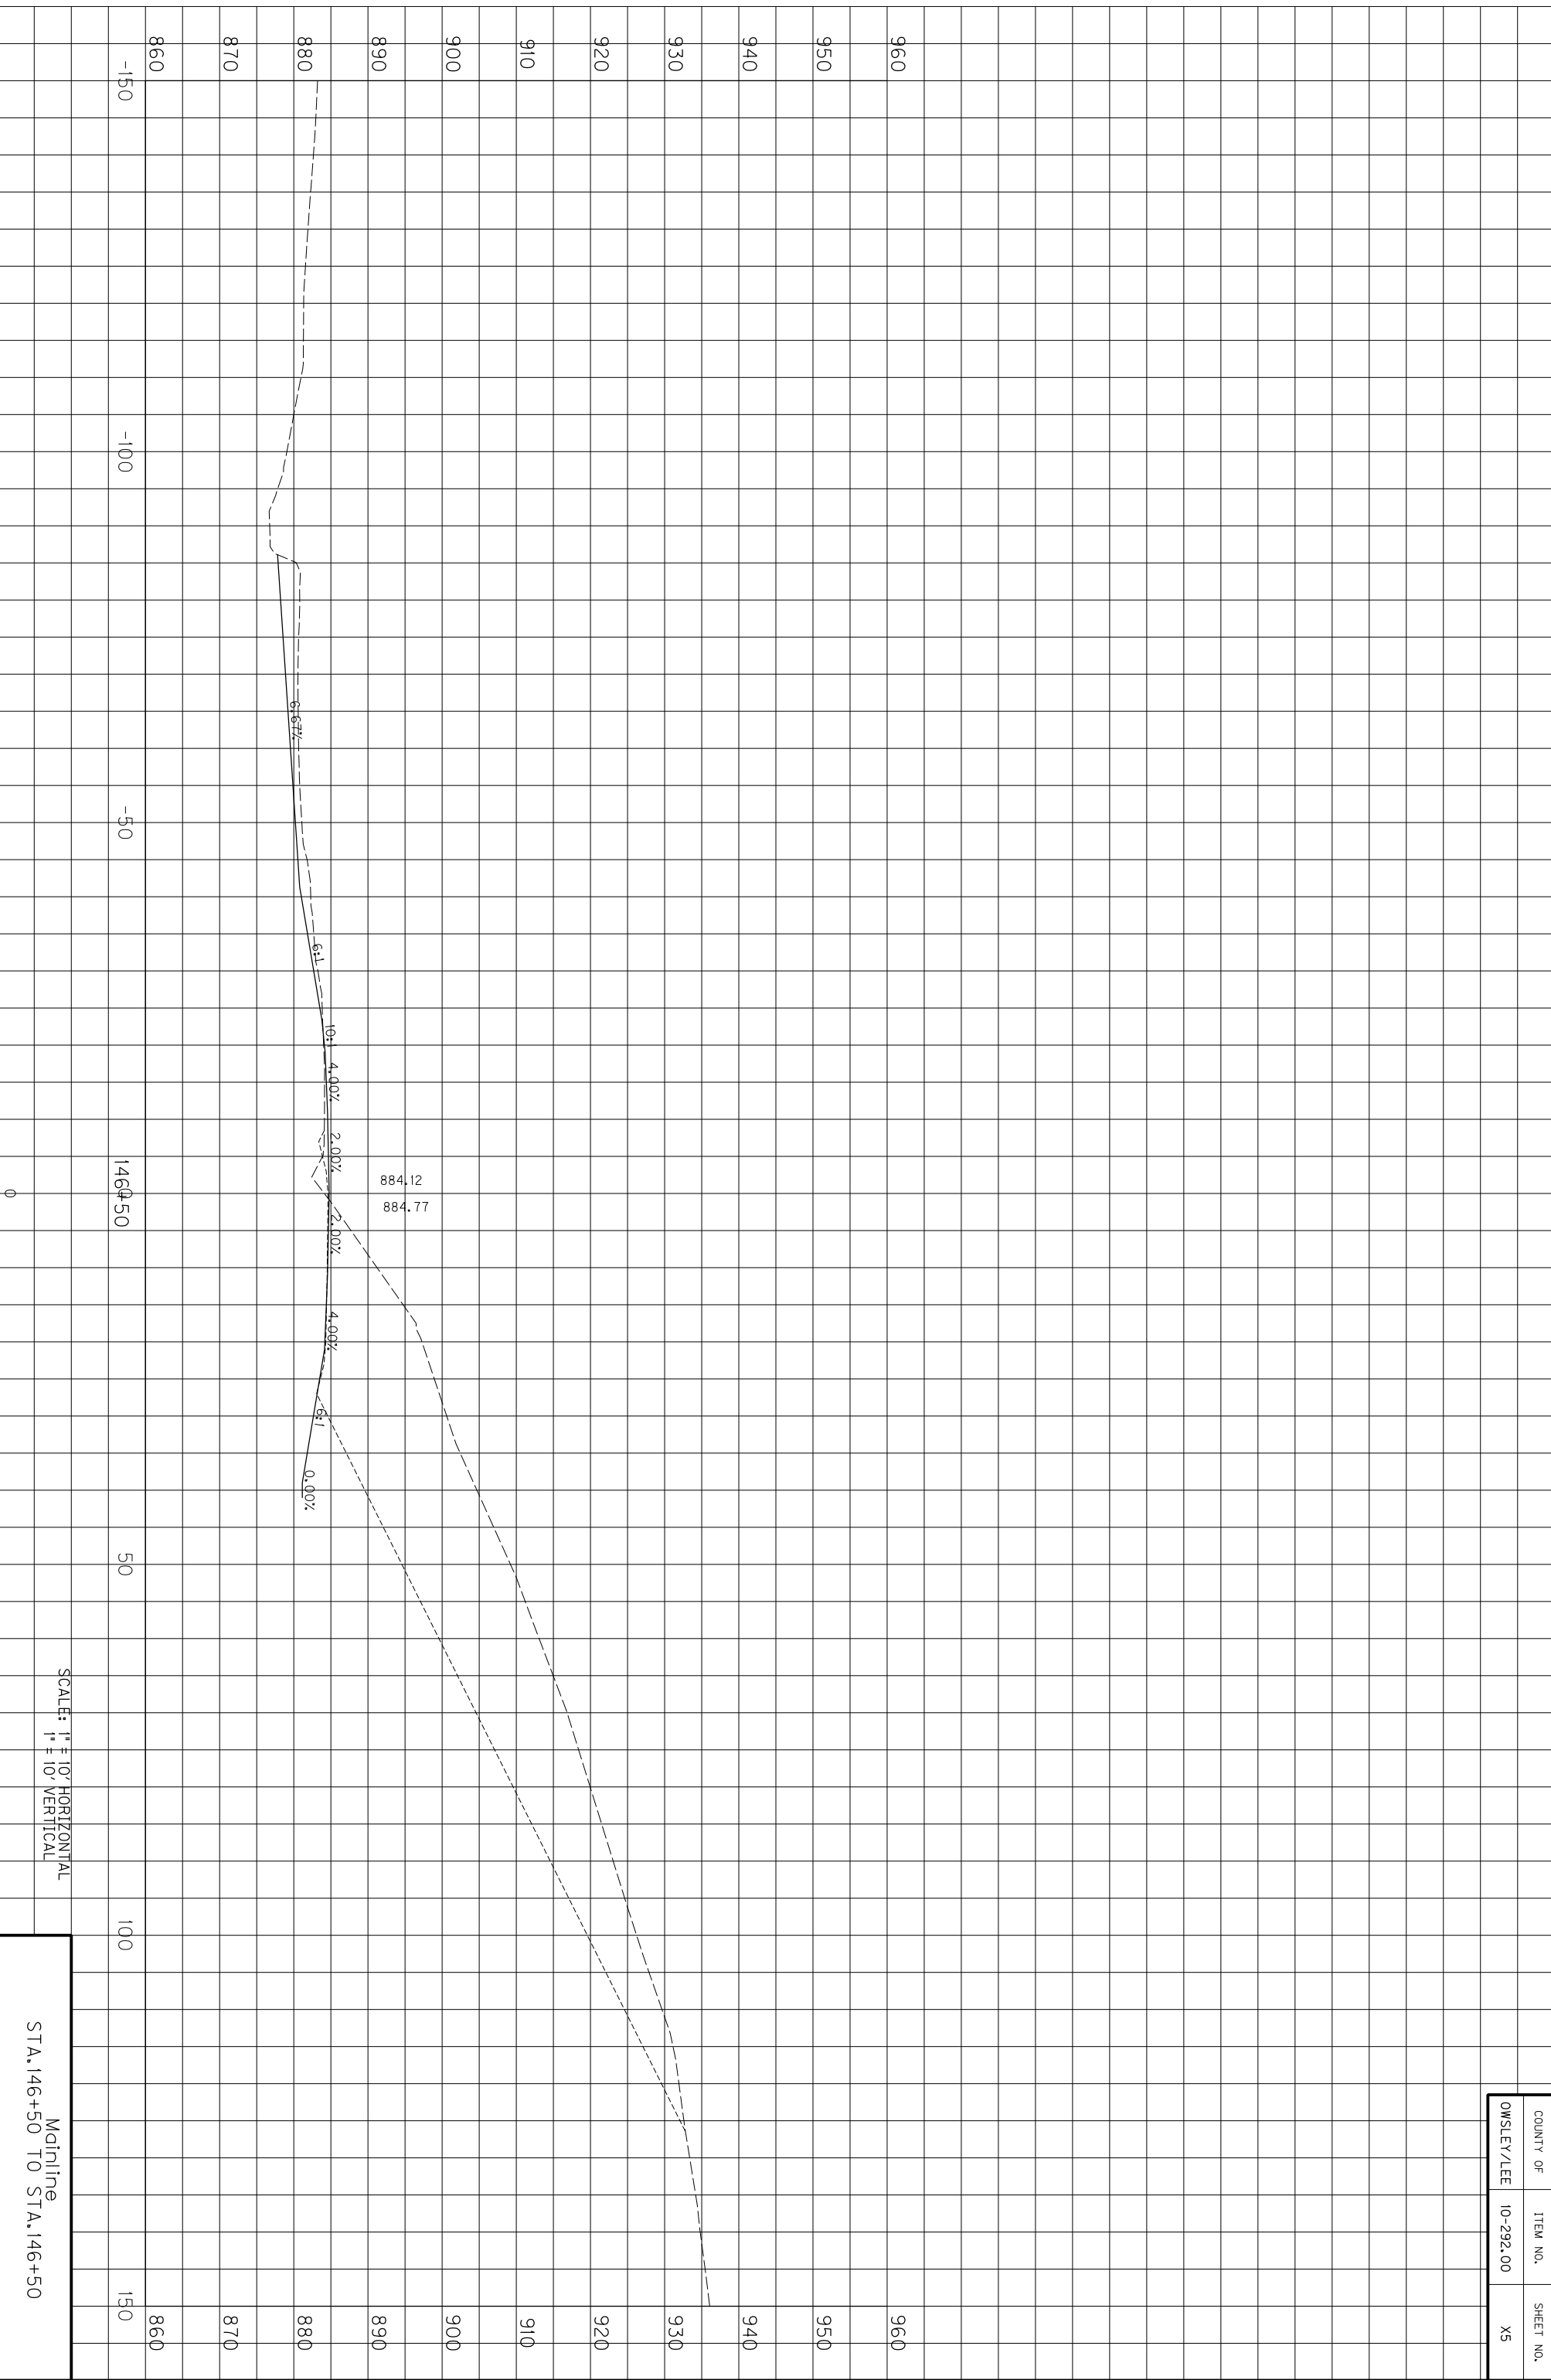


SCALE: 1" = 10' HORIZONTAL
1" = 10' VERTICAL

Mainline
STA. 146+50 TO STA. 146+50

COUNTY OF	ITEM NO.	SHEET NO.
OWSLEY/LEE	10-292.00	X5

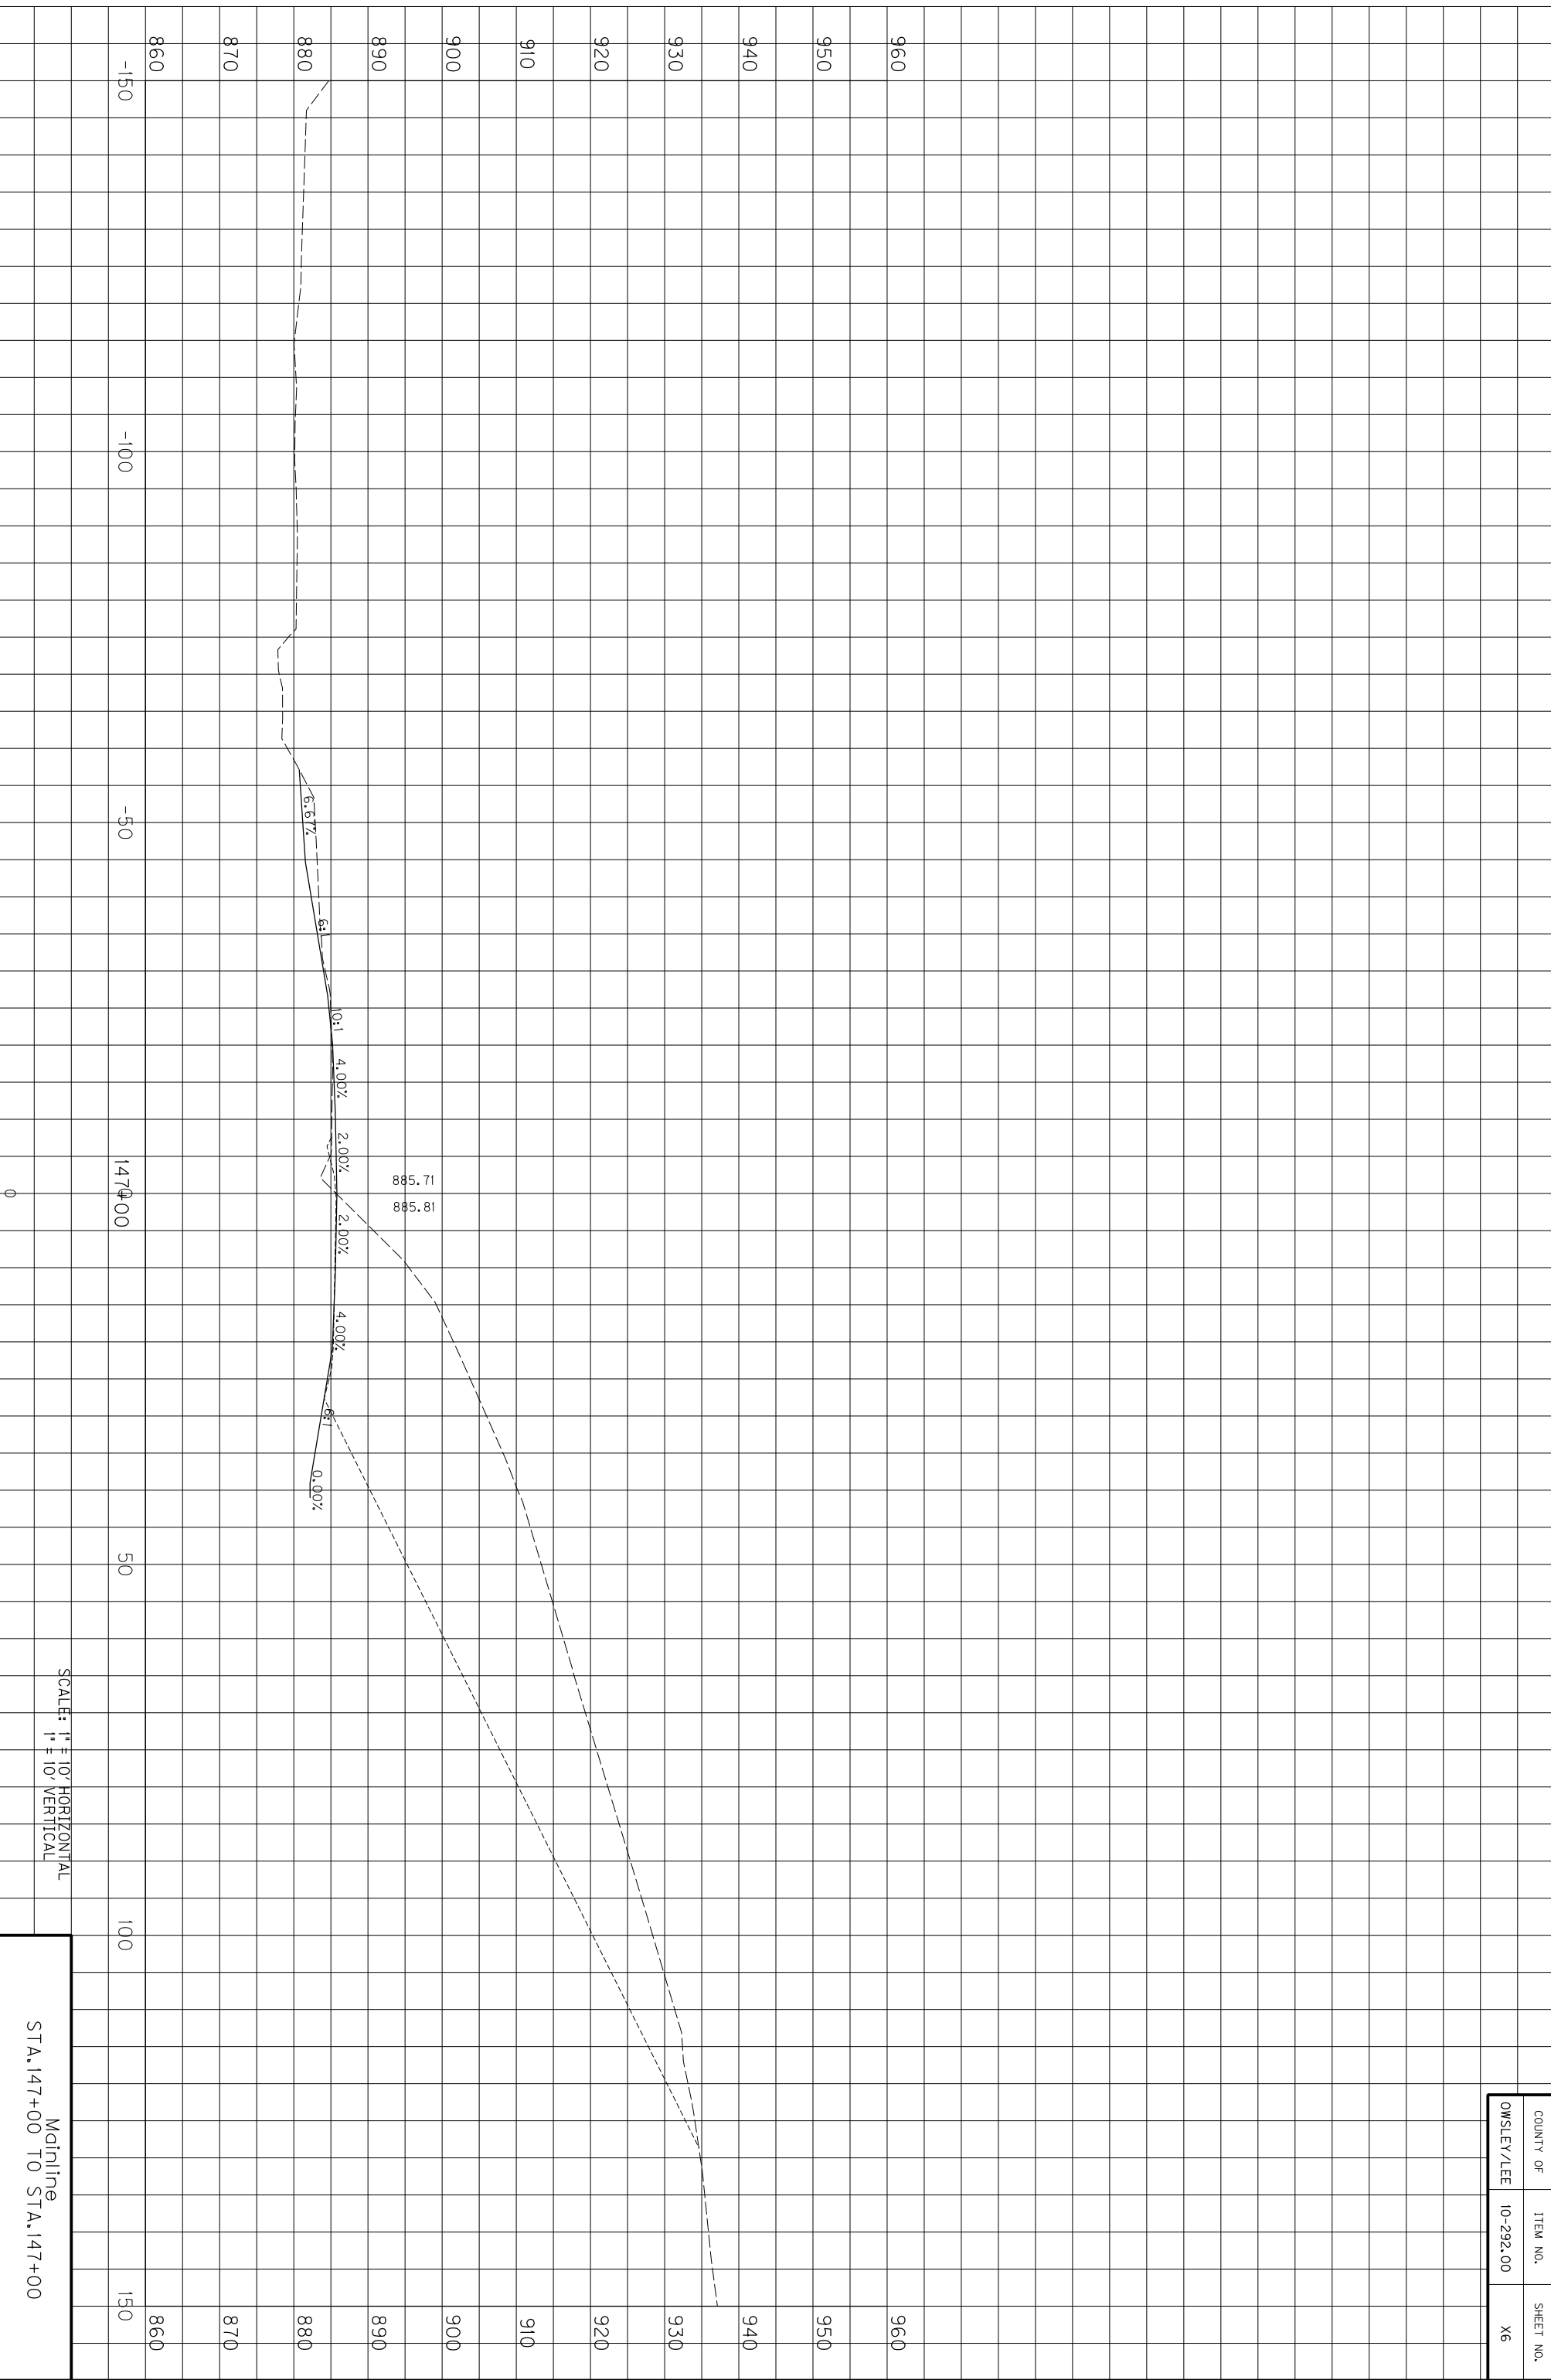


COUNTY OF	ITEM NO.	SHEET NO.
OWSLEY/LEE	10-292.00	X6

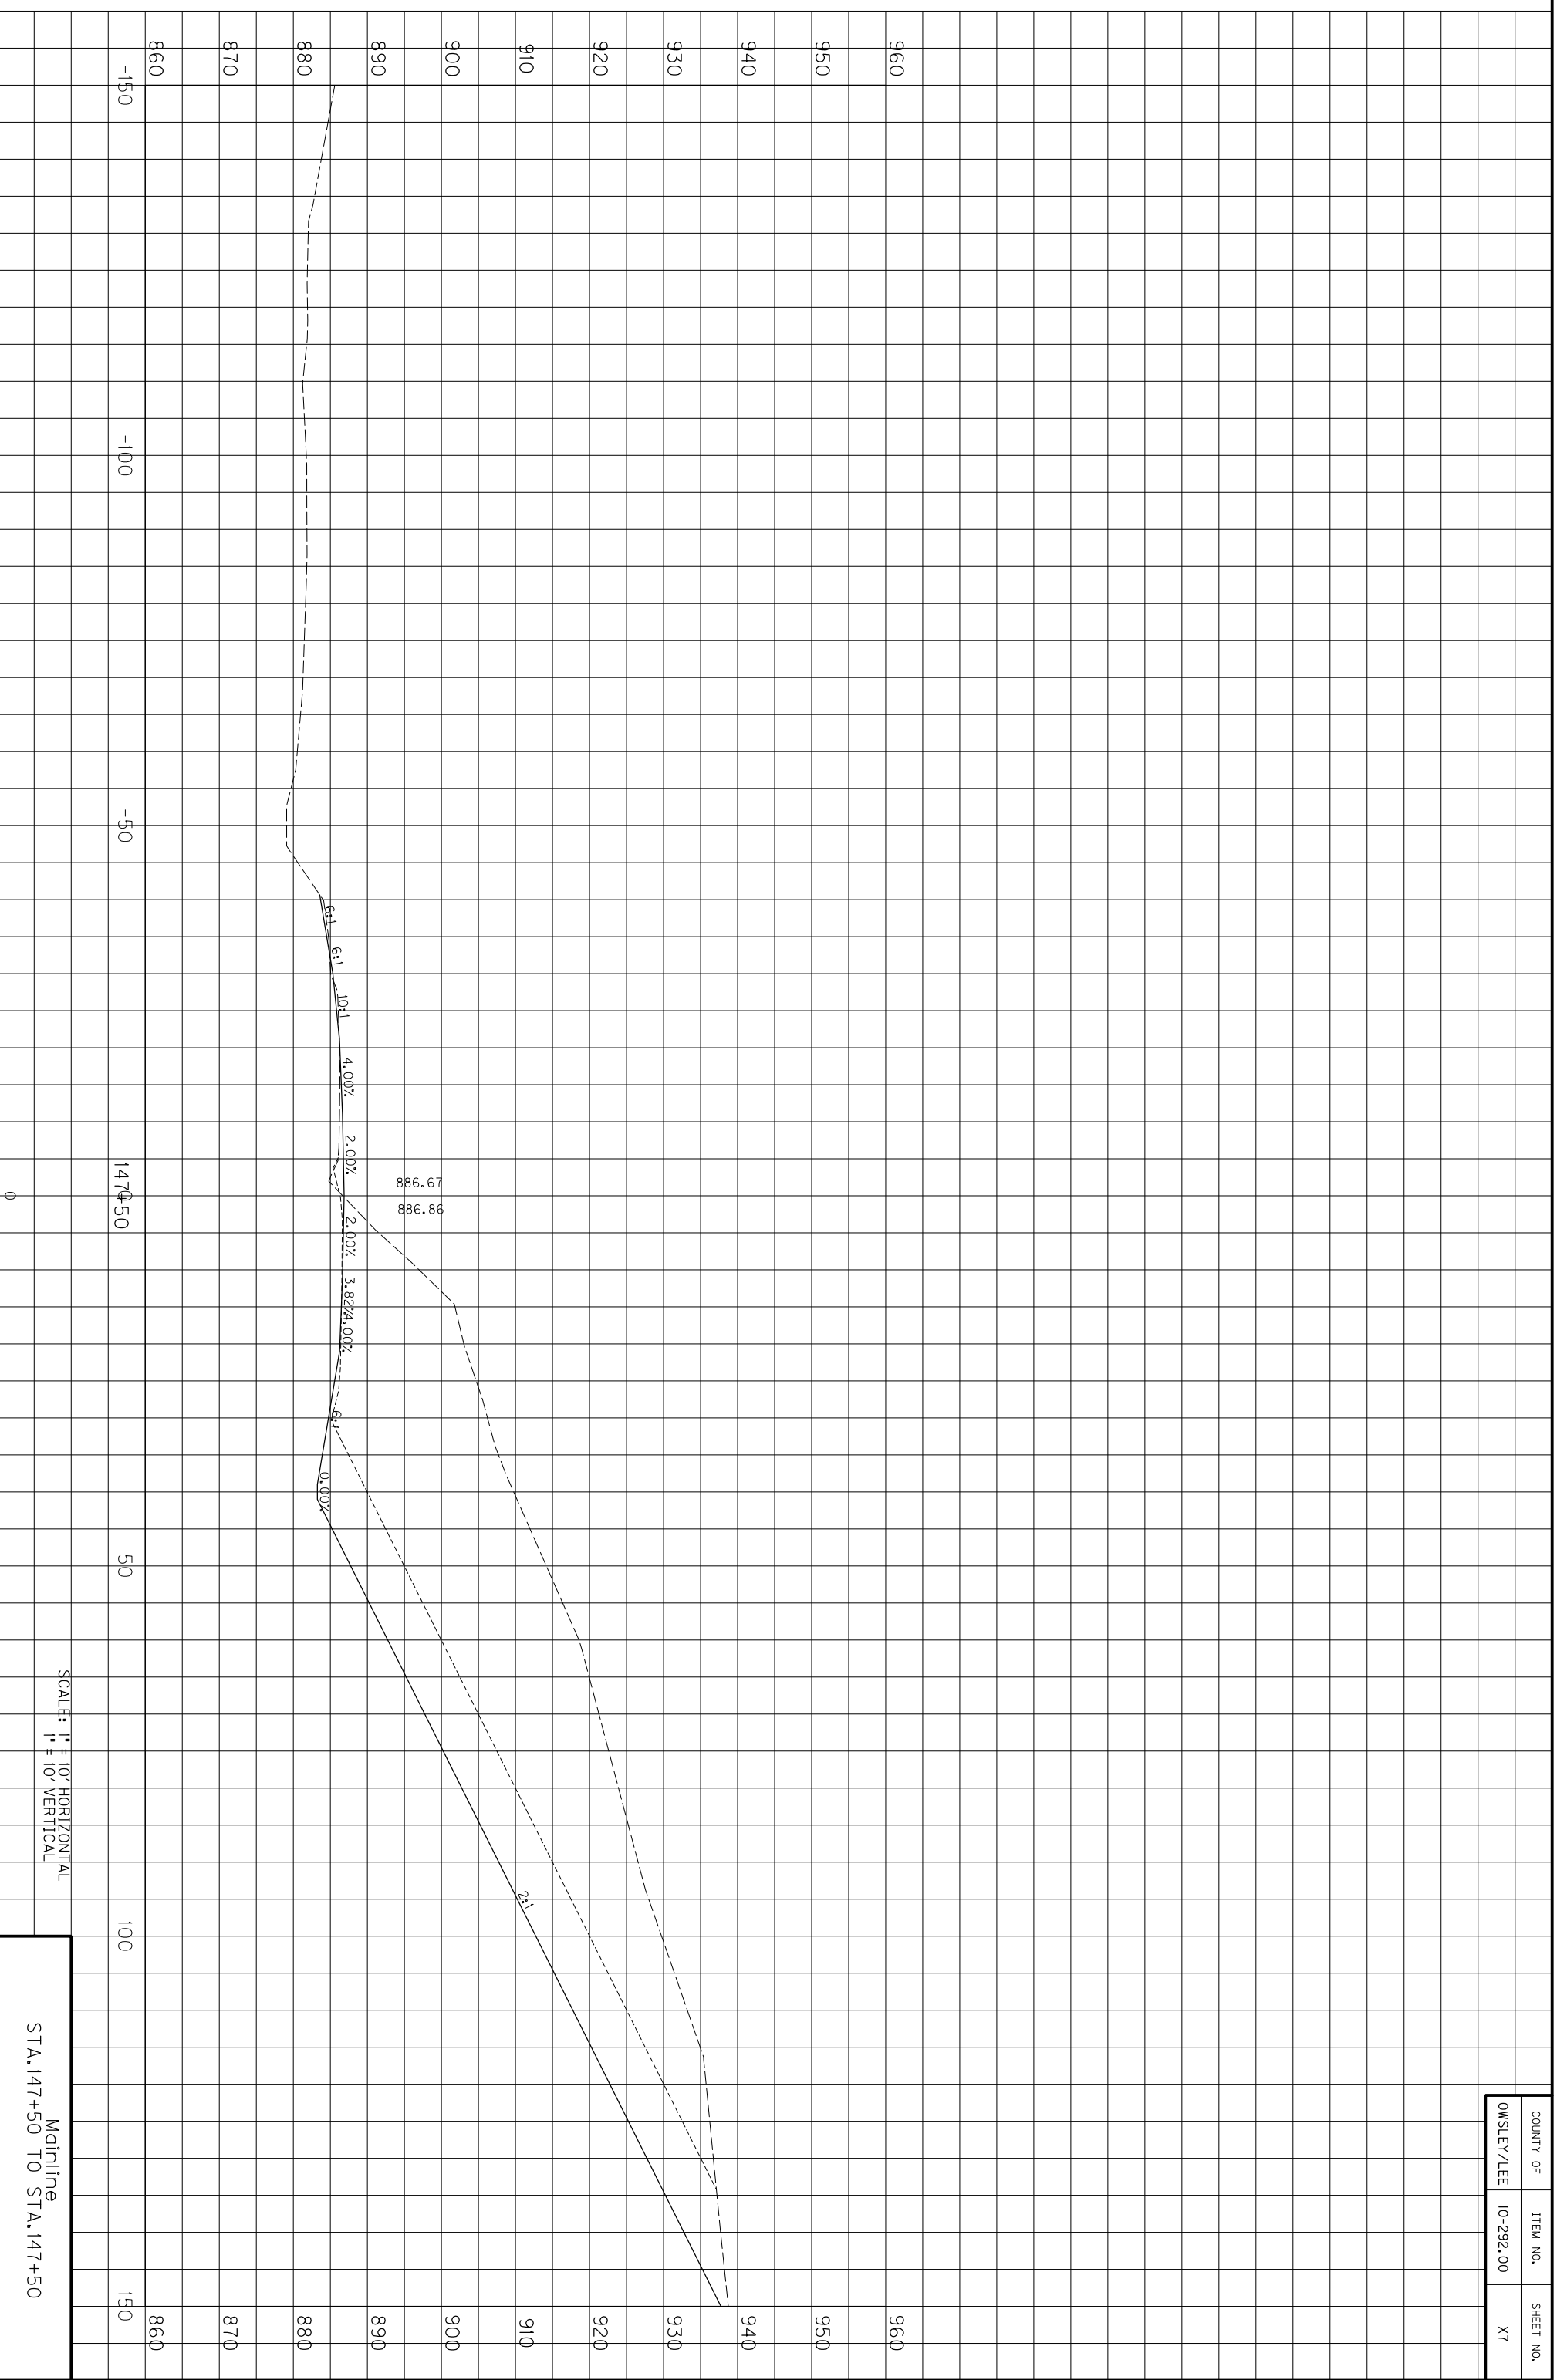

COUNTY OF	ITEM NO.	SHEET NO.
OWSLEY/LEE	10-292.00	X7

SCALE: 1" = 10' HORIZONTAL
1" = 10' VERTICAL


Mainline
STA. 147+50 TO STA. 147+50

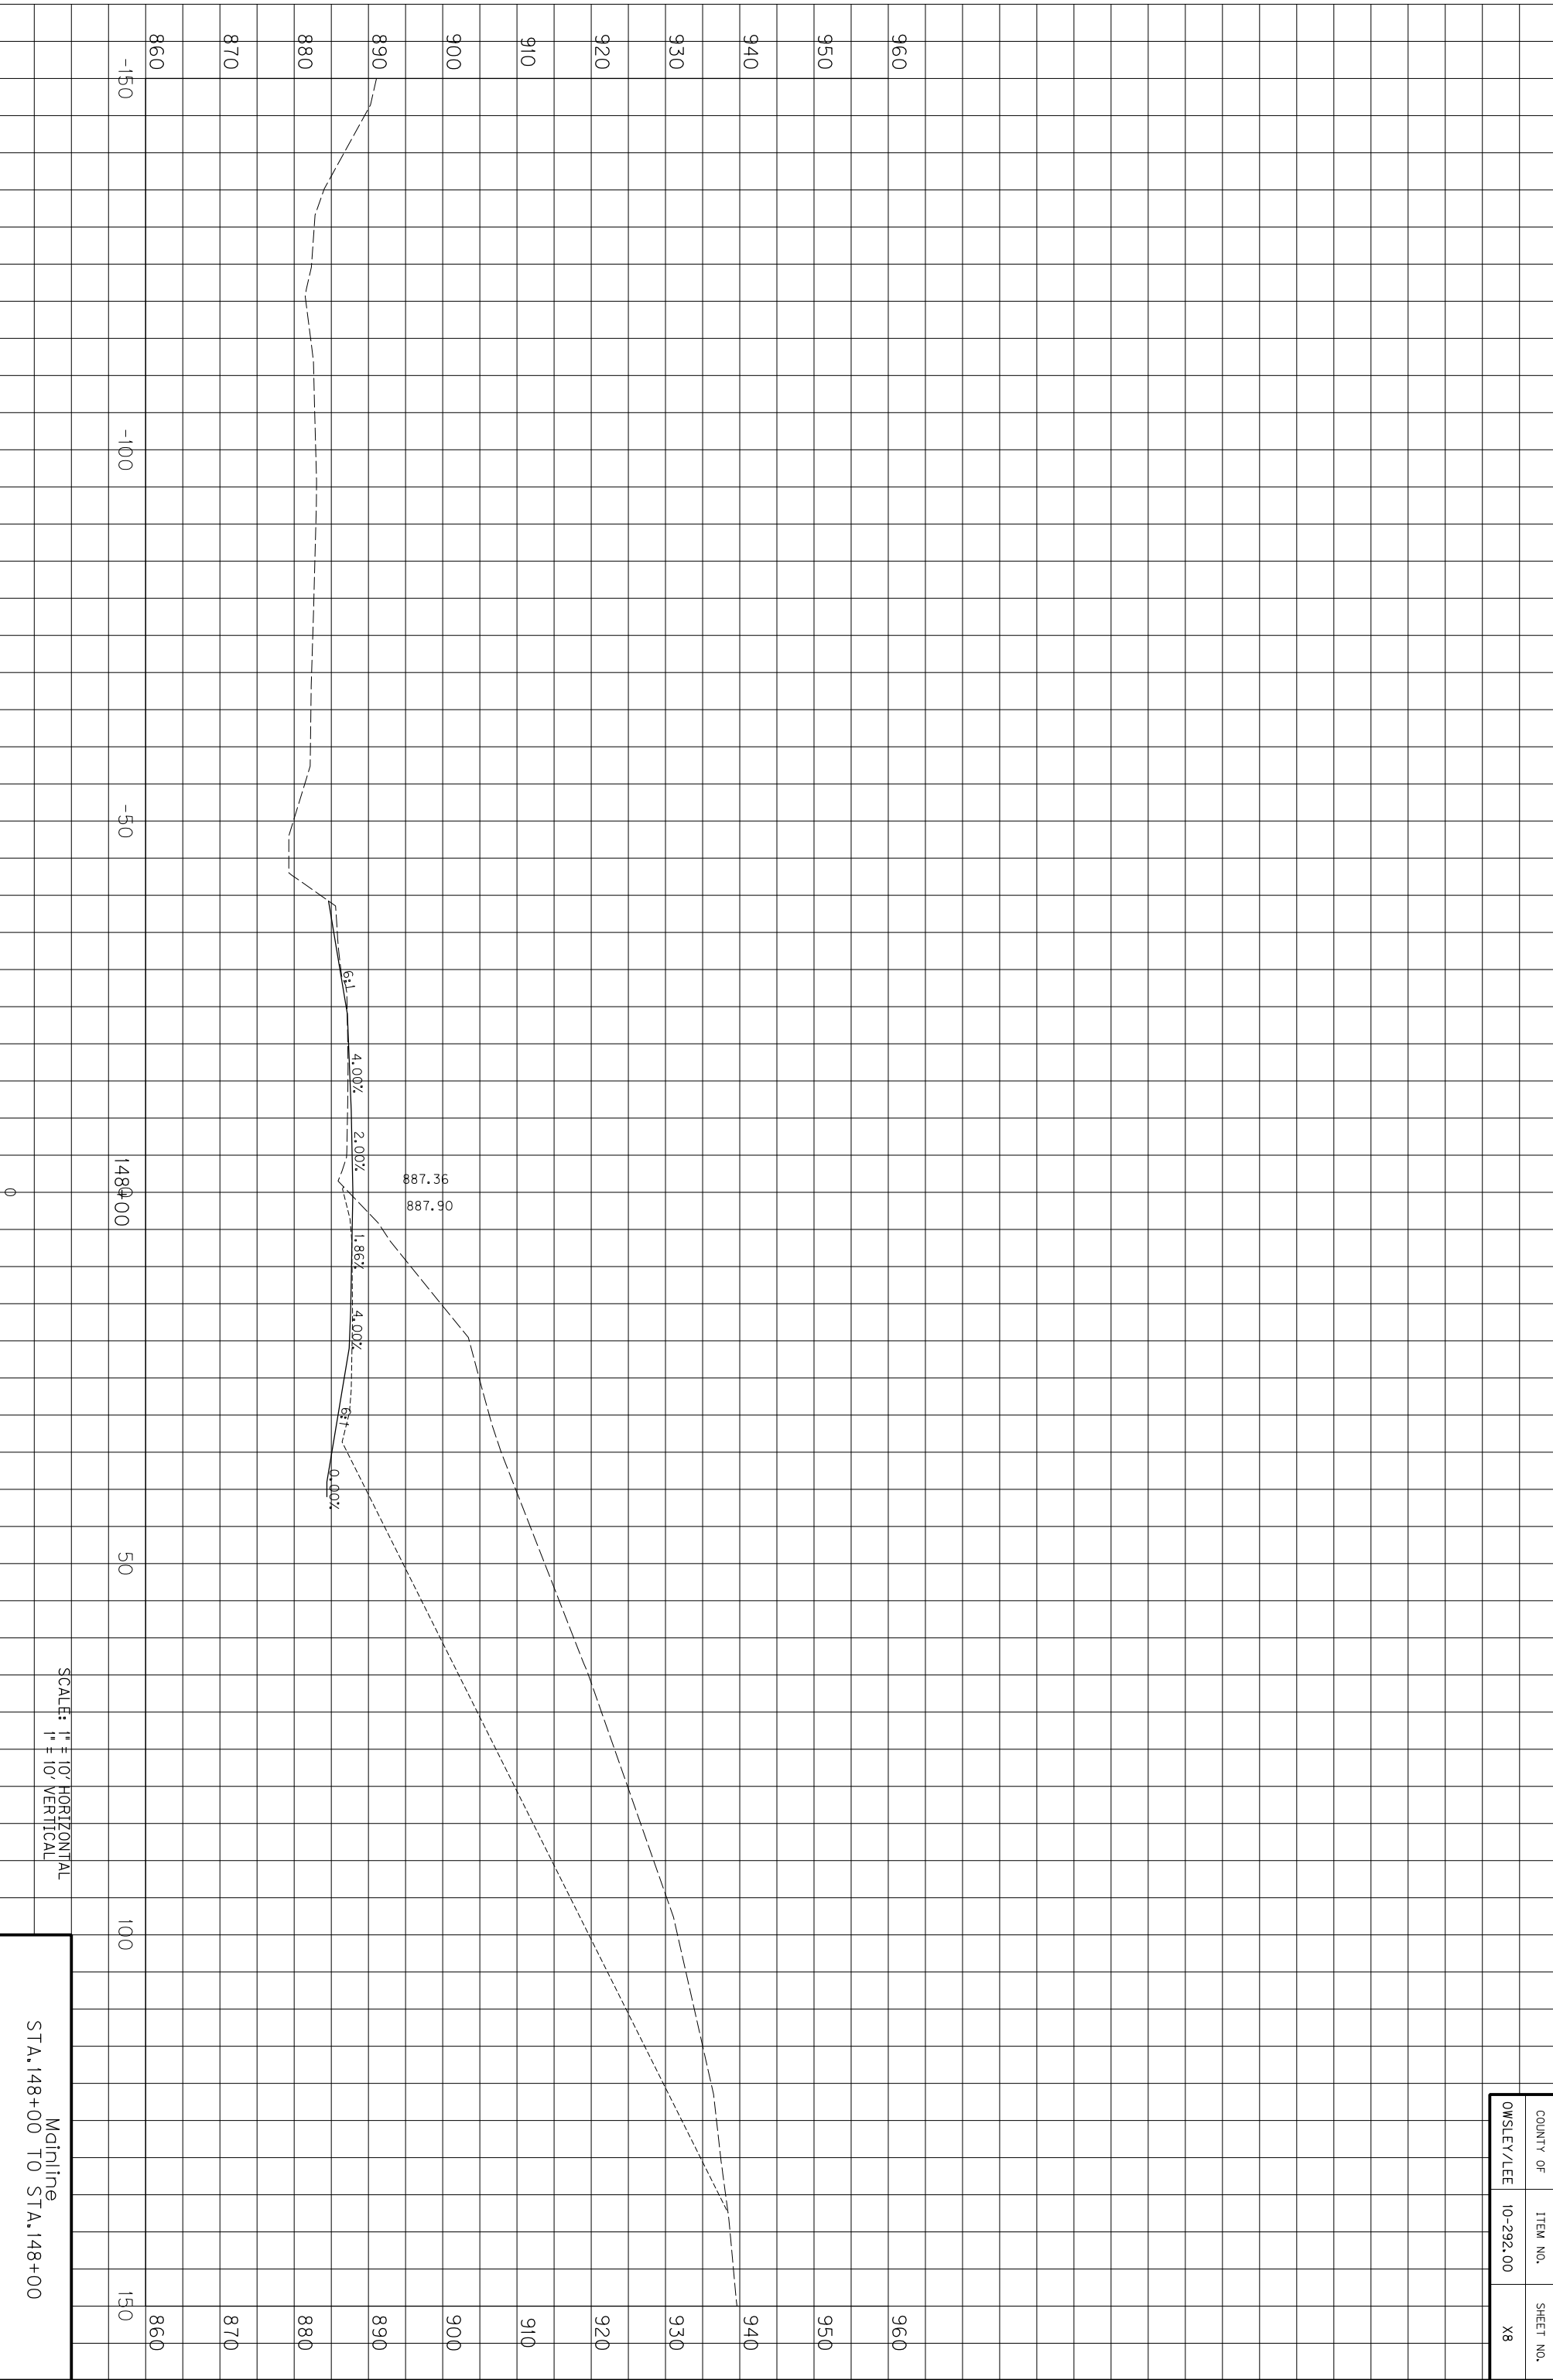

SCALE: 1" = 10' HORIZONTAL
1" = 10' VERTICAL

Mainline
STA. 148+00 TO STA. 148+00

COUNTY OF	ITEM NO.	SHEET NO.
OWSLEY/LEE	10-292.00	X8

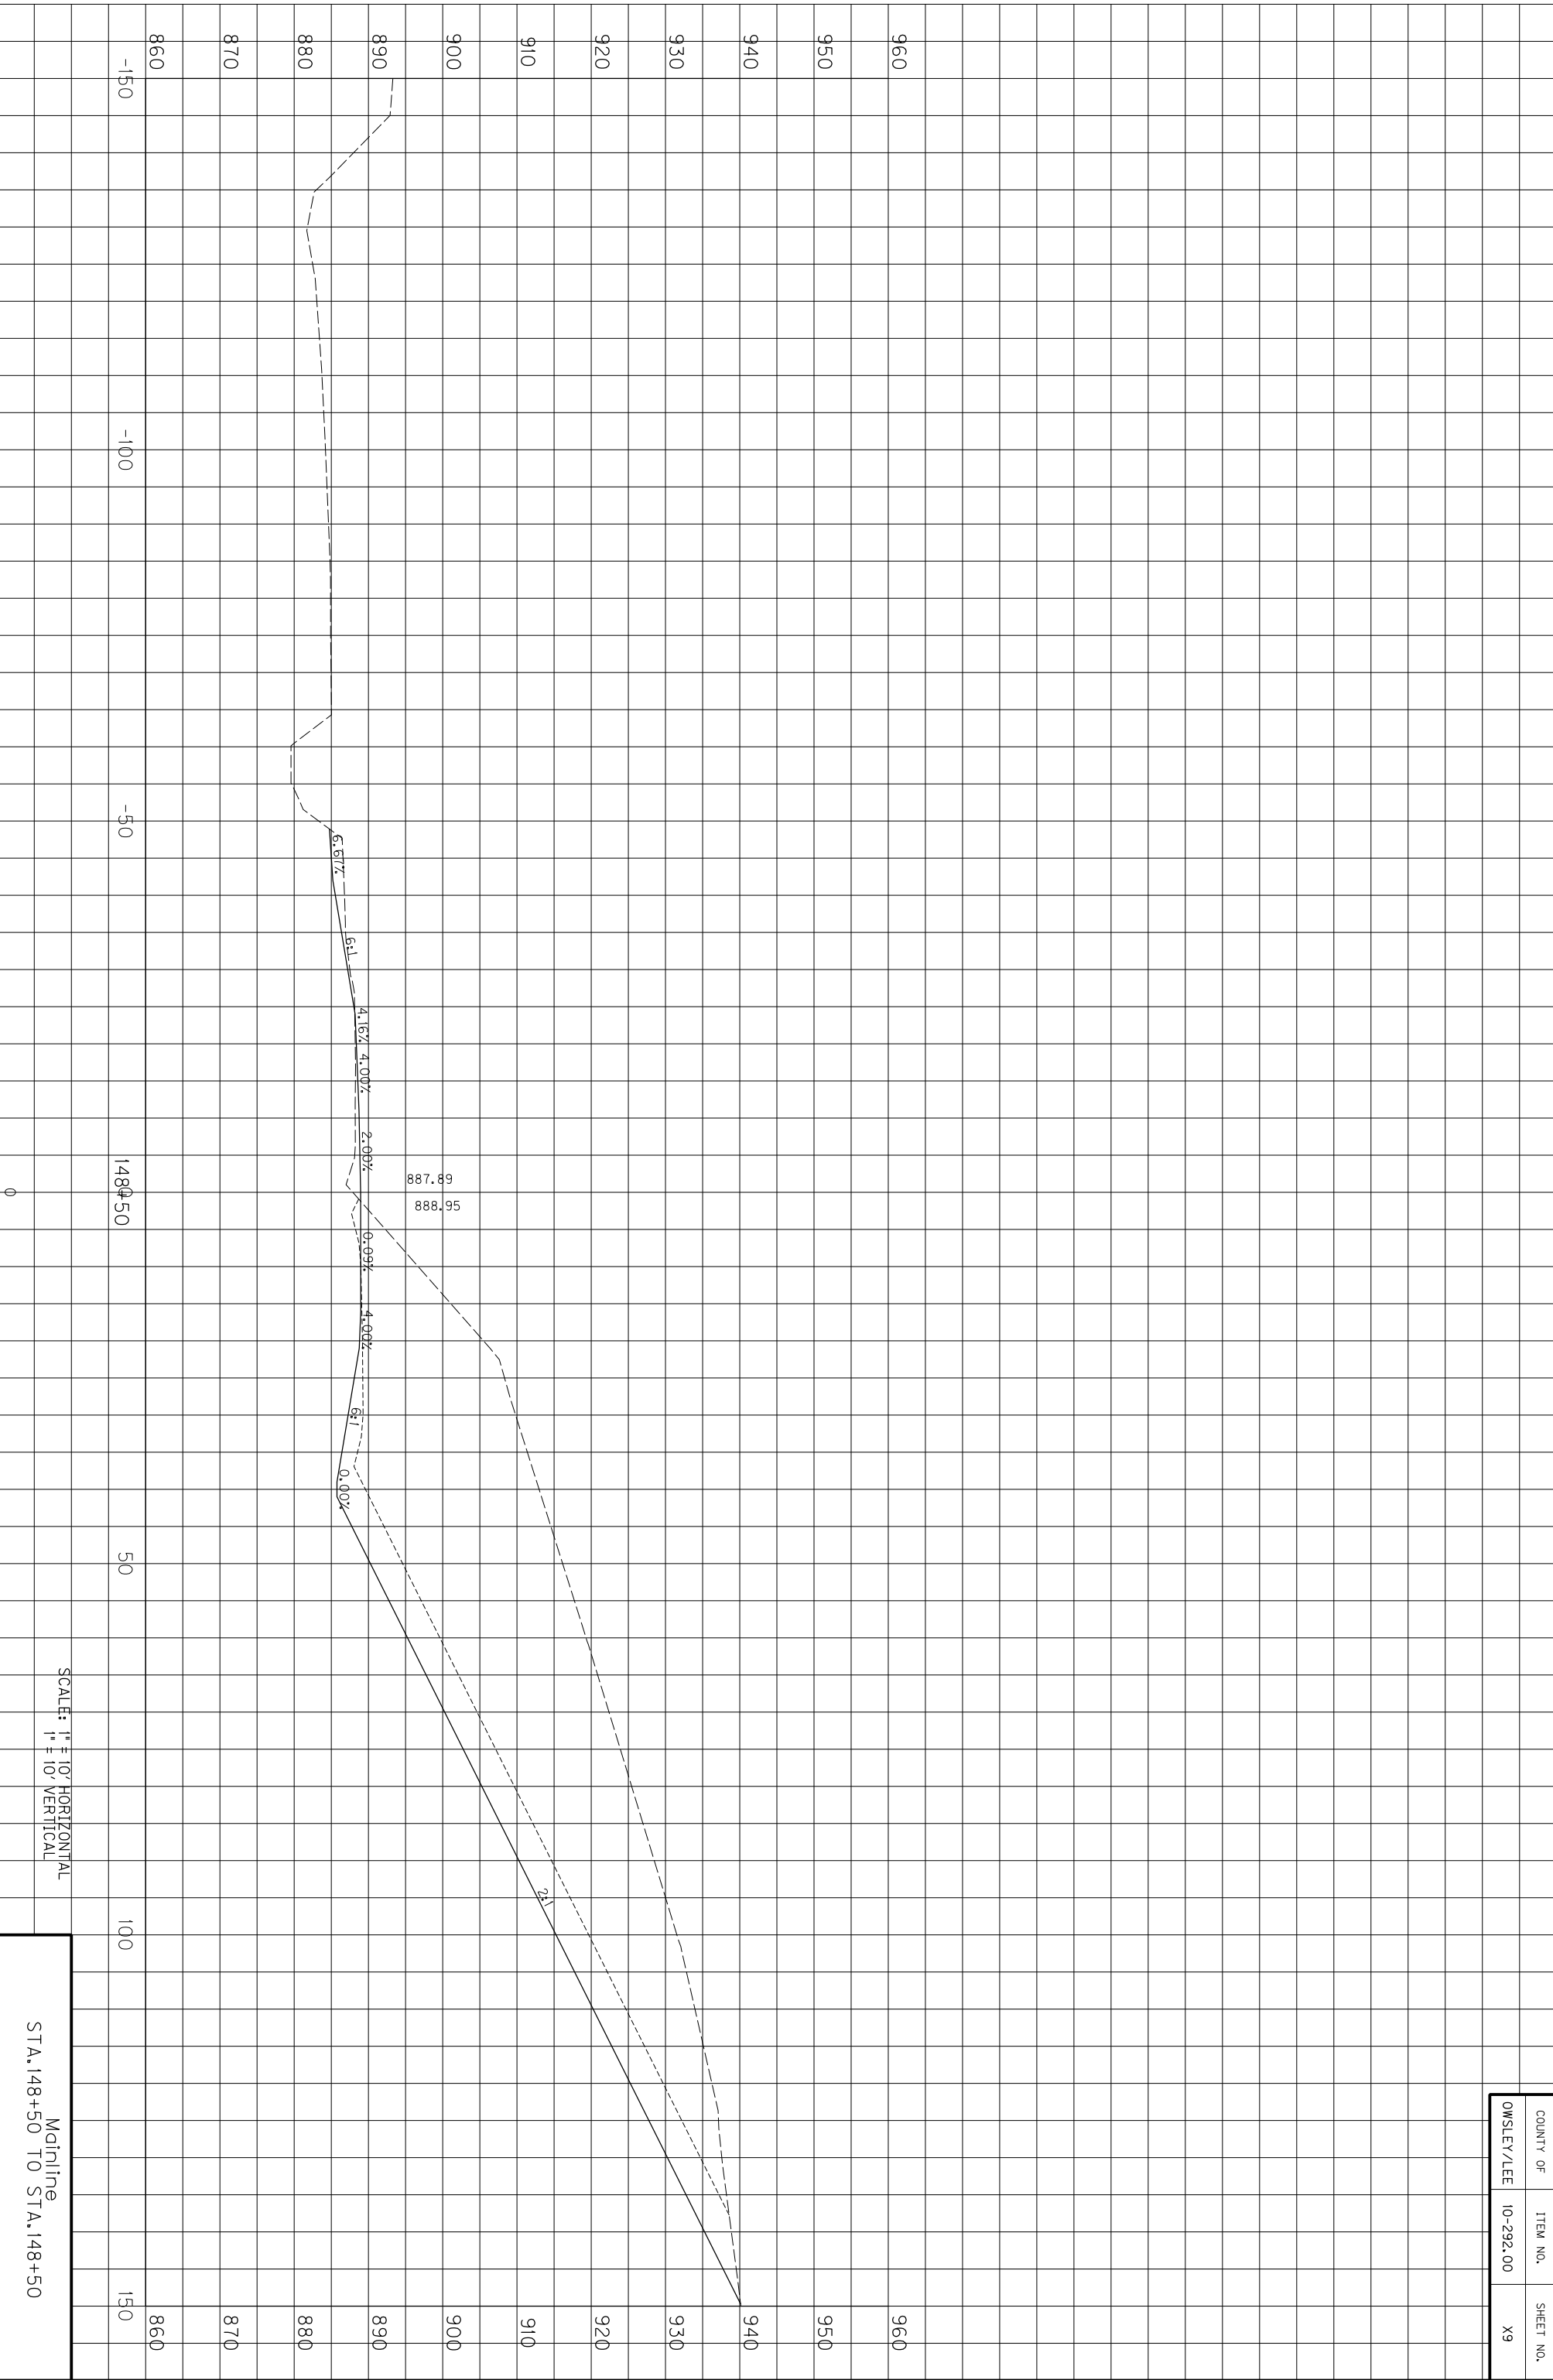


148+50

887.89
888.95

SCALE: 1" = 10' HORIZONTAL
1" = 10' VERTICAL

Mainline
STA. 148+50 TO STA. 148+50


COUNTY OF	ITEM NO.	SHEET NO.
OWSLEY/LEE	10-292.00	X9

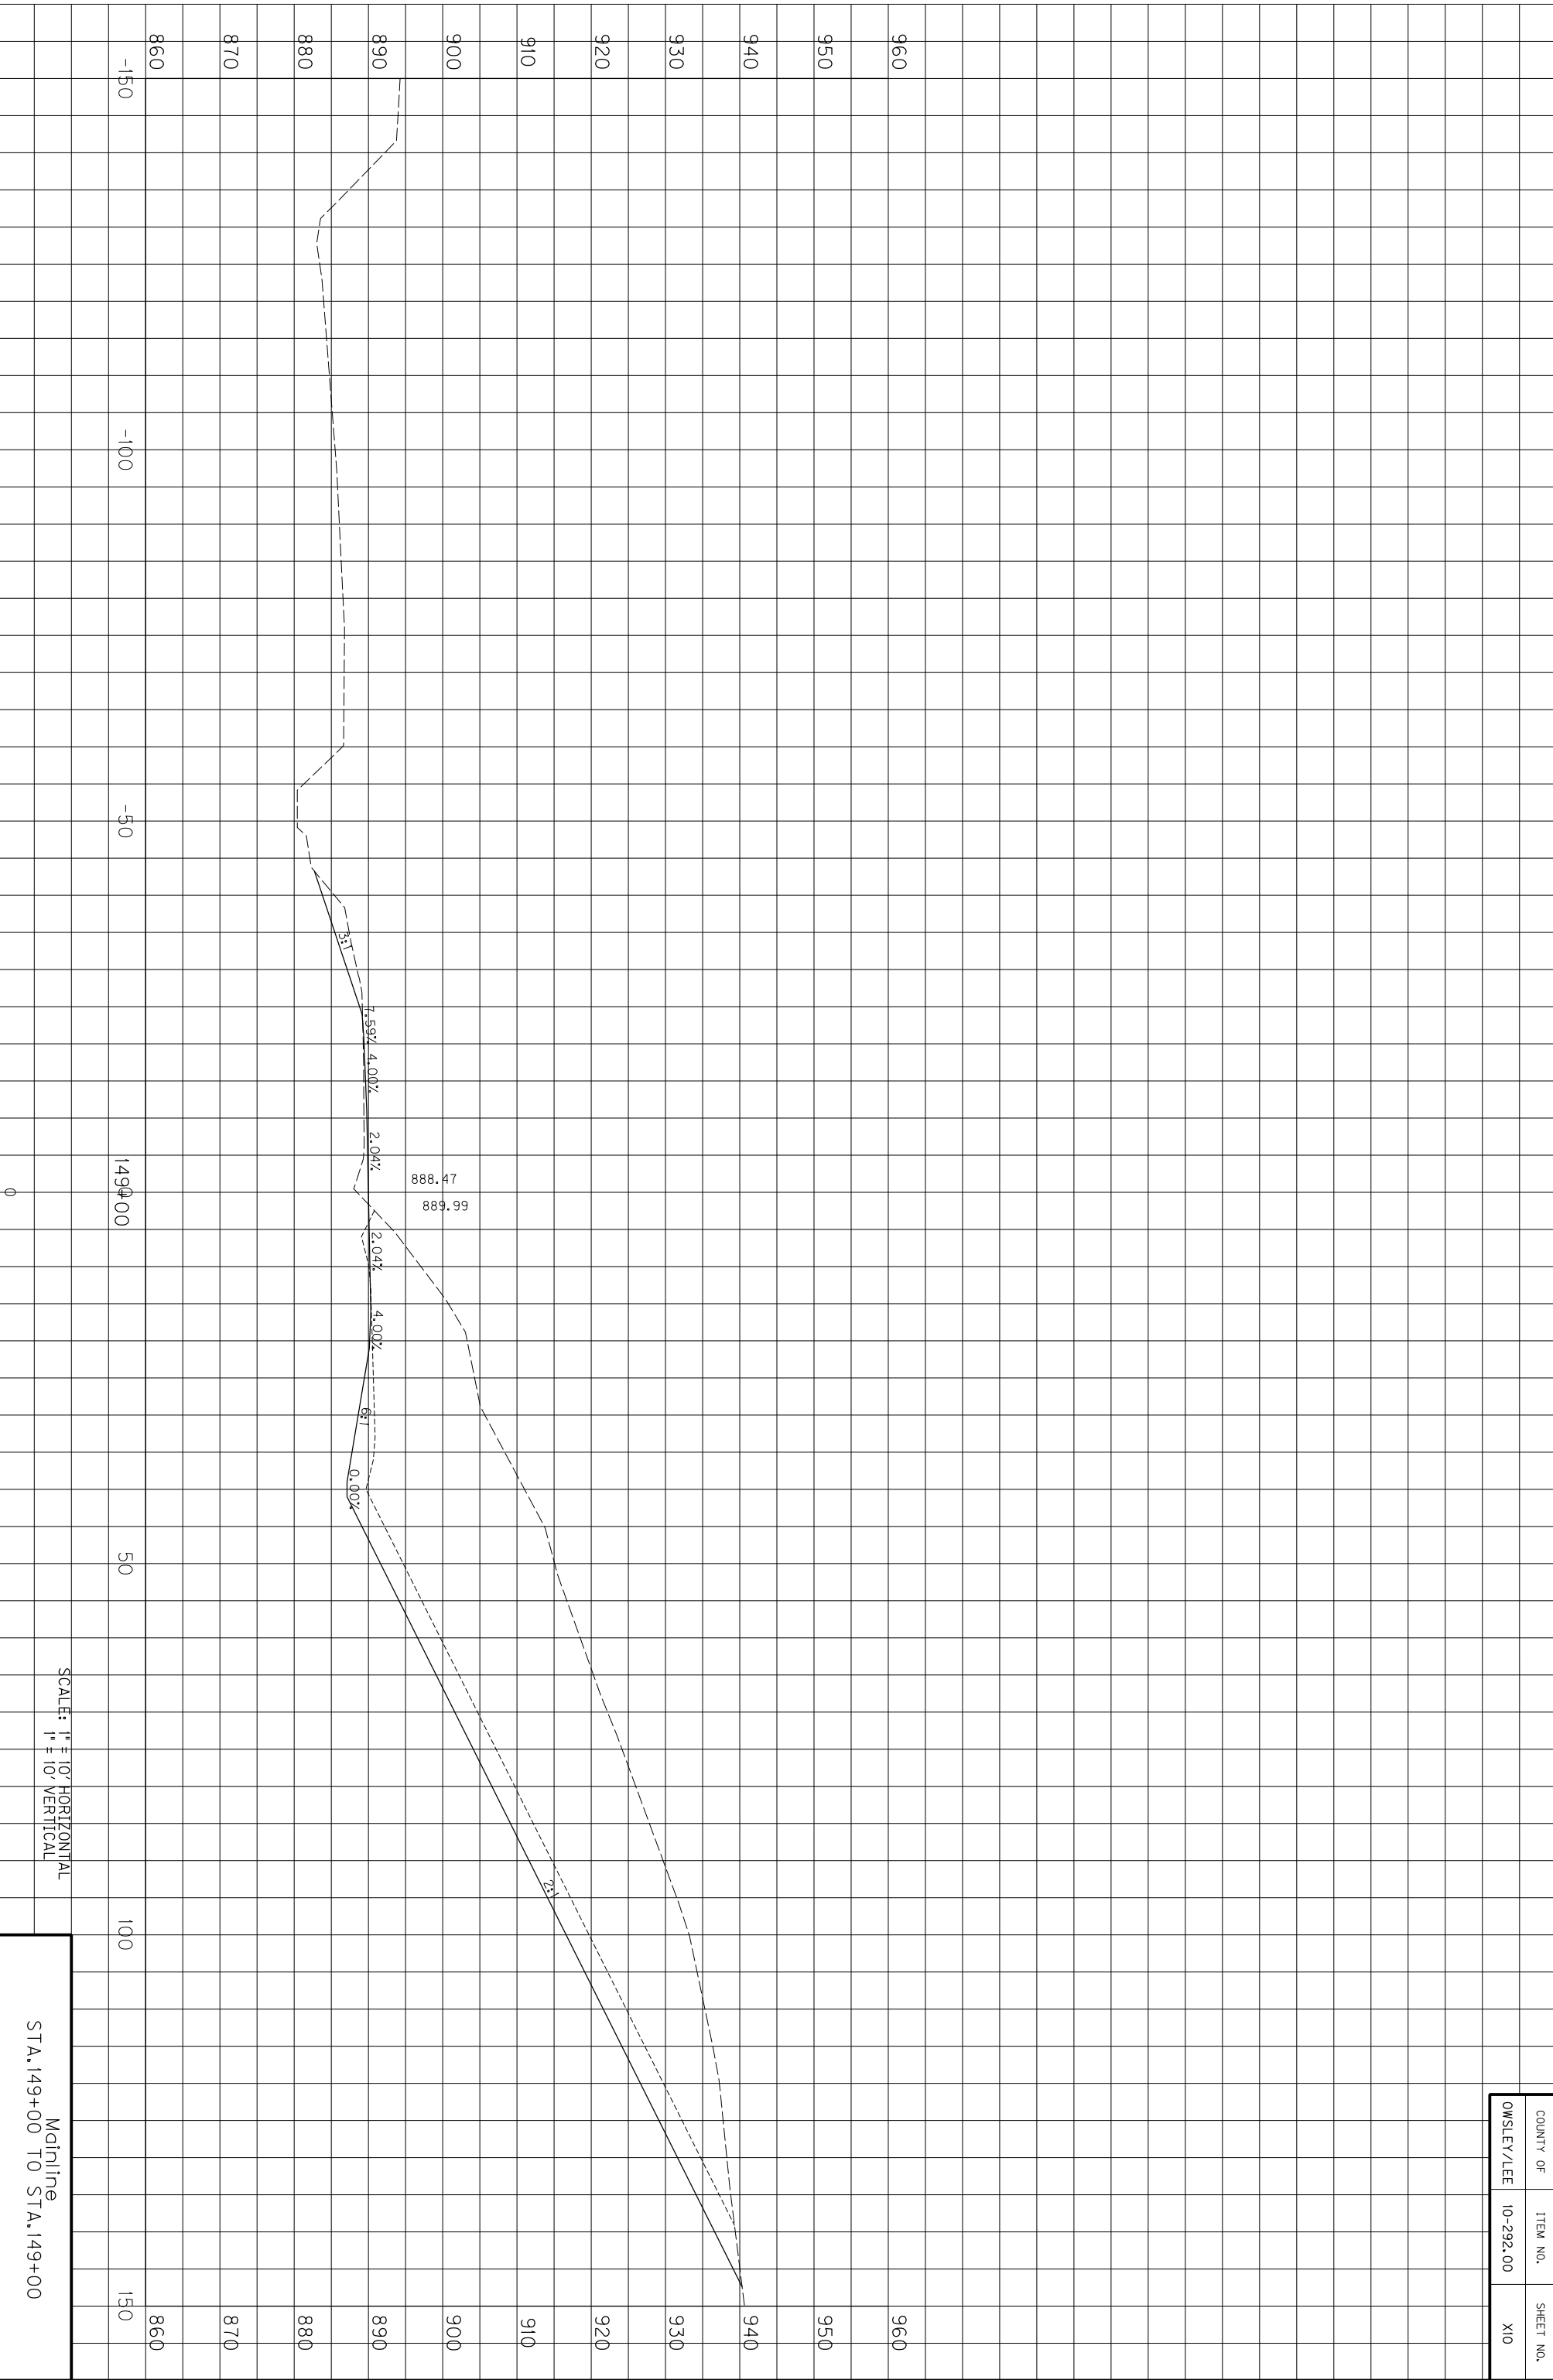

COUNTY OF	ITEM NO.	SHEET NO.
OWSLEY/LEE	10-292.00	X10

SCALE: 1" = 10' HORIZONTAL
1" = 10' VERTICAL


Mainline
STA. 149+00 TO STA. 149+00

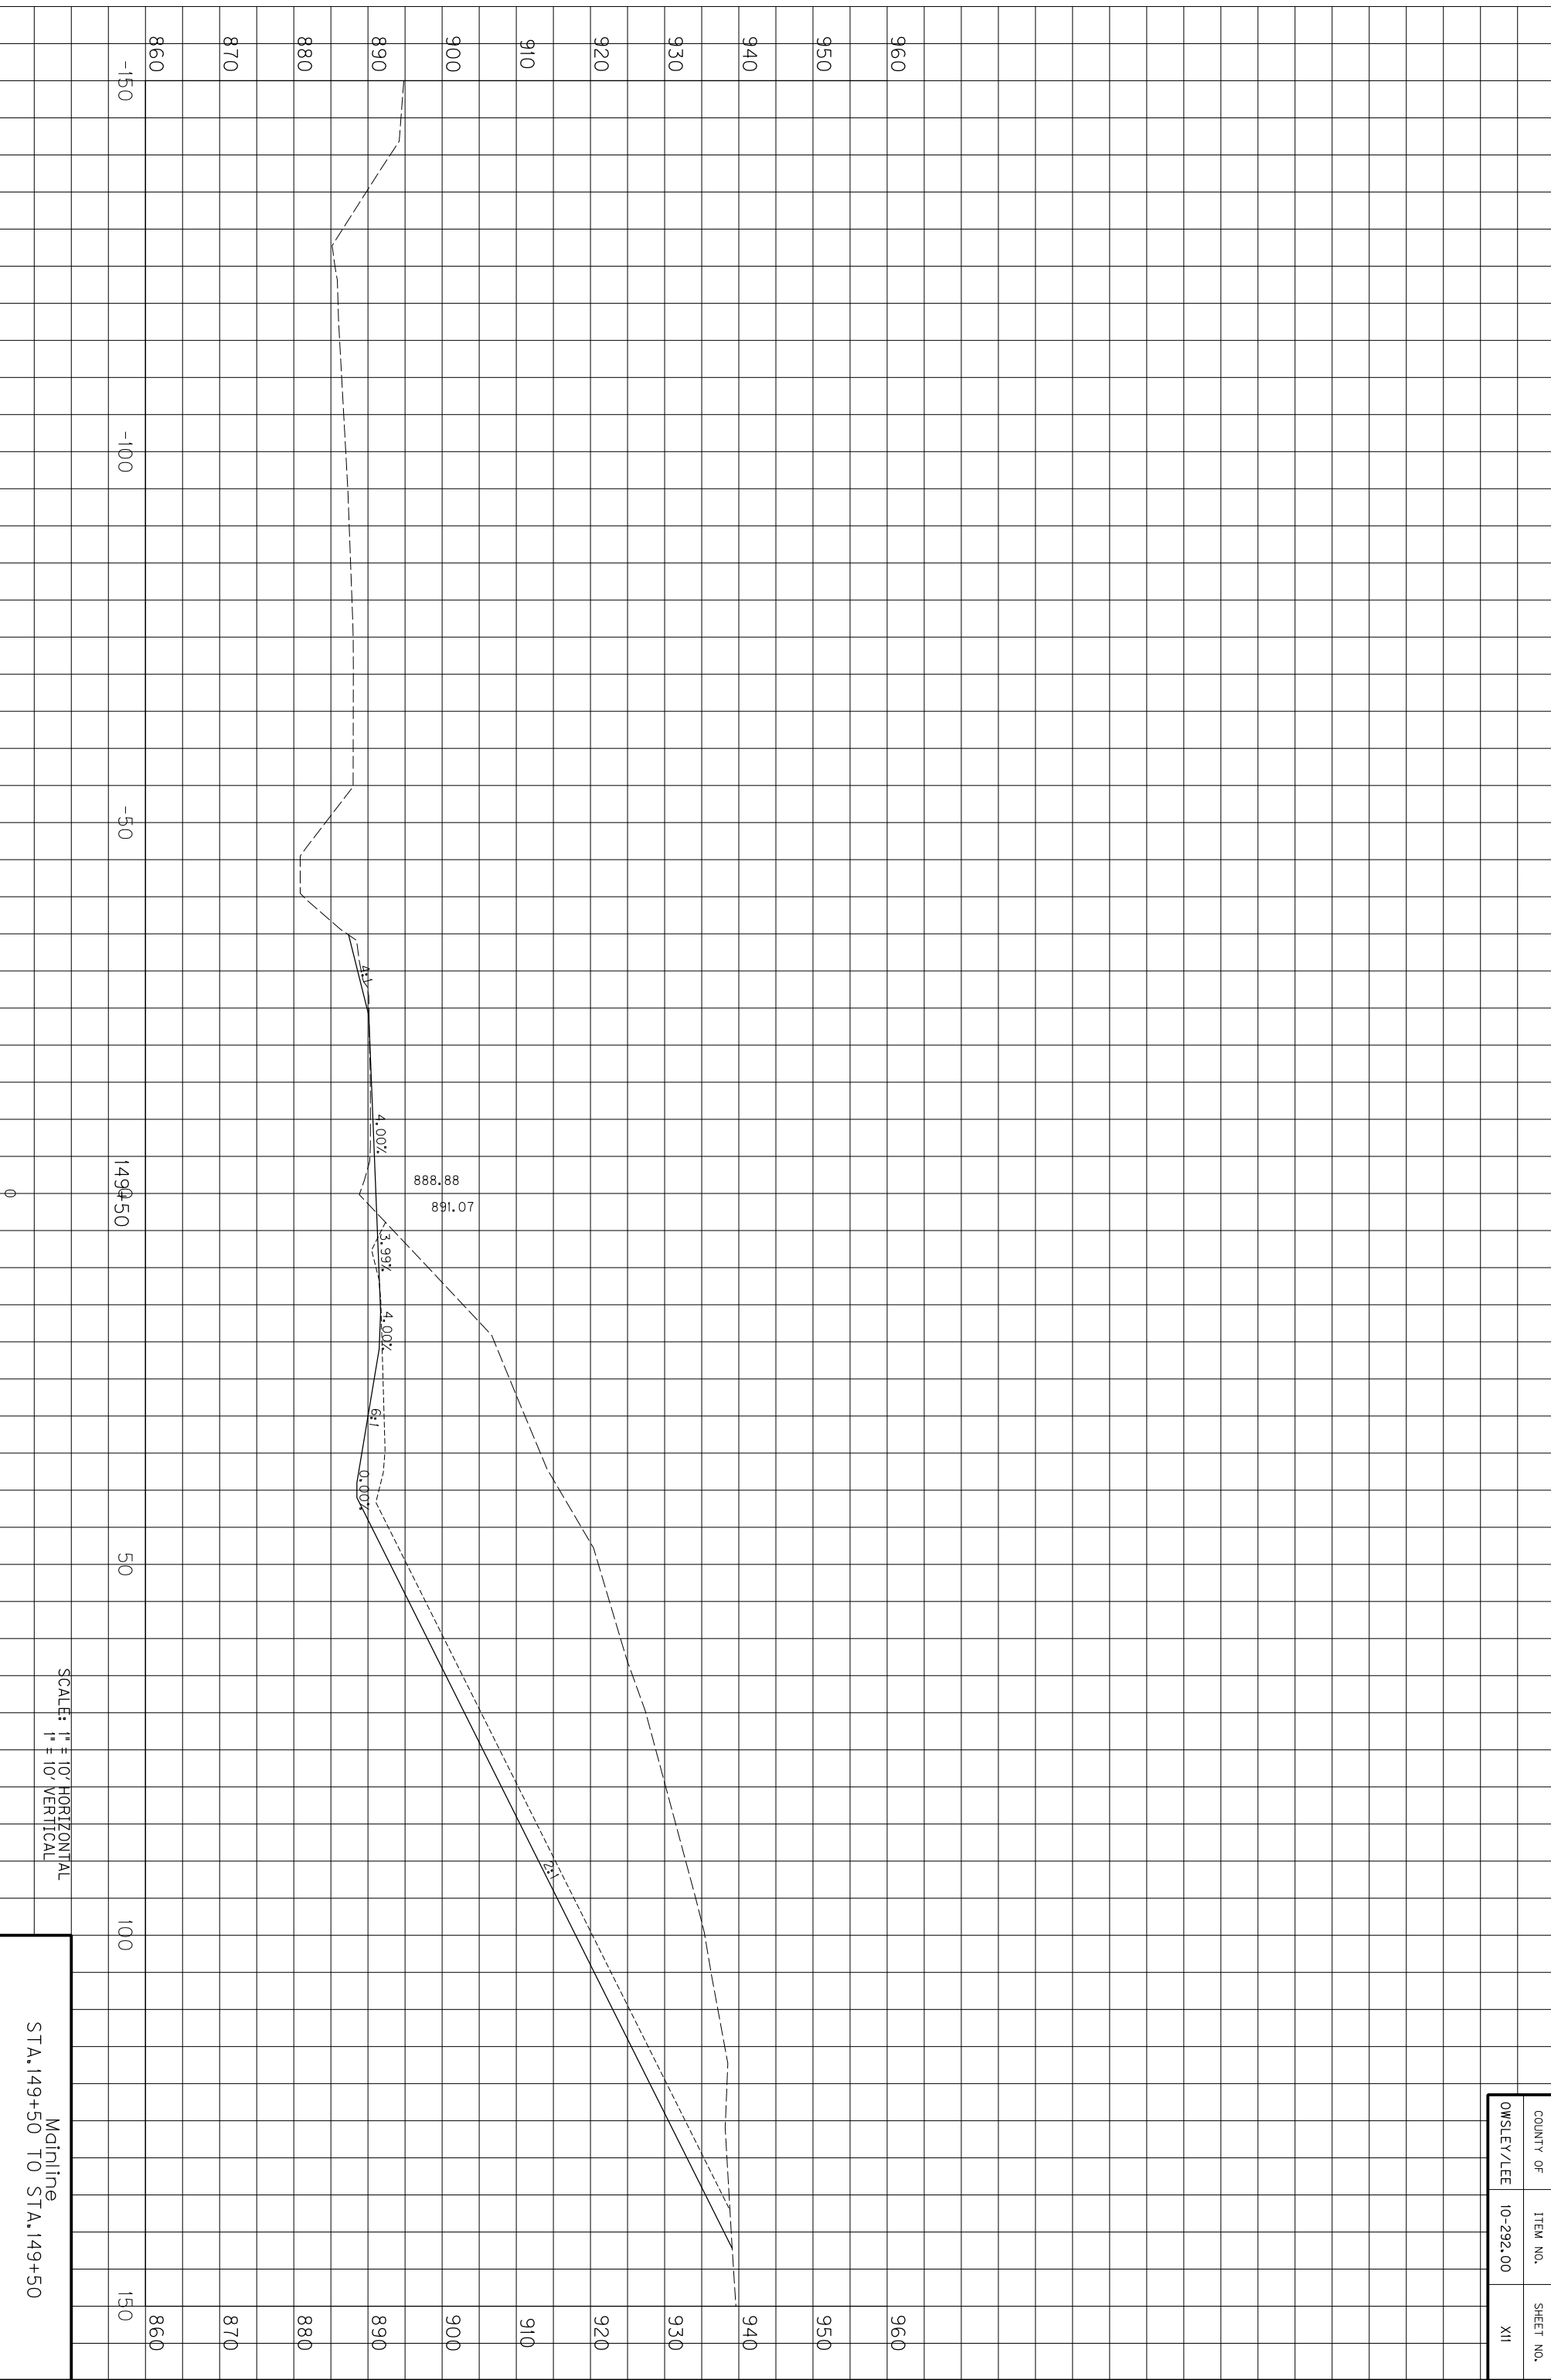

SCALE: 1" = 10' HORIZONTAL
1" = 10' VERTICAL

Mainline
STA. 149+50 TO STA. 149+50


COUNTY OF	ITEM NO.	SHEET NO.
OWSLEY/LEE	10-292.00	XII

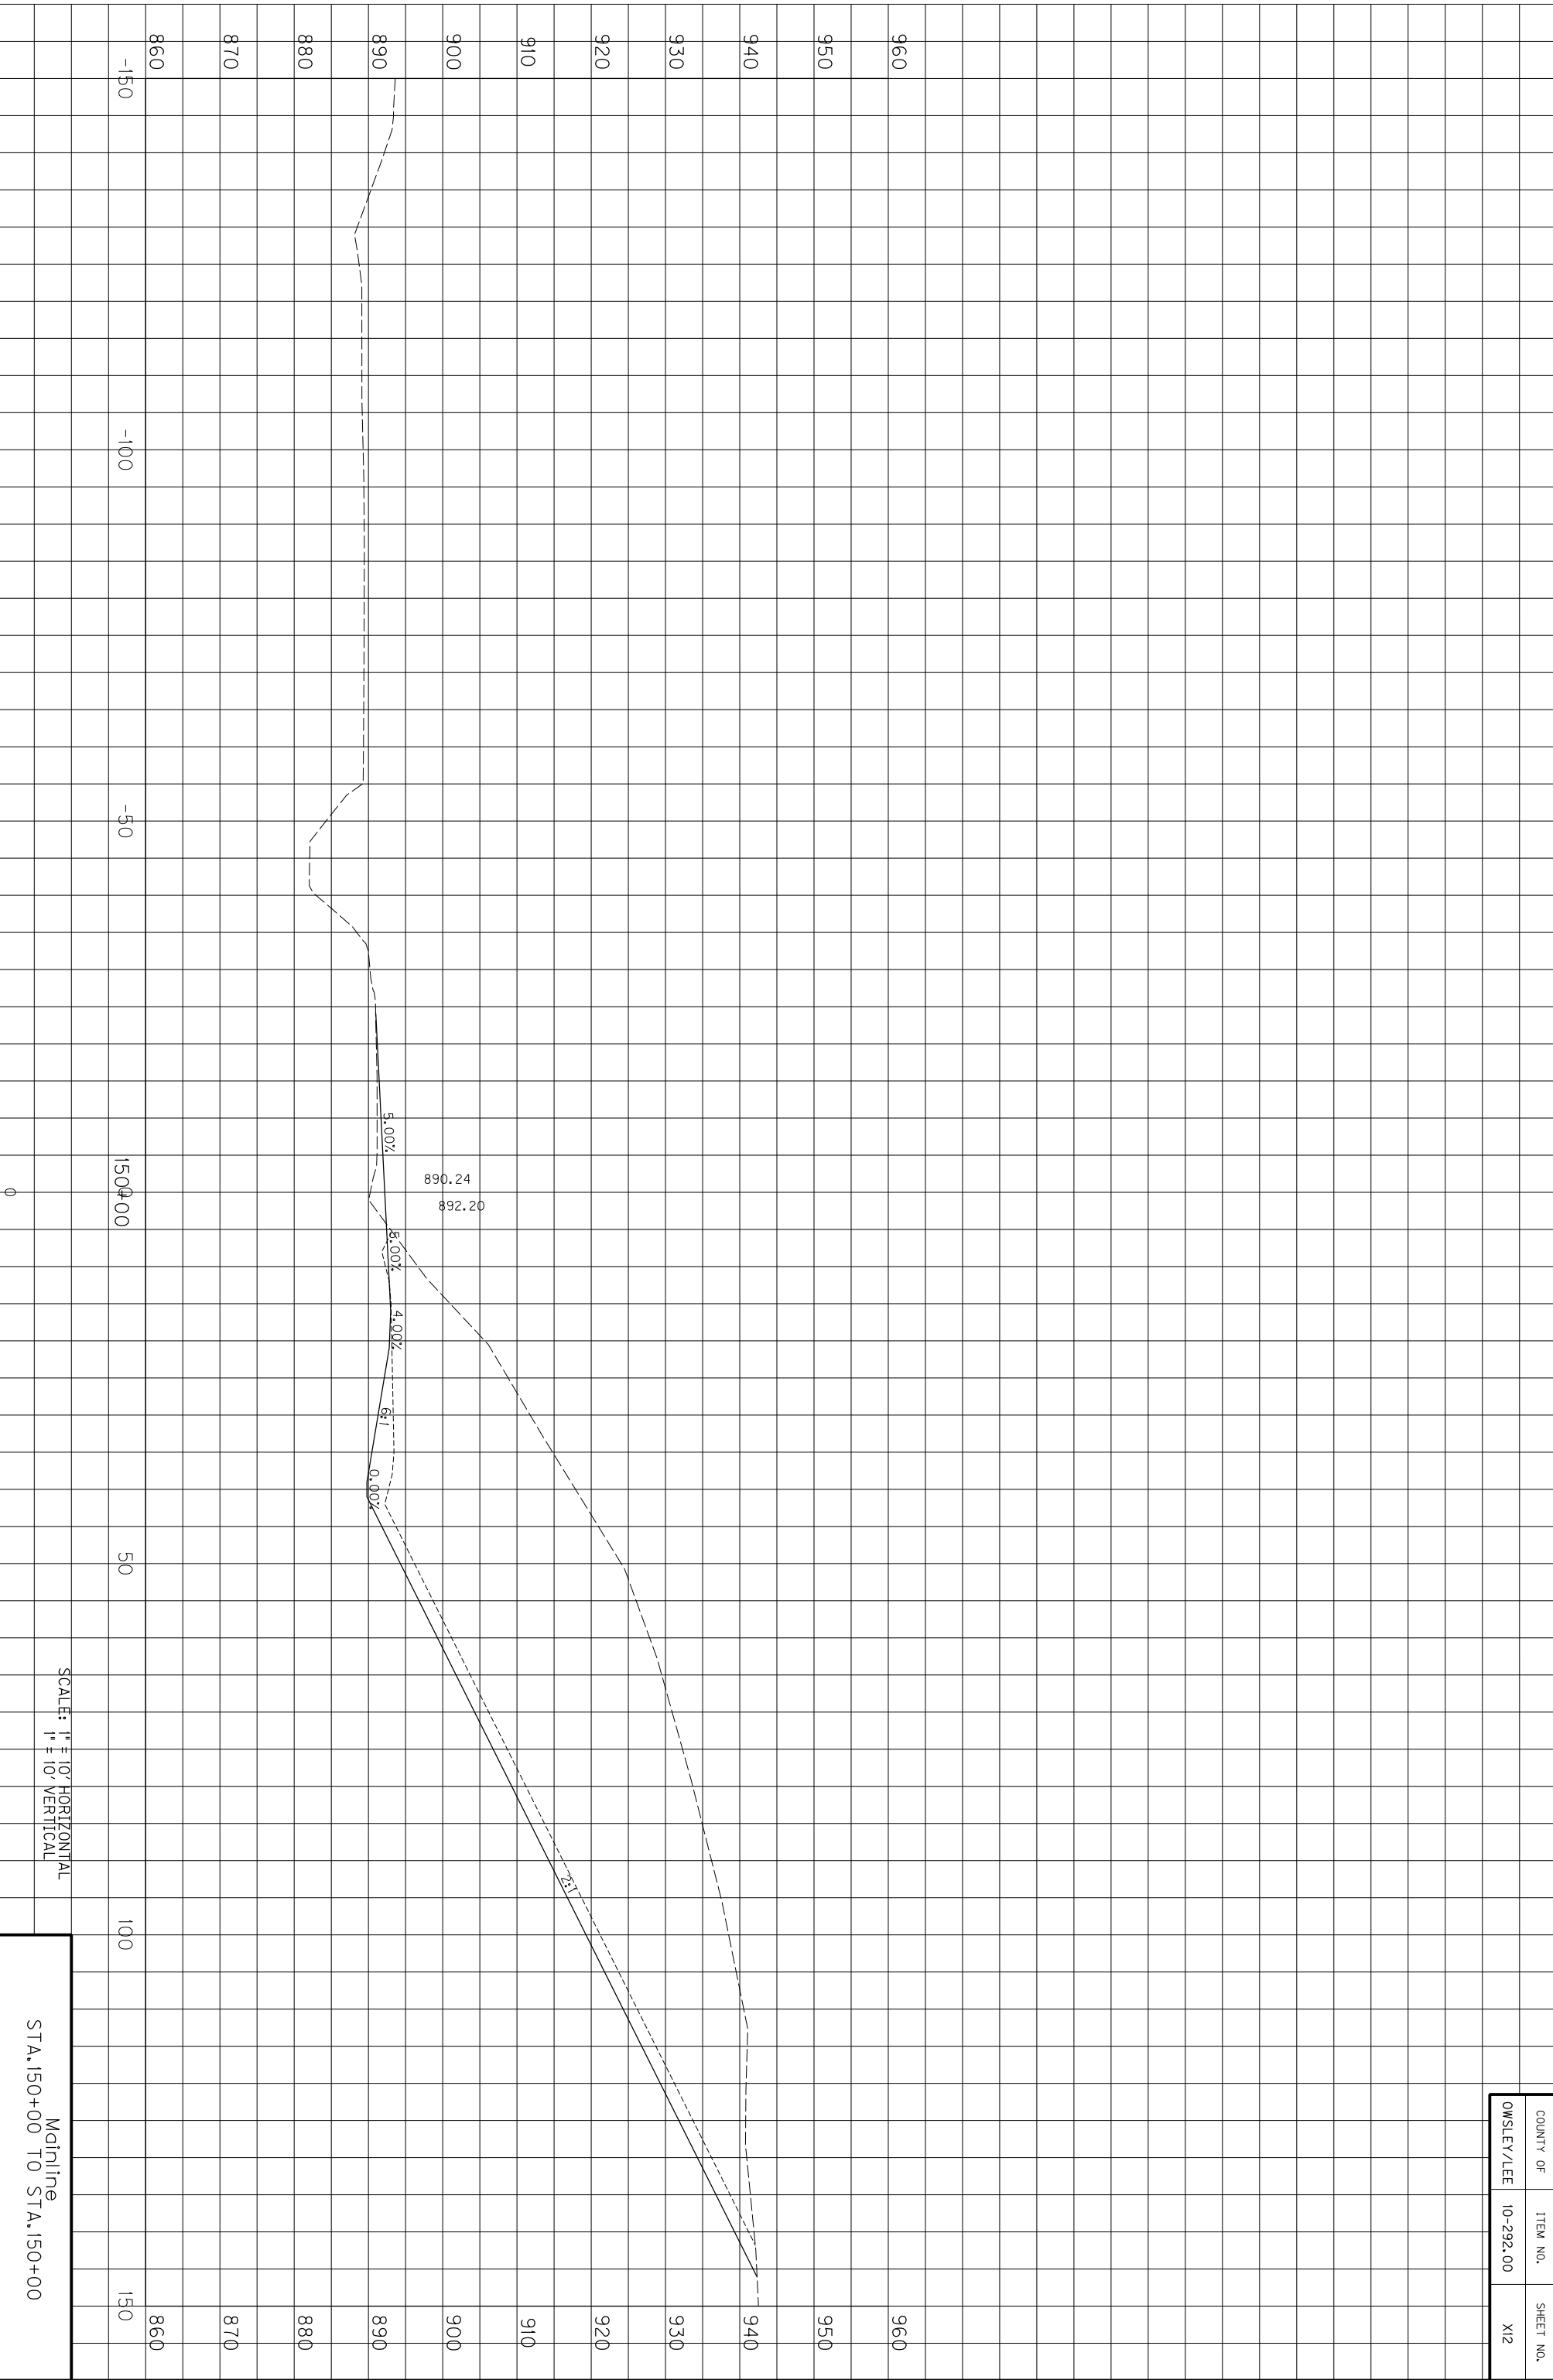

SCALE: 1" = 10' HORIZONTAL
1" = 10' VERTICAL

Mainline
STA. 150+00 TO STA. 150+00


COUNTY OF	ITEM NO.	SHEET NO.
OWSLEY/LEE	10-292.00	X12

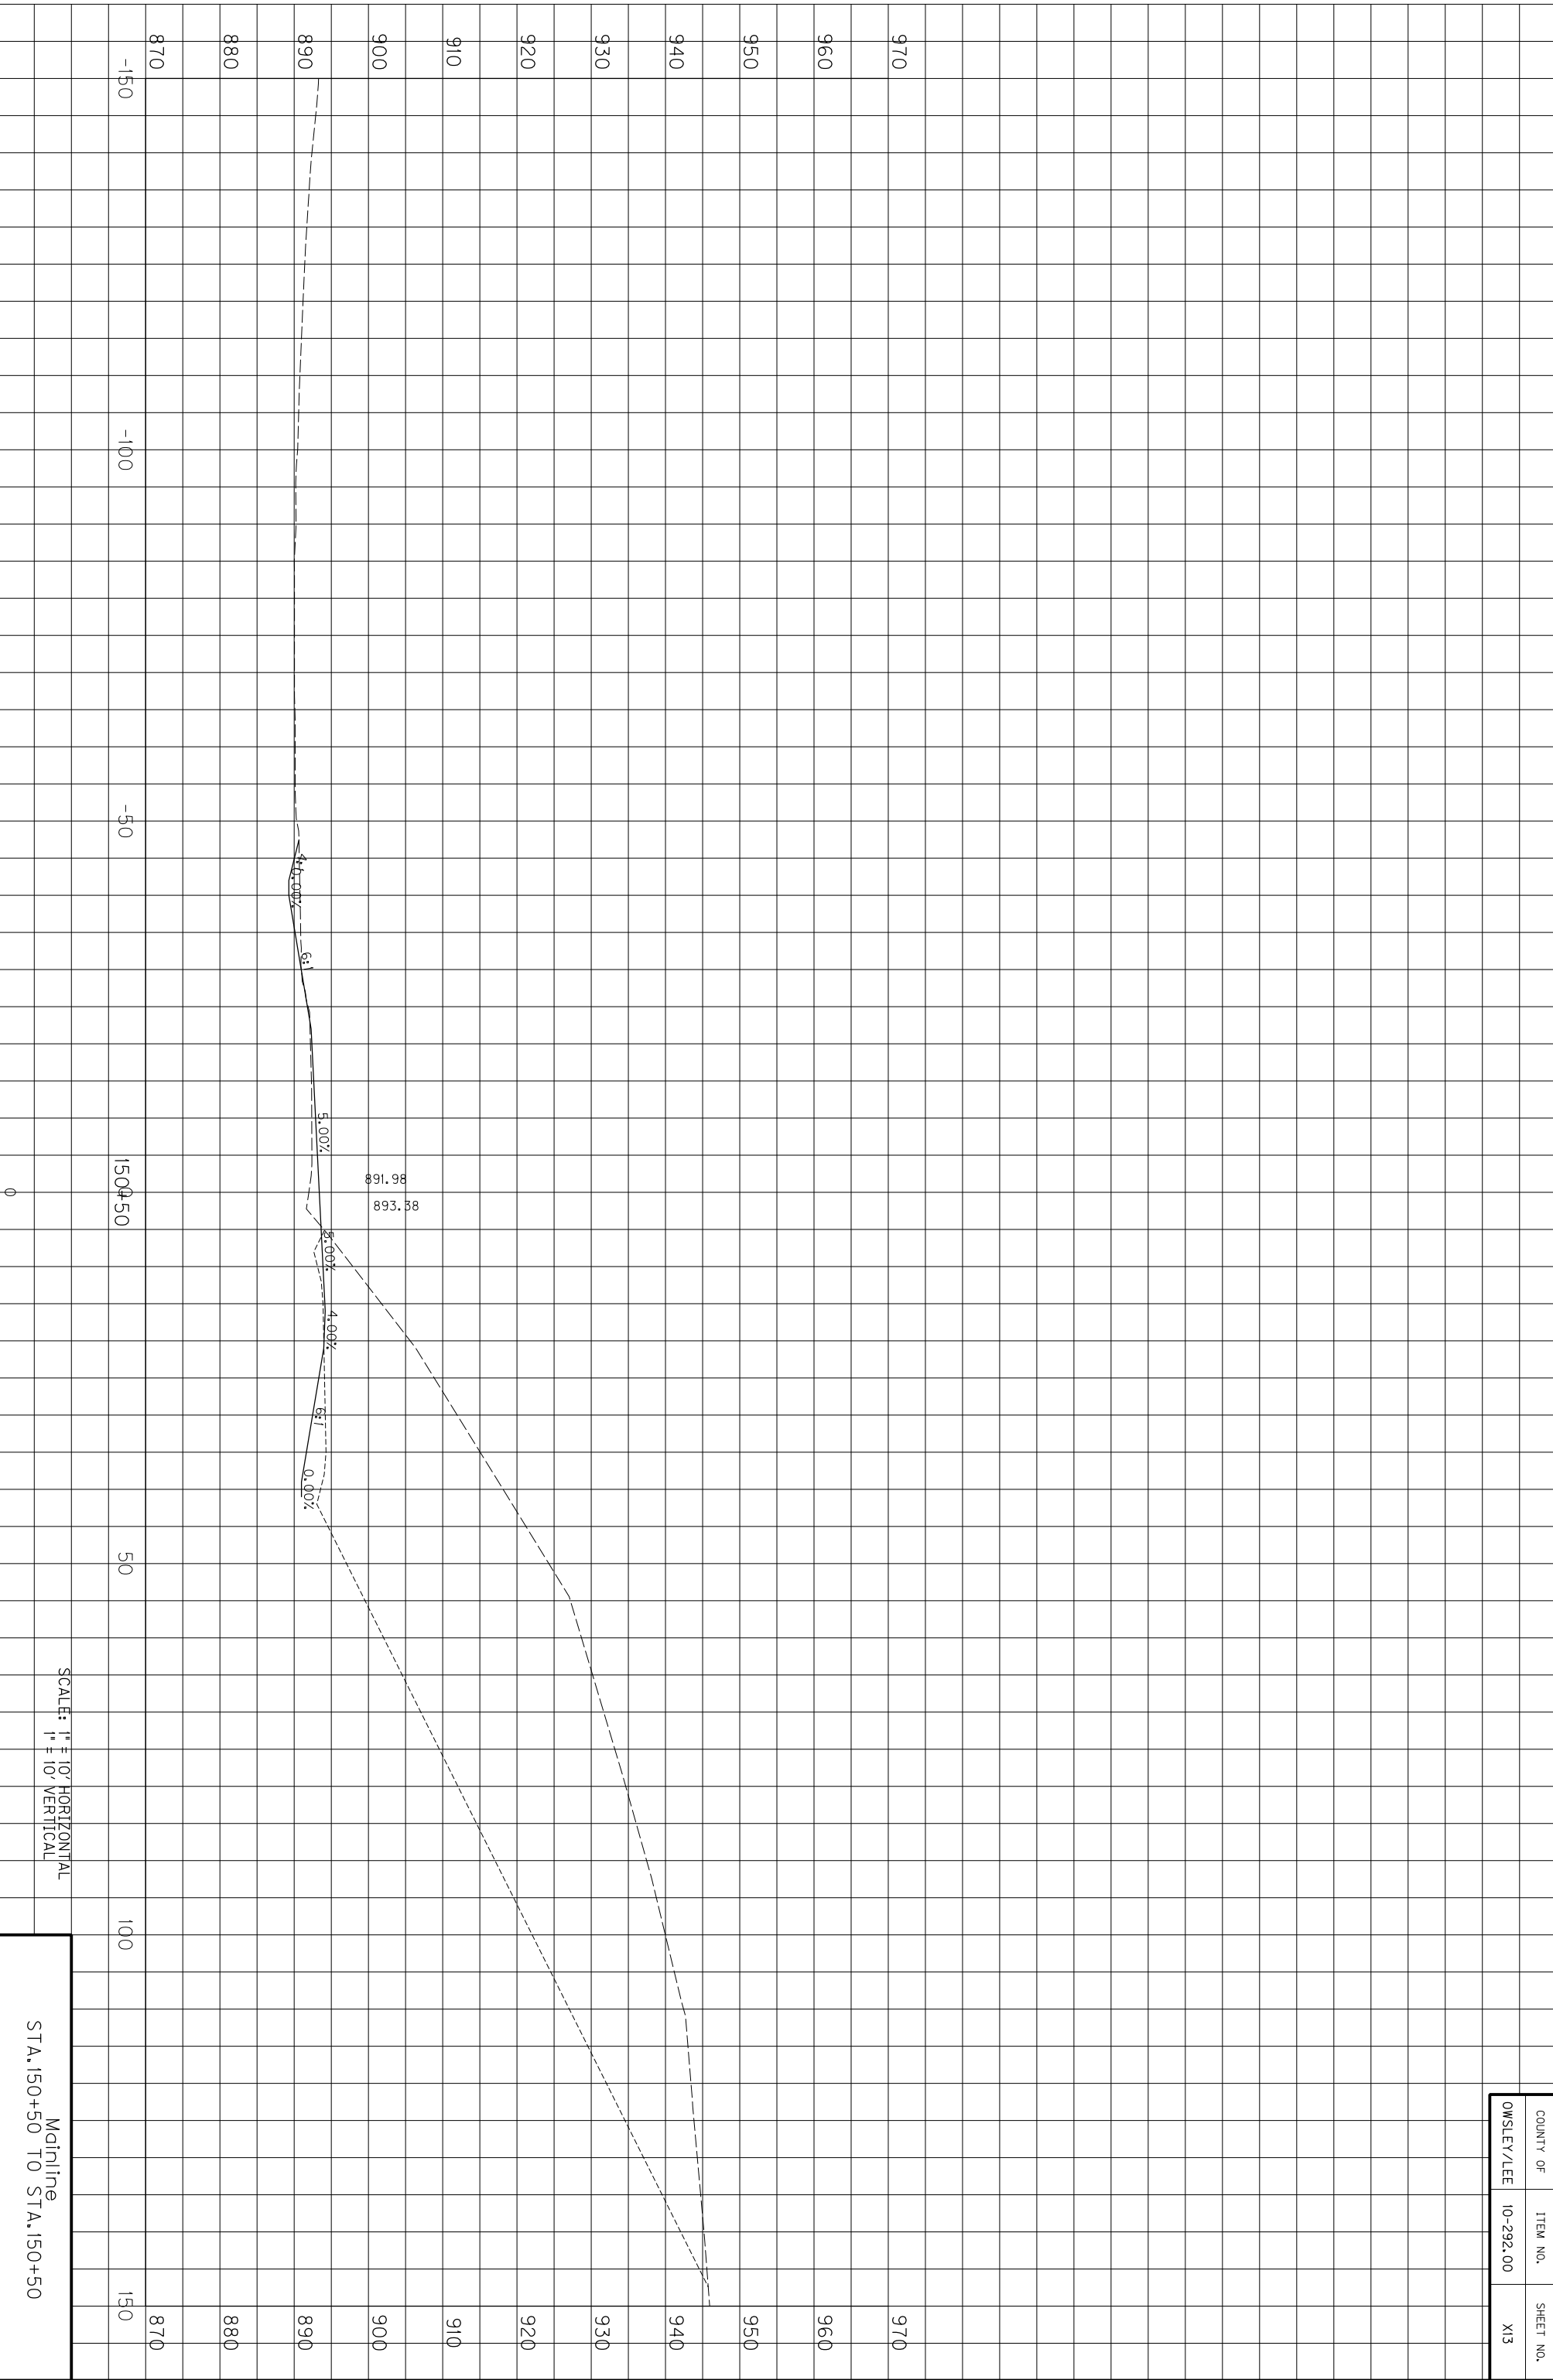


SCALE: 1" = 10' HORIZONTAL
1" = 10' VERTICAL

Mainline
STA. 150+50 TO STA. 150+50

COUNTY OF	ITEM NO.	SHEET NO.
OWSLEY/LEE	10-292.00	X13

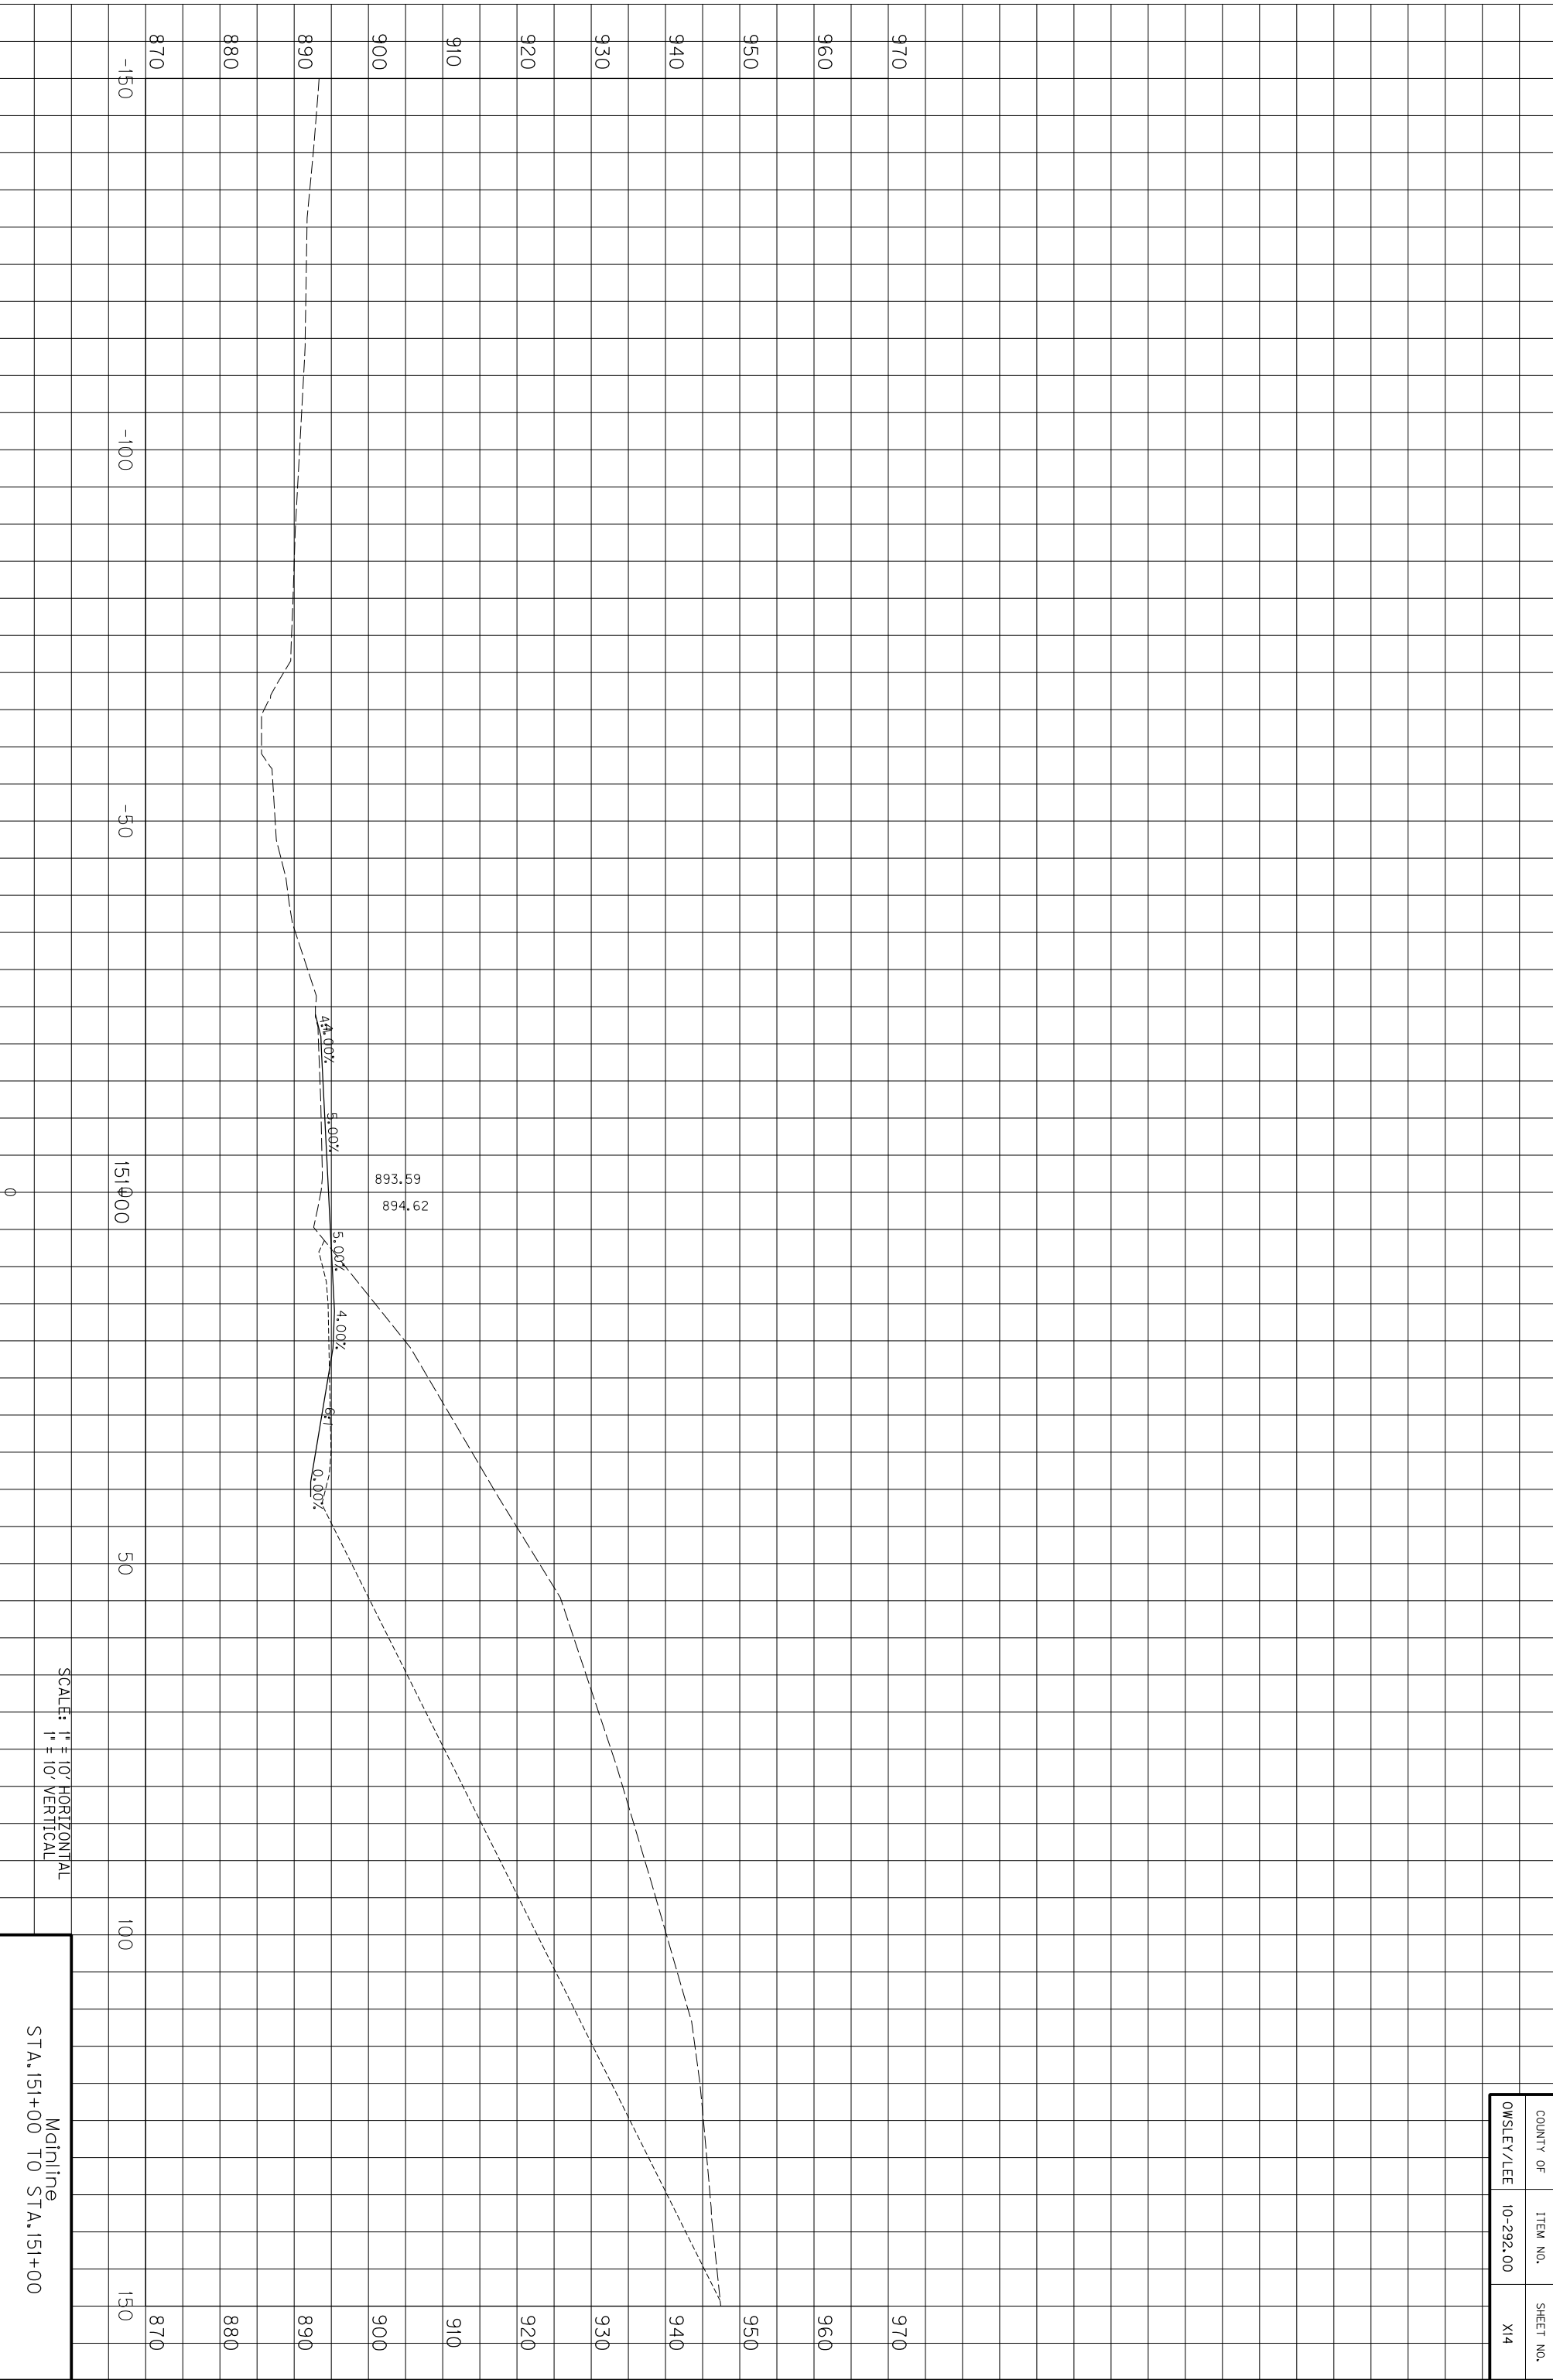


COUNTY OF	ITEM NO.	SHEET NO.
OWSLEY/LEE	10-292.00	X14

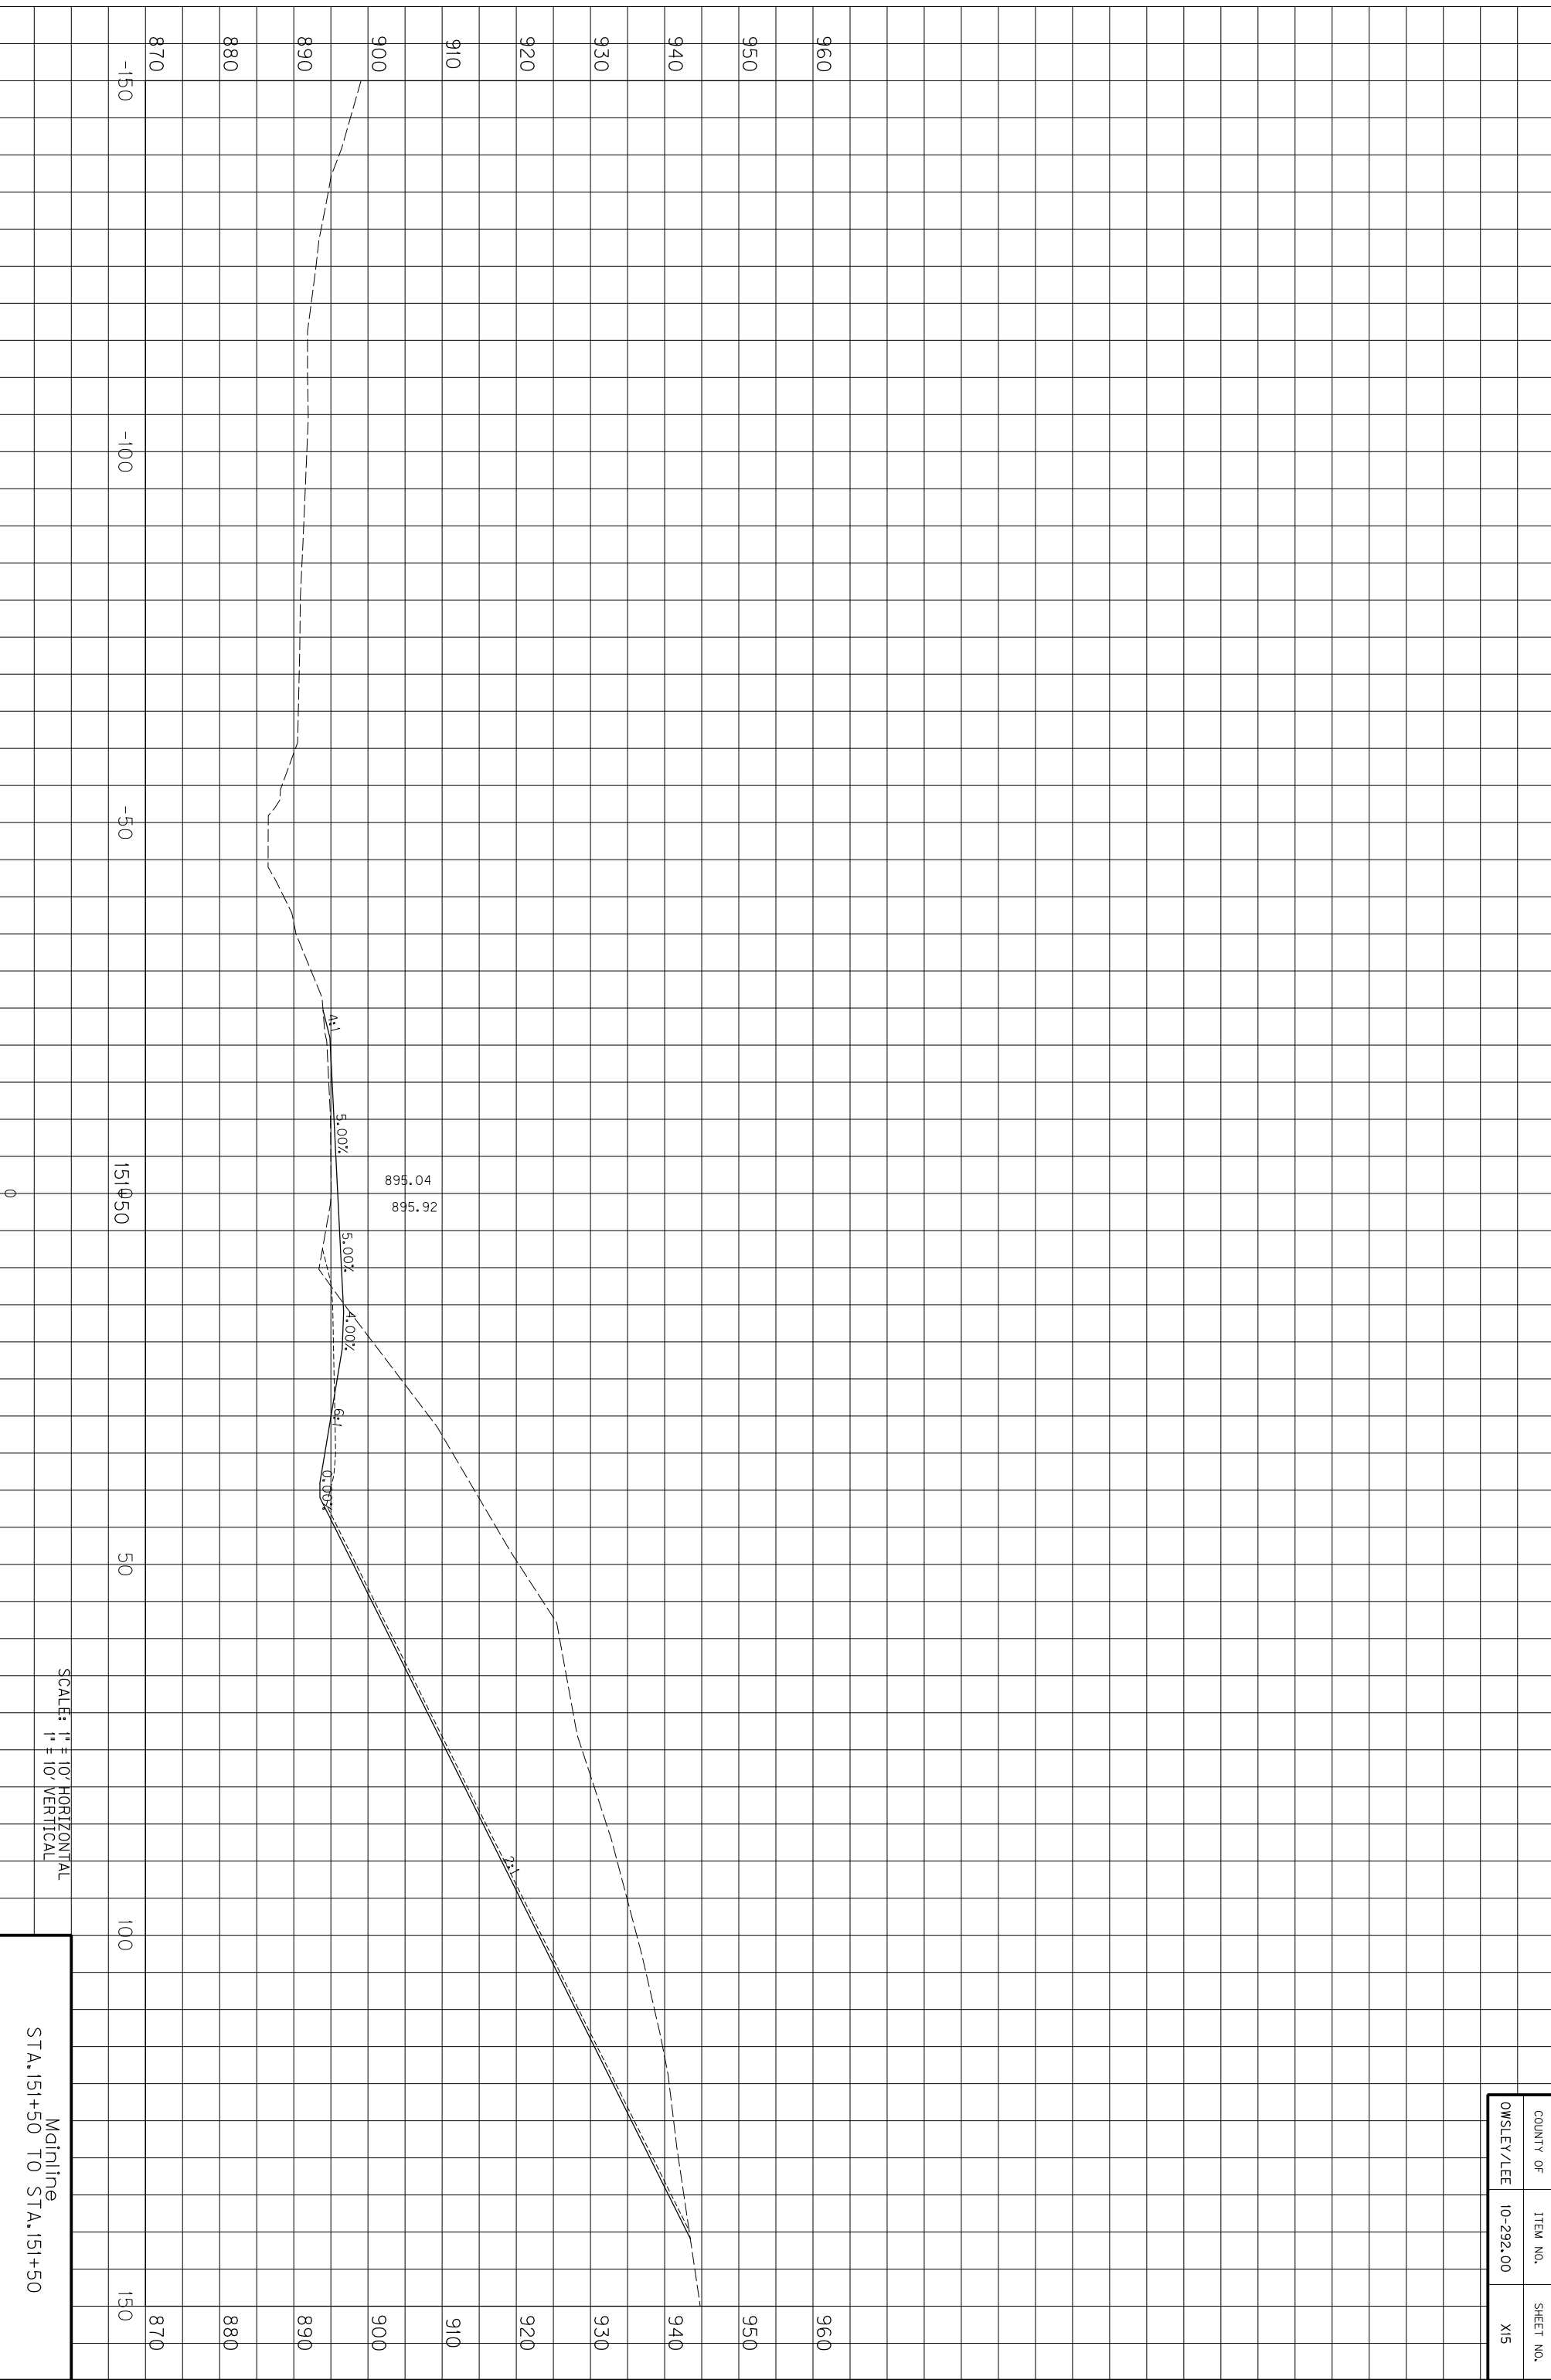

SCALE: 1" = 10' HORIZONTAL
1" = 10' VERTICAL

Mainline
STA. 151+50 TO STA. 151+50

COUNTY OF	ITEM NO.	SHEET NO.
OWSLEY/LEE	10-292.00	X15

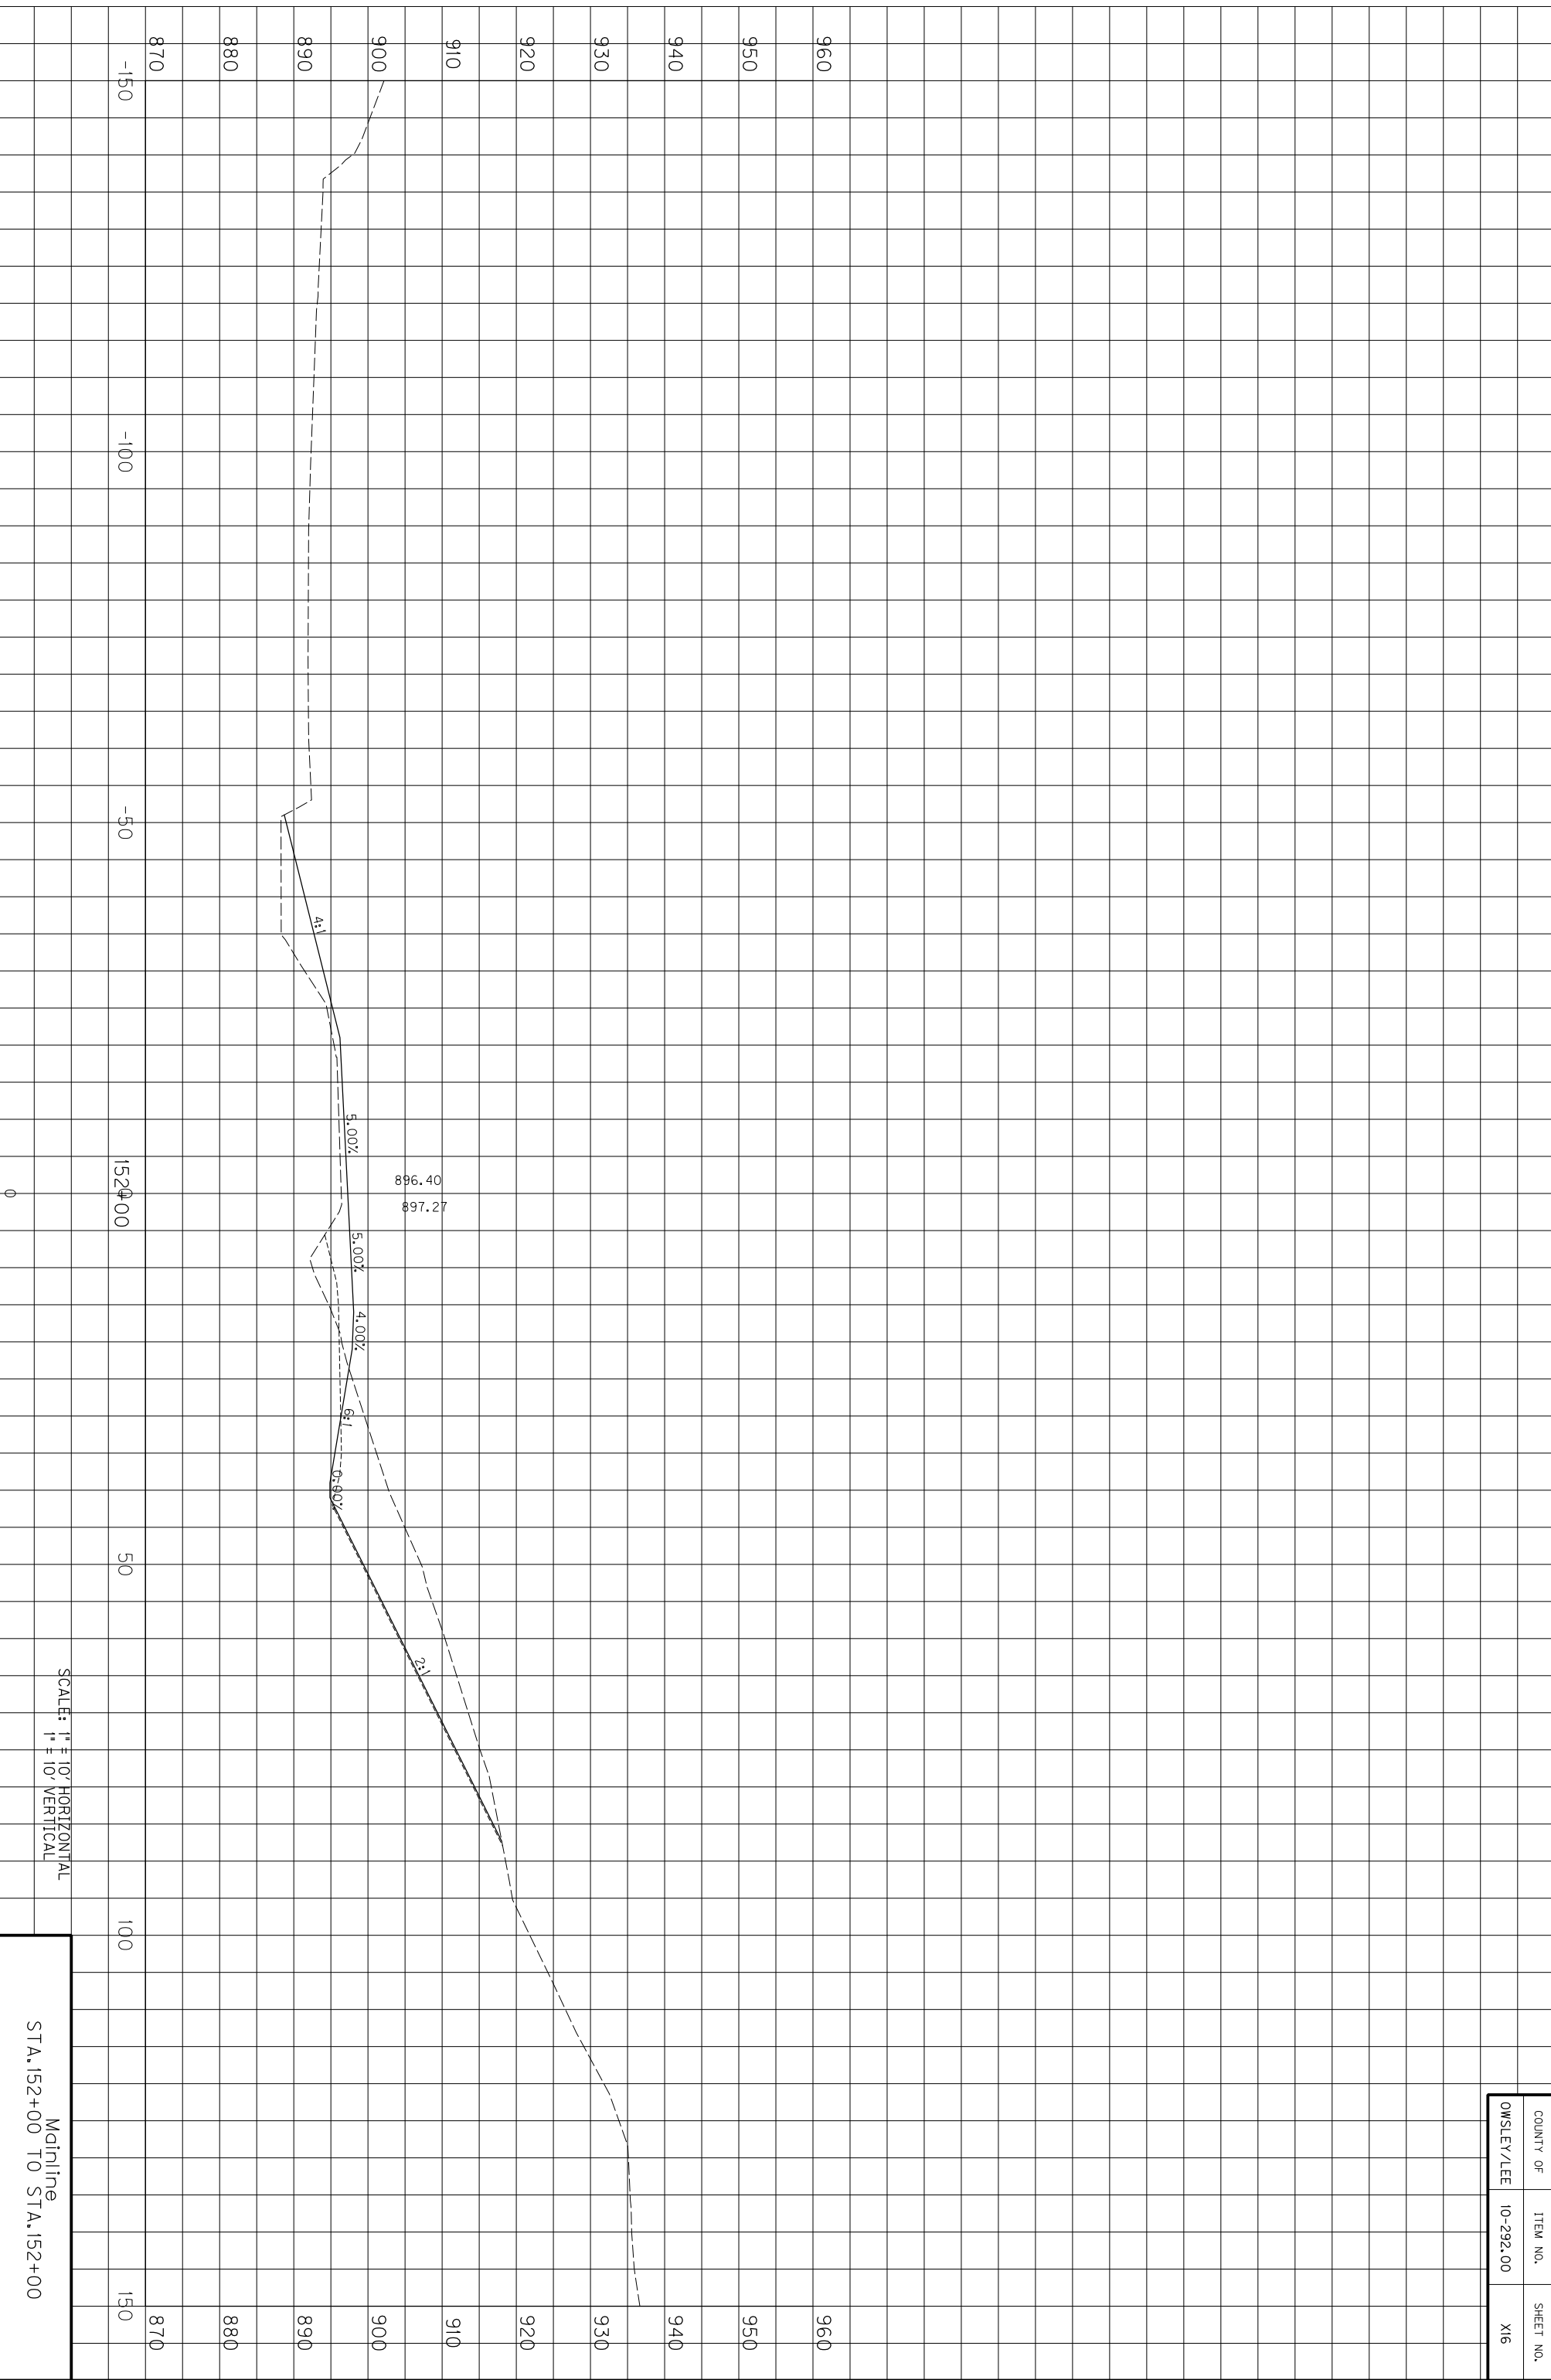

0

152+00

50


100

150

SCALE: 1" = 10' HORIZONTAL
1" = 10' VERTICAL

Mainline
STA. 152+00 TO STA. 152+00


COUNTY OF	ITEM NO.	SHEET NO.
OWSLEY/LEE	10-292.00	X16

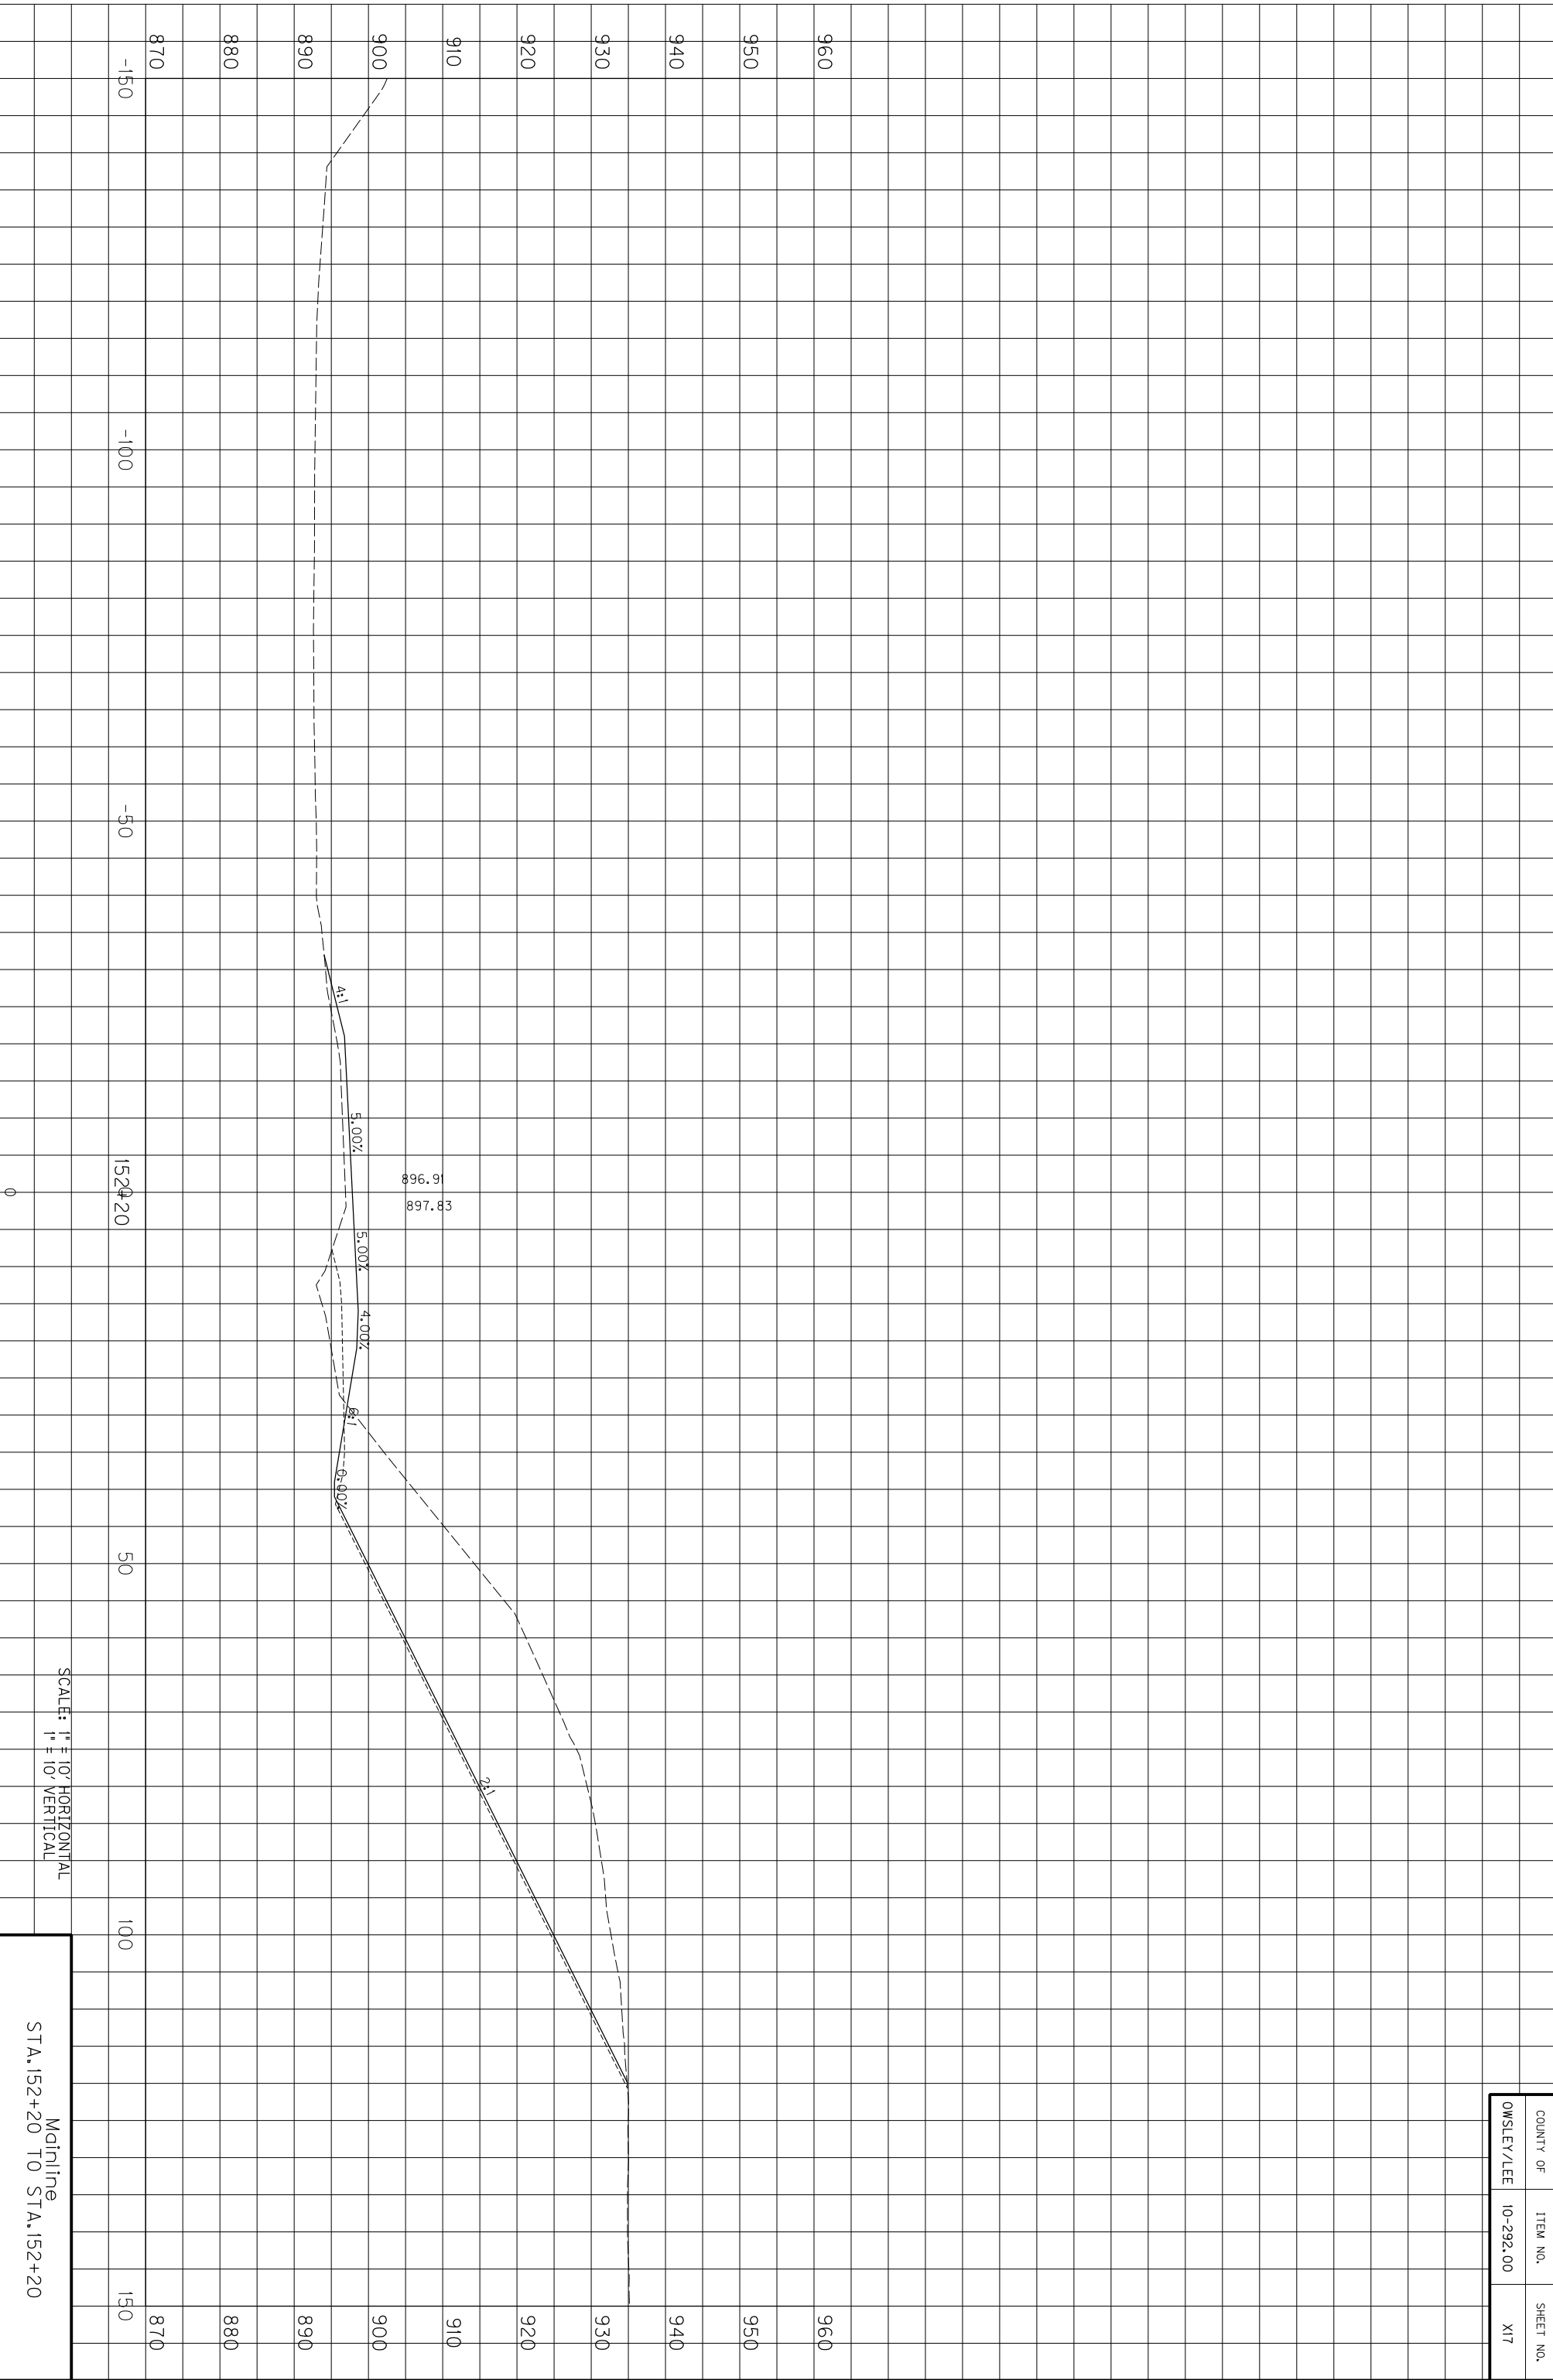

COUNTY OF	ITEM NO.	SHEET NO.
OWSLEY/LEE	10-292.00	X17

SCALE: 1" = 10' HORIZONTAL
1" = 10' VERTICAL


Mainline
STA. 152+20 TO STA. 152+20

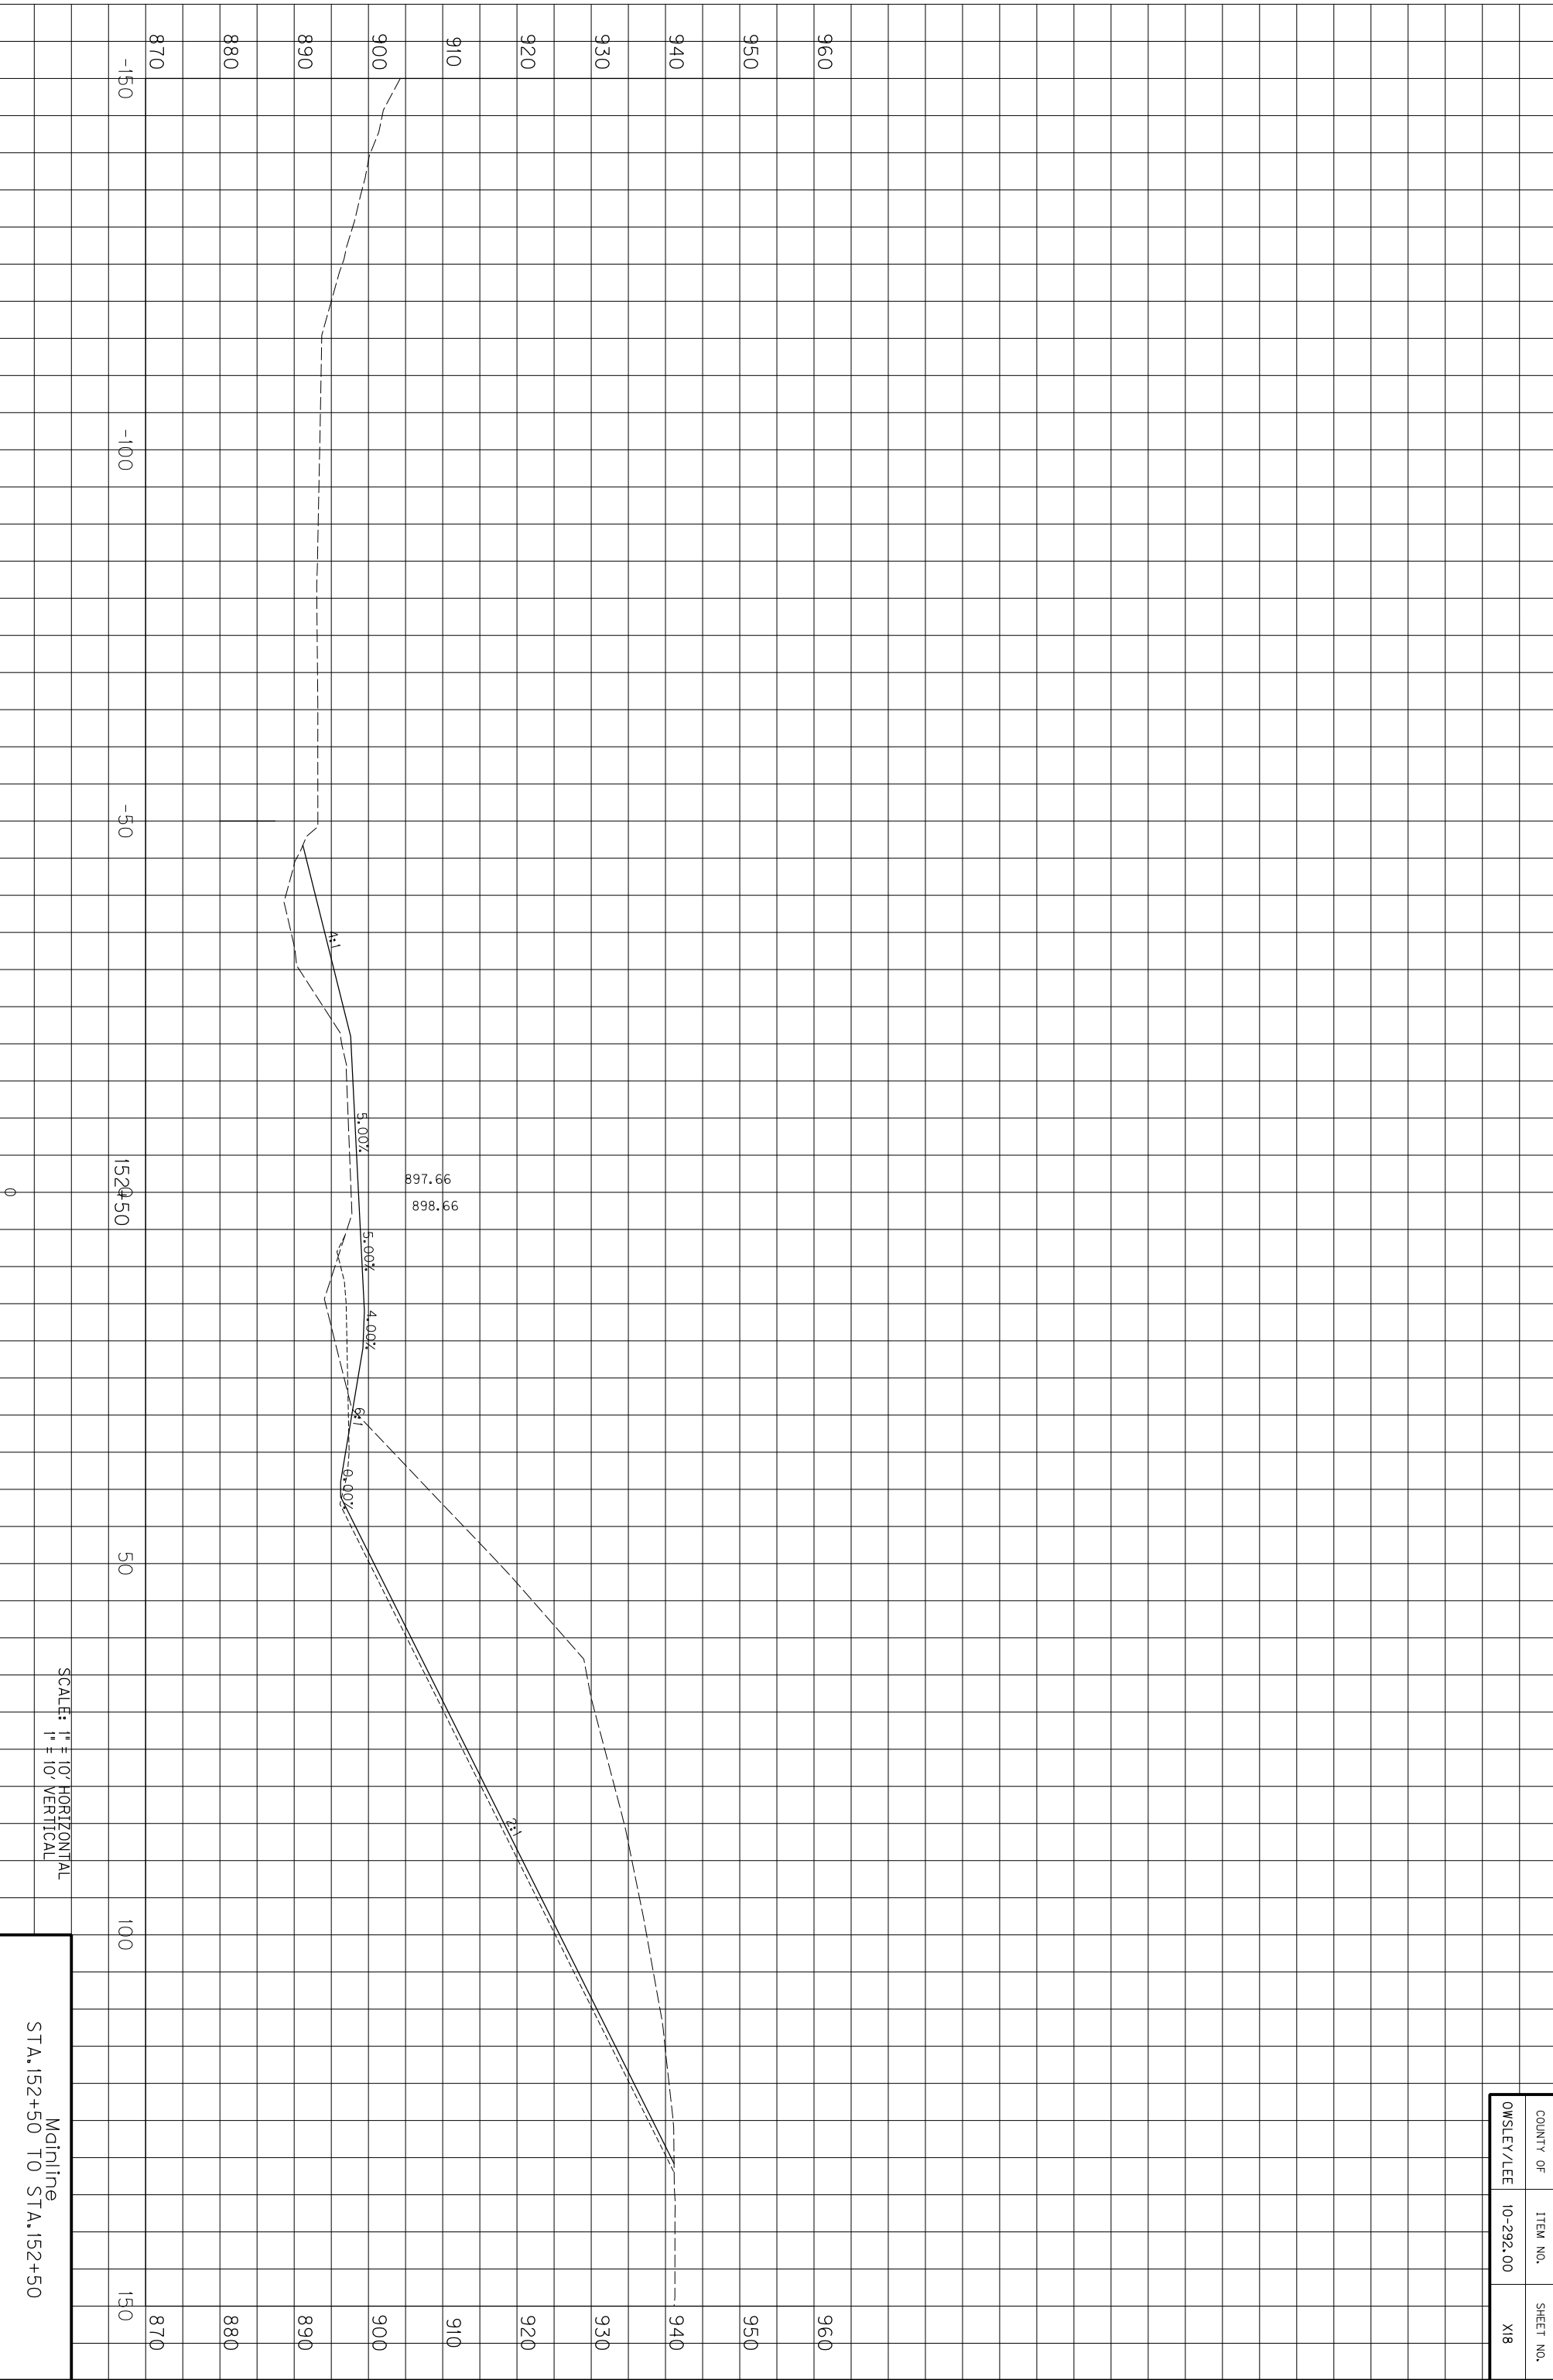

COUNTY OF	ITEM NO.	SHEET NO.
OWSLEY/LEE	10-292.00	X18

SCALE: 1" = 10' HORIZONTAL
1" = 10' VERTICAL


Mainline
STA. 152+50 TO STA. 152+50

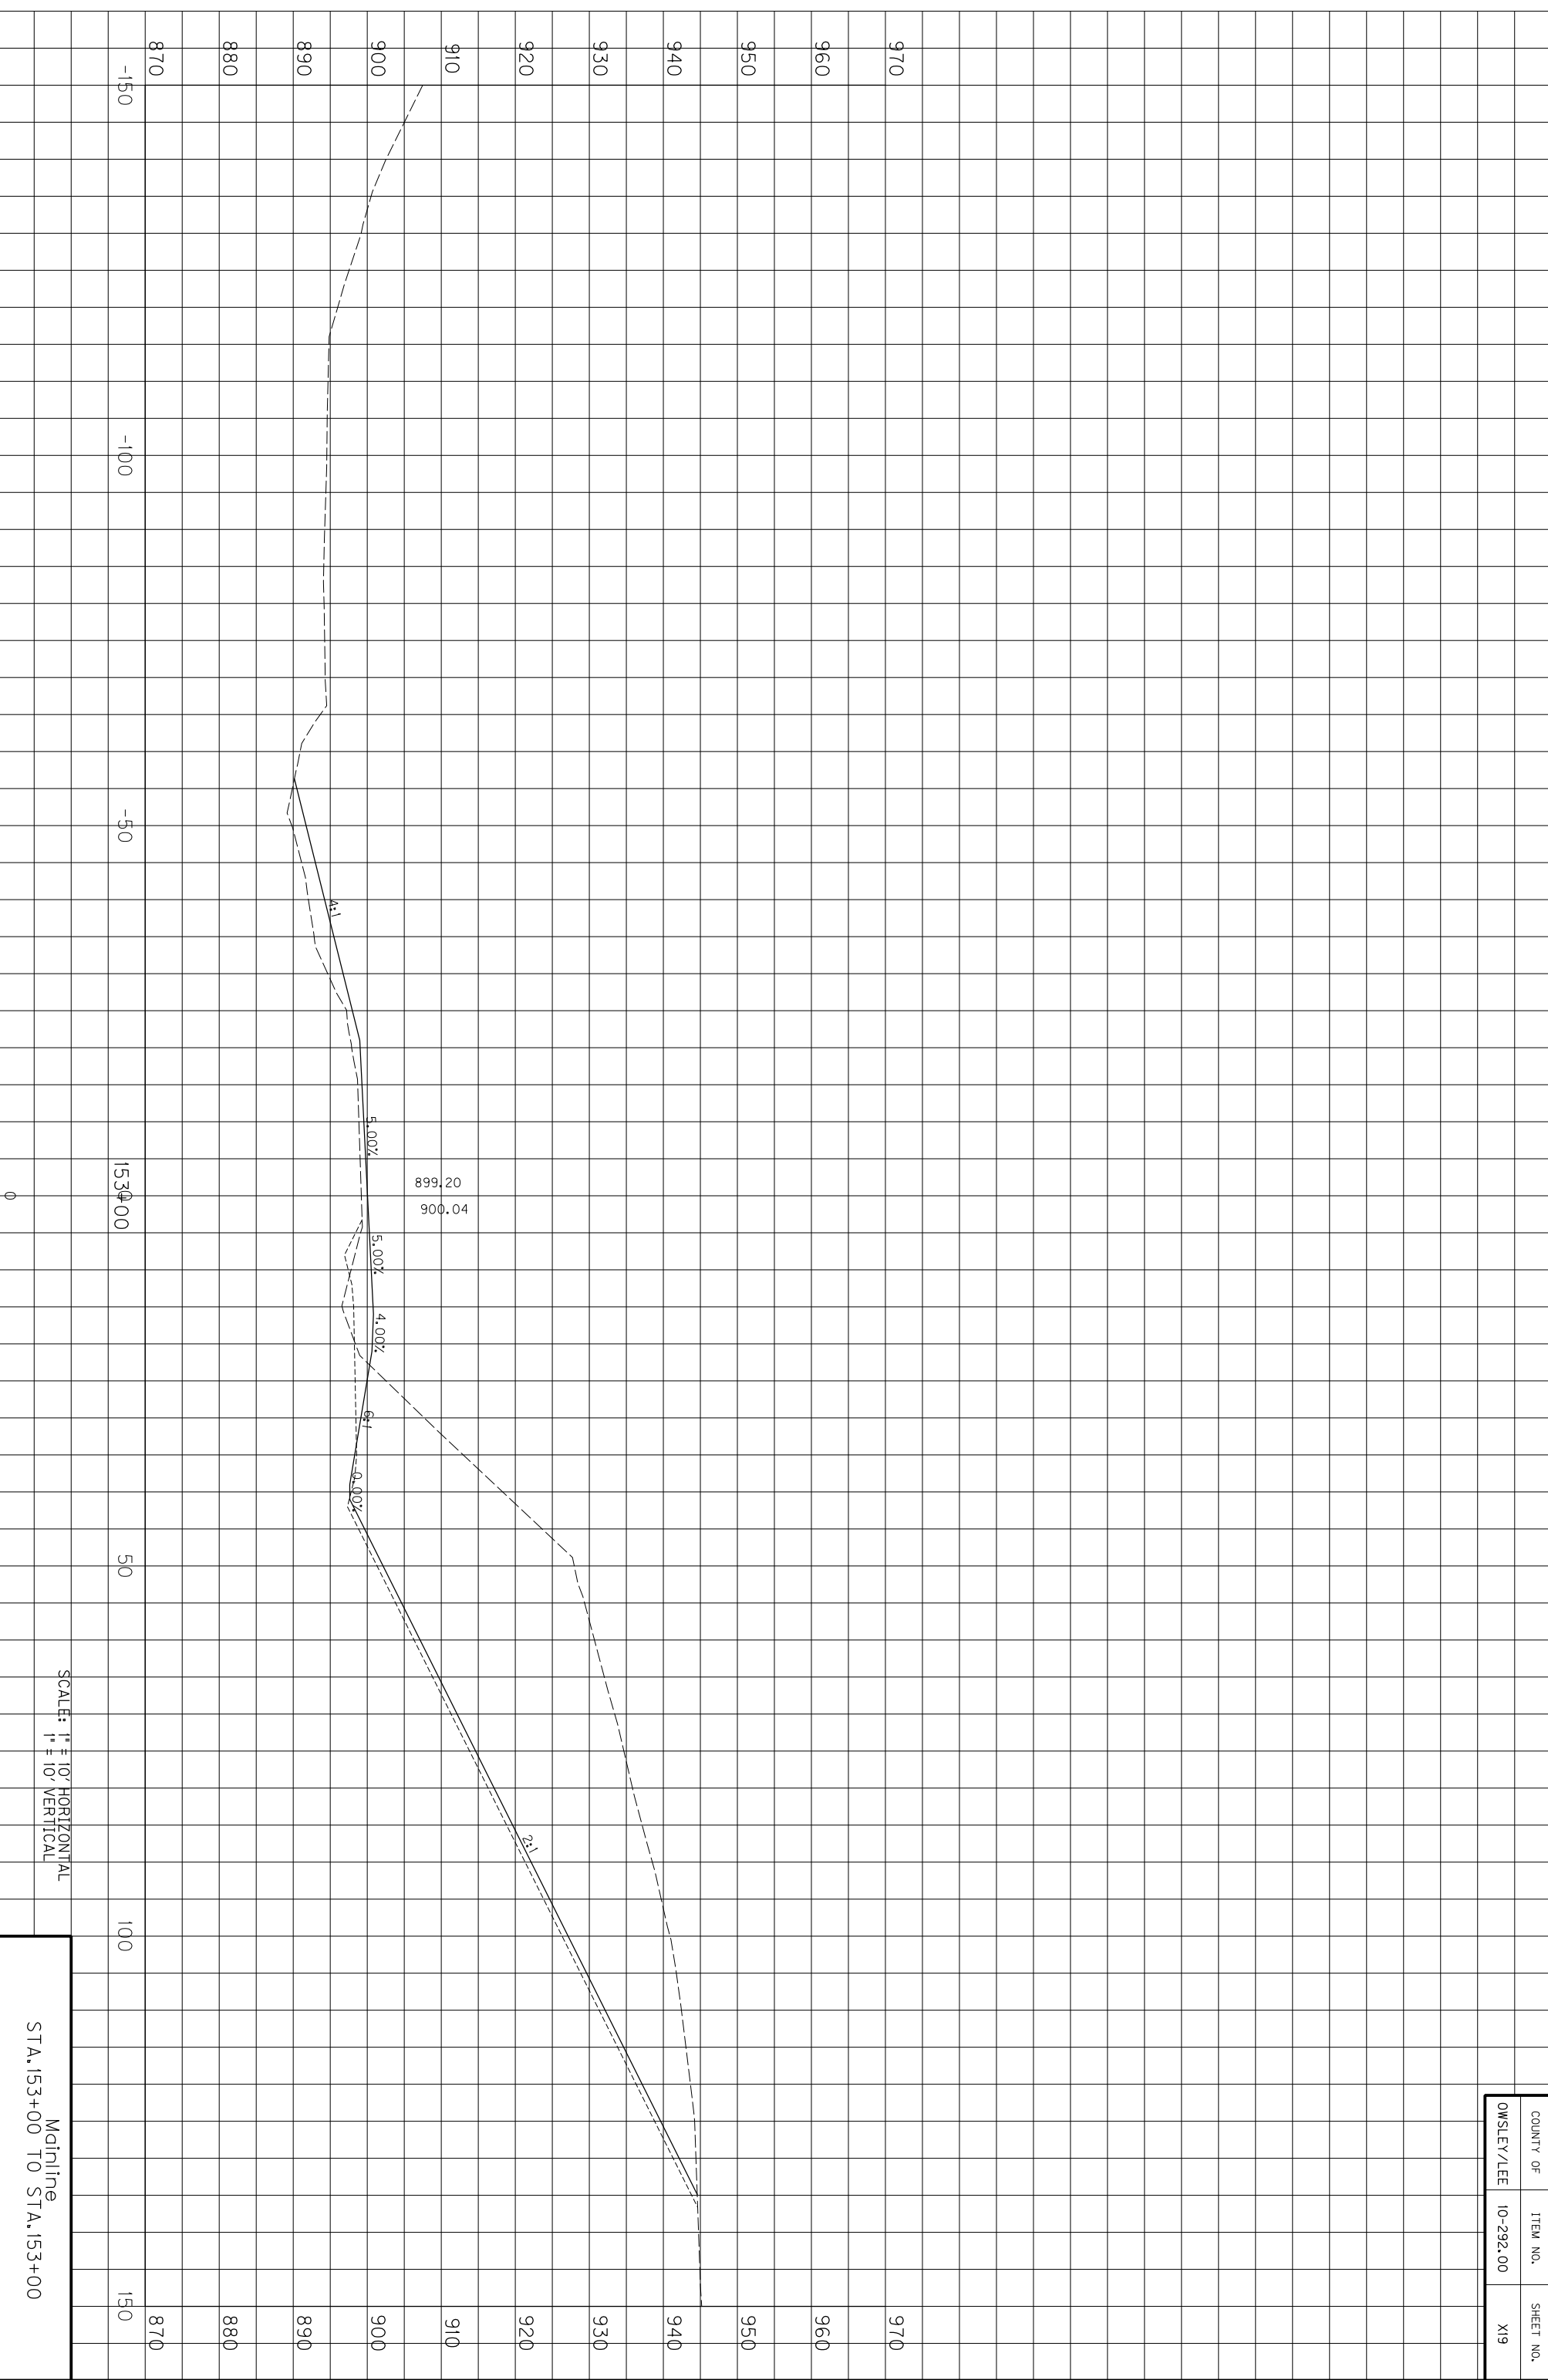

SCALE: 1" = 10' HORIZONTAL
1" = 10' VERTICAL

Mainline
STA. 153+00 TO STA. 153+00


COUNTY OF	ITEM NO.	SHEET NO.
OWSLEY/LEE	10-292.00	X19

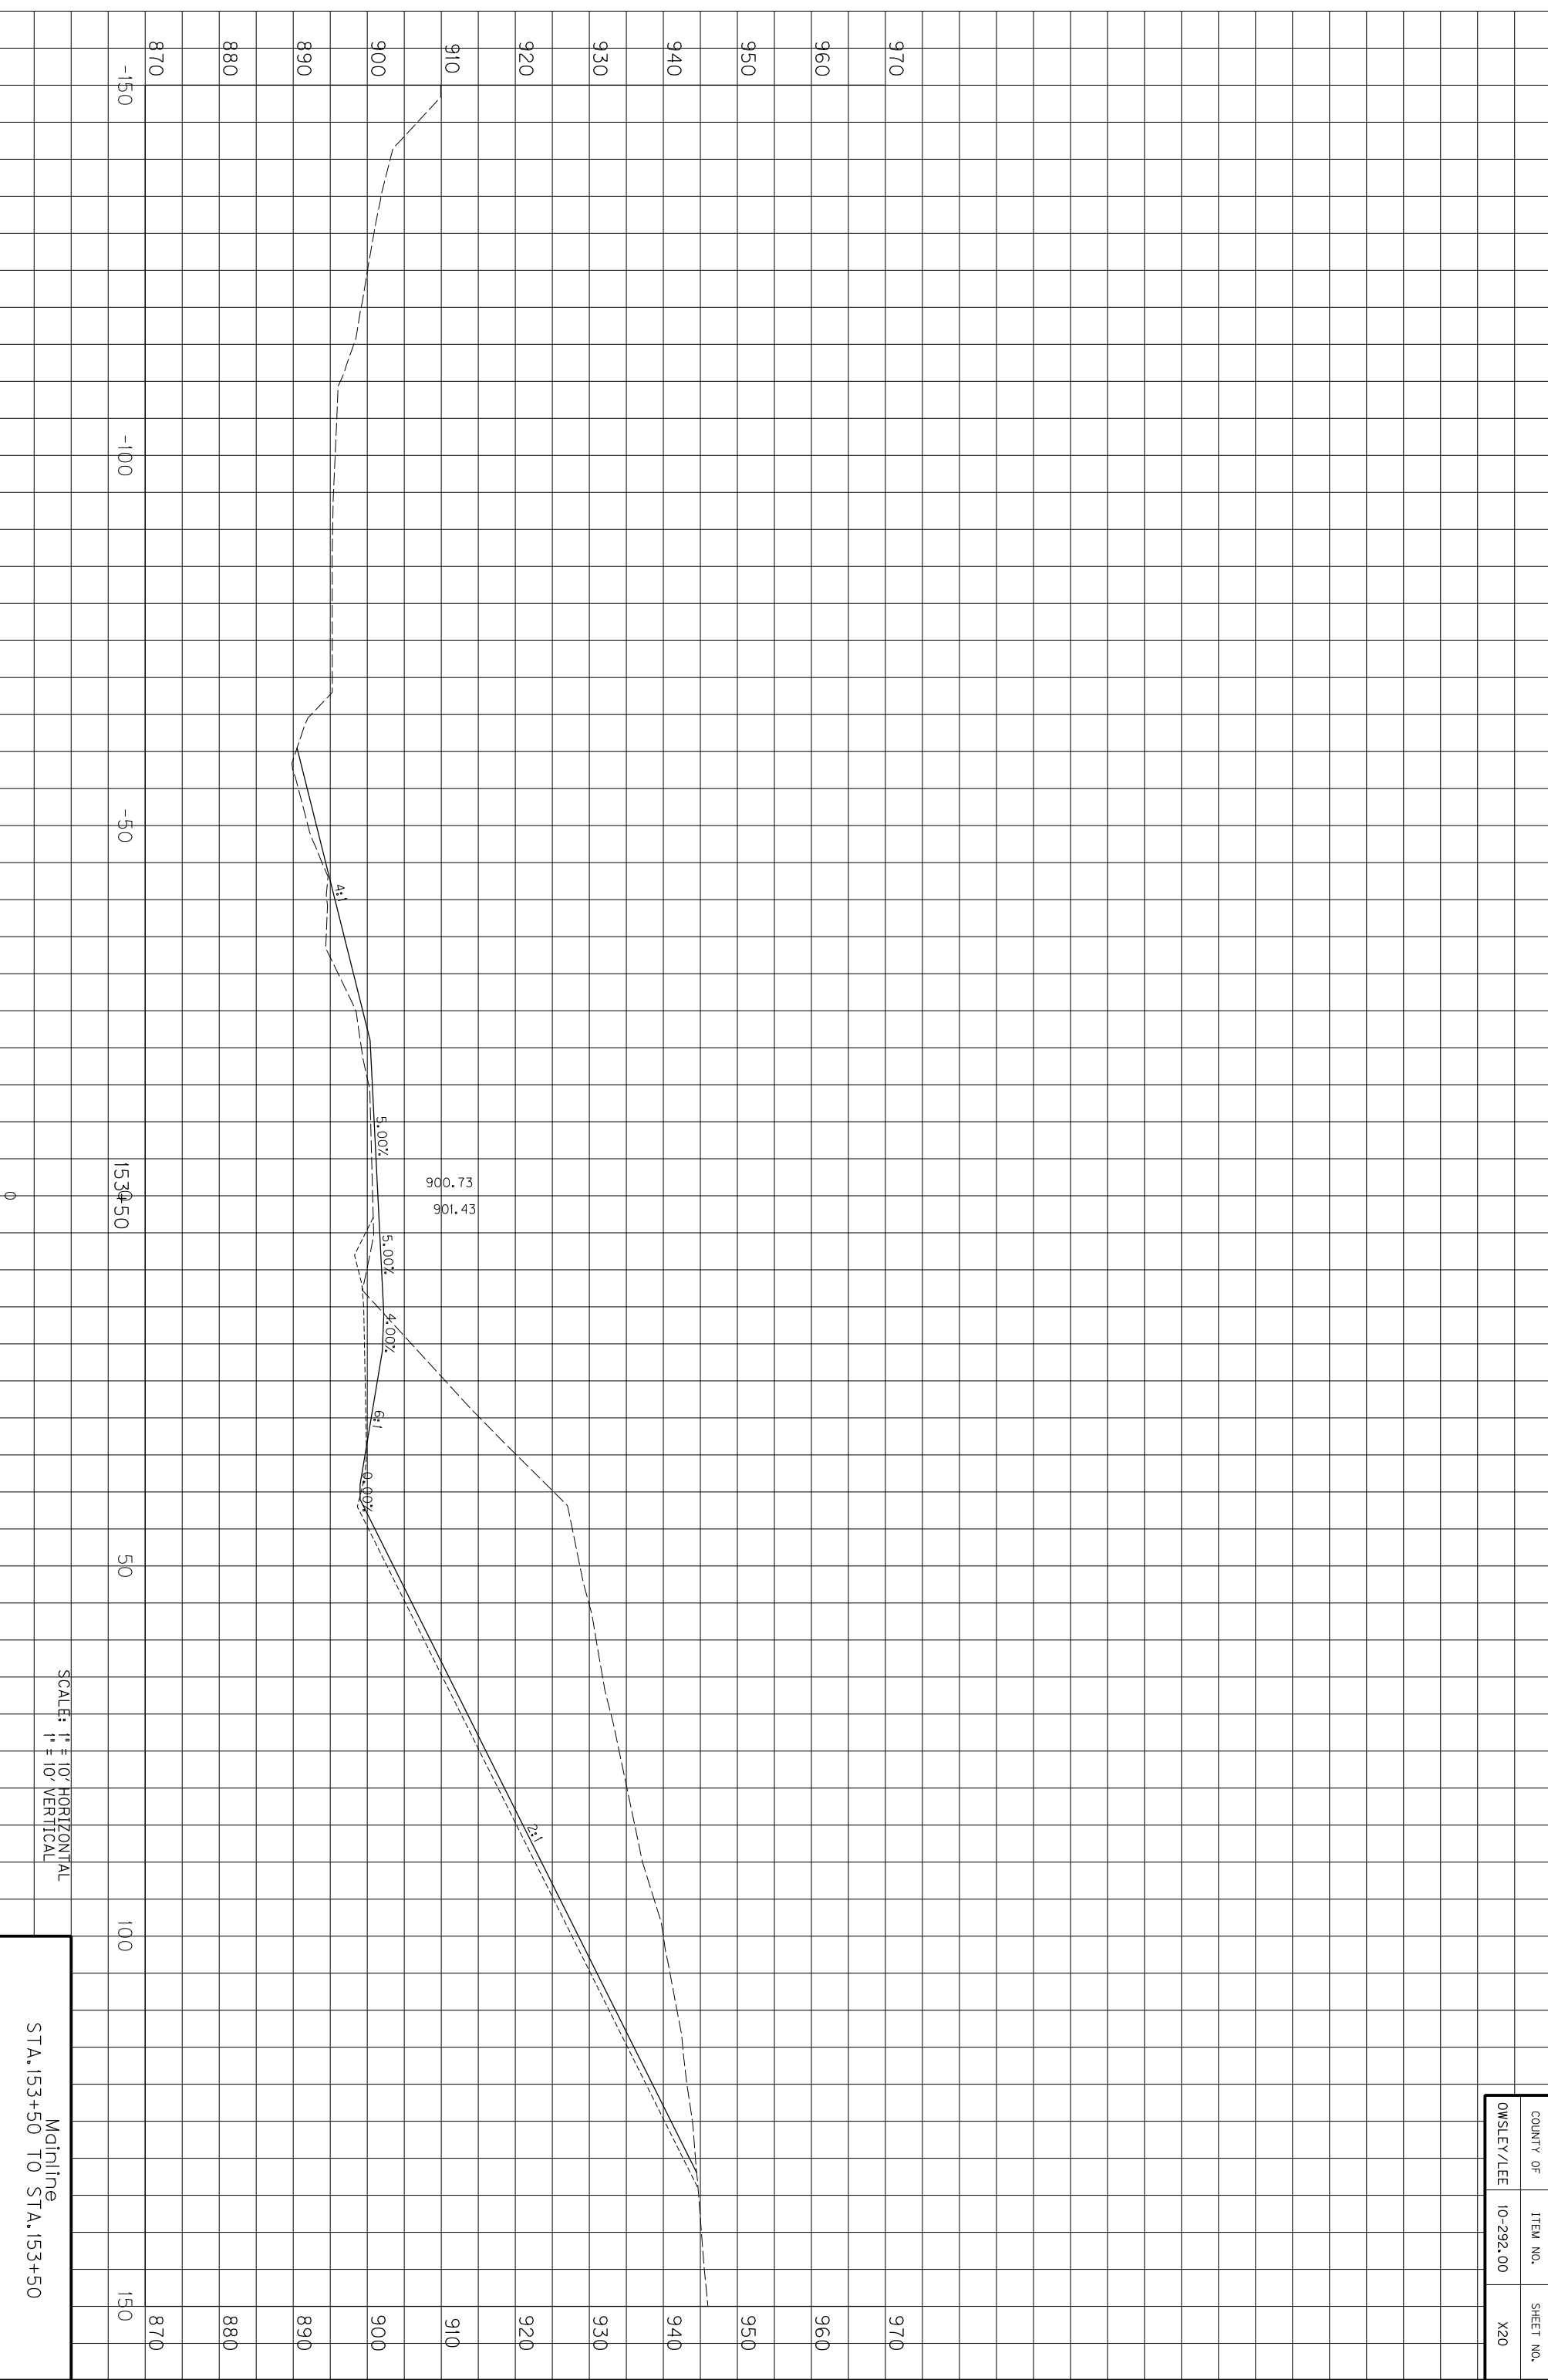

SCALE: 1" = 10' HORIZONTAL
1" = 10' VERTICAL


Mainline
STA. 153+50 TO STA. 153+50

COUNTY OF	ITEM NO.	SHEET NO.
OWSLEY/LEE	10-292.00	X20

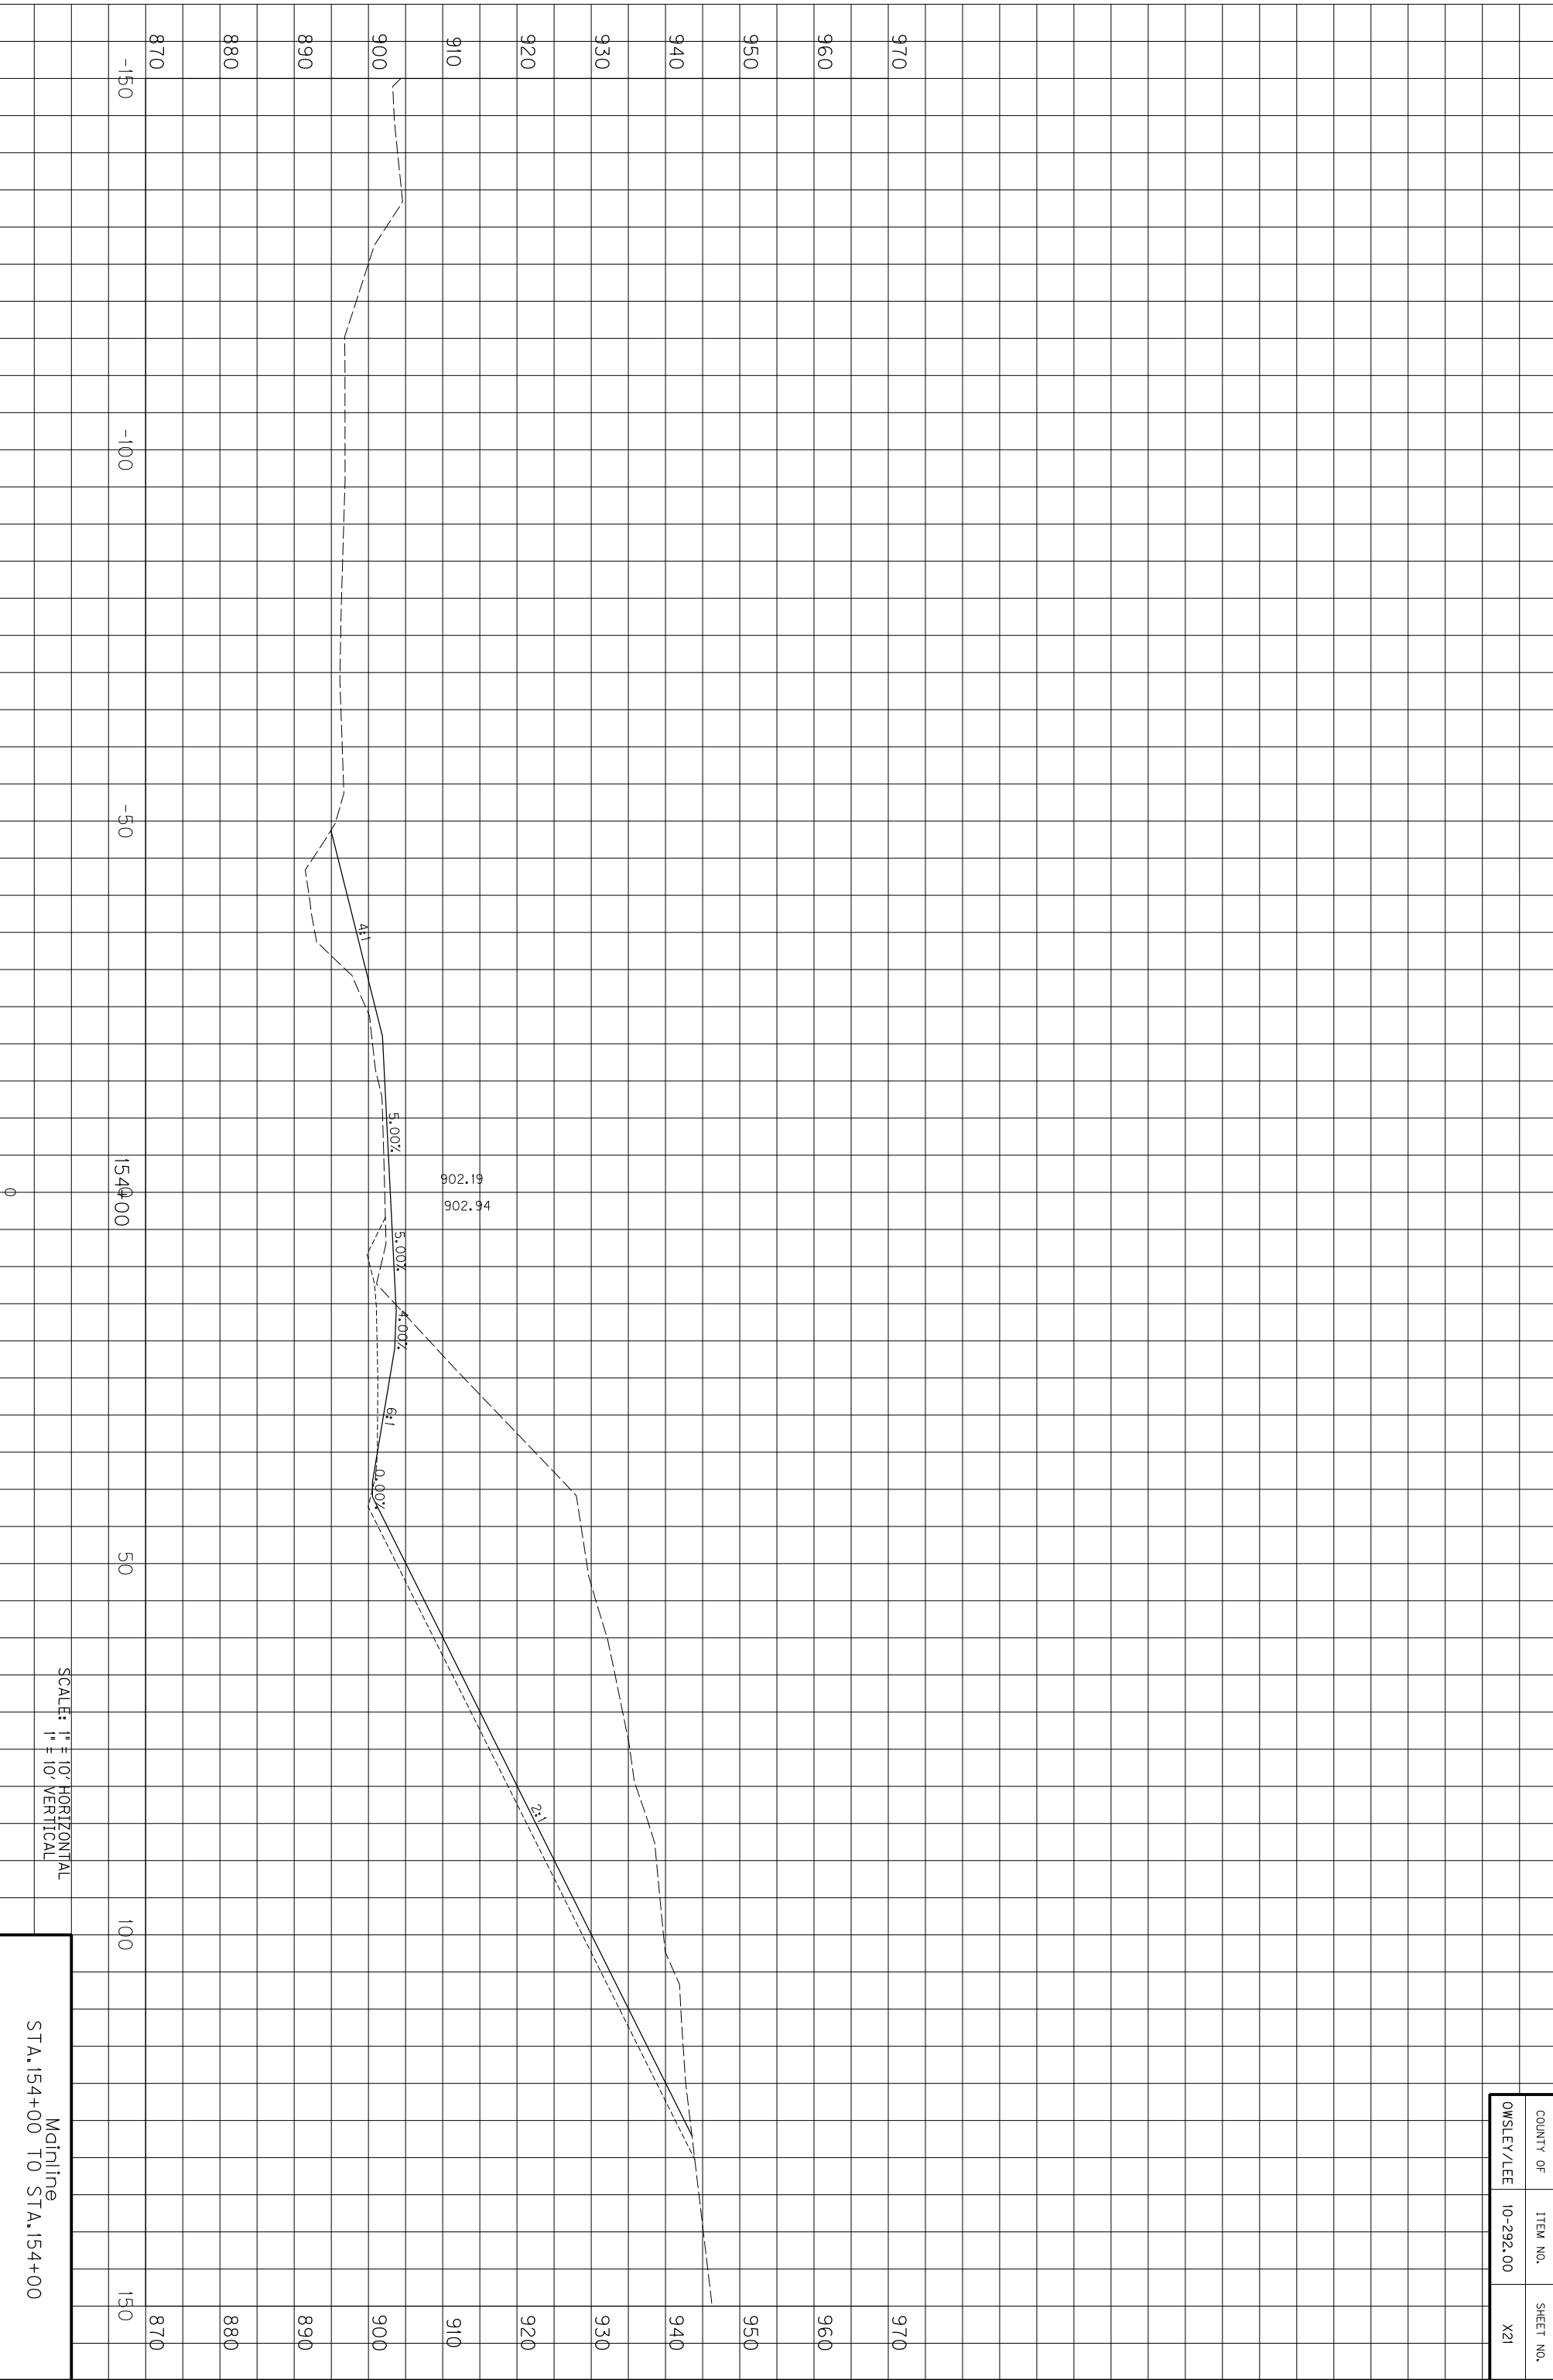

COUNTY OF	ITEM NO.	SHEET NO.
OWSLEY/LEE	10-292.00	X21


Mainline
STA. 154+00 TO STA. 154+00

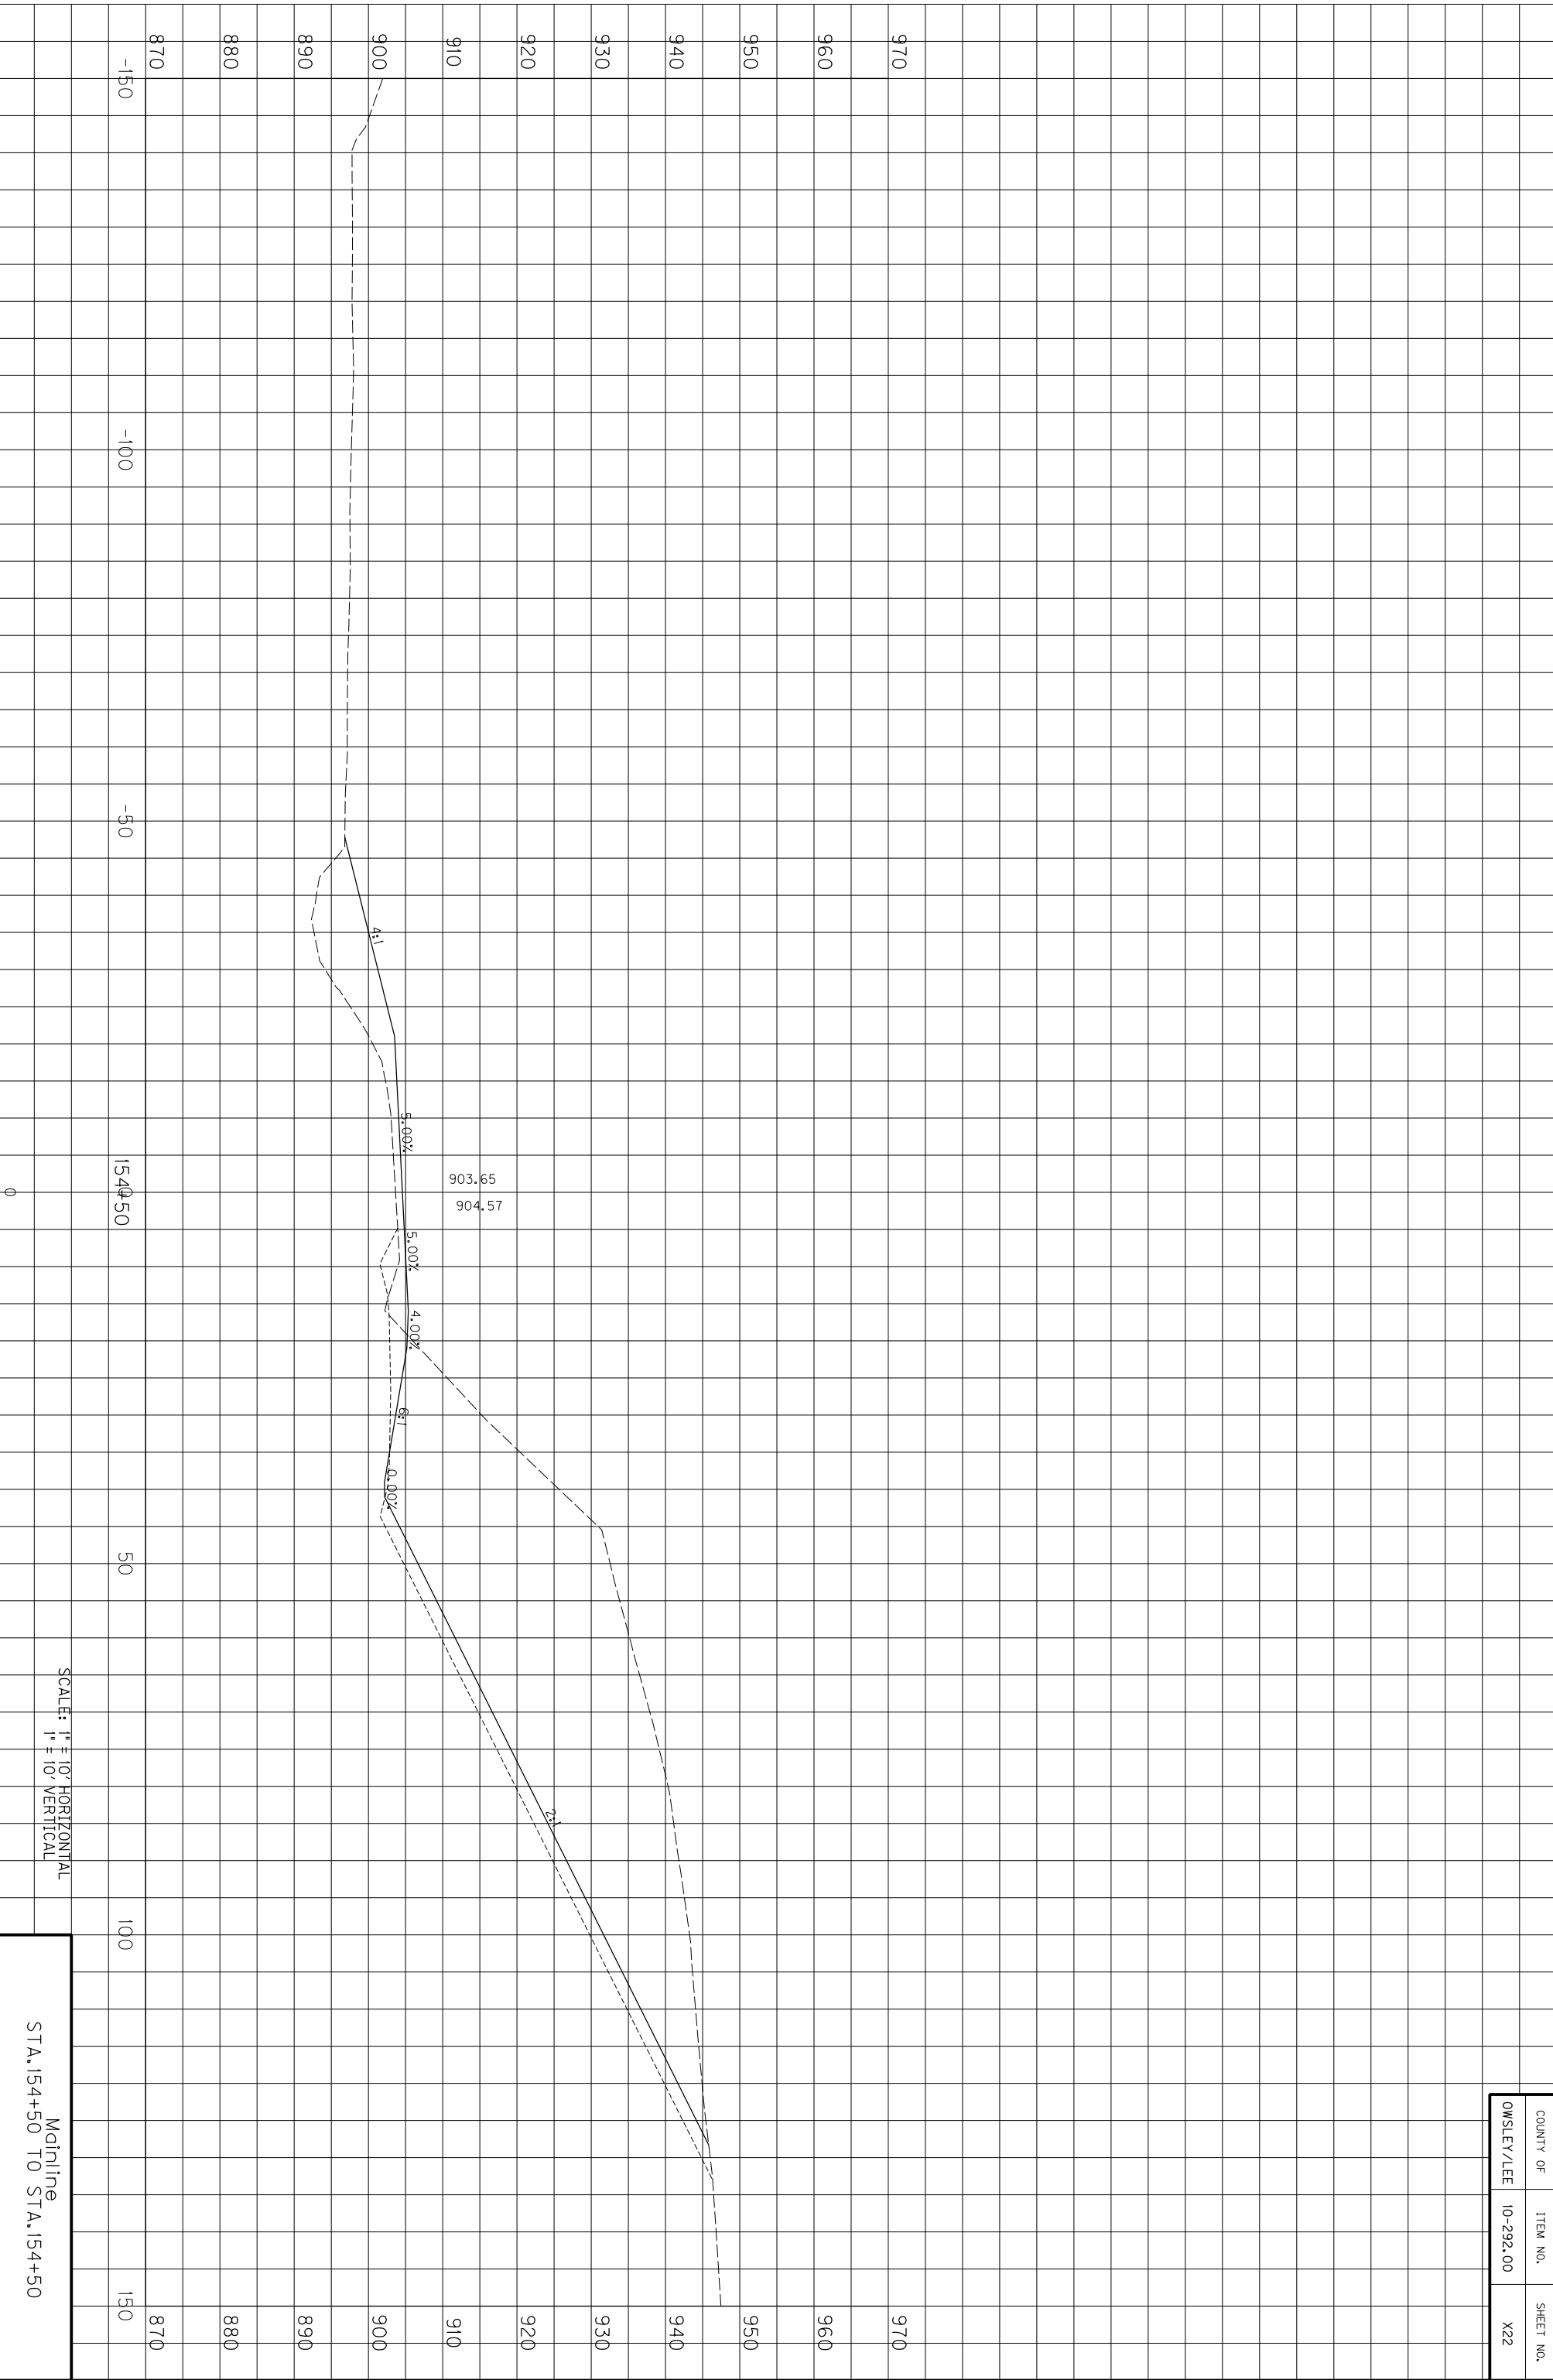

SCALE: 1" = 10' HORIZONTAL
1" = 10' VERTICAL

Mainline
STA. 154+50 TO STA. 154+50


COUNTY OF	ITEM NO.	SHEET NO.
OWSLEY/LEE	10-292.00	X22

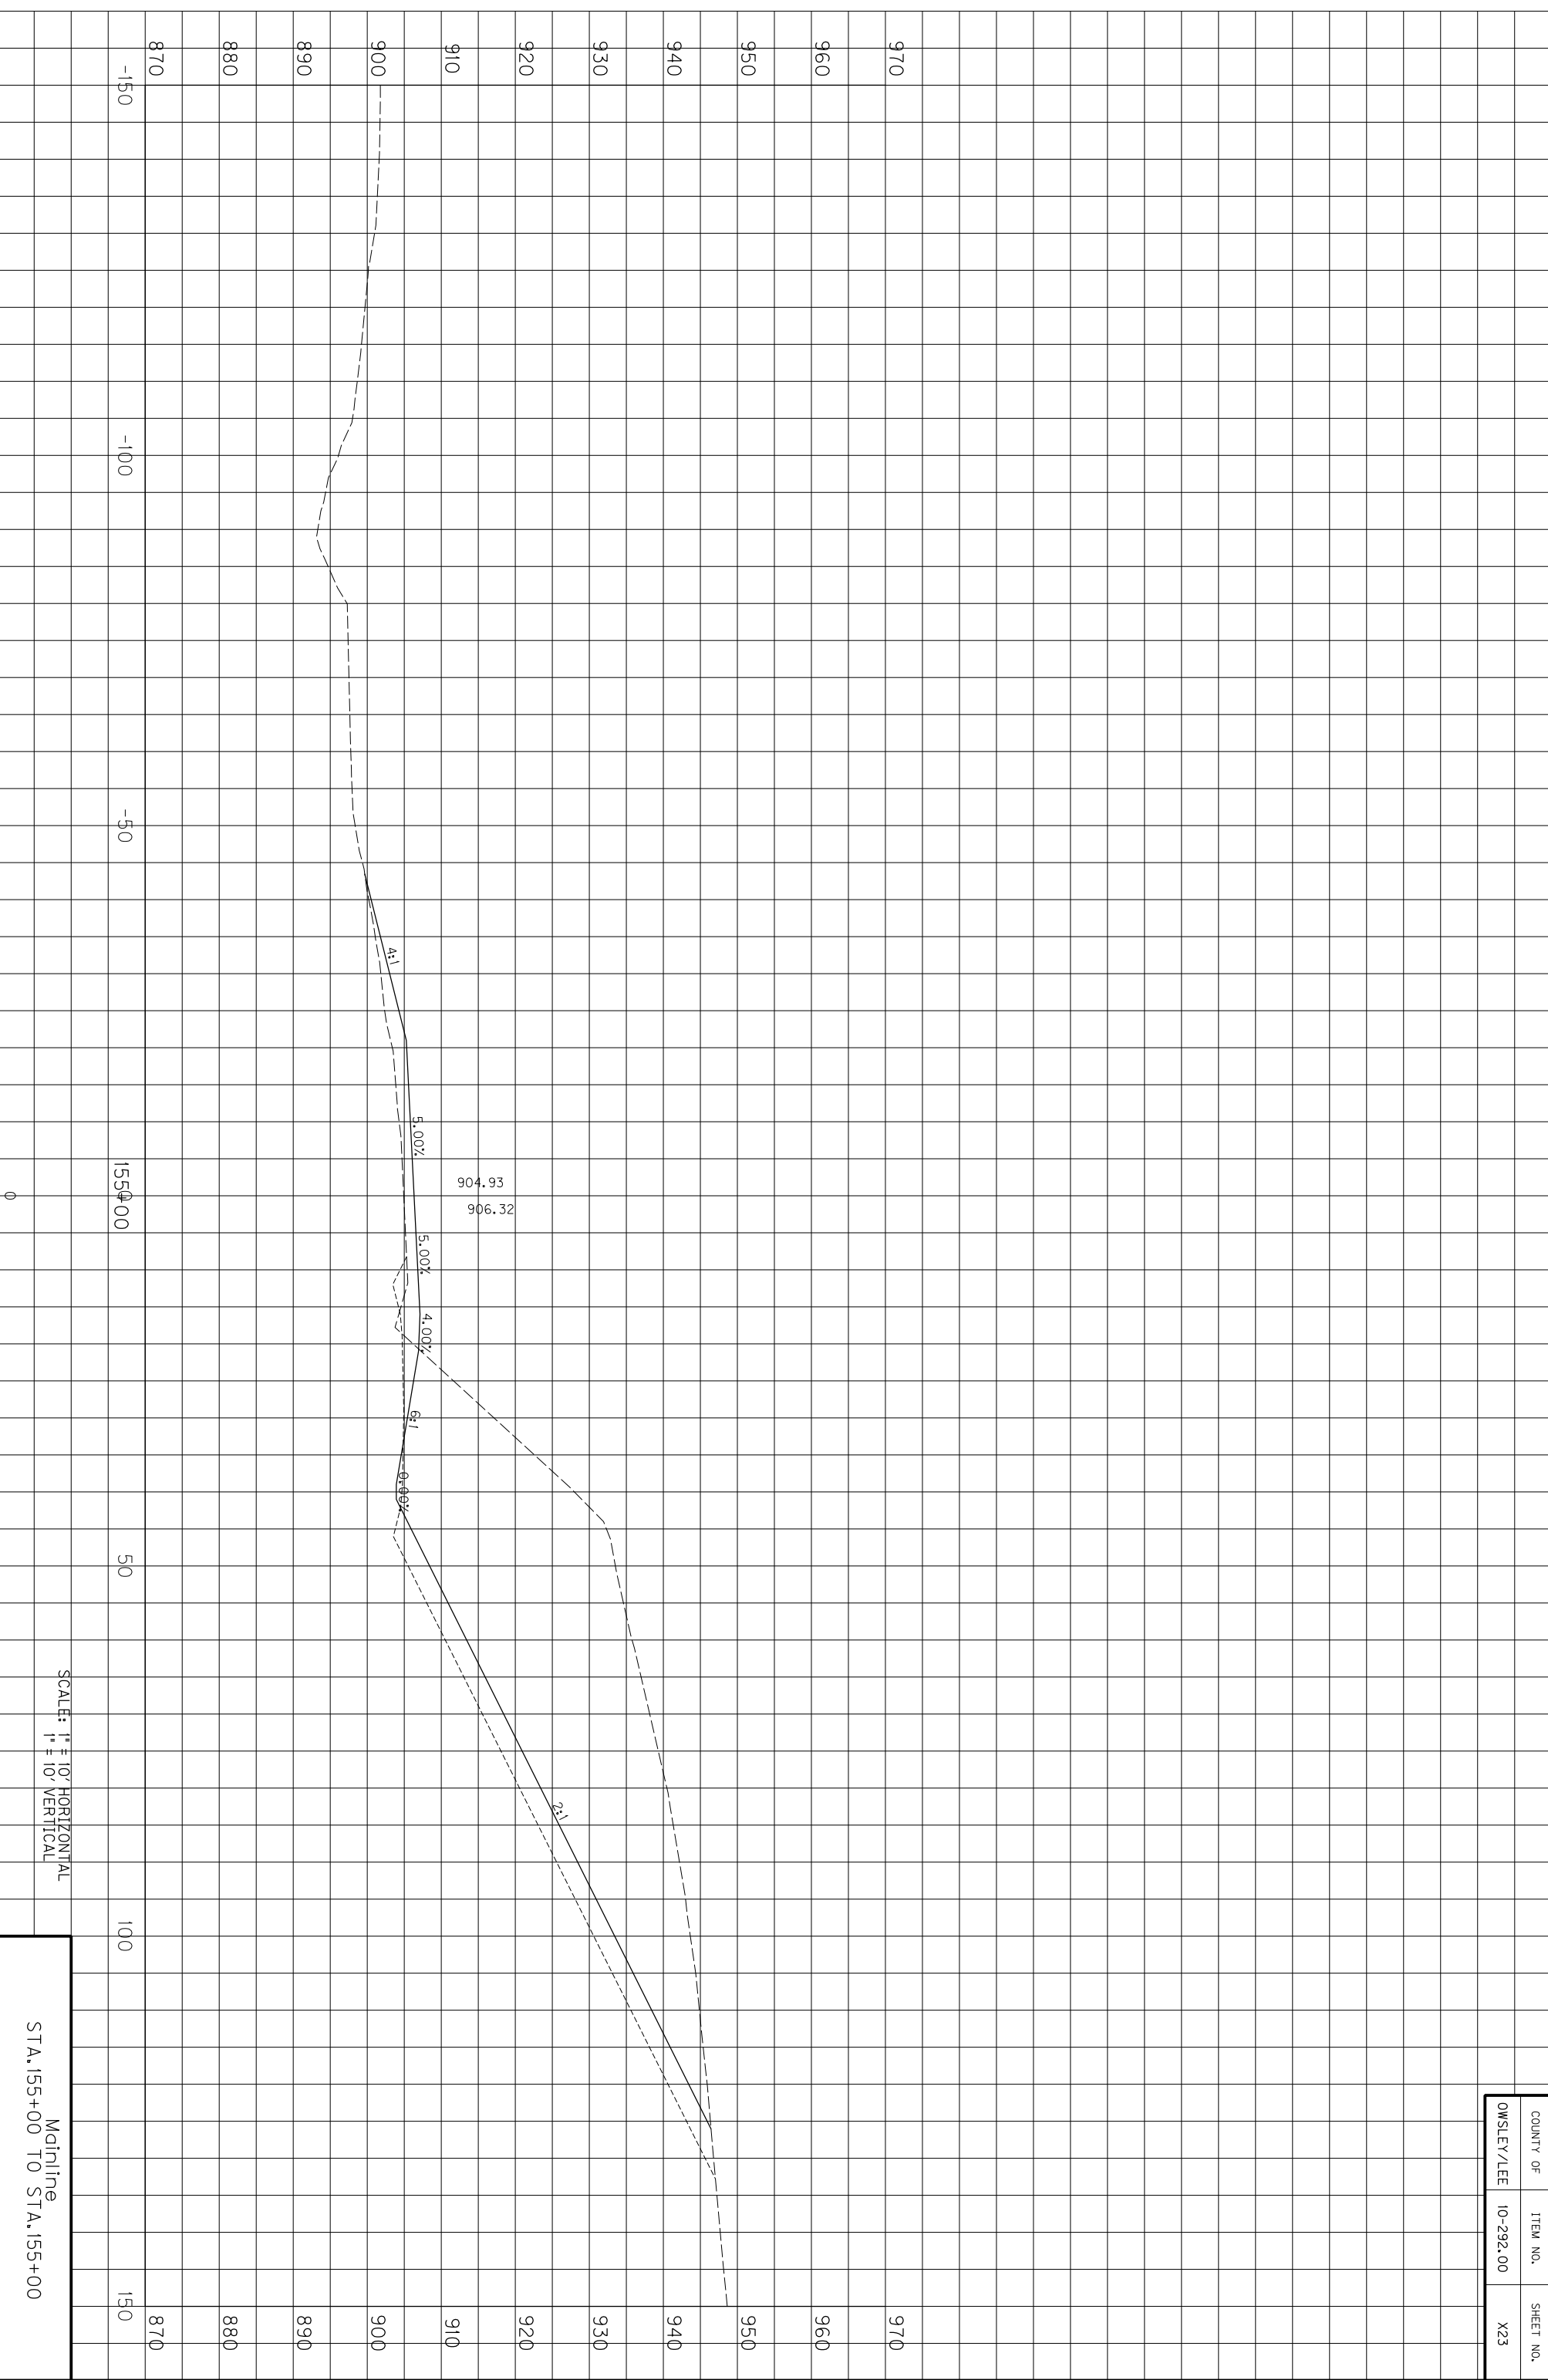

SCALE: 1" = 10' HORIZONTAL
1" = 10' VERTICAL

Mainline
STA. 155+00 TO STA. 155+00


COUNTY OF	ITEM NO.	SHEET NO.
OWSLEY/LEE	10-292.00	X23

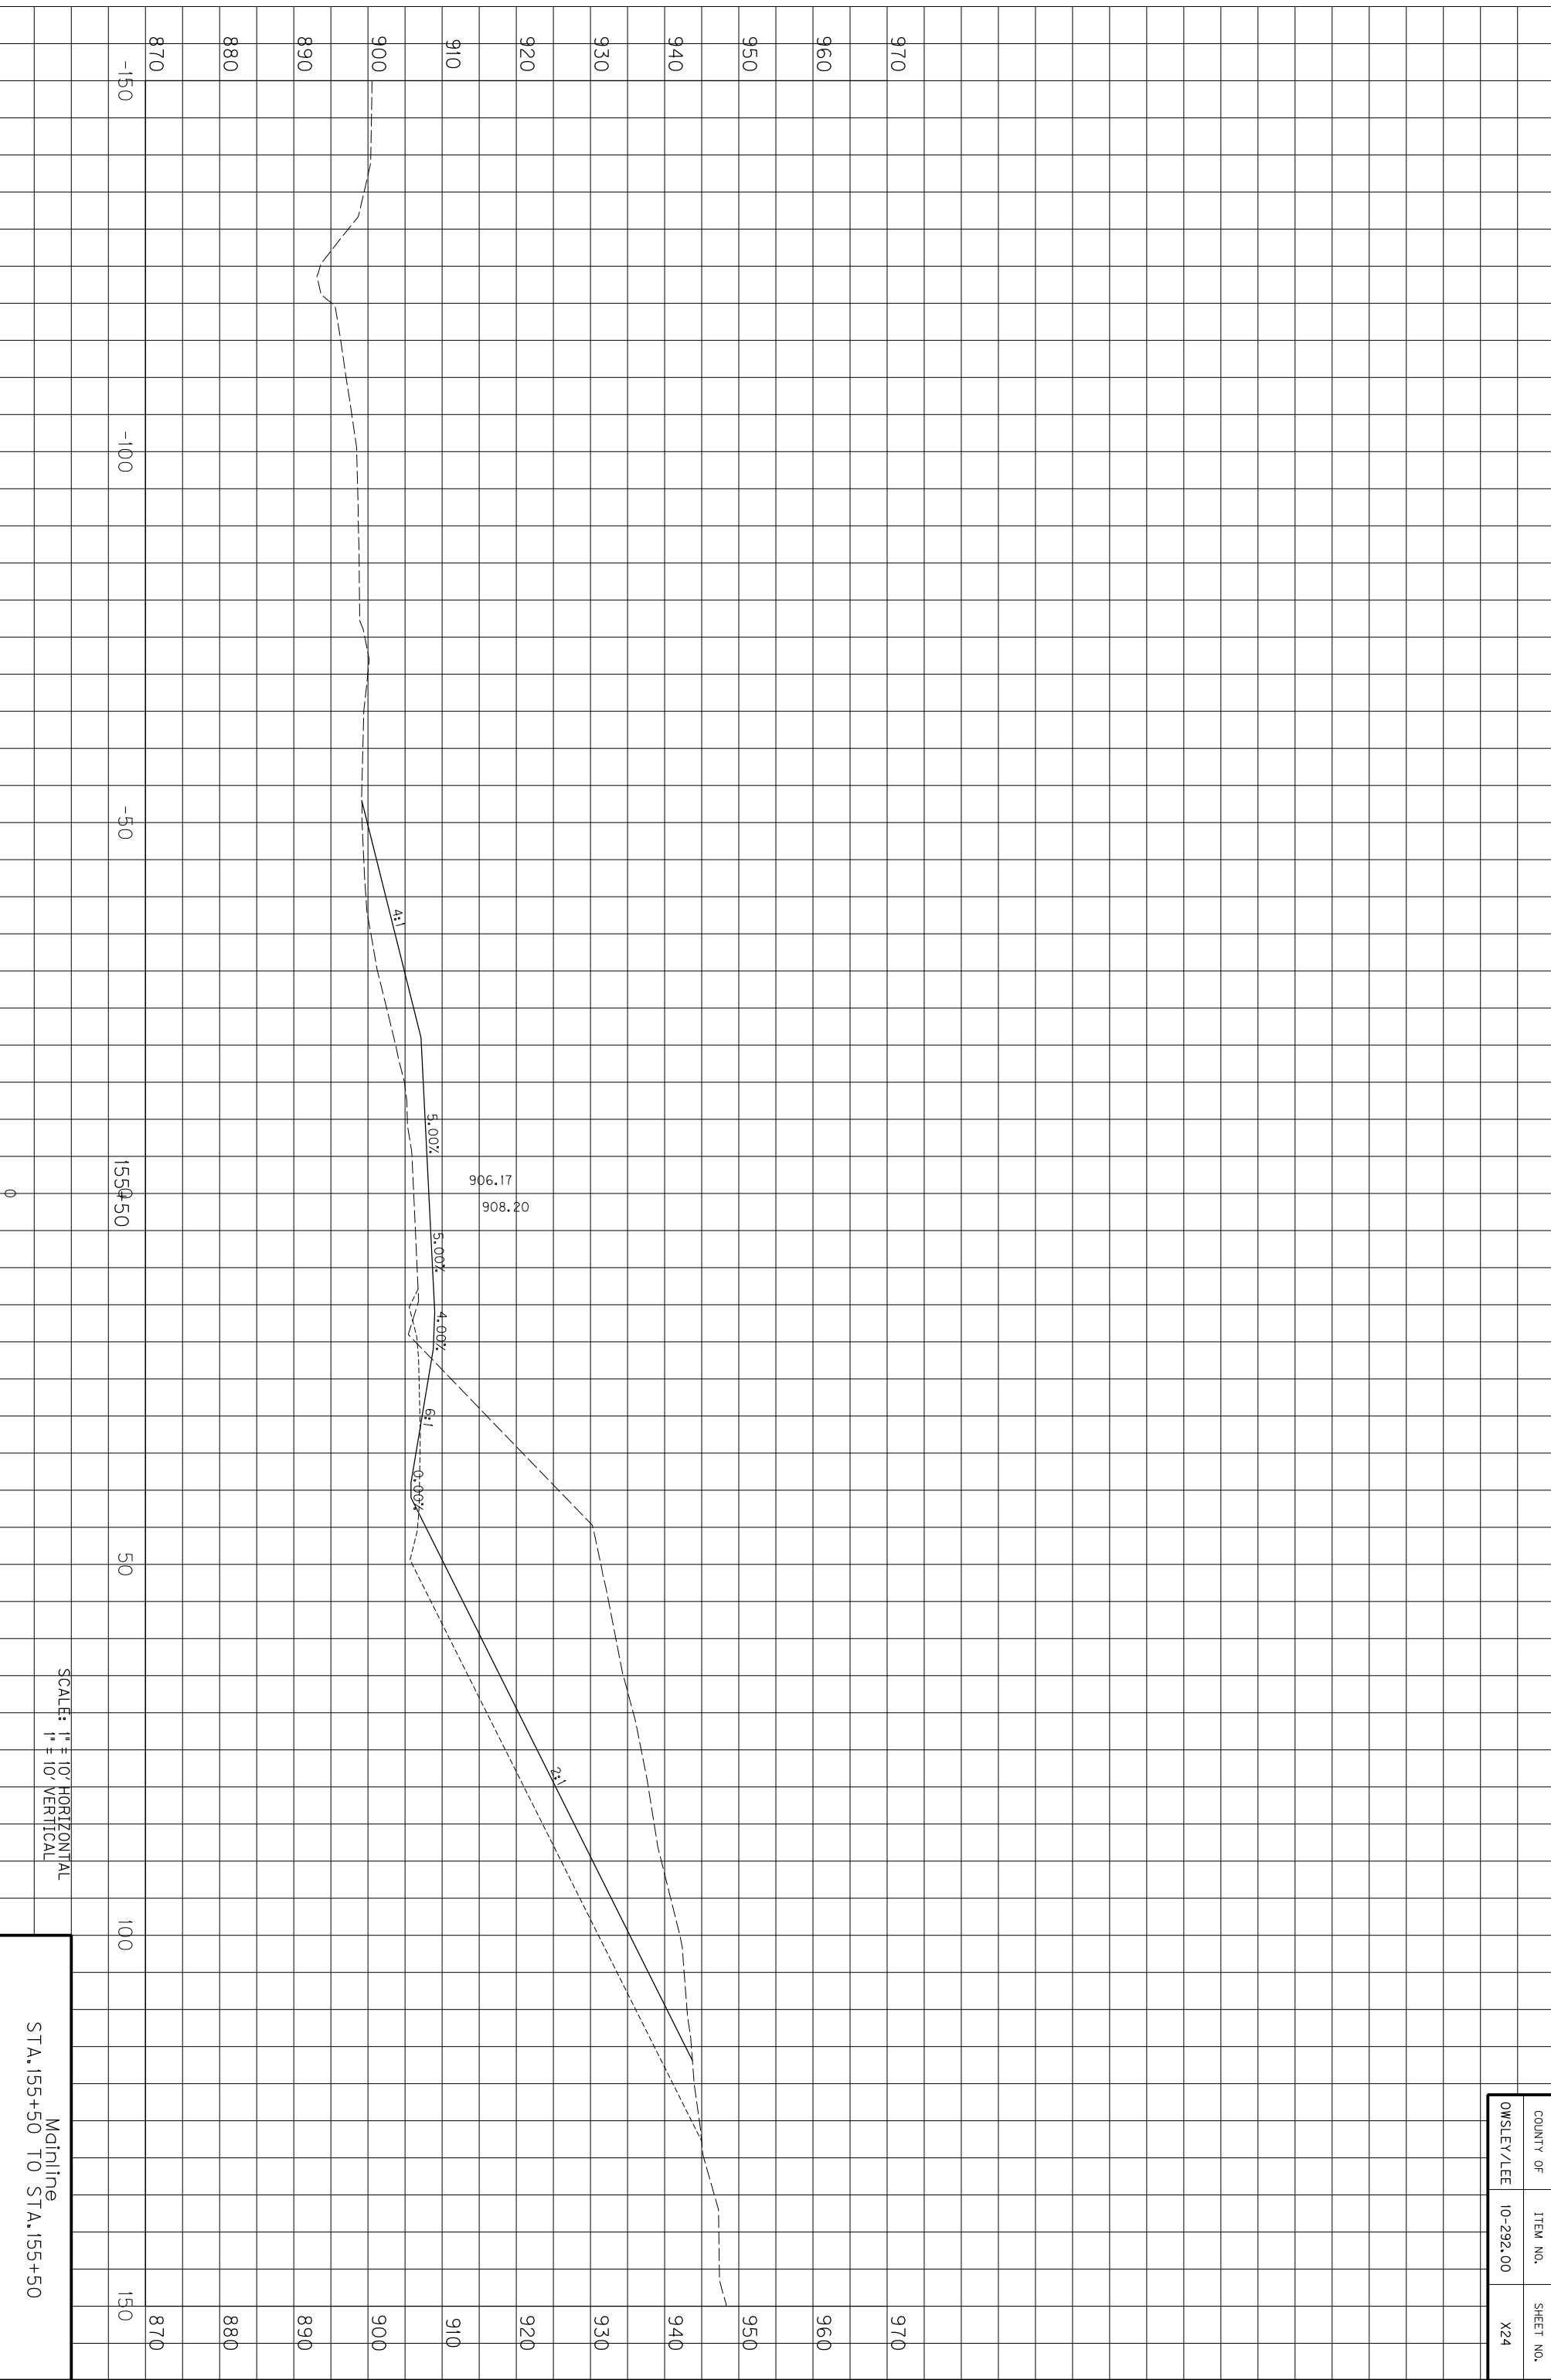

COUNTY OF	ITEM NO.	SHEET NO.
OWSLEY/LEE	10-292.00	X24

SCALE: 1" = 10' HORIZONTAL
1" = 10' VERTICAL


Mainline
STA. 155+50 TO STA. 155+50

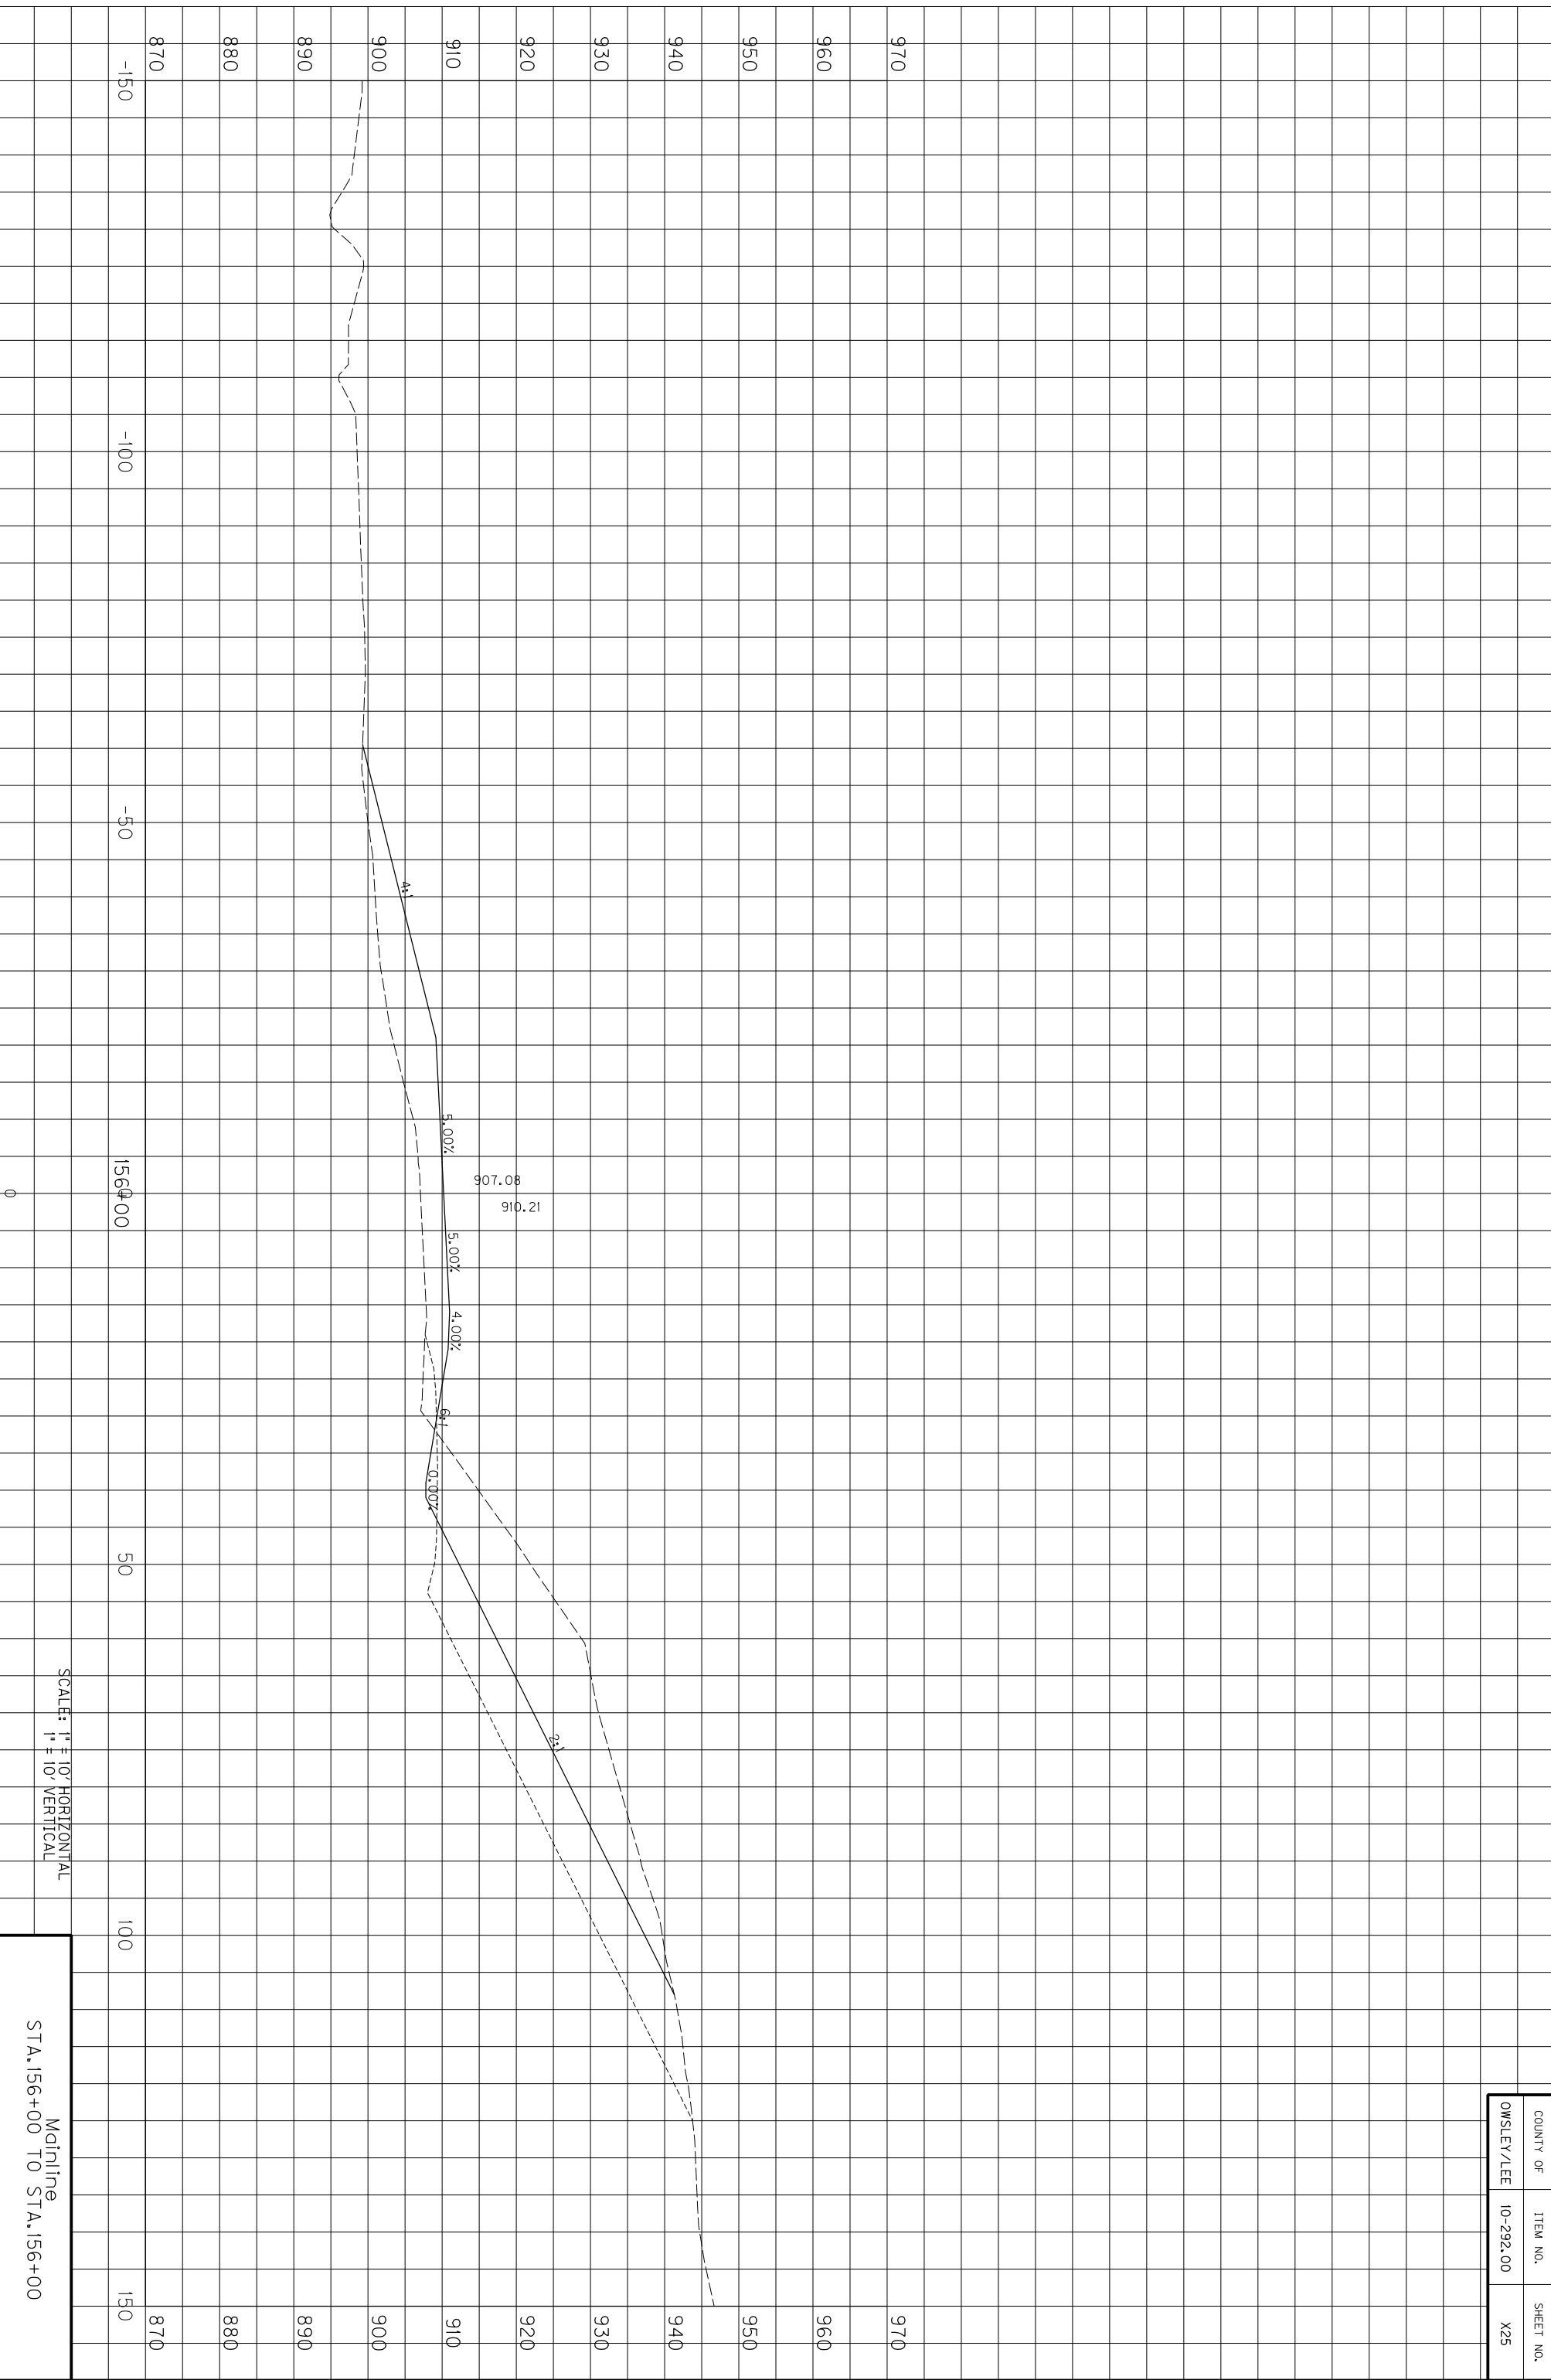

COUNTY OF	ITEM NO.	SHEET NO.
OWSLEY/LEE	10-292.00	X25

SCALE: 1" = 10' HORIZONTAL
1" = 10' VERTICAL


Mainline
STA. 156+00 TO STA. 156+00

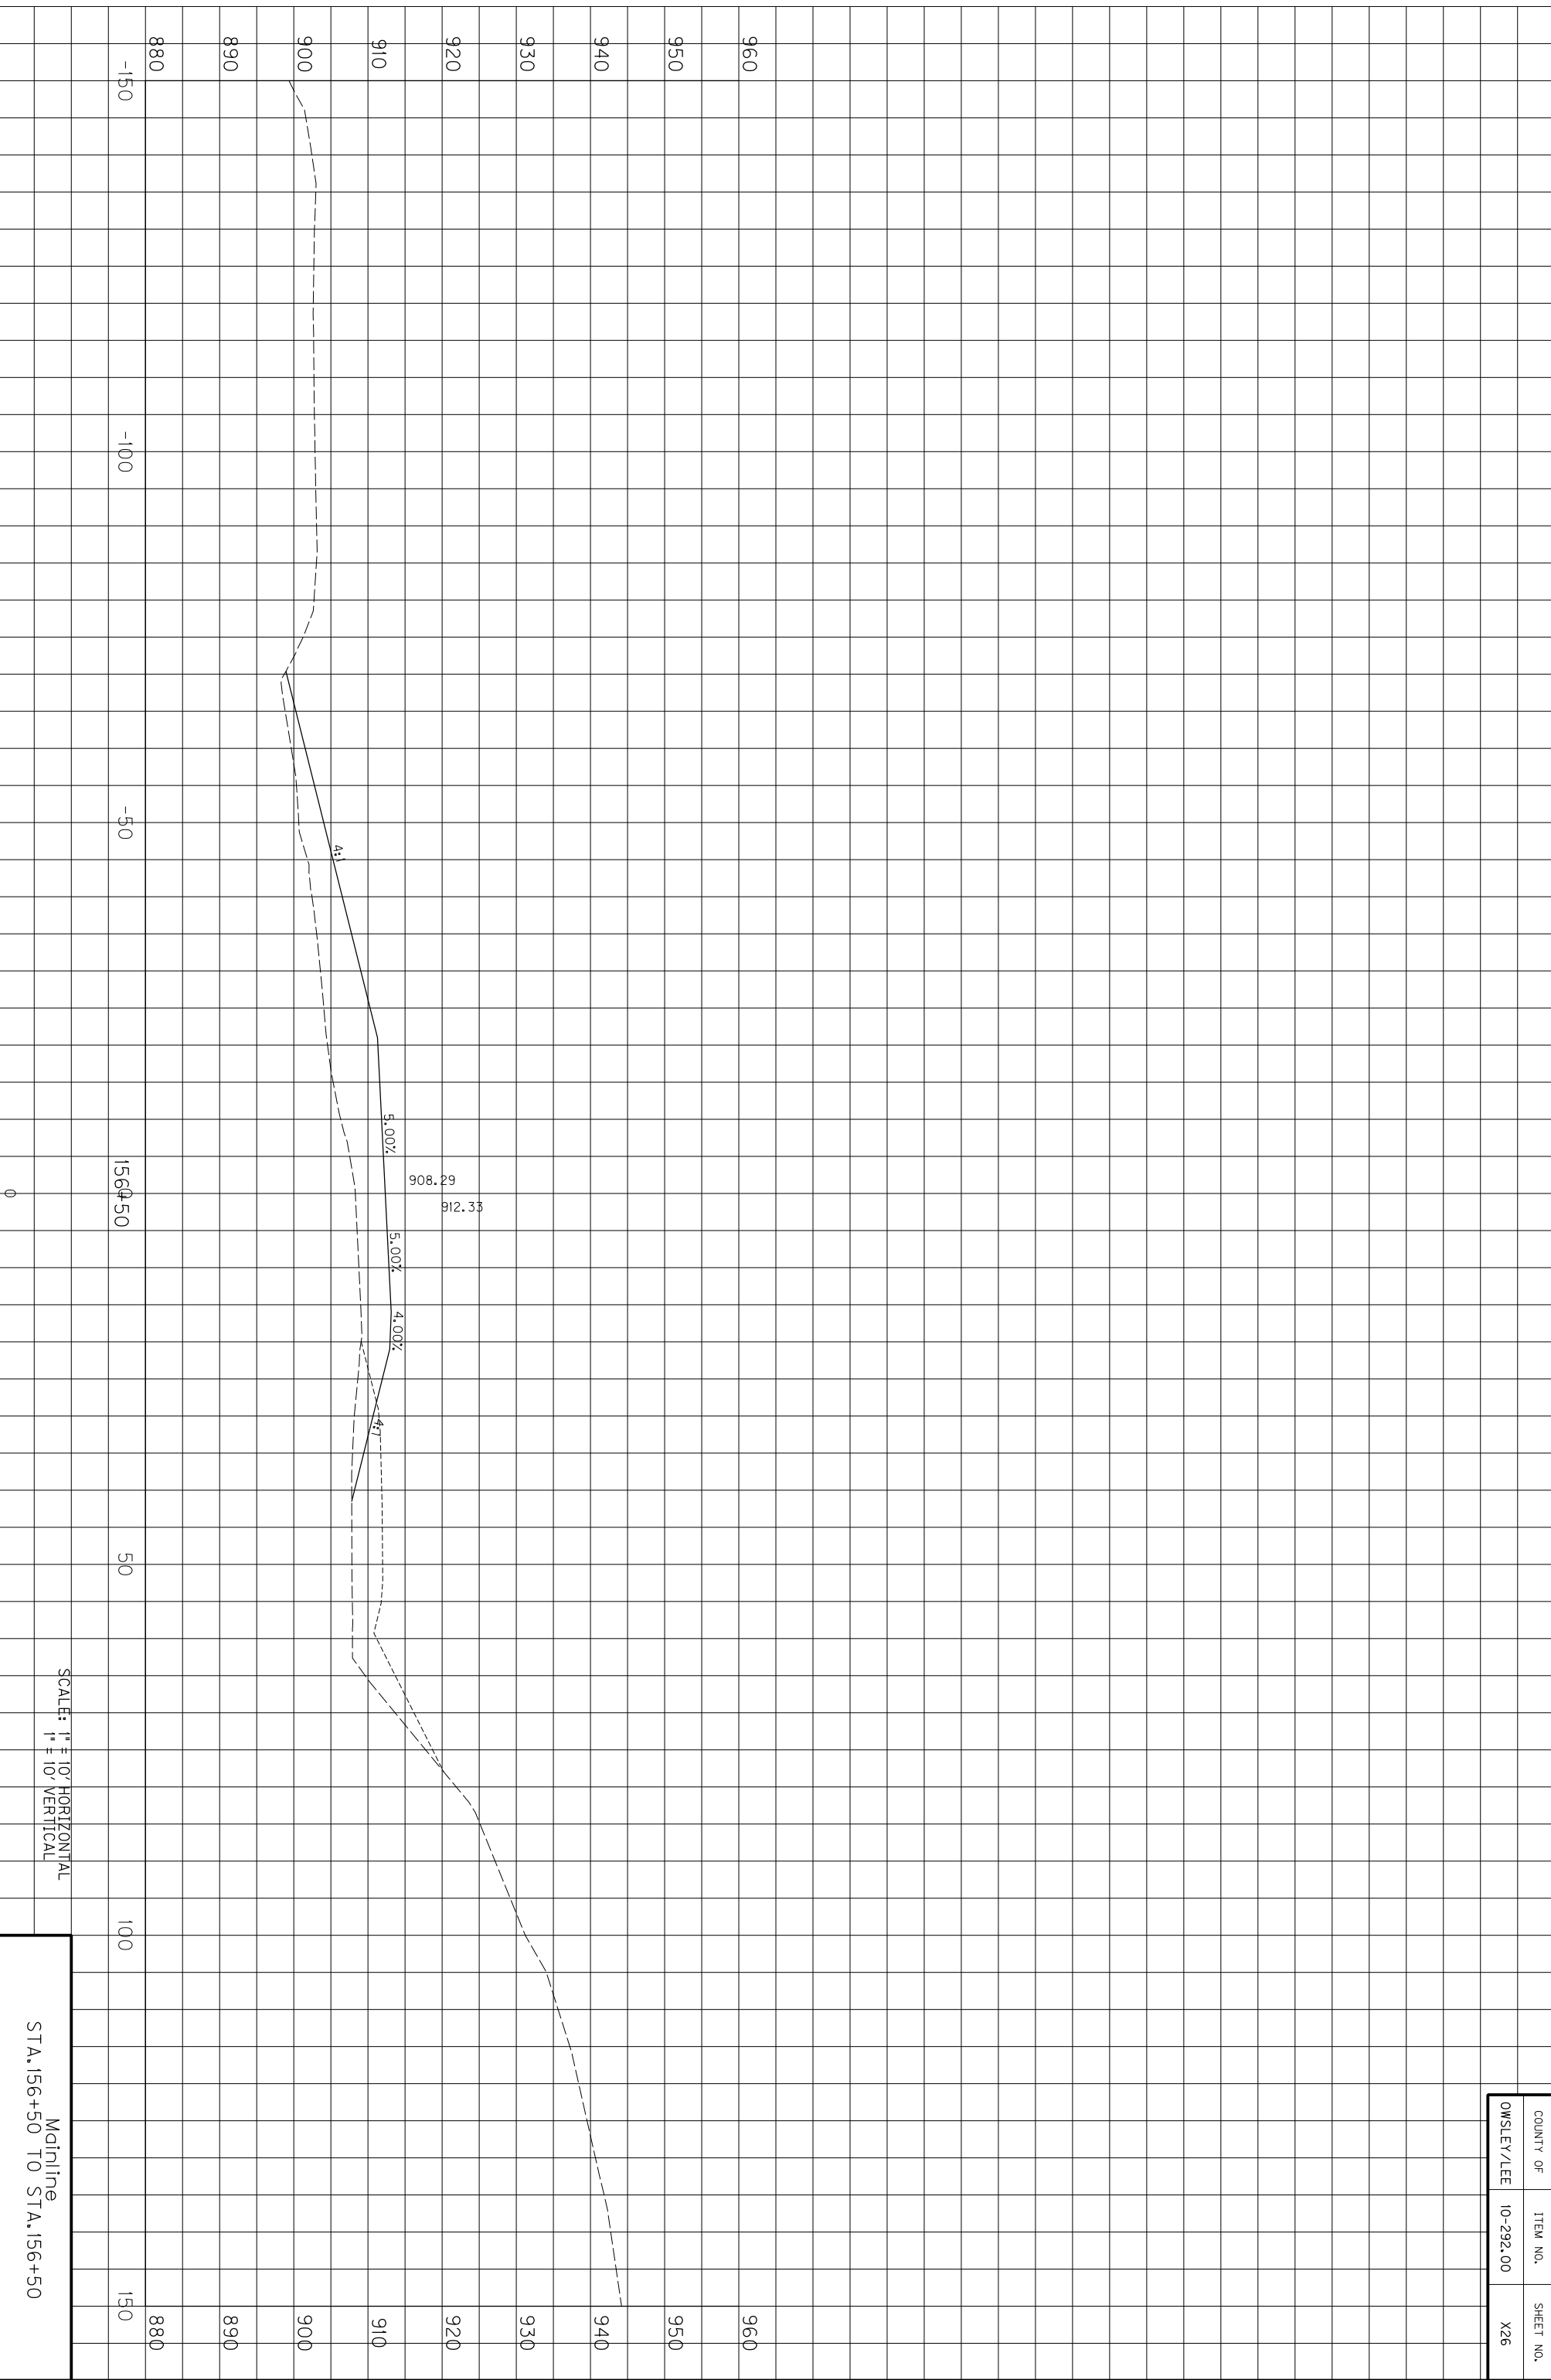

COUNTY OF	ITEM NO.	SHEET NO.
OWSLEY/LEE	10-292.00	X26

SCALE: 1" = 10' HORIZONTAL
1" = 10' VERTICAL


Mainline
STA. 156+50 TO STA. 156+50

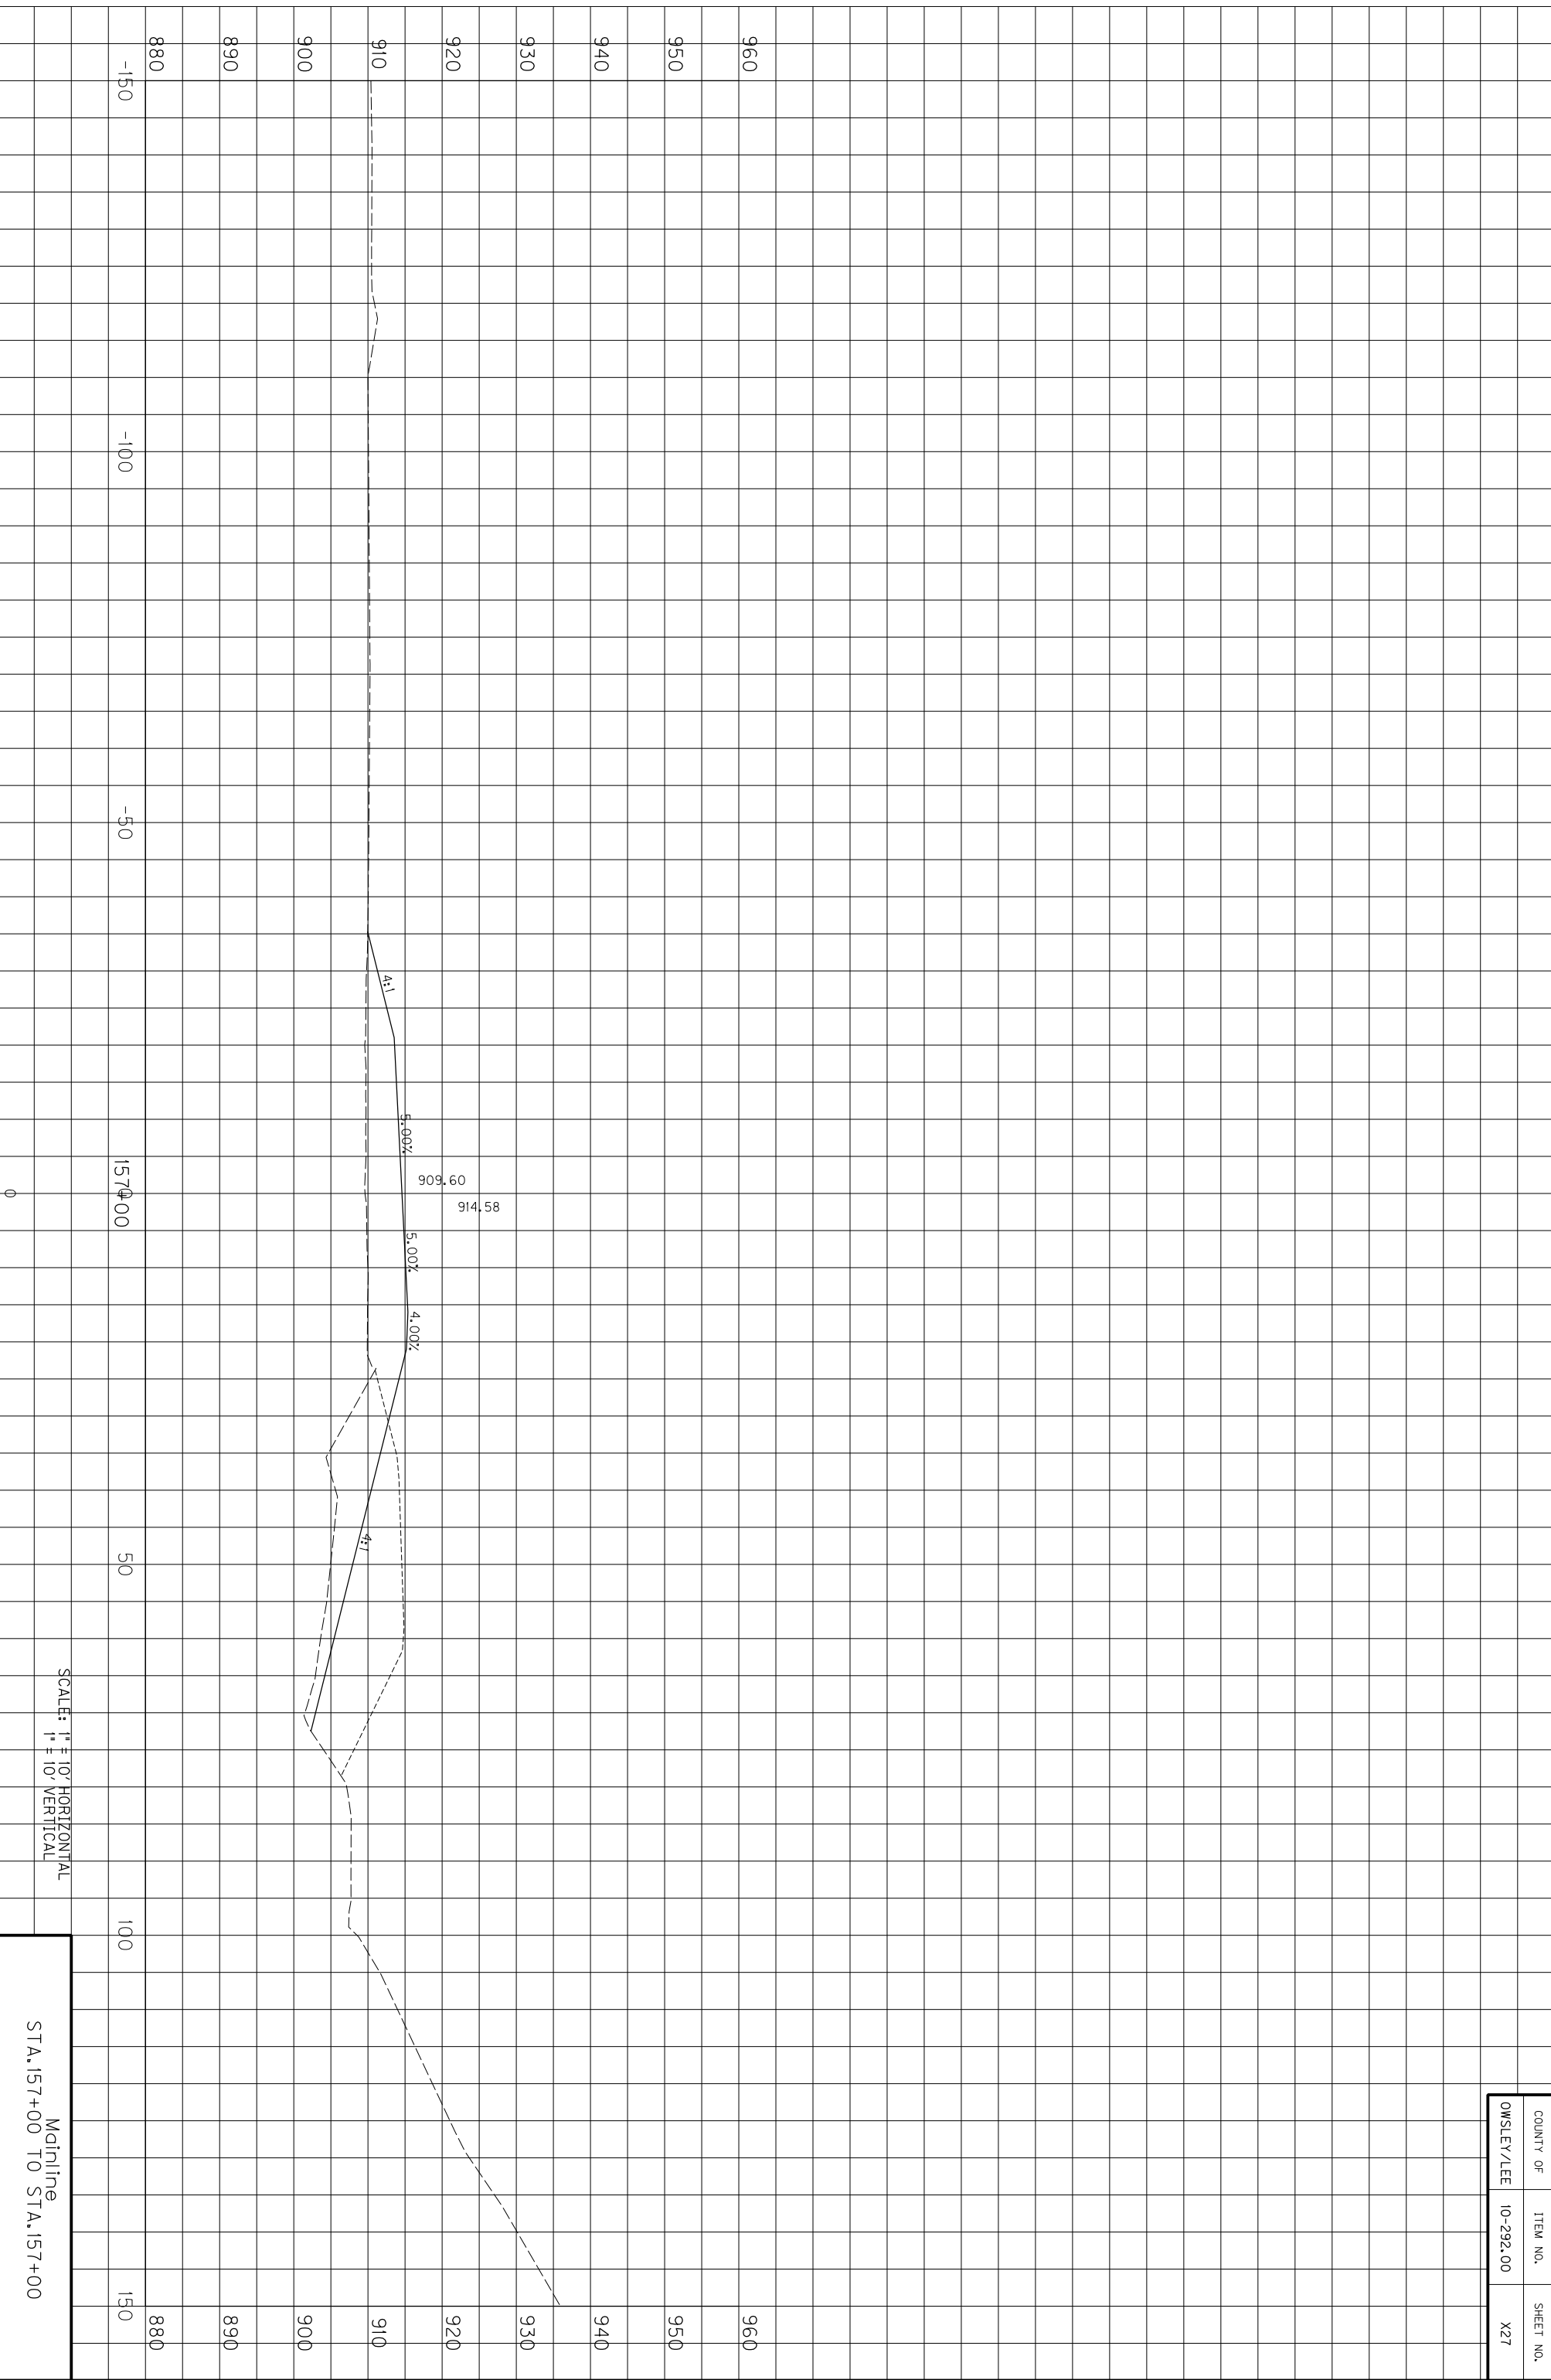

SCALE: 1" = 10' HORIZONTAL
1" = 10' VERTICAL

Mainline
STA. 157+00 TO STA. 157+00


COUNTY OF	ITEM NO.	SHEET NO.
OWSLEY/LEE	10-292.00	X27

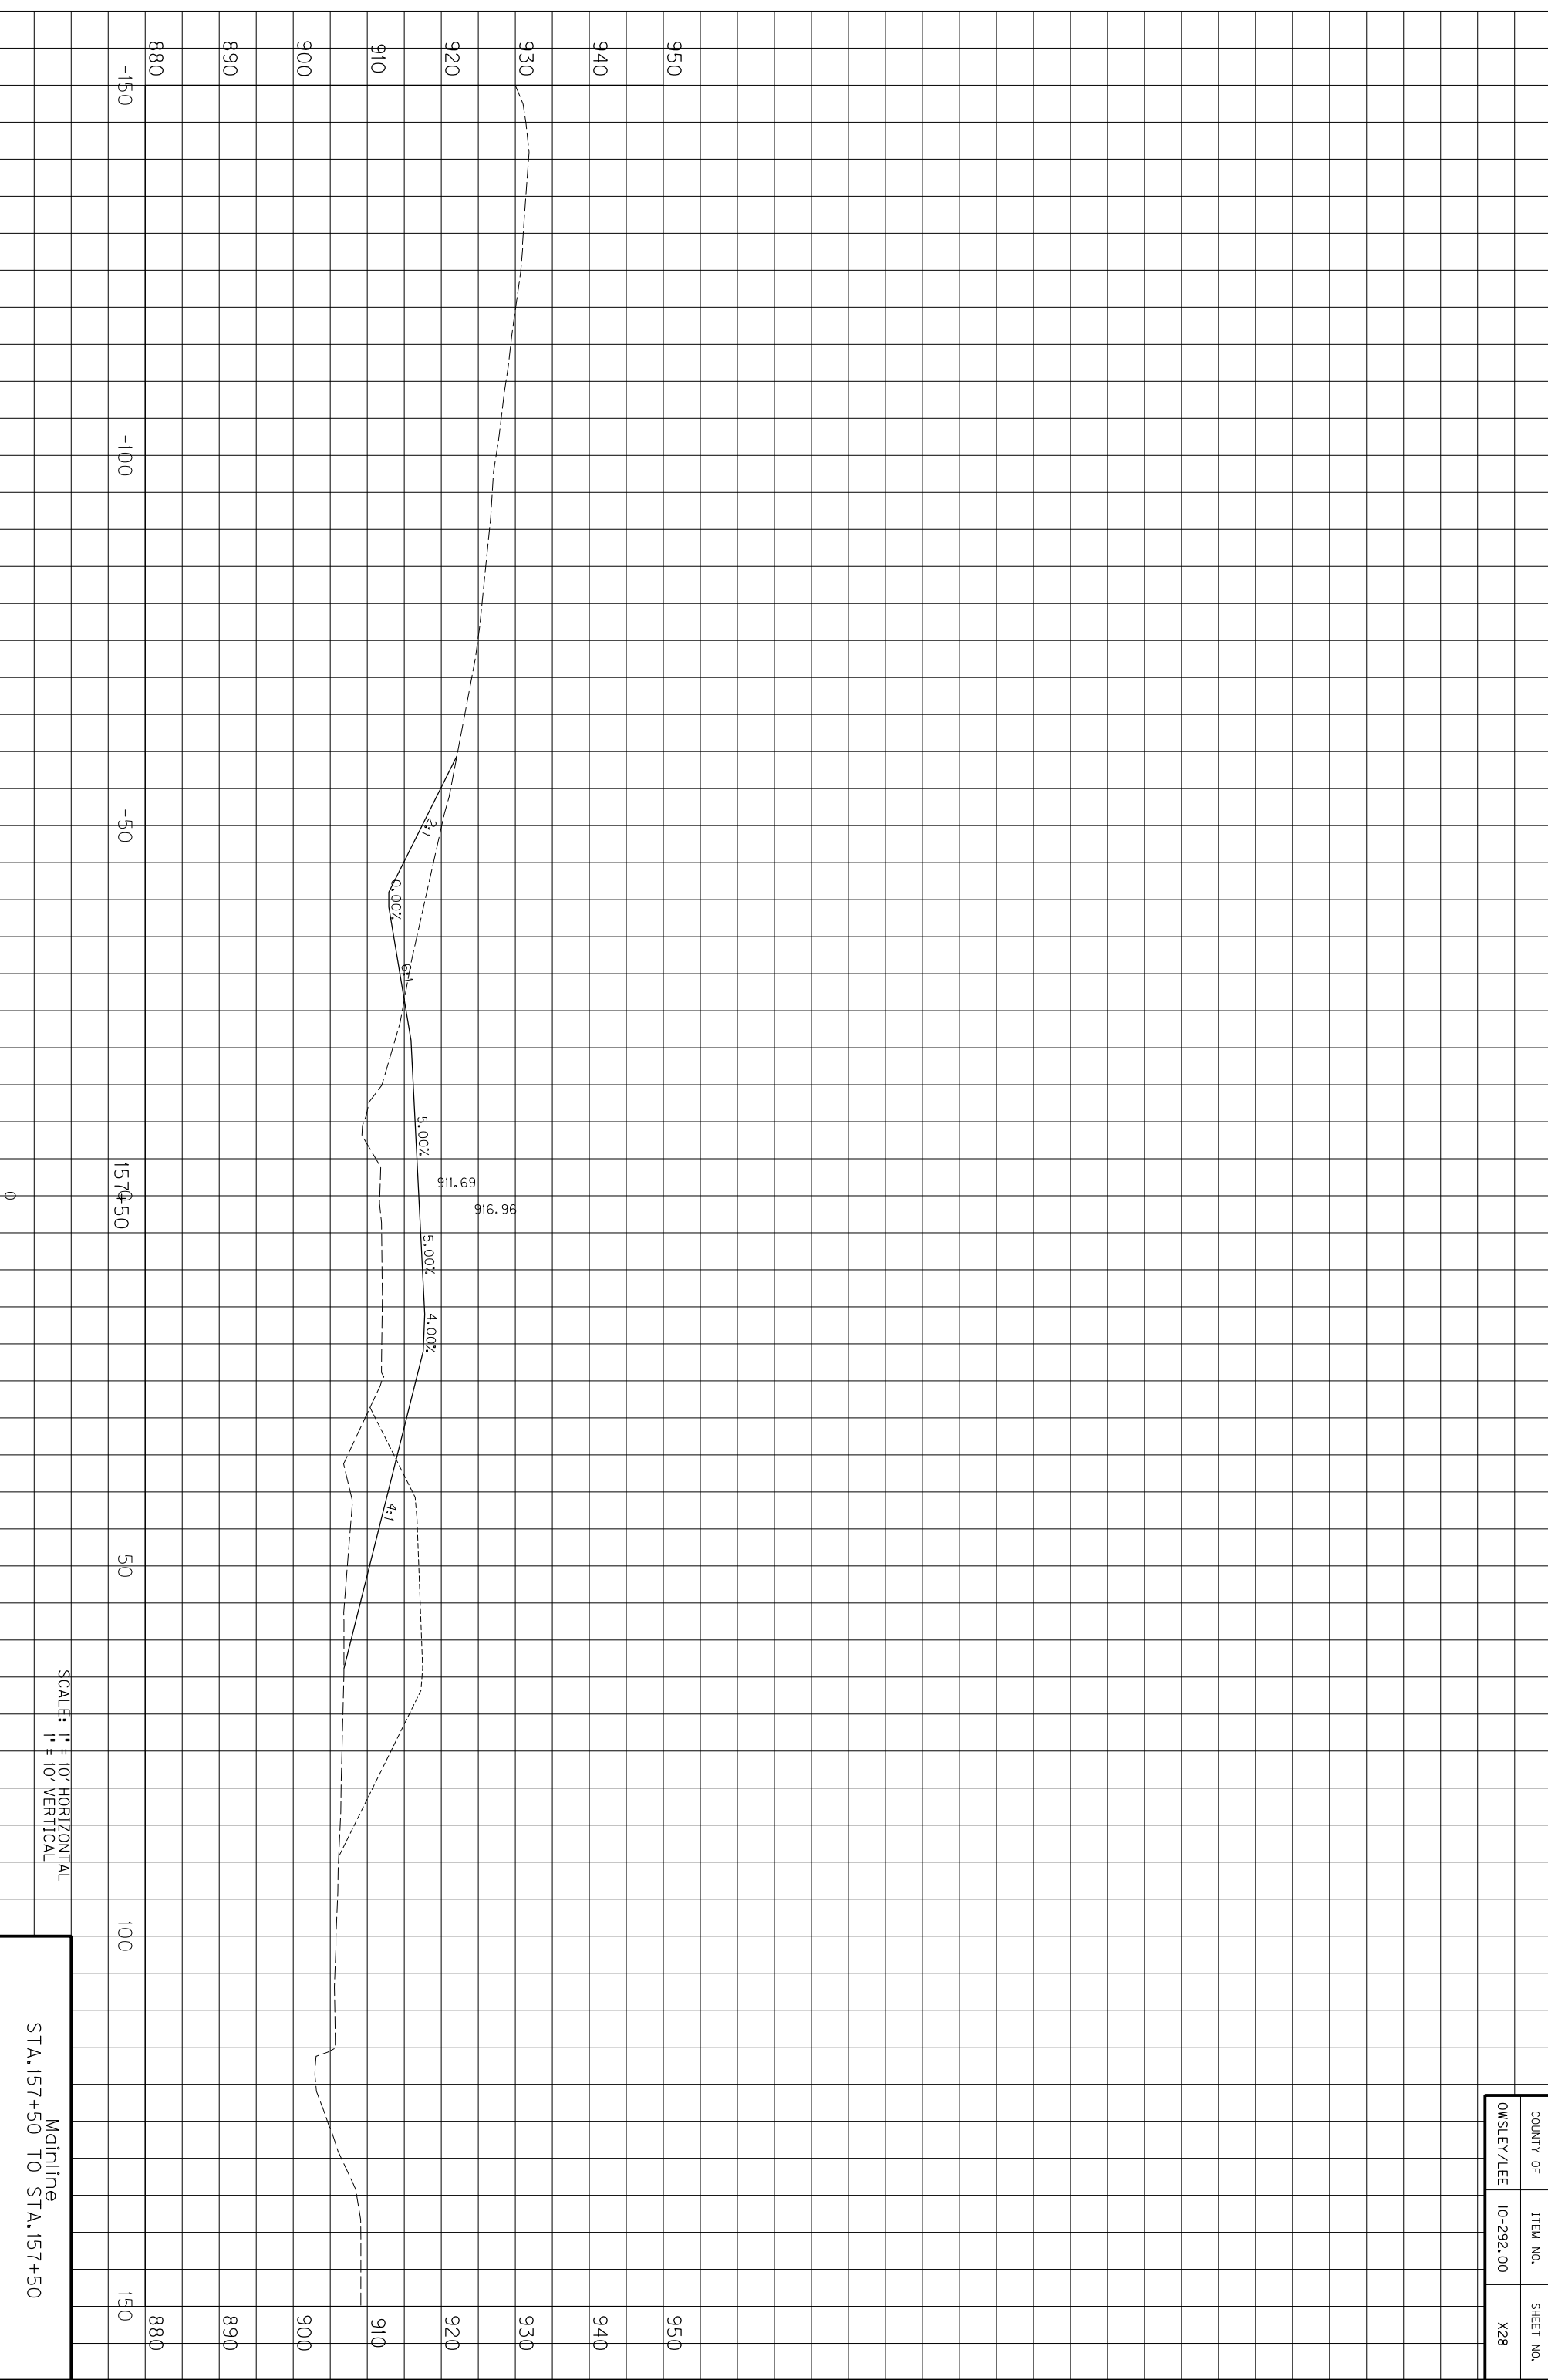

COUNTY OF	ITEM NO.	SHEET NO.
OWSLEY/LEE	10-292.00	X28

SCALE: 1" = 10' HORIZONTAL
1" = 10' VERTICAL


Mainline
STA. 157+50 TO STA. 157+50

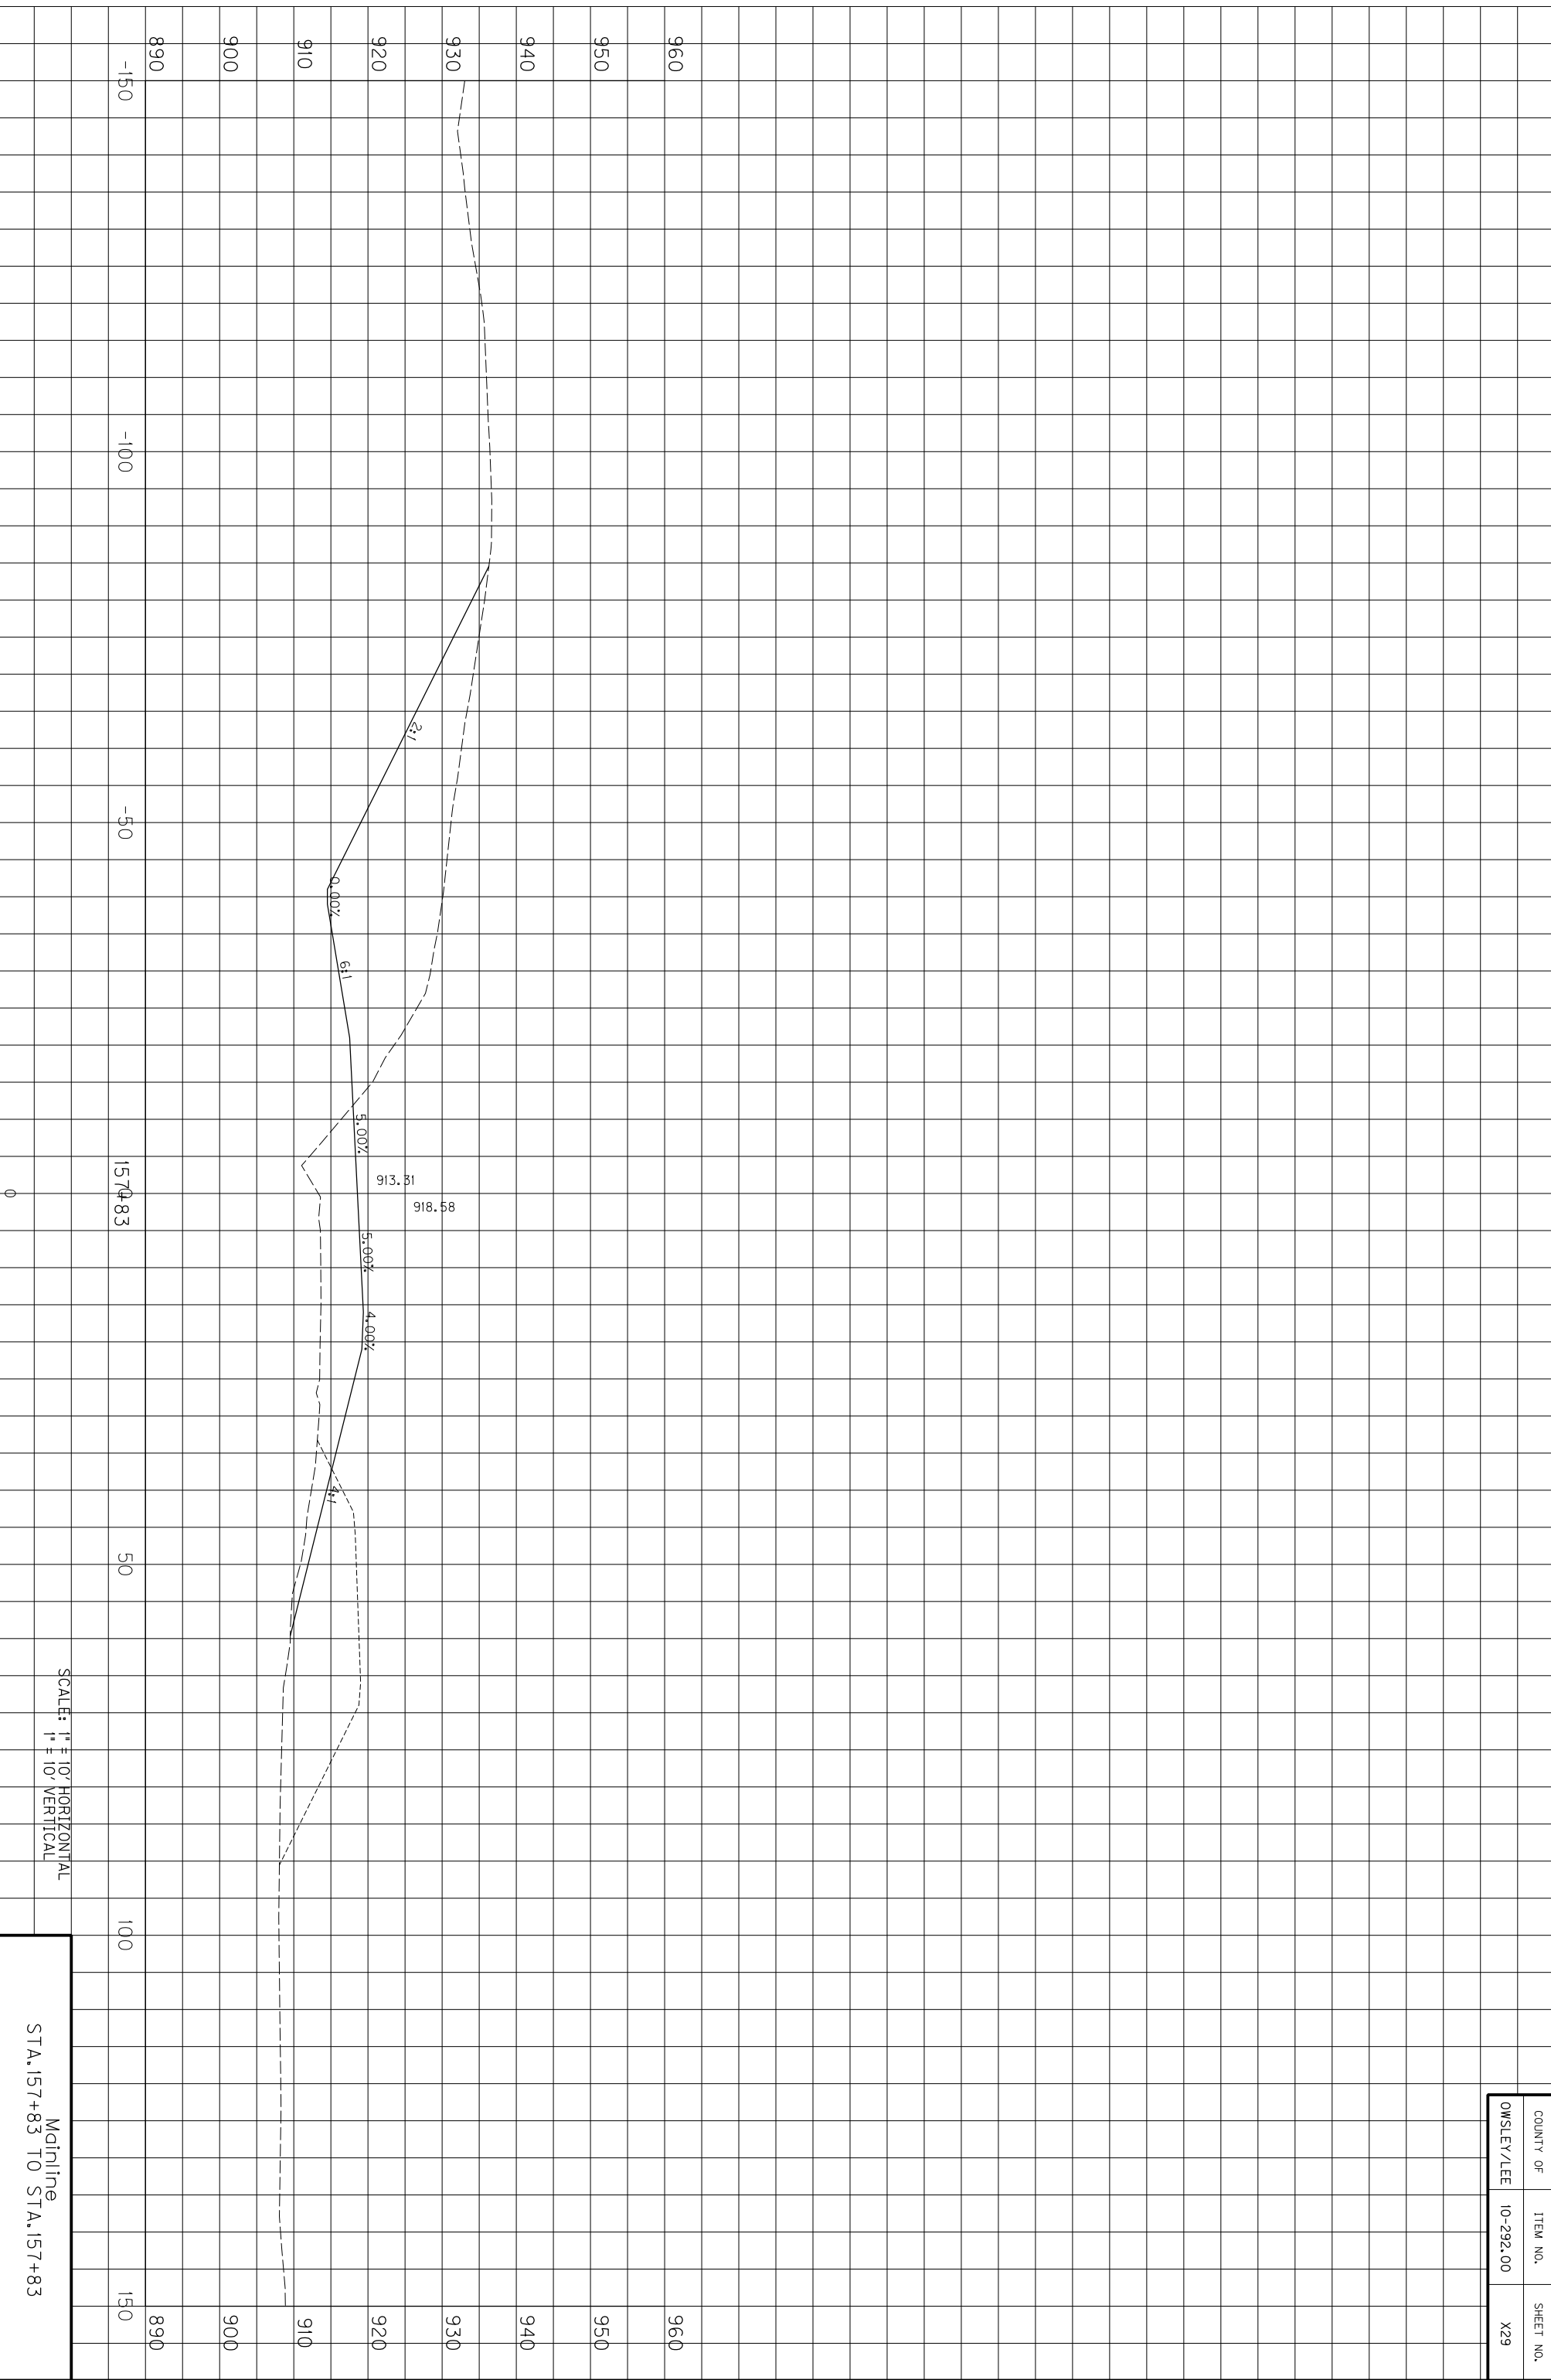

COUNTY OF	ITEM NO.	SHEET NO.
OWSLEY/LEE	10-292.00	X29

SCALE: 1" = 10' HORIZONTAL
1" = 10' VERTICAL

Mainline
STA. 157+83 TO STA. 157+83

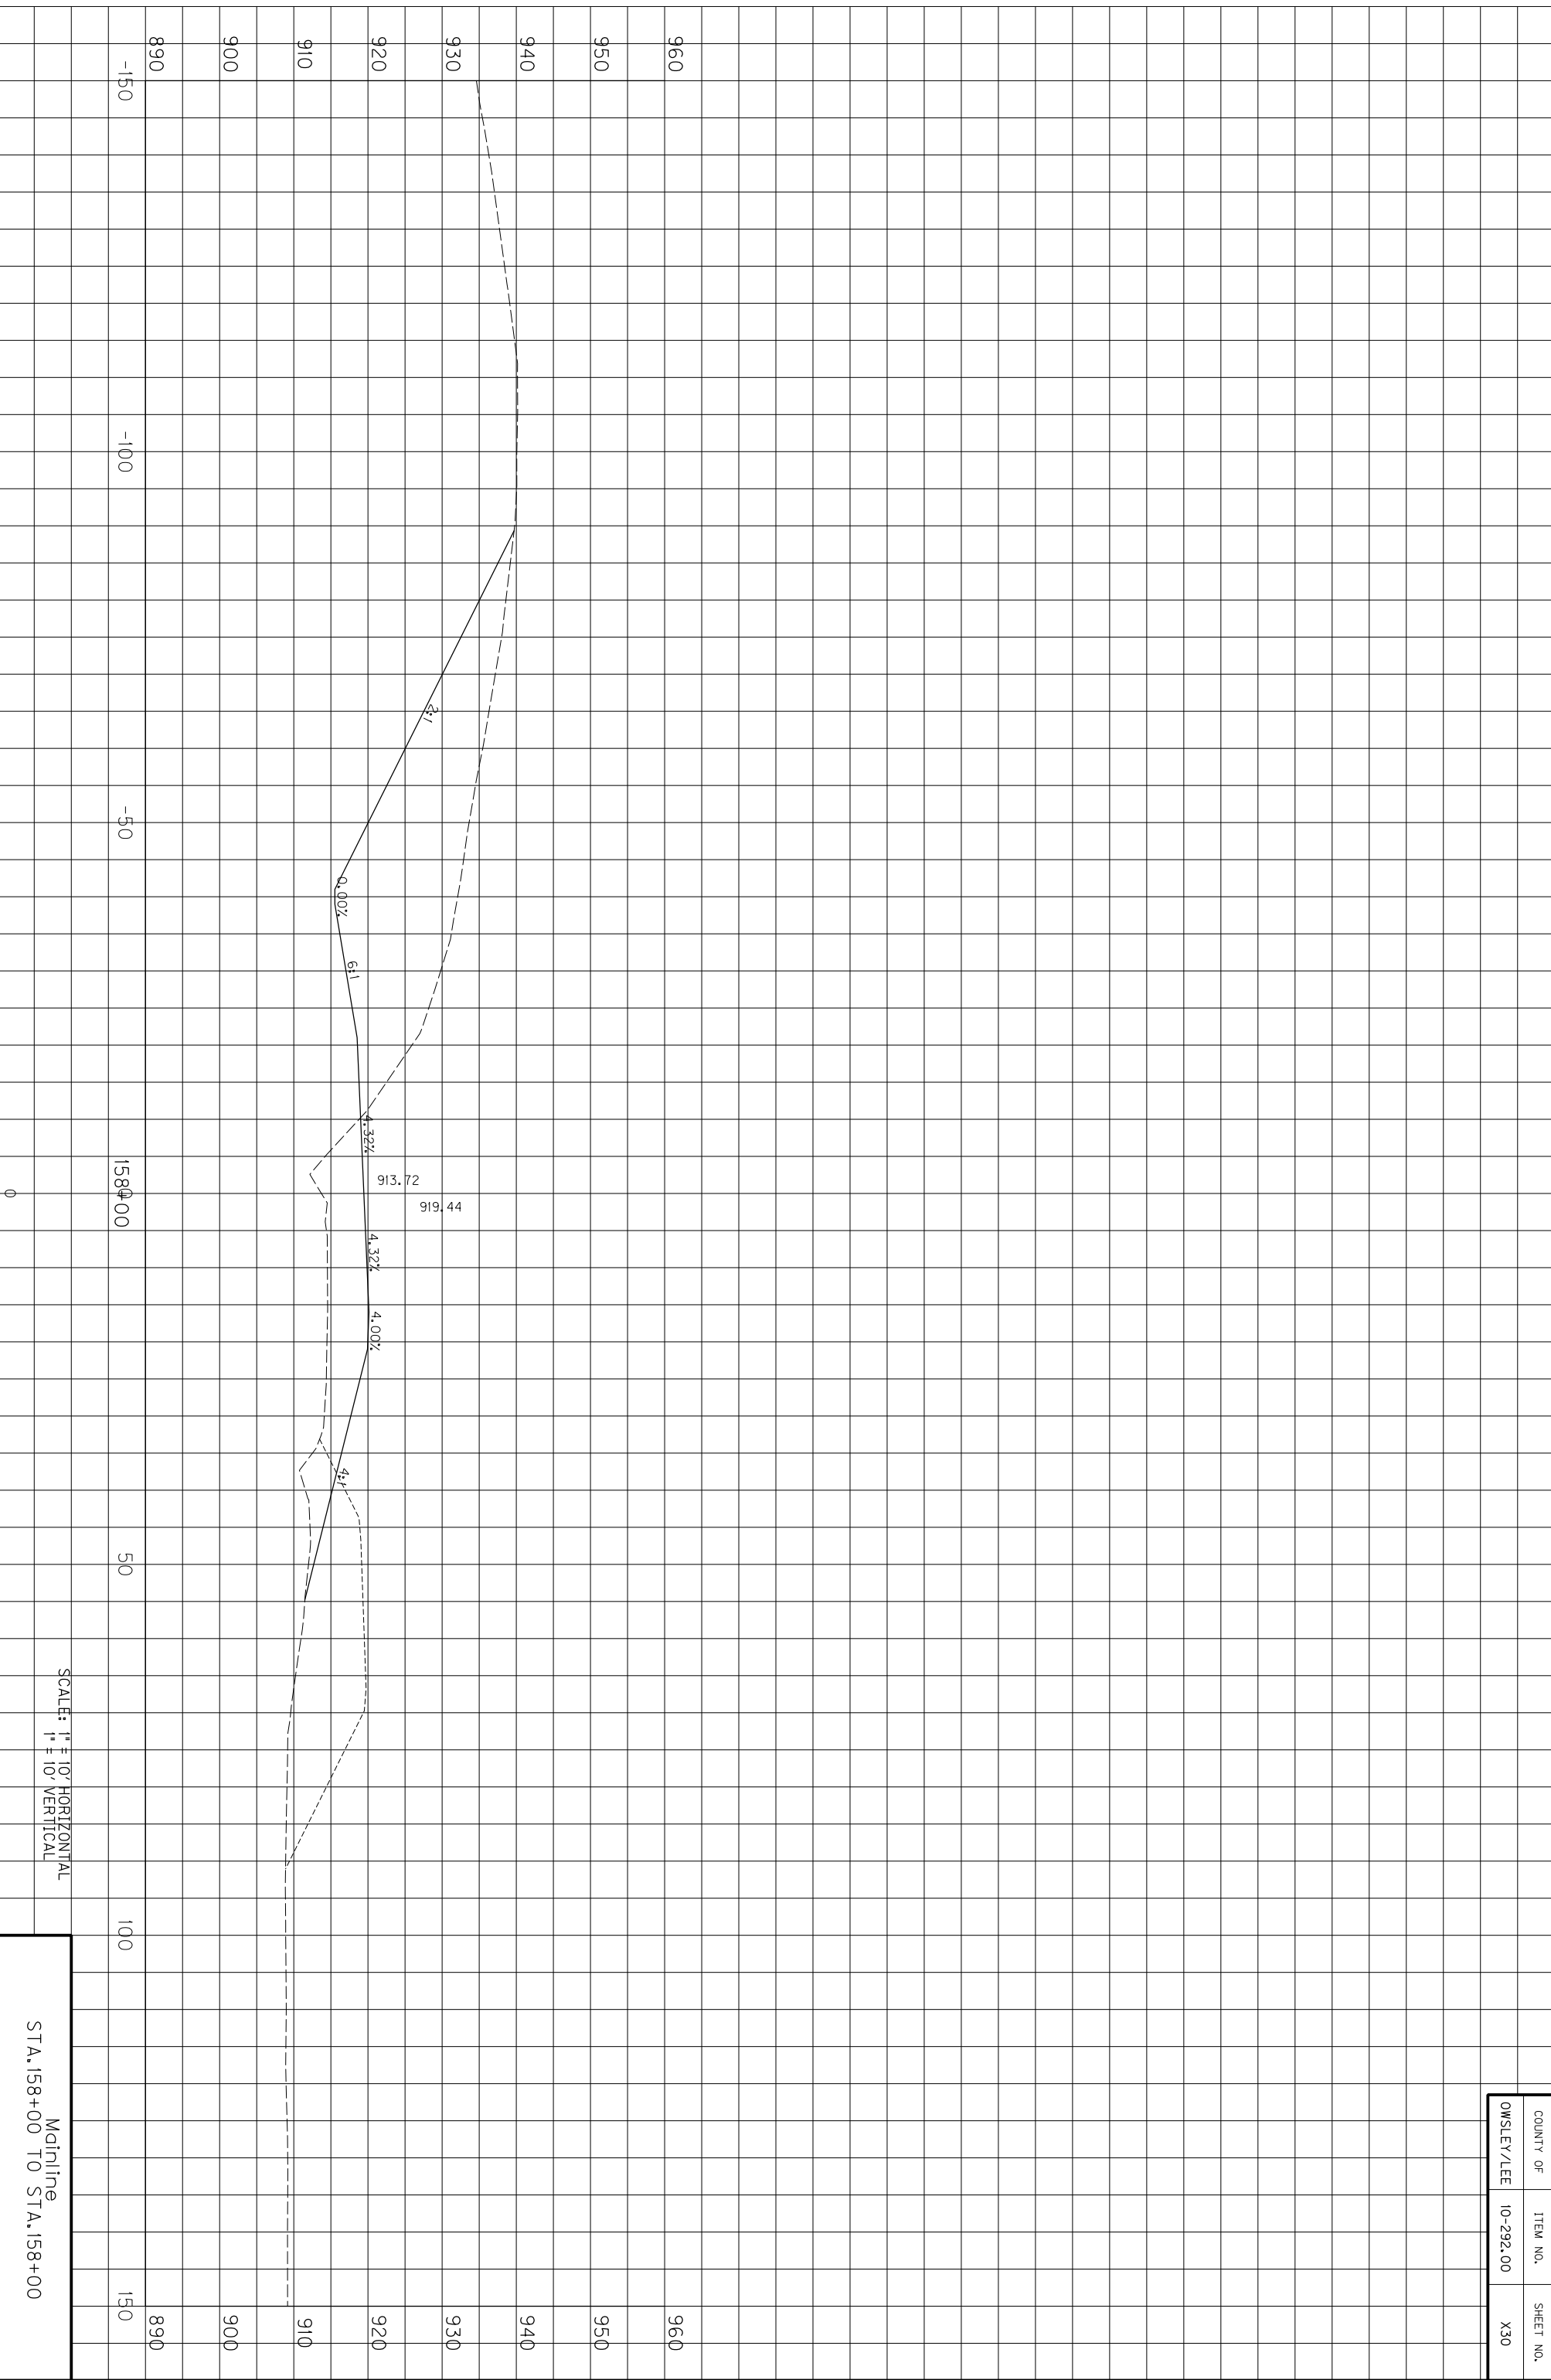

158+00

50


100

150

SCALE: 1" = 10' HORIZONTAL
1" = 10' VERTICAL

Mainline
STA. 158+00 TO STA. 158+00


COUNTY OF	ITEM NO.	SHEET NO.
OWSLEY/LEE	10-292.00	X30

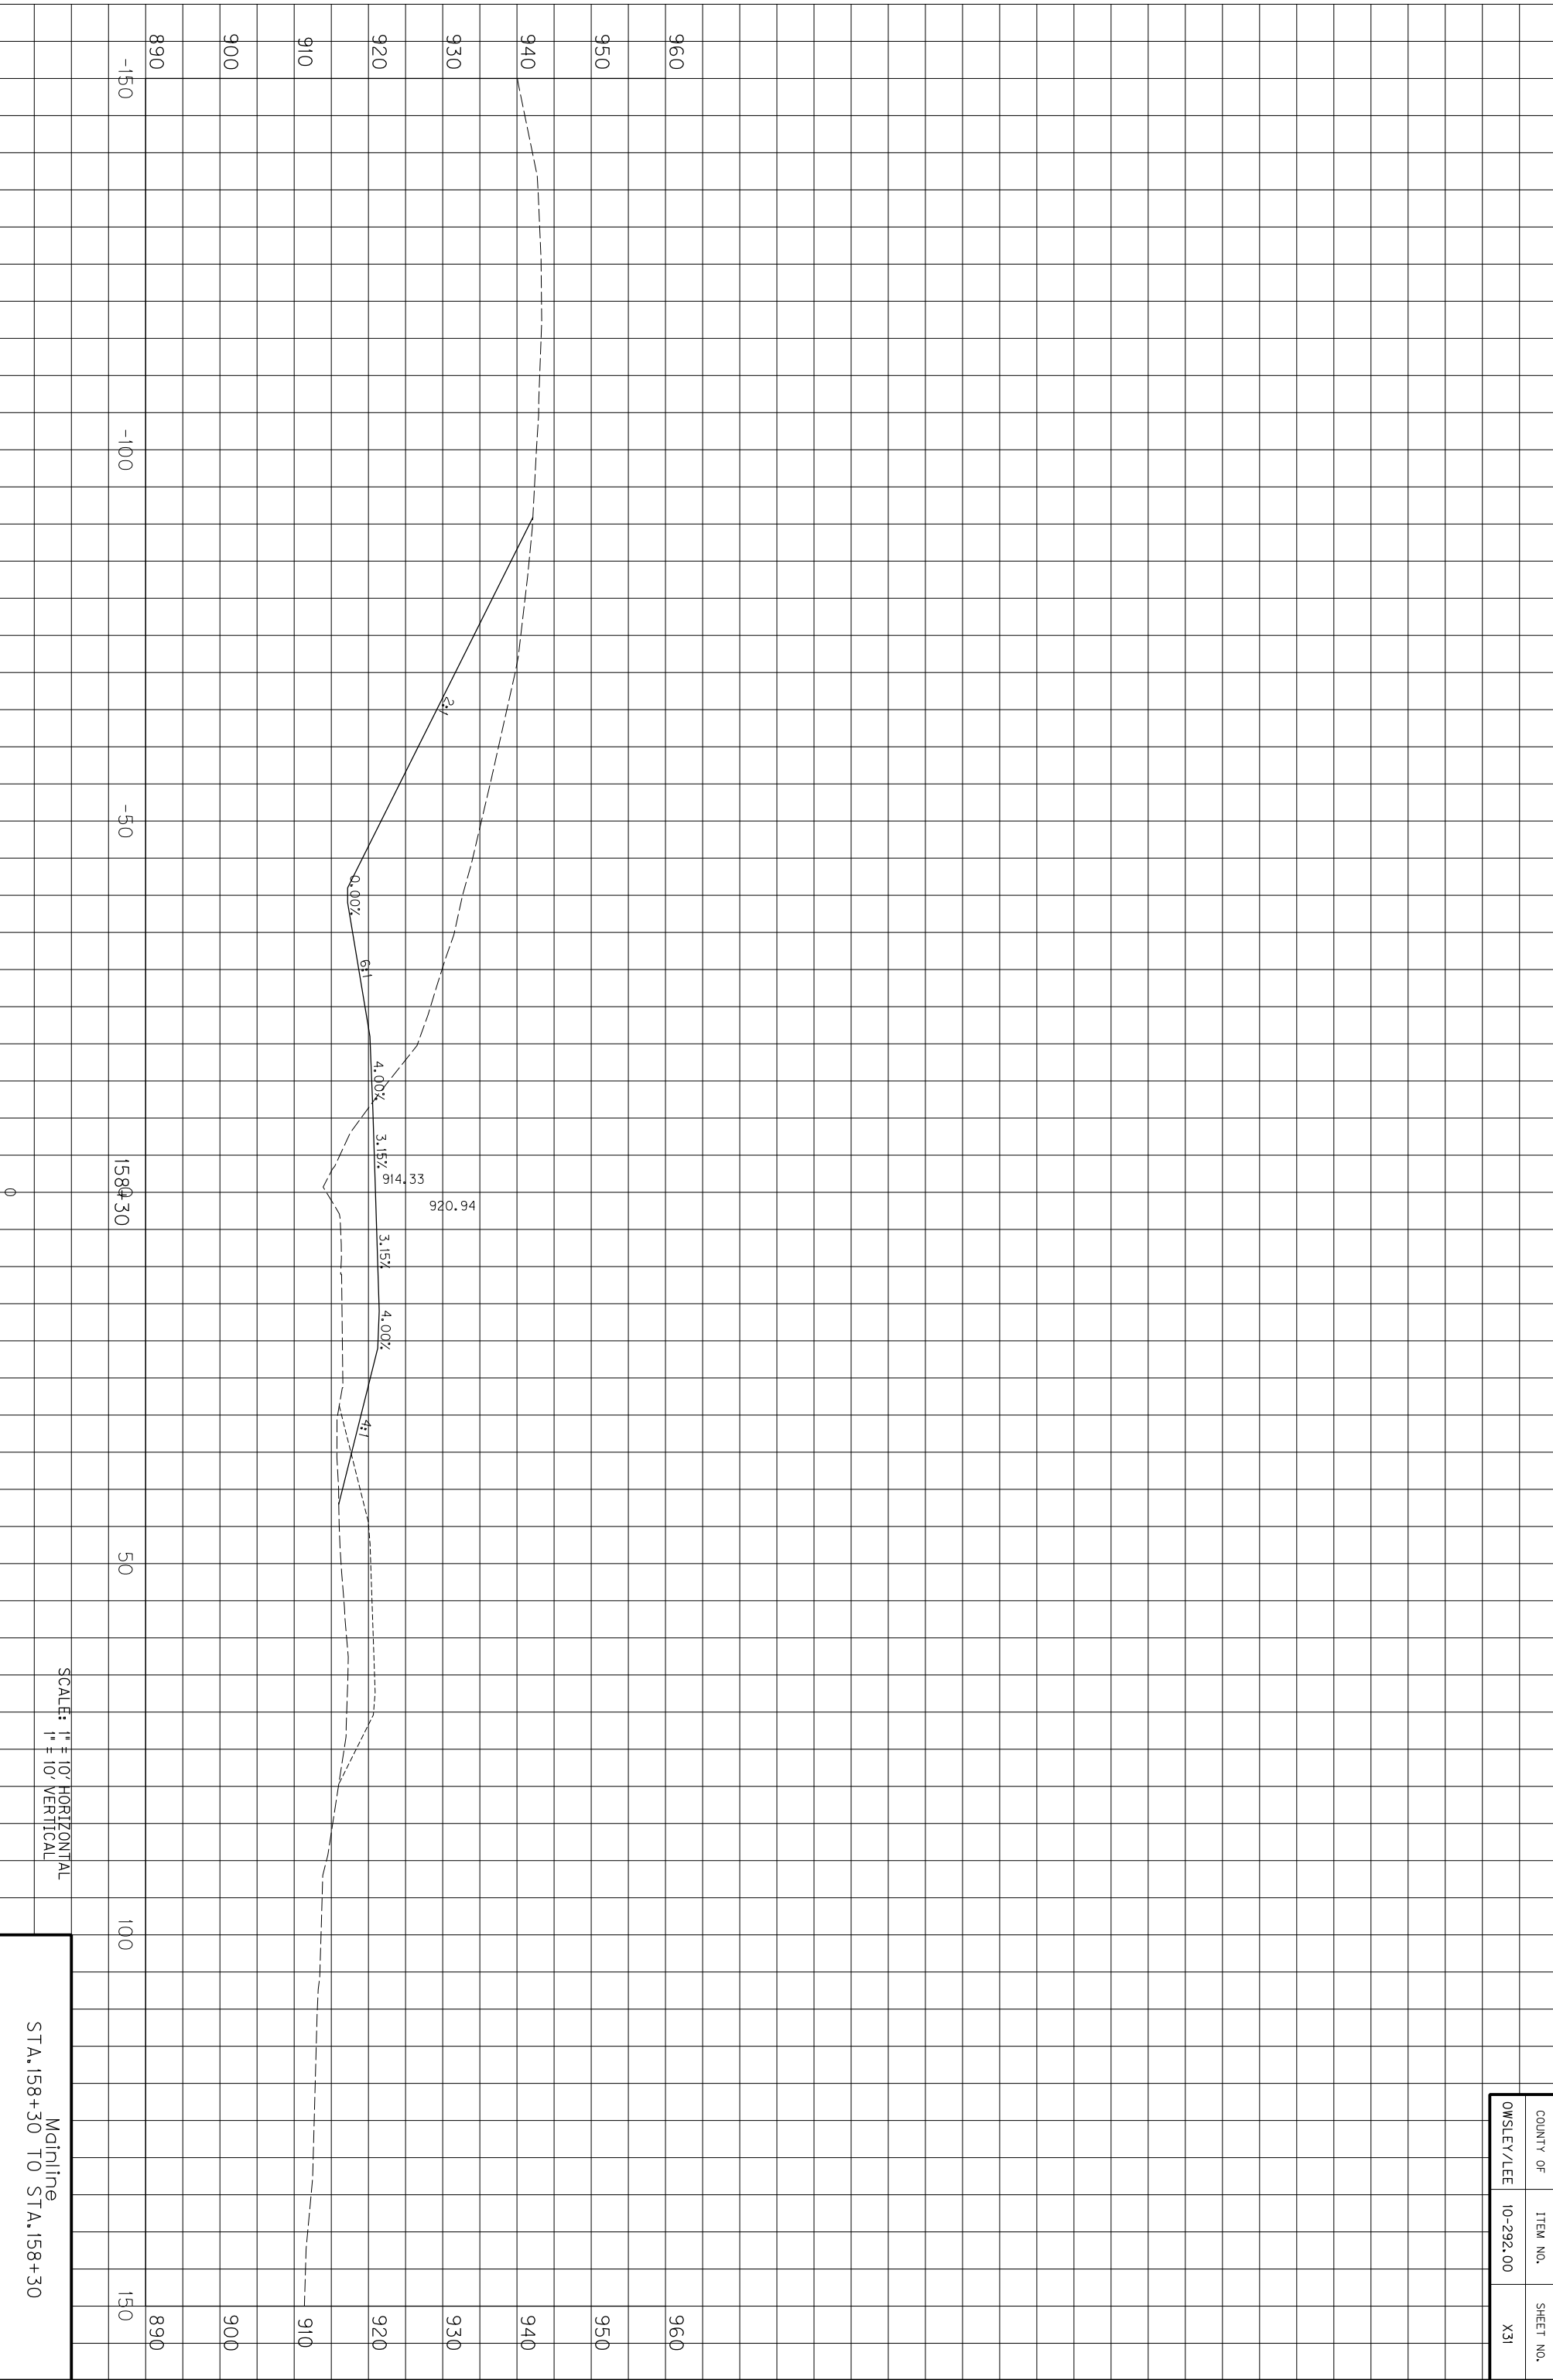

SCALE: 1" = 10' HORIZONTAL
1" = 10' VERTICAL

Mainline
STA. 158+30 TO STA. 158+30


COUNTY OF	ITEM NO.	SHEET NO.
OWSLEY/LEE	10-292.00	X31

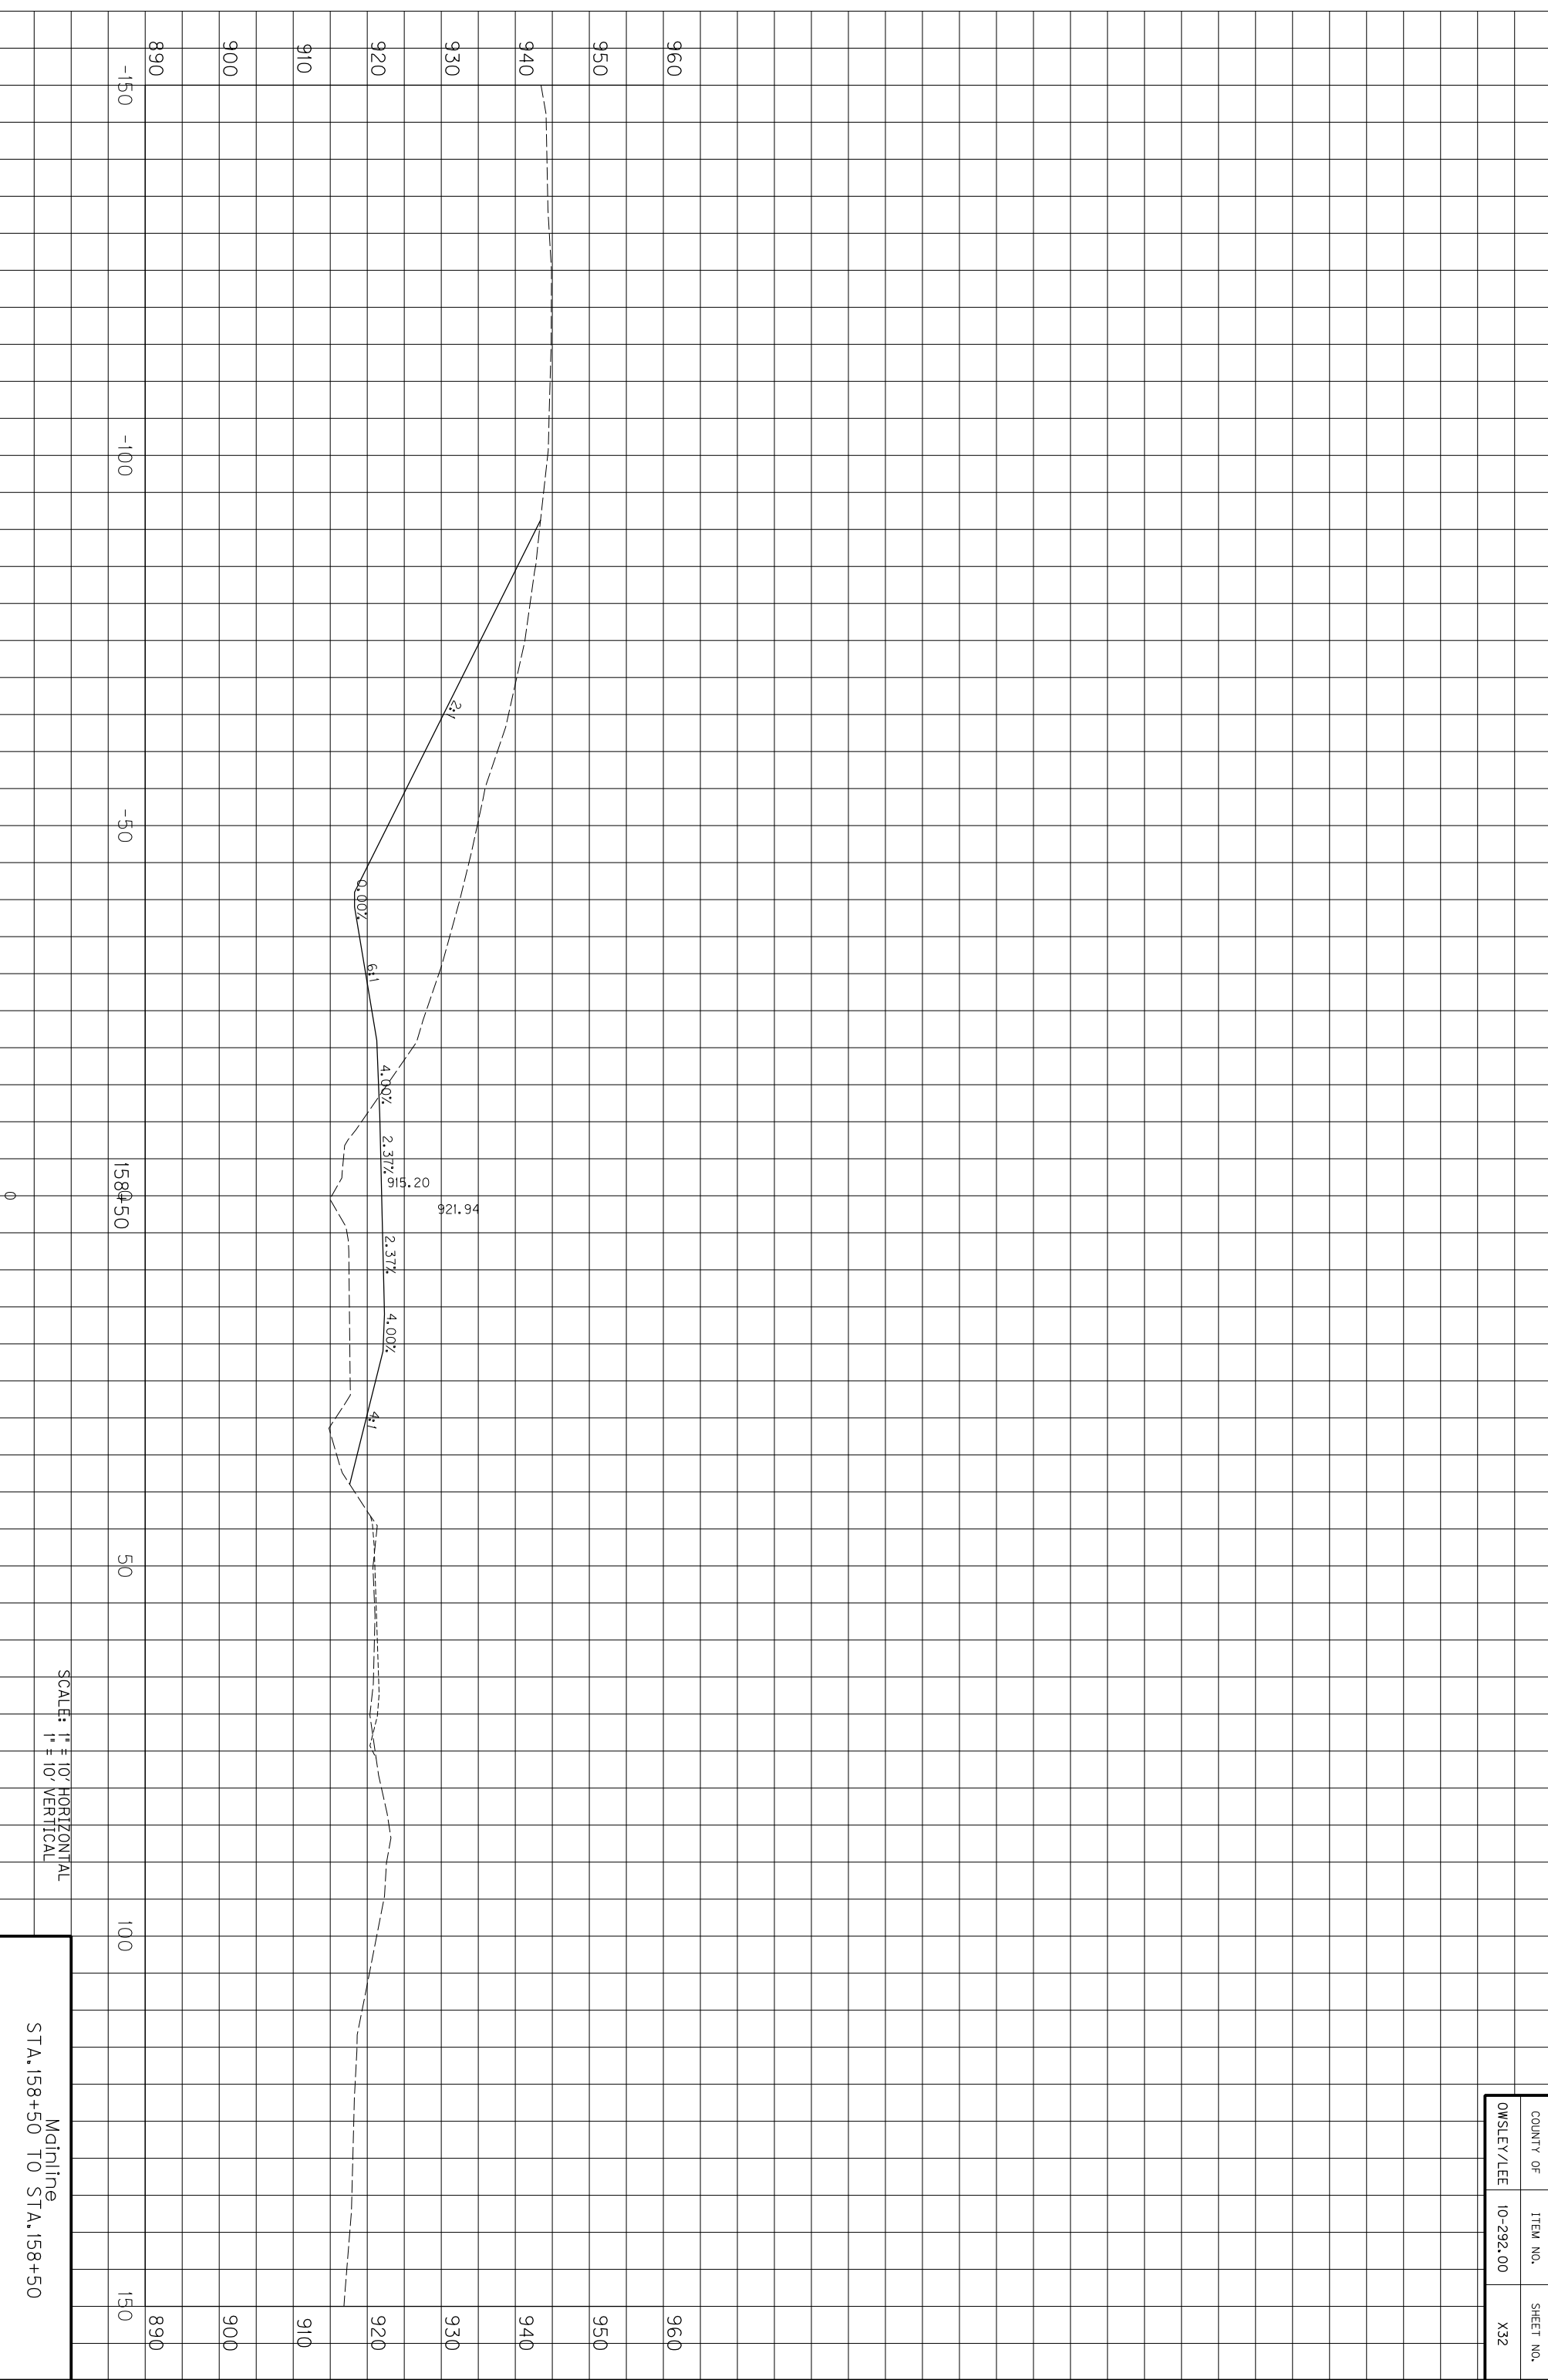

SCALE: 1" = 10' HORIZONTAL
1" = 10' VERTICAL

Mainline
STA. 158+50 TO STA. 158+50


COUNTY OF	ITEM NO.	SHEET NO.
OWSLEY/LEE	10-292.00	X32

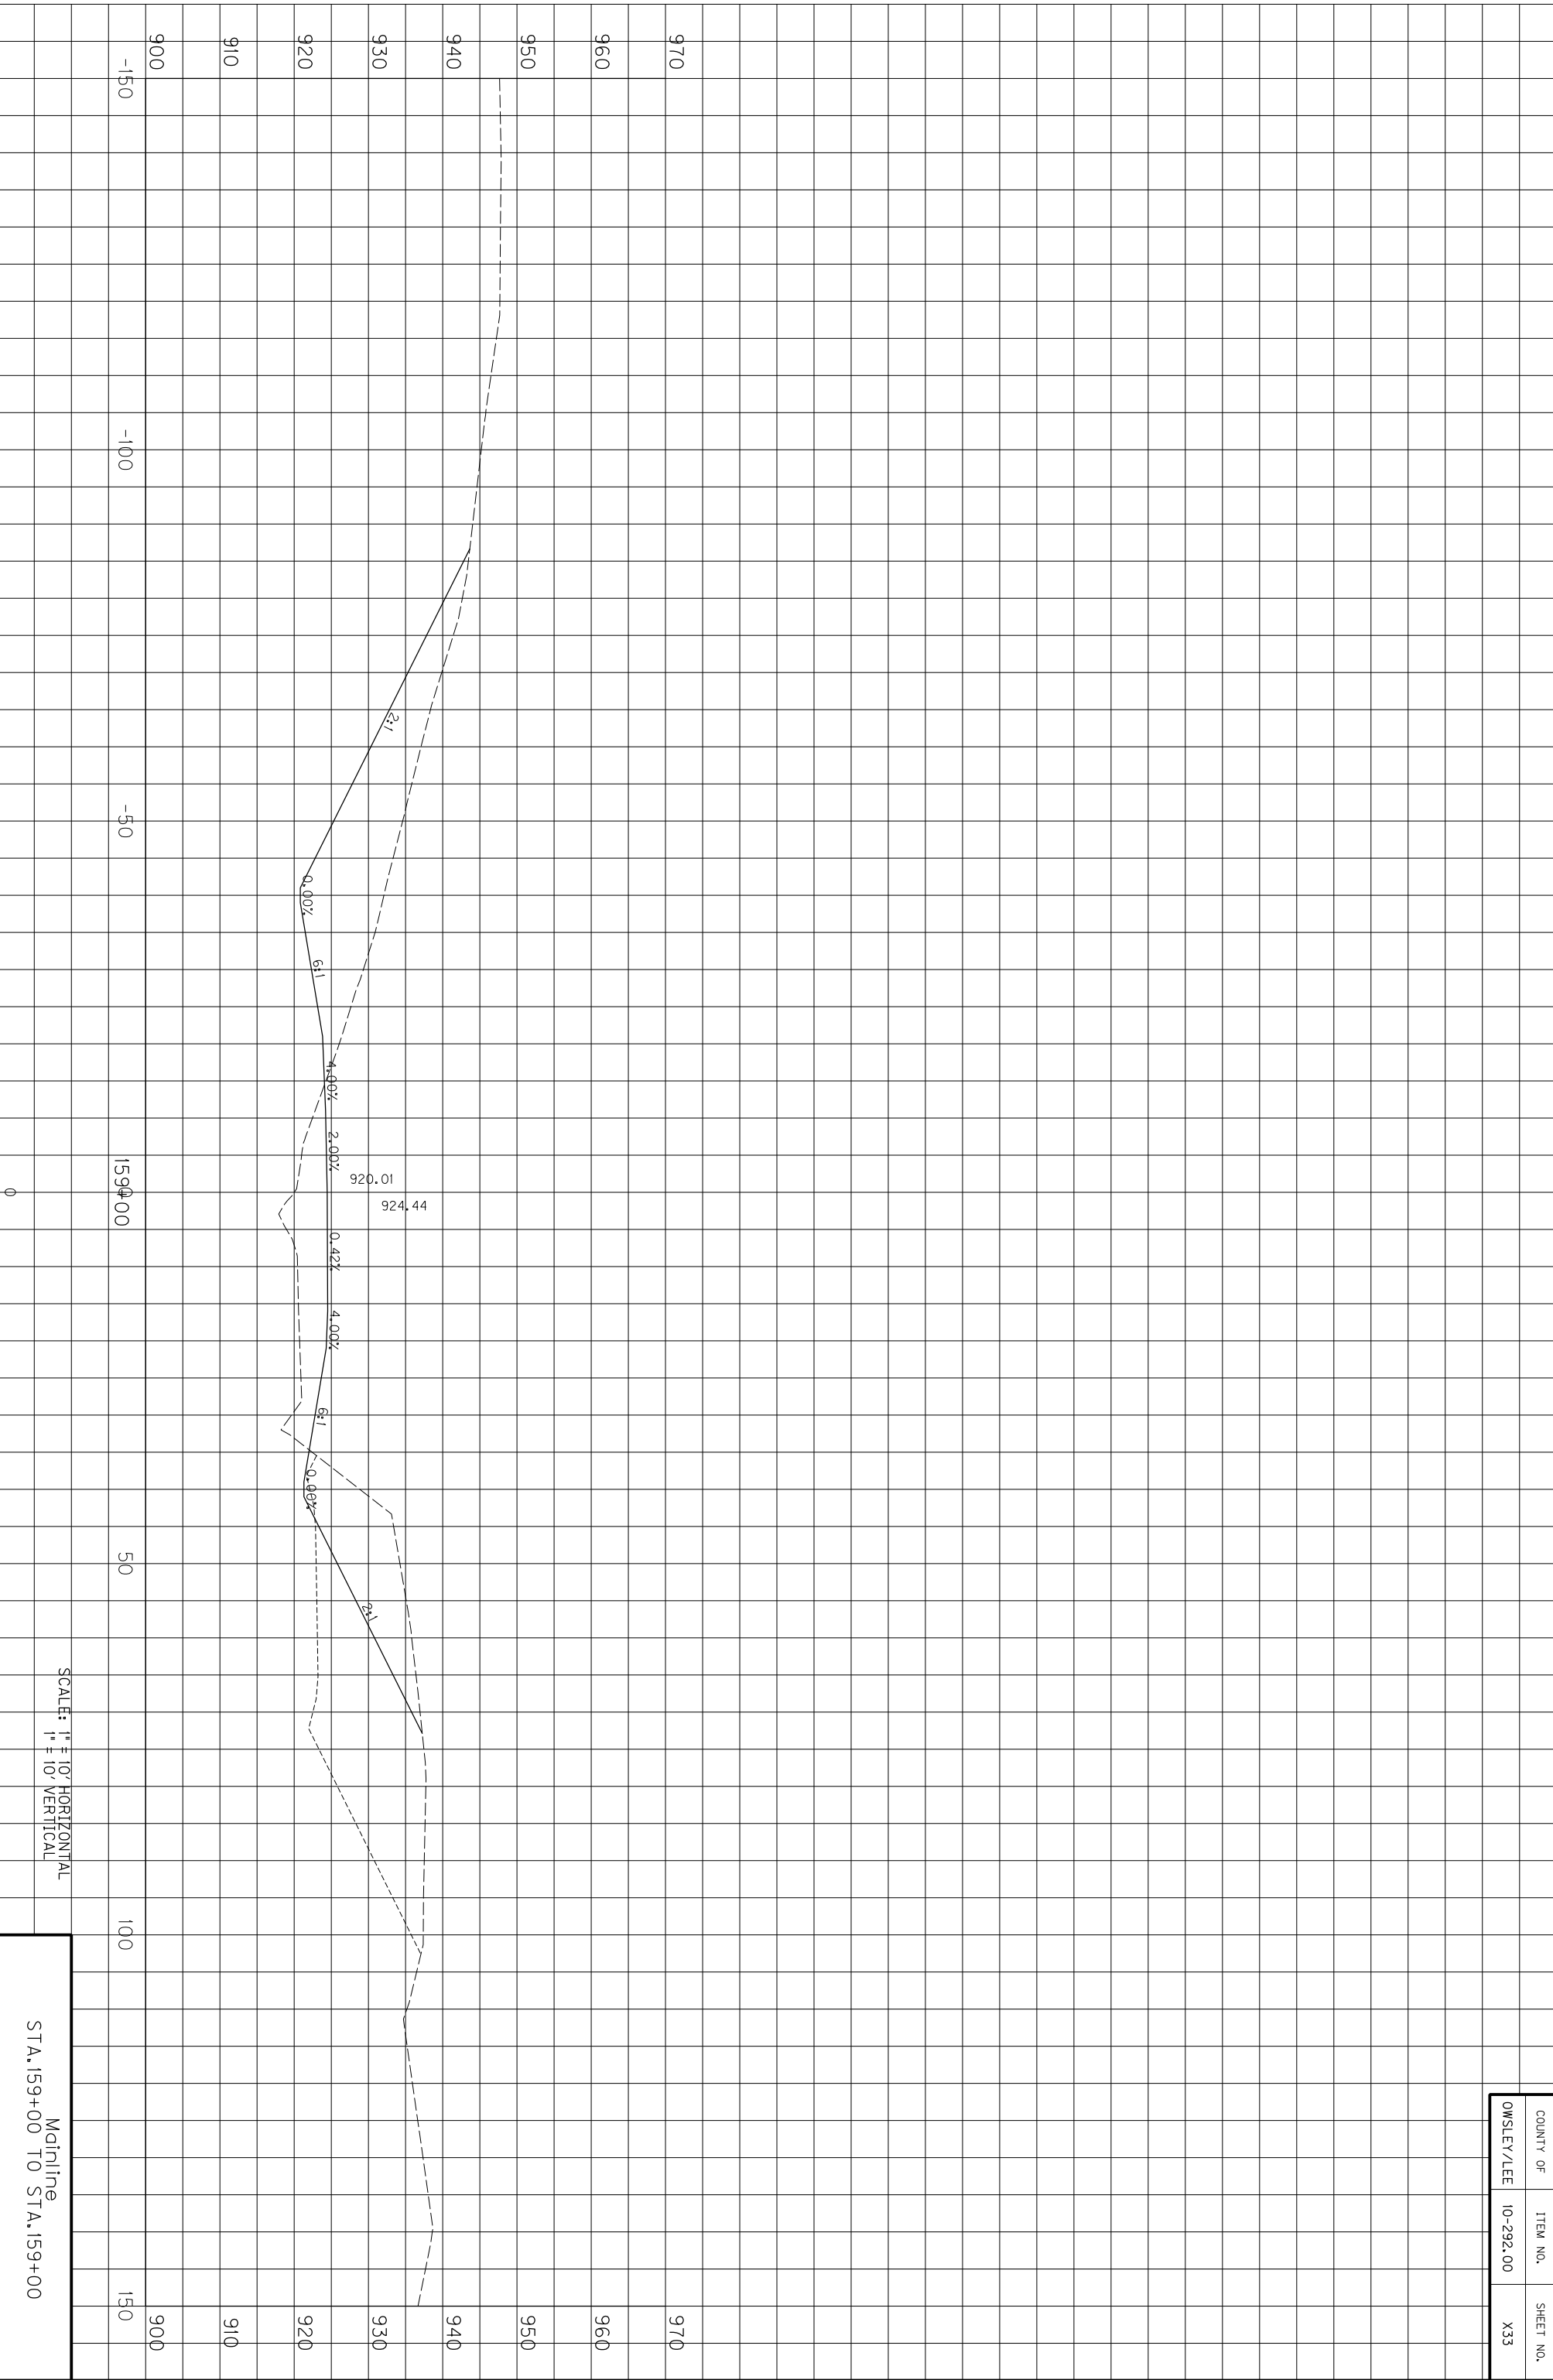

SCALE: 1" = 10' HORIZONTAL
1" = 10' VERTICAL

Mainline
STA. 159+00 TO STA. 159+00


COUNTY OF	ITEM NO.	SHEET NO.
OWSLEY/LEE	10-292.00	X33

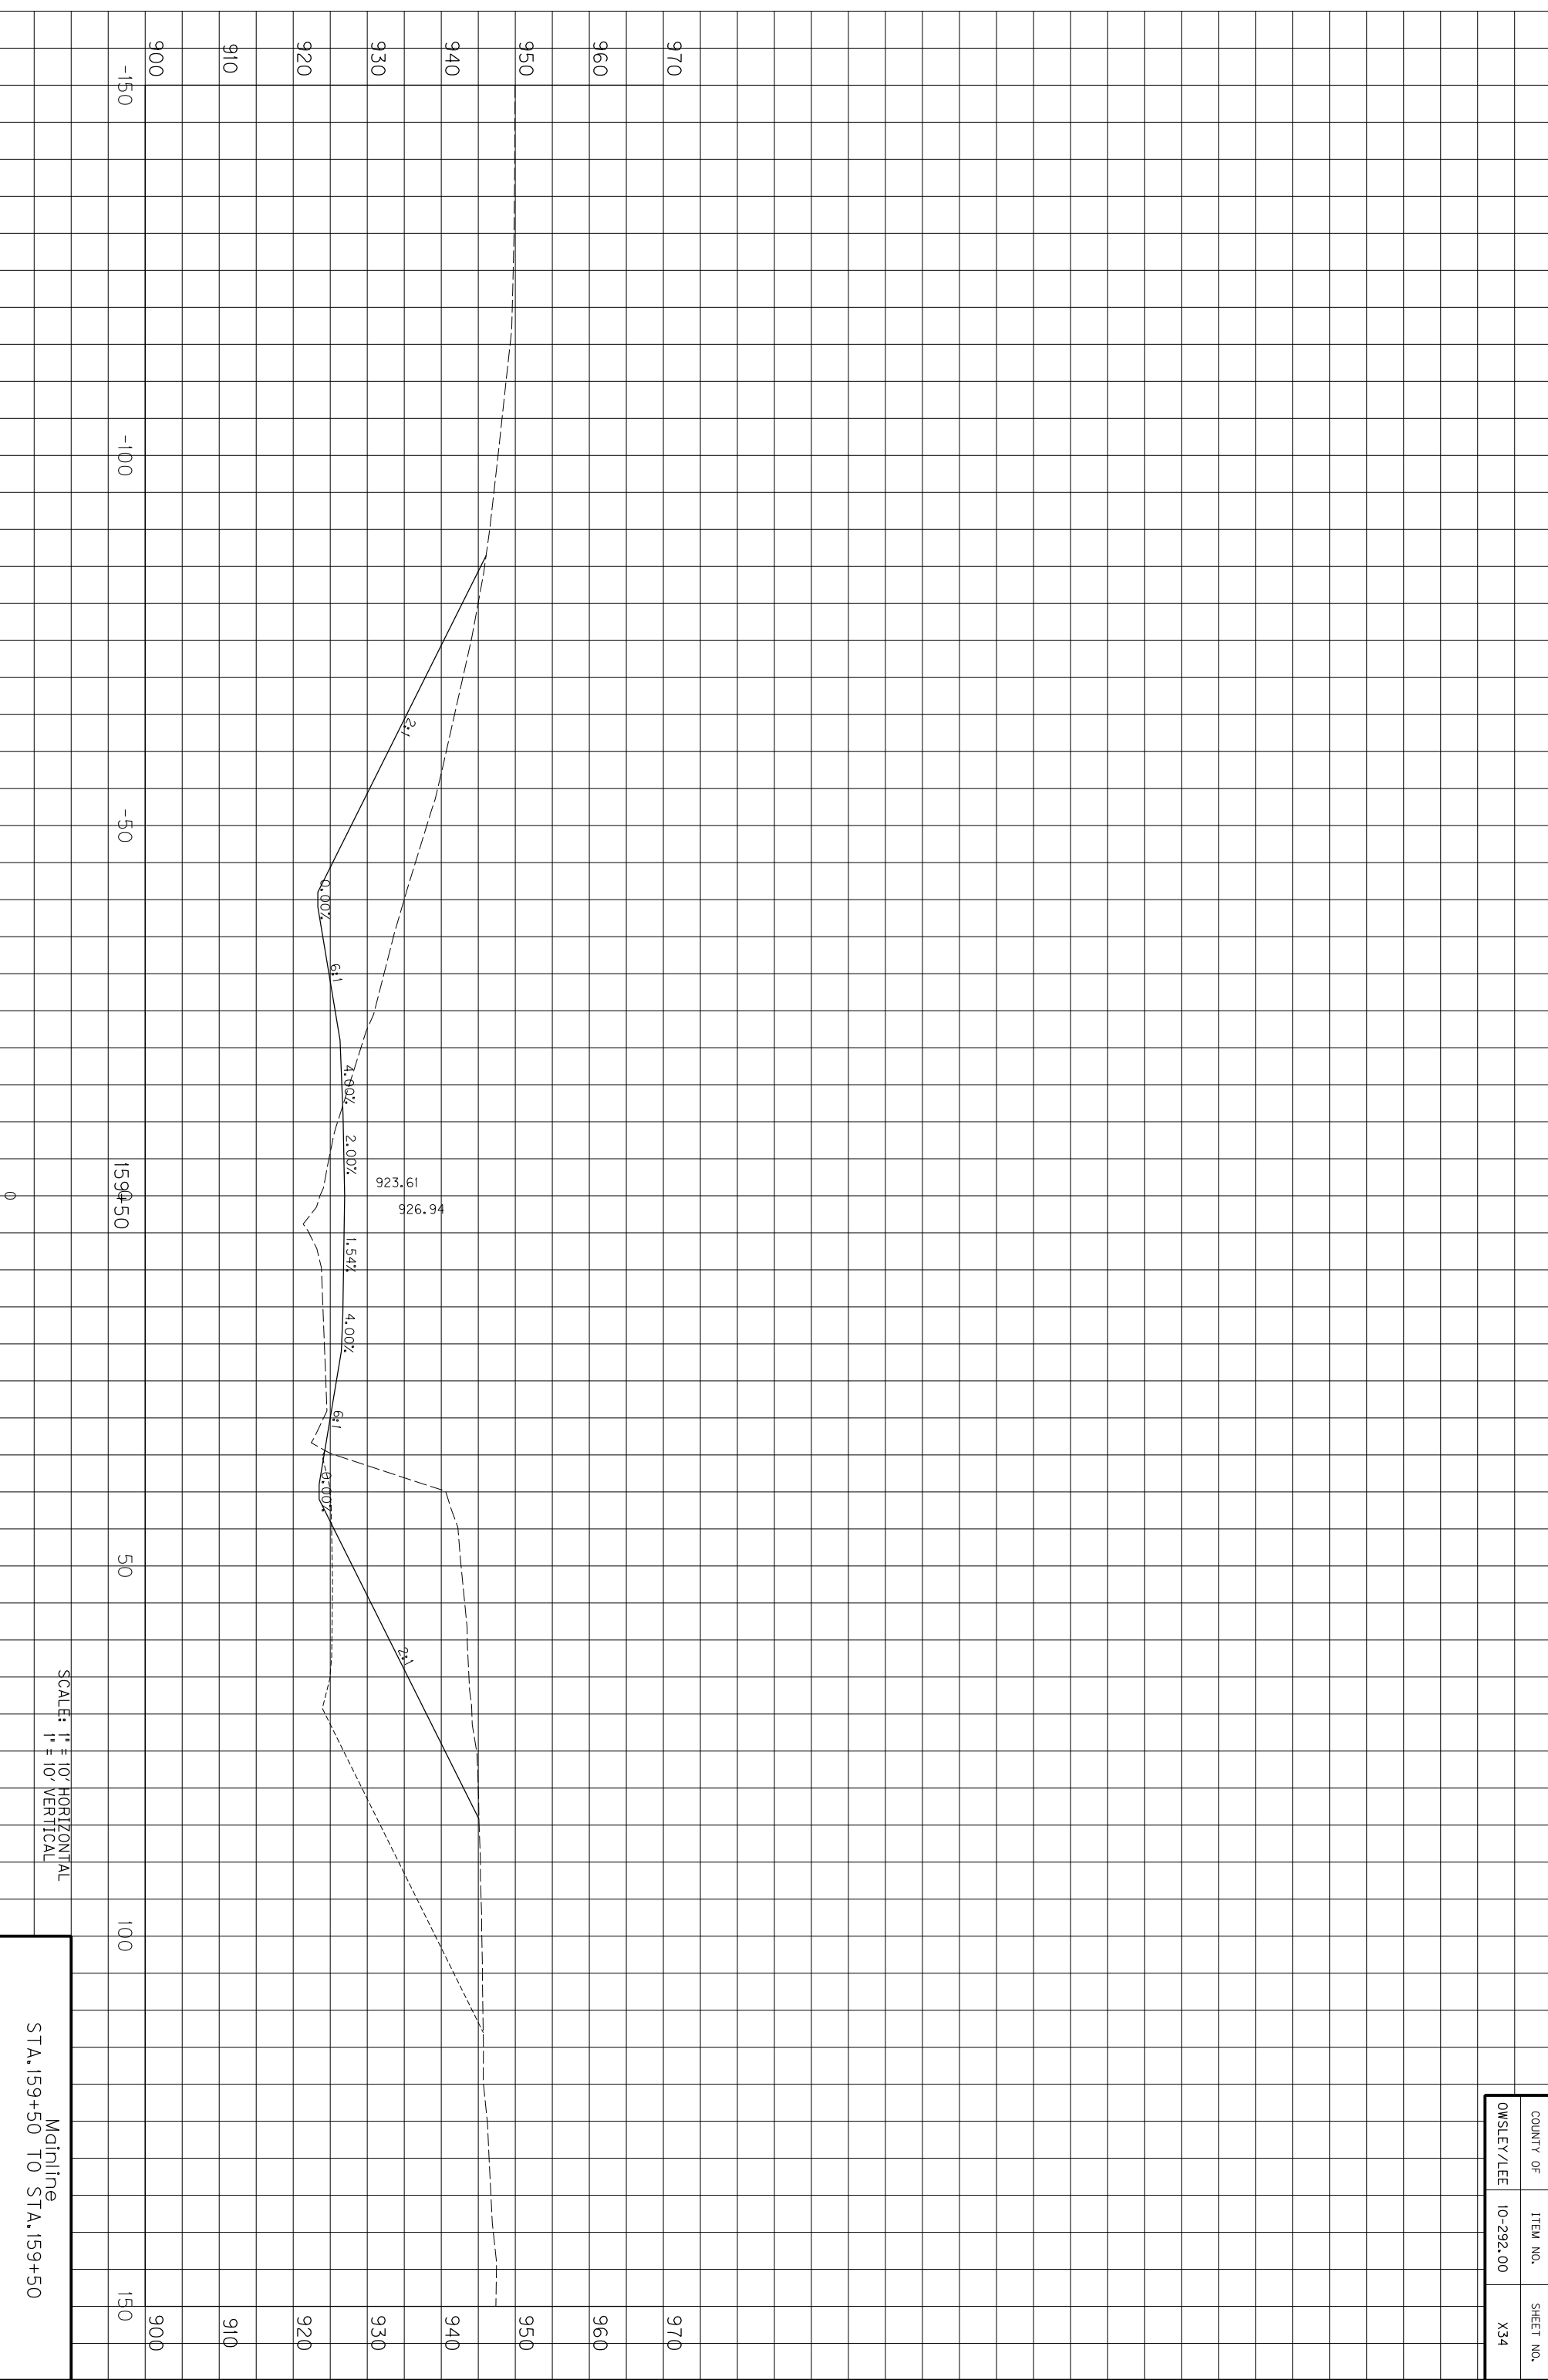

COUNTY OF	ITEM NO.	SHEET NO.
OWSLEY/LEE	10-292.00	X34

SCALE: 1" = 10' HORIZONTAL
1" = 10' VERTICAL


Mainline
STA. 159+50 TO STA. 159+50

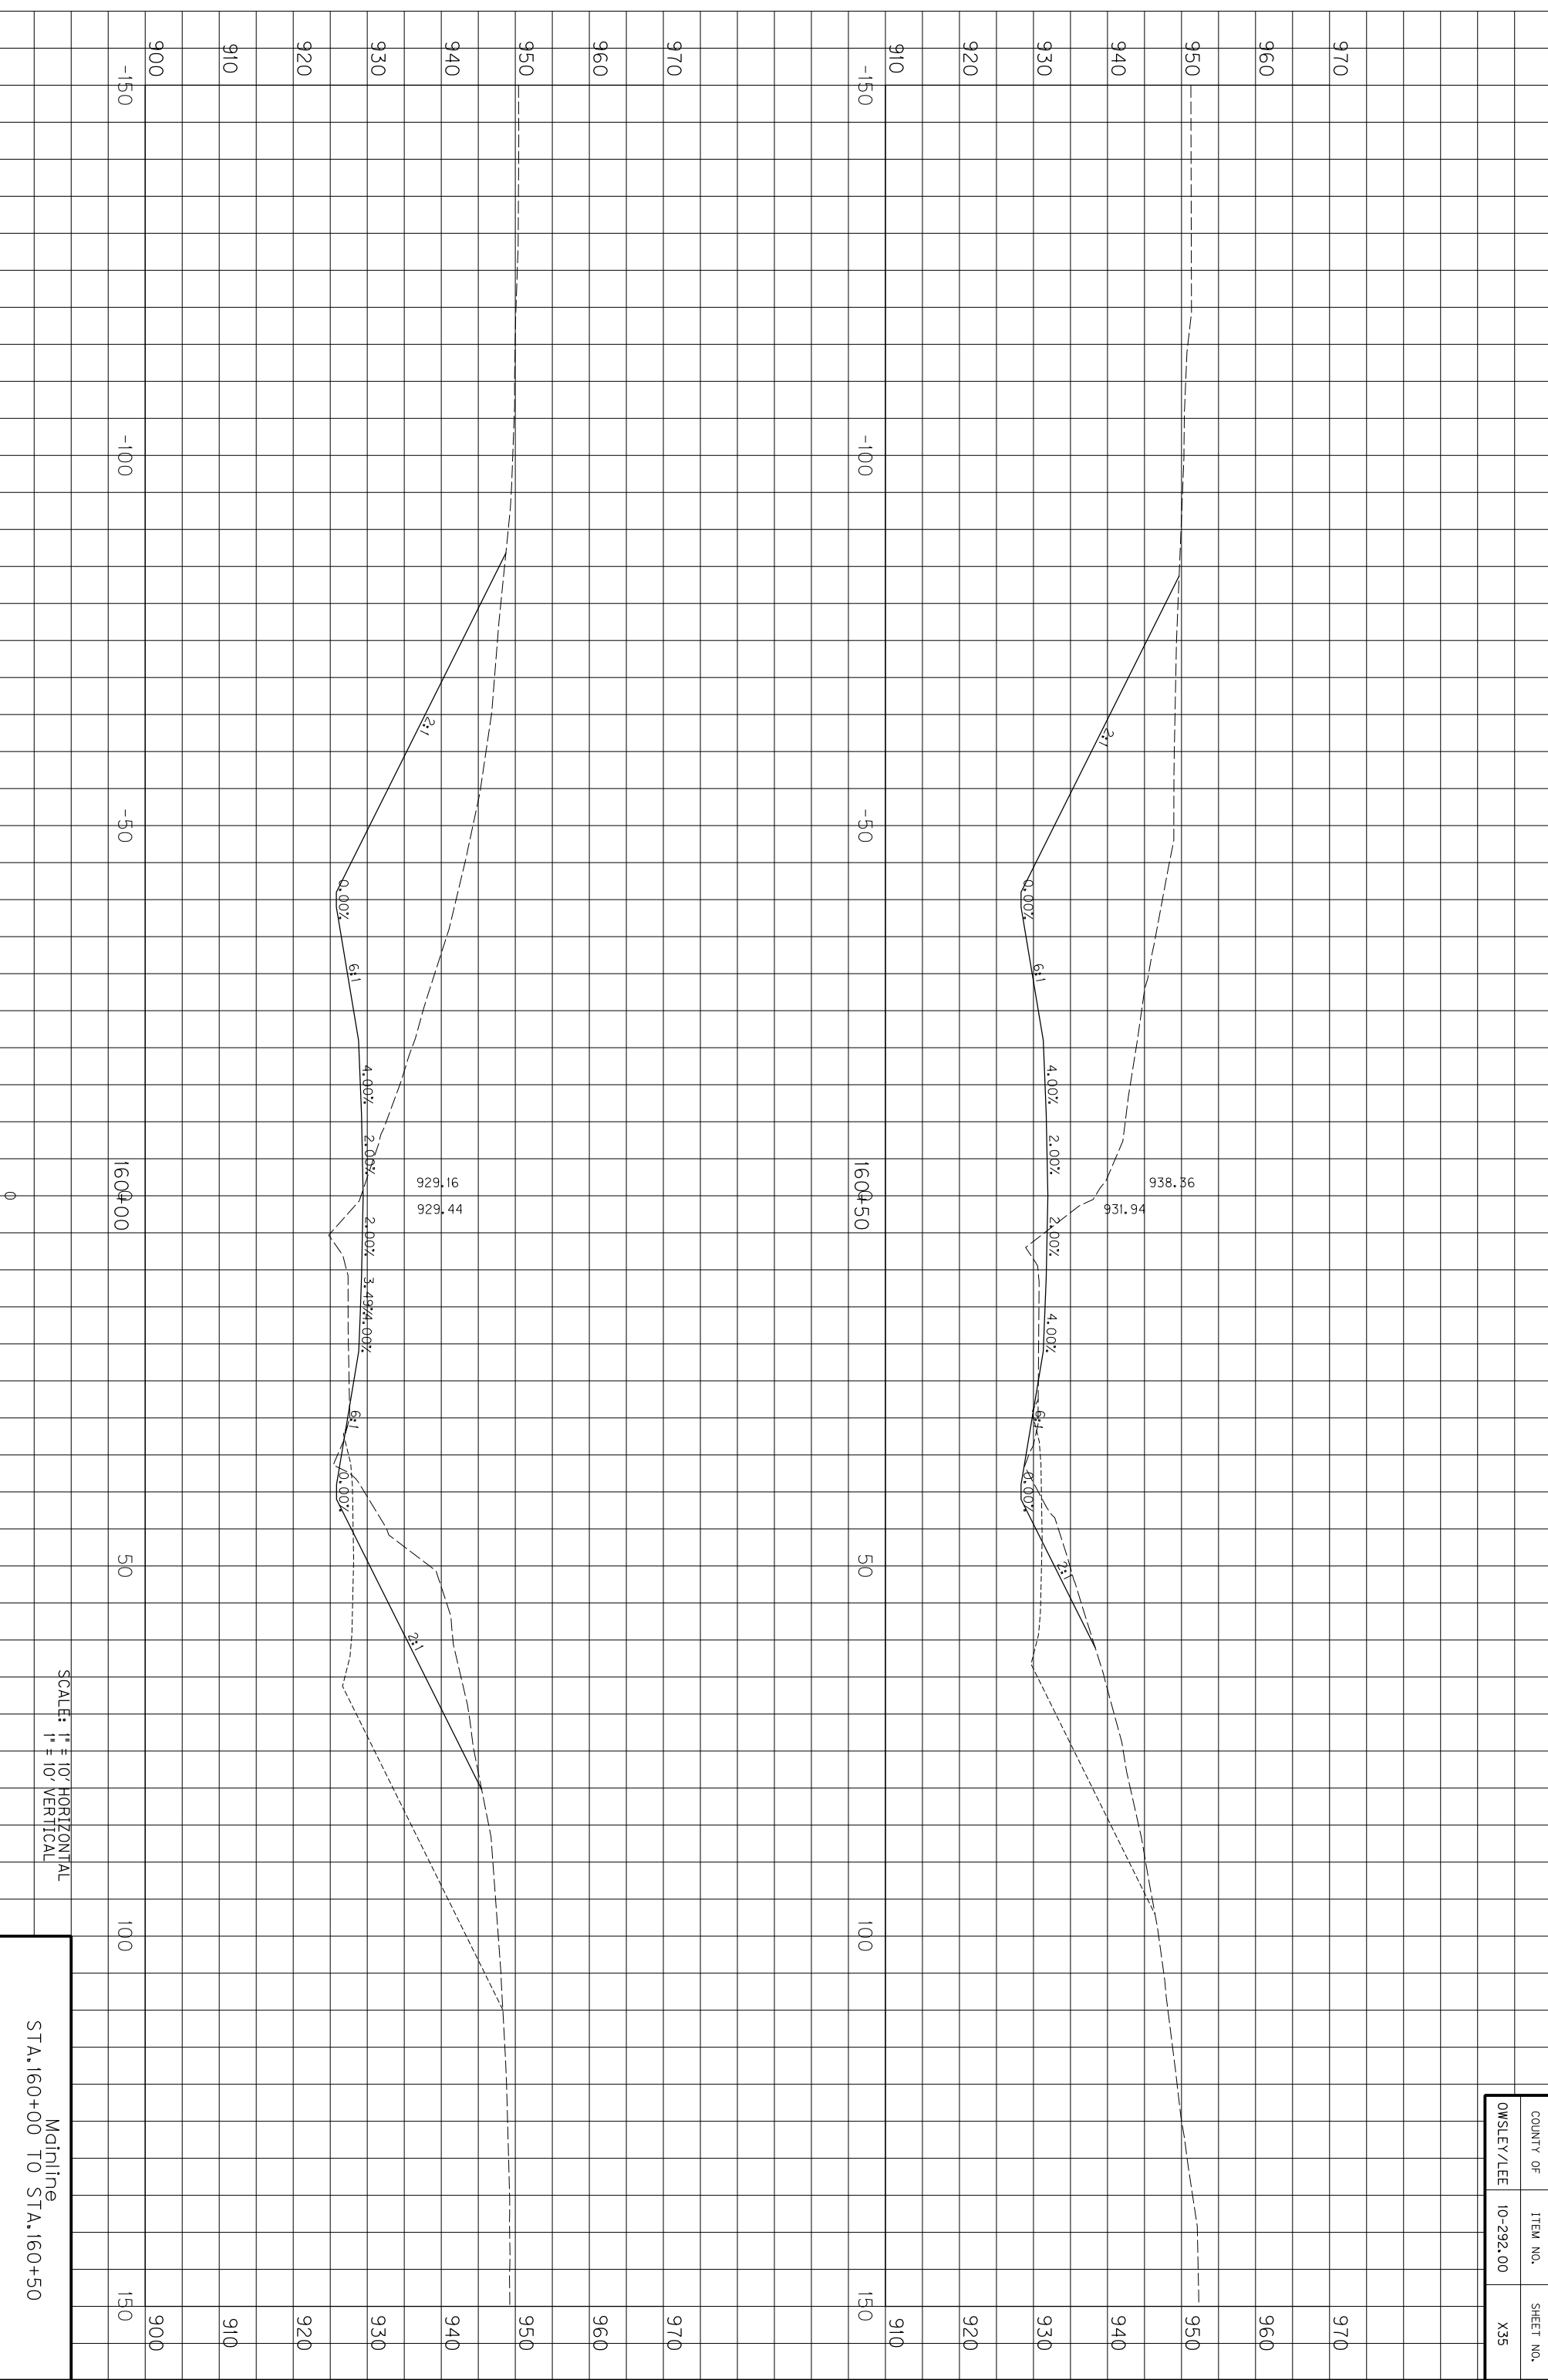

SCALE: 1" = 10' HORIZONTAL
1" = 10' VERTICAL

Mainline
STA. 160+00 TO STA. 160+50


COUNTY OF	ITEM NO.	SHEET NO.
OWSLEY/LEE	10-292.00	X35

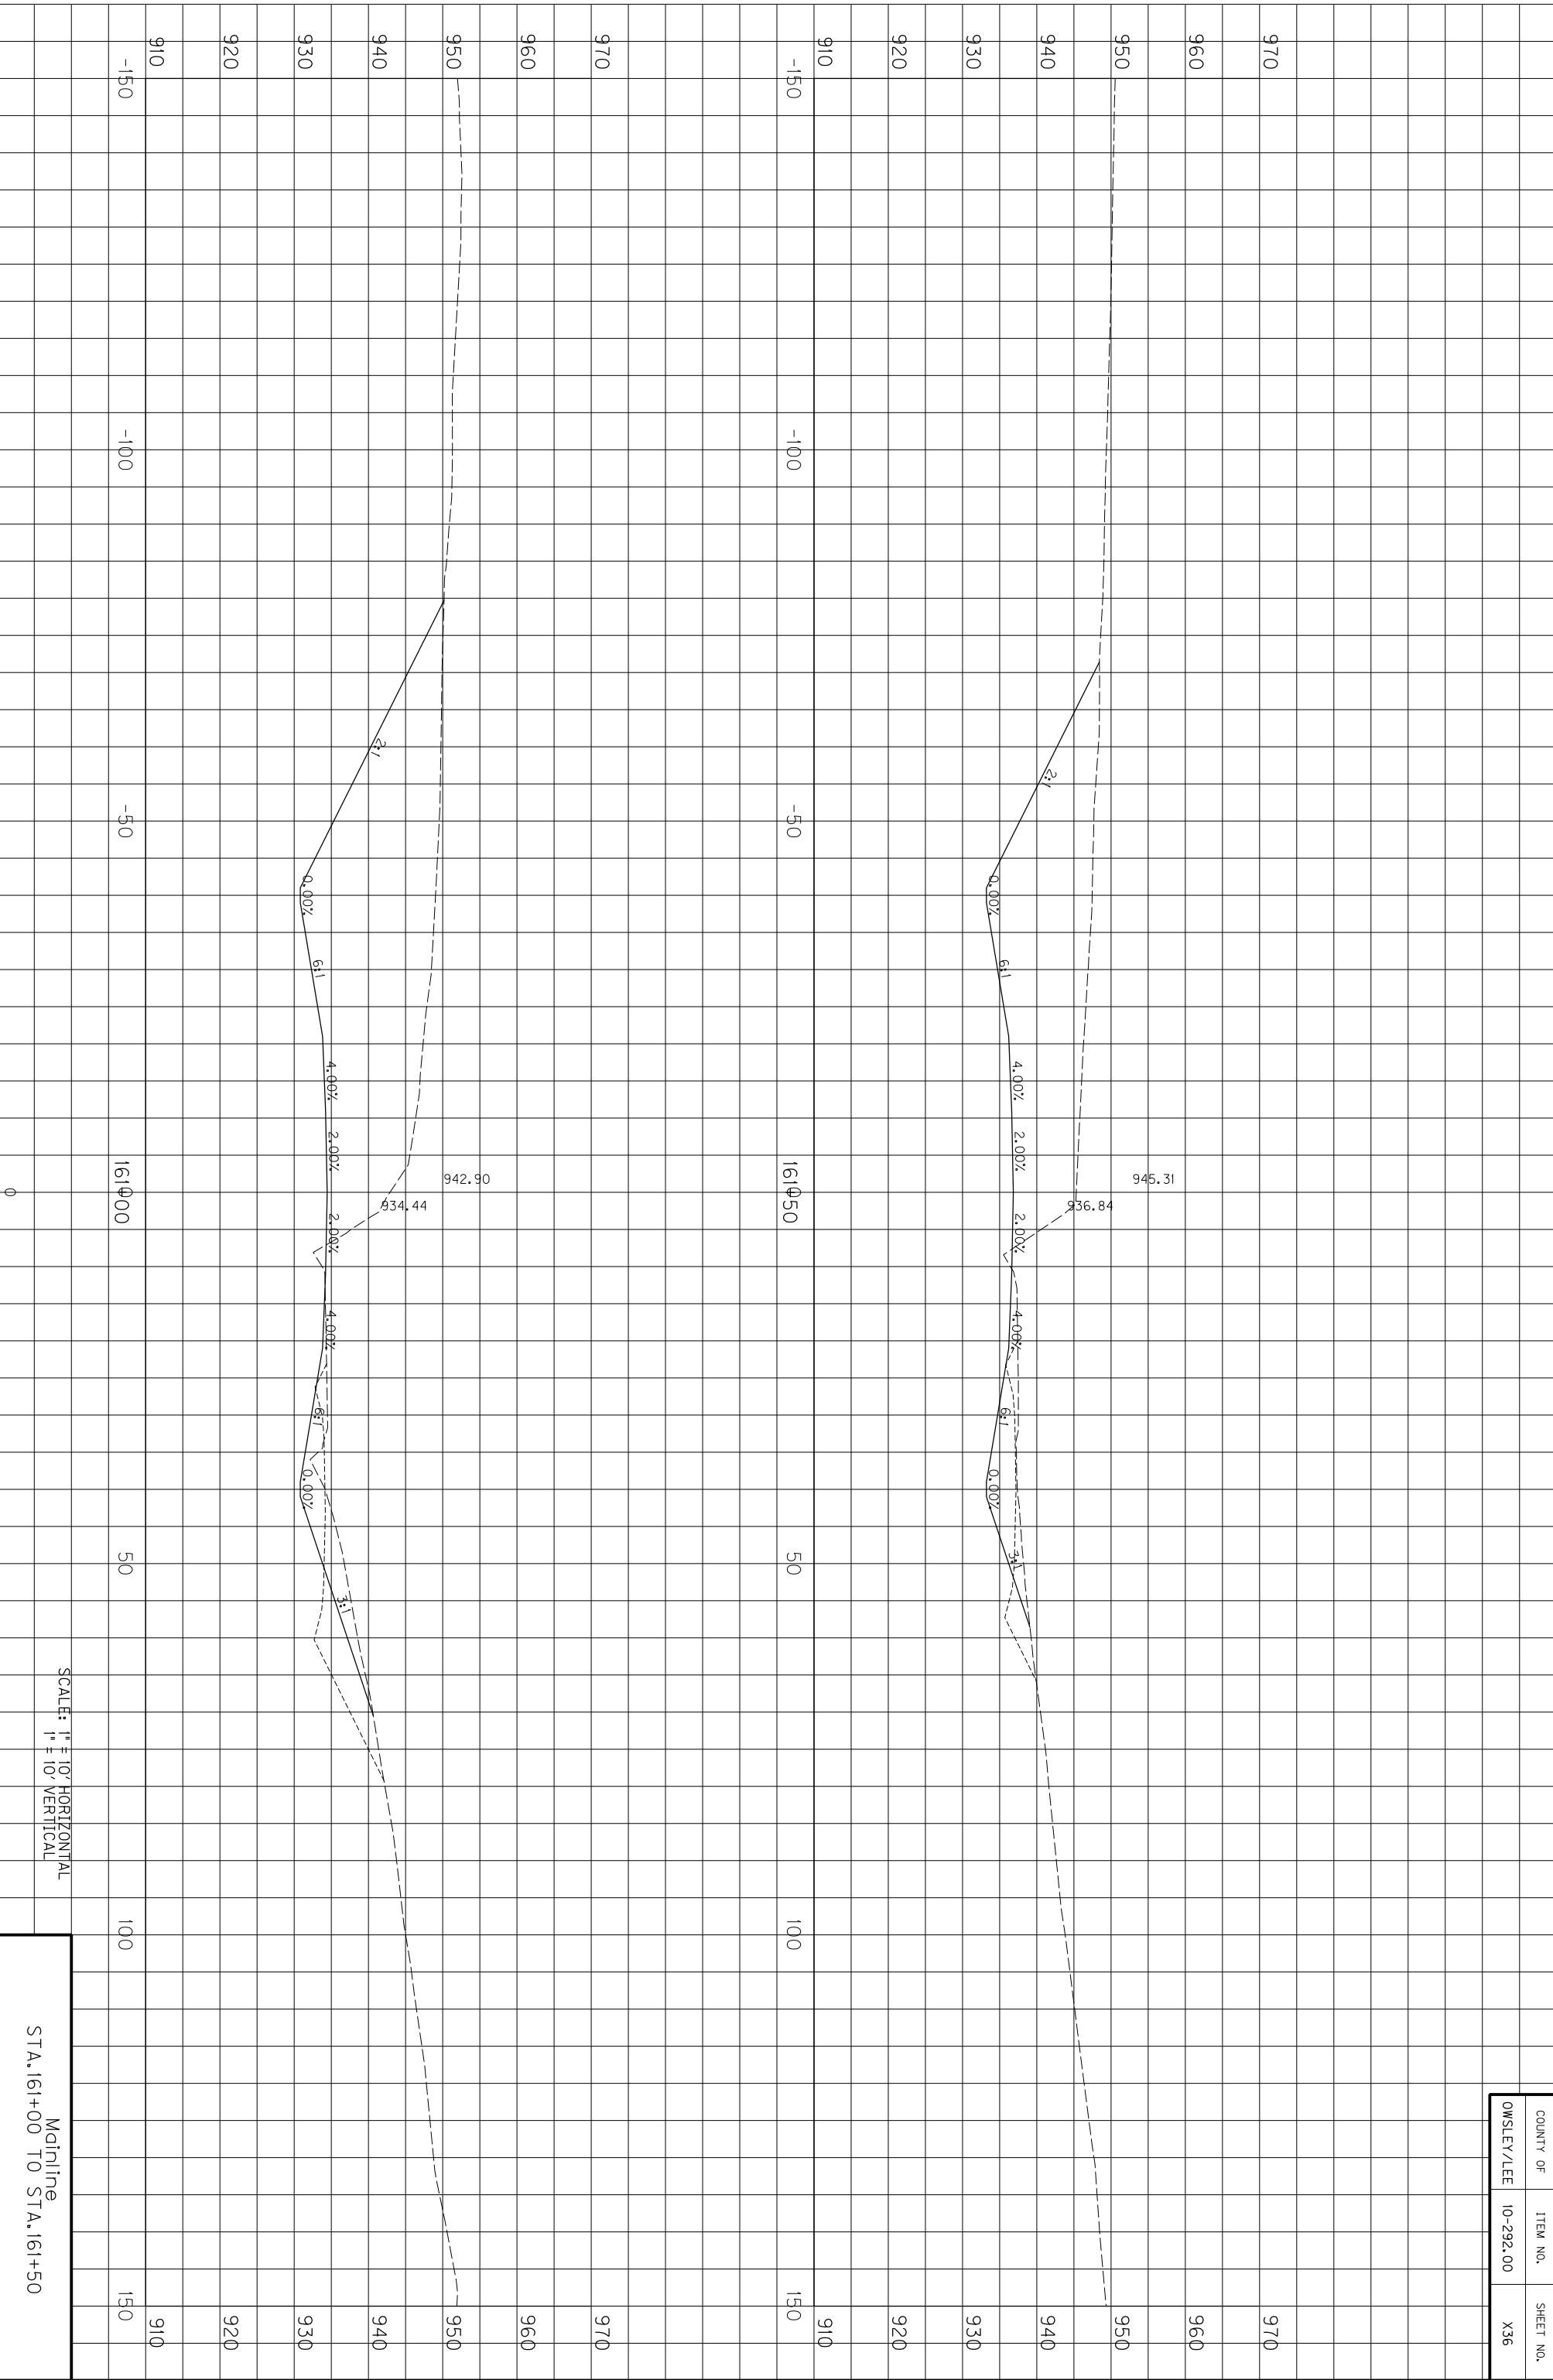

SCALE: 1" = 10' HORIZONTAL
1" = 10' VERTICAL

Mainline
STA. 161+00 TO STA. 161+50


COUNTY OF	ITEM NO.	SHEET NO.
OWSLEY/LEE	10-292.00	X36

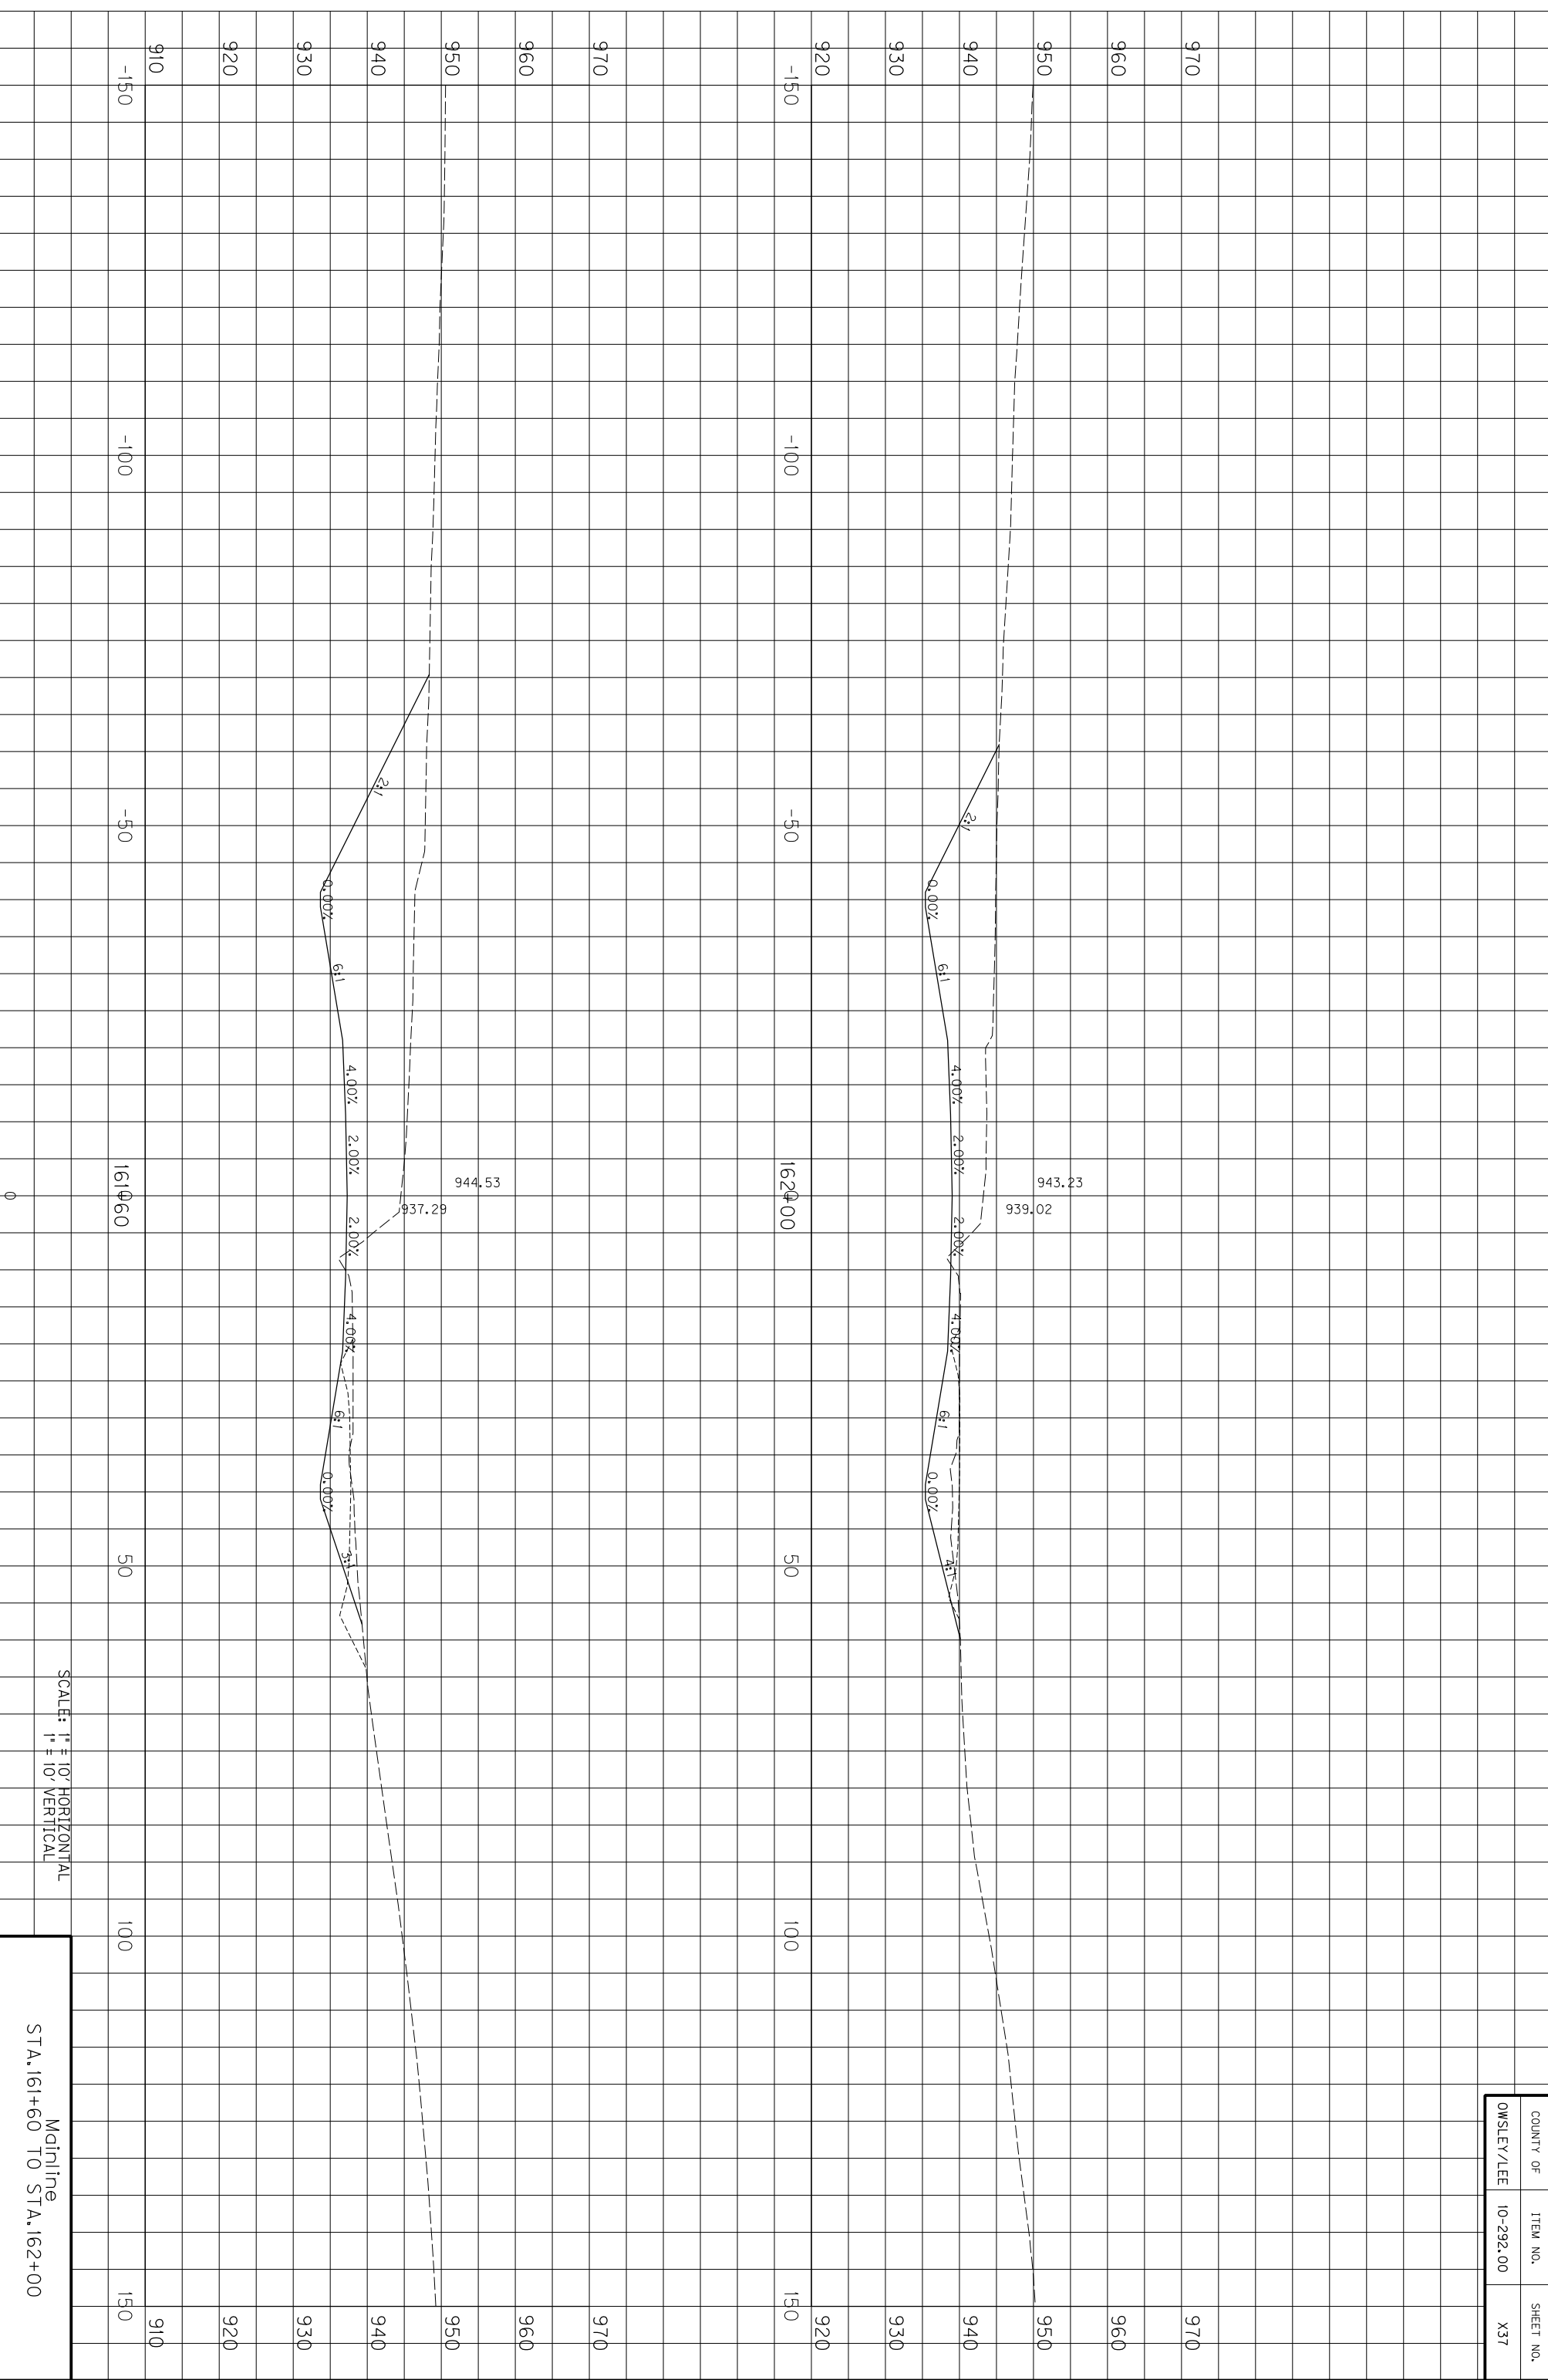

SCALE: 1" = 10' HORIZONTAL
1" = 10' VERTICAL

Mainline
STA. 161+60 TO STA. 162+00


COUNTY OF	ITEM NO.	SHEET NO.
OWSLEY/LEE	10-292.00	X37

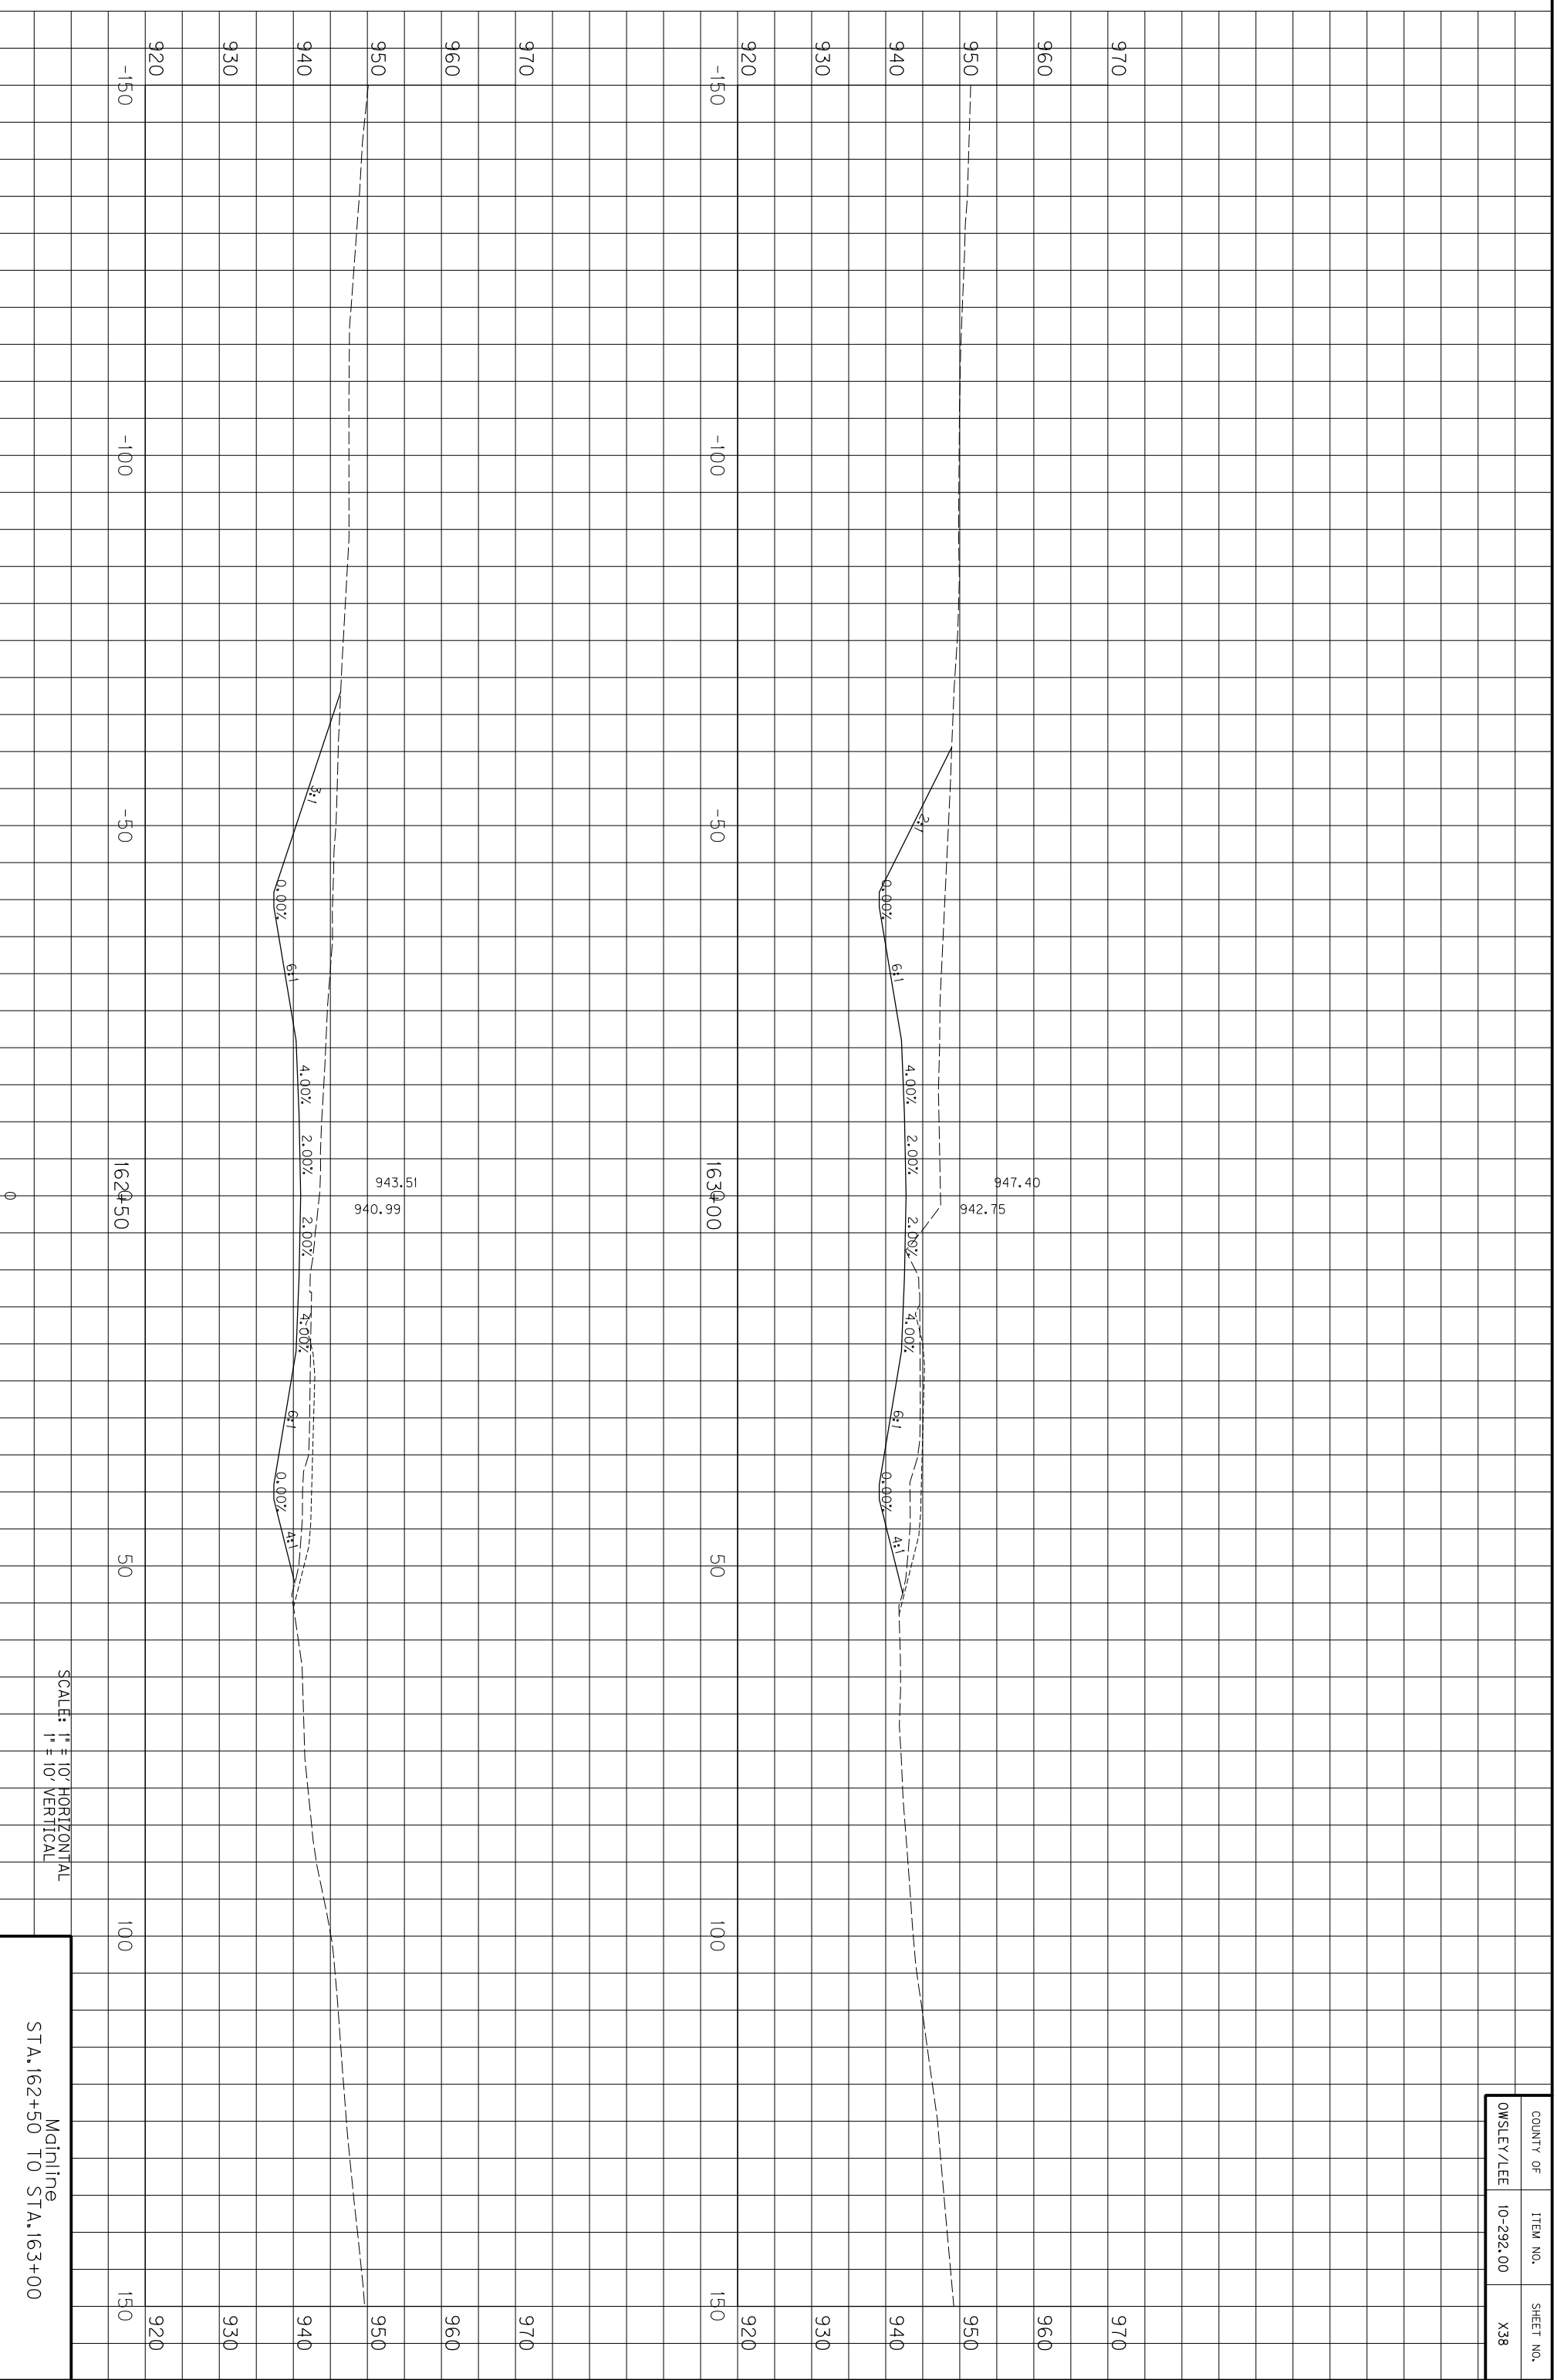

COUNTY OF	ITEM NO.	SHEET NO.
OWSLEY/LEE	10-292.00	X38

SCALE: 1" = 10' HORIZONTAL
1" = 10' VERTICAL


Mainline
STA. 1624+50 TO STA. 1634+00

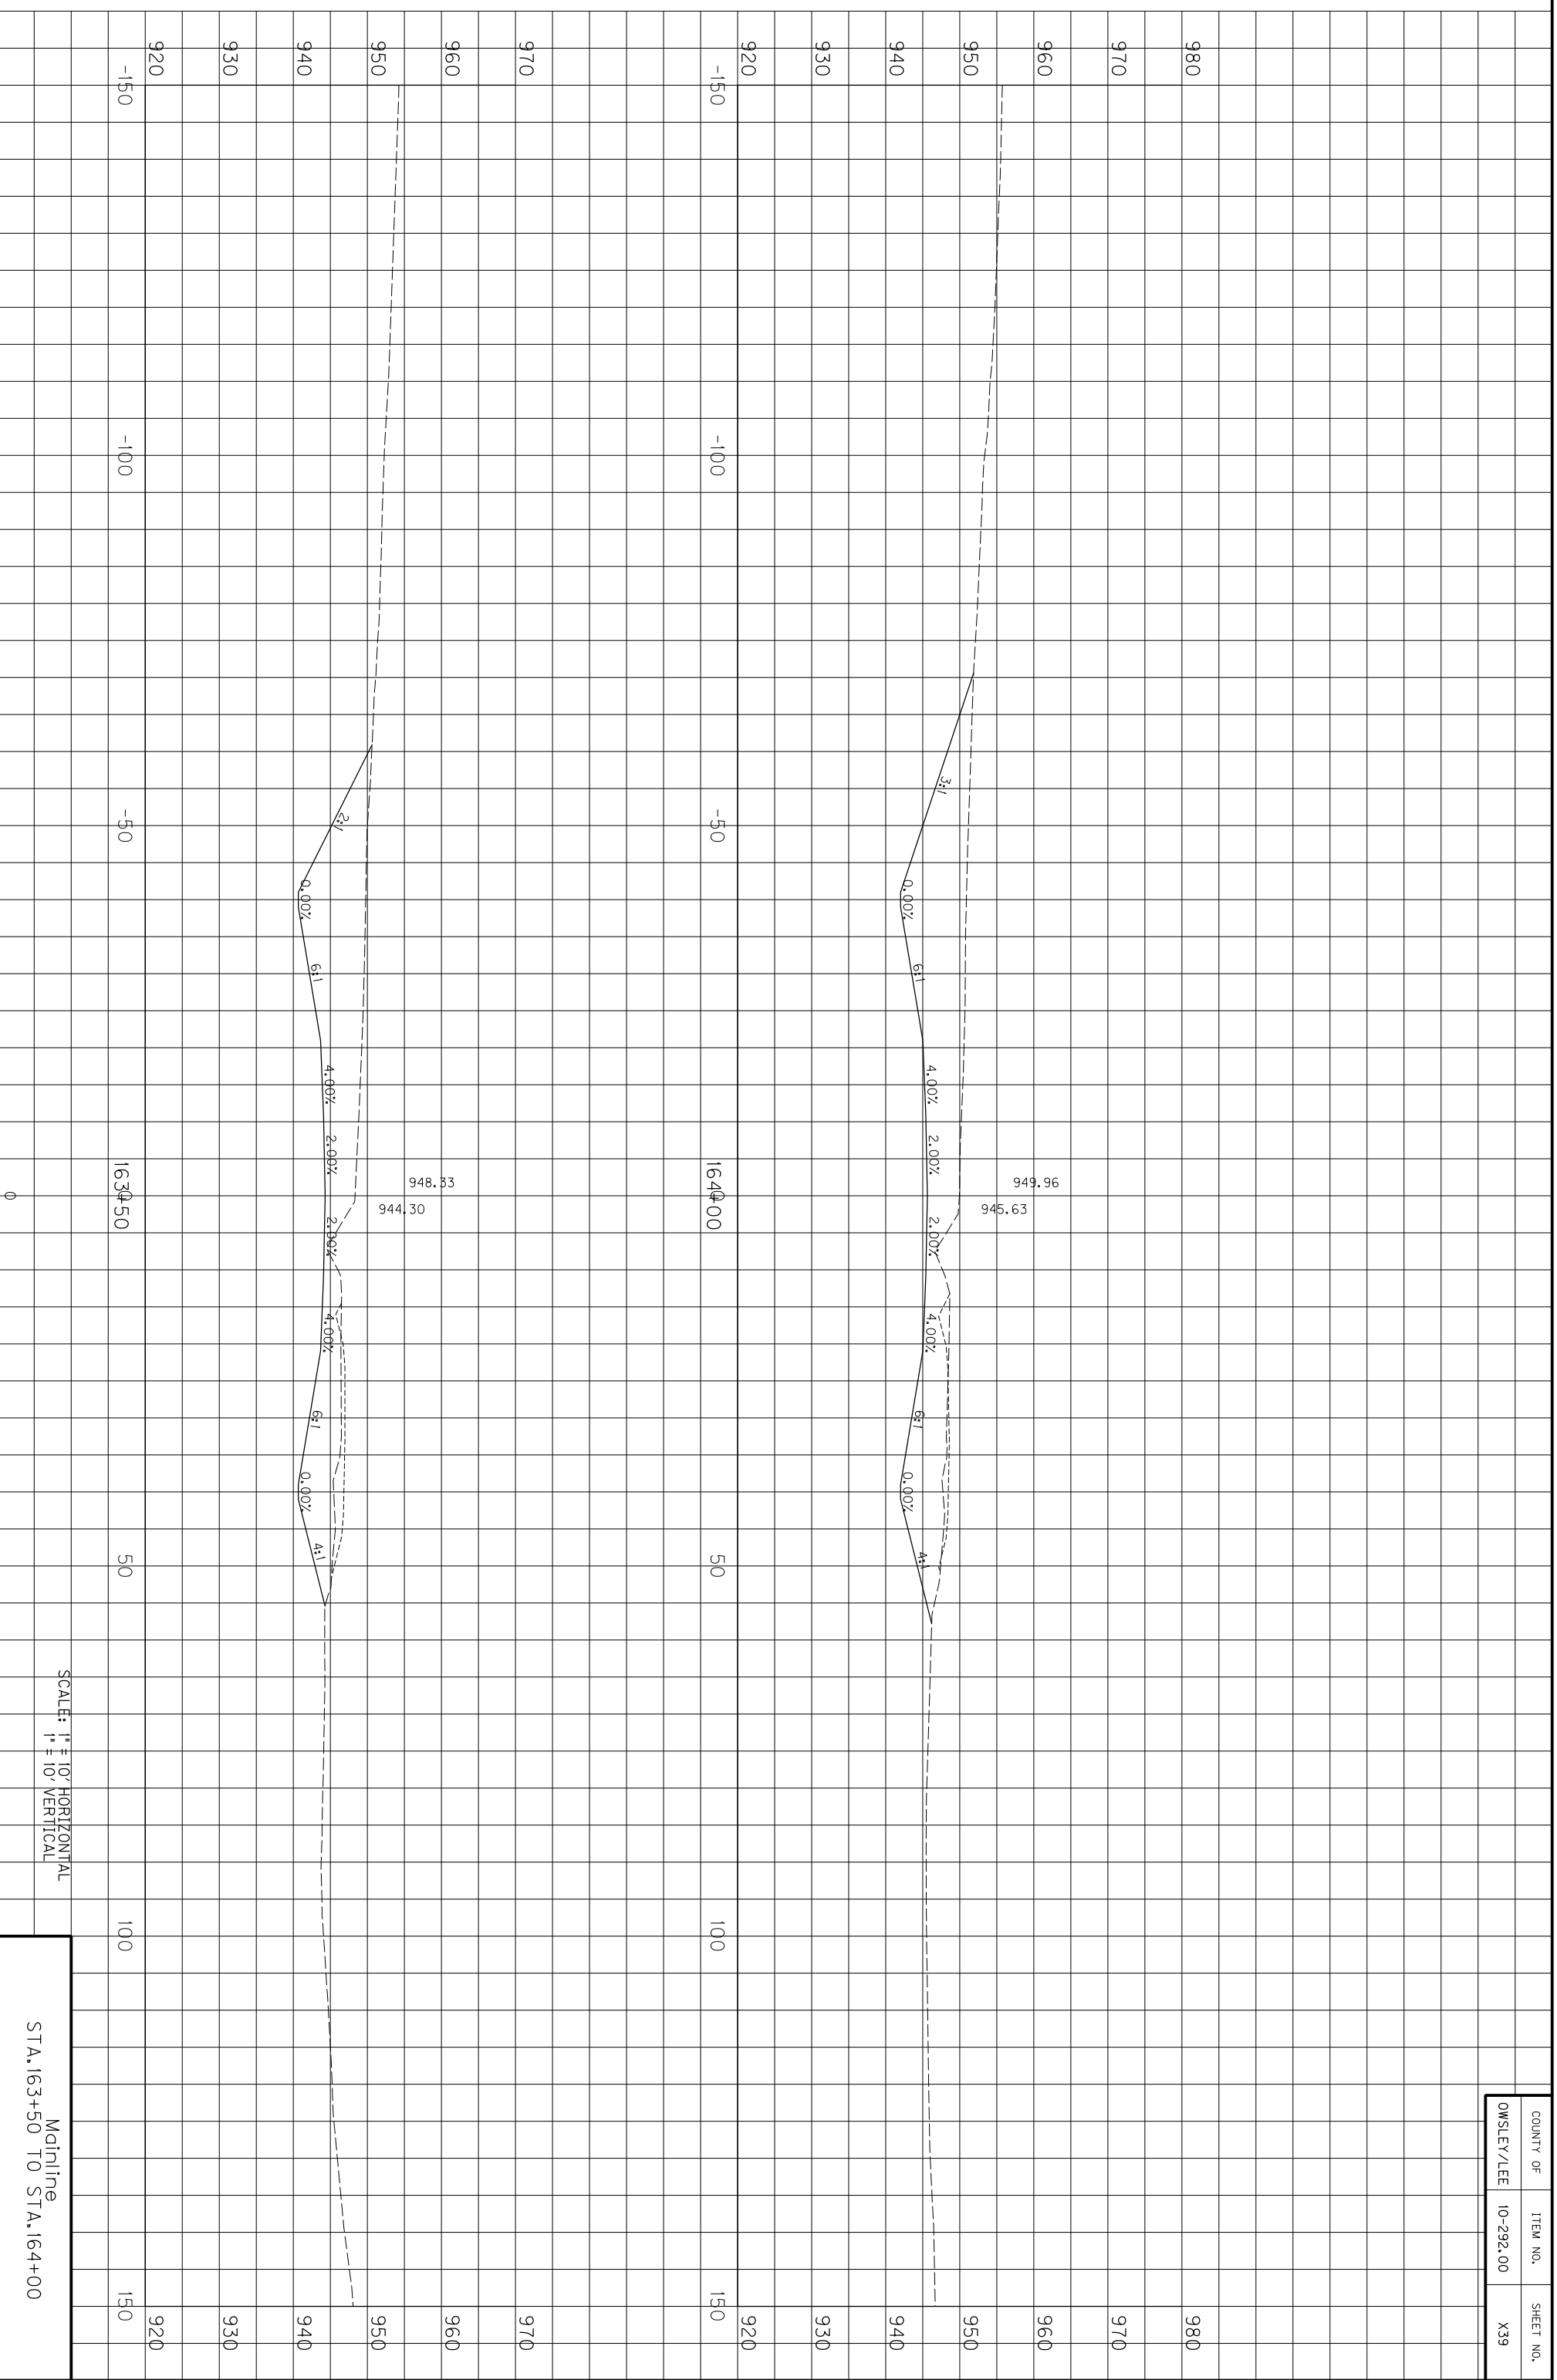

SCALE: 1" = 10' HORIZONTAL
1" = 10' VERTICAL

Mainline
STA. 163+50 TO STA. 164+00


COUNTY OF	ITEM NO.	SHEET NO.
OWSLEY/LEE	10-292.00	X39

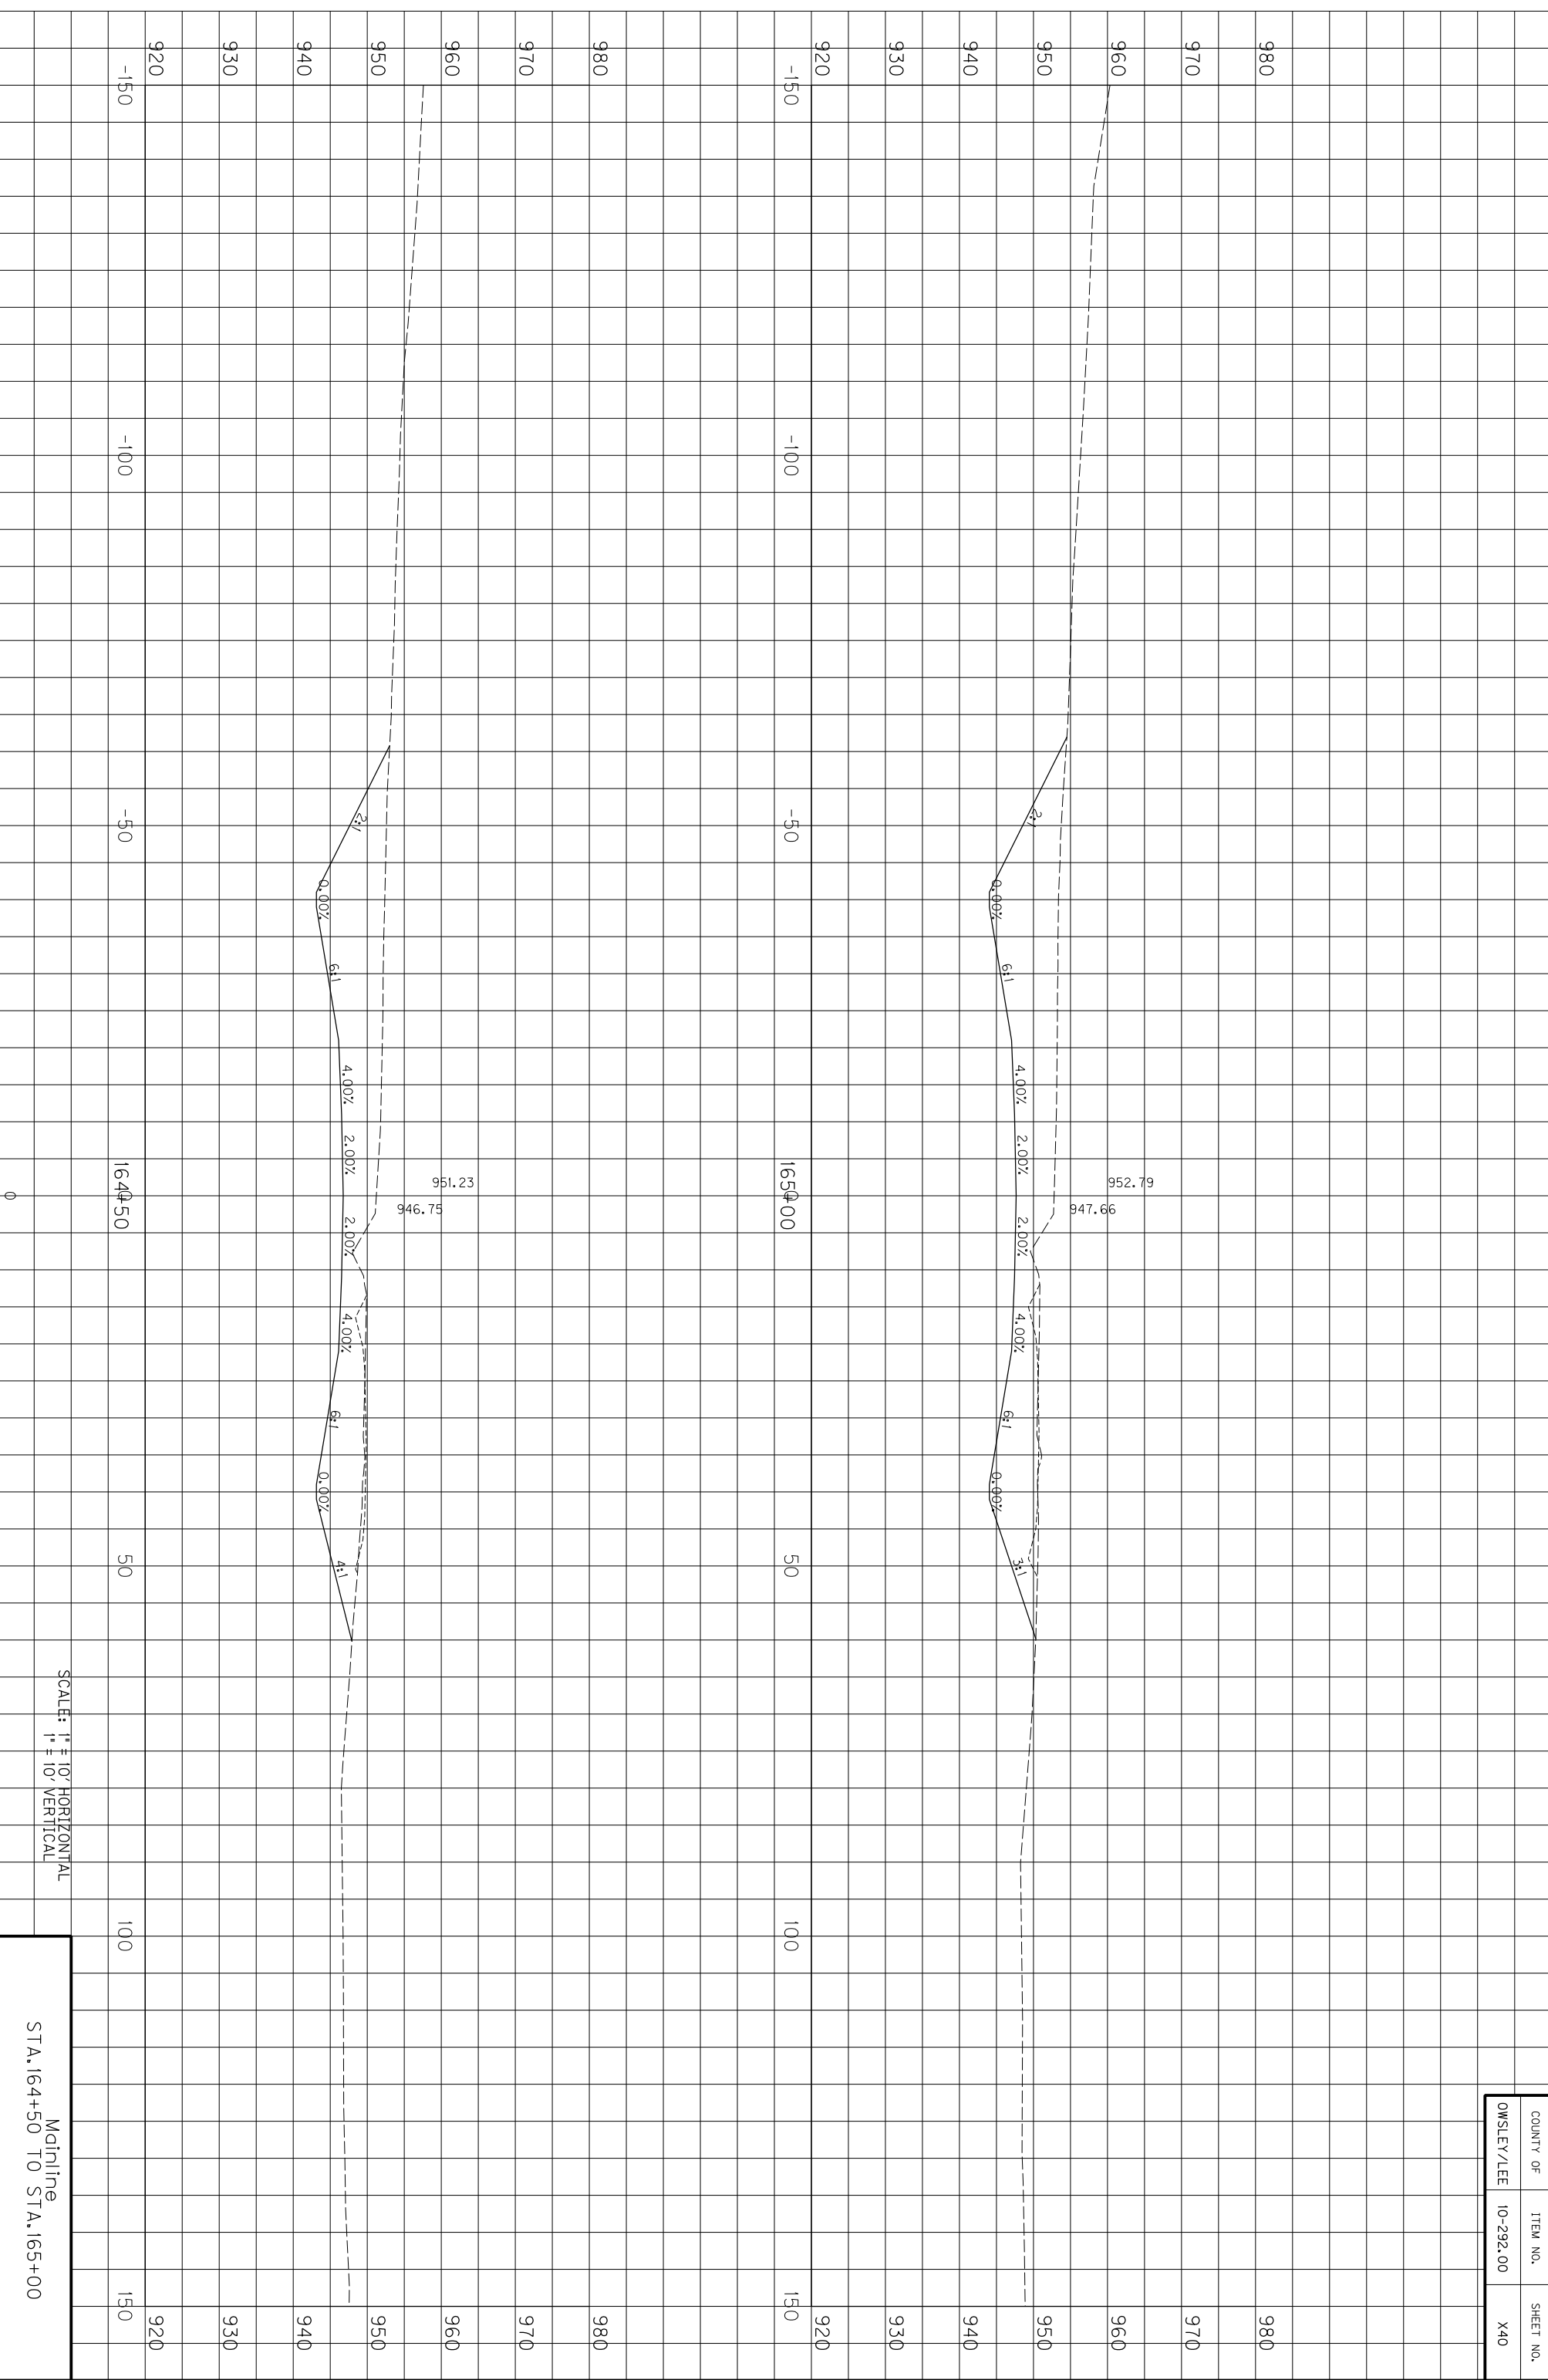

COUNTY OF	ITEM NO.	SHEET NO.
OWSLEY/LEE	10-292.00	X40

SCALE: 1" = 10' HORIZONTAL
1" = 10' VERTICAL


Mainline
STA. 164+50 TO STA. 165+00

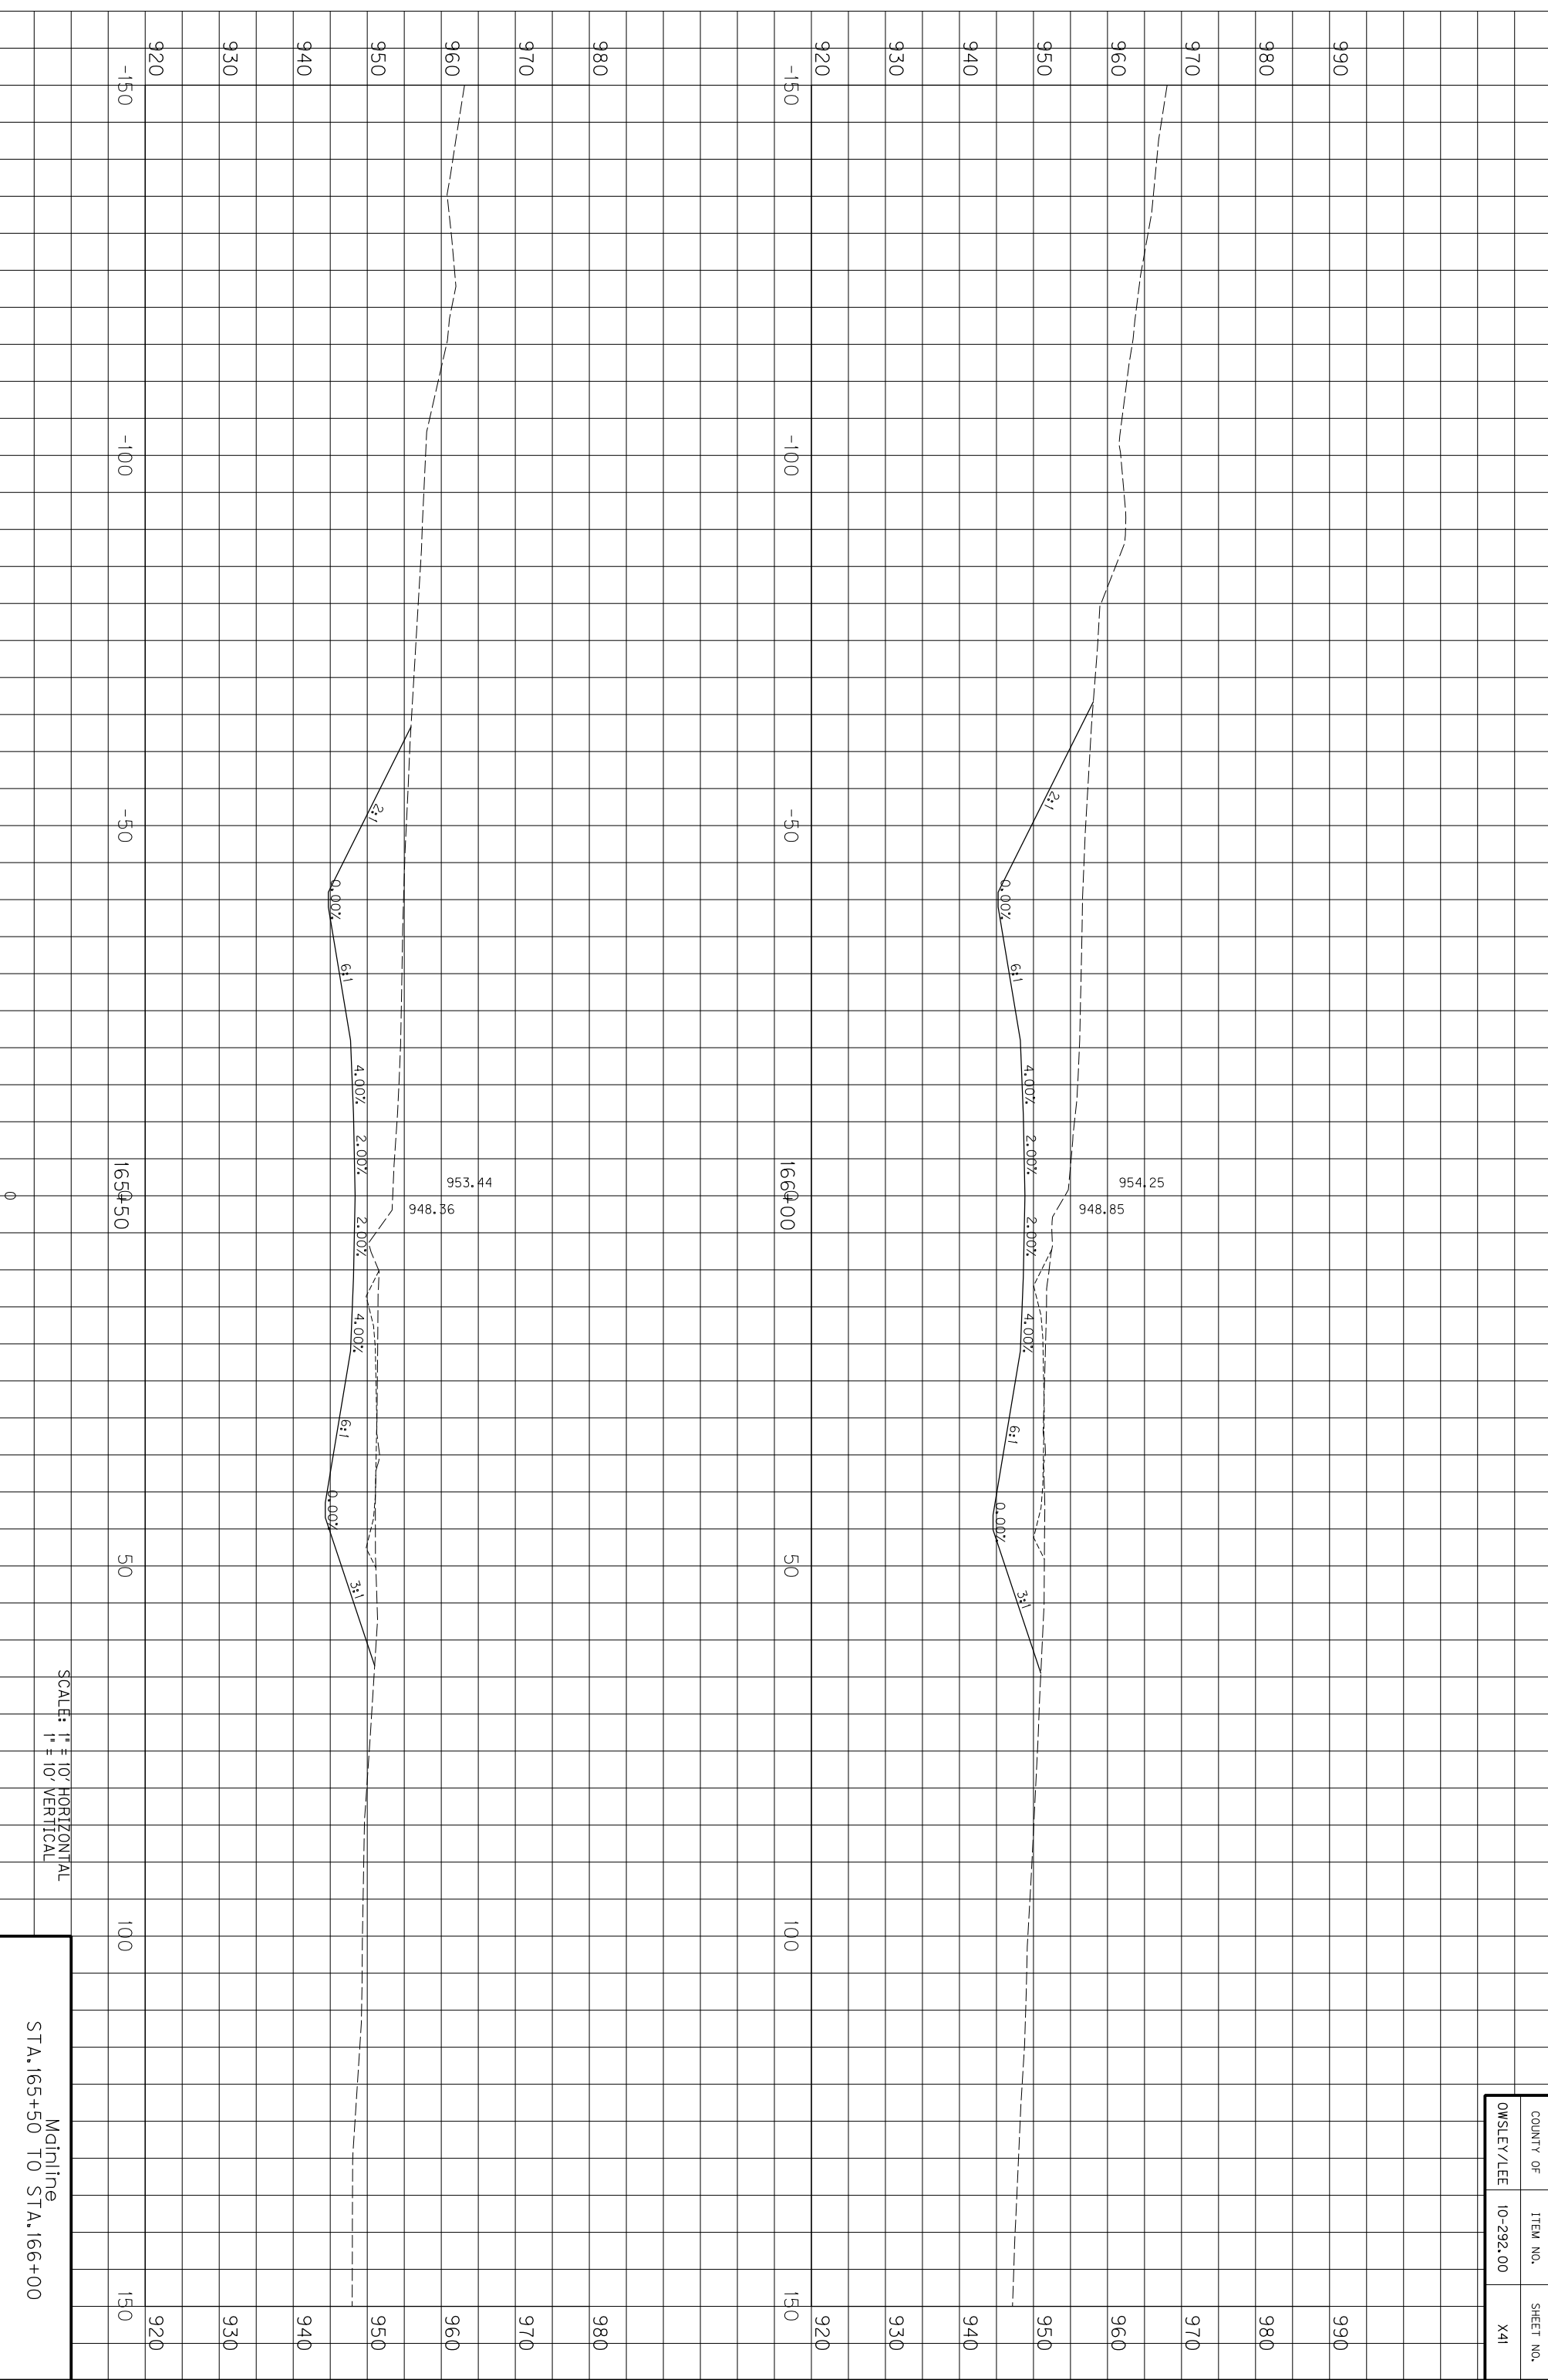

SCALE: 1" = 10' HORIZONTAL
1" = 10' VERTICAL

Mainline
STA. 165+50 TO STA. 166+00


COUNTY OF	ITEM NO.	SHEET NO.
OWSLEY/LEE	10-292.00	X41

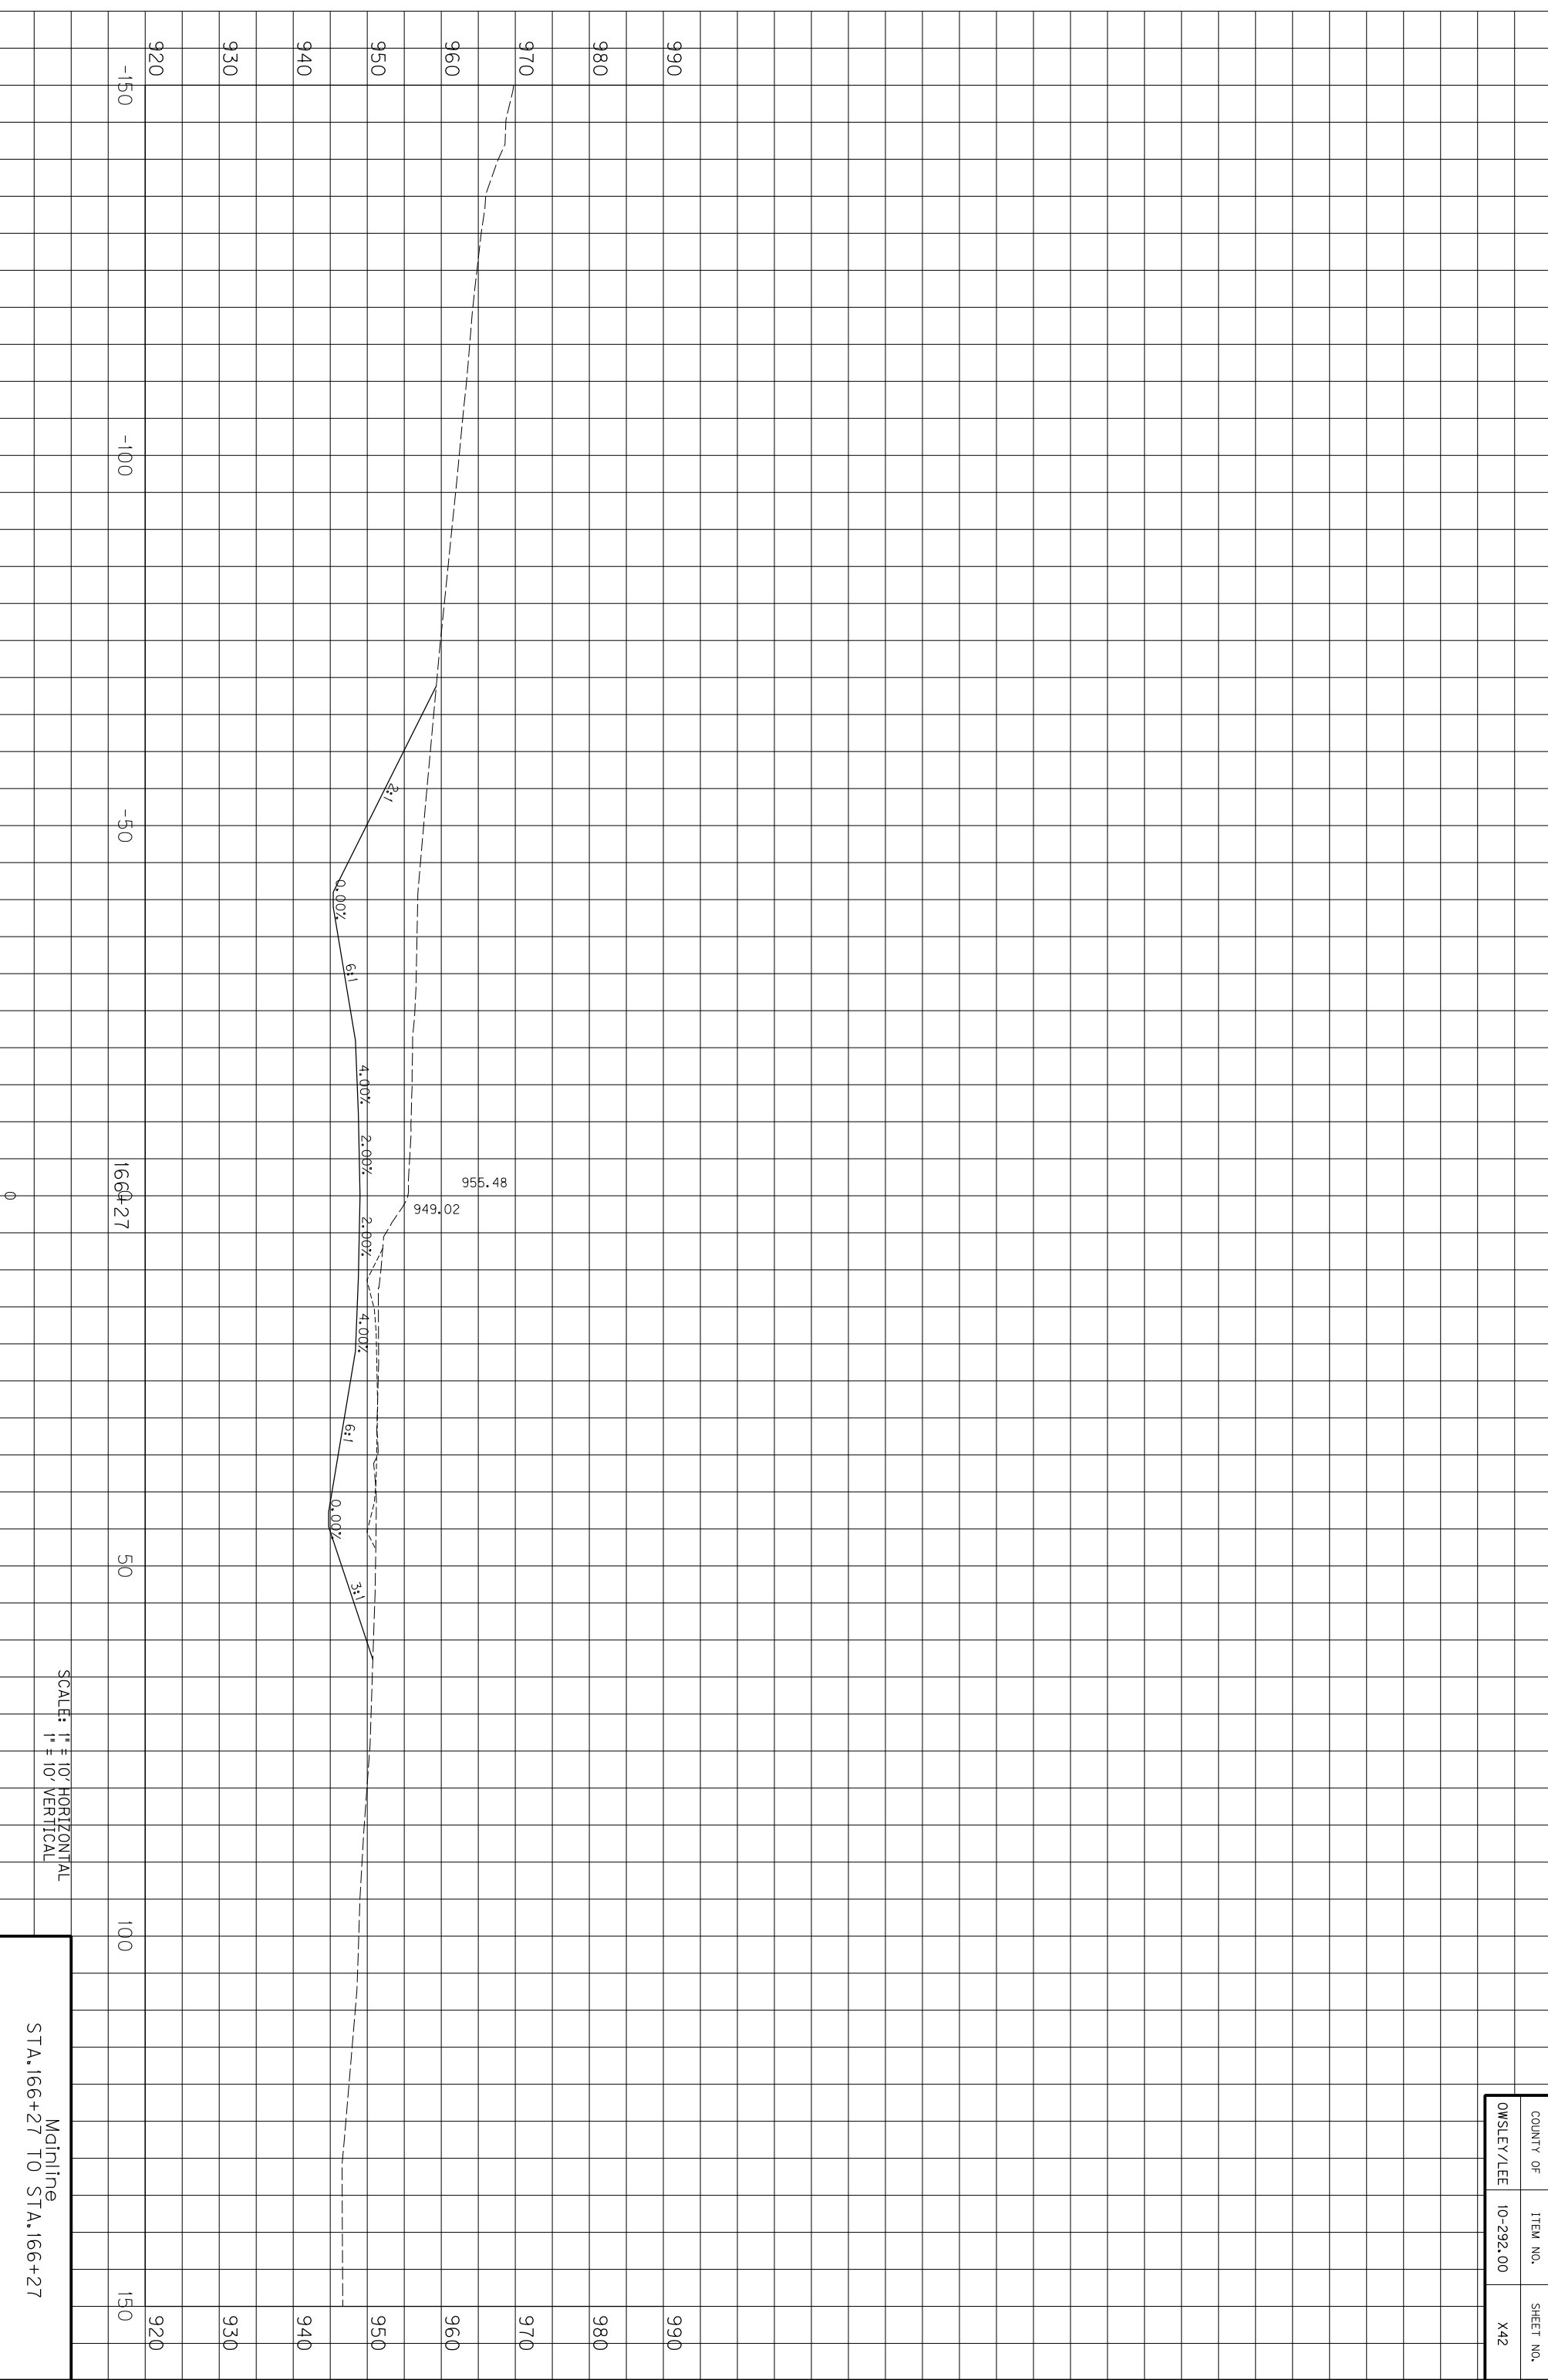

SCALE: 1" = 10' HORIZONTAL
1" = 10' VERTICAL

Mainline
STA. 166+27 TO STA. 166+27


COUNTY OF	ITEM NO.	SHEET NO.
OWSLEY/LEE	10-292.00	X42

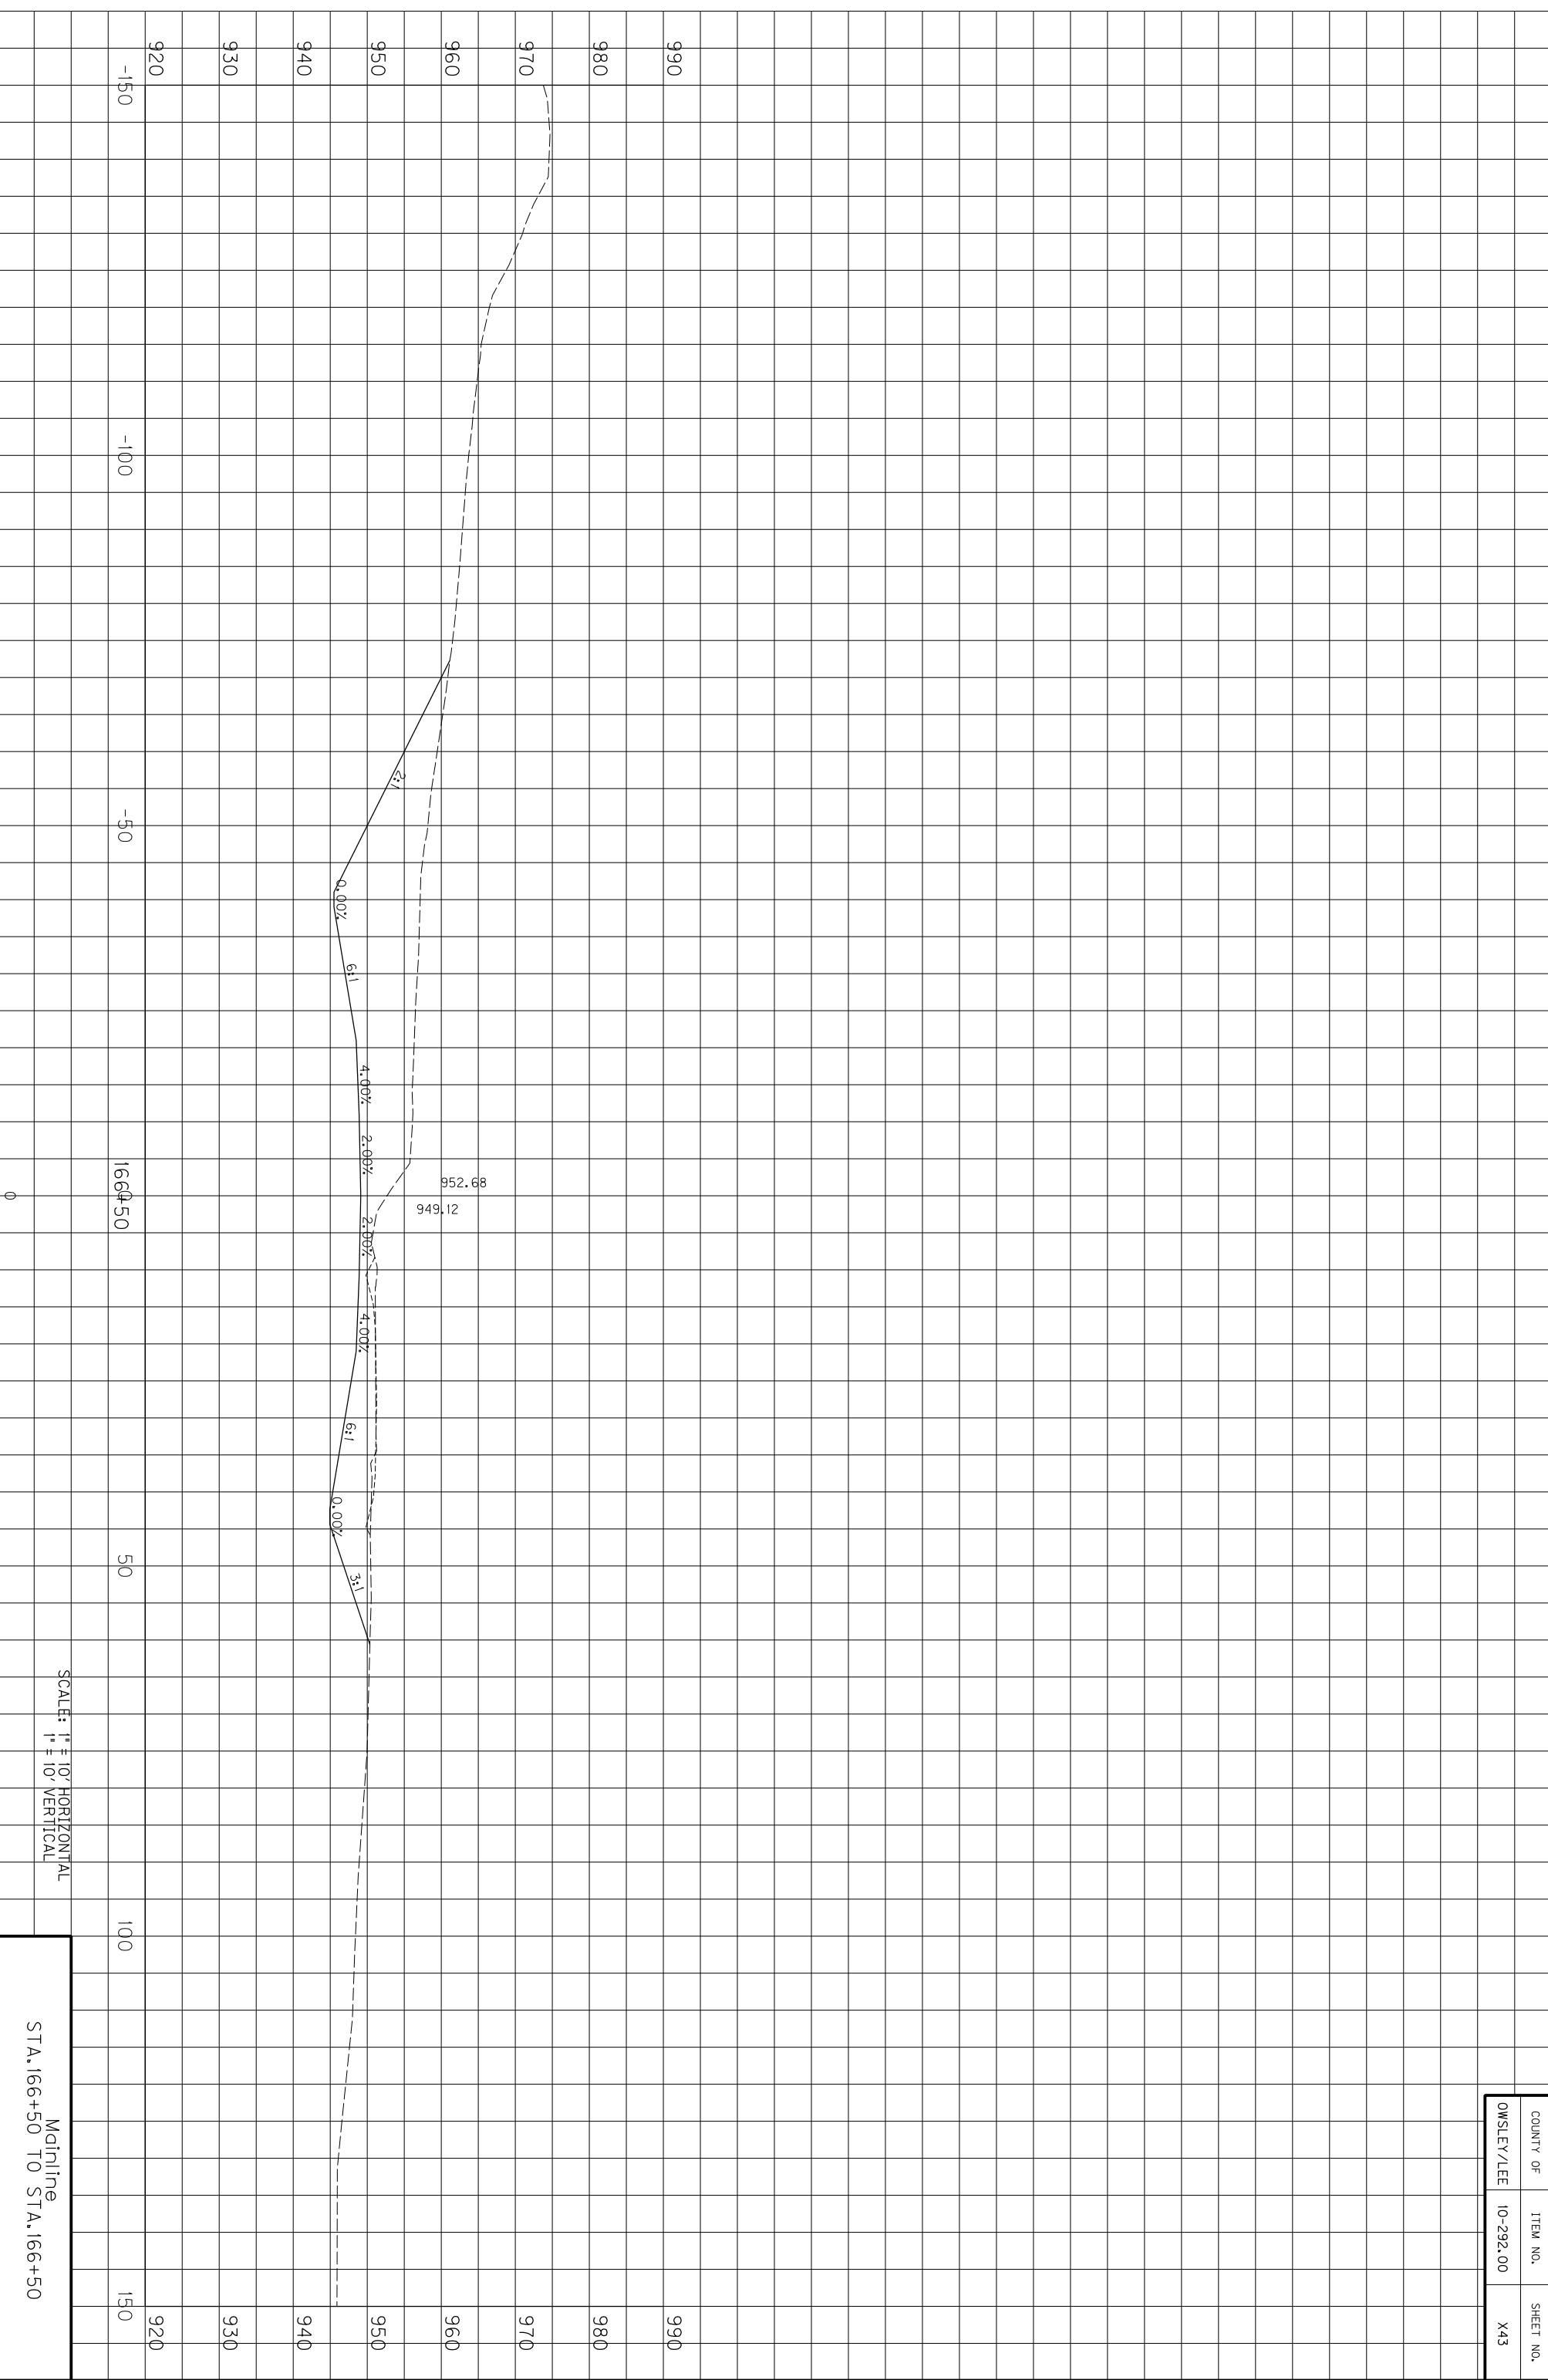

COUNTY OF	ITEM NO.	SHEET NO.
OWSLEY/LEE	10-292.00	X43

SCALE: 1" = 10' HORIZONTAL
1" = 10' VERTICAL


Mainline
STA. 166+50 TO STA. 166+50

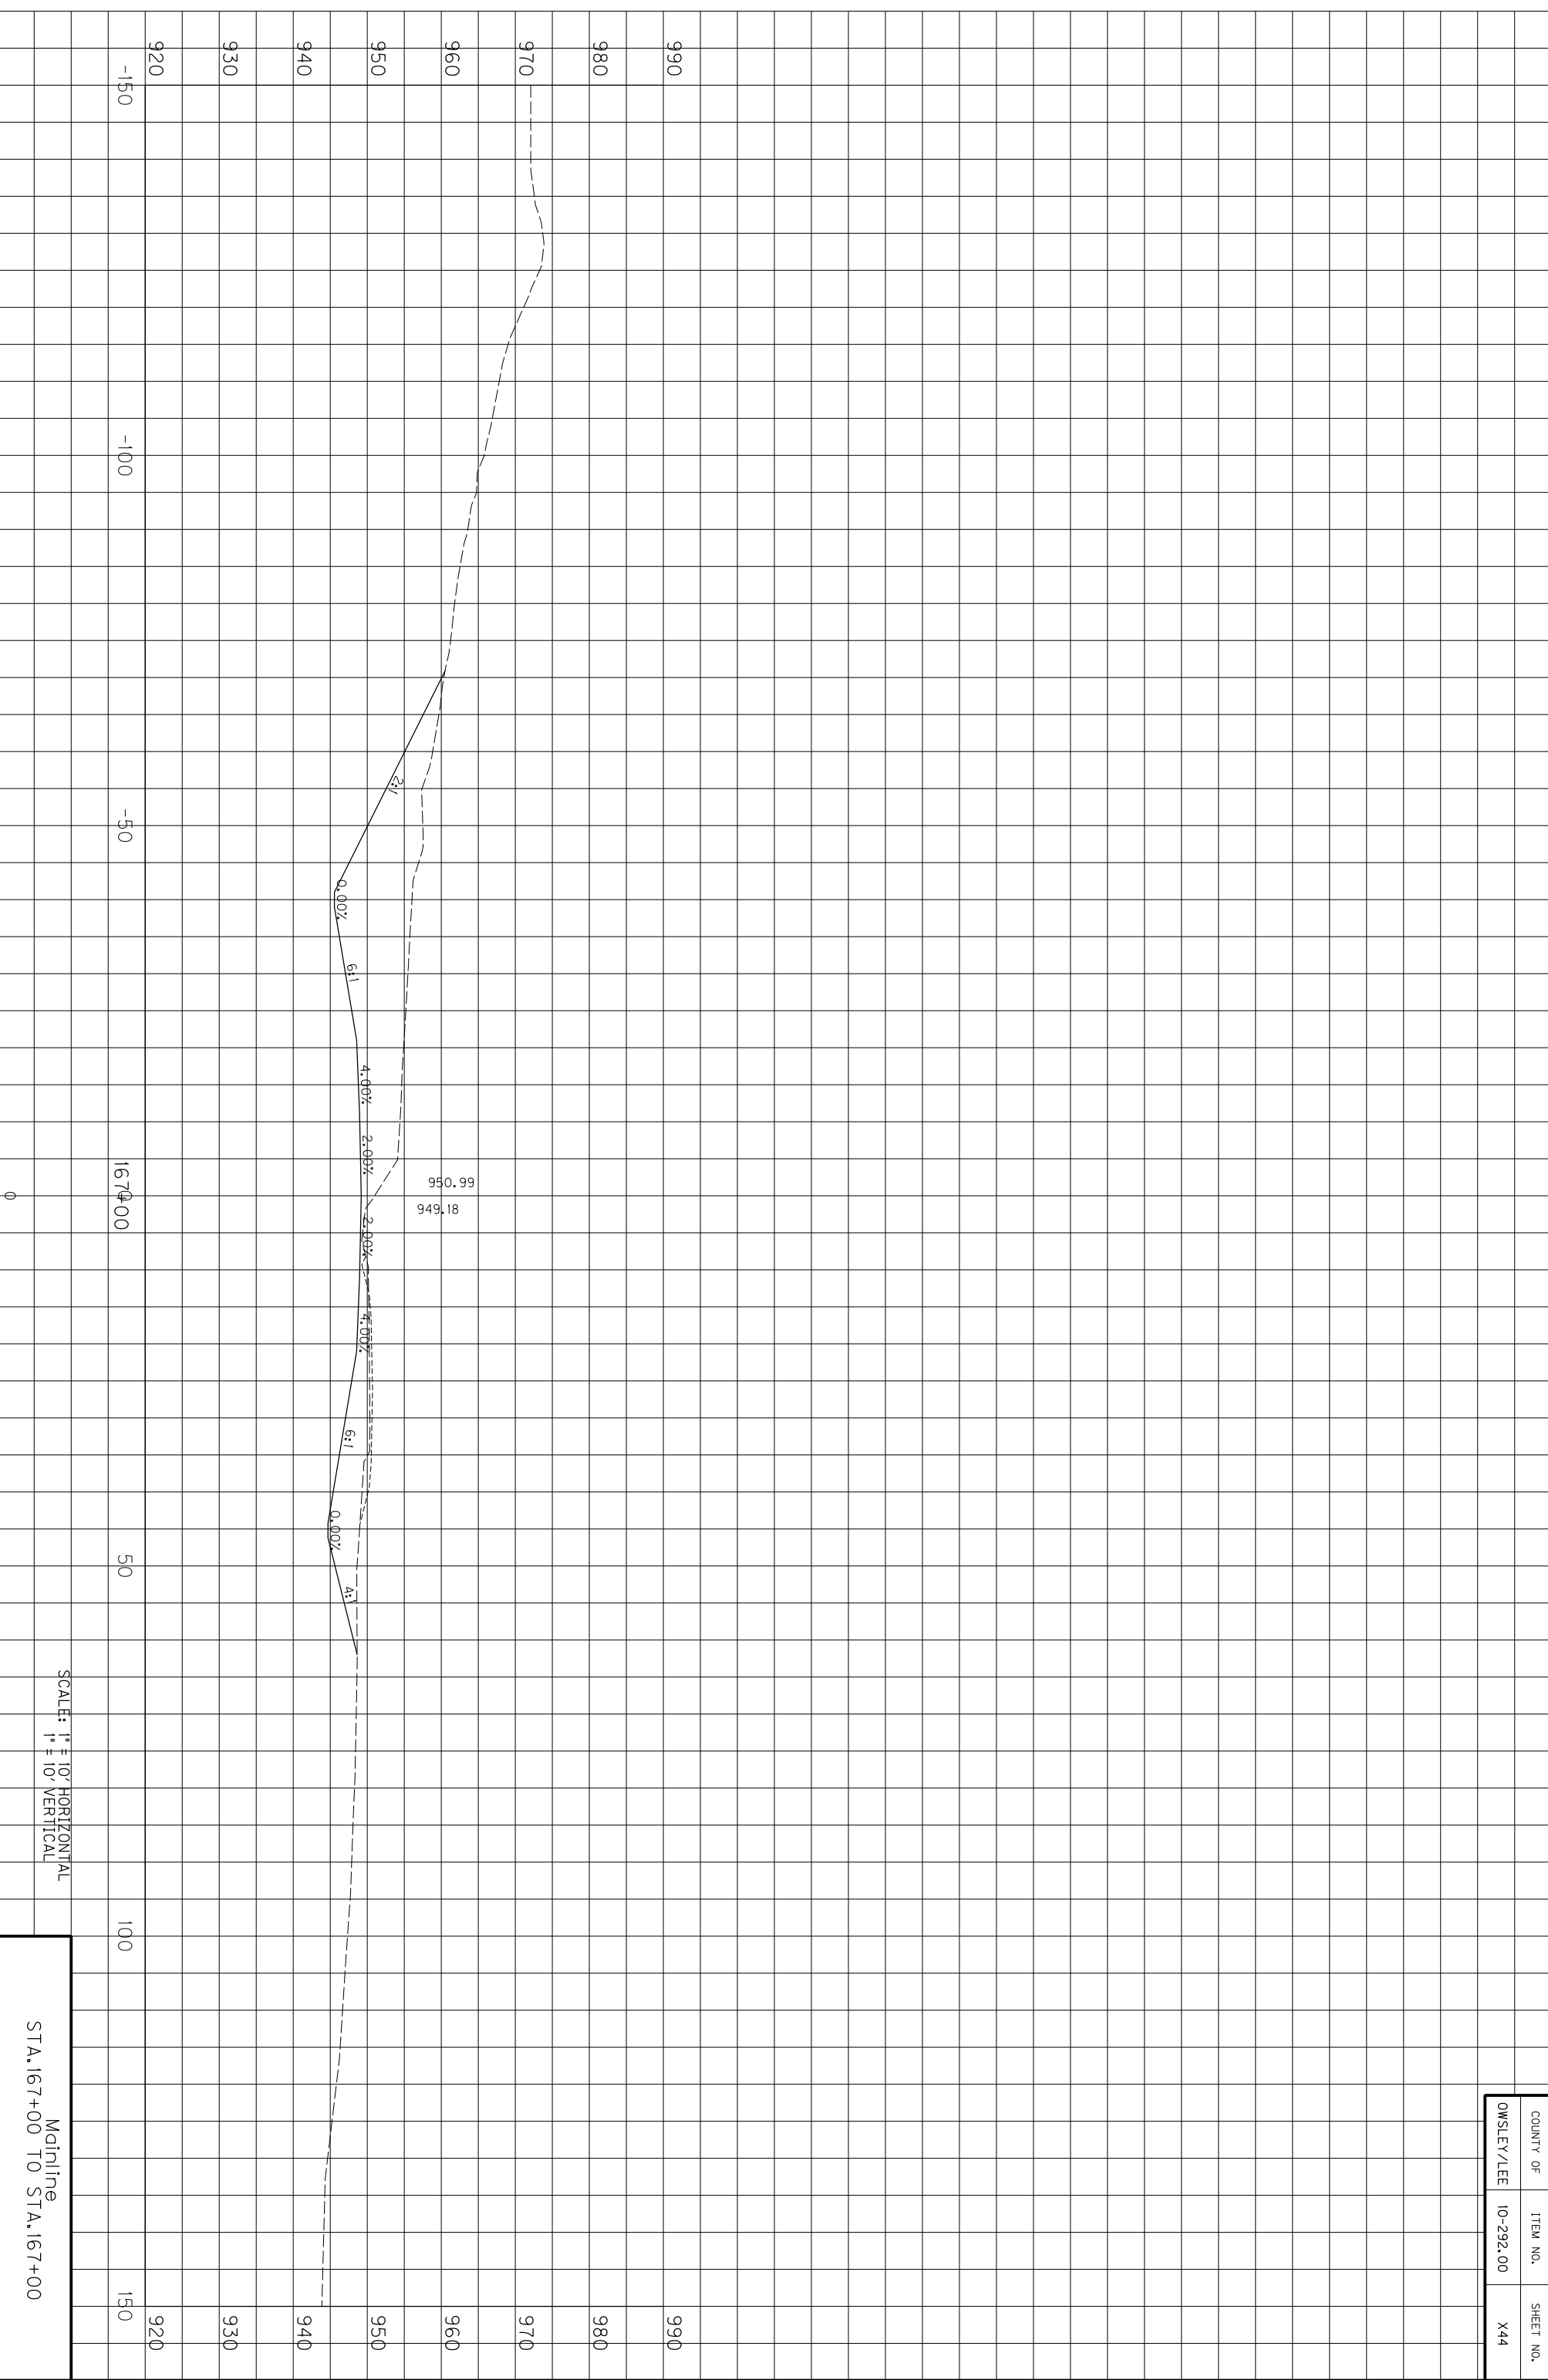

COUNTY OF	ITEM NO.	SHEET NO.
OWSLEY/LEE	10-292.00	X44

Mainline
STA. 167+00 TO STA. 167+00


SCALE: 1" = 10' HORIZONTAL
1" = 10' VERTICAL

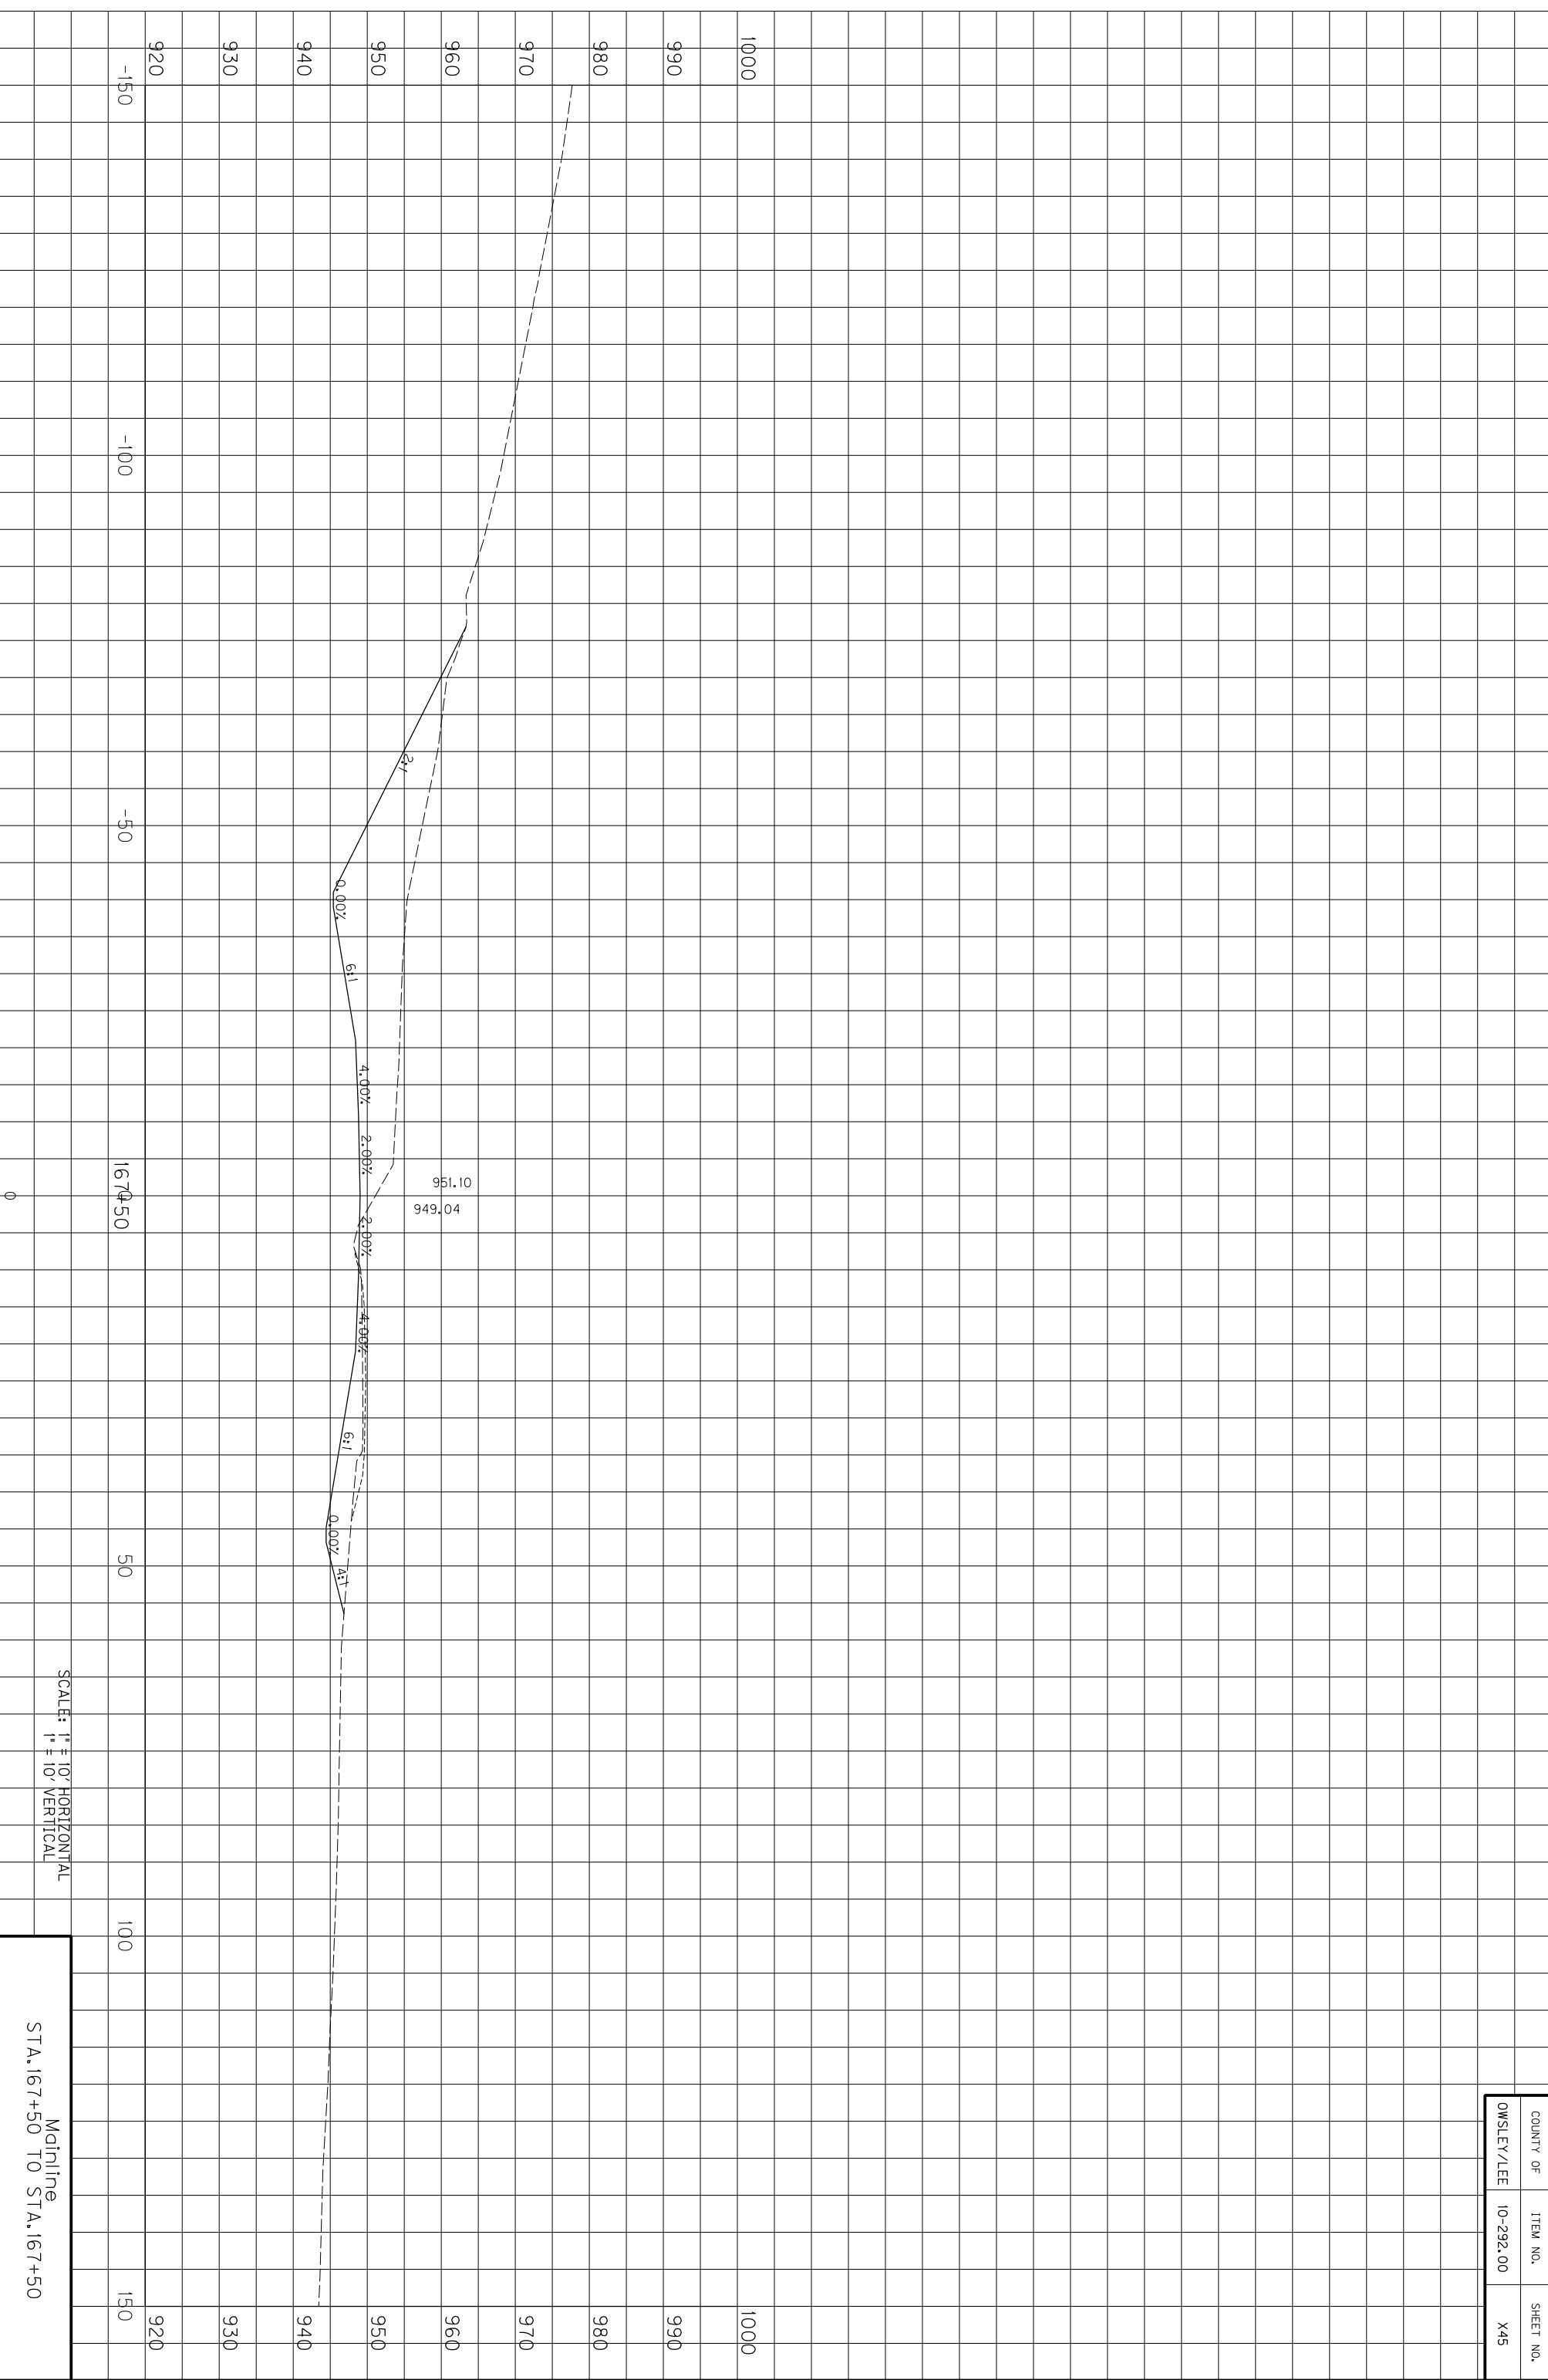

SCALE: 1" = 10' HORIZONTAL
1" = 10' VERTICAL

Mainline
STA. 167+50 TO STA. 167+50

COUNTY OF	ITEM NO.	SHEET NO.
OWSLEY/LEE	10-292.00	X45

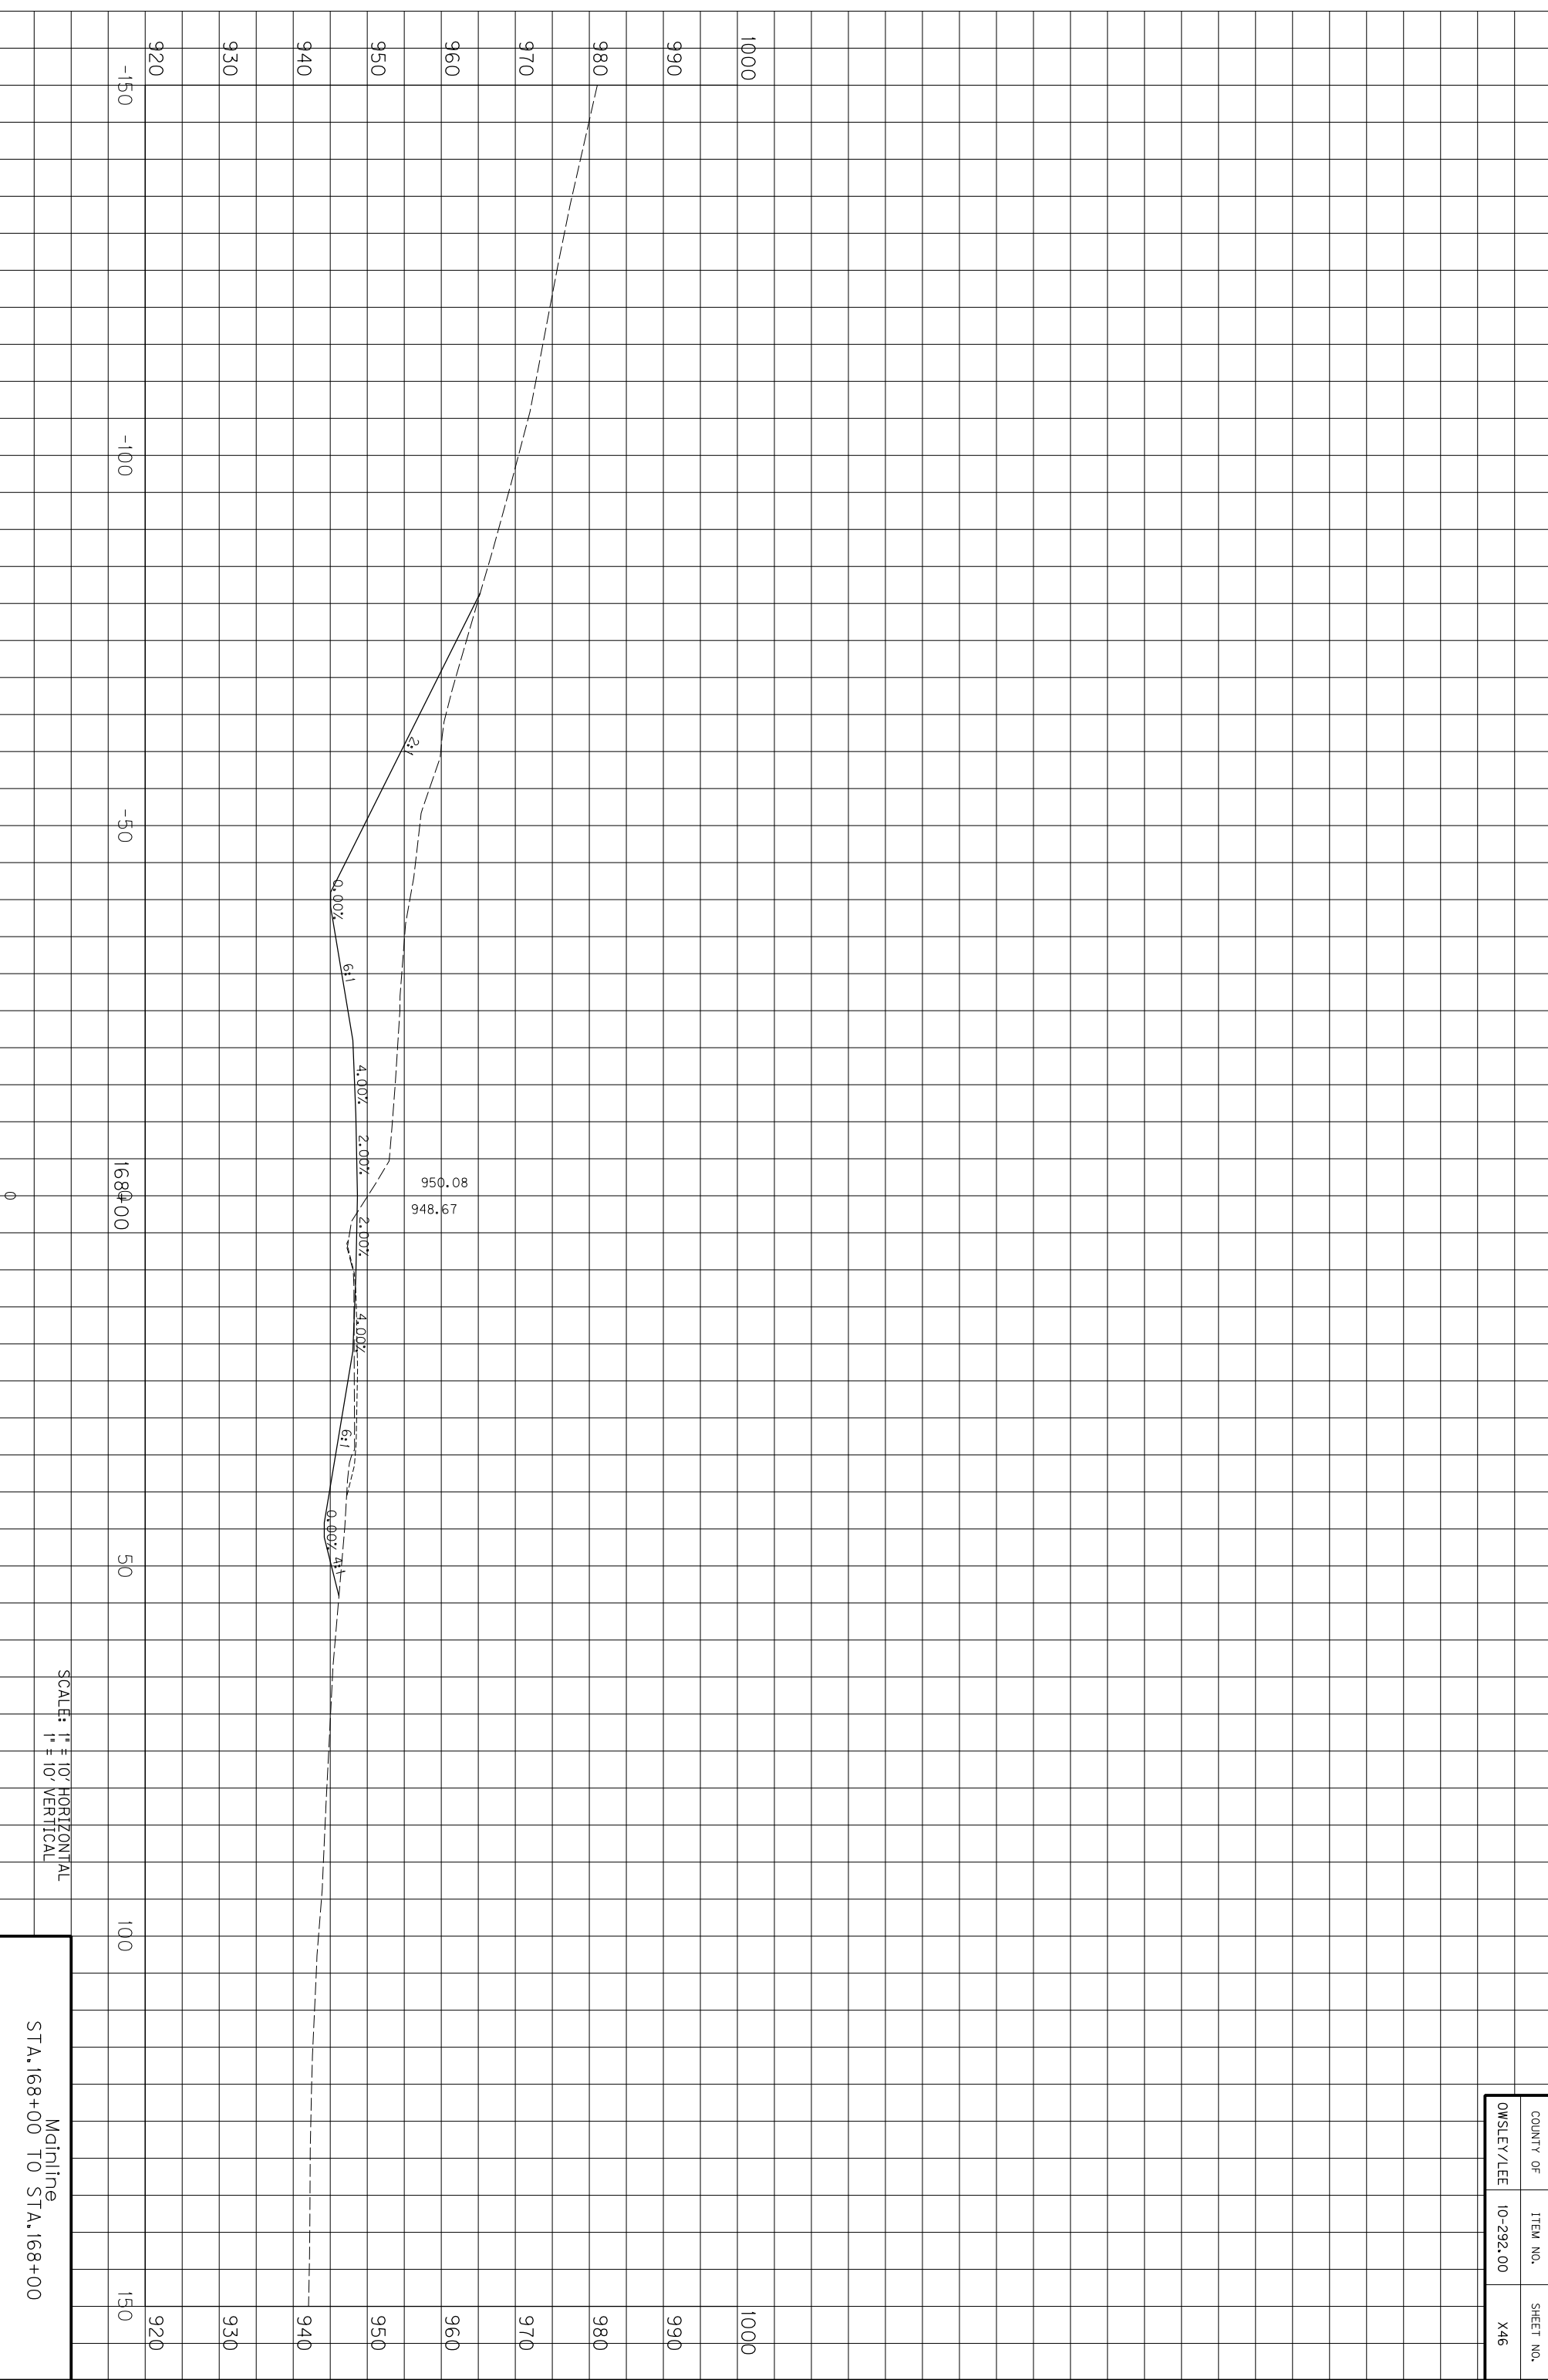

0

150

920

930

940

950

960

970

980

990

1000

168+00

-150

-100

-50

0

50

100

150

920

930

940

950.08
948.67

0.00%

6:1

4.00%

2.00%

2.00%

4.00%

4.00%

6:1

0.00%

6:1

0.00%

6:1

0.00%

6:1

0.00%

6:1

0.00%

6:1

0.00%


6:1

0.00%

SCALE: 1" = 10' HORIZONTAL
1" = 10' VERTICAL

Mainline
STA. 168+00 TO STA. 168+00


COUNTY OF	ITEM NO.	SHEET NO.
OWSLEY/LEE	10-292.00	X46

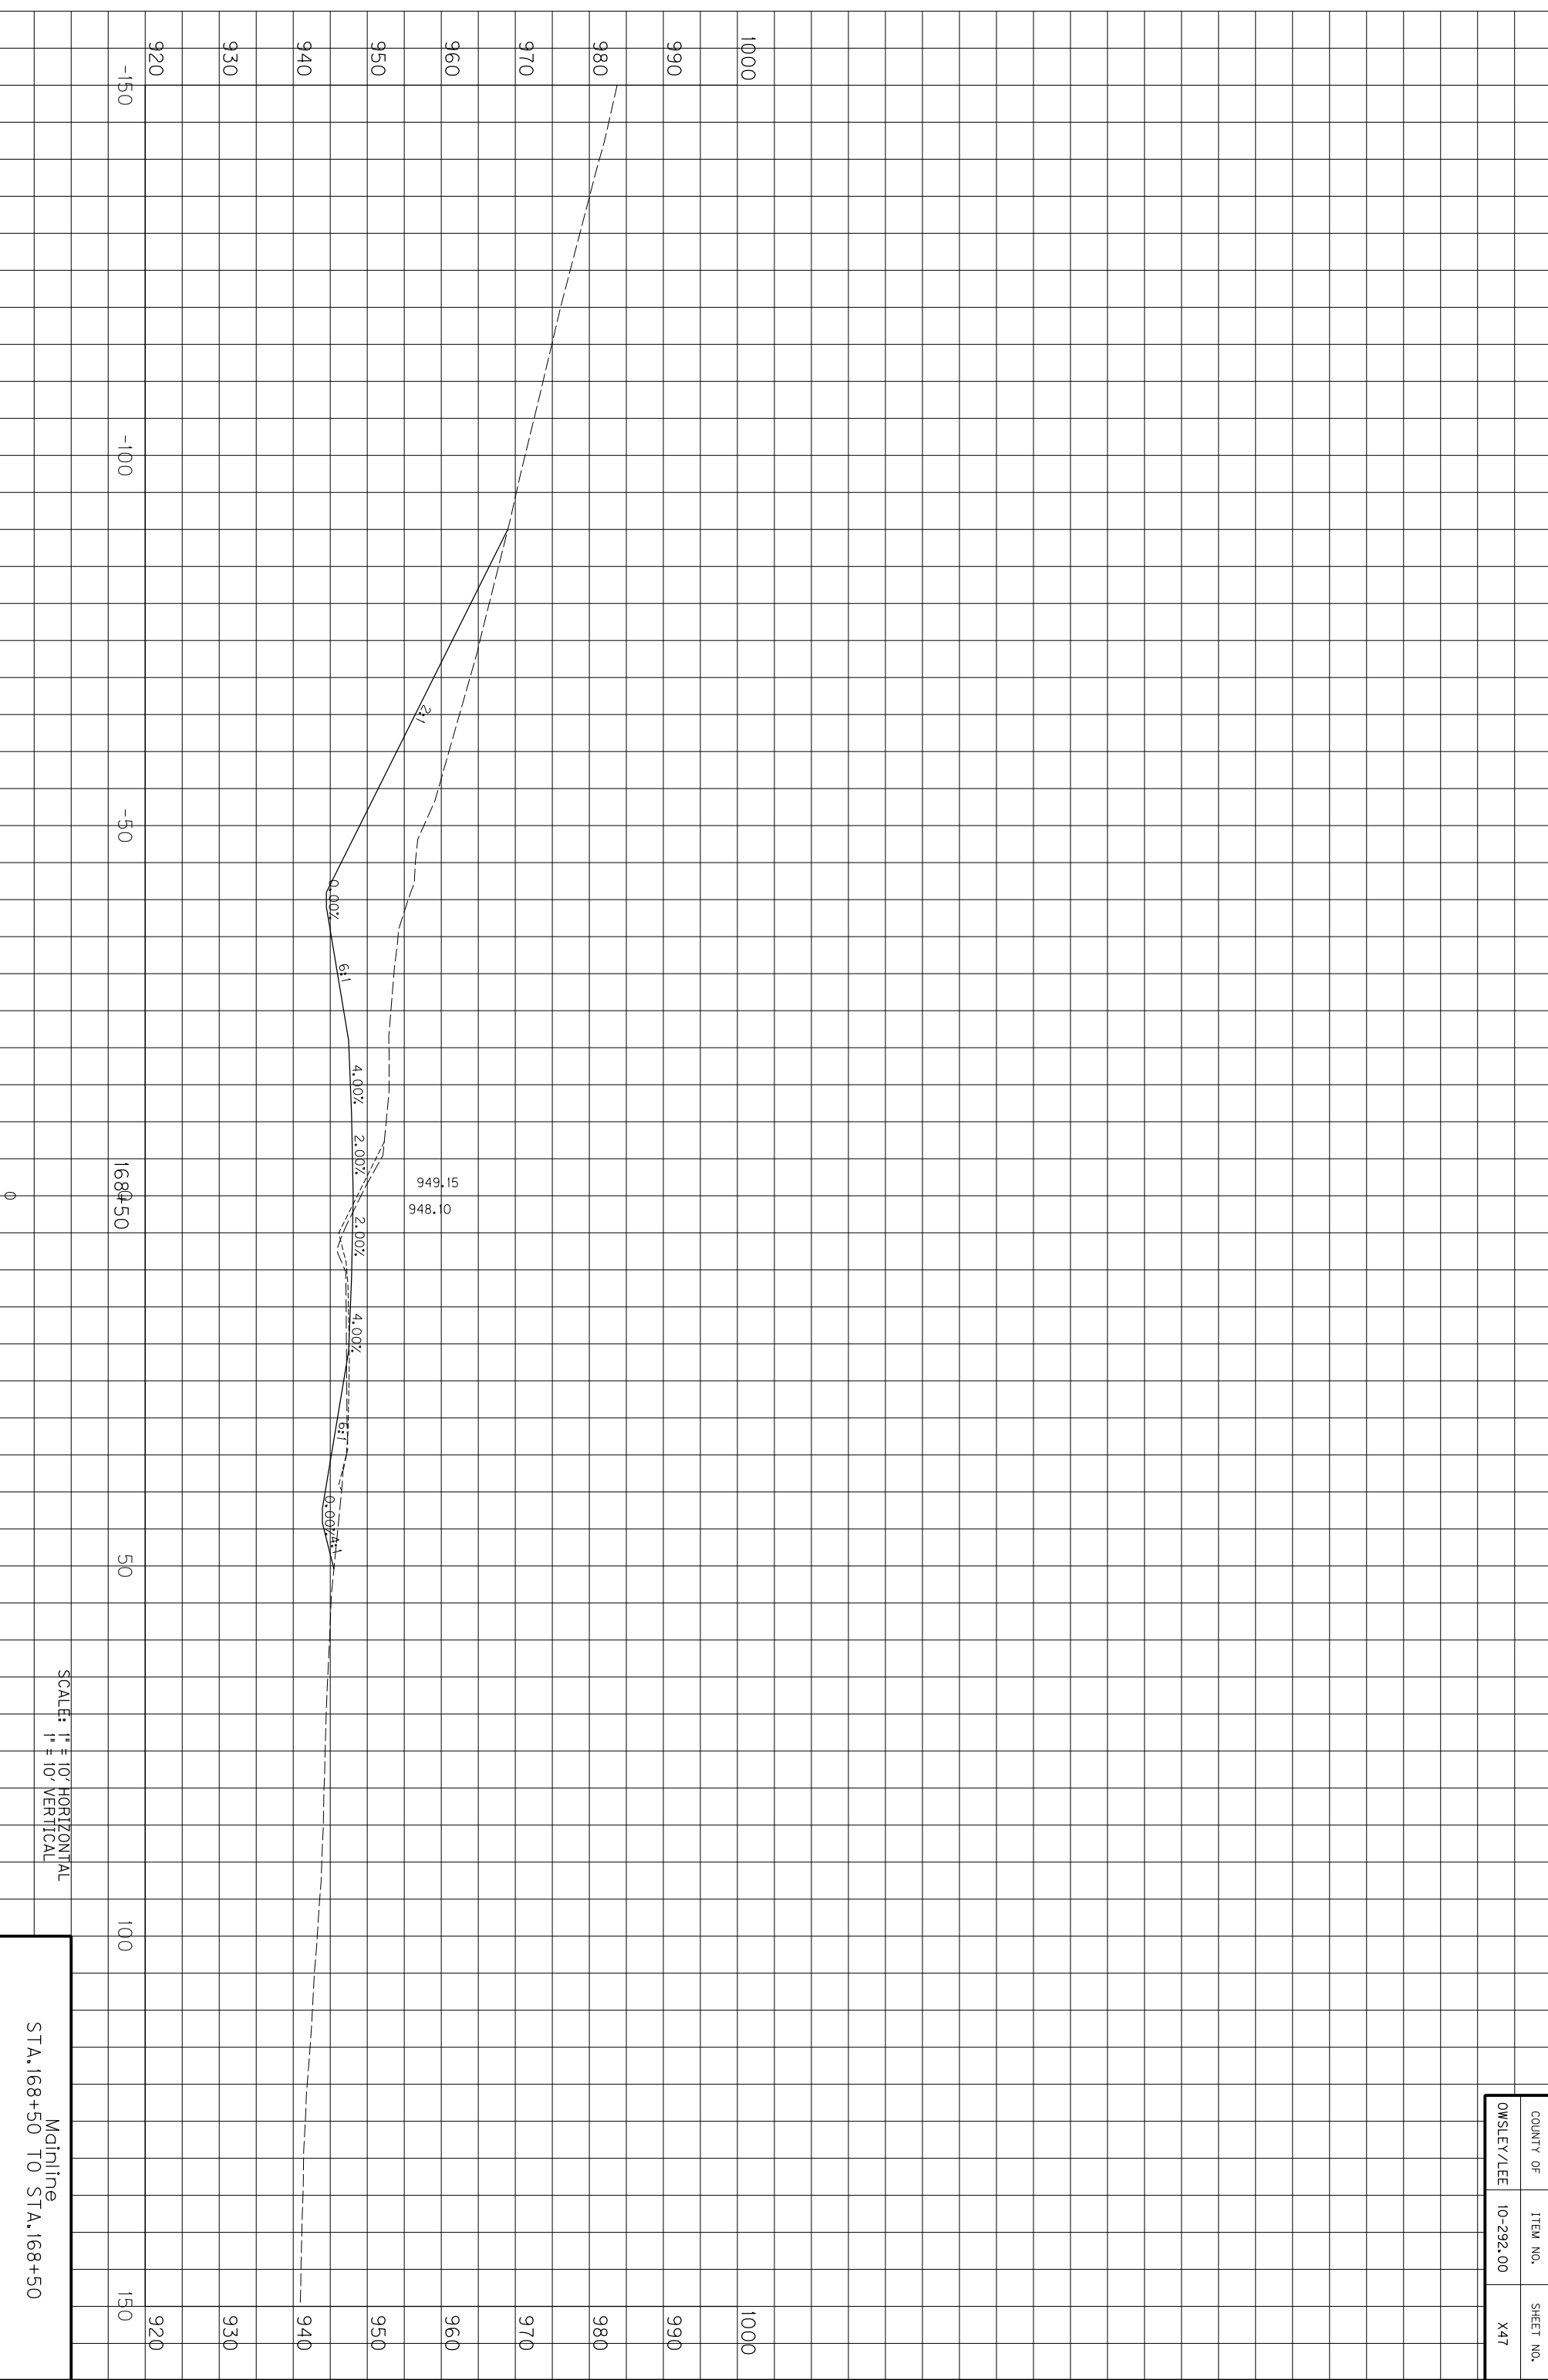


COUNTY OF	ITEM NO.	SHEET NO.
OWSLEY/LEE	10-292.00	X47

SCALE: 1" = 10' HORIZONTAL
1" = 10' VERTICAL

Mainline
STA. 168+50 TO STA. 168+50

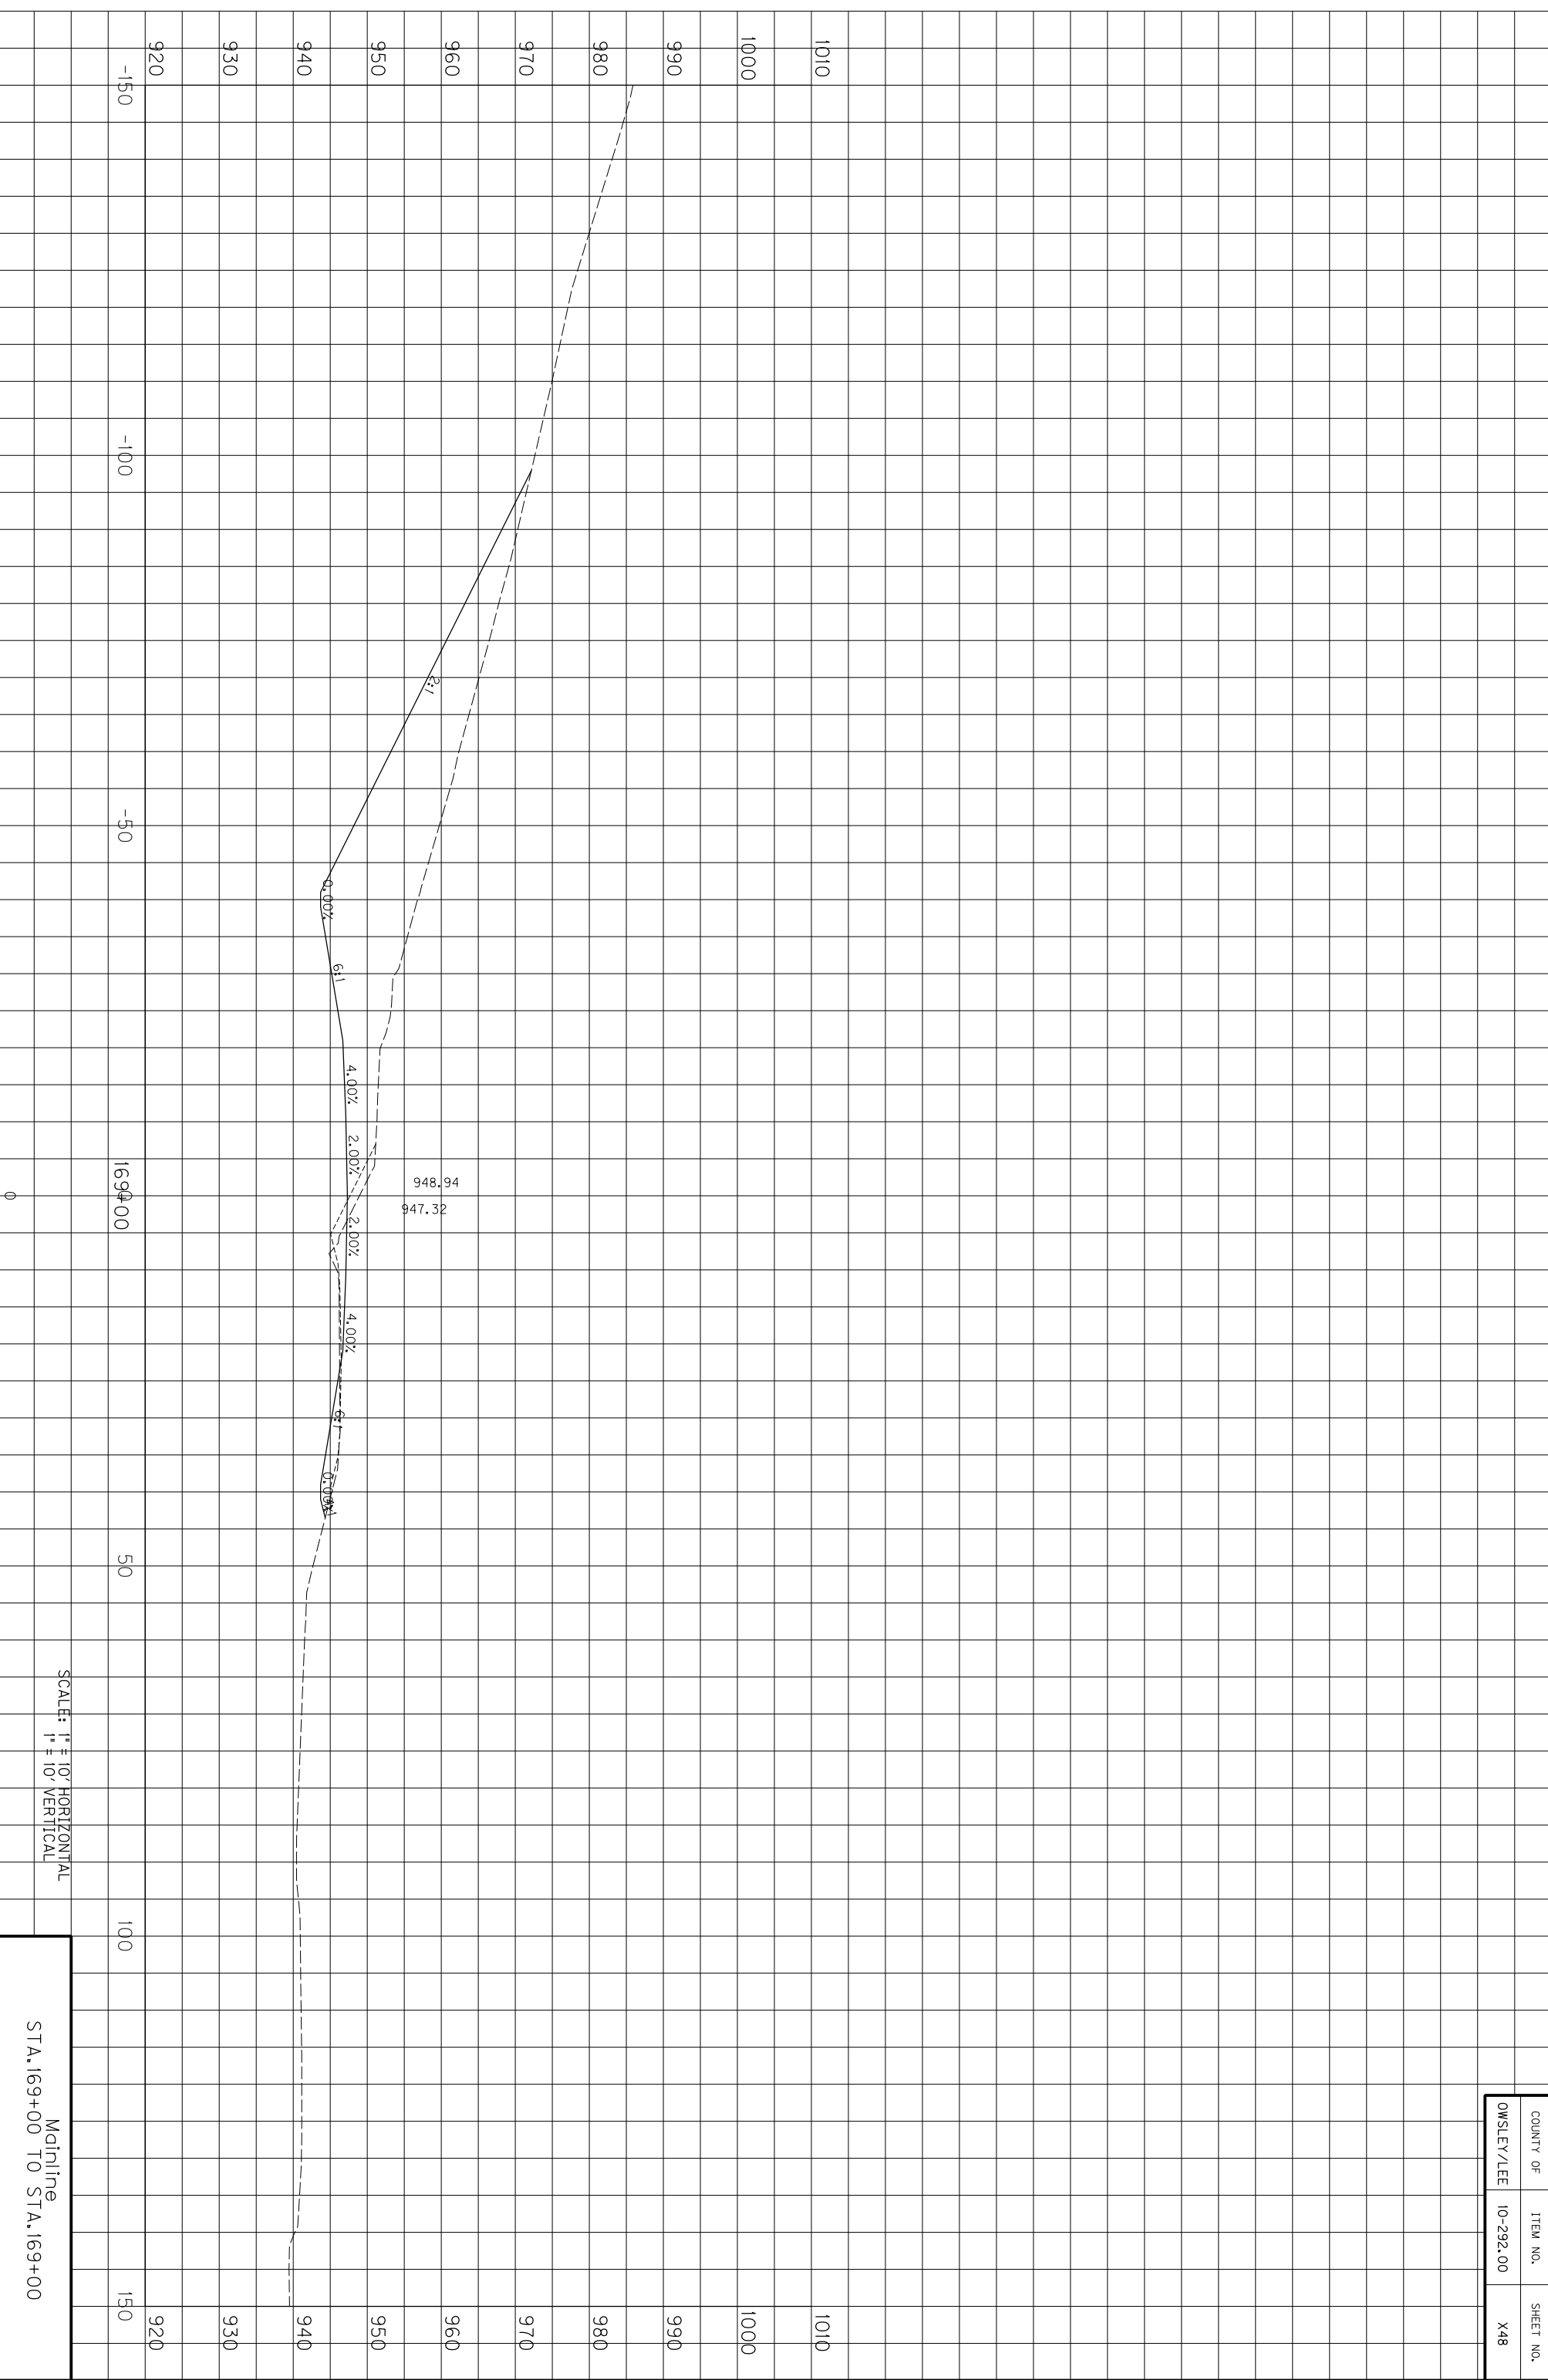


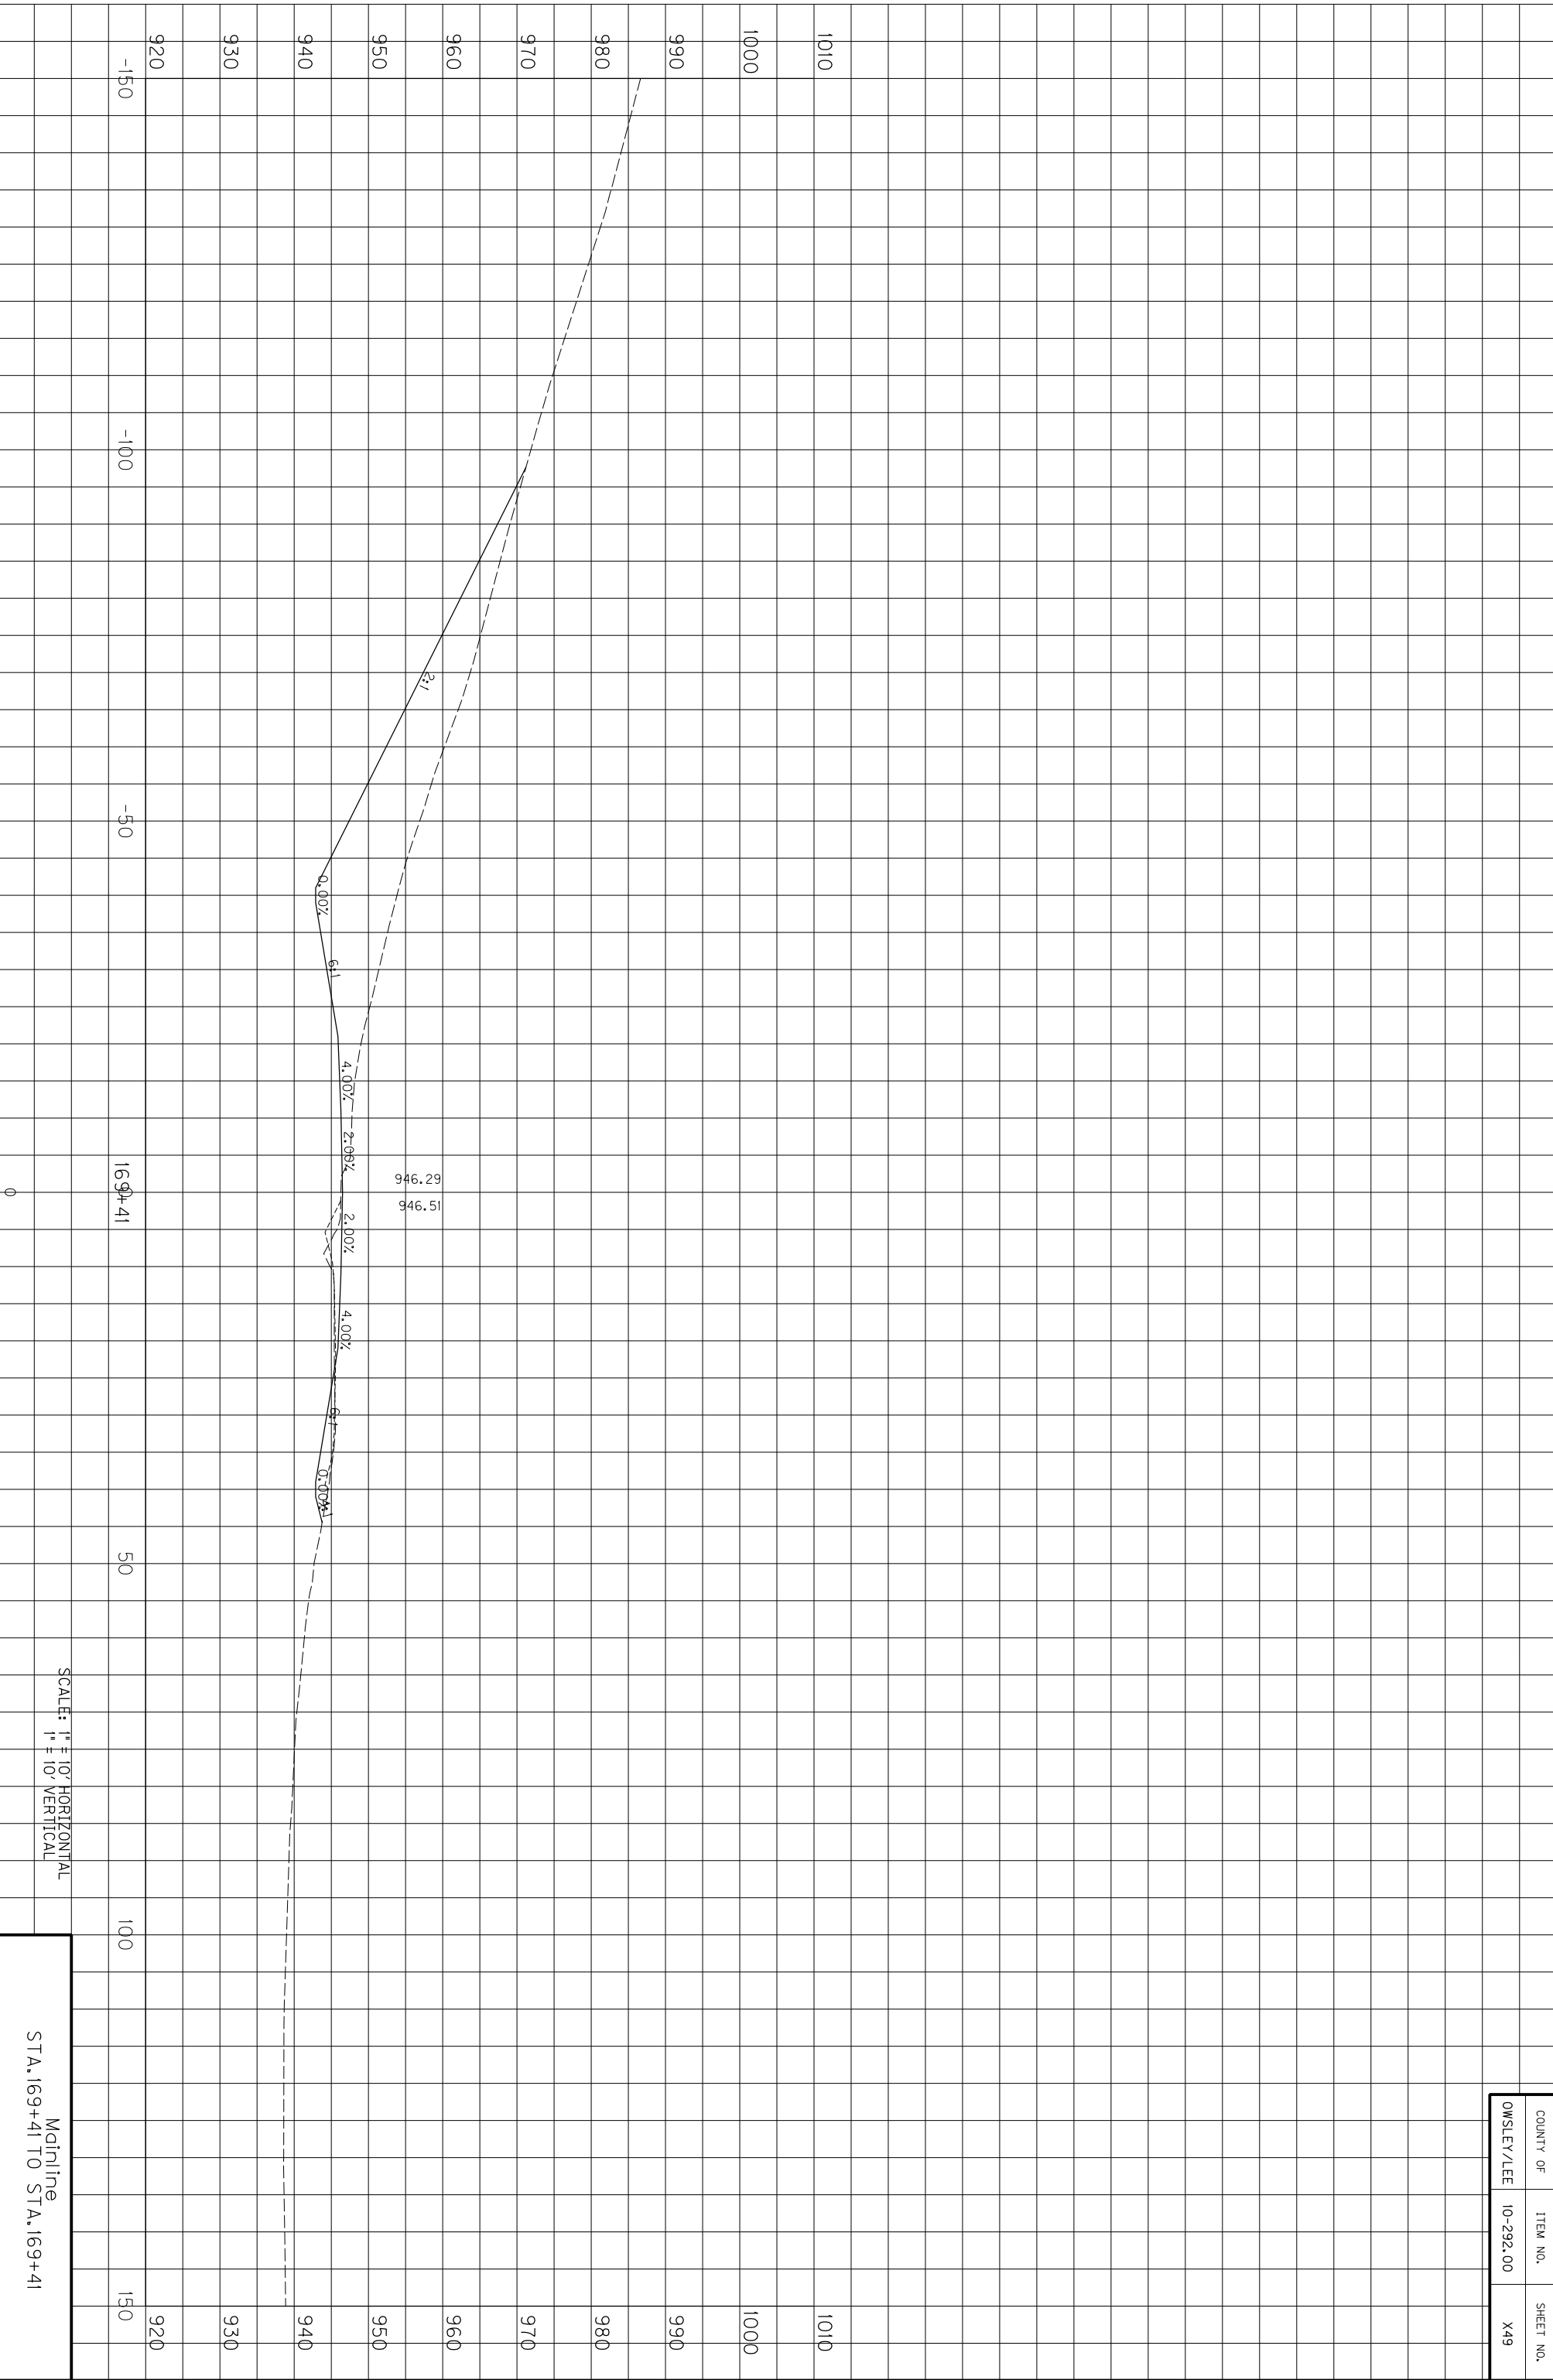

SCALE: 1" = 10' HORIZONTAL
1" = 10' VERTICAL

Mainline
STA. 169+41 TO STA. 169+41

COUNTY OF	ITEM NO.	SHEET NO.
OWSLEY/LEE	10-292.00	X49

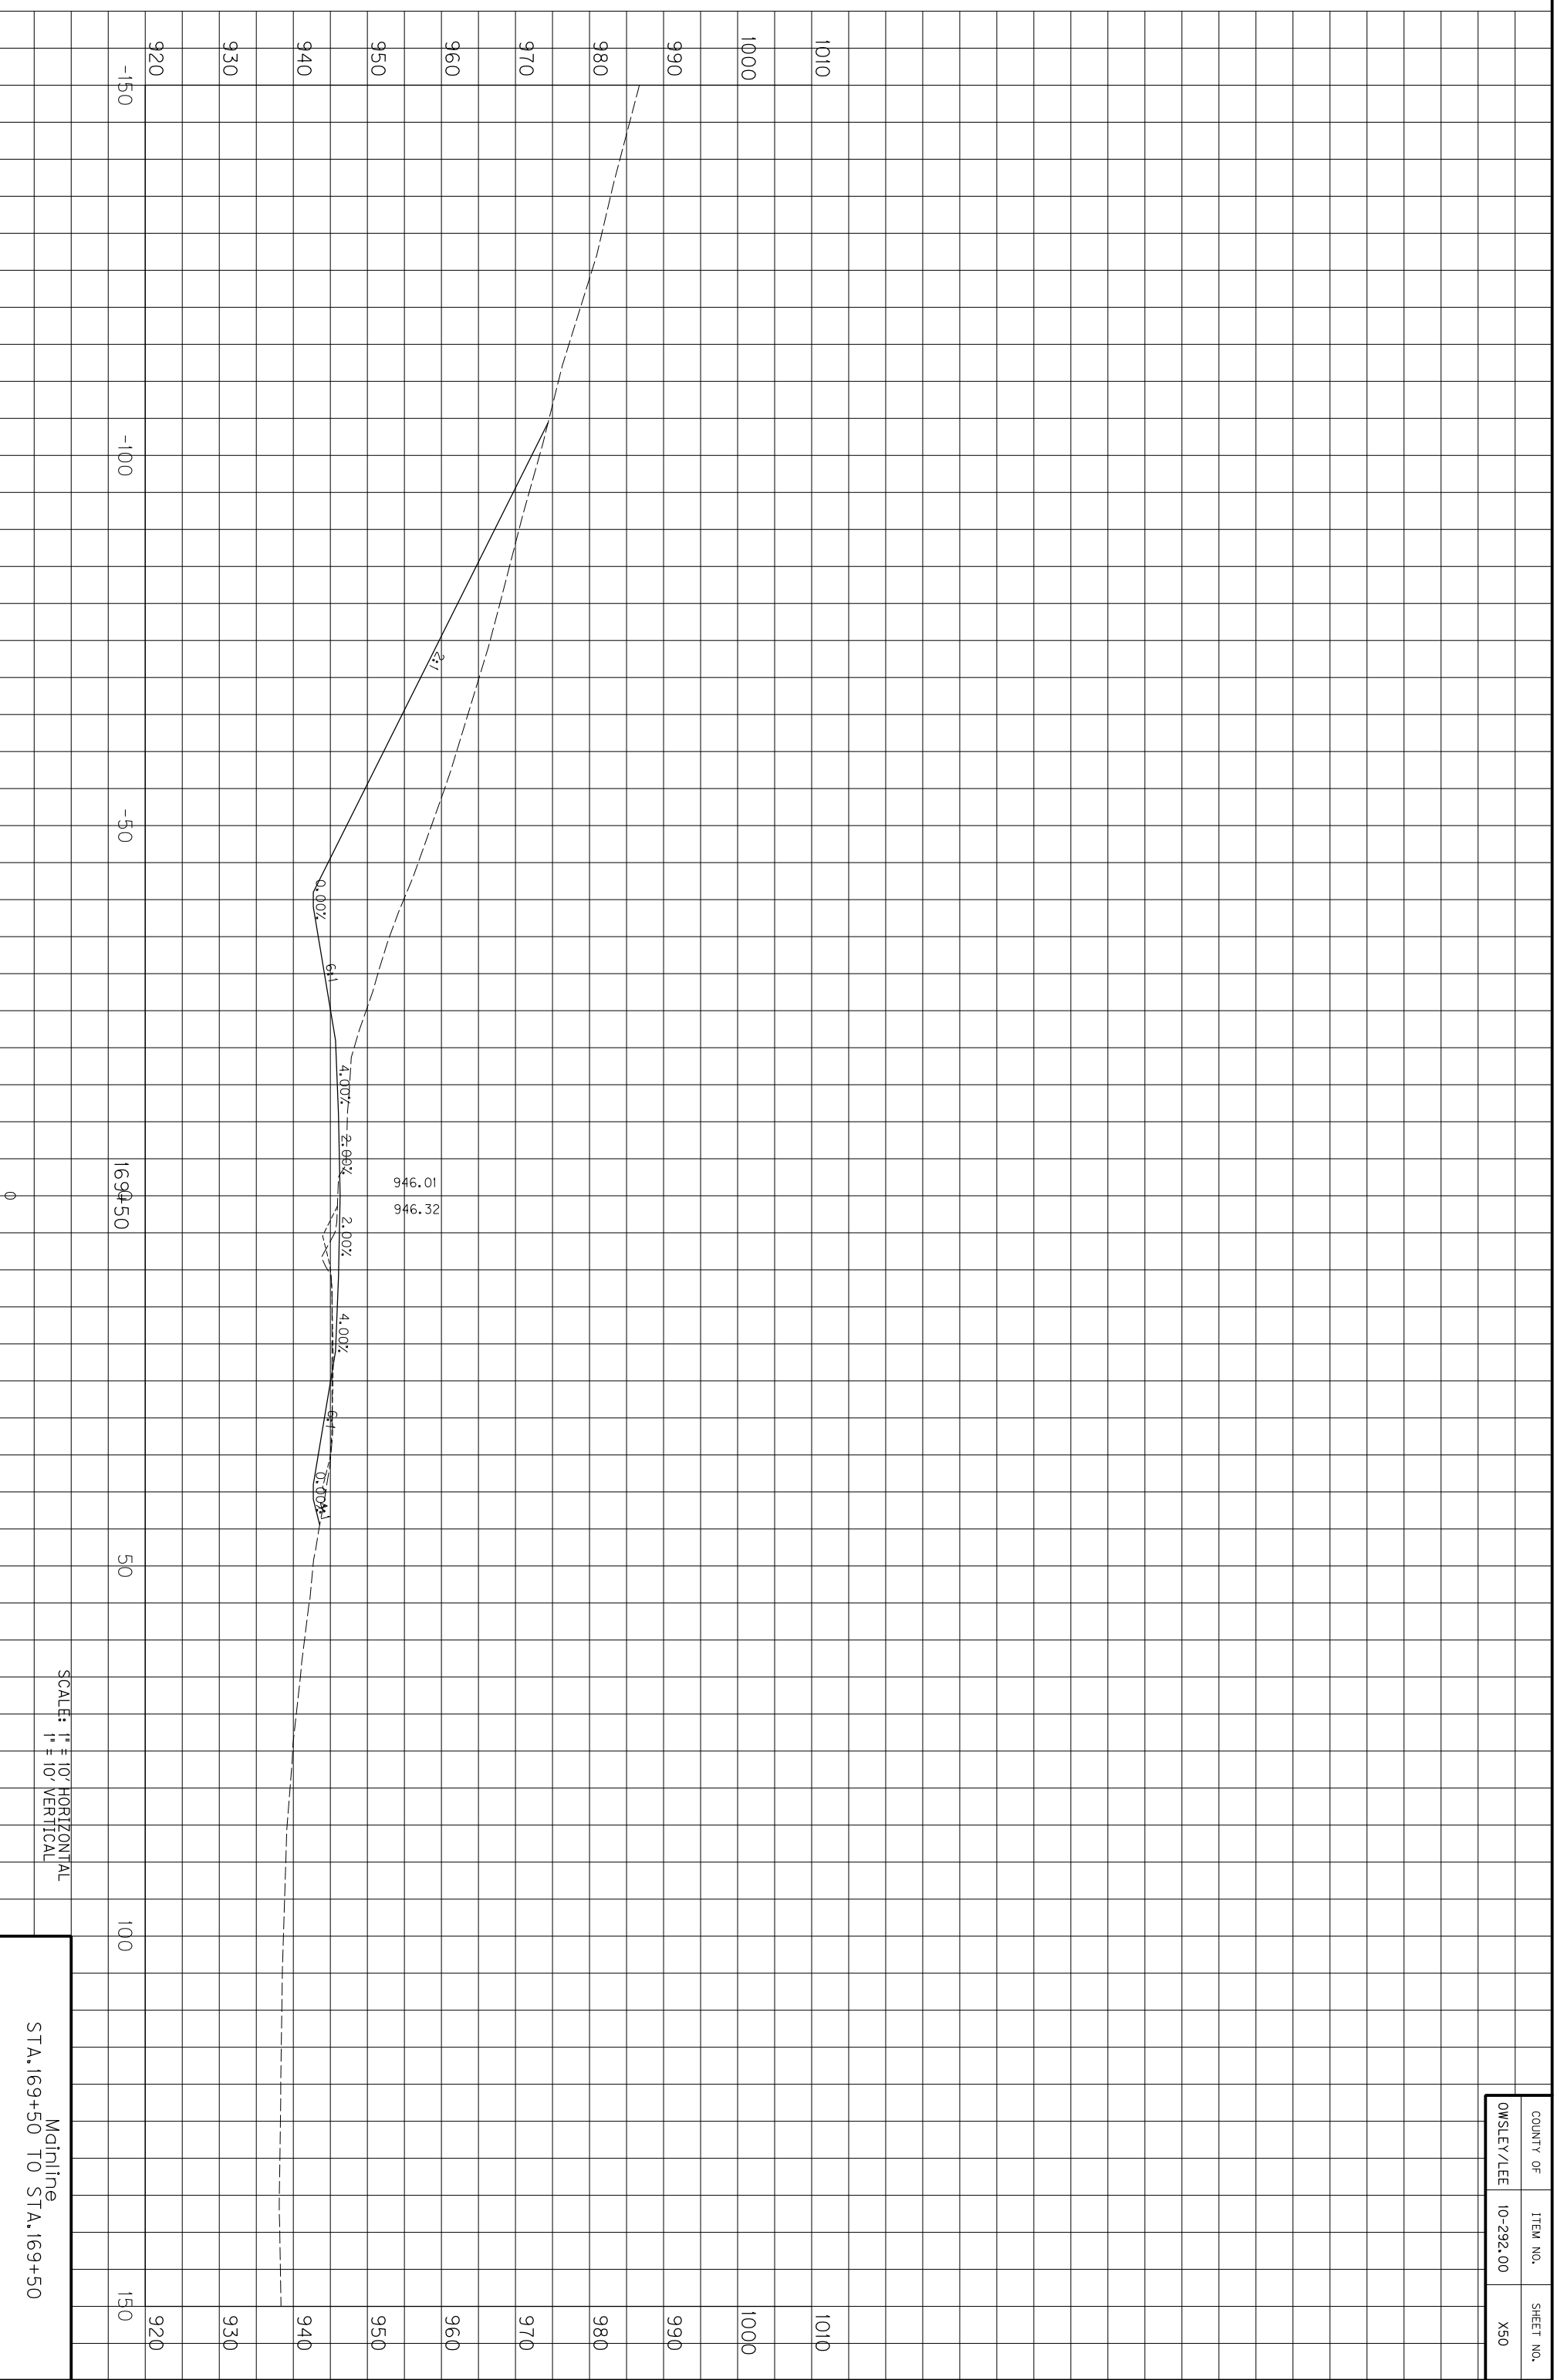

169+50
0

50

100

150

920

930

940

950

960

970

980

990

1000

1010

1020

1030

1040

1050


1060

1070

SCALE: 1" = 10' HORIZONTAL
1" = 10' VERTICAL

Mainline
STA. 169+50 TO STA. 169+50


COUNTY OF	ITEM NO.	SHEET NO.
OWSLEY/LEE	10-292.00	X50

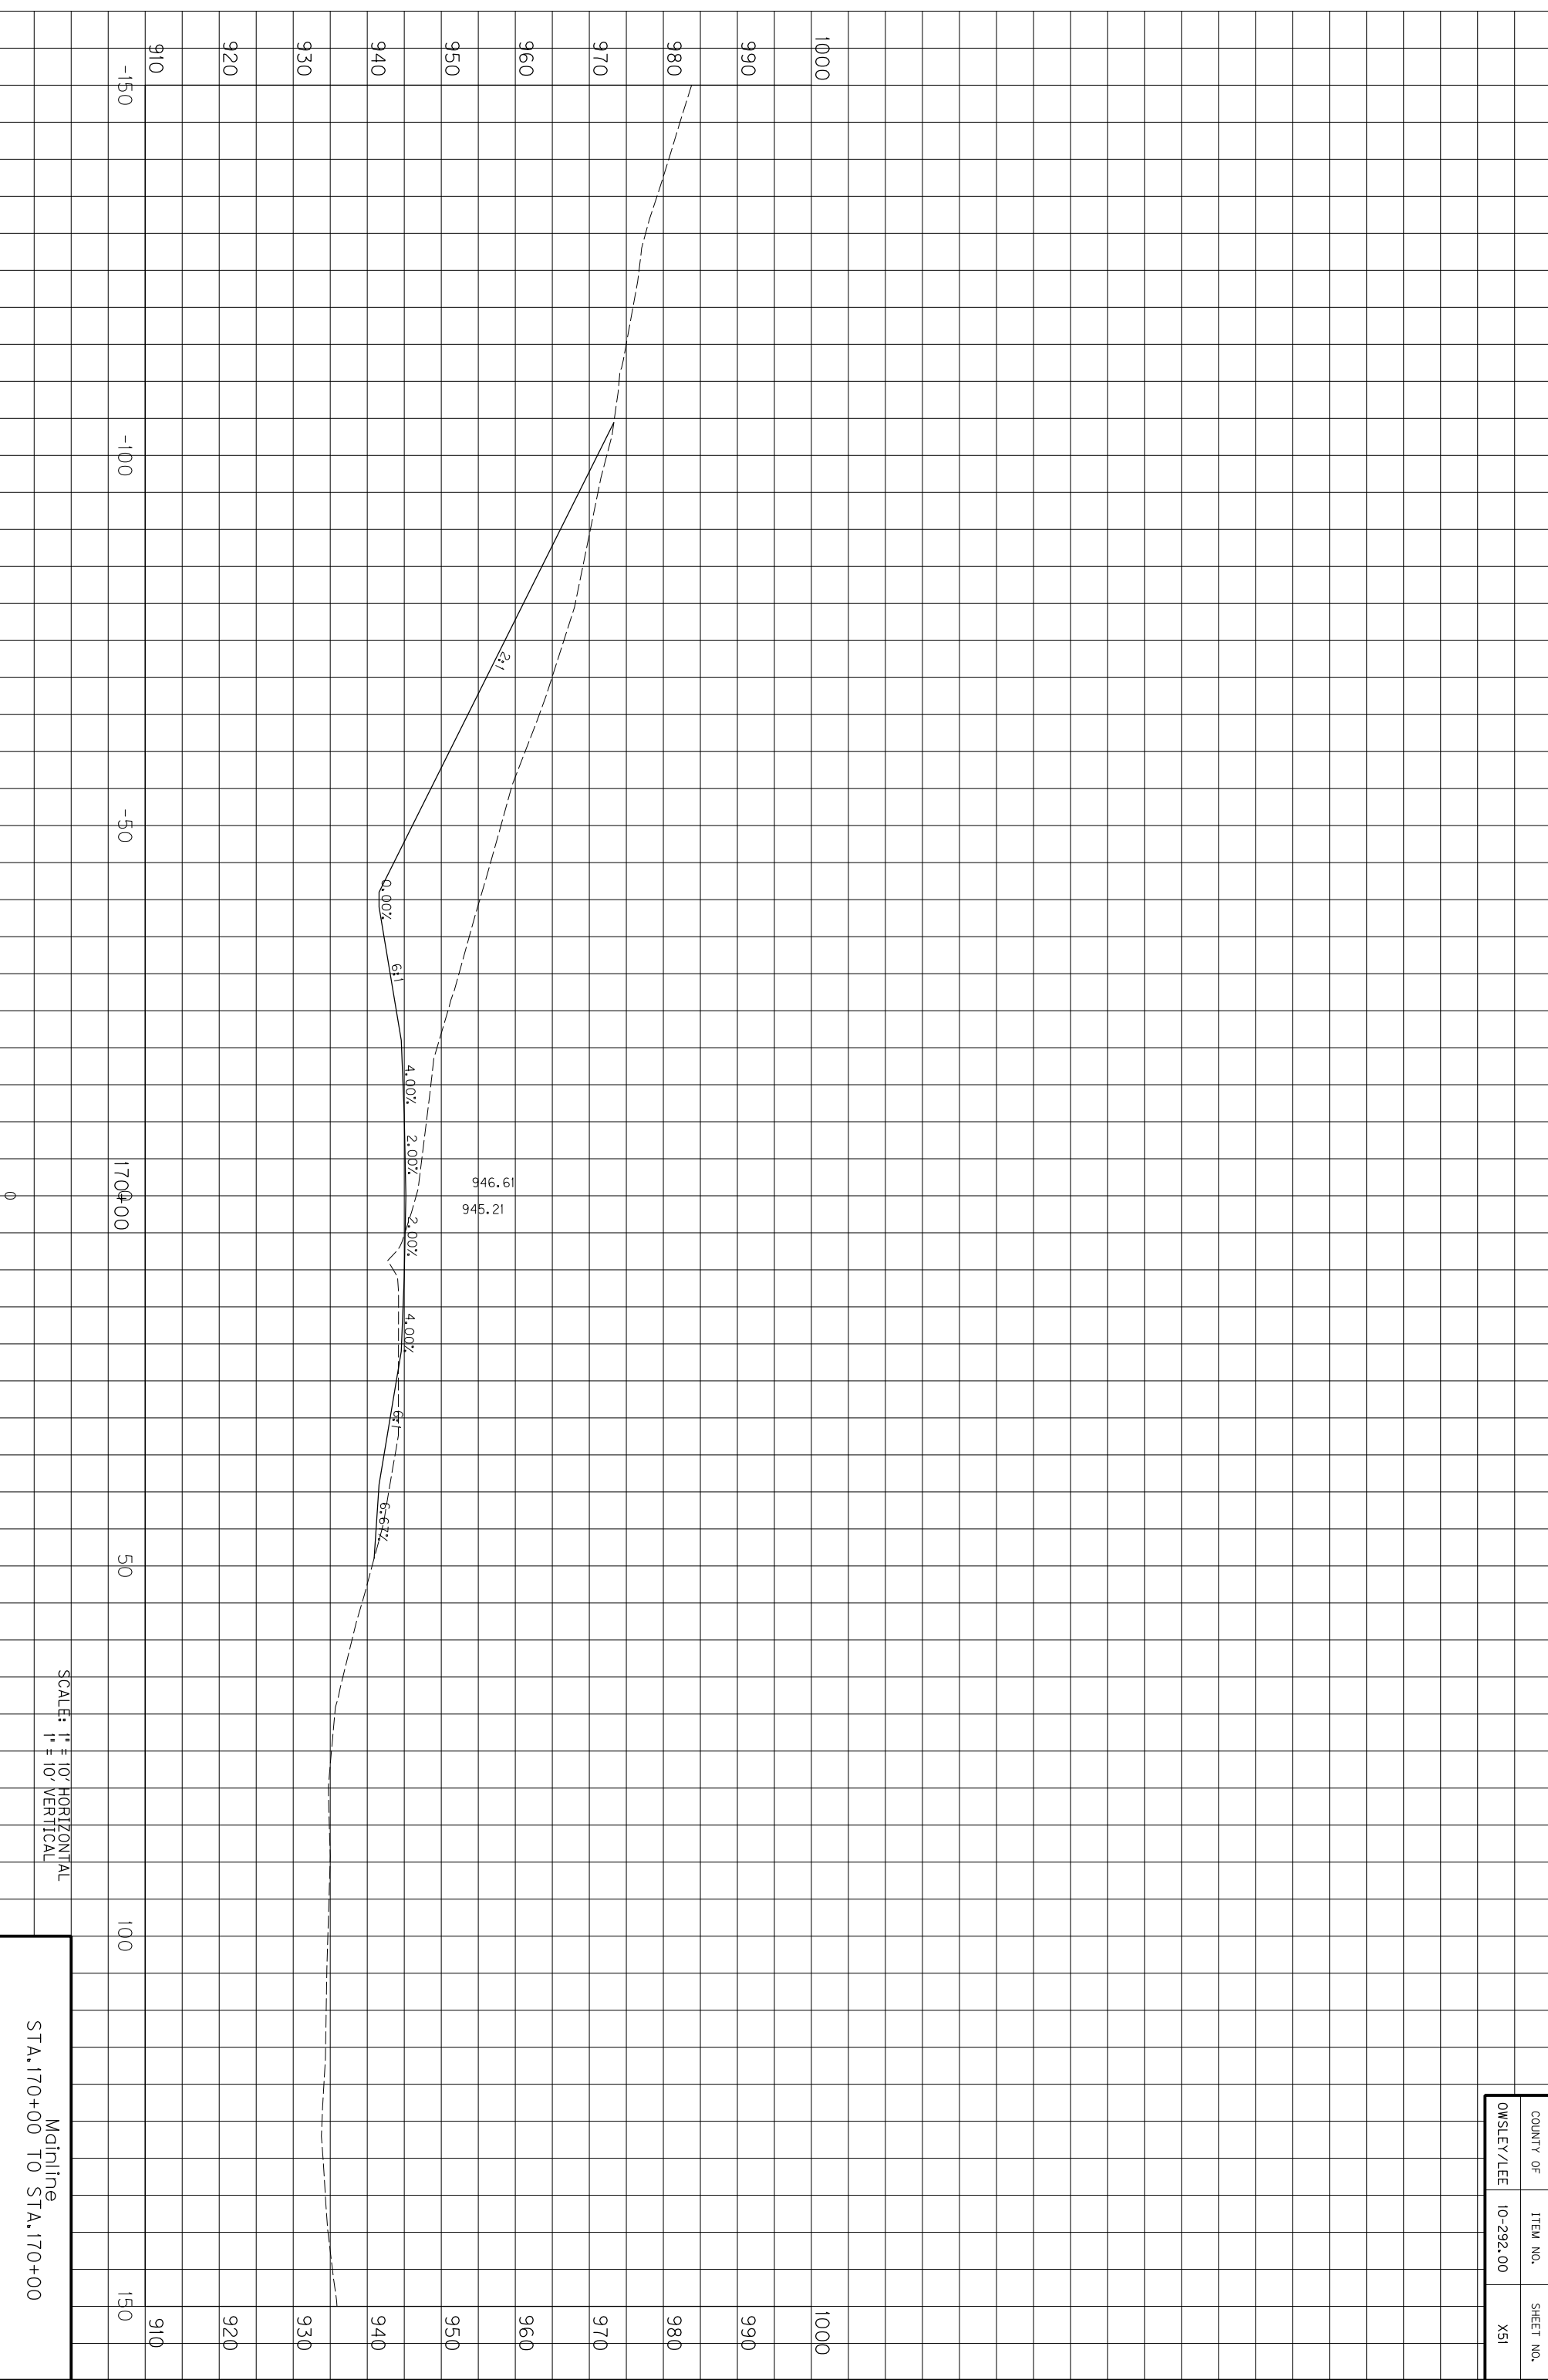

COUNTY OF	ITEM NO.	SHEET NO.
OWSLEY/LEE	10-292.00	X51

SCALE: 1" = 10' HORIZONTAL
1" = 10' VERTICAL


Mainline
STA. 170+00 TO STA. 170+00

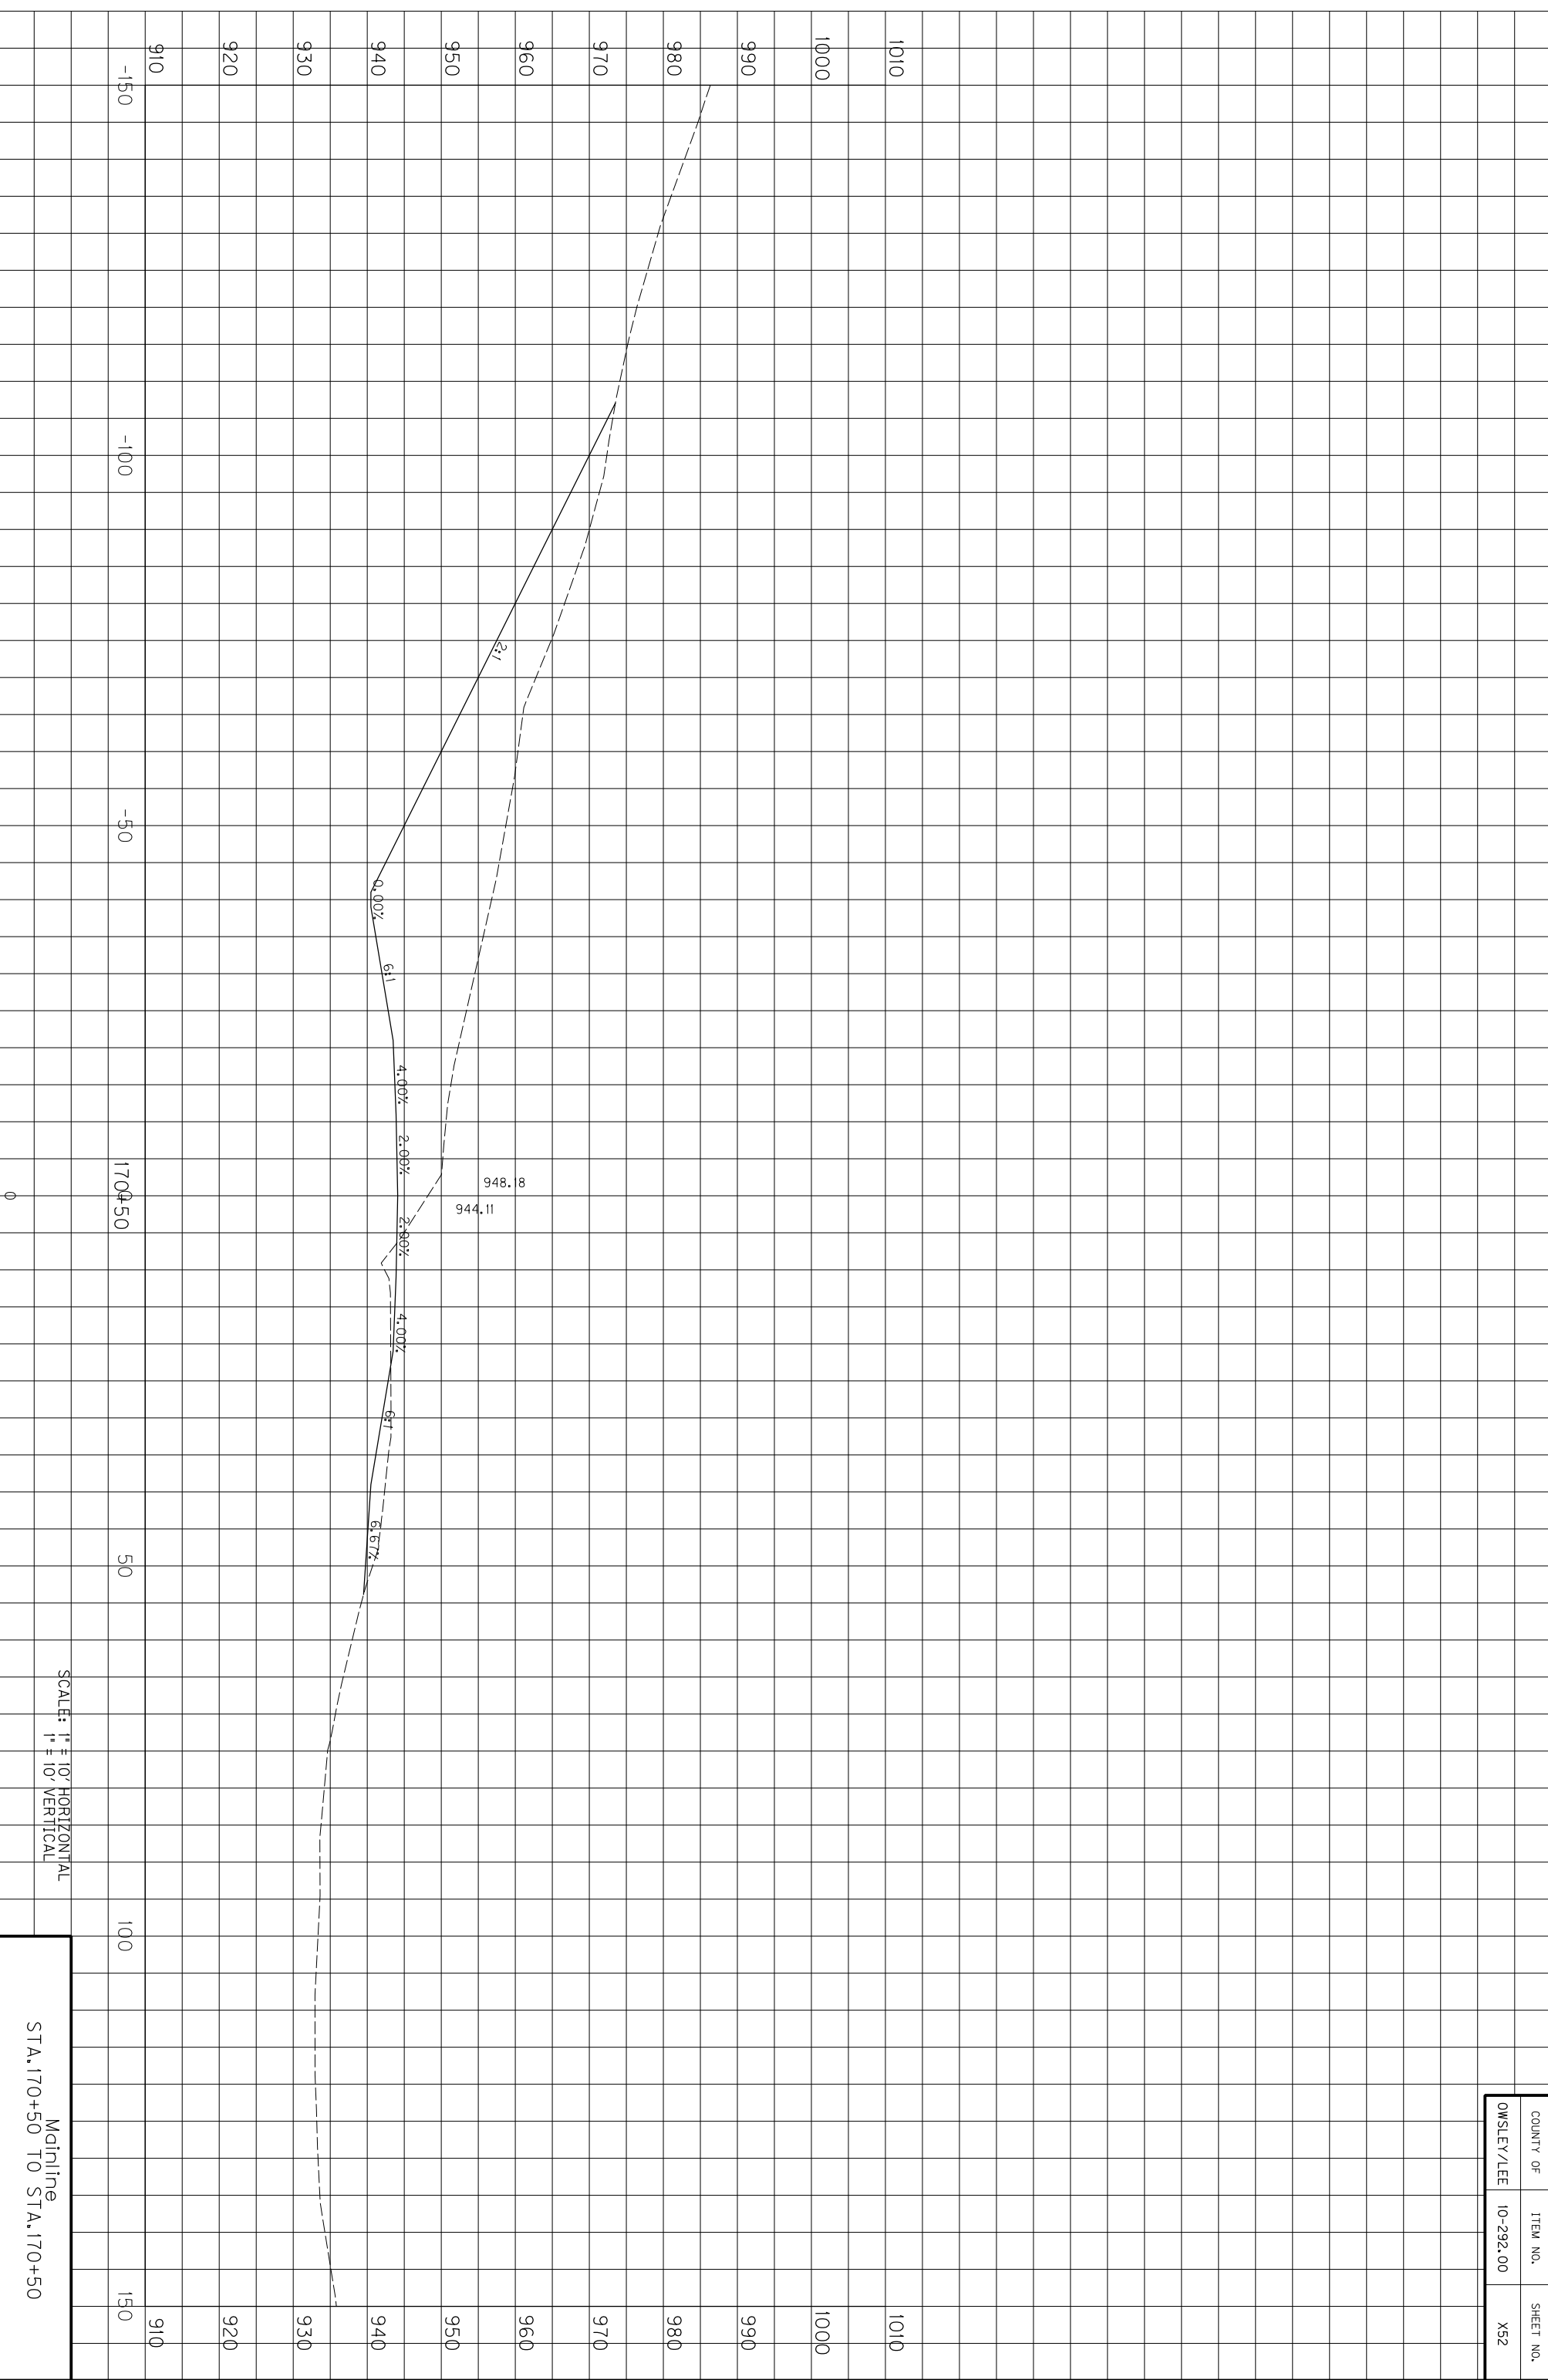

COUNTY OF	ITEM NO.	SHEET NO.
OWSLEY/LEE	10-292.00	X52

SCALE: 1" = 10' HORIZONTAL
1" = 10' VERTICAL


Mainline
STA. 170+50 TO STA. 170+50

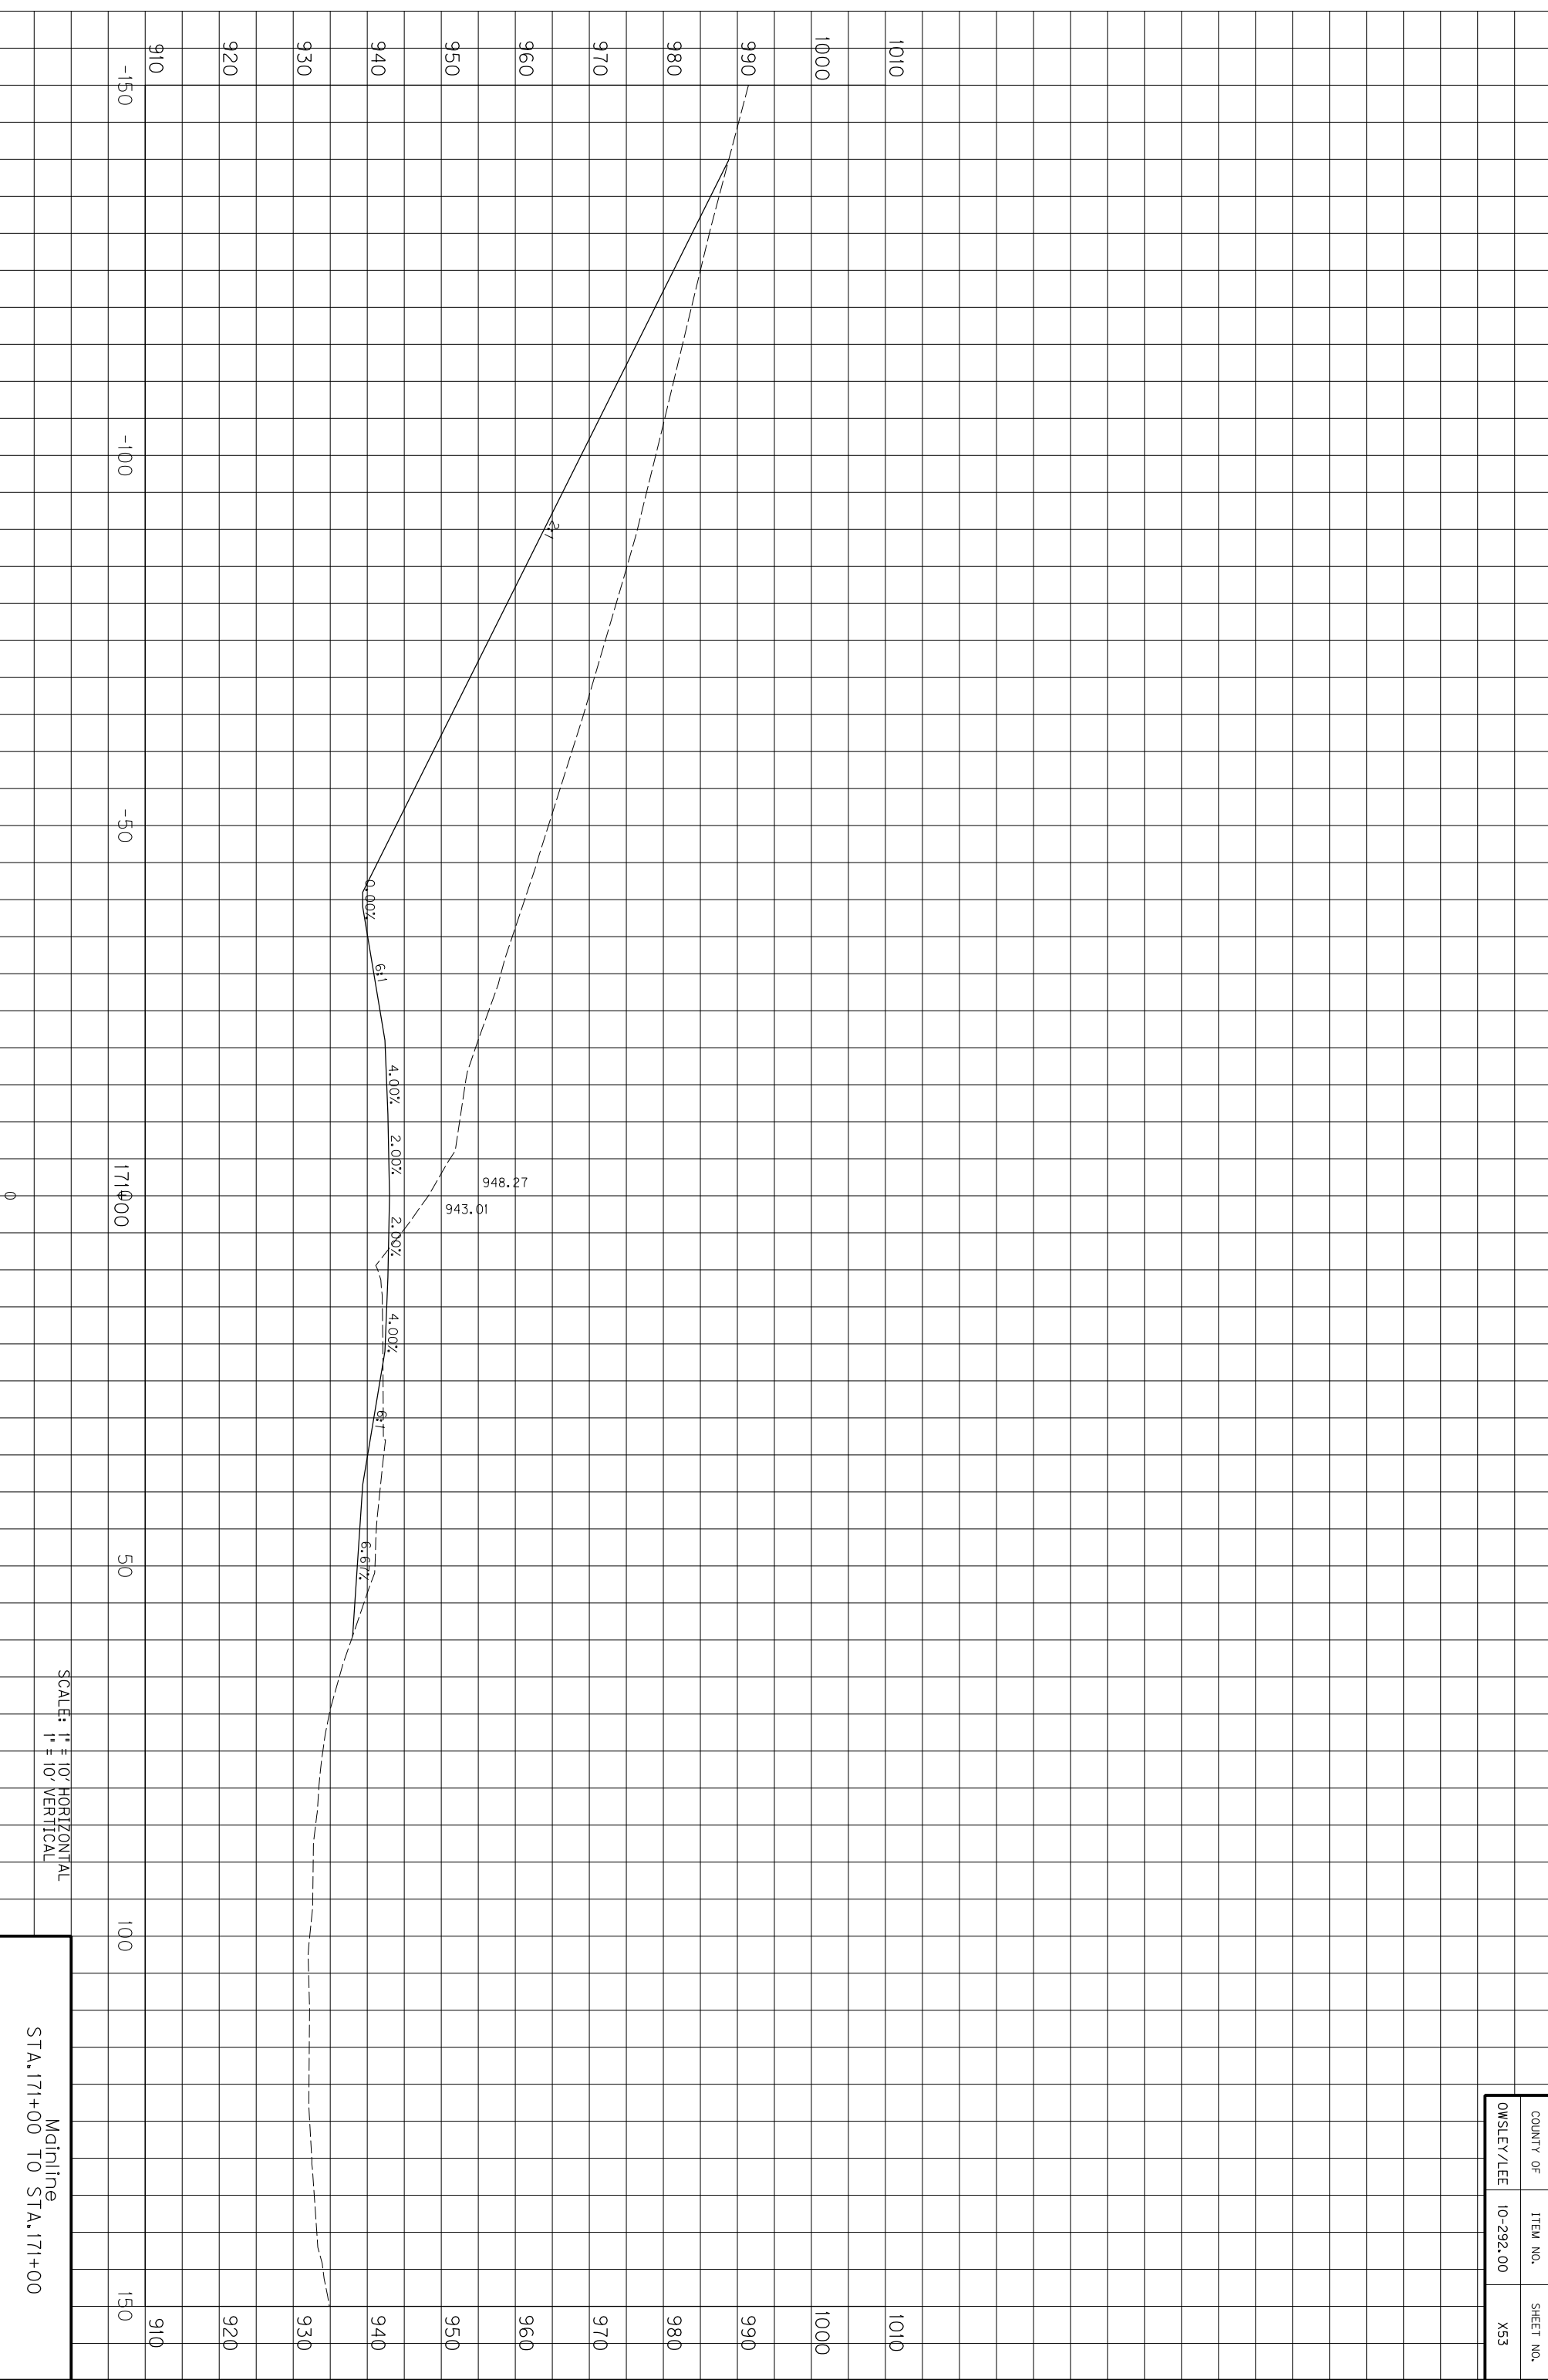

COUNTY OF	ITEM NO.	SHEET NO.
OWSLEY/LEE	10-292.00	X53

SCALE: 1" = 10' HORIZONTAL
1" = 10' VERTICAL


Mainline
STA. 171+00 TO STA. 171+00

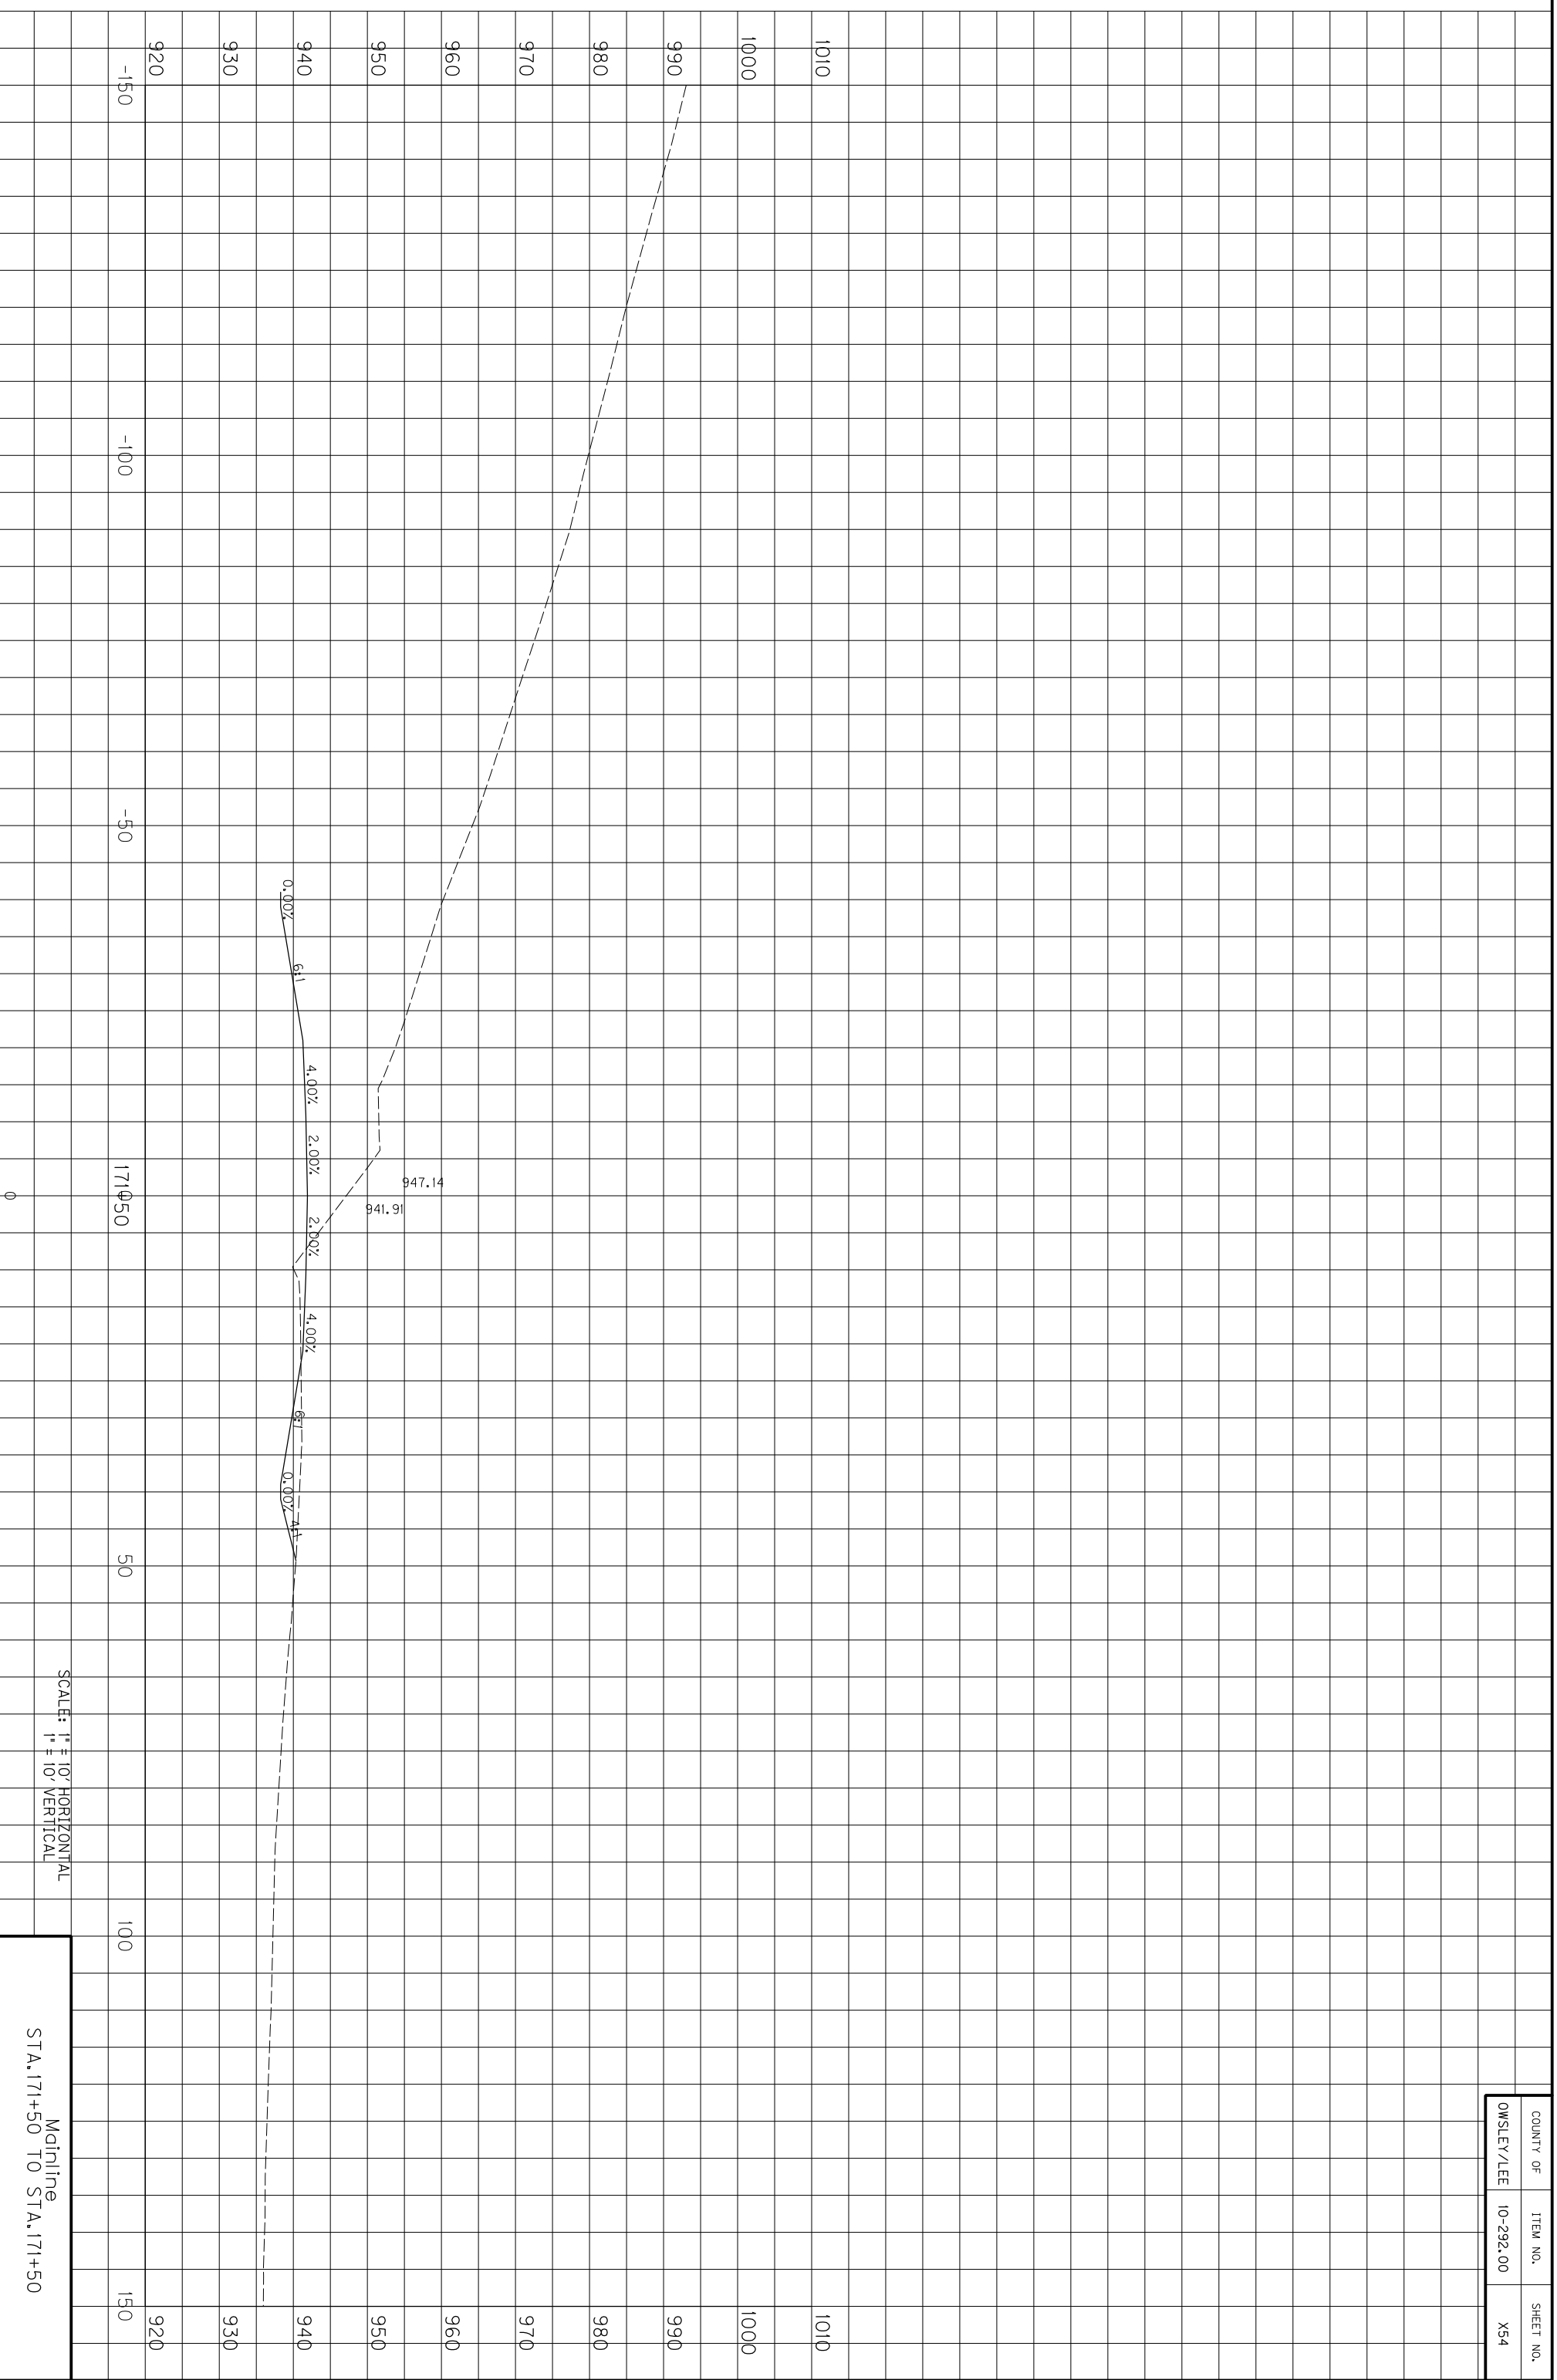

SCALE: 1" = 10' HORIZONTAL
1" = 10' VERTICAL

Mainline
STA. 171+50 TO STA. 171+50


COUNTY OF	ITEM NO.	SHEET NO.
OWSLEY/LEE	10-292.00	X54

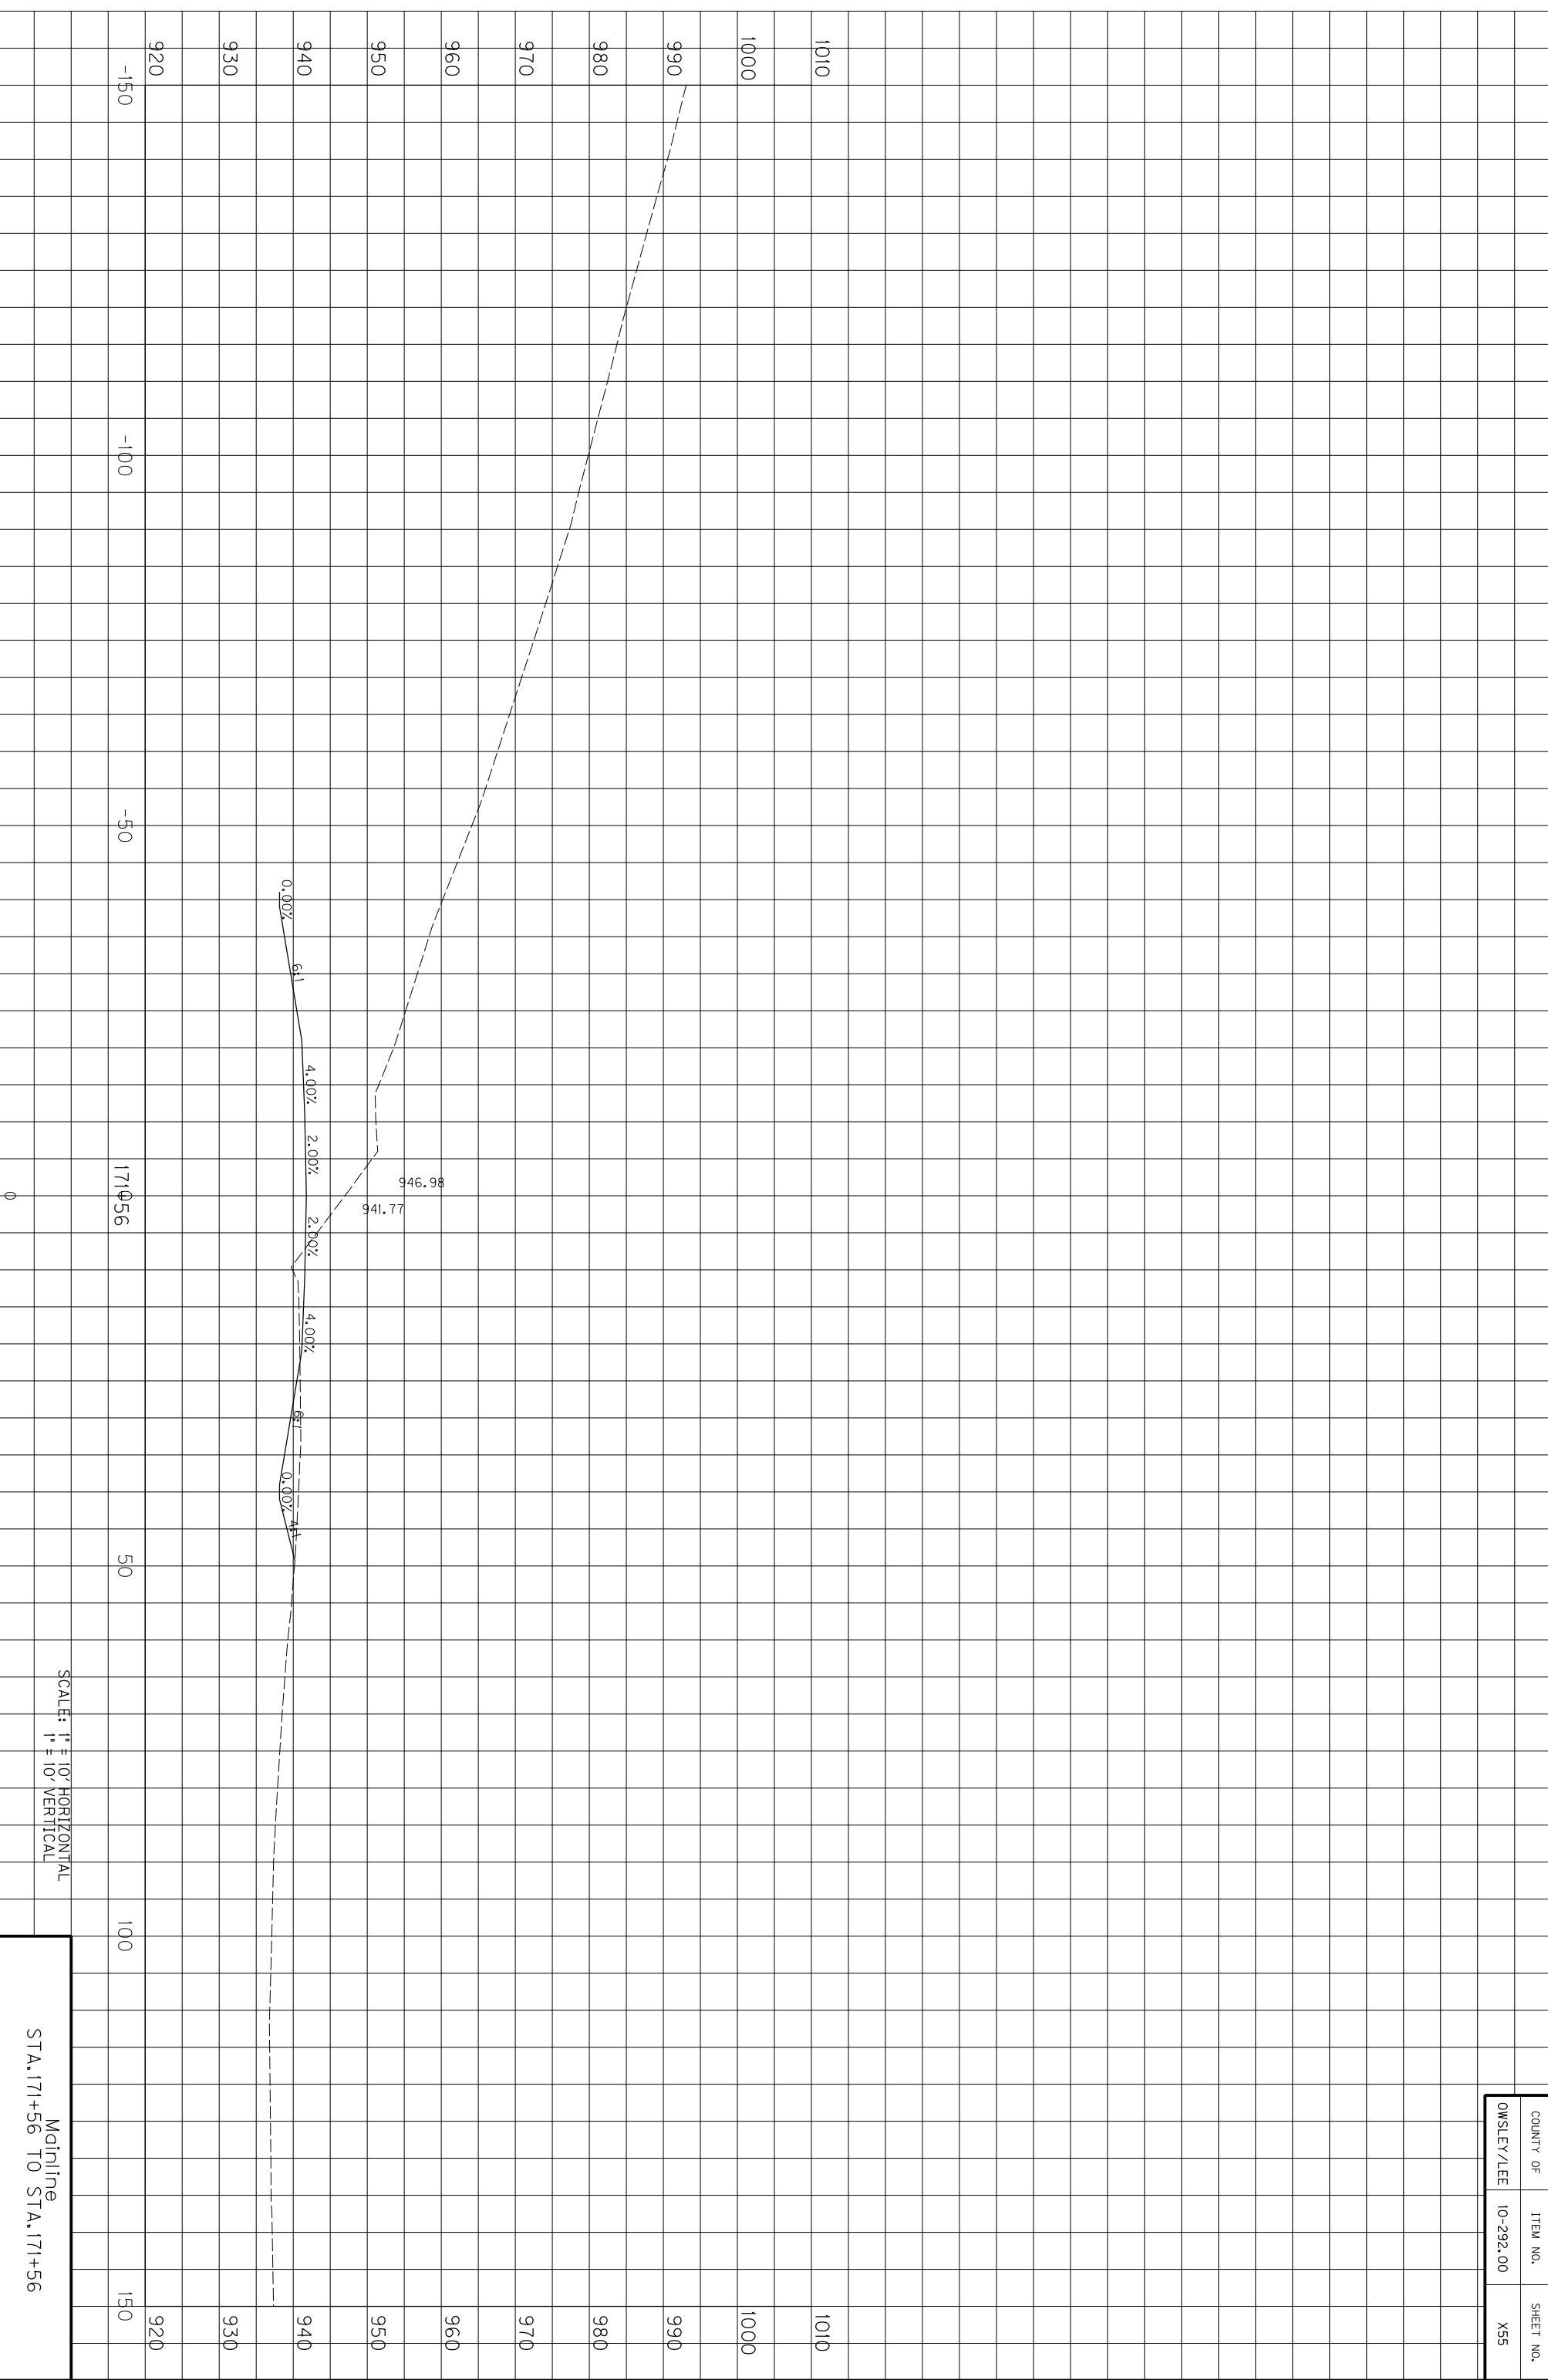

COUNTY OF	ITEM NO.	SHEET NO.
OWSLEY/LEE	10-292.00	X55

SCALE: 1" = 10' HORIZONTAL
1" = 10' VERTICAL


Mainline
STA. 171+56 TO STA. 171+56

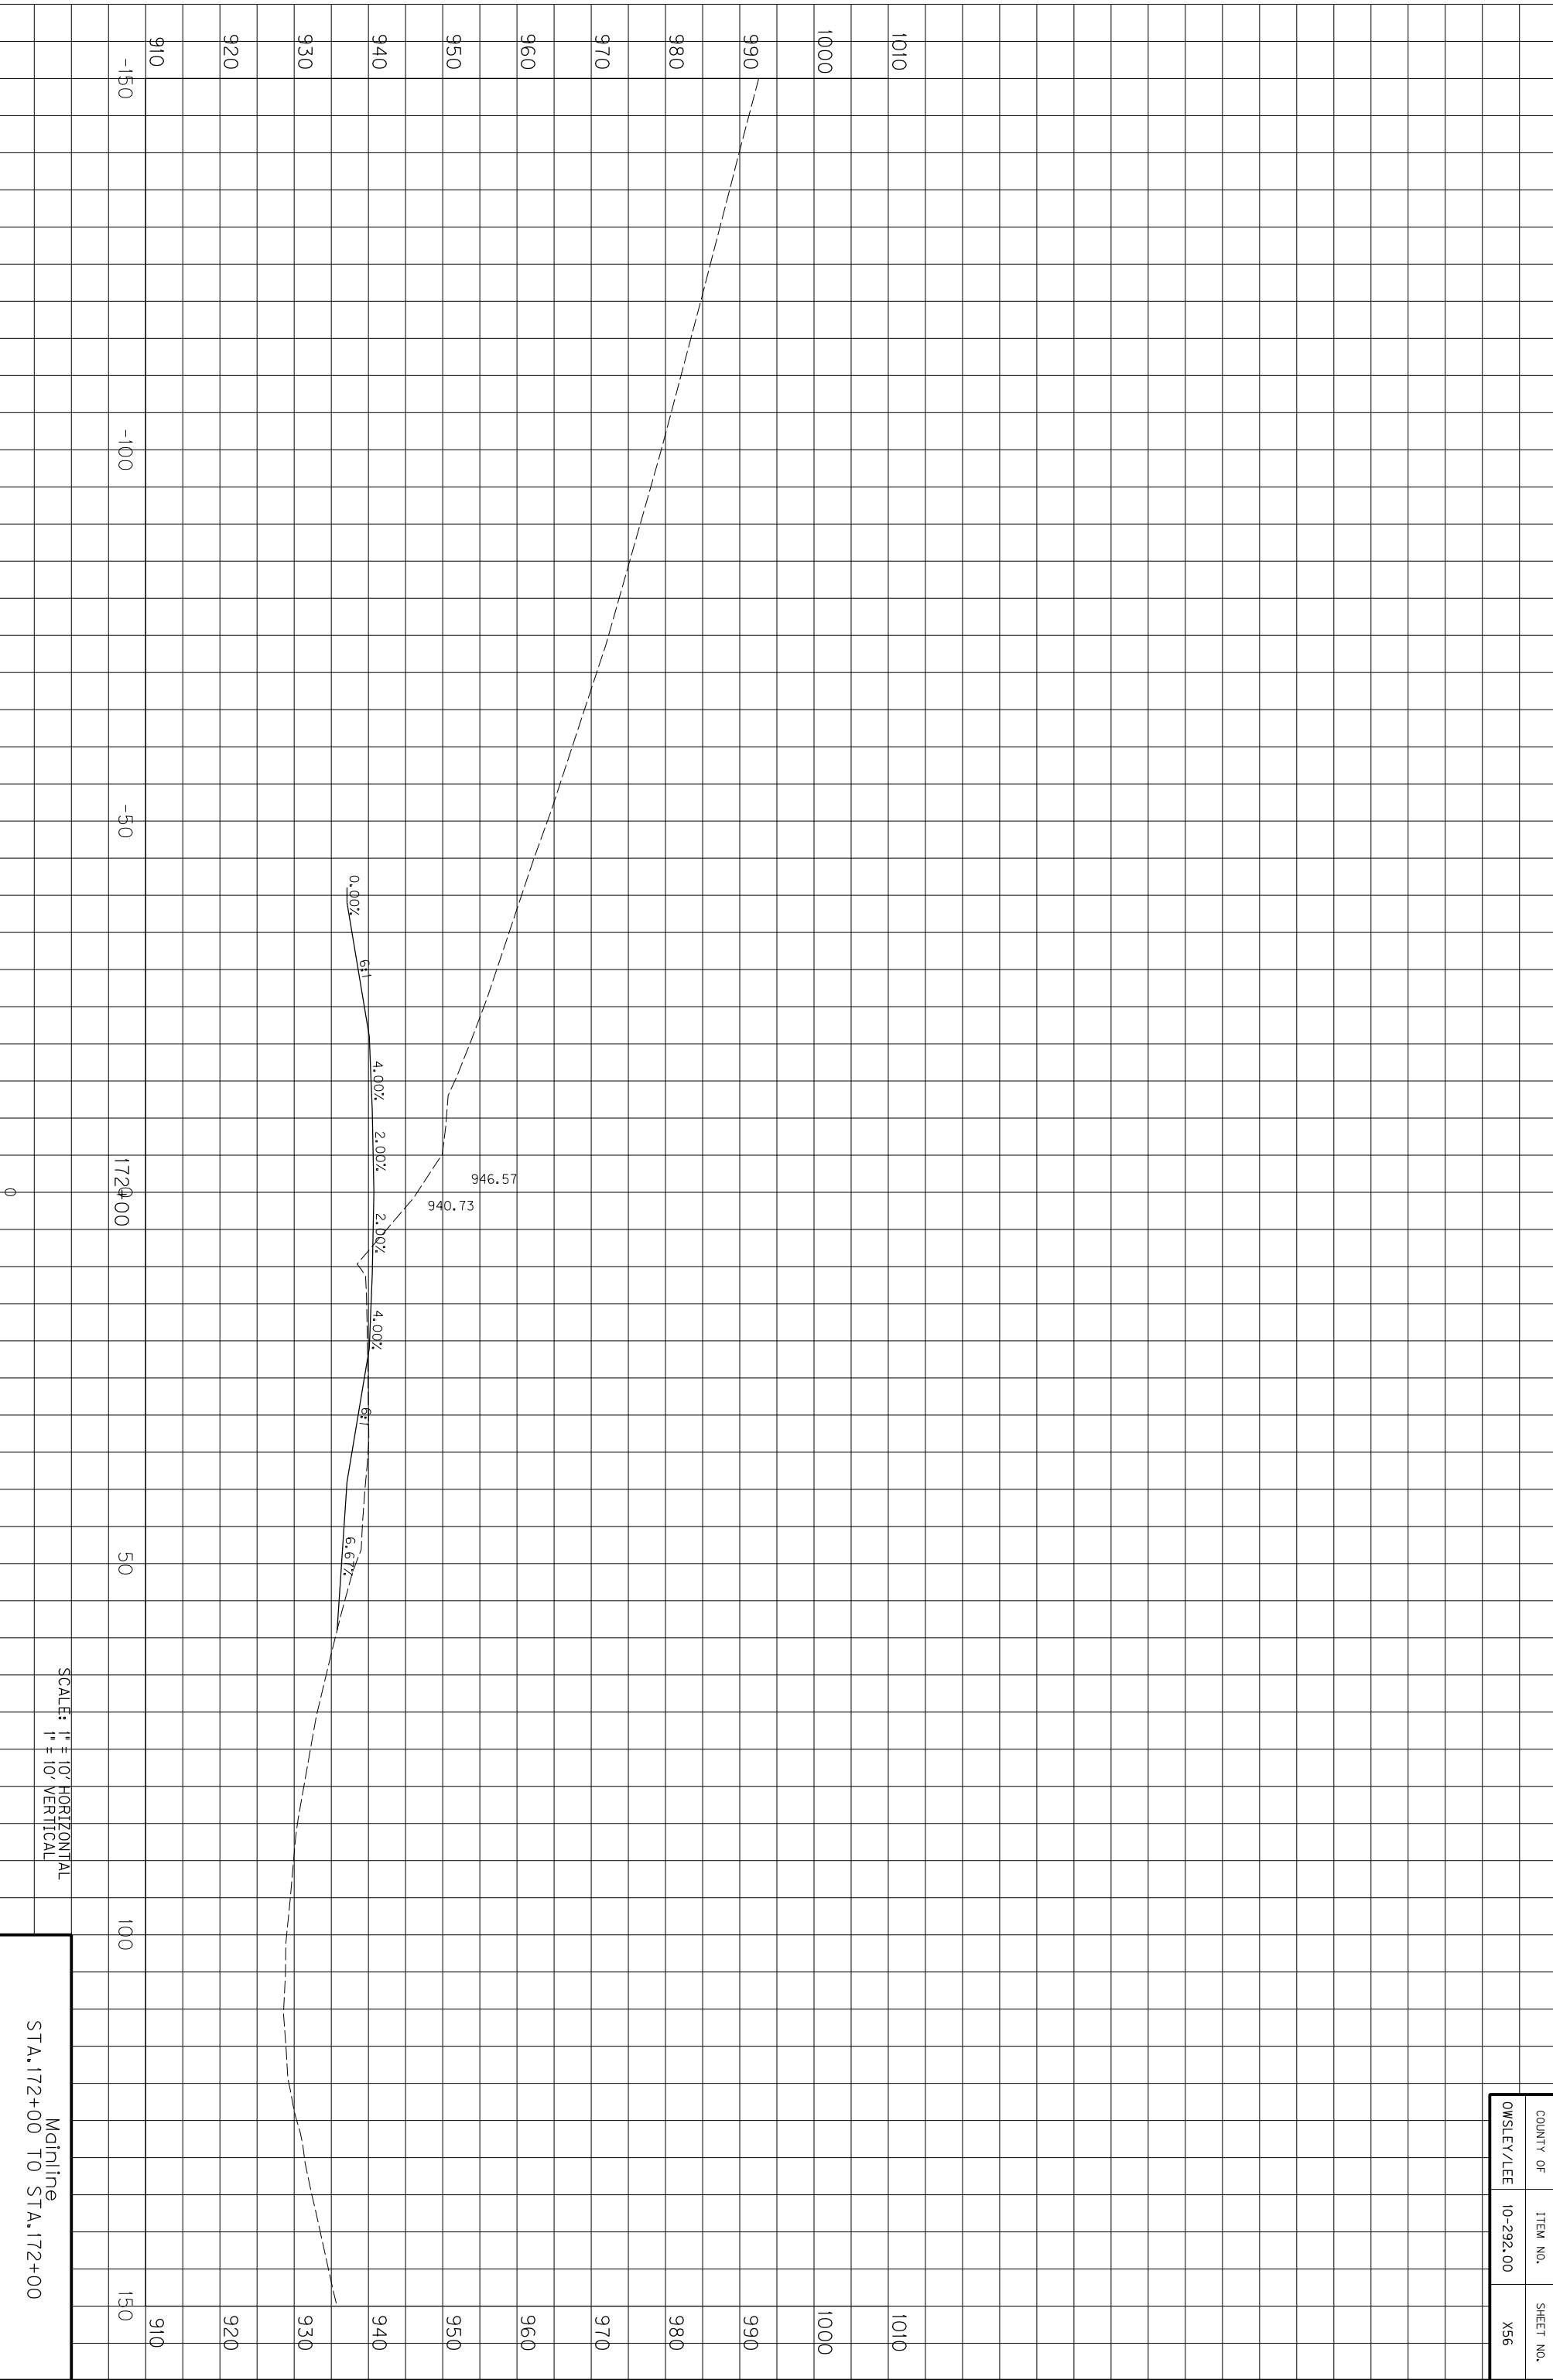

COUNTY OF	ITEM NO.	SHEET NO.
OWSLEY/LEE	10-292.00	X56

SCALE: 1" = 10' HORIZONTAL
1" = 10' VERTICAL


Mainline
STA. 172+00 TO STA. 172+00

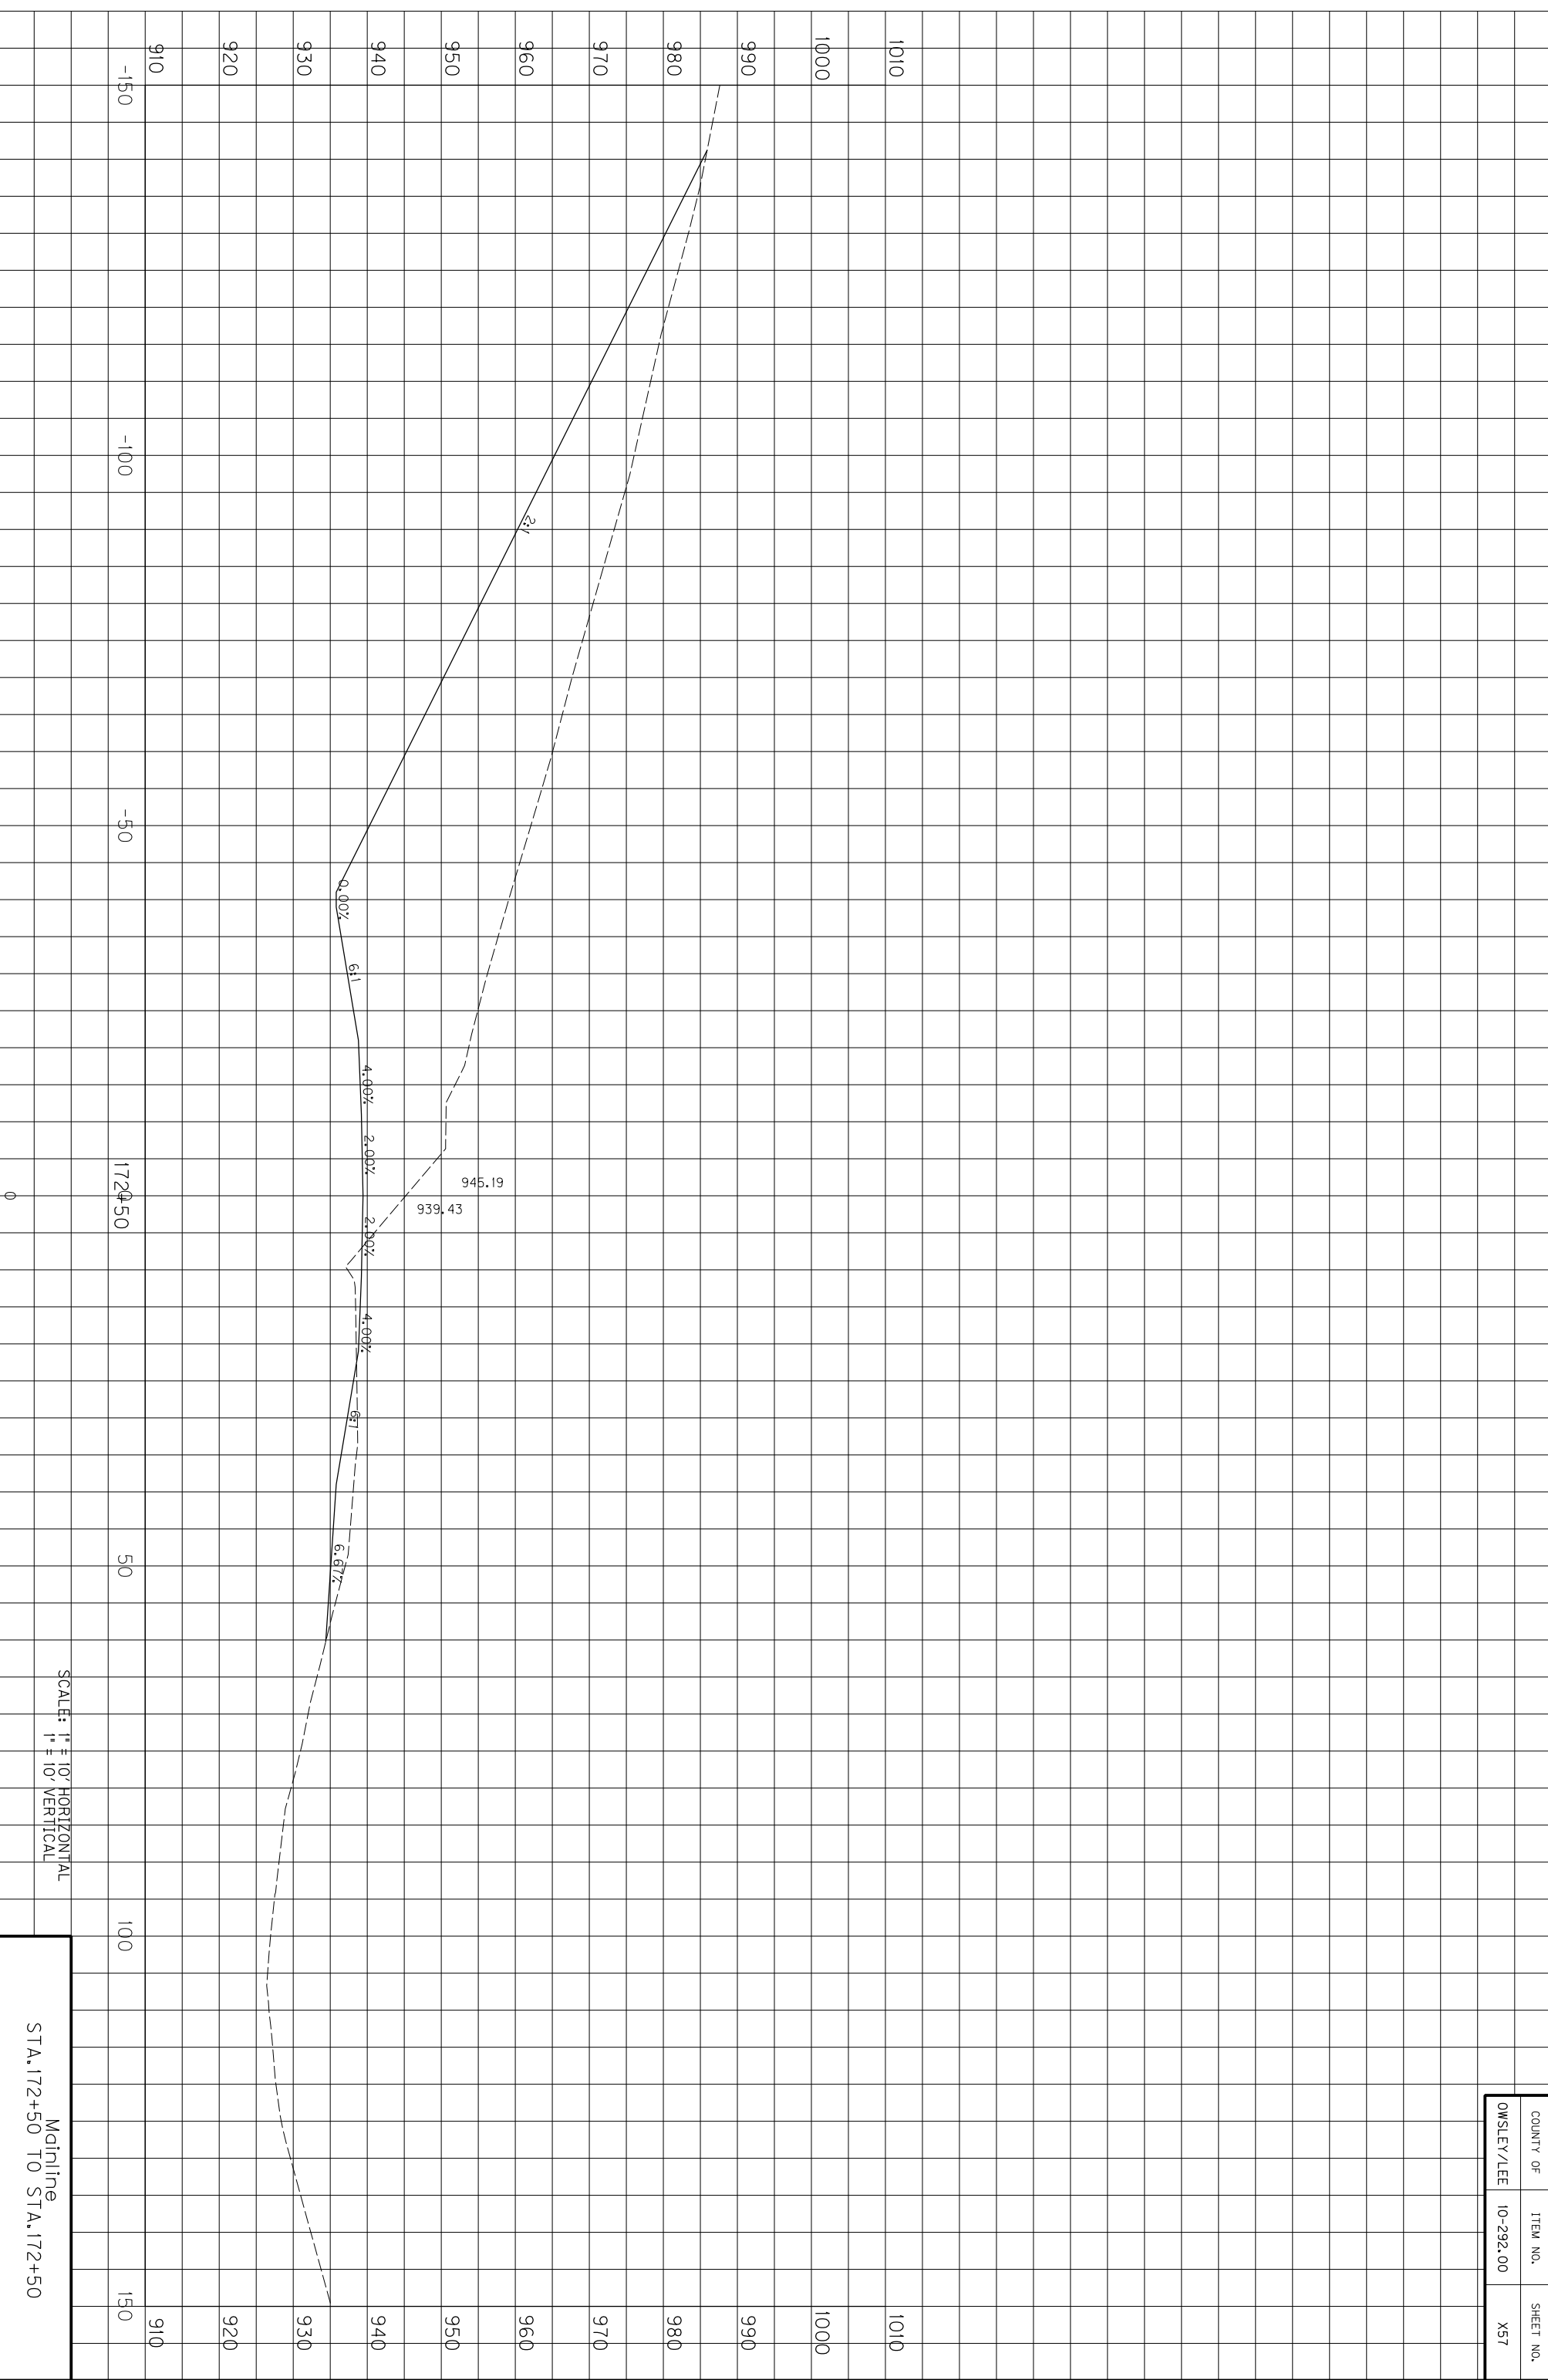

COUNTY OF	ITEM NO.	SHEET NO.
OWSLEY/LEE	10-292.00	X57

SCALE: 1" = 10' HORIZONTAL
1" = 10' VERTICAL


Mainline
STA. 172+50 TO STA. 172+50

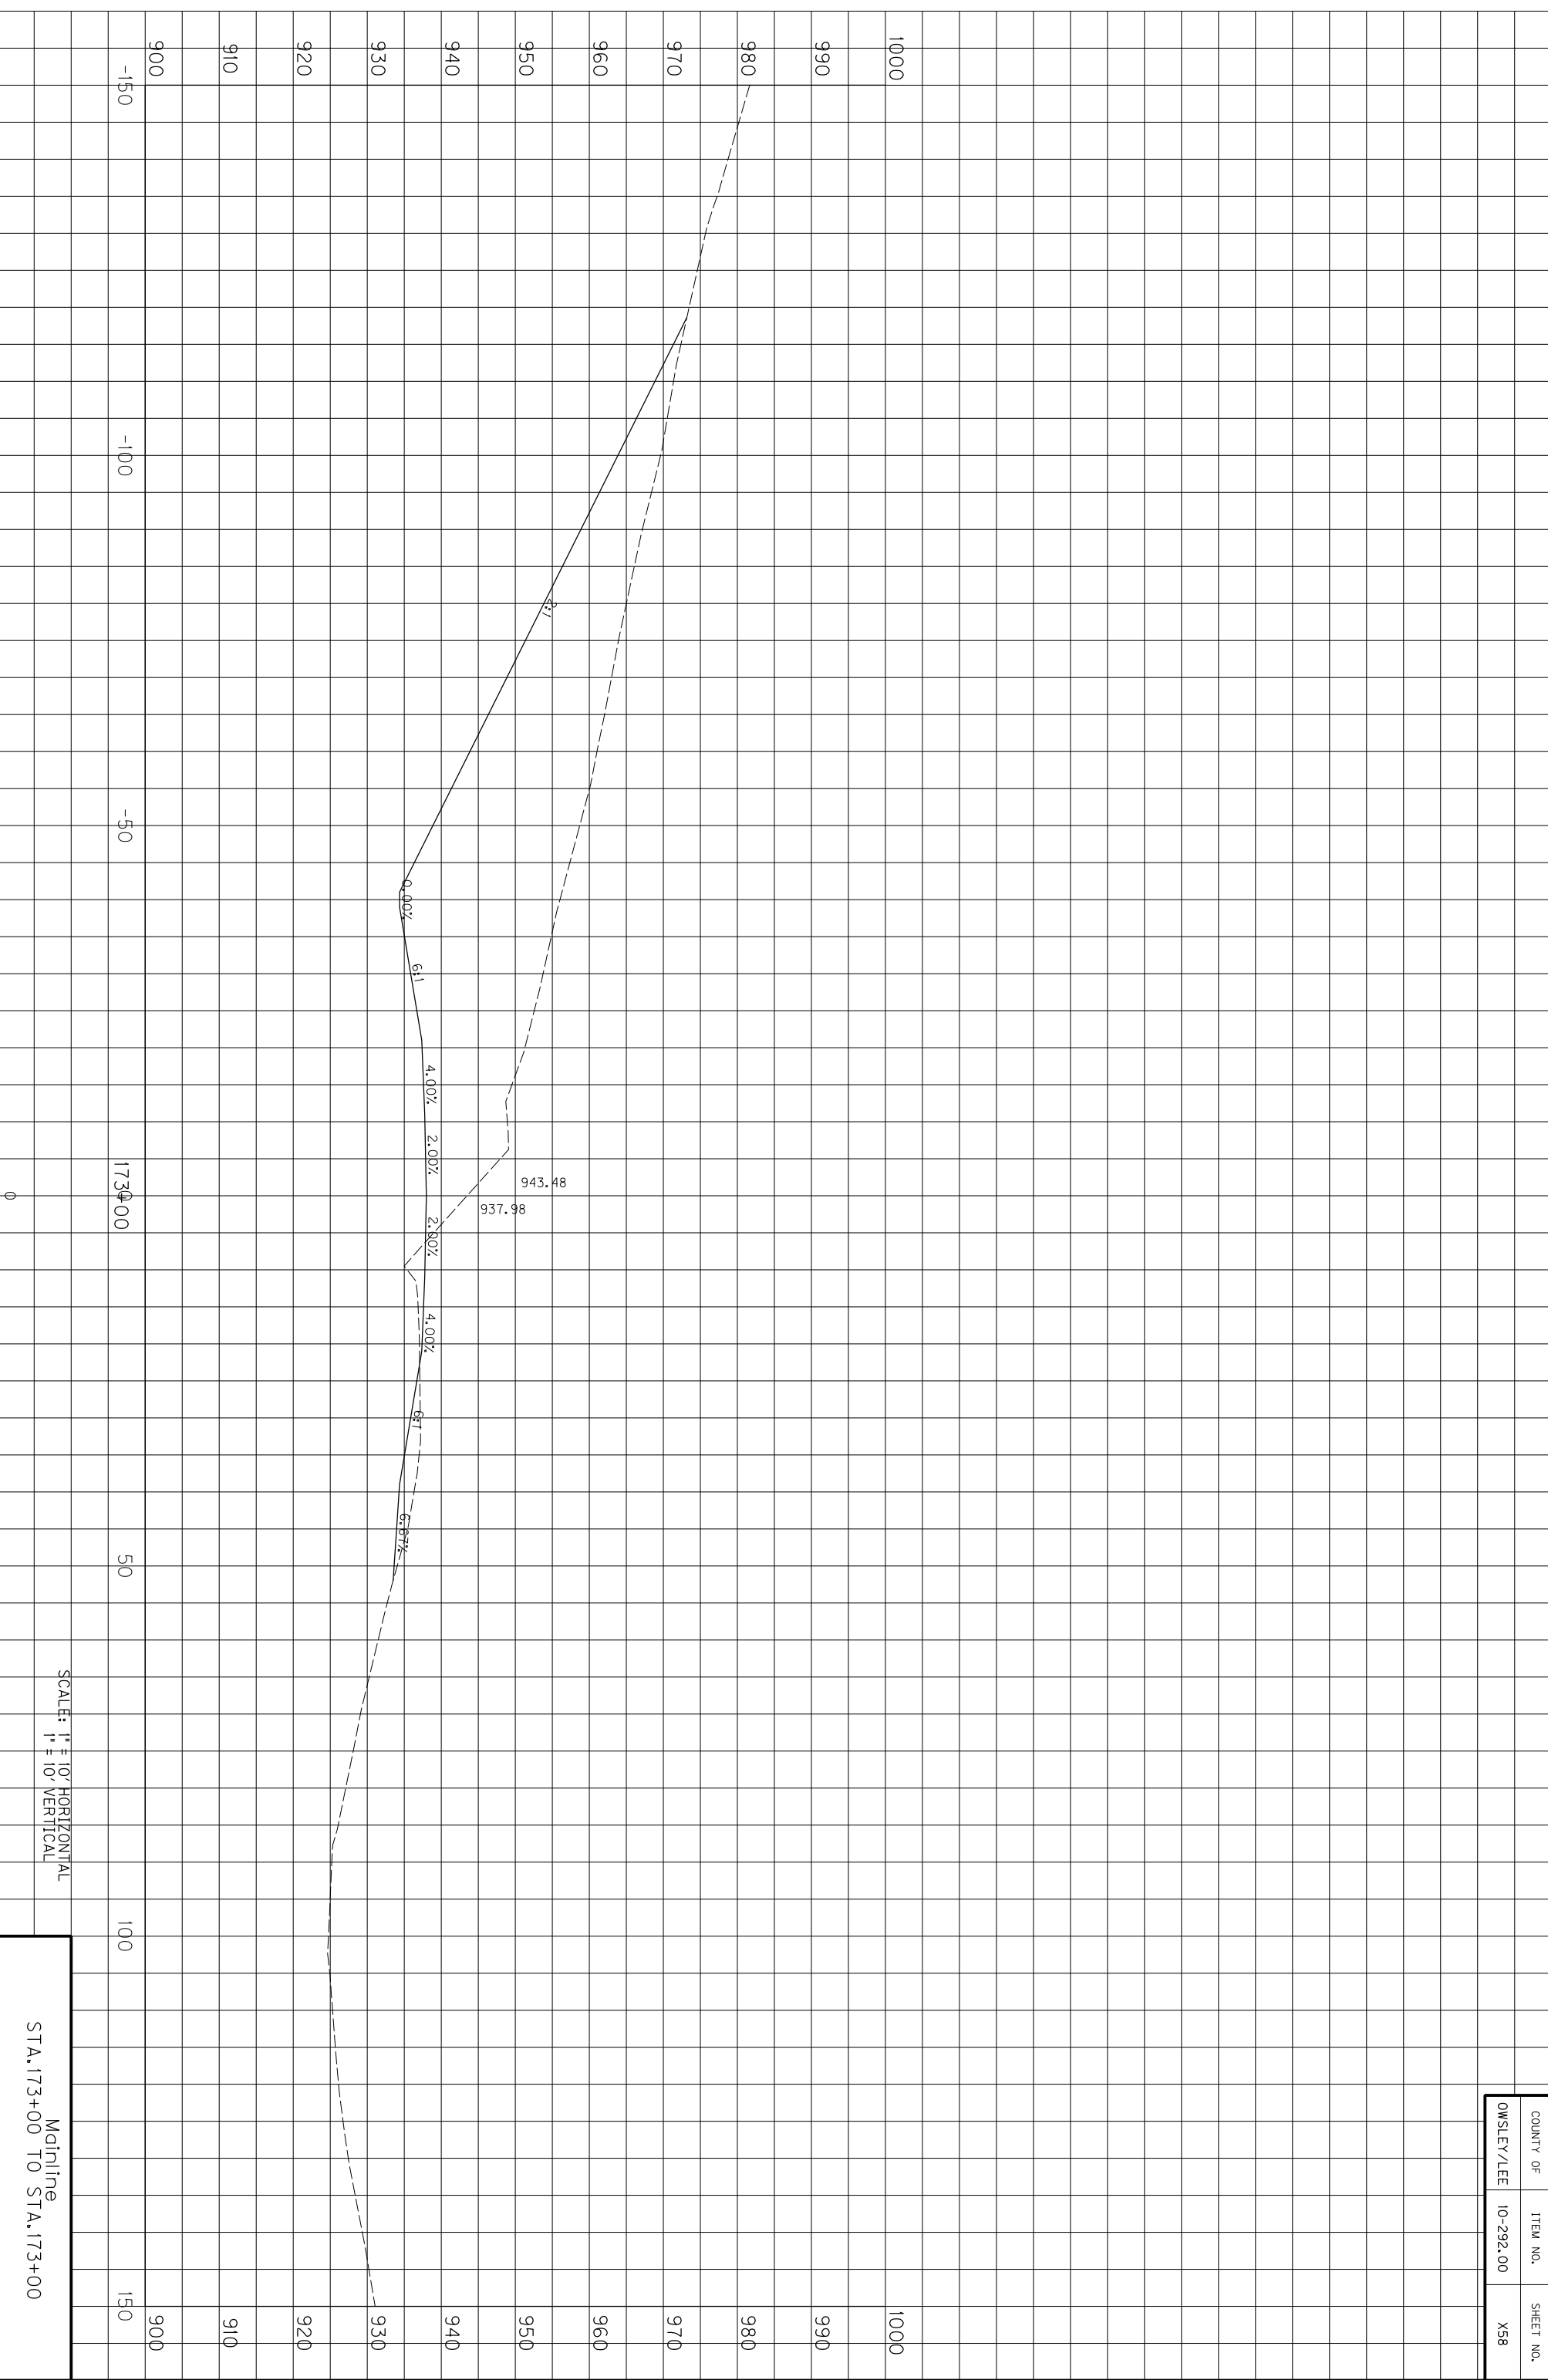


SCALE: 1" = 10' HORIZONTAL
1" = 10' VERTICAL

Mainline
STA. 173+00 TO STA. 173+00

COUNTY OF	ITEM NO.	SHEET NO.
OWSLEY/LEE	10-292.00	X58

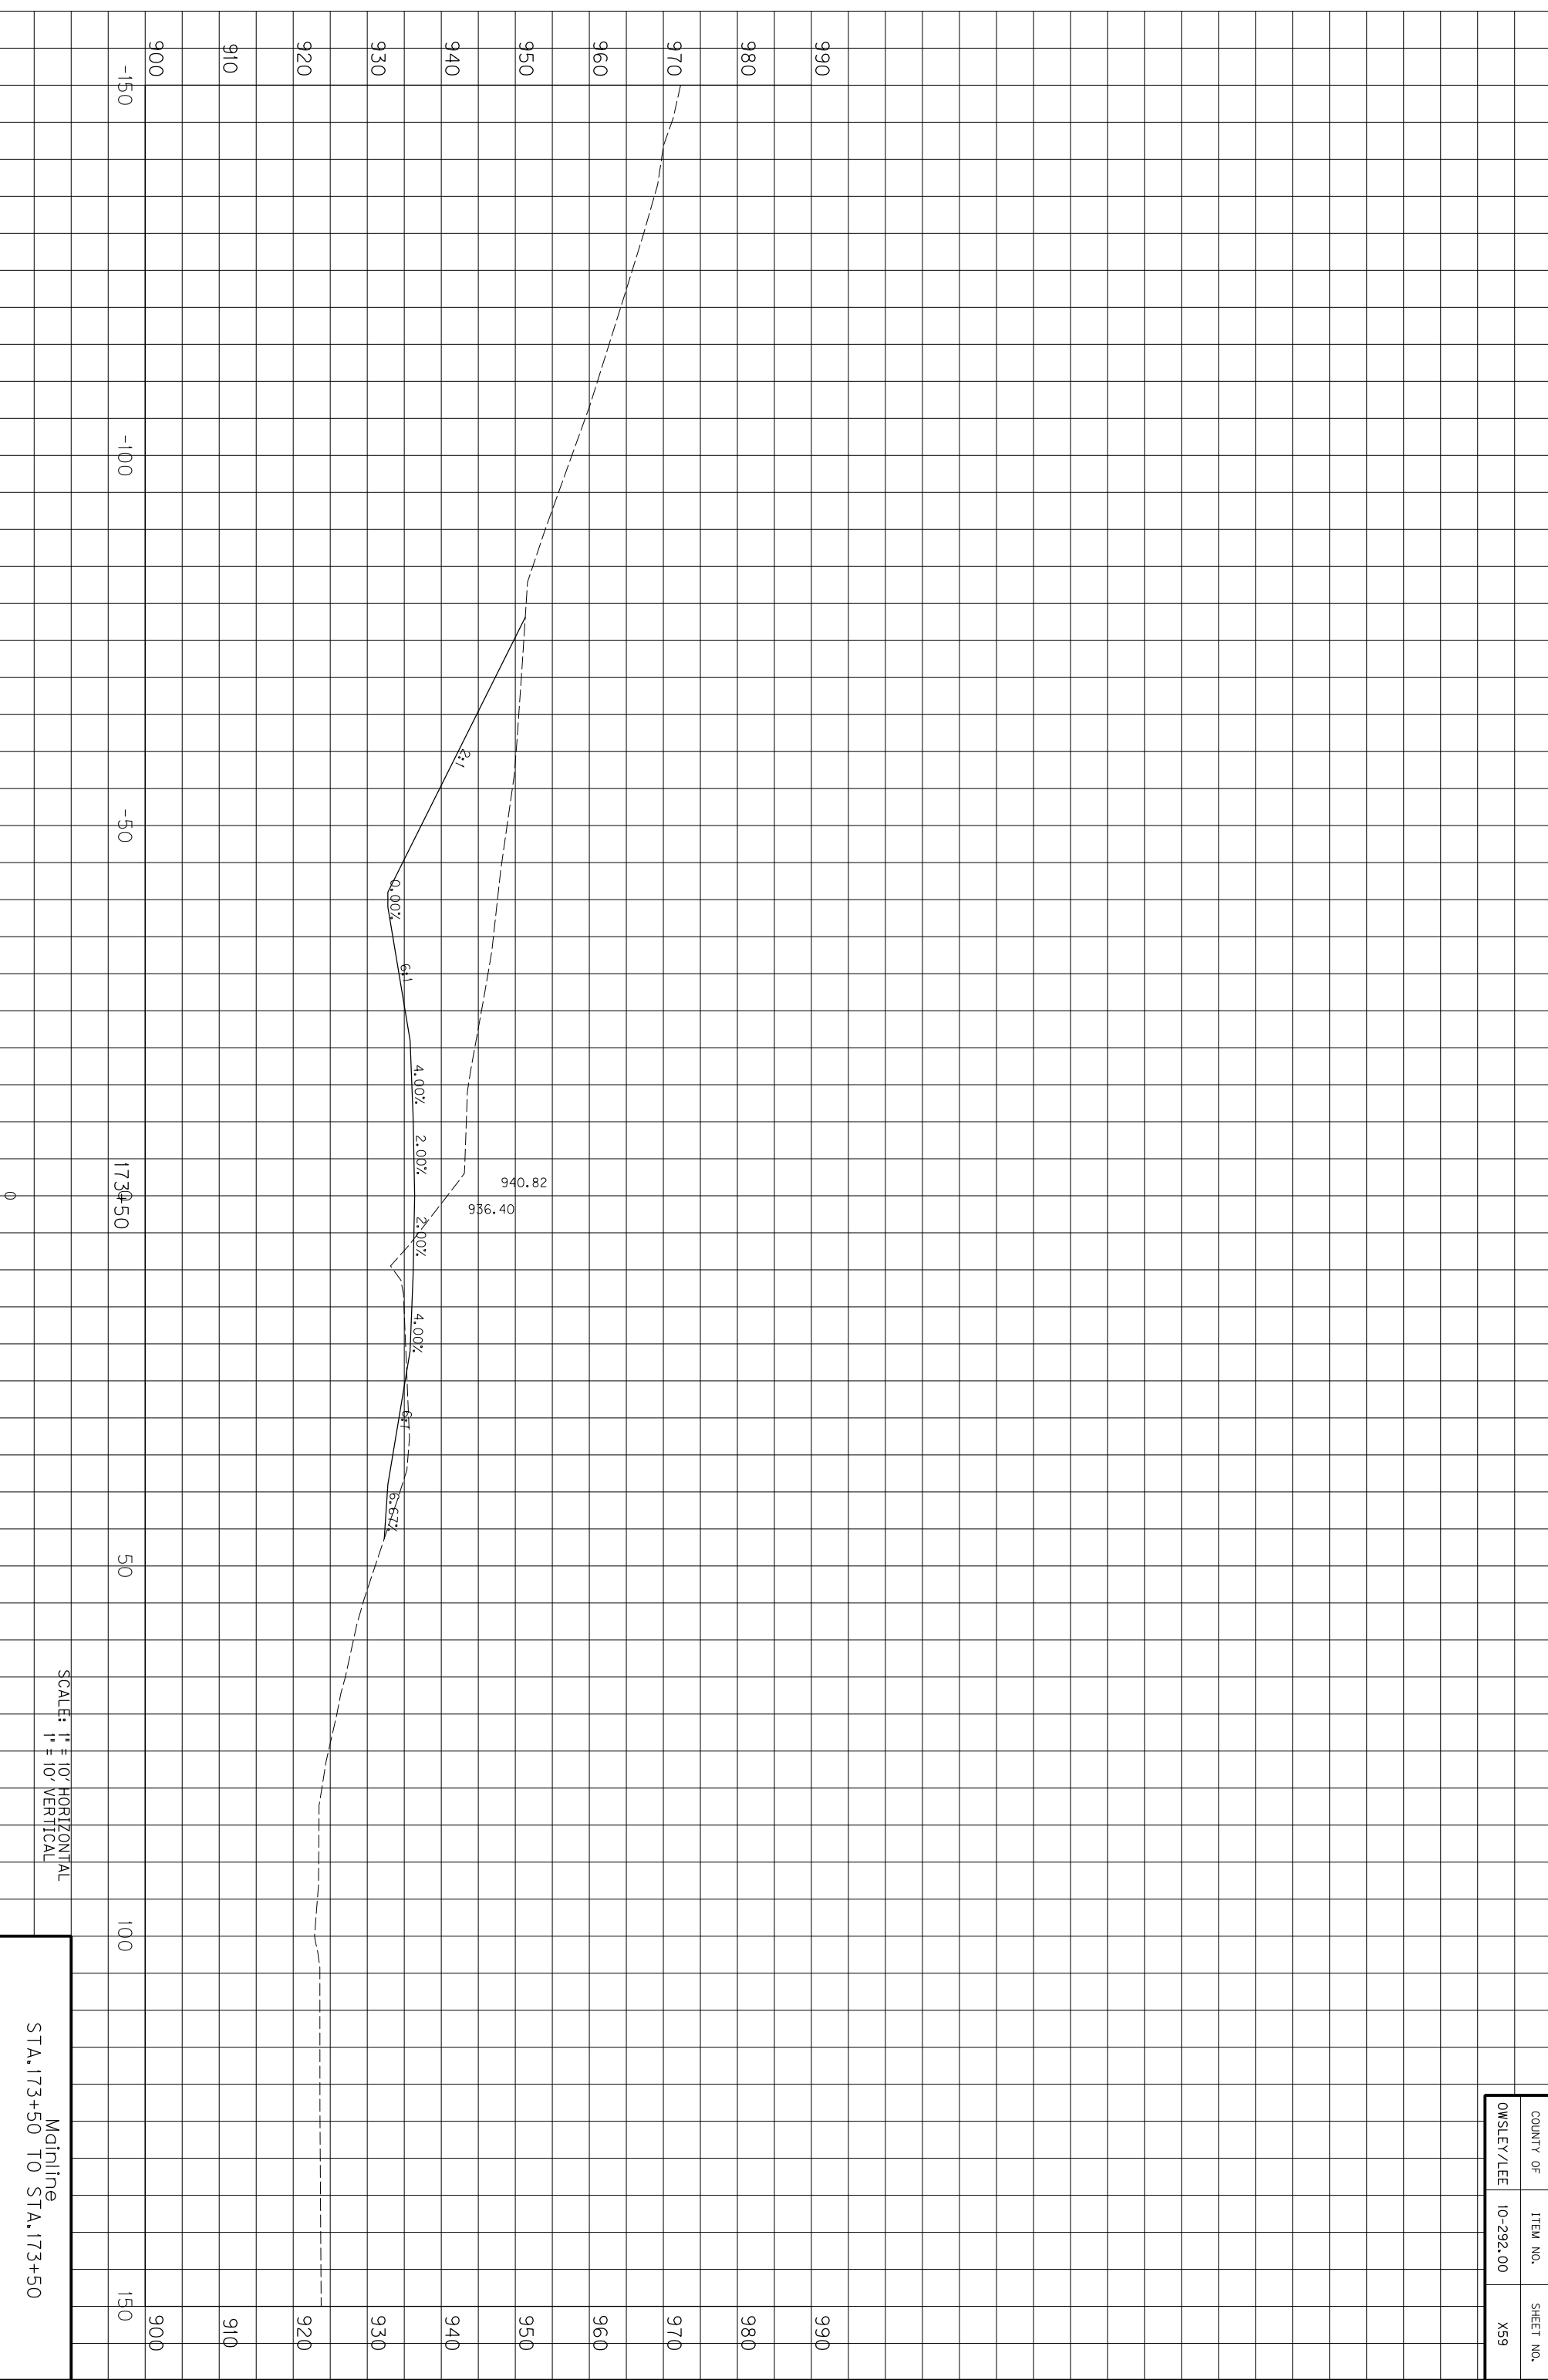


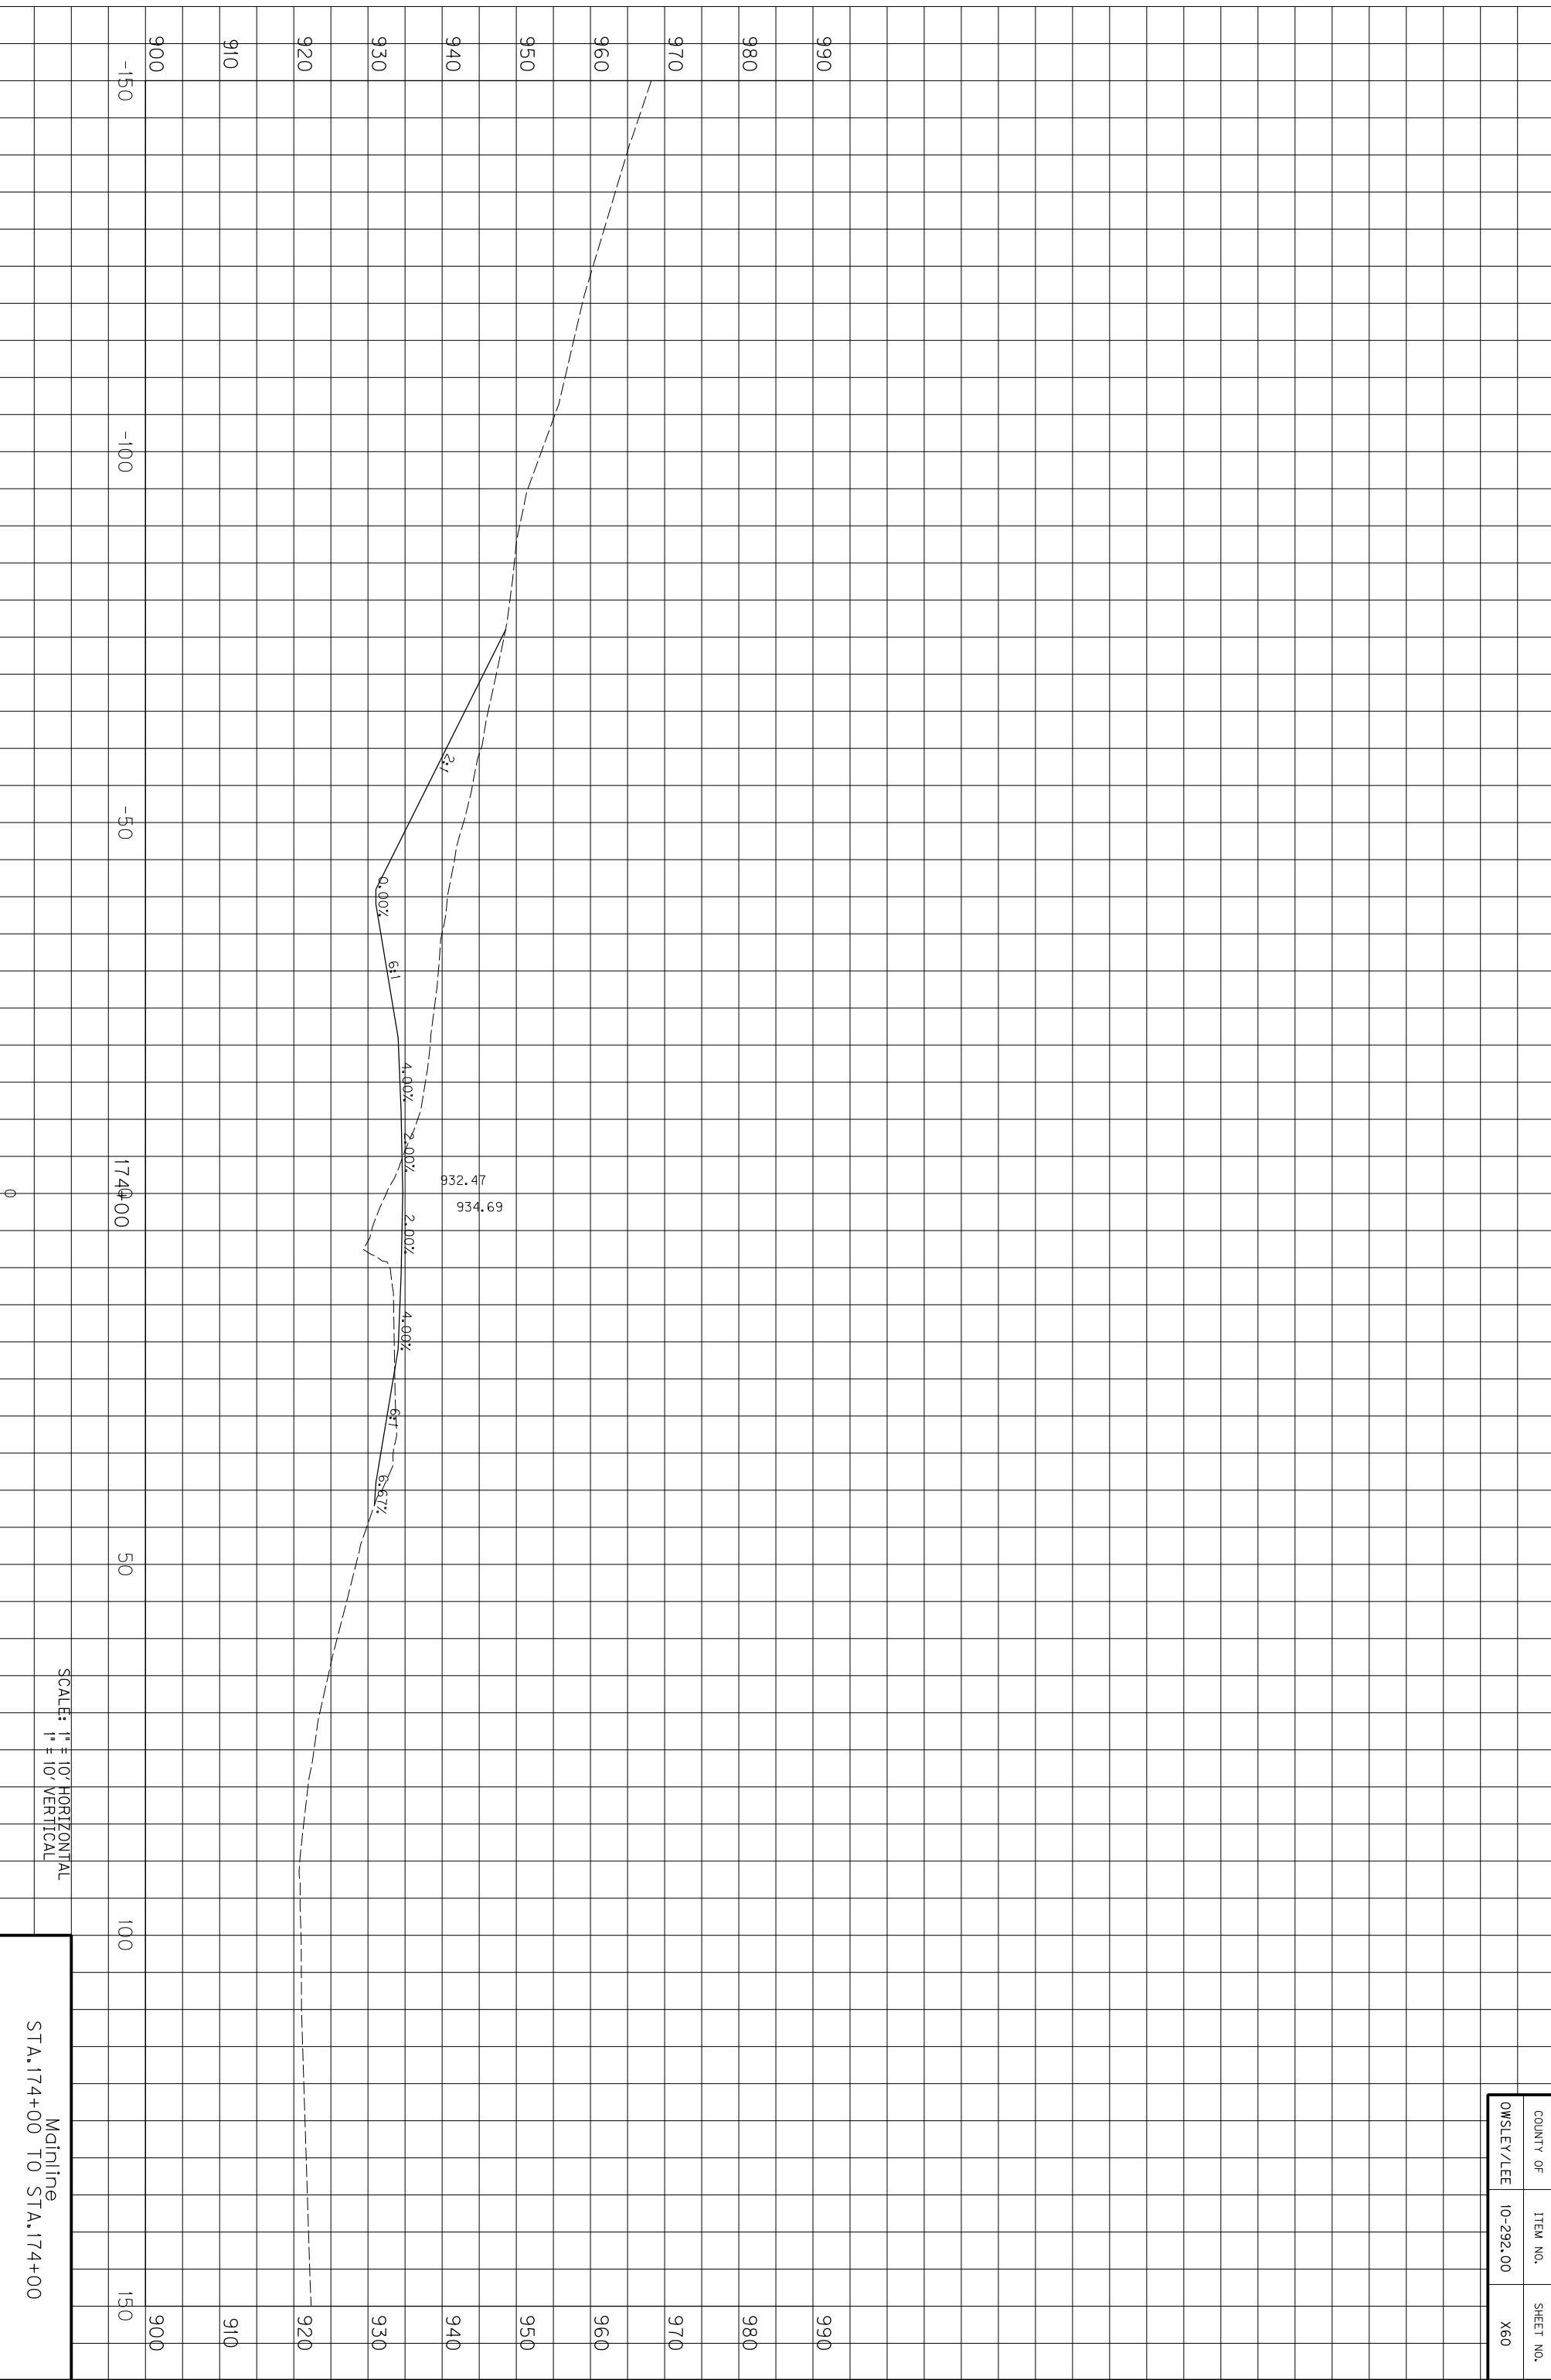

SCALE: 1" = 10' HORIZONTAL
1" = 10' VERTICAL

Mainline
STA. 174+00 TO STA. 174+00


COUNTY OF	ITEM NO.	SHEET NO.
OWSLEY/LEE	10-292.00	X60

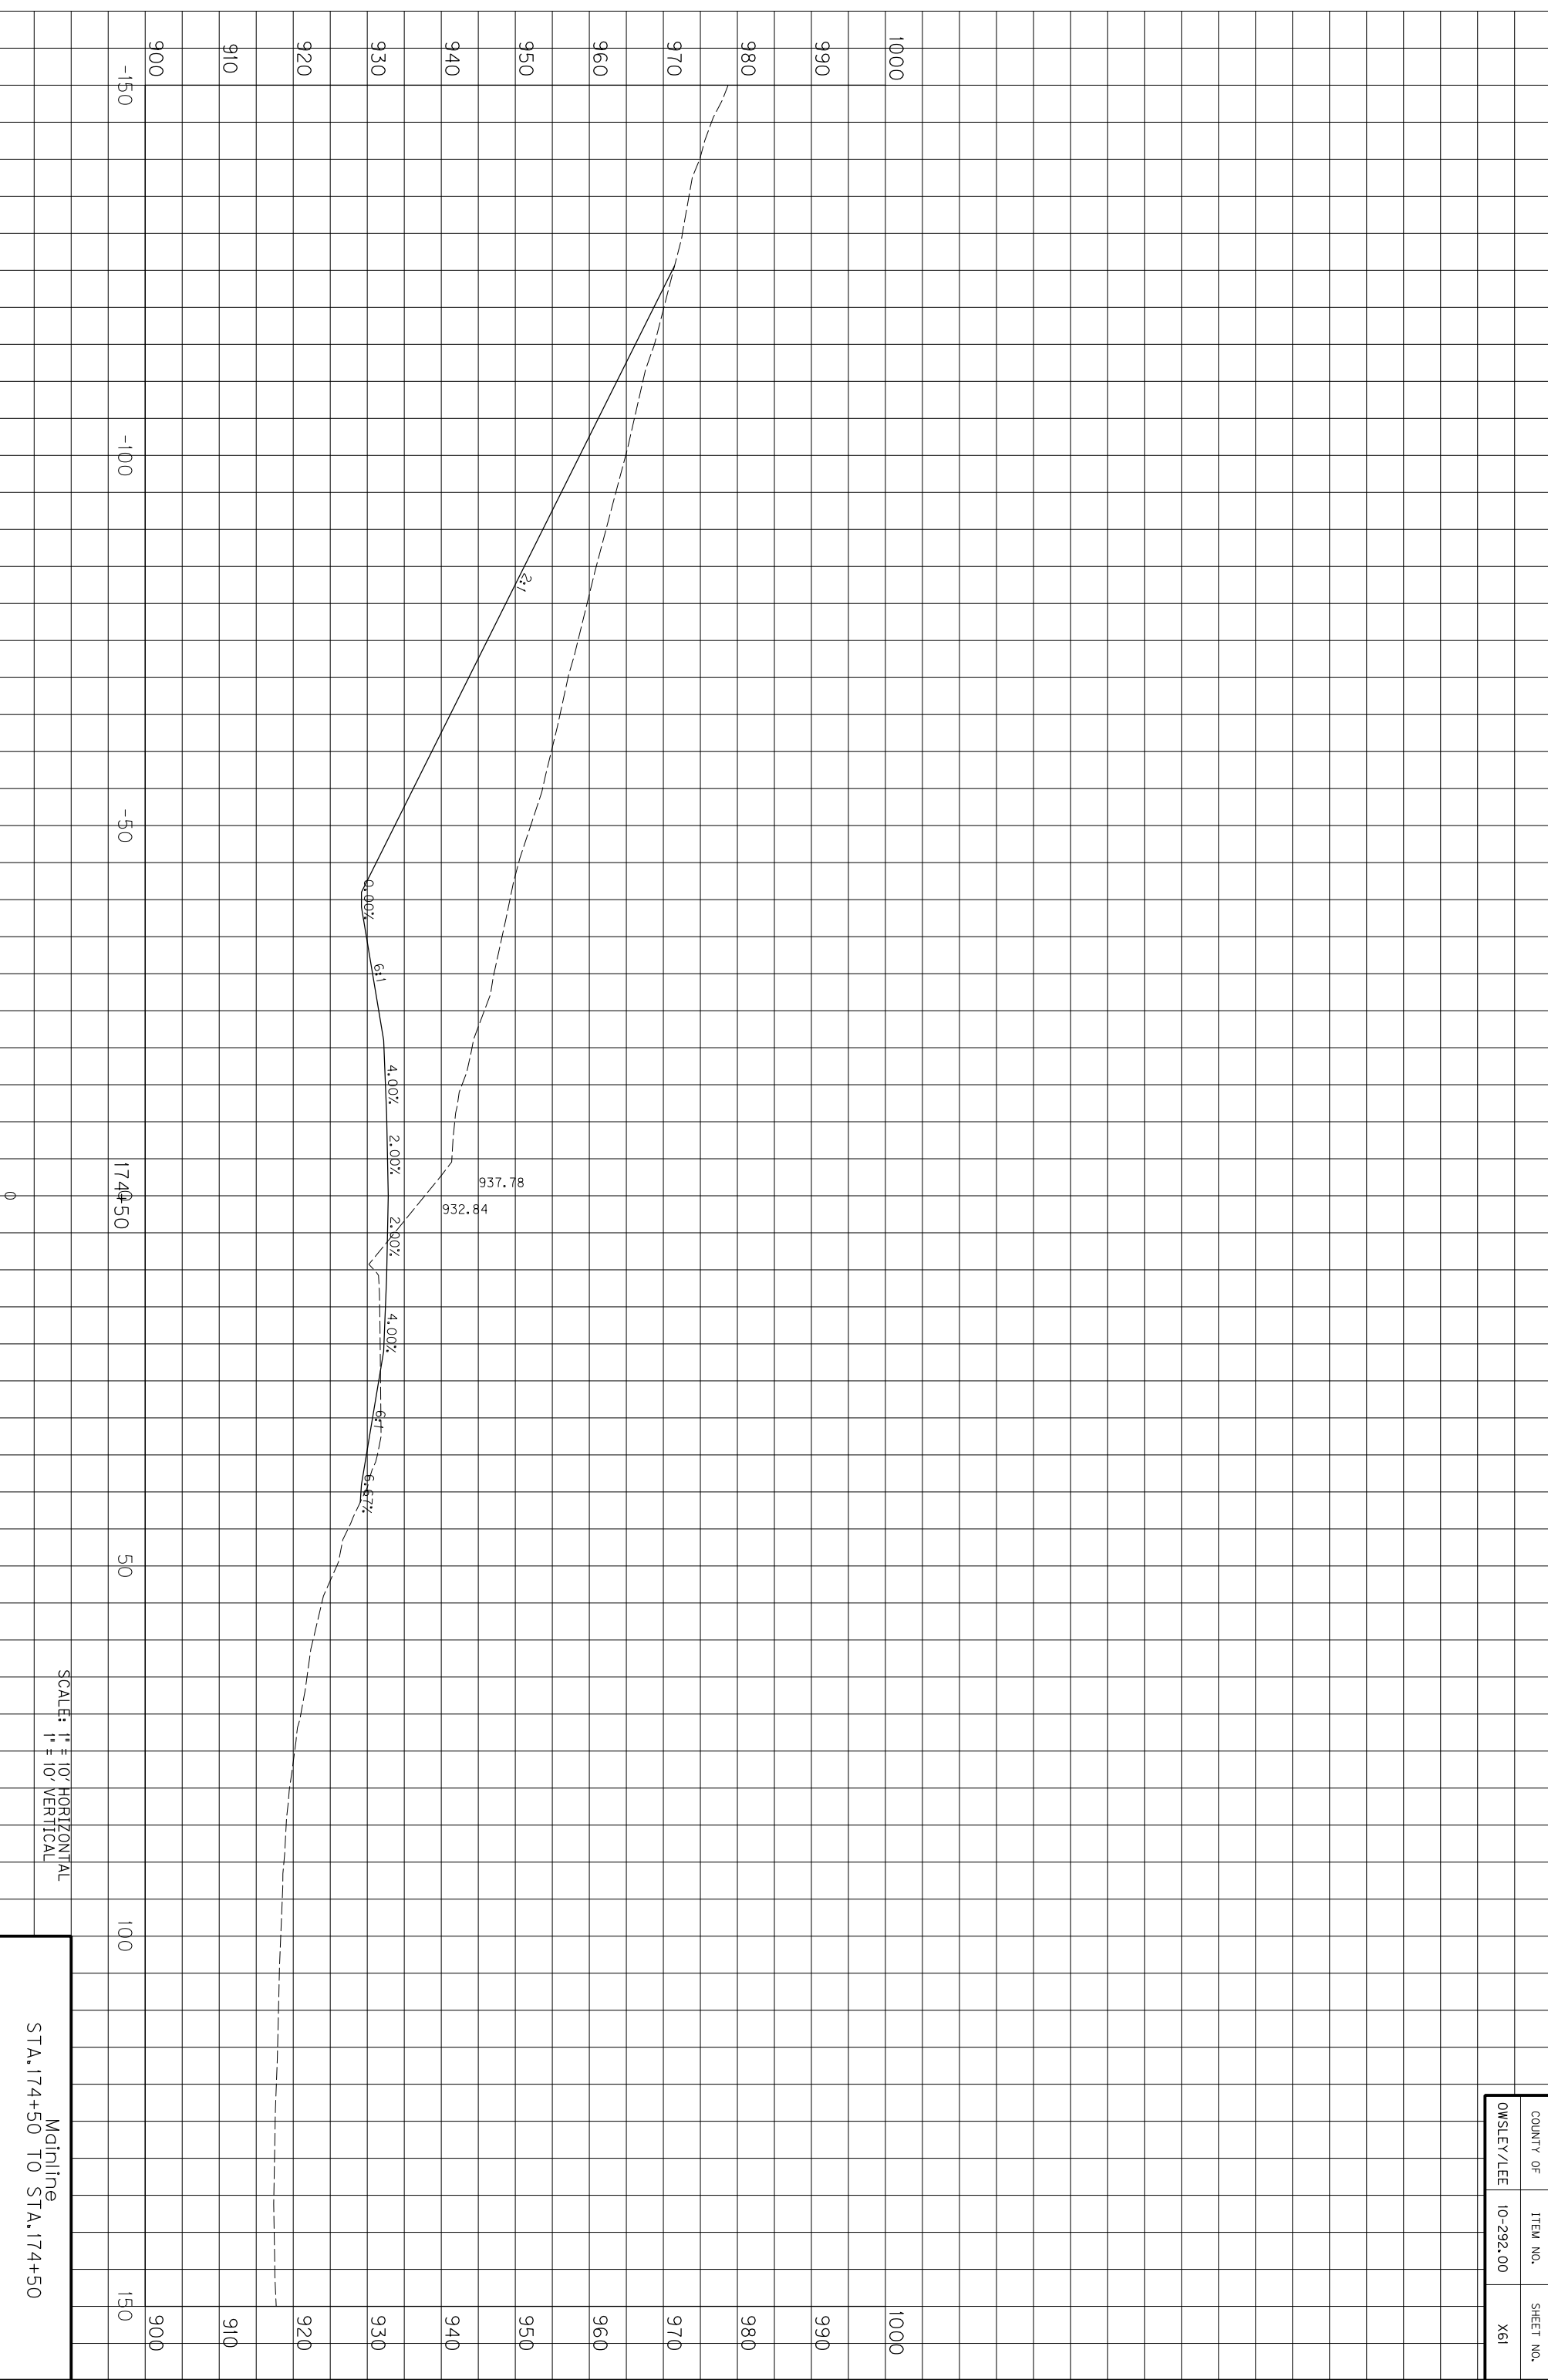

SCALE: 1" = 10' HORIZONTAL
1" = 10' VERTICAL

Mainline
STA. 174+50 TO STA. 174+50


COUNTY OF	ITEM NO.	SHEET NO.
OWSLEY/LEE	10-292.00	X61

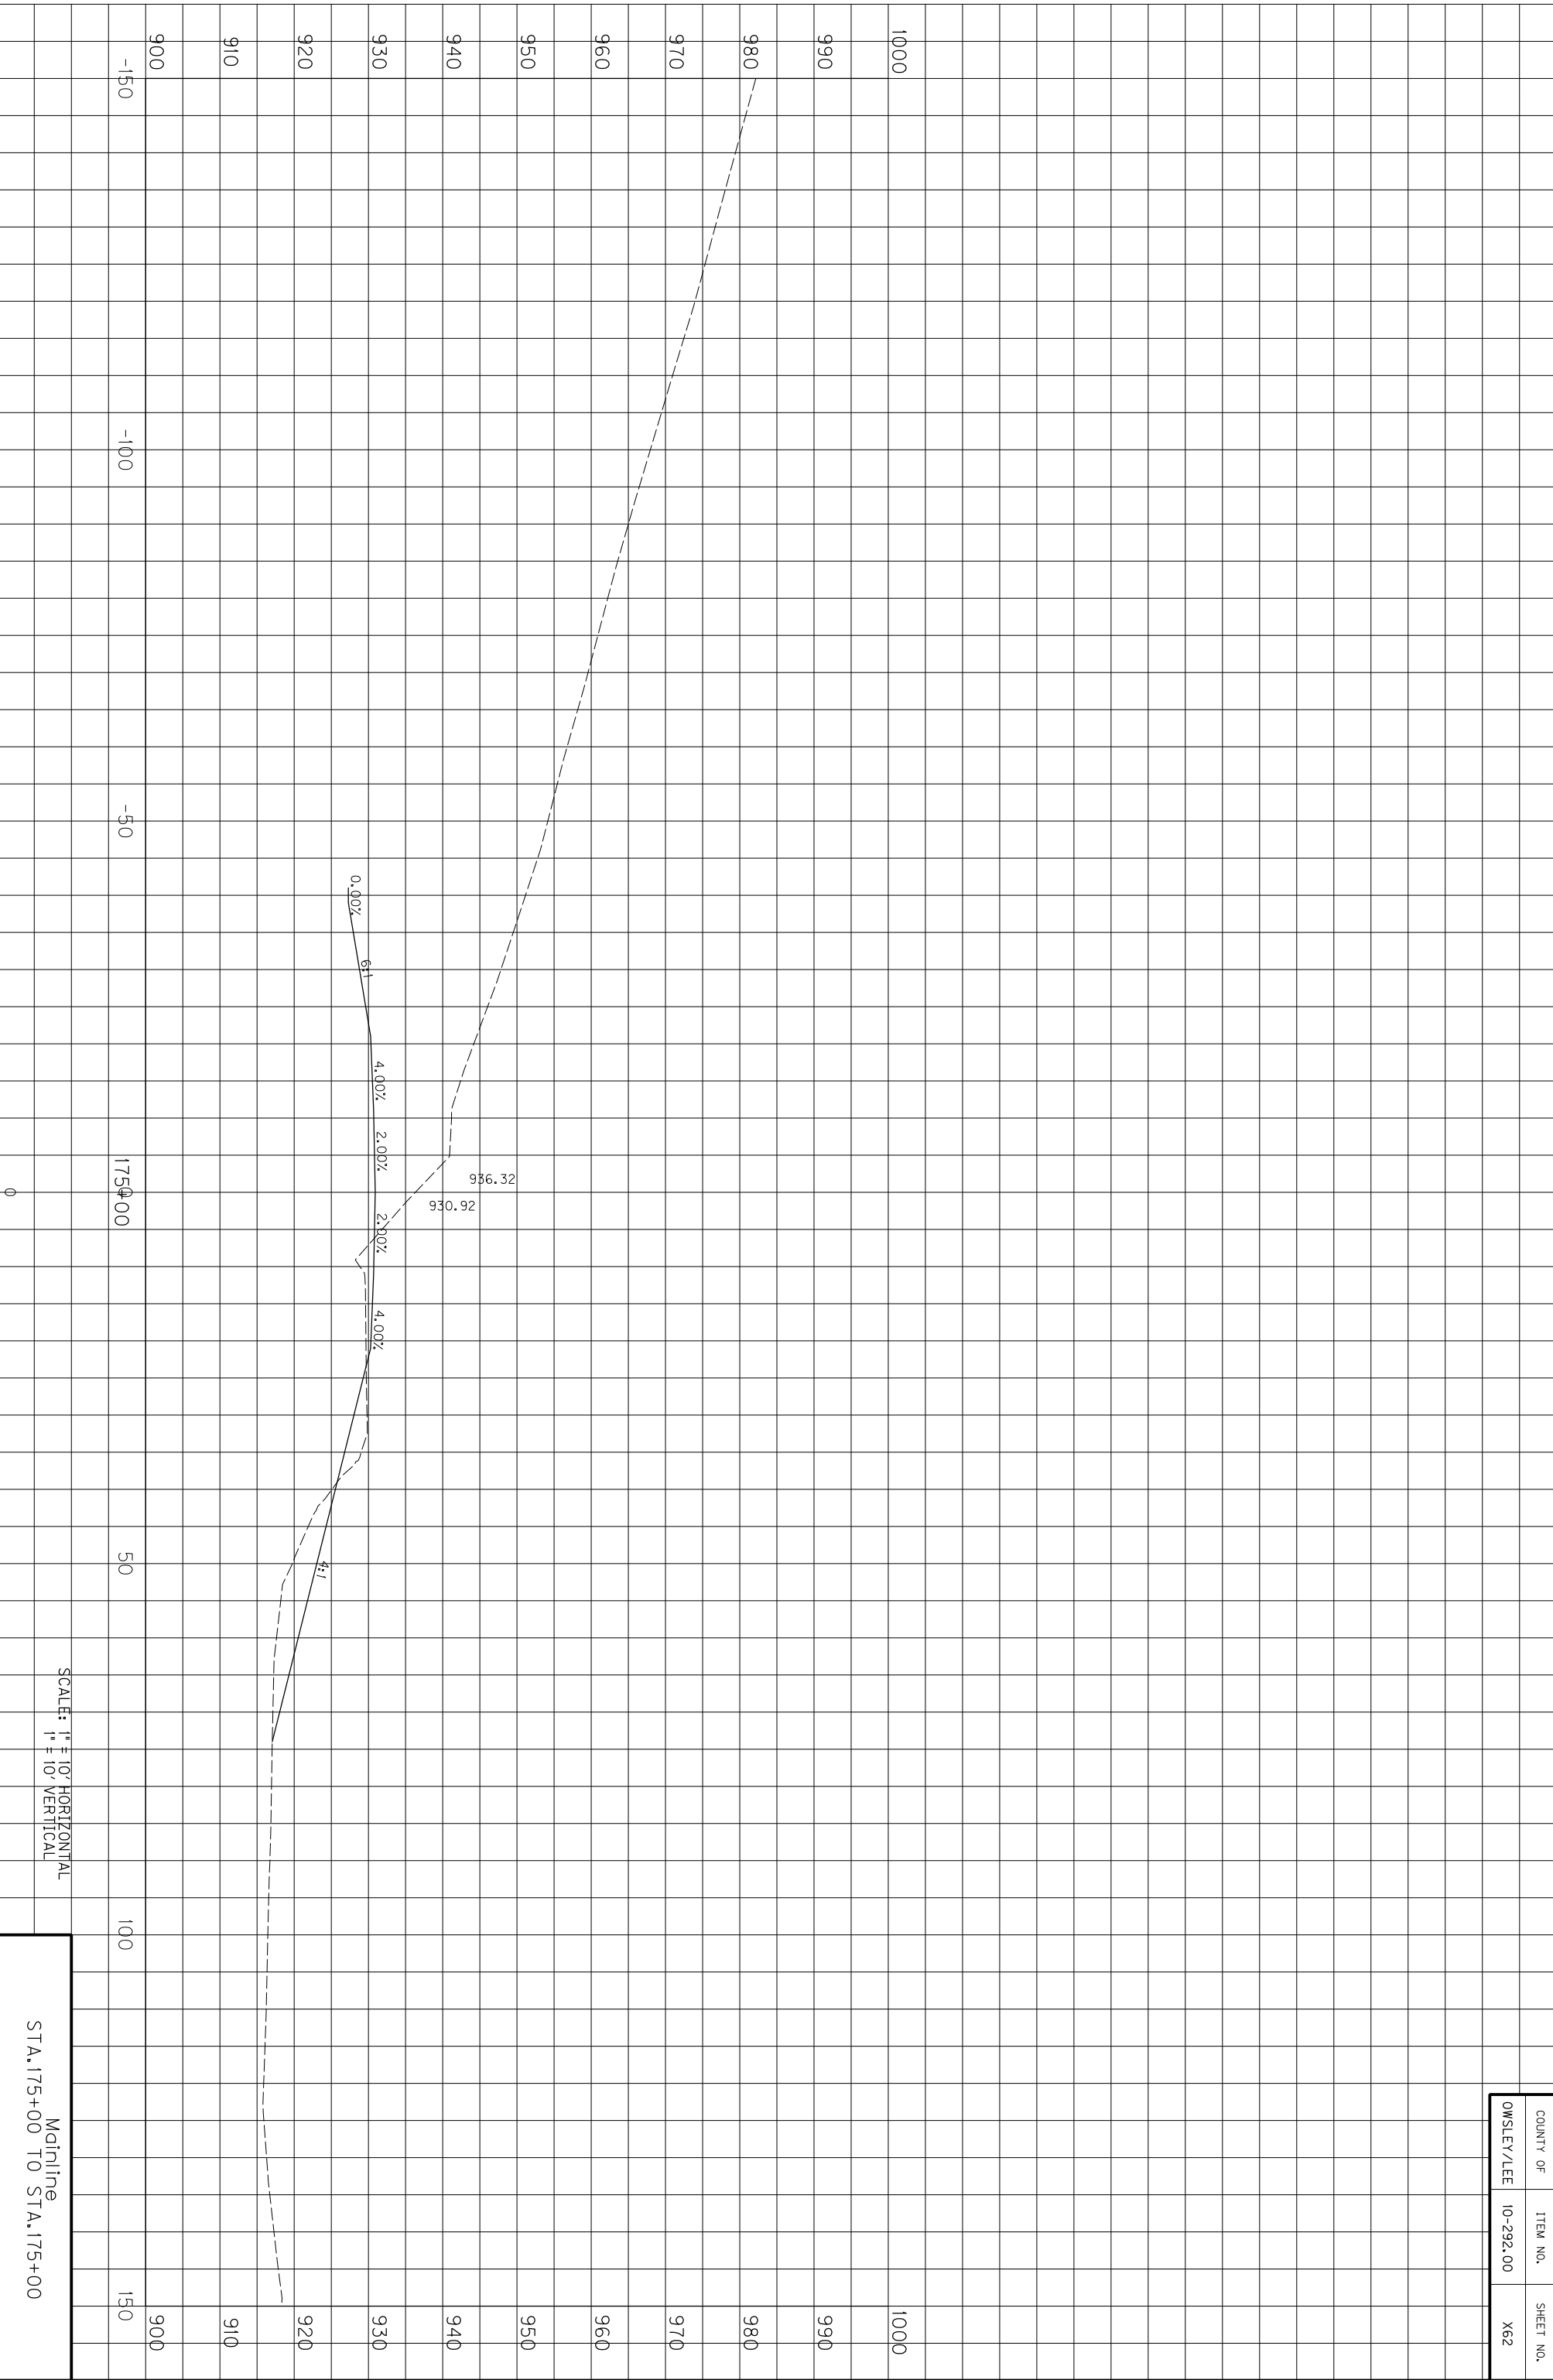

SCALE: 1" = 10' HORIZONTAL
1" = 10' VERTICAL

Mainline
STA. 175+00 TO STA. 175+00


COUNTY OF	ITEM NO.	SHEET NO.
OWSLEY/LEE	10-292.00	X62

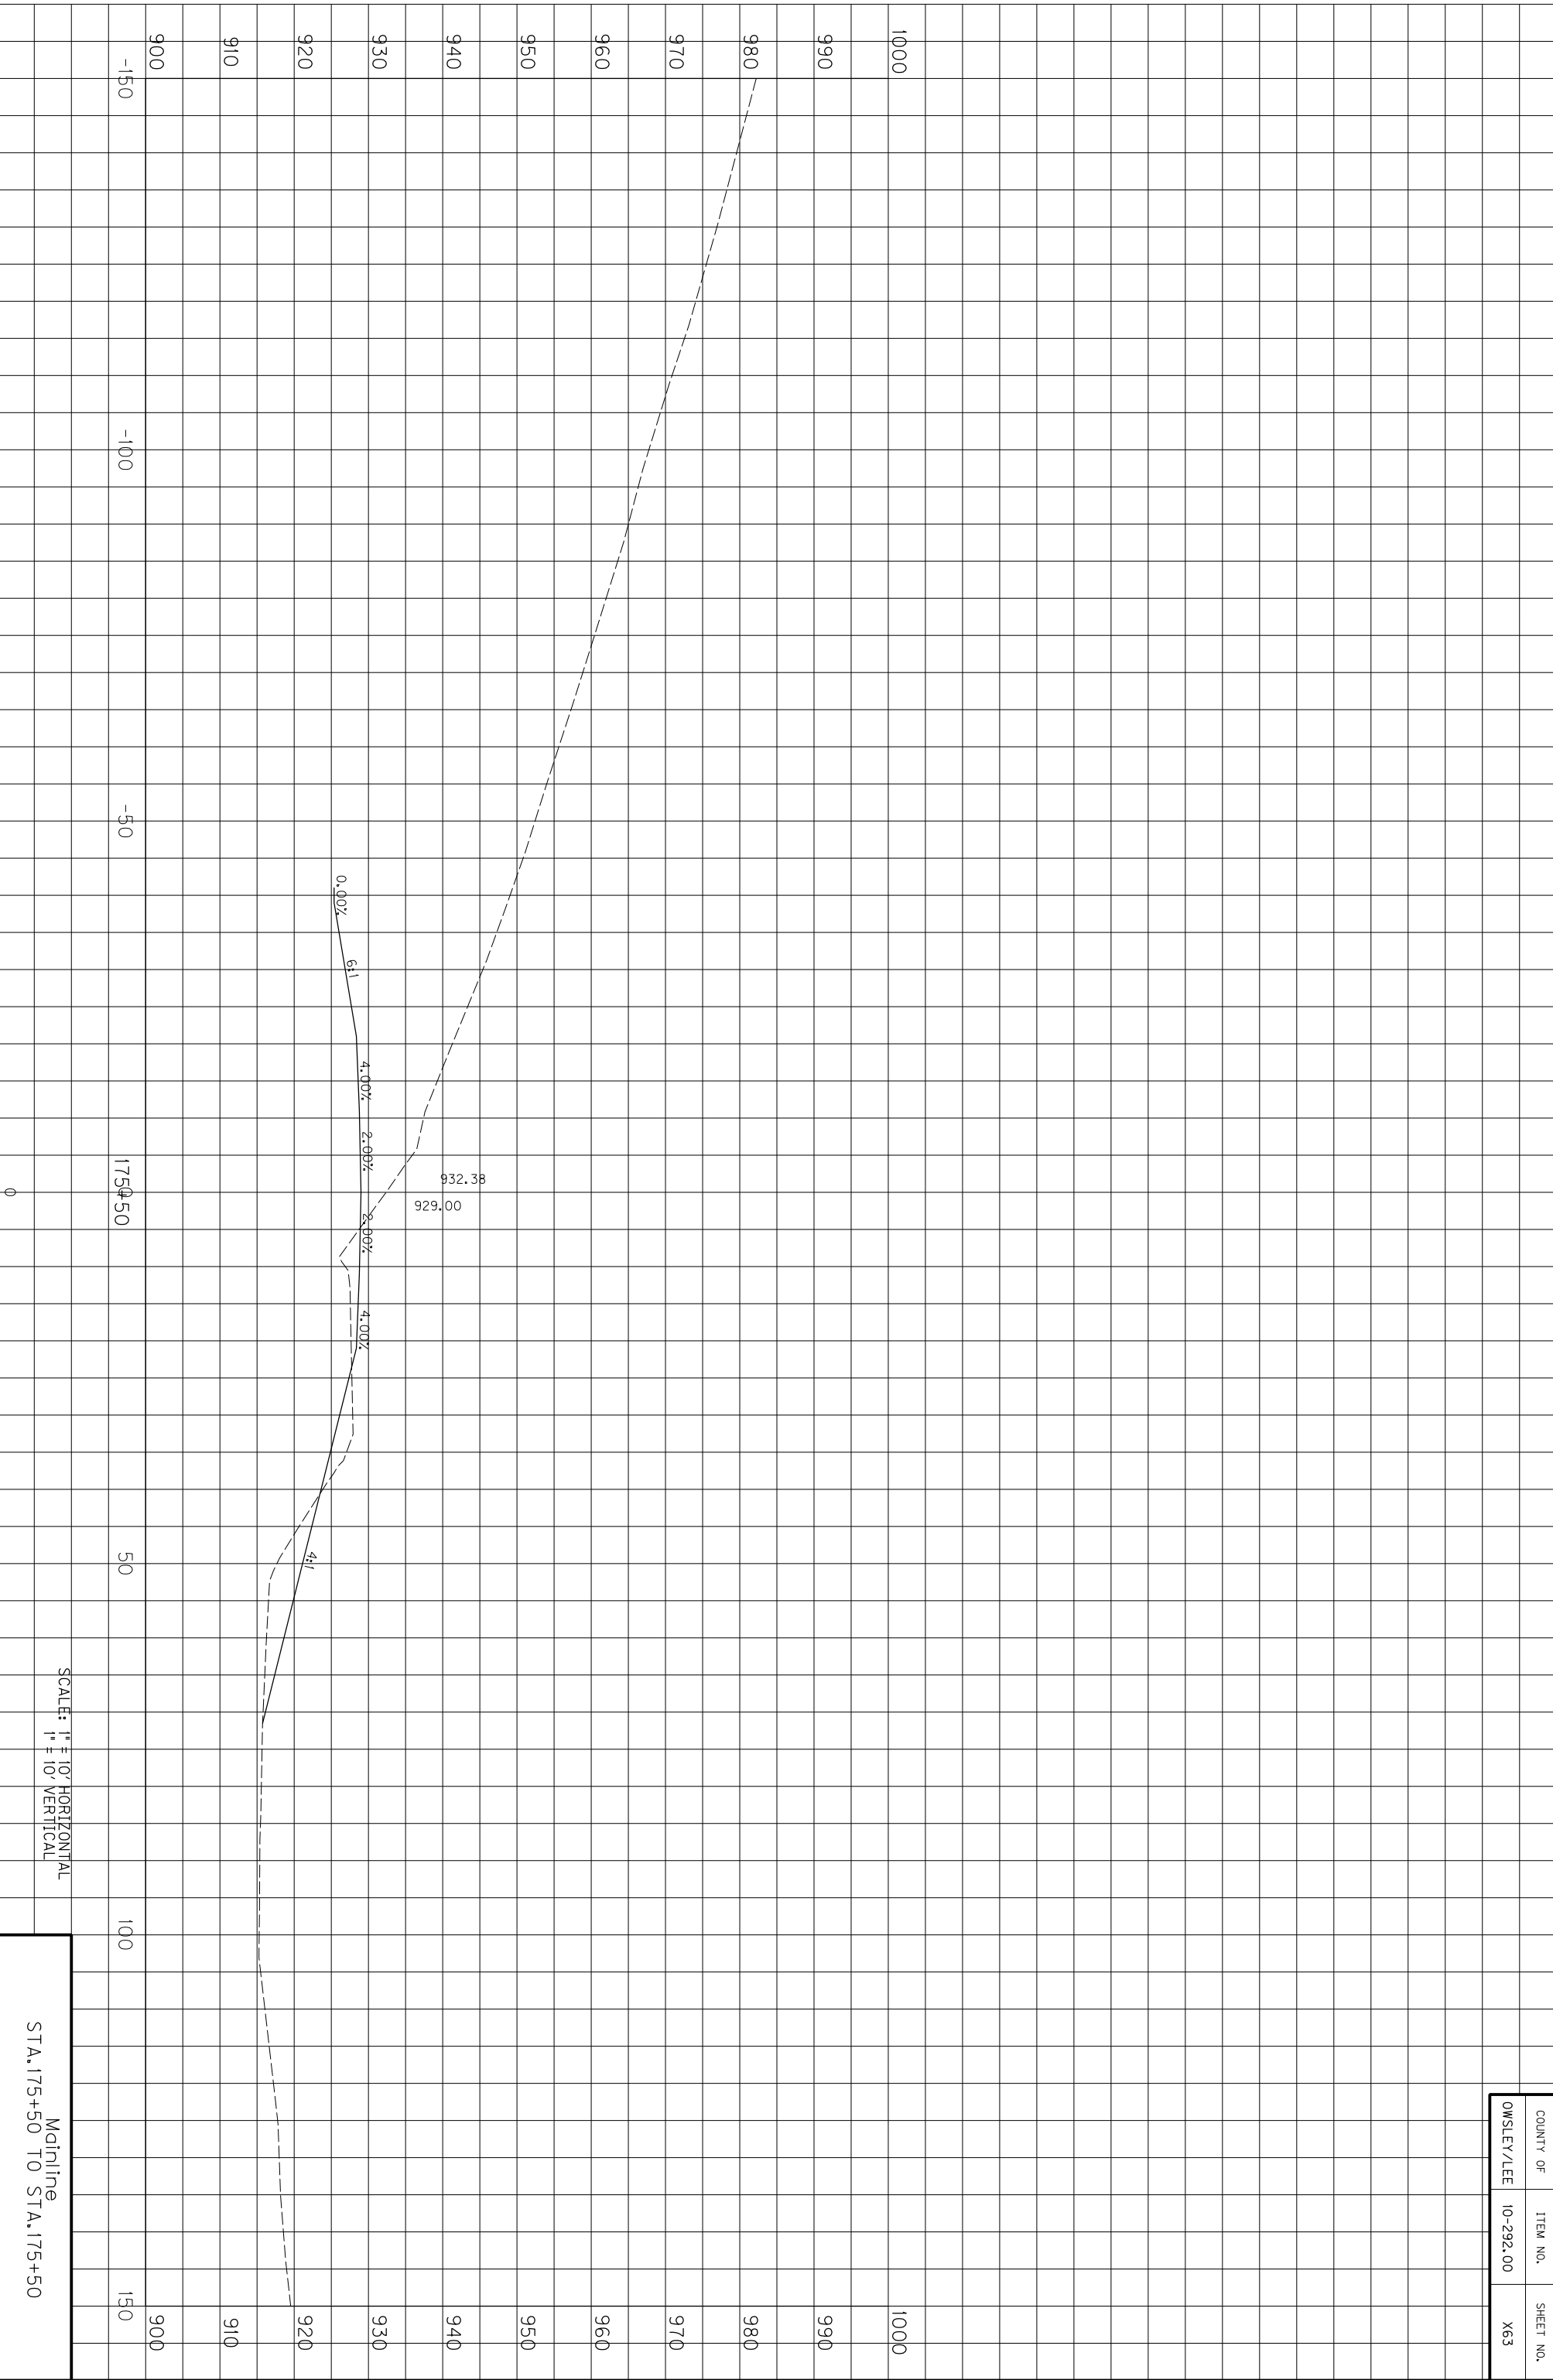

COUNTY OF	ITEM NO.	SHEET NO.
OWSLEY/LEE	10-292.00	X63

SCALE: 1" = 10' HORIZONTAL
1" = 10' VERTICAL


Mainline
STA. 175+50 TO STA. 175+50

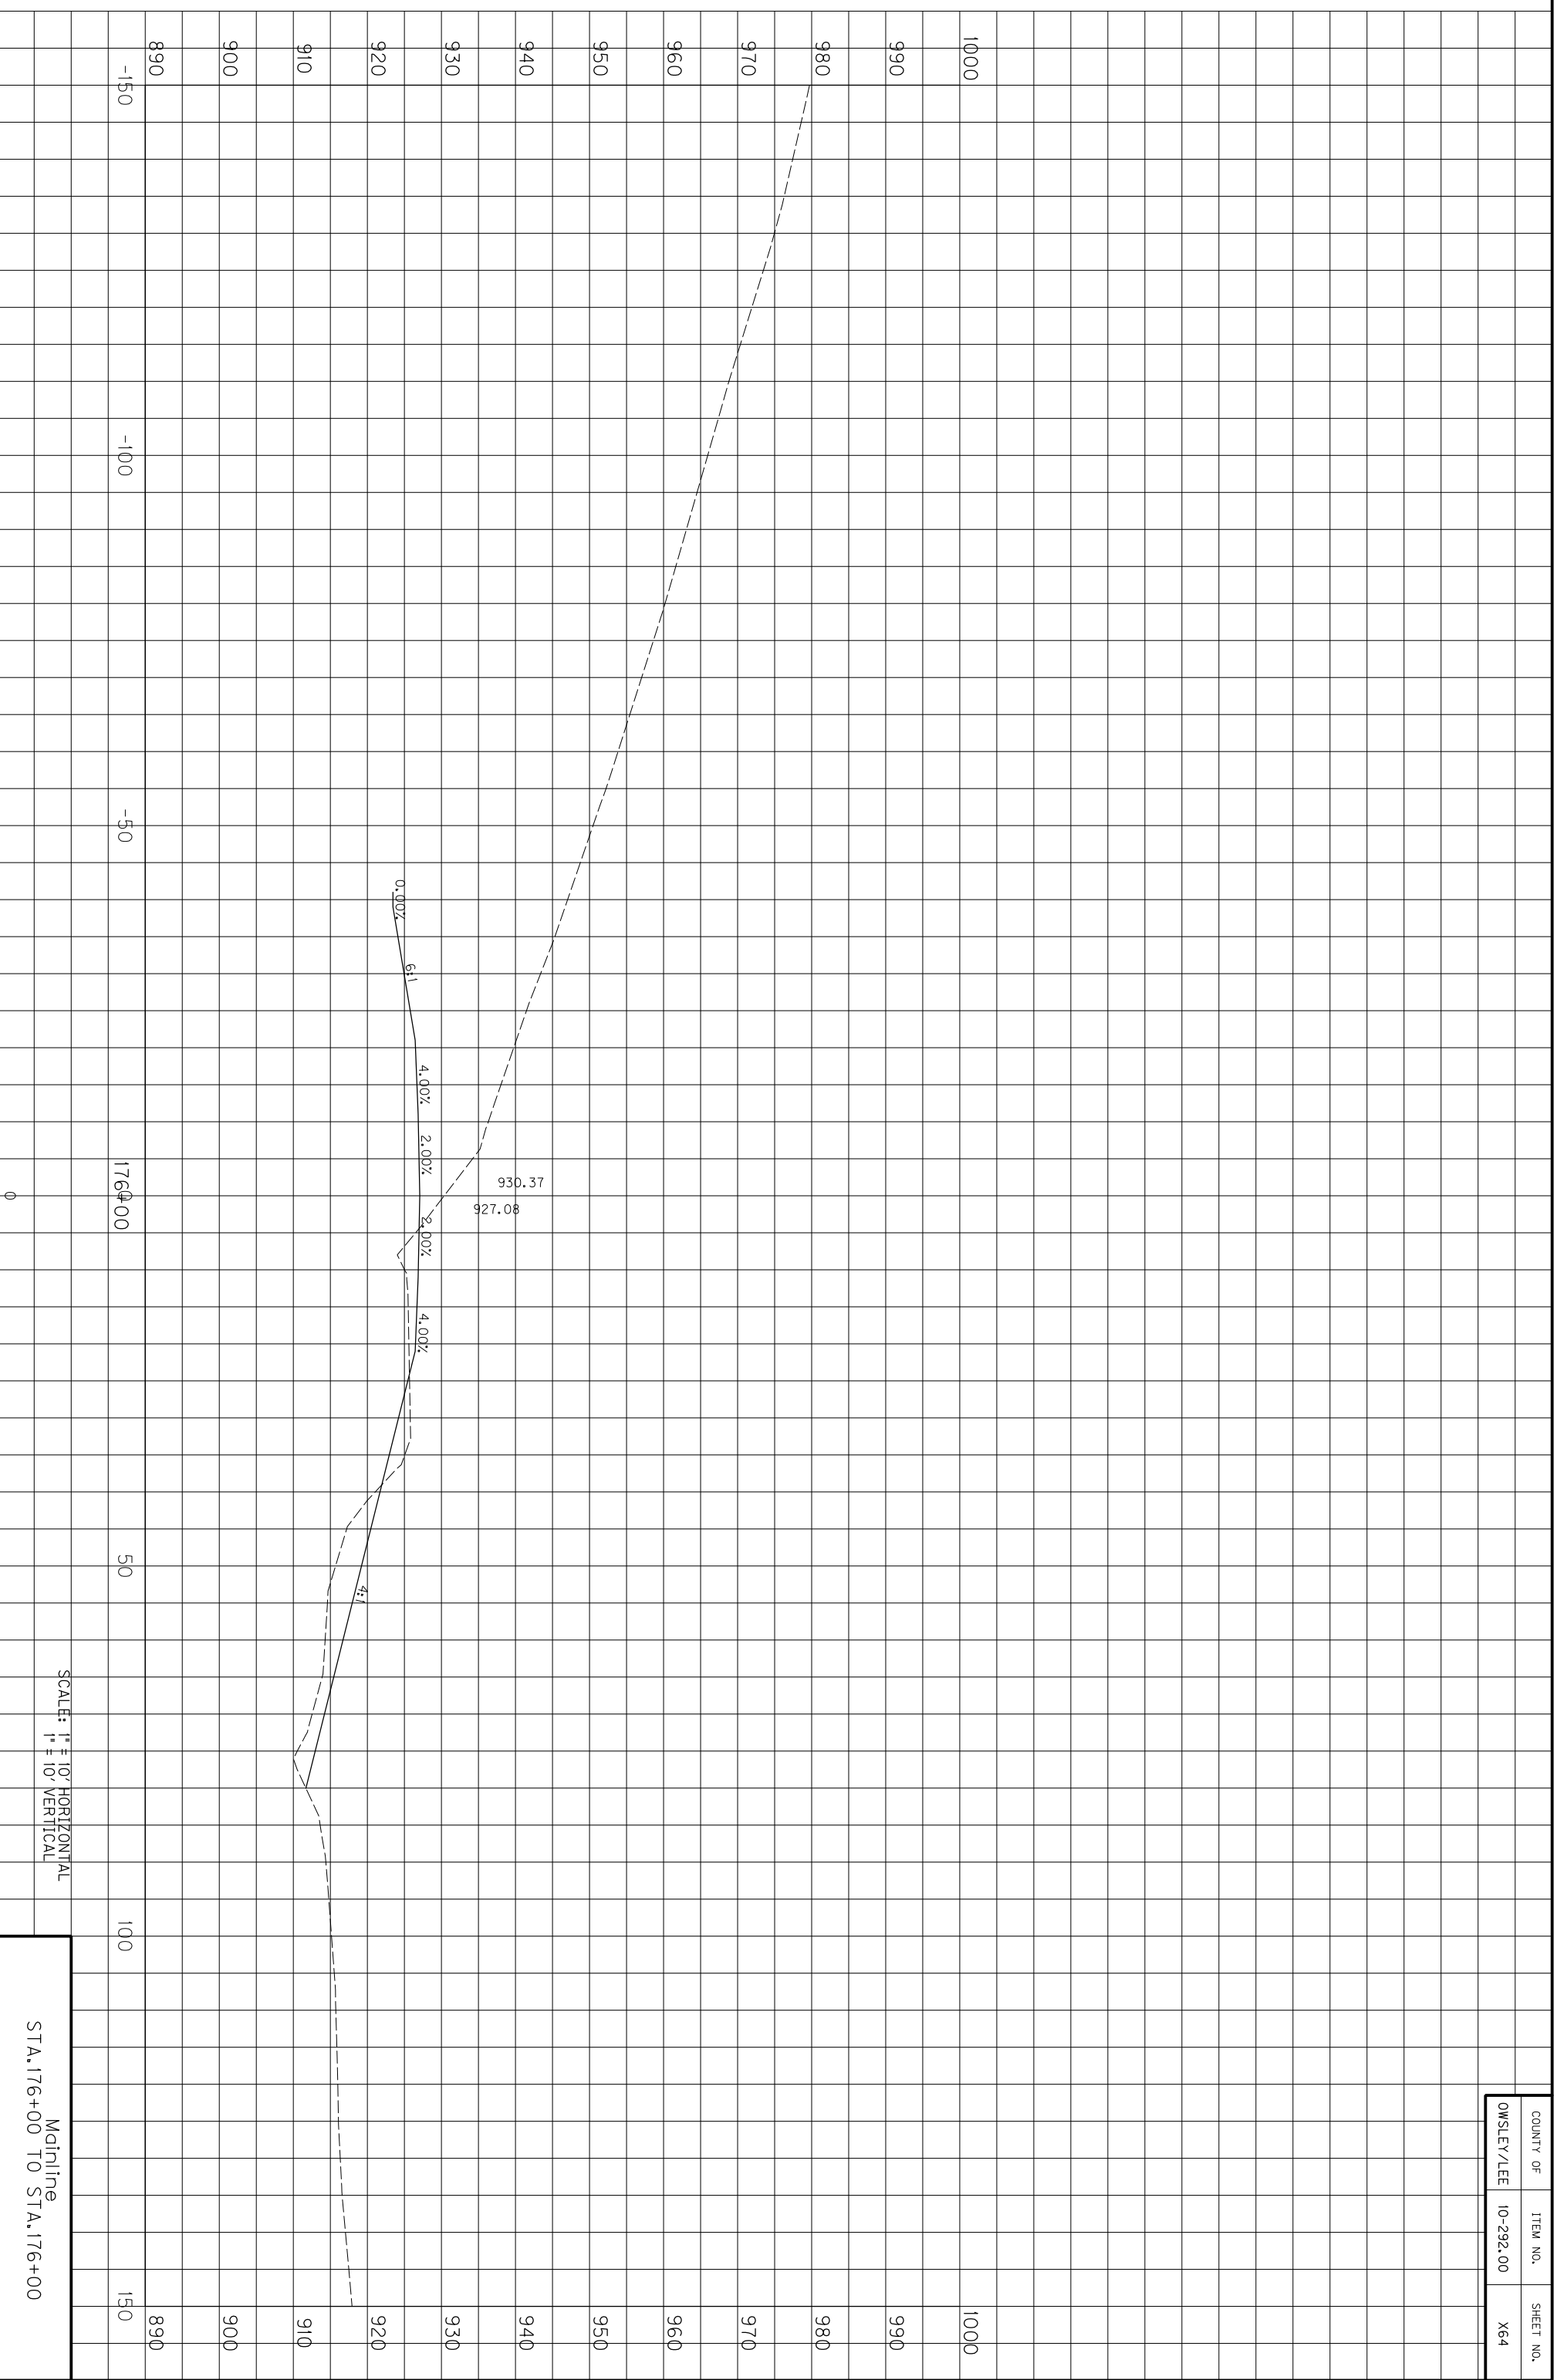

SCALE: 1" = 10' HORIZONTAL
1" = 10' VERTICAL

Mainline
STA. 176+00 TO STA. 176+00


COUNTY OF	ITEM NO.	SHEET NO.
OWSLEY/LEE	10-292.00	X64

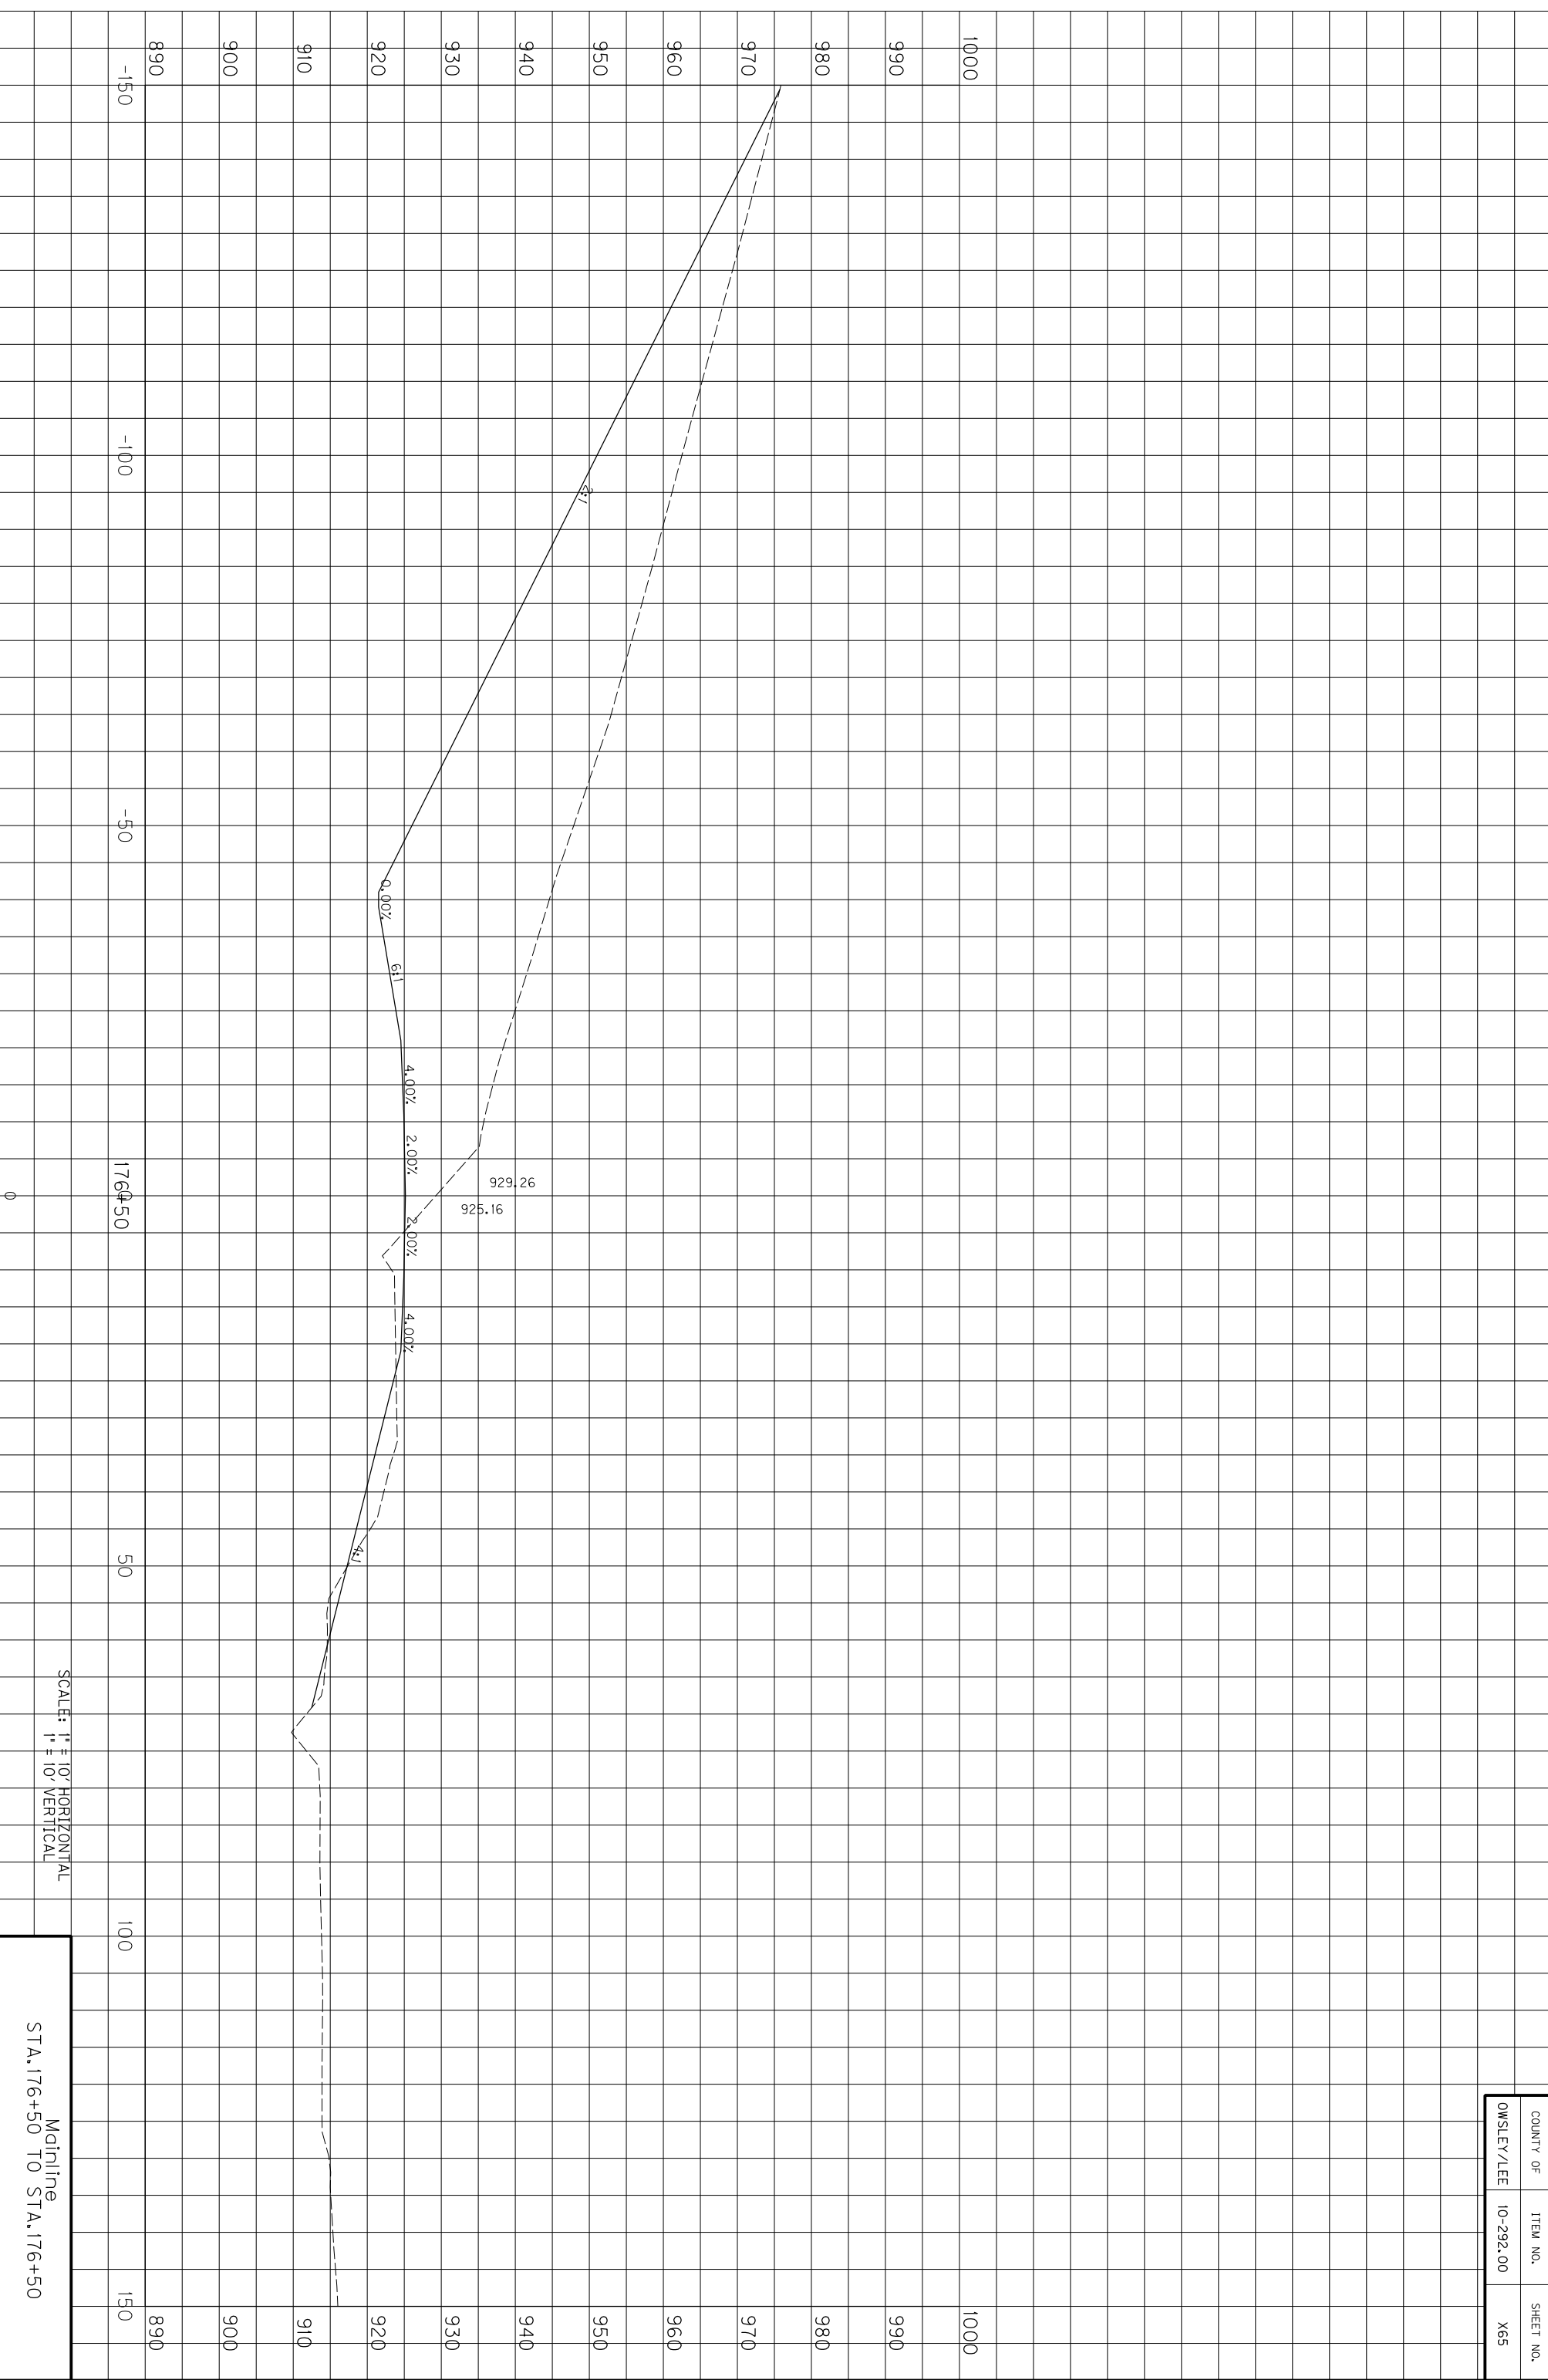

COUNTY OF	ITEM NO.	SHEET NO.
OWSLEY/LEE	10-292.00	X65

SCALE: 1" = 10' HORIZONTAL
1" = 10' VERTICAL


Mainline
STA. 176+50 TO STA. 176+50

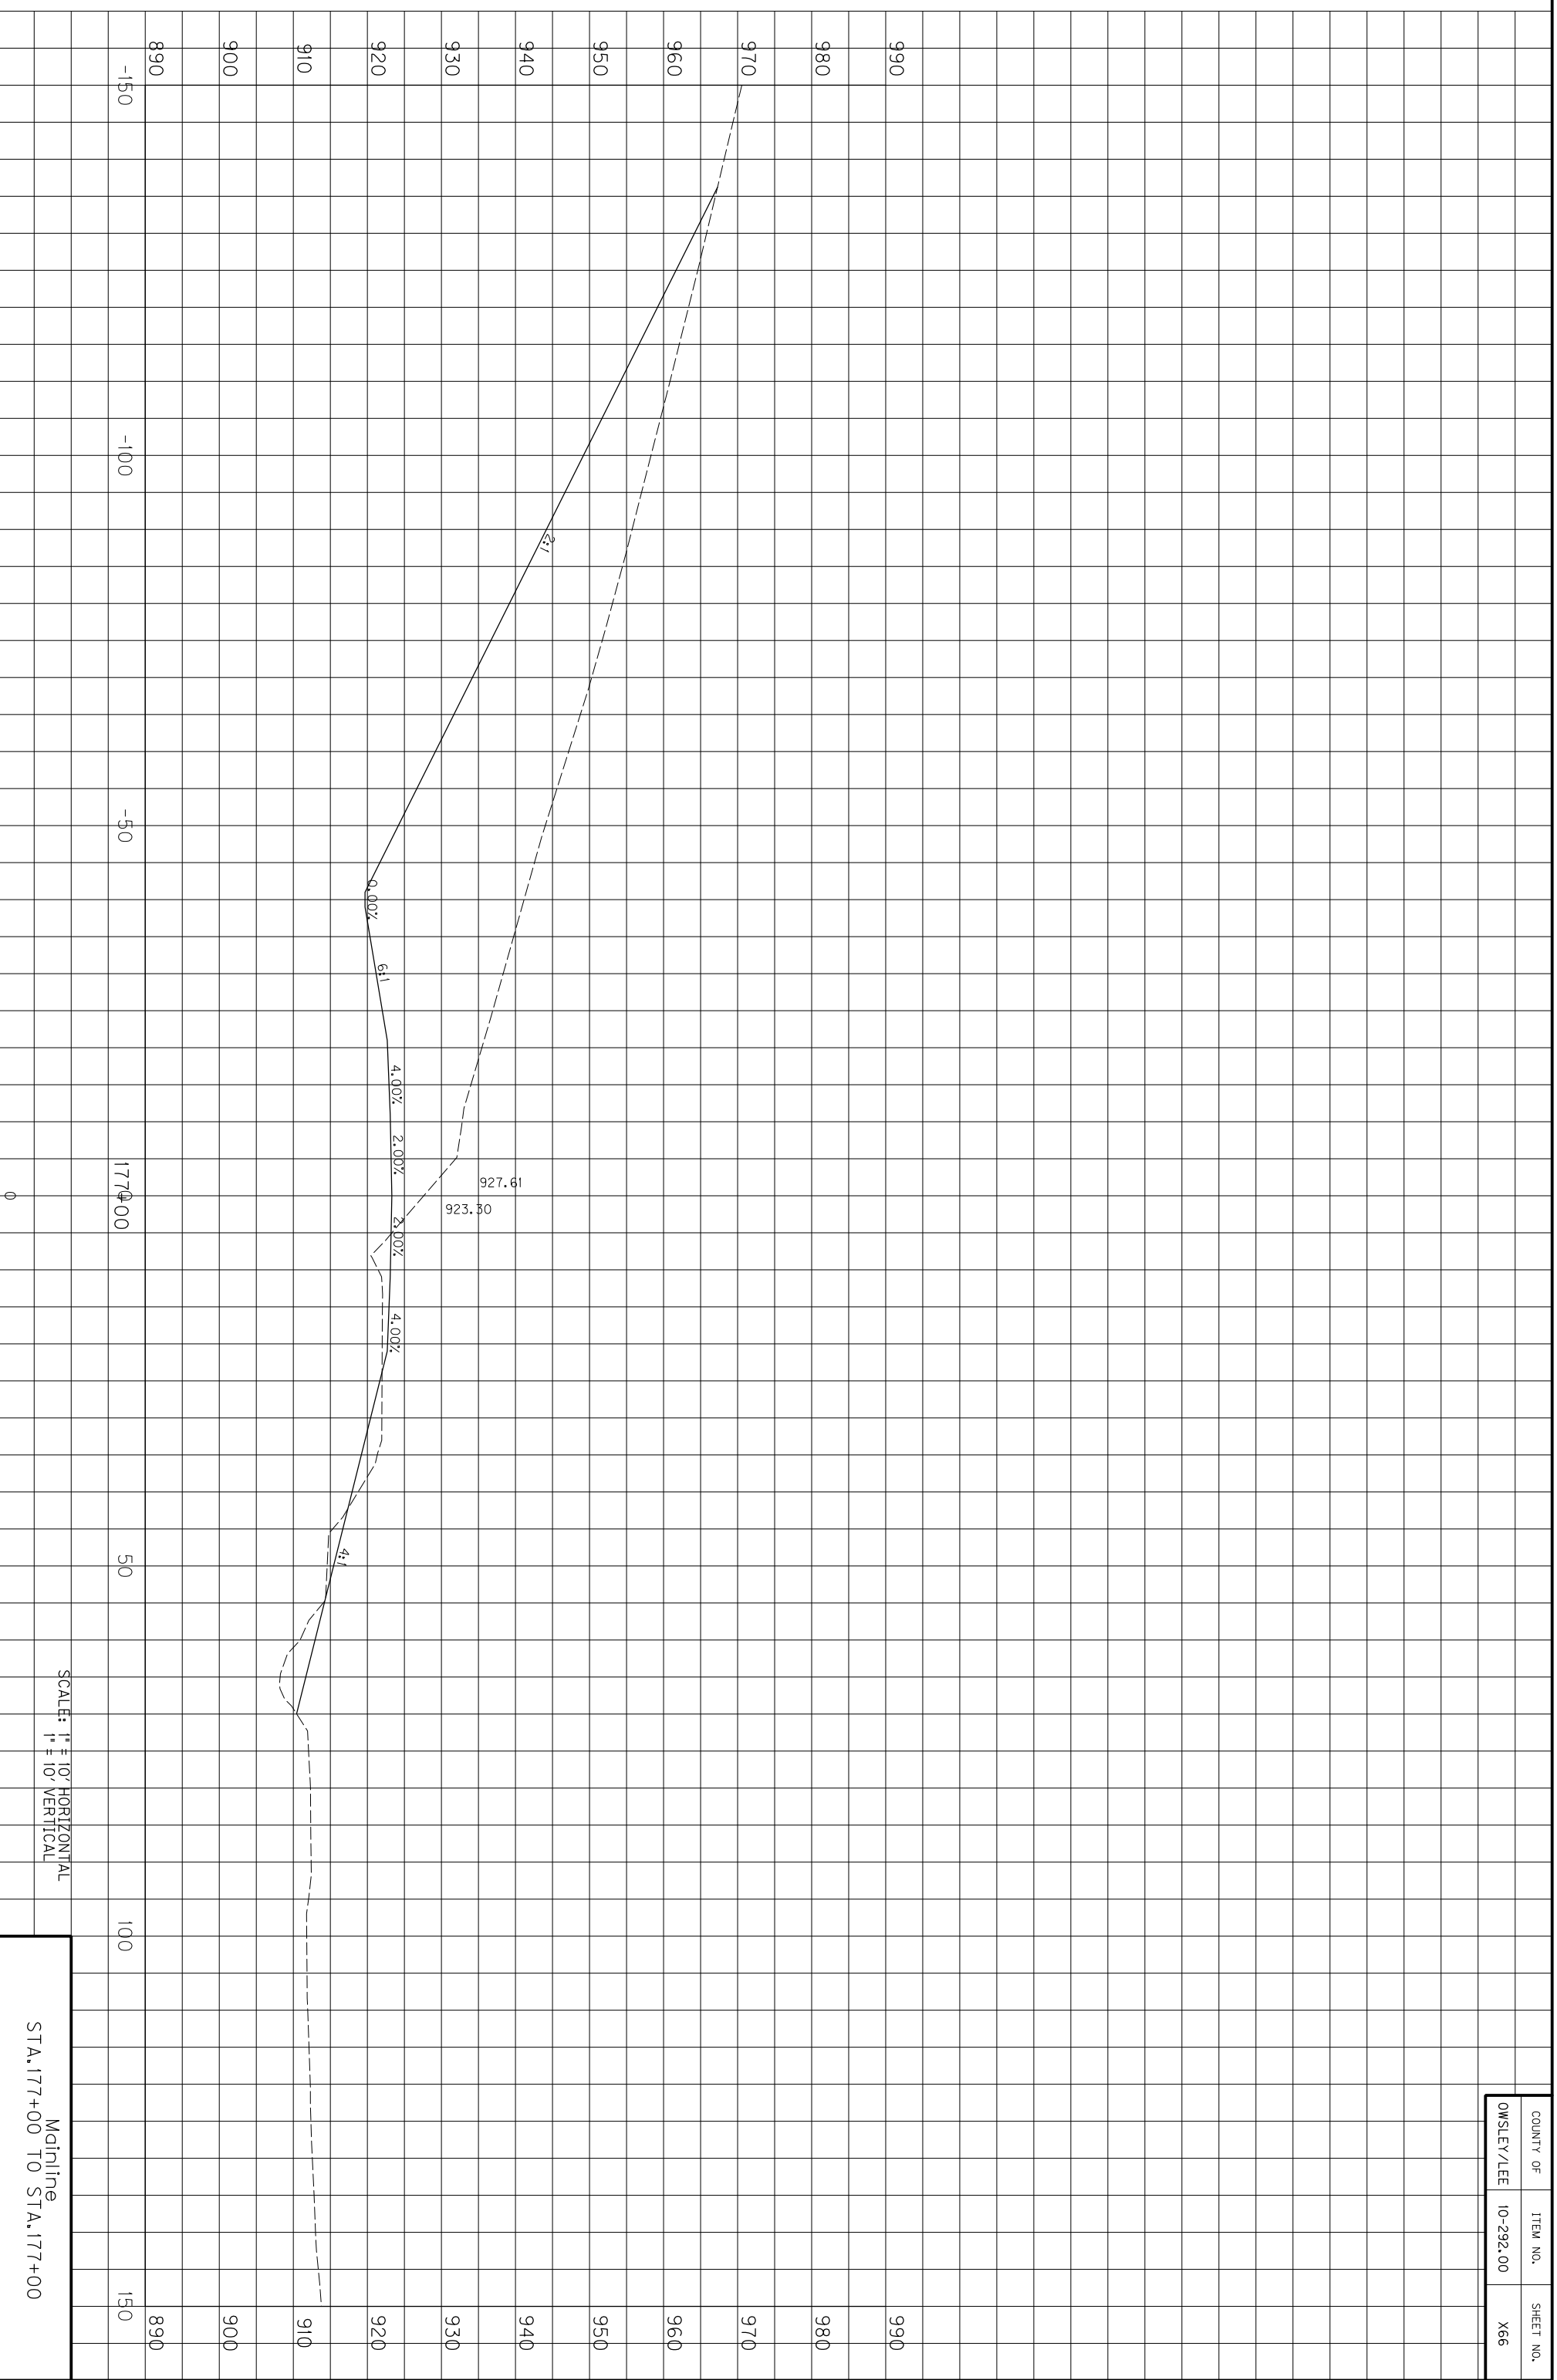

SCALE: 1" = 10' HORIZONTAL
1" = 10' VERTICAL

Mainline
STA. 177+00 TO STA. 177+00


COUNTY OF	ITEM NO.	SHEET NO.
OWSLEY/LEE	10-292.00	X66

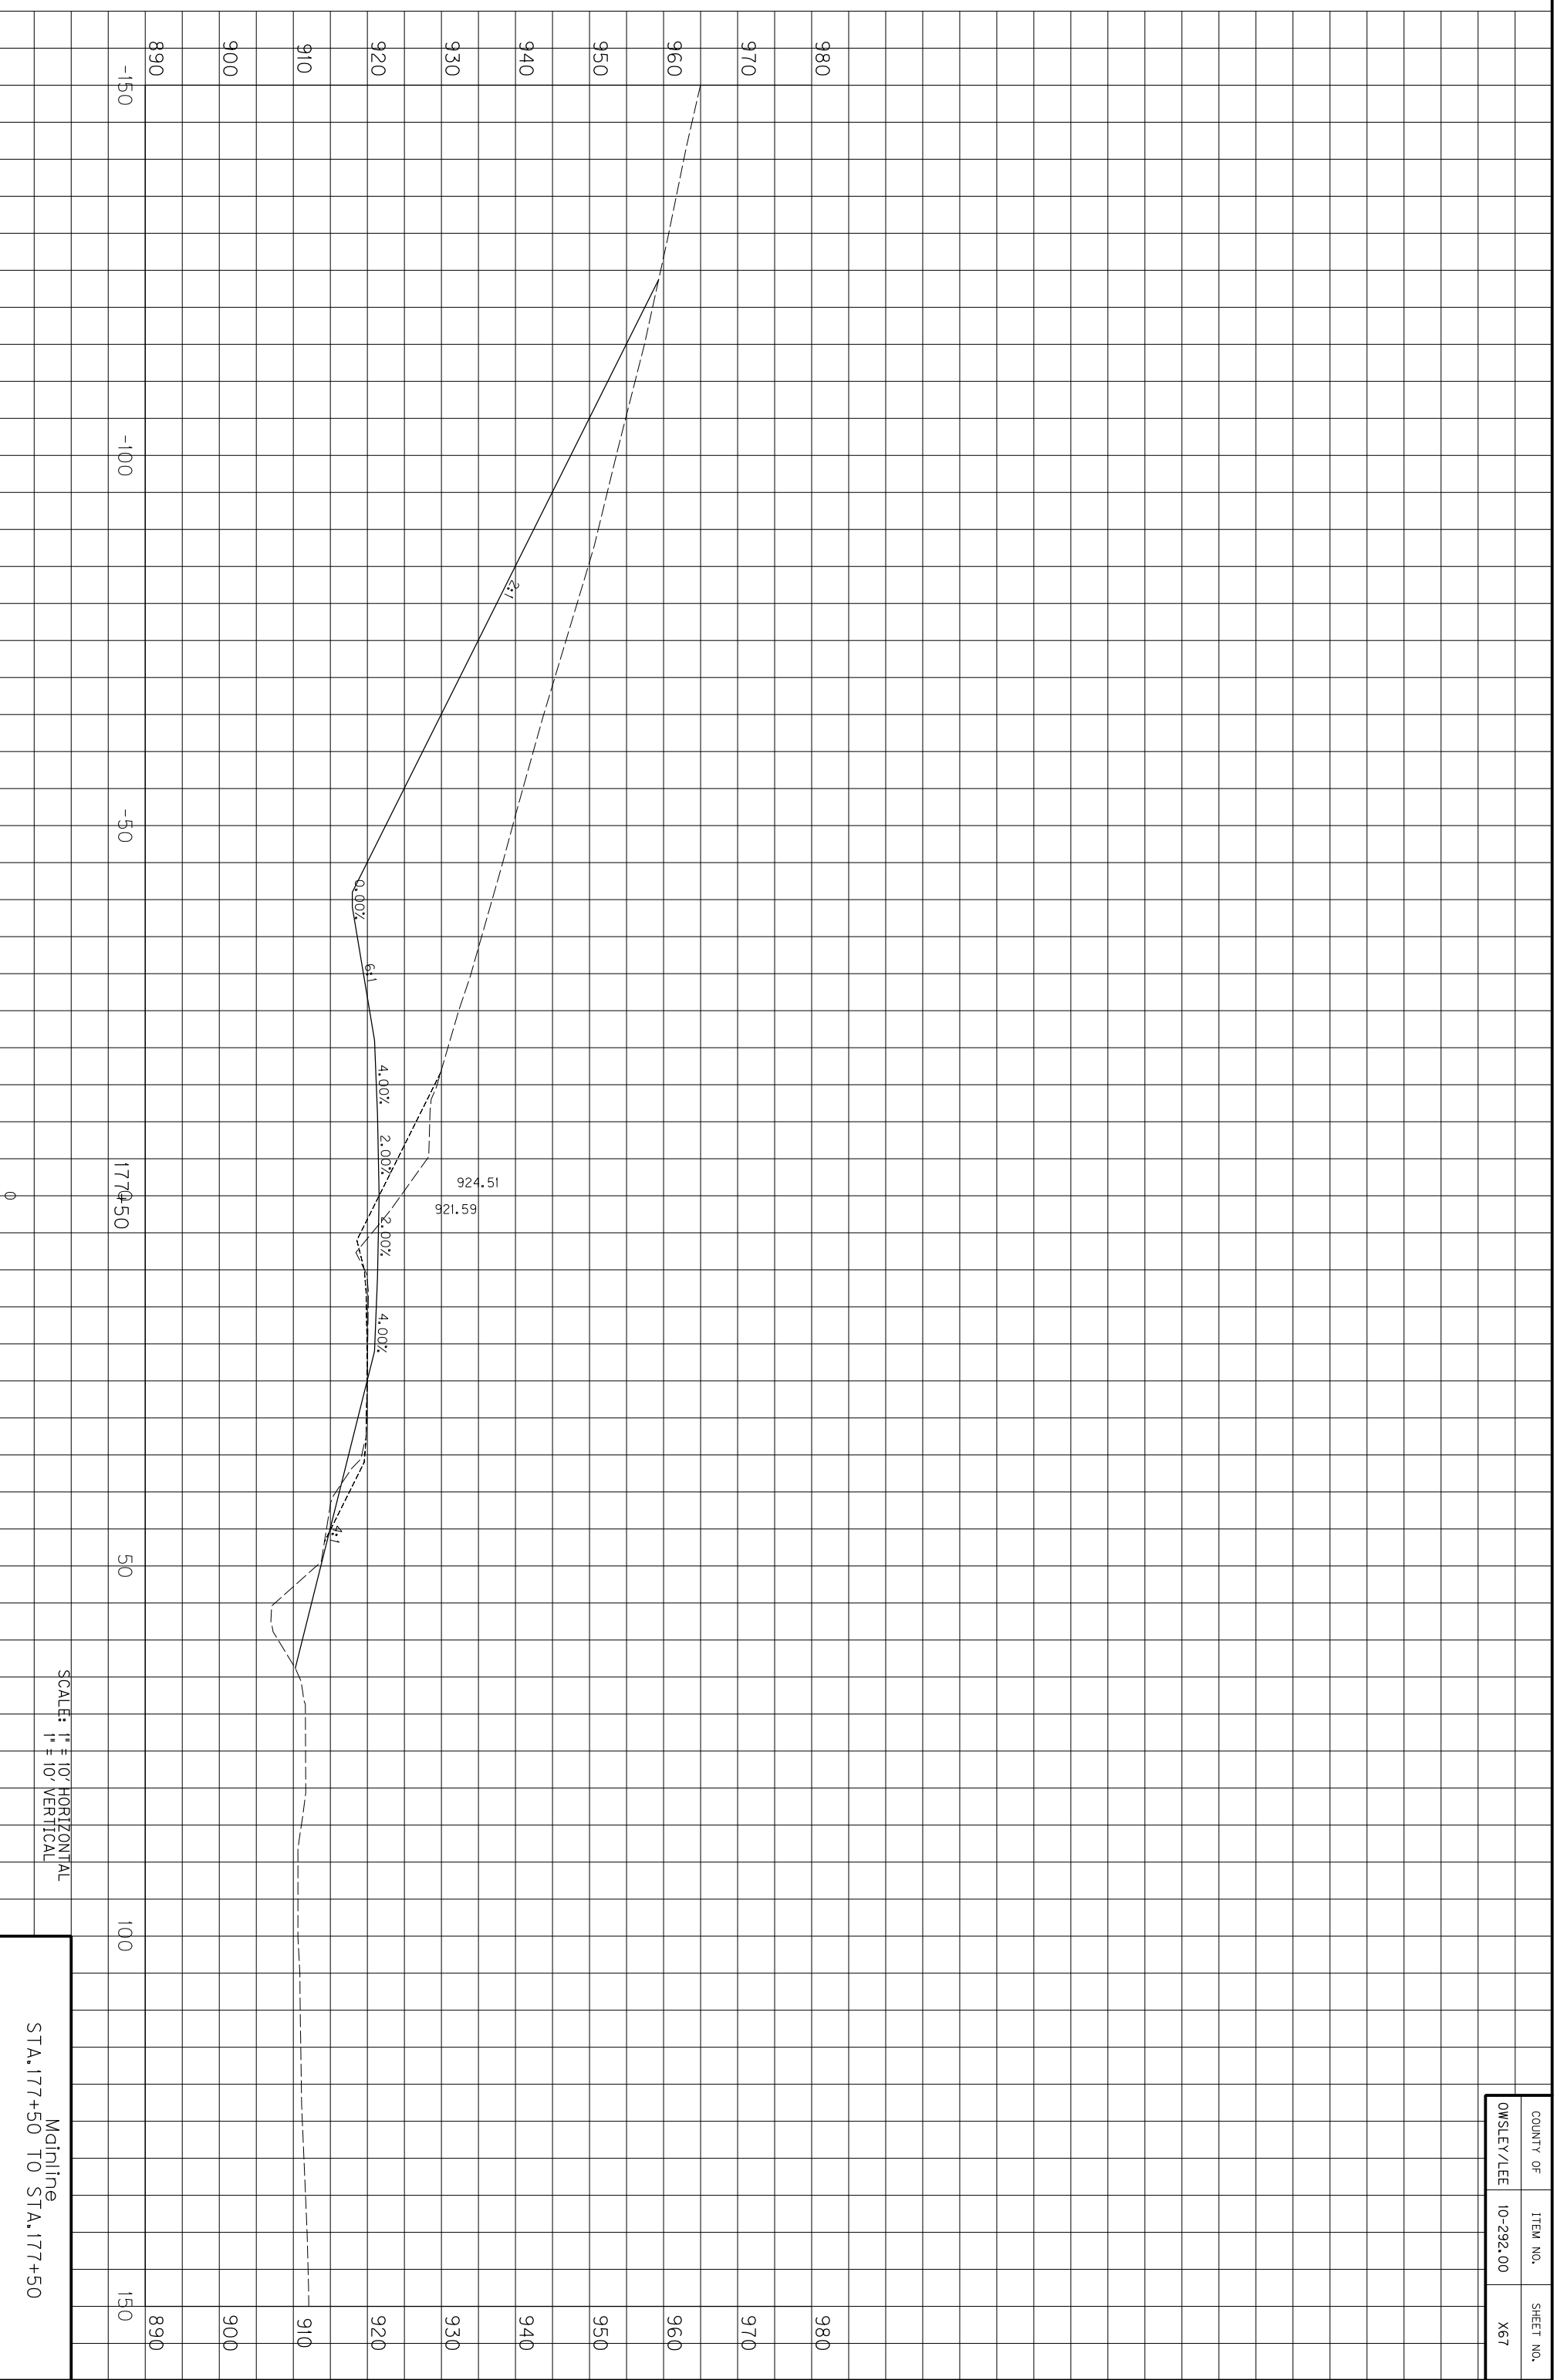

COUNTY OF	ITEM NO.	SHEET NO.
OWSLEY/LEE	10-292.00	X67

SCALE: 1" = 10' HORIZONTAL
1" = 10' VERTICAL


Mainline
STA. 177+50 TO STA. 177+50

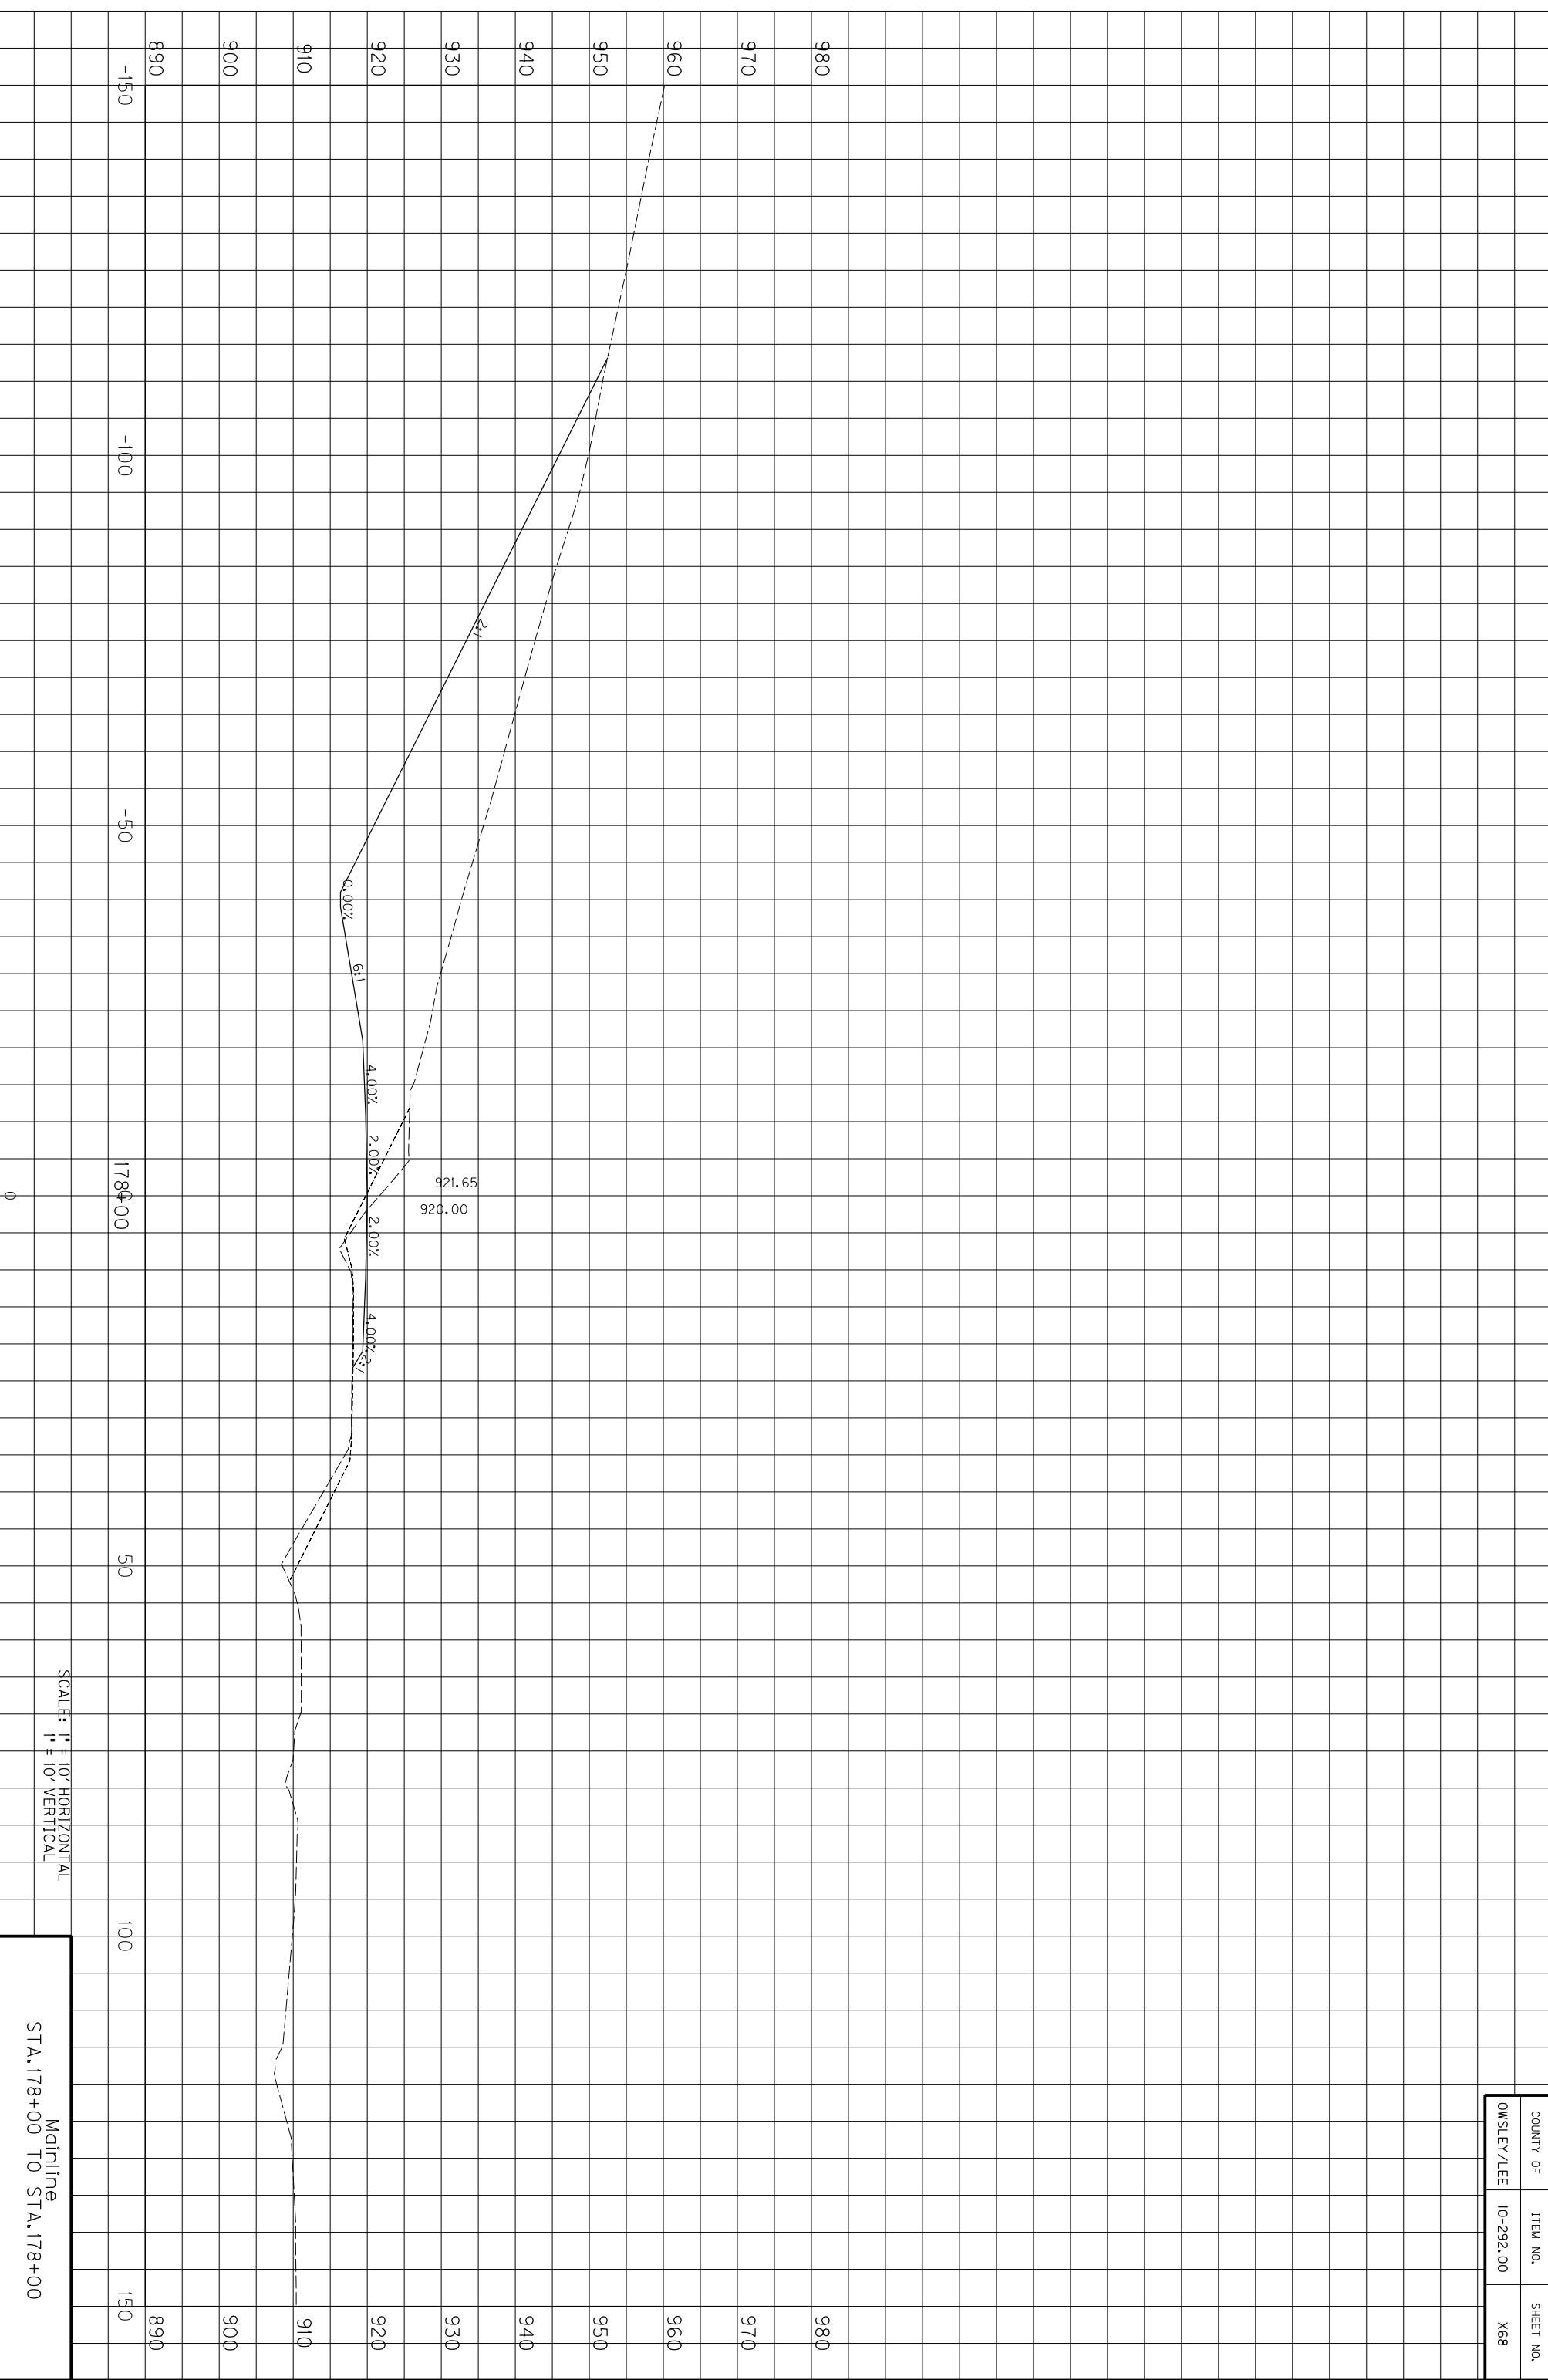

COUNTY OF	ITEM NO.	SHEET NO.
OWSLEY/LEE	10-292.00	X68

SCALE: 1" = 10' HORIZONTAL
1" = 10' VERTICAL


Mainline
STA. 178+00 TO STA. 178+00

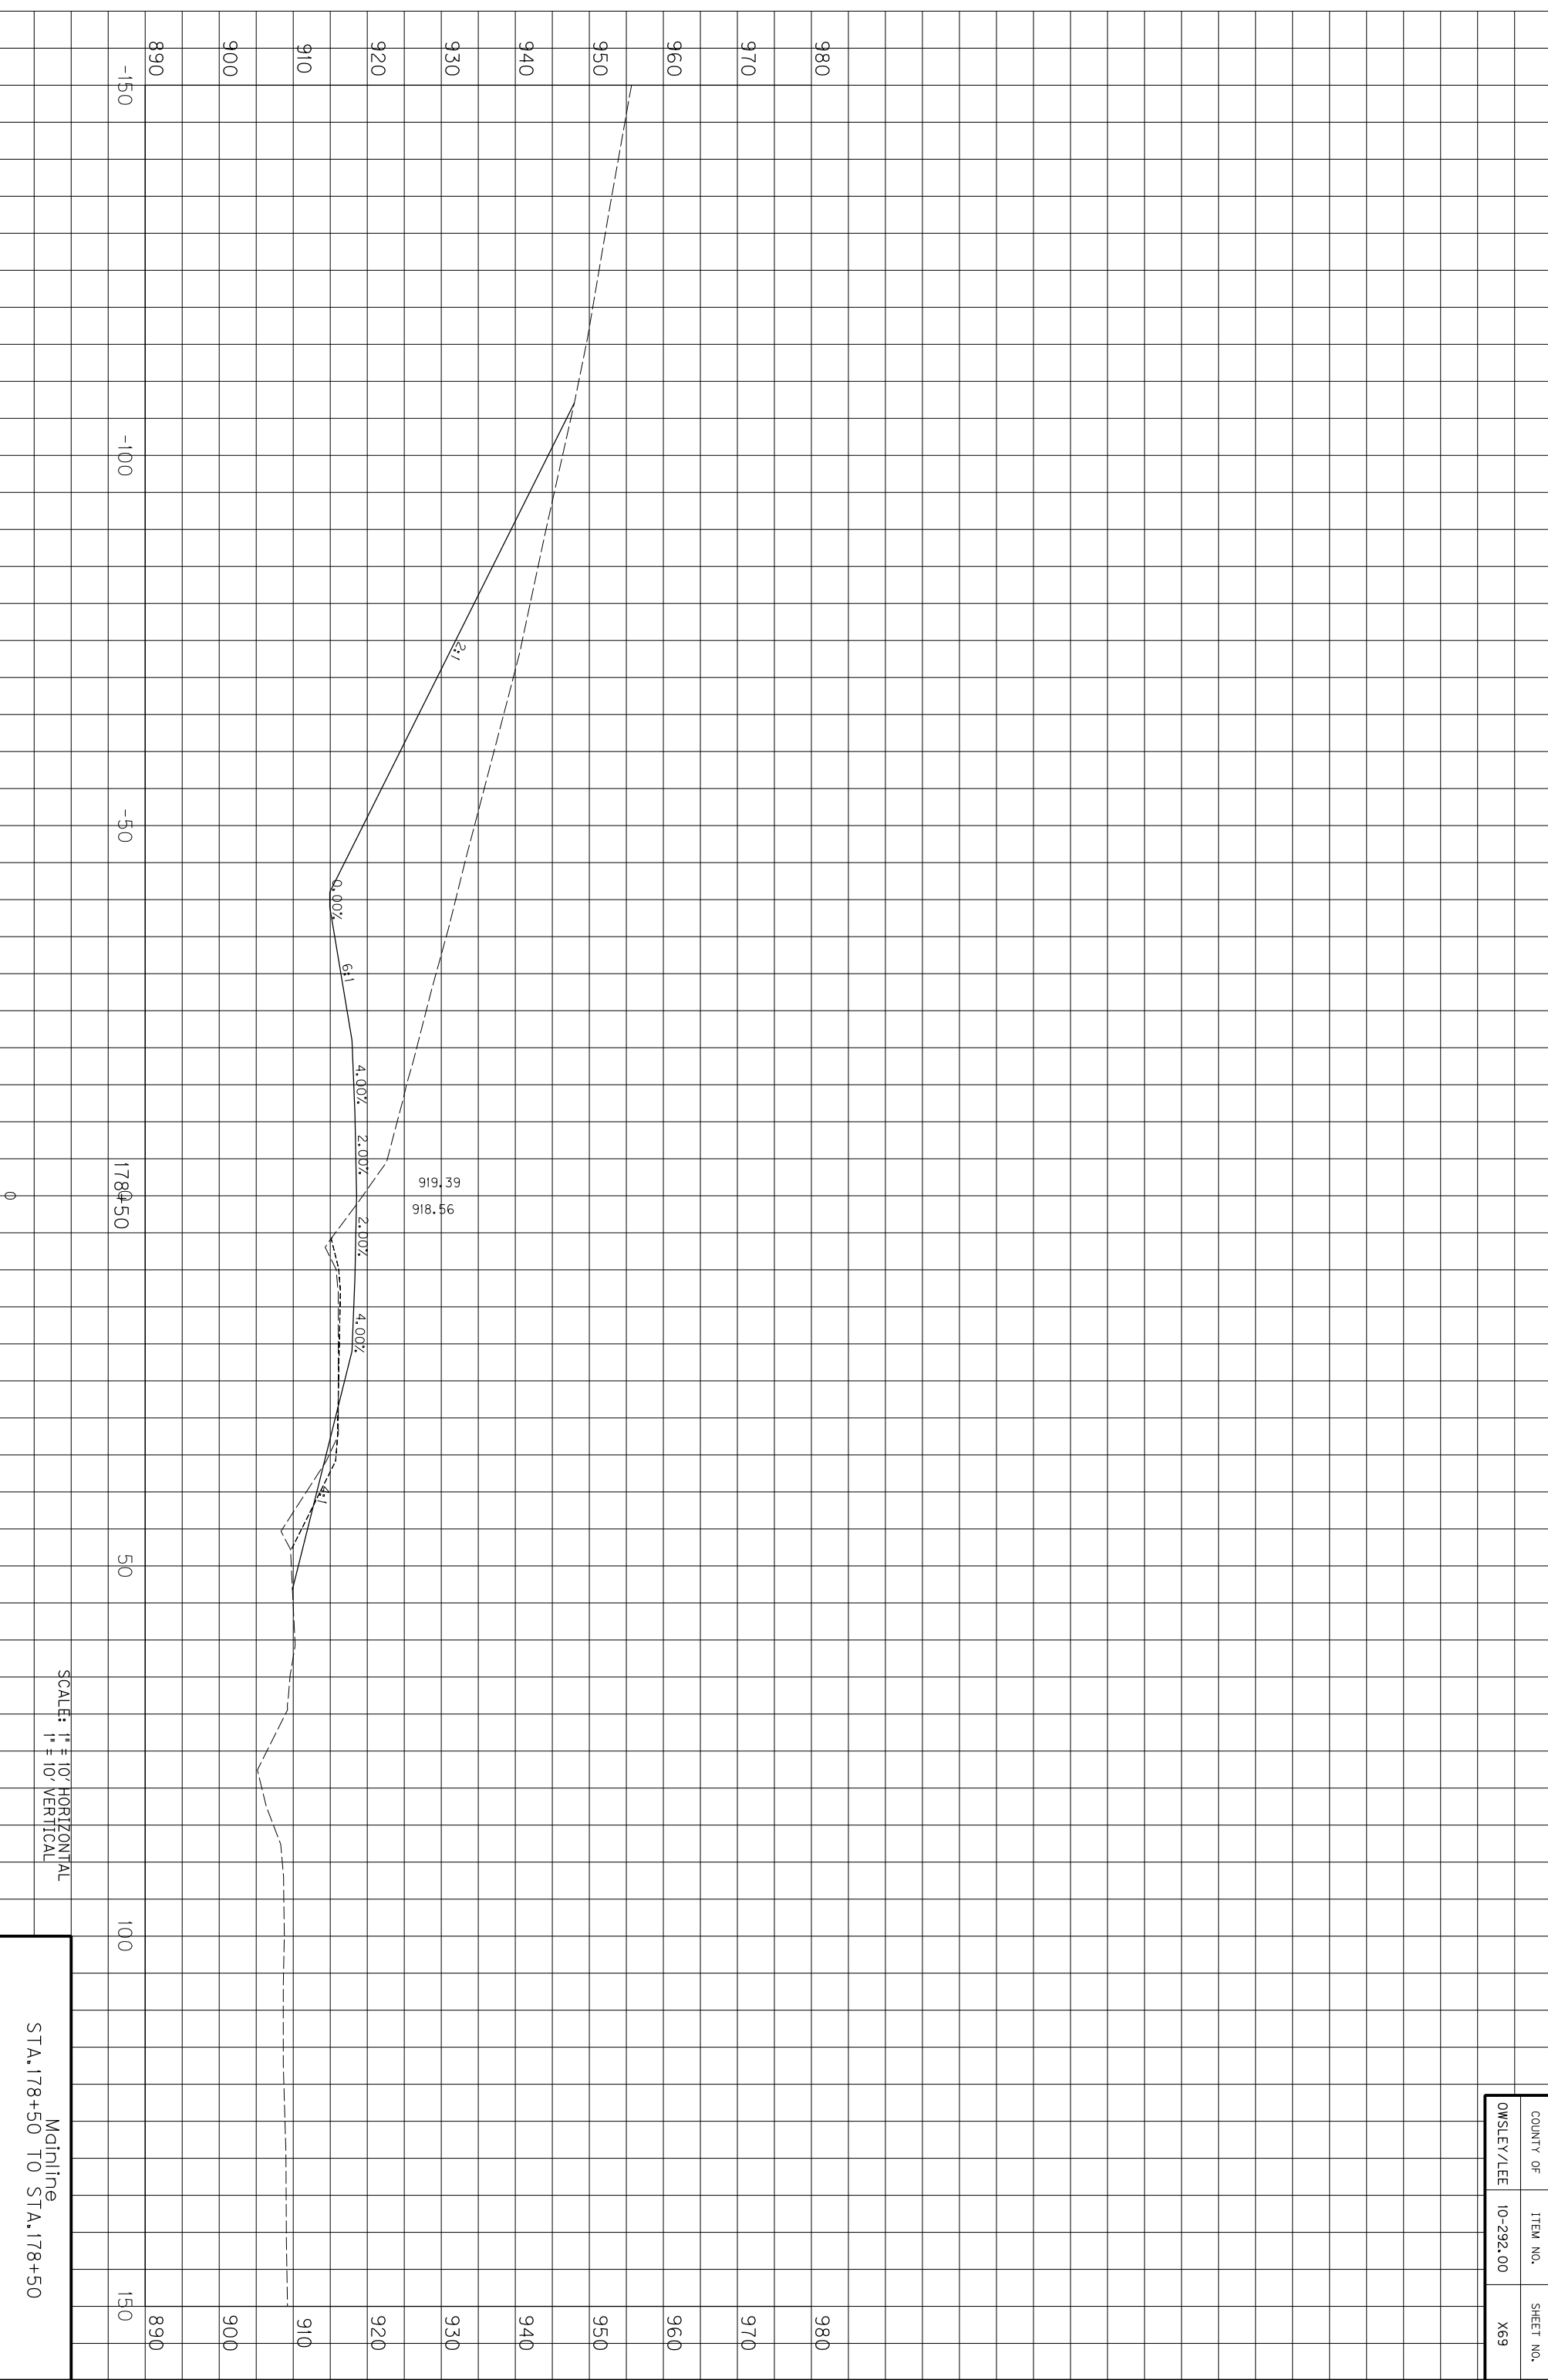

COUNTY OF	ITEM NO.	SHEET NO.
OWSLEY/LEE	10-292.00	X69

SCALE: 1" = 10' HORIZONTAL
1" = 10' VERTICAL

Mainline
STA. 178+50 TO STA. 178+50

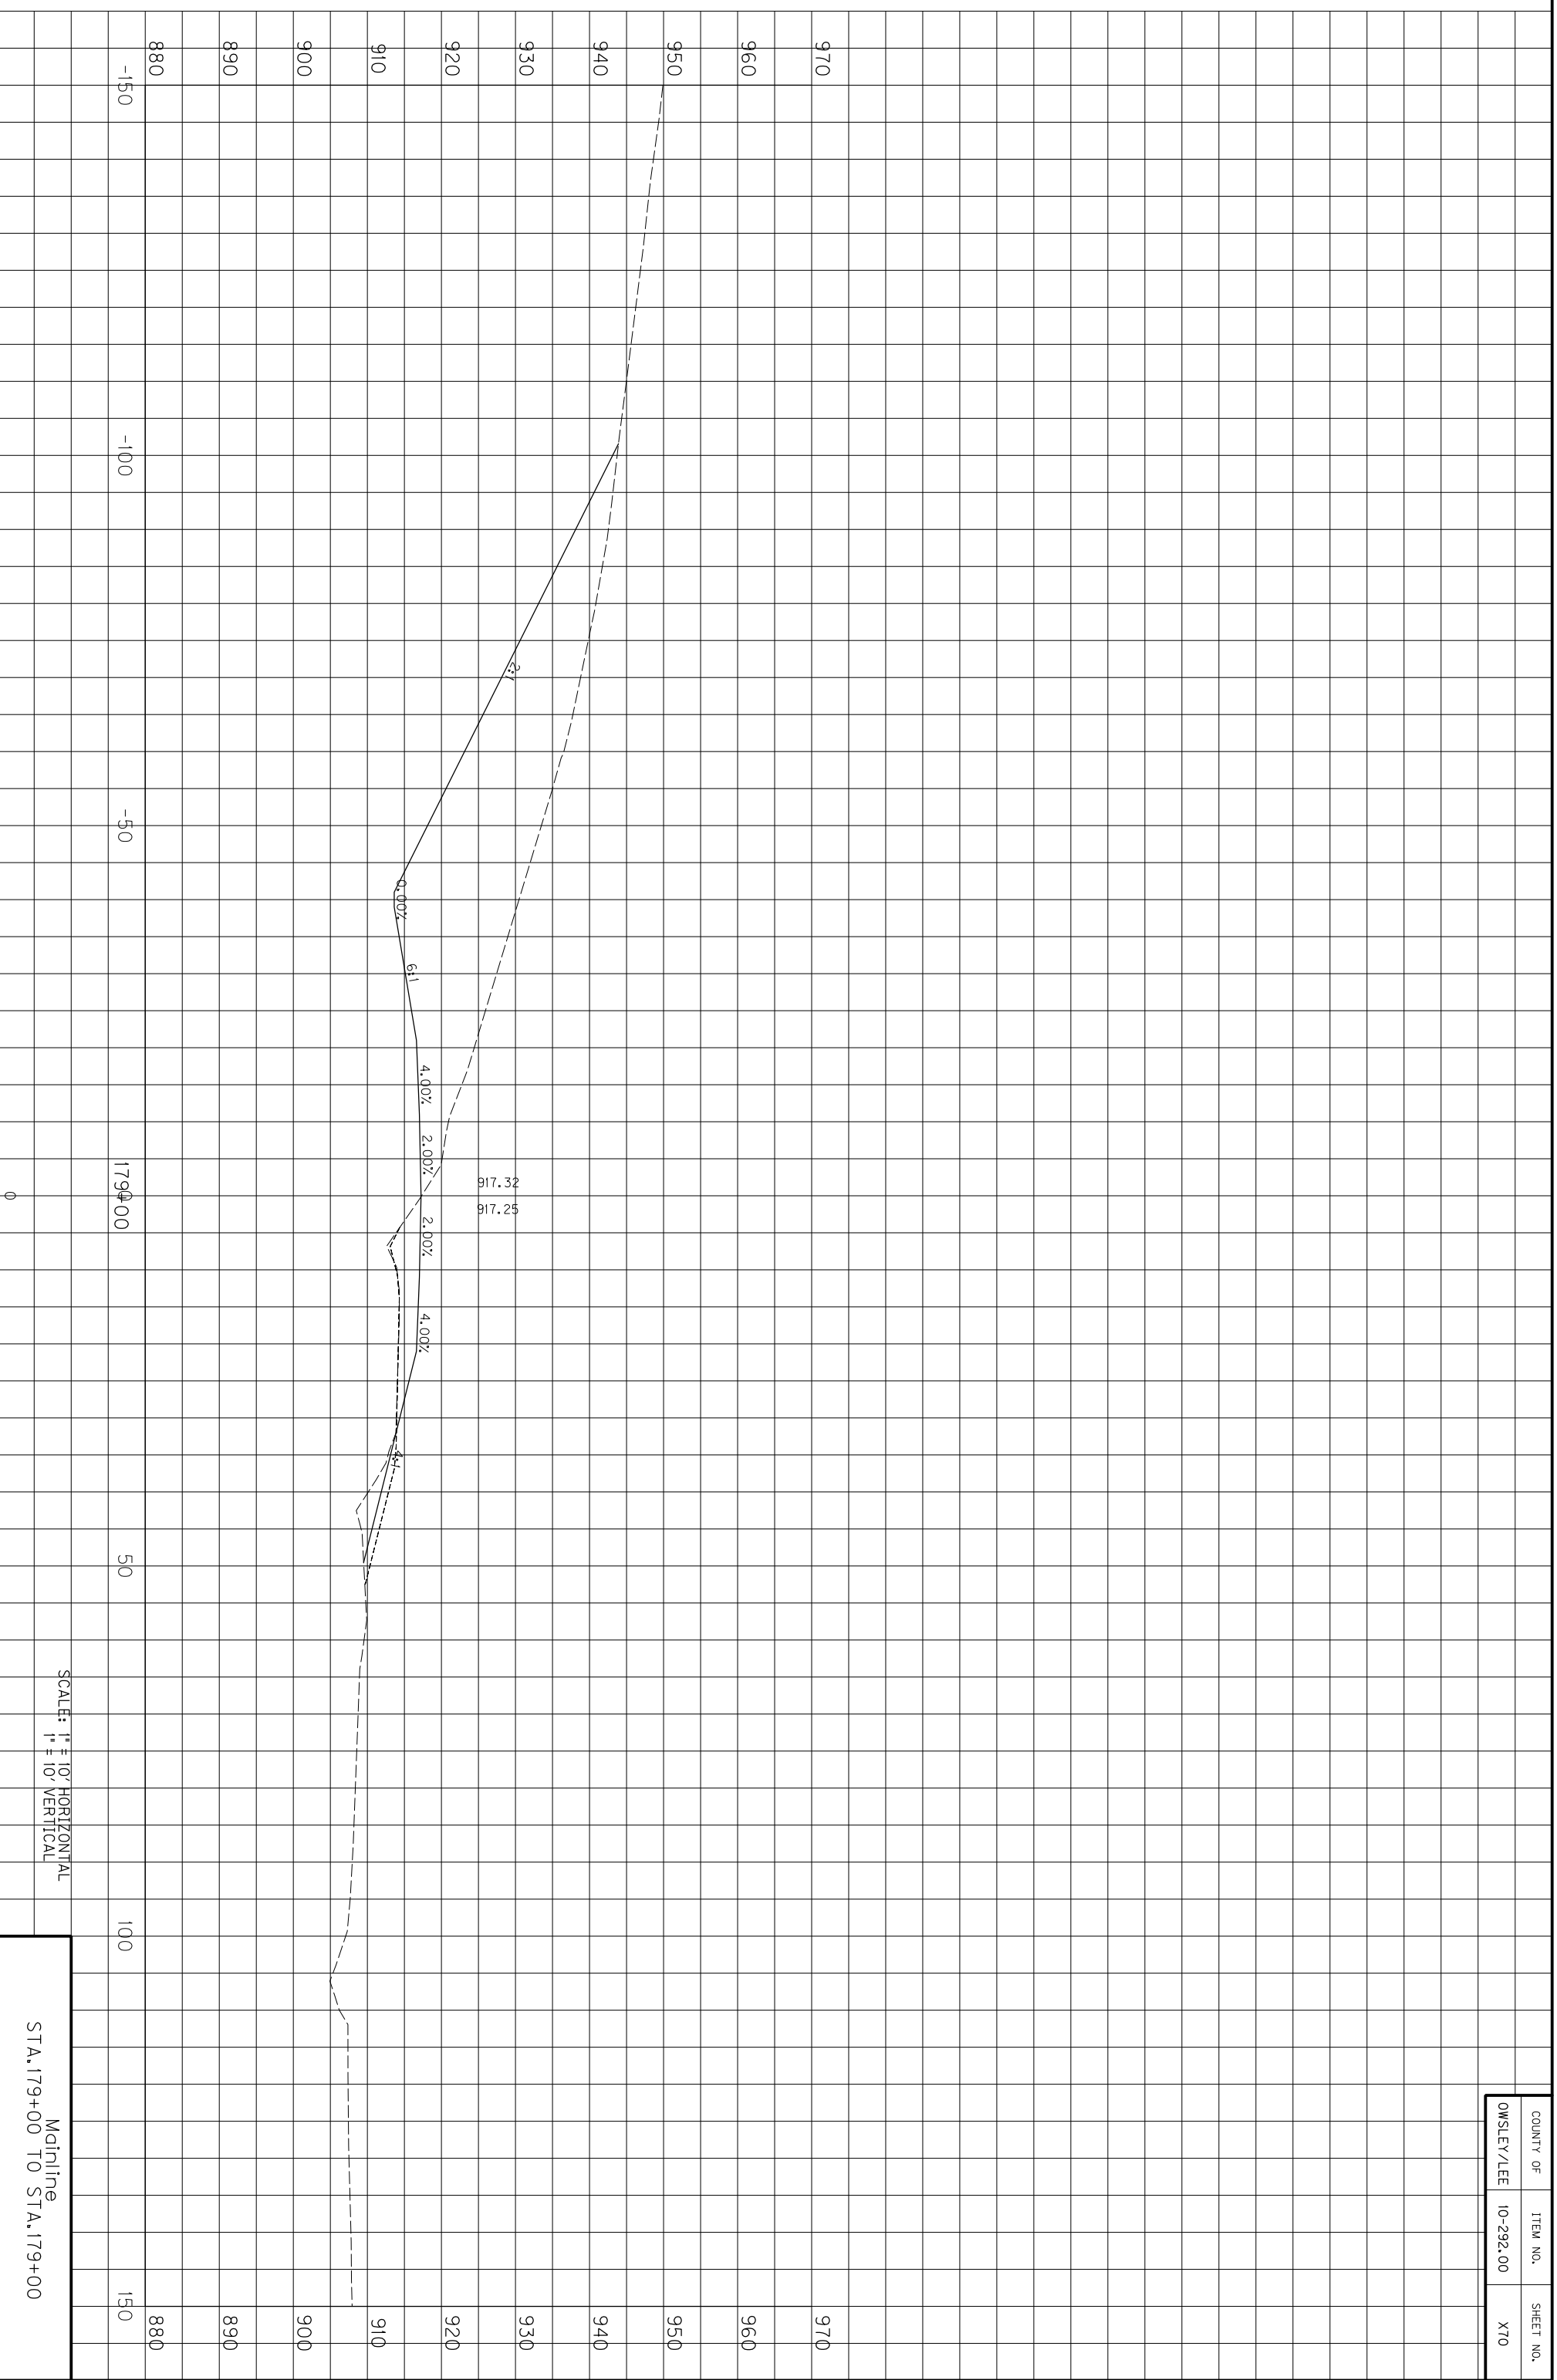

179+00

50


100

150

SCALE: 1" = 10' HORIZONTAL
1" = 10' VERTICAL

Mainline
STA. 179+00 TO STA. 179+00


COUNTY OF	ITEM NO.	SHEET NO.
OWSLEY/LEE	10-292.00	X70

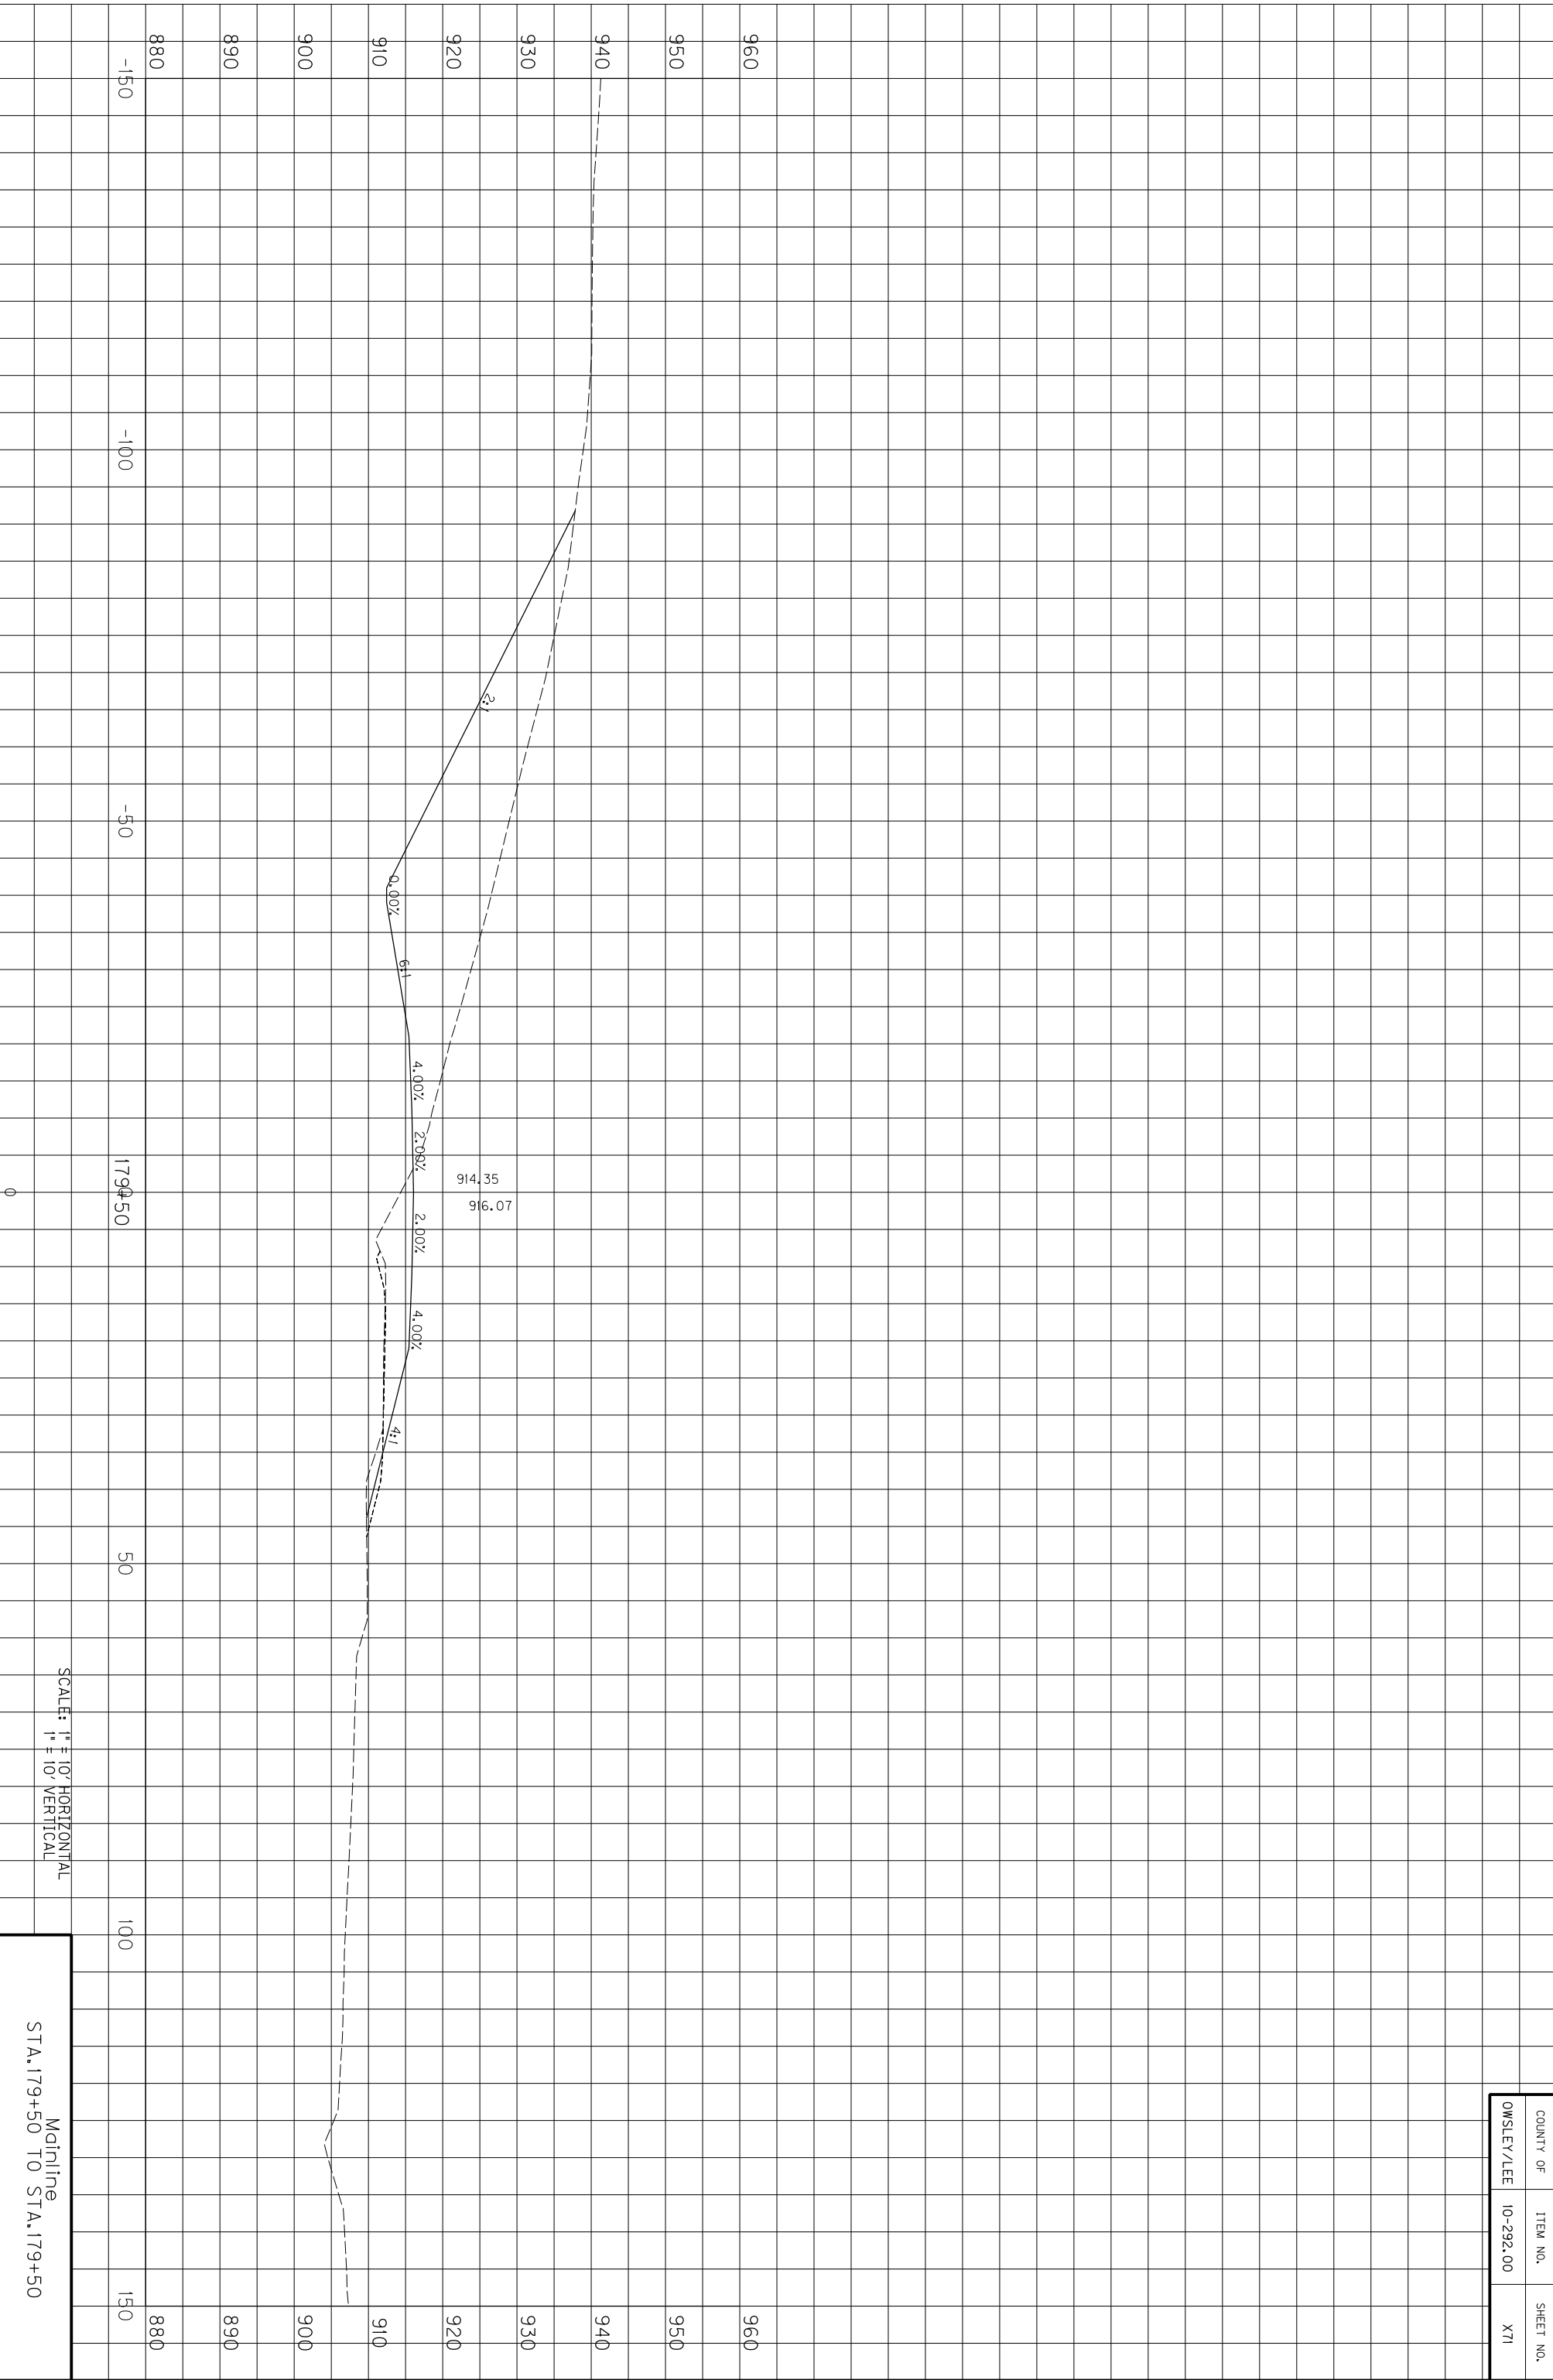

SCALE: 1" = 10' HORIZONTAL
1" = 10' VERTICAL

Mainline
STA. 179+50 TO STA. 179+50


COUNTY OF	ITEM NO.	SHEET NO.
OWSLEY/LEE	10-292.00	X71

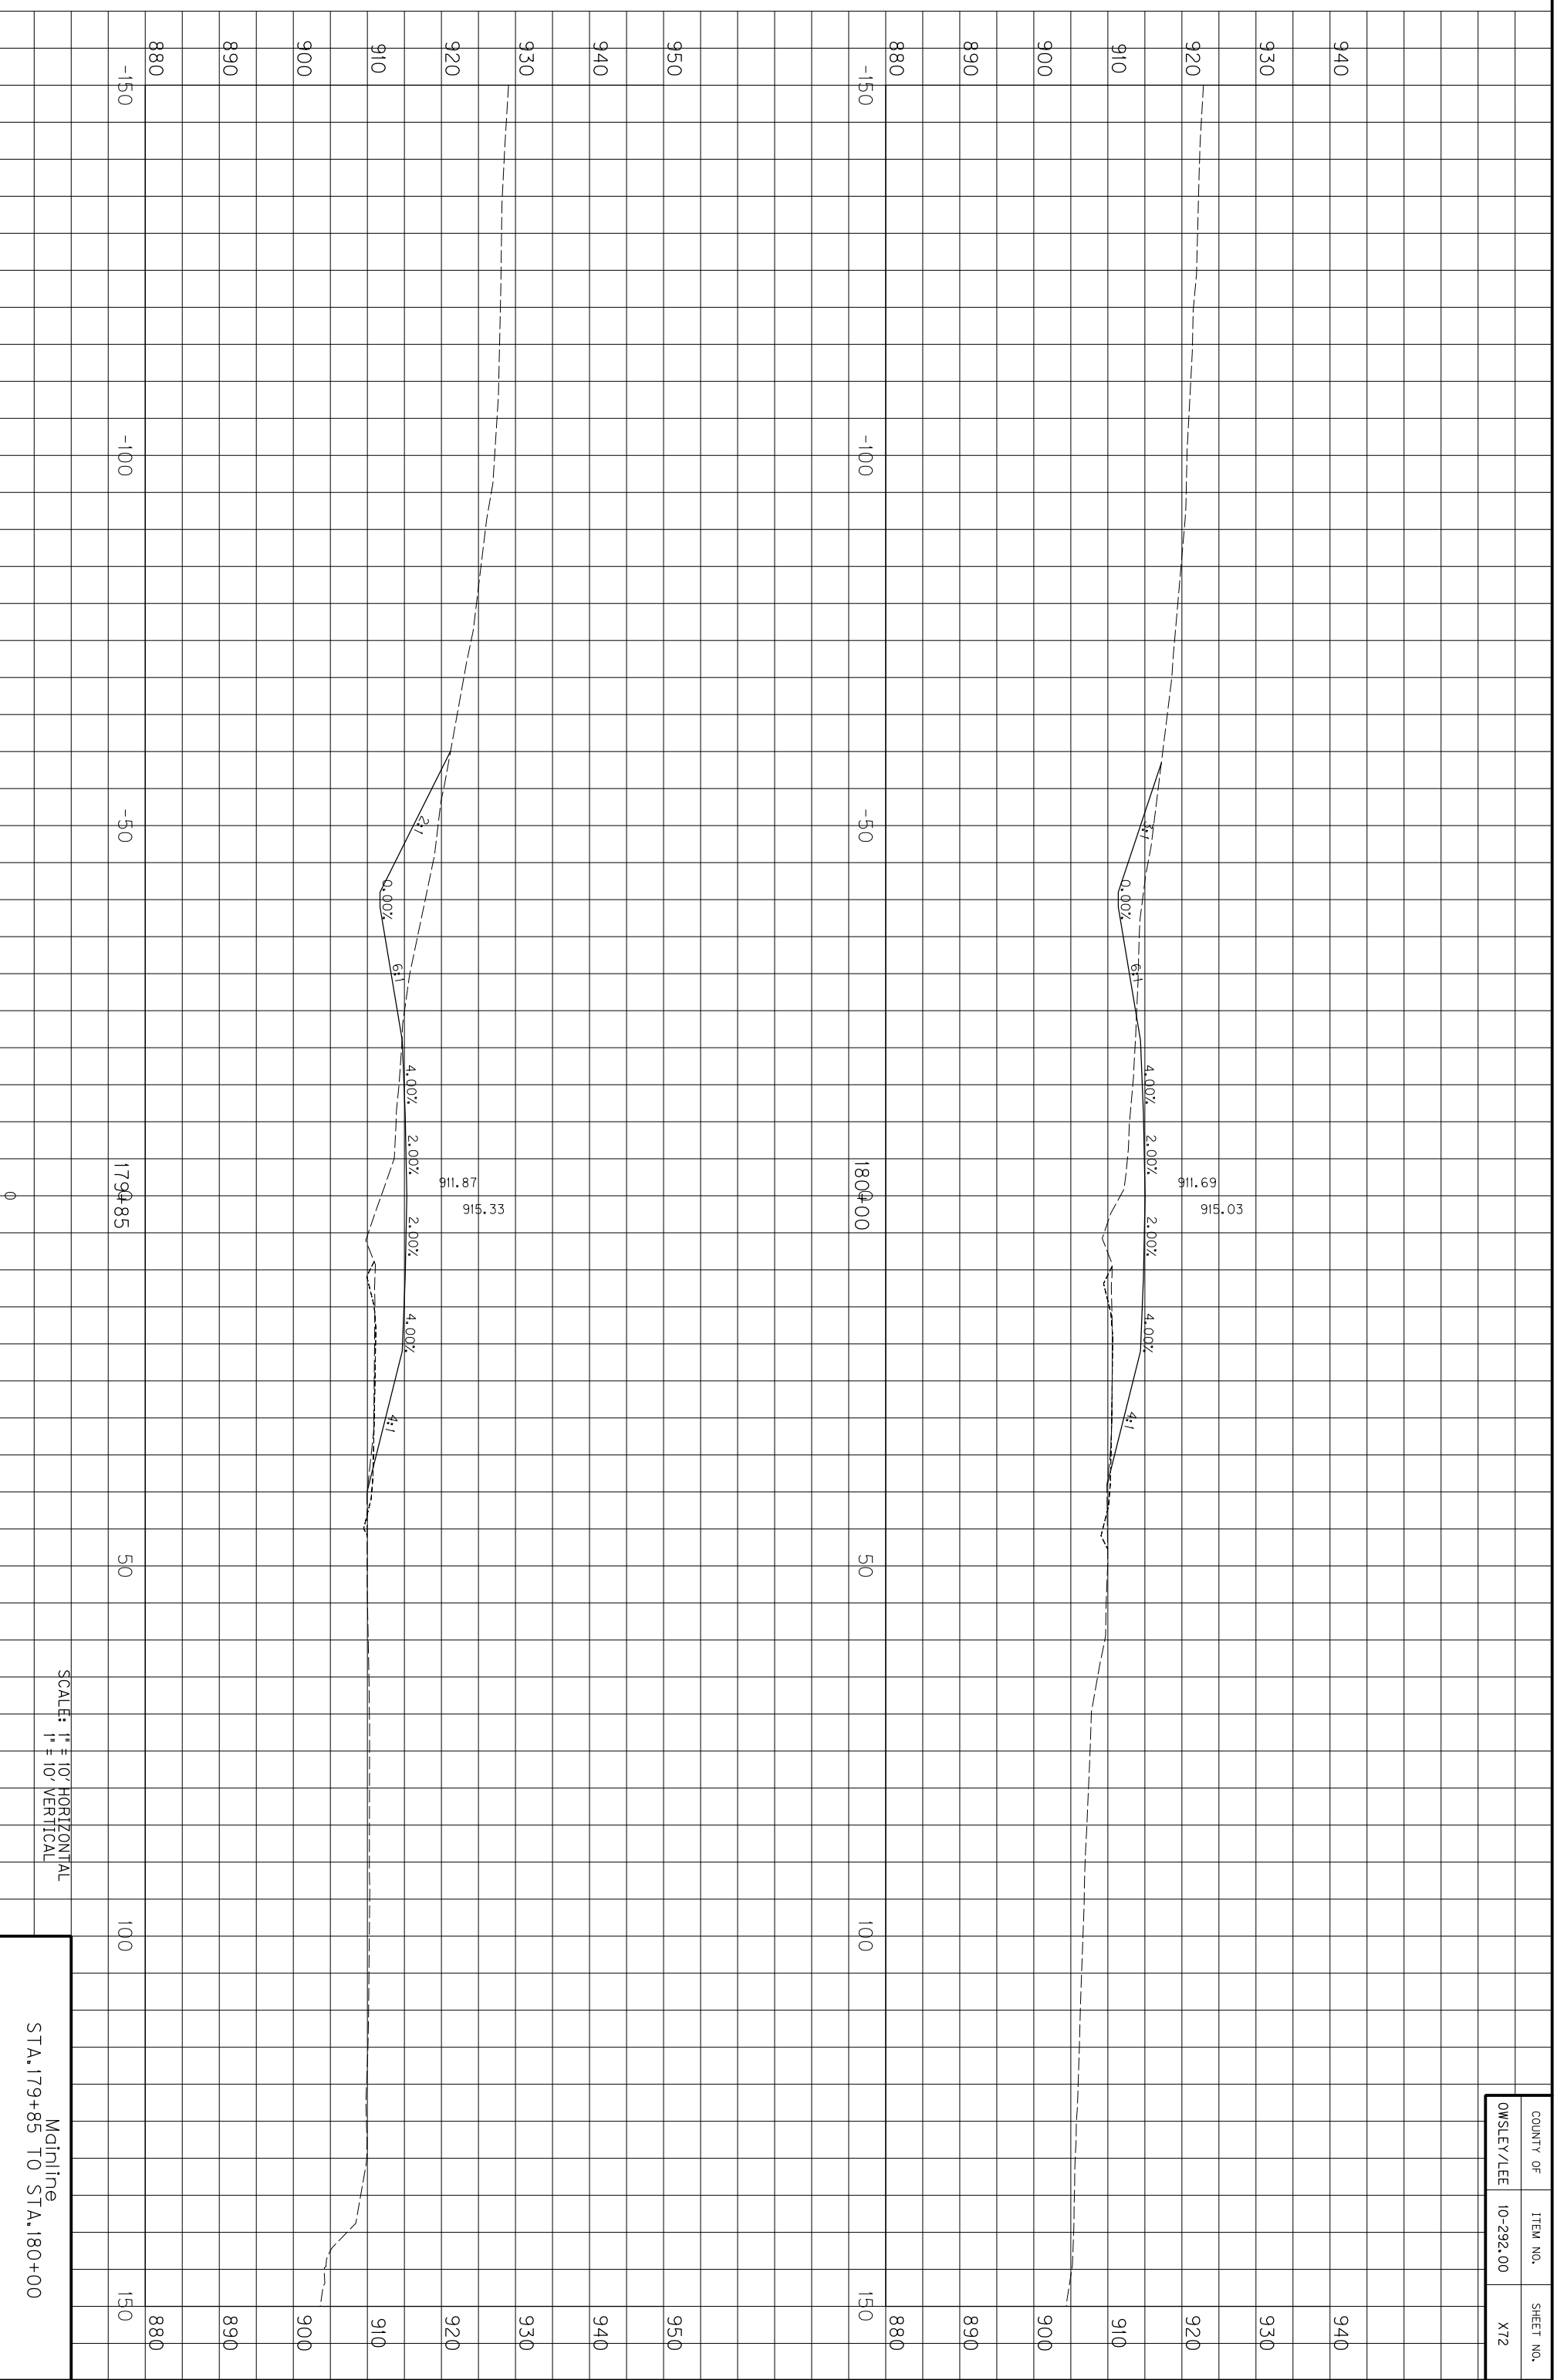

SCALE: 1" = 10' HORIZONTAL
1" = 10' VERTICAL

Mainline
STA. 179+85 TO STA. 180+00


COUNTY OF	ITEM NO.	SHEET NO.
OWSLEY/LEE	10-292.00	X72

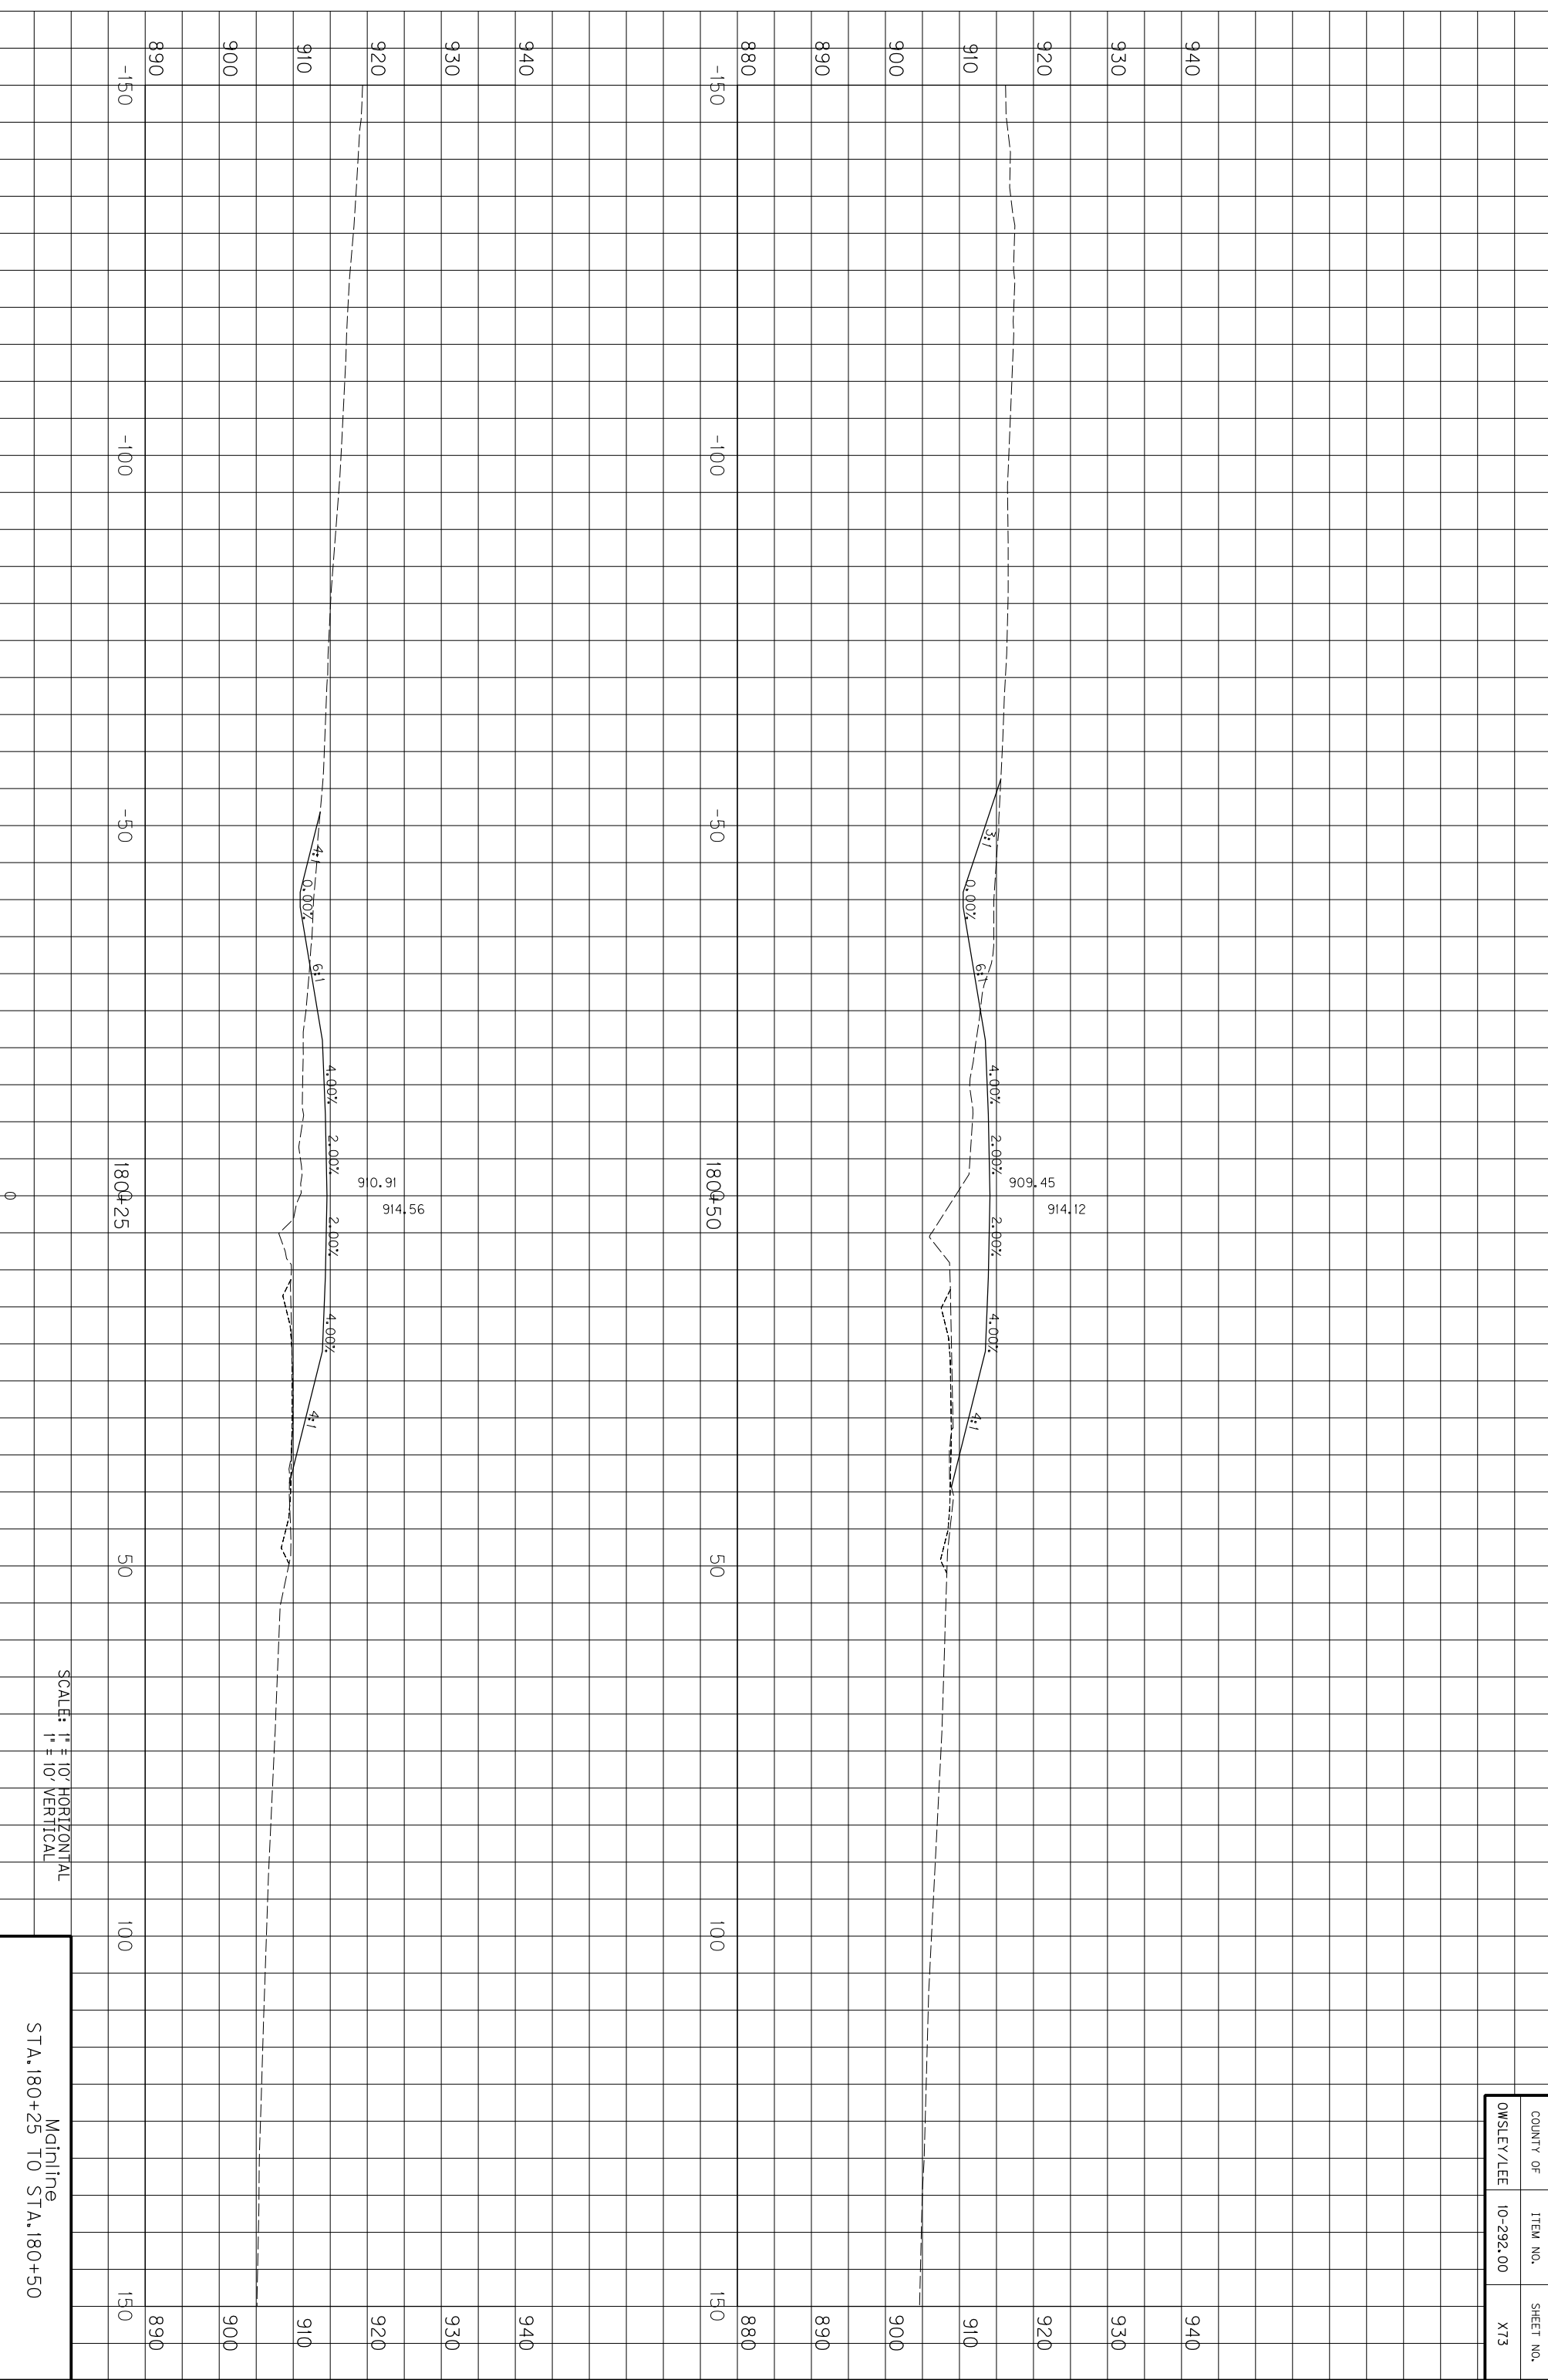

SCALE: 1" = 10' HORIZONTAL
1" = 10' VERTICAL

Mainline
STA. 180+25 TO STA. 180+50


COUNTY OF	ITEM NO.	SHEET NO.
OWSLEY/LEE	10-292.00	X73

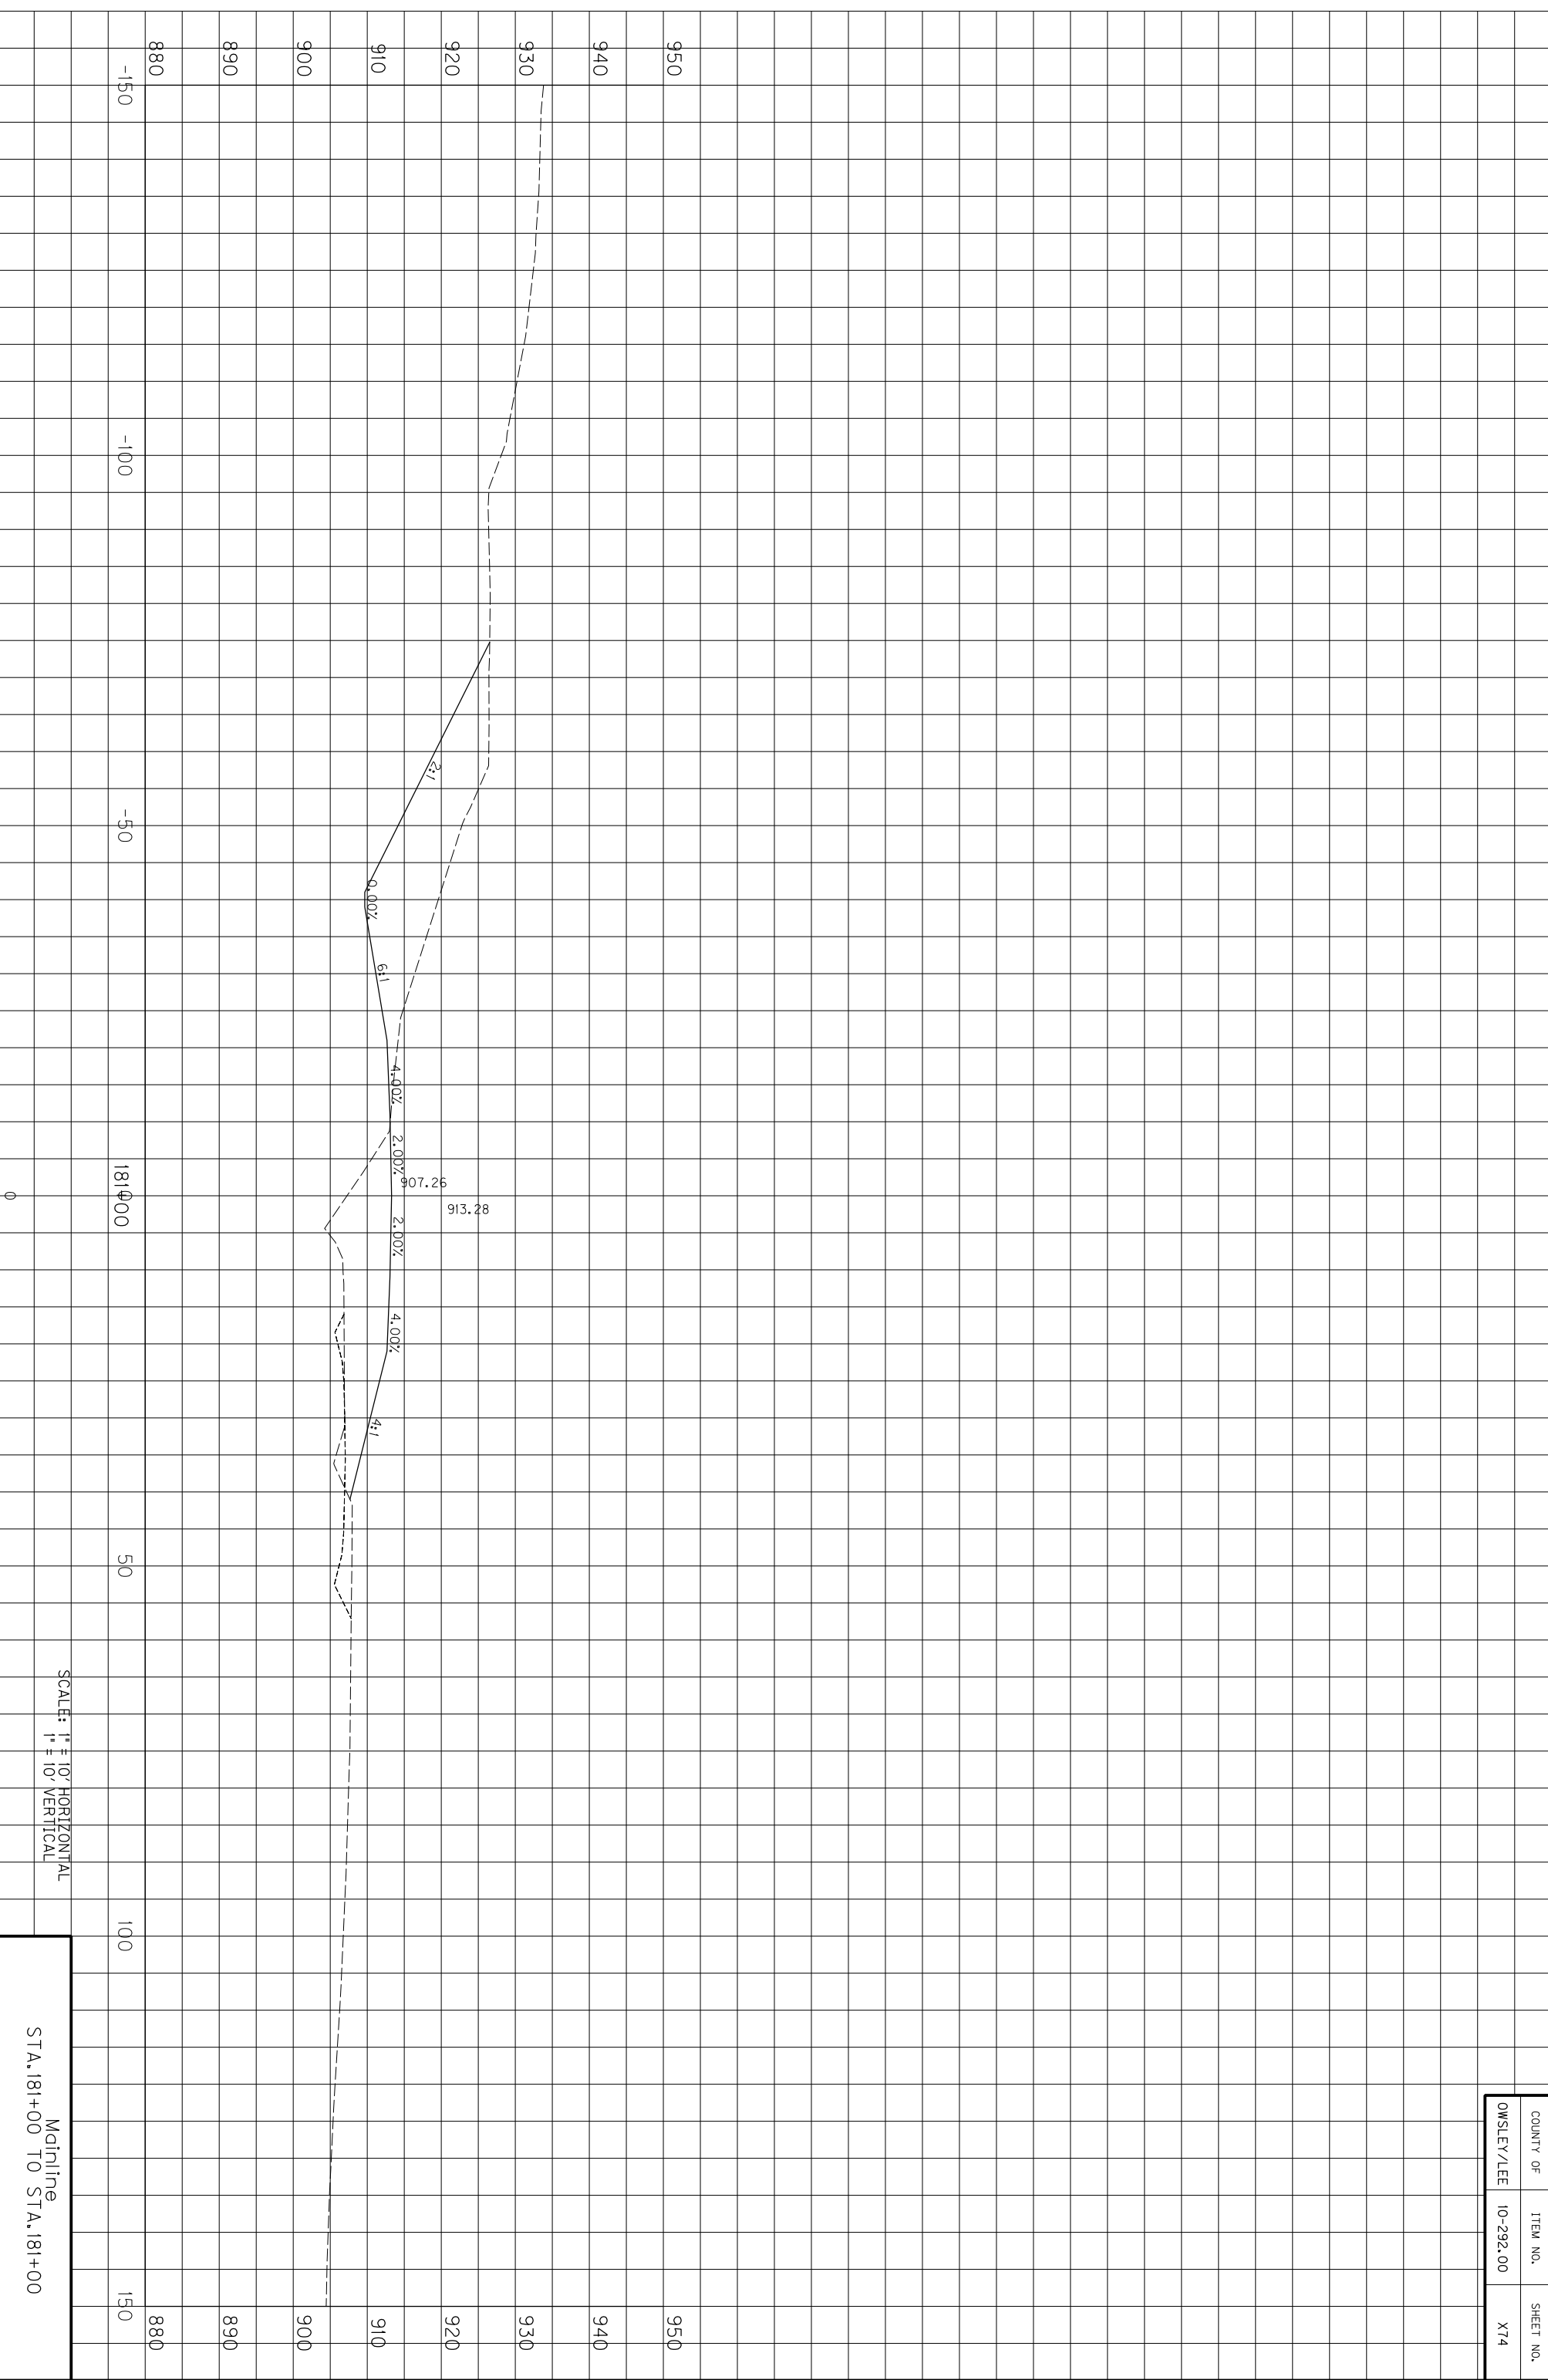


SCALE: 1" = 10' HORIZONTAL
1" = 10' VERTICAL

Mainline
STA. 181+00 TO STA. 181+00

COUNTY OF	ITEM NO.	SHEET NO.
OWSLEY/LEE	10-292.00	X74

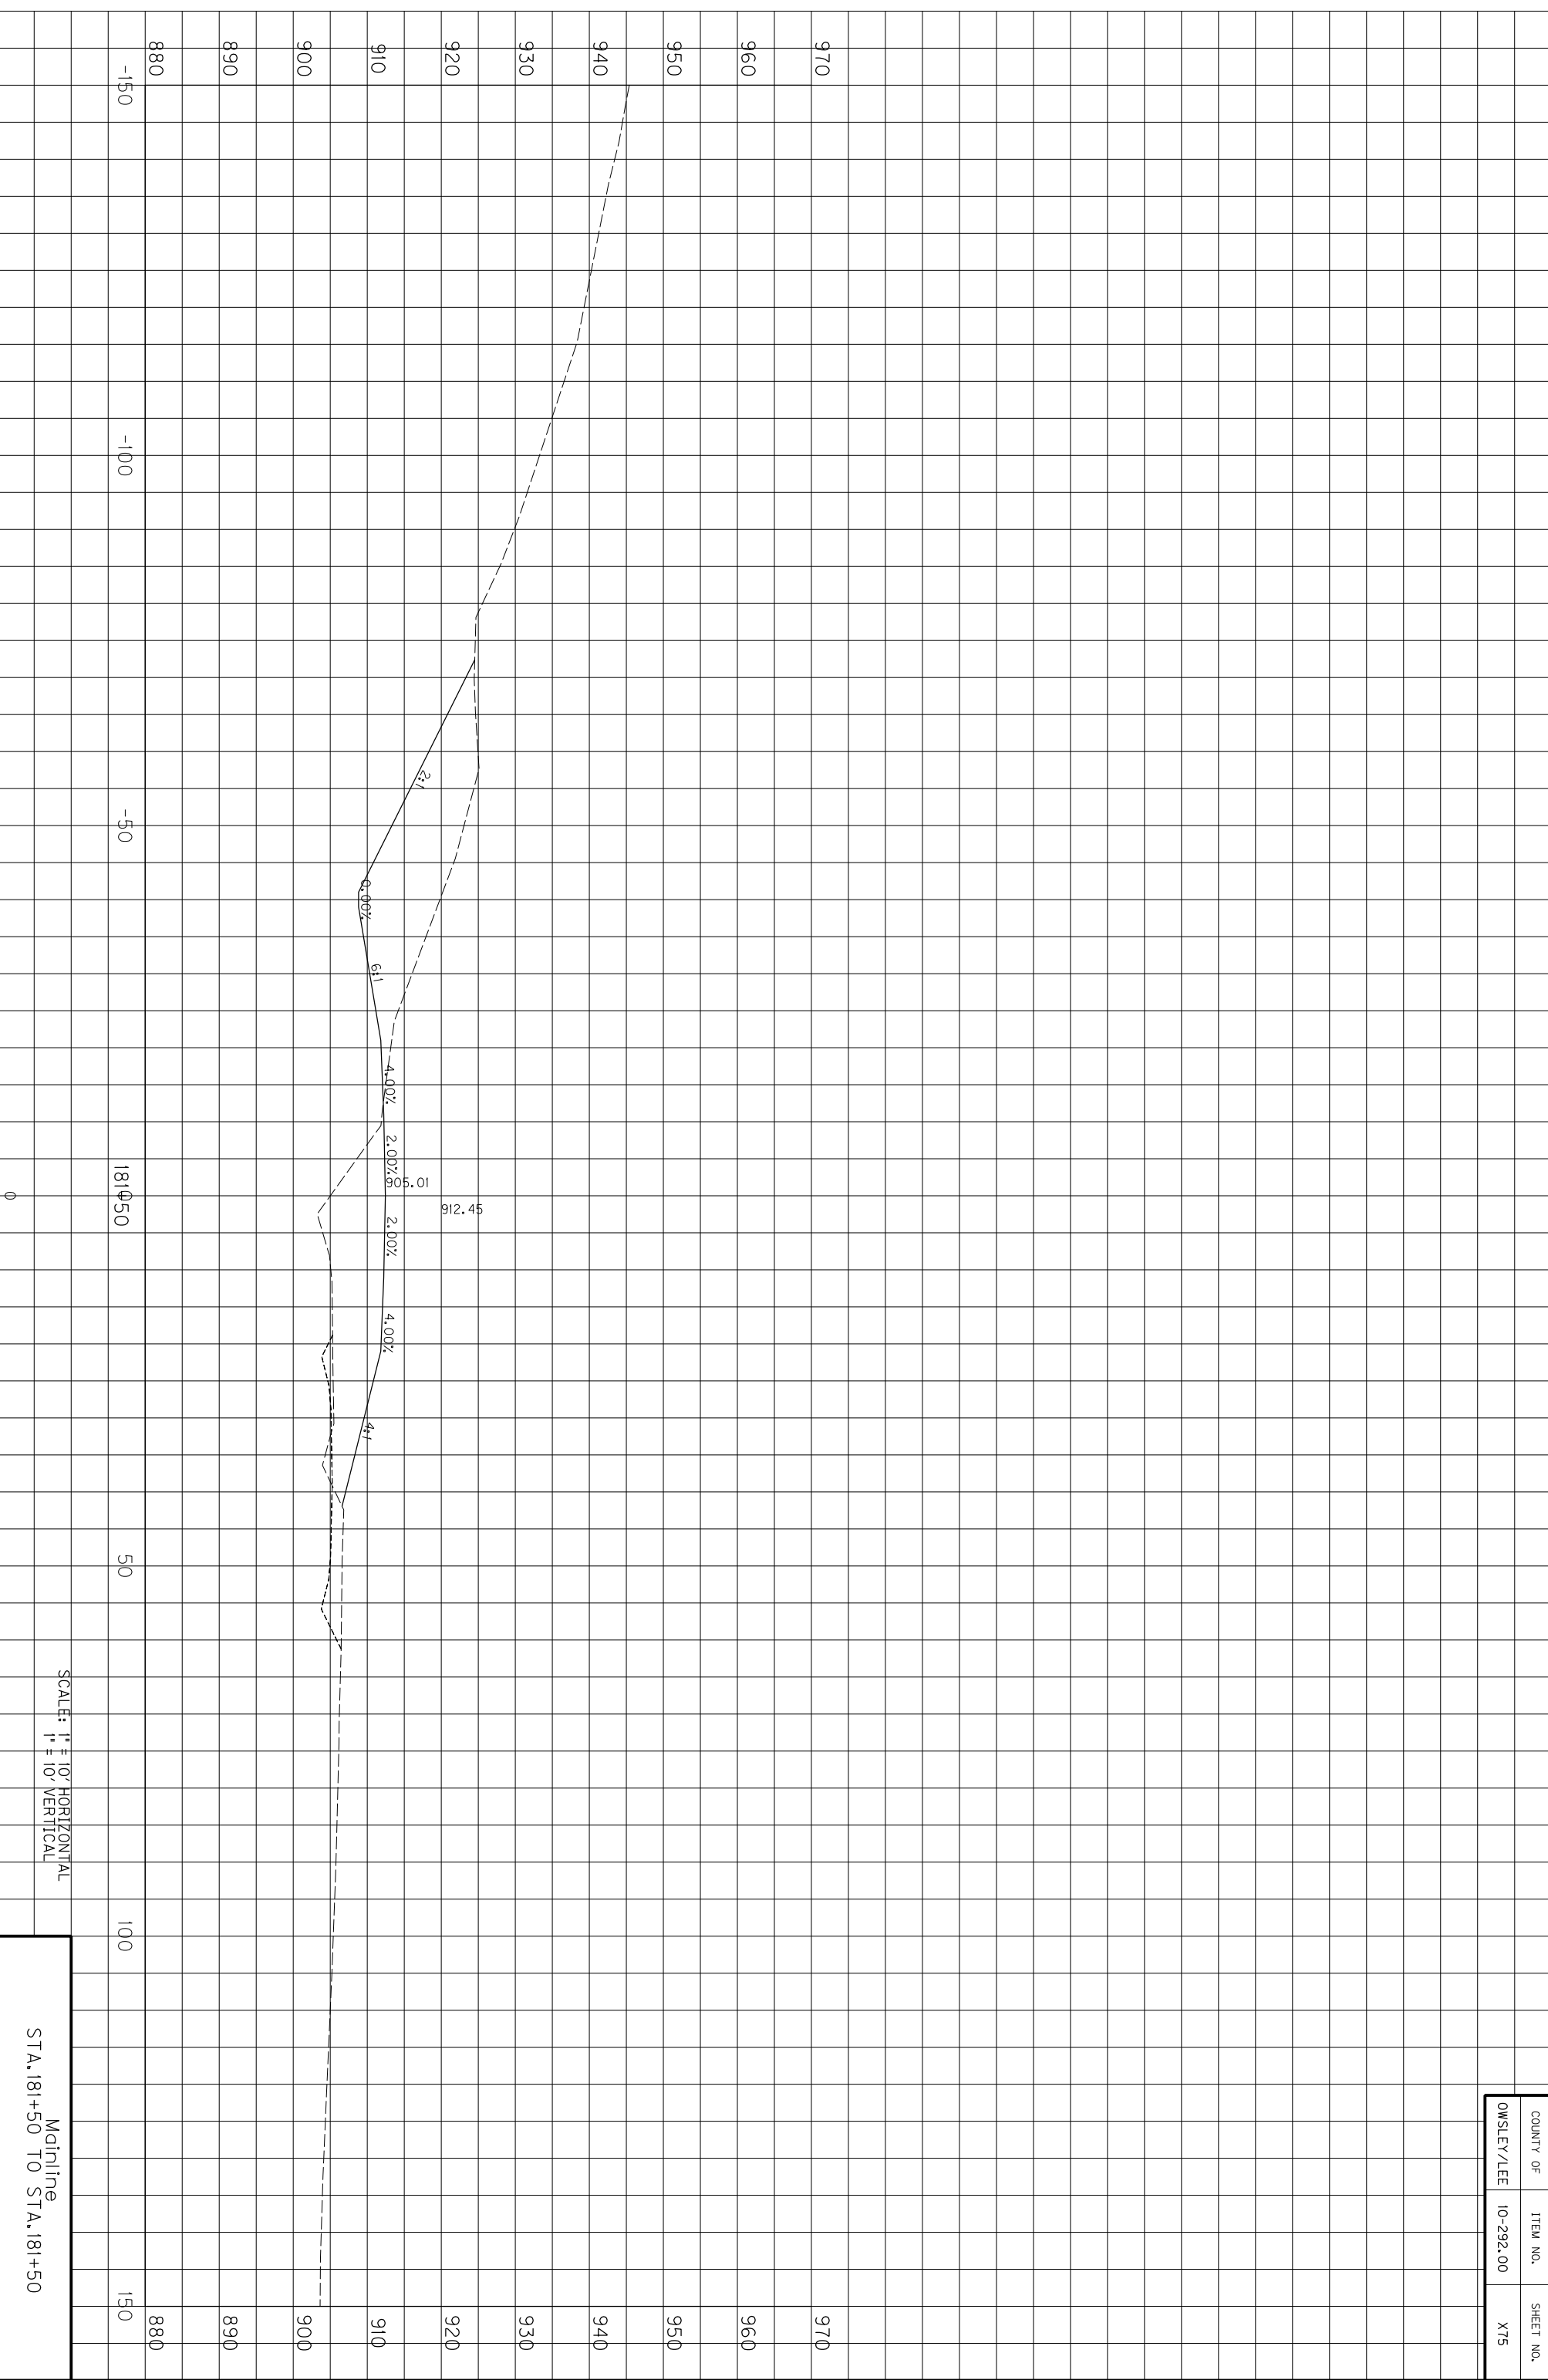


COUNTY OF	ITEM NO.	SHEET NO.
OWSLEY/LEE	10-292.00	X75

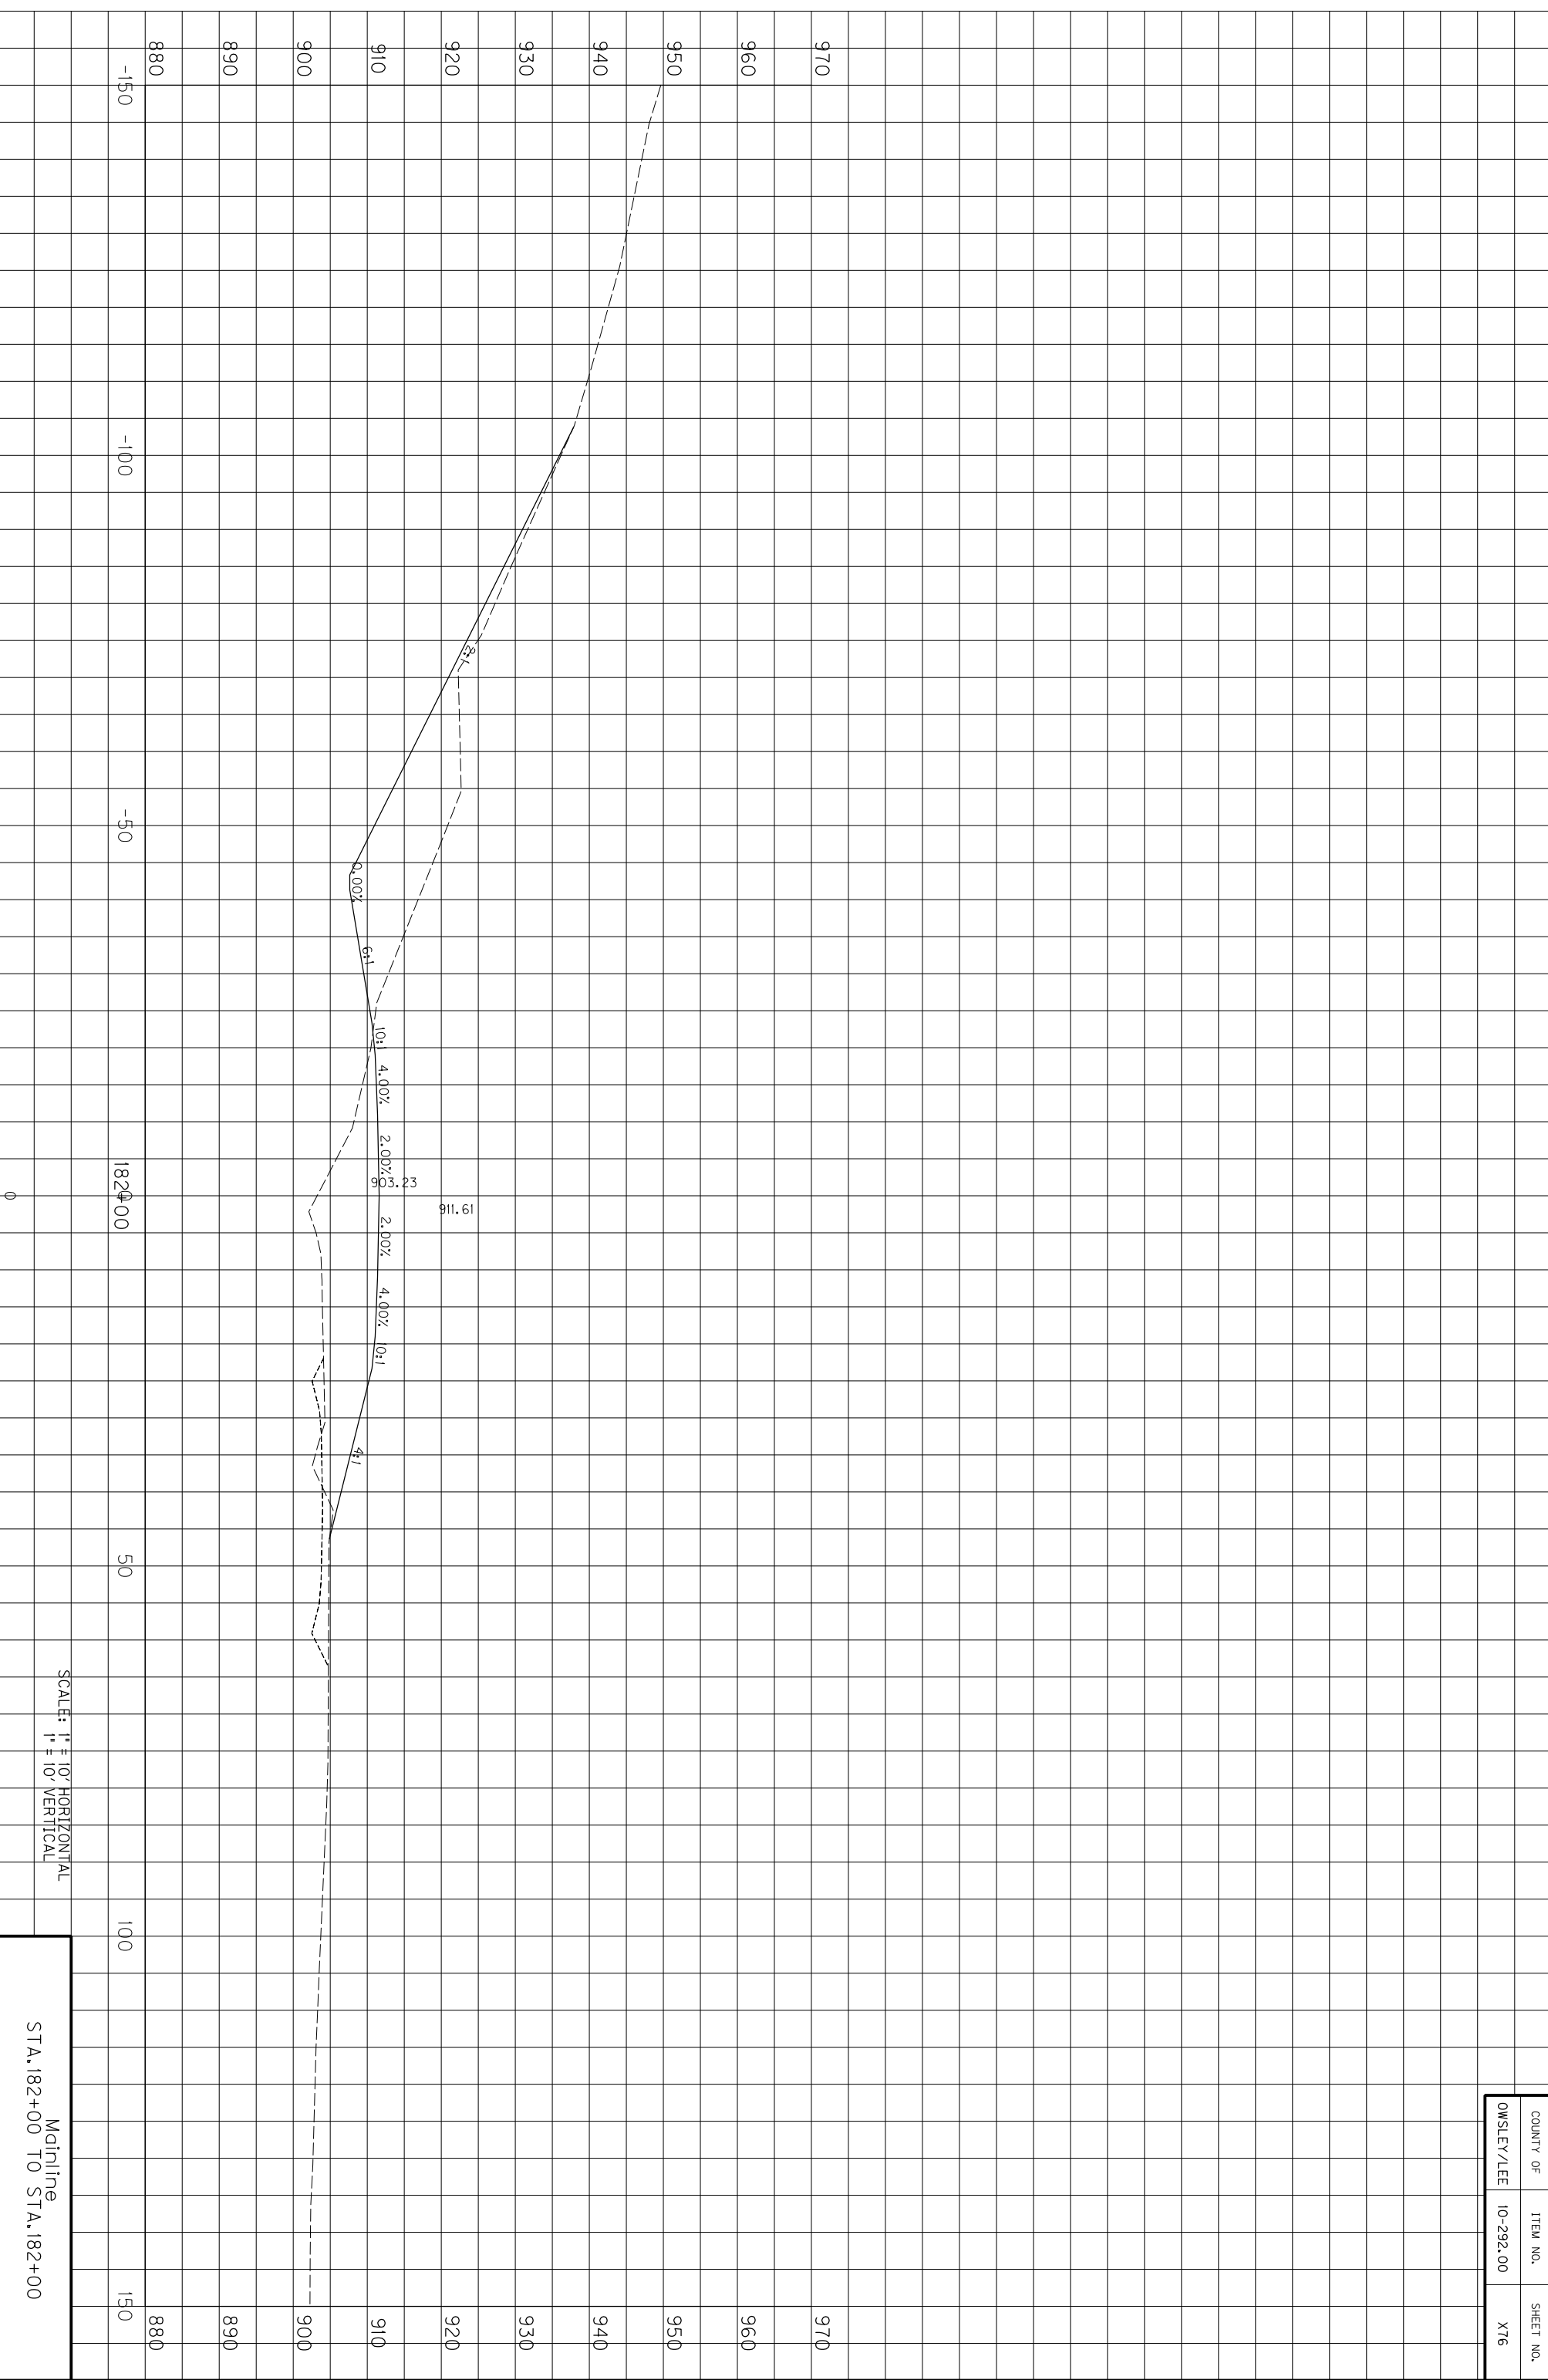

SCALE: 1" = 10' HORIZONTAL
1" = 10' VERTICAL

Mainline
STA. 182+00 TO STA. 182+00


COUNTY OF	ITEM NO.	SHEET NO.
OWSLEY/LEE	10-292.00	X76

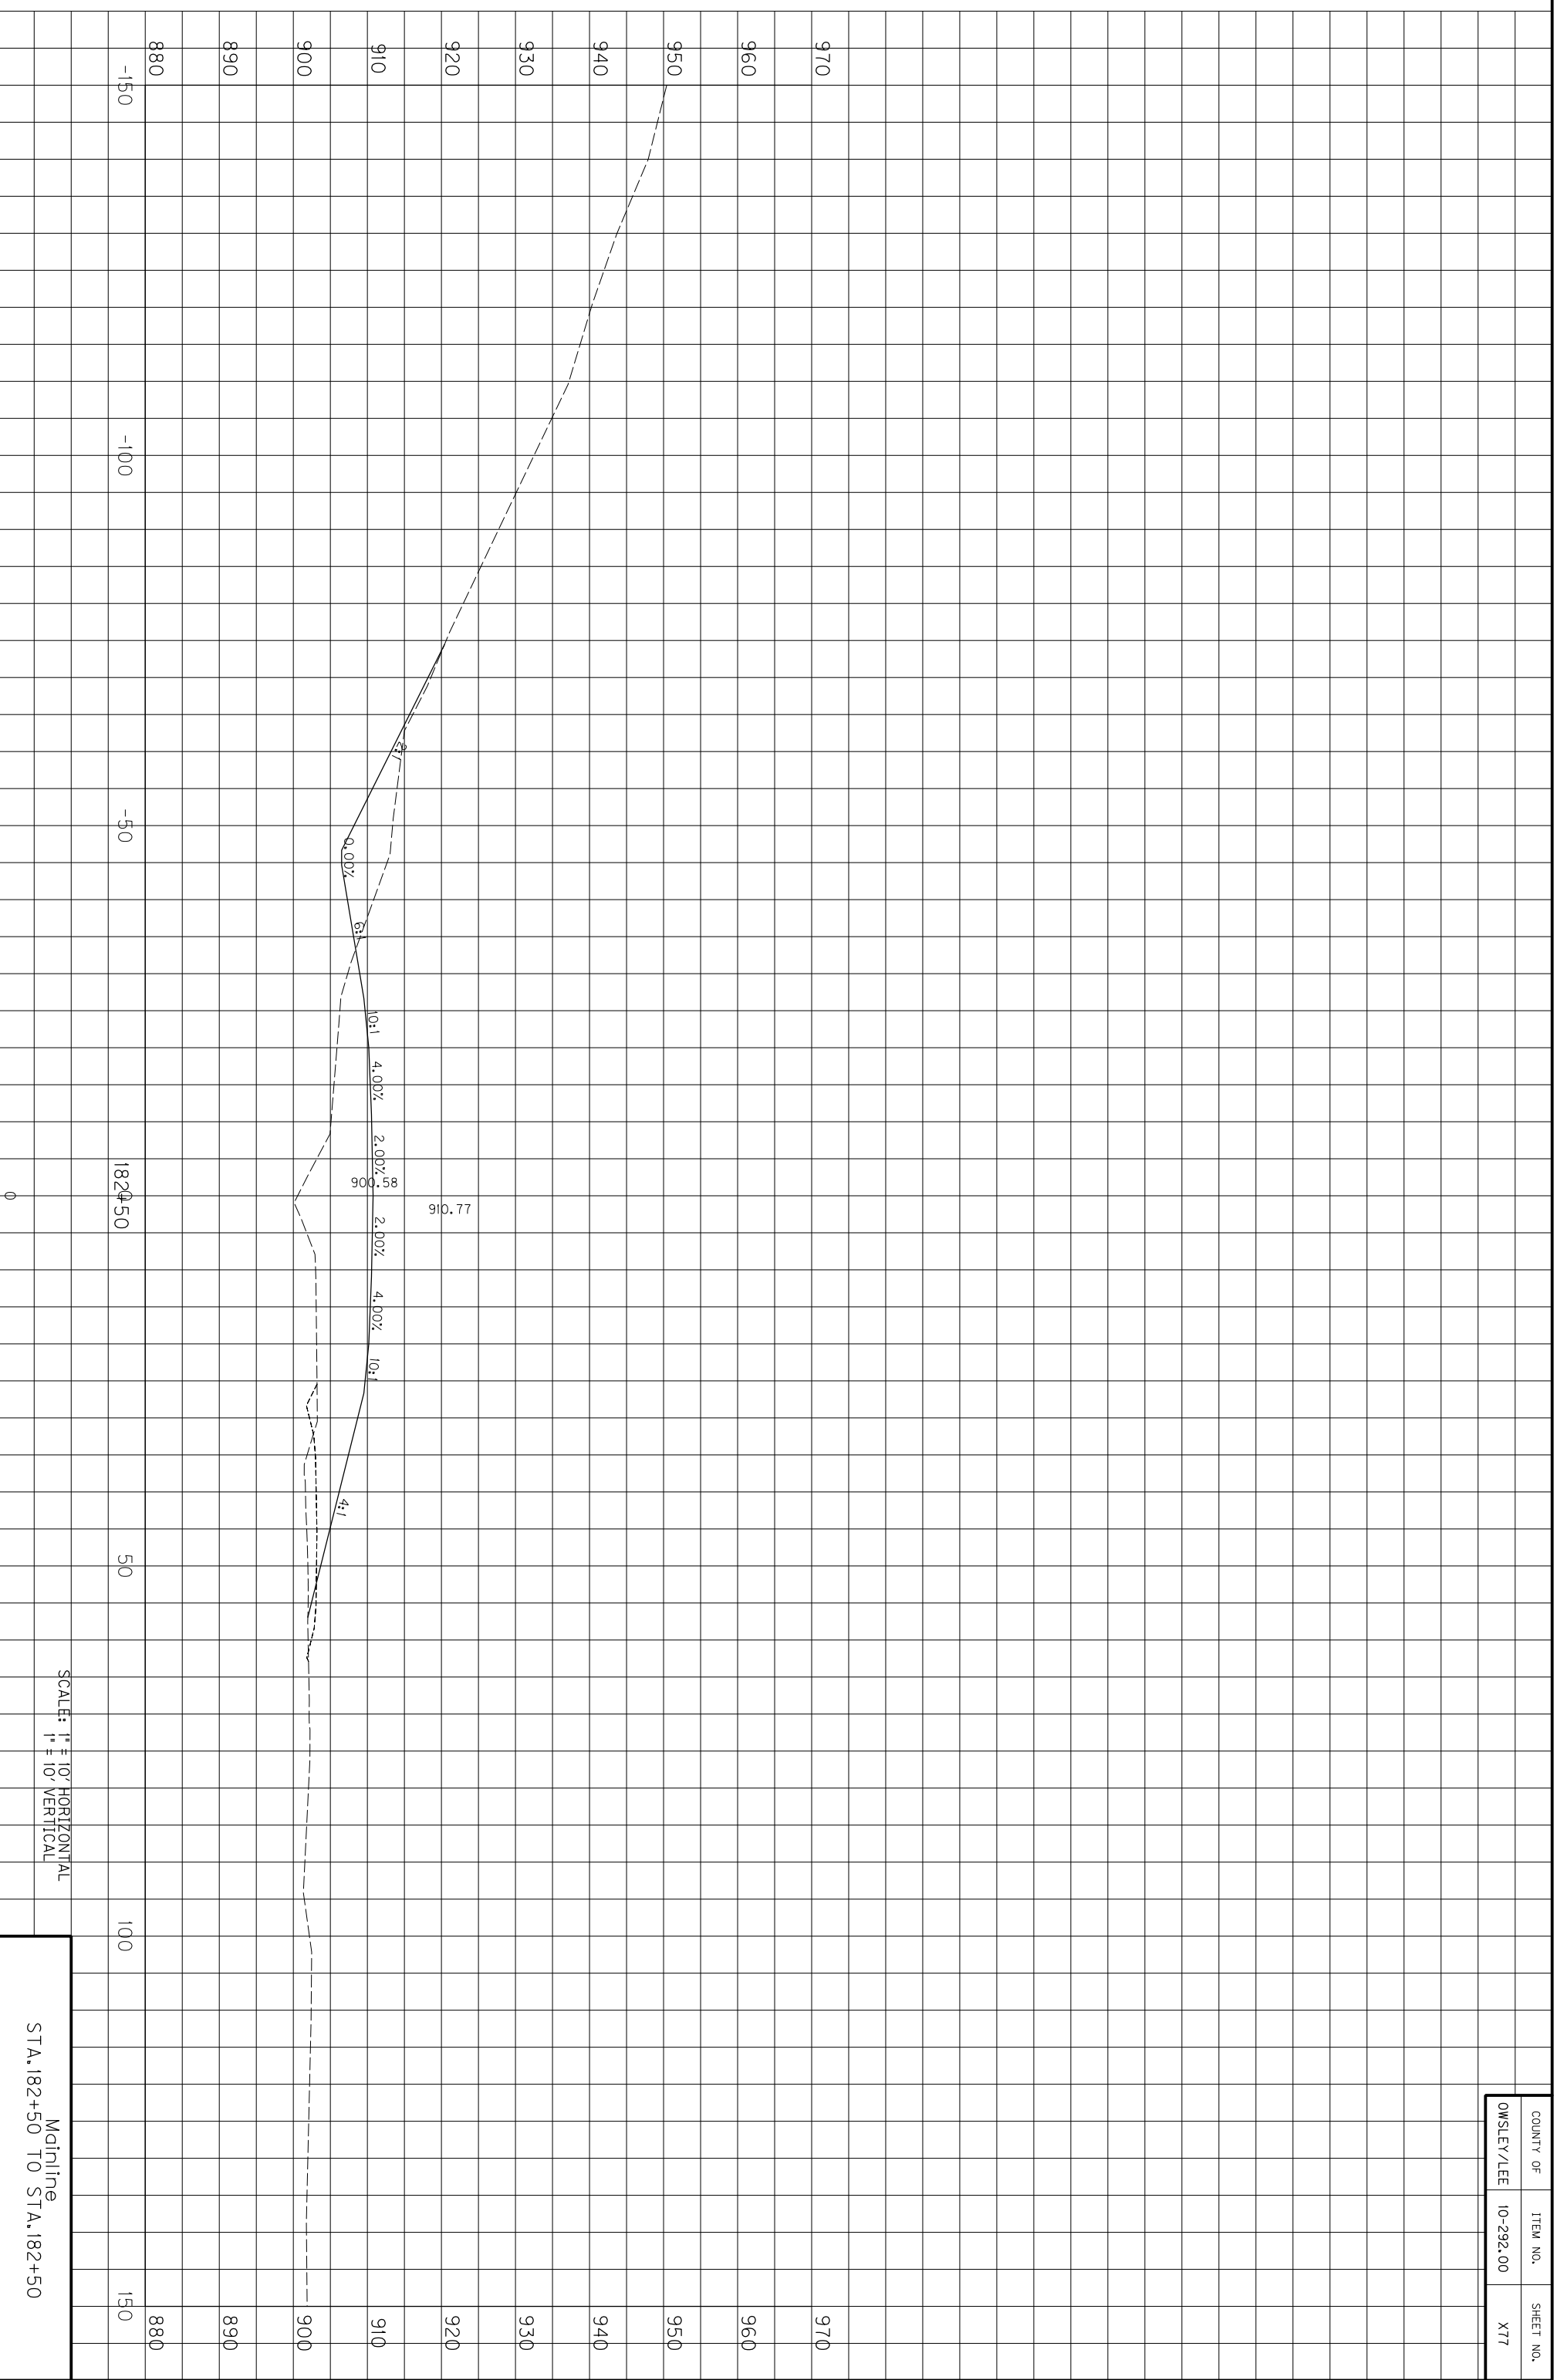

COUNTY OF	ITEM NO.	SHEET NO.
OWSLEY/LEE	10-292.00	X77

SCALE: 1" = 10' HORIZONTAL
1" = 10' VERTICAL


Mainline
STA. 182+50 TO STA. 182+50

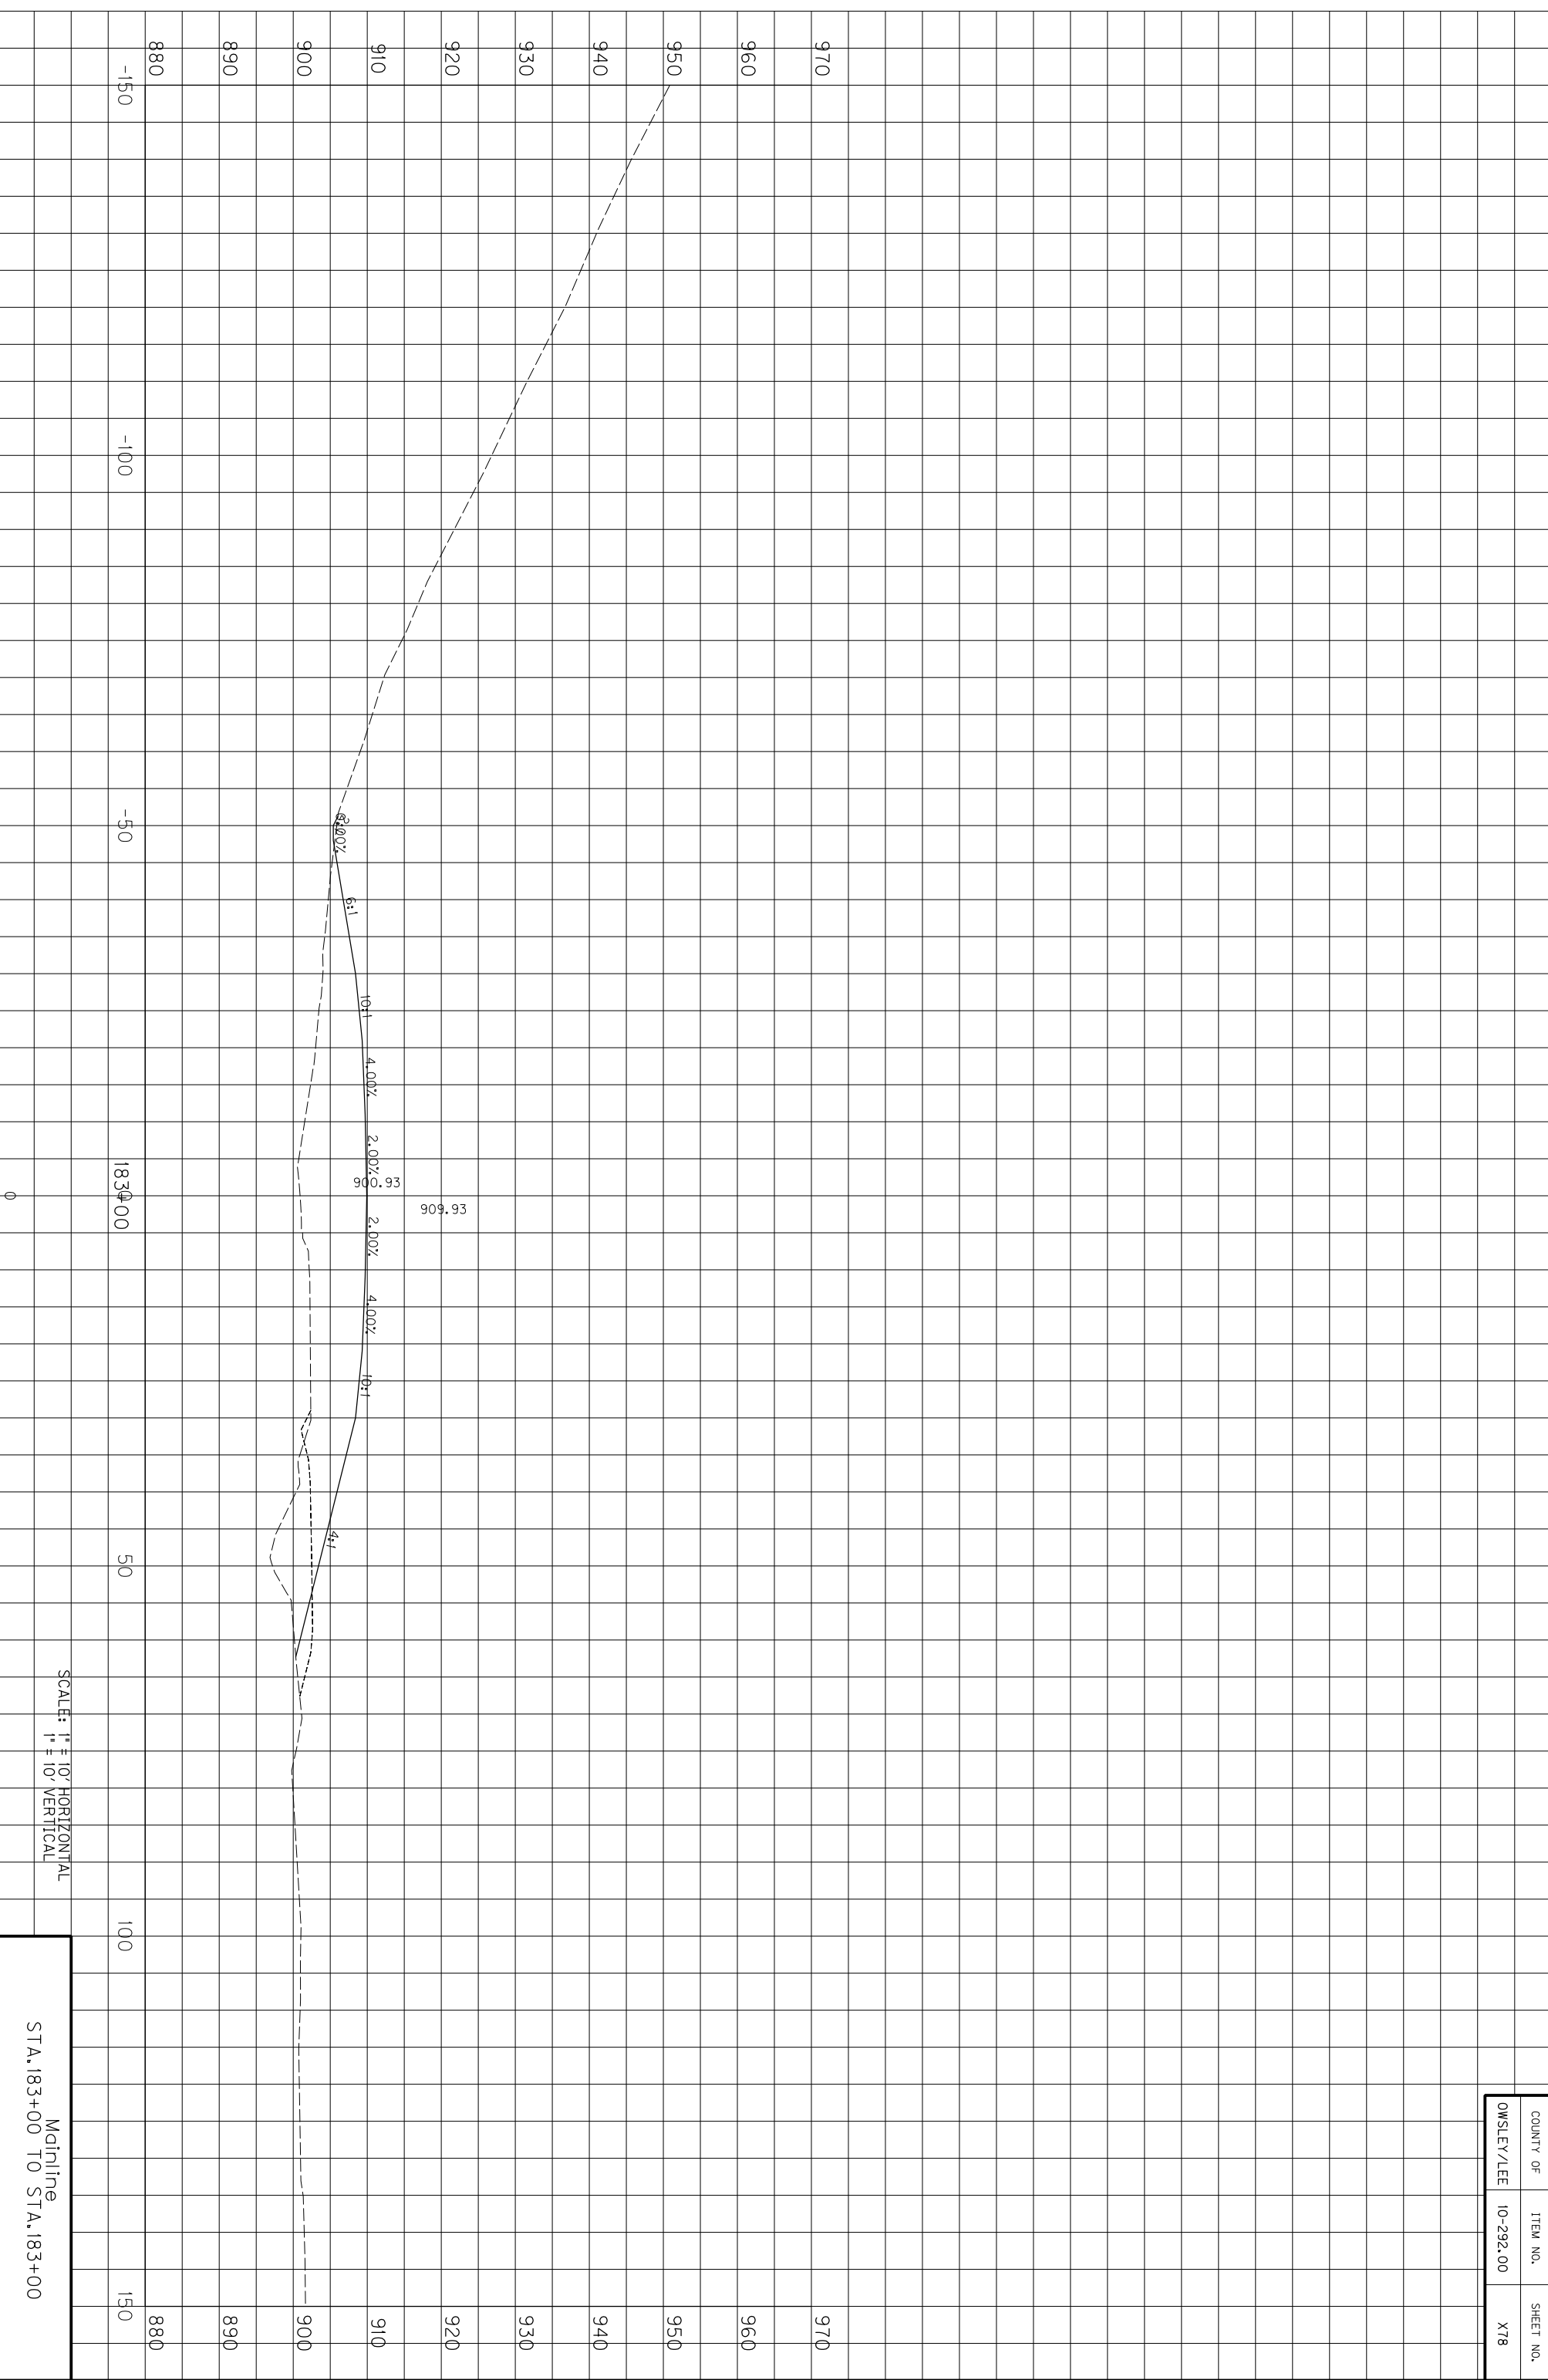

COUNTY OF	ITEM NO.	SHEET NO.
OWSLEY/LEE	10-292.00	X78

SCALE: 1" = 10' HORIZONTAL
1" = 10' VERTICAL


Mainline
STA. 183+00 TO STA. 183+00

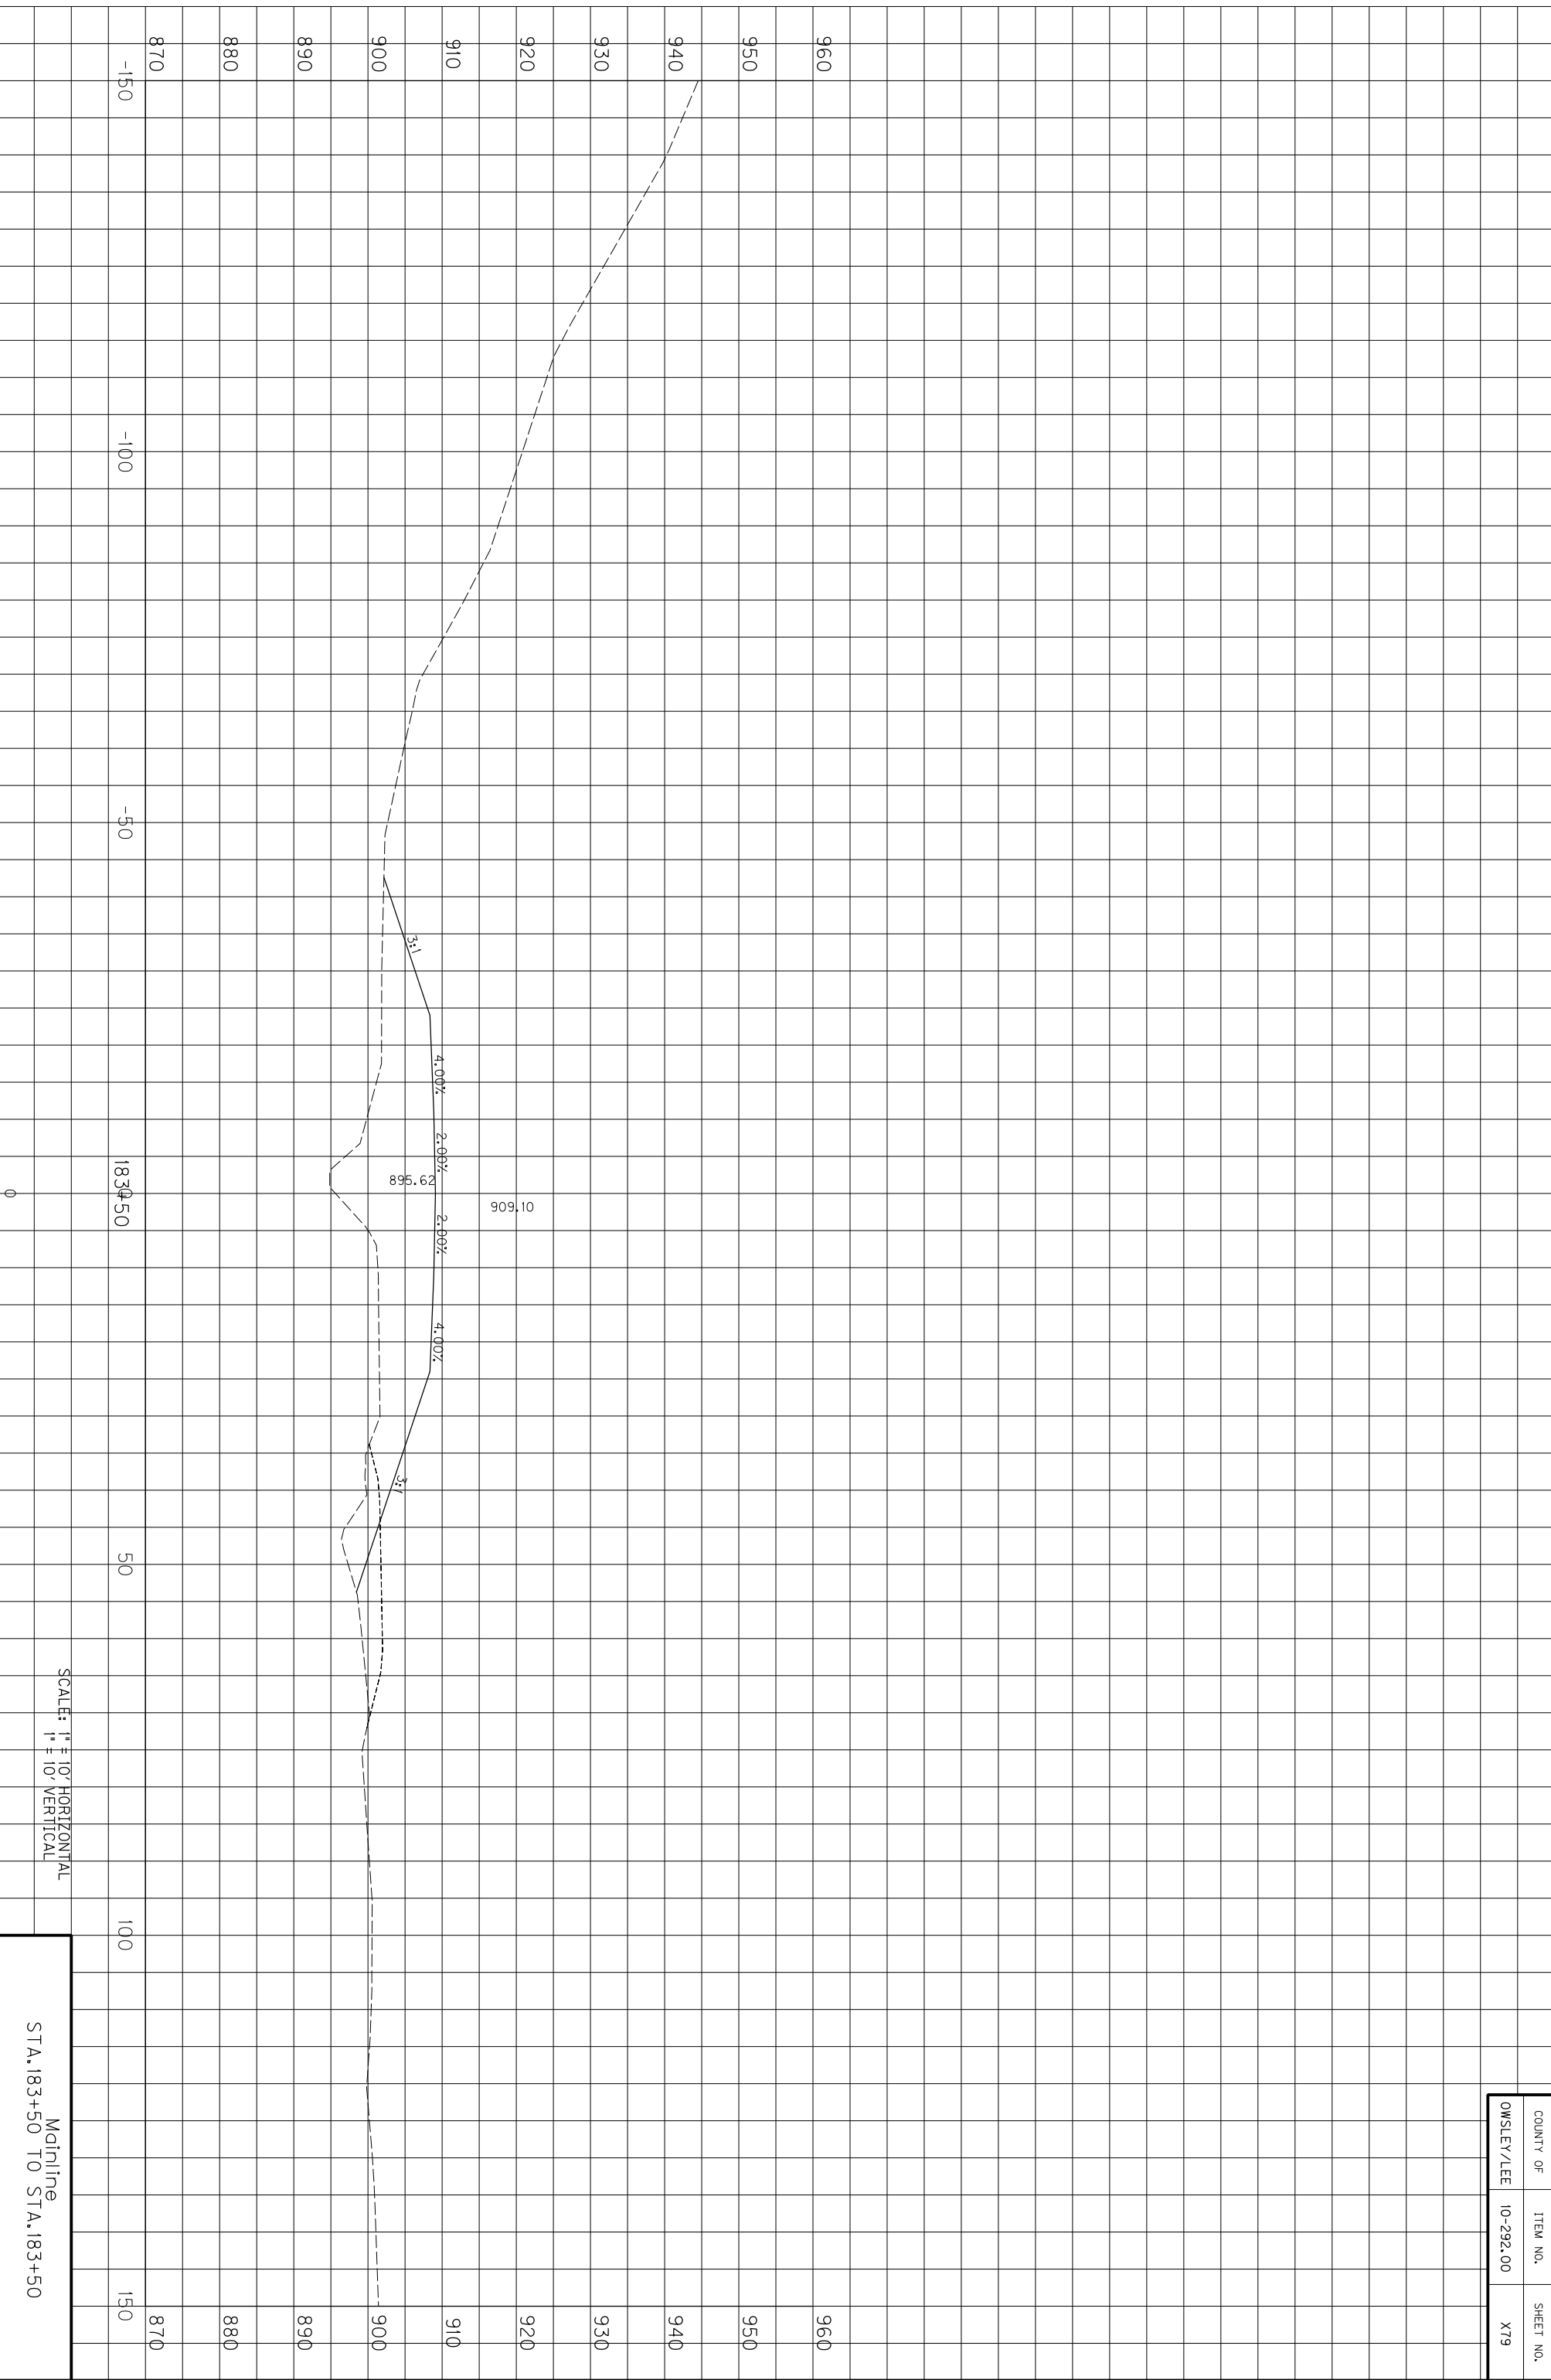

COUNTY OF	ITEM NO.	SHEET NO.
OWSLEY/LEE	10-292.00	X79

SCALE: 1" = 10' HORIZONTAL
1" = 10' VERTICAL


Mainline
STA. 183+50 TO STA. 183+50

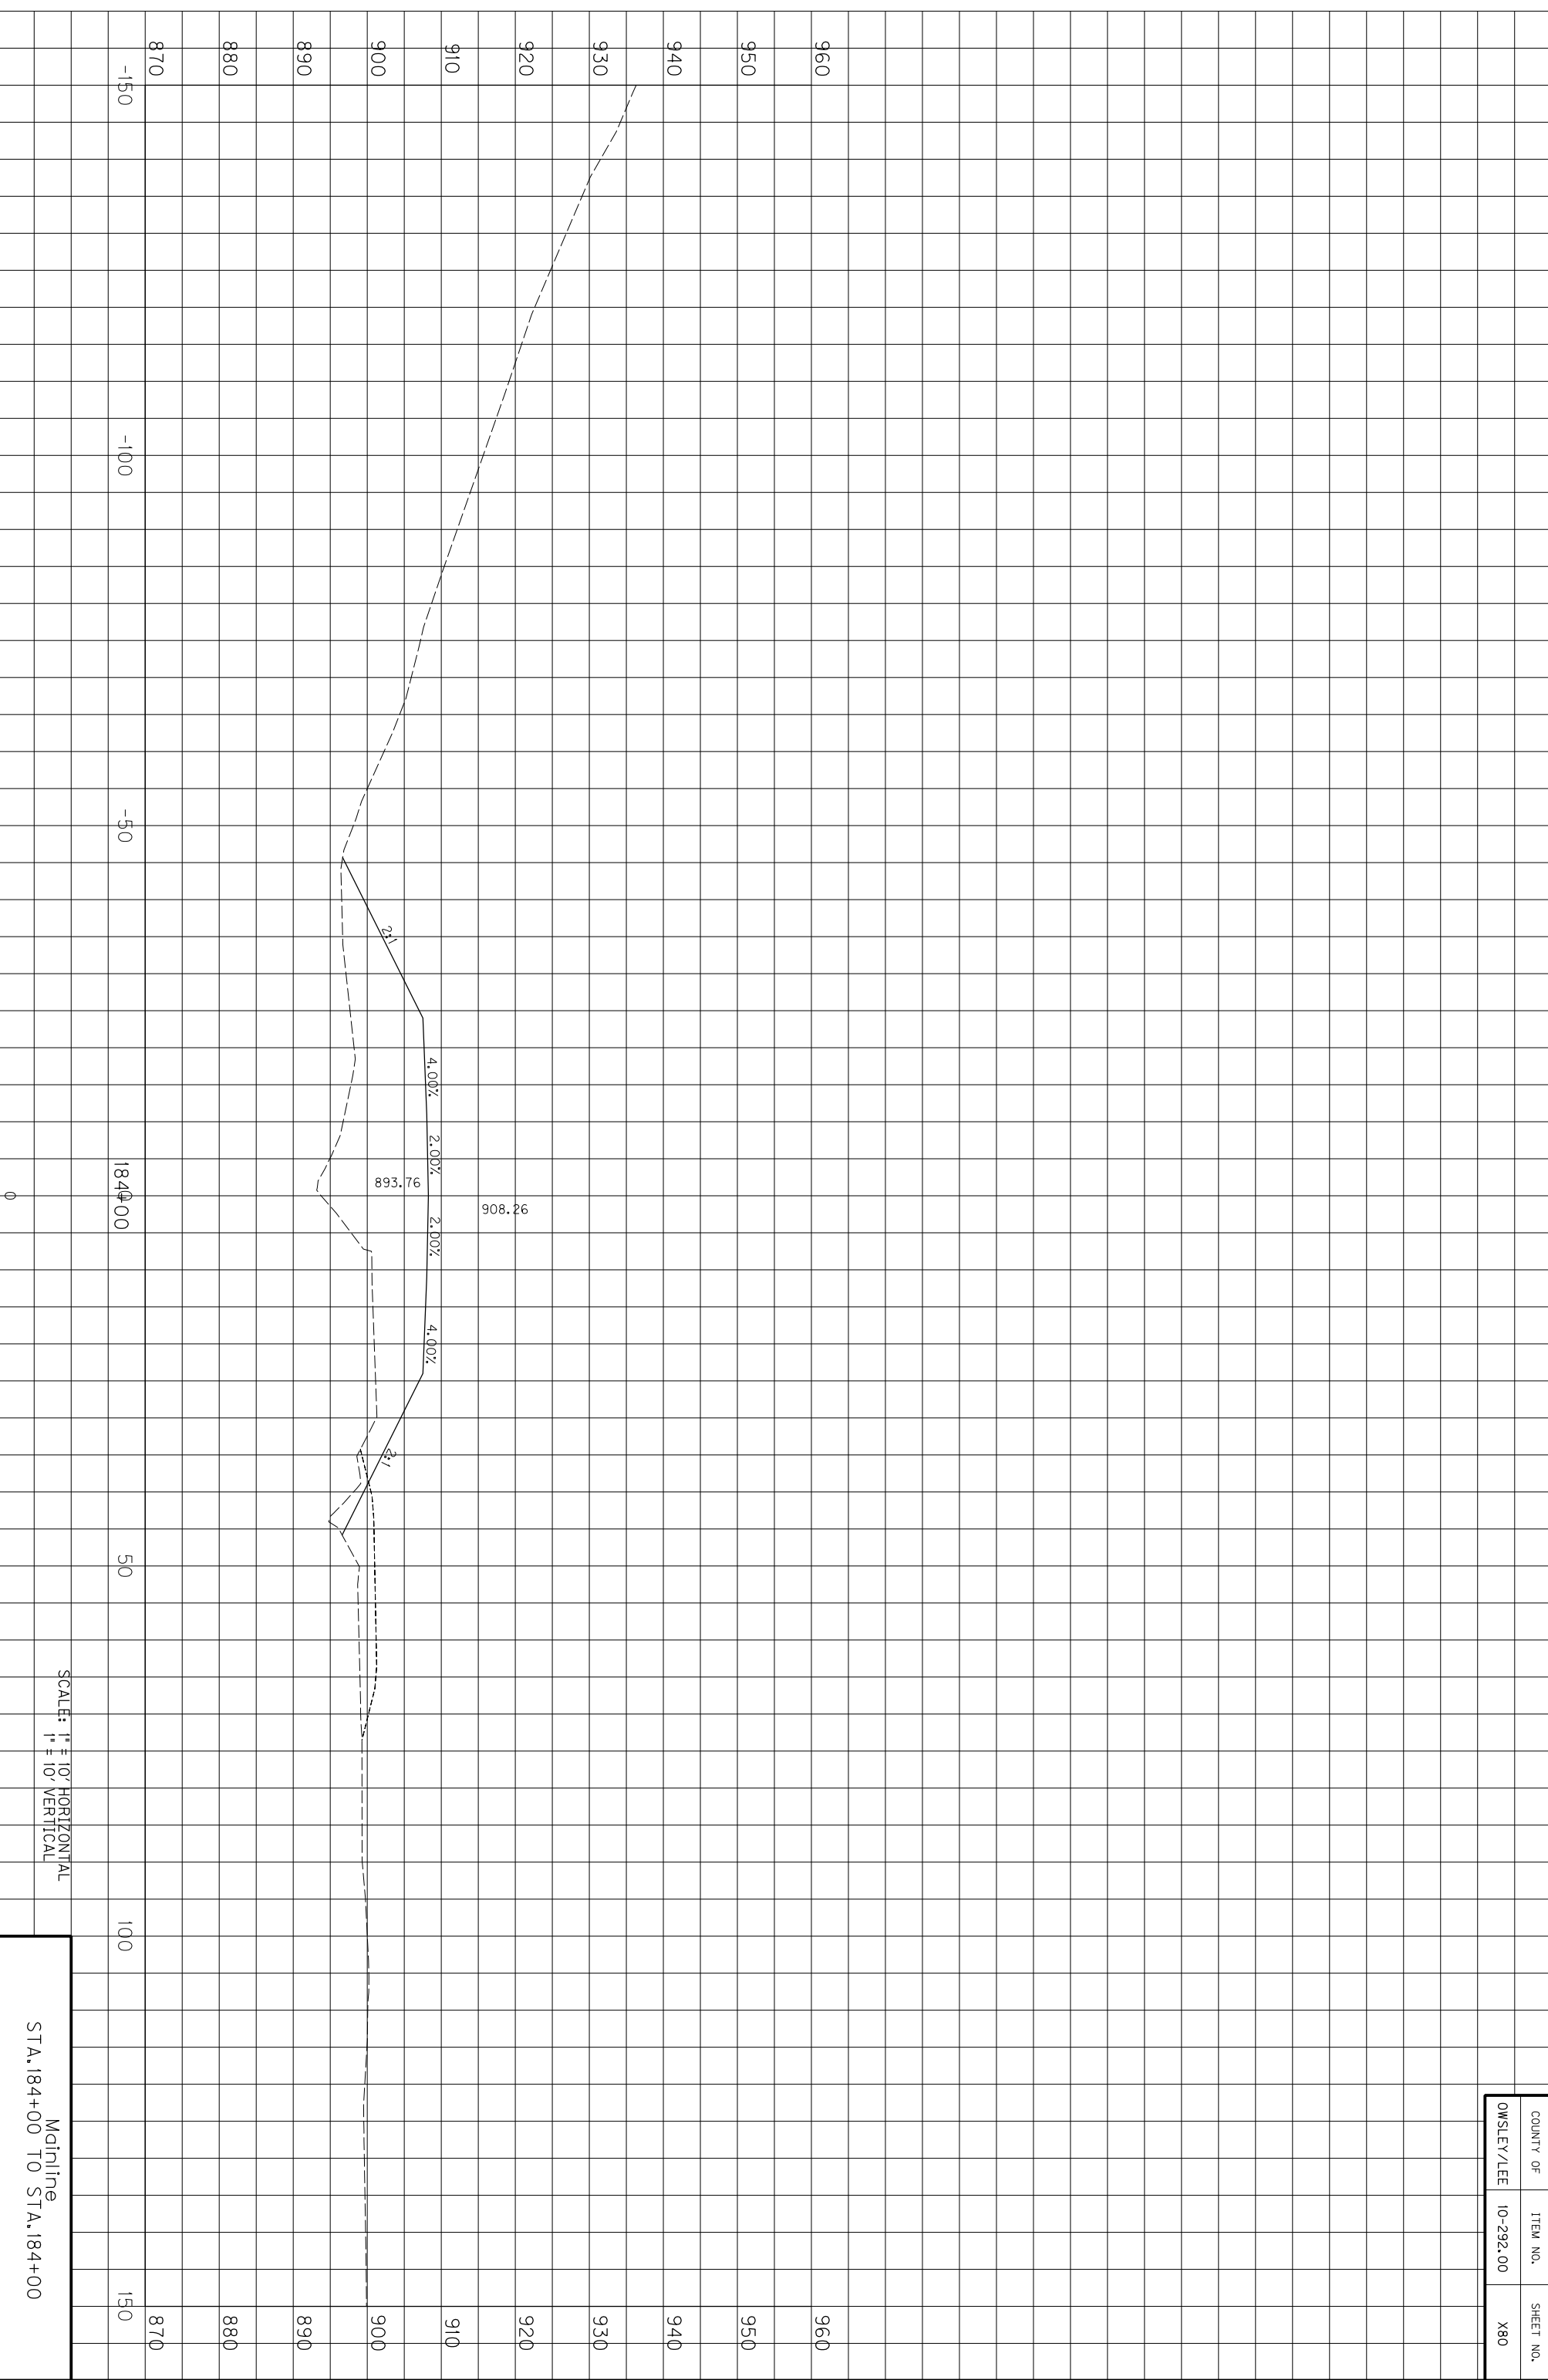

SCALE: 1" = 10' HORIZONTAL
1" = 10' VERTICAL

Mainline
STA. 184+00 TO STA. 184+00


COUNTY OF	ITEM NO.	SHEET NO.
OWSLEY/LEE	10-292.00	X80

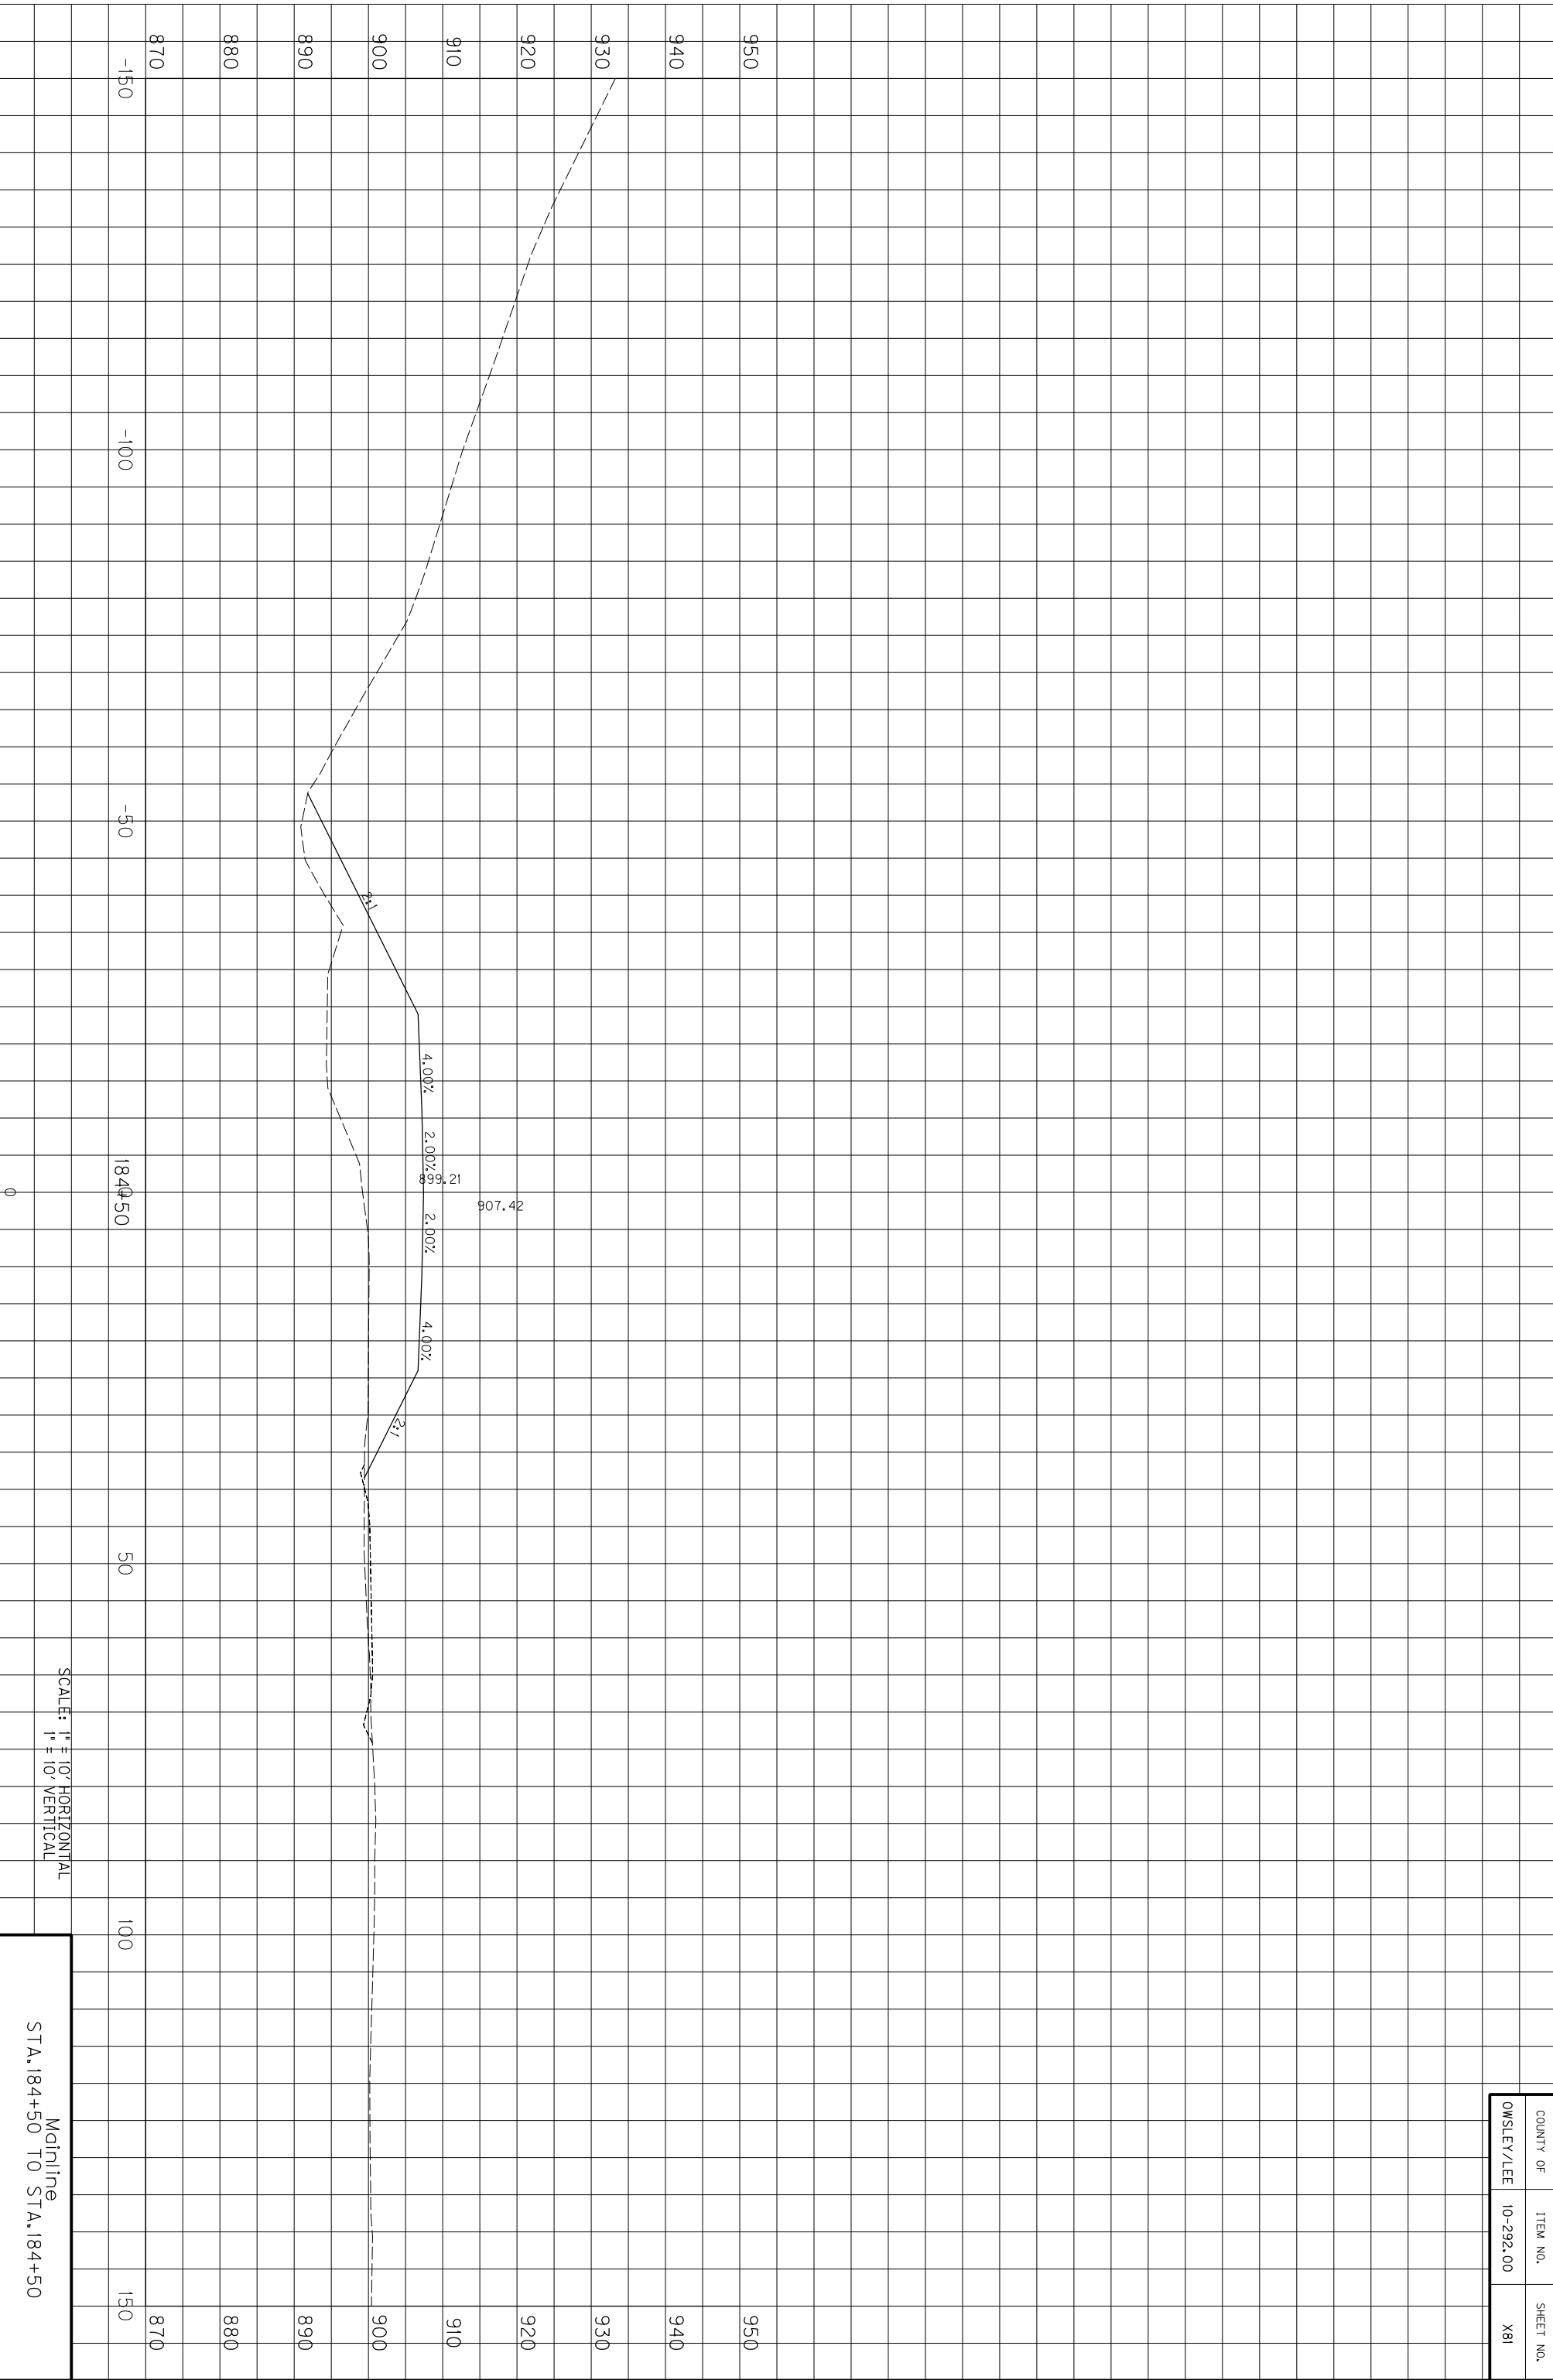


COUNTY OF	ITEM NO.	SHEET NO.
OWSLEY/LEE	10-292.00	X81

SCALE: 1" = 10' HORIZONTAL
1" = 10' VERTICAL


Mainline
STA. 184+50 TO STA. 184+50

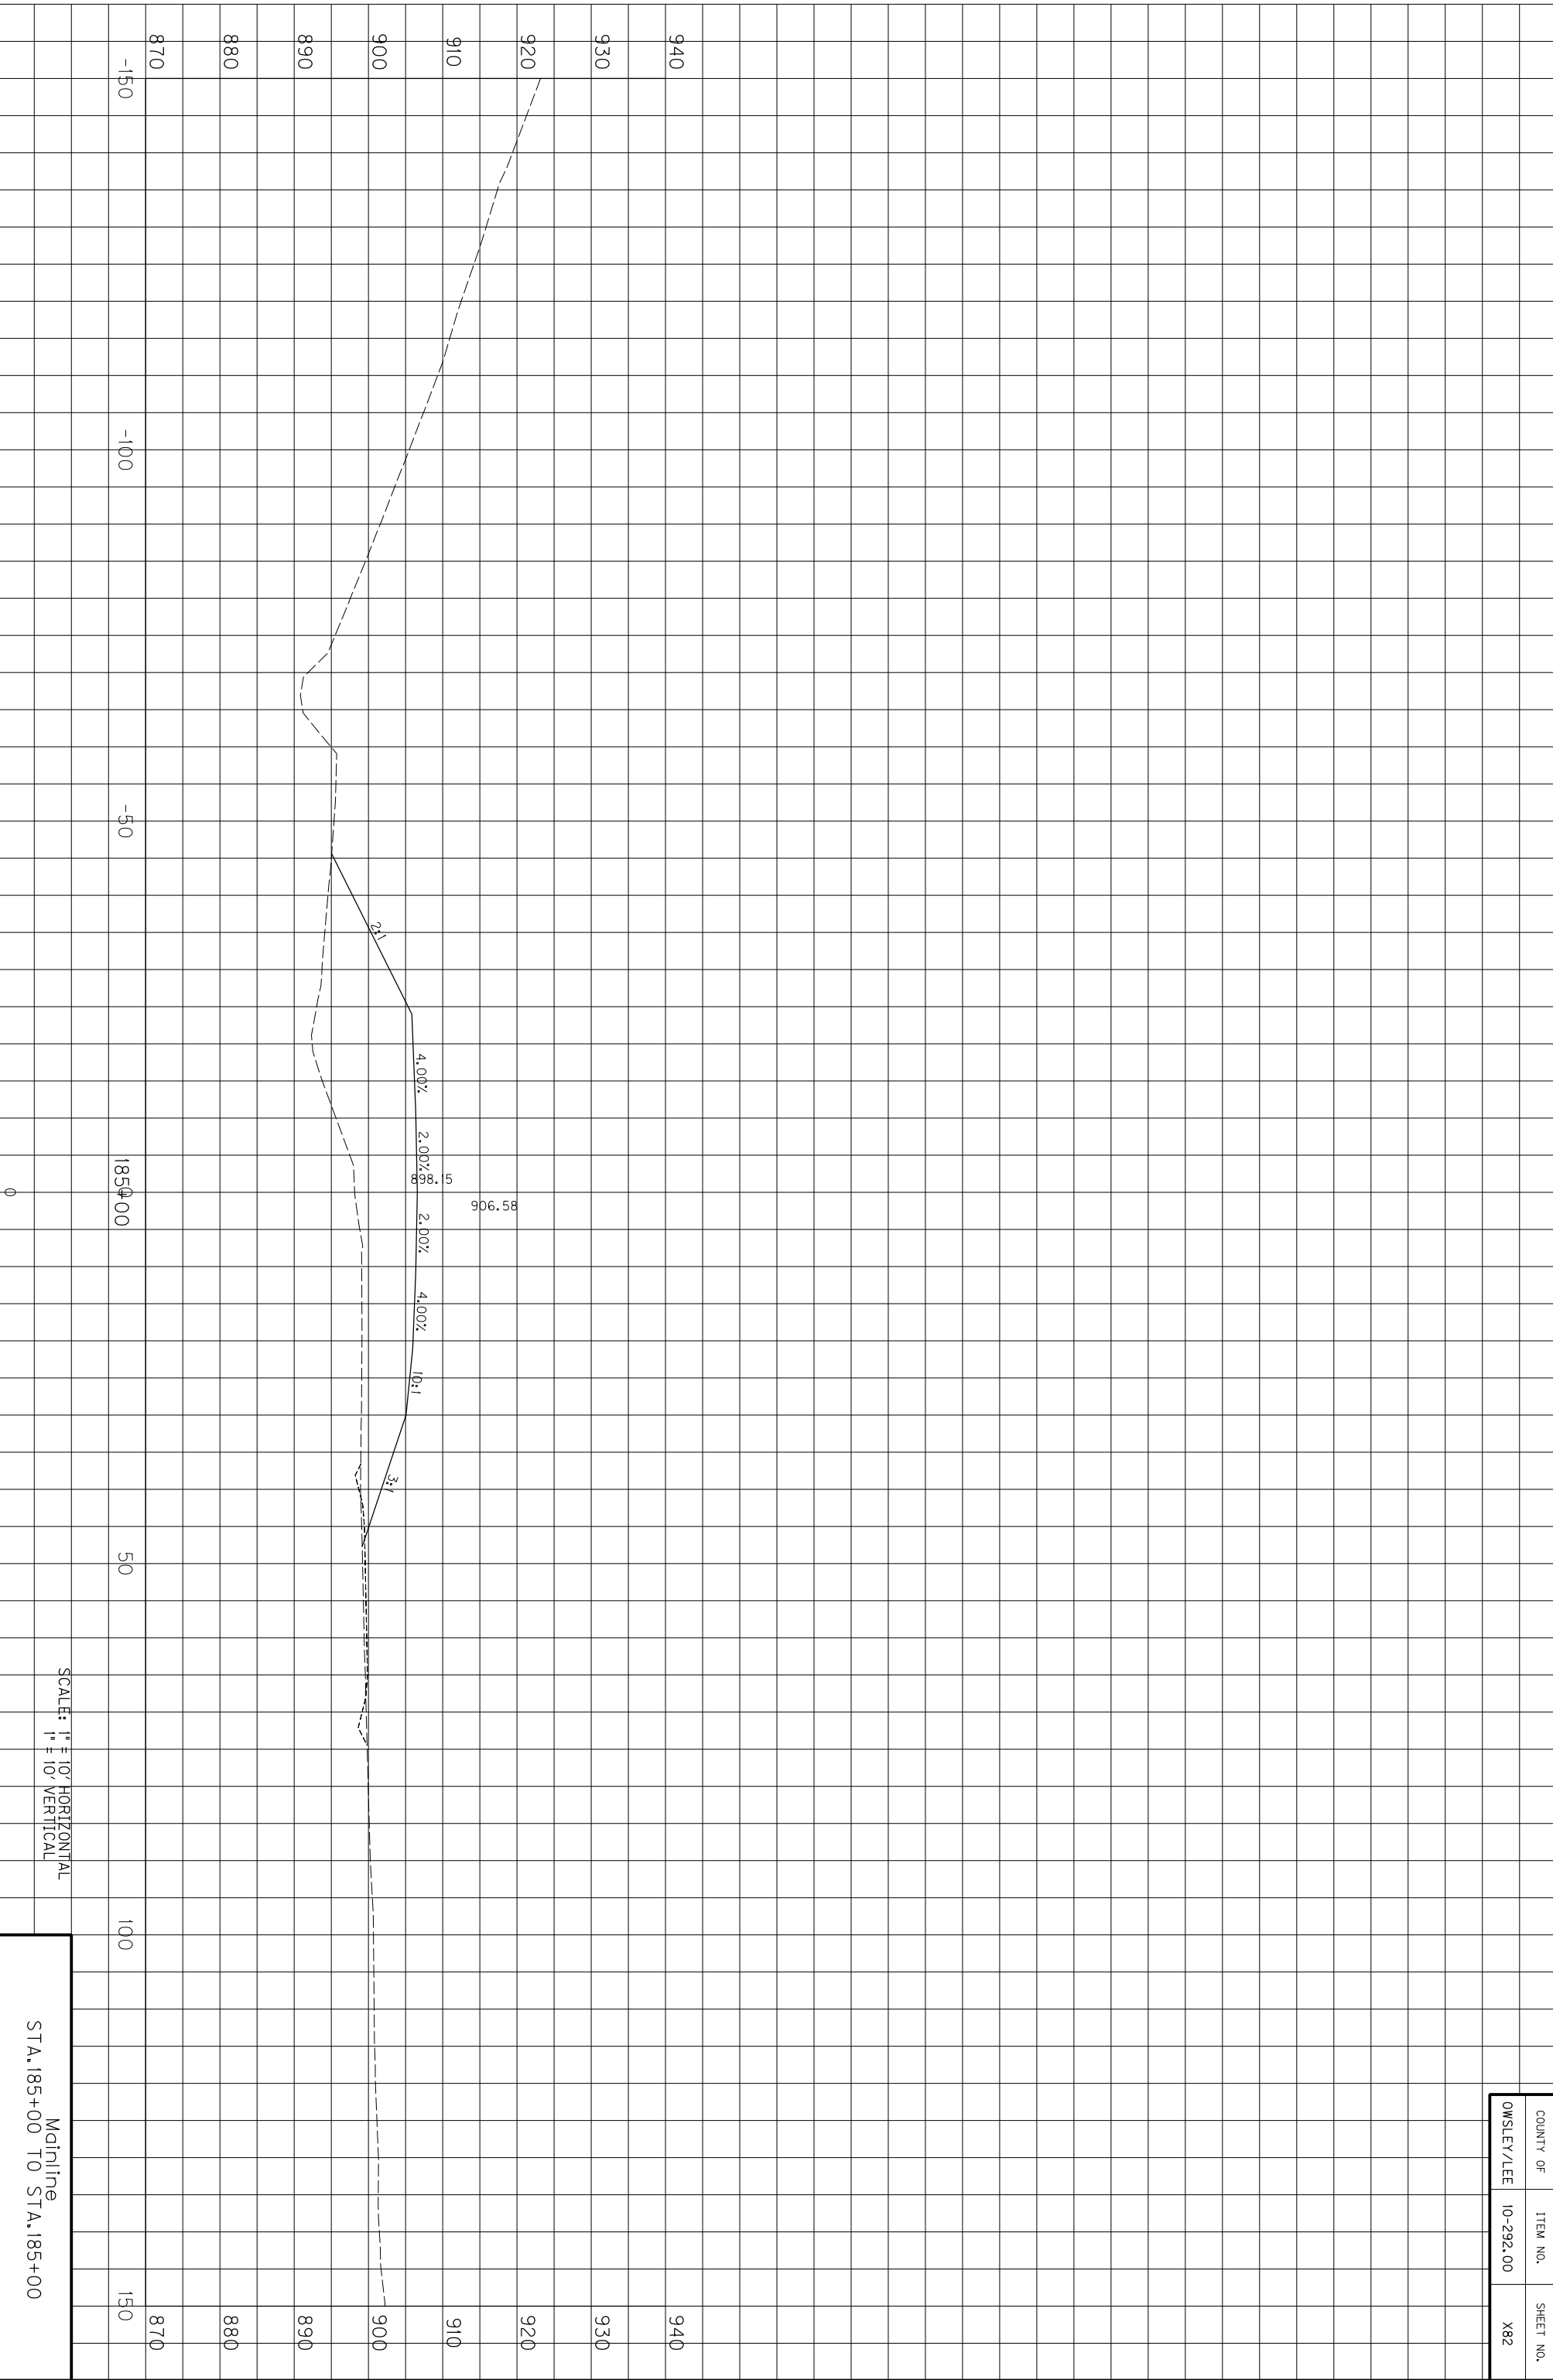


COUNTY OF	ITEM NO.	SHEET NO.
OWSLEY/LEE	10-292.00	X82

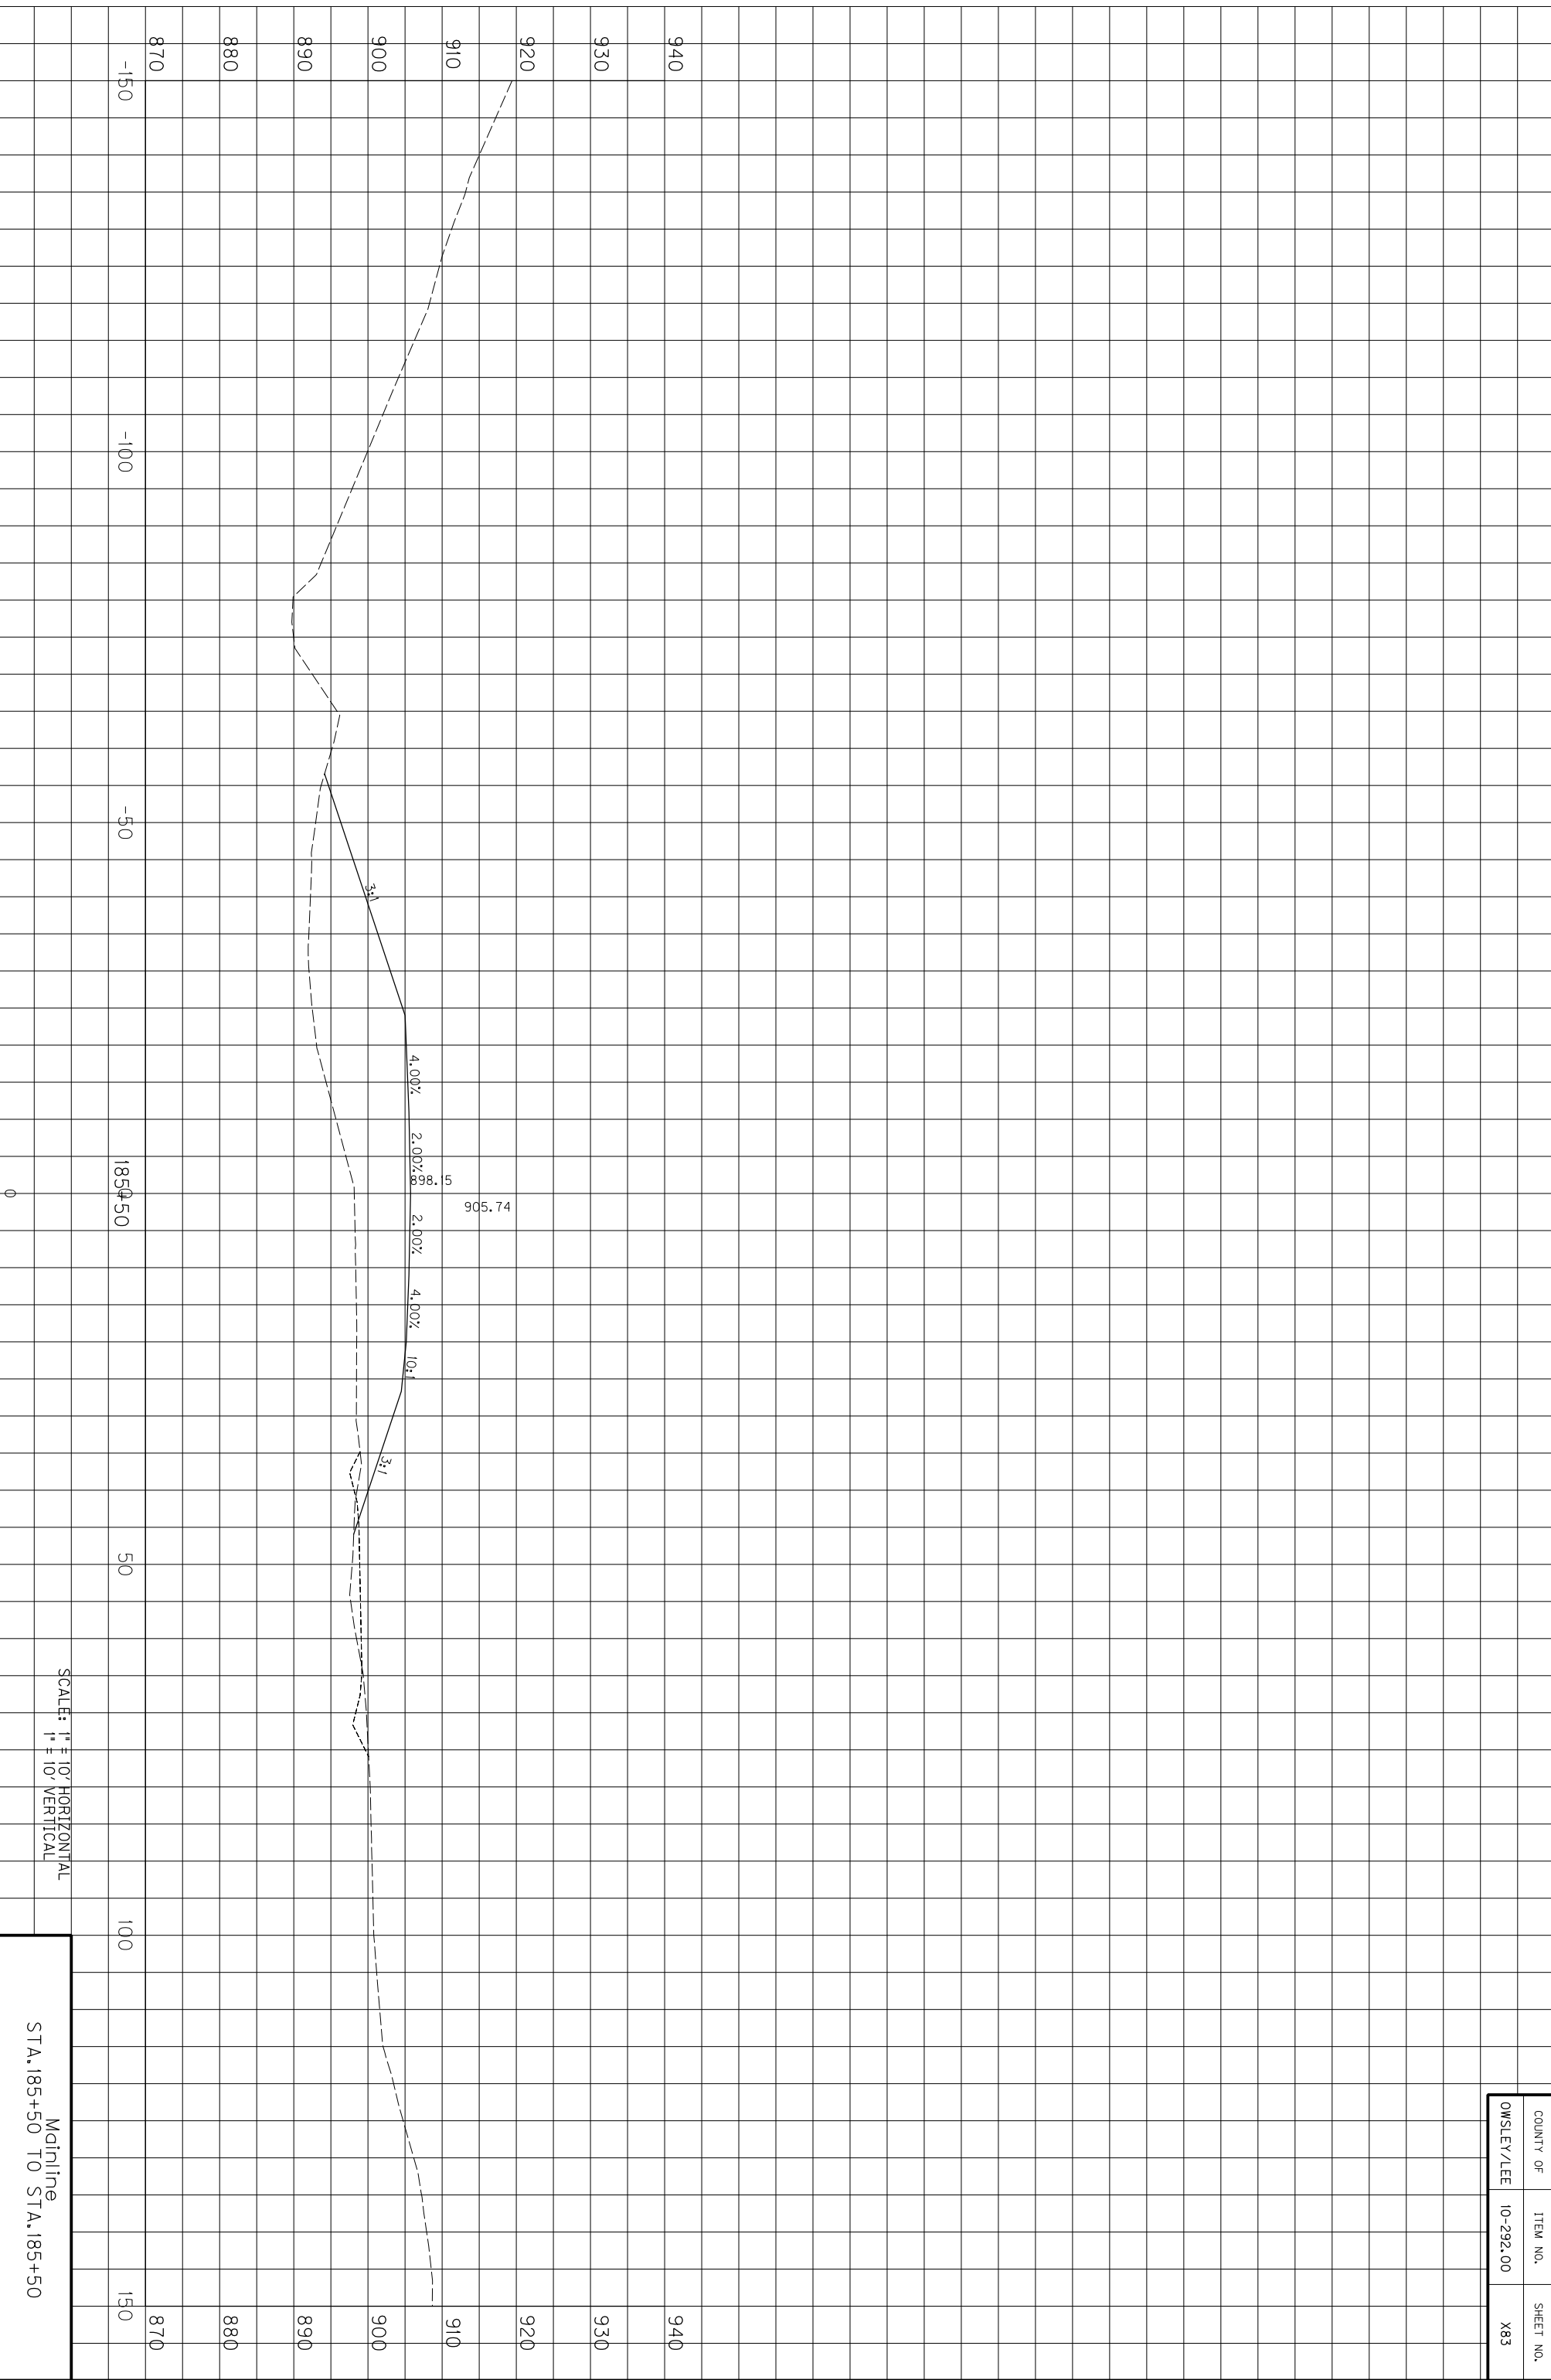

COUNTY OF	ITEM NO.	SHEET NO.
OWSLEY/LEE	10-292.00	X83

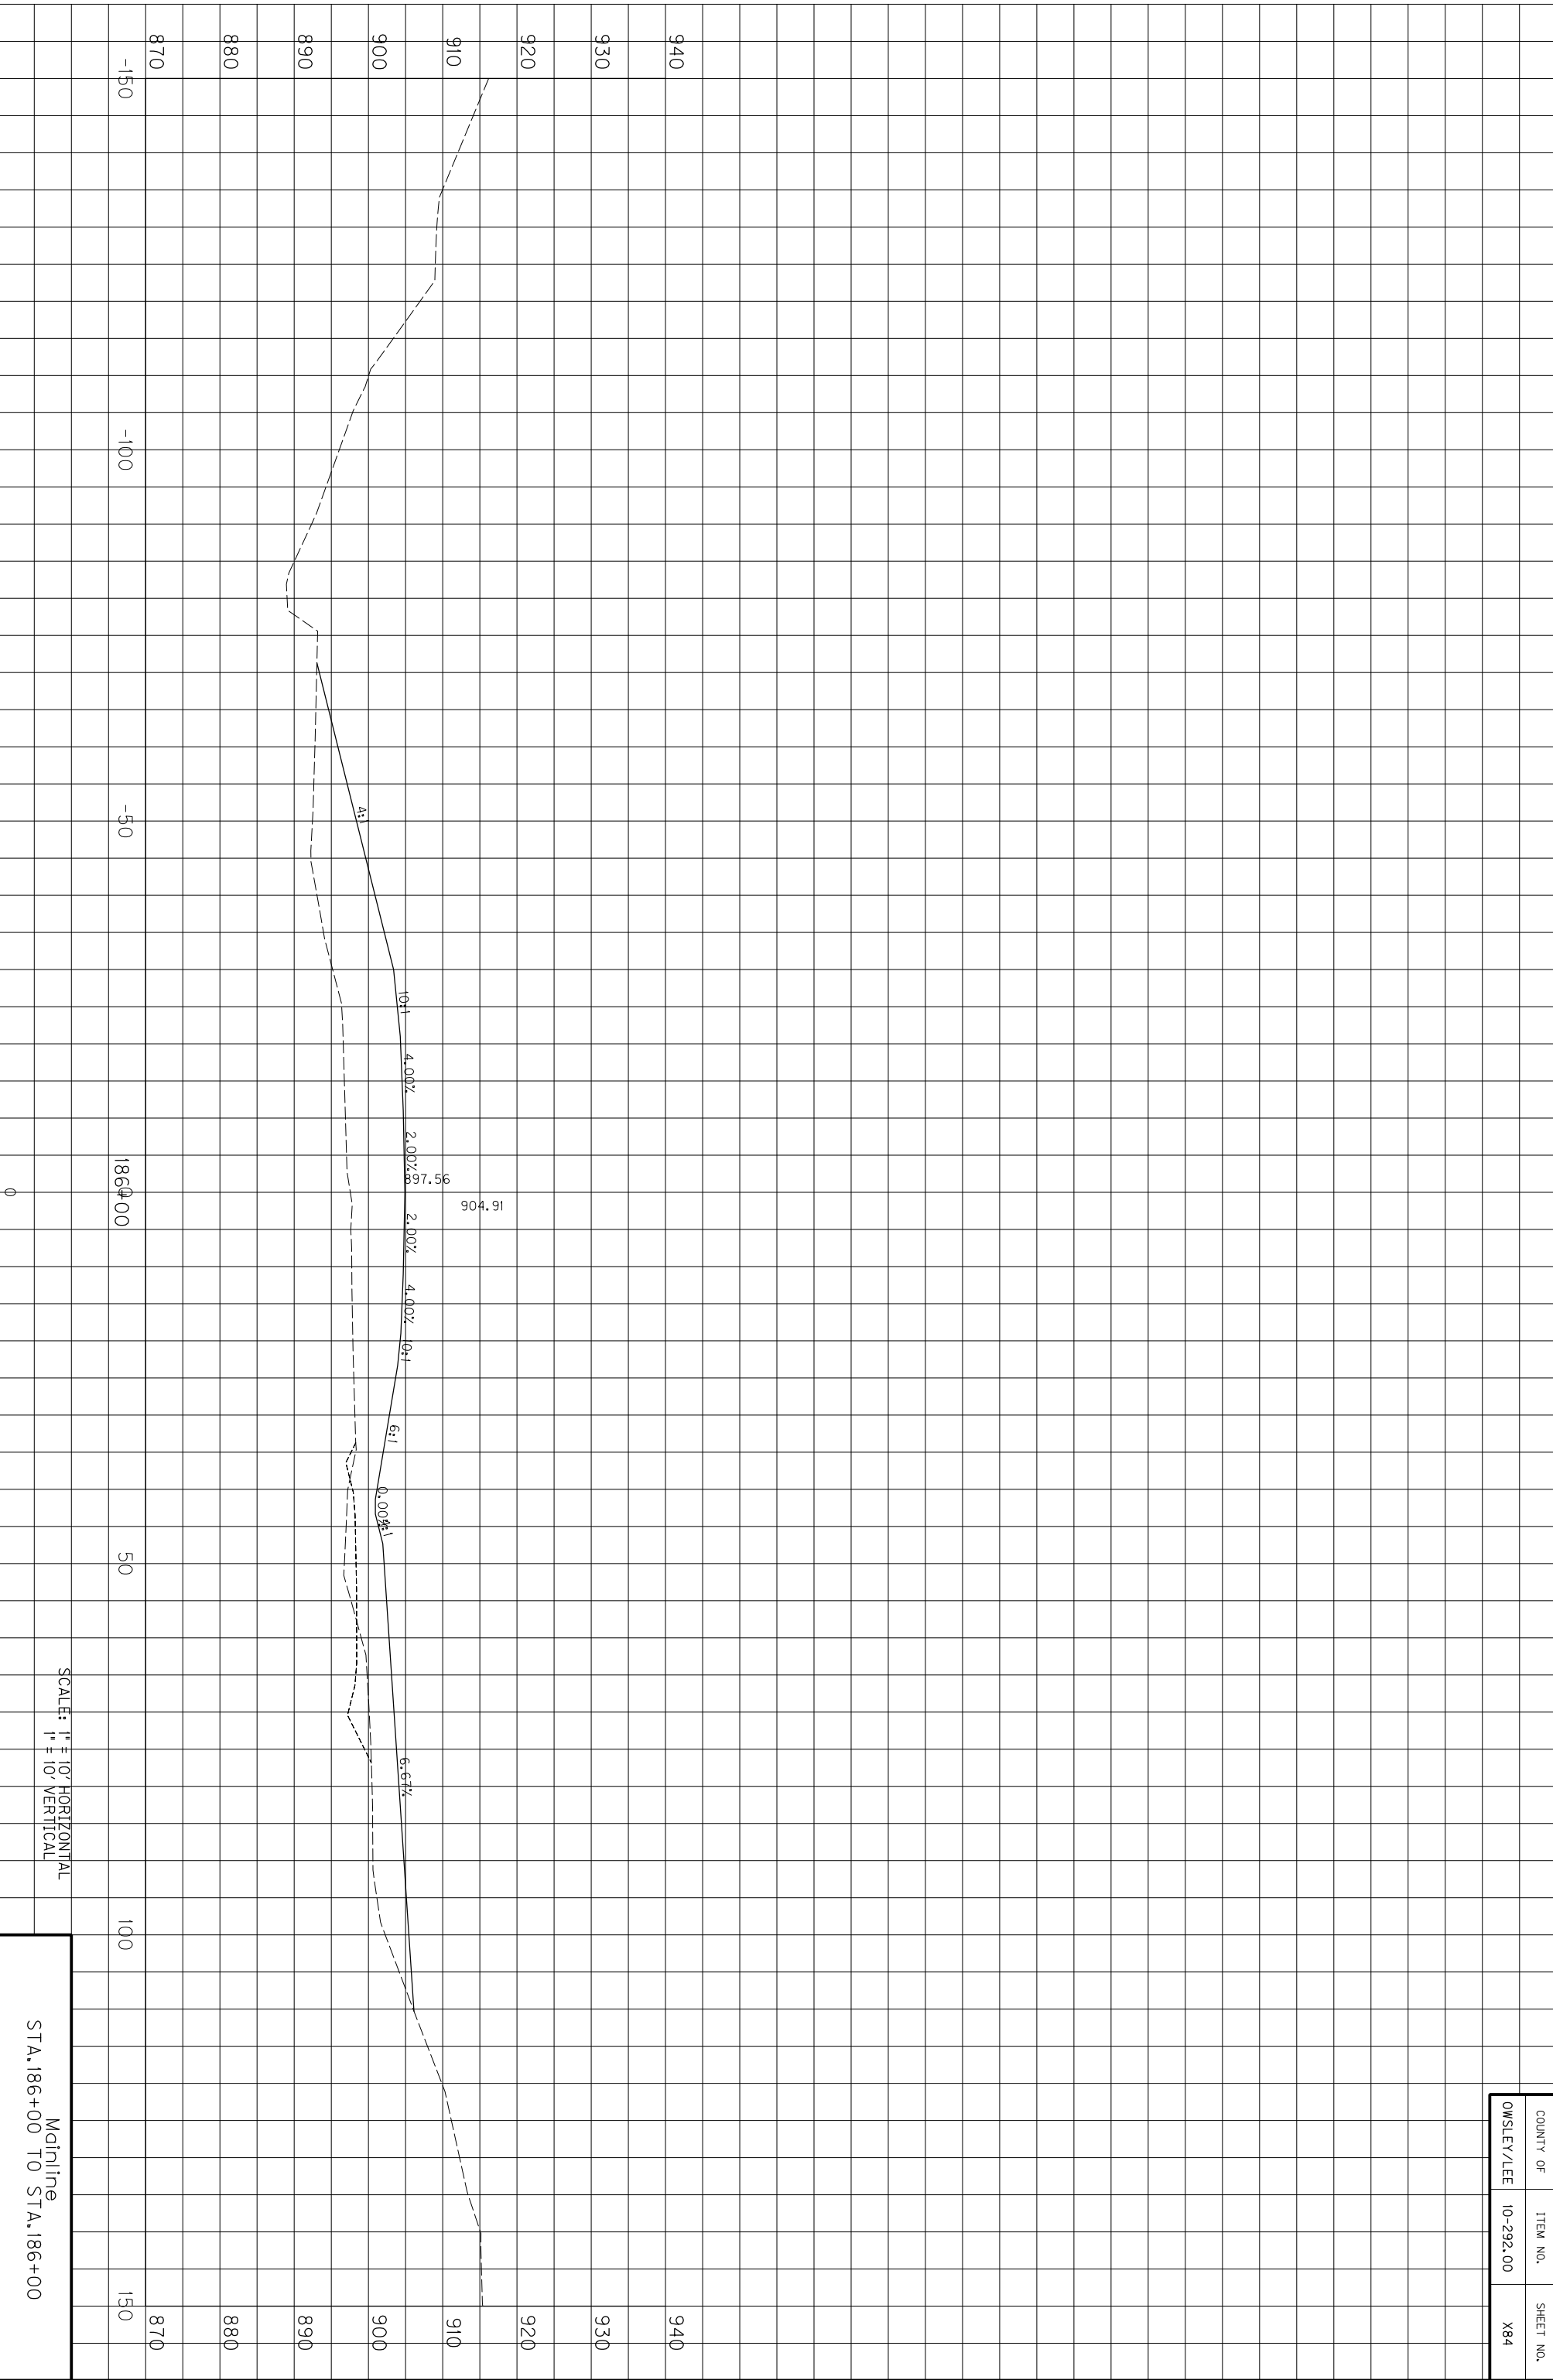

COUNTY OF	ITEM NO.	SHEET NO.
OWSLEY/LEE	10-292.00	X84

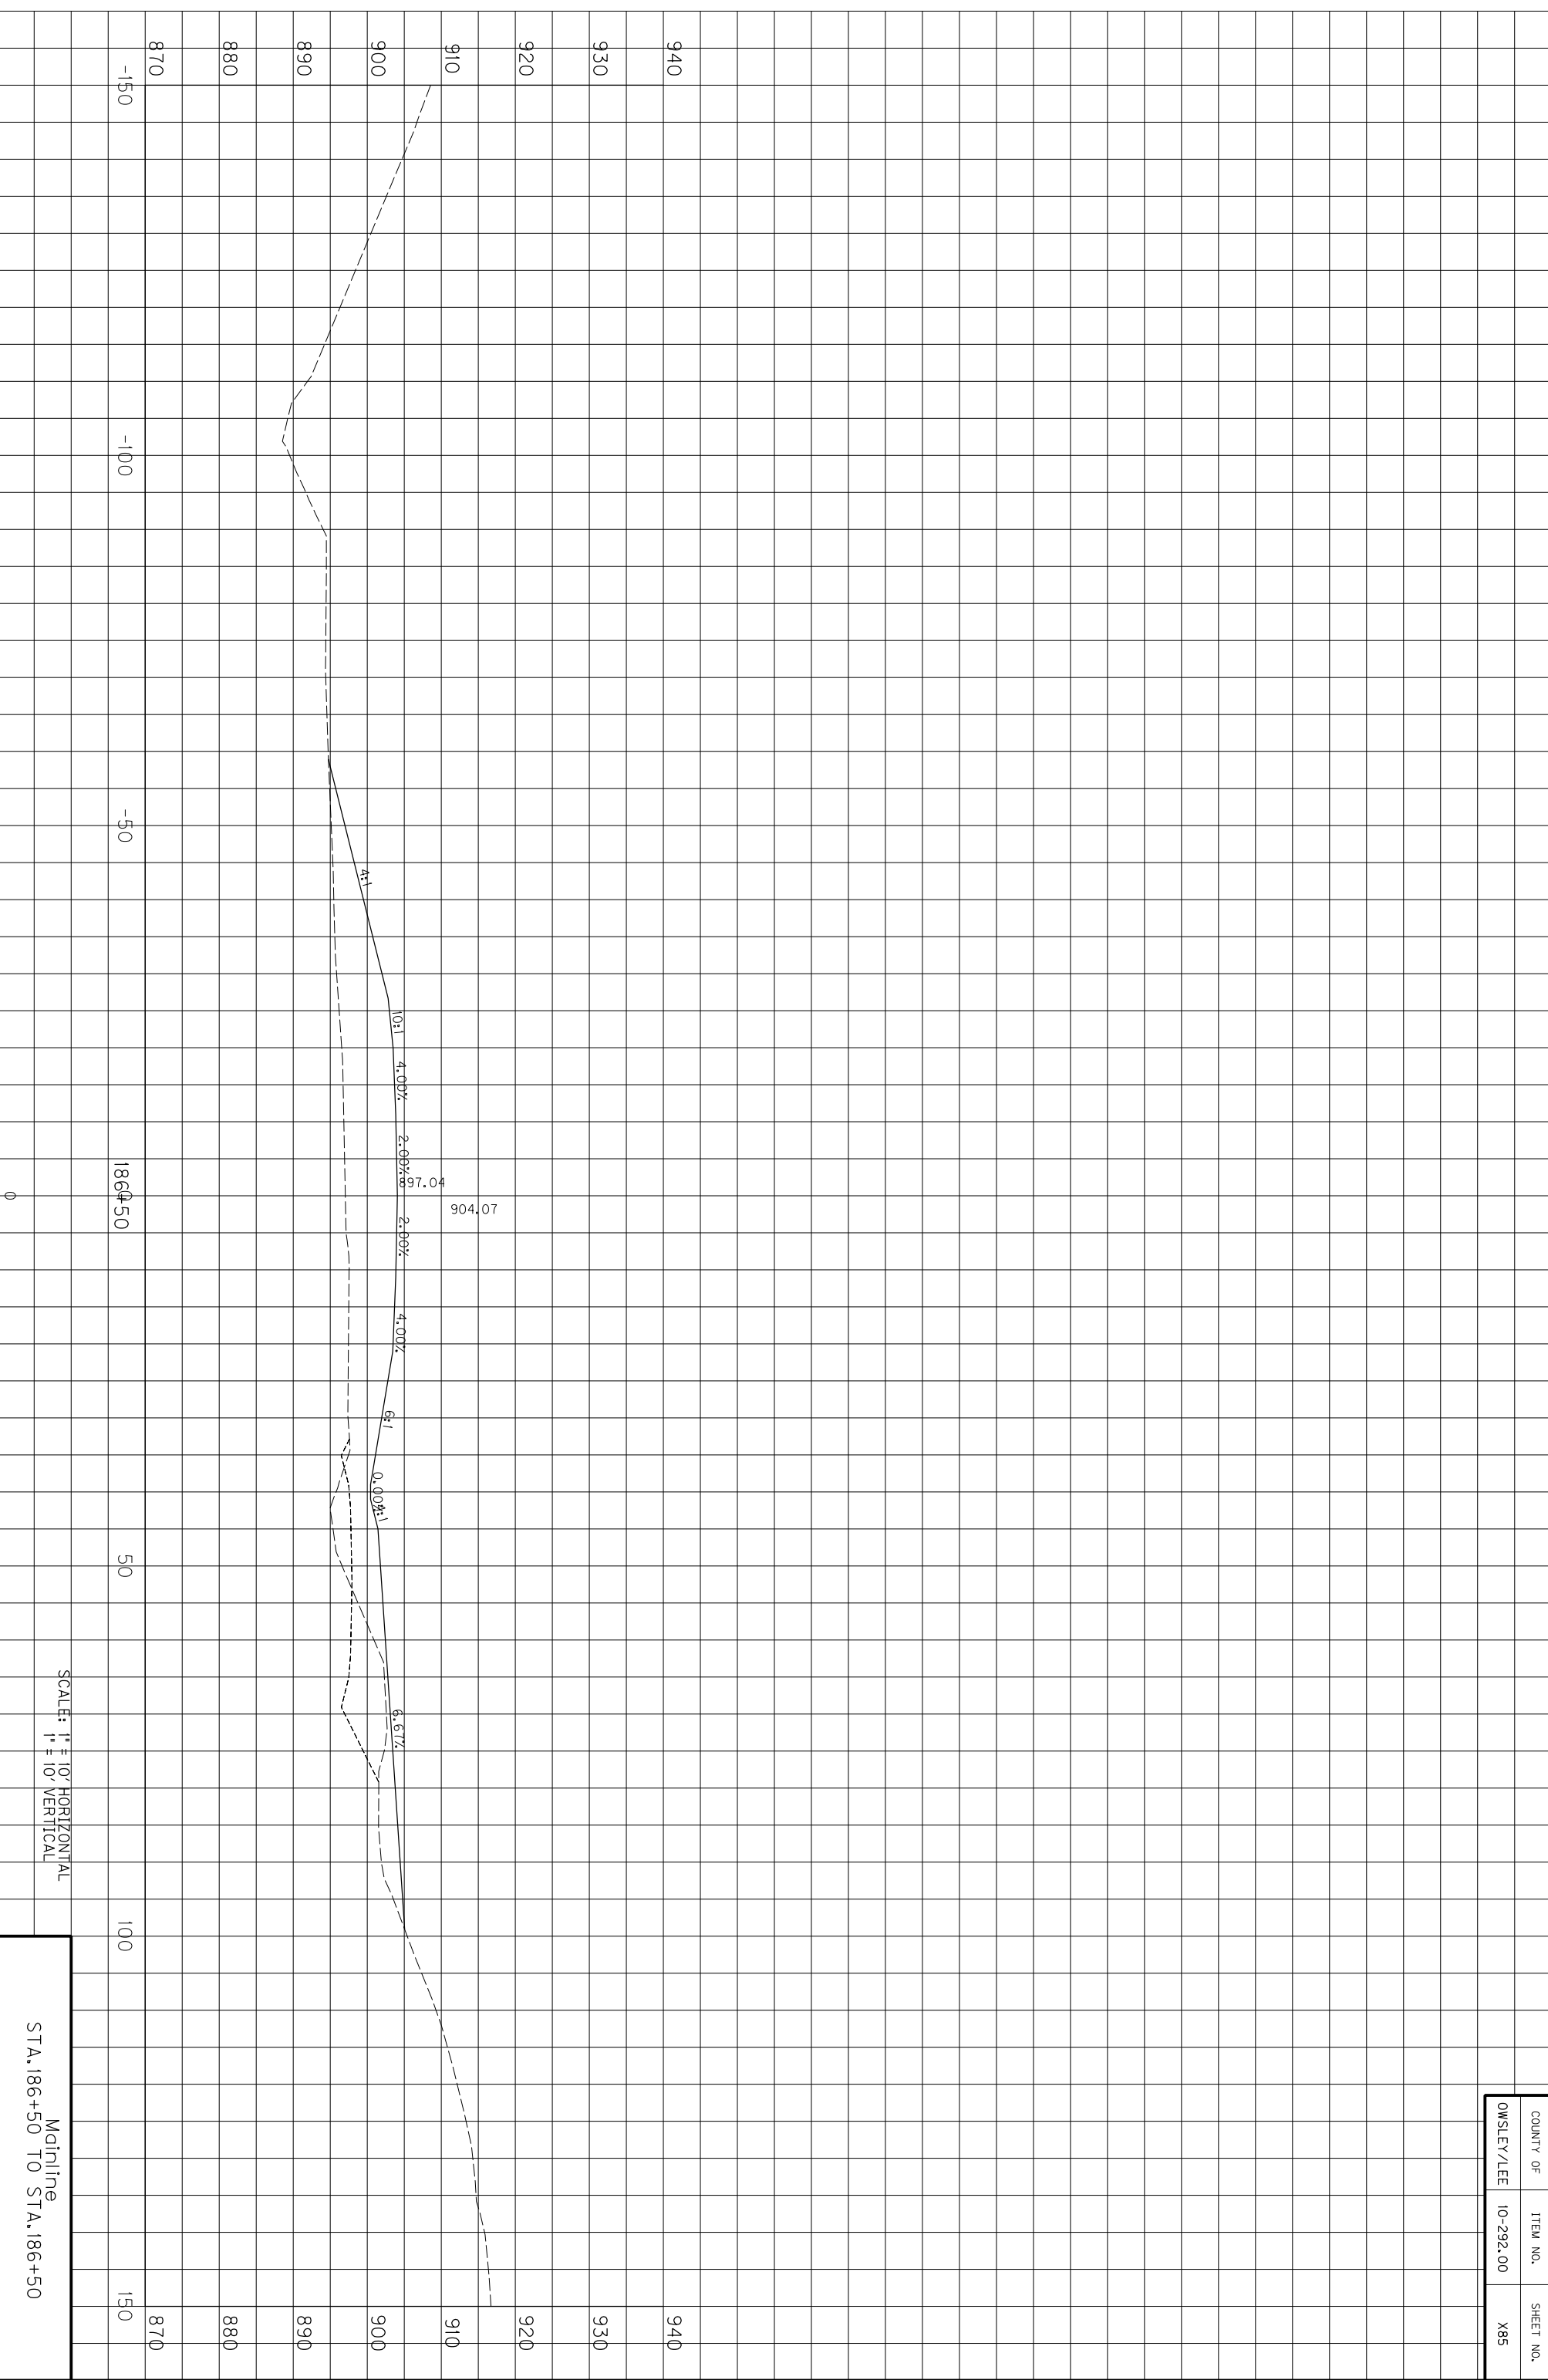

SCALE: 1" = 10' HORIZONTAL
1" = 10' VERTICAL

Mainline
STA. 186+50 TO STA. 186+50


COUNTY OF	ITEM NO.	SHEET NO.
OWSLEY/LEE	10-292.00	X85



COUNTY OF	ITEM NO.	SHEET NO.
OWSLEY/LEE	10-292.00	X86

SCALE: 1" = 10' HORIZONTAL
1" = 10' VERTICAL


Mainline
STA. 187+00 TO STA. 187+50

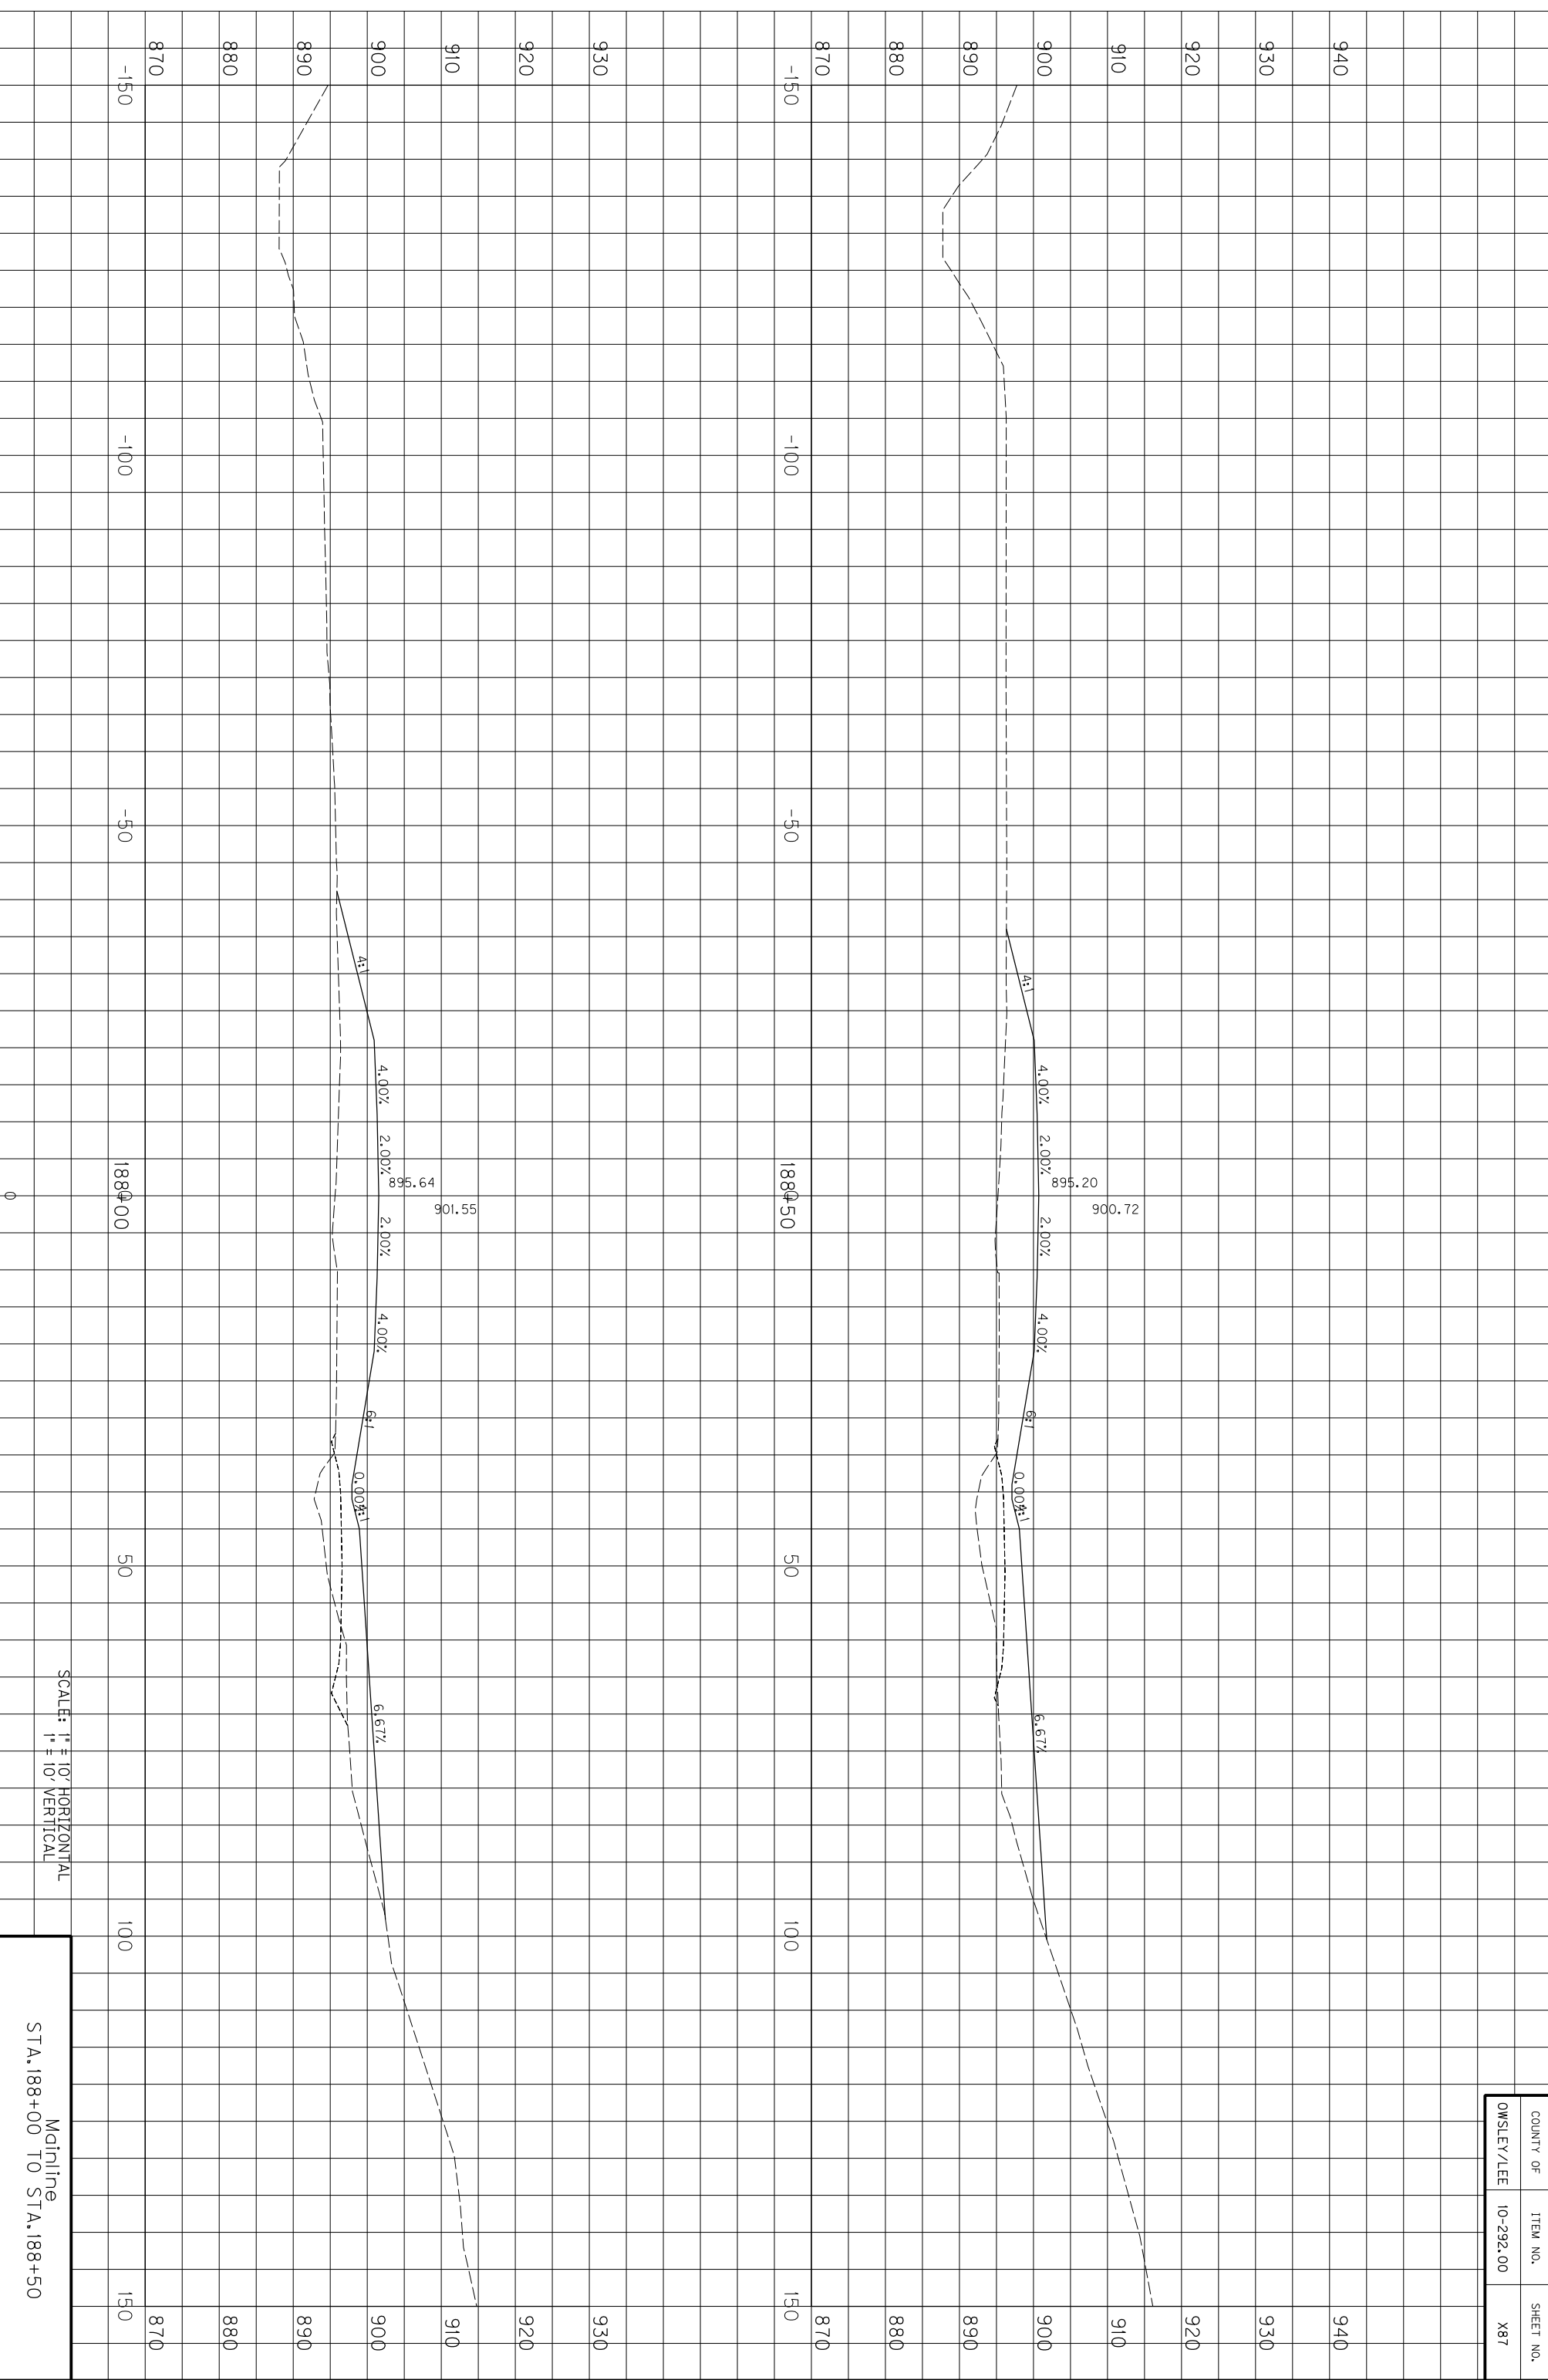

COUNTY OF	ITEM NO.	SHEET NO.
OWSLEY/LEE	10-292.00	X87

SCALE: 1" = 10' HORIZONTAL
1" = 10' VERTICAL


Mainline
STA. 188+00 TO STA. 188+50

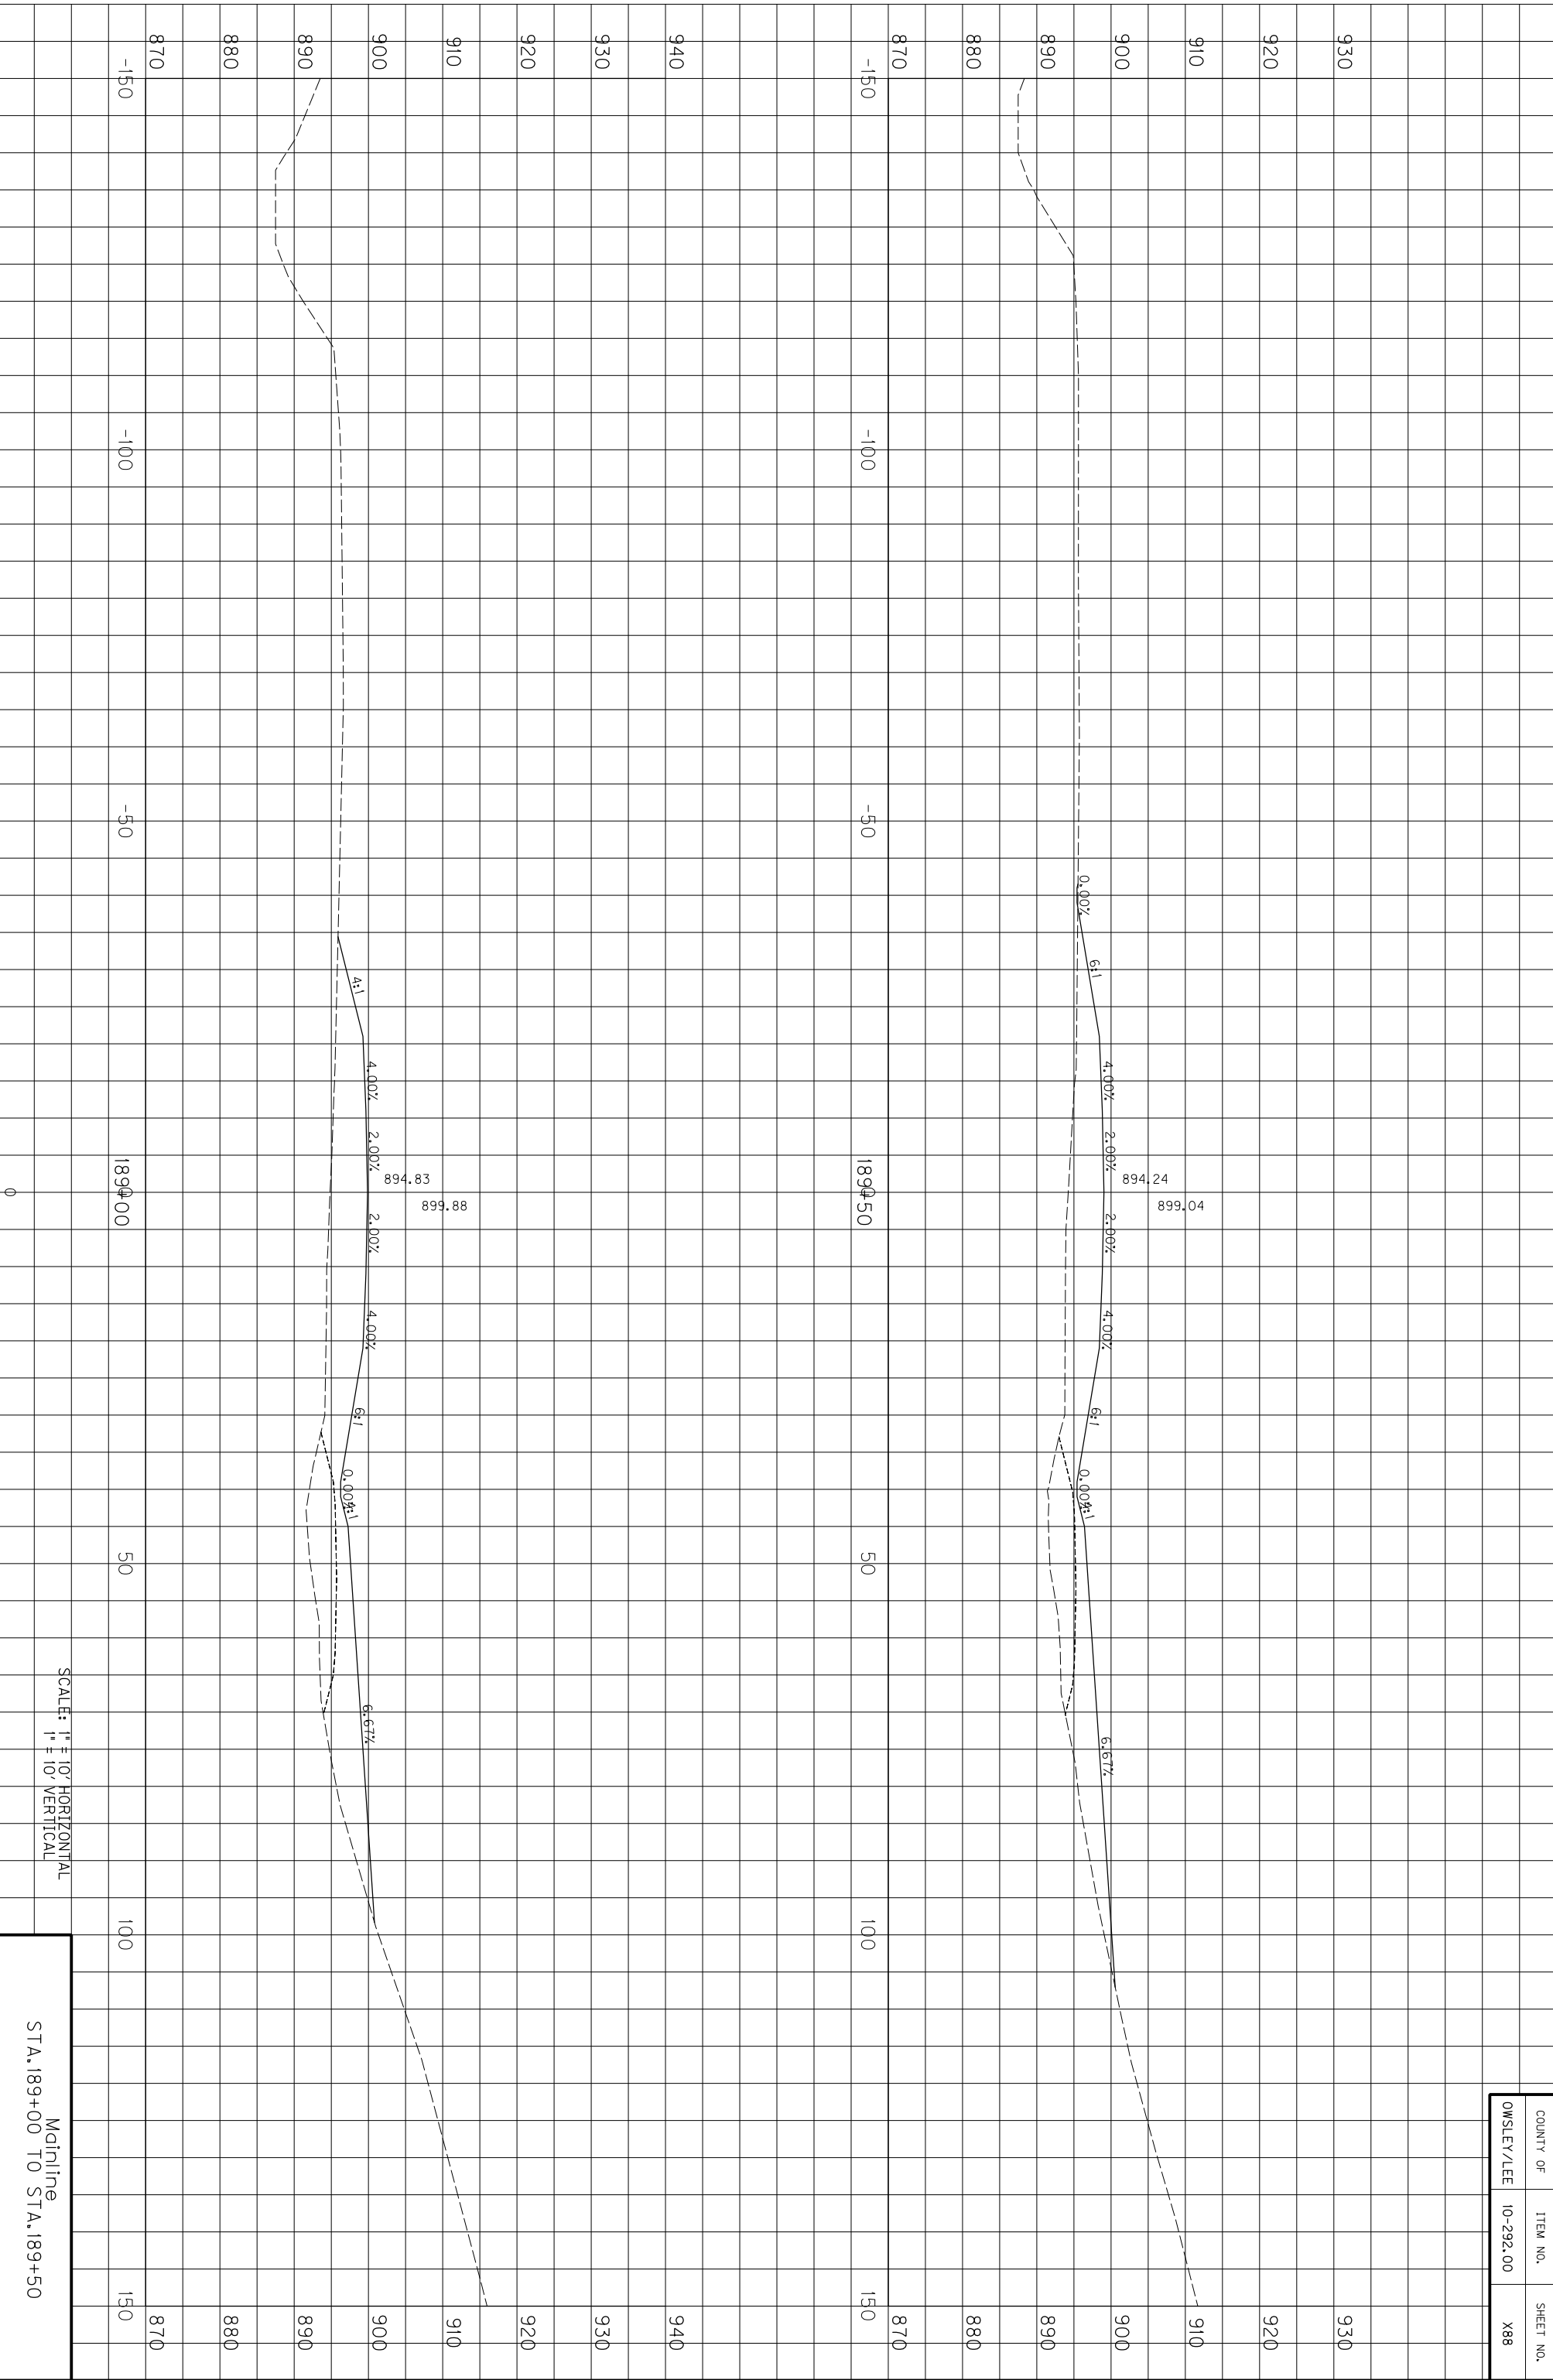

COUNTY OF	ITEM NO.	SHEET NO.
OWSLEY/LEE	10-292.00	X88

SCALE: 1" = 10' HORIZONTAL
1" = 10' VERTICAL


Mainline
STA. 189+00 TO STA. 189+50

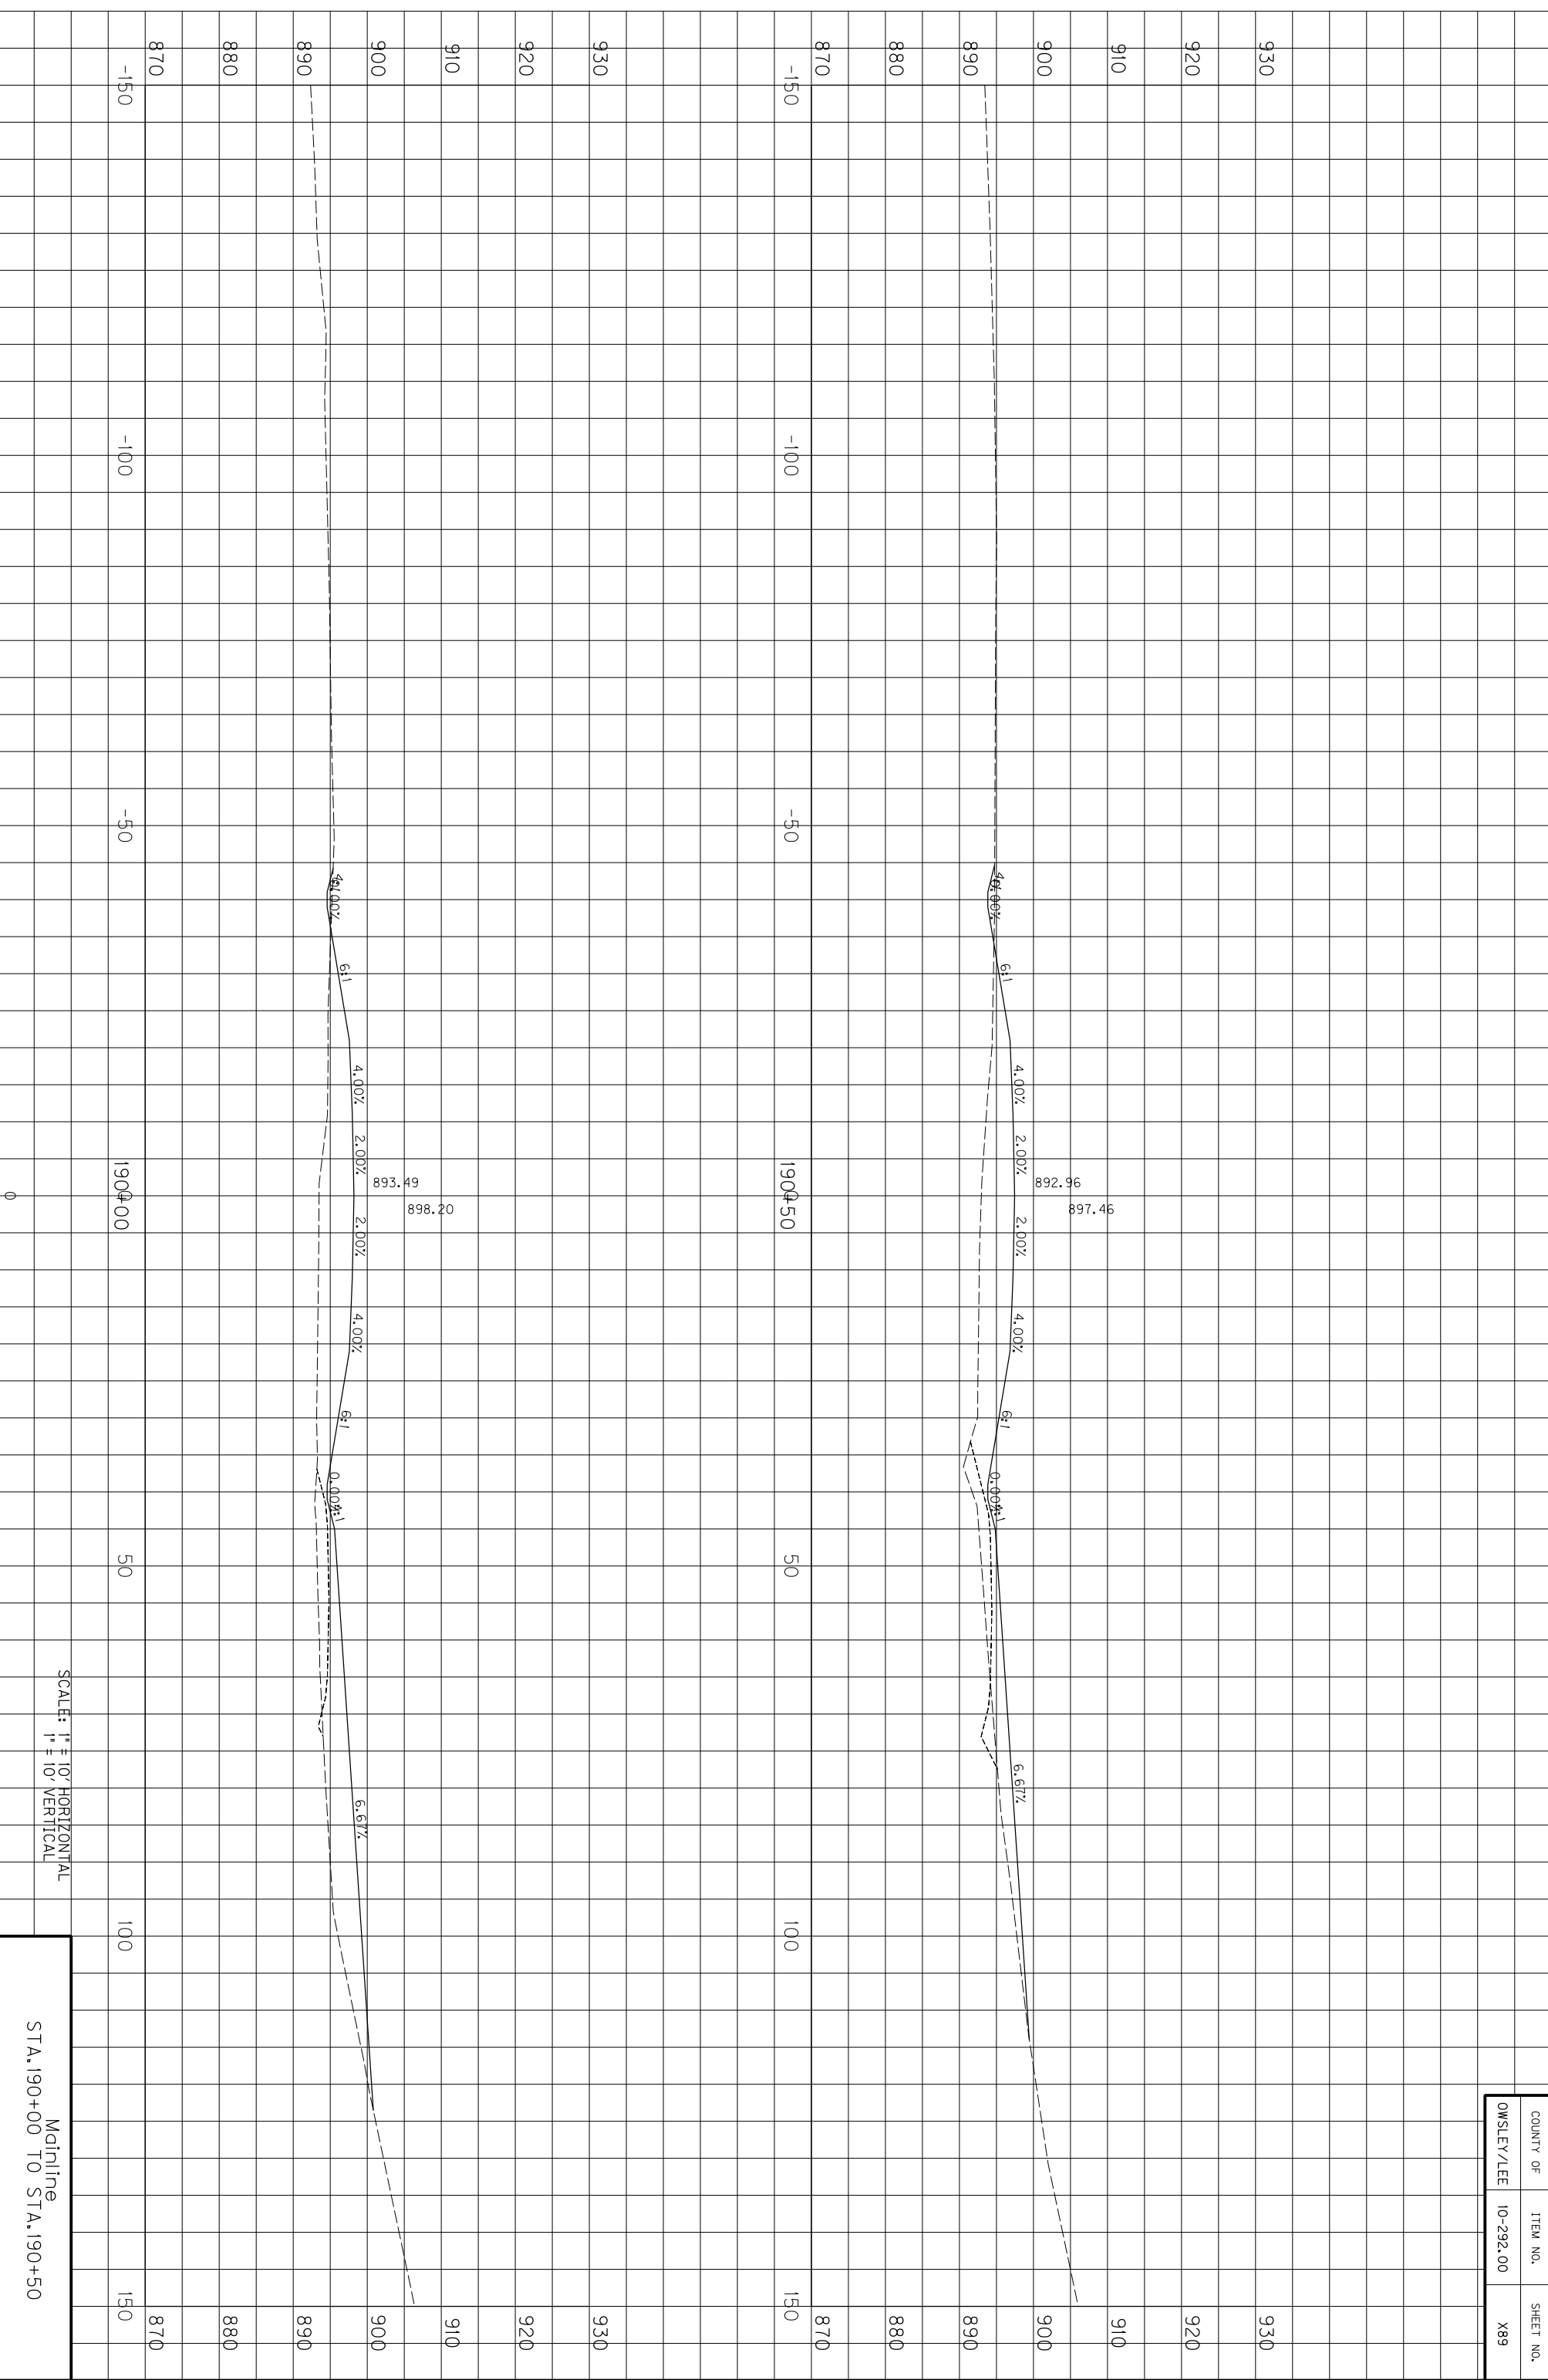

COUNTY OF	ITEM NO.	SHEET NO.
OWSLEY/LEE	10-292.00	X89

SCALE: 1" = 10' HORIZONTAL
1" = 10' VERTICAL


Mainline
STA. 190+00 TO STA. 190+50

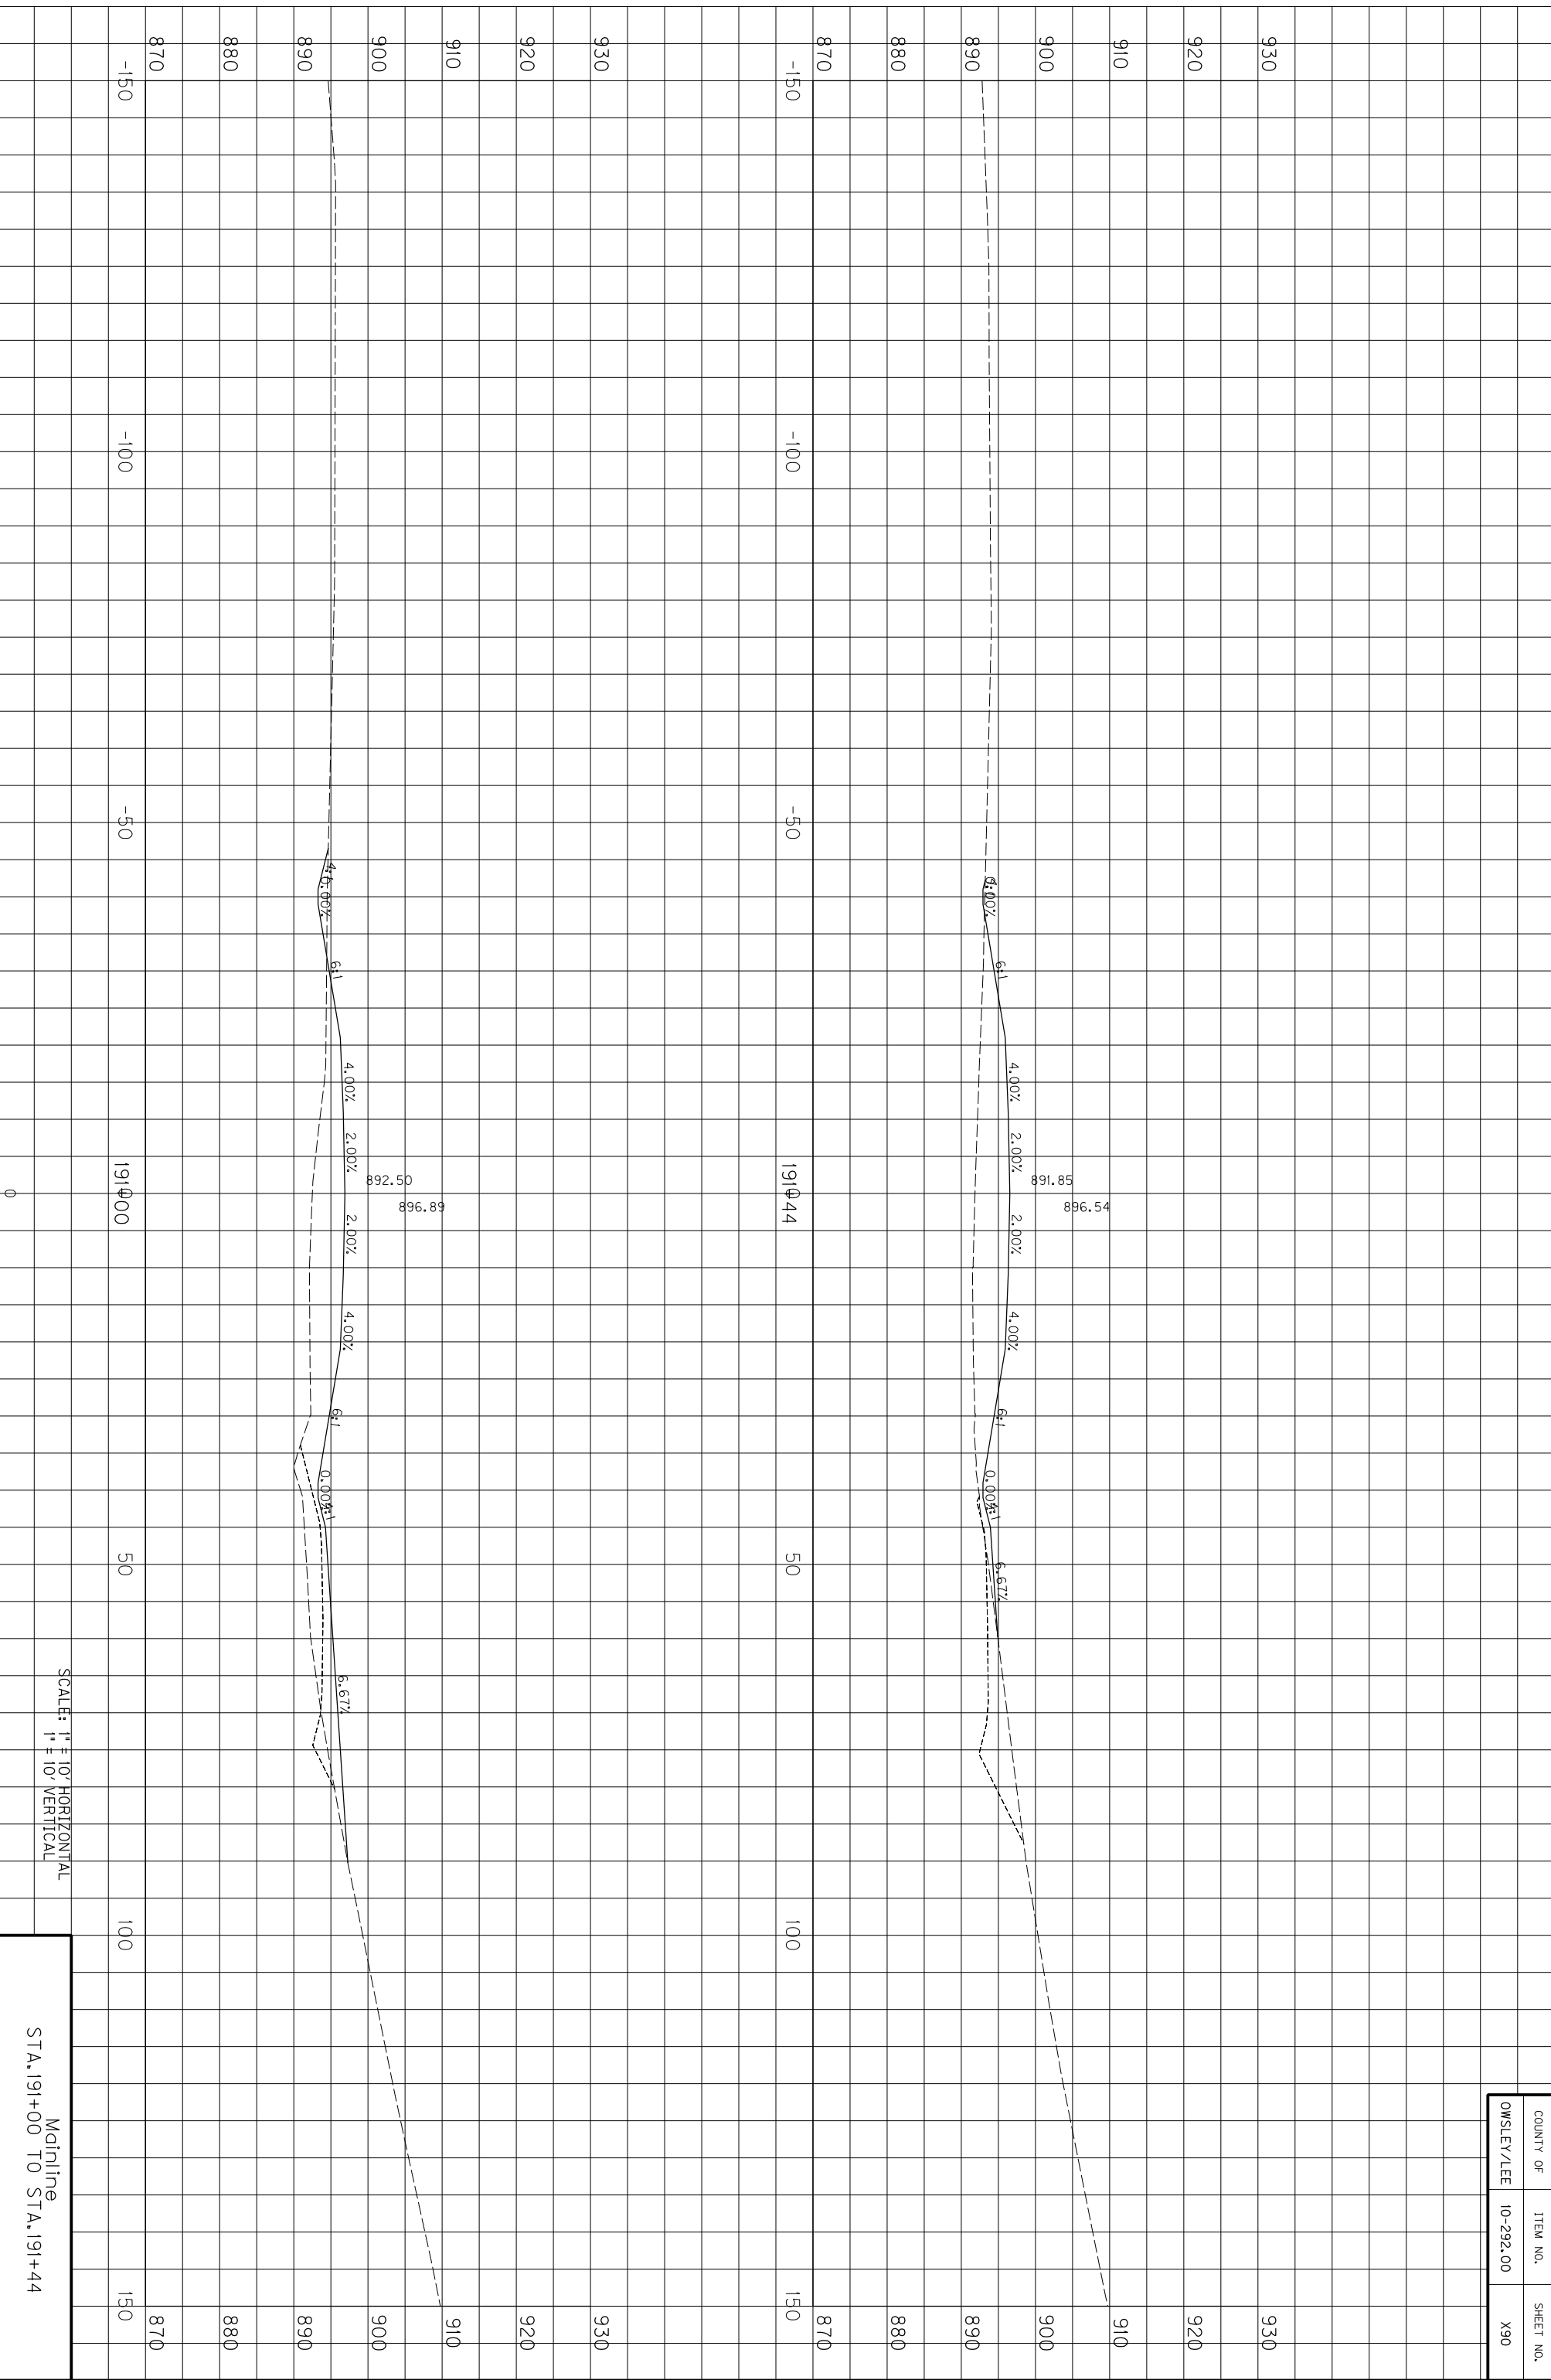

COUNTY OF	ITEM NO.	SHEET NO.
OWSLEY/LEE	10-292.00	X90

Mainline
STA. 191+00 TO STA. 191+44


SCALE: 1" = 10' HORIZONTAL
1" = 10' VERTICAL

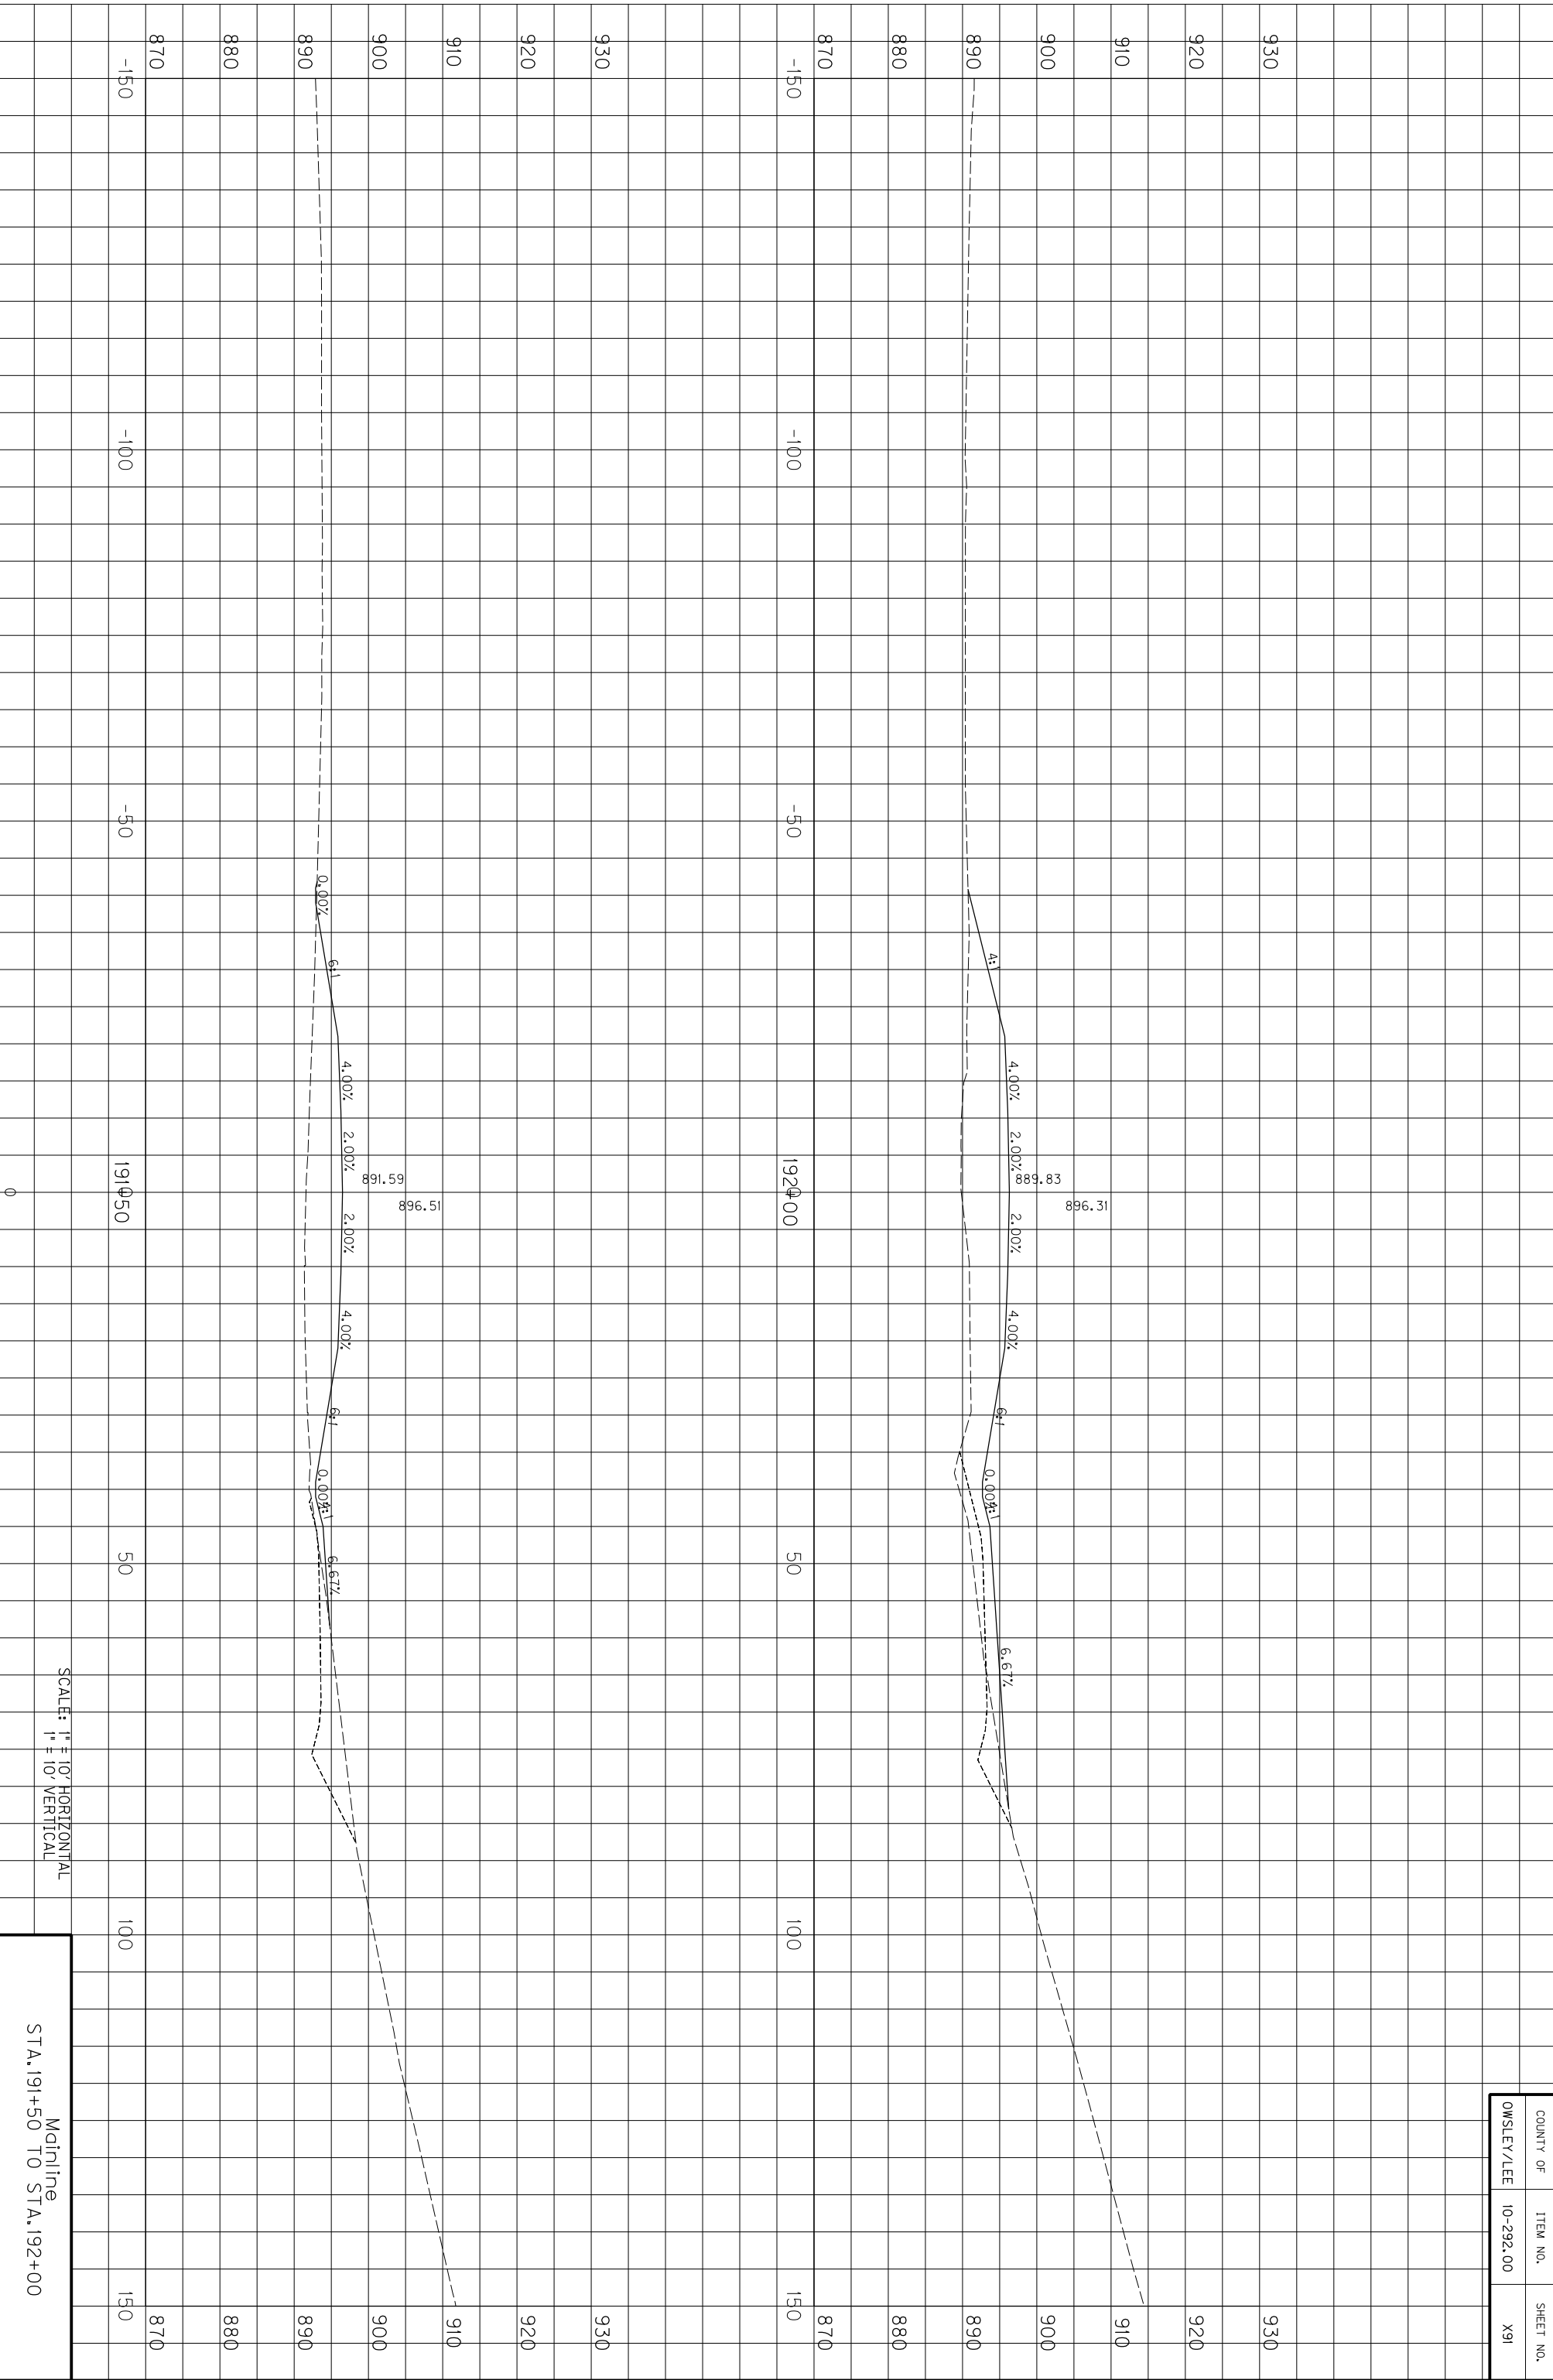

COUNTY OF	ITEM NO.	SHEET NO.
OWSLEY/LEE	10-292.00	X91

SCALE: 1" = 10' HORIZONTAL
1" = 10' VERTICAL


Mainline
STA. 191+50 TO STA. 192+00

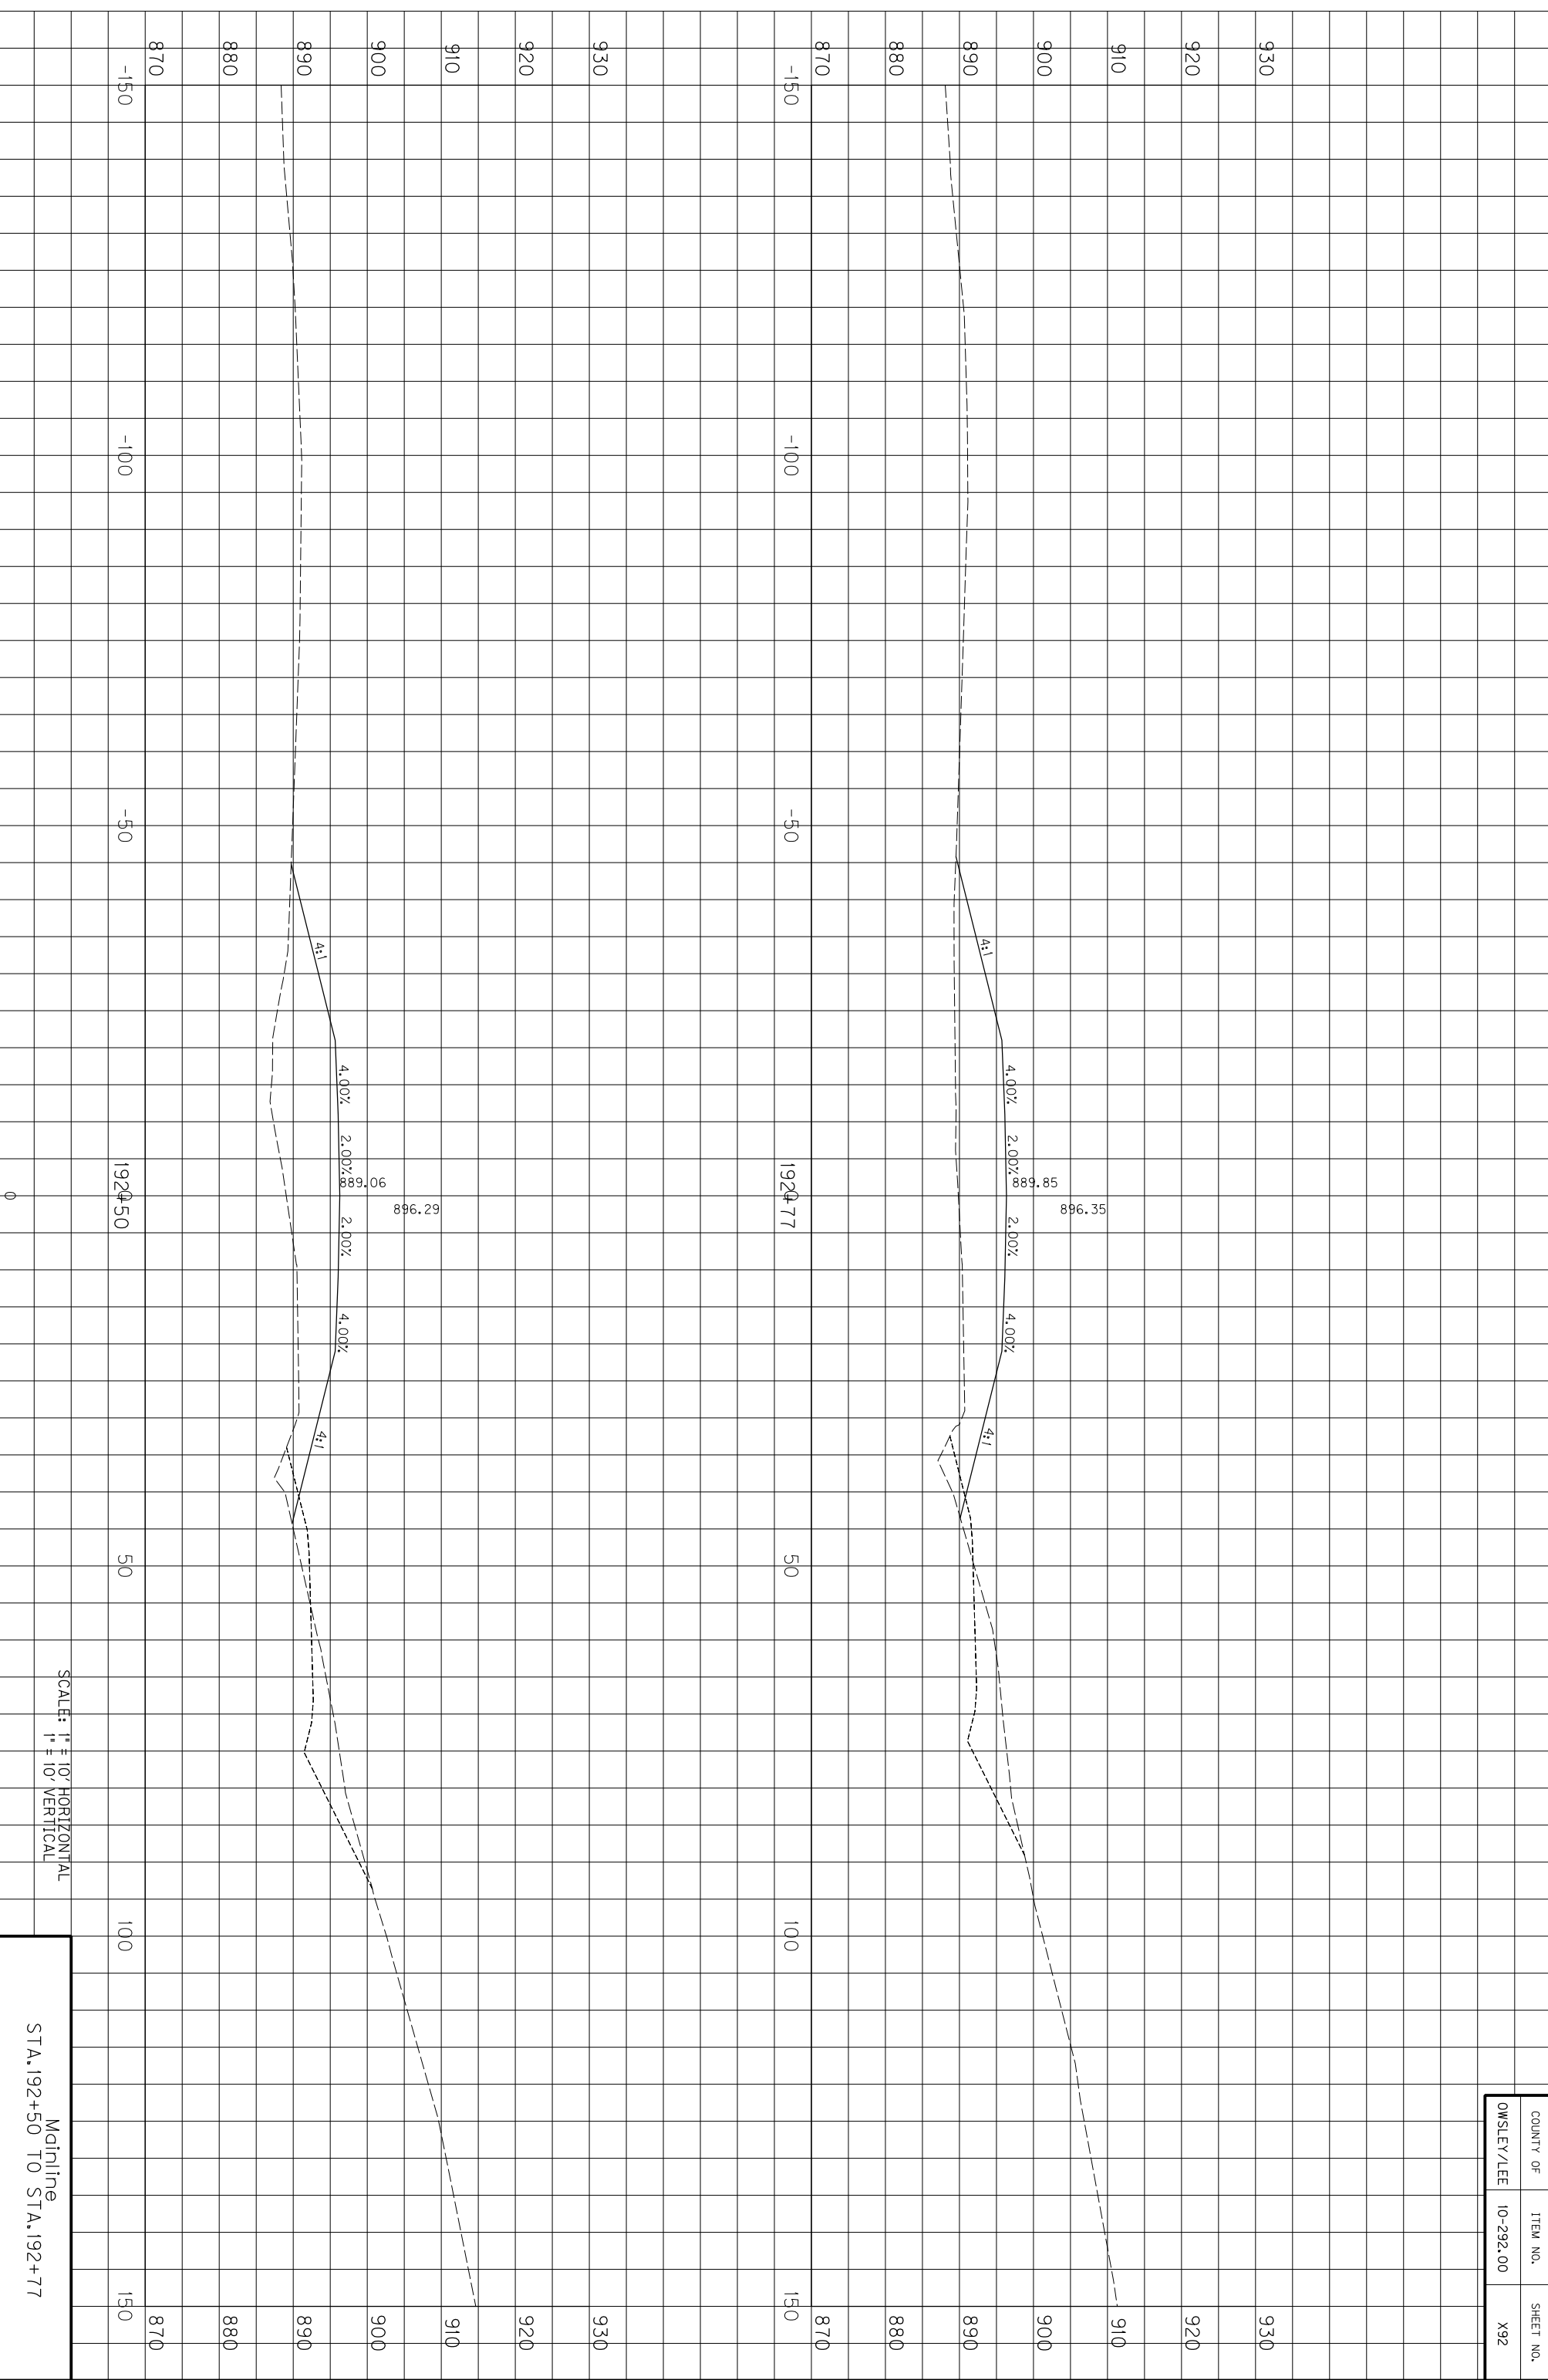

COUNTY OF	ITEM NO.	SHEET NO.
OWSLEY/LEE	10-292.00	X92

SCALE: 1" = 10' HORIZONTAL
1" = 10' VERTICAL


Mainline
STA. 192+50 TO STA. 192+77

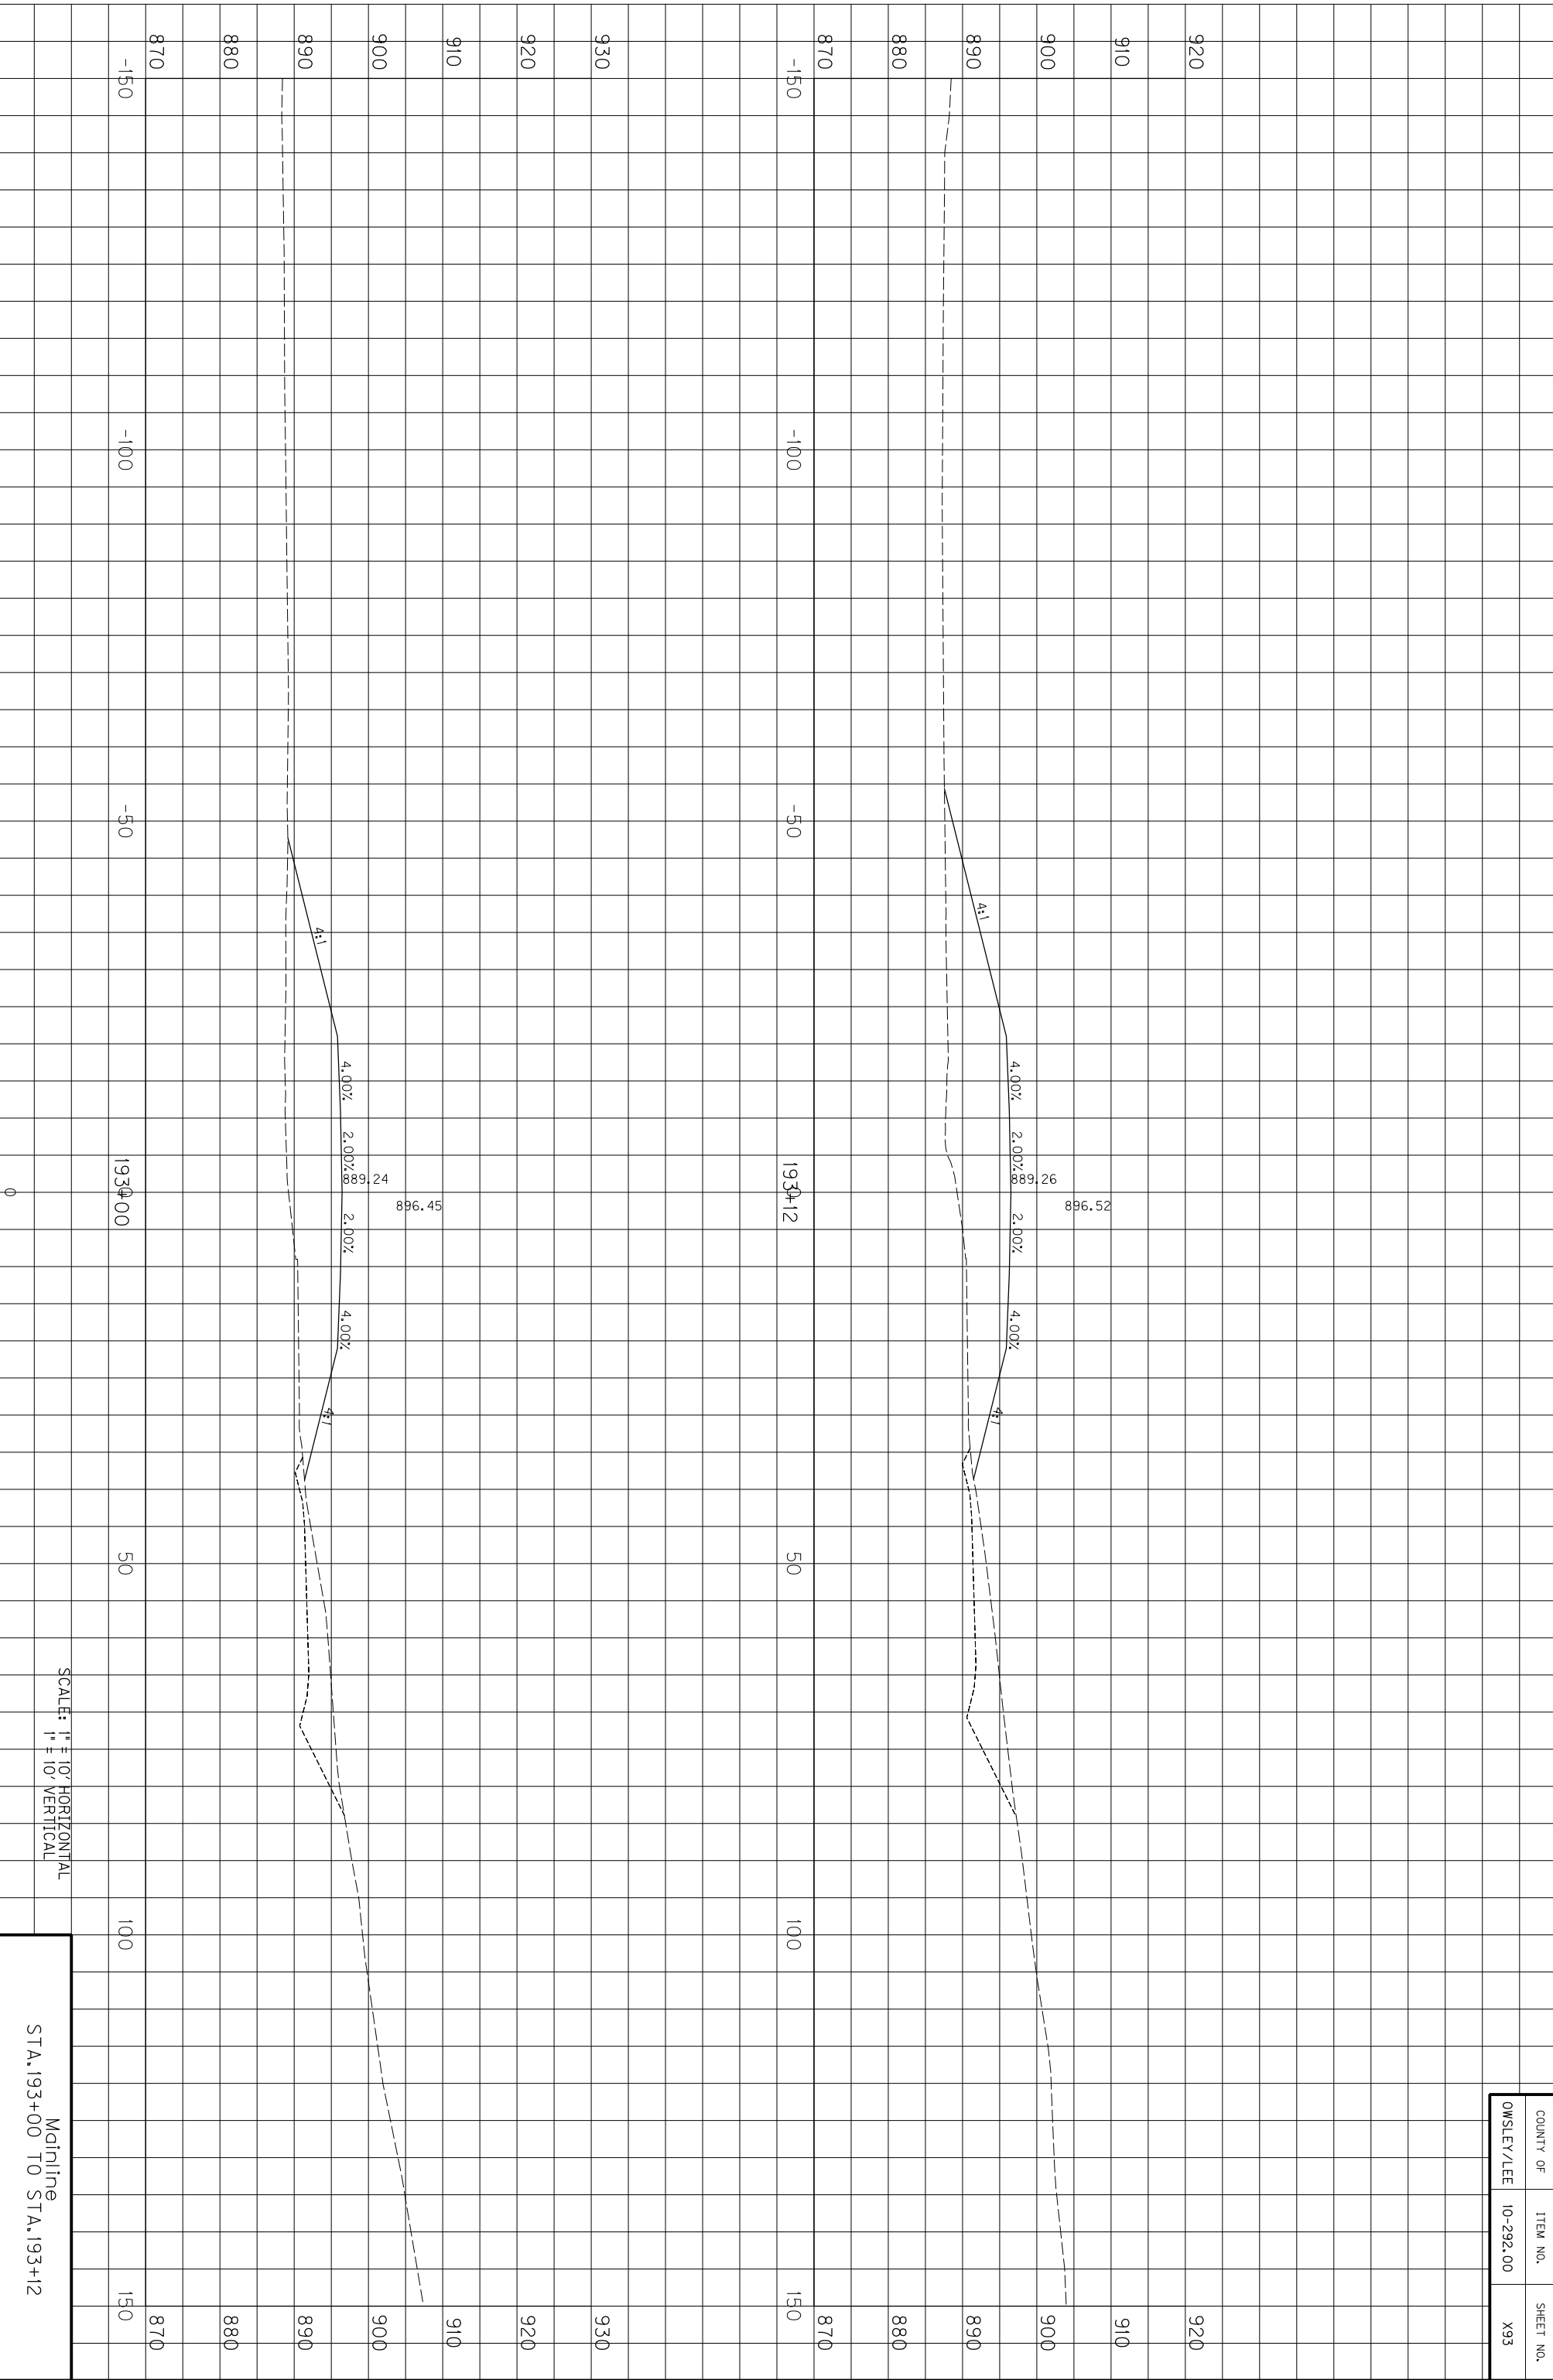

COUNTY OF	ITEM NO.	SHEET NO.
OWSLEY/LEE	10-292.00	X93

SCALE: 1" = 10' HORIZONTAL
1" = 10' VERTICAL


Mainline
STA.193+00 TO STA.193+12

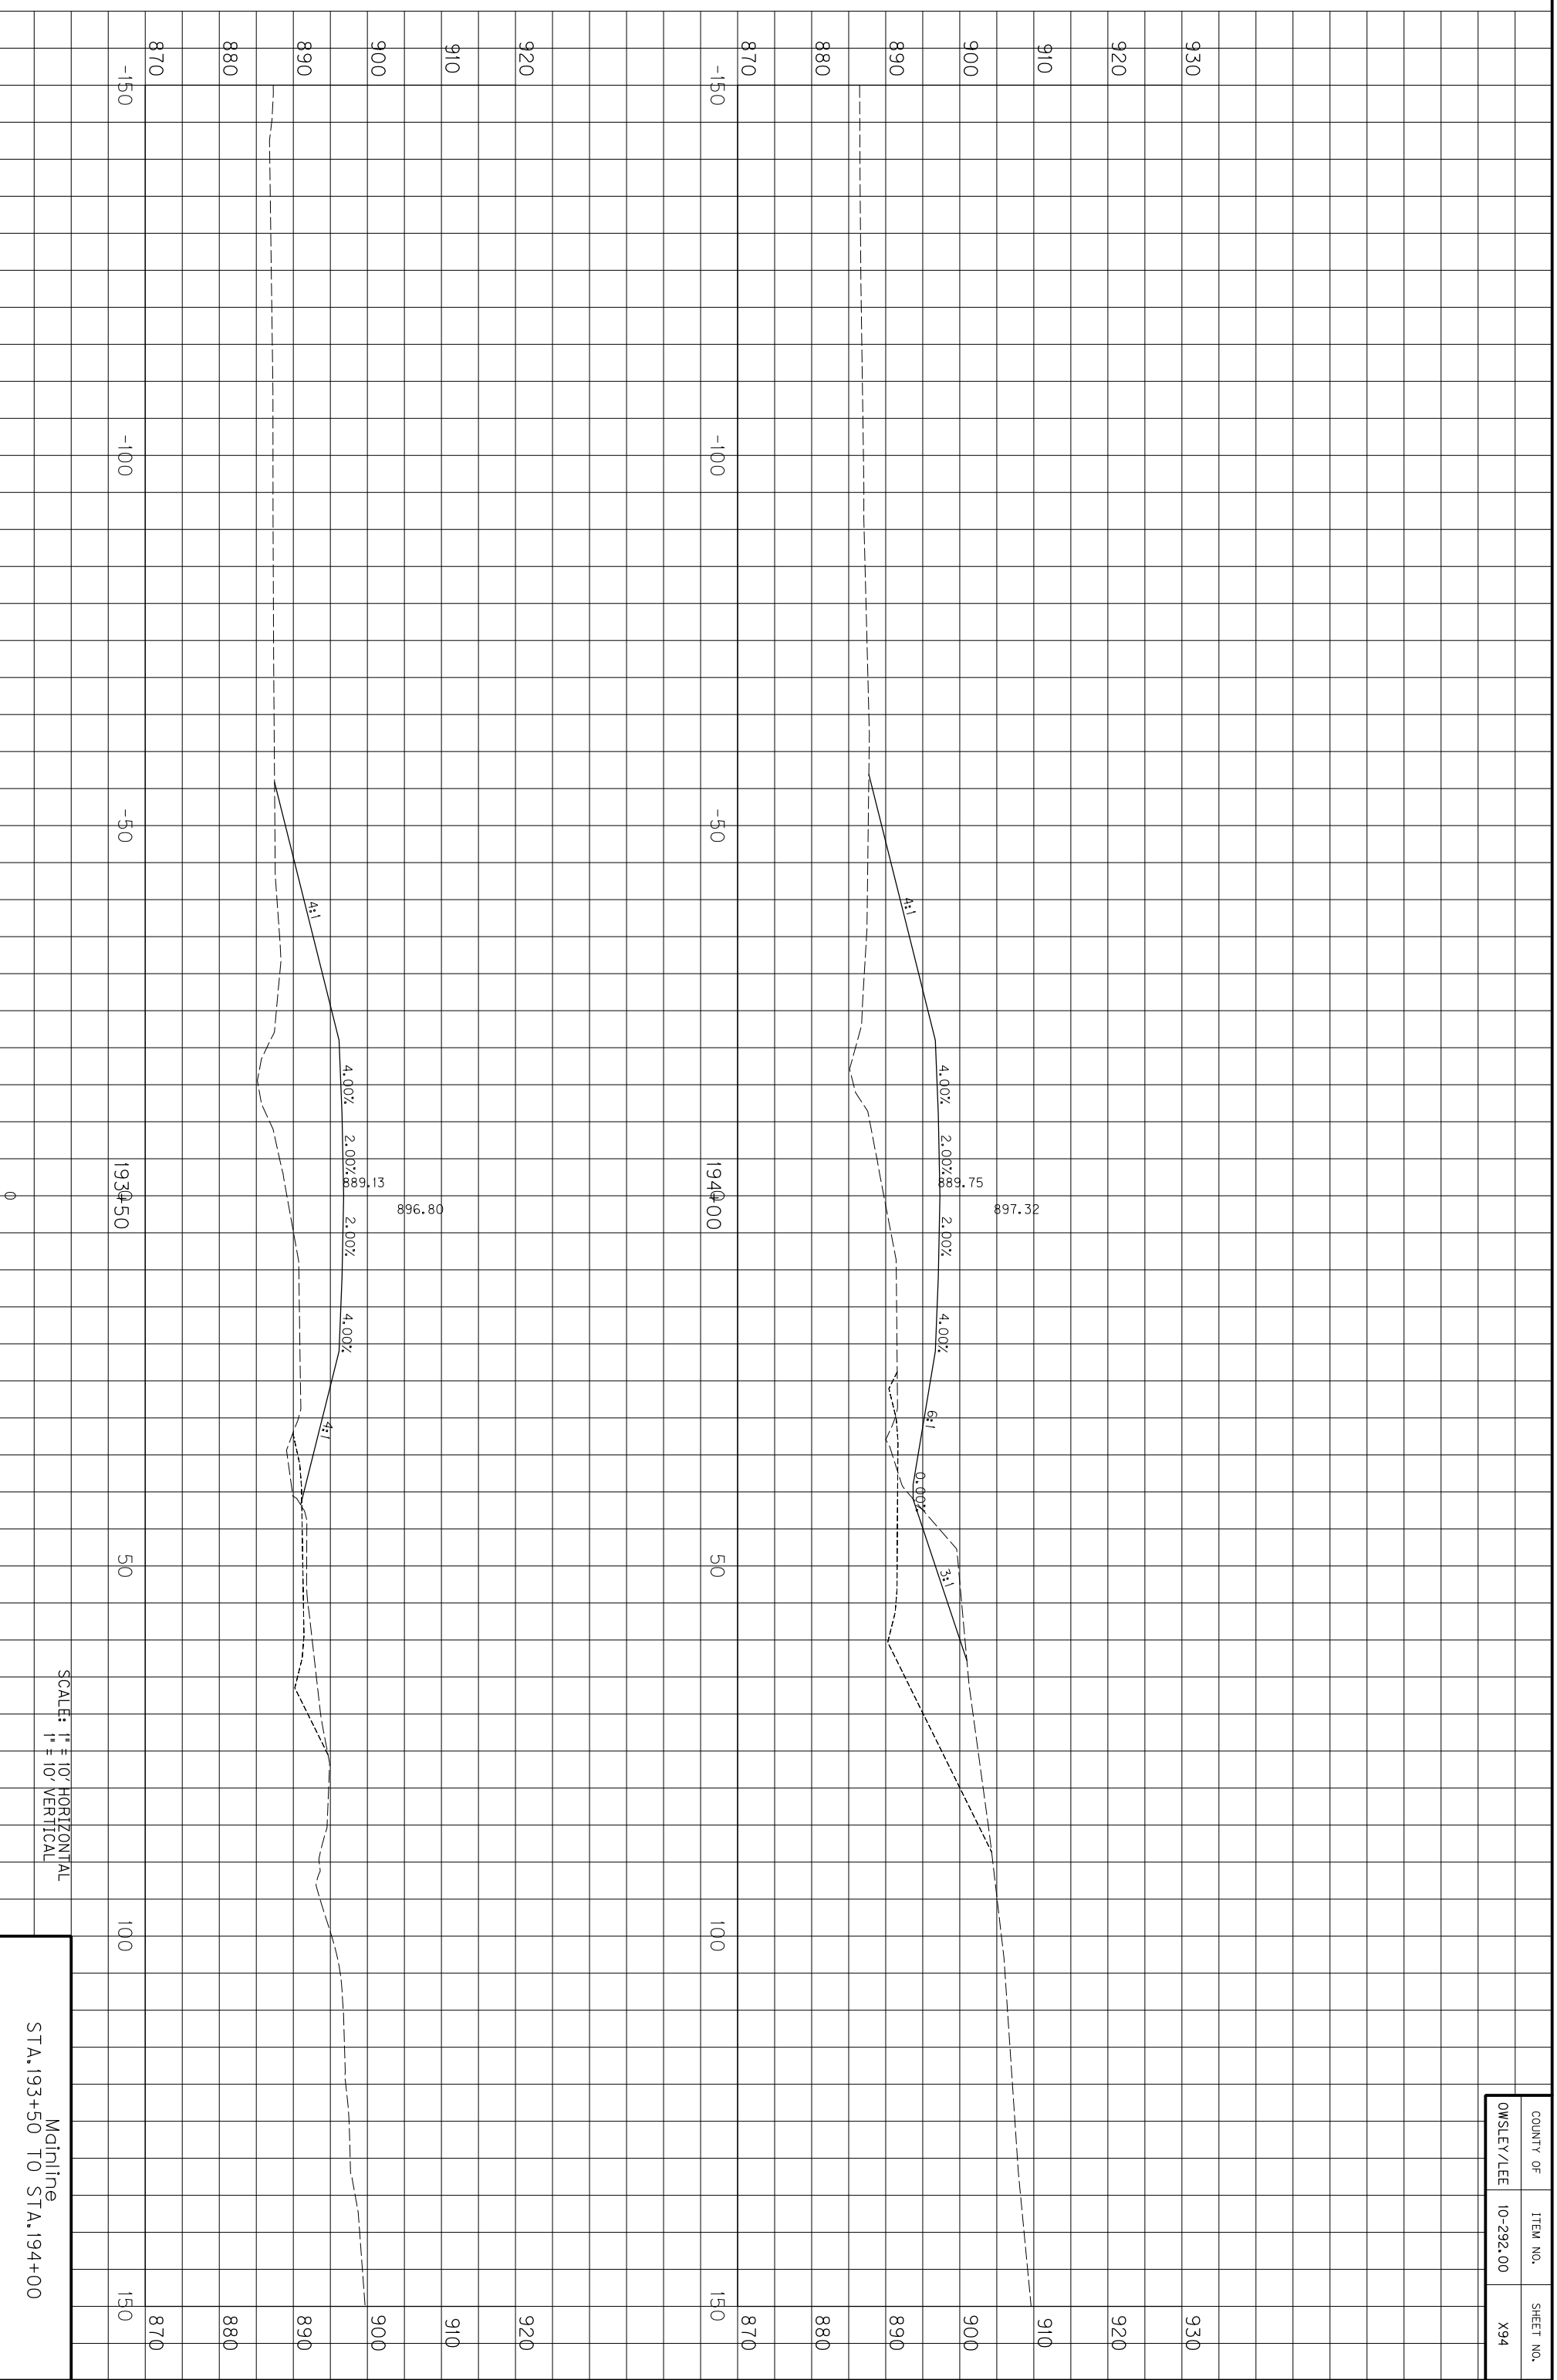

COUNTY OF	ITEM NO.	SHEET NO.
OWSLEY/LEE	10-292.00	X94

SCALE: 1" = 10' HORIZONTAL
1" = 10' VERTICAL


Mainline
STA. 193+50 TO STA. 194+00

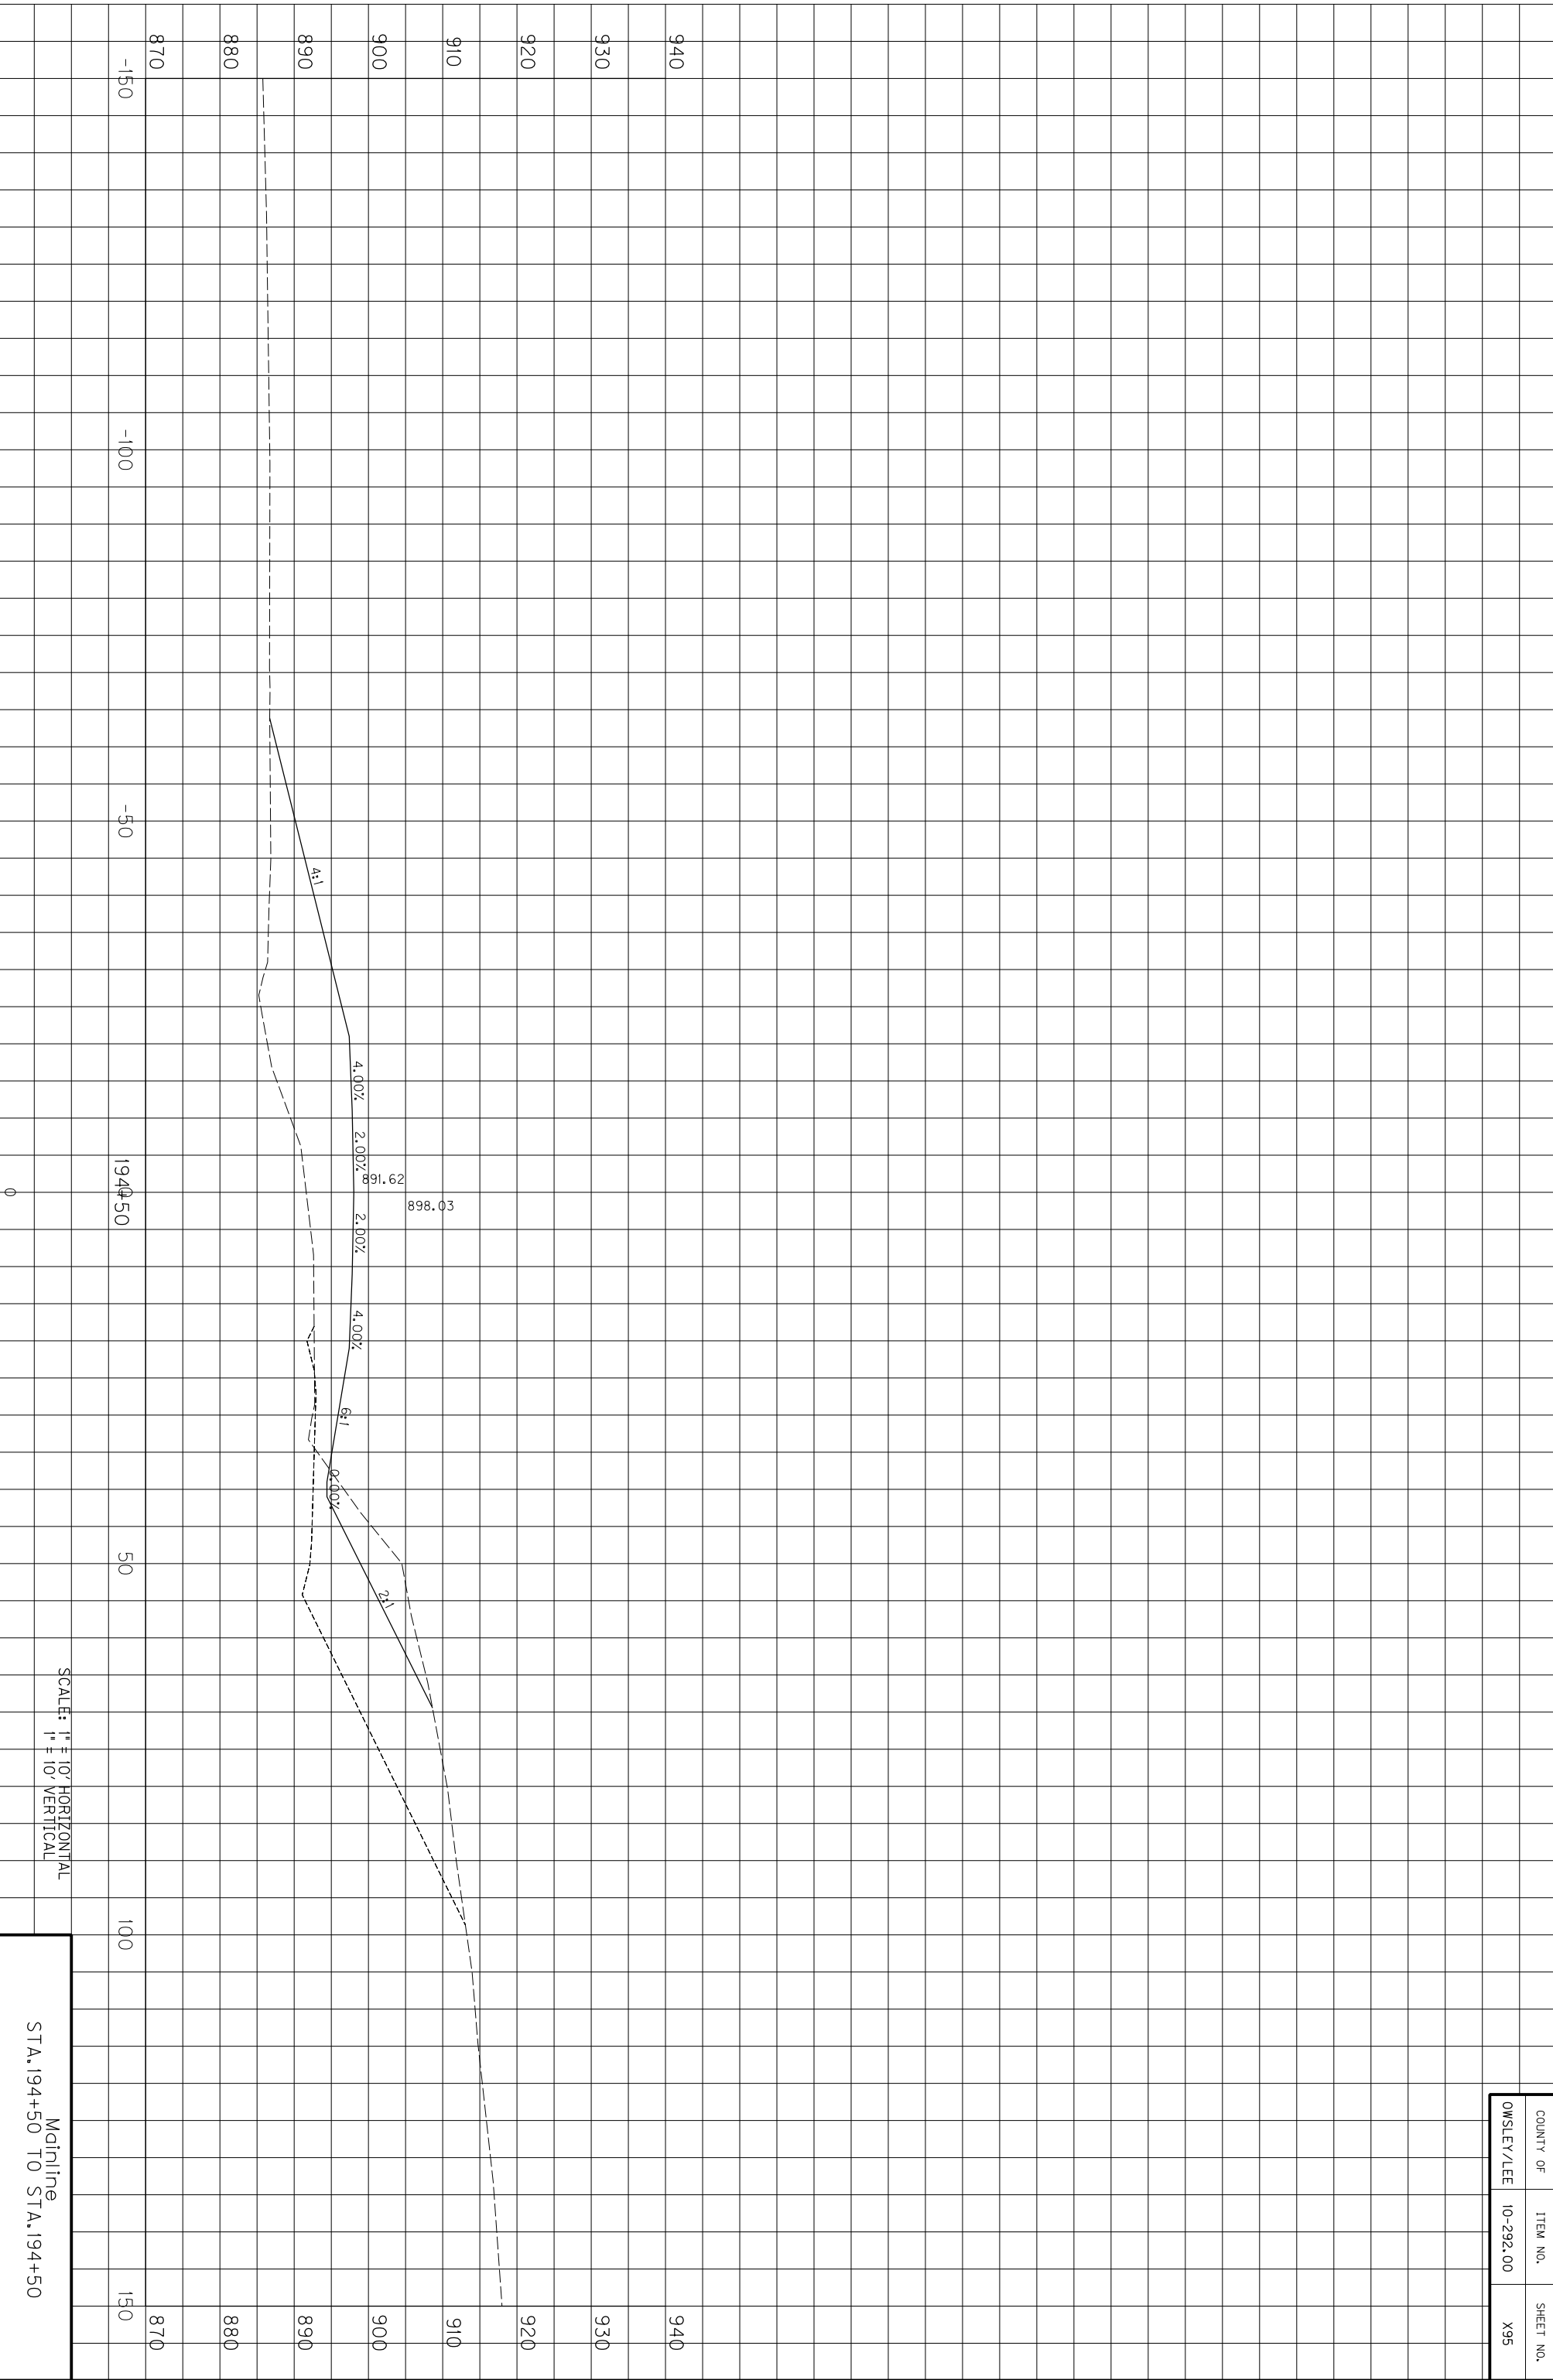

COUNTY OF	ITEM NO.	SHEET NO.
OWSLEY/LEE	10-292.00	X95

SCALE: 1" = 10' HORIZONTAL
1" = 10' VERTICAL


Mainline
STA. 194+50 TO STA. 194+50

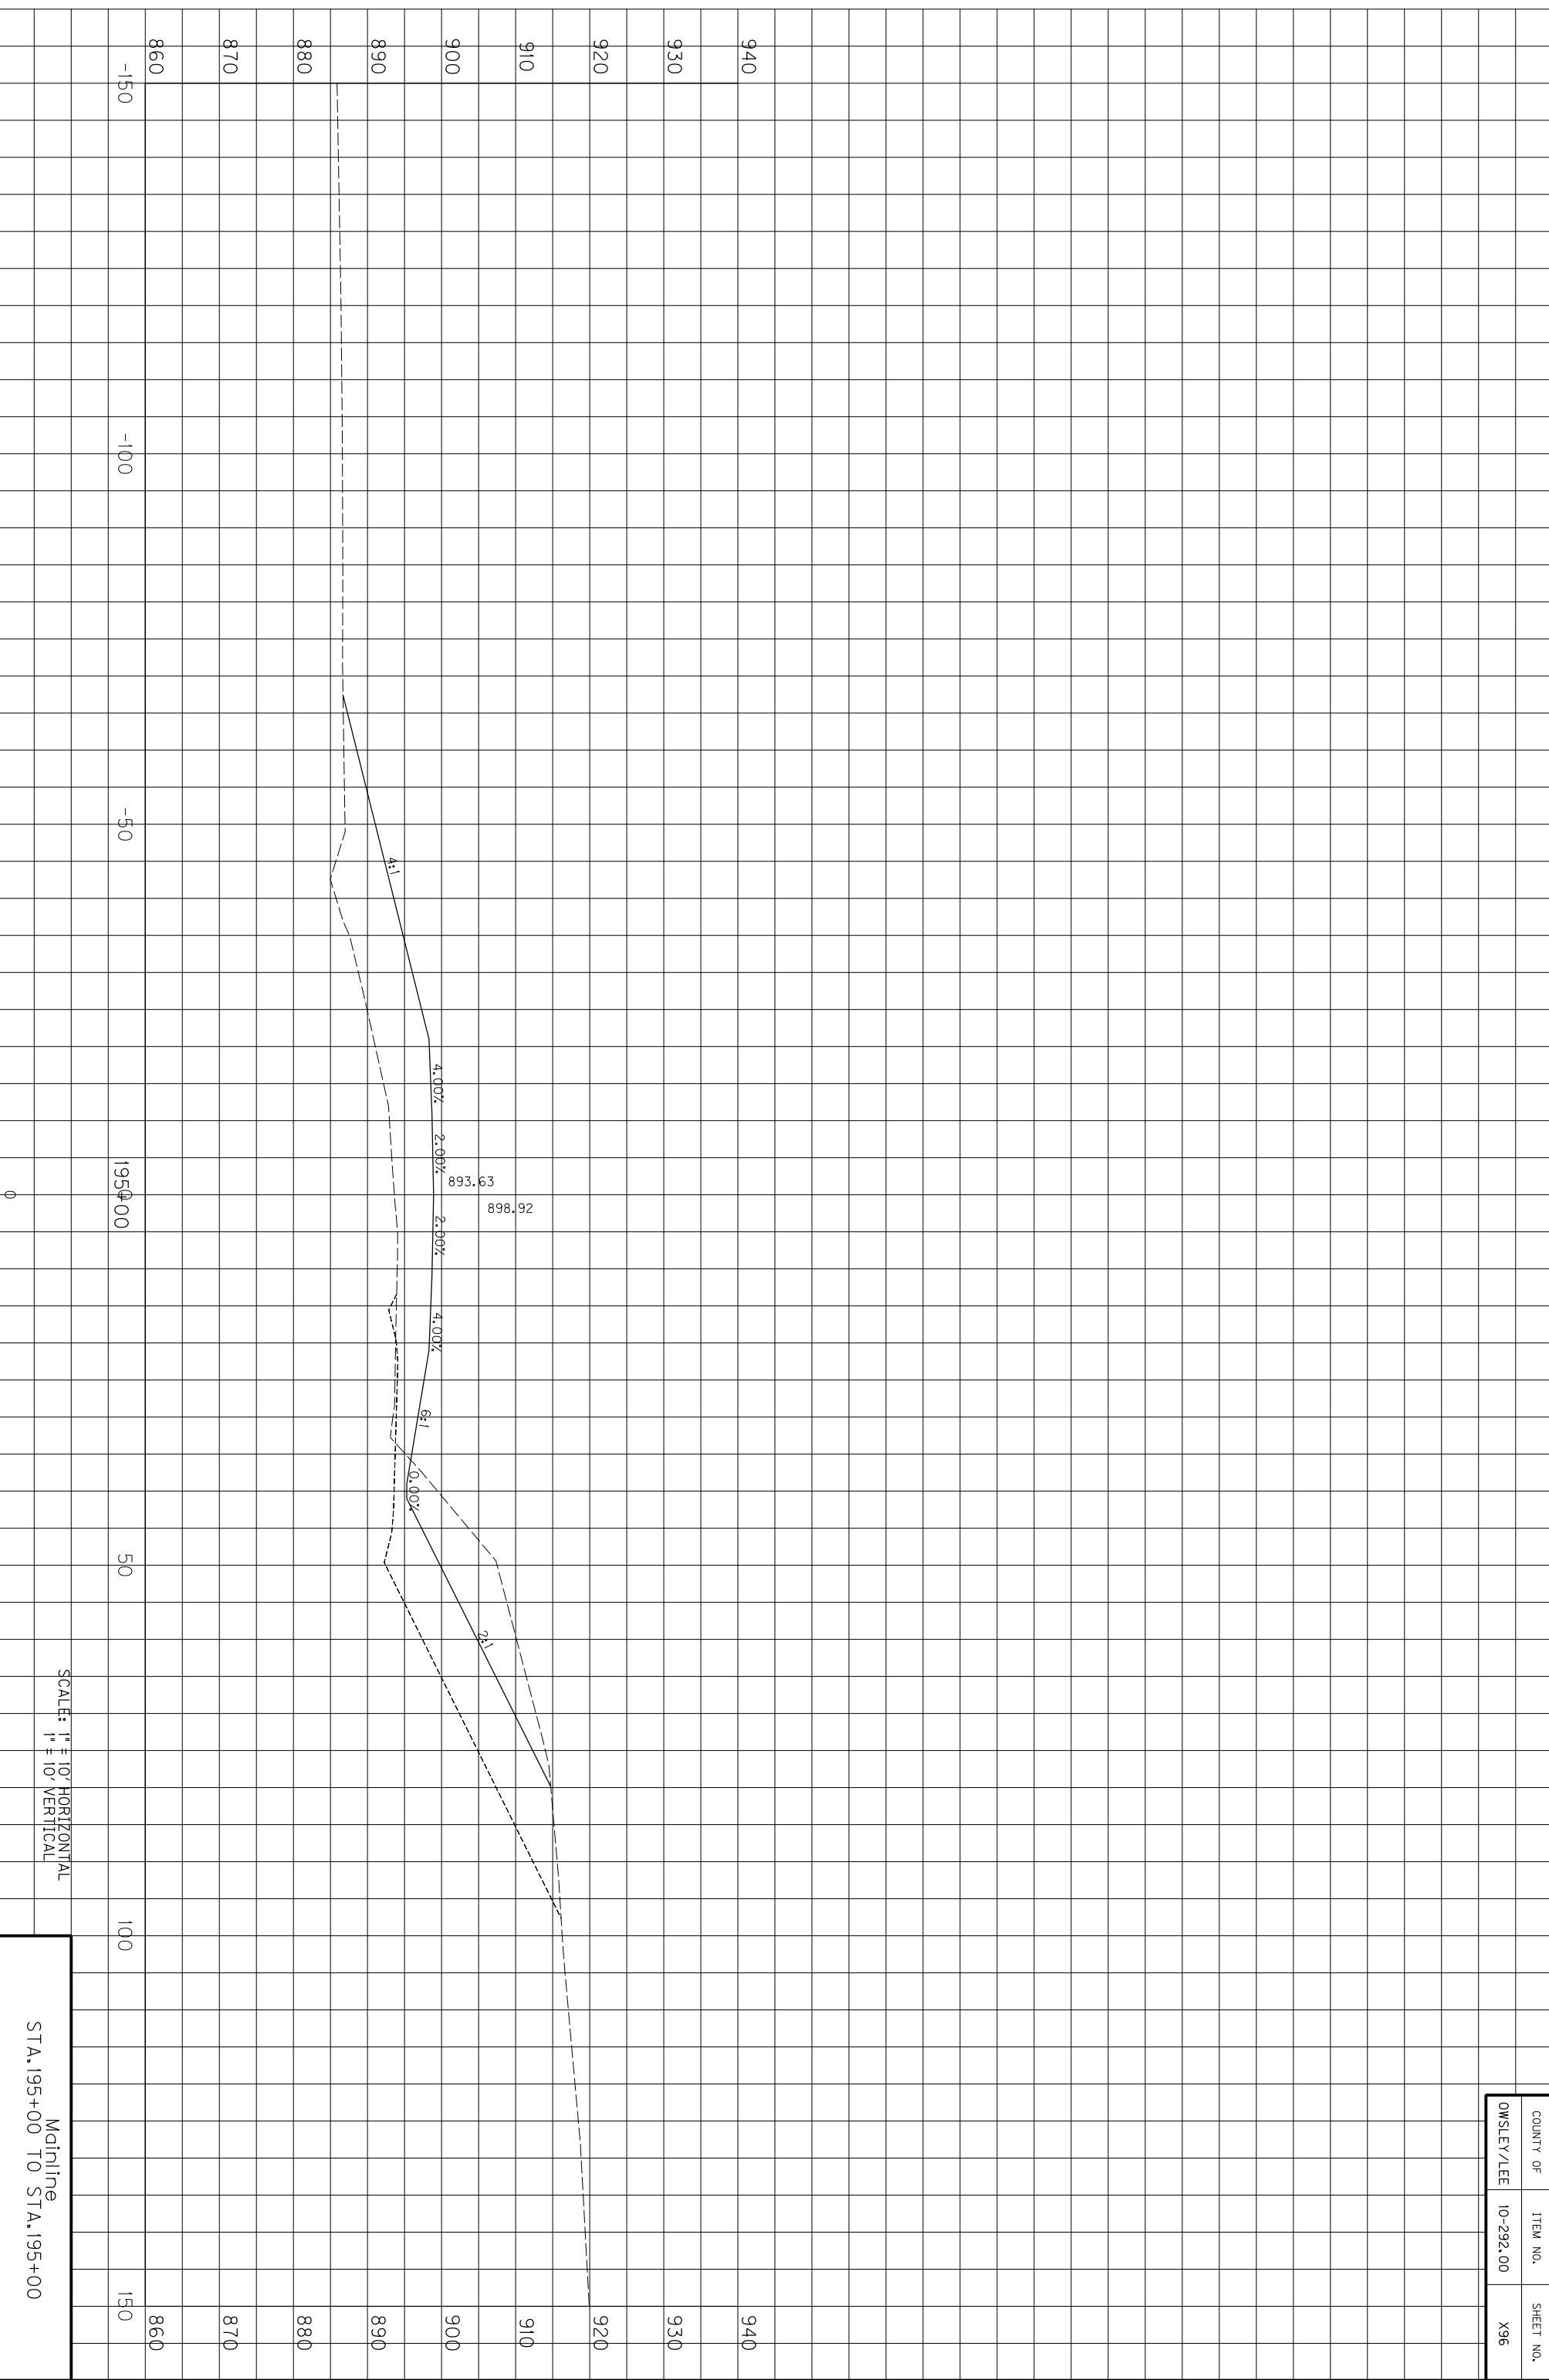

SCALE: 1" = 10' HORIZONTAL
1" = 10' VERTICAL

Mainline
STA. 195+00 TO STA. 195+00


COUNTY OF	ITEM NO.	SHEET NO.
OWSLEY/LEE	10-292.00	X96

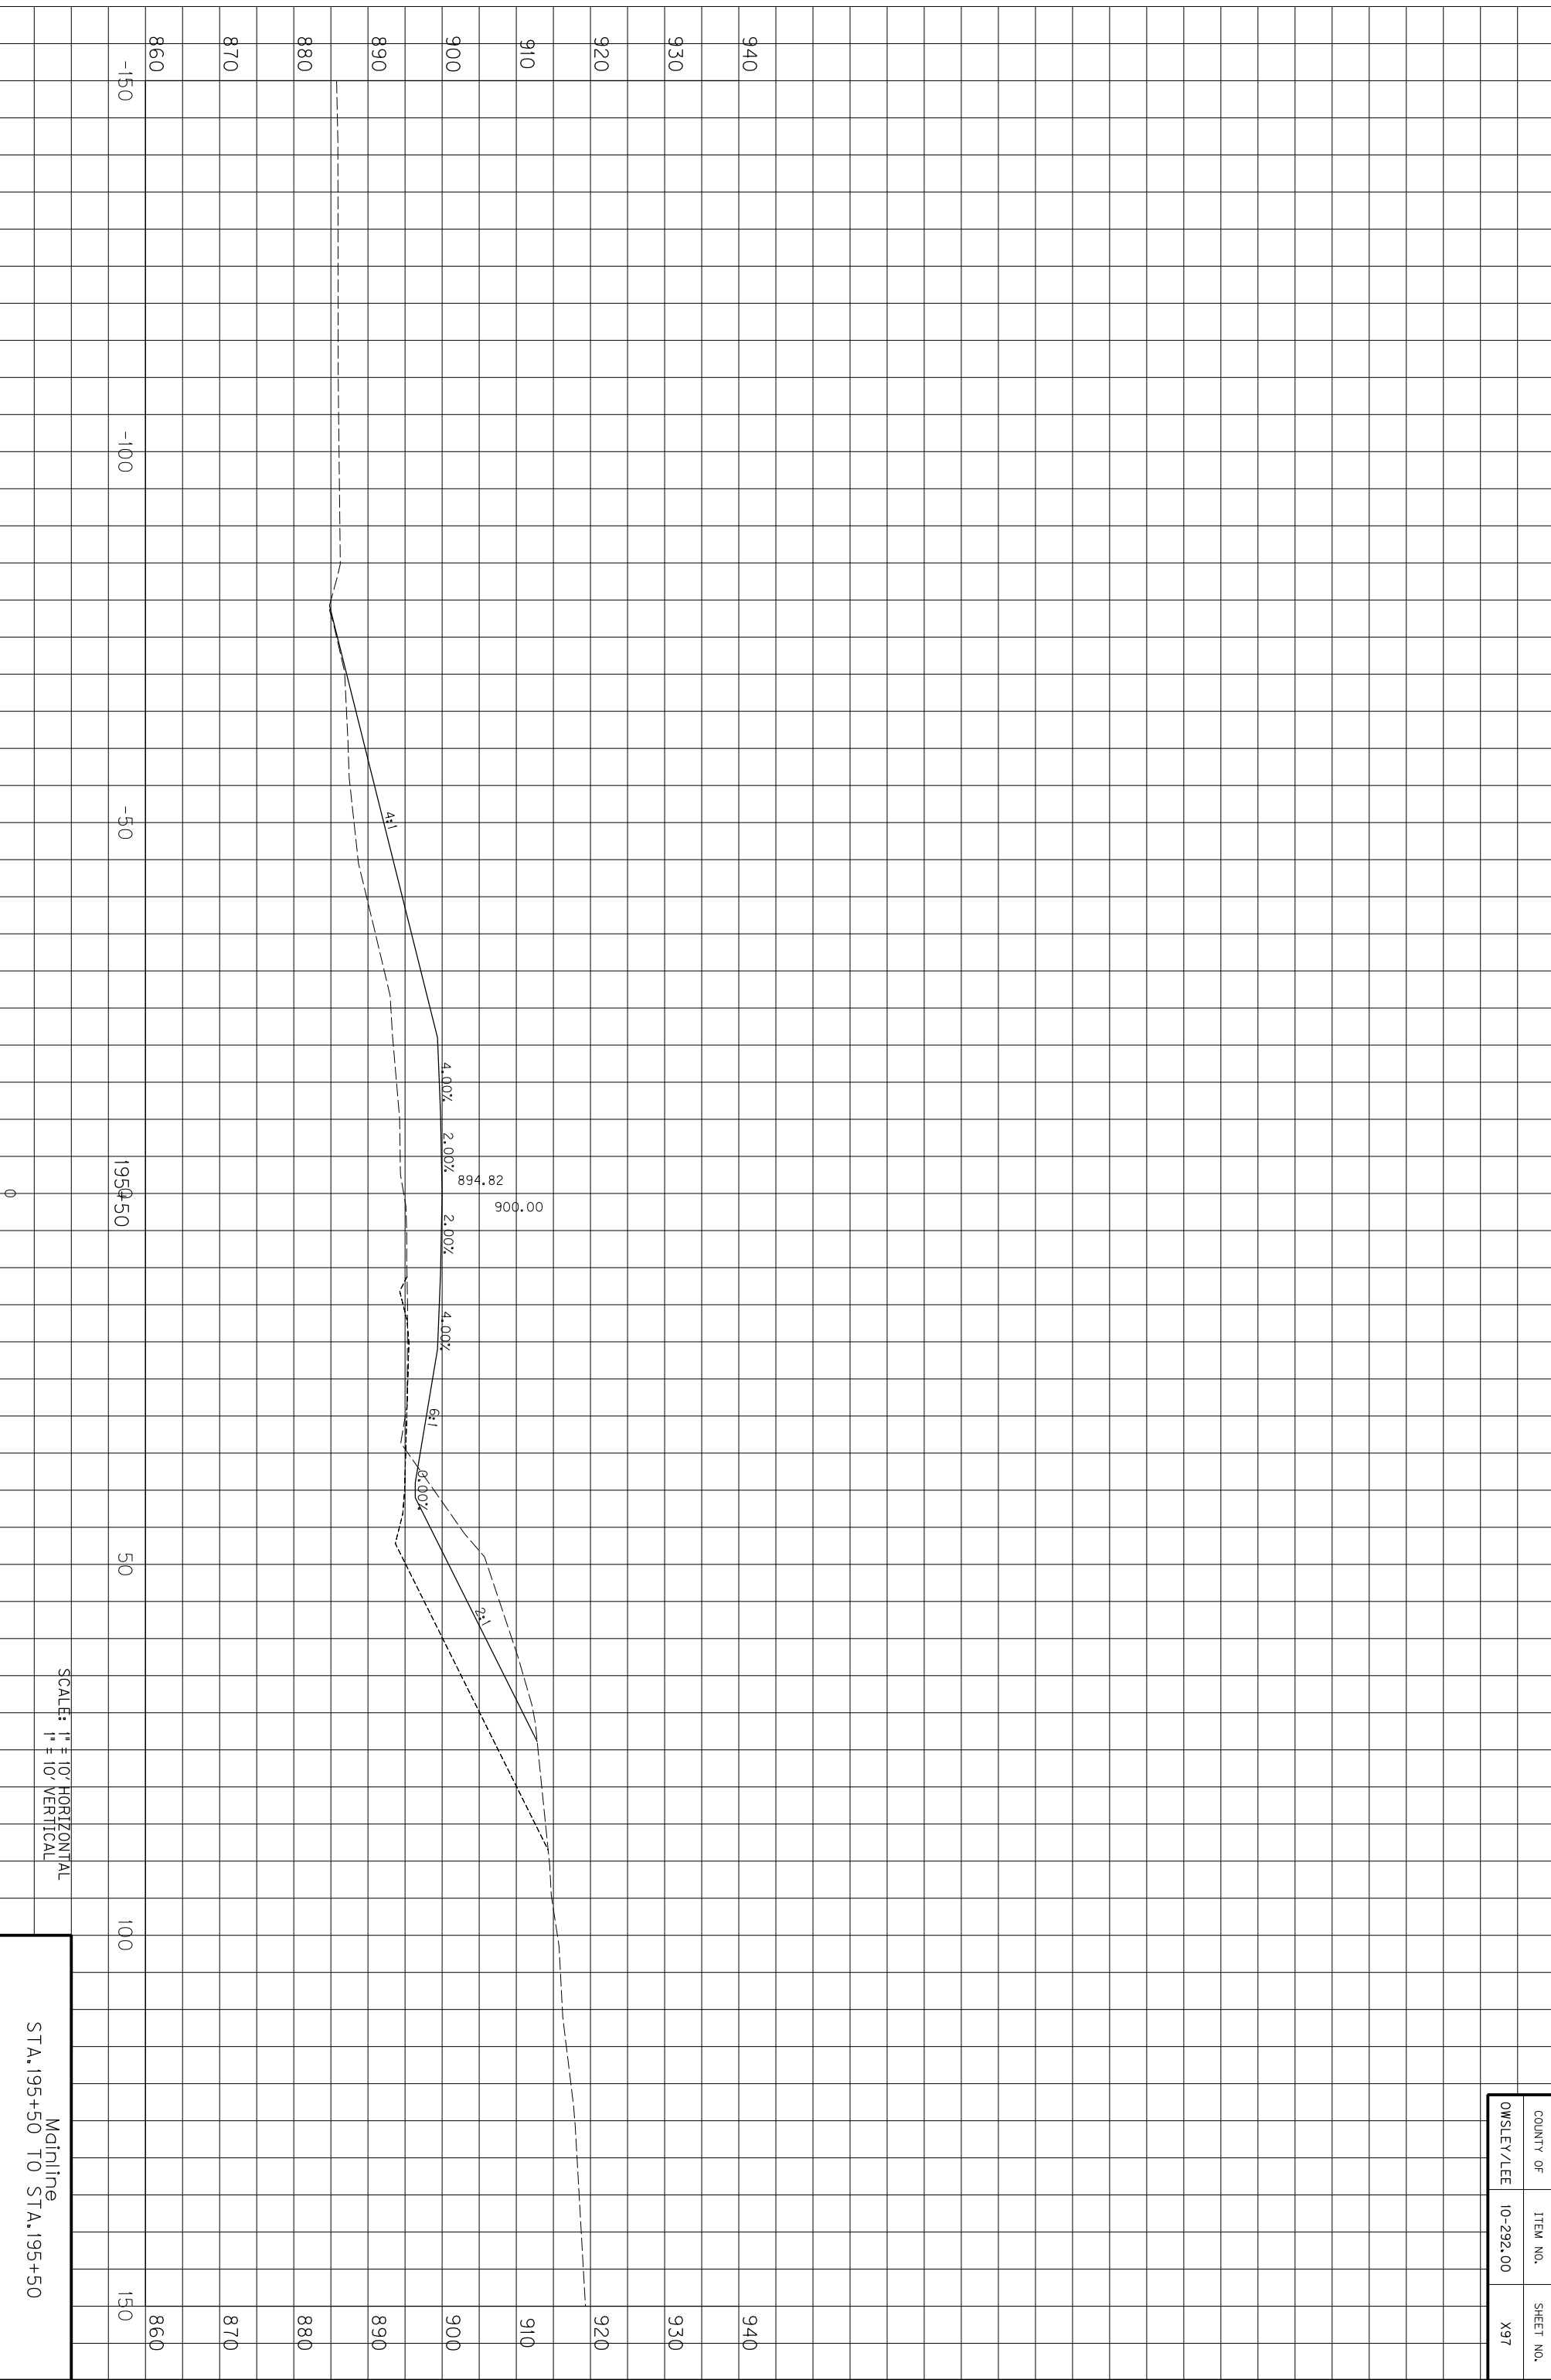

COUNTY OF	ITEM NO.	SHEET NO.
OWSLEY/LEE	10-292.00	X97

SCALE: 1" = 10' HORIZONTAL
1" = 10' VERTICAL


Mainline
STA. 195+50 TO STA. 195+50

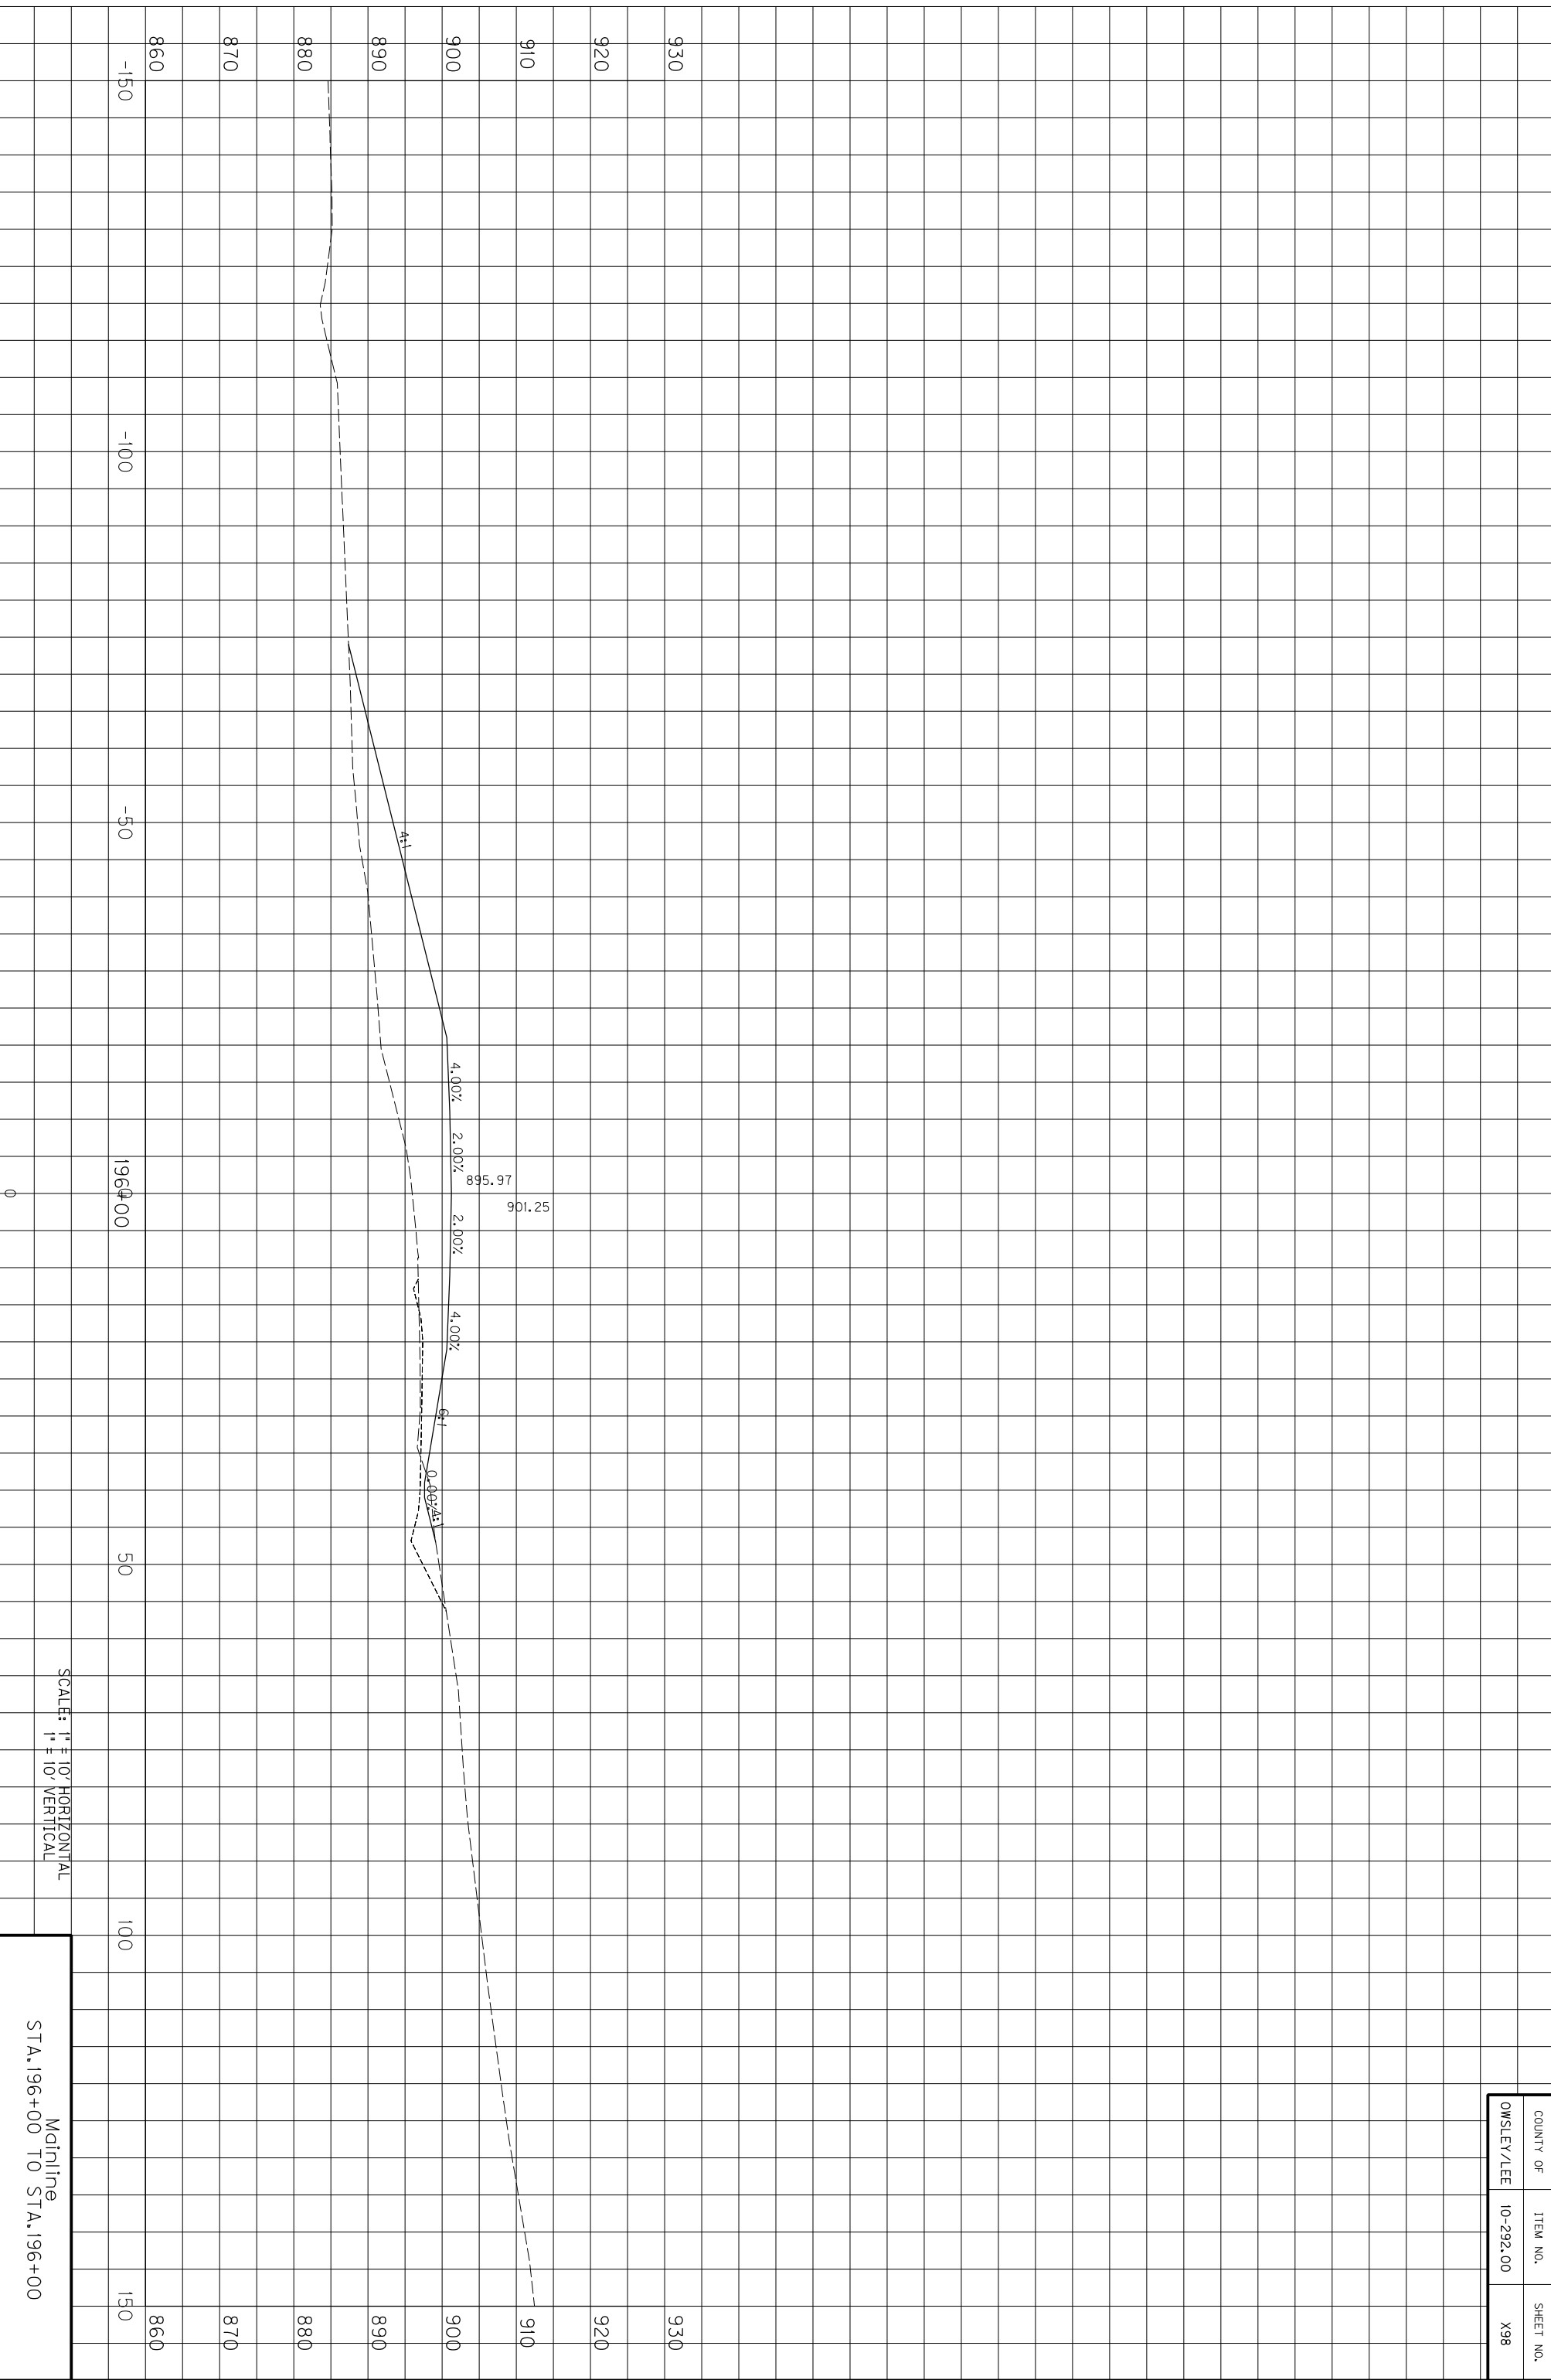

SCALE: 1" = 10' HORIZONTAL
1" = 10' VERTICAL

Mainline
STA. 196+00 TO STA. 196+00


COUNTY OF	ITEM NO.	SHEET NO.
OWSLEY/LEE	10-292.00	X98

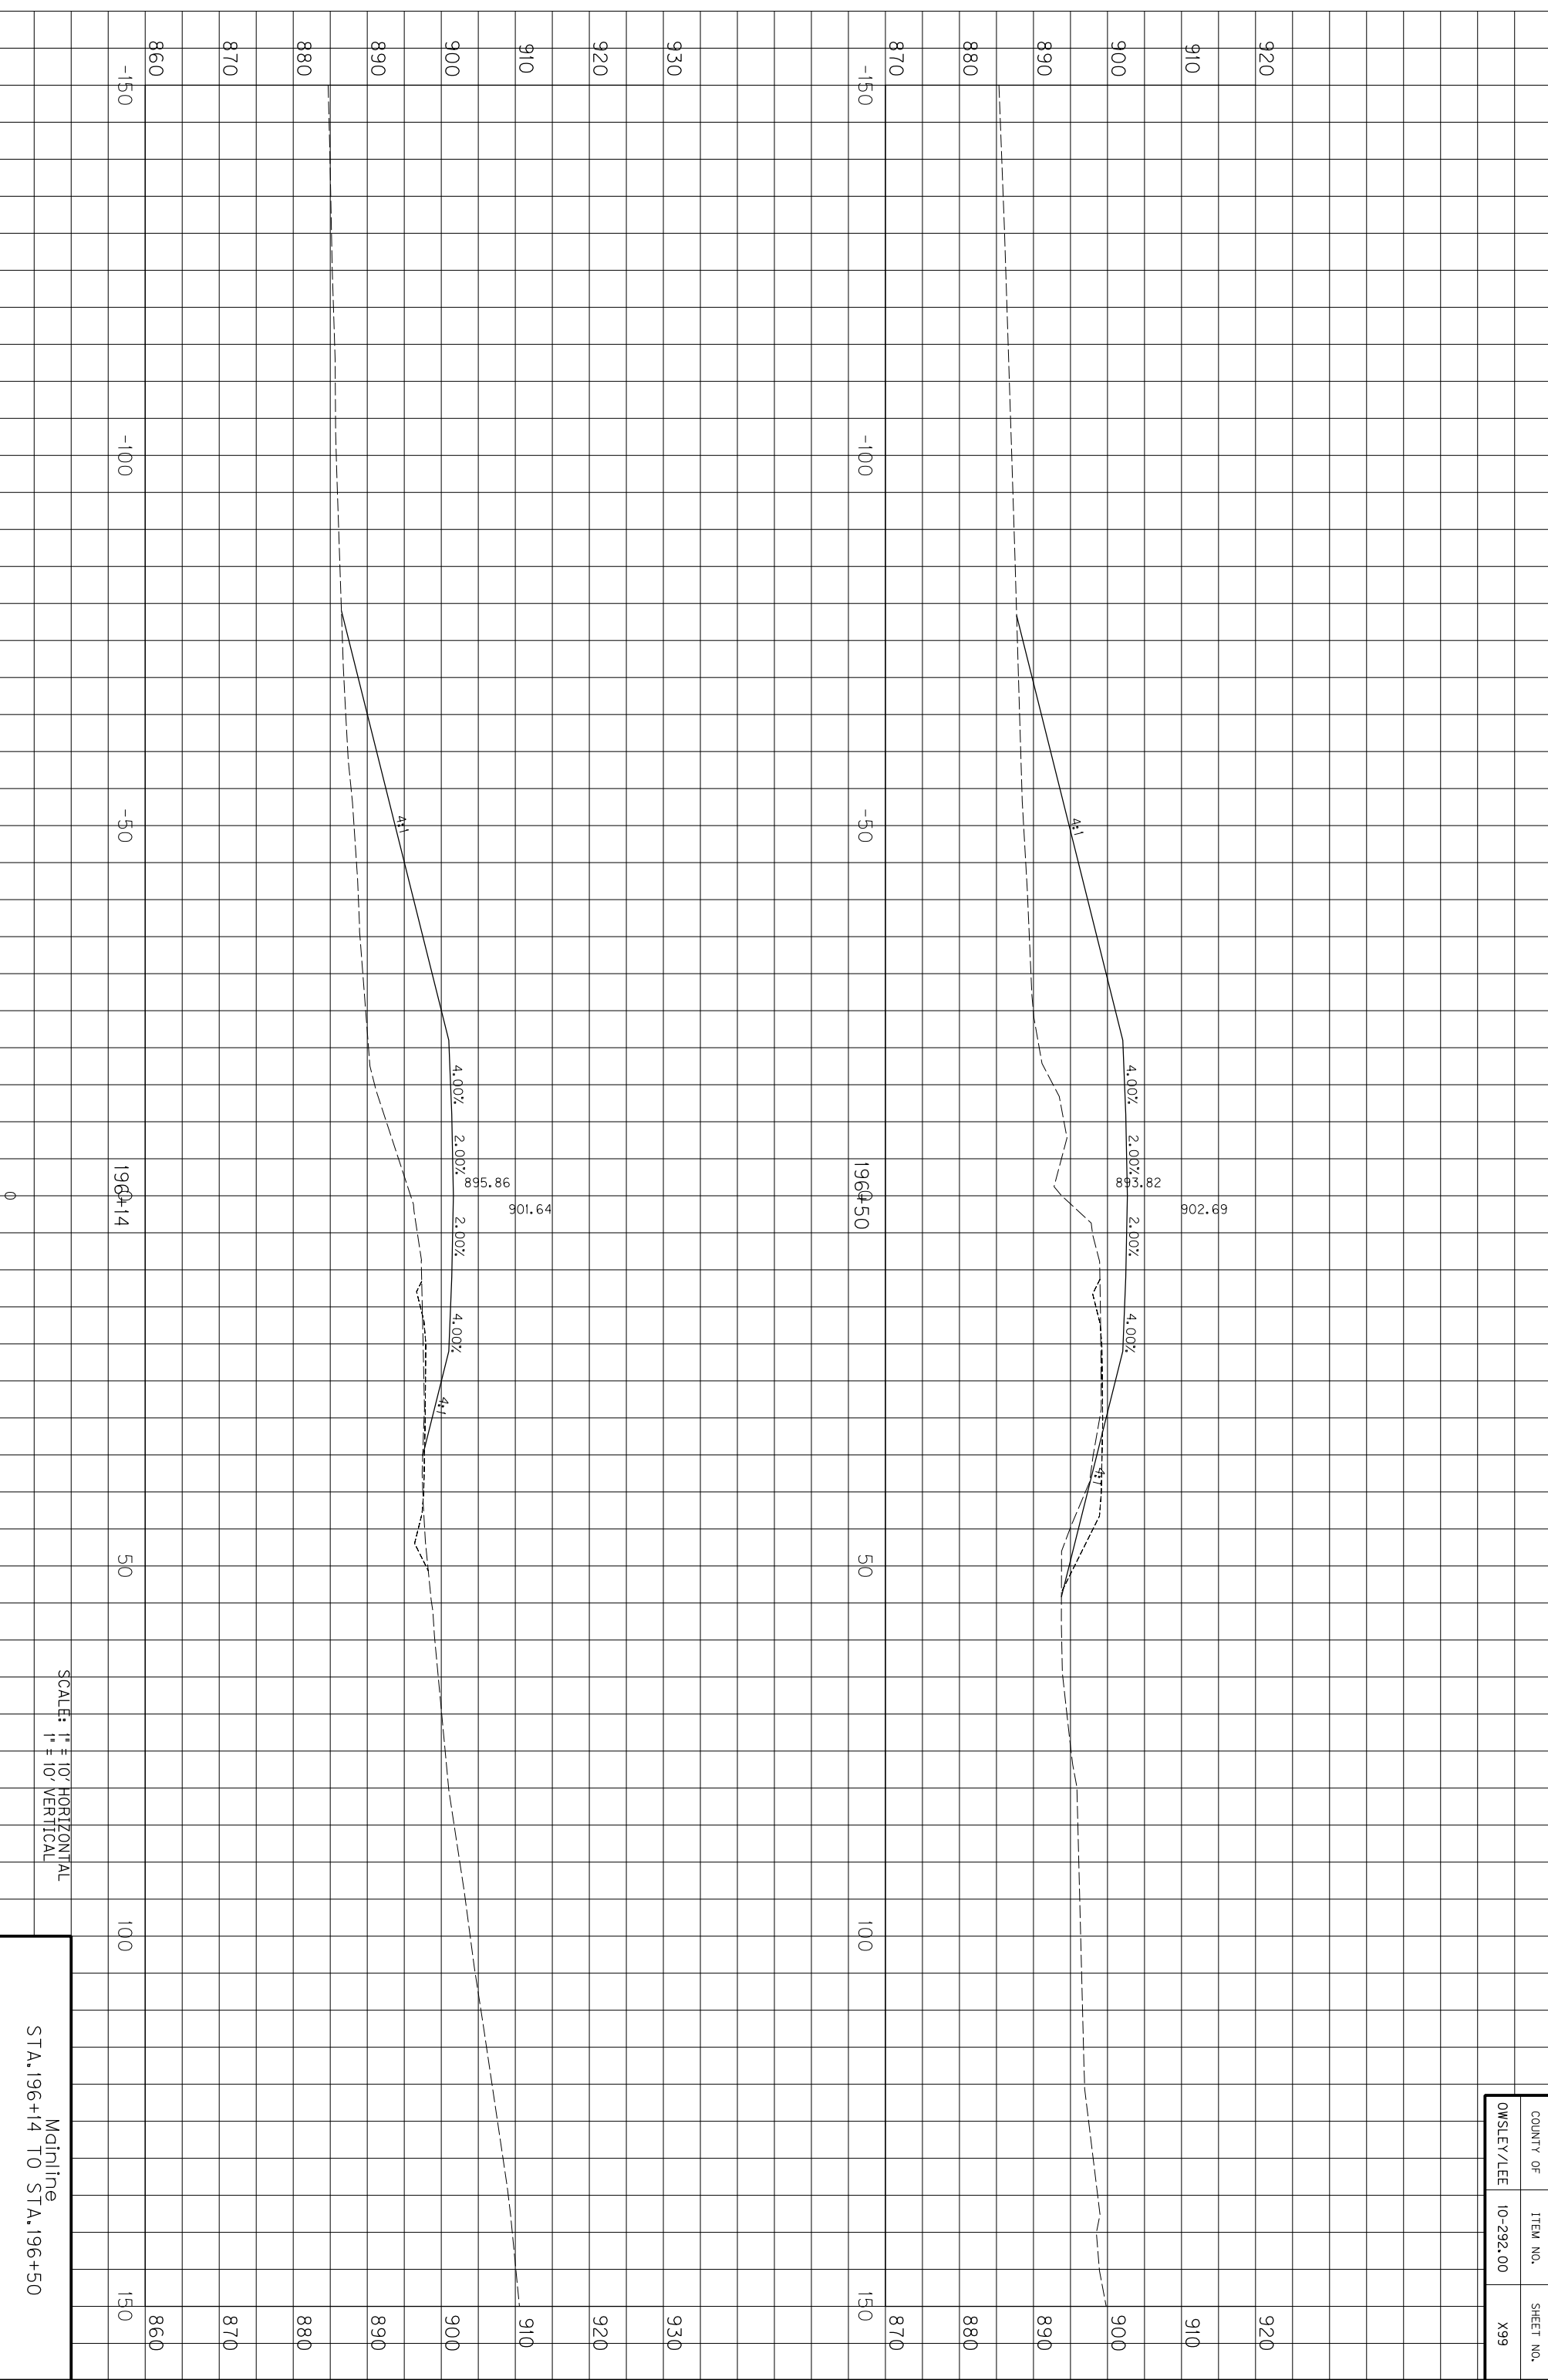

COUNTY OF	ITEM NO.	SHEET NO.
OWSLEY/LEE	10-292.00	X99

SCALE: 1" = 10' HORIZONTAL
1" = 10' VERTICAL


Mainline
STA, 196+14 TO STA, 196+50

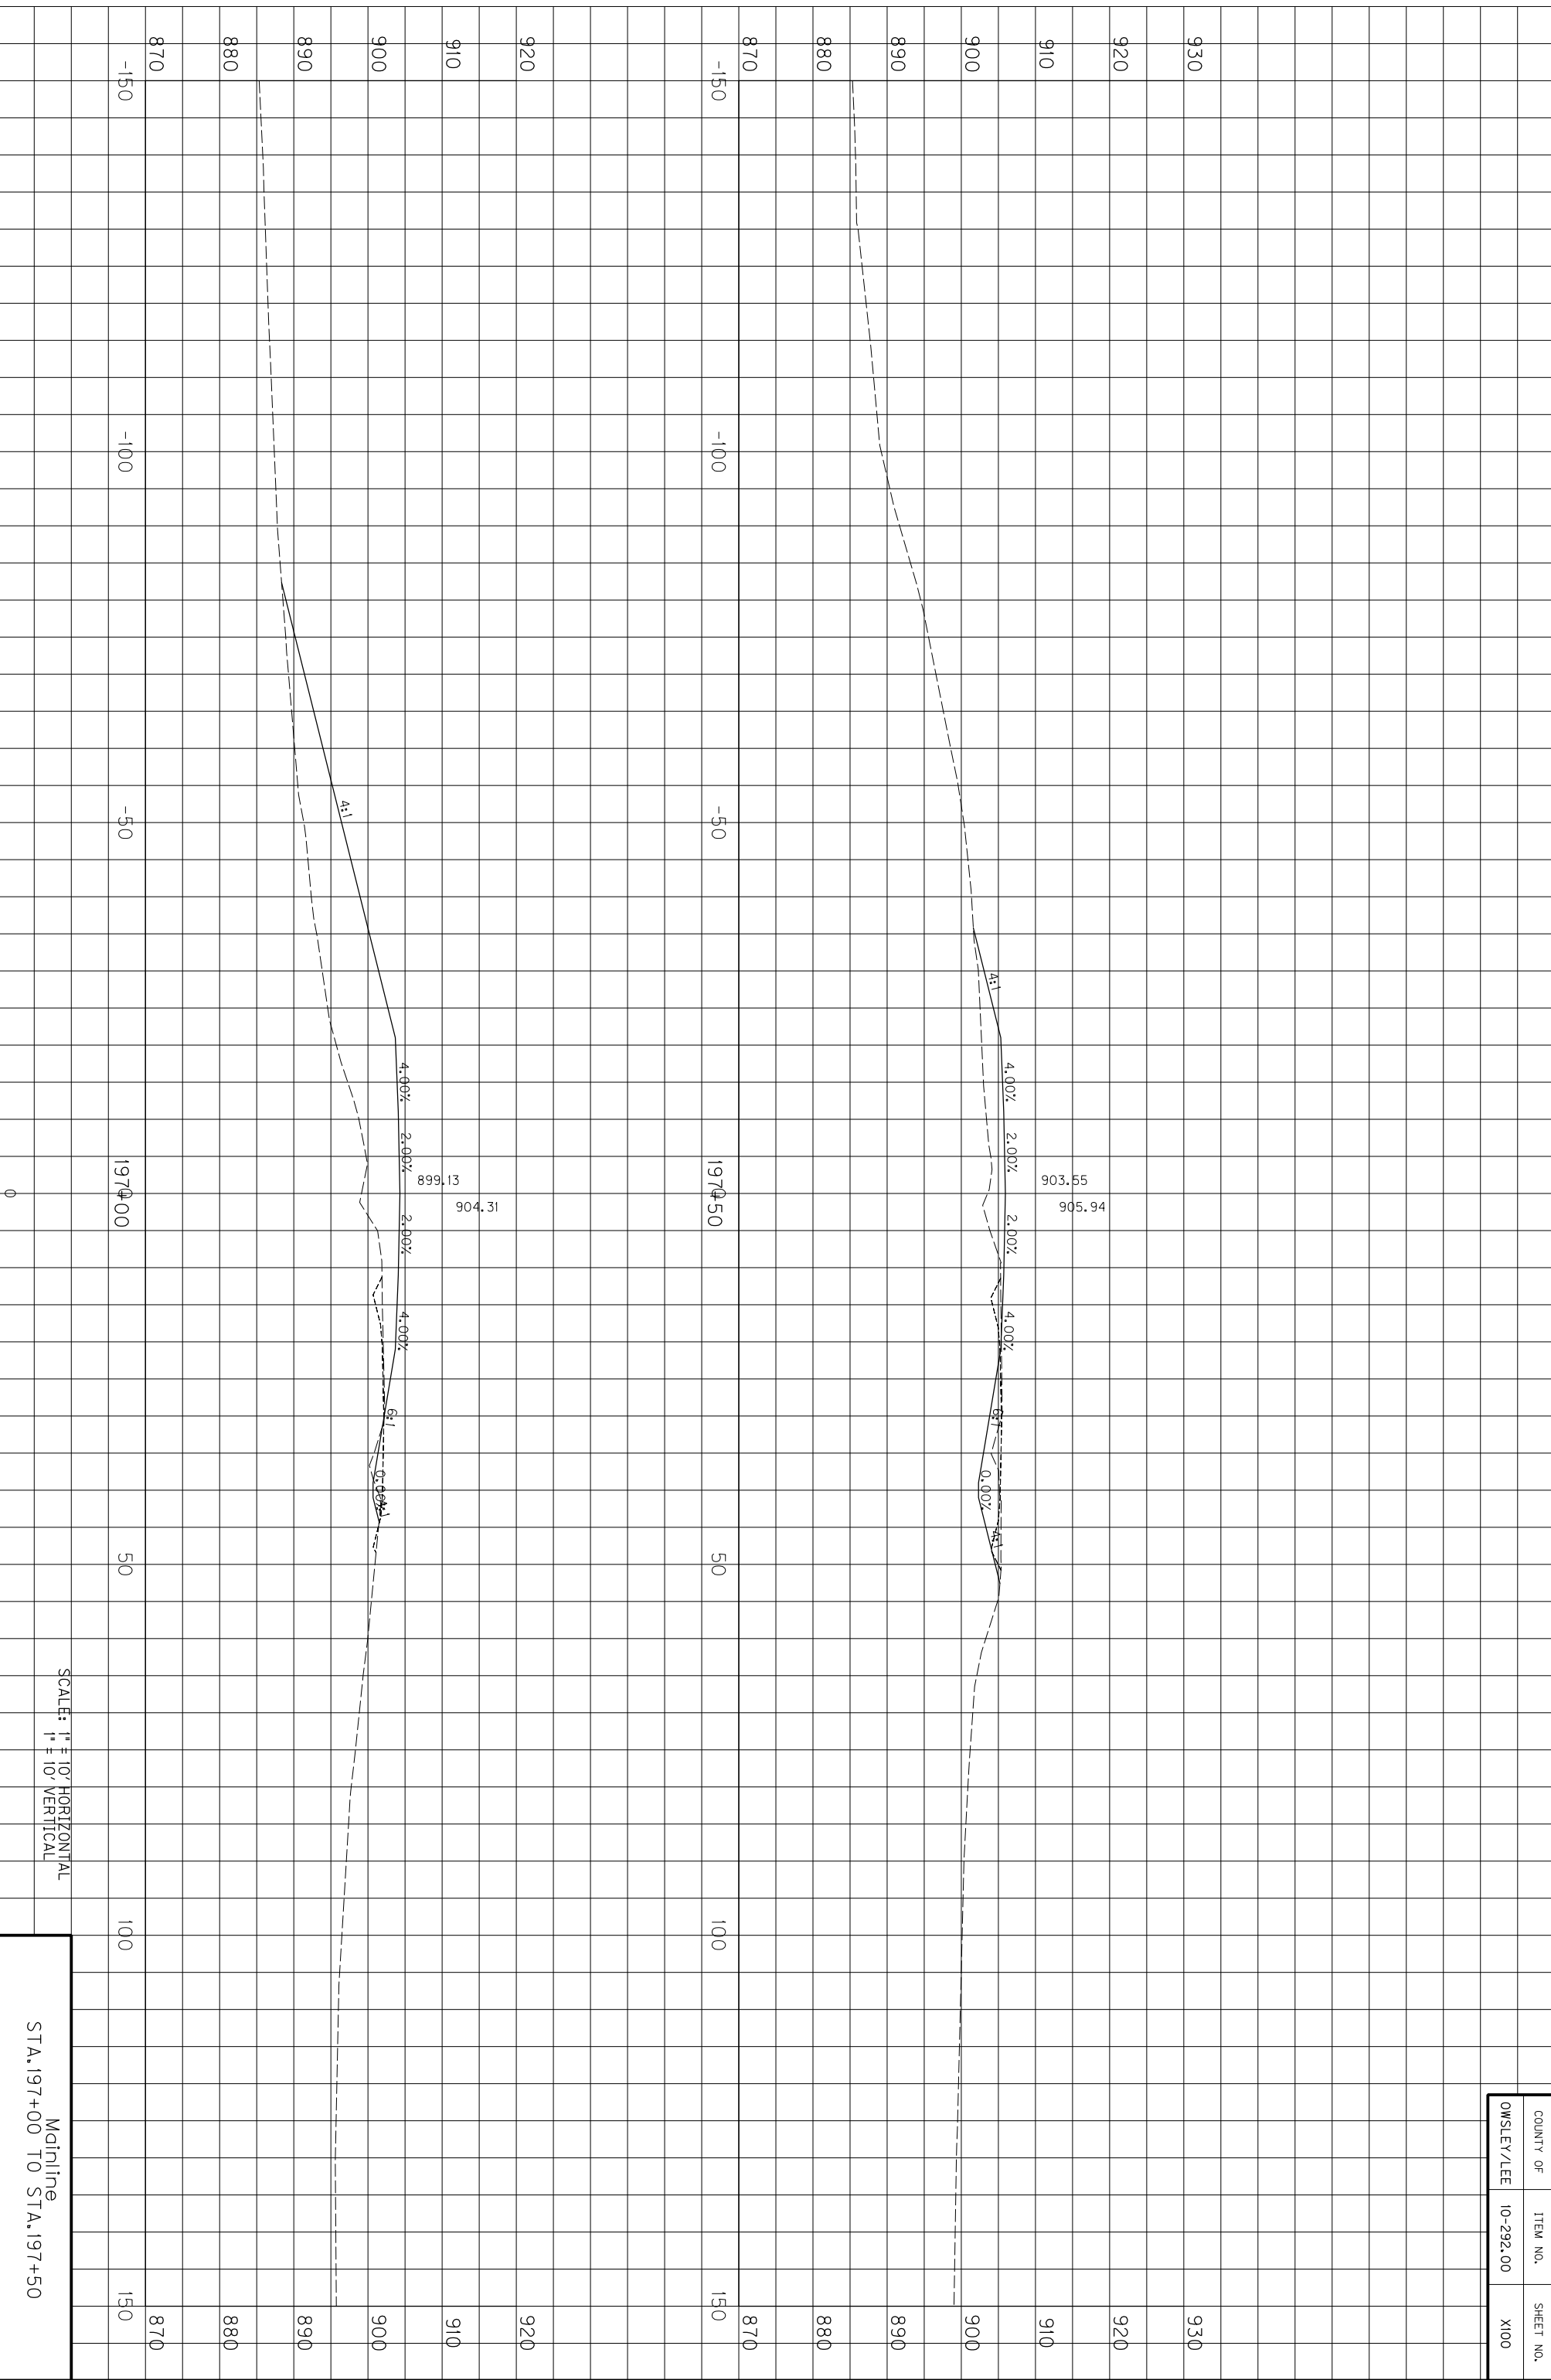

COUNTY OF	ITEM NO.	SHEET NO.
OWSLEY/LEE	10-292.00	X100

SCALE: 1" = 10' HORIZONTAL
1" = 10' VERTICAL


Mainline
STA. 197+00 TO STA. 197+50

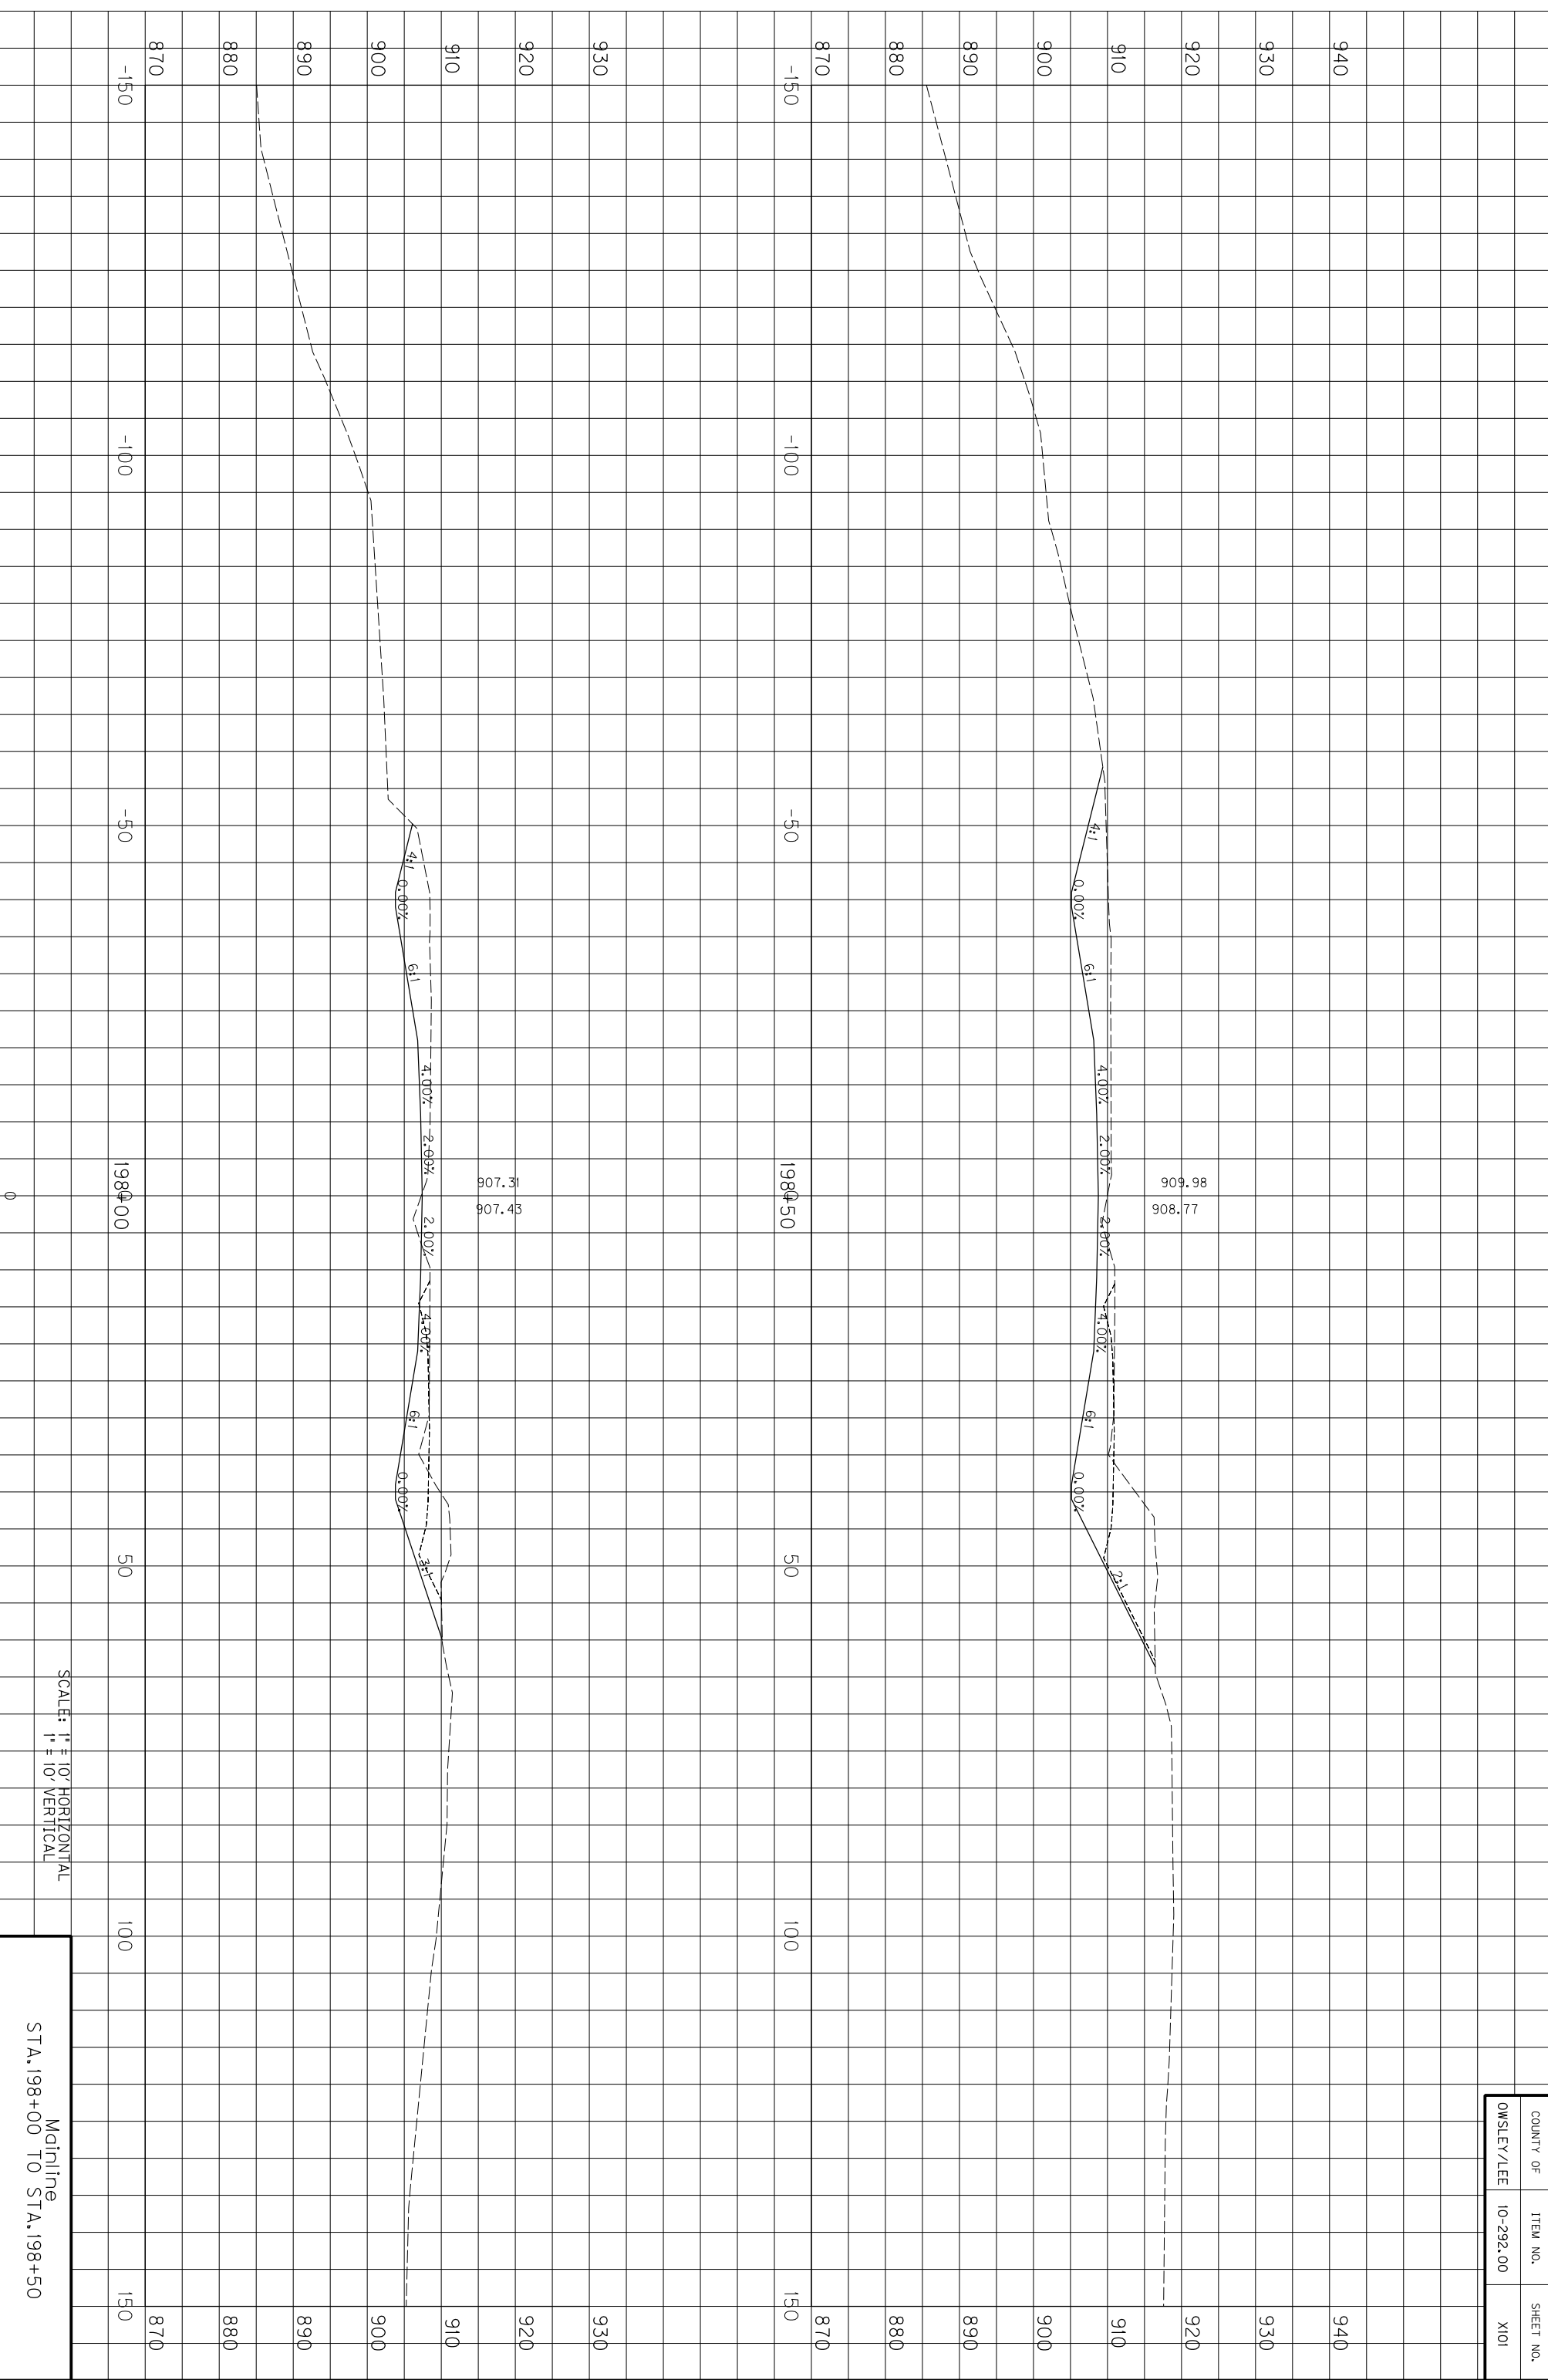

COUNTY OF	ITEM NO.	SHEET NO.
OWSLEY/LEE	10-292.00	X101

SCALE: 1" = 10' HORIZONTAL
1" = 10' VERTICAL


Mainline
STA. 198+00 TO STA. 198+50

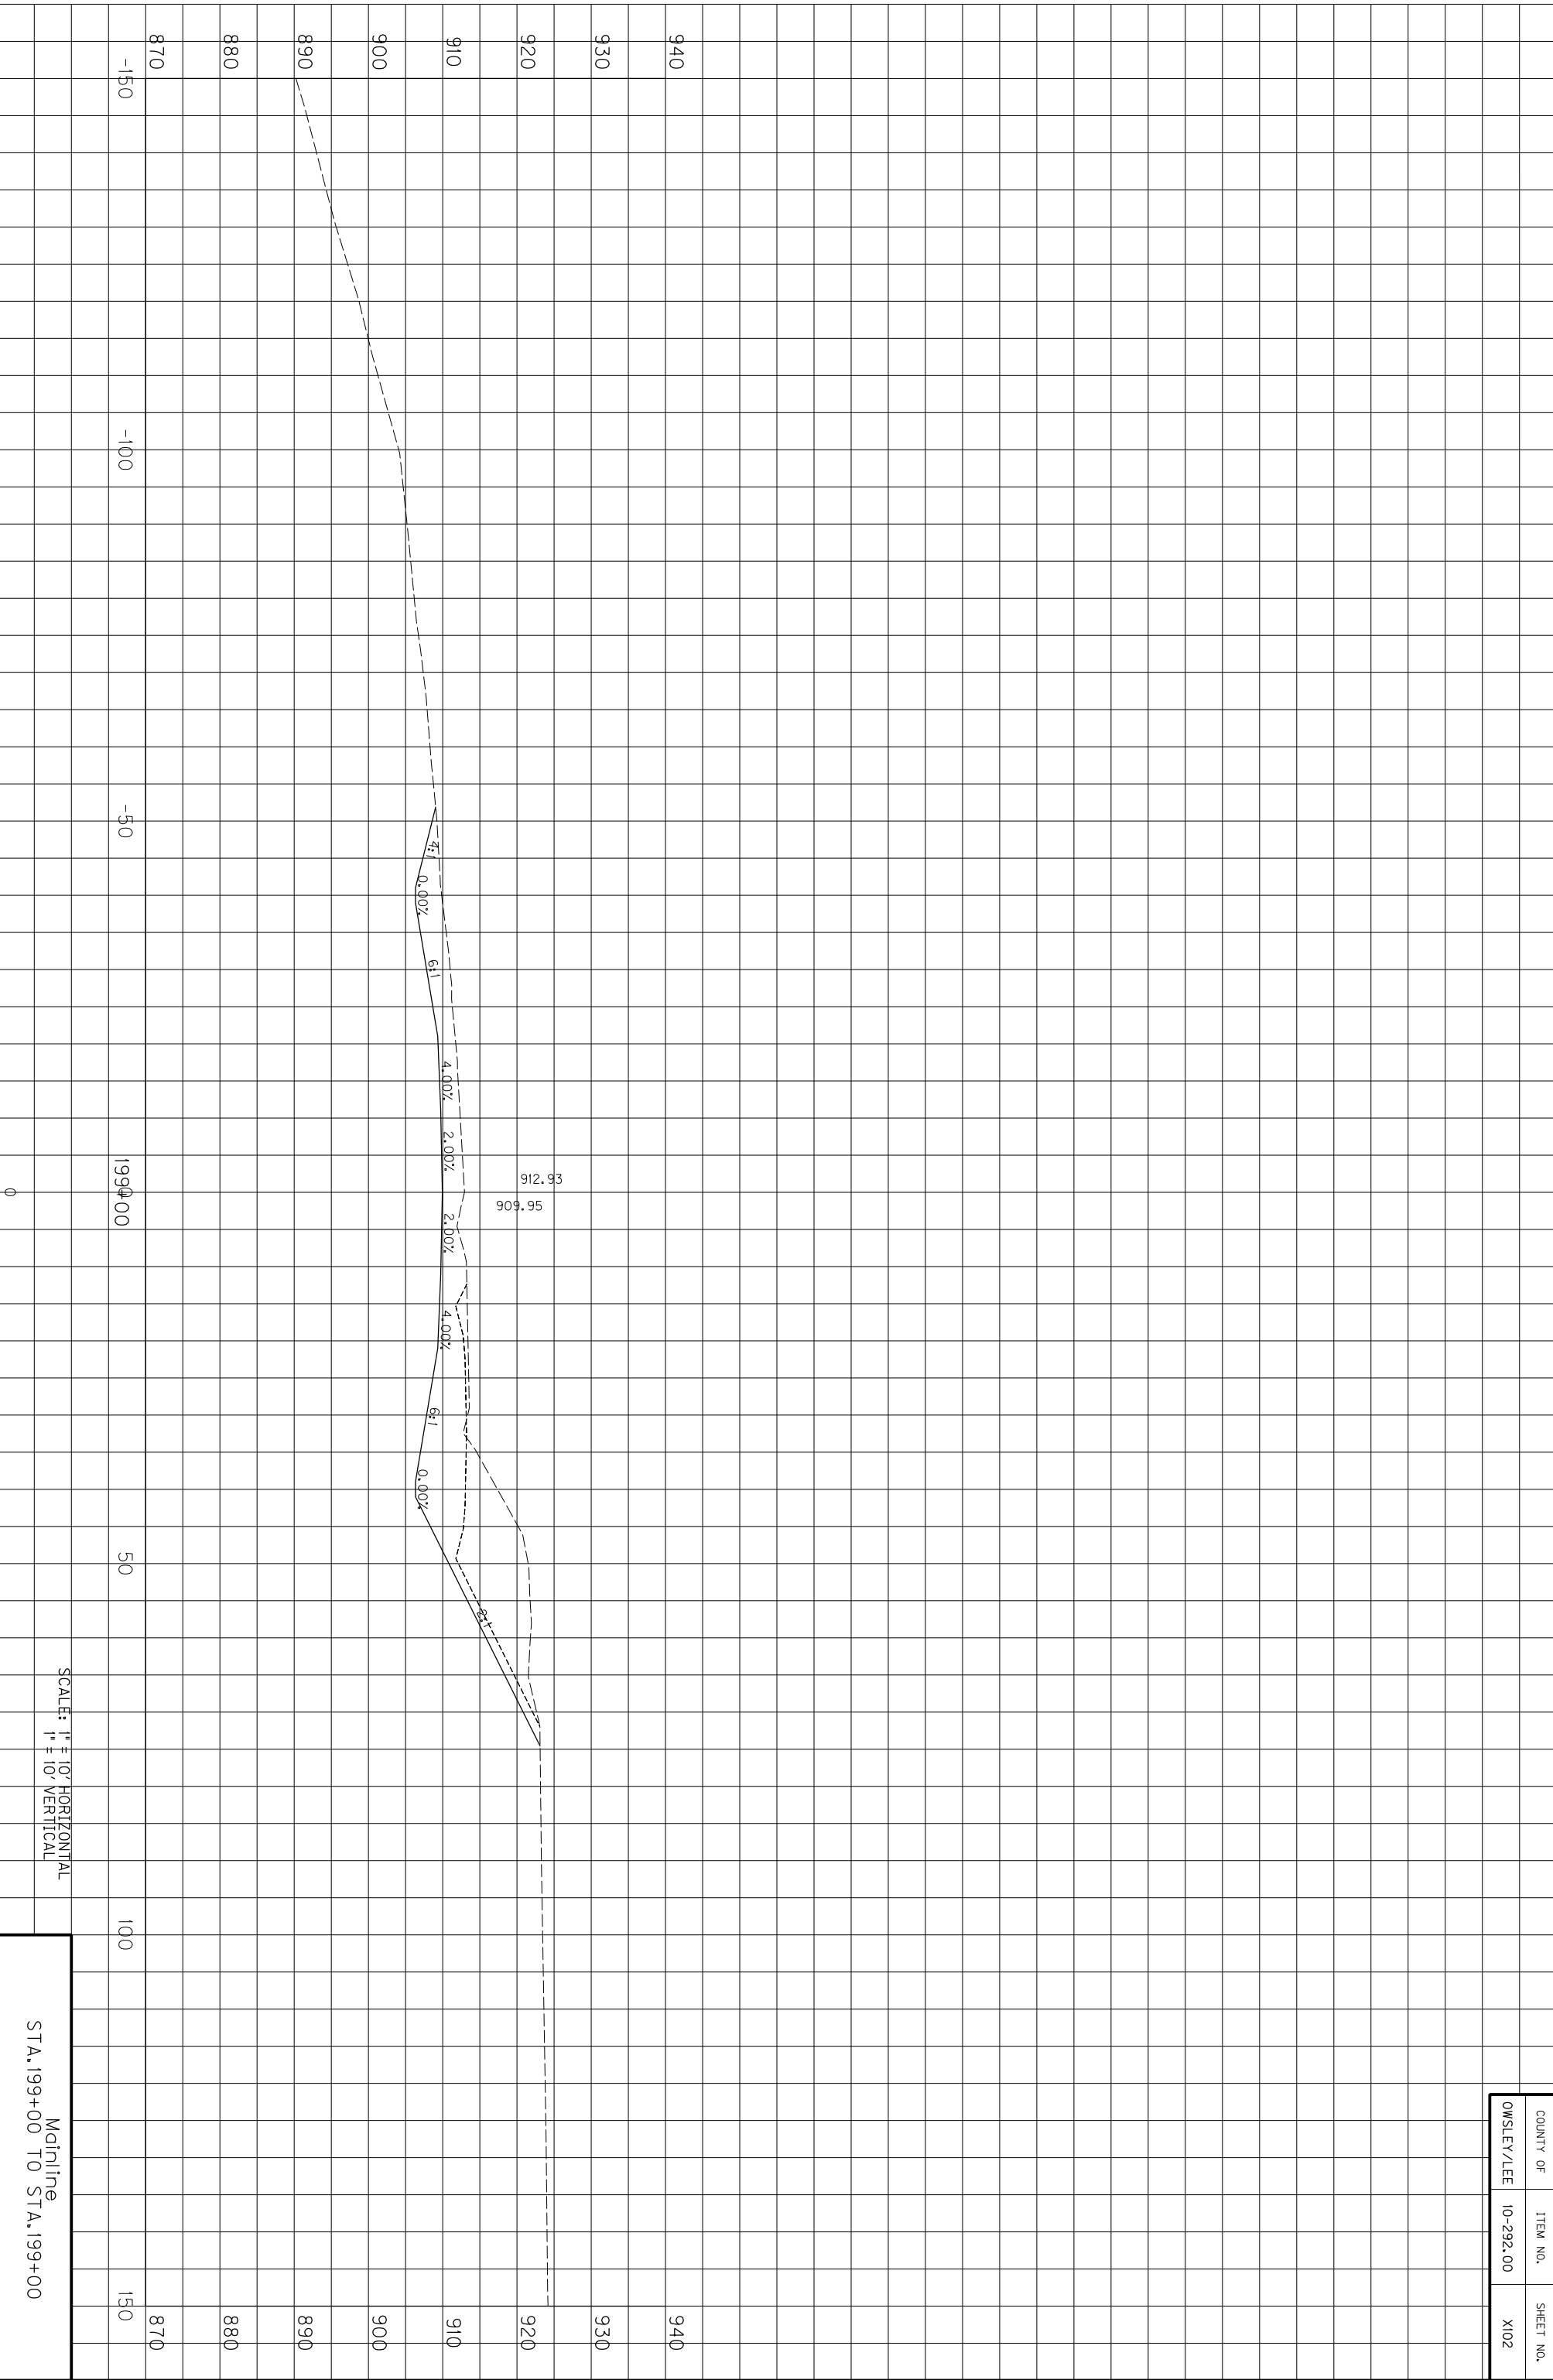

COUNTY OF	ITEM NO.	SHEET NO.
OWSLEY/LEE	10-292.00	X102

SCALE: 1" = 10' HORIZONTAL
1" = 10' VERTICAL


Mainline
STA. 199+00 TO STA. 199+00

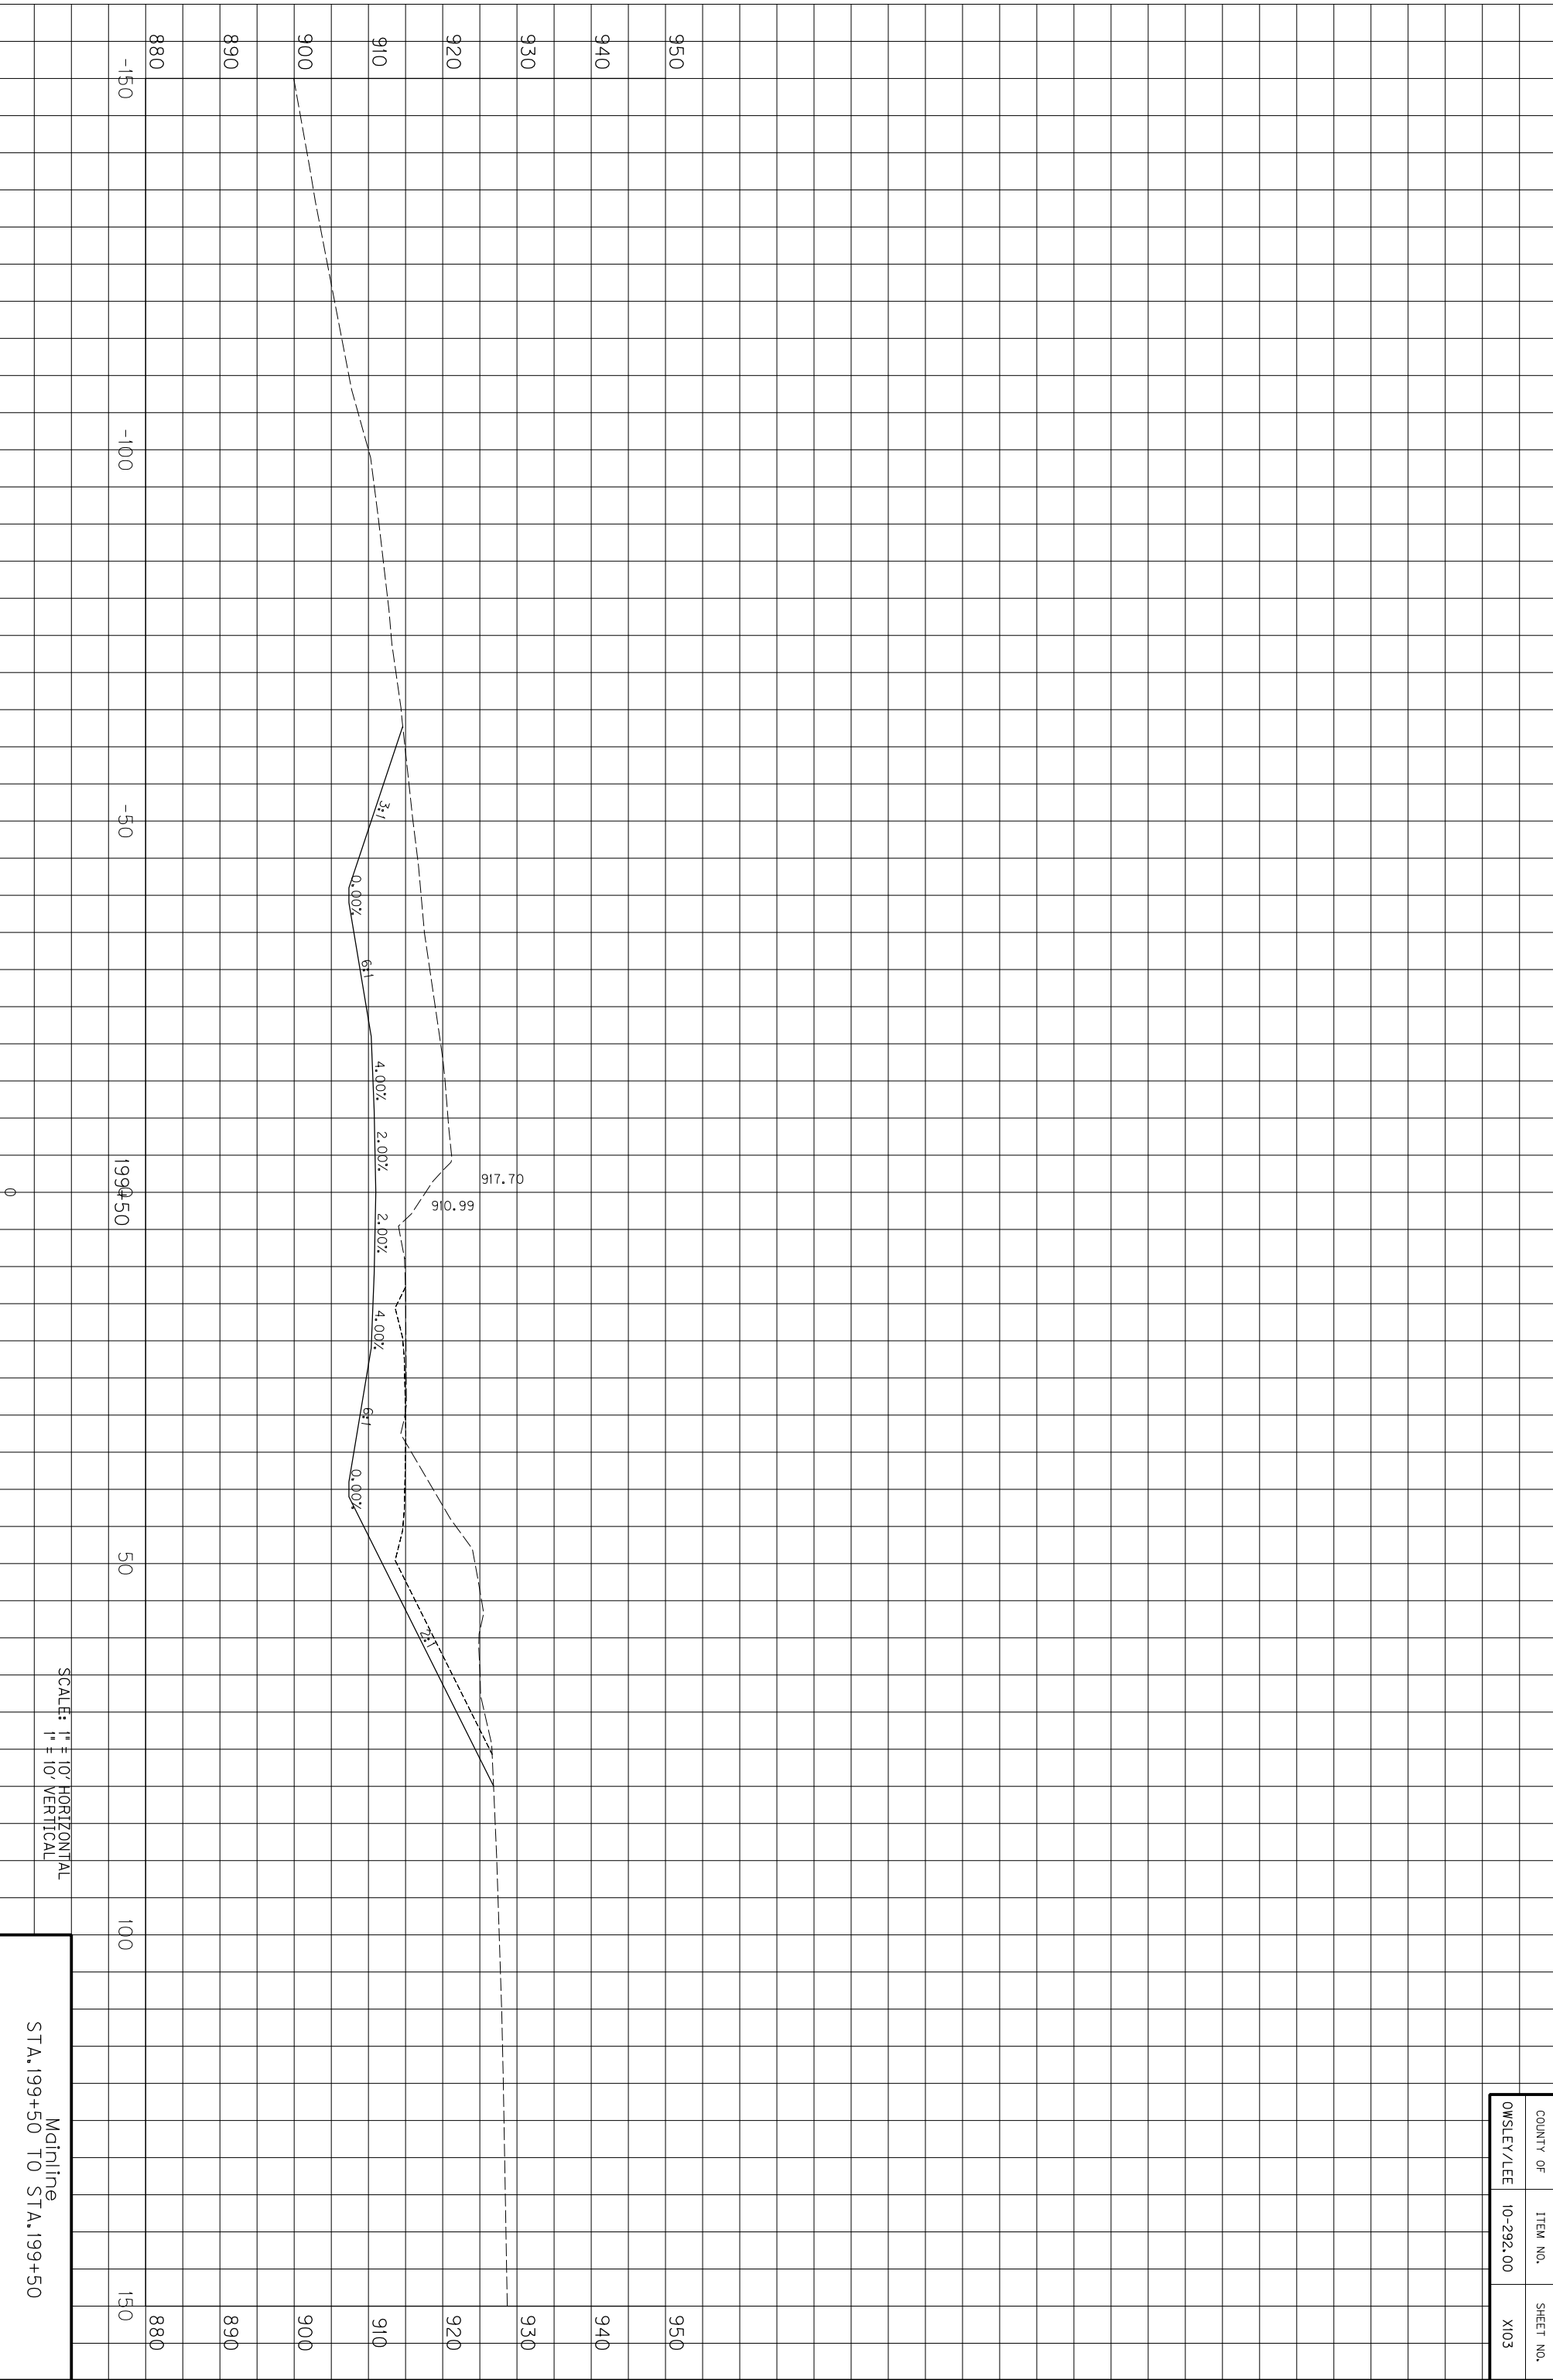

COUNTY OF	ITEM NO.	SHEET NO.
OWSLEY/LEE	10-292.00	X103

Mainline
STA. 199+50 TO STA. 199+50


SCALE: 1" = 10' HORIZONTAL
1" = 10' VERTICAL

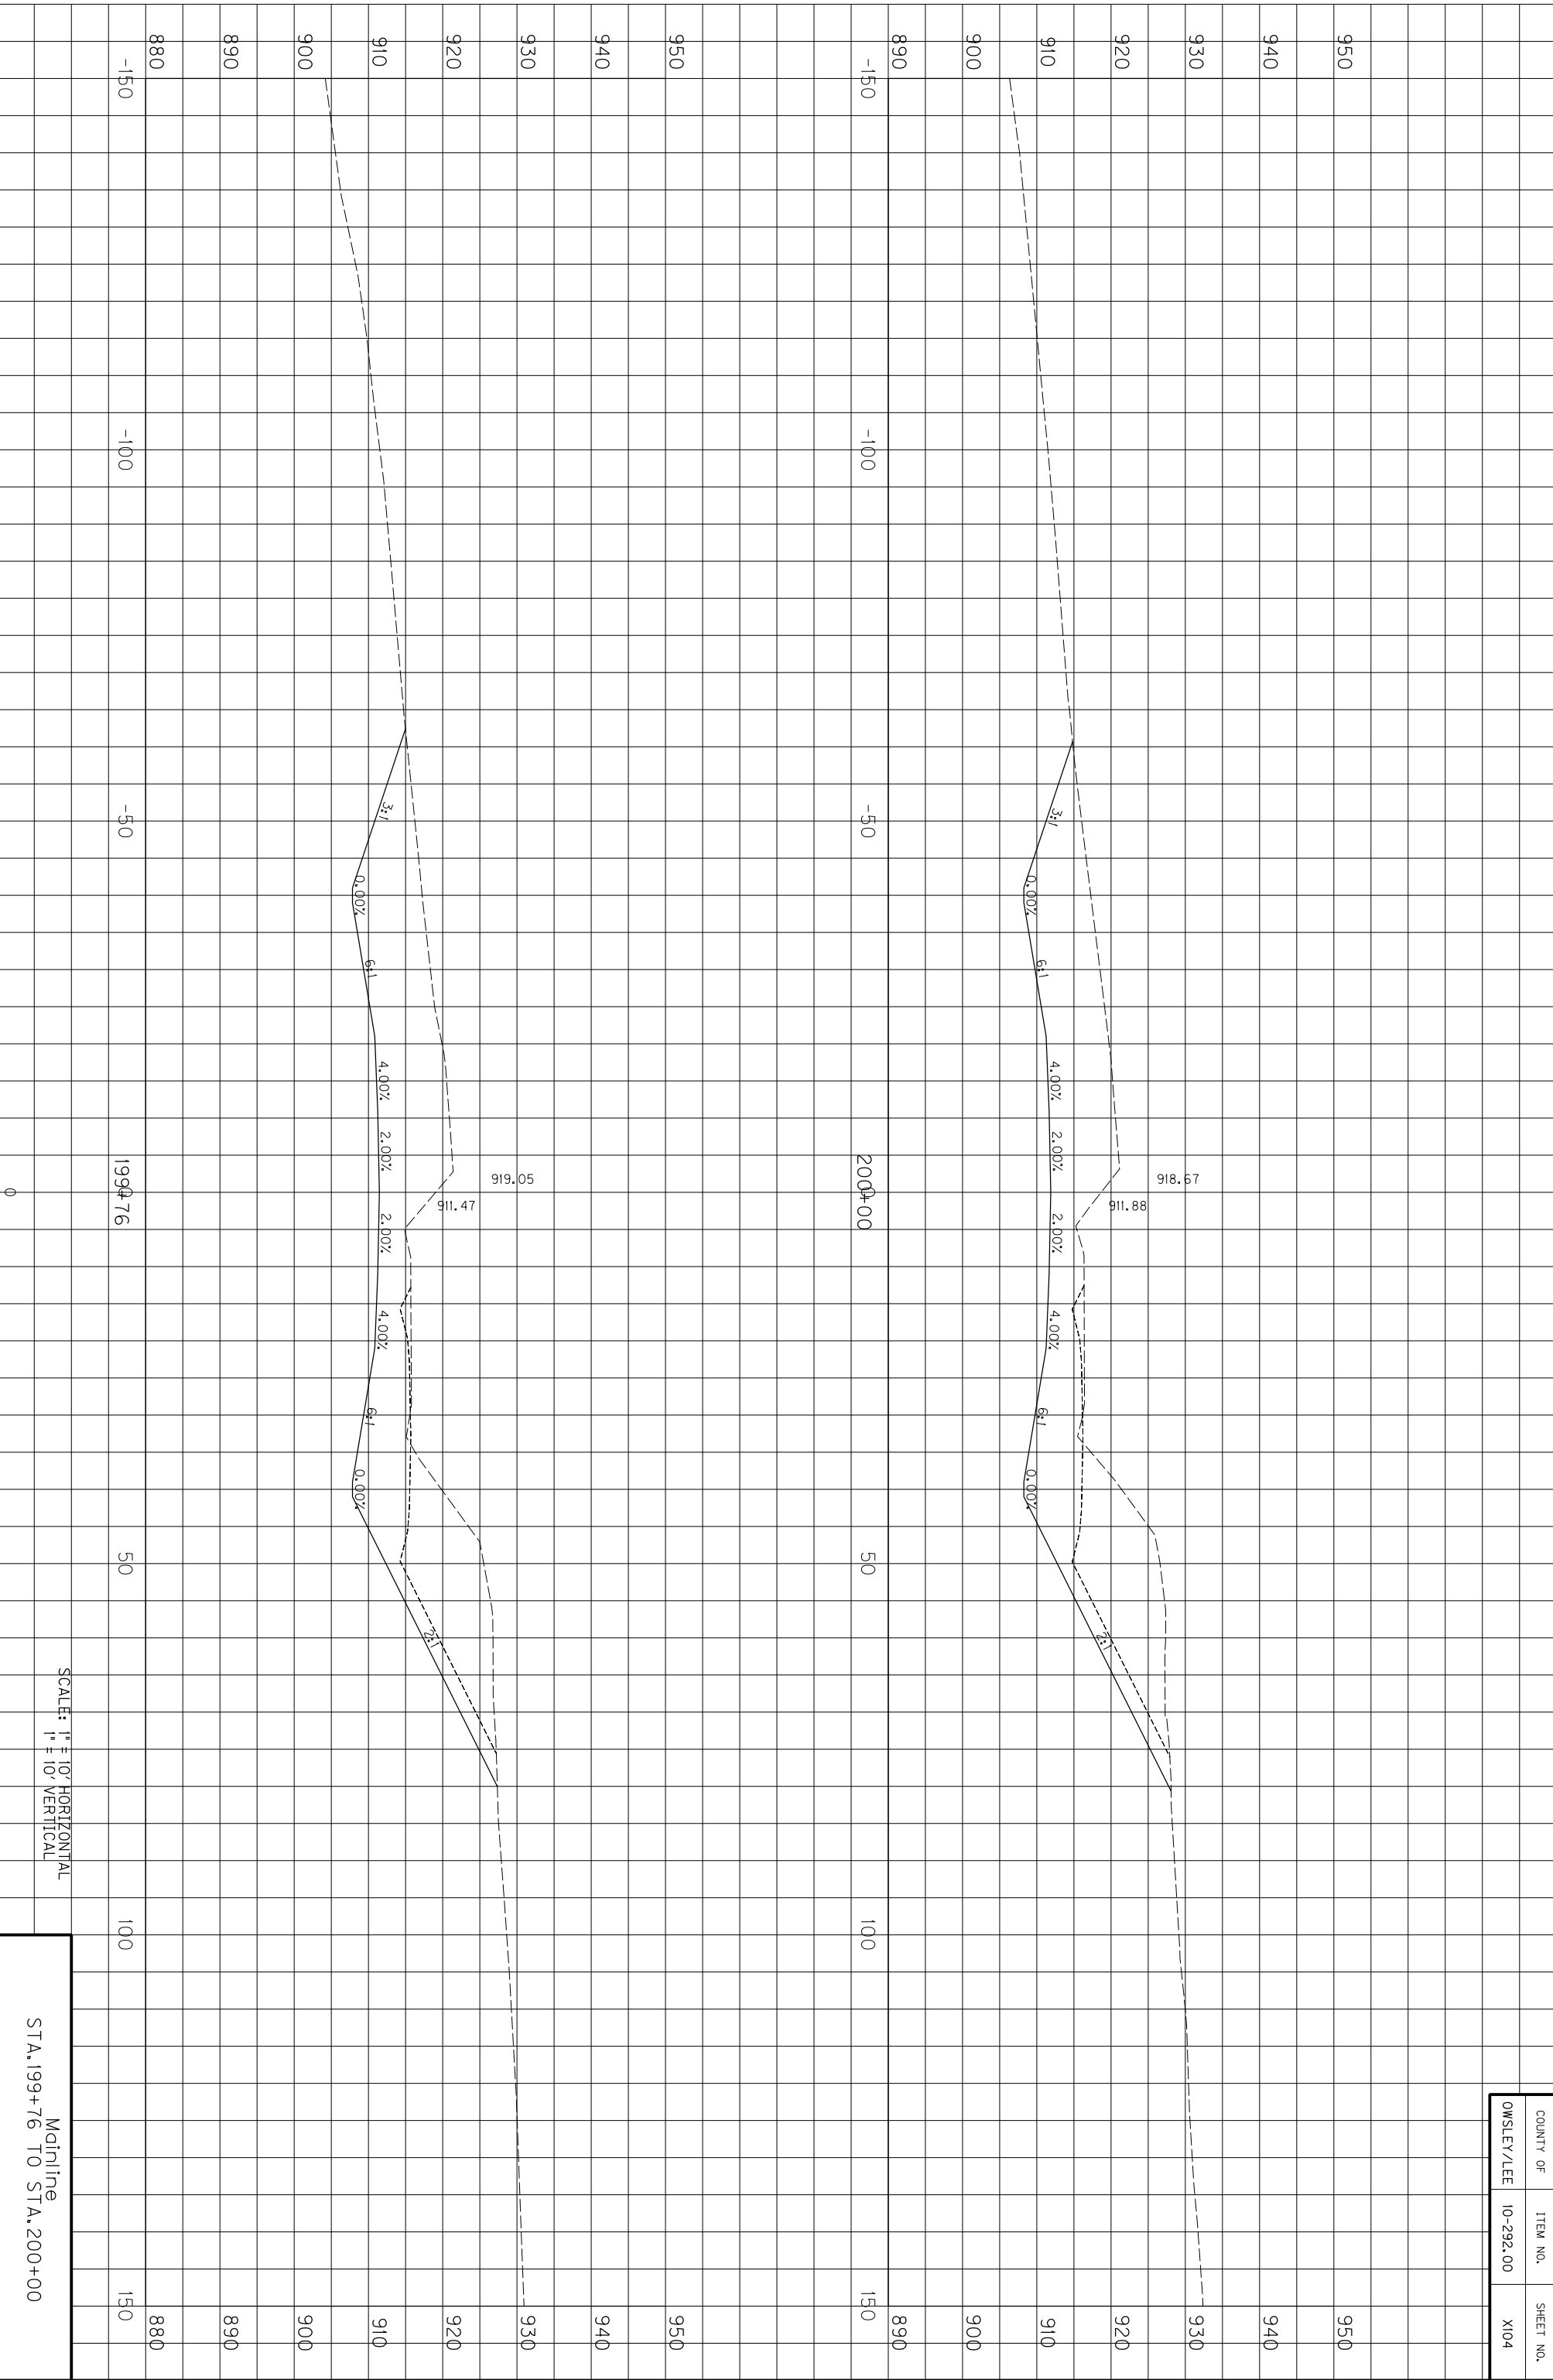

COUNTY OF	ITEM NO.	SHEET NO.
OWSLEY/LEE	10-292.00	X104

SCALE: 1" = 10' HORIZONTAL
1" = 10' VERTICAL


Mainline
STA. 199+76 TO STA. 200+00

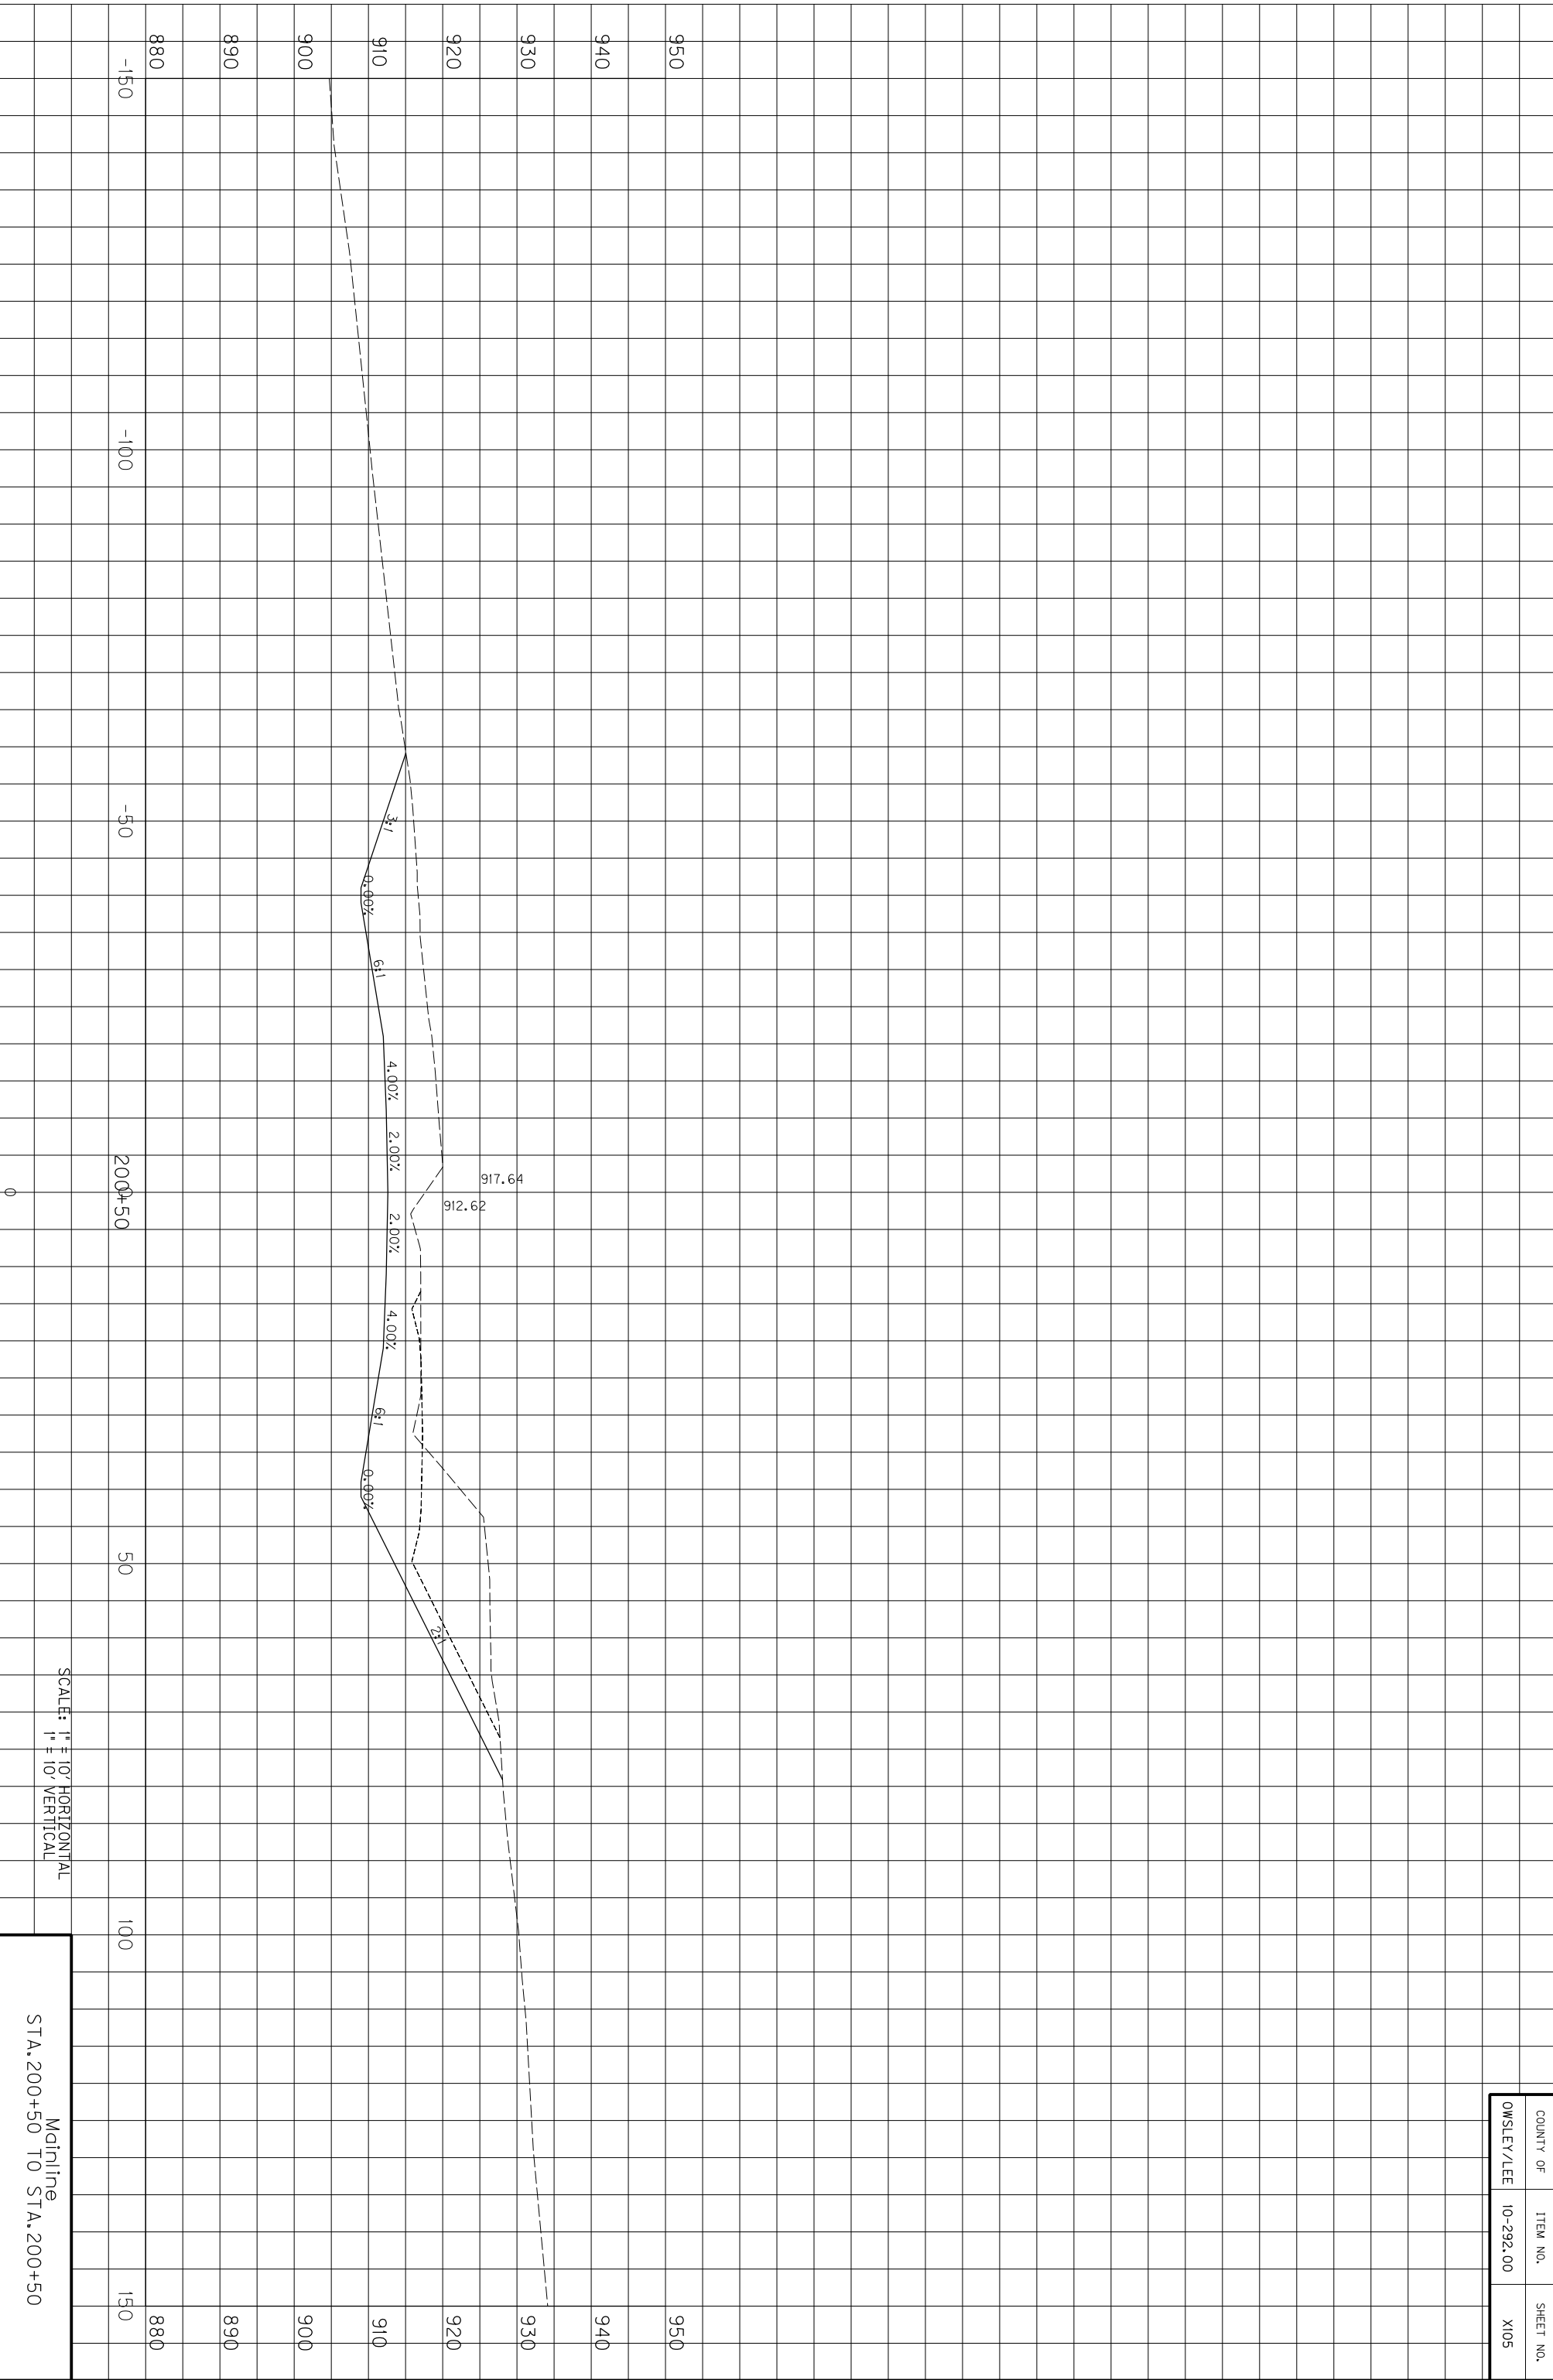

COUNTY OF	ITEM NO.	SHEET NO.
OWSLEY/LEE	10-292.00	X105

SCALE: 1" = 10' HORIZONTAL
1" = 10' VERTICAL


Mainline
STA. 200+50 TO STA. 200+50

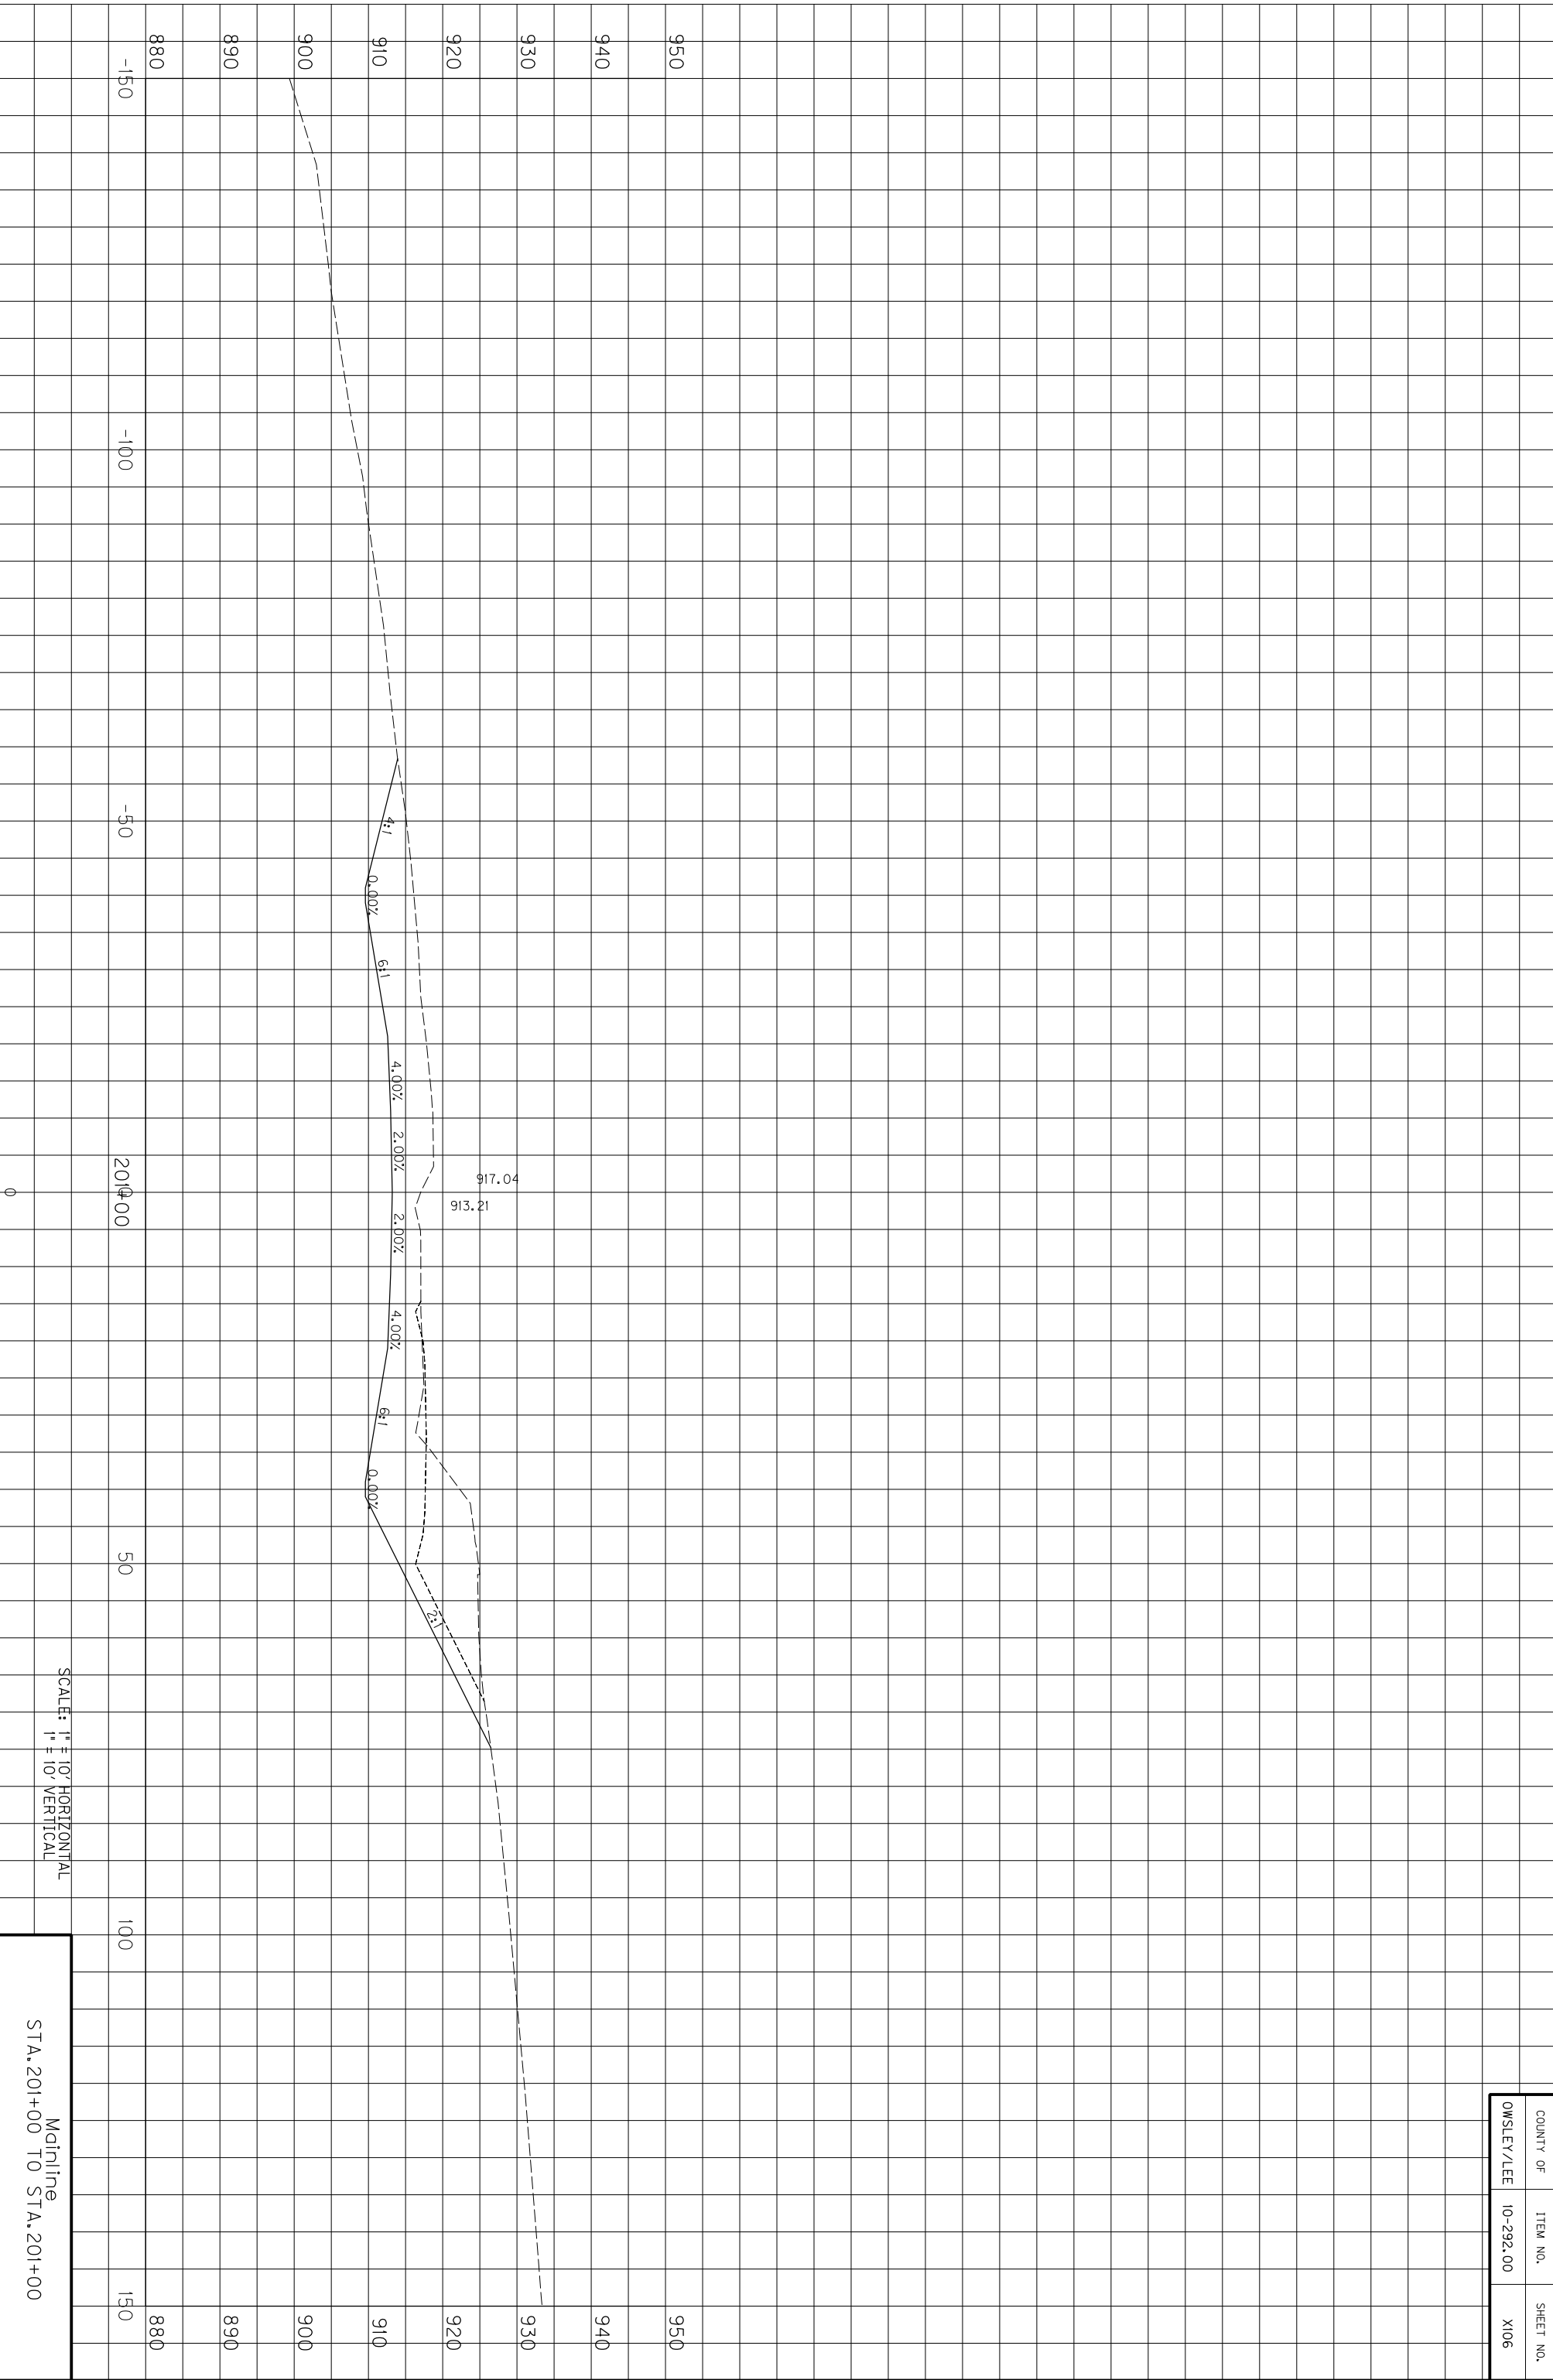

SCALE: 1" = 10' HORIZONTAL
1" = 10' VERTICAL

Mainline
STA. 201+00 TO STA. 201+00


COUNTY OF	ITEM NO.	SHEET NO.
OWSLEY/LEE	10-292.00	X106

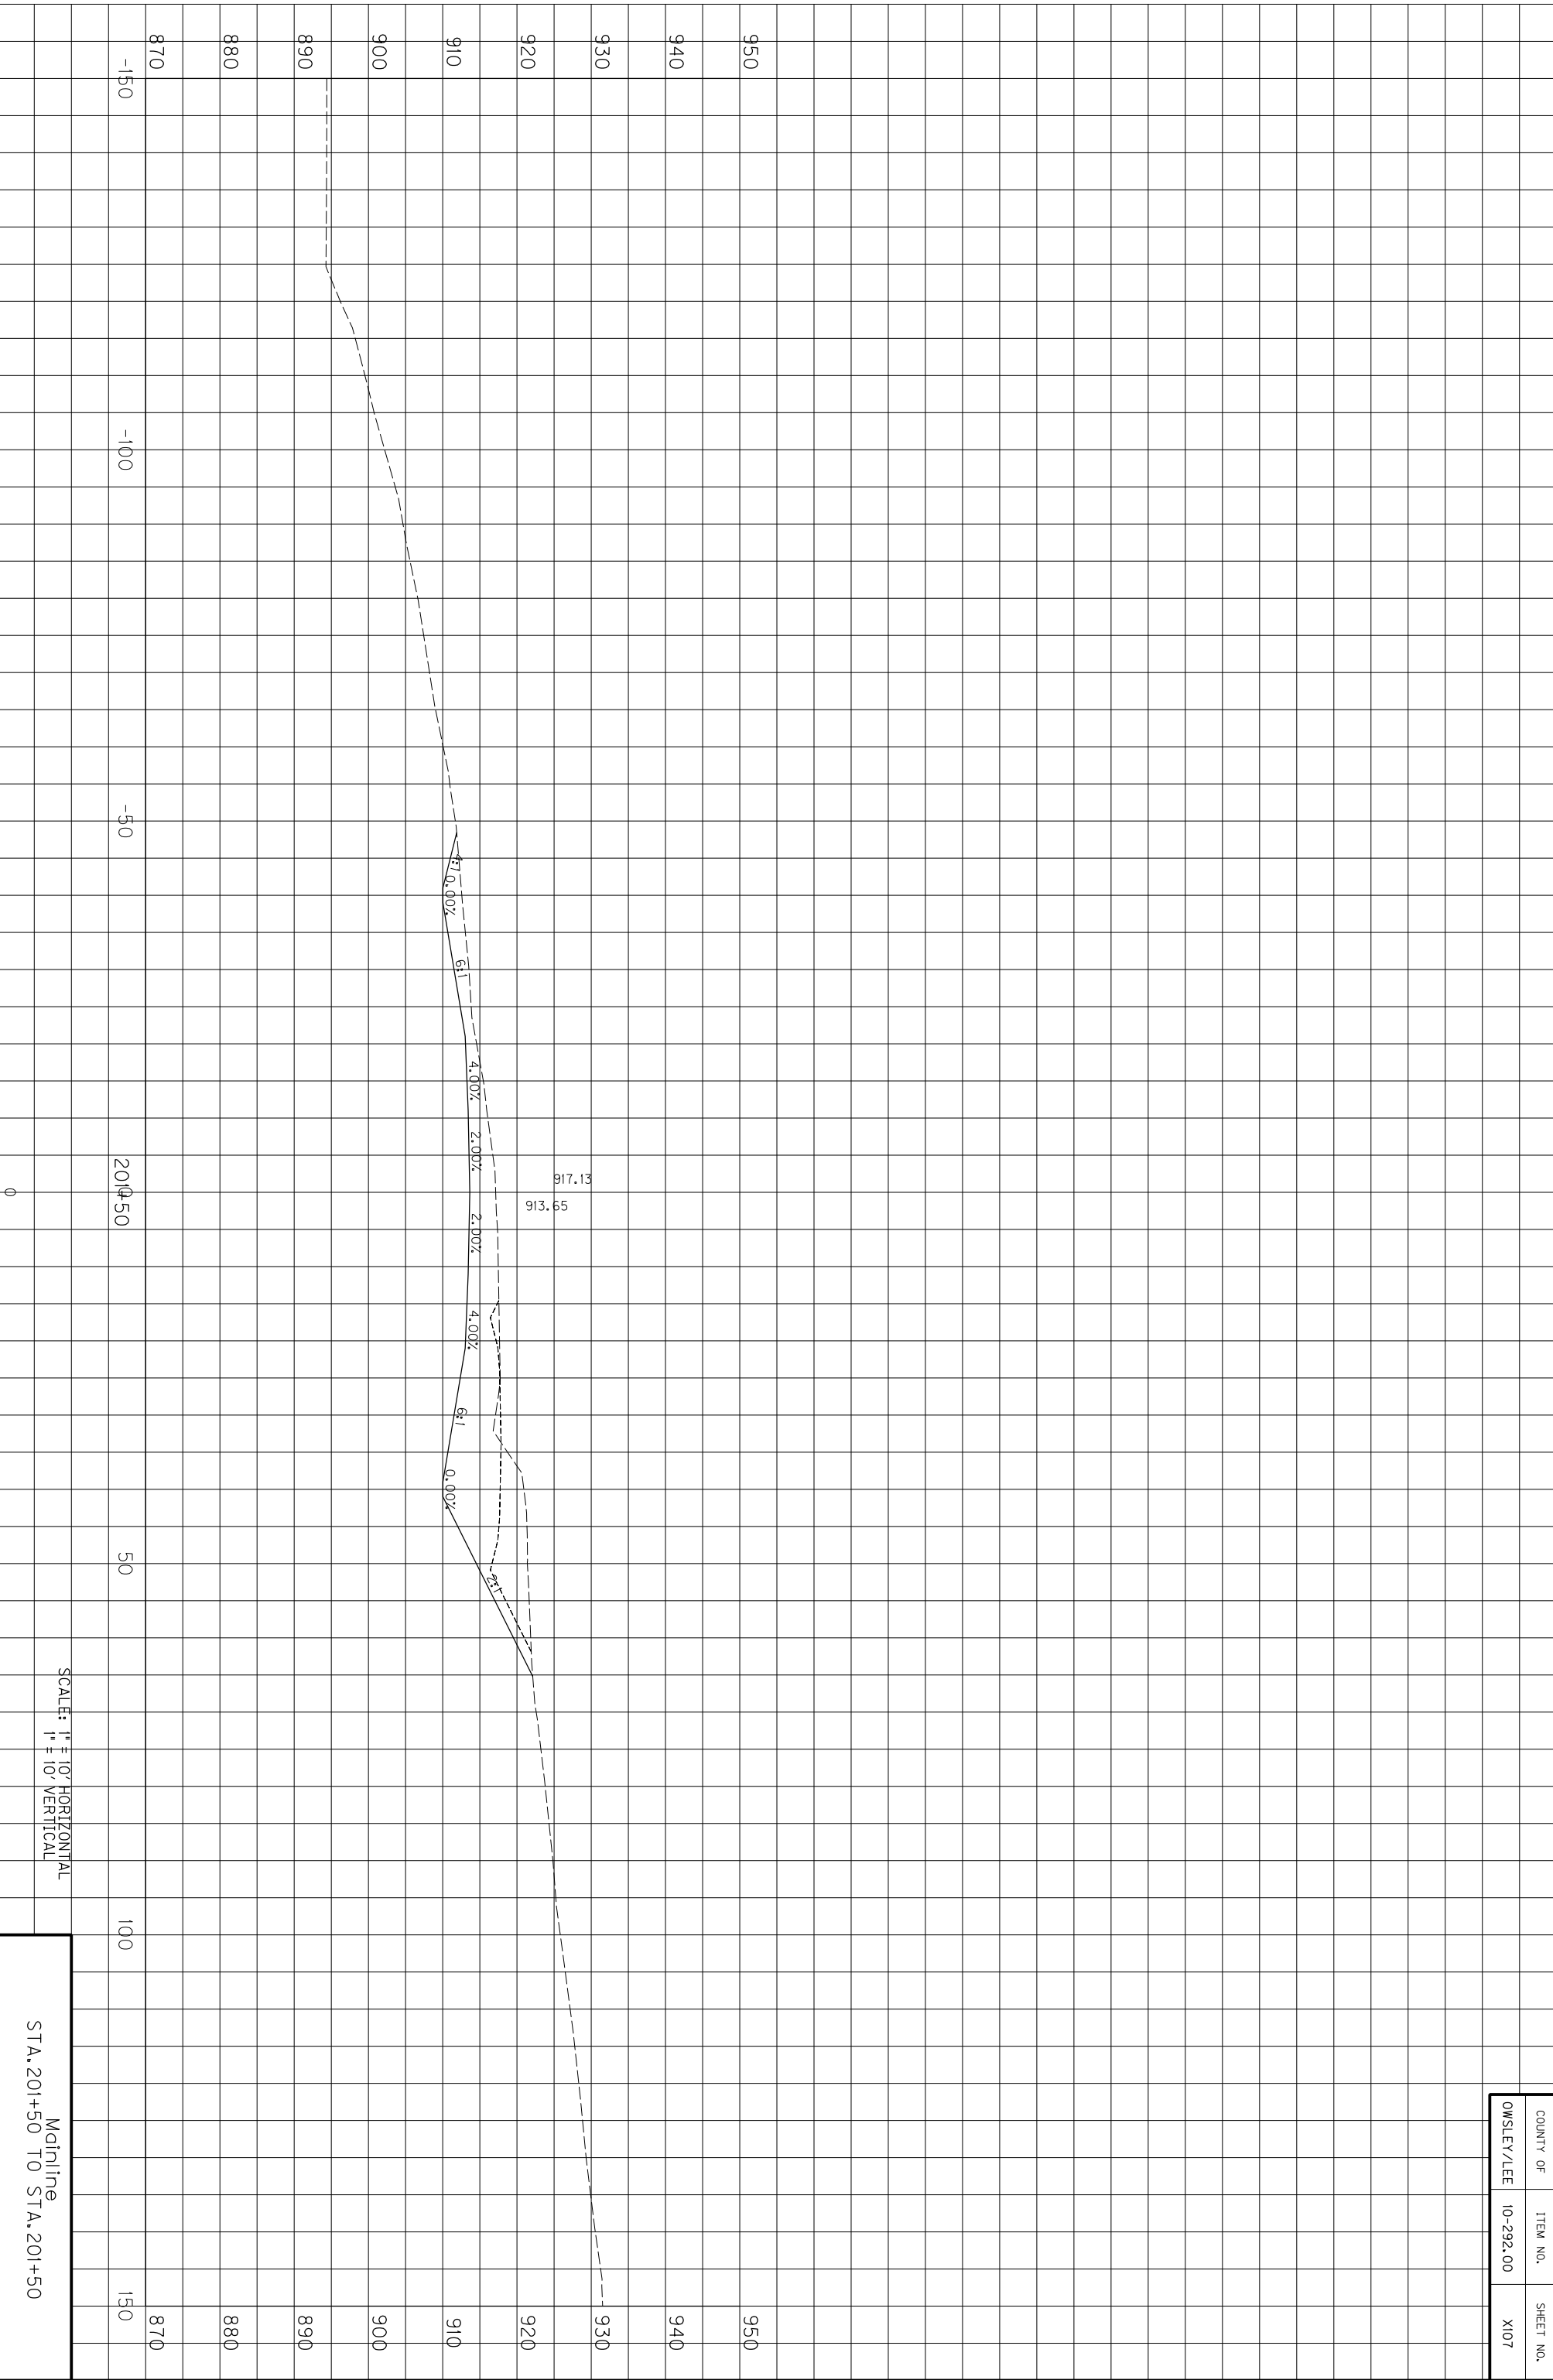

COUNTY OF	ITEM NO.	SHEET NO.
OWSLEY/LEE	10-292.00	X107

SCALE: 1" = 10' HORIZONTAL
1" = 10' VERTICAL


Mainline
STA. 201+50 TO STA. 201+50

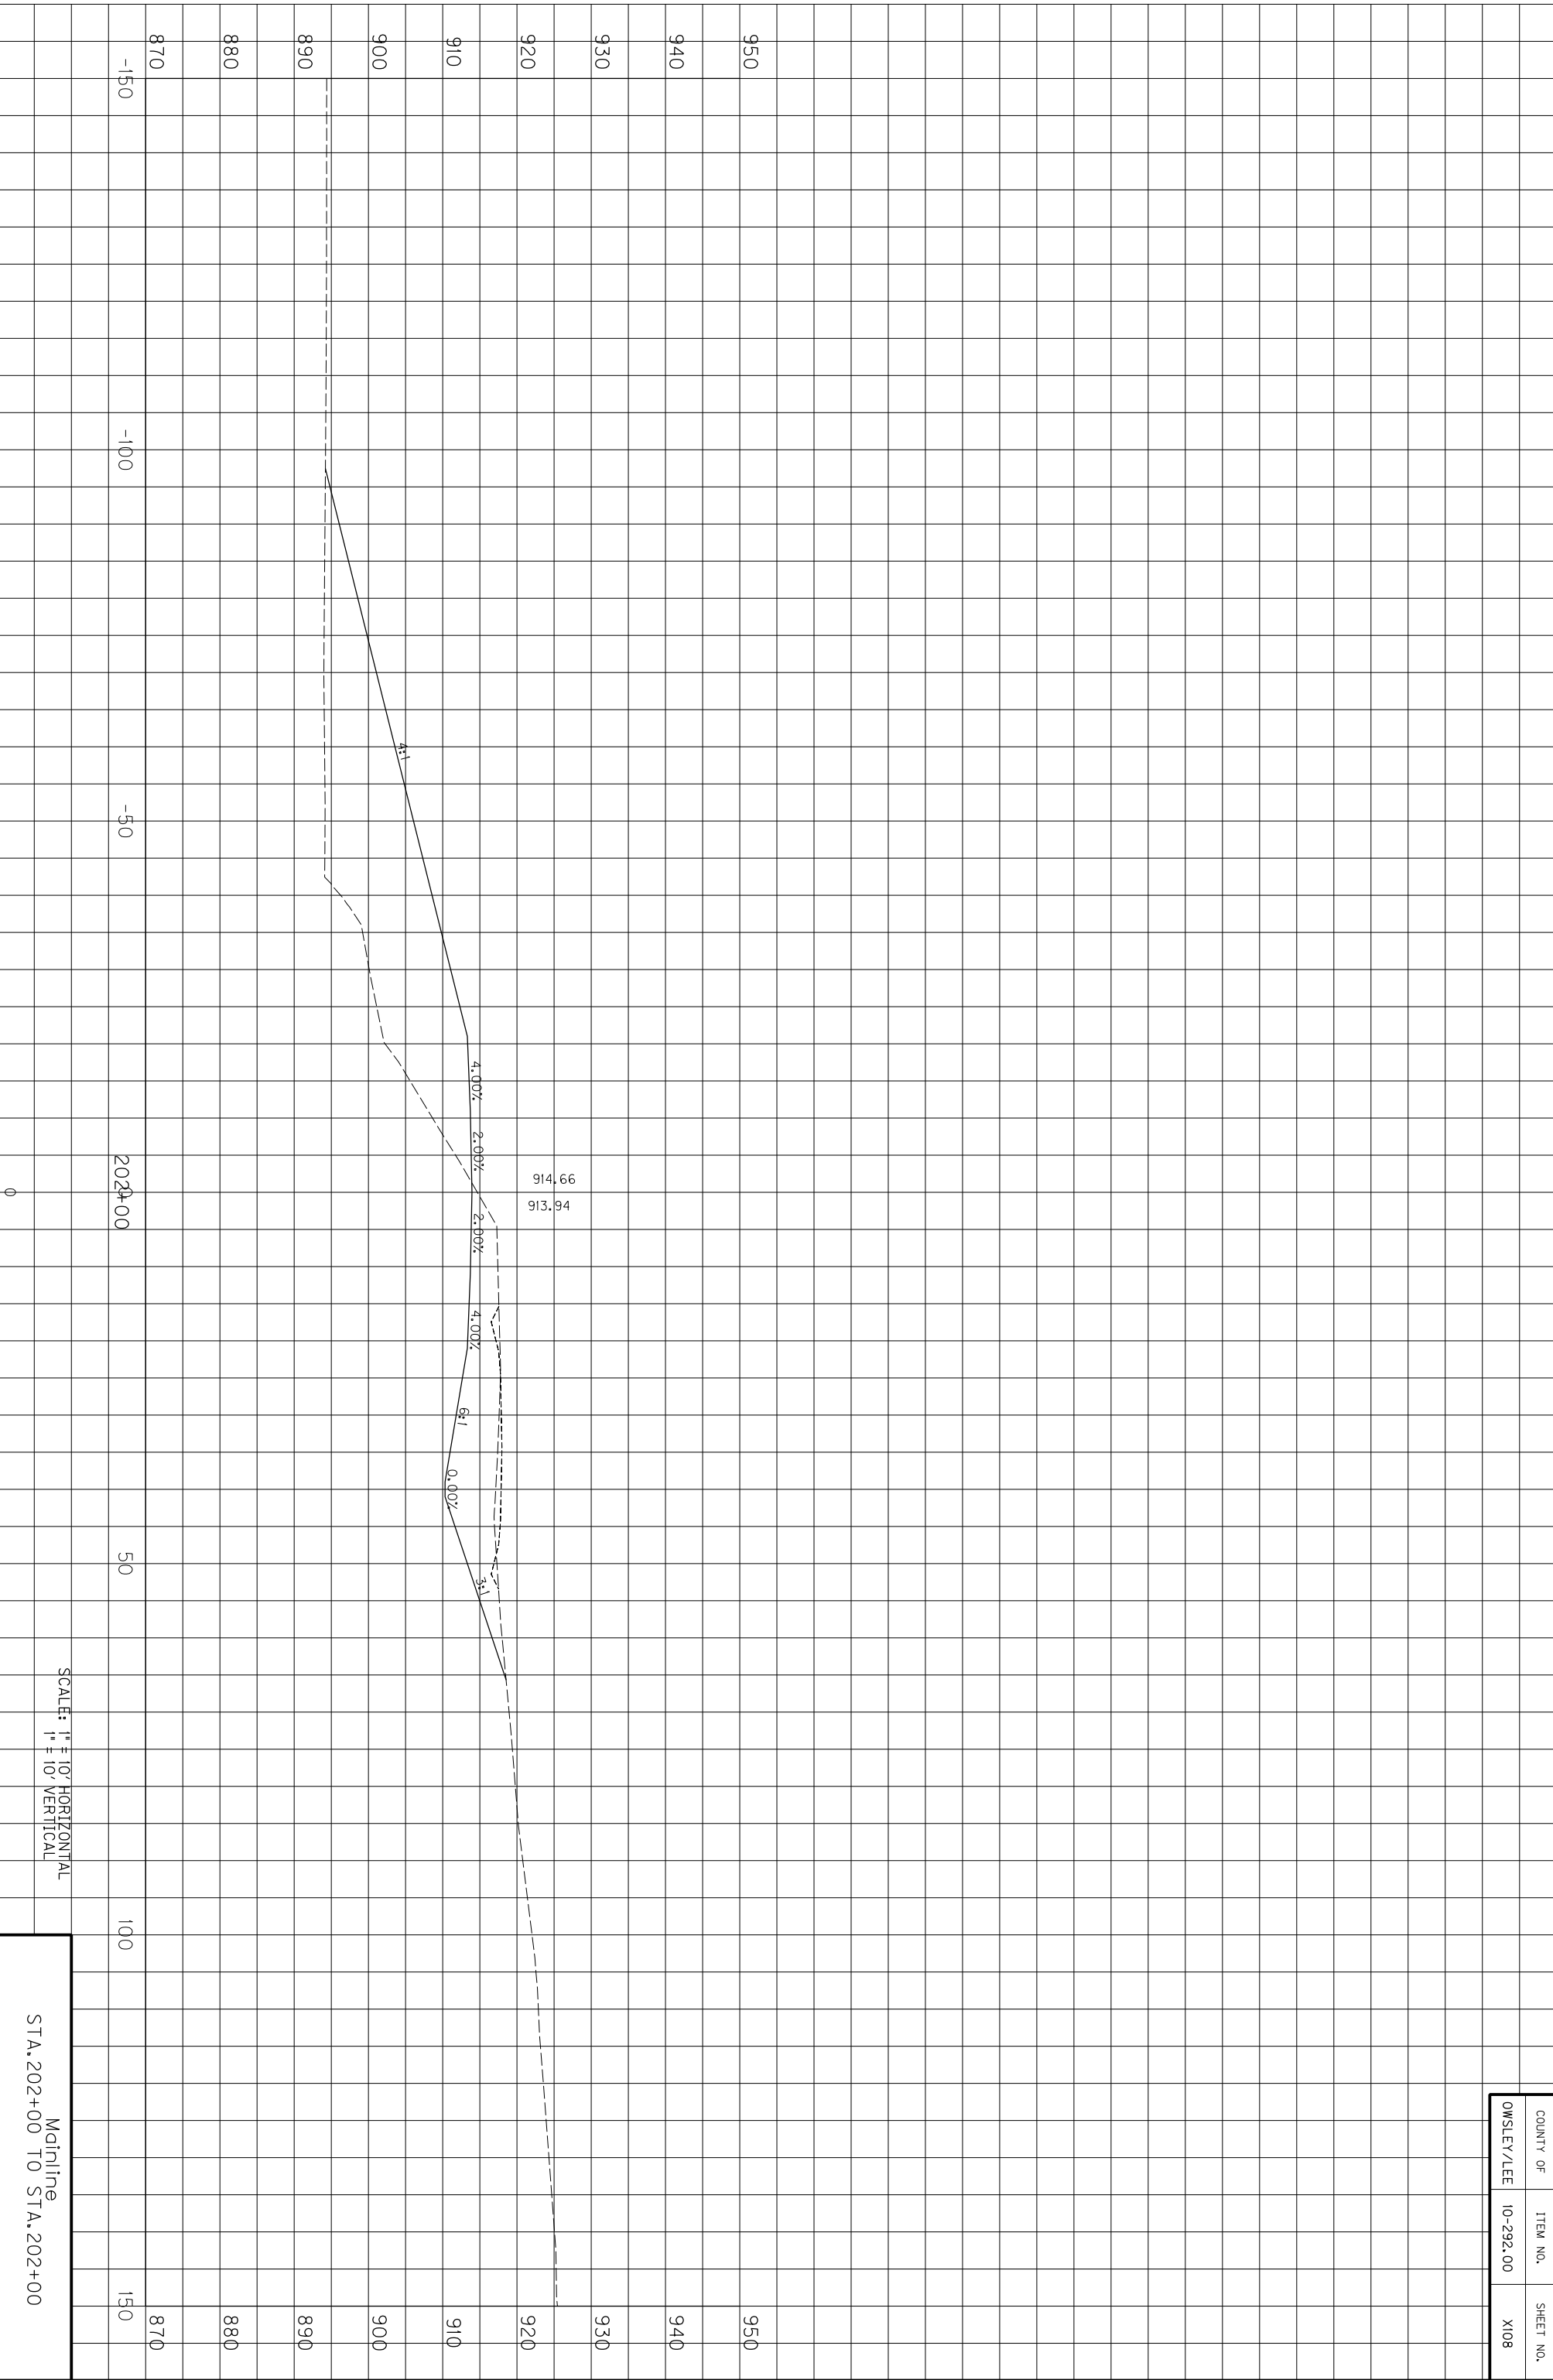

COUNTY OF	ITEM NO.	SHEET NO.
OWSLEY/LEE	10-292.00	X108

SCALE: 1" = 10' HORIZONTAL
1" = 10' VERTICAL

Mainline
STA. 202+00 TO STA. 202+00

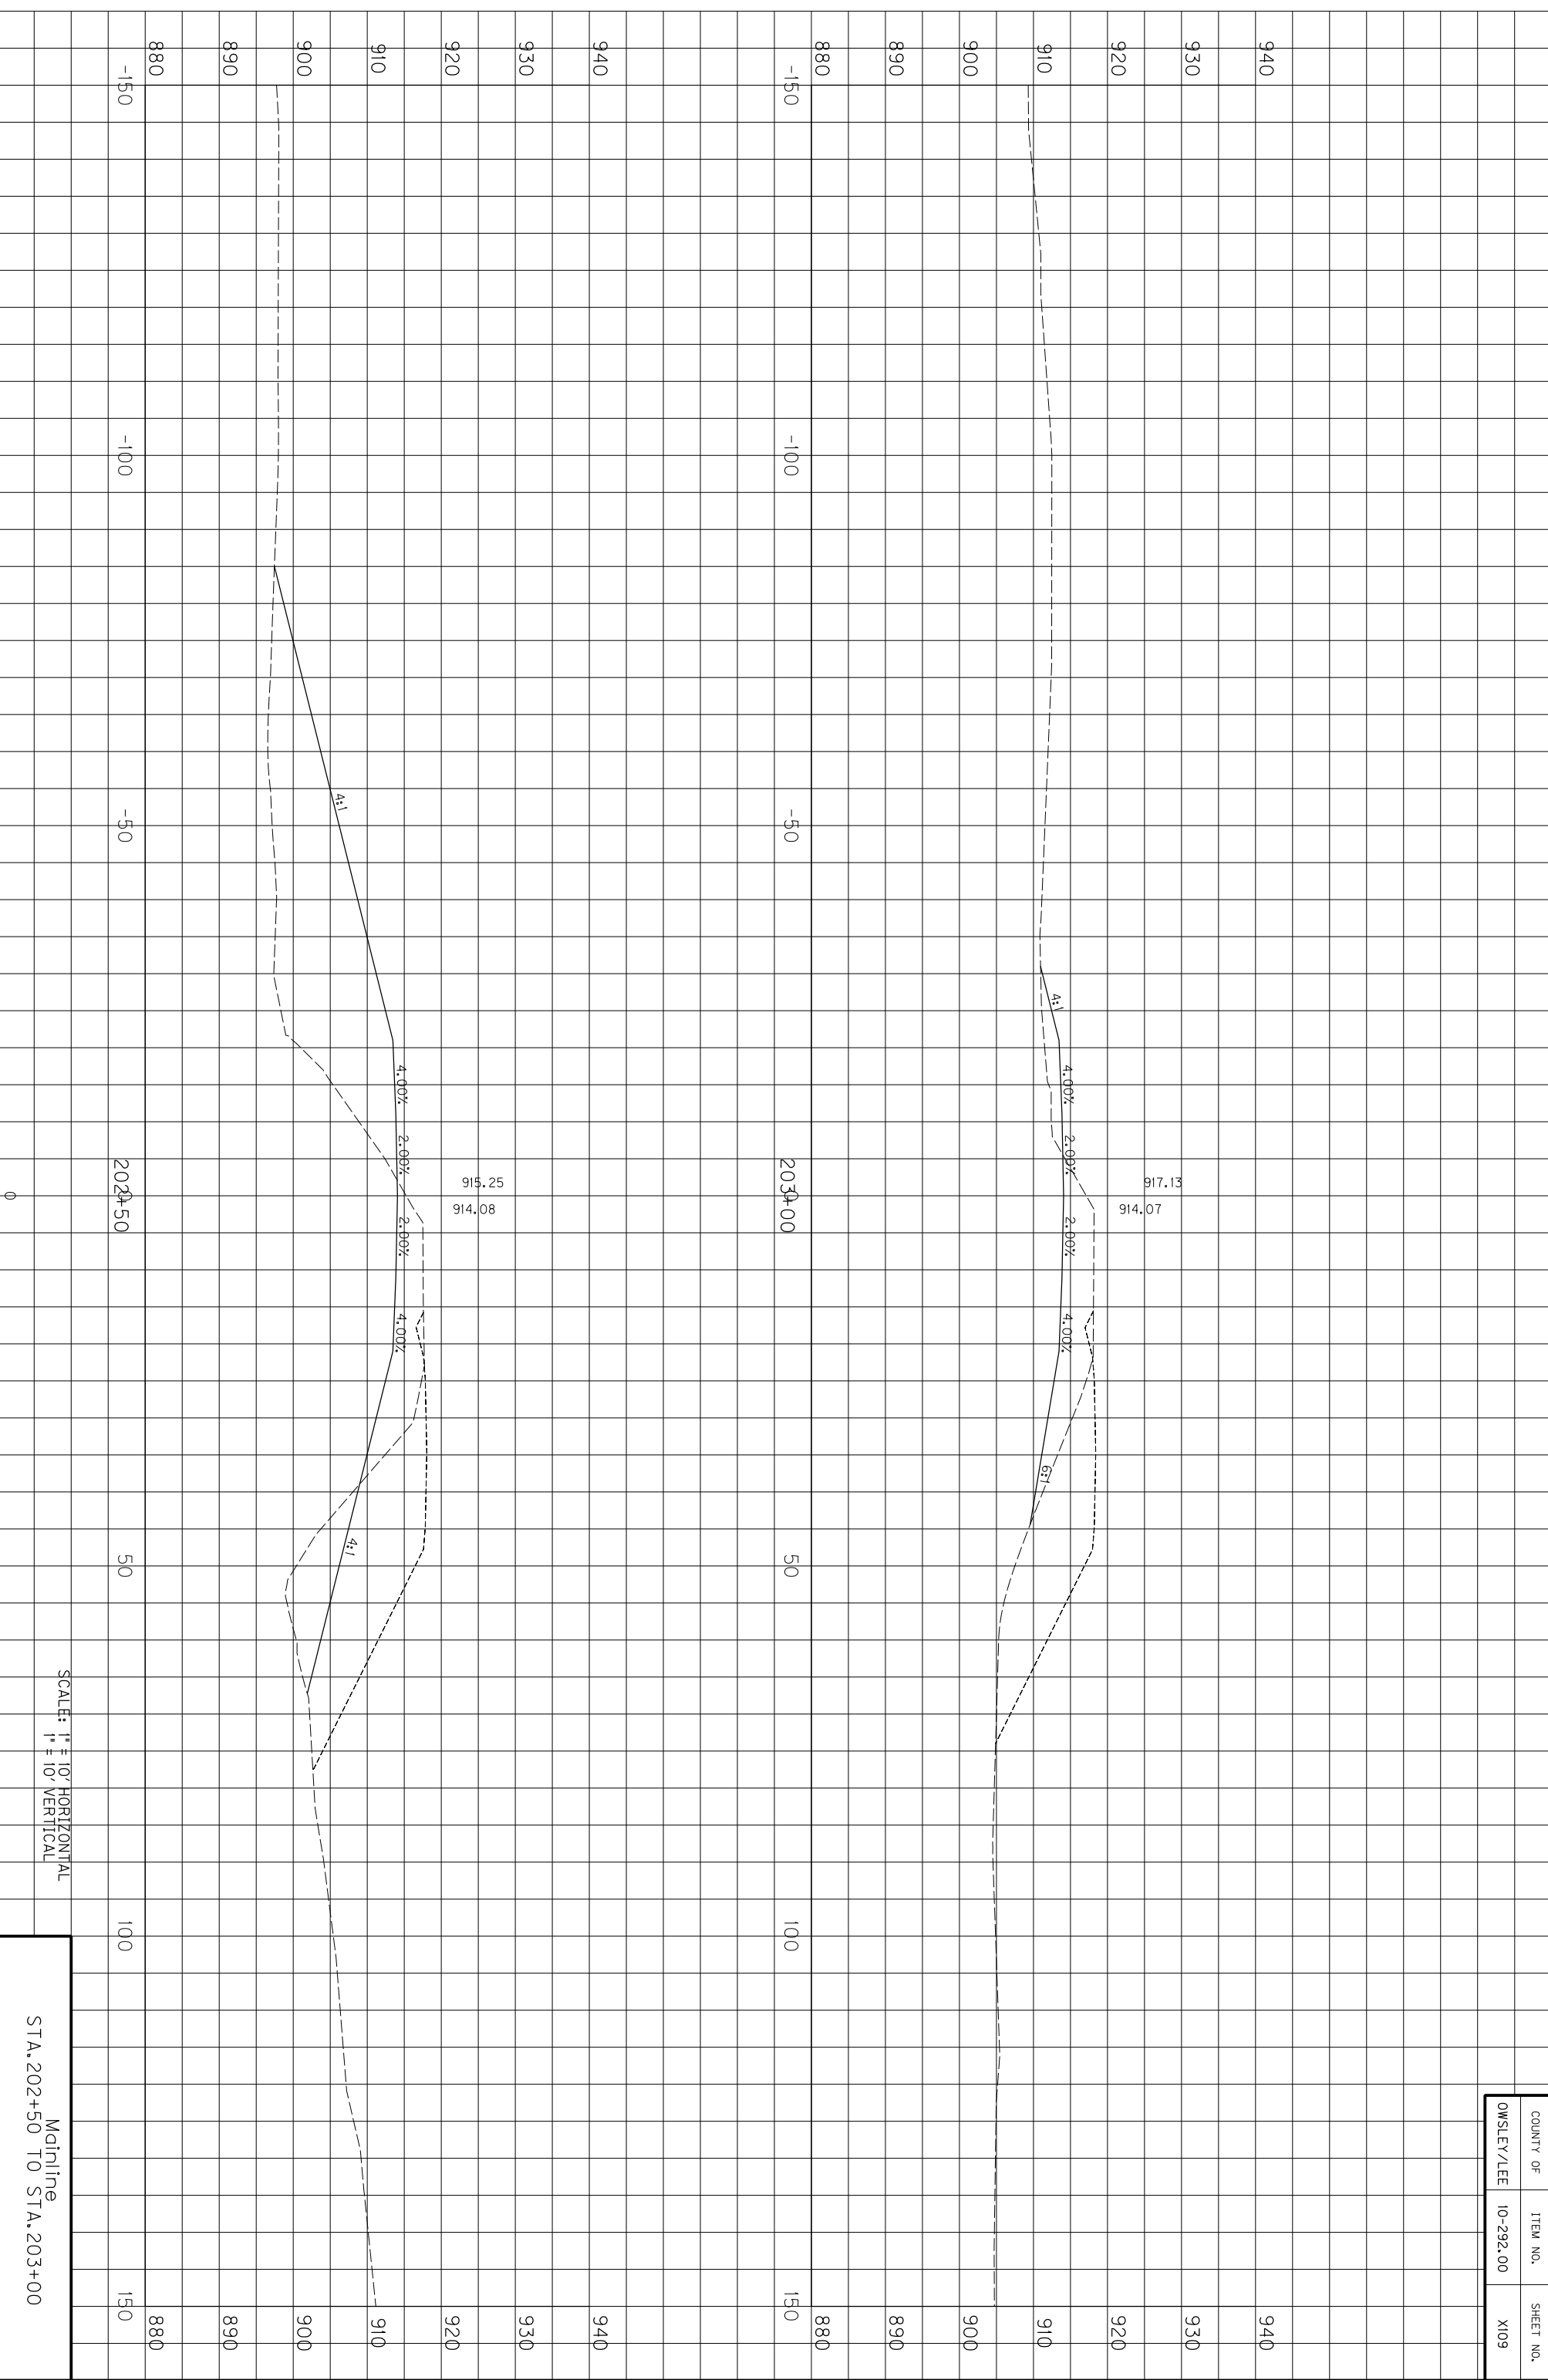

0

202+50

2.00%

915.25
914.08

4.00%

4:1


50

SCALE: 1" = 10' HORIZONTAL
1" = 10' VERTICAL

100

Mainline
STA. 202+50 TO STA. 203+00


COUNTY OF	ITEM NO.	SHEET NO.
OWSLEY/LEE	10-292.00	X109

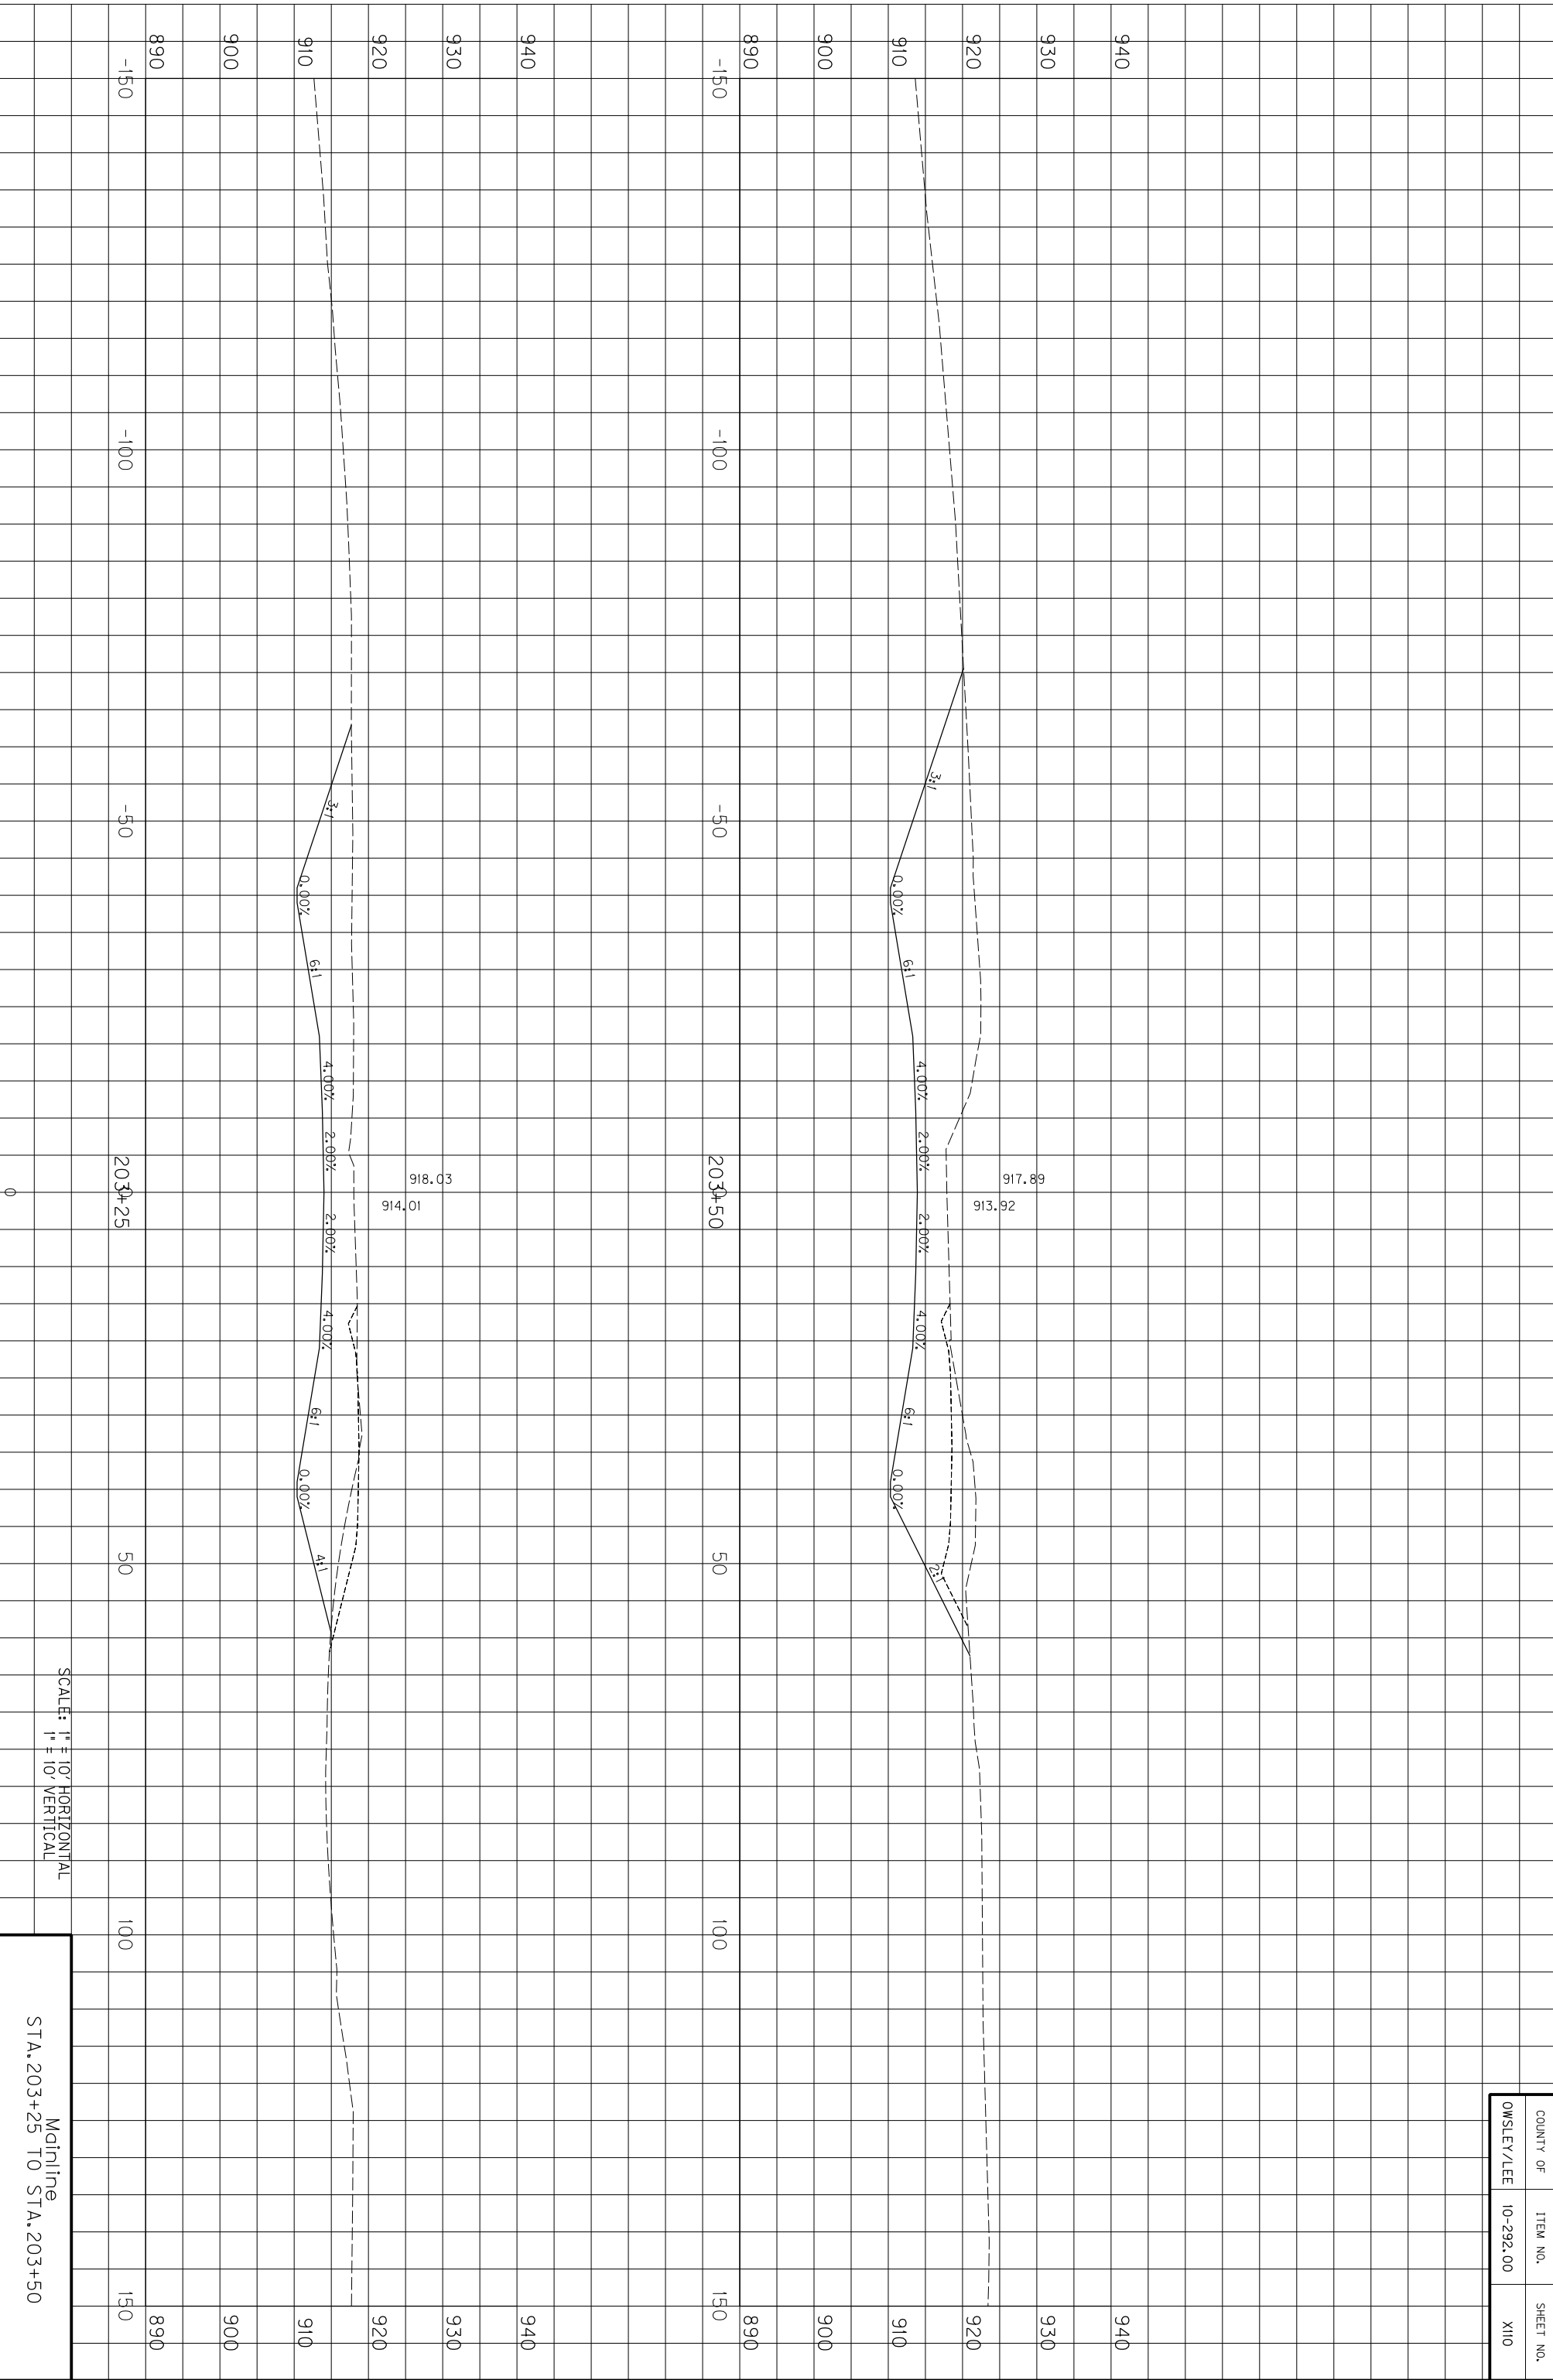

COUNTY OF	ITEM NO.	SHEET NO.
OWSLEY/LEE	10-292.00	XI10

SCALE: 1" = 10' HORIZONTAL
1" = 10' VERTICAL


Mainline
STA. 203+25 TO STA. 203+50

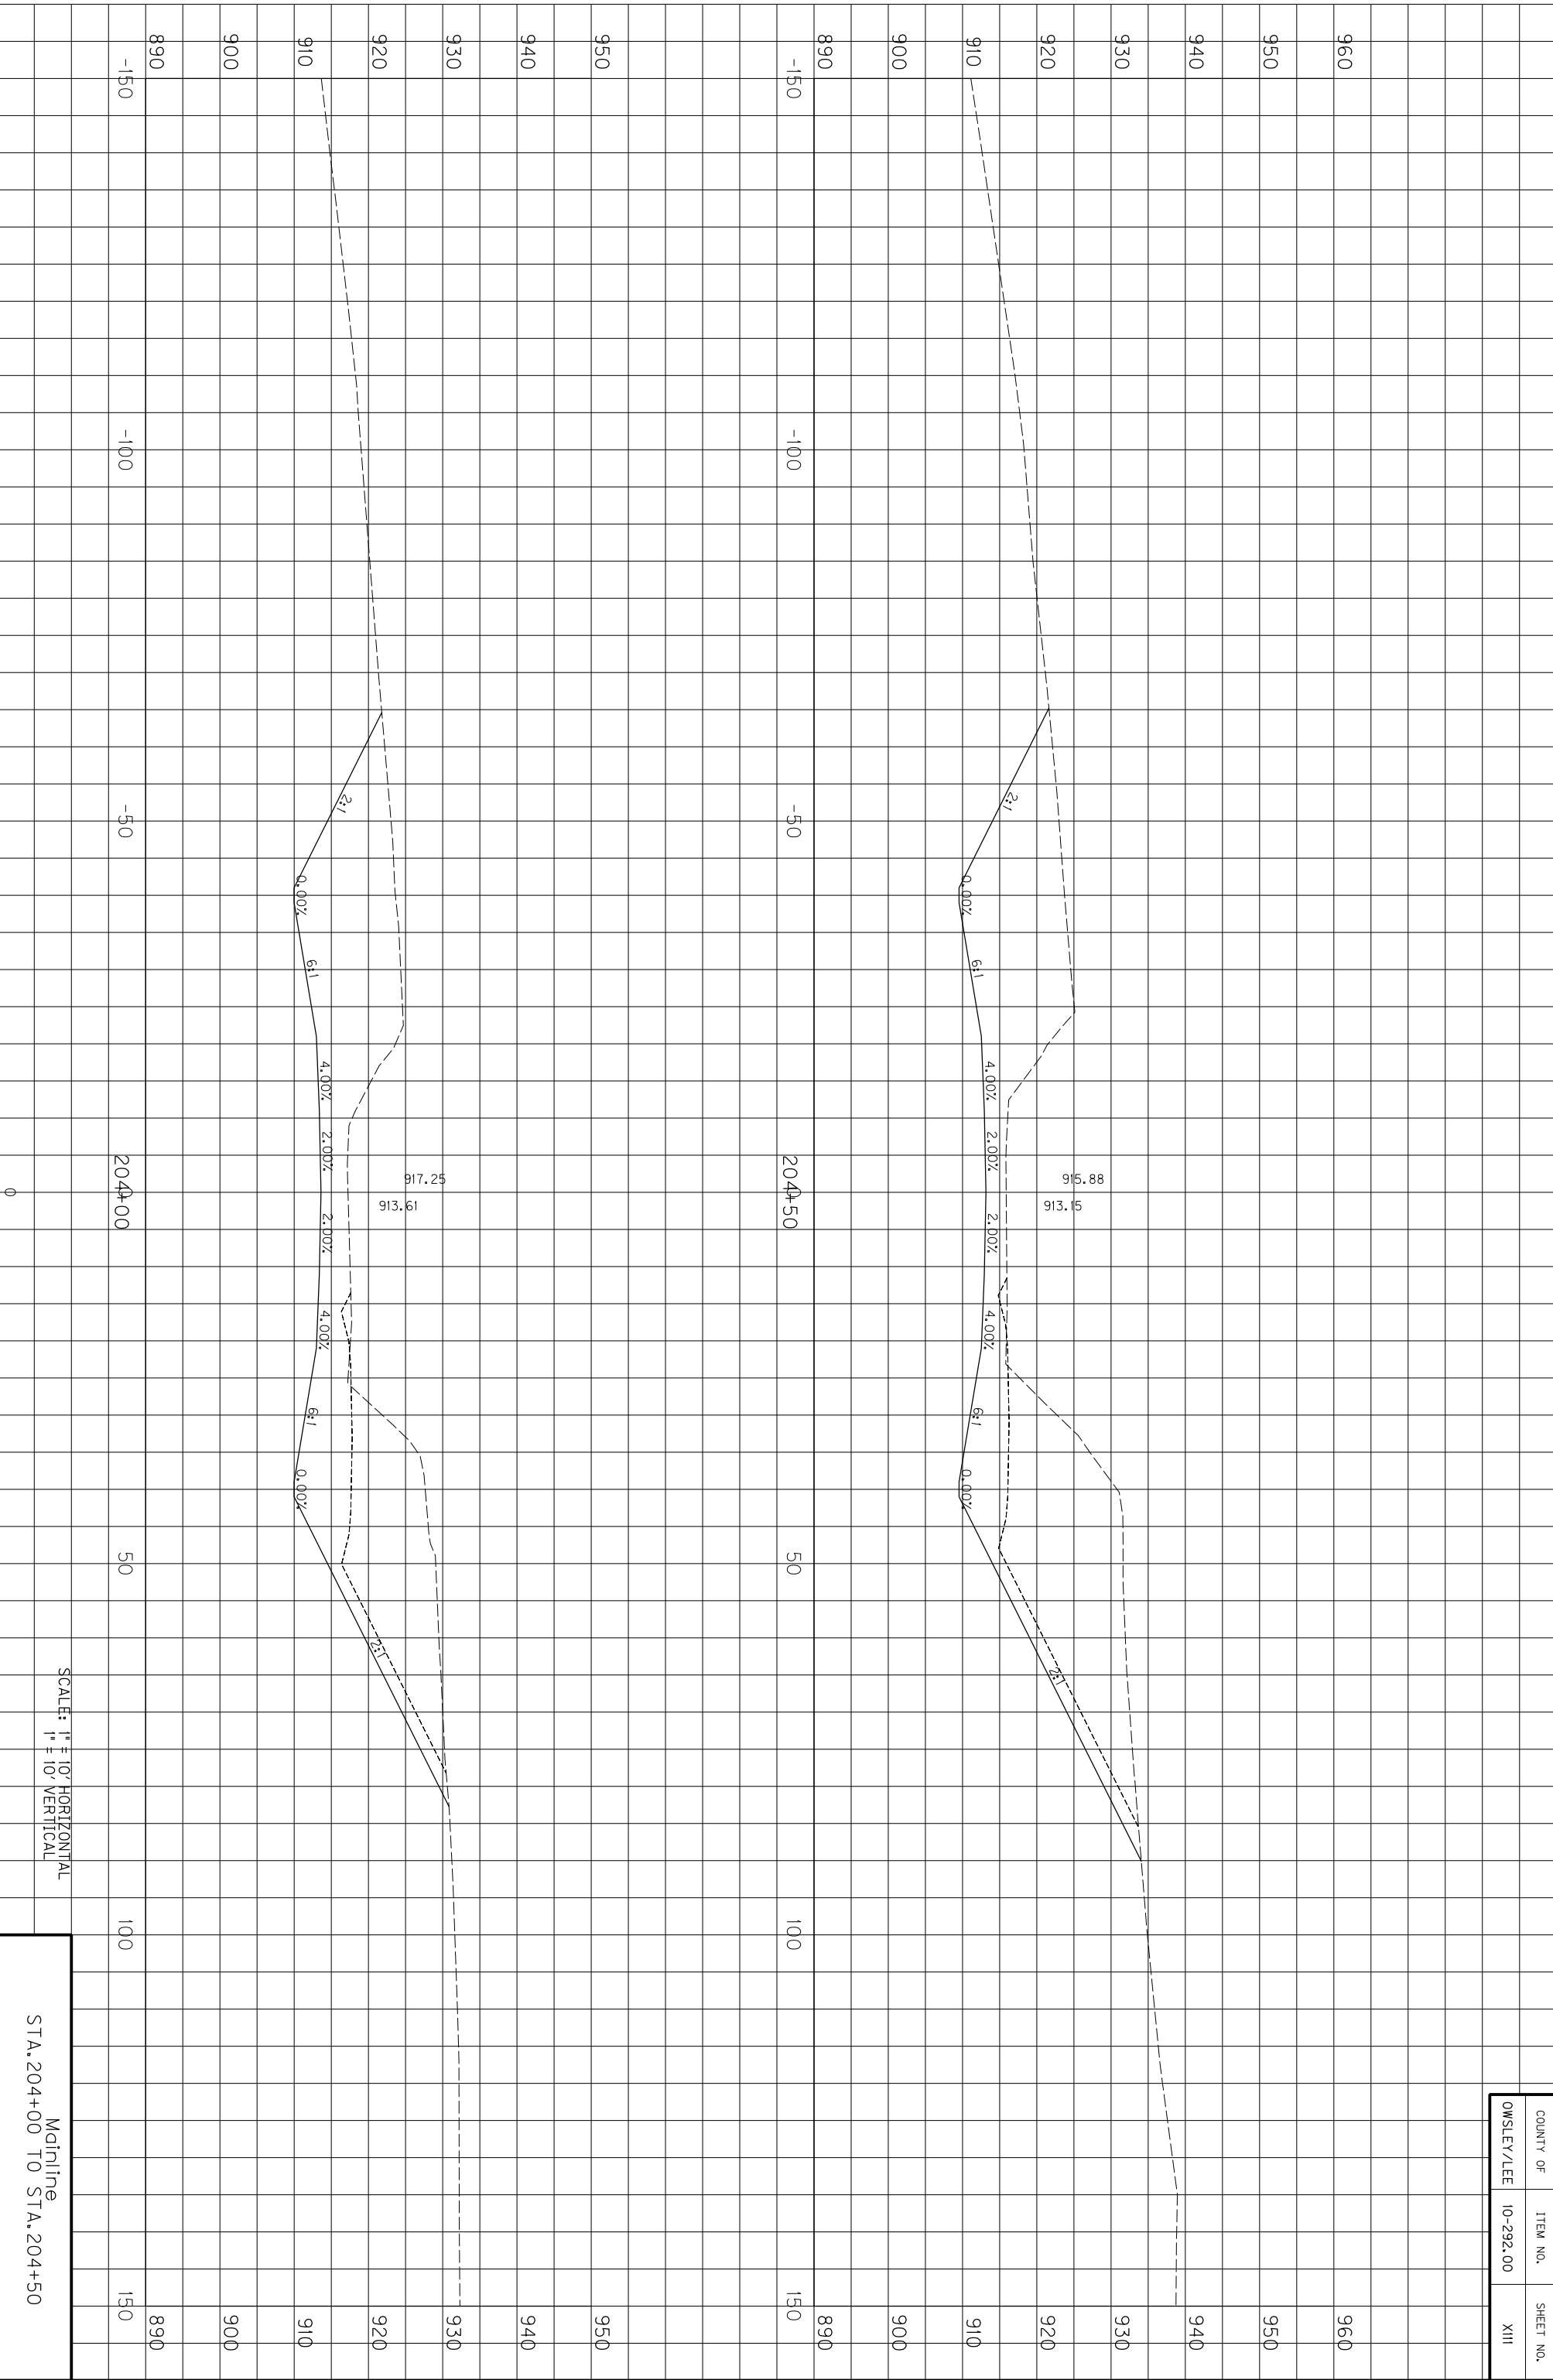


COUNTY OF	ITEM NO.	SHEET NO.
OWSLEY/LEE	10-292.00	XIII

SCALE: 1" = 10' HORIZONTAL
1" = 10' VERTICAL


Mainline
STA. 204+00 TO STA. 204+50

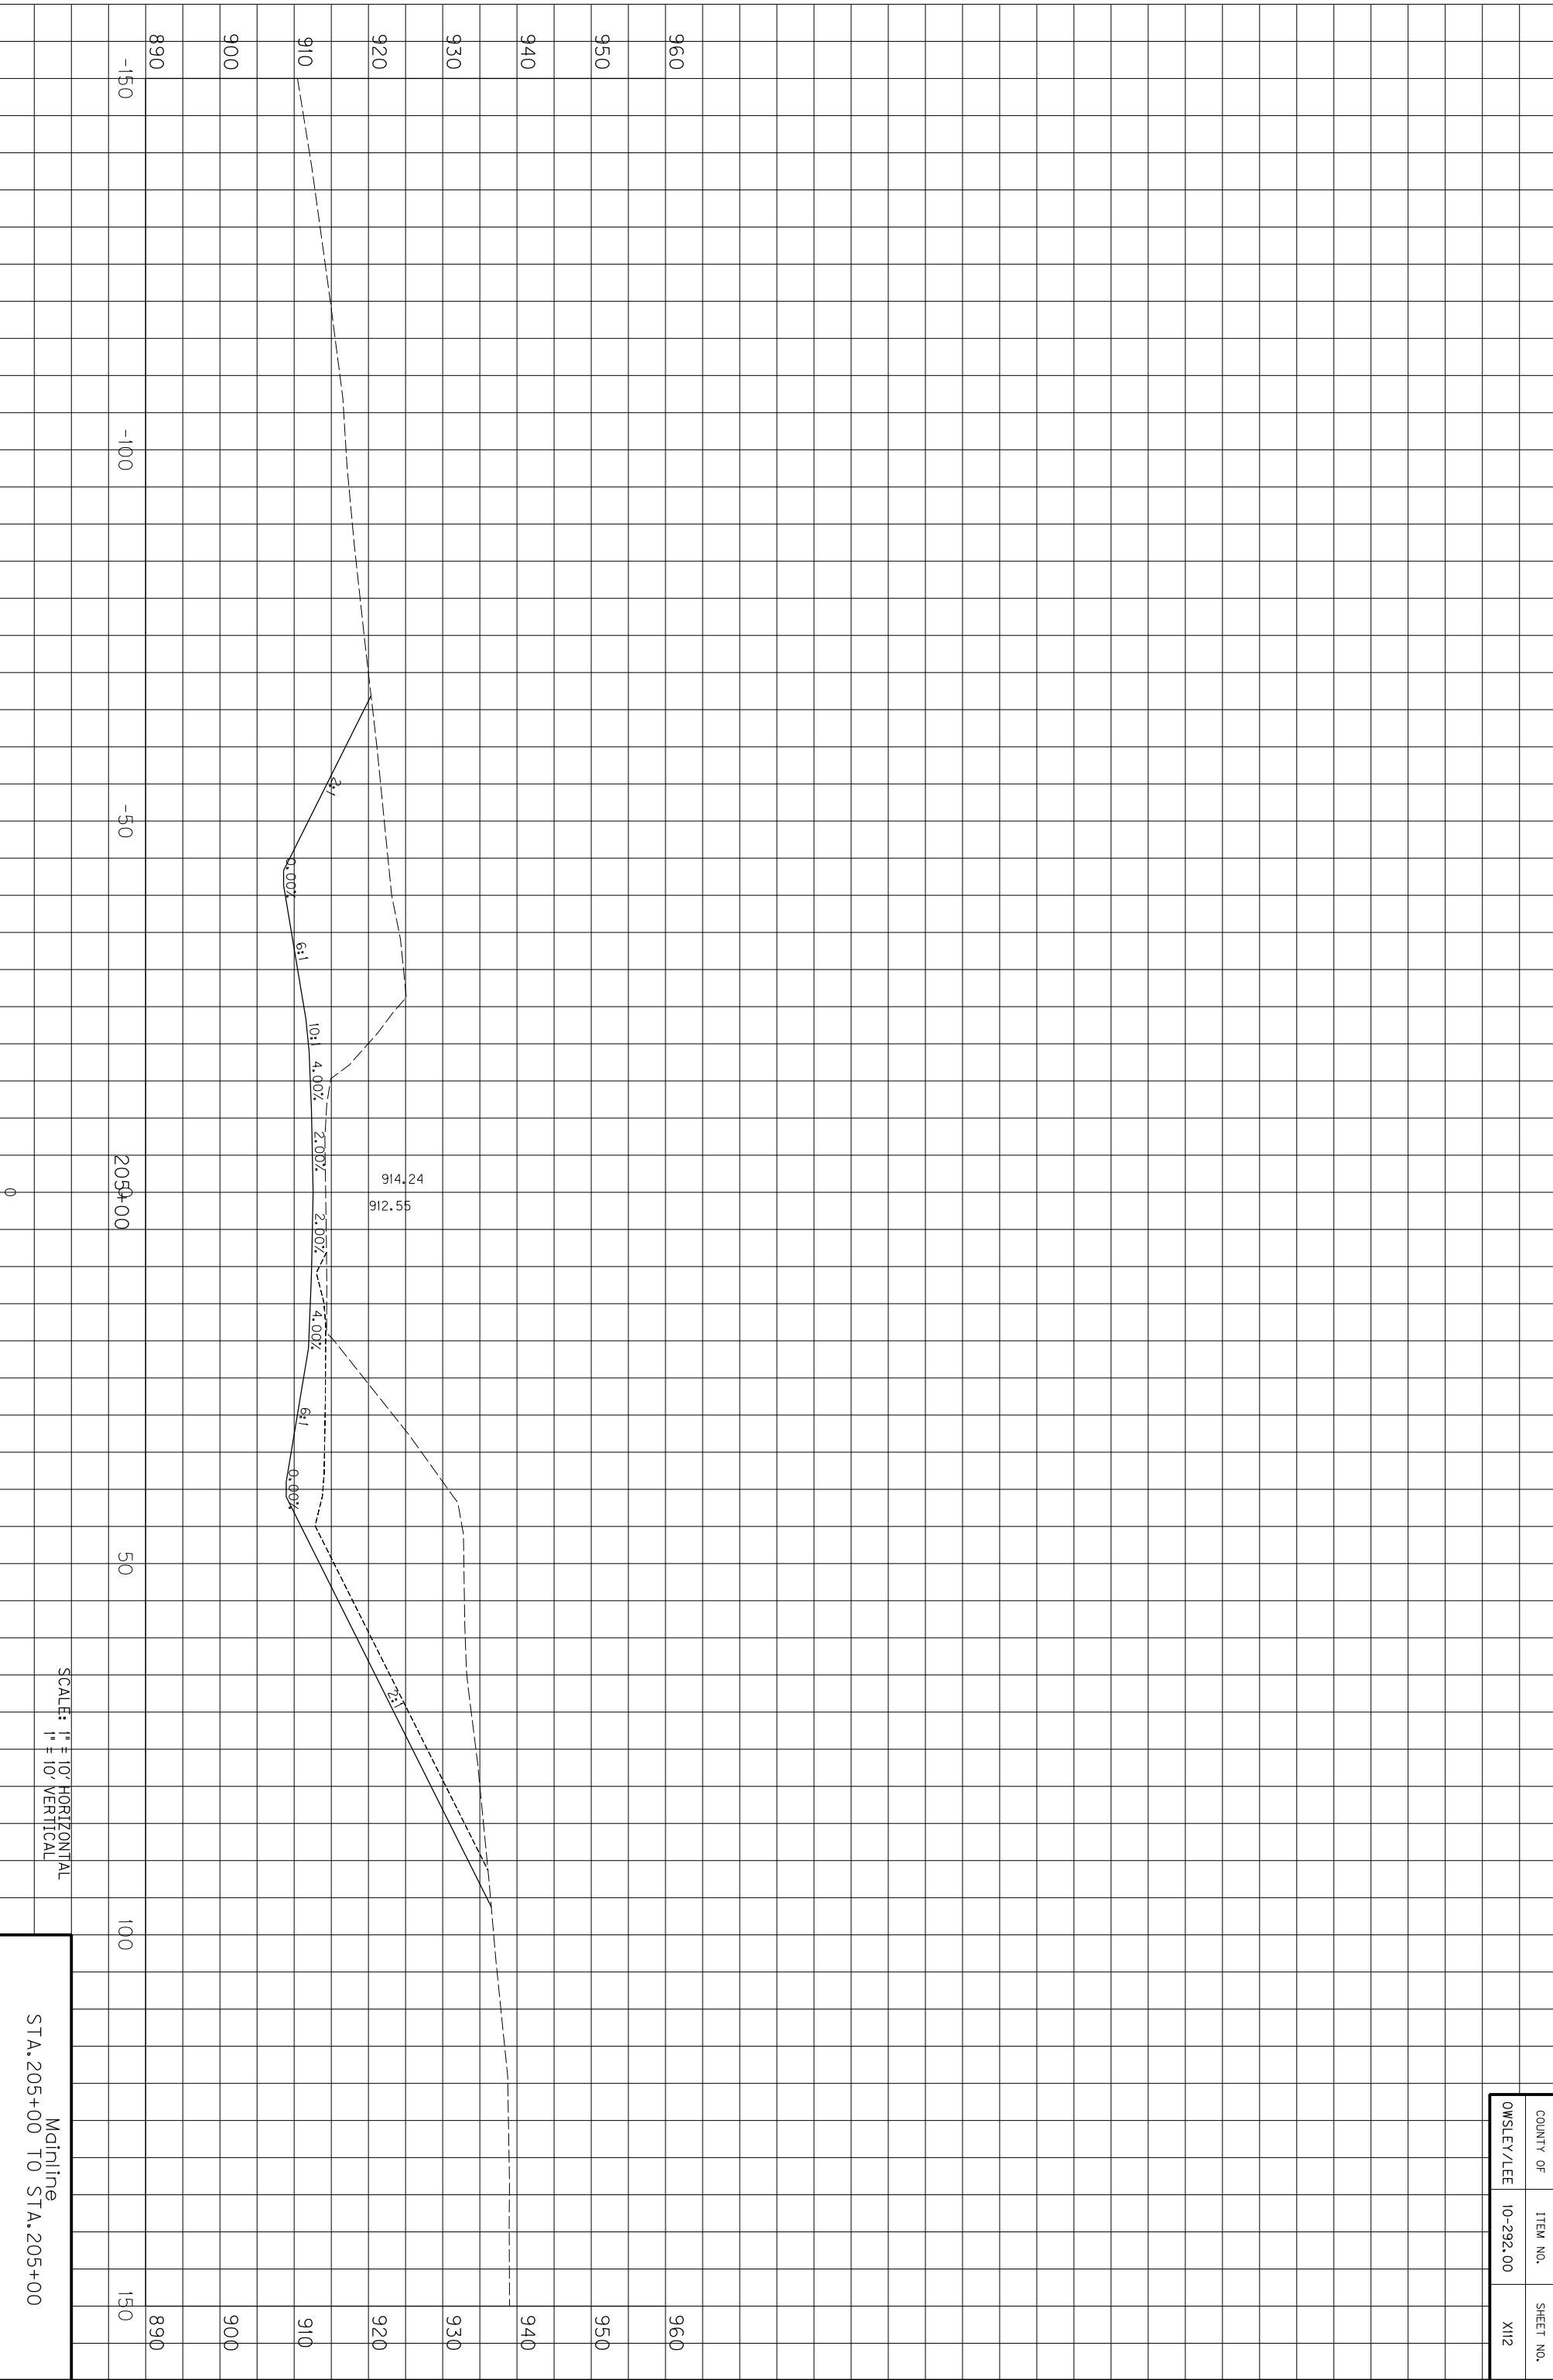

COUNTY OF	ITEM NO.	SHEET NO.
OWSLEY/LEE	10-292.00	XI12

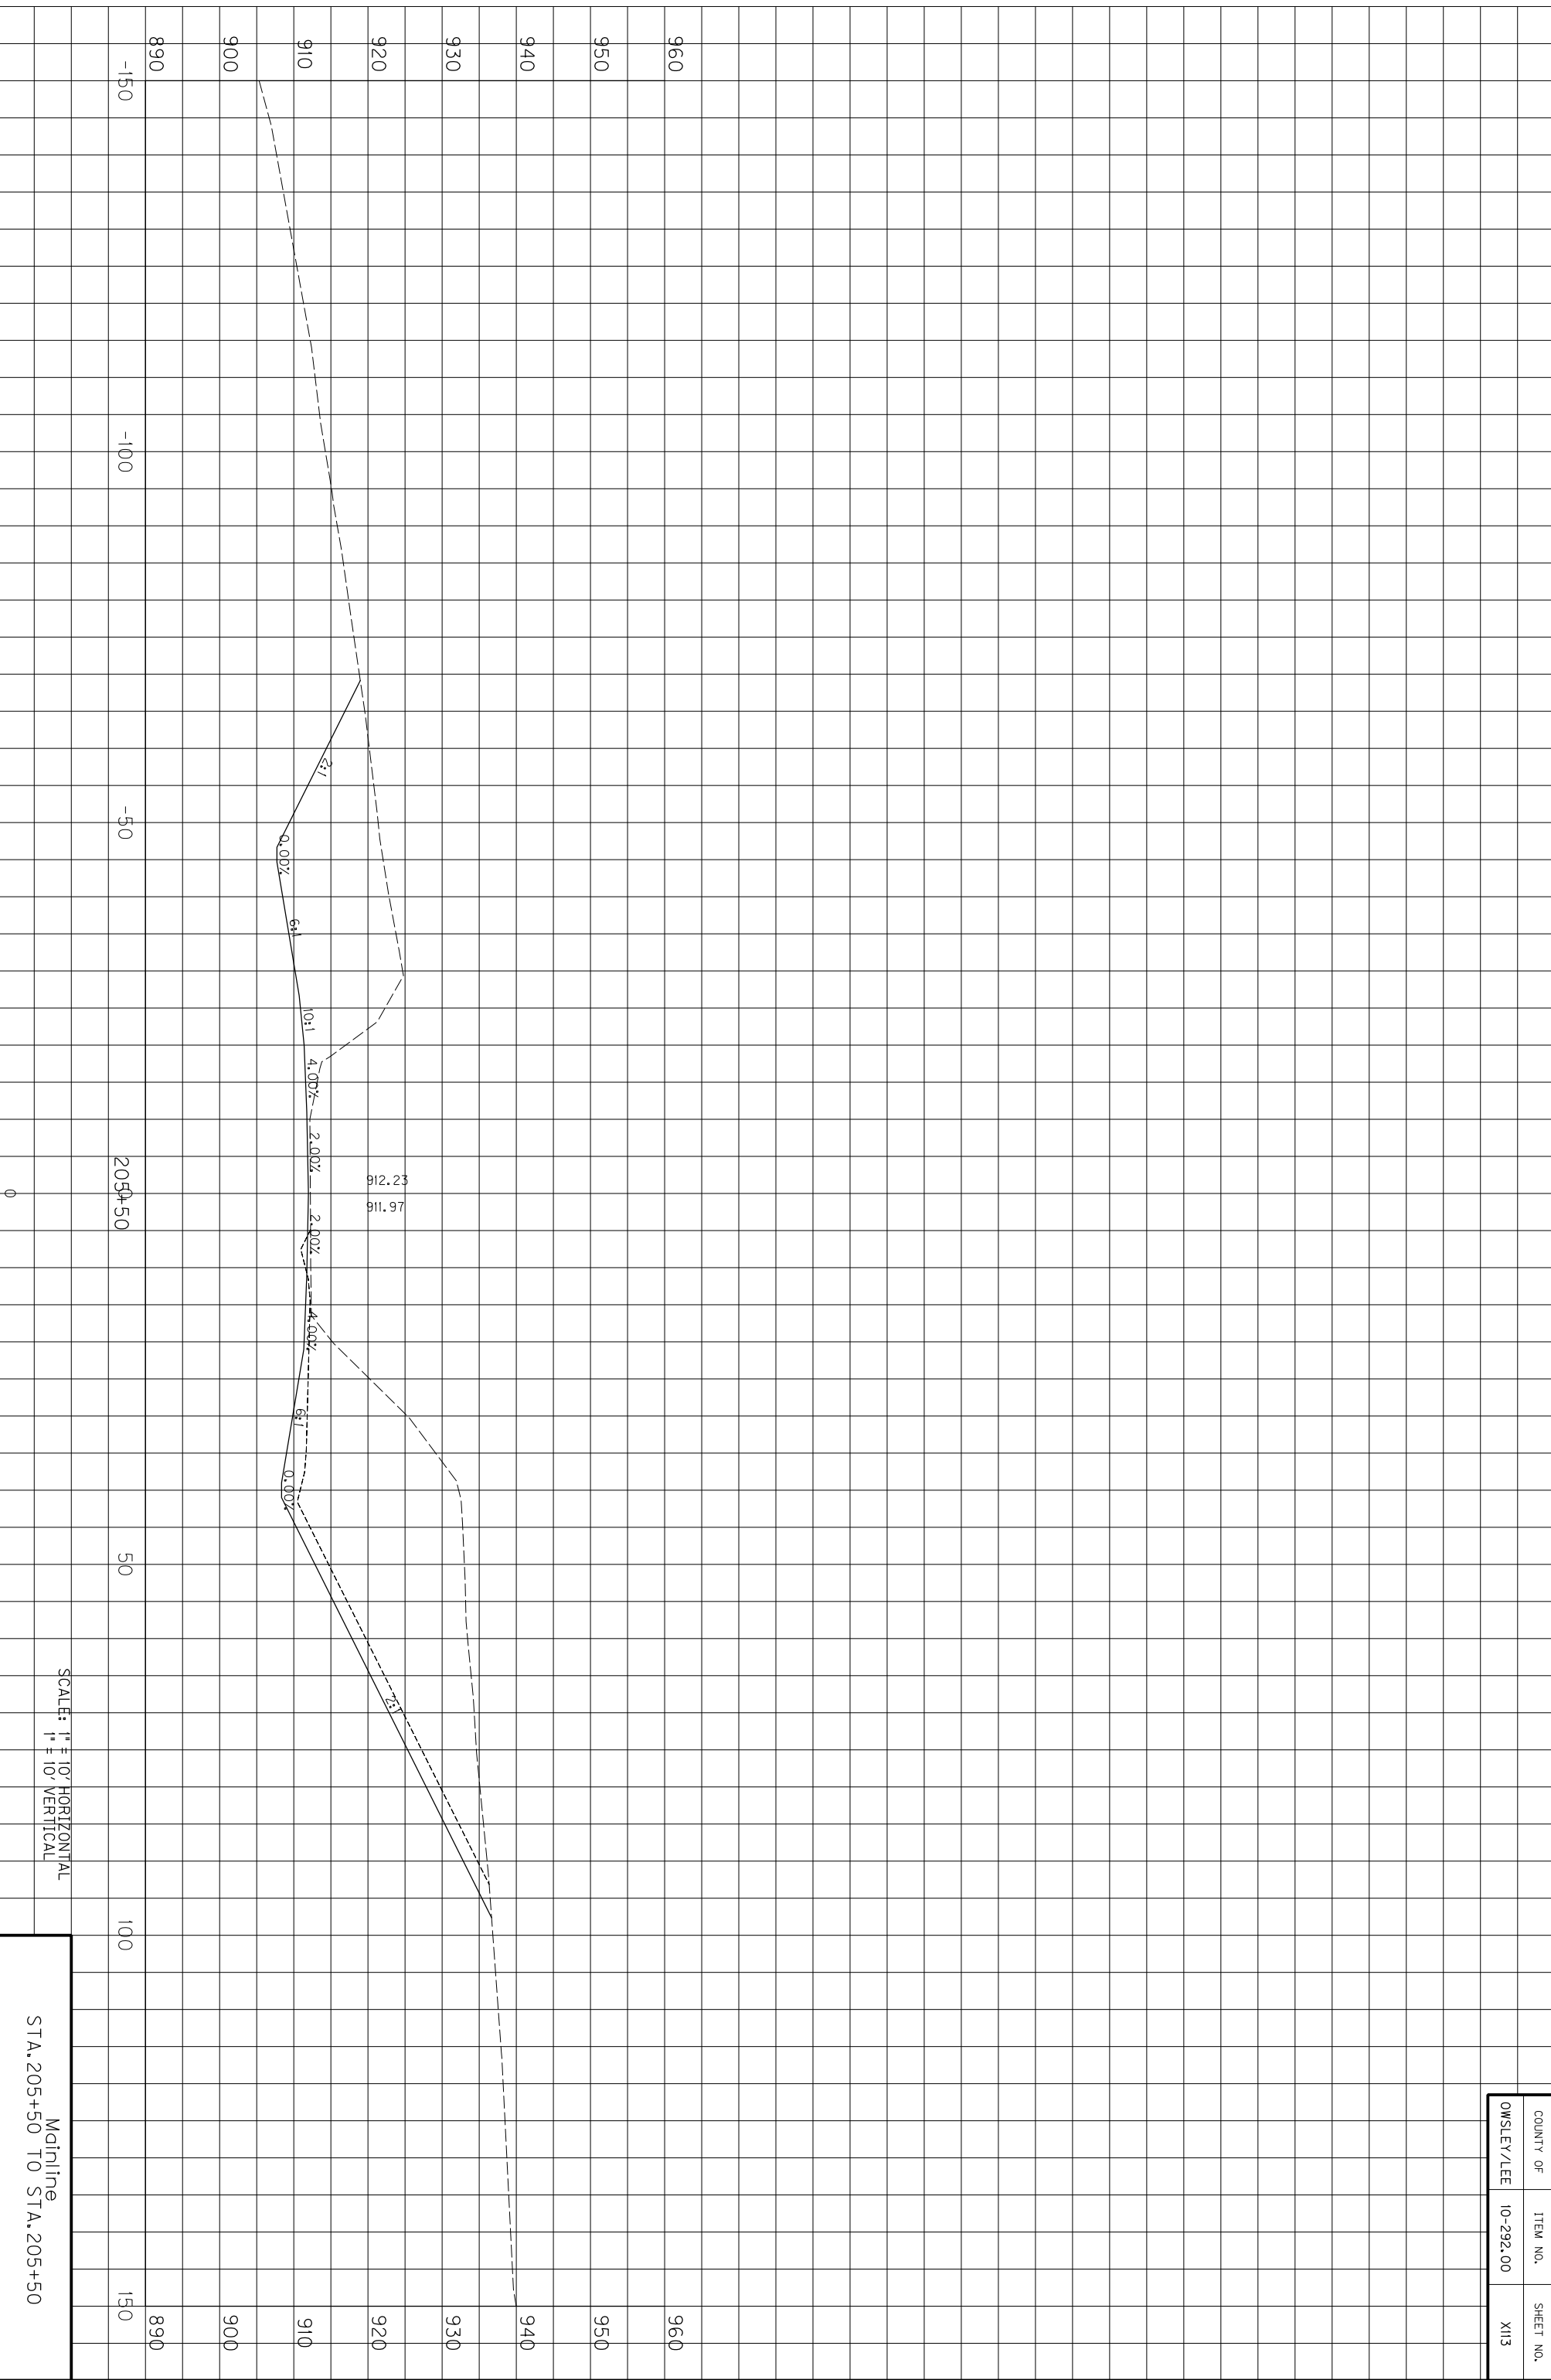


COUNTY OF	ITEM NO.	SHEET NO.
OWSLEY/LEE	10-292.00	XII3

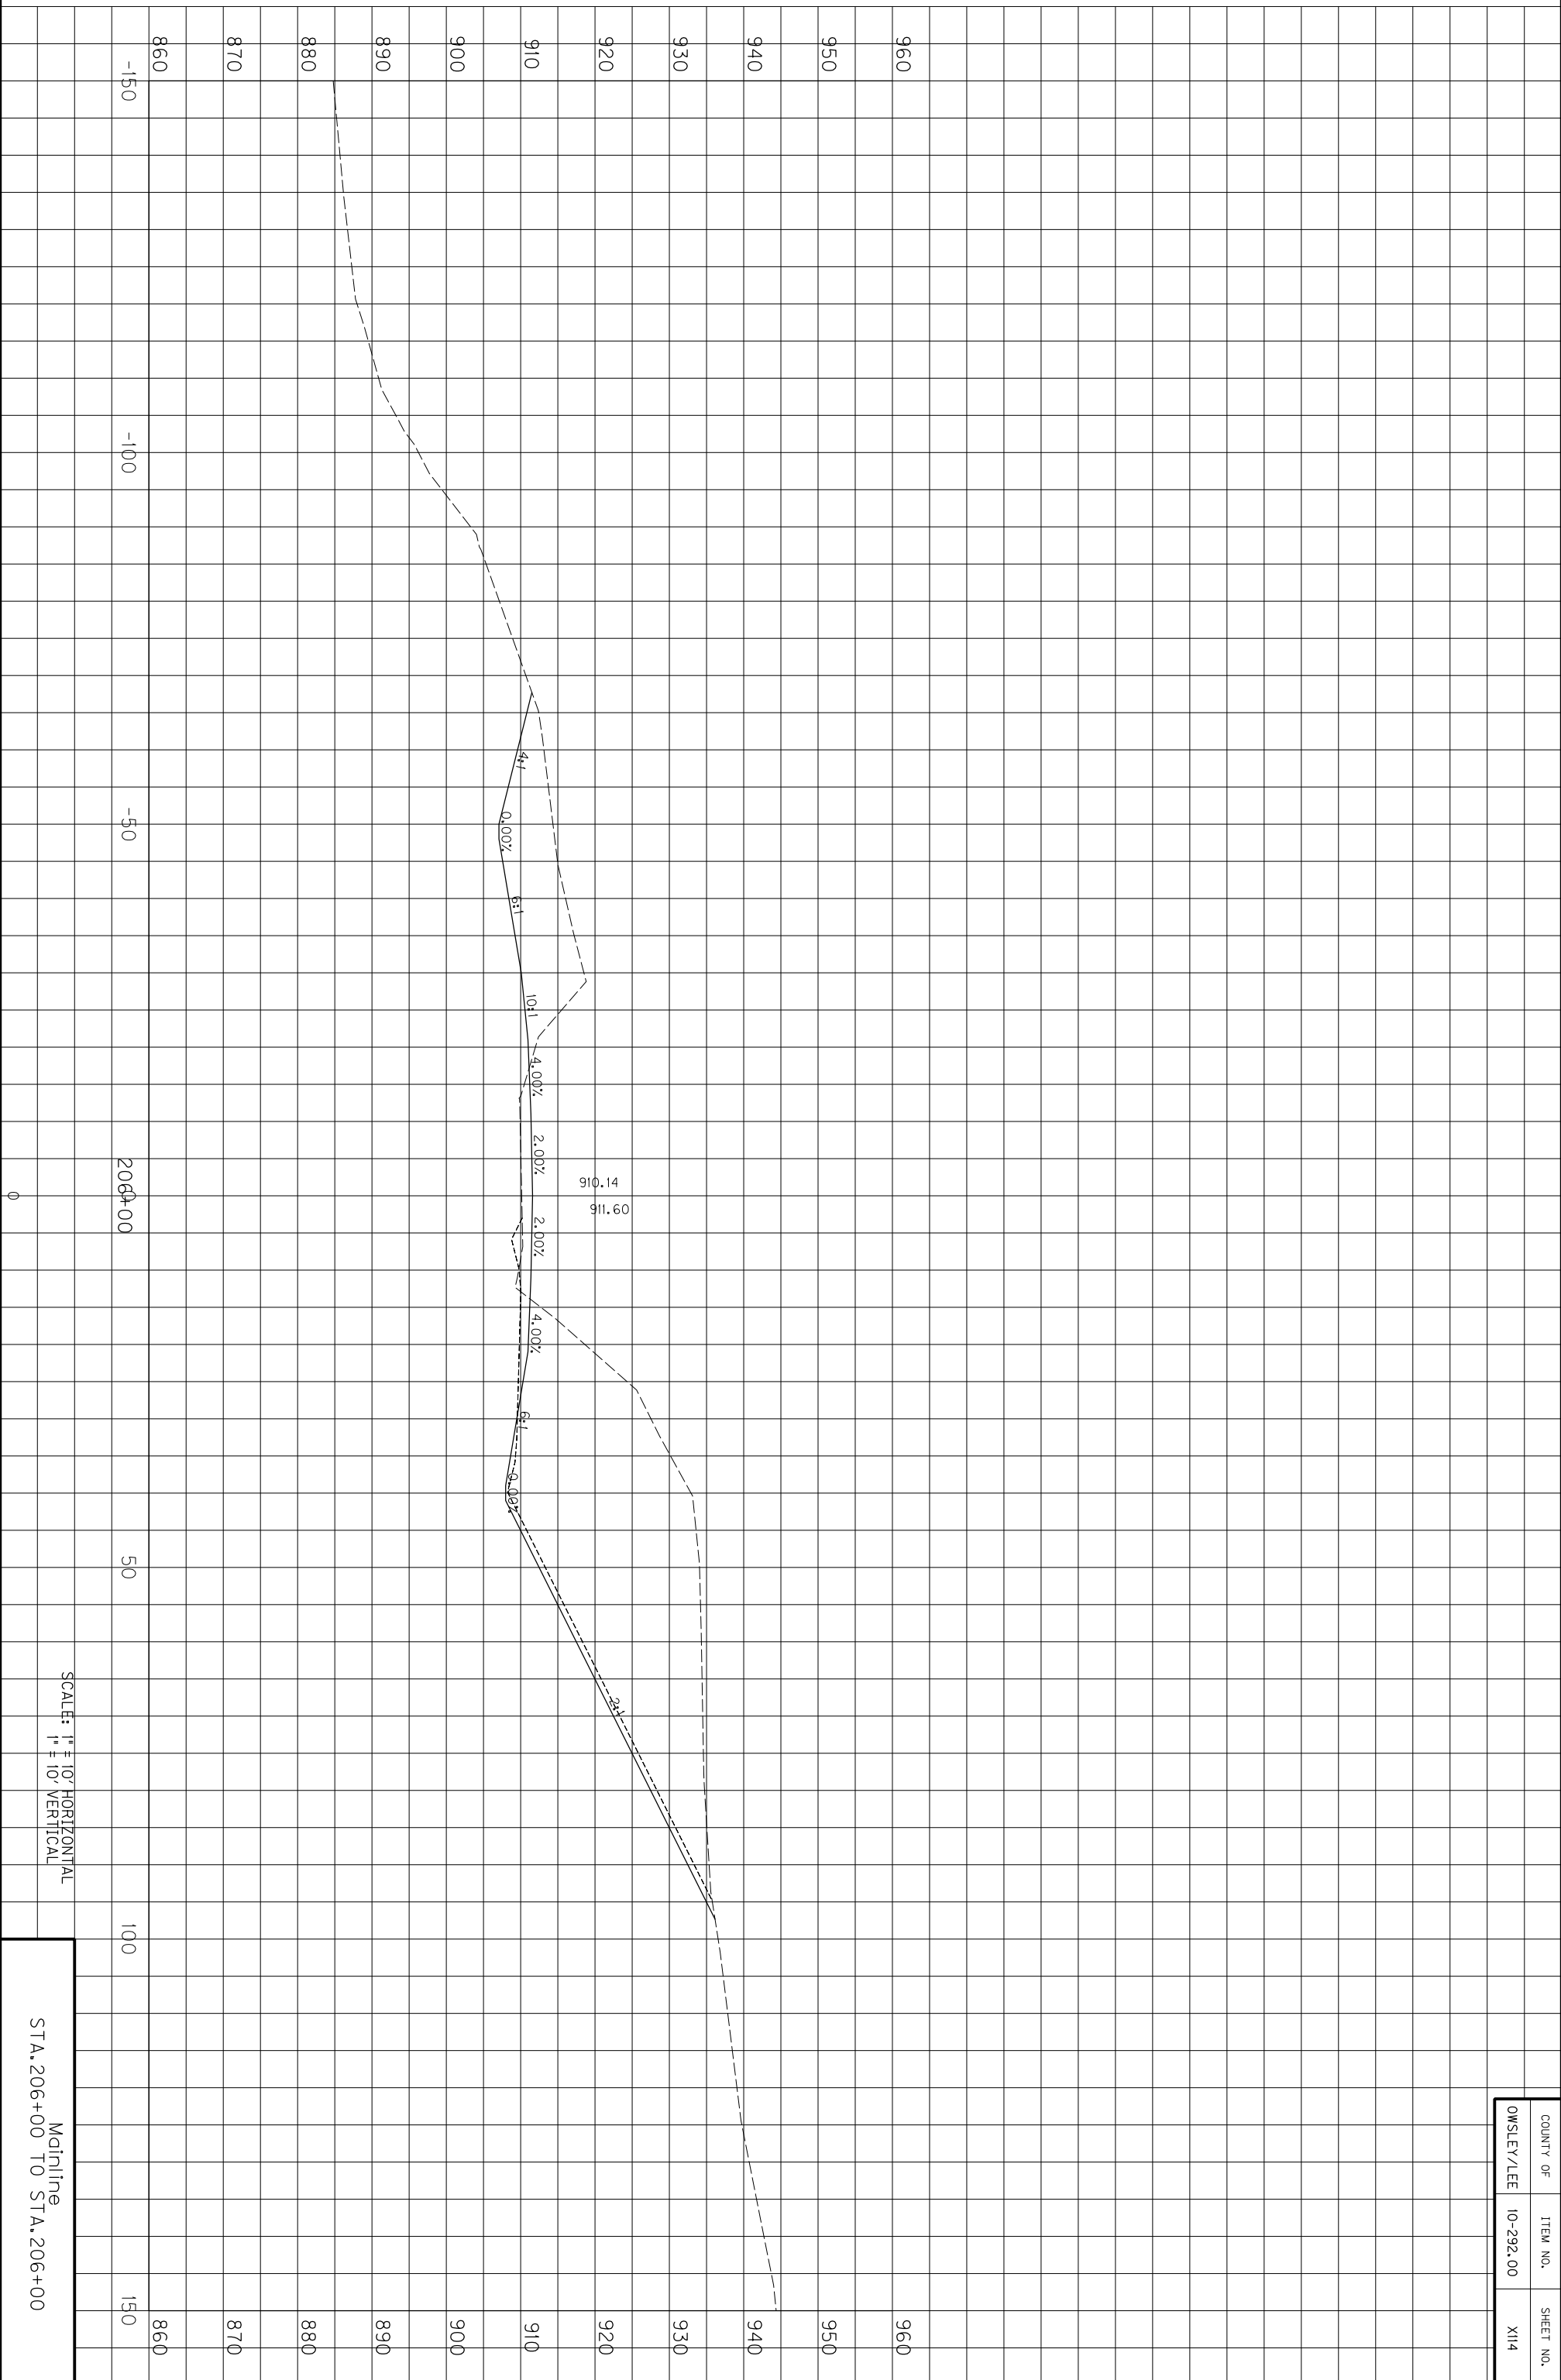

SCALE: 1" = 10' HORIZONTAL
1" = 10' VERTICAL

Mainline
STA. 206+00 TO STA. 206+00


COUNTY OF	ITEM NO.	SHEET NO.
OWSLEY/LEE	10-292.00	XI14

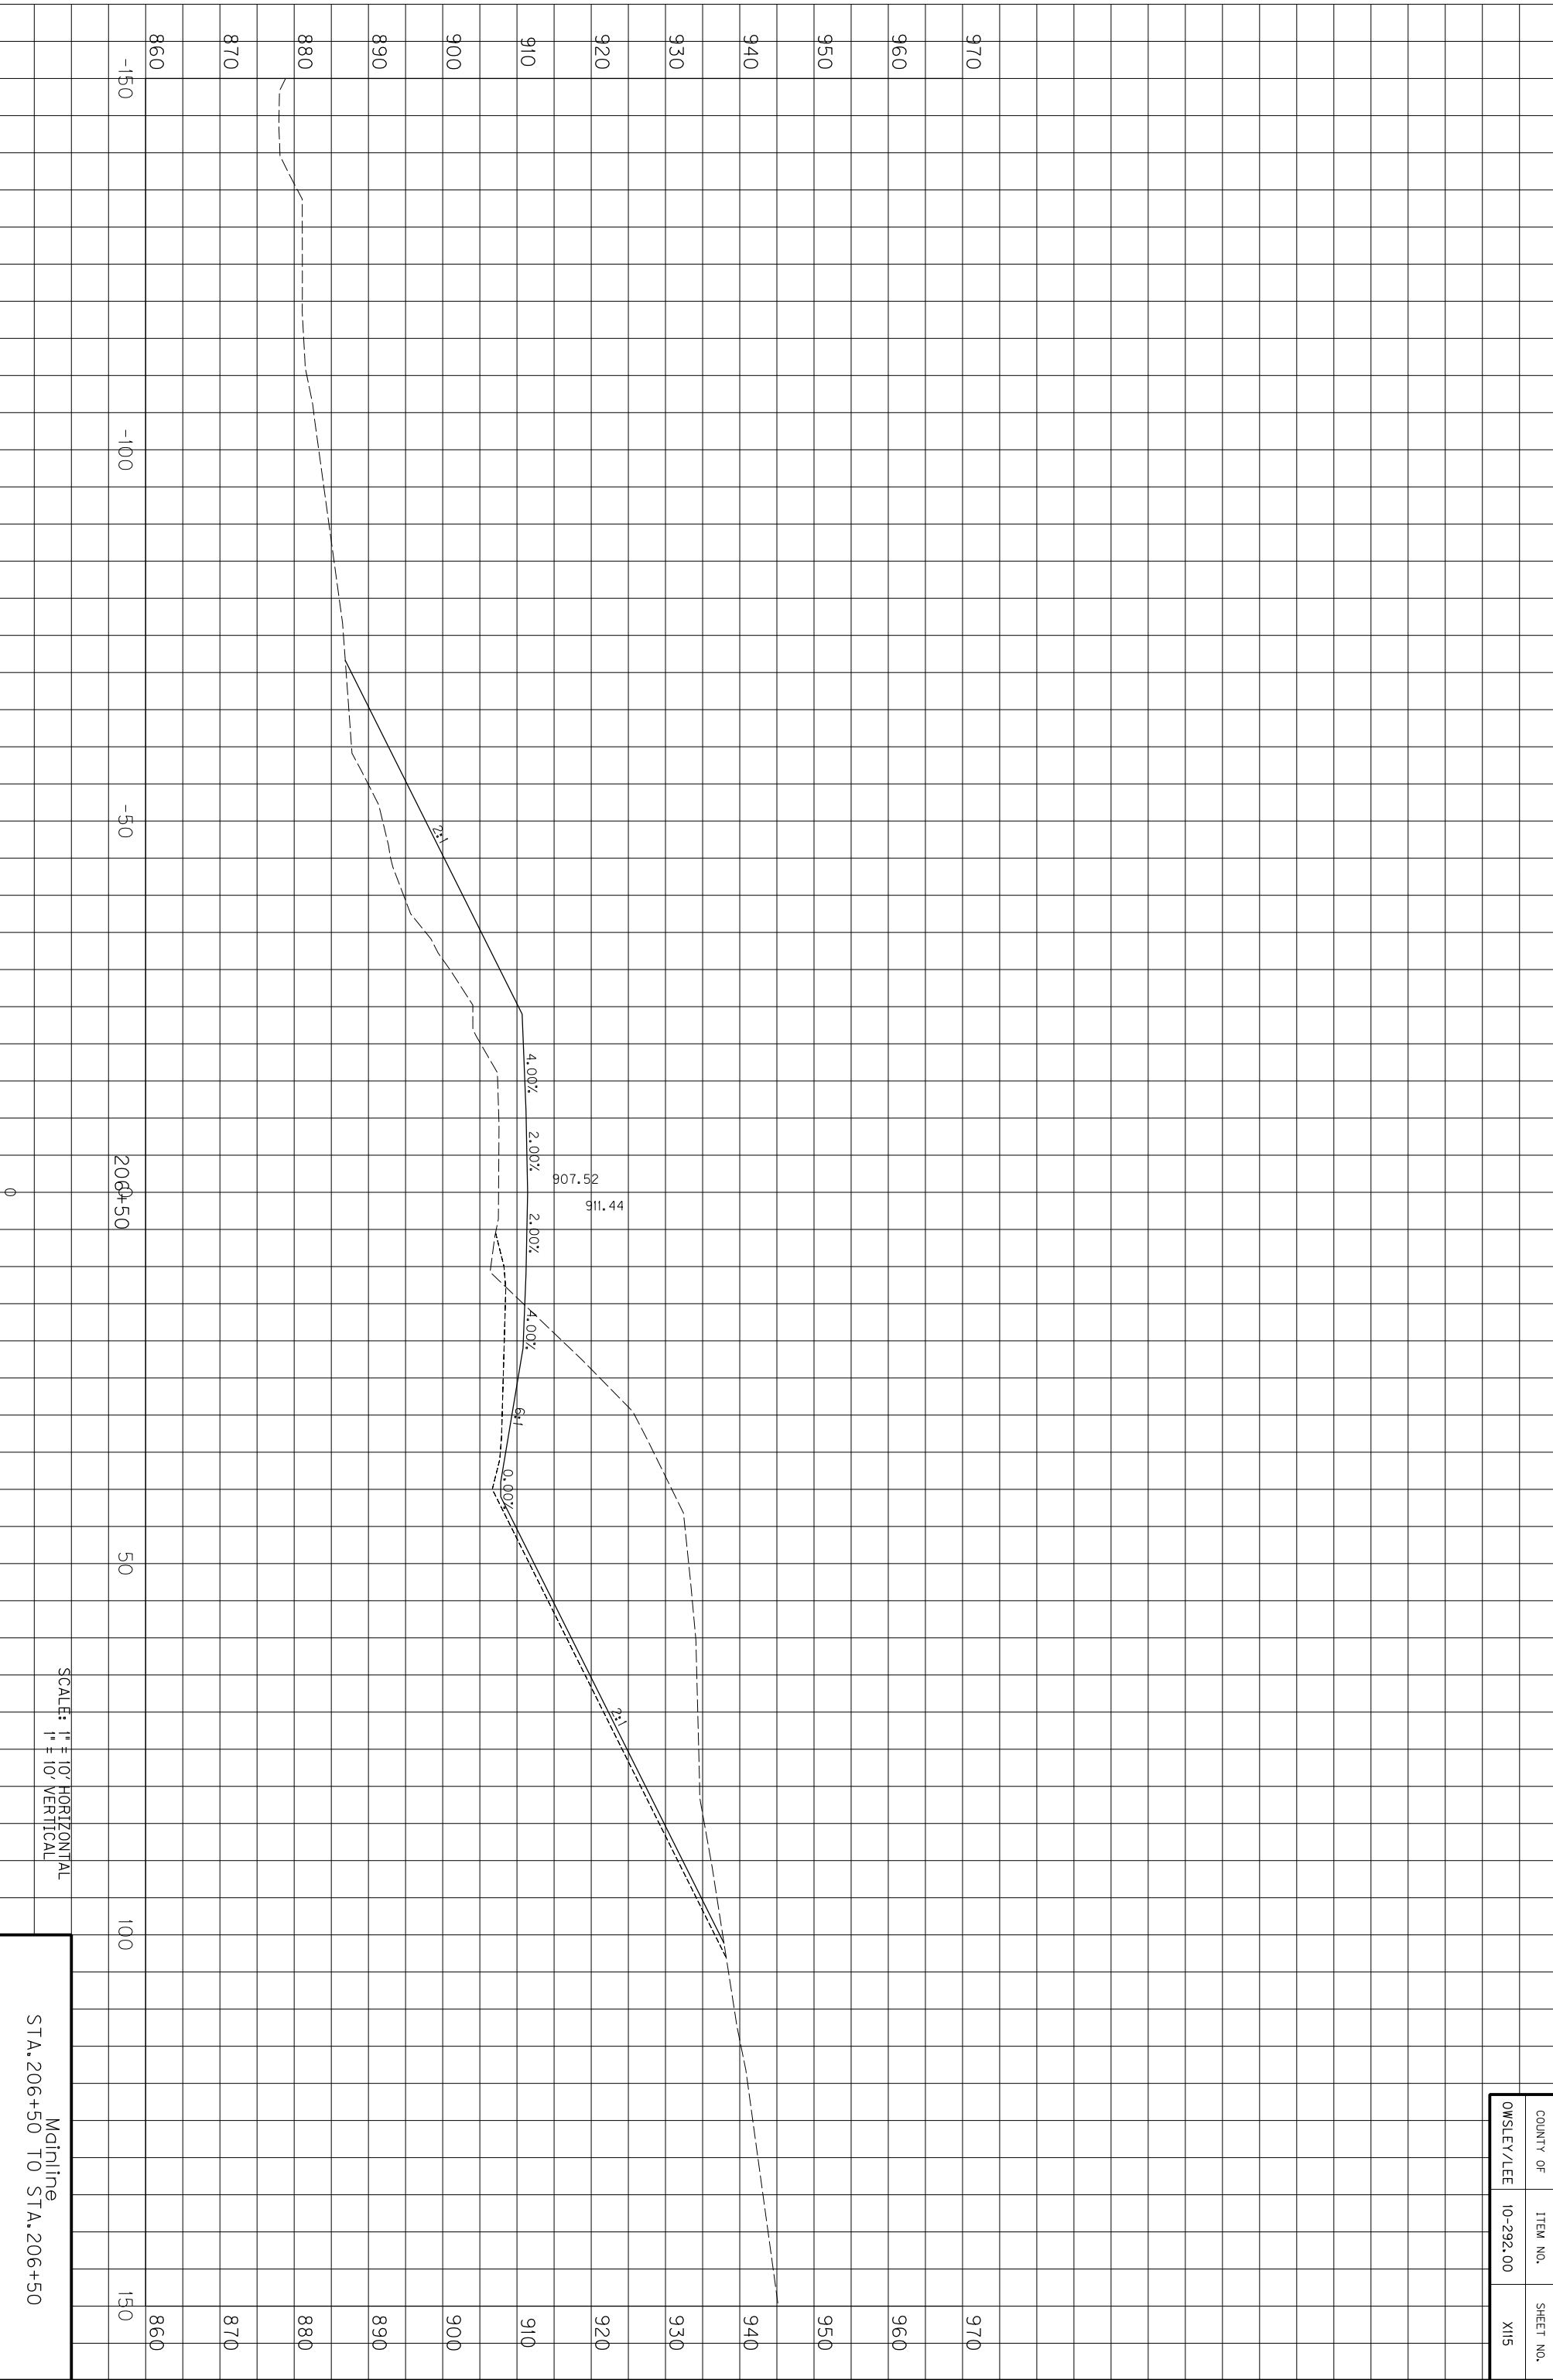

COUNTY OF	ITEM NO.	SHEET NO.
OWSLEY/LEE	10-292.00	XI15

SCALE: 1" = 10' HORIZONTAL
1" = 10' VERTICAL


Mainline
STA. 206+50 TO STA. 206+50

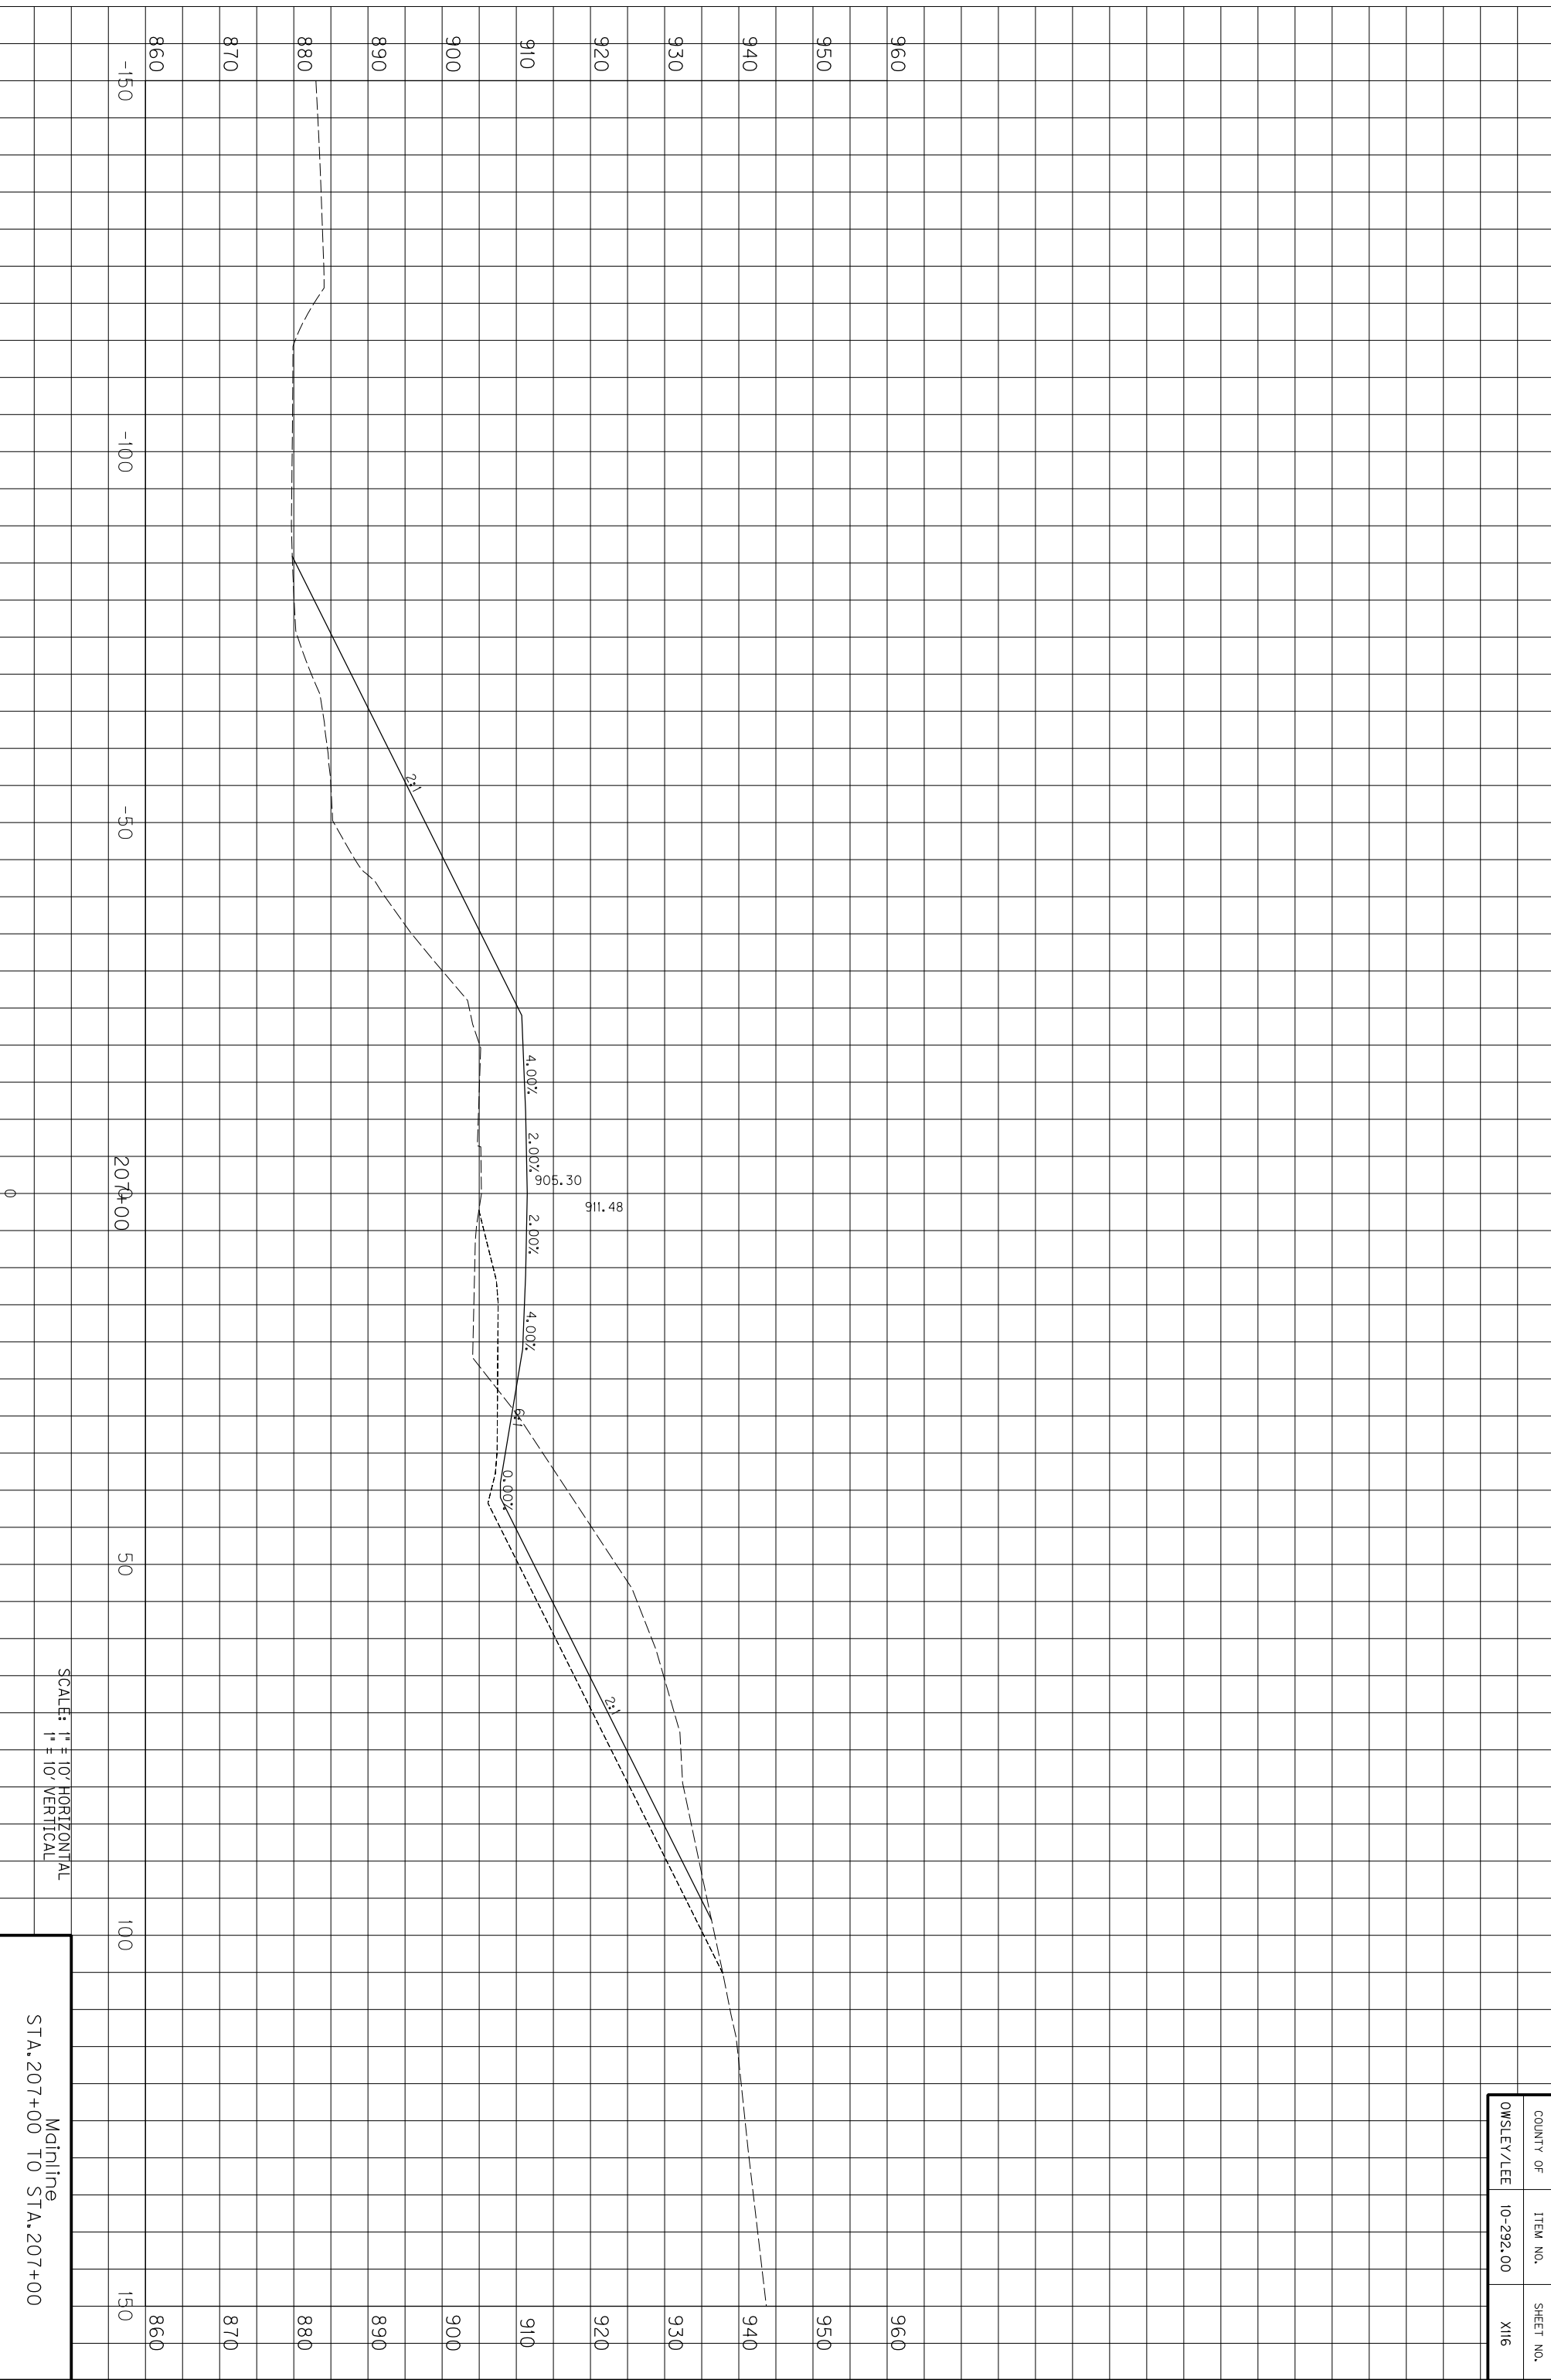


SCALE: 1" = 10' HORIZONTAL
1" = 10' VERTICAL


Mainline
STA. 207+00 TO STA. 207+00

COUNTY OF	ITEM NO.	SHEET NO.
OWSLEY/LEE	10-292.00	XI16

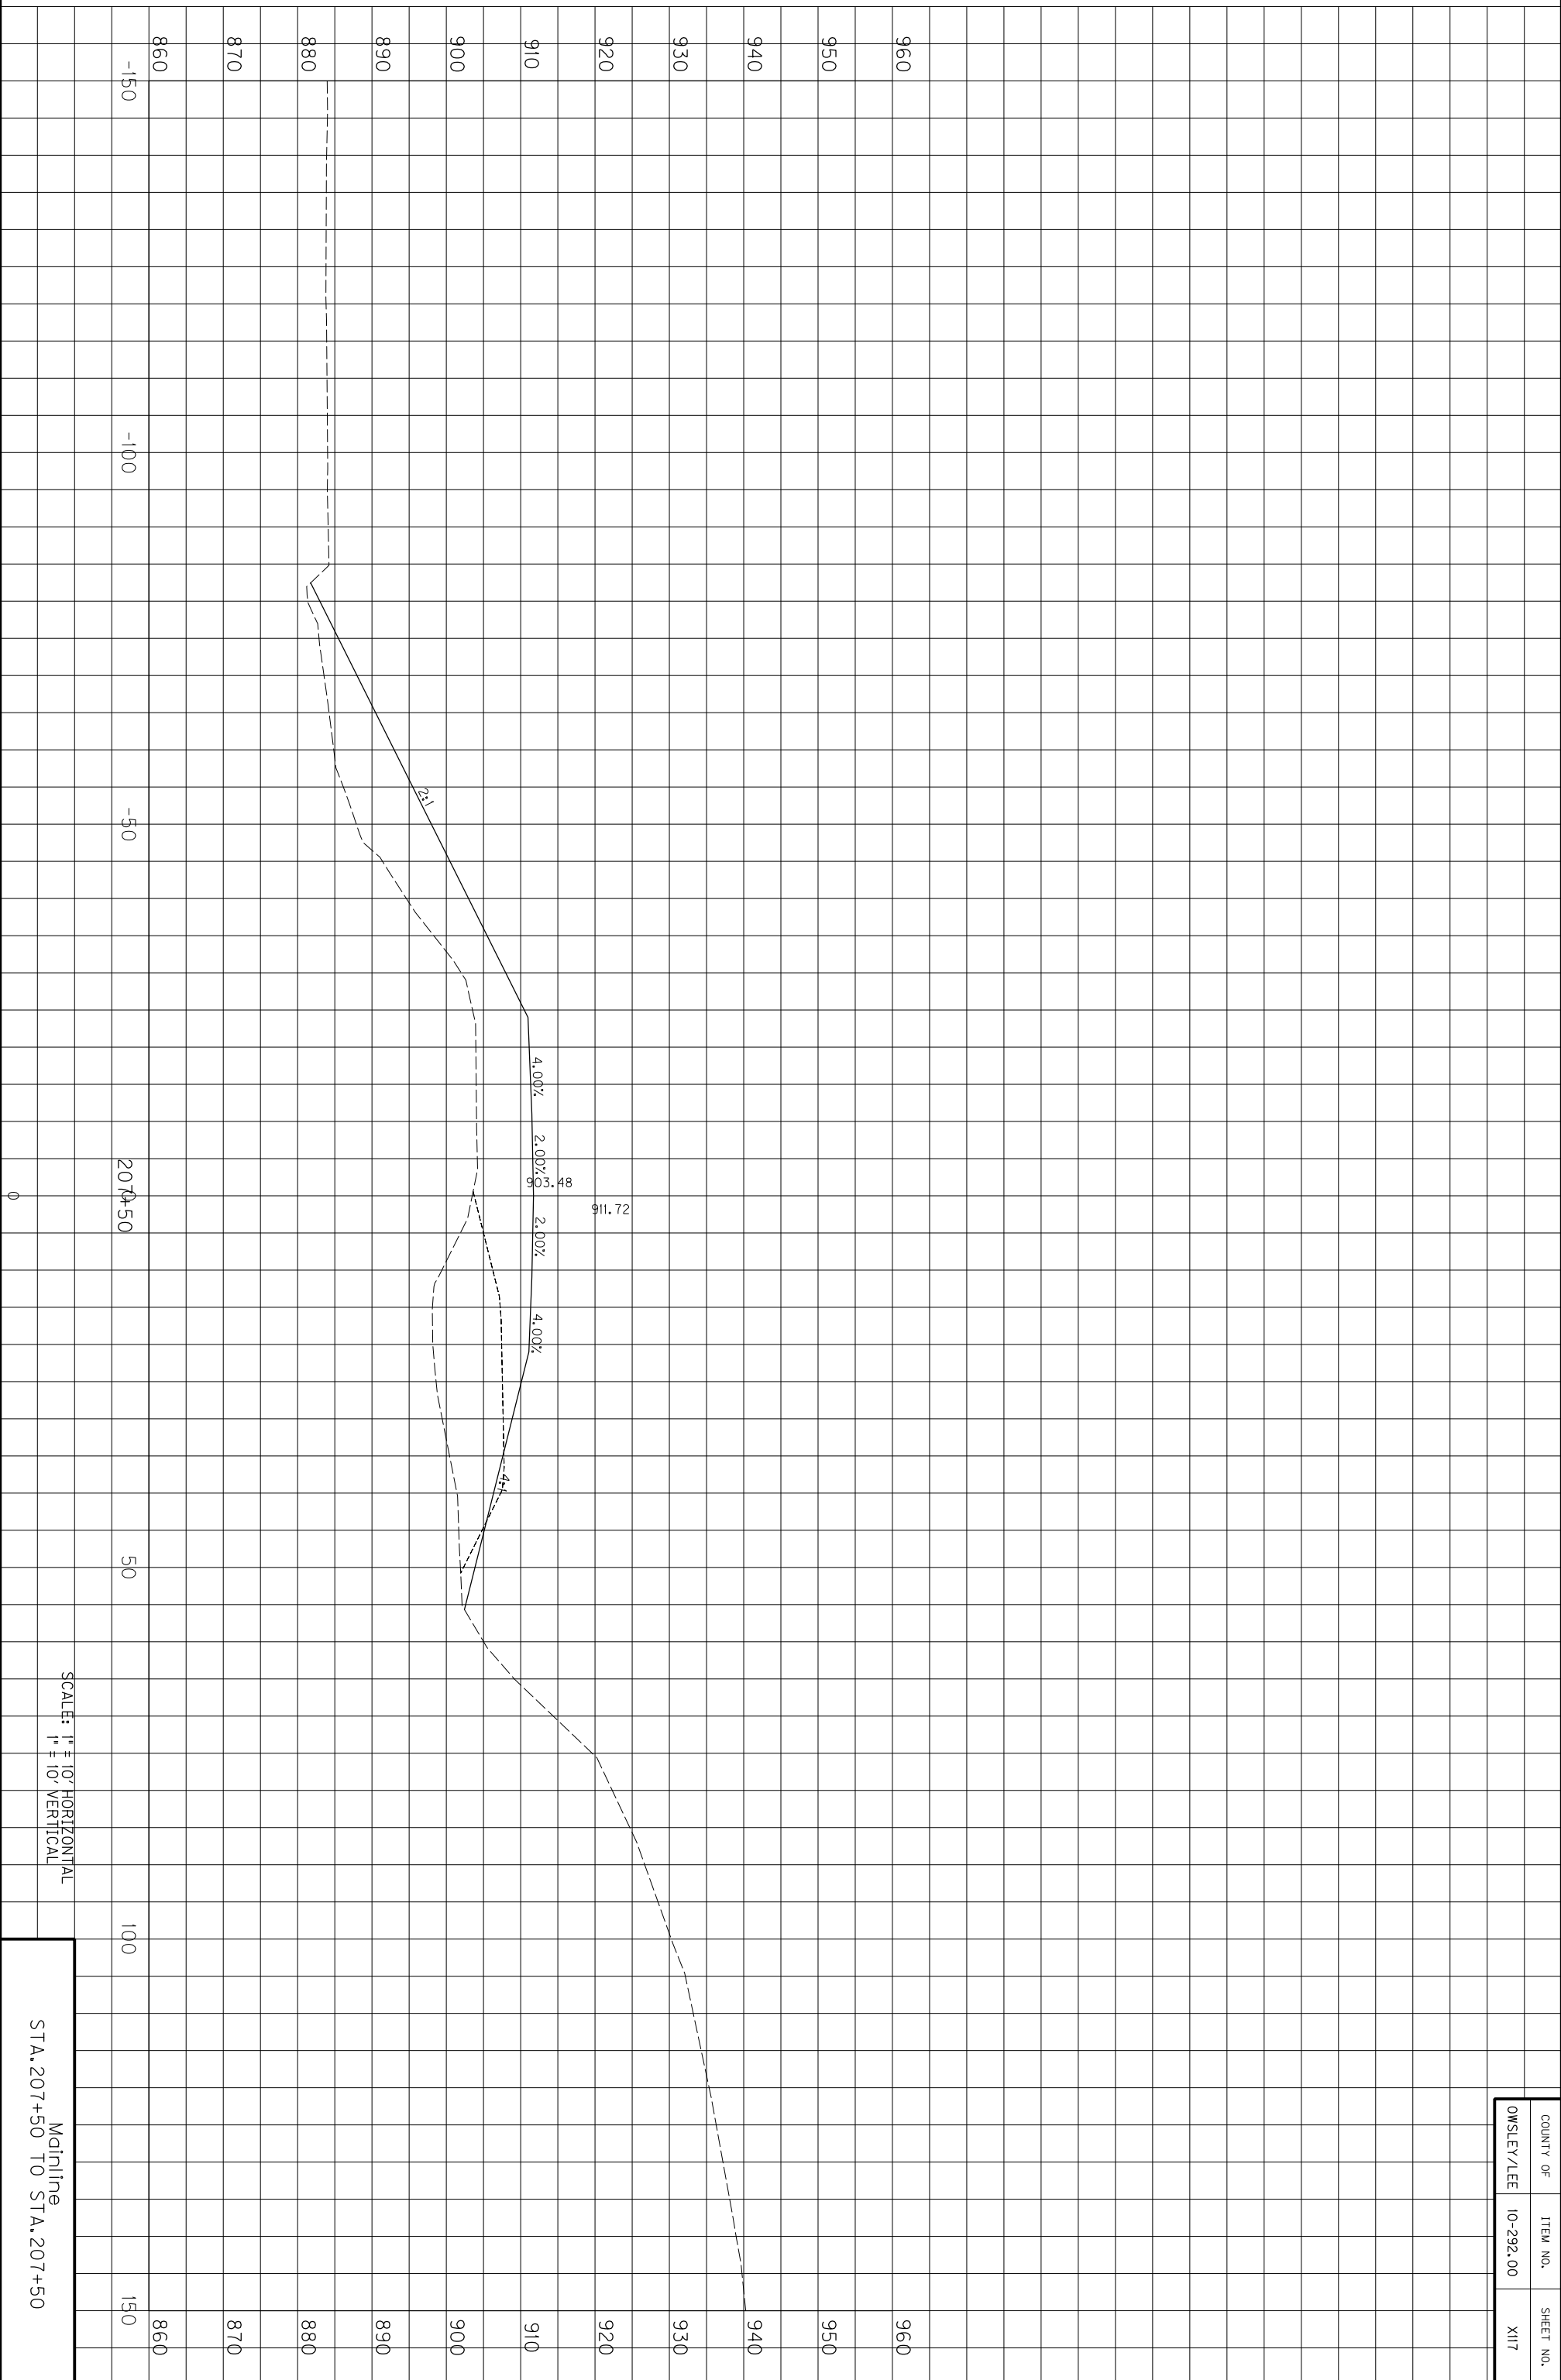

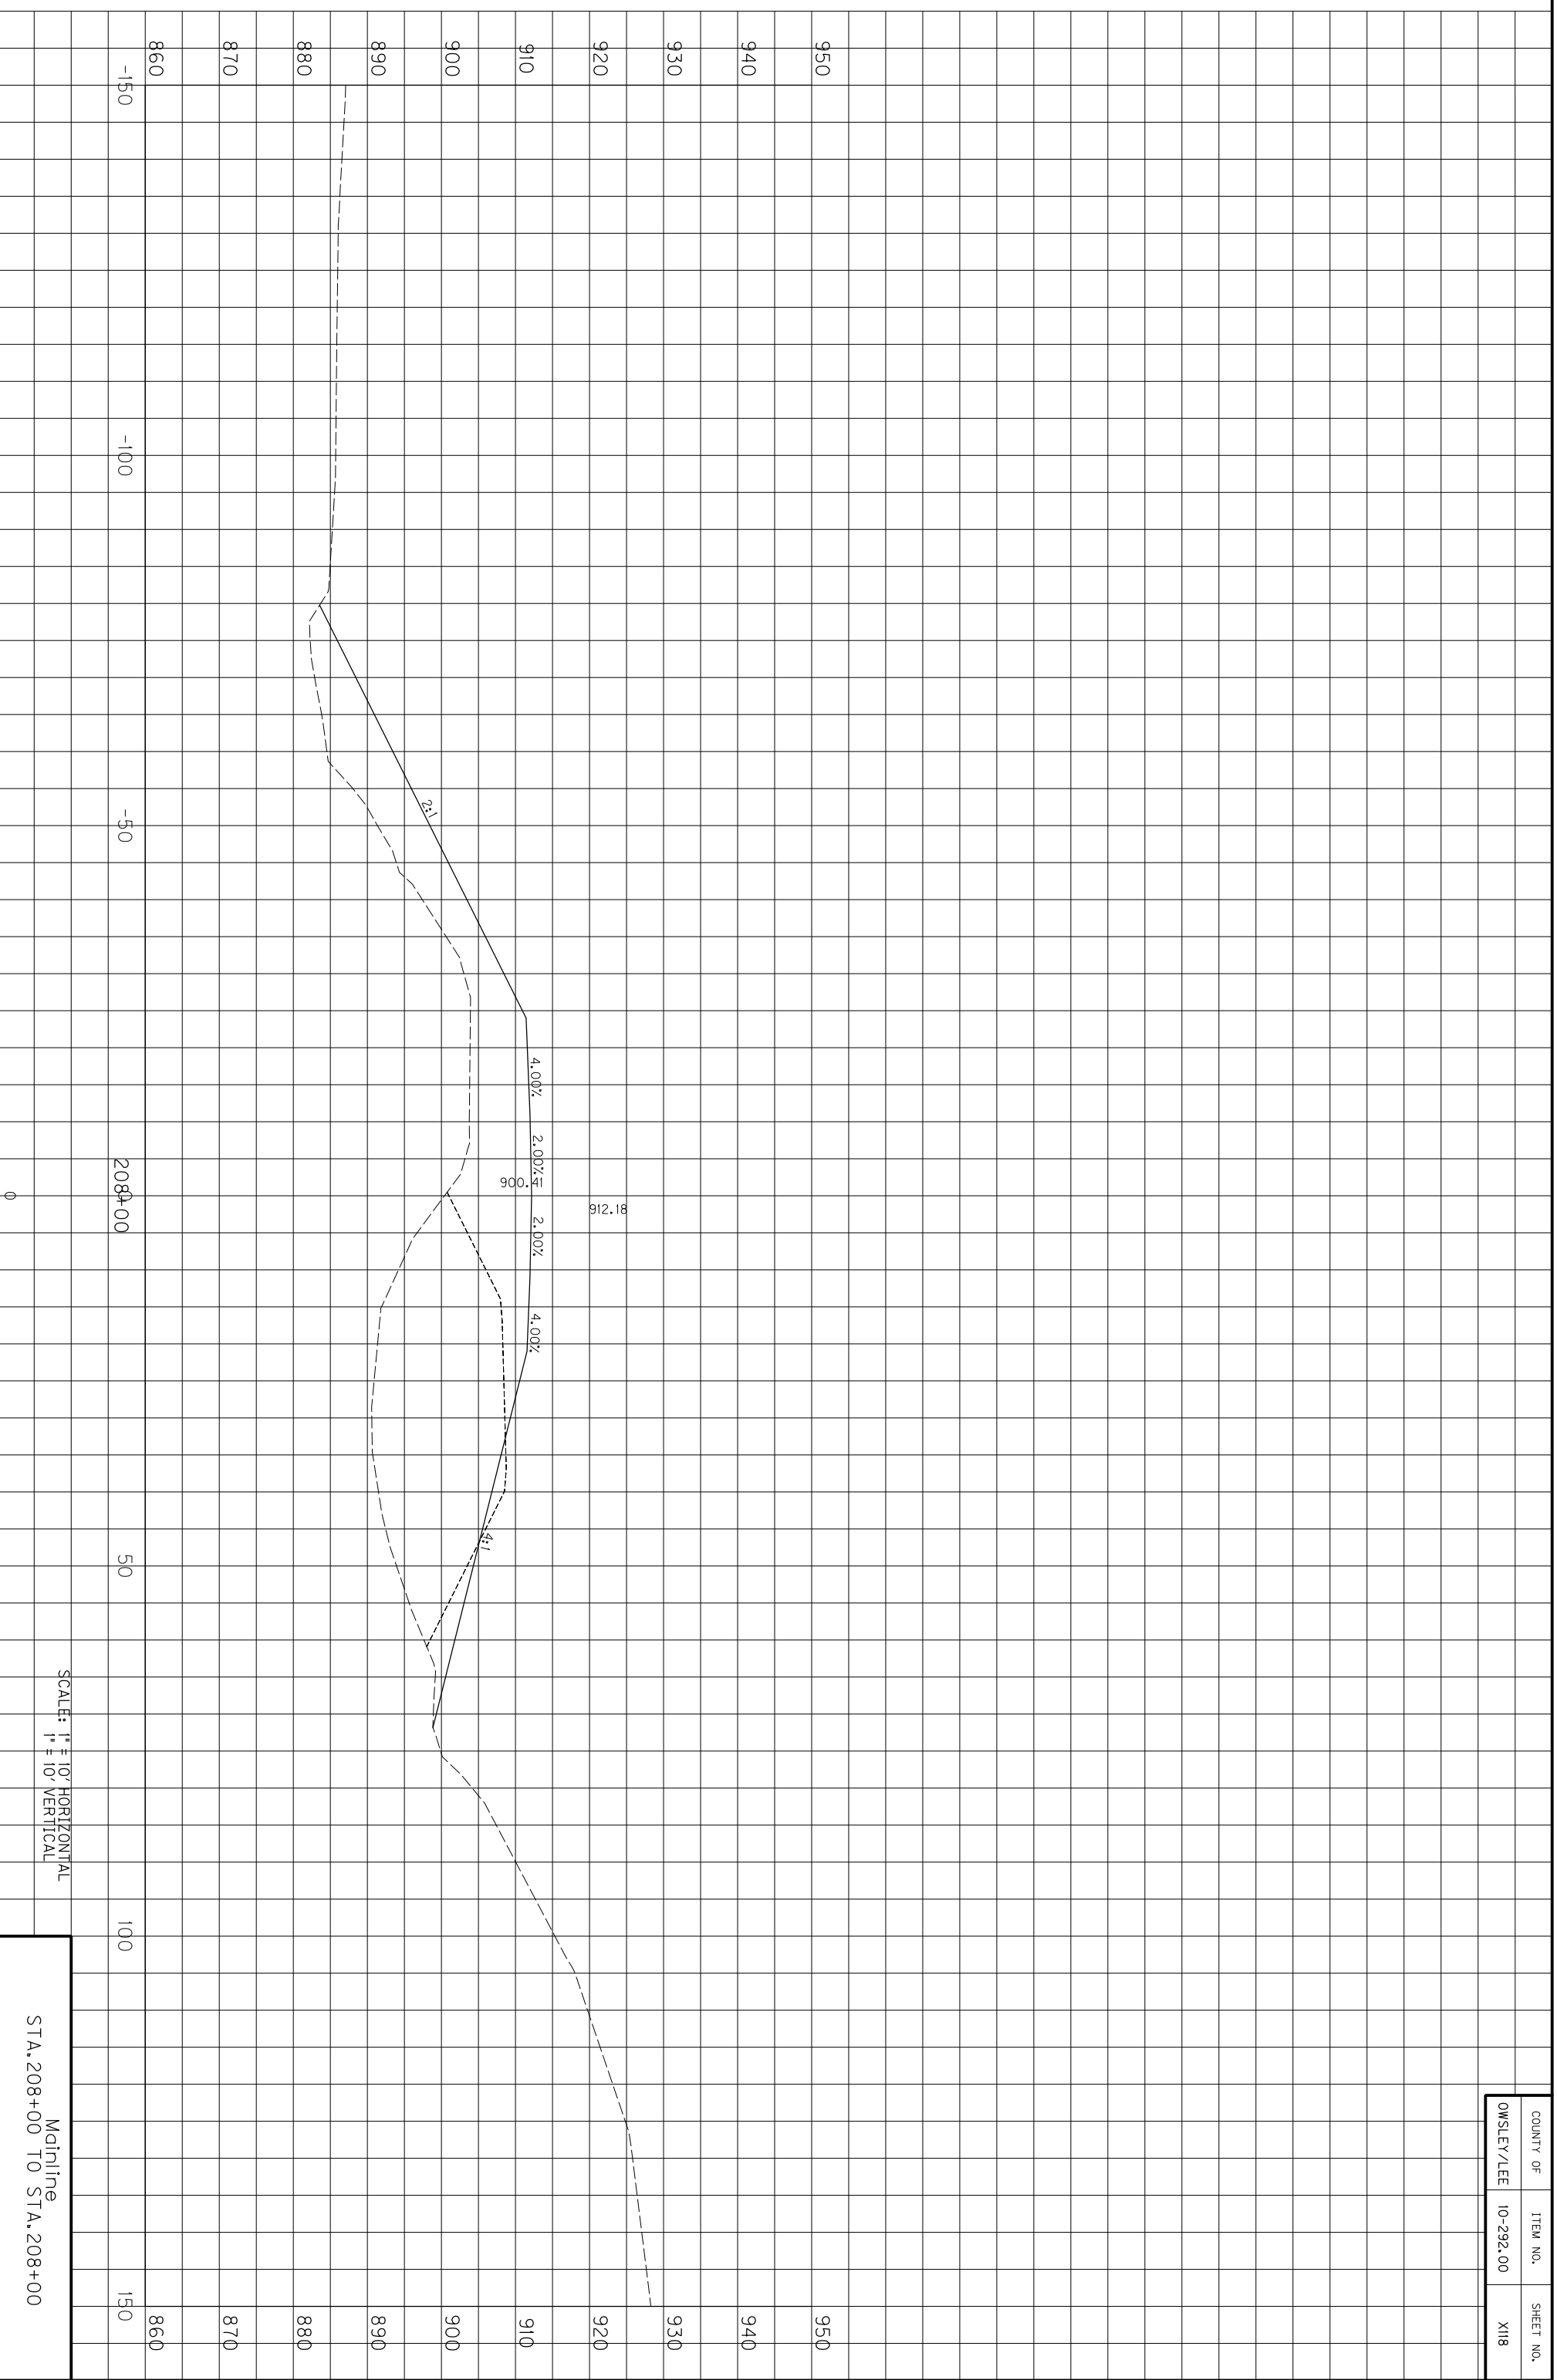


COUNTY OF	ITEM NO.	SHEET NO.
OWSLEY/LEE	10-292.00	XI18

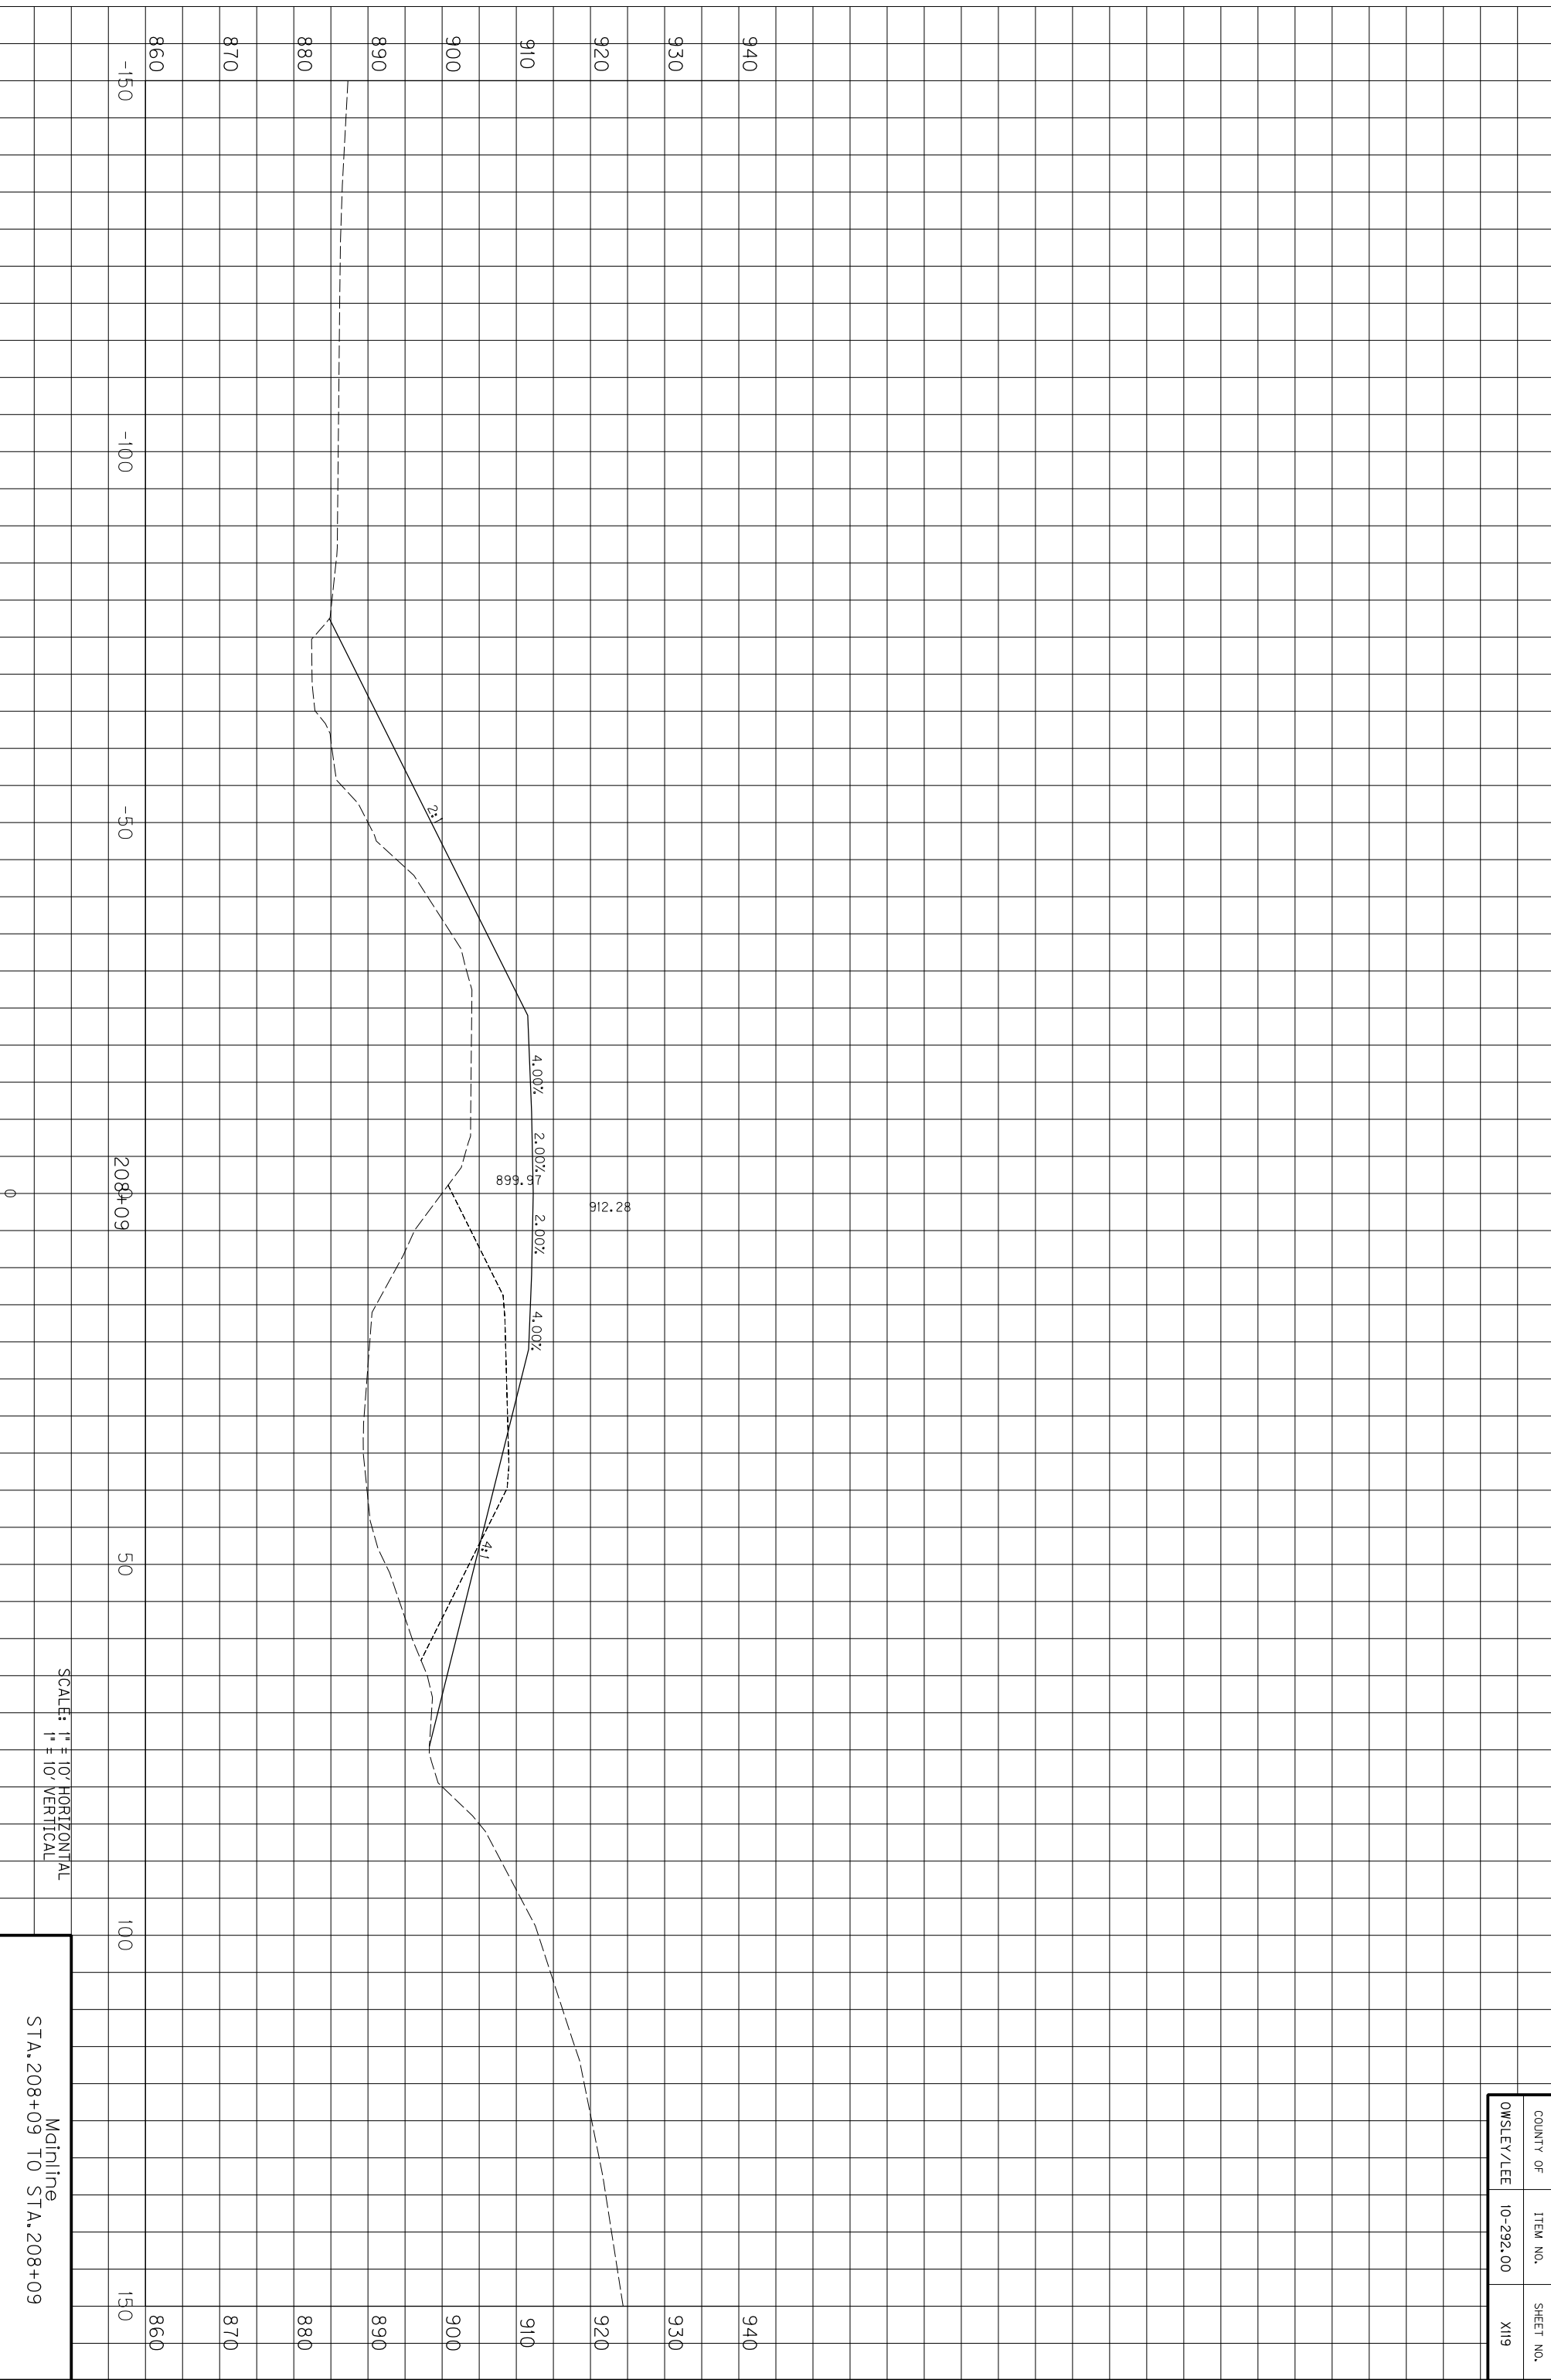

COUNTY OF	ITEM NO.	SHEET NO.
OWSLEY/LEE	10-292.00	XI19


Mainline
STA. 208+09 TO STA. 208+09

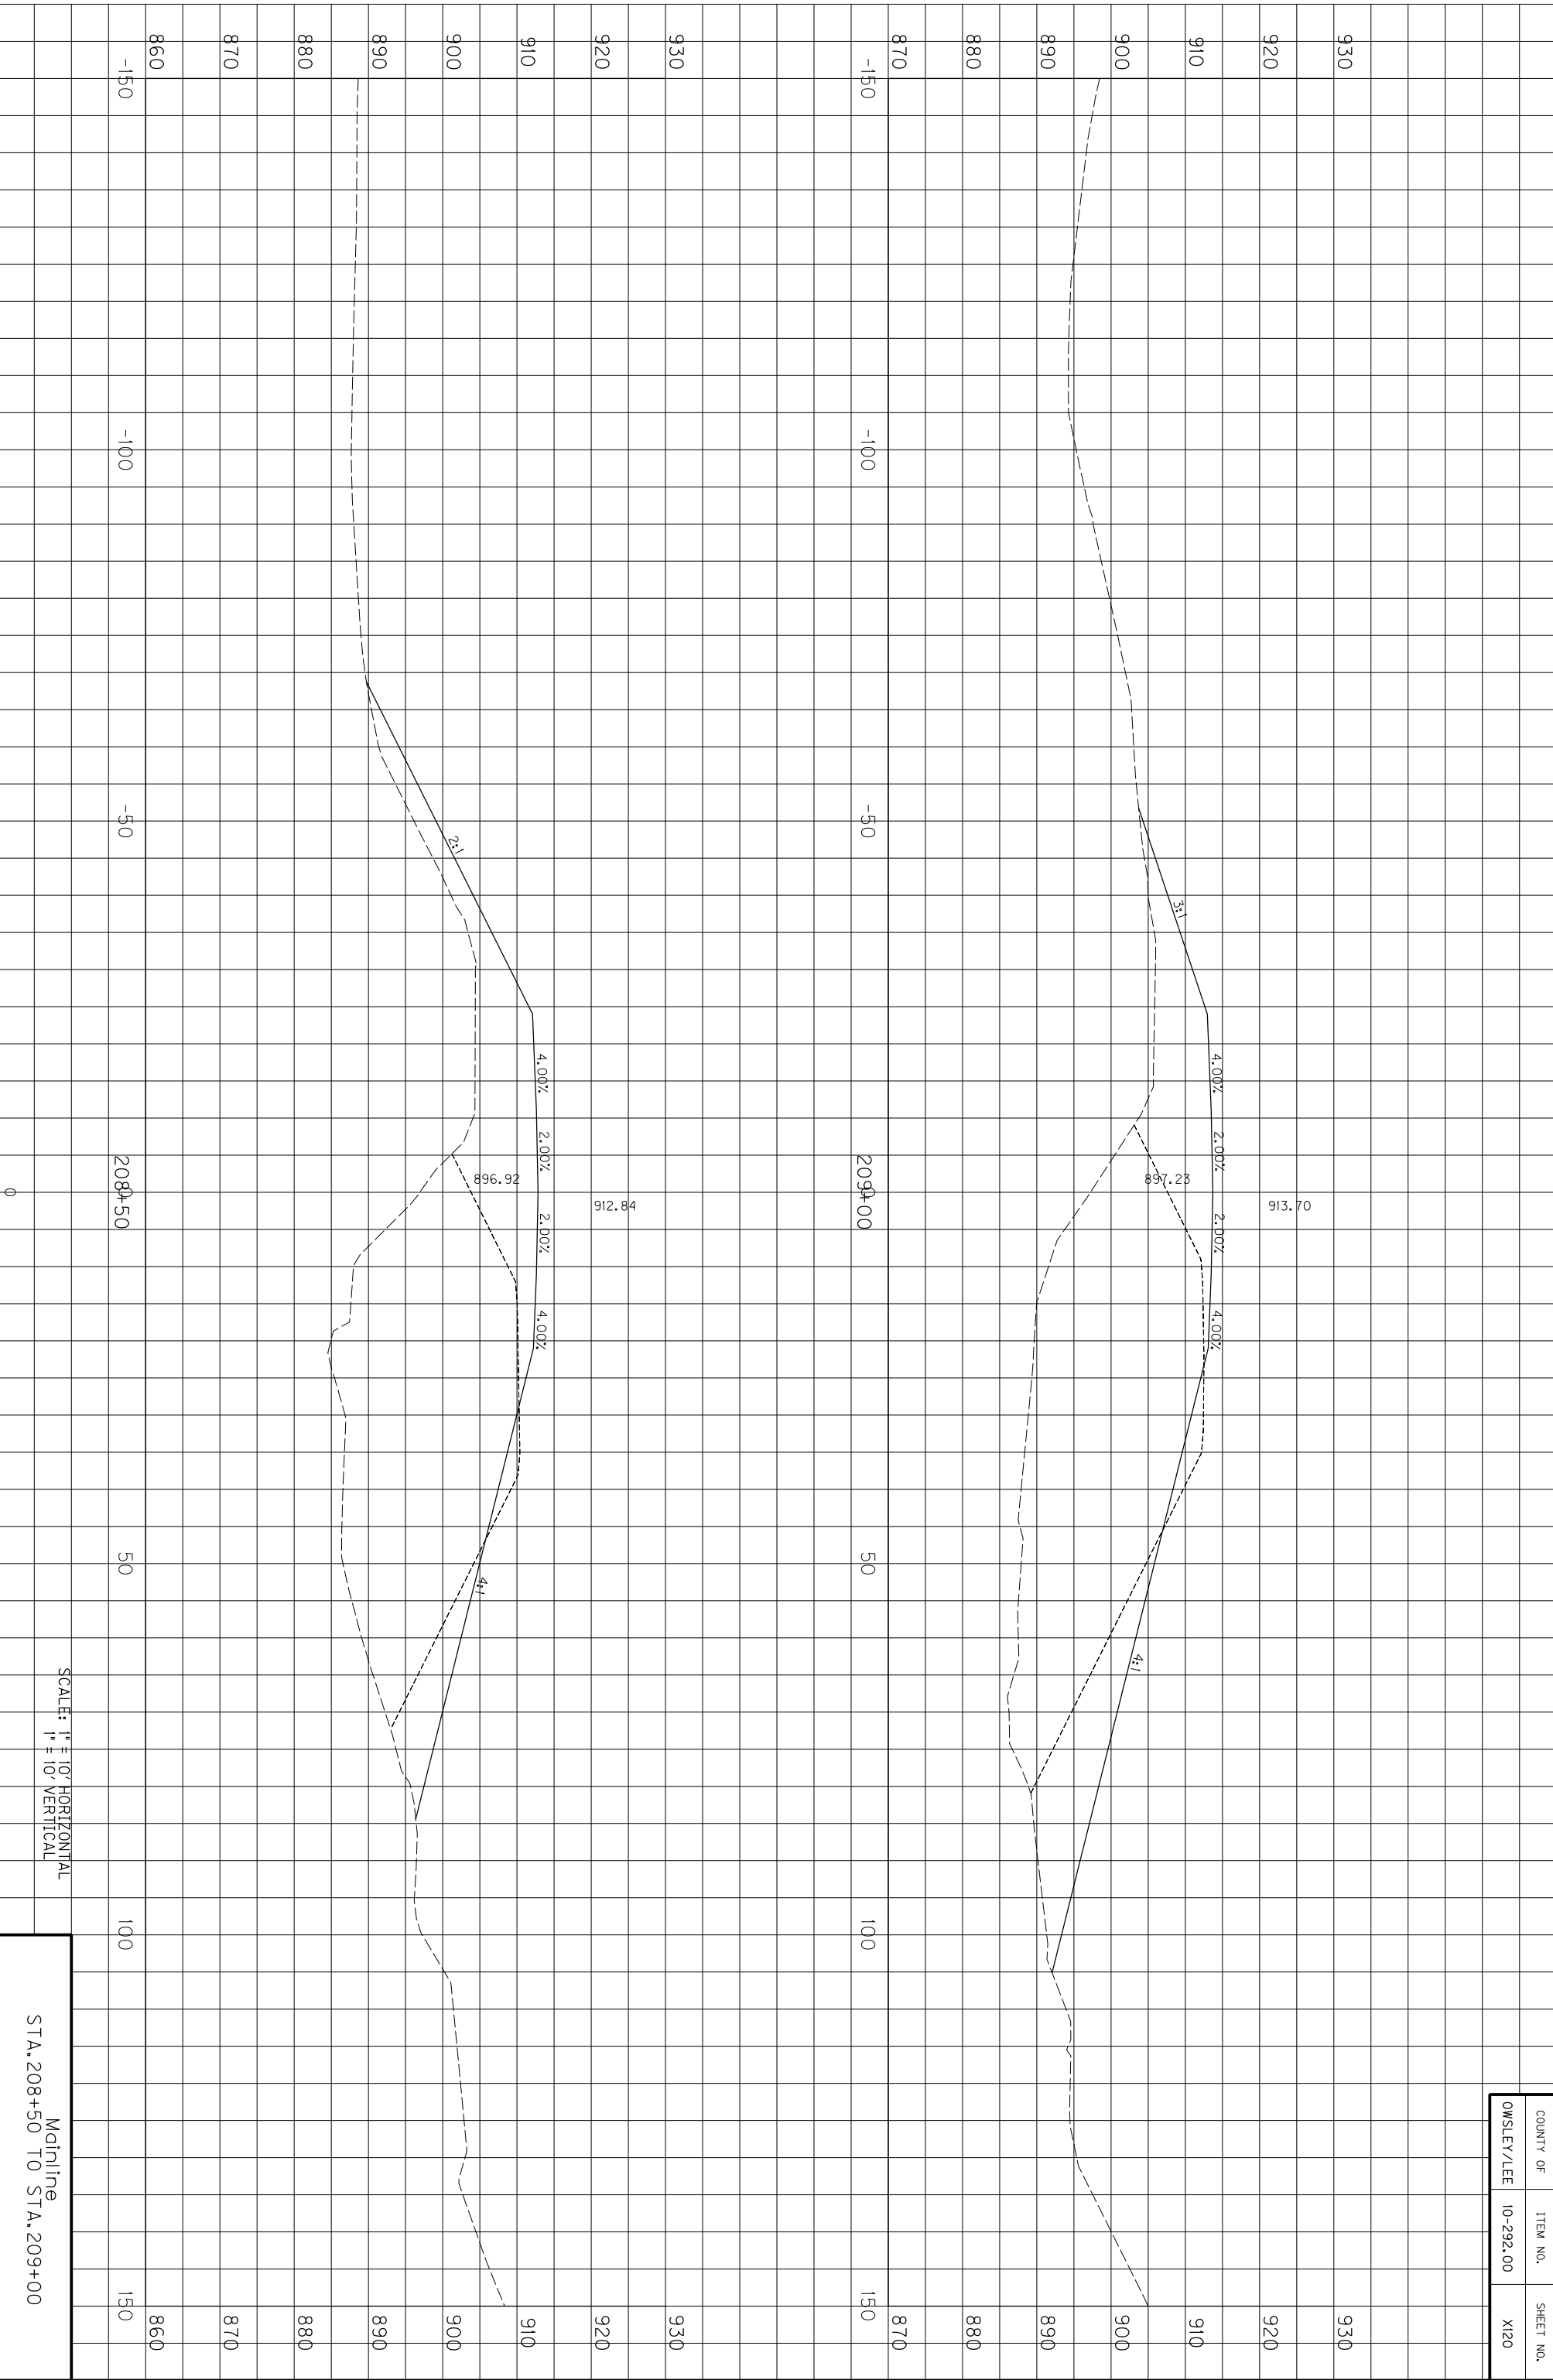

COUNTY OF	ITEM NO.	SHEET NO.
OWSLEY/LEE	10-292.00	X120

SCALE: 1" = 10' HORIZONTAL
1" = 10' VERTICAL


Mainline
STA. 208+50 TO STA. 209+00

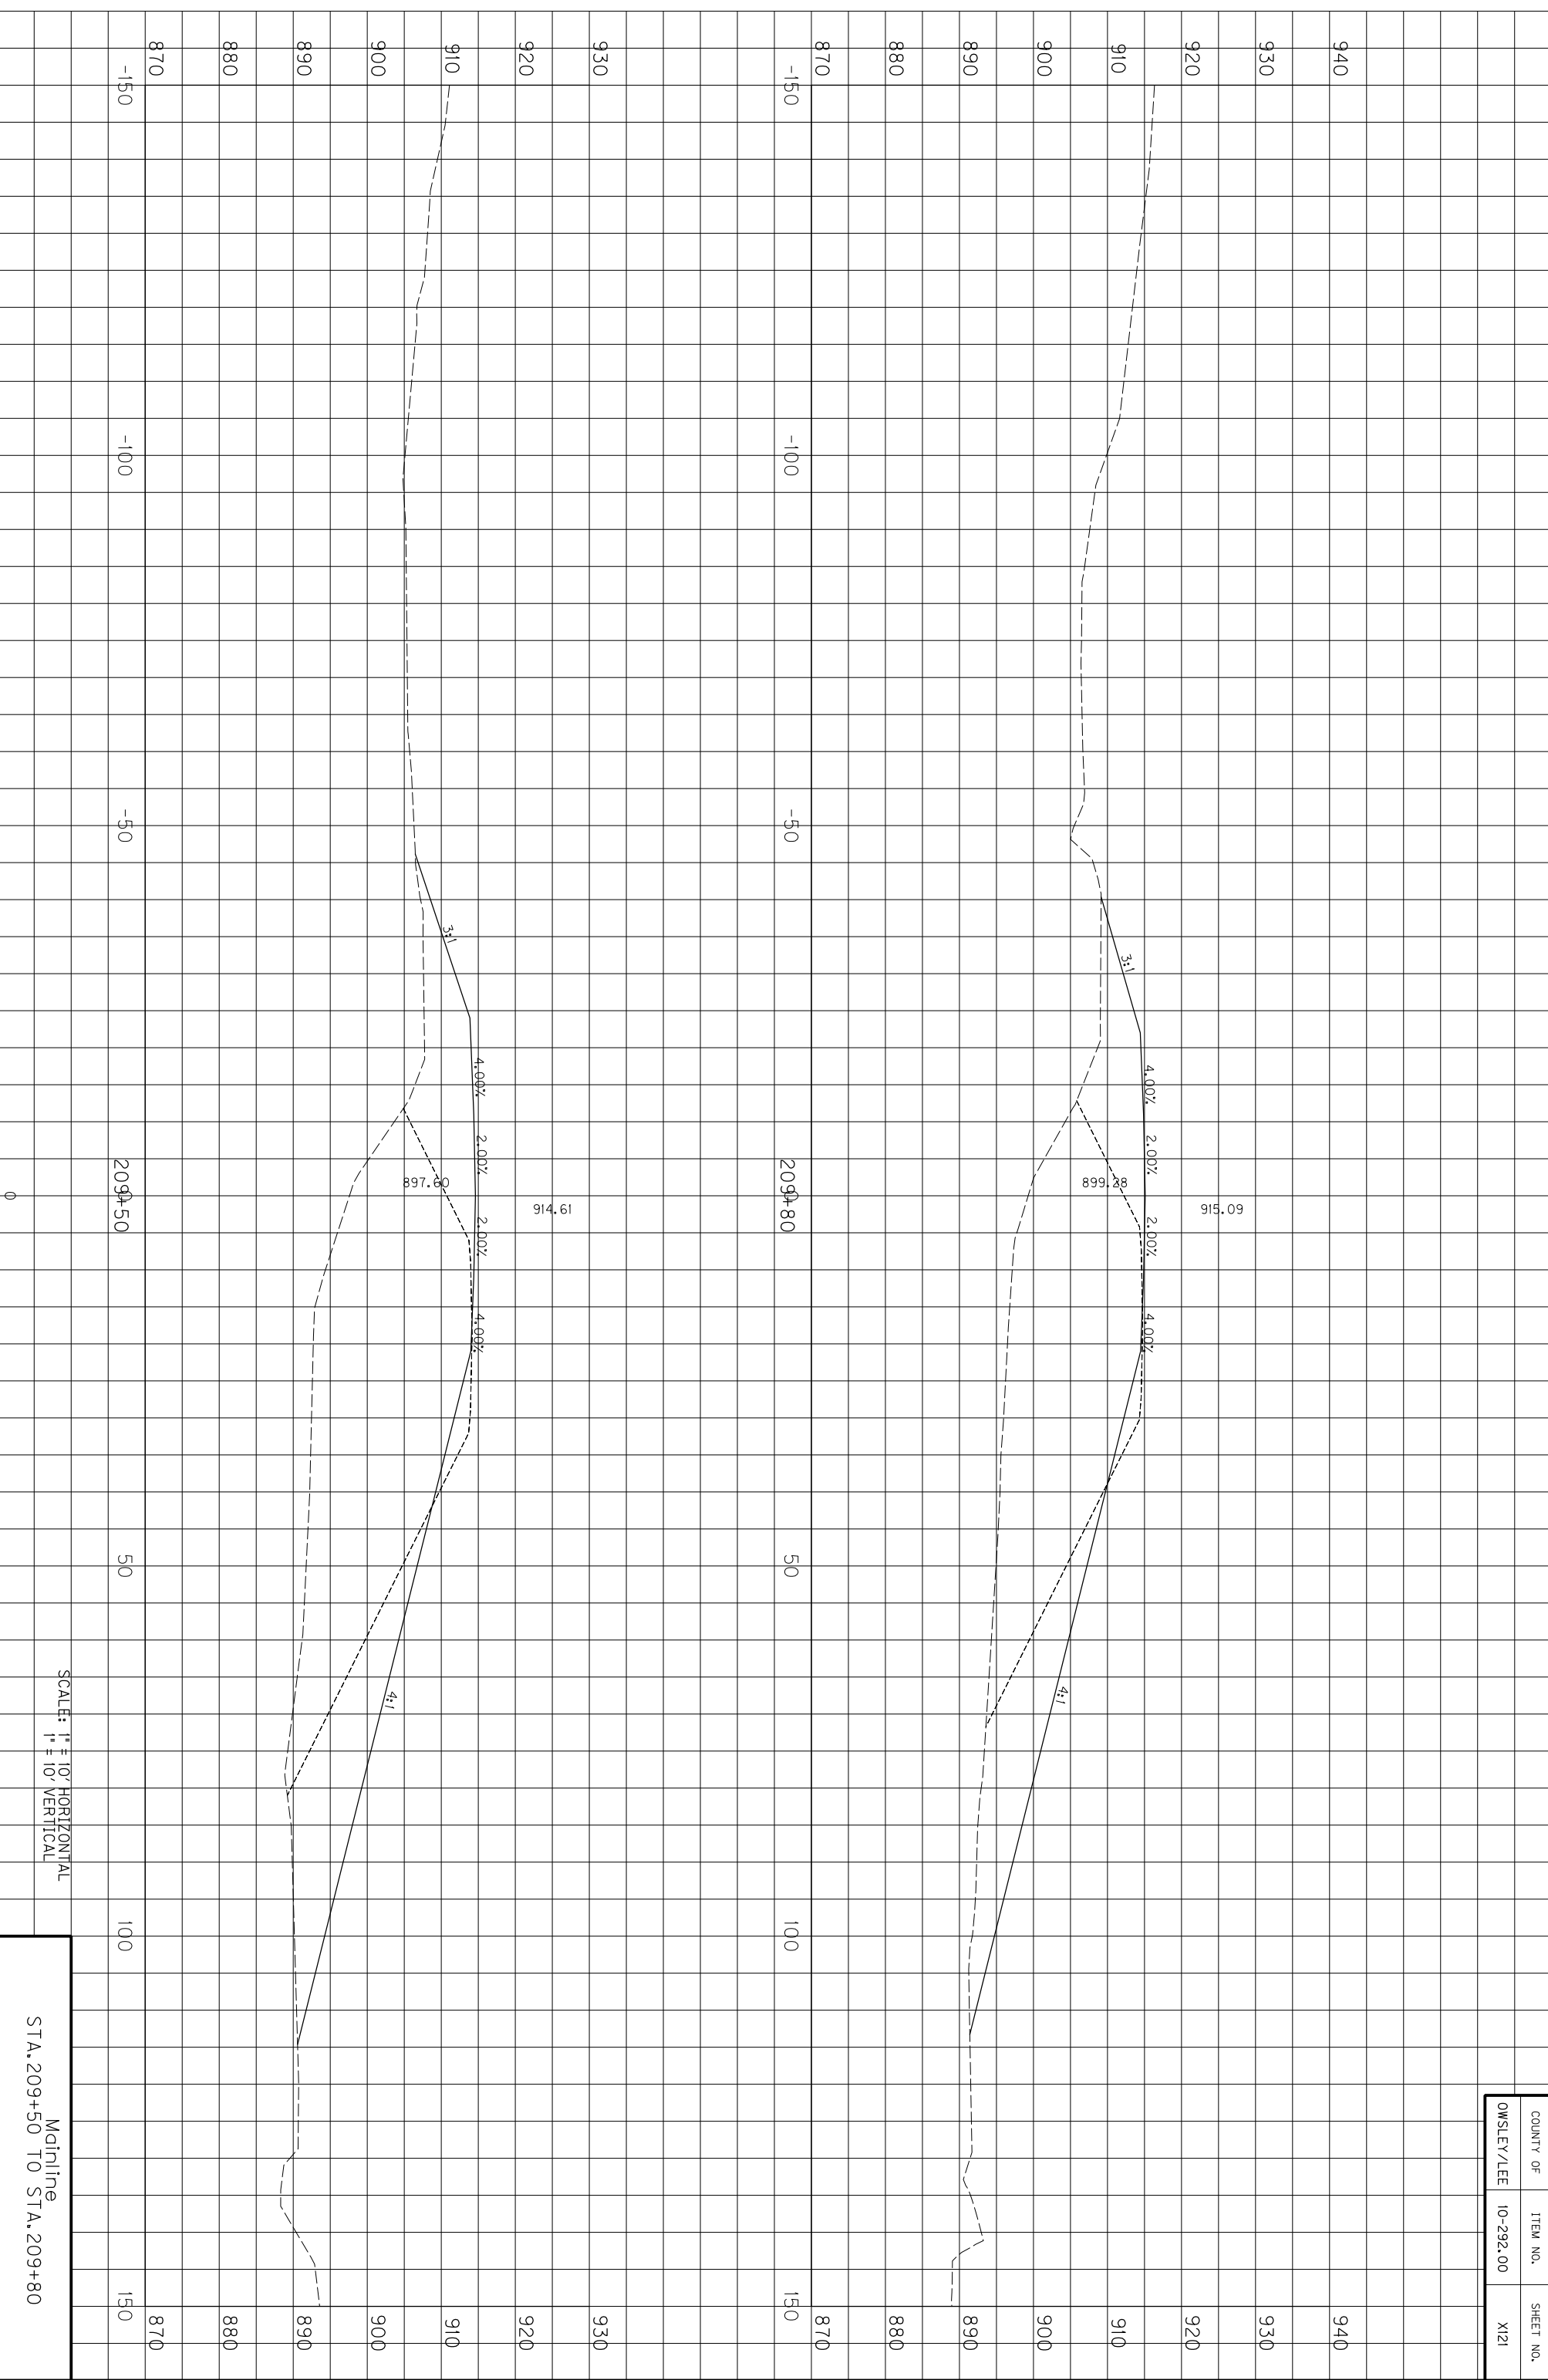

SCALE: 1" = 10' HORIZONTAL
1" = 10' VERTICAL

Mainline
STA. 209+50 TO STA. 209+80


COUNTY OF	ITEM NO.	SHEET NO.
OWSLEY/LEE	10-292.00	X121

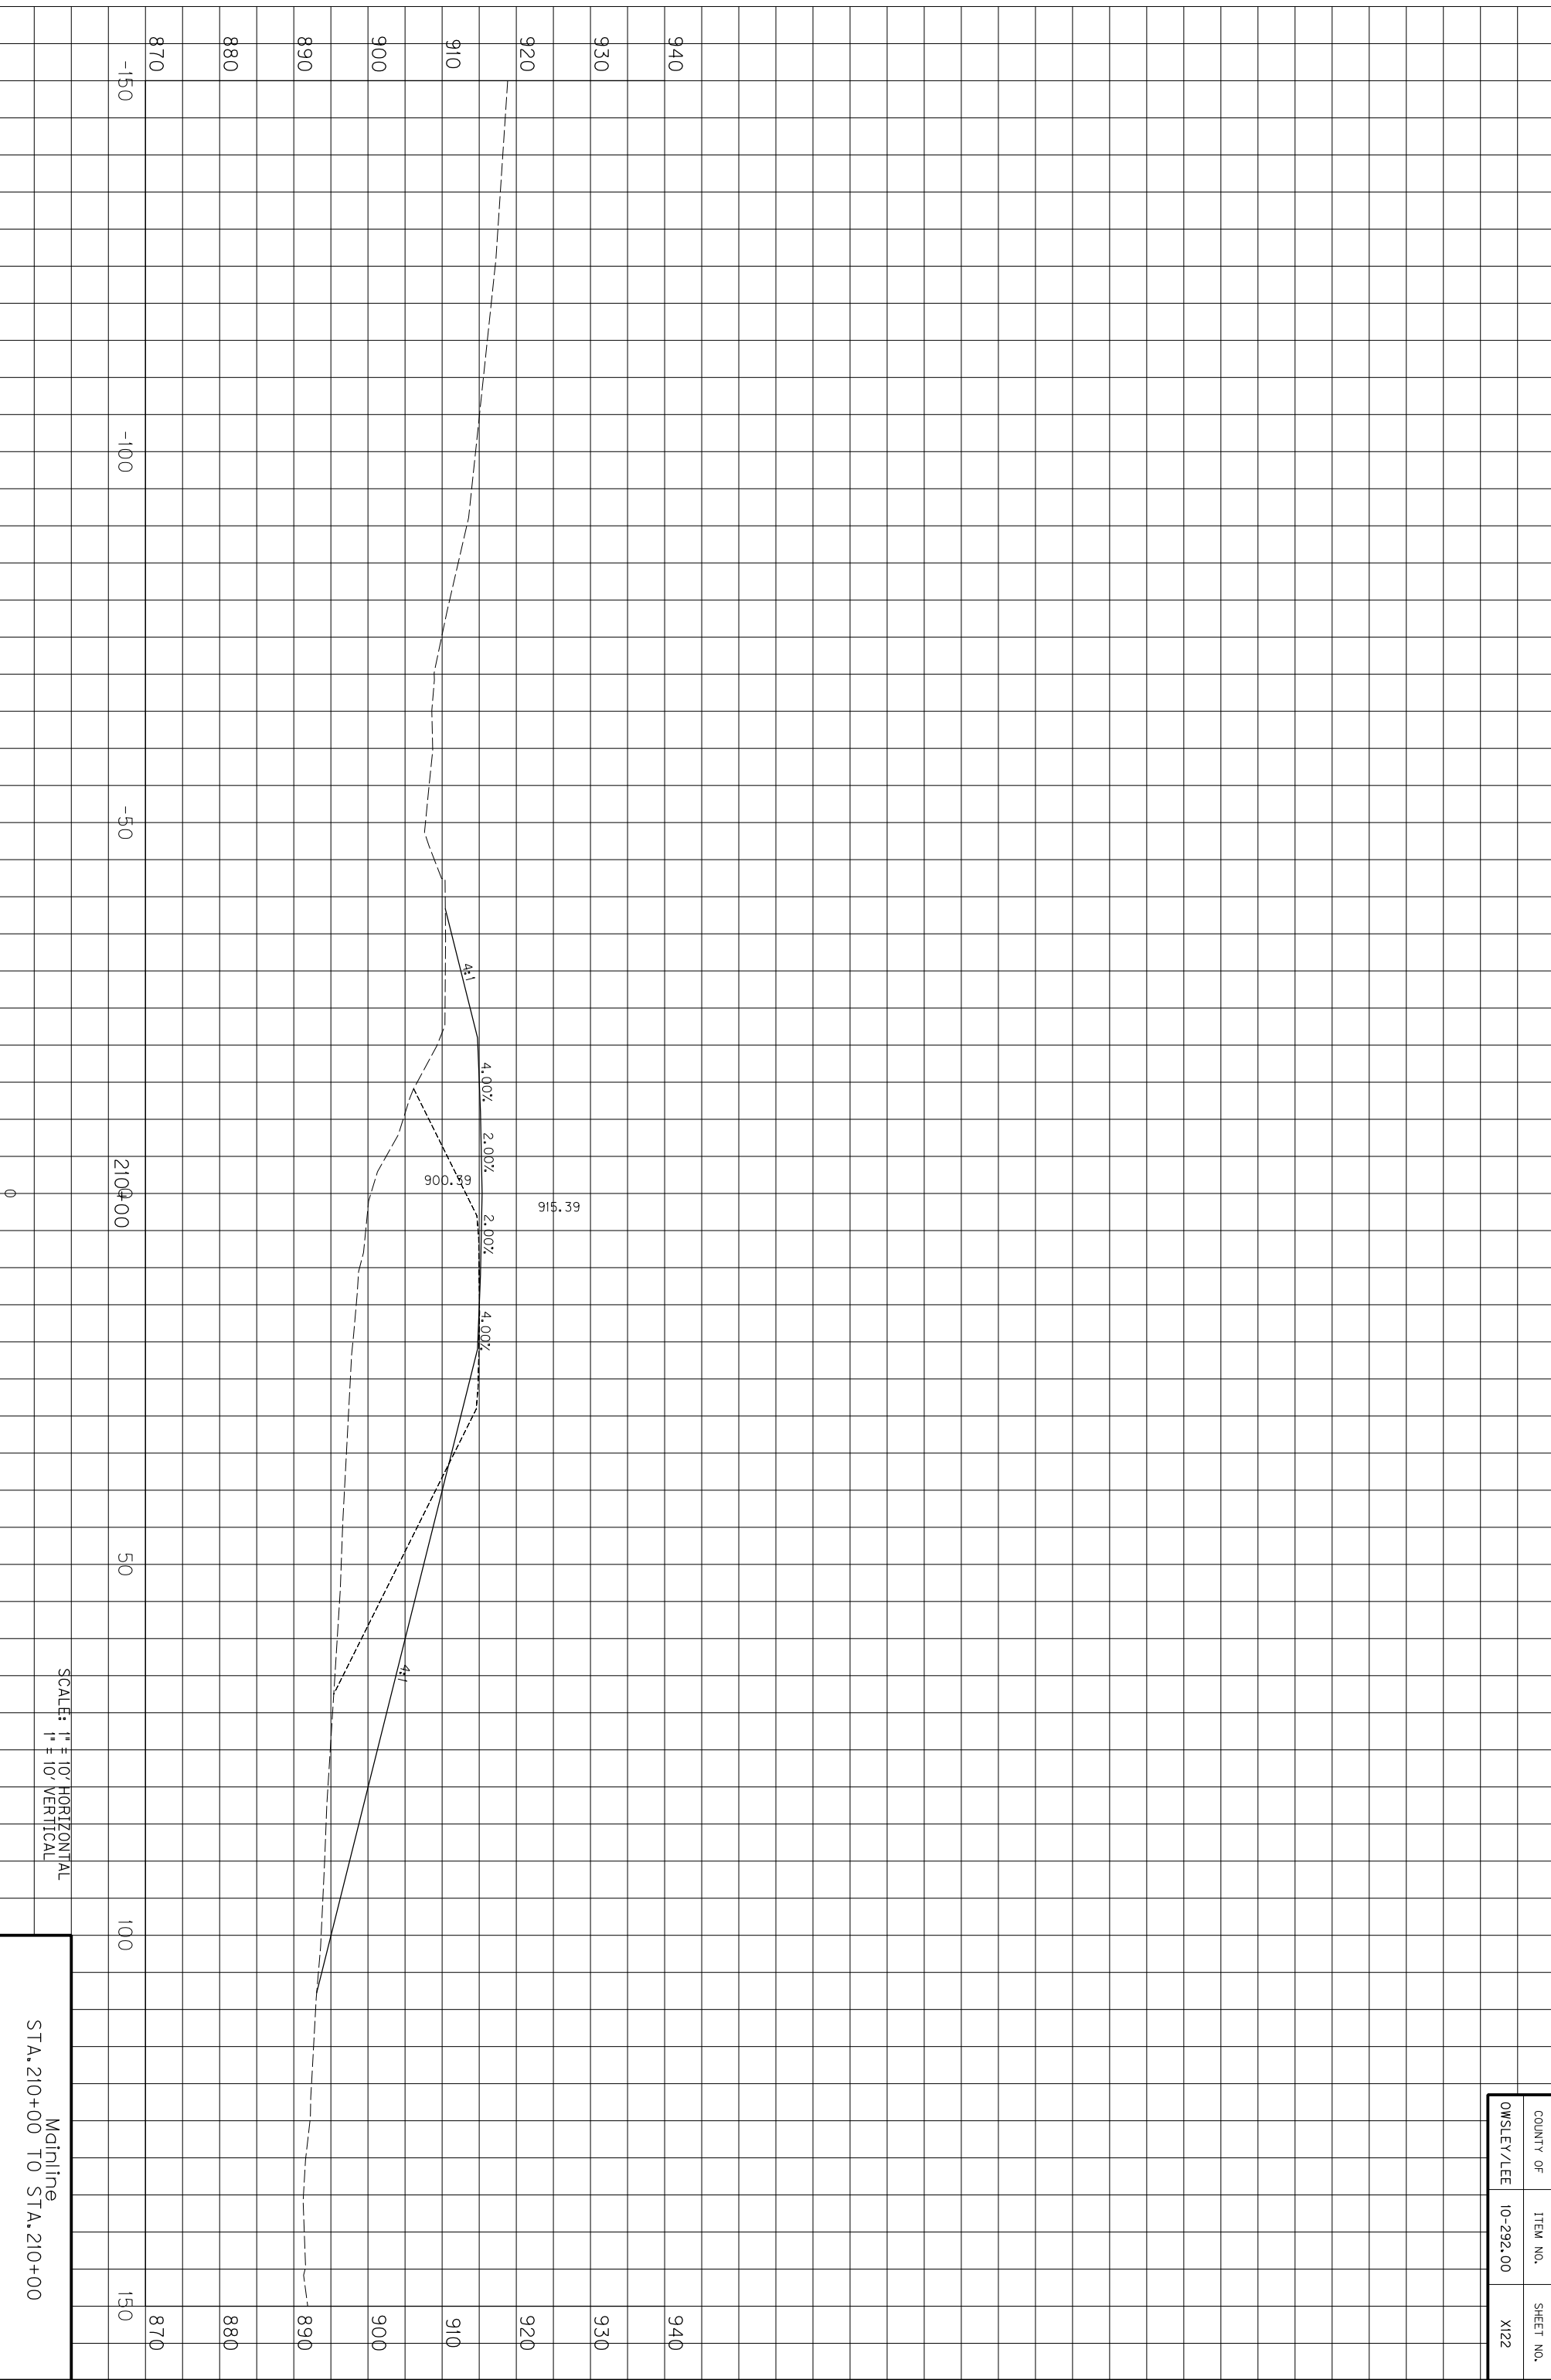

SCALE: 1" = 10' HORIZONTAL
1" = 10' VERTICAL

Mainline
STA. 210+00 TO STA. 210+00


COUNTY OF	ITEM NO.	SHEET NO.
OWSLEY/LEE	10-292.00	X122

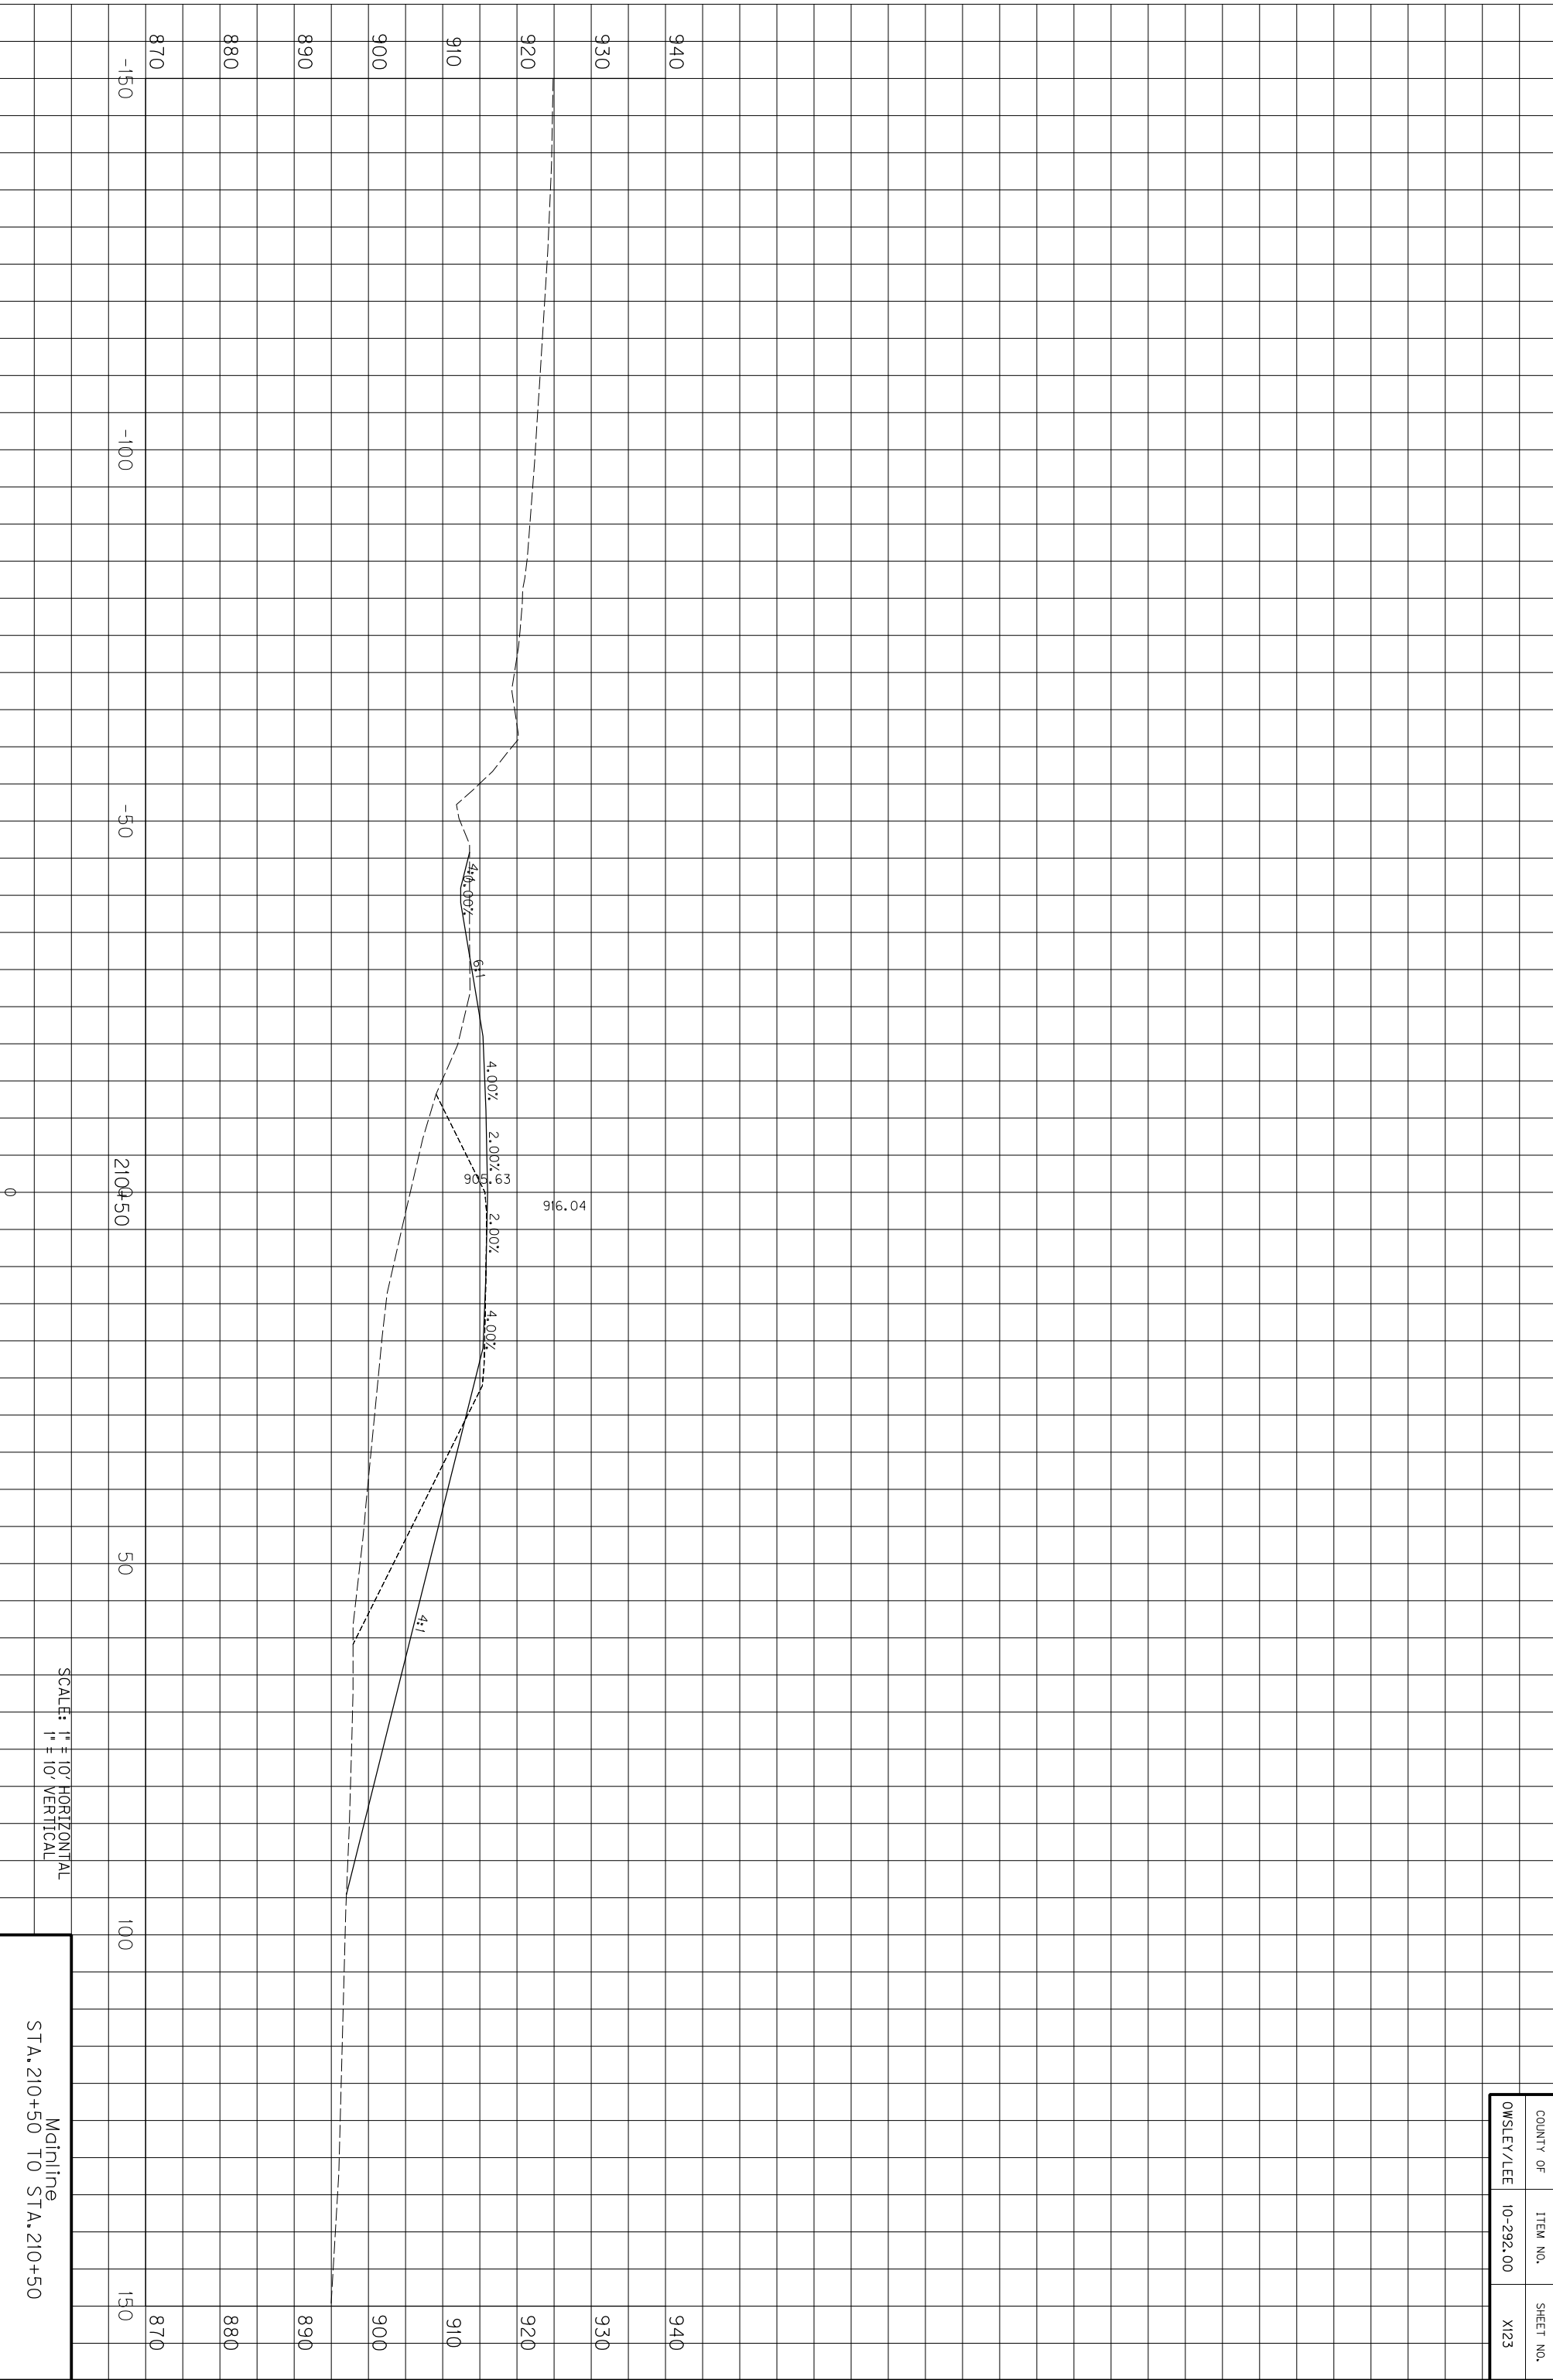

COUNTY OF	ITEM NO.	SHEET NO.
OWSLEY/LEE	10-292.00	X123

SCALE: 1" = 10' HORIZONTAL
1" = 10' VERTICAL


Mainline
STA. 210+50 TO STA. 210+50

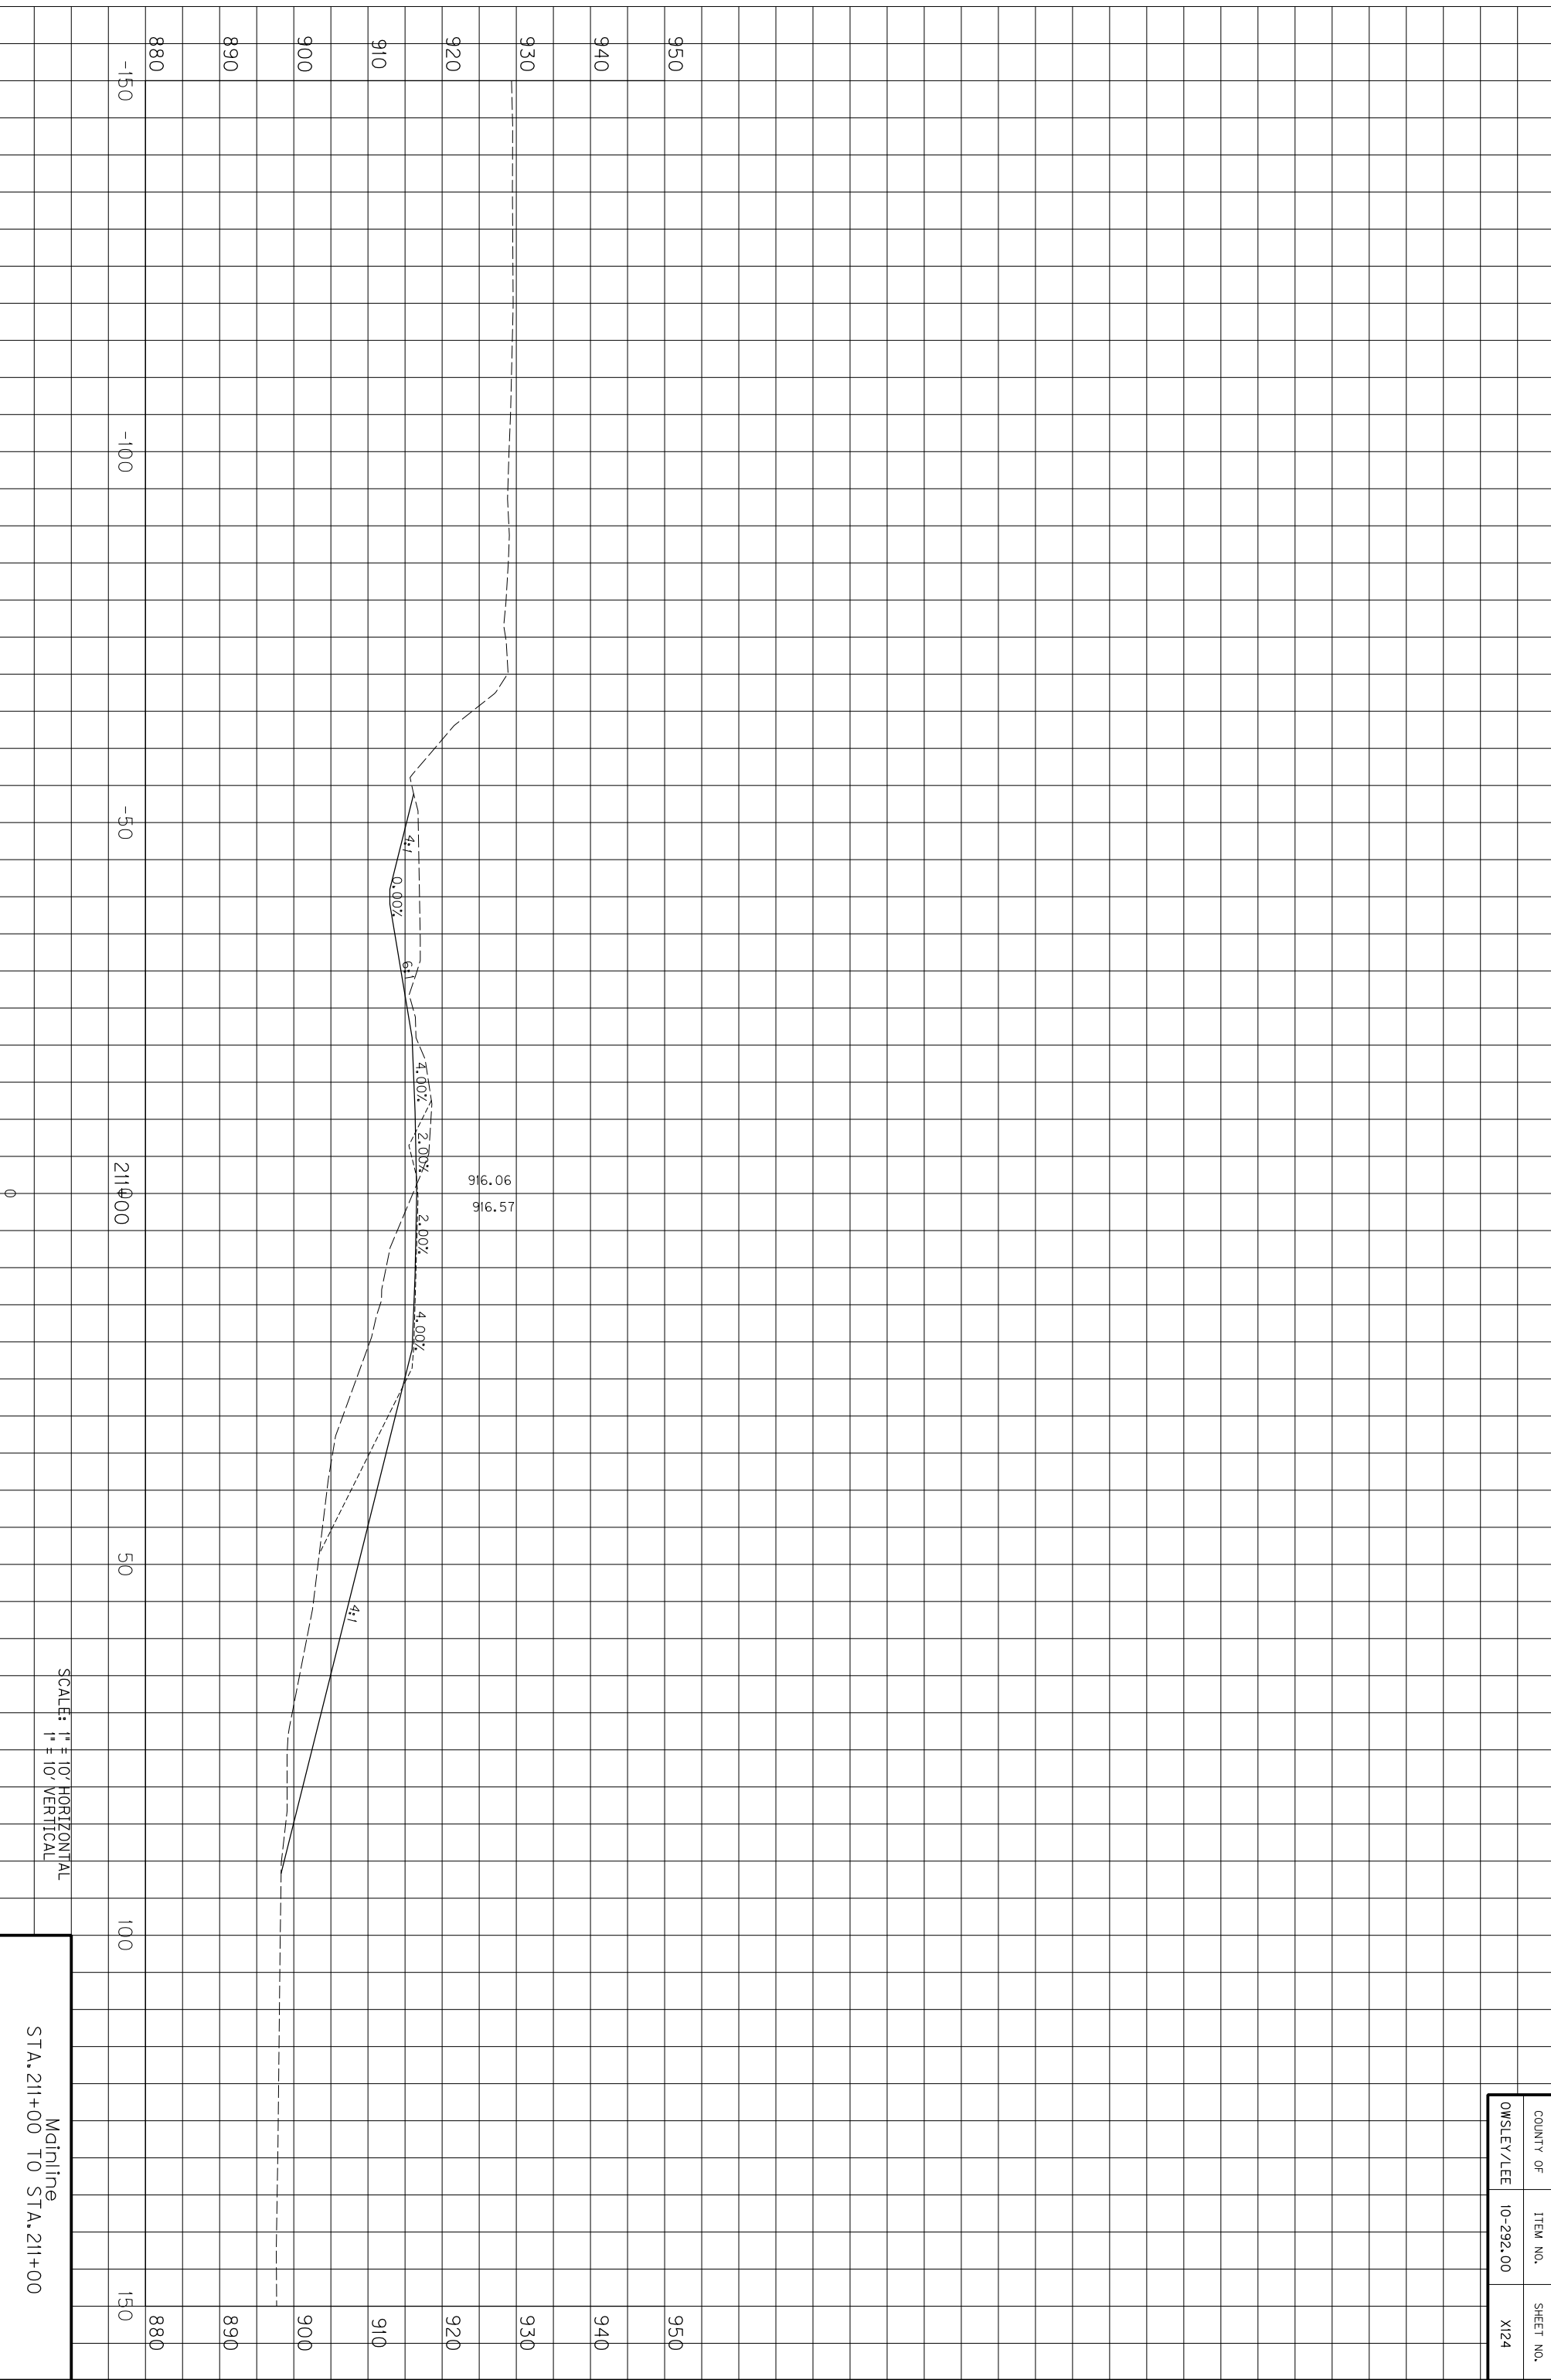

SCALE: 1" = 10' HORIZONTAL
1" = 10' VERTICAL

Mainline
STA. 211+00 TO STA. 211+00


COUNTY OF	ITEM NO.	SHEET NO.
OWSLEY/LEE	10-292.00	X124

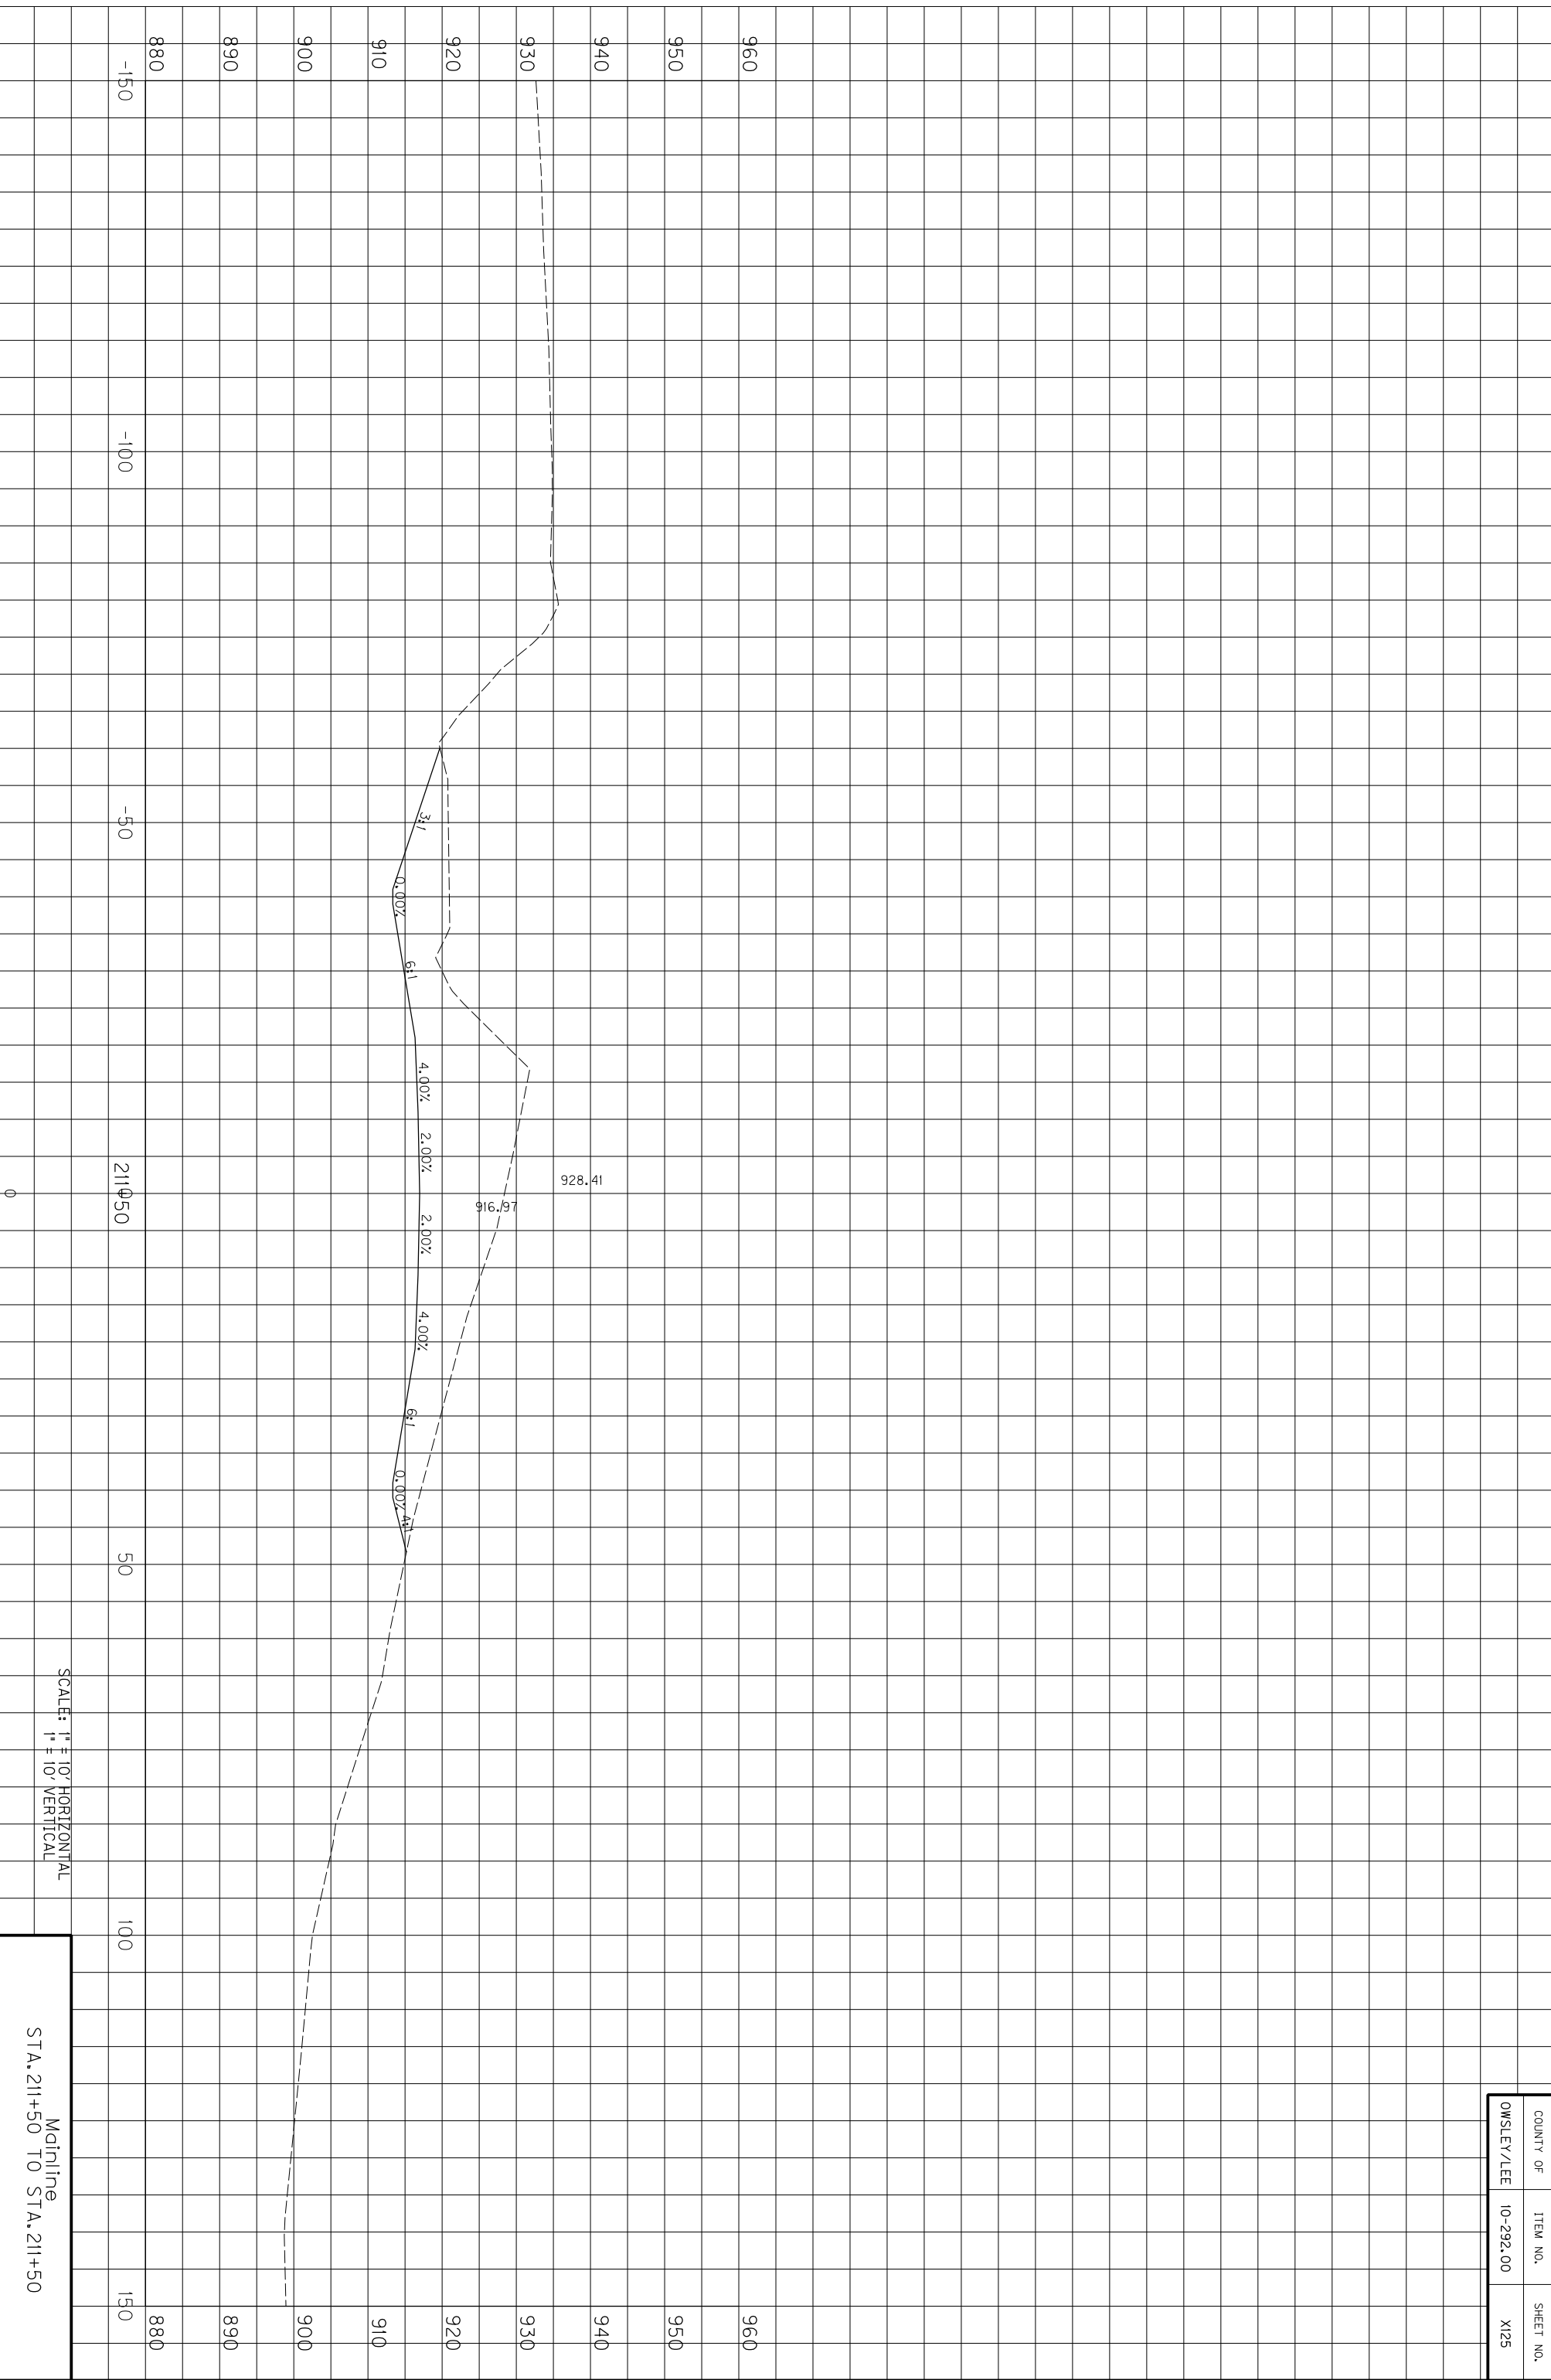

COUNTY OF	ITEM NO.	SHEET NO.
OWSLEY/LEE	10-292.00	X125

SCALE: 1" = 10' HORIZONTAL
1" = 10' VERTICAL


Mainline
STA. 211+50 TO STA. 211+50

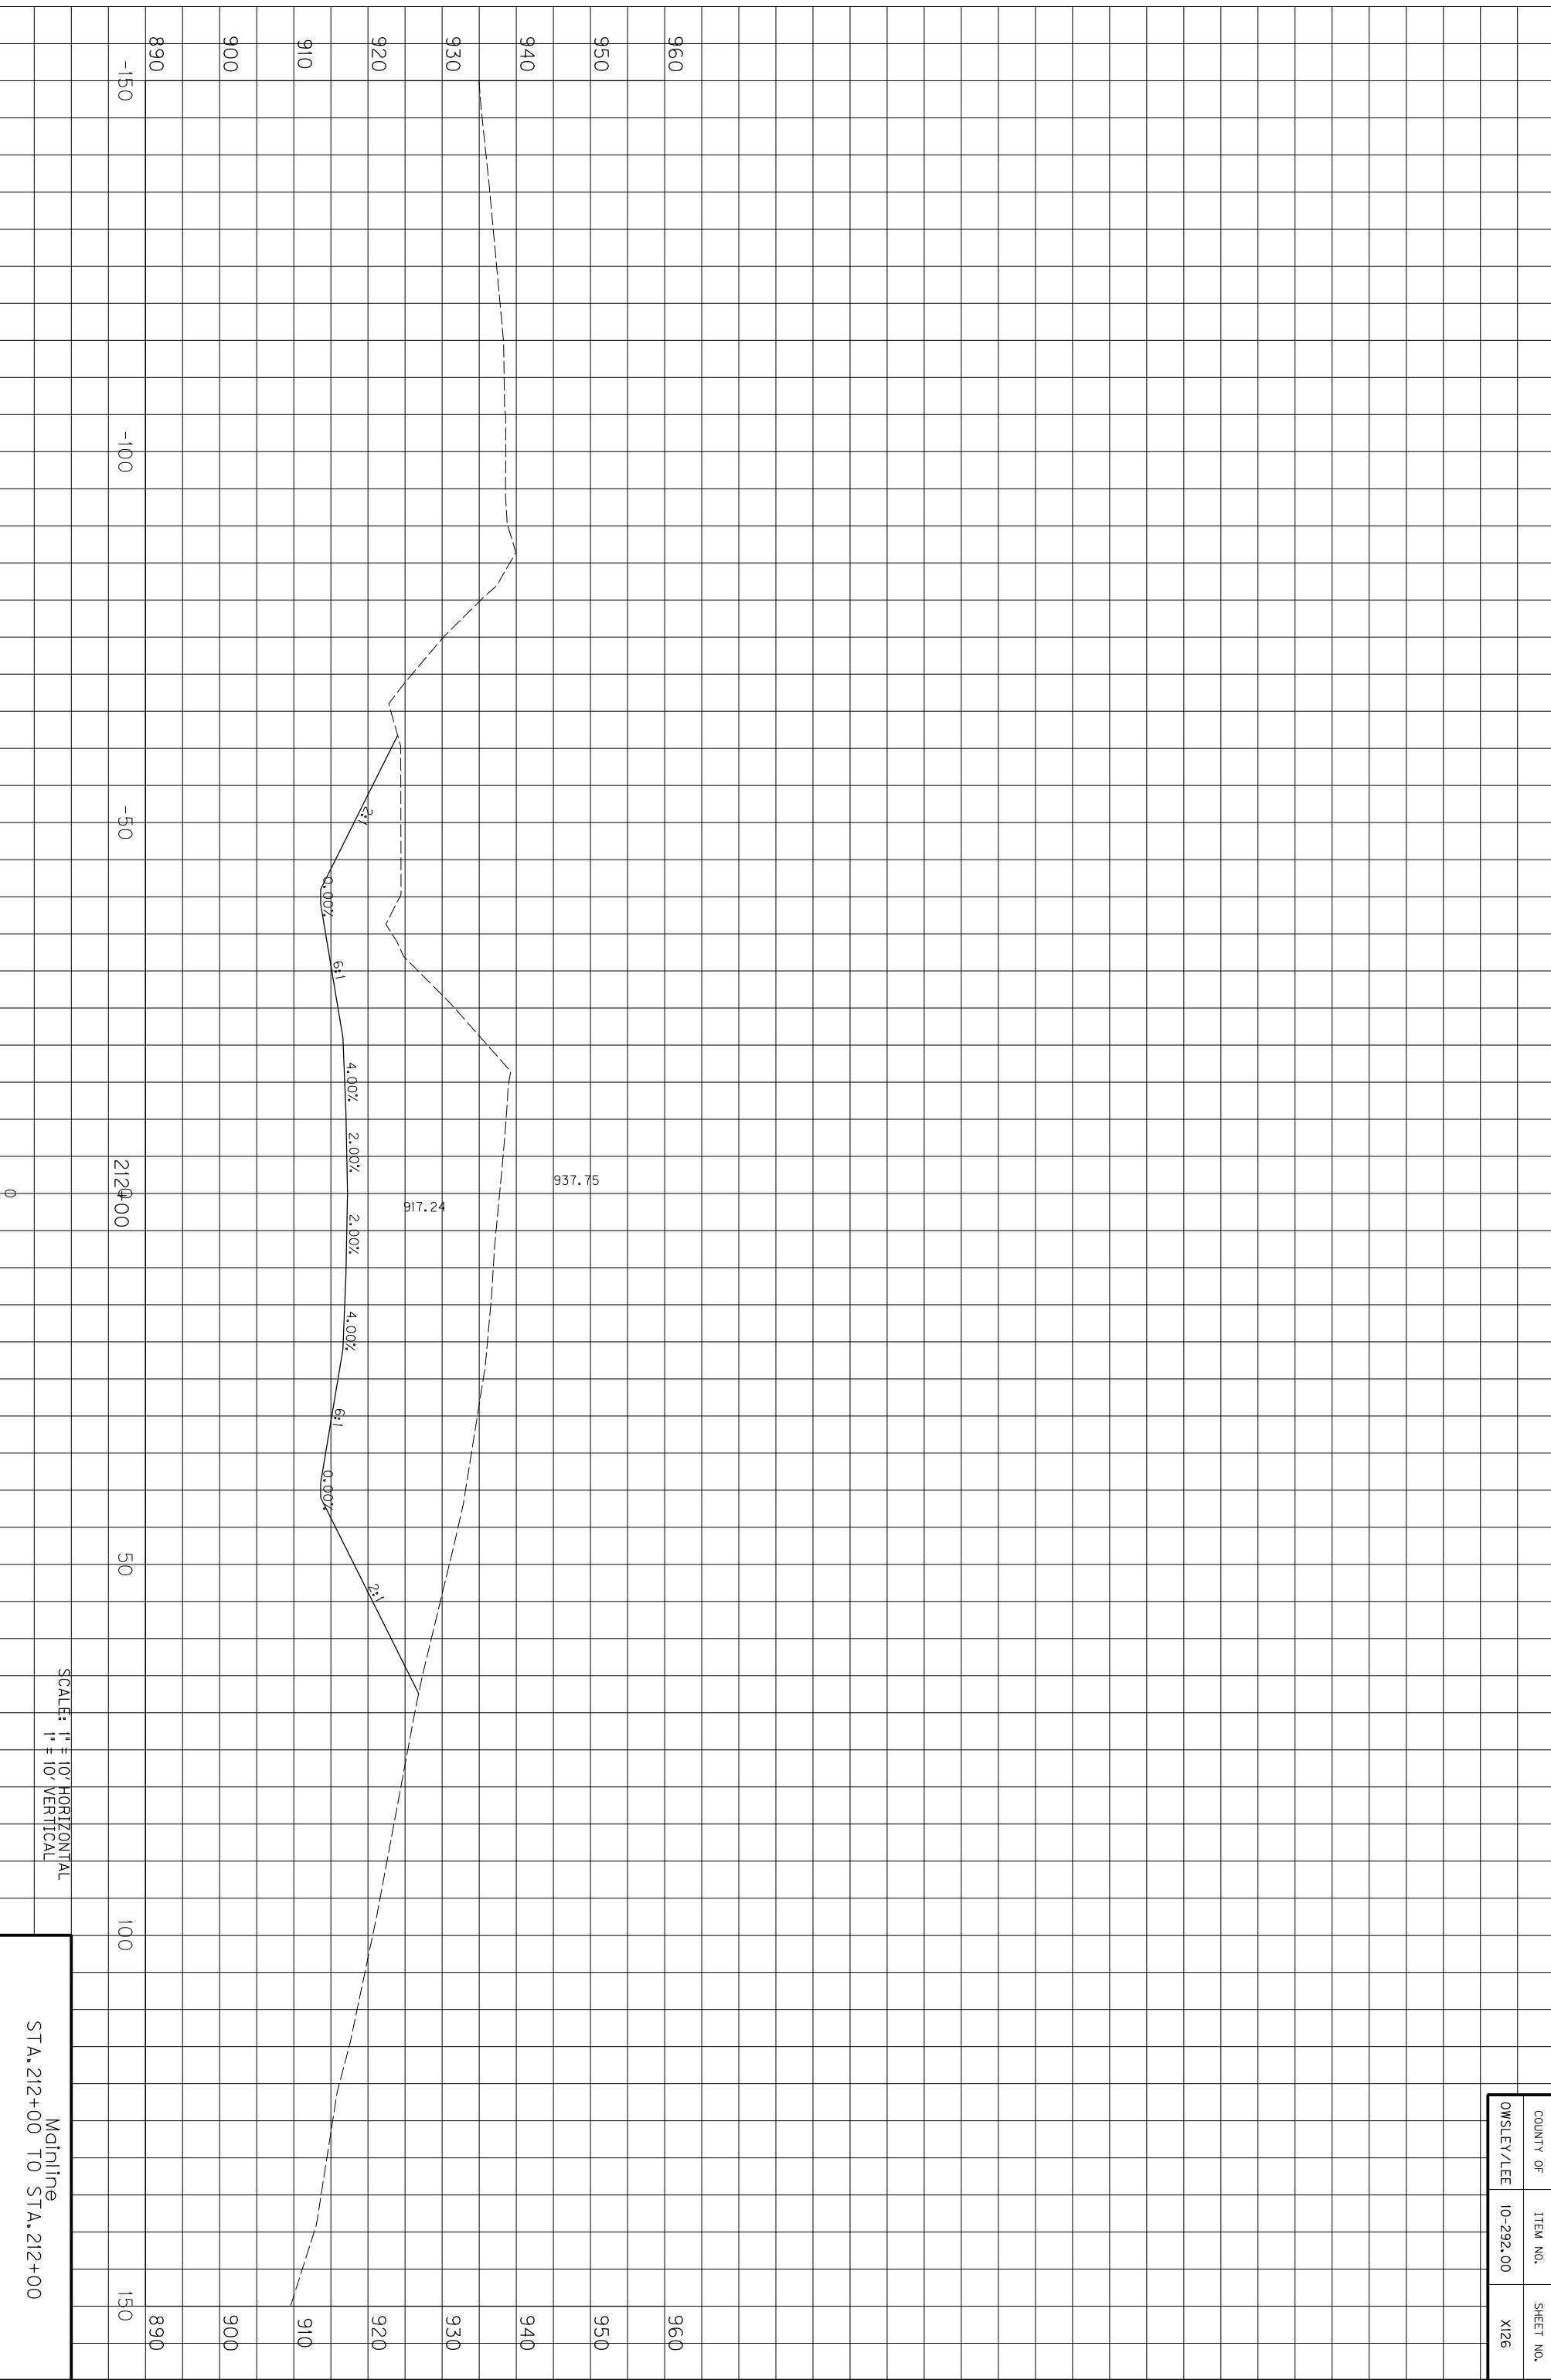

COUNTY OF	ITEM NO.	SHEET NO.
OWSLEY/LEE	10-292.00	X126

Mainline
STA. 212+00 TO STA. 212+00


SCALE: 1" = 10' HORIZONTAL
1" = 10' VERTICAL

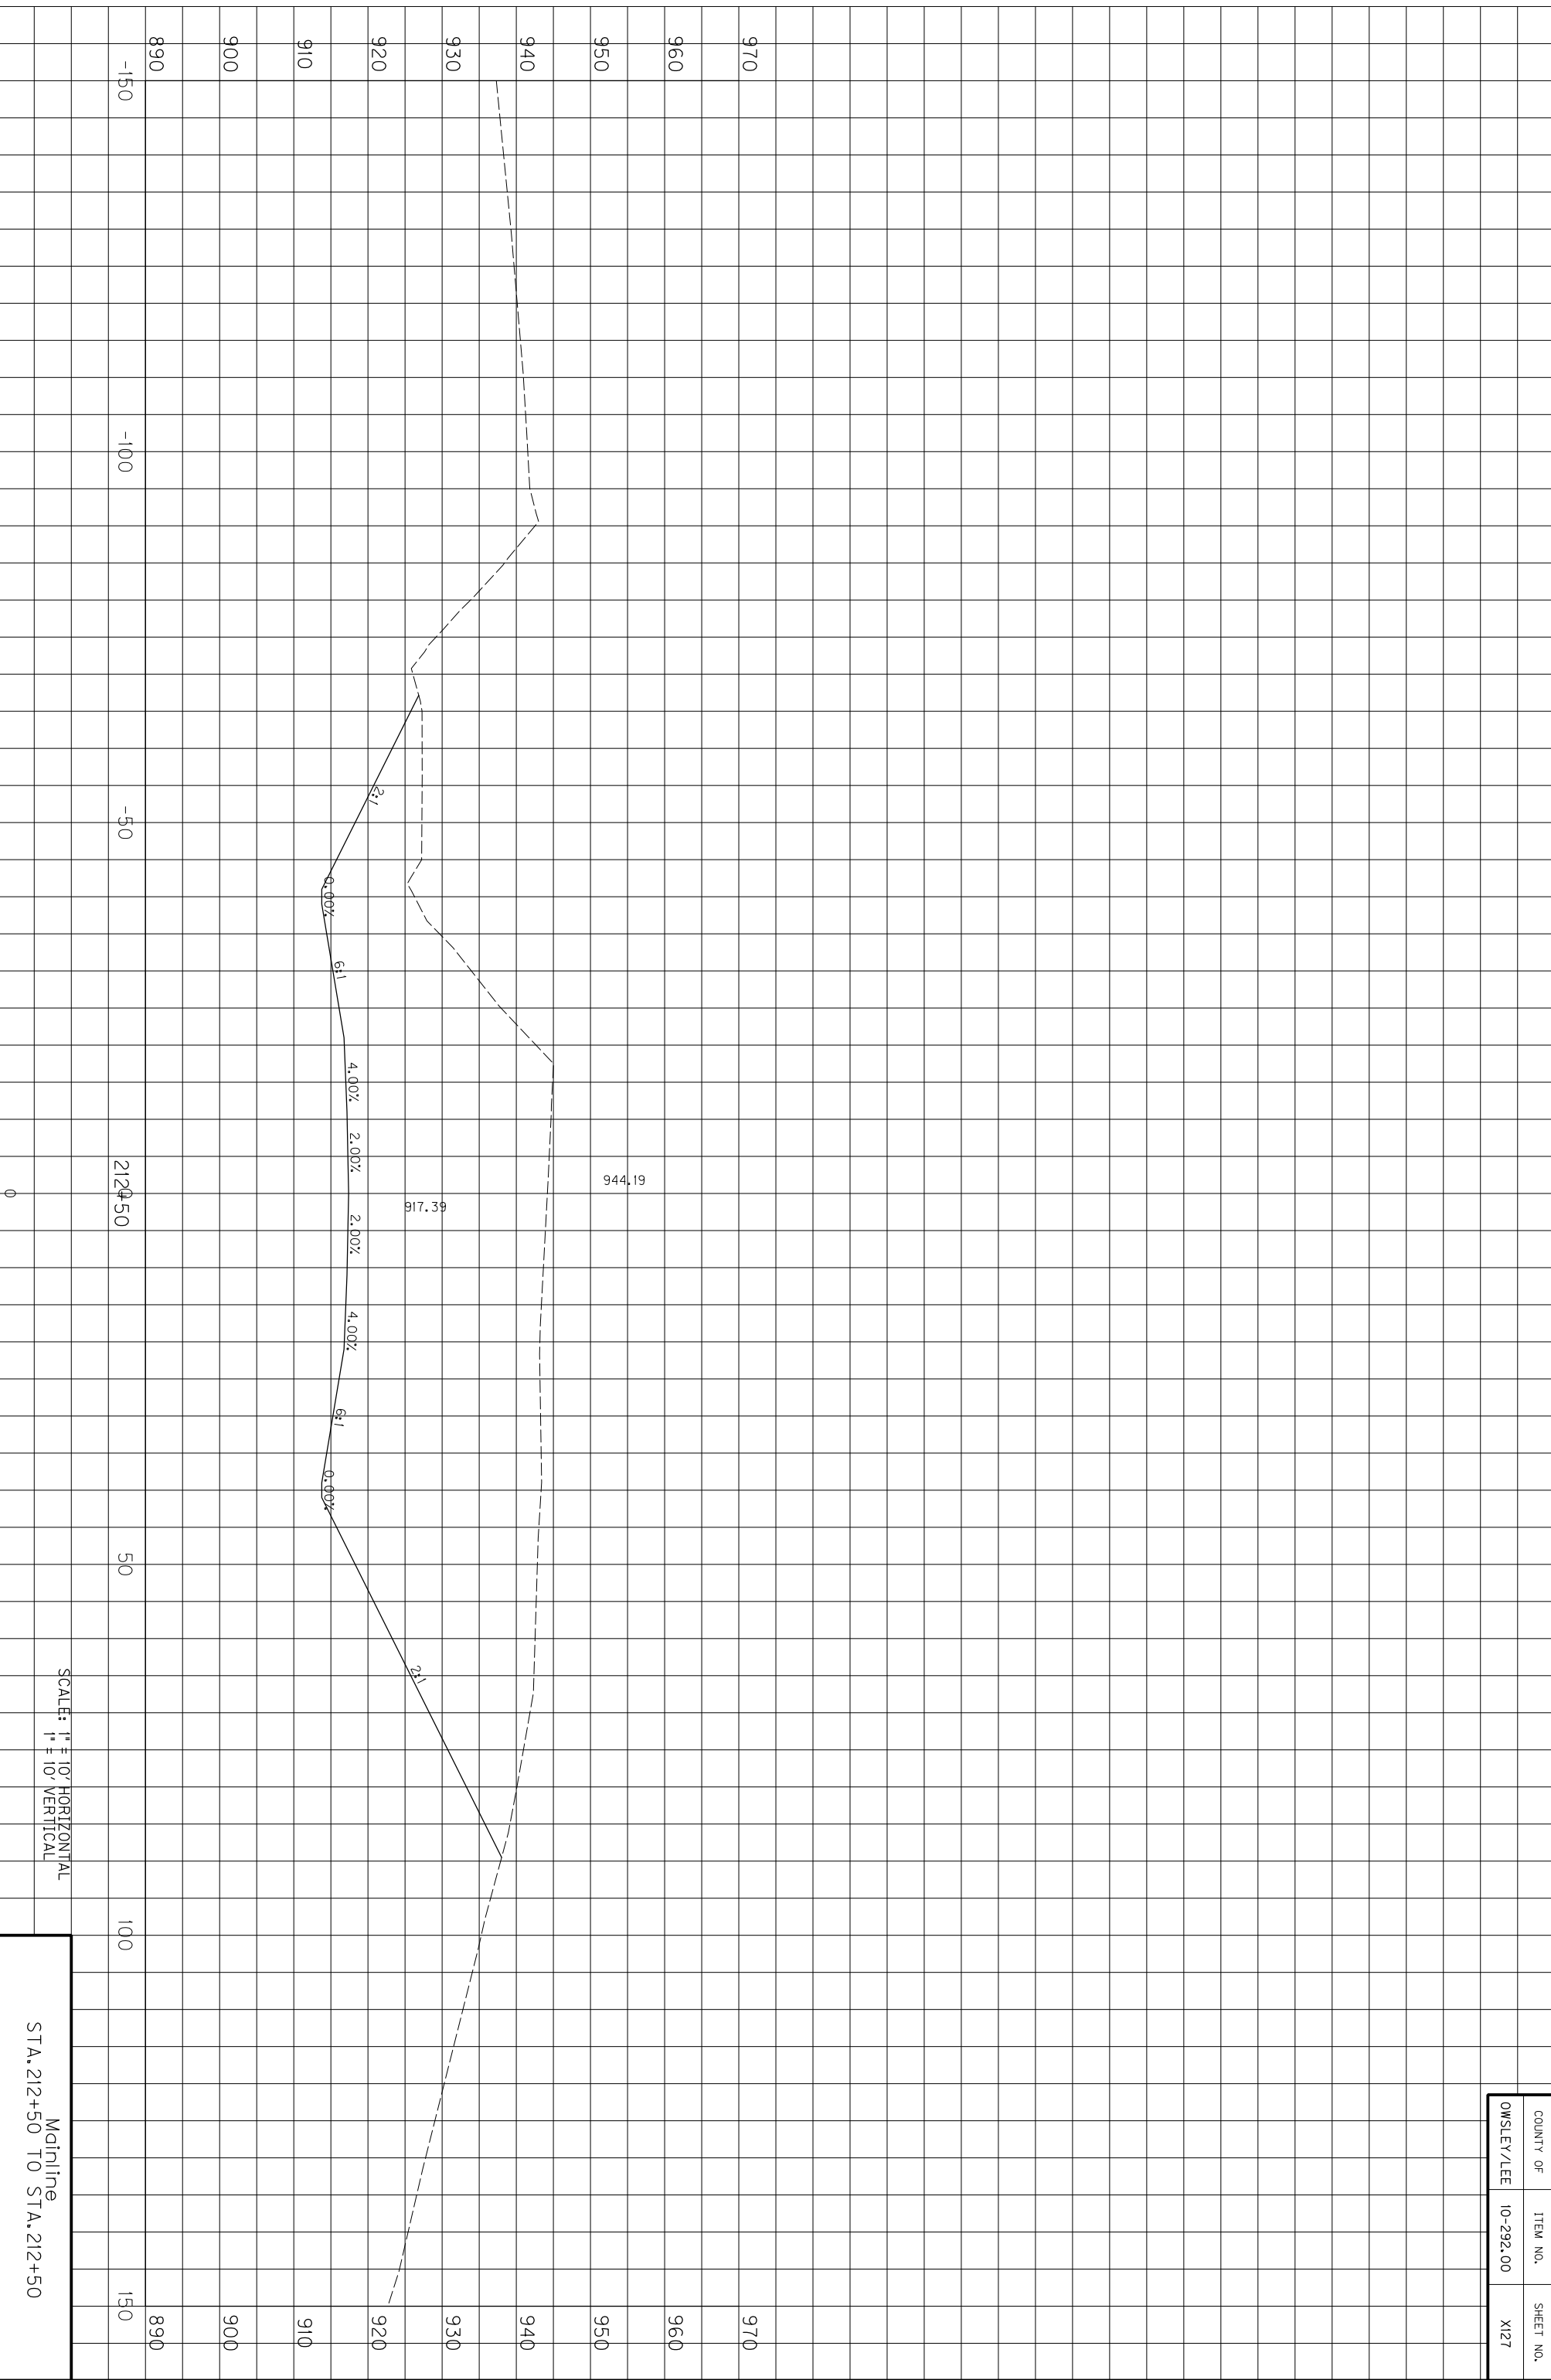

SCALE: 1" = 10' HORIZONTAL
1" = 10' VERTICAL

Mainline
STA. 212+50 TO STA. 212+50


COUNTY OF	ITEM NO.	SHEET NO.
OWSLEY/LEE	10-292.00	X127

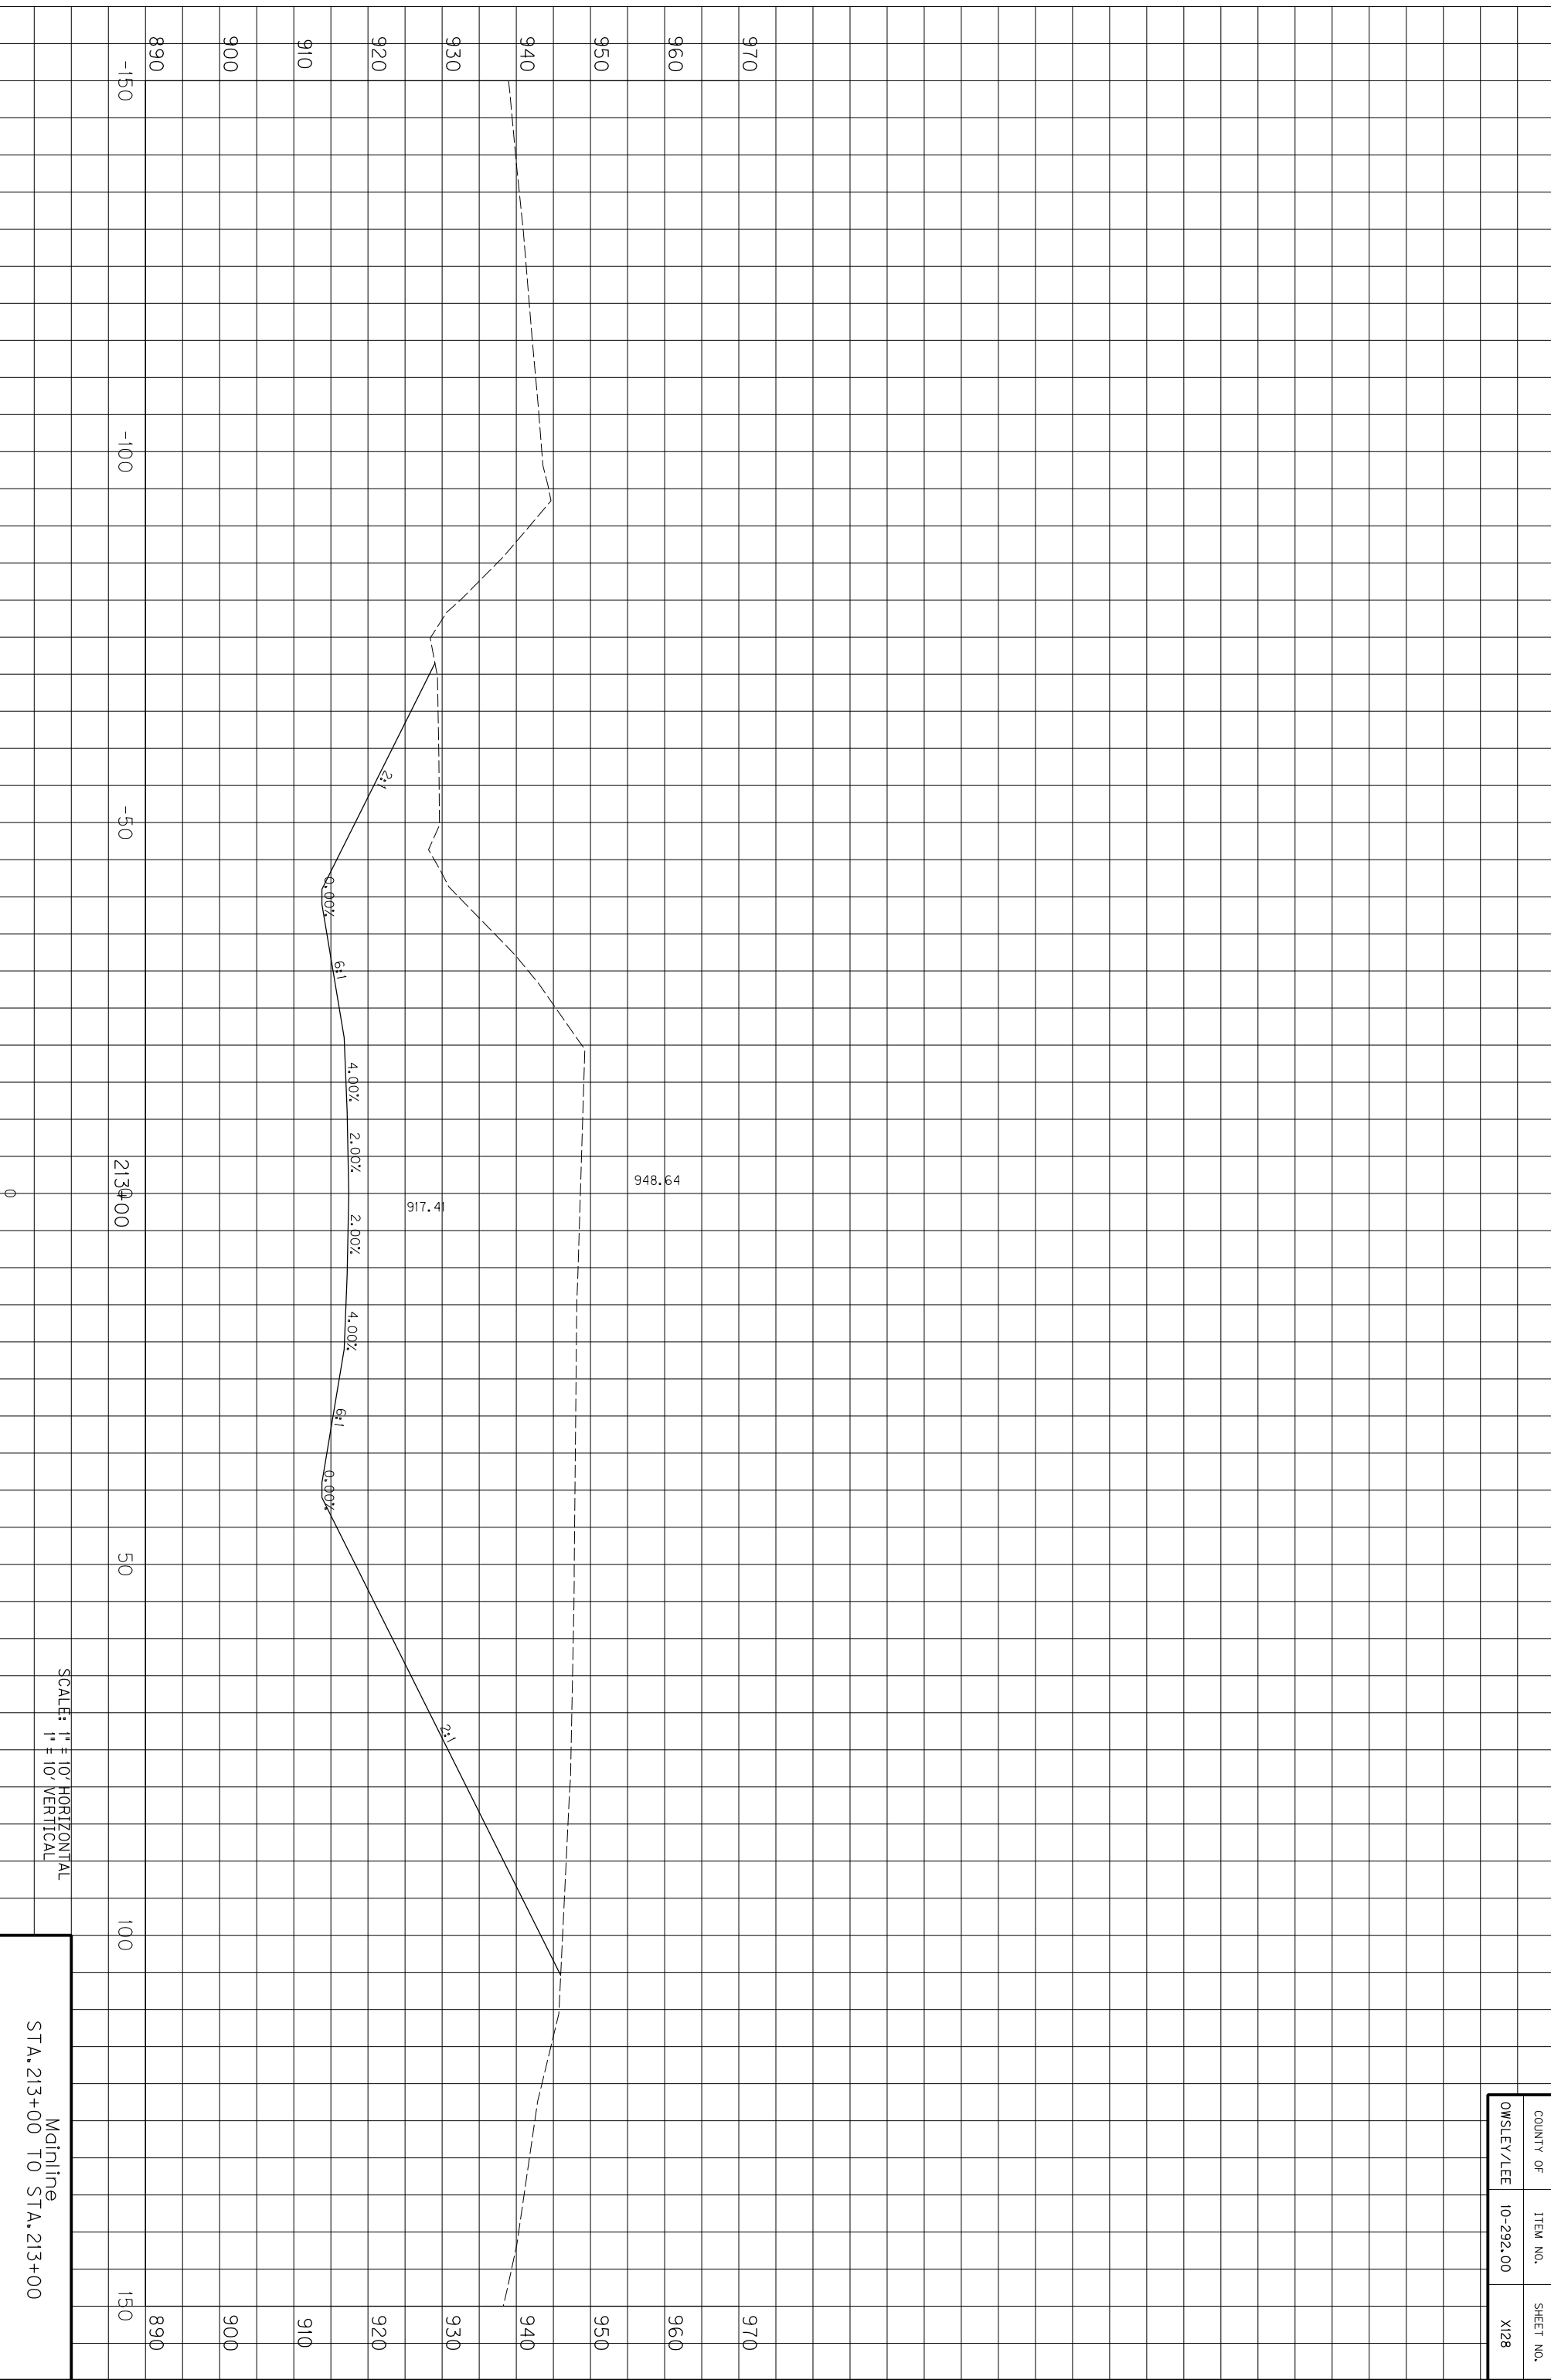

SCALE: 1" = 10' HORIZONTAL
1" = 10' VERTICAL

Mainline
STA. 213+00 TO STA. 213+00


COUNTY OF	ITEM NO.	SHEET NO.
OWSLEY/LEE	10-292.00	X128

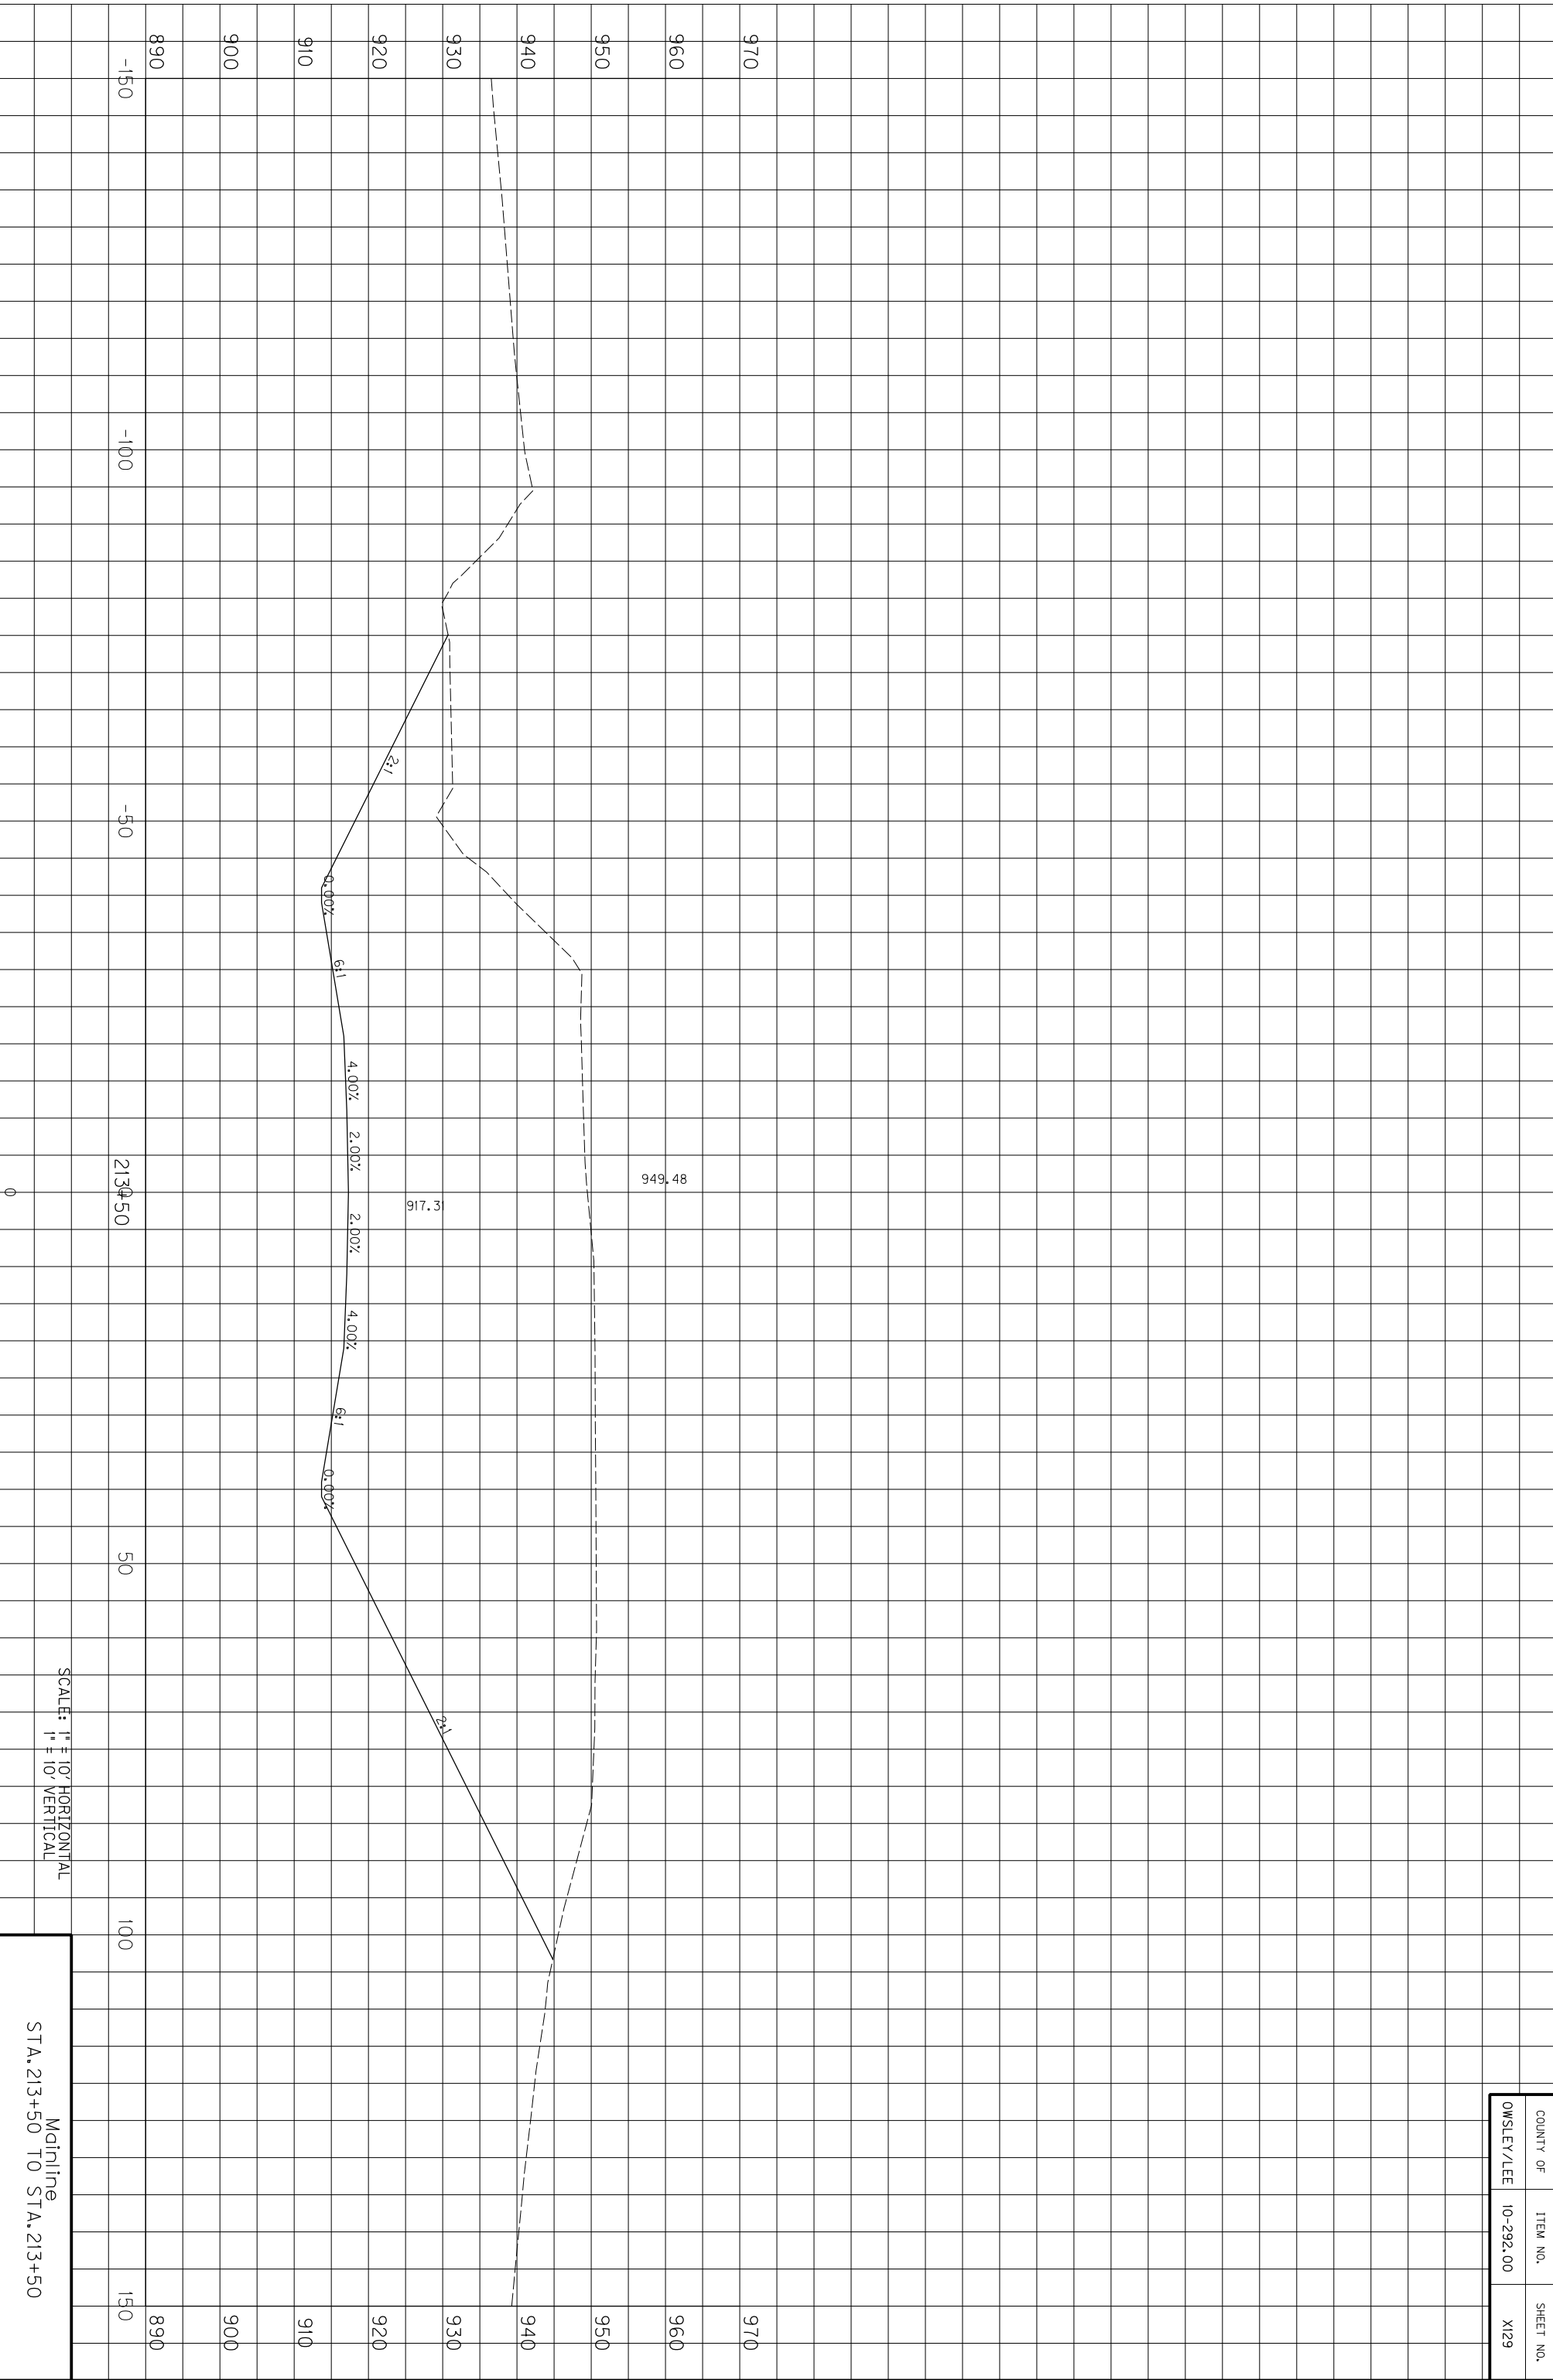

COUNTY OF	ITEM NO.	SHEET NO.
OWSLEY/LEE	10-292.00	X129

SCALE: 1" = 10' HORIZONTAL
1" = 10' VERTICAL


Mainline
STA. 213+50 TO STA. 213+50

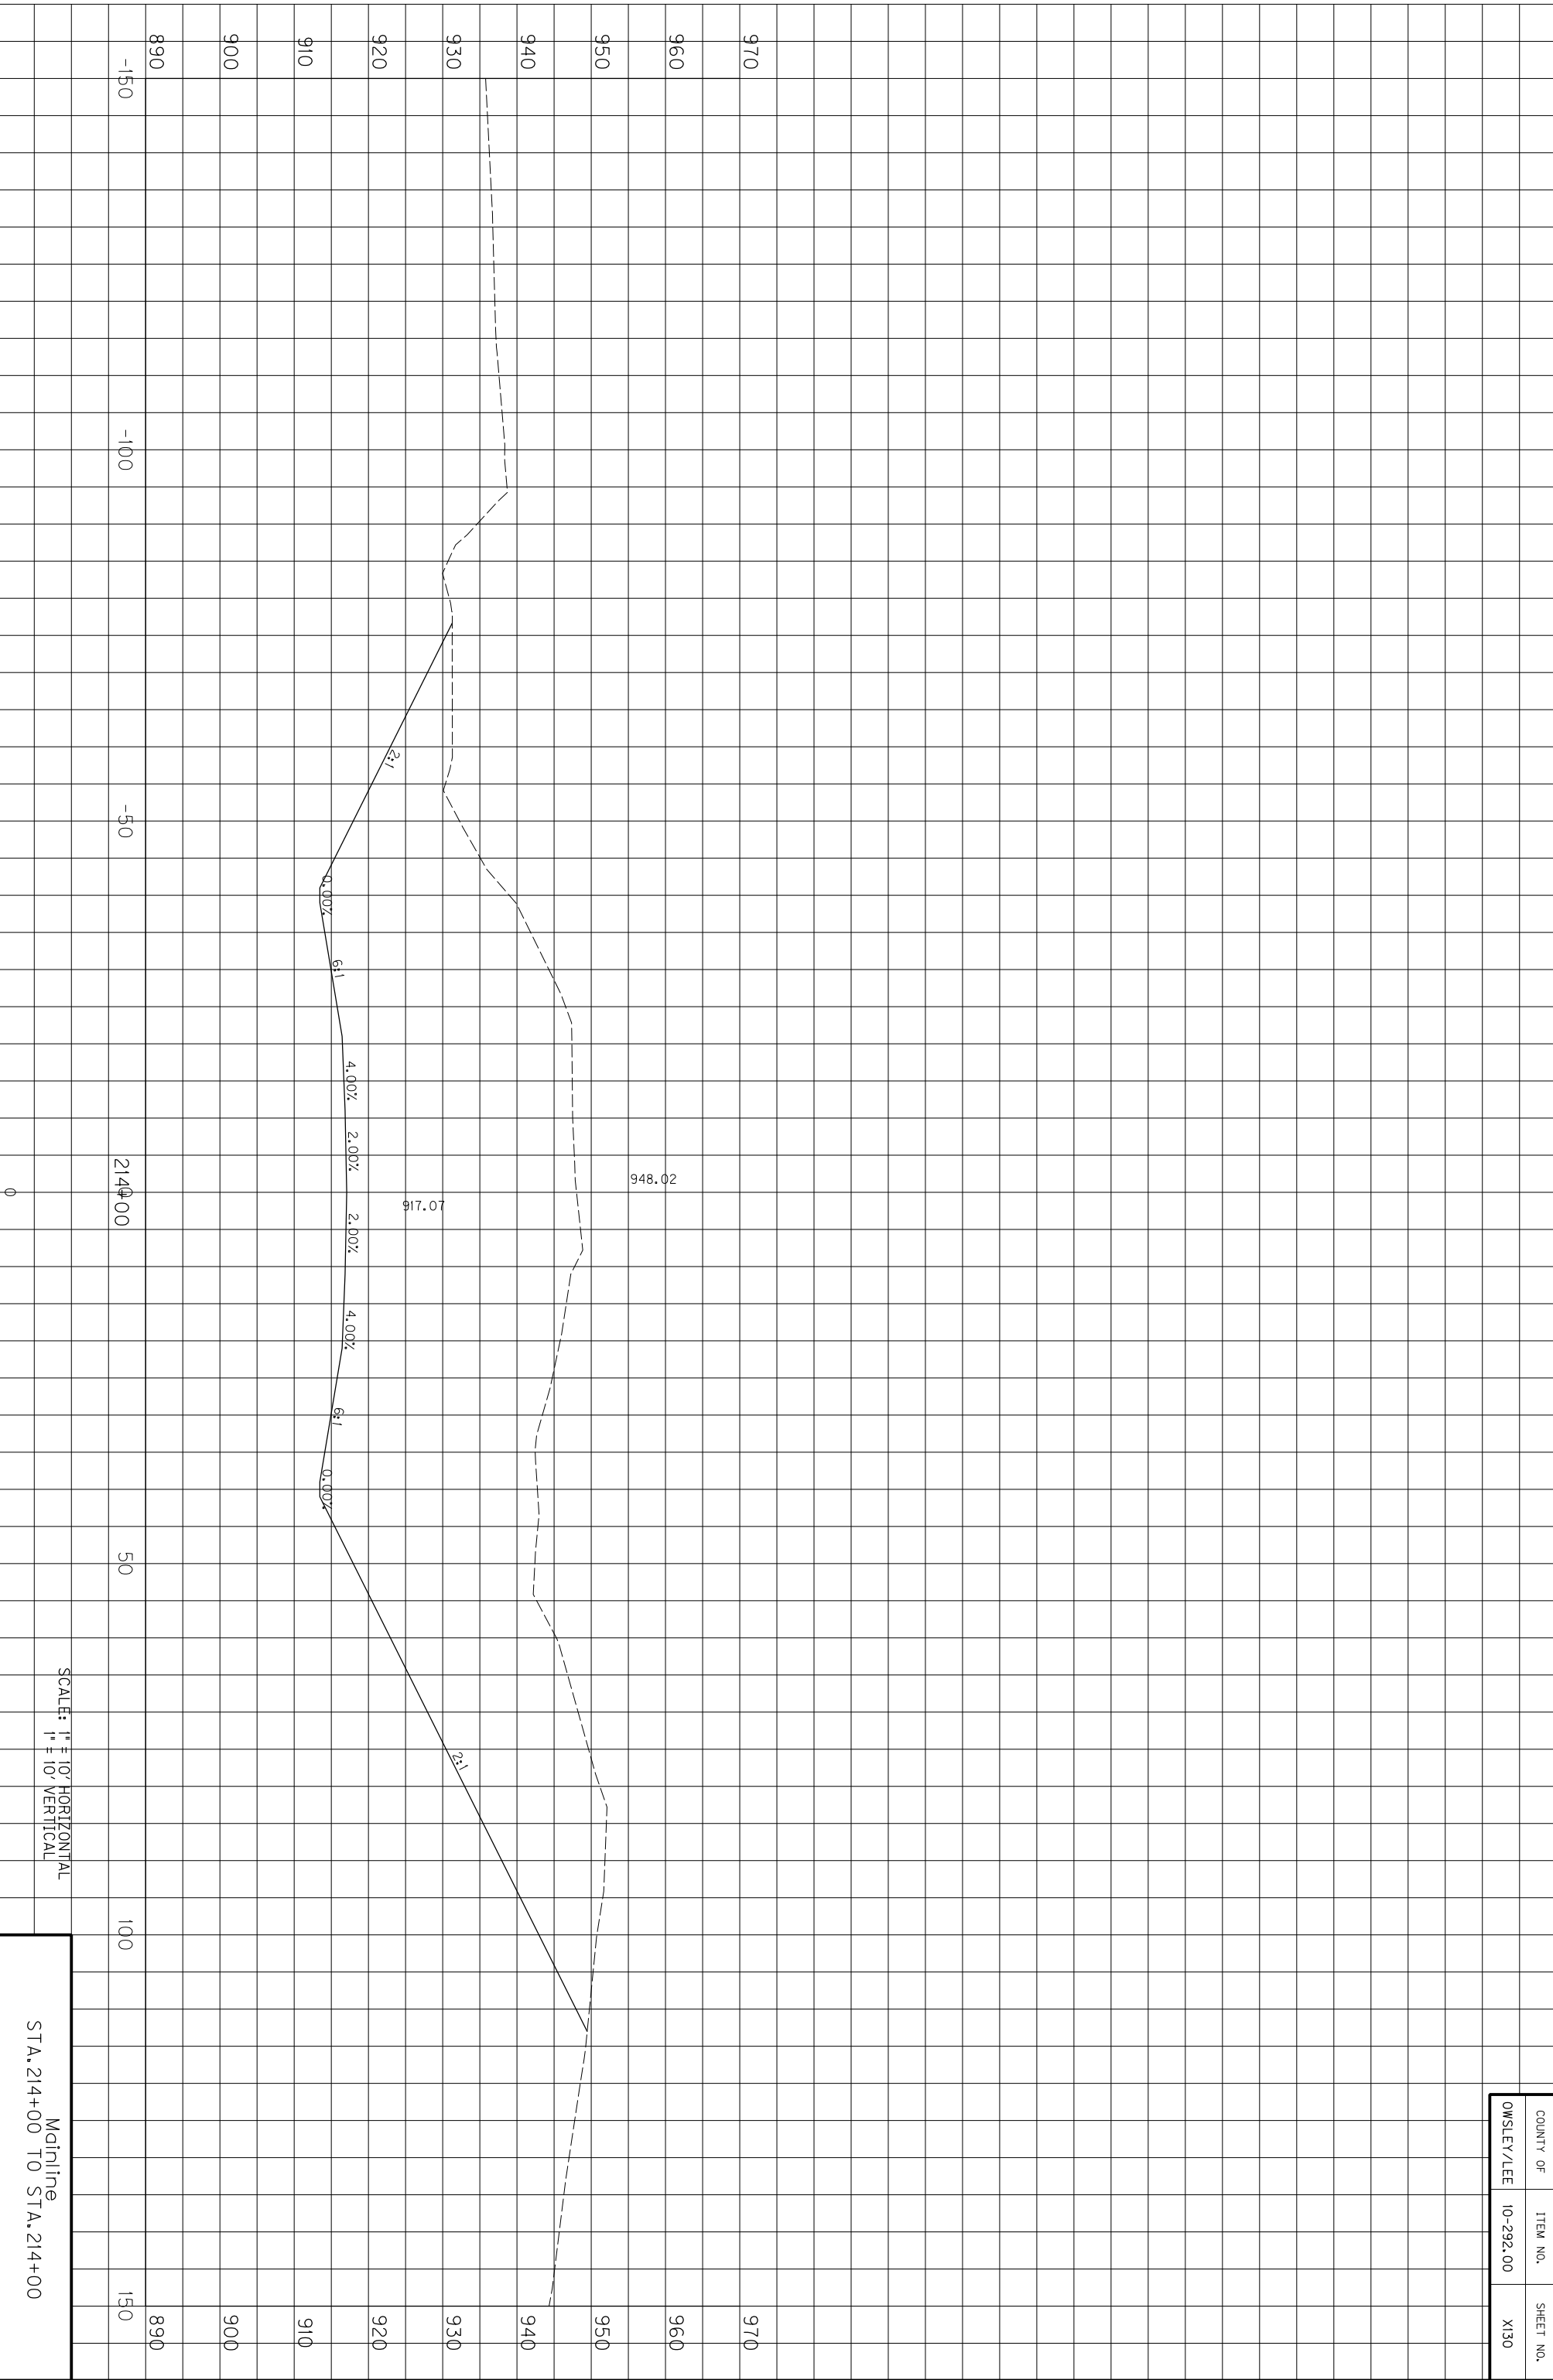

SCALE: 1" = 10' HORIZONTAL
1" = 10' VERTICAL

Mainline
STA. 214+00 TO STA. 214+00


COUNTY OF	ITEM NO.	SHEET NO.
OWSLEY/LEE	10-292.00	X130

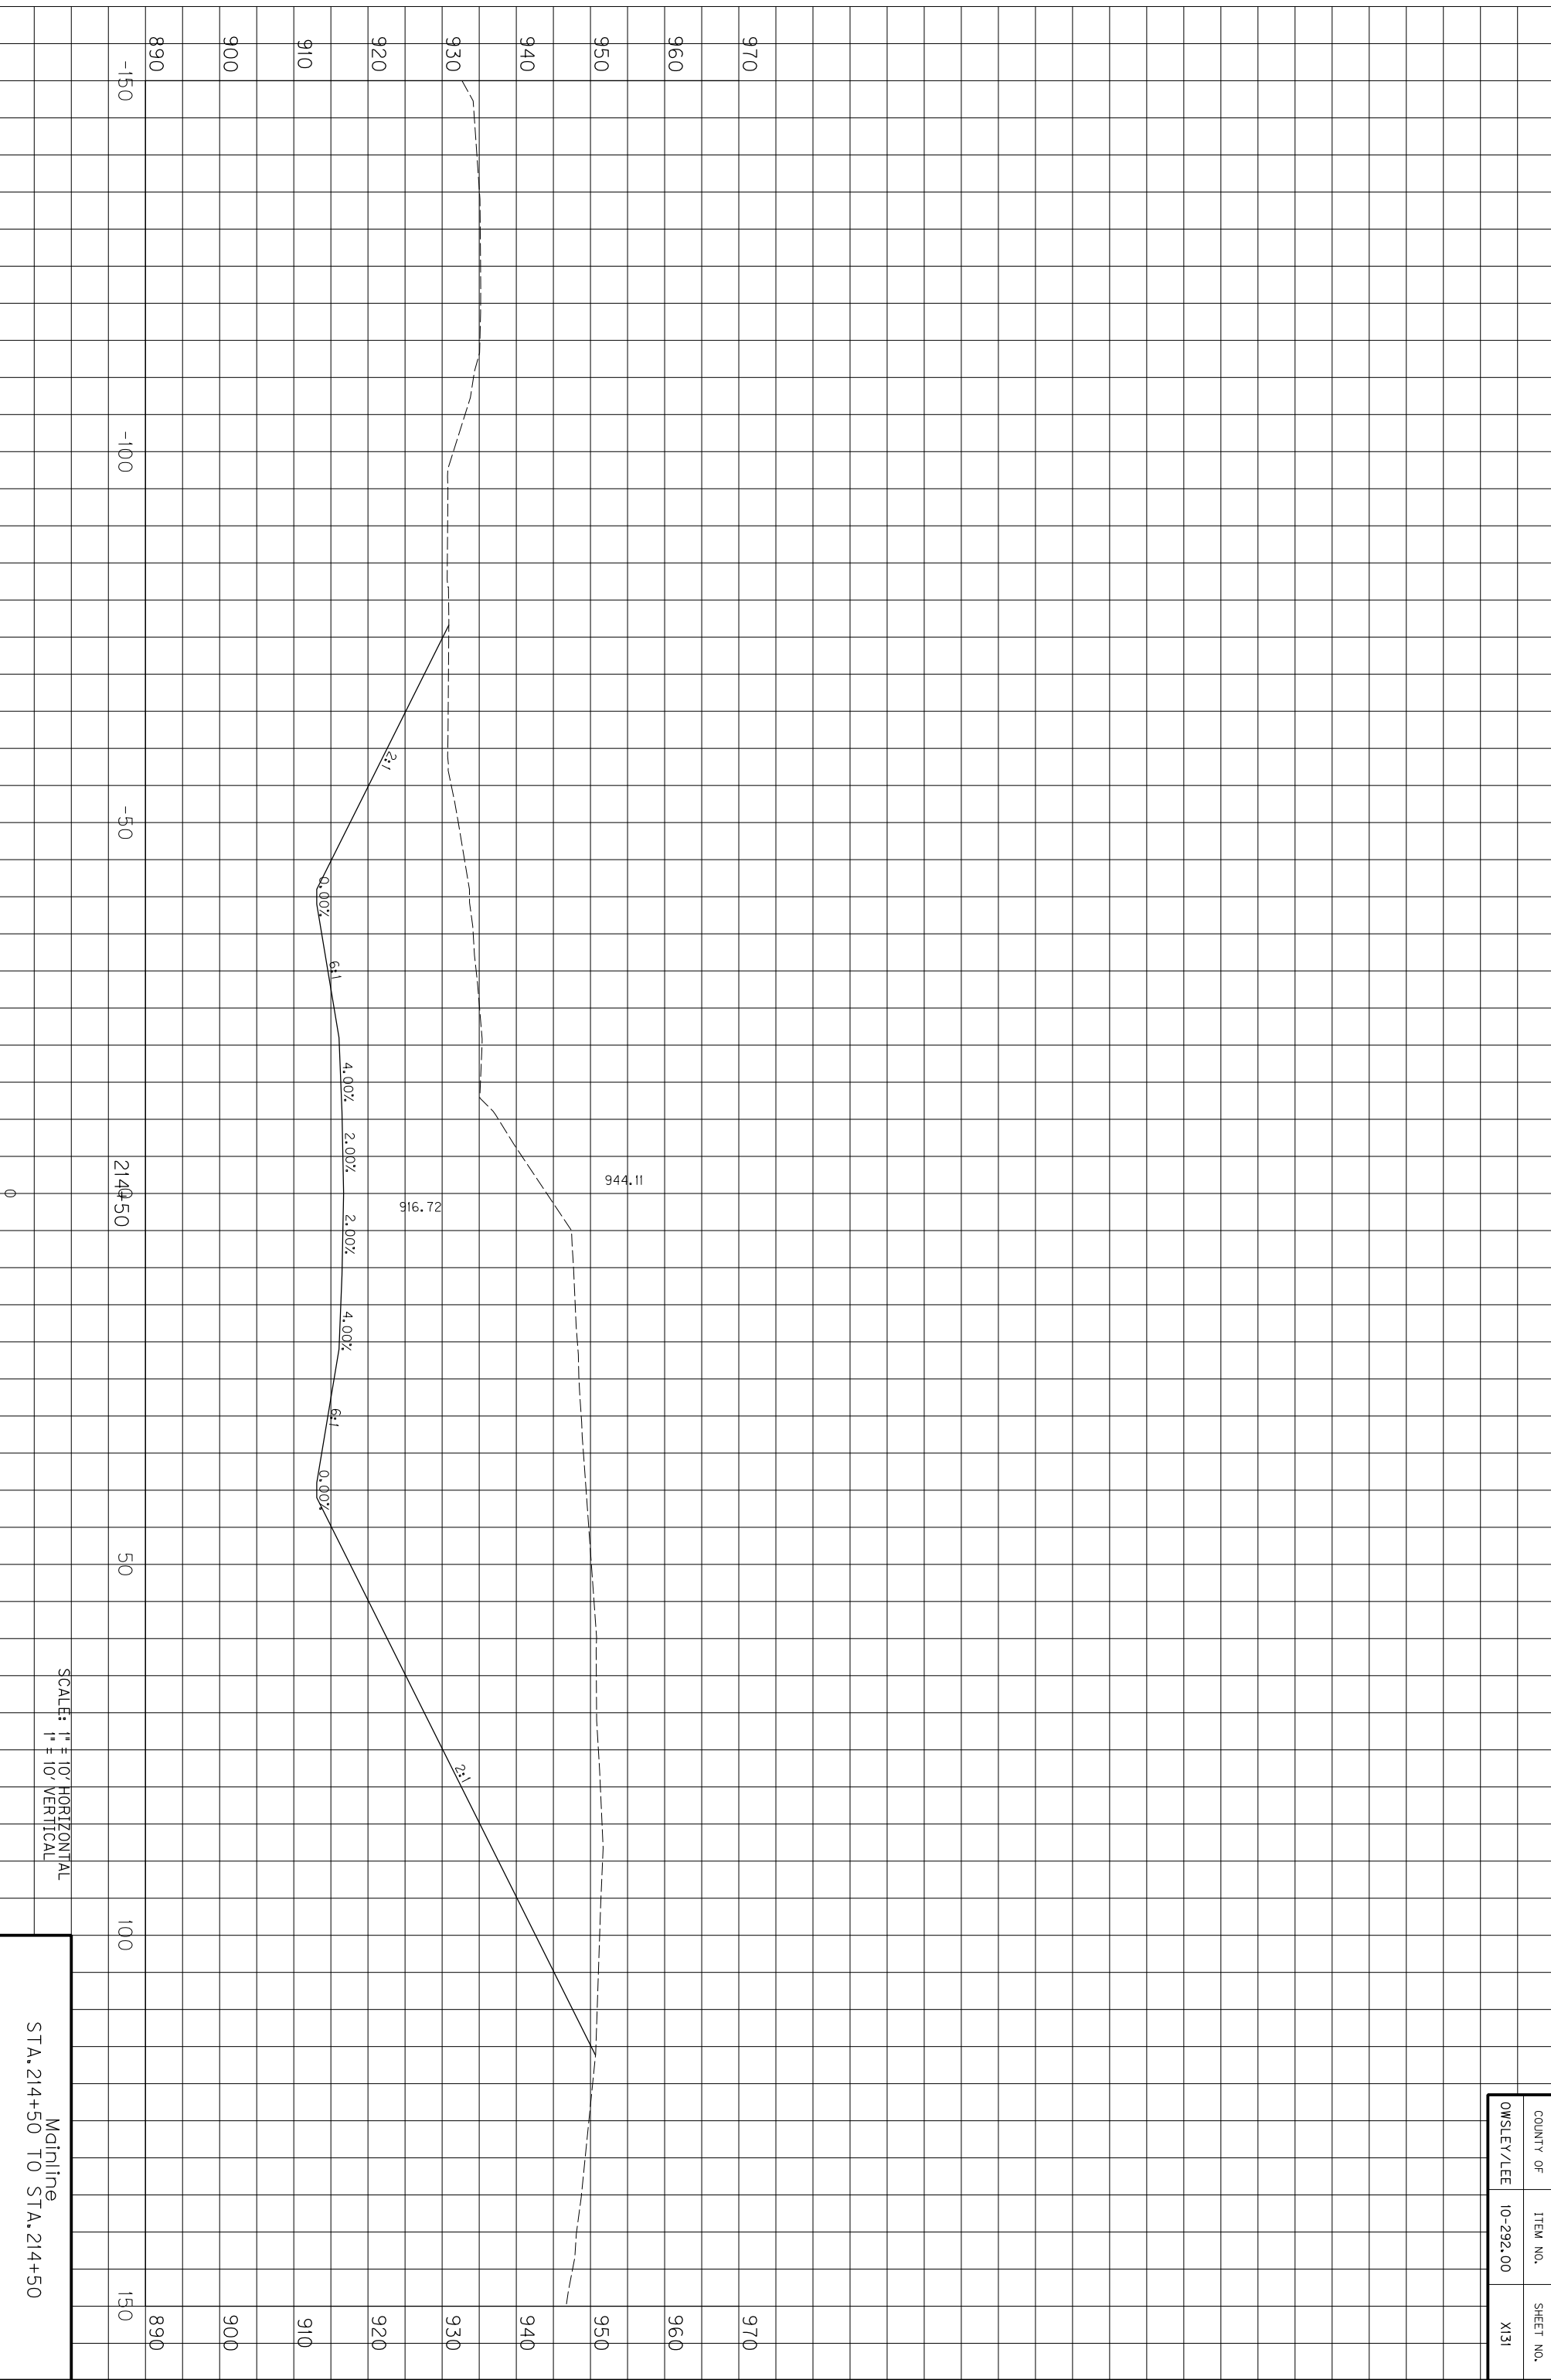

COUNTY OF	ITEM NO.	SHEET NO.
OWSLEY/LEE	10-292.00	X131

Mainline
STA. 214+50 TO STA. 214+50


SCALE: 1" = 10' HORIZONTAL
1" = 10' VERTICAL

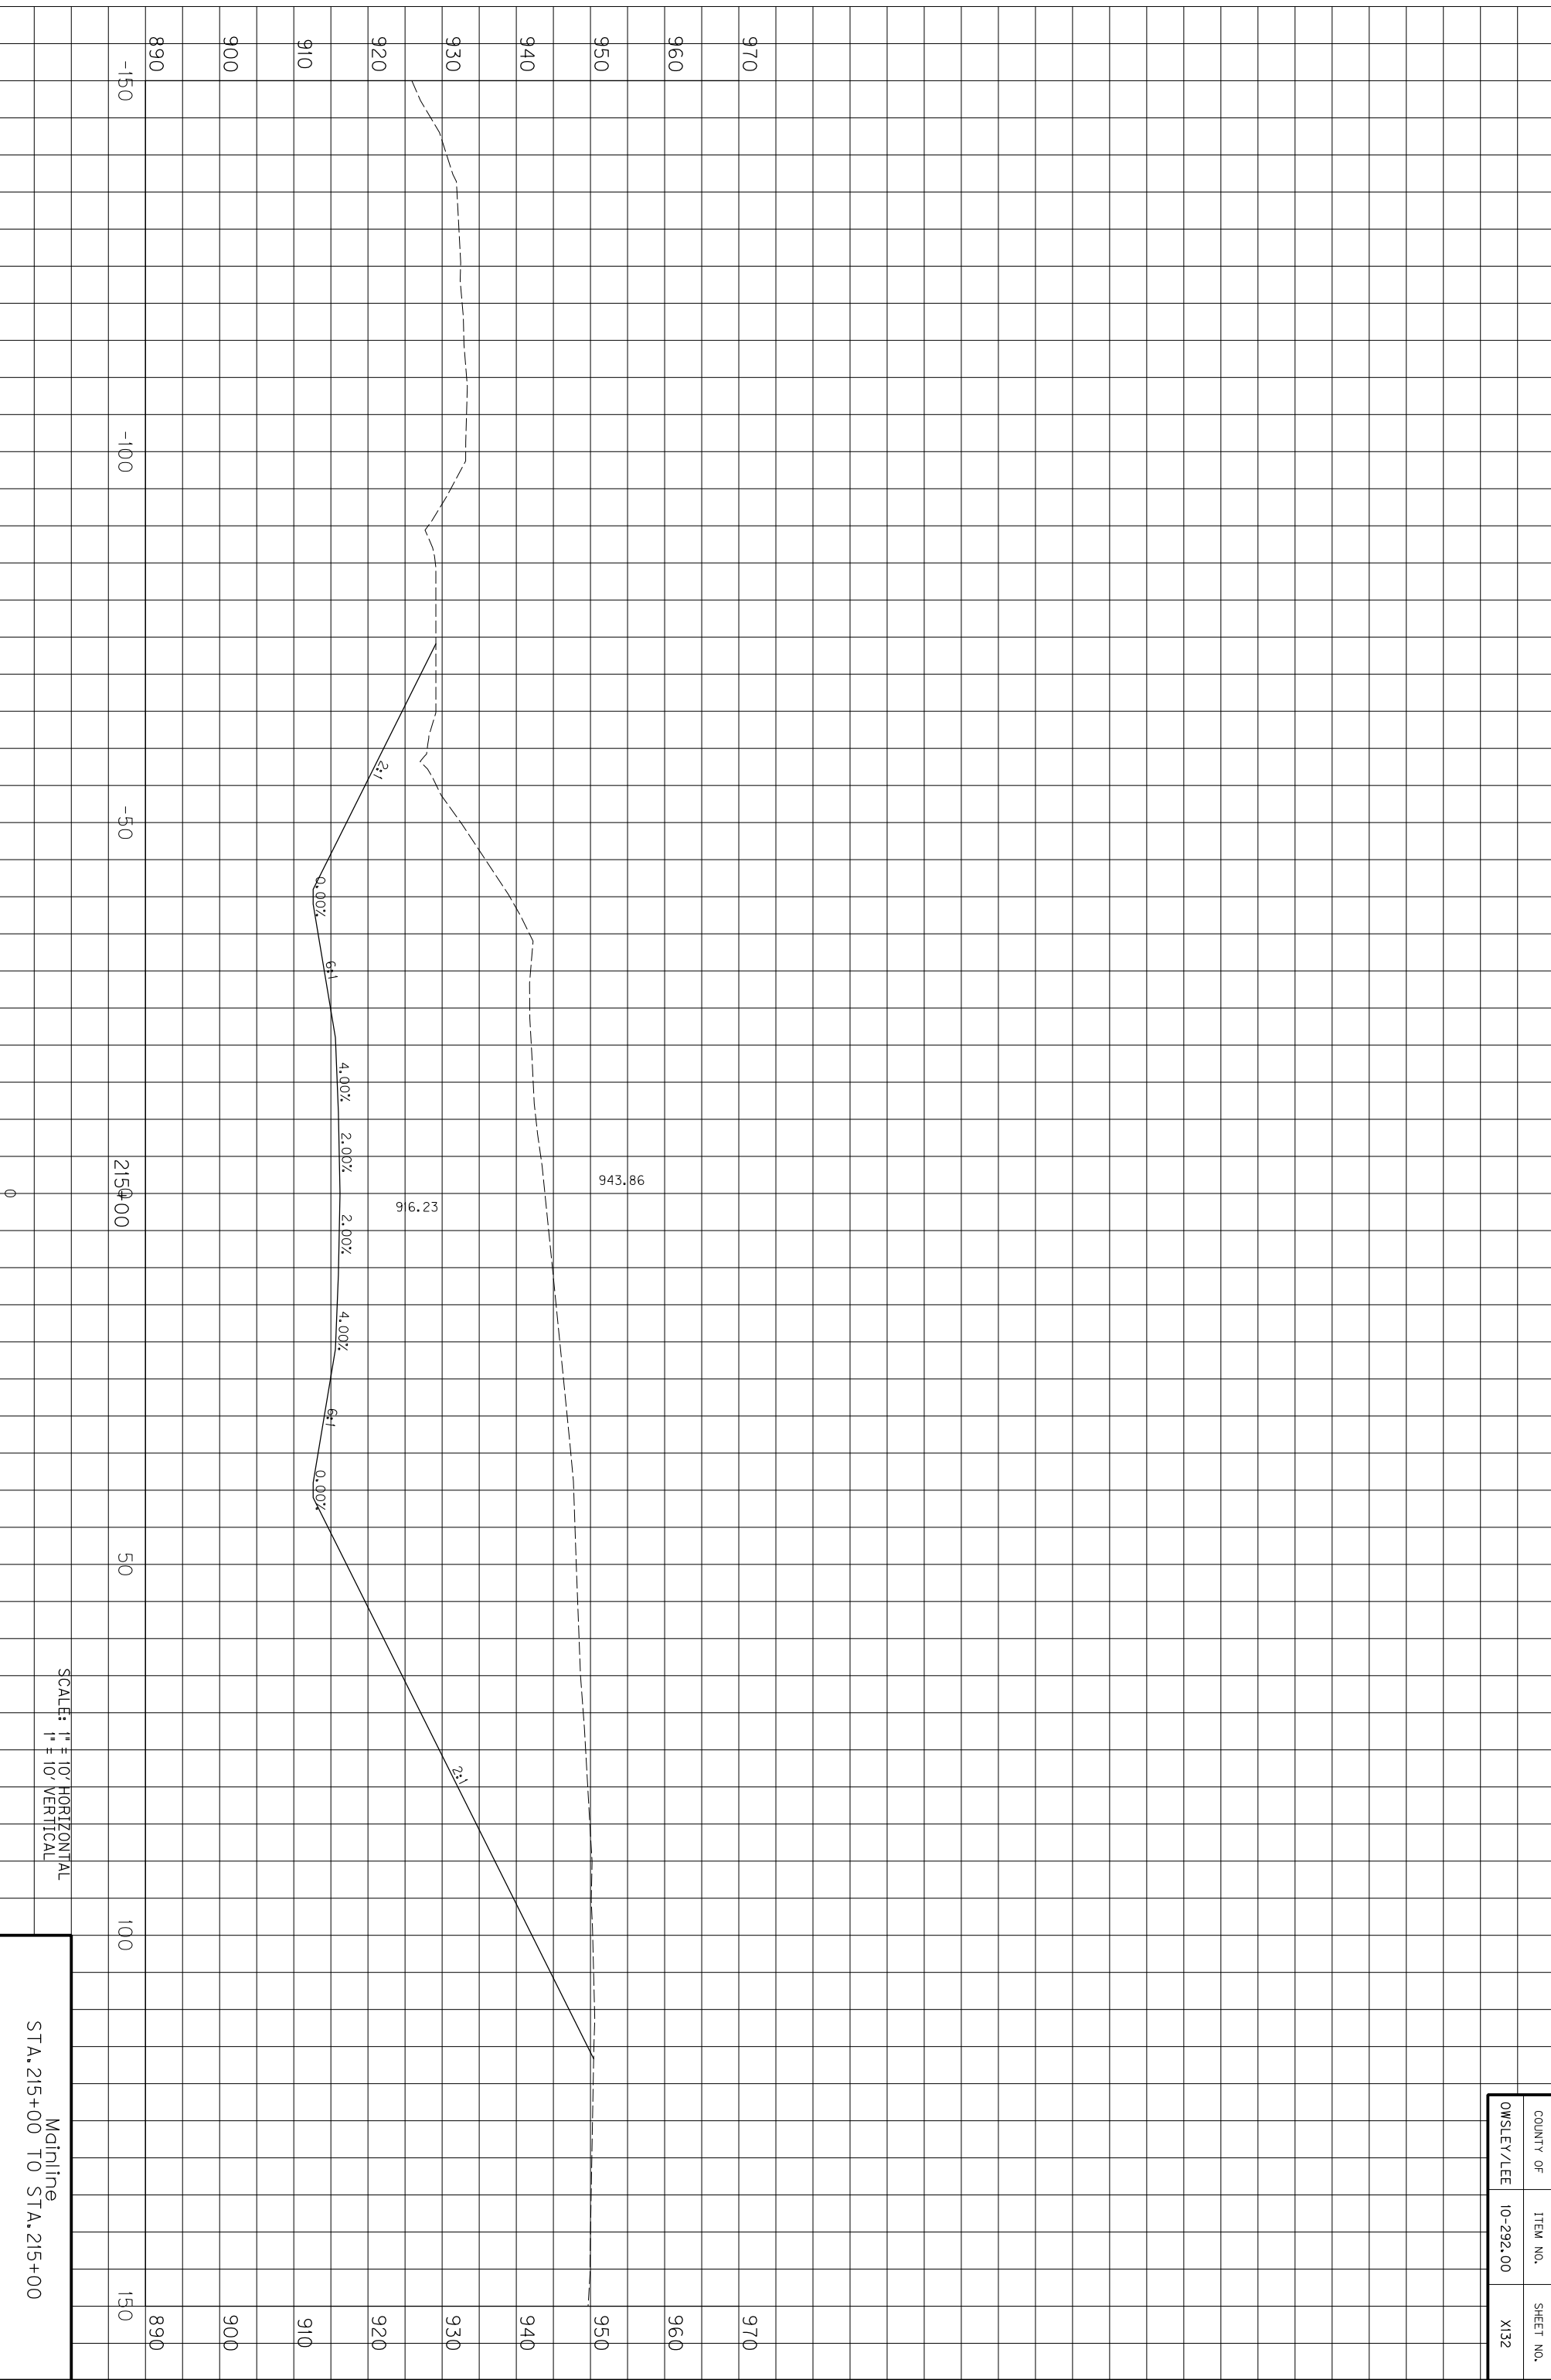

SCALE: 1" = 10' HORIZONTAL
1" = 10' VERTICAL

Mainline
STA. 215+00 TO STA. 215+00


COUNTY OF	ITEM NO.	SHEET NO.
OWSLEY/LEE	10-292.00	X132

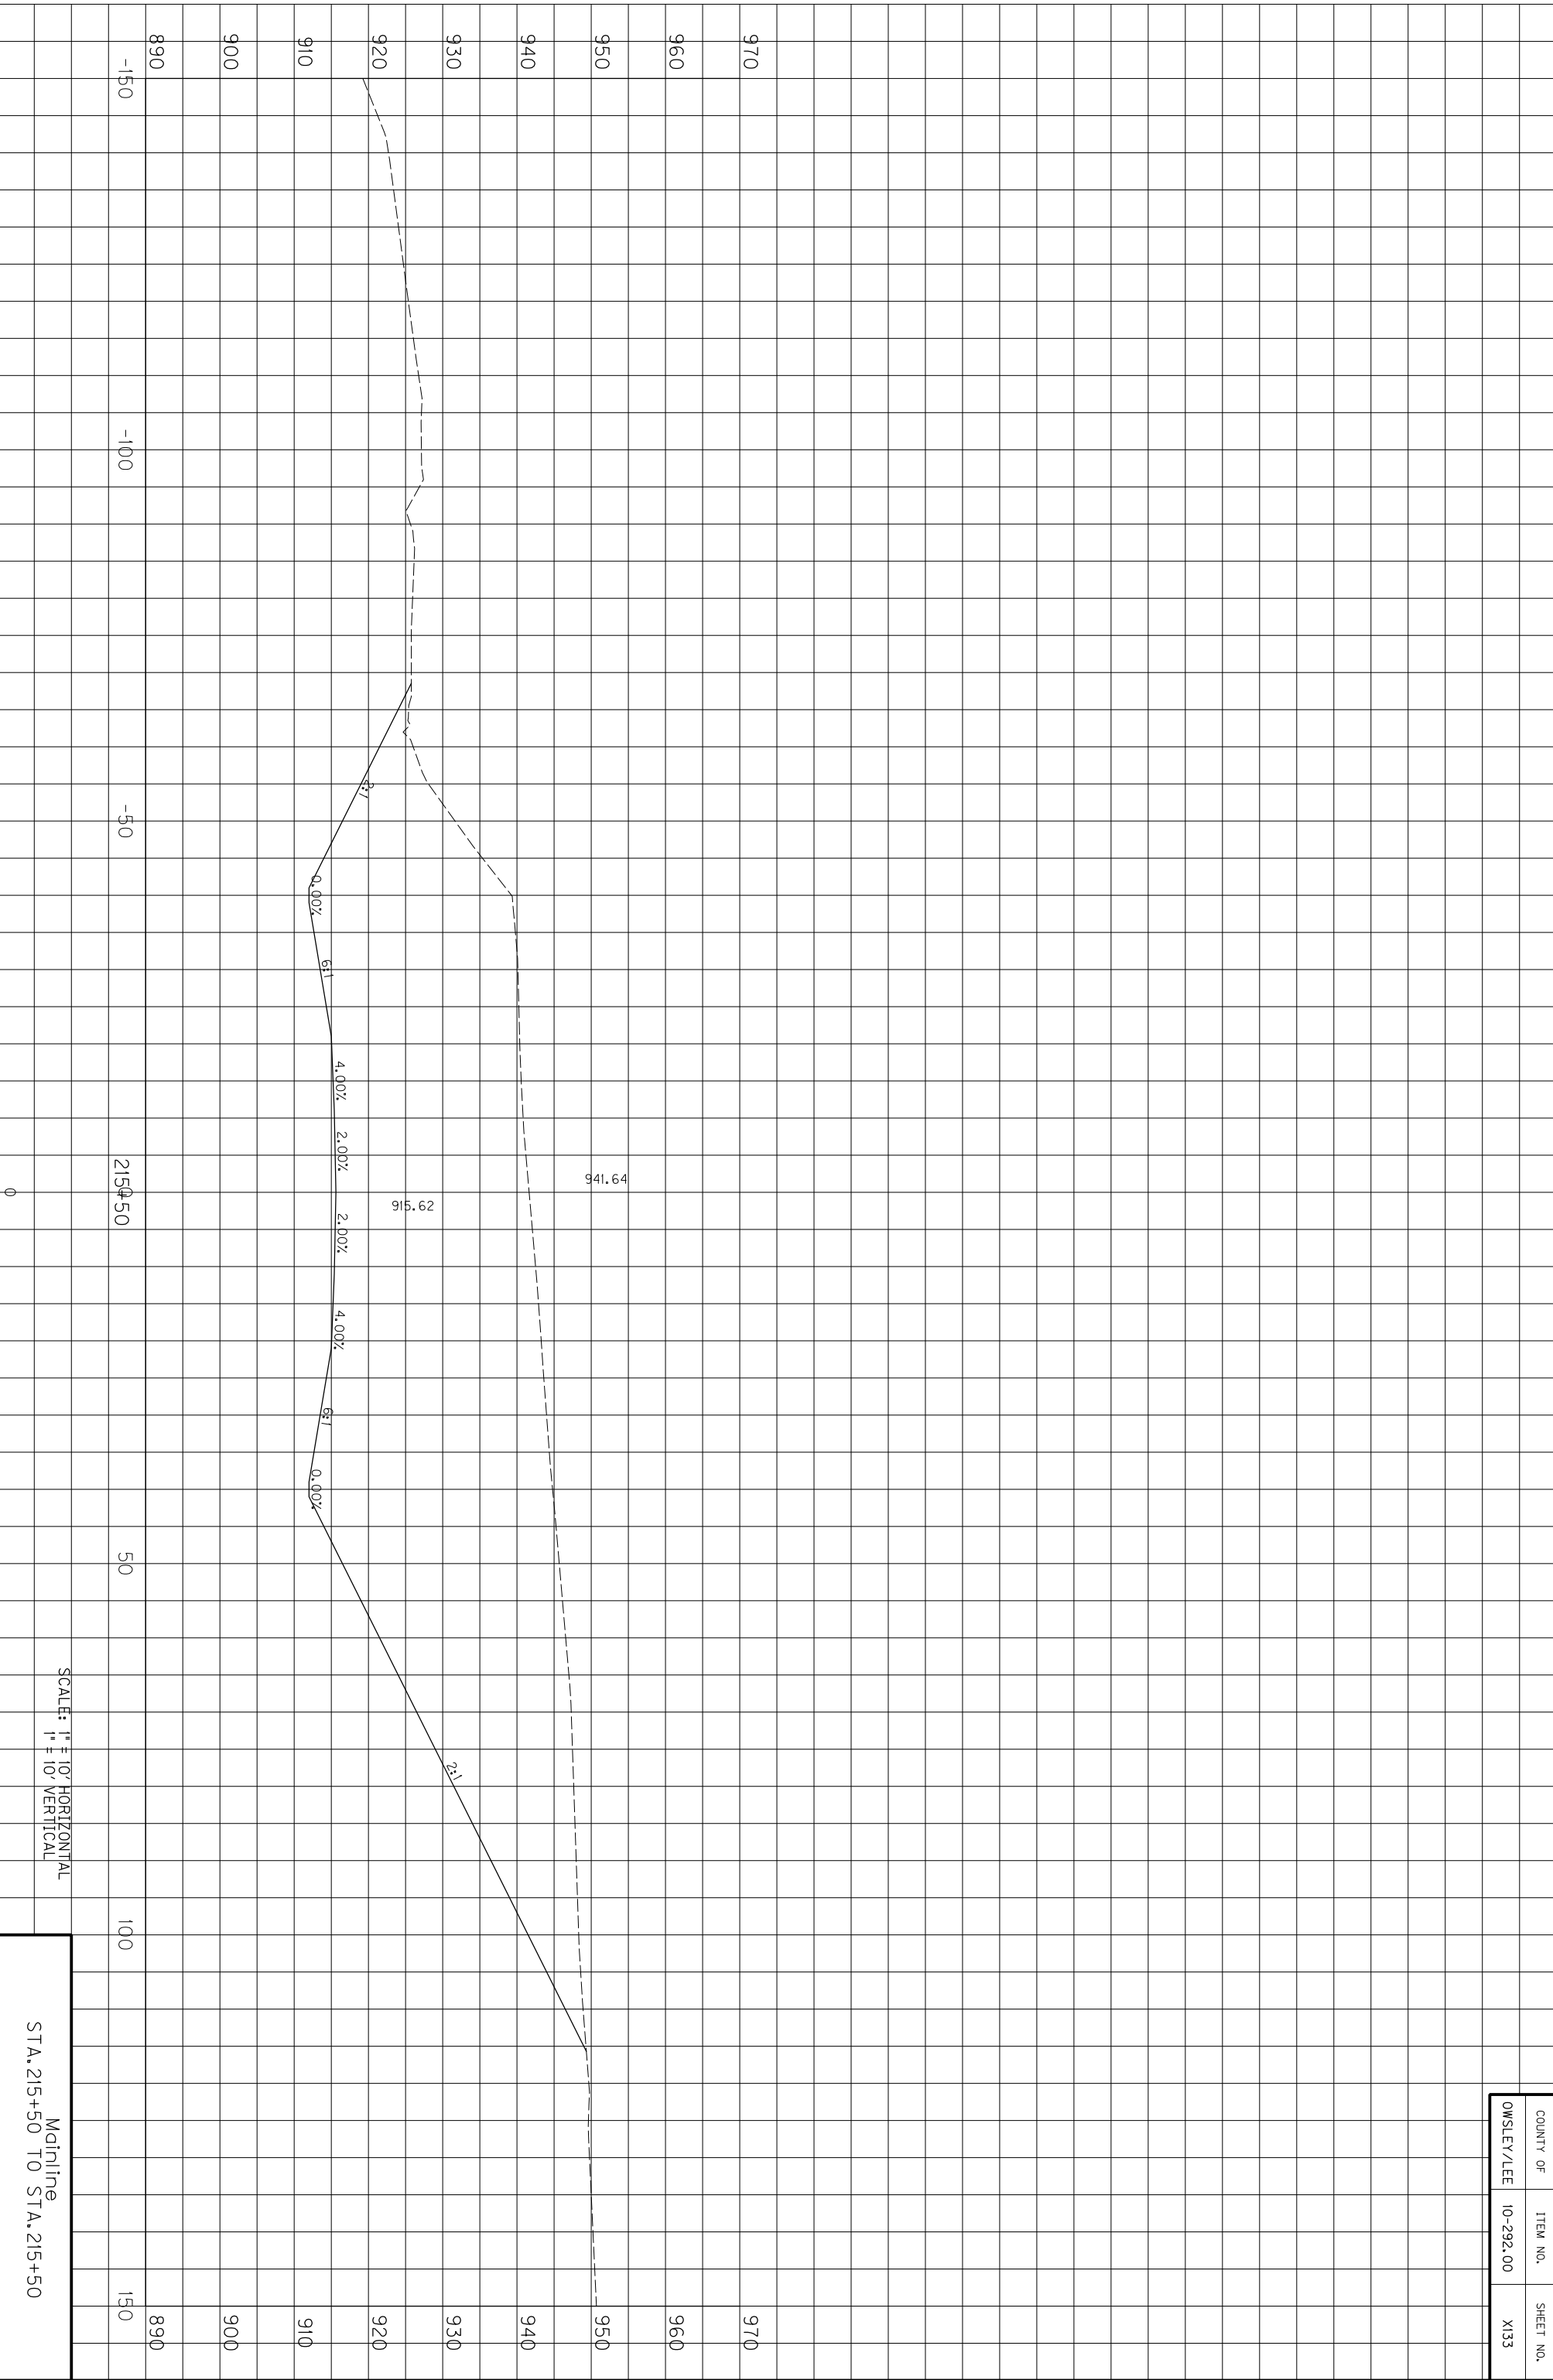

COUNTY OF	ITEM NO.	SHEET NO.
OWSLEY/LEE	10-292.00	X133

SCALE: 1" = 10' HORIZONTAL
1" = 10' VERTICAL


Mainline
STA. 215+50 TO STA. 215+50

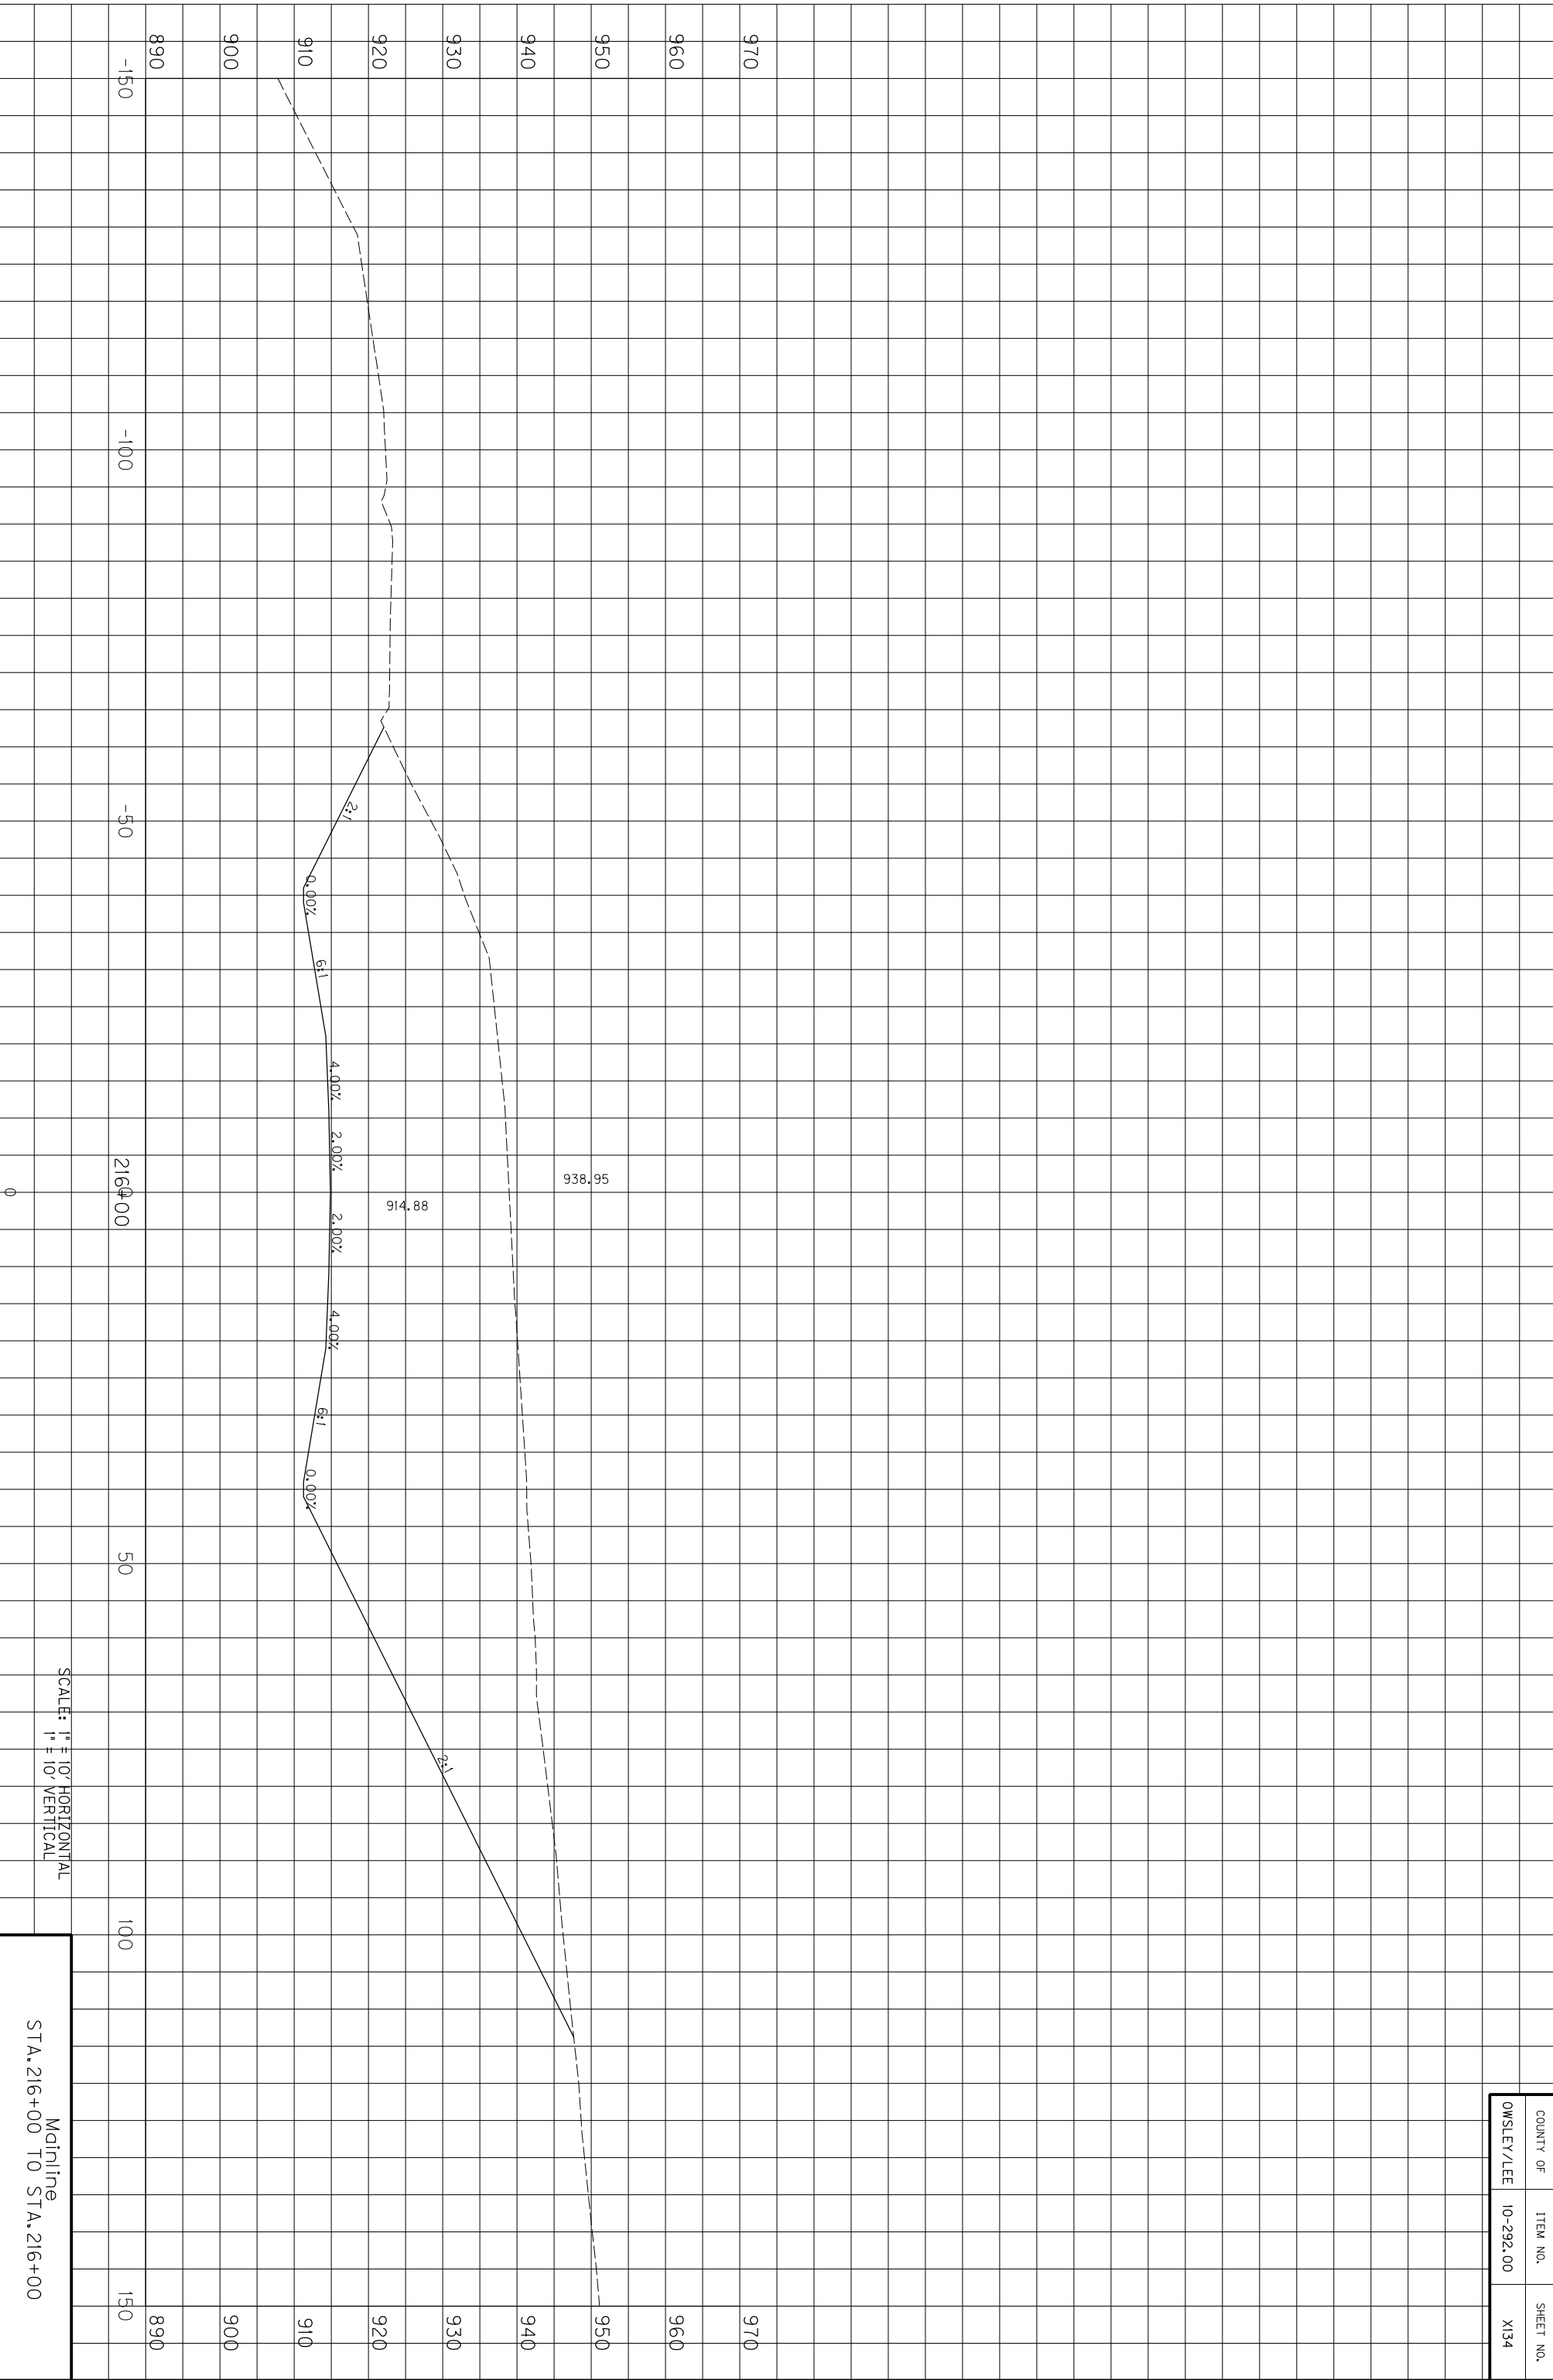

COUNTY OF	ITEM NO.	SHEET NO.
OWSLEY/LEE	10-292.00	X134

SCALE: 1" = 10' HORIZONTAL
1" = 10' VERTICAL


Mainline
STA. 216+00 TO STA. 216+00

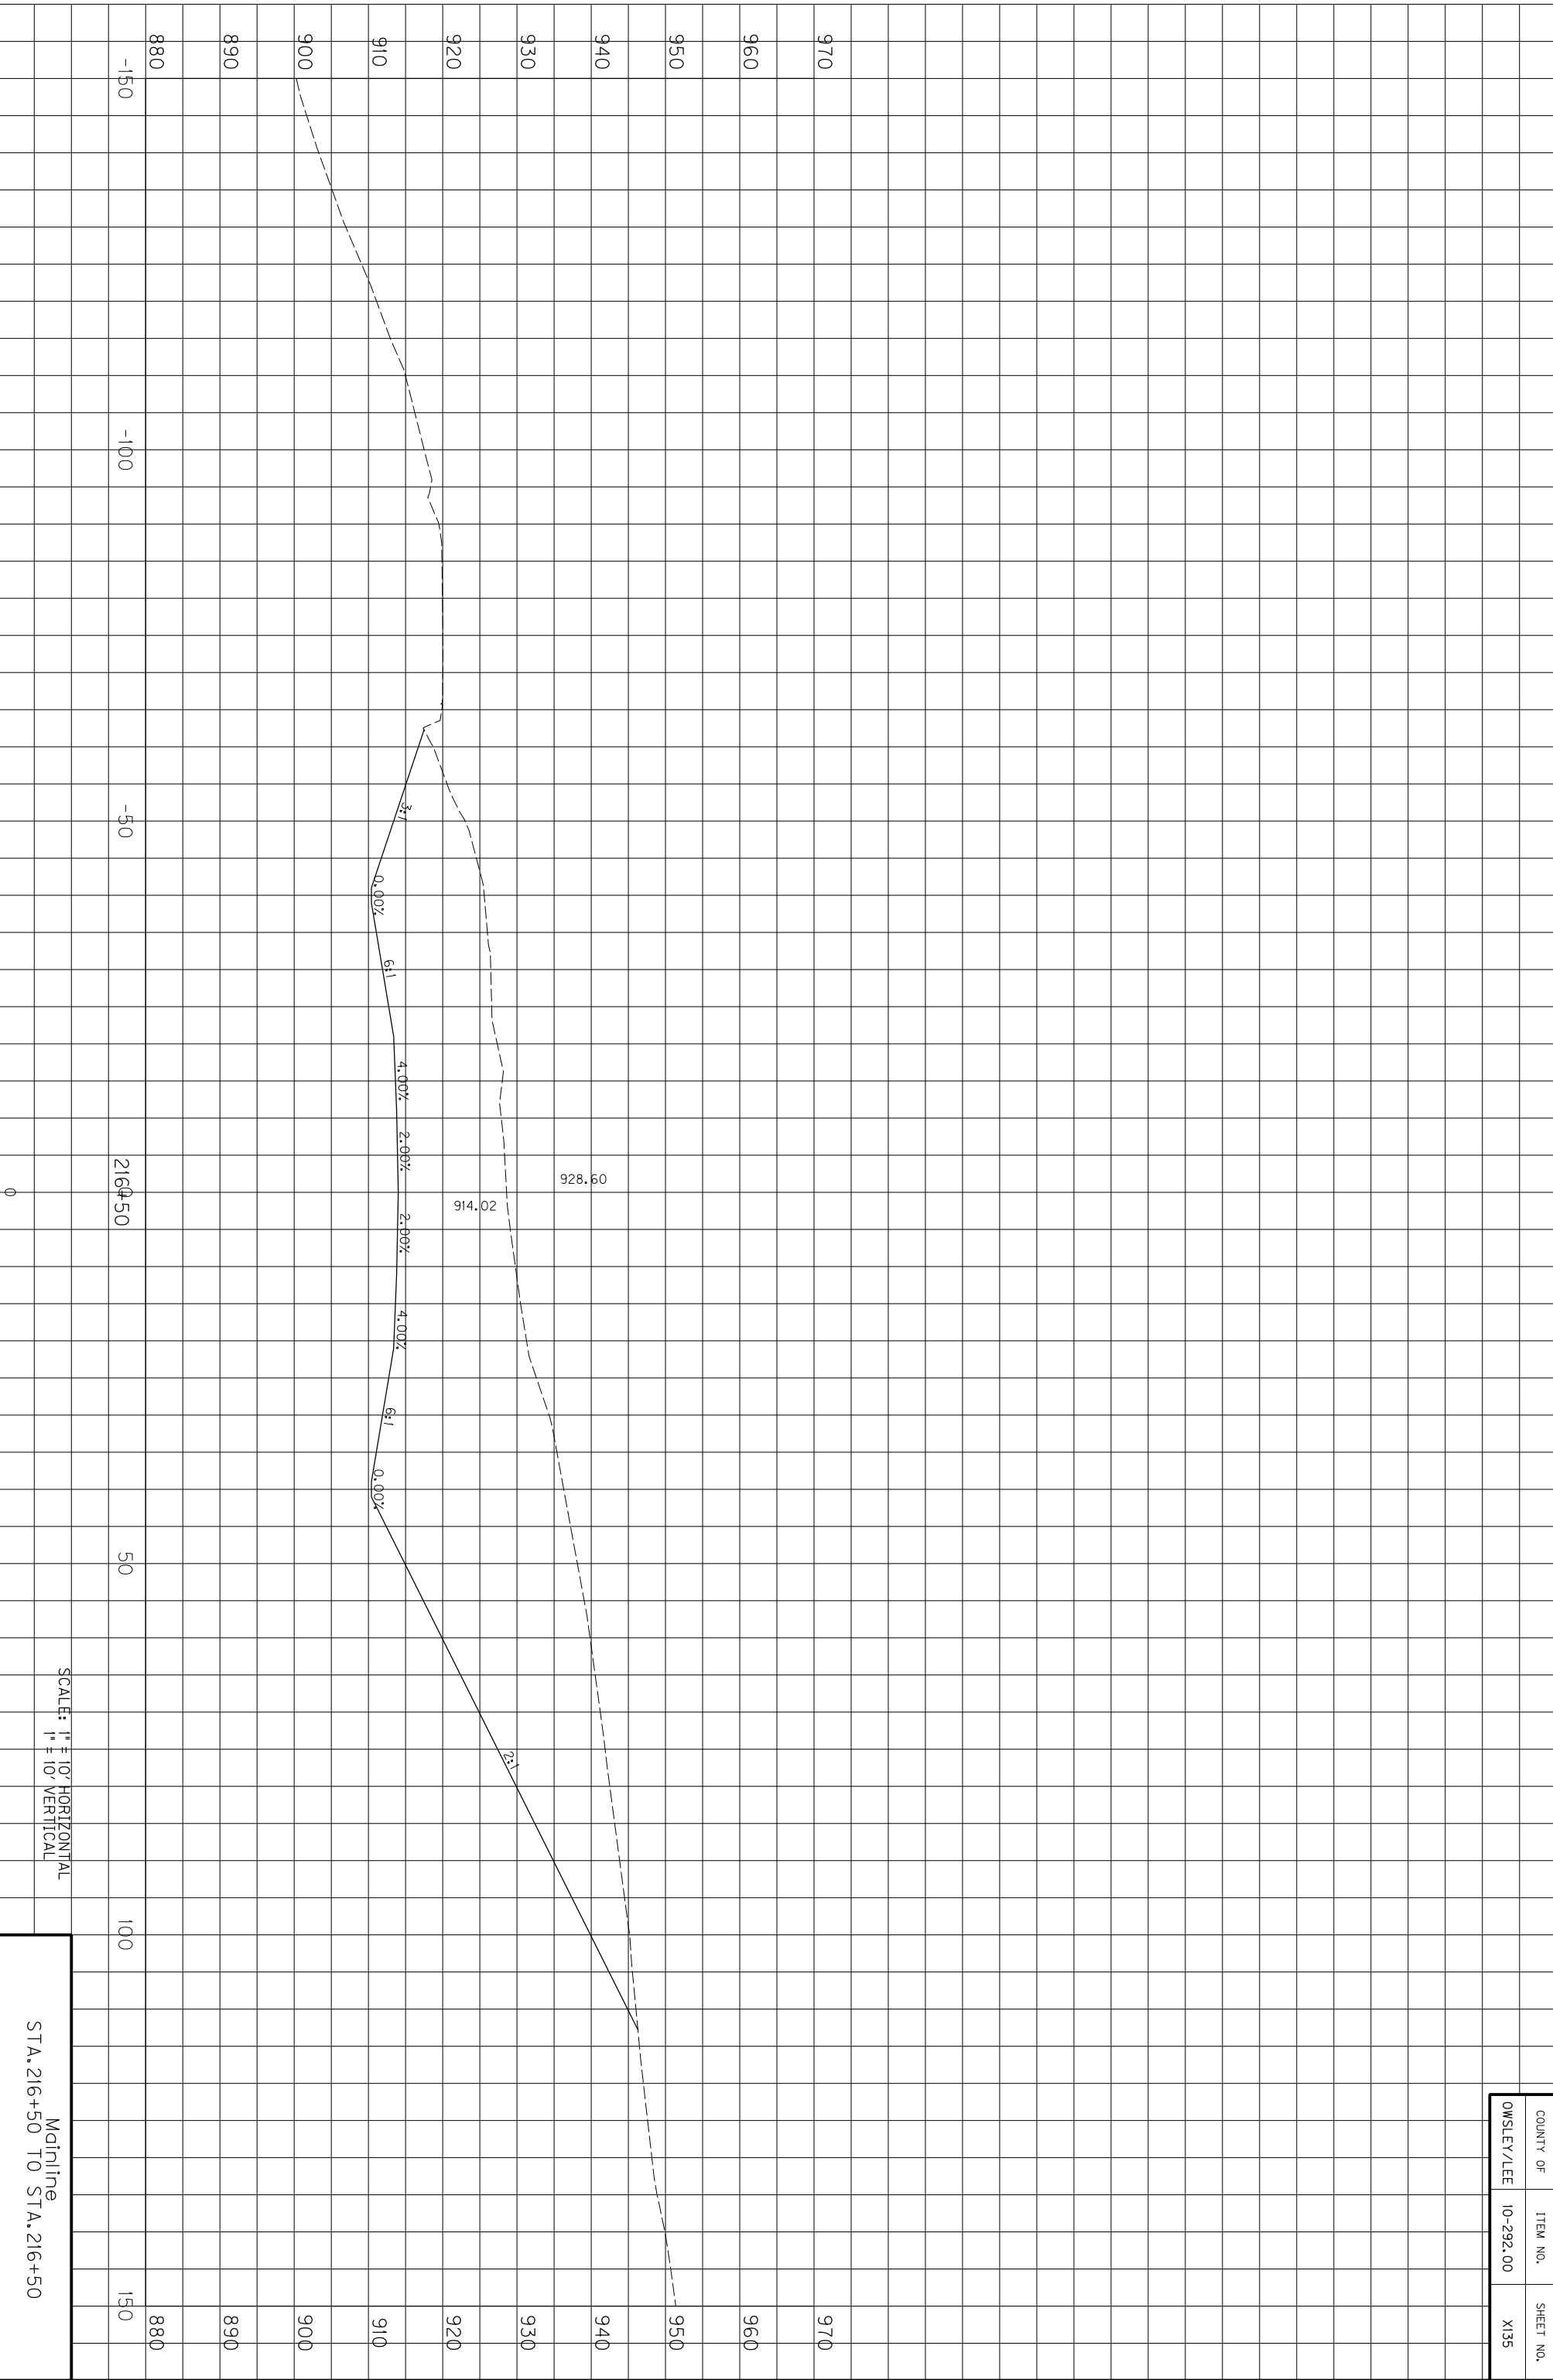

COUNTY OF	ITEM NO.	SHEET NO.
OWSLEY/LEE	10-292.00	X135

SCALE: 1" = 10' HORIZONTAL
1" = 10' VERTICAL


Mainline
STA. 216+50 TO STA. 216+50

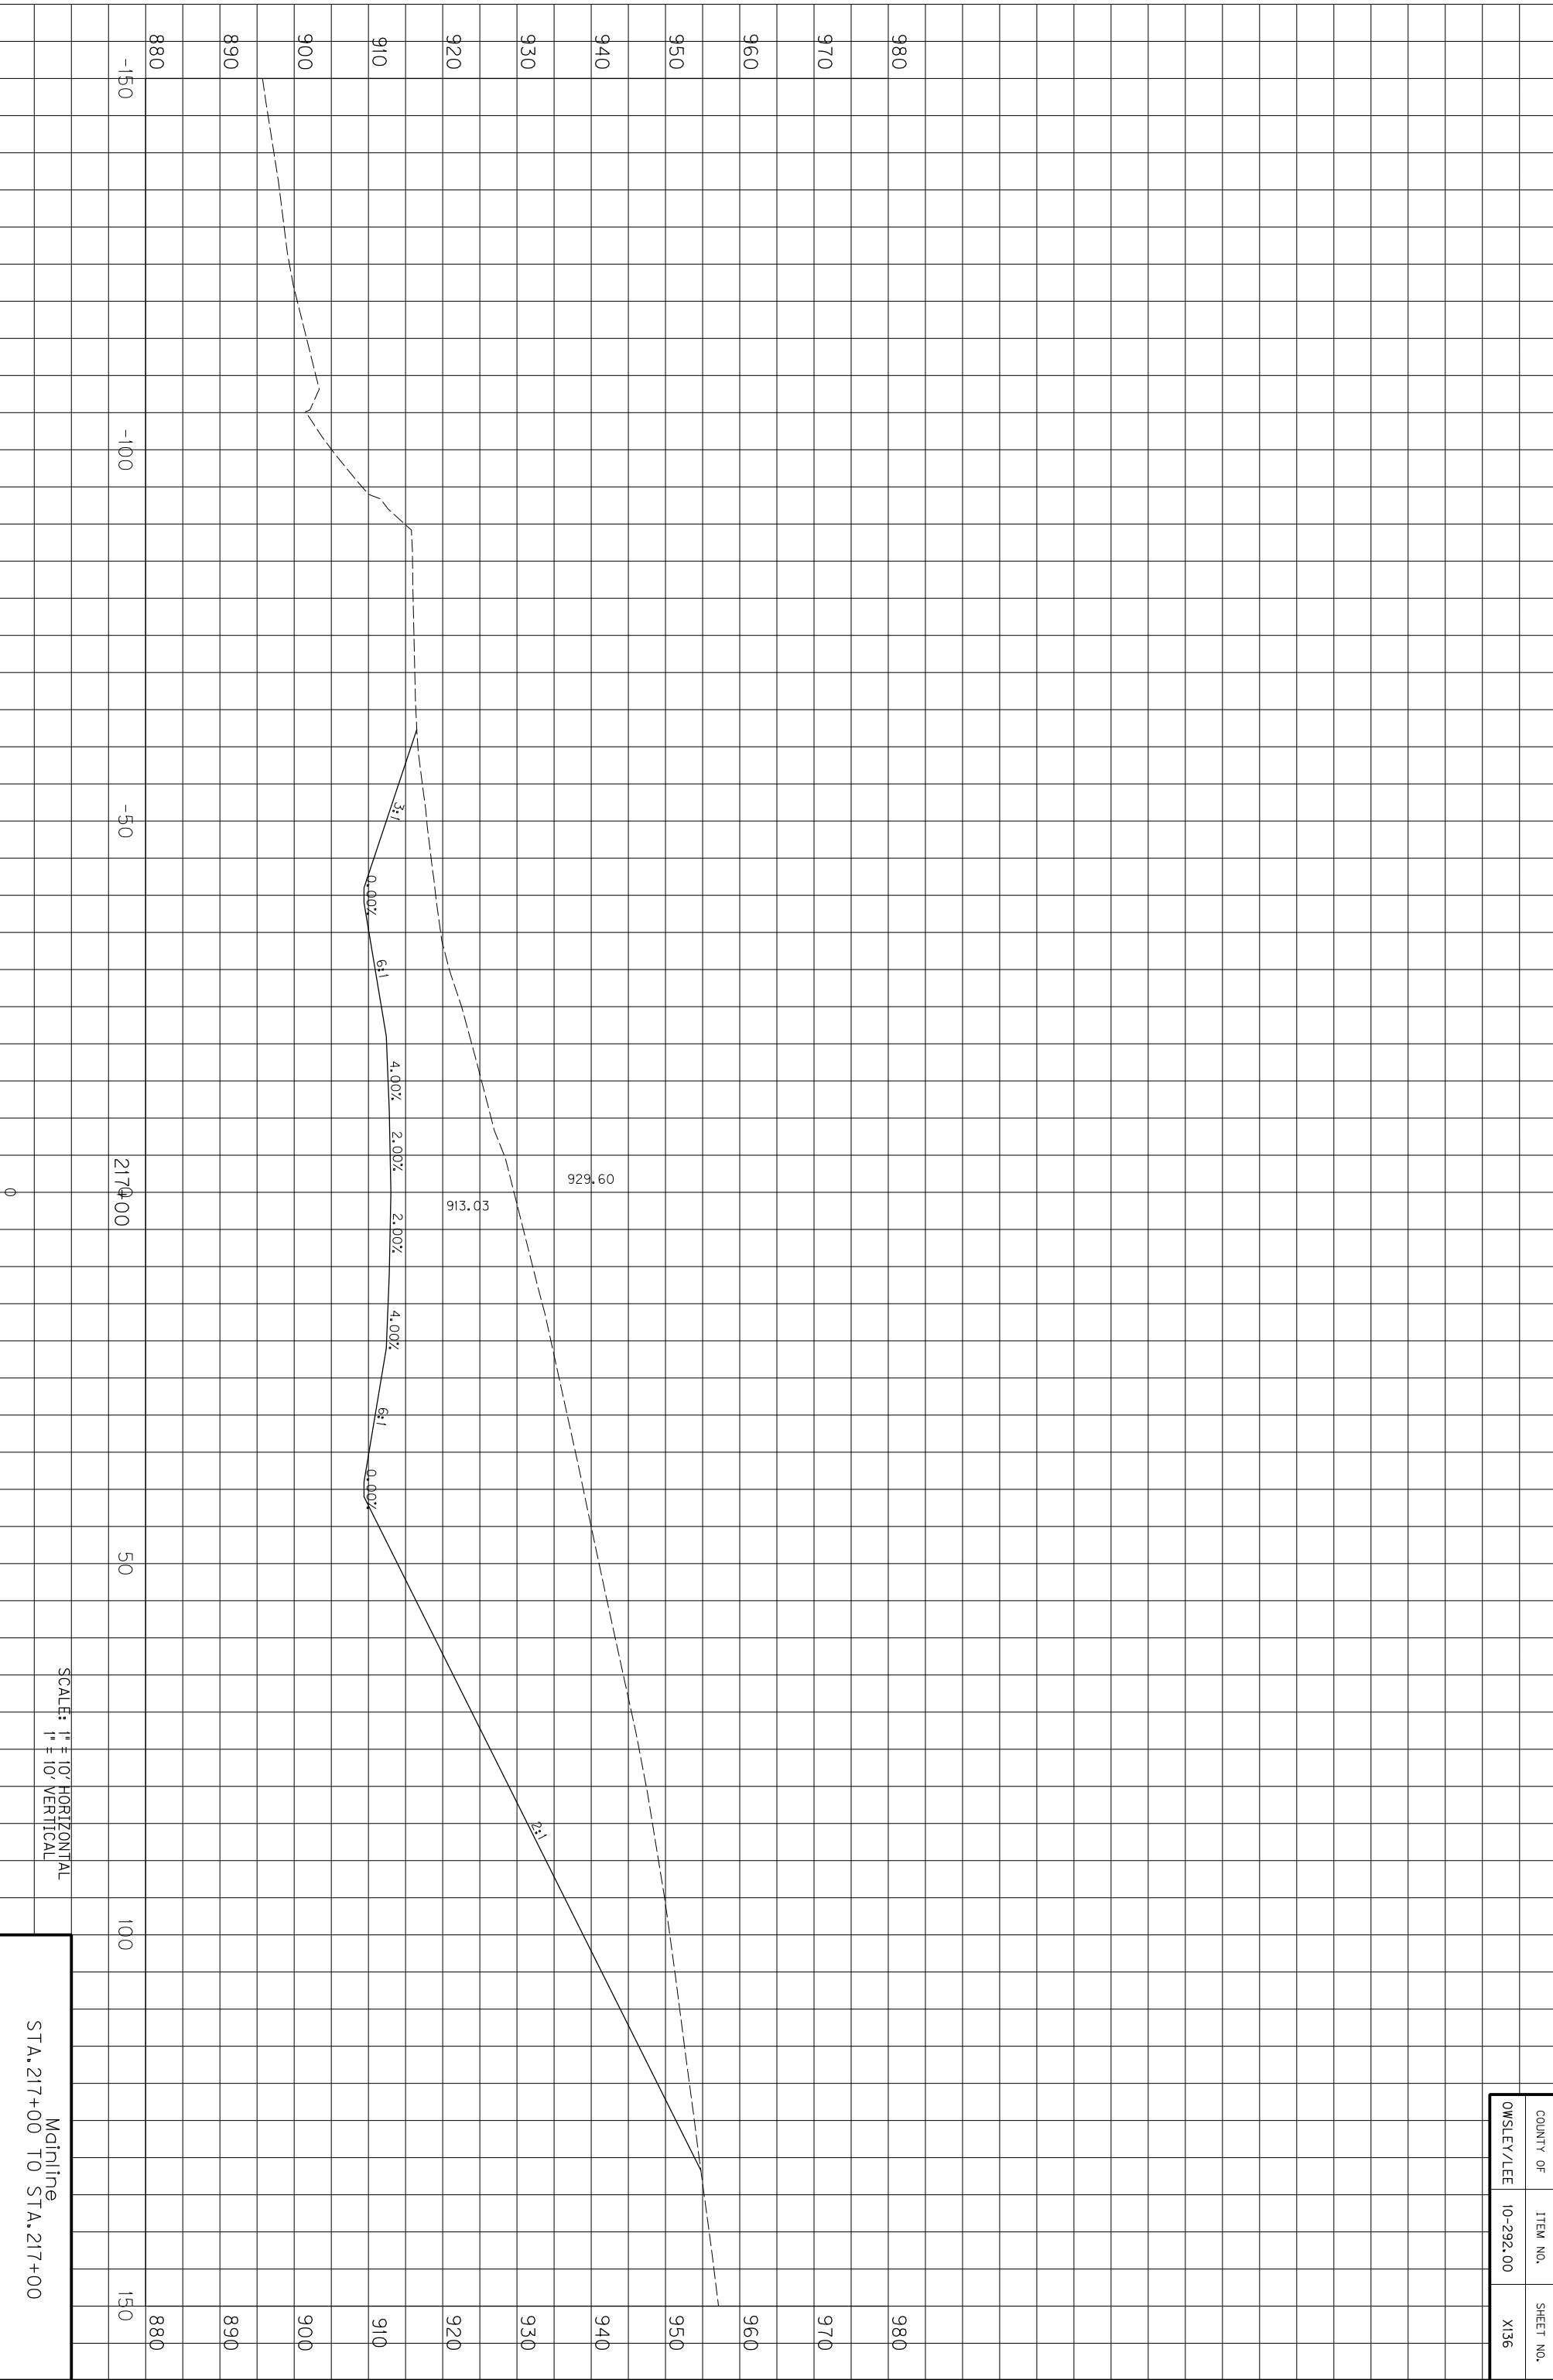

COUNTY OF	ITEM NO.	SHEET NO.
OWSLEY/LEE	10-292.00	X136

SCALE: 1" = 10' HORIZONTAL
1" = 10' VERTICAL


Mainline
STA. 217+00 TO STA. 217+00

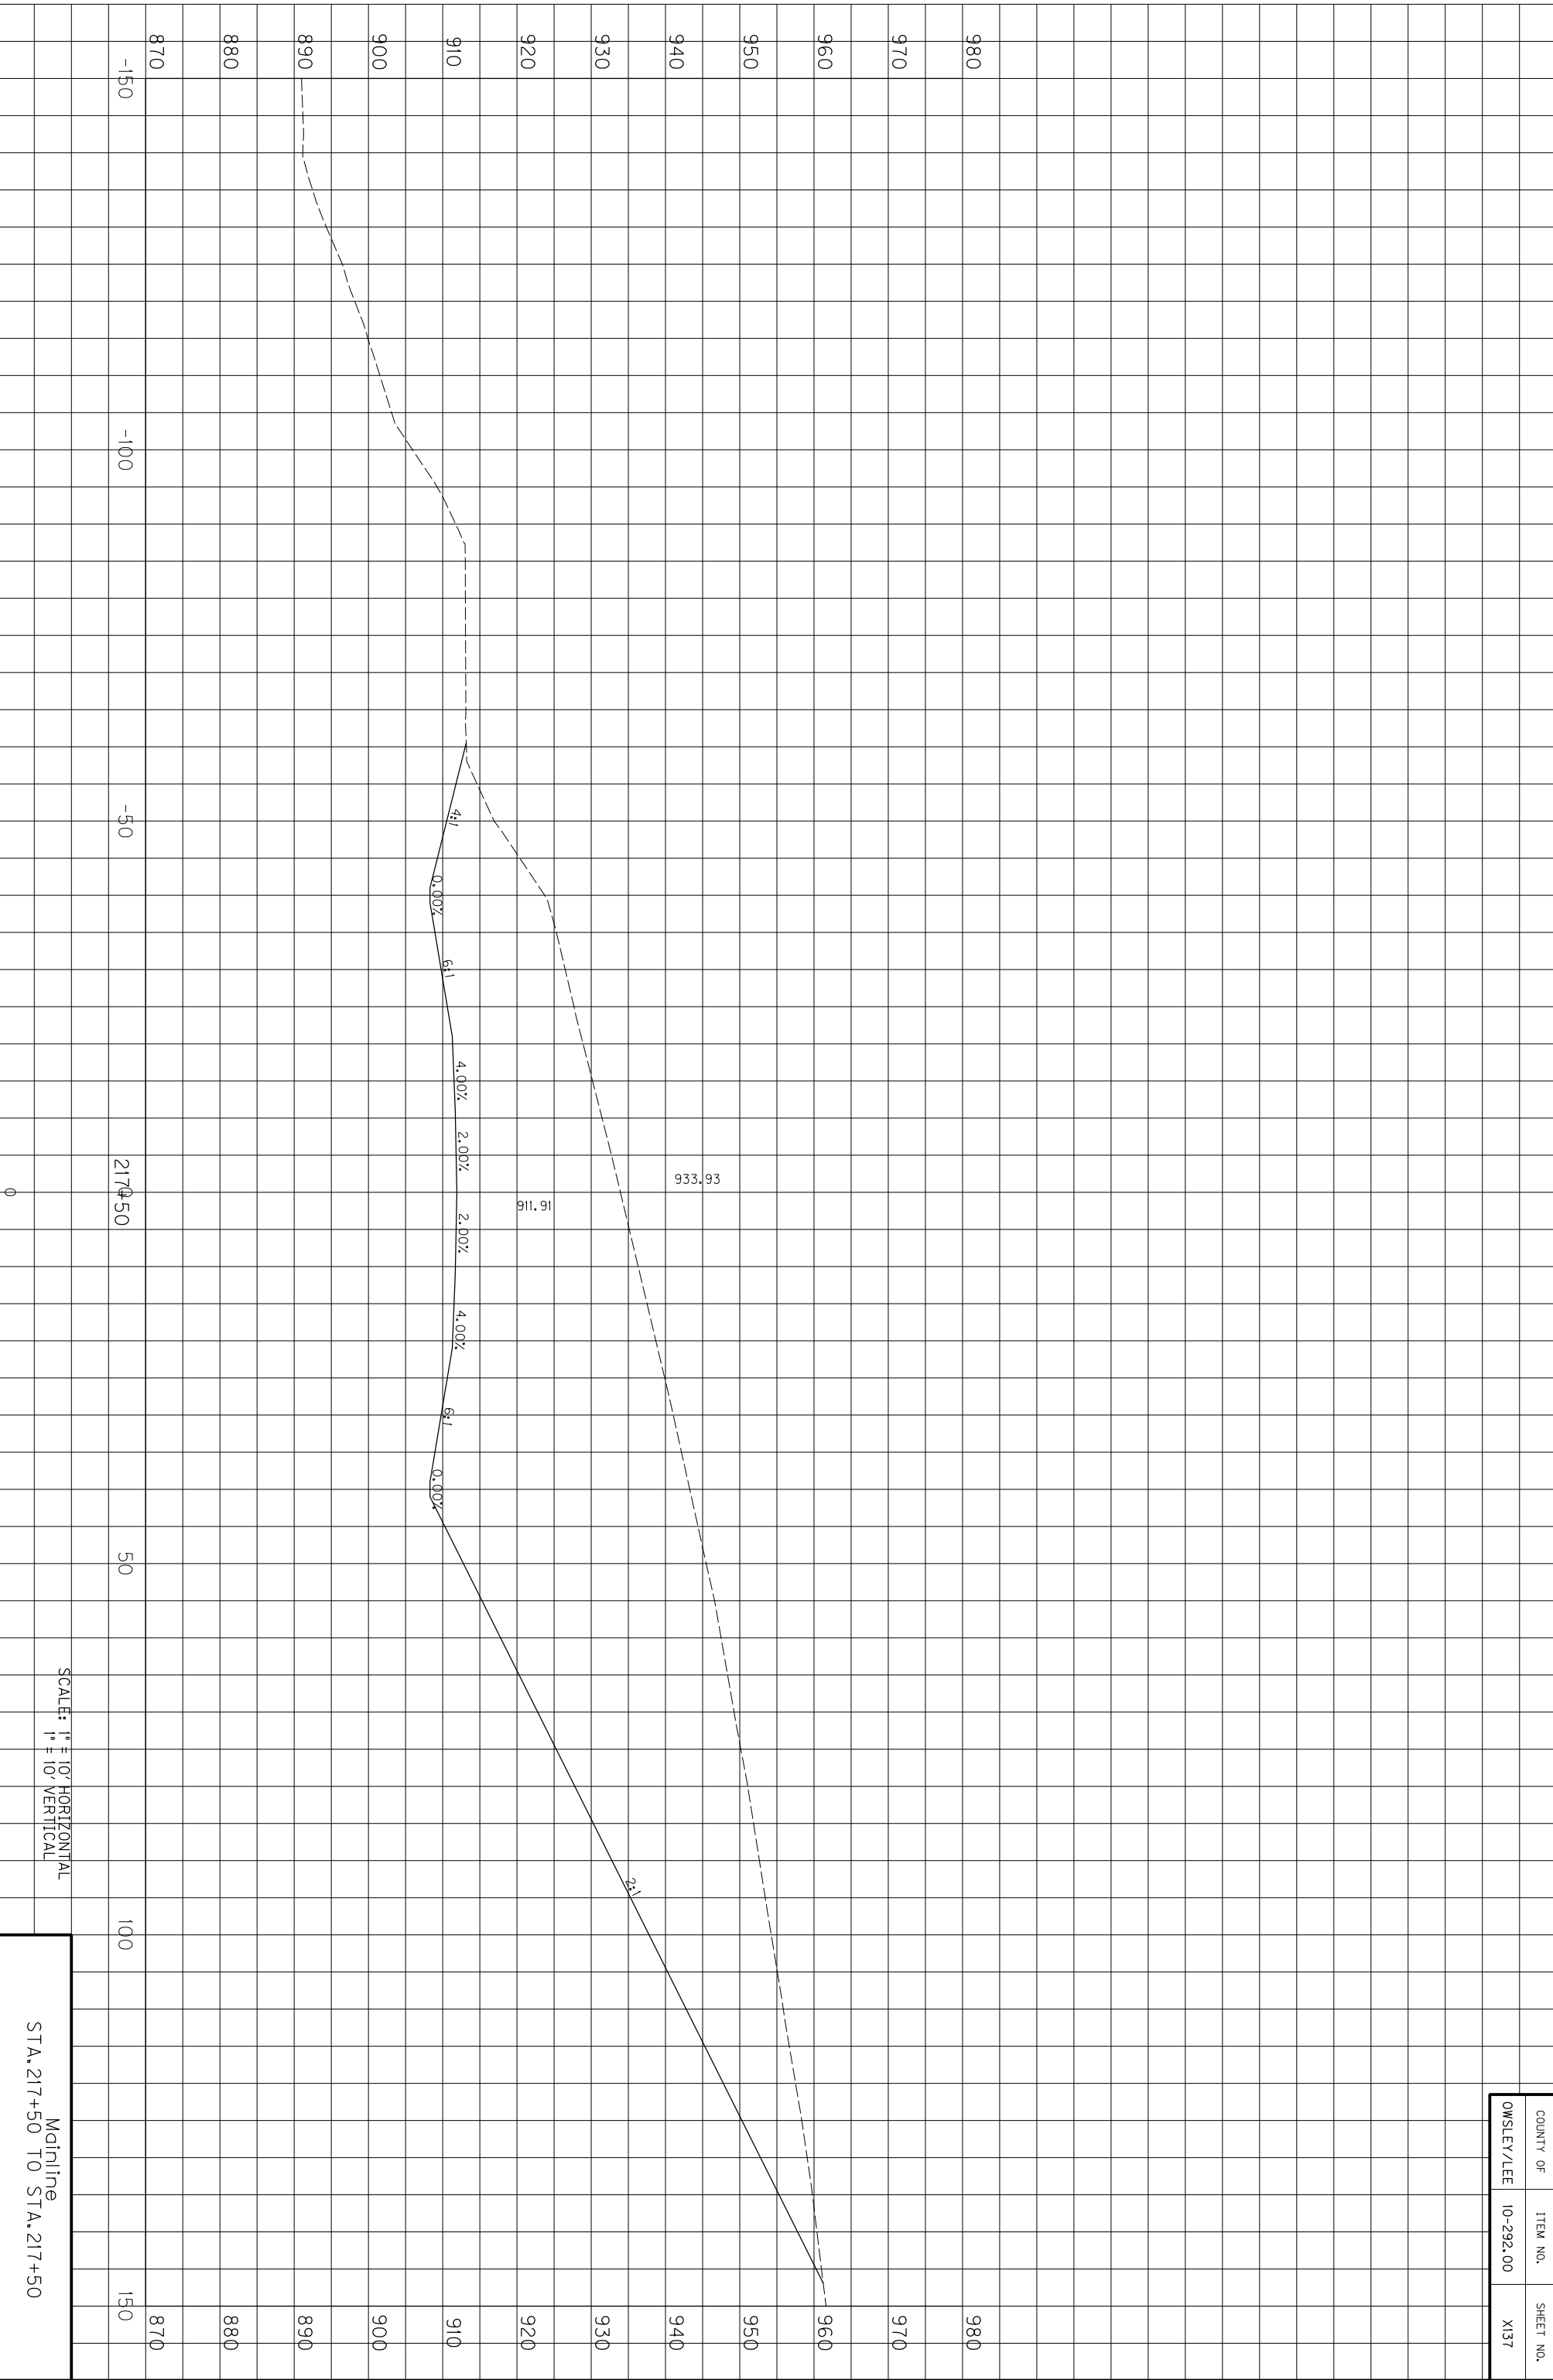


COUNTY OF	ITEM NO.	SHEET NO.
OWSLEY/LEE	10-292.00	X137

SCALE: 1" = 10' HORIZONTAL
1" = 10' VERTICAL

Mainline
STA. 217+50 TO STA. 217+50

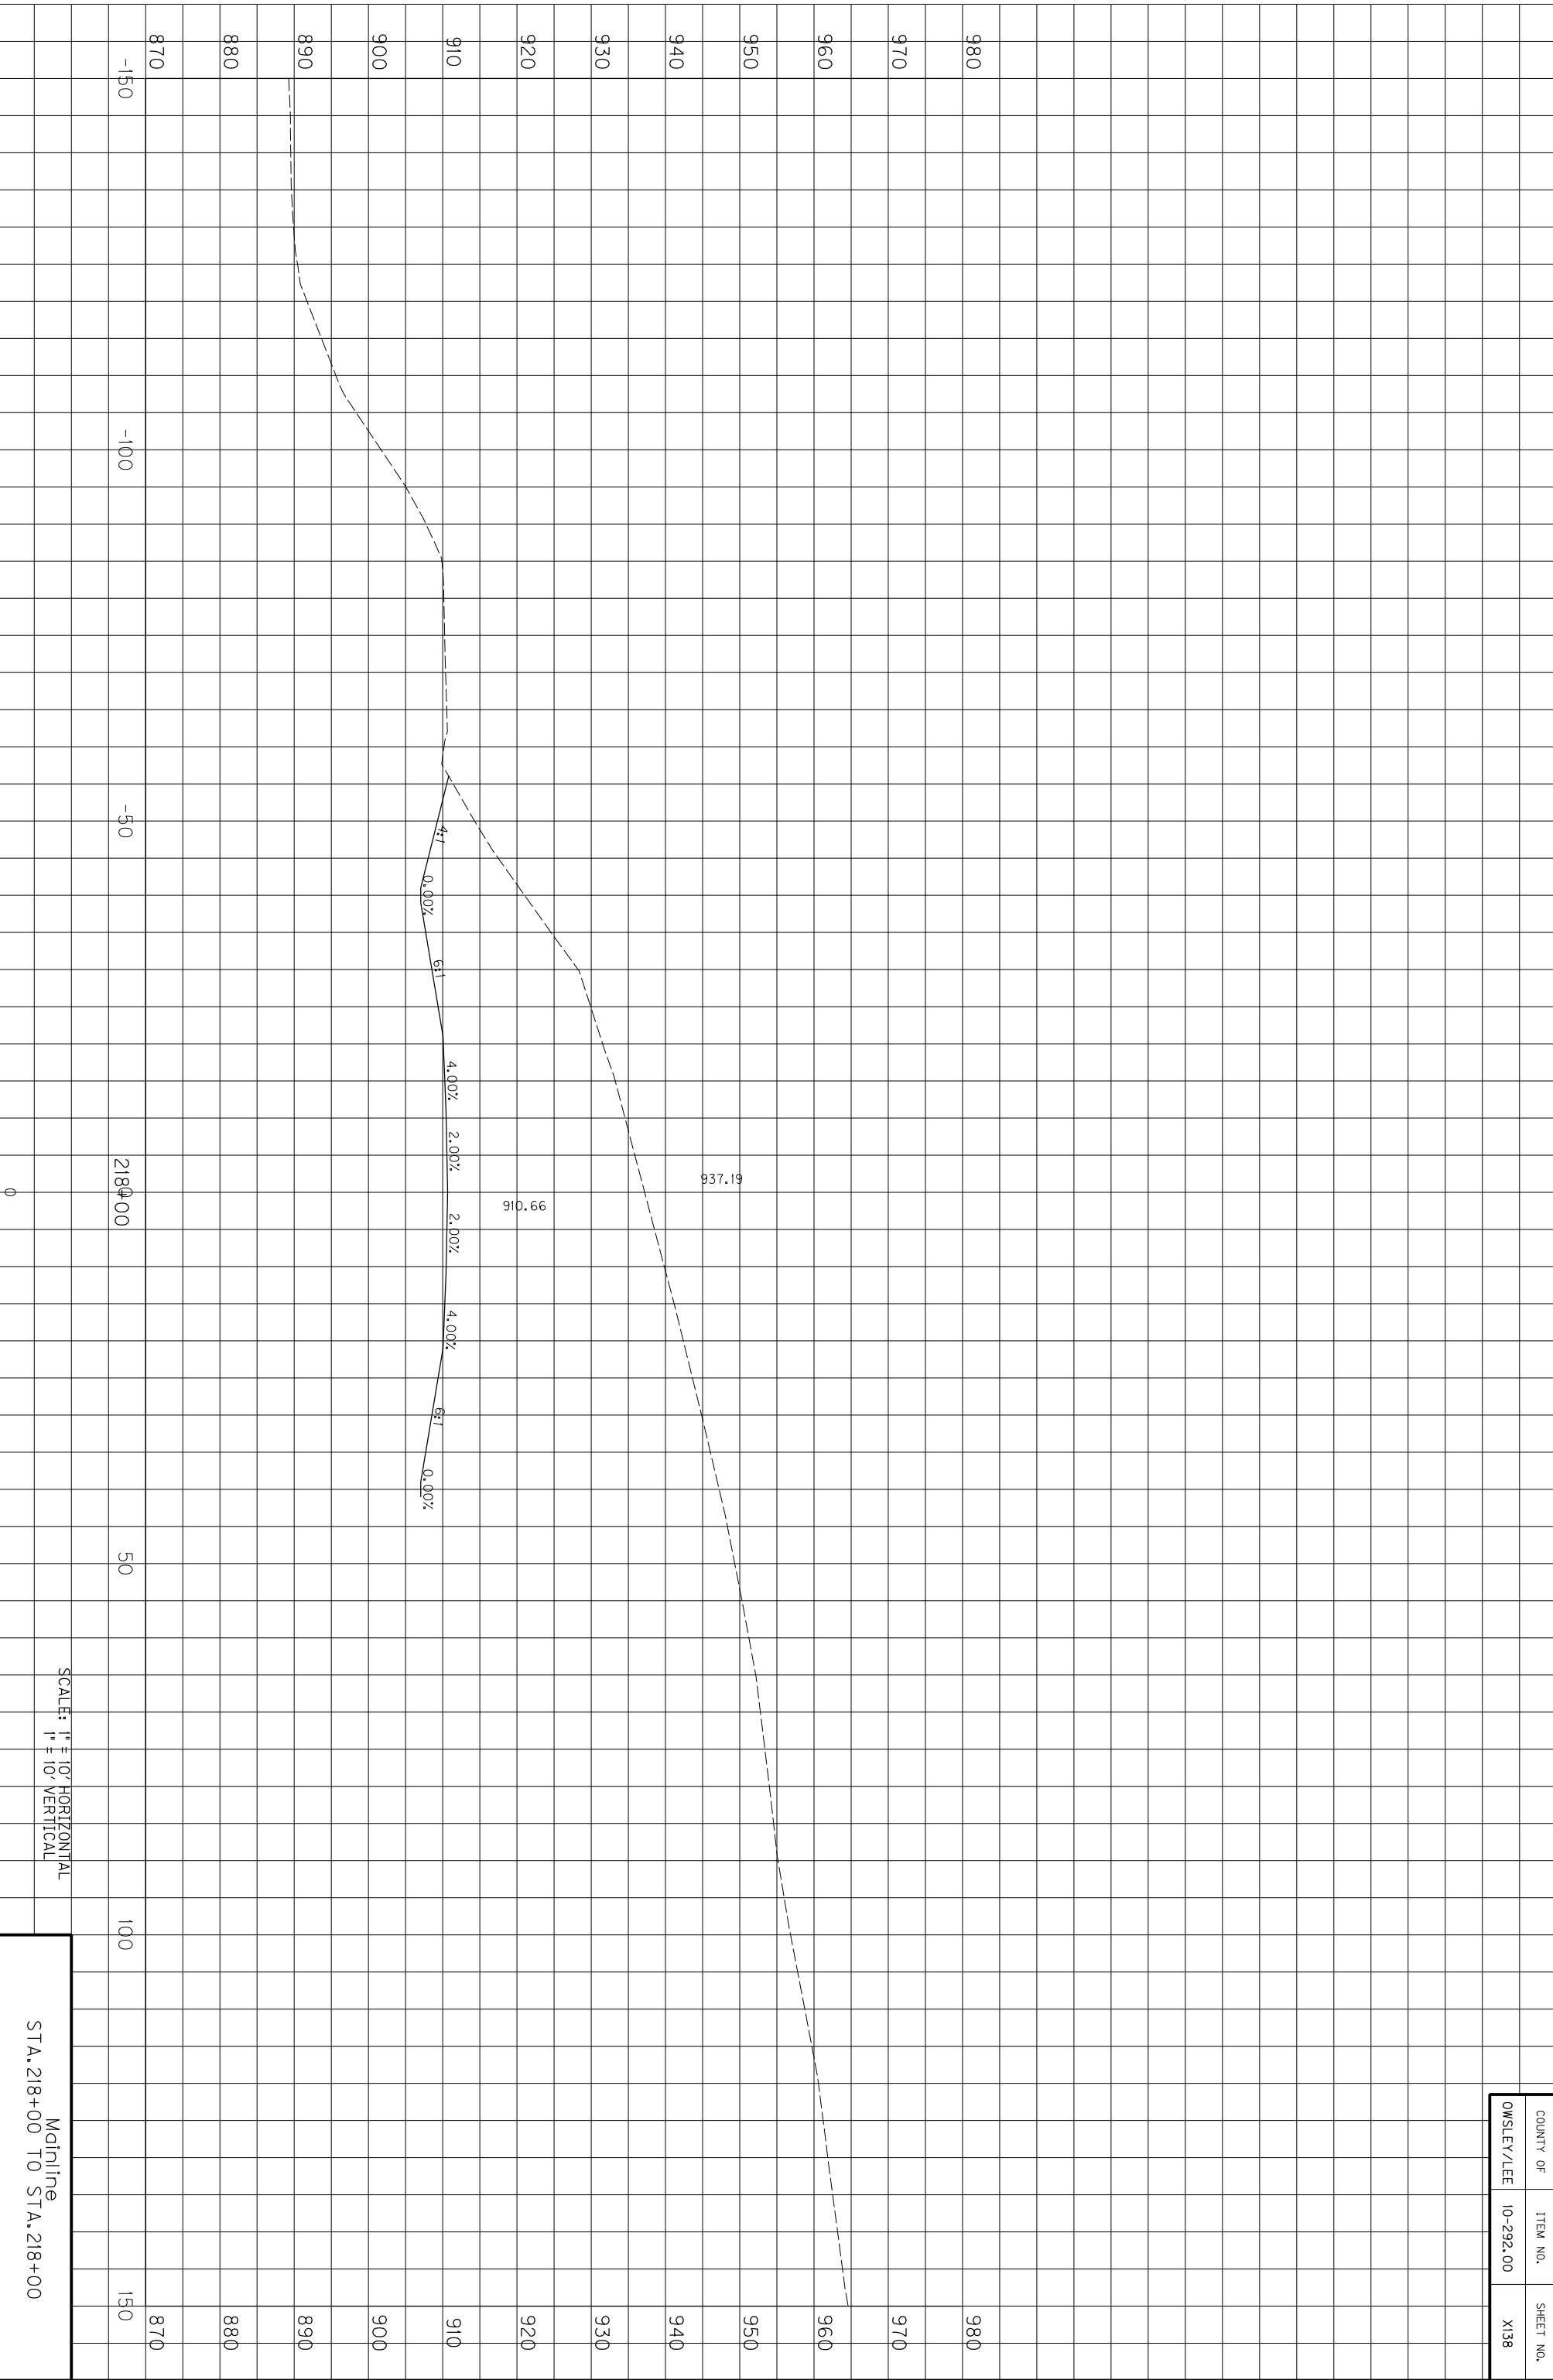


COUNTY OF	ITEM NO.	SHEET NO.
OWSLEY/LEE	10-292.00	X138

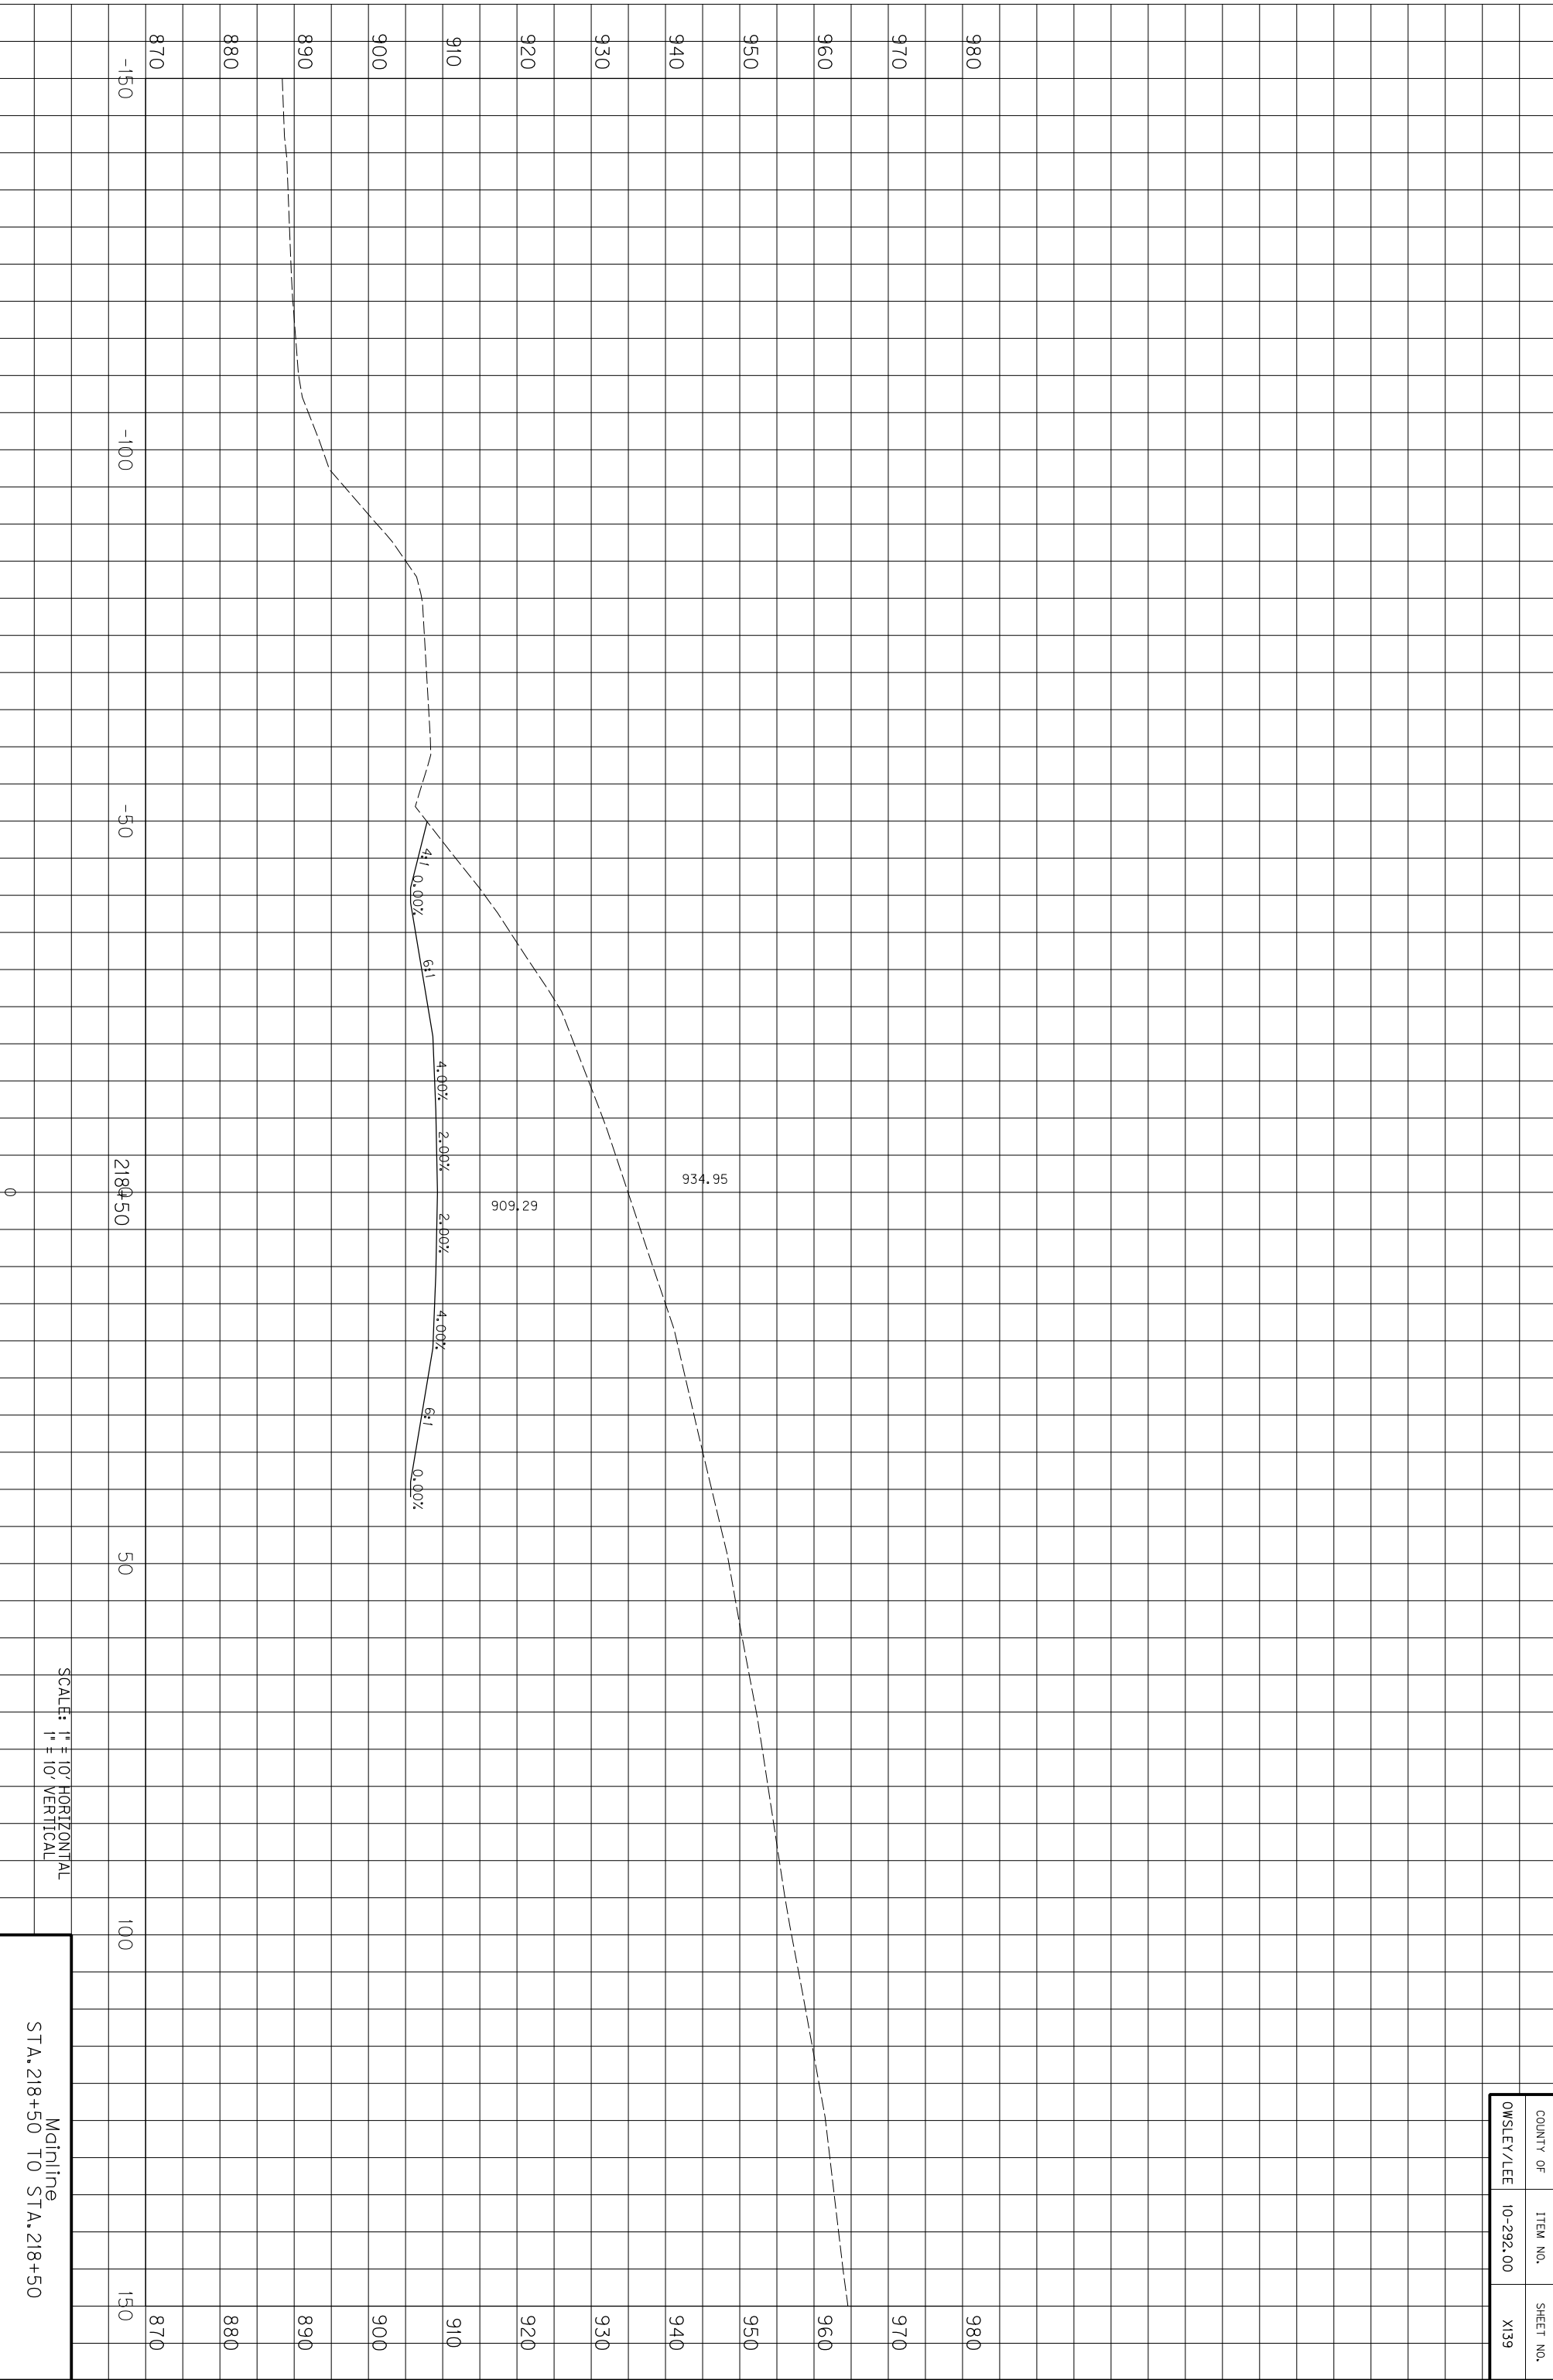

SCALE: 1" = 10' HORIZONTAL
1" = 10' VERTICAL

Mainline
STA. 218+50 TO STA. 218+50


COUNTY OF	ITEM NO.	SHEET NO.
OWSLEY/LEE	10-292.00	X139

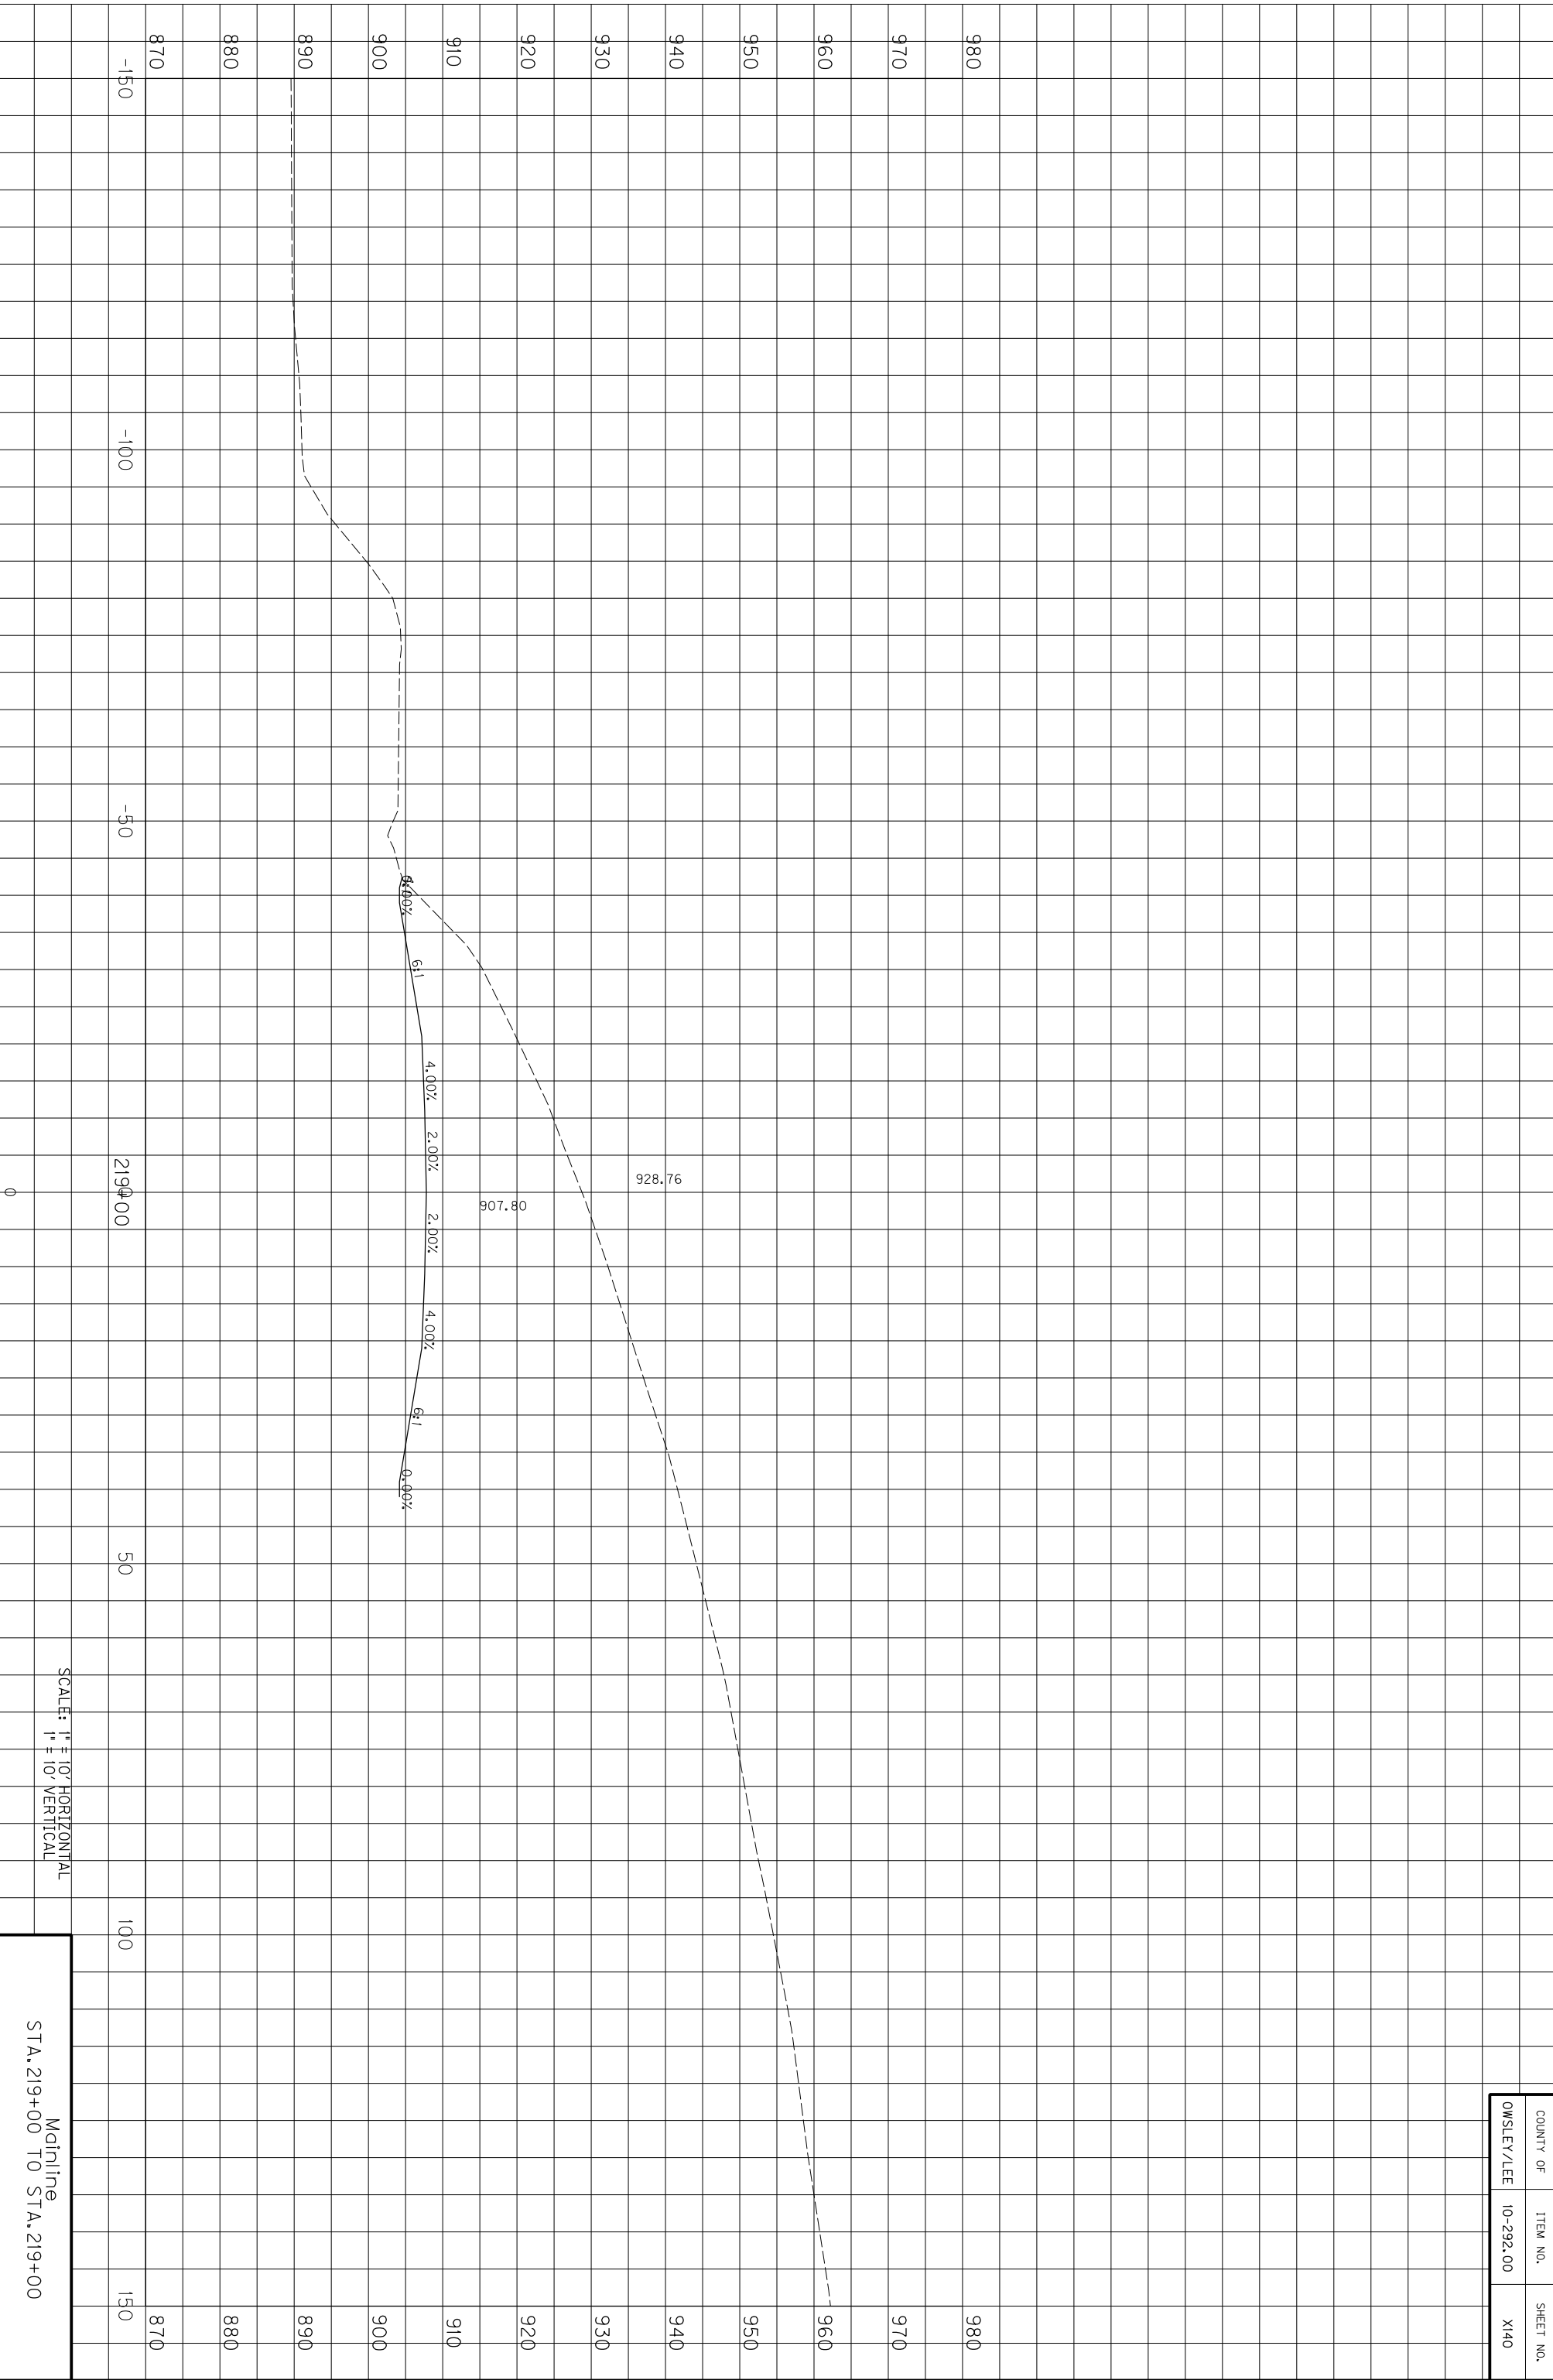

COUNTY OF	ITEM NO.	SHEET NO.
OWSLEY/LEE	10-292.00	X140

SCALE: 1" = 10' HORIZONTAL
1" = 10' VERTICAL


Mainline
STA. 219+00 TO STA. 219+00

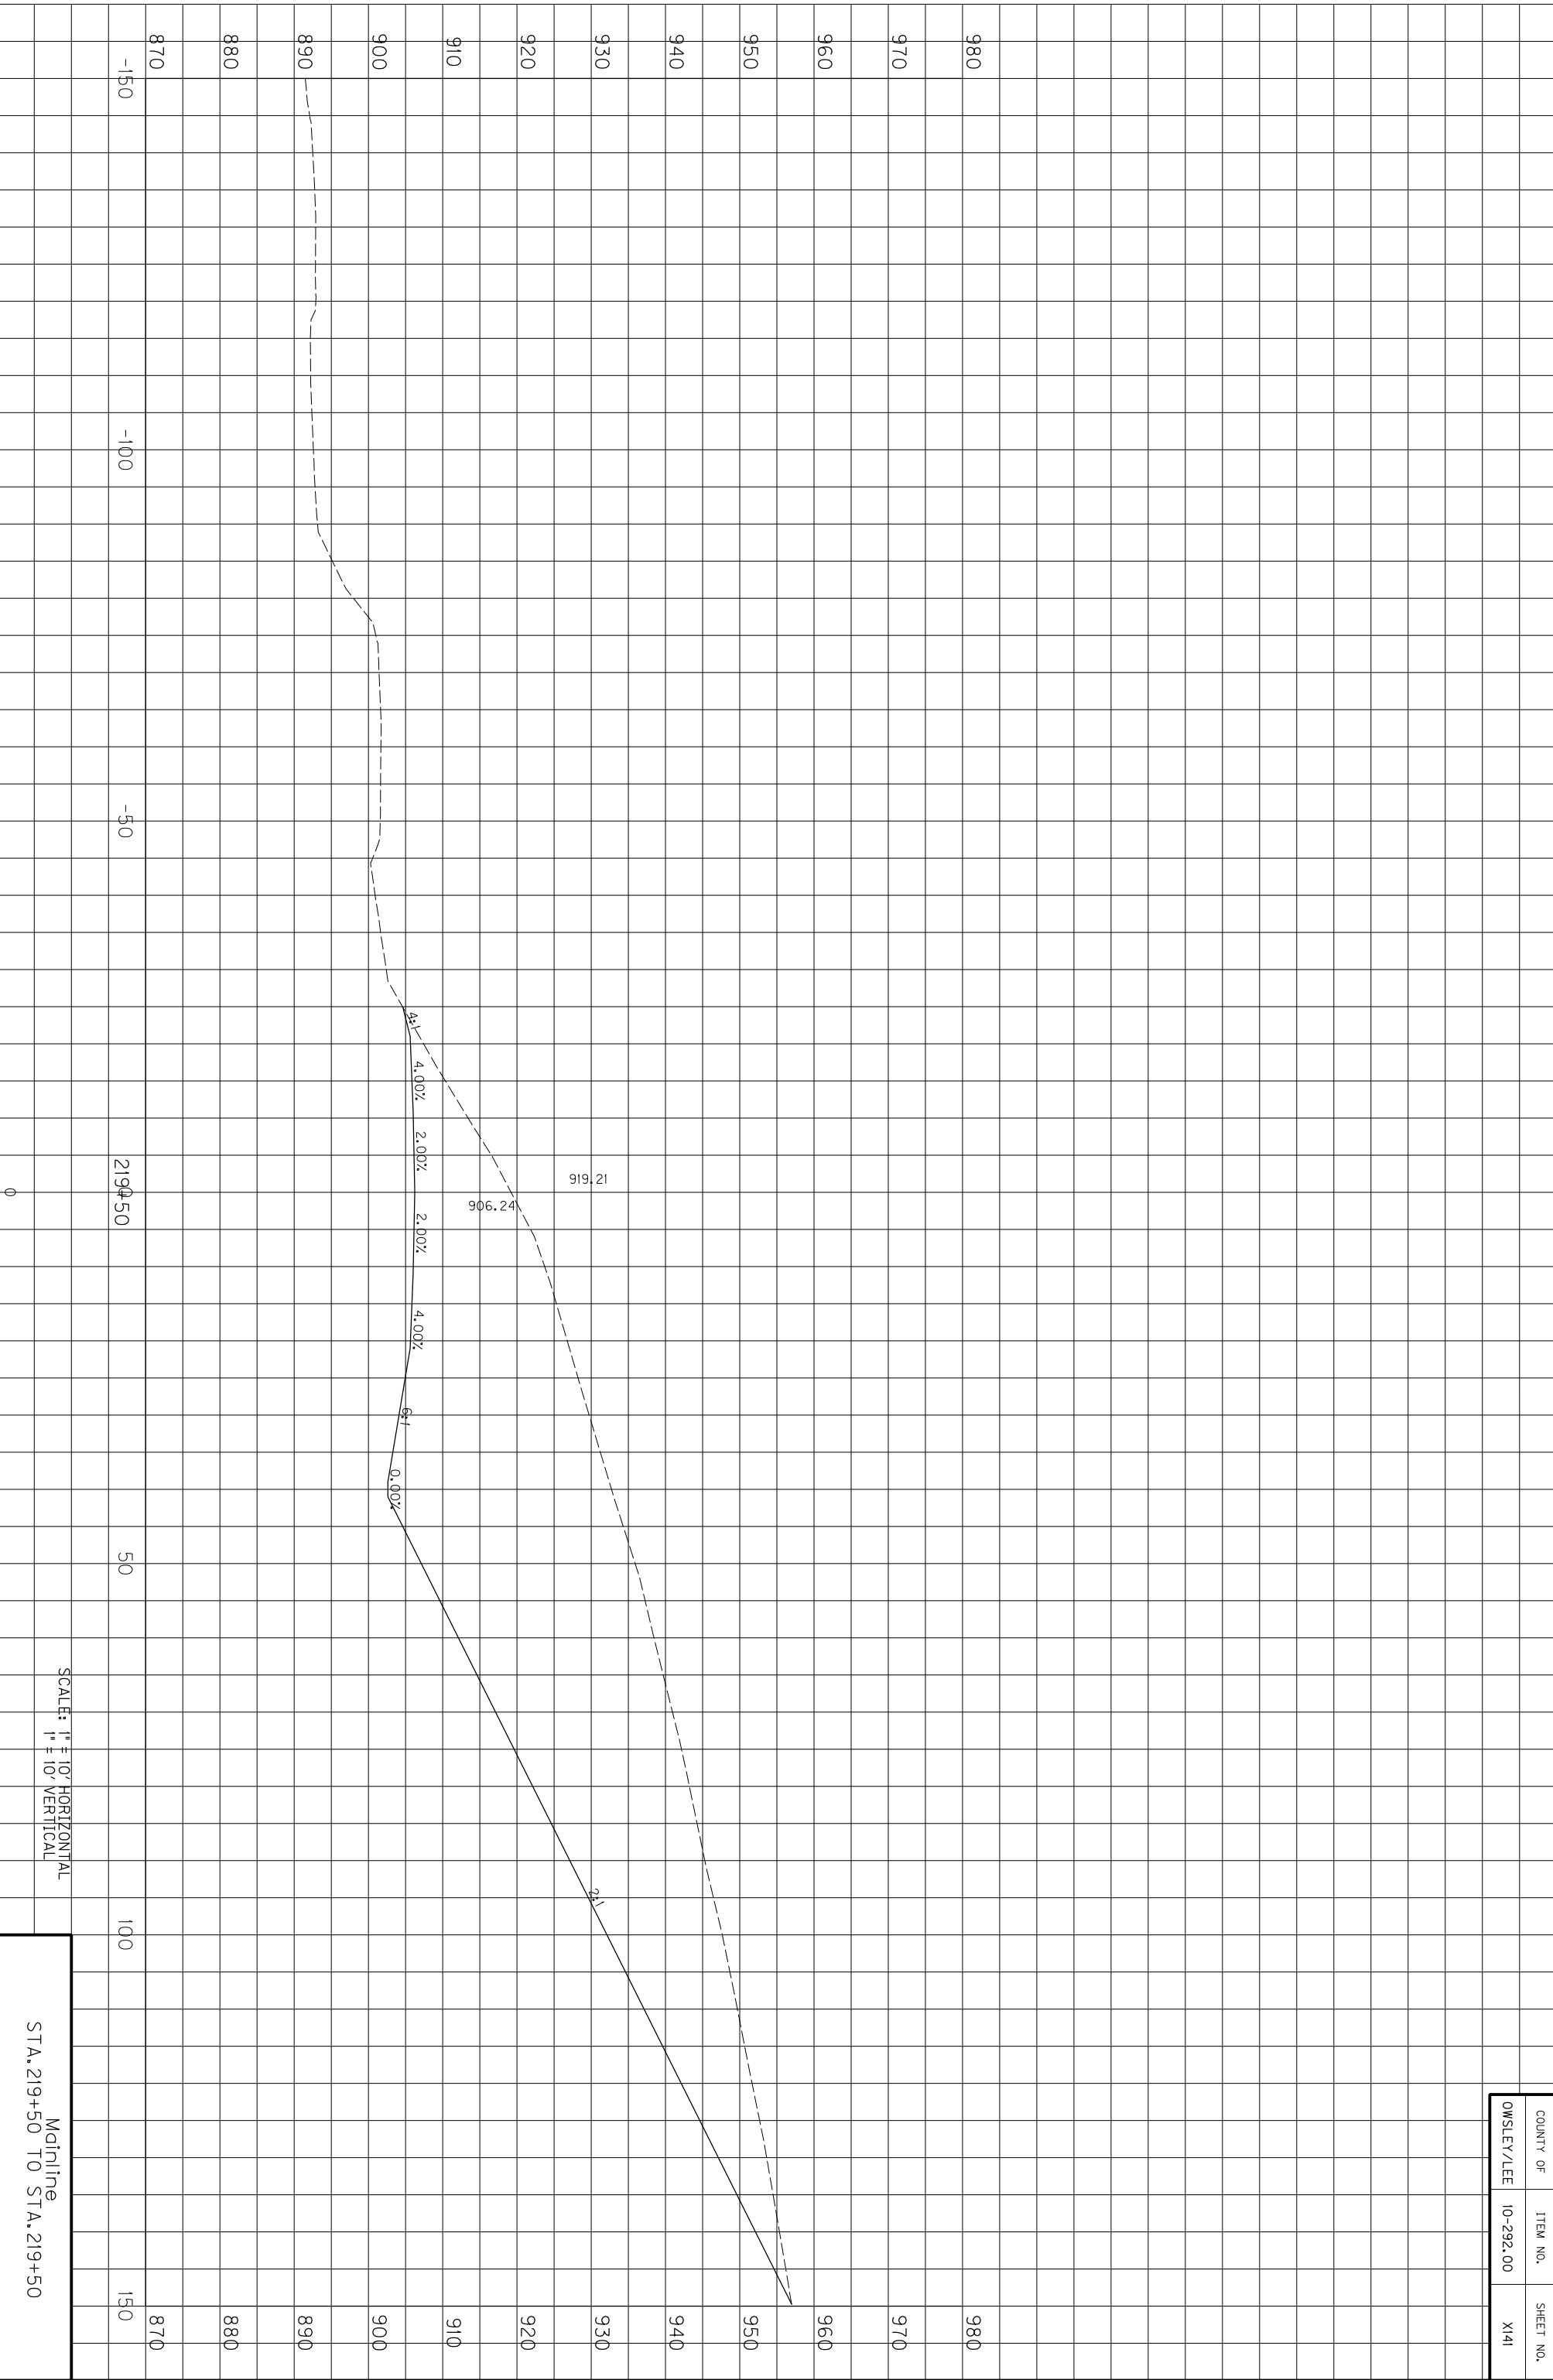

COUNTY OF	ITEM NO.	SHEET NO.
OWSLEY/LEE	10-292.00	X141


SCALE: 1" = 10' HORIZONTAL
1" = 10' VERTICAL

Mainline
STA. 219+50 TO STA. 219+50

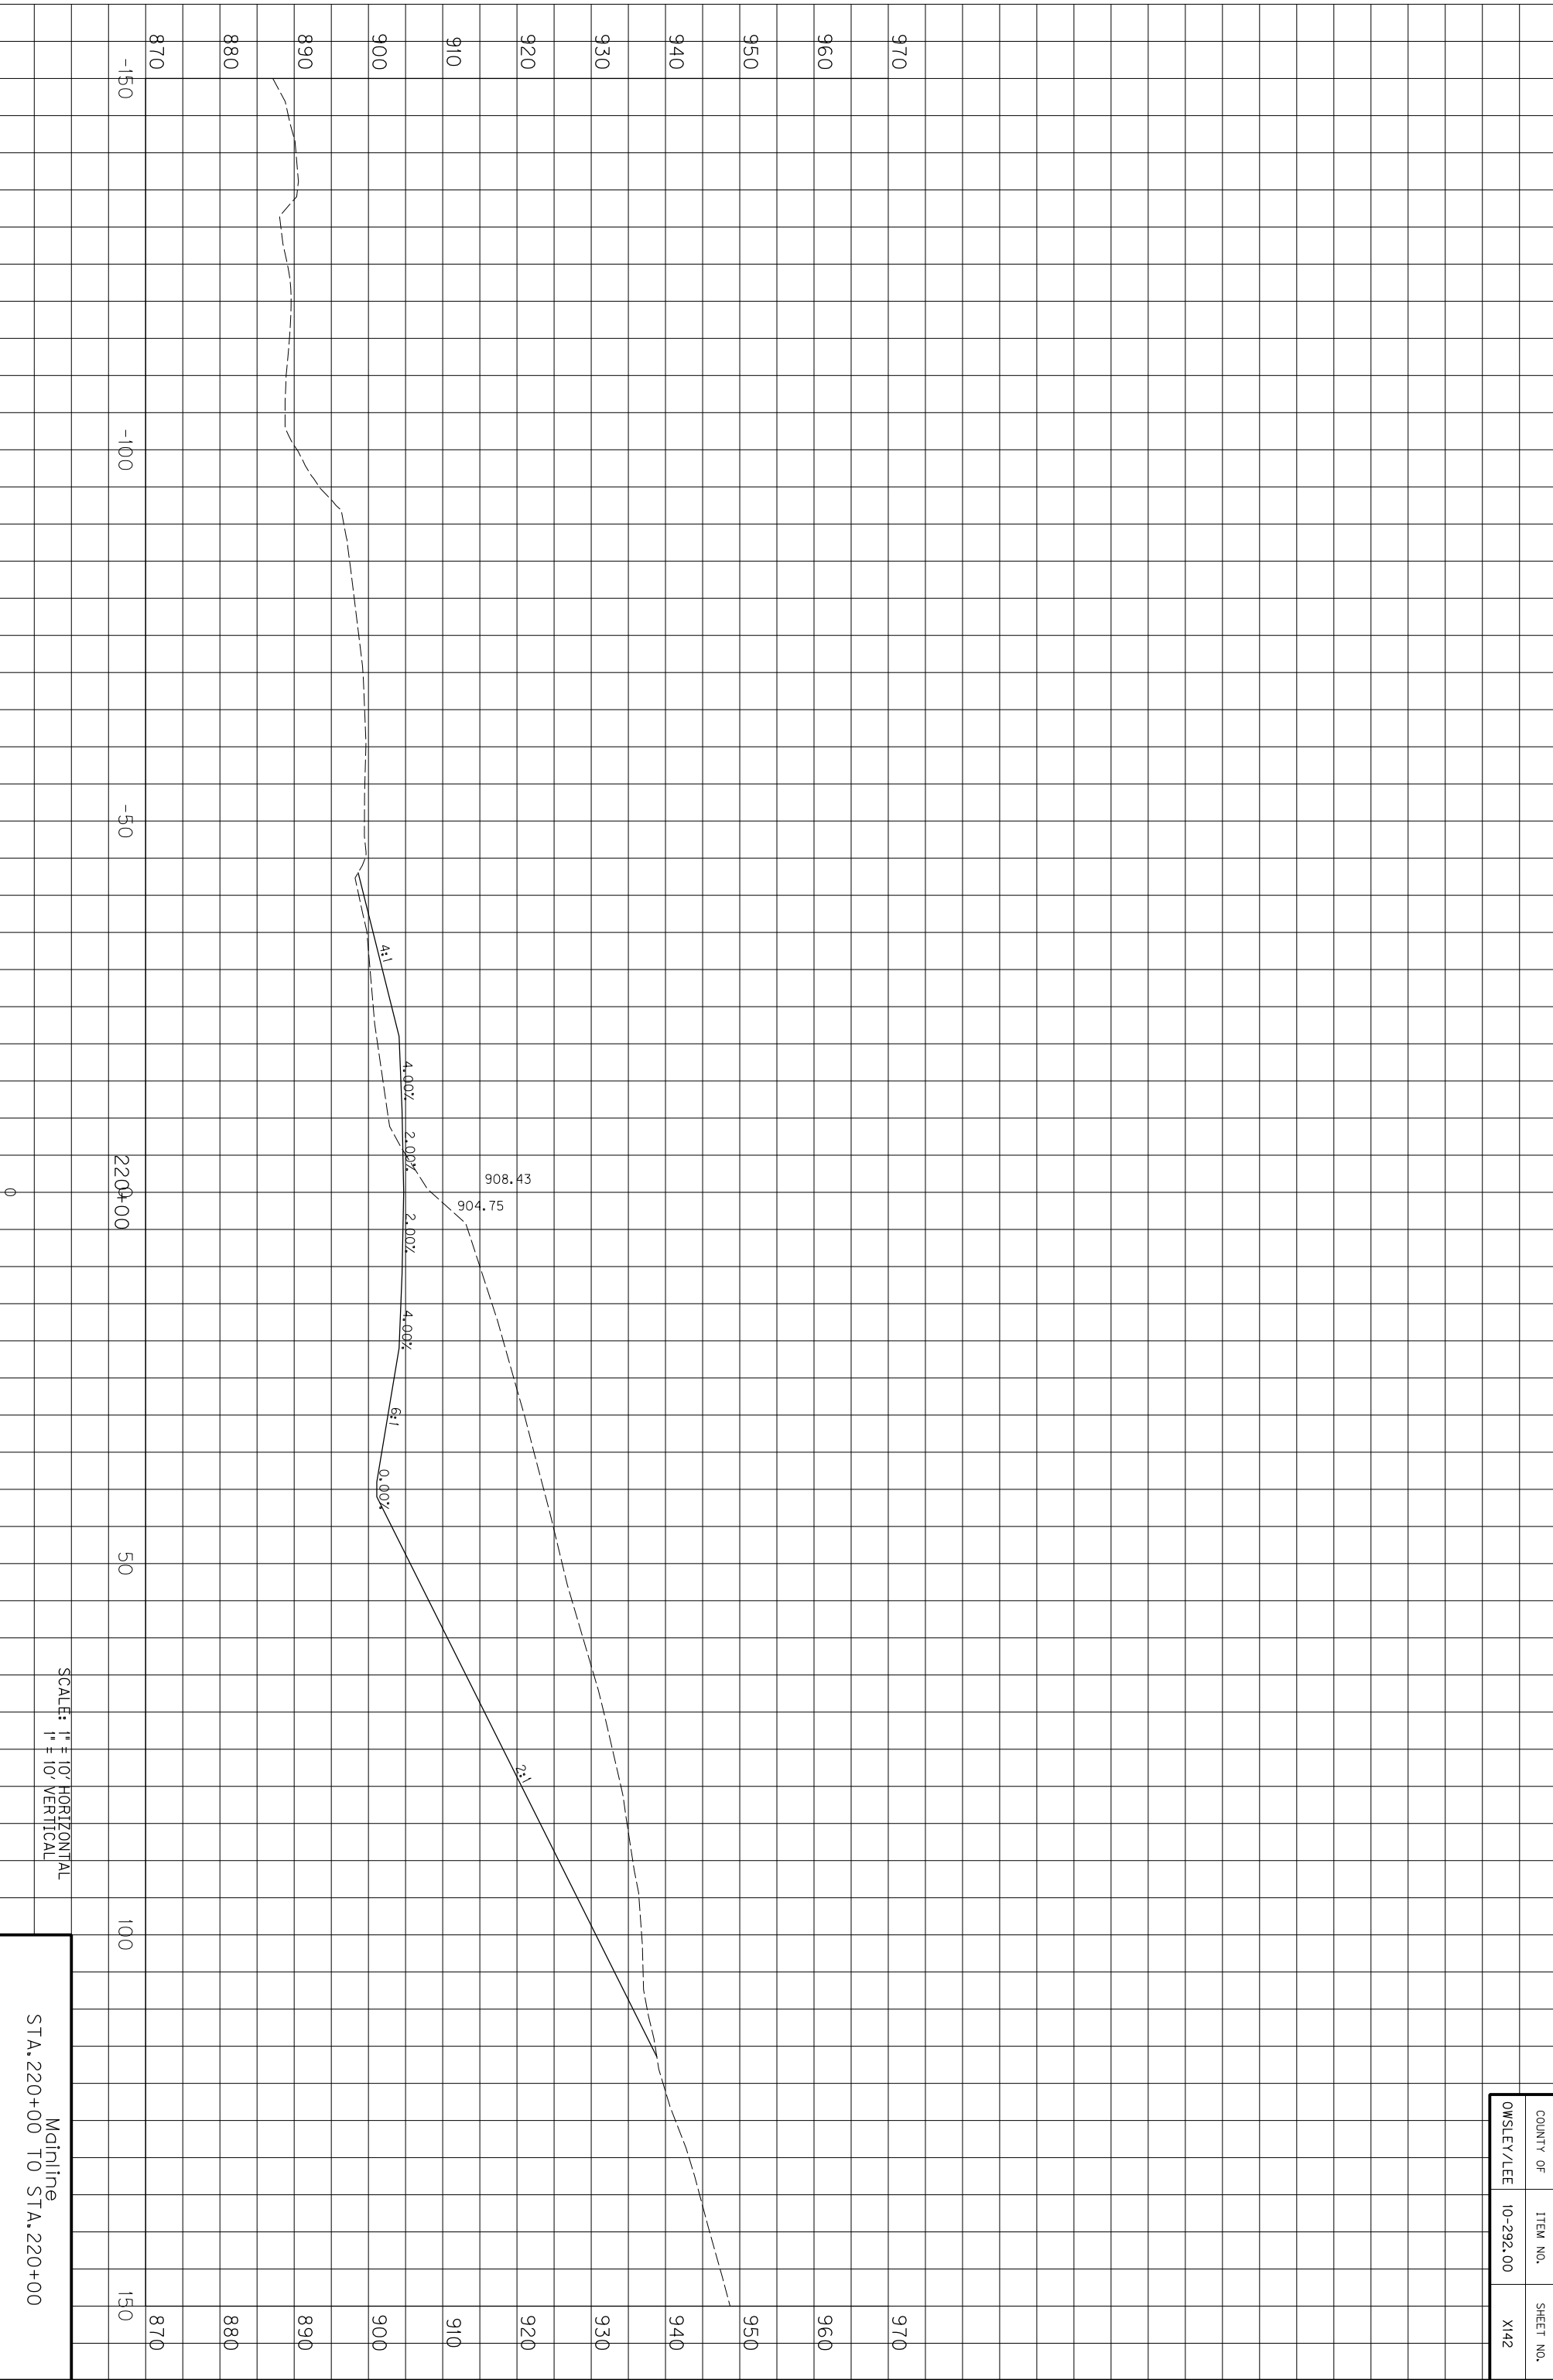

SCALE: 1" = 10' HORIZONTAL
1" = 10' VERTICAL


Mainline
STA. 220+00 TO STA. 220+00

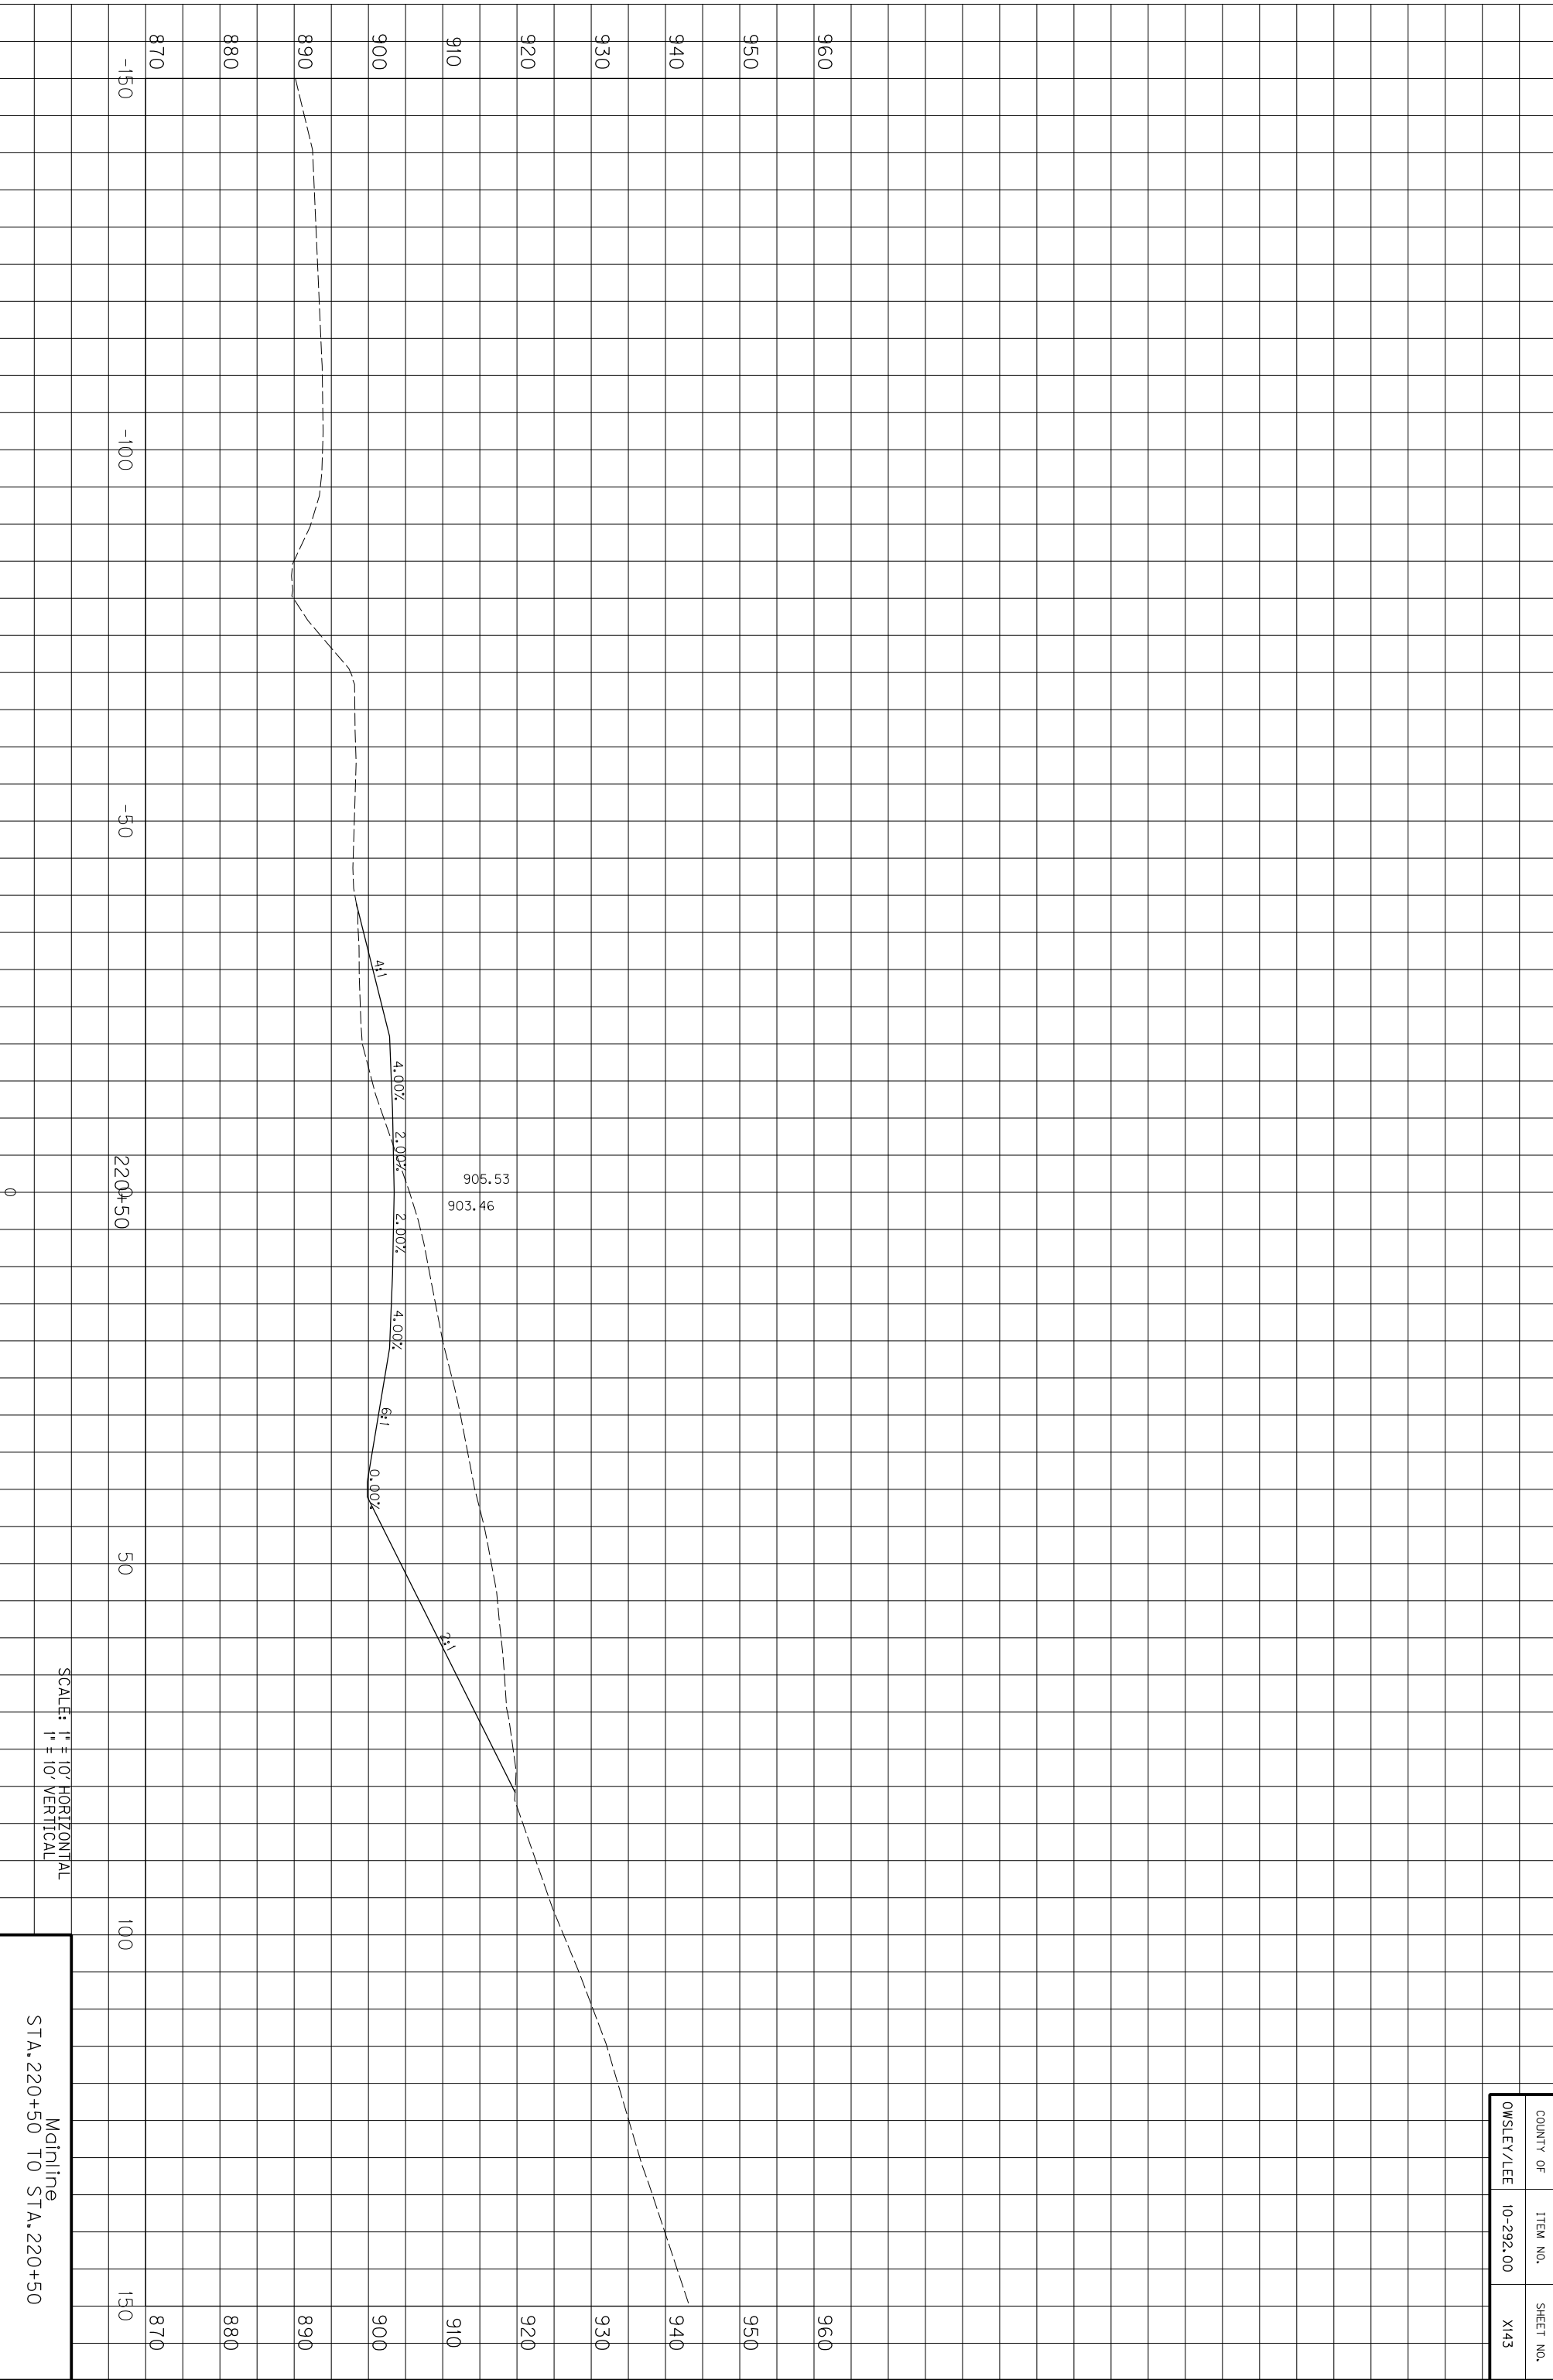

COUNTY OF	ITEM NO.	SHEET NO.
OWSLEY/LEE	10-292.00	X143

SCALE: 1" = 10' HORIZONTAL
1" = 10' VERTICAL


Mainline
STA. 220+50 TO STA. 220+50

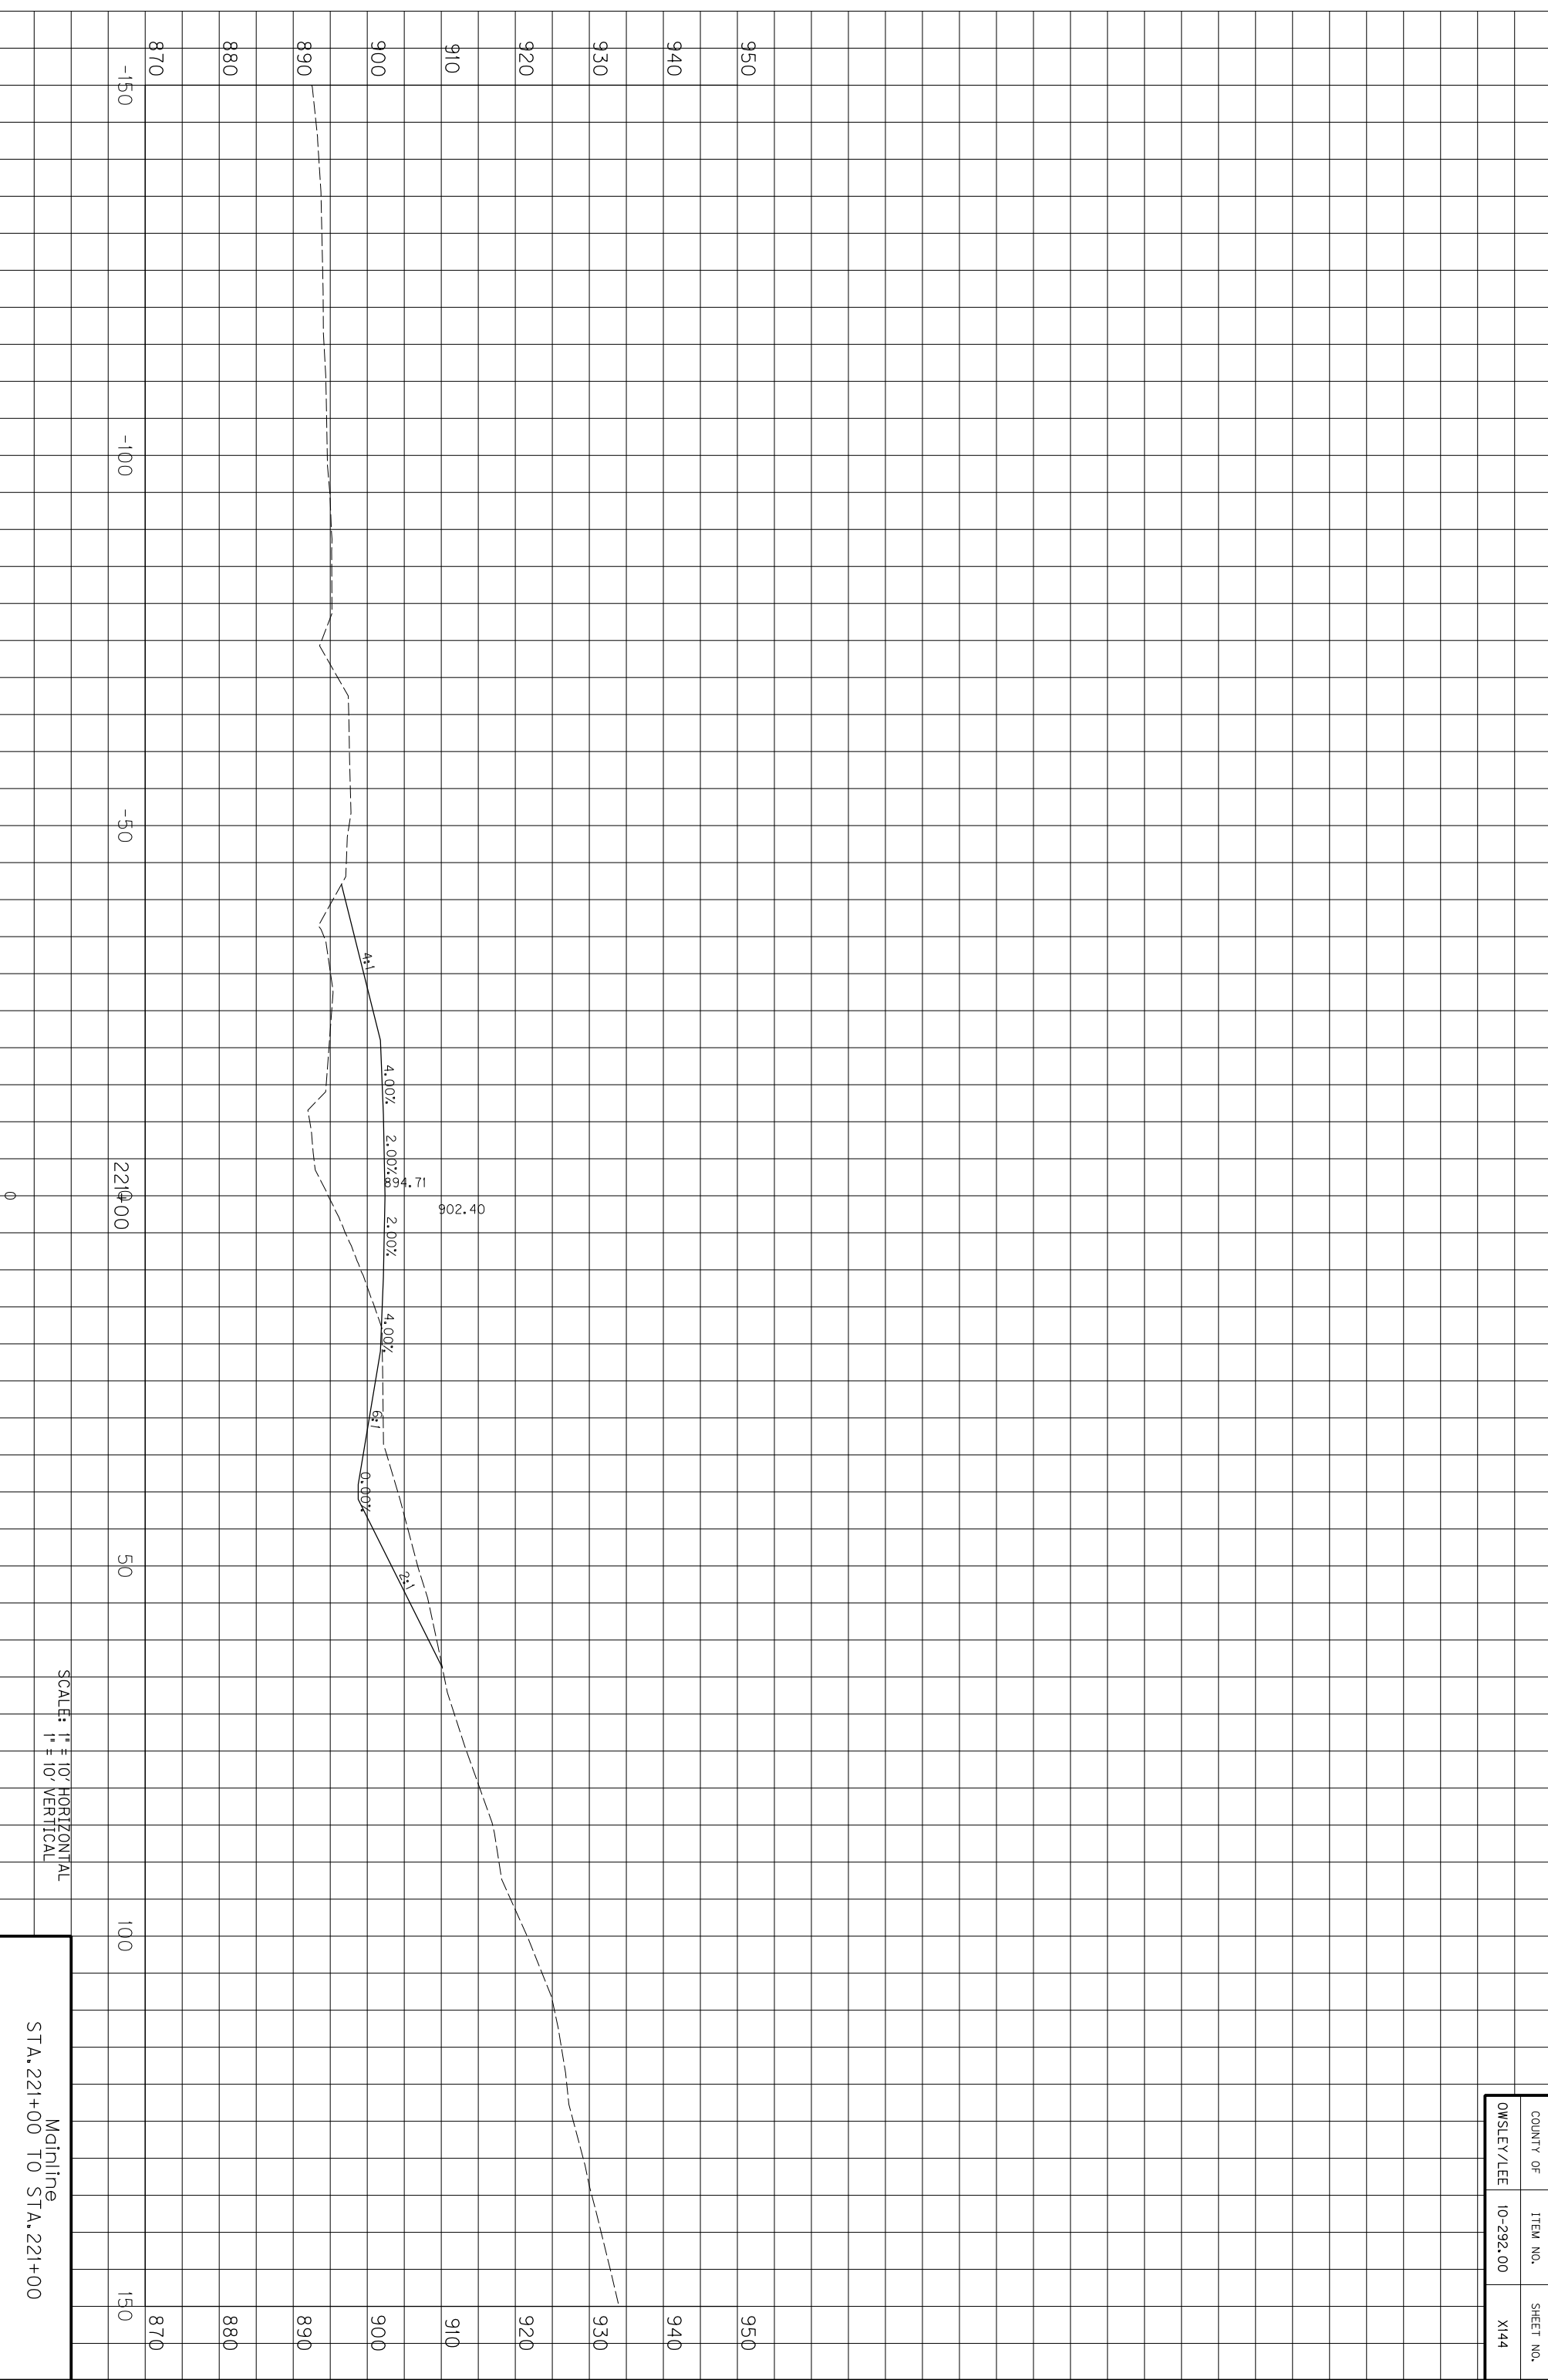

SCALE: 1" = 10' HORIZONTAL
1" = 10' VERTICAL

Mainline
STA. 221+00 TO STA. 221+00


COUNTY OF	ITEM NO.	SHEET NO.
OWSLEY/LEE	10-292.00	X144

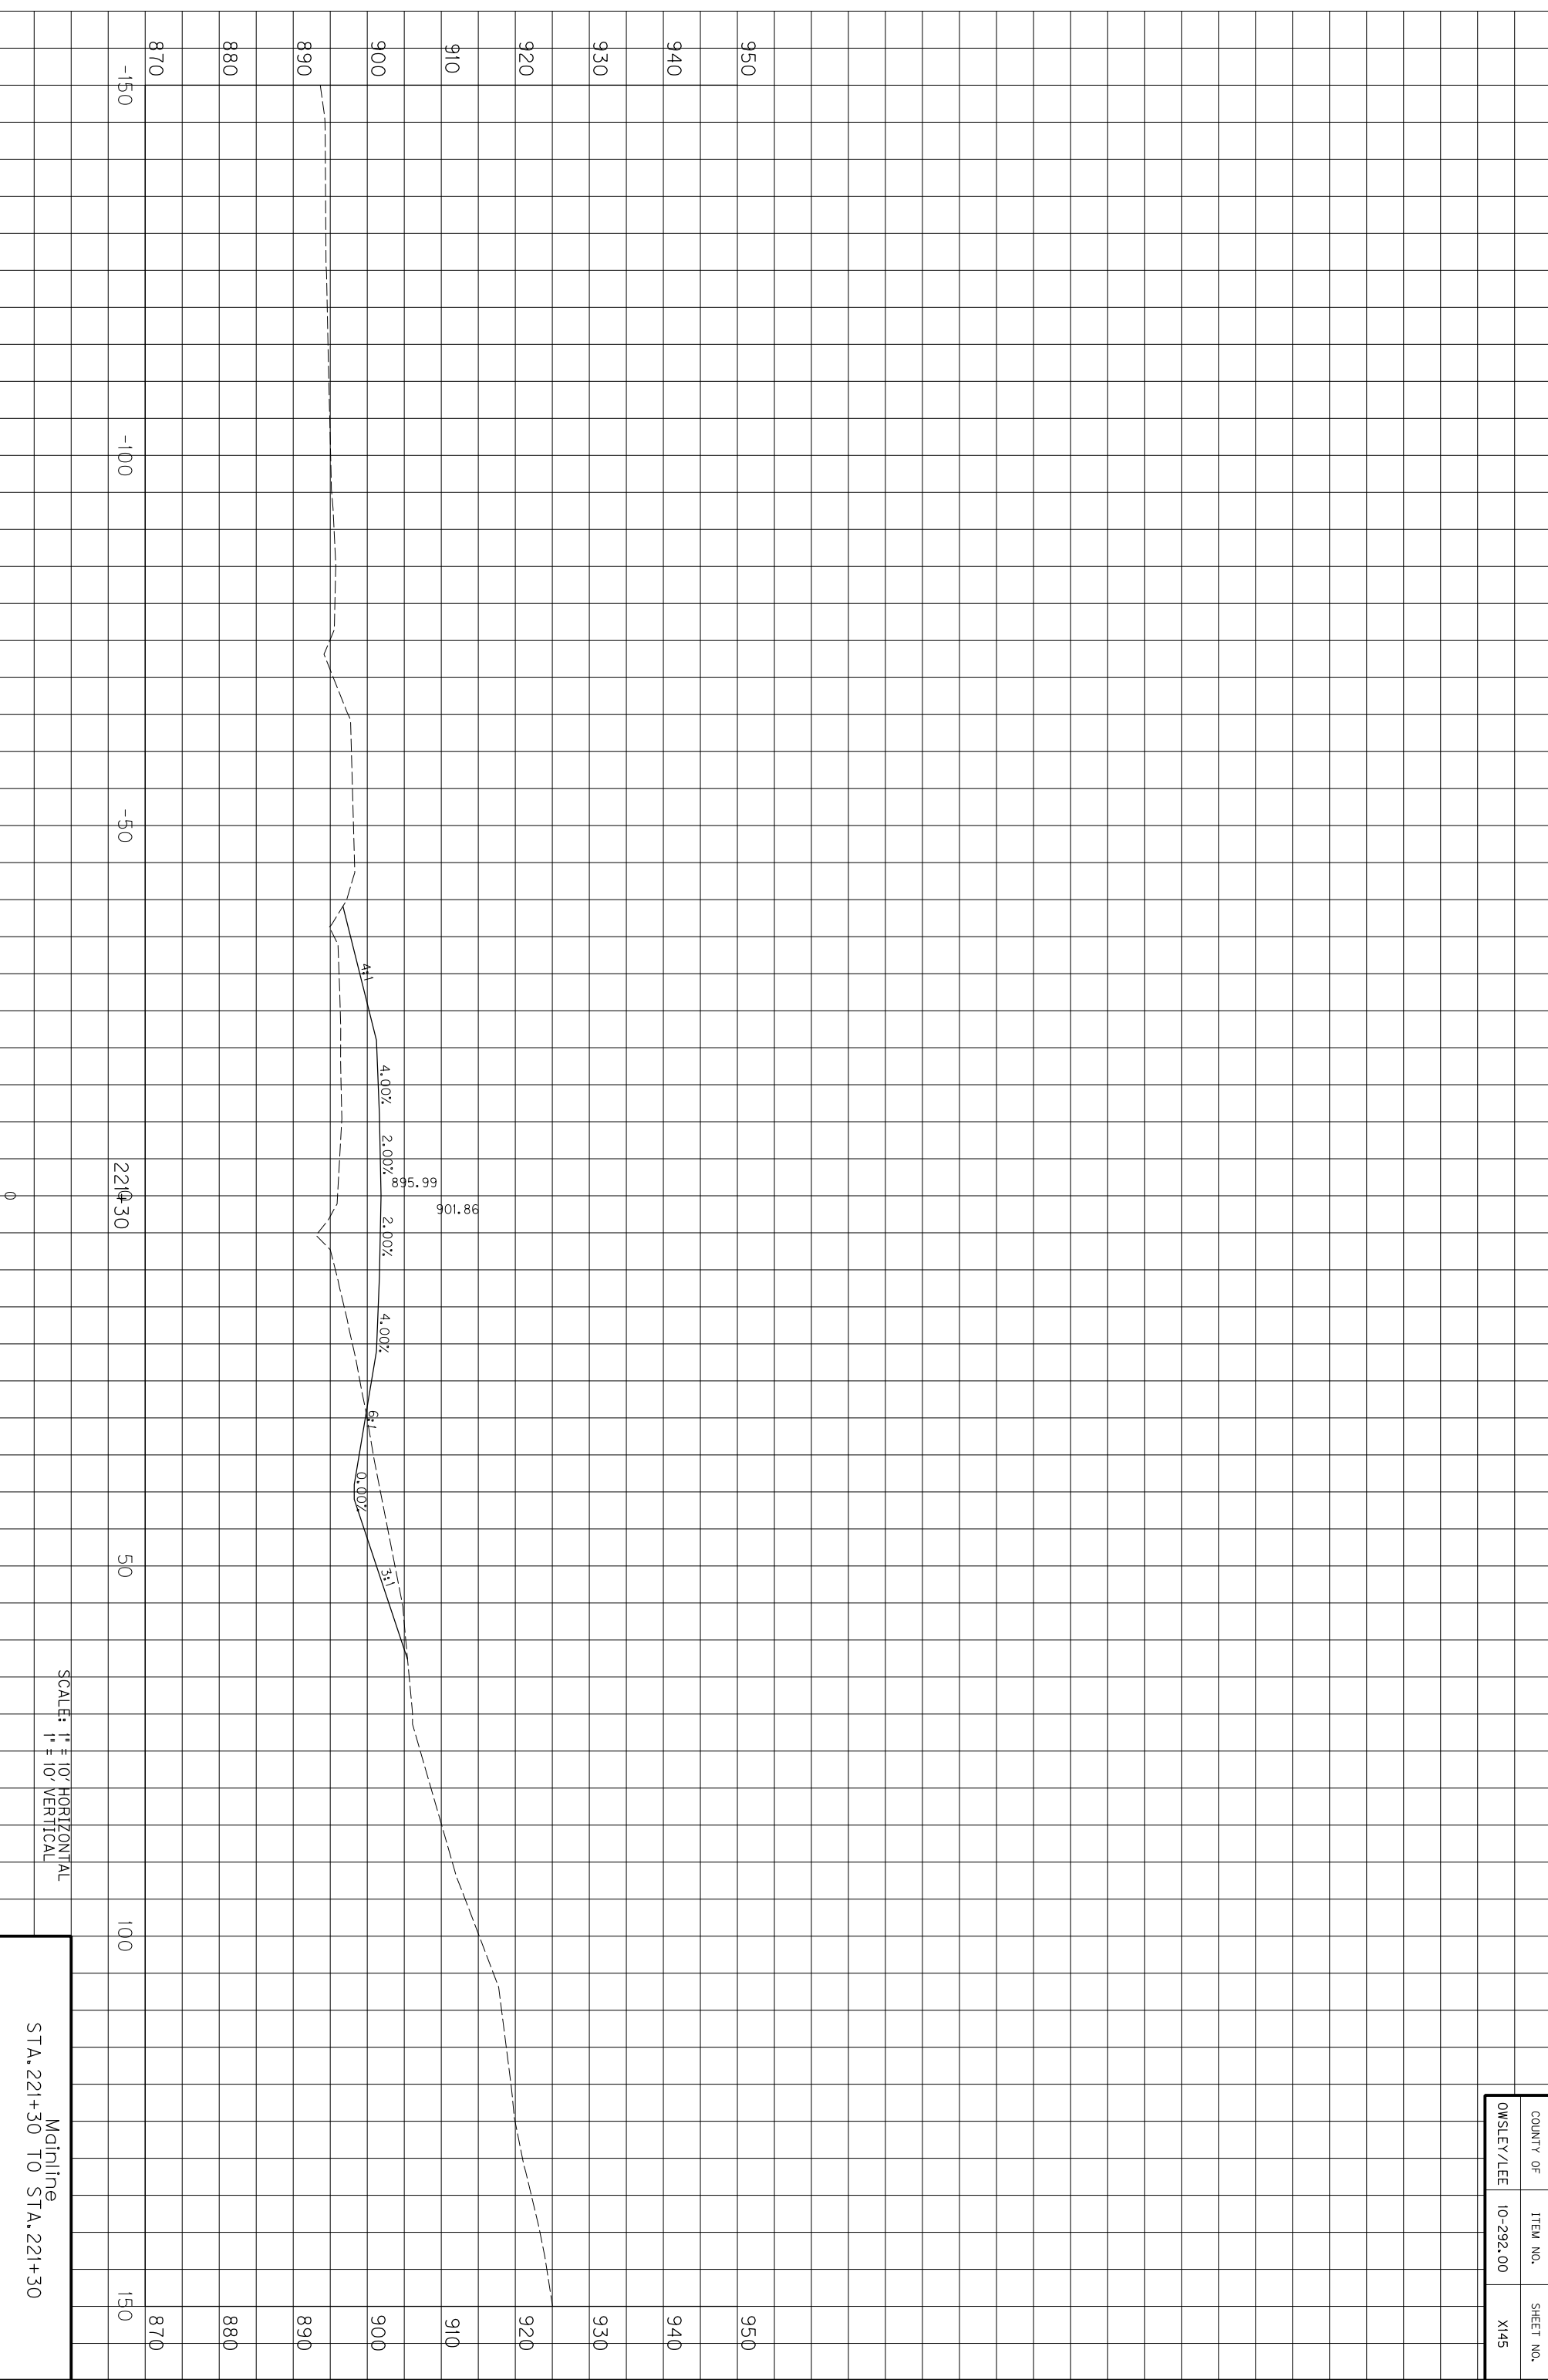

SCALE: 1" = 10' HORIZONTAL
1" = 10' VERTICAL

Mainline
STA. 221+30 TO STA. 221+30


COUNTY OF	ITEM NO.	SHEET NO.
OWSLEY/LEE	10-292.00	X145

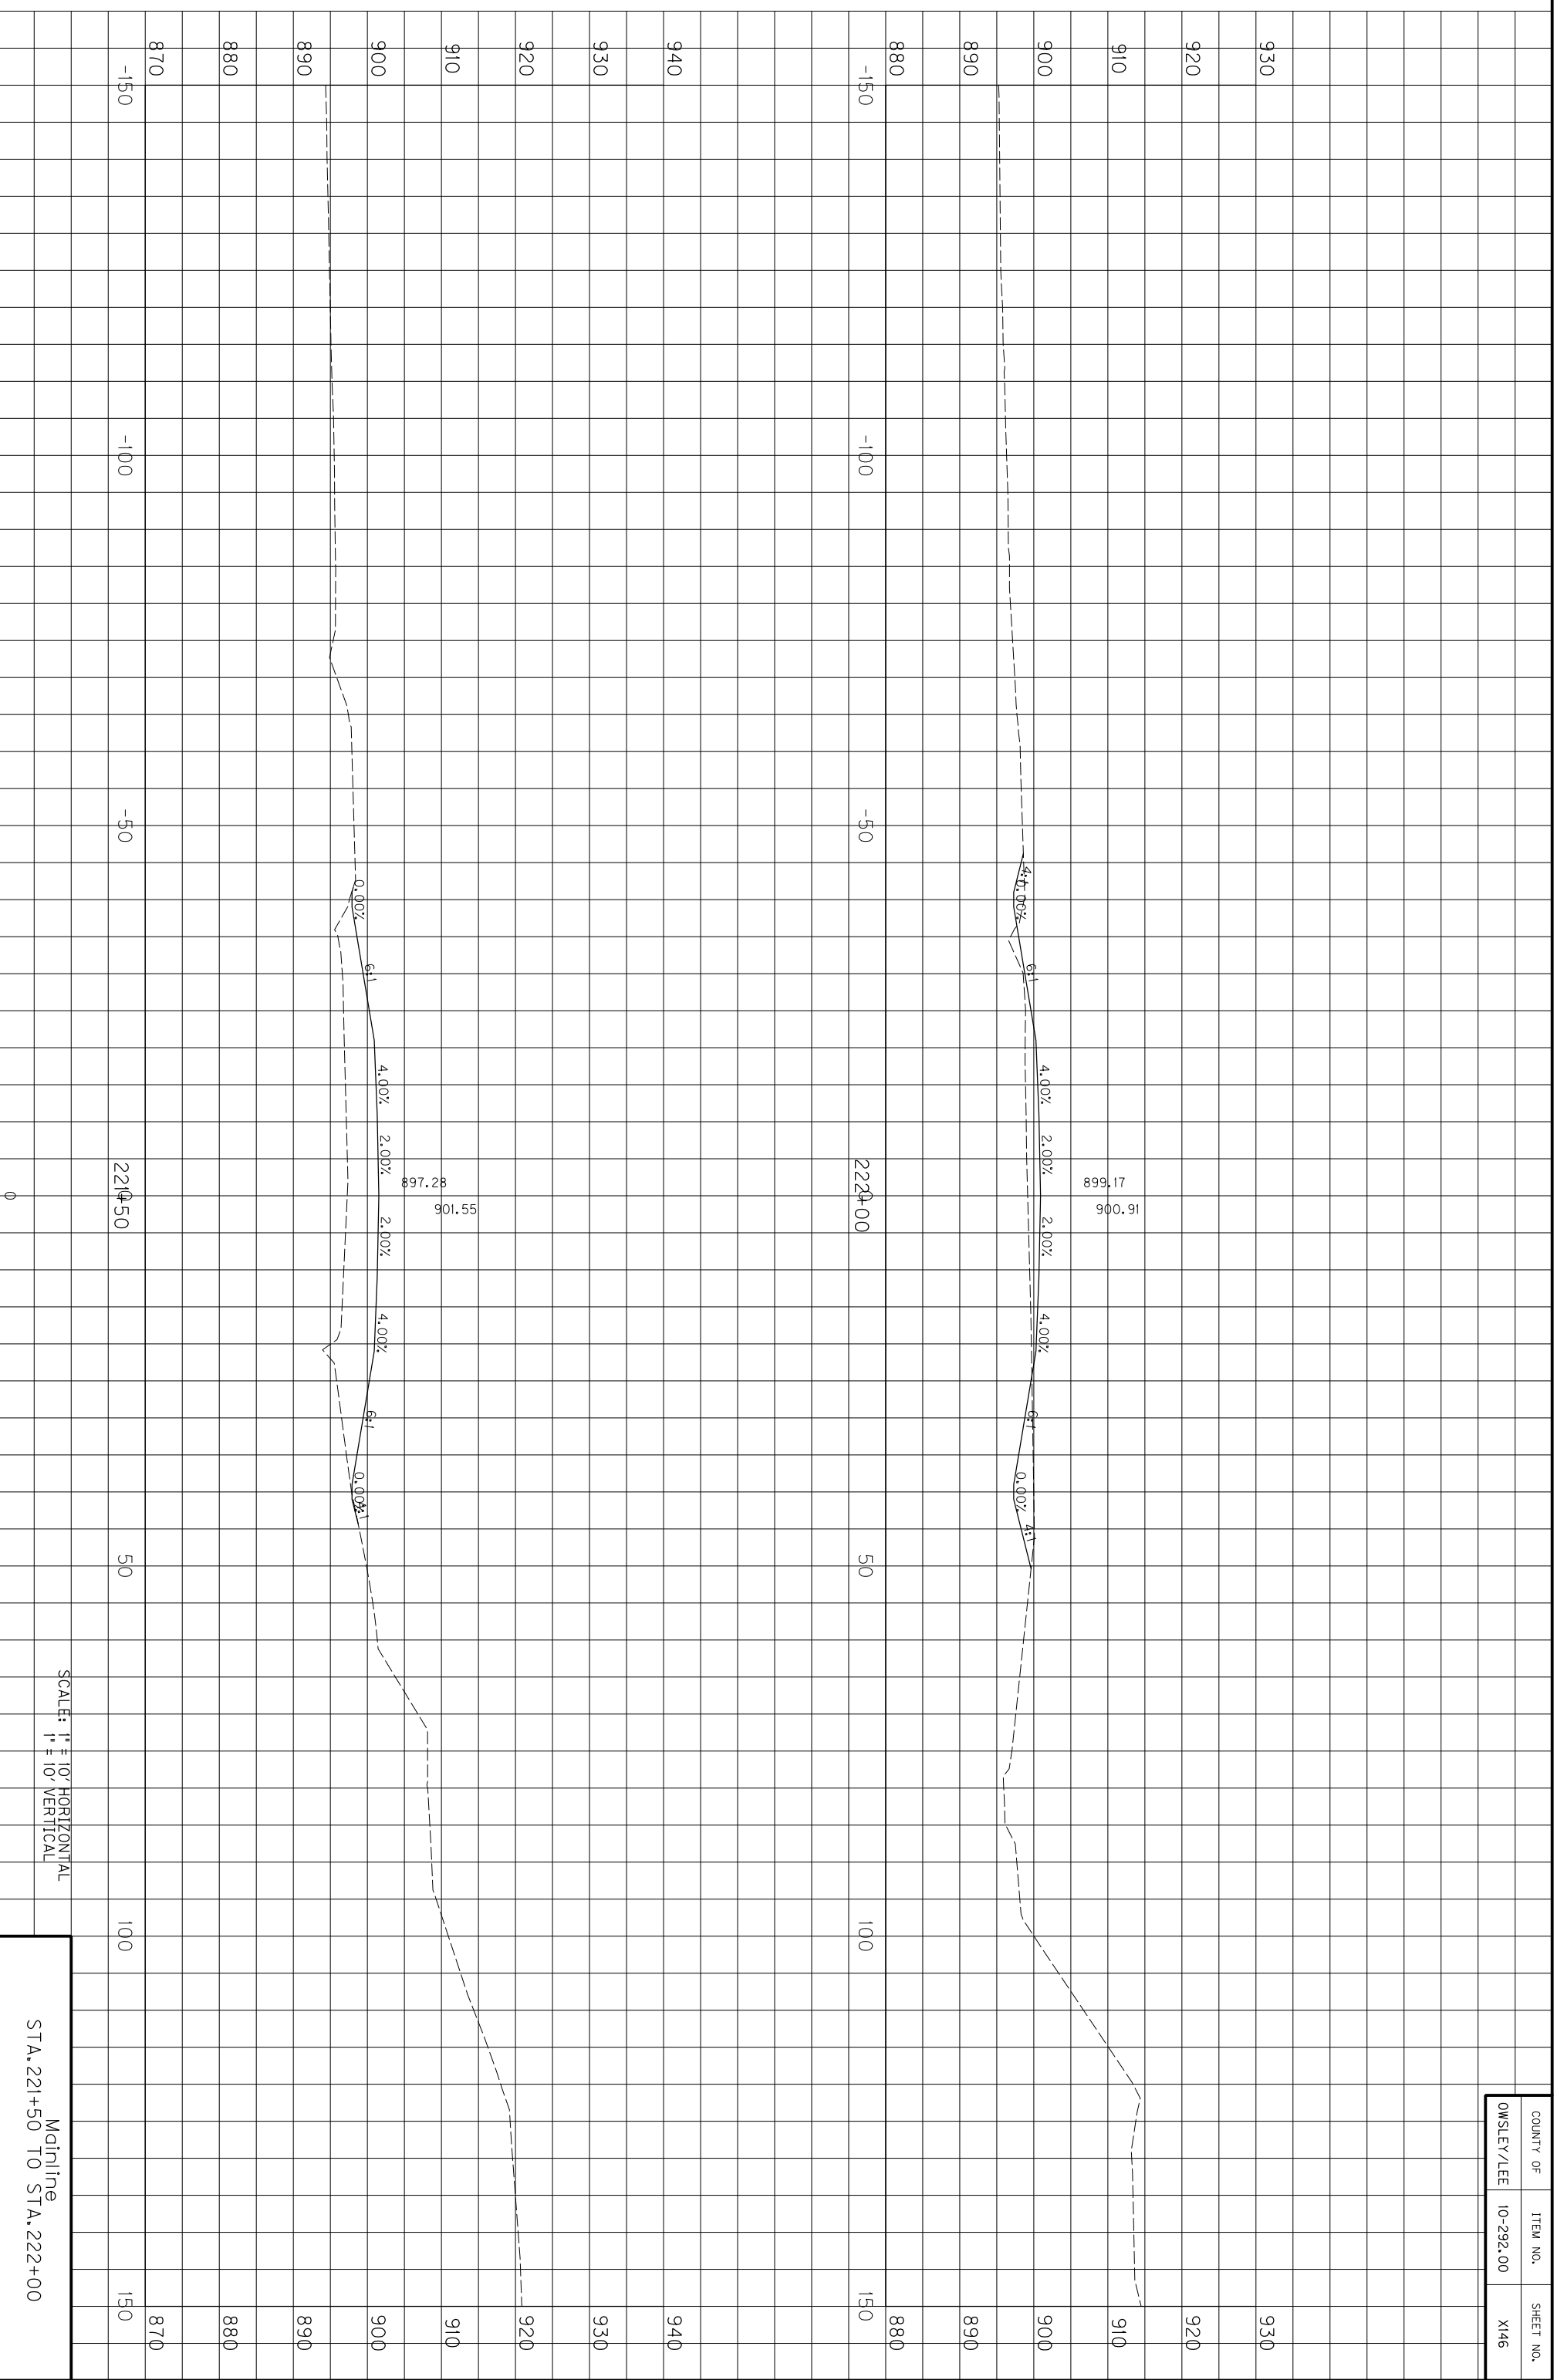

COUNTY OF	ITEM NO.	SHEET NO.
OWSLEY/LEE	10-292.00	X146

SCALE: 1" = 10' HORIZONTAL
1" = 10' VERTICAL


Mainline
STA. 221+50 TO STA. 222+00

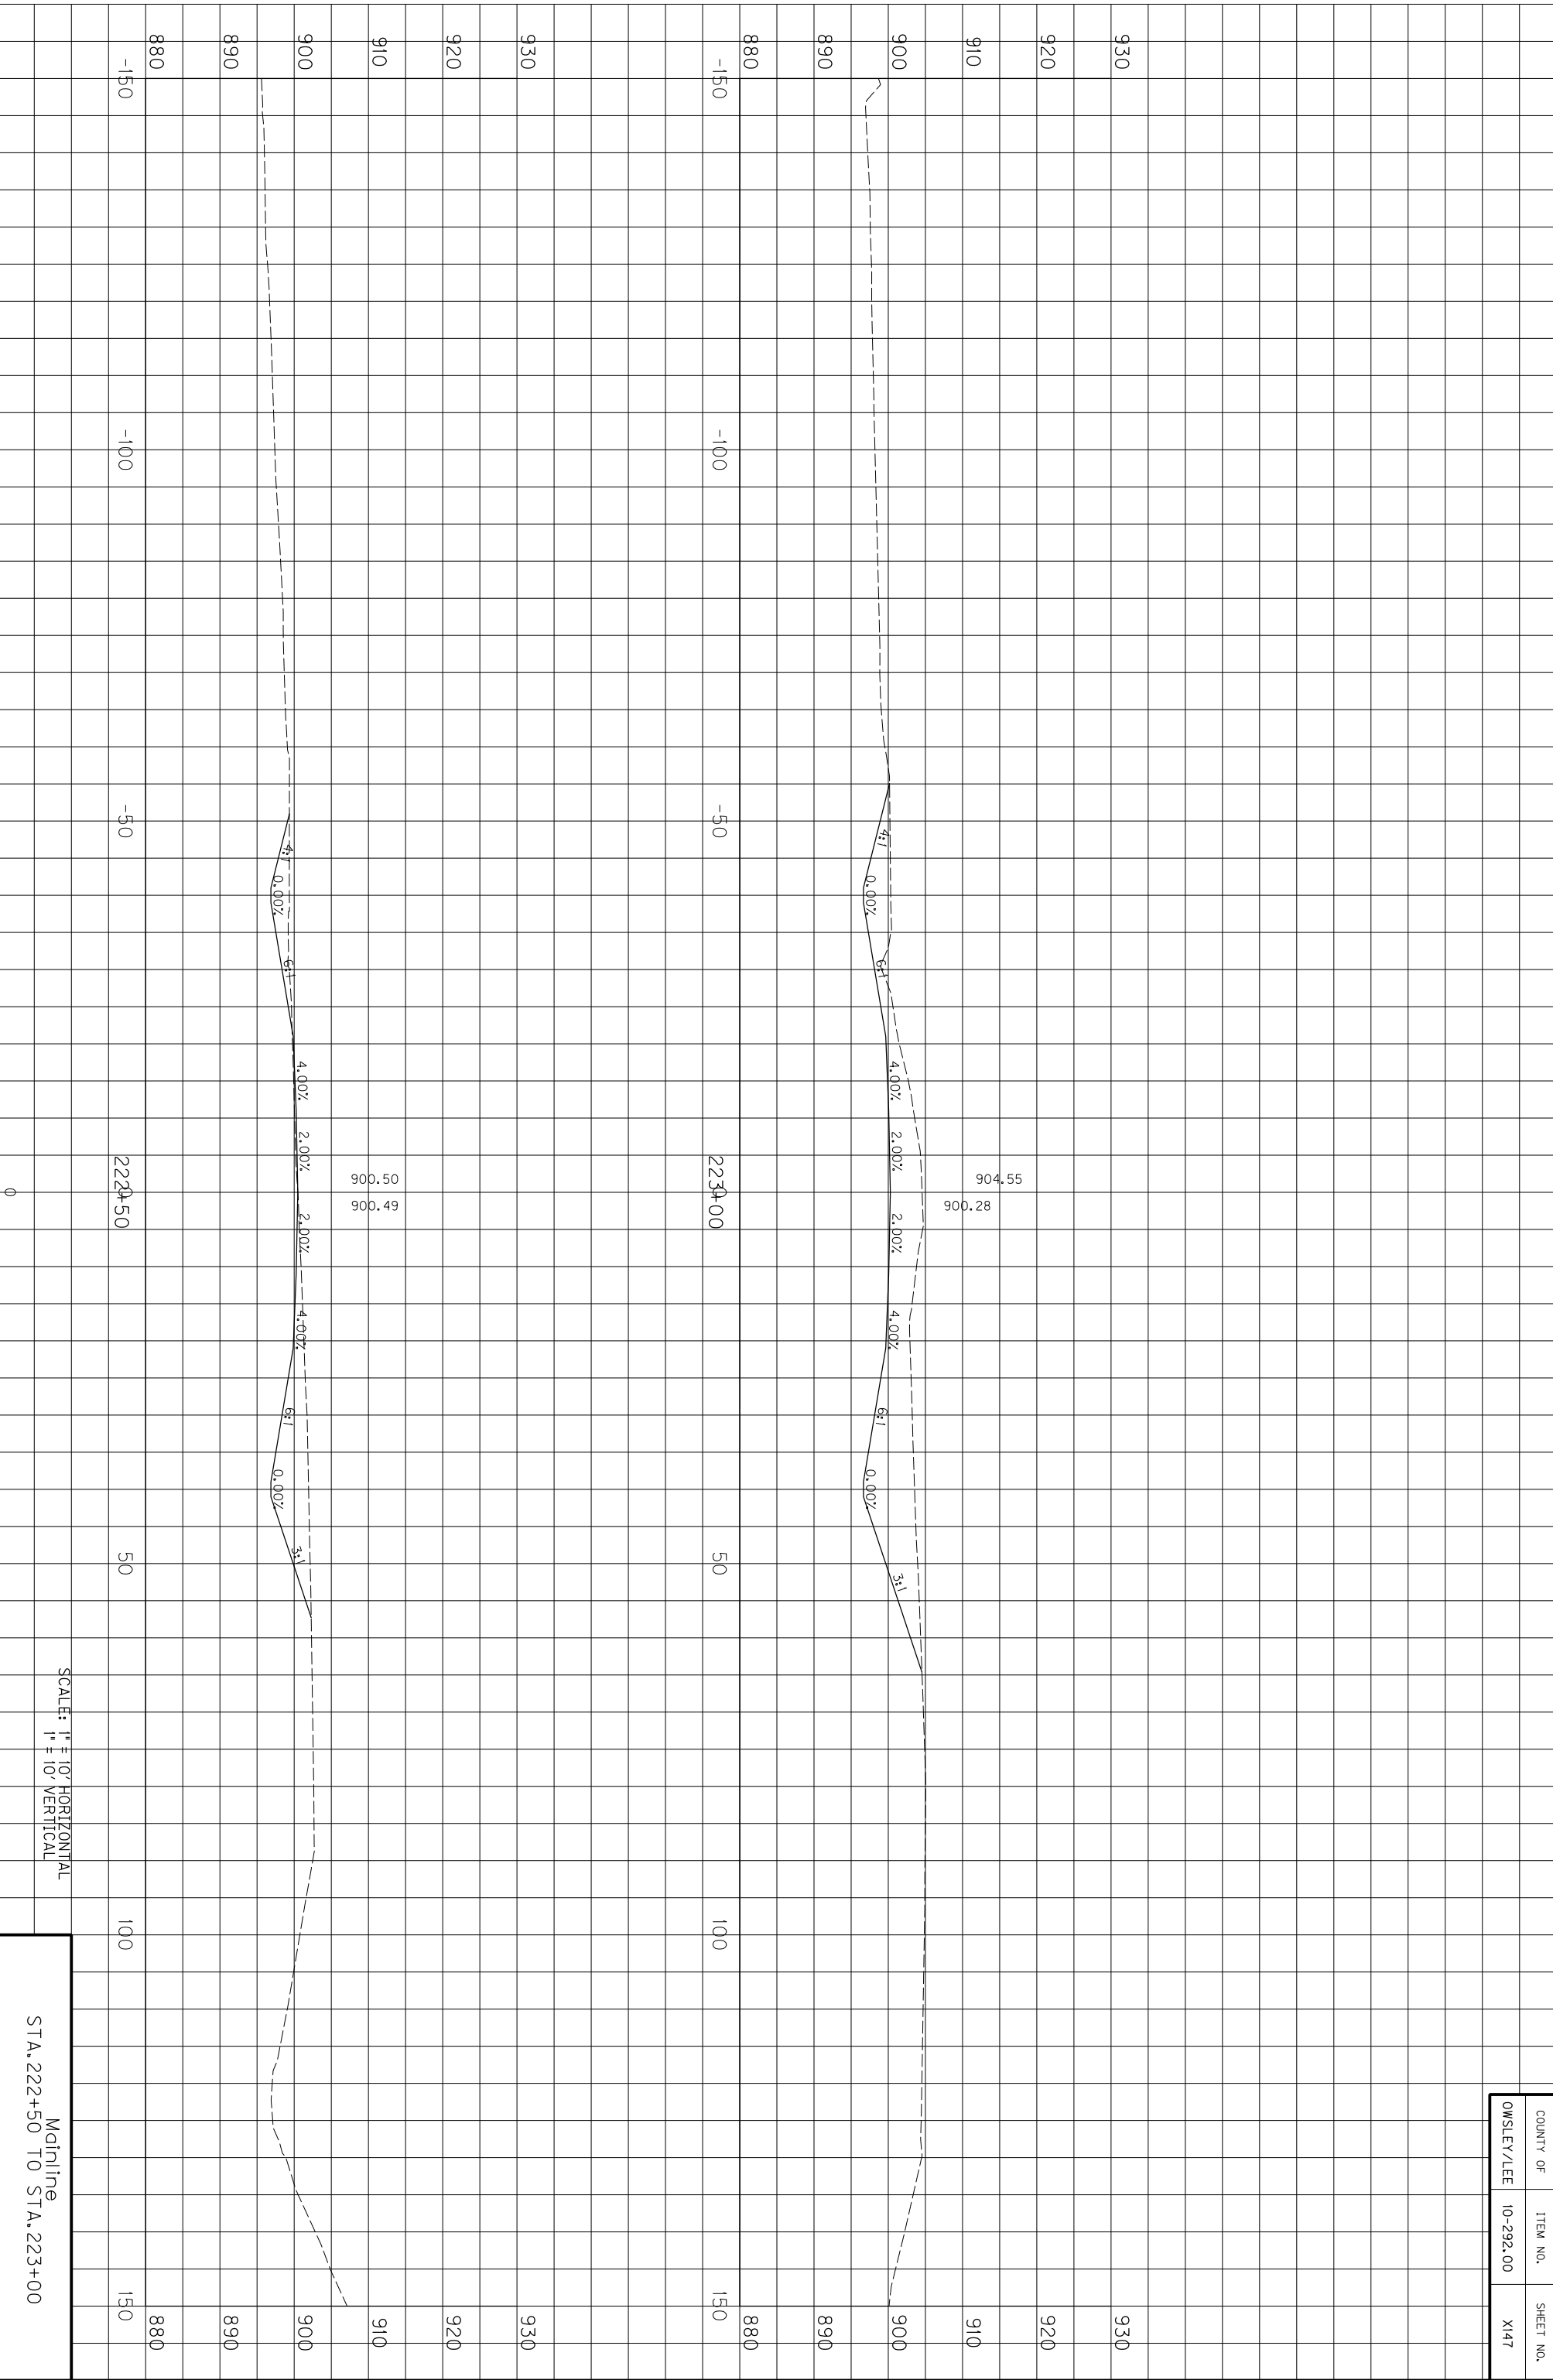

COUNTY OF	ITEM NO.	SHEET NO.
OWSLEY/LEE	10-292.00	X147

SCALE: 1" = 10' HORIZONTAL
1" = 10' VERTICAL


Mainline
STA. 222+50 TO STA. 223+00

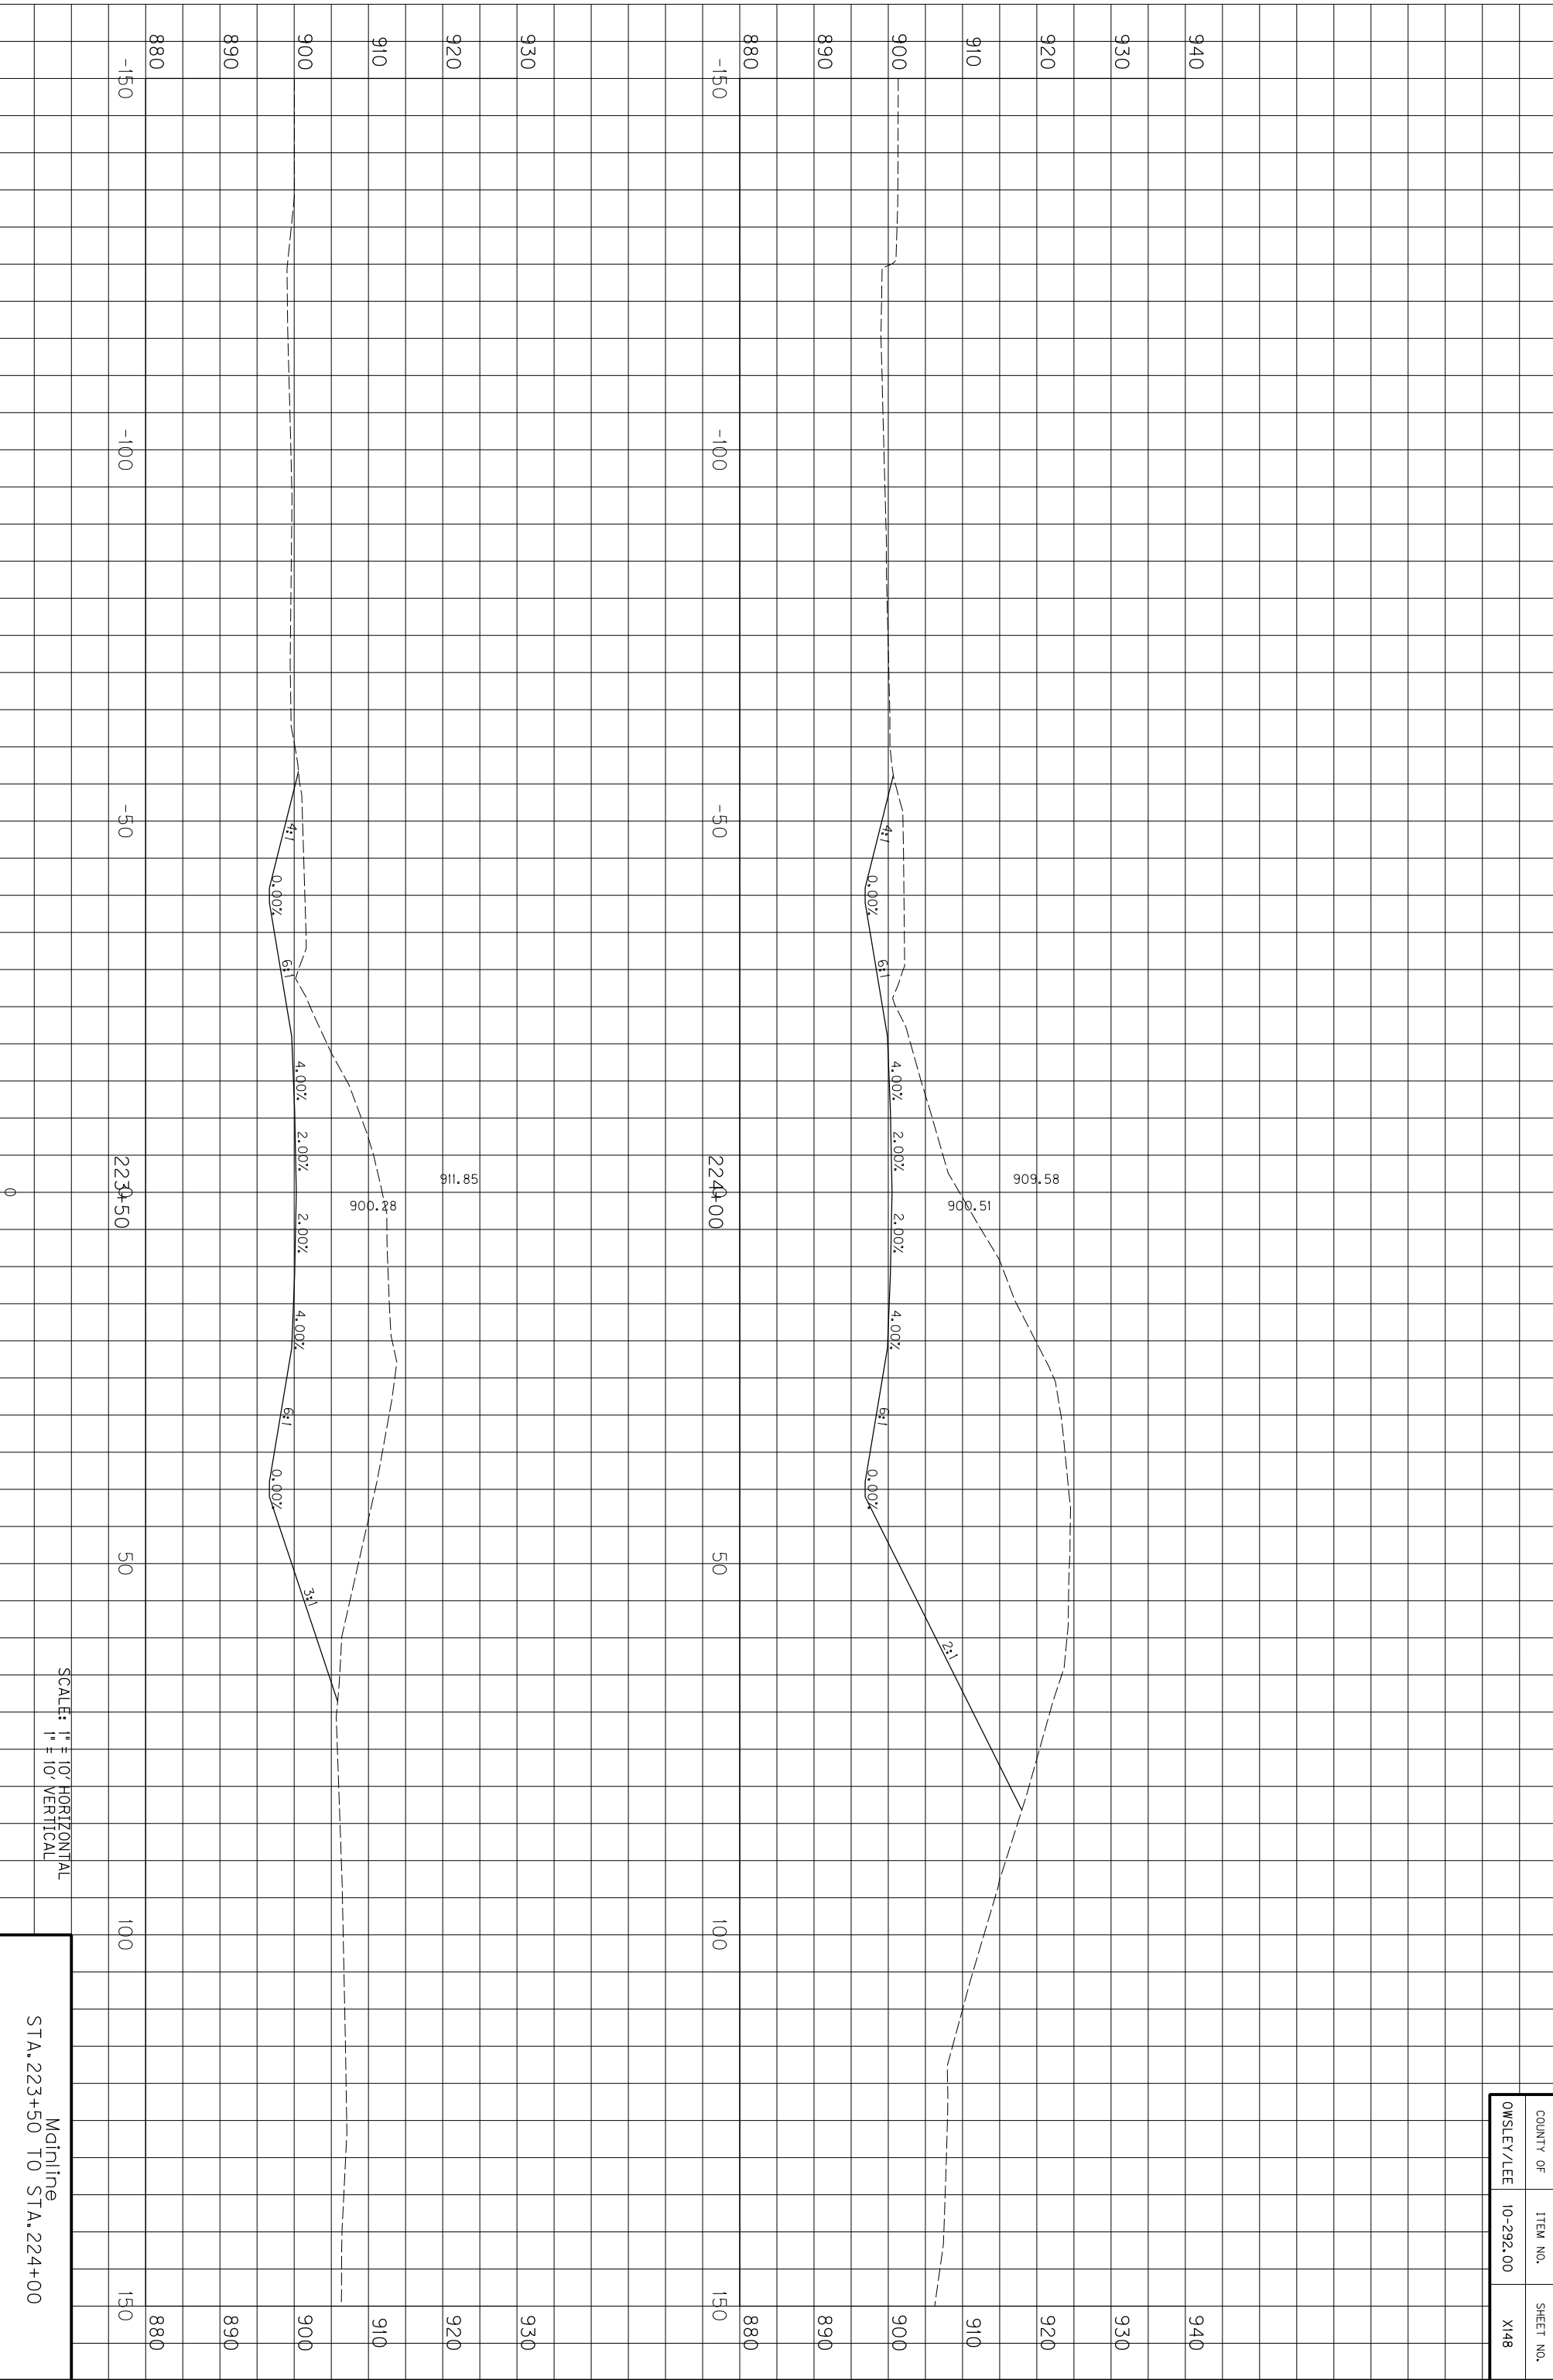

SCALE: 1" = 10' HORIZONTAL
1" = 10' VERTICAL

Mainline
STA. 223+50 TO STA. 224+00


COUNTY OF	ITEM NO.	SHEET NO.
OWSLEY/LEE	10-292.00	X148

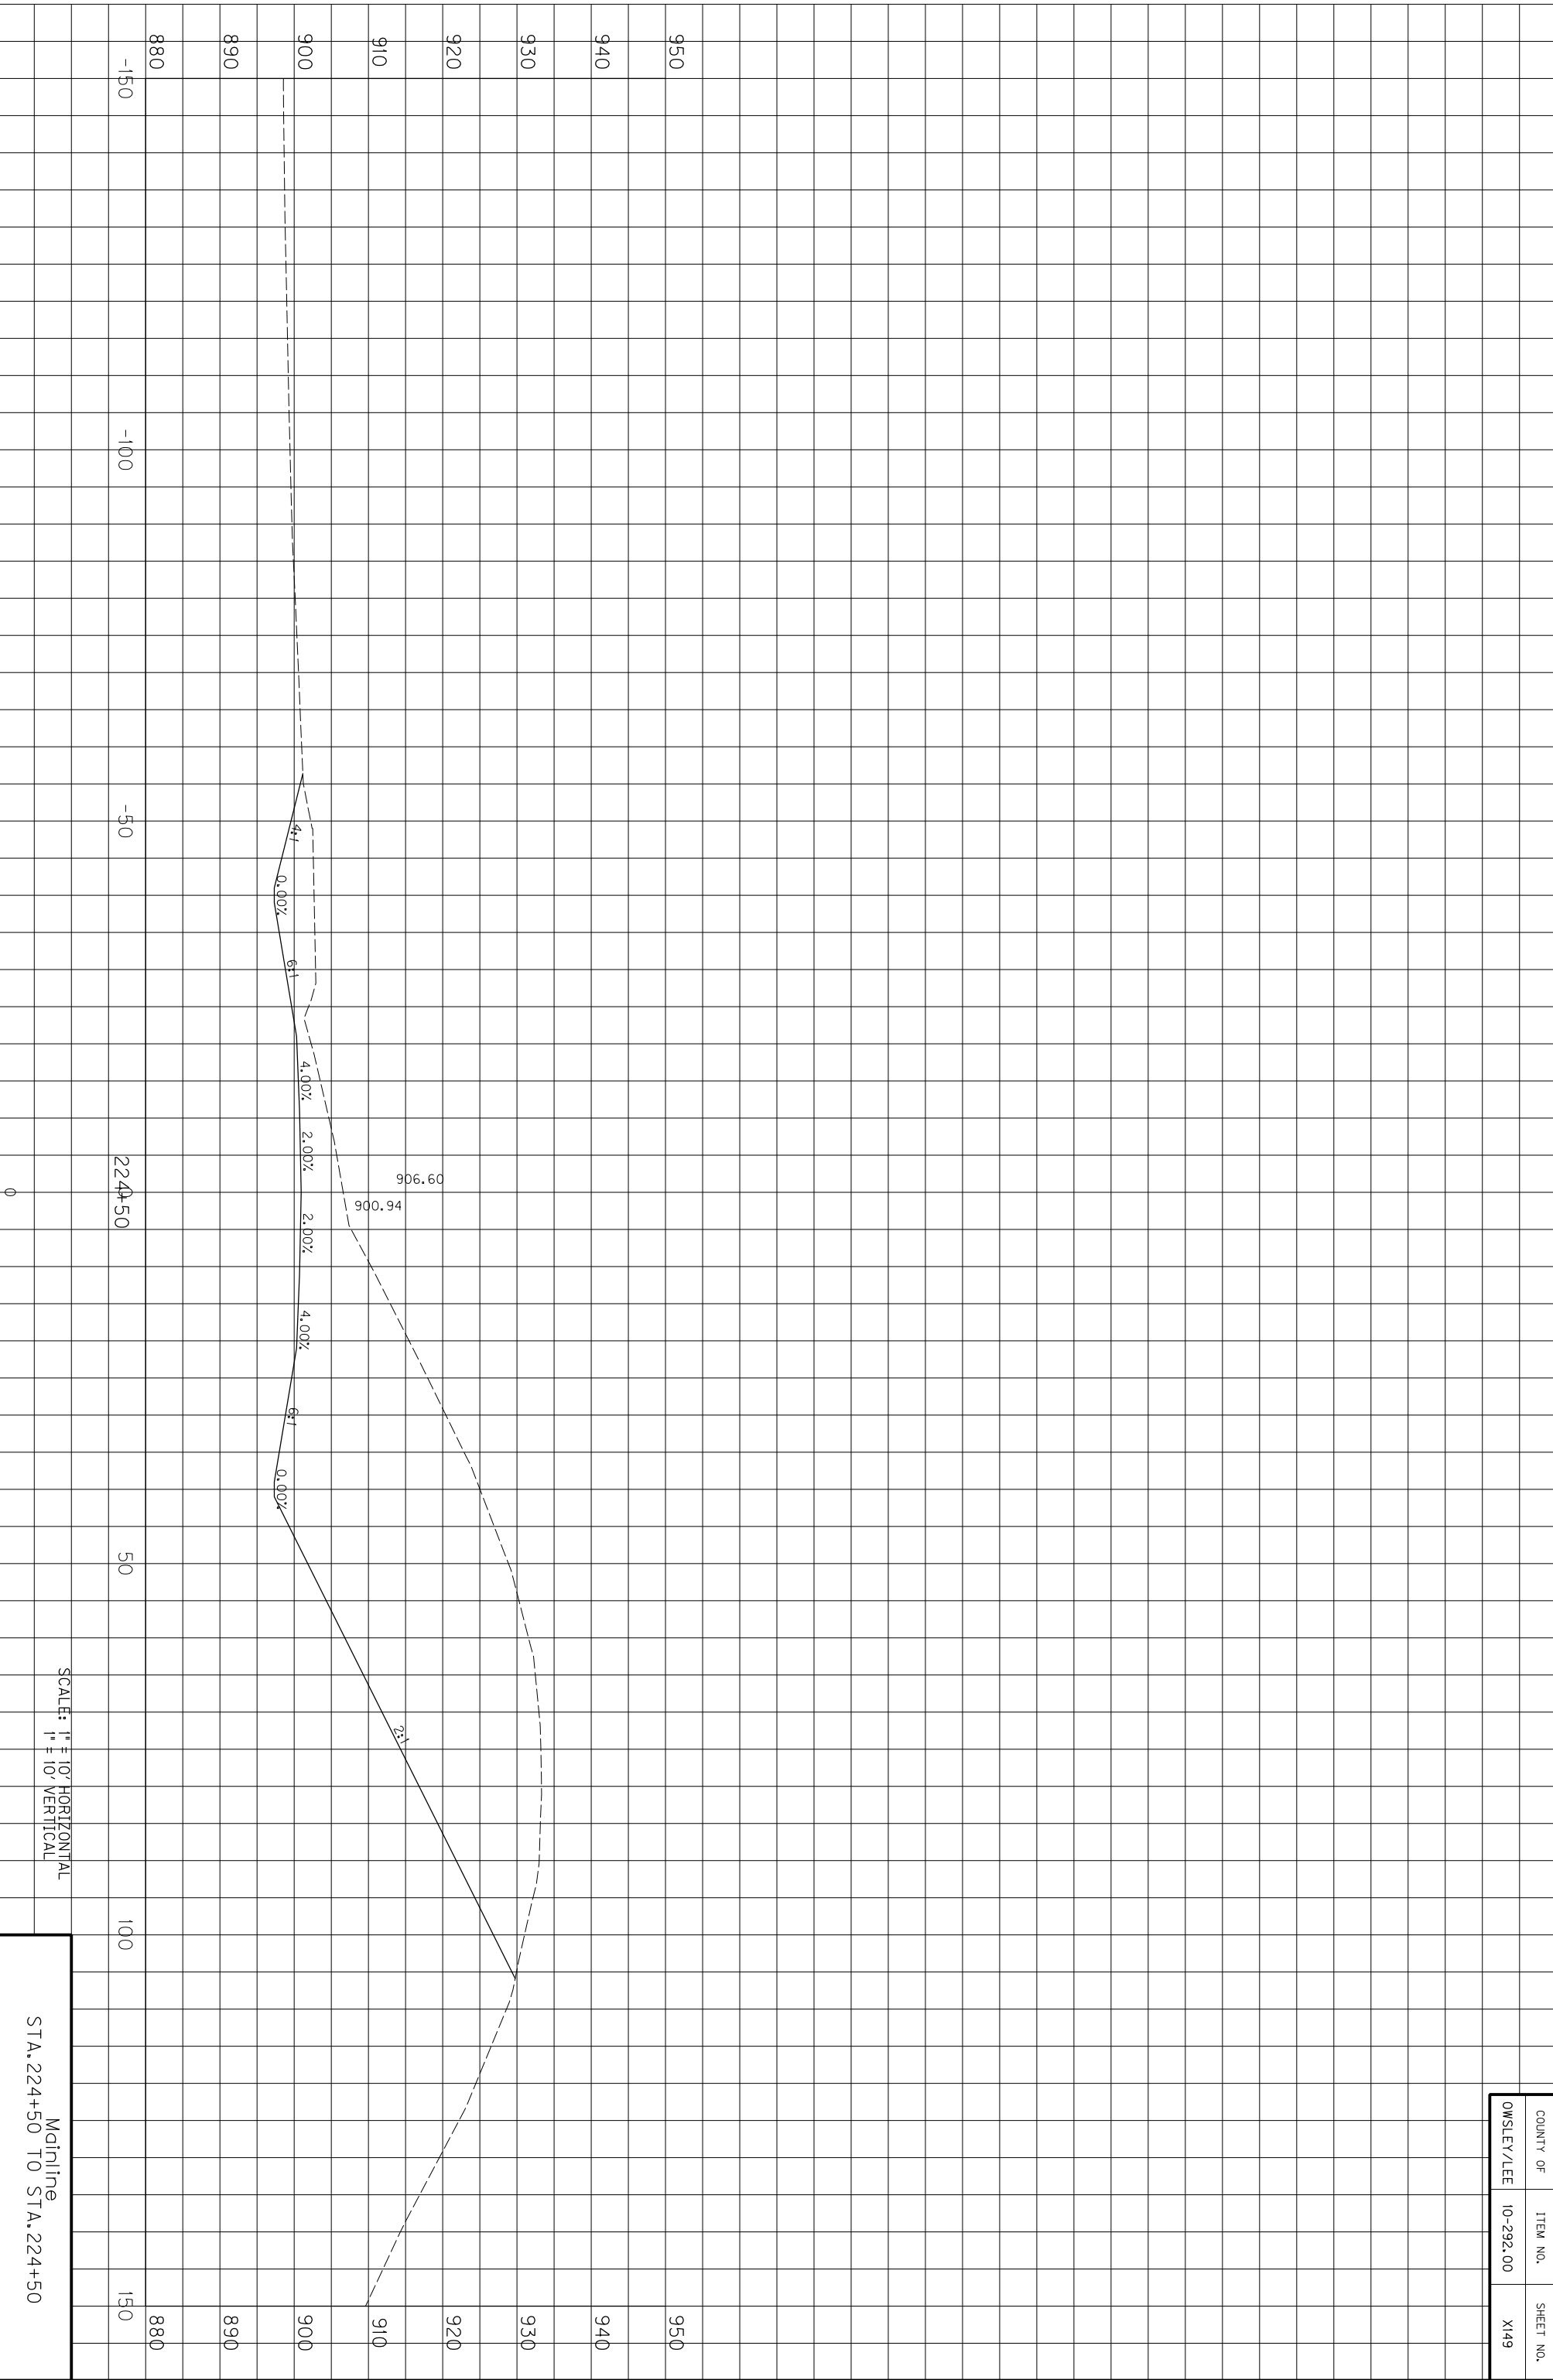


SCALE: 1" = 10' HORIZONTAL
1" = 10' VERTICAL

Mainline
STA. 224+50 TO STA. 224+50


COUNTY OF	ITEM NO.	SHEET NO.
OWSLEY/LEE	10-292.00	X149

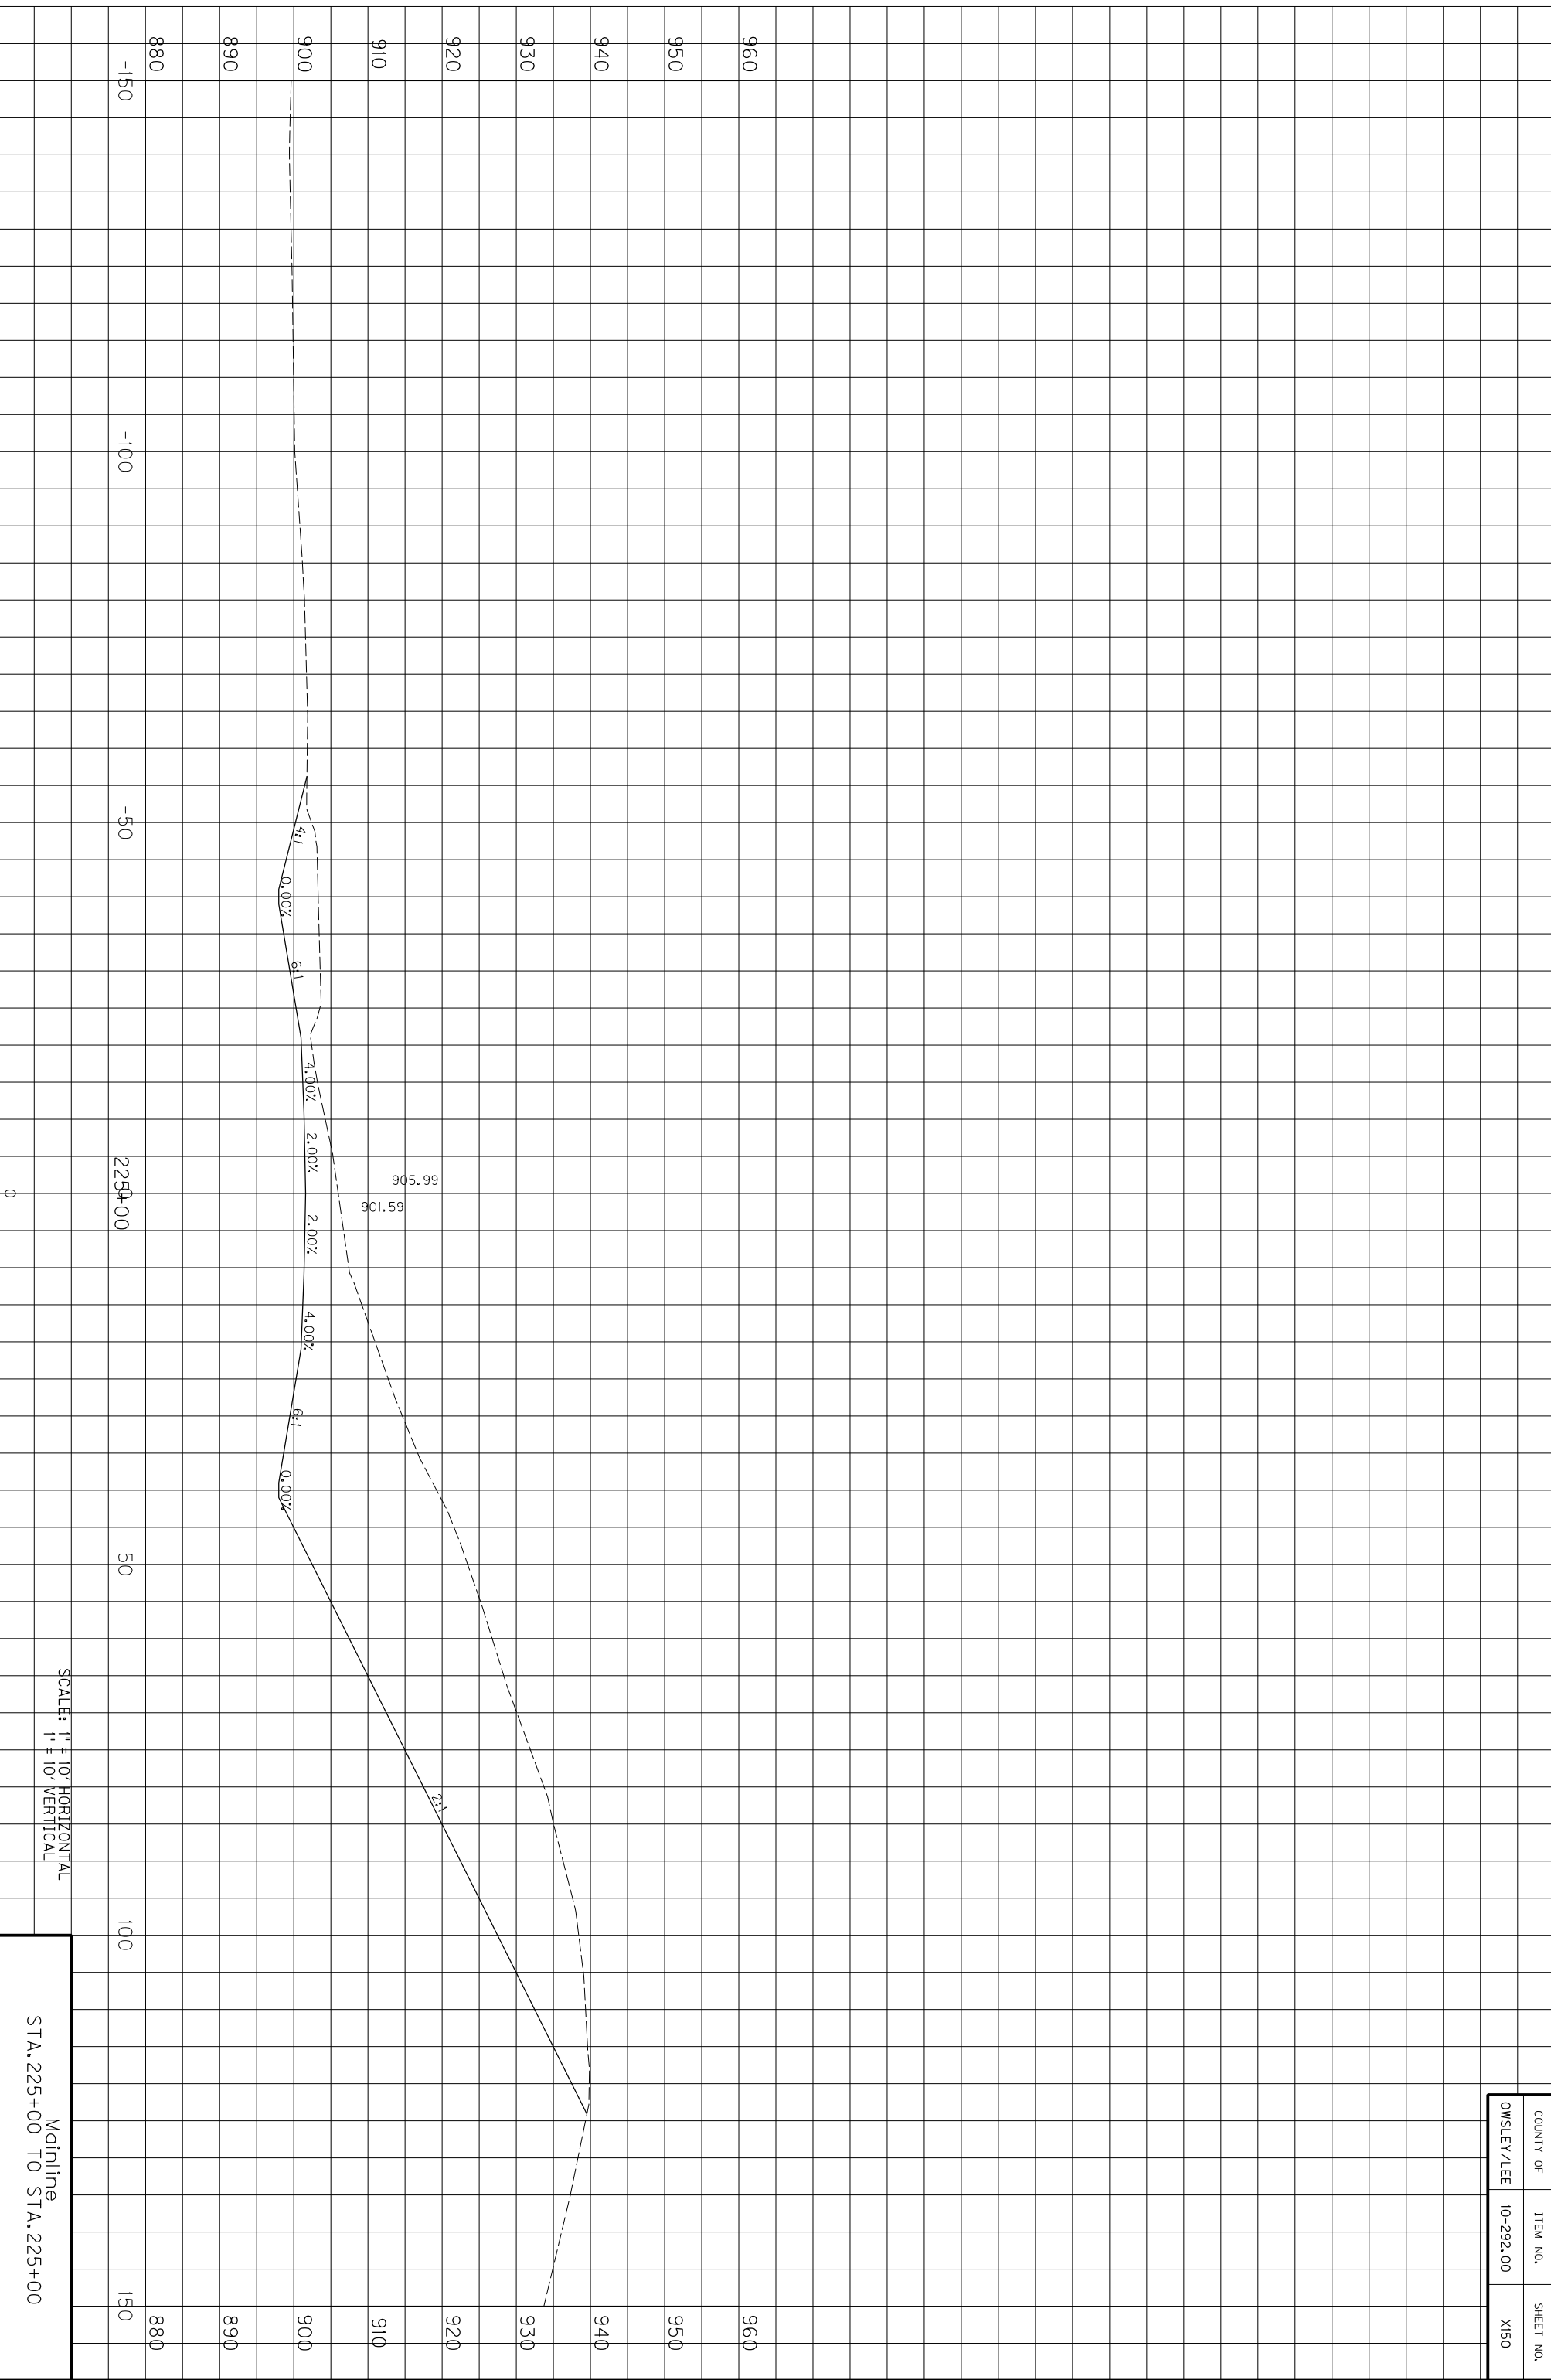


COUNTY OF	ITEM NO.	SHEET NO.
OWSLEY/LEE	10-292.00	X150

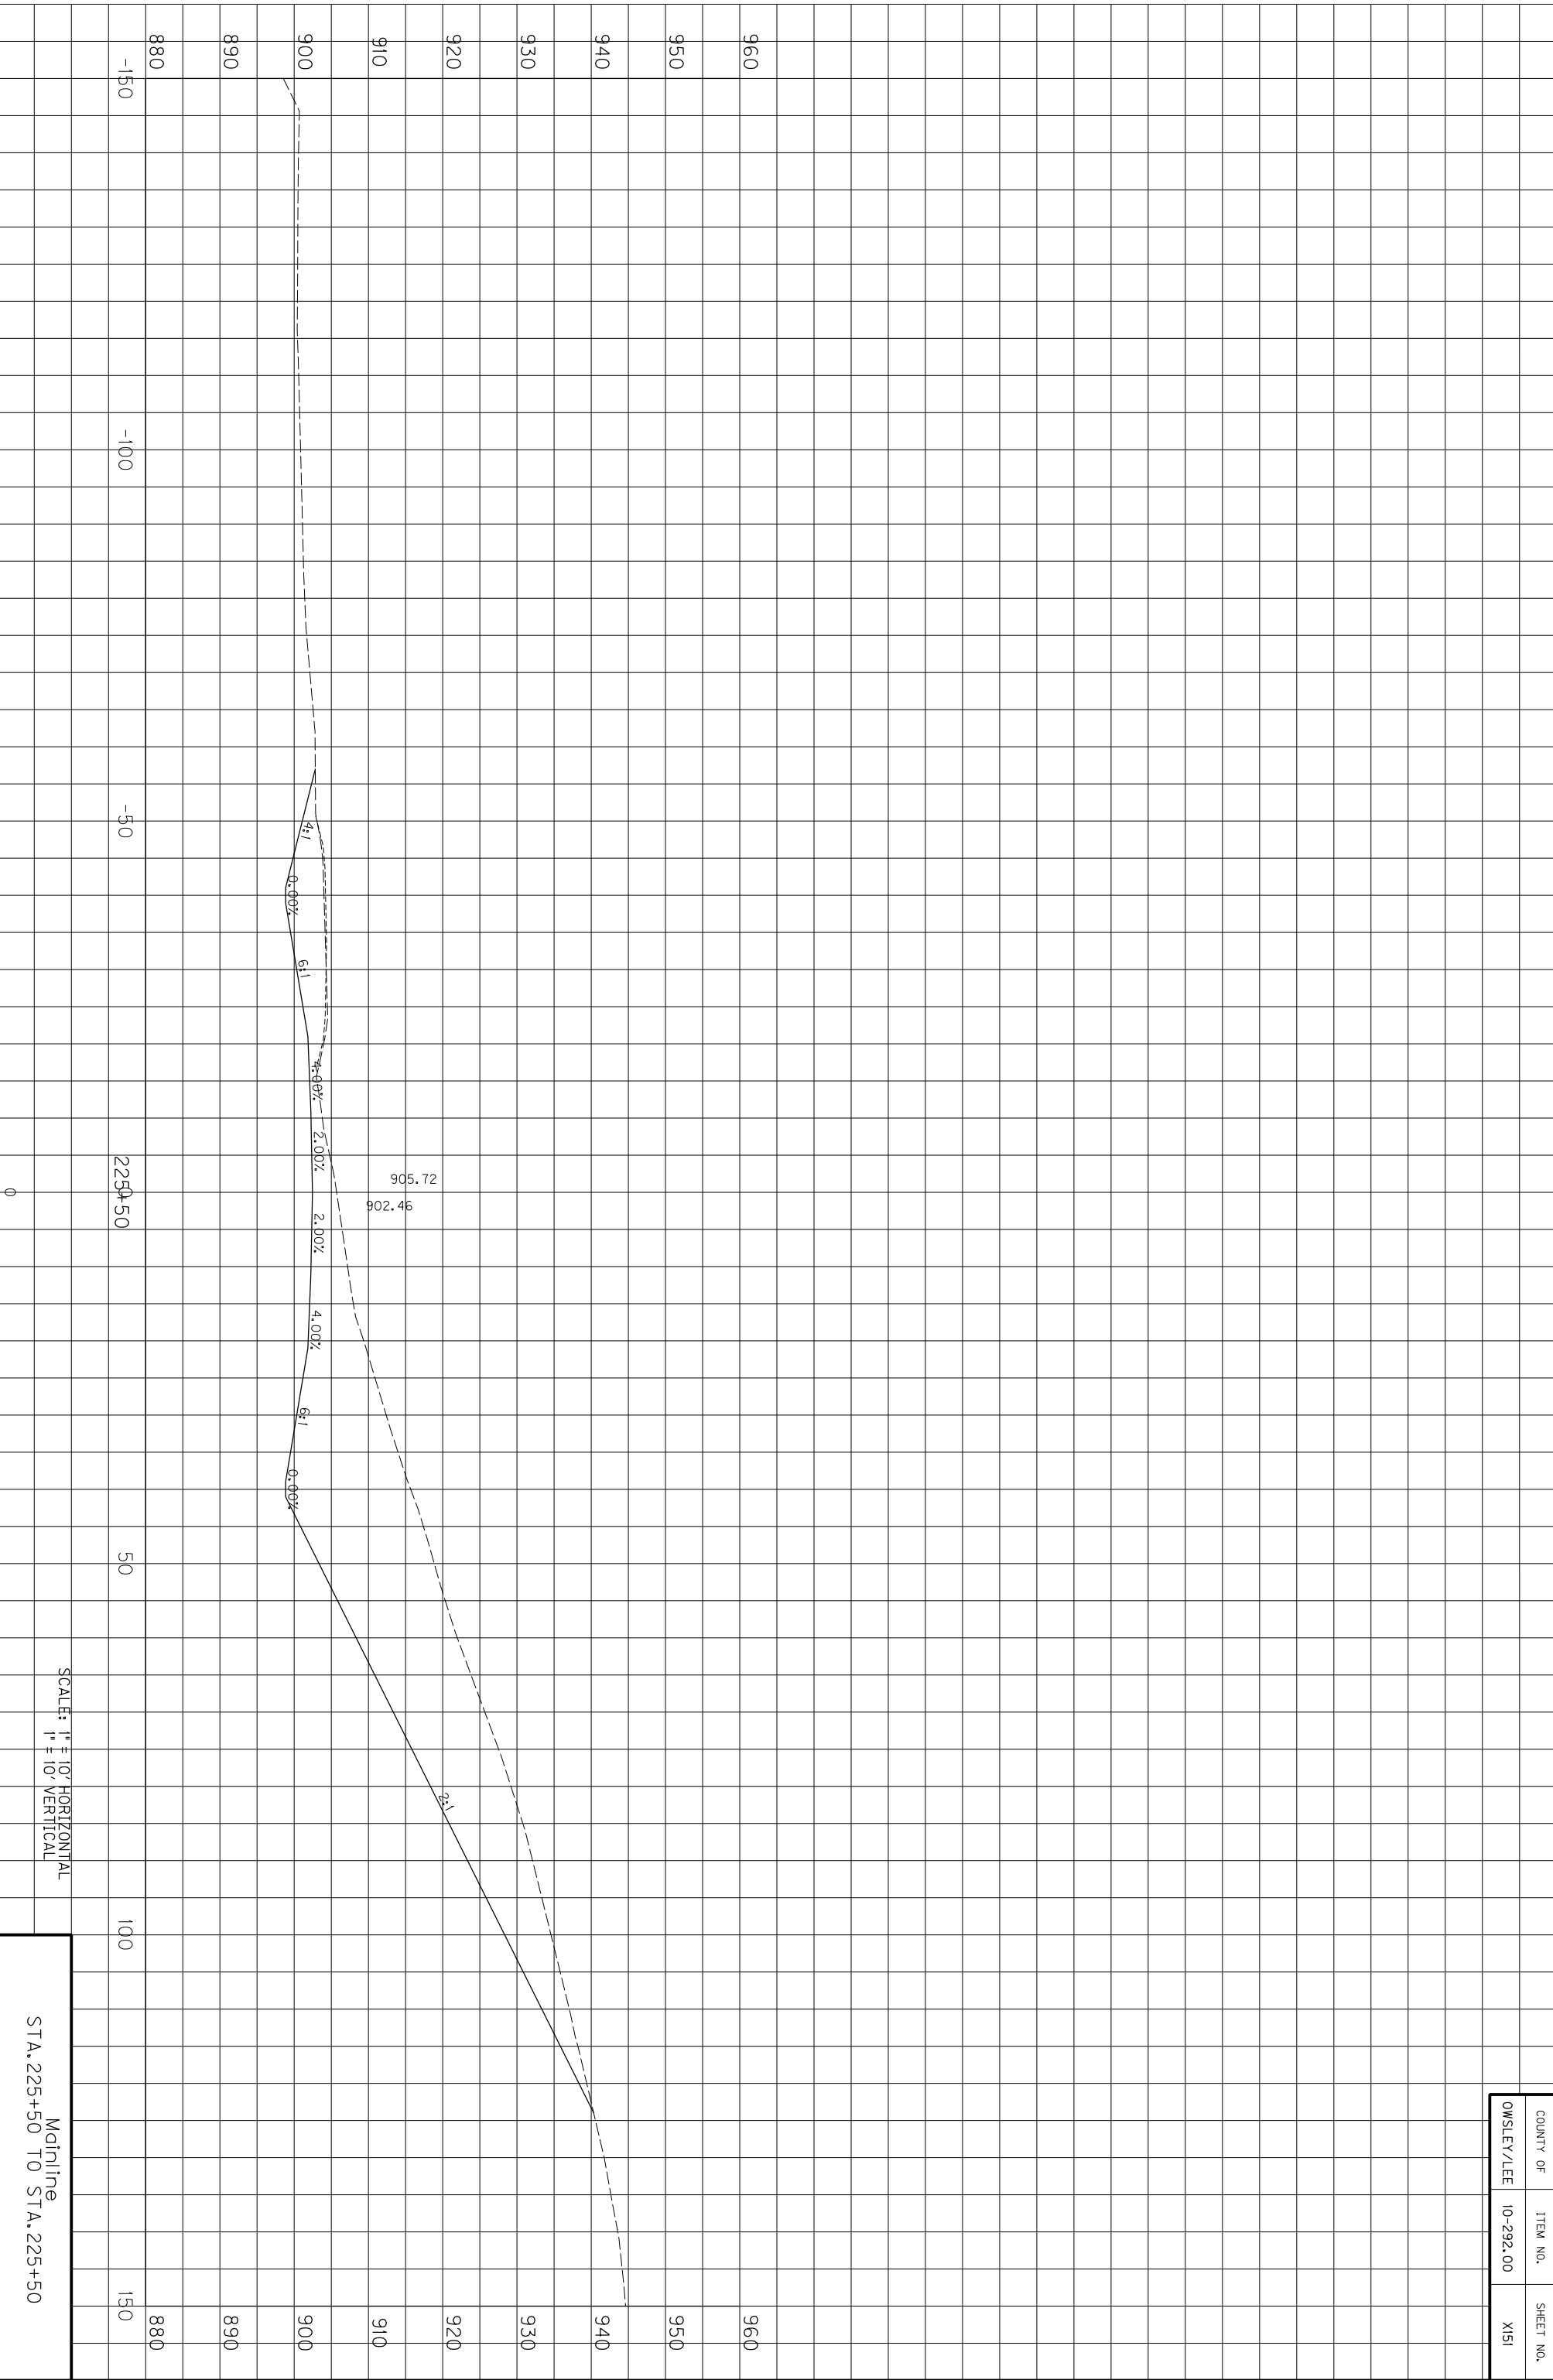

COUNTY OF	ITEM NO.	SHEET NO.
OWSLEY/LEE	10-292.00	X151

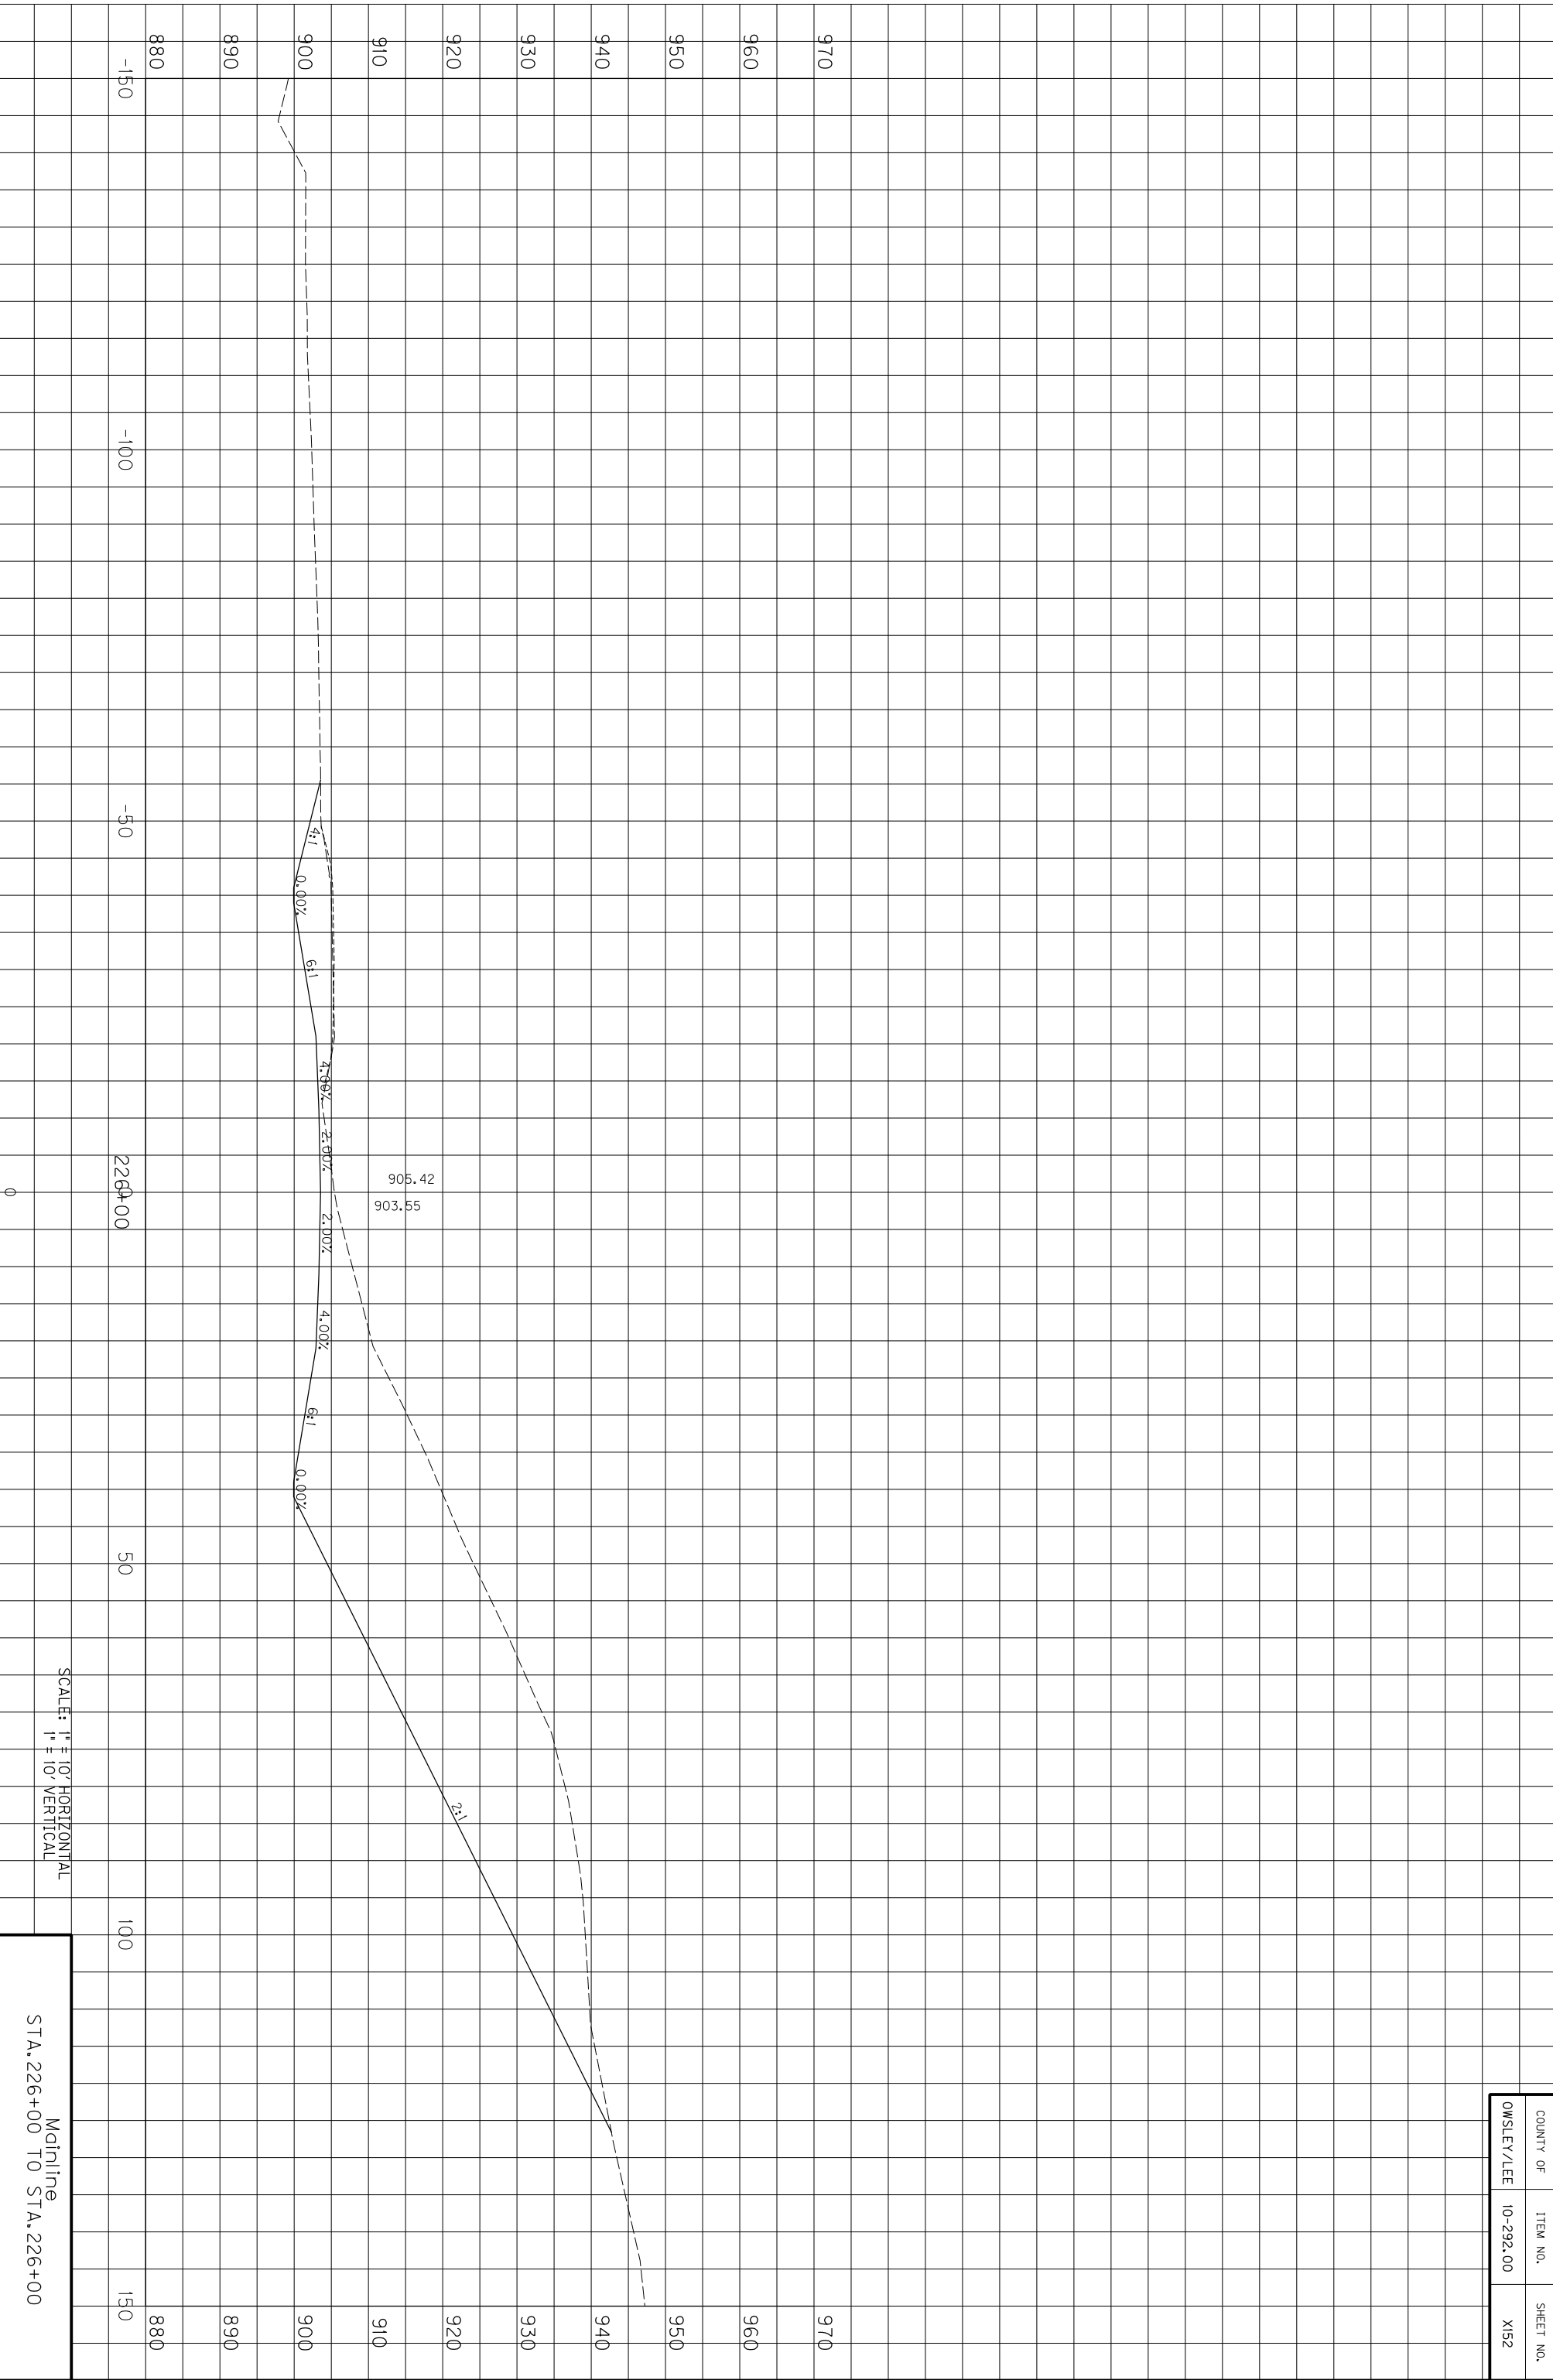


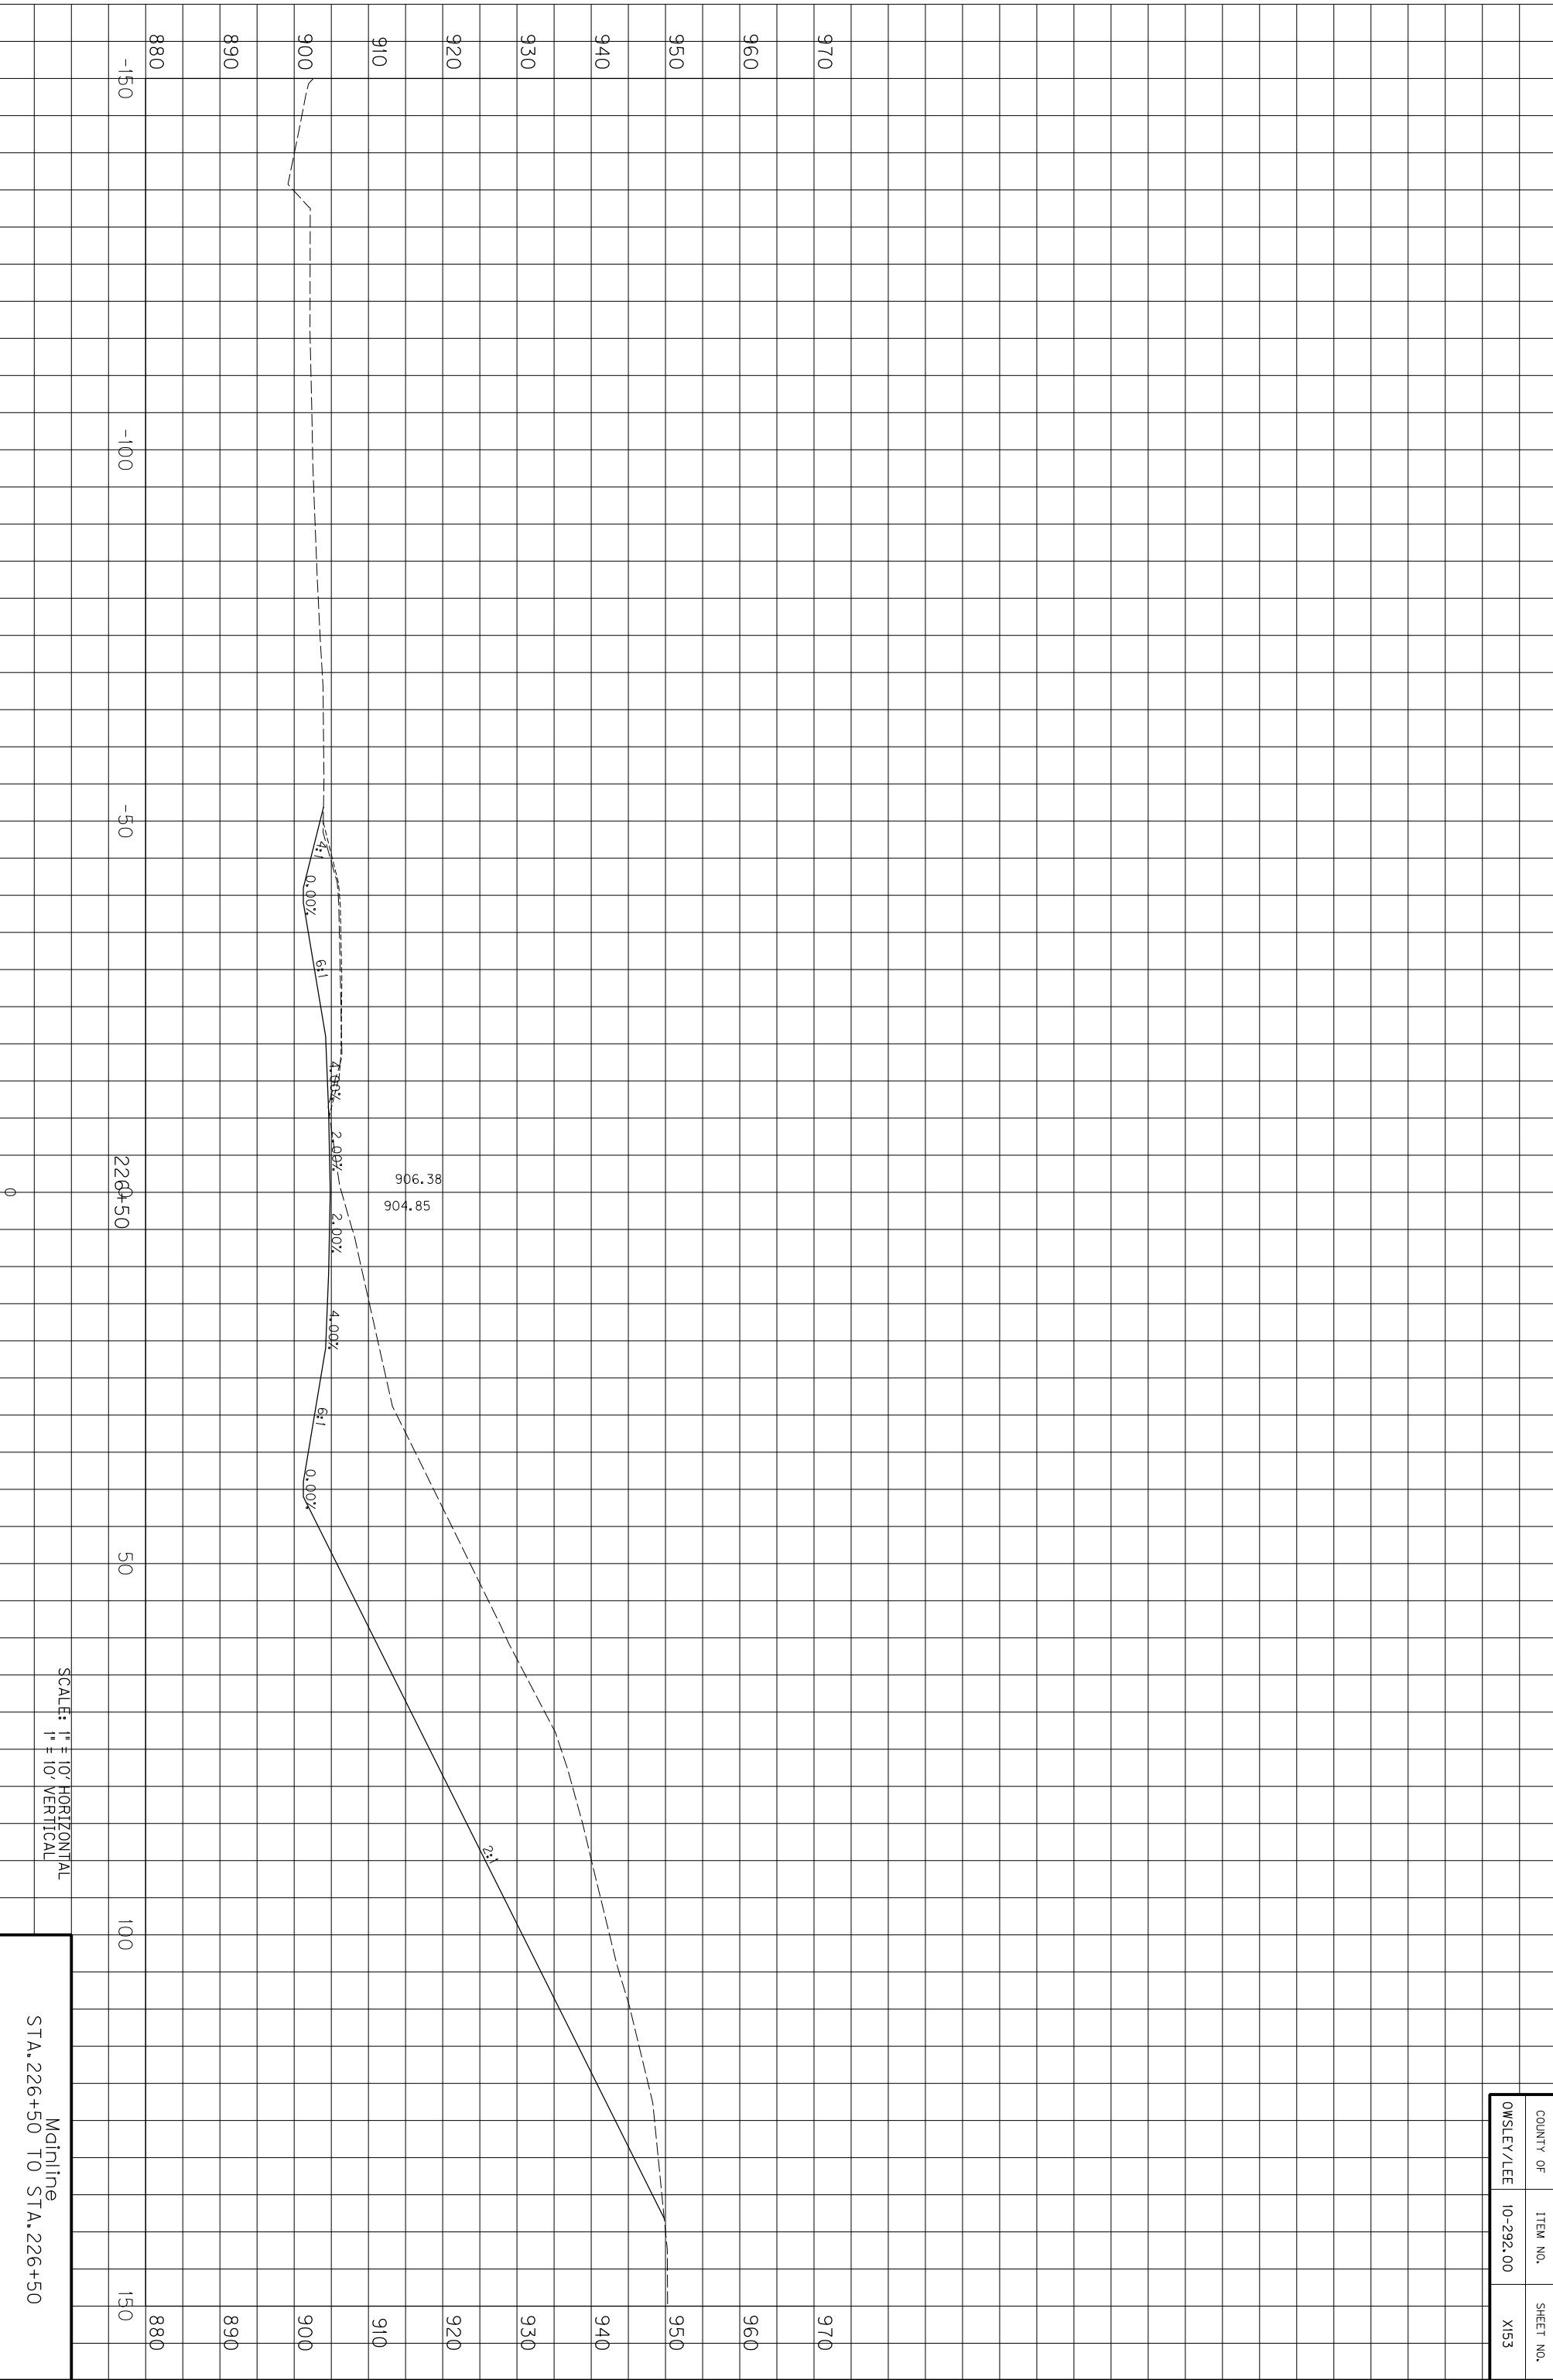

COUNTY OF	ITEM NO.	SHEET NO.
OWSLEY/LEE	10-292.00	X153

SCALE: 1" = 10' HORIZONTAL
1" = 10' VERTICAL


Mainline
STA. 226+50 TO STA. 226+50

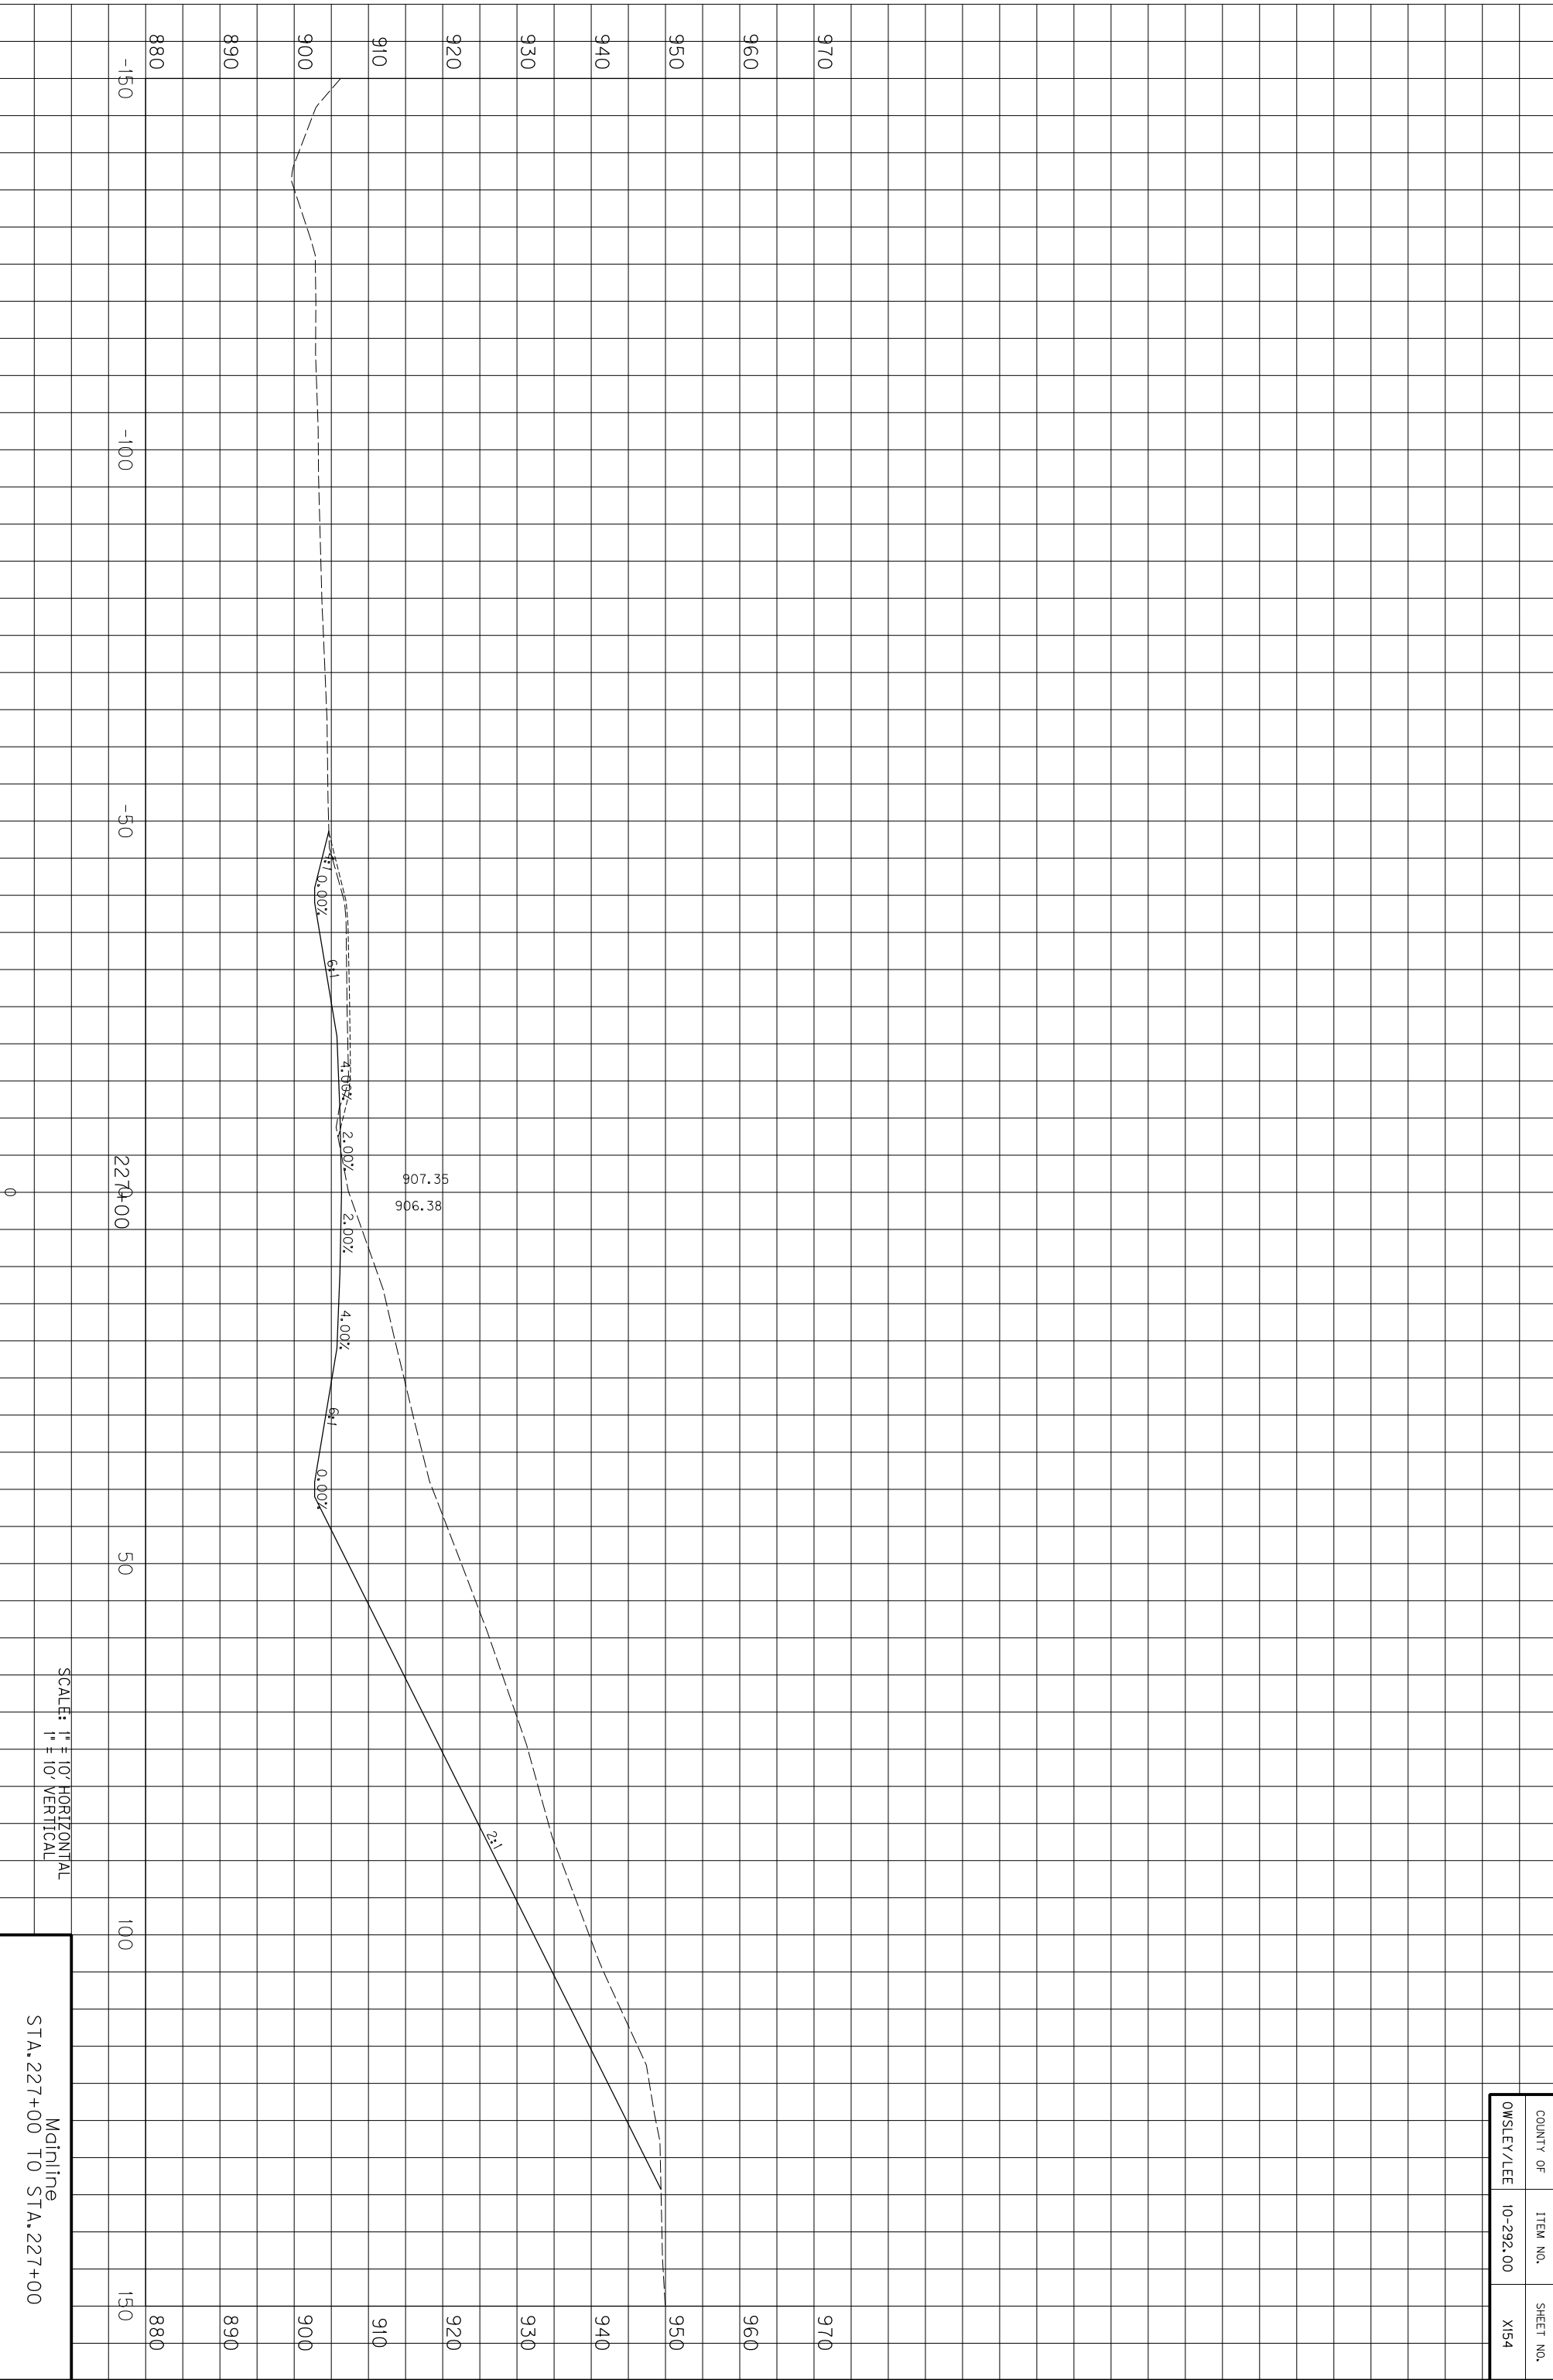

COUNTY OF	ITEM NO.	SHEET NO.
OWSLEY/LEE	10-292.00	X154

SCALE: 1" = 10' HORIZONTAL
1" = 10' VERTICAL


Mainline
STA. 227+00 TO STA. 227+00

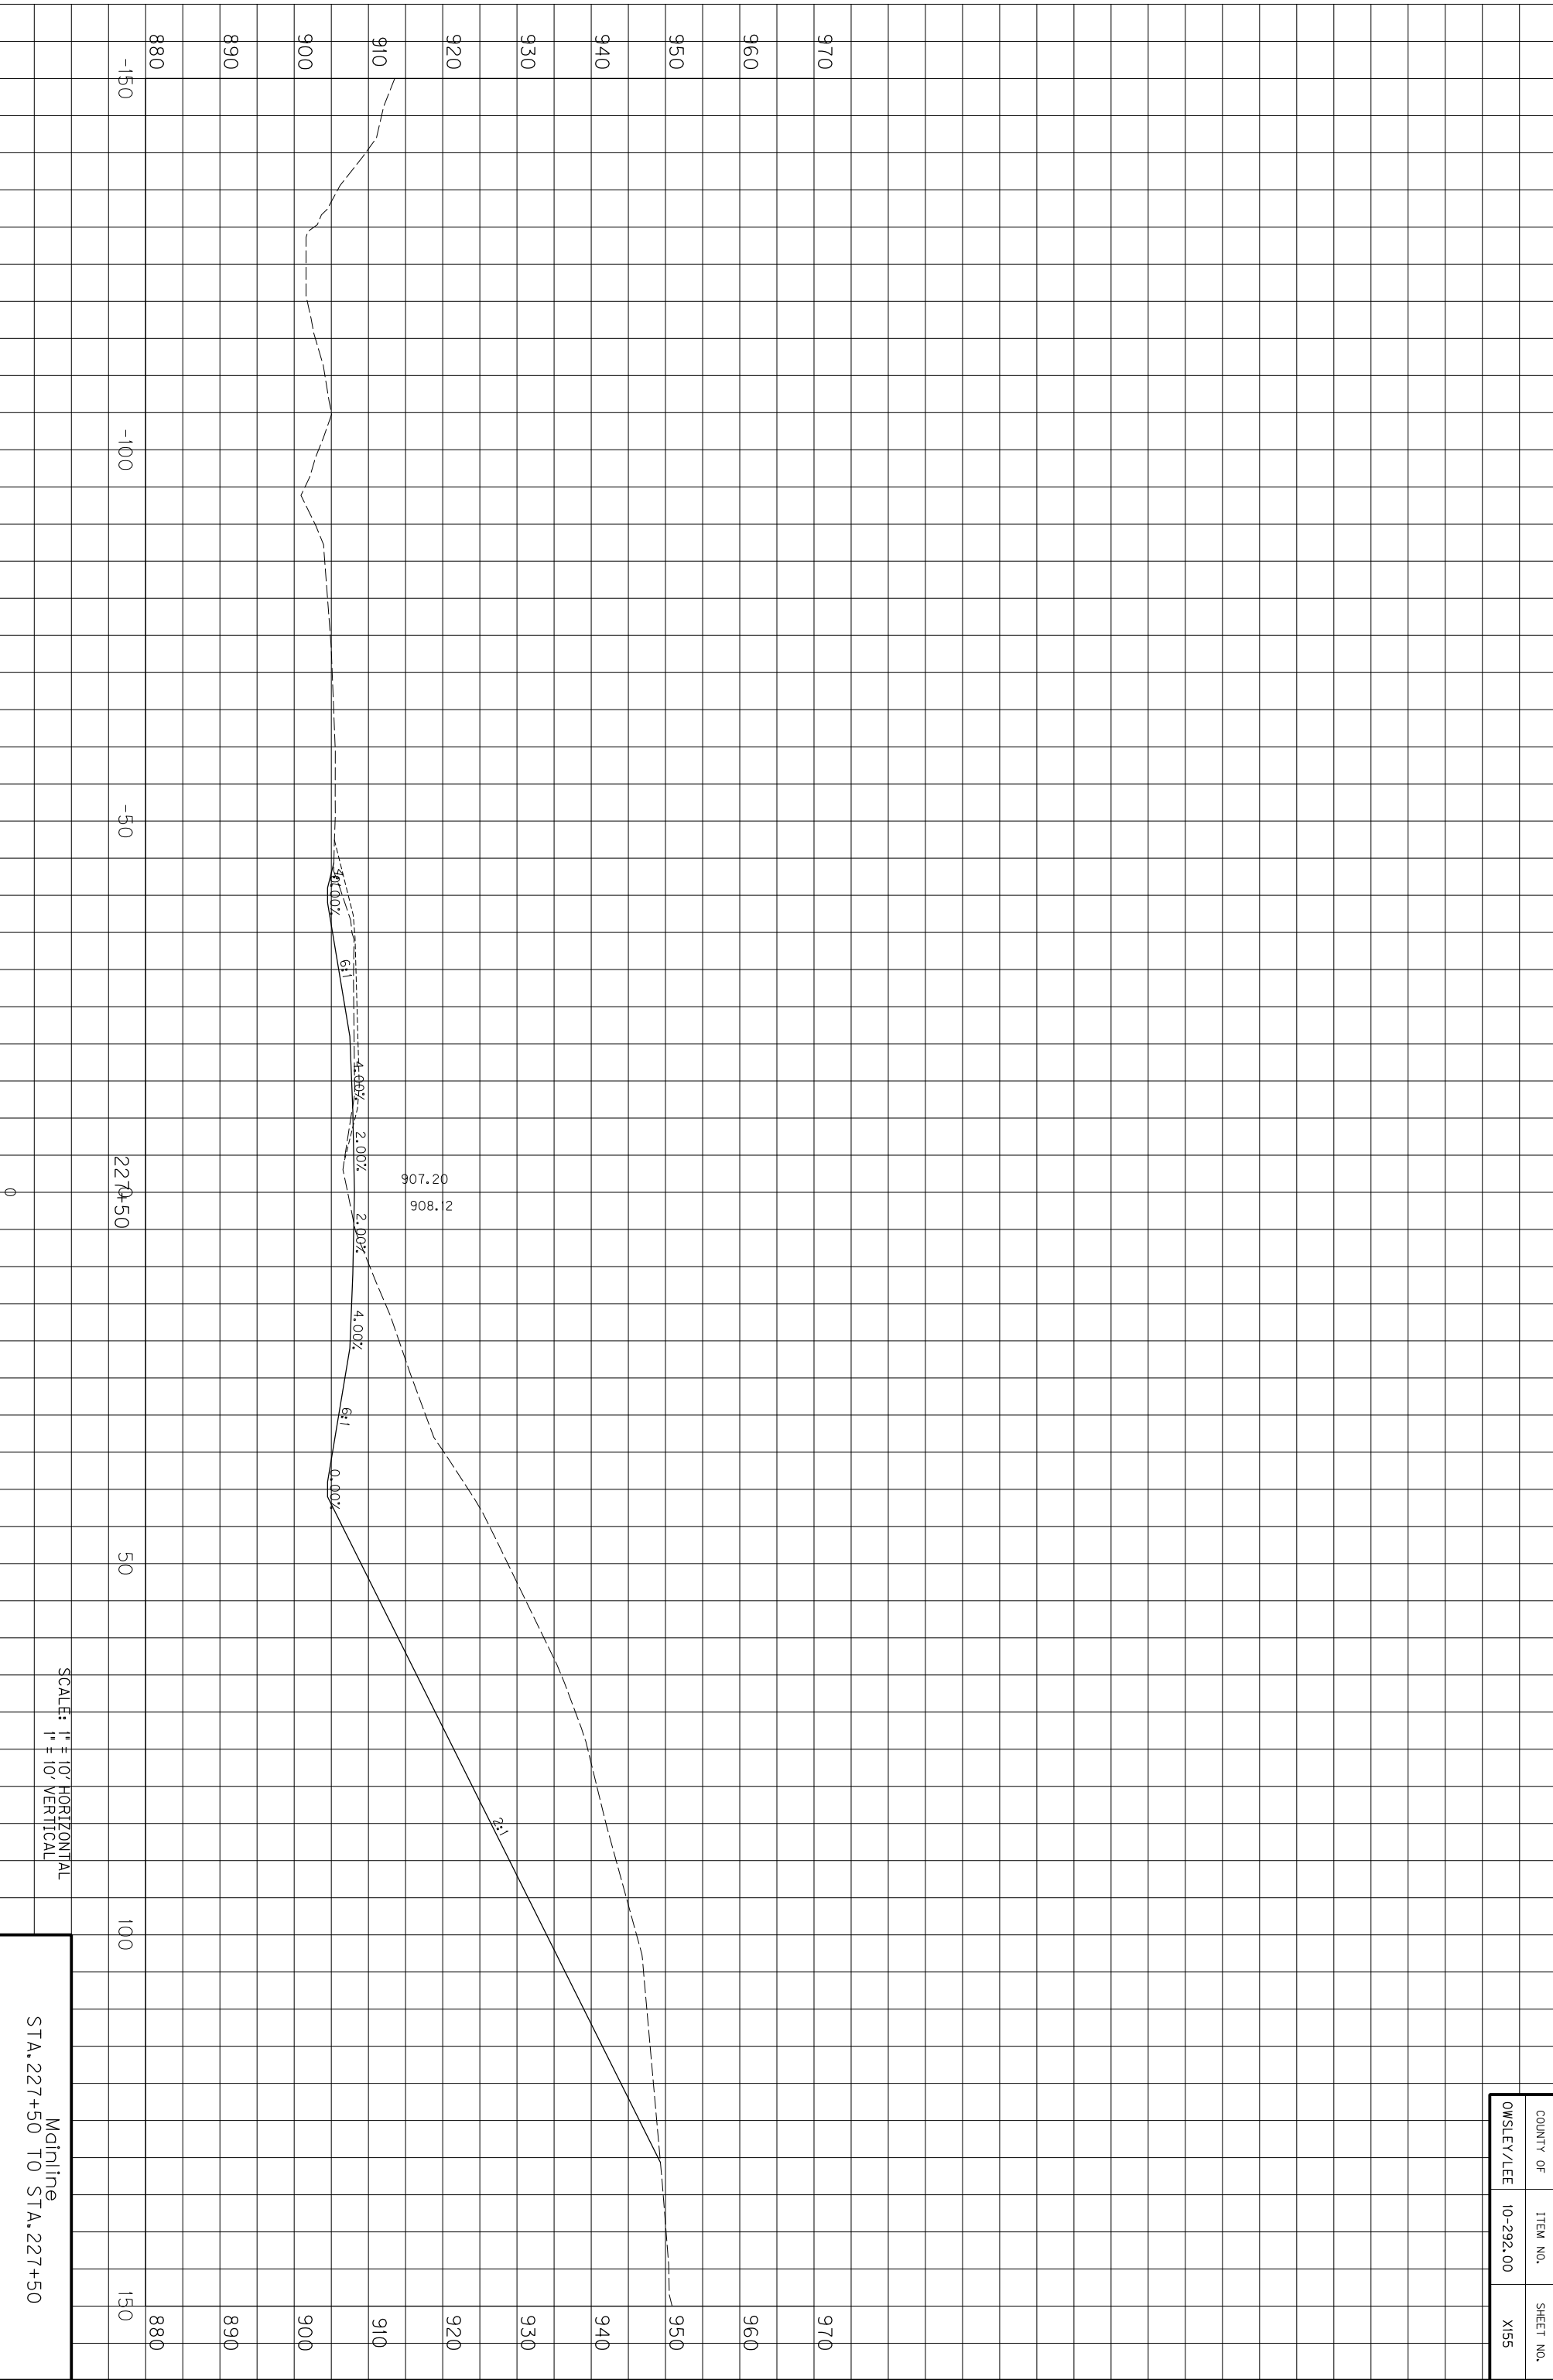

SCALE: 1" = 10' HORIZONTAL
1" = 10' VERTICAL

Mainline
STA. 227+50 TO STA. 227+50


COUNTY OF	ITEM NO.	SHEET NO.
OWSLEY/LEE	10-292.00	X155

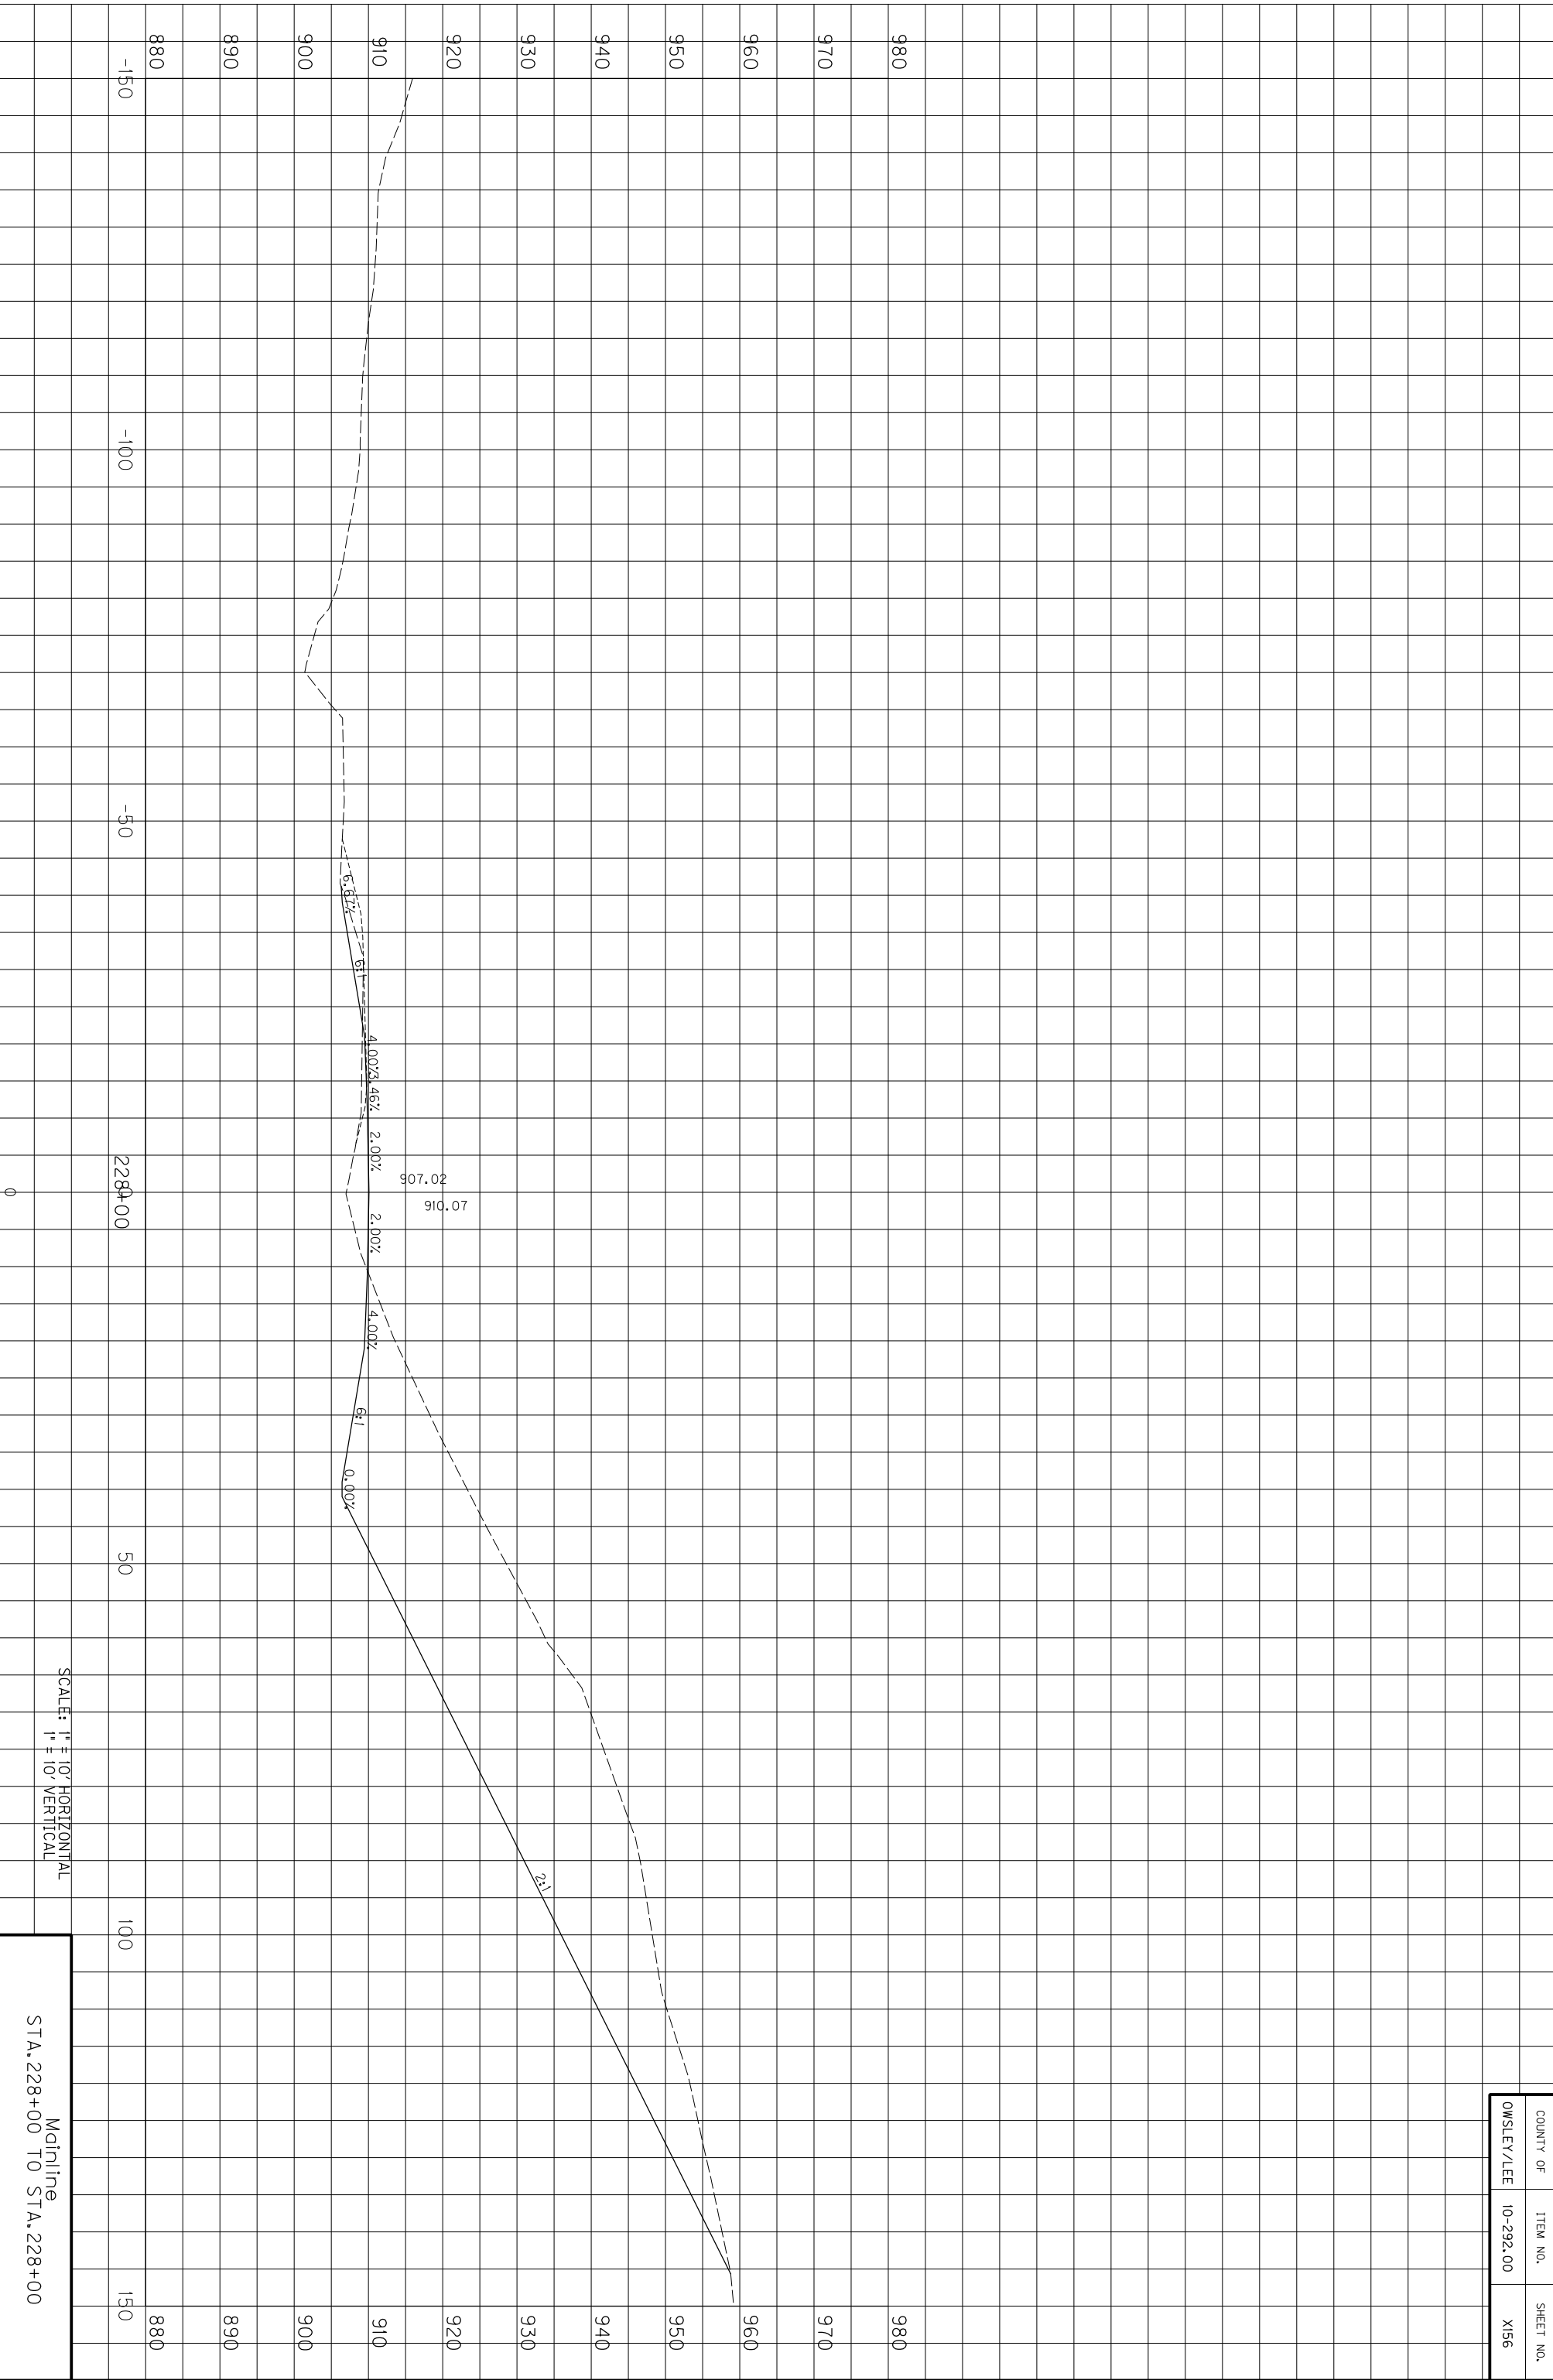

SCALE: 1" = 10' HORIZONTAL
1" = 10' VERTICAL

Mainline
STA. 228+00 TO STA. 228+00


COUNTY OF	ITEM NO.	SHEET NO.
OWSLEY/LEE	10-292.00	X156

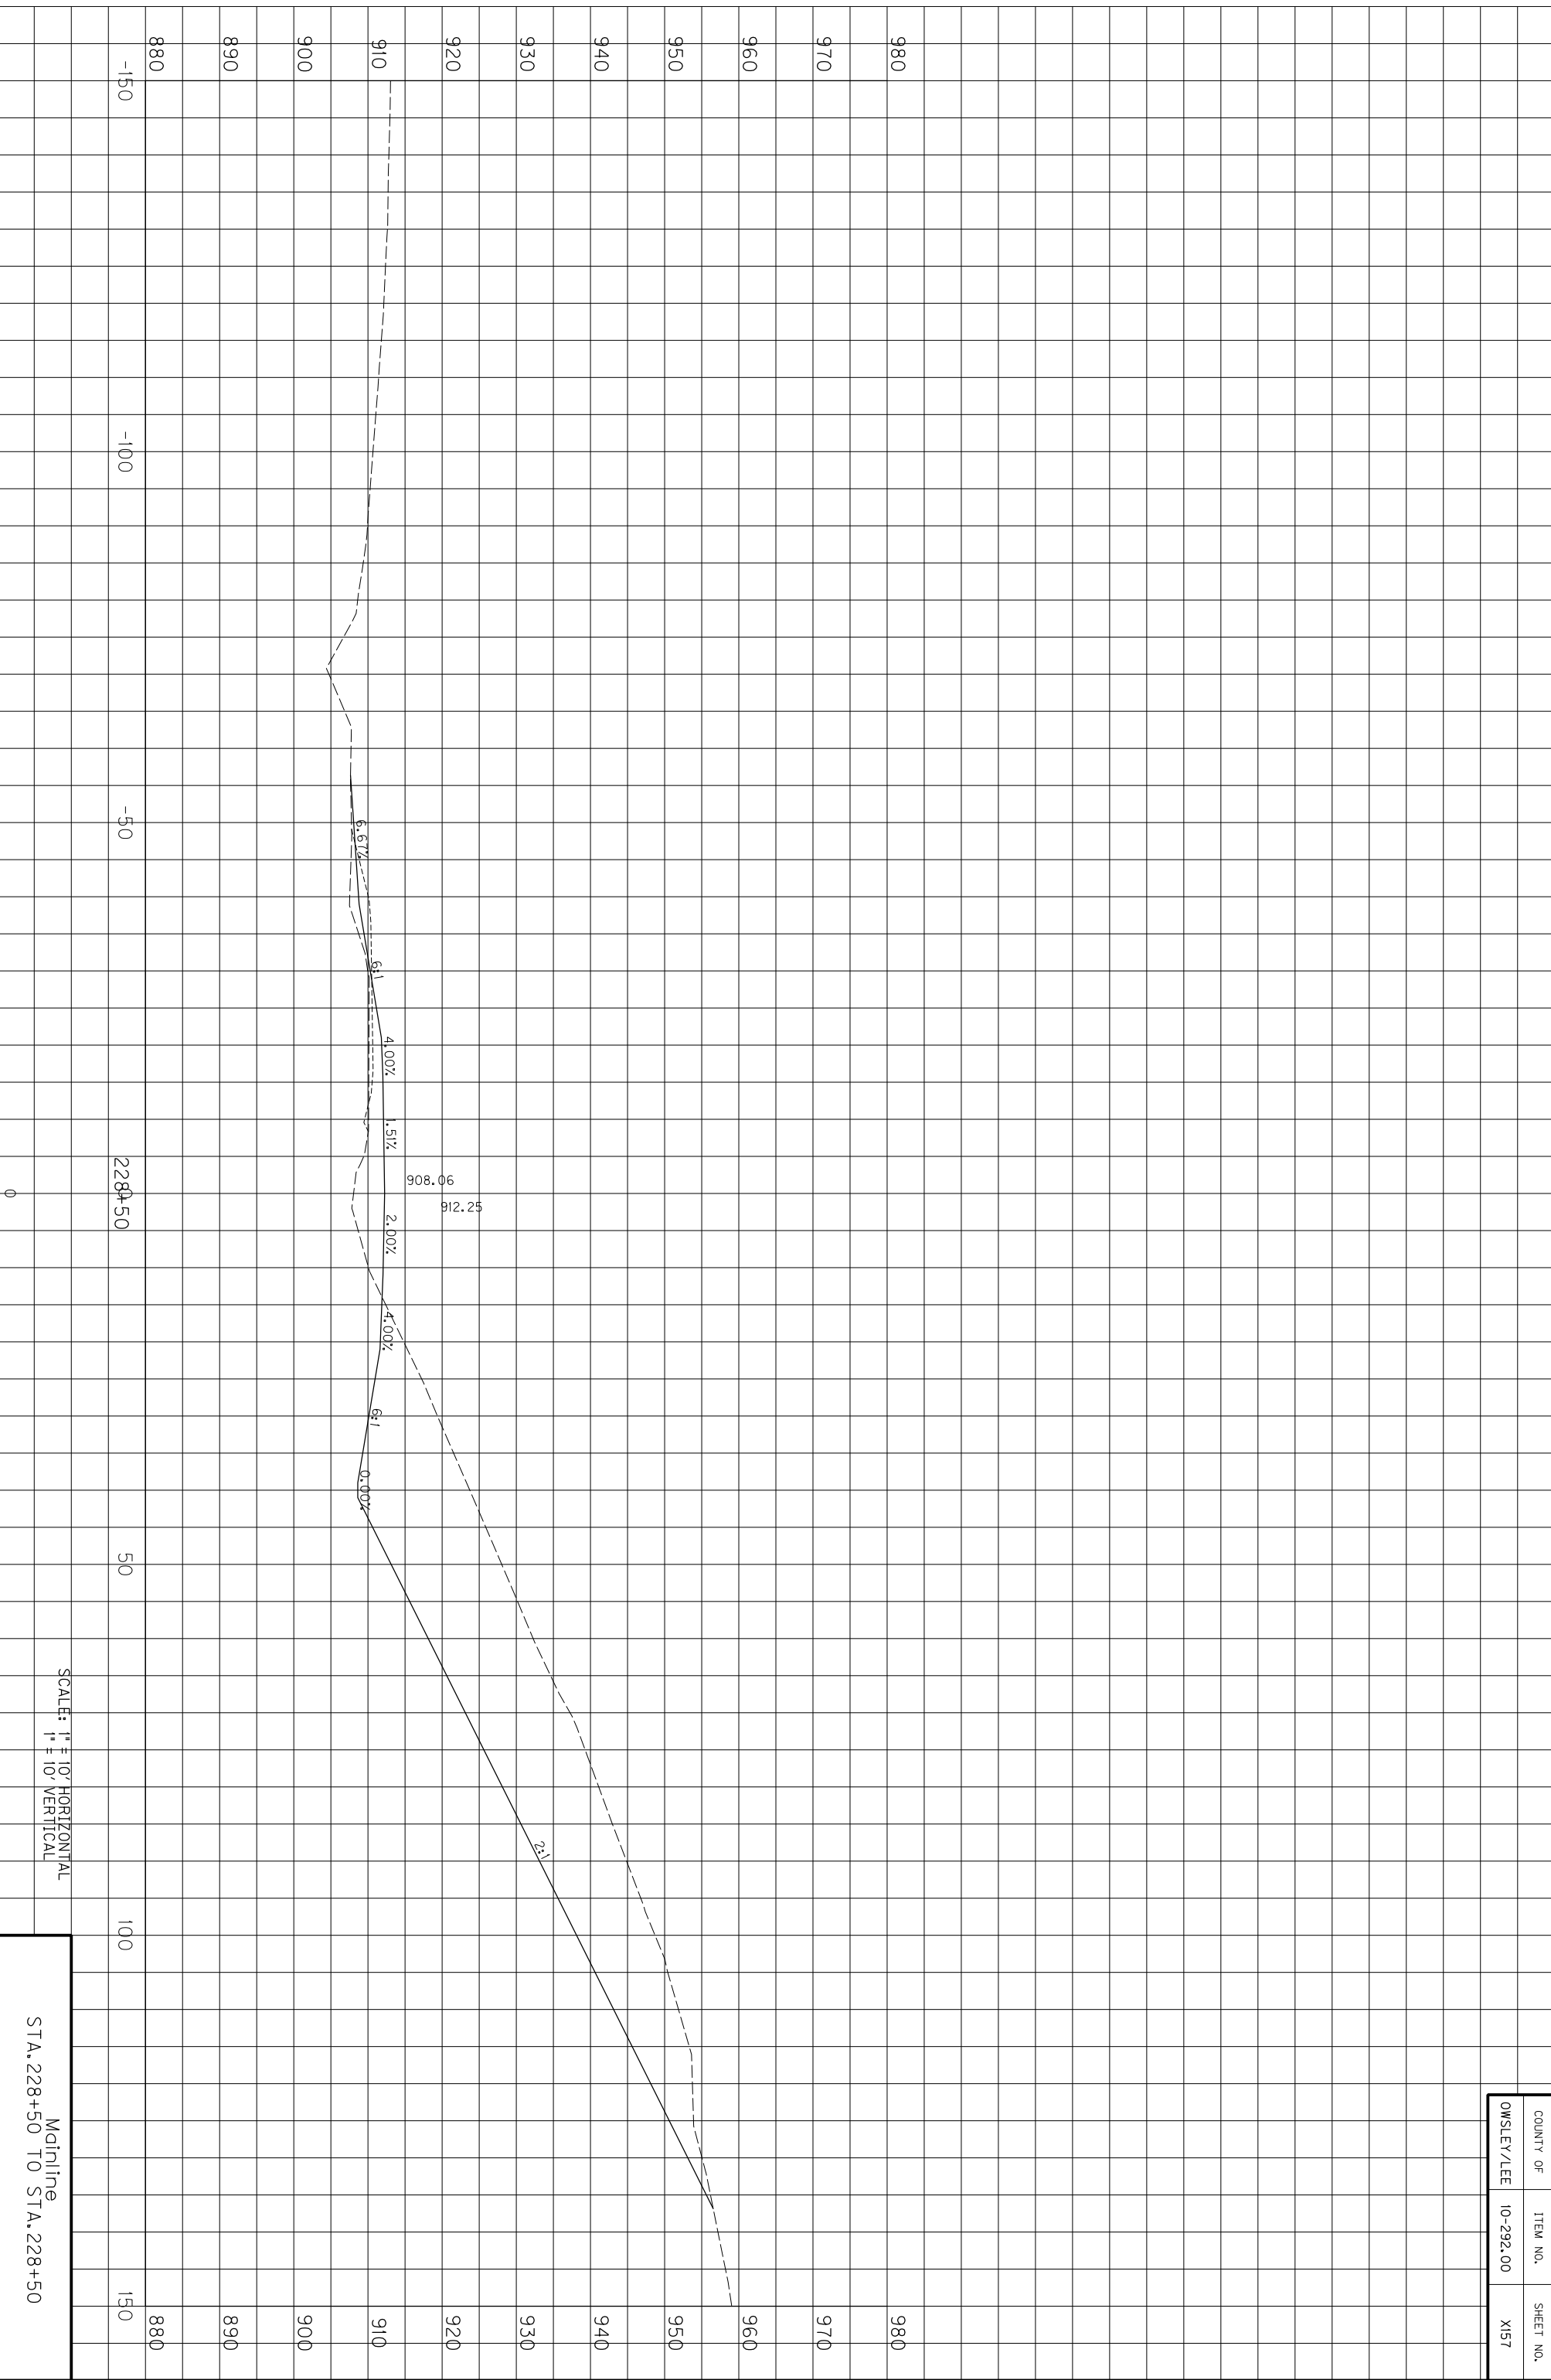


COUNTY OF	ITEM NO.	SHEET NO.
OWSLEY/LEE	10-292.00	X157

SCALE: 1" = 10' HORIZONTAL
1" = 10' VERTICAL


Mainline
STA. 228+50 TO STA. 228+50

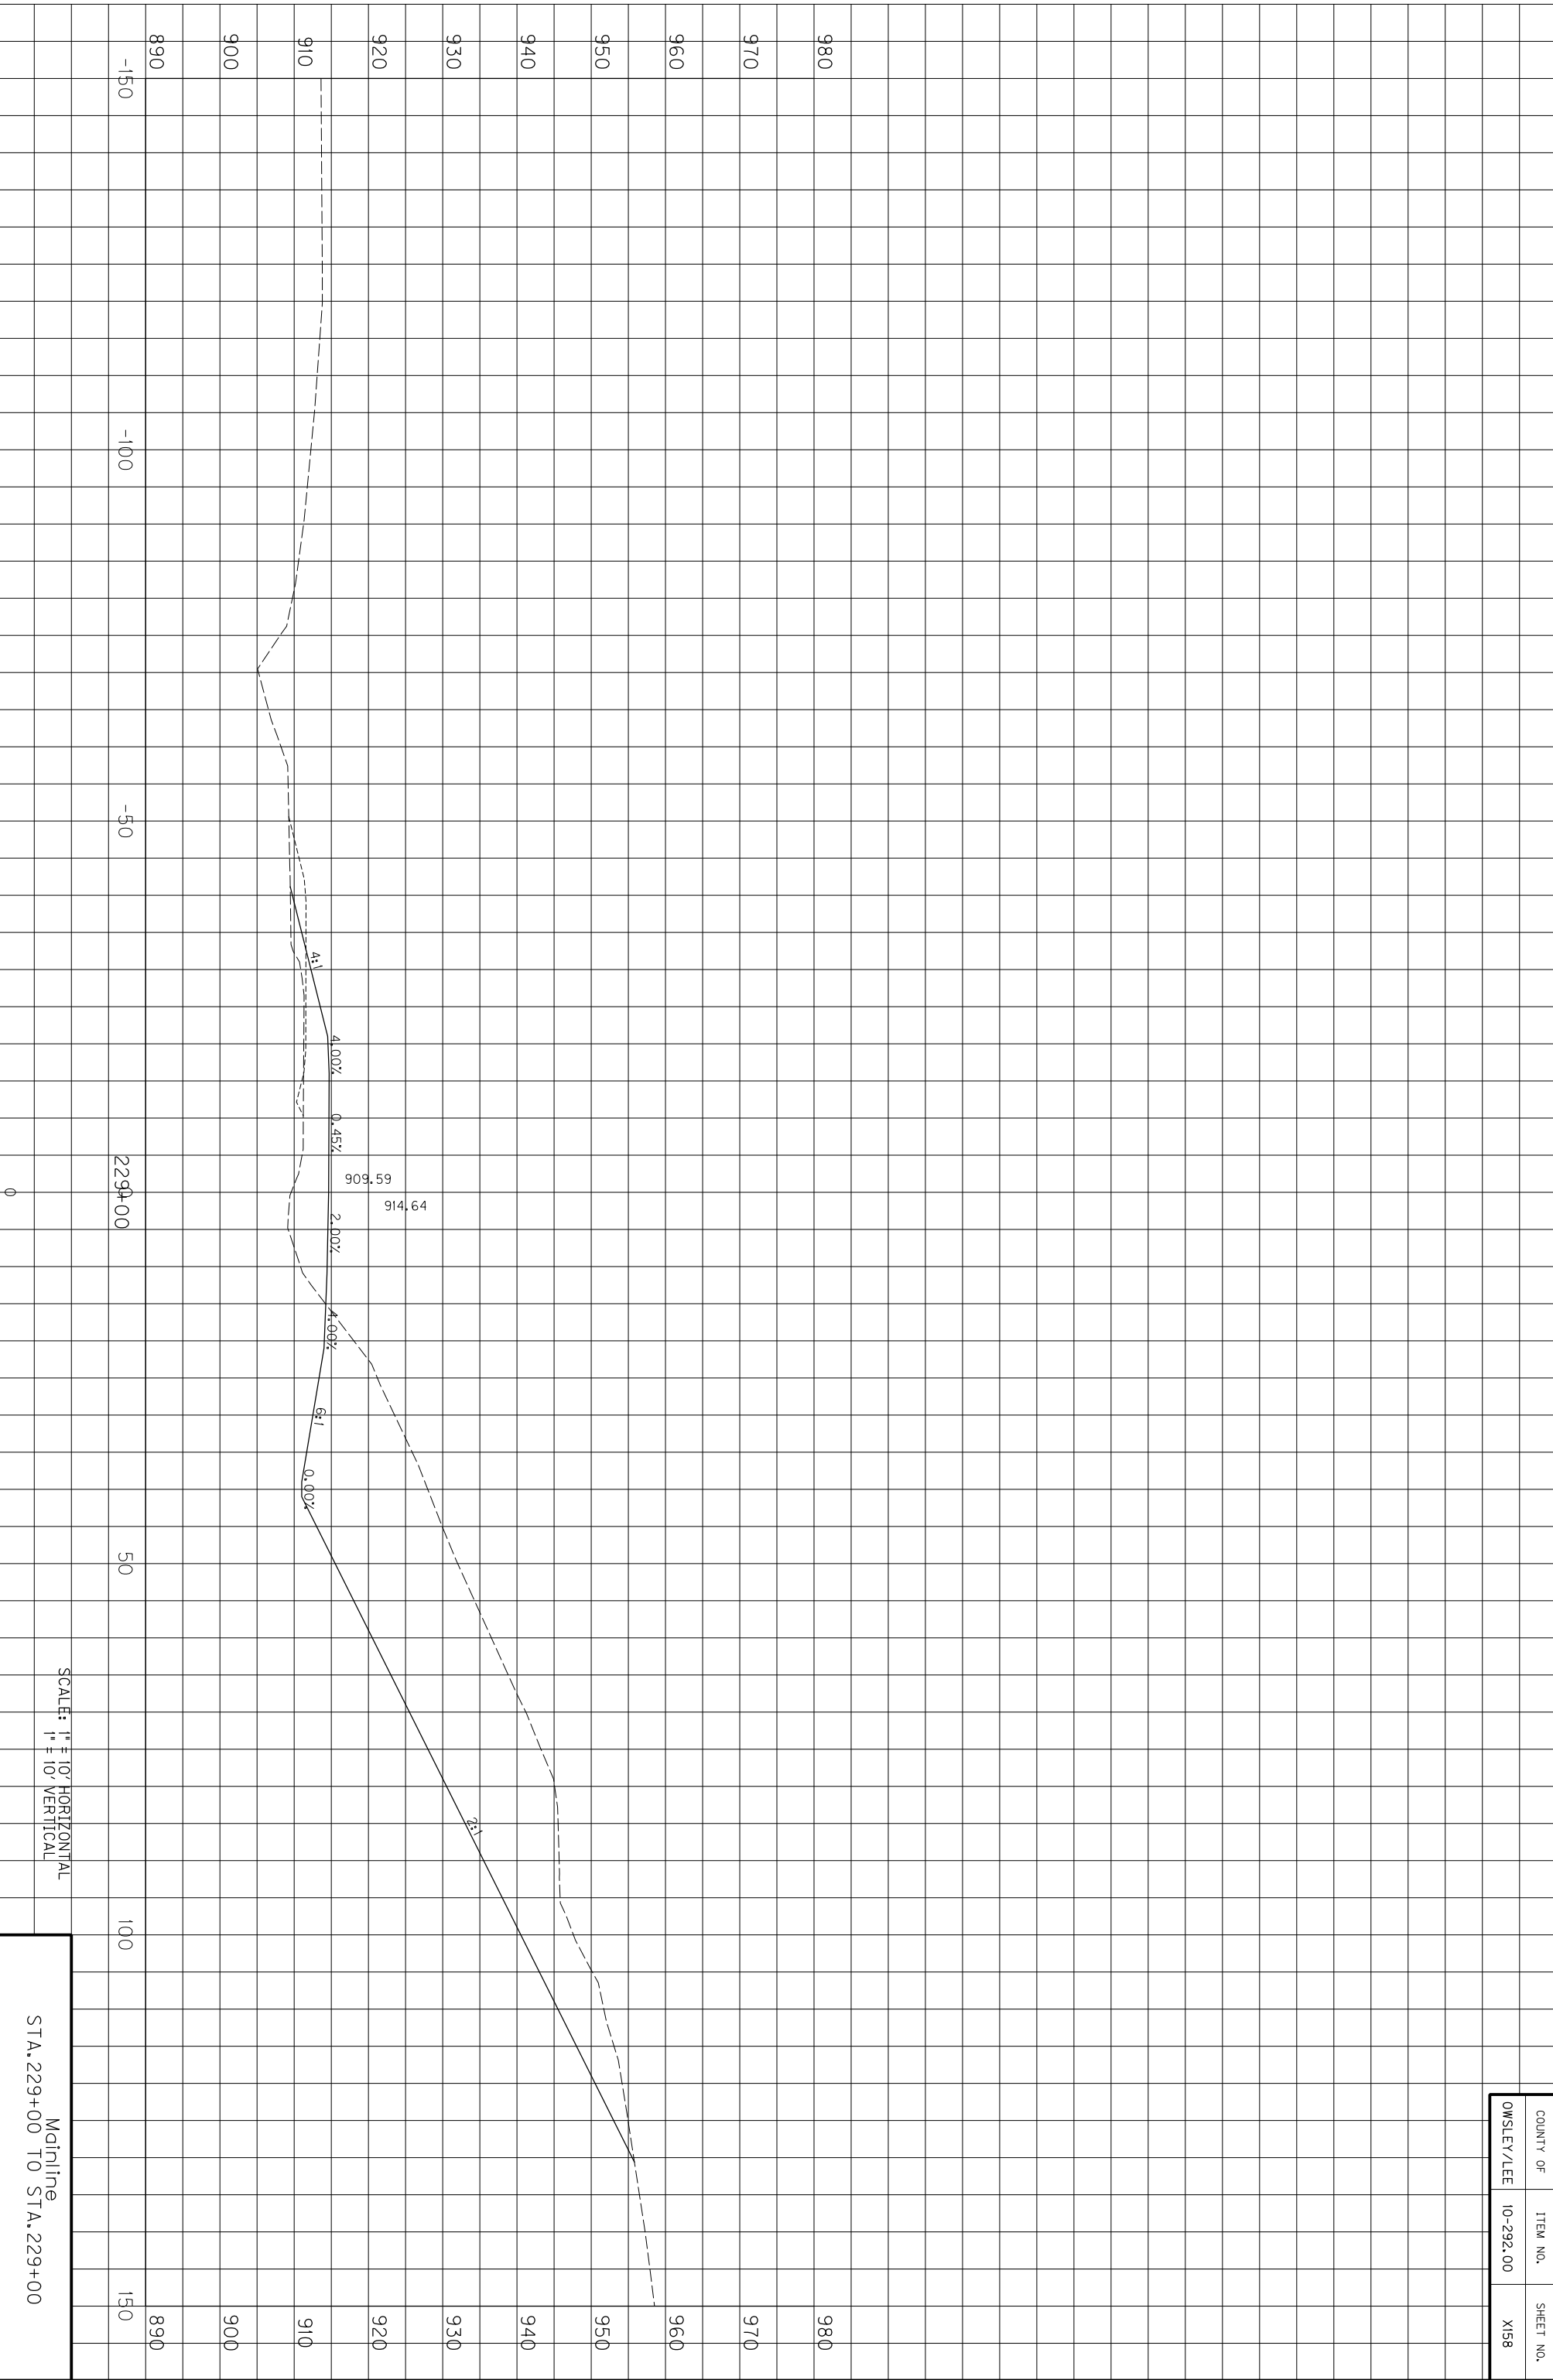

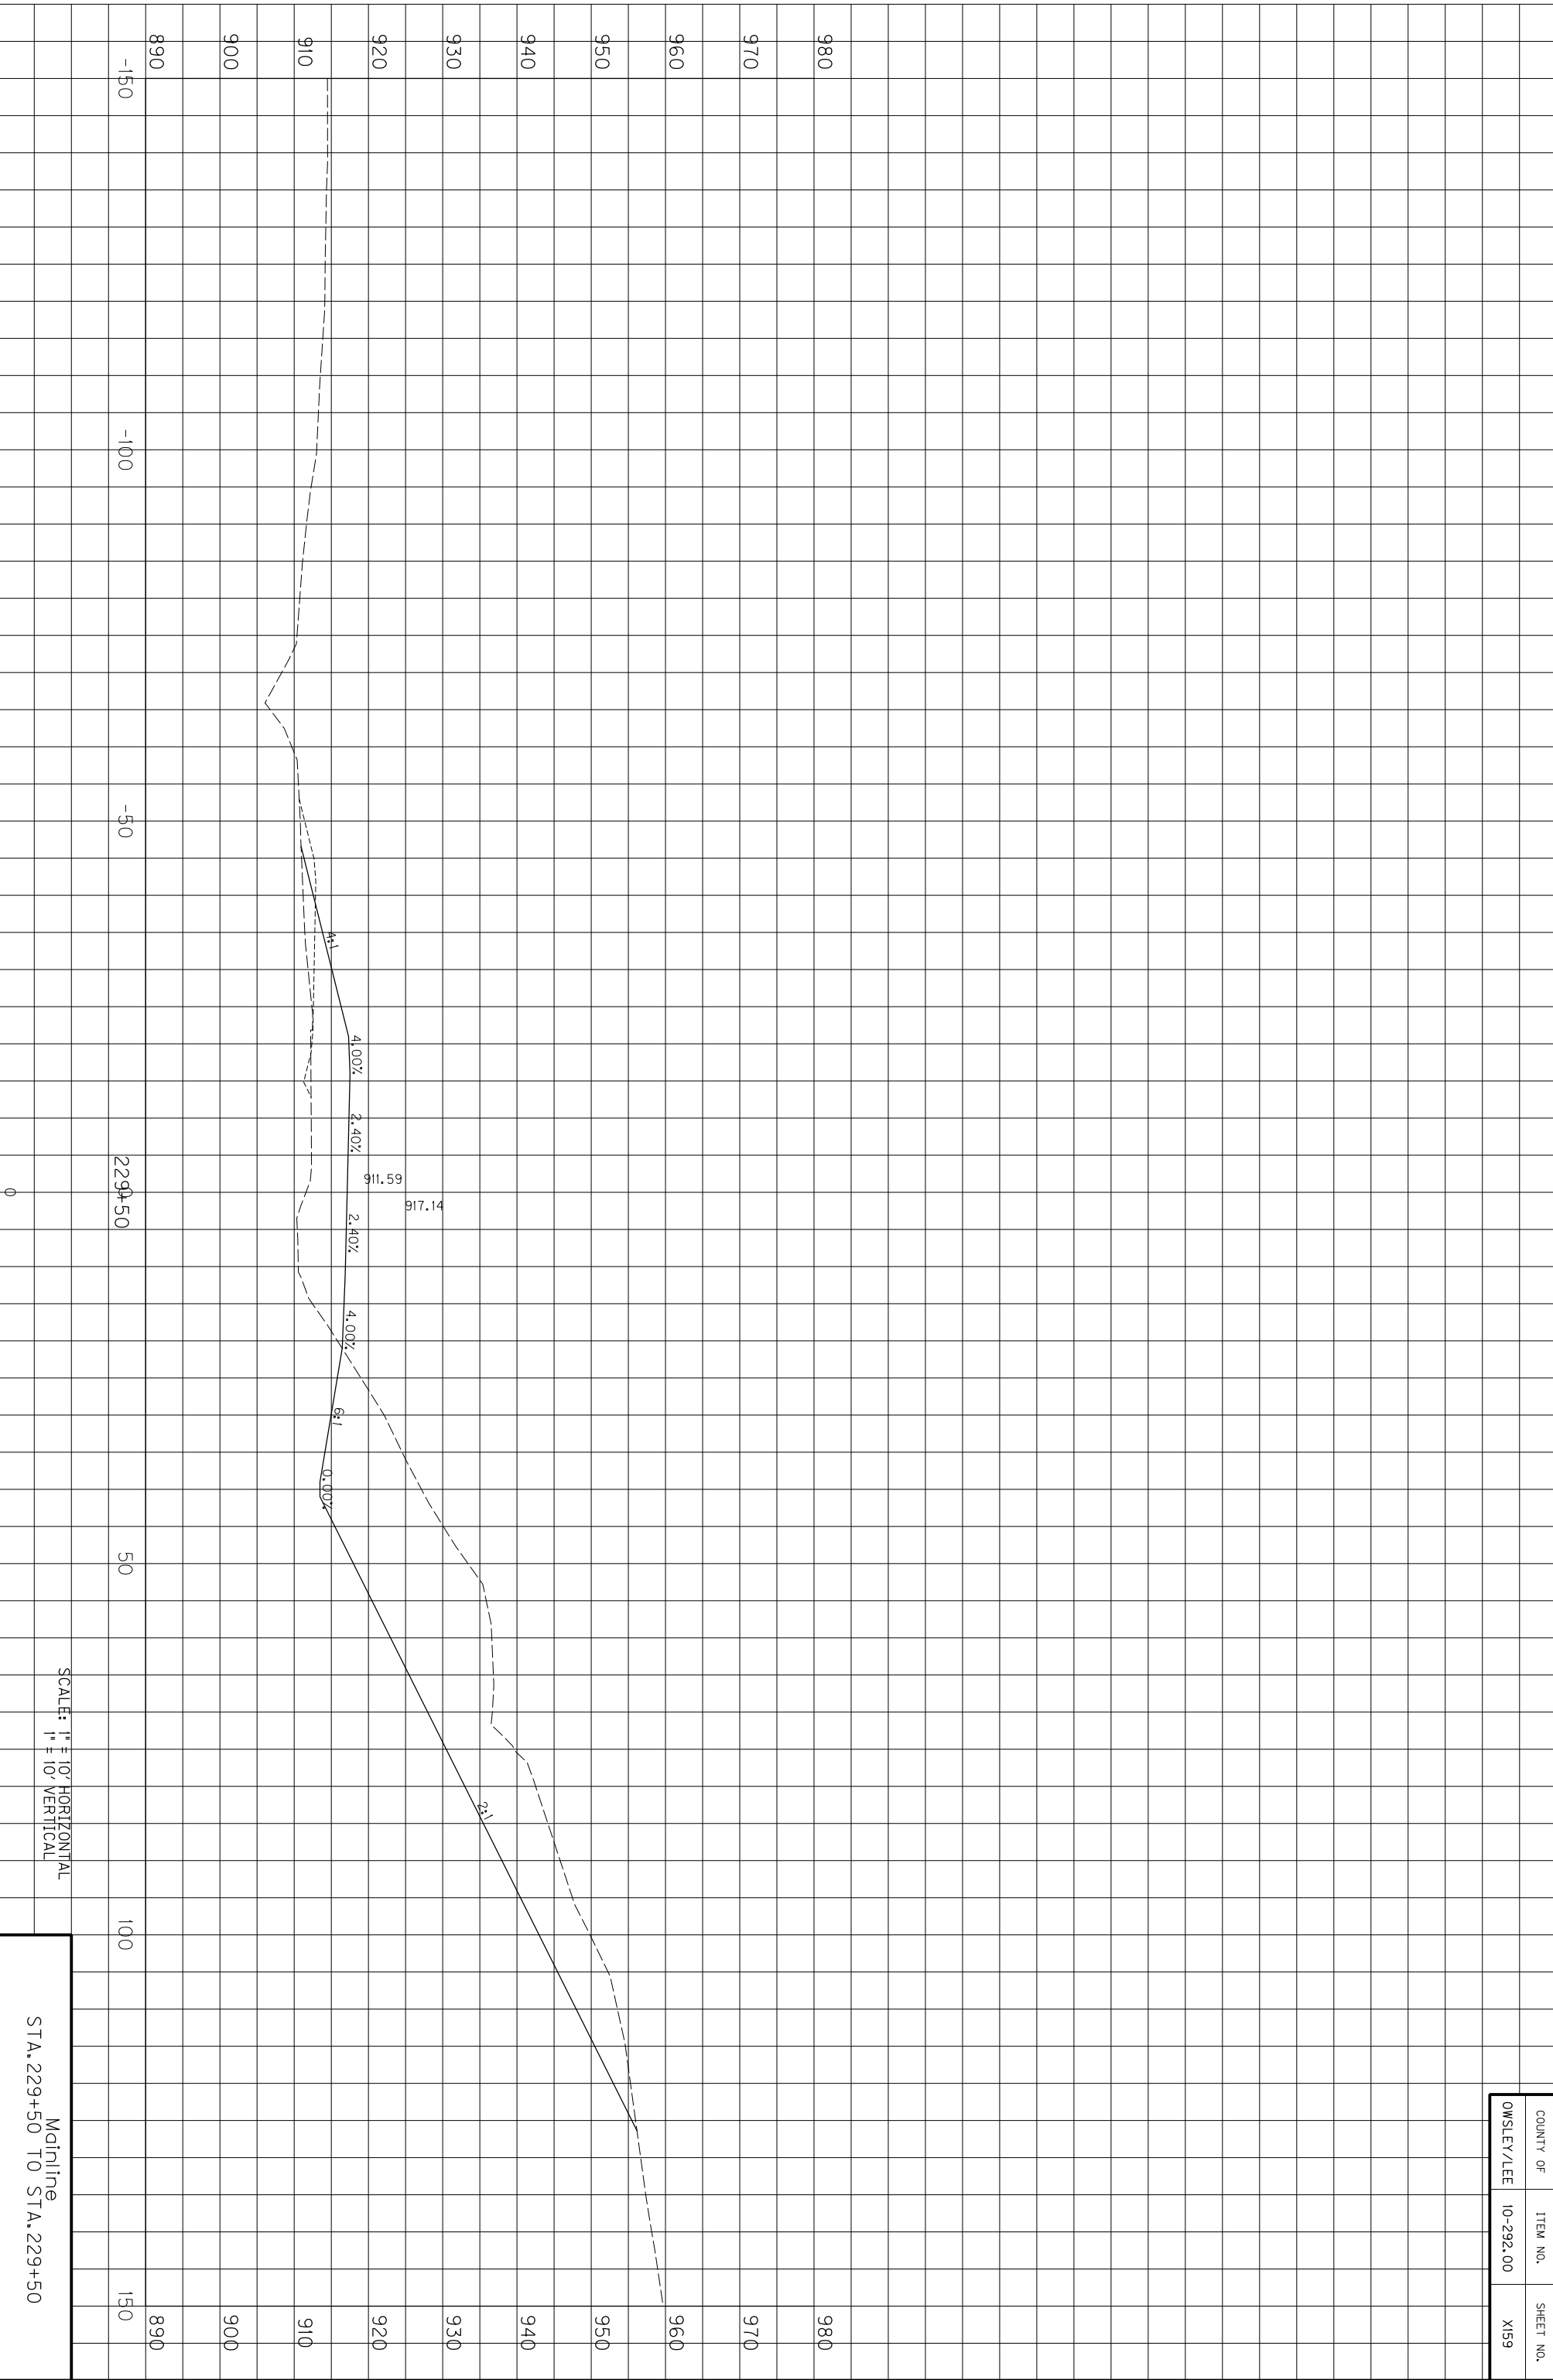

COUNTY OF	ITEM NO.	SHEET NO.
OWSLEY/LEE	10-292.00	X159


SCALE: 1" = 10' HORIZONTAL
1" = 10' VERTICAL

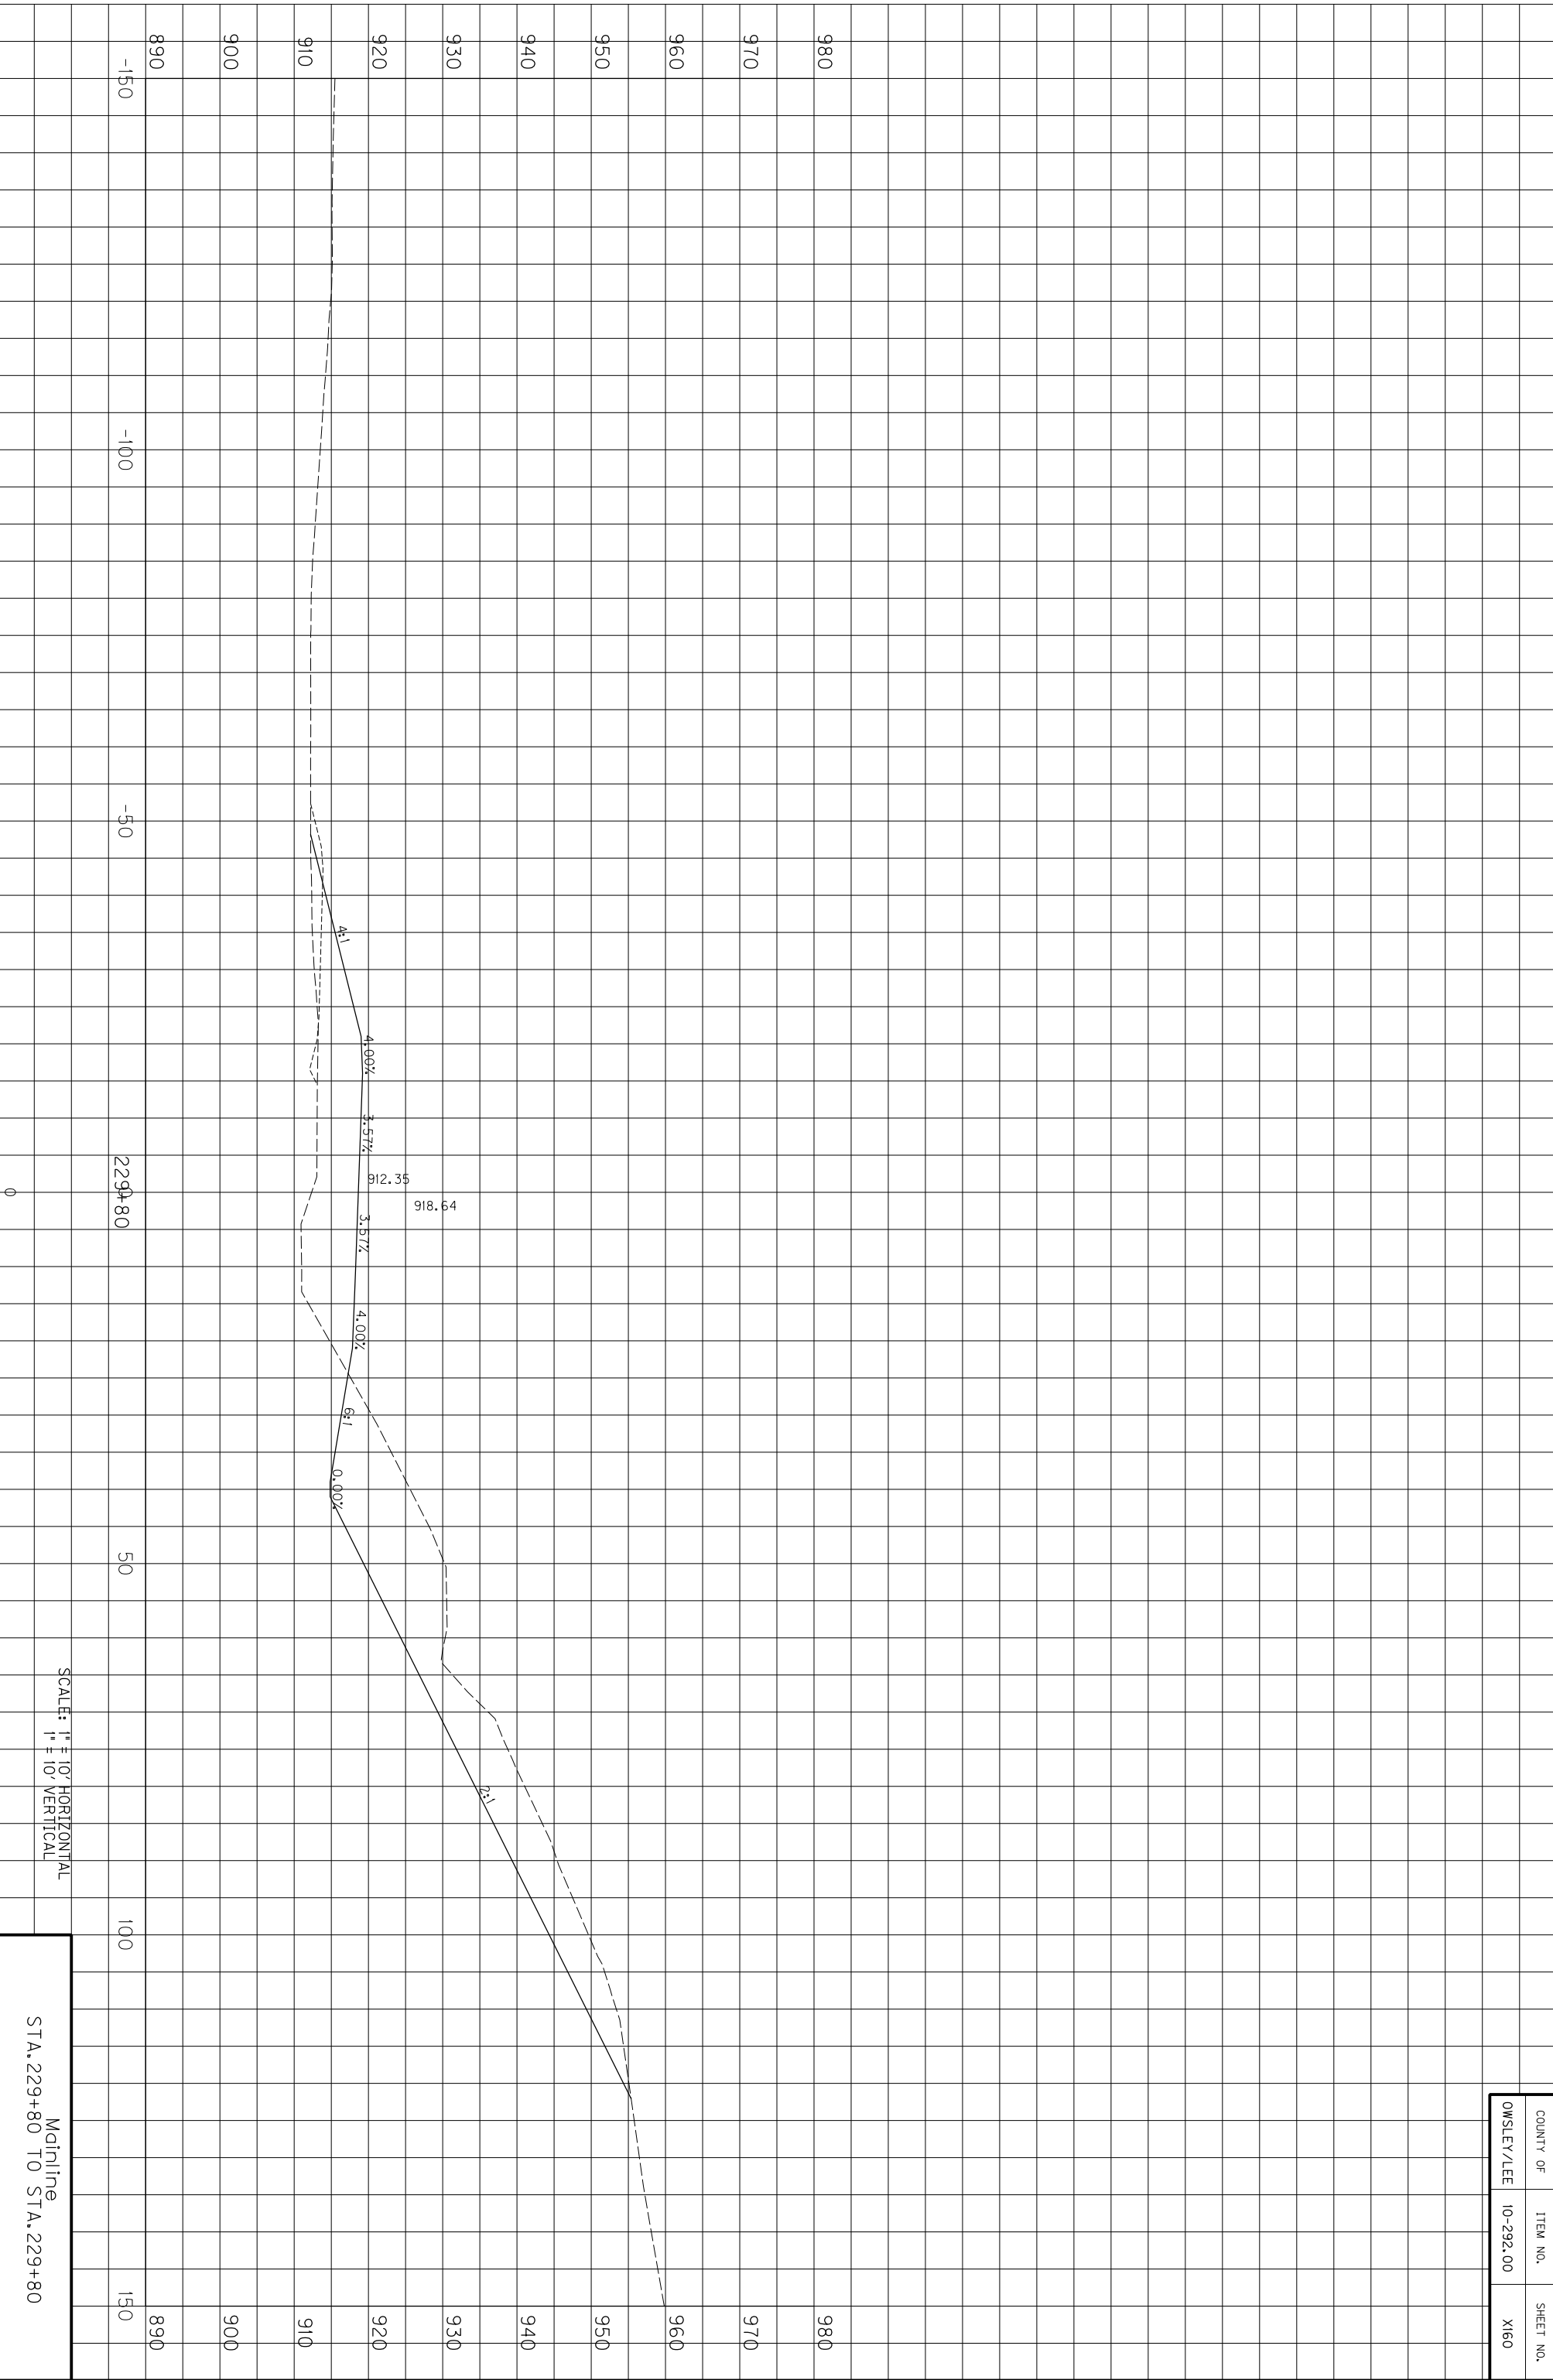


COUNTY OF	ITEM NO.	SHEET NO.
OWSLEY/LEE	10-292.00	X160

SCALE: 1" = 10' HORIZONTAL
1" = 10' VERTICAL

Mainline
STA. 229+80 TO STA. 229+80

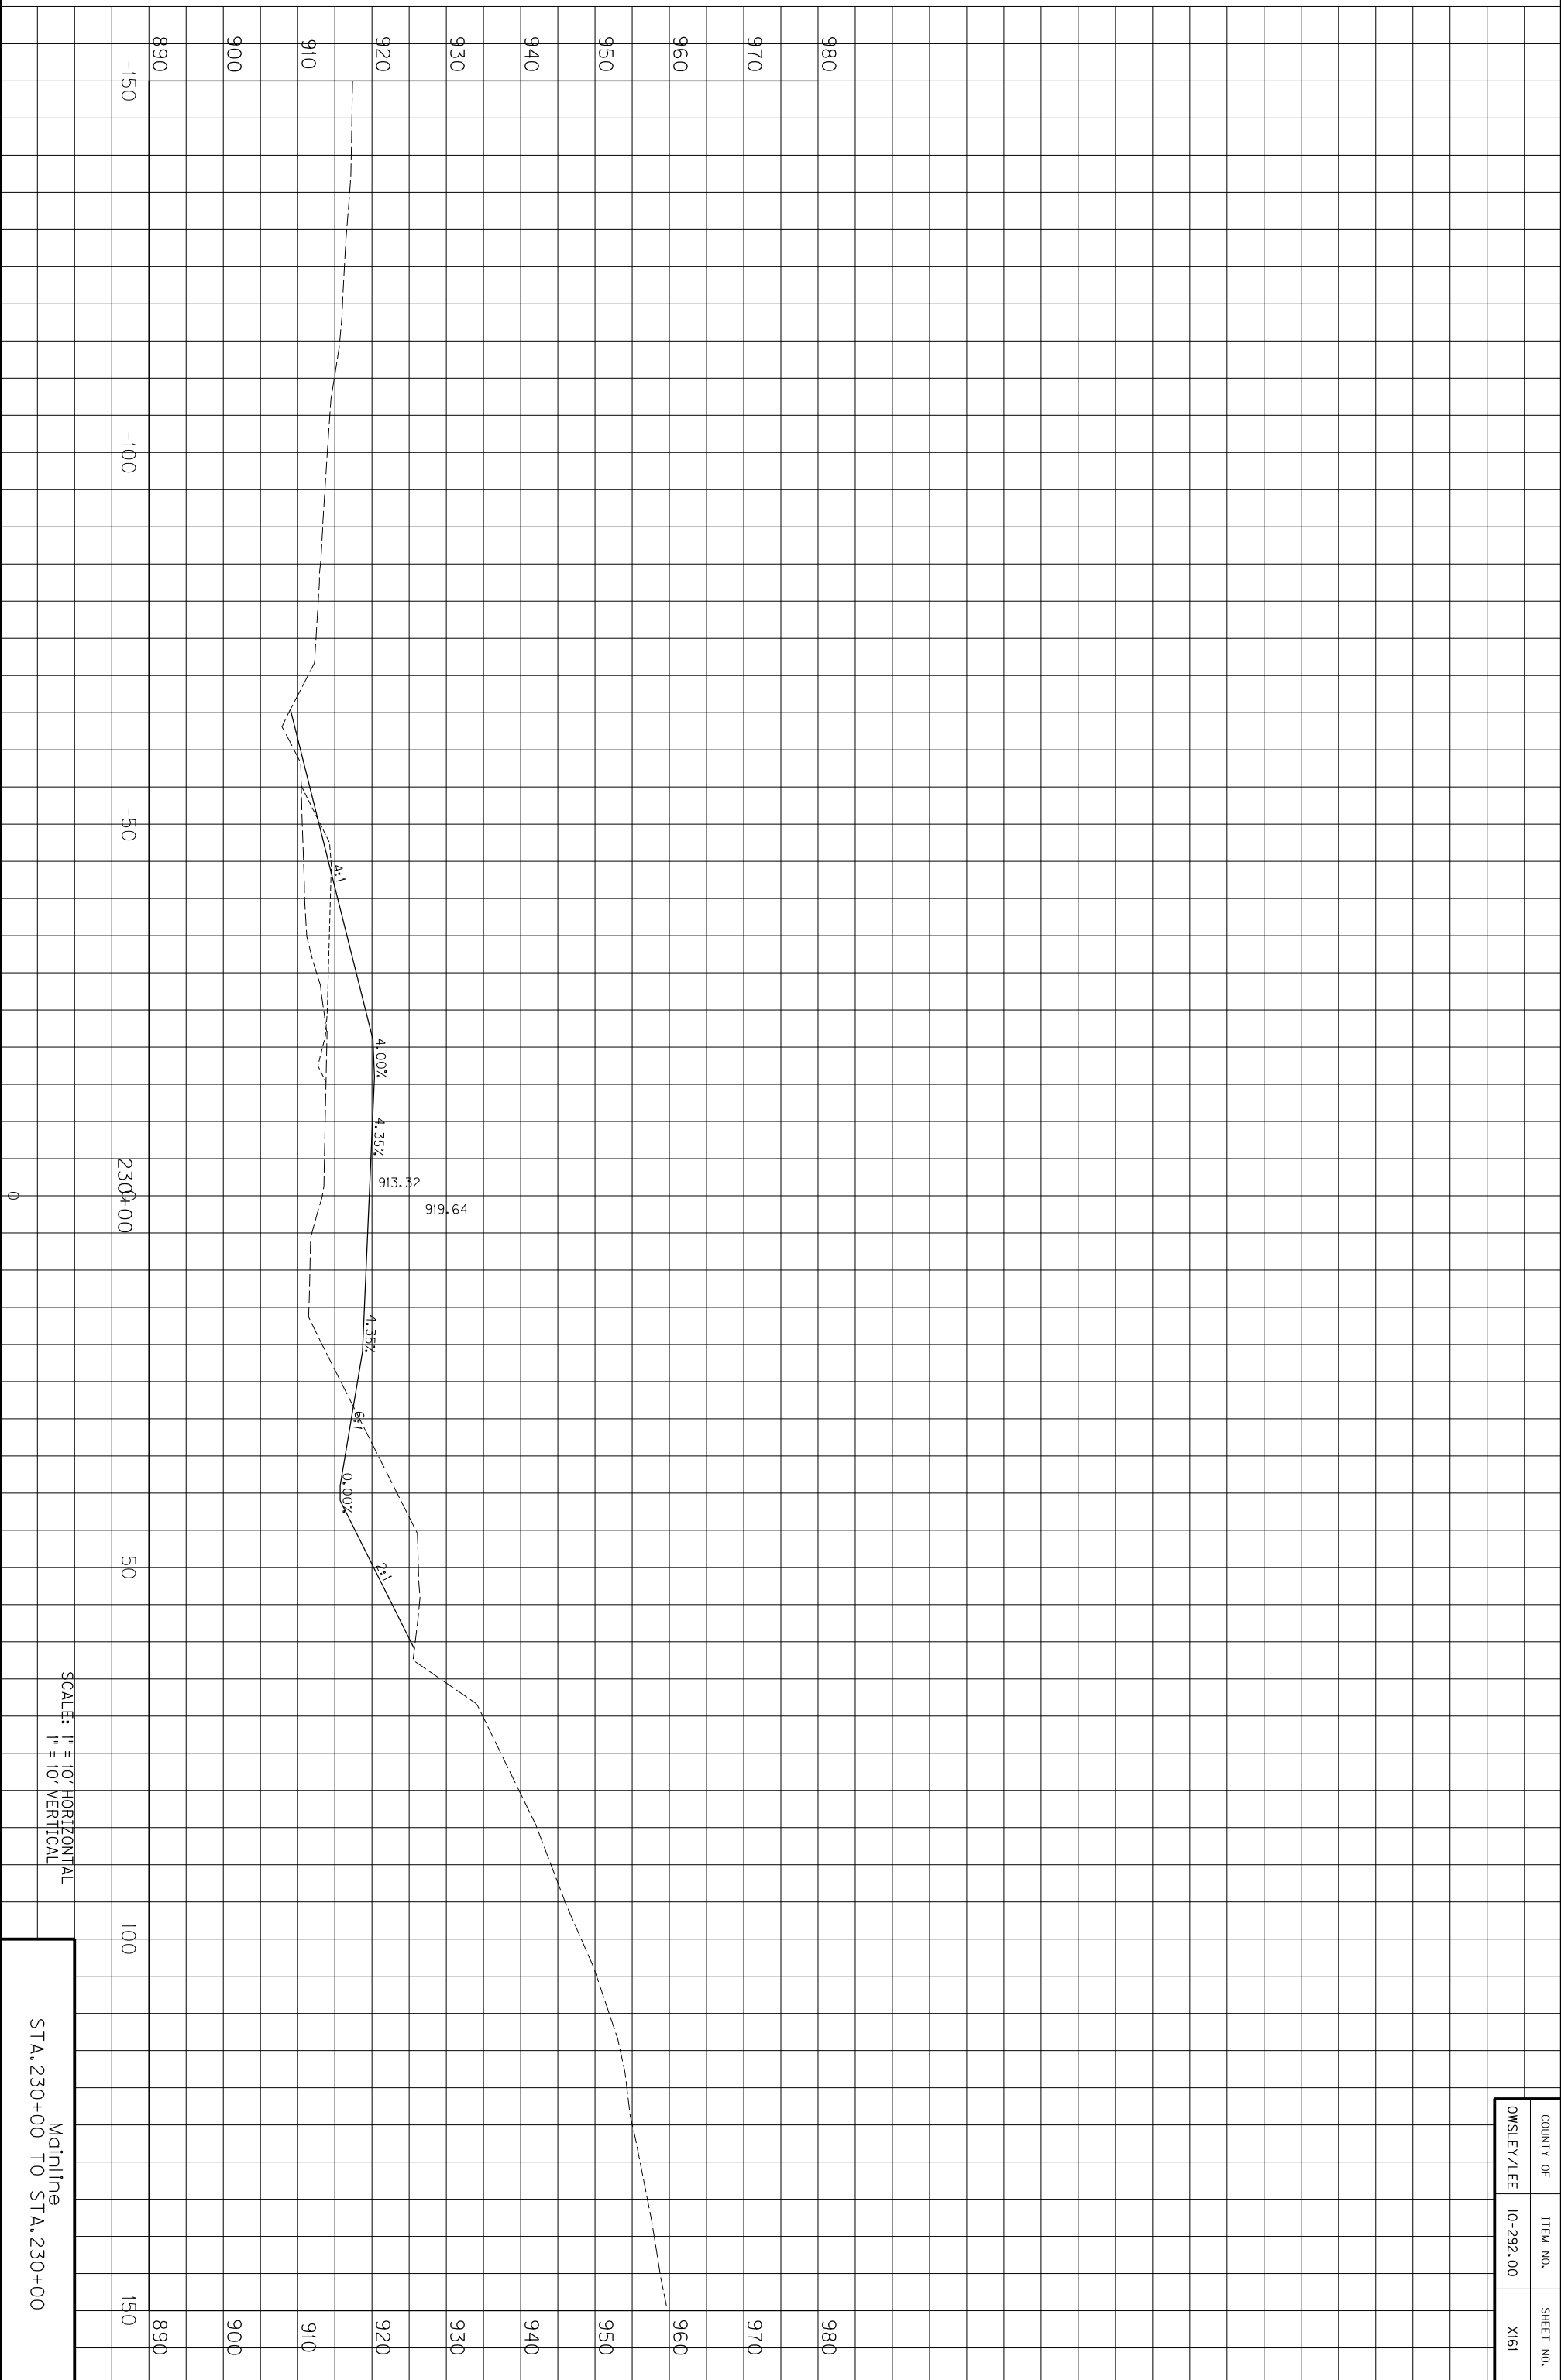


COUNTY OF	ITEM NO.	SHEET NO.
OWSLEY/LEE	10-292.00	X161

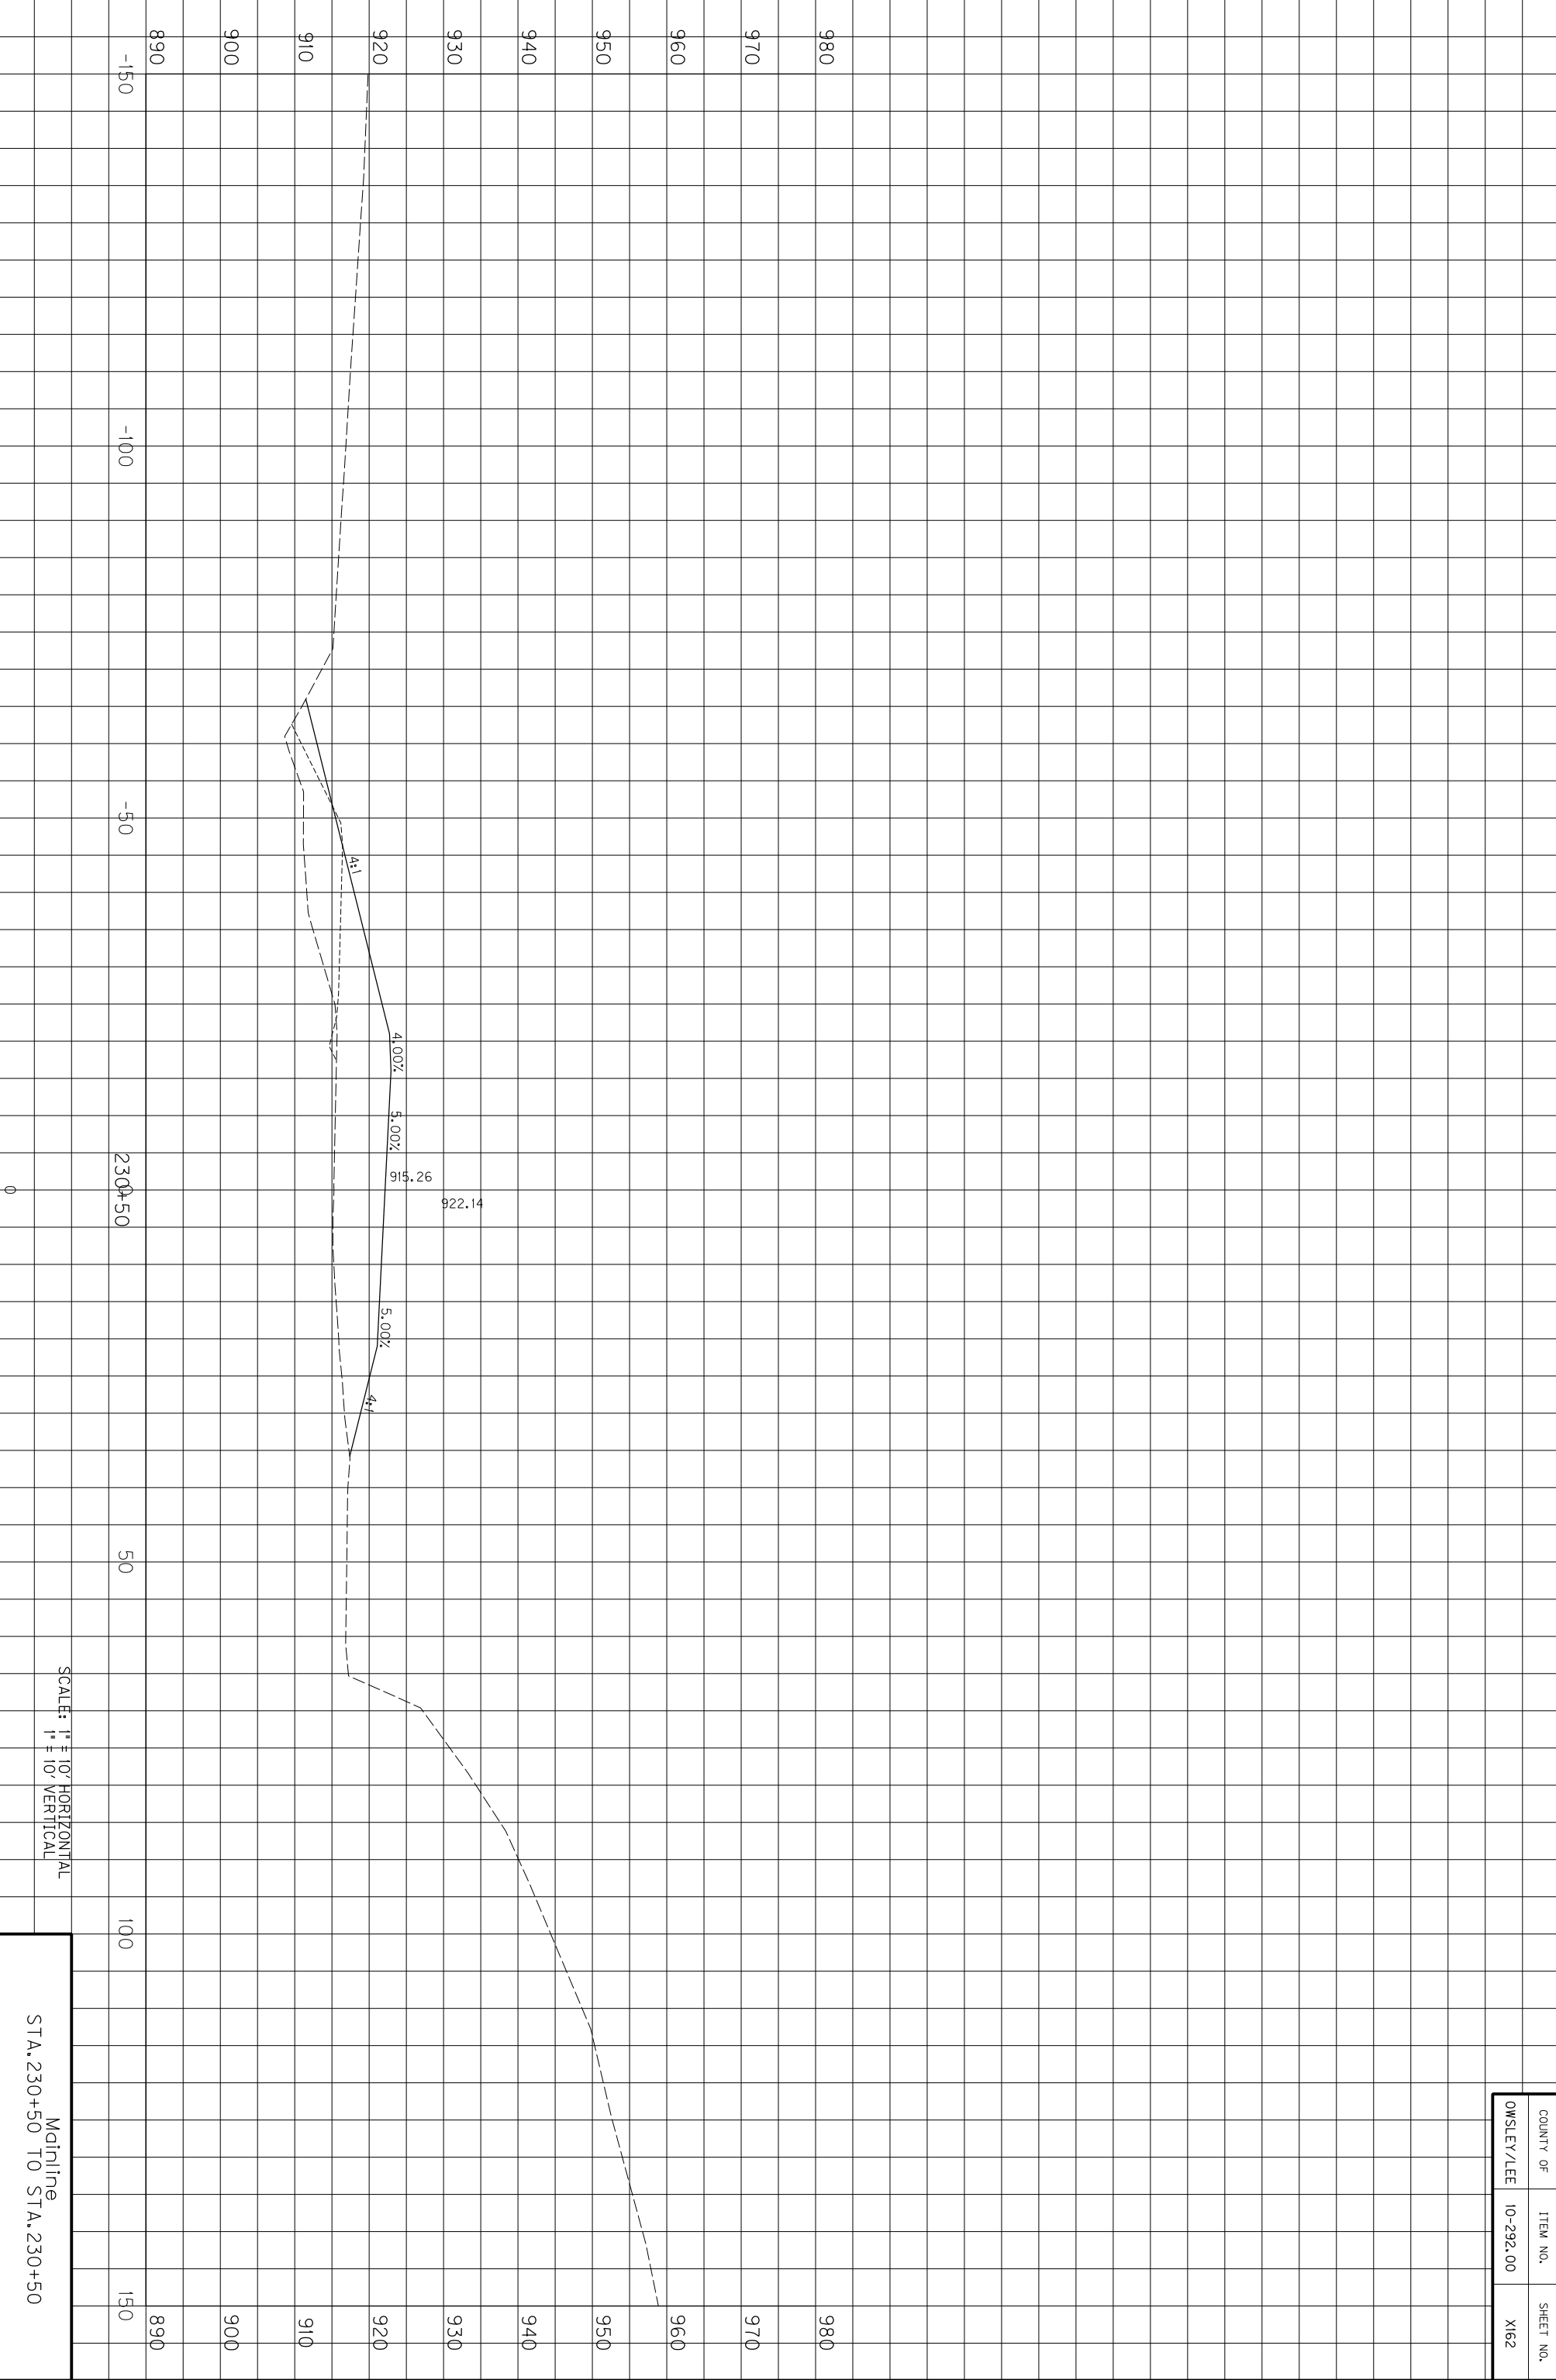


SCALE: 1" = 10' HORIZONTAL
1" = 10' VERTICAL

Mainline
STA. 230+50 TO STA. 230+50

COUNTY OF	ITEM NO.	SHEET NO.
OWSLEY/LEE	10-292.00	X162

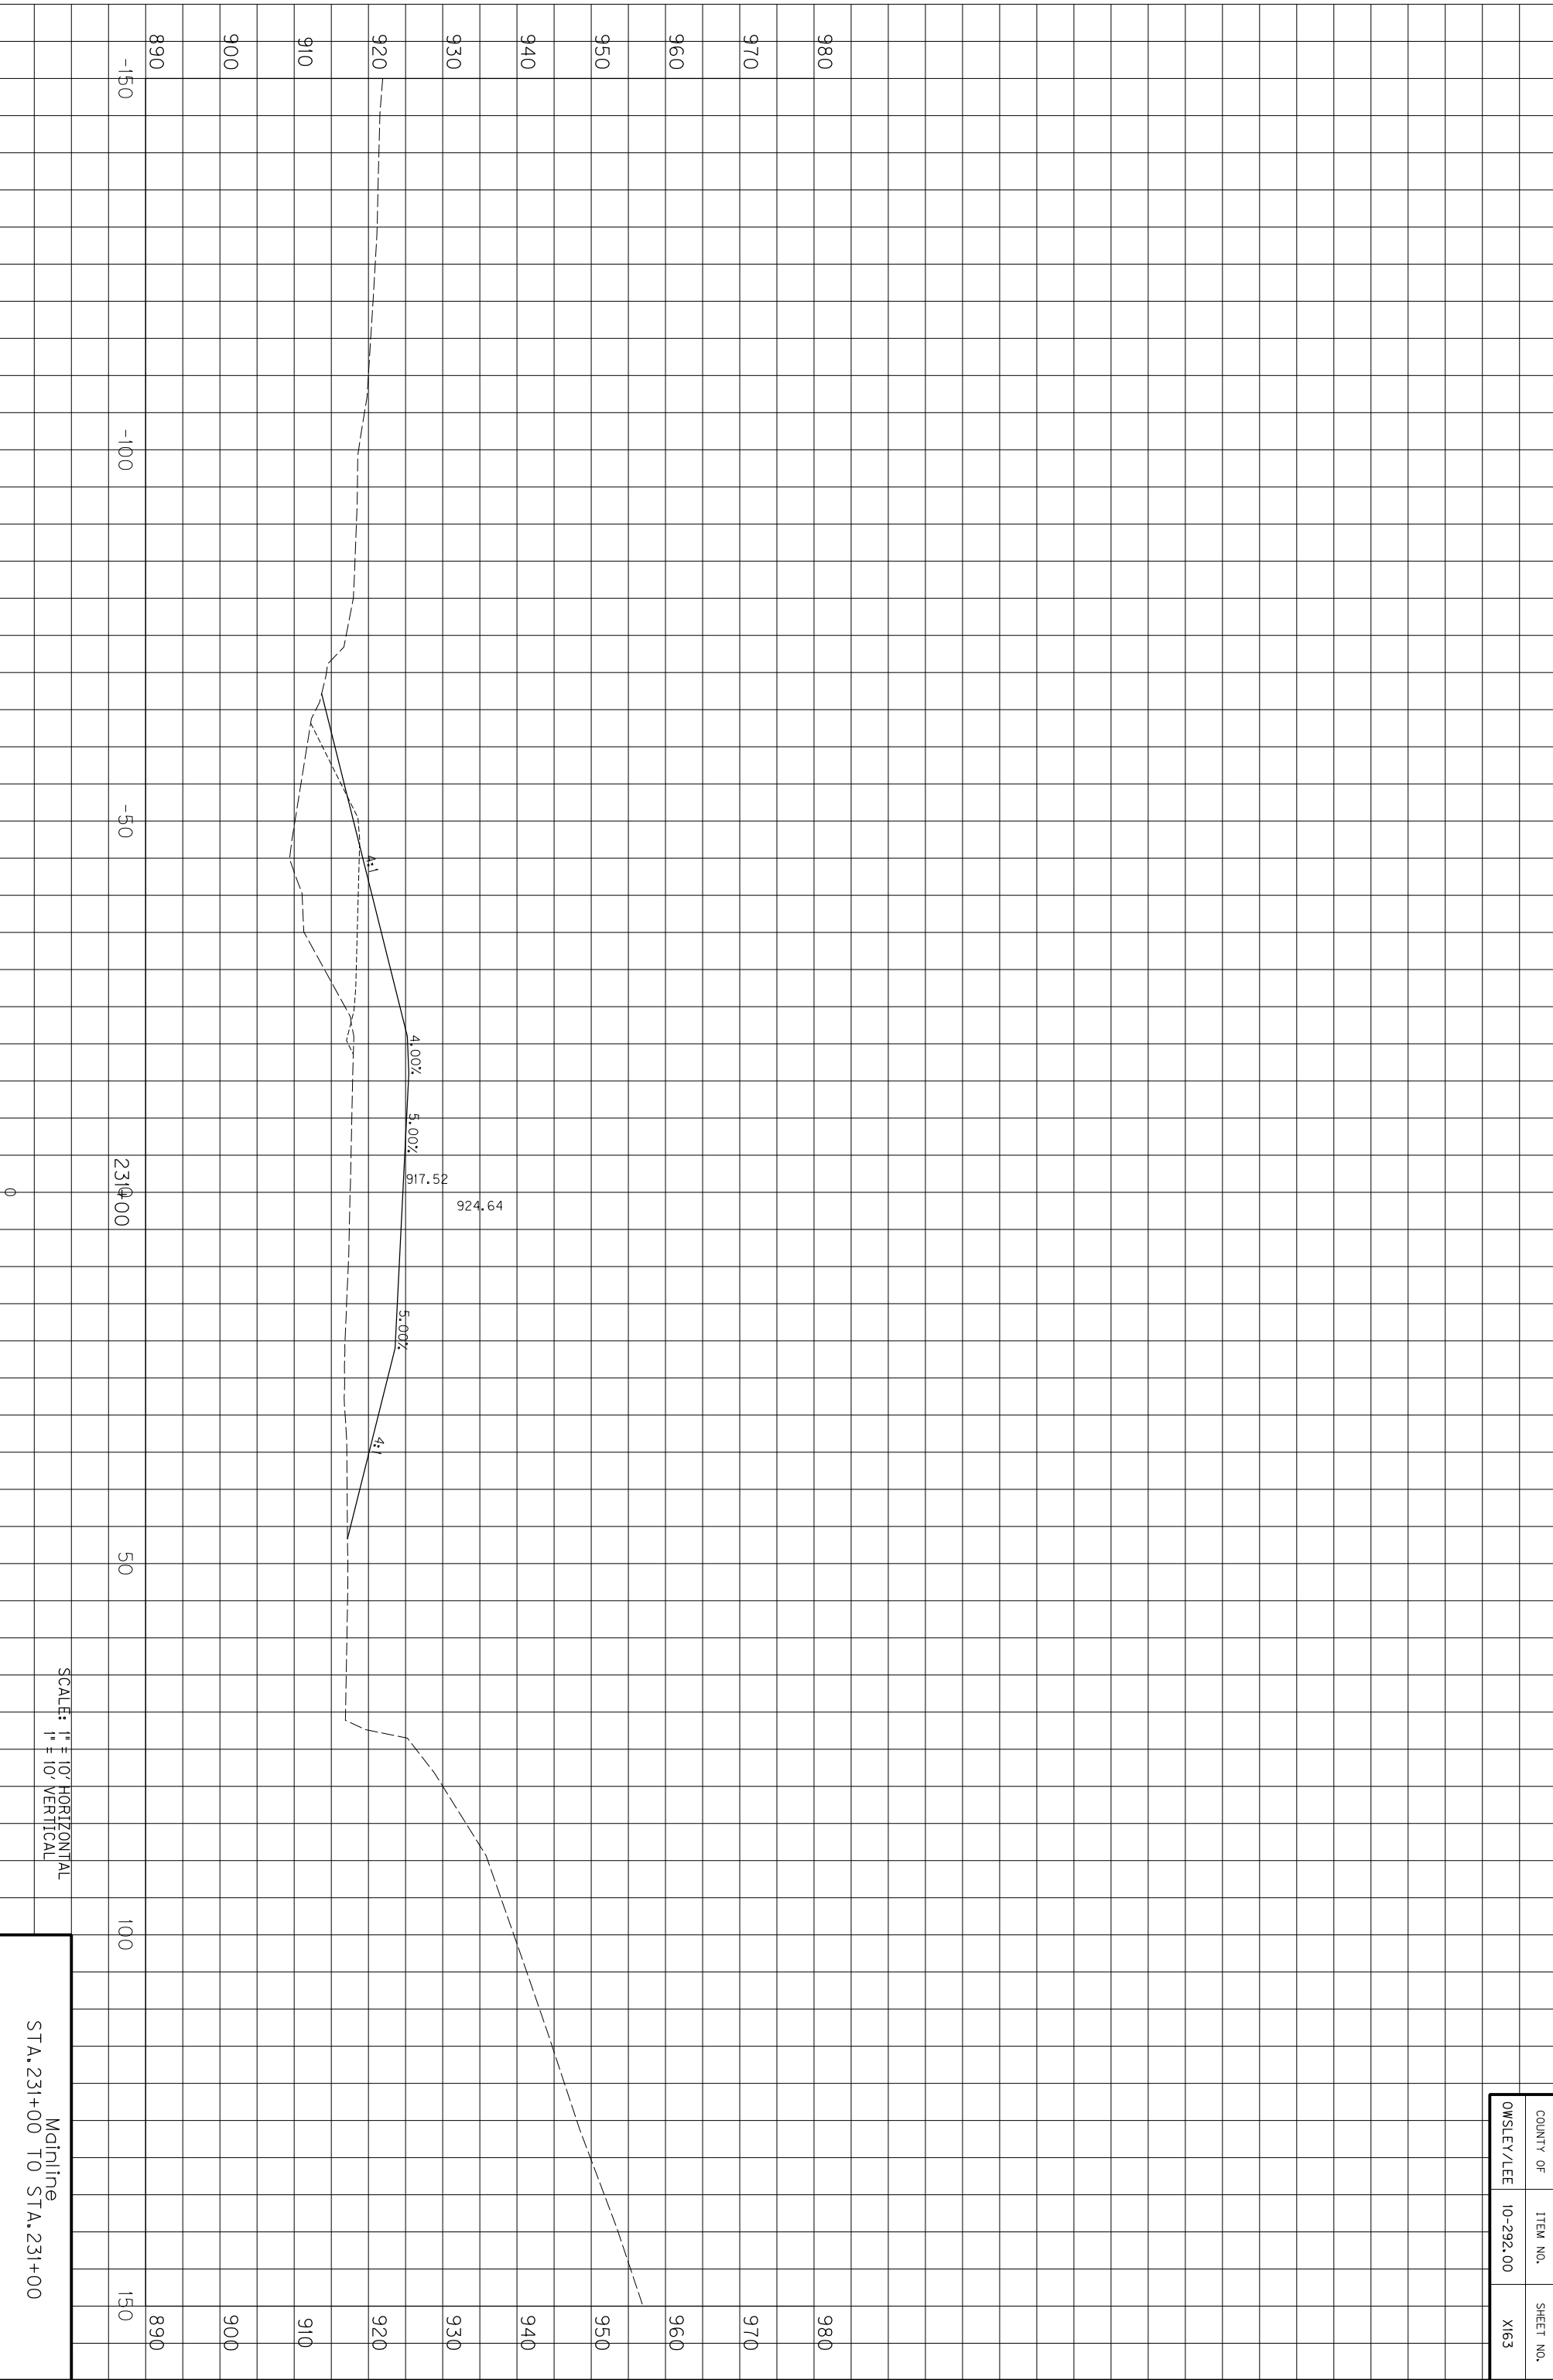


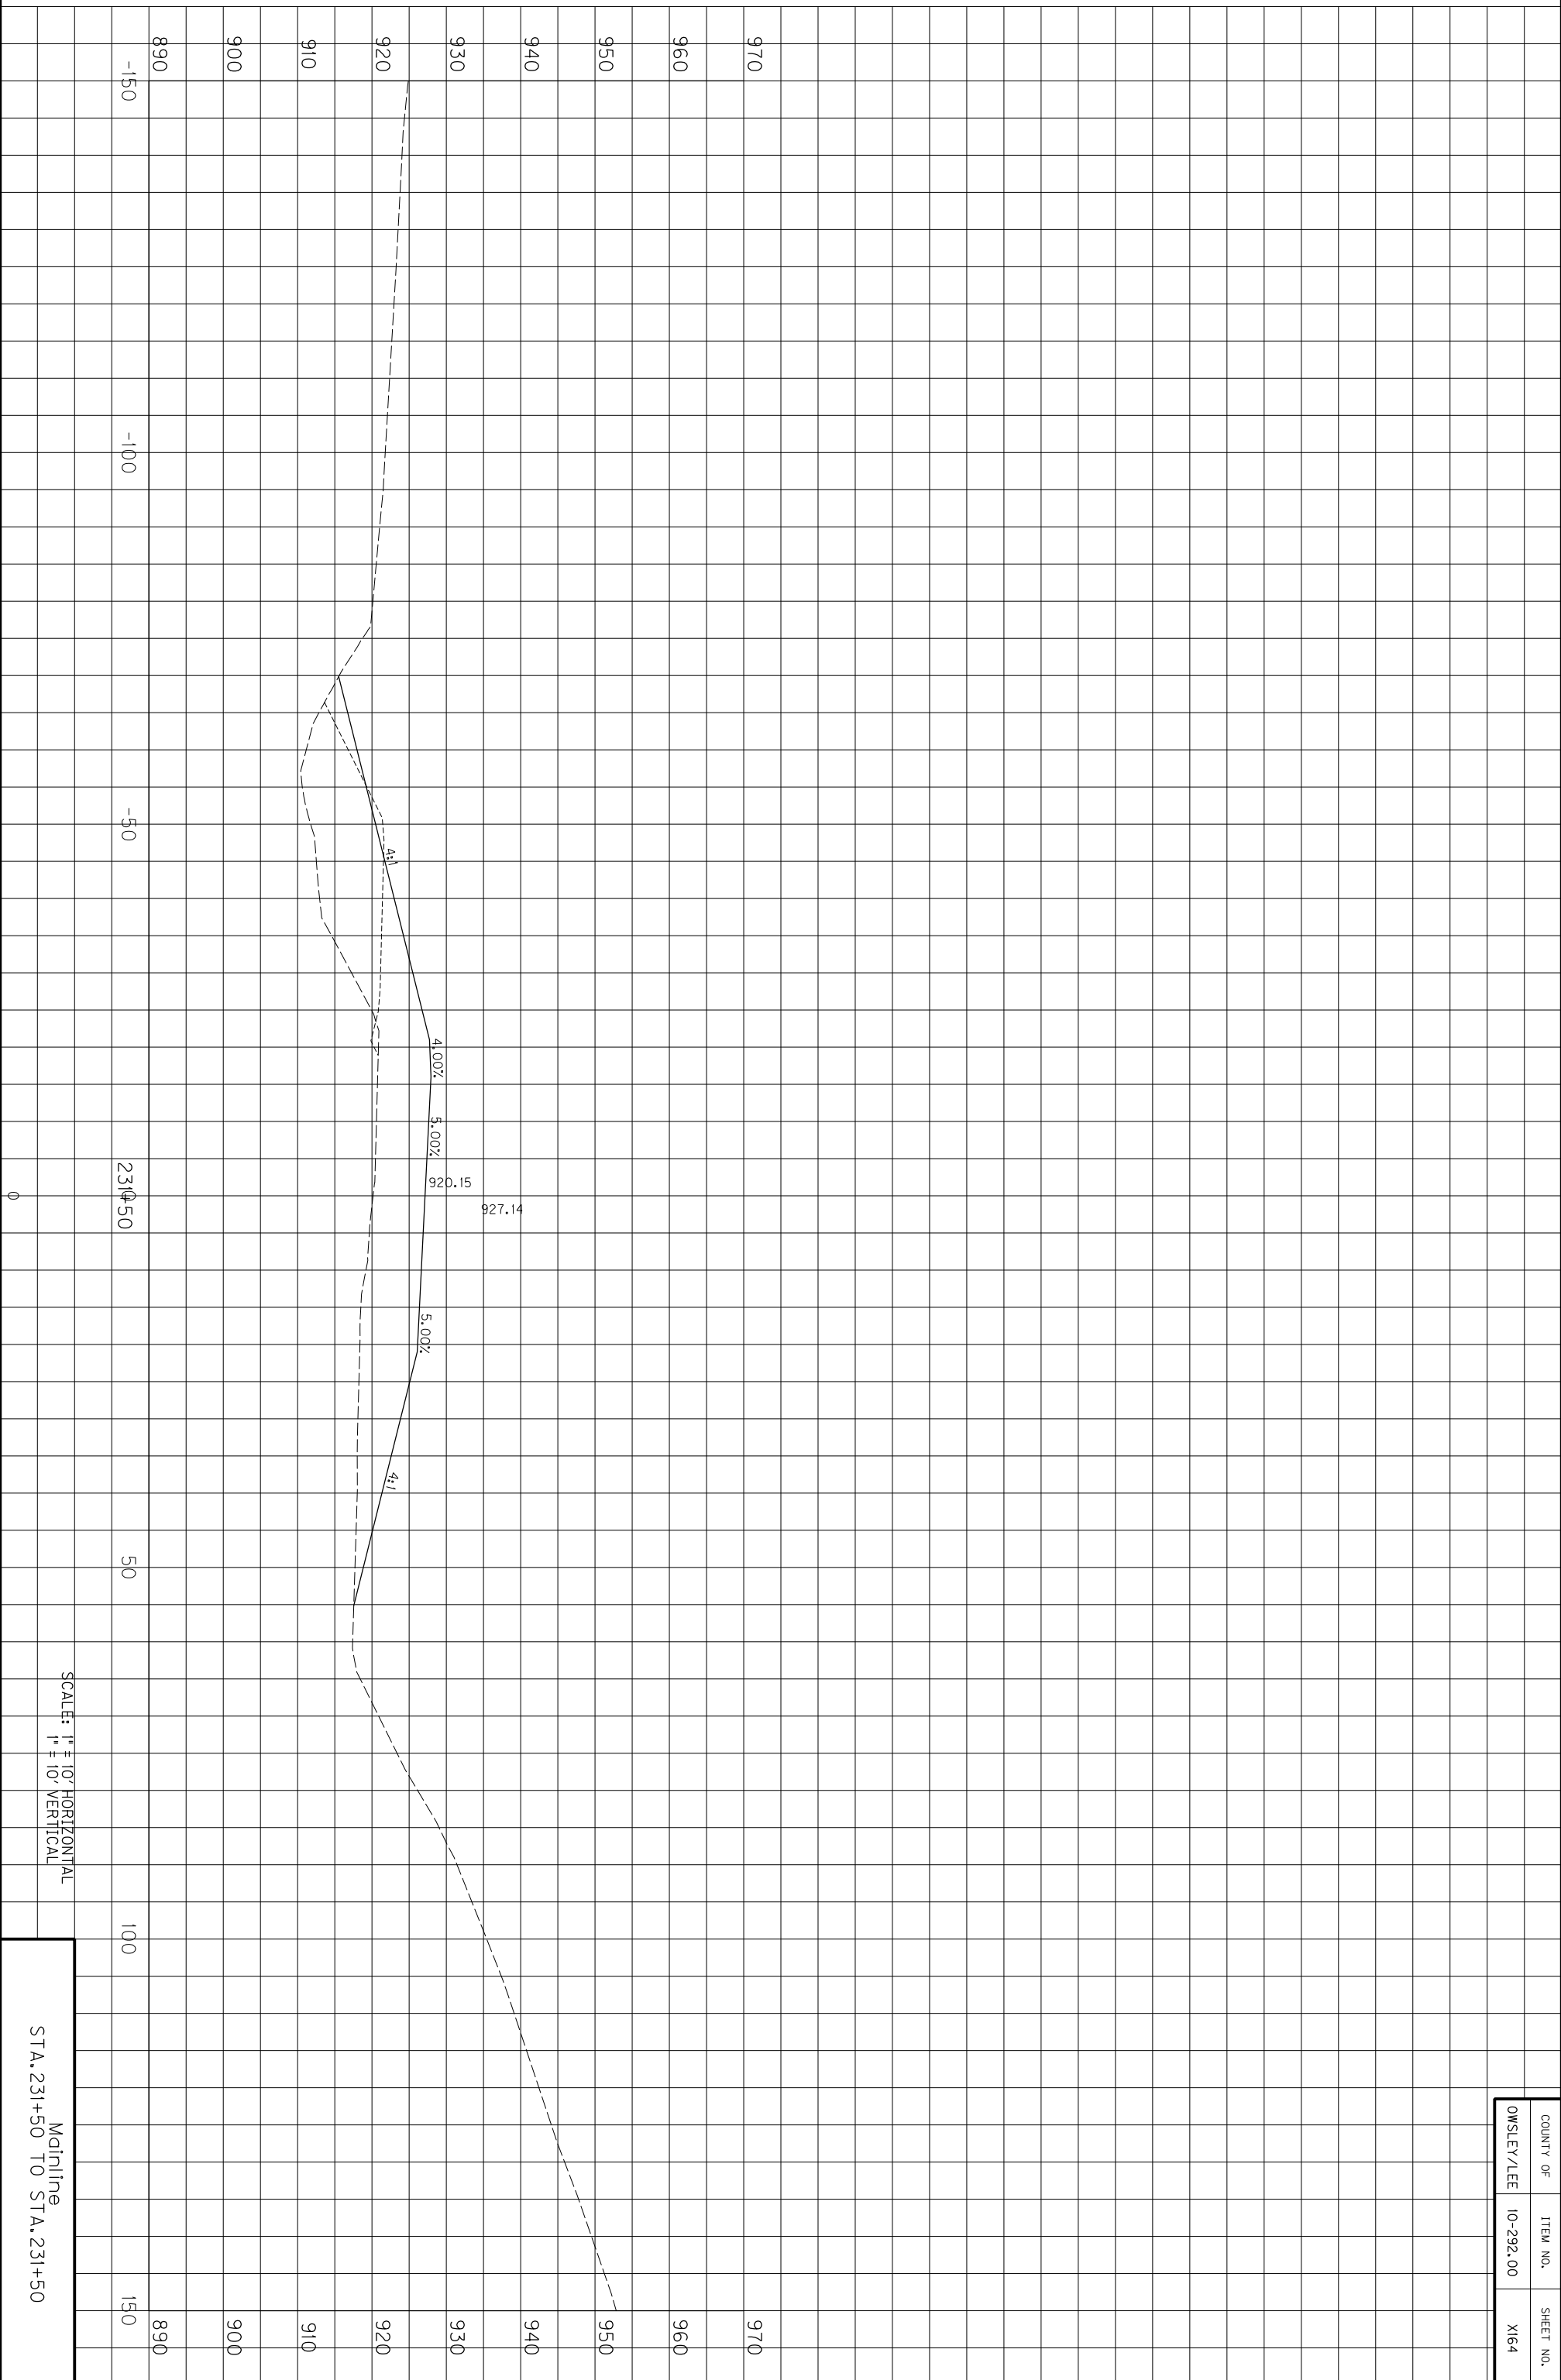

SCALE: 1" = 10' HORIZONTAL
1" = 10' VERTICAL

Mainline
STA. 231+50 TO STA. 231+50


COUNTY OF	ITEM NO.	SHEET NO.
OWSLEY/LEE	10-292.00	X164

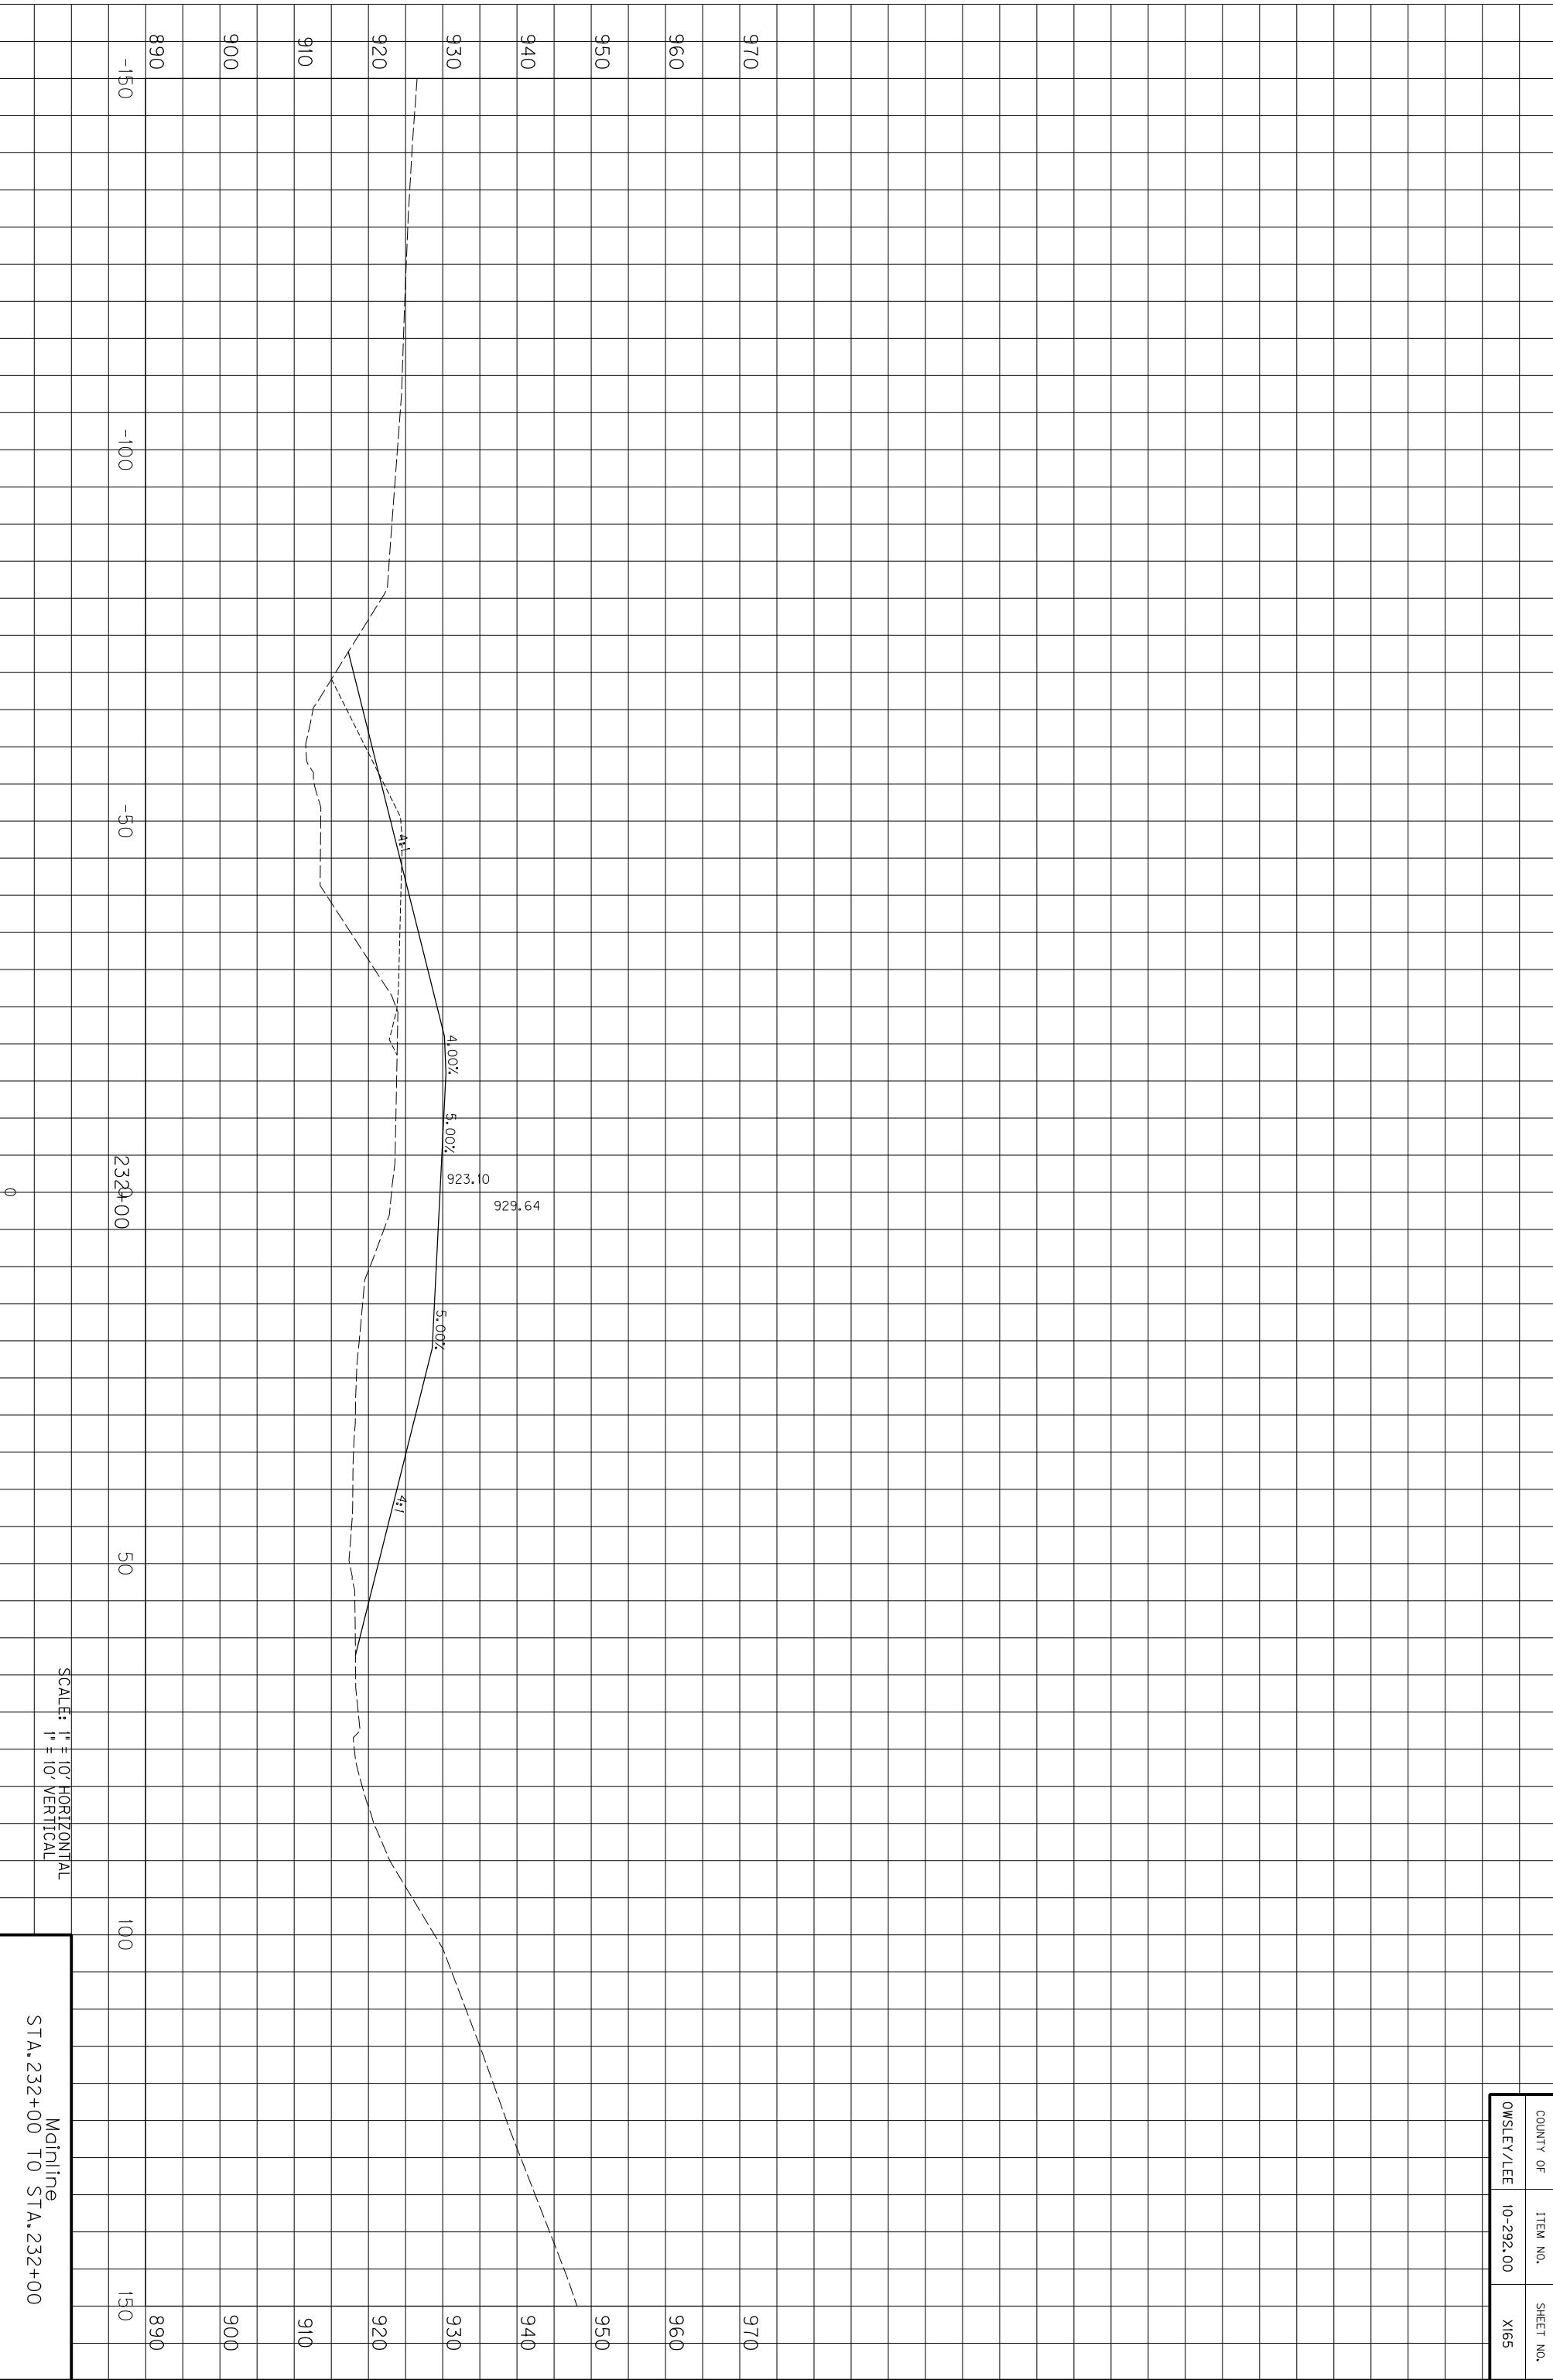

COUNTY OF	ITEM NO.	SHEET NO.
OWSLEY/LEE	10-292.00	X165

SCALE: 1" = 10' HORIZONTAL
1" = 10' VERTICAL


Mainline
STA. 2322+00 TO STA. 2332+00

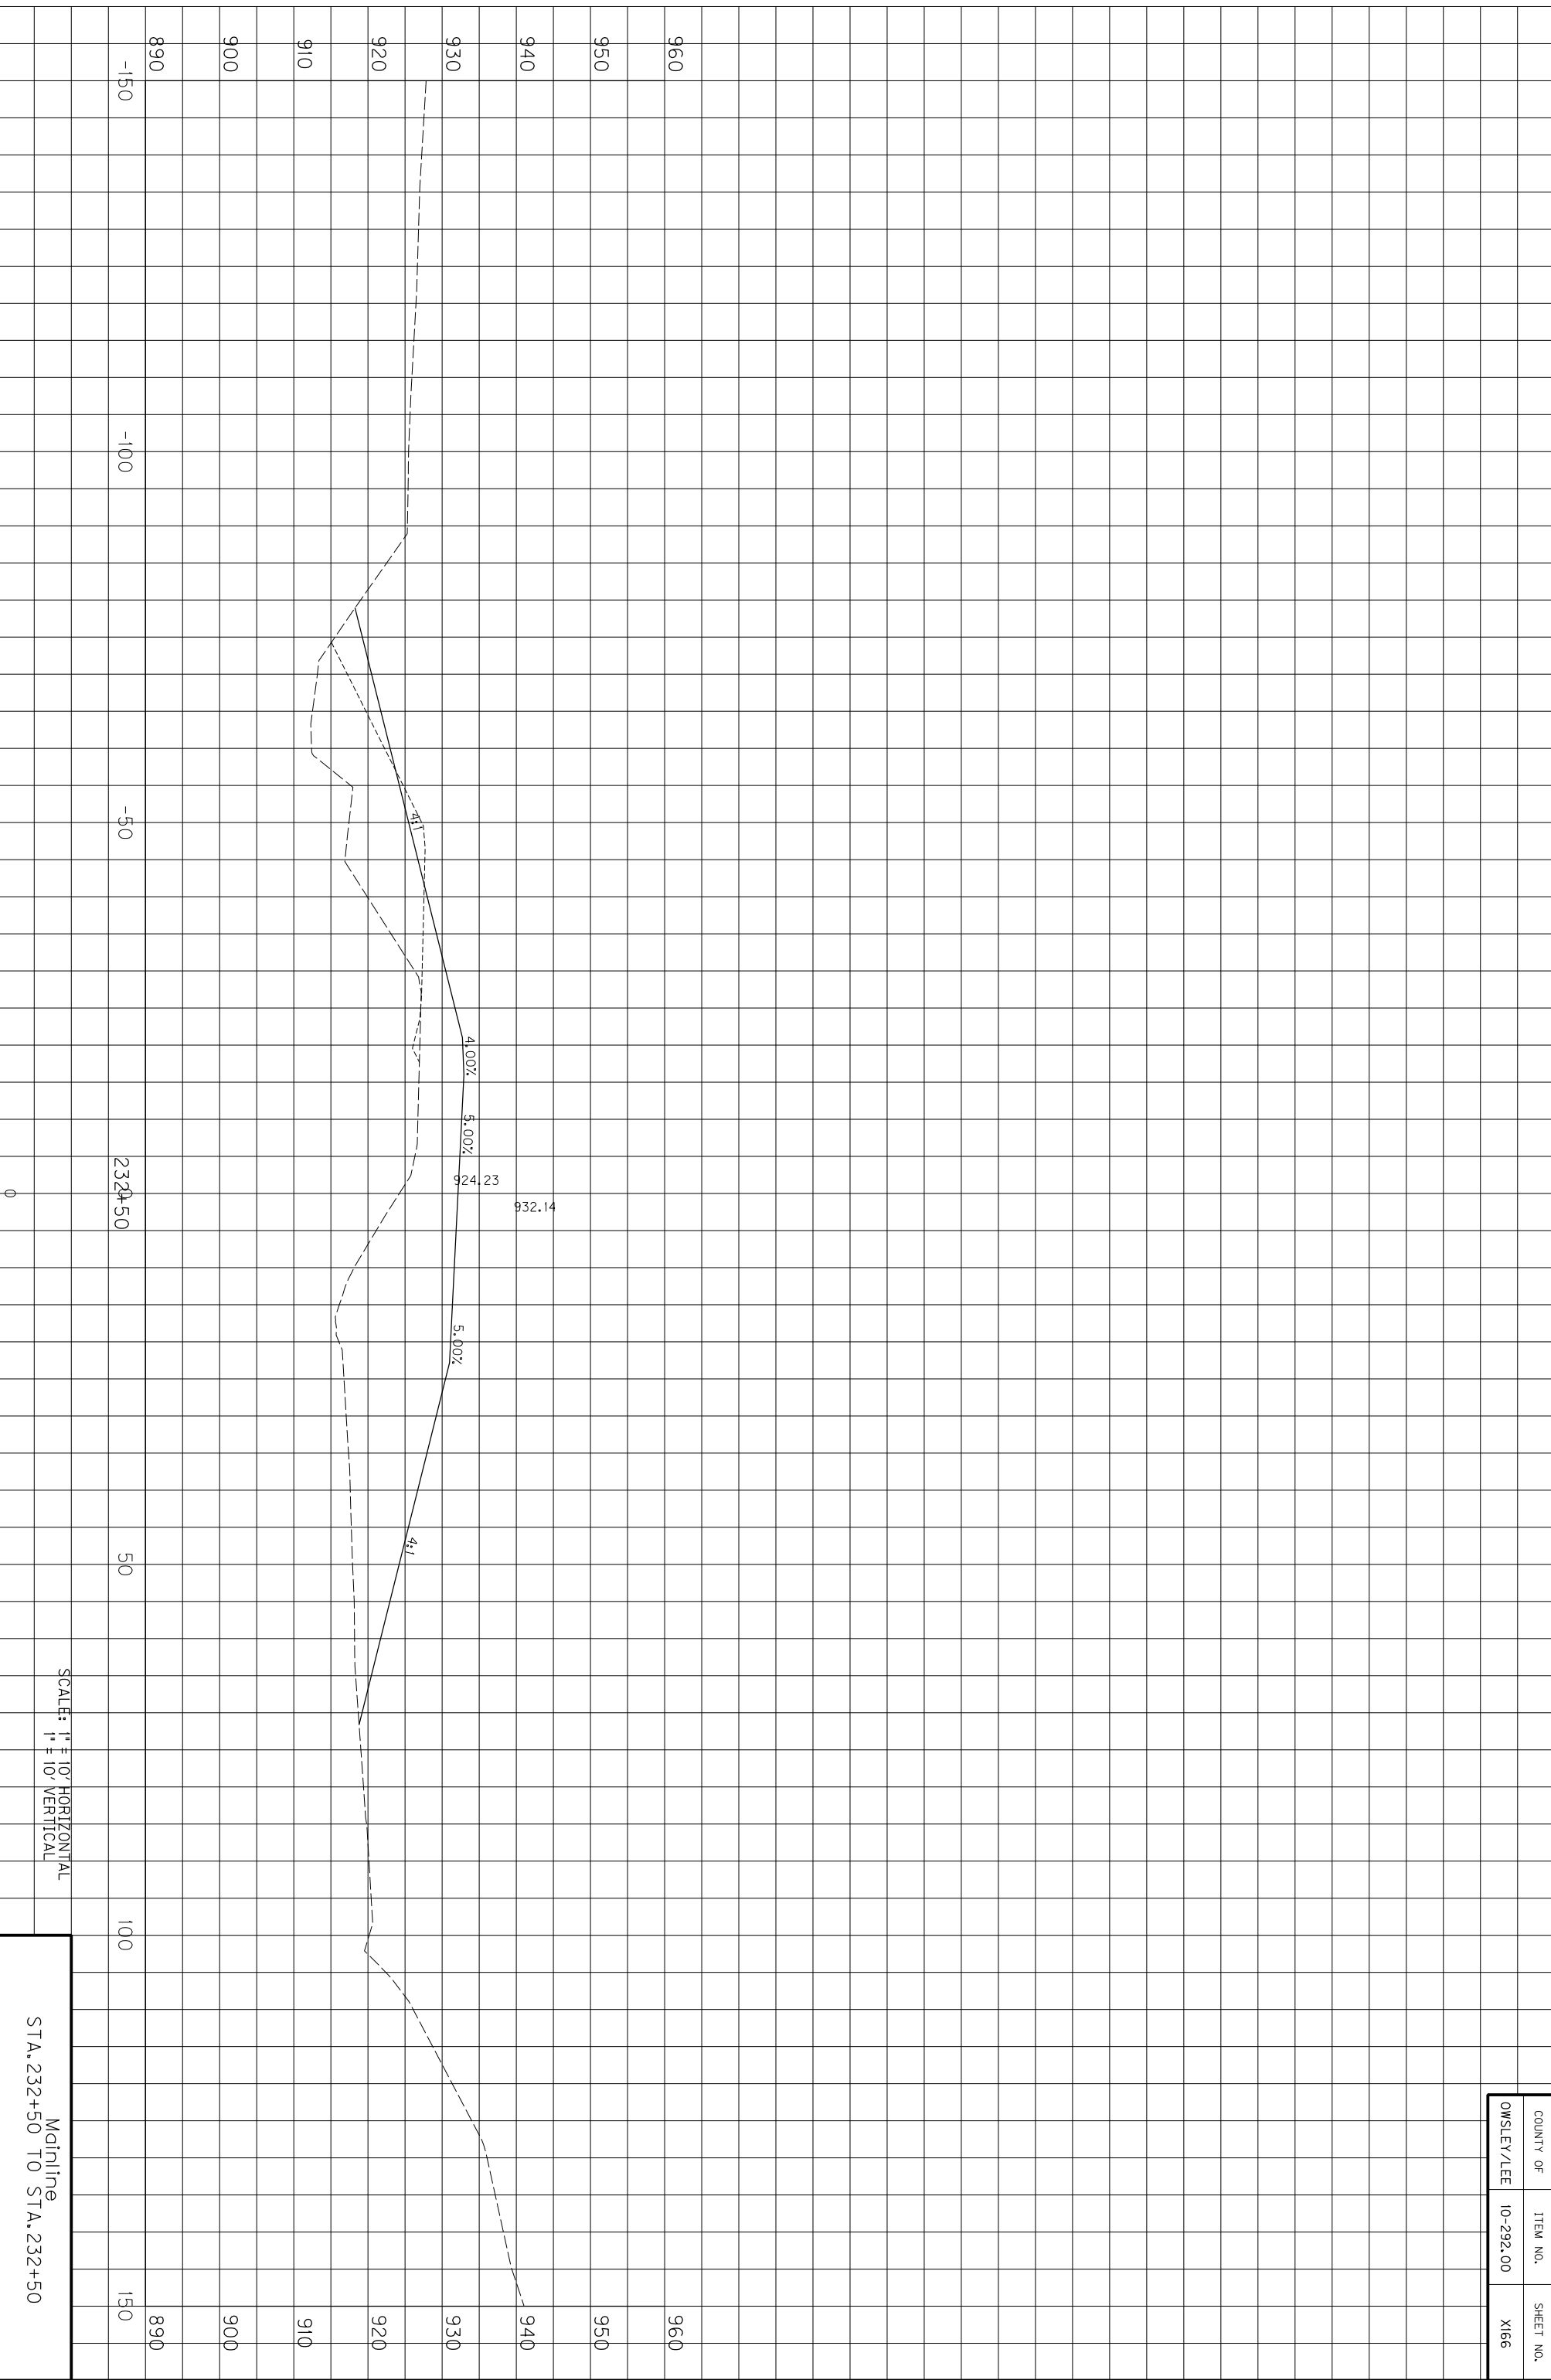


SCALE: 1" = 10' HORIZONTAL
1" = 10' VERTICAL

Mainline
STA. 232+50 TO STA. 232+50

COUNTY OF	ITEM NO.	SHEET NO.
OWSLEY/LEE	10-292.00	X166

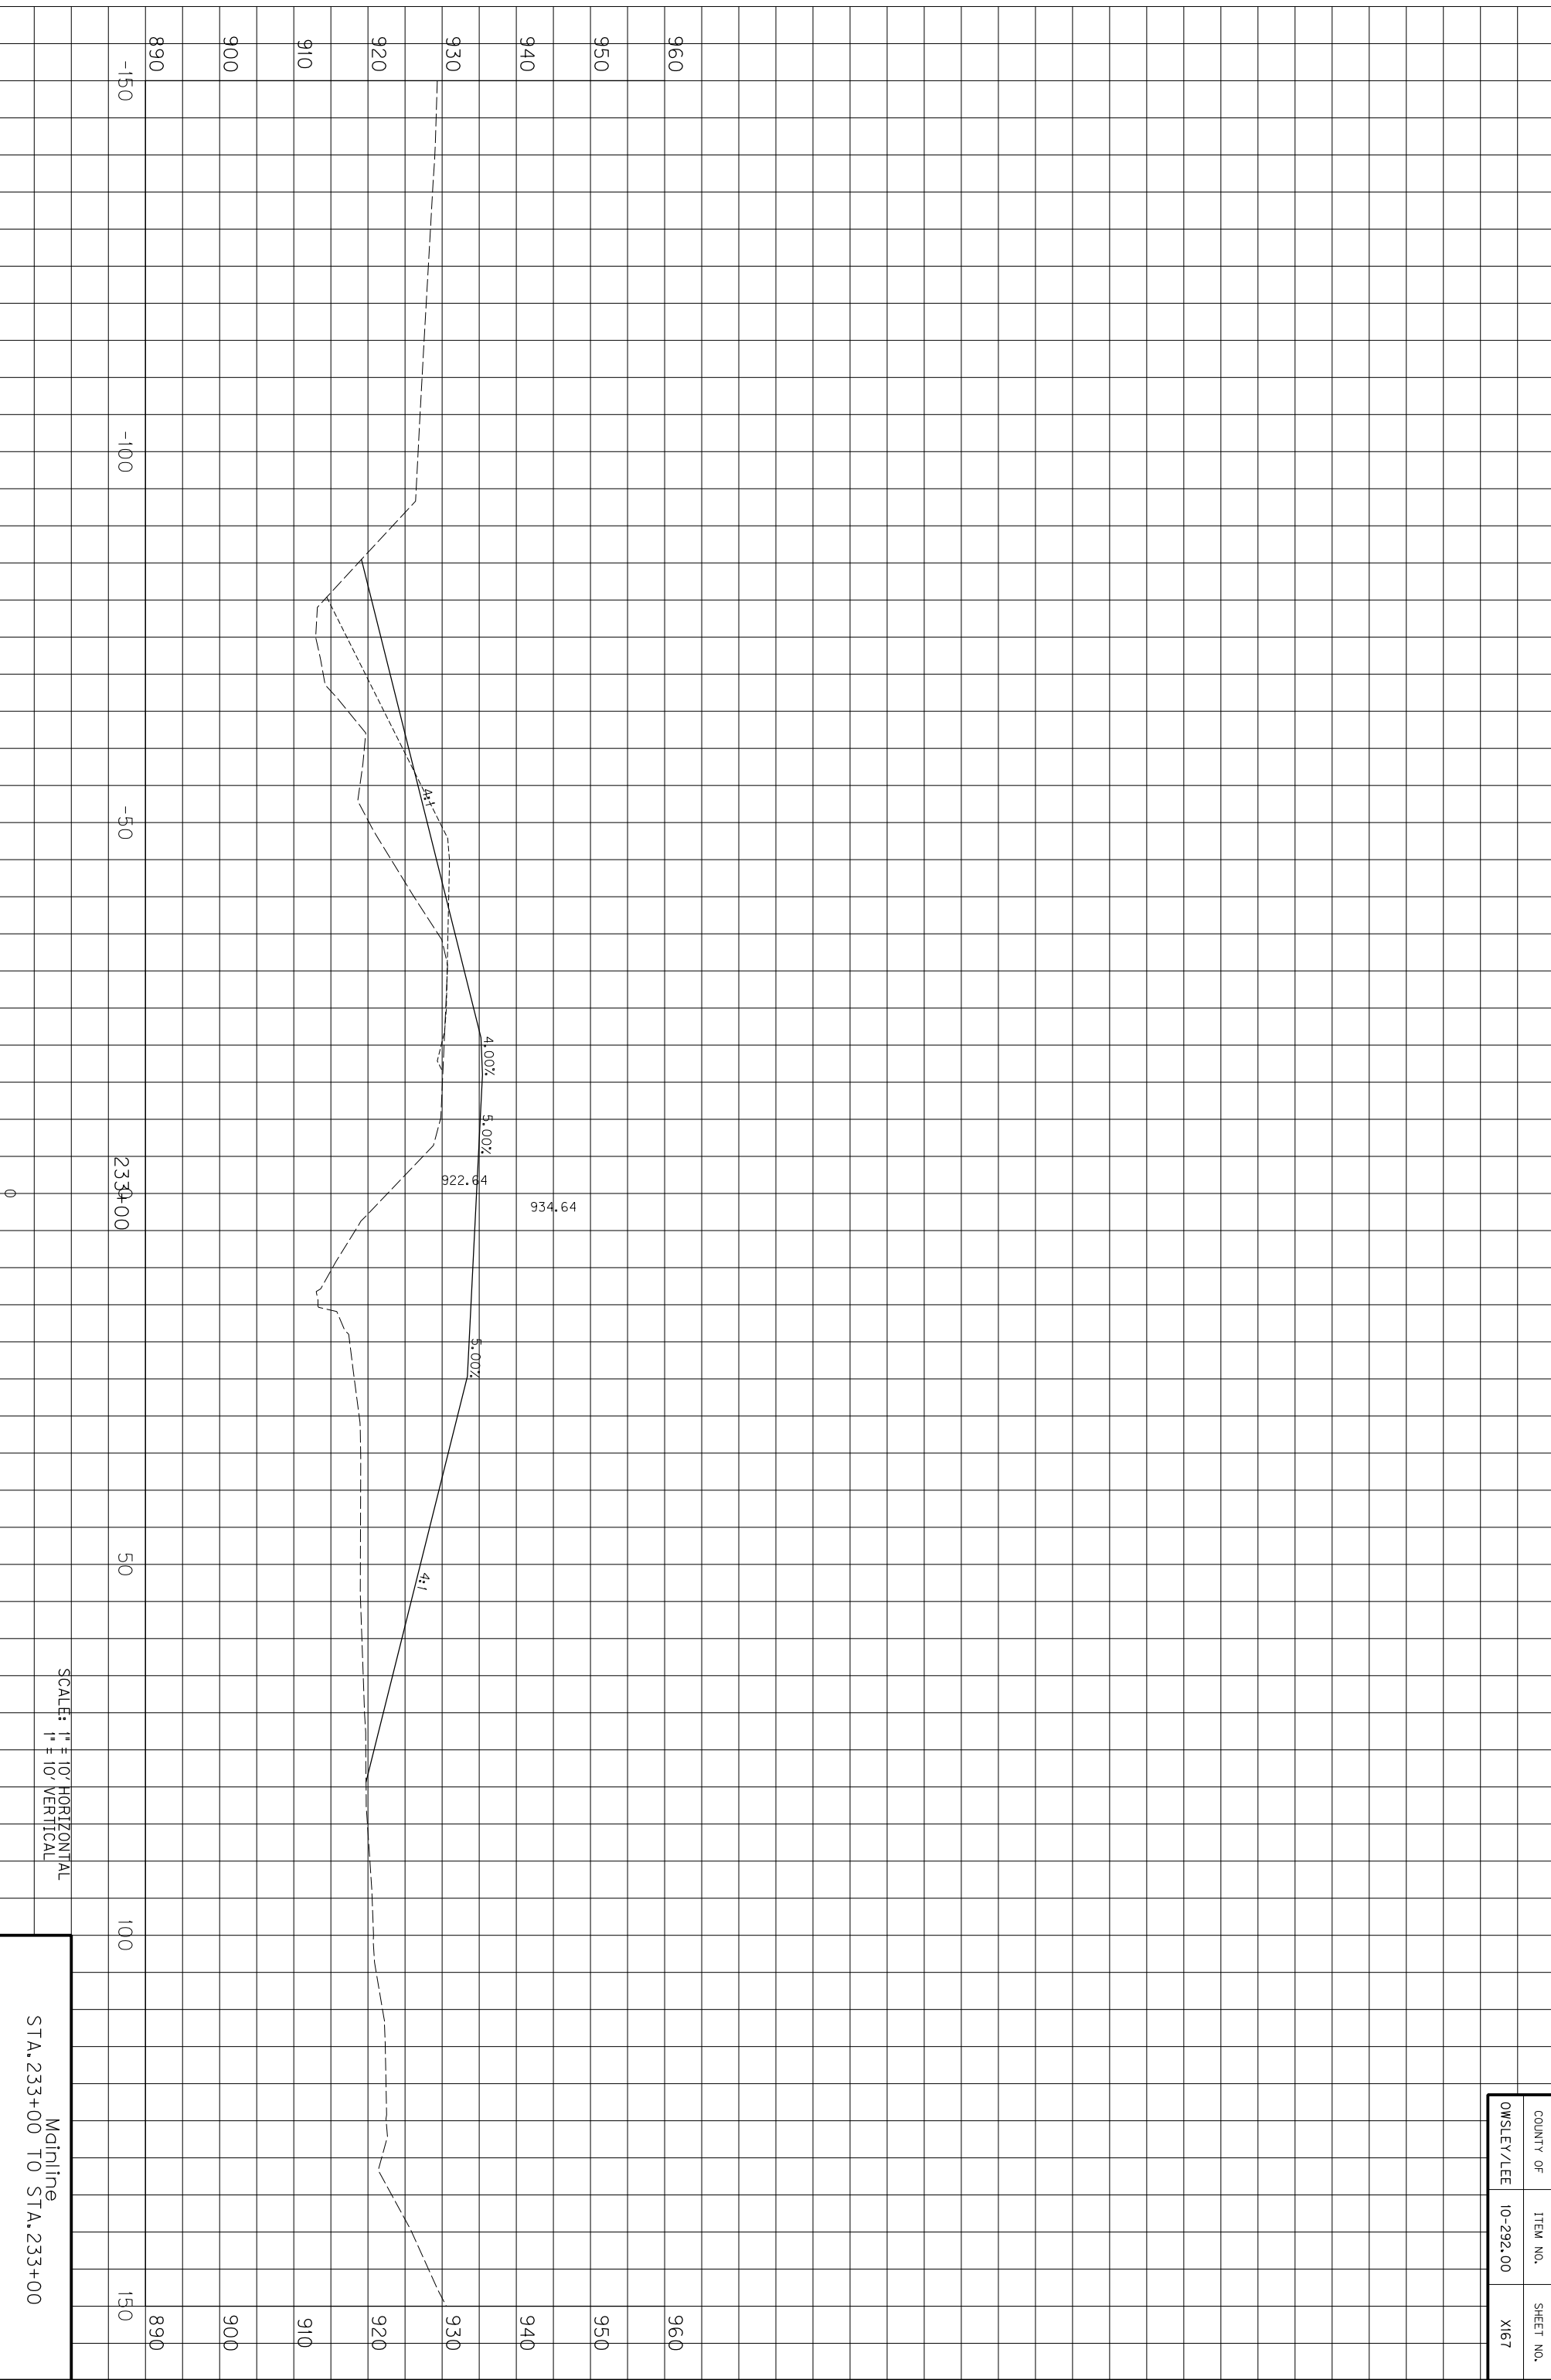


COUNTY OF	ITEM NO.	SHEET NO.
OWSLEY/LEE	10-292.00	X167

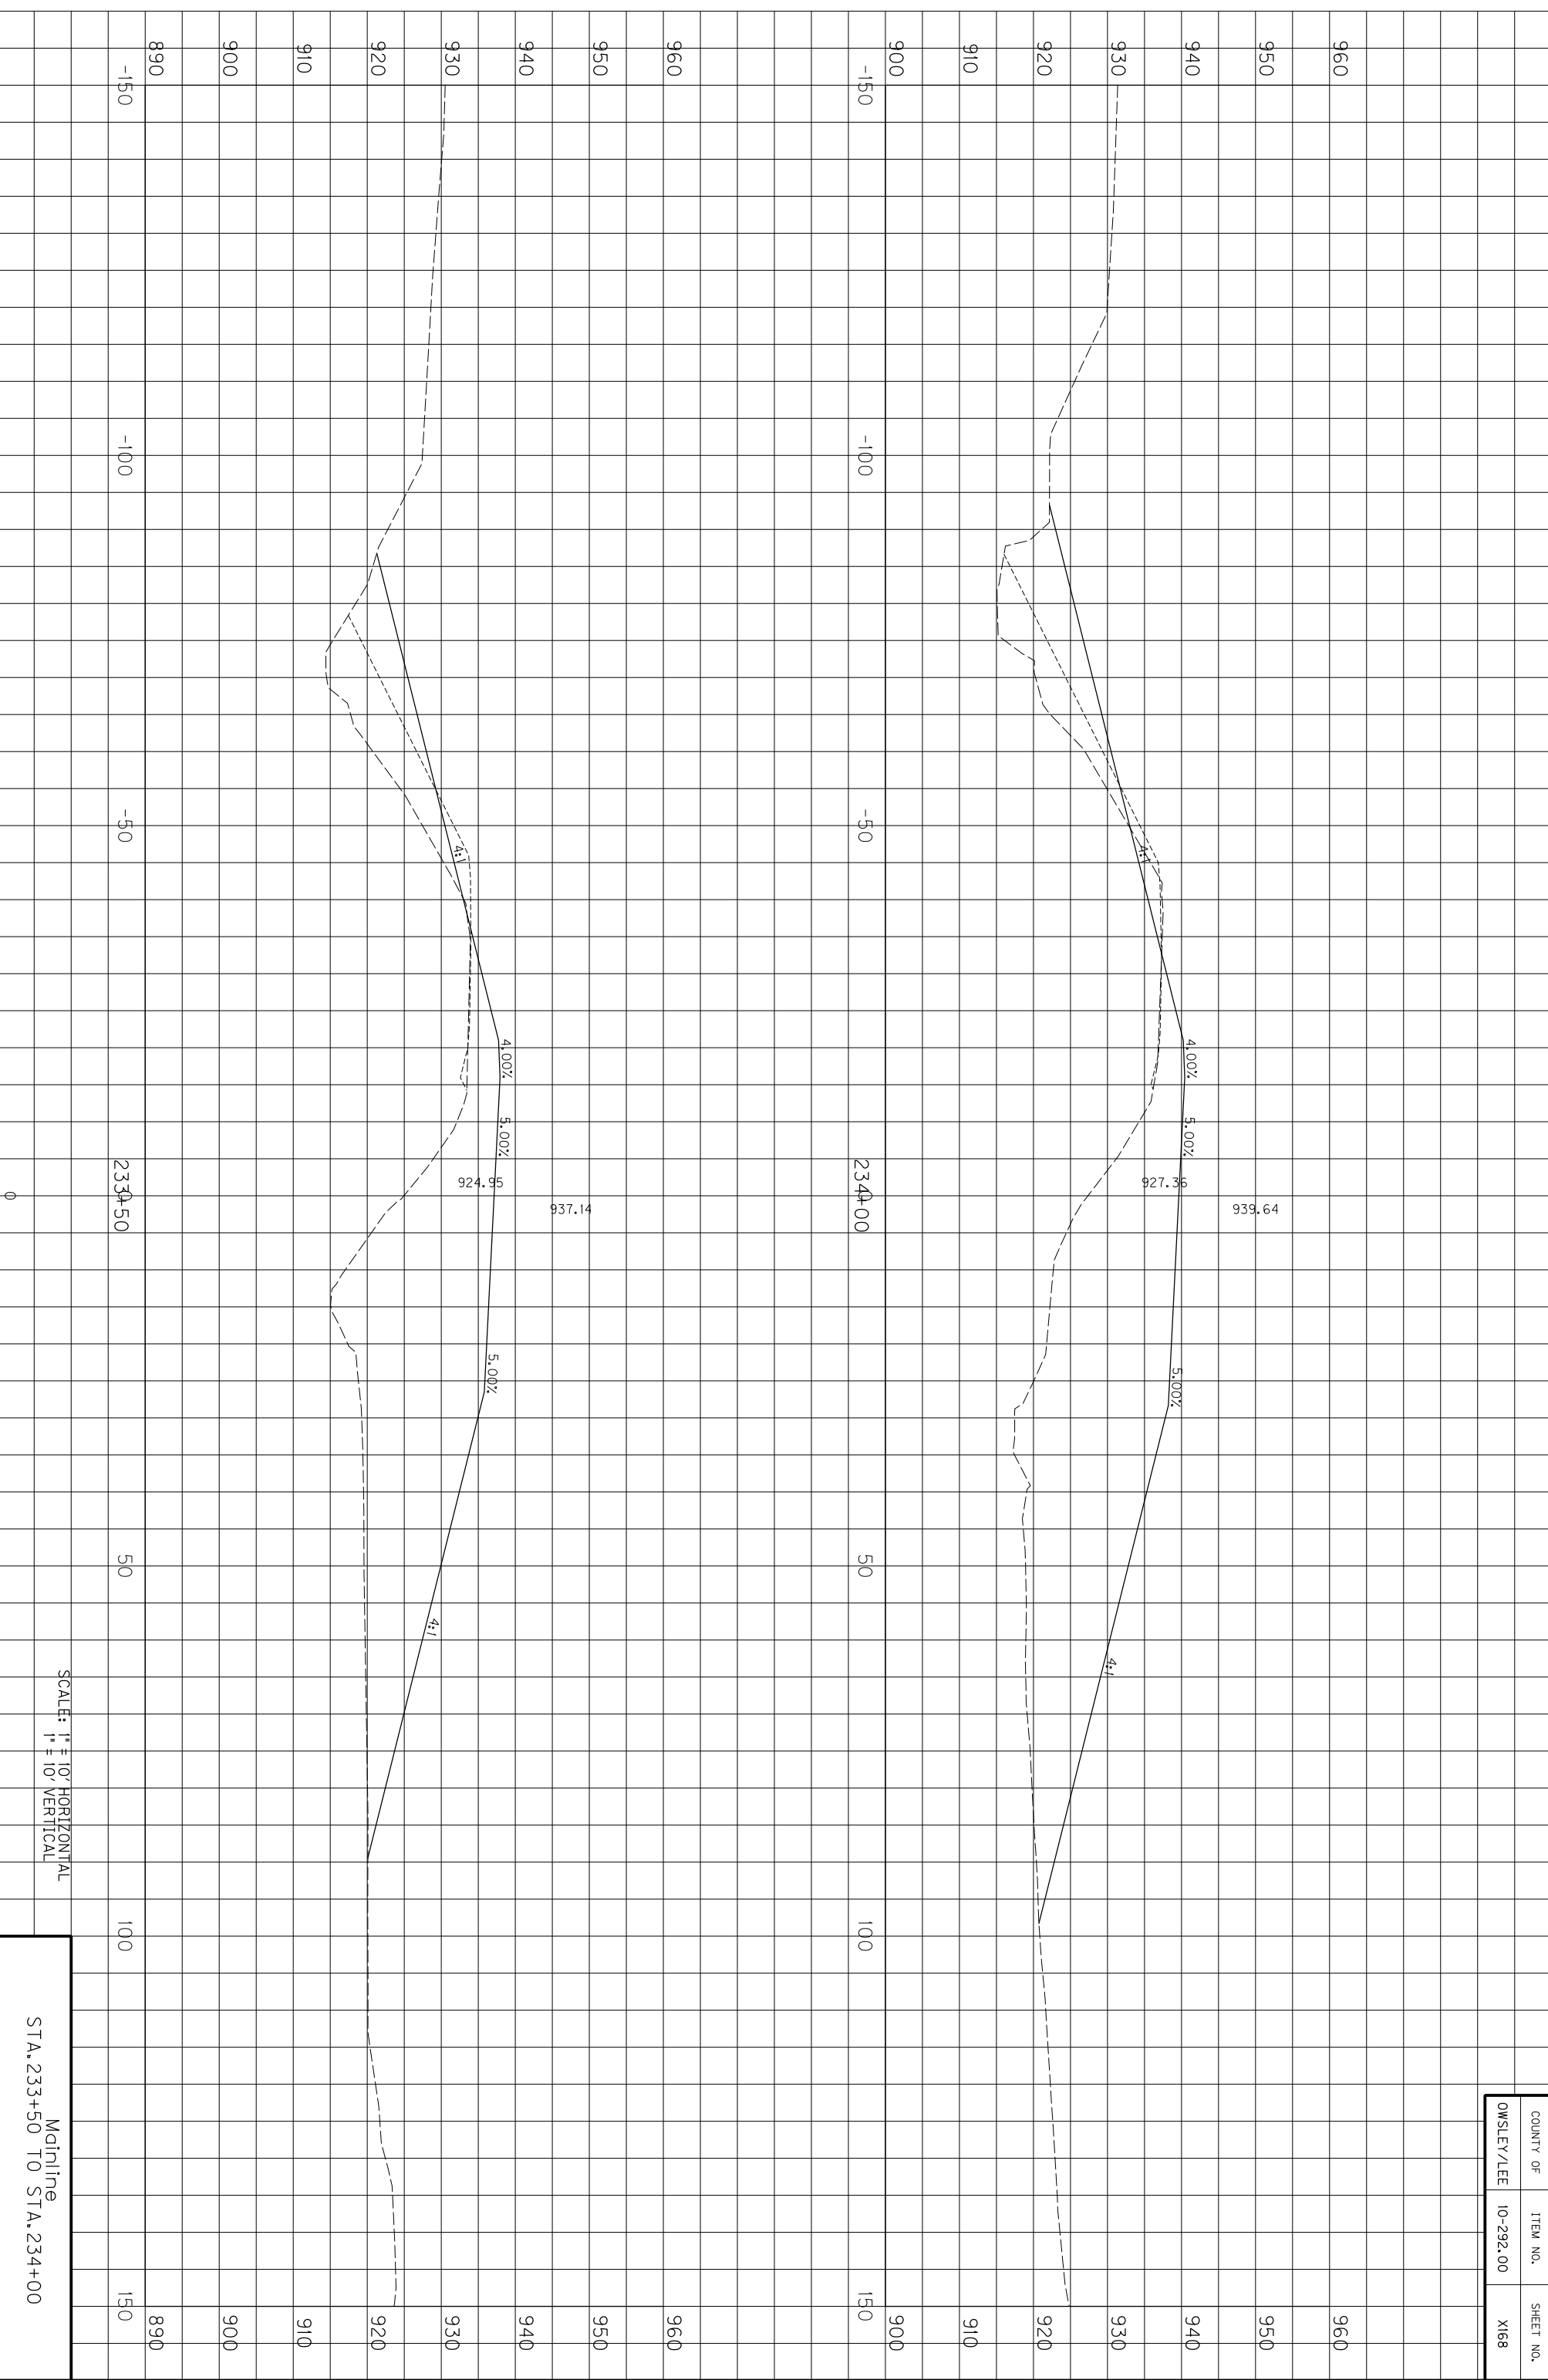

COUNTY OF	ITEM NO.	SHEET NO.
OWSLEY/LEE	10-292.00	X168

SCALE: 1" = 10' HORIZONTAL
1" = 10' VERTICAL


Mainline
STA. 233+50 TO STA. 234+00

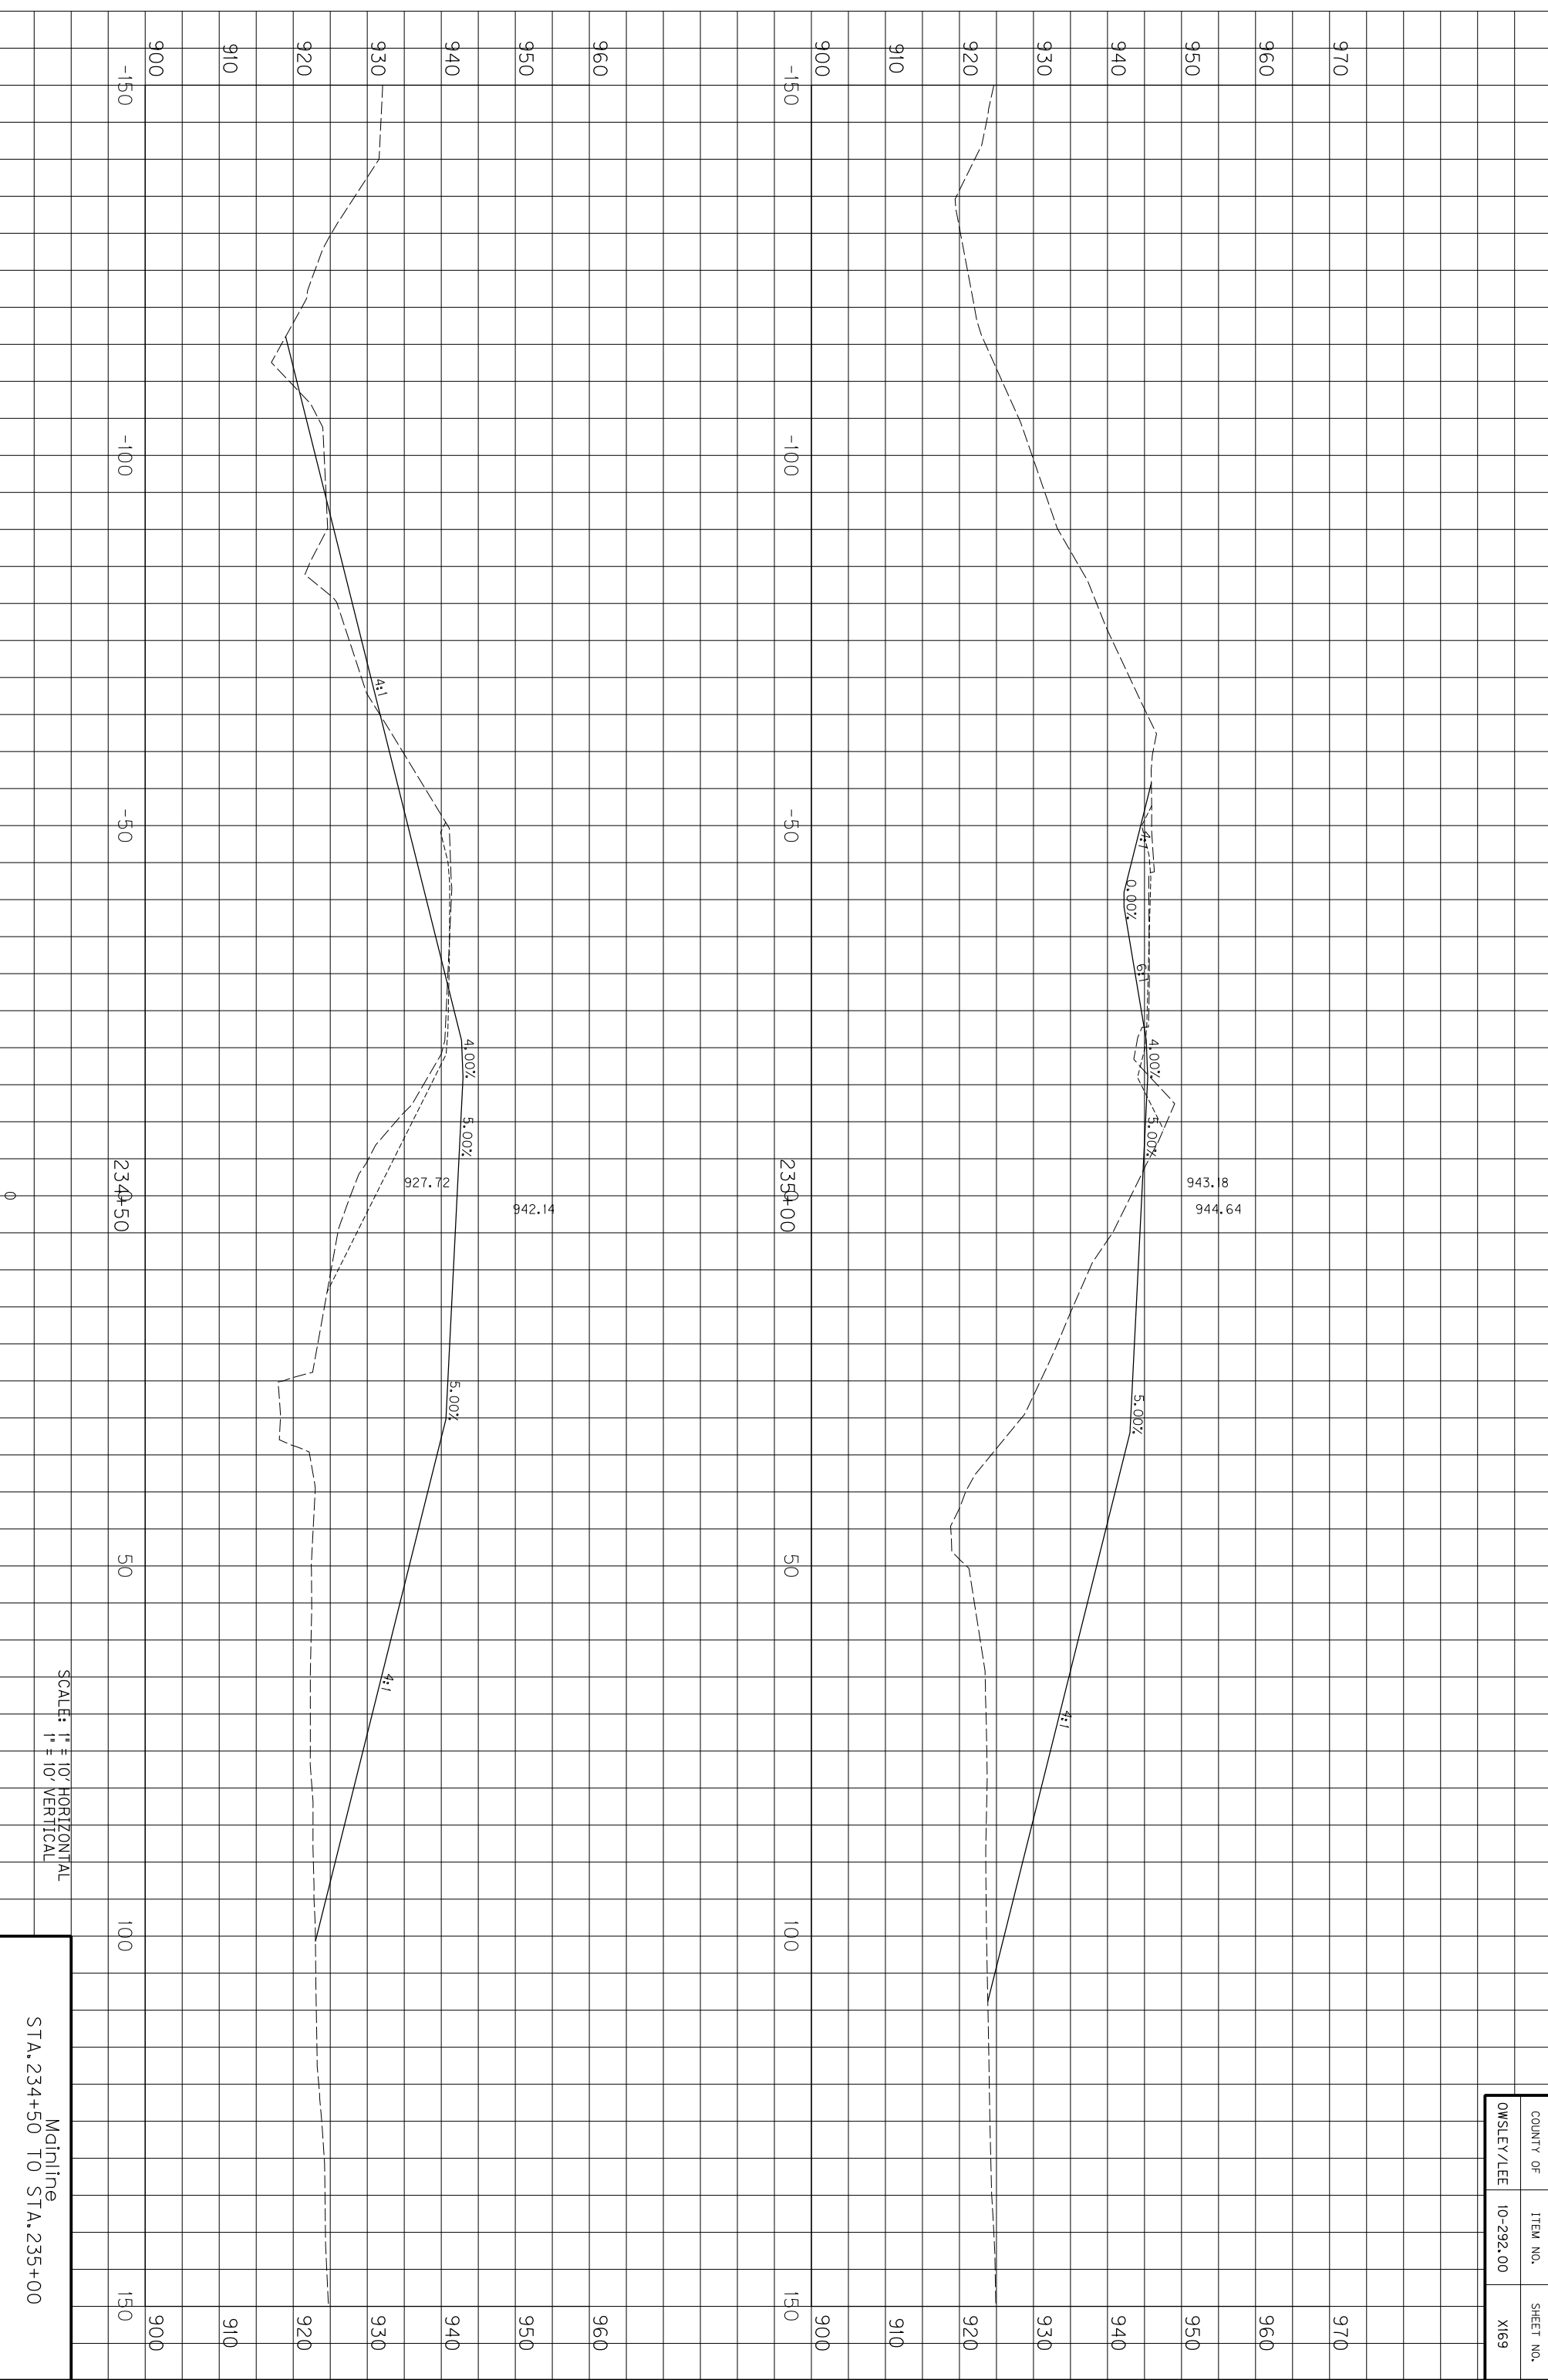

SCALE: 1" = 10' HORIZONTAL
1" = 10' VERTICAL

Mainline
STA. 234+50 TO STA. 235+00


COUNTY OF	ITEM NO.	SHEET NO.
OWSLEY/LEE	10-292.00	X169

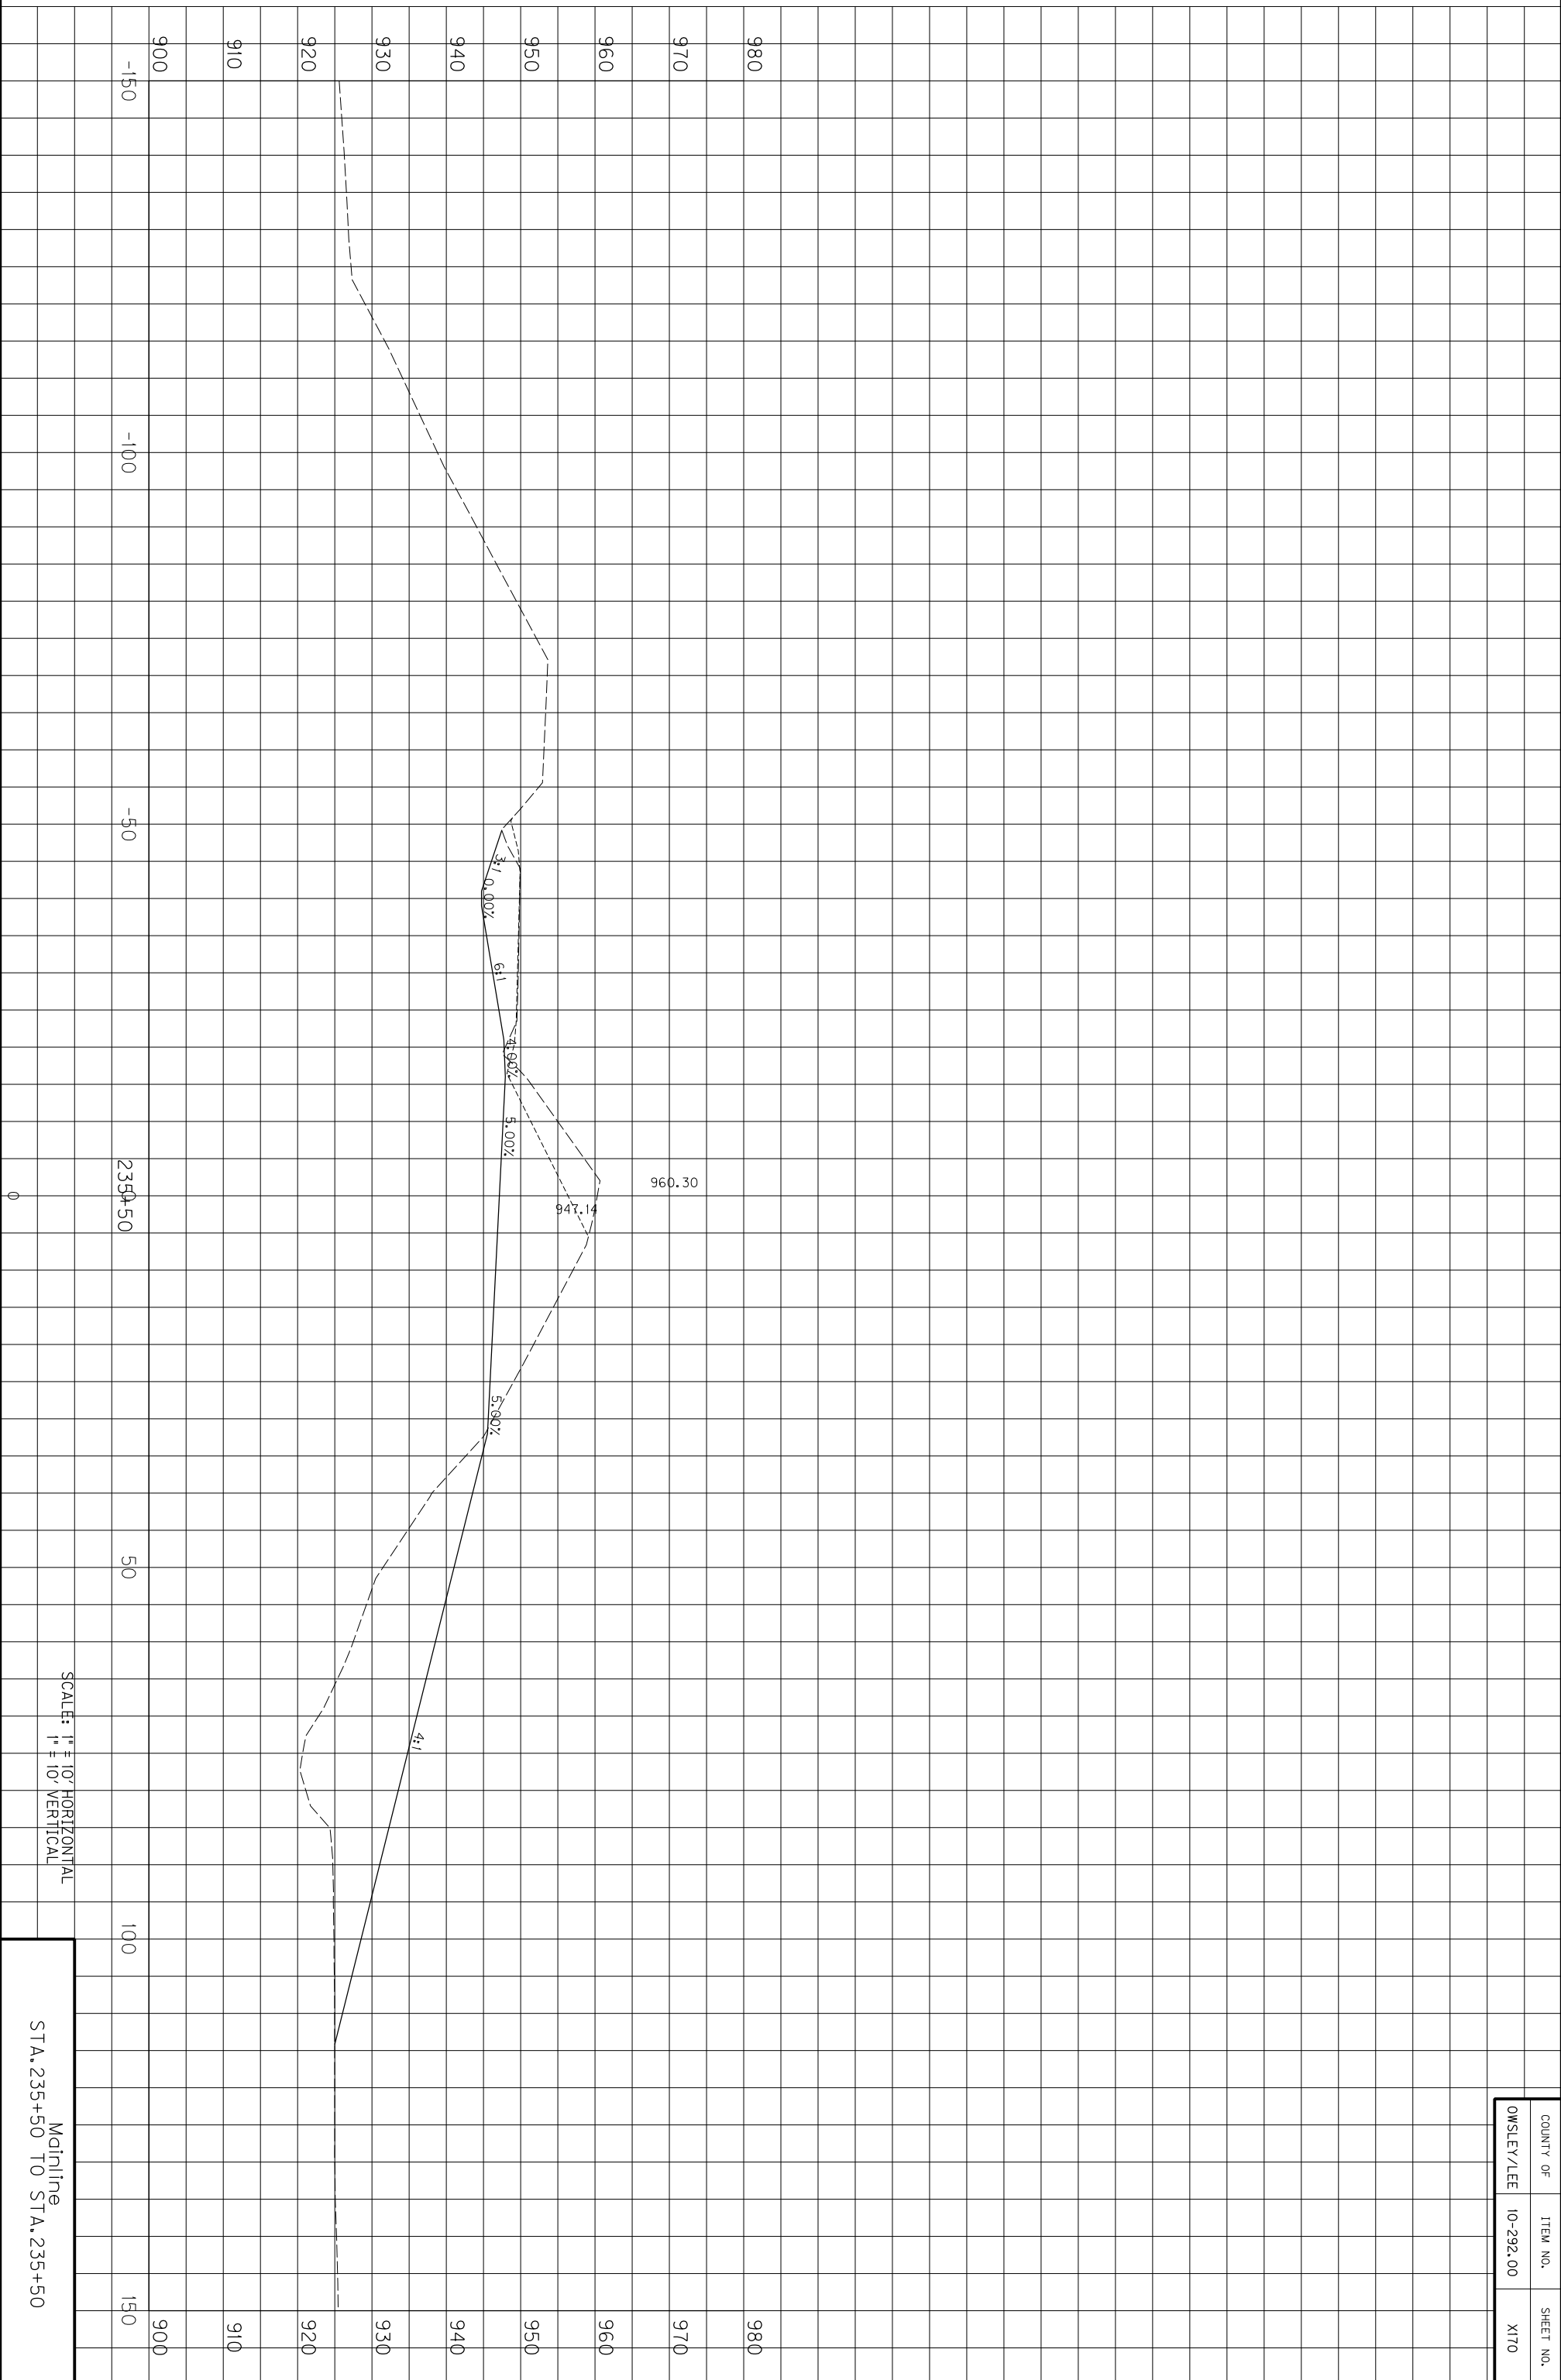


SCALE: 1" = 10' HORIZONTAL
1" = 10' VERTICAL

Mainline
STA. 235+50 TO STA. 235+50

COUNTY OF	ITEM NO.	SHEET NO.
OWSLEY/LEE	10-292.00	X170

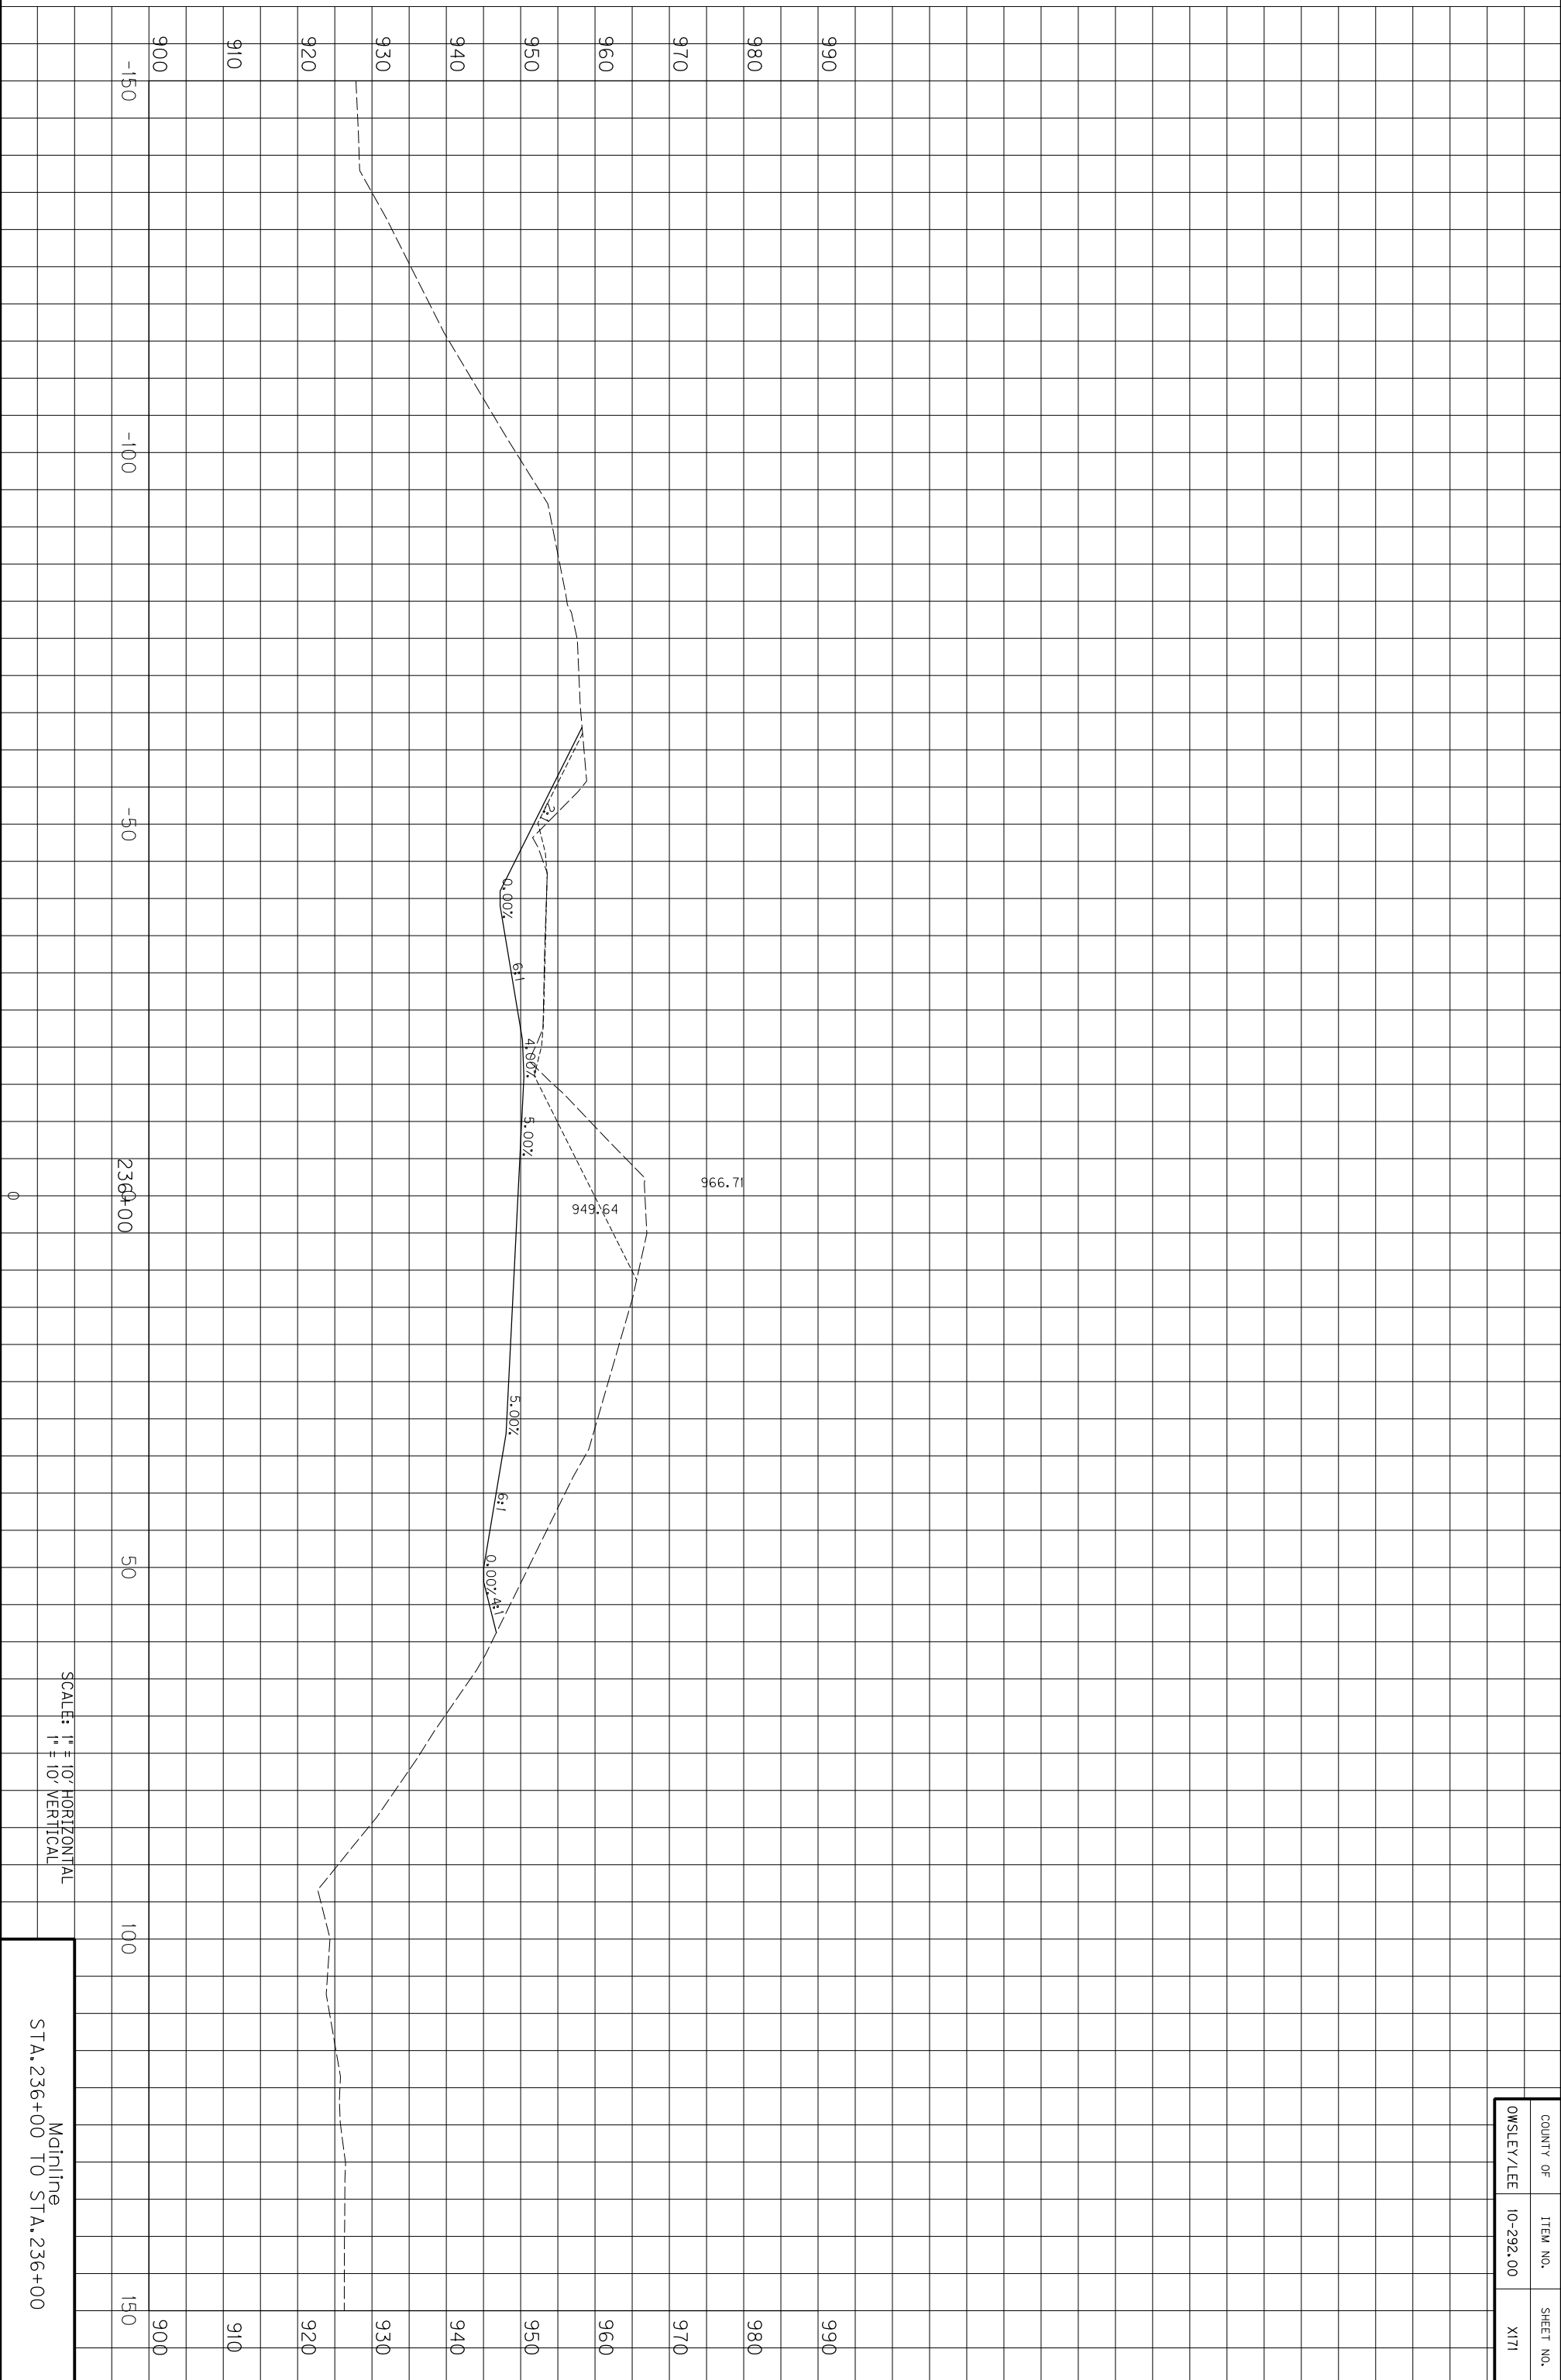


COUNTY OF	ITEM NO.	SHEET NO.
OWSLEY/LEE	10-292.00	X171

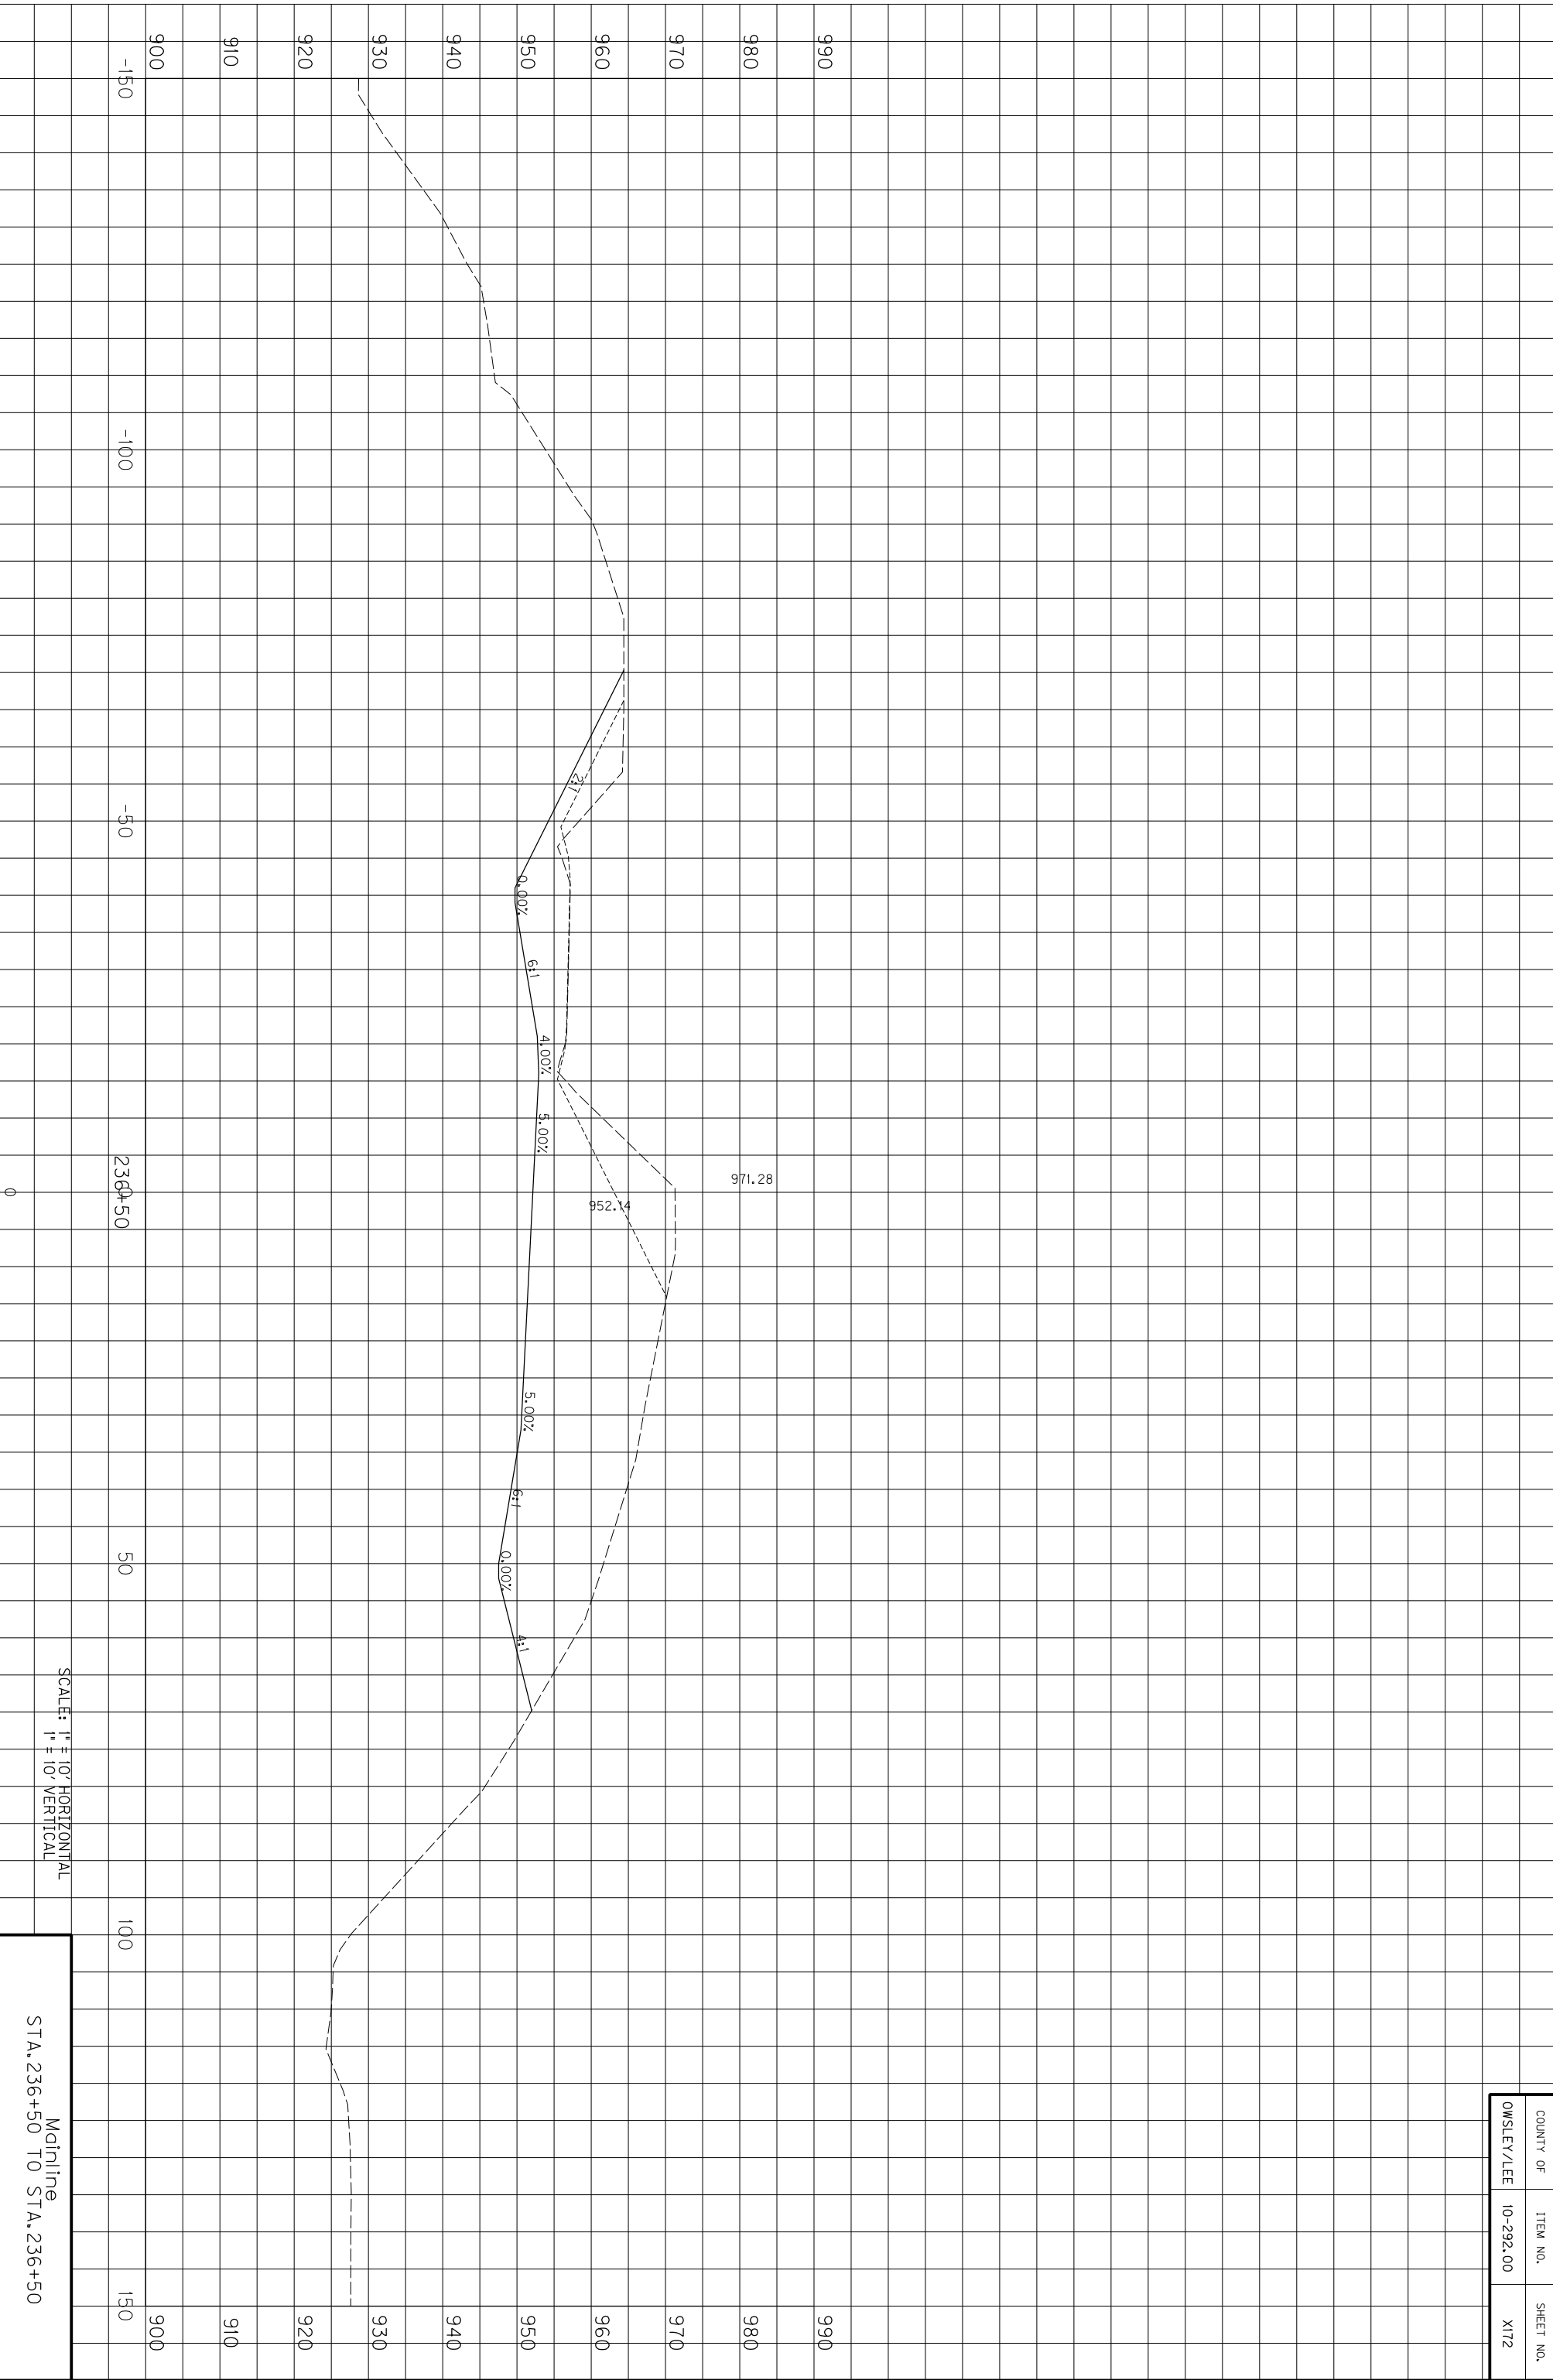

SCALE: 1" = 10' HORIZONTAL
1" = 10' VERTICAL

Mainline
STA. 236+50 TO STA. 236+50


COUNTY OF	ITEM NO.	SHEET NO.
OWSLEY/LEE	10-292.00	X172

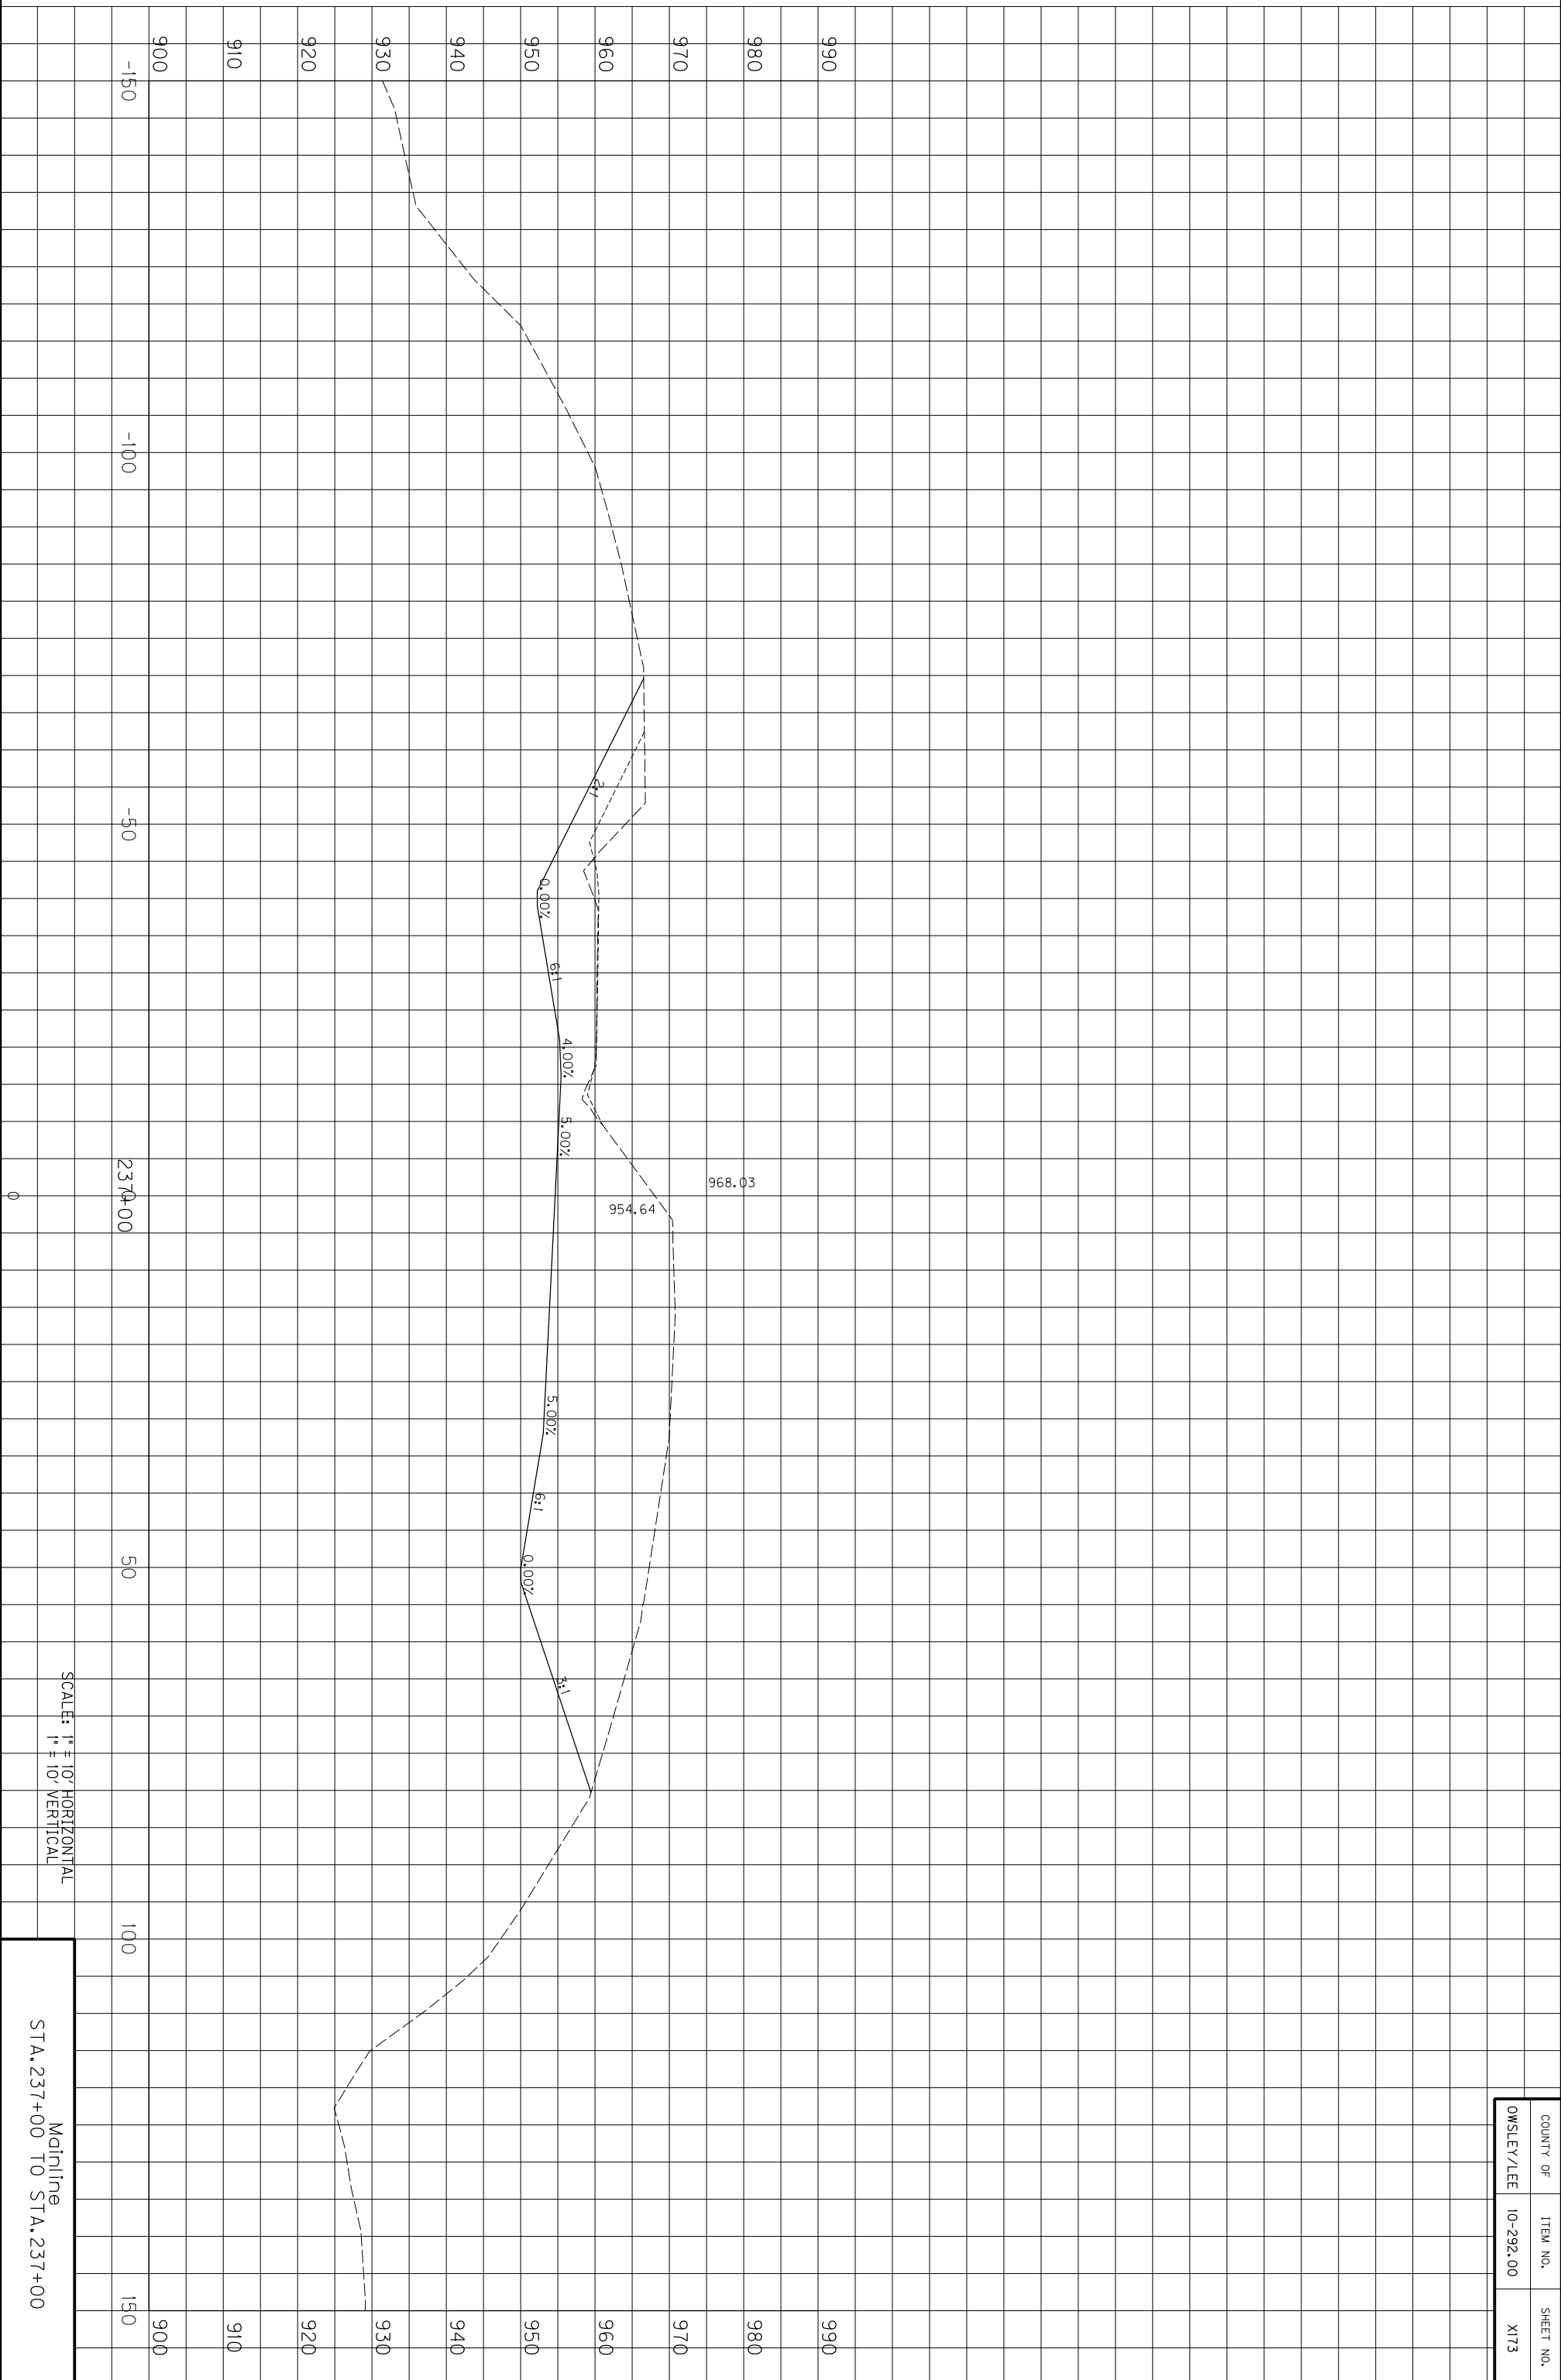

SCALE: 1" = 10' HORIZONTAL
1" = 10' VERTICAL

Mainline
STA. 237+00 TO STA. 237+00


COUNTY OF	ITEM NO.	SHEET NO.
OWSLEY/LEE	10-292.00	X173

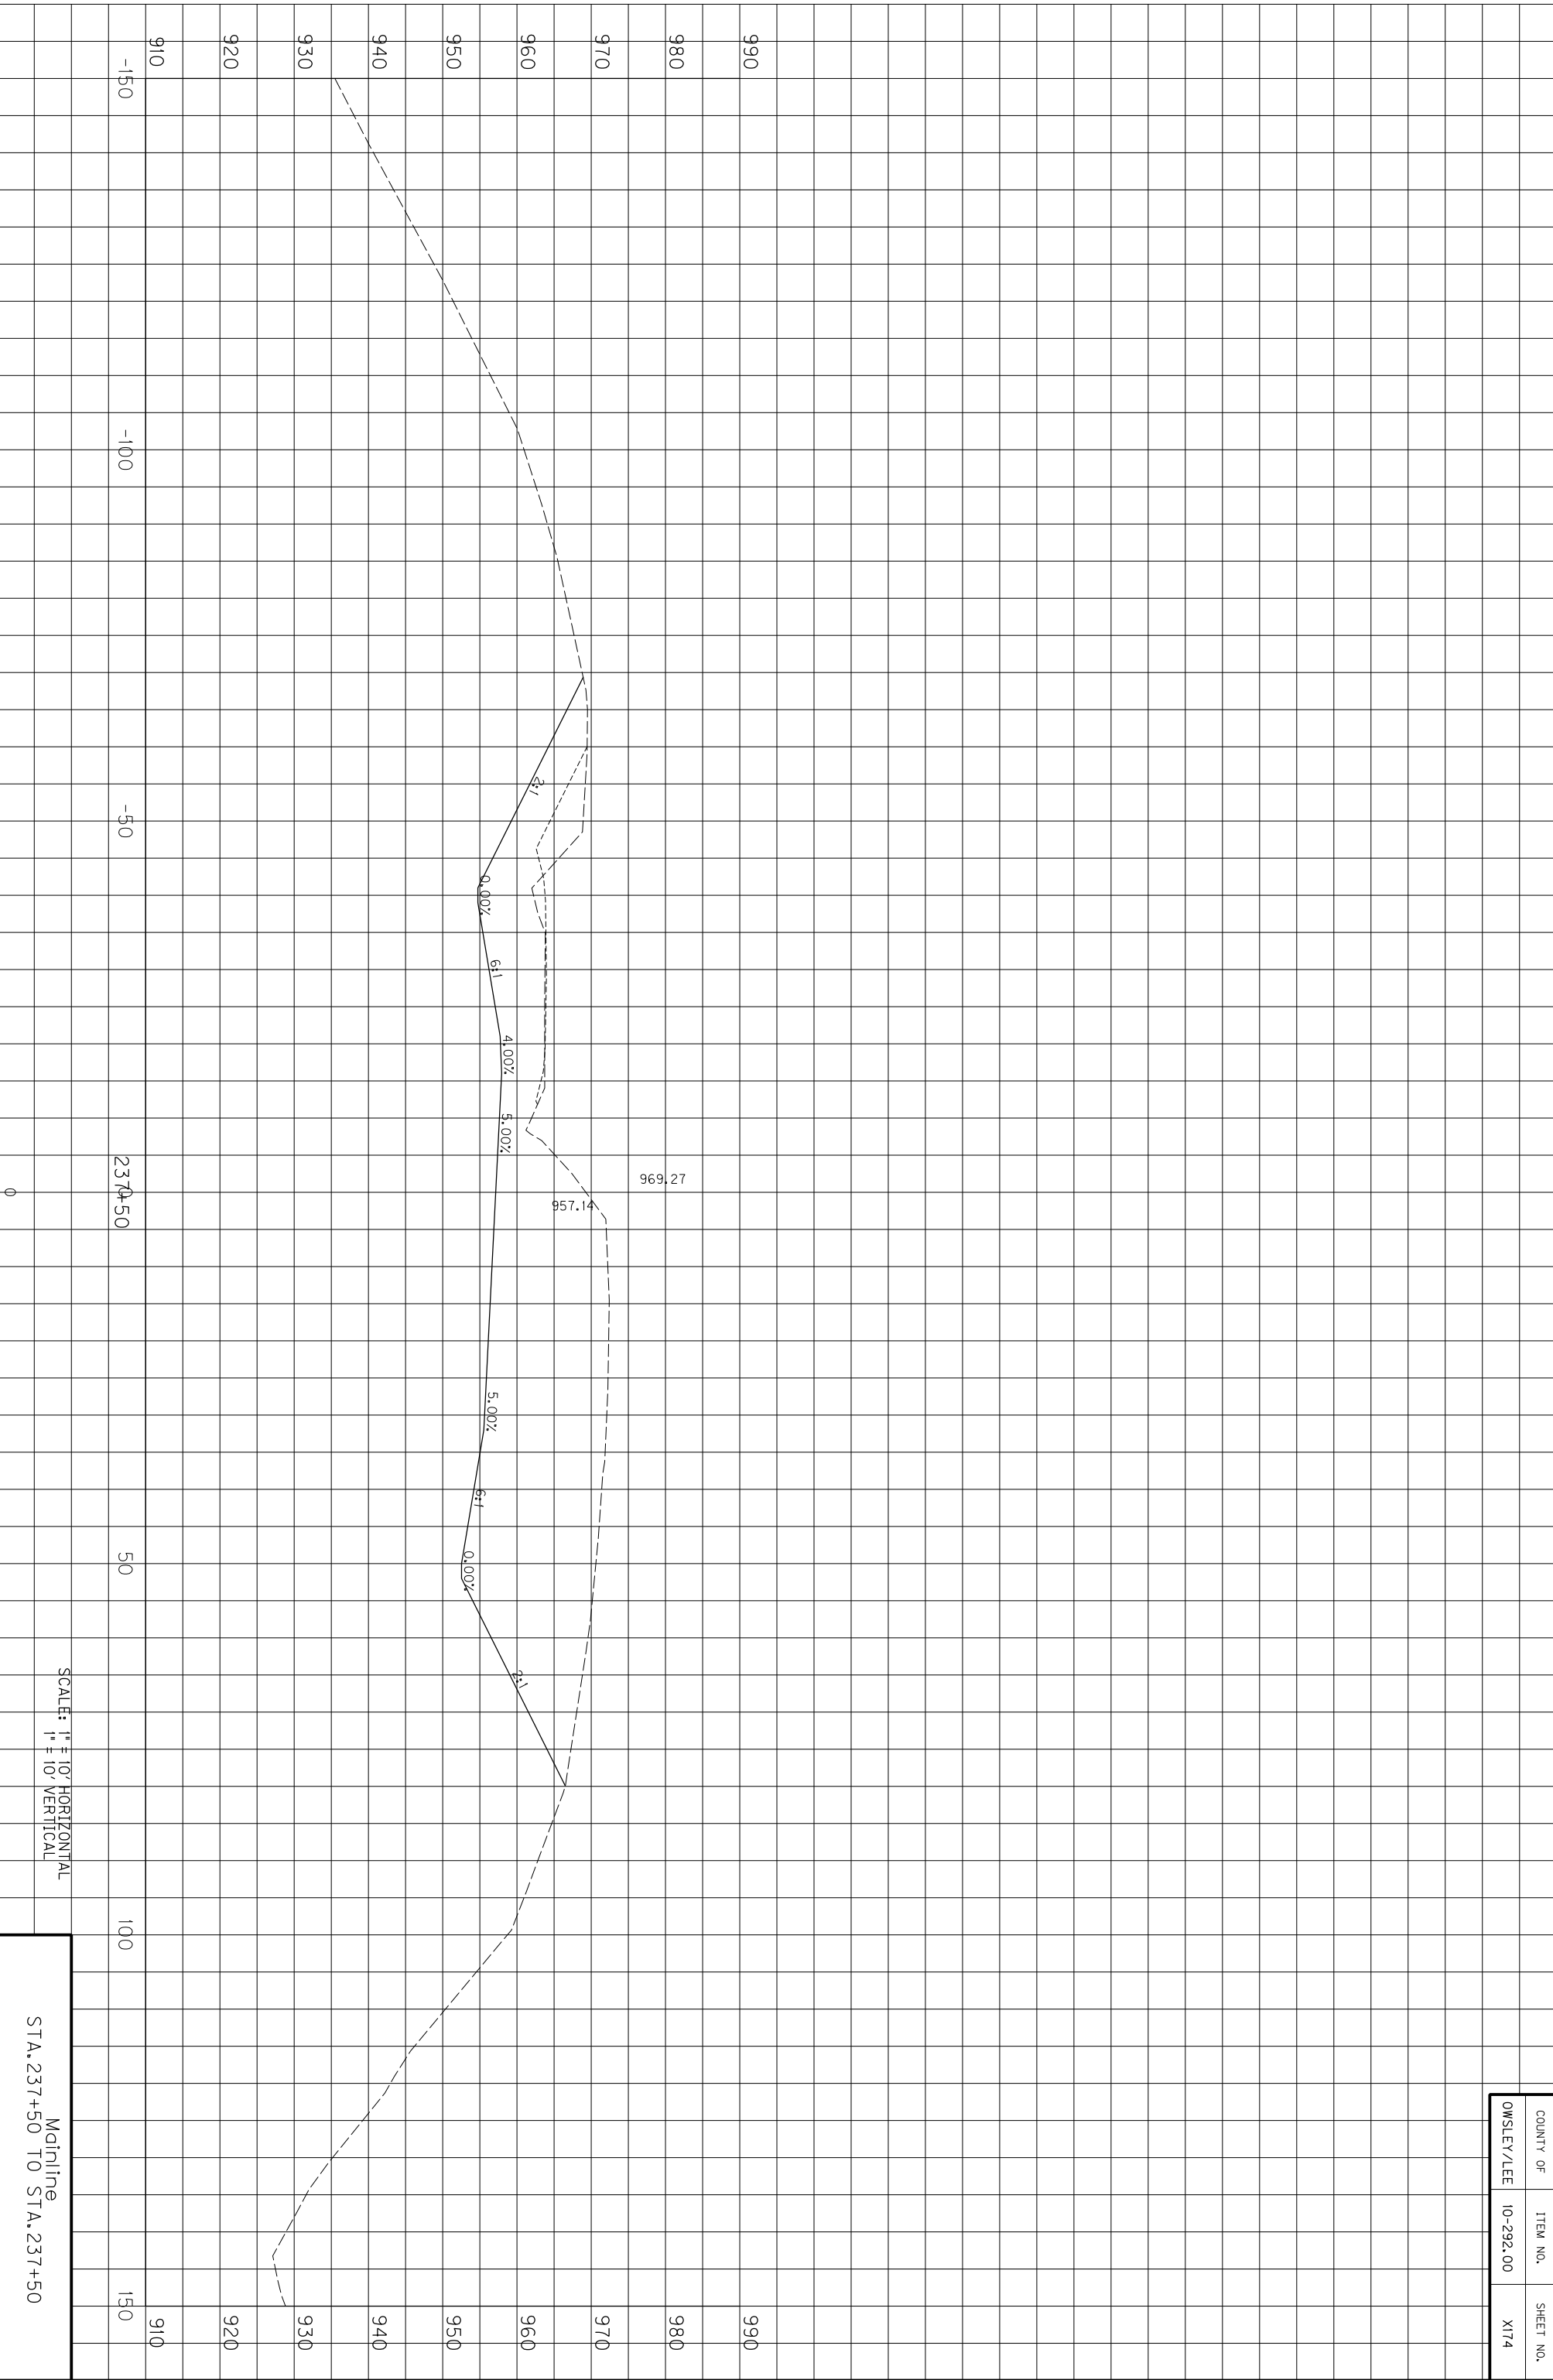

COUNTY OF	ITEM NO.	SHEET NO.
OWSLEY/LEE	10-292.00	X174

Mainline
STA. 237+50 TO STA. 237+50


SCALE: 1" = 10' HORIZONTAL
1" = 10' VERTICAL

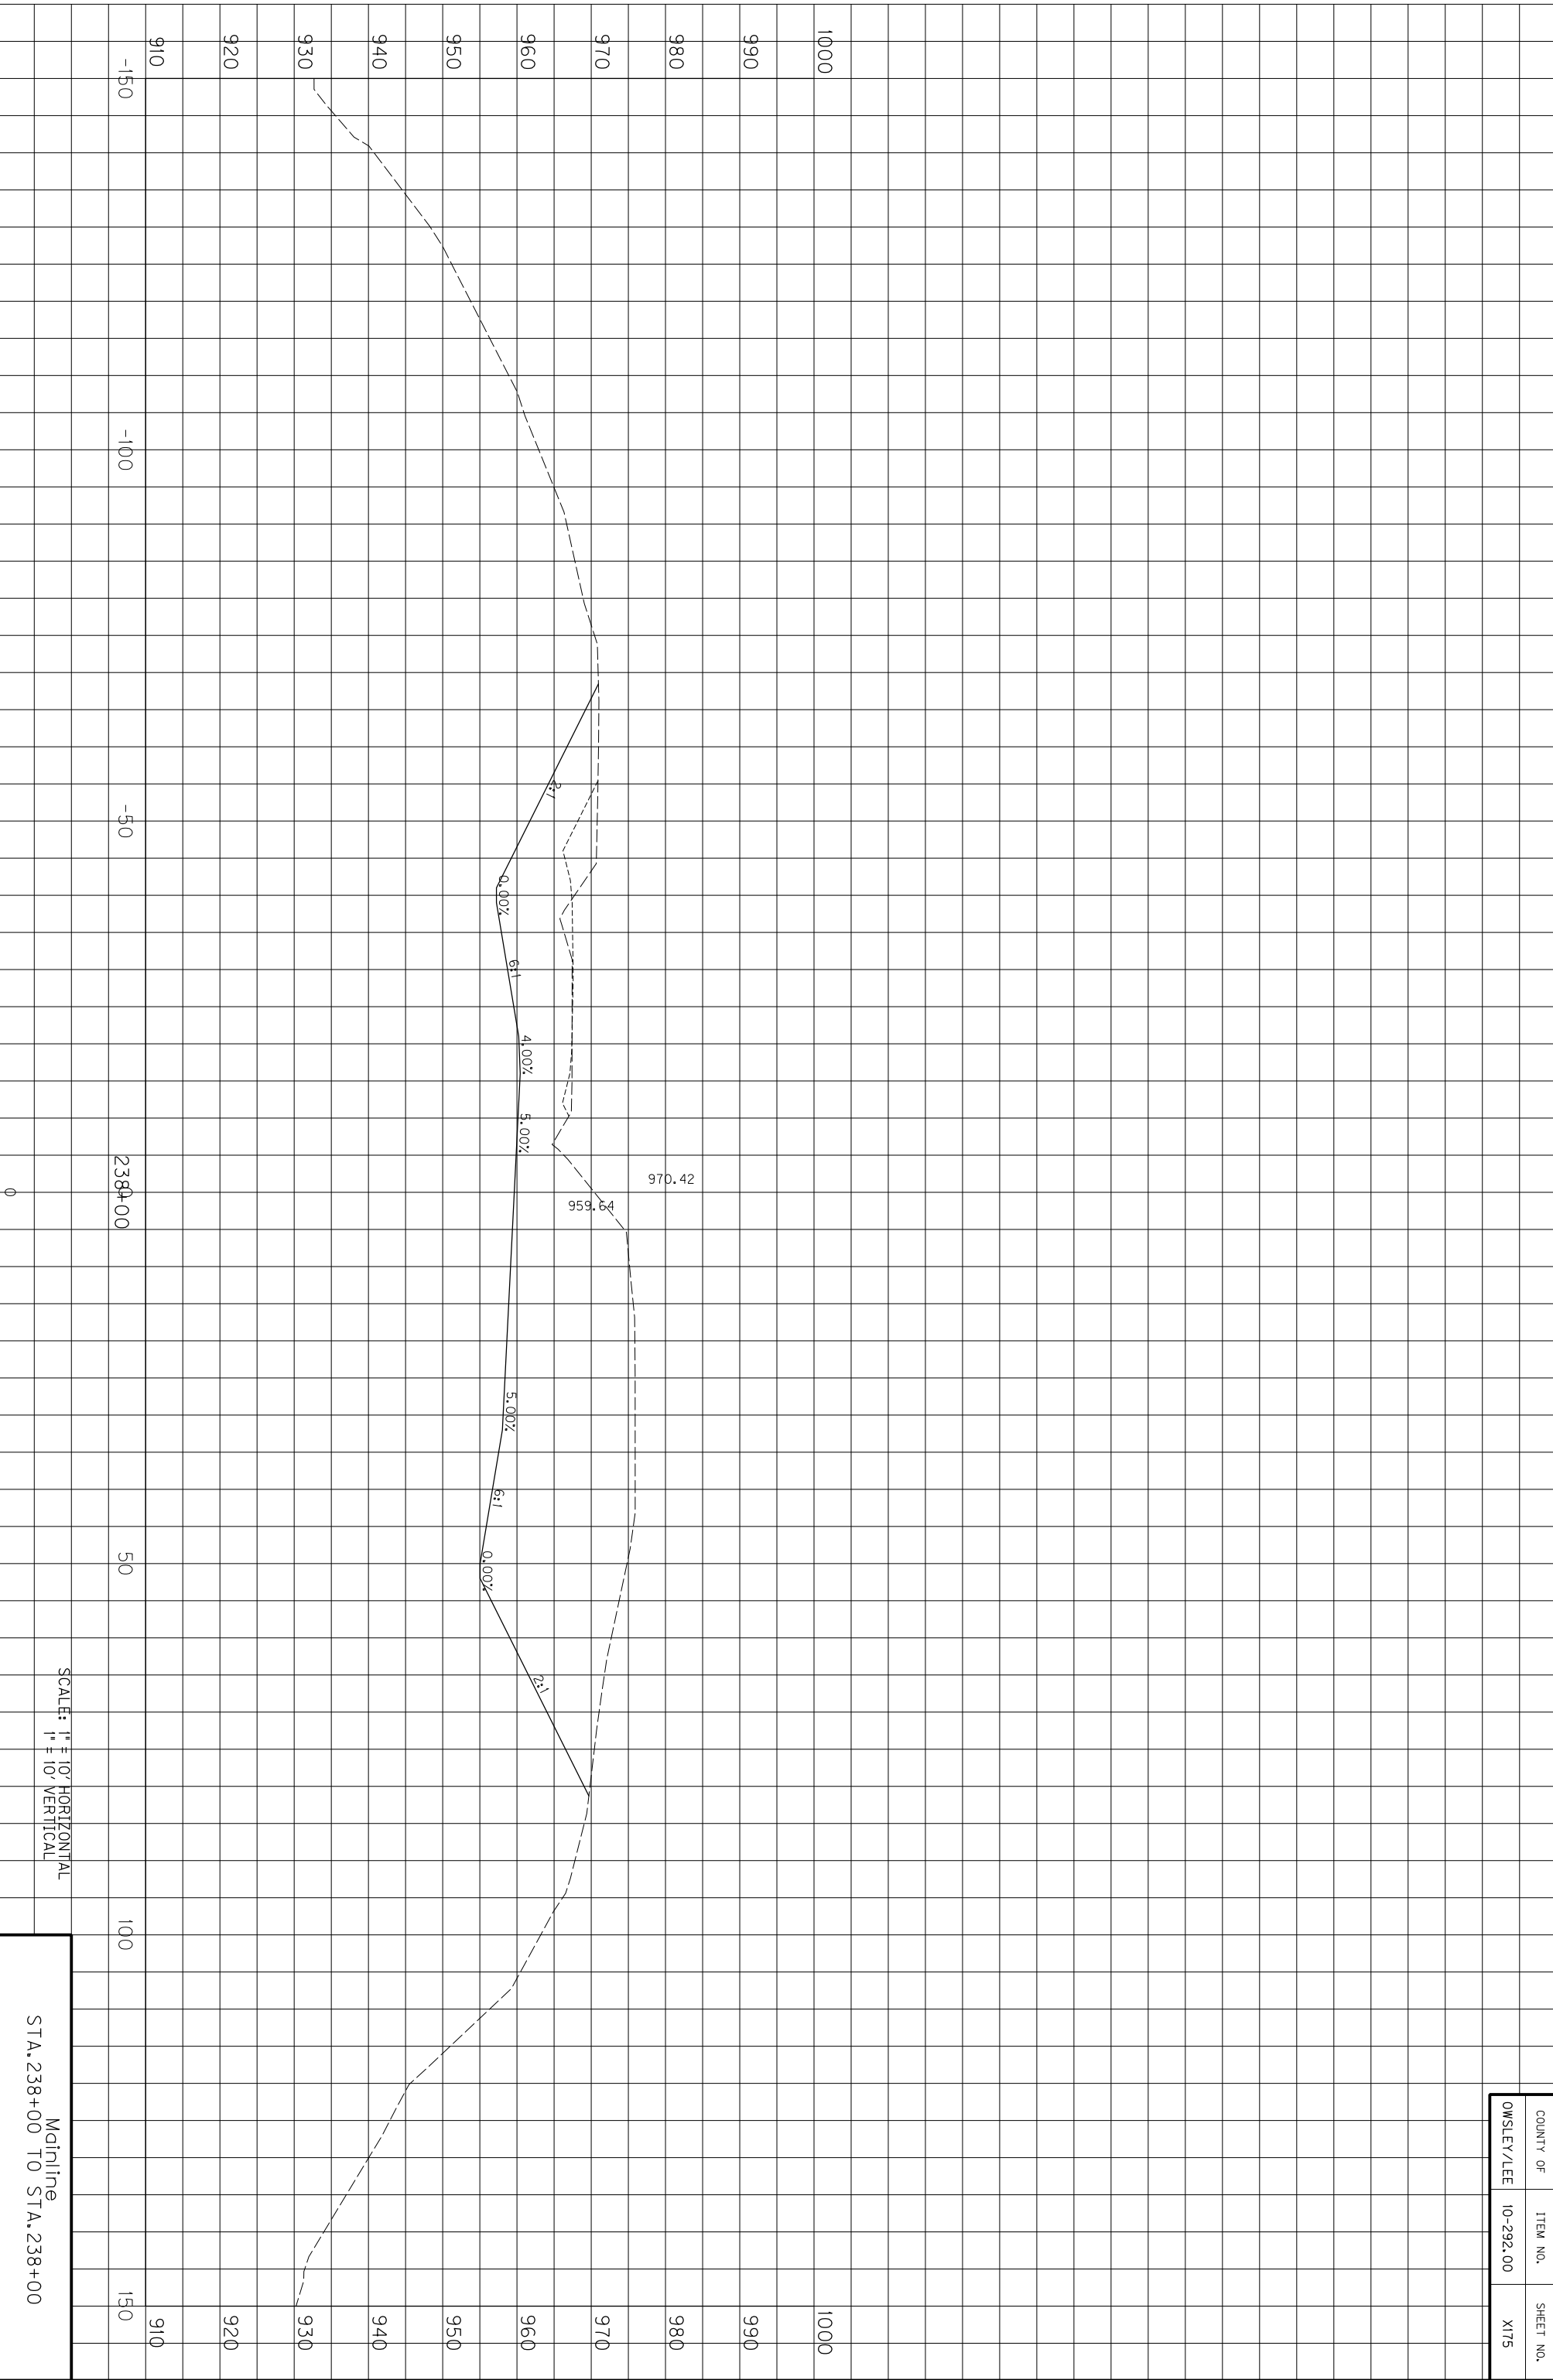

COUNTY OF	ITEM NO.	SHEET NO.
OWSLEY/LEE	10-292.00	X175

SCALE: 1" = 10' HORIZONTAL
1" = 10' VERTICAL


Mainline
STA. 238+00 TO STA. 238+00

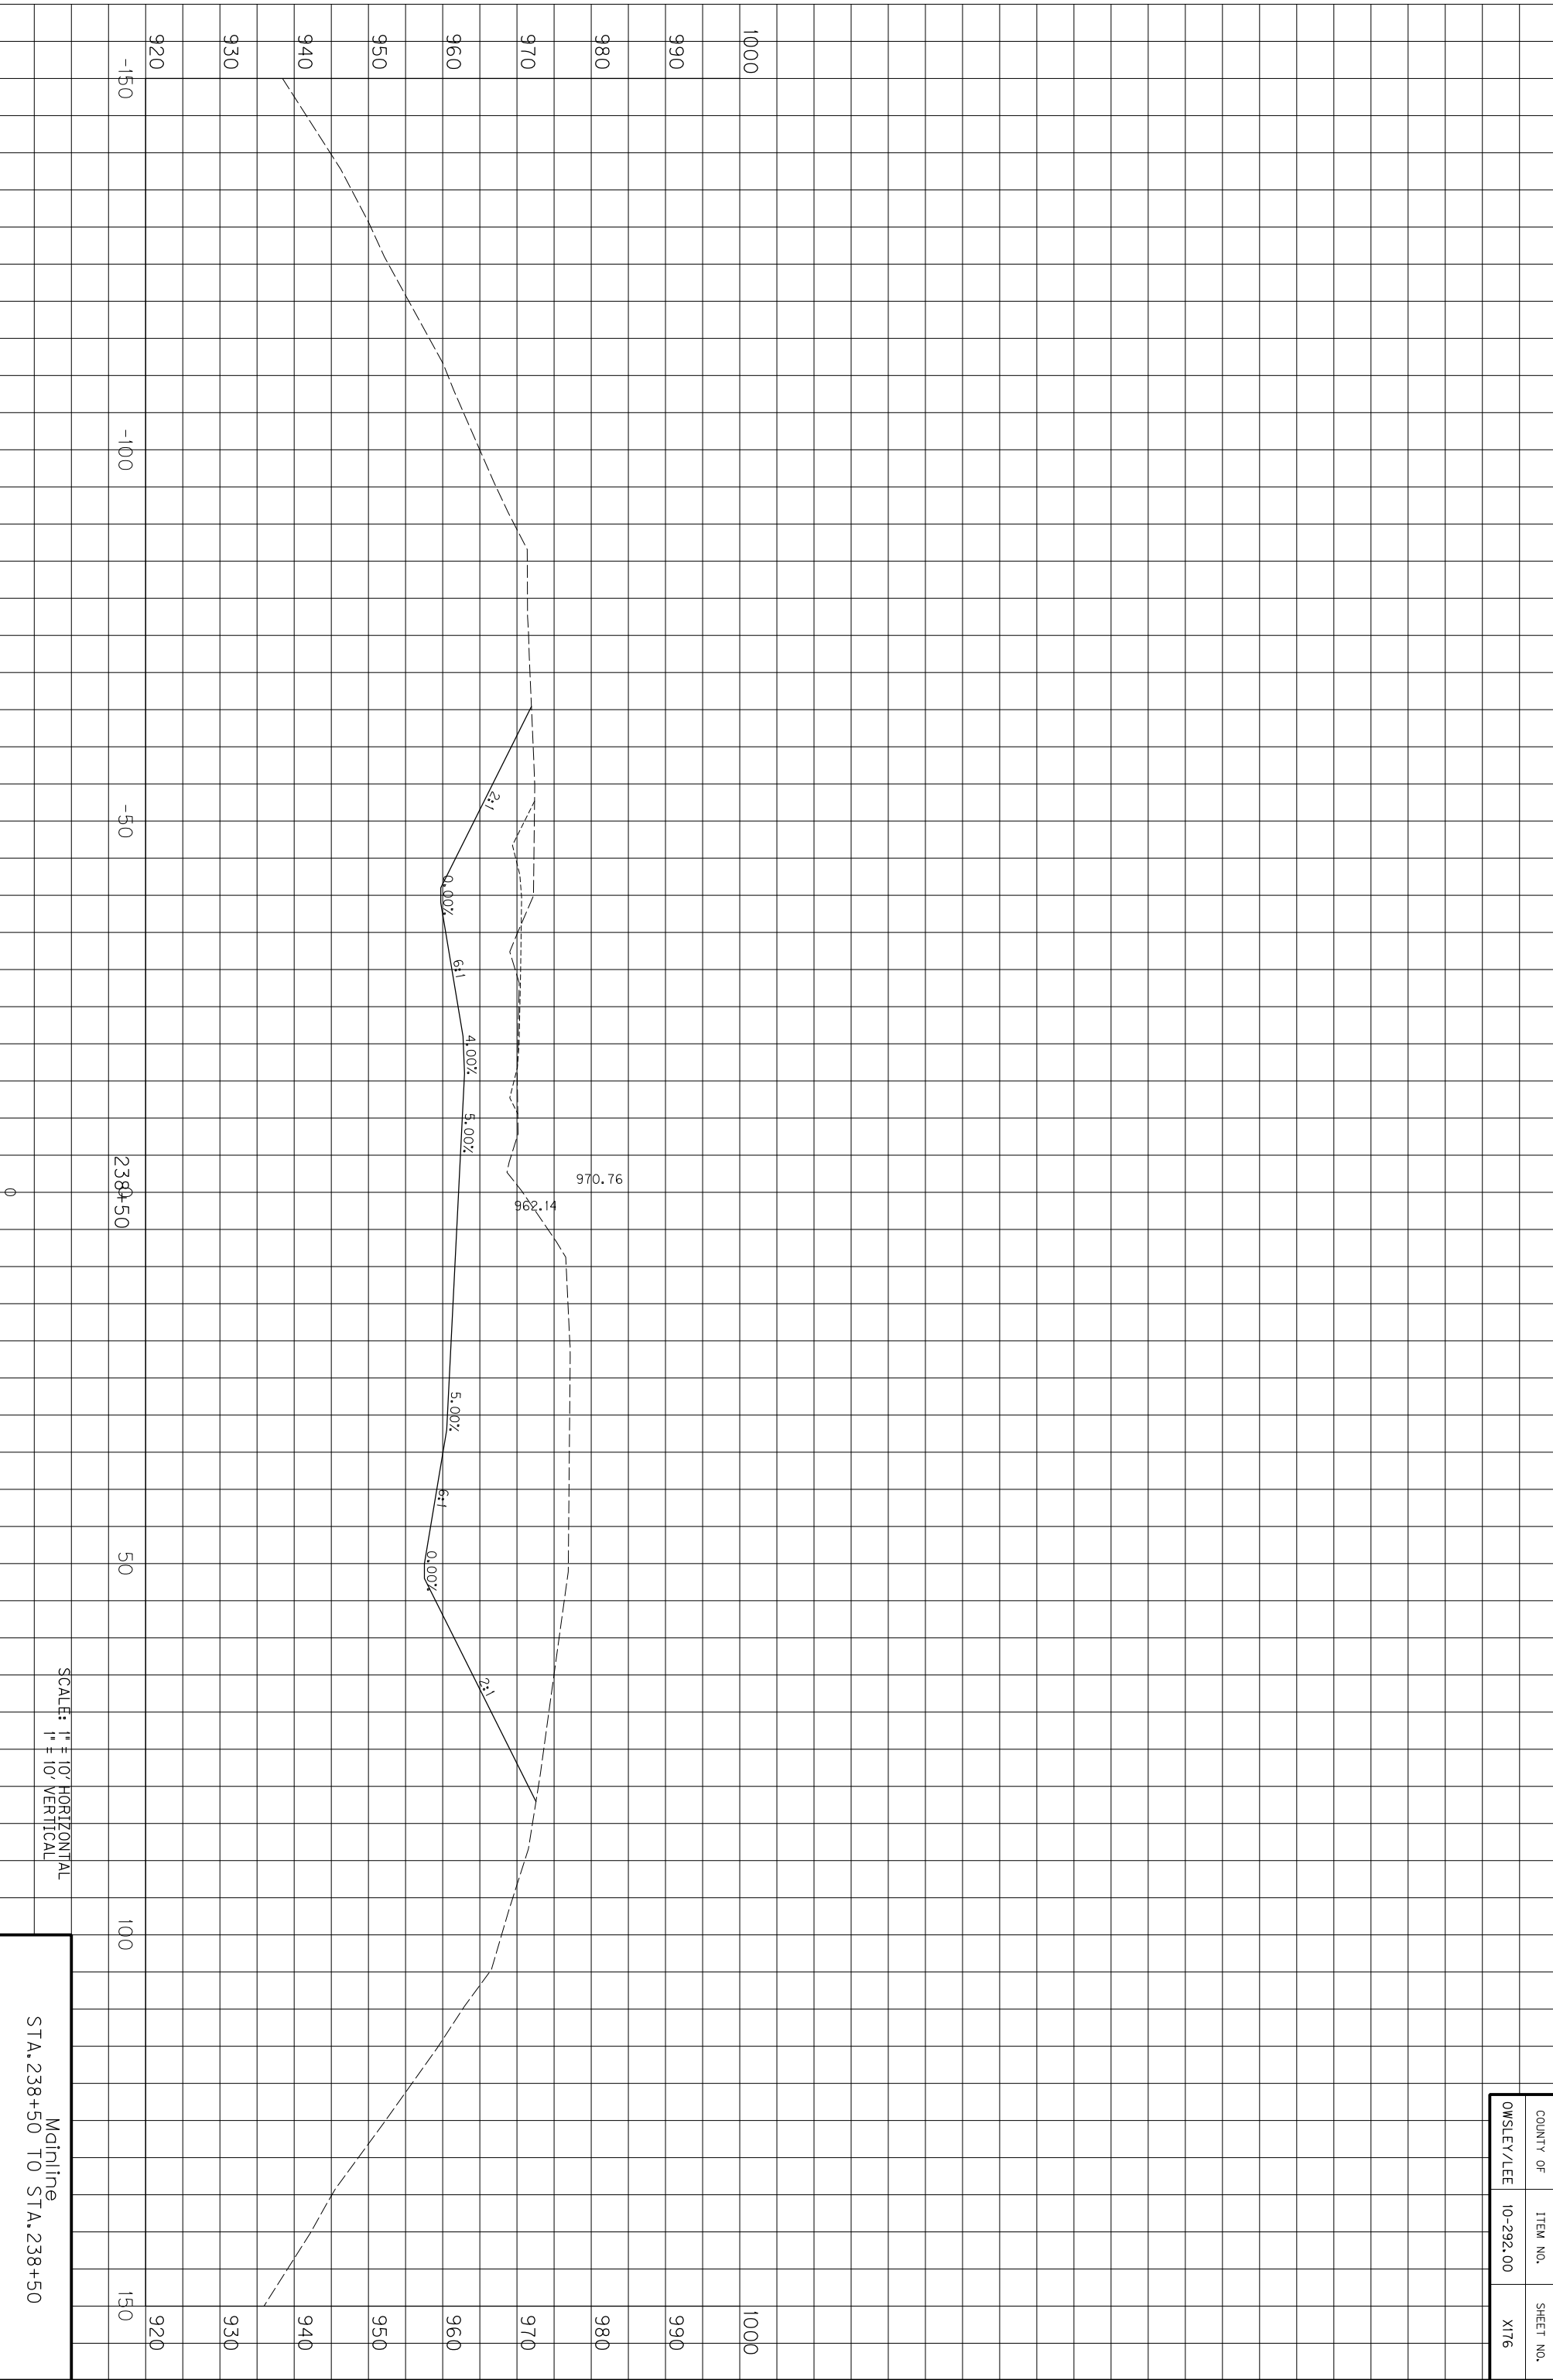

COUNTY OF	ITEM NO.	SHEET NO.
OWSLEY/LEE	10-292.00	X176

SCALE: 1" = 10' HORIZONTAL
1" = 10' VERTICAL


Mainline
STA. 238+50 TO STA. 238+50

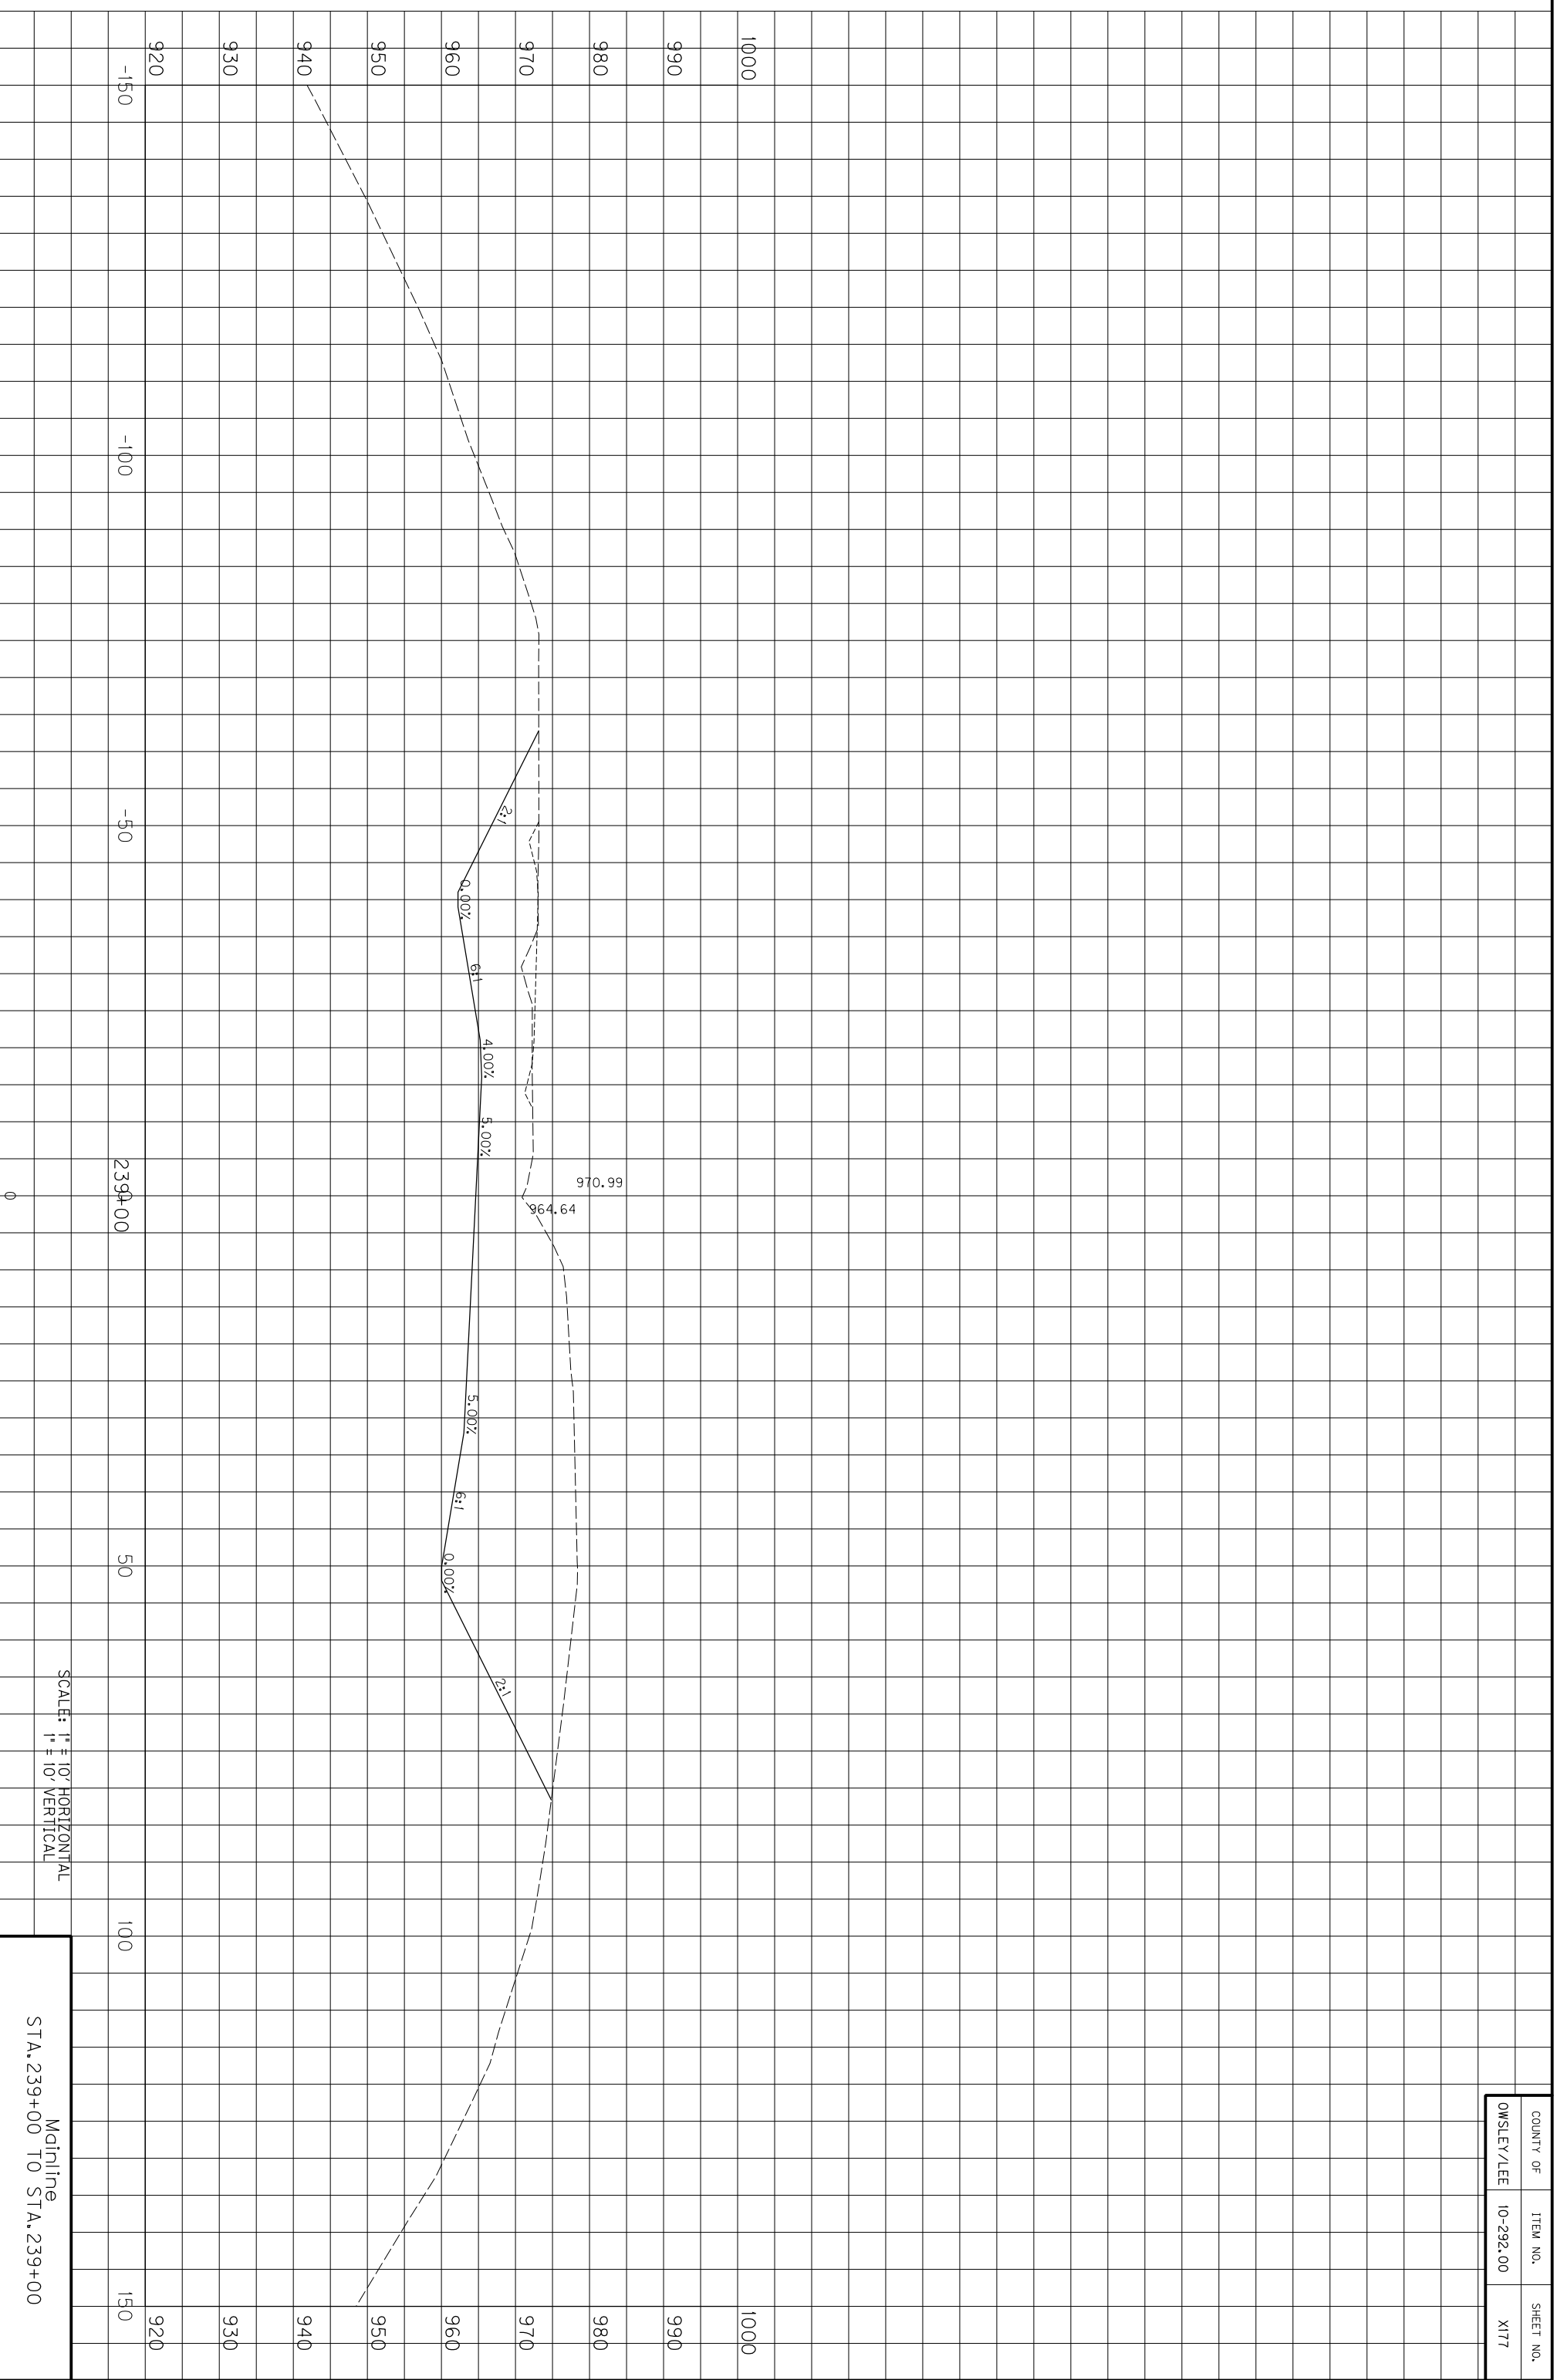

COUNTY OF	ITEM NO.	SHEET NO.
OWSLEY/LEE	10-292.00	X177

SCALE: 1" = 10' HORIZONTAL
1" = 10' VERTICAL


Mainline
STA. 239+00 TO STA. 239+00

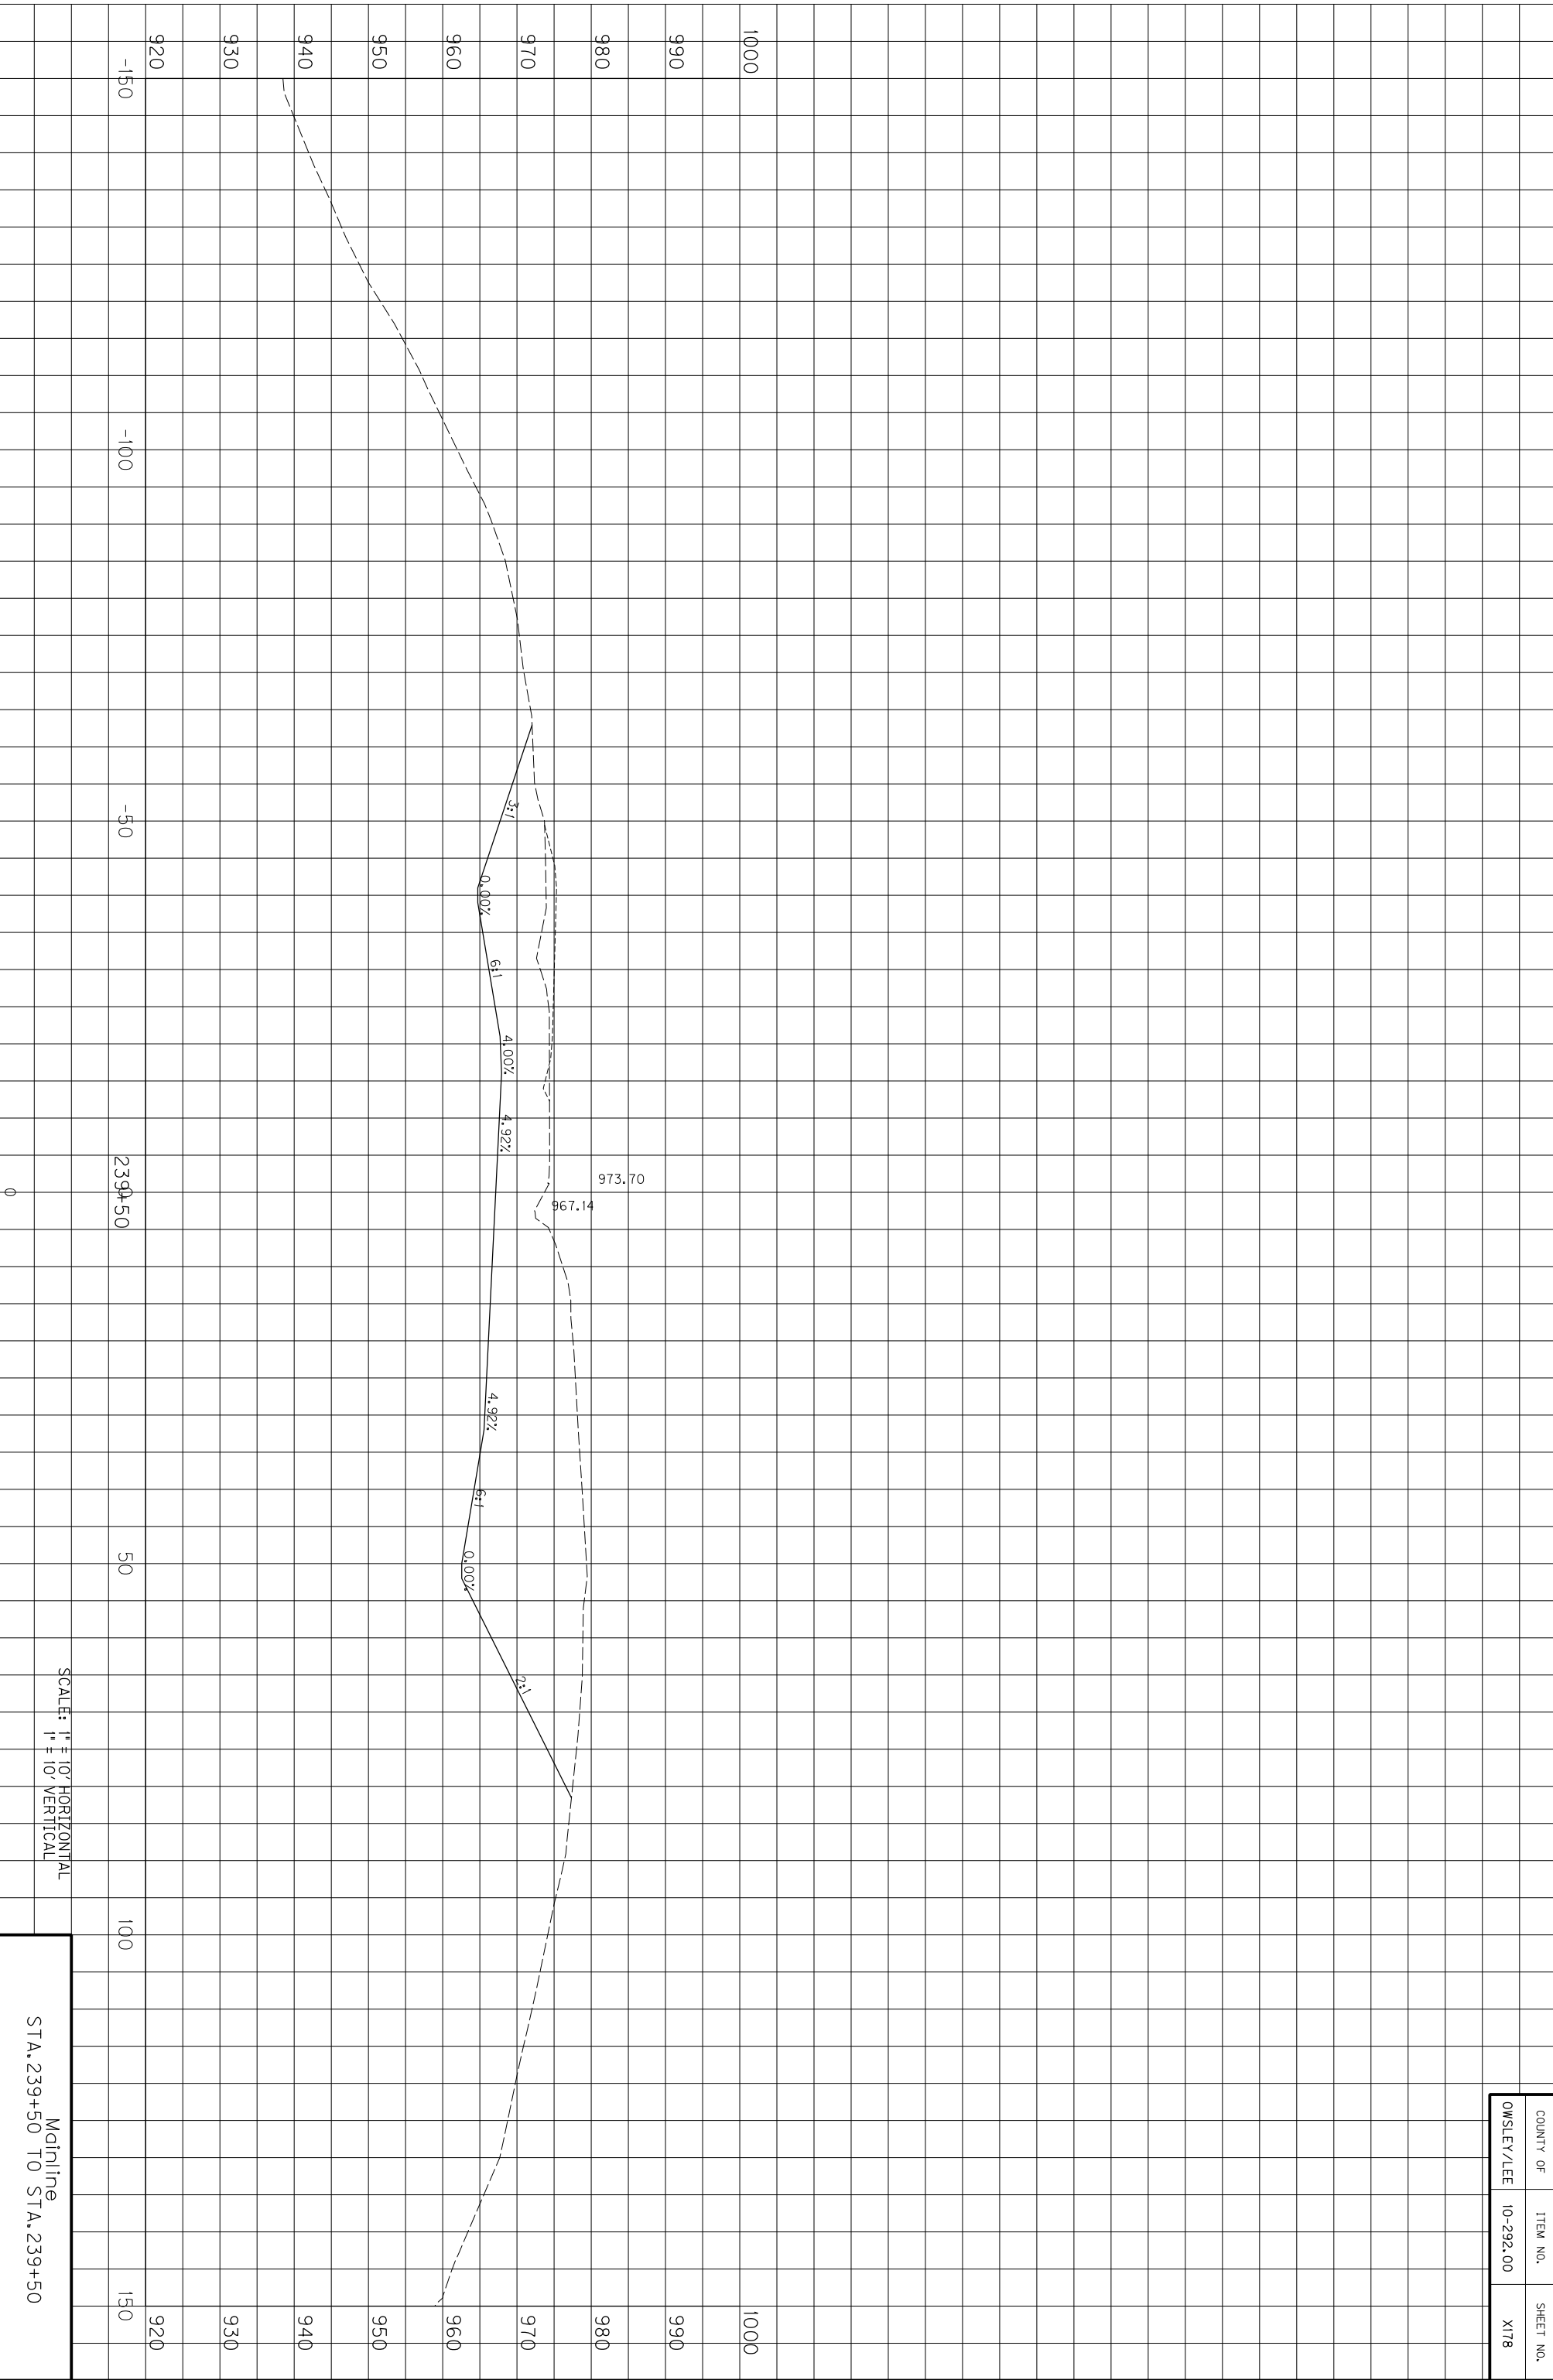

COUNTY OF	ITEM NO.	SHEET NO.
OWSLEY/LEE	10-292.00	X178

SCALE: 1" = 10' HORIZONTAL
1" = 10' VERTICAL


Mainline
STA. 239+50 TO STA. 239+50

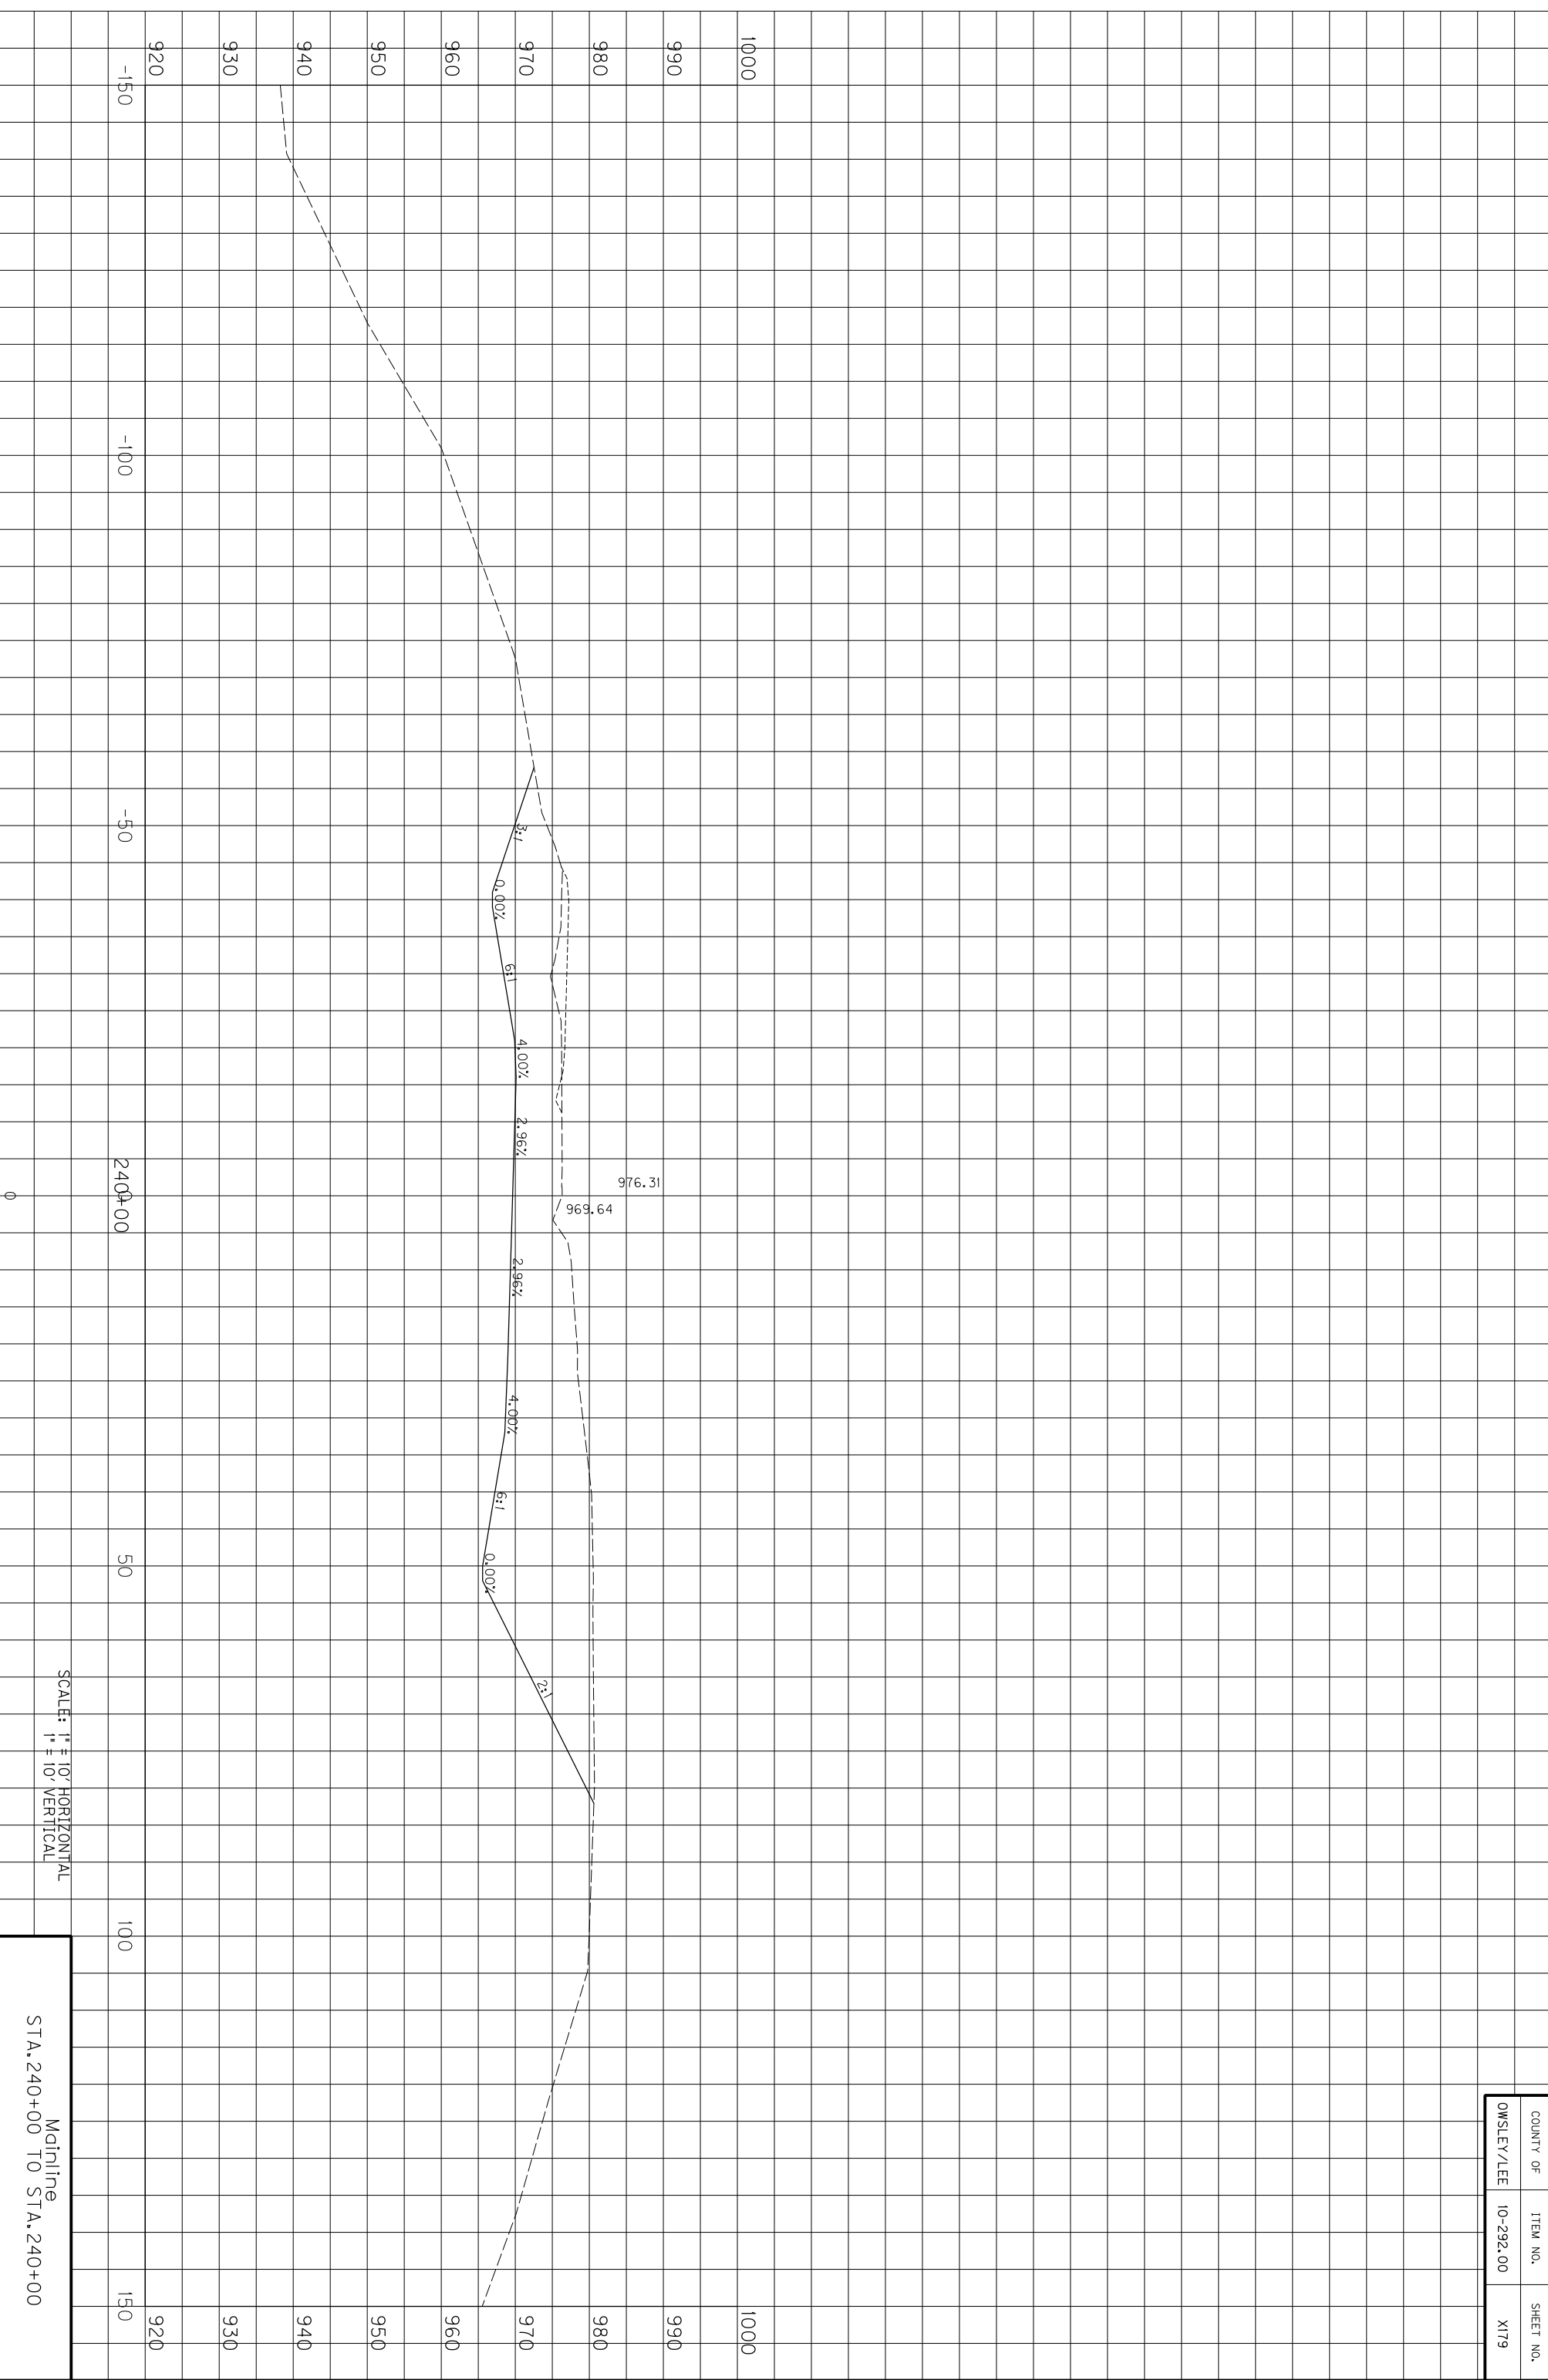

COUNTY OF	ITEM NO.	SHEET NO.
OWSLEY/LEE	10-292.00	X179

SCALE: 1" = 10' HORIZONTAL
1" = 10' VERTICAL


Mainline
STA. 240+00 TO STA. 240+00

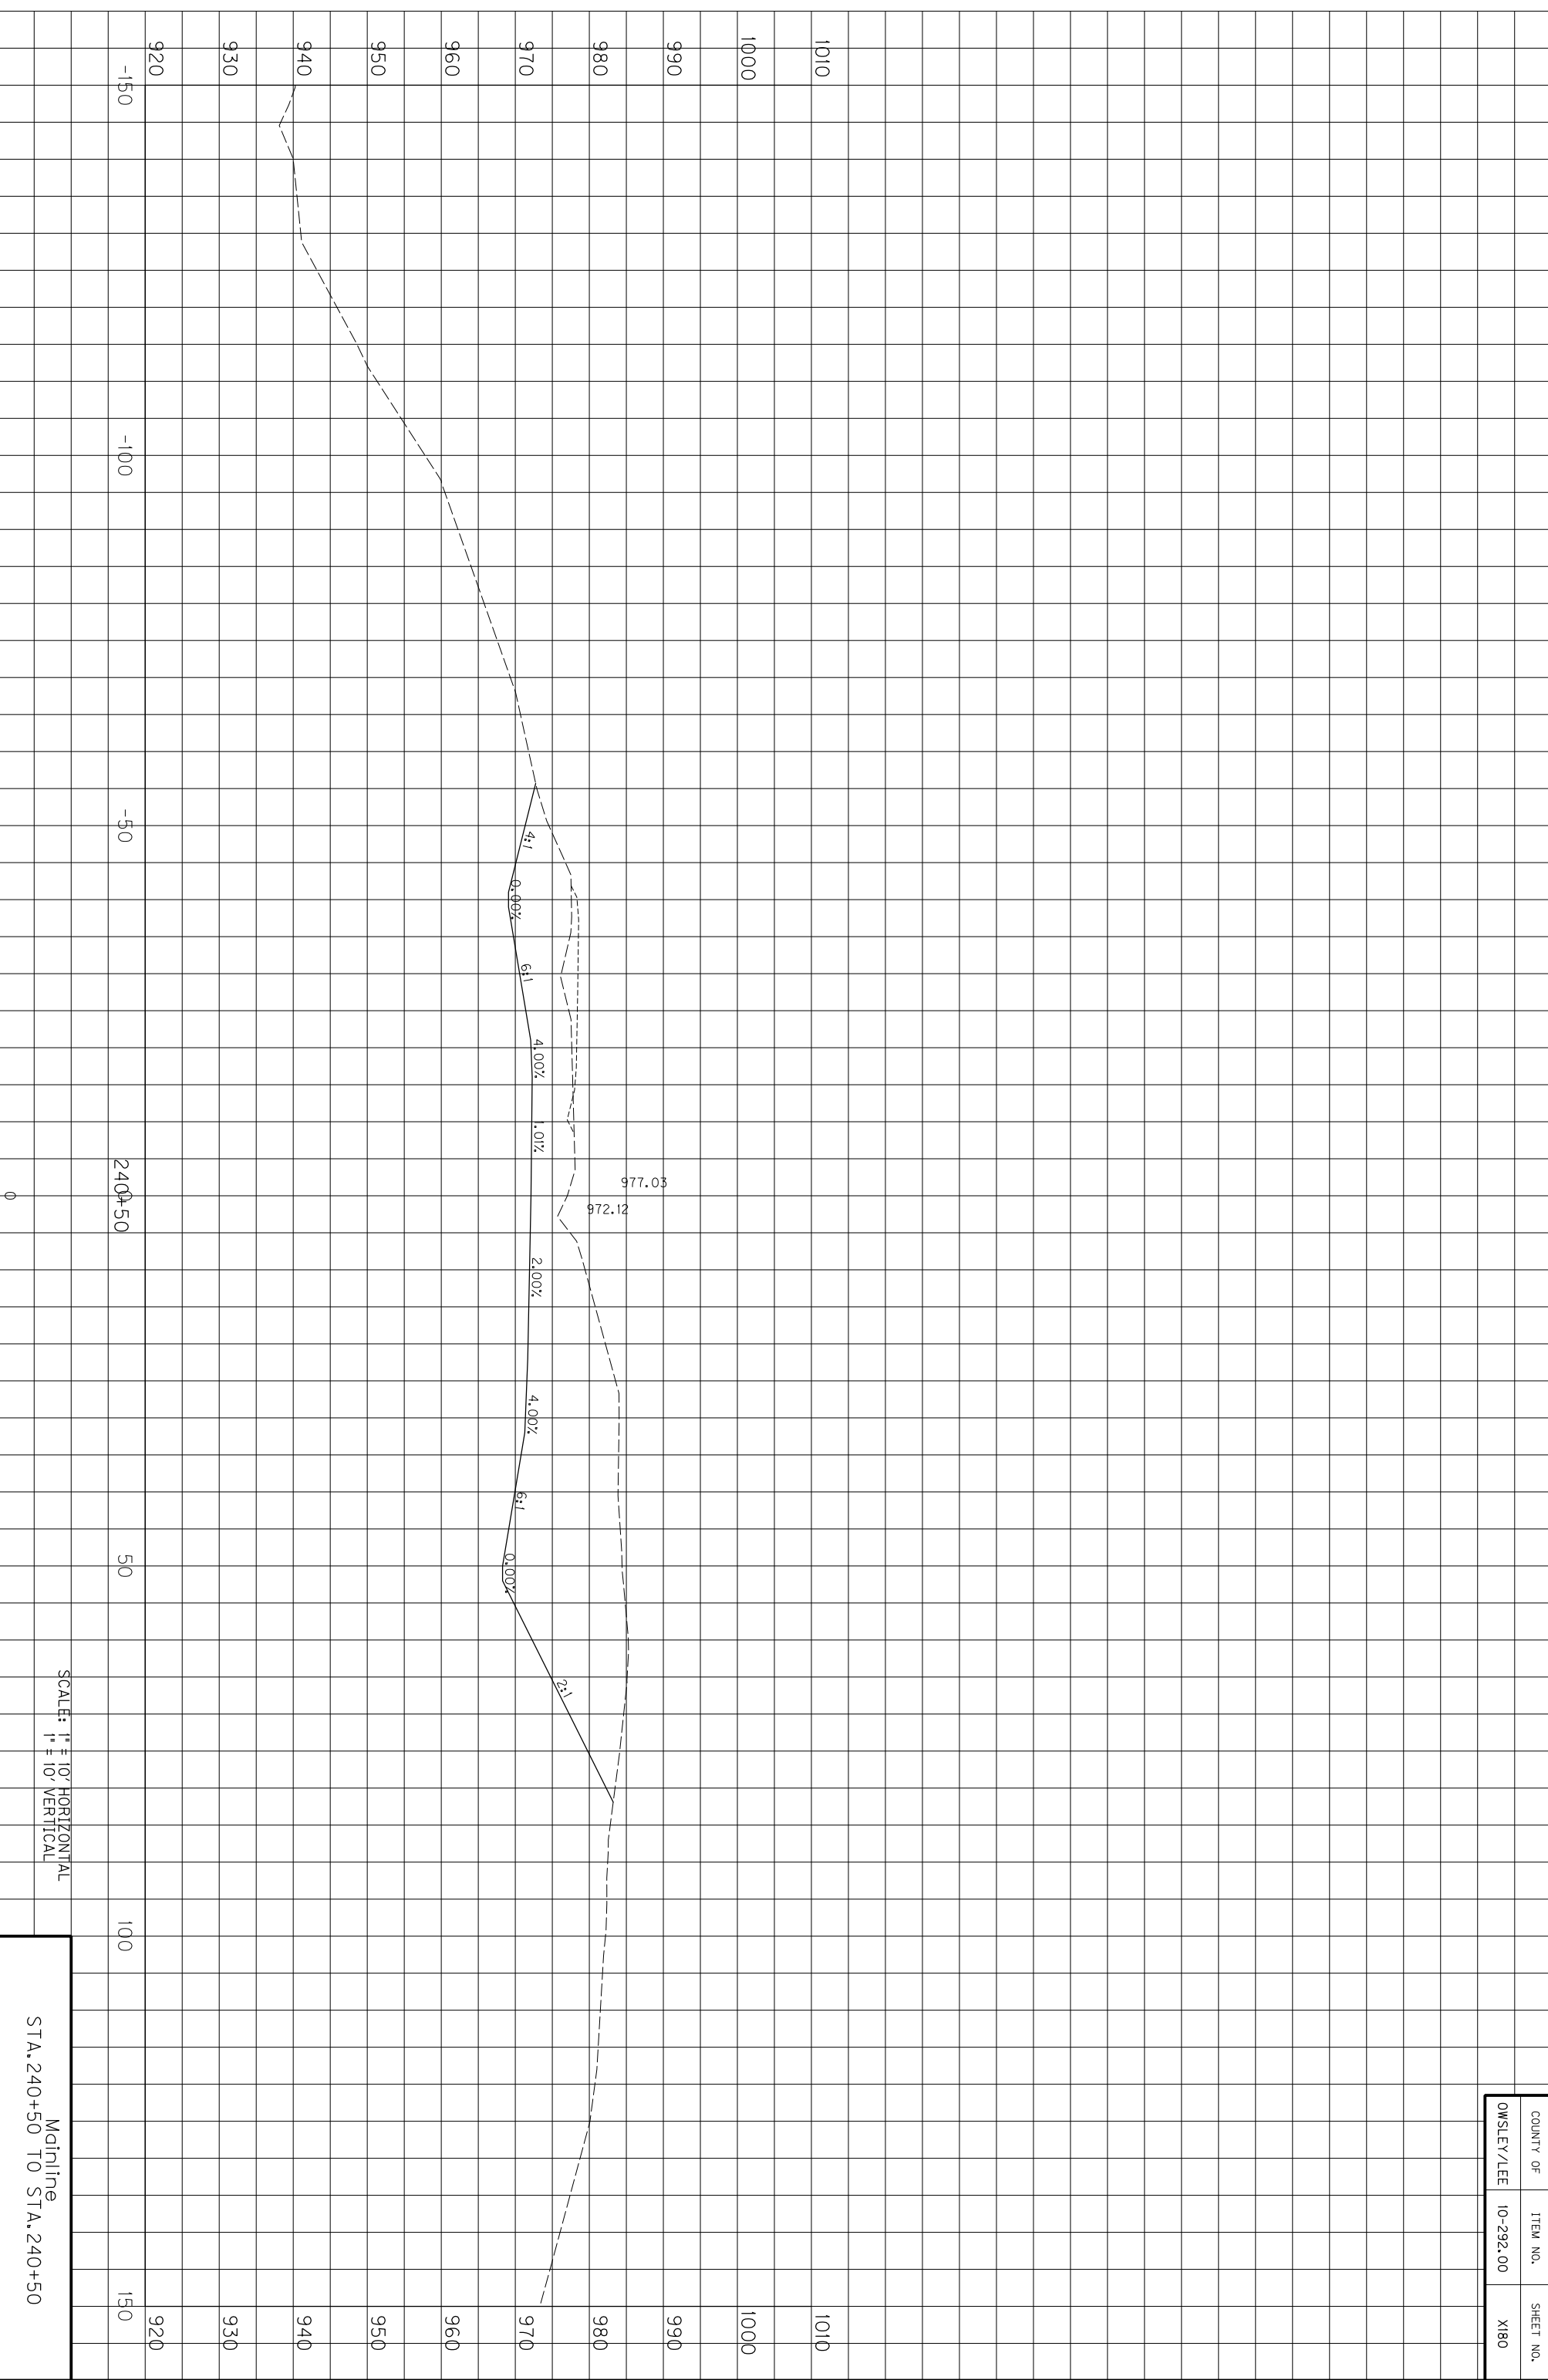

COUNTY OF	ITEM NO.	SHEET NO.
OWSLEY/LEE	10-292.00	X180

SCALE: 1" = 10' HORIZONTAL
1" = 10' VERTICAL


Mainline
STA. 240+50 TO STA. 240+50

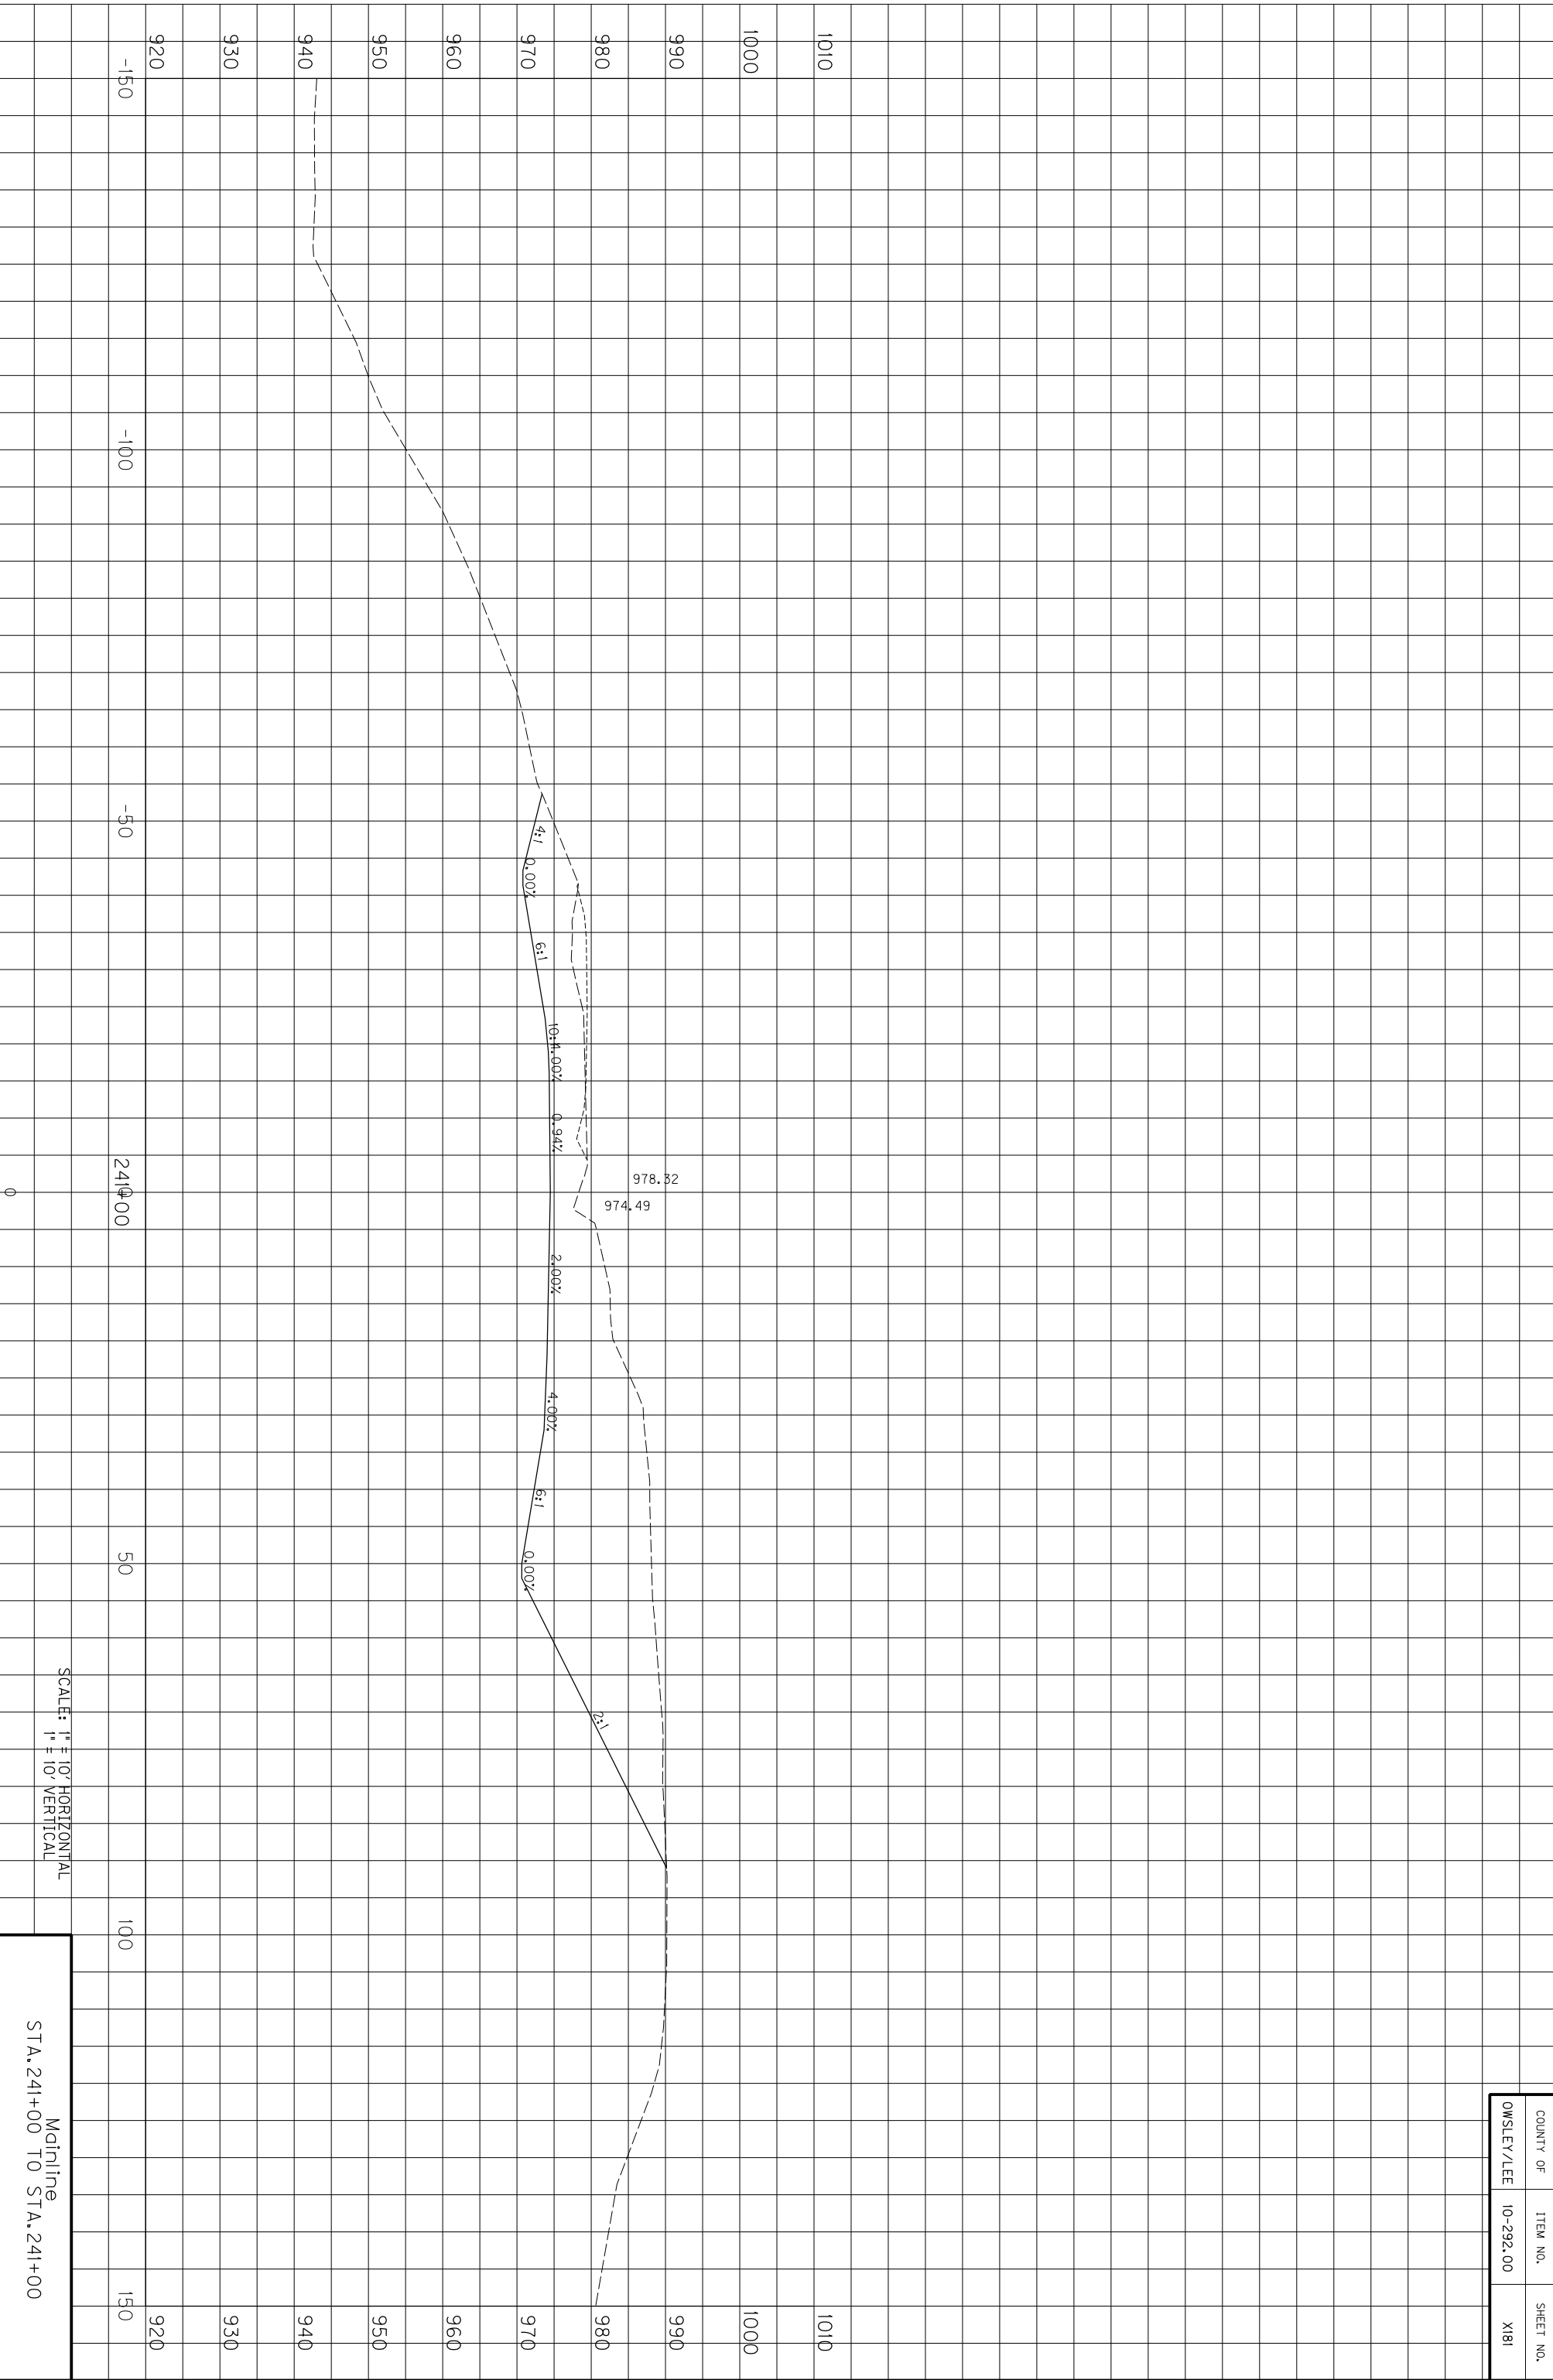

SCALE: 1" = 10' HORIZONTAL
1" = 10' VERTICAL

Mainline
STA. 241+00 TO STA. 241+00


COUNTY OF	ITEM NO.	SHEET NO.
OWSLEY/LEE	10-292.00	X181

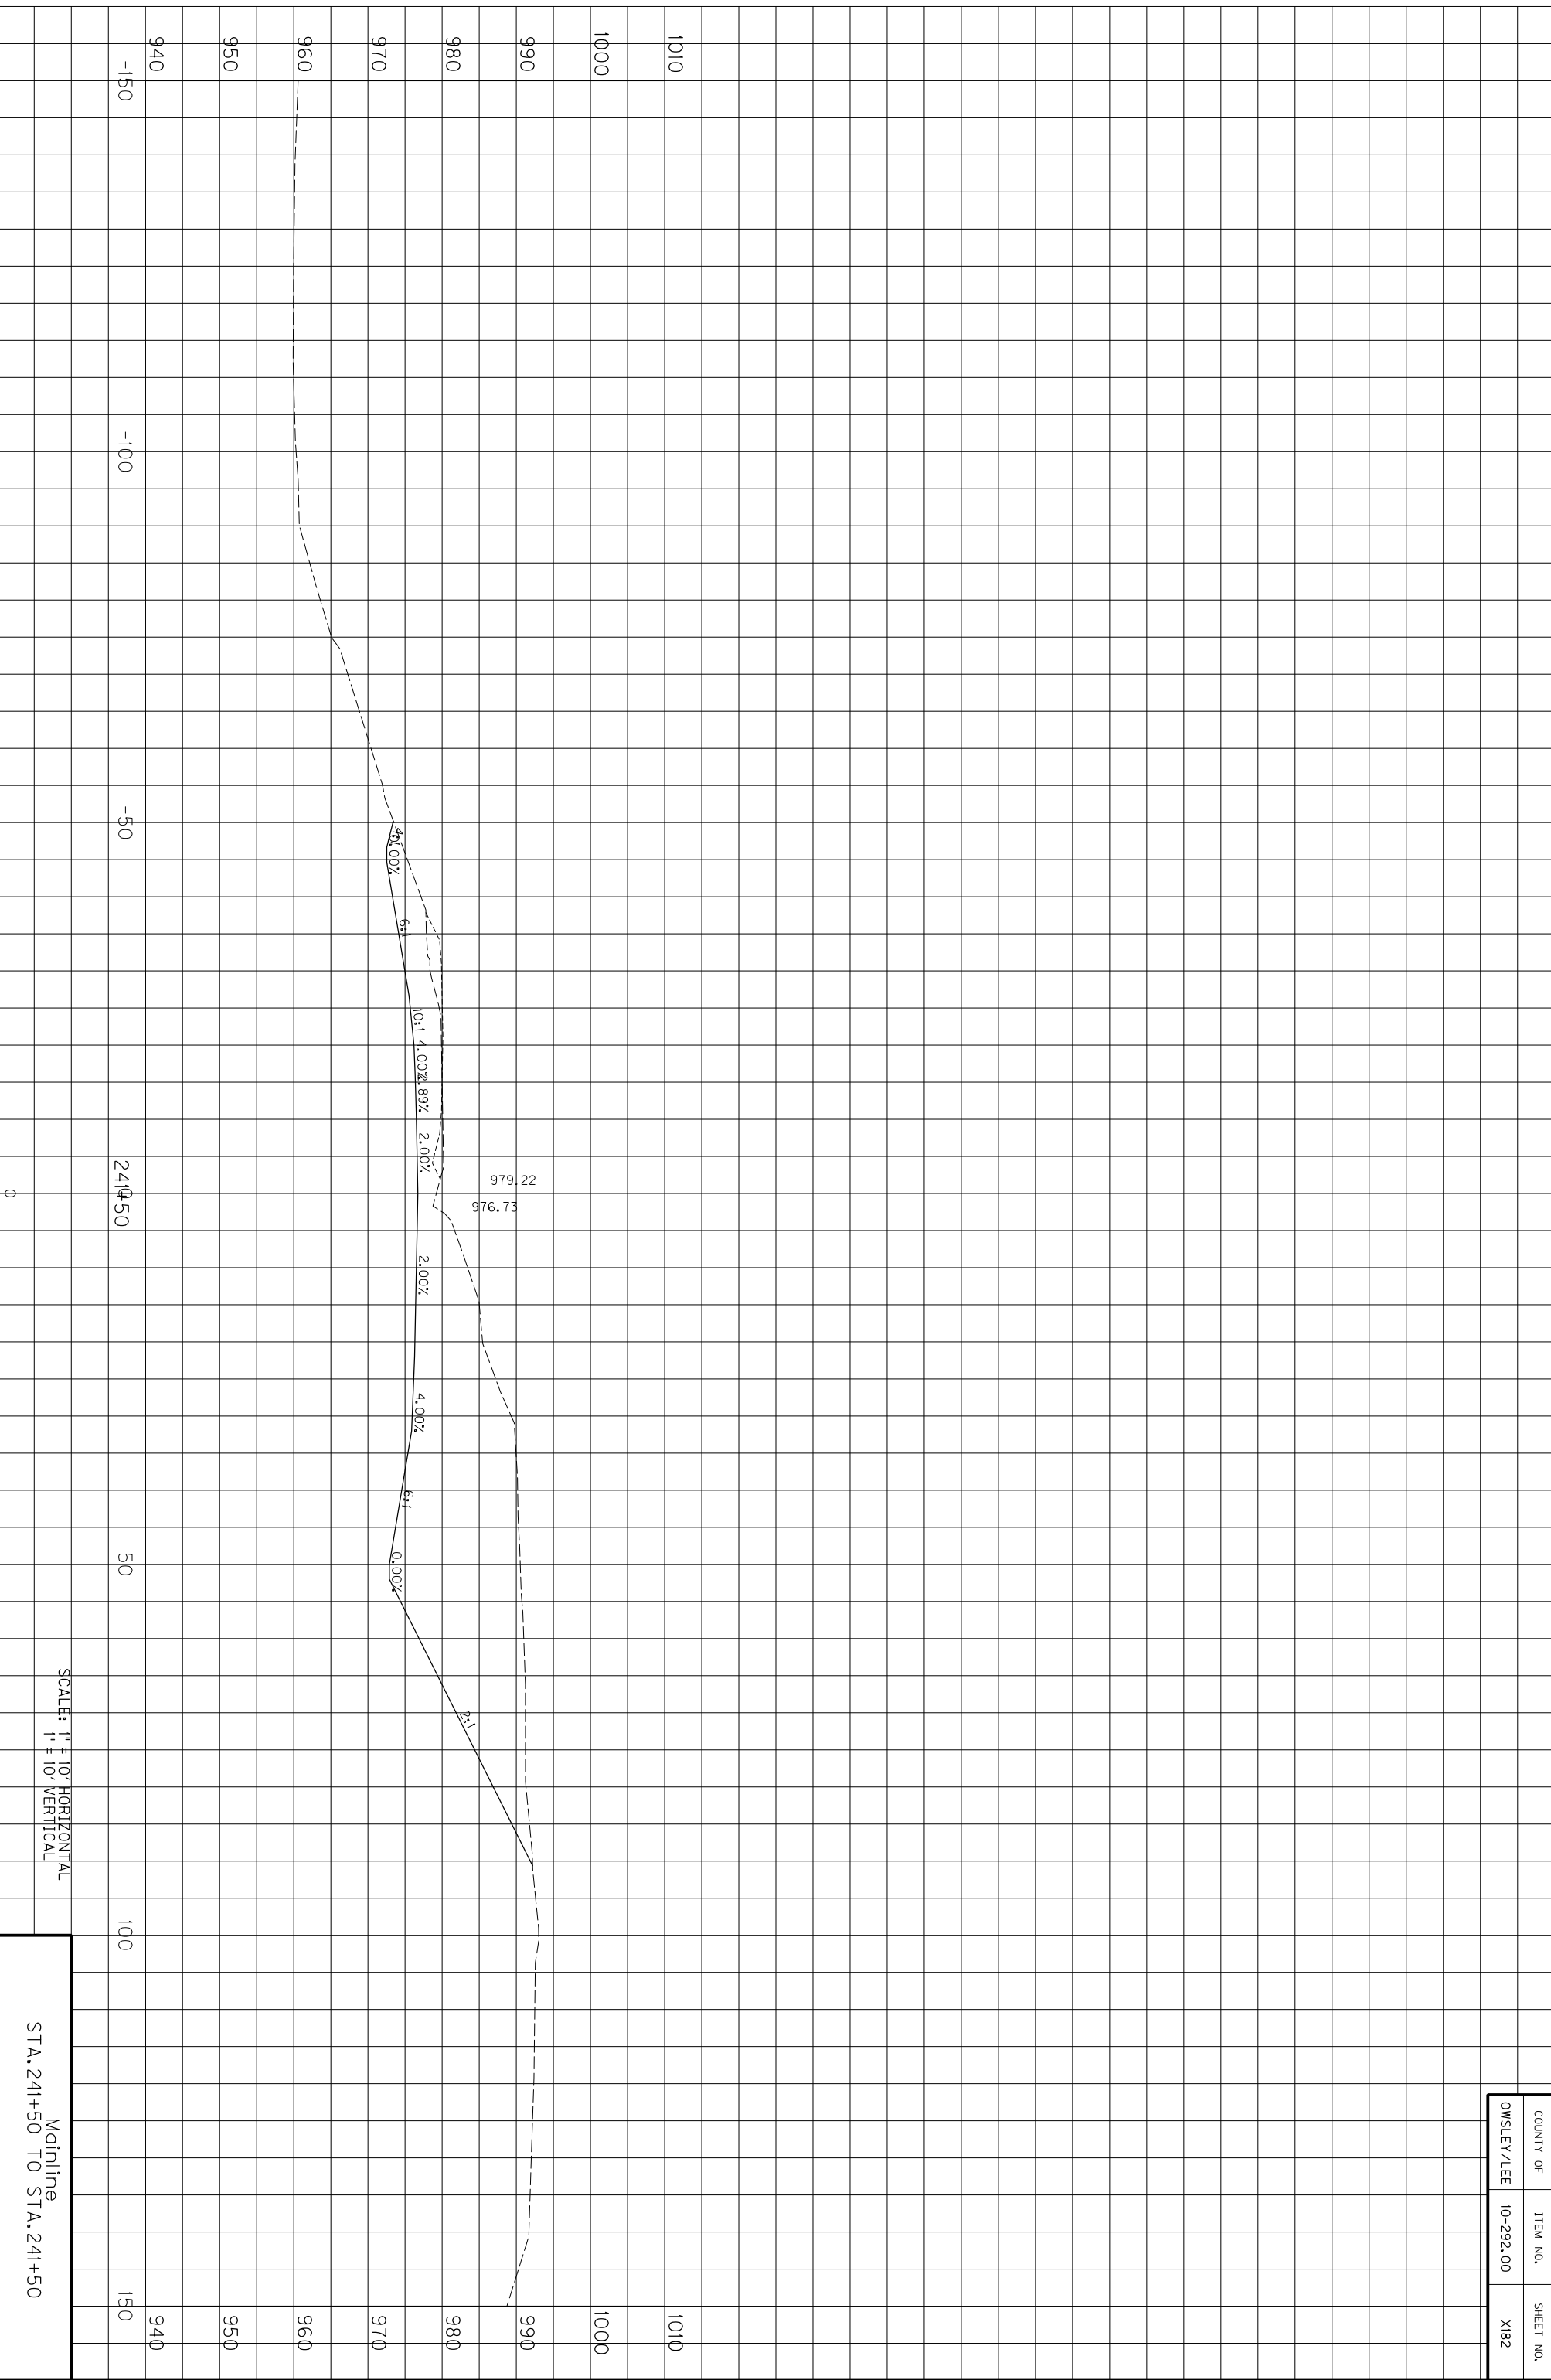

SCALE: 1" = 10' HORIZONTAL
1" = 10' VERTICAL

Mainline
STA. 241+50 TO STA. 241+50


COUNTY OF	ITEM NO.	SHEET NO.
OWSLEY/LEE	10-292.00	X182

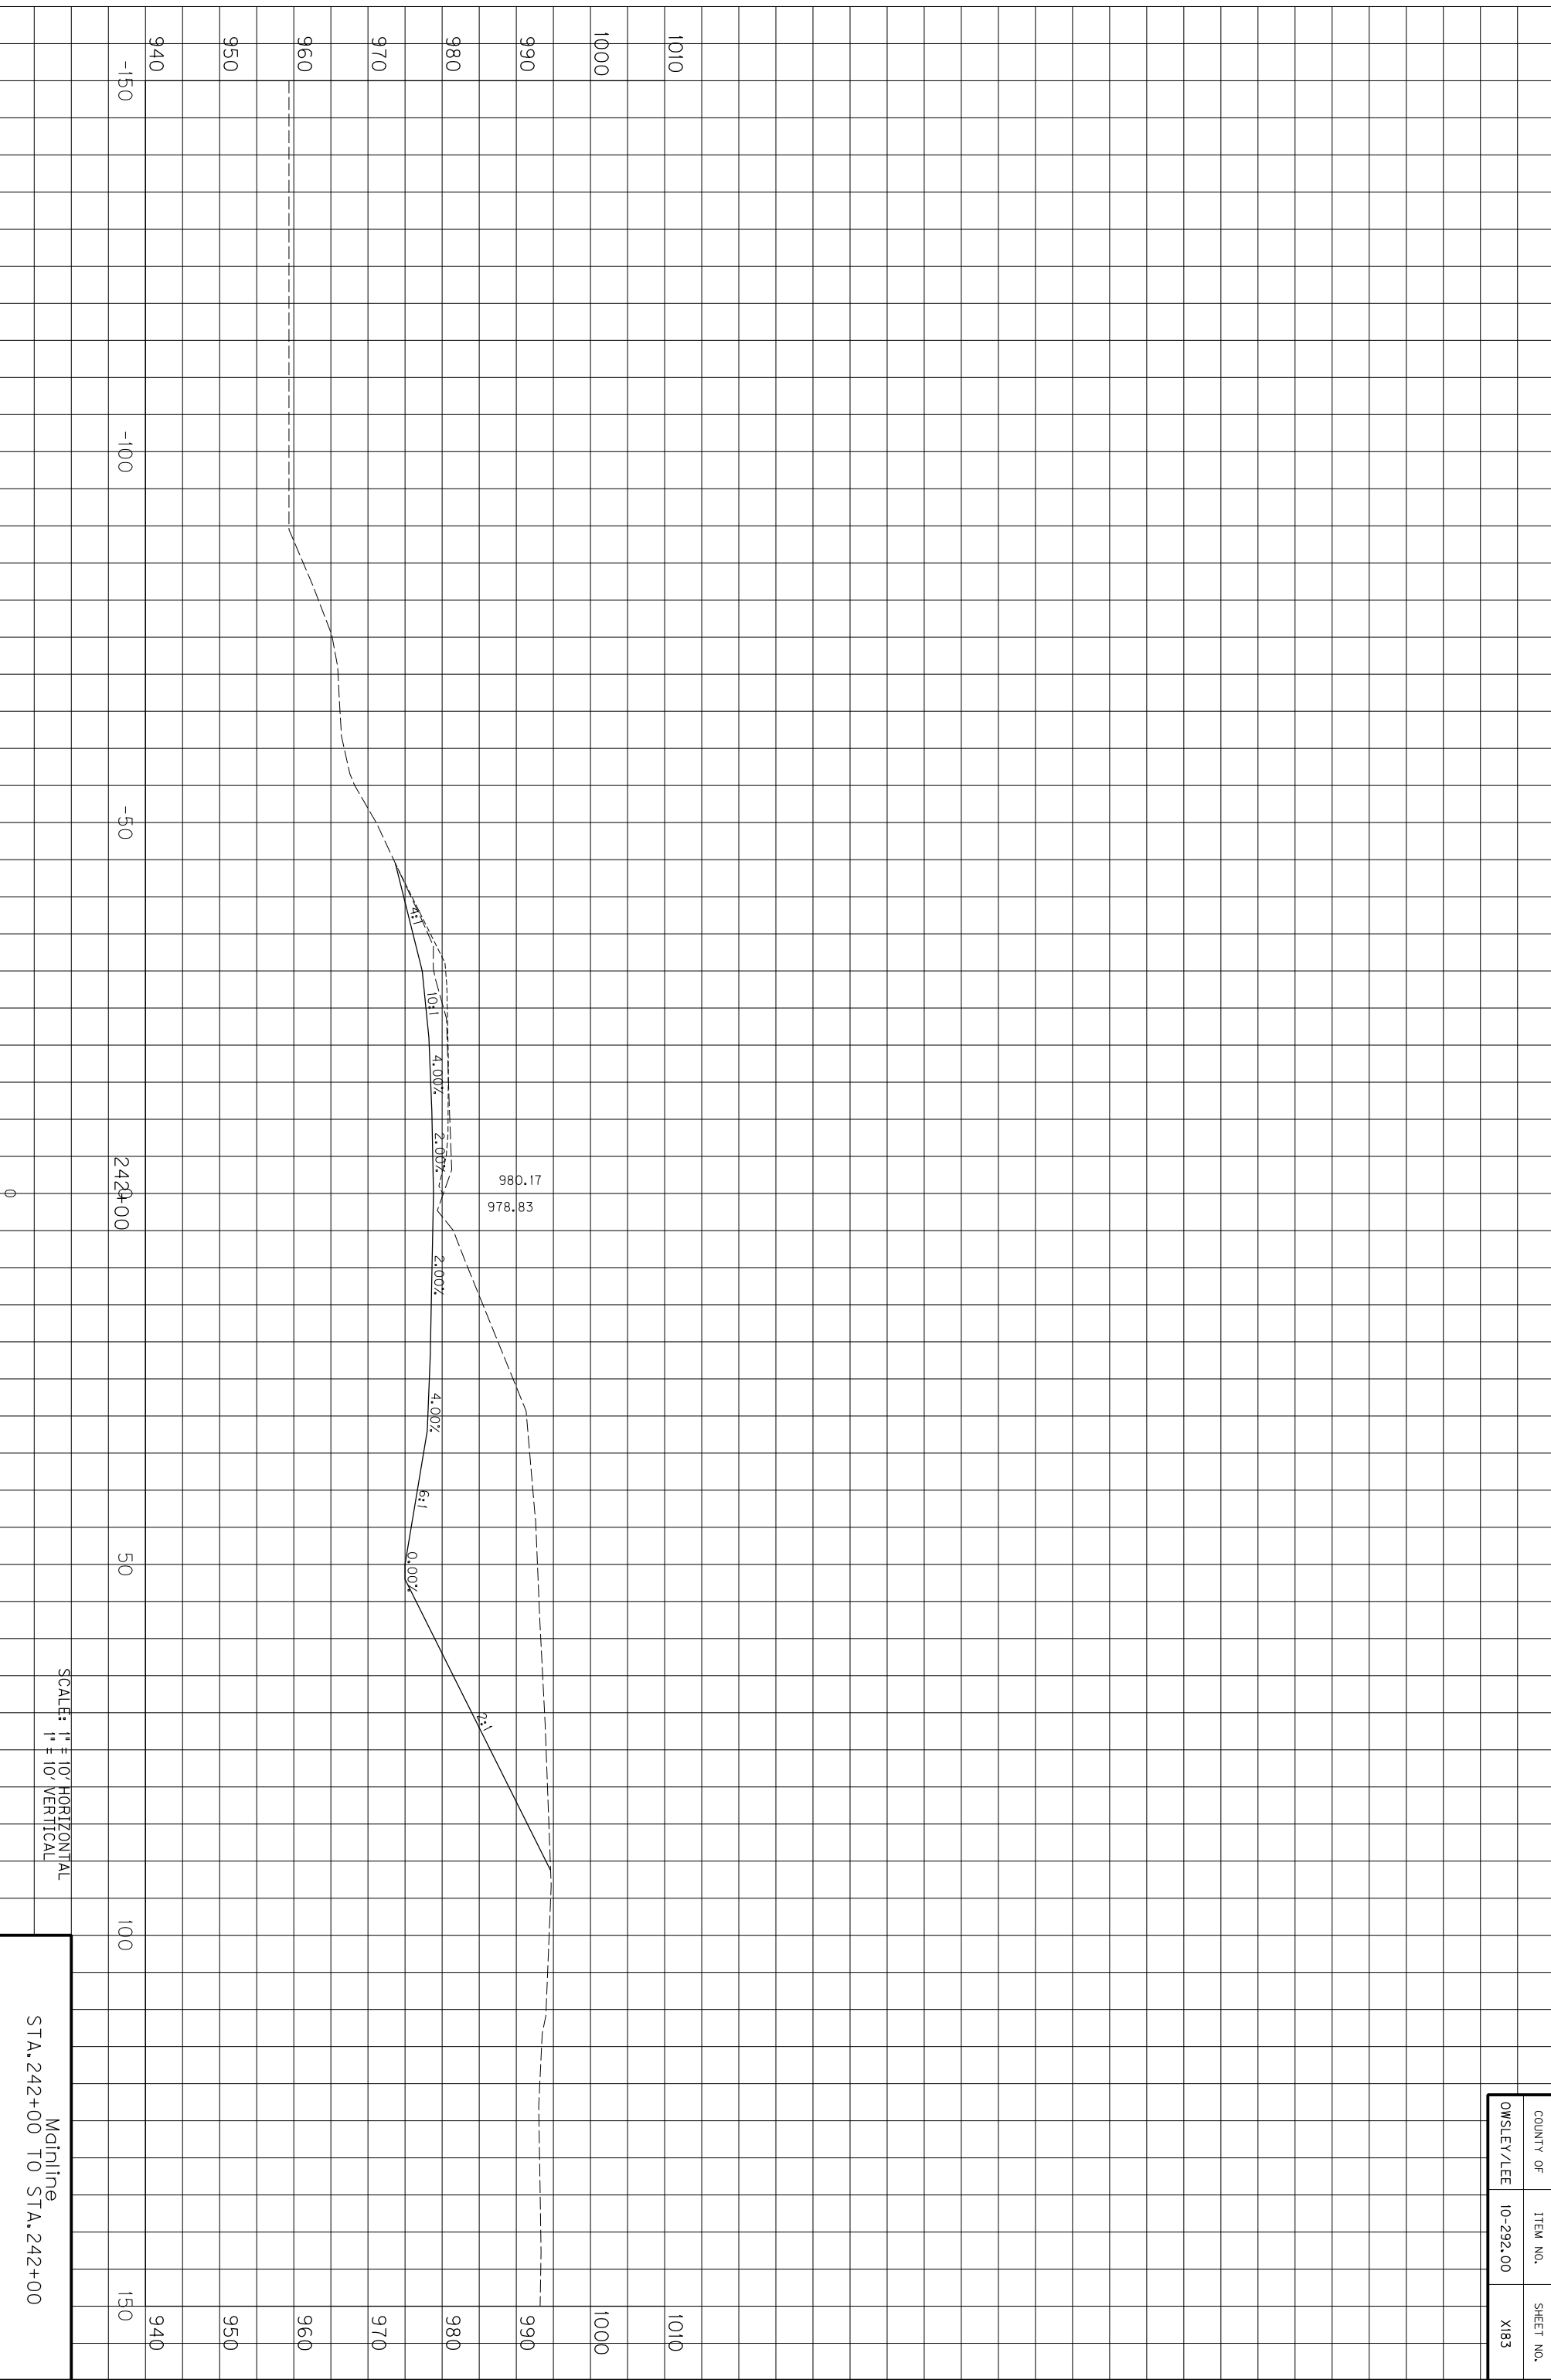


SCALE: 1" = 10' HORIZONTAL
1" = 10' VERTICAL

Mainline
STA. 242+00 TO STA. 242+00

COUNTY OF	ITEM NO.	SHEET NO.
OWSLEY/LEE	10-292.00	X183

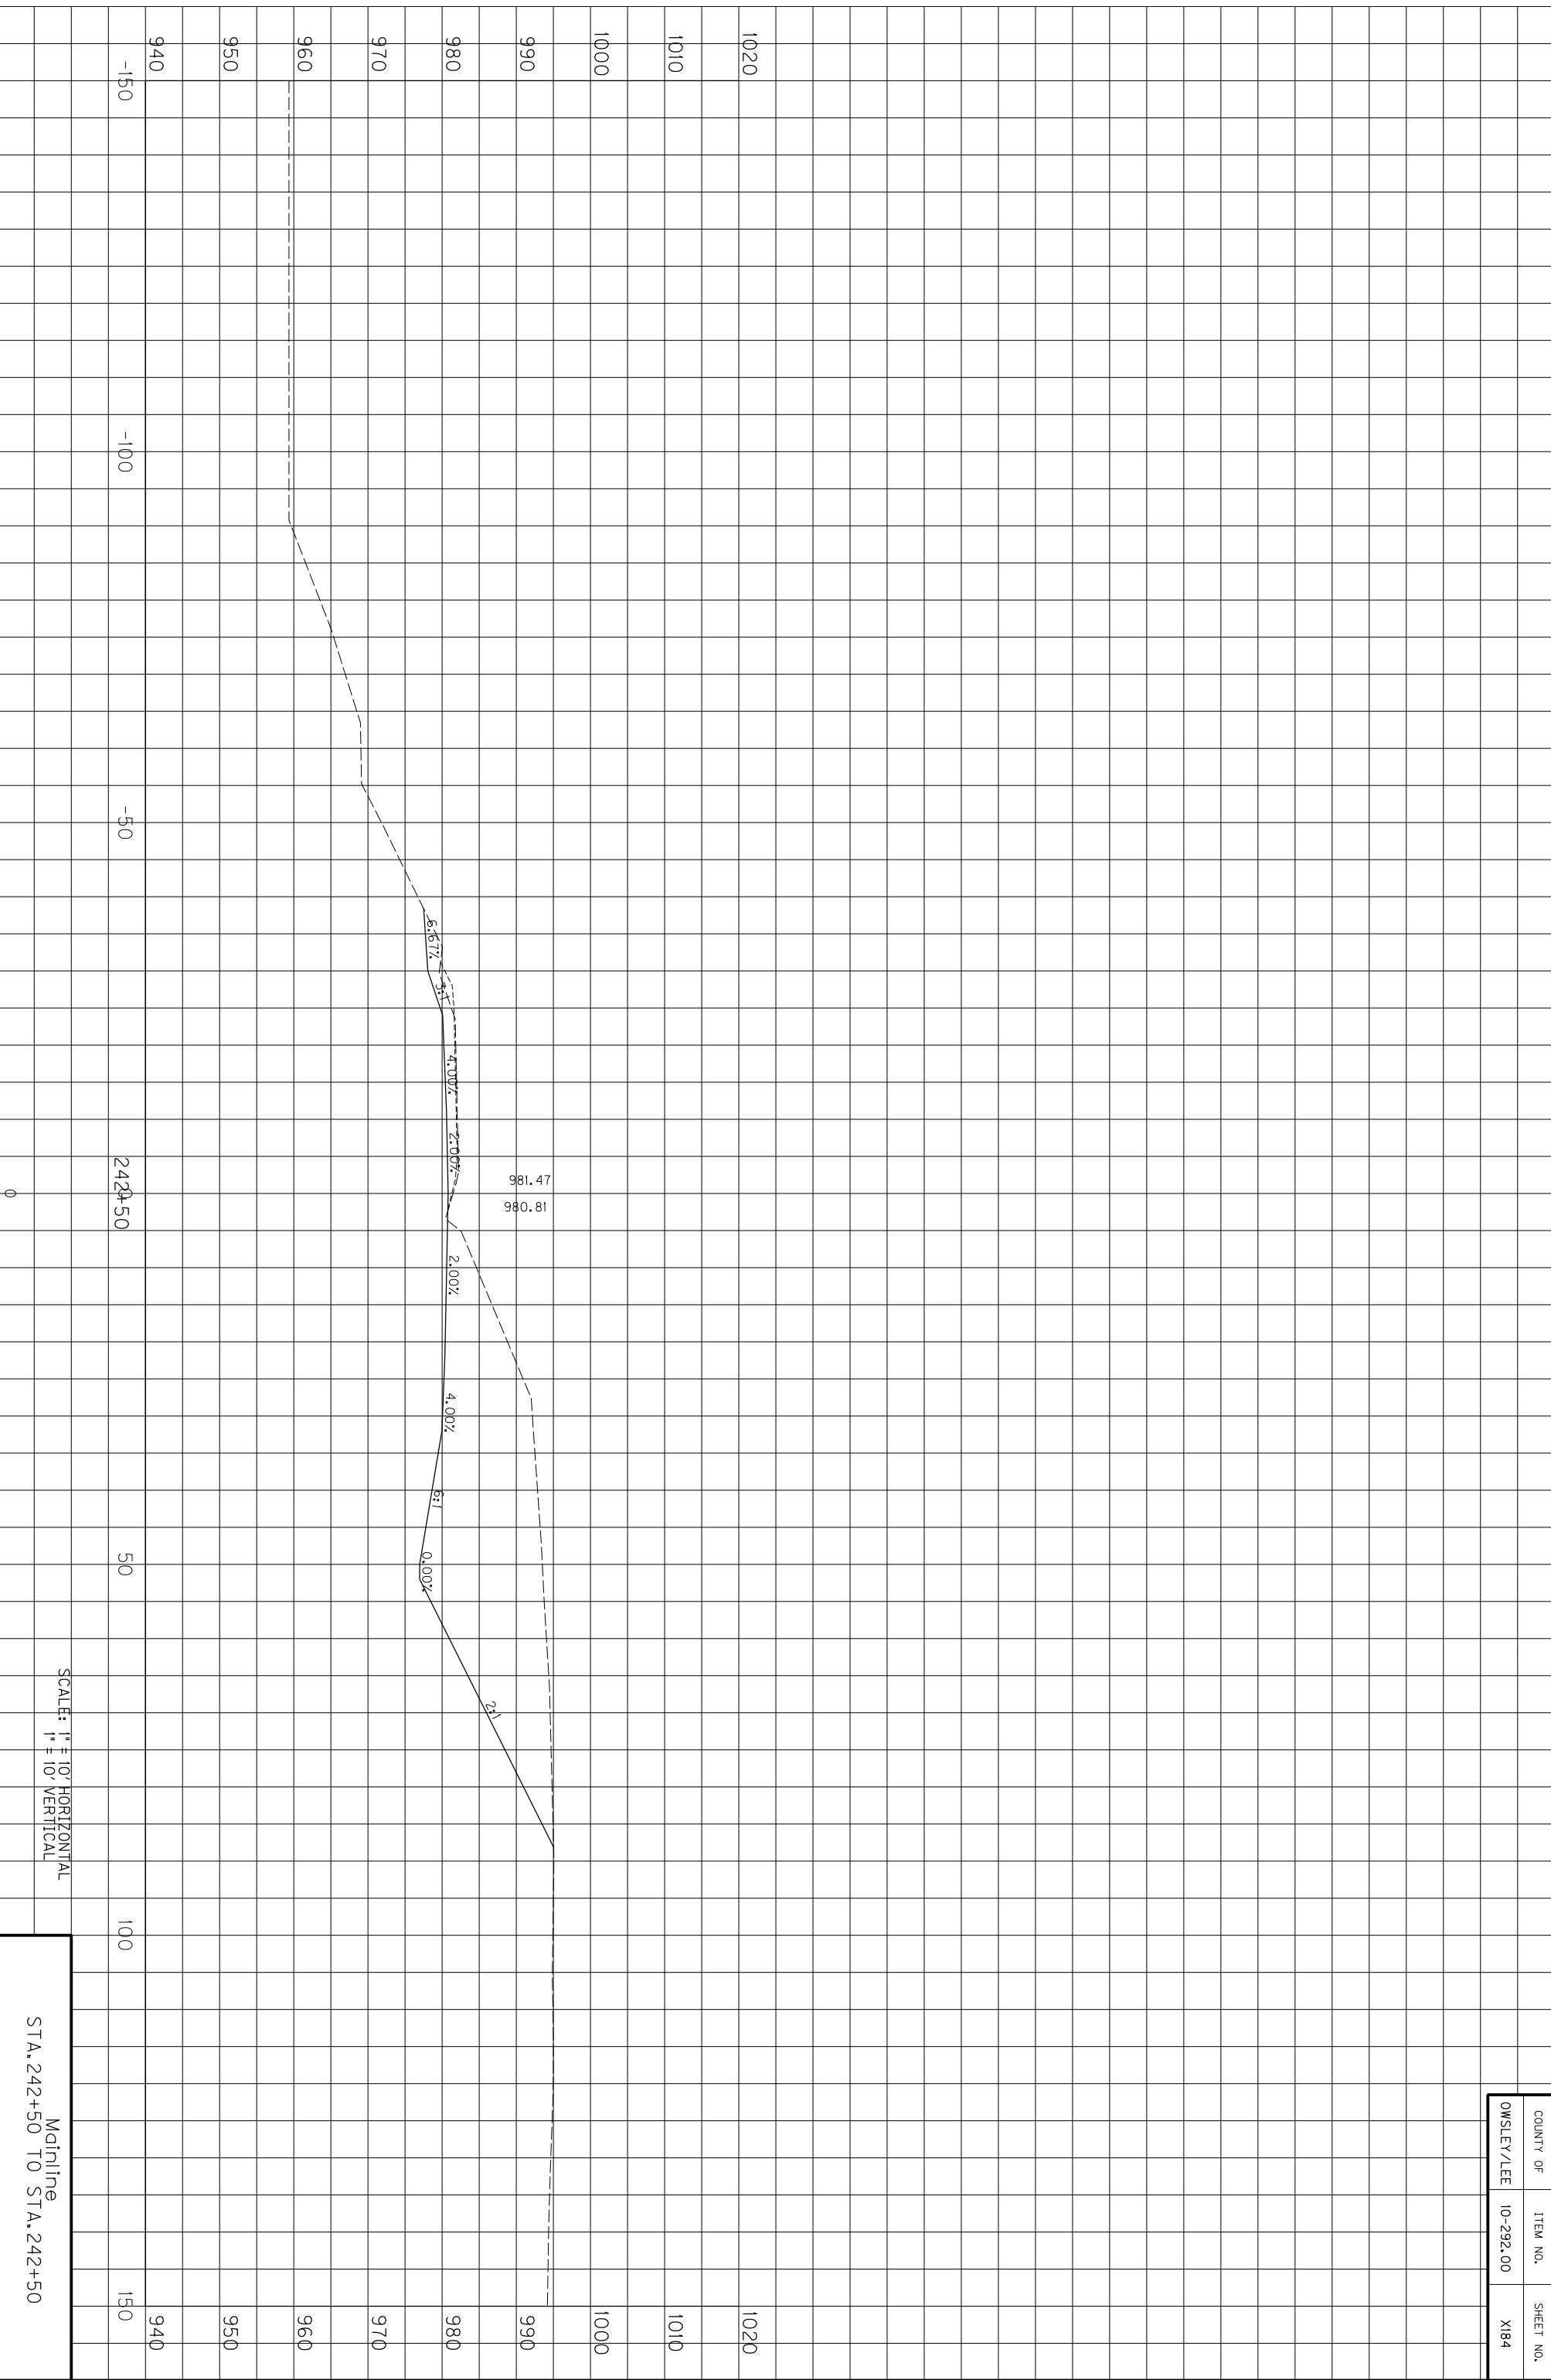


COUNTY OF	ITEM NO.	SHEET NO.
OWSLEY/LEE	10-292.00	X184

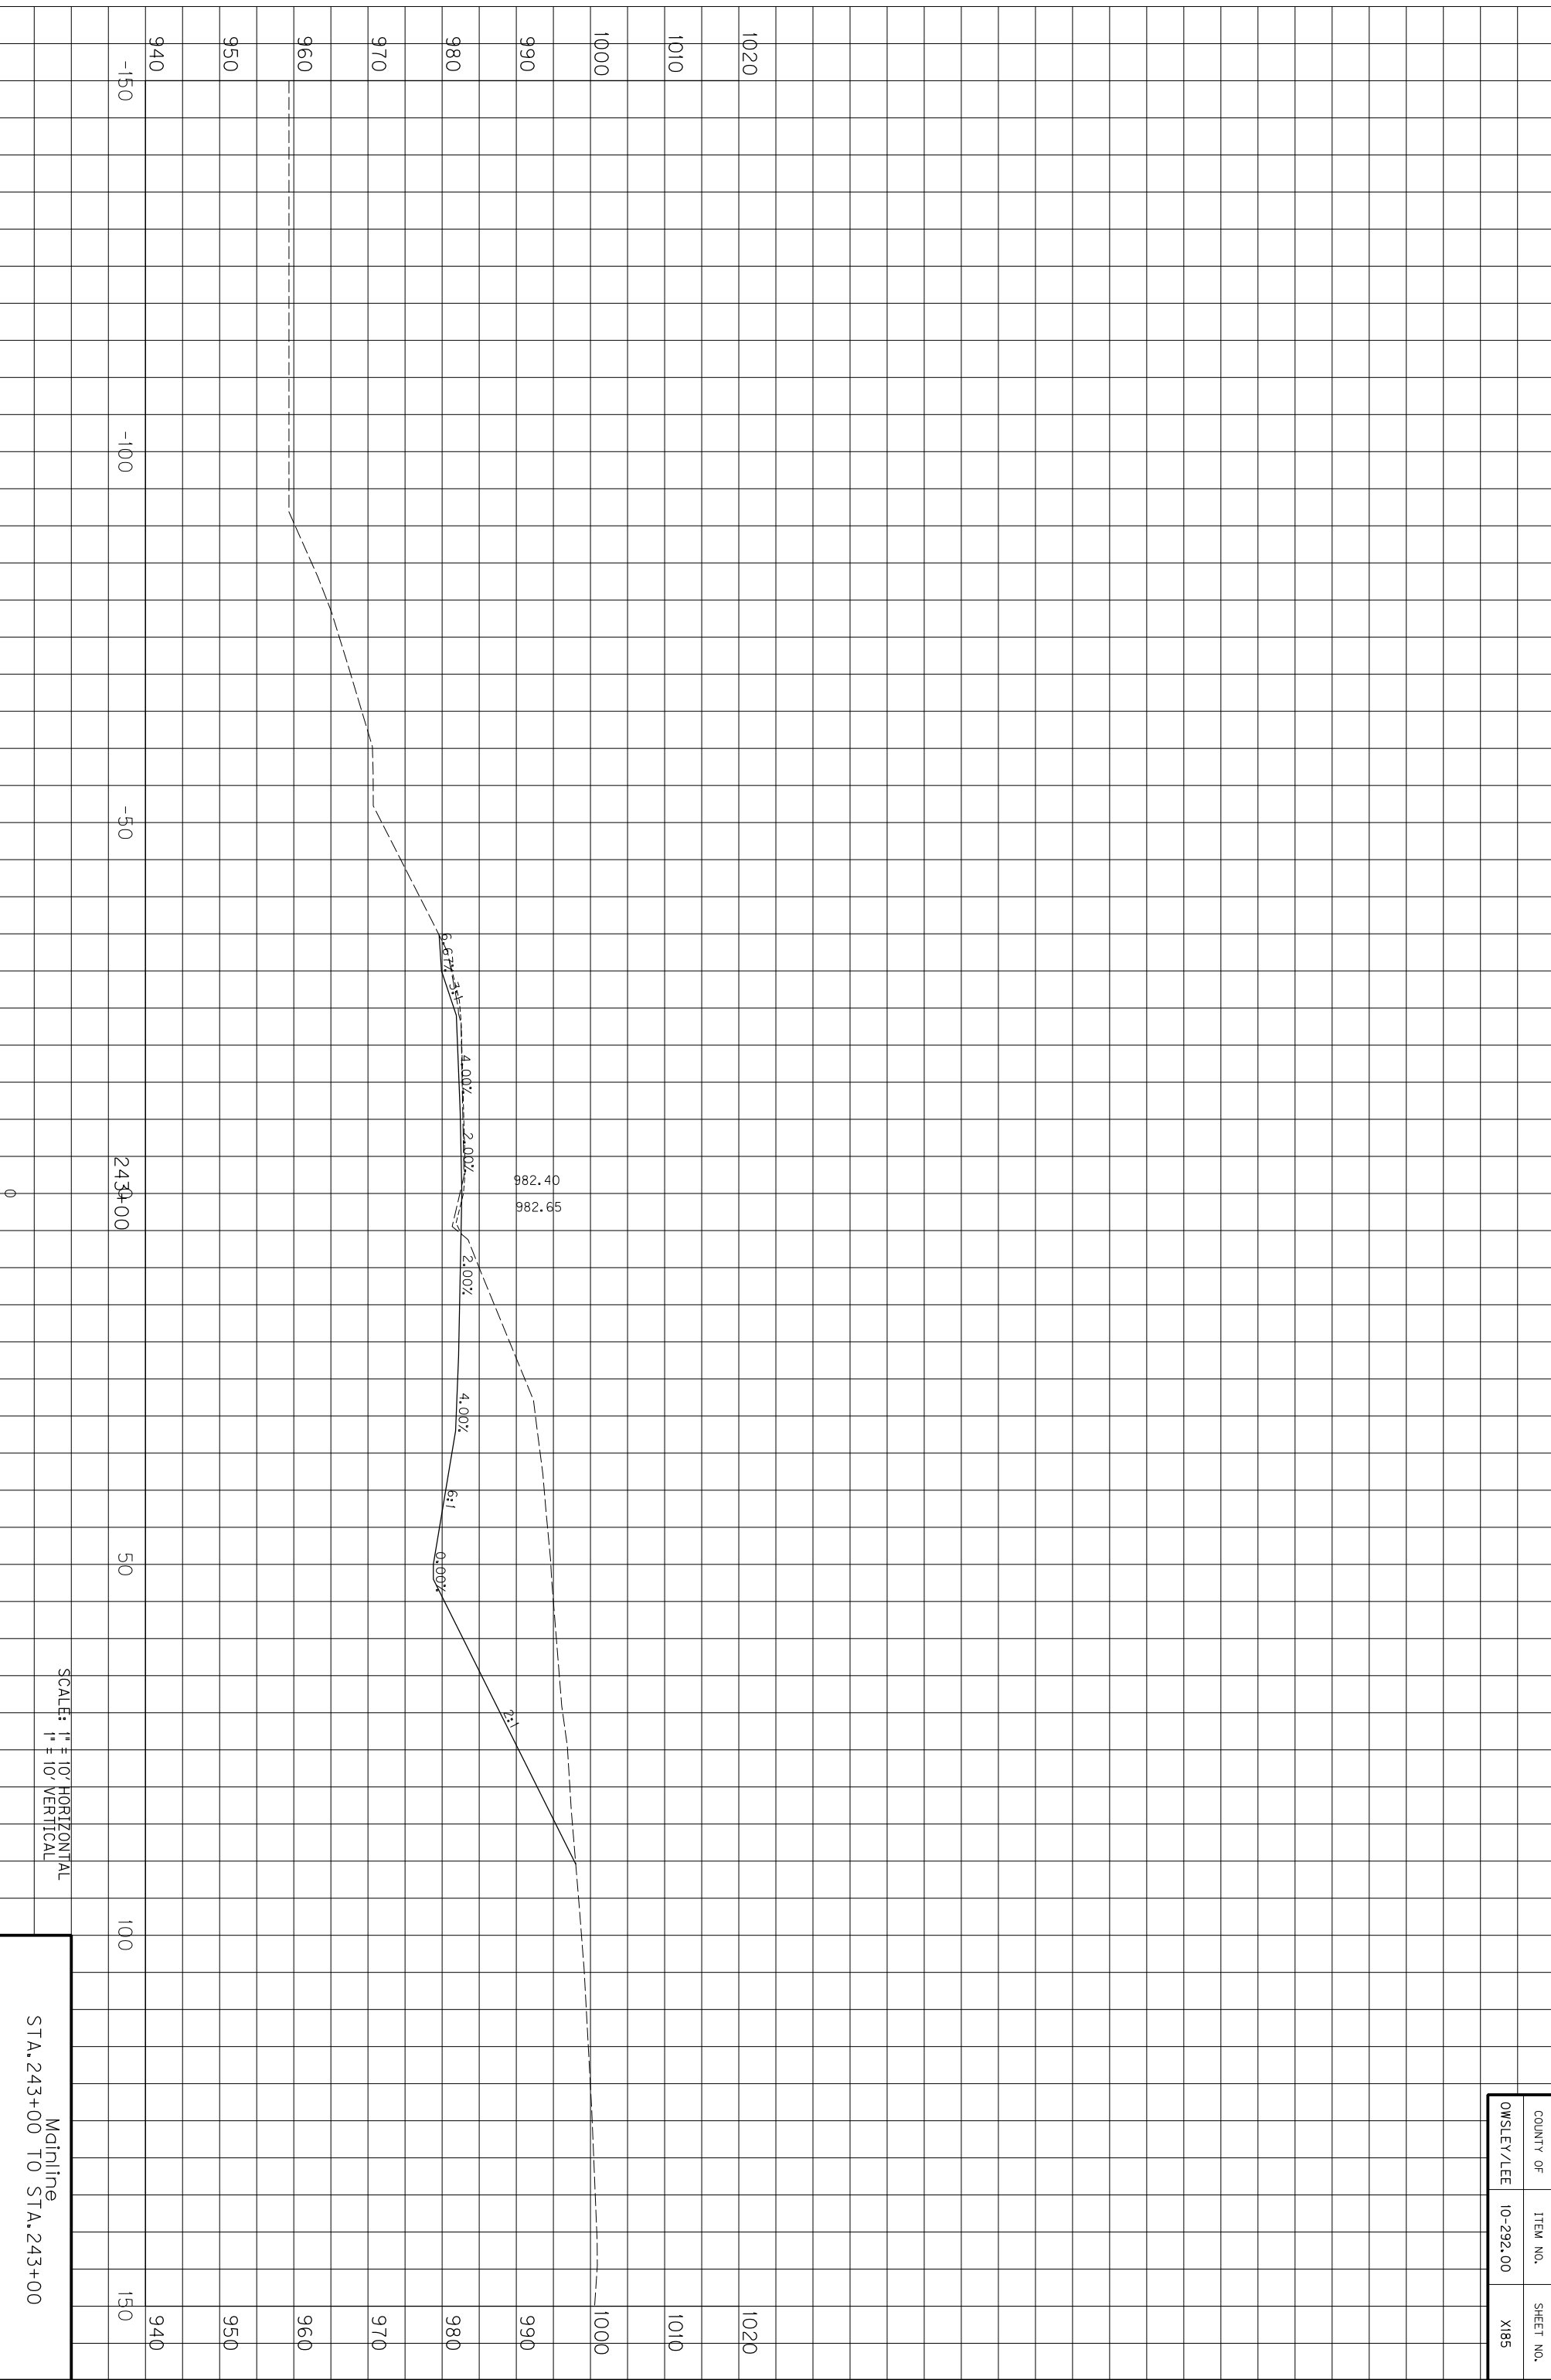


SCALE: 1" = 10' HORIZONTAL
1" = 10' VERTICAL


Mainline
STA. 243+00 TO STA. 243+00

COUNTY OF	ITEM NO.	SHEET NO.
OWSLEY/LEE	10-292.00	X185

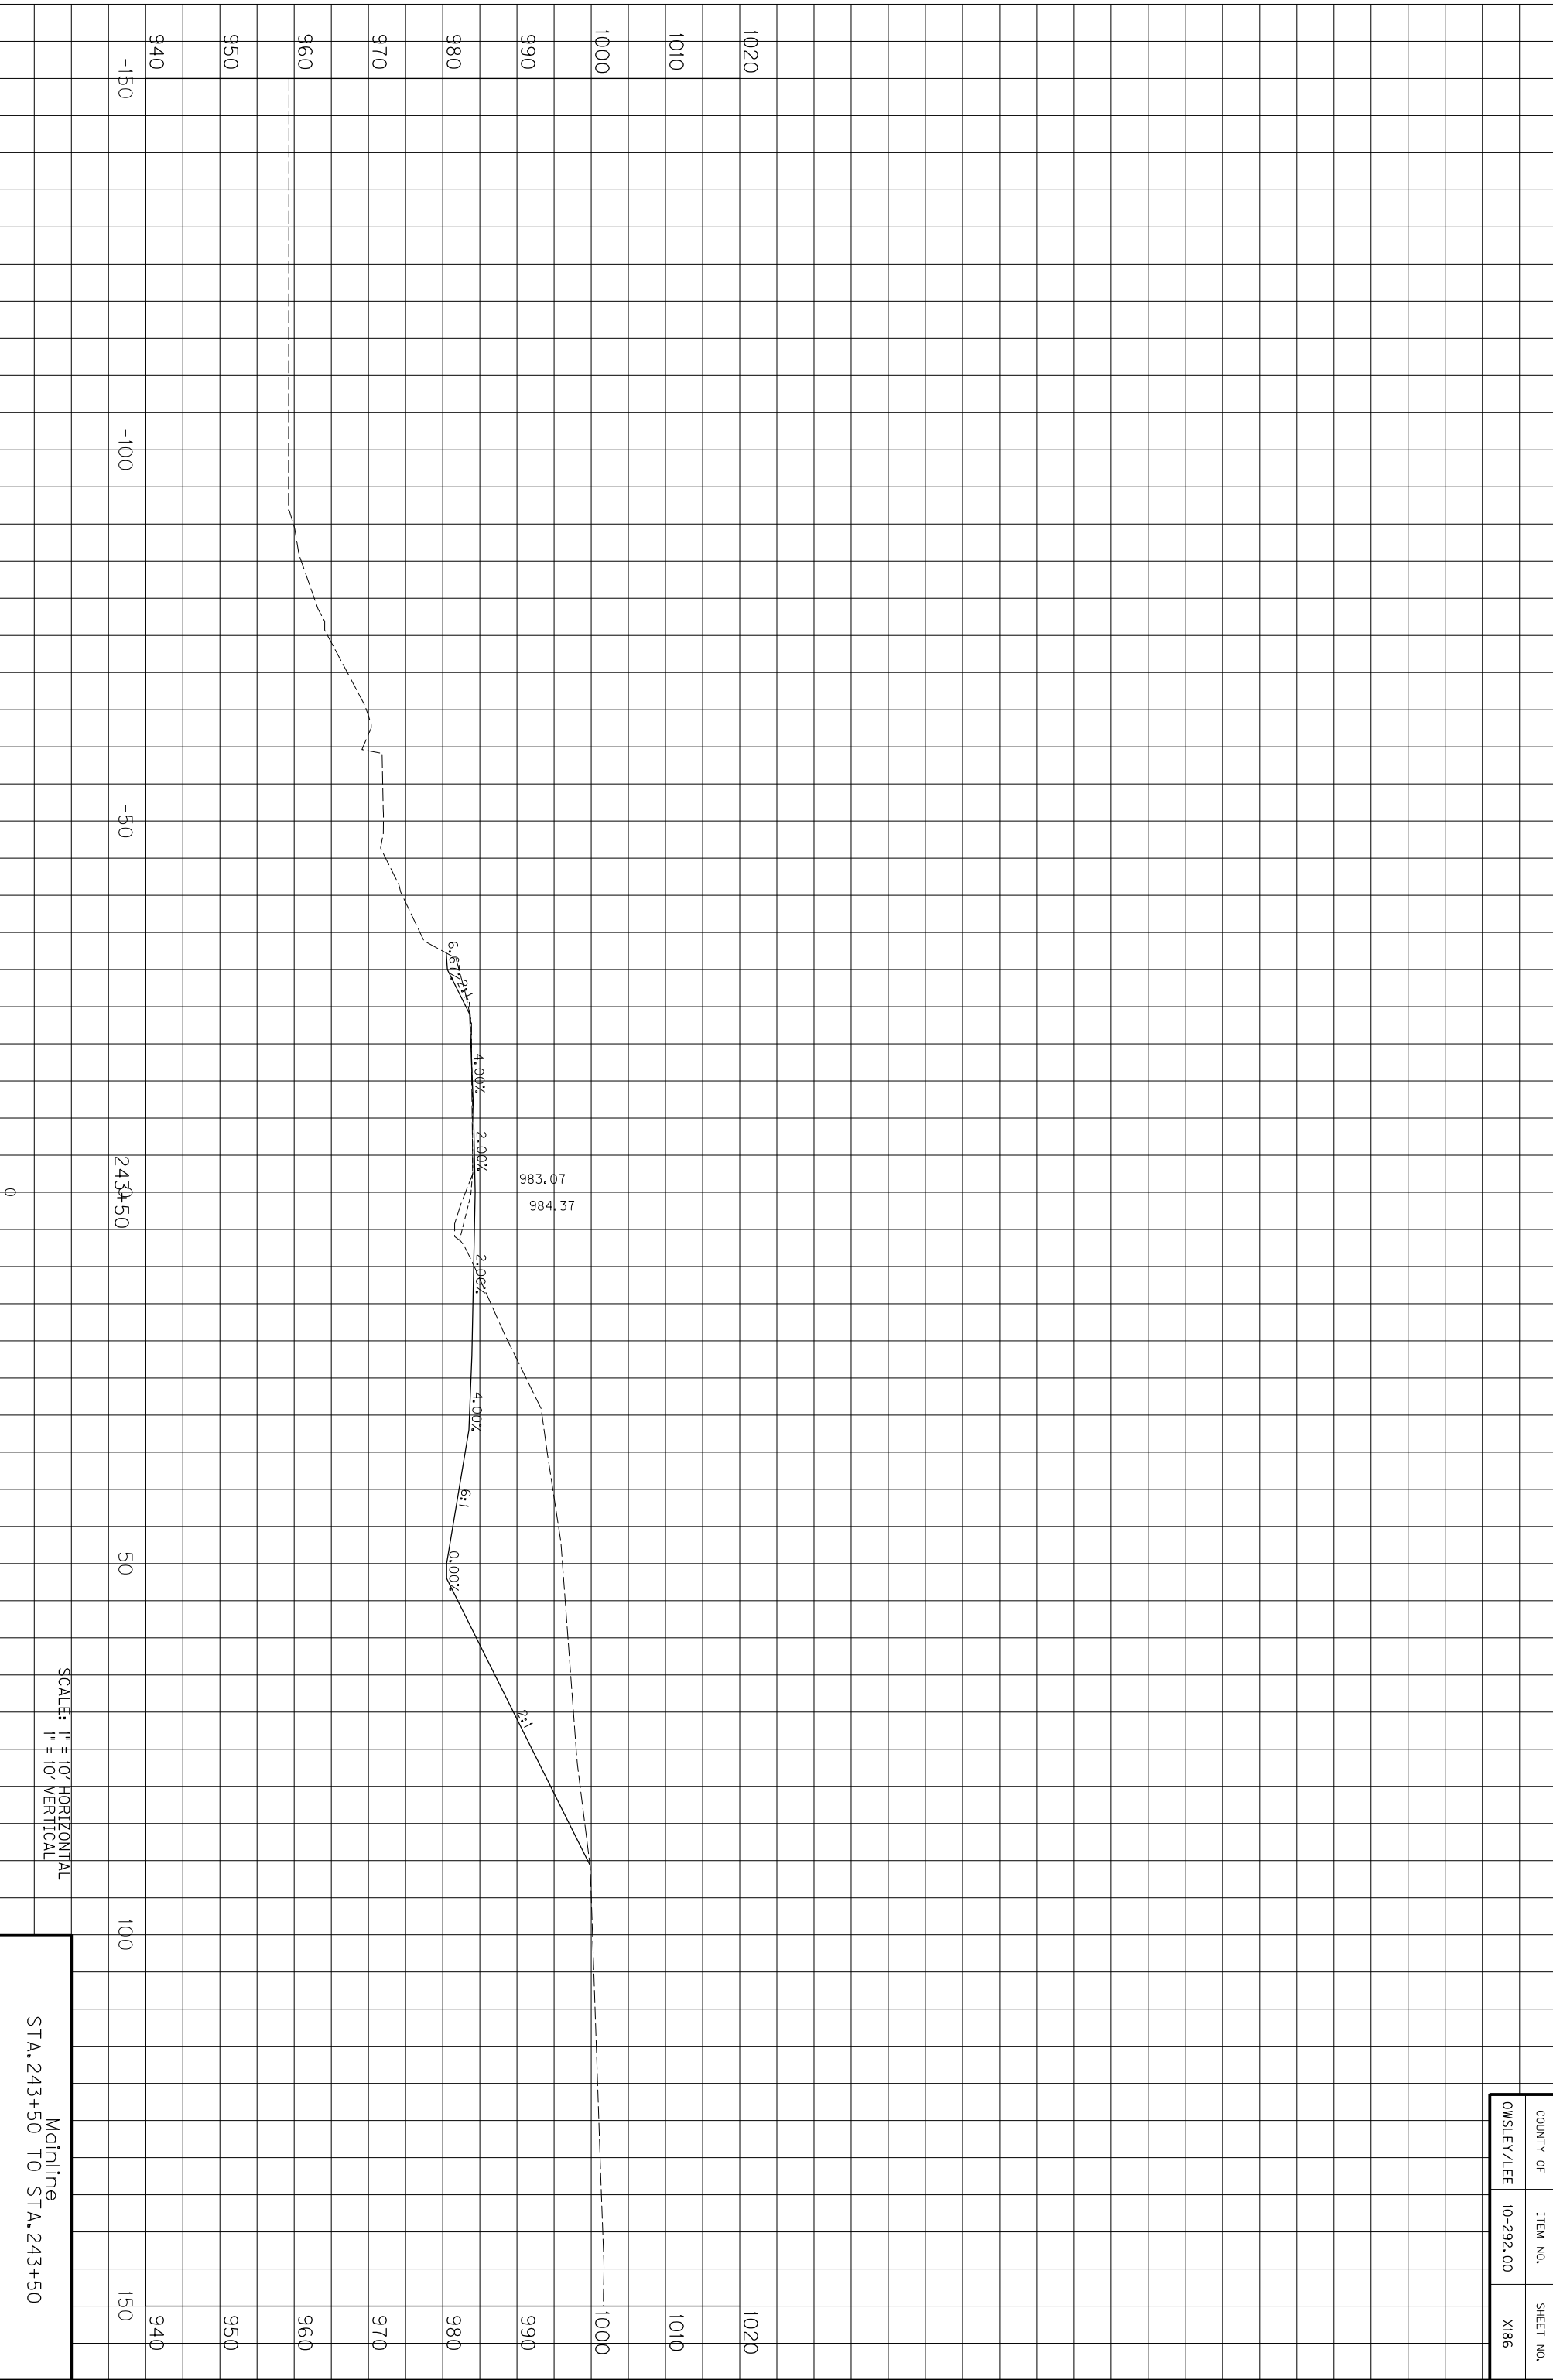

COUNTY OF	ITEM NO.	SHEET NO.
OWSLEY/LEE	10-292.00	X186

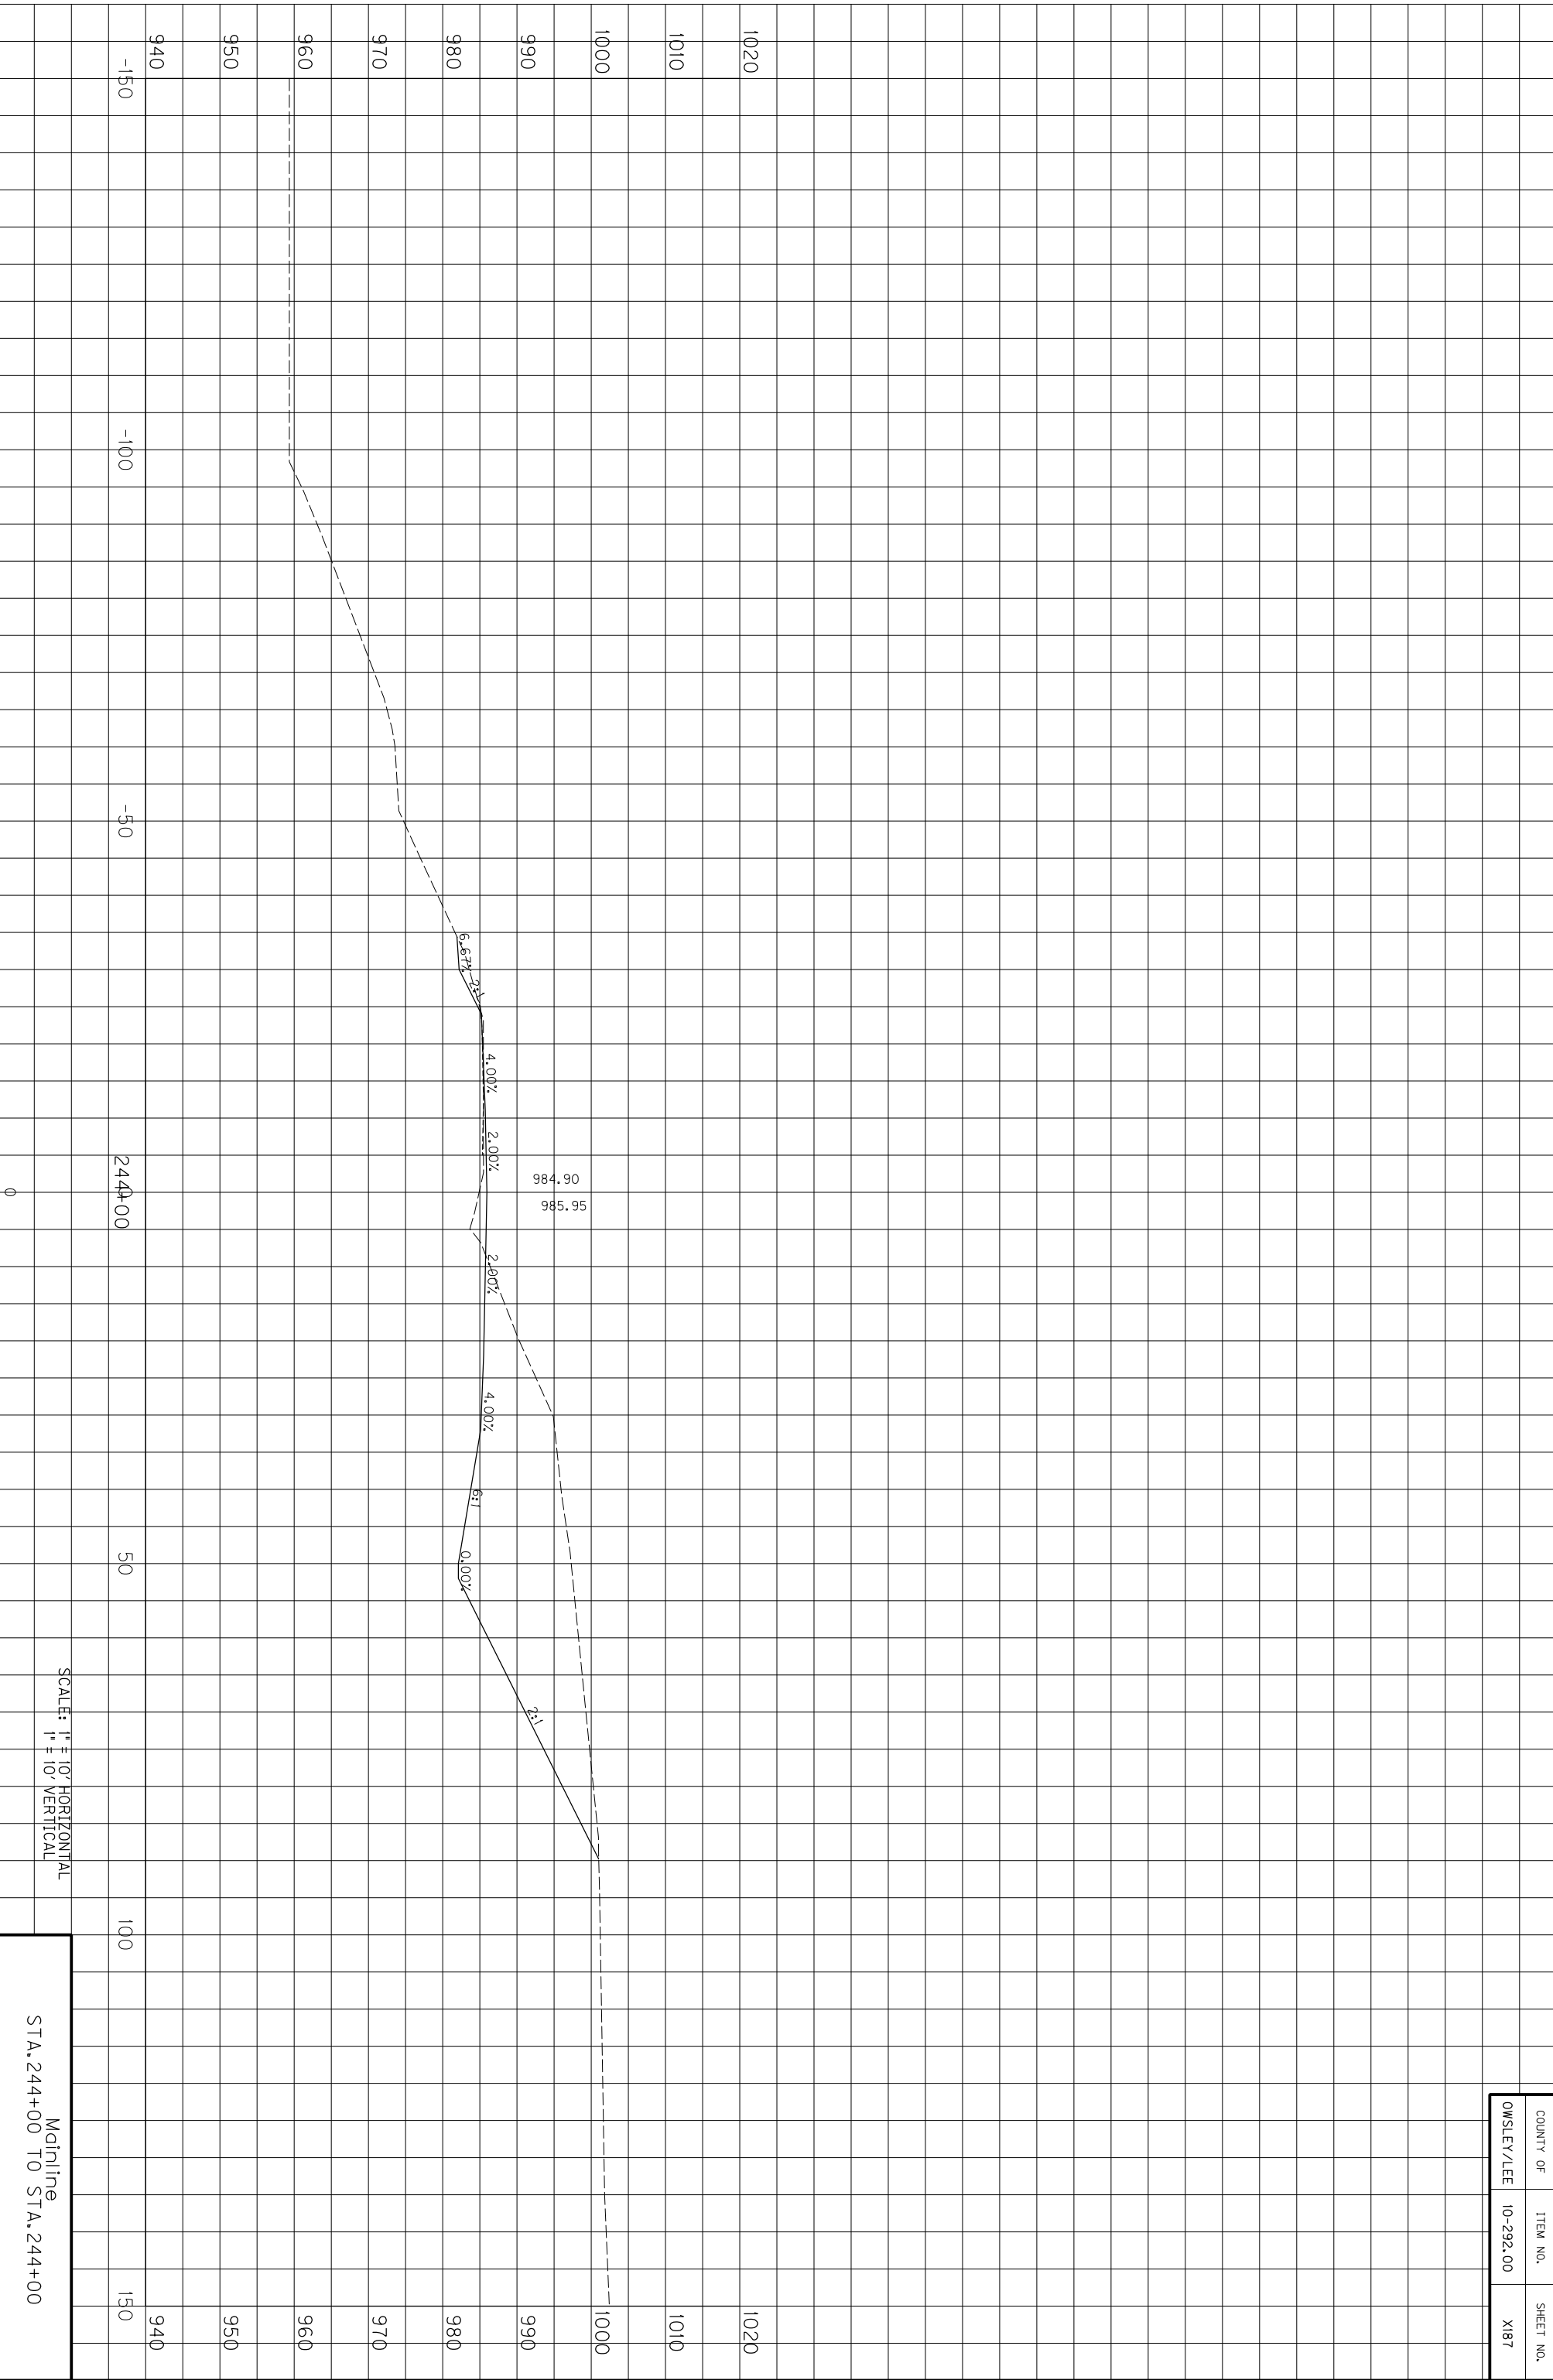


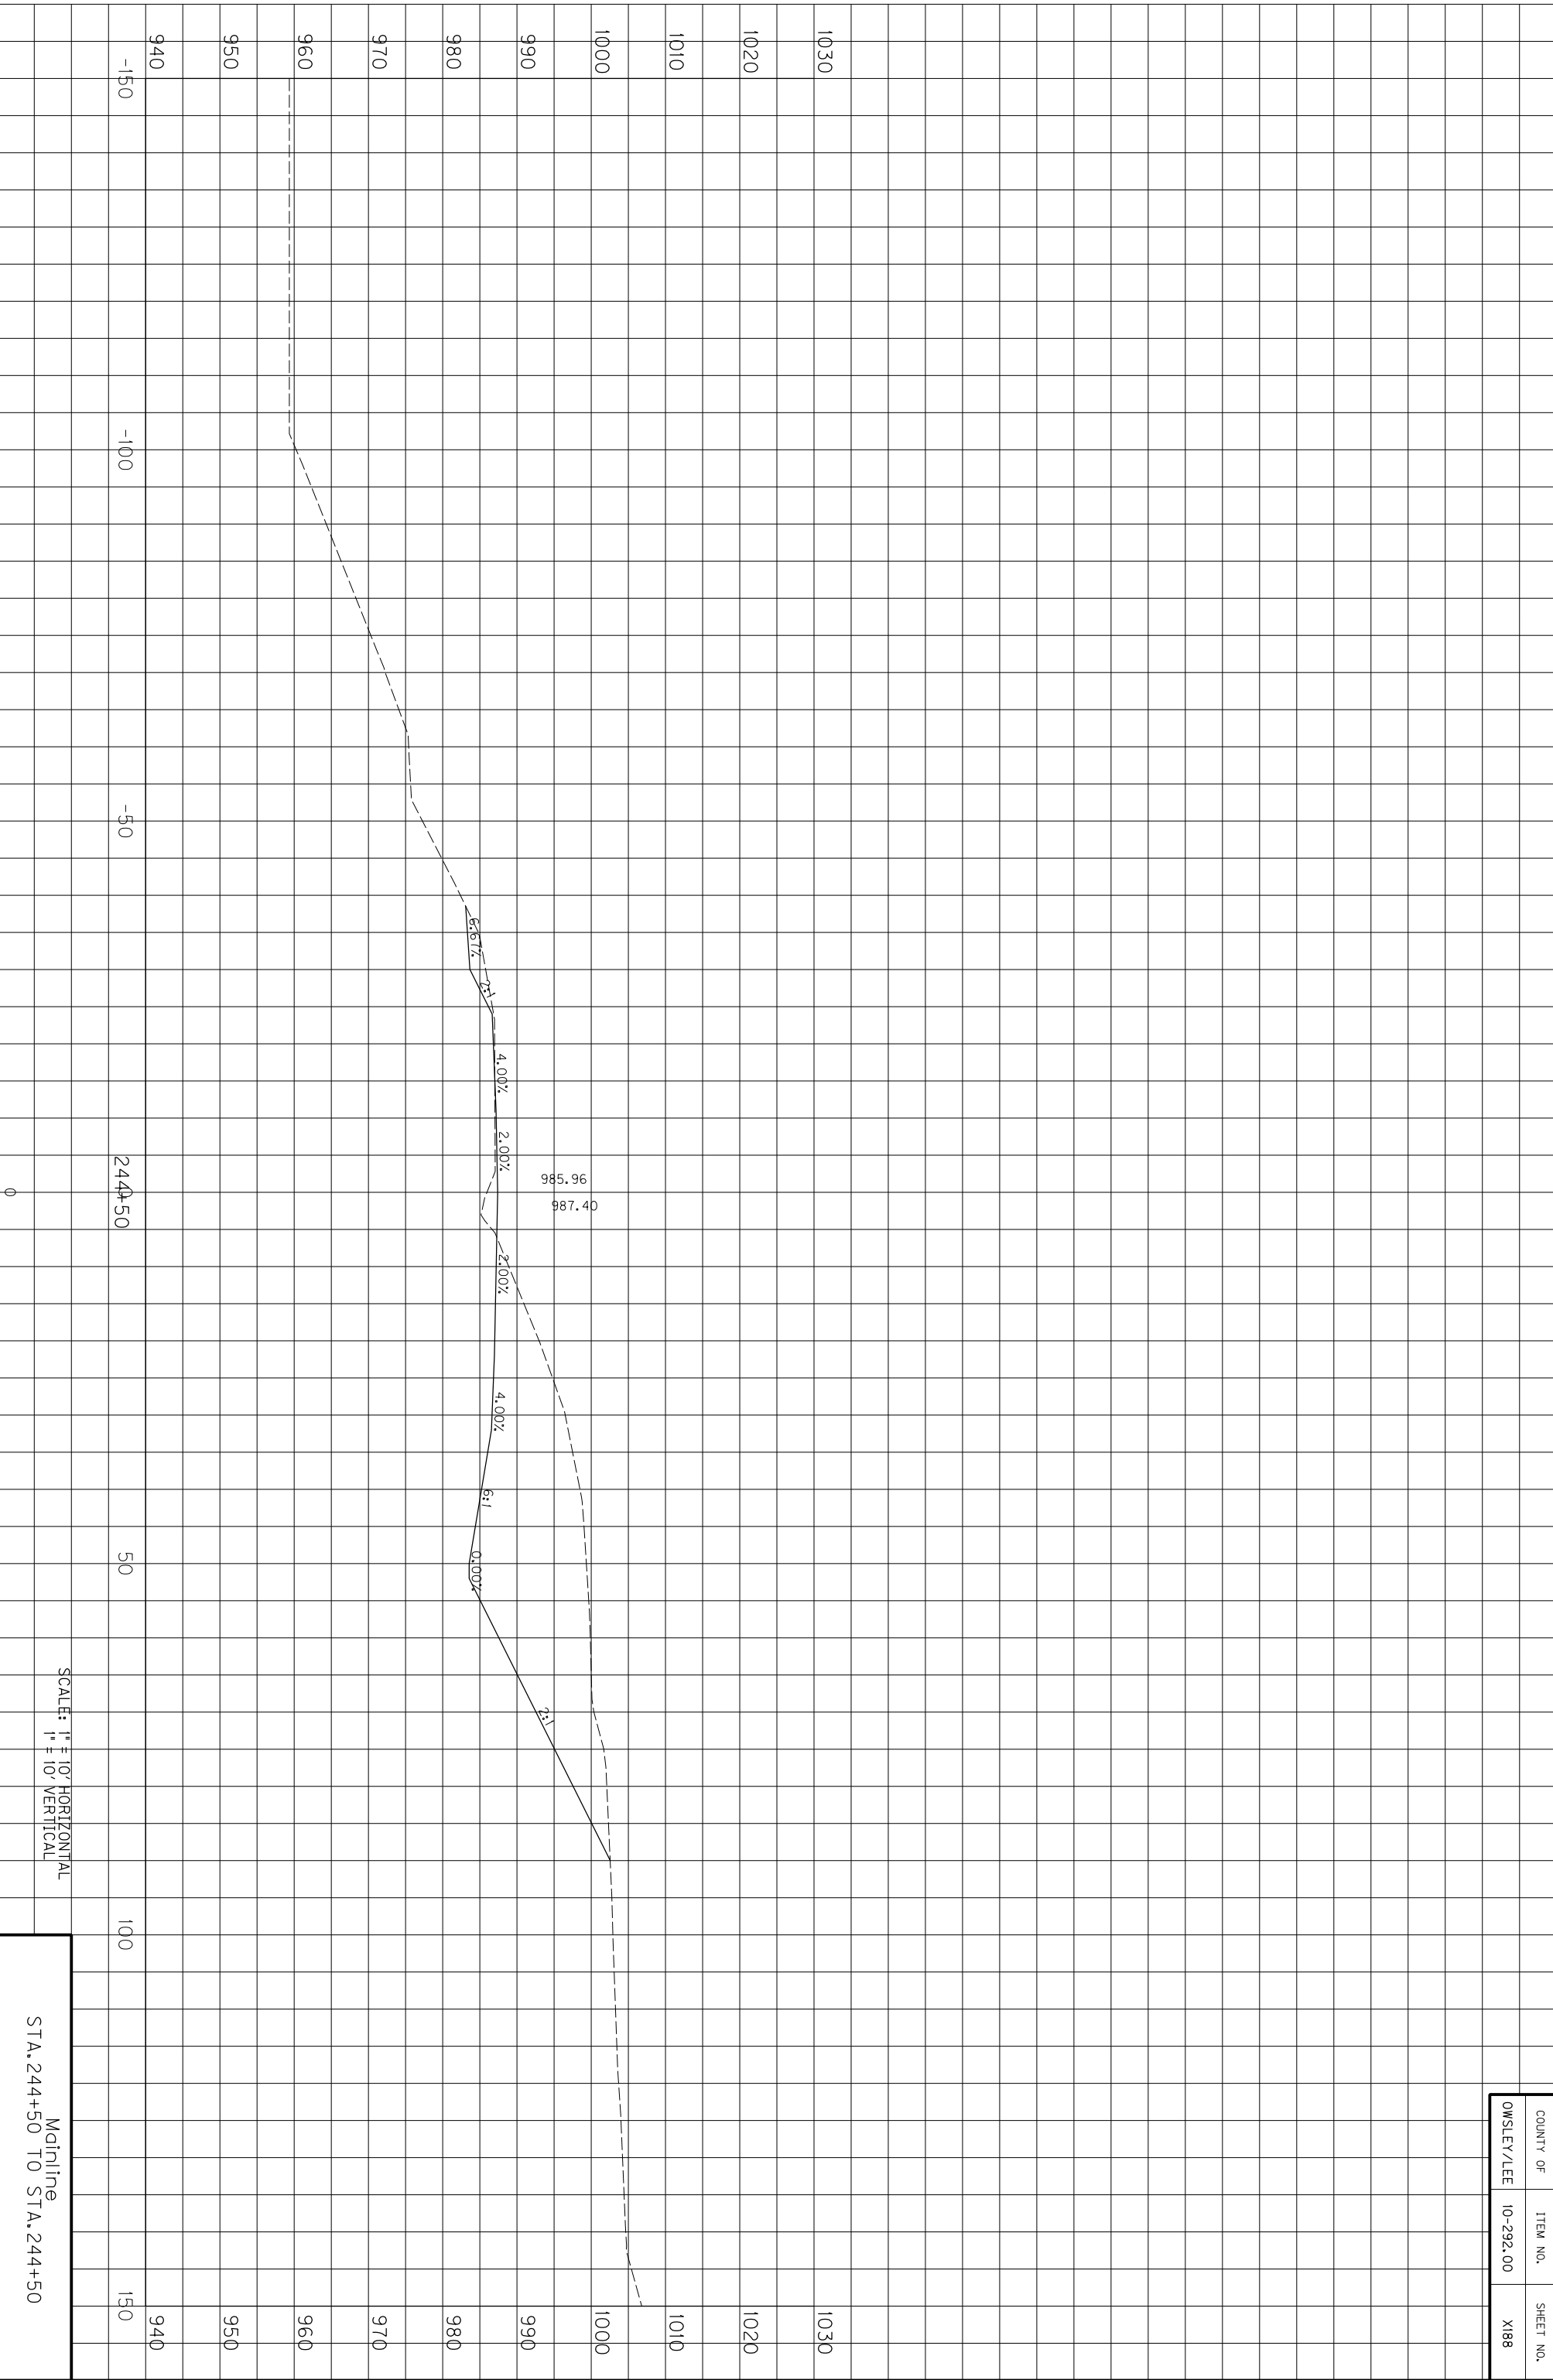

SCALE: 1" = 10' HORIZONTAL
1" = 10' VERTICAL

Mainline
STA. 244+50 TO STA. 244+50


COUNTY OF	ITEM NO.	SHEET NO.
OWSLEY/LEE	10-292.00	X188

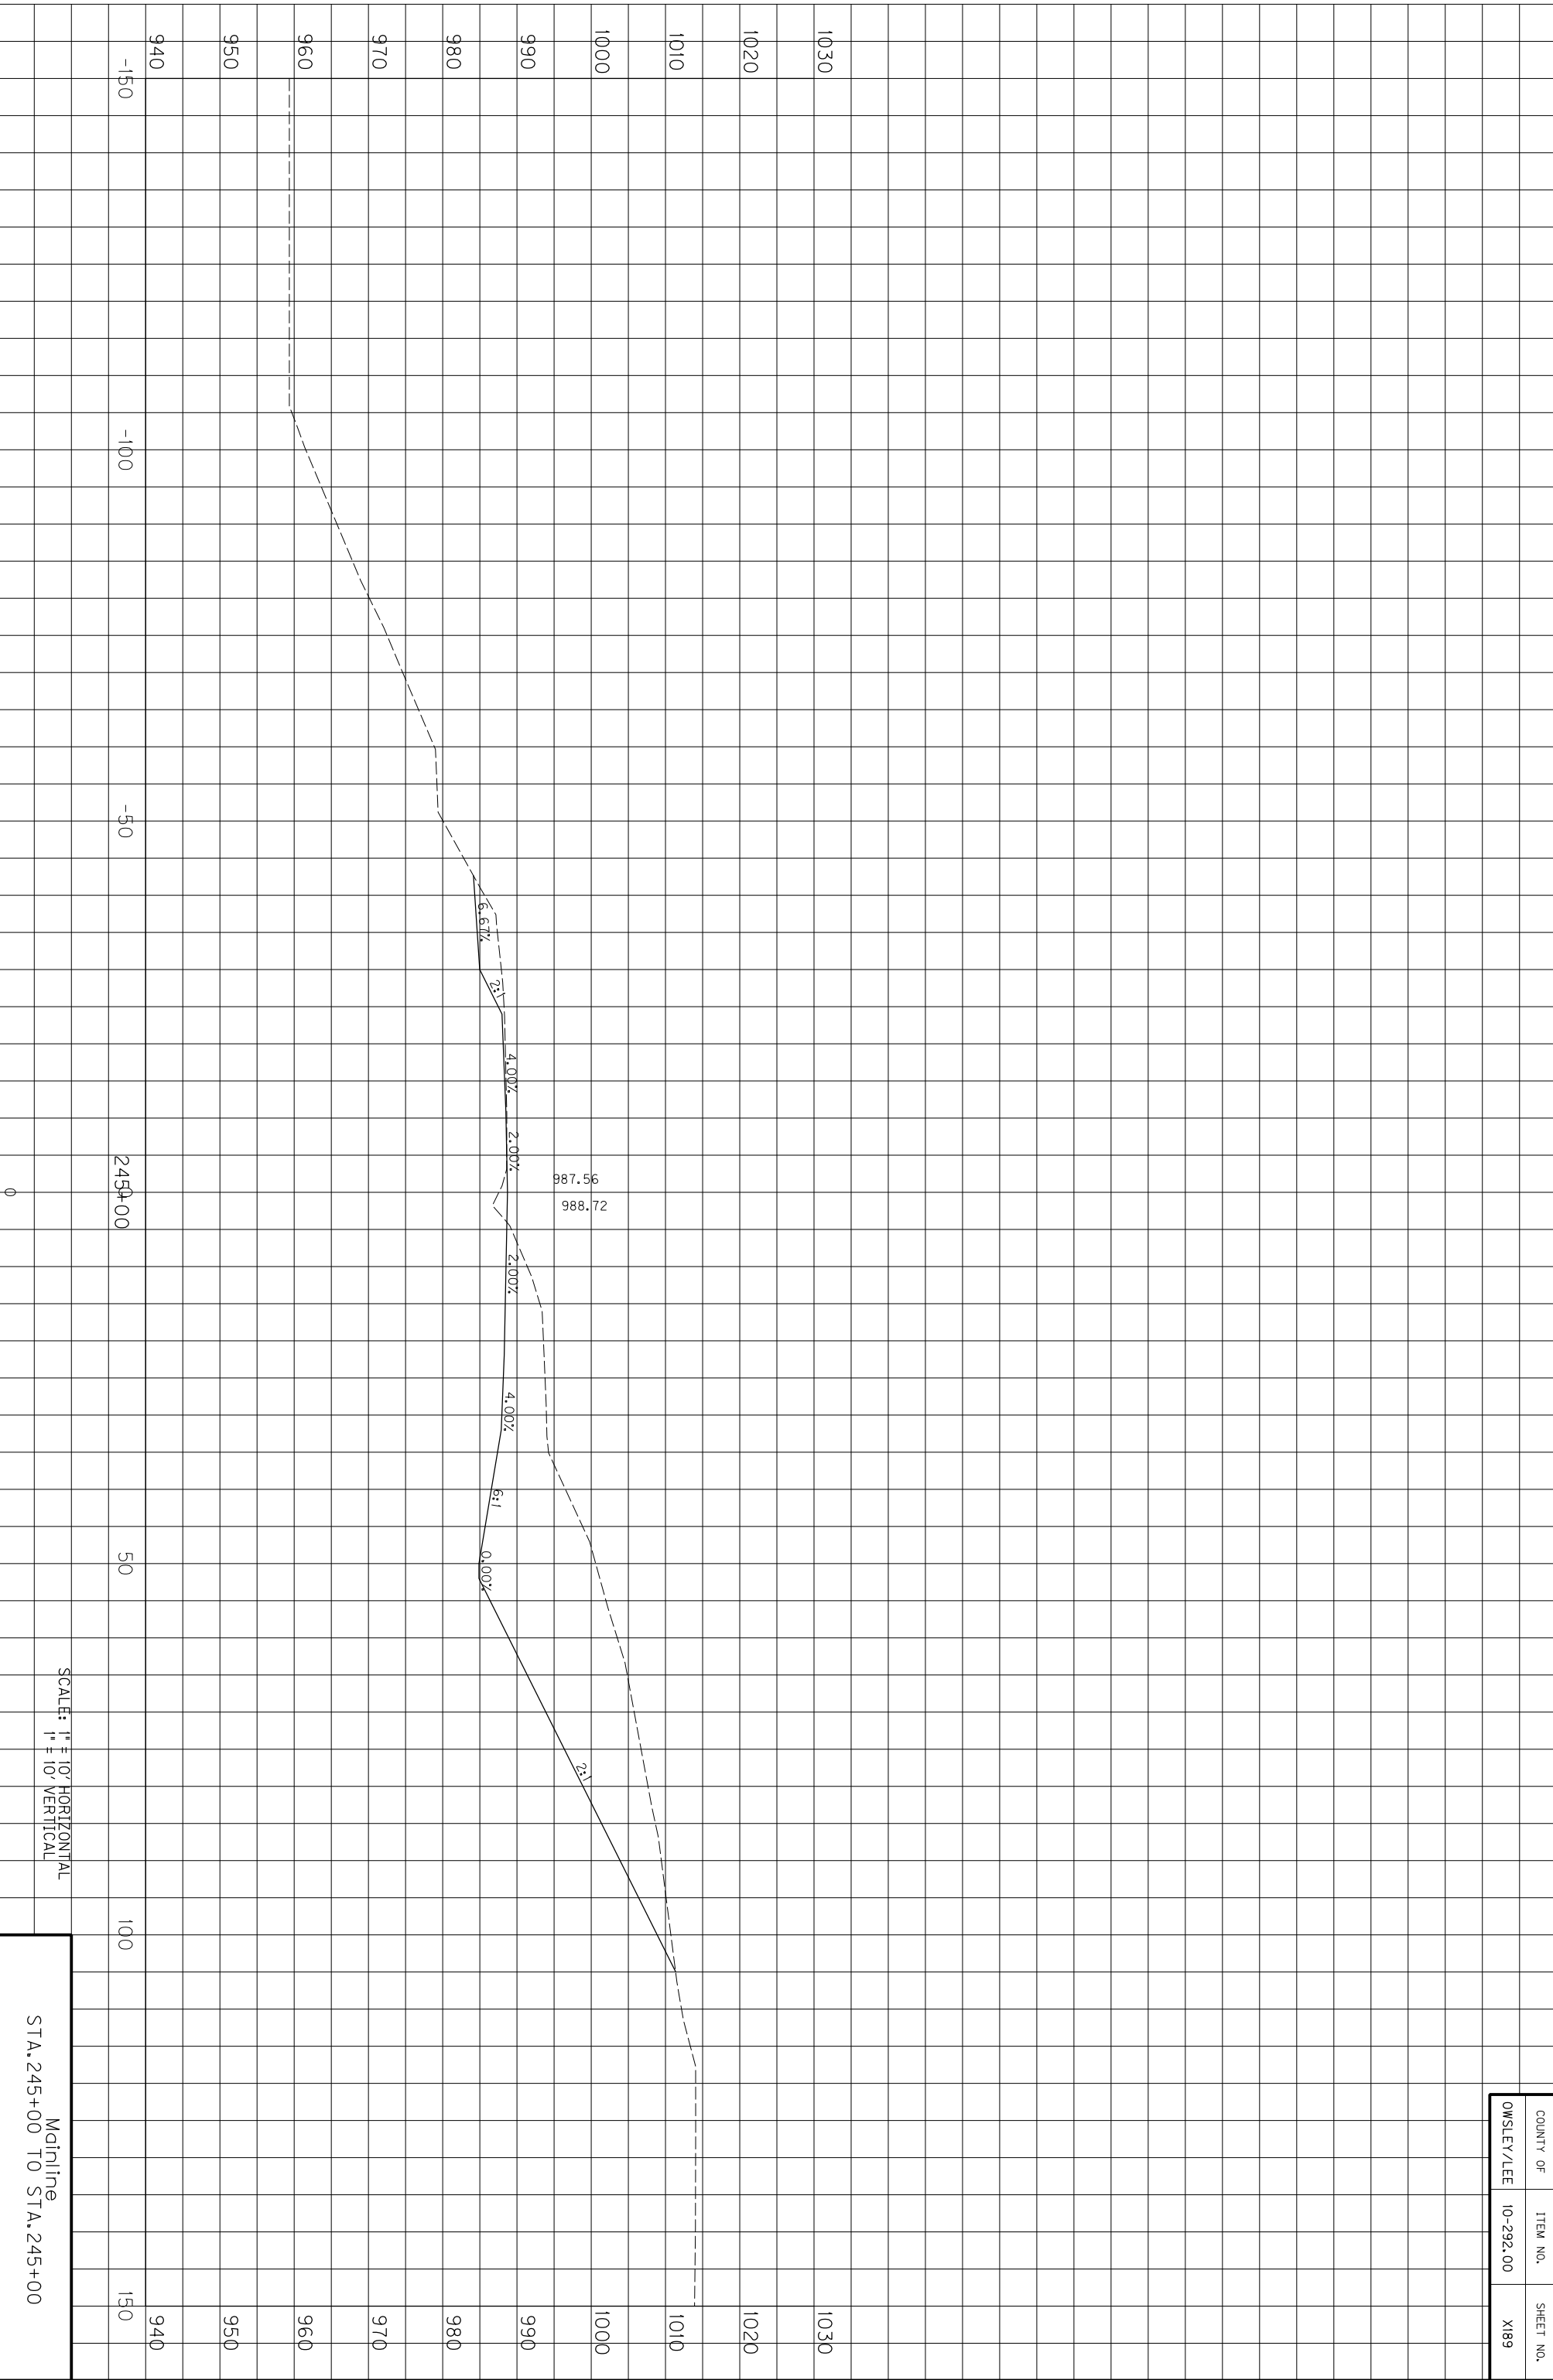

COUNTY OF	ITEM NO.	SHEET NO.
OWSLEY/LEE	10-292.00	X189

SCALE: 1" = 10' HORIZONTAL
1" = 10' VERTICAL


Mainline
STA. 245+00 TO STA. 245+00

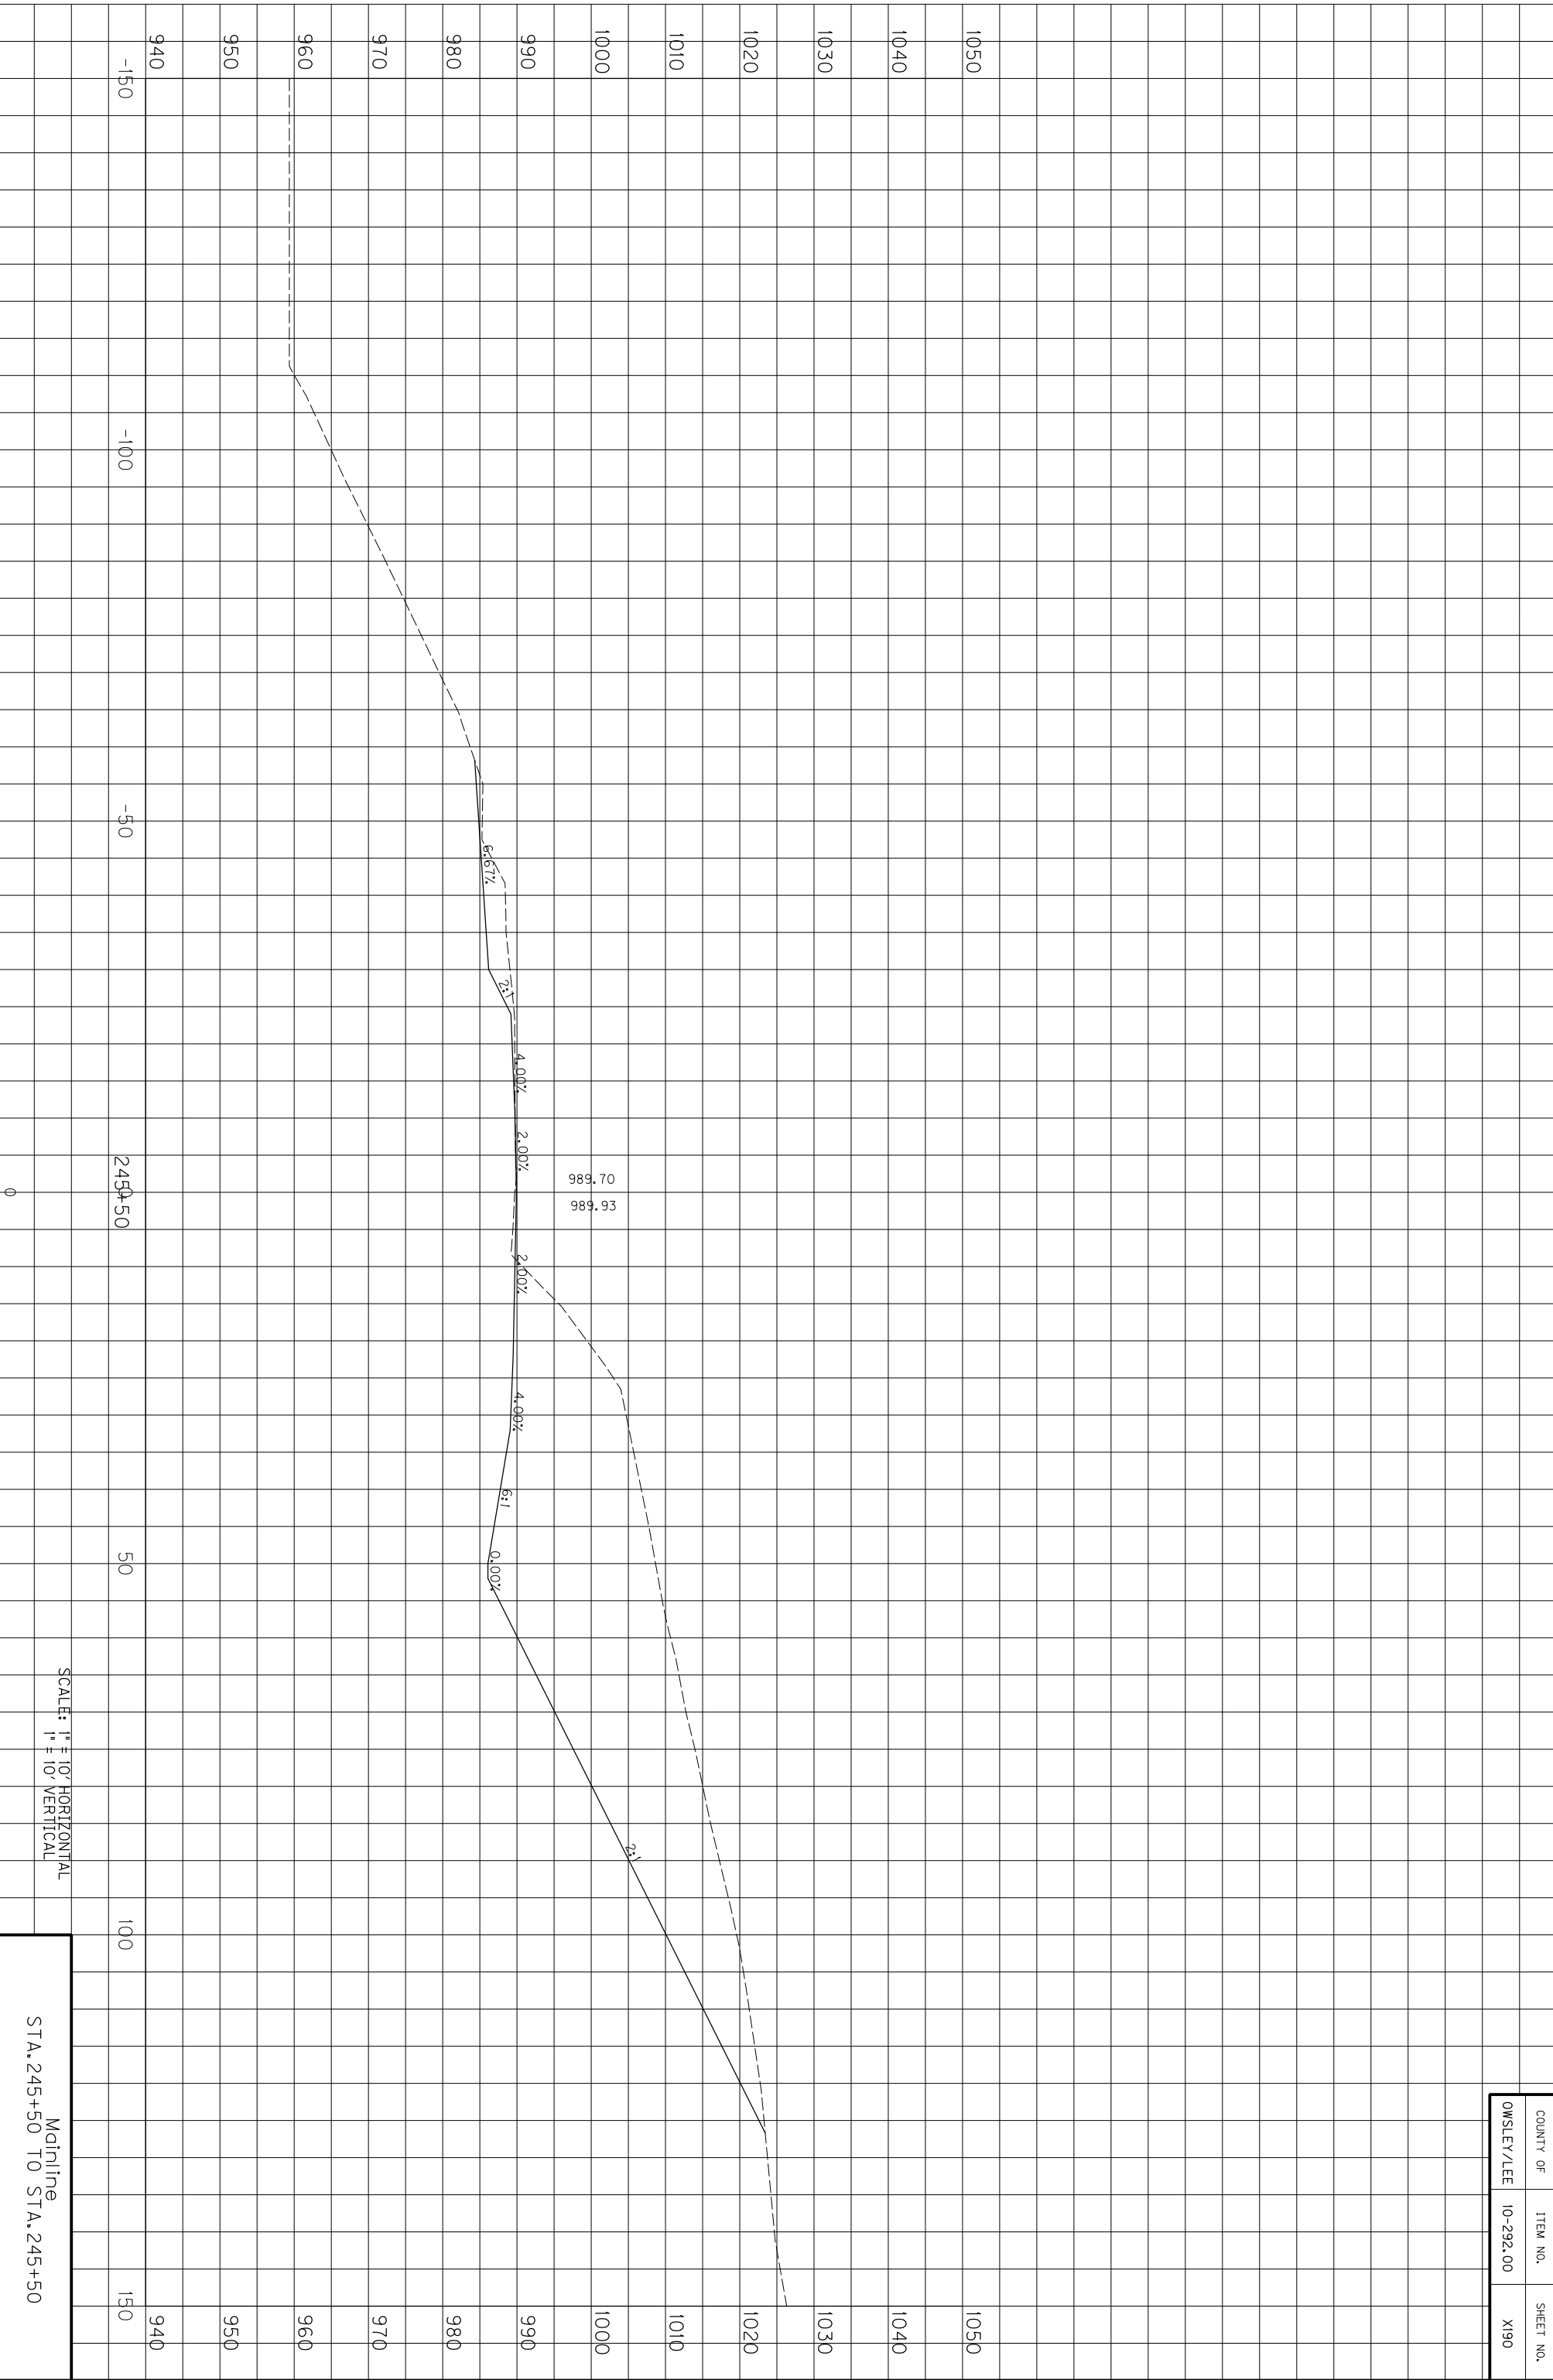

SCALE: 1" = 10' HORIZONTAL
1" = 10' VERTICAL

Mainline
STA. 245+50 TO STA. 245+50


COUNTY OF	ITEM NO.	SHEET NO.
OWSLEY/LEE	10-292.00	X190

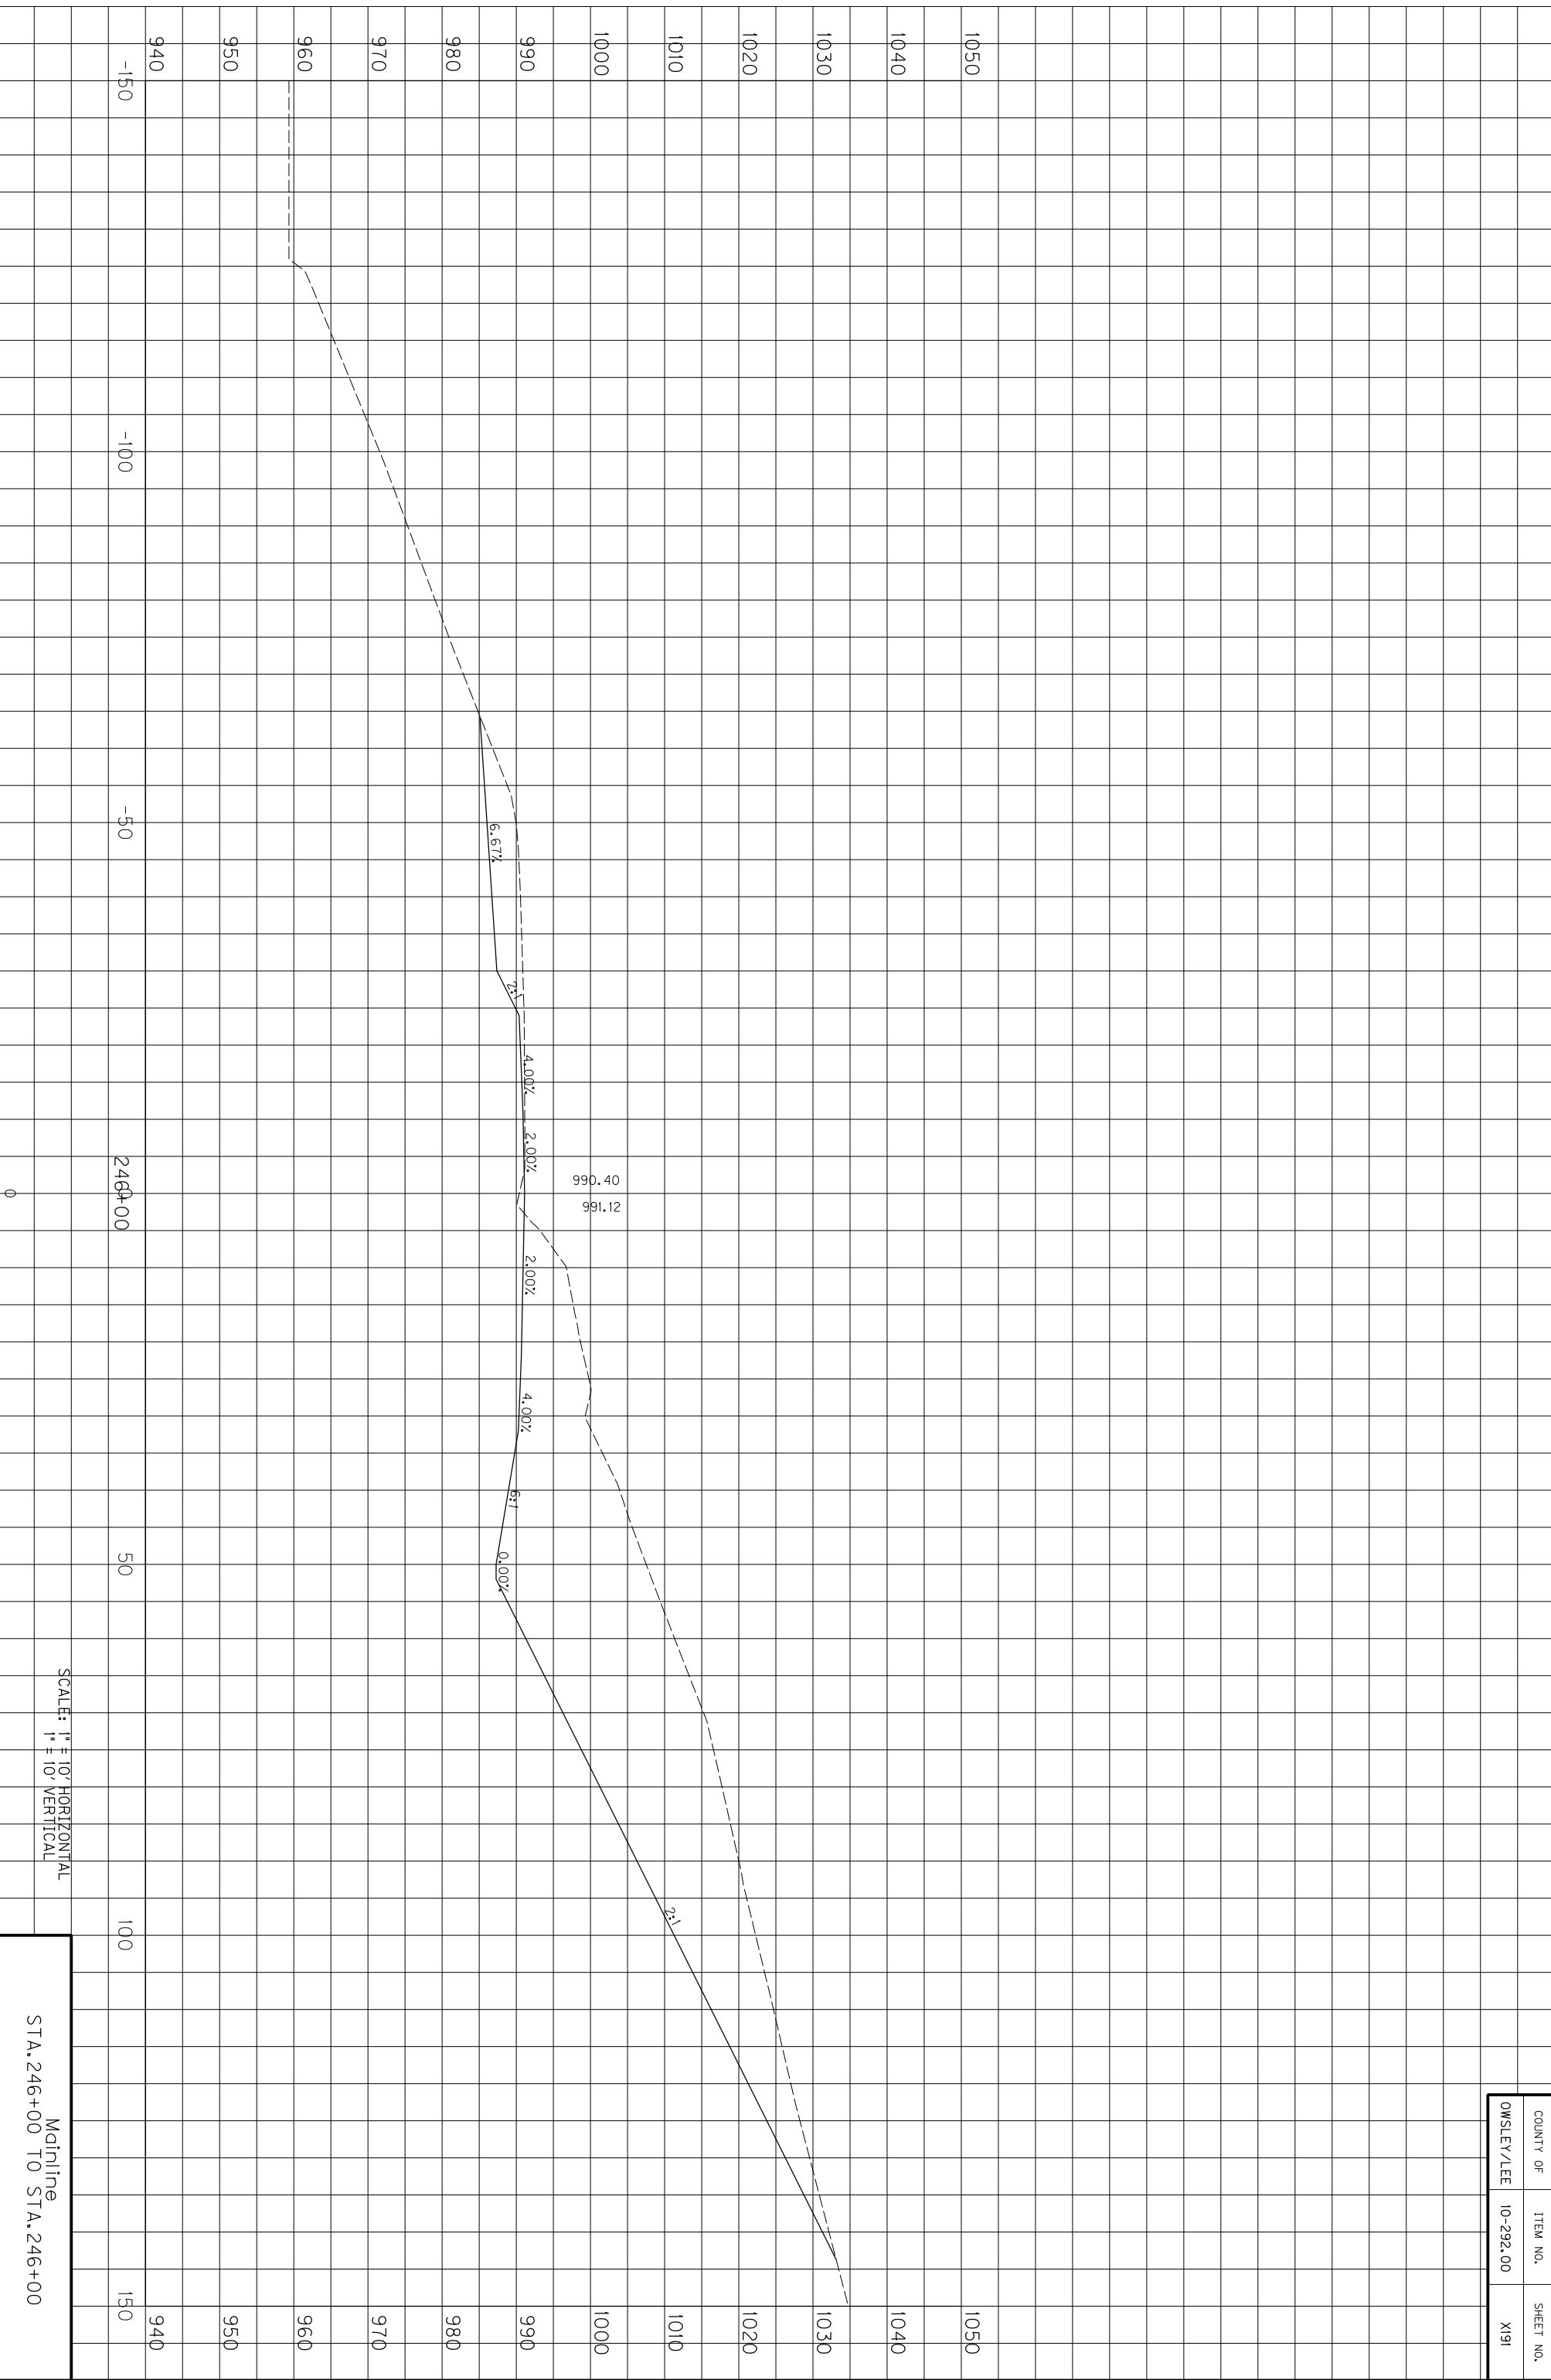

SCALE: 1" = 10' HORIZONTAL
1" = 10' VERTICAL

Mainline
STA. 246+00 TO STA. 246+00


COUNTY OF	ITEM NO.	SHEET NO.
OWSLEY/LEE	10-292.00	X191

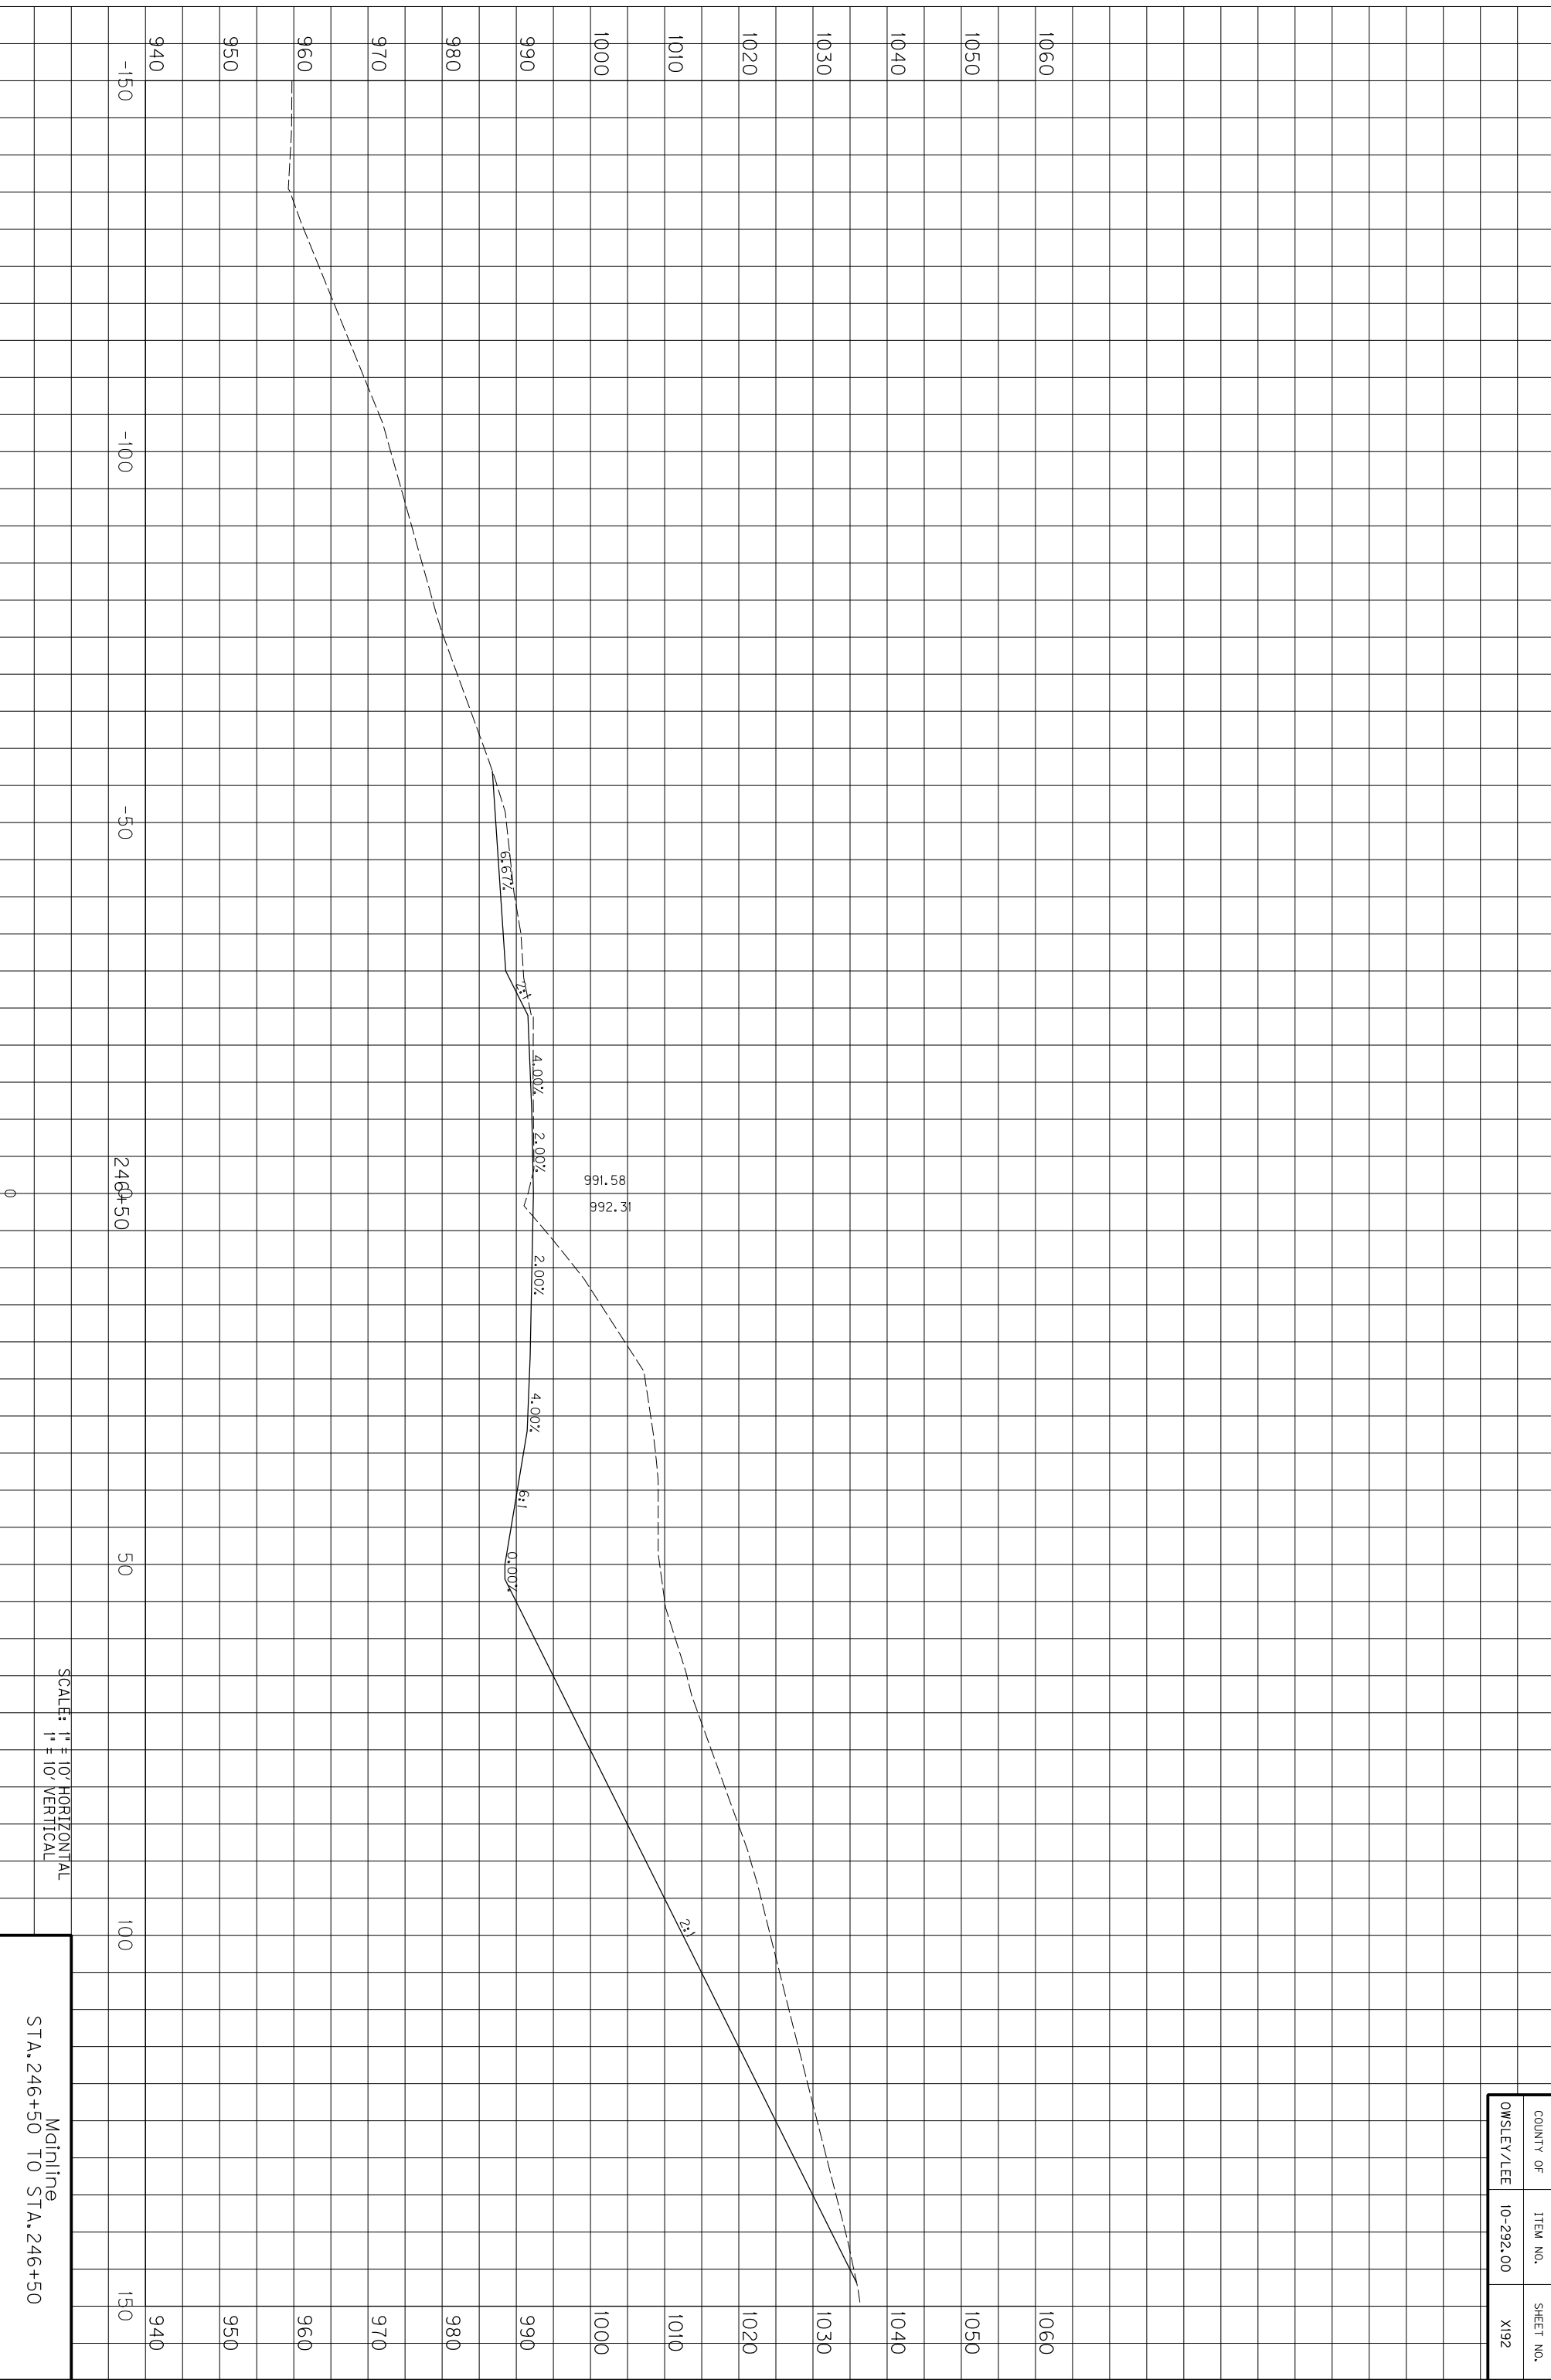

SCALE: 1" = 10' HORIZONTAL
1" = 10' VERTICAL


Mainline
STA. 246+50 TO STA. 246+50

COUNTY OF	ITEM NO.	SHEET NO.
OWSLEY/LEE	10-292.00	X192

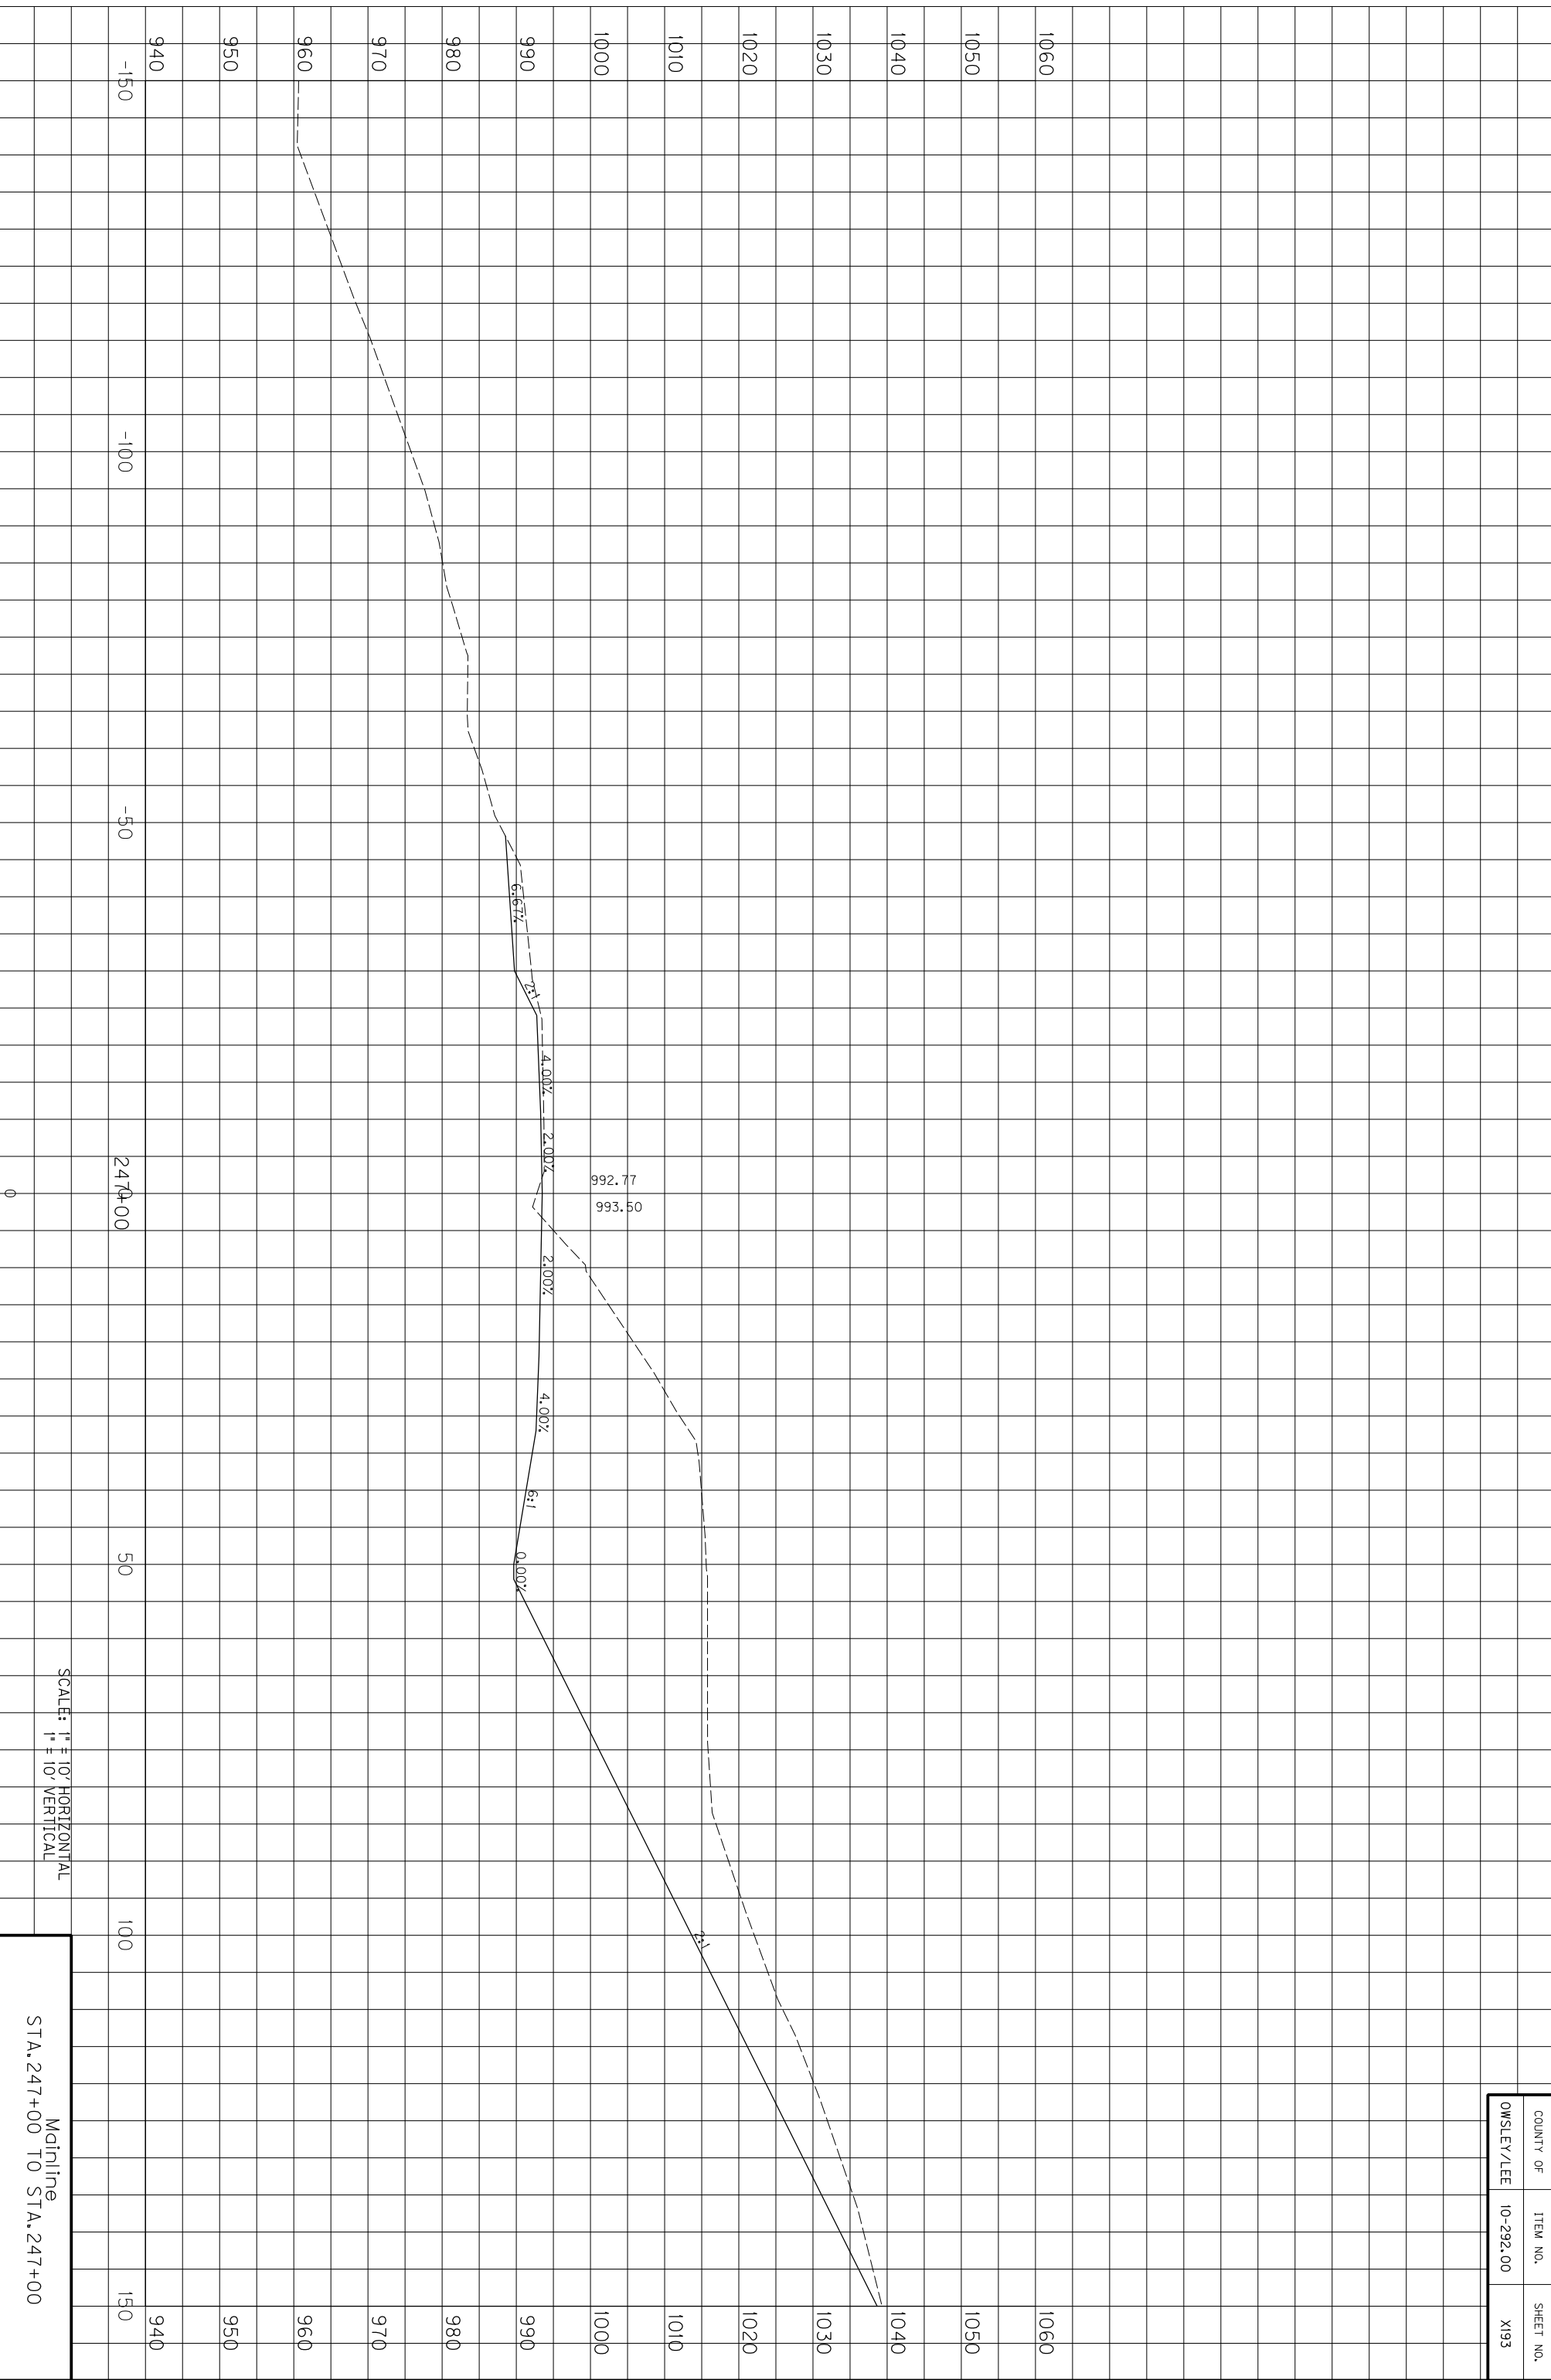

SCALE: 1" = 10' HORIZONTAL
1" = 10' VERTICAL


Mainline
STA. 247+00 TO STA. 247+00

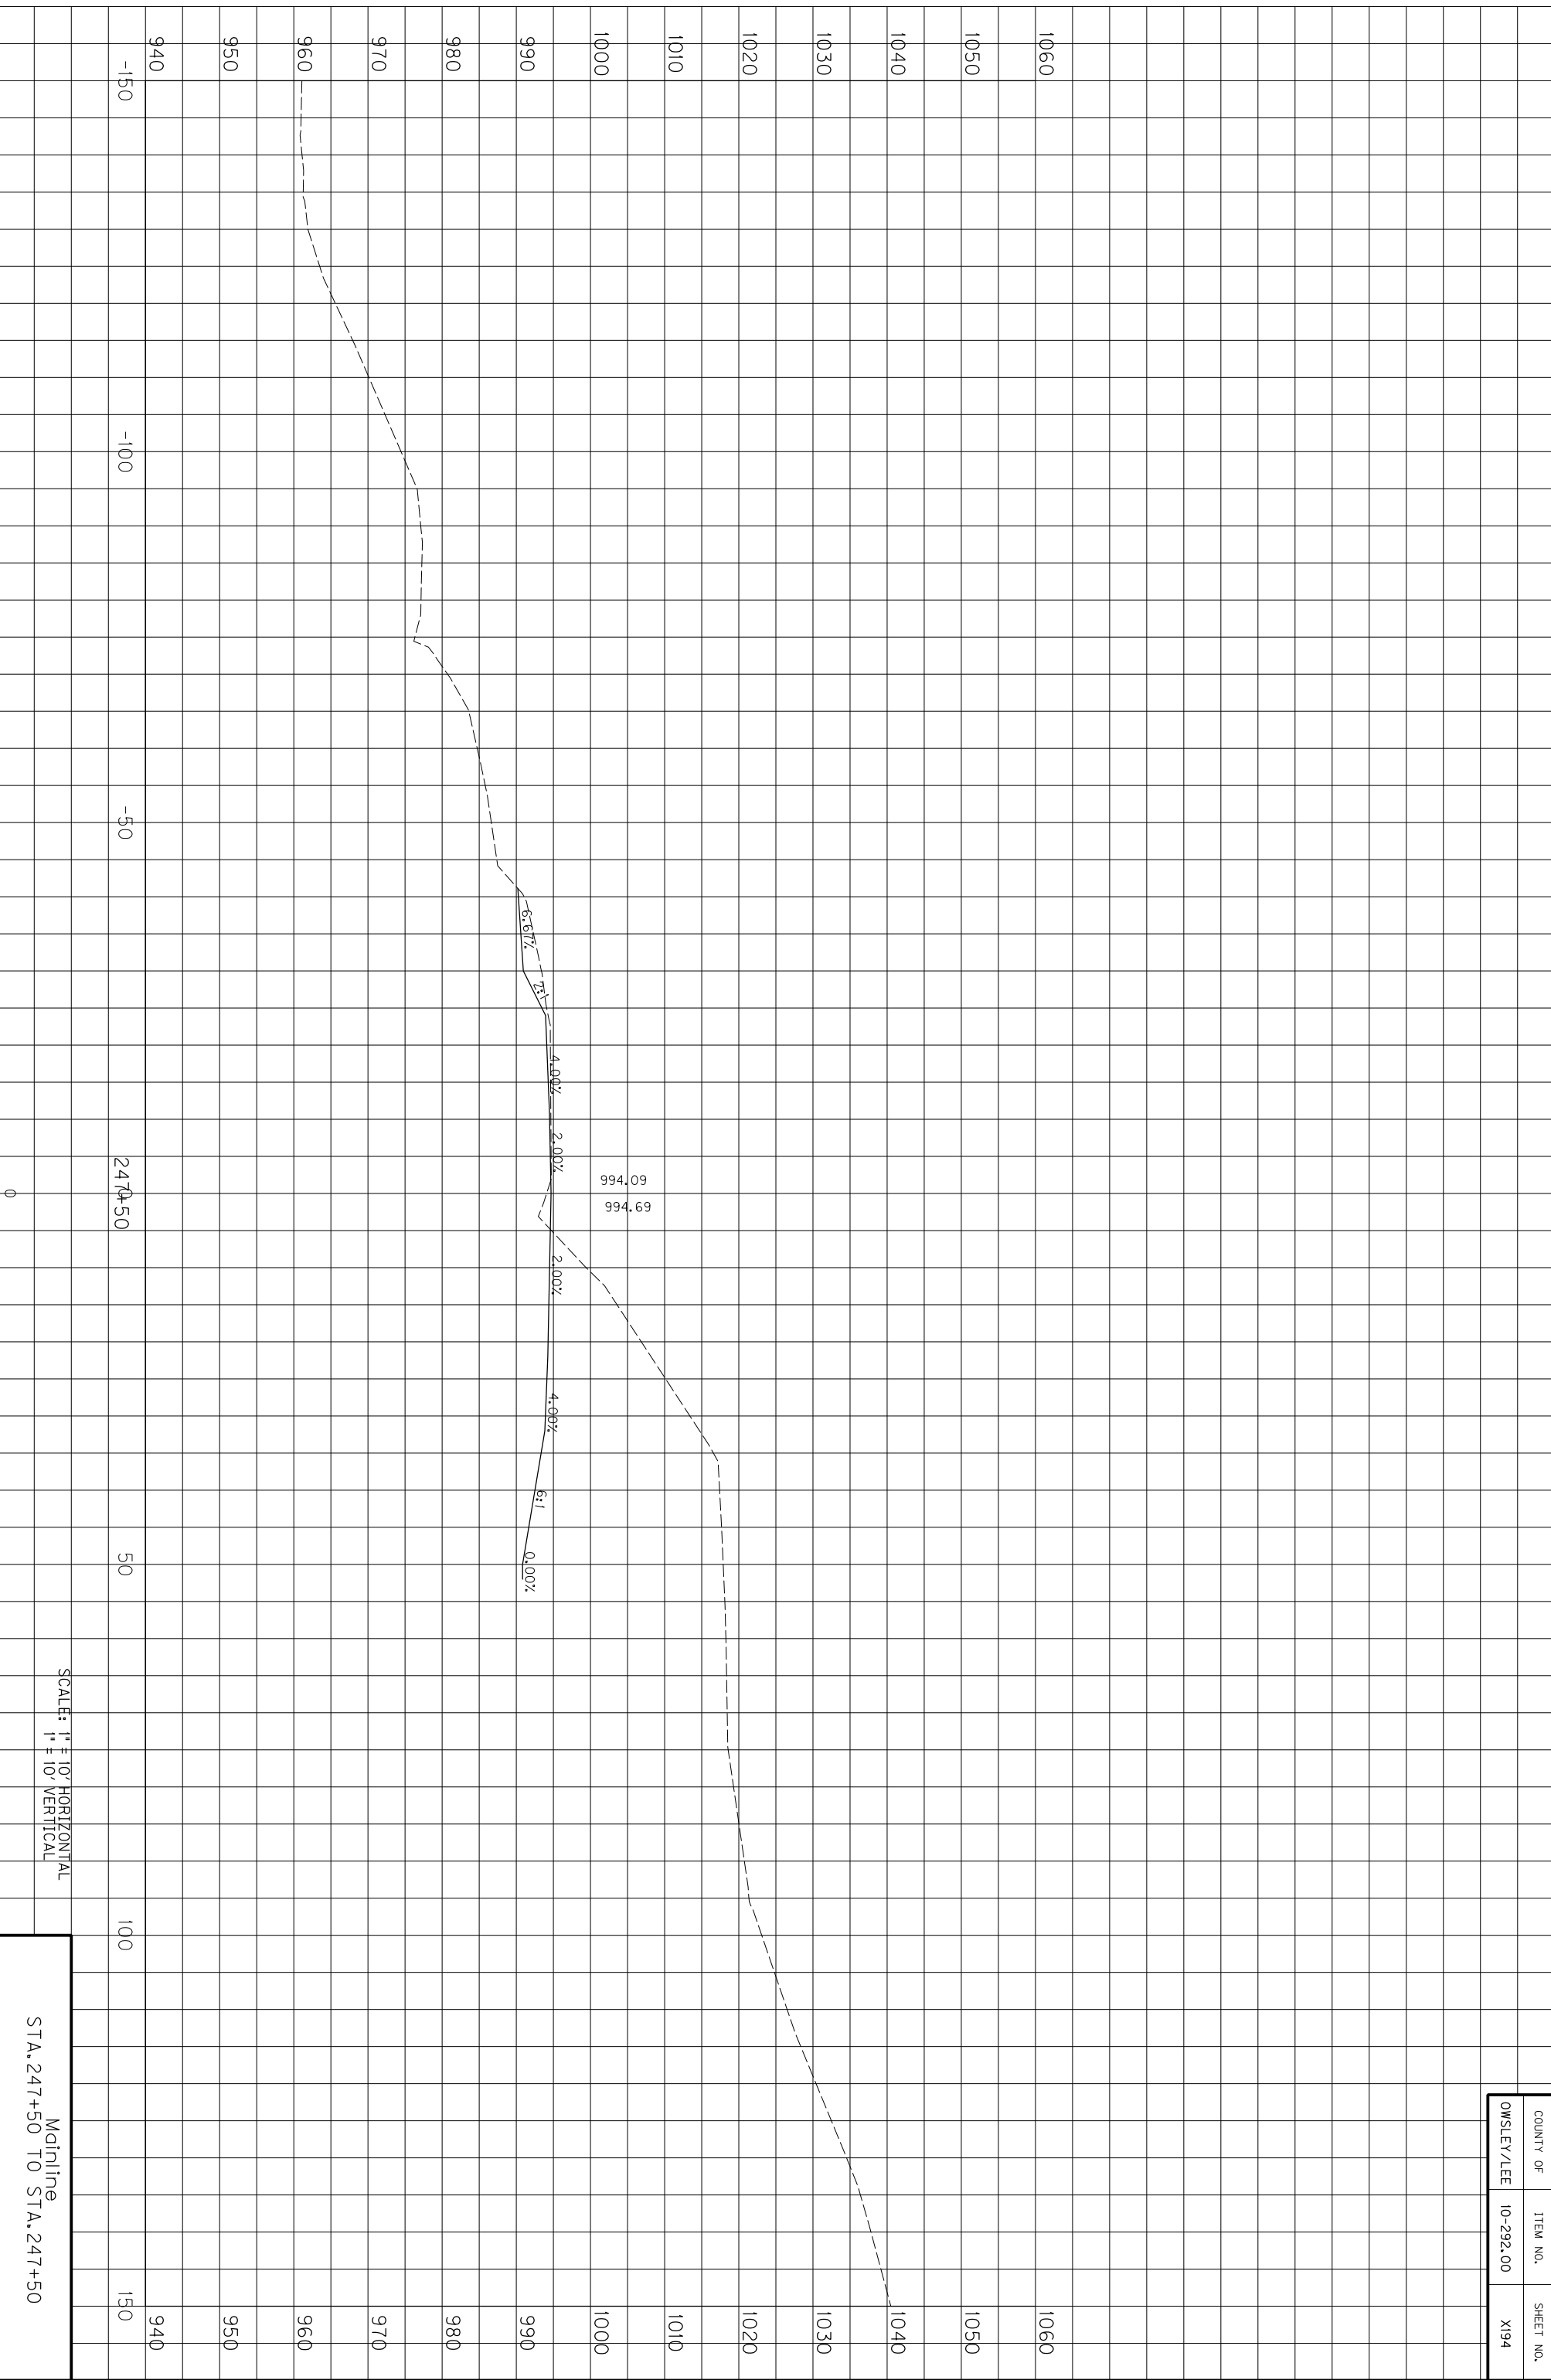

SCALE: 1" = 10' HORIZONTAL
1" = 10' VERTICAL

Mainline
STA. 247+50 TO STA. 247+50


COUNTY OF	ITEM NO.	SHEET NO.
OWSLEY/LEE	10-292.00	X194

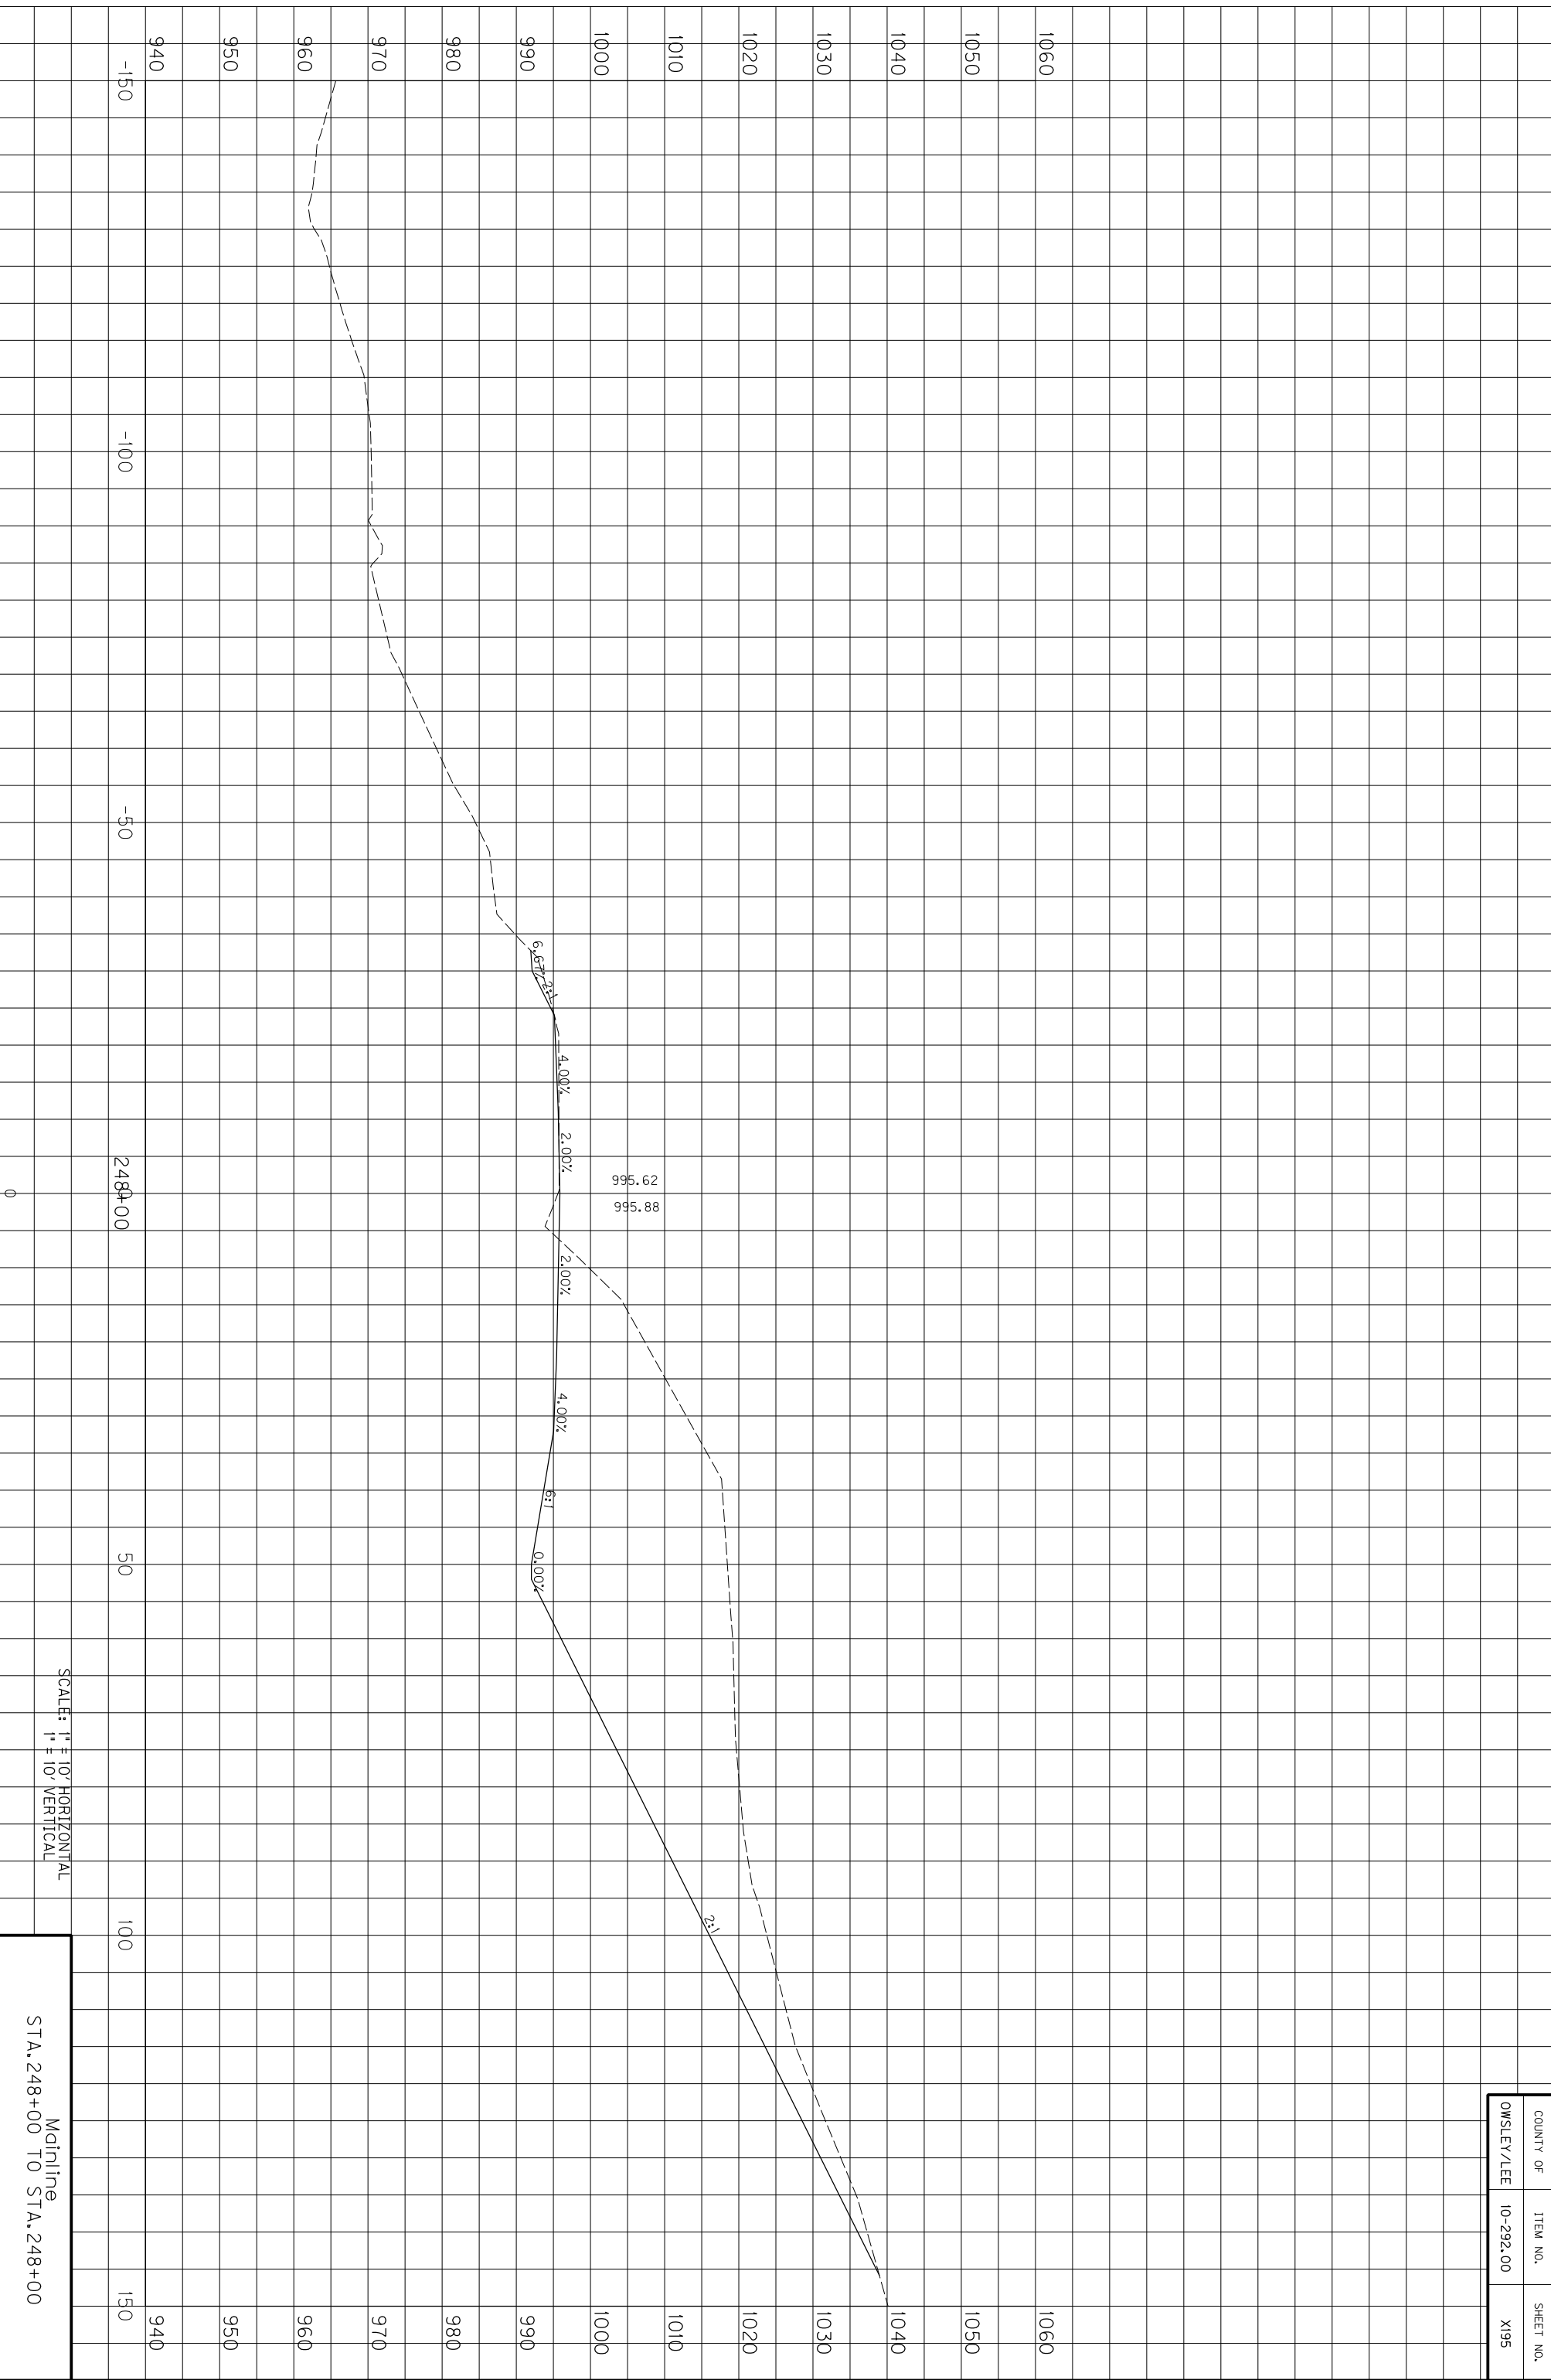

COUNTY OF	ITEM NO.	SHEET NO.
OWSLEY/LEE	10-292.00	X195

Mainline
STA. 248+00 TO STA. 248+00


SCALE: 1" = 10' HORIZONTAL
1" = 10' VERTICAL

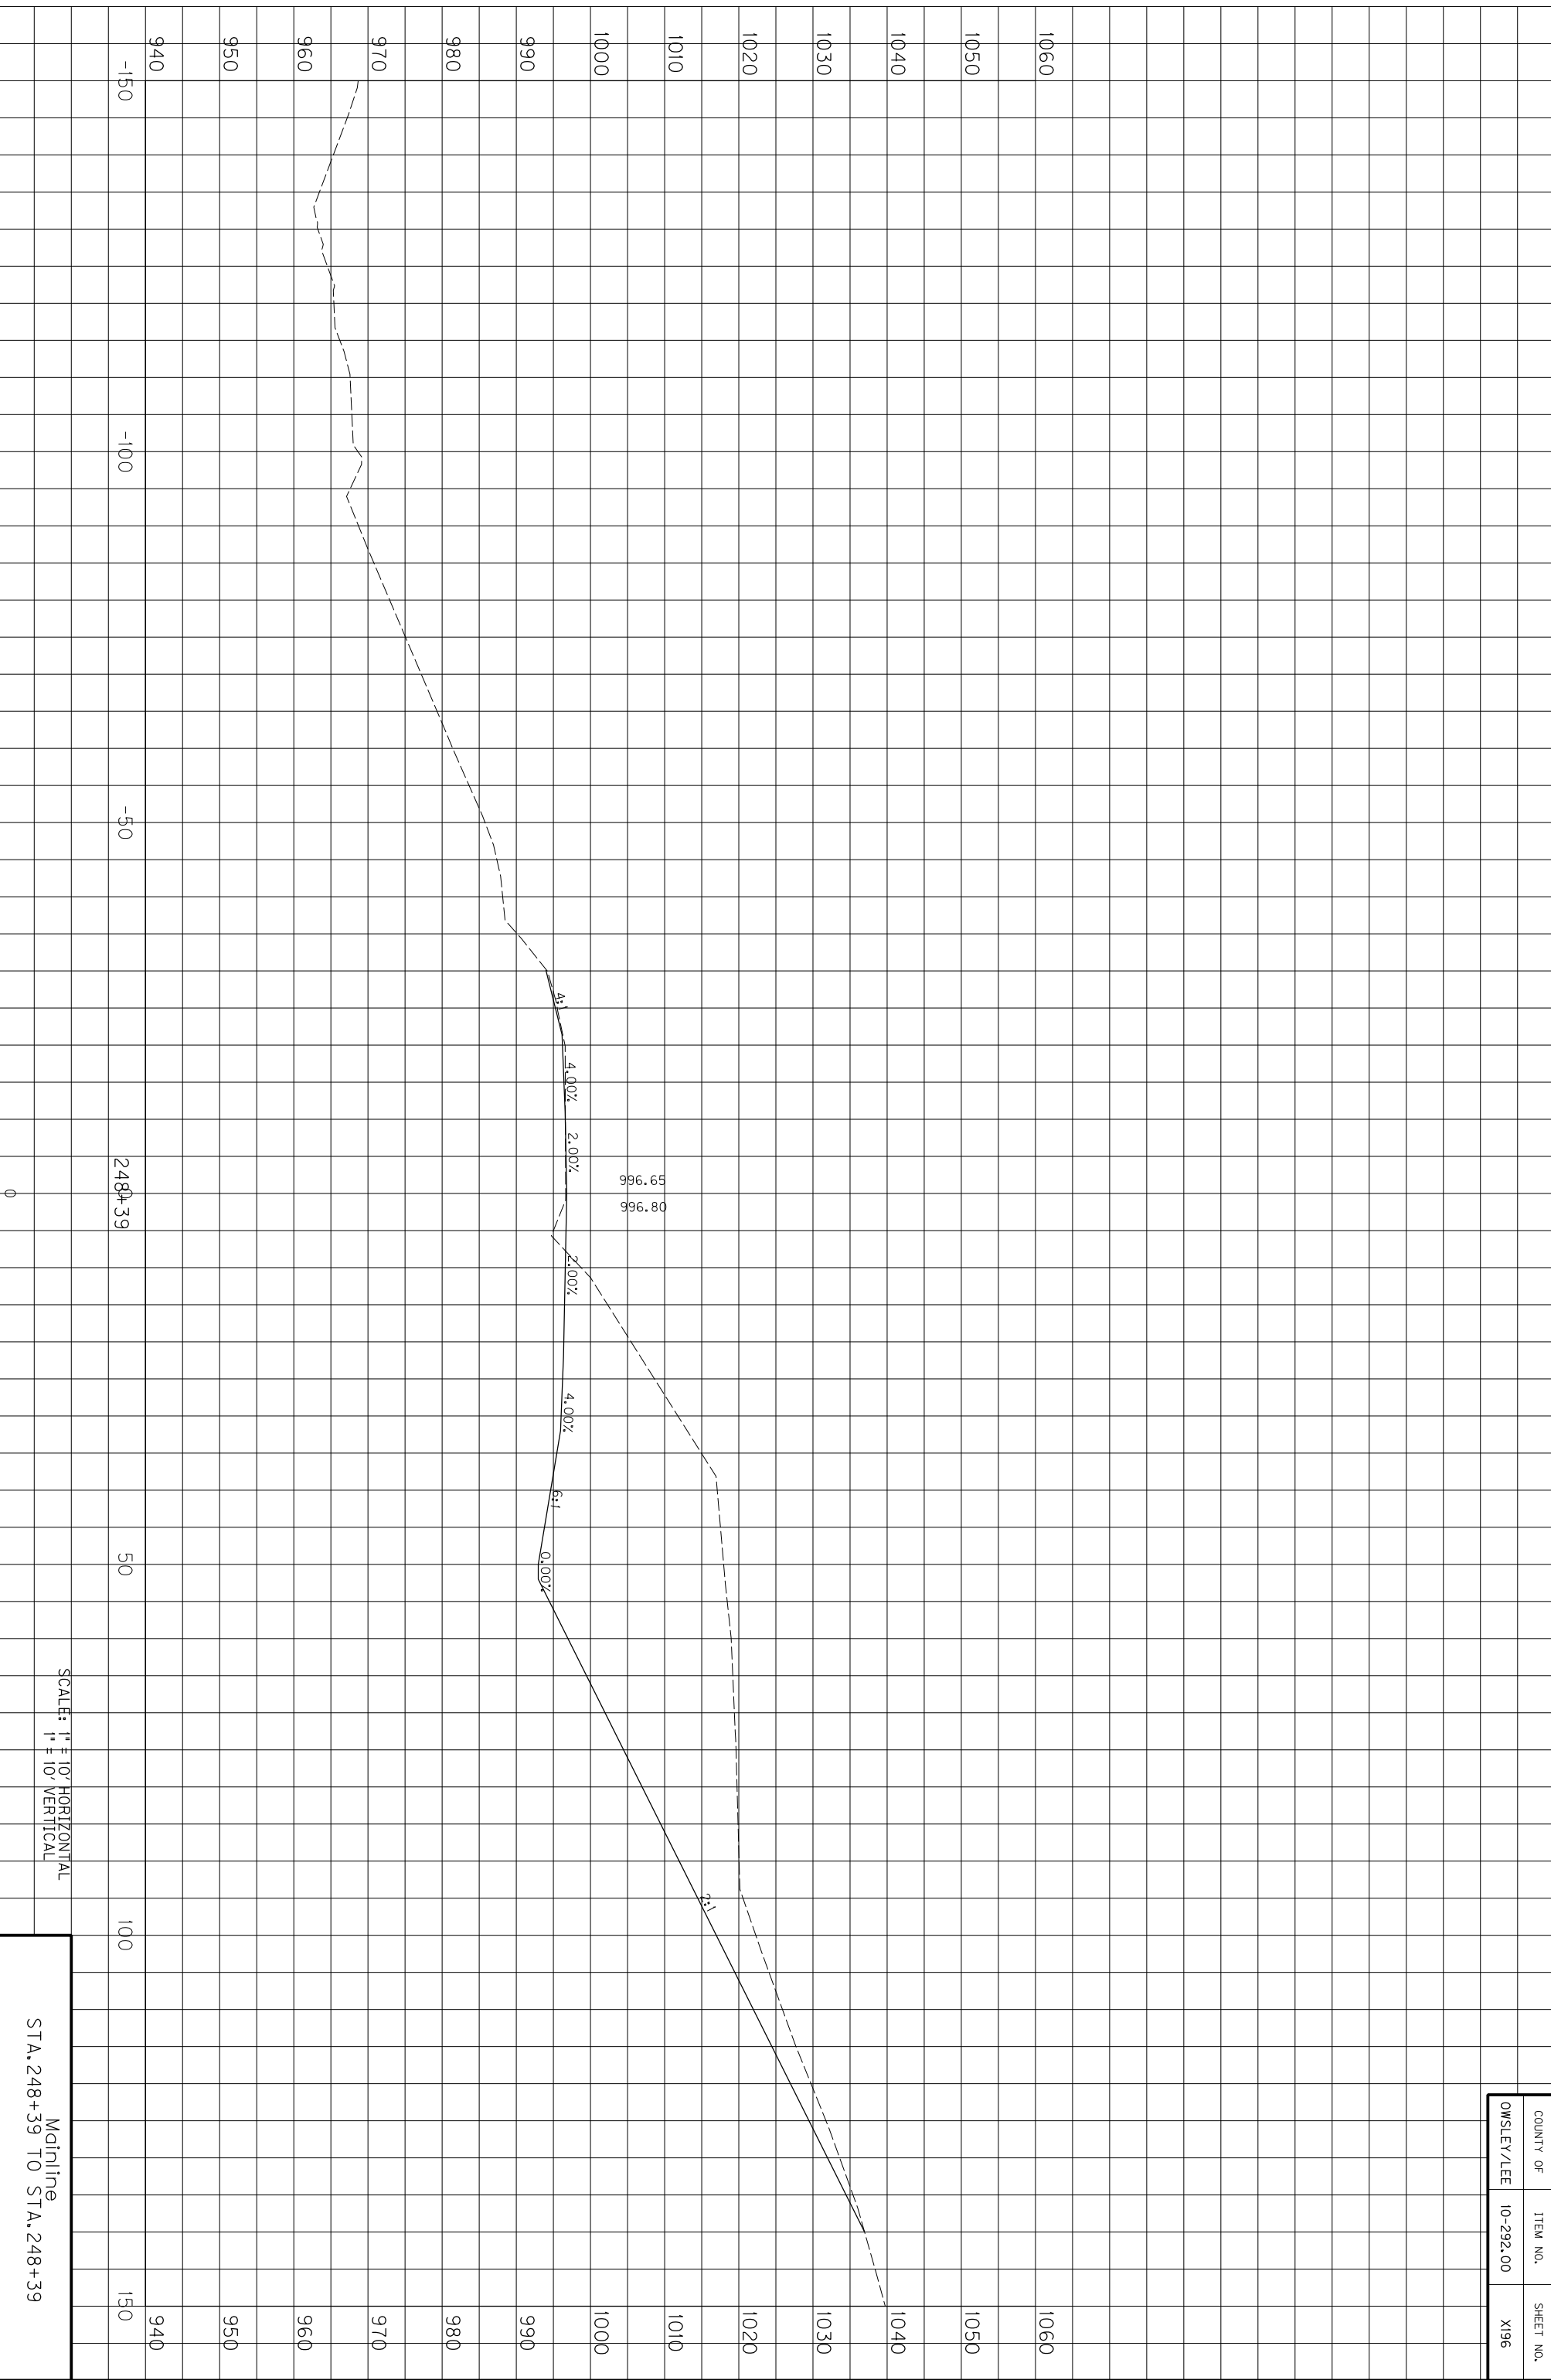

COUNTY OF	ITEM NO.	SHEET NO.
OWSLEY/LEE	10-292.00	X196

SCALE: 1" = 10' HORIZONTAL
1" = 10' VERTICAL


Mainline
STA. 248+39 TO STA. 248+39

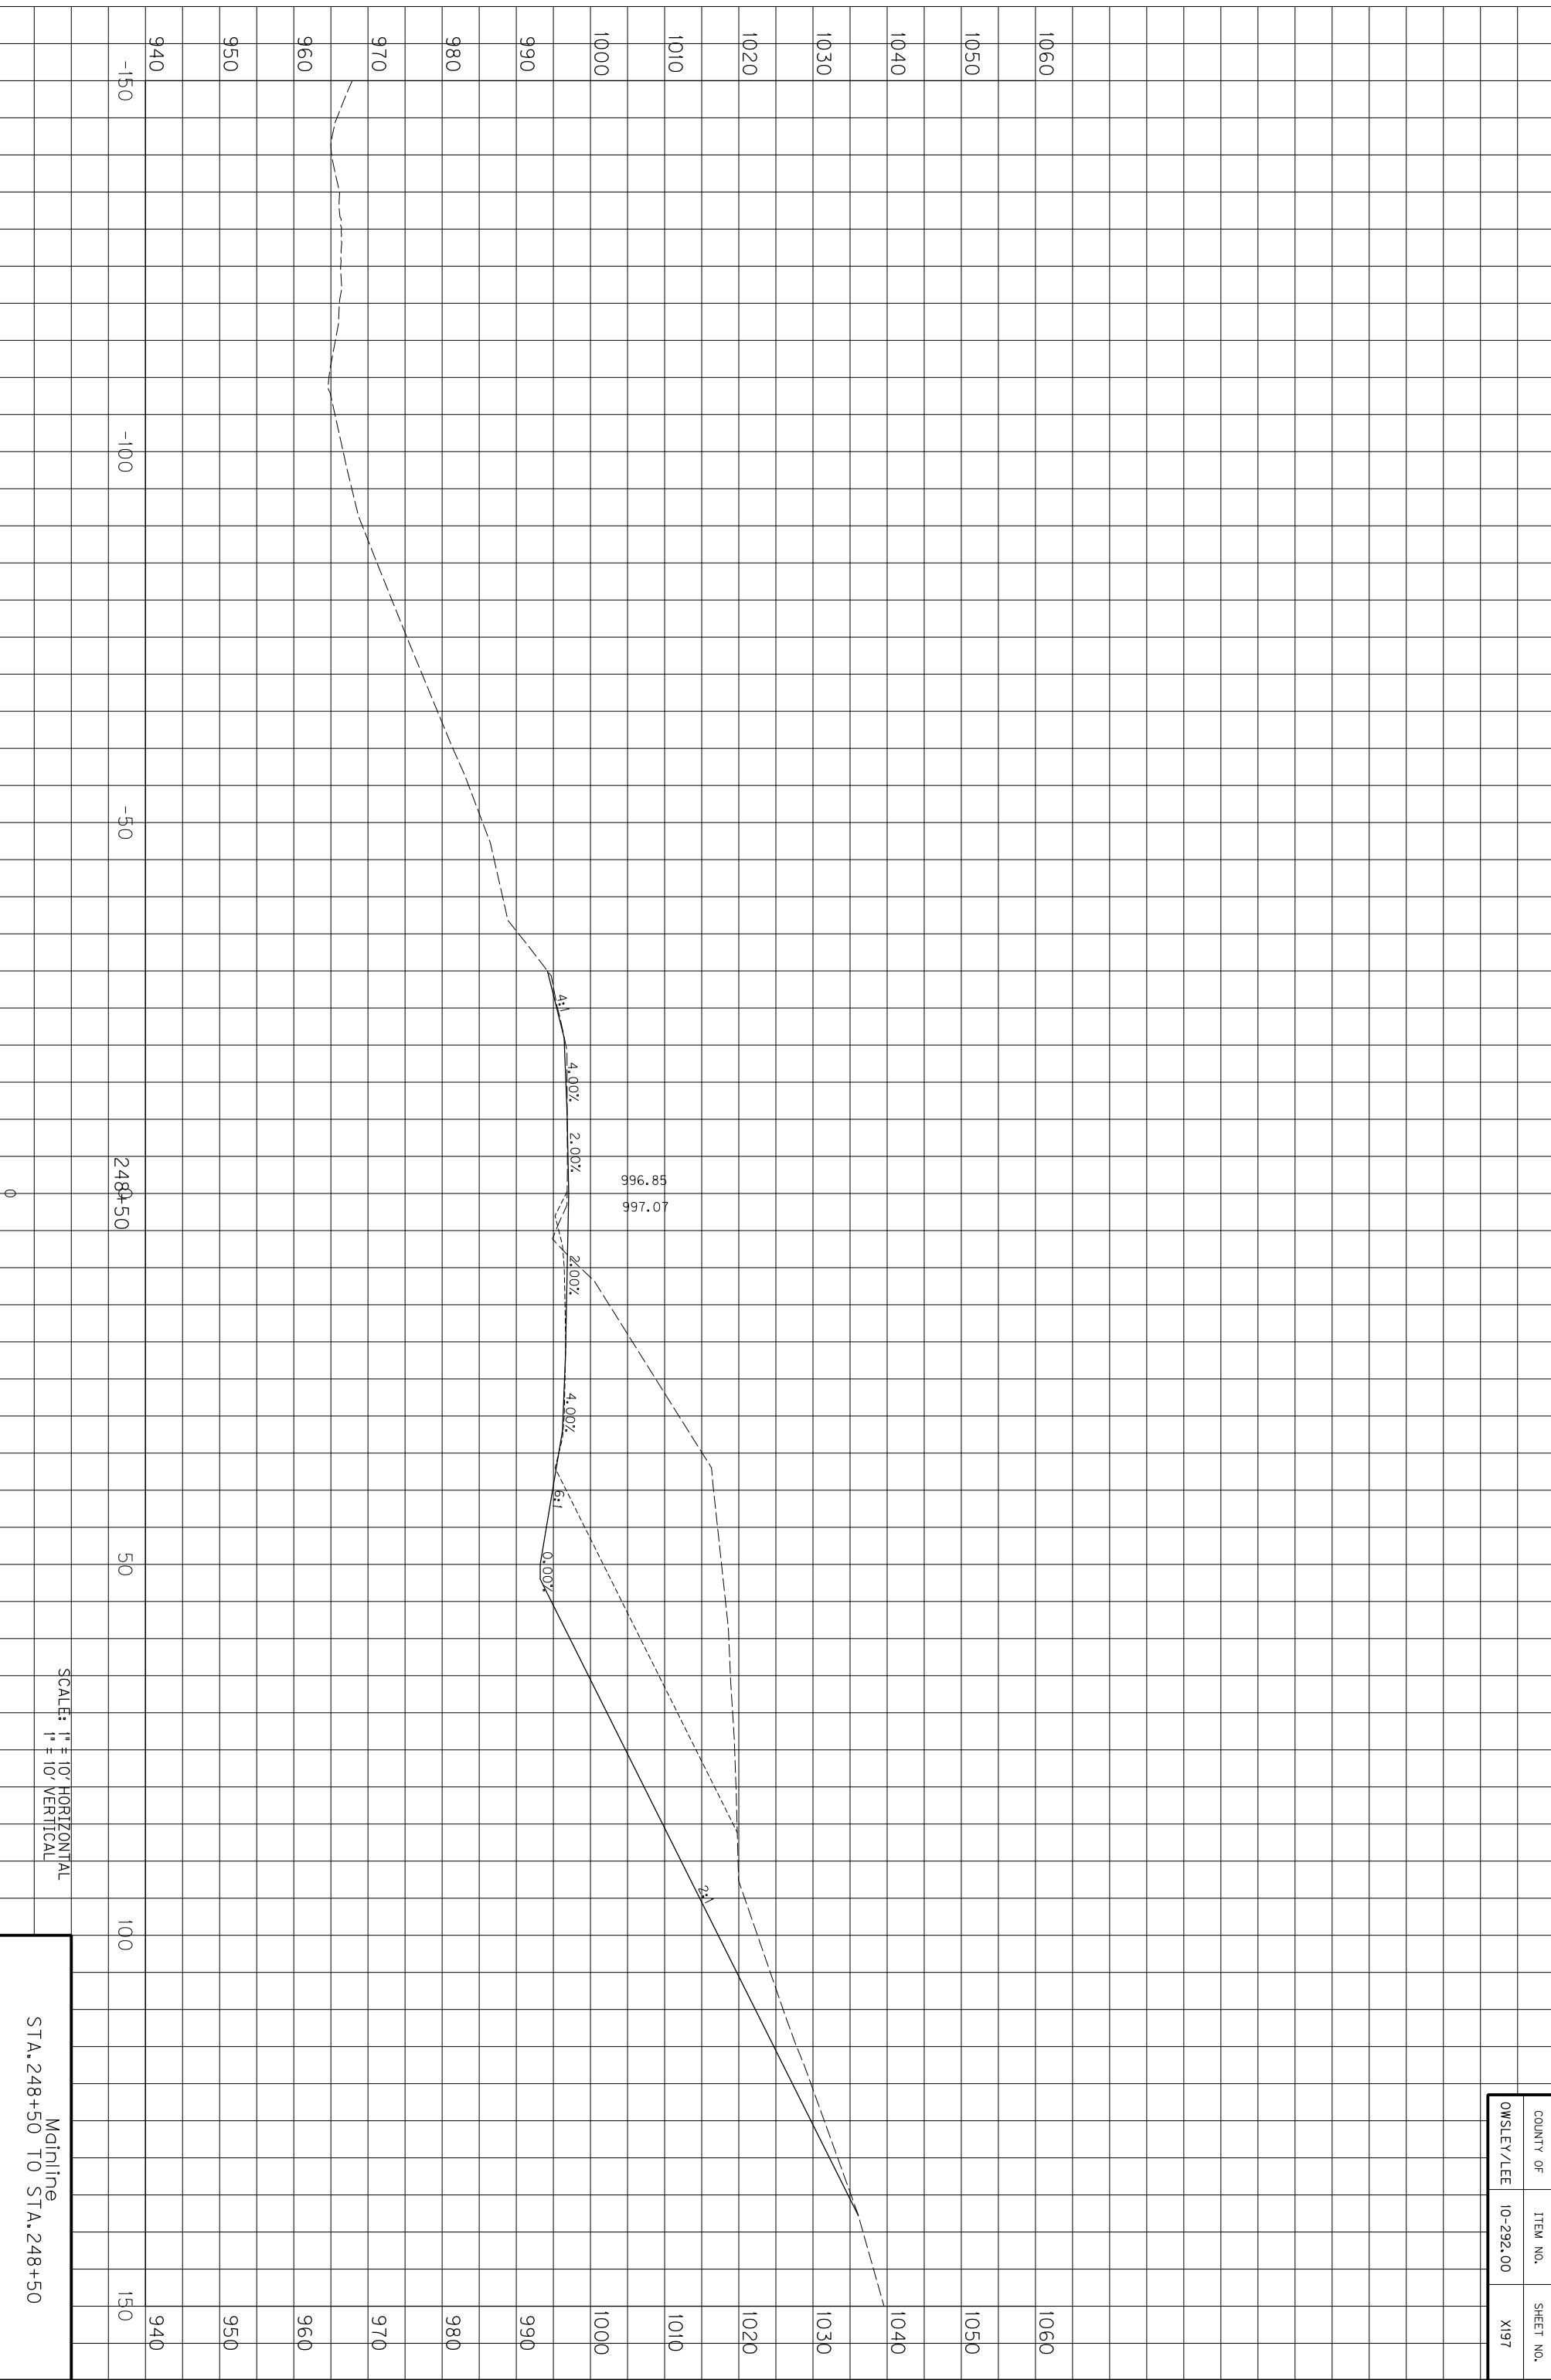


SCALE: 1" = 10' HORIZONTAL
1" = 10' VERTICAL

Mainline
STA. 248+50 TO STA. 248+50

COUNTY OF	ITEM NO.	SHEET NO.
OWSLEY/LEE	10-292.00	X197

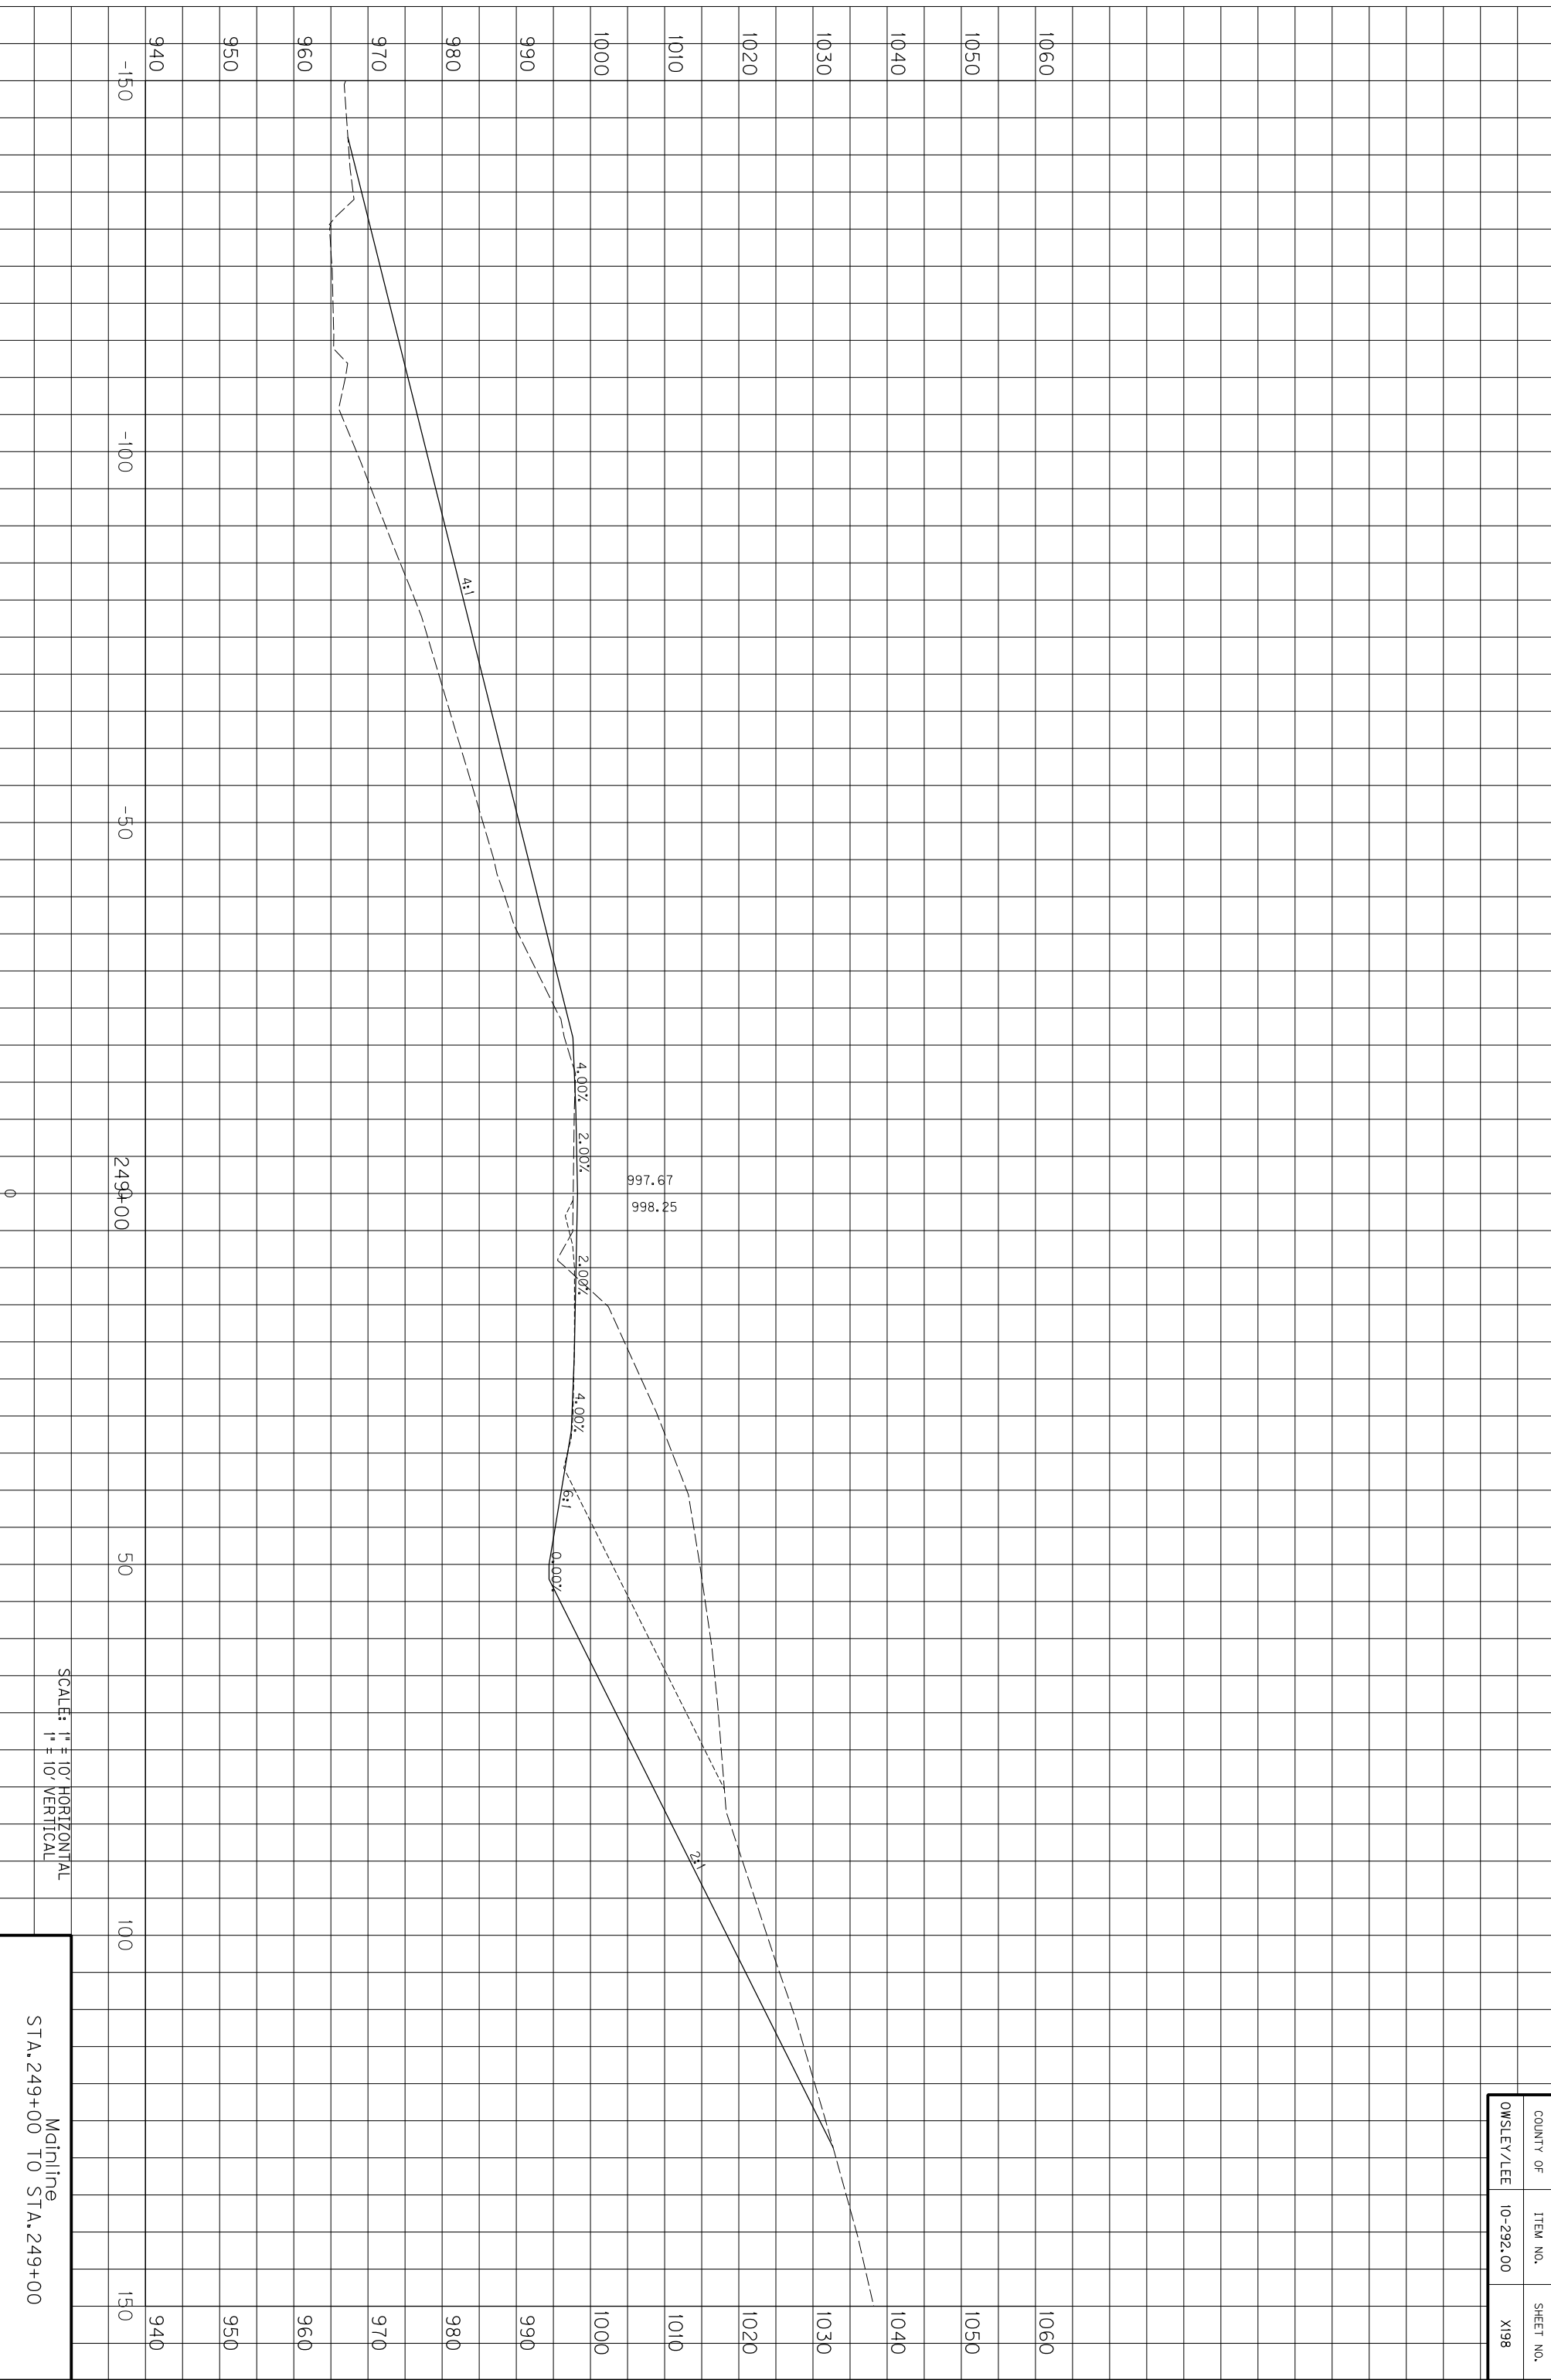


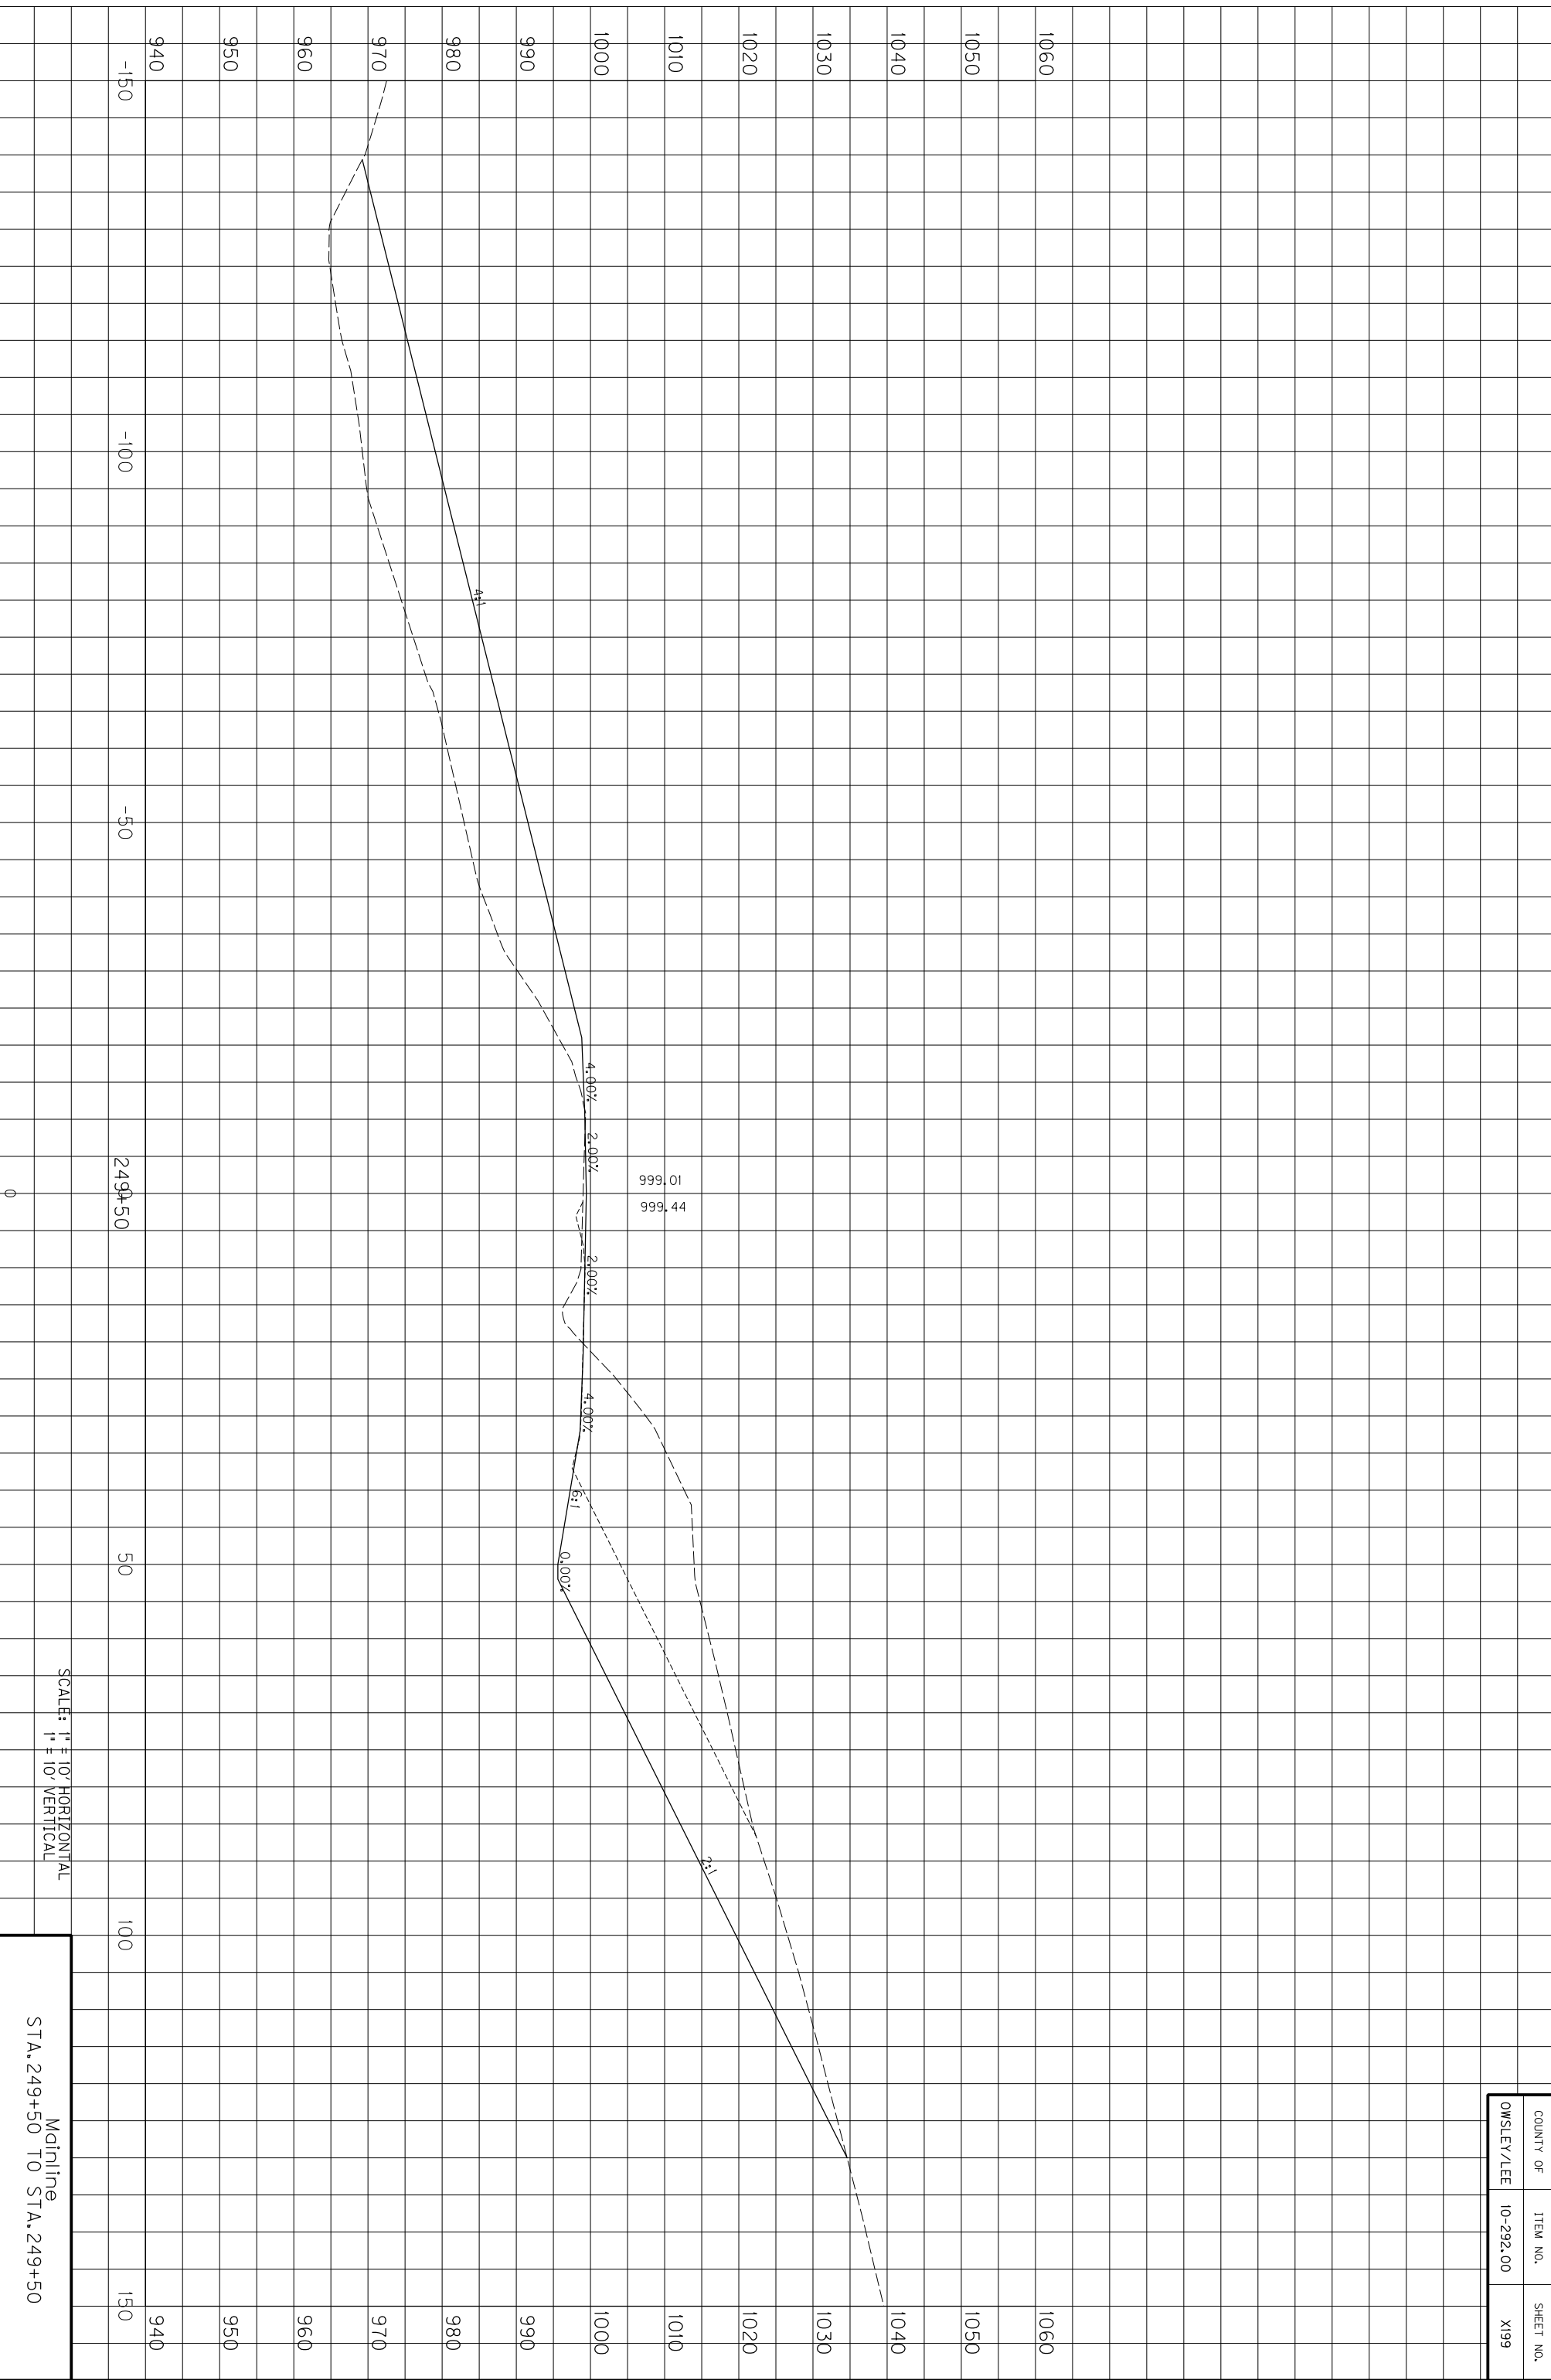

COUNTY OF	ITEM NO.	SHEET NO.
OWSLEY/LEE	10-292.00	X199


SCALE: 1" = 10' HORIZONTAL
1" = 10' VERTICAL

Mainline
STA. 249+50 TO STA. 249+50

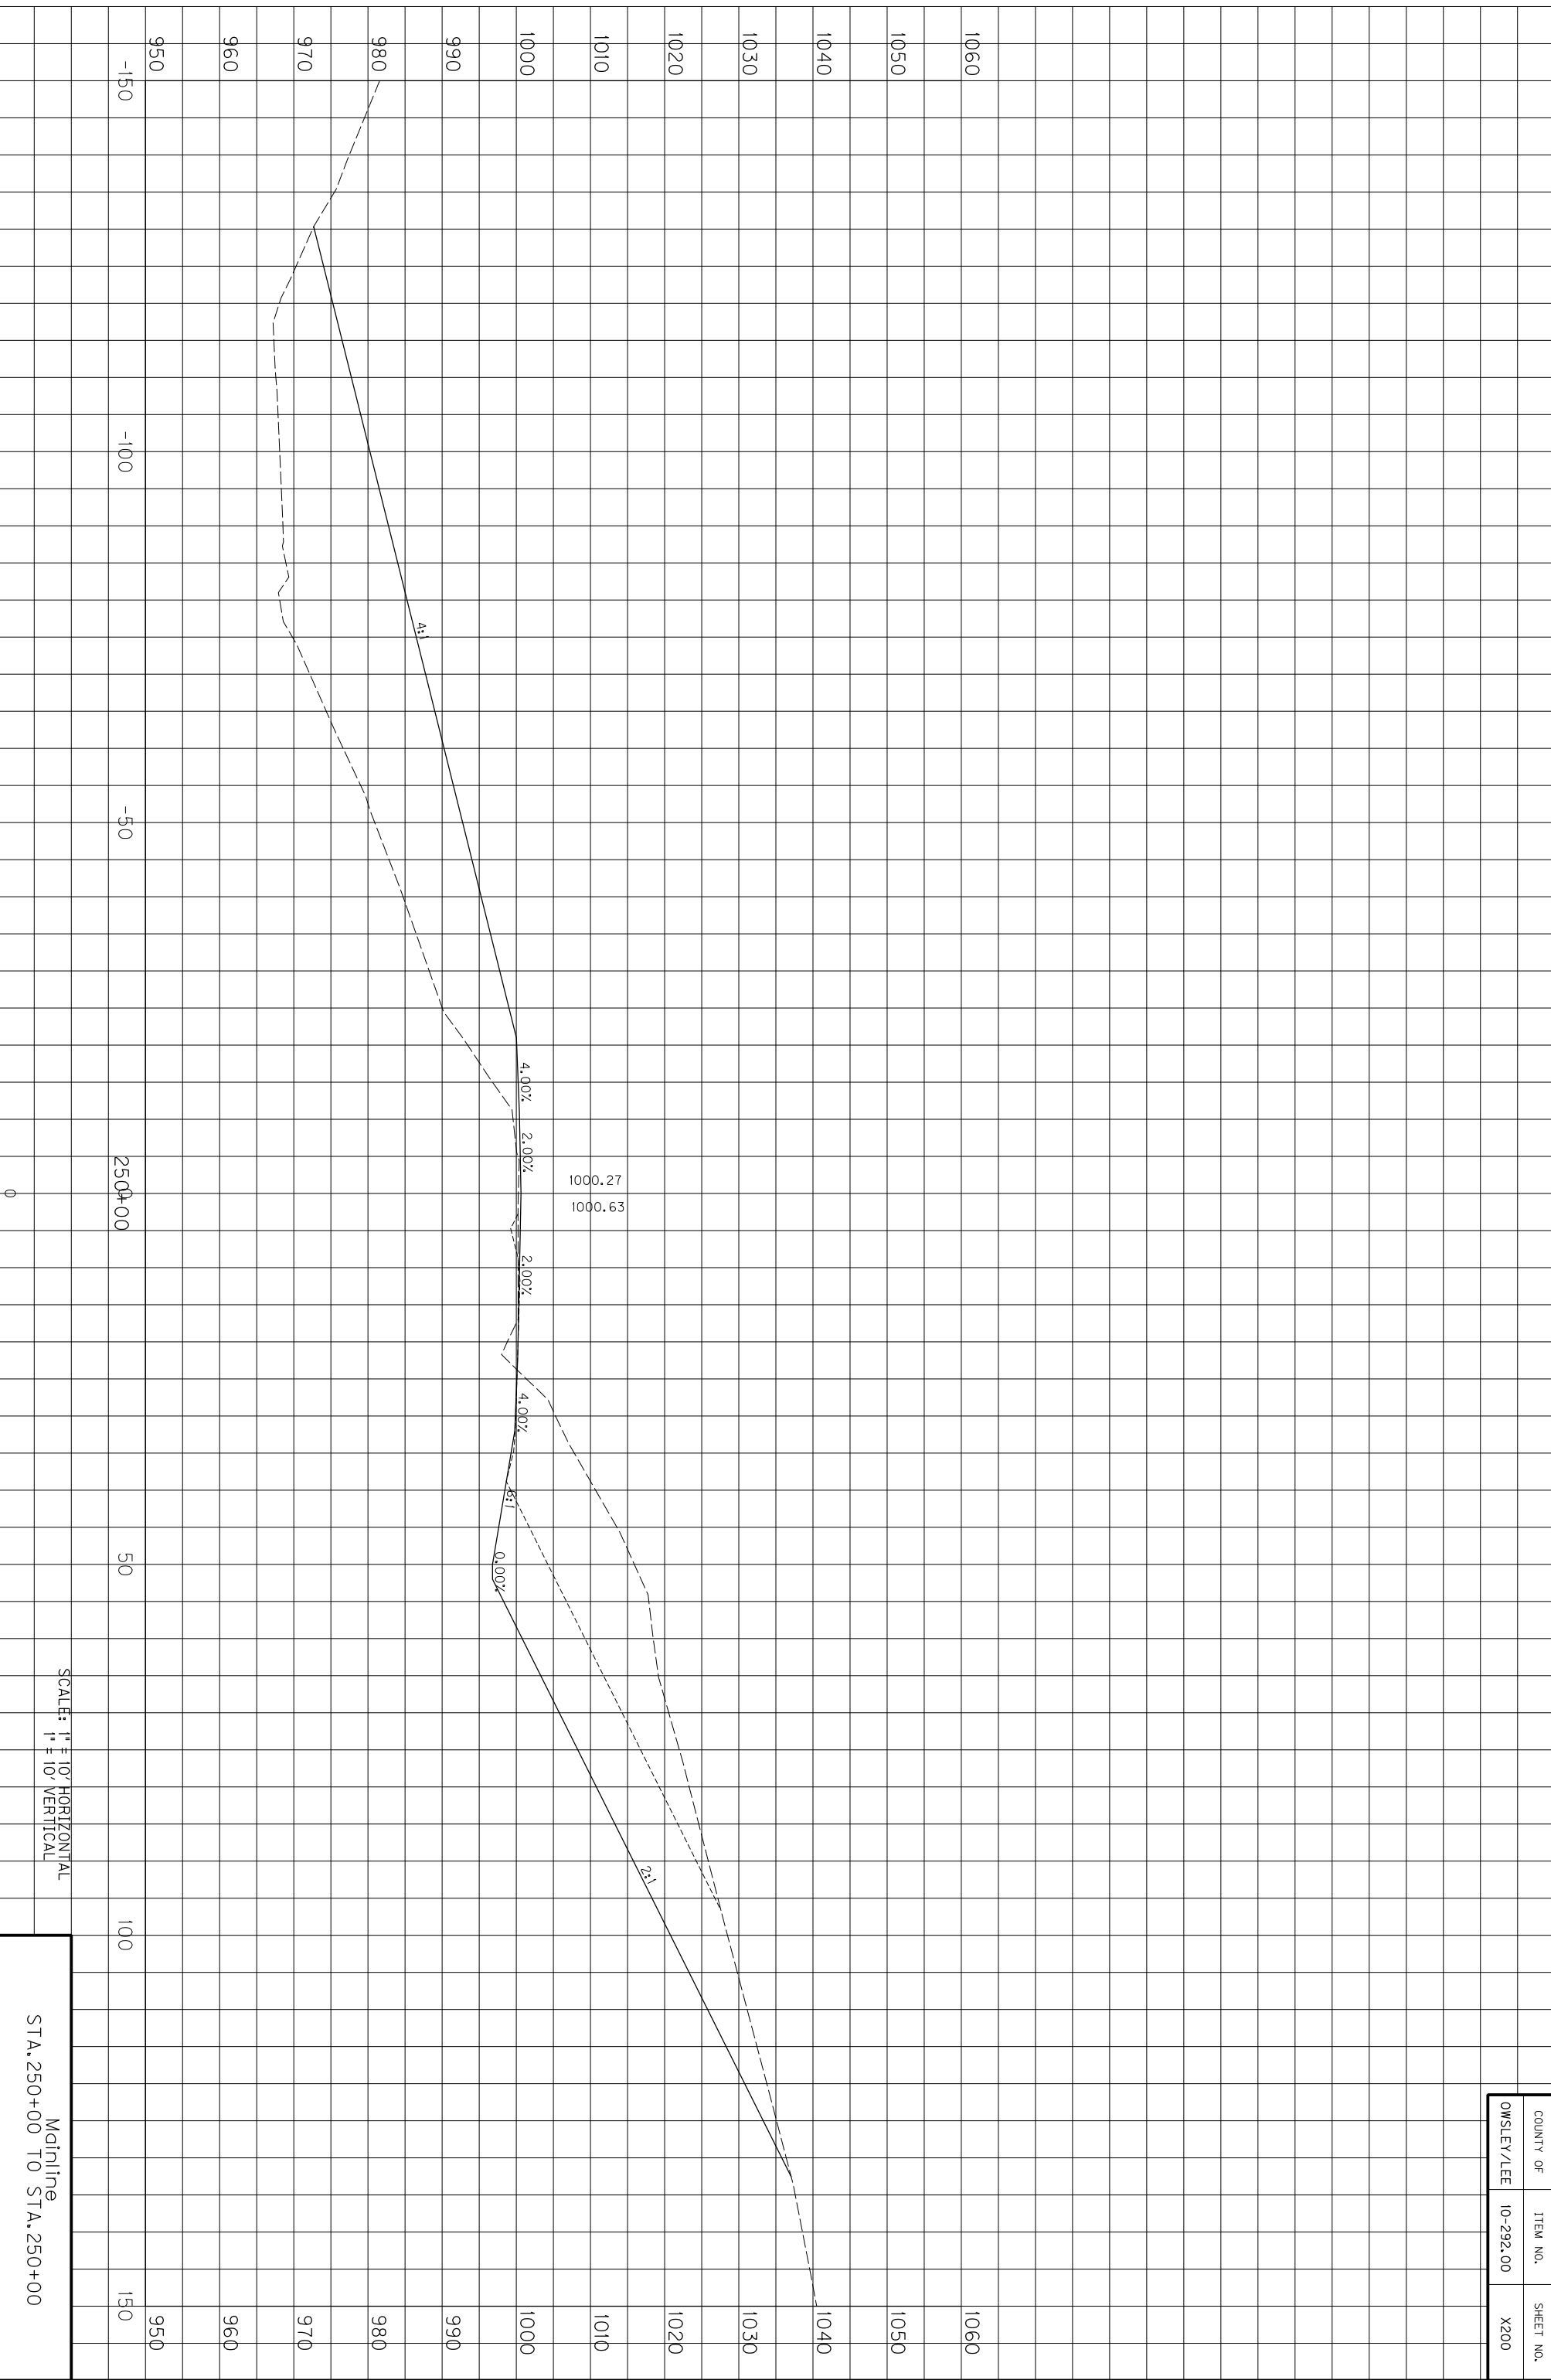

SCALE: 1" = 10' HORIZONTAL
1" = 10' VERTICAL


Mainline
STA. 250+00 TO STA. 250+00

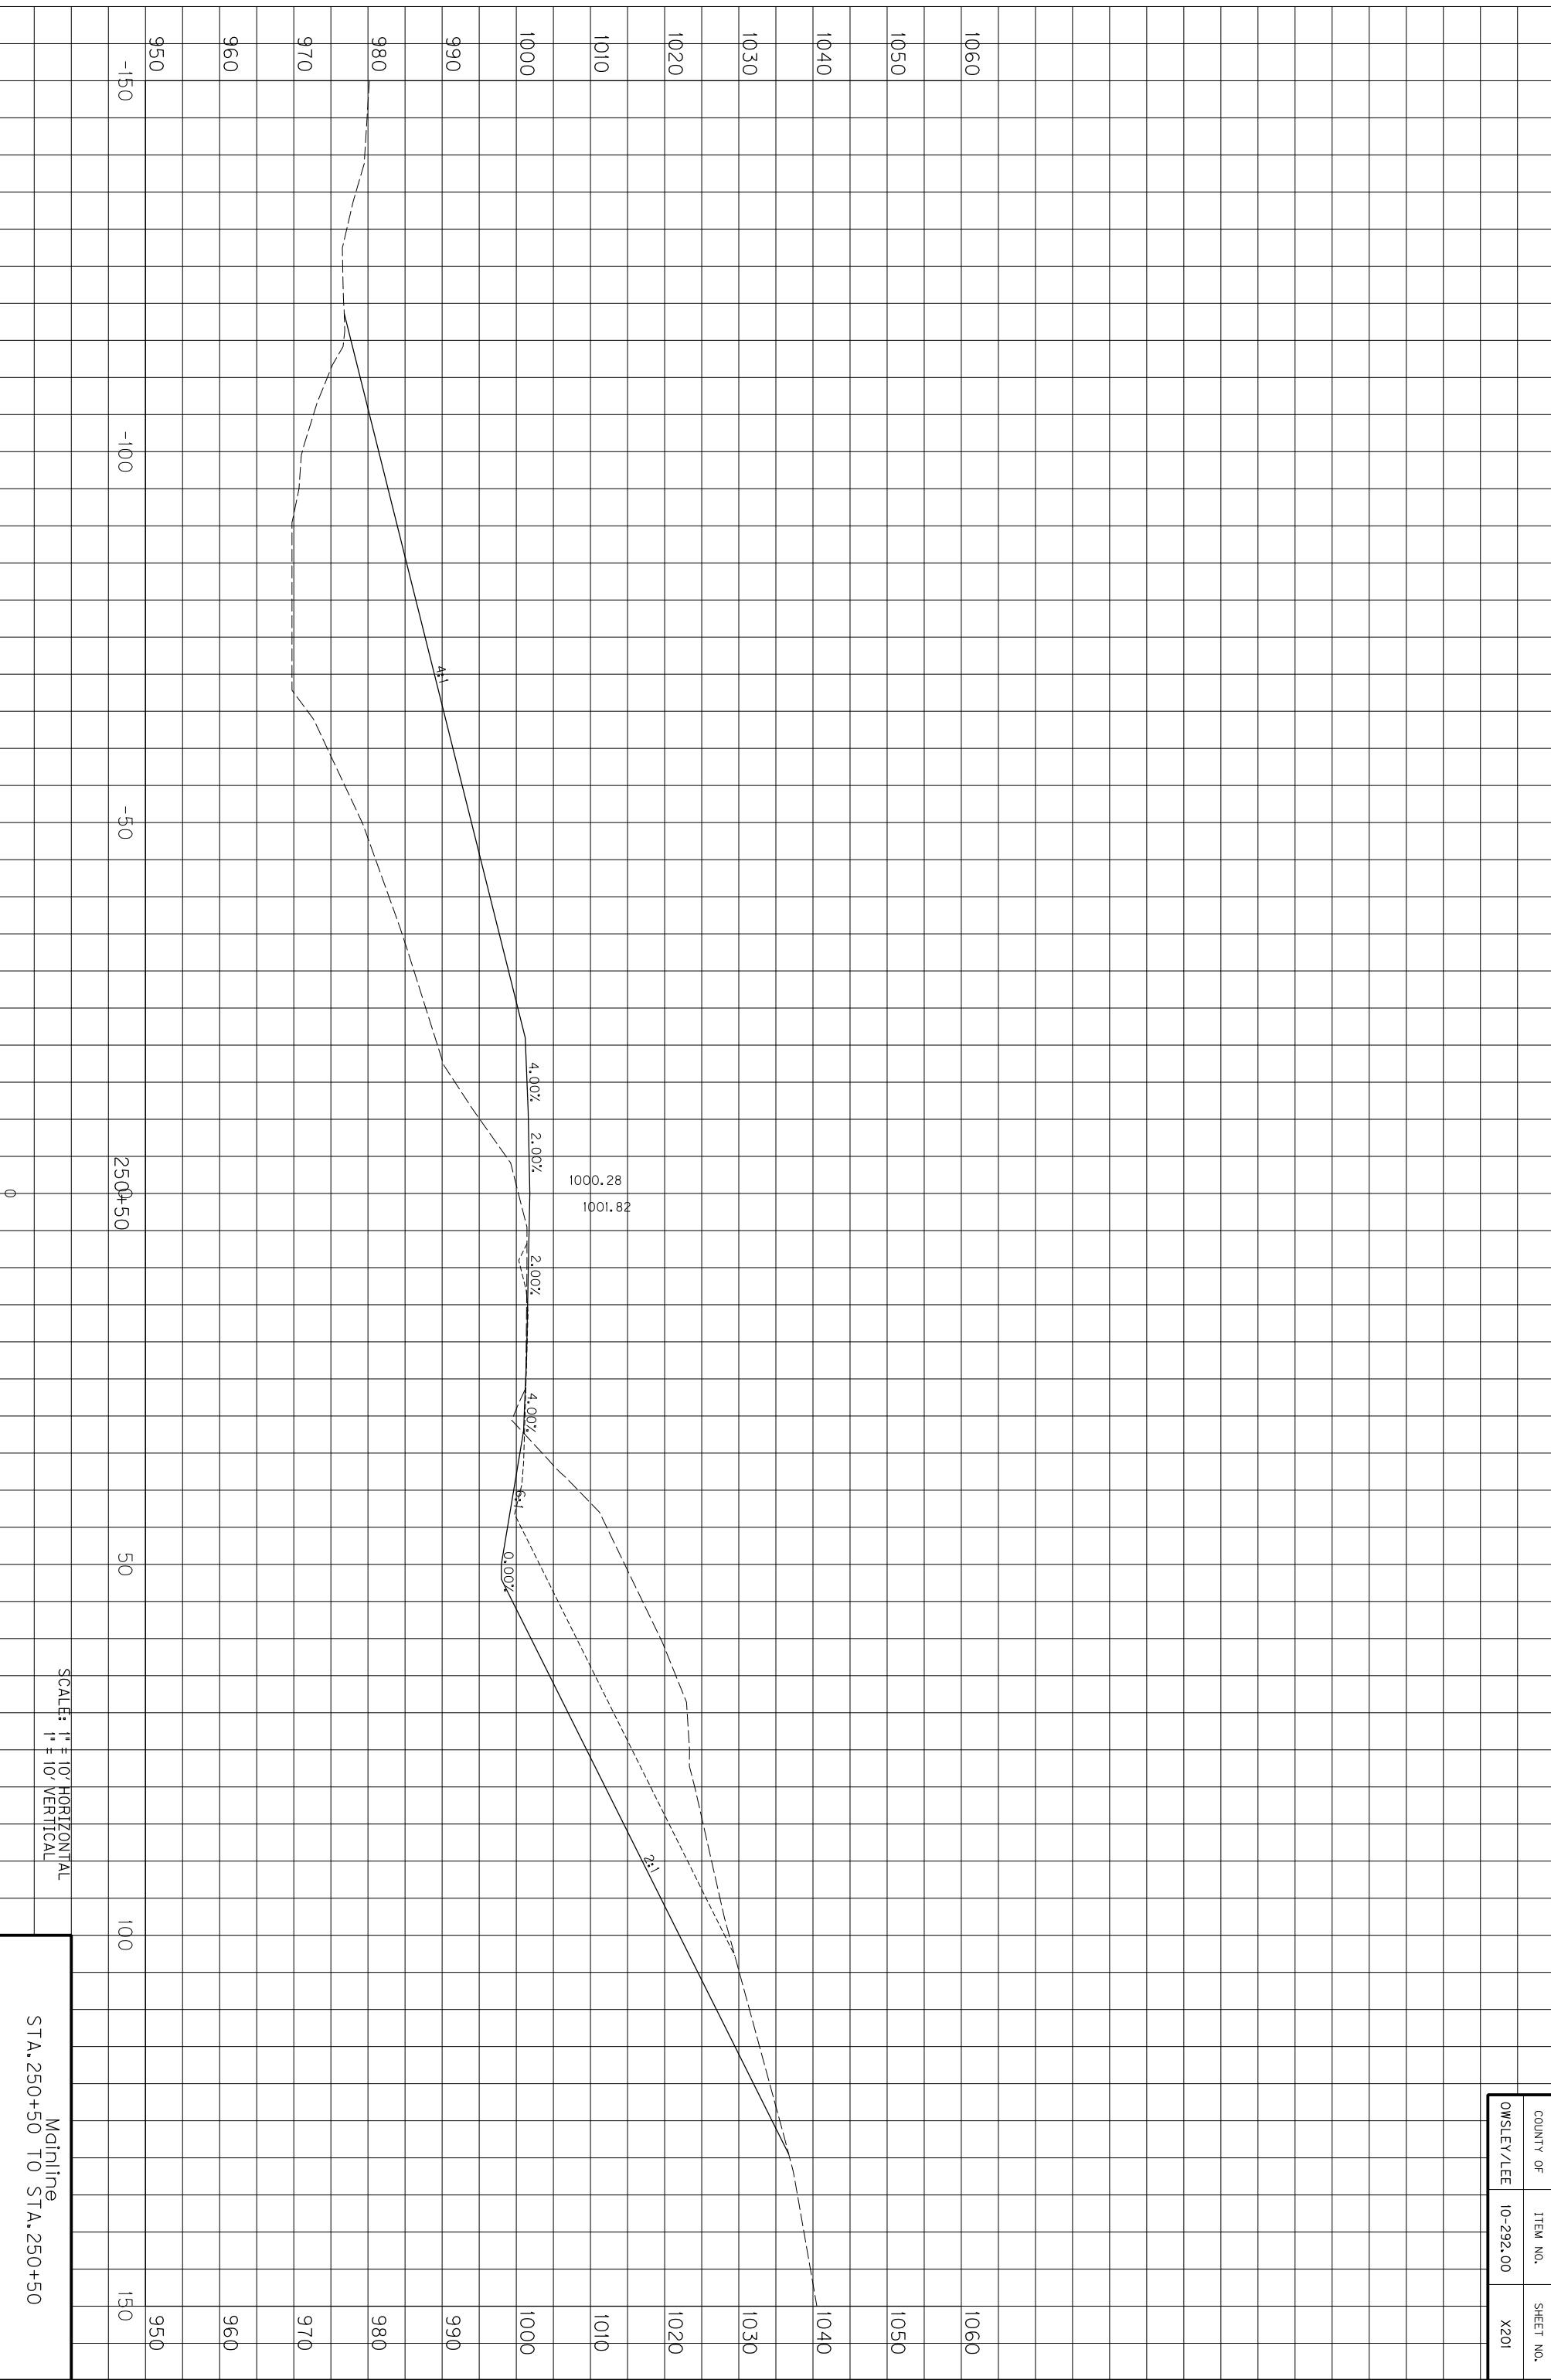

COUNTY OF	ITEM NO.	SHEET NO.
OWSLEY/LEE	10-292.00	X201

SCALE: 1" = 10' HORIZONTAL
1" = 10' VERTICAL


Mainline
STA. 250+50 TO STA. 250+50

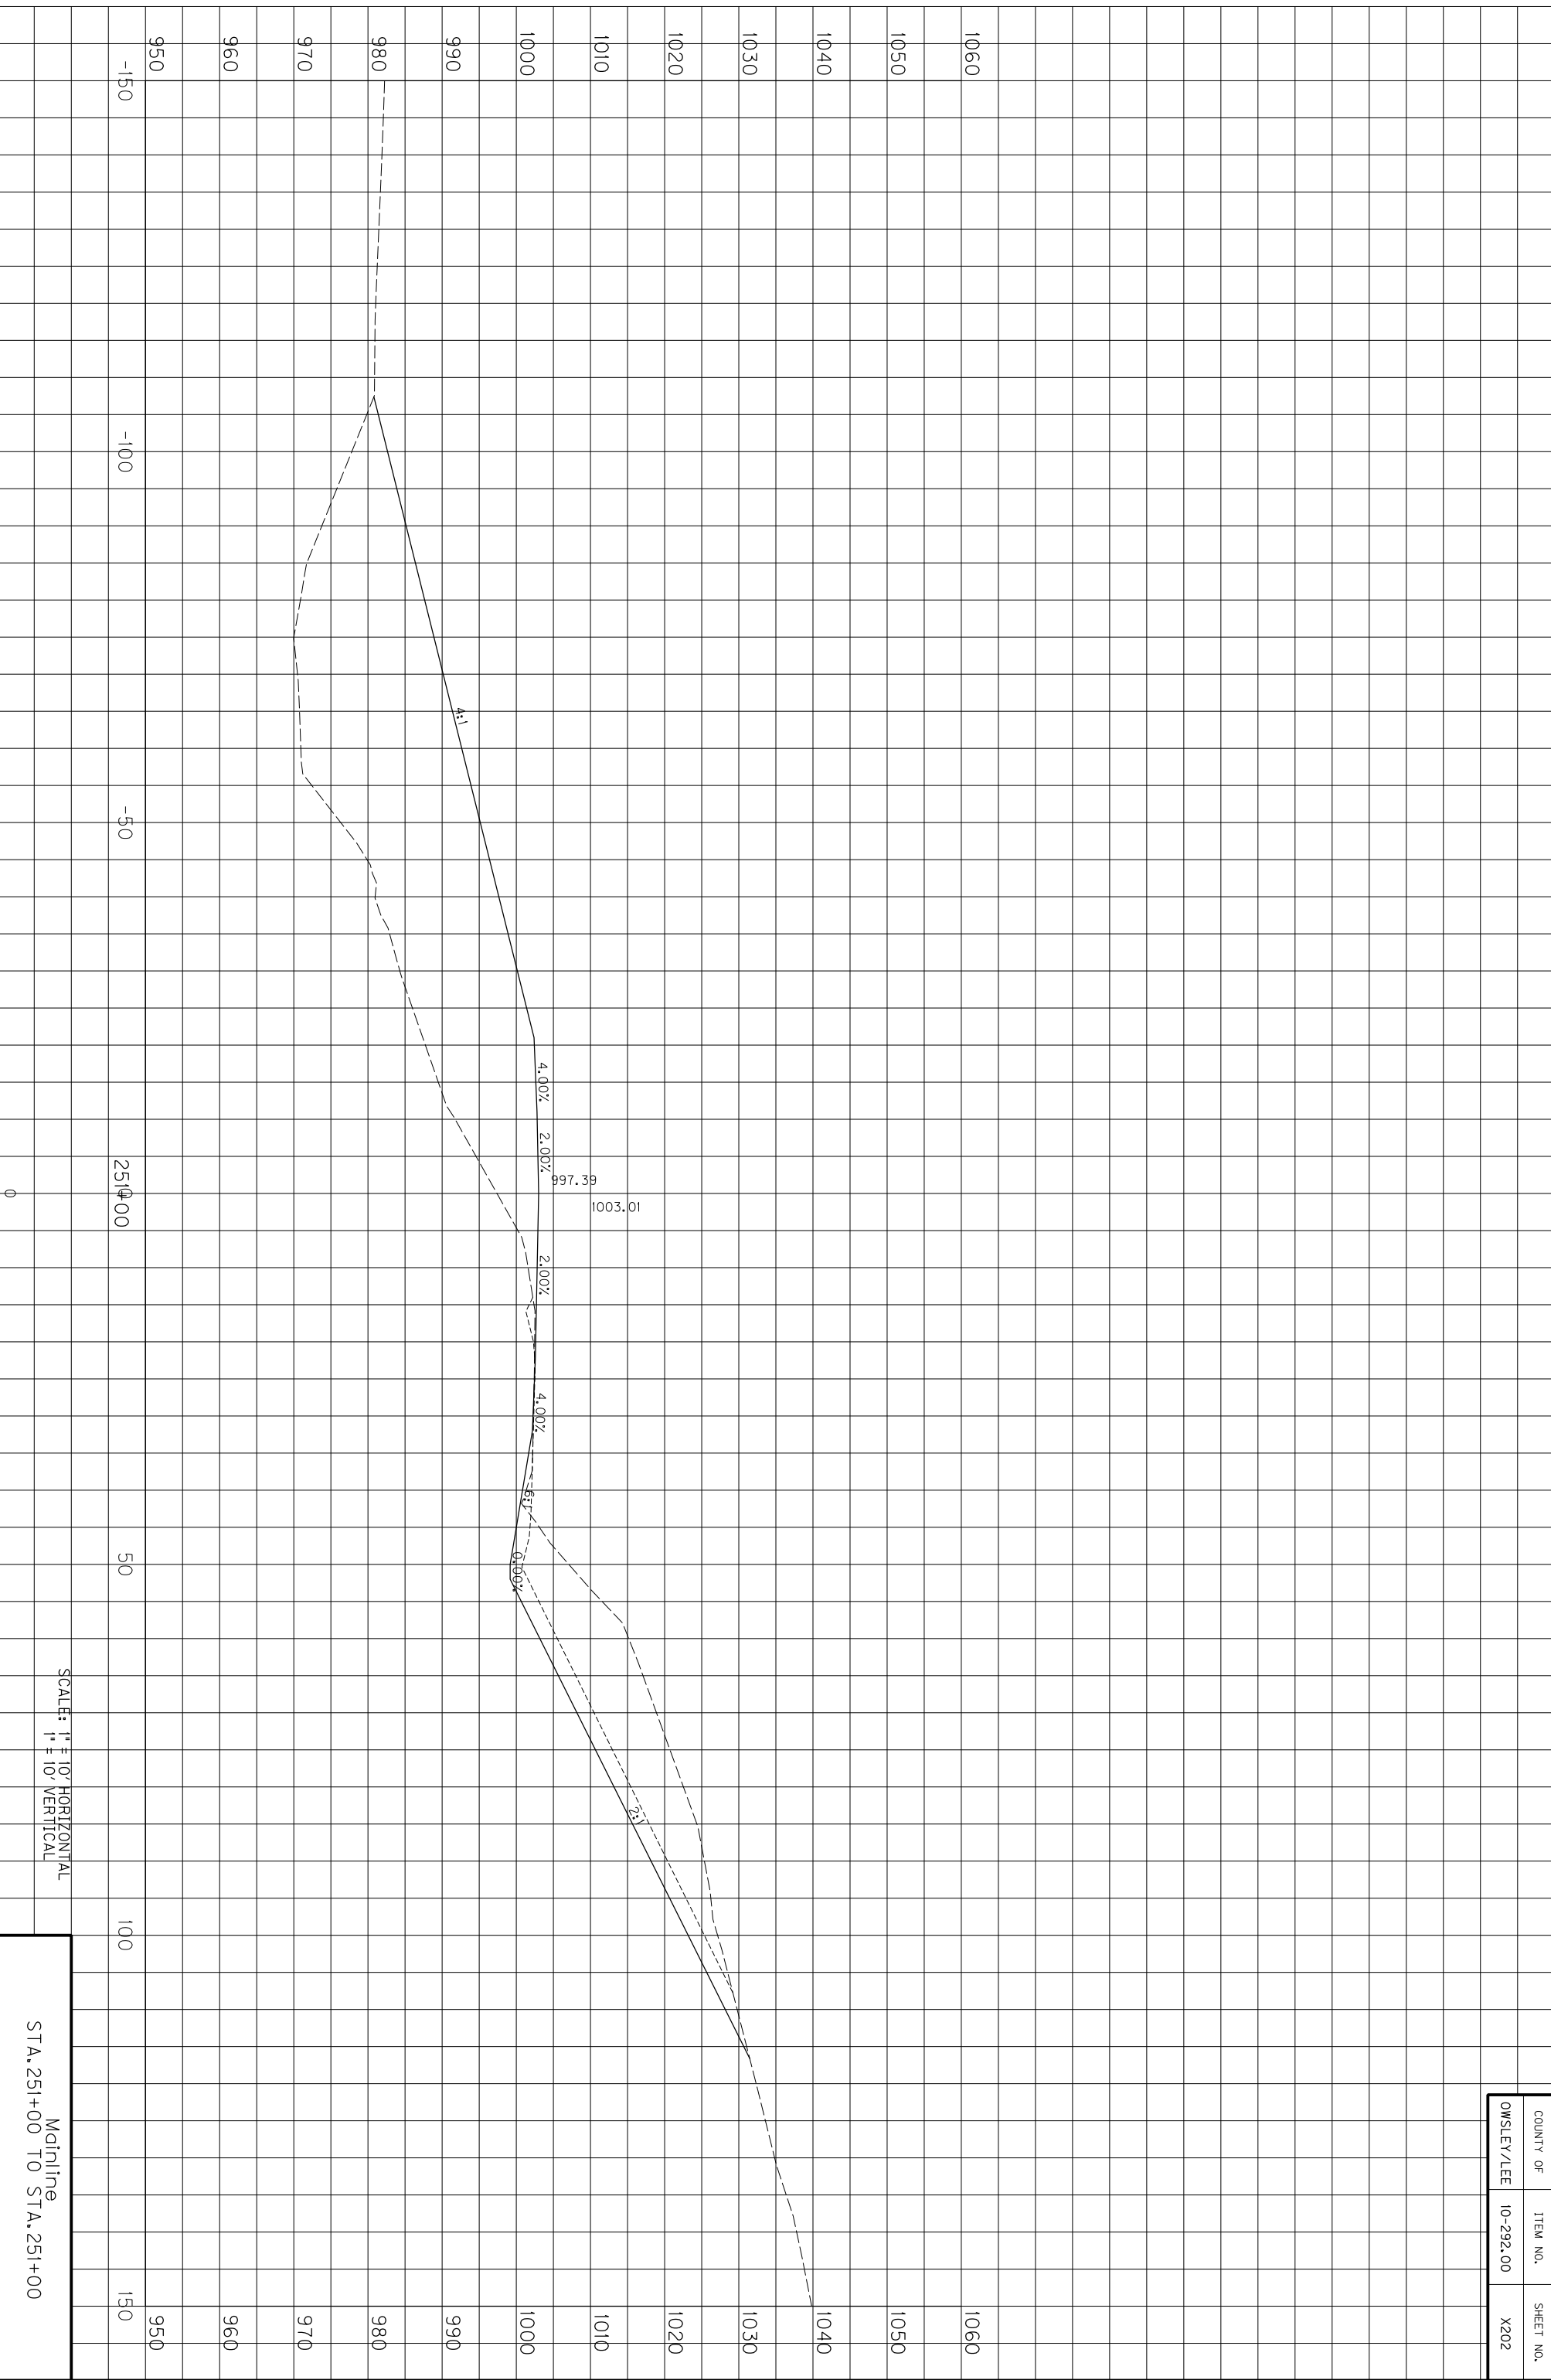

SCALE: 1" = 10' HORIZONTAL
1" = 10' VERTICAL

Mainline
STA. 251+00 TO STA. 251+00


COUNTY OF	ITEM NO.	SHEET NO.
OWSLEY/LEE	10-292.00	X202

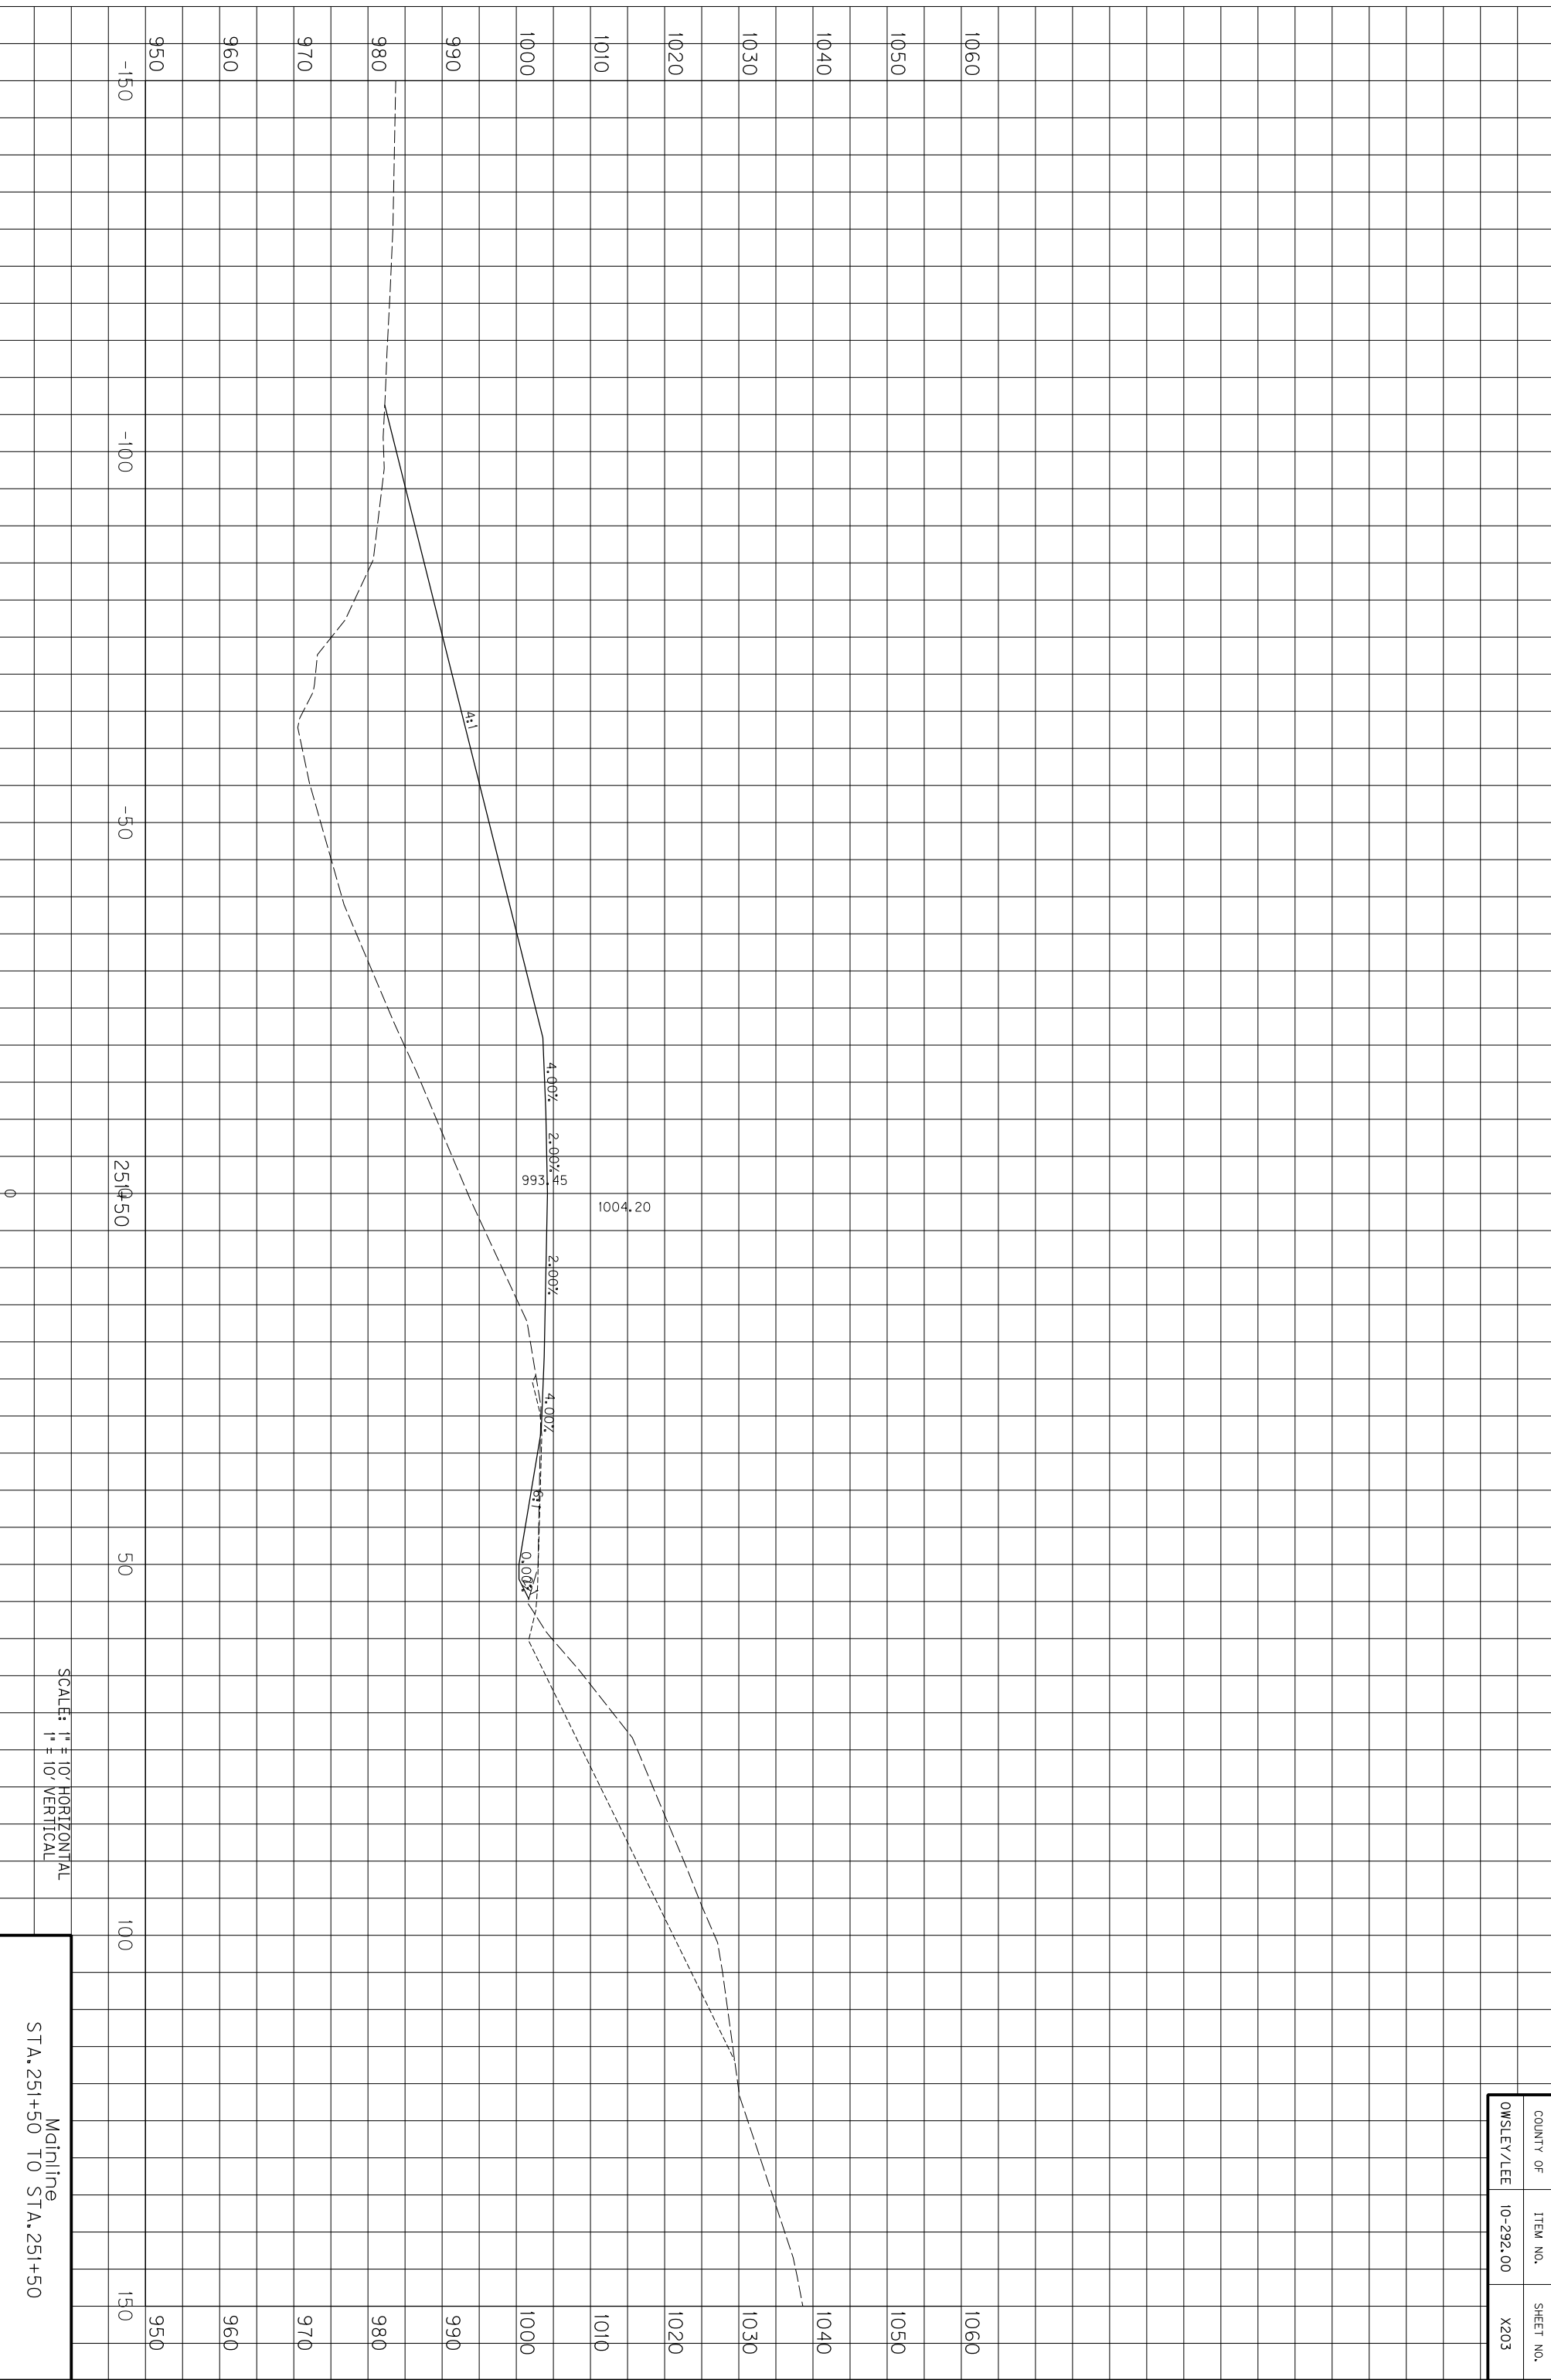

SCALE: 1" = 10' HORIZONTAL
1" = 10' VERTICAL

Mainline
STA. 251+50 TO STA. 251+50


COUNTY OF	ITEM NO.	SHEET NO.
OWSLEY/LEE	10-292.00	X203

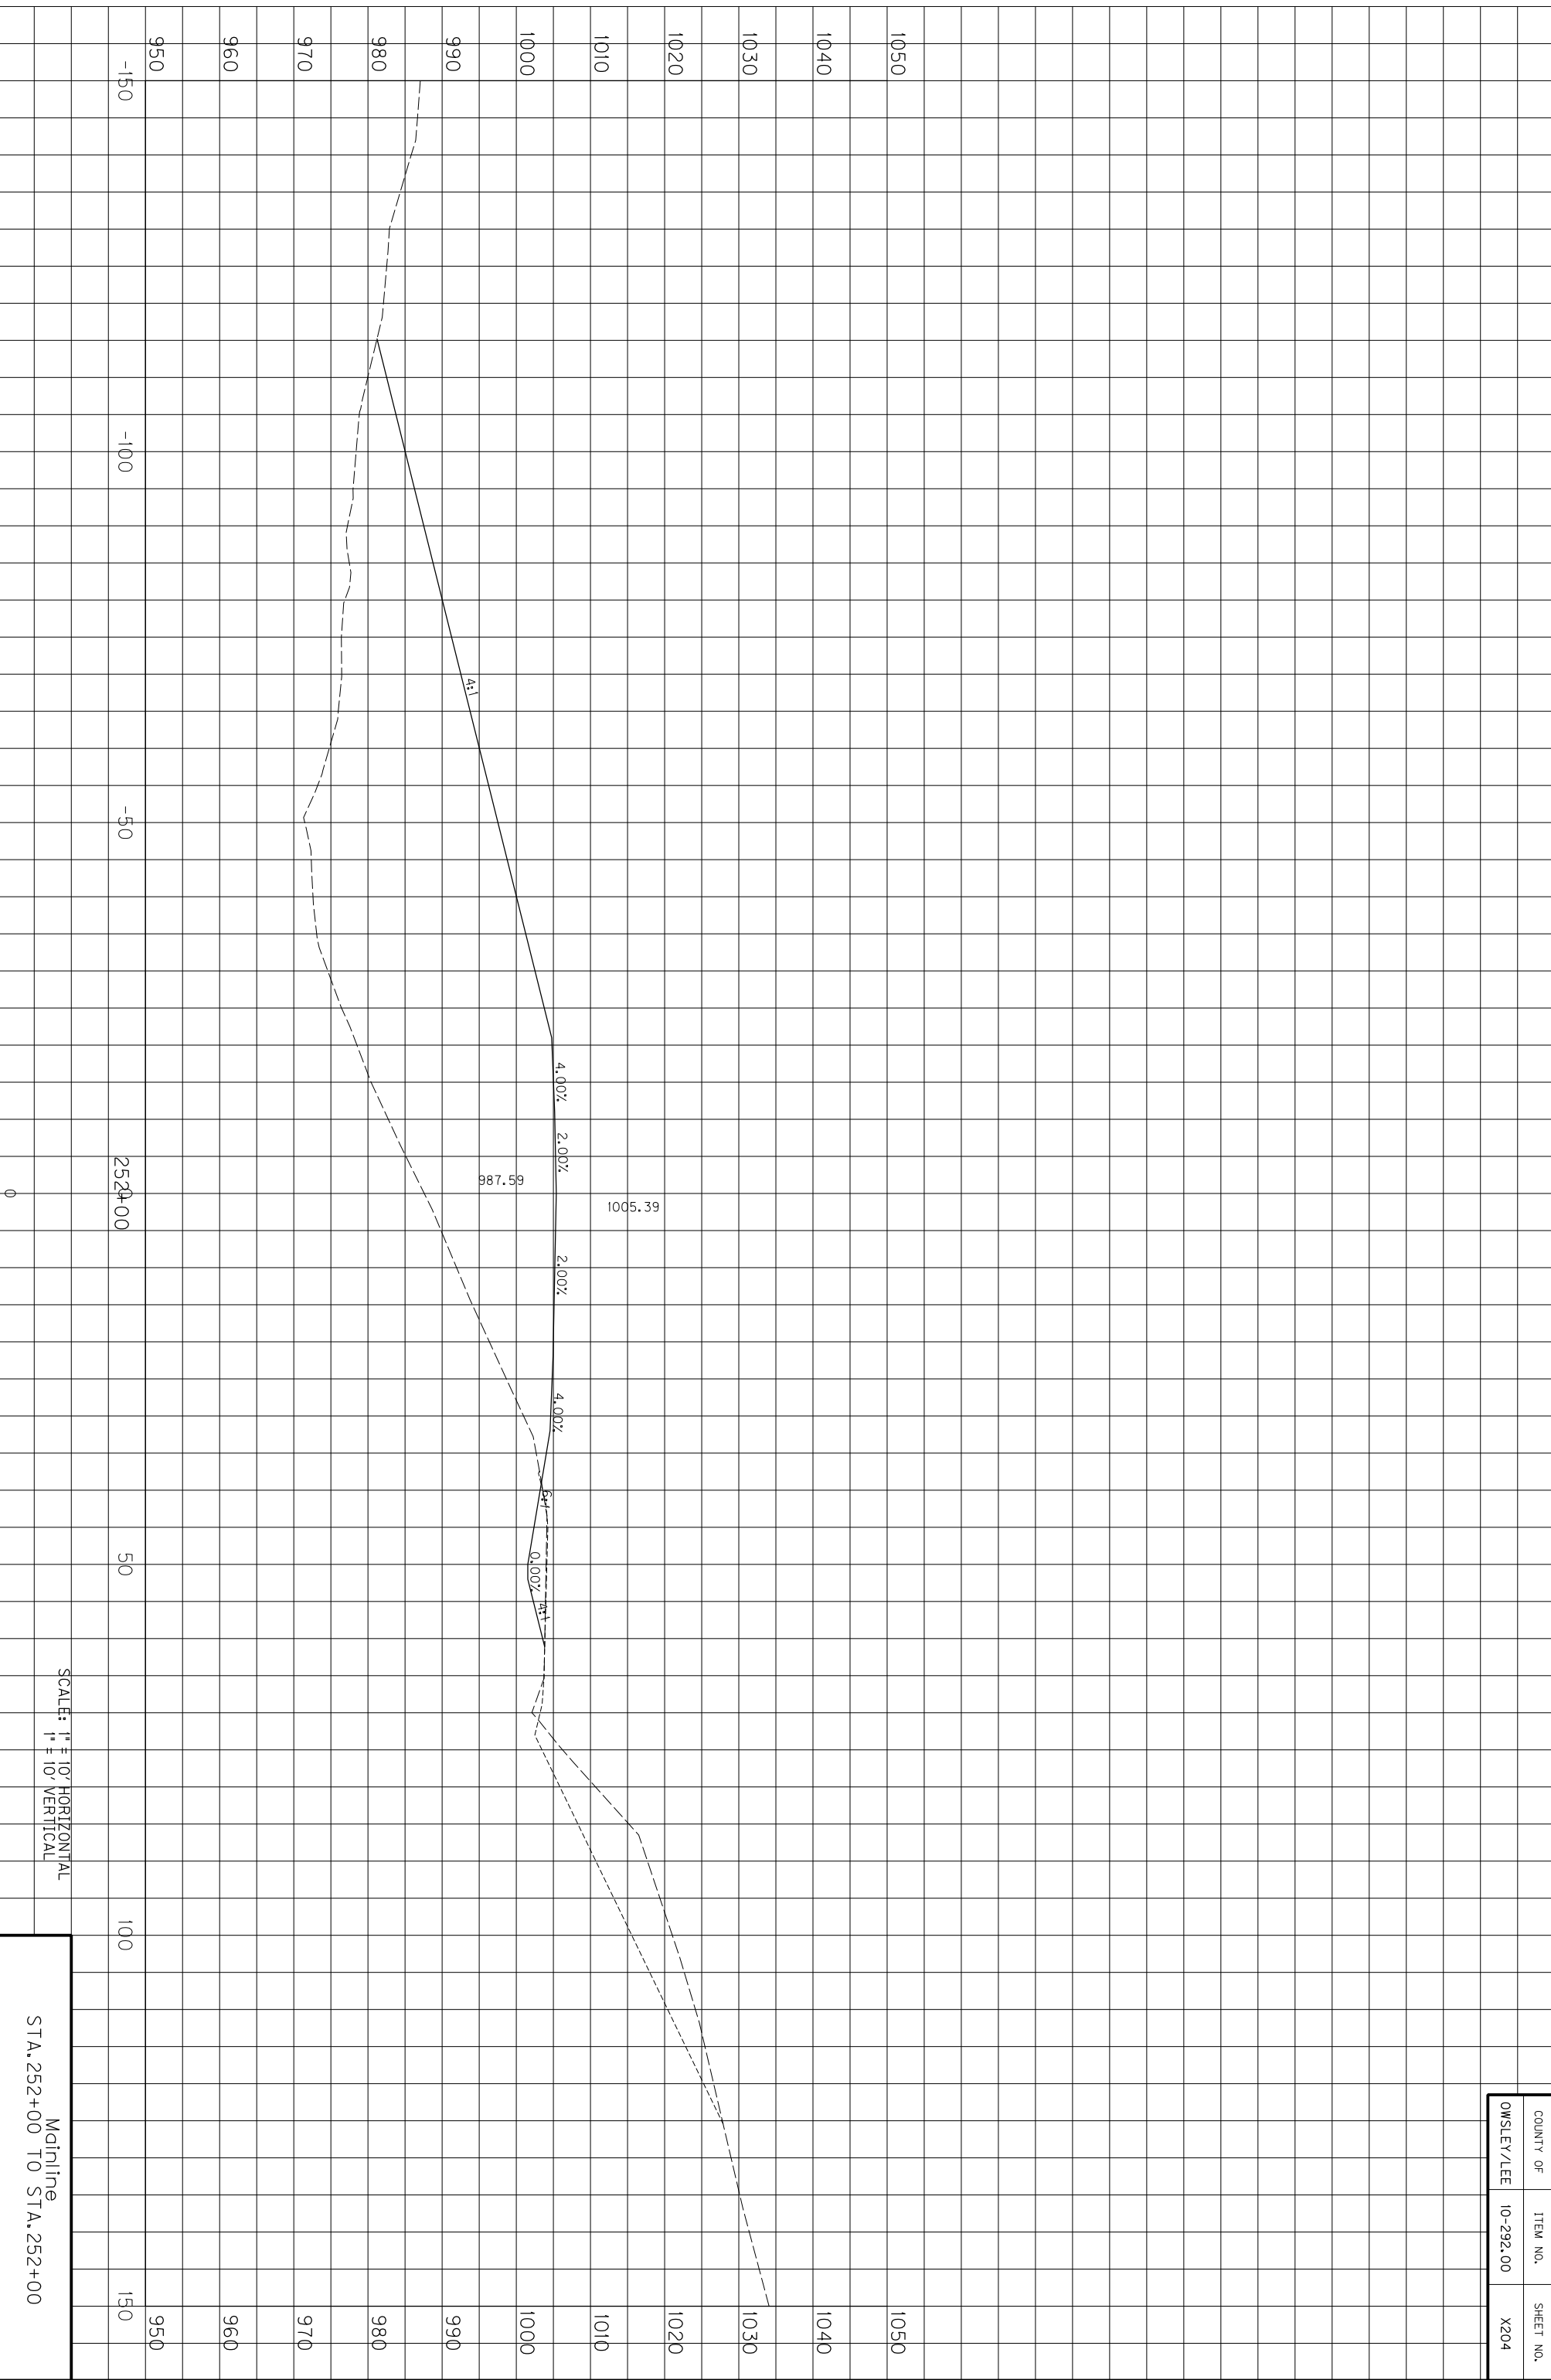

SCALE: 1" = 10' HORIZONTAL
1" = 10' VERTICAL

Mainline
STA. 252+00 TO STA. 252+00


COUNTY OF	ITEM NO.	SHEET NO.
OWSLEY/LEE	10-292.00	X204

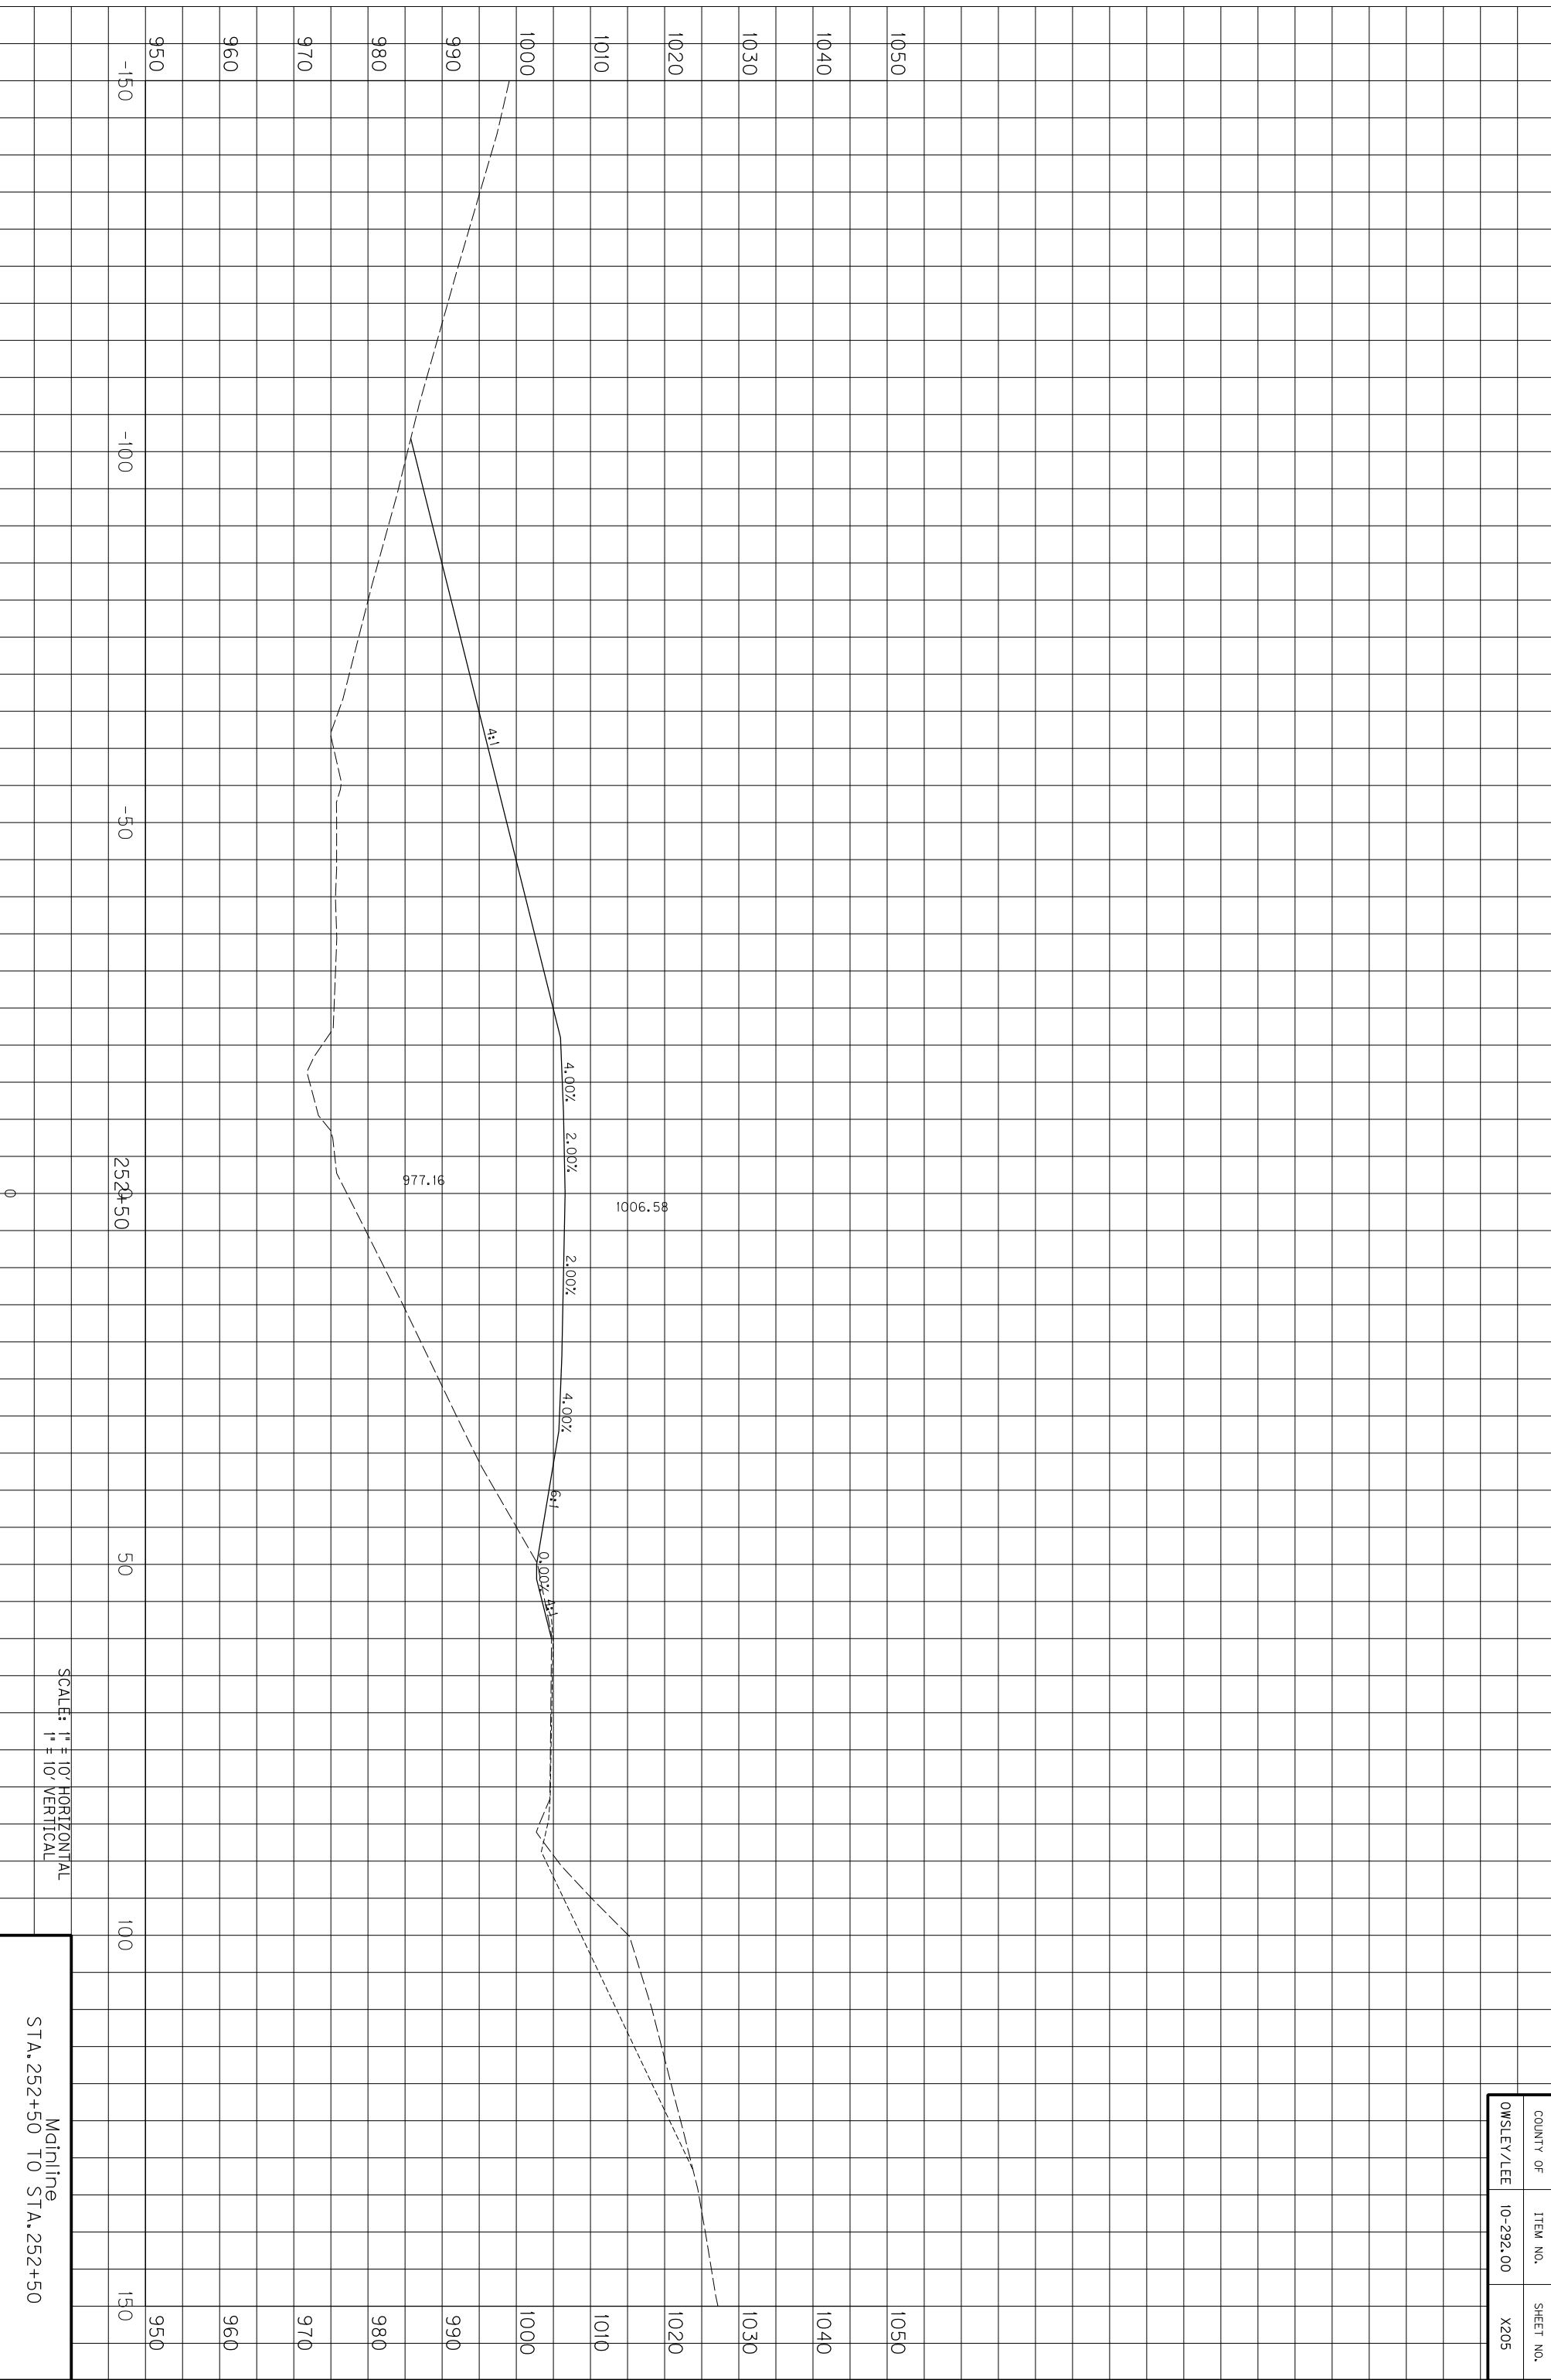

COUNTY OF	ITEM NO.	SHEET NO.
OWSLEY/LEE	10-292.00	X205

SCALE: 1" = 10' HORIZONTAL
1" = 10' VERTICAL


Mainline
STA. 252+50 TO STA. 252+50

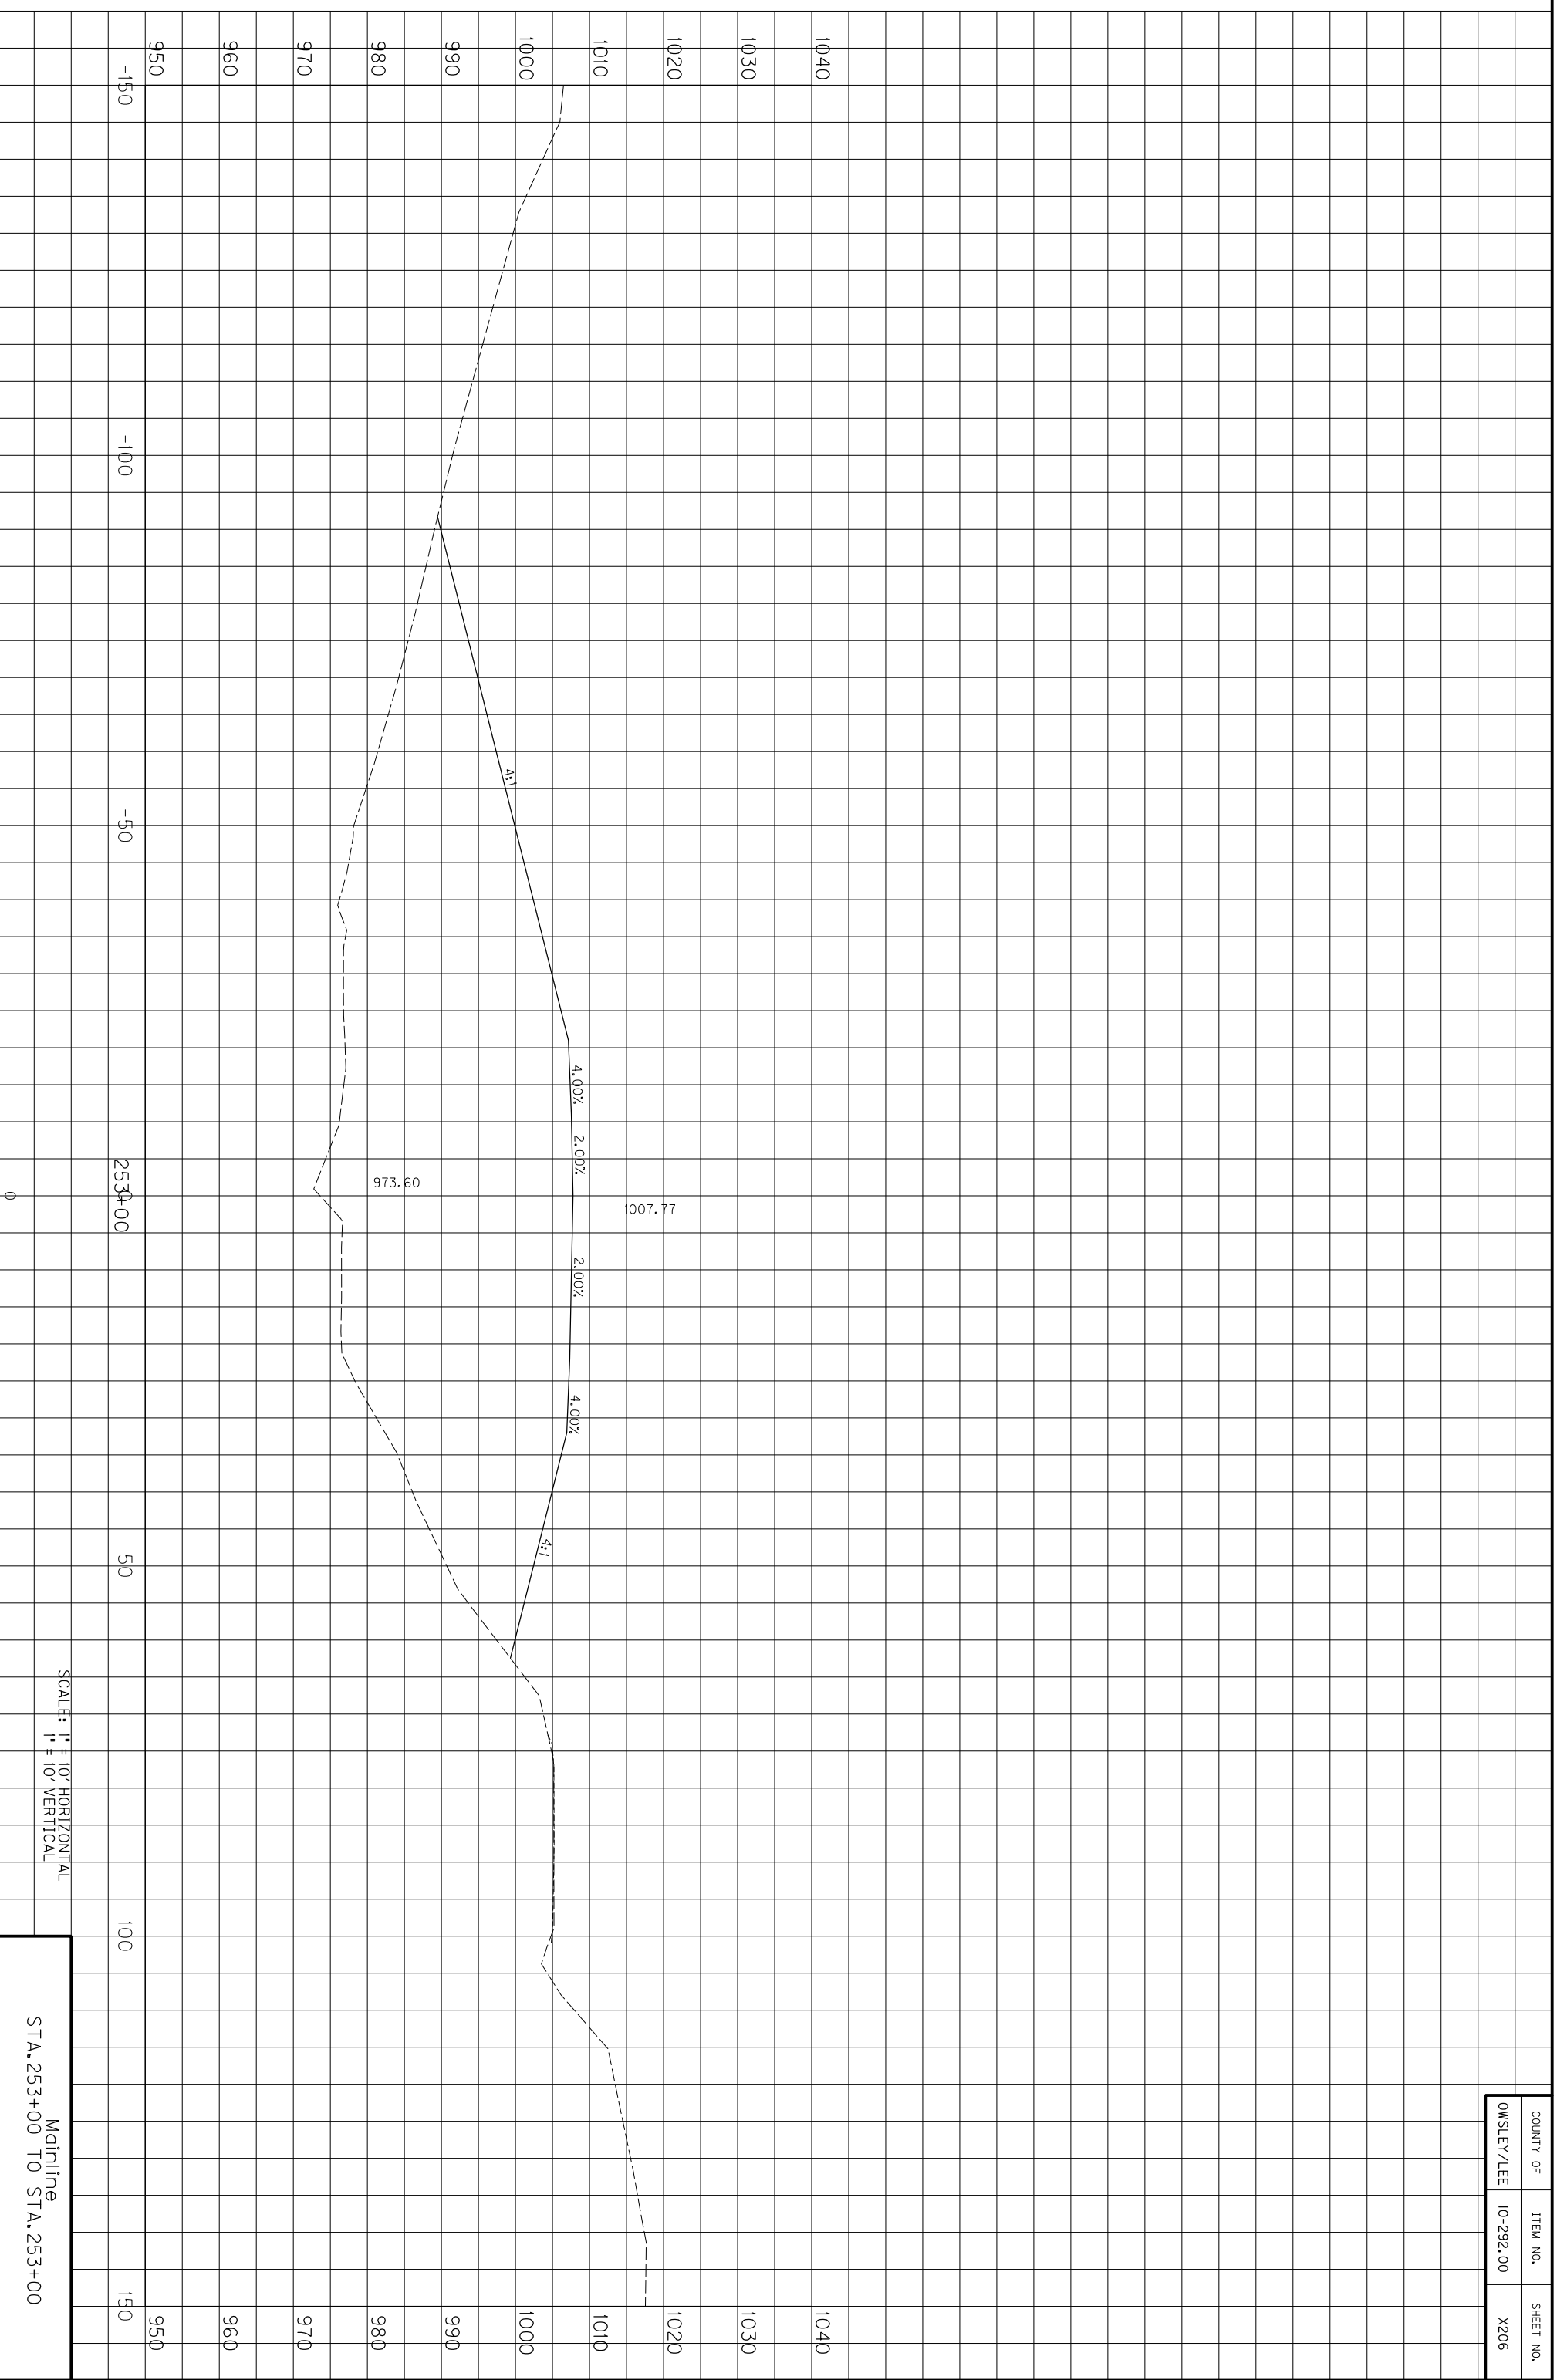

COUNTY OF	ITEM NO.	SHEET NO.
OWSLEY/LEE	10-292.00	X206

SCALE: 1" = 10' HORIZONTAL
1" = 10' VERTICAL


Mainline
STA. 253+00 TO STA. 253+00

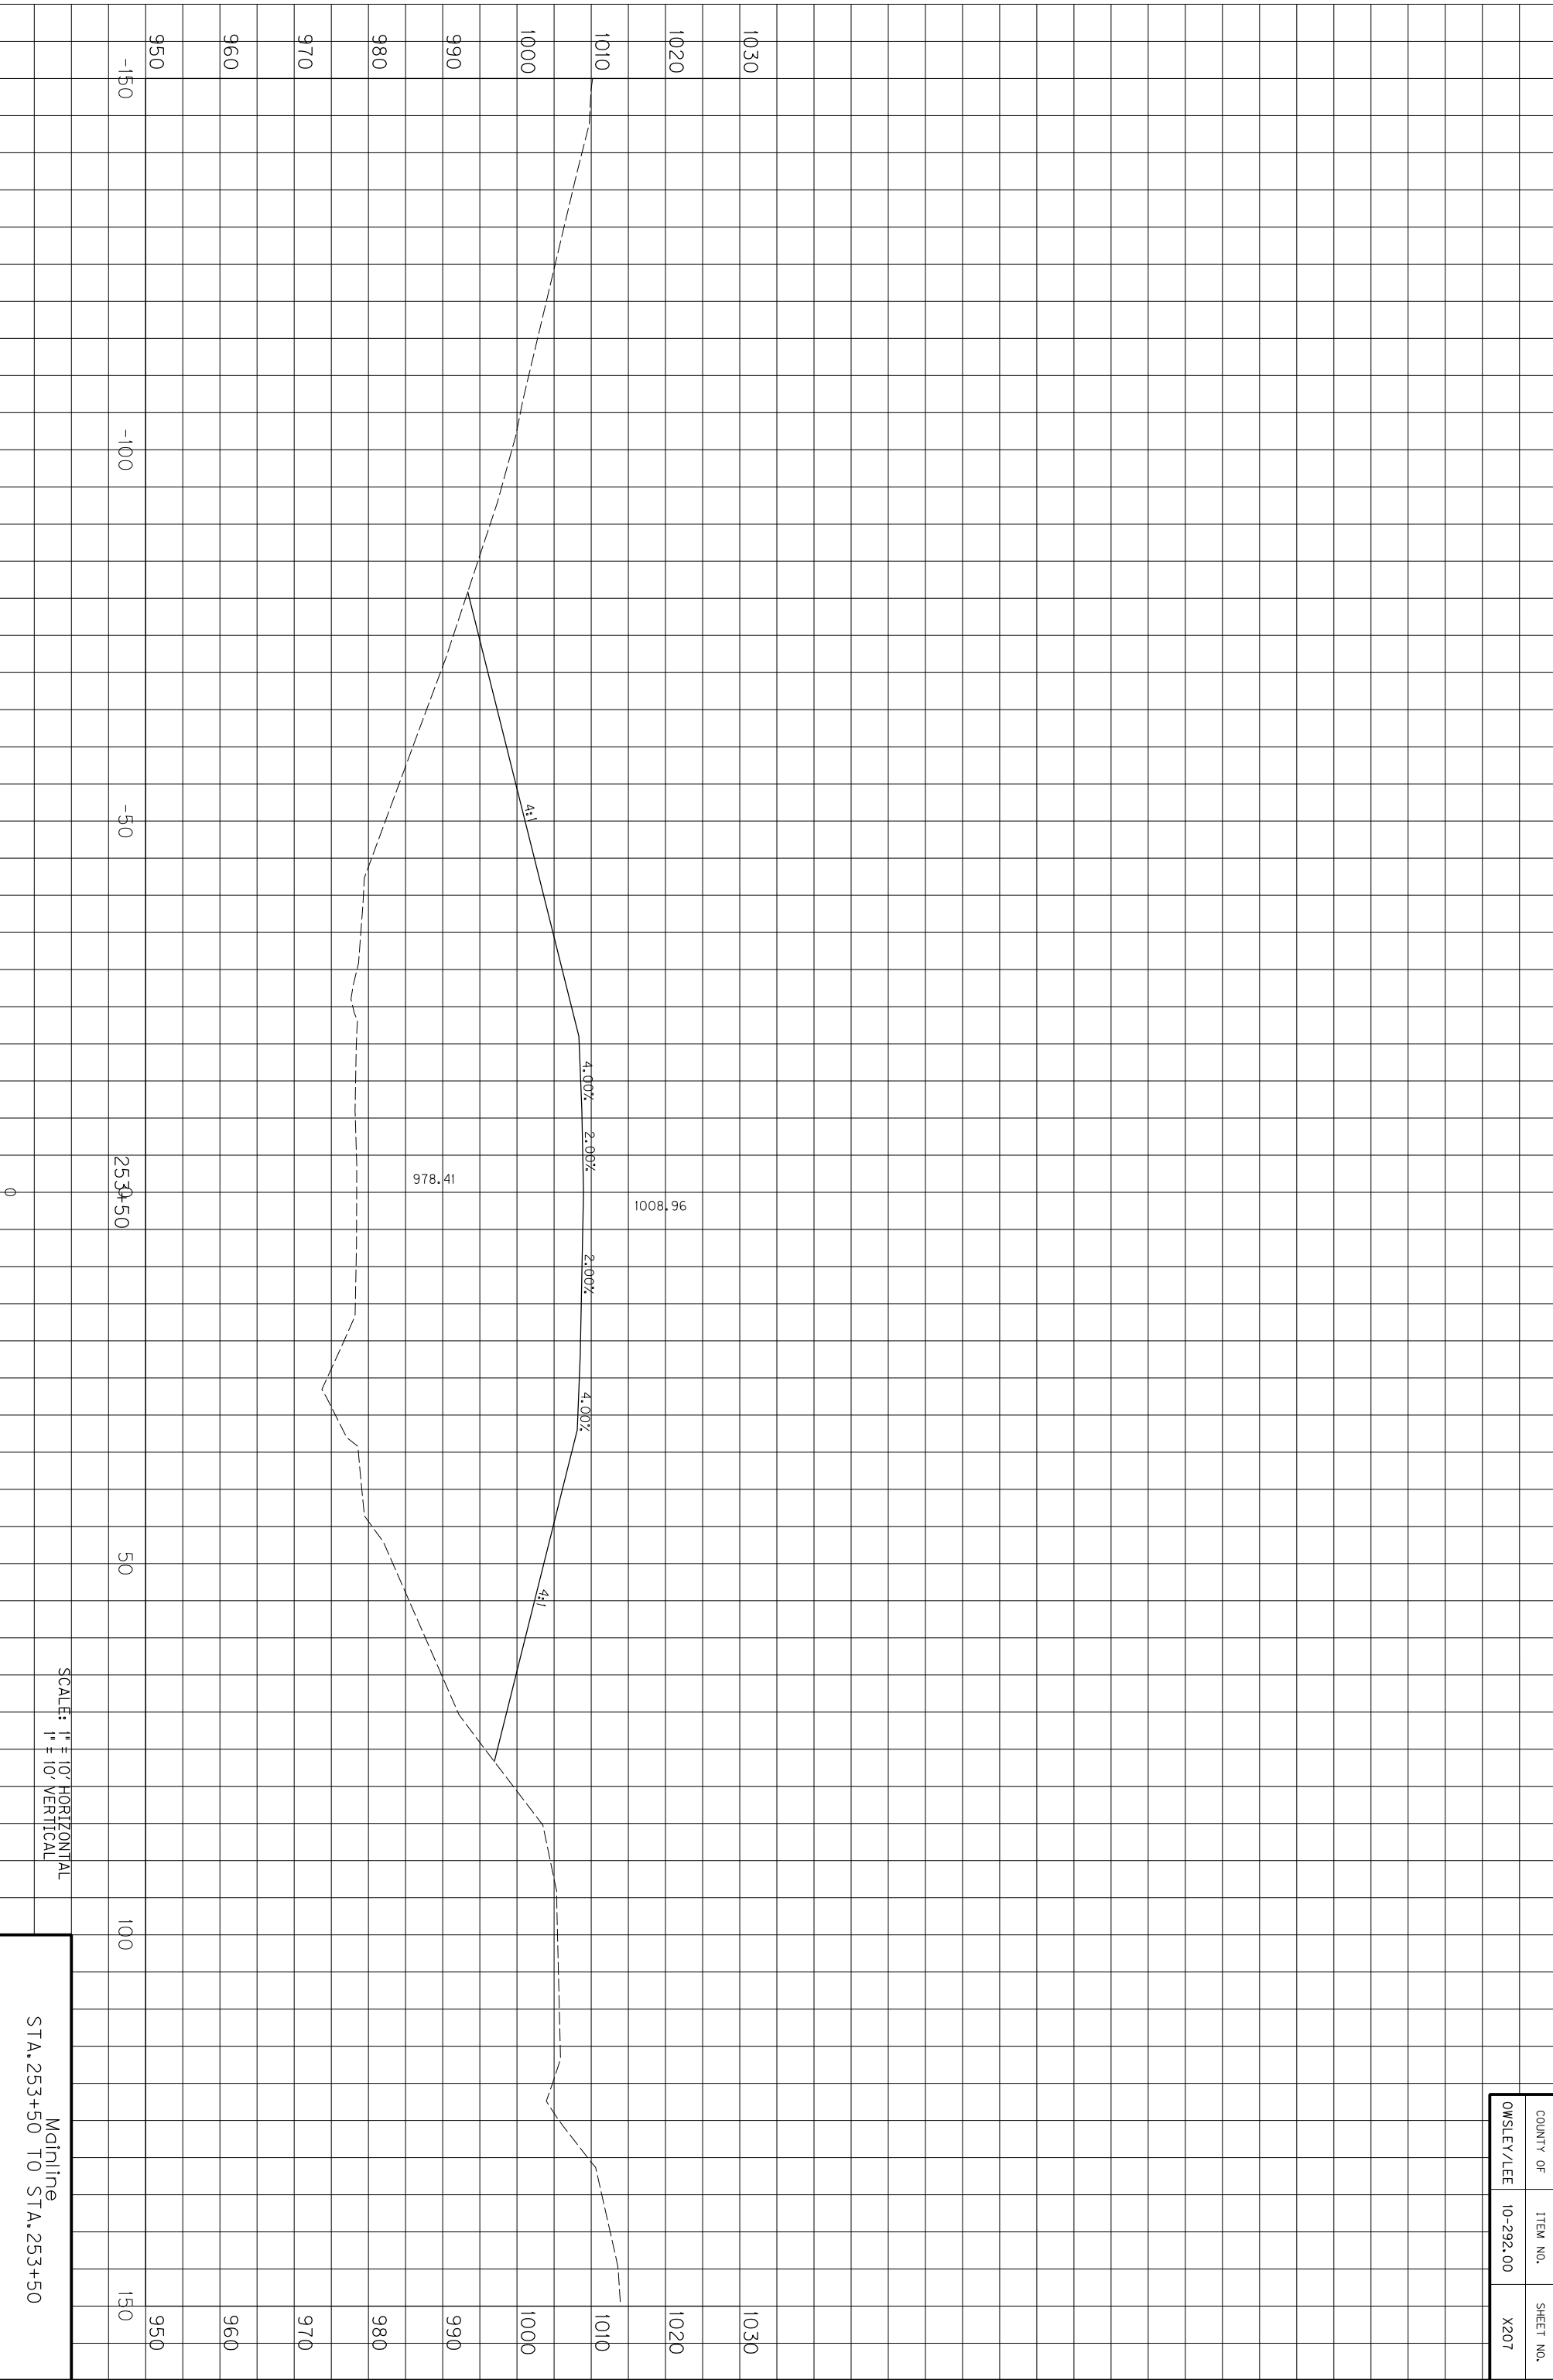

SCALE: 1" = 10' HORIZONTAL
1" = 10' VERTICAL

Mainline
STA. 253+50 TO STA. 253+50


COUNTY OF	ITEM NO.	SHEET NO.
OWSLEY/LEE	10-292.00	X207

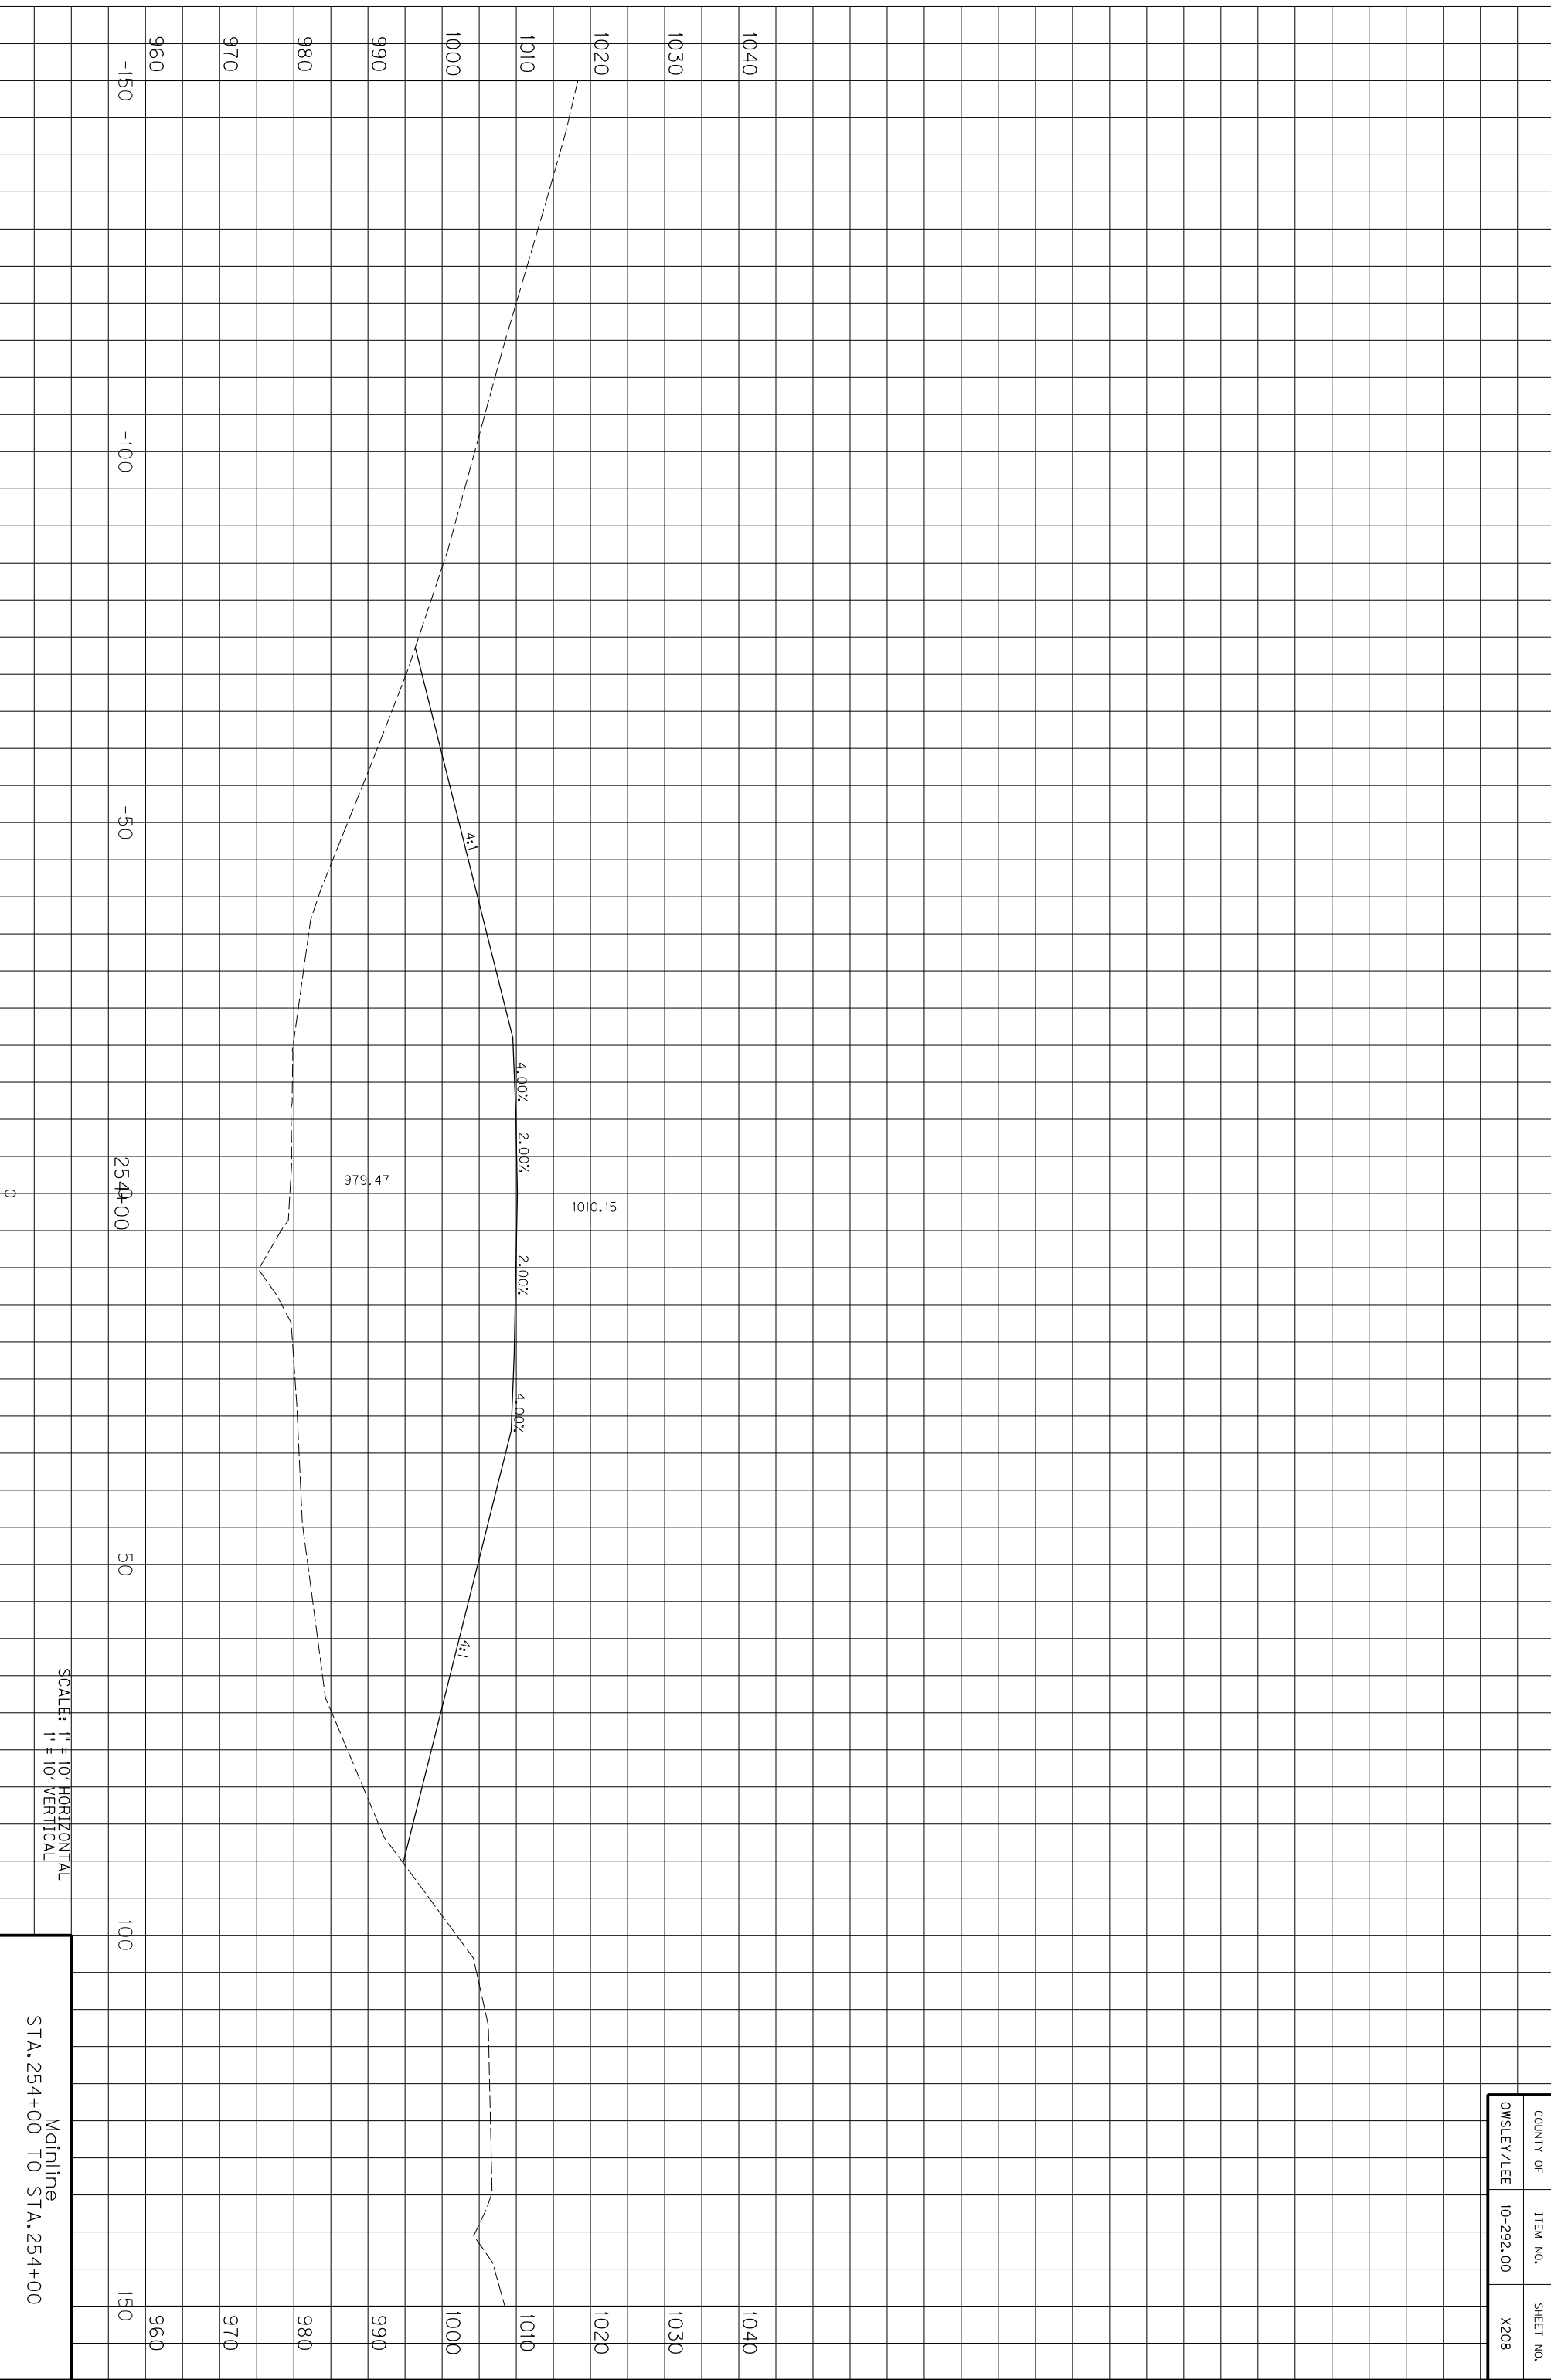

SCALE: 1" = 10' HORIZONTAL
1" = 10' VERTICAL

Mainline
STA. 254+00 TO STA. 254+00


COUNTY OF	ITEM NO.	SHEET NO.
OWSLEY/LEE	10-292.00	X208

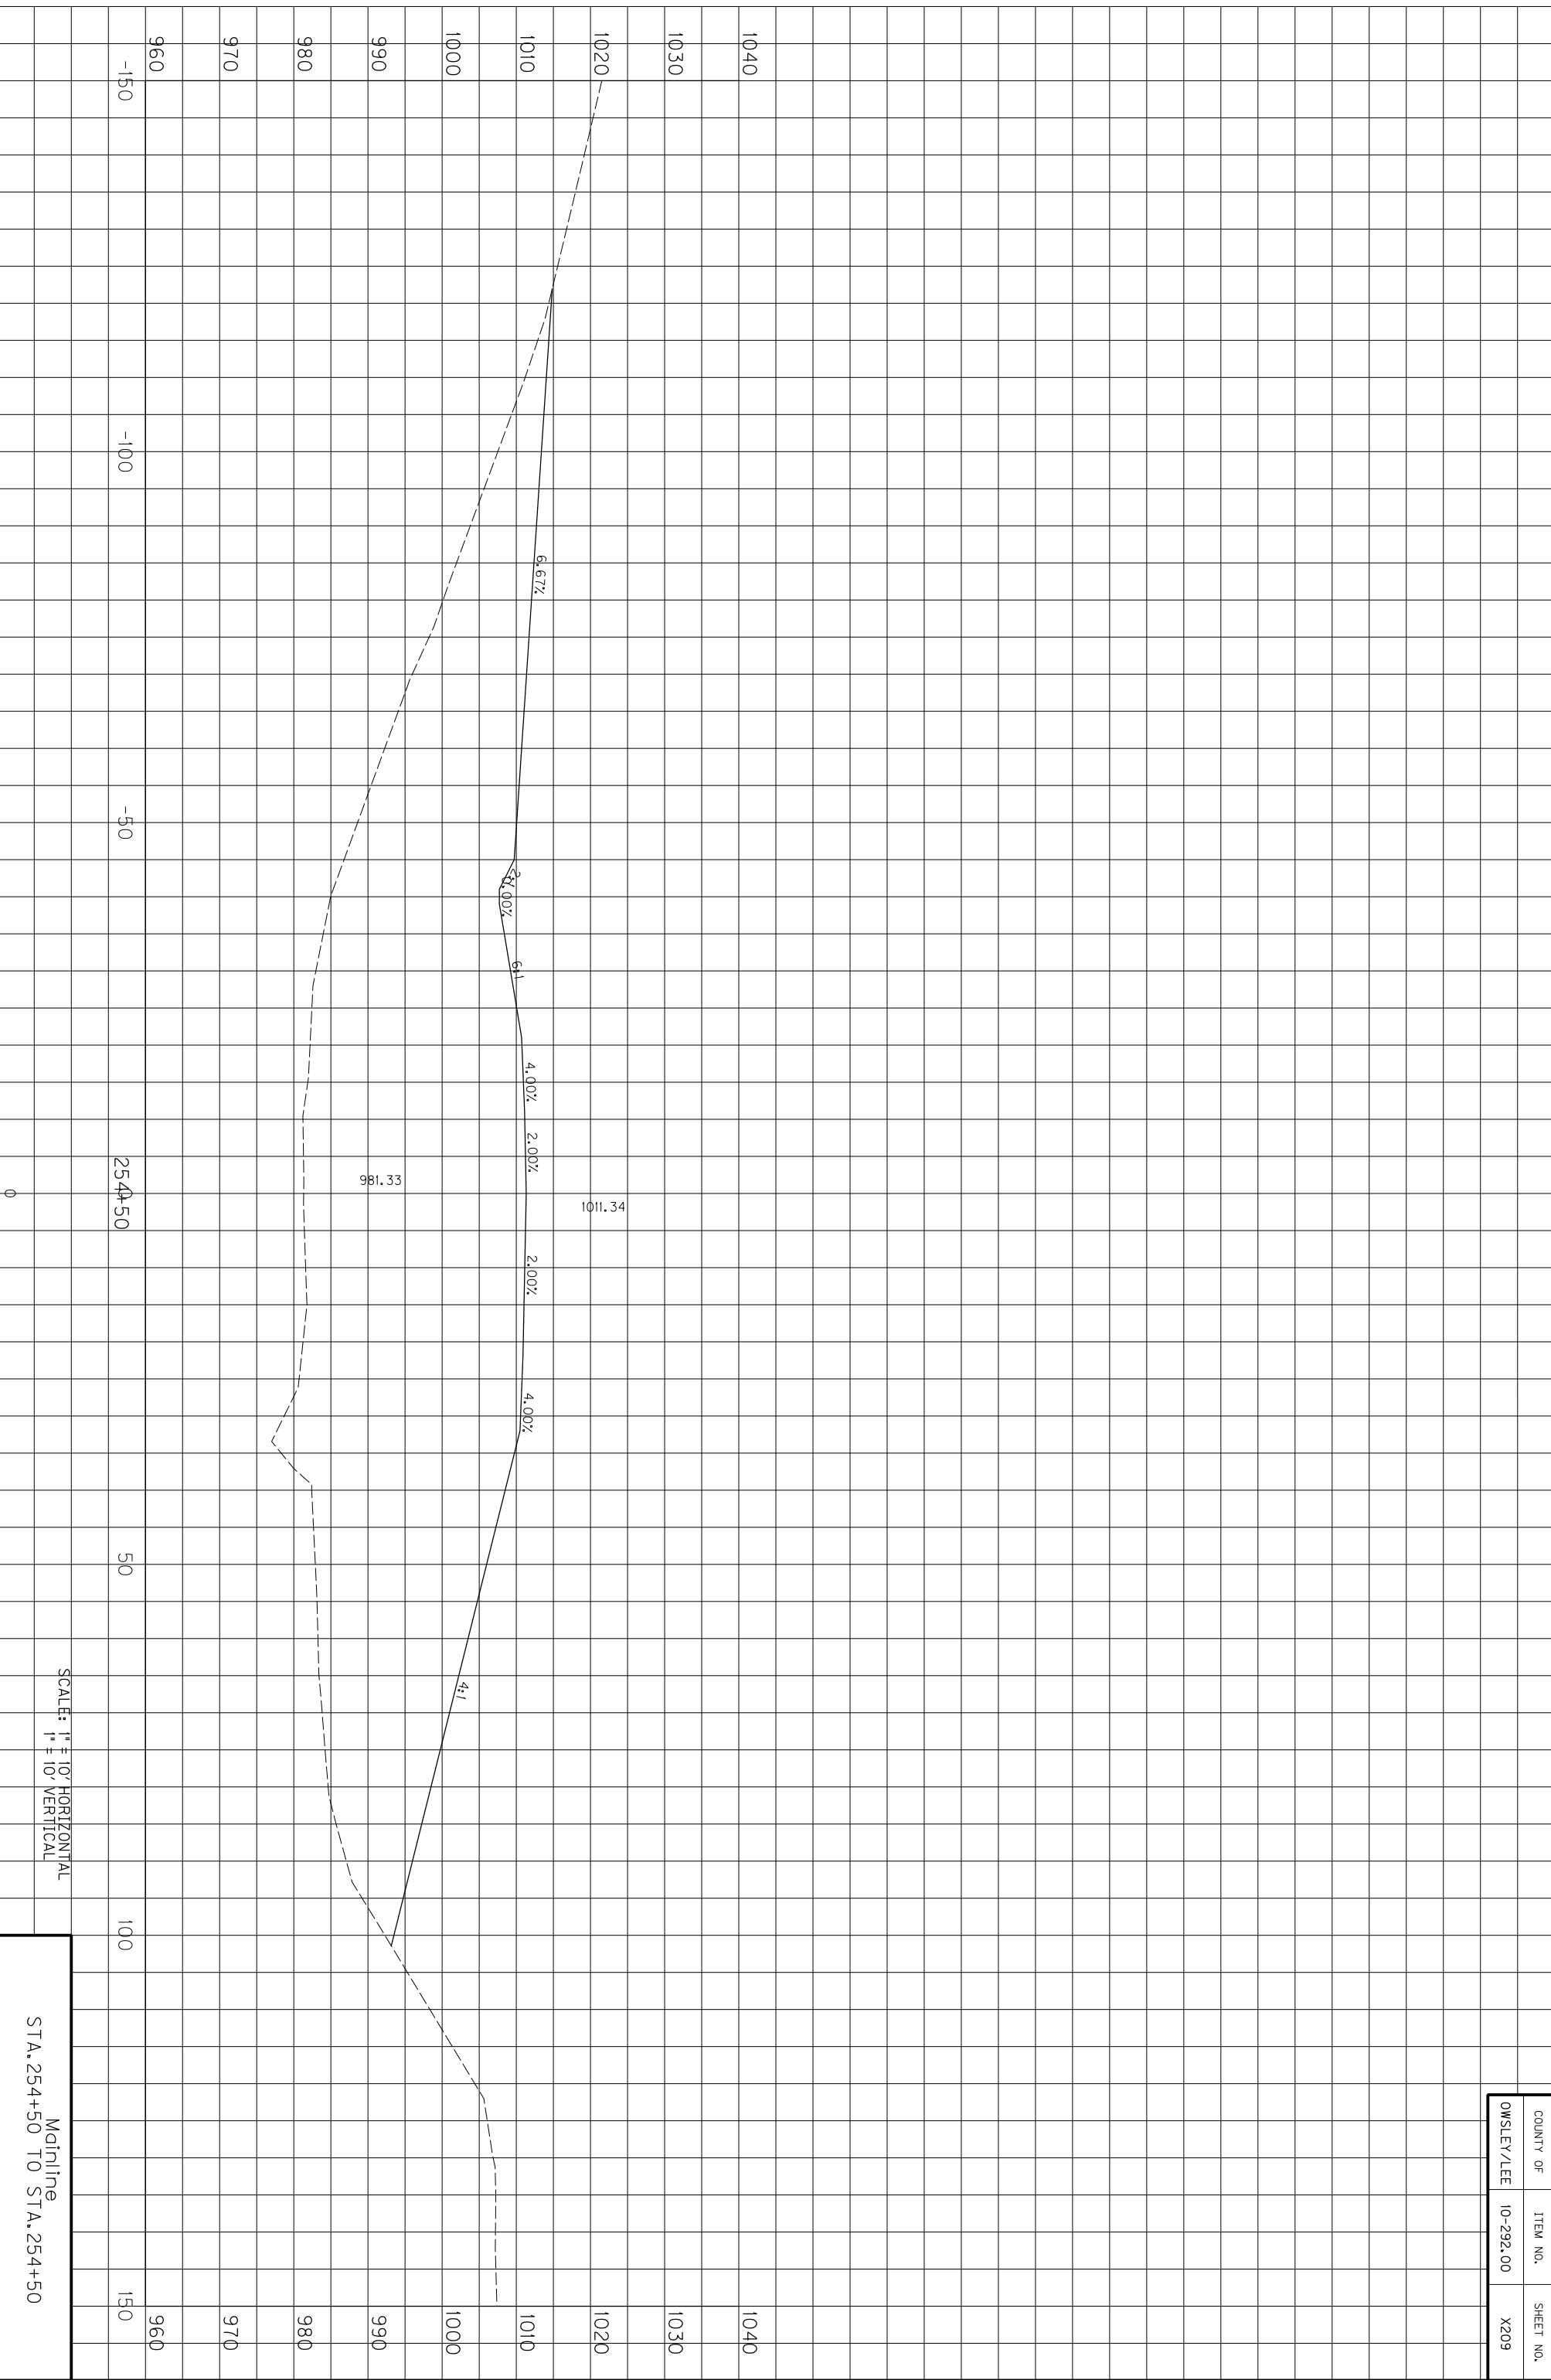

COUNTY OF	ITEM NO.	SHEET NO.
OWSLEY/LEE	10-292.00	X209

Mainline
STA. 254+50 TO STA. 254+50


SCALE: 1" = 10' HORIZONTAL
1" = 10' VERTICAL

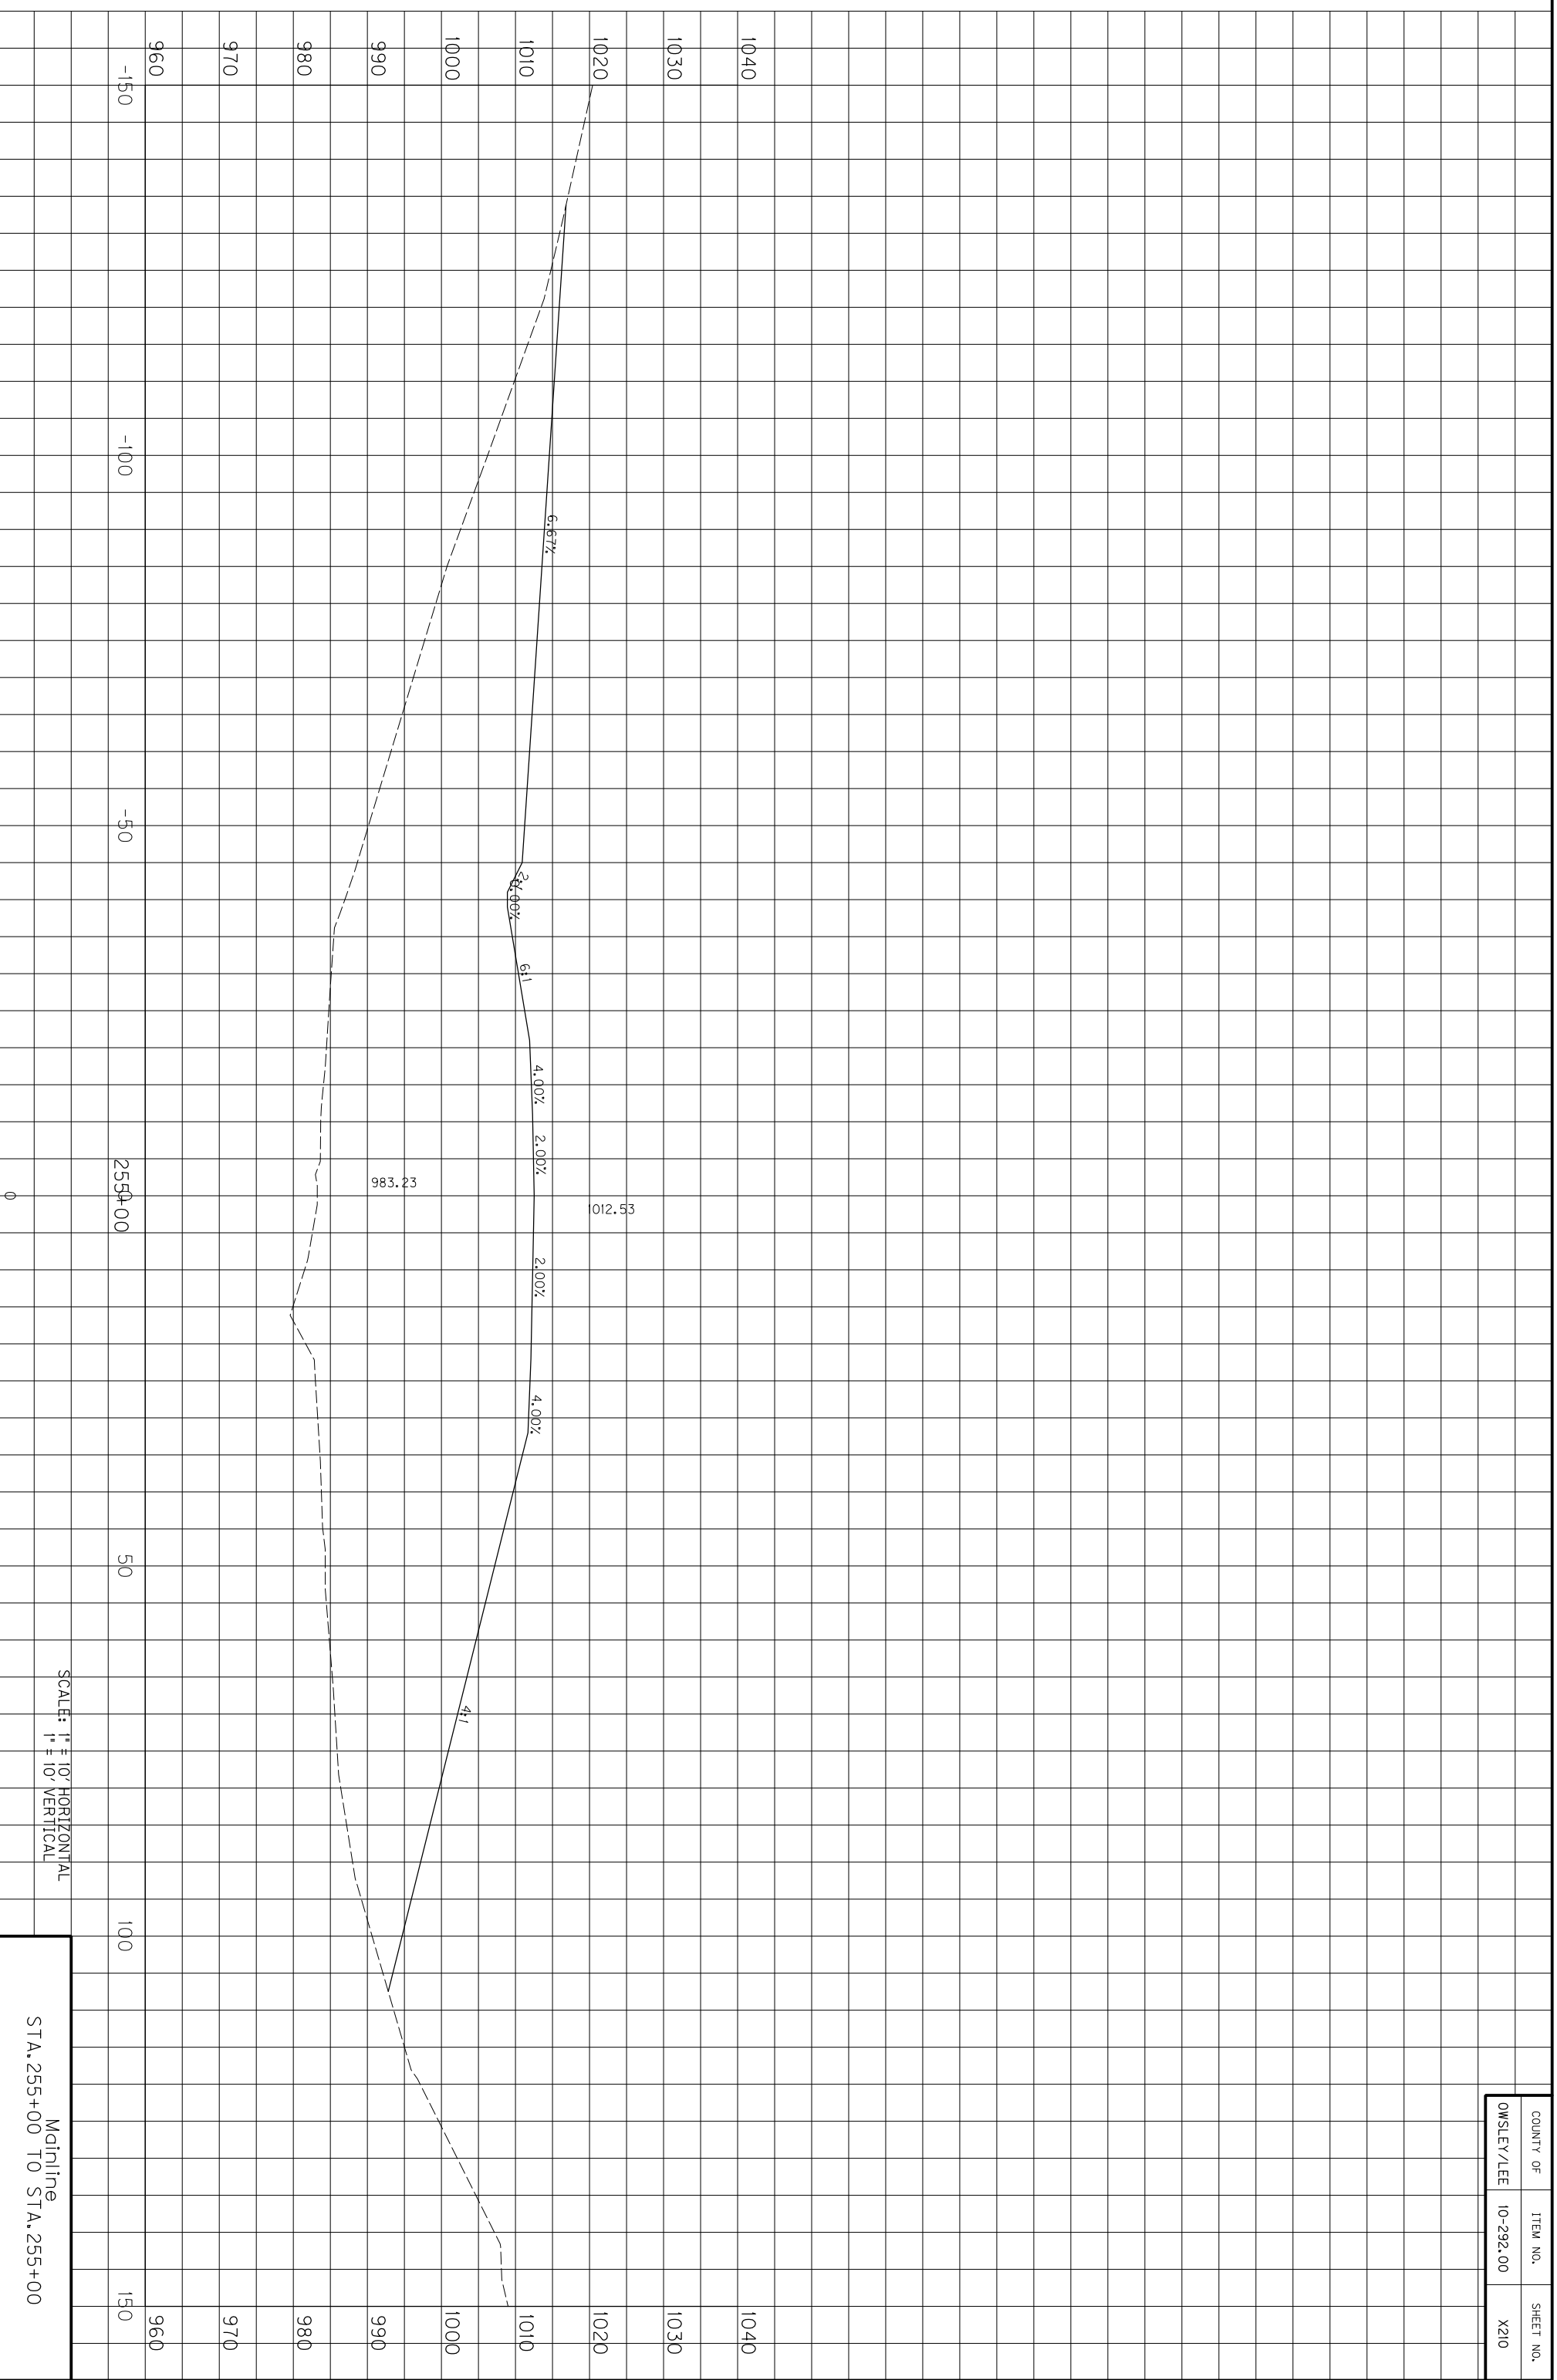

COUNTY OF	ITEM NO.	SHEET NO.
OWSLEY/LEE	10-292.00	X210

SCALE: 1" = 10' HORIZONTAL
1" = 10' VERTICAL


Mainline
STA. 255+00 TO STA. 255+00

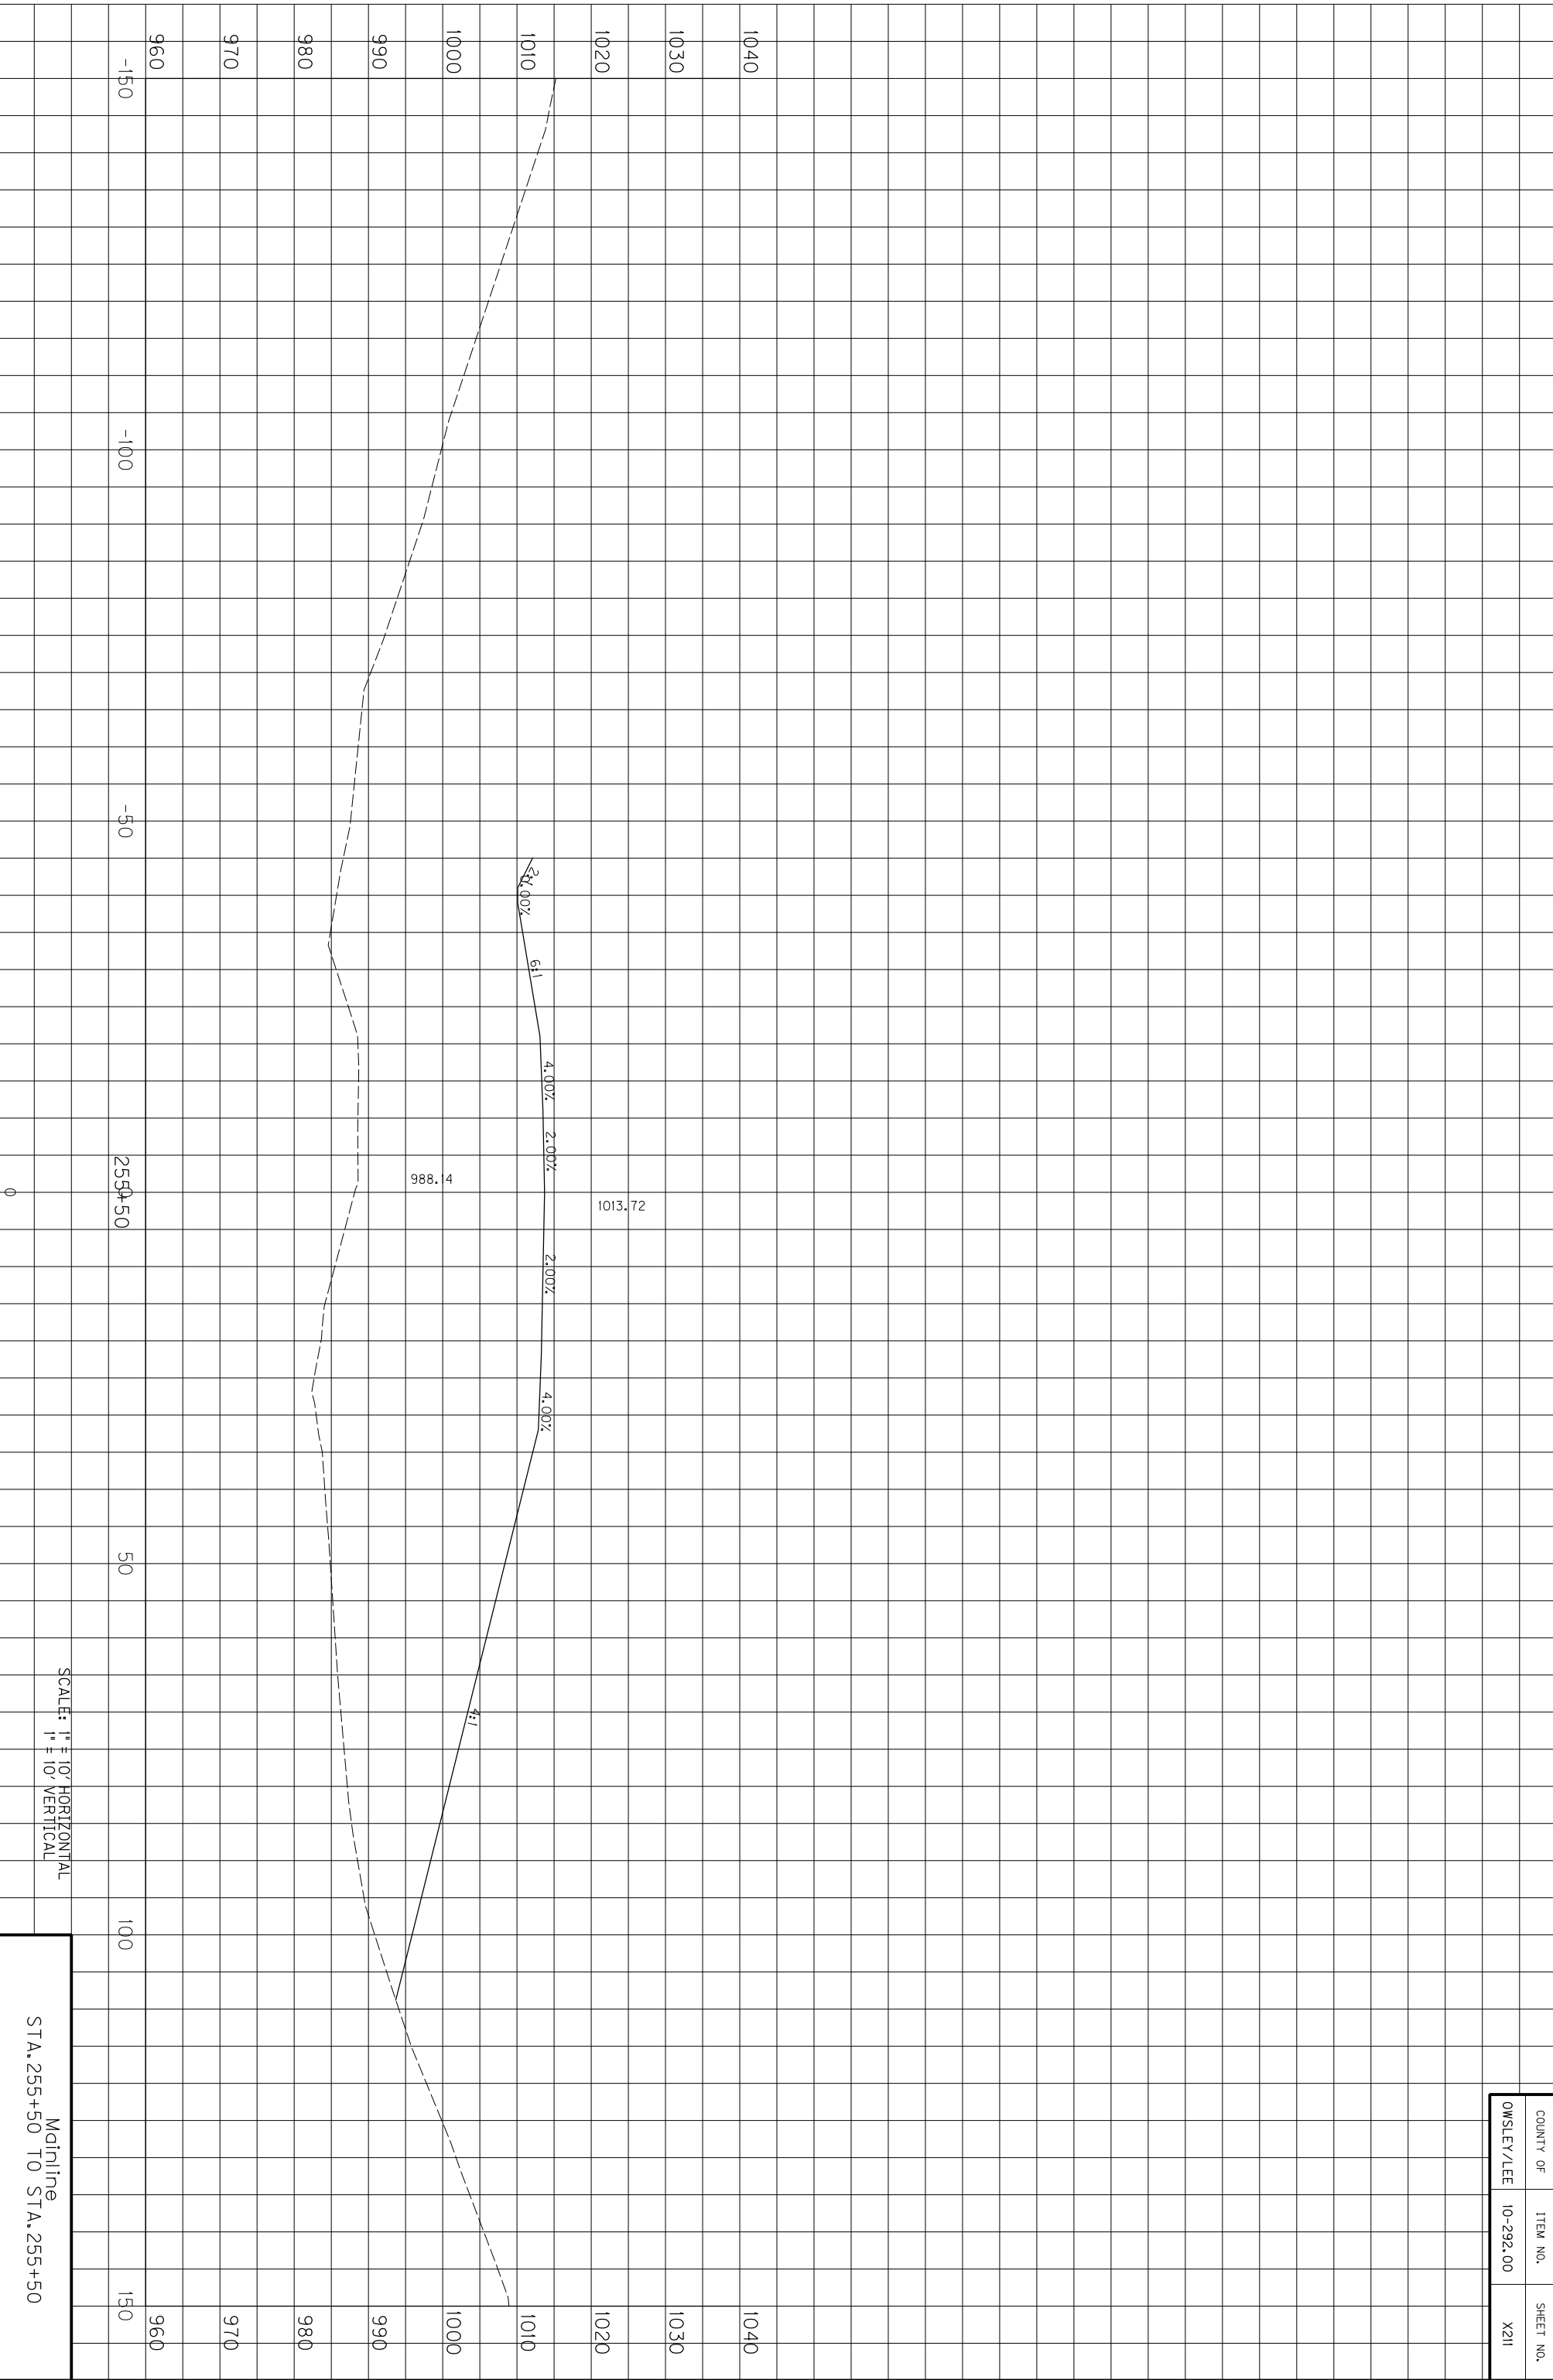

COUNTY OF	ITEM NO.	SHEET NO.
OWSLEY/LEE	10-292.00	X211

SCALE: 1" = 10' HORIZONTAL
1" = 10' VERTICAL


Mainline
STA. 255+50 TO STA. 255+50

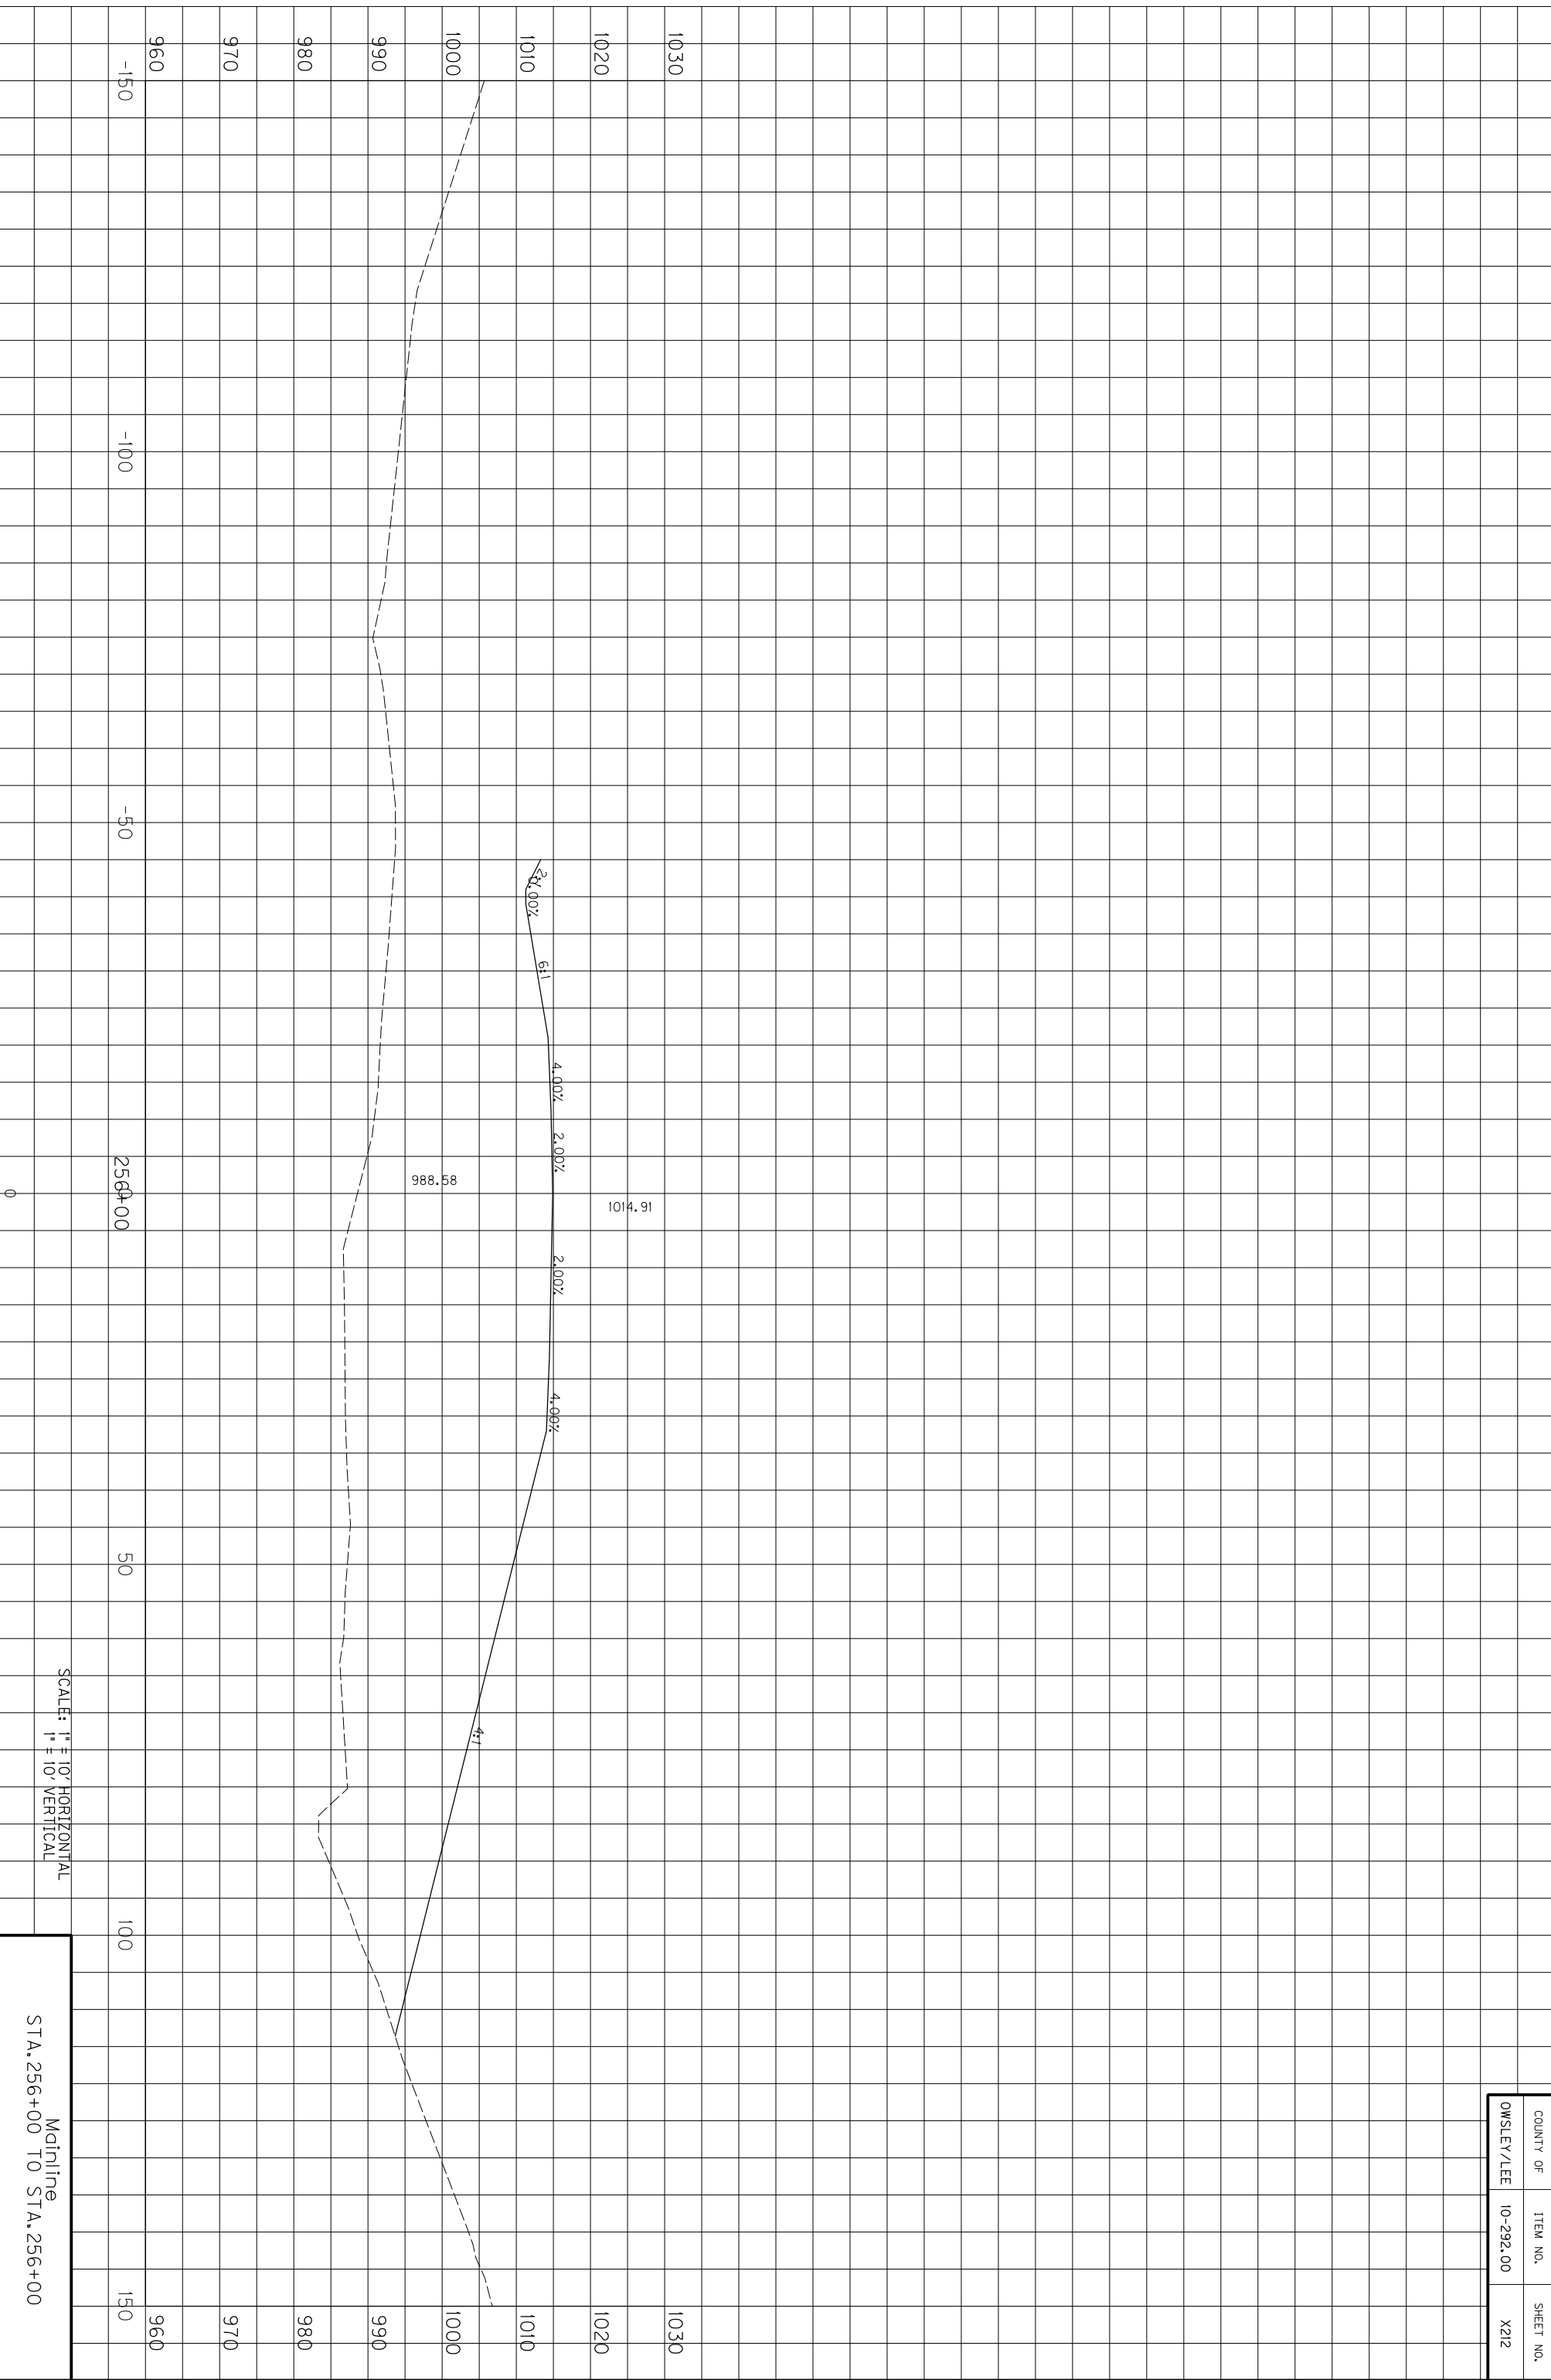

SCALE: 1" = 10' HORIZONTAL
1" = 10' VERTICAL

Mainline
STA. 256+00 TO STA. 256+00


COUNTY OF	ITEM NO.	SHEET NO.
OWSLEY/LEE	10-292.00	X212

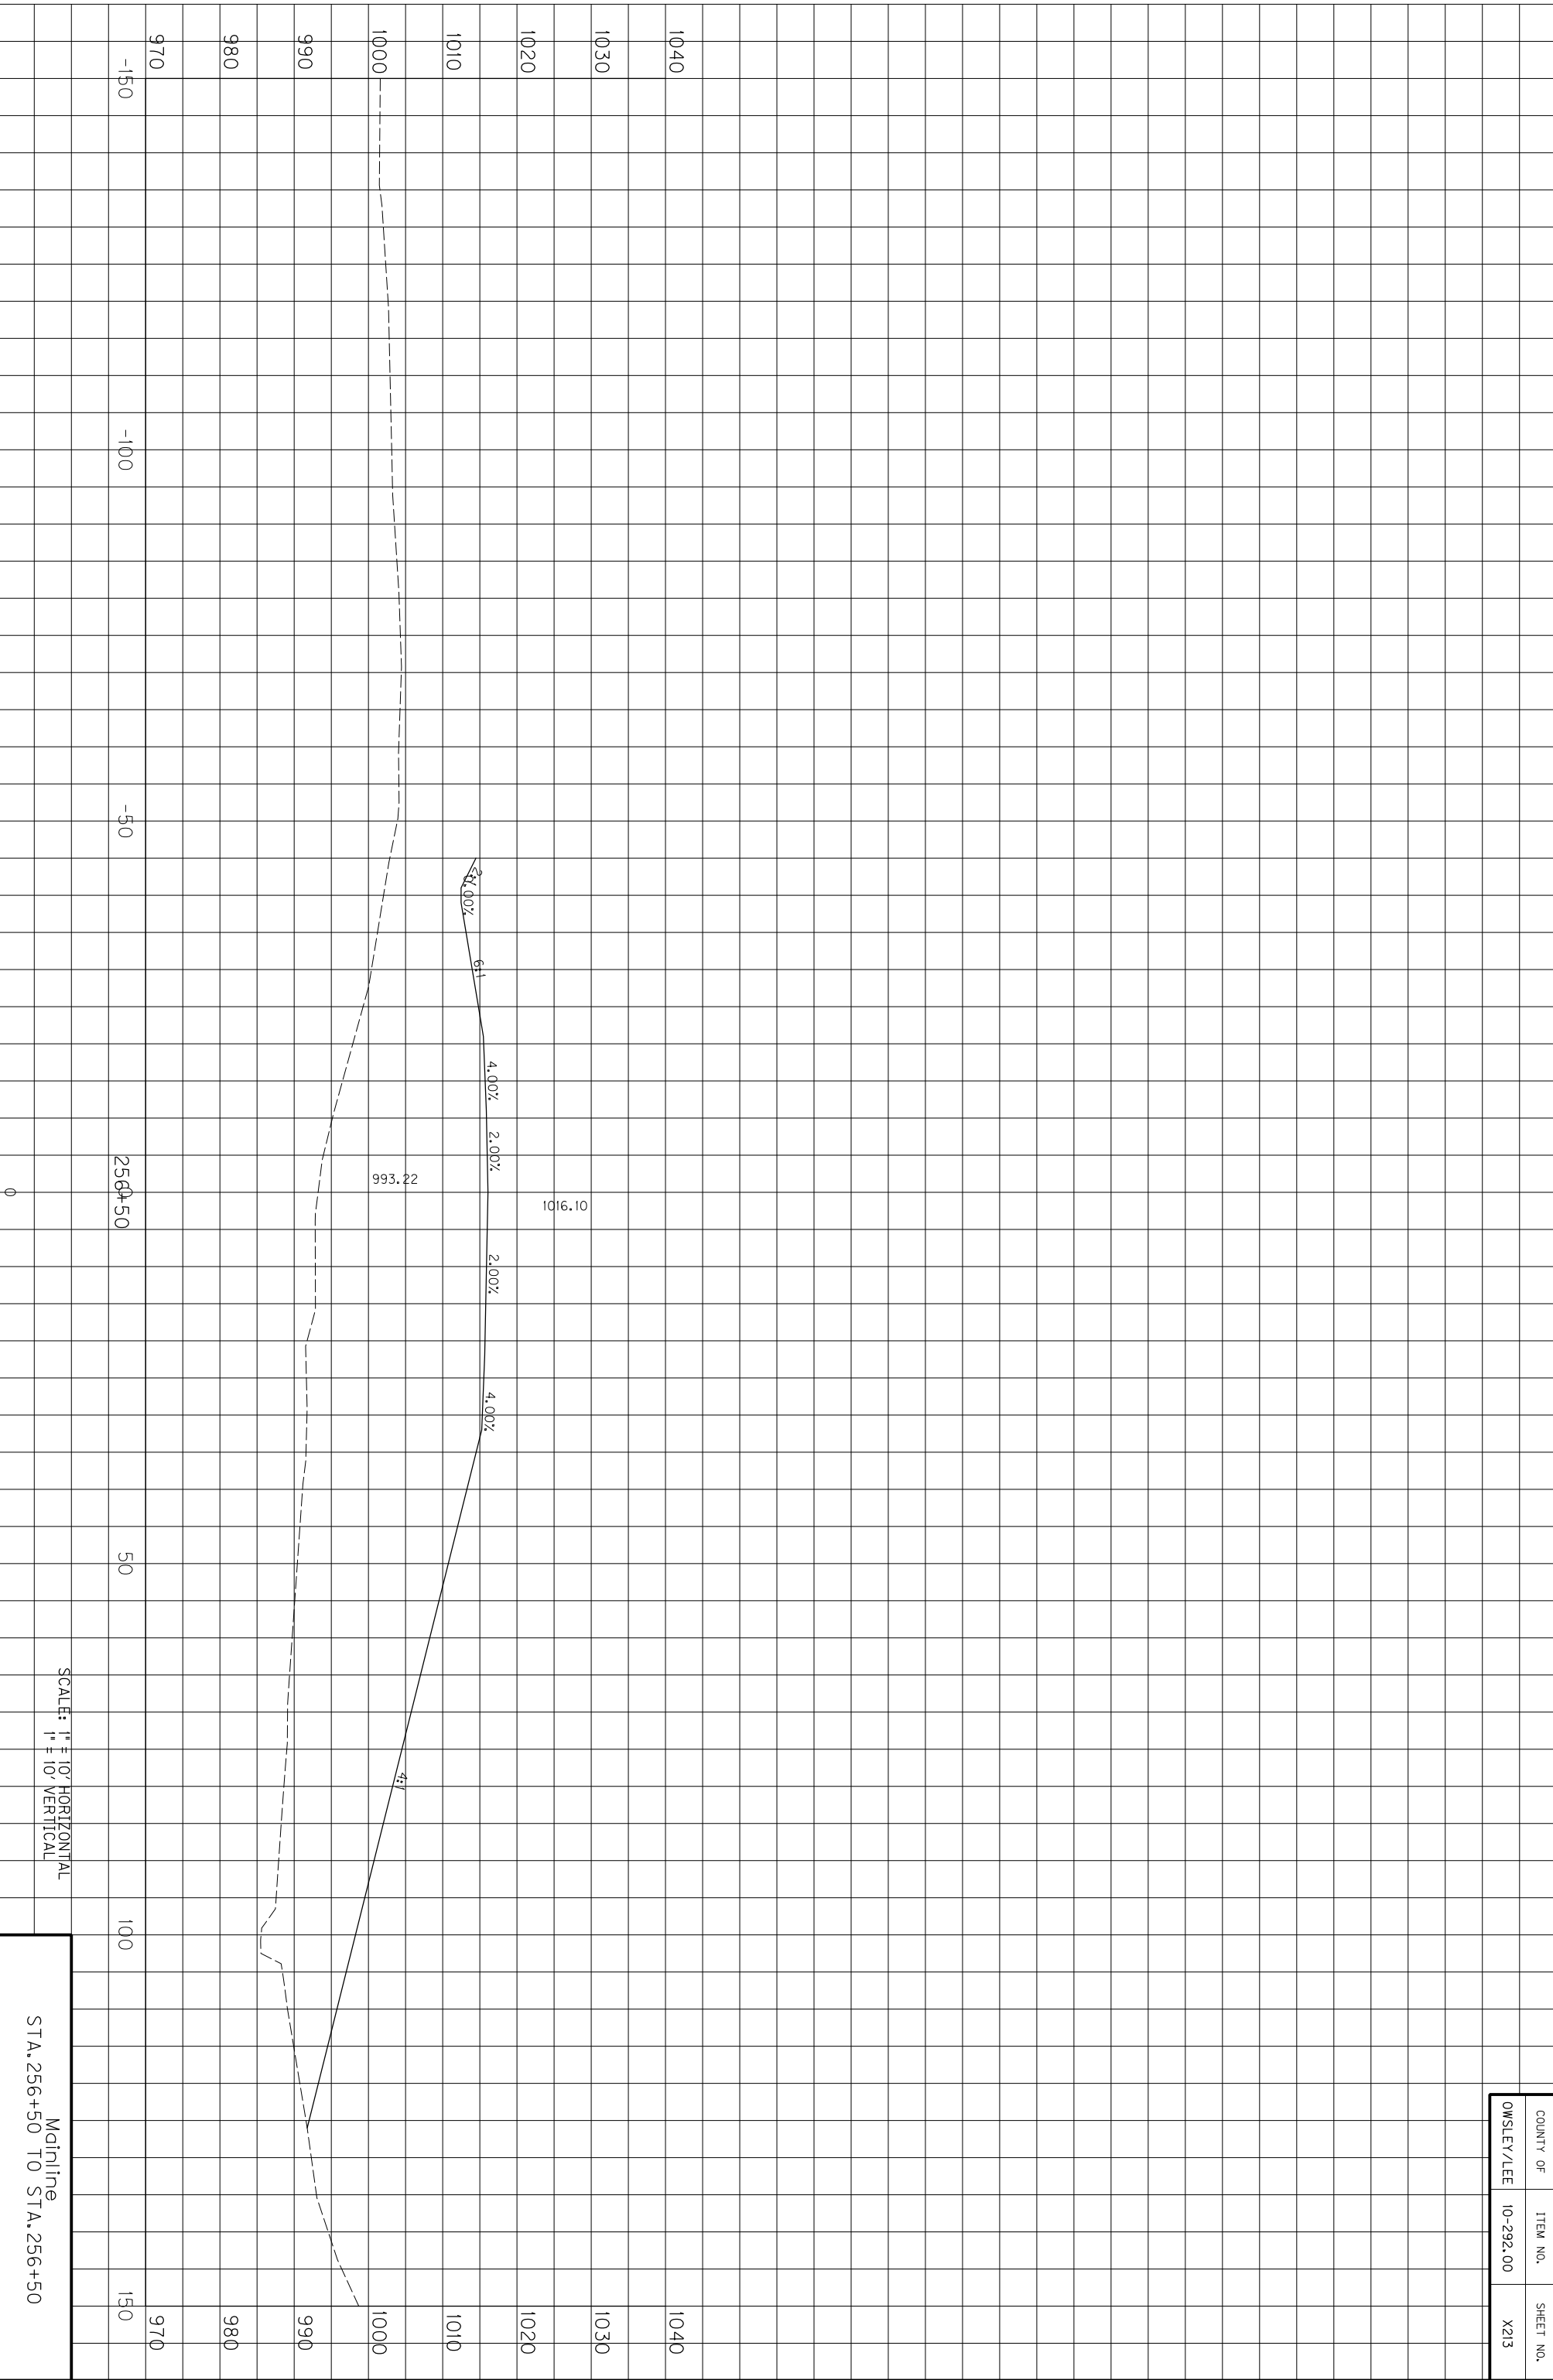

SCALE: 1" = 10' HORIZONTAL
1" = 10' VERTICAL

Mainline
STA. 256+50 TO STA. 256+50


COUNTY OF	ITEM NO.	SHEET NO.
OWSLEY/LEE	10-292.00	X213

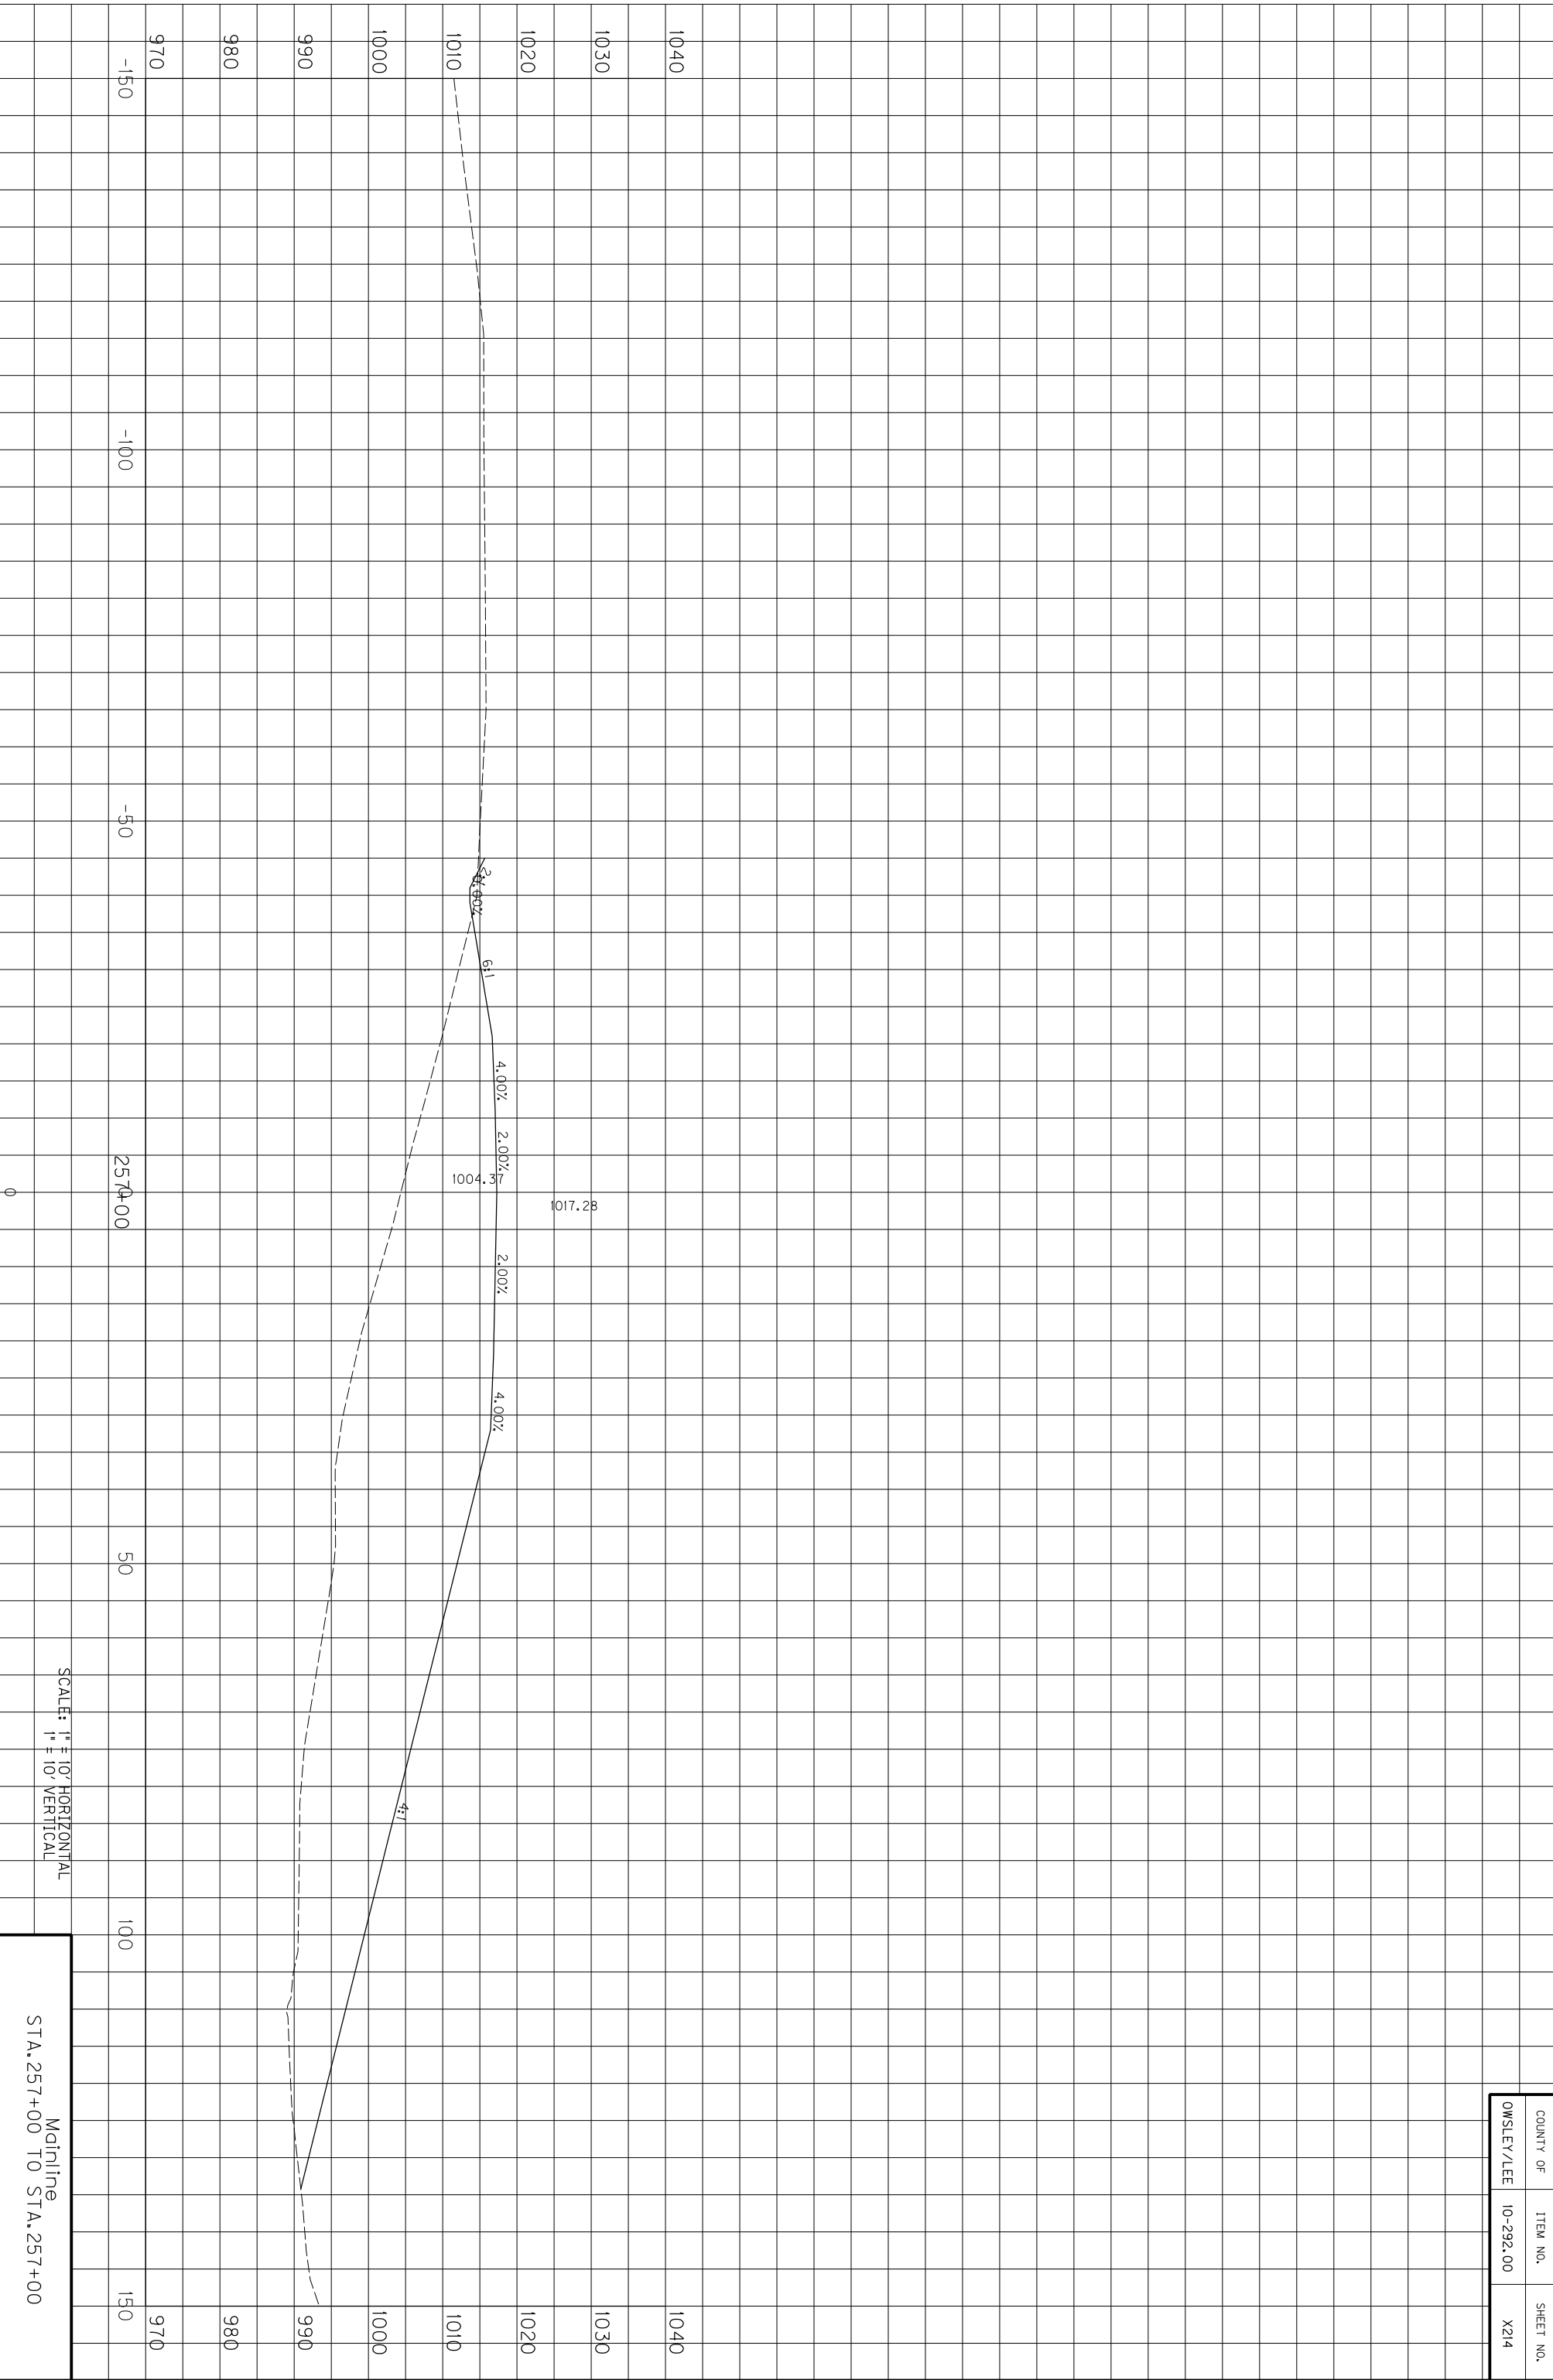

SCALE: 1" = 10' HORIZONTAL
1" = 10' VERTICAL

Mainline
STA. 257+00 TO STA. 257+00


COUNTY OF	ITEM NO.	SHEET NO.
OWSLEY/LEE	10-292.00	X214

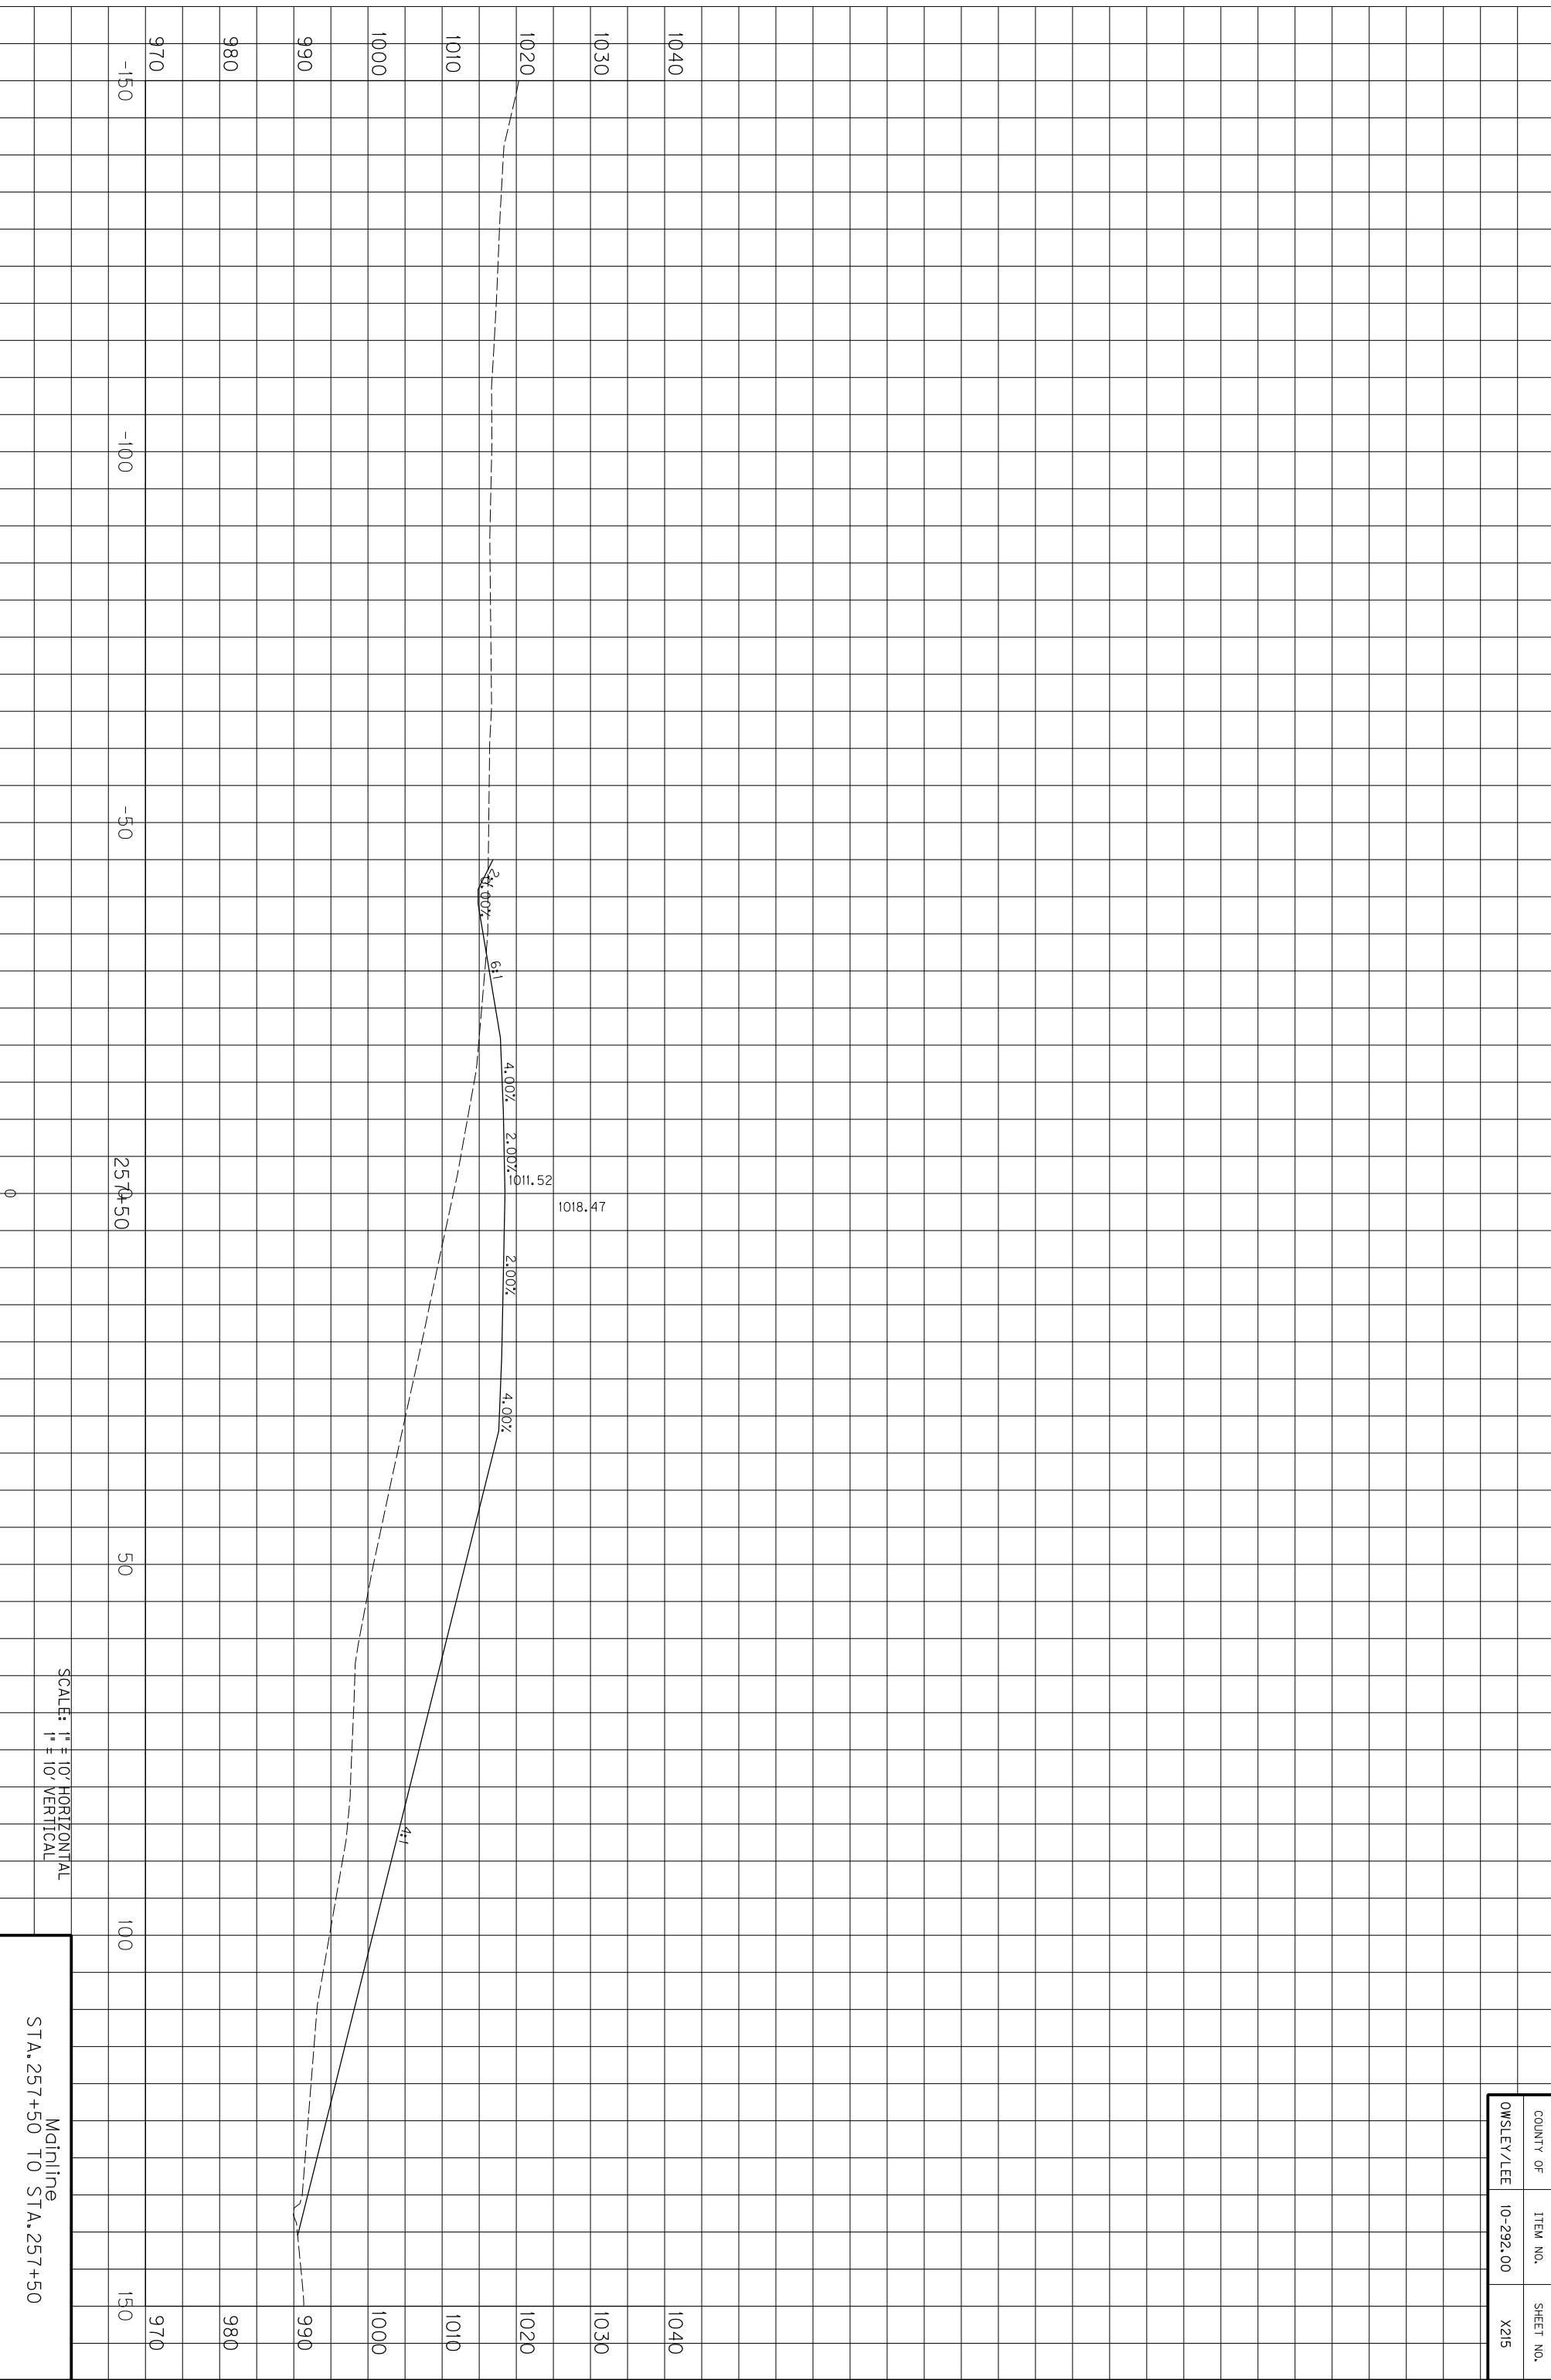

COUNTY OF	ITEM NO.	SHEET NO.
OWSLEY/LEE	10-292.00	X215

SCALE: 1" = 10' HORIZONTAL
1" = 10' VERTICAL


Mainline
STA. 257+50 TO STA. 257+50

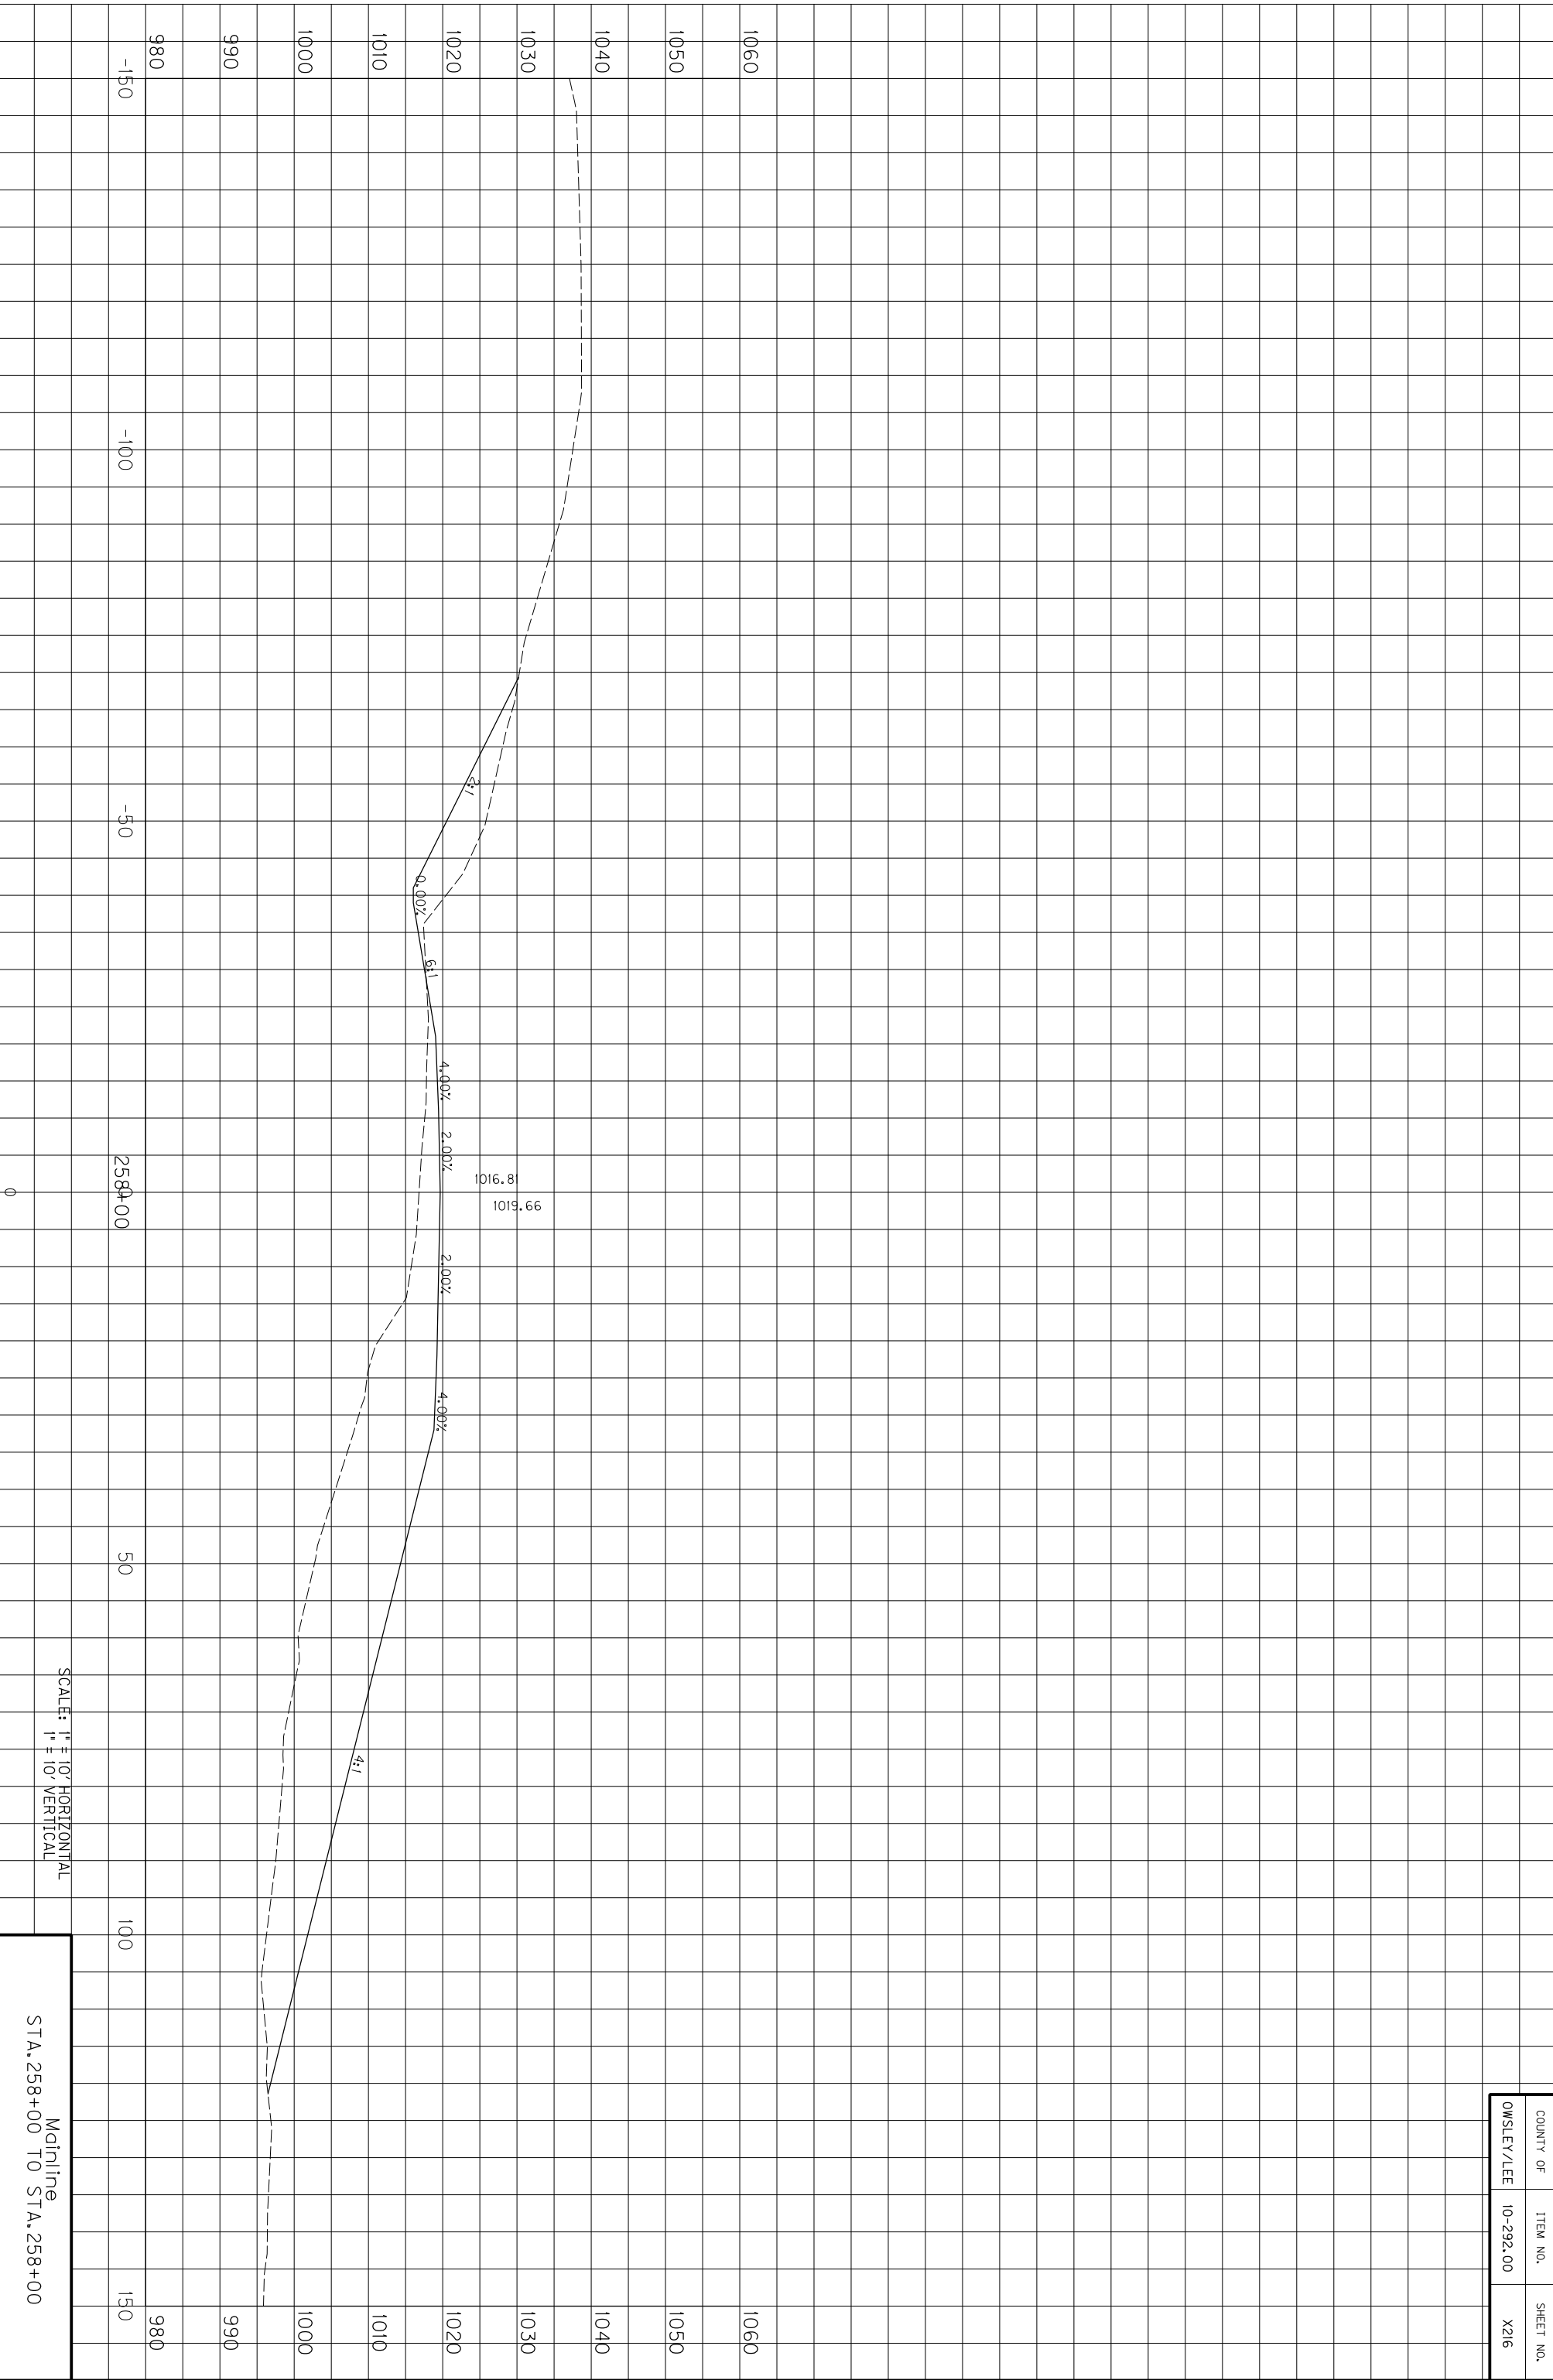


SCALE: 1" = 10' HORIZONTAL
1" = 10' VERTICAL

Mainline
STA. 258+00 TO STA. 258+00

COUNTY OF	ITEM NO.	SHEET NO.
OWSLEY/LEE	10-292.00	X216

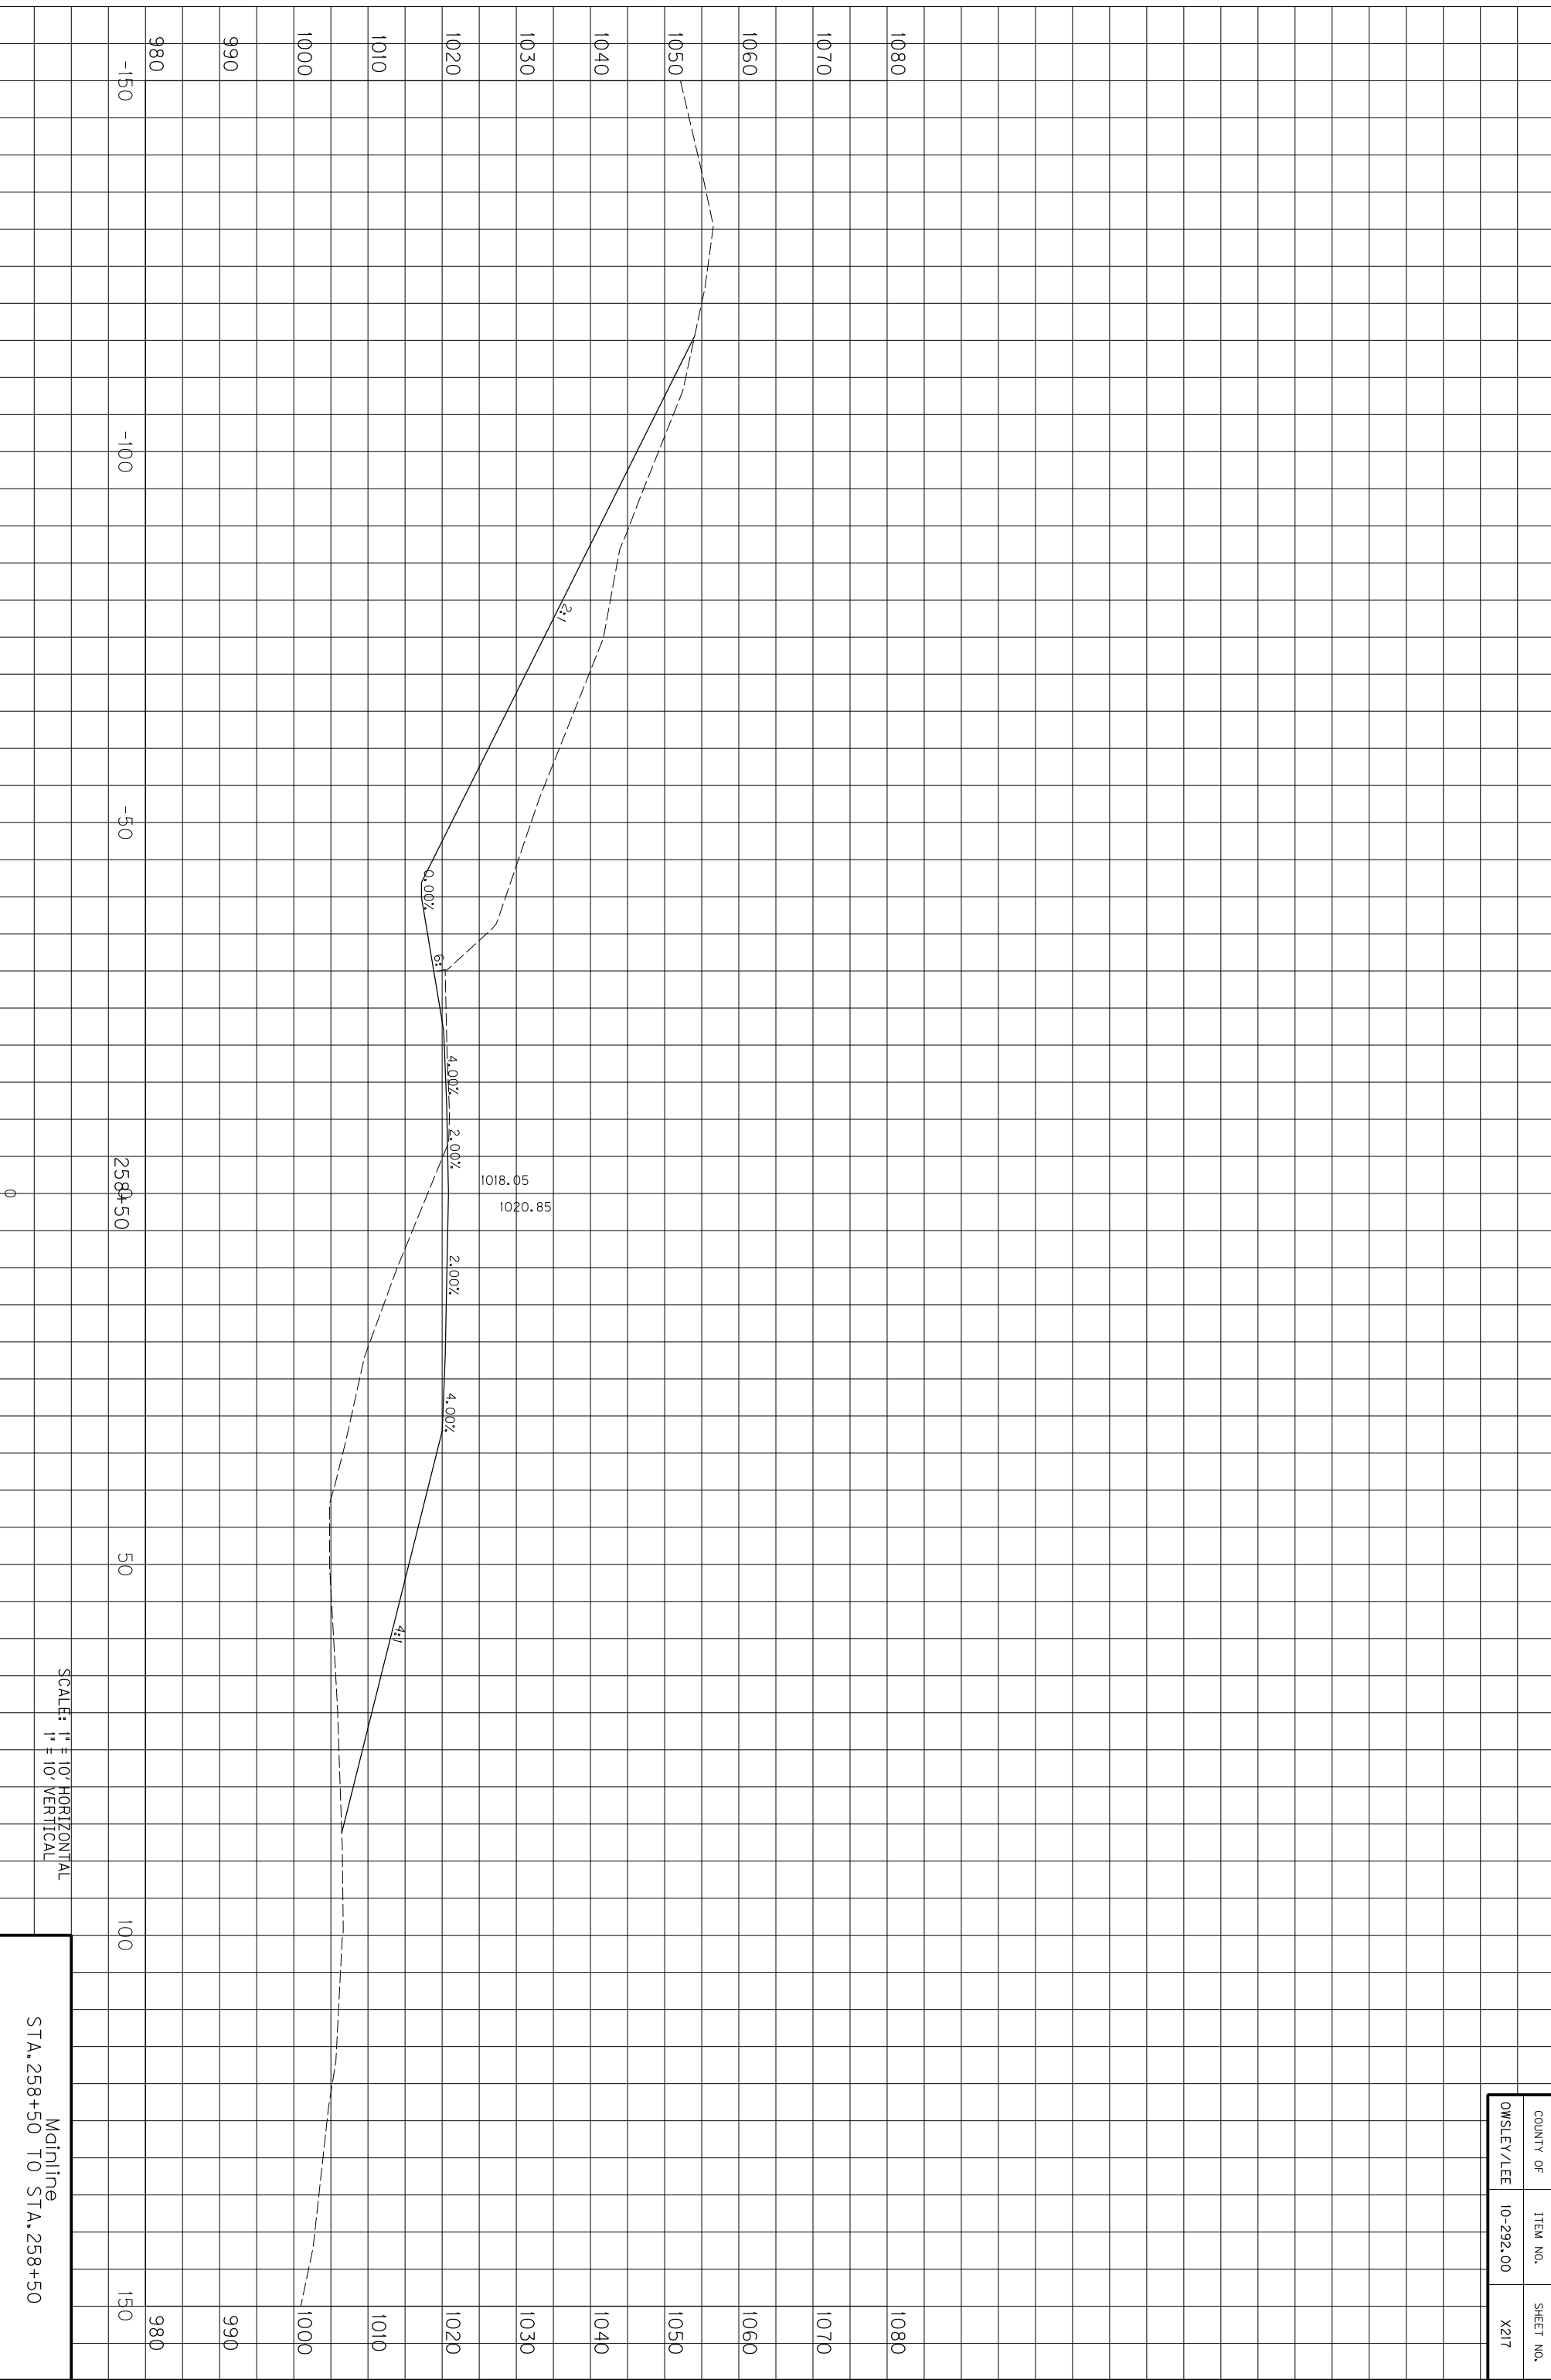


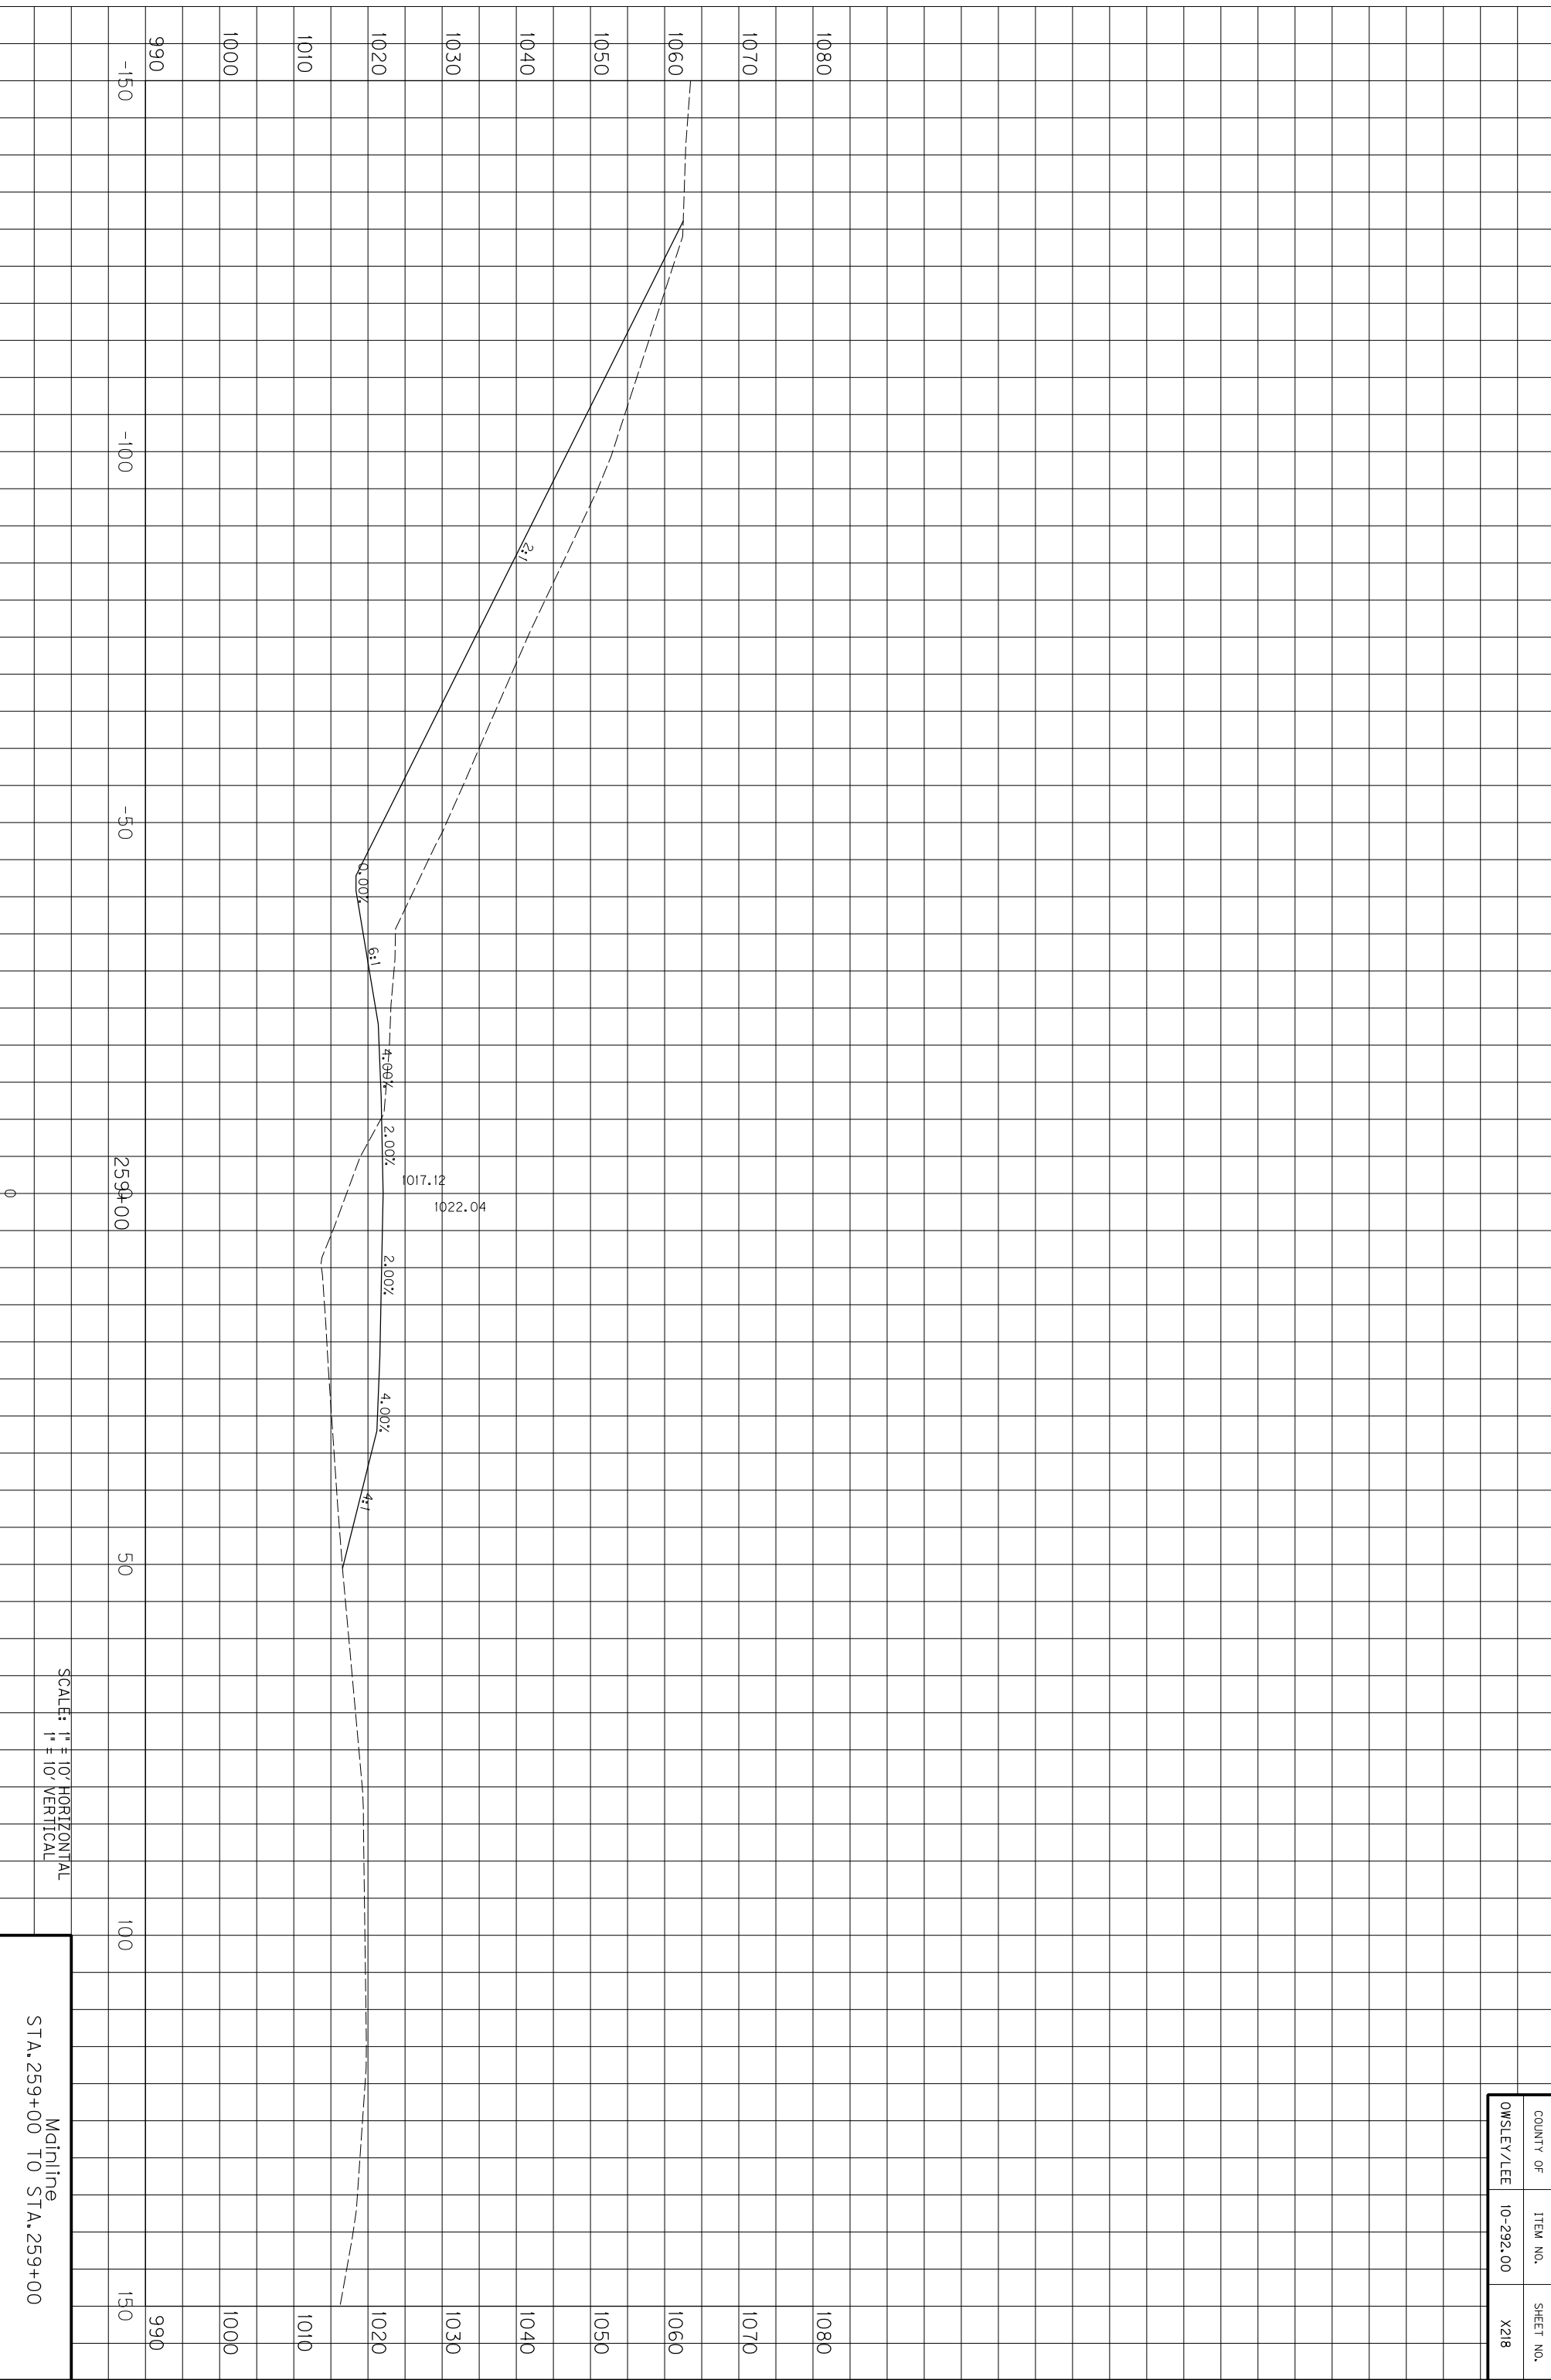

SCALE: 1" = 10' HORIZONTAL
1" = 10' VERTICAL

Mainline
STA. 259+00 TO STA. 259+00


COUNTY OF	ITEM NO.	SHEET NO.
OWSLEY/LEE	10-292.00	X218

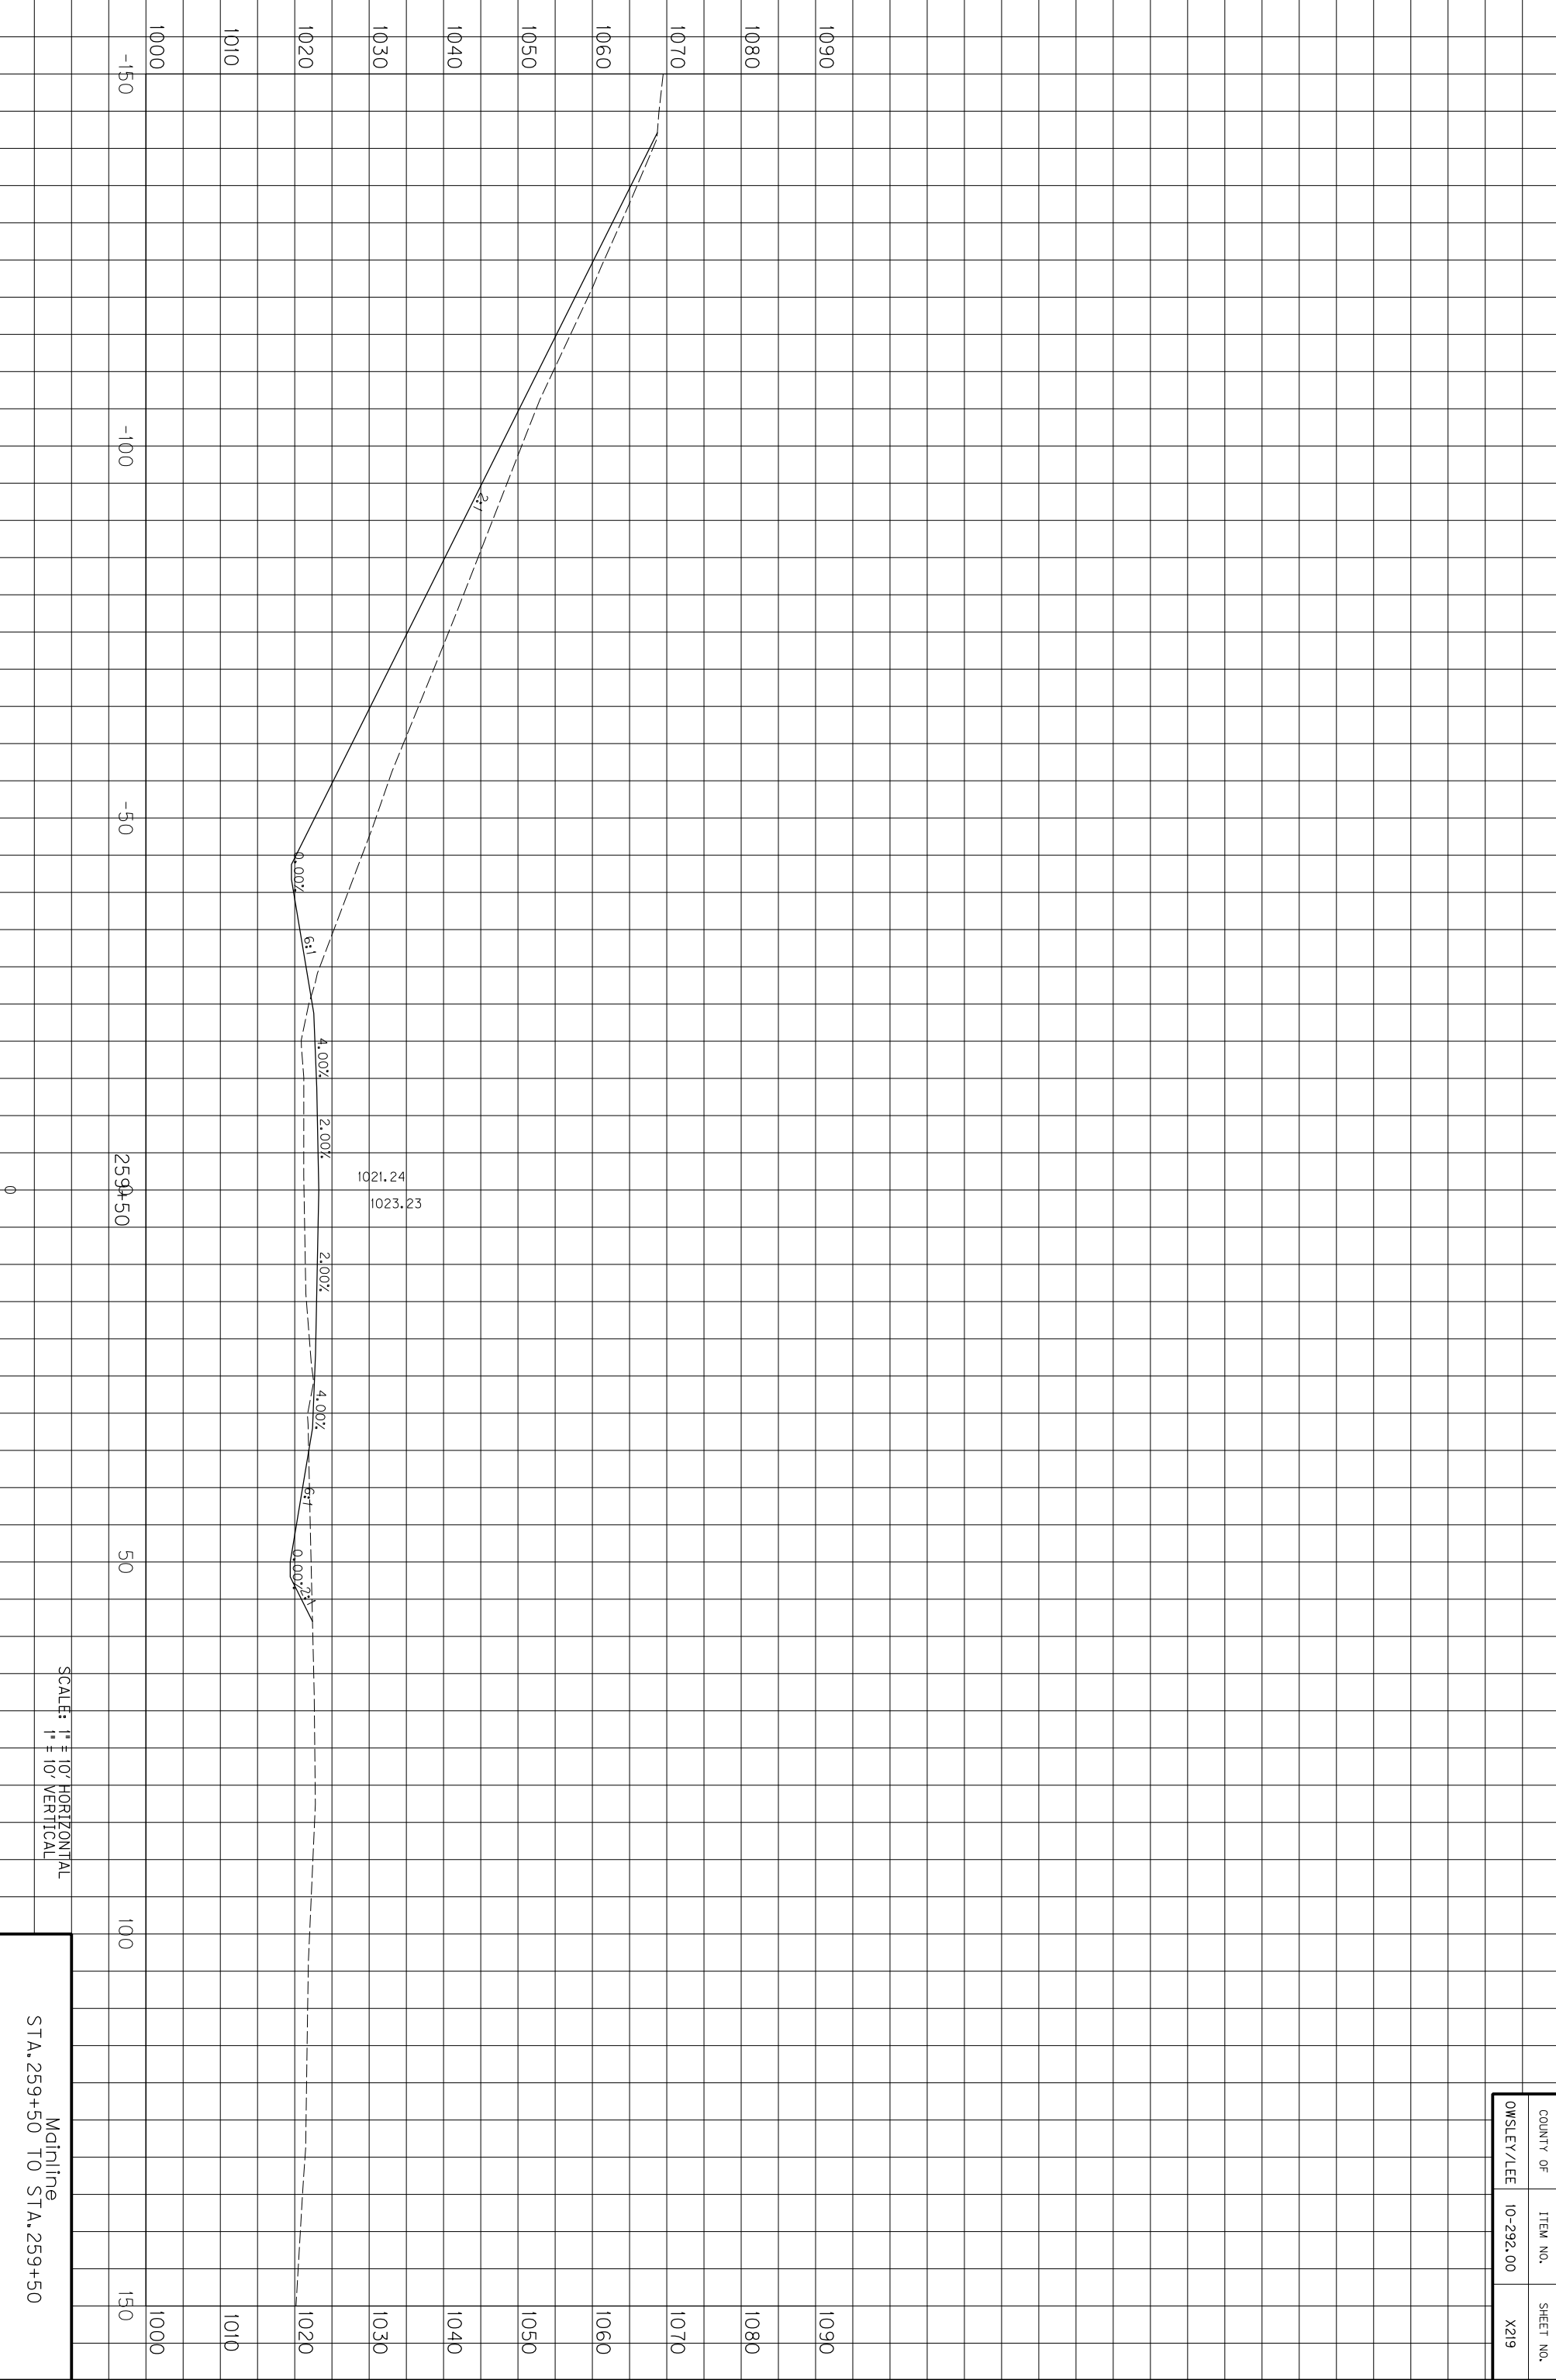

SCALE: 1" = 10' HORIZONTAL
1" = 10' VERTICAL

Mainline
STA. 259+50 TO STA. 259+50


COUNTY OF	ITEM NO.	SHEET NO.
OWSLEY/LEE	10-292.00	X219

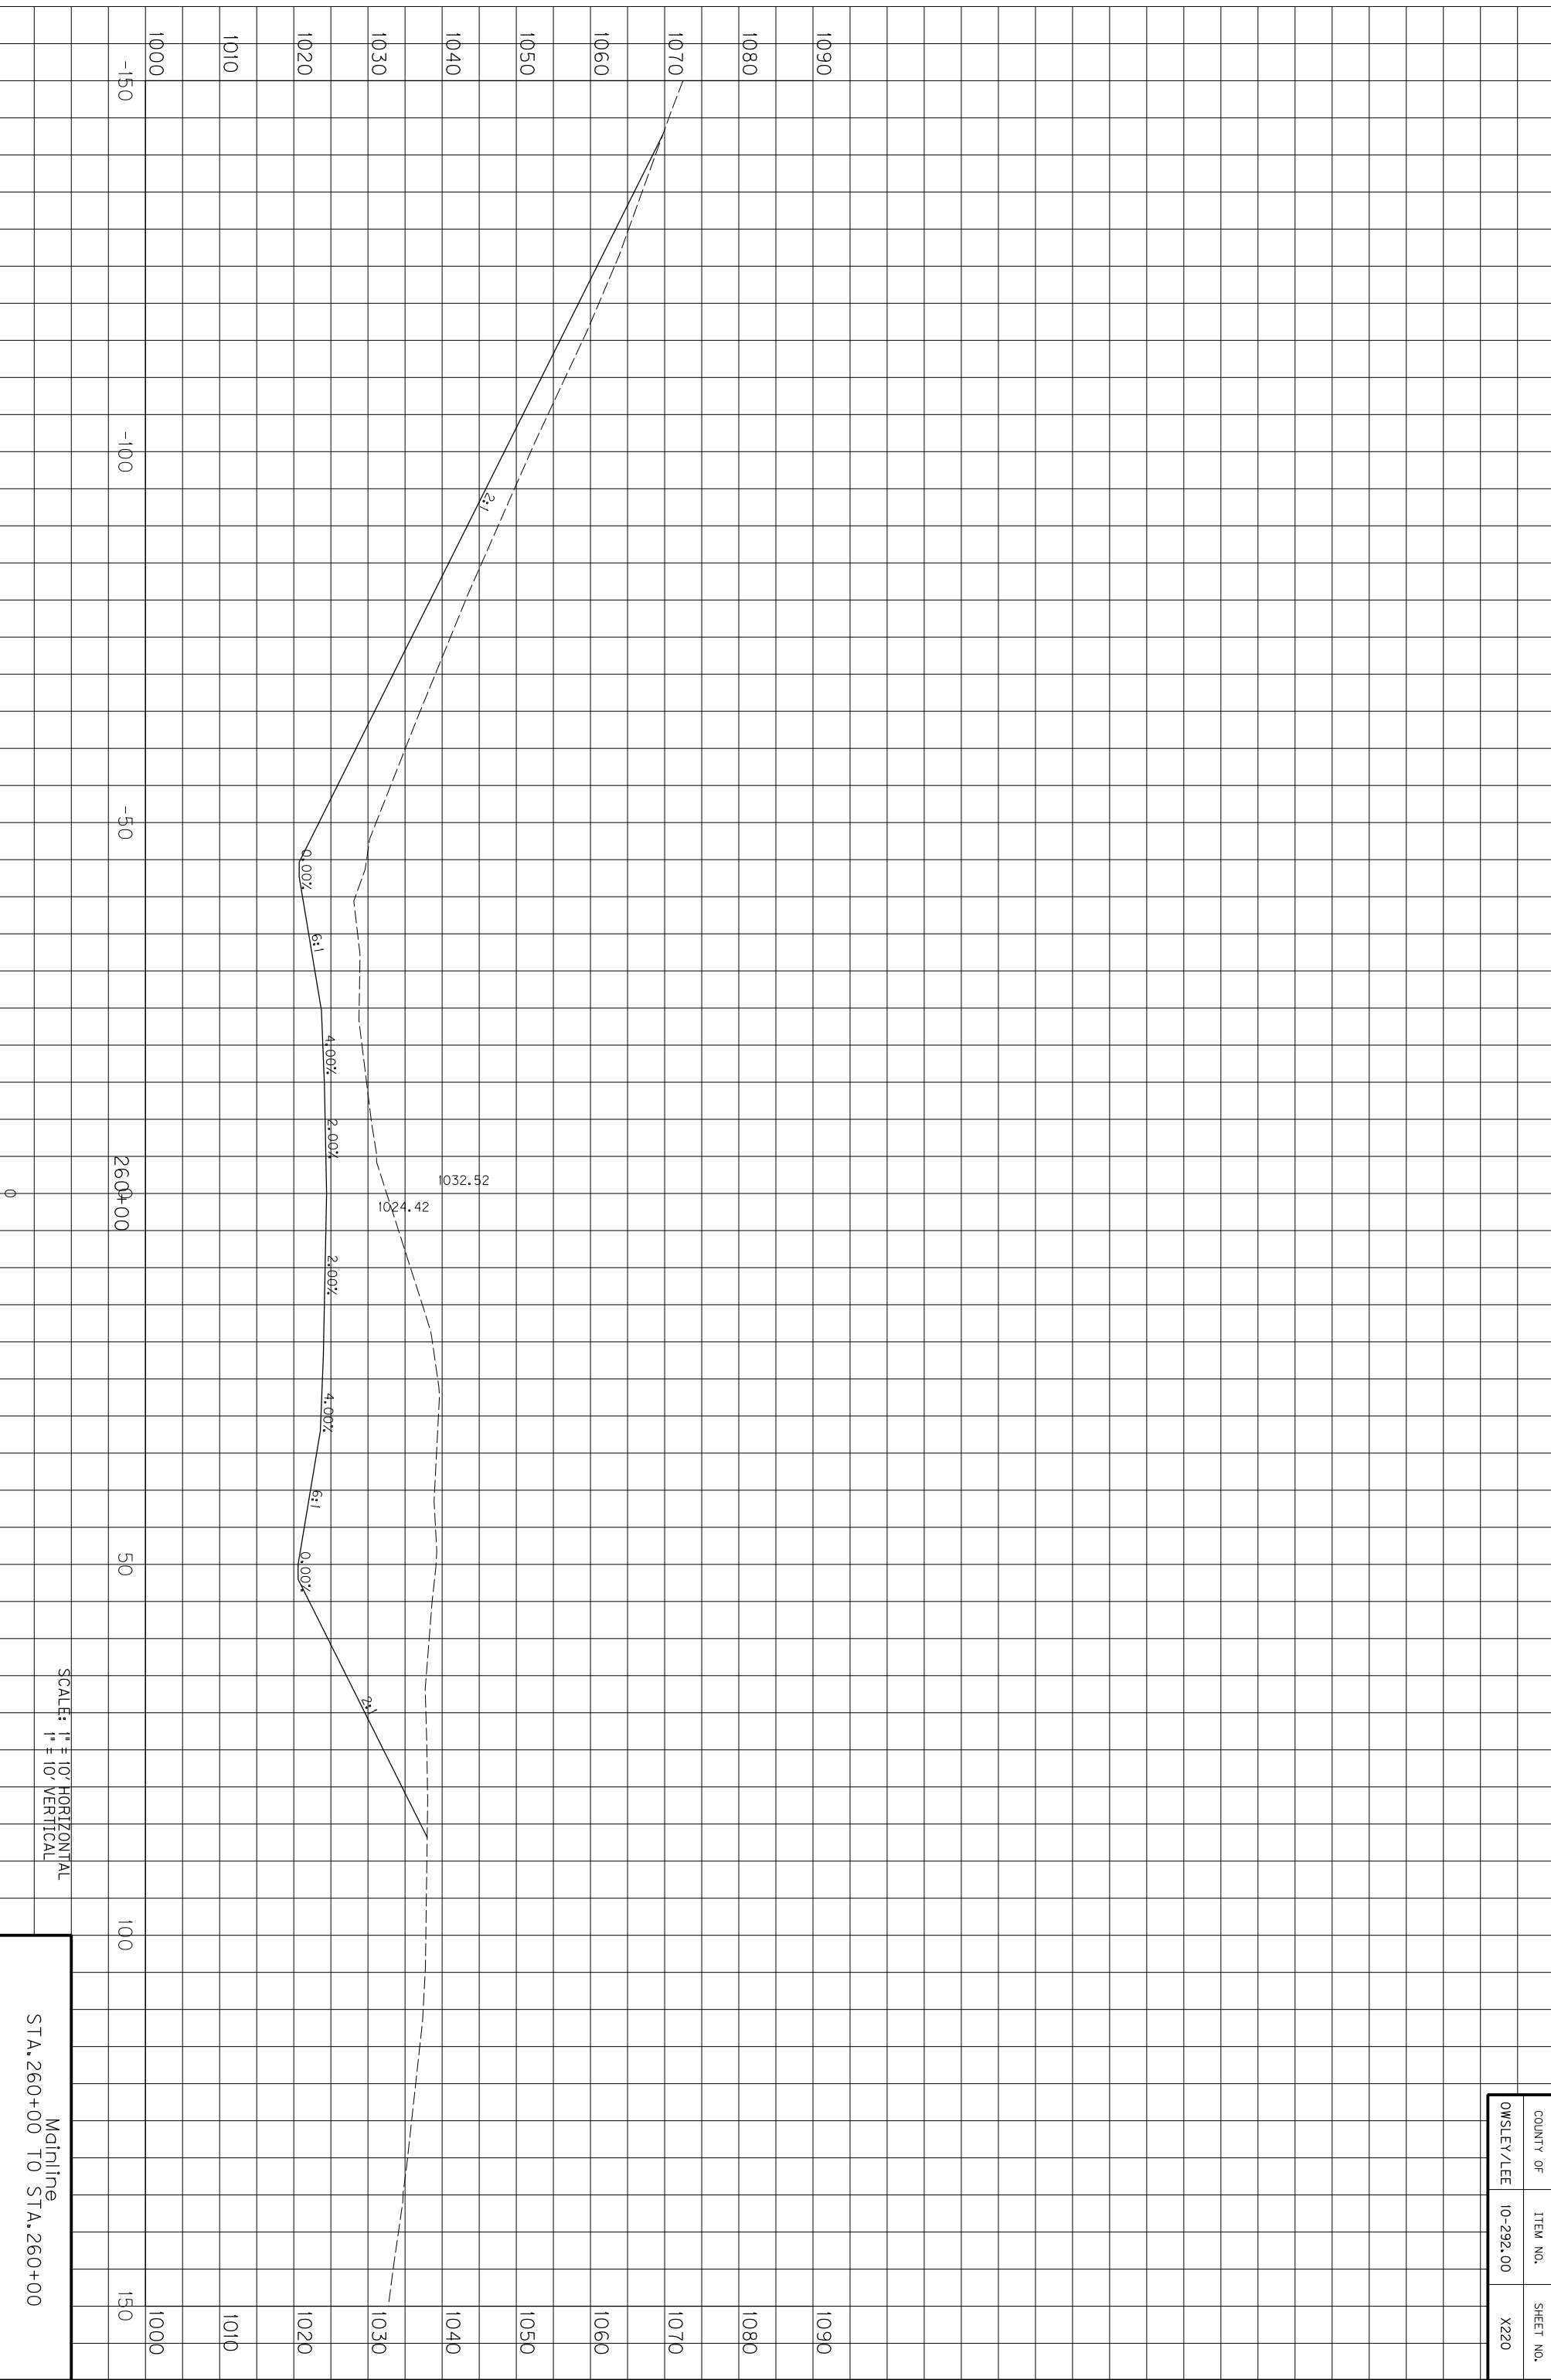

SCALE: 1" = 10' HORIZONTAL
1" = 10' VERTICAL


Mainline
STA. 260+00 TO STA. 260+00

COUNTY OF	ITEM NO.	SHEET NO.
OWSLEY/LEE	10-292.00	X220

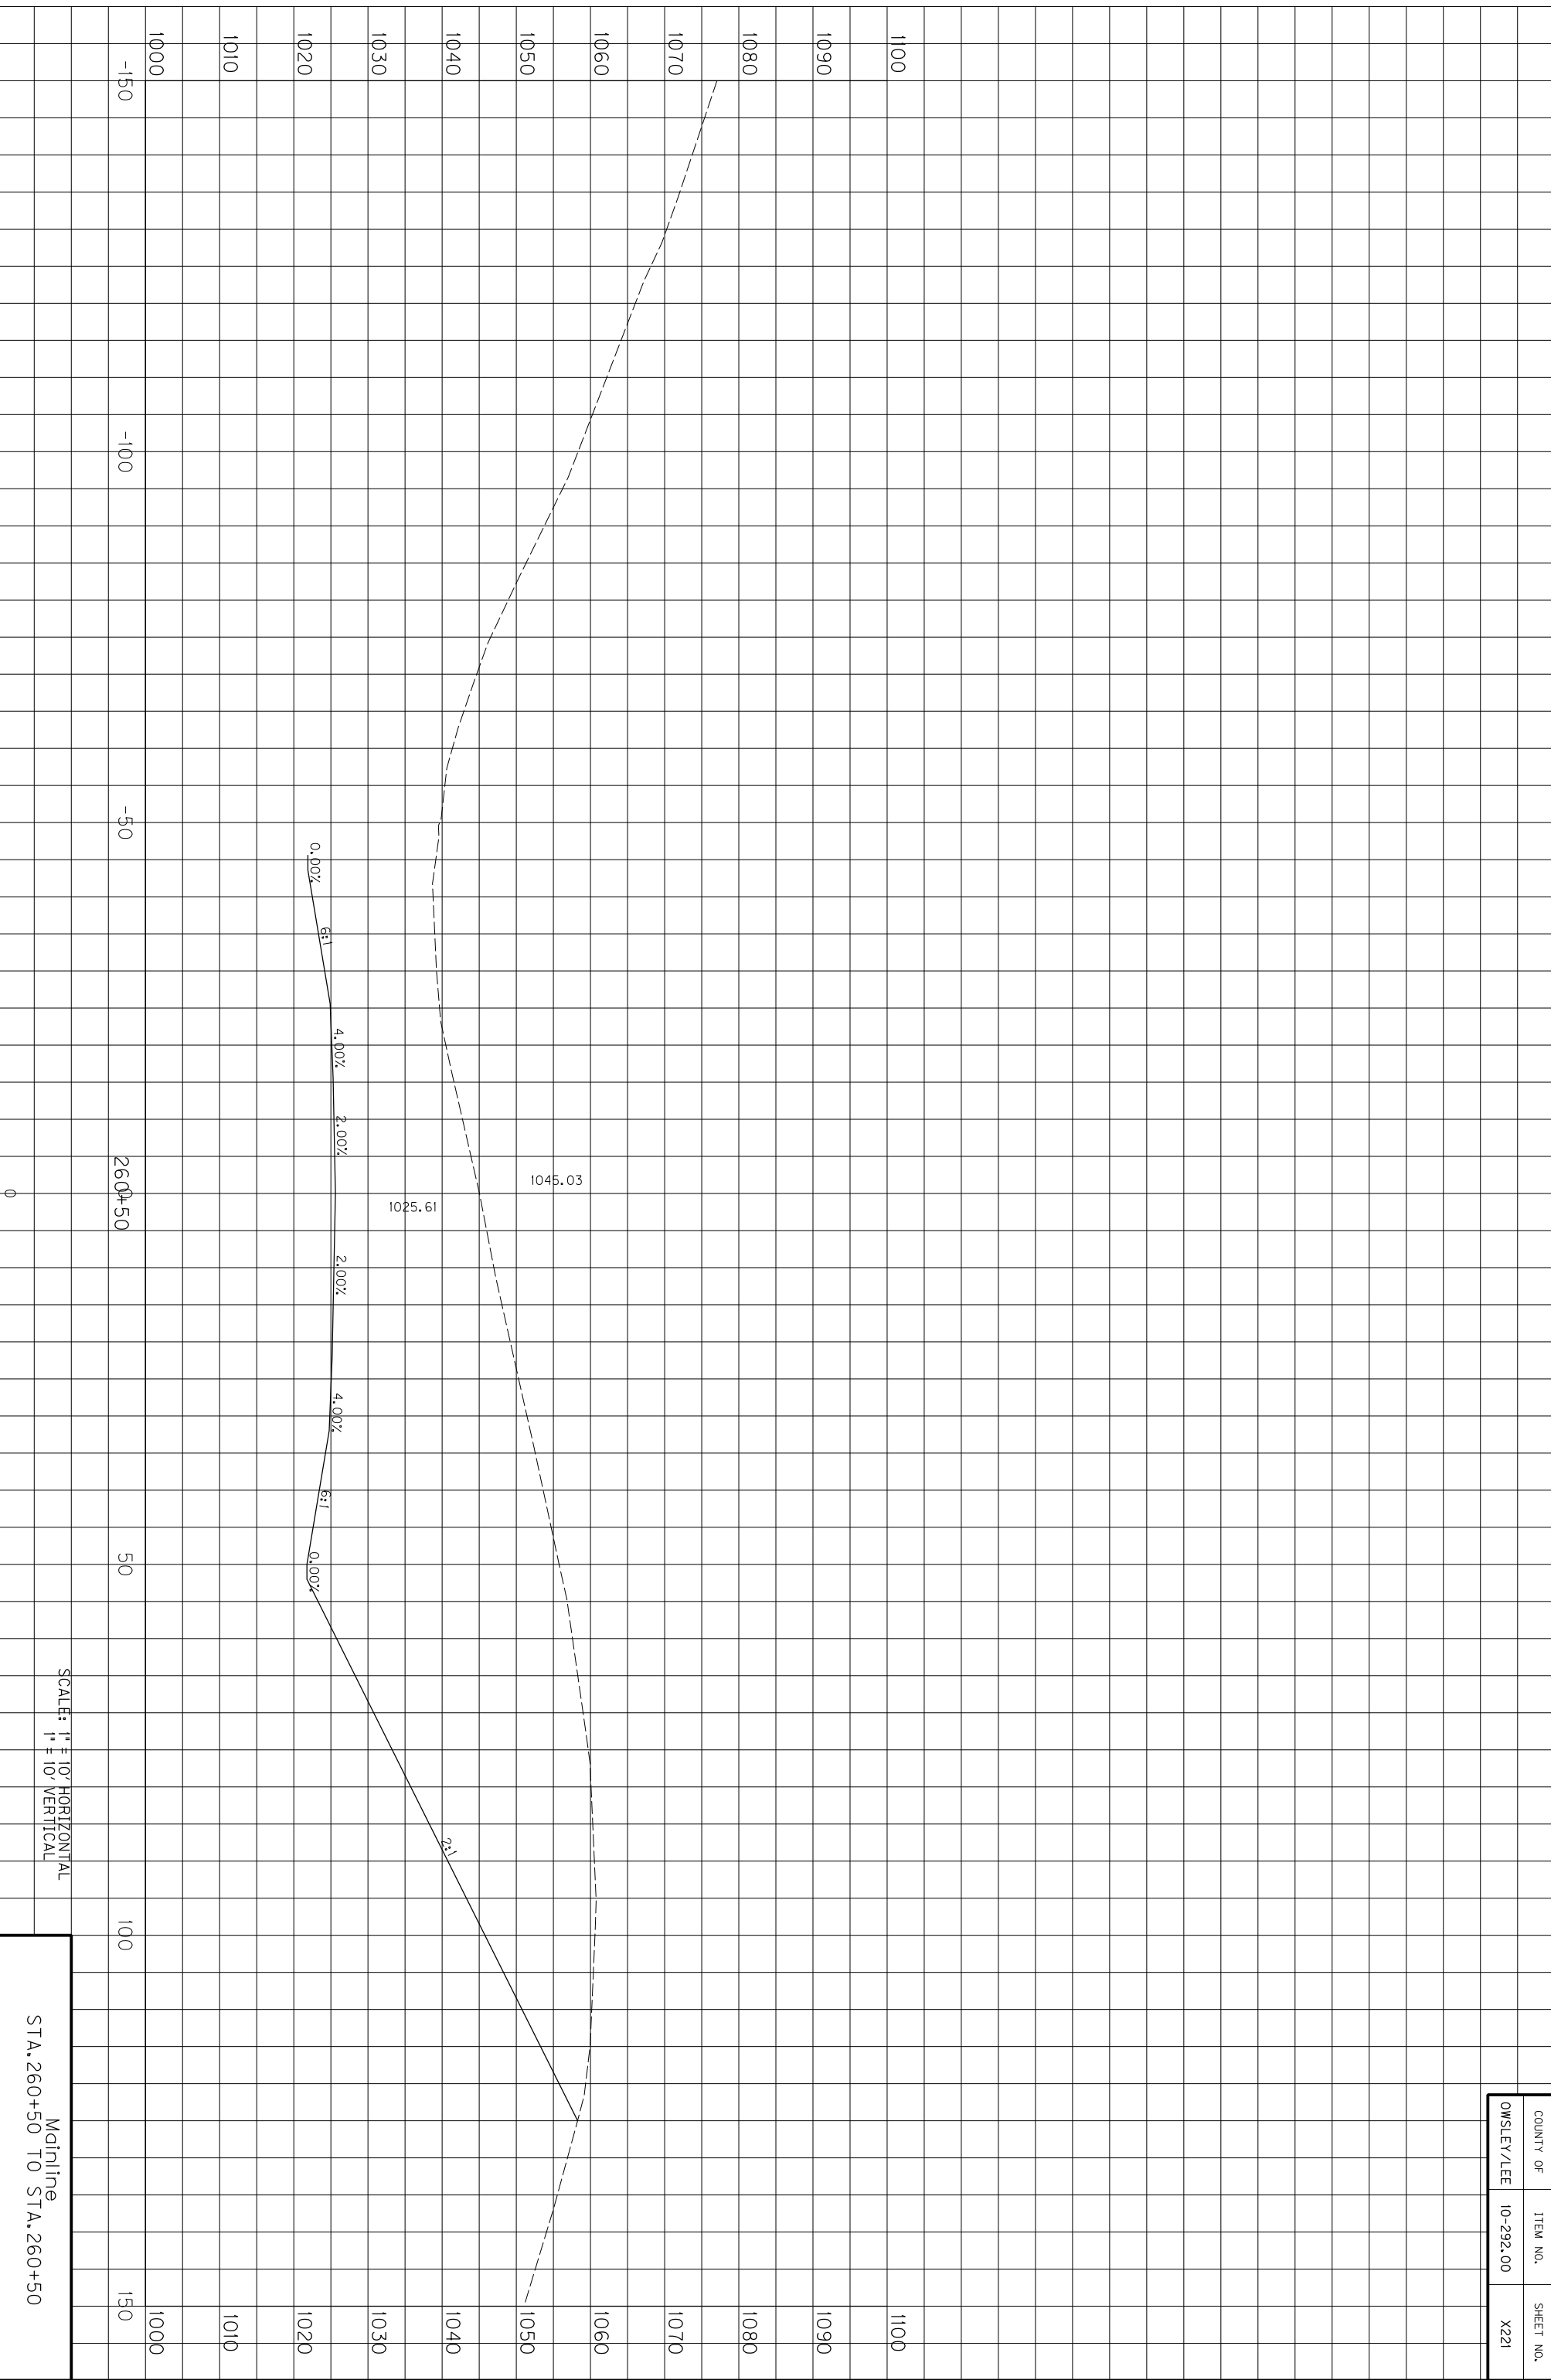

COUNTY OF	ITEM NO.	SHEET NO.
OWSLEY/LEE	10-292.00	X221


Mainline
STA. 260+50 TO STA. 260+50

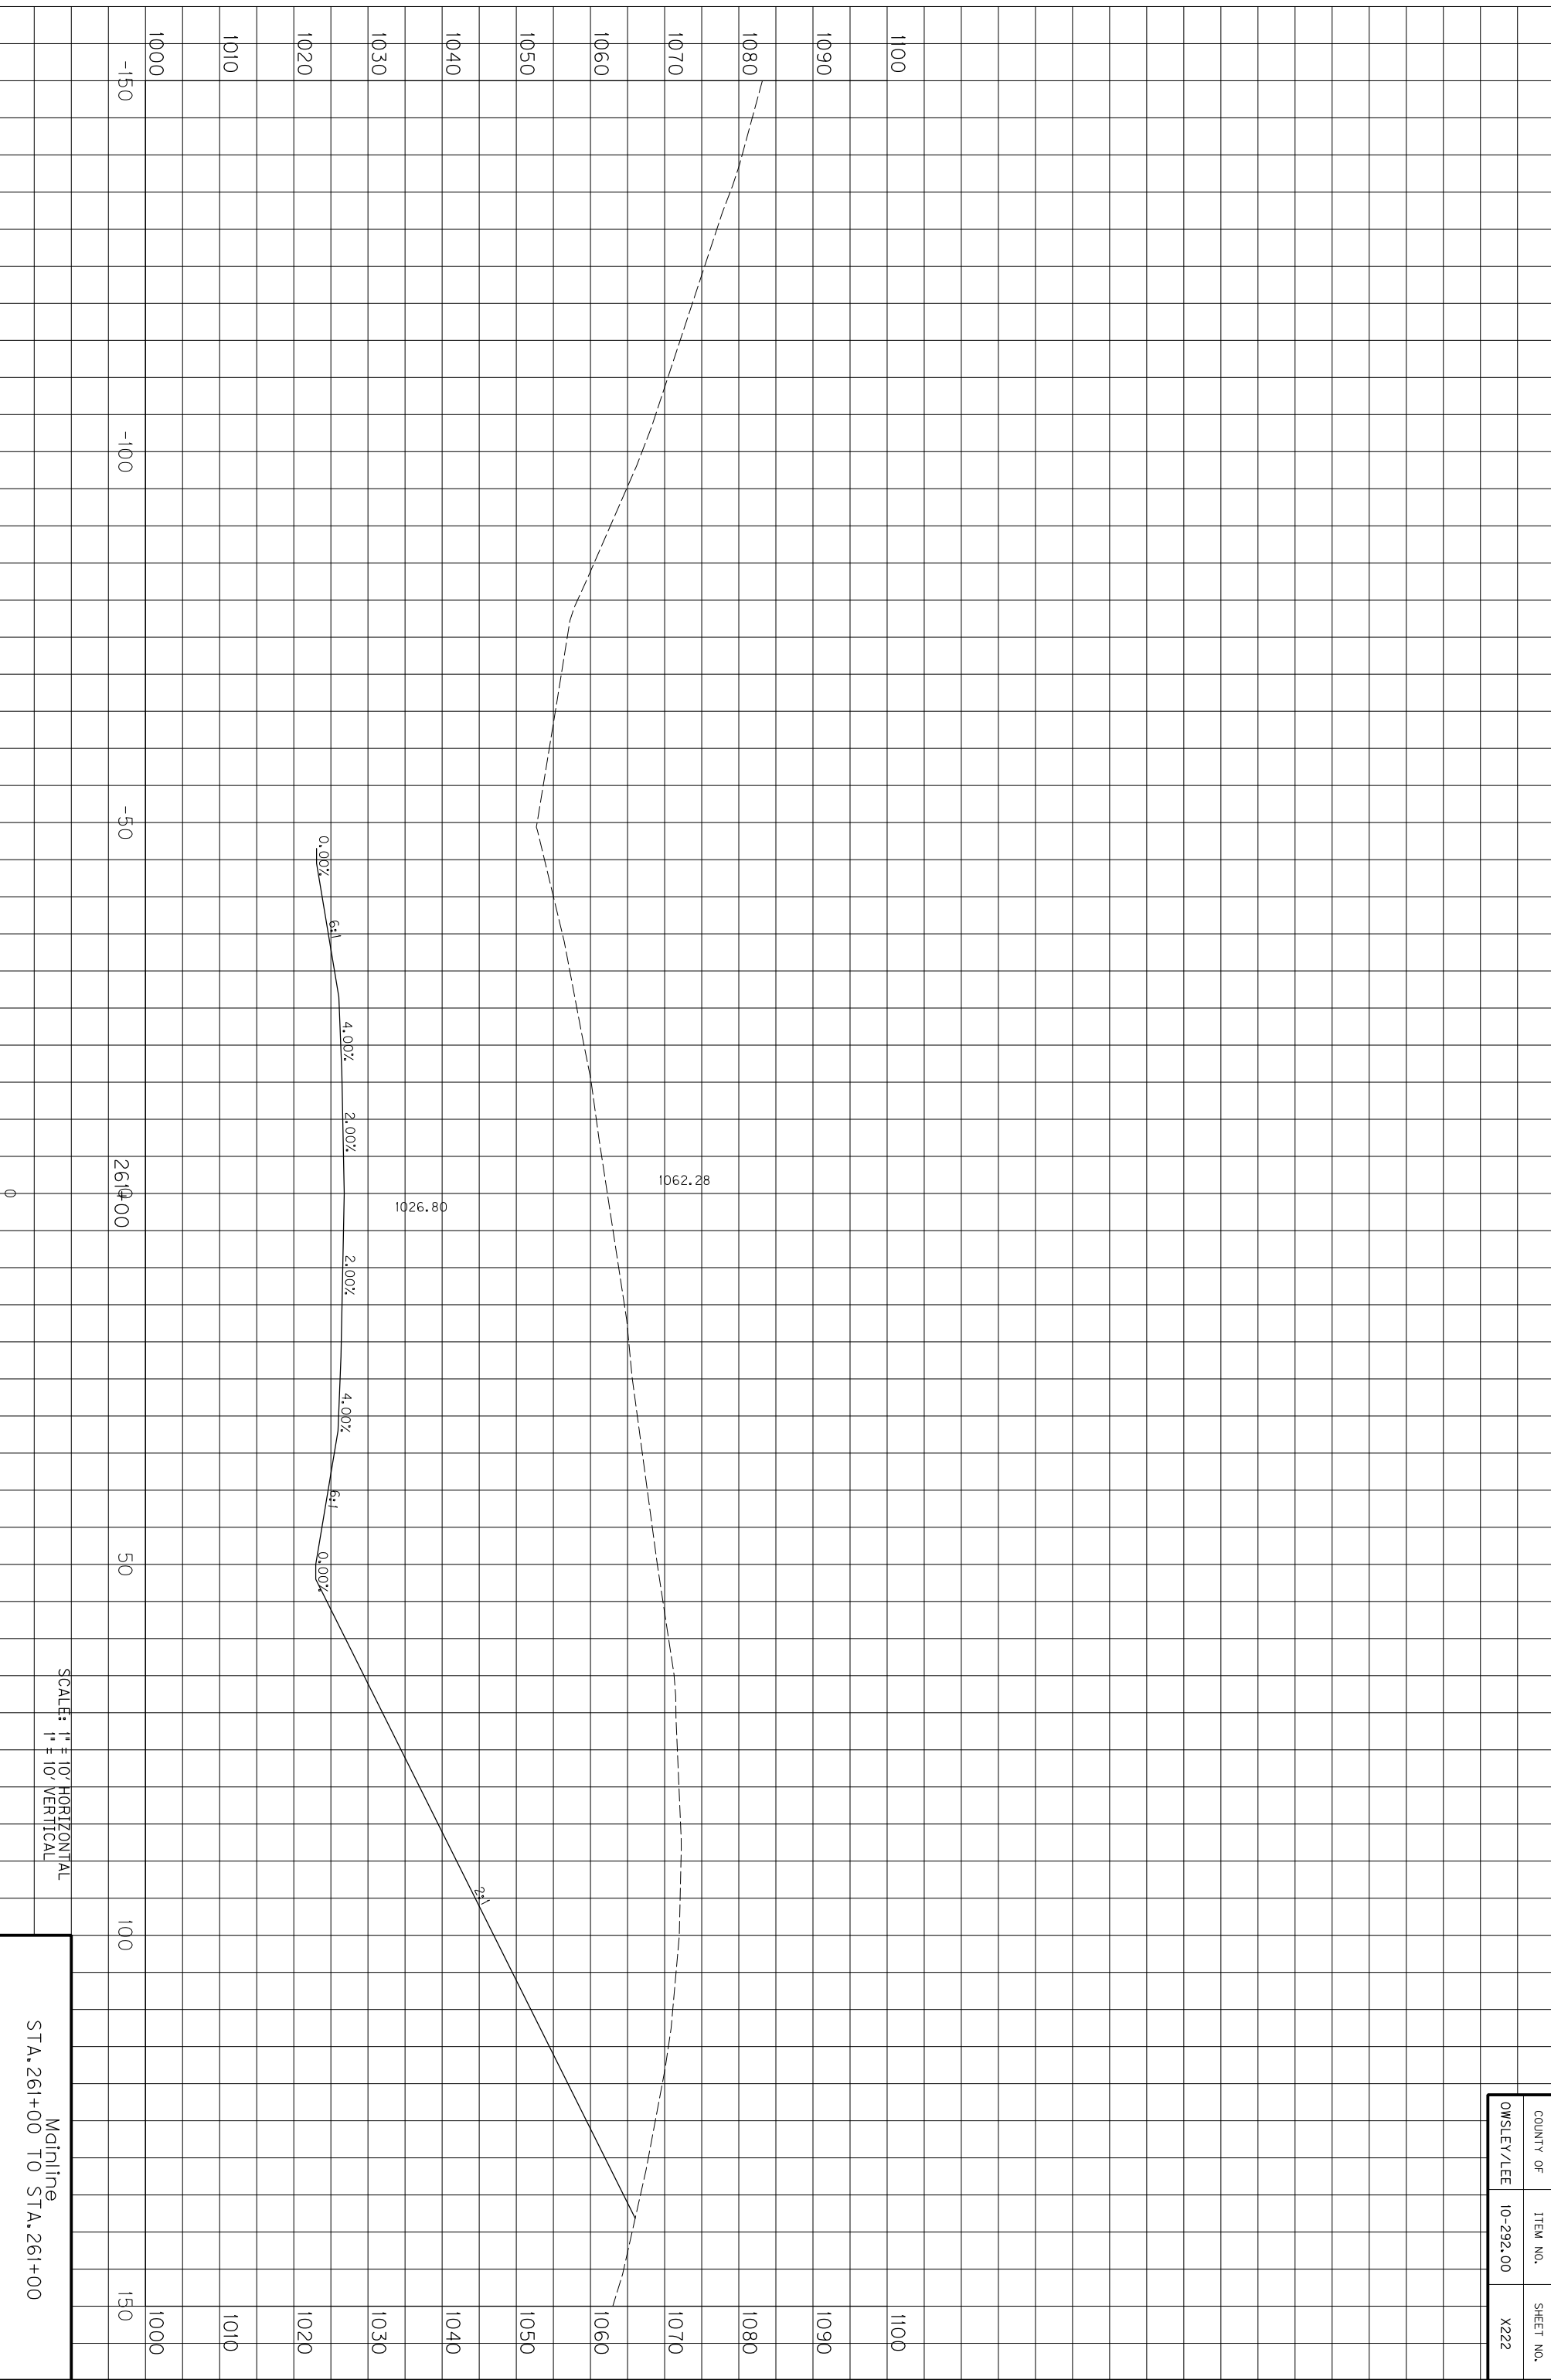

COUNTY OF	ITEM NO.	SHEET NO.
OWSLEY/LEE	10-292.00	X222

SCALE: 1" = 10' HORIZONTAL
1" = 10' VERTICAL


Mainline
STA. 261+00 TO STA. 261+00

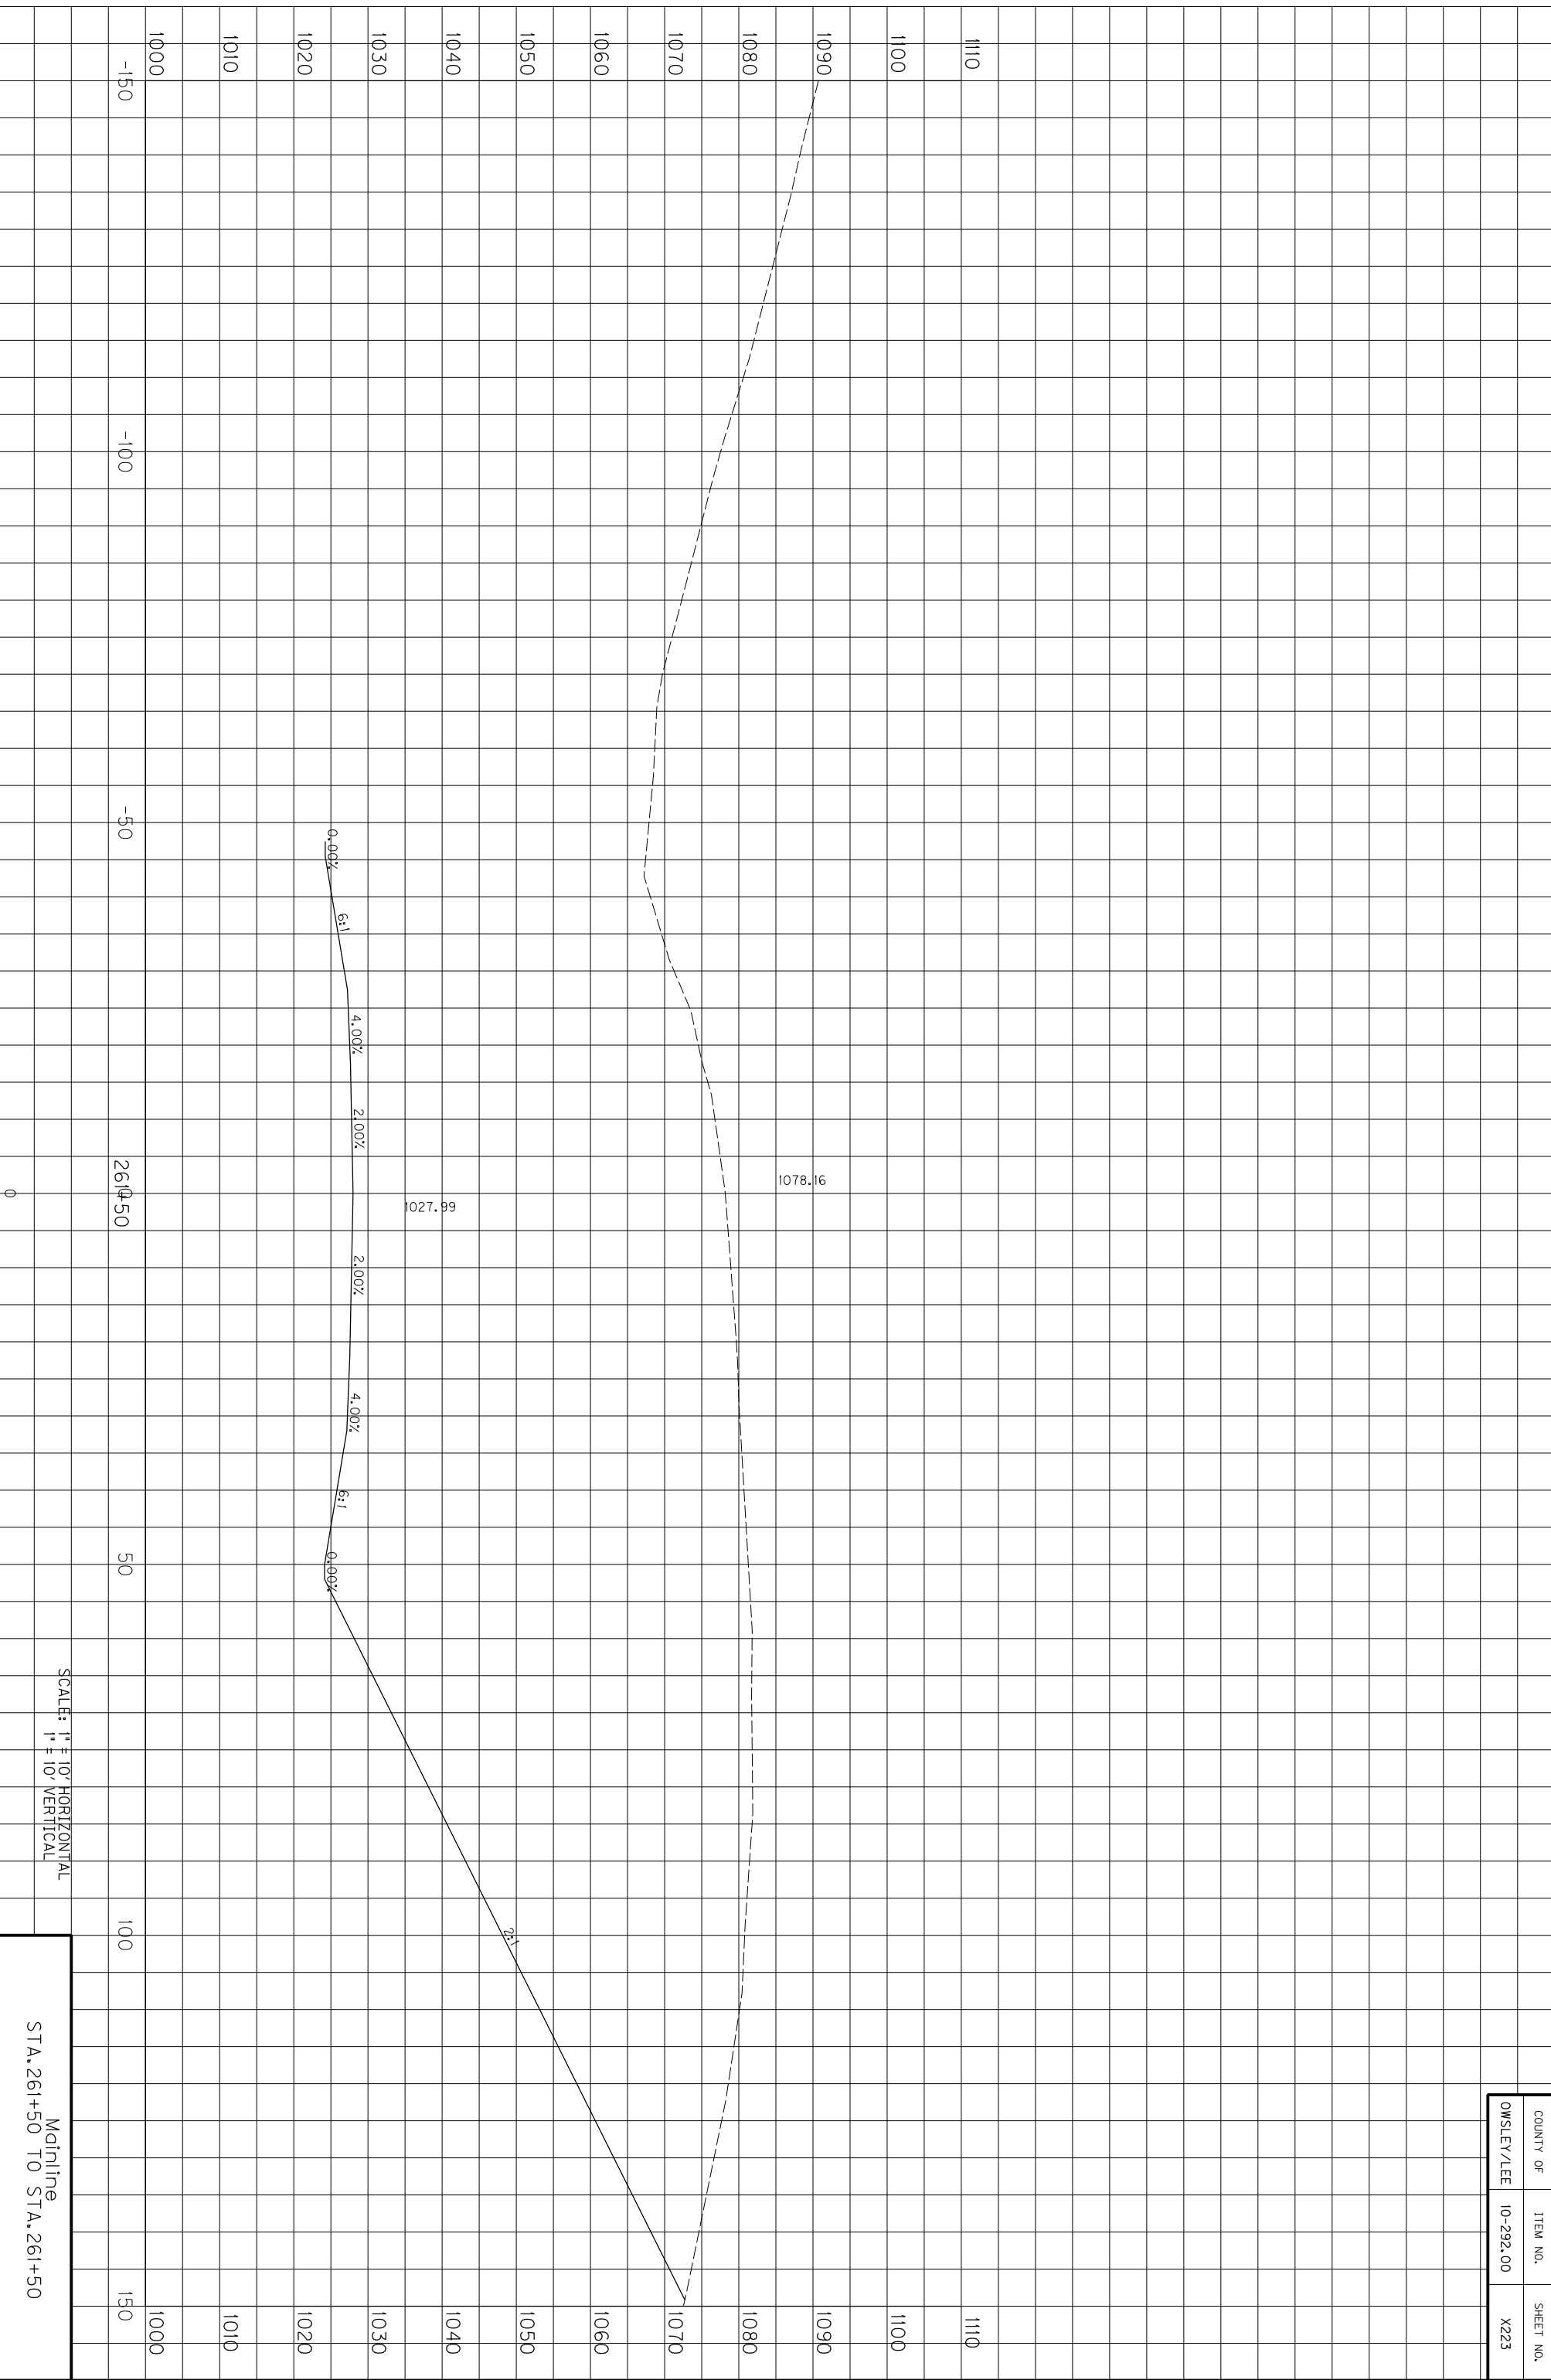

COUNTY OF	ITEM NO.	SHEET NO.
OWSLEY/LEE	10-292.00	X223


SCALE: 1" = 10' HORIZONTAL
1" = 10' VERTICAL

Mainline
STA. 261+50 TO STA. 261+50

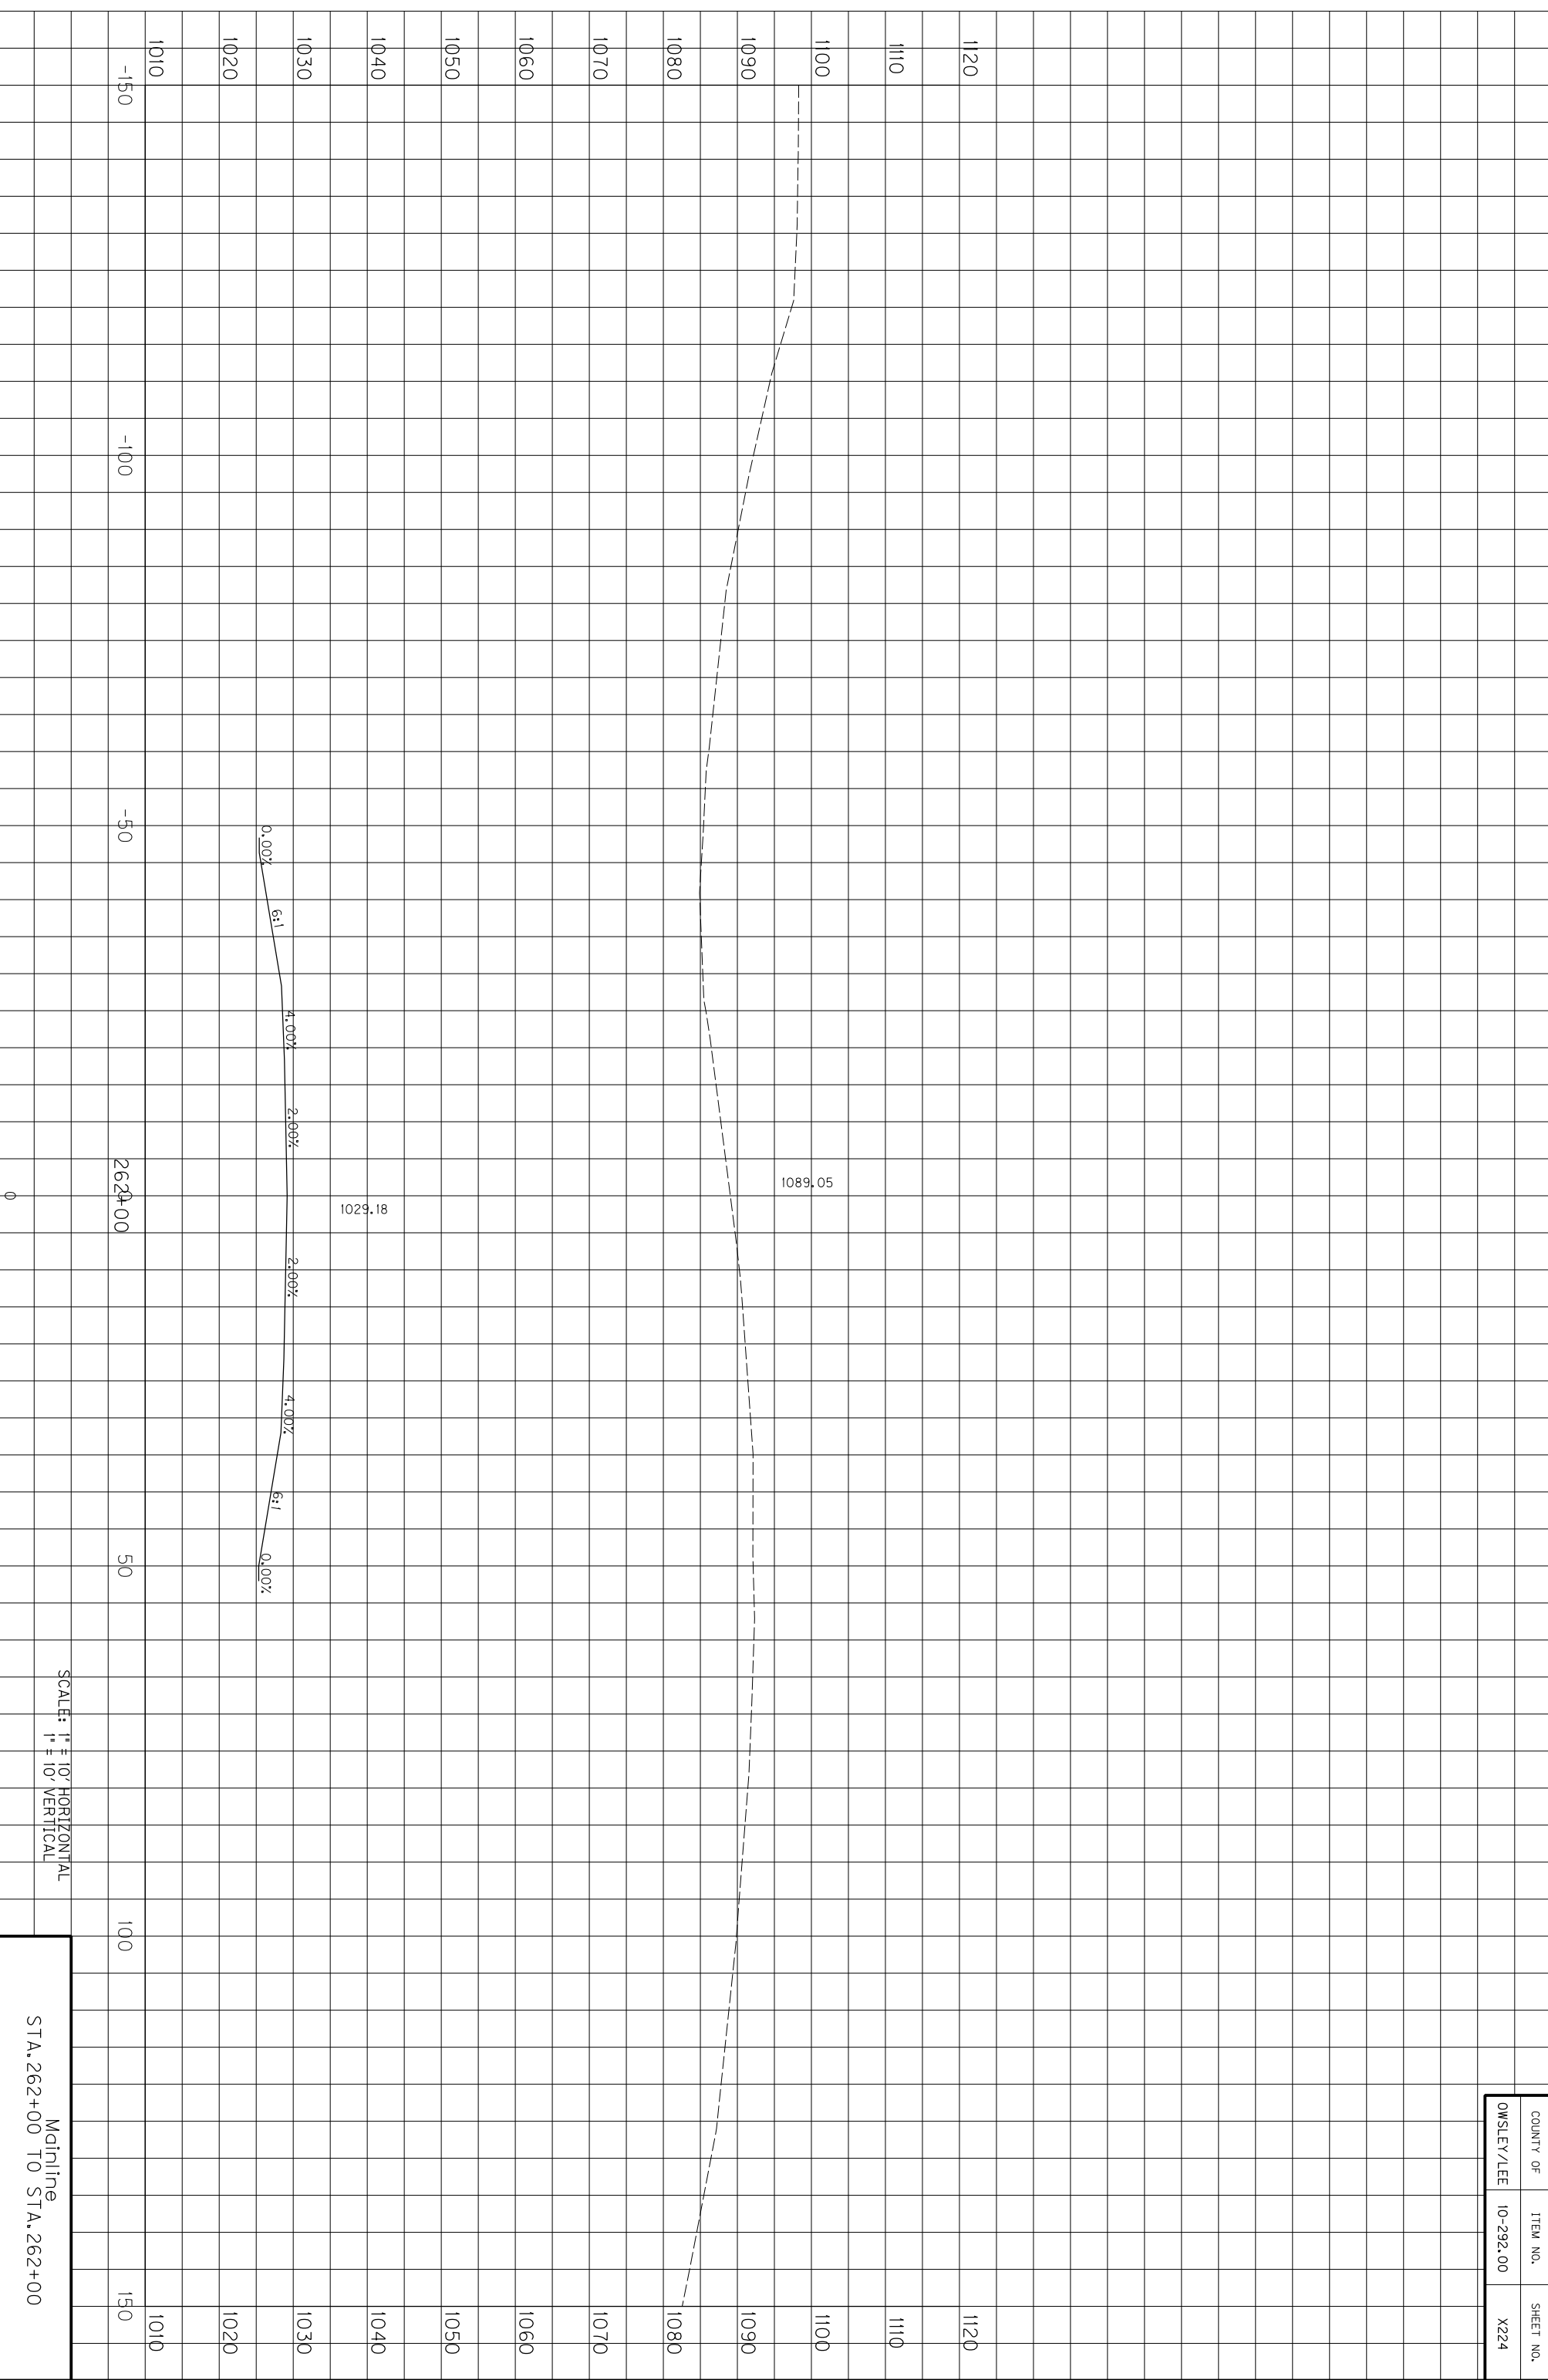

SCALE: 1" = 10' HORIZONTAL
1" = 10' VERTICAL


Mainline
STA. 262+00 TO STA. 262+00

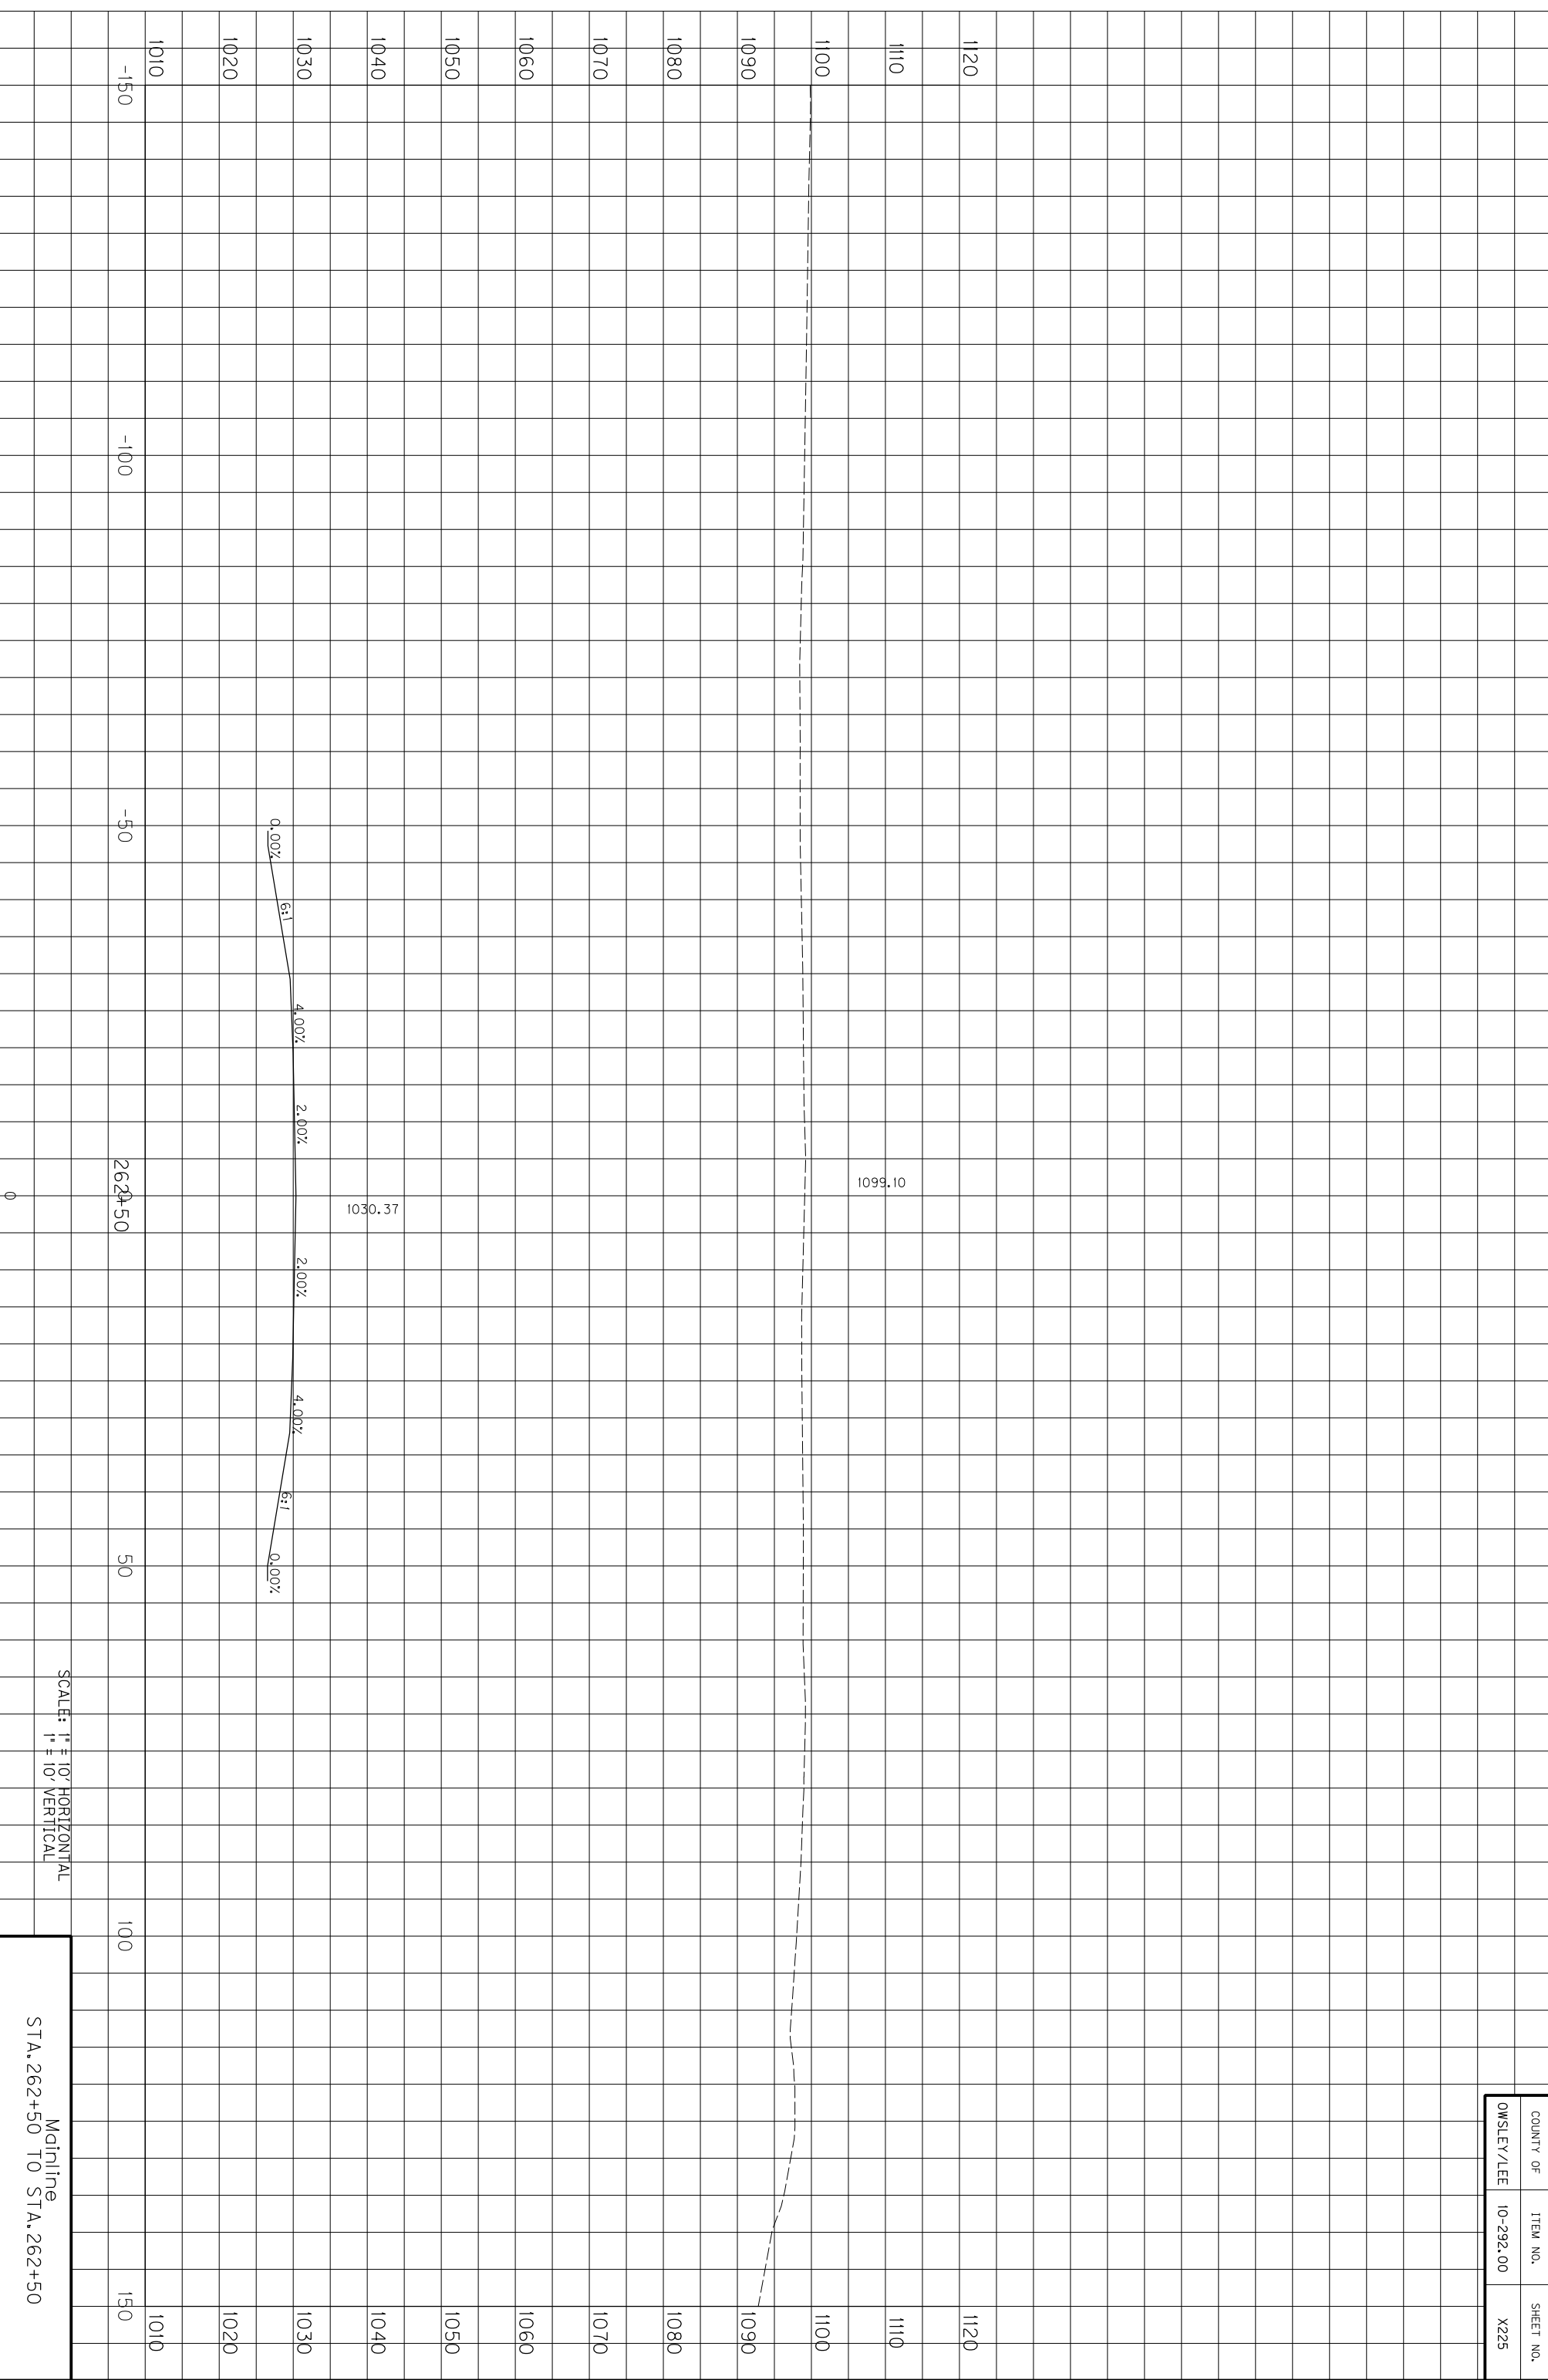

COUNTY OF	ITEM NO.	SHEET NO.
OWSLEY/LEE	10-292.00	X225

SCALE: 1" = 10' HORIZONTAL
1" = 10' VERTICAL


Mainline
STA. 262+50 TO STA. 262+50

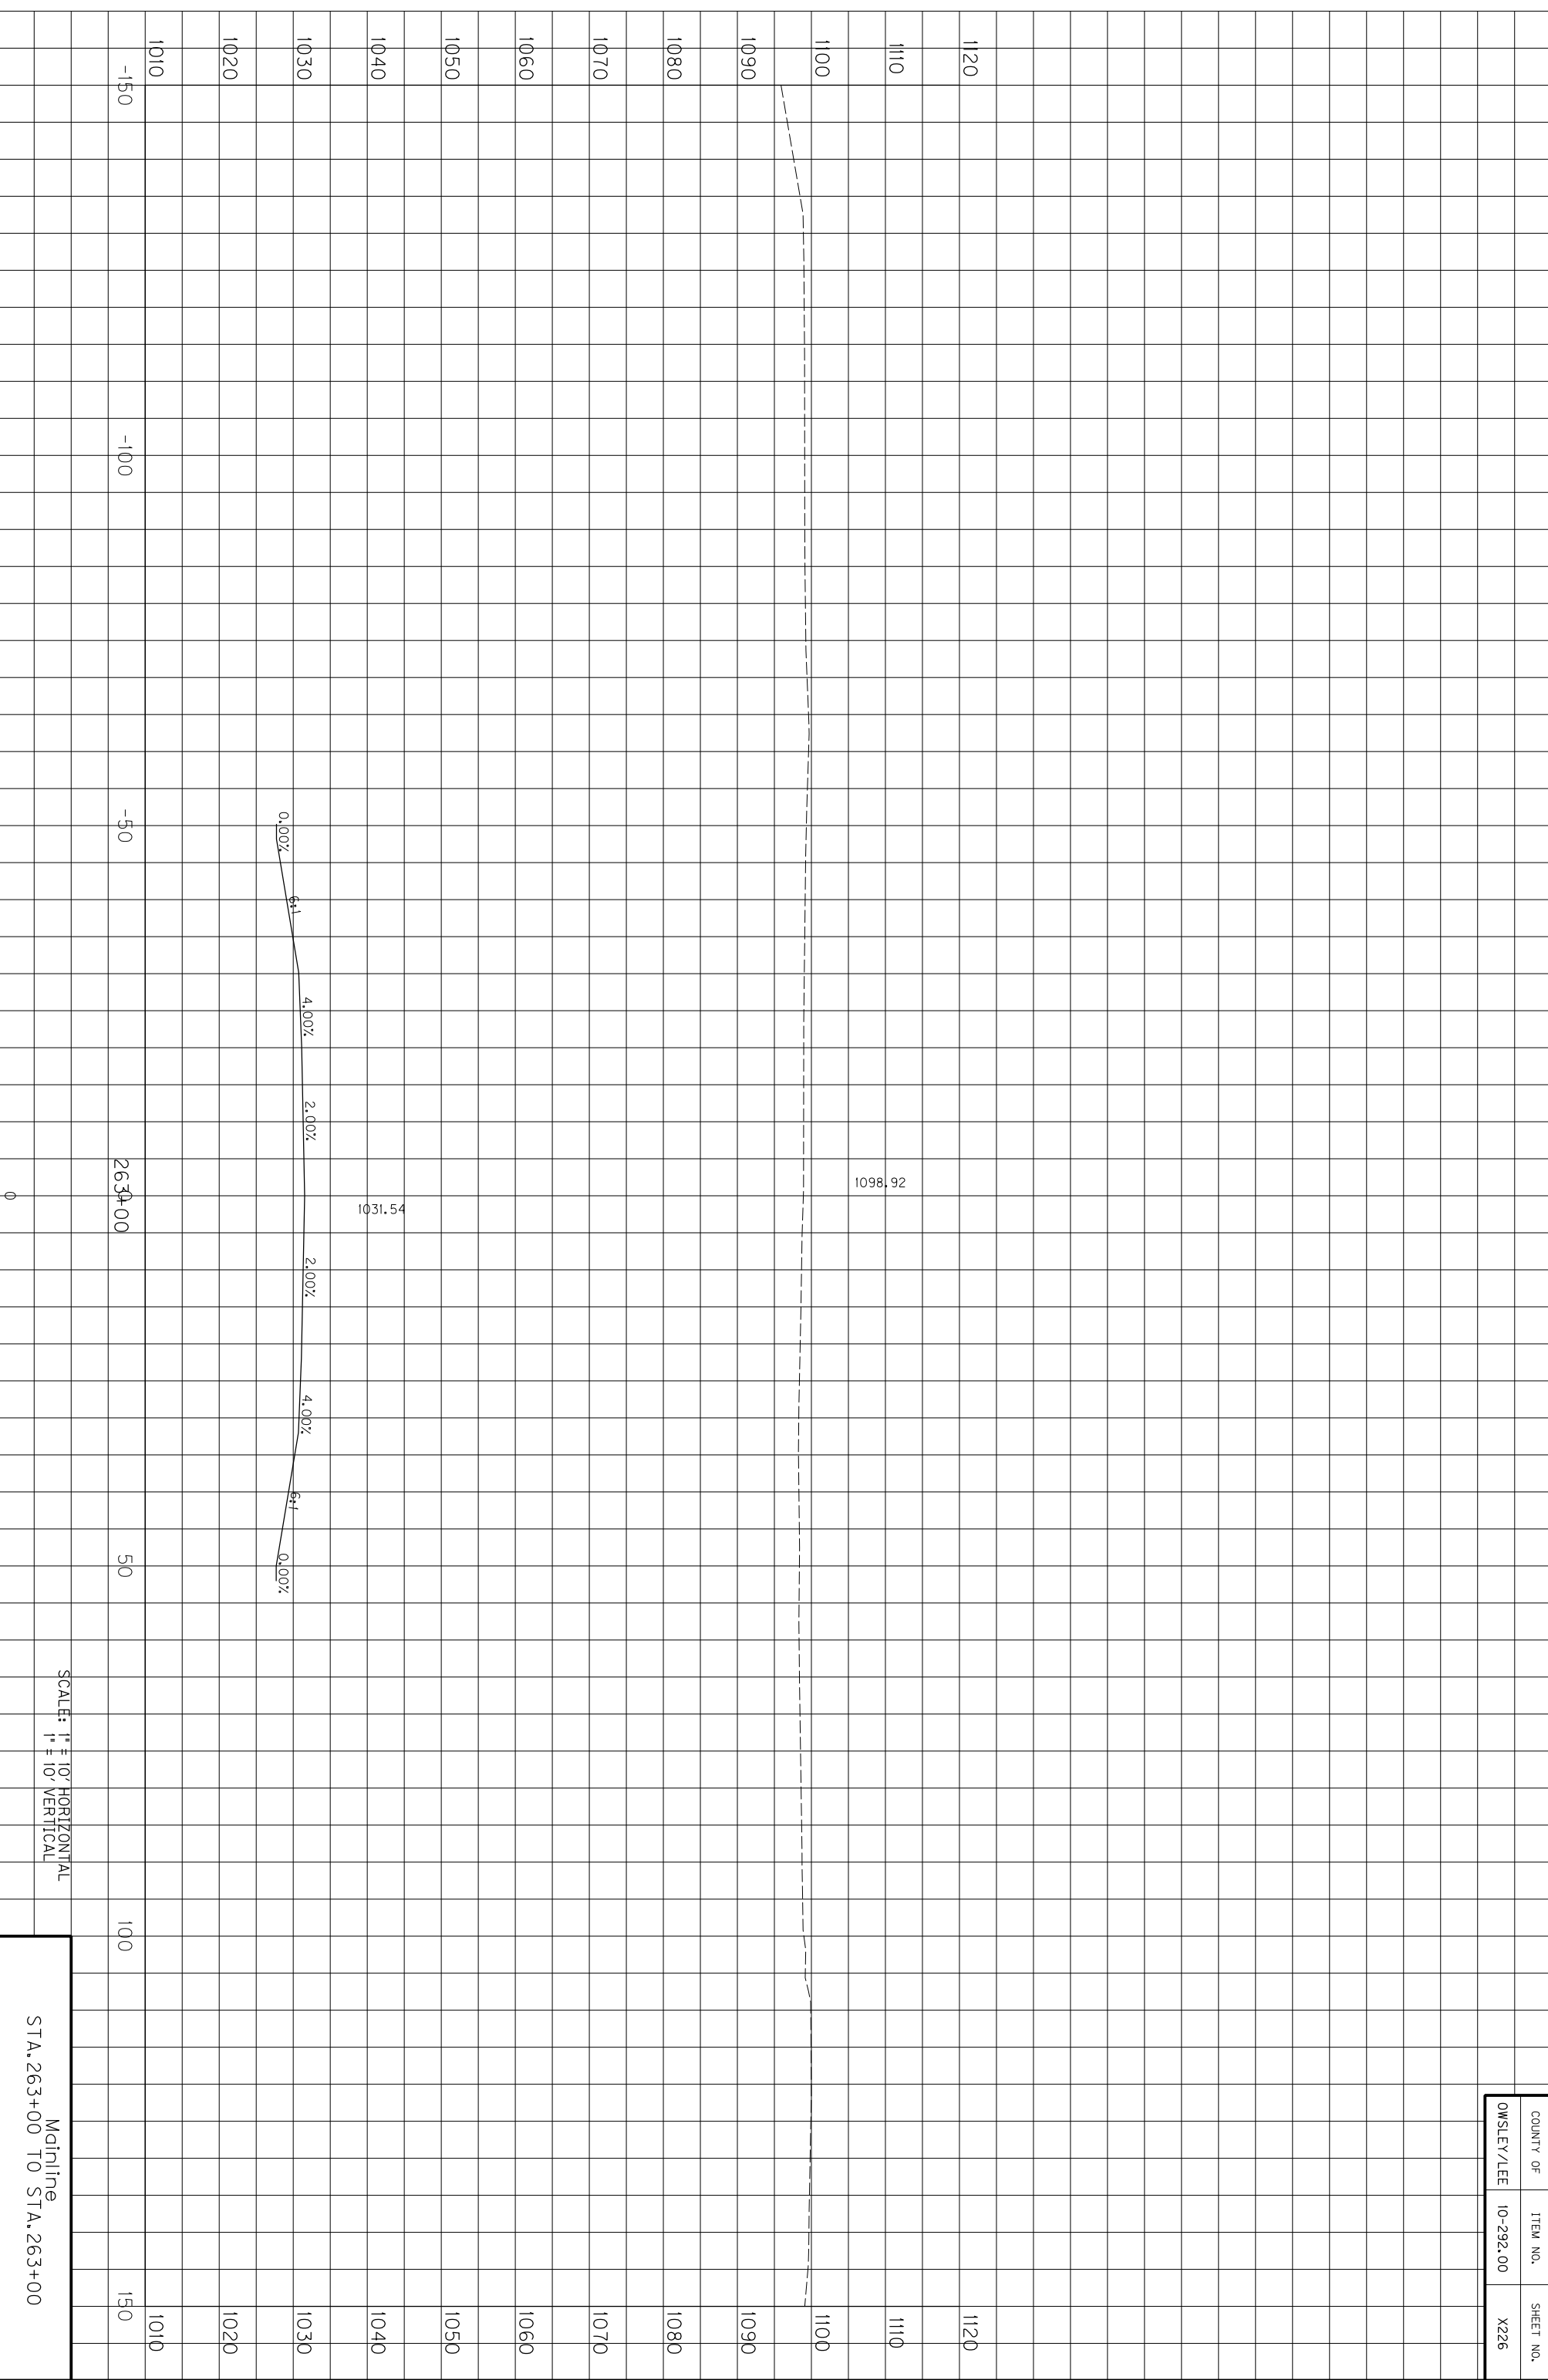

COUNTY OF	ITEM NO.	SHEET NO.
OWSLEY/LEE	10-292.00	X226

SCALE: 1" = 10' HORIZONTAL
1" = 10' VERTICAL


Mainline
STA. 263+00 TO STA. 263+00

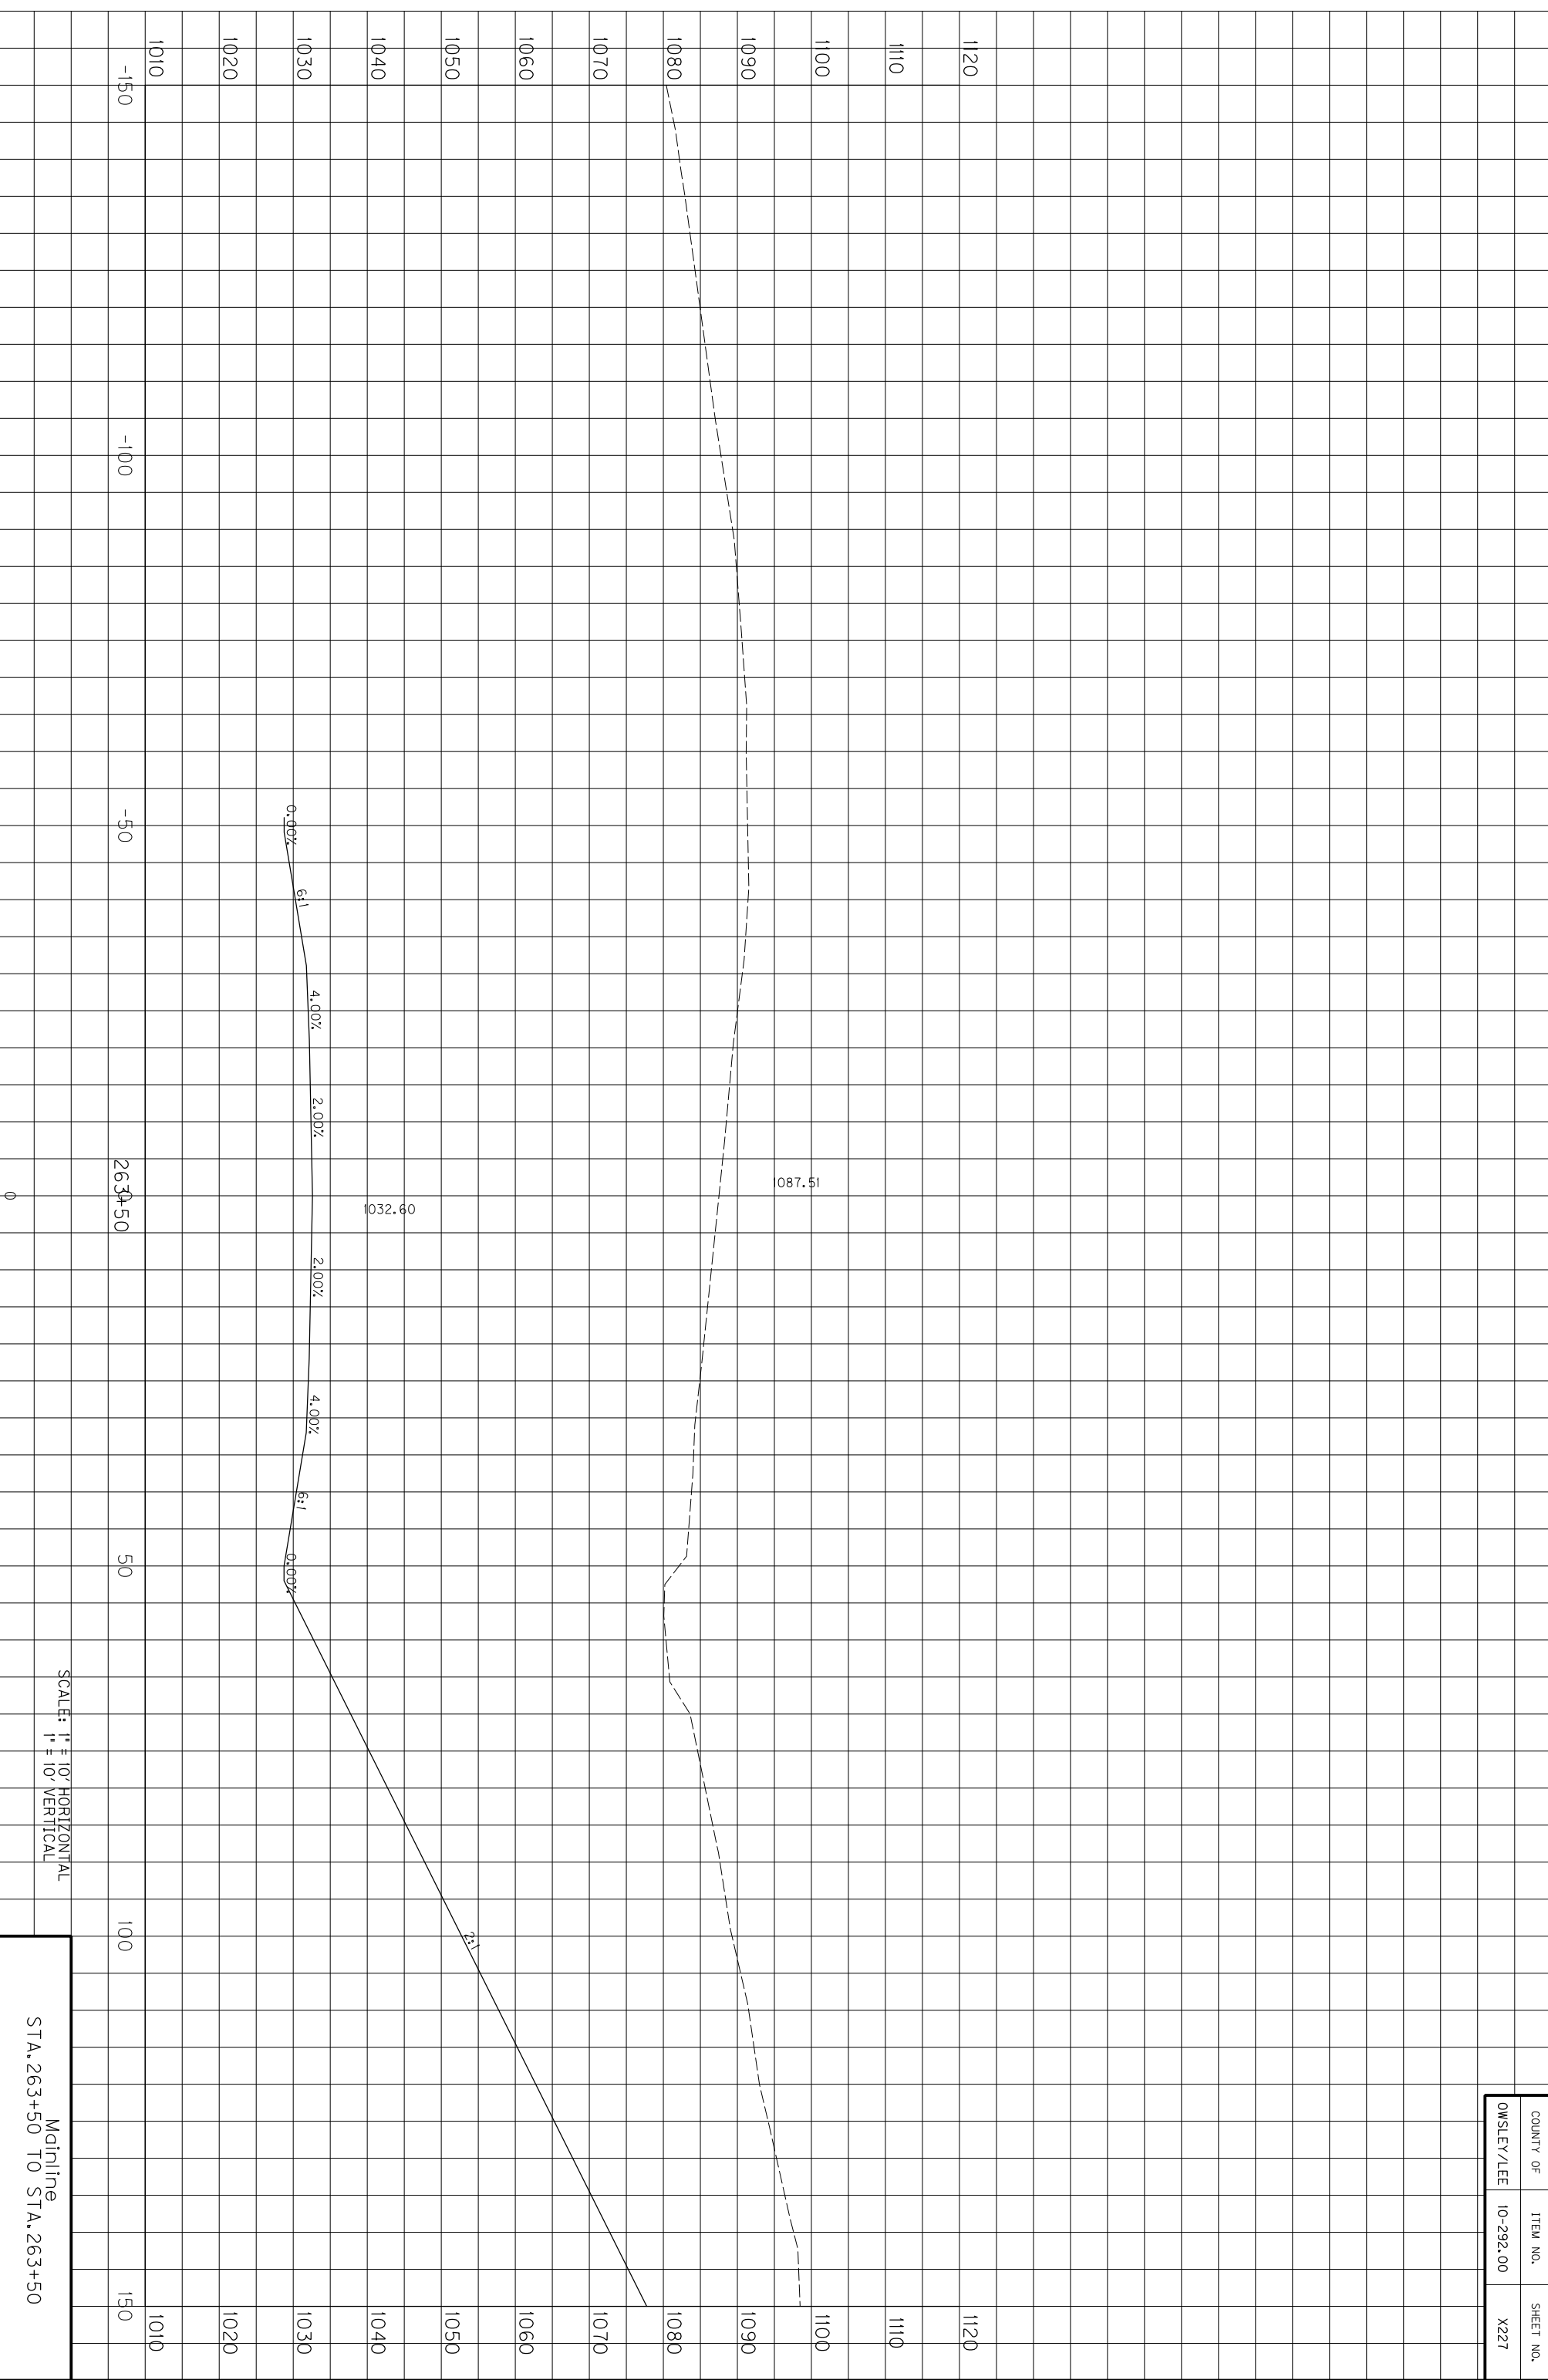

COUNTY OF	ITEM NO.	SHEET NO.
OWSLEY/LEE	10-292.00	X227

SCALE: 1" = 10' HORIZONTAL
1" = 10' VERTICAL


Mainline
STA. 263+50 TO STA. 263+50

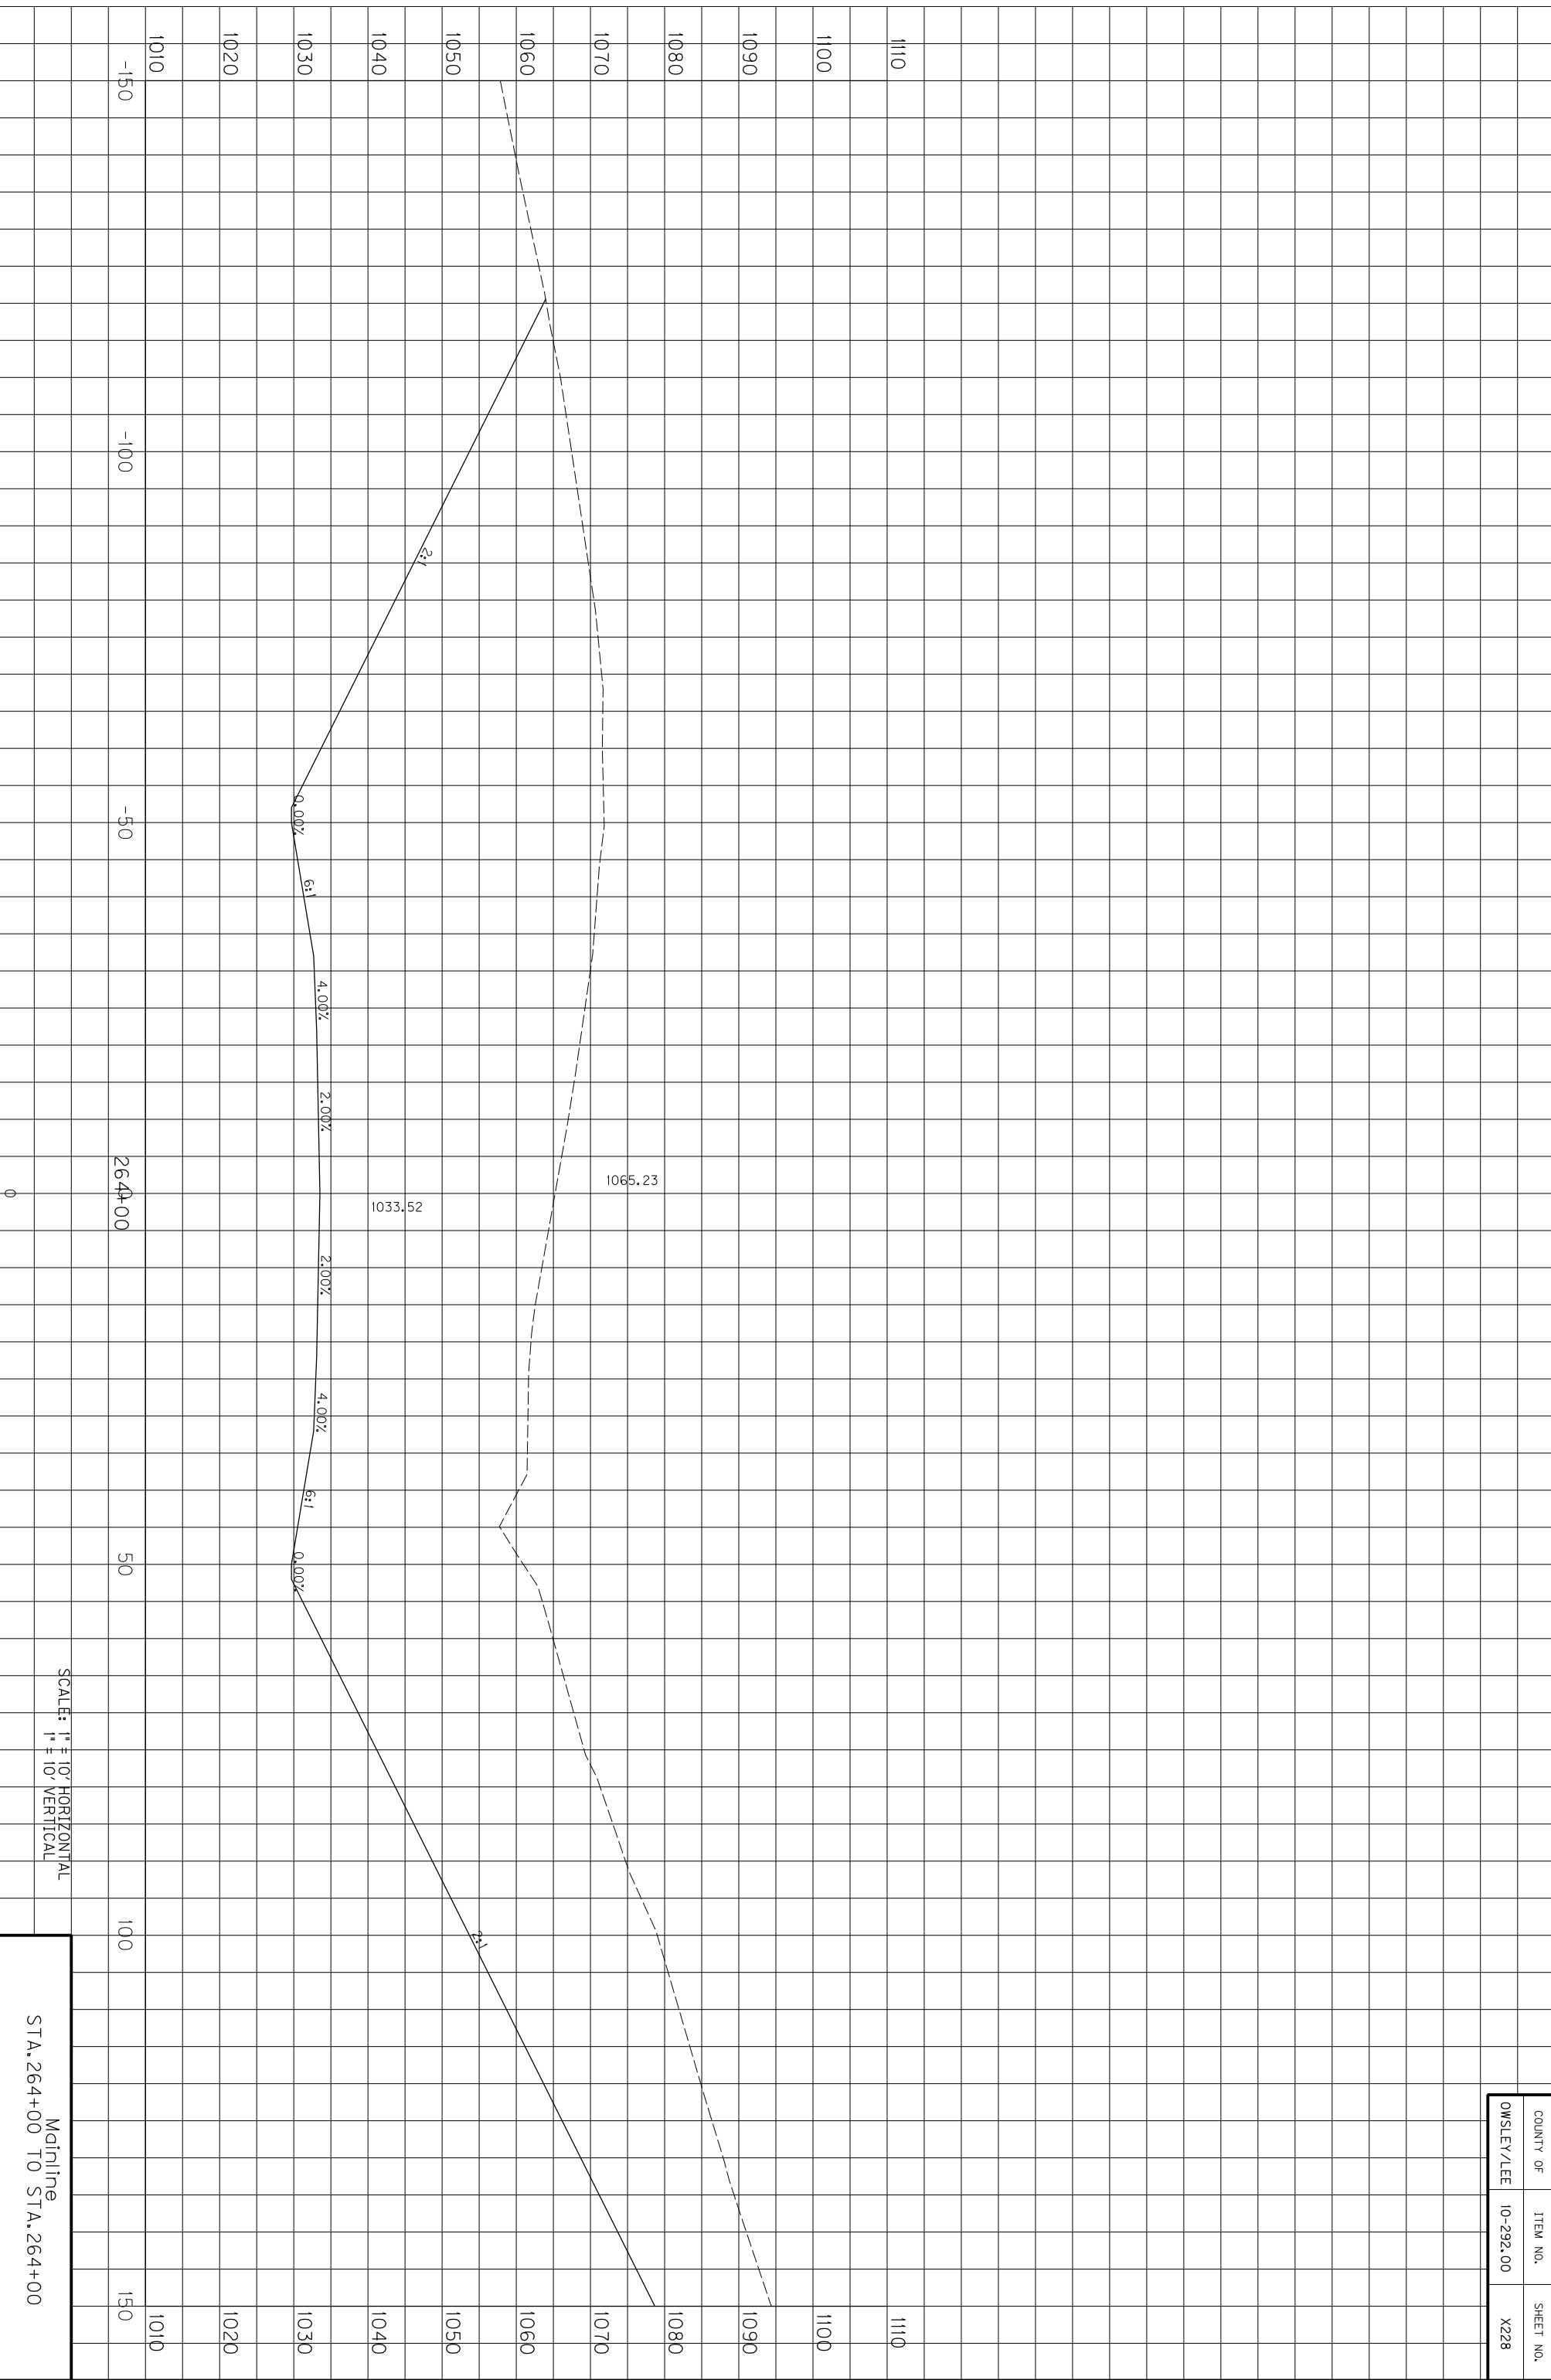

SCALE: 1" = 10' HORIZONTAL
1" = 10' VERTICAL

Mainline
STA. 264+00 TO STA. 264+00


COUNTY OF	ITEM NO.	SHEET NO.
OWSLEY/LEE	10-292.00	X228

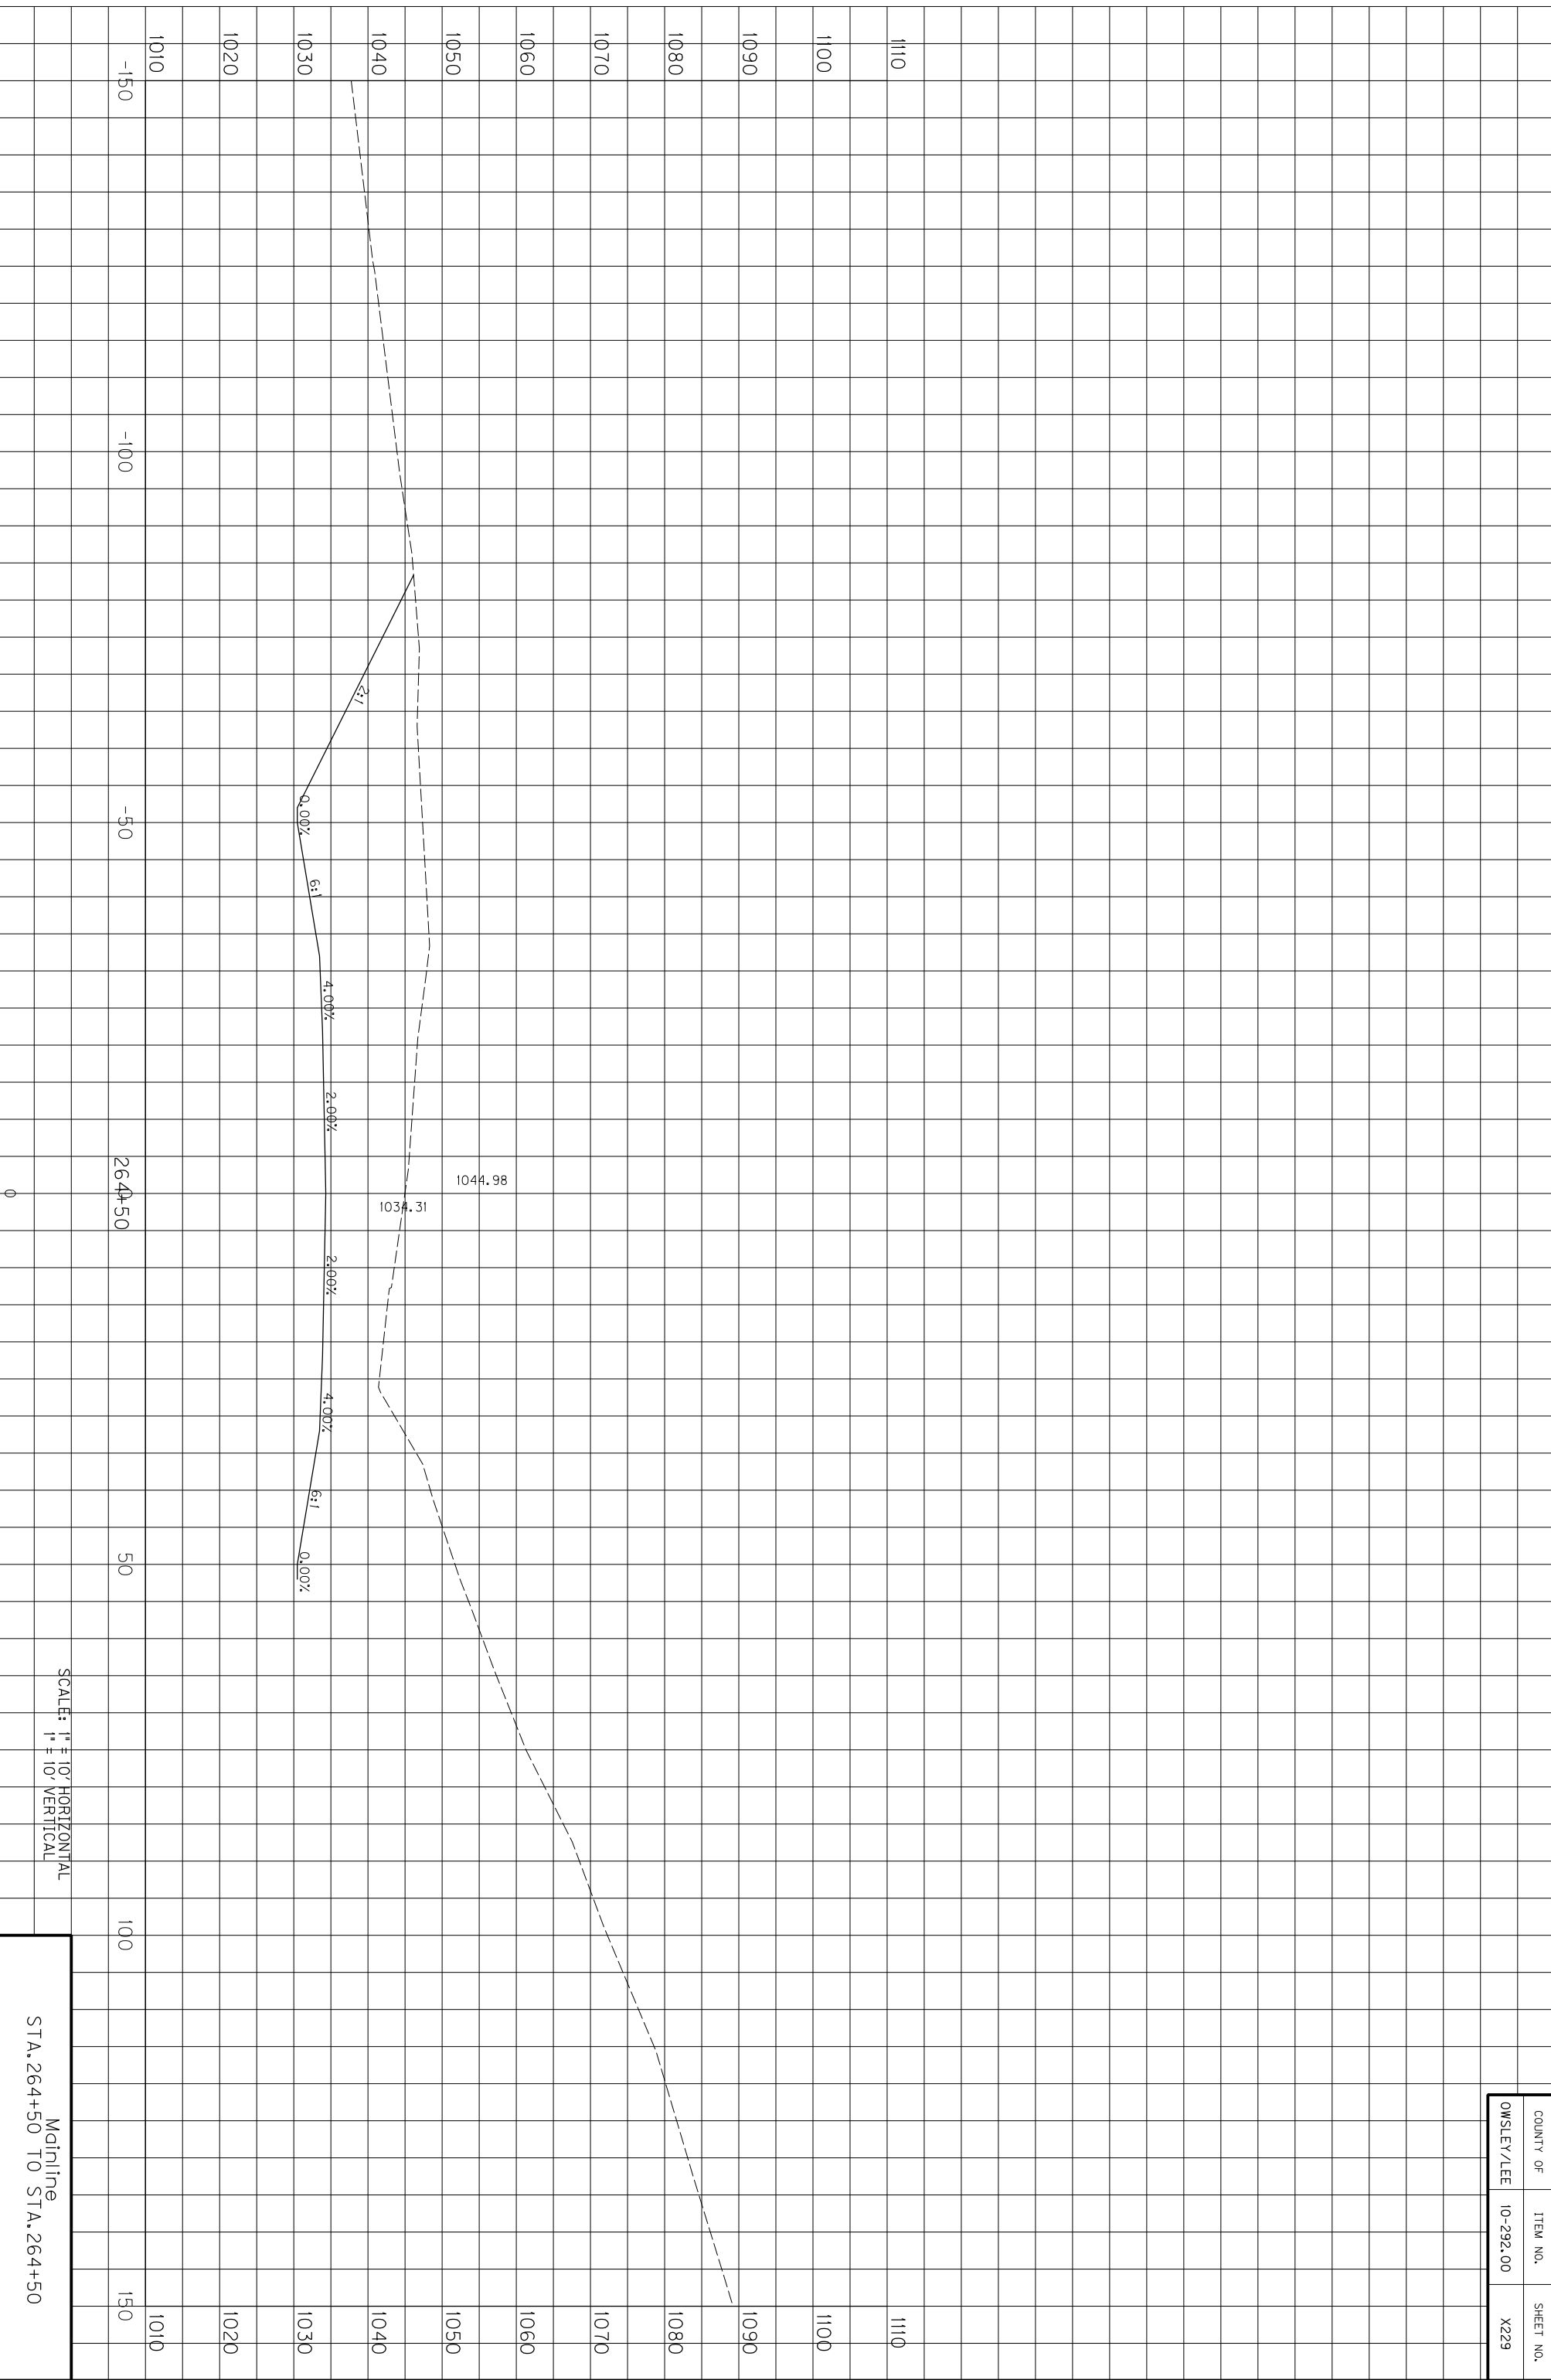

SCALE: 1" = 10' HORIZONTAL
1" = 10' VERTICAL

Mainline
STA. 264+50 TO STA. 264+50


COUNTY OF	ITEM NO.	SHEET NO.
OWSLEY/LEE	10-292.00	X229

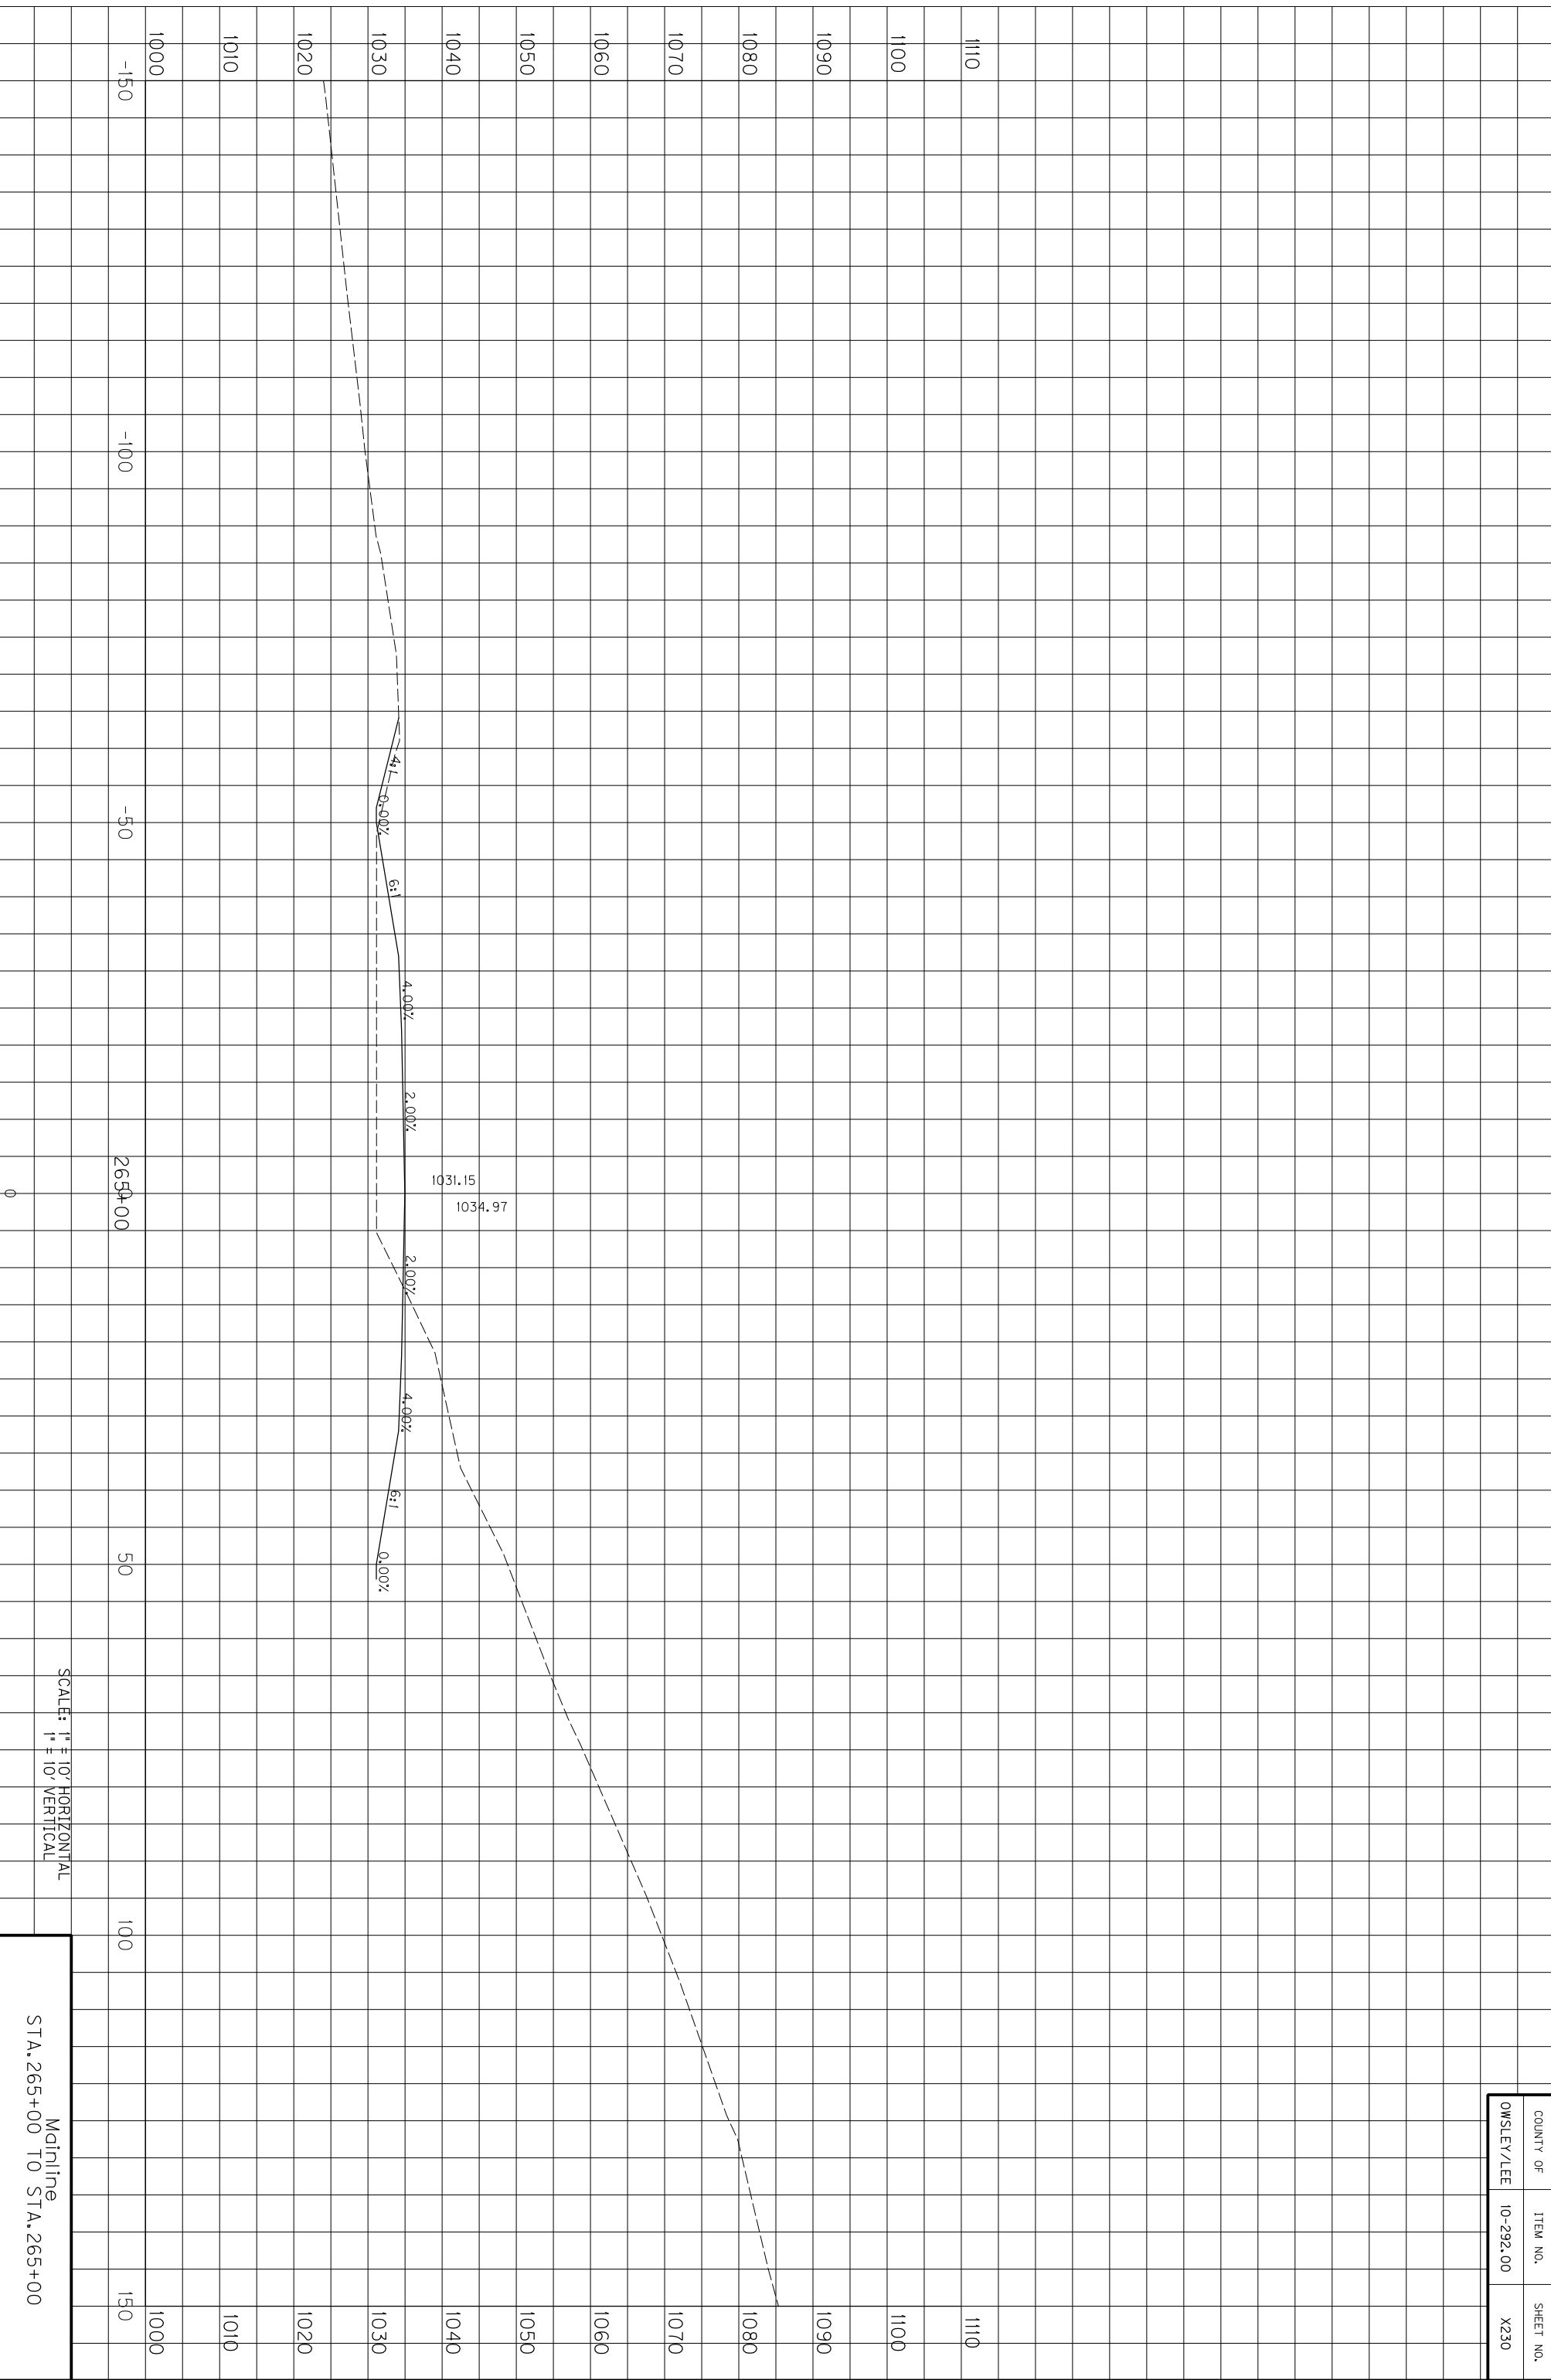

SCALE: 1" = 10' HORIZONTAL
1" = 10' VERTICAL

Mainline
STA. 265+00 TO STA. 265+100


COUNTY OF	ITEM NO.	SHEET NO.
OWSLEY/LEE	10-292.00	X230

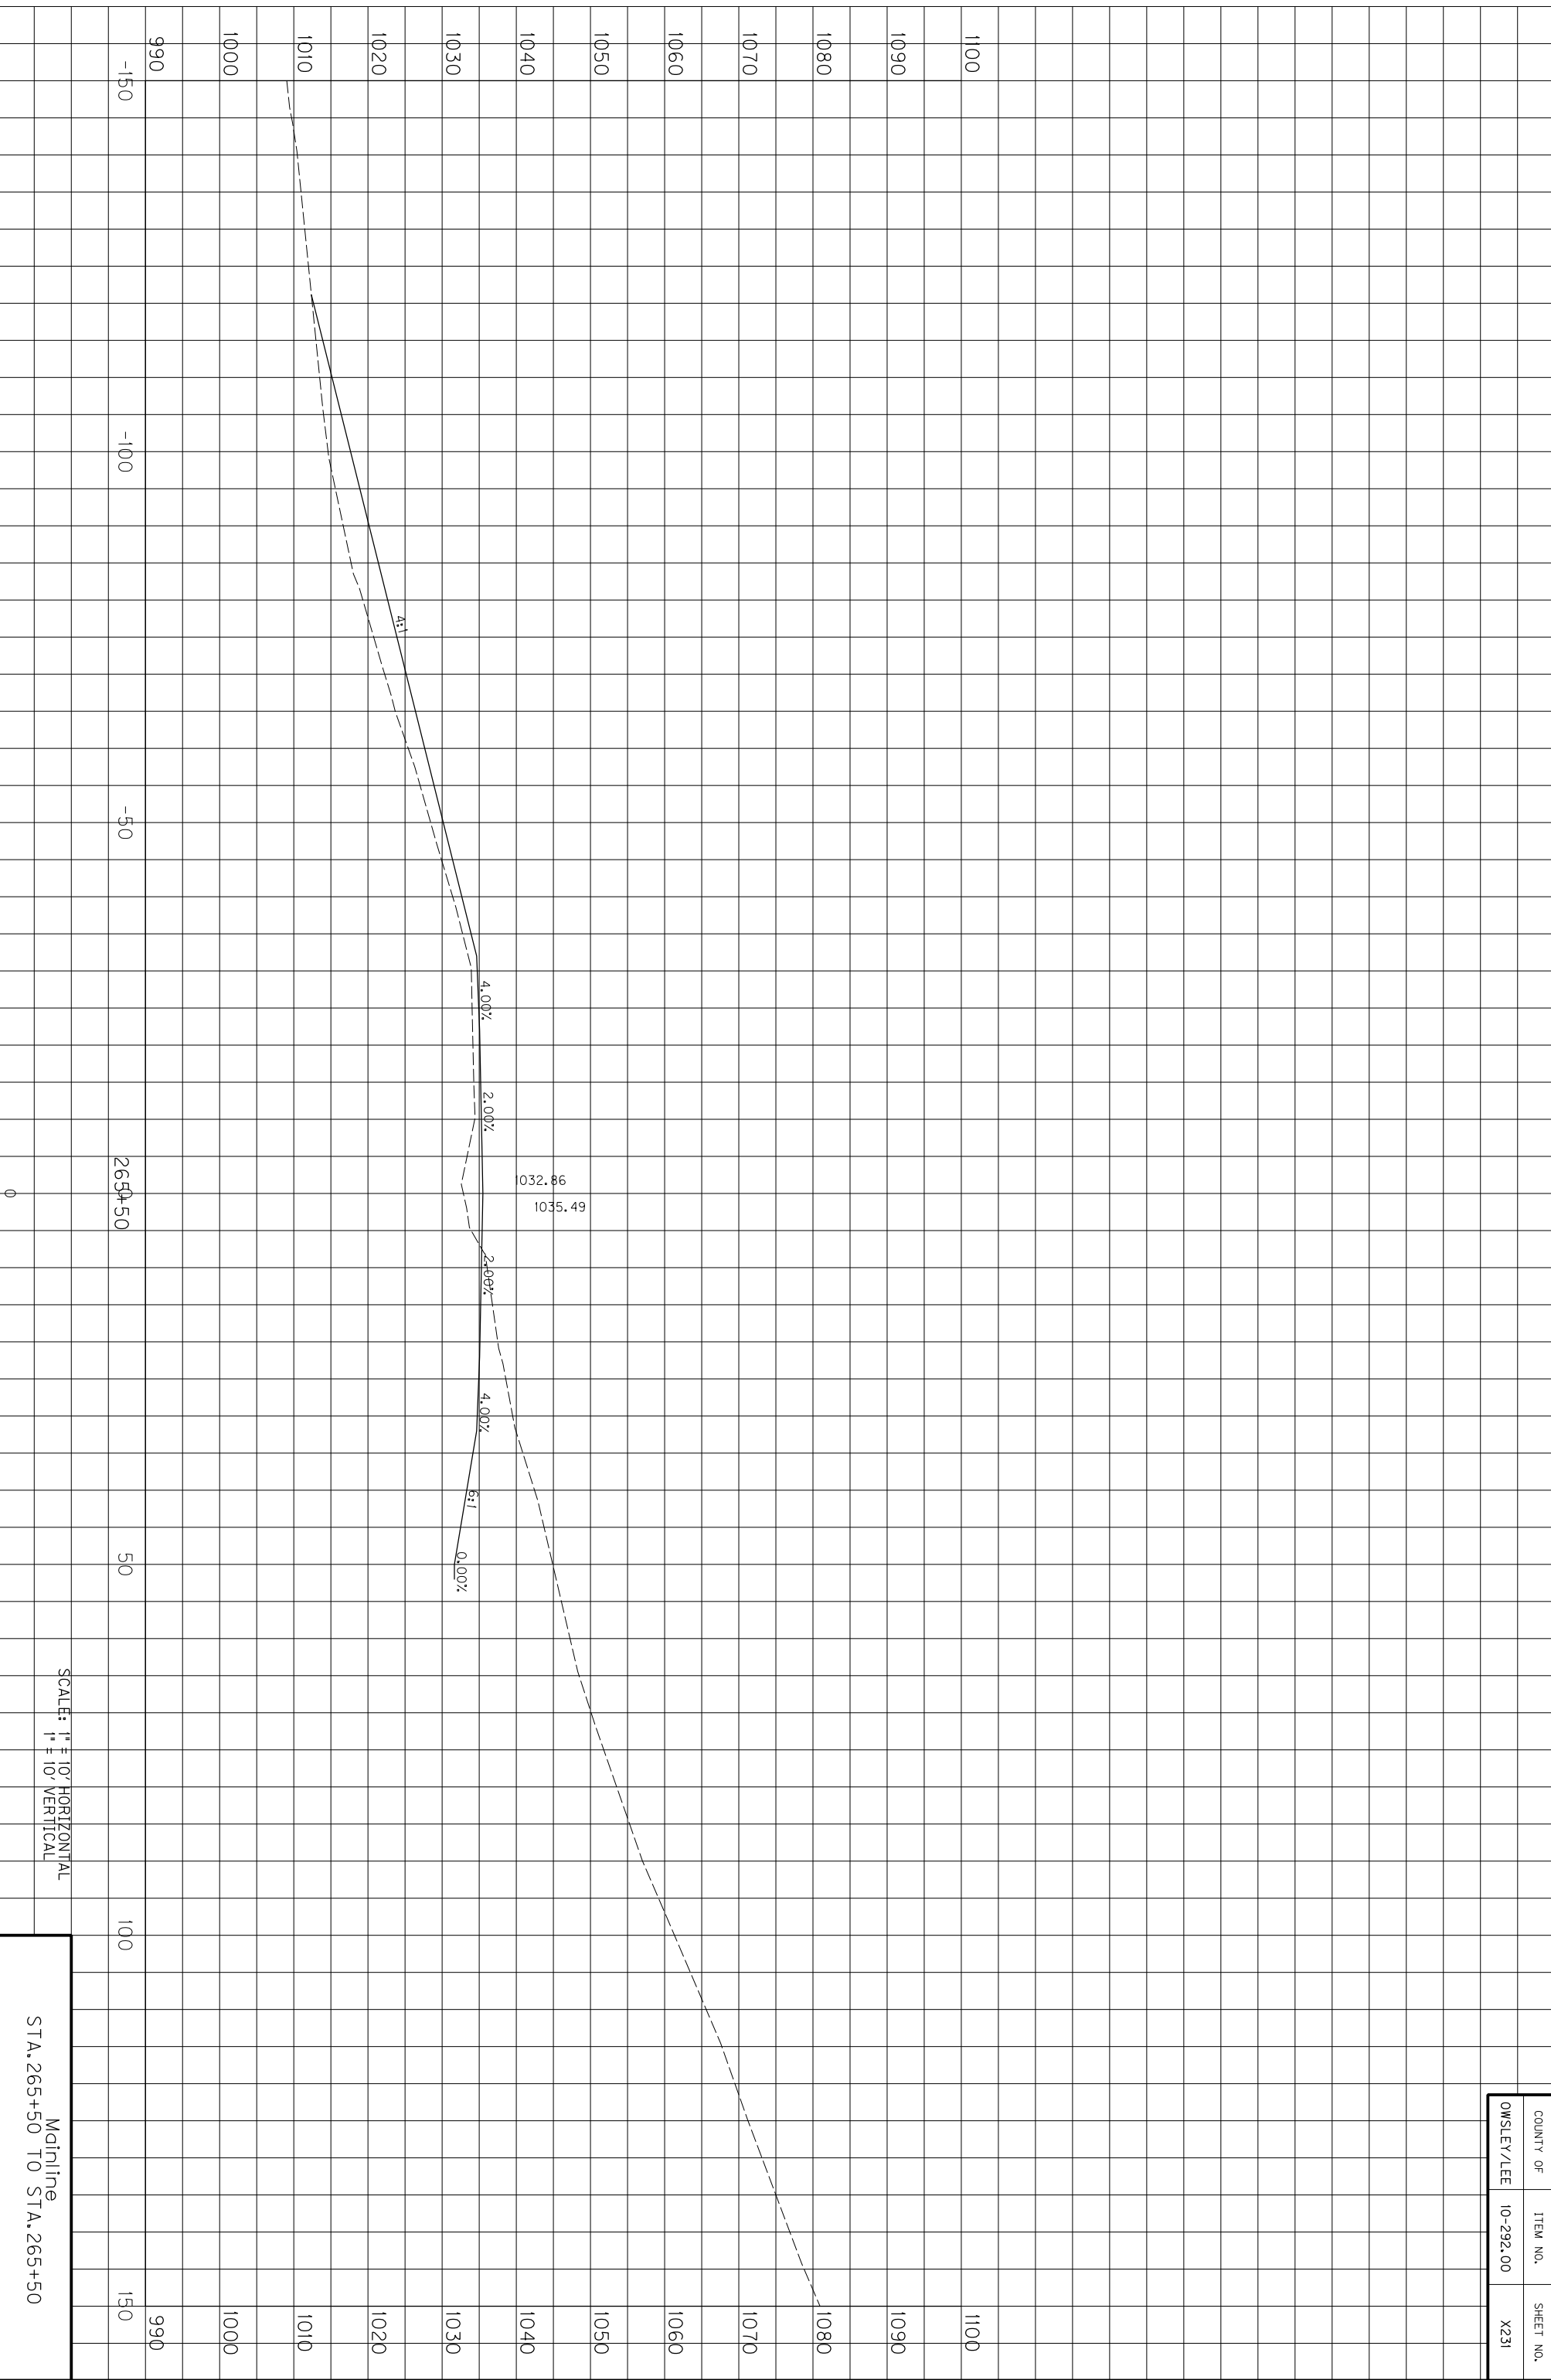

SCALE: 1" = 10' HORIZONTAL
1" = 10' VERTICAL

Mainline
STA. 265+50 TO STA. 265+50

COUNTY OF	ITEM NO.	SHEET NO.
OWSLEY/LEE	10-292.00	X231

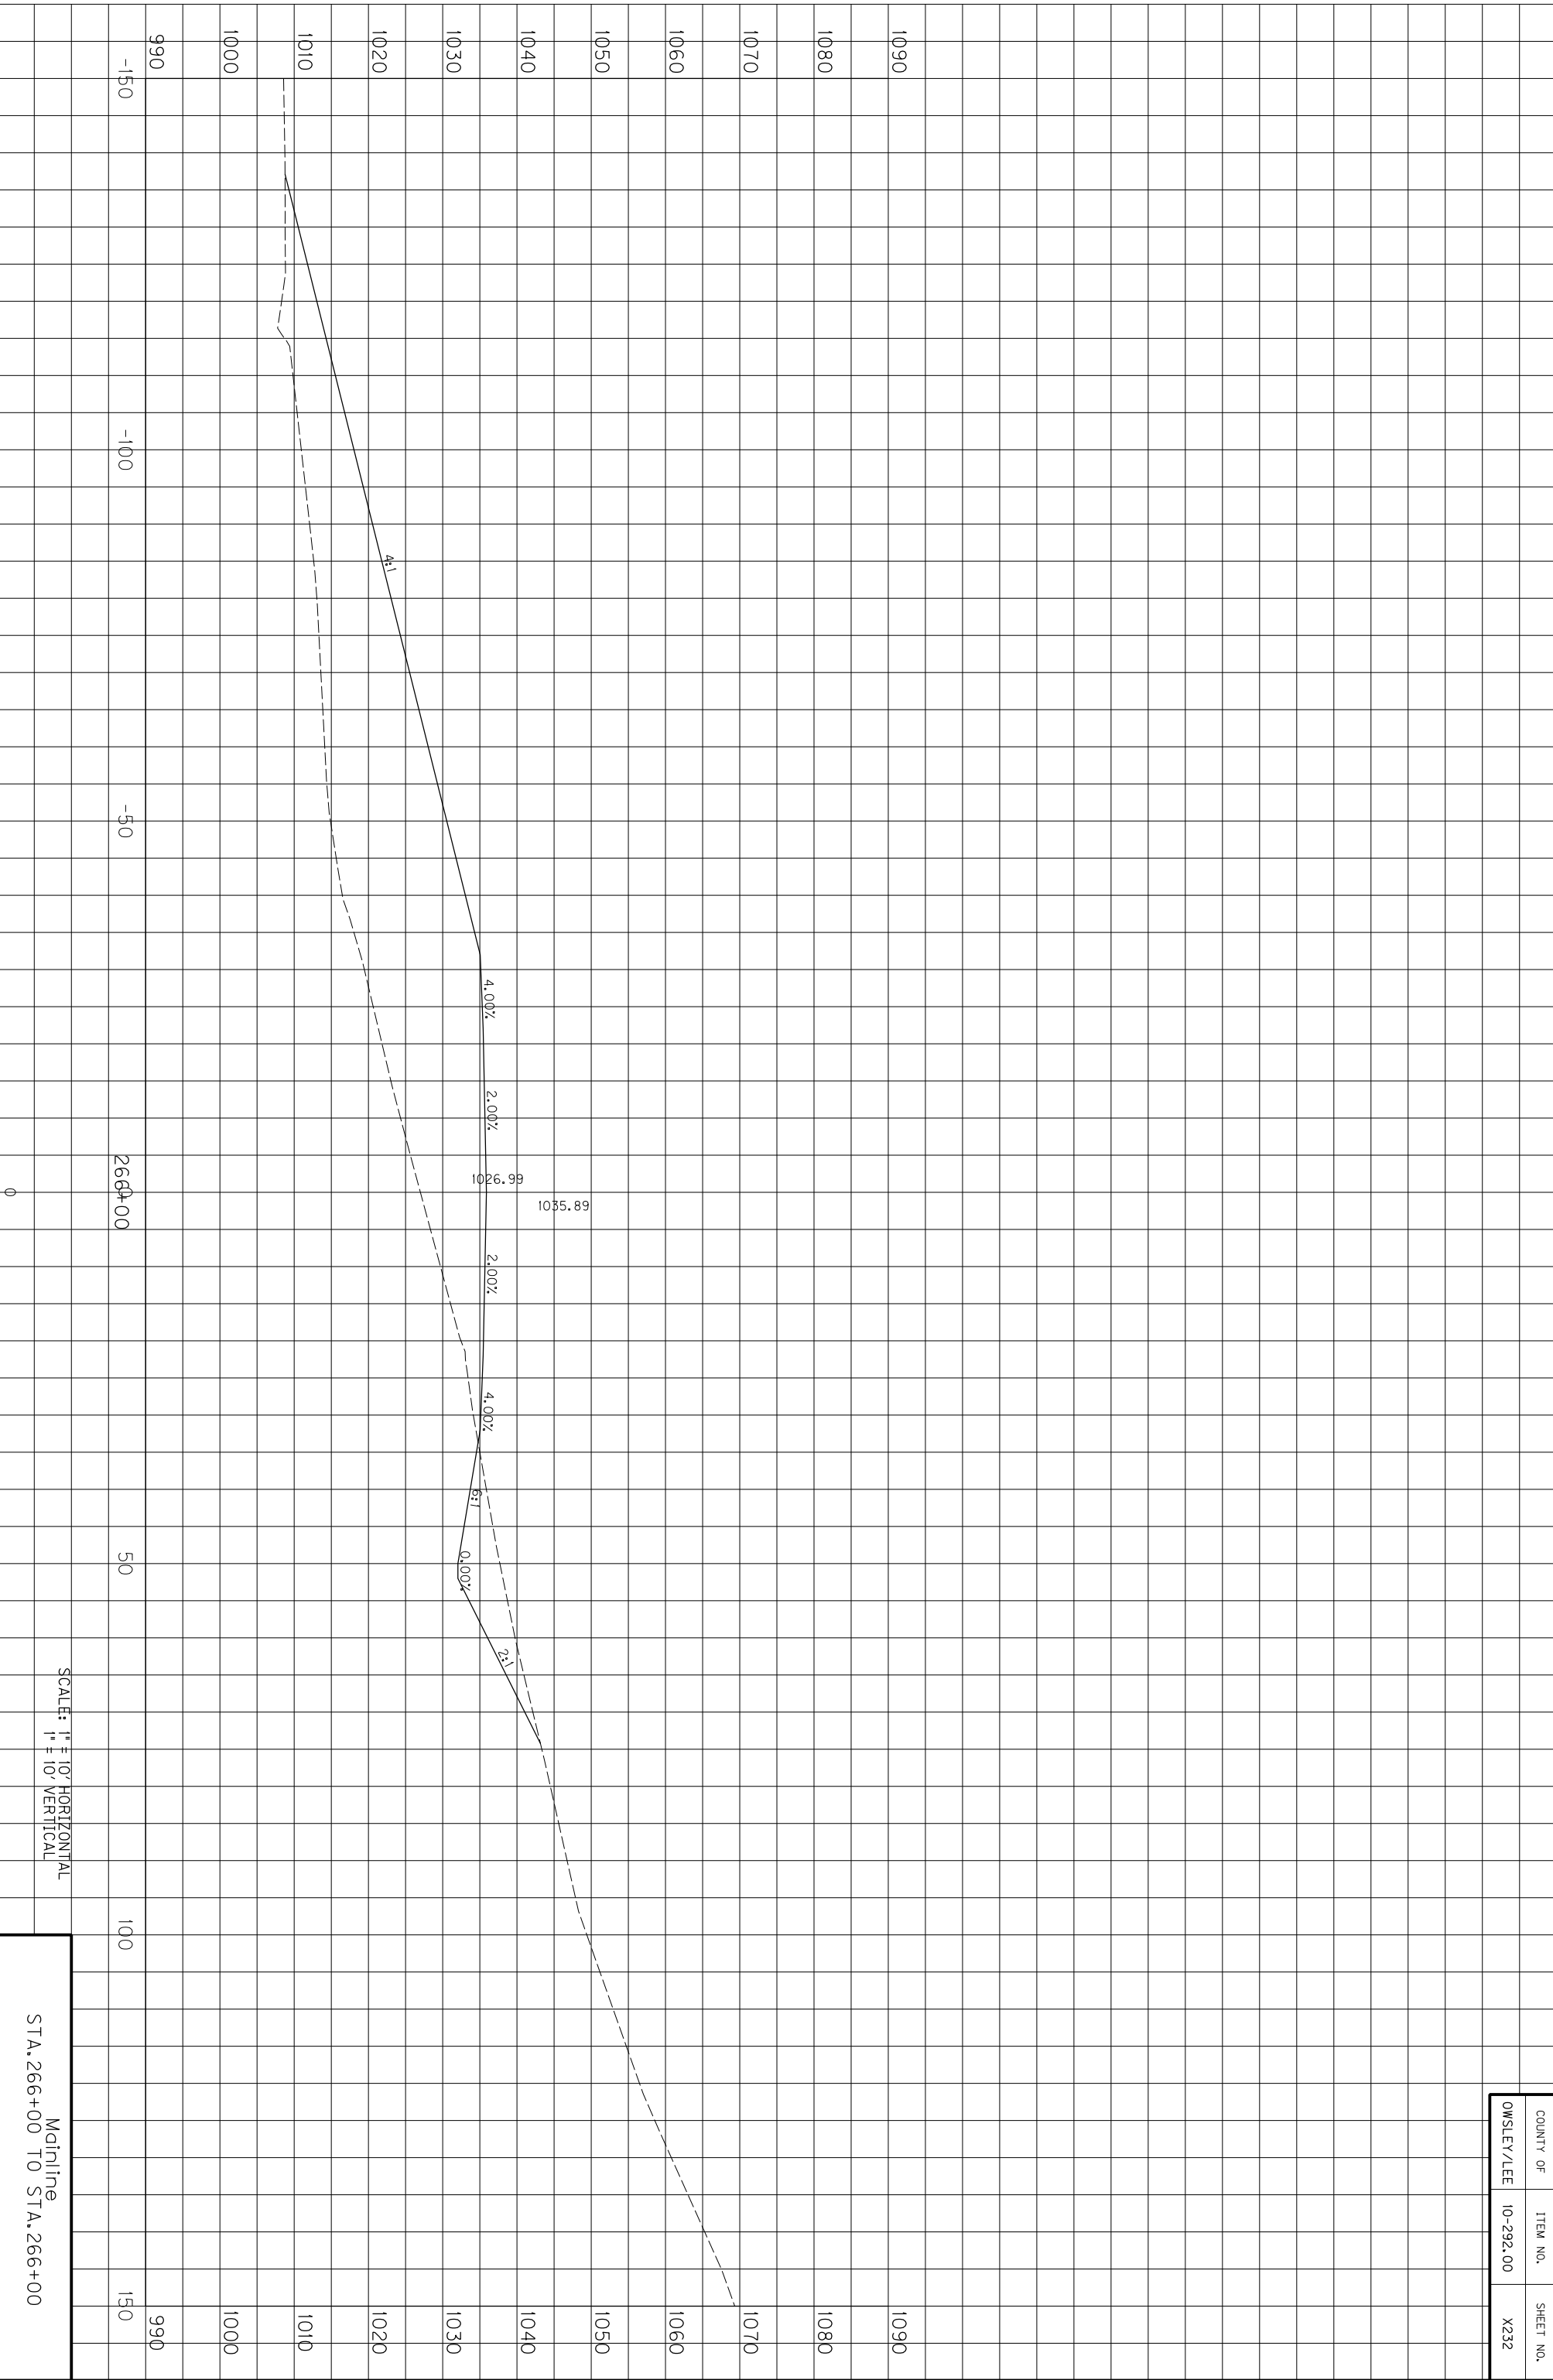

266+00


1026.99

1055.89

SCALE: 1" = 10' HORIZONTAL
1" = 10' VERTICAL

Mainline
STA. 266+00 TO STA. 266+00


COUNTY OF	ITEM NO.	SHEET NO.
OWSLEY/LEE	10-292.00	X232

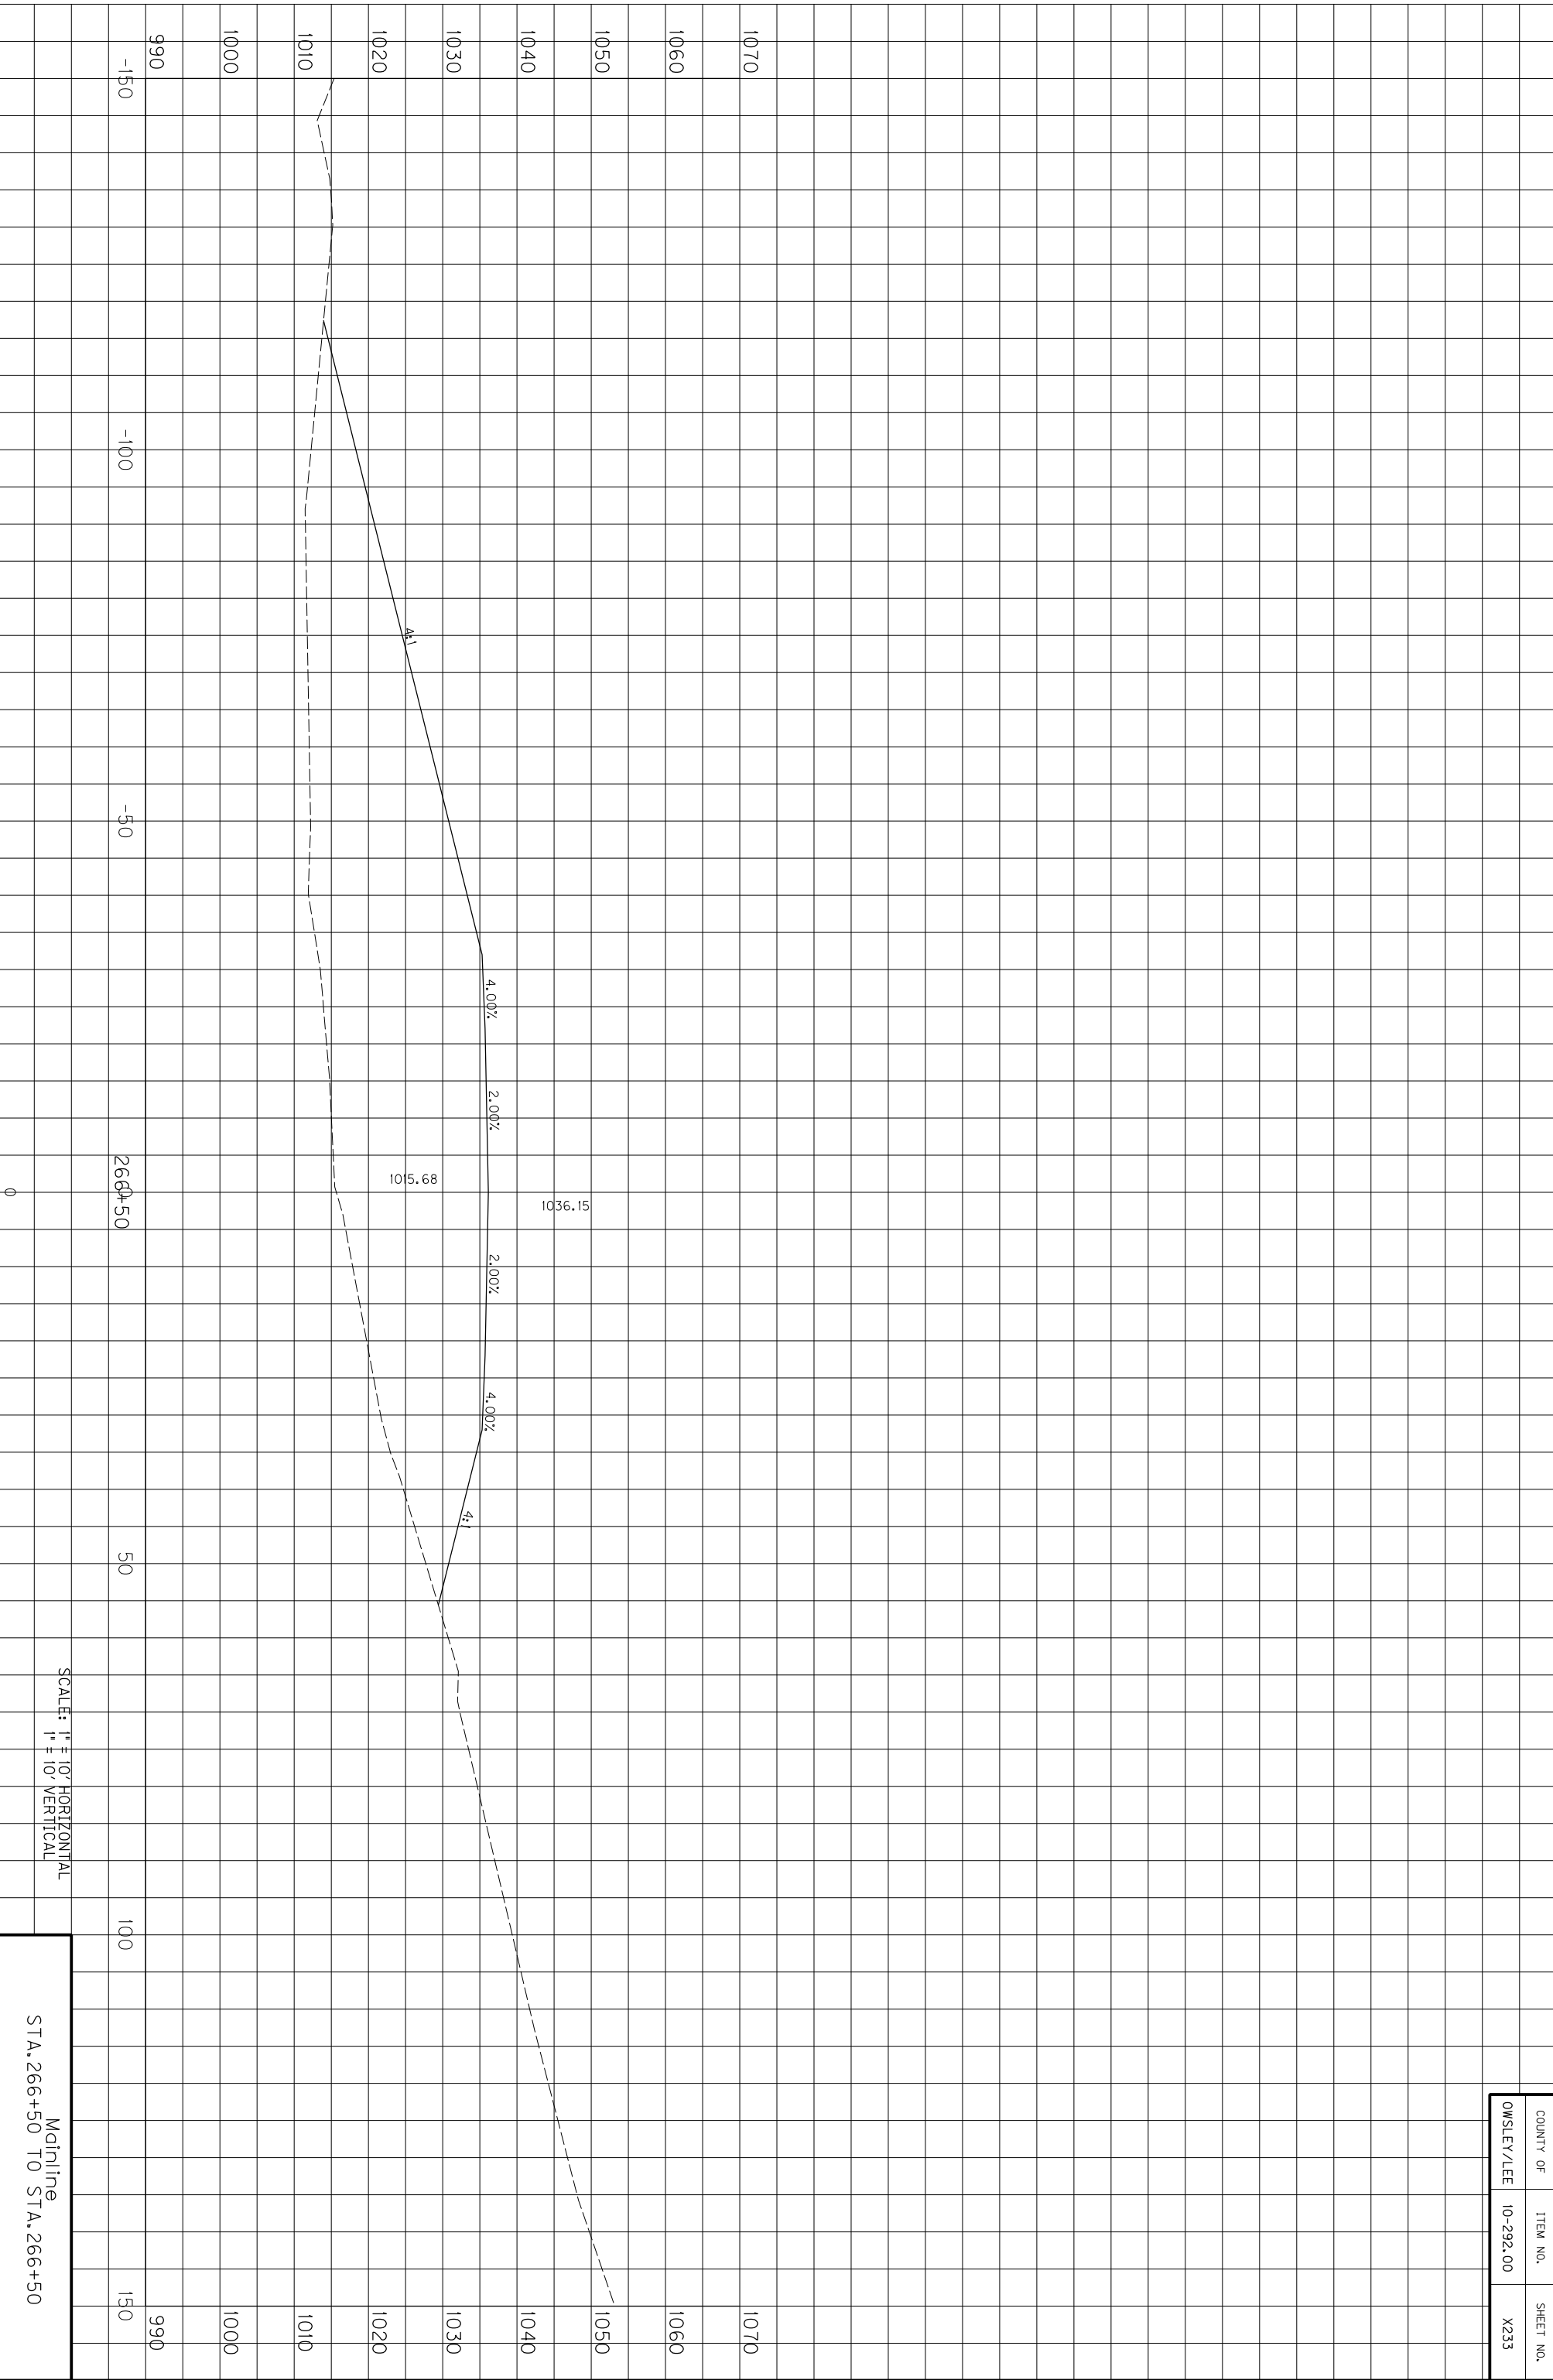

SCALE: 1" = 10' HORIZONTAL
1" = 10' VERTICAL

Mainline
STA. 266+50 TO STA. 266+50


COUNTY OF	ITEM NO.	SHEET NO.
OWSLEY/LEE	10-292.00	X233

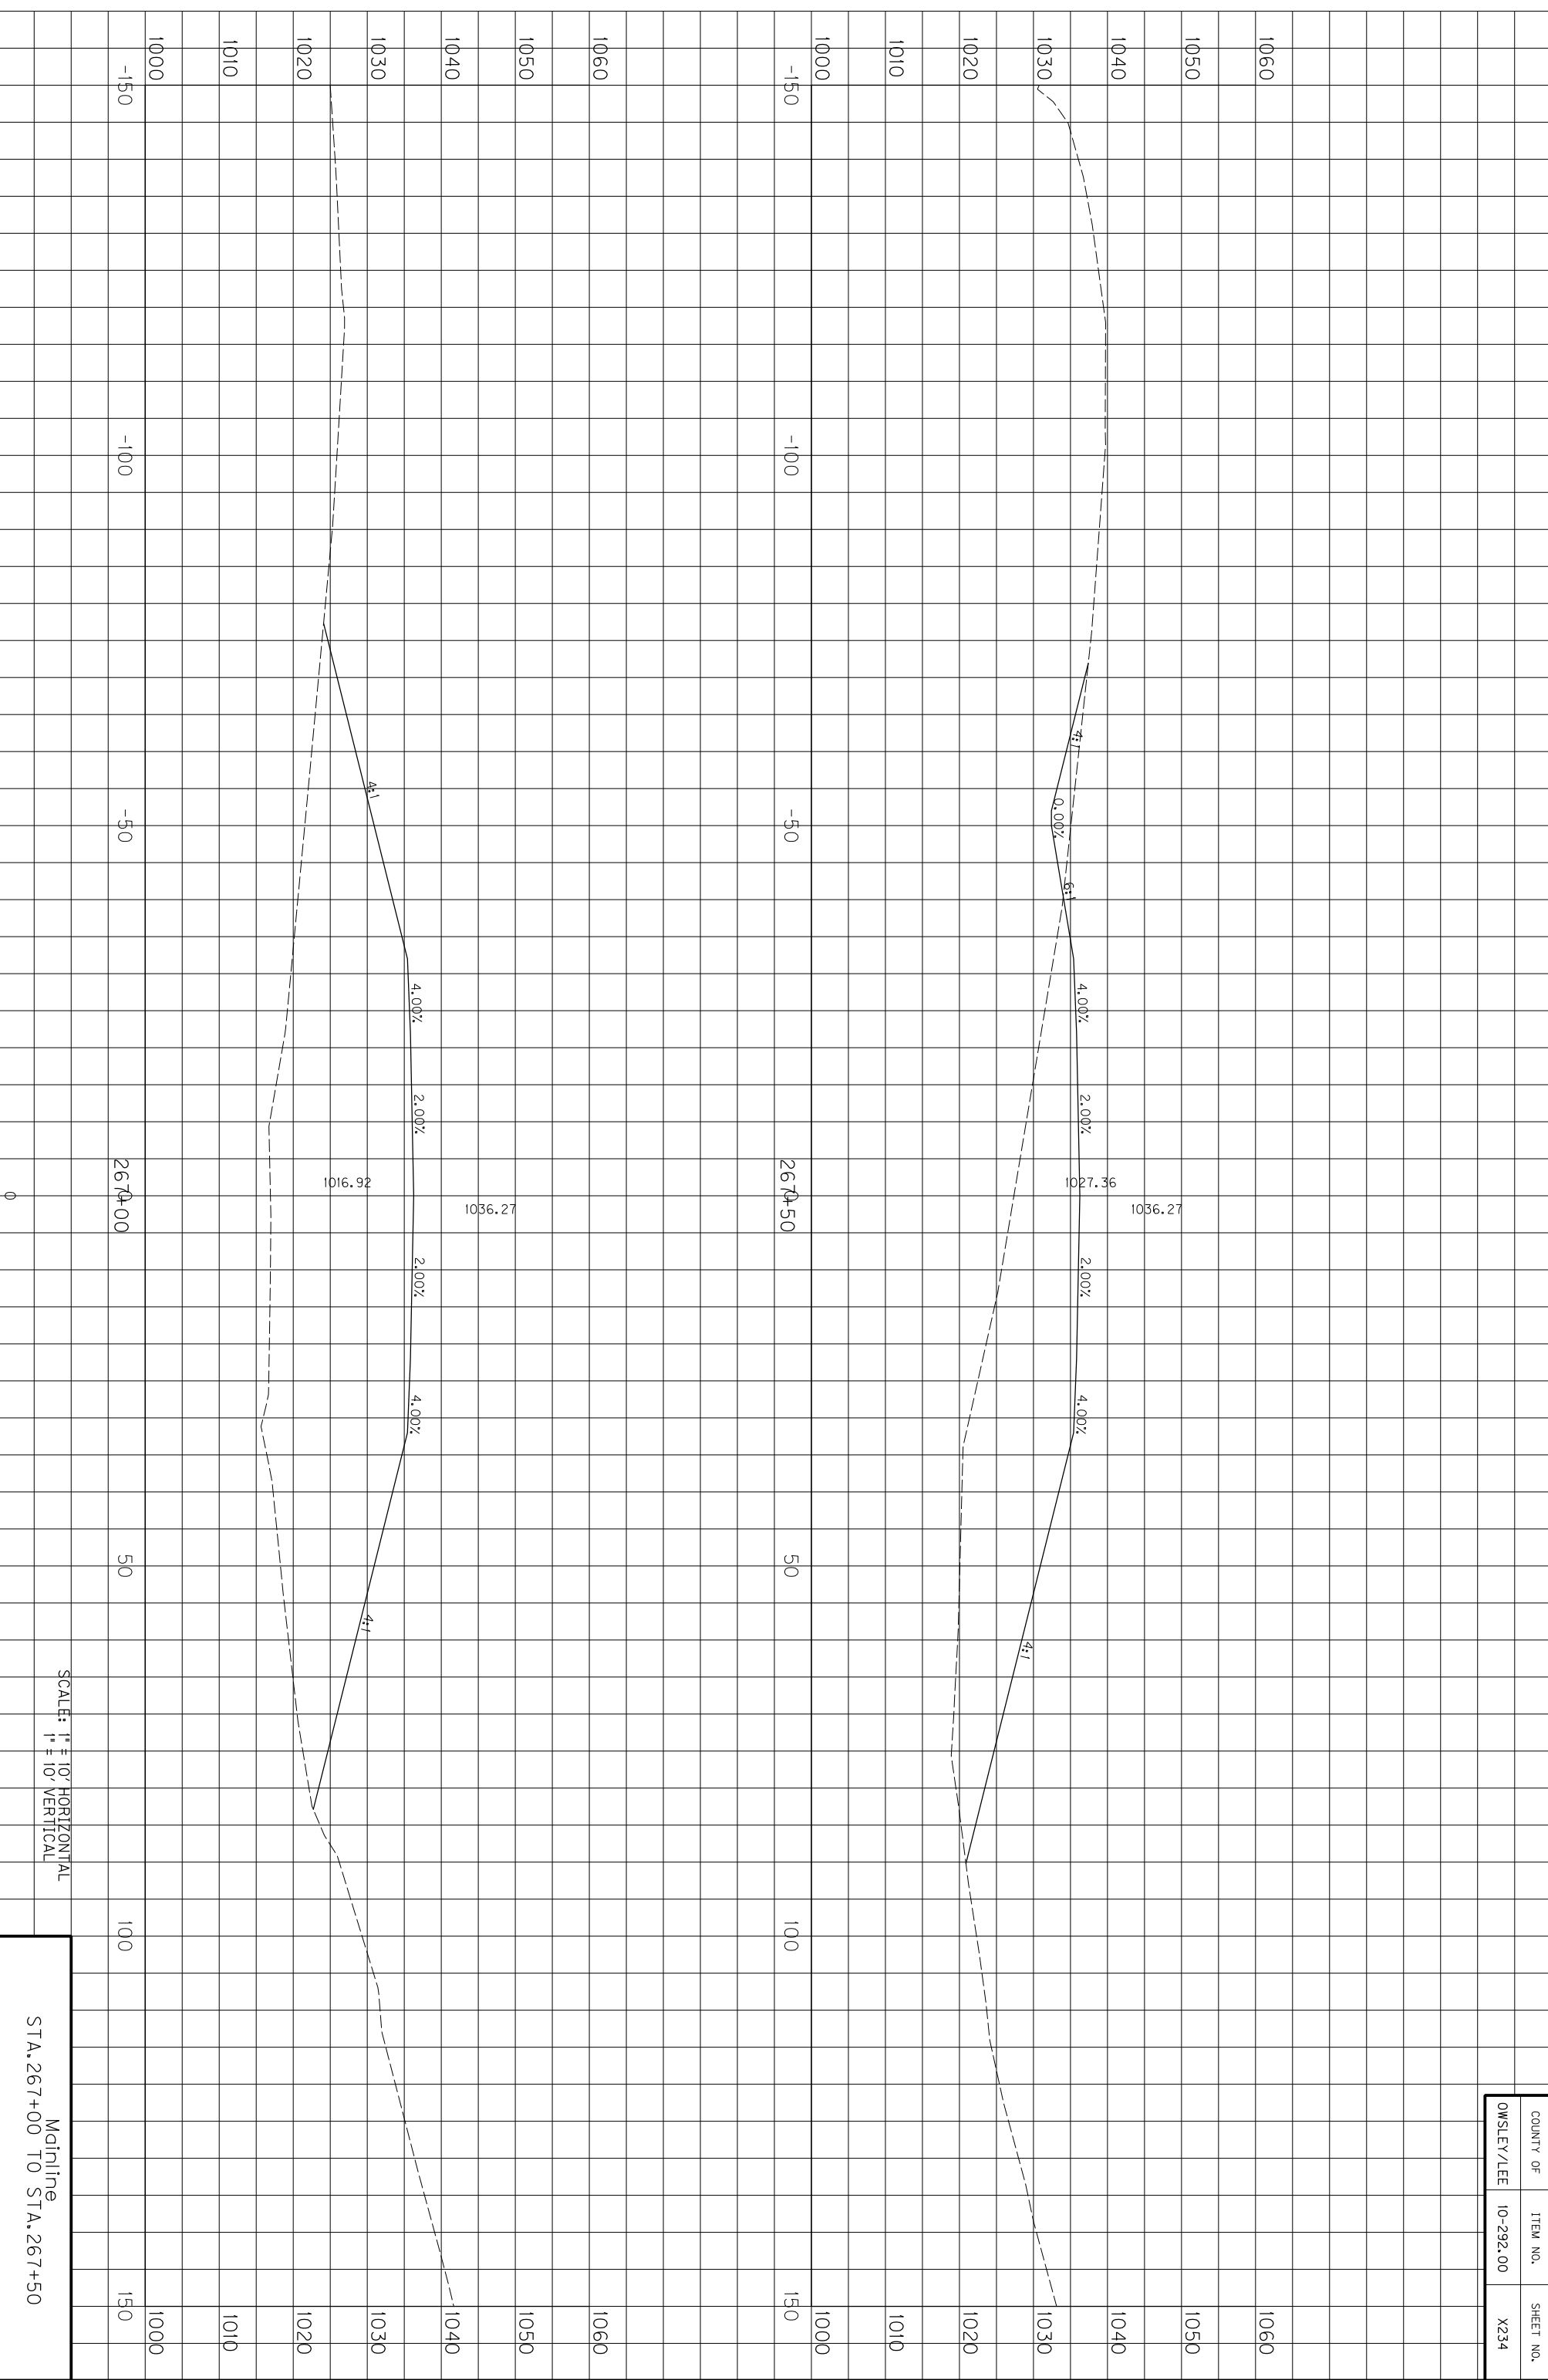

COUNTY OF	ITEM NO.	SHEET NO.
OWSLEY/LEE	10-292.00	X234

SCALE: 1" = 10' HORIZONTAL
1" = 10' VERTICAL


Mainline
STA. 267+00 TO STA. 267+50

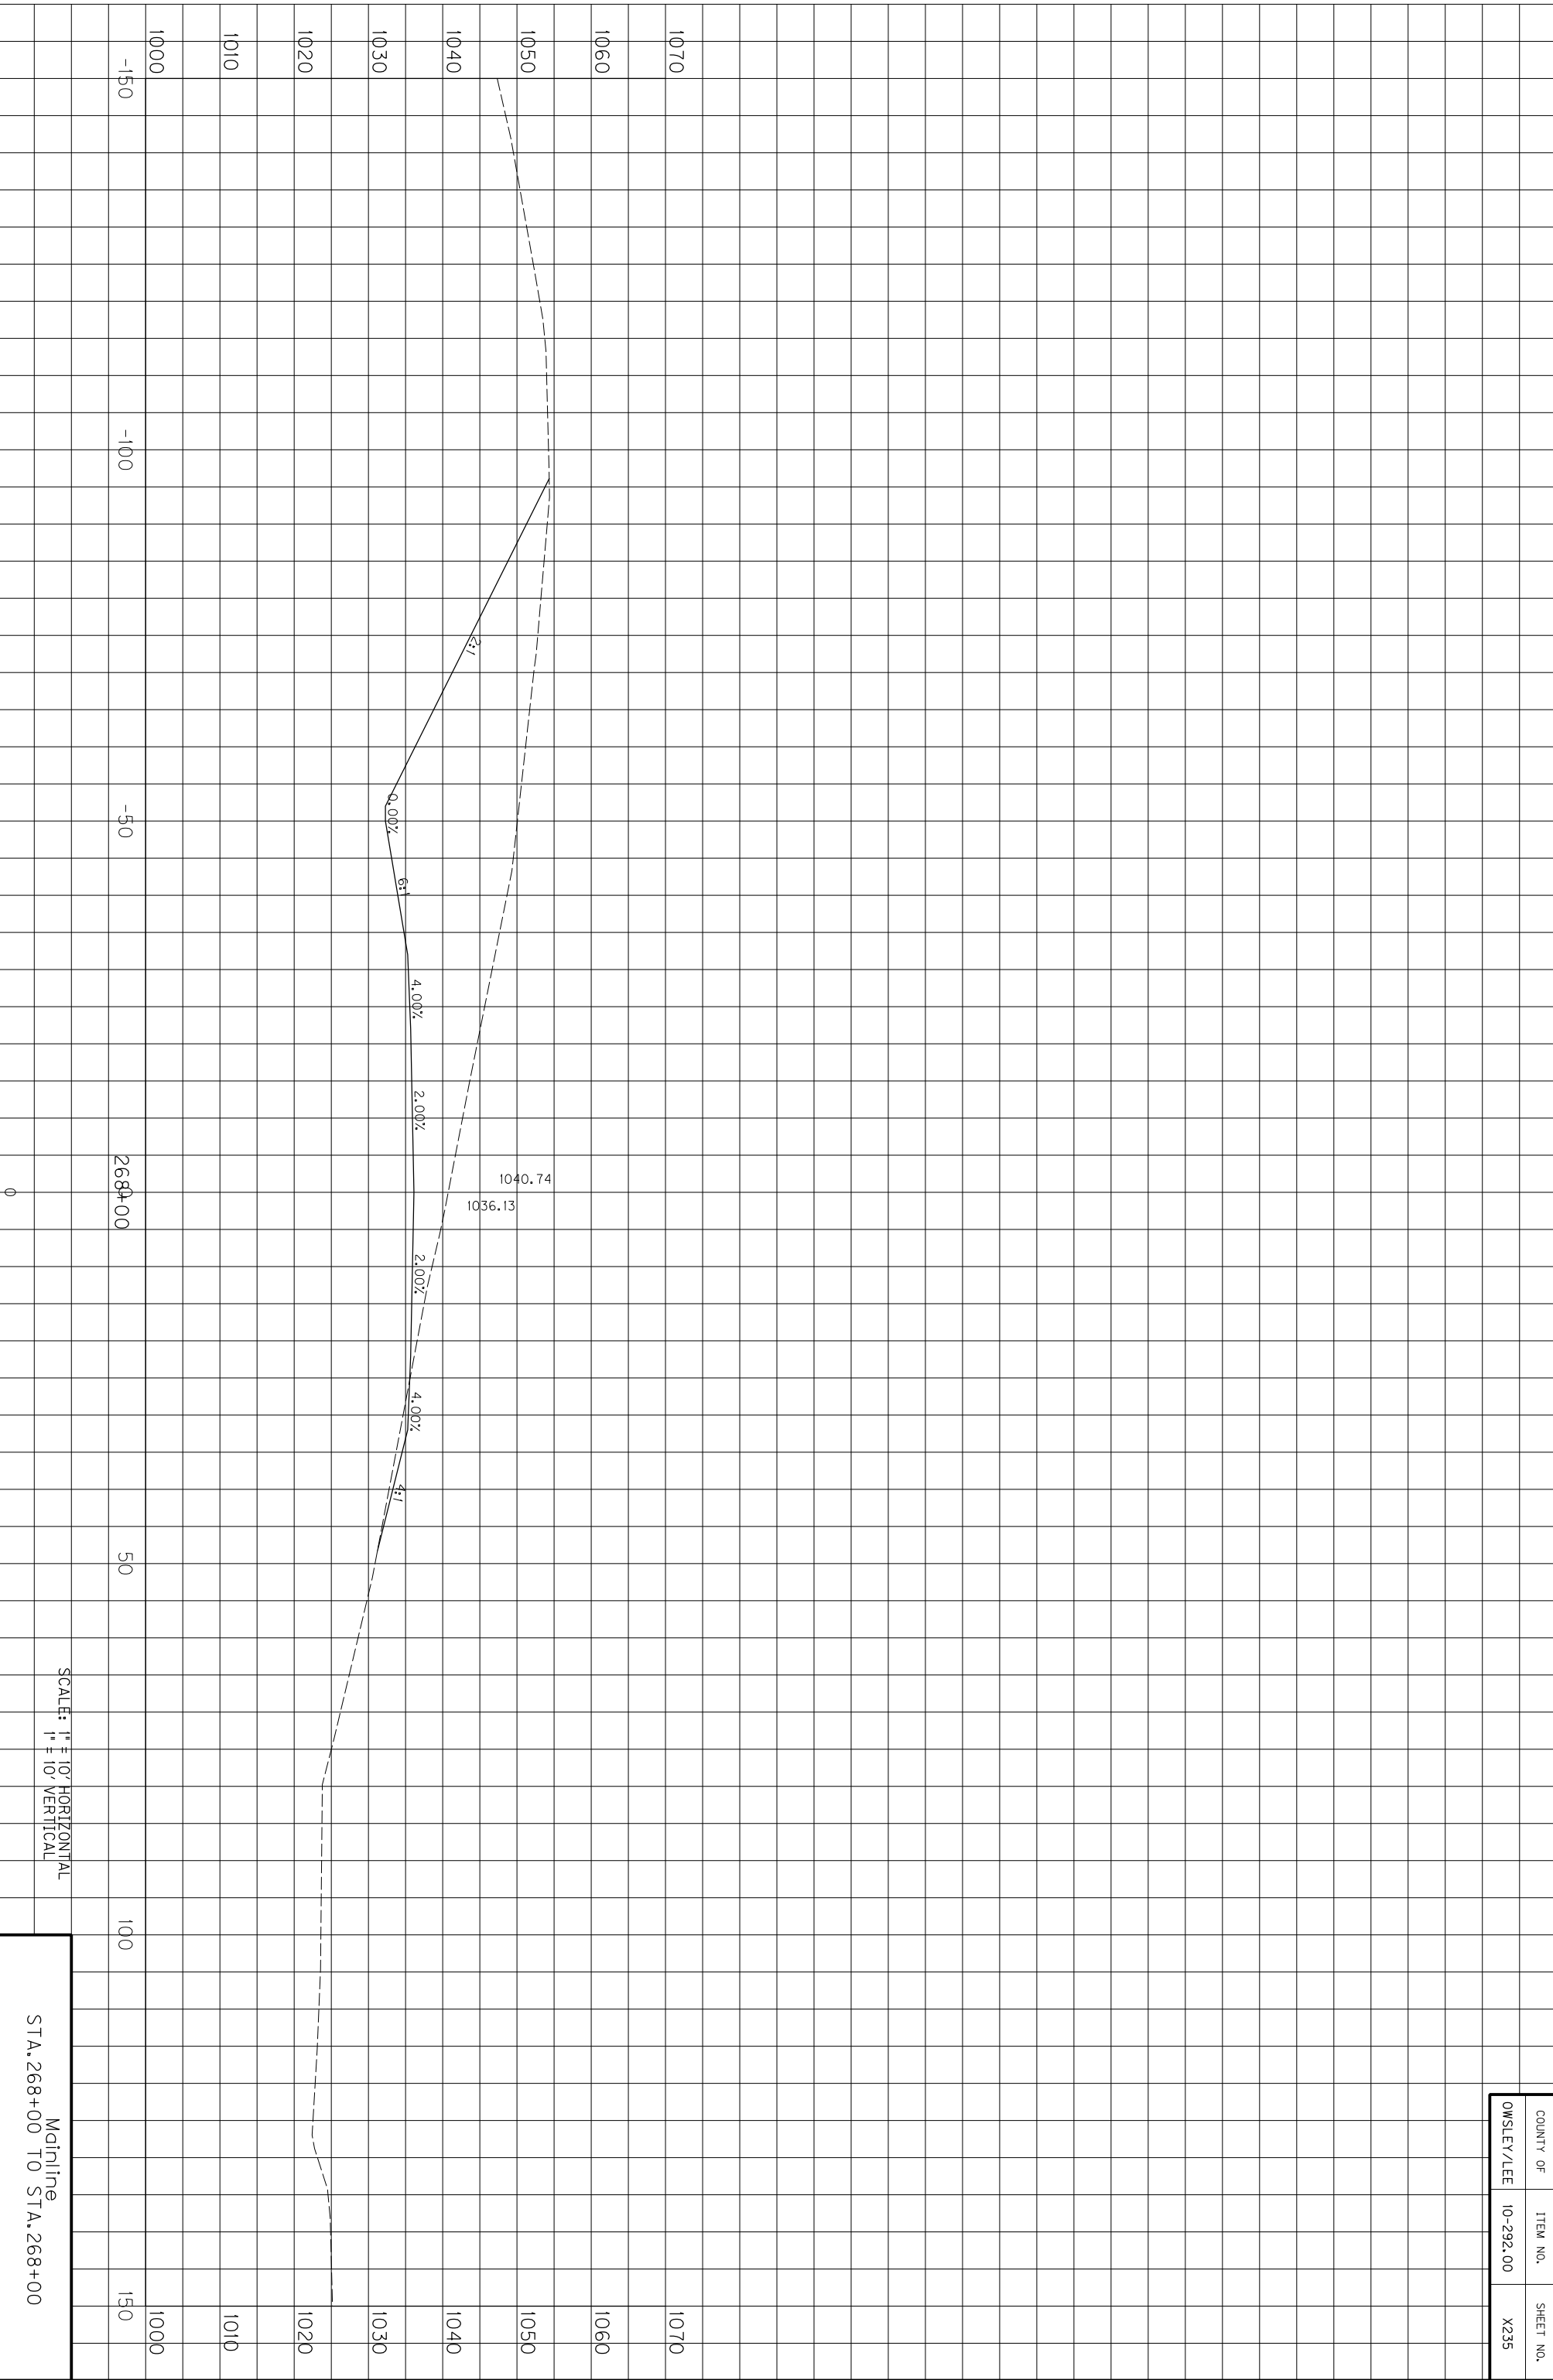

SCALE: 1" = 10' HORIZONTAL
1" = 10' VERTICAL

Mainline
STA. 268+00 TO STA. 268+00


COUNTY OF	ITEM NO.	SHEET NO.
OWSLEY/LEE	10-292.00	X235

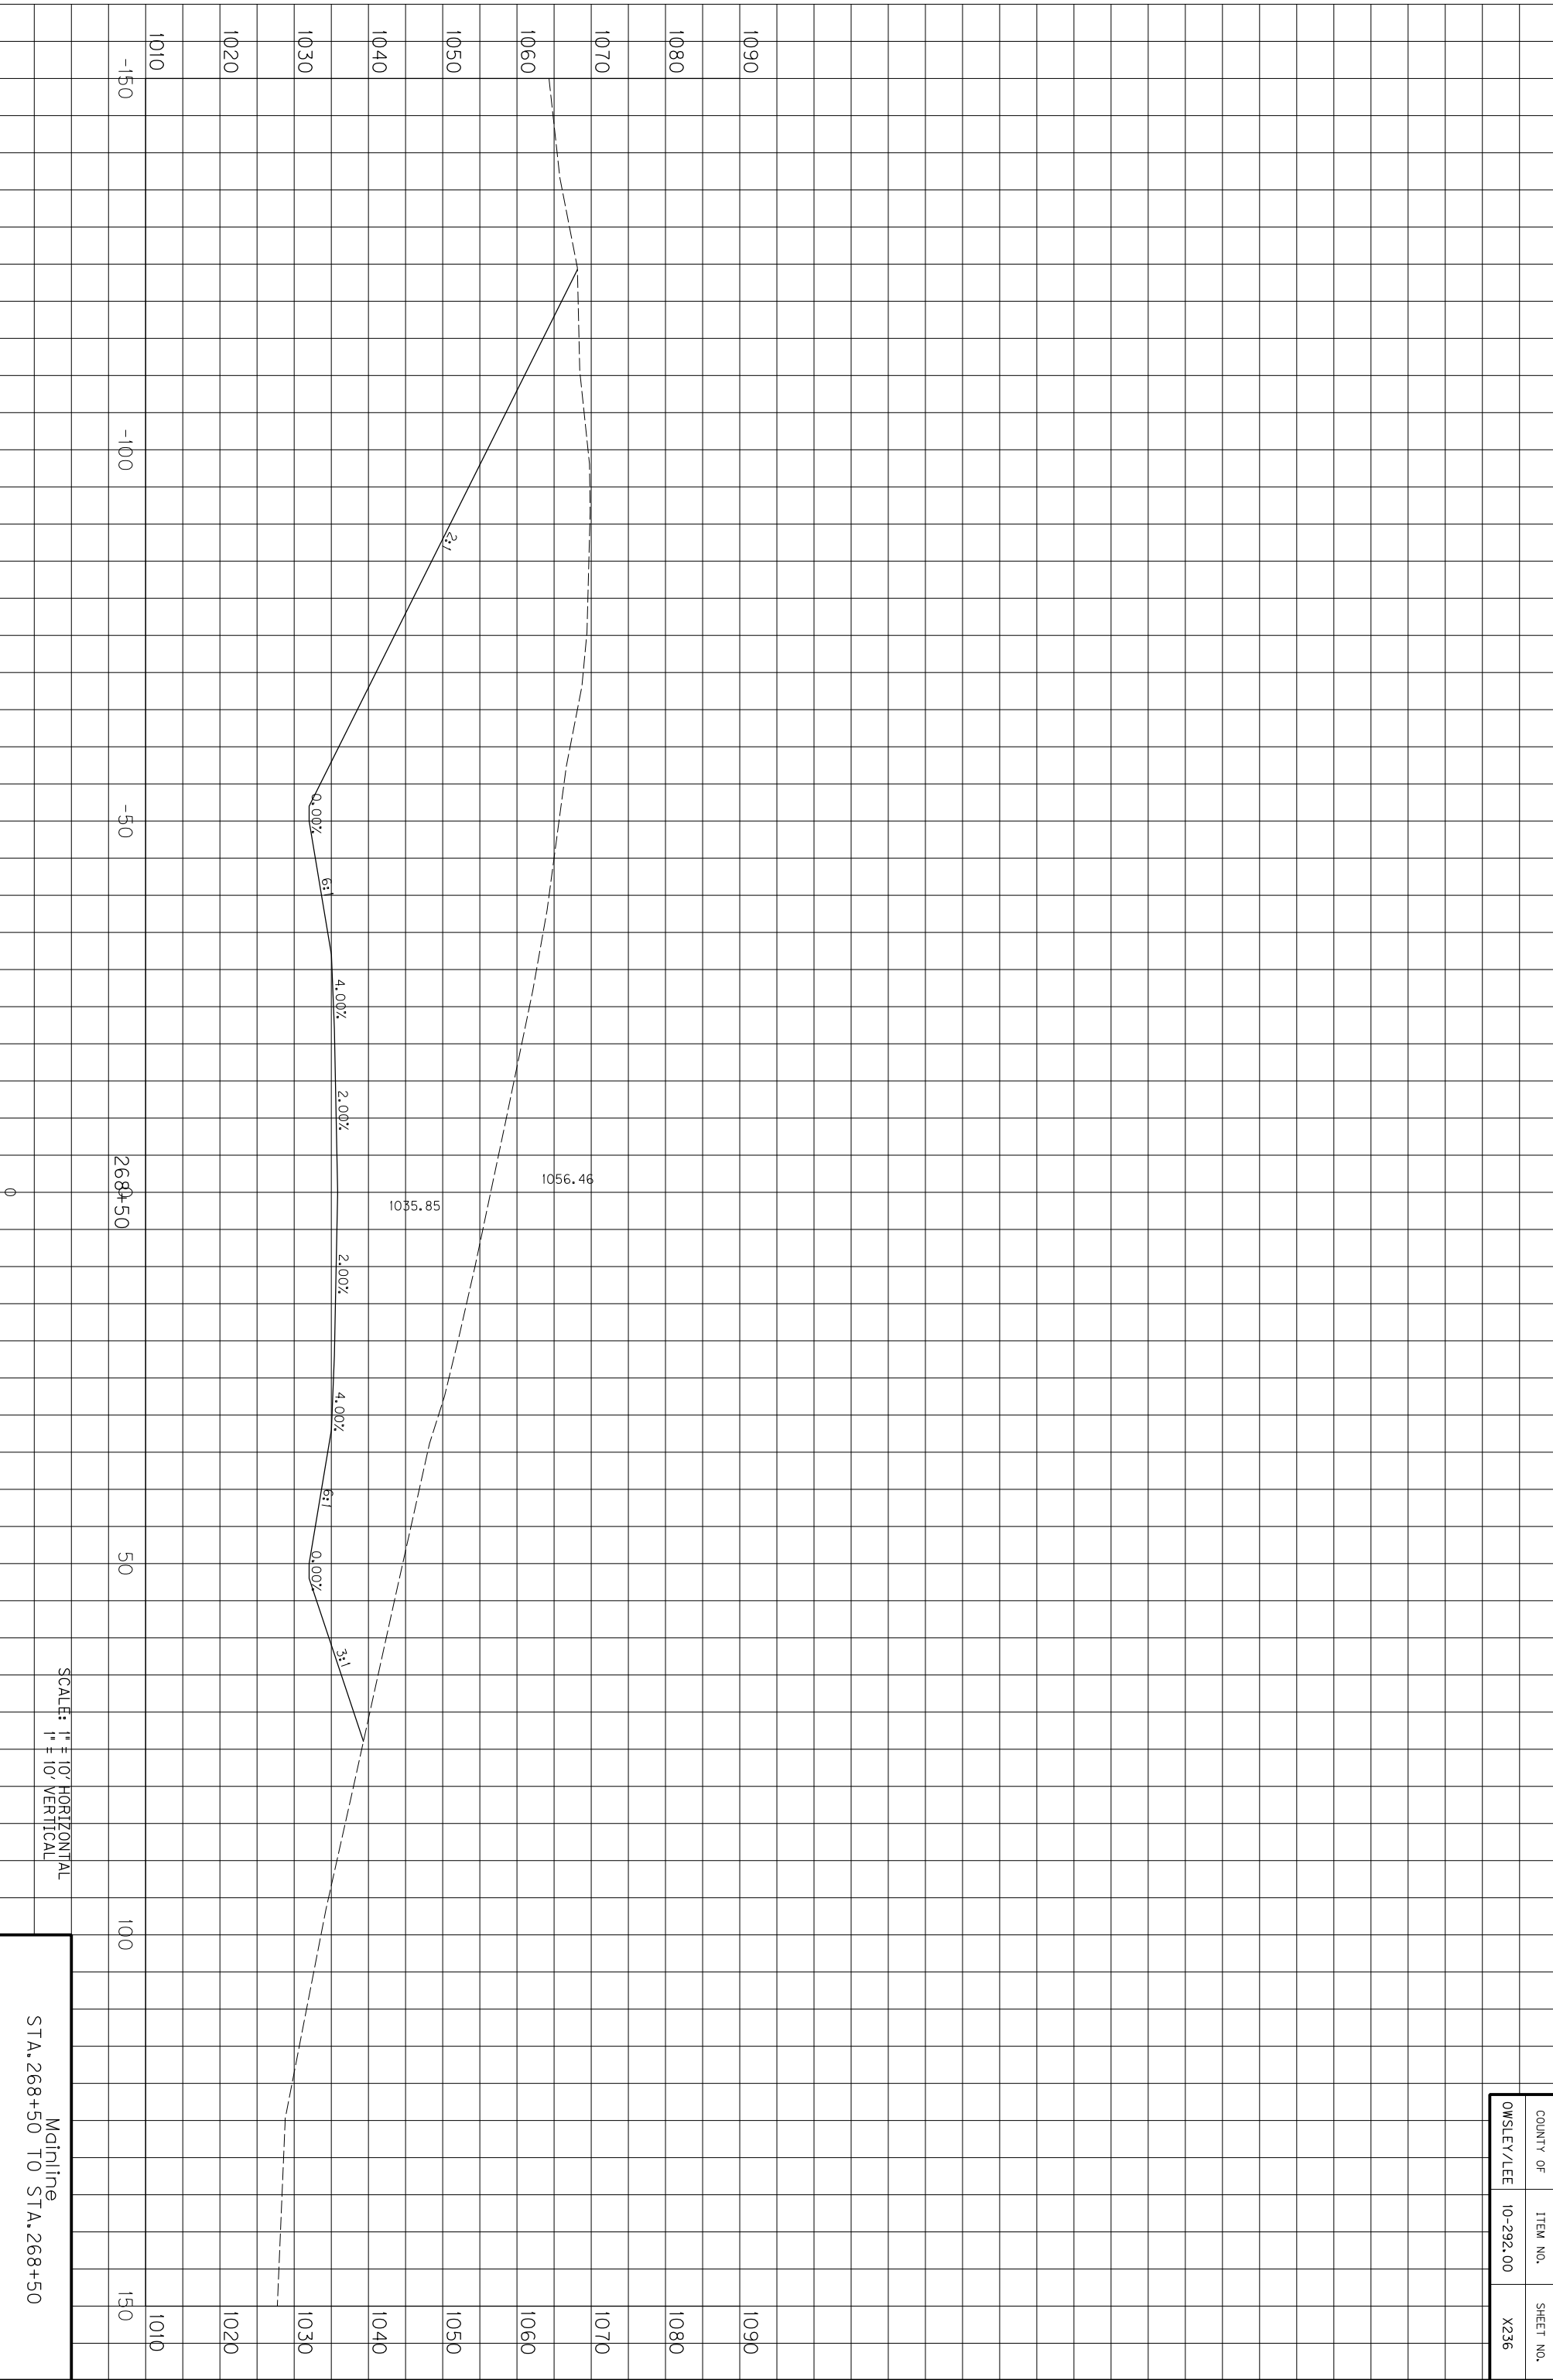

COUNTY OF	ITEM NO.	SHEET NO.
OWSLEY/LEE	10-292.00	X236

SCALE: 1" = 10' HORIZONTAL
1" = 10' VERTICAL


Mainline
STA. 268+50 TO STA. 268+50

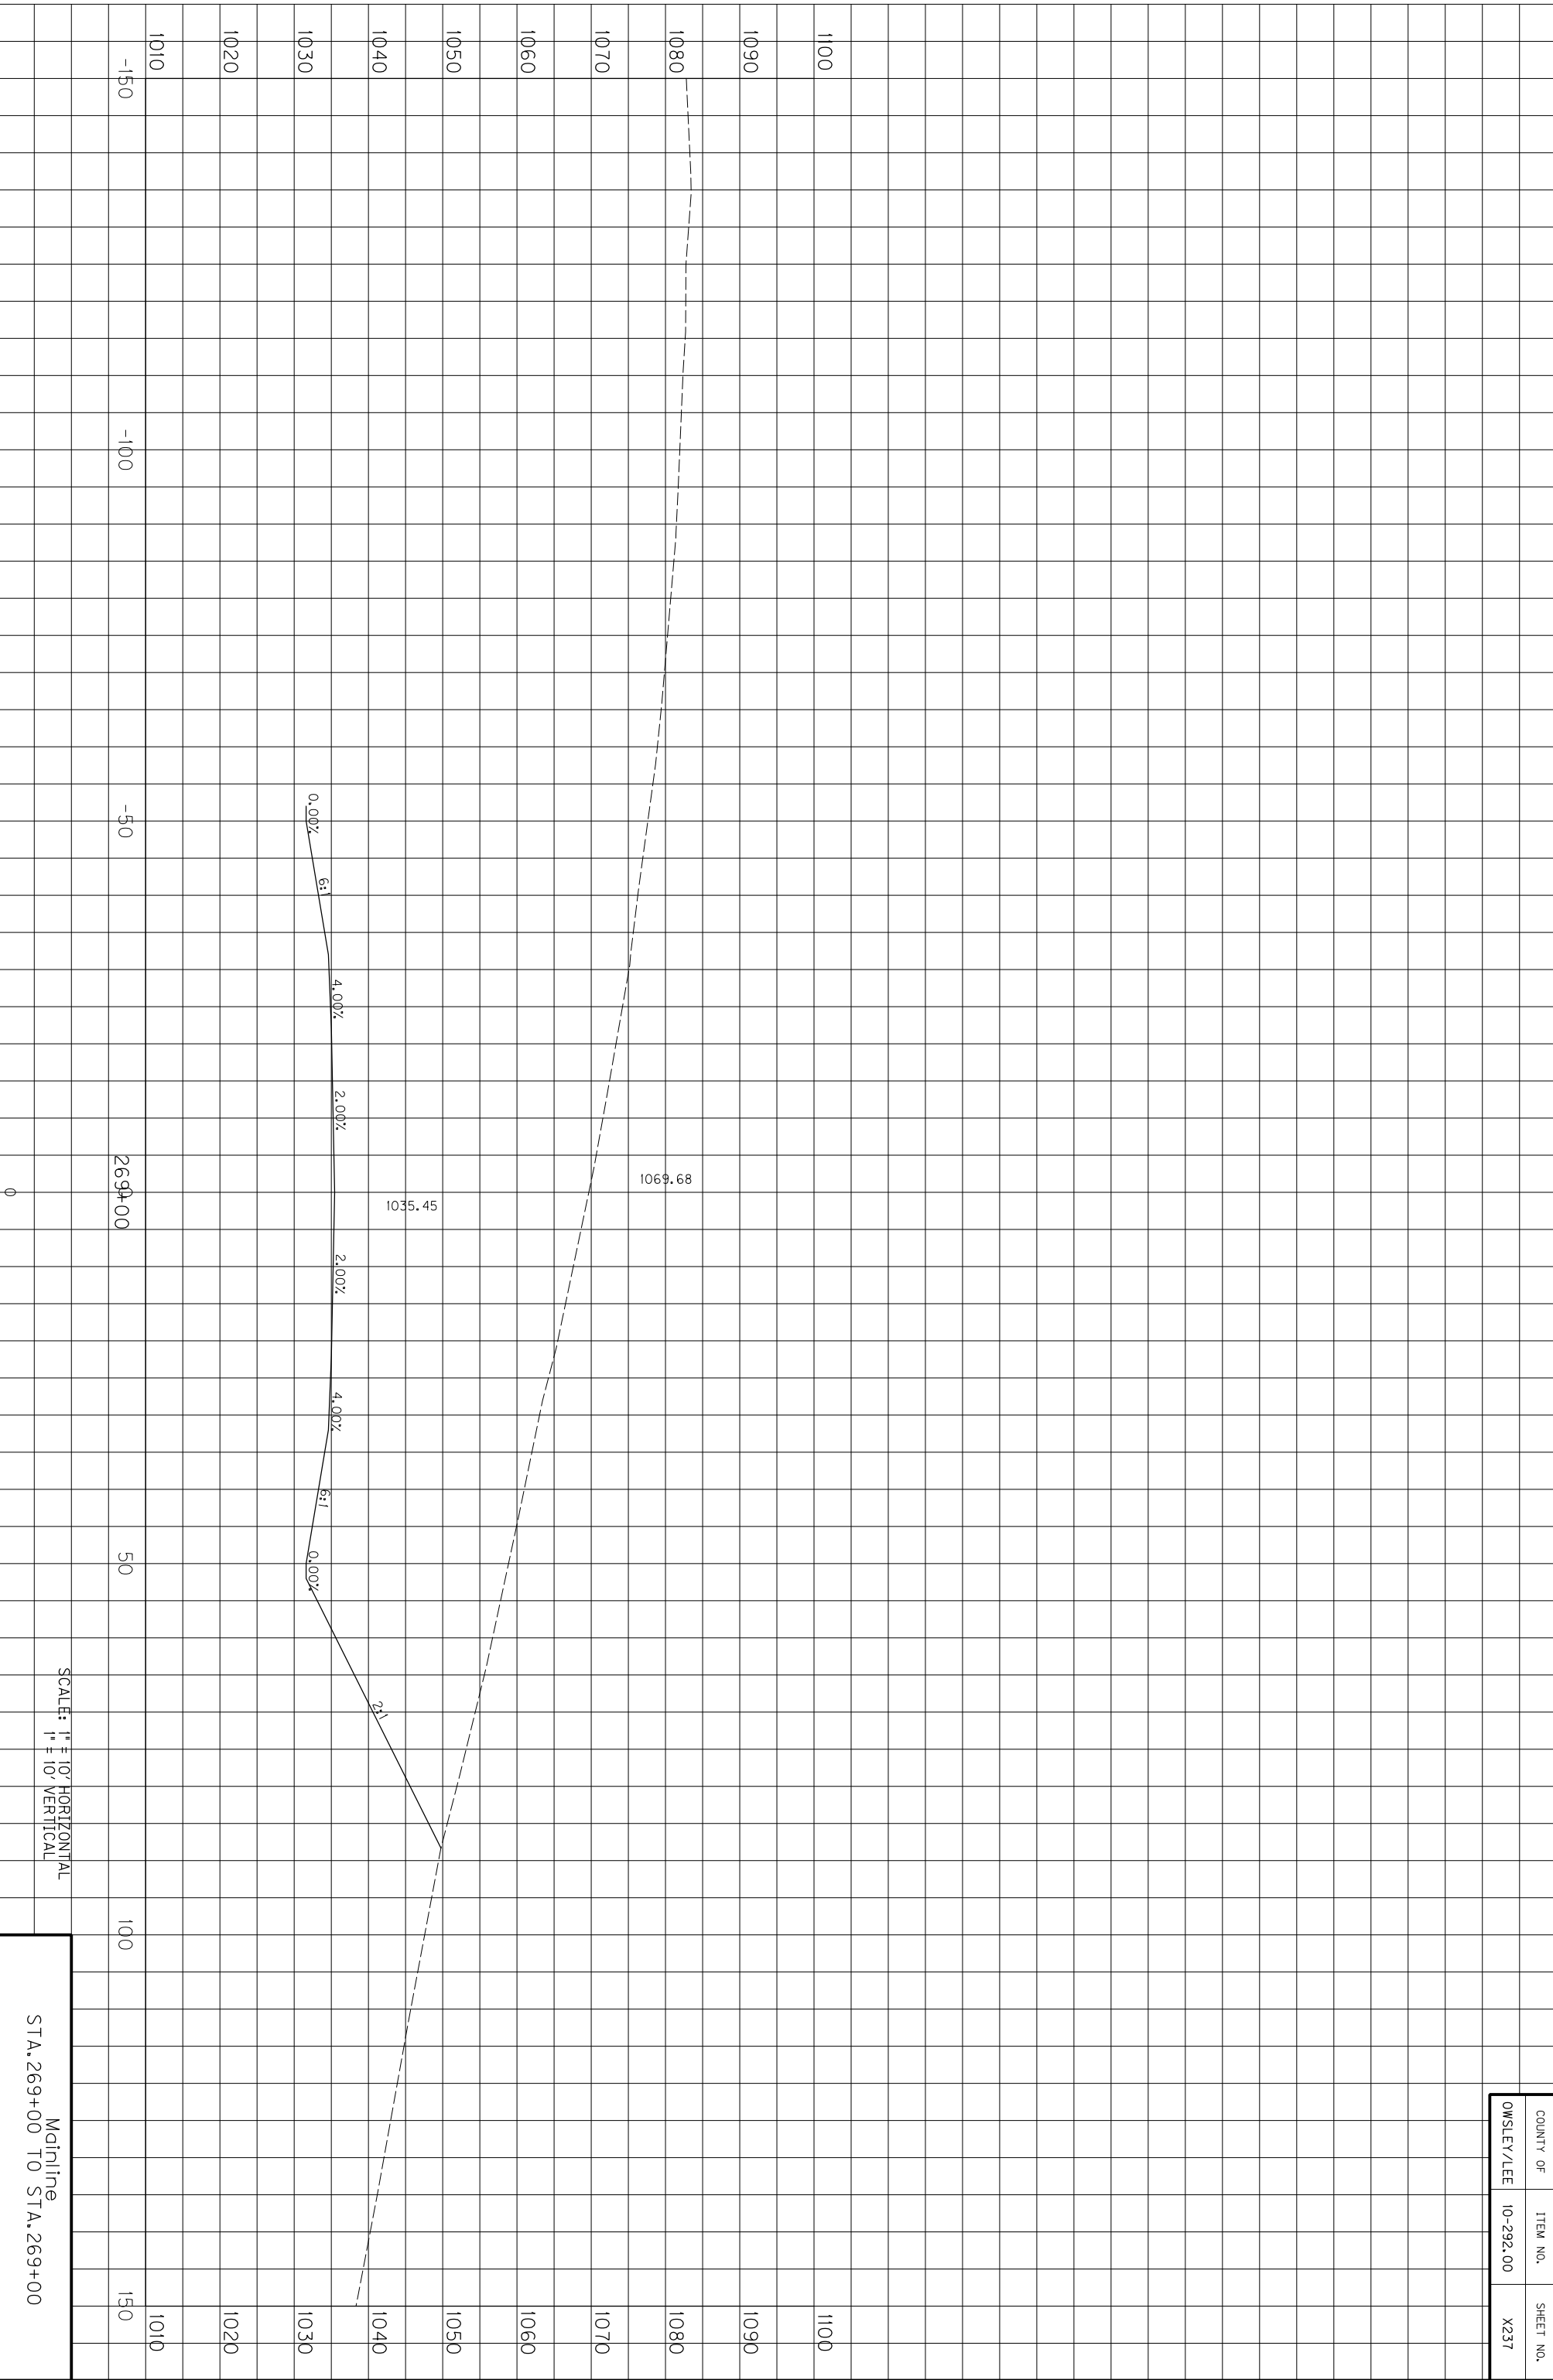

COUNTY OF	ITEM NO.	SHEET NO.
OWSLEY/LEE	10-292.00	X237

SCALE: 1" = 10' HORIZONTAL
1" = 10' VERTICAL


Mainline
STA. 269+00 TO STA. 269+00

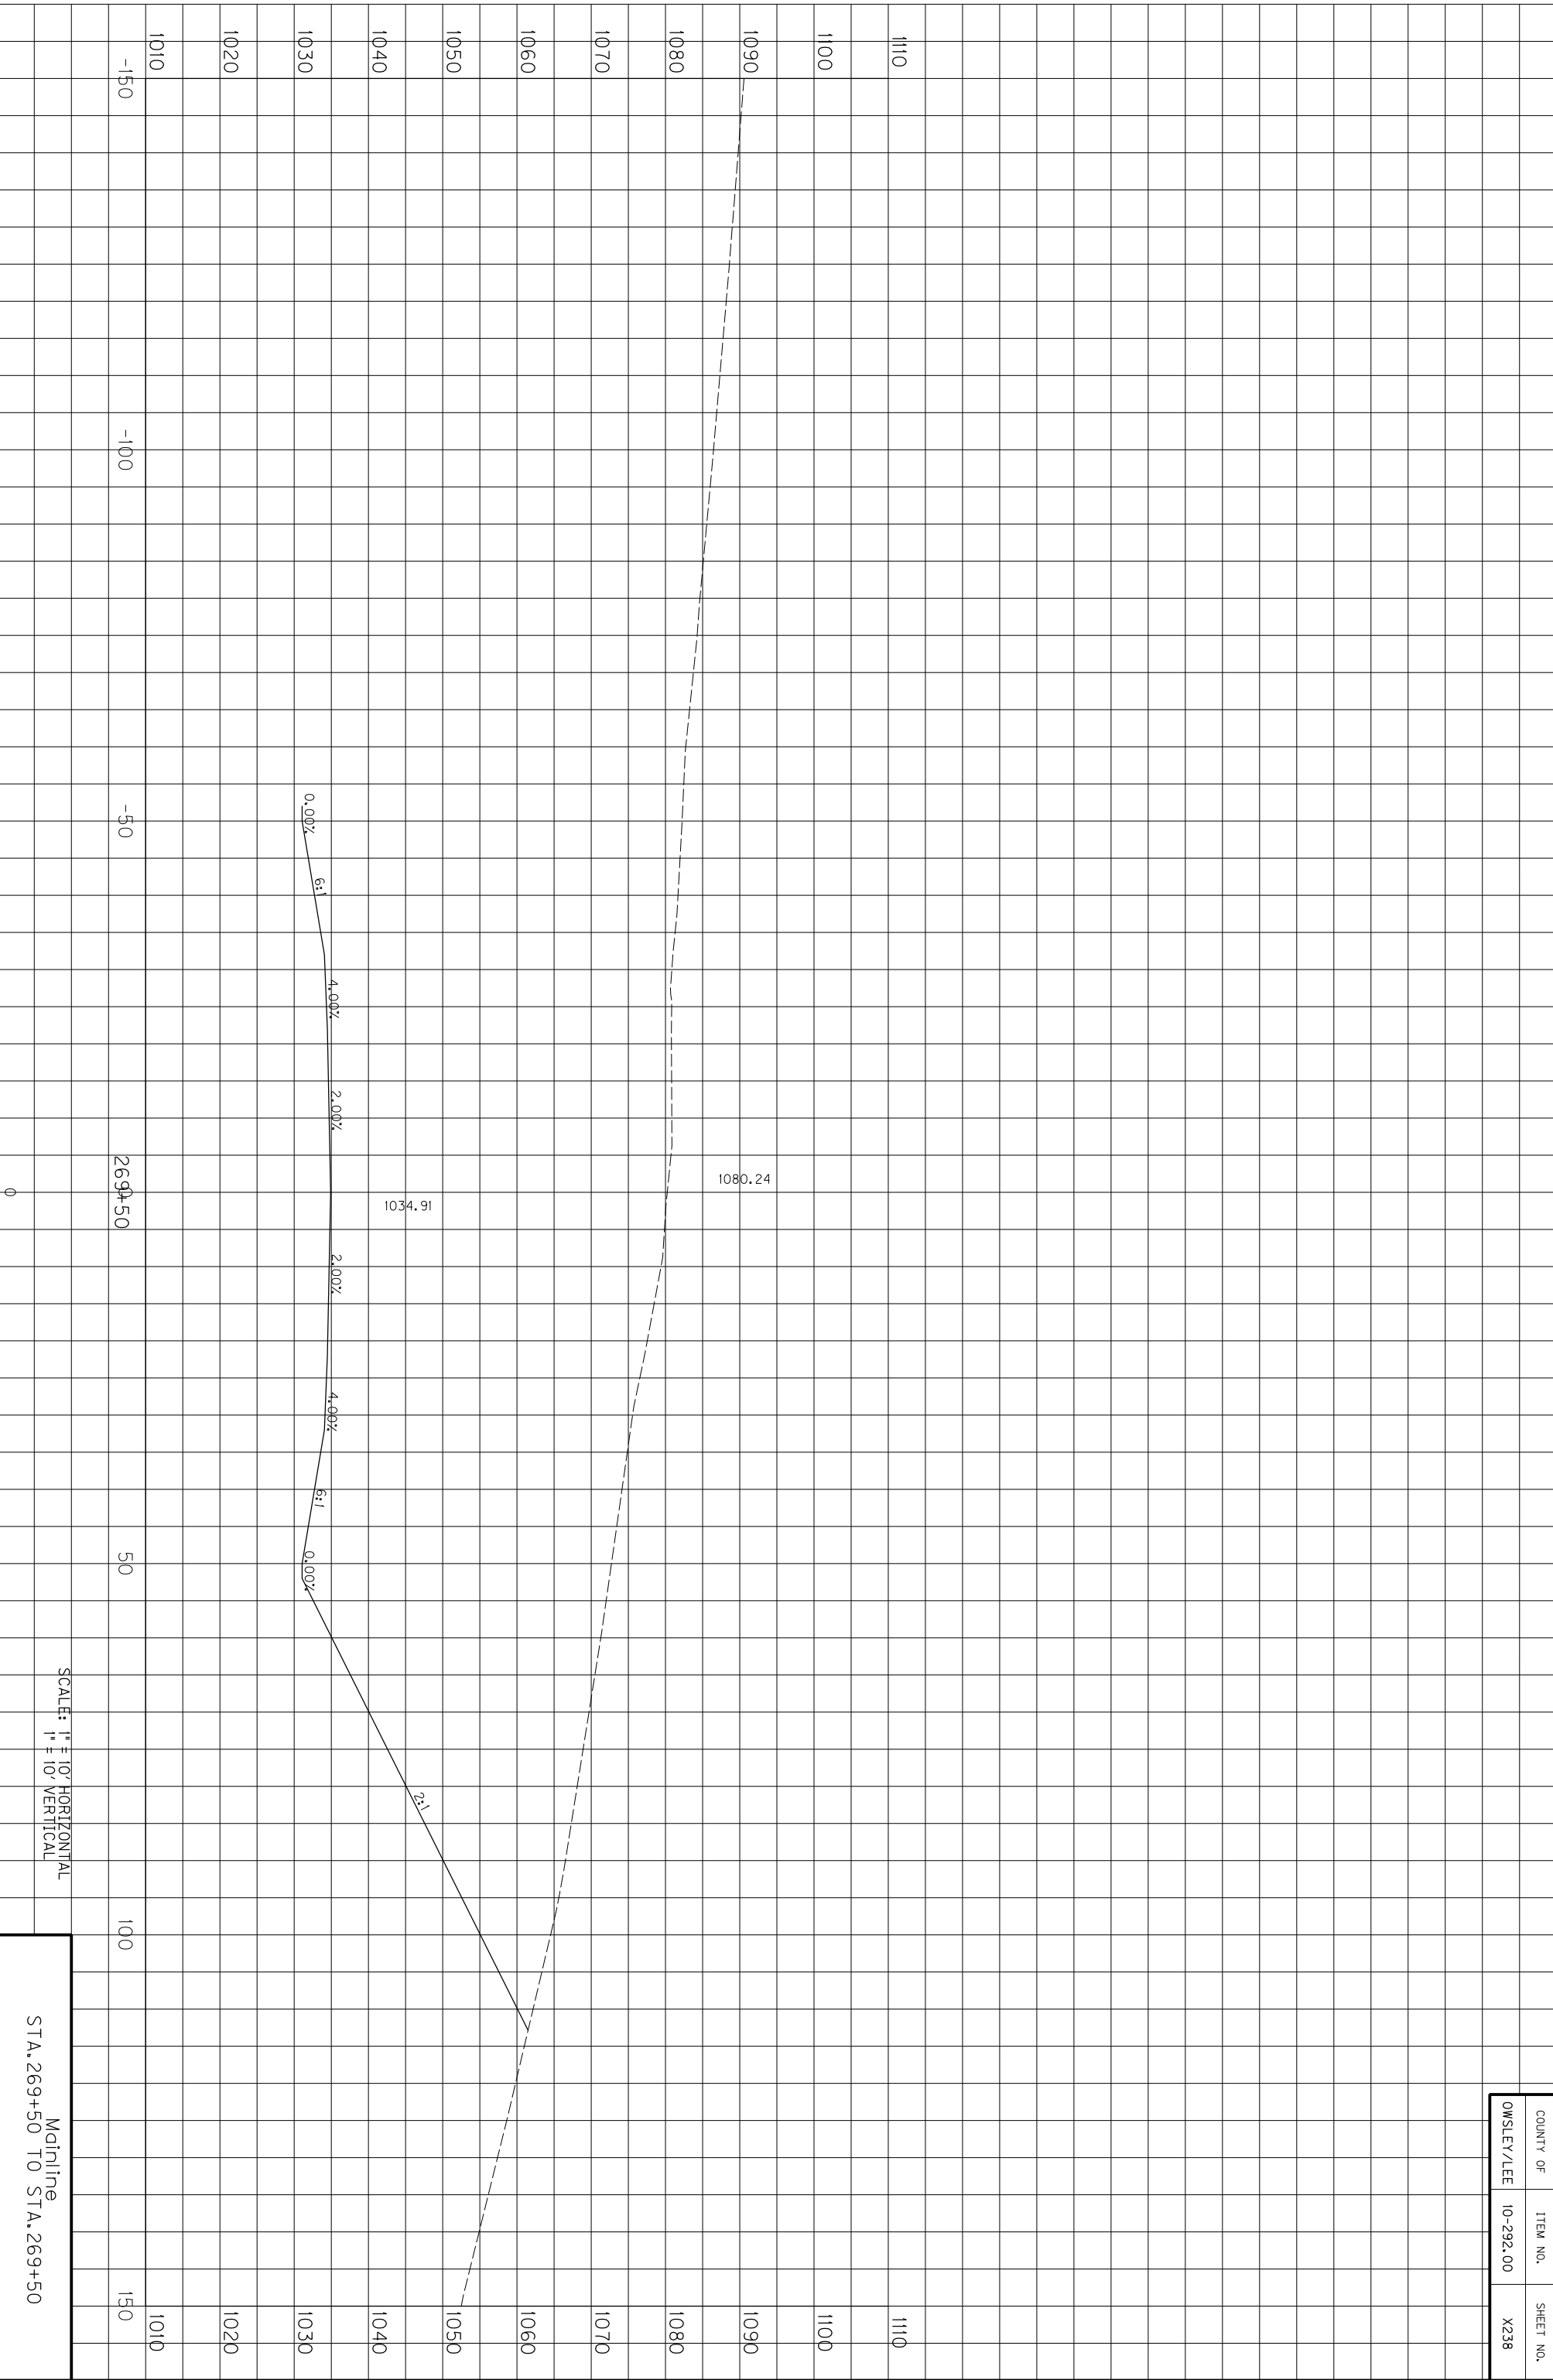

SCALE: 1" = 10' HORIZONTAL
1" = 10' VERTICAL

Mainline
STA. 269+50 TO STA. 269+50


COUNTY OF	ITEM NO.	SHEET NO.
OWSLEY/LEE	10-292.00	X238

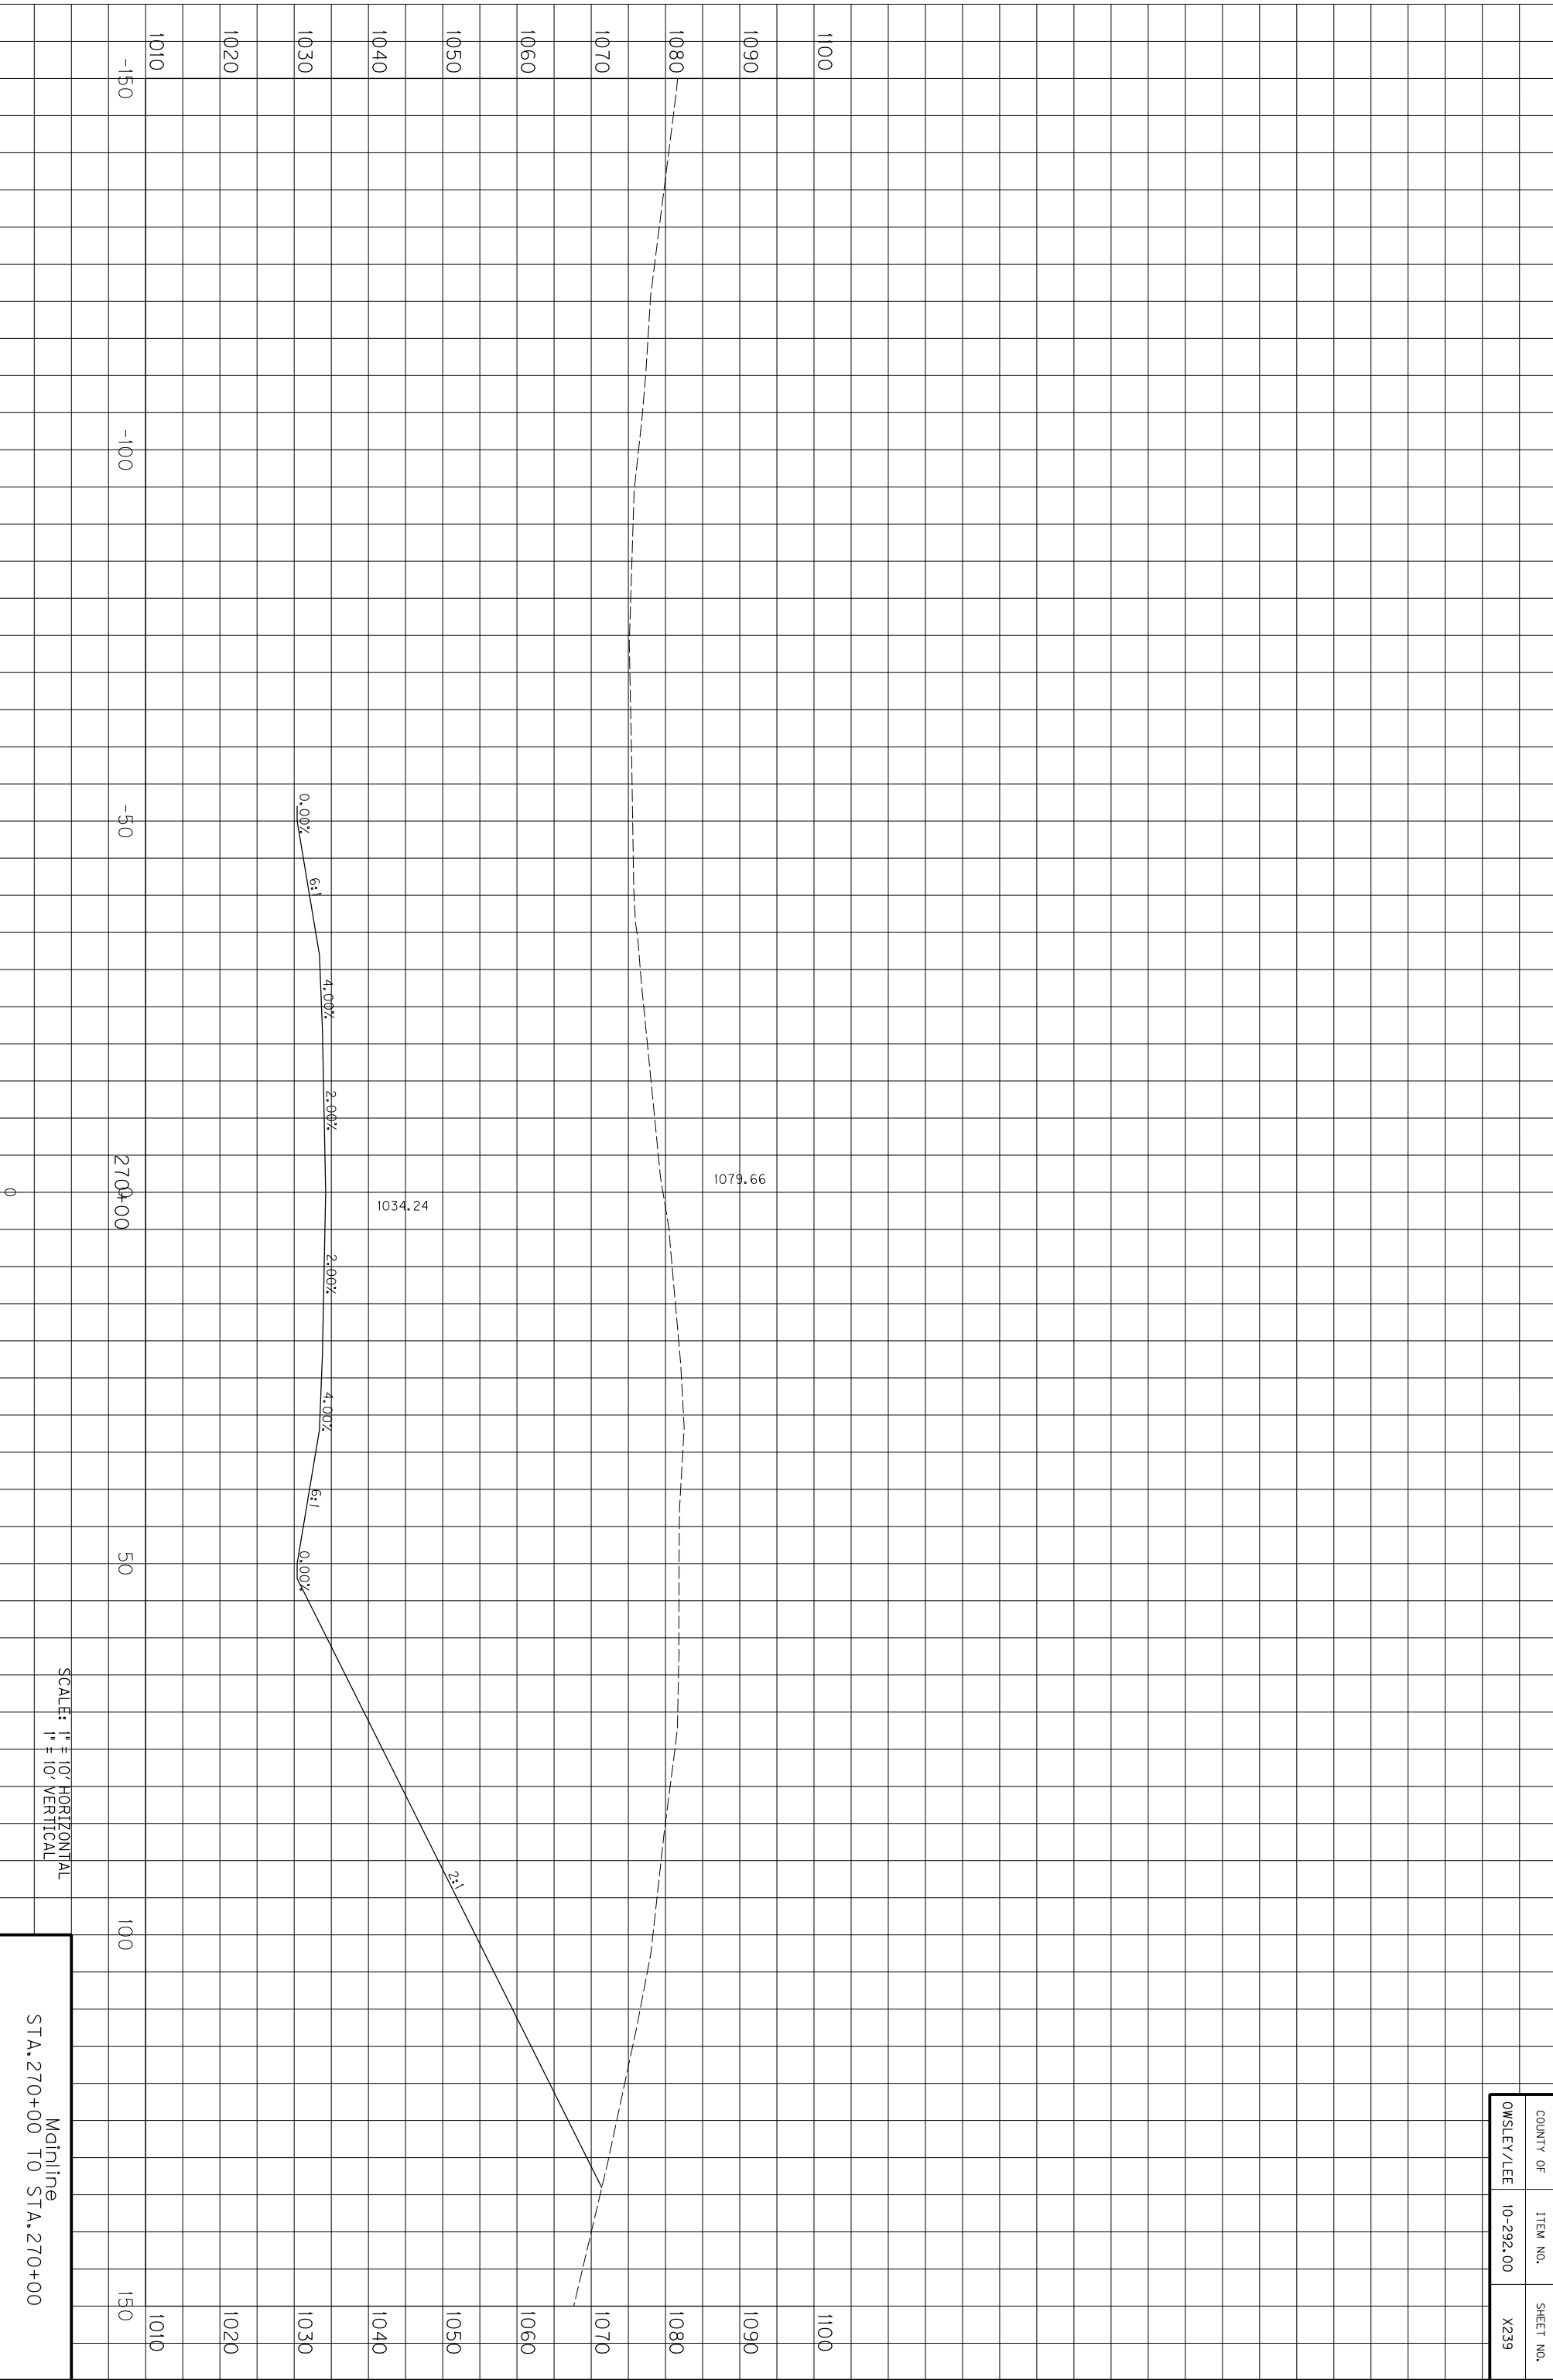

COUNTY OF	ITEM NO.	SHEET NO.
OWSLEY/LEE	10-292.00	X239

SCALE: 1" = 10' HORIZONTAL
1" = 10' VERTICAL


Mainline
STA. 270+00 TO STA. 270+00

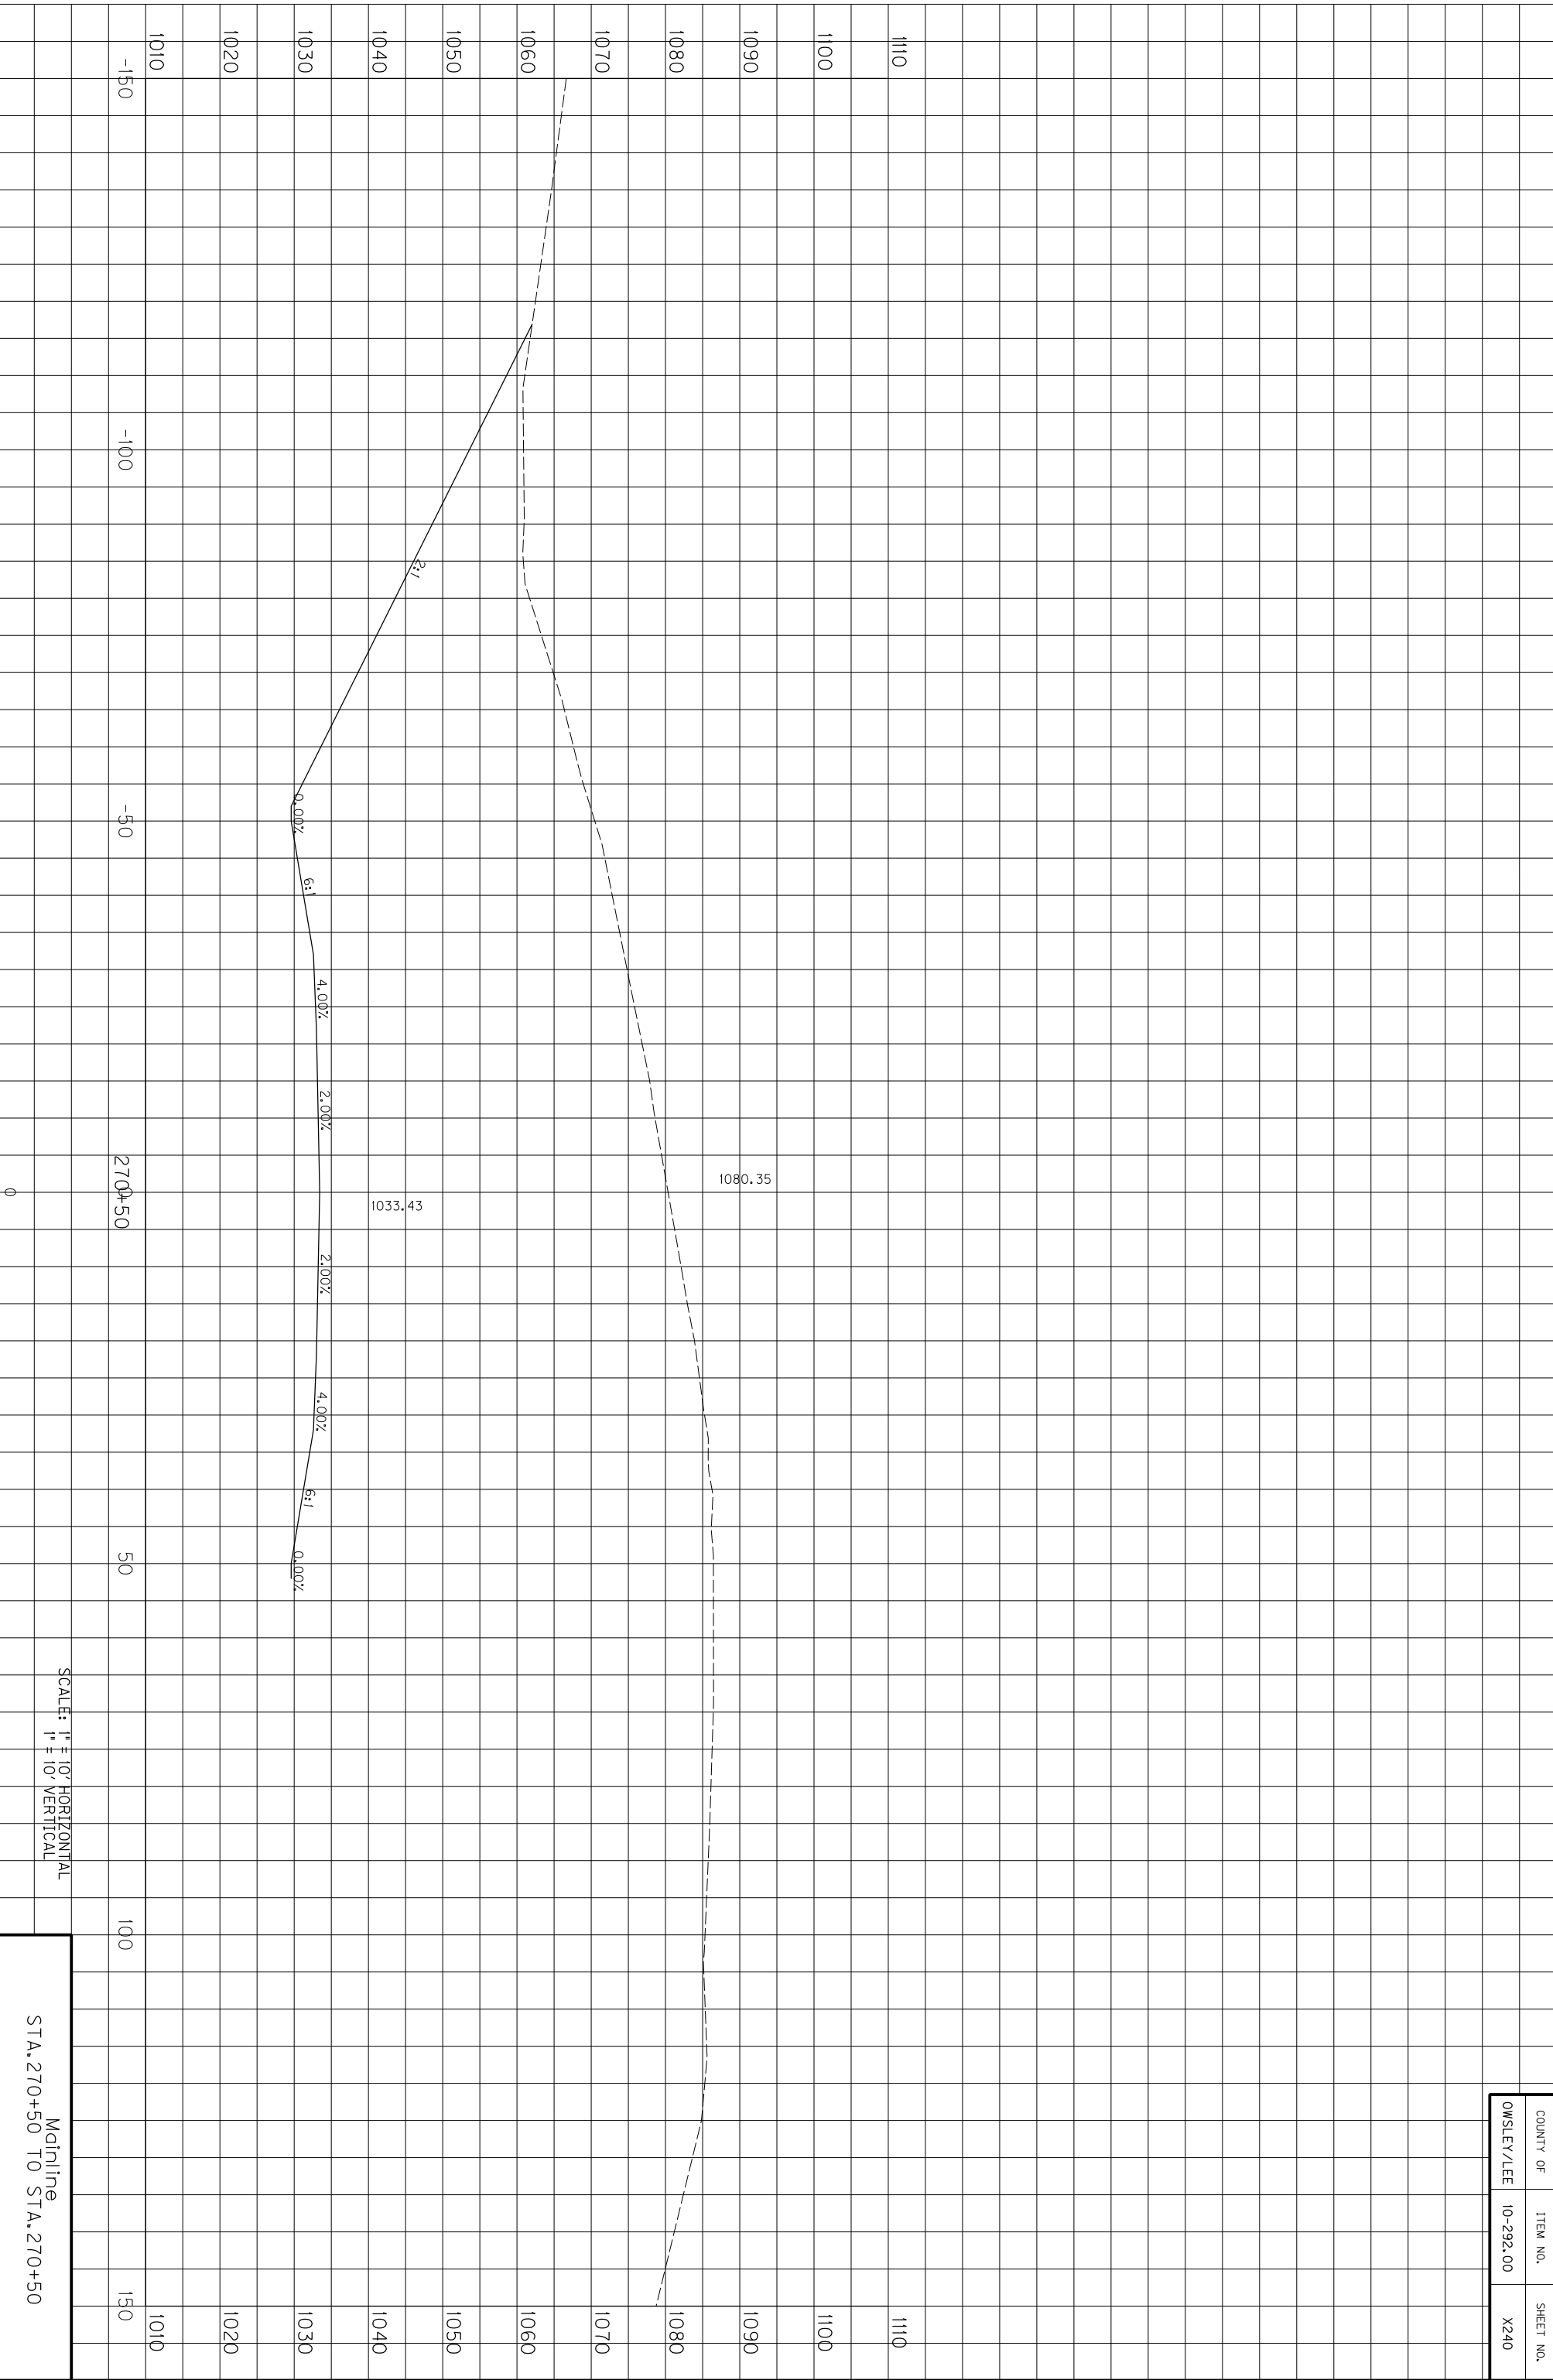

COUNTY OF	ITEM NO.	SHEET NO.
OWSLEY/LEE	10-292.00	X240

SCALE: 1" = 10' HORIZONTAL
1" = 10' VERTICAL


Mainline
STA. 270+50 TO STA. 270+50

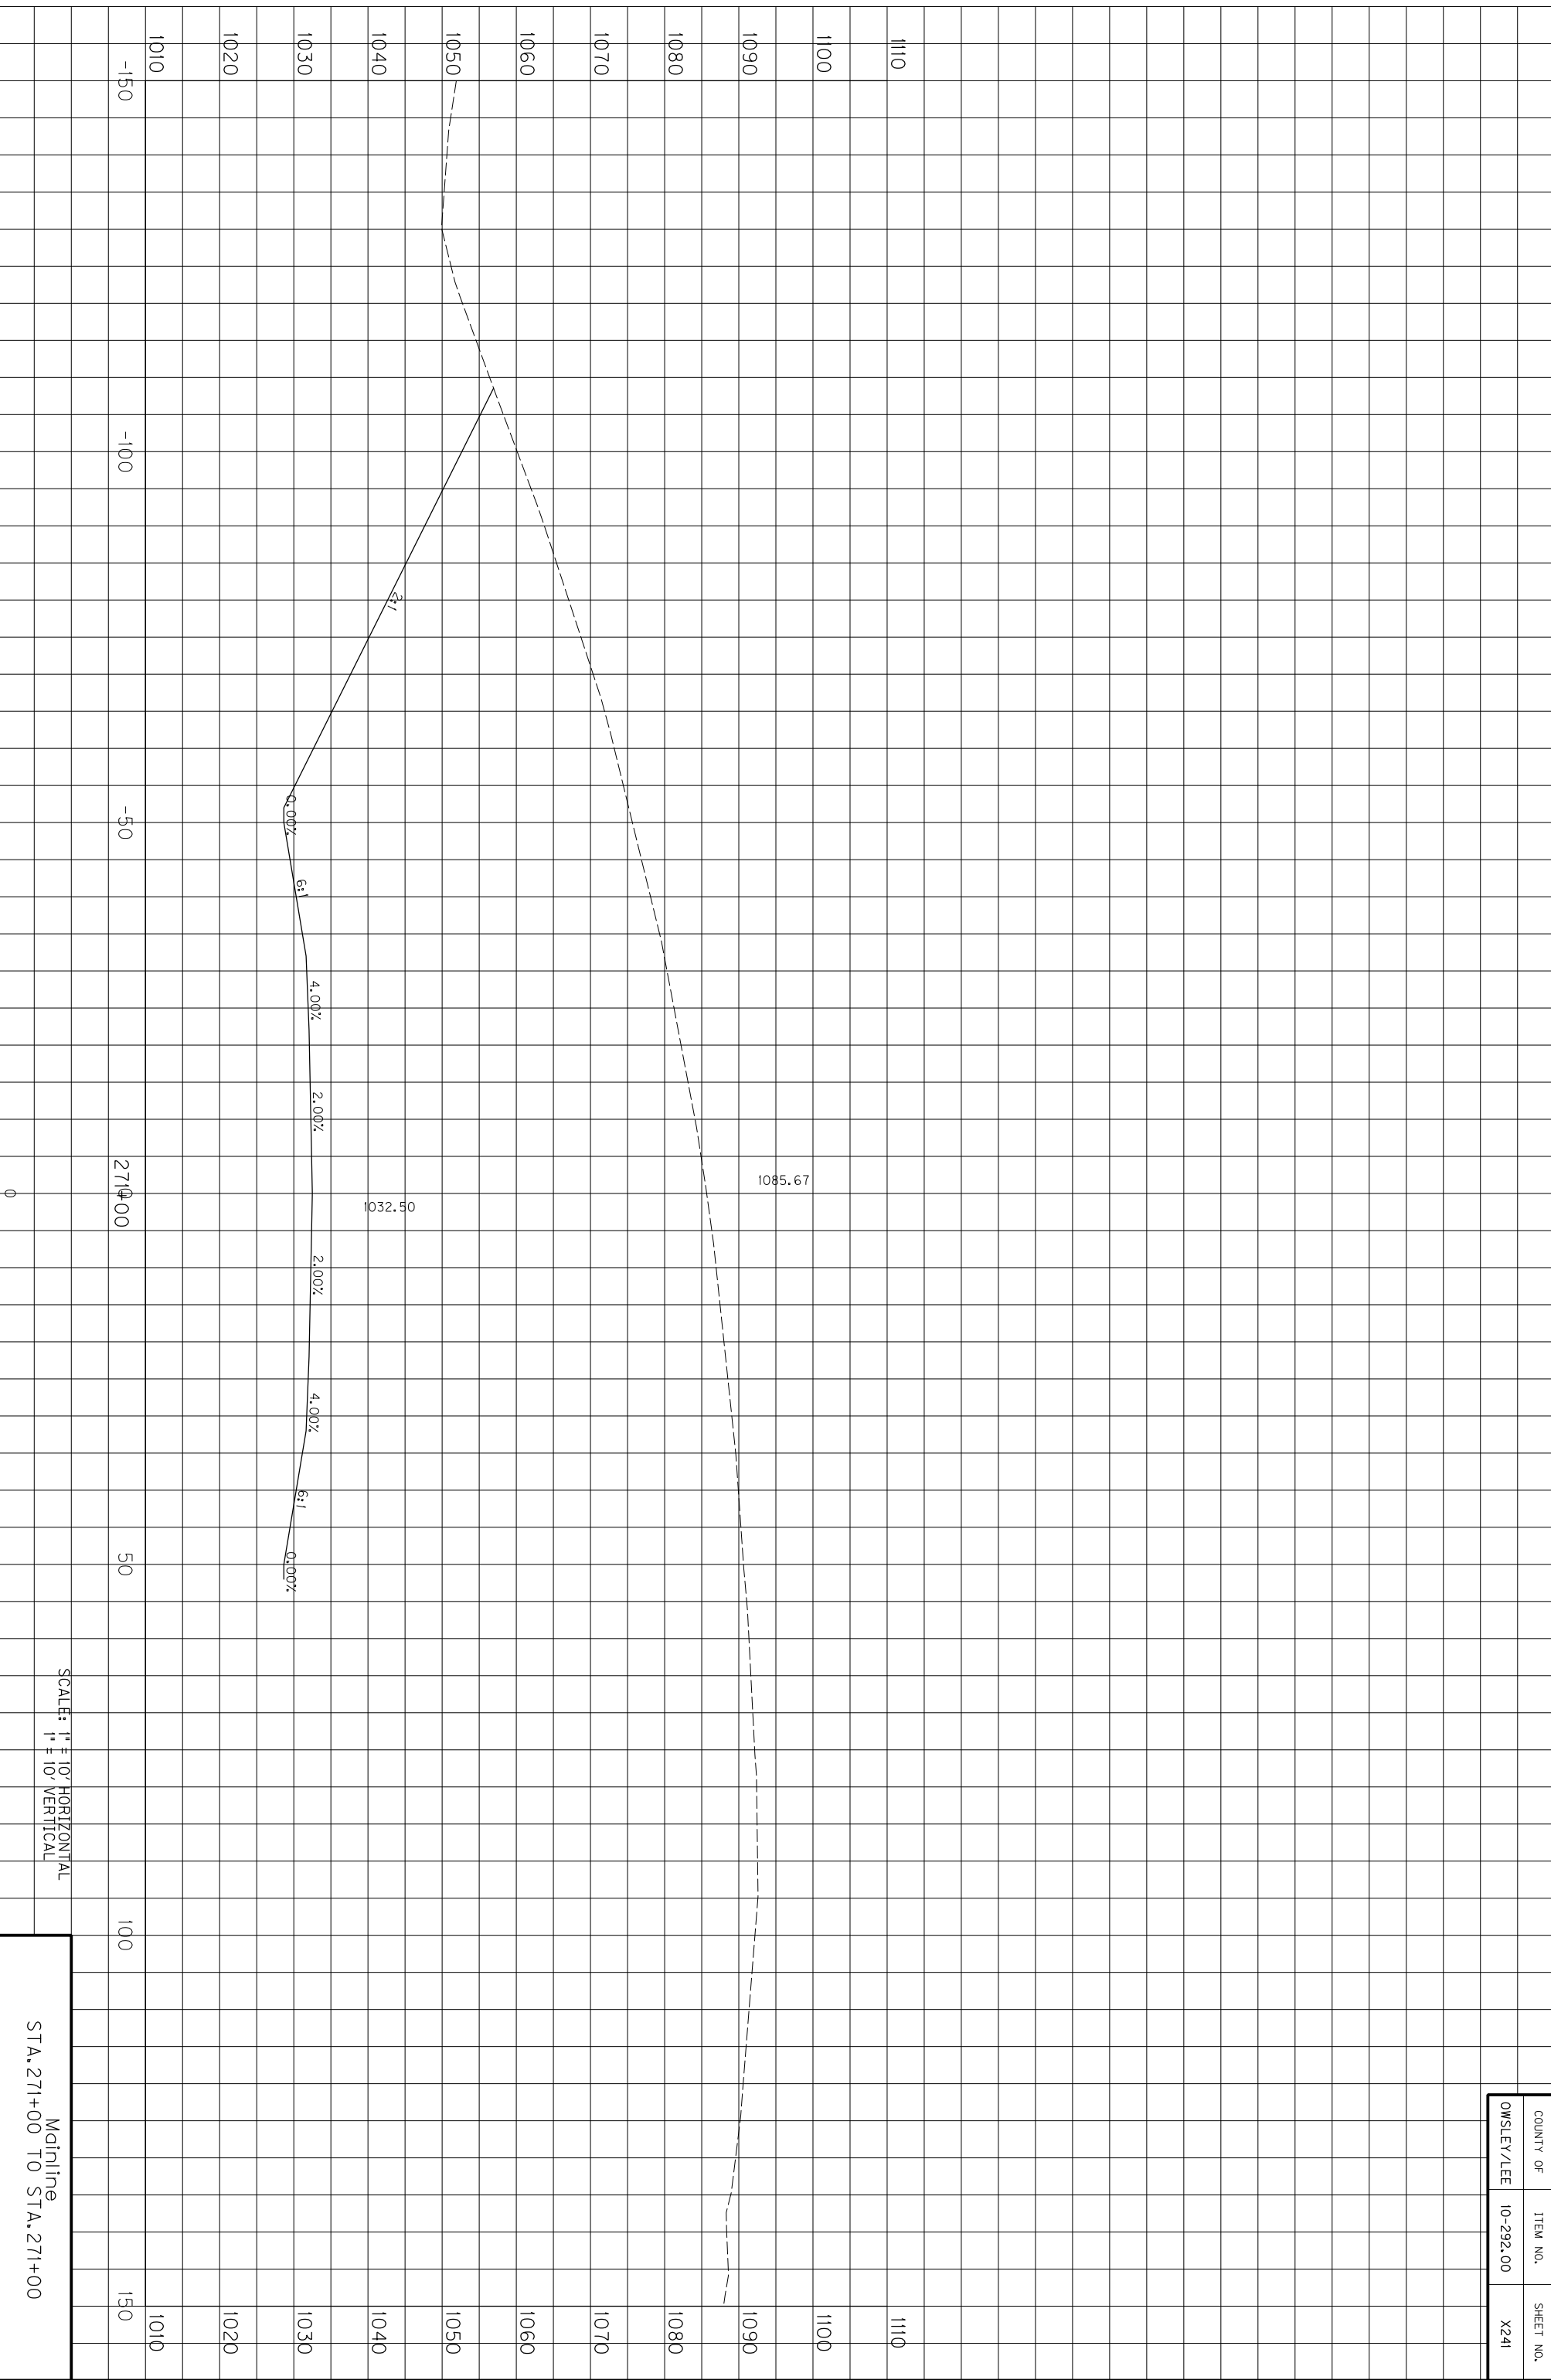

SCALE: 1" = 10' HORIZONTAL
1" = 10' VERTICAL

Mainline
STA. 271+00 TO STA. 271+00


COUNTY OF	ITEM NO.	SHEET NO.
OWSLEY/LEE	10-292.00	X241

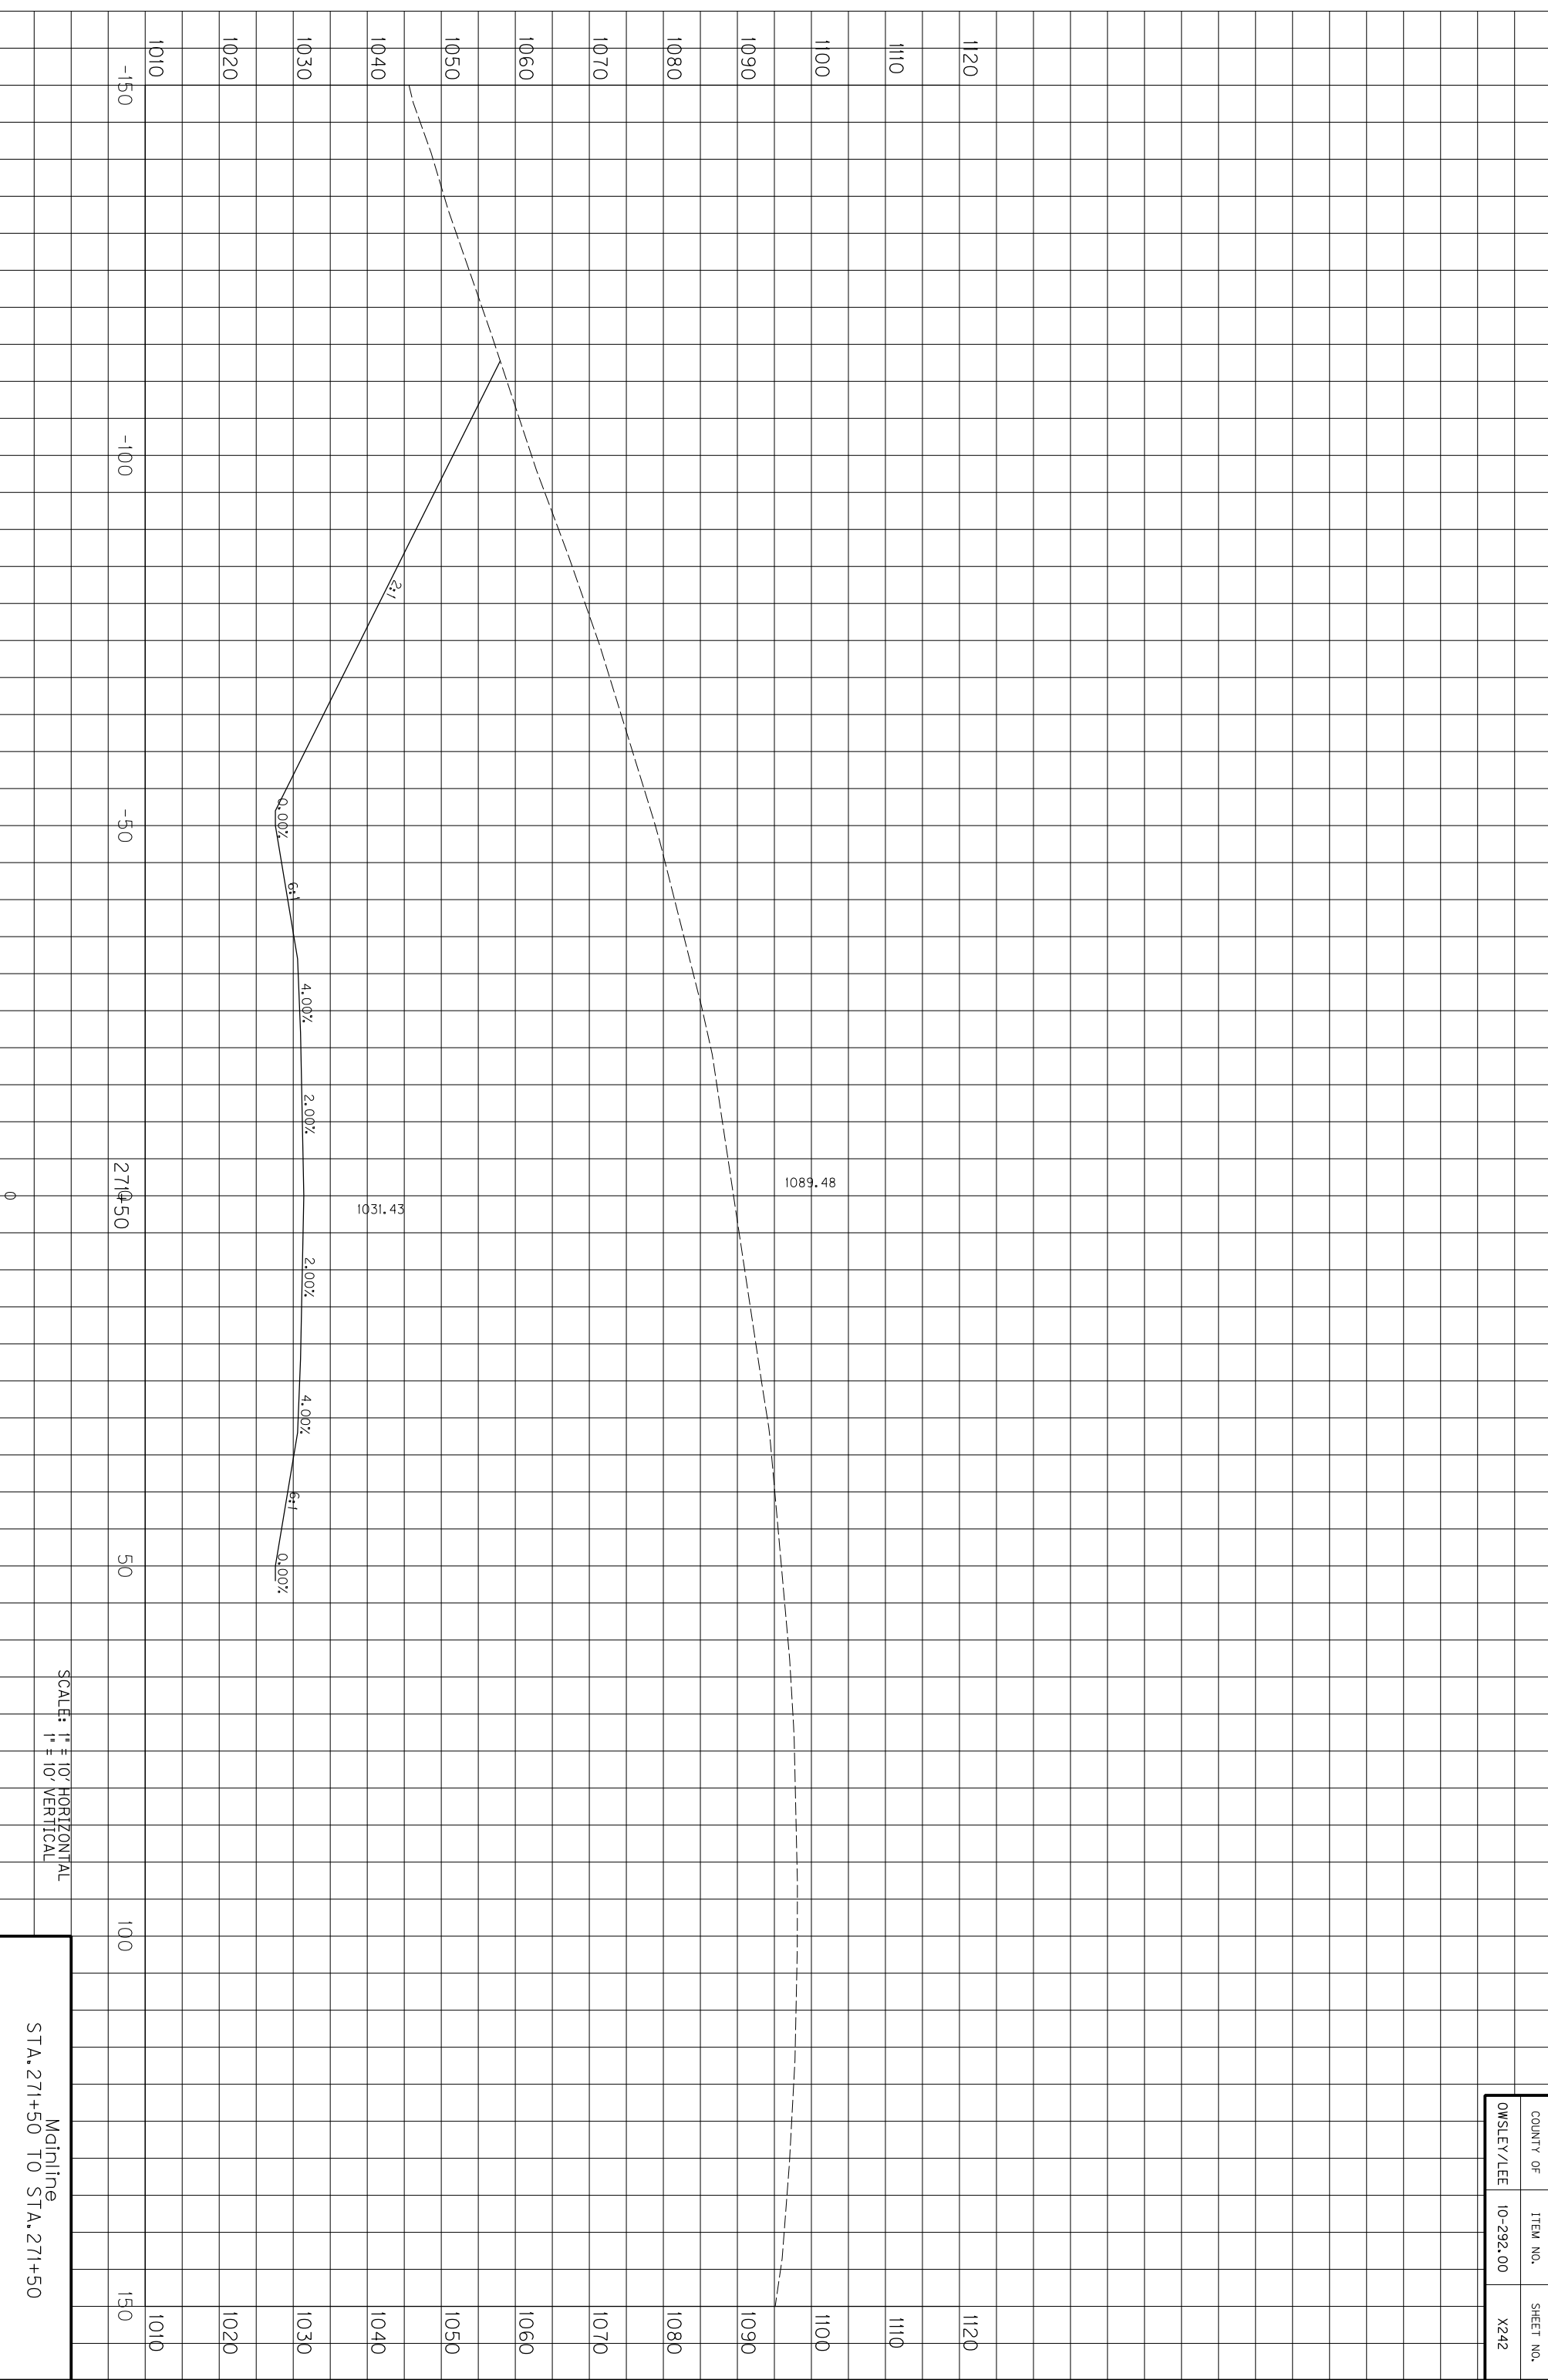

SCALE: 1" = 10' HORIZONTAL
1" = 10' VERTICAL

Mainline
STA. 271+50 TO STA. 271+50


COUNTY OF	ITEM NO.	SHEET NO.
OWSLEY/LEE	10-292.00	X242

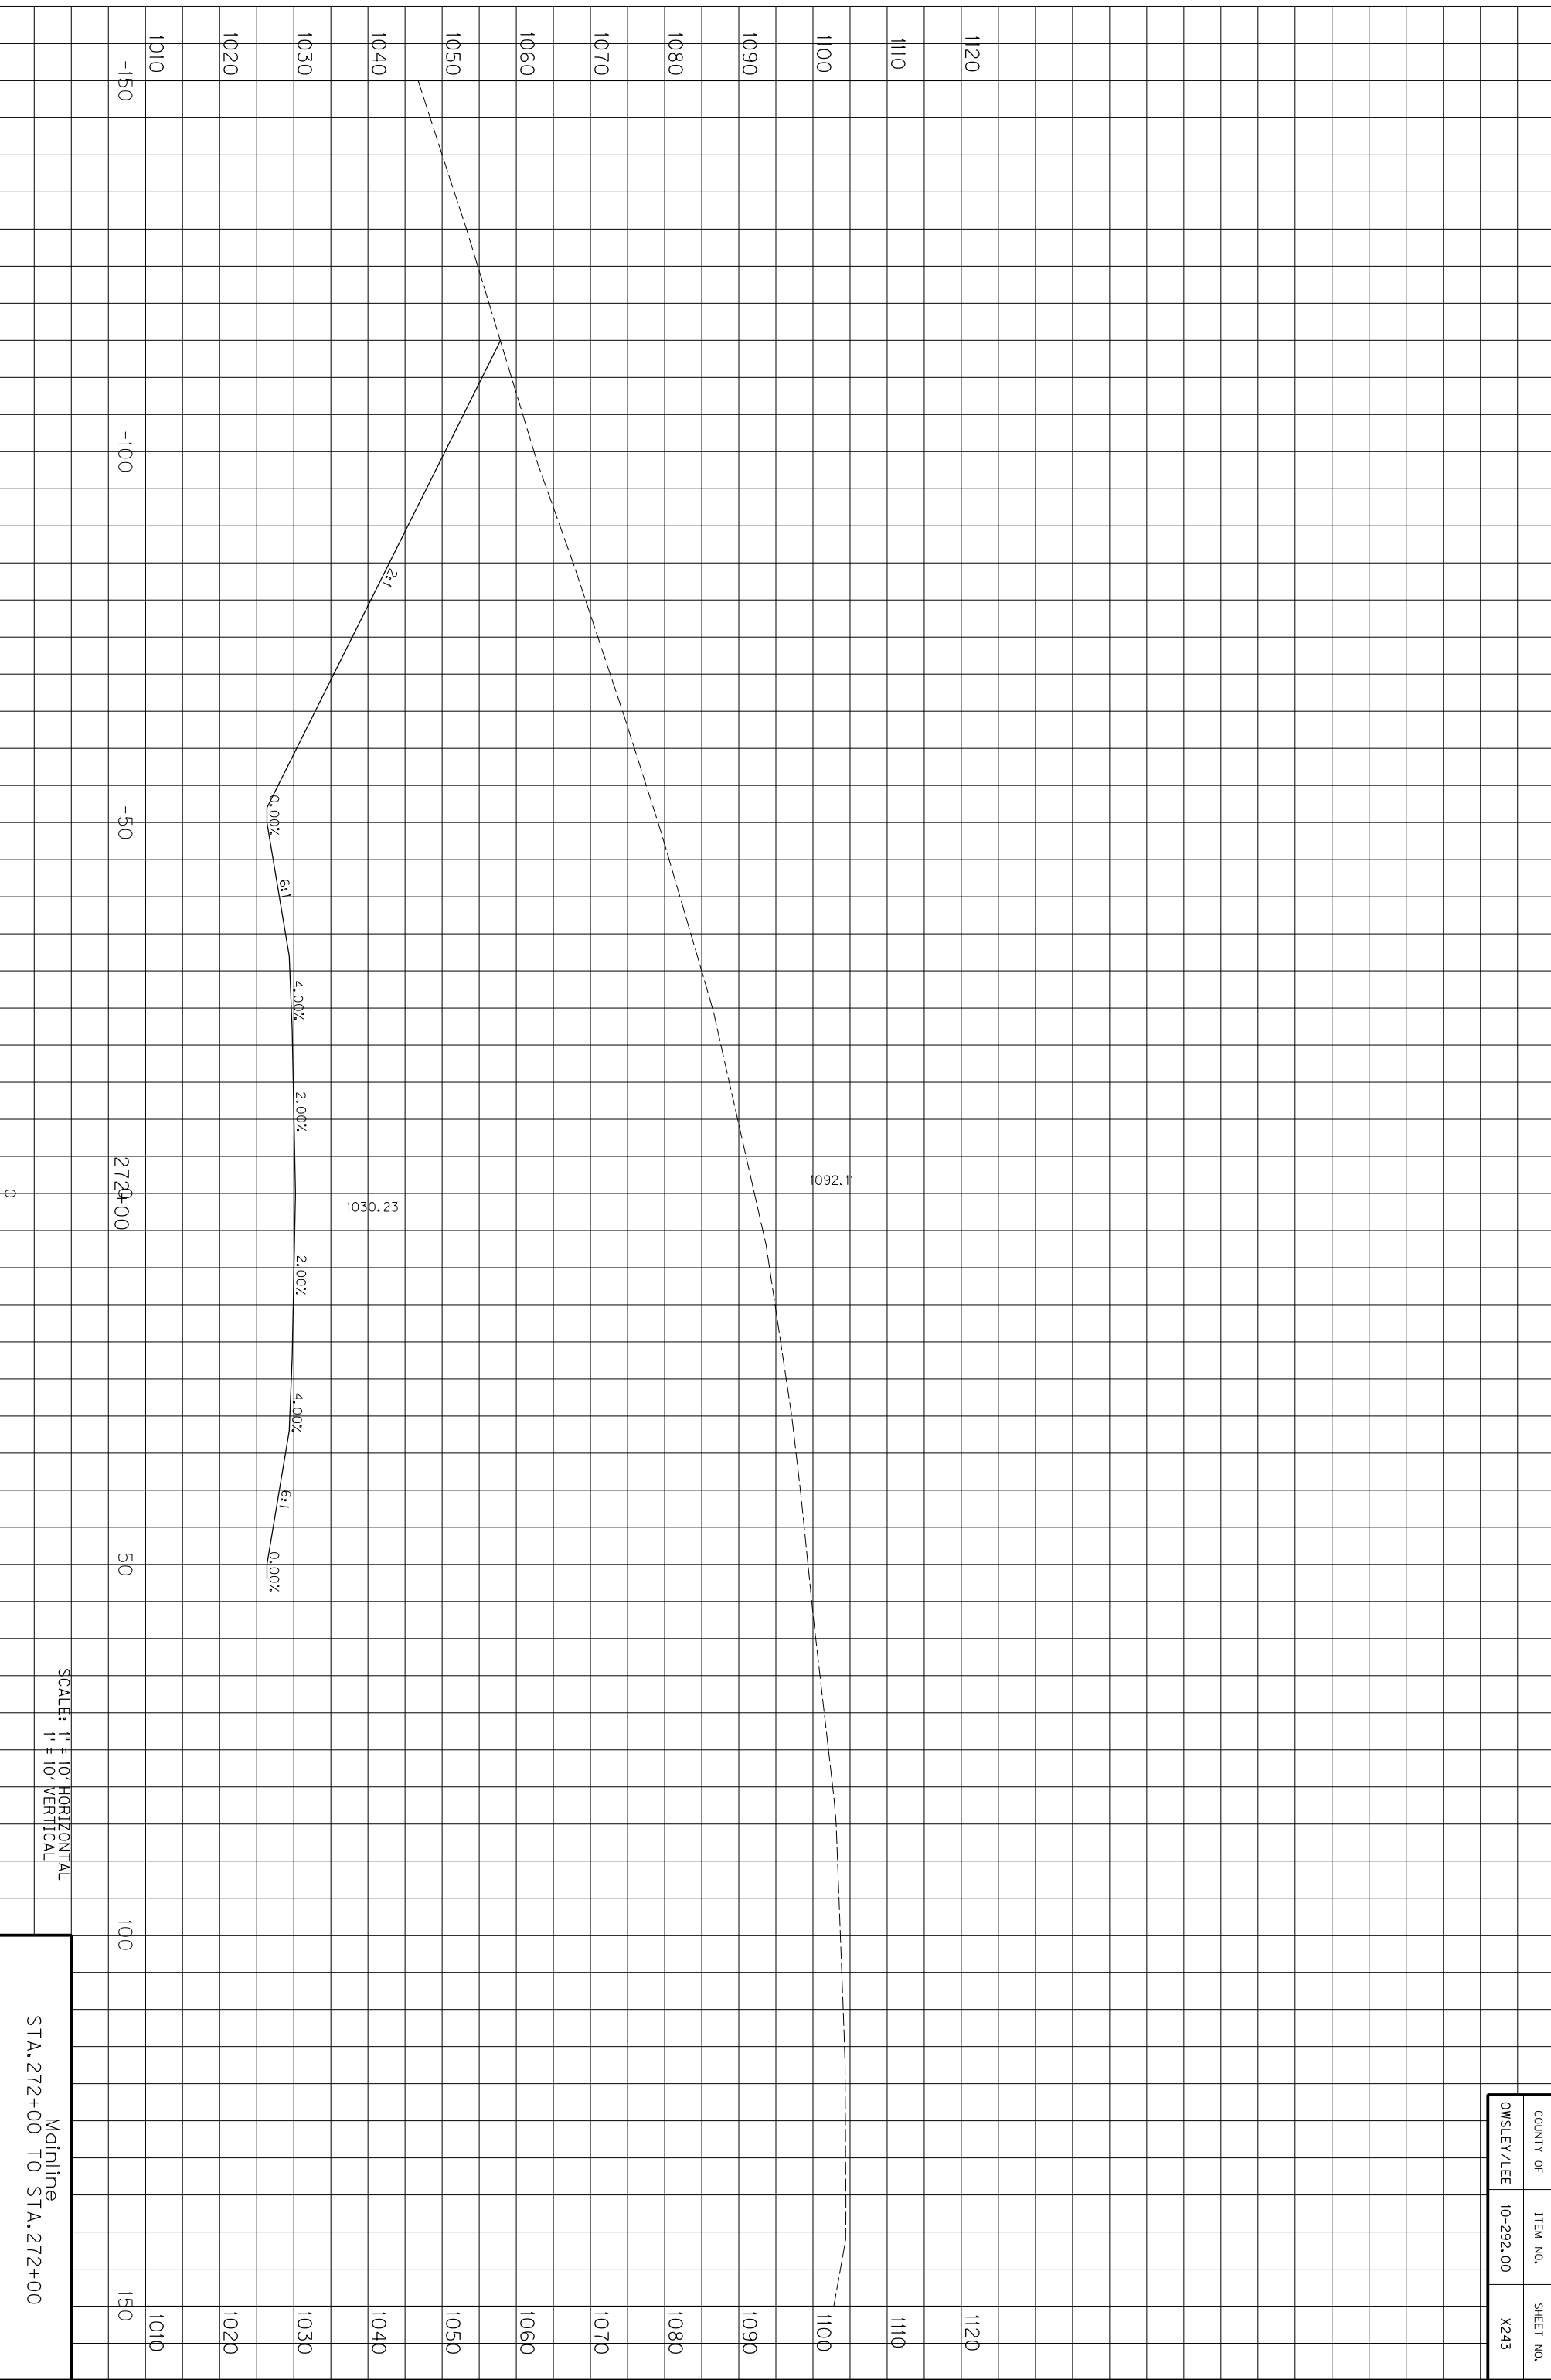

SCALE: 1" = 10' HORIZONTAL
1" = 10' VERTICAL

Mainline
STA. 272+00 TO STA. 272+00


COUNTY OF	ITEM NO.	SHEET NO.
OWSLEY/LEE	10-292.00	X243

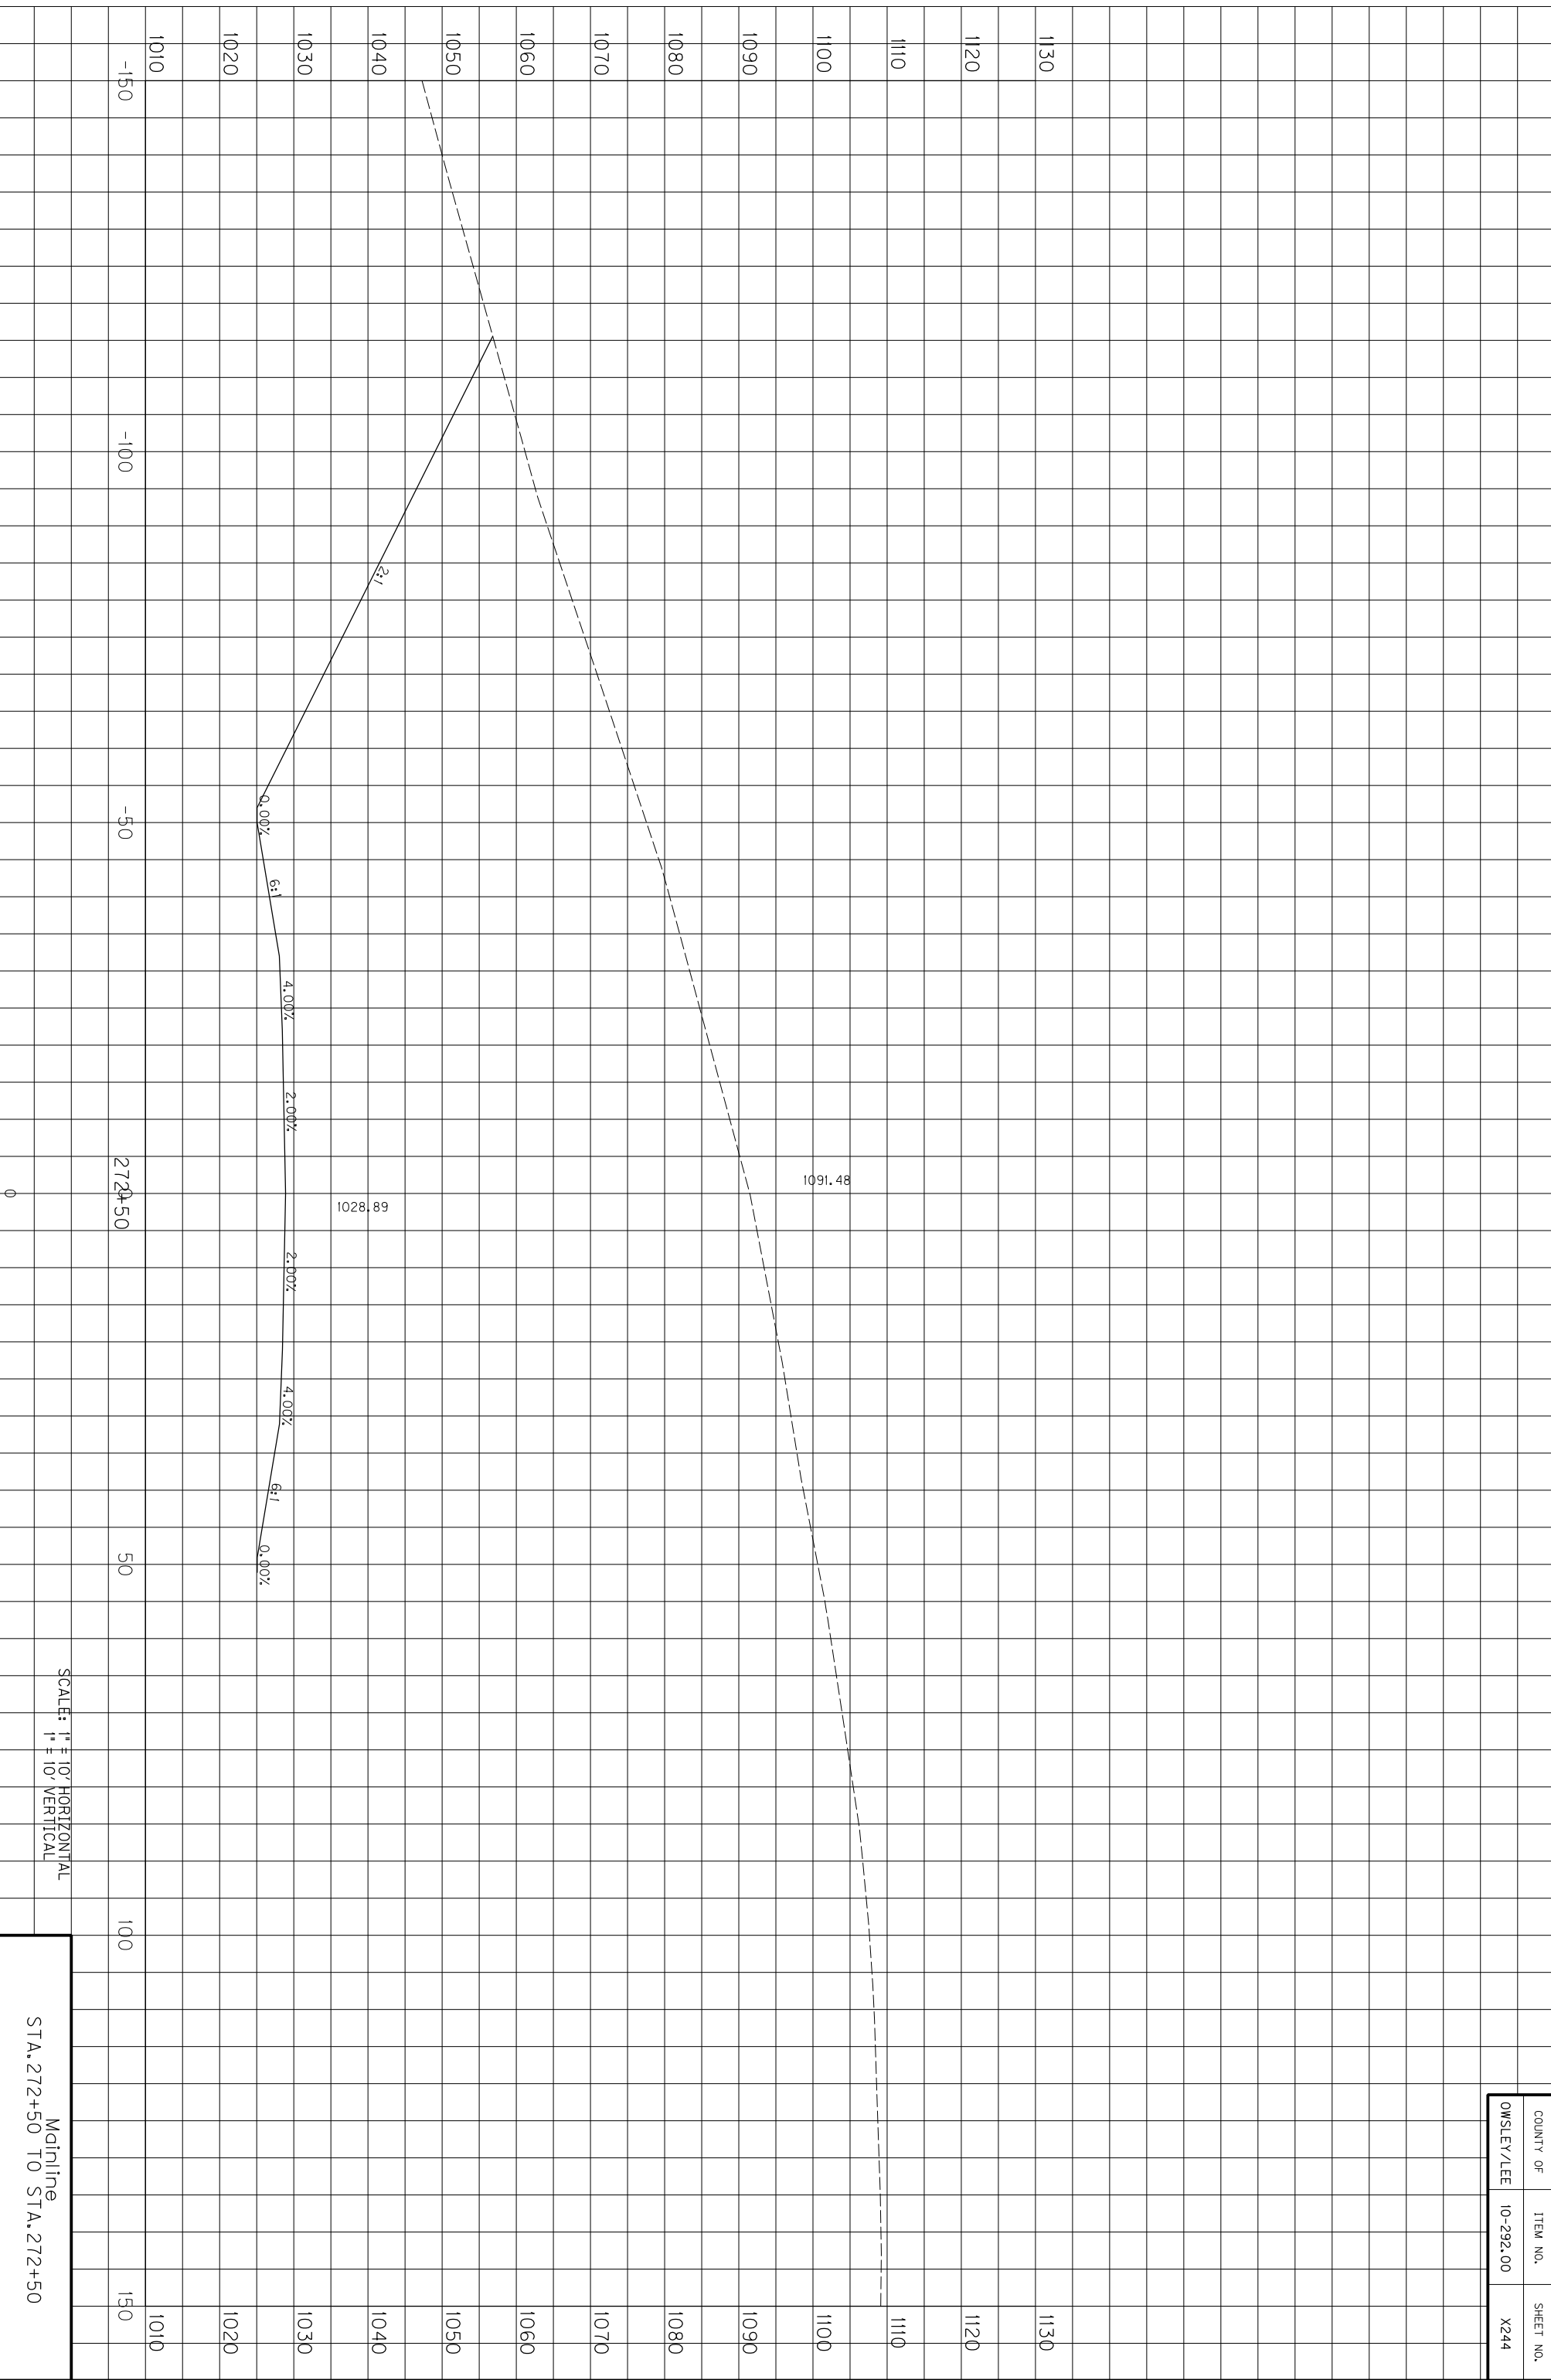

SCALE: 1" = 10' HORIZONTAL
1" = 10' VERTICAL

Mainline
STA. 272+50 TO STA. 272+50


COUNTY OF	ITEM NO.	SHEET NO.
OWSLEY/LEE	10-292.00	X244

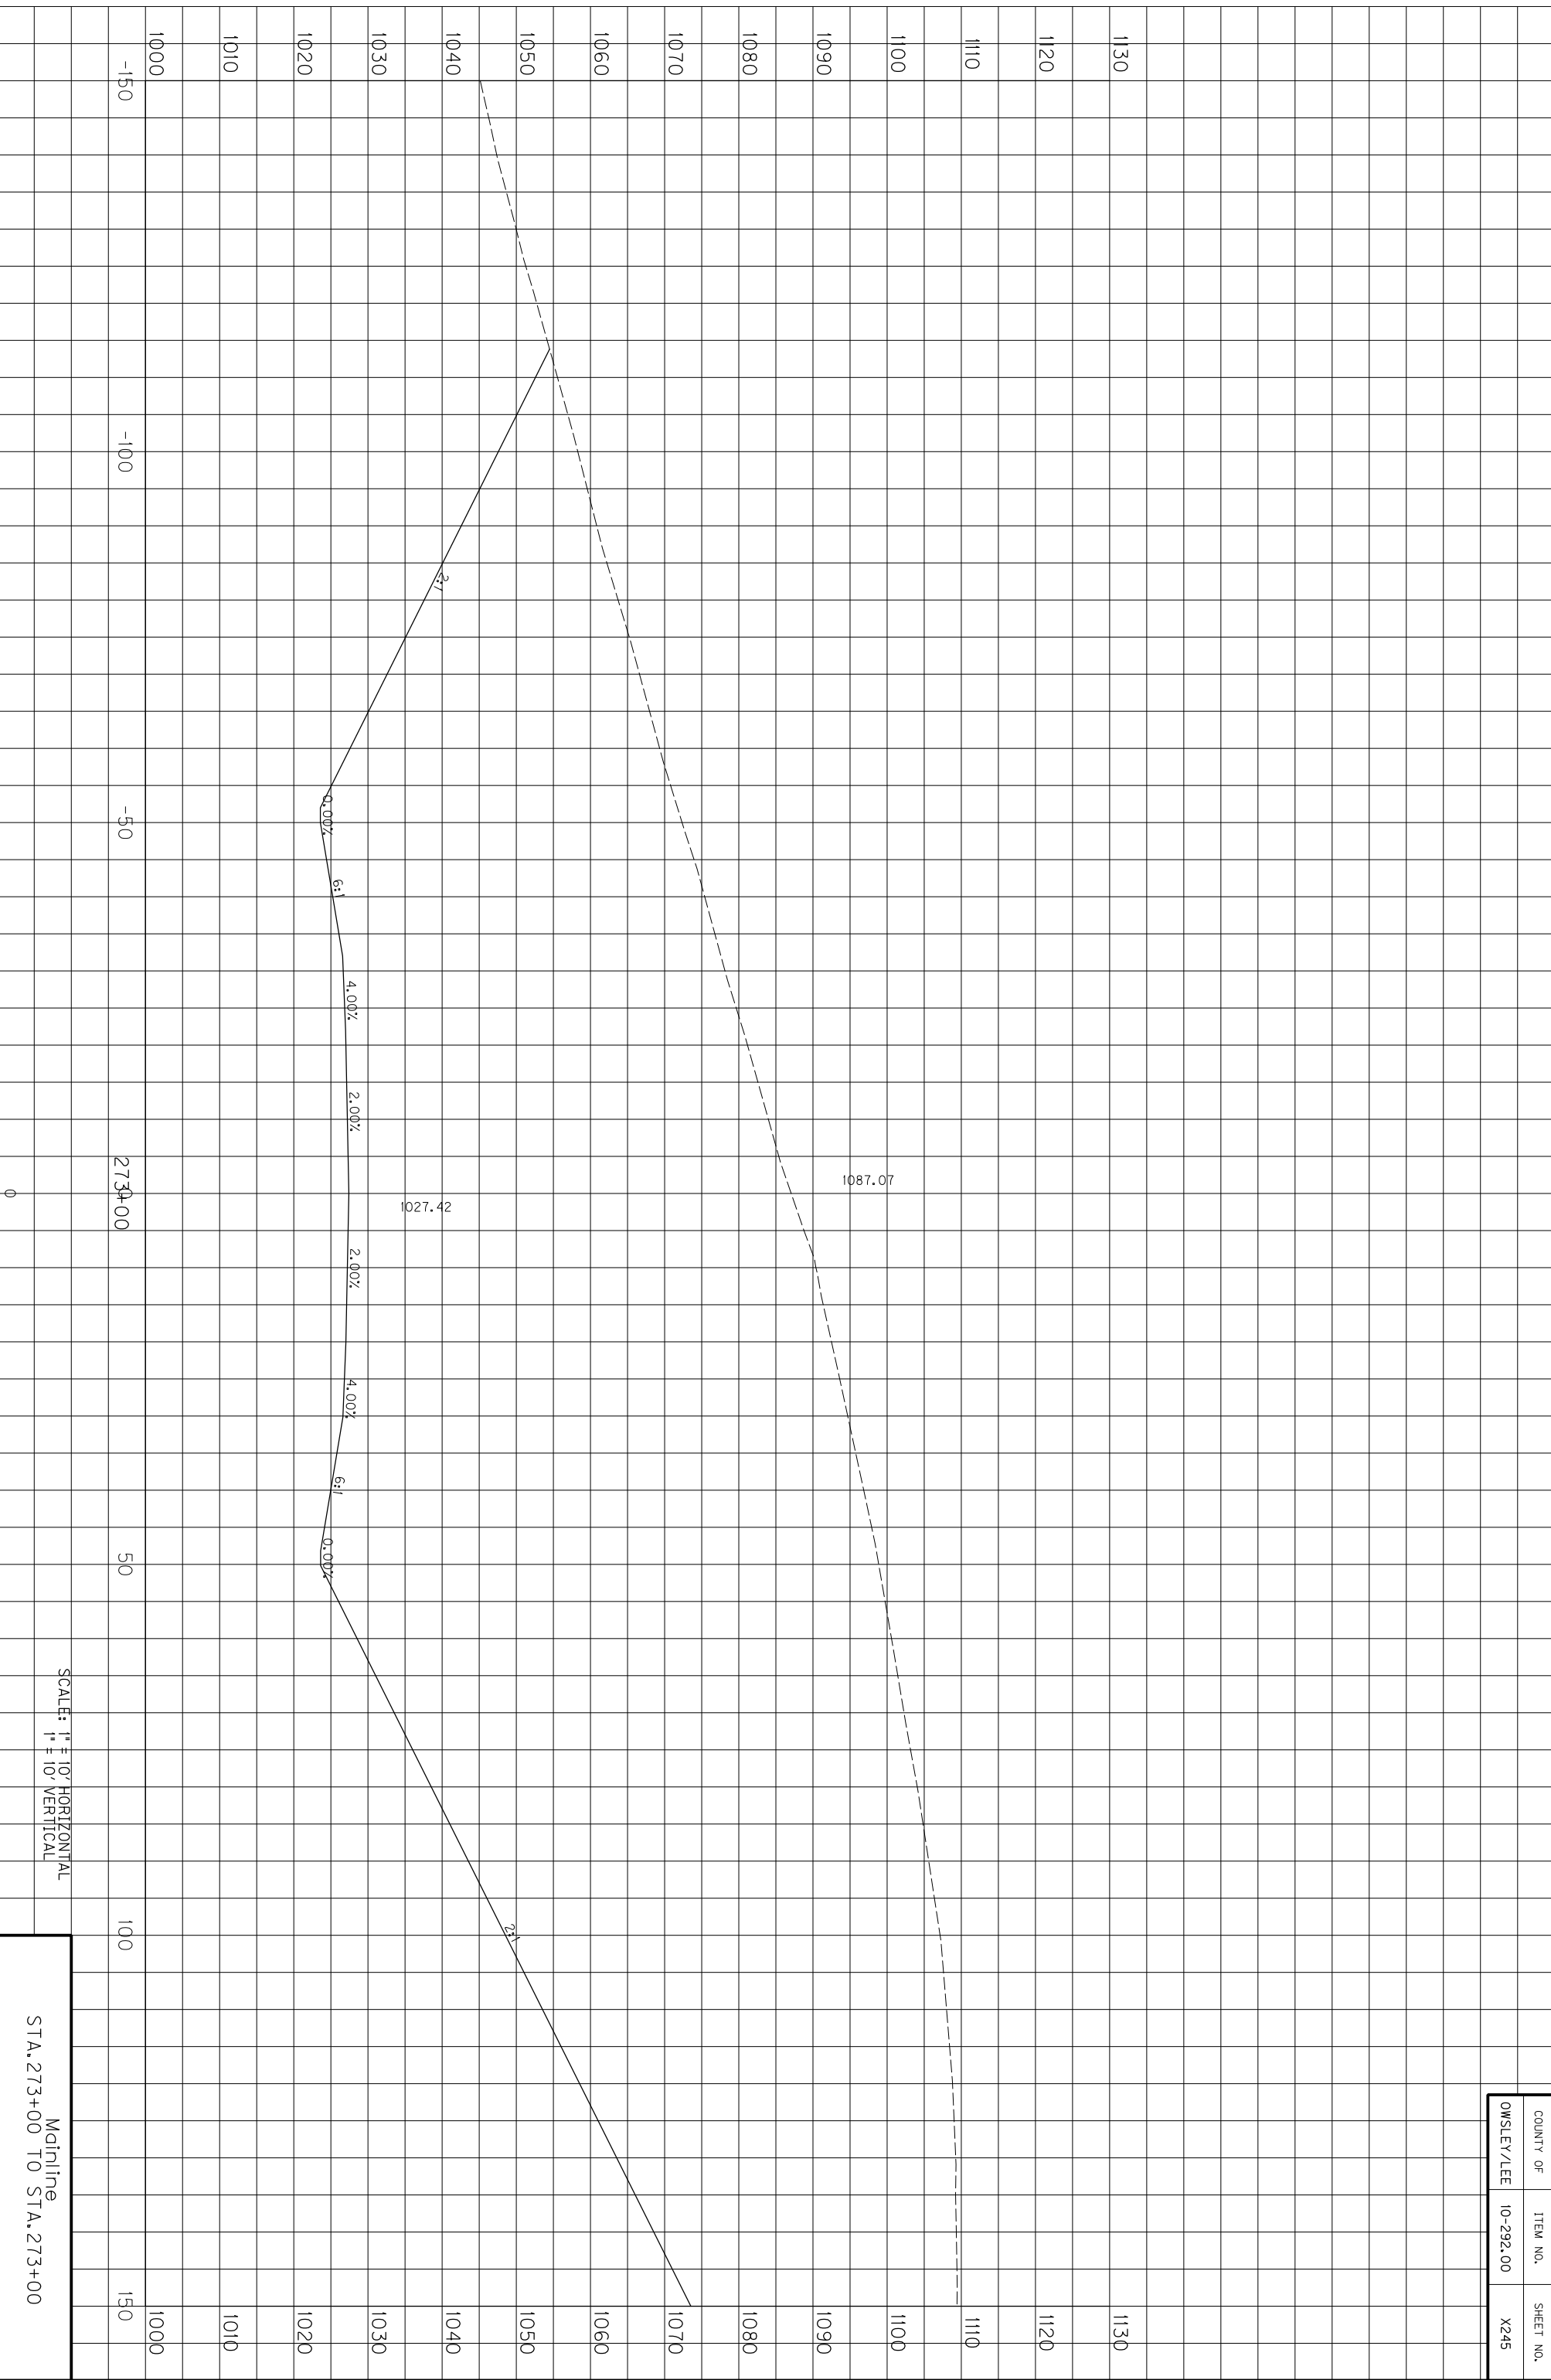

SCALE: 1" = 10' HORIZONTAL
1" = 10' VERTICAL

Mainline
STA. 273+00 TO STA. 273+00


COUNTY OF	ITEM NO.	SHEET NO.
OWSLEY/LEE	10-292.00	X245

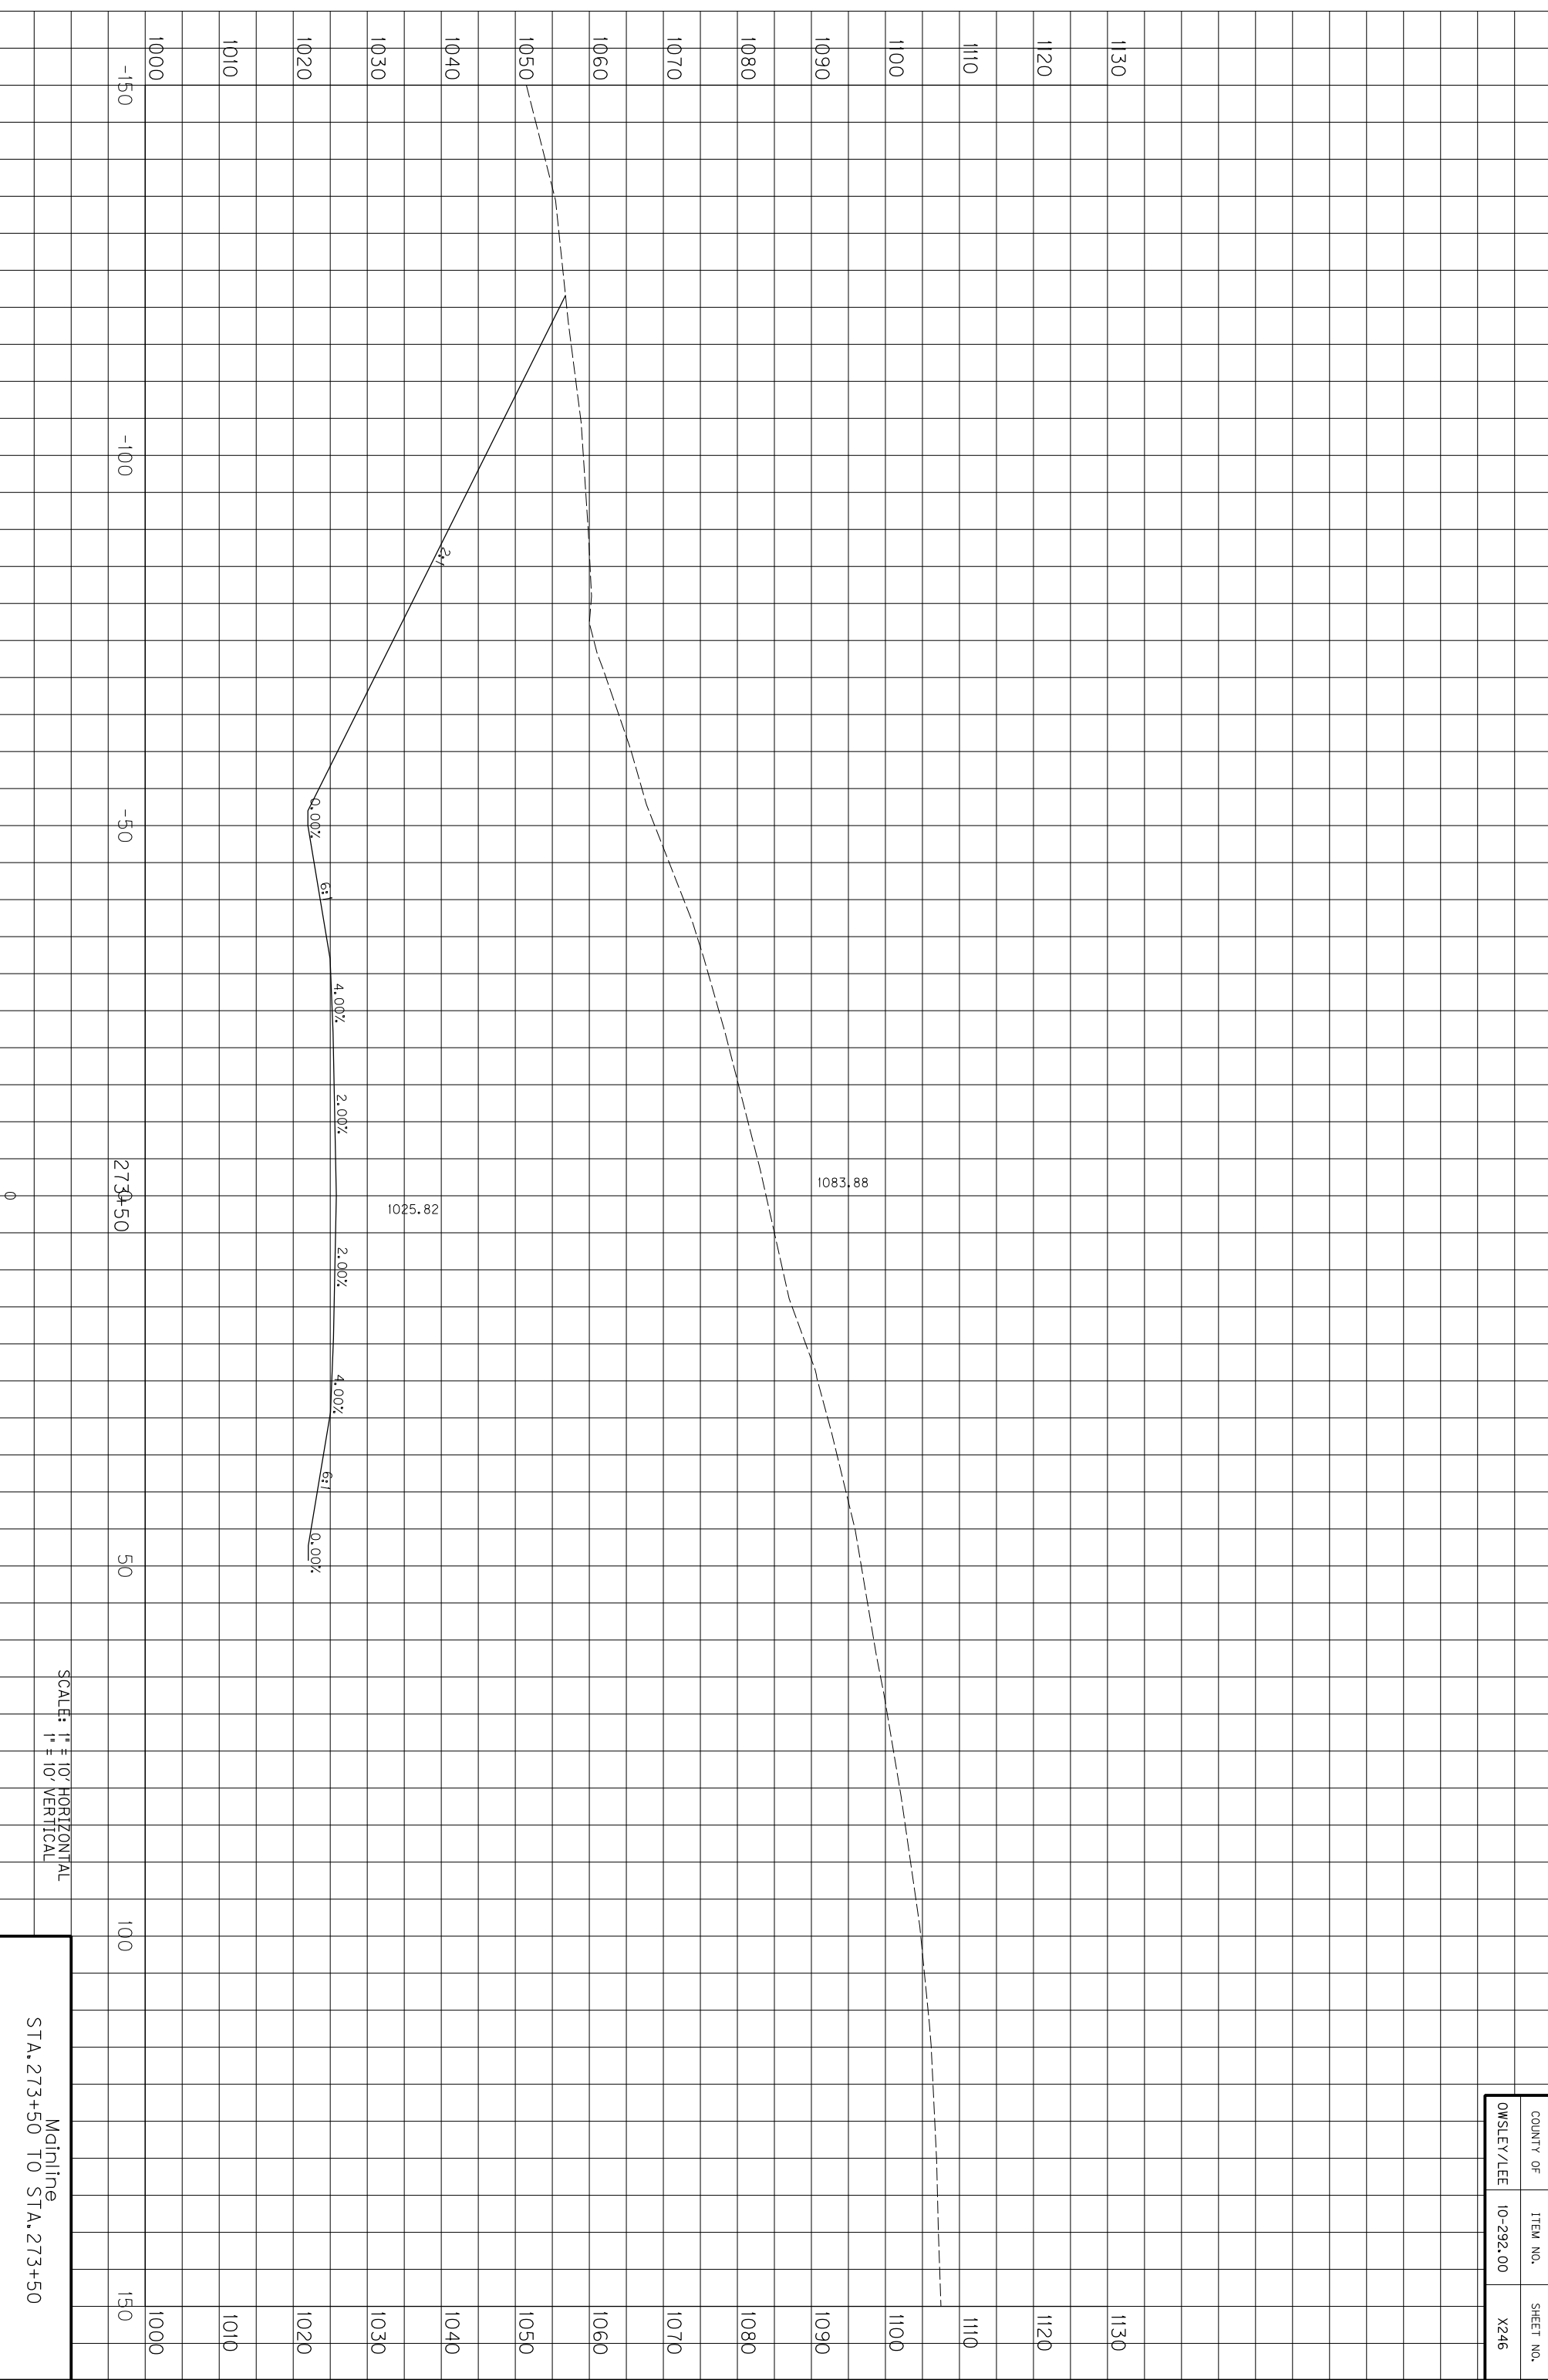

COUNTY OF	ITEM NO.	SHEET NO.
OWSLEY/LEE	10-292.00	X246

SCALE: 1" = 10' HORIZONTAL
1" = 10' VERTICAL


Mainline
STA. 273+50 TO STA. 273+50

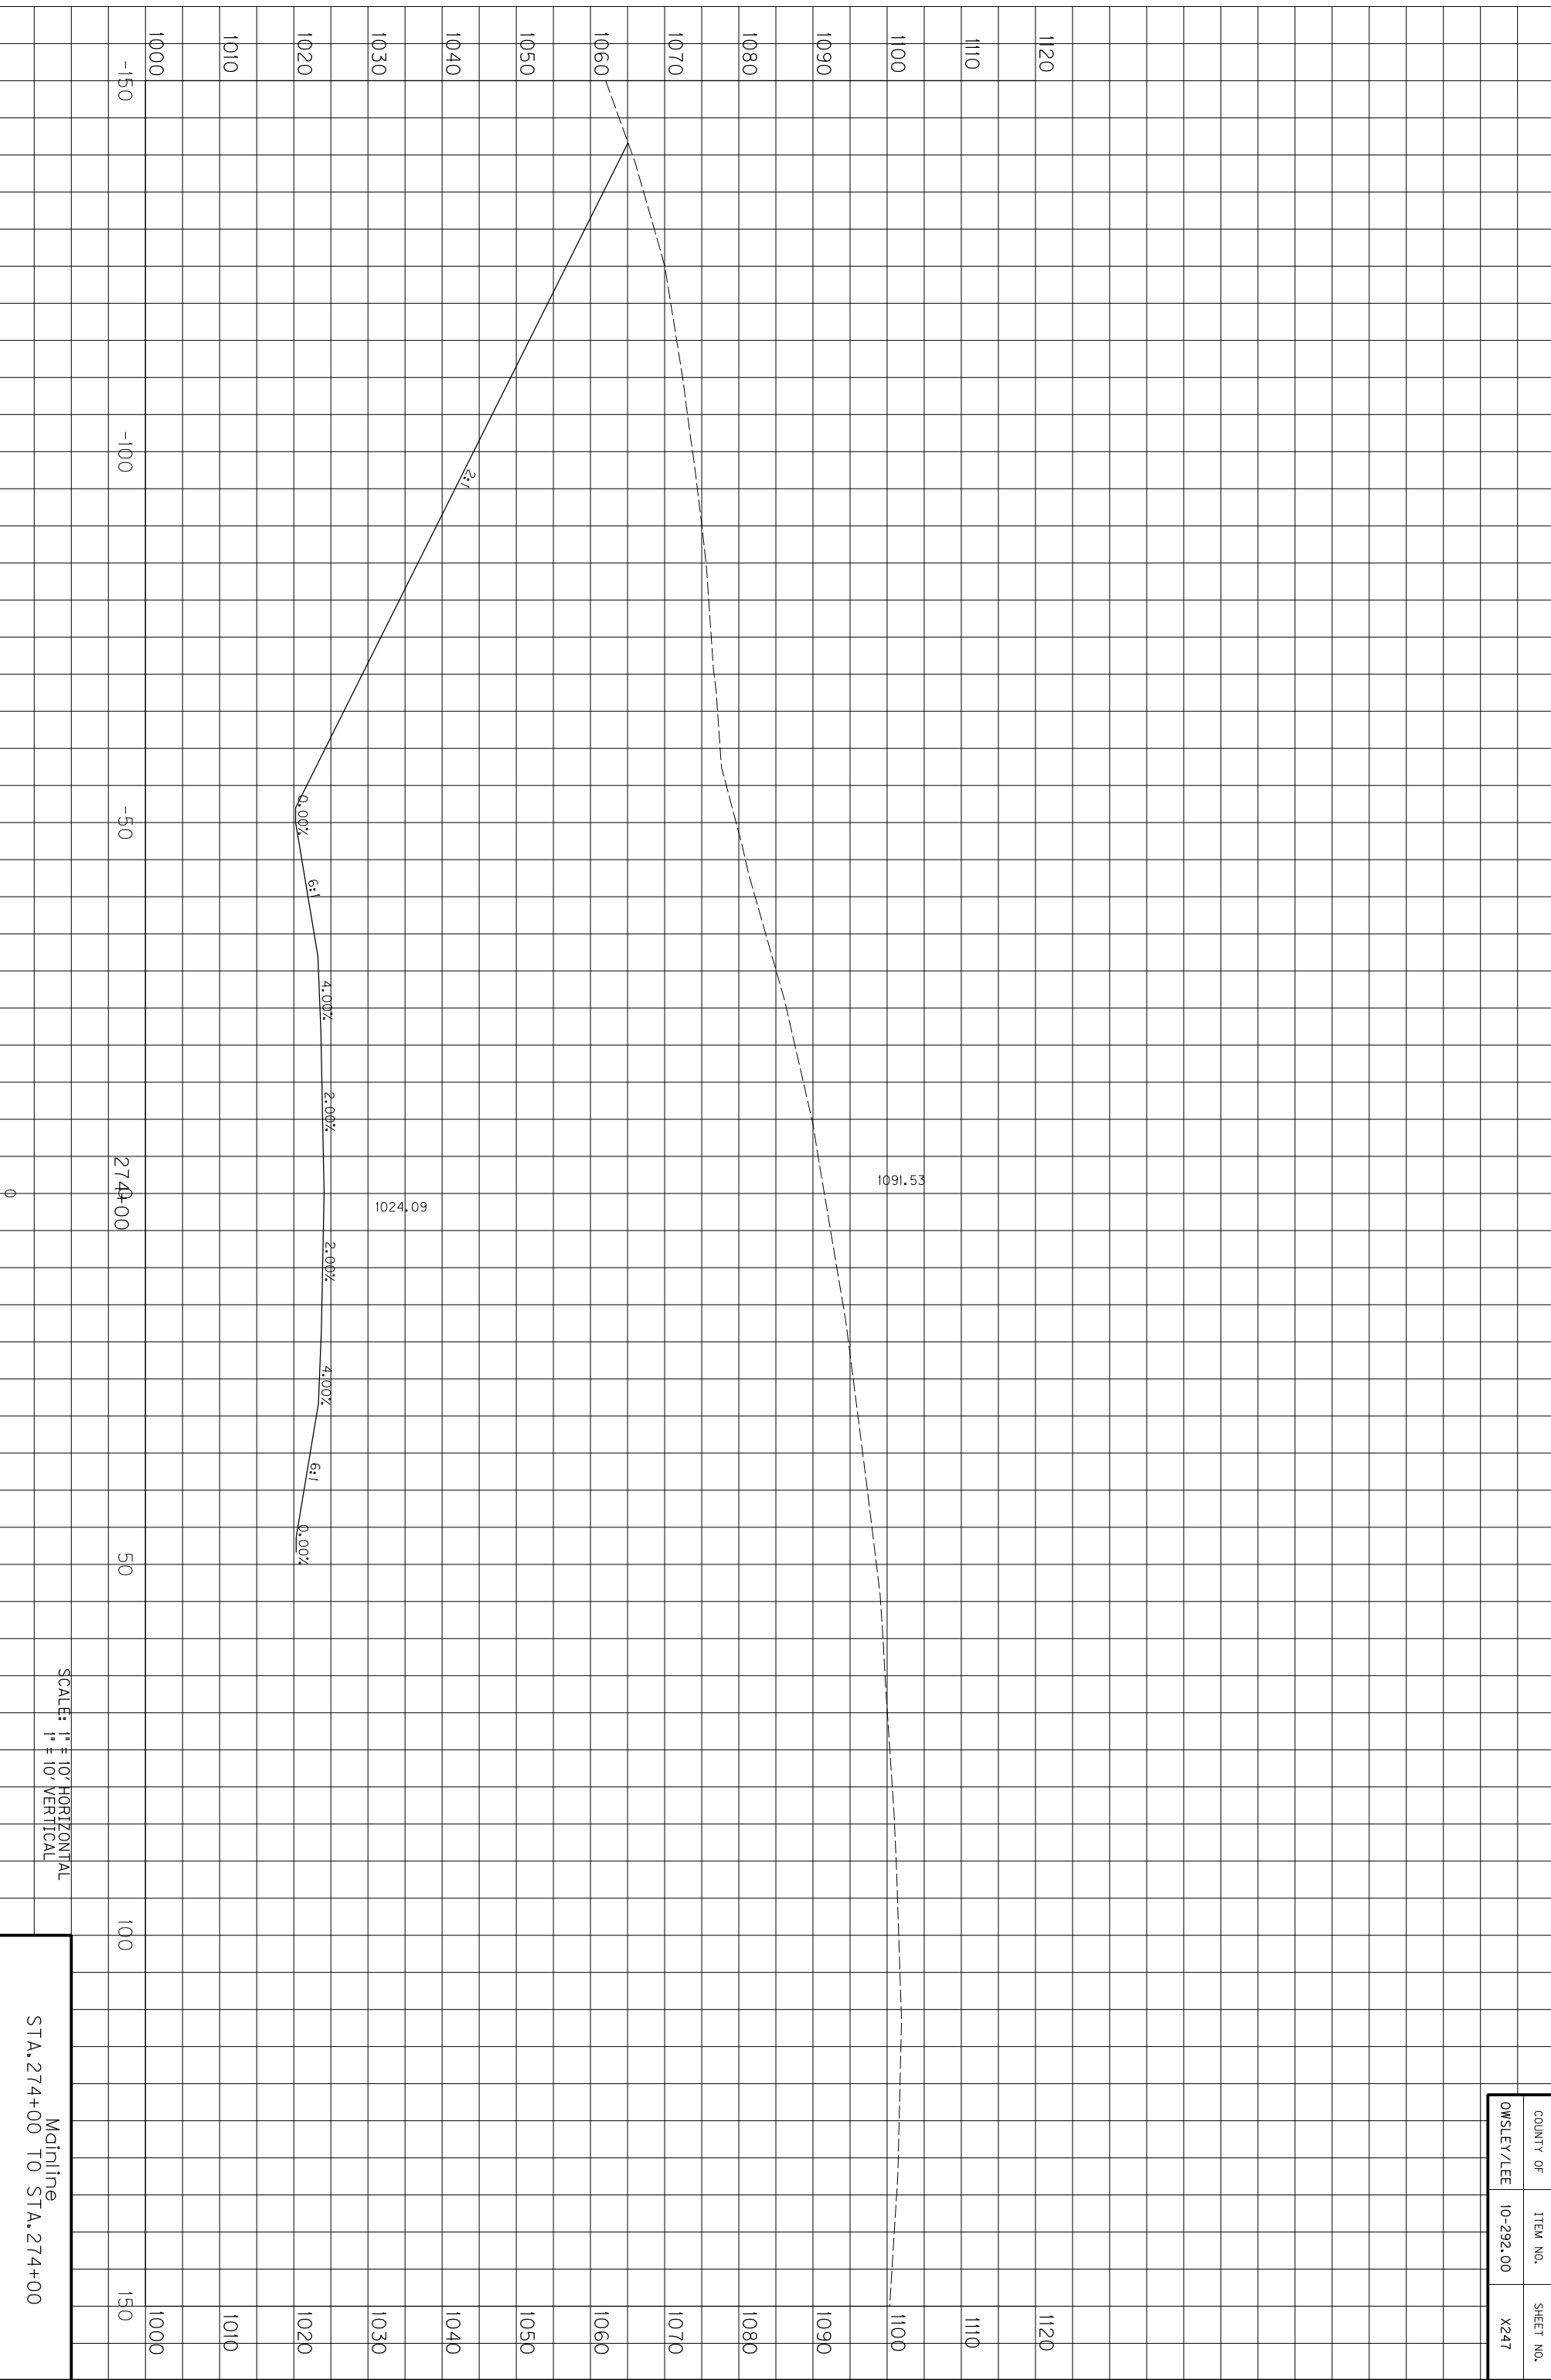

SCALE: 1" = 10' HORIZONTAL
1" = 10' VERTICAL

Mainline
STA. 274+00 TO STA. 274+00


COUNTY OF	ITEM NO.	SHEET NO.
OWSLEY/LEE	10-292.00	X247

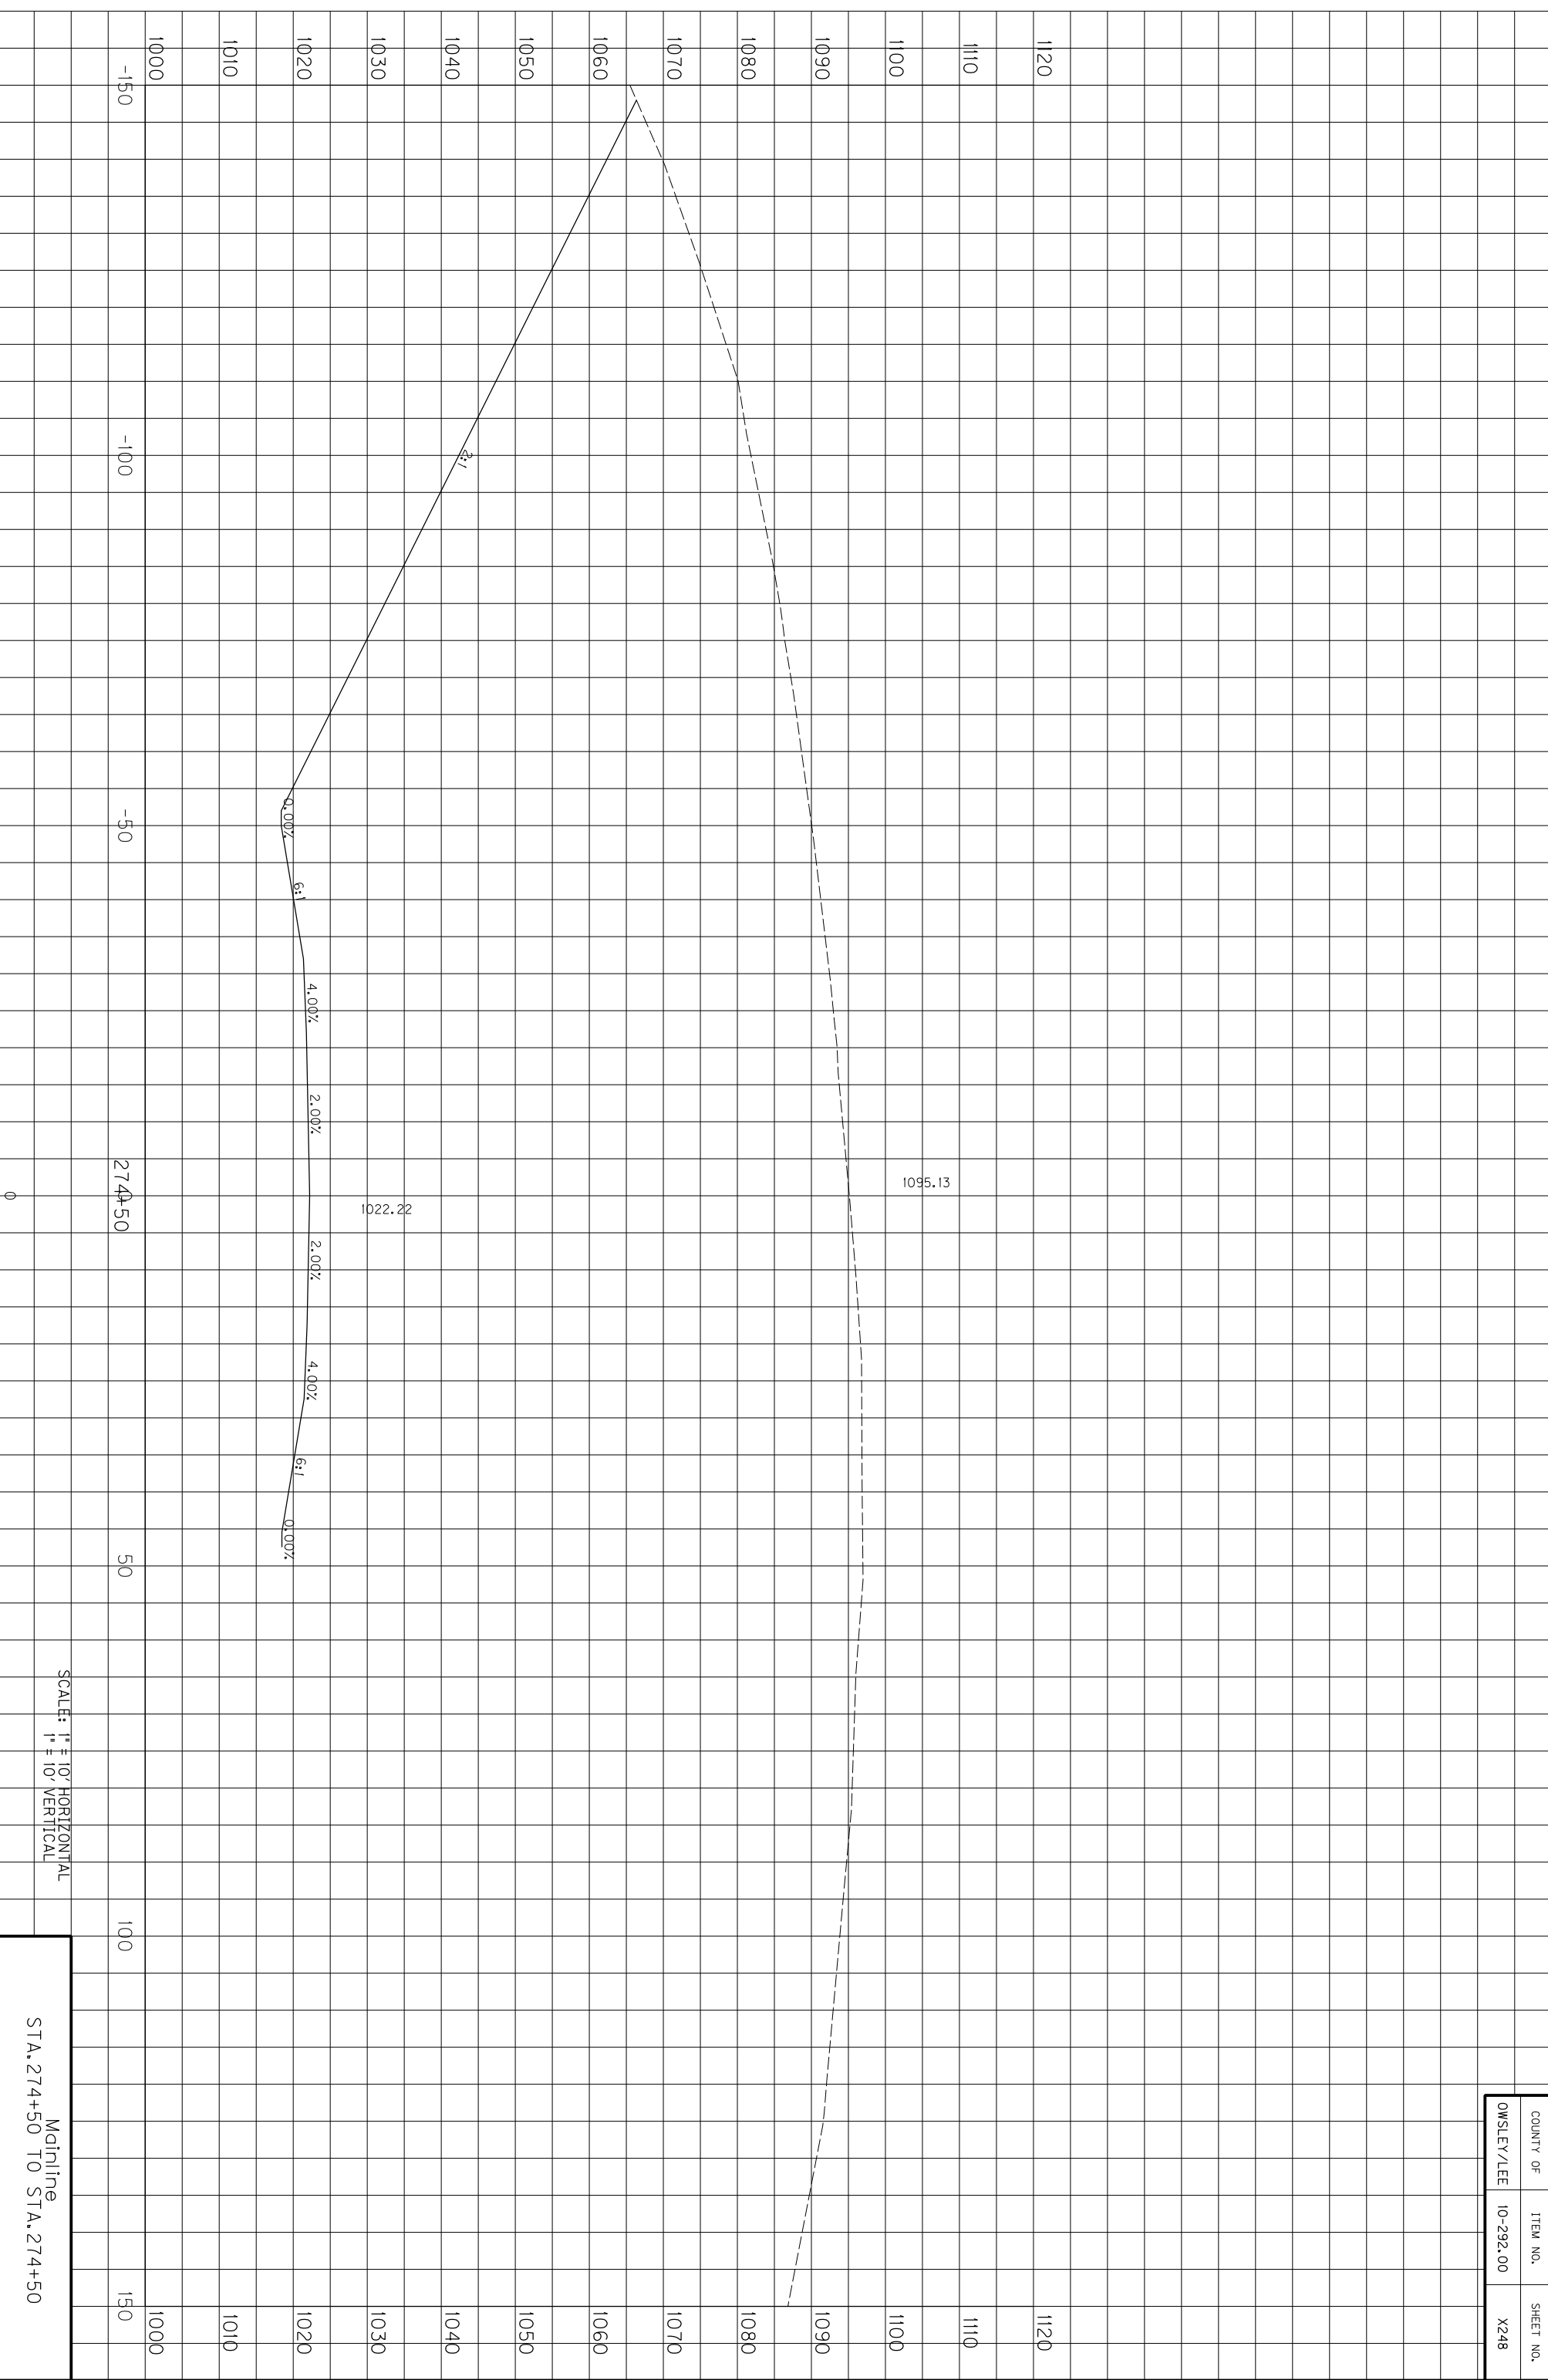

SCALE: 1" = 10' HORIZONTAL
1" = 10' VERTICAL

Mainline
STA. 274+50 TO STA. 274+50


COUNTY OF	ITEM NO.	SHEET NO.
OWSLEY/LEE	10-292.00	X248

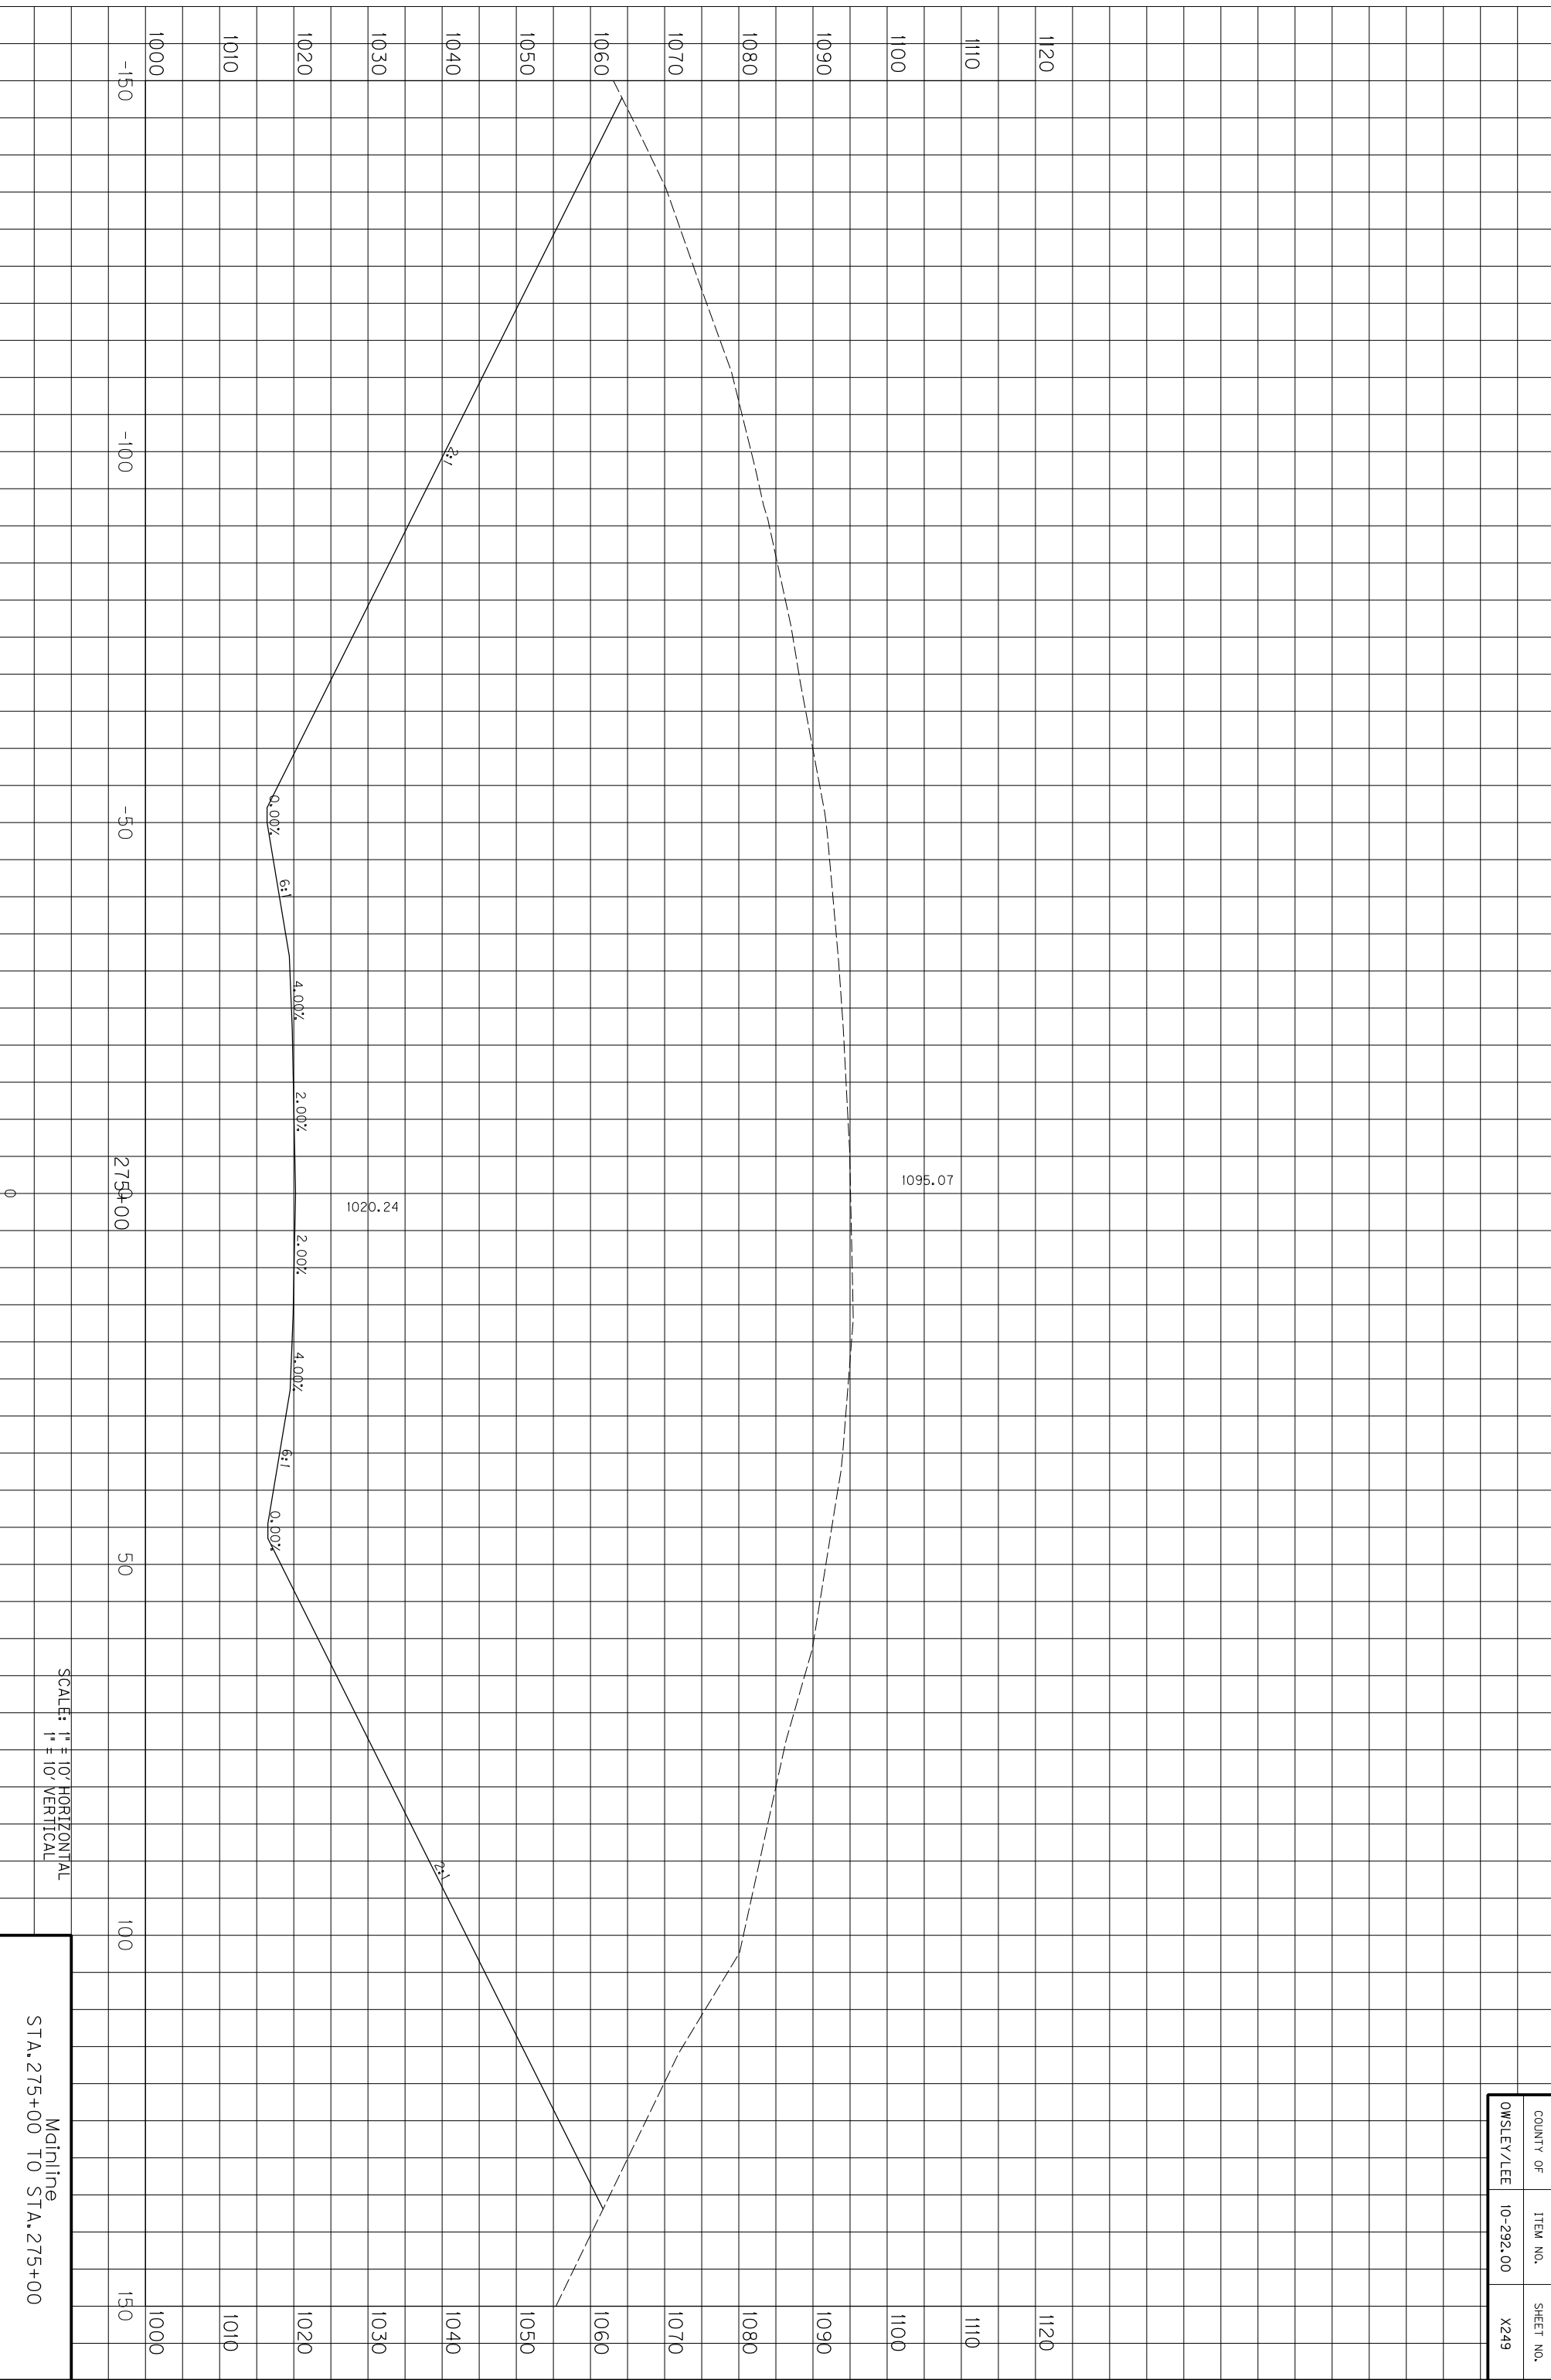

SCALE: 1" = 10' HORIZONTAL
1" = 10' VERTICAL

Mainline
STA. 275+00 TO STA. 275+00


COUNTY OF	ITEM NO.	SHEET NO.
OWSLEY/LEE	10-292.00	X249

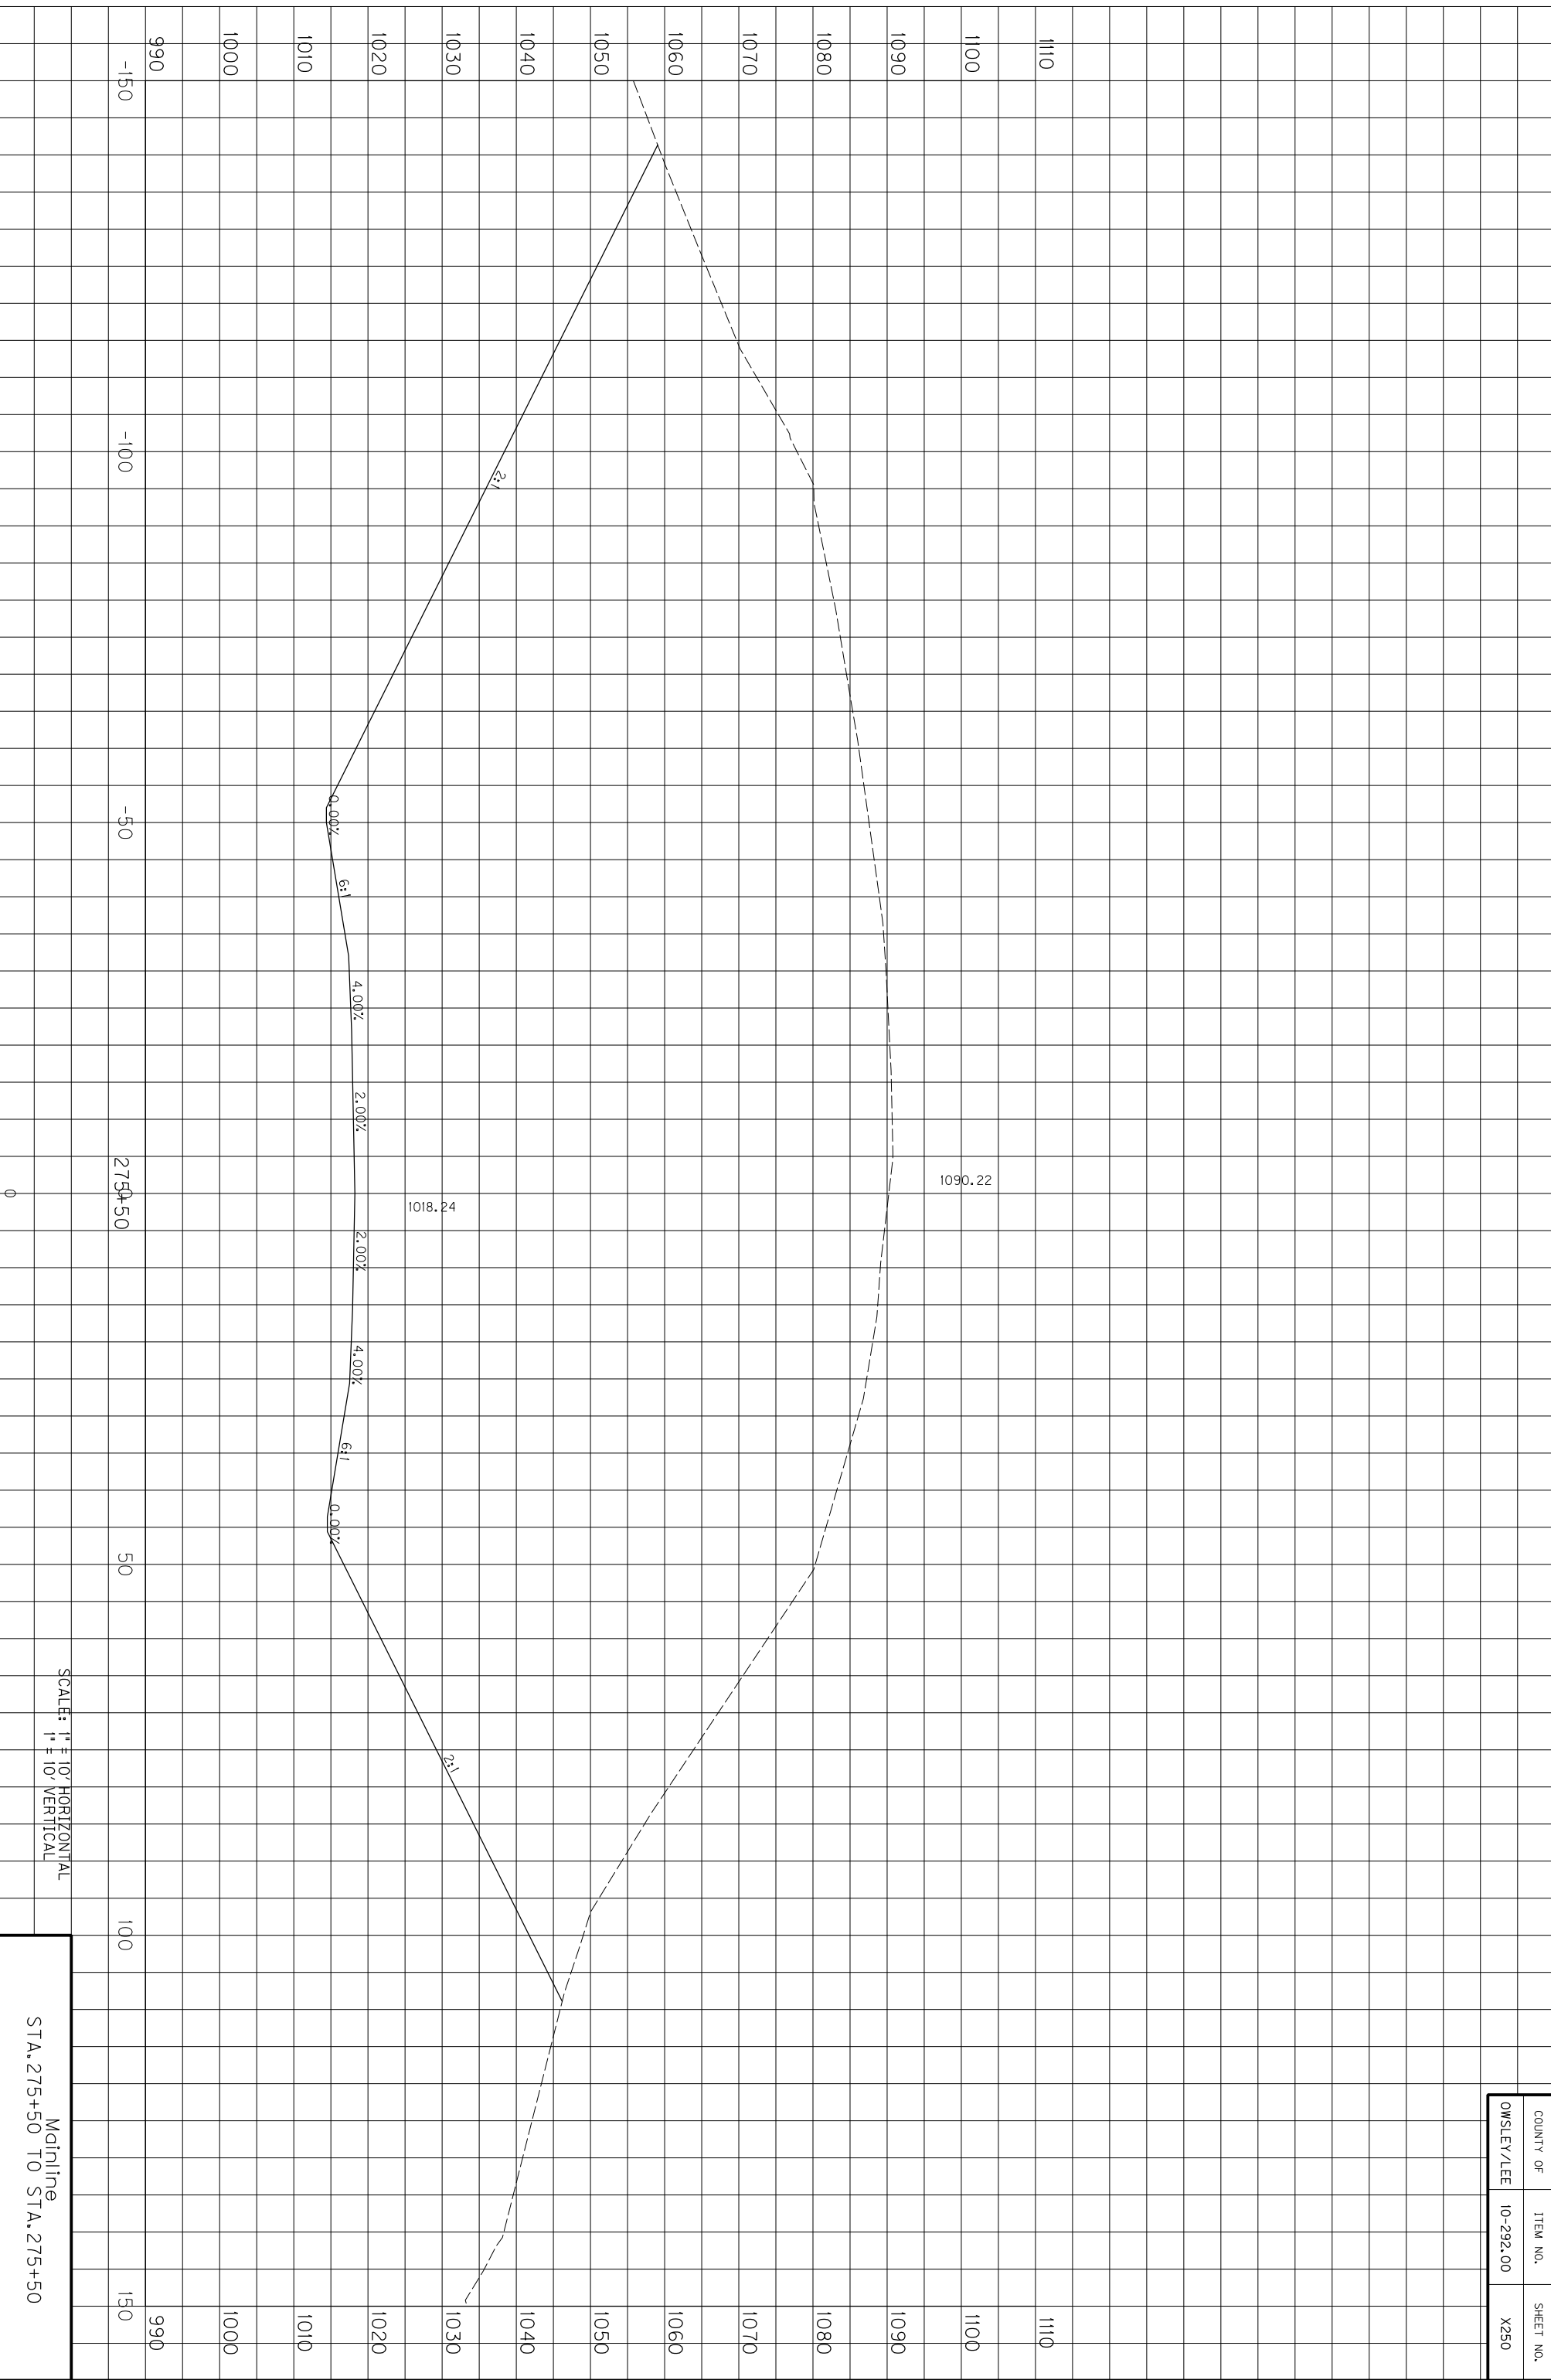

SCALE: 1" = 10' HORIZONTAL
1" = 10' VERTICAL

Mainline
STA. 275+50 TO STA. 275+50


COUNTY OF	ITEM NO.	SHEET NO.
OWSLEY/LEE	10-292.00	X250

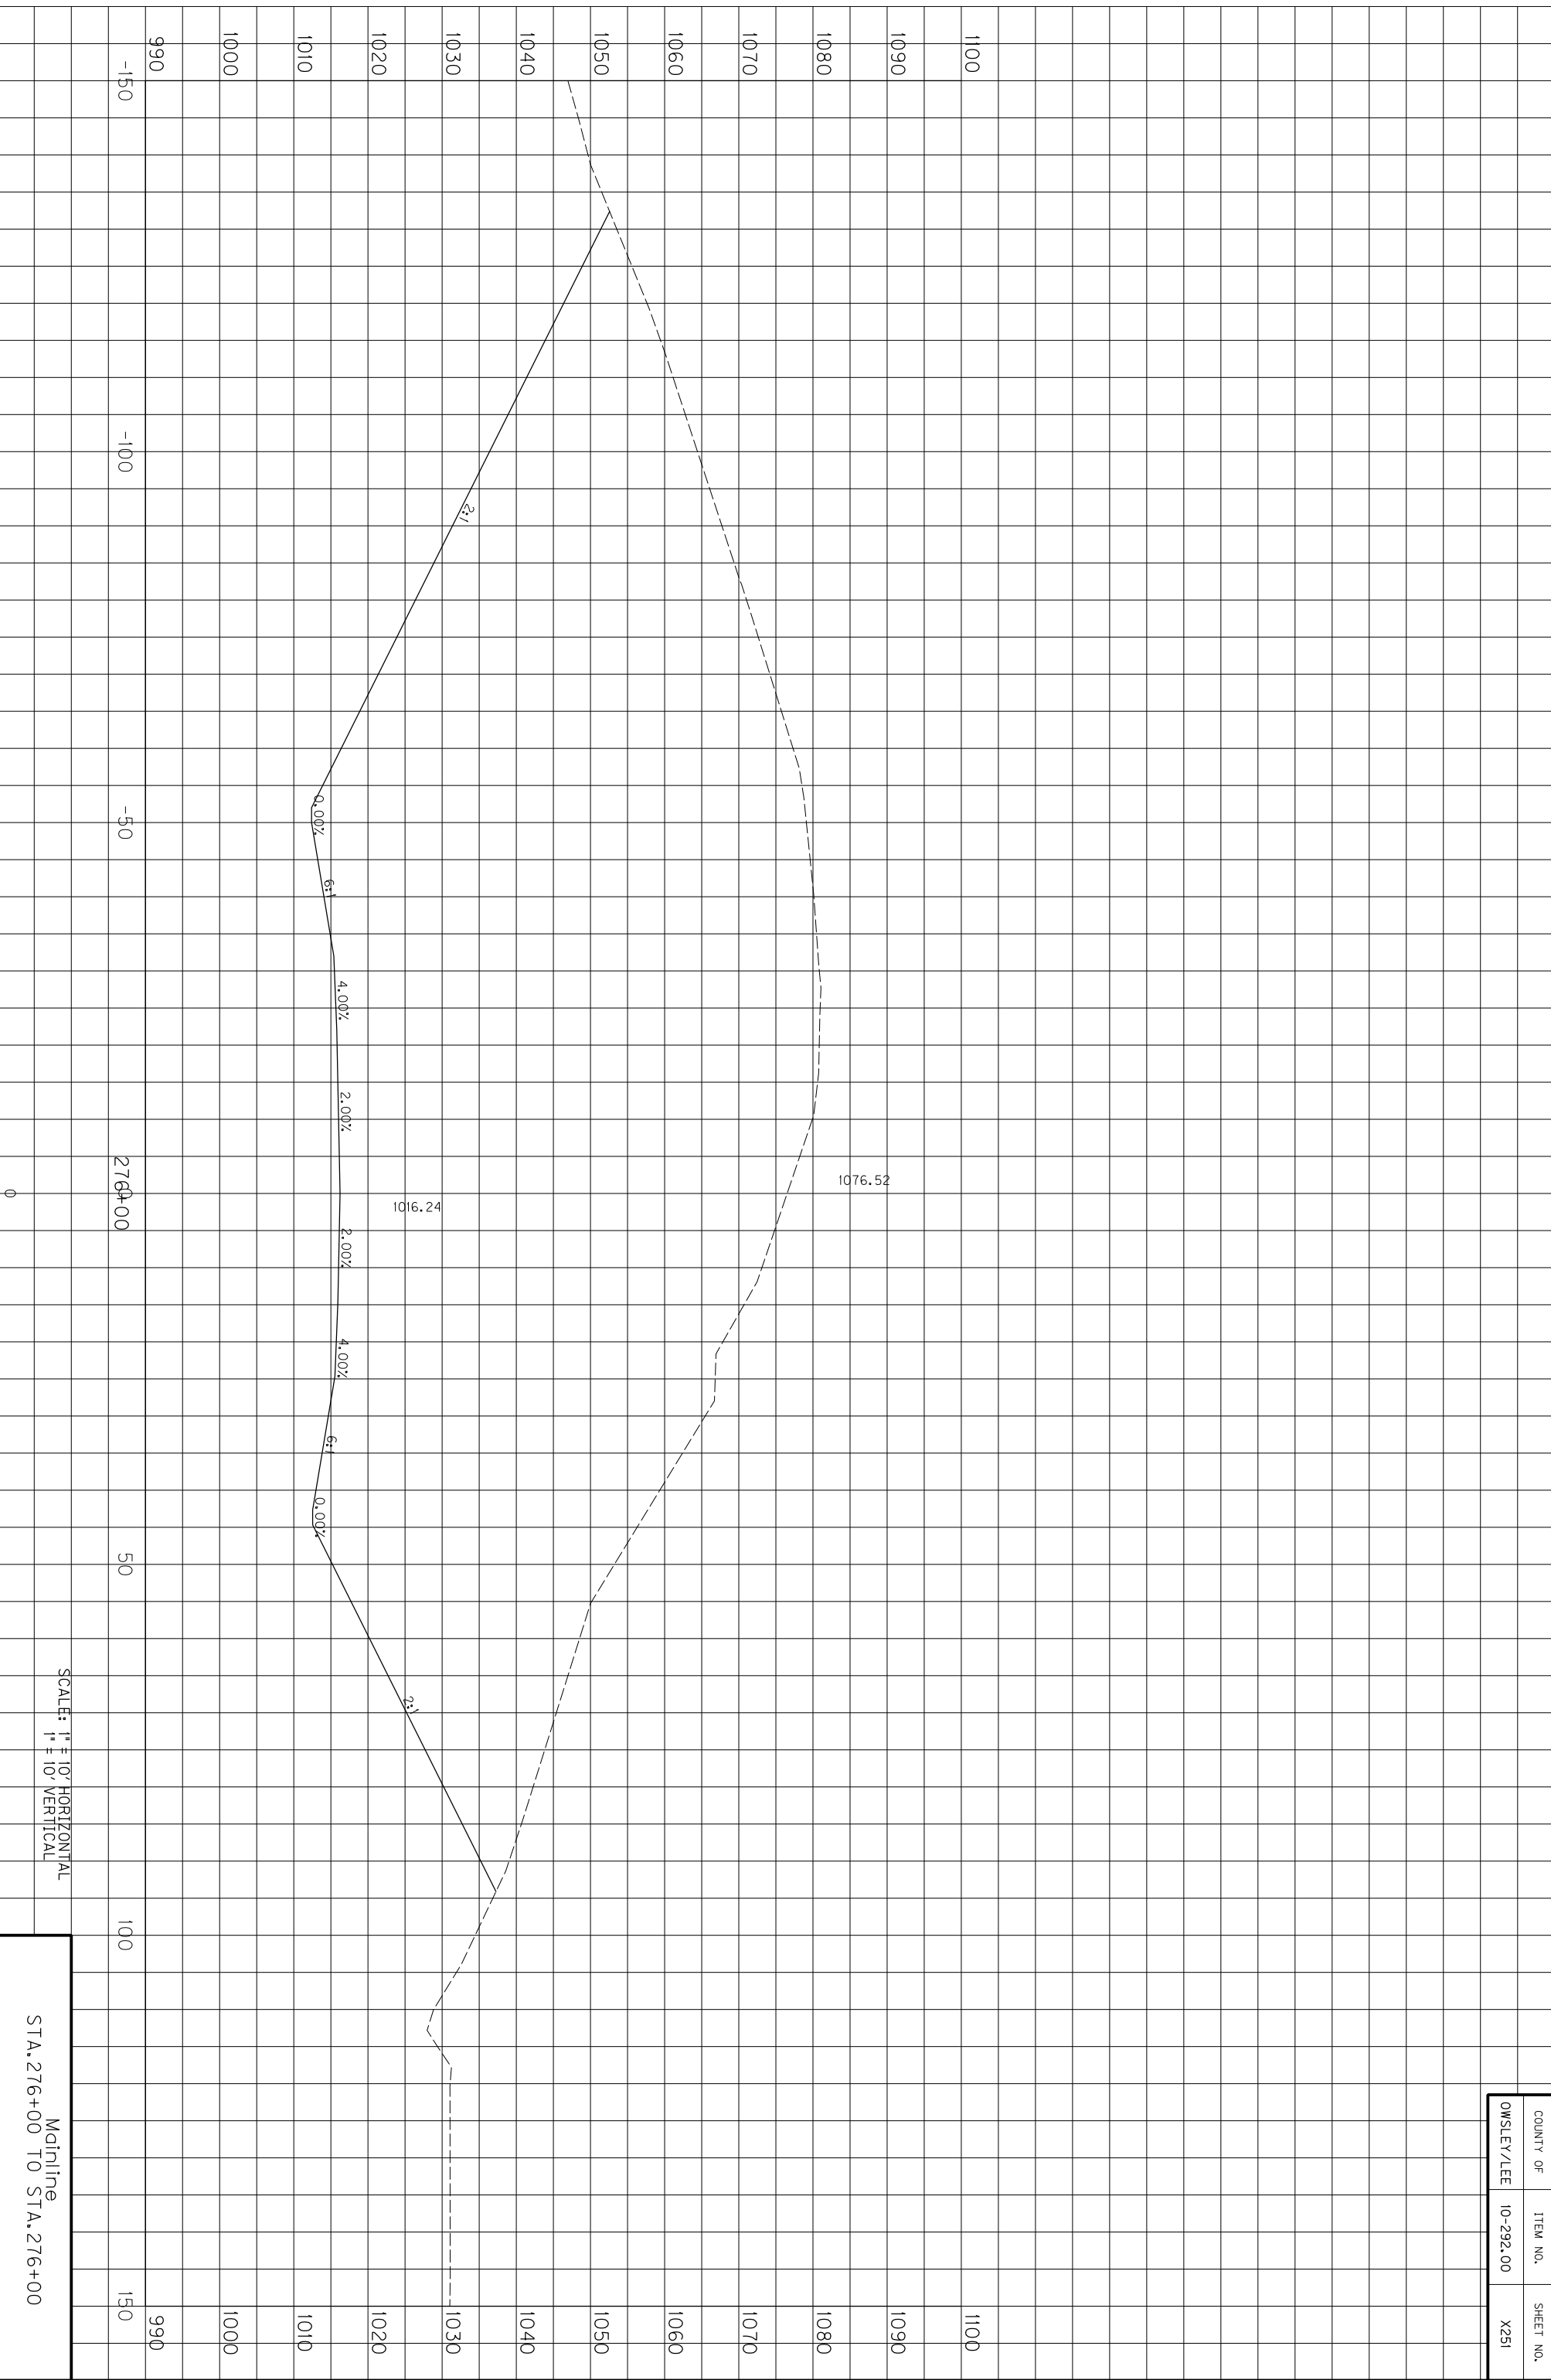

SCALE: 1" = 10' HORIZONTAL
1" = 10' VERTICAL

Mainline
STA. 276+00 TO STA. 276+00


COUNTY OF	ITEM NO.	SHEET NO.
OWSLEY/LEE	10-292.00	X251

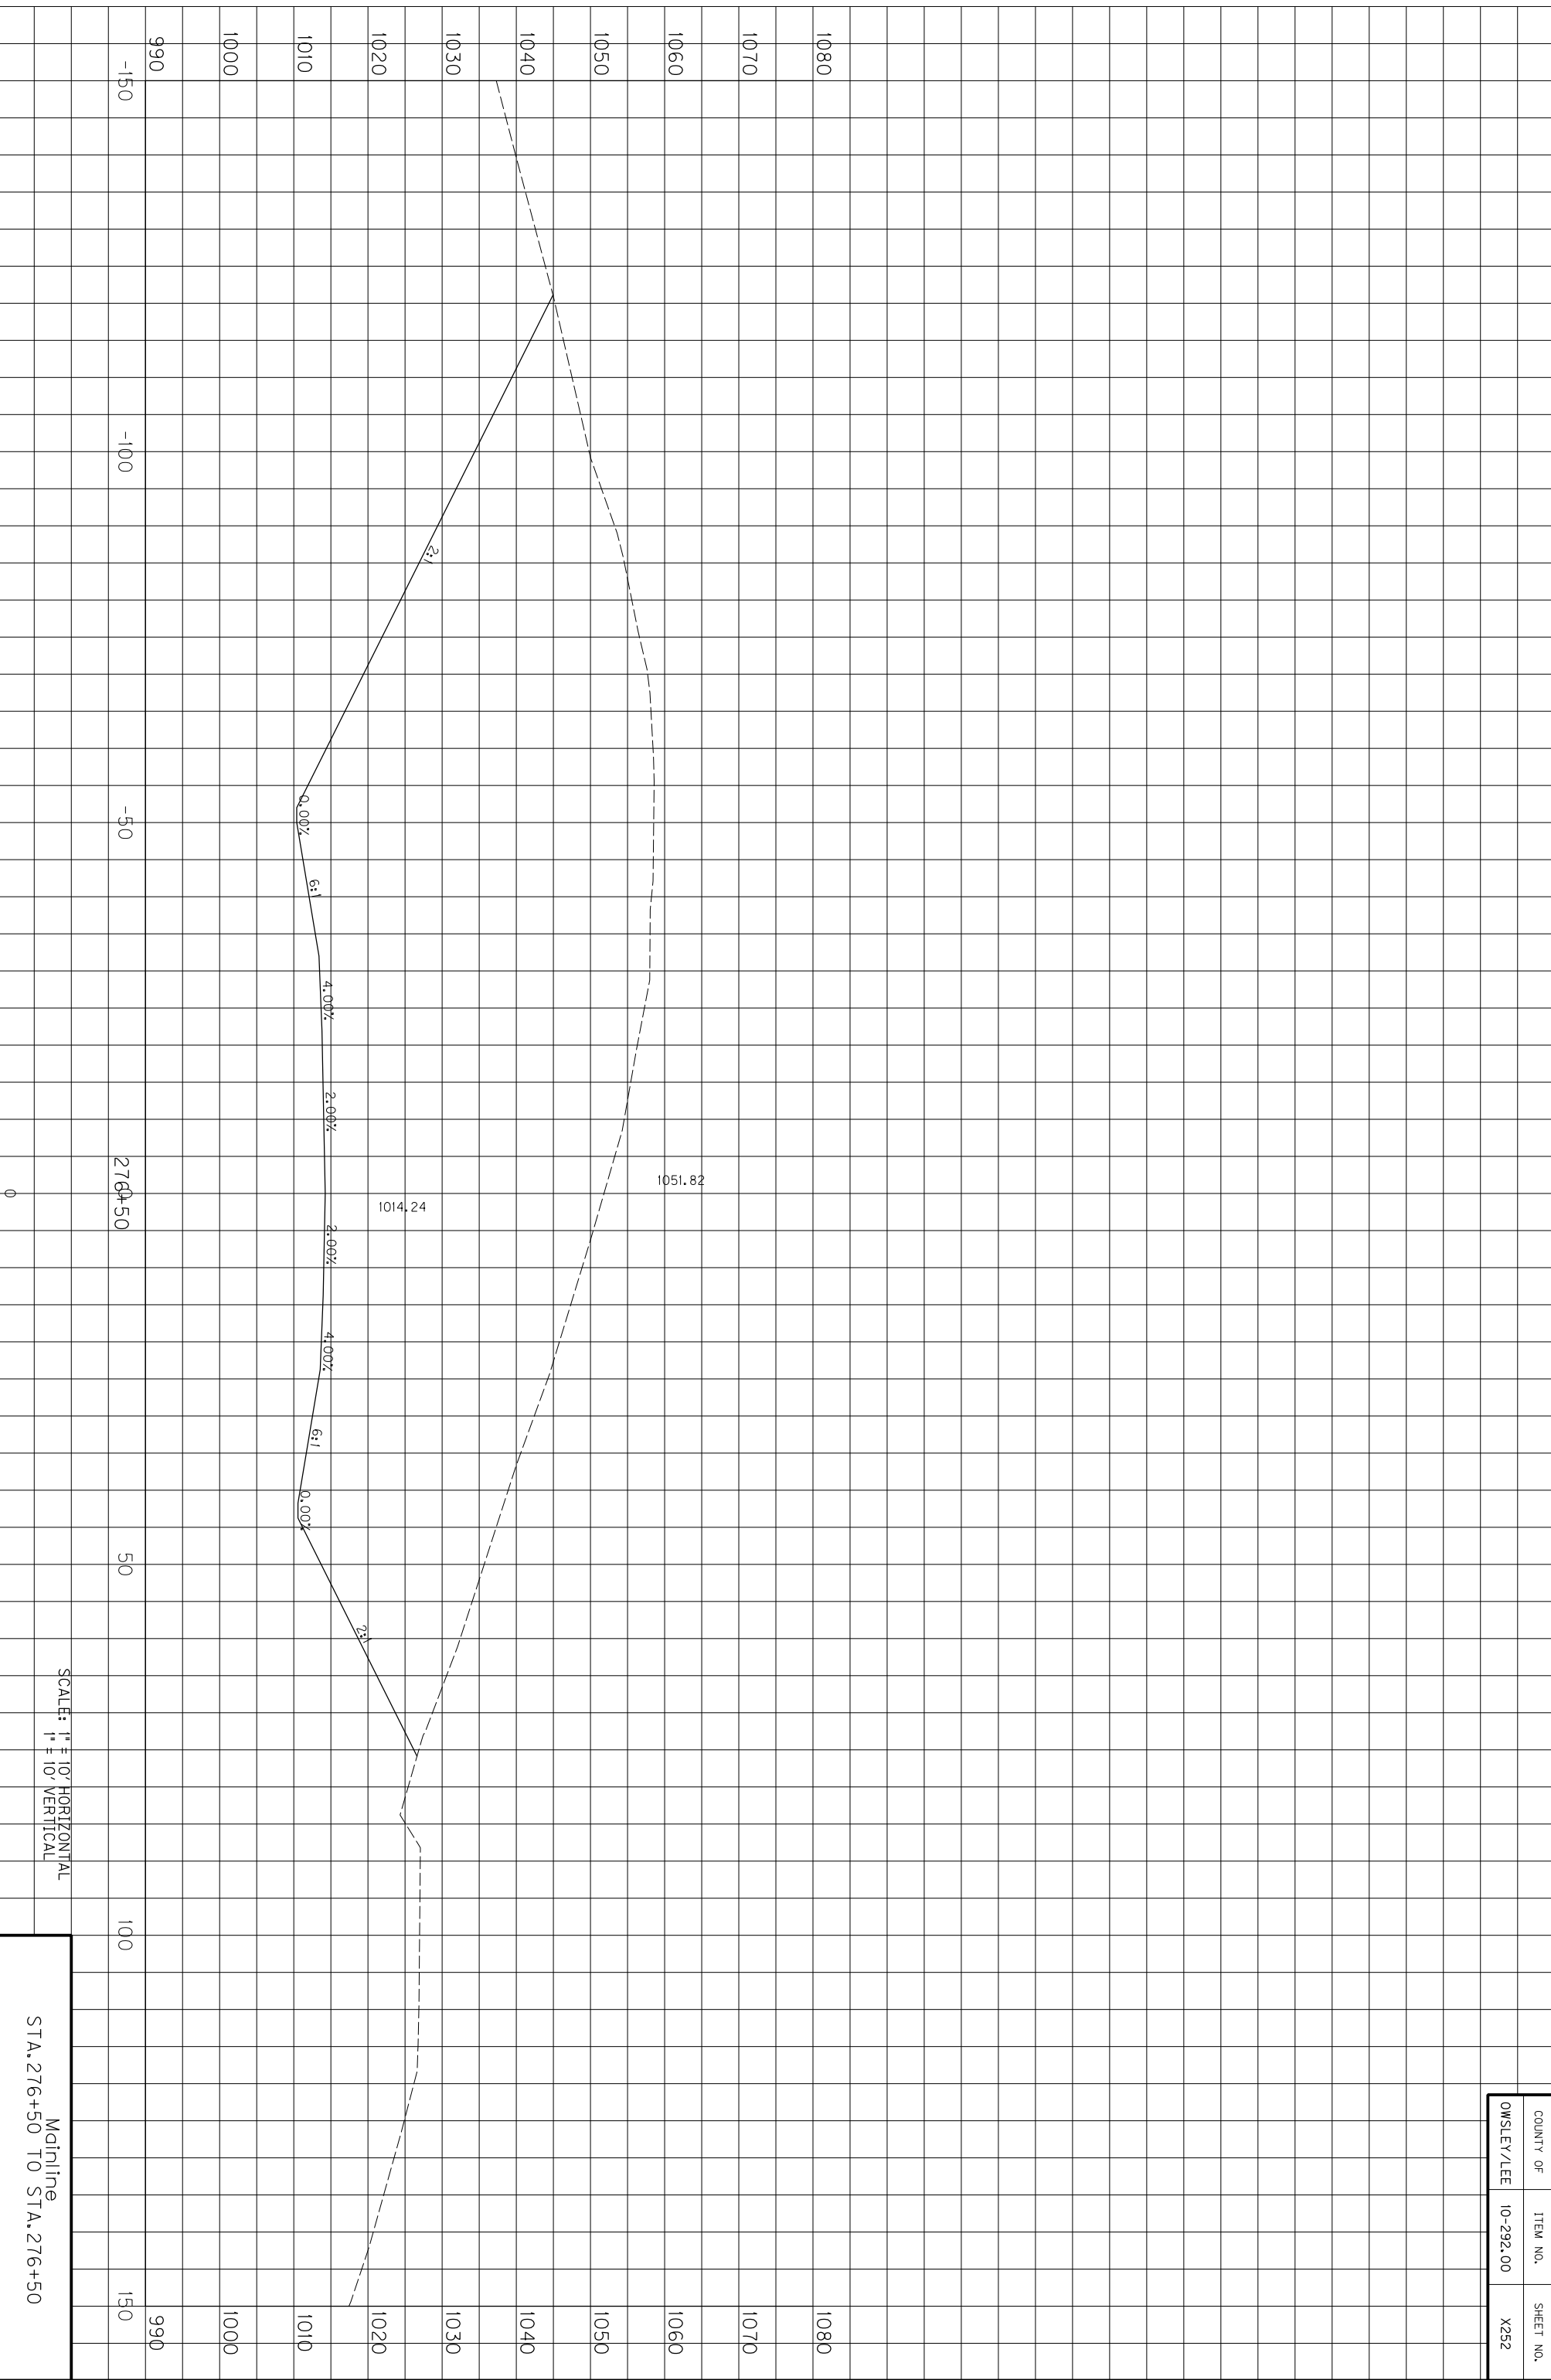

SCALE: 1" = 10' HORIZONTAL
1" = 10' VERTICAL

Mainline
STA. 276+50 TO STA. 276+50


COUNTY OF	ITEM NO.	SHEET NO.
OWSLEY/LEE	10-292.00	X252

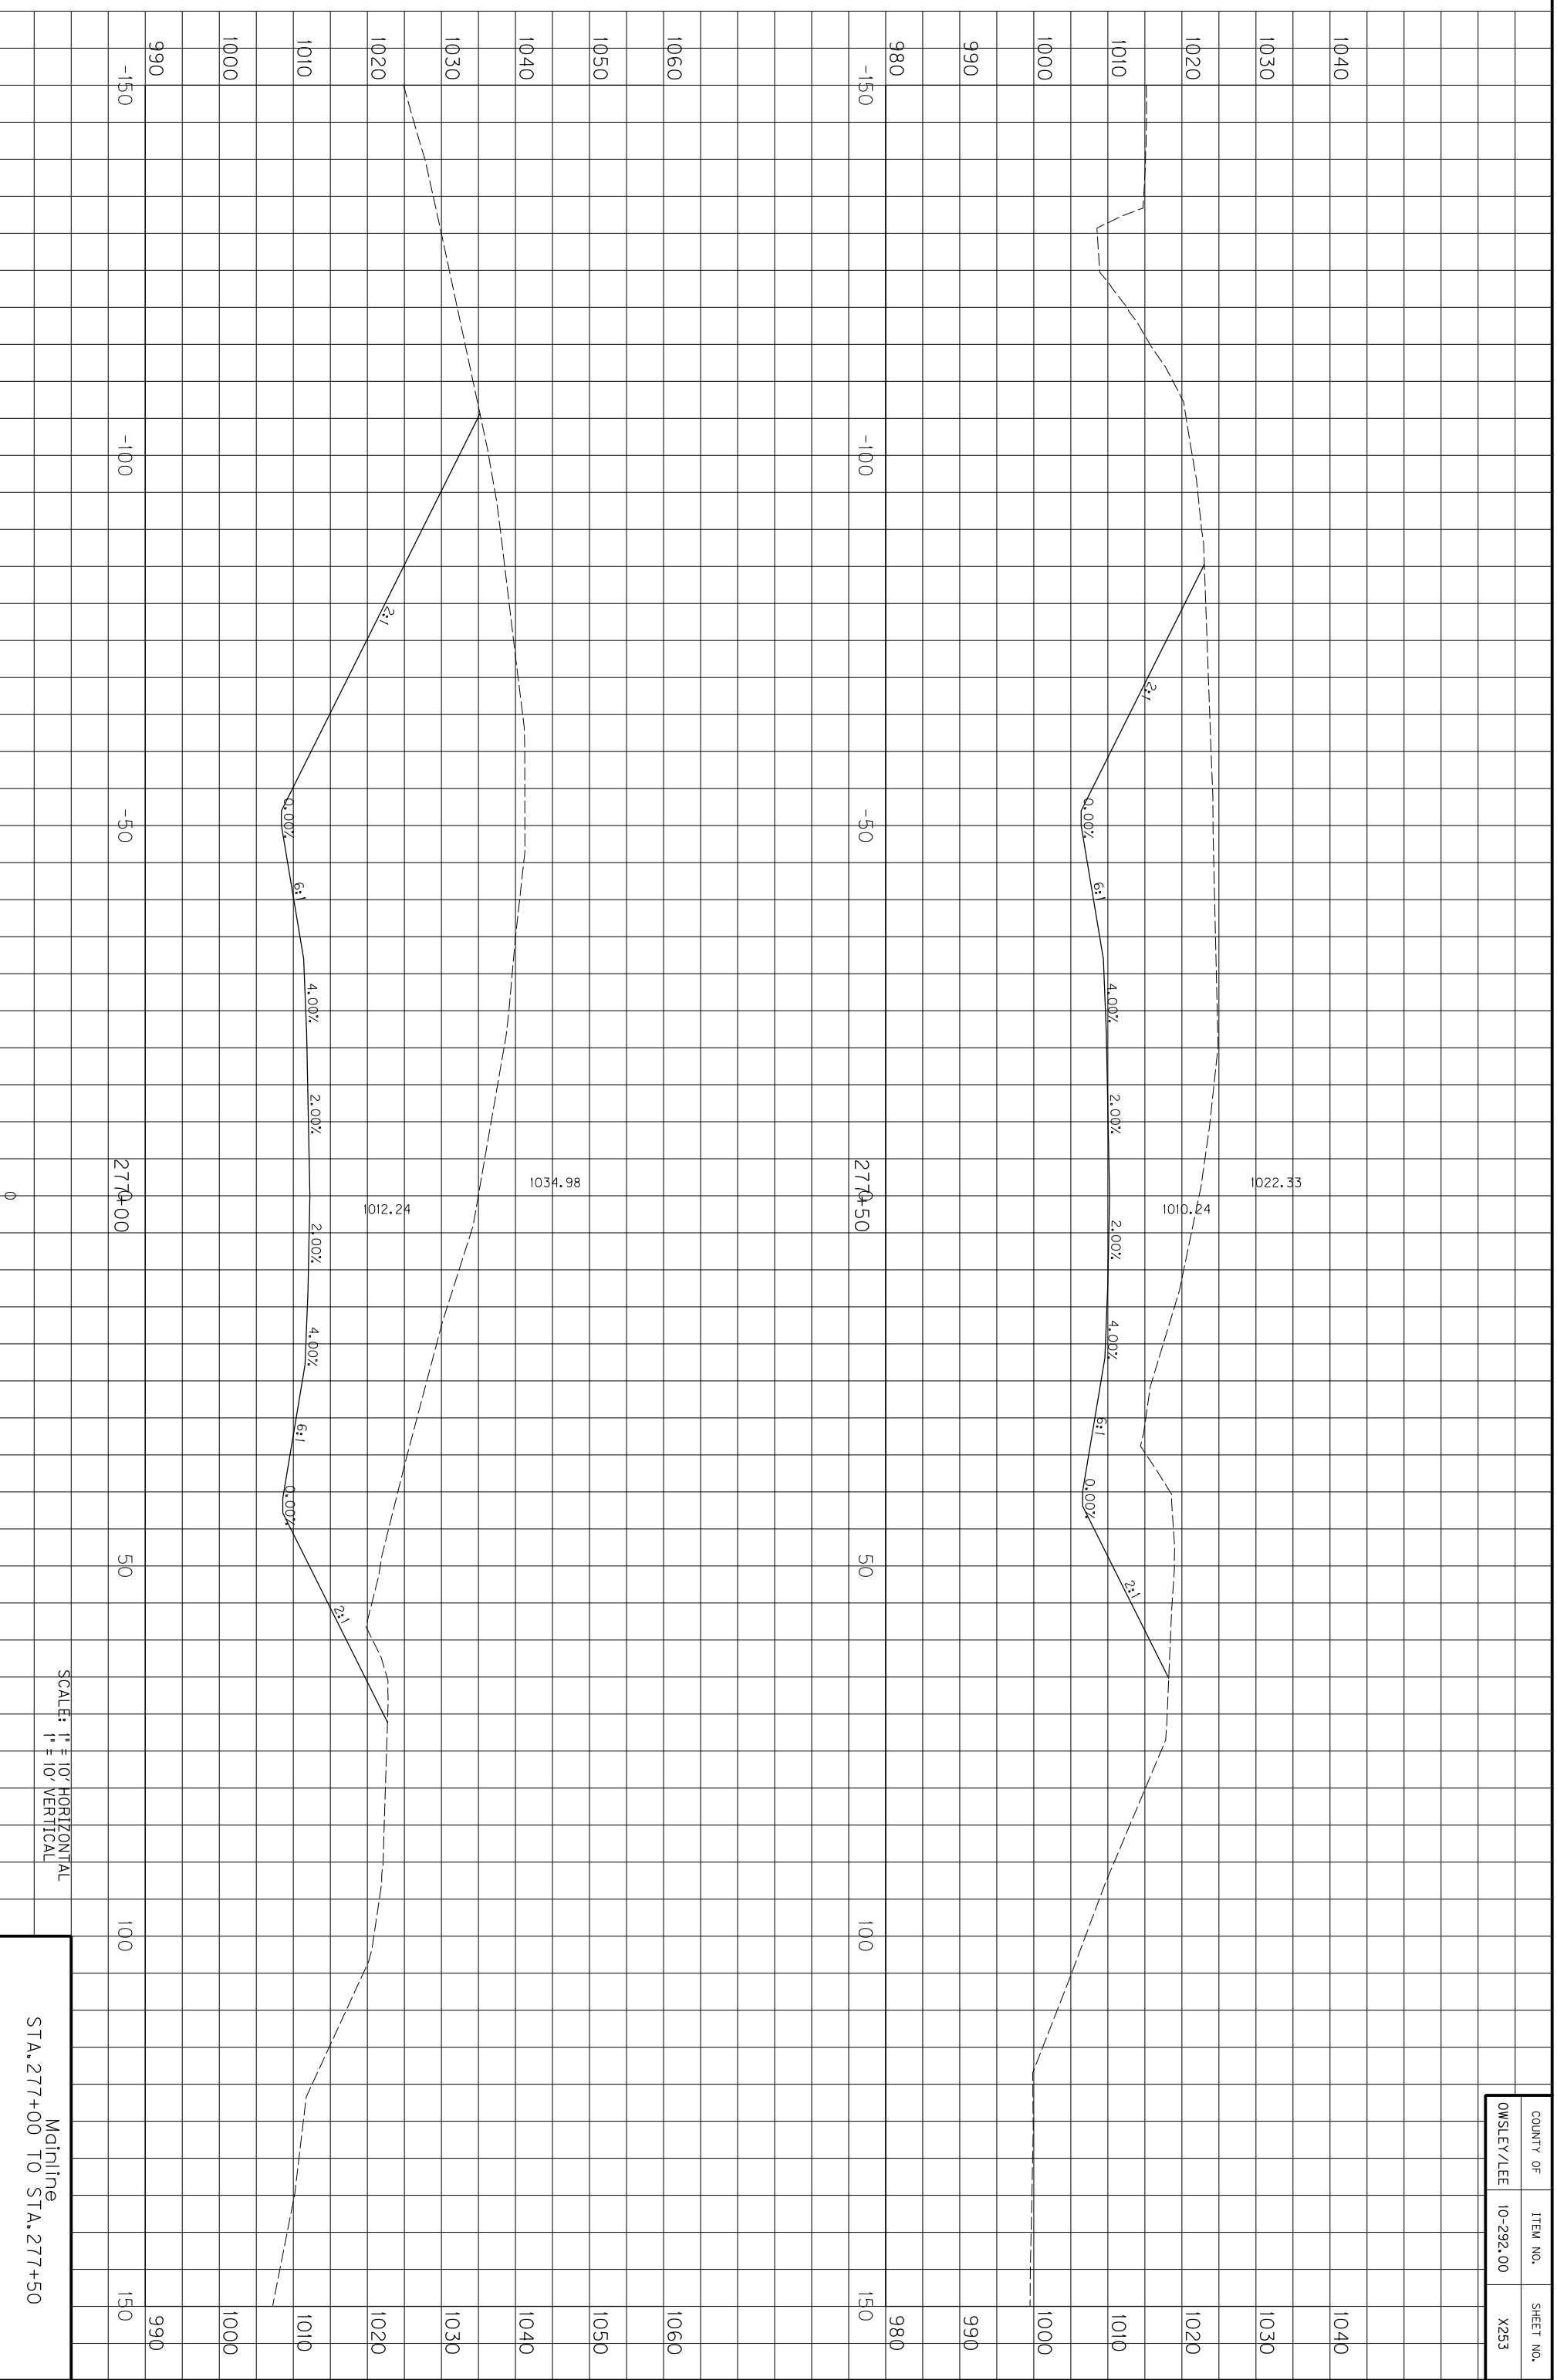

COUNTY OF	ITEM NO.	SHEET NO.
OWSLEY/LEE	10-292.00	X253

SCALE: 1" = 10' HORIZONTAL
1" = 10' VERTICAL

Mainline
STA. 277+00 TO STA. 277+50

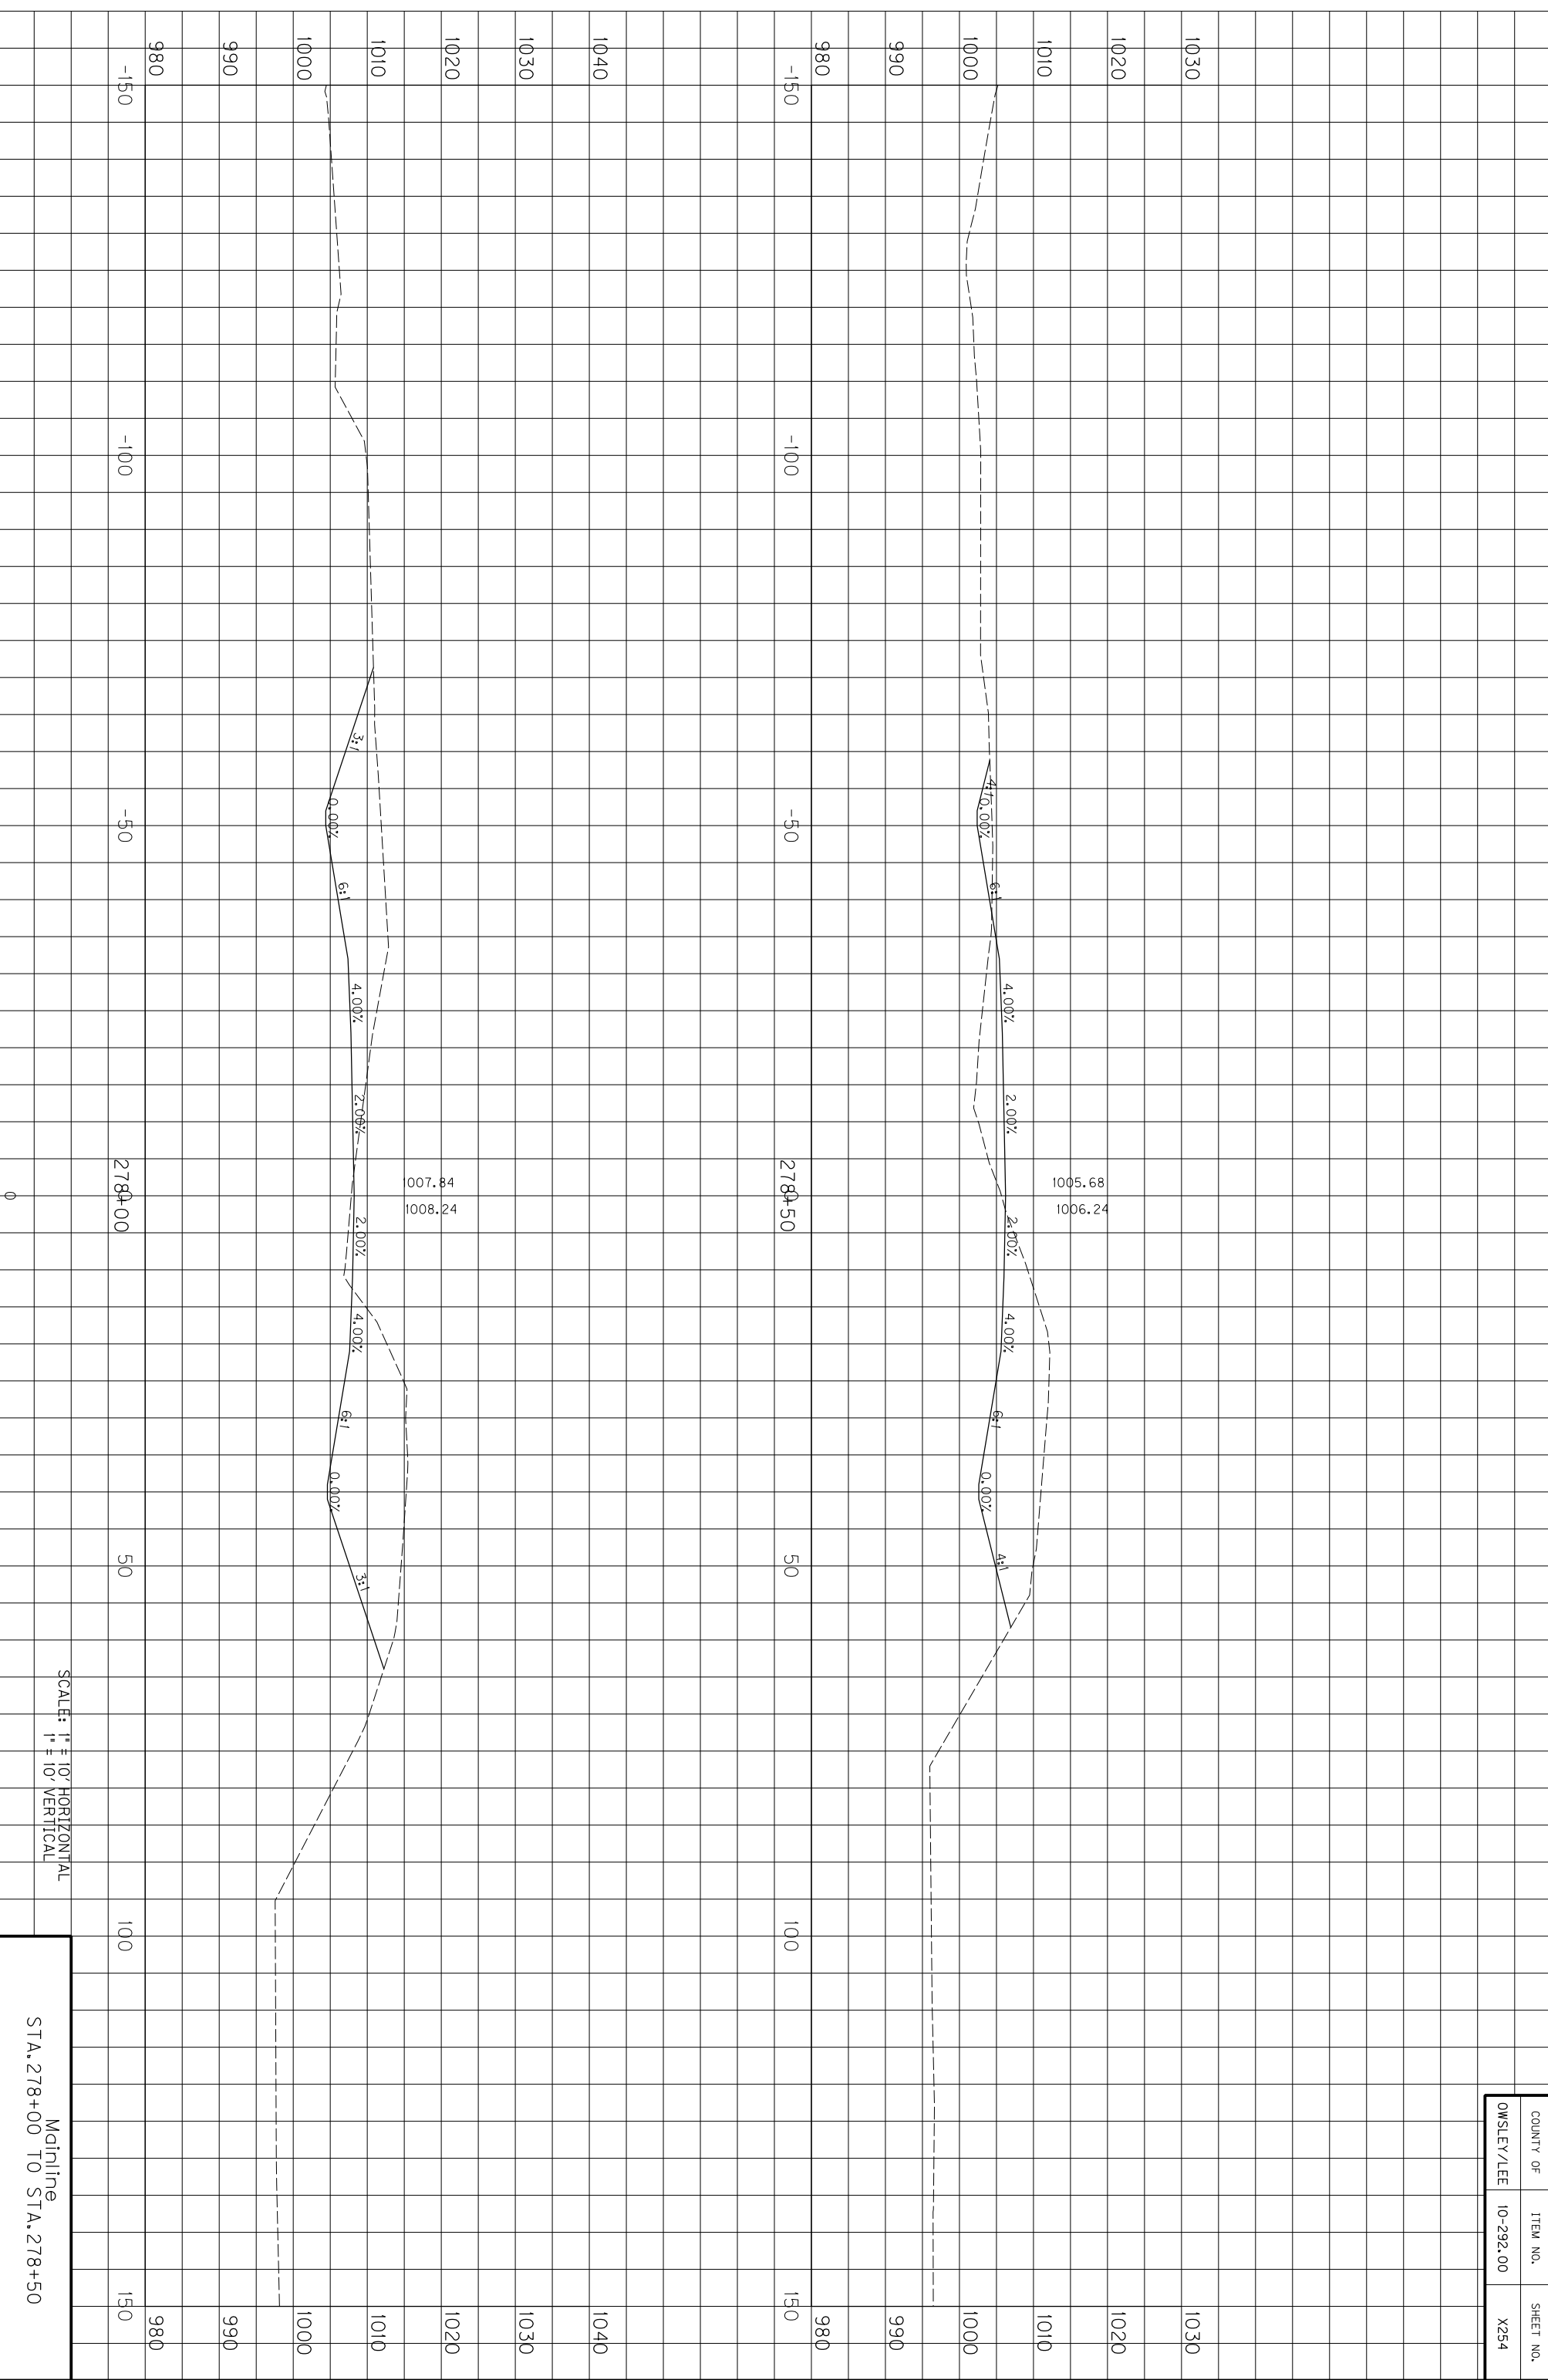

0

278+00

1007.84
1008.24

278+50

1005.68
1006.24

50

50

100

100


150

150

SCALE: 1" = 10' HORIZONTAL
1" = 10' VERTICAL

Mainline
STA. 278+00 TO STA. 278+50


COUNTY OF	ITEM NO.	SHEET NO.
OWSLEY/LEE	10-292.00	X254

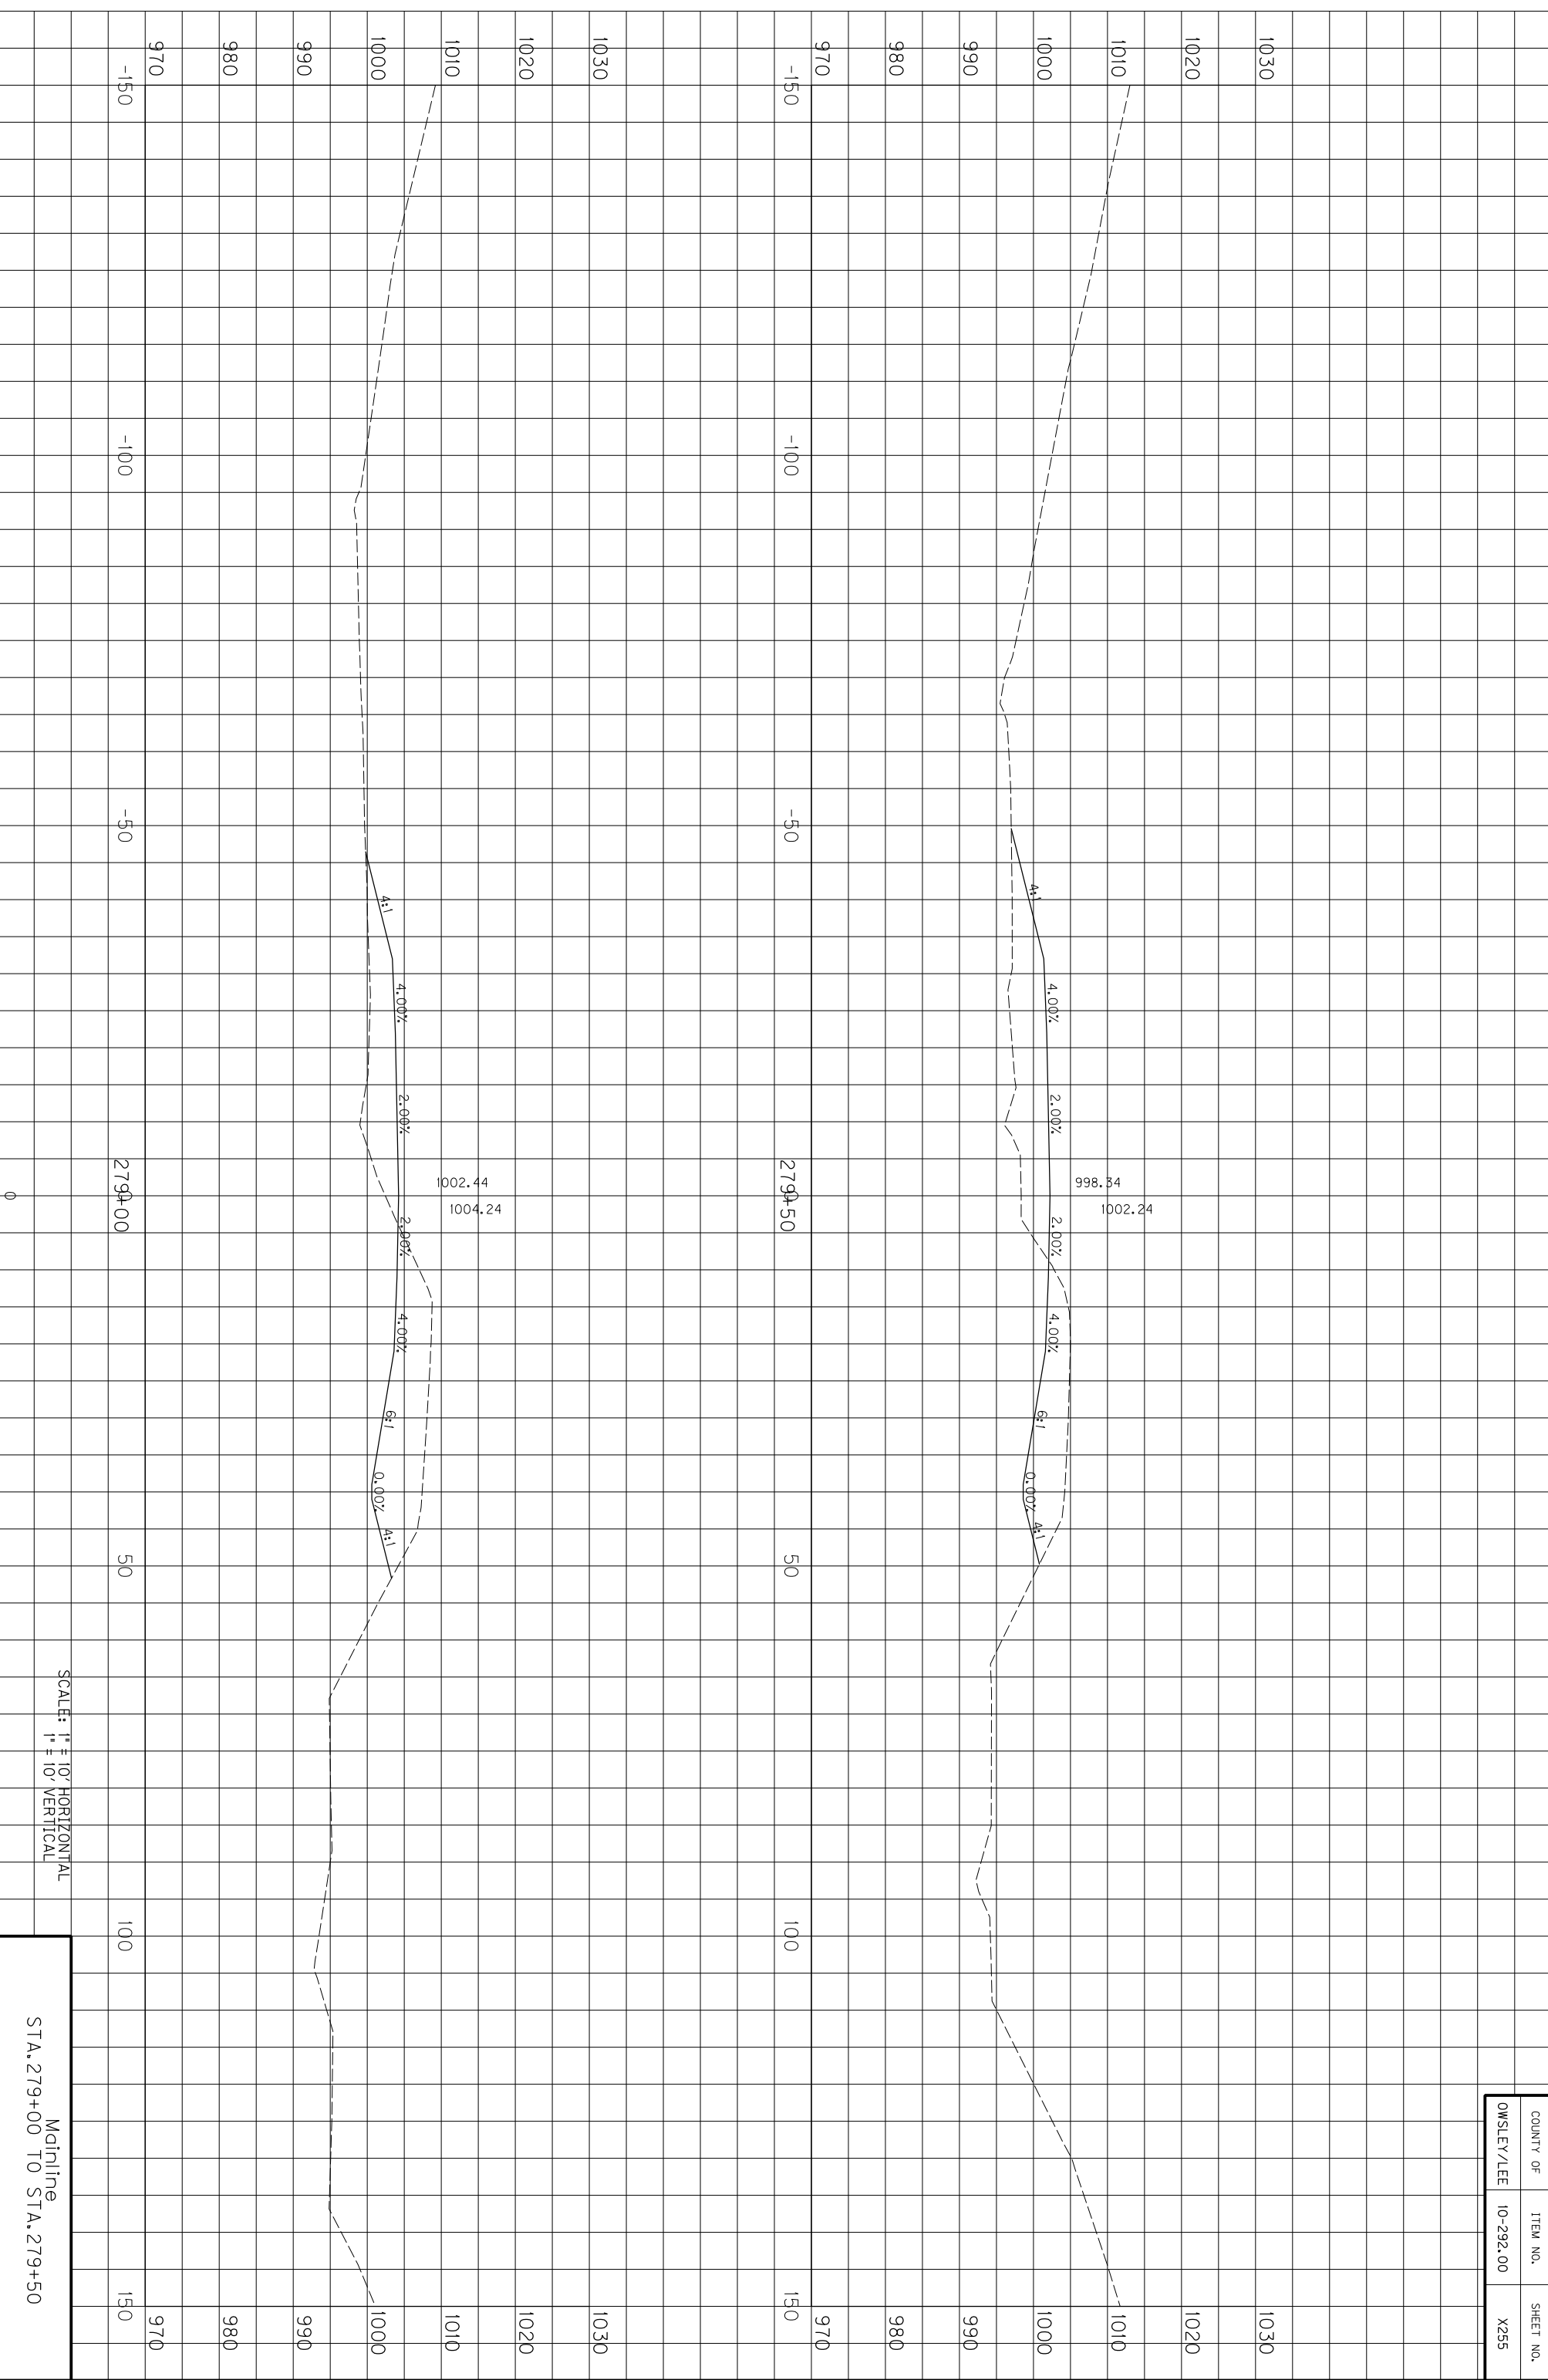

COUNTY OF	ITEM NO.	SHEET NO.
OWSLEY/LEE	10-292.00	X255

SCALE: 1" = 10' HORIZONTAL
1" = 10' VERTICAL


Mainline
STA. 279+00 TO STA. 279+50

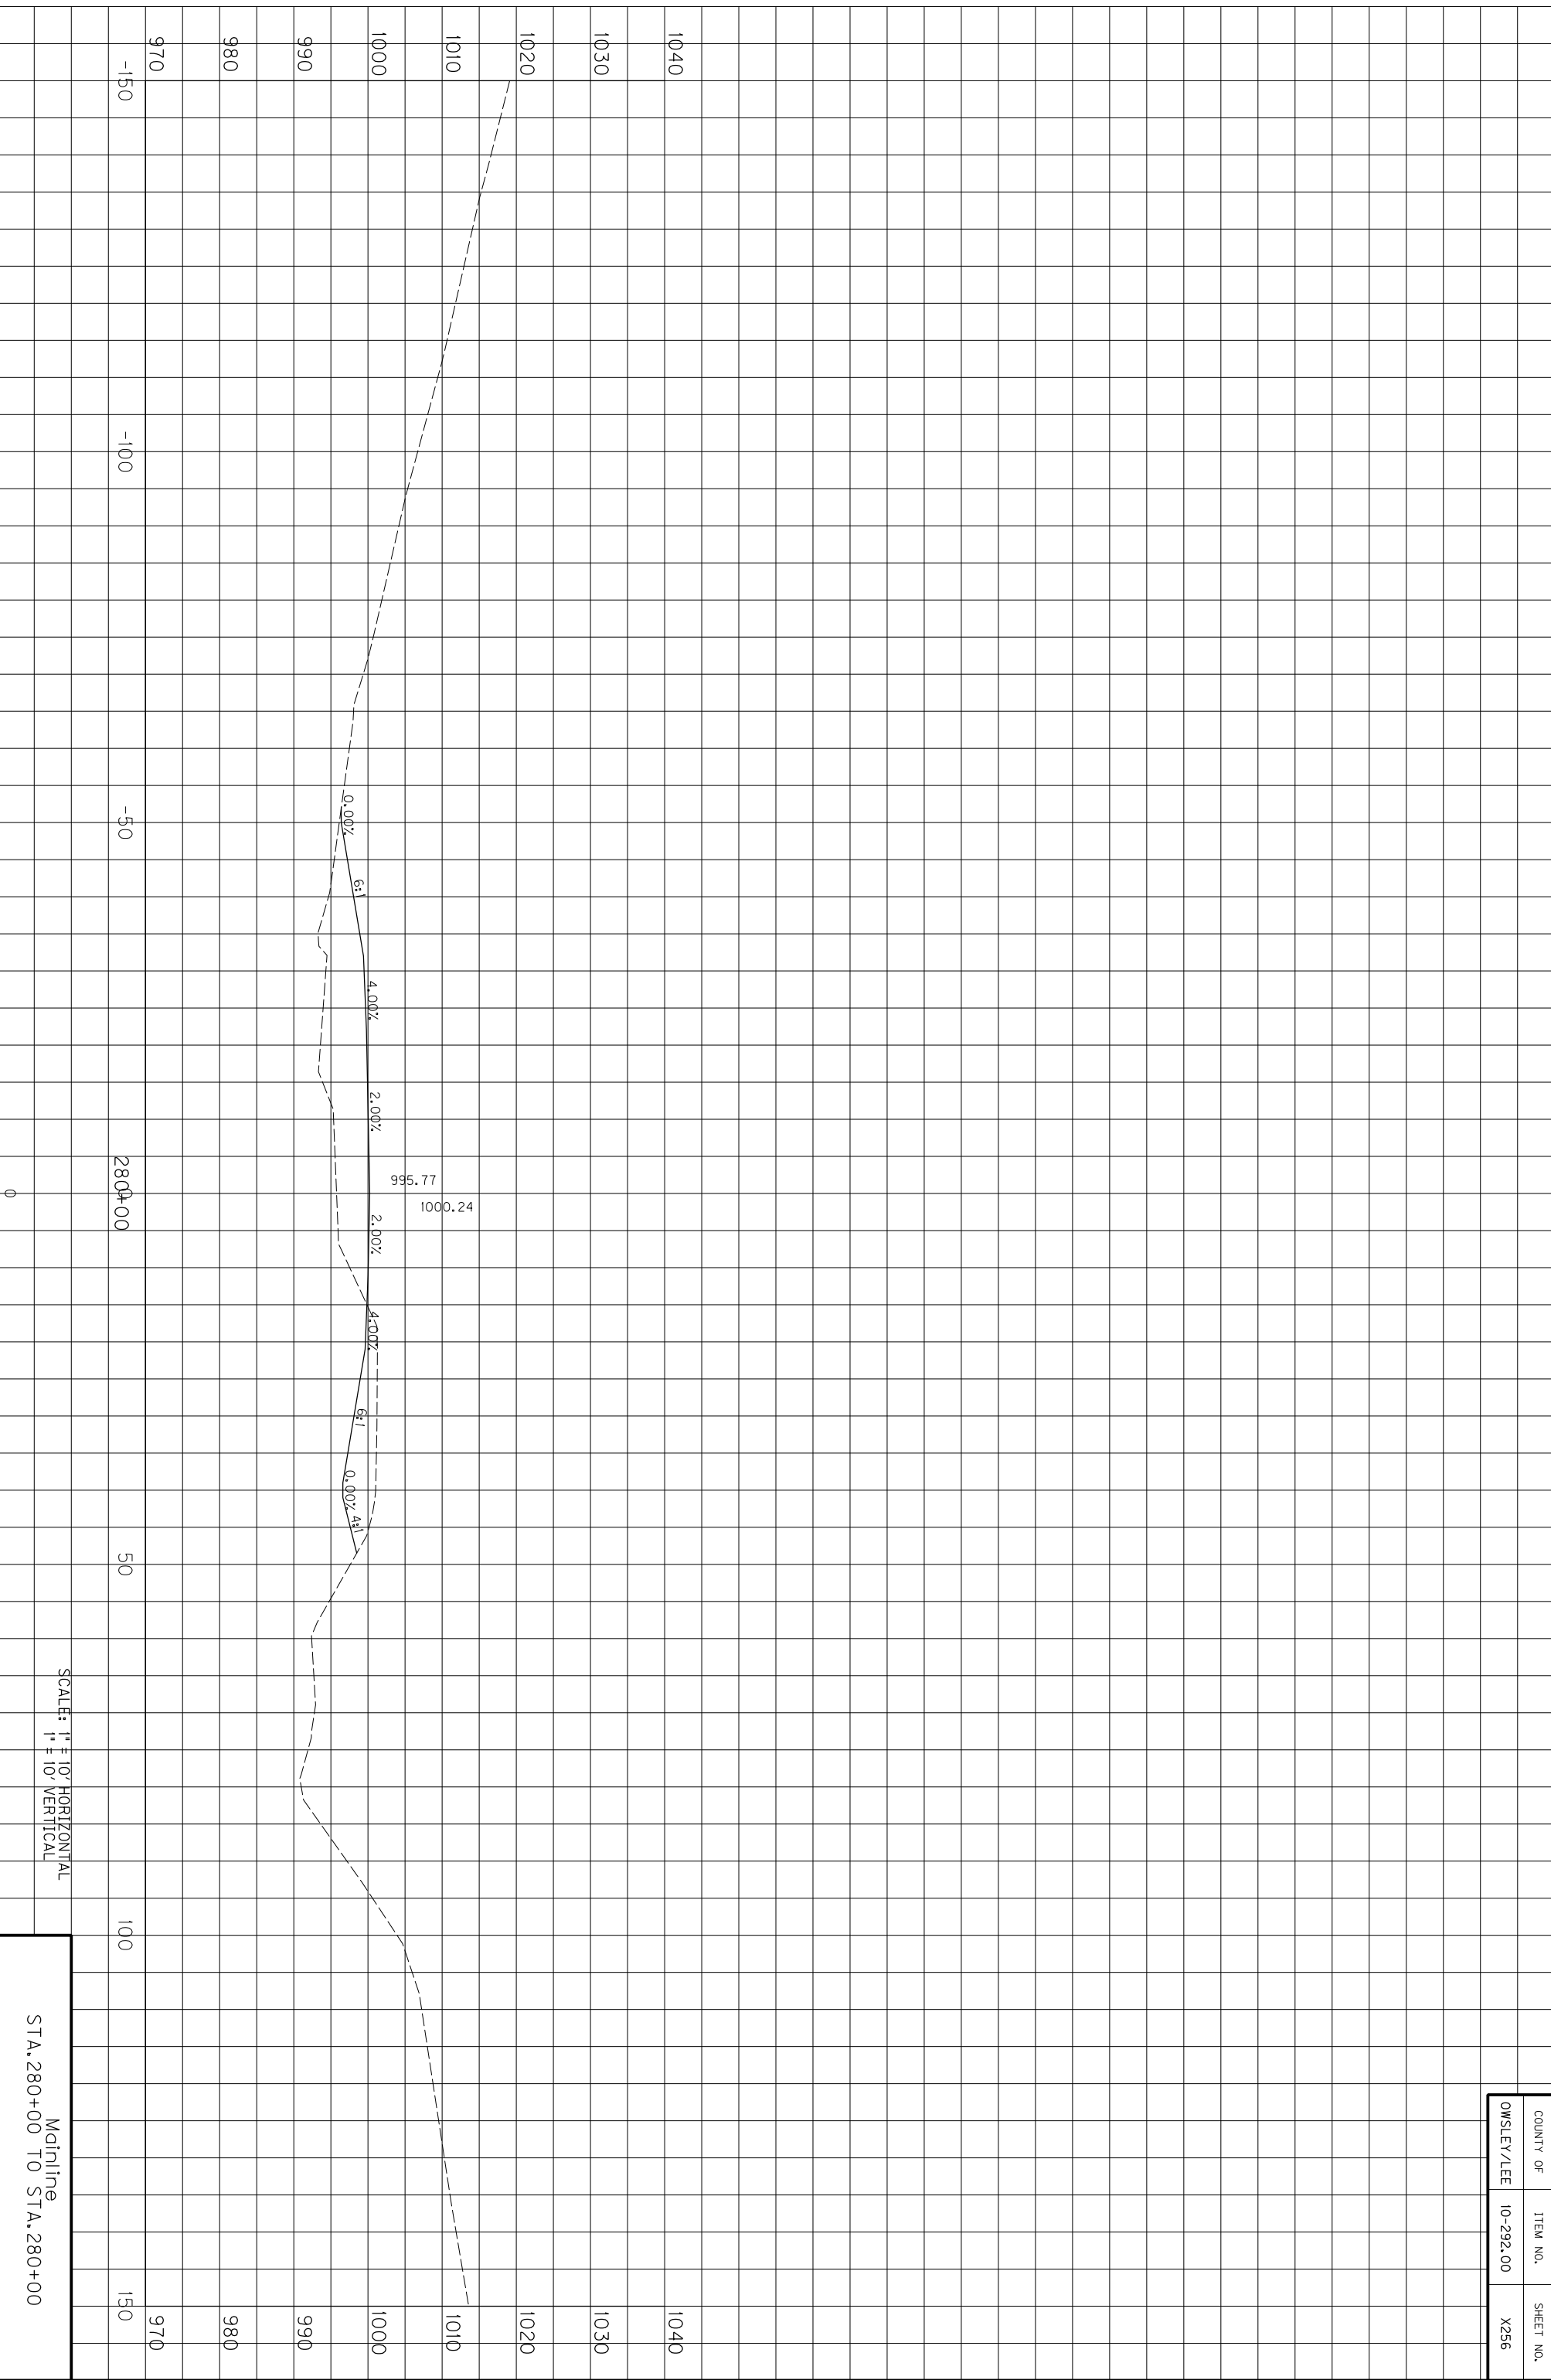

SCALE: 1" = 10' HORIZONTAL
1" = 10' VERTICAL

Mainline
STA. 280+00 TO STA. 280+100


COUNTY OF	ITEM NO.	SHEET NO.
OWSLEY/LEE	10-292.00	X256

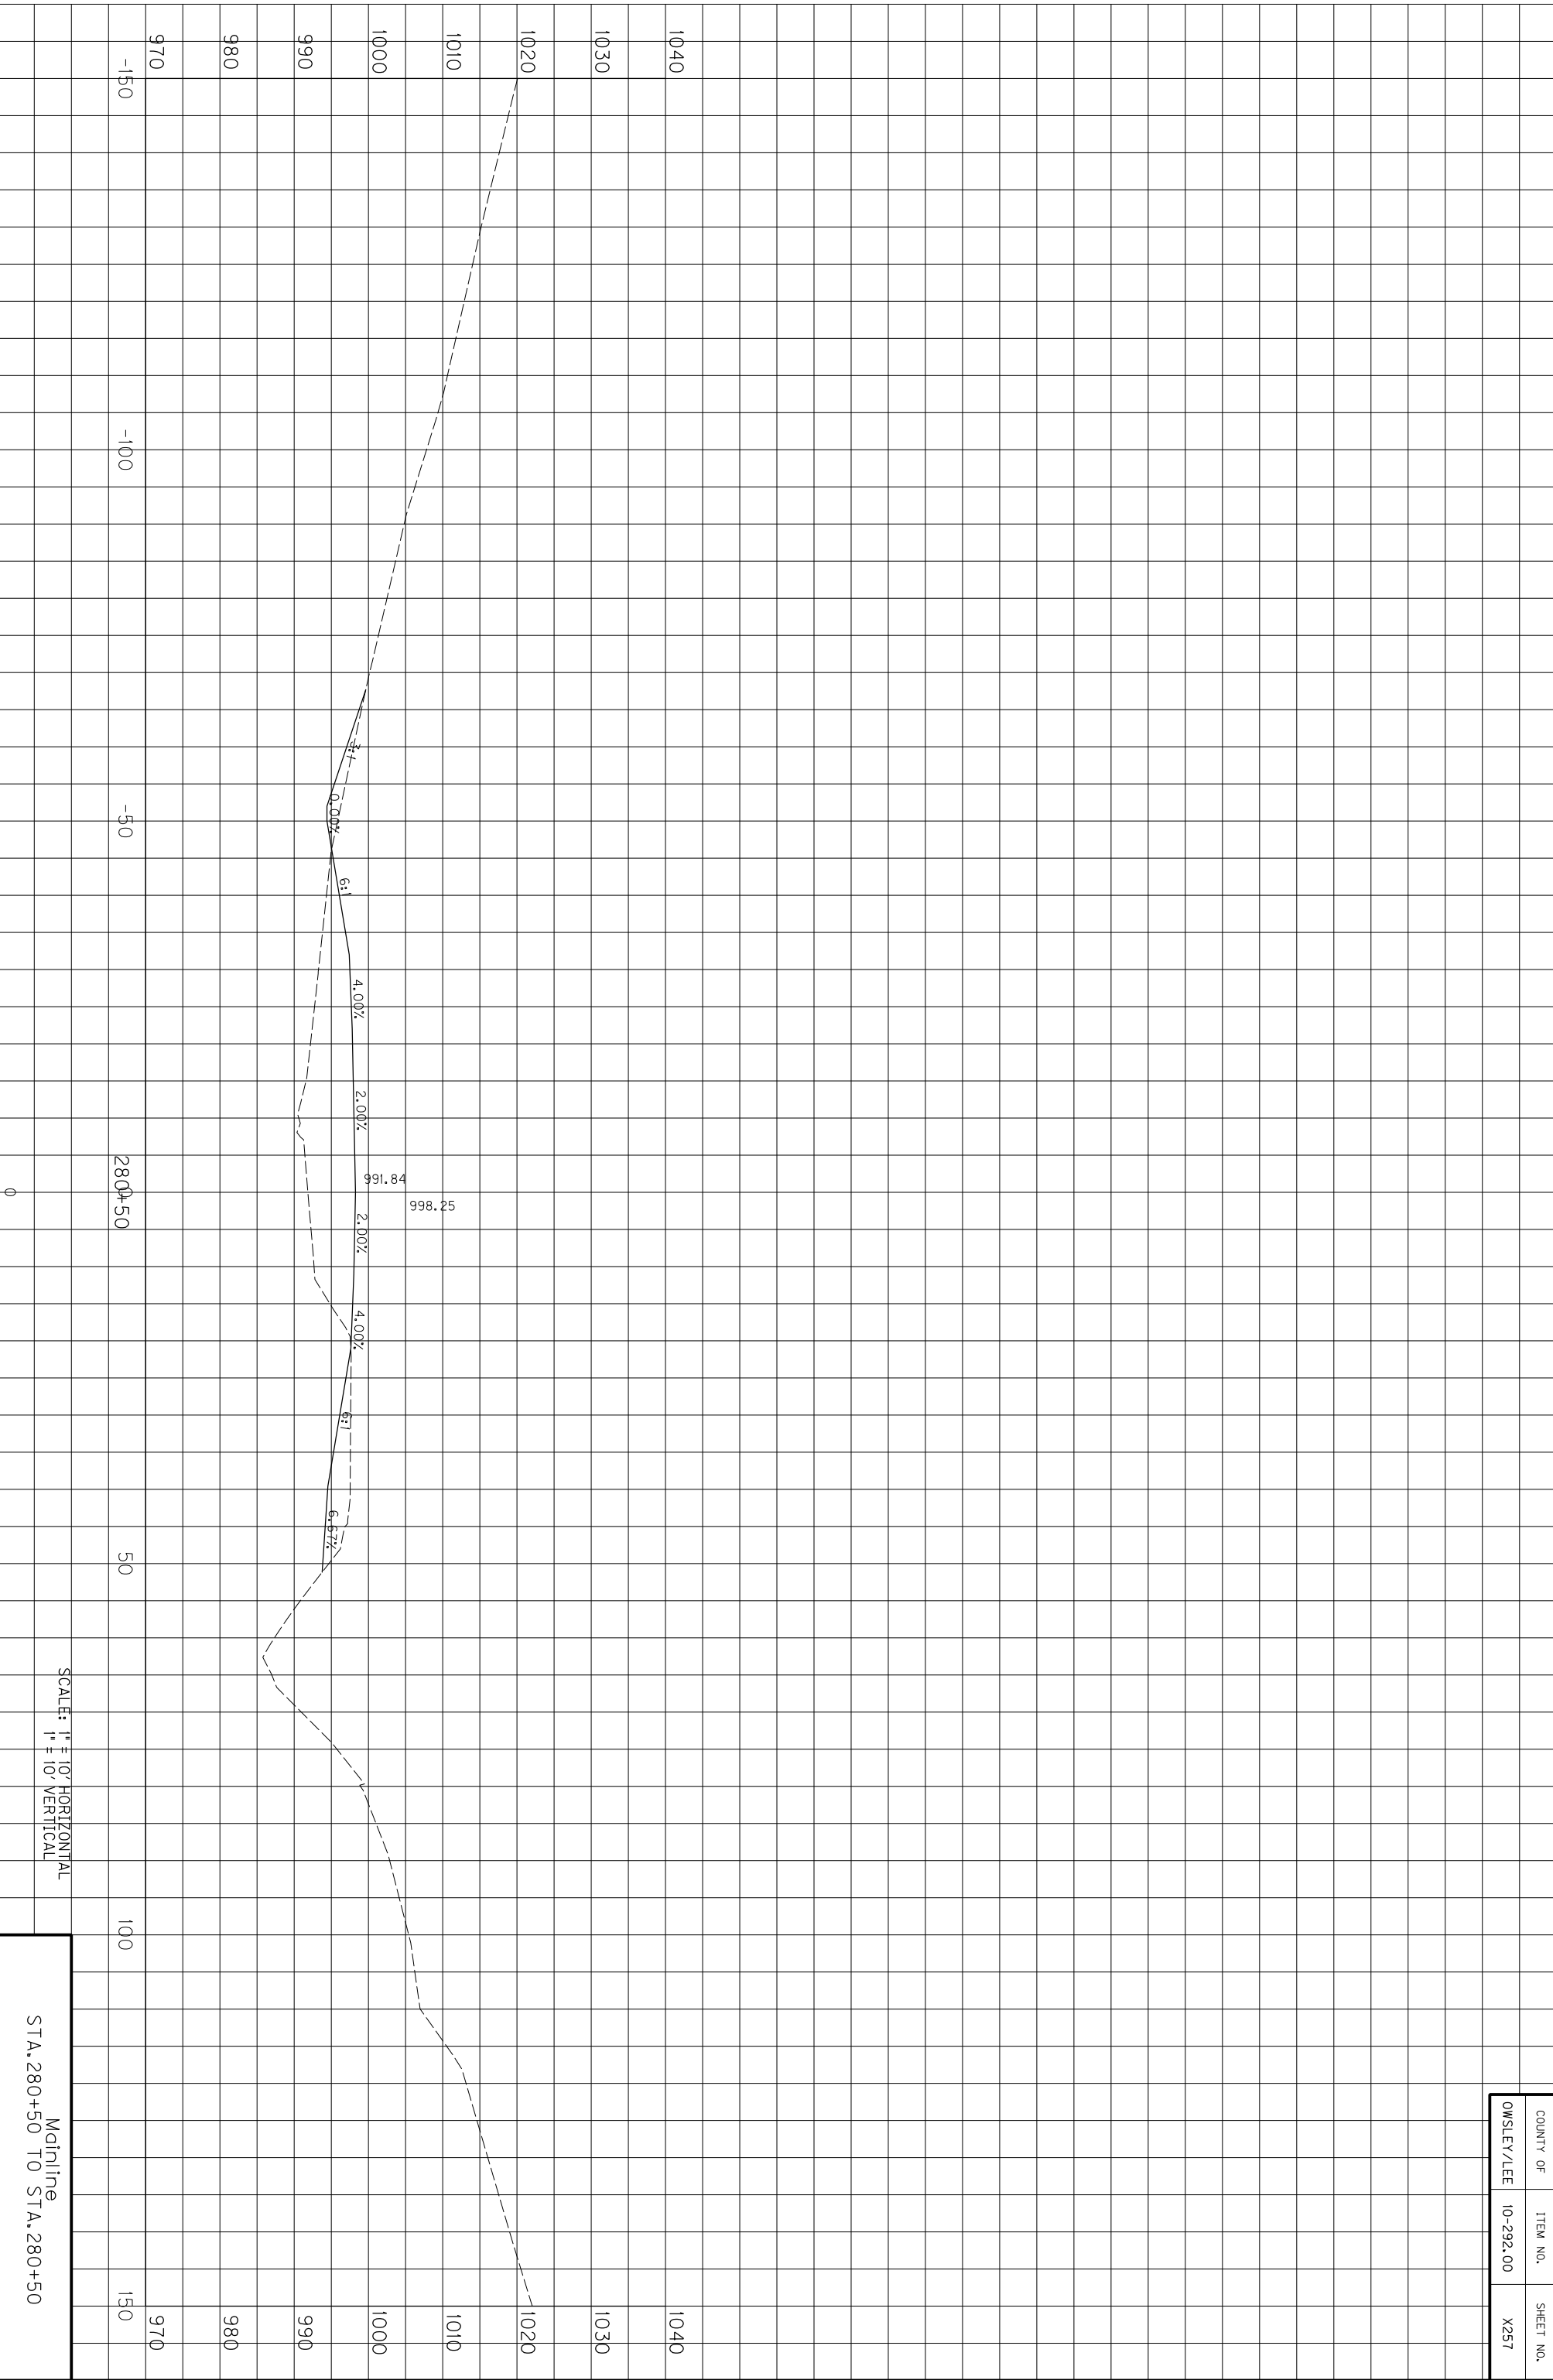

COUNTY OF	ITEM NO.	SHEET NO.
OWSLEY/LEE	10-292.00	X257

SCALE: 1" = 10' HORIZONTAL
1" = 10' VERTICAL


Mainline
STA. 280+50 TO STA. 280+50

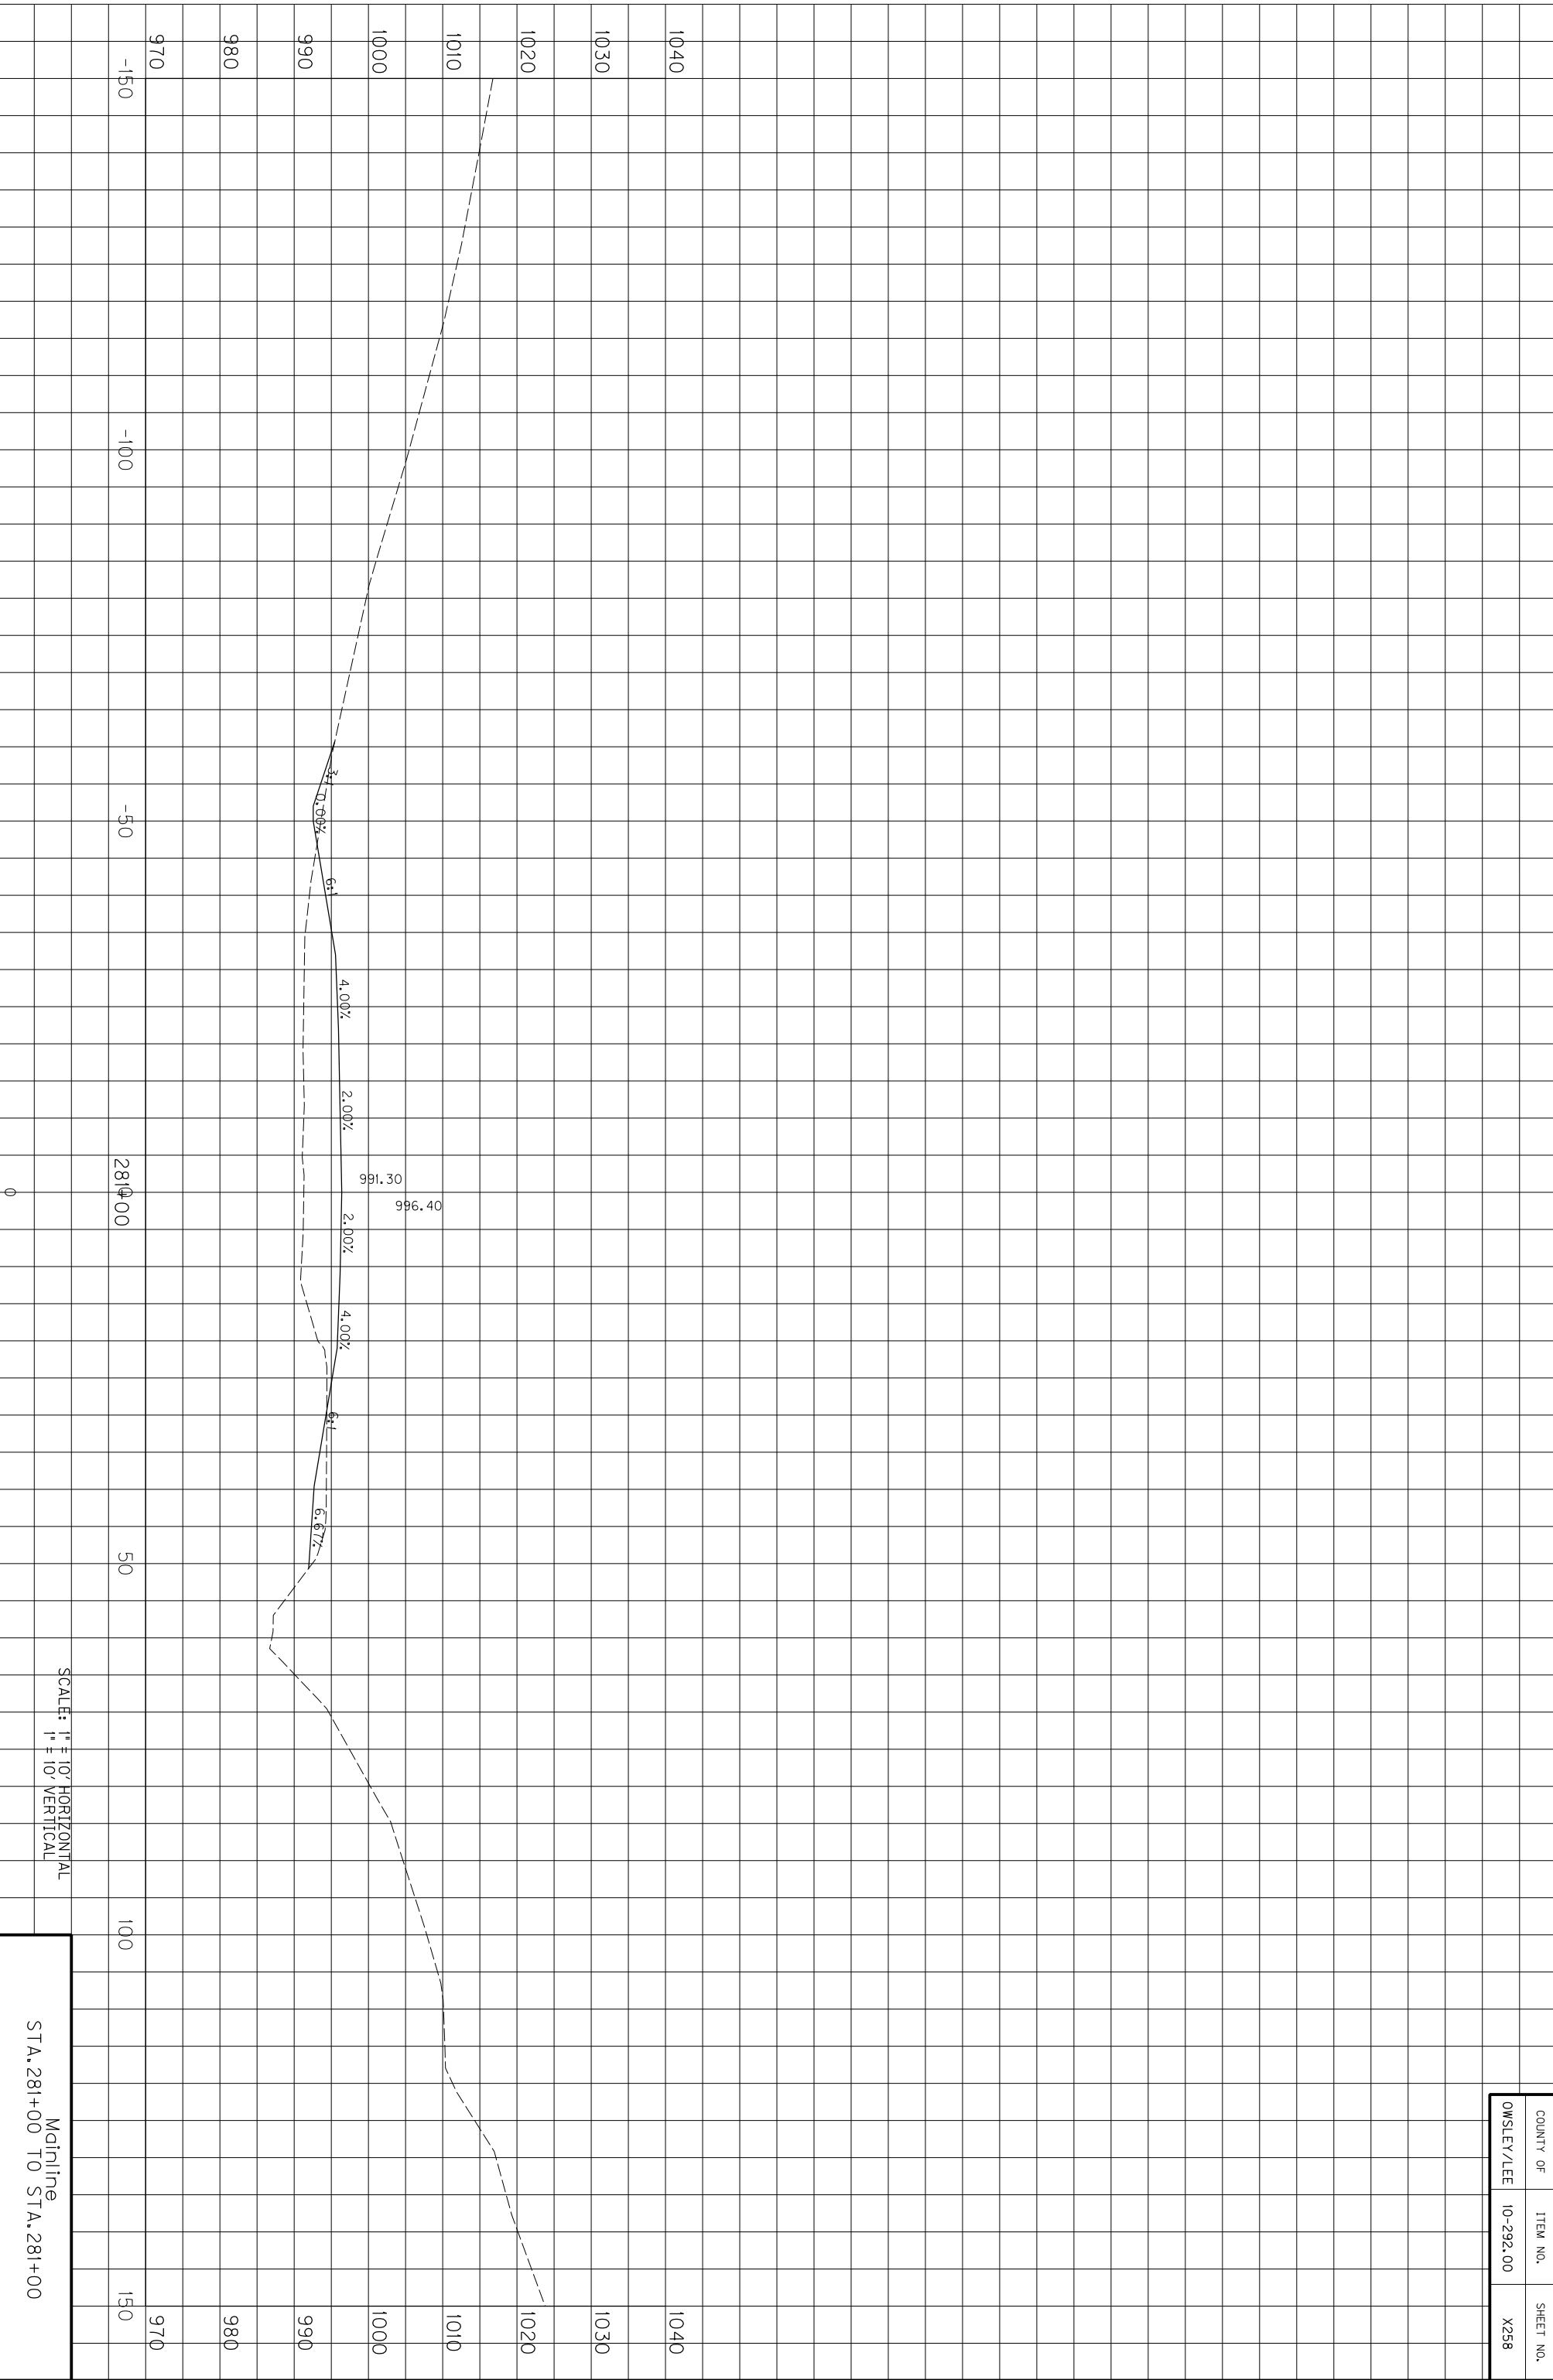

SCALE: 1" = 10' HORIZONTAL
1" = 10' VERTICAL

Mainline
STA. 281+00 TO STA. 281+00


COUNTY OF	ITEM NO.	SHEET NO.
OWSLEY/LEE	10-292.00	X258

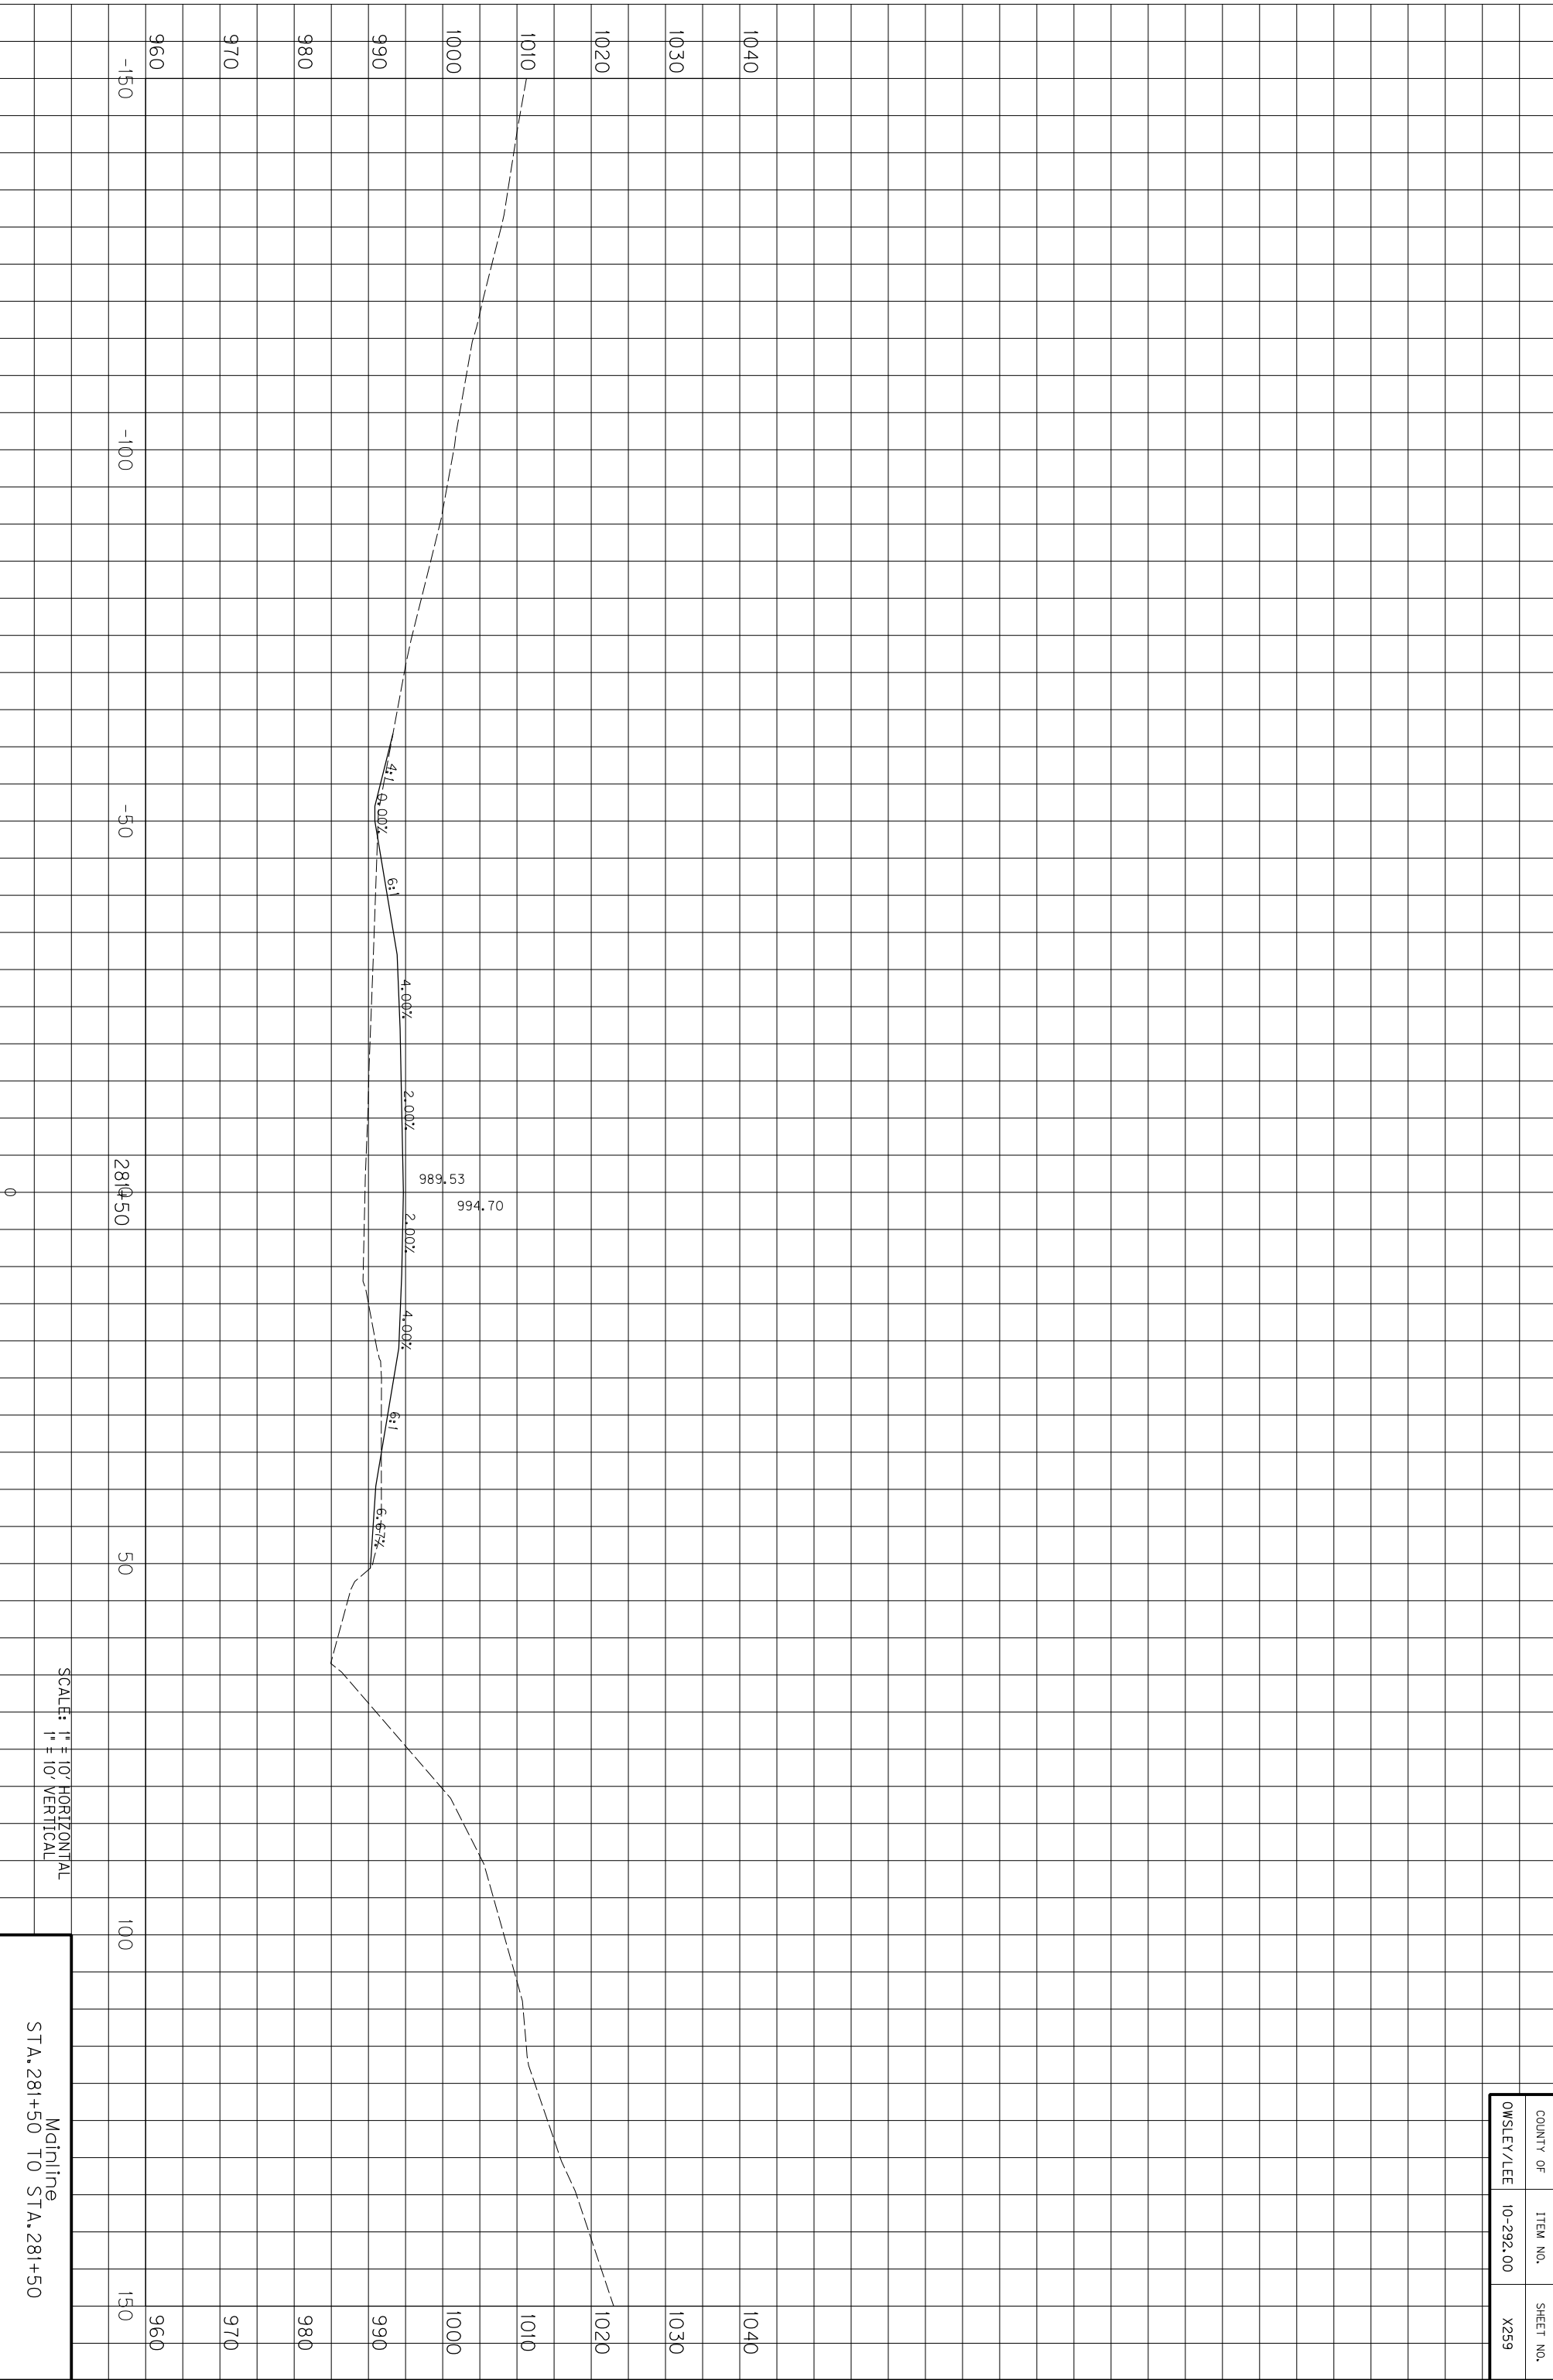

COUNTY OF	ITEM NO.	SHEET NO.
OWSLEY/LEE	10-292.00	X259

SCALE: 1" = 10' HORIZONTAL
1" = 10' VERTICAL


Mainline
STA. 281+50 TO STA. 281+50

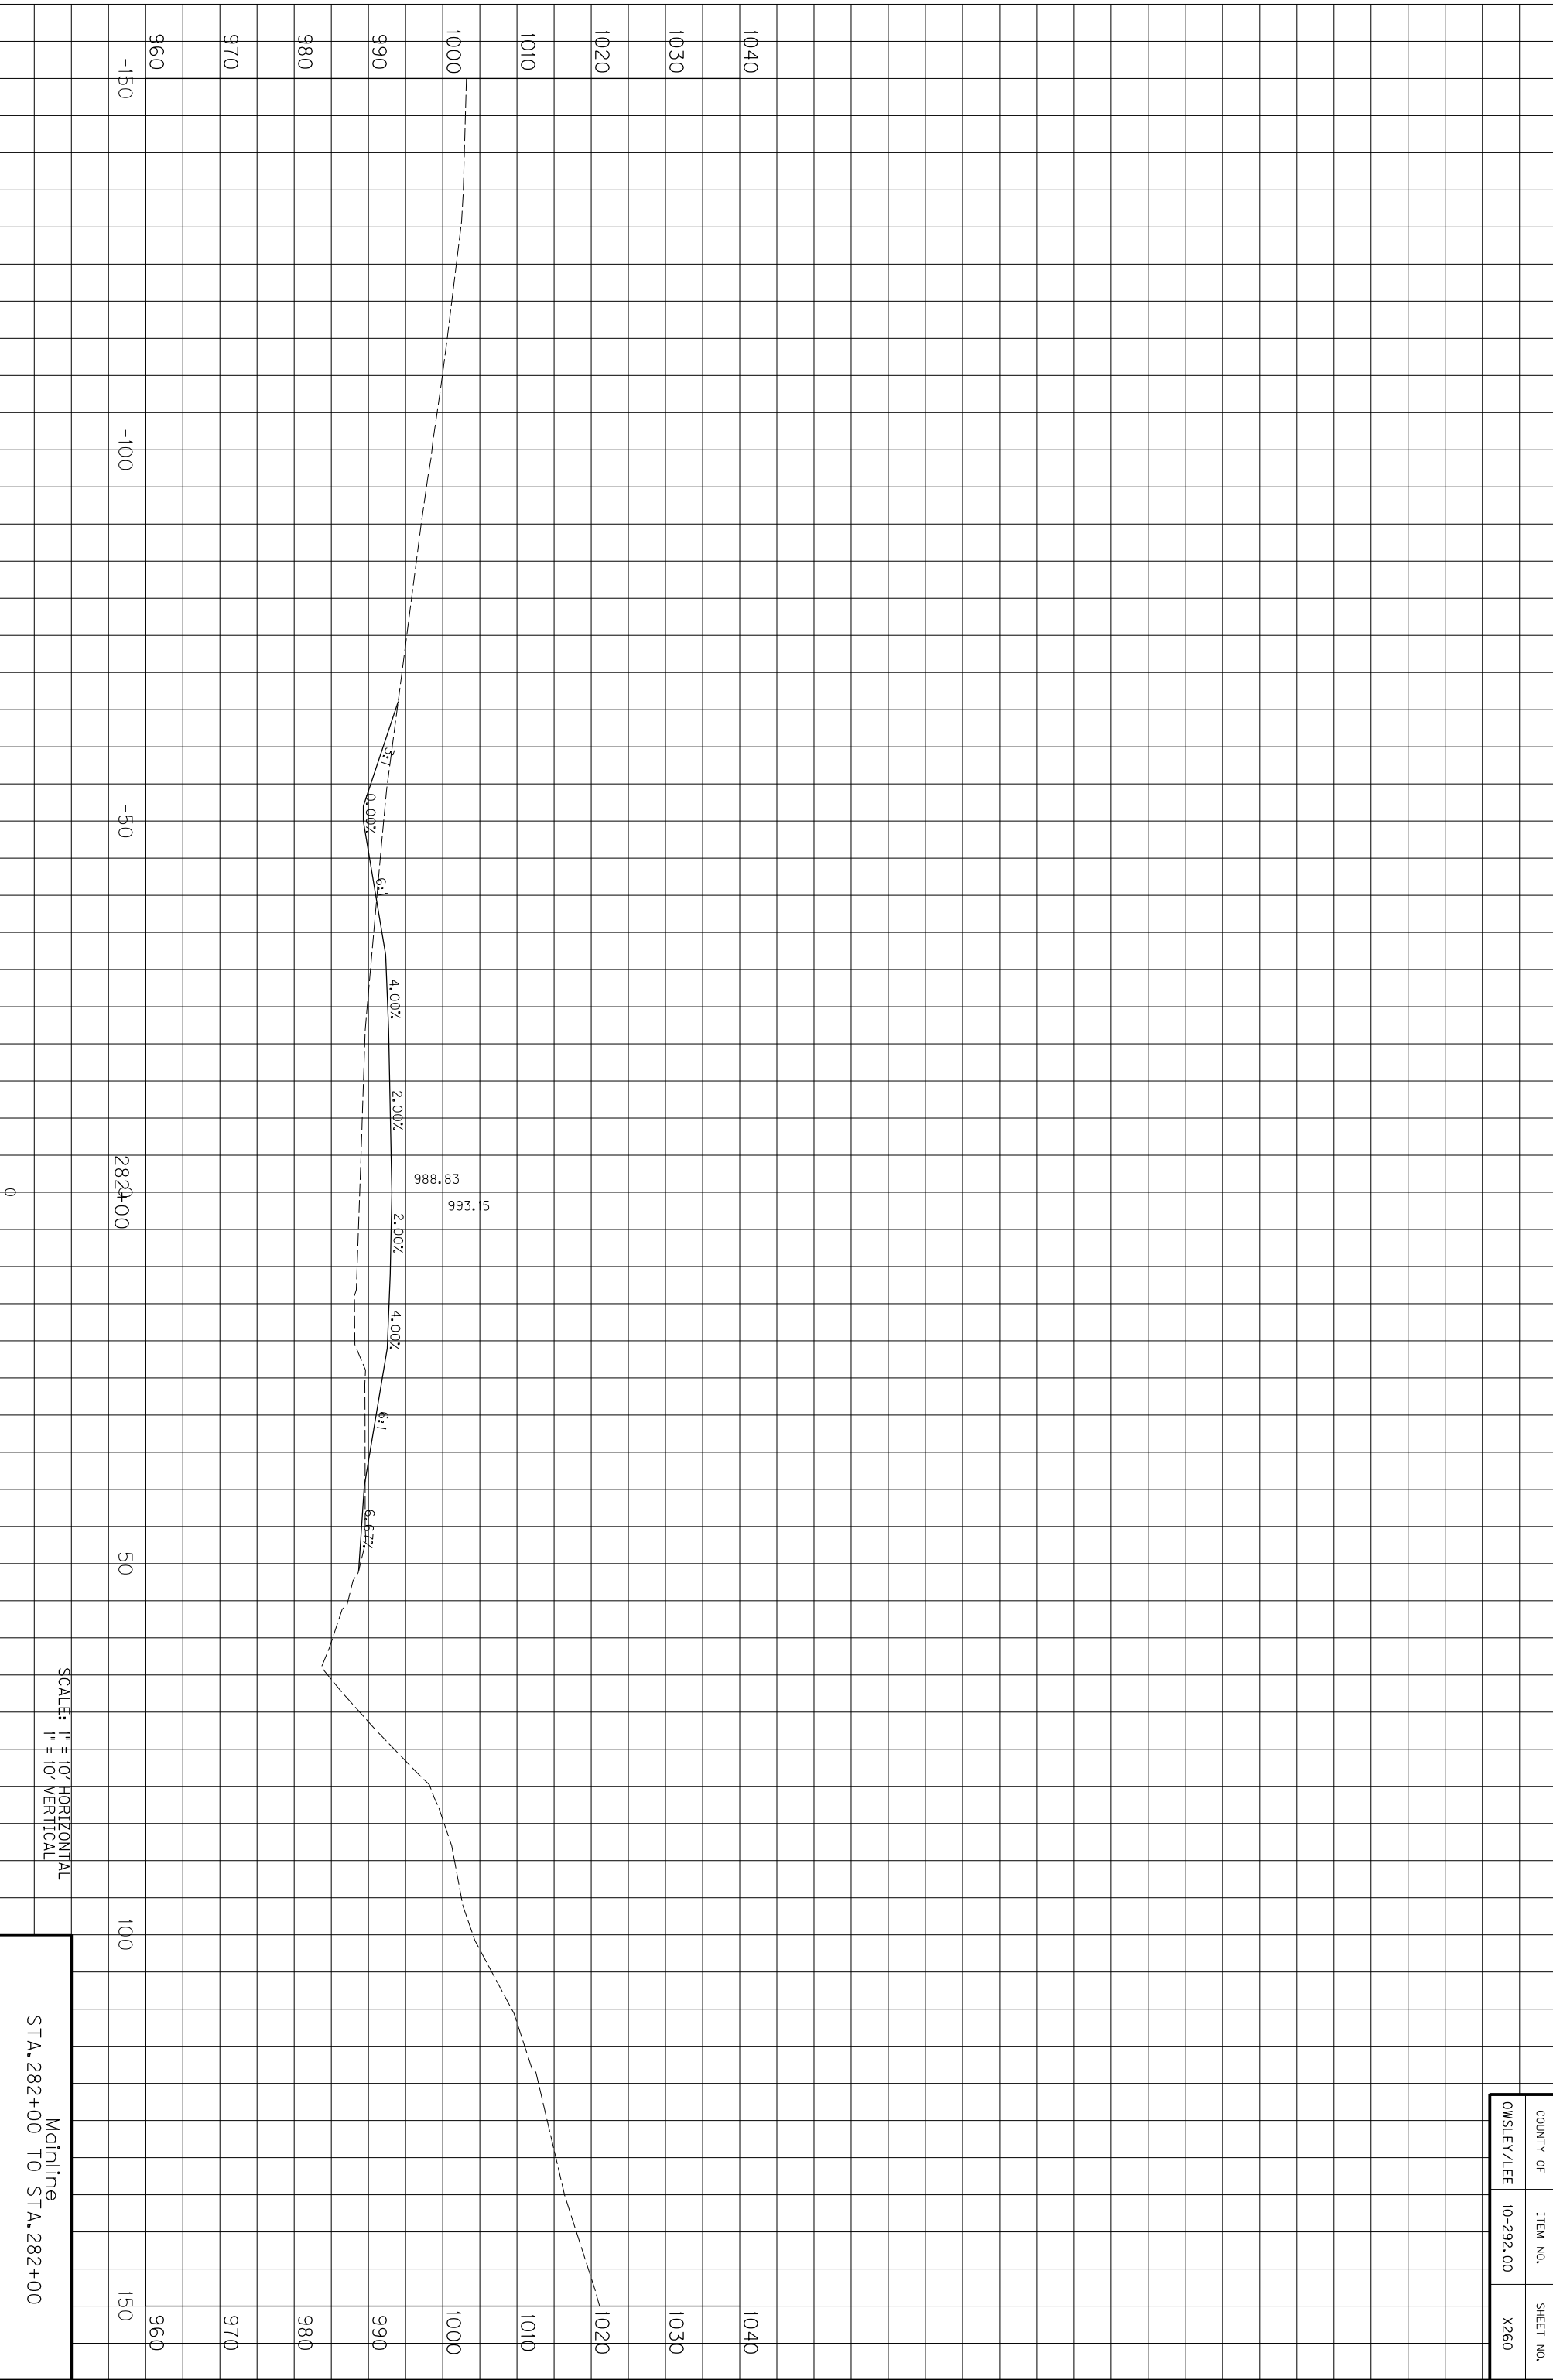

COUNTY OF	ITEM NO.	SHEET NO.
OWSLEY/LEE	10-292.00	X260

SCALE: 1" = 10' HORIZONTAL
1" = 10' VERTICAL


Mainline
STA. 282+00 TO STA. 282+00

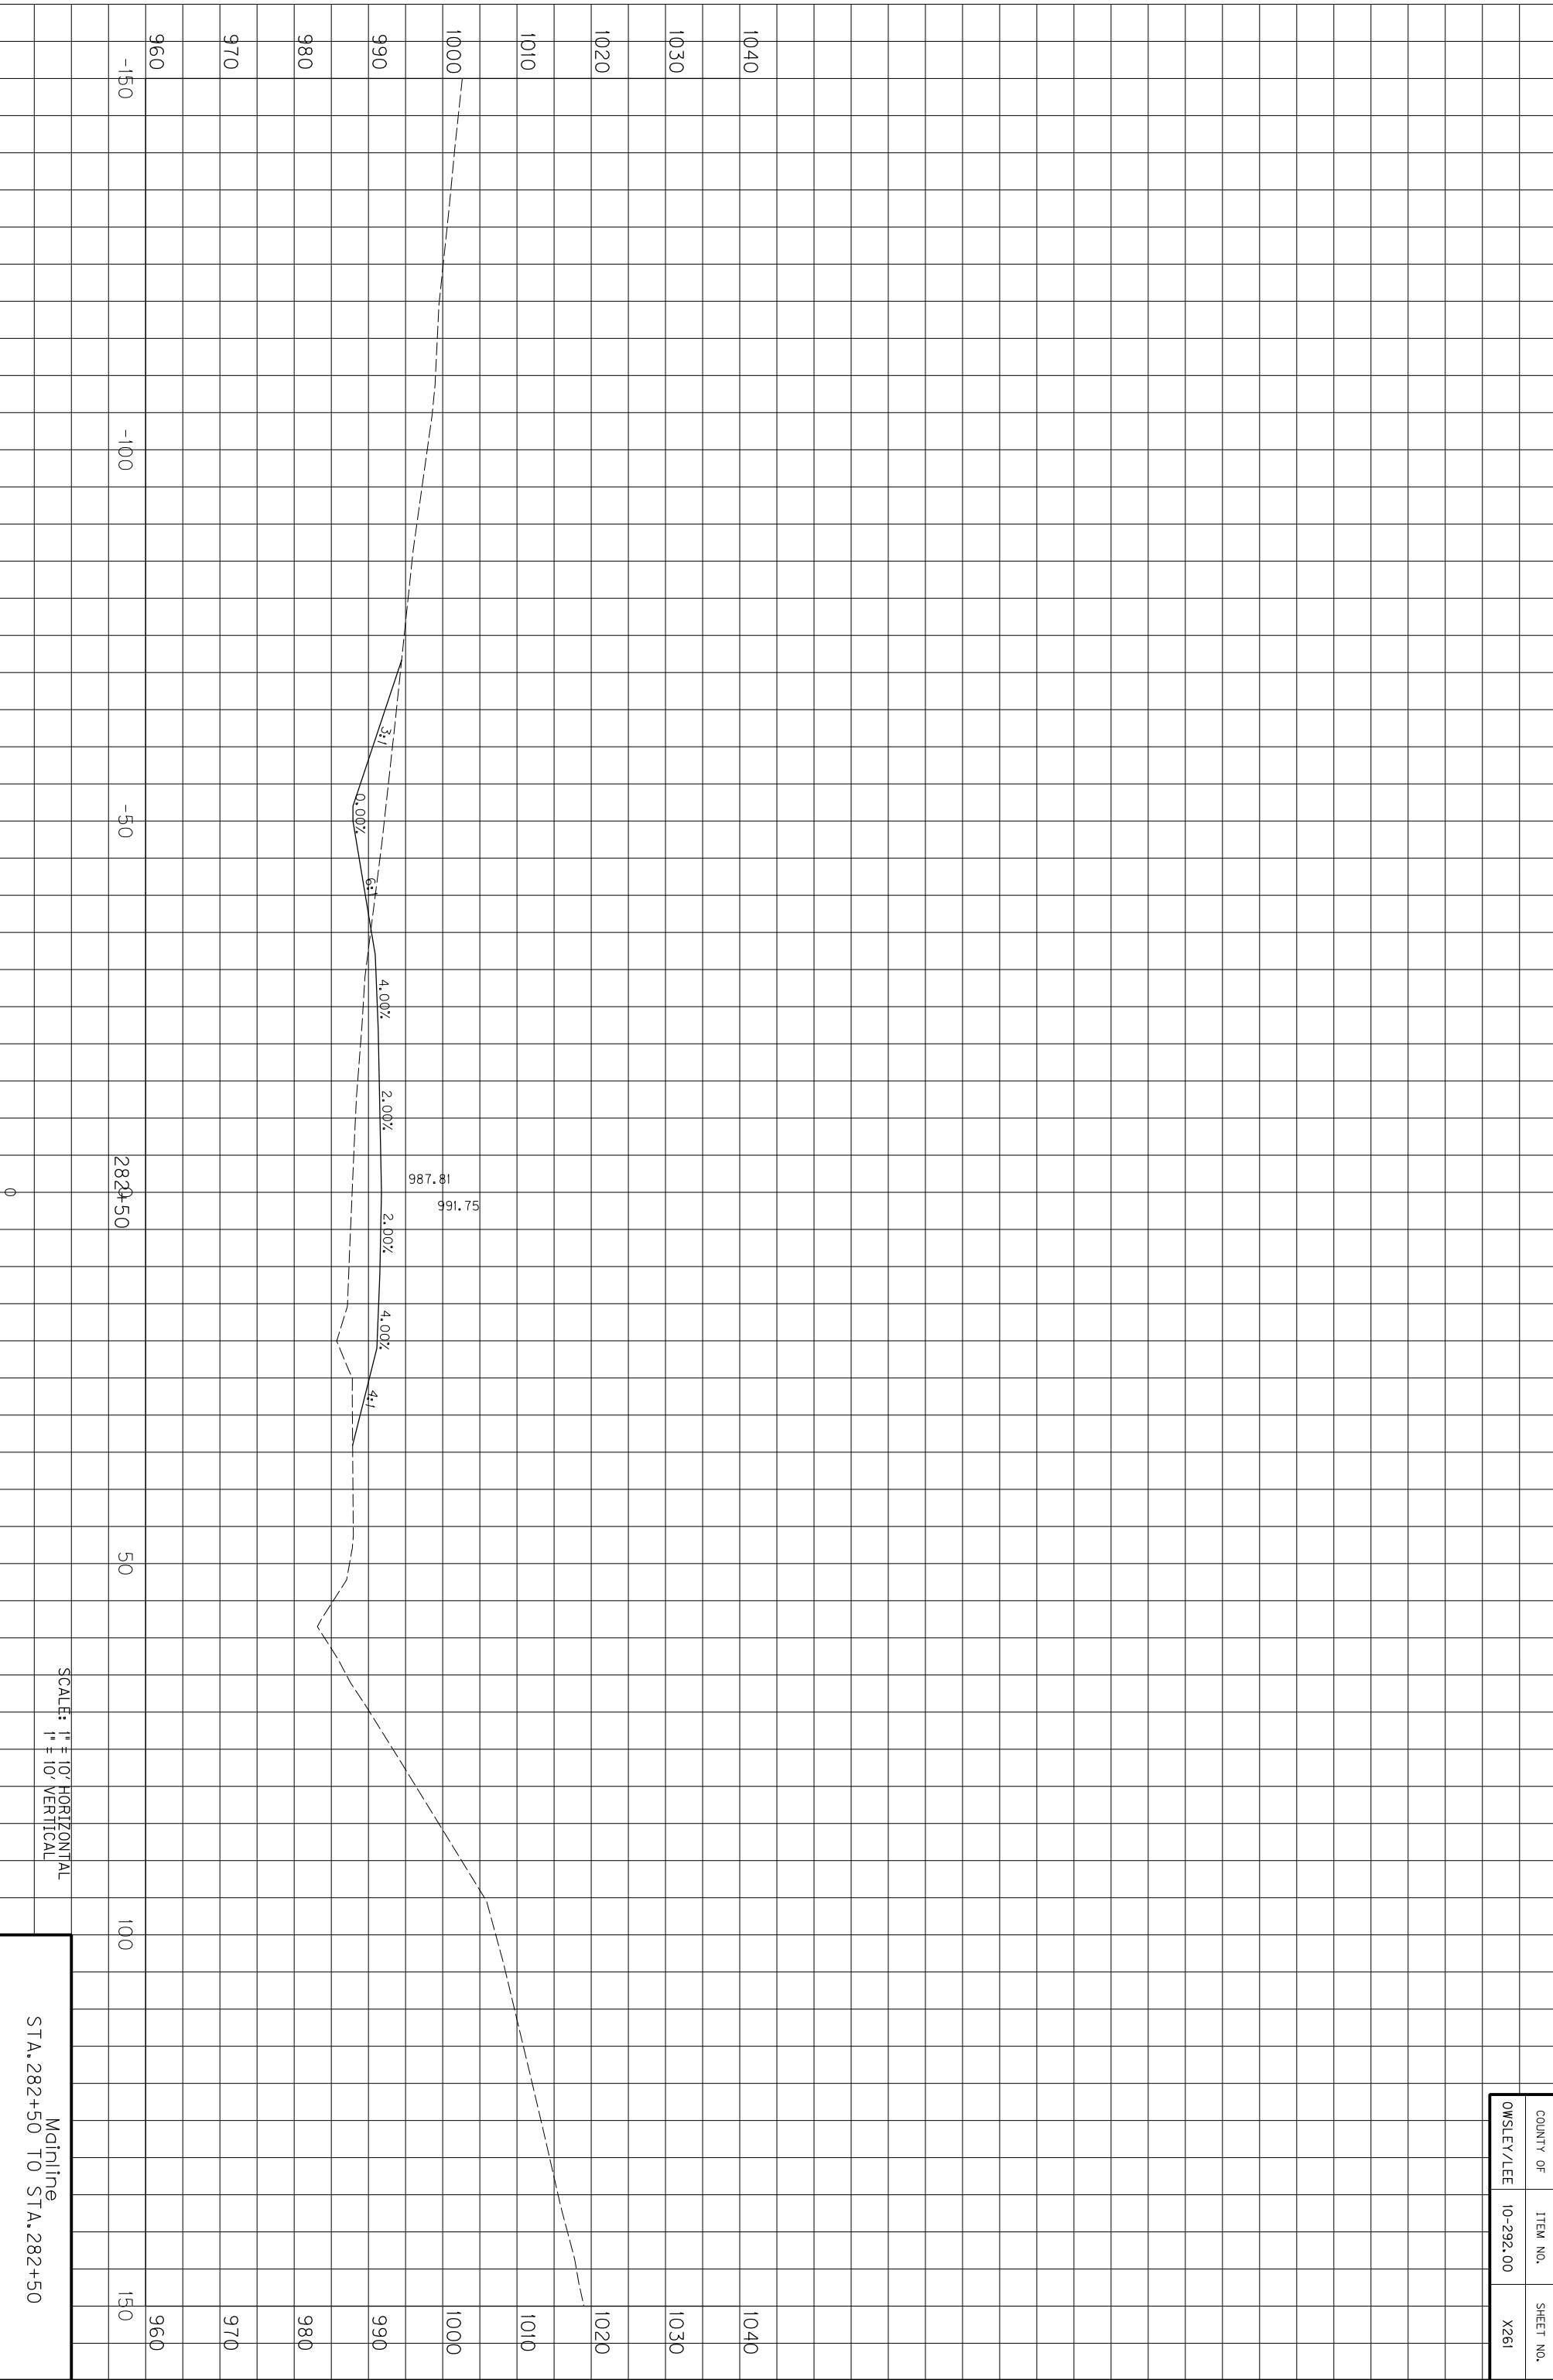

SCALE: 1" = 10' HORIZONTAL
1" = 10' VERTICAL

Mainline
STA. 282+50 TO STA. 282+50


COUNTY OF	ITEM NO.	SHEET NO.
OWSLEY/LEE	10-292.00	X261

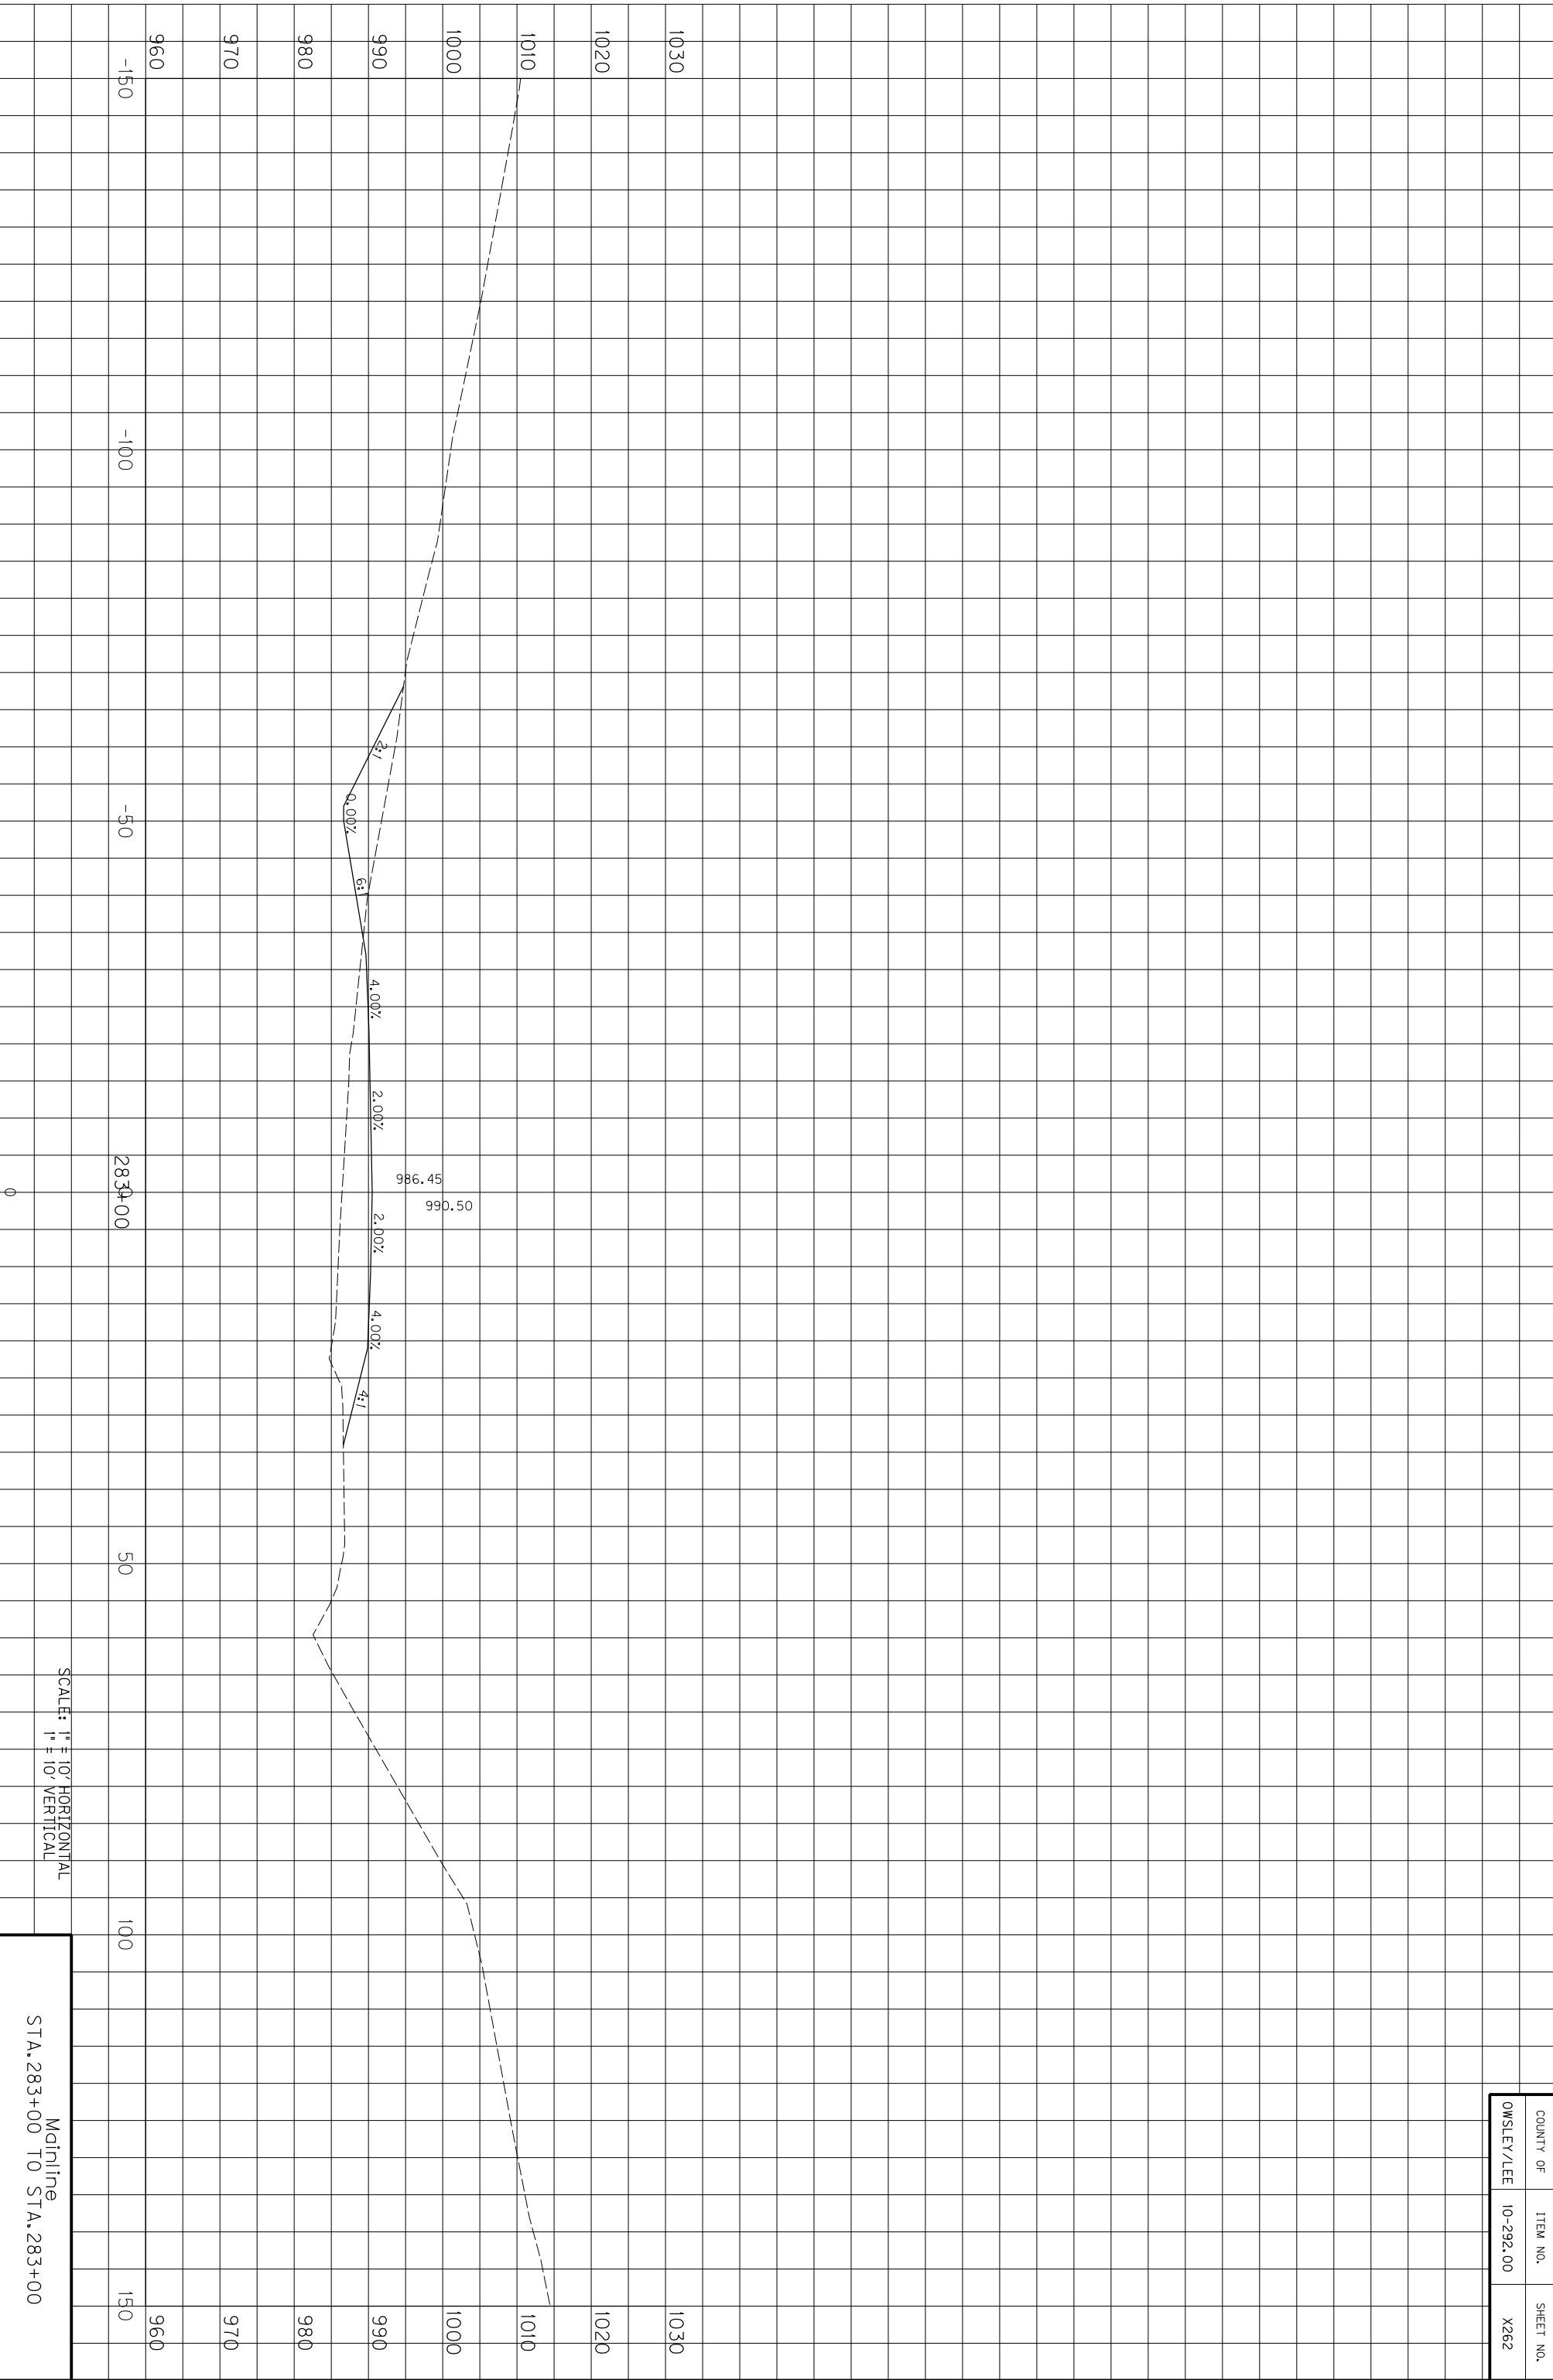

COUNTY OF	ITEM NO.	SHEET NO.
OWSLEY/LEE	10-292.00	X262

Mainline
STA. 283+00 TO STA. 283+00


SCALE: 1" = 10' HORIZONTAL
1" = 10' VERTICAL

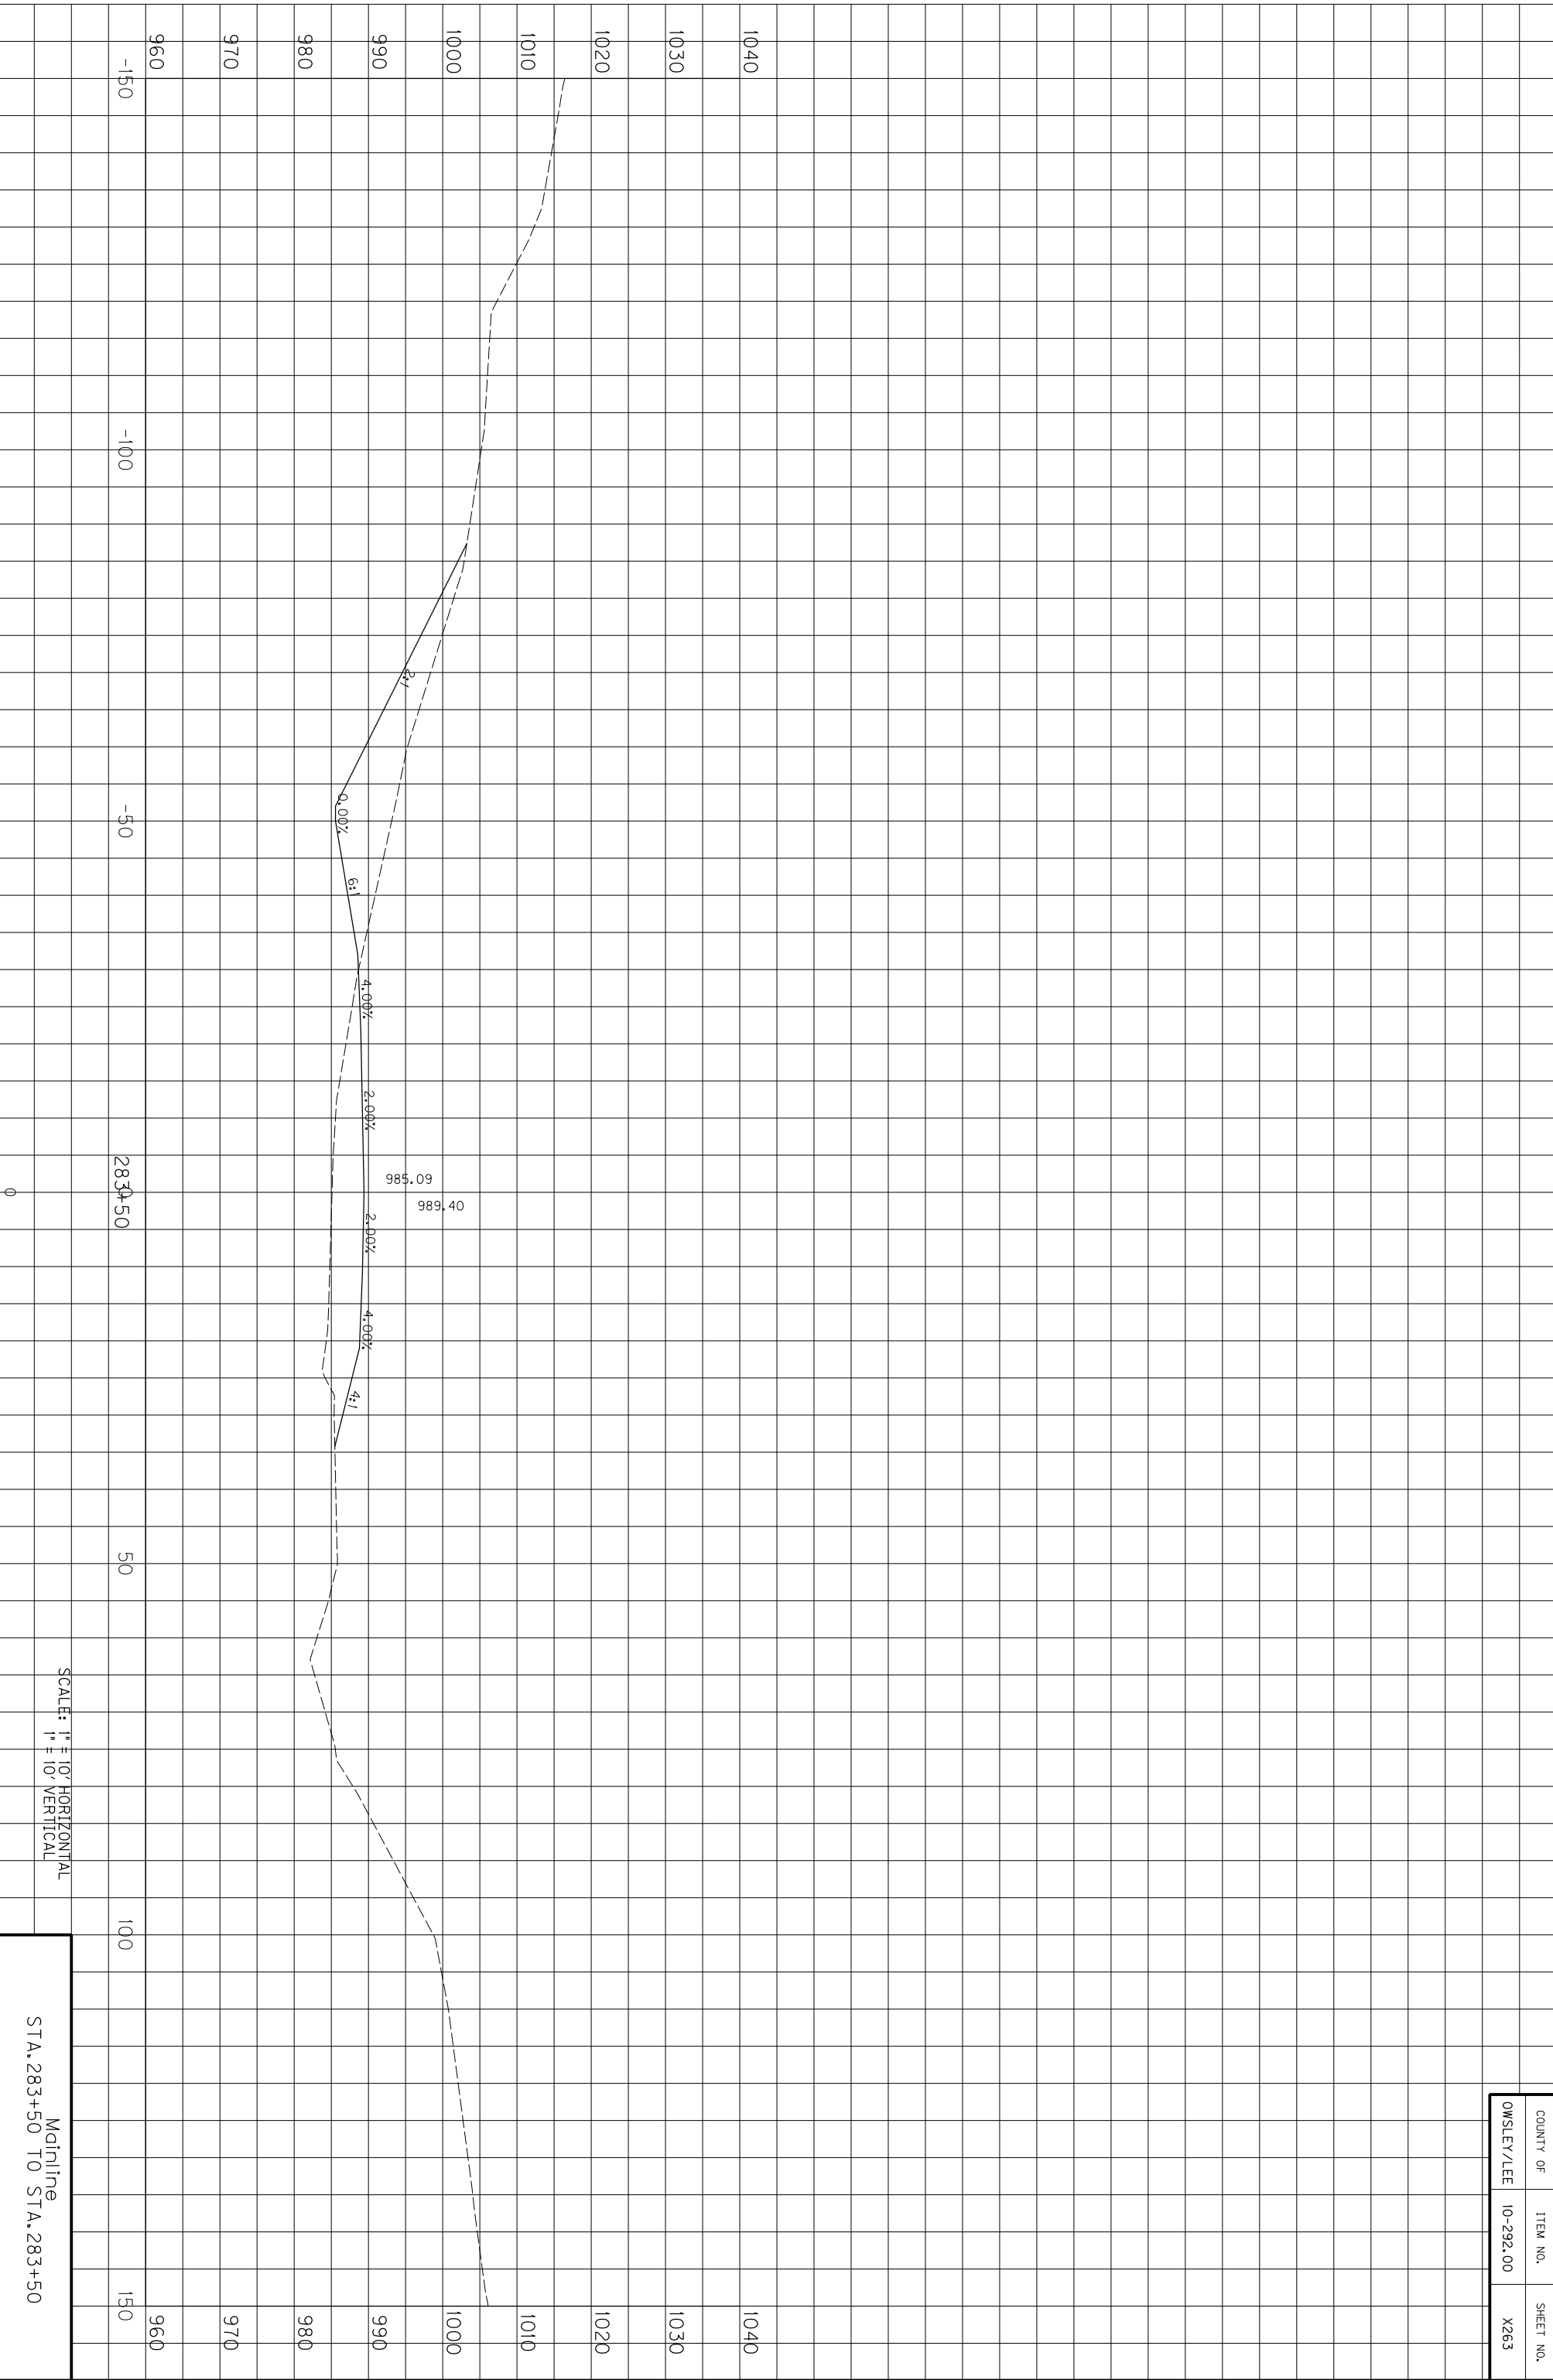

COUNTY OF	ITEM NO.	SHEET NO.
OWSLEY/LEE	10-292.00	X263

SCALE: 1" = 10' HORIZONTAL
1" = 10' VERTICAL


Mainline
STA. 283+50 TO STA. 283+50

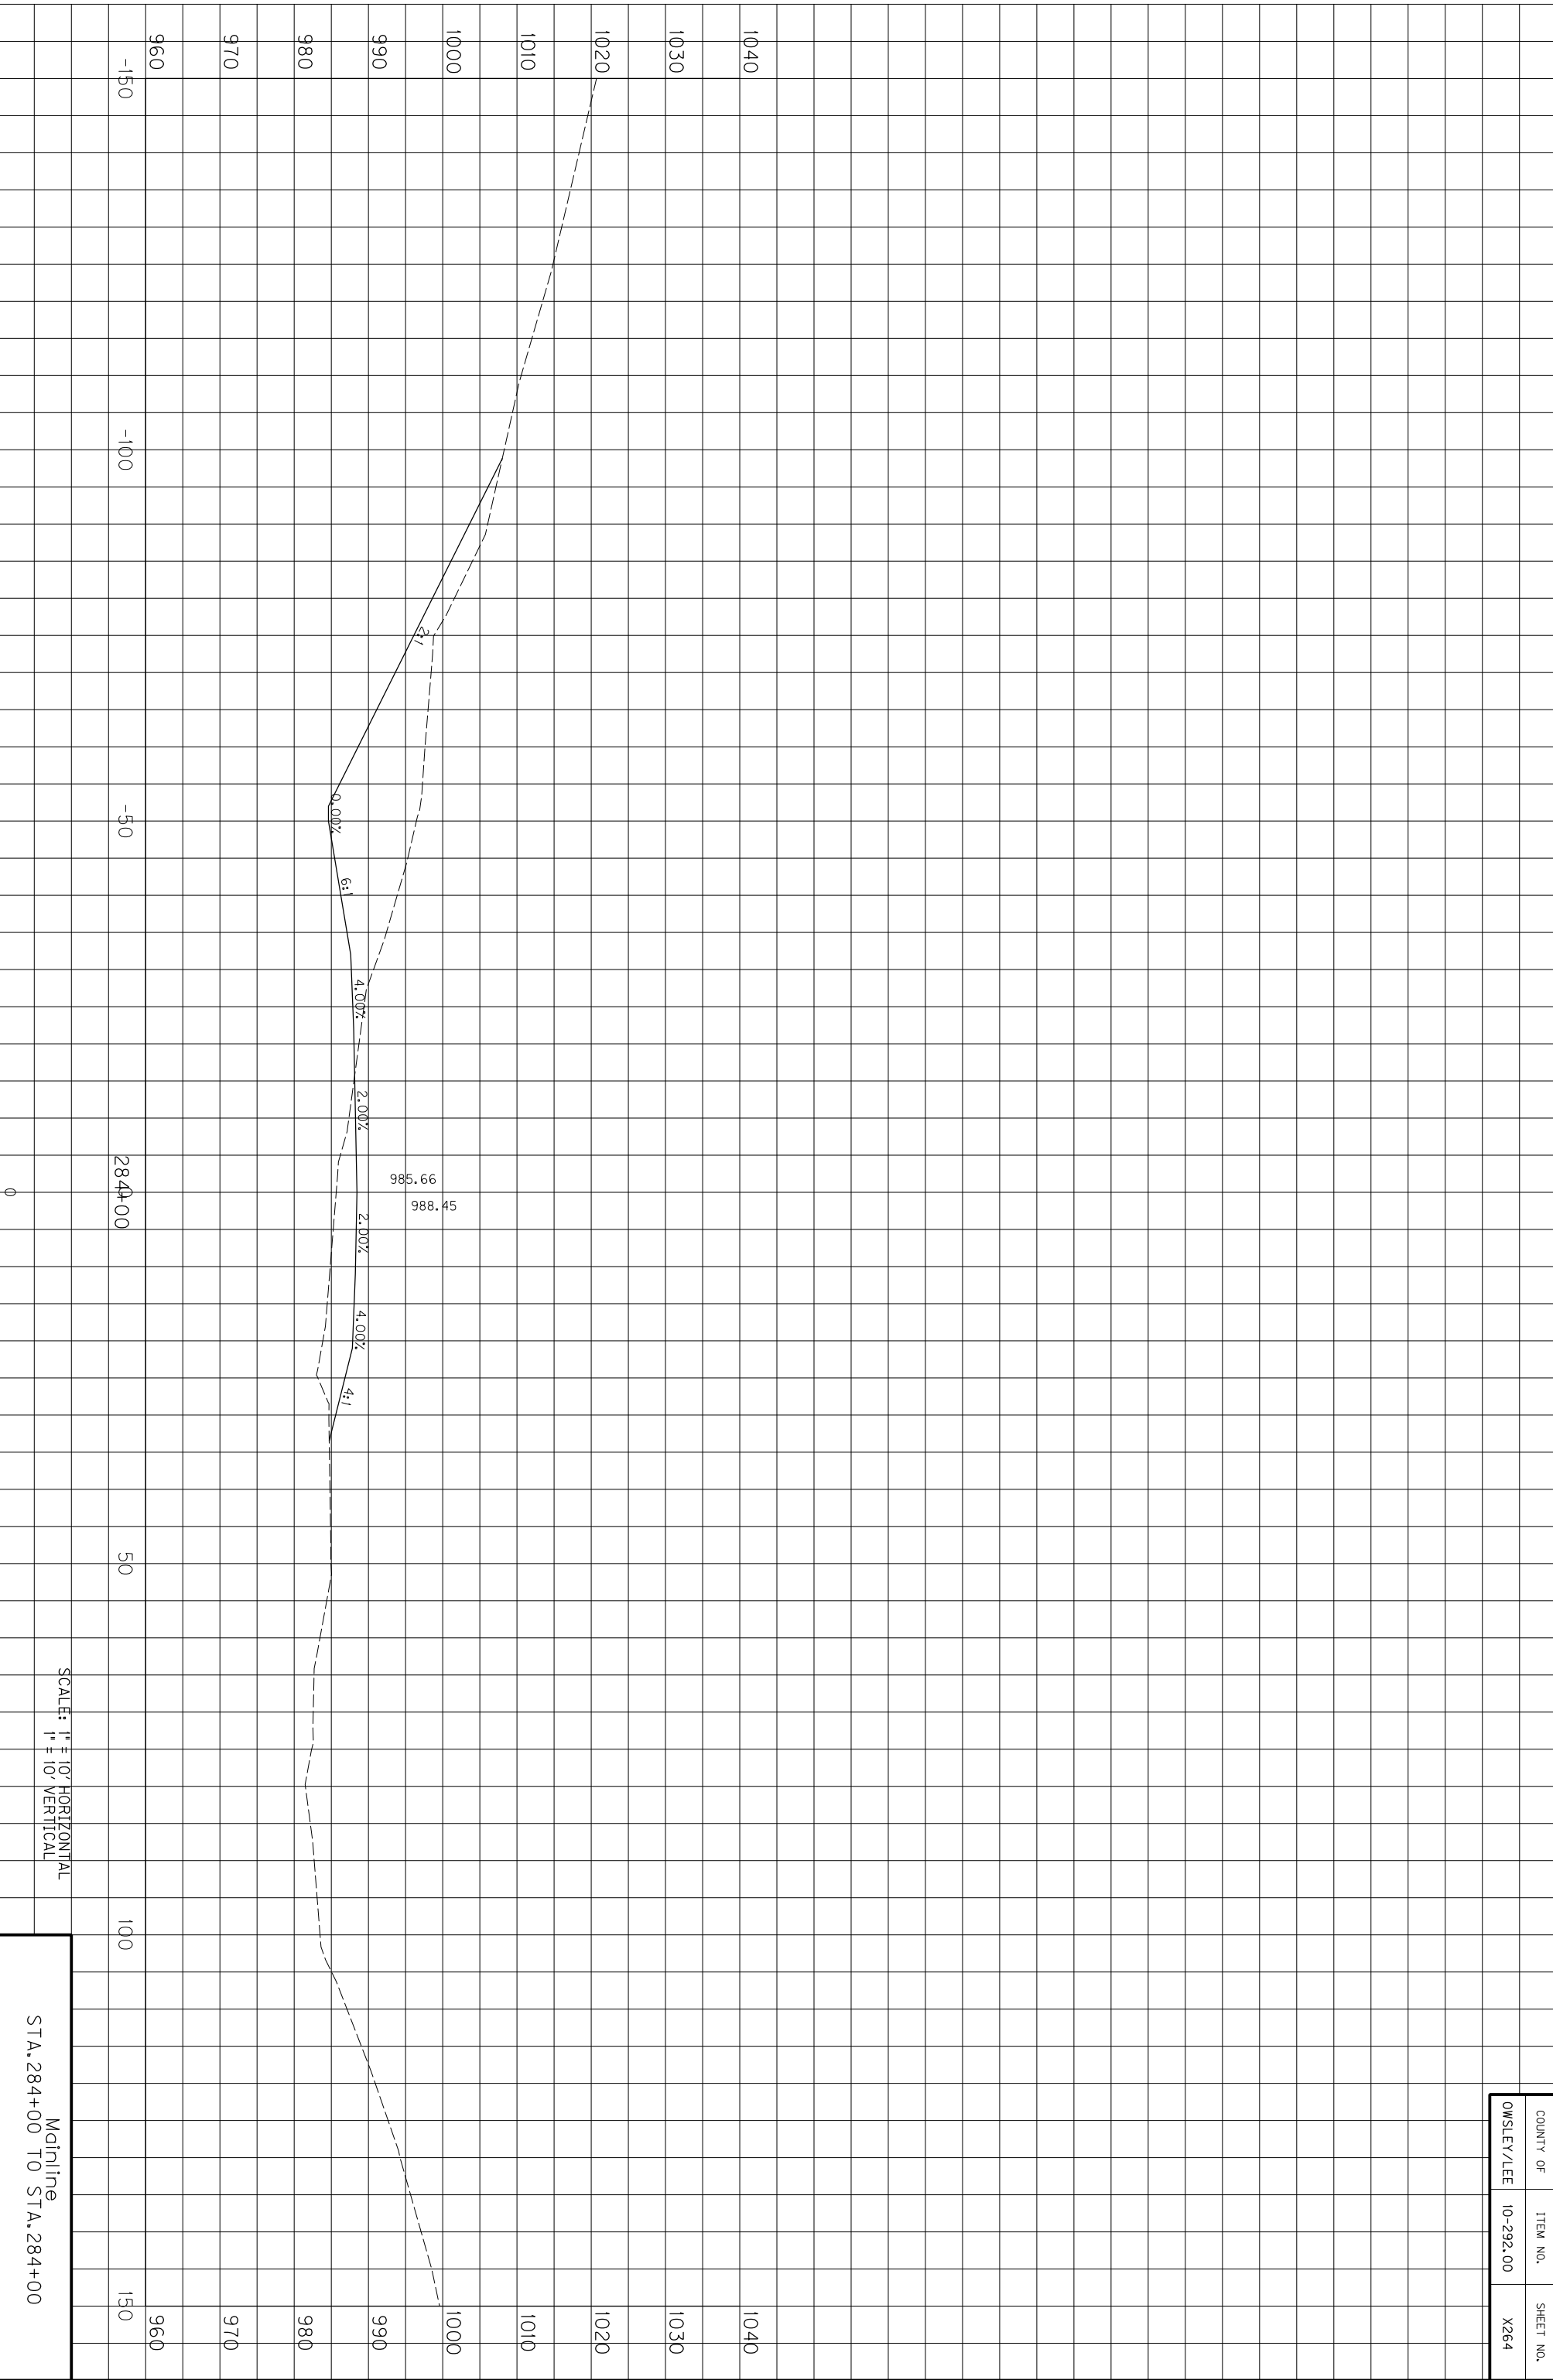


SCALE: 1" = 10' HORIZONTAL
1" = 10' VERTICAL

Mainline
STA. 284+00 TO STA. 284+00

COUNTY OF	ITEM NO.	SHEET NO.
OWSLEY/LEE	10-292.00	X264

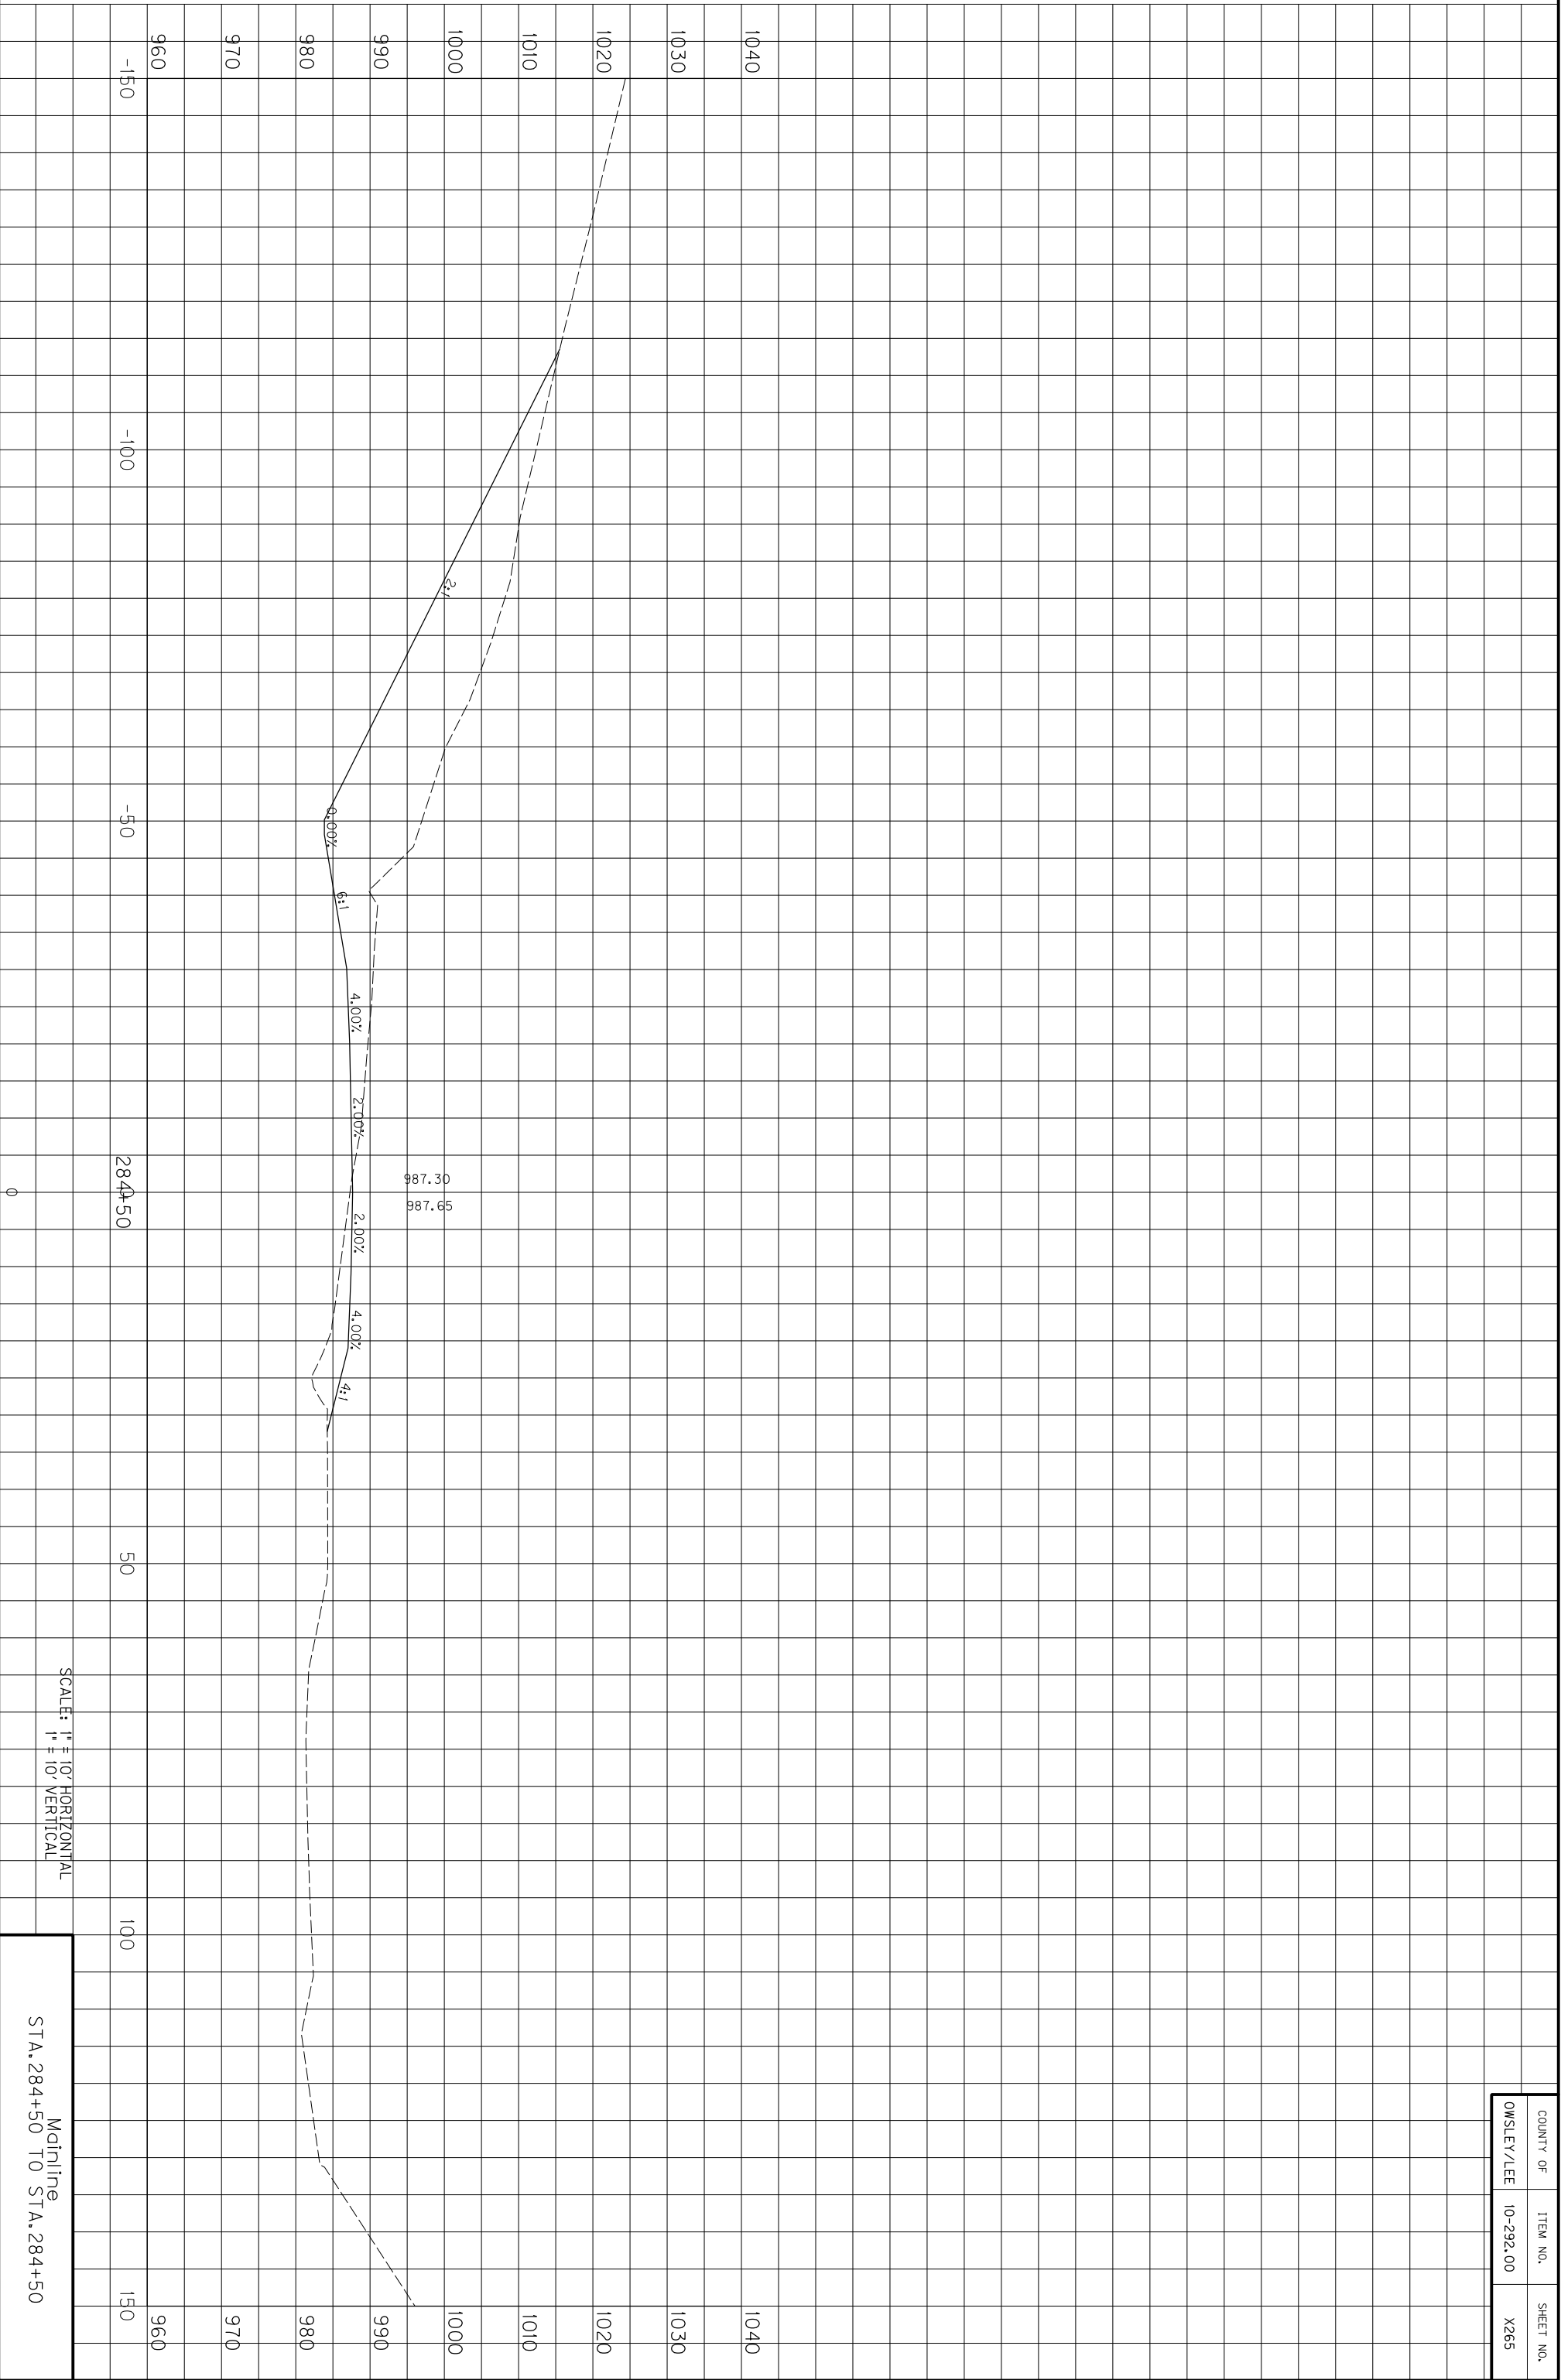


COUNTY OF	ITEM NO.	SHEET NO.
OWSLEY/LEE	10-292.00	X265

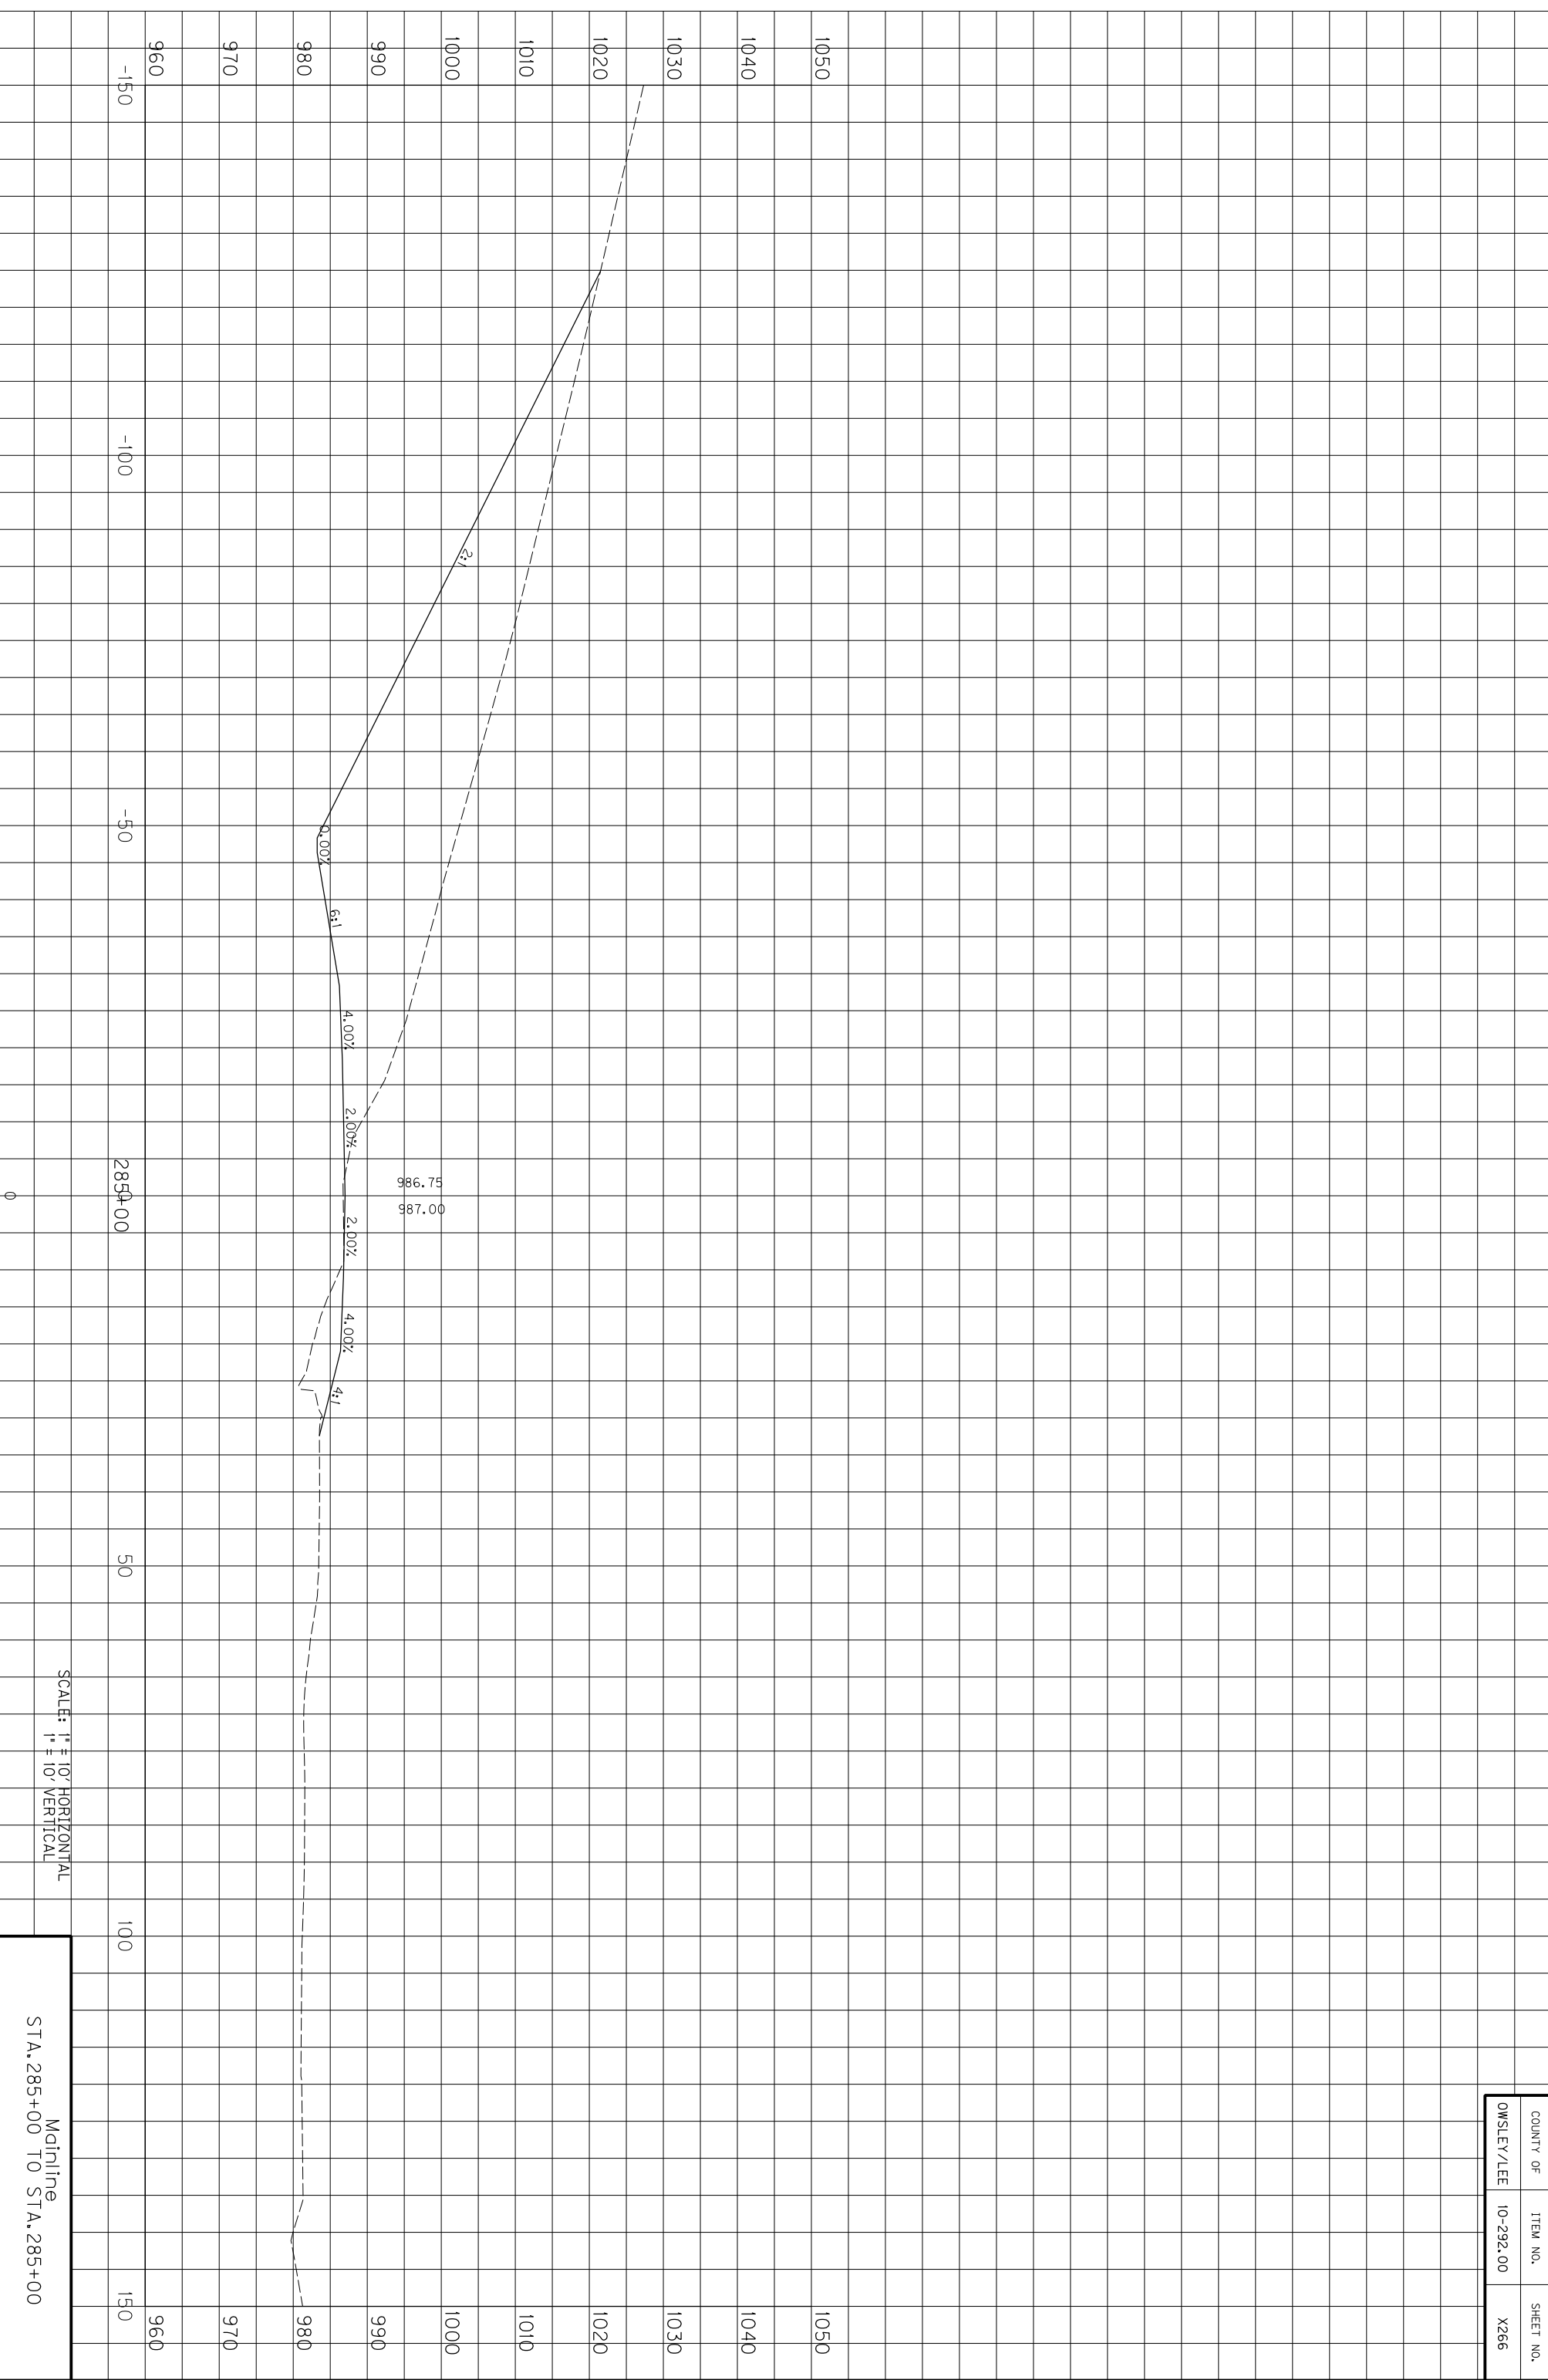

COUNTY OF	ITEM NO.	SHEET NO.
OWSLEY/LEE	10-292.00	X266


Mainline
STA. 285+00 TO STA. 285+00

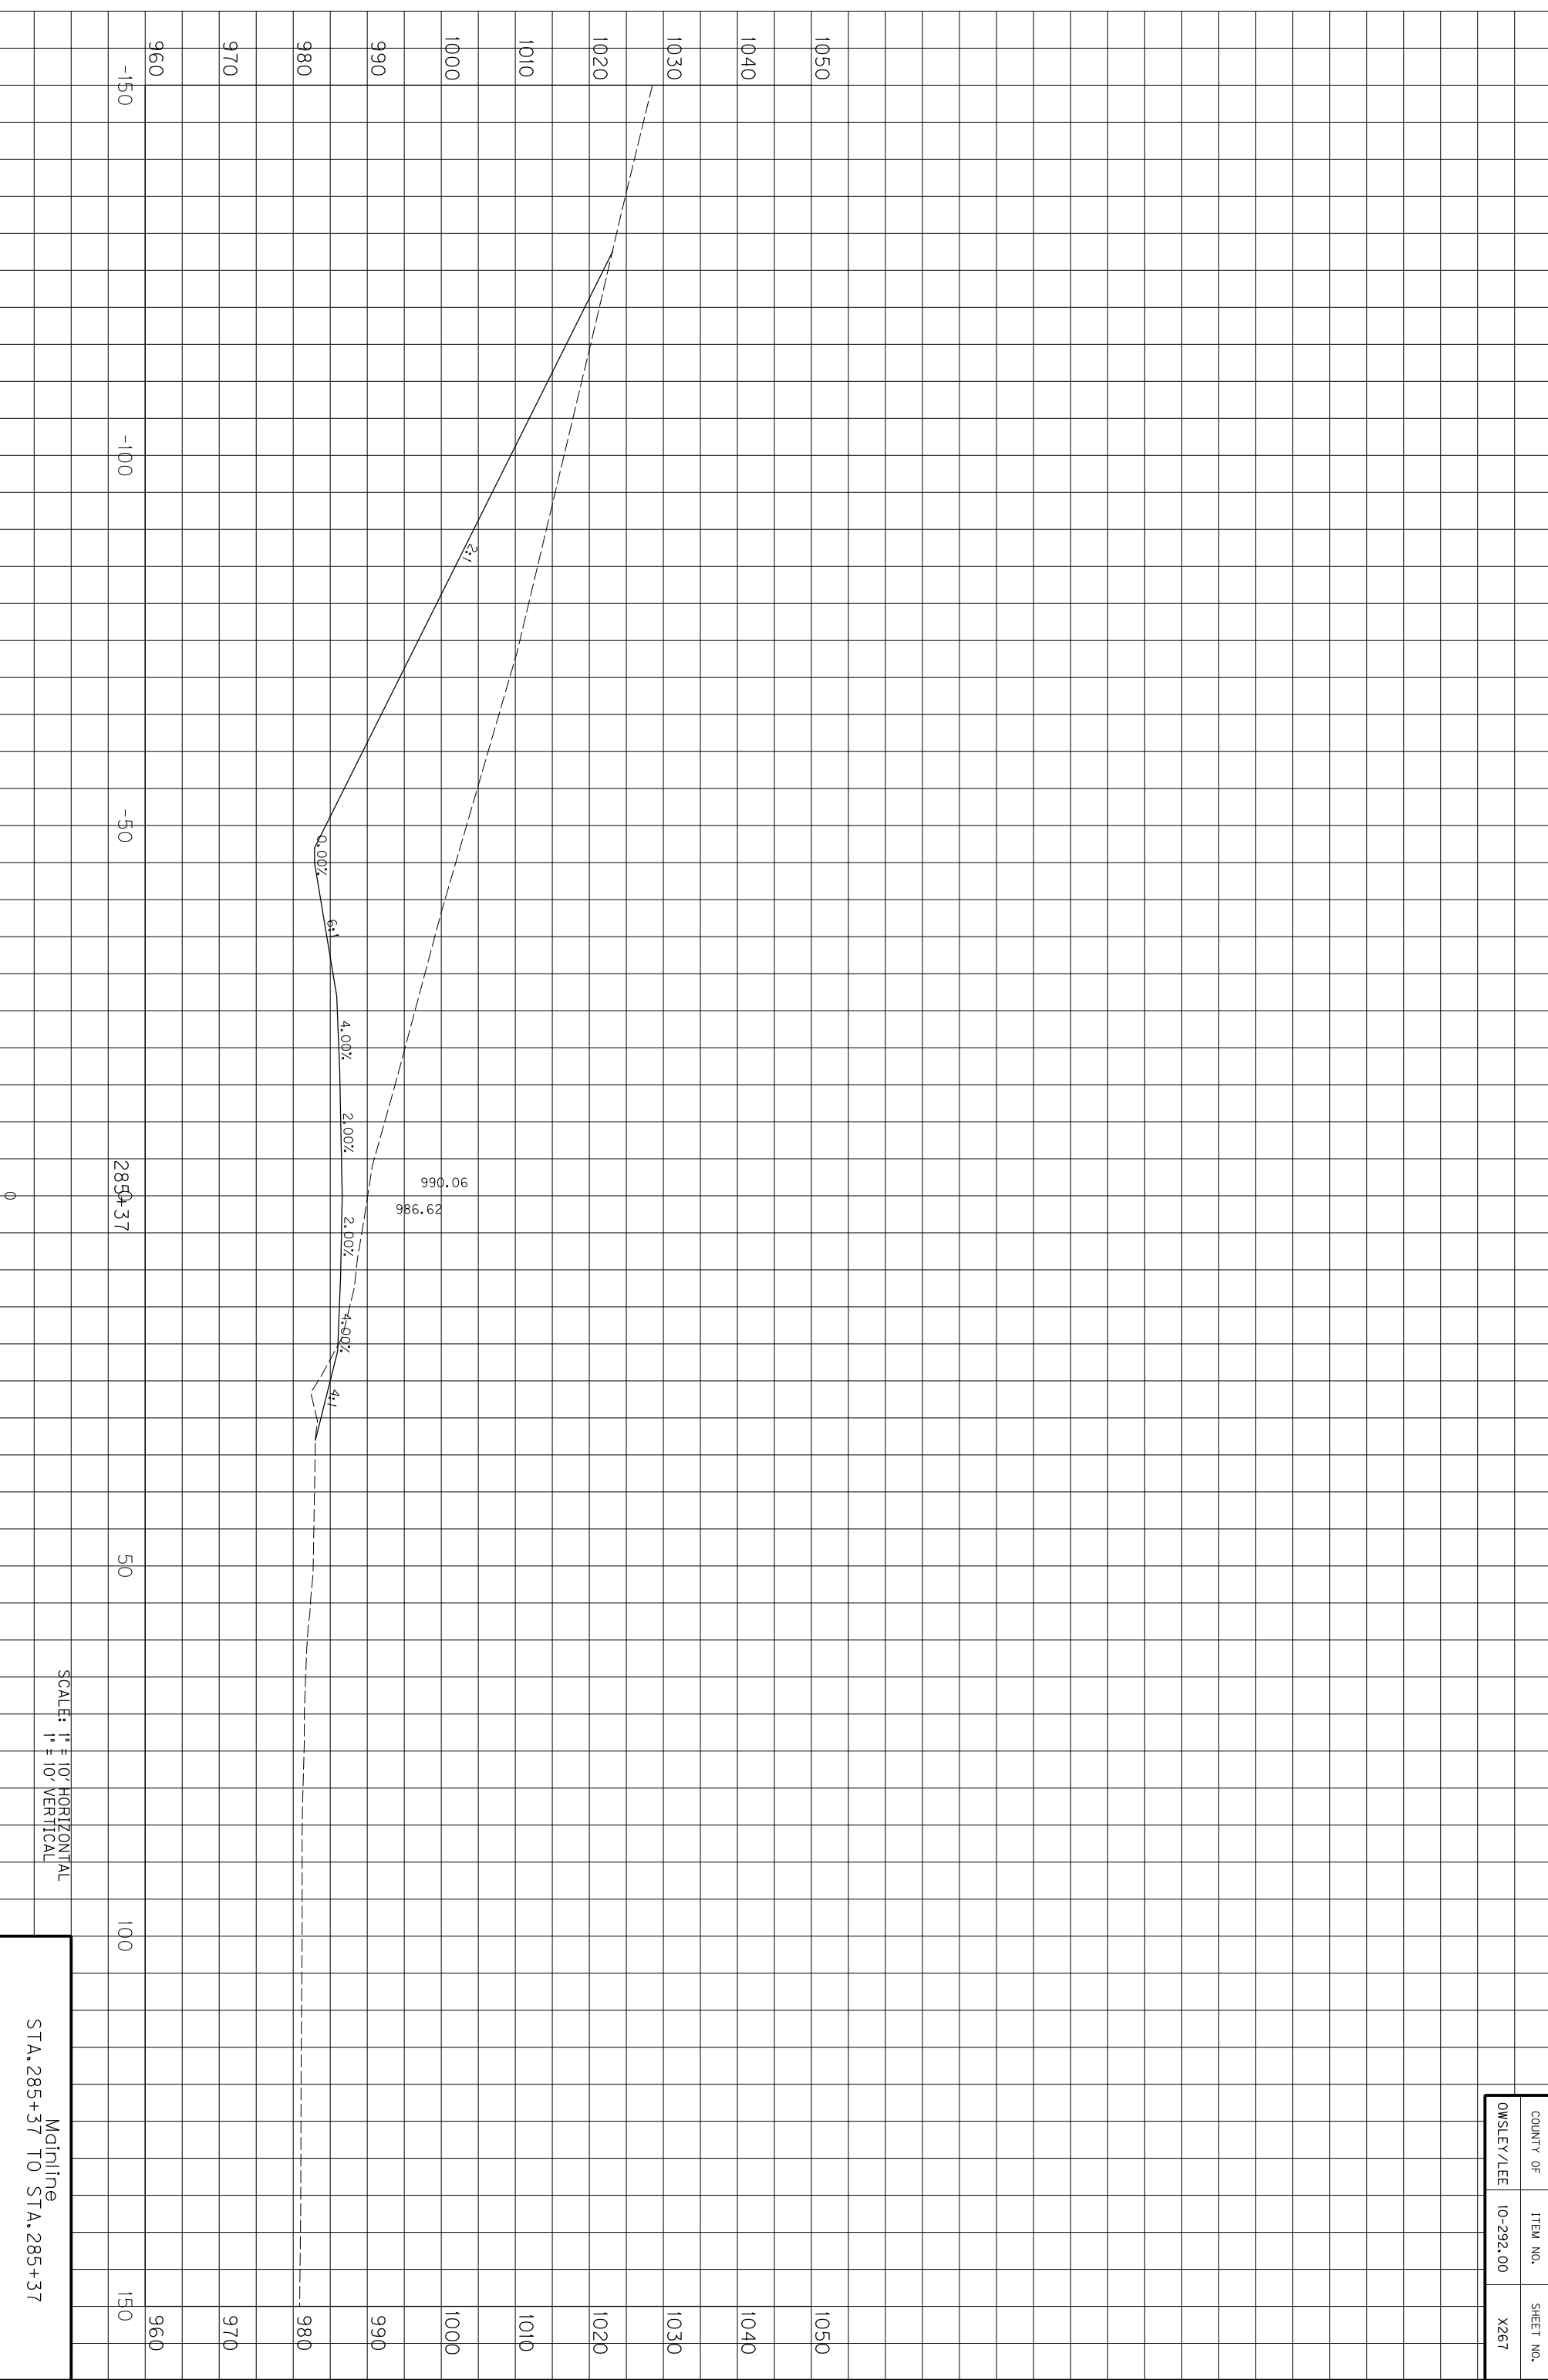


SCALE: 1" = 10' HORIZONTAL
1" = 10' VERTICAL

Mainline
STA. 285+37 TO STA. 285+37

COUNTY OF	ITEM NO.	SHEET NO.
OWSLEY/LEE	10-292.00	X267

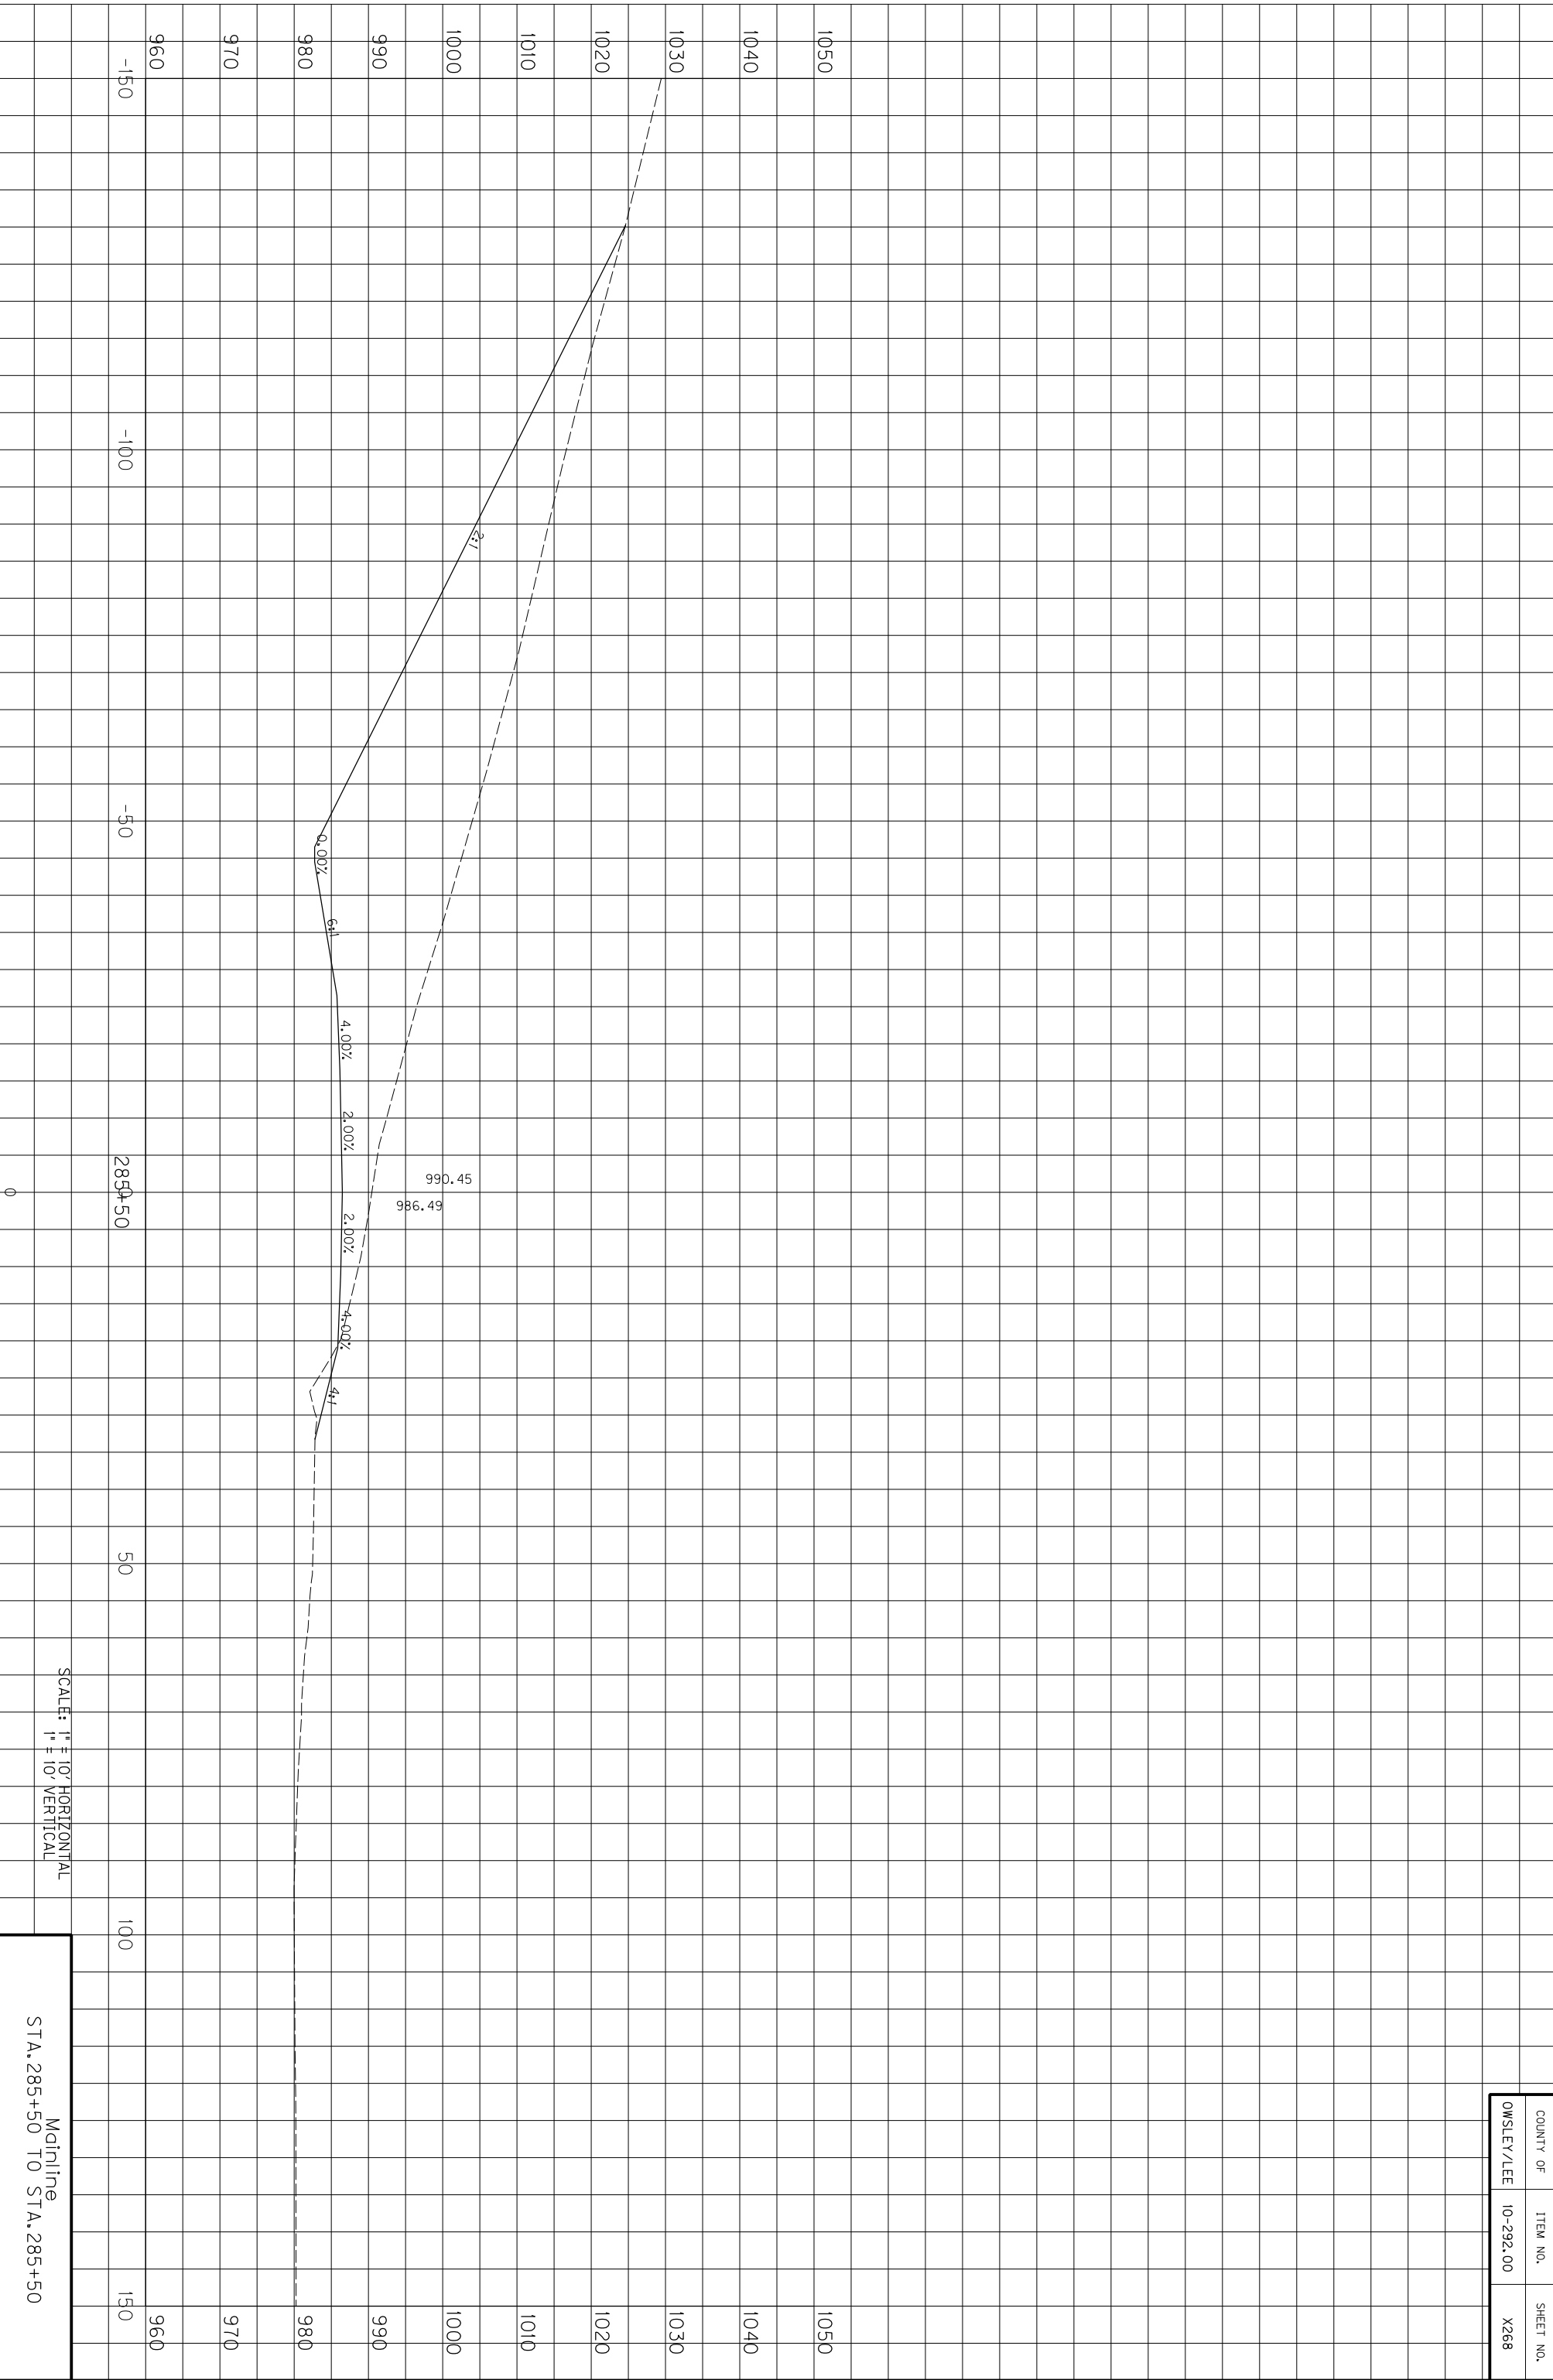


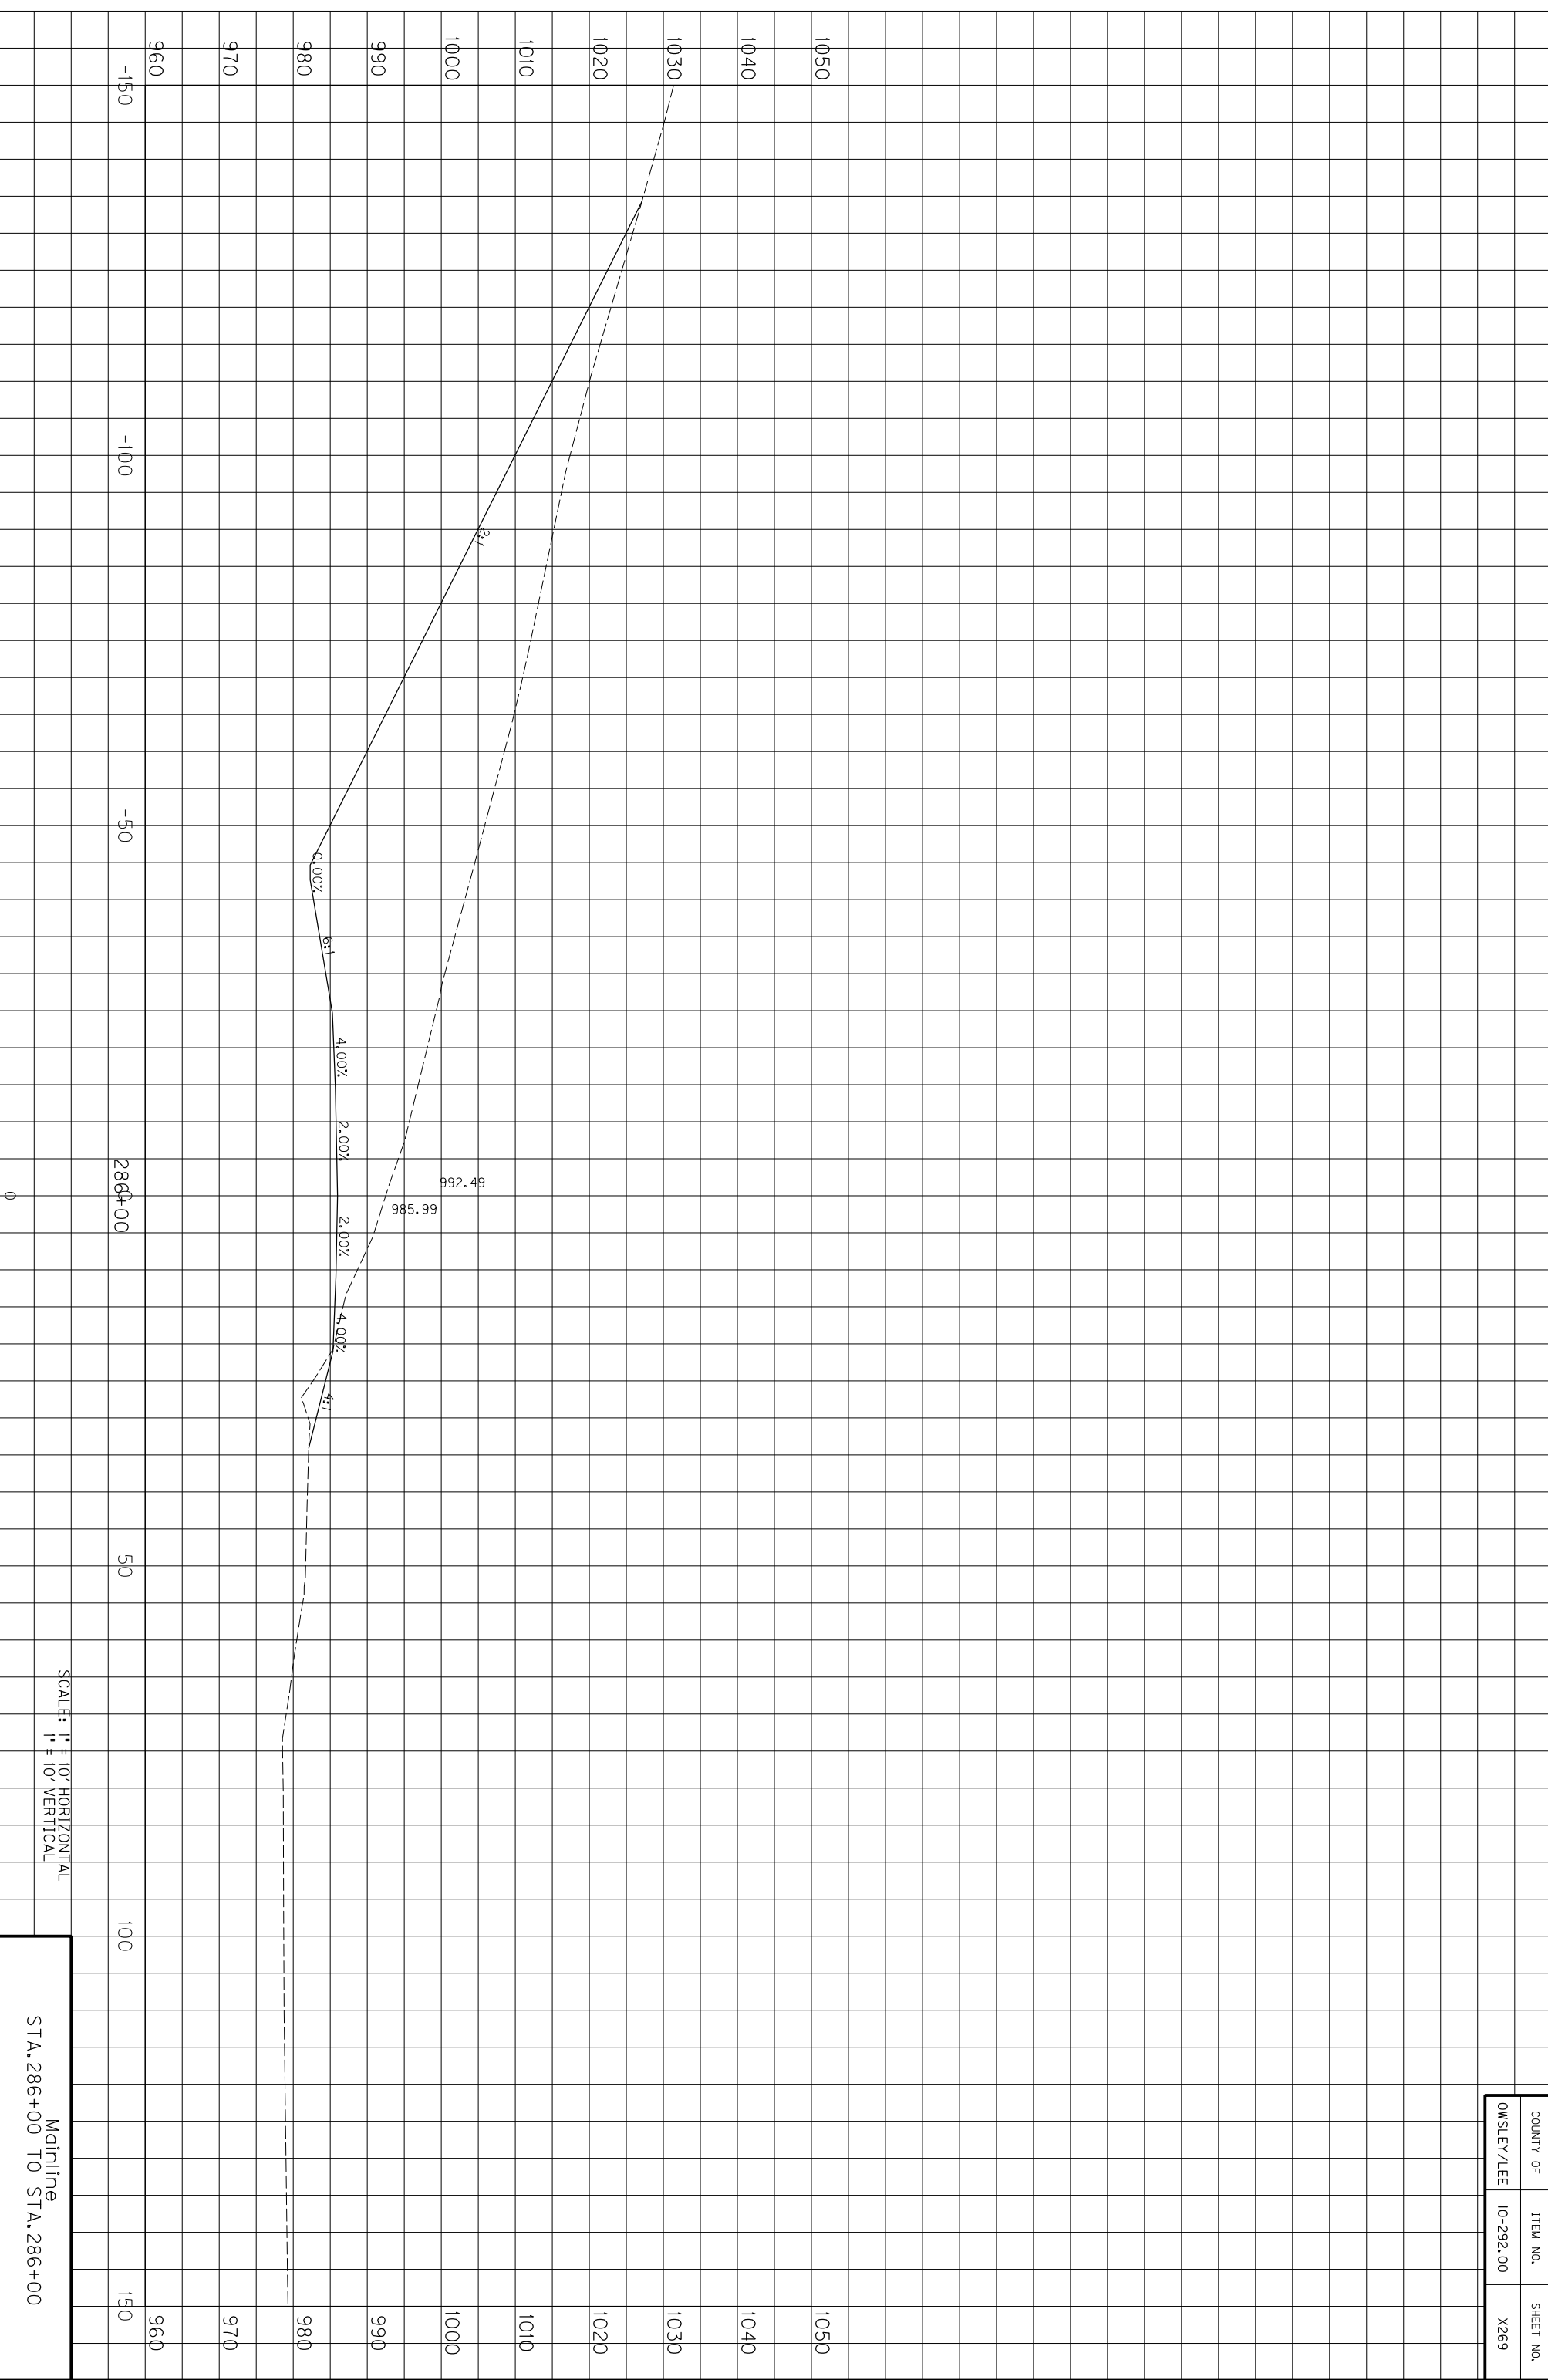

COUNTY OF	ITEM NO.	SHEET NO.
OWSLEY/LEE	10-292.00	X269

SCALE: 1" = 10' HORIZONTAL
1" = 10' VERTICAL


Mainline
STA. 286+00 TO STA. 286+00

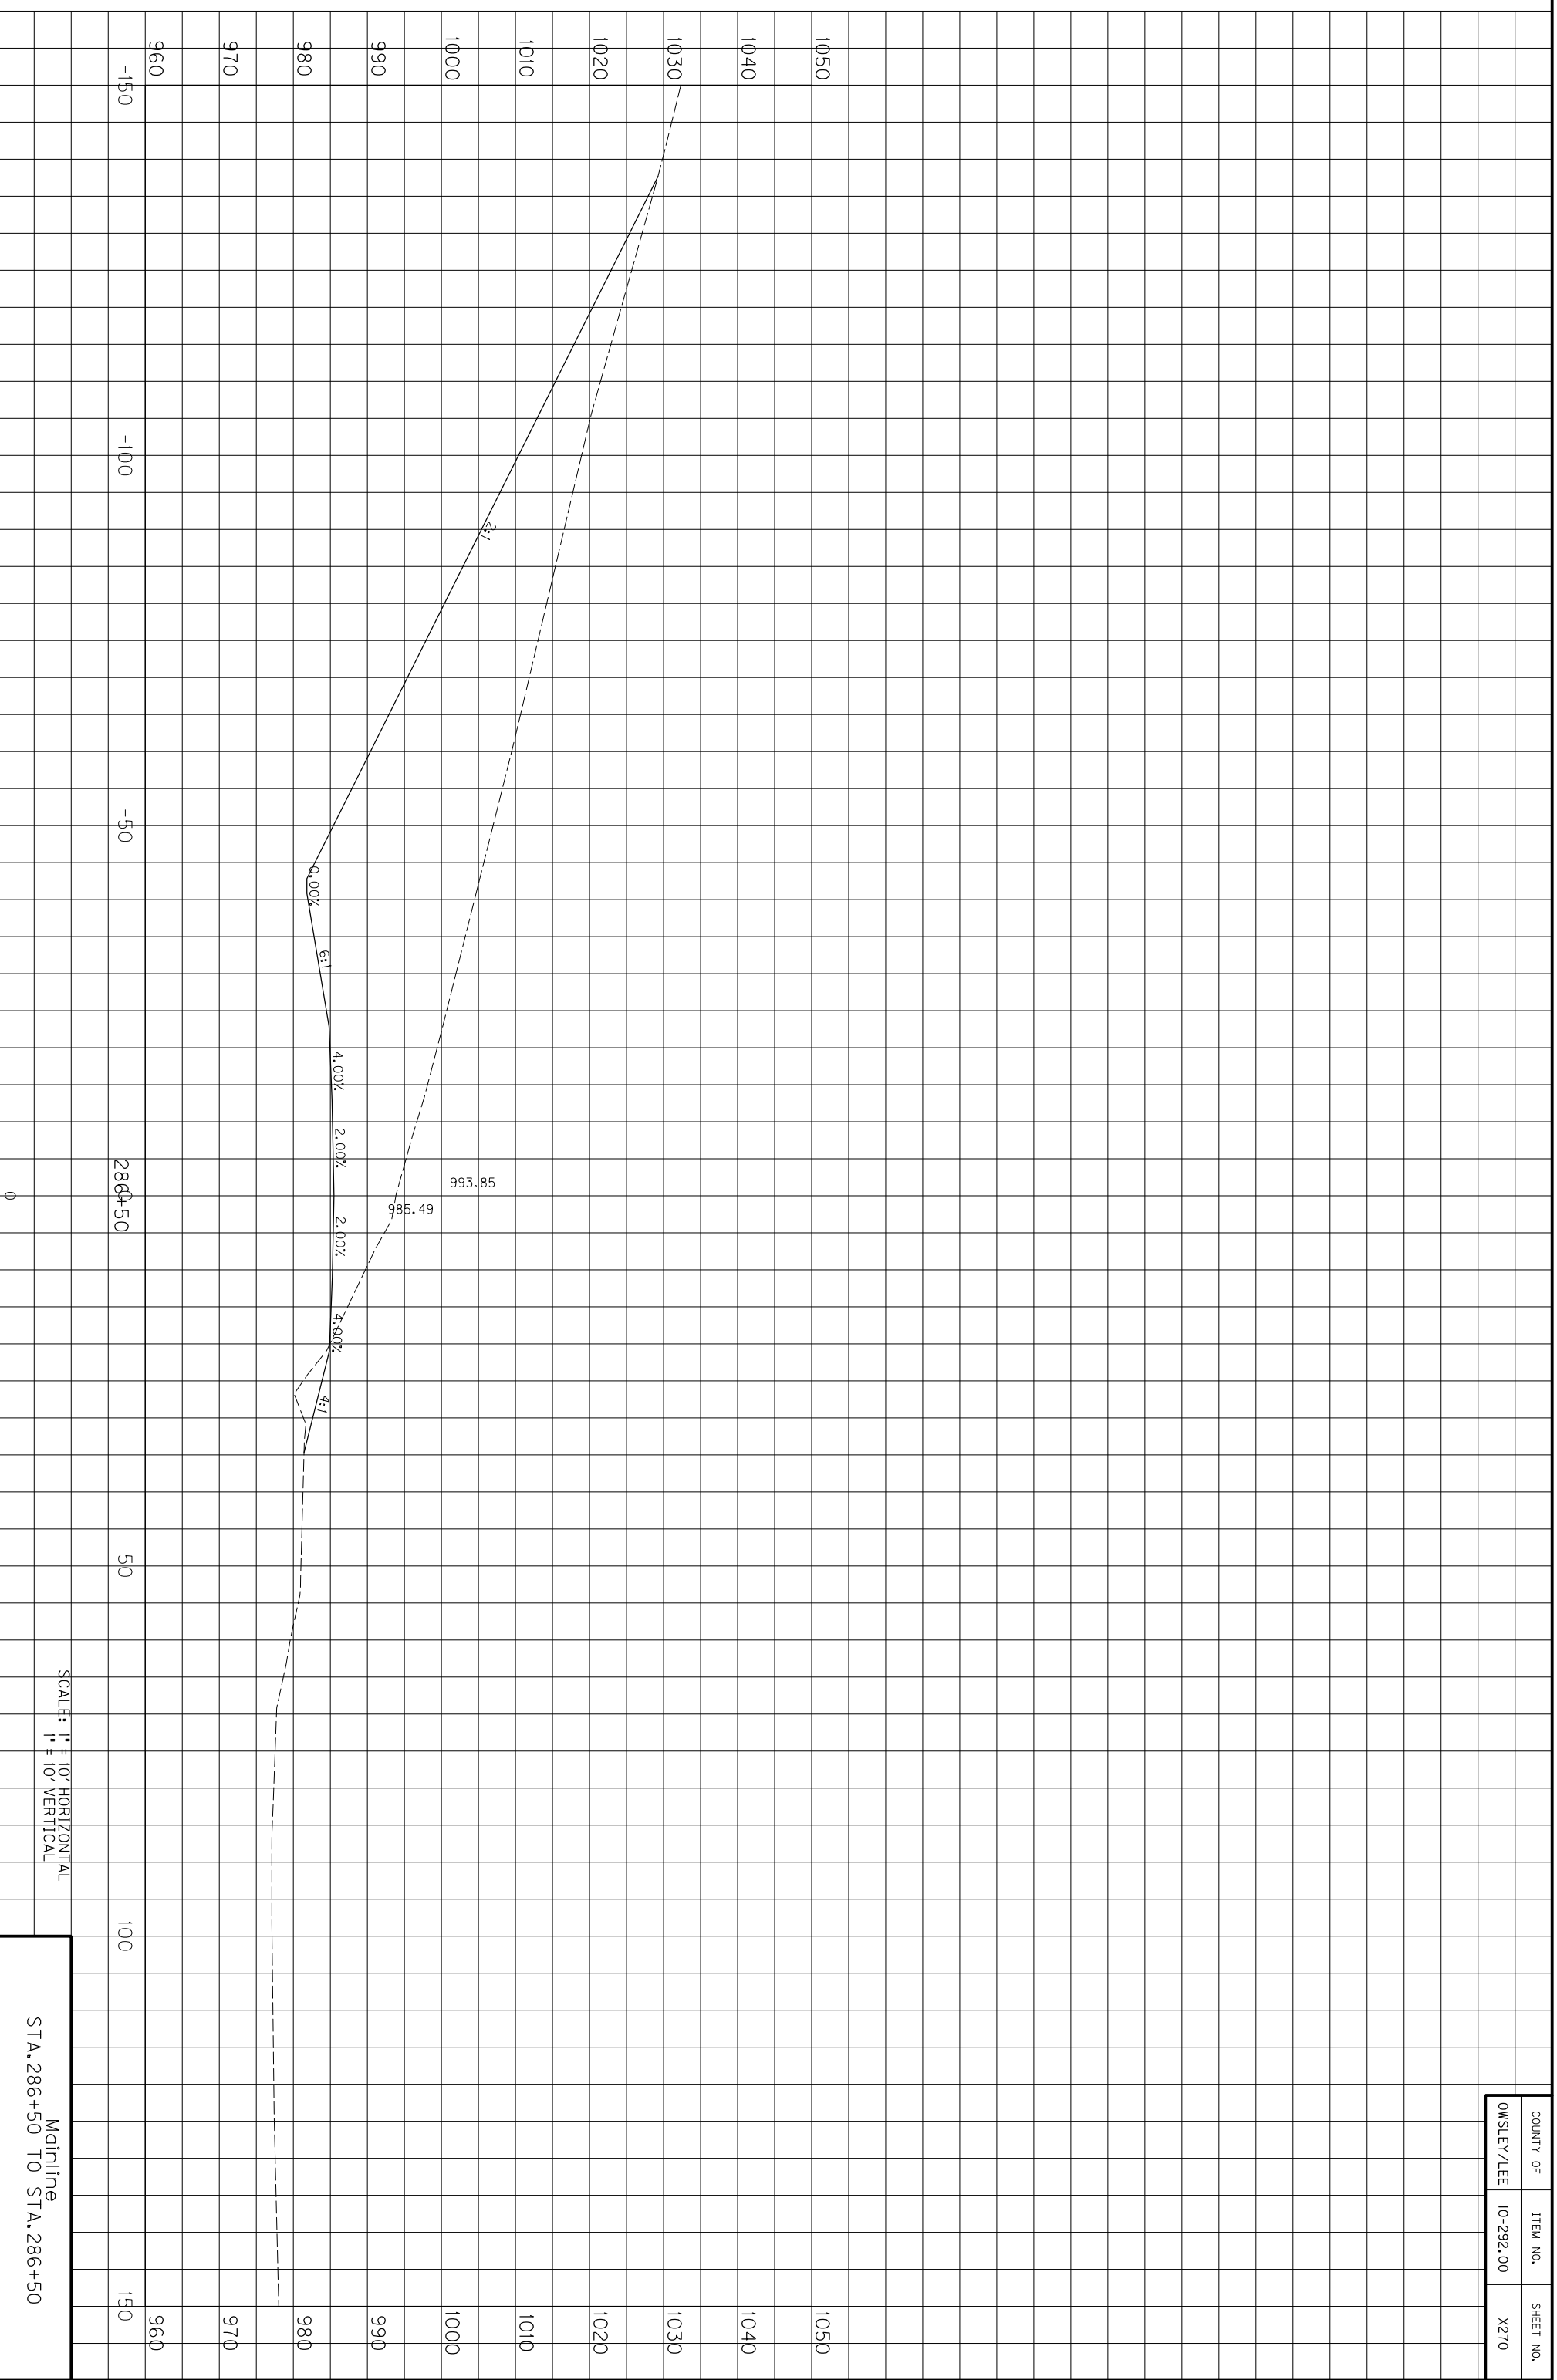

COUNTY OF	ITEM NO.	SHEET NO.
OWSLEY/LEE	10-292.00	X270

SCALE: 1" = 10' HORIZONTAL
1" = 10' VERTICAL


Mainline
STA. 286+50 TO STA. 286+50

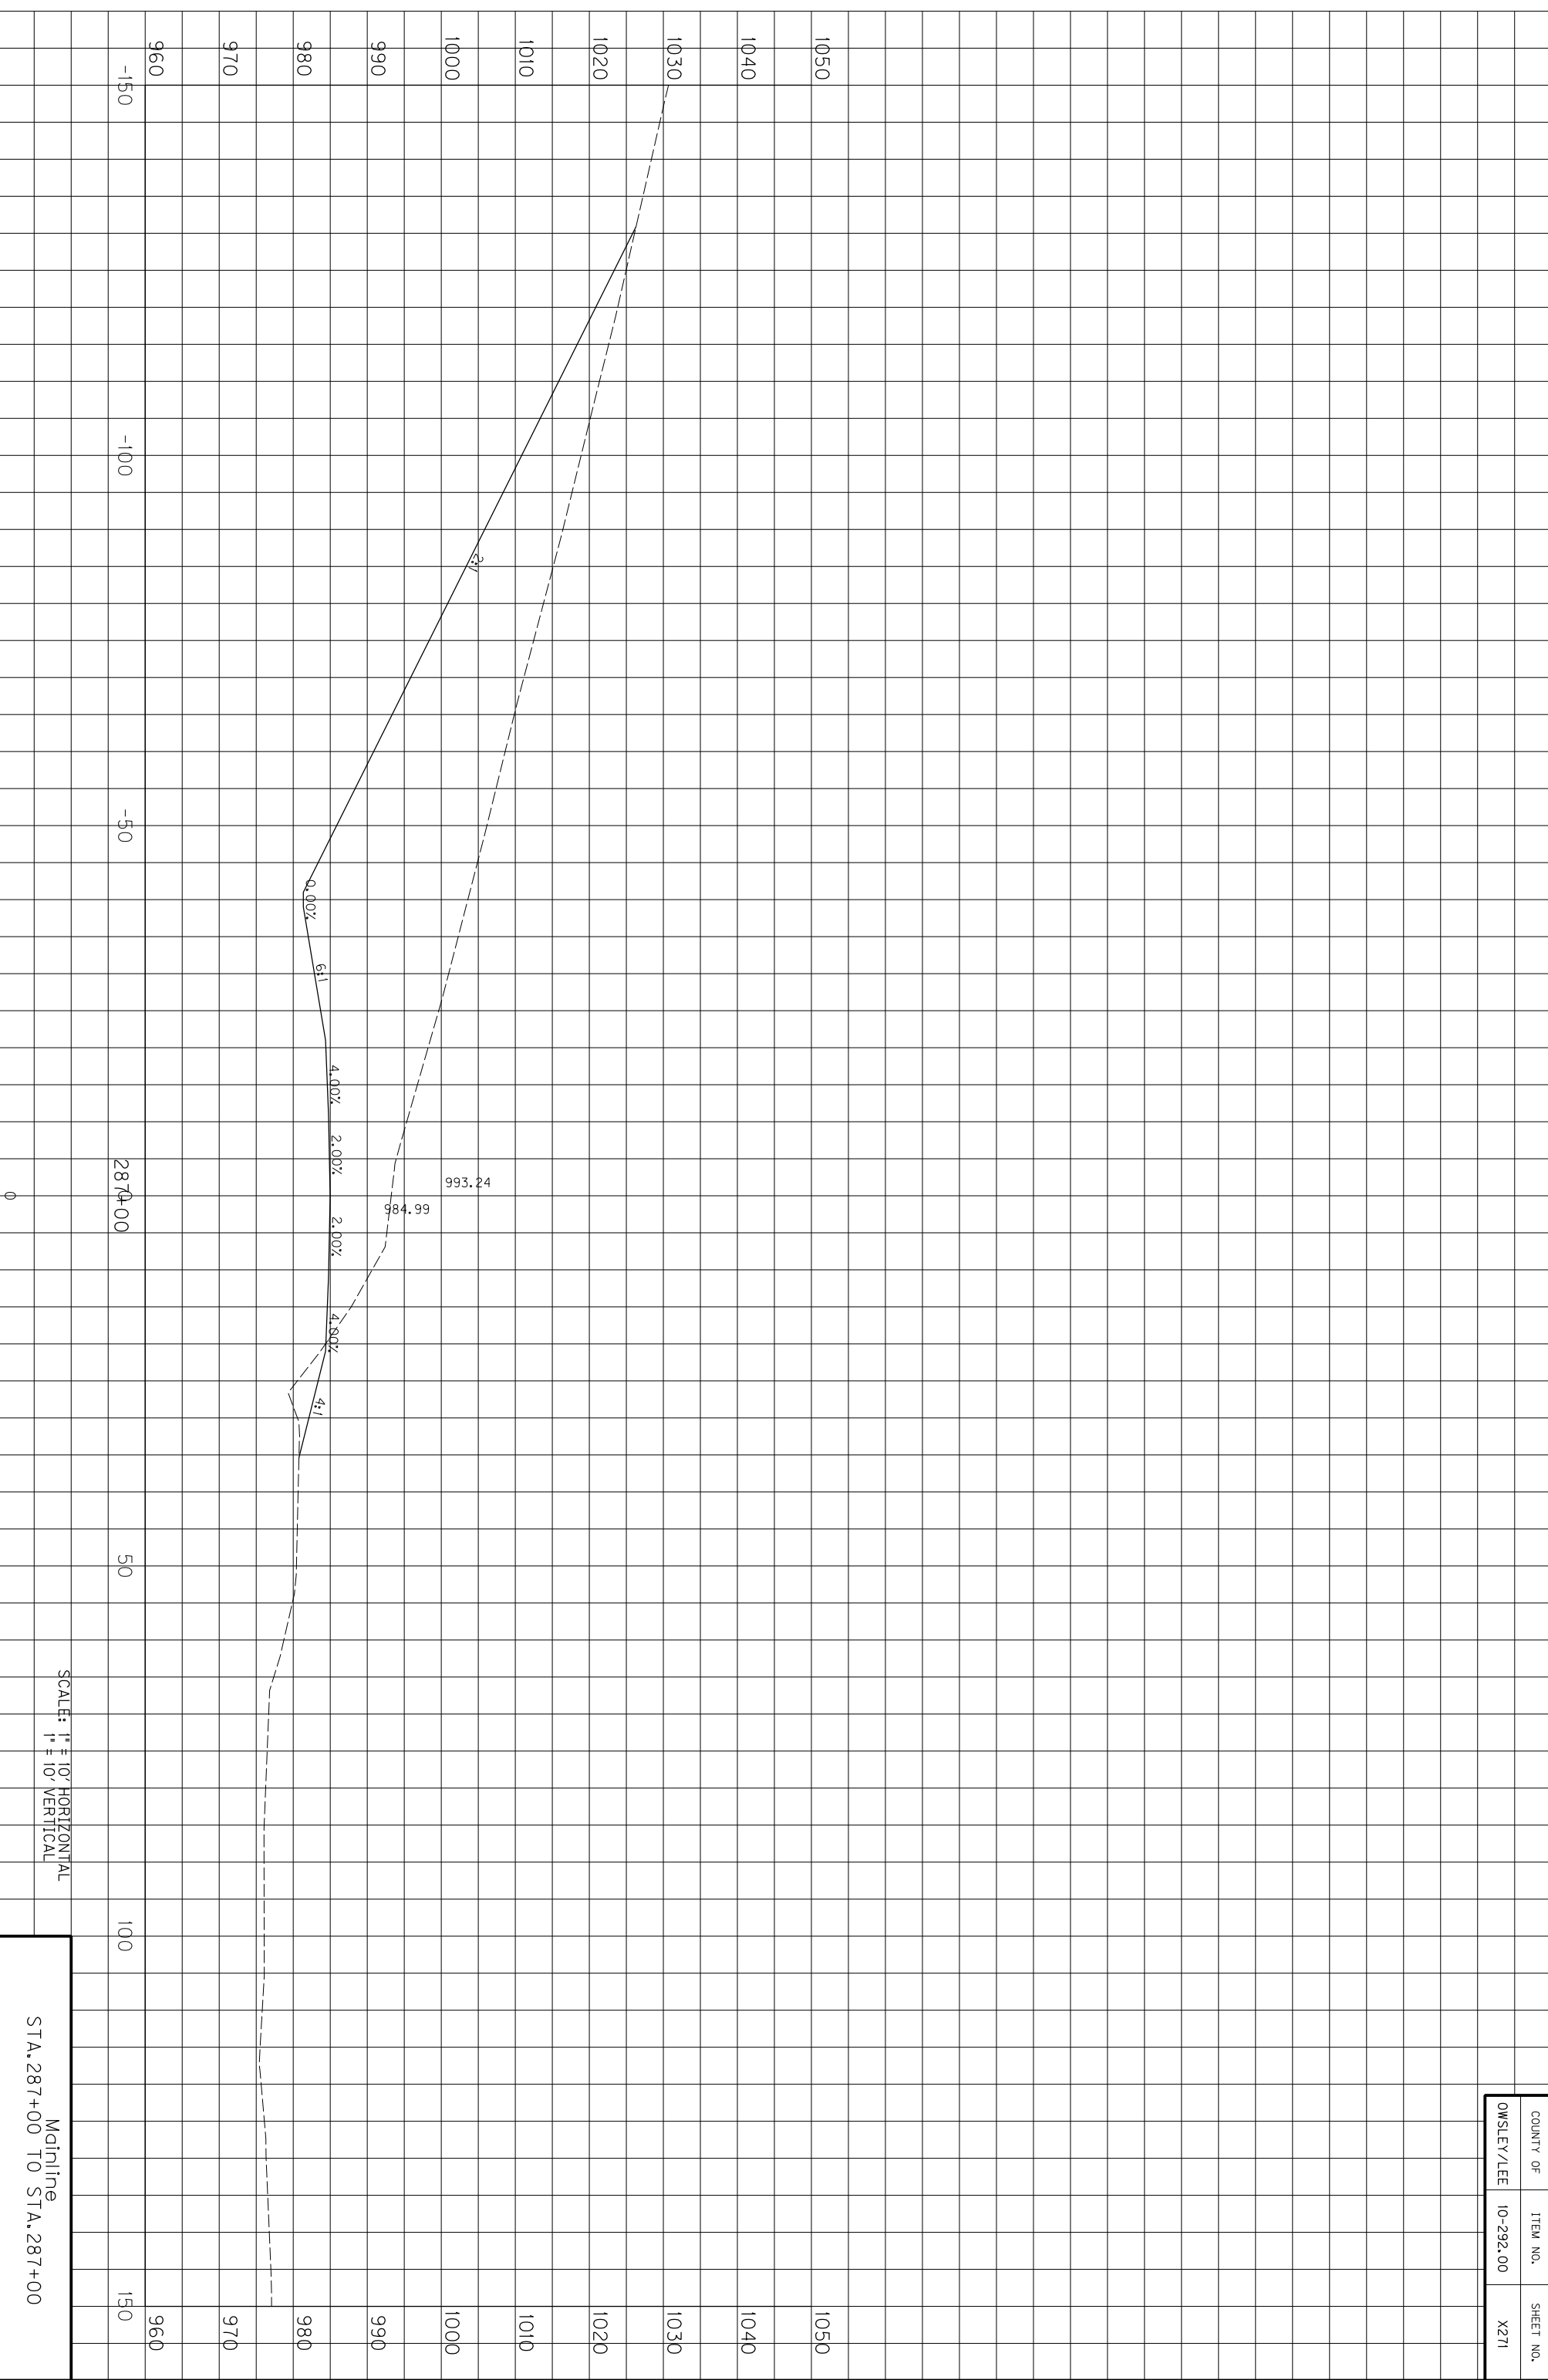

SCALE: 1" = 10' HORIZONTAL
1" = 10' VERTICAL

Mainline
STA. 287+00 TO STA. 287+00


COUNTY OF	ITEM NO.	SHEET NO.
OWSLEY/LEE	10-292.00	X271

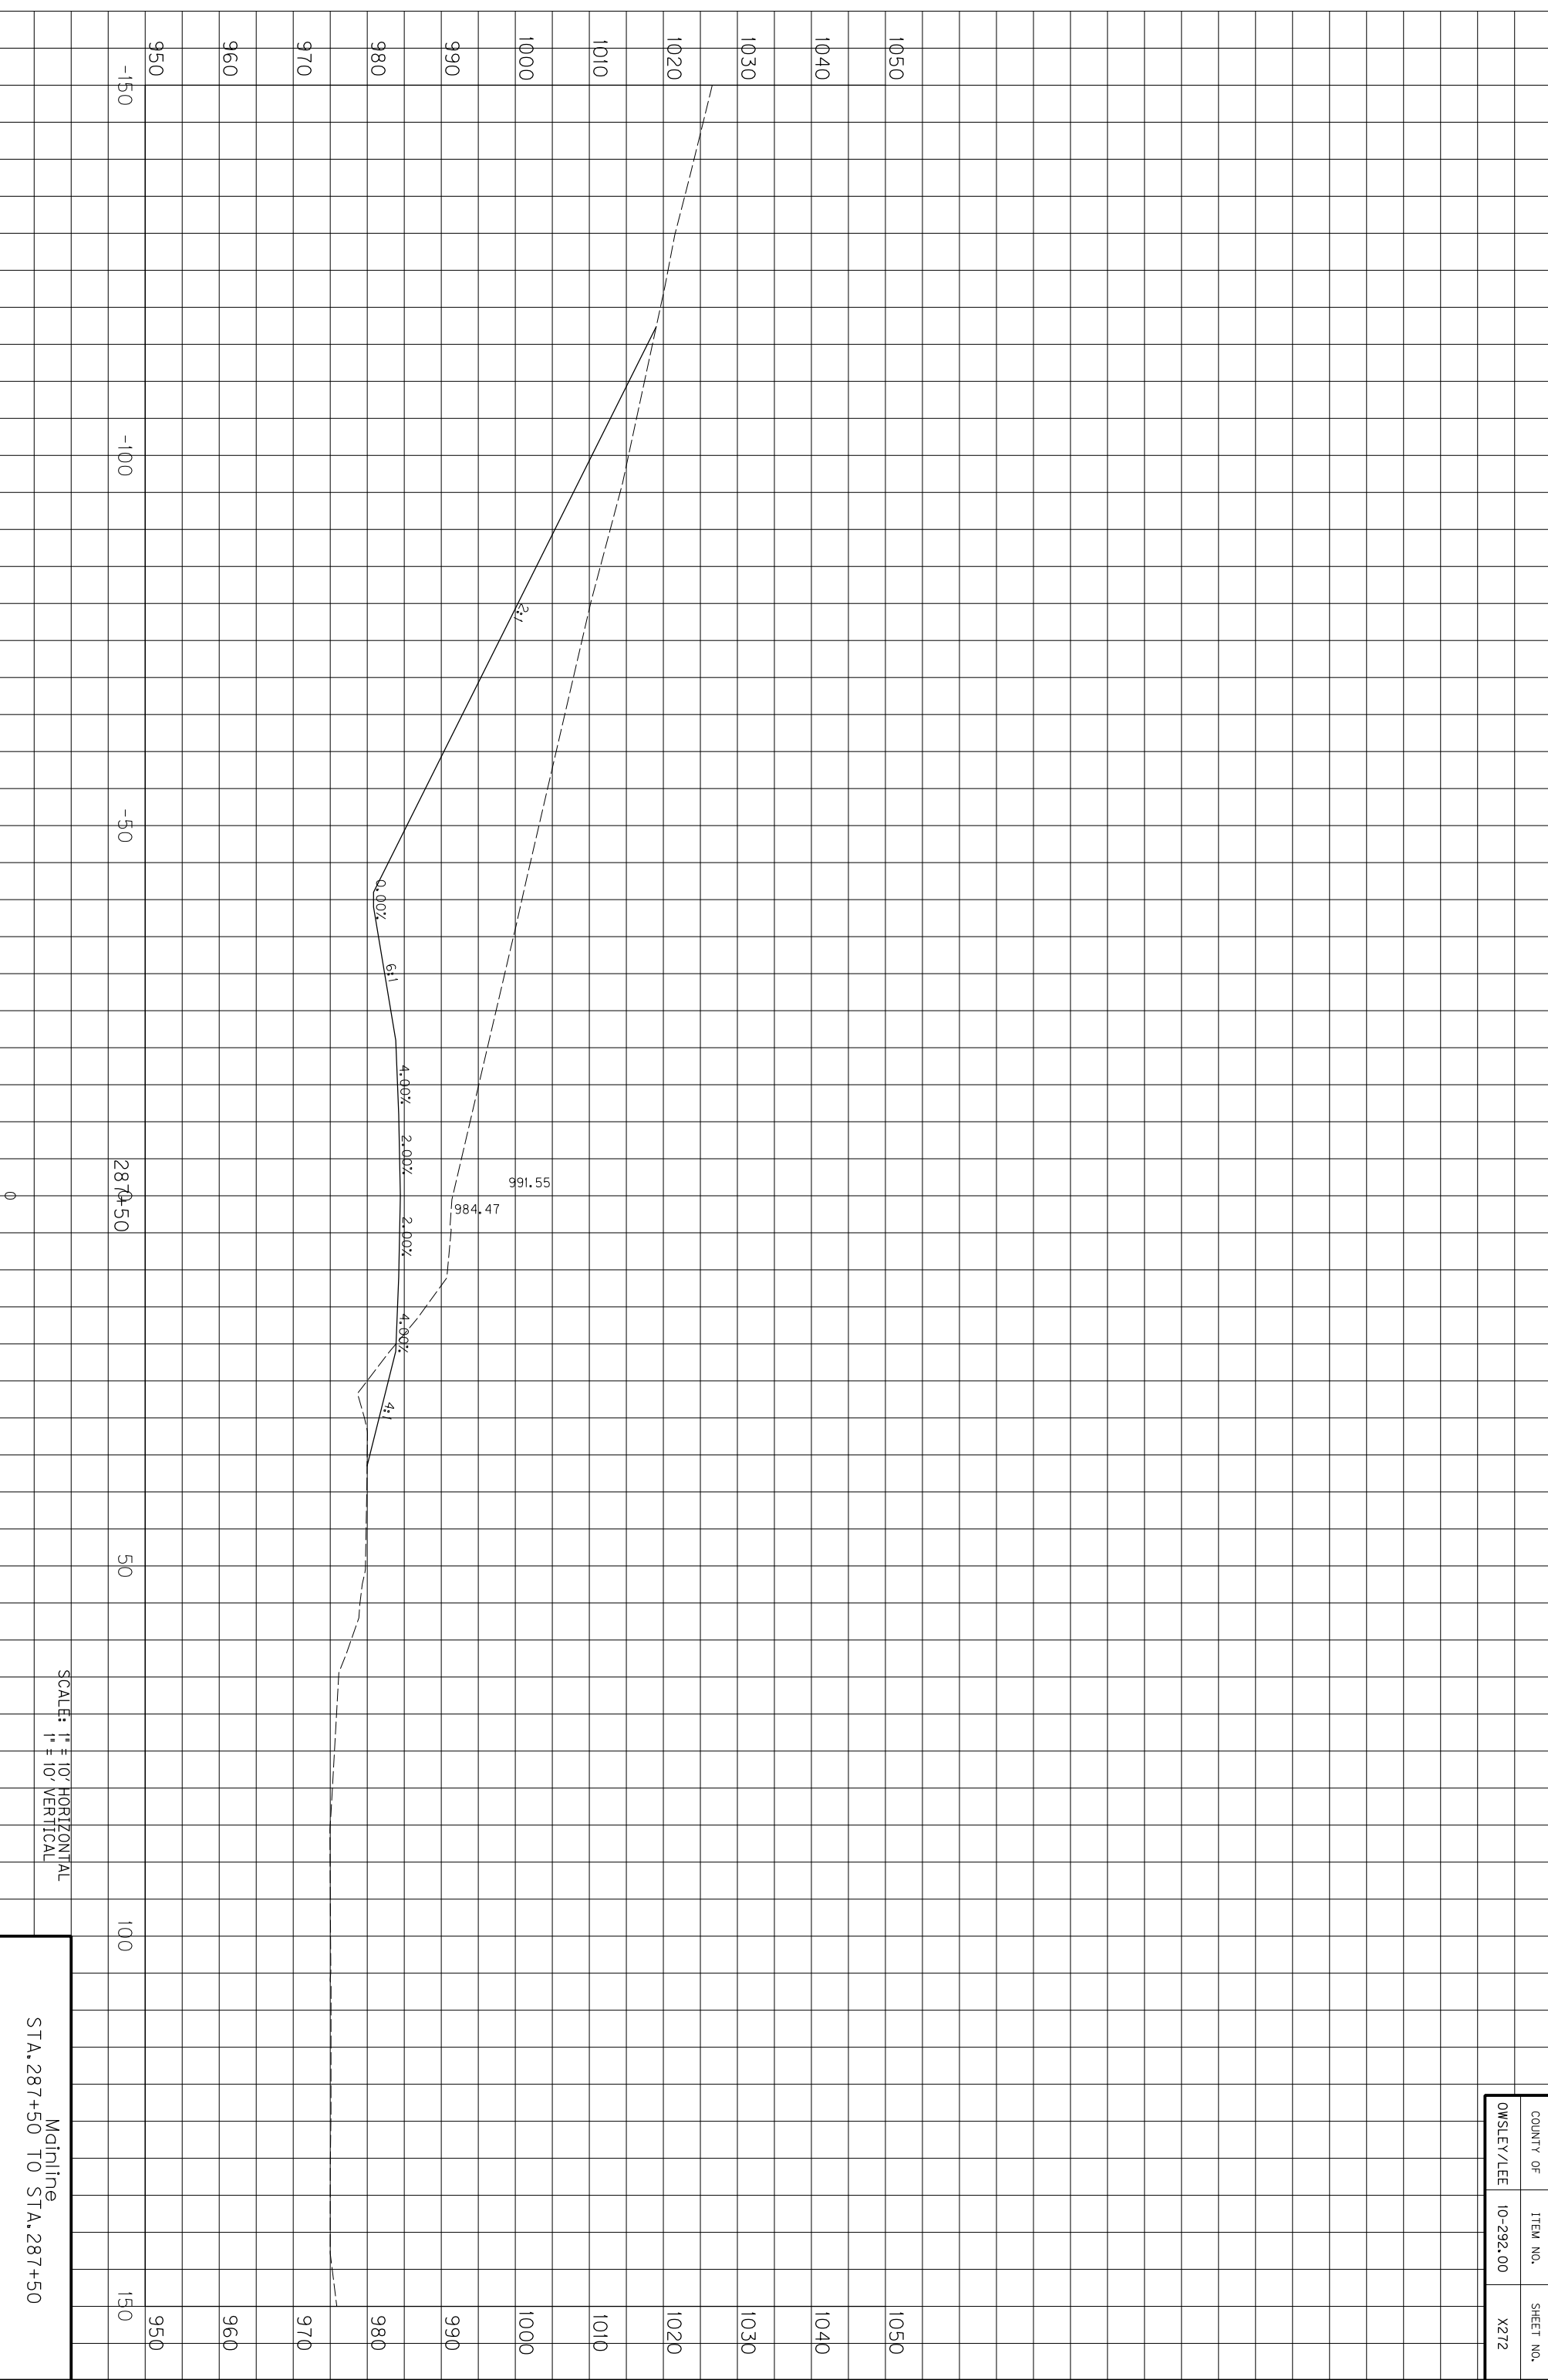

SCALE: 1" = 10' HORIZONTAL
1" = 10' VERTICAL

Mainline
STA. 287+50 TO STA. 287+50


COUNTY OF	ITEM NO.	SHEET NO.
OWSLEY/LEE	10-292.00	X272

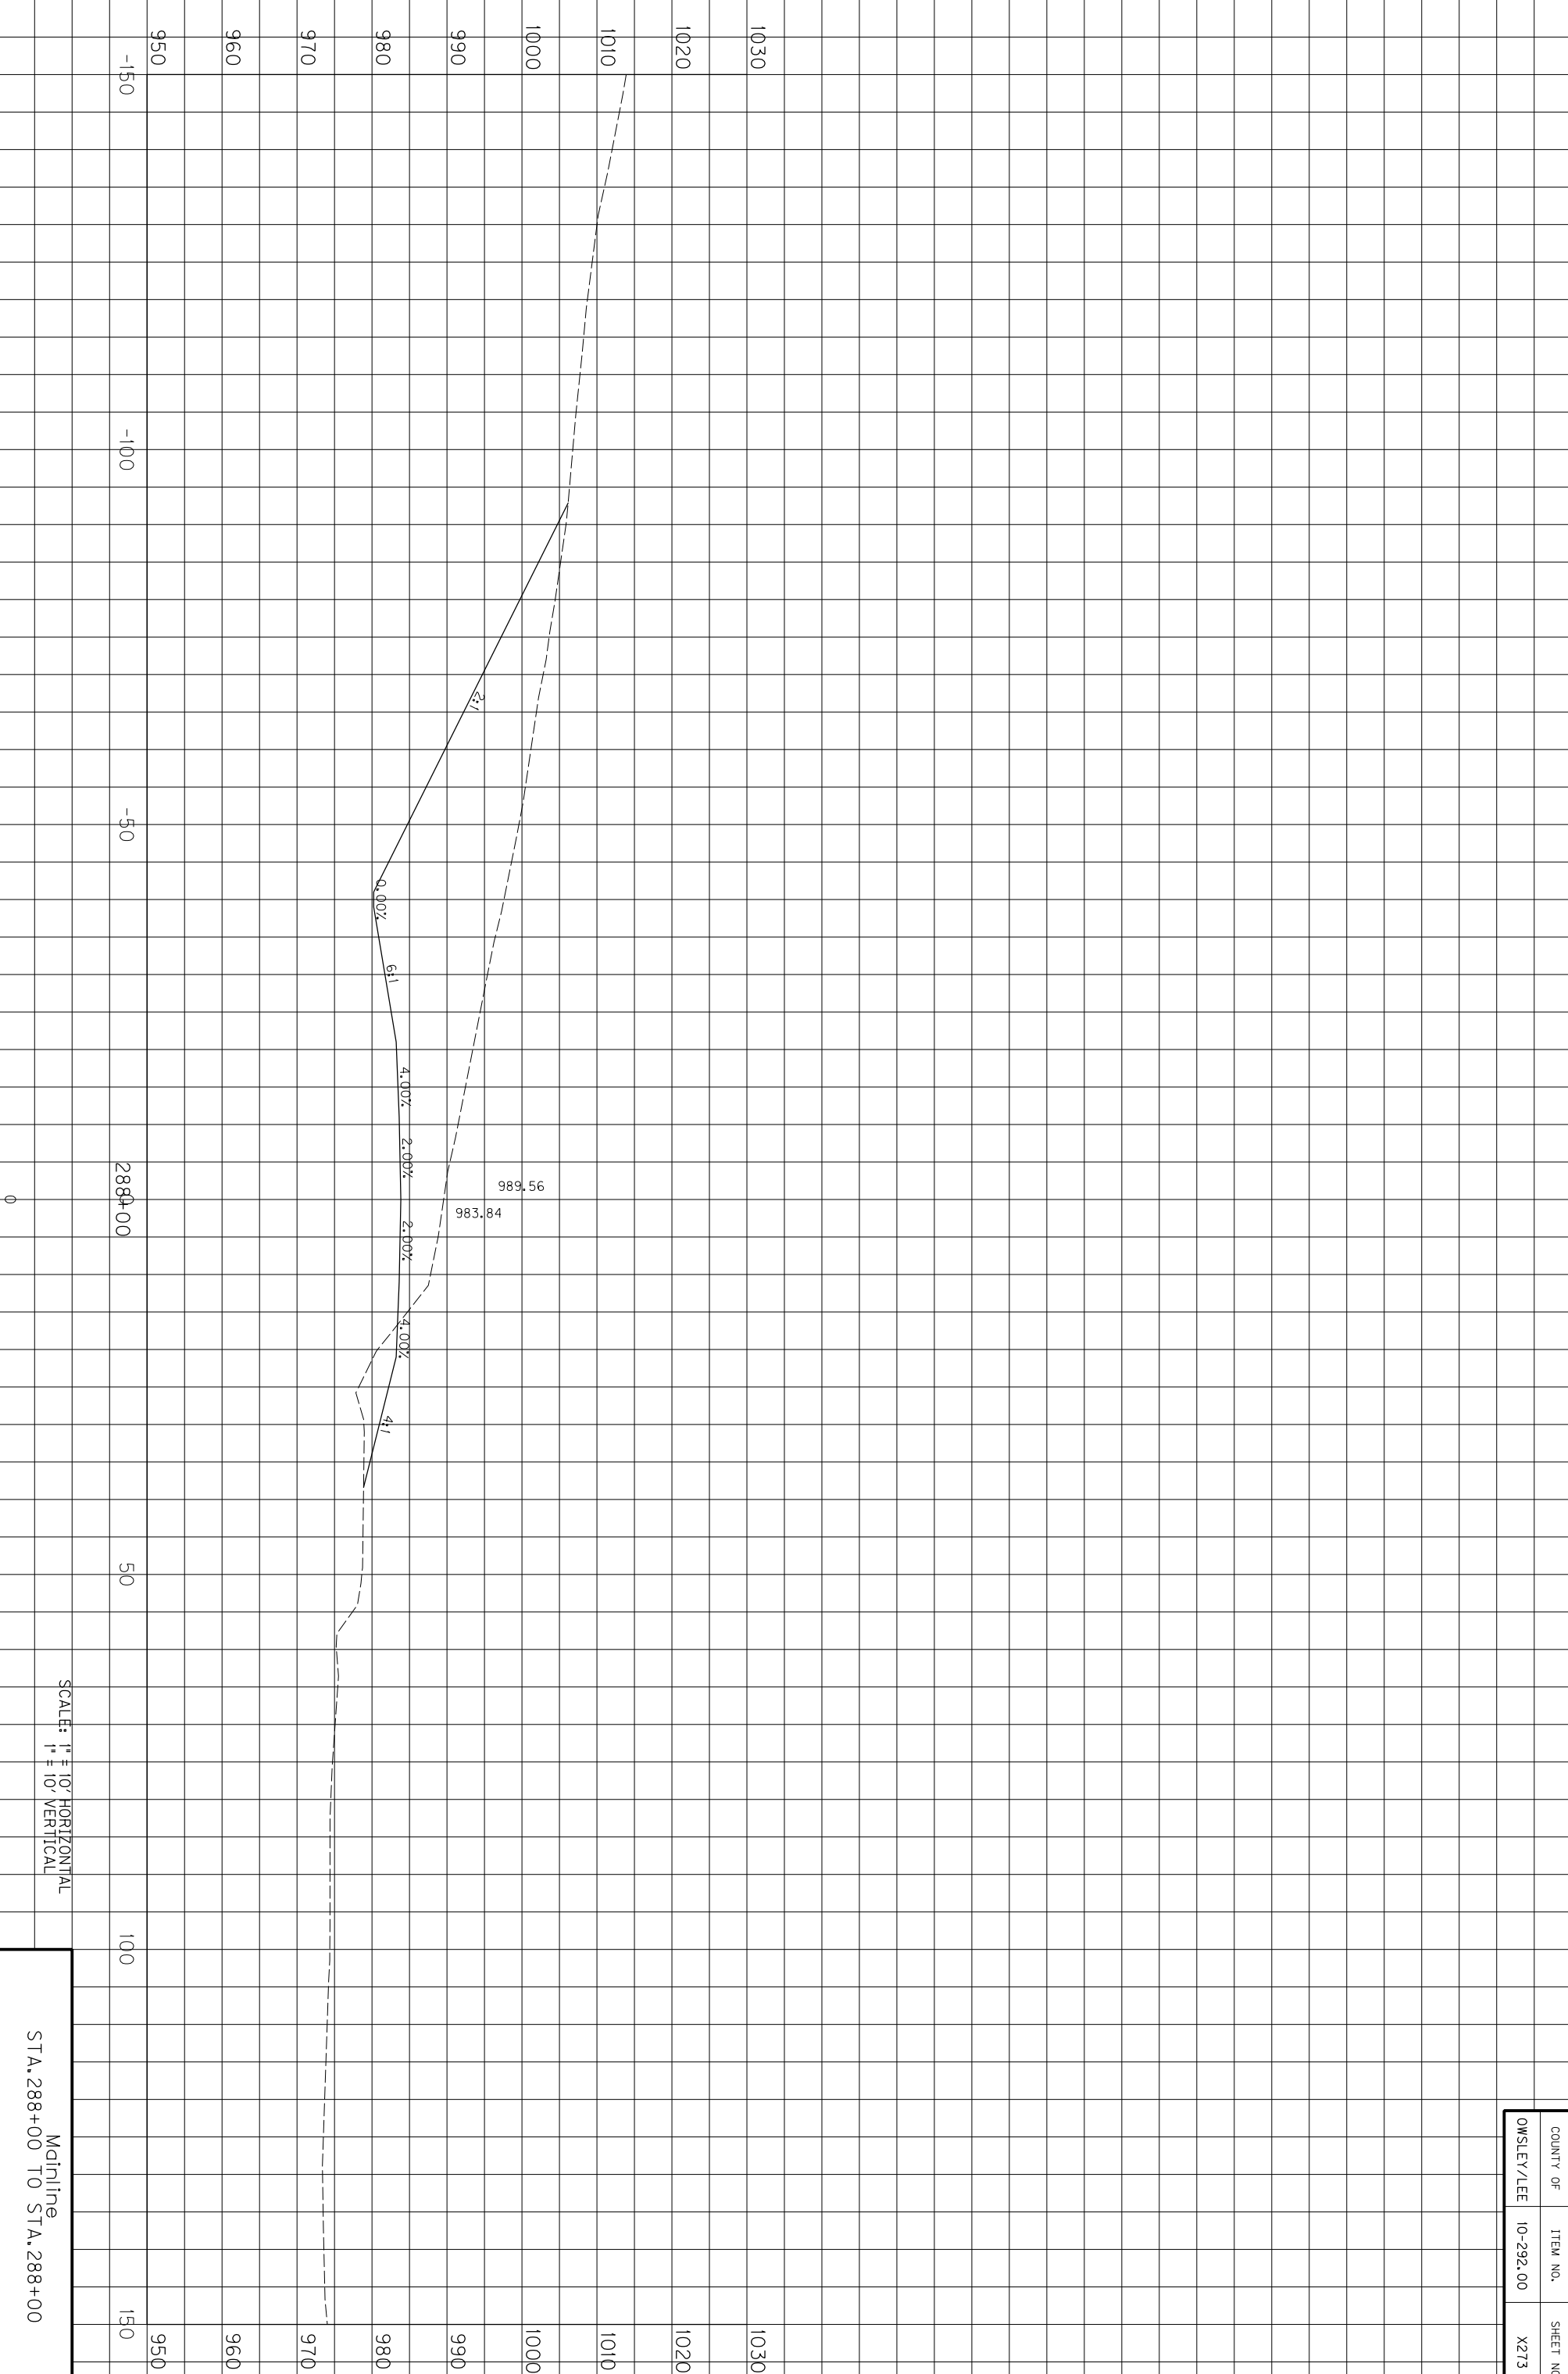

COUNTY OF	ITEM NO.	SHEET NO.
OWSLEY/LEE	10-292.00	X273

SCALE: 1" = 10' HORIZONTAL
1" = 10' VERTICAL


Mainline
STA. 288+00 TO STA. 288+00

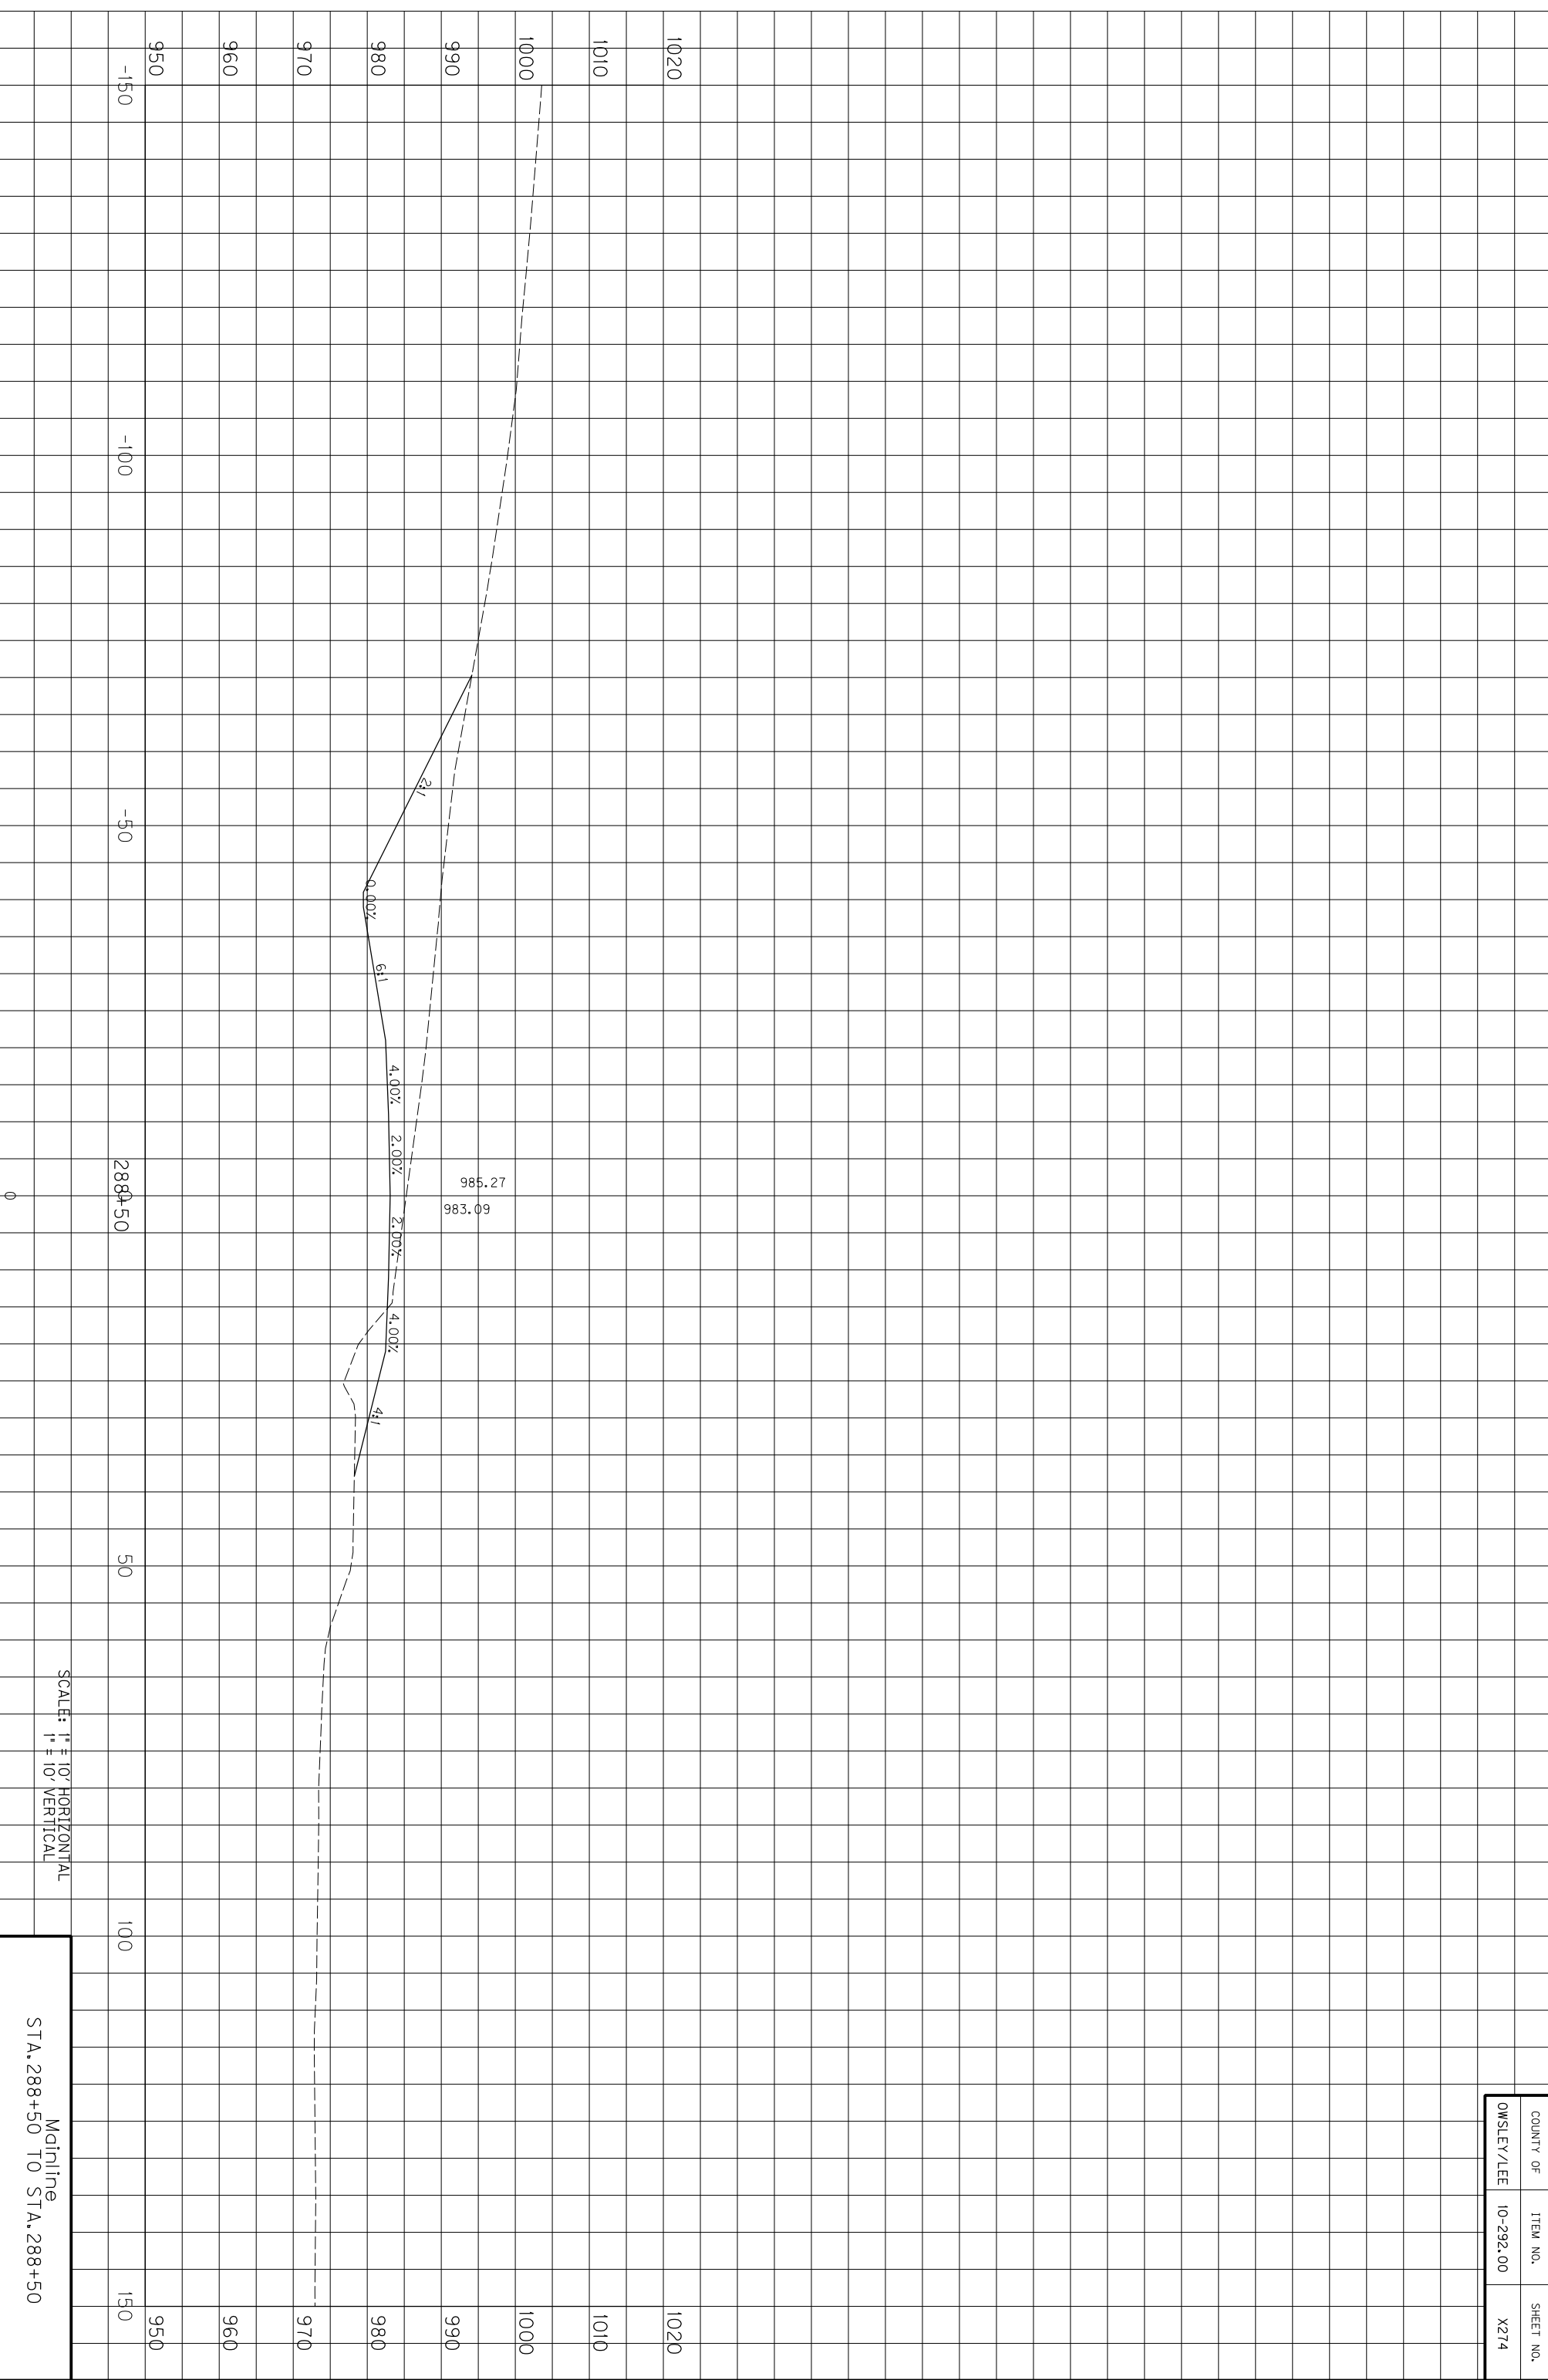

COUNTY OF	ITEM NO.	SHEET NO.
OWSLEY/LEE	10-292.00	X274

SCALE: 1" = 10' HORIZONTAL
1" = 10' VERTICAL

Mainline
STA. 288+50 TO STA. 288+50

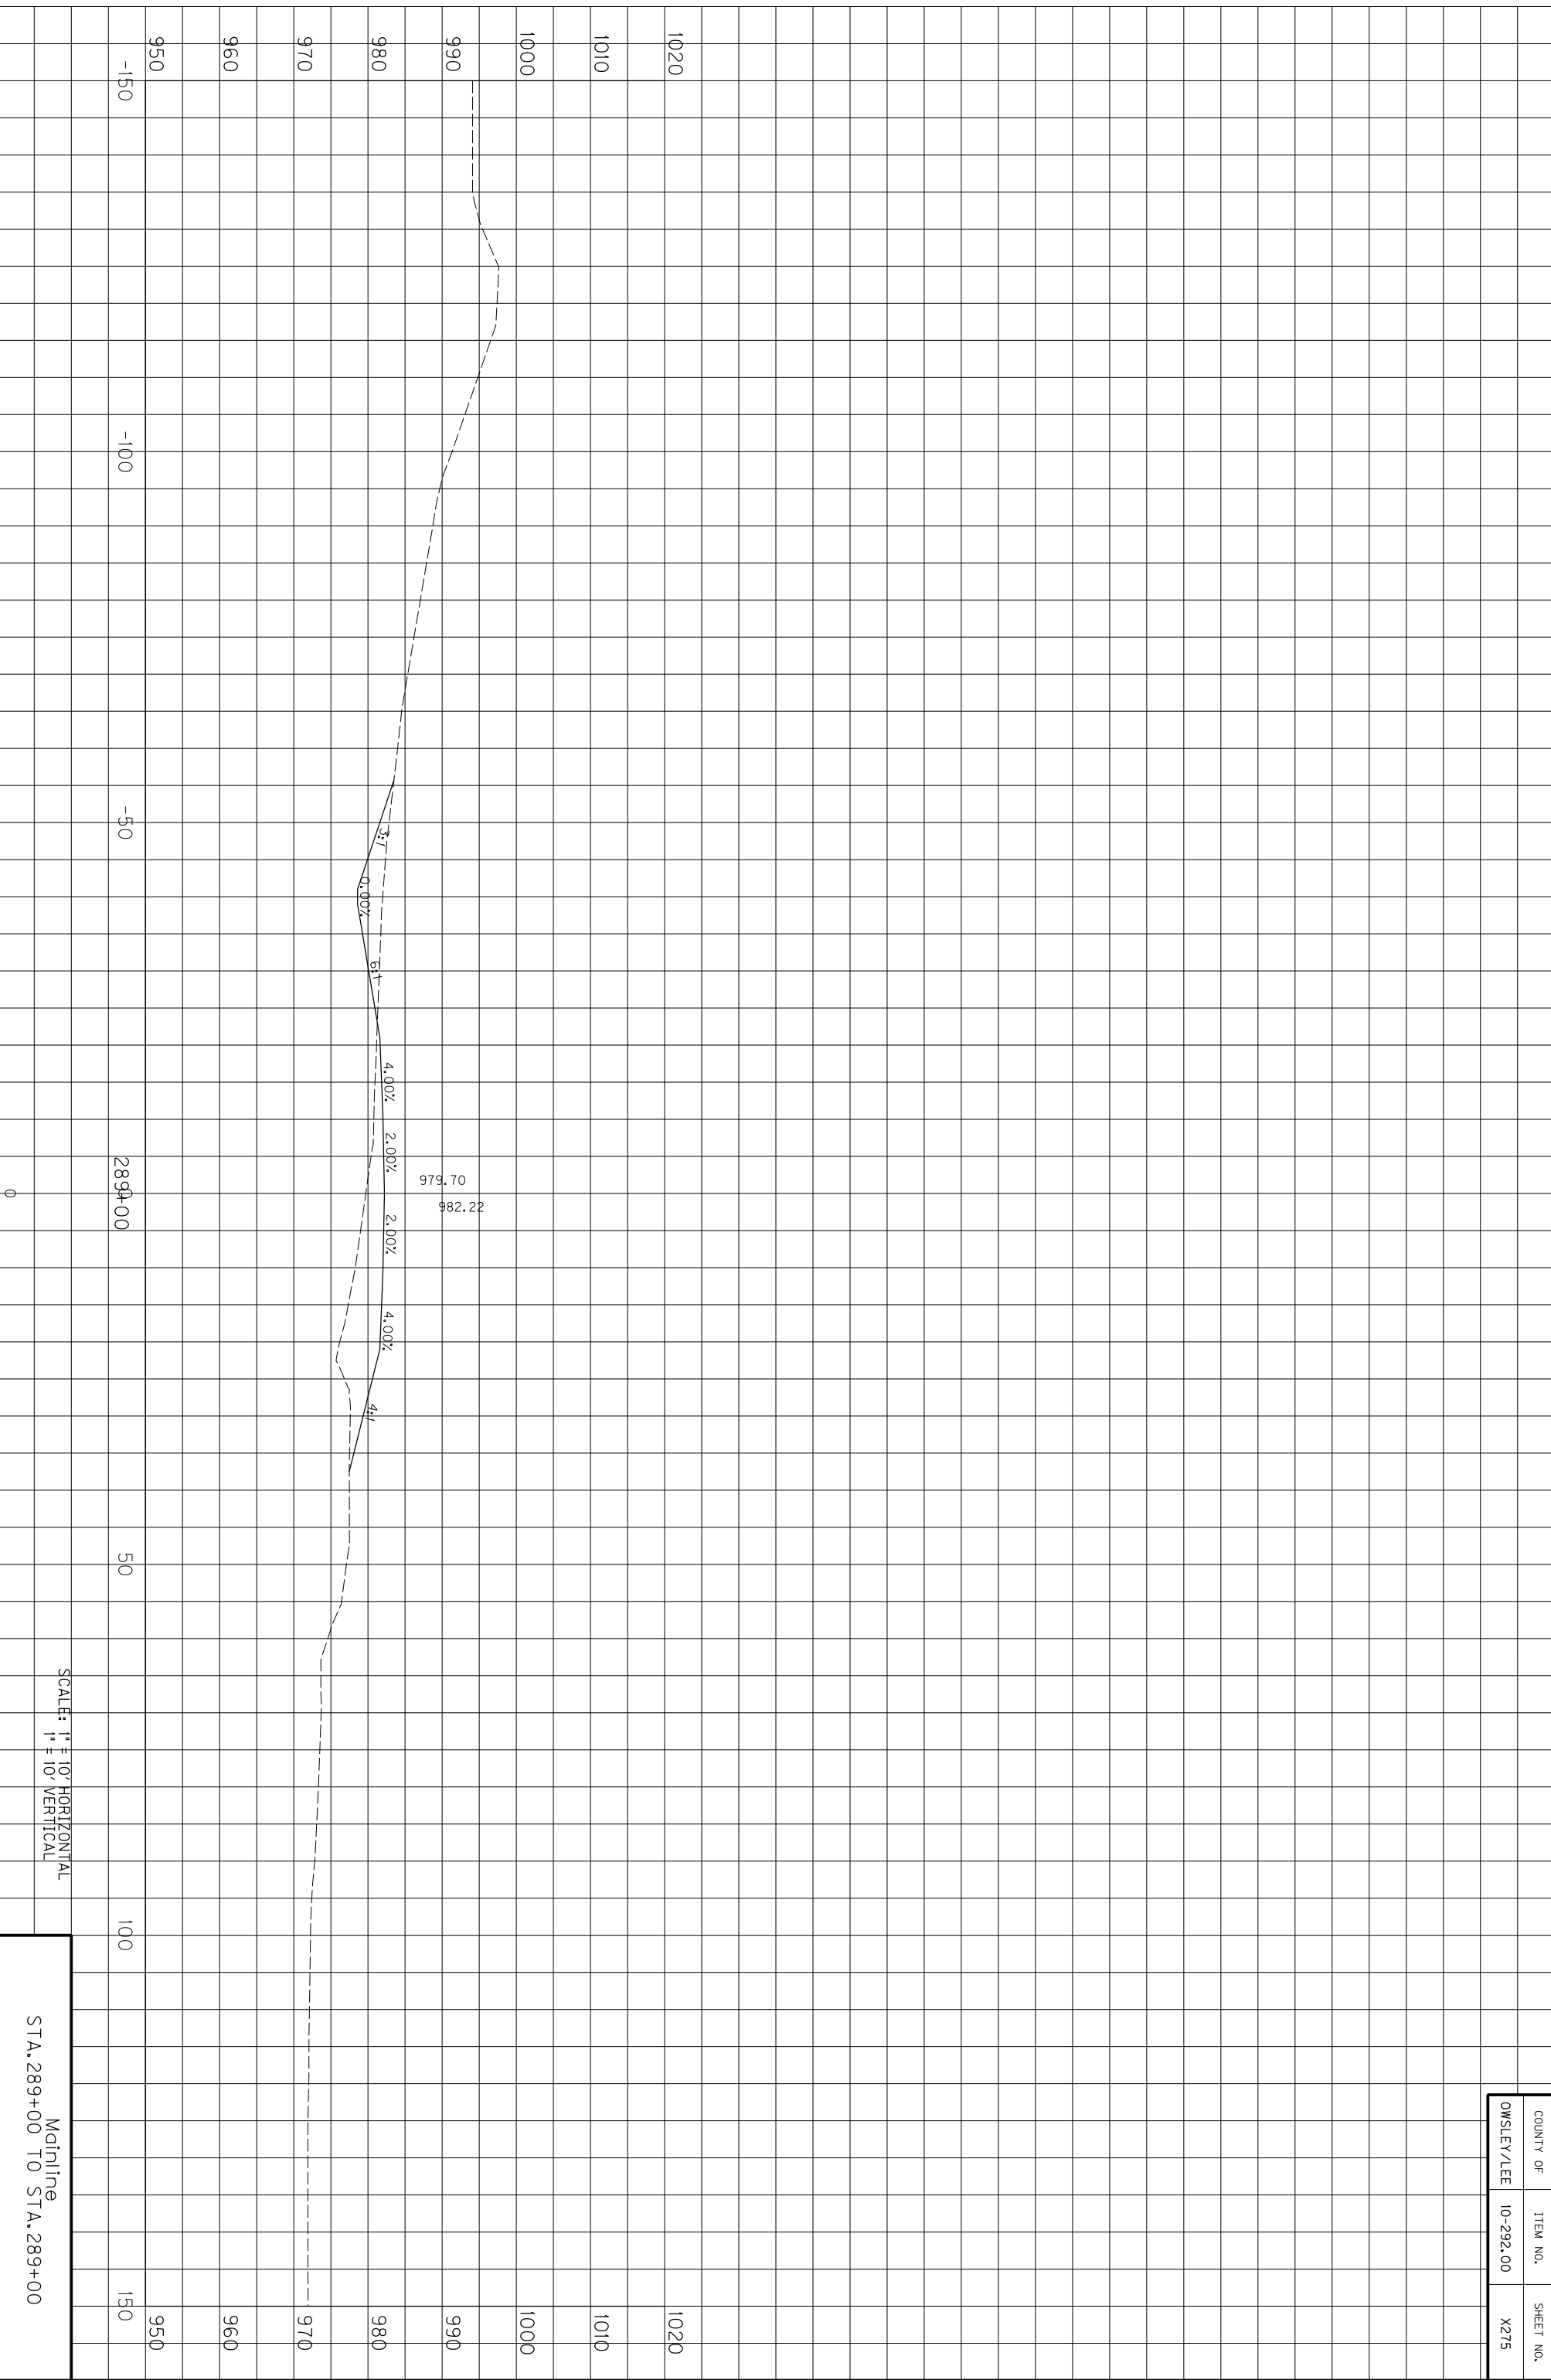

1020

1010

1000

990

980

970

960

950

-150

-100

-50

0

289+00

50

100

150

950

960

970

979.70
982.22

3.1%

0.00%

5.1%

4.00%

2.00%

2.00%


4.00%

4.1%

SCALE: 1" = 10' HORIZONTAL
1" = 10' VERTICAL

Mainline
STA. 289+00 TO STA. 289+00


COUNTY OF	ITEM NO.	SHEET NO.
OWSLEY/LEE	10-292.00	X275

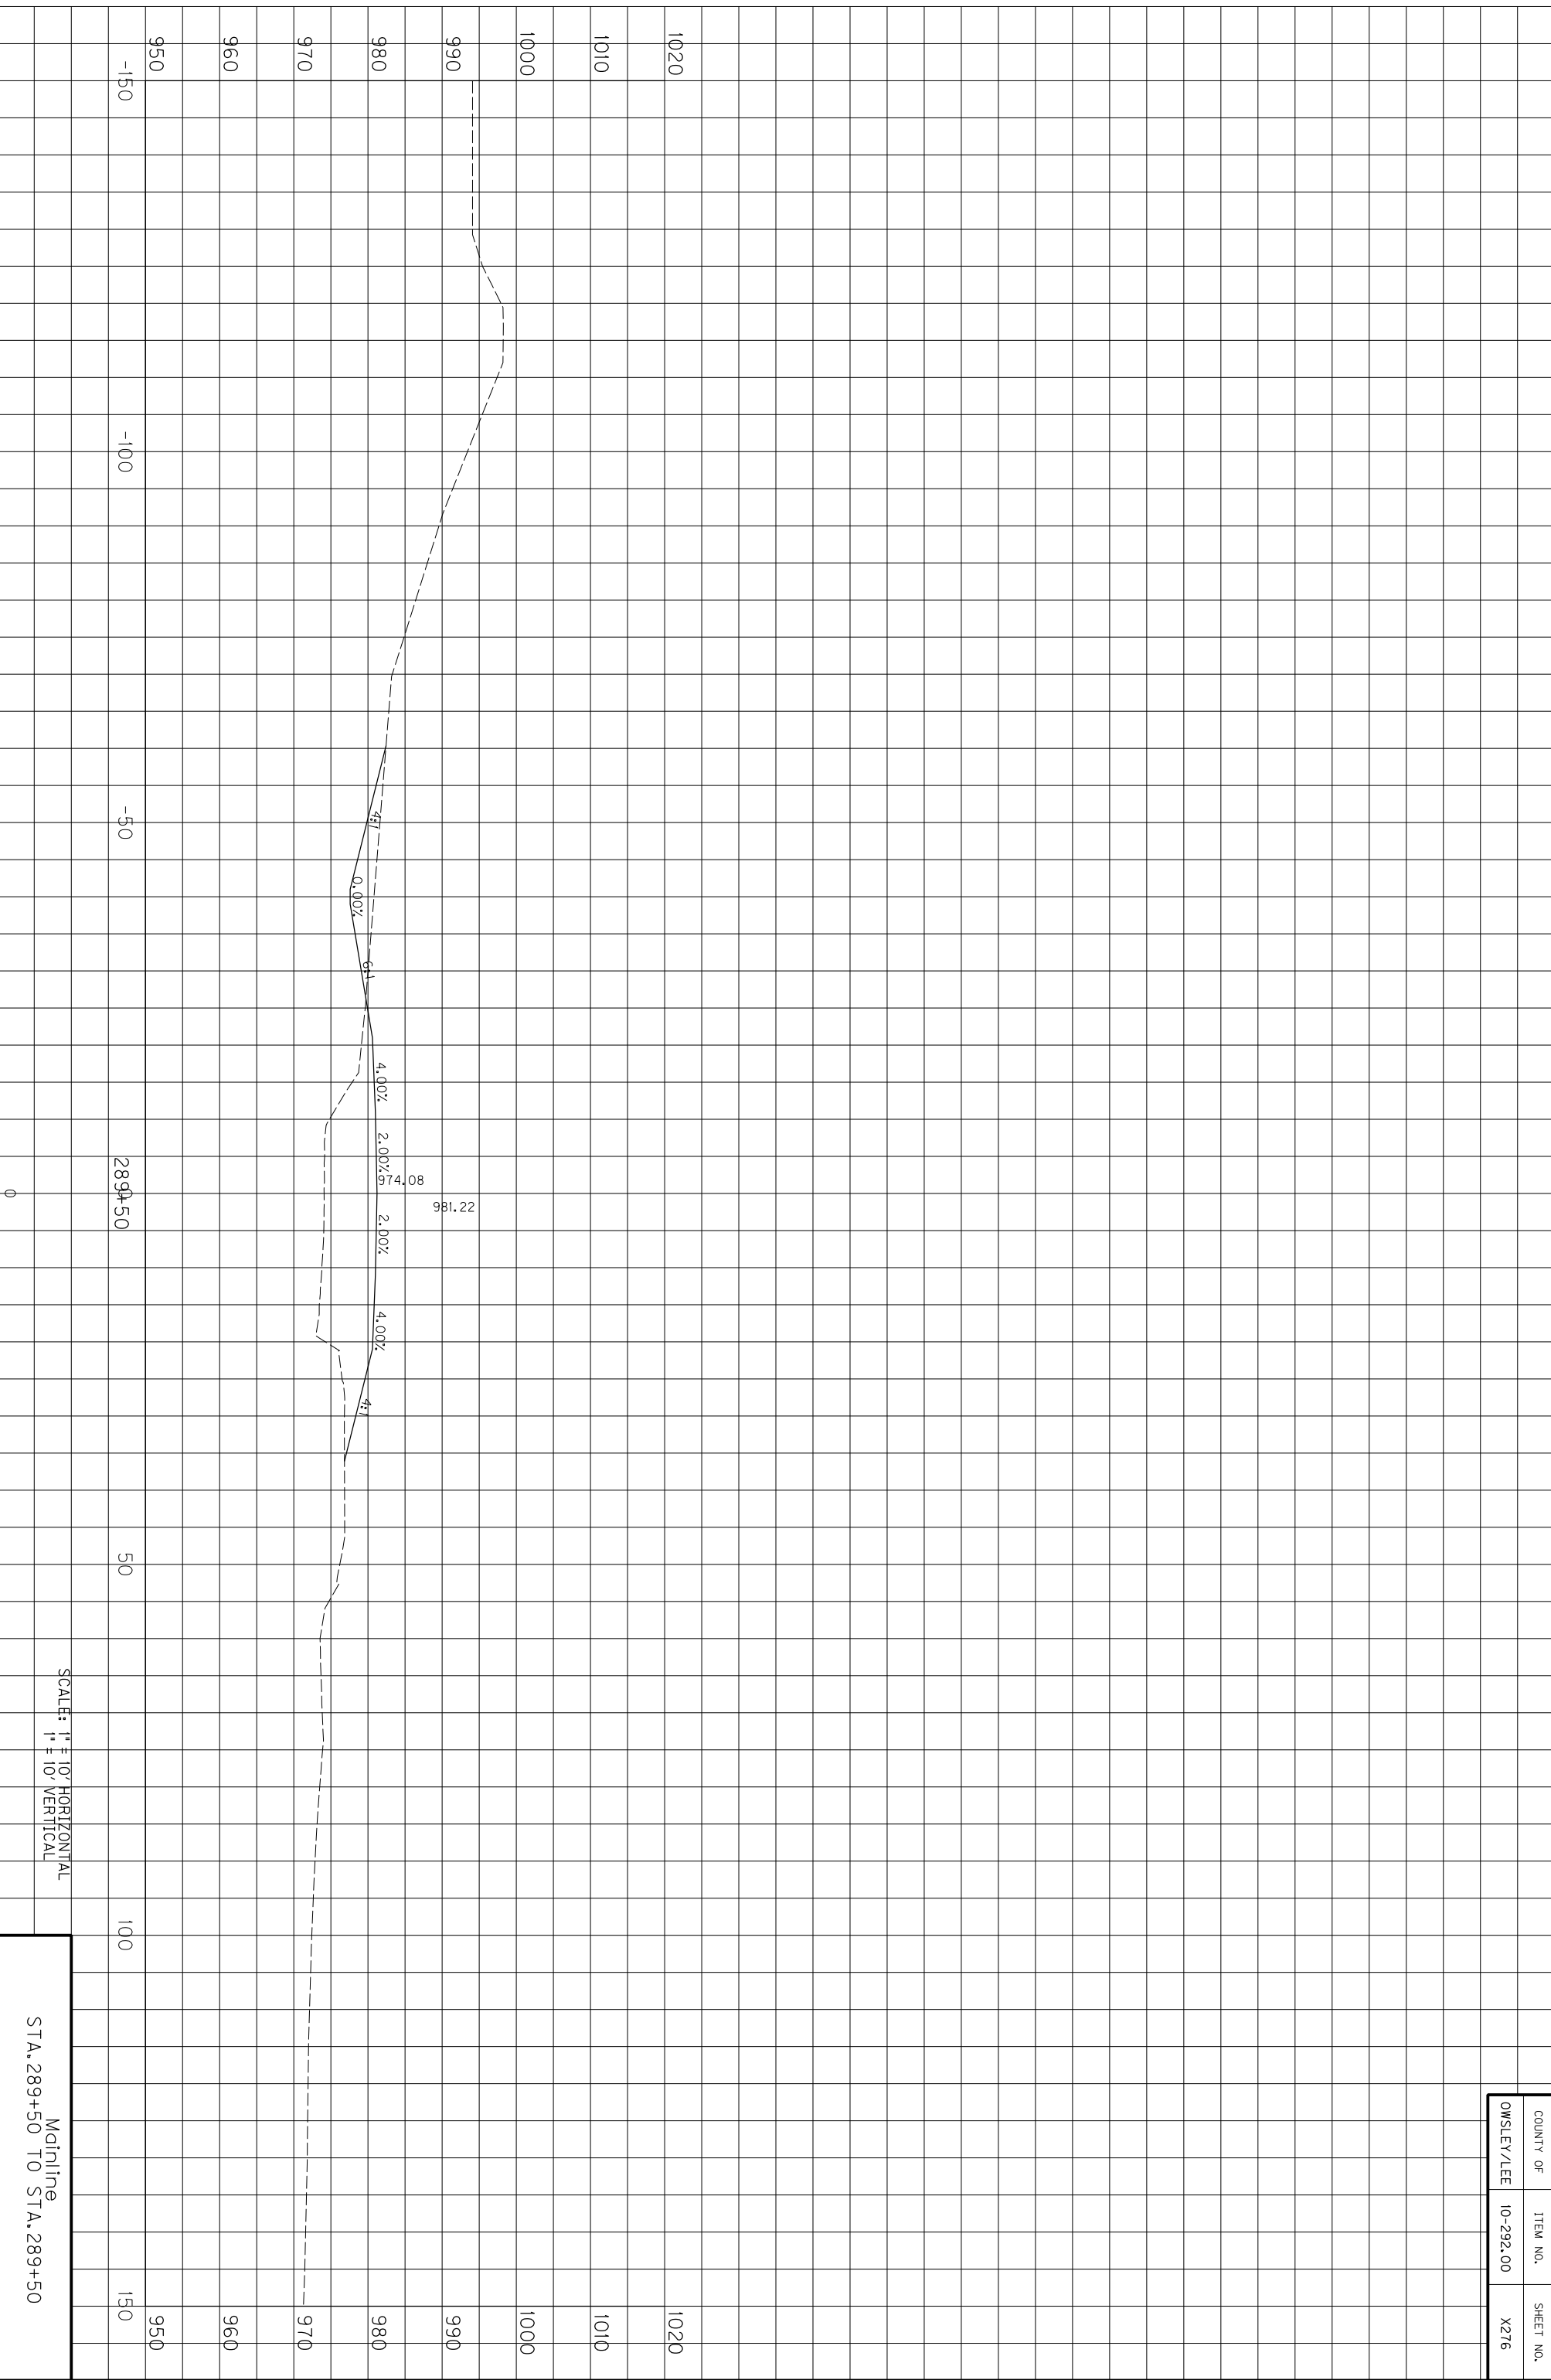

COUNTY OF	ITEM NO.	SHEET NO.
OWSLEY/LEE	10-292.00	X276

SCALE: 1" = 10' HORIZONTAL
1" = 10' VERTICAL


Mainline
STA. 289+50 TO STA. 289+50

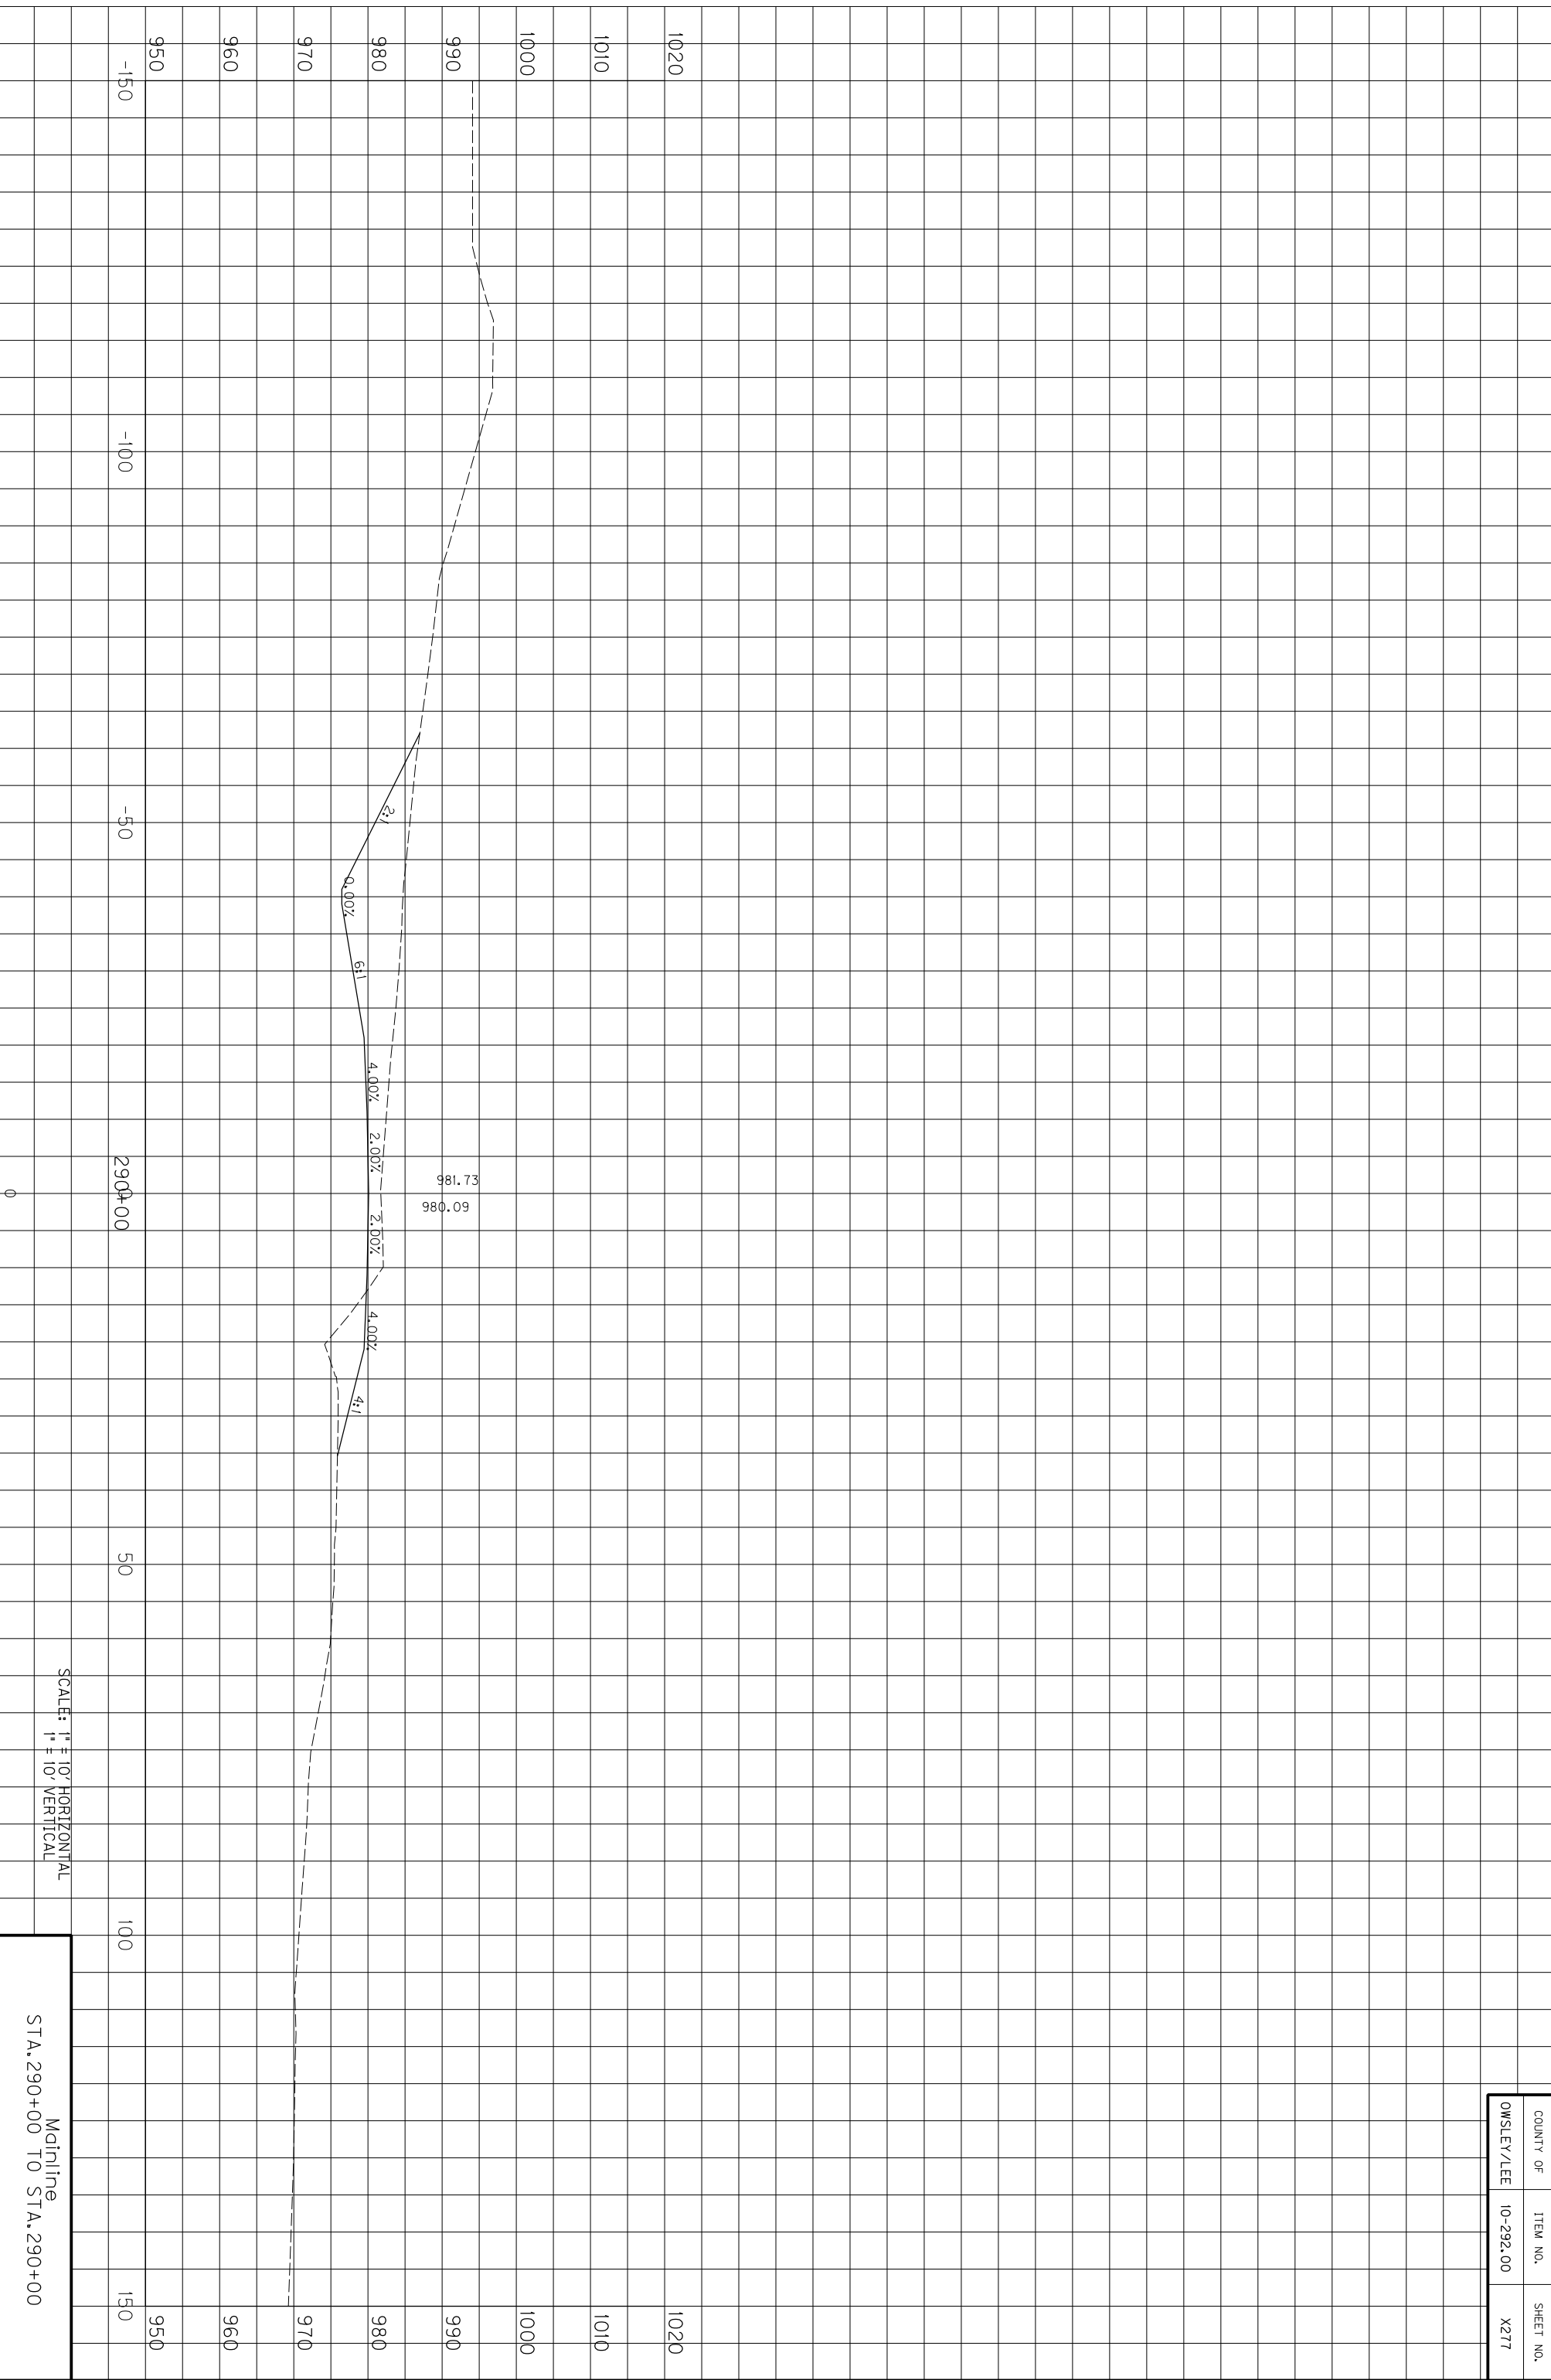

COUNTY OF	ITEM NO.	SHEET NO.
OWSLEY/LEE	10-292.00	X277

SCALE: 1" = 10' HORIZONTAL
1" = 10' VERTICAL


Mainline
STA. 290+00 TO STA. 290+100

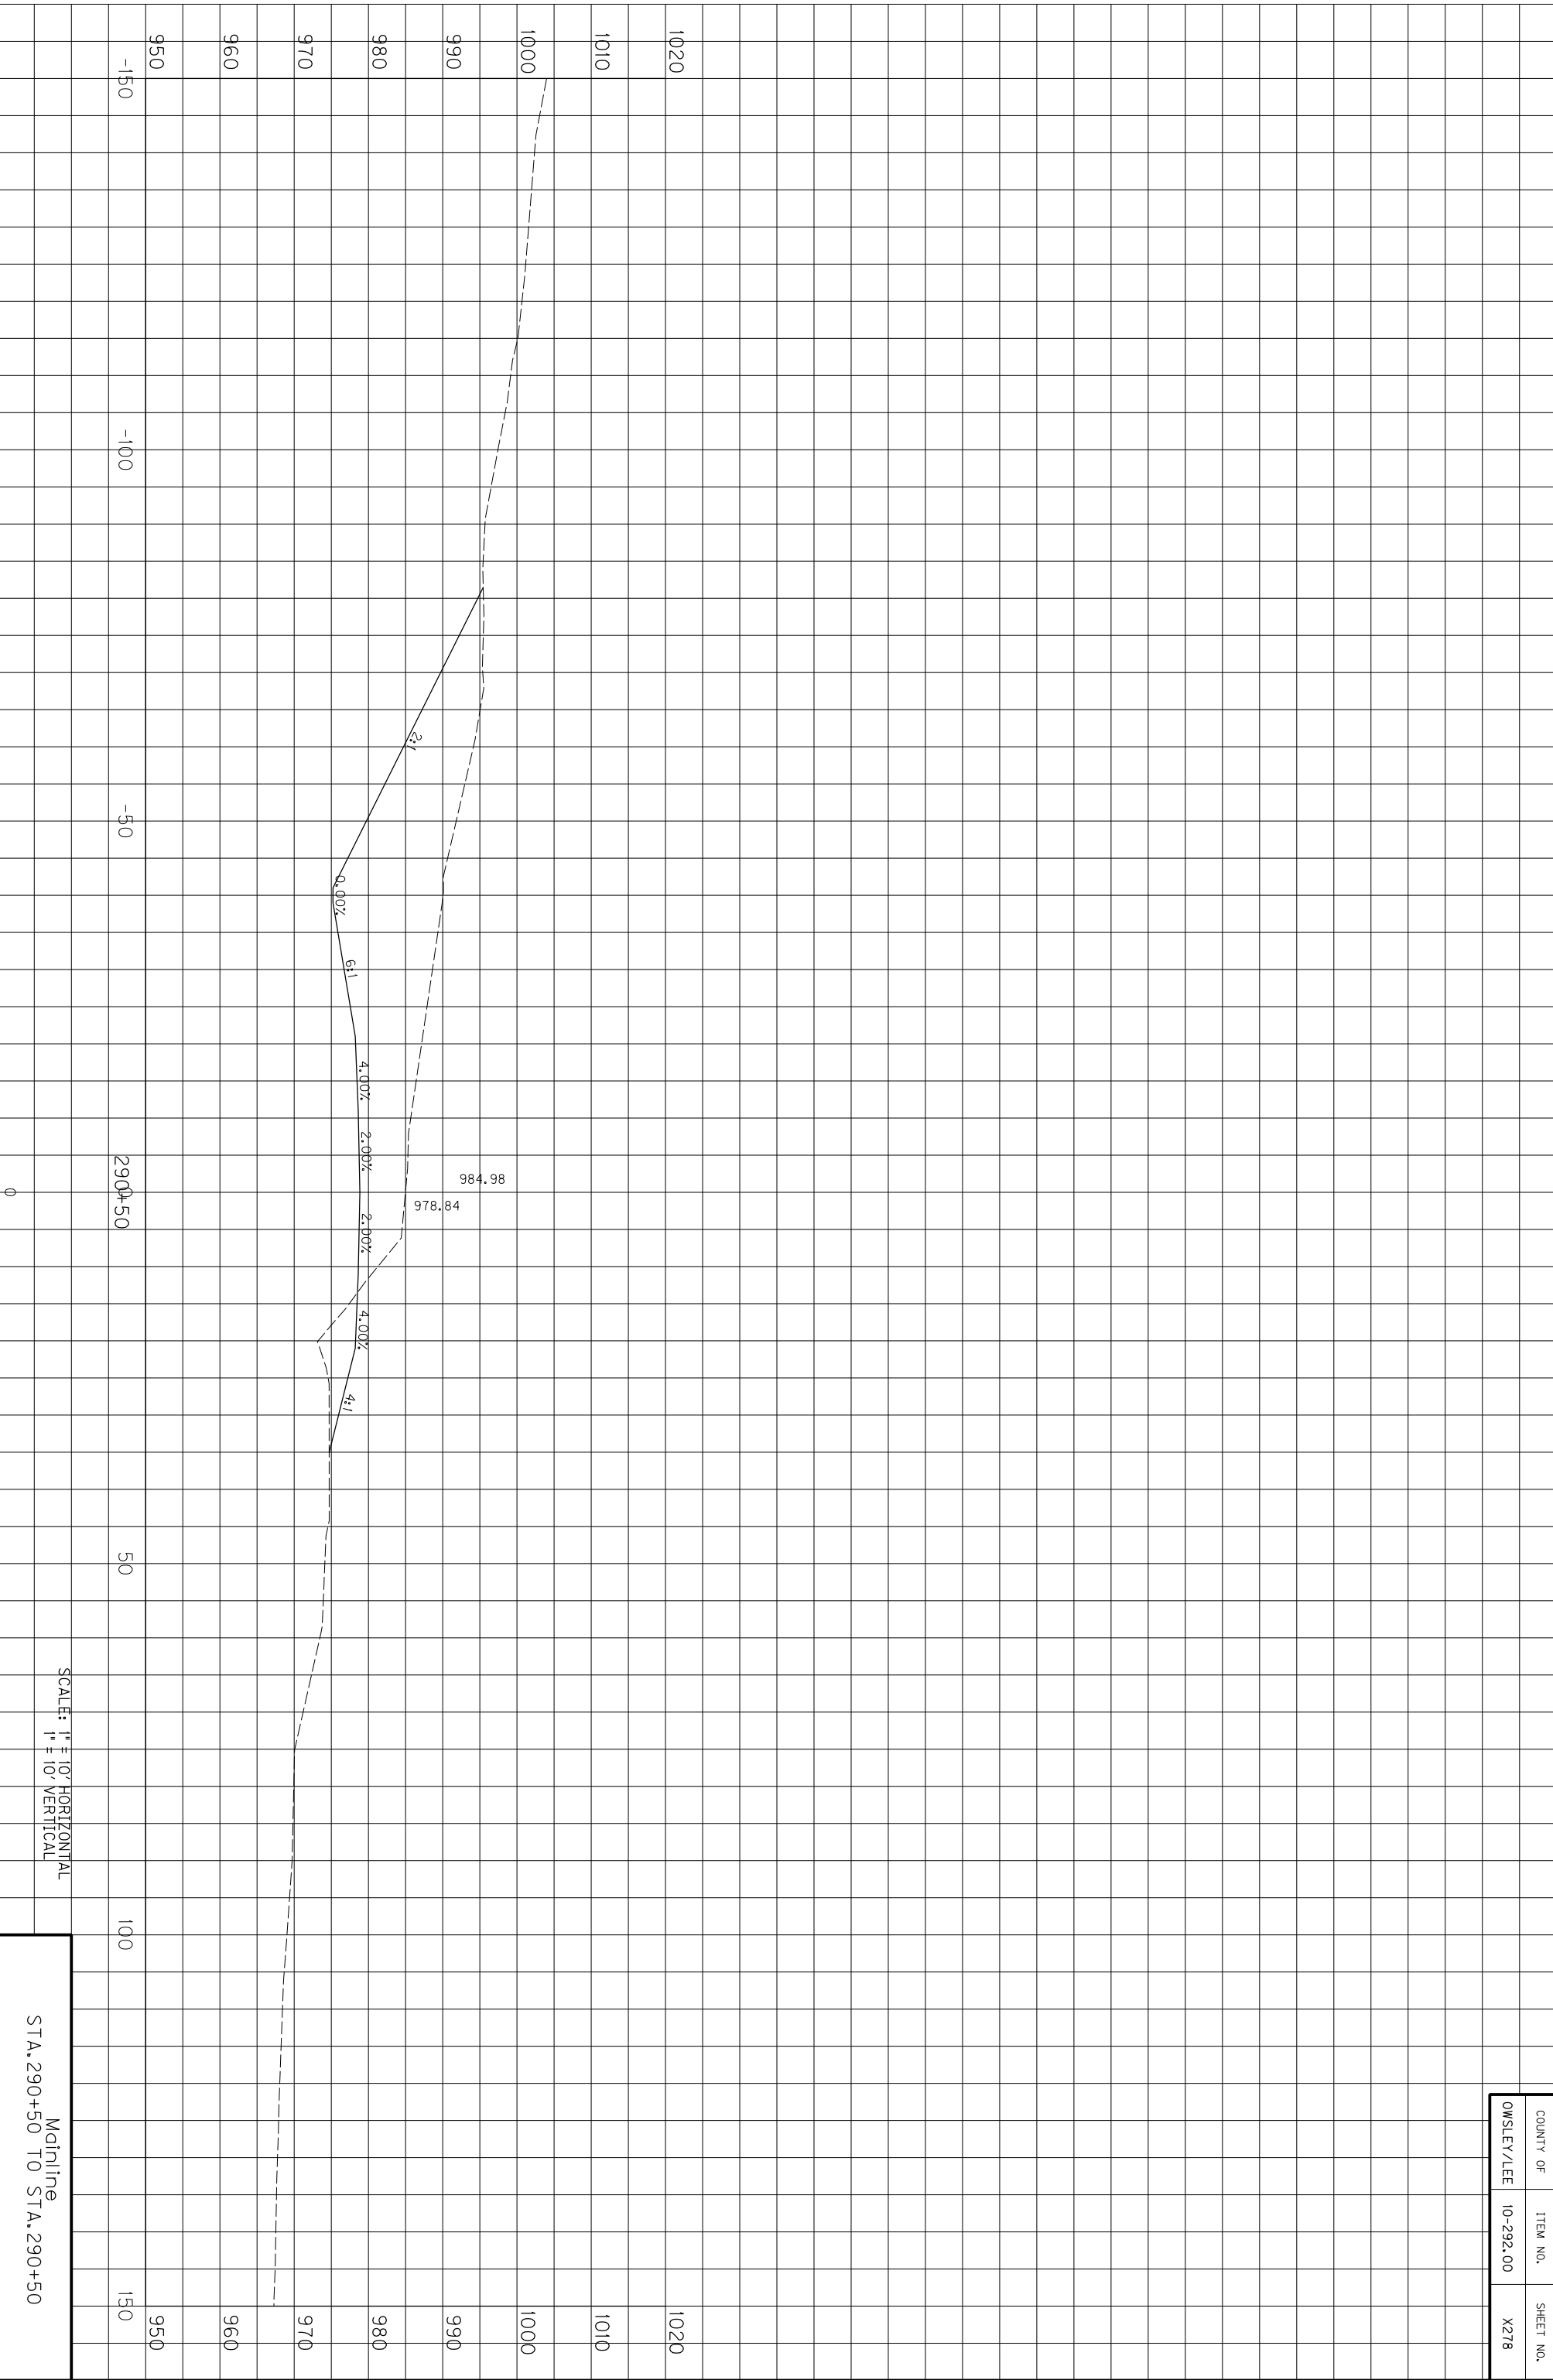

SCALE: 1" = 10' HORIZONTAL
1" = 10' VERTICAL

Mainline
STA. 290+50 TO STA. 290+50


COUNTY OF	ITEM NO.	SHEET NO.
OWSLEY/LEE	10-292.00	X278

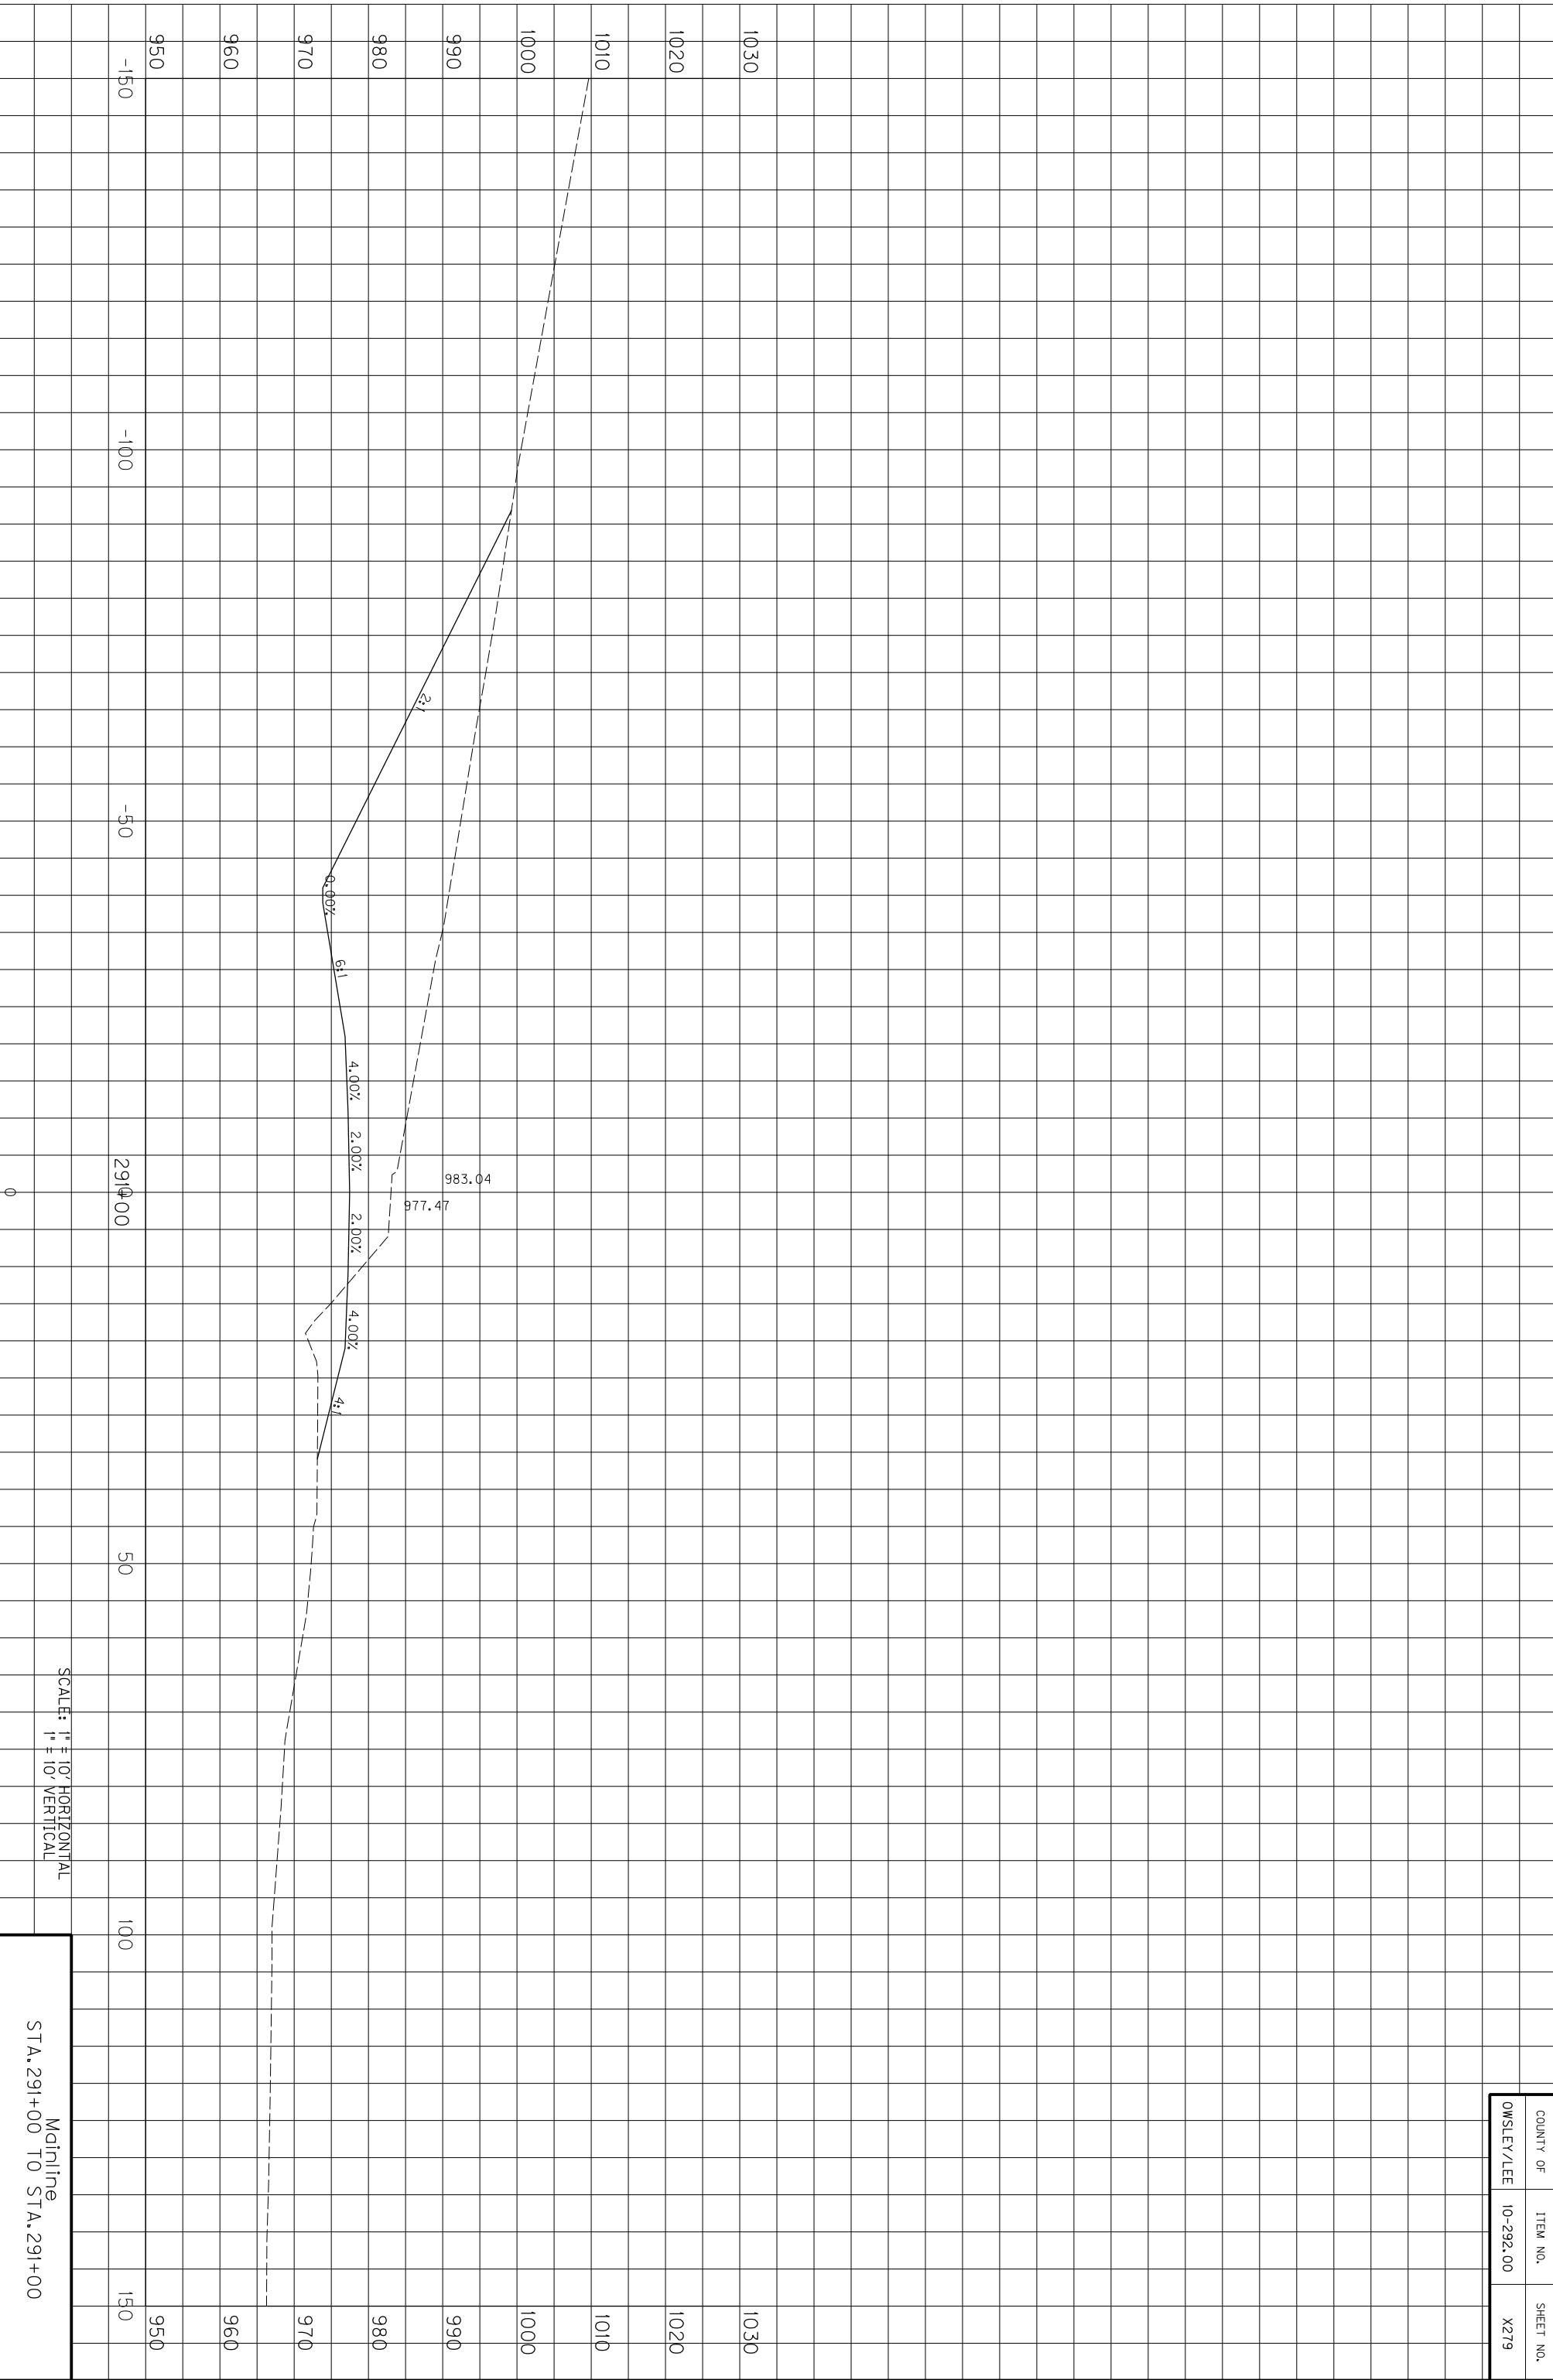

SCALE: 1" = 10' HORIZONTAL
1" = 10' VERTICAL

Mainline
STA. 291+00 TO STA. 291+00


COUNTY OF	ITEM NO.	SHEET NO.
OWSLEY/LEE	10-292.00	X279

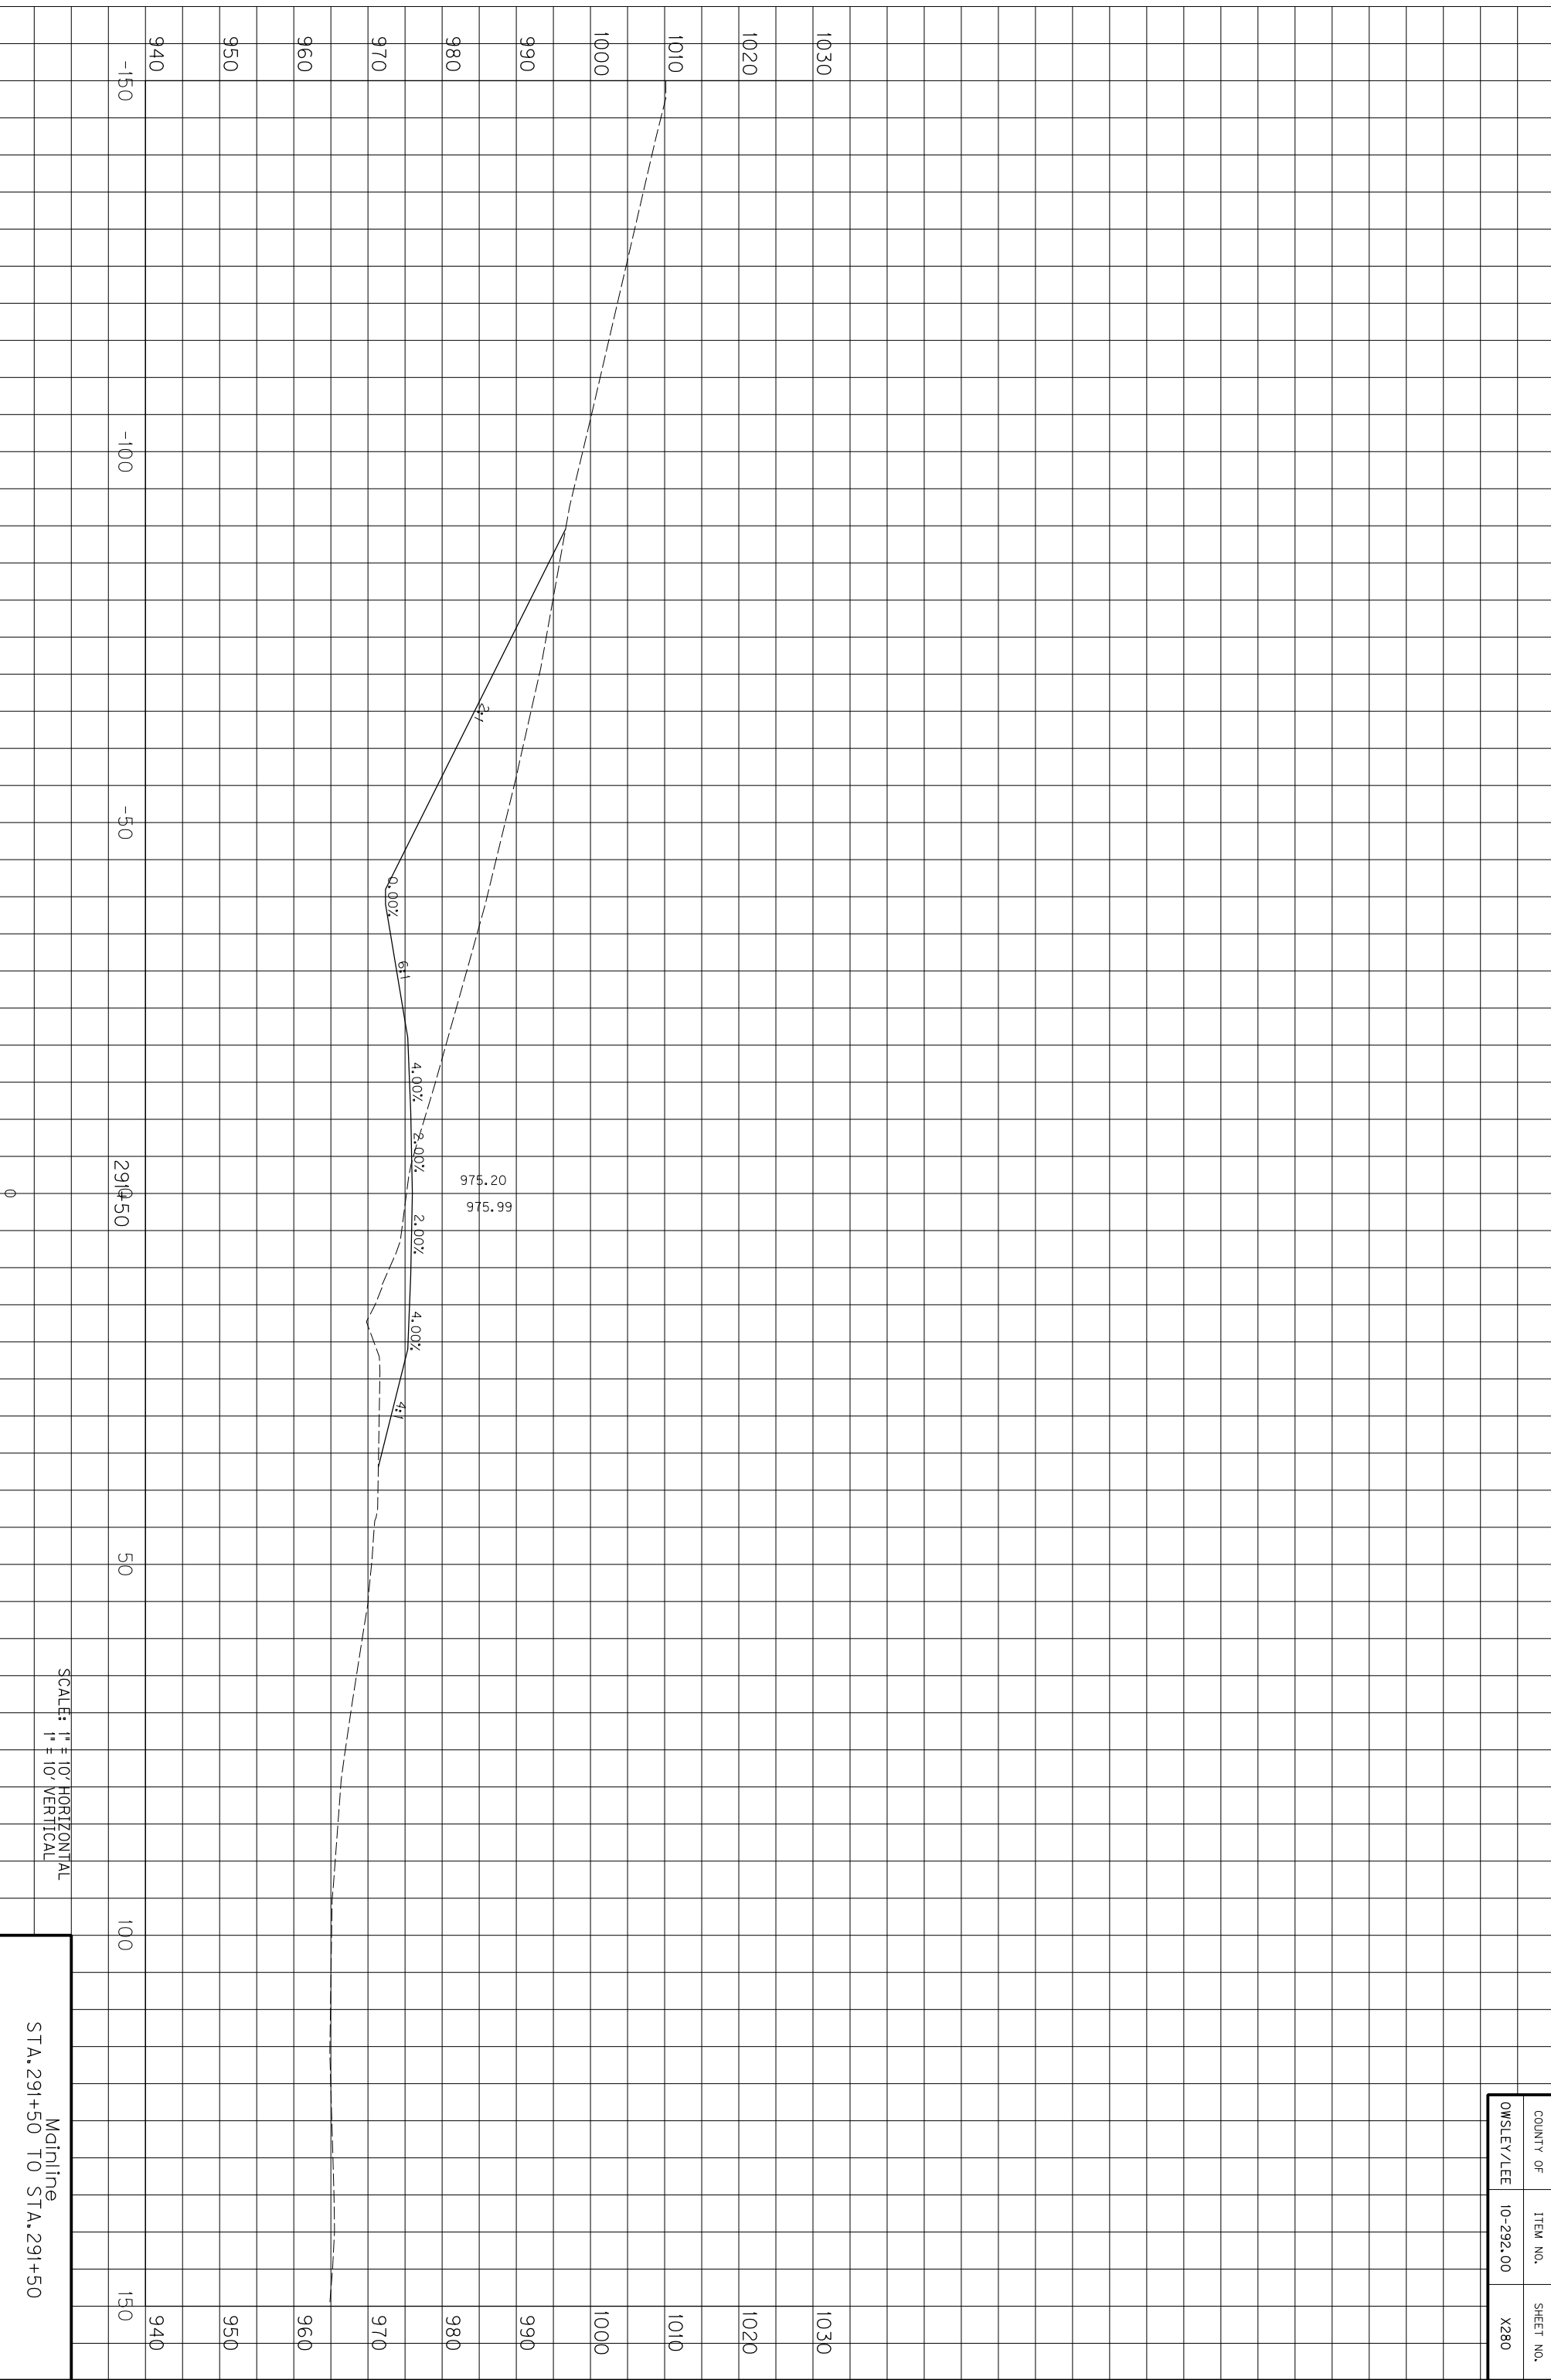

SCALE: 1" = 10' HORIZONTAL
1" = 10' VERTICAL

Mainline
STA. 291+50 TO STA. 291+50


COUNTY OF	ITEM NO.	SHEET NO.
OWSLEY/LEE	10-292.00	X280

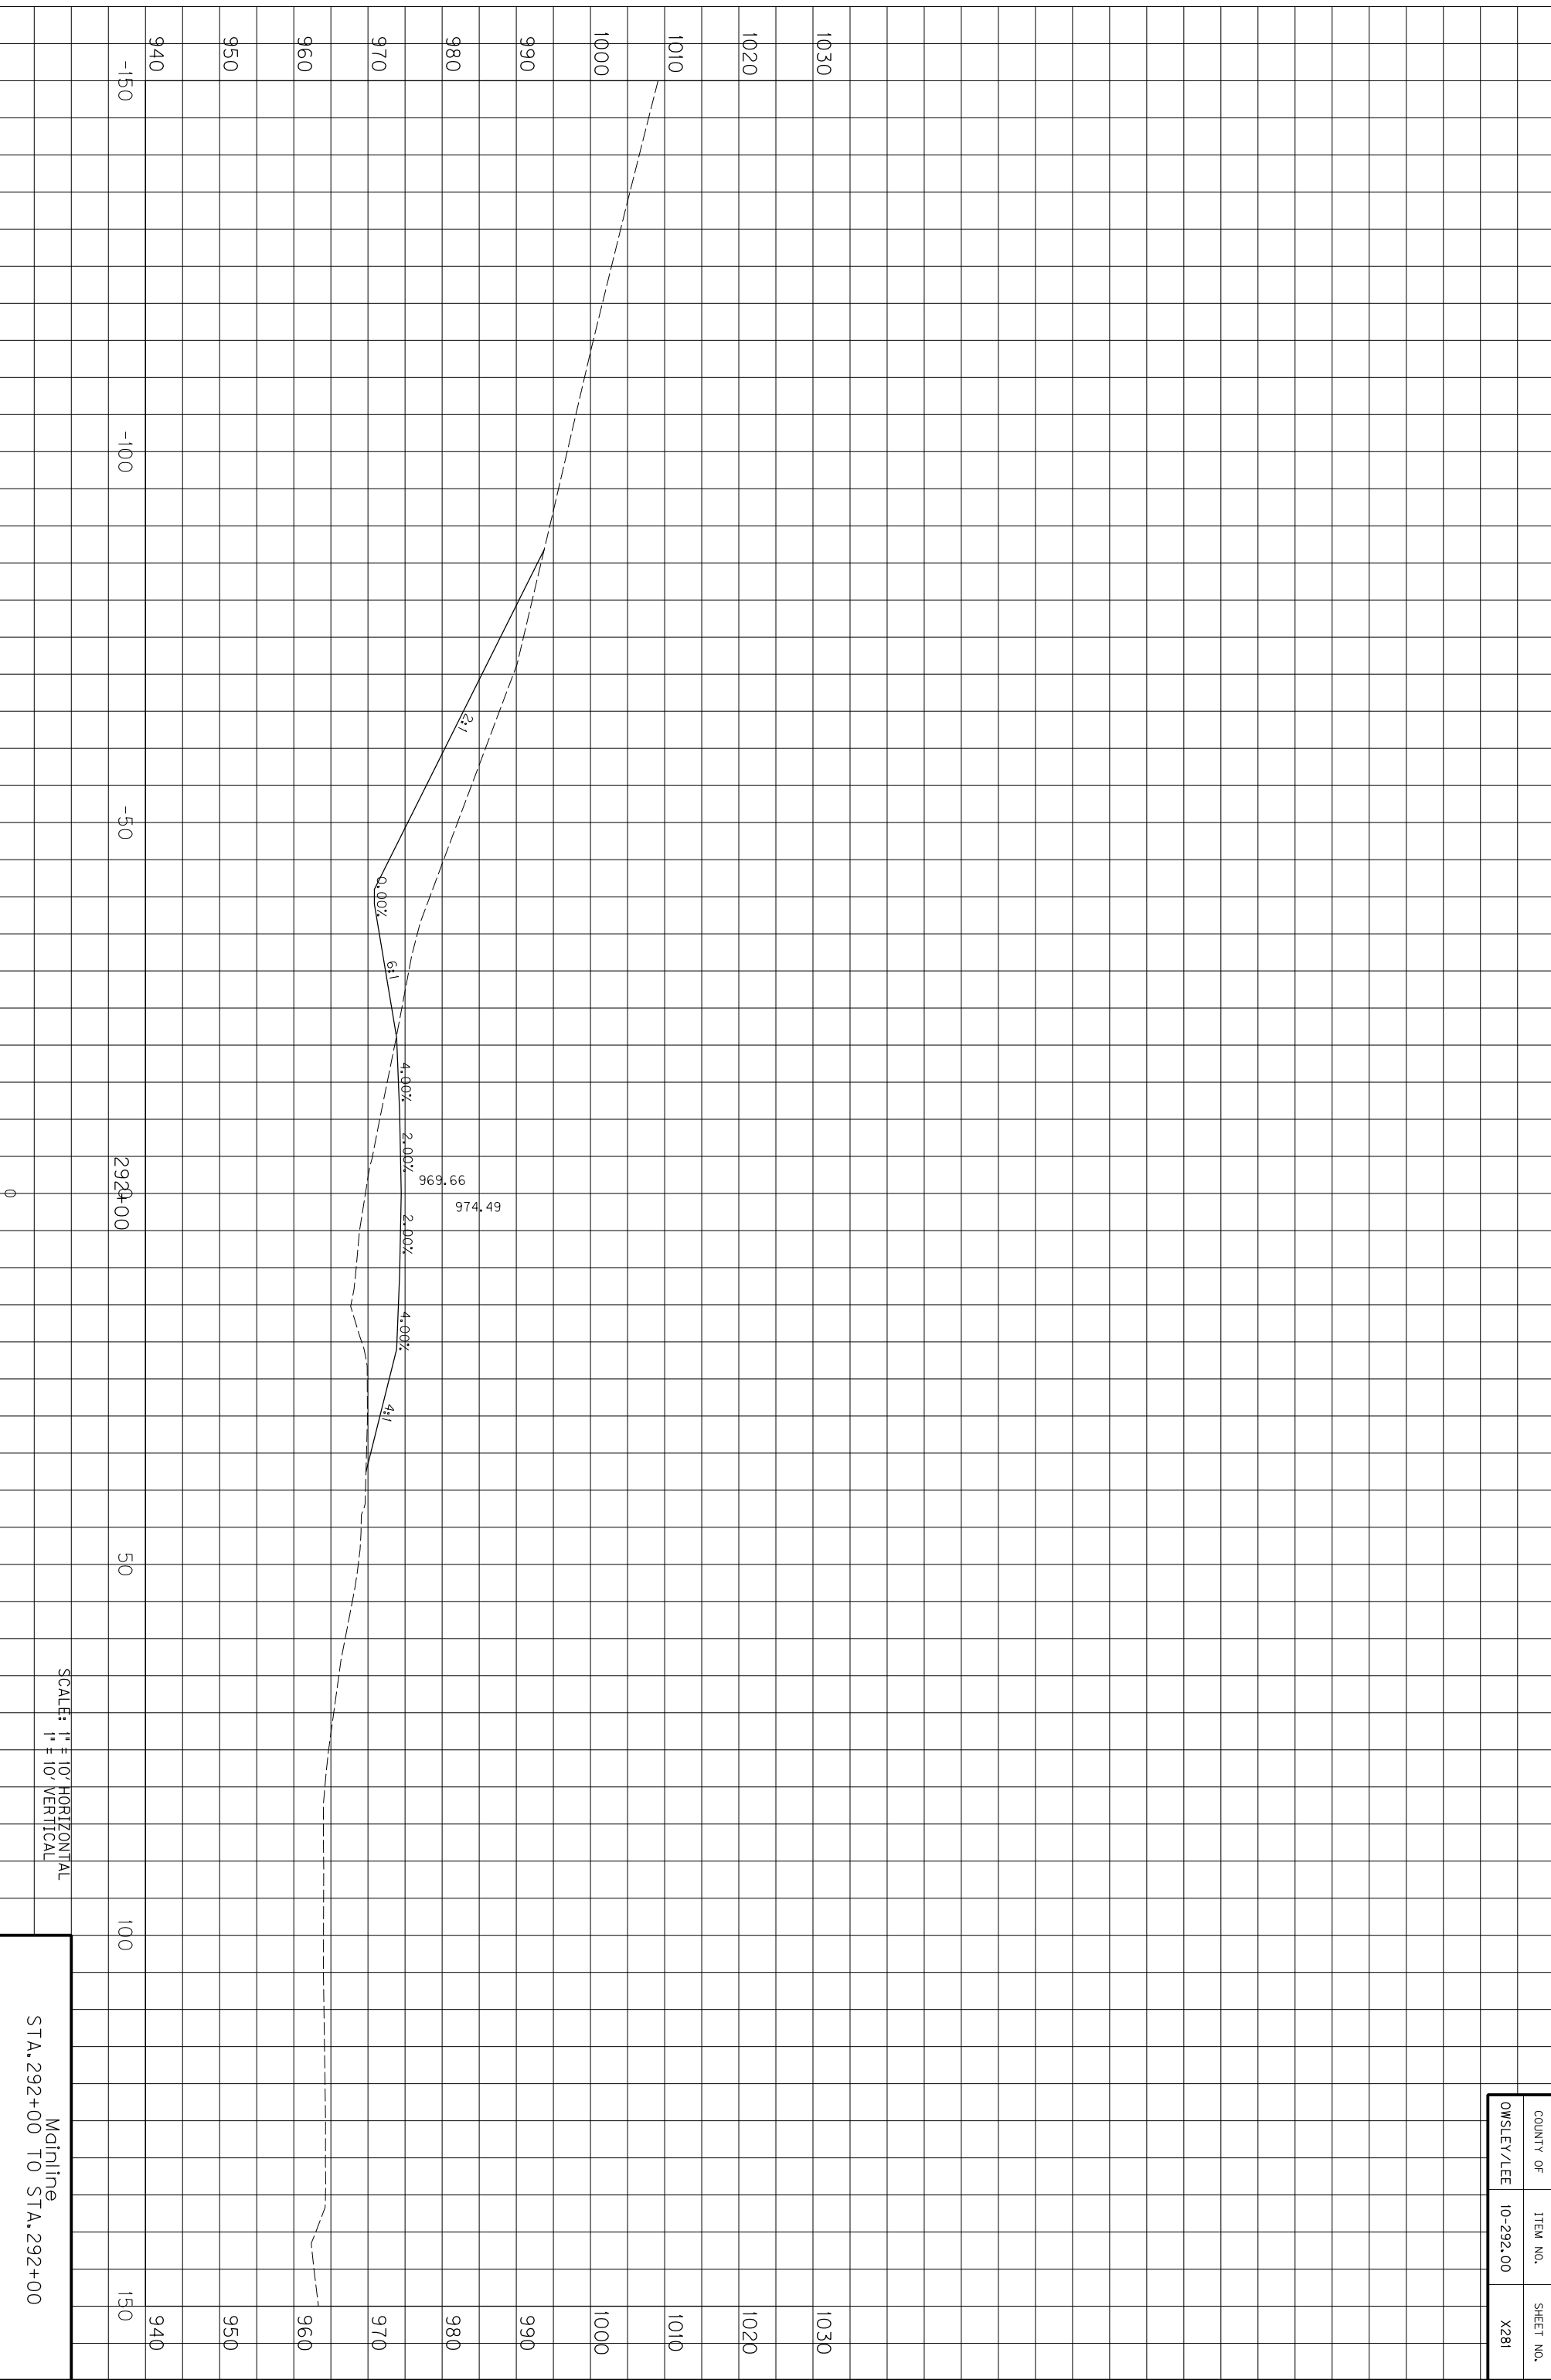

SCALE: 1" = 10' HORIZONTAL
1" = 10' VERTICAL

Mainline
STA. 2922+00 TO STA. 2924+00


COUNTY OF	ITEM NO.	SHEET NO.
OWSLEY/LEE	10-292.00	X281

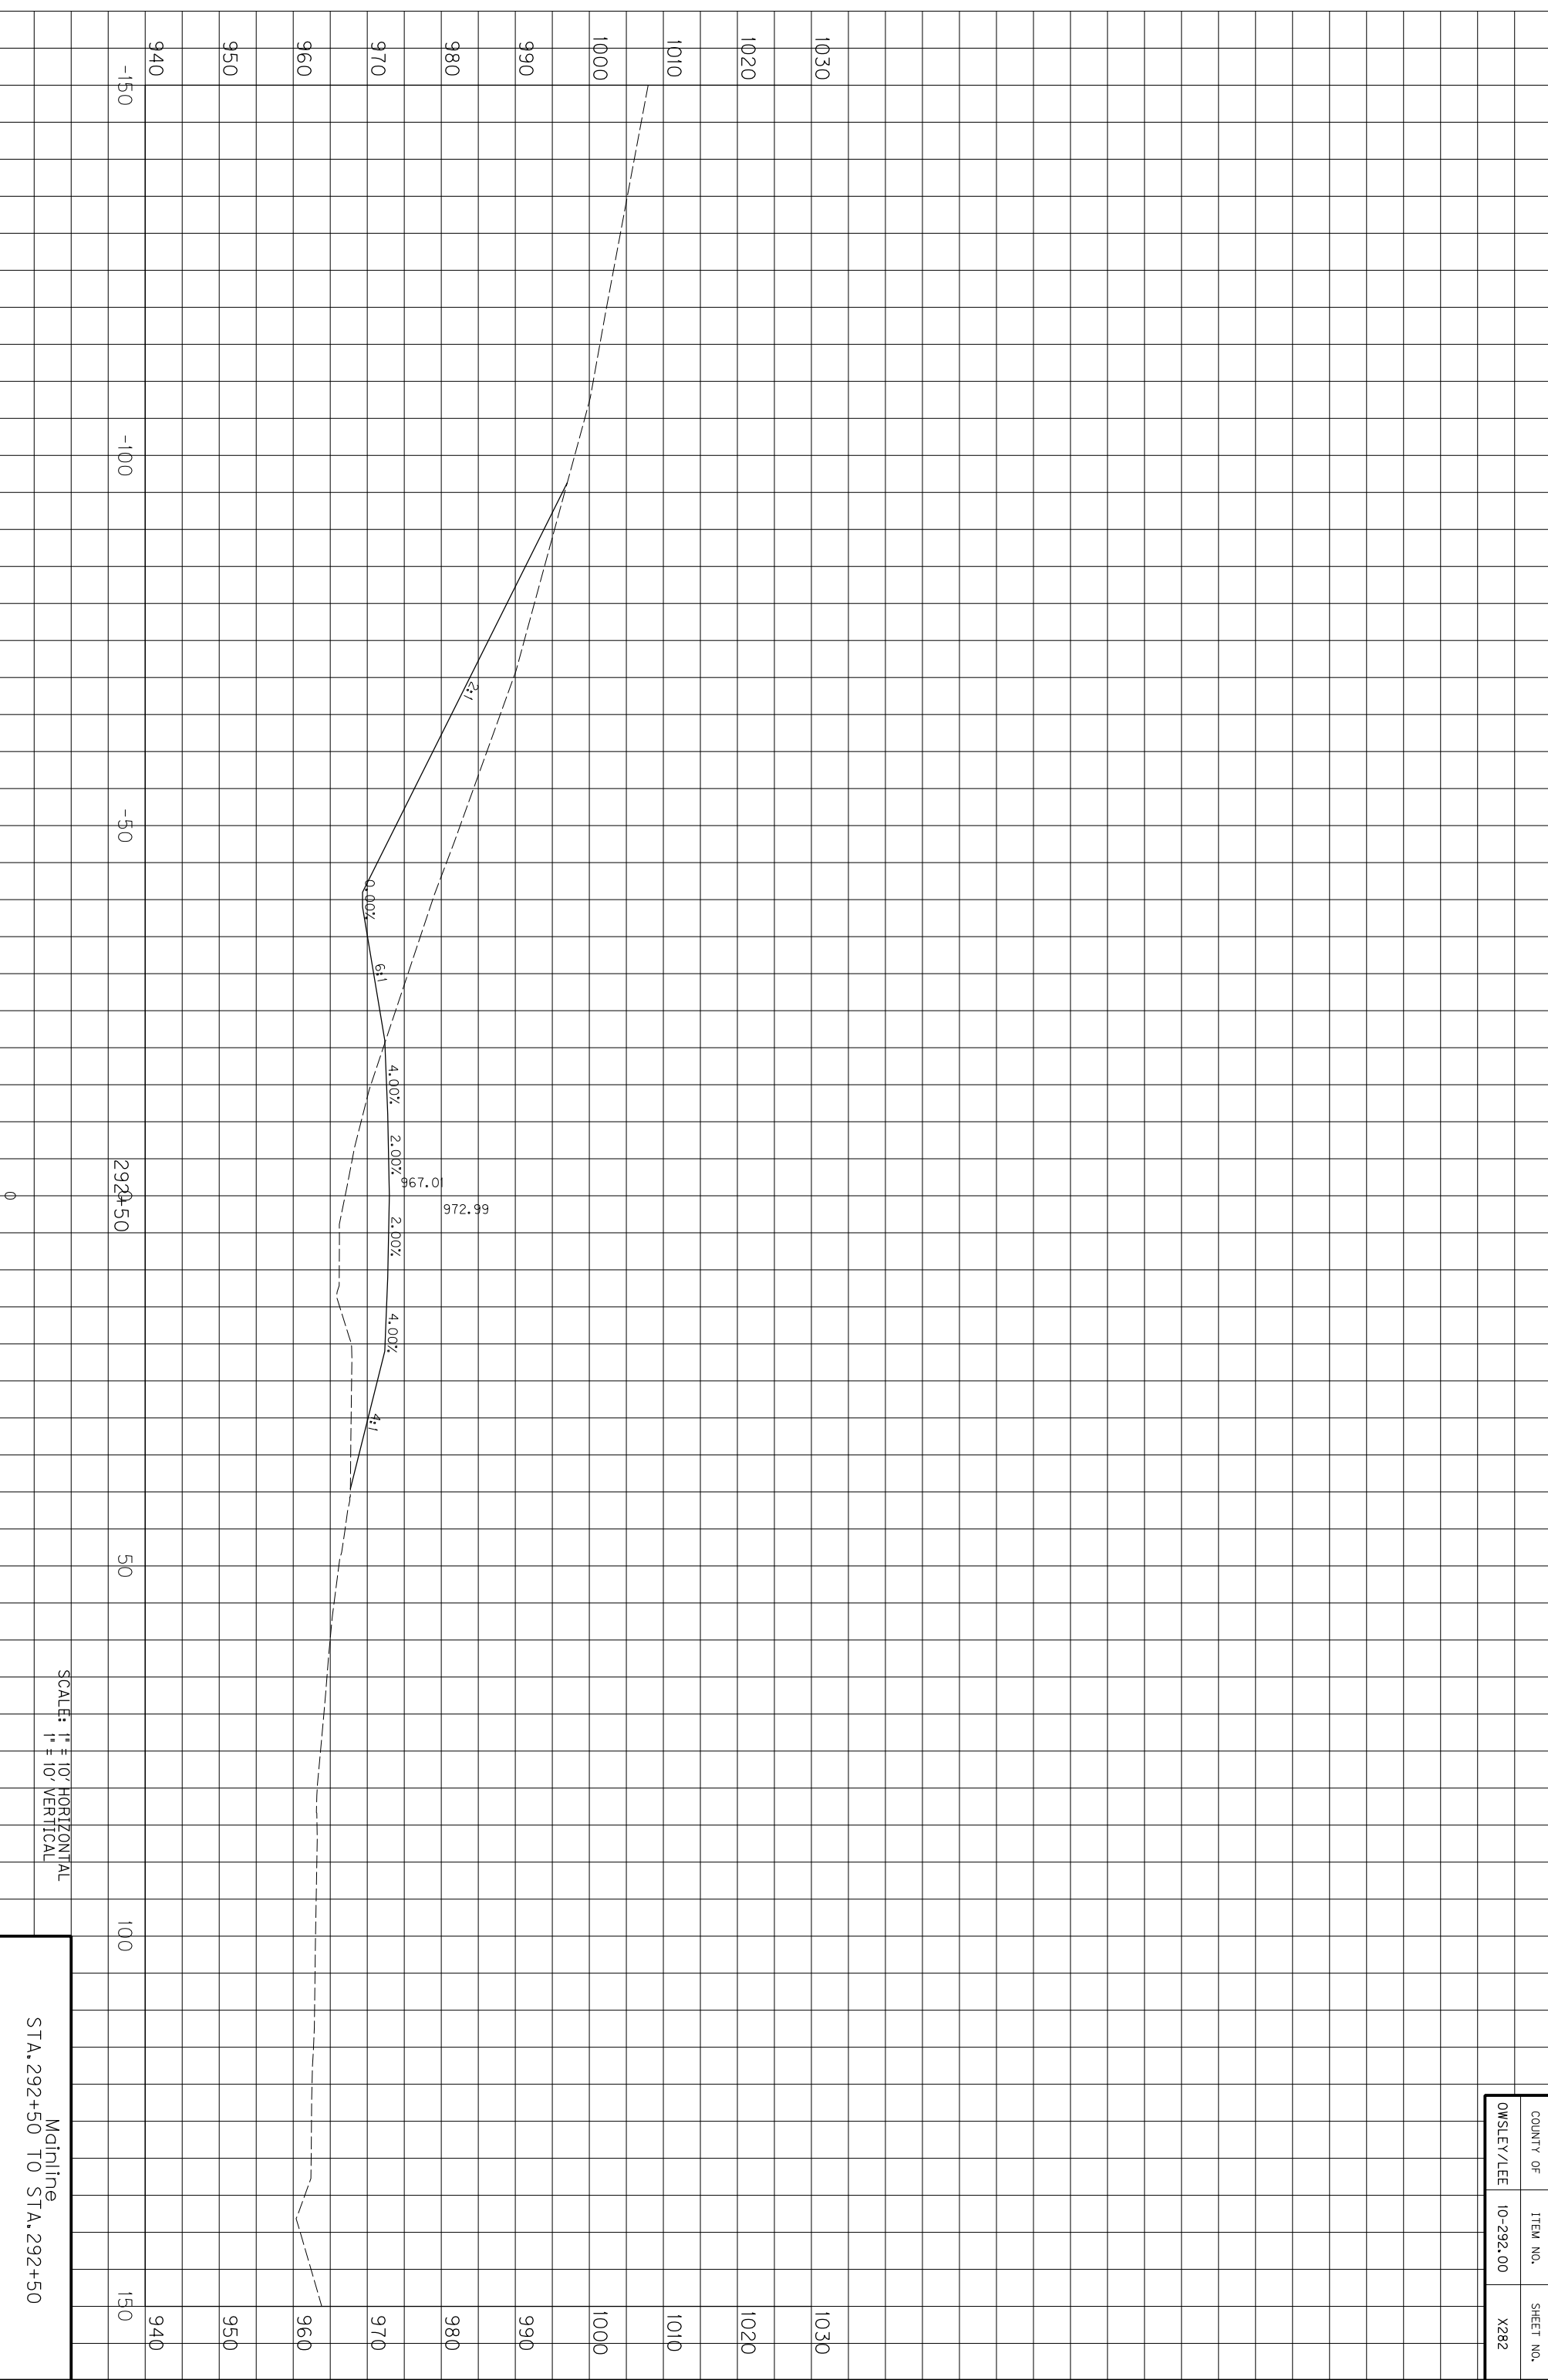

SCALE: 1" = 10' HORIZONTAL
1" = 10' VERTICAL

Mainline
STA. 292+50 TO STA. 292+50


COUNTY OF	ITEM NO.	SHEET NO.
OWSLEY/LEE	10-292.00	X282

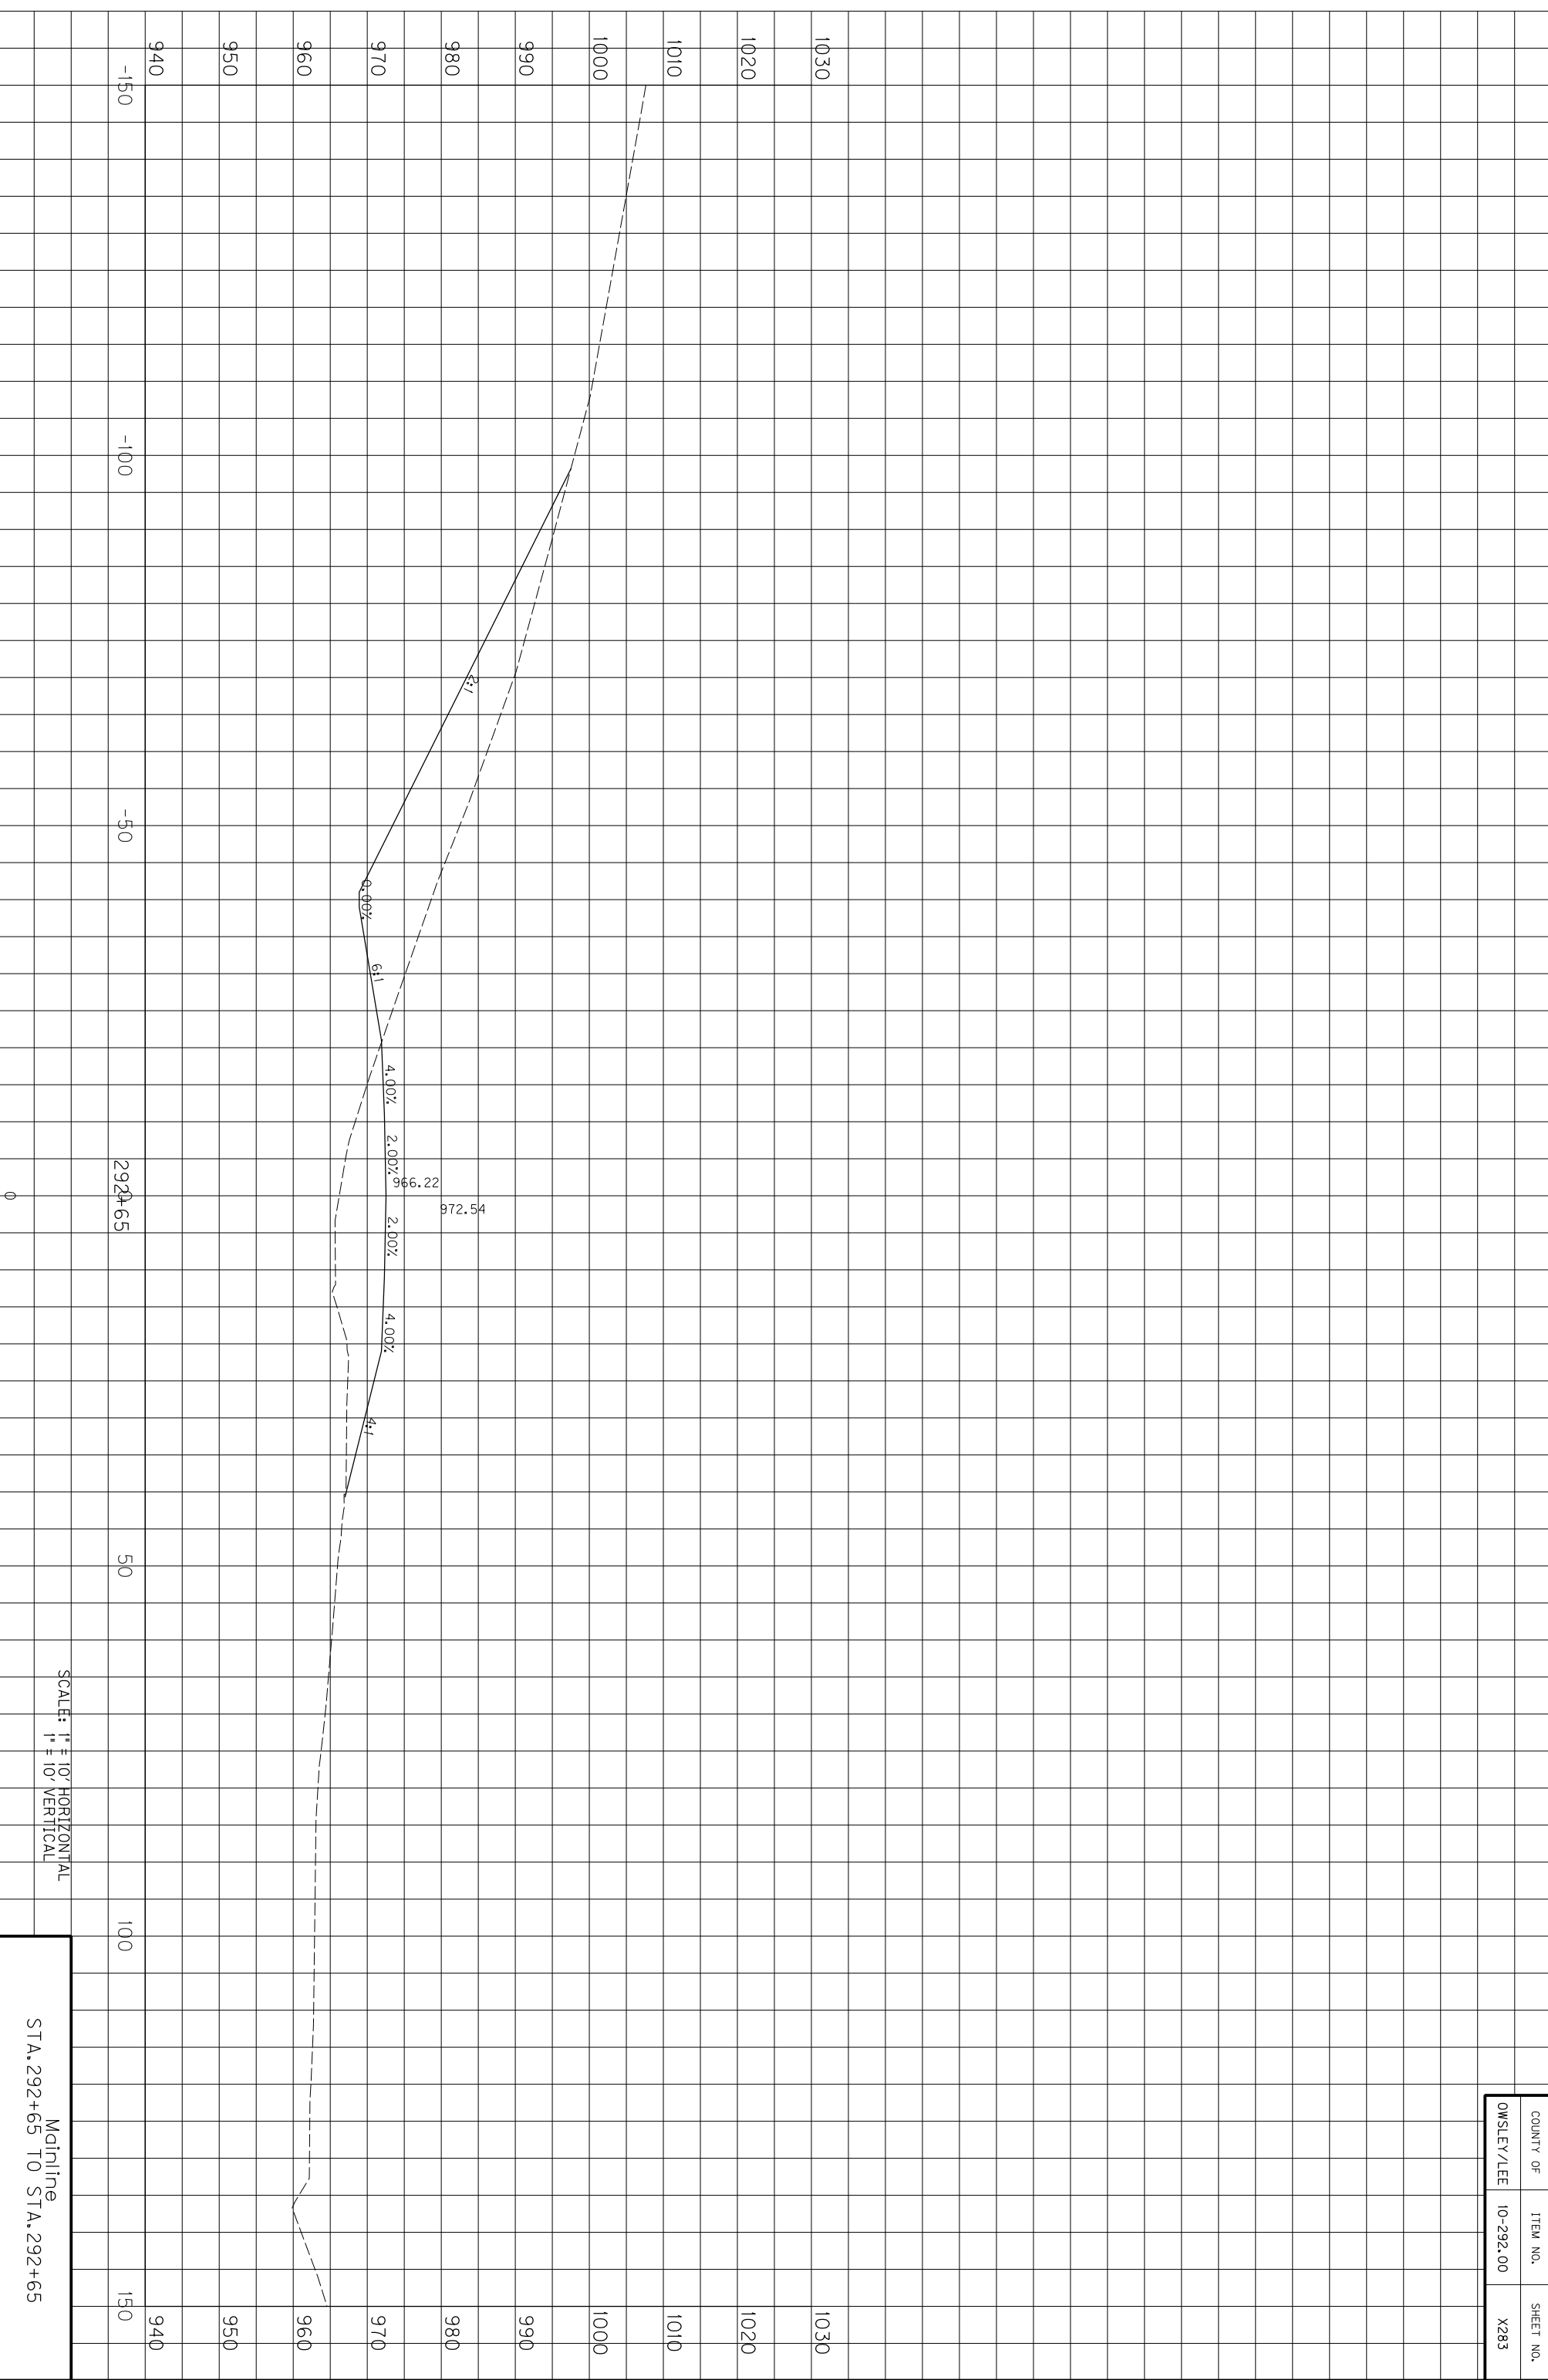

SCALE: 1" = 10' HORIZONTAL
1" = 10' VERTICAL

Mainline
STA. 292+65 TO STA. 292+65


COUNTY OF	ITEM NO.	SHEET NO.
OWSLEY/LEE	10-292.00	X283

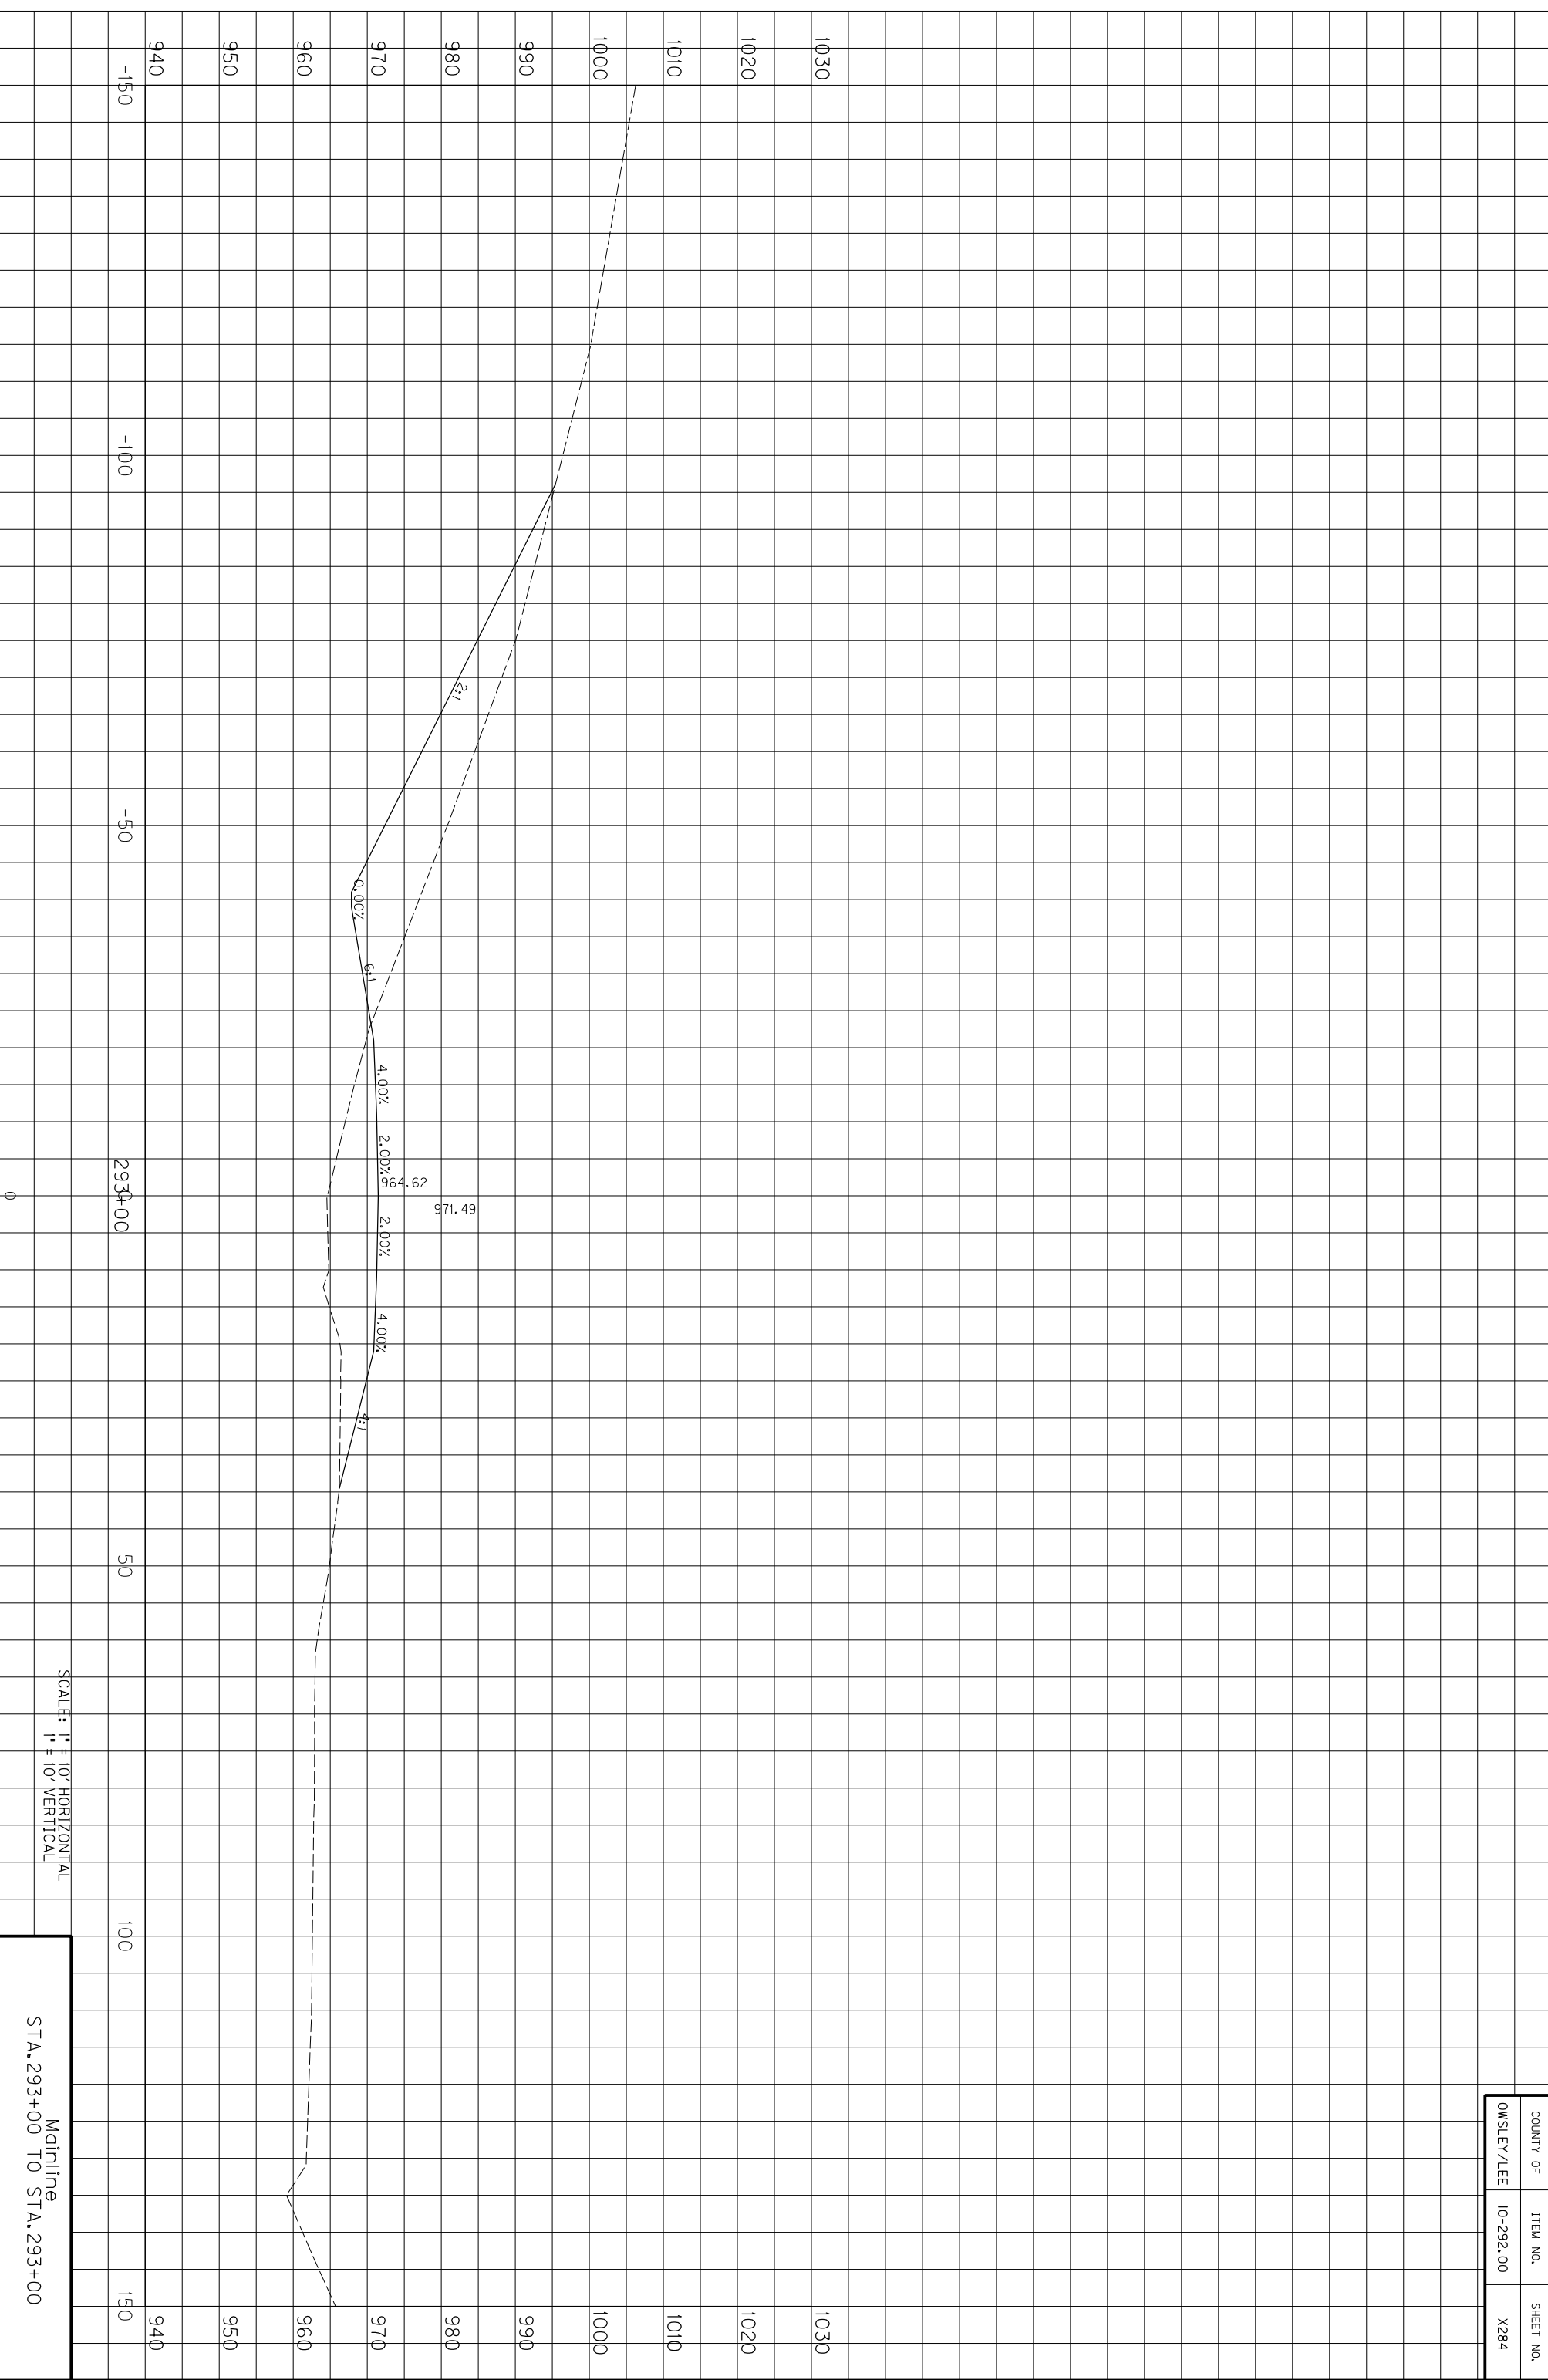


COUNTY OF	ITEM NO.	SHEET NO.
OWSLEY/LEE	10-292.00	X284

SCALE: 1" = 10' HORIZONTAL
1" = 10' VERTICAL

Mainline
STA. 293+00 TO STA. 293+00

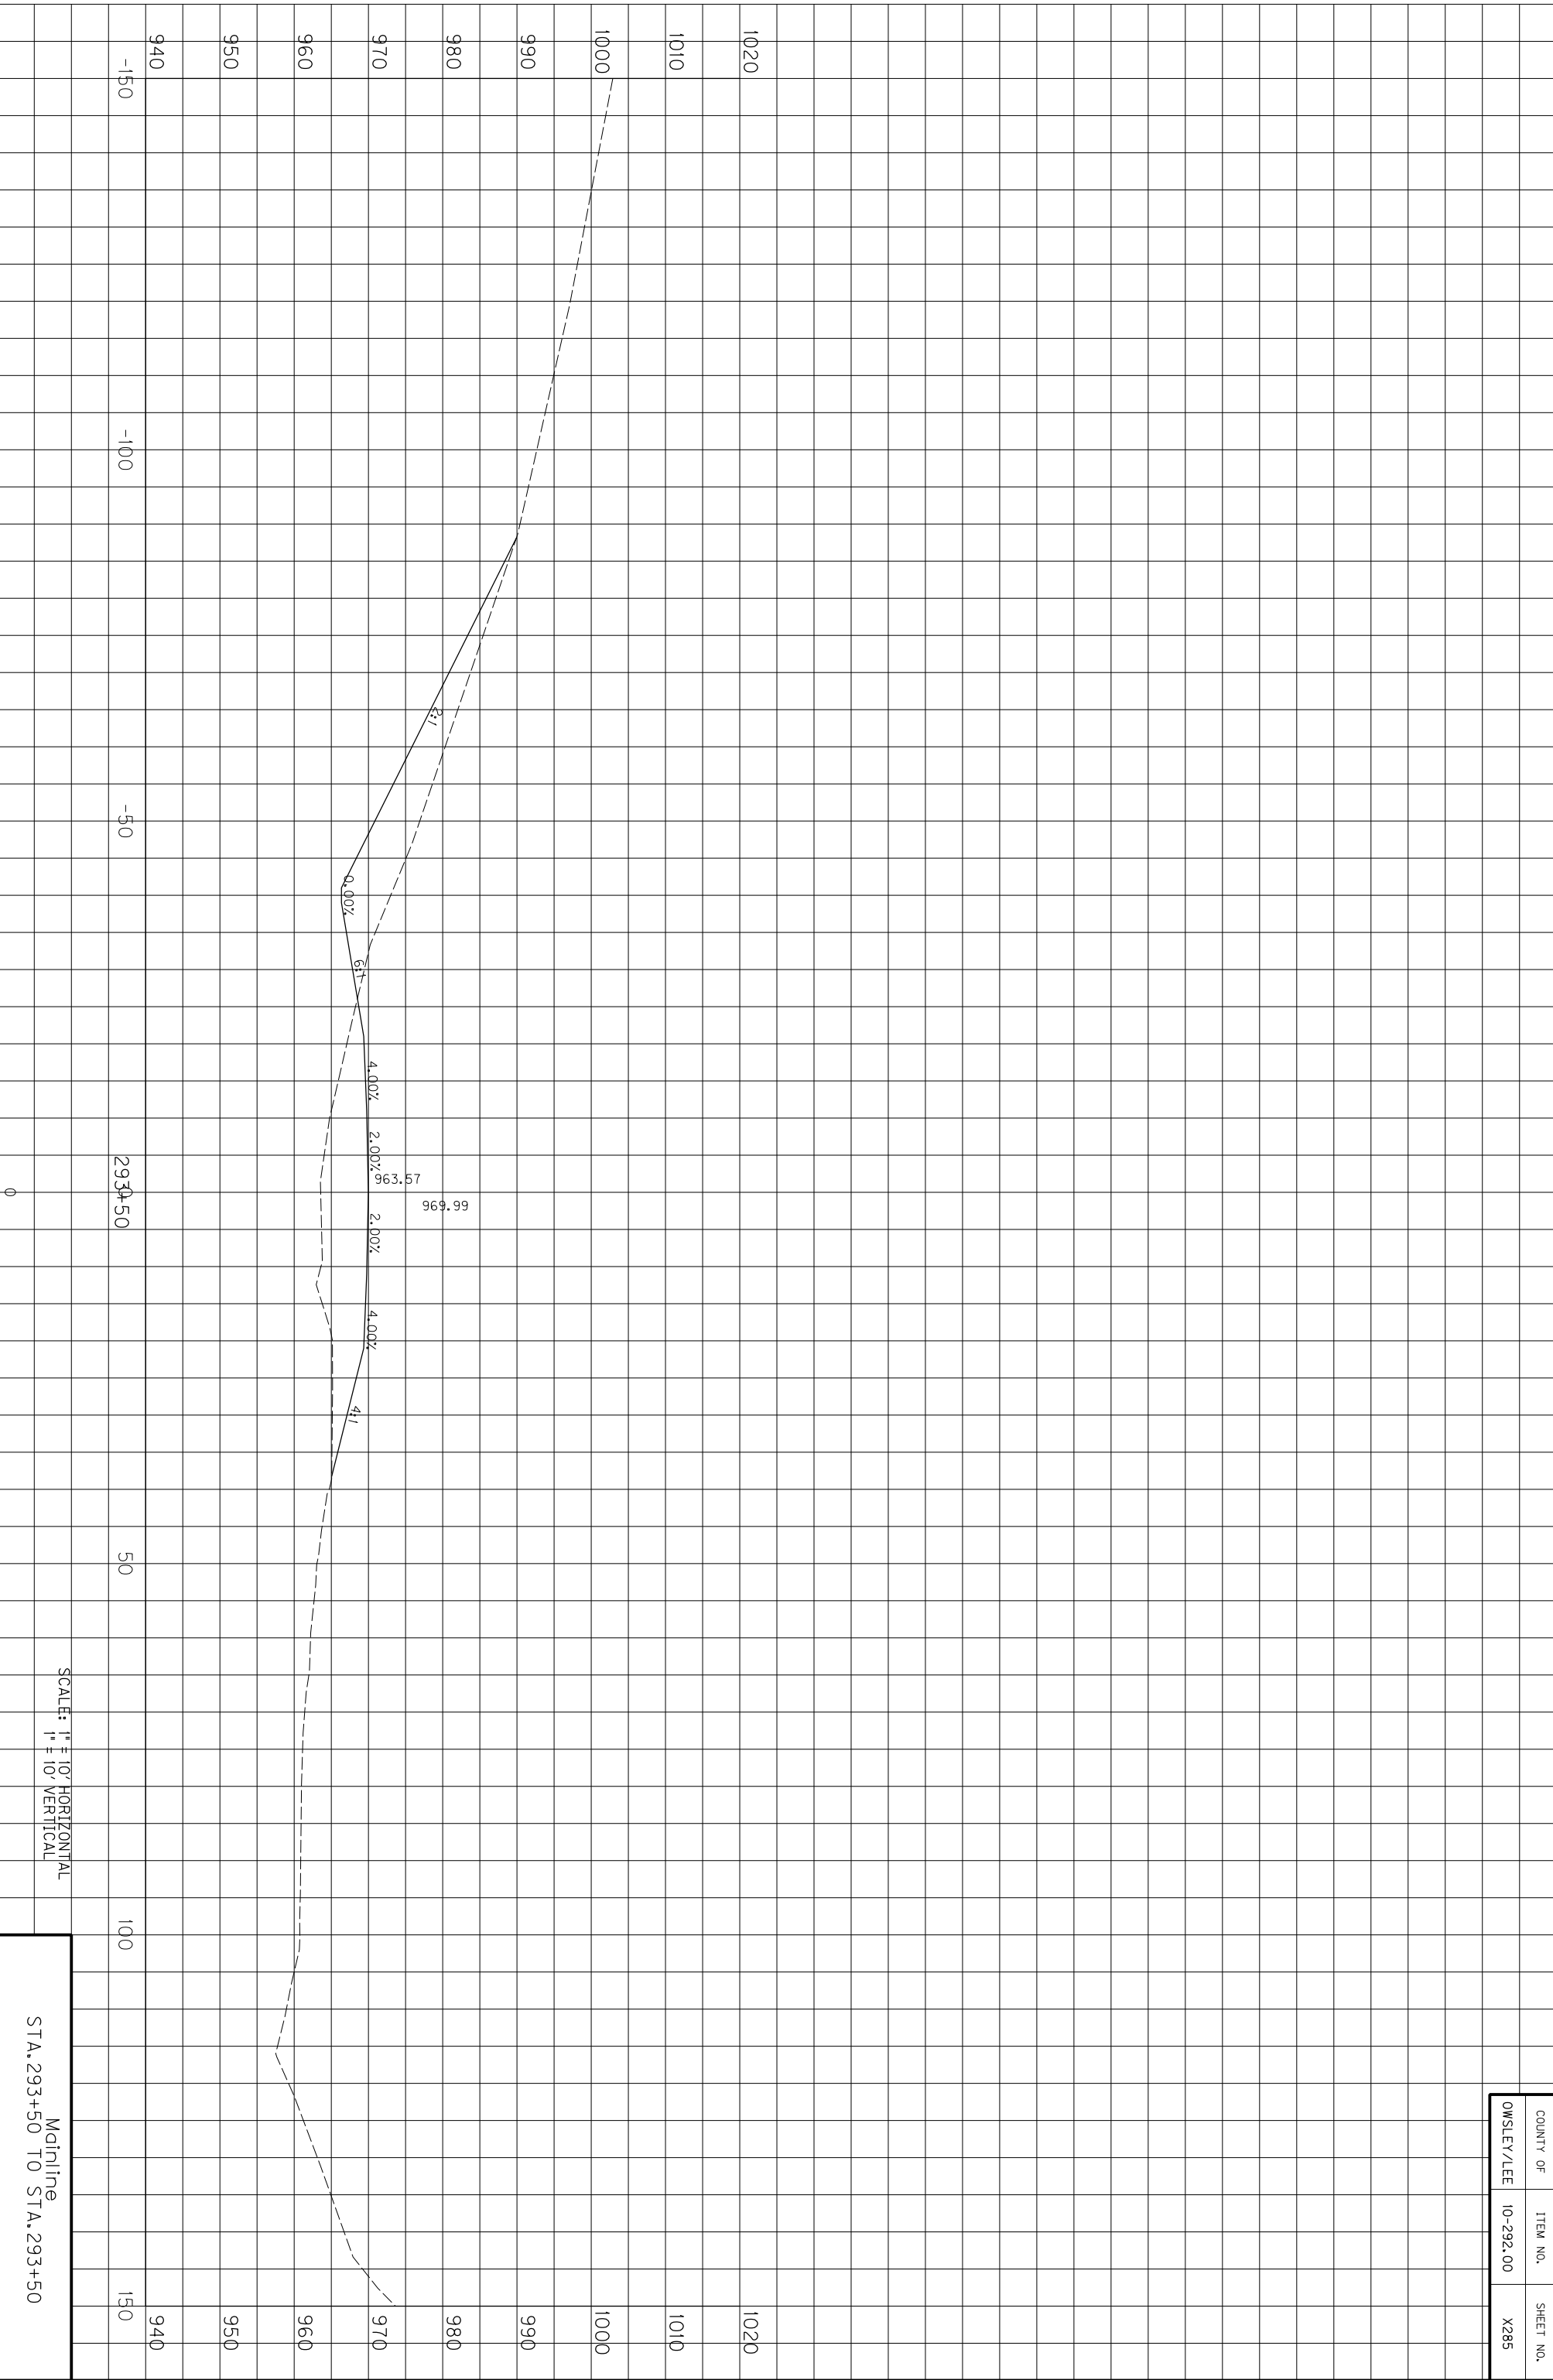


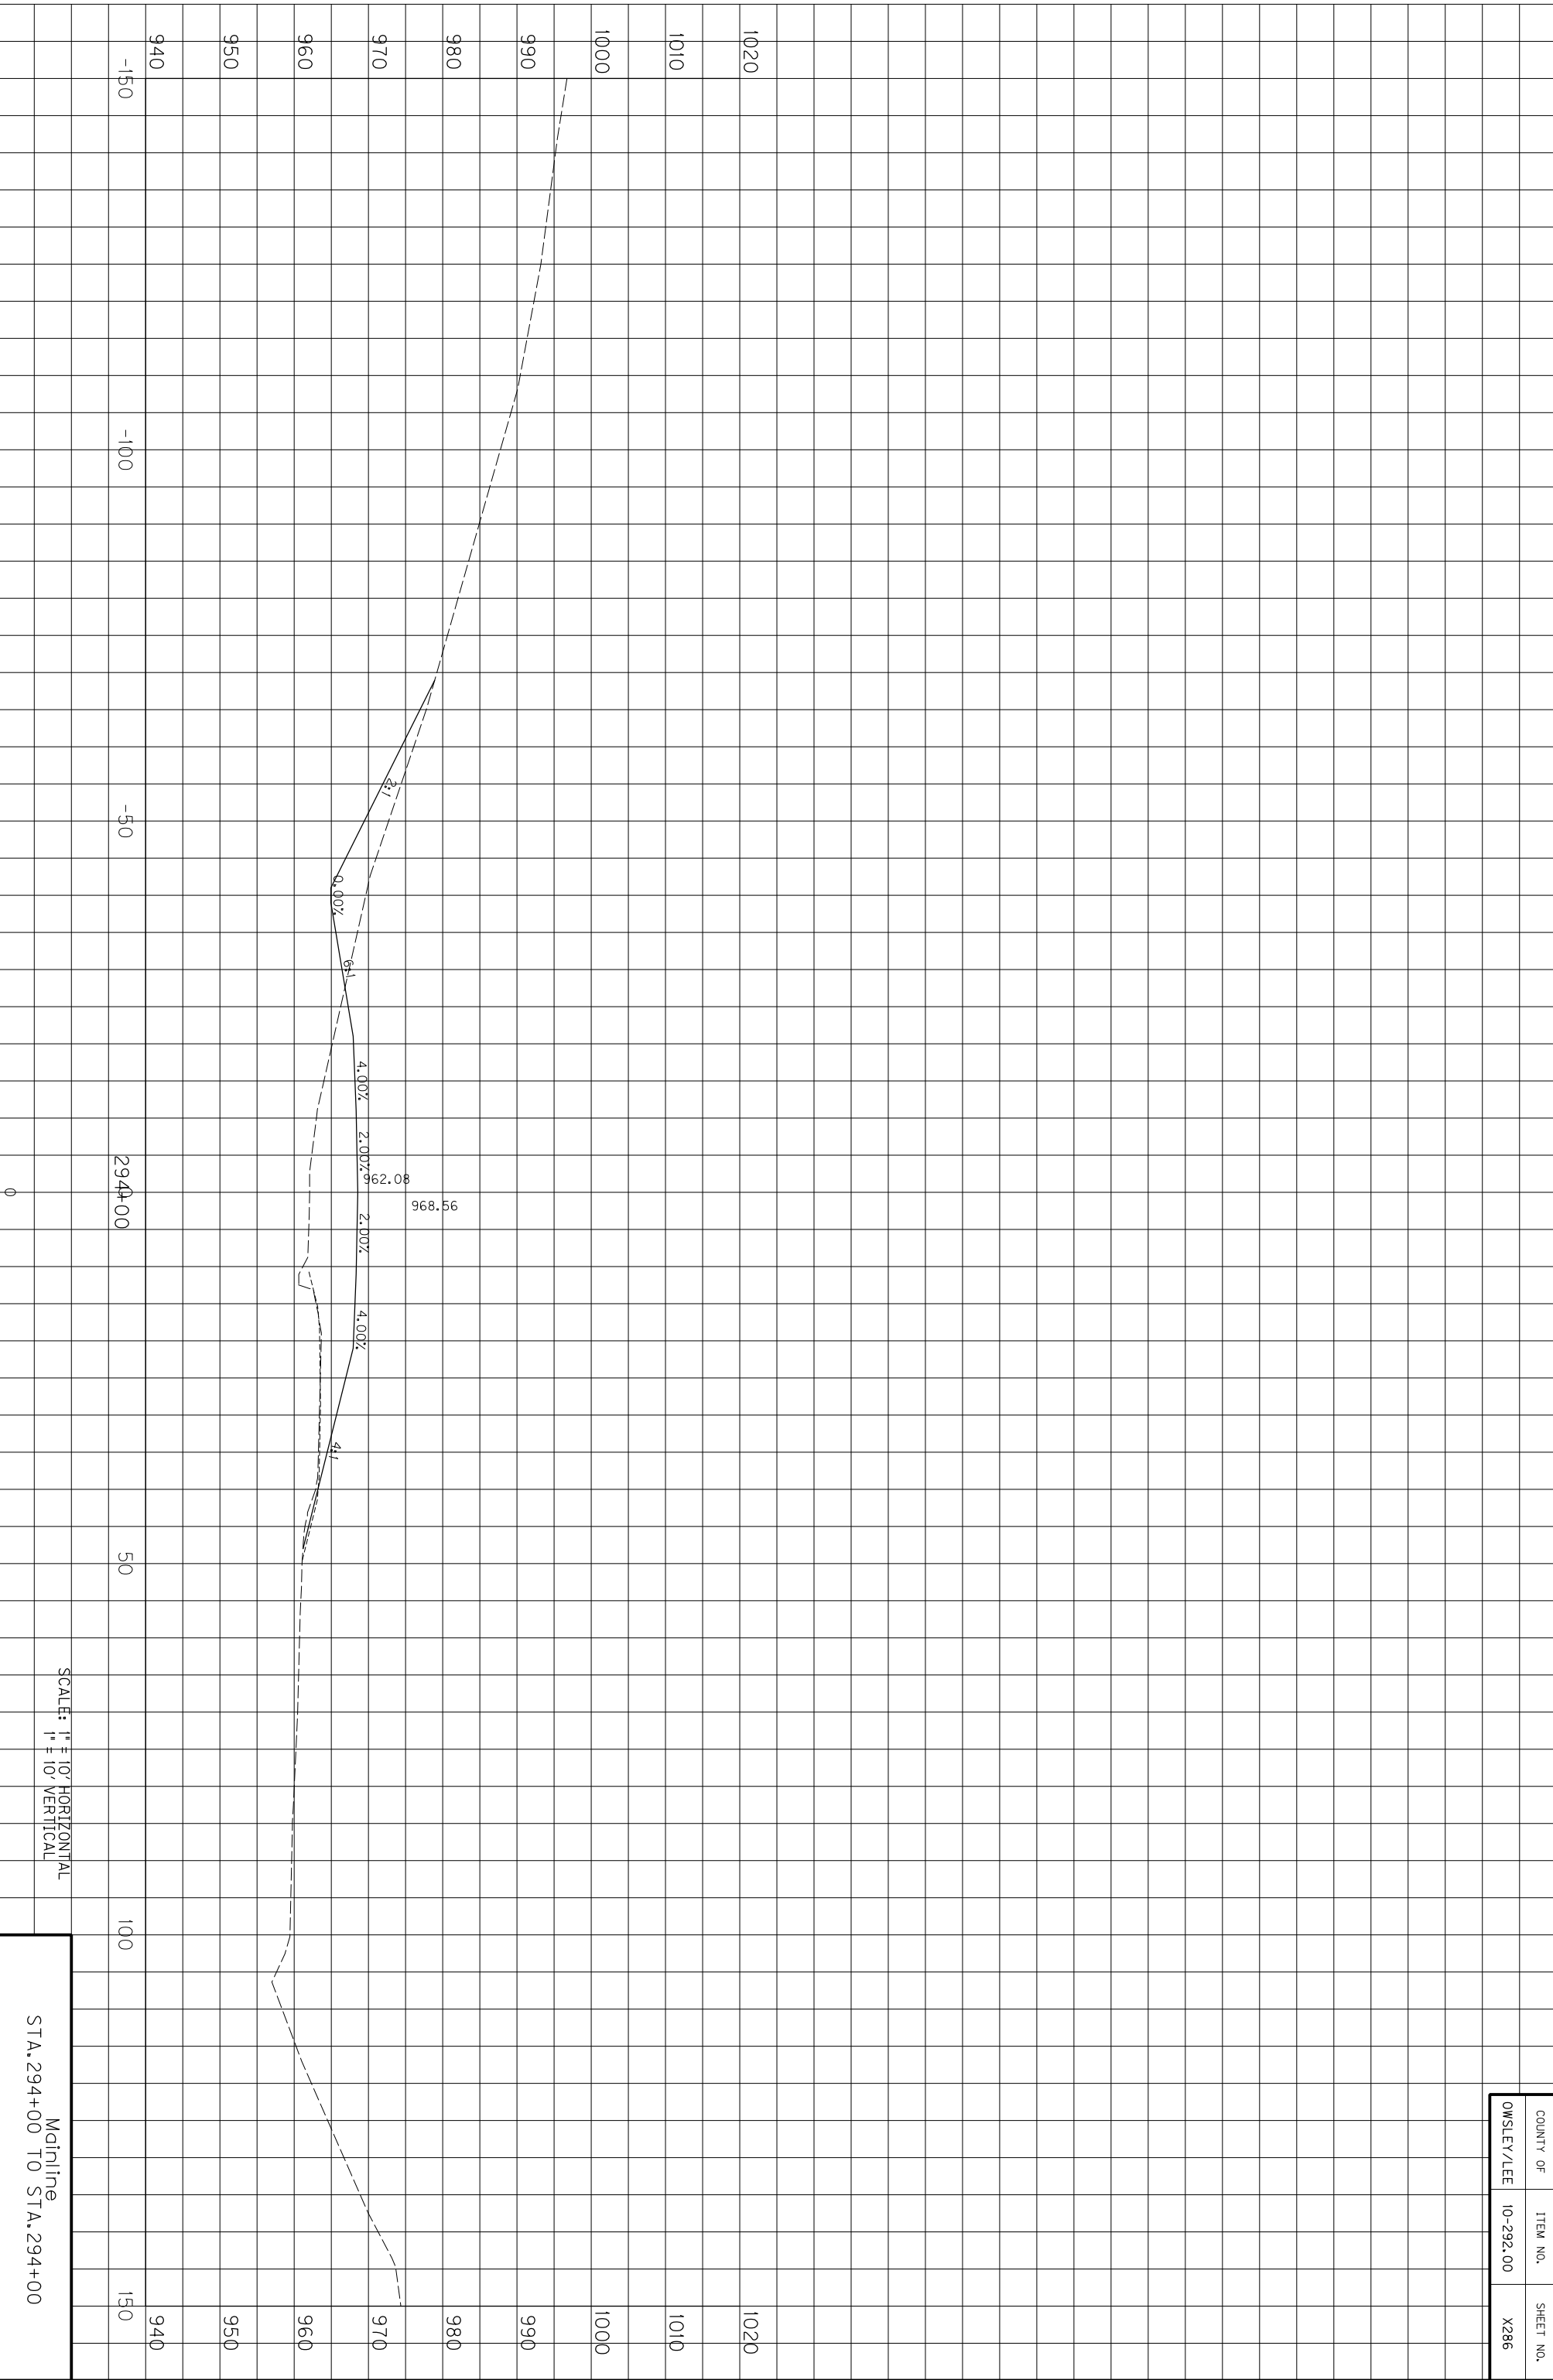


SCALE: 1" = 10' HORIZONTAL
1" = 10' VERTICAL

Mainline
STA. 294+00 TO STA. 294+00

COUNTY OF	ITEM NO.	SHEET NO.
OWSLEY/LEE	10-292.00	X286

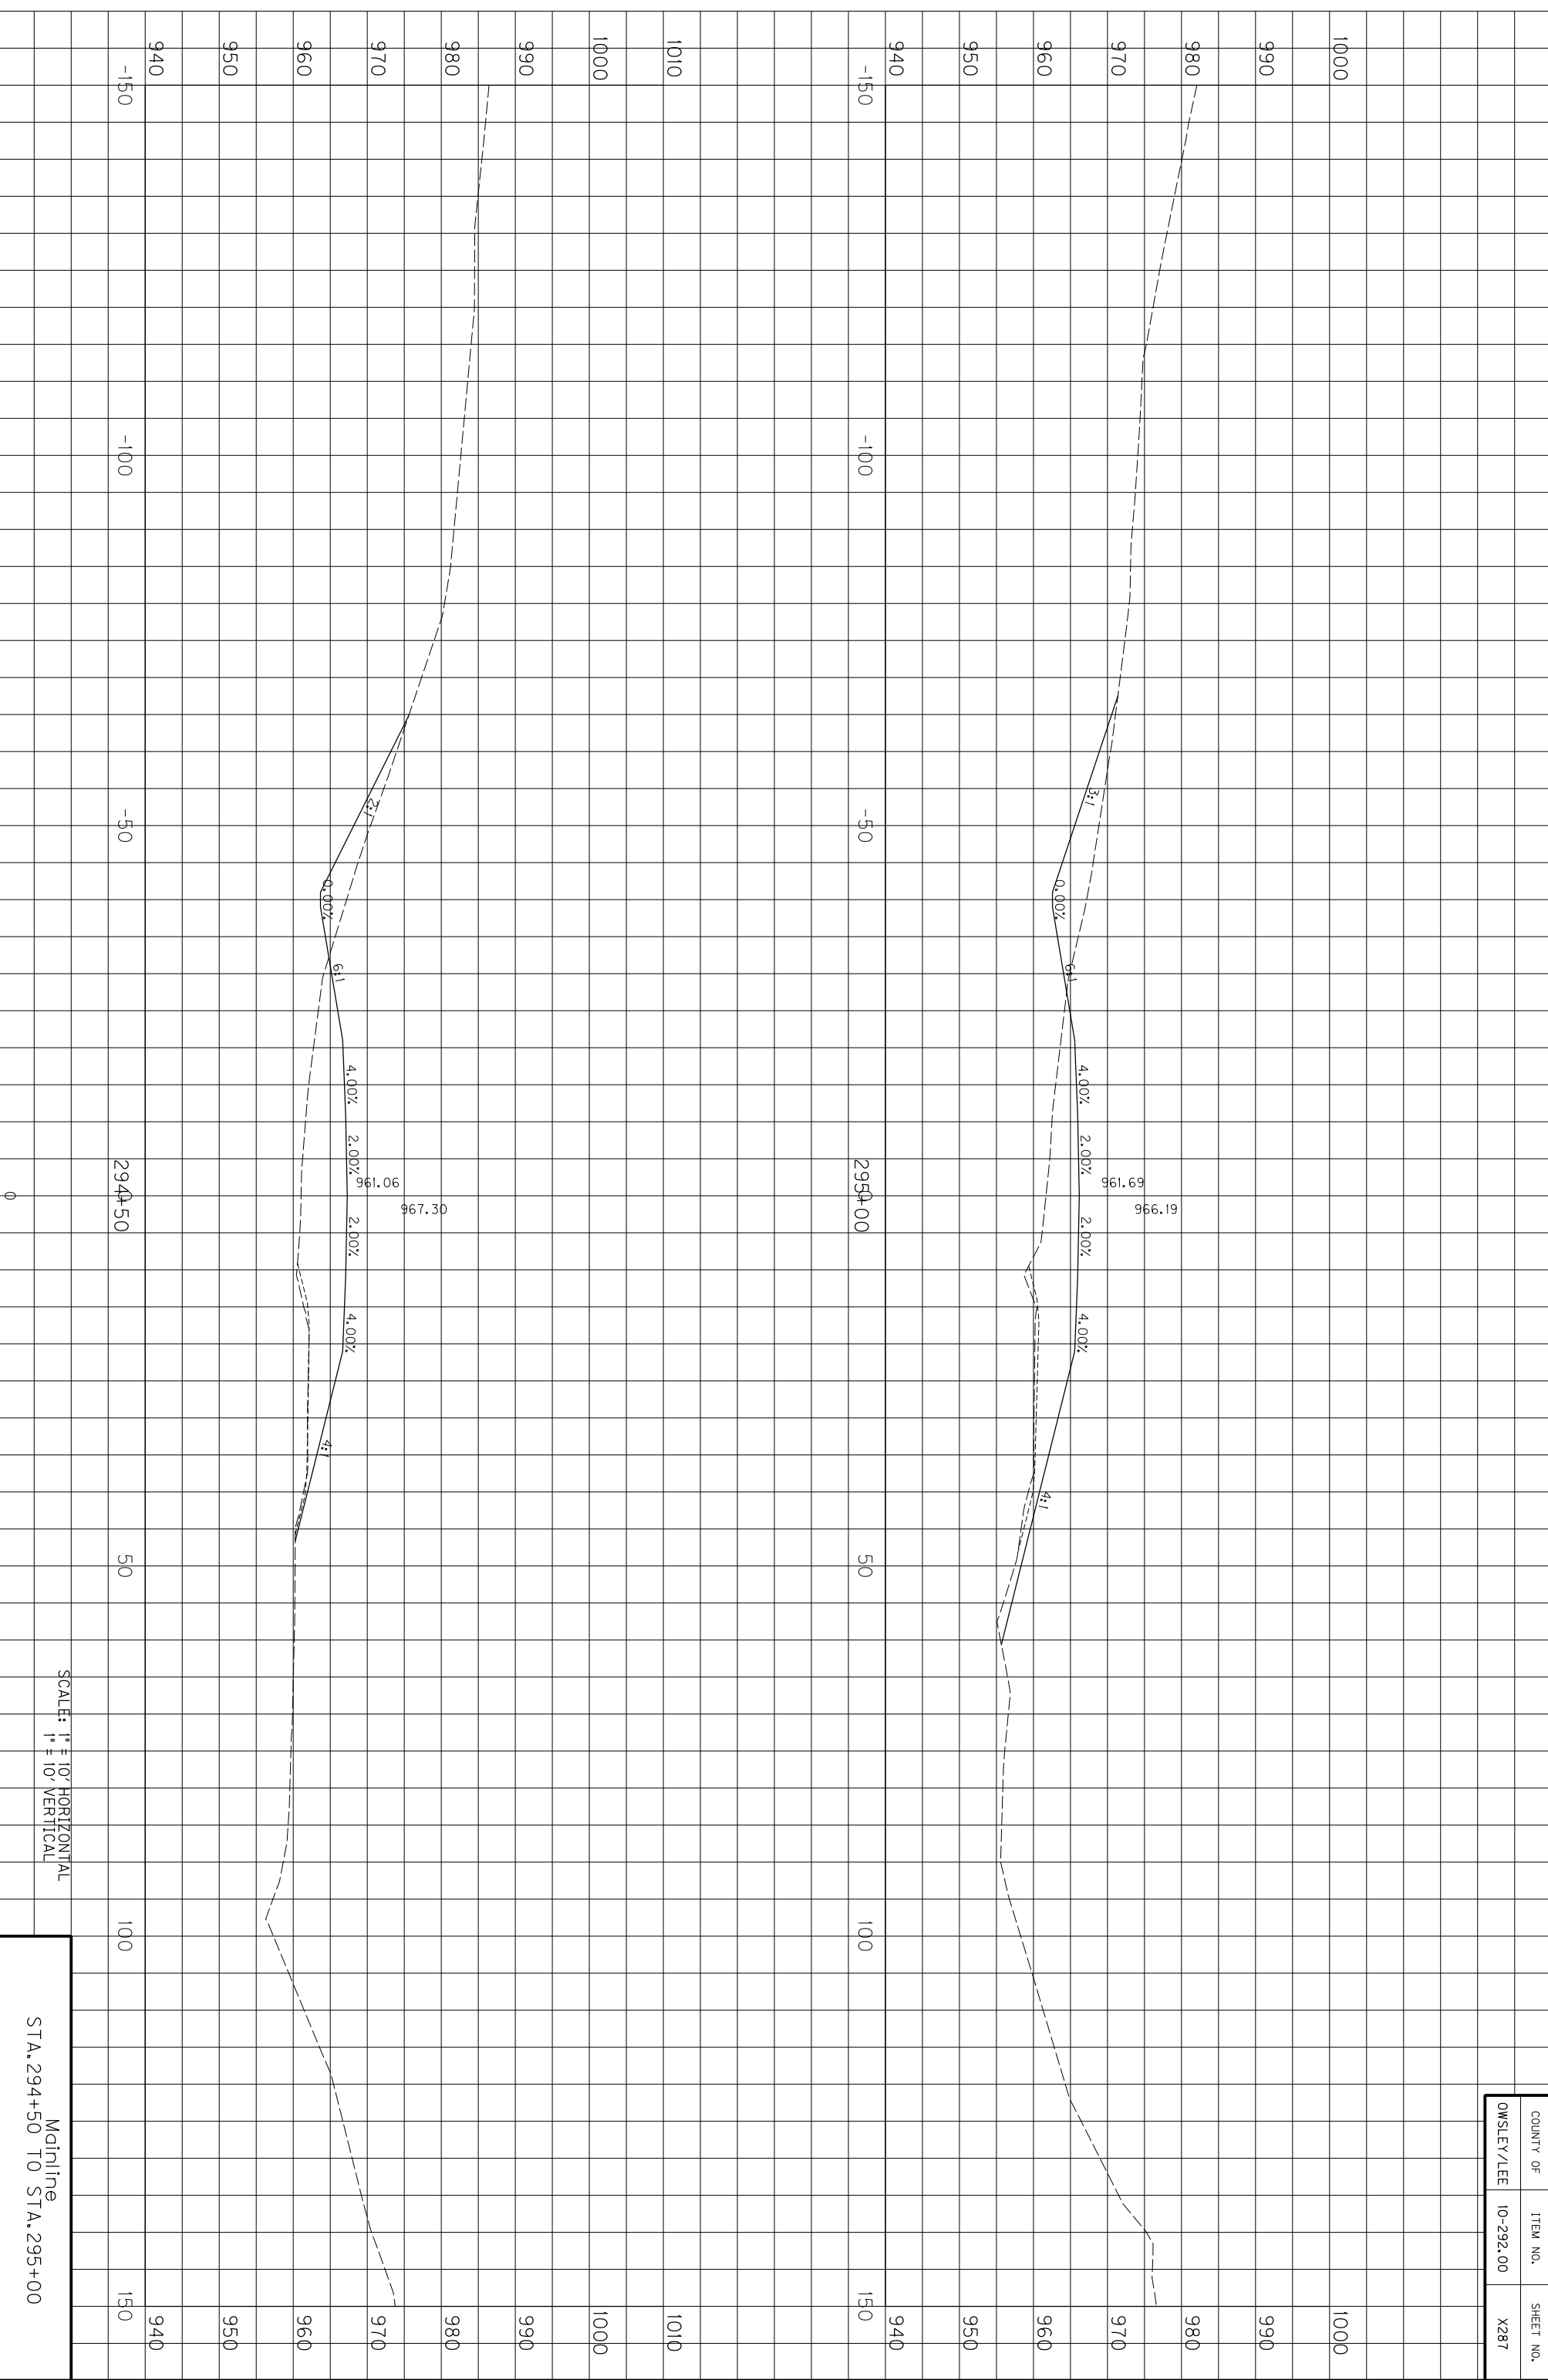


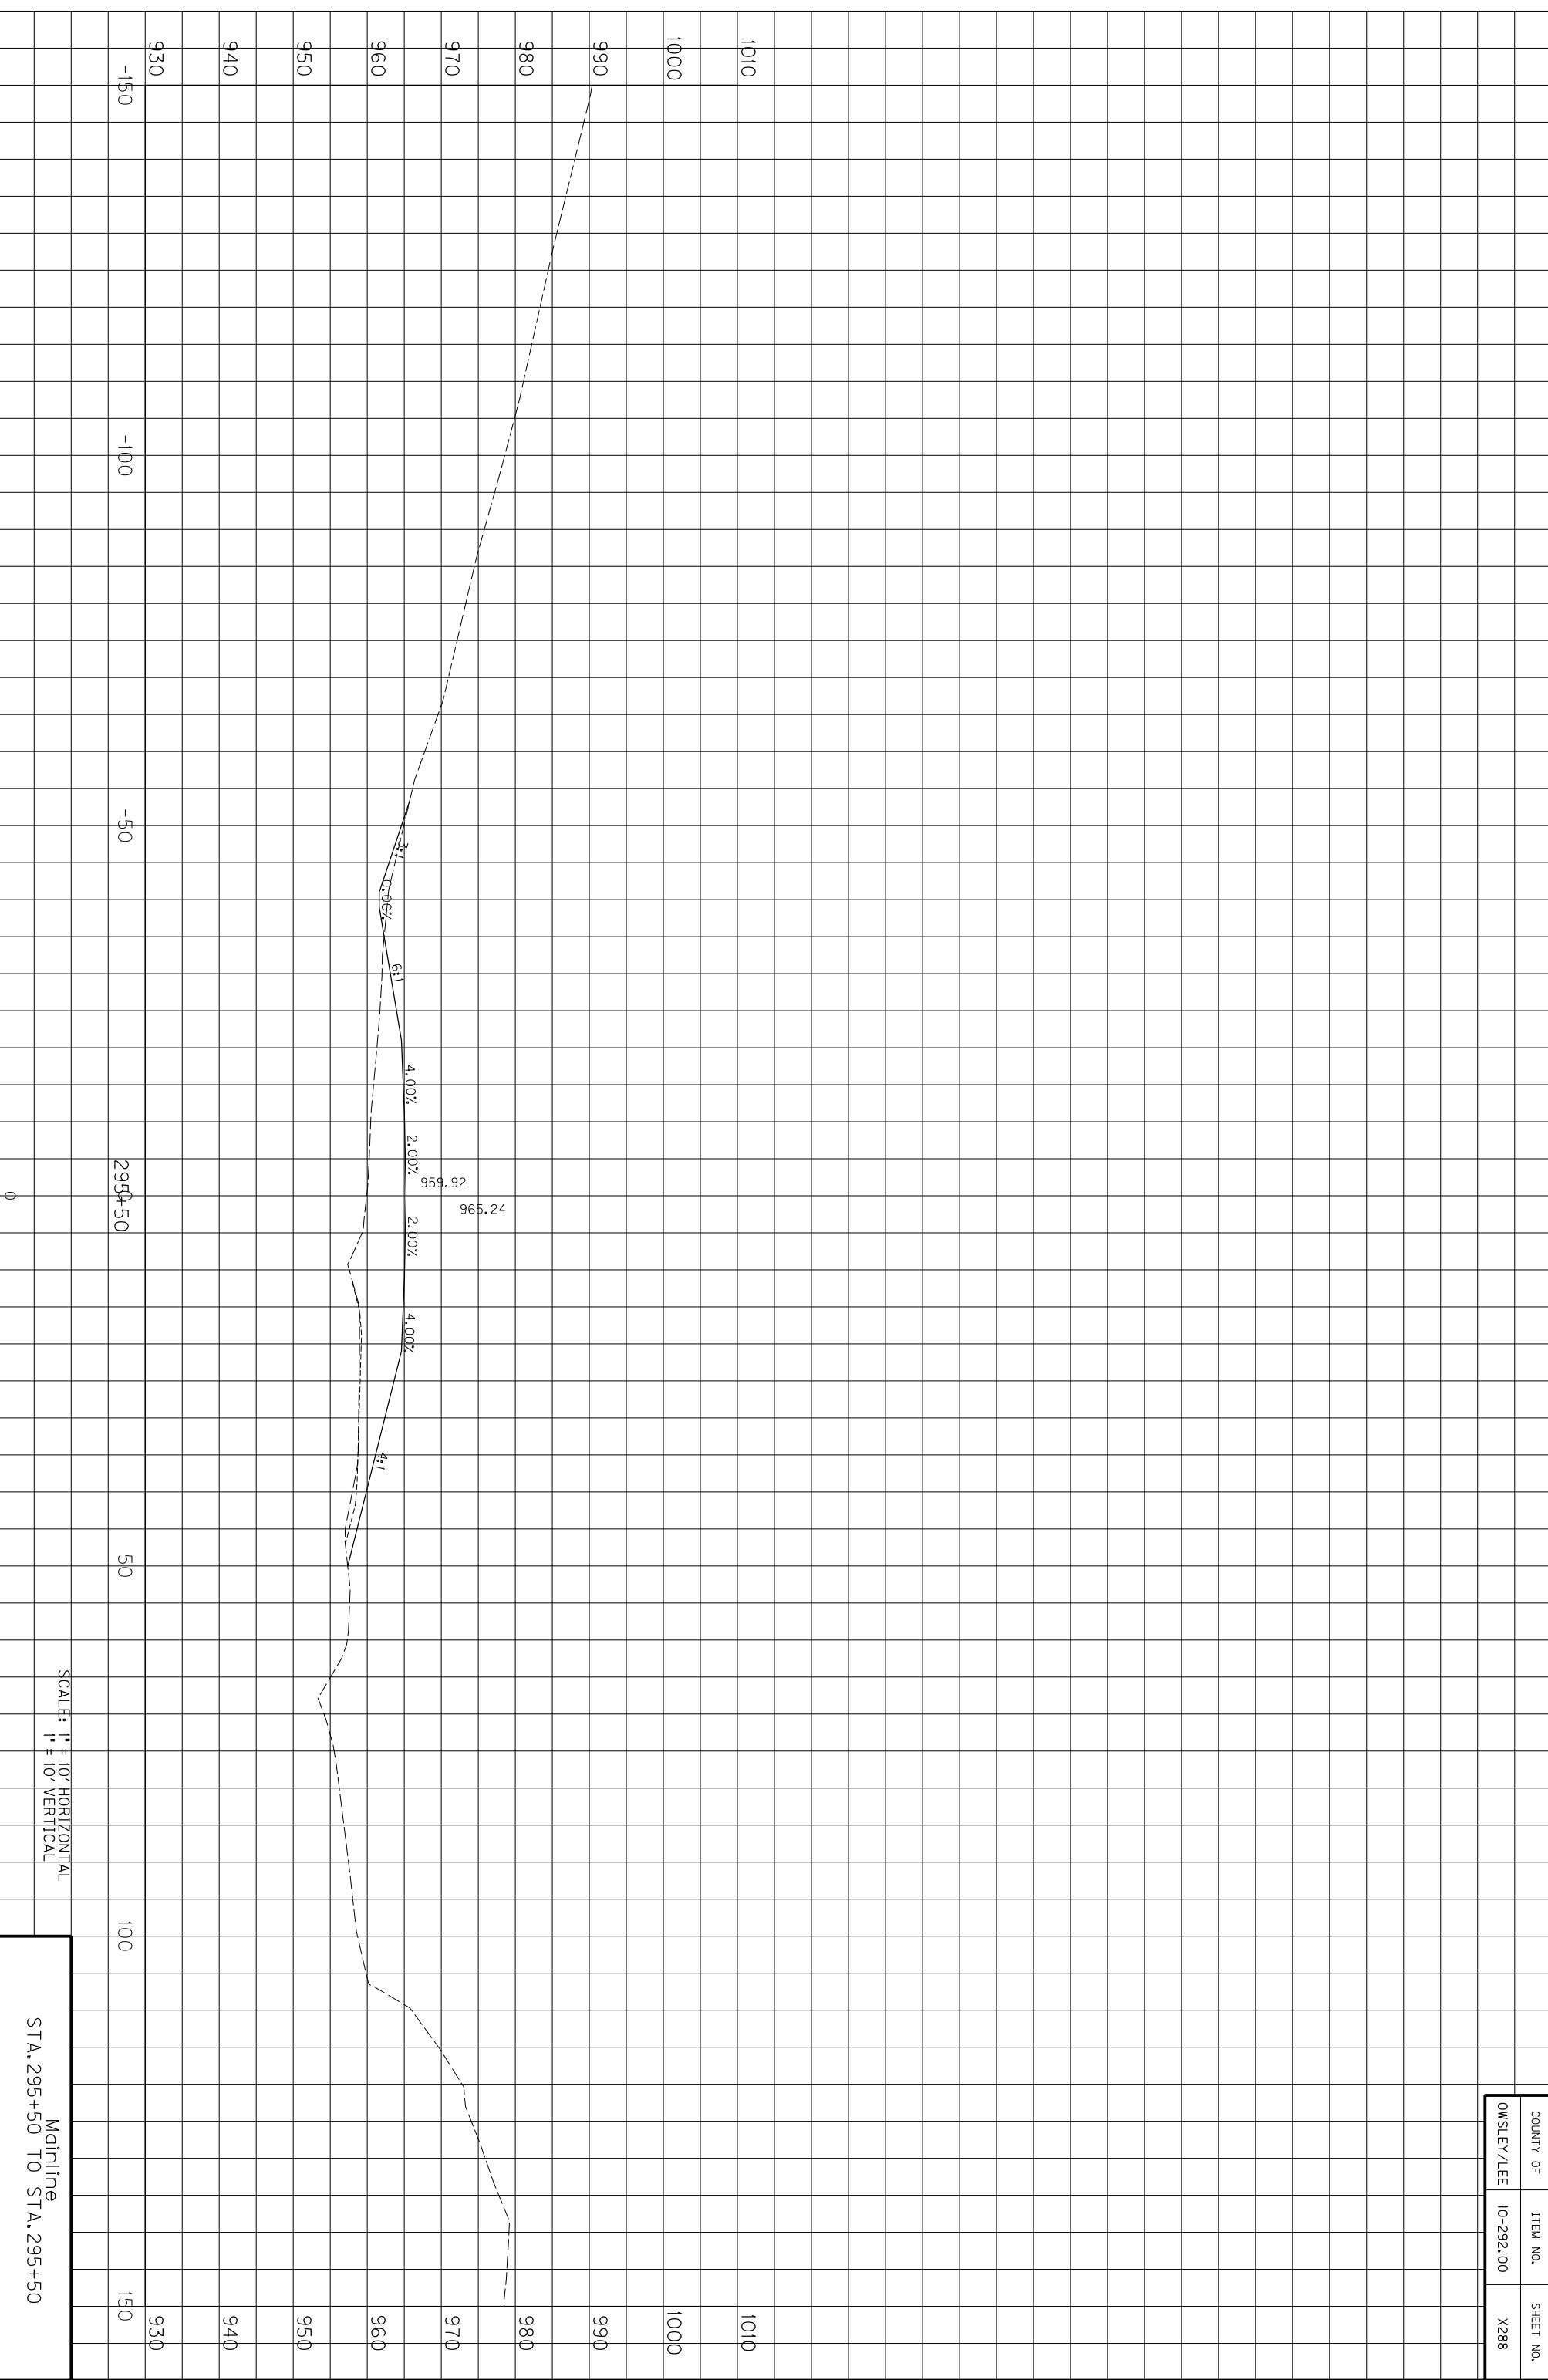

COUNTY OF	ITEM NO.	SHEET NO.
OWSLEY/LEE	10-292.00	X288

SCALE: 1" = 10' HORIZONTAL
1" = 10' VERTICAL


Mainline
STA. 295+50 TO STA. 295+50

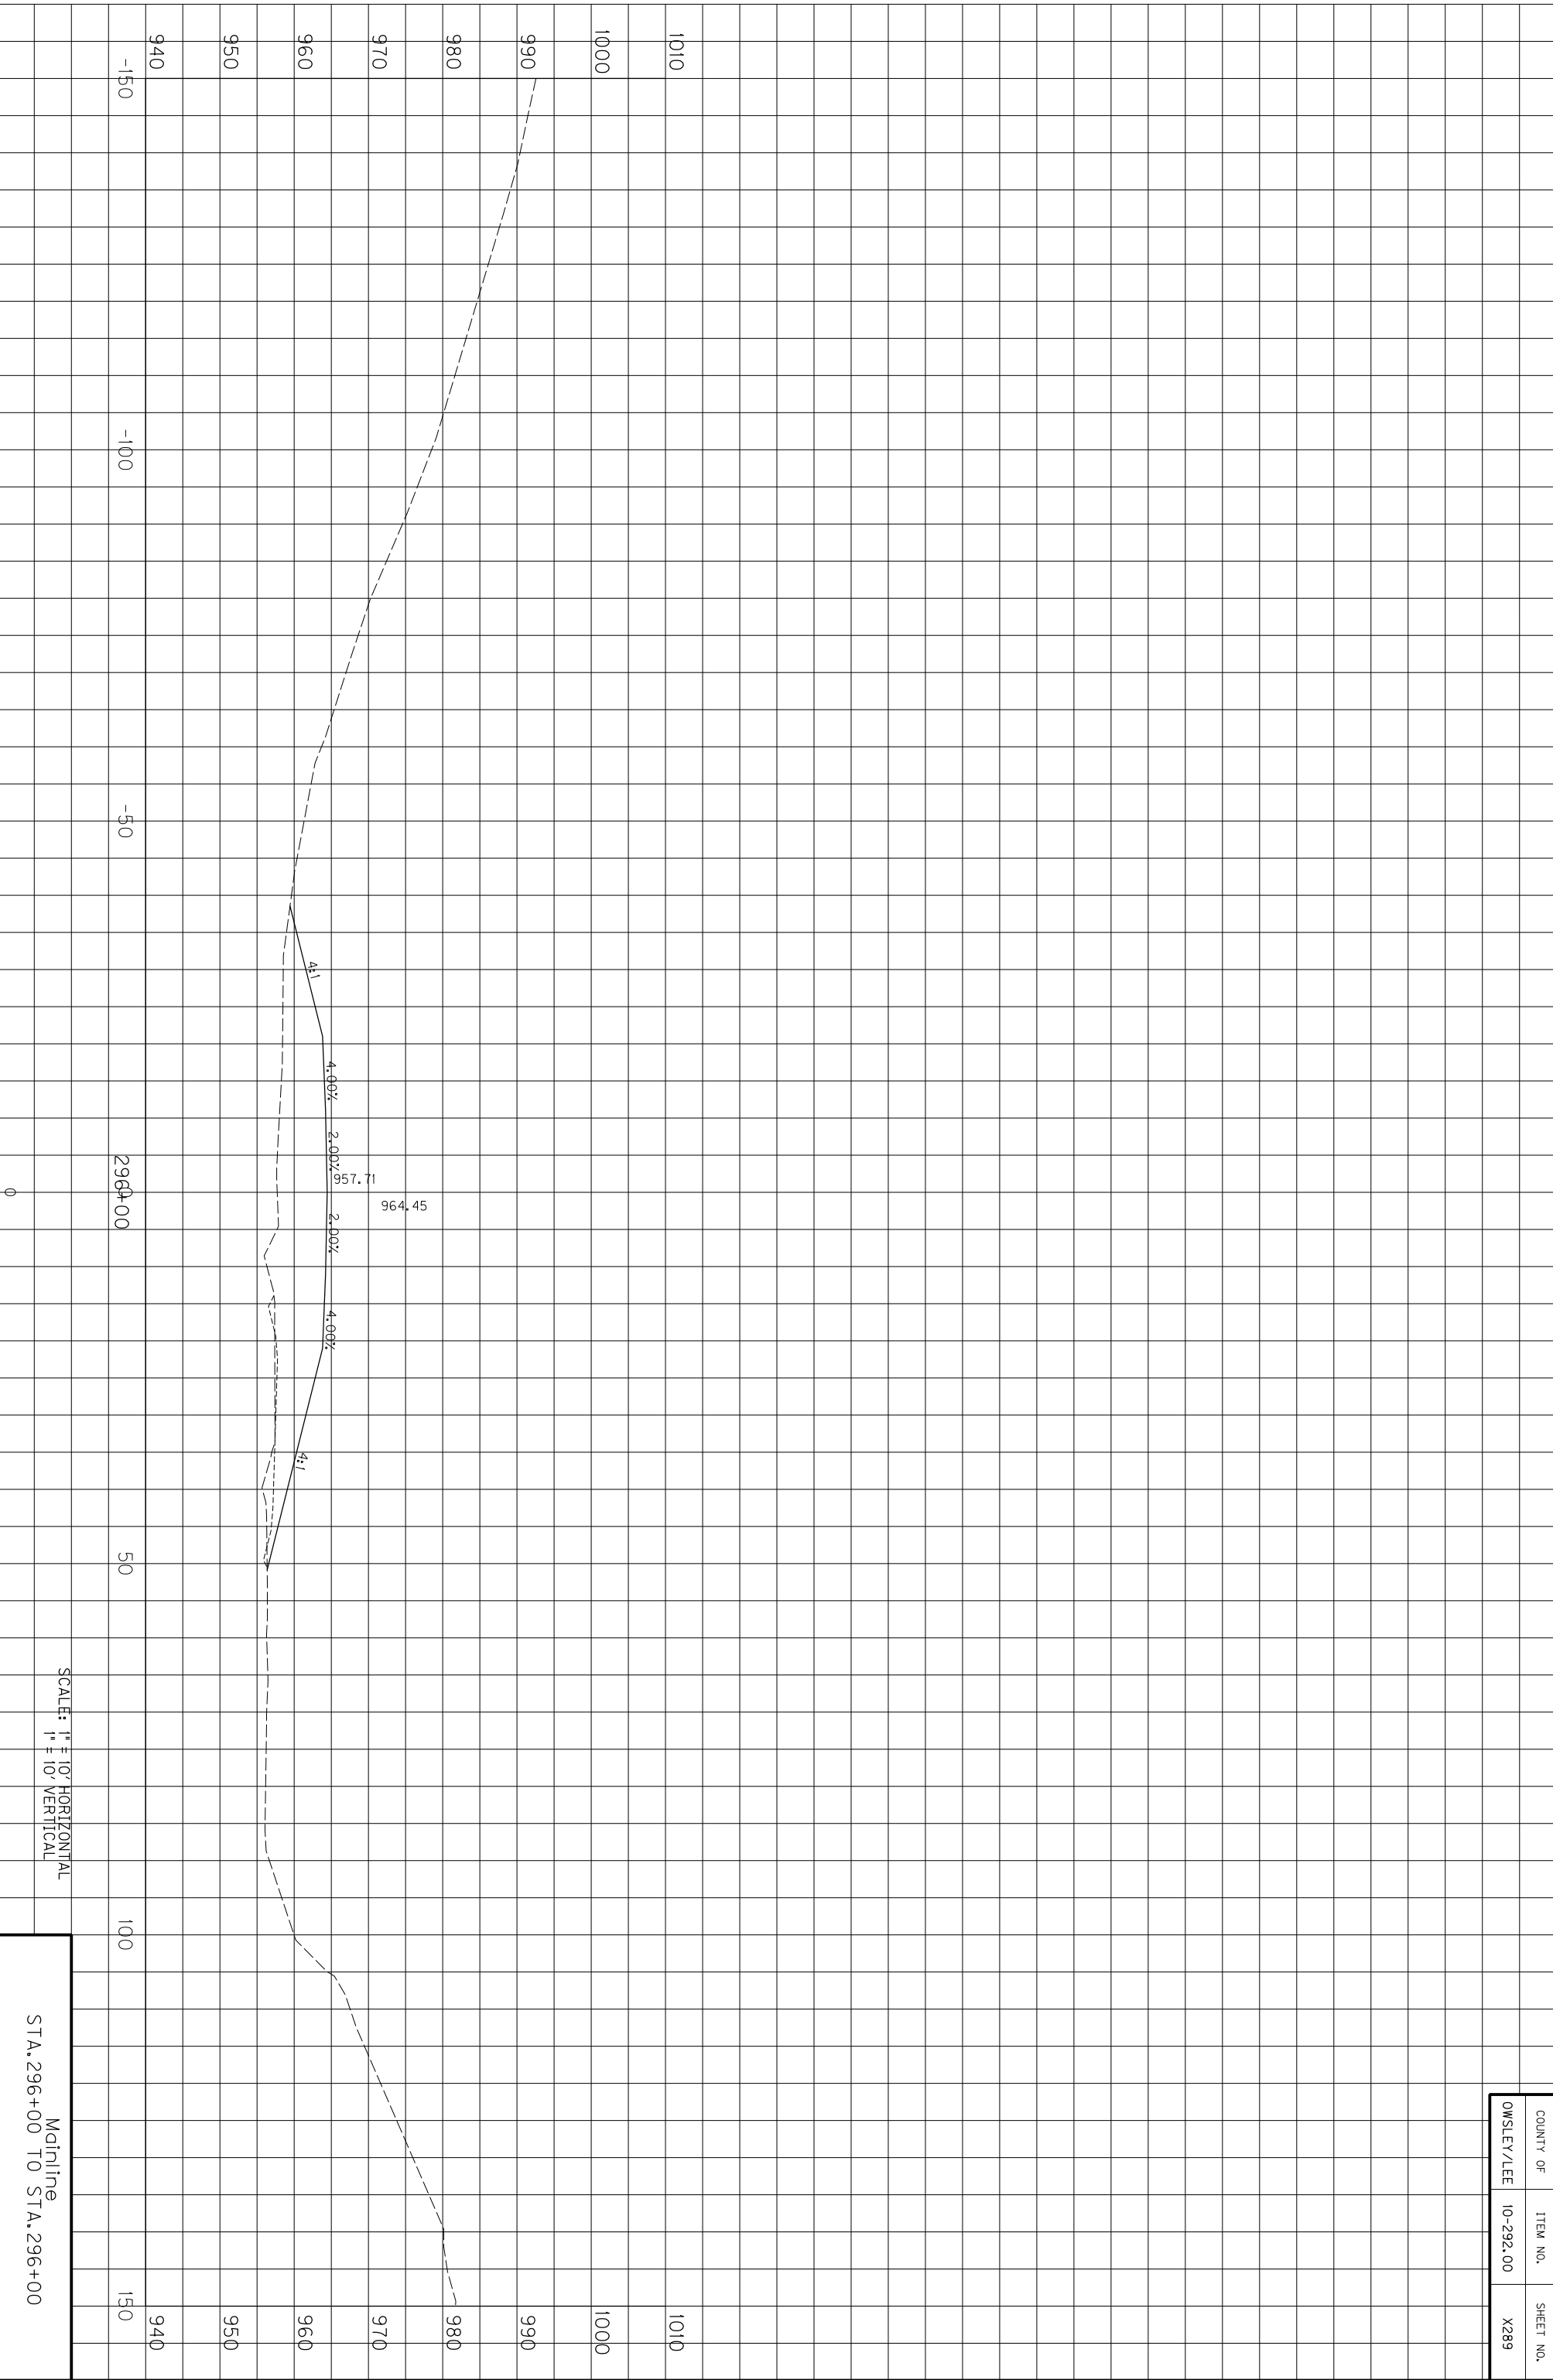

COUNTY OF	ITEM NO.	SHEET NO.
OWSLEY/LEE	10-292.00	X289

SCALE: 1" = 10' HORIZONTAL
1" = 10' VERTICAL


Mainline
STA. 296+00 TO STA. 296+00

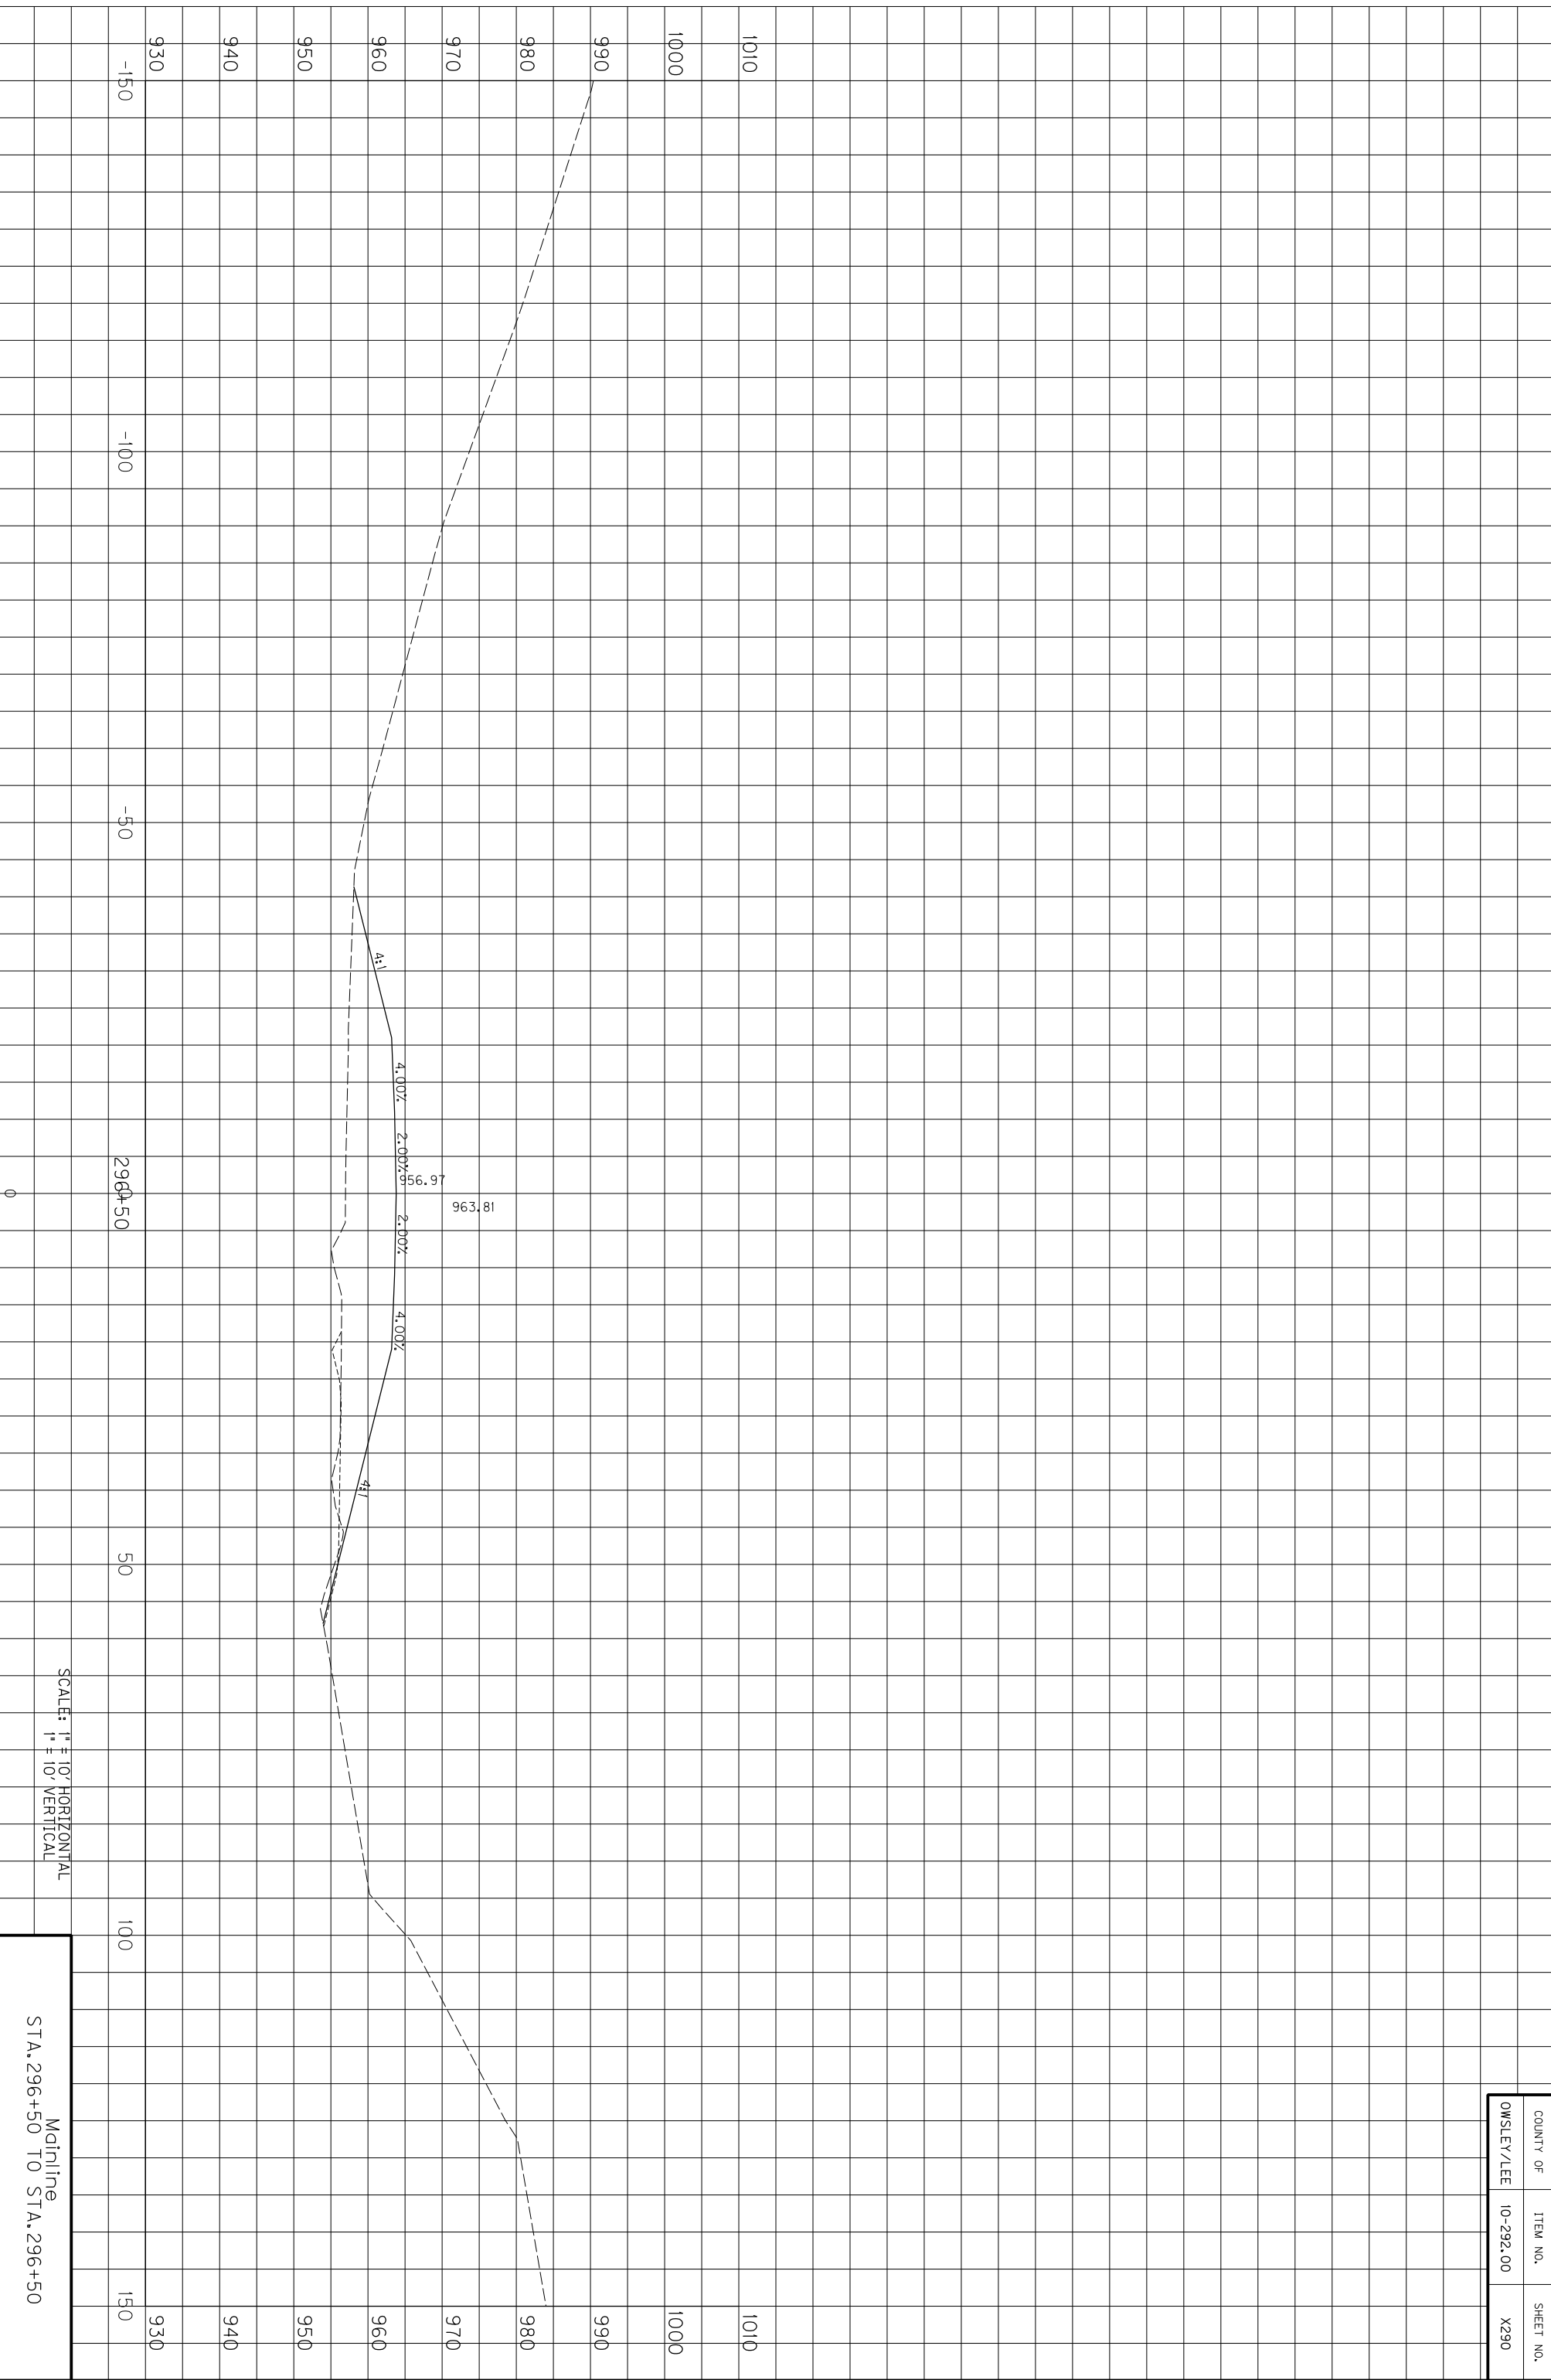


SCALE: 1" = 10' HORIZONTAL
1" = 10' VERTICAL

Mainline
STA. 296+50 TO STA. 296+50

COUNTY OF	ITEM NO.	SHEET NO.
OWSLEY/LEE	10-292.00	X290

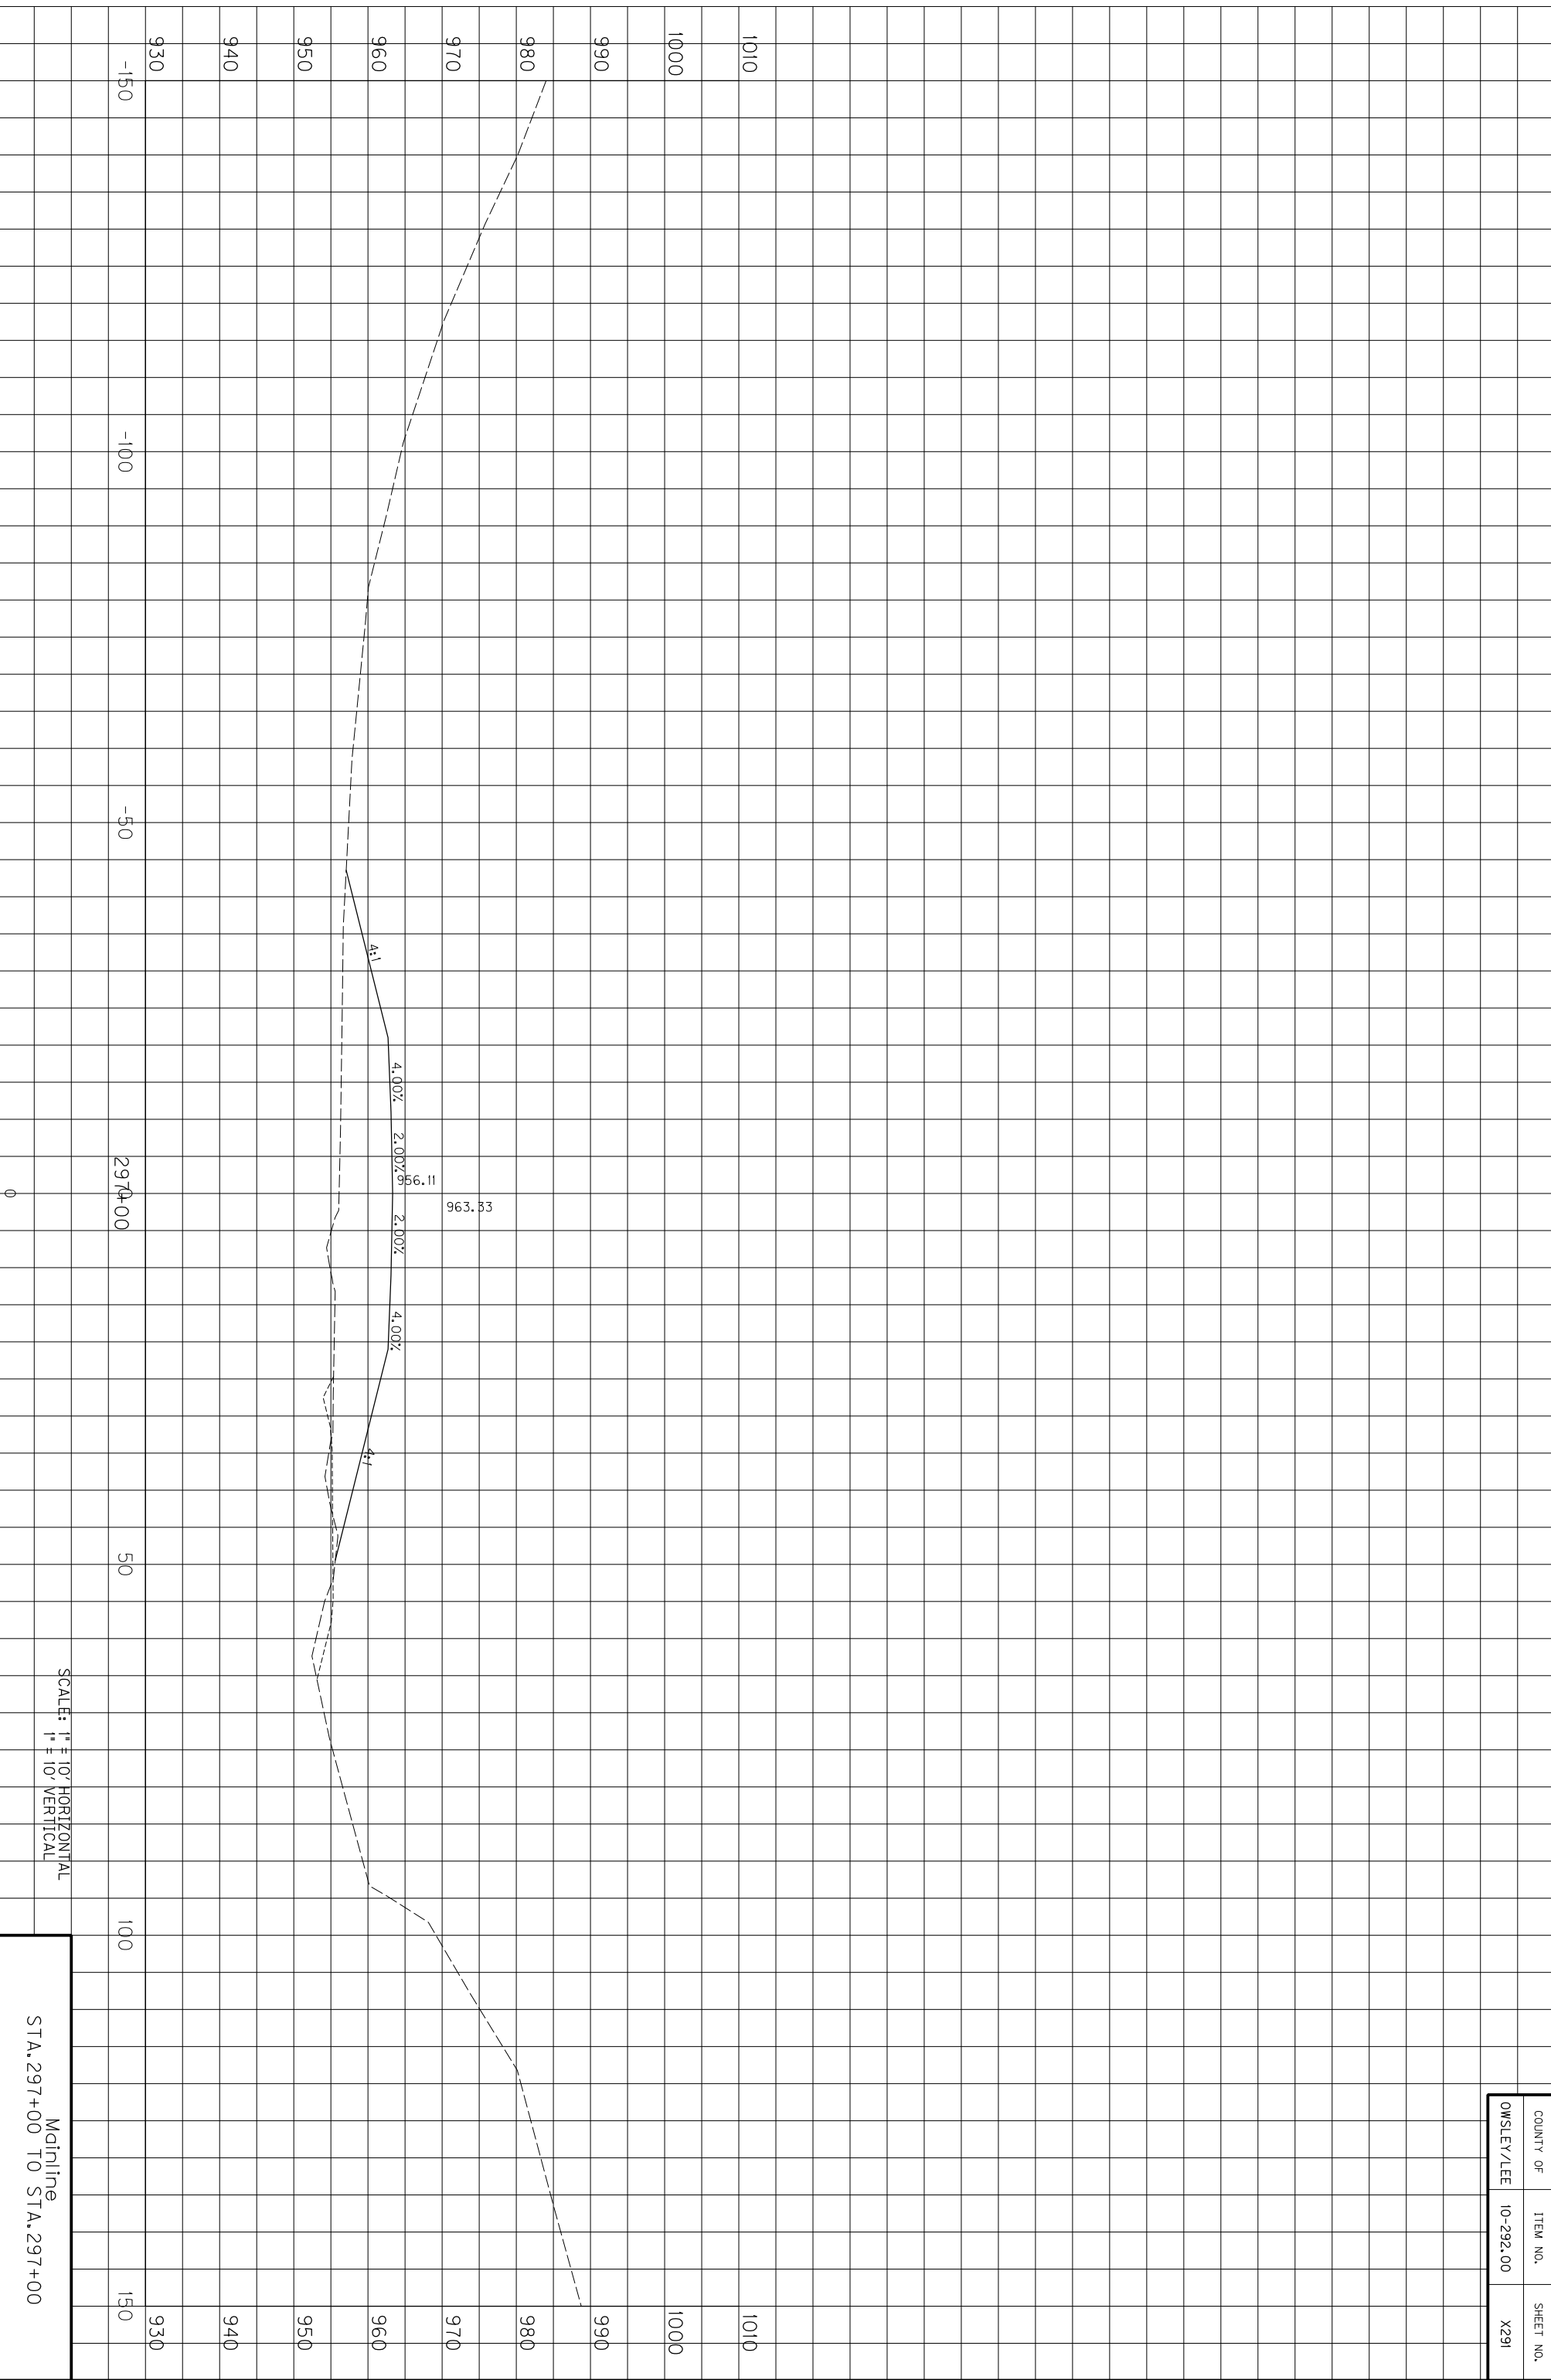


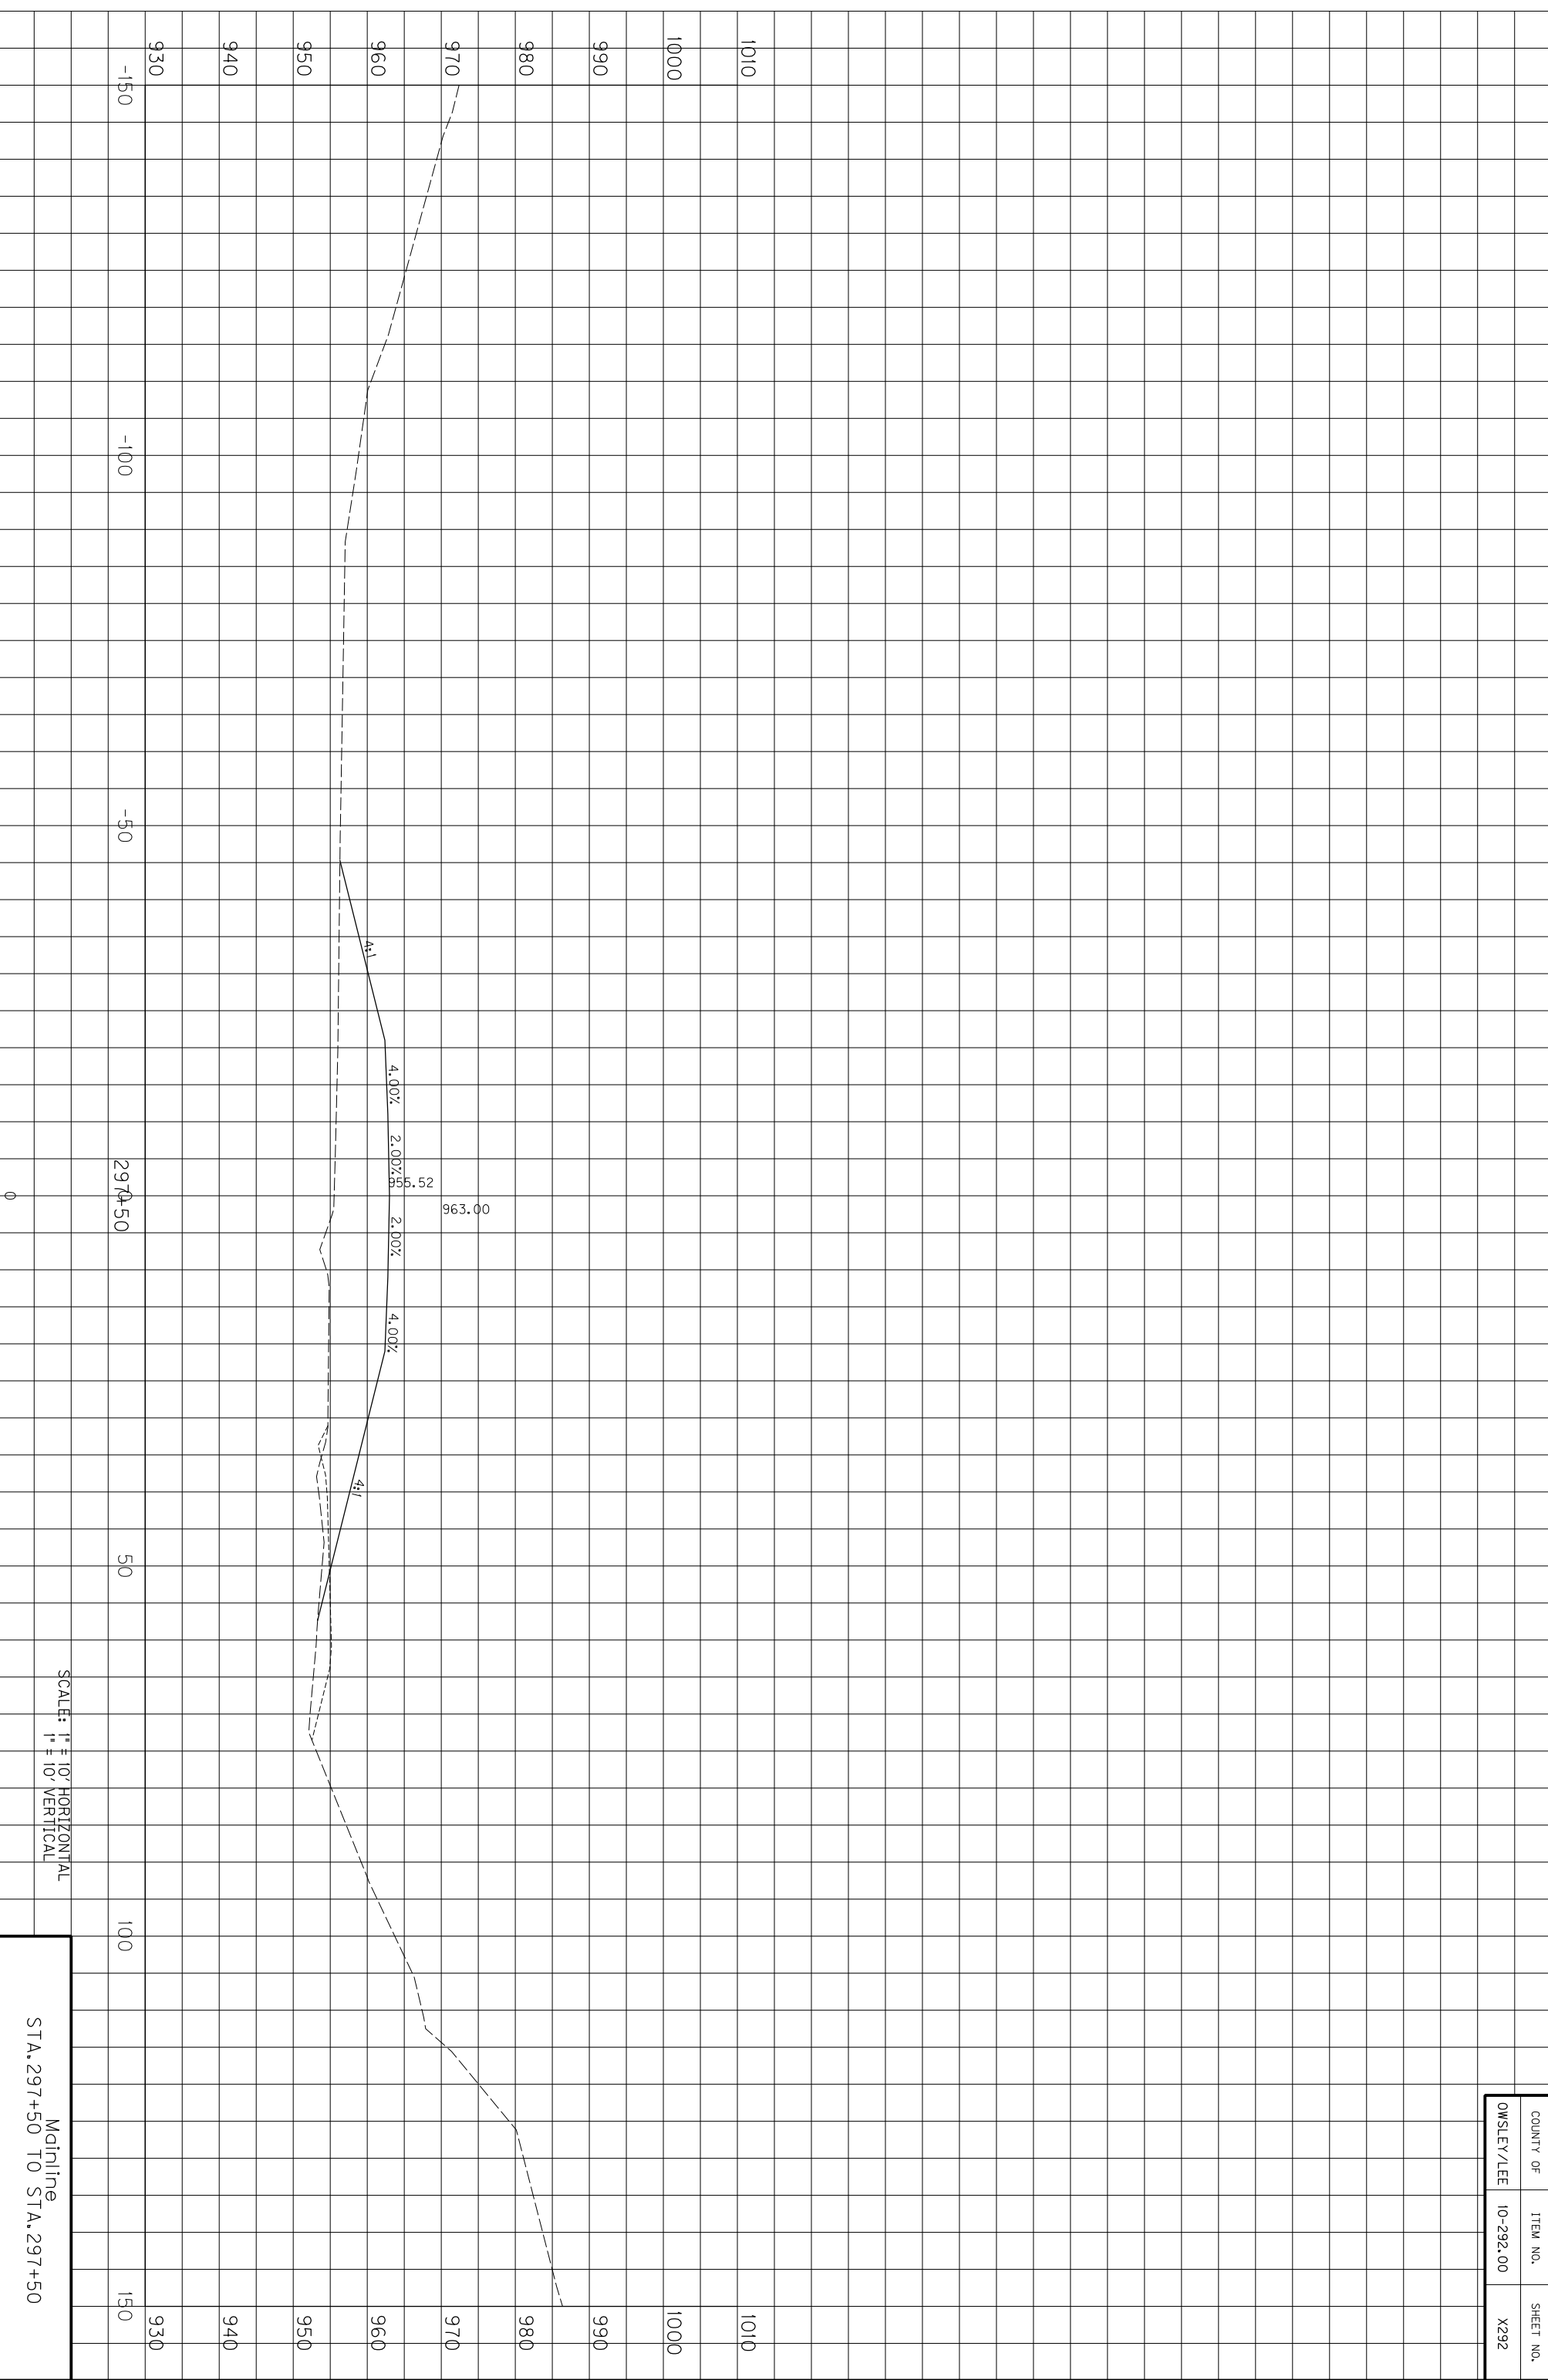

SCALE: 1" = 10' HORIZONTAL
1" = 10' VERTICAL

Mainline
STA. 297+50 TO STA. 297+50


COUNTY OF	ITEM NO.	SHEET NO.
OWSLEY/LEE	10-292.00	X292

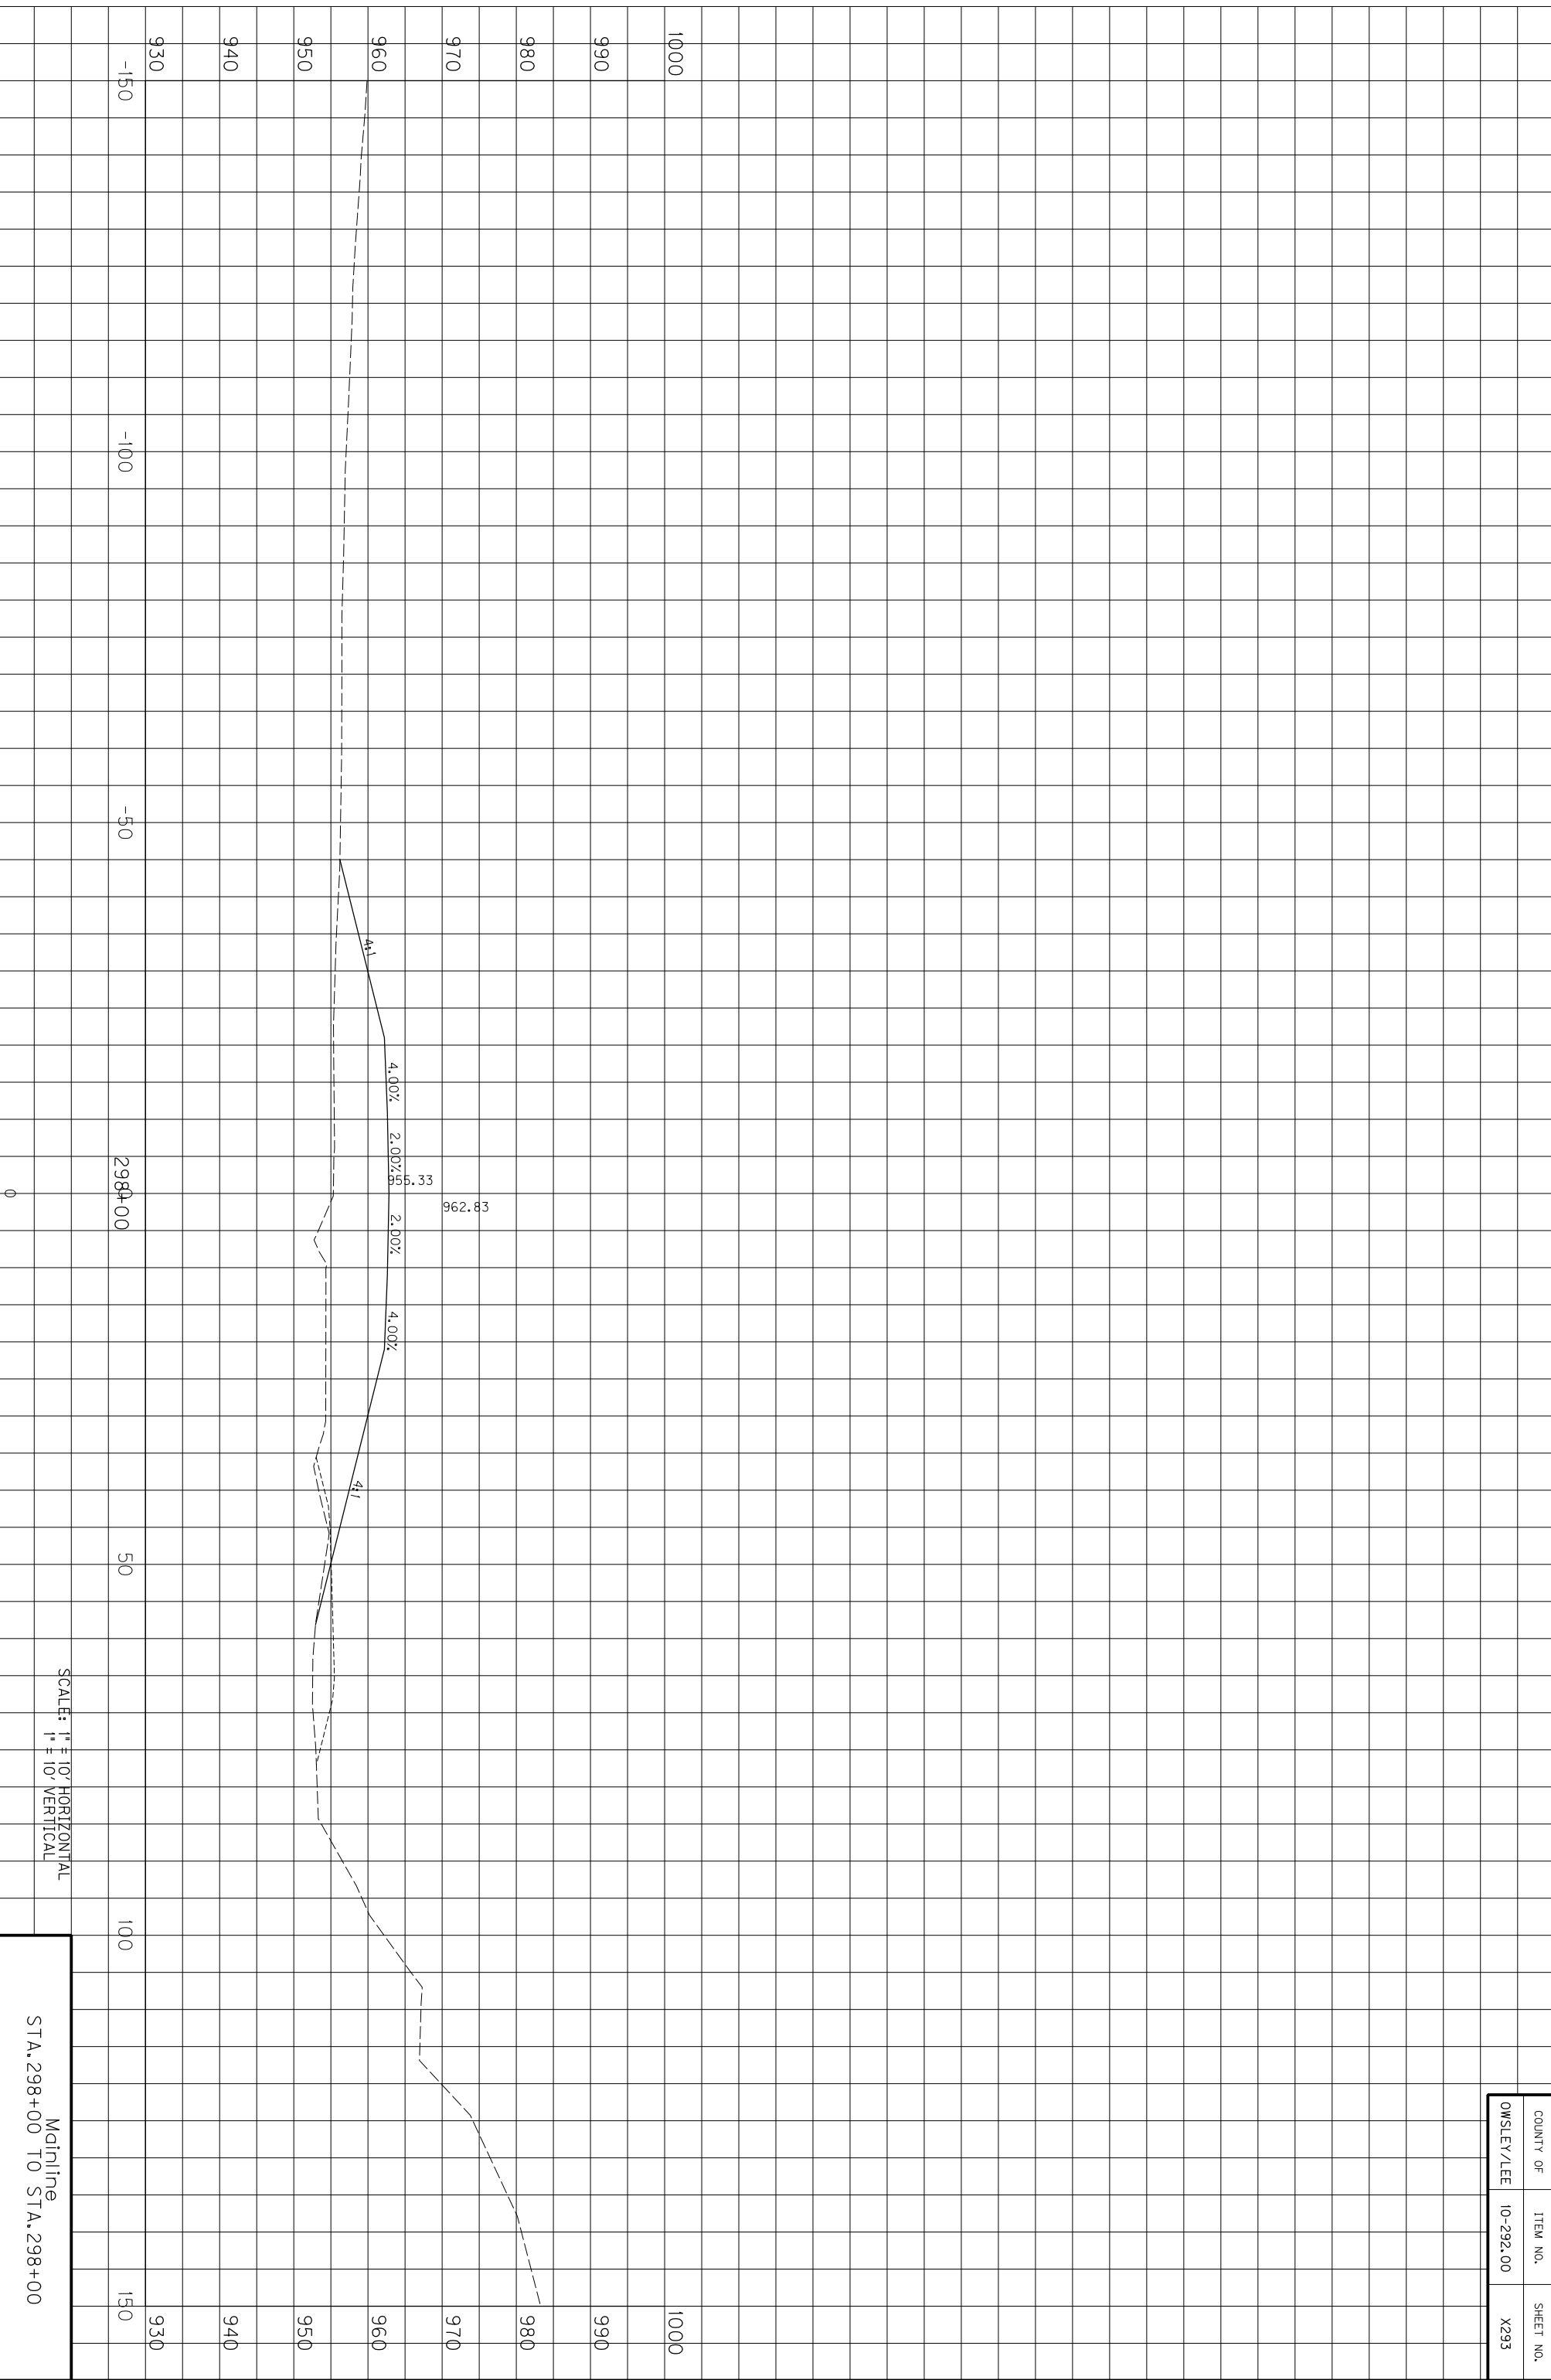

SCALE: 1" = 10' HORIZONTAL
1" = 10' VERTICAL


Mainline
STA. 298+00 TO STA. 298+00

COUNTY OF	ITEM NO.	SHEET NO.
OWSLEY/LEE	10-292.00	X293

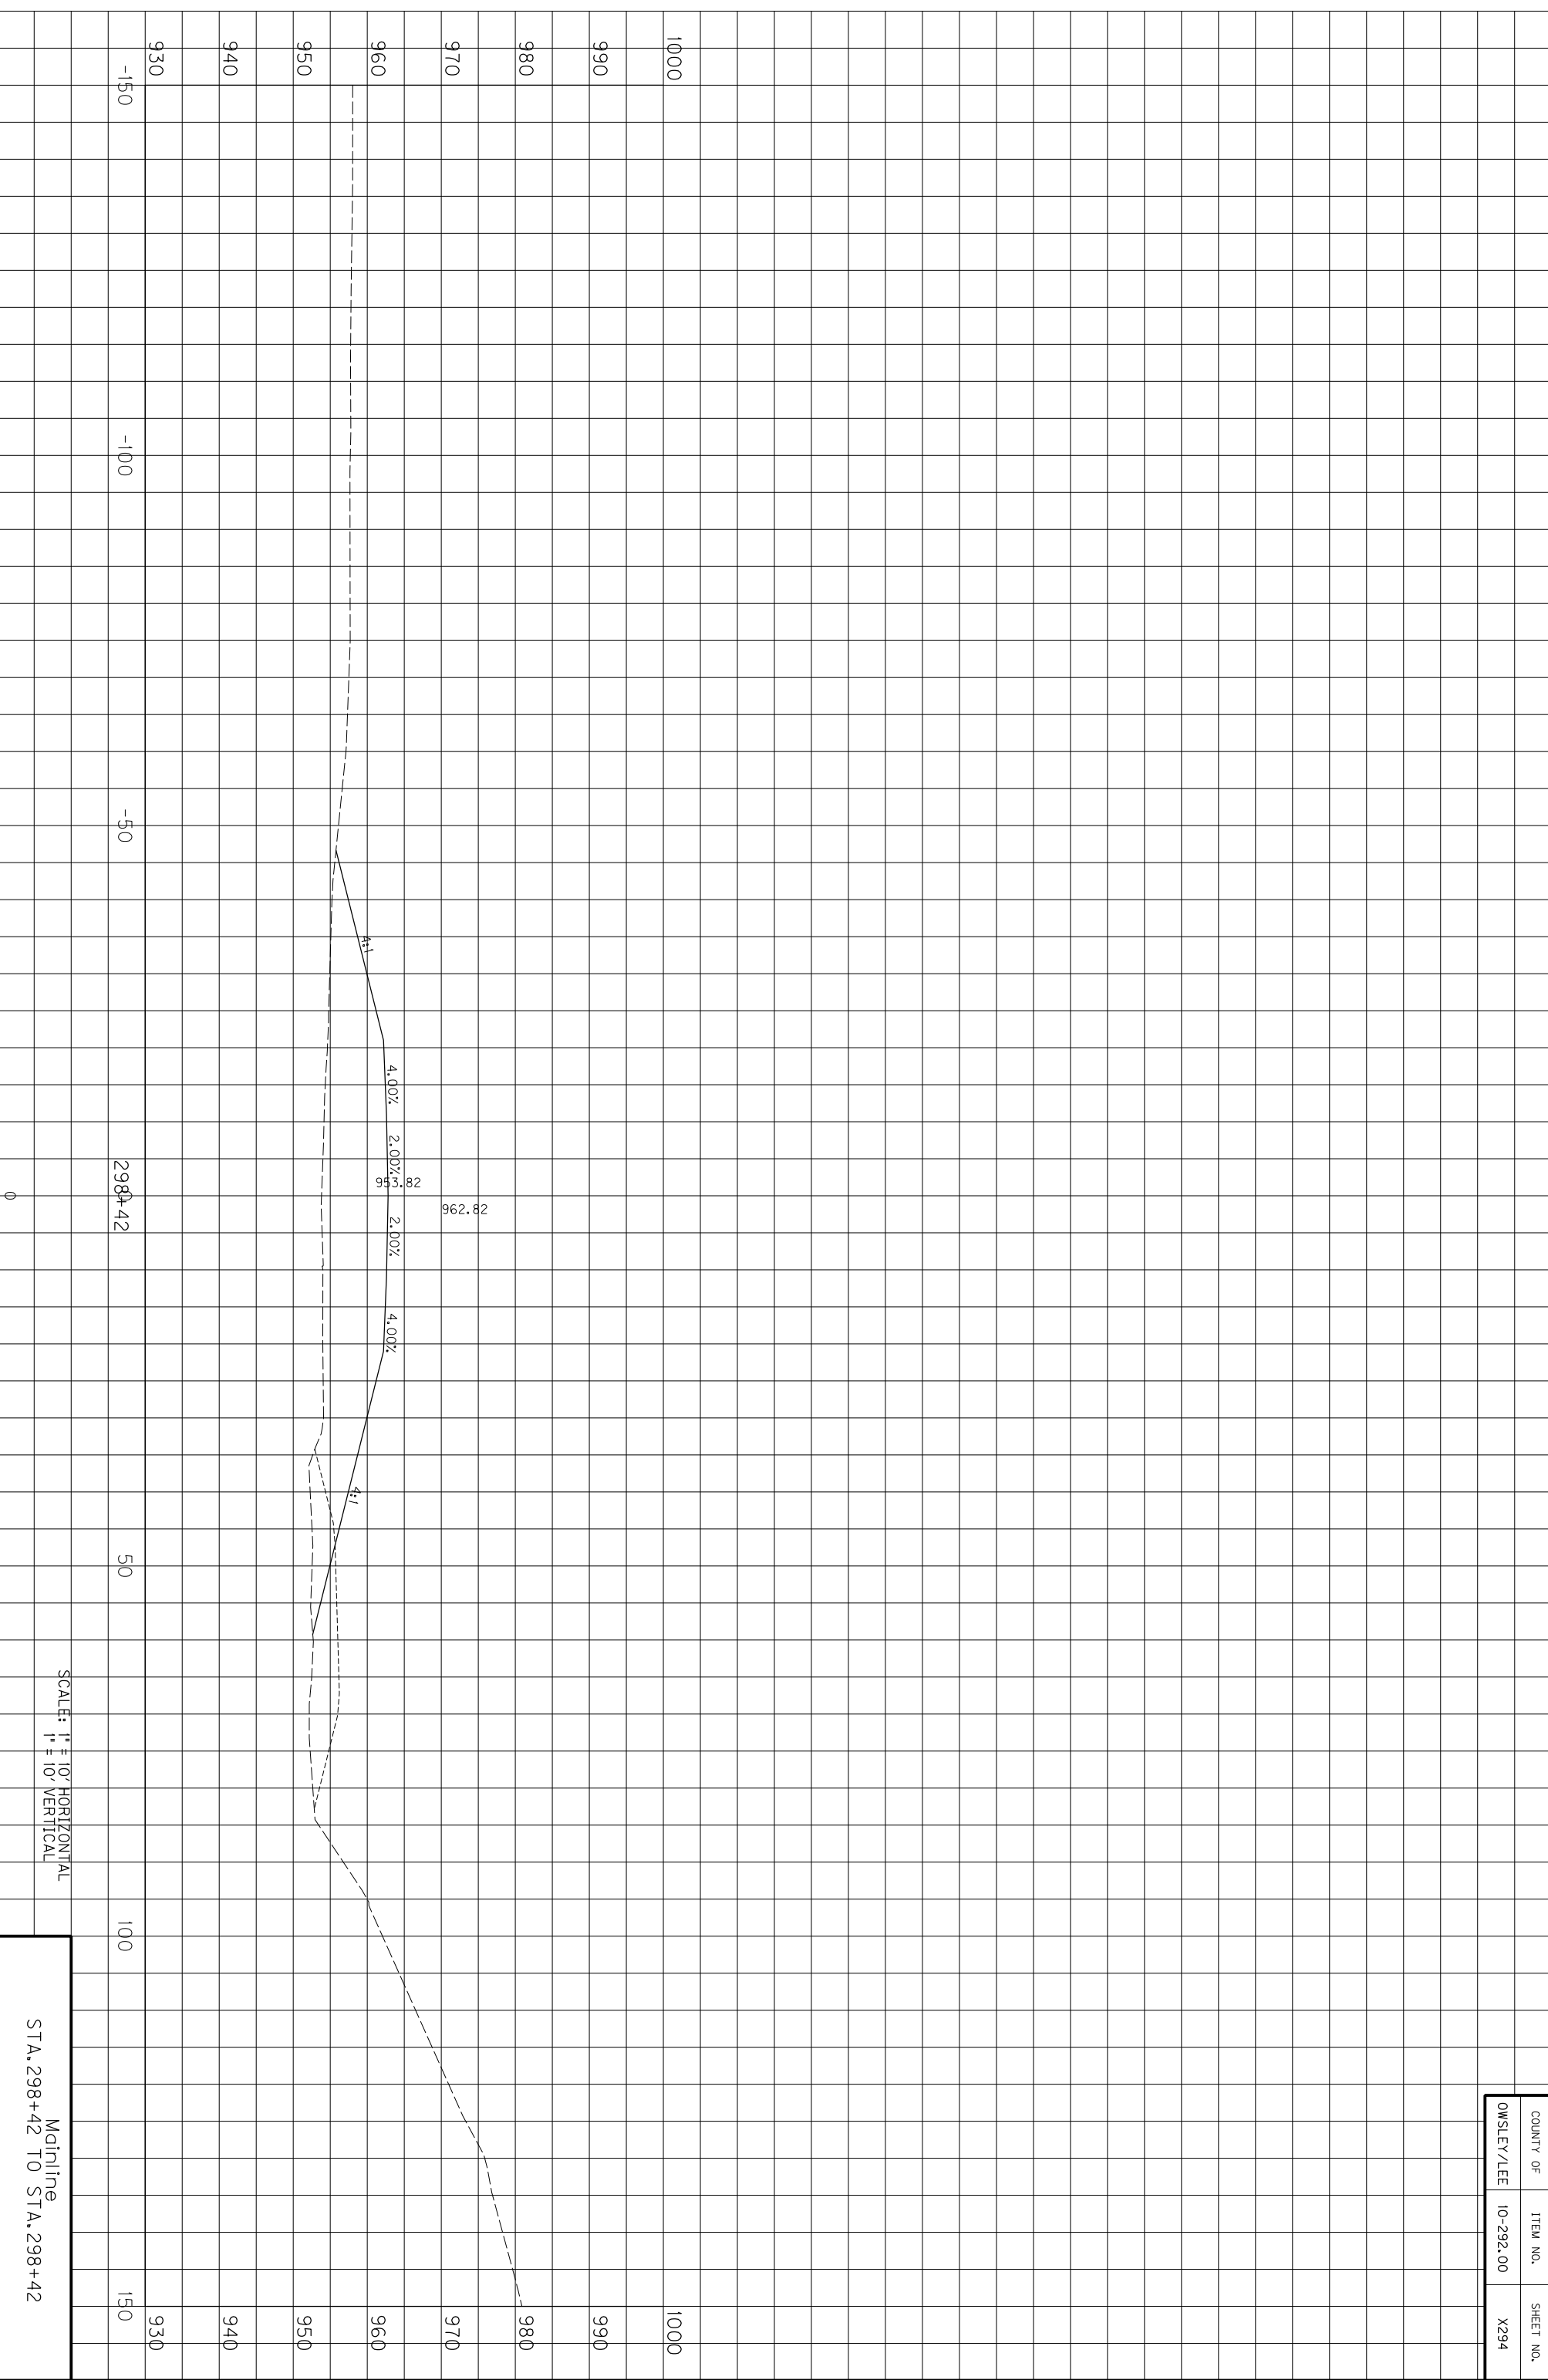

COUNTY OF	ITEM NO.	SHEET NO.
OWSLEY/LEE	10-292.00	X294


Mainline
STA. 298+42 TO STA. 298+42

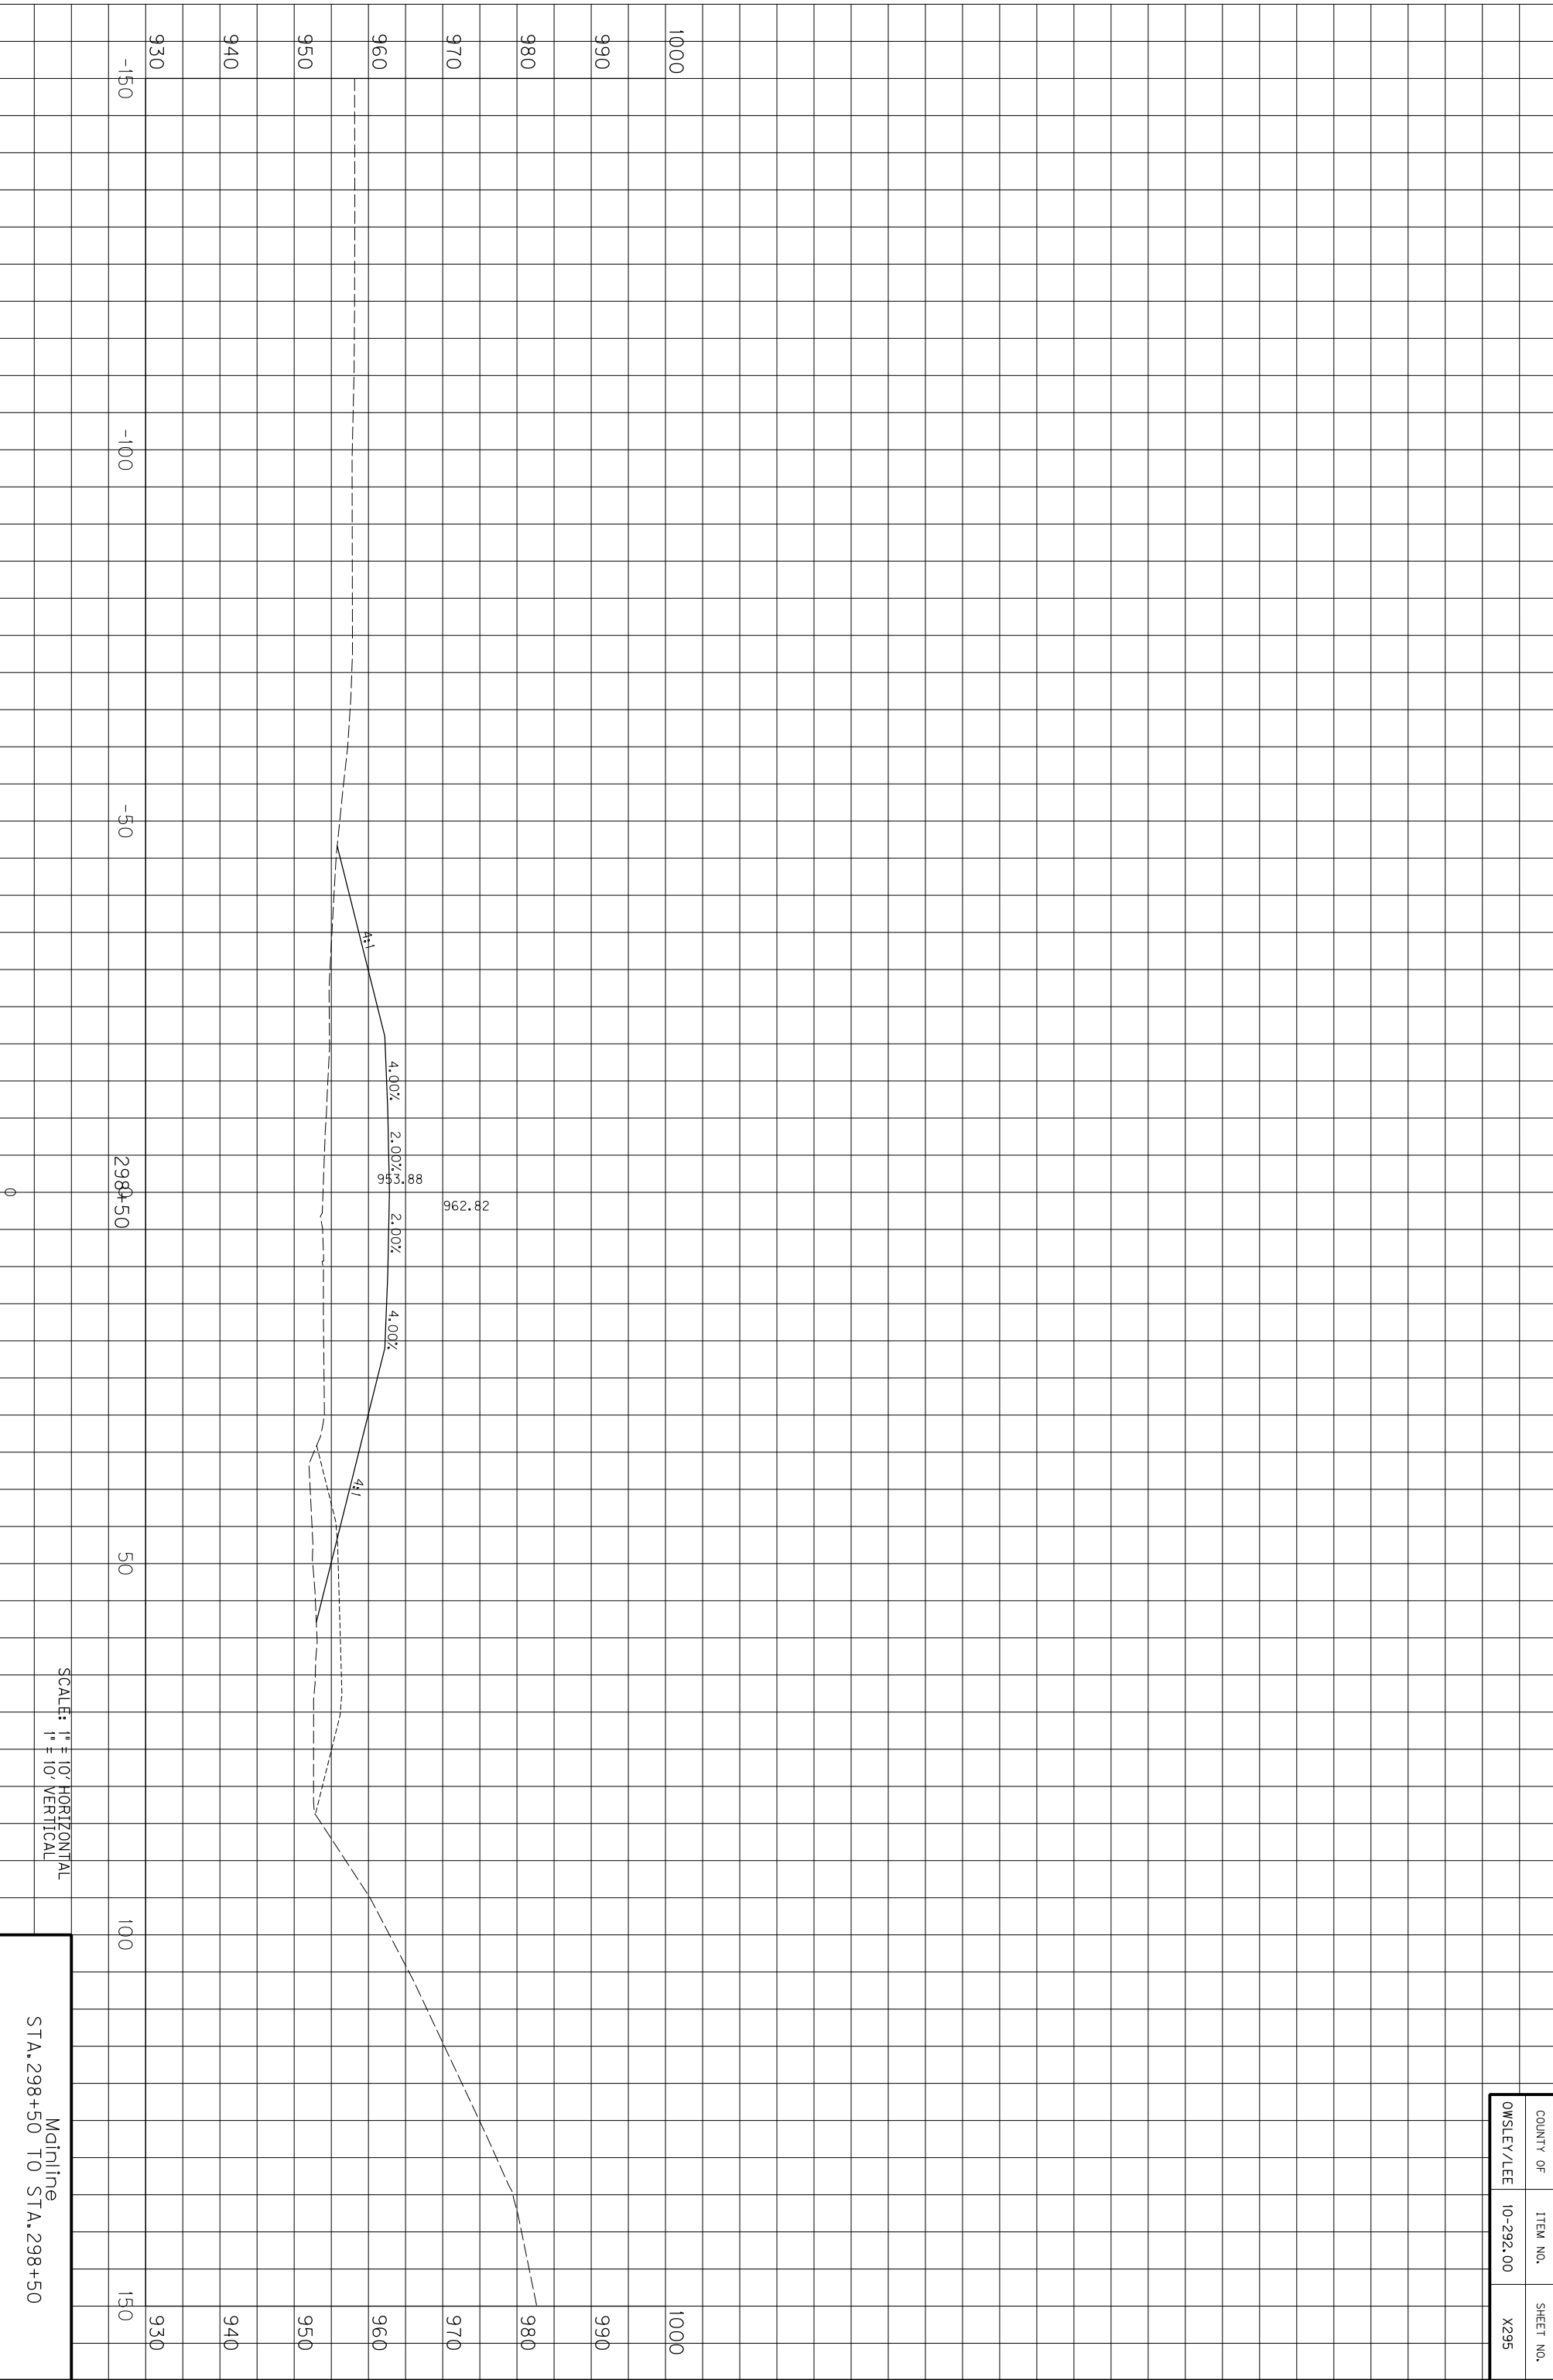

SCALE: 1" = 10' HORIZONTAL
1" = 10' VERTICAL

Mainline
STA. 298+50 TO STA. 298+50


COUNTY OF	ITEM NO.	SHEET NO.
OWSLEY/LEE	10-292.00	X295

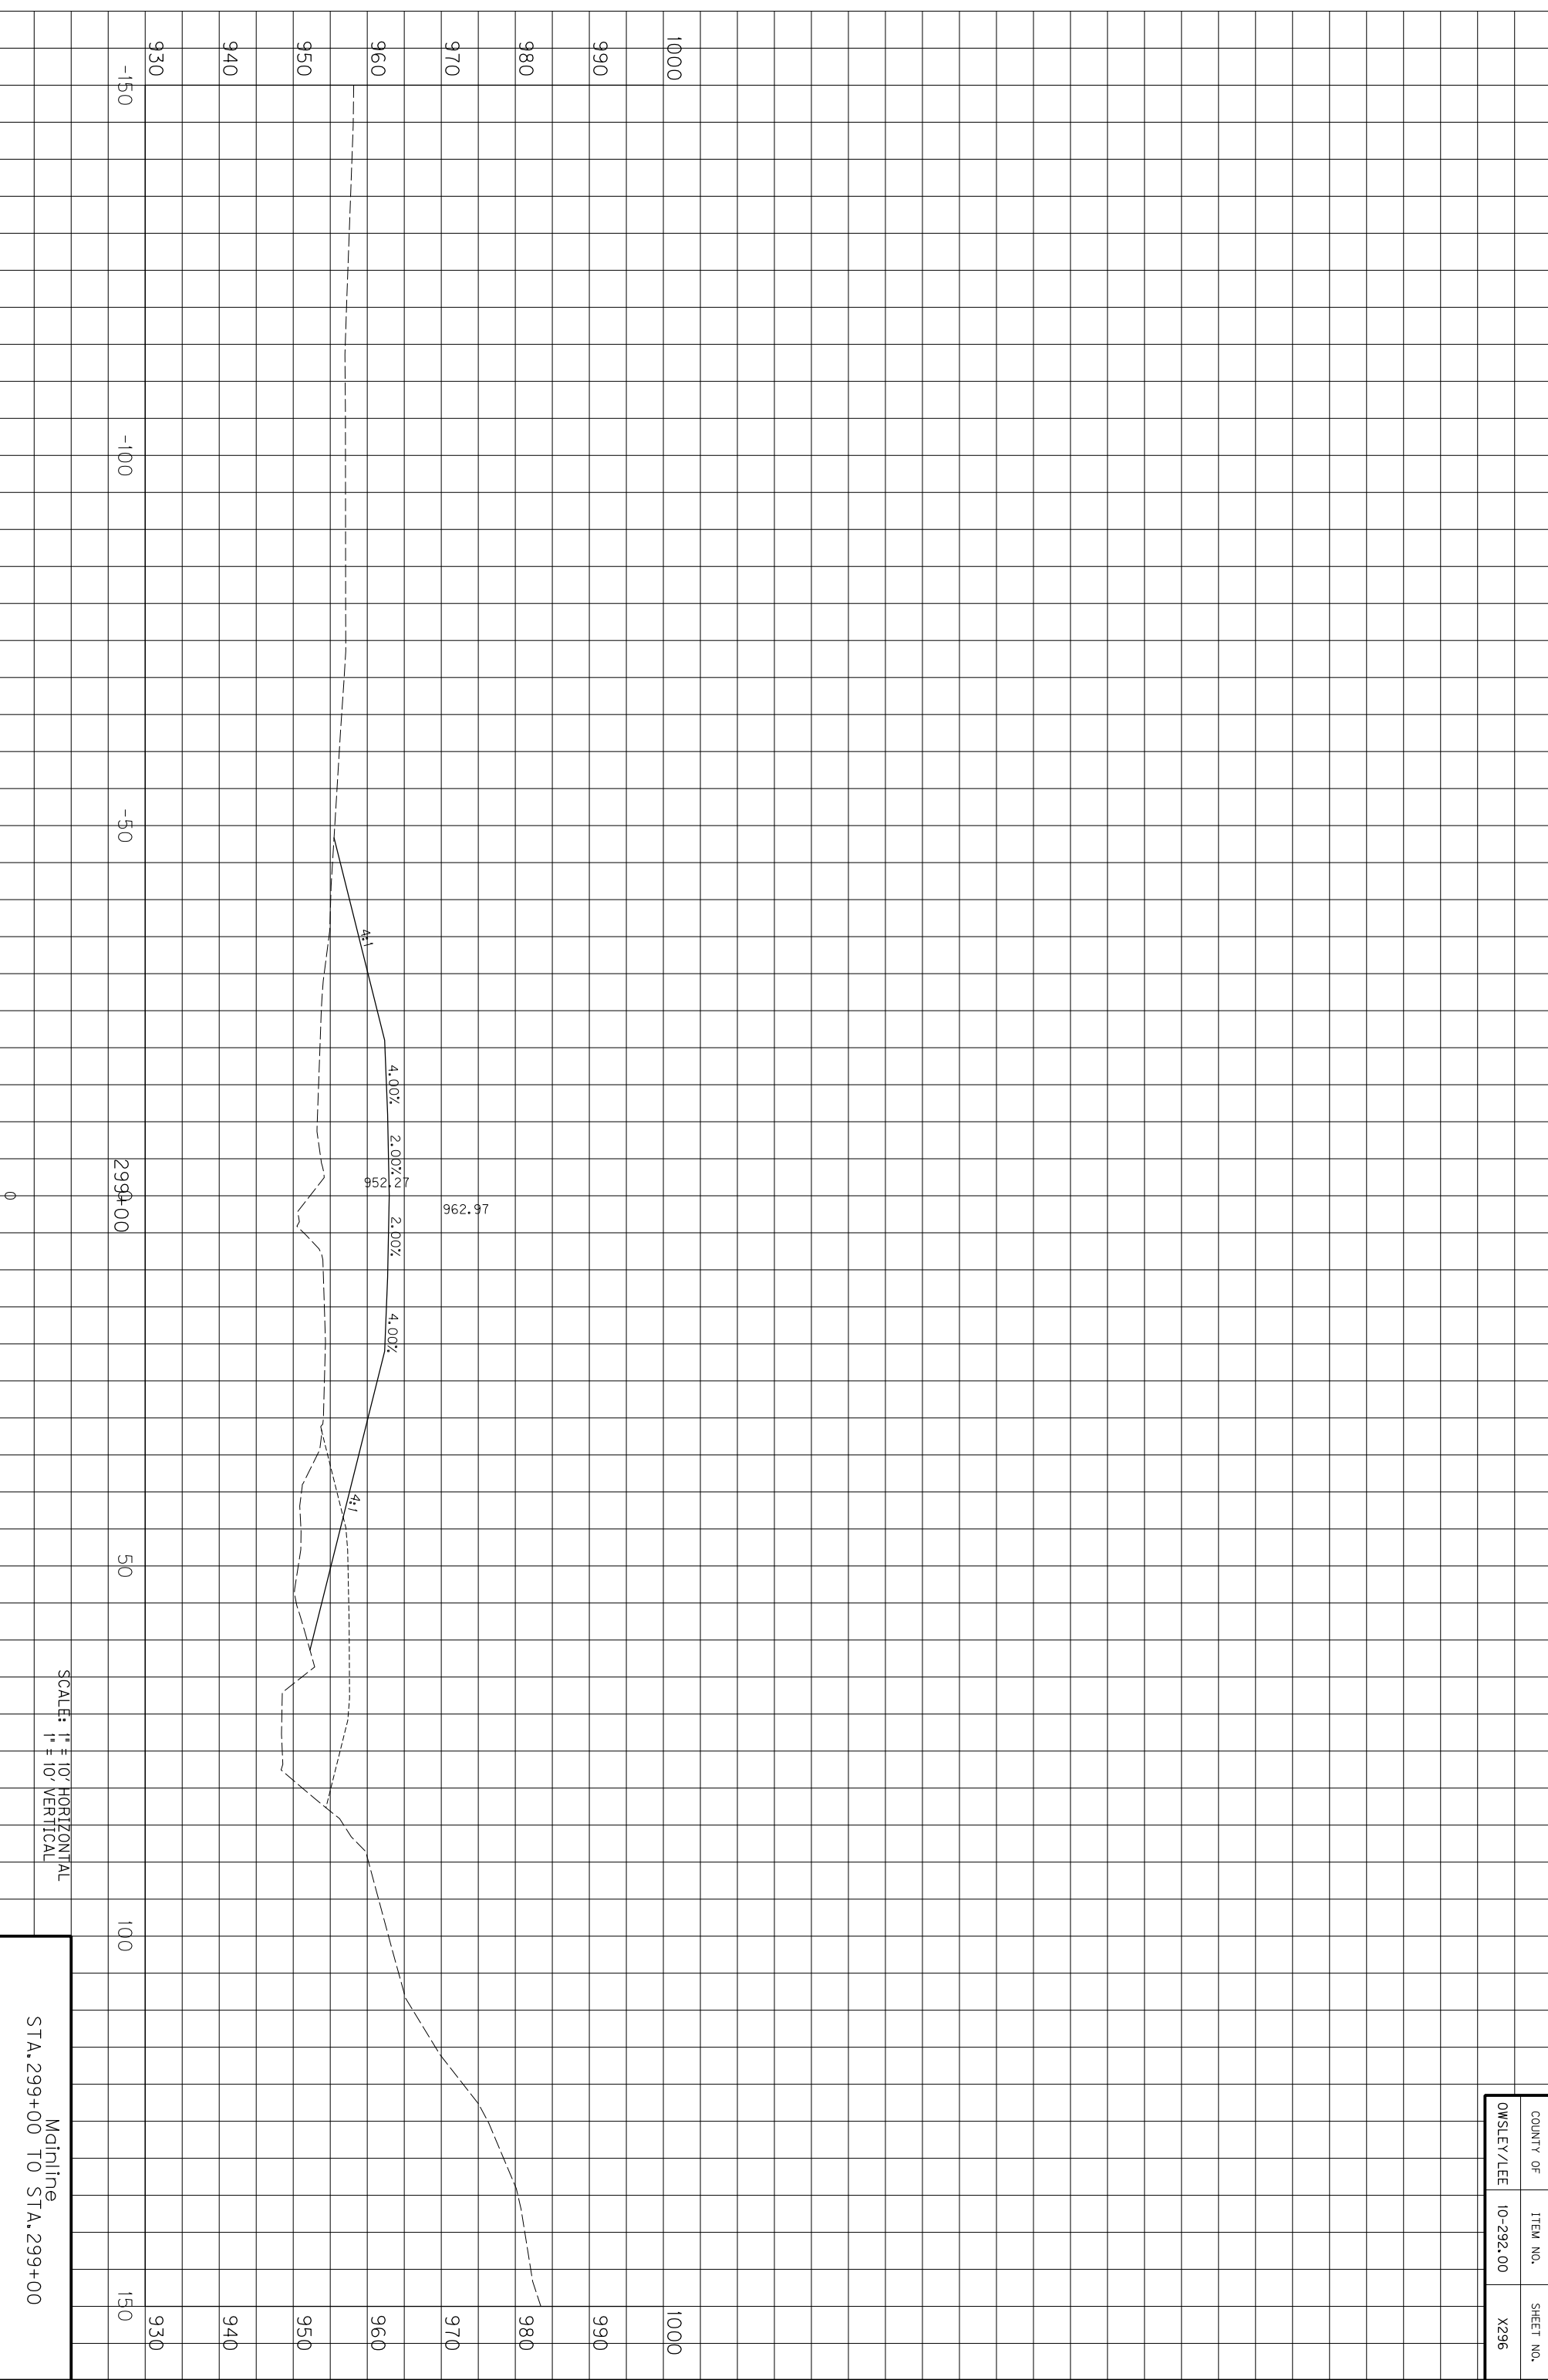

COUNTY OF	ITEM NO.	SHEET NO.
OWSLEY/LEE	10-292.00	X296

SCALE: 1" = 10' HORIZONTAL
1" = 10' VERTICAL


Mainline
STA. 299+00 TO STA. 299+00

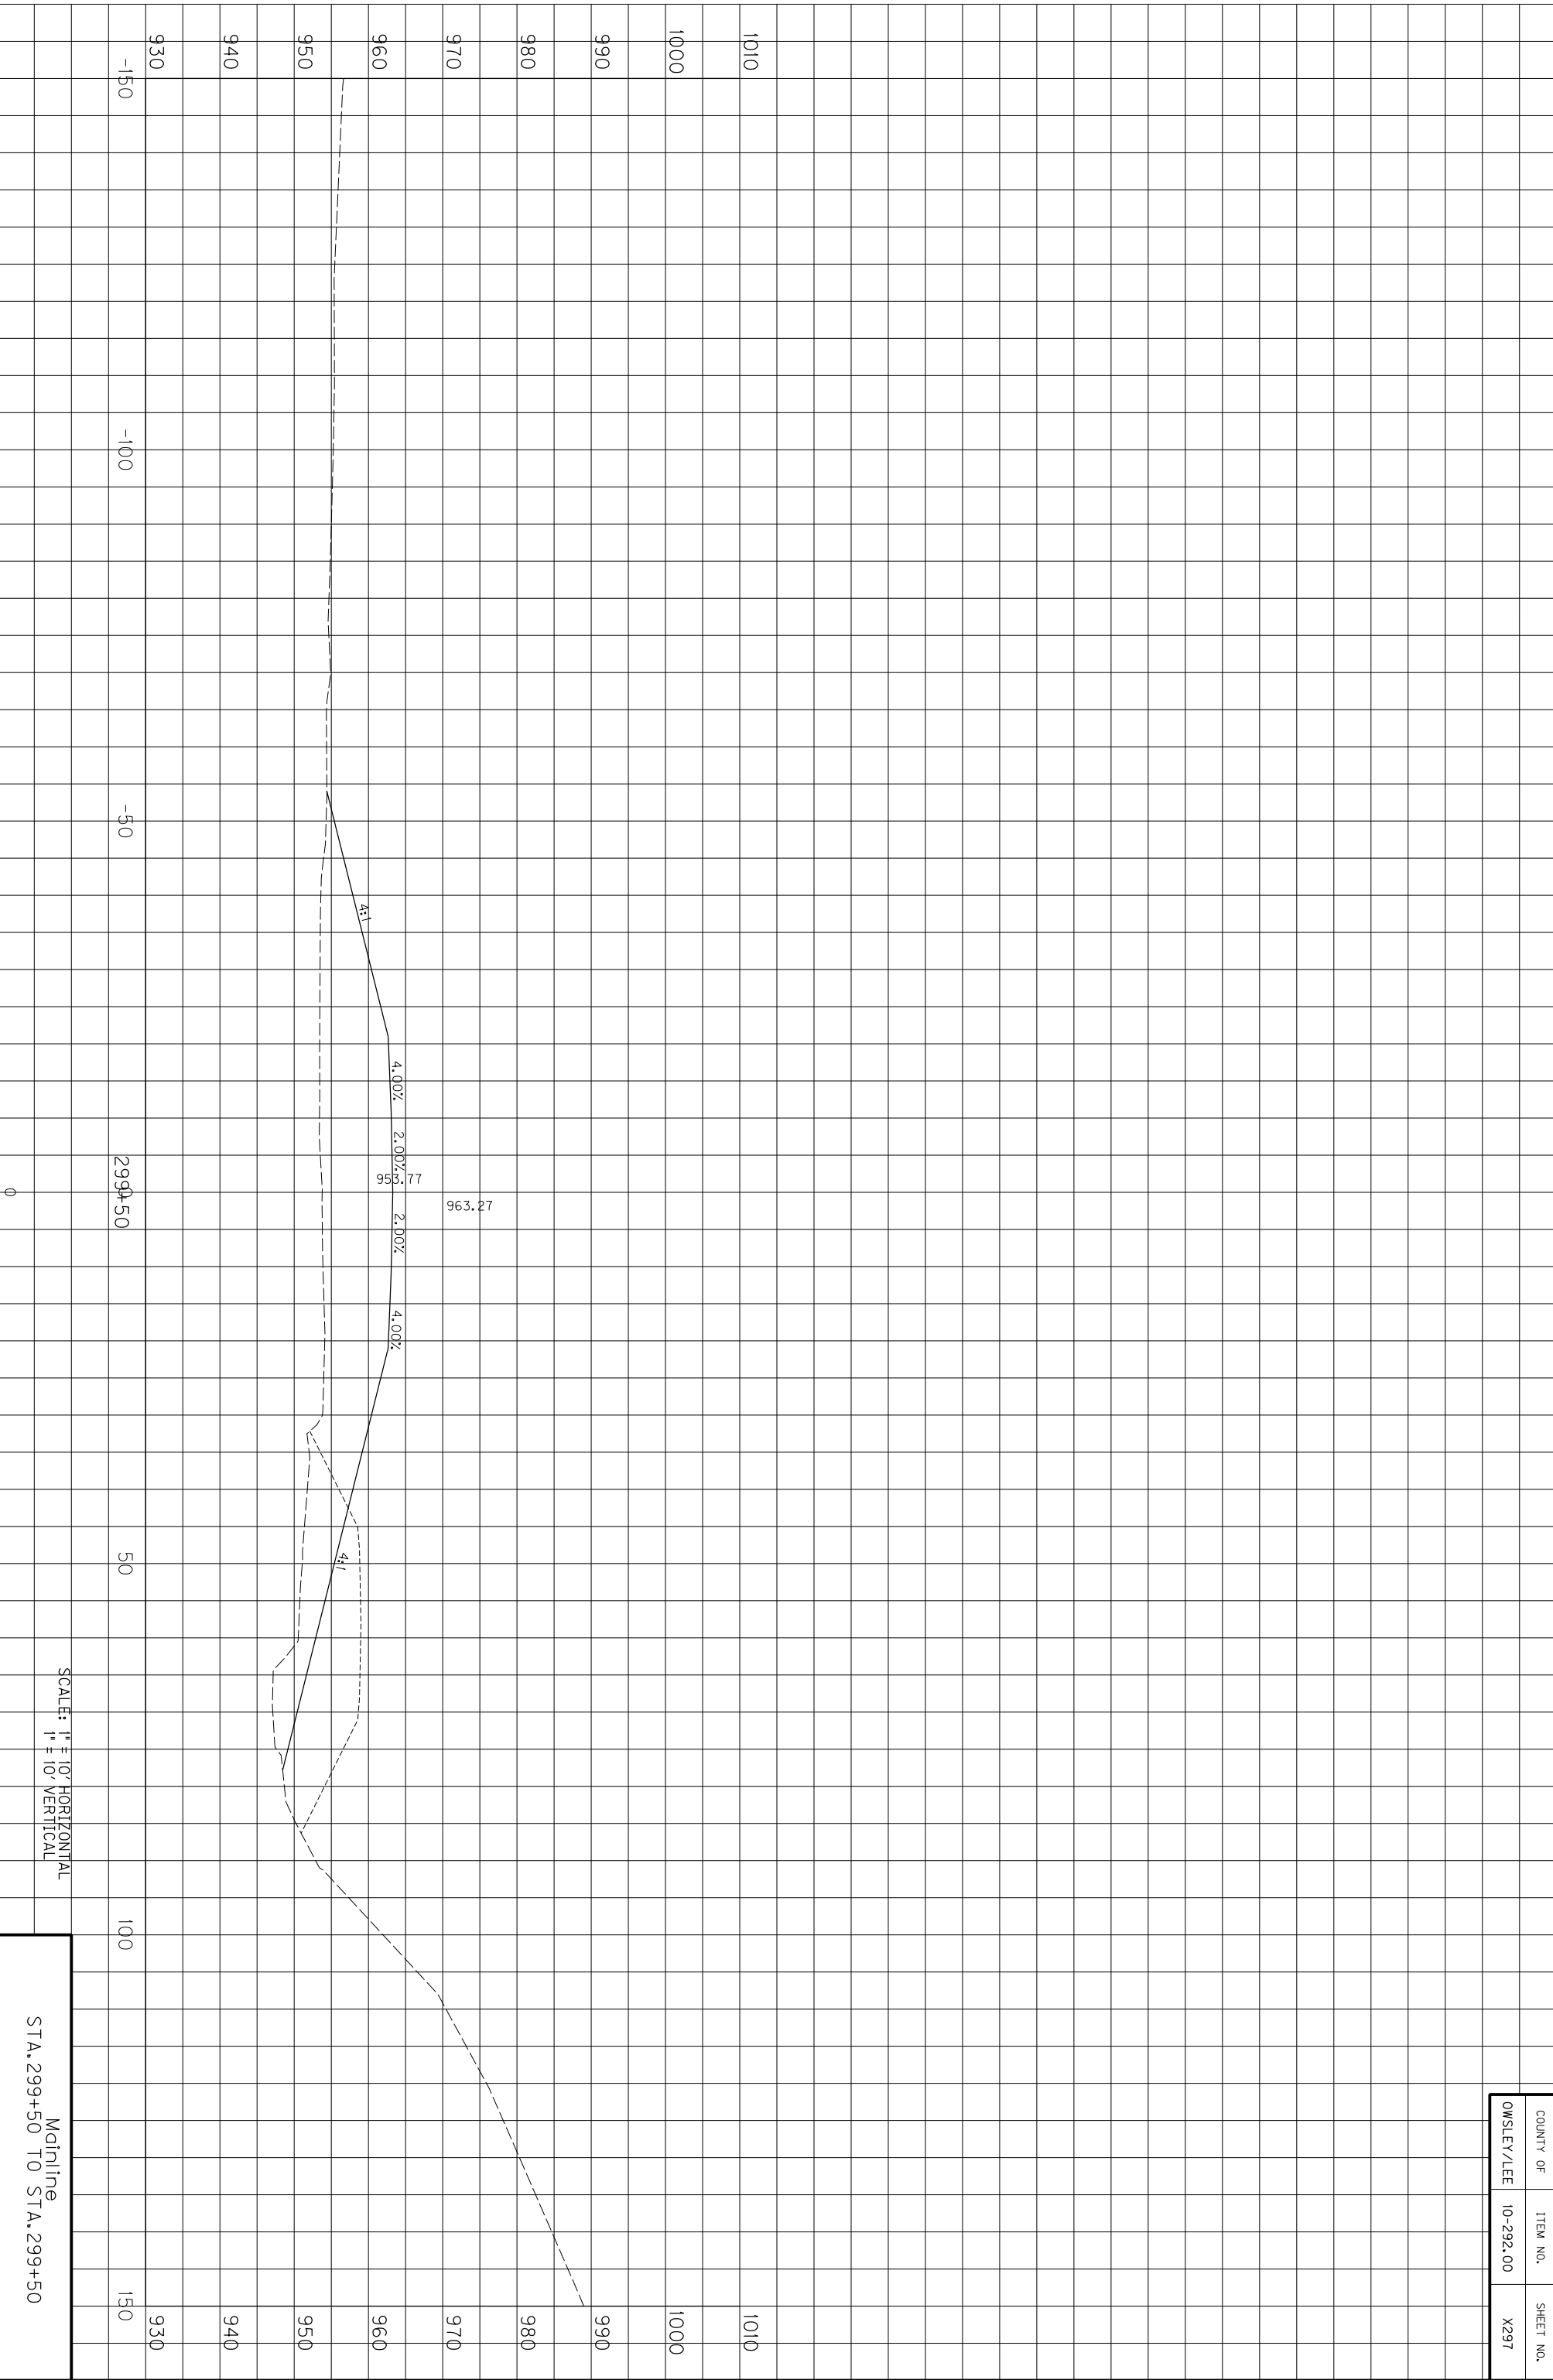


SCALE: 1" = 10' HORIZONTAL
1" = 10' VERTICAL

Mainline
STA. 299+50 TO STA. 299+50

COUNTY OF	ITEM NO.	SHEET NO.
OWSLEY/LEE	10-292.00	X297

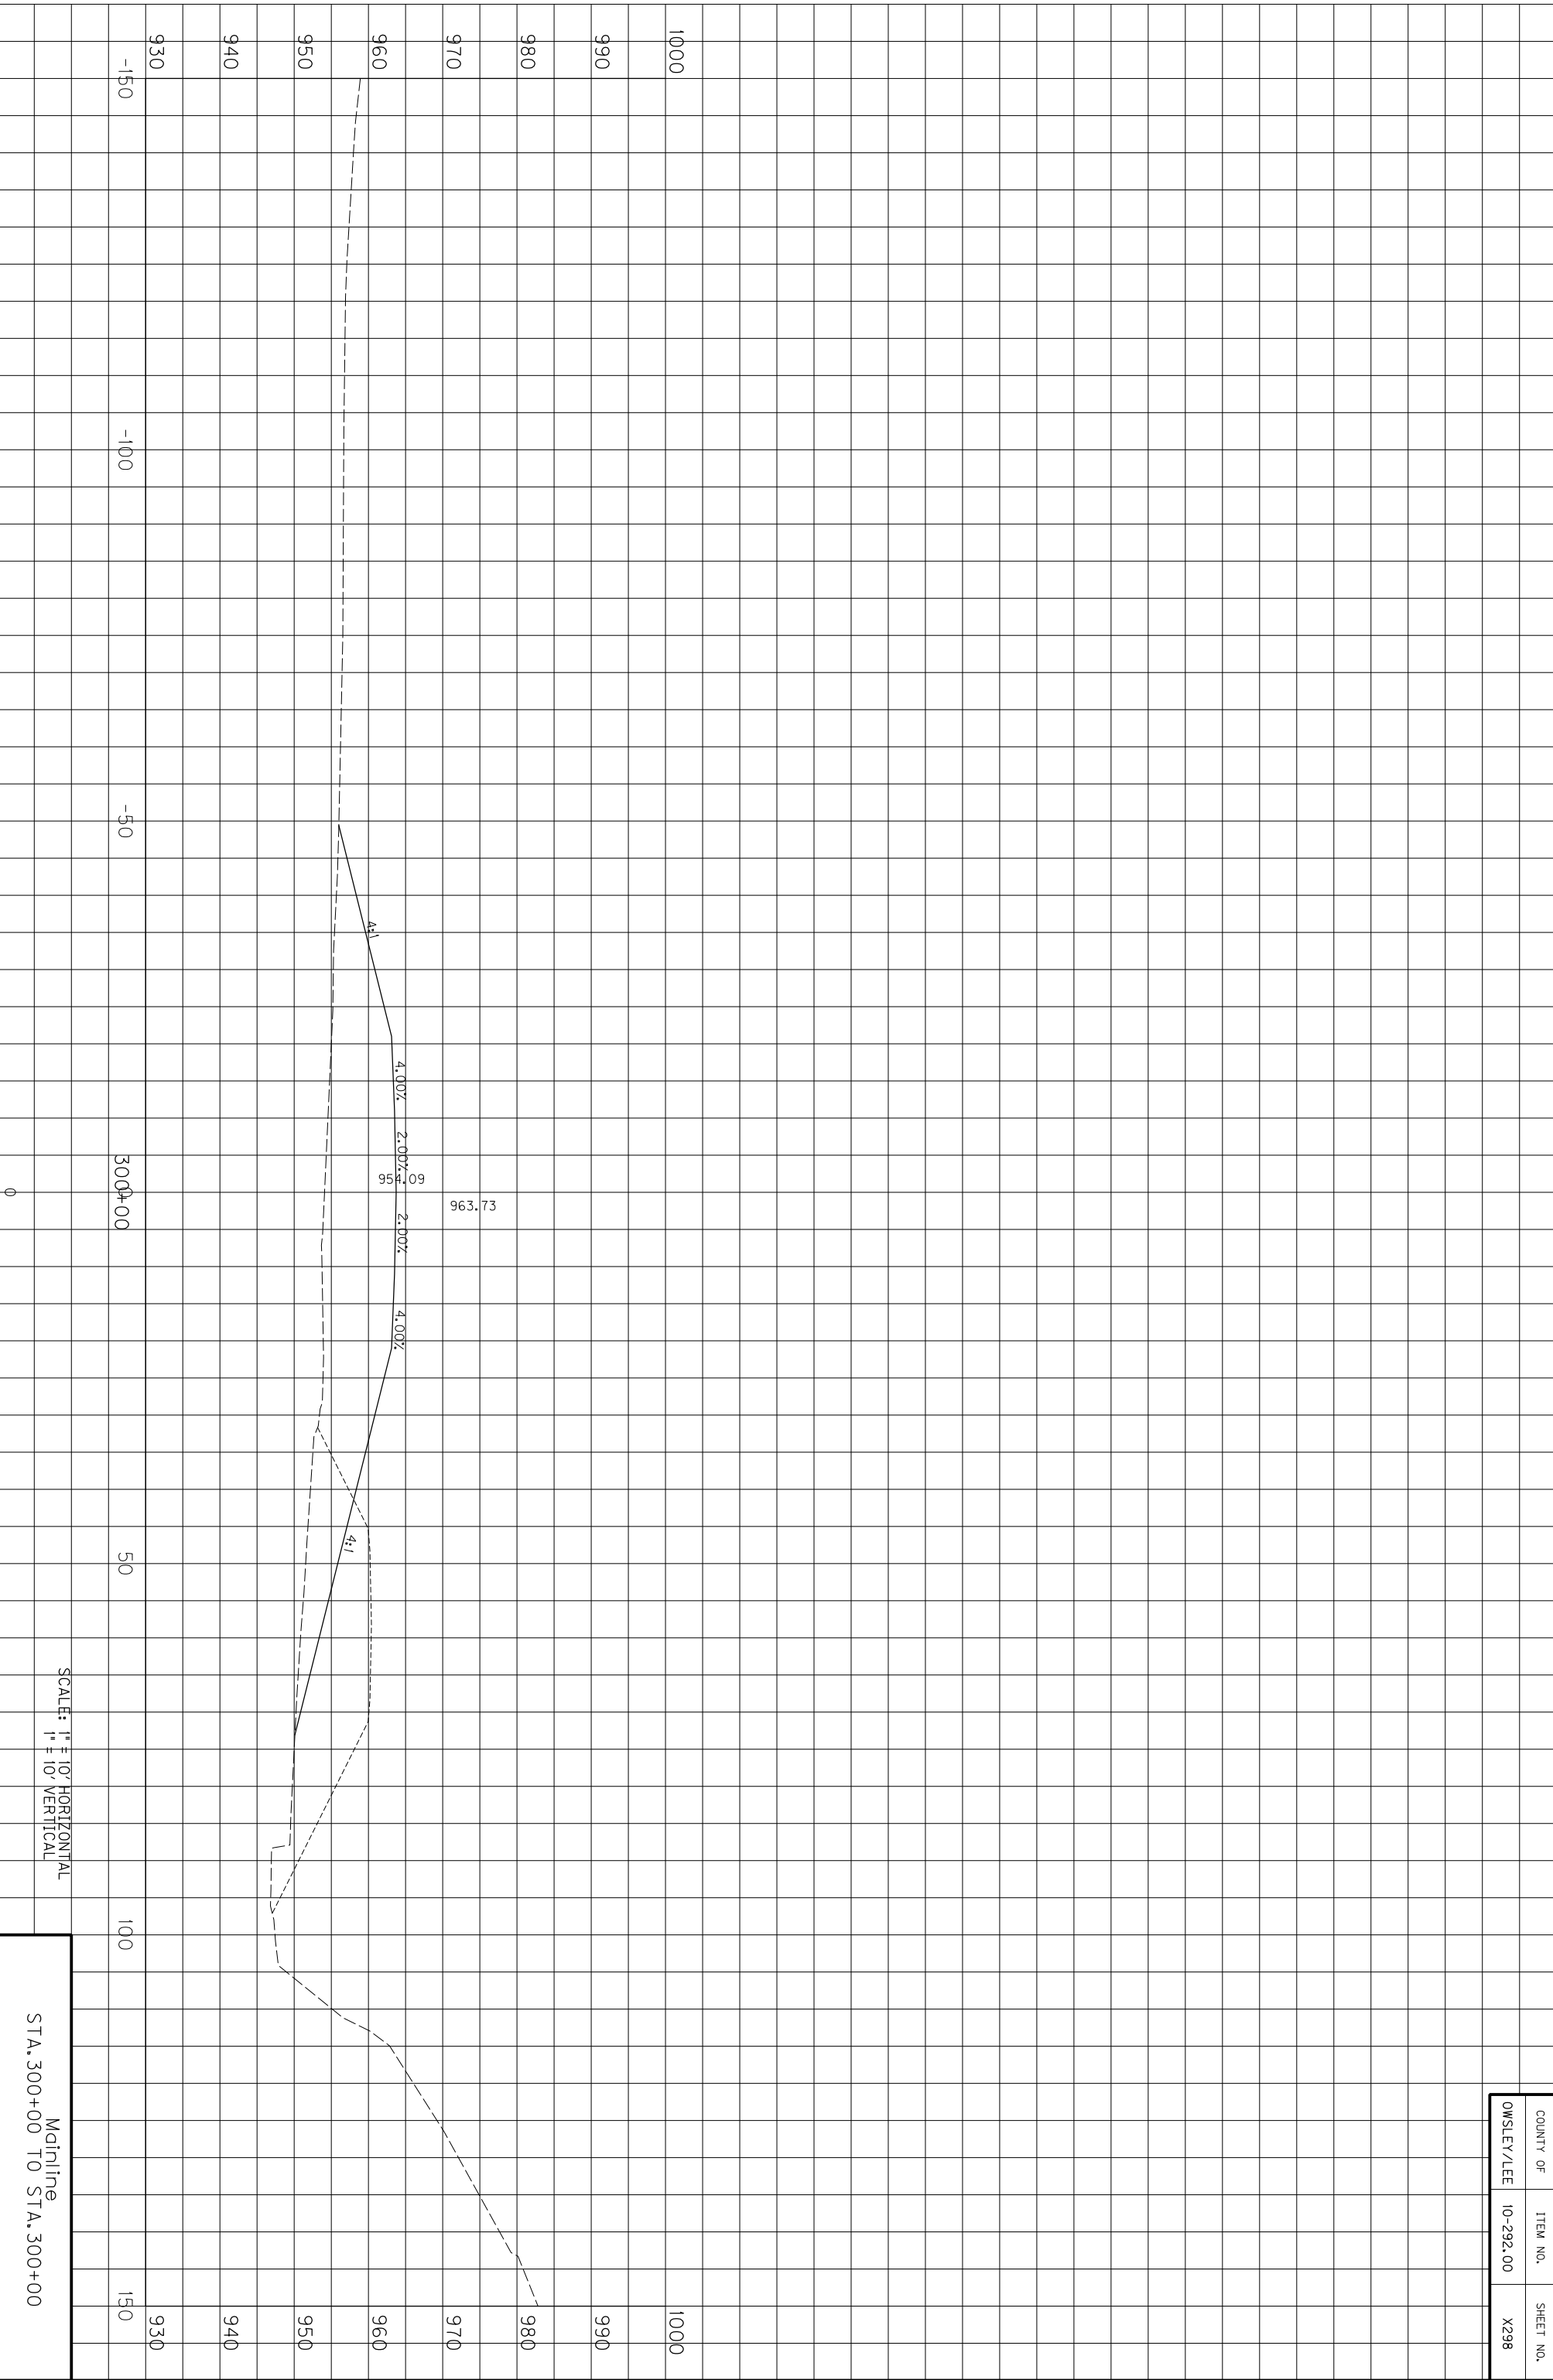


COUNTY OF	ITEM NO.	SHEET NO.
OWSLEY/LEE	10-292.00	X298

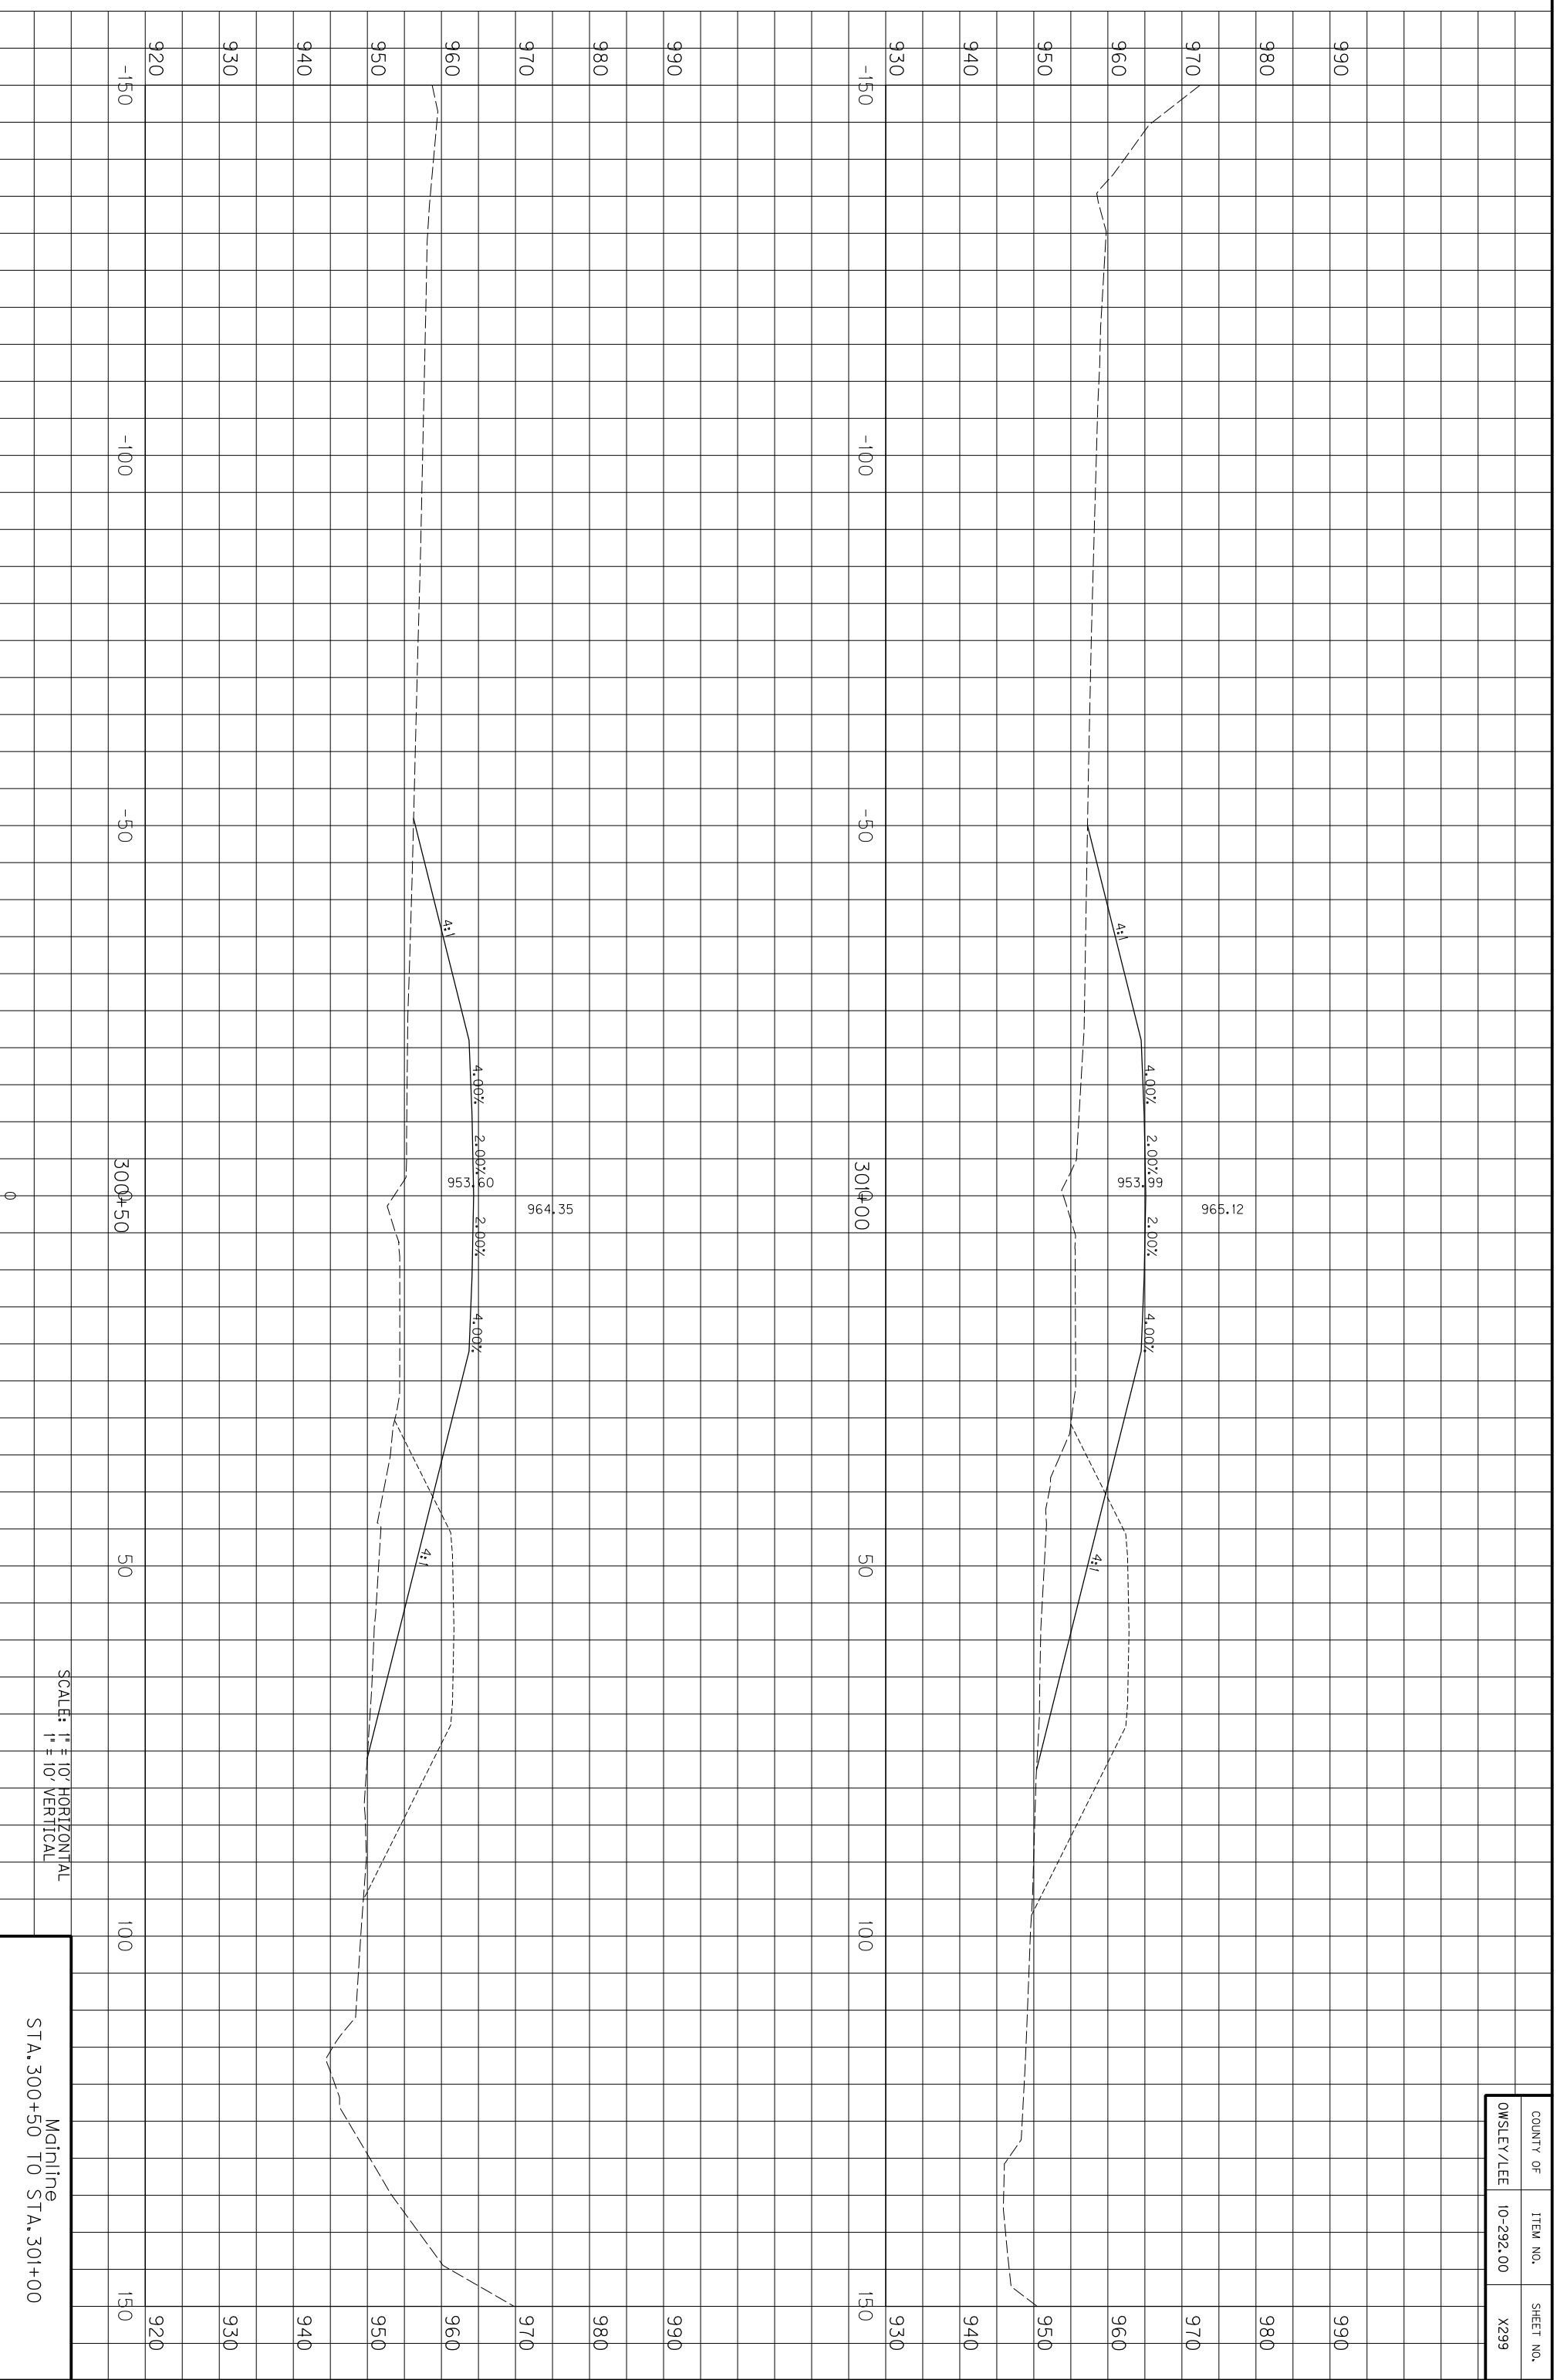

COUNTY OF	ITEM NO.	SHEET NO.
OWSLEY/LEE	10-292.00	X299

SCALE: 1" = 10' HORIZONTAL
1" = 10' VERTICAL


Mainline
STA. 300+50 TO STA. 301+00

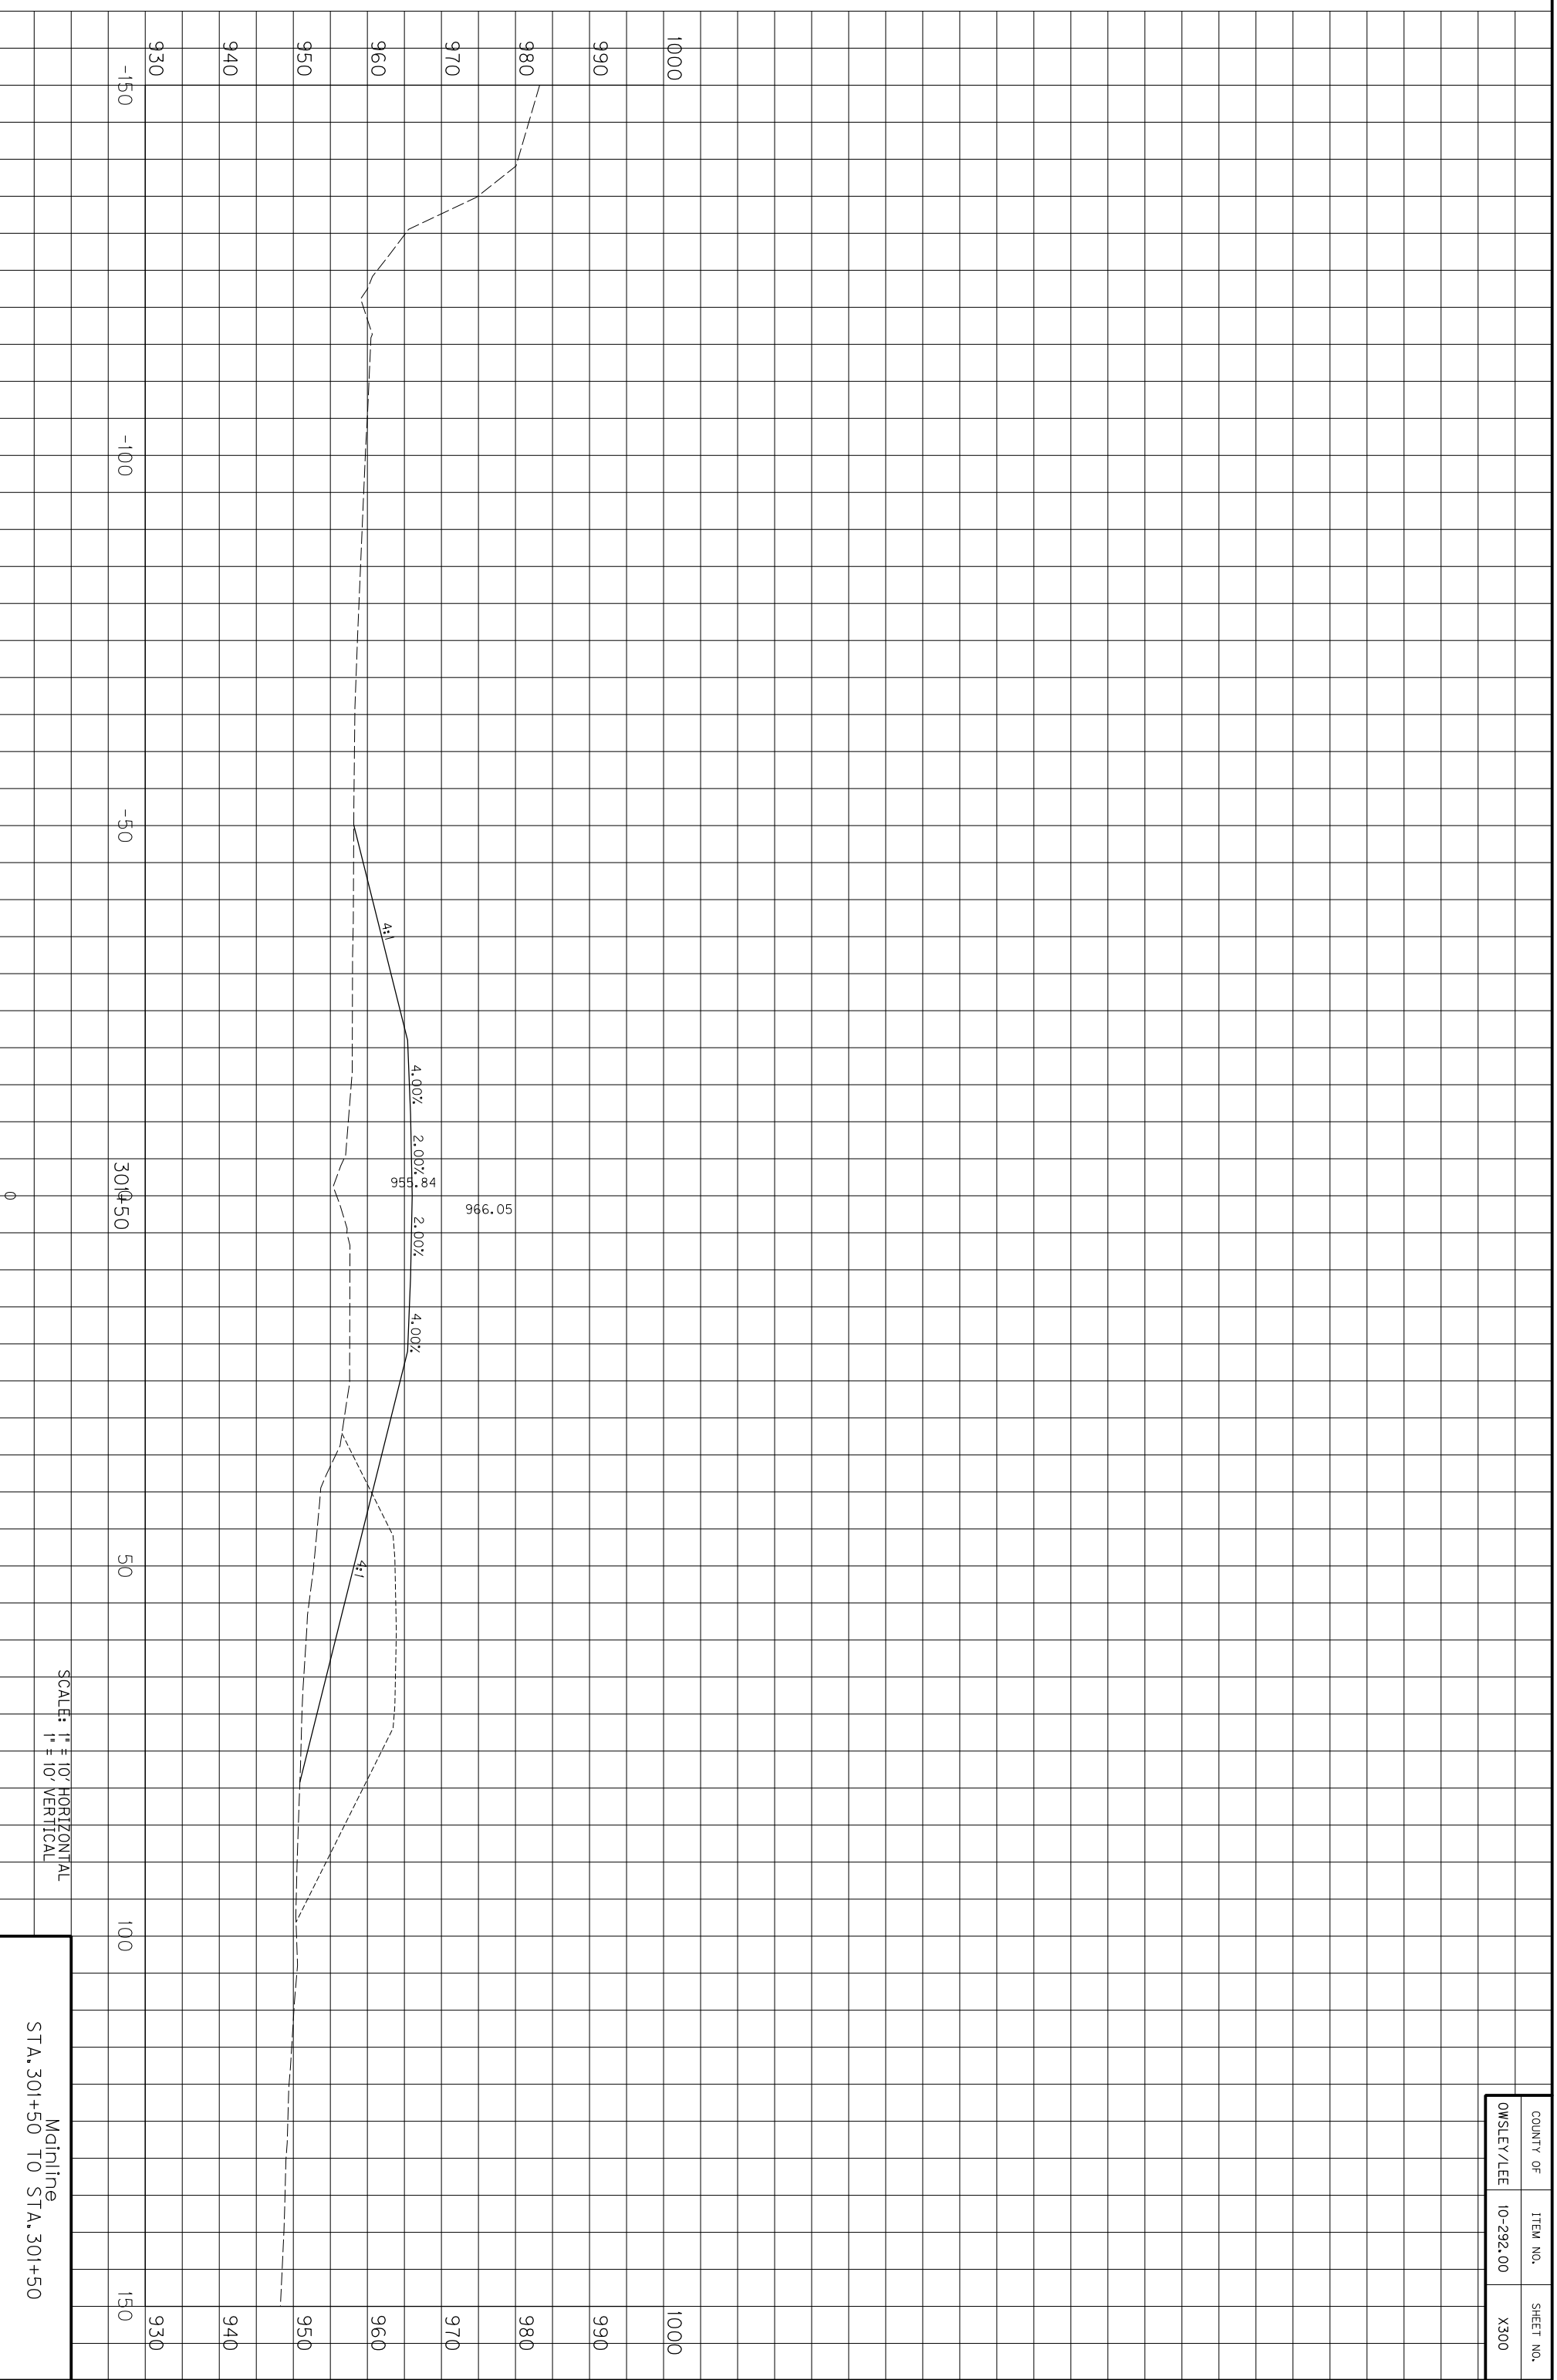

COUNTY OF	ITEM NO.	SHEET NO.
OWSLEY/LEE	10-292.00	X300

SCALE: 1" = 10' HORIZONTAL
1" = 10' VERTICAL


Mainline
STA. 301+50 TO STA. 301+50

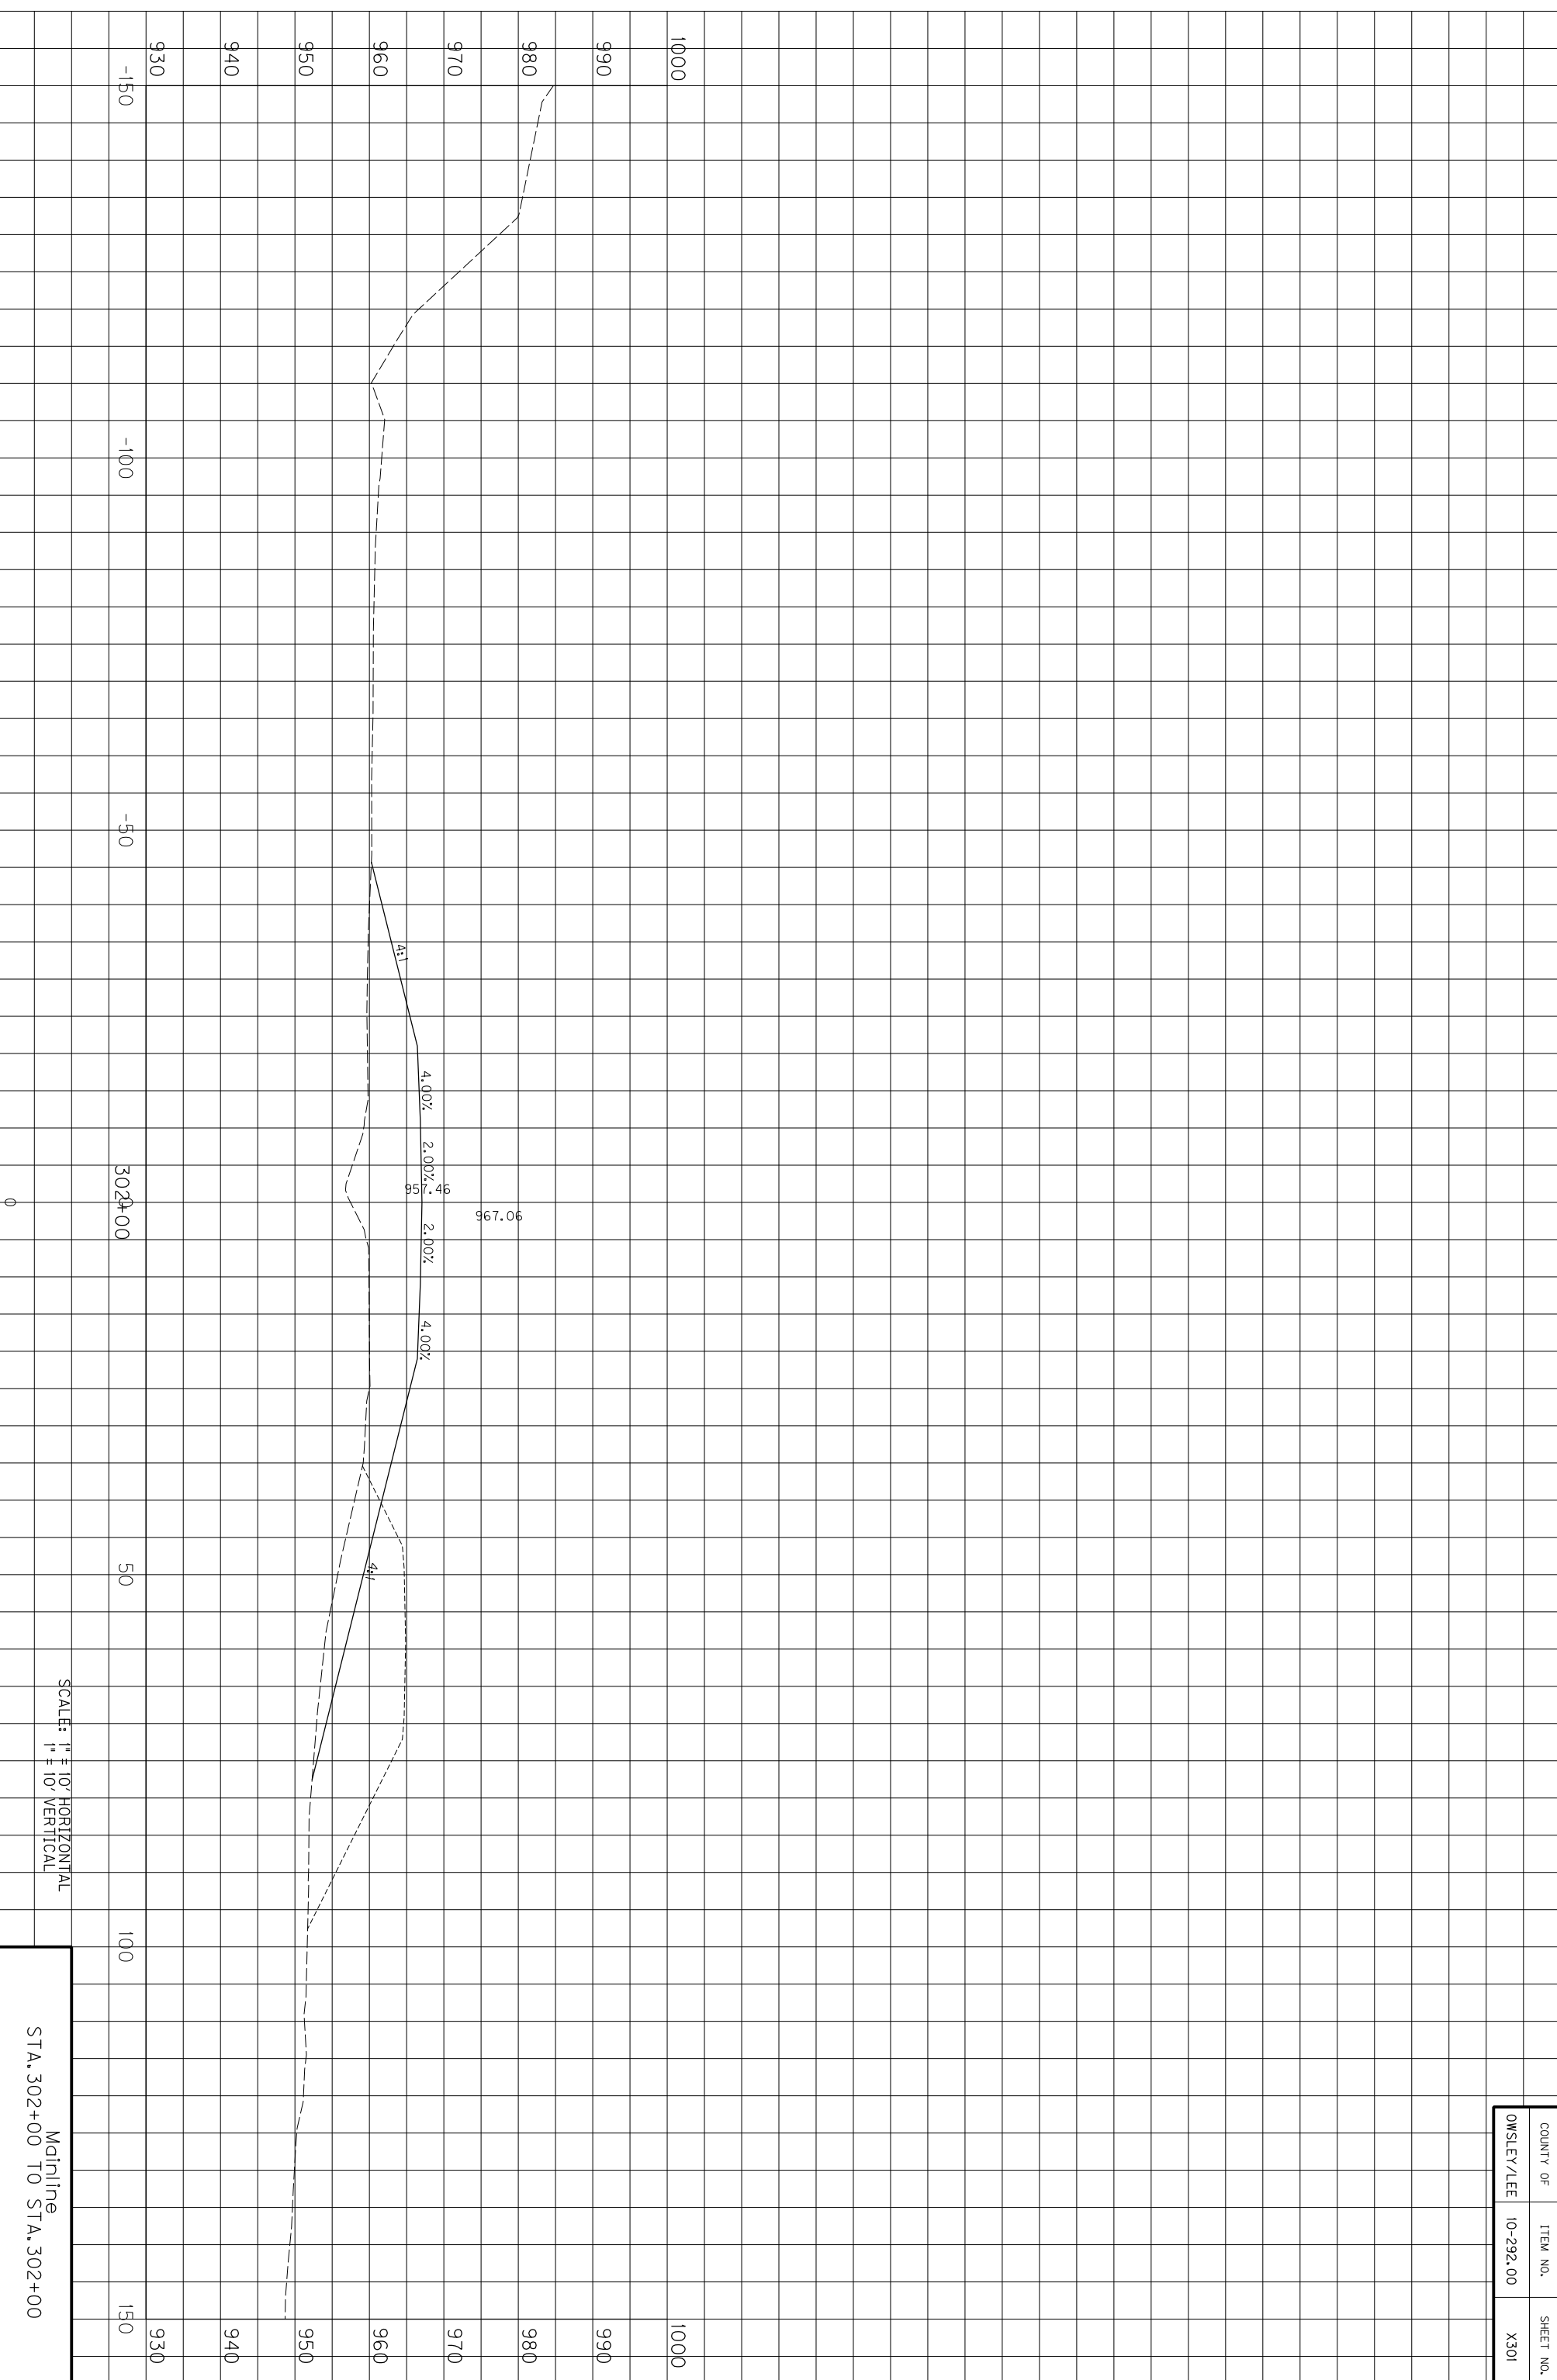

COUNTY OF	ITEM NO.	SHEET NO.
OWSLEY/LEE	10-292.00	X301

SCALE: 1" = 10' HORIZONTAL
1" = 10' VERTICAL


Mainline
STA. 302+00 TO STA. 302+100

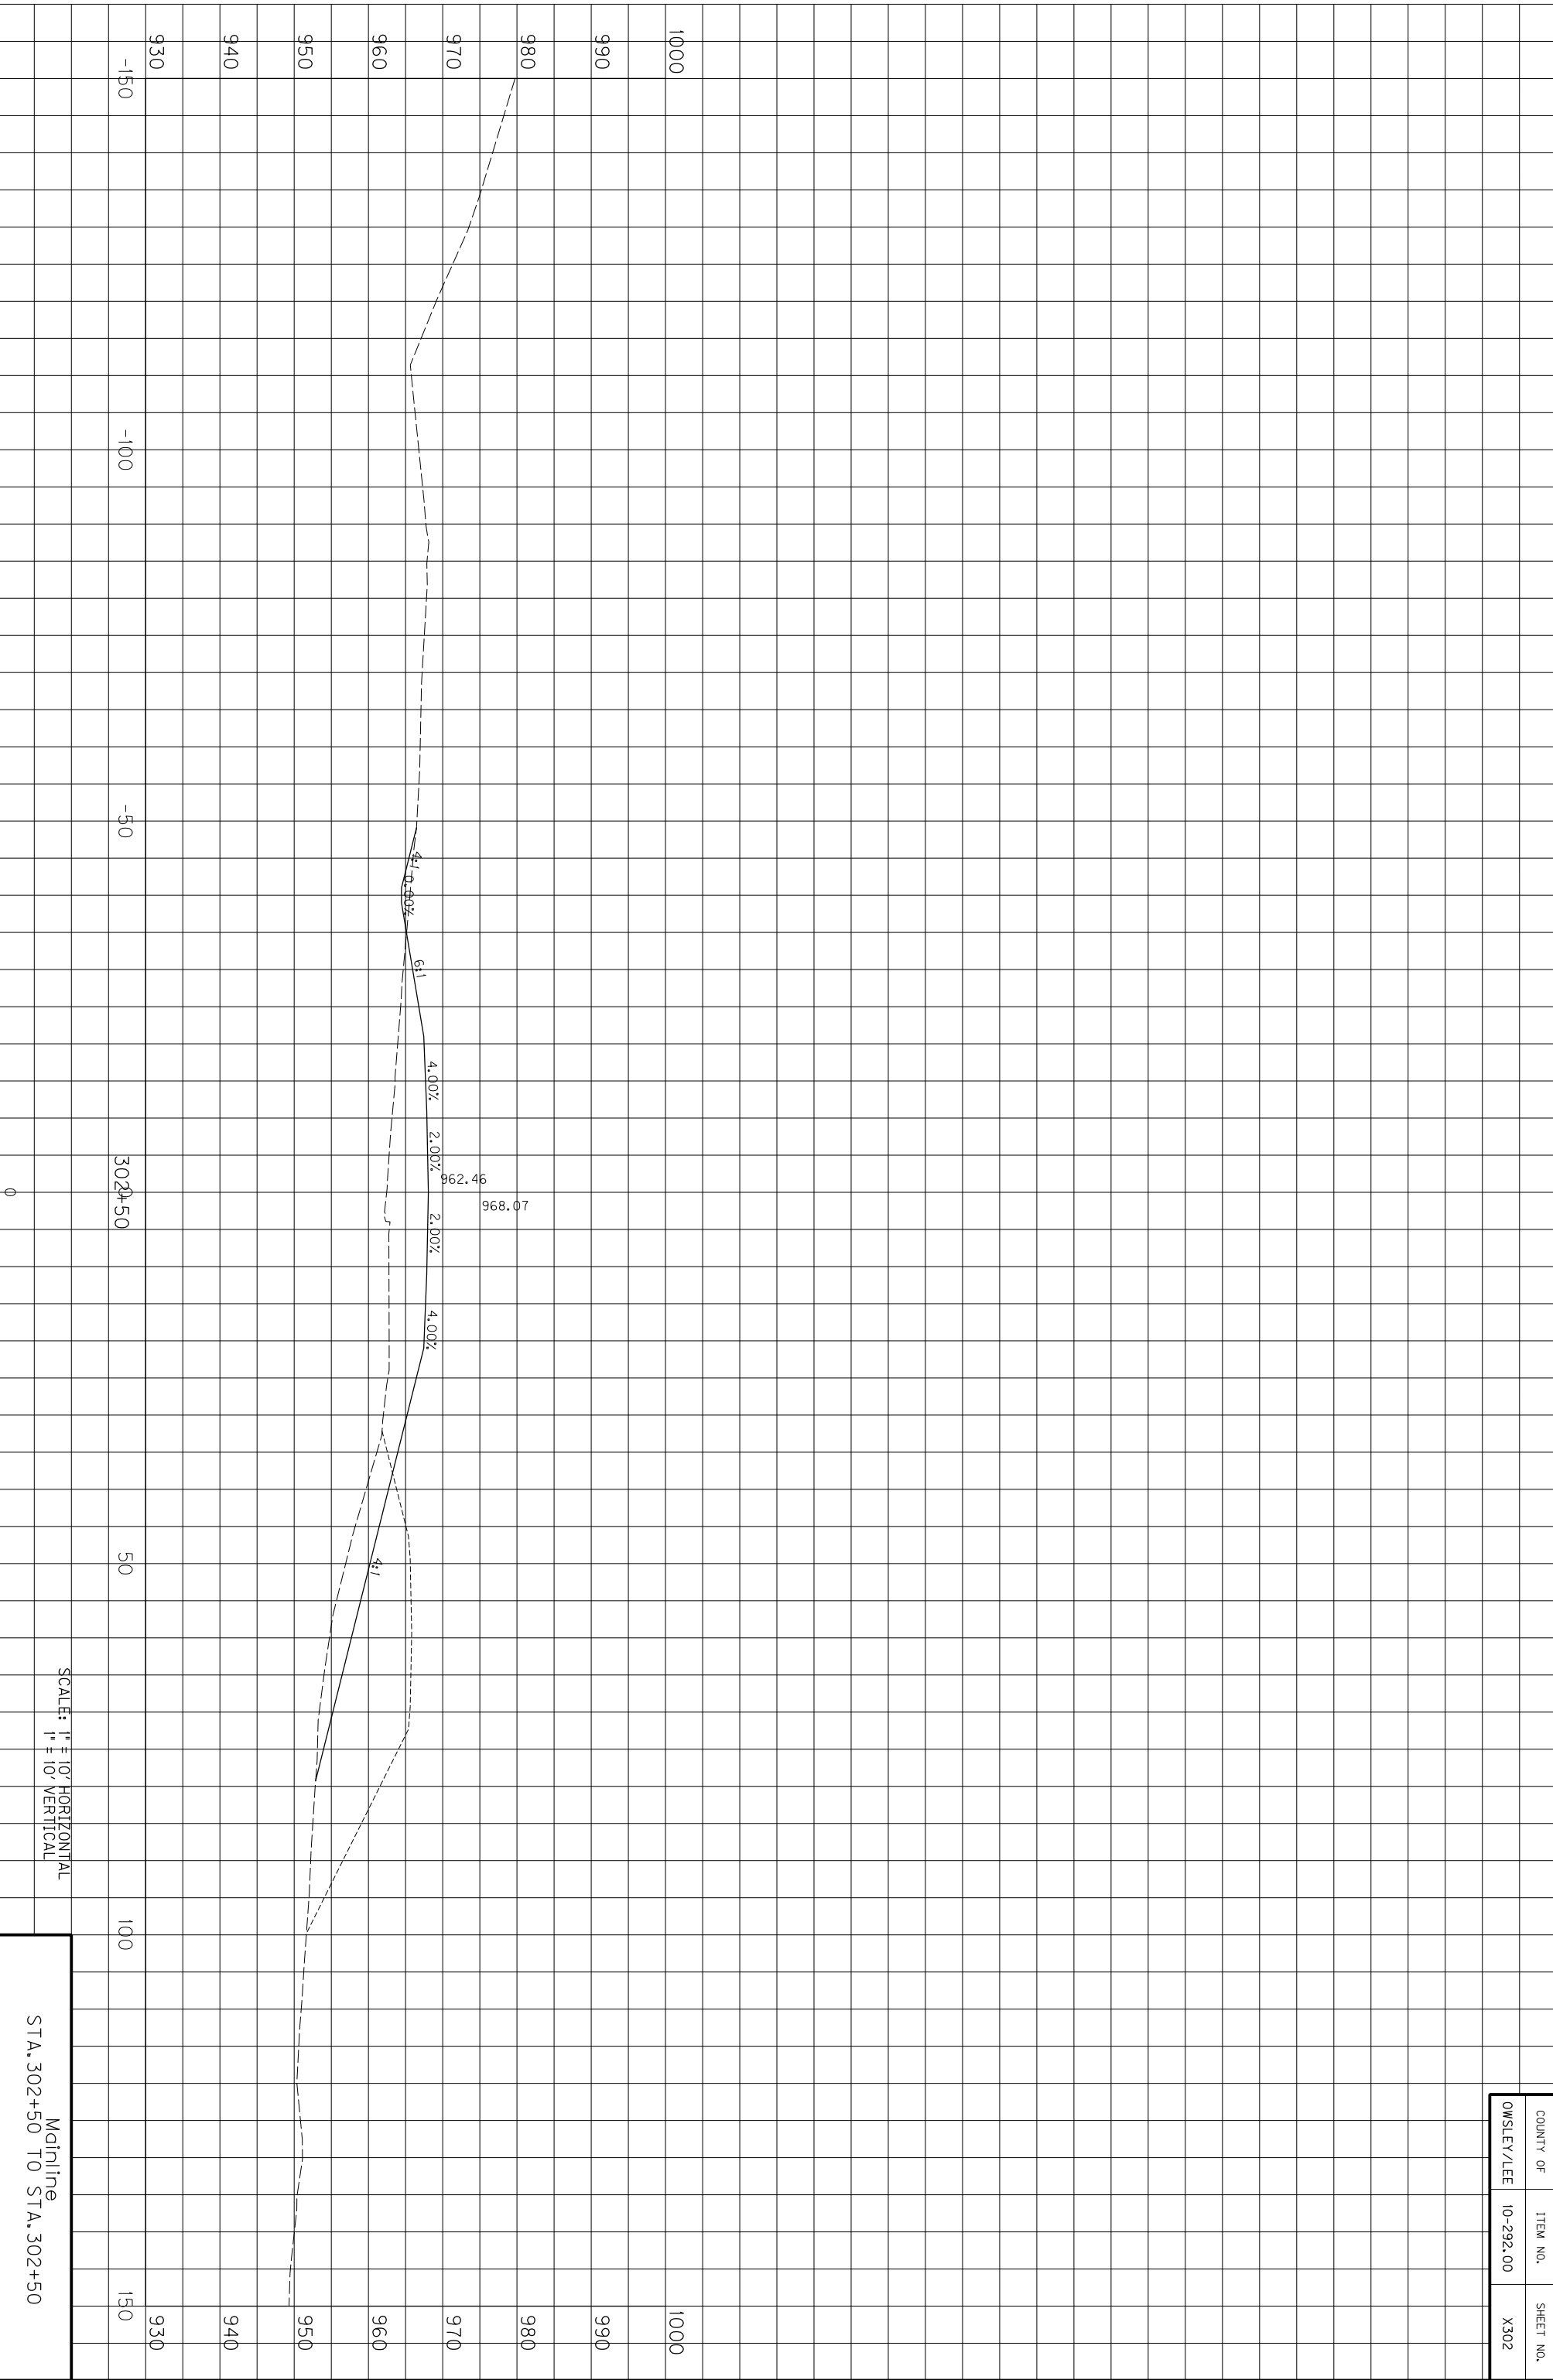

SCALE: 1" = 10' HORIZONTAL
1" = 10' VERTICAL

Mainline
STA. 302+50 TO STA. 302+50


COUNTY OF	ITEM NO.	SHEET NO.
OWSLEY/LEE	10-292.00	X302

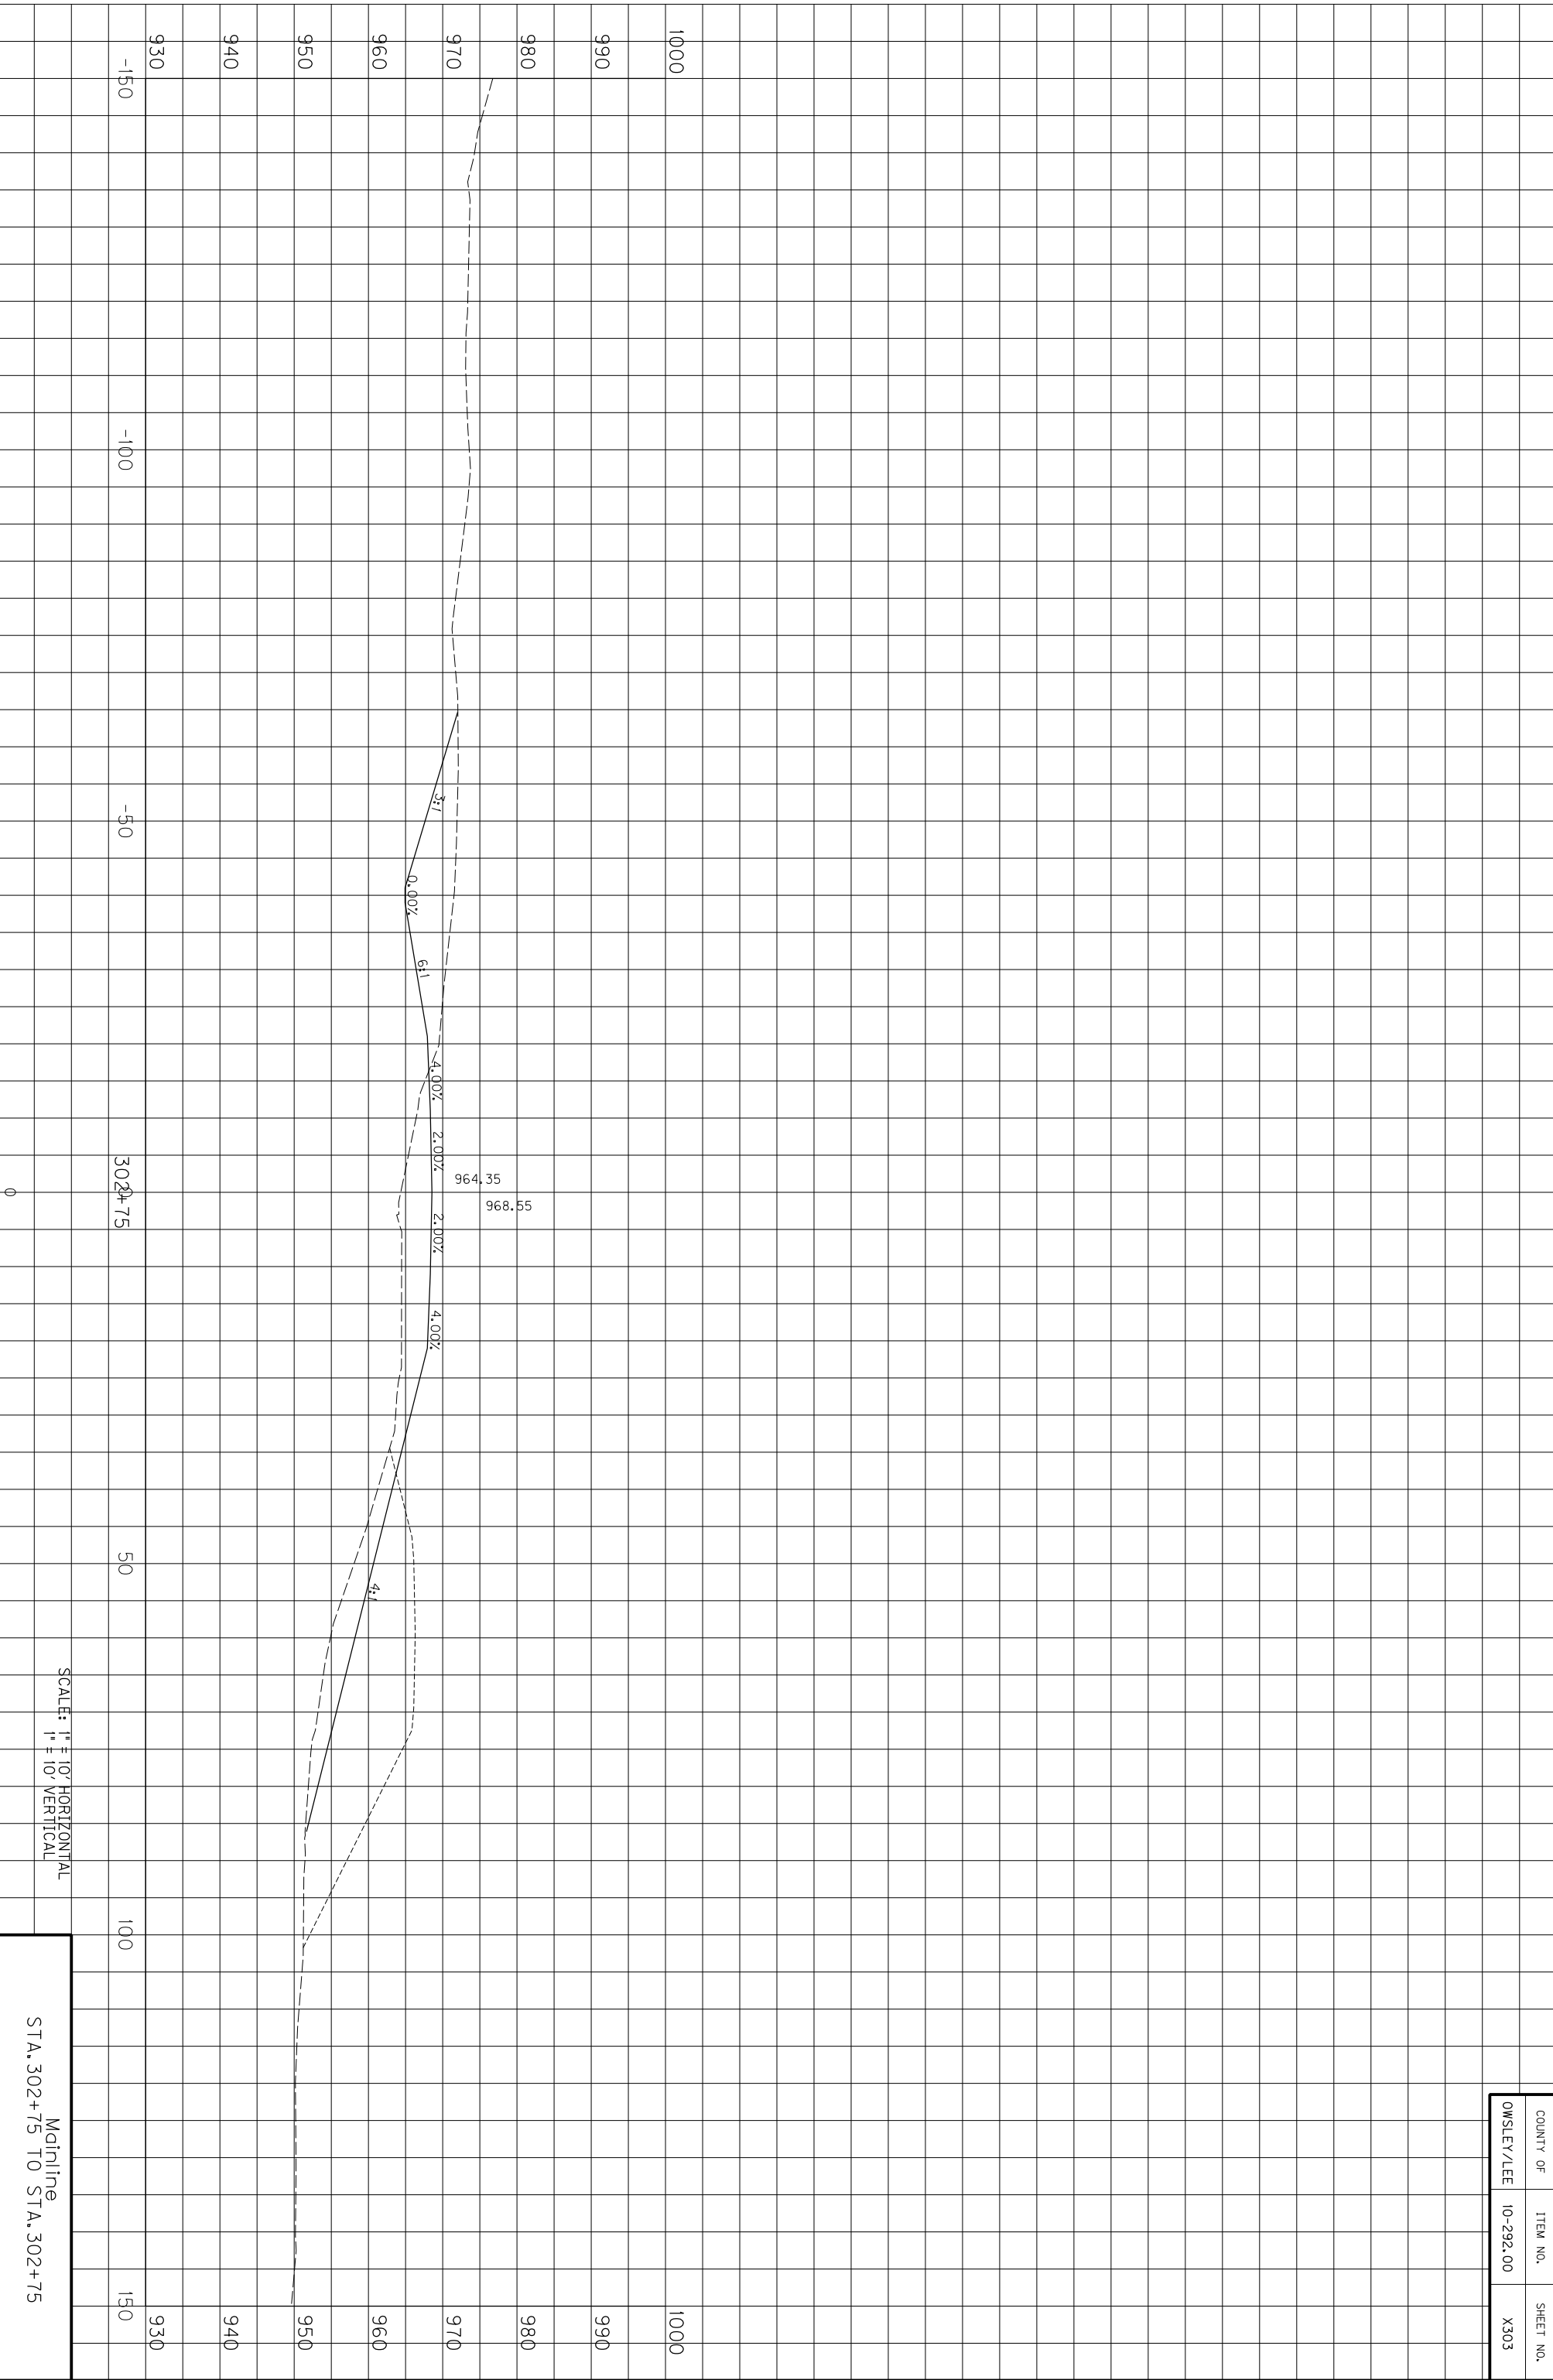

SCALE: 1" = 10' HORIZONTAL
1" = 10' VERTICAL

Mainline
STA. 302+75 TO STA. 302+75


COUNTY OF	ITEM NO.	SHEET NO.
OWSLEY/LEE	10-292.00	X303

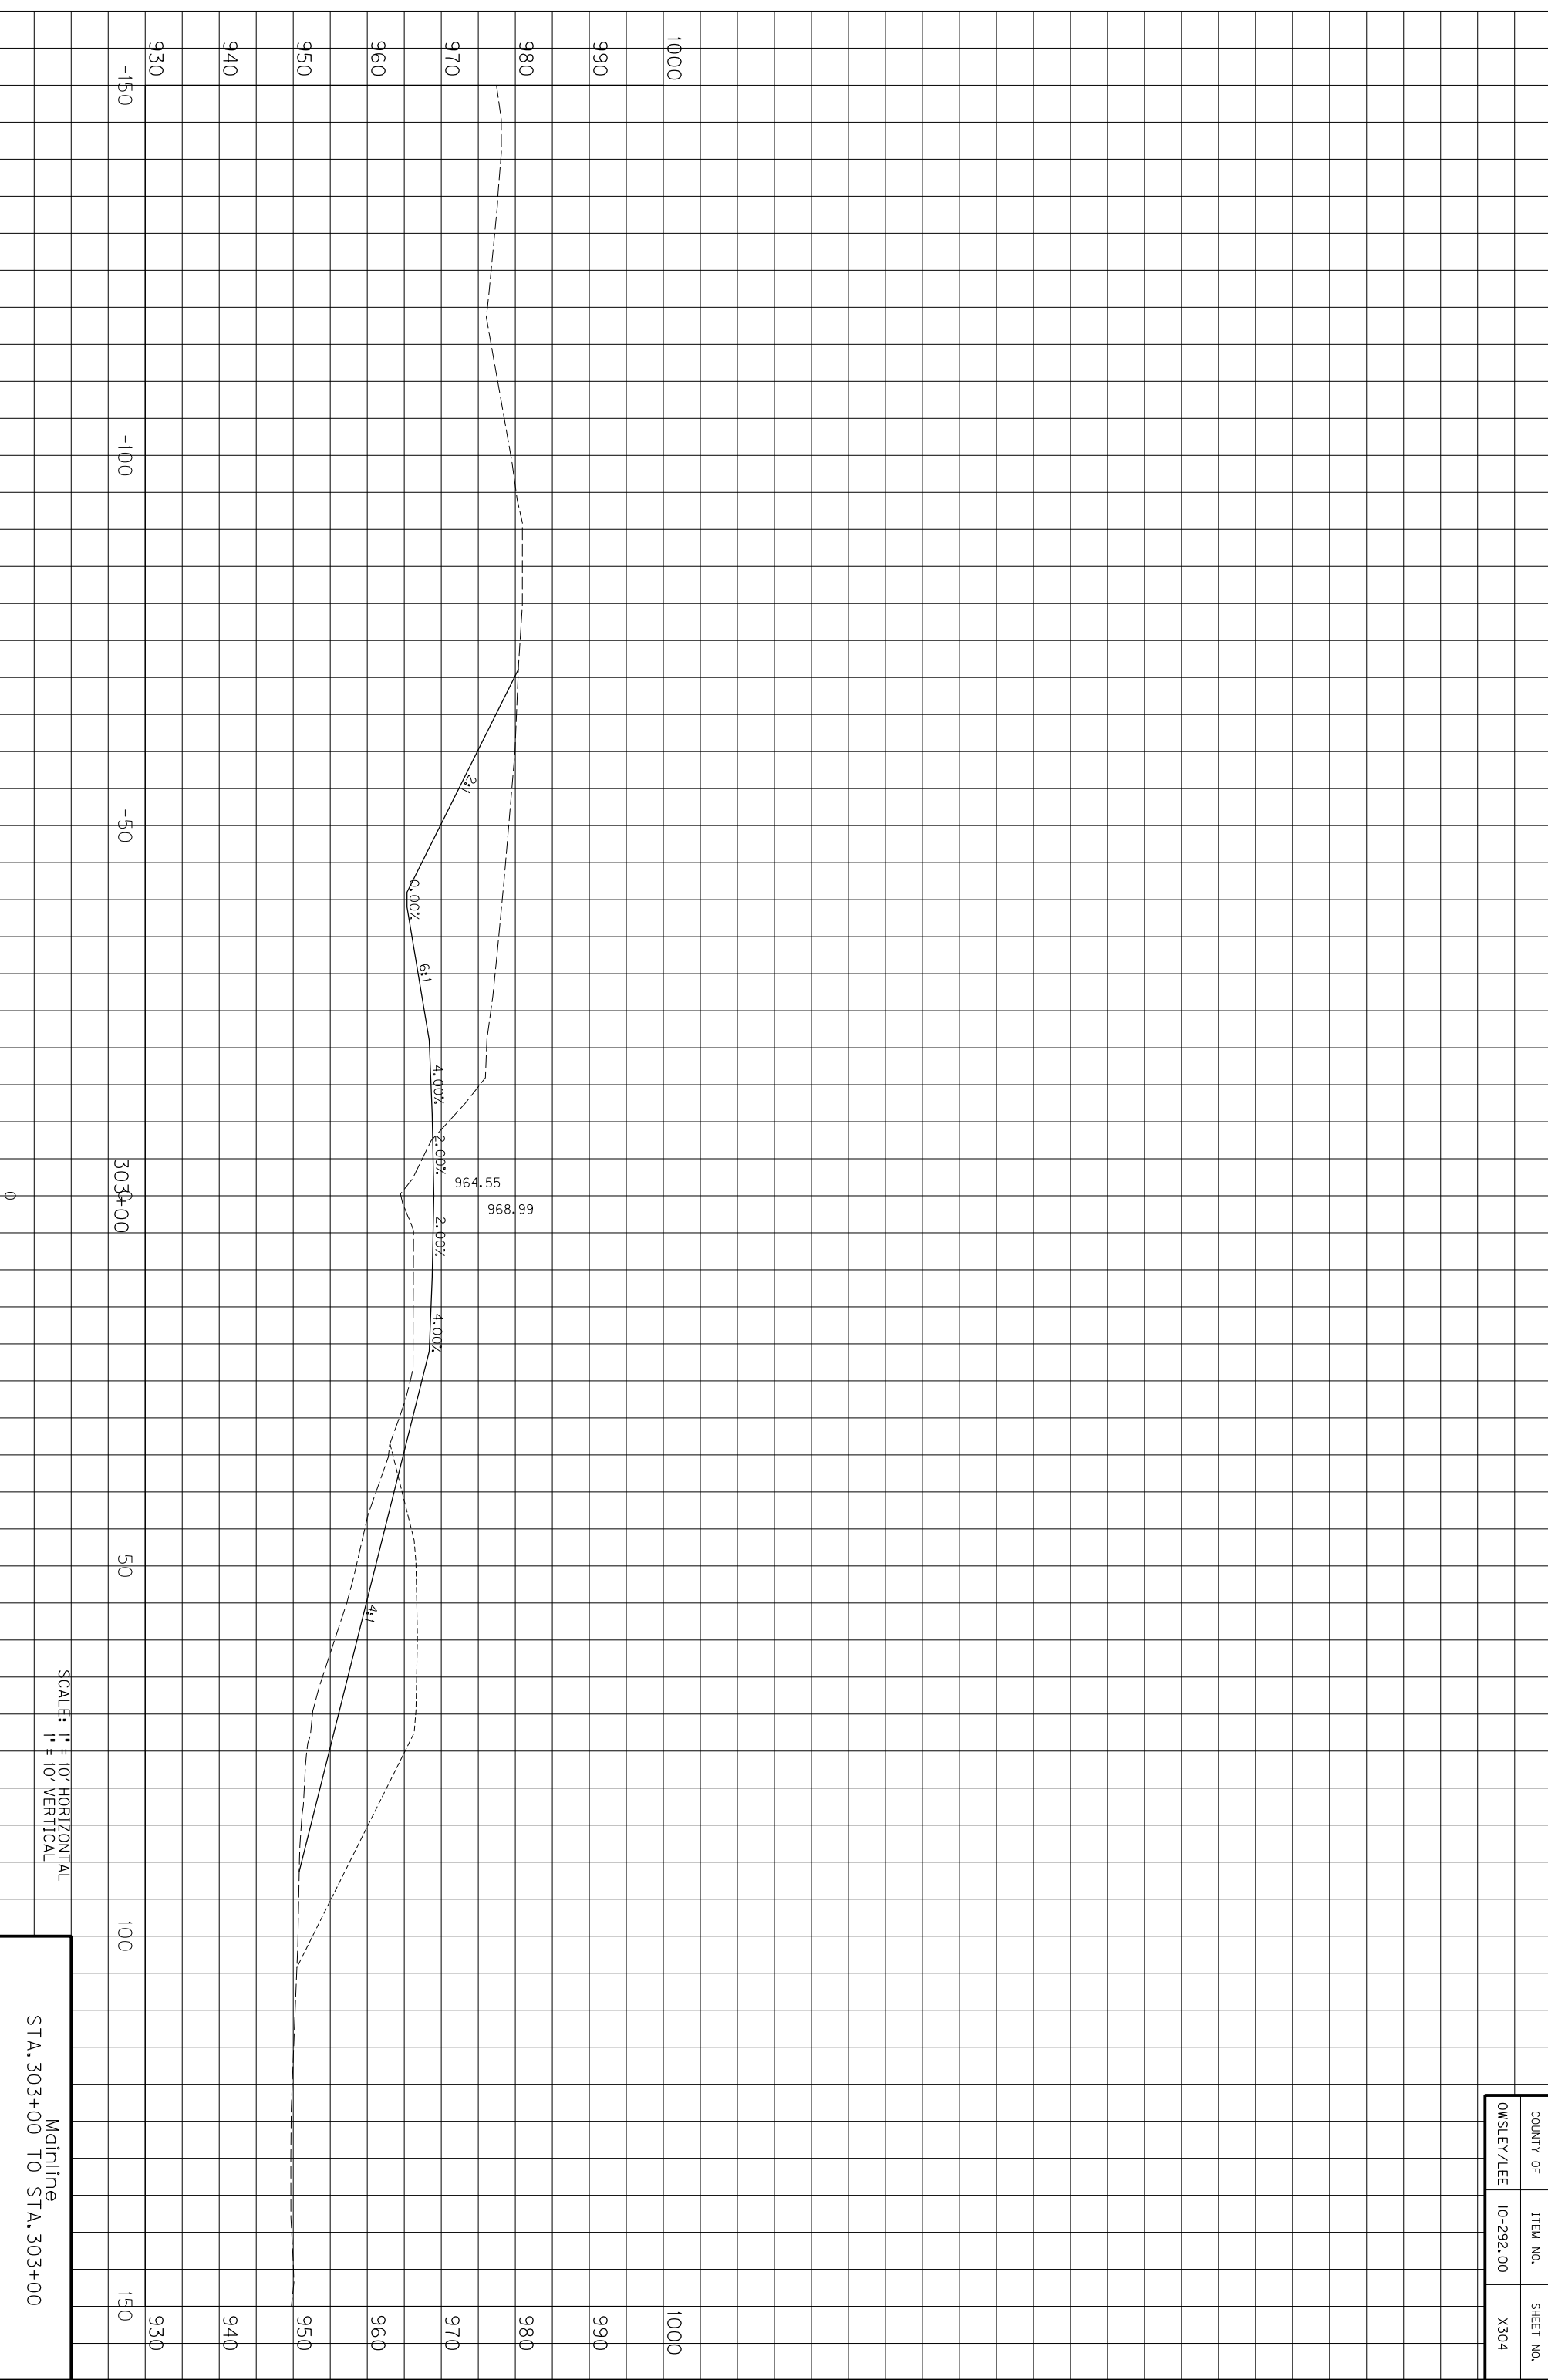

SCALE: 1" = 10' HORIZONTAL
1" = 10' VERTICAL

Mainline
STA. 303+00 TO STA. 303+00


COUNTY OF	ITEM NO.	SHEET NO.
OWSLEY/LEE	10-292.00	X304

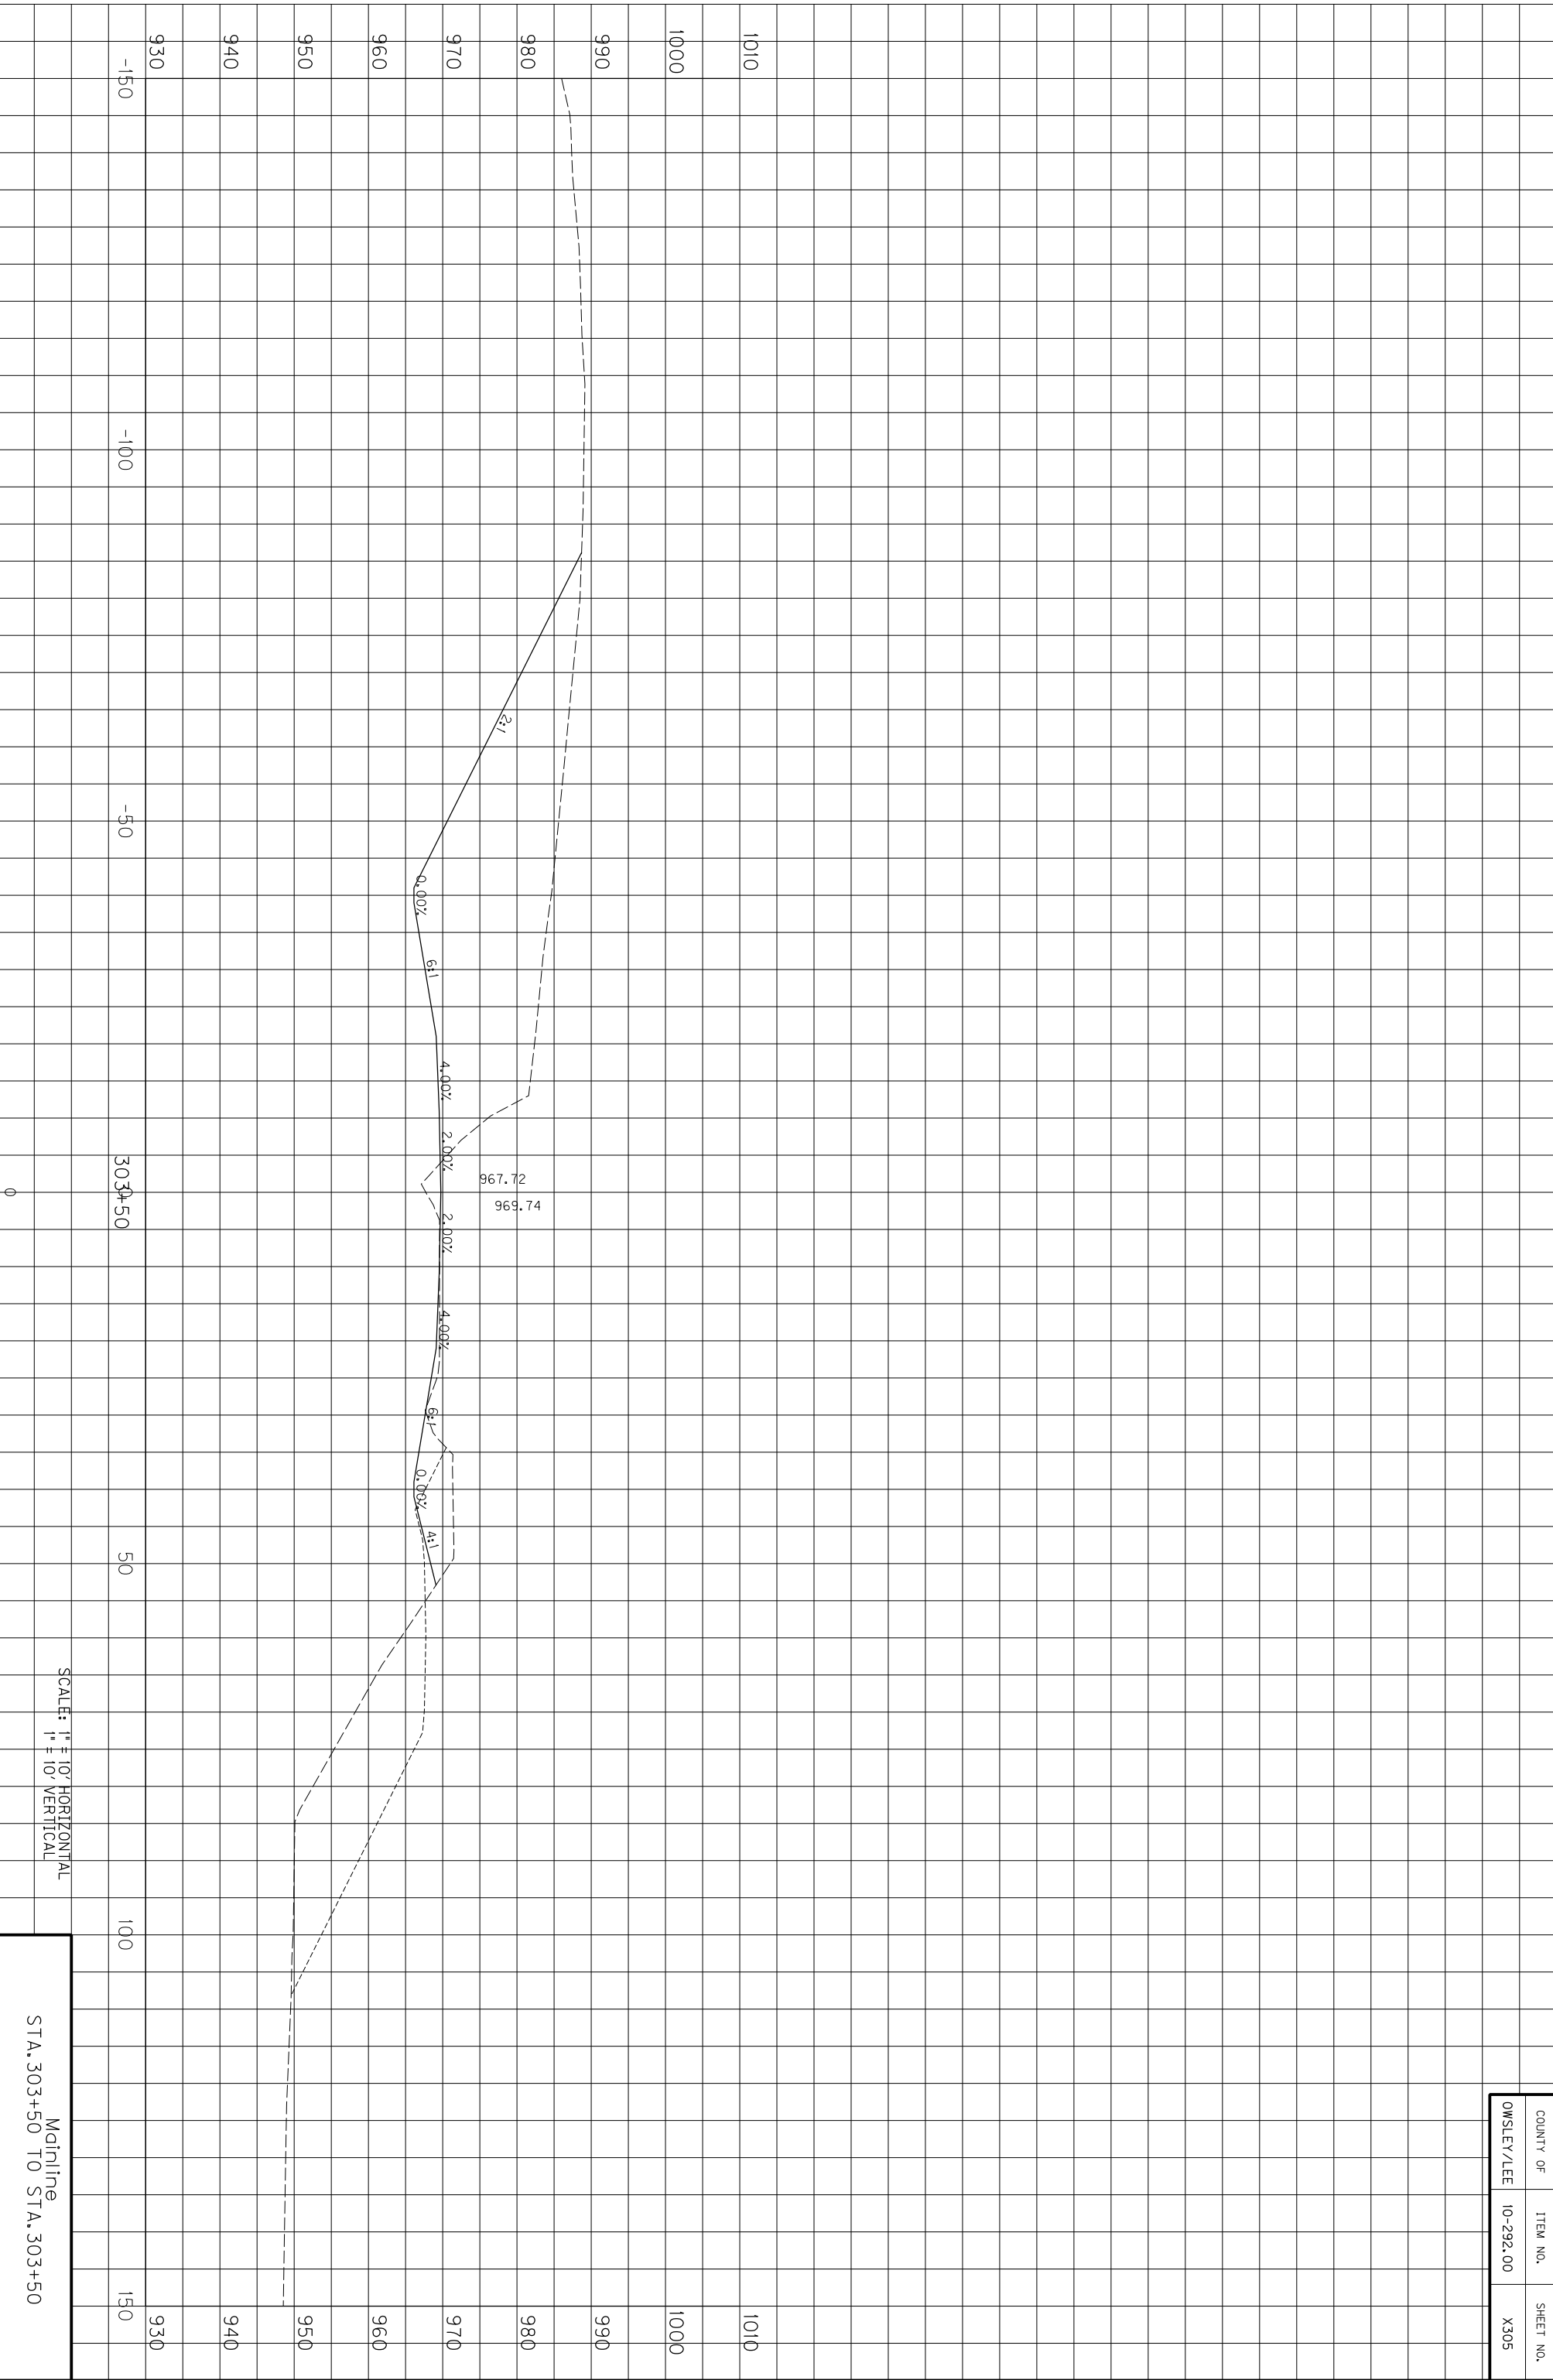

SCALE: 1" = 10' HORIZONTAL
1" = 10' VERTICAL

Mainline
STA. 303+50 TO STA. 303+50


COUNTY OF	ITEM NO.	SHEET NO.
OWSLEY/LEE	10-292.00	X305

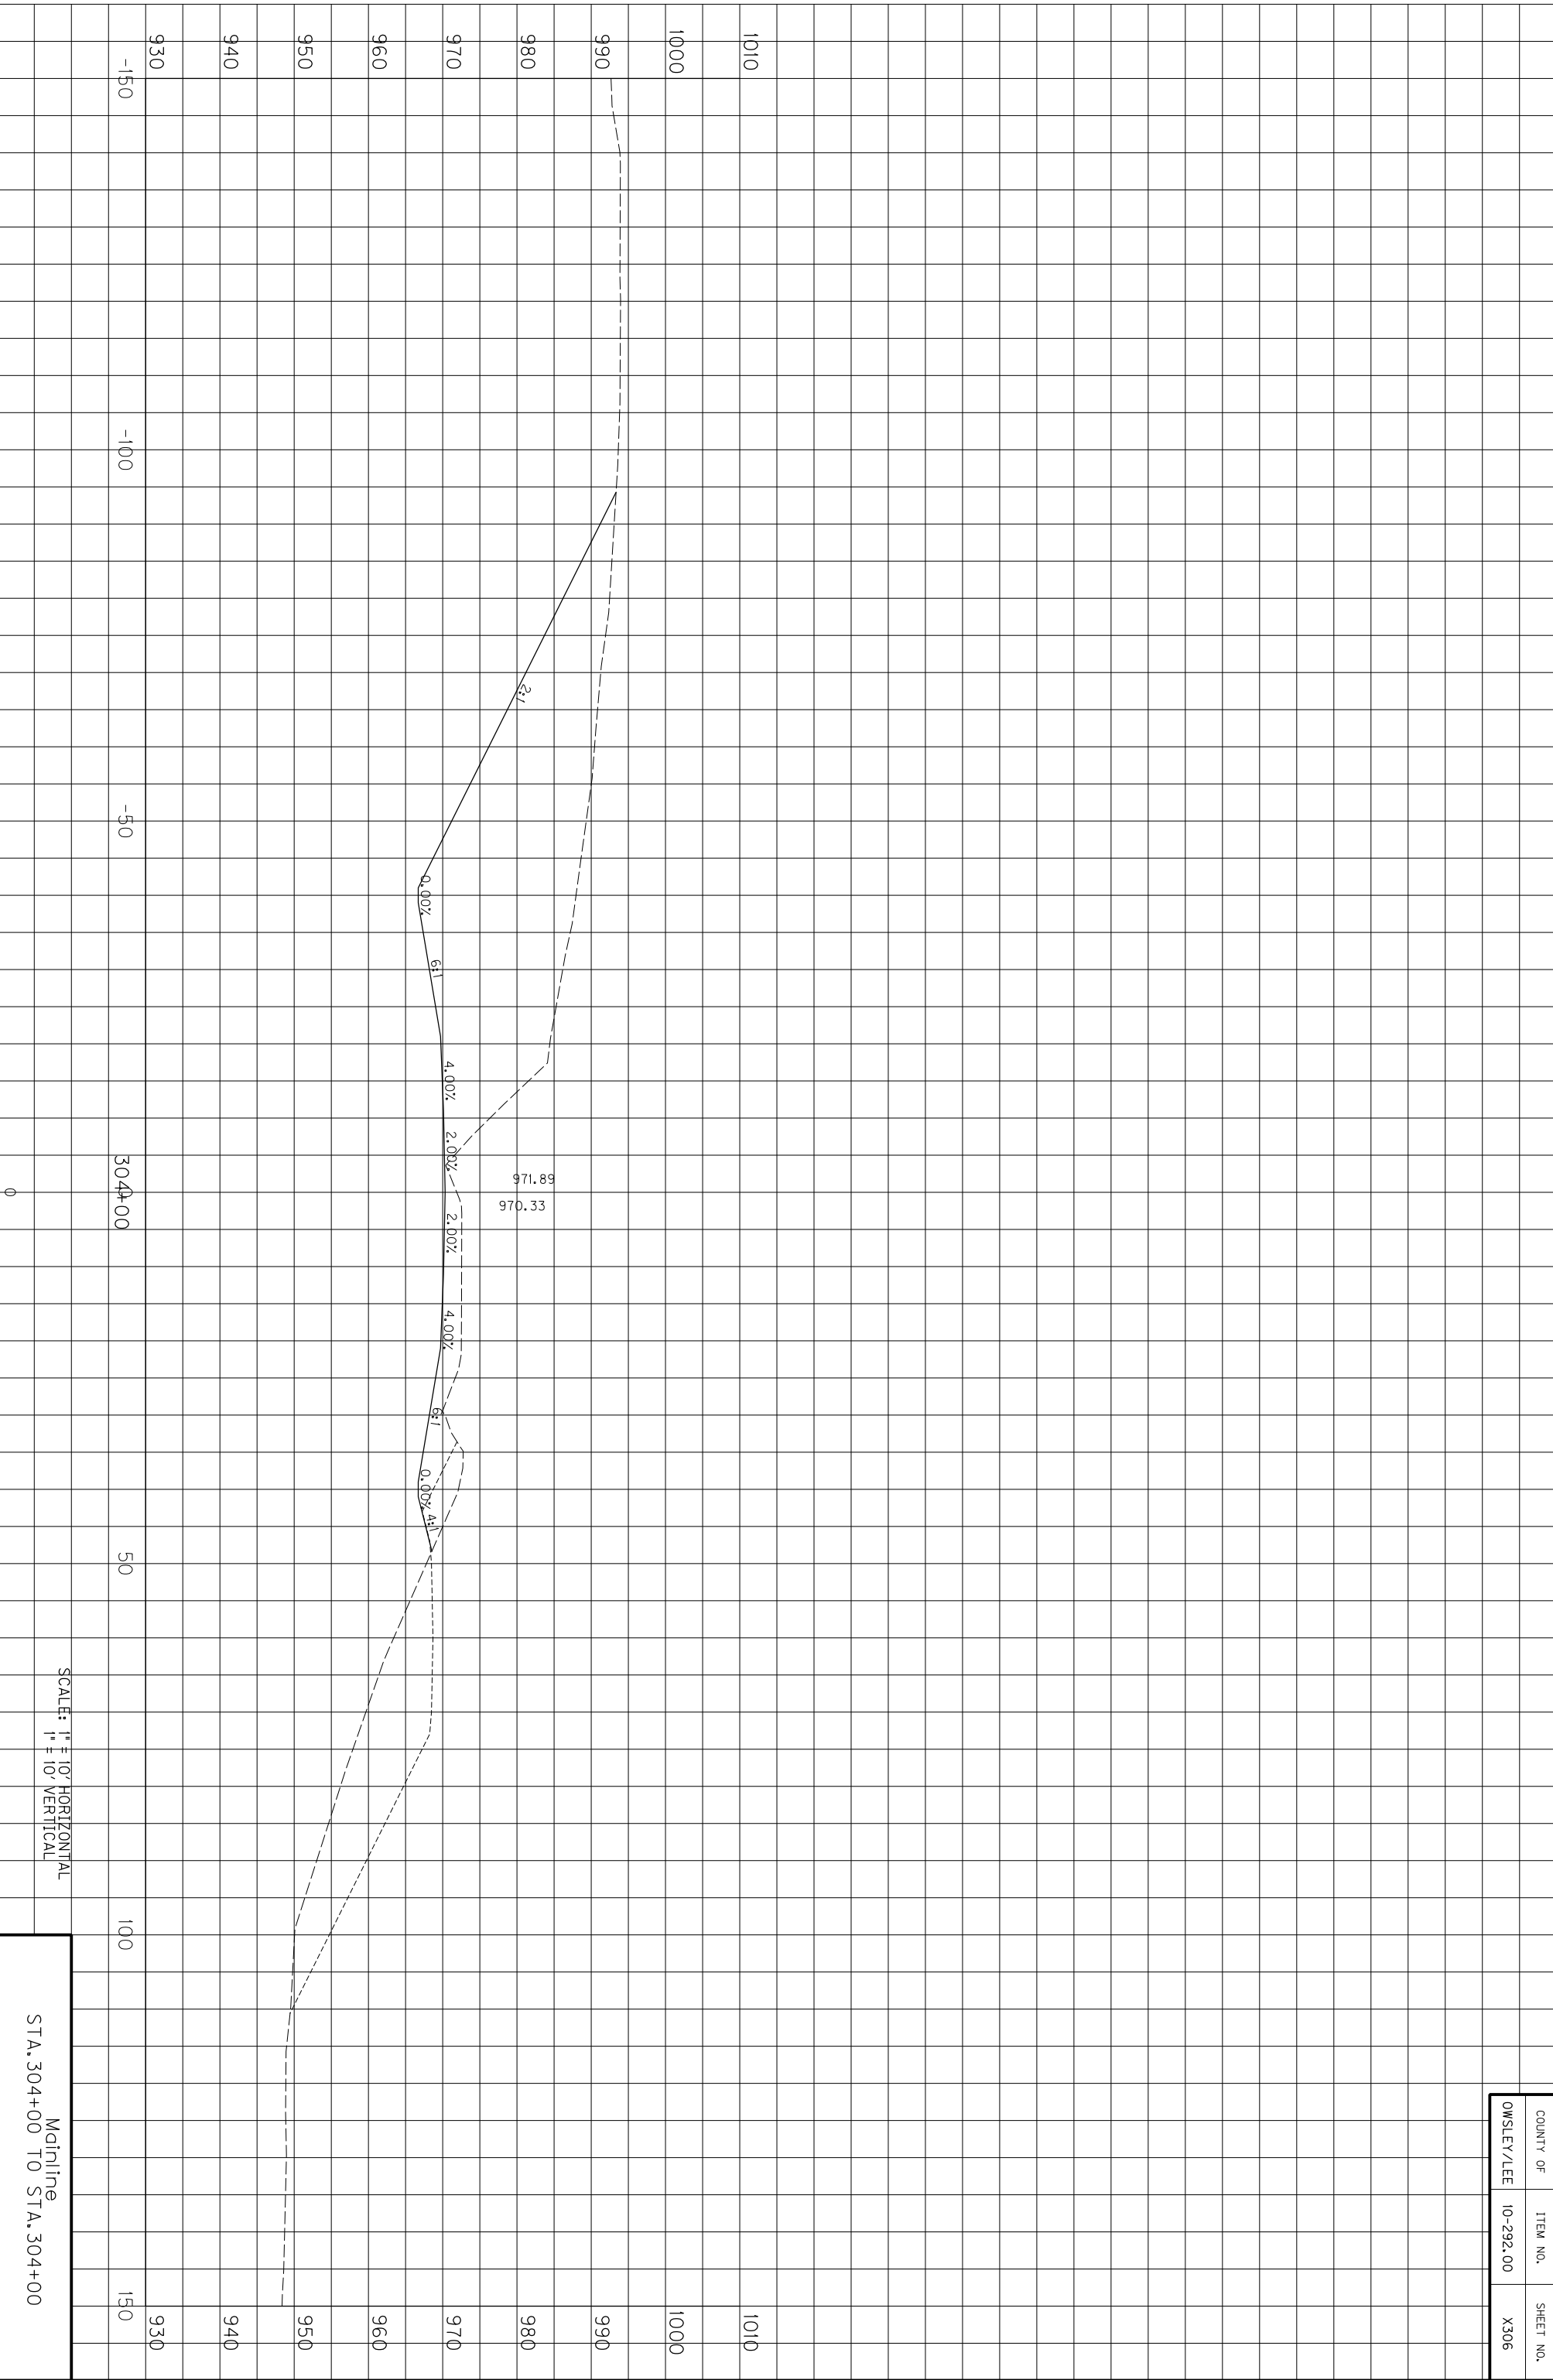


SCALE: 1" = 10' HORIZONTAL
1" = 10' VERTICAL

Mainline
STA. 304+00 TO STA. 304+00

COUNTY OF	ITEM NO.	SHEET NO.
OWSLEY/LEE	10-292.00	X306

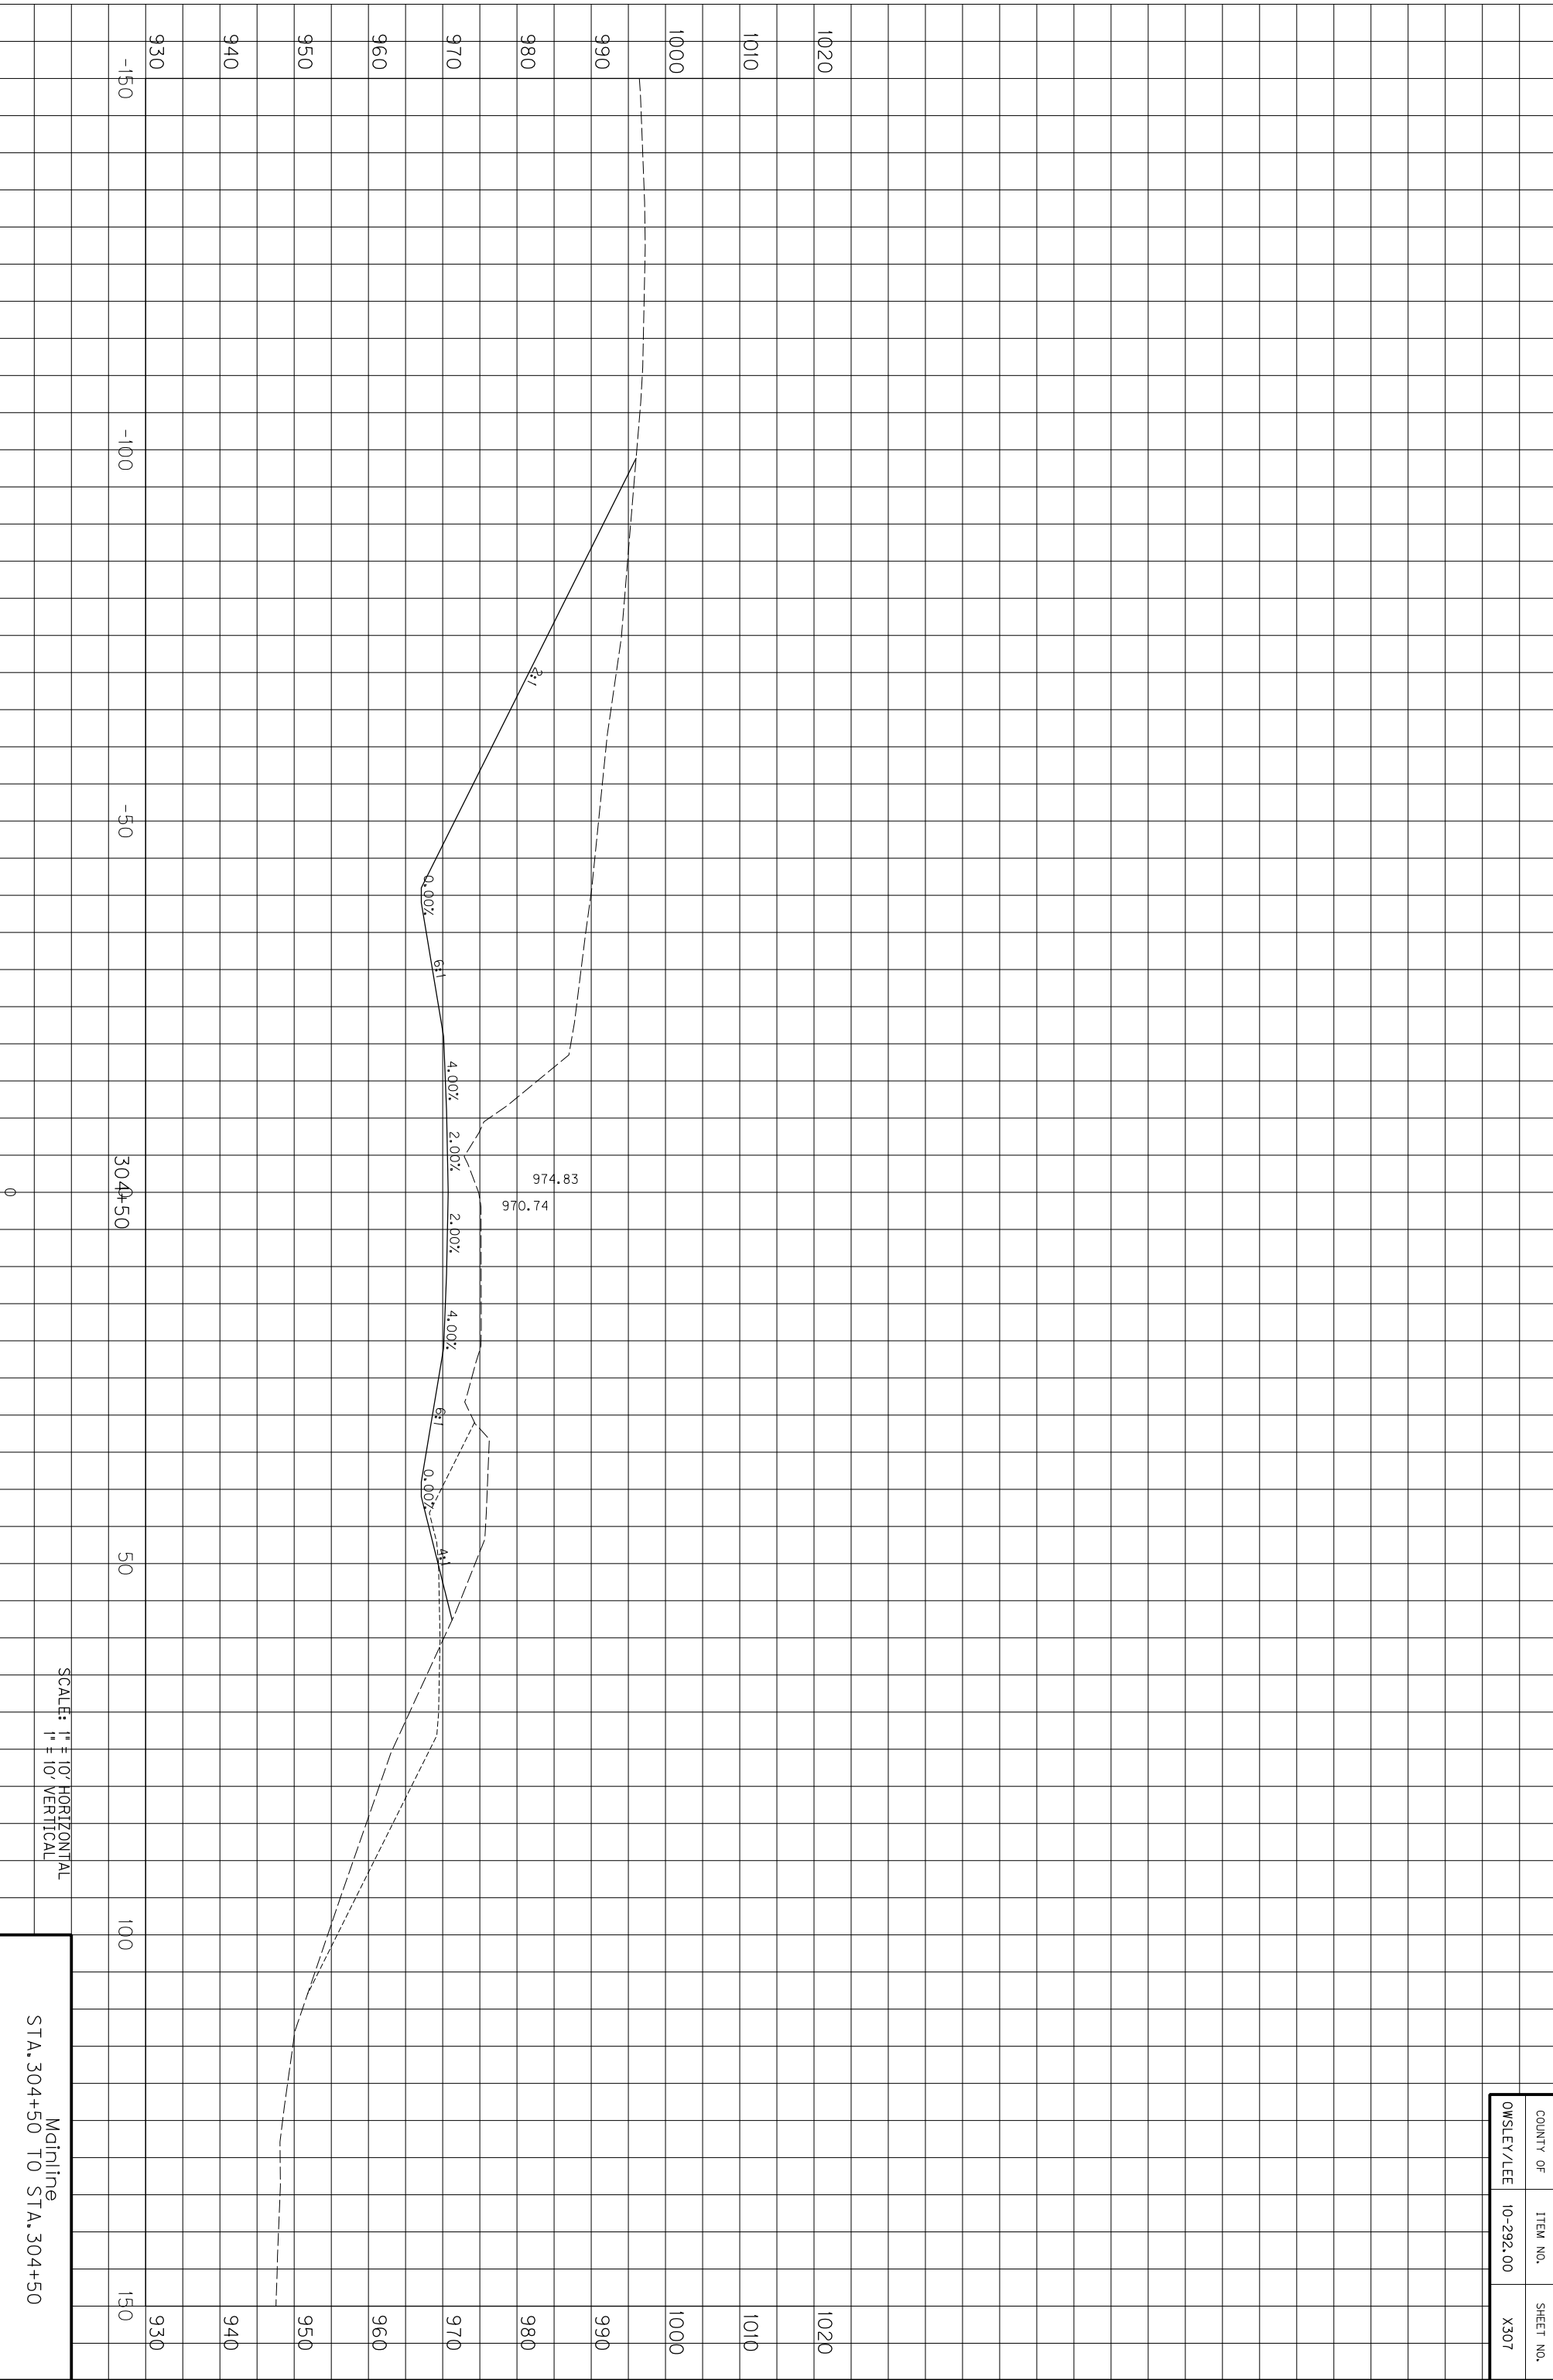


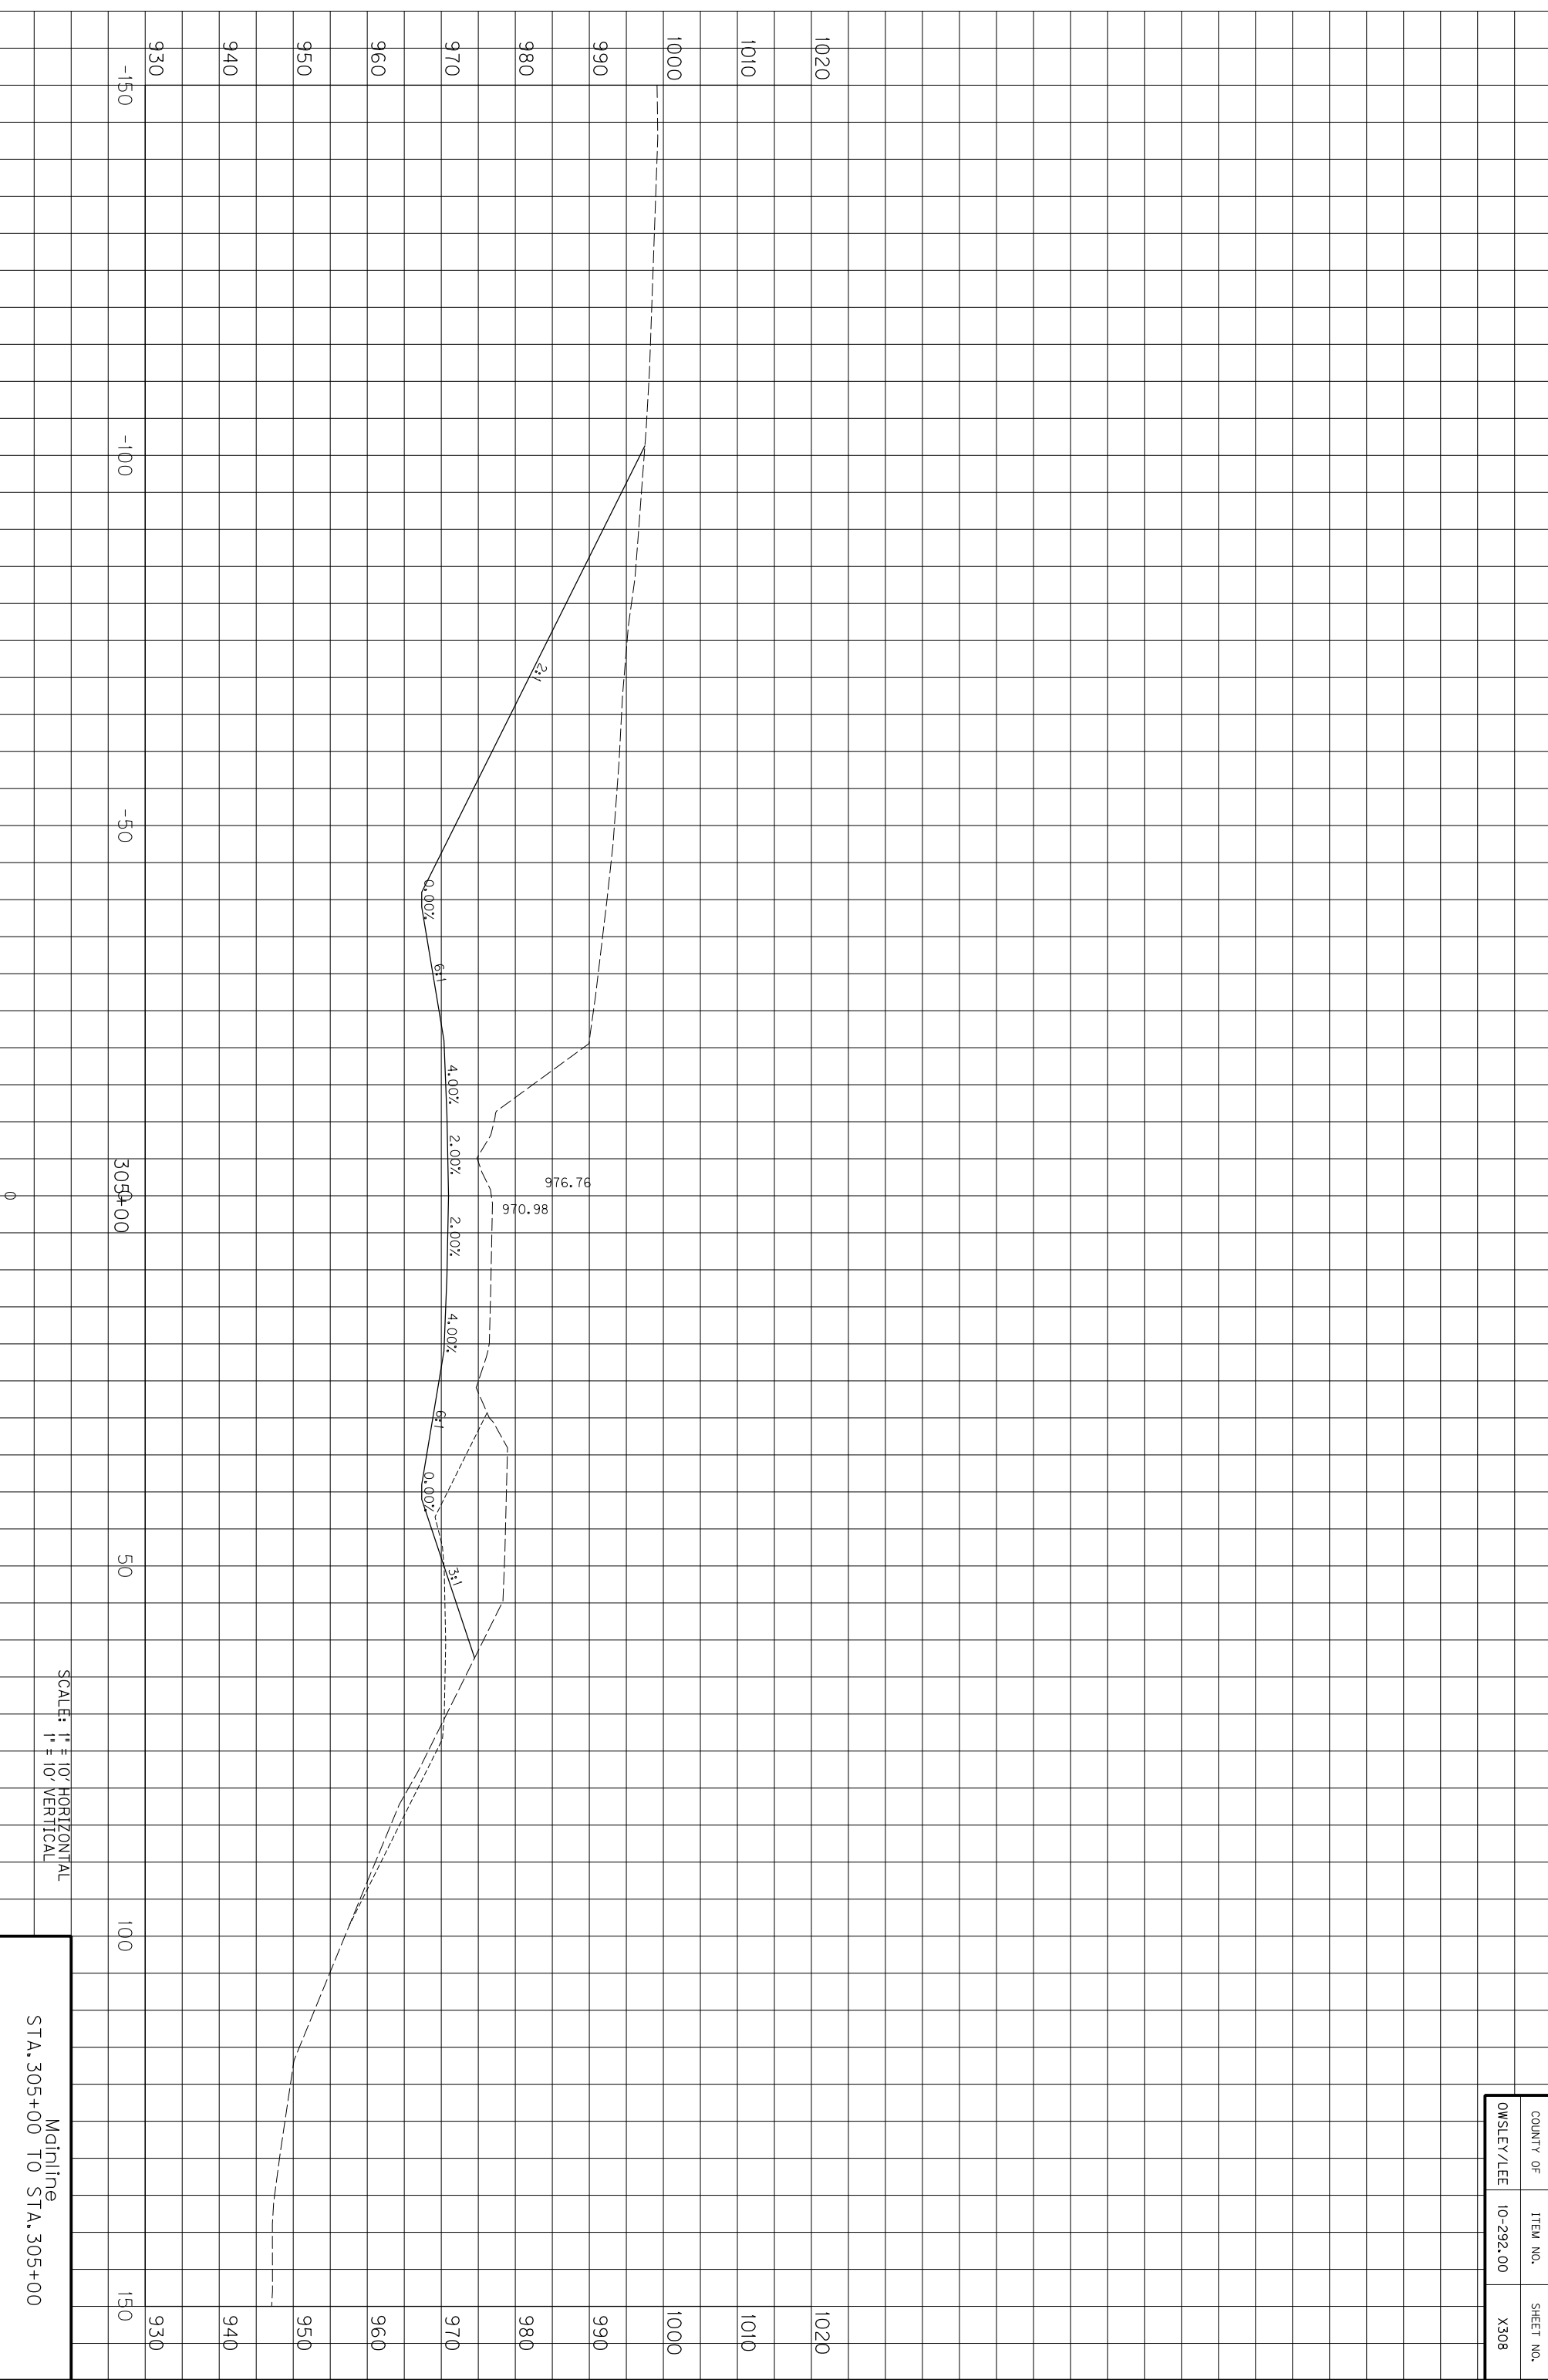

SCALE: 1" = 10' HORIZONTAL
1" = 10' VERTICAL

Mainline
STA. 305+00 TO STA. 305+100


COUNTY OF	ITEM NO.	SHEET NO.
OWSLEY/LEE	10-292.00	X308

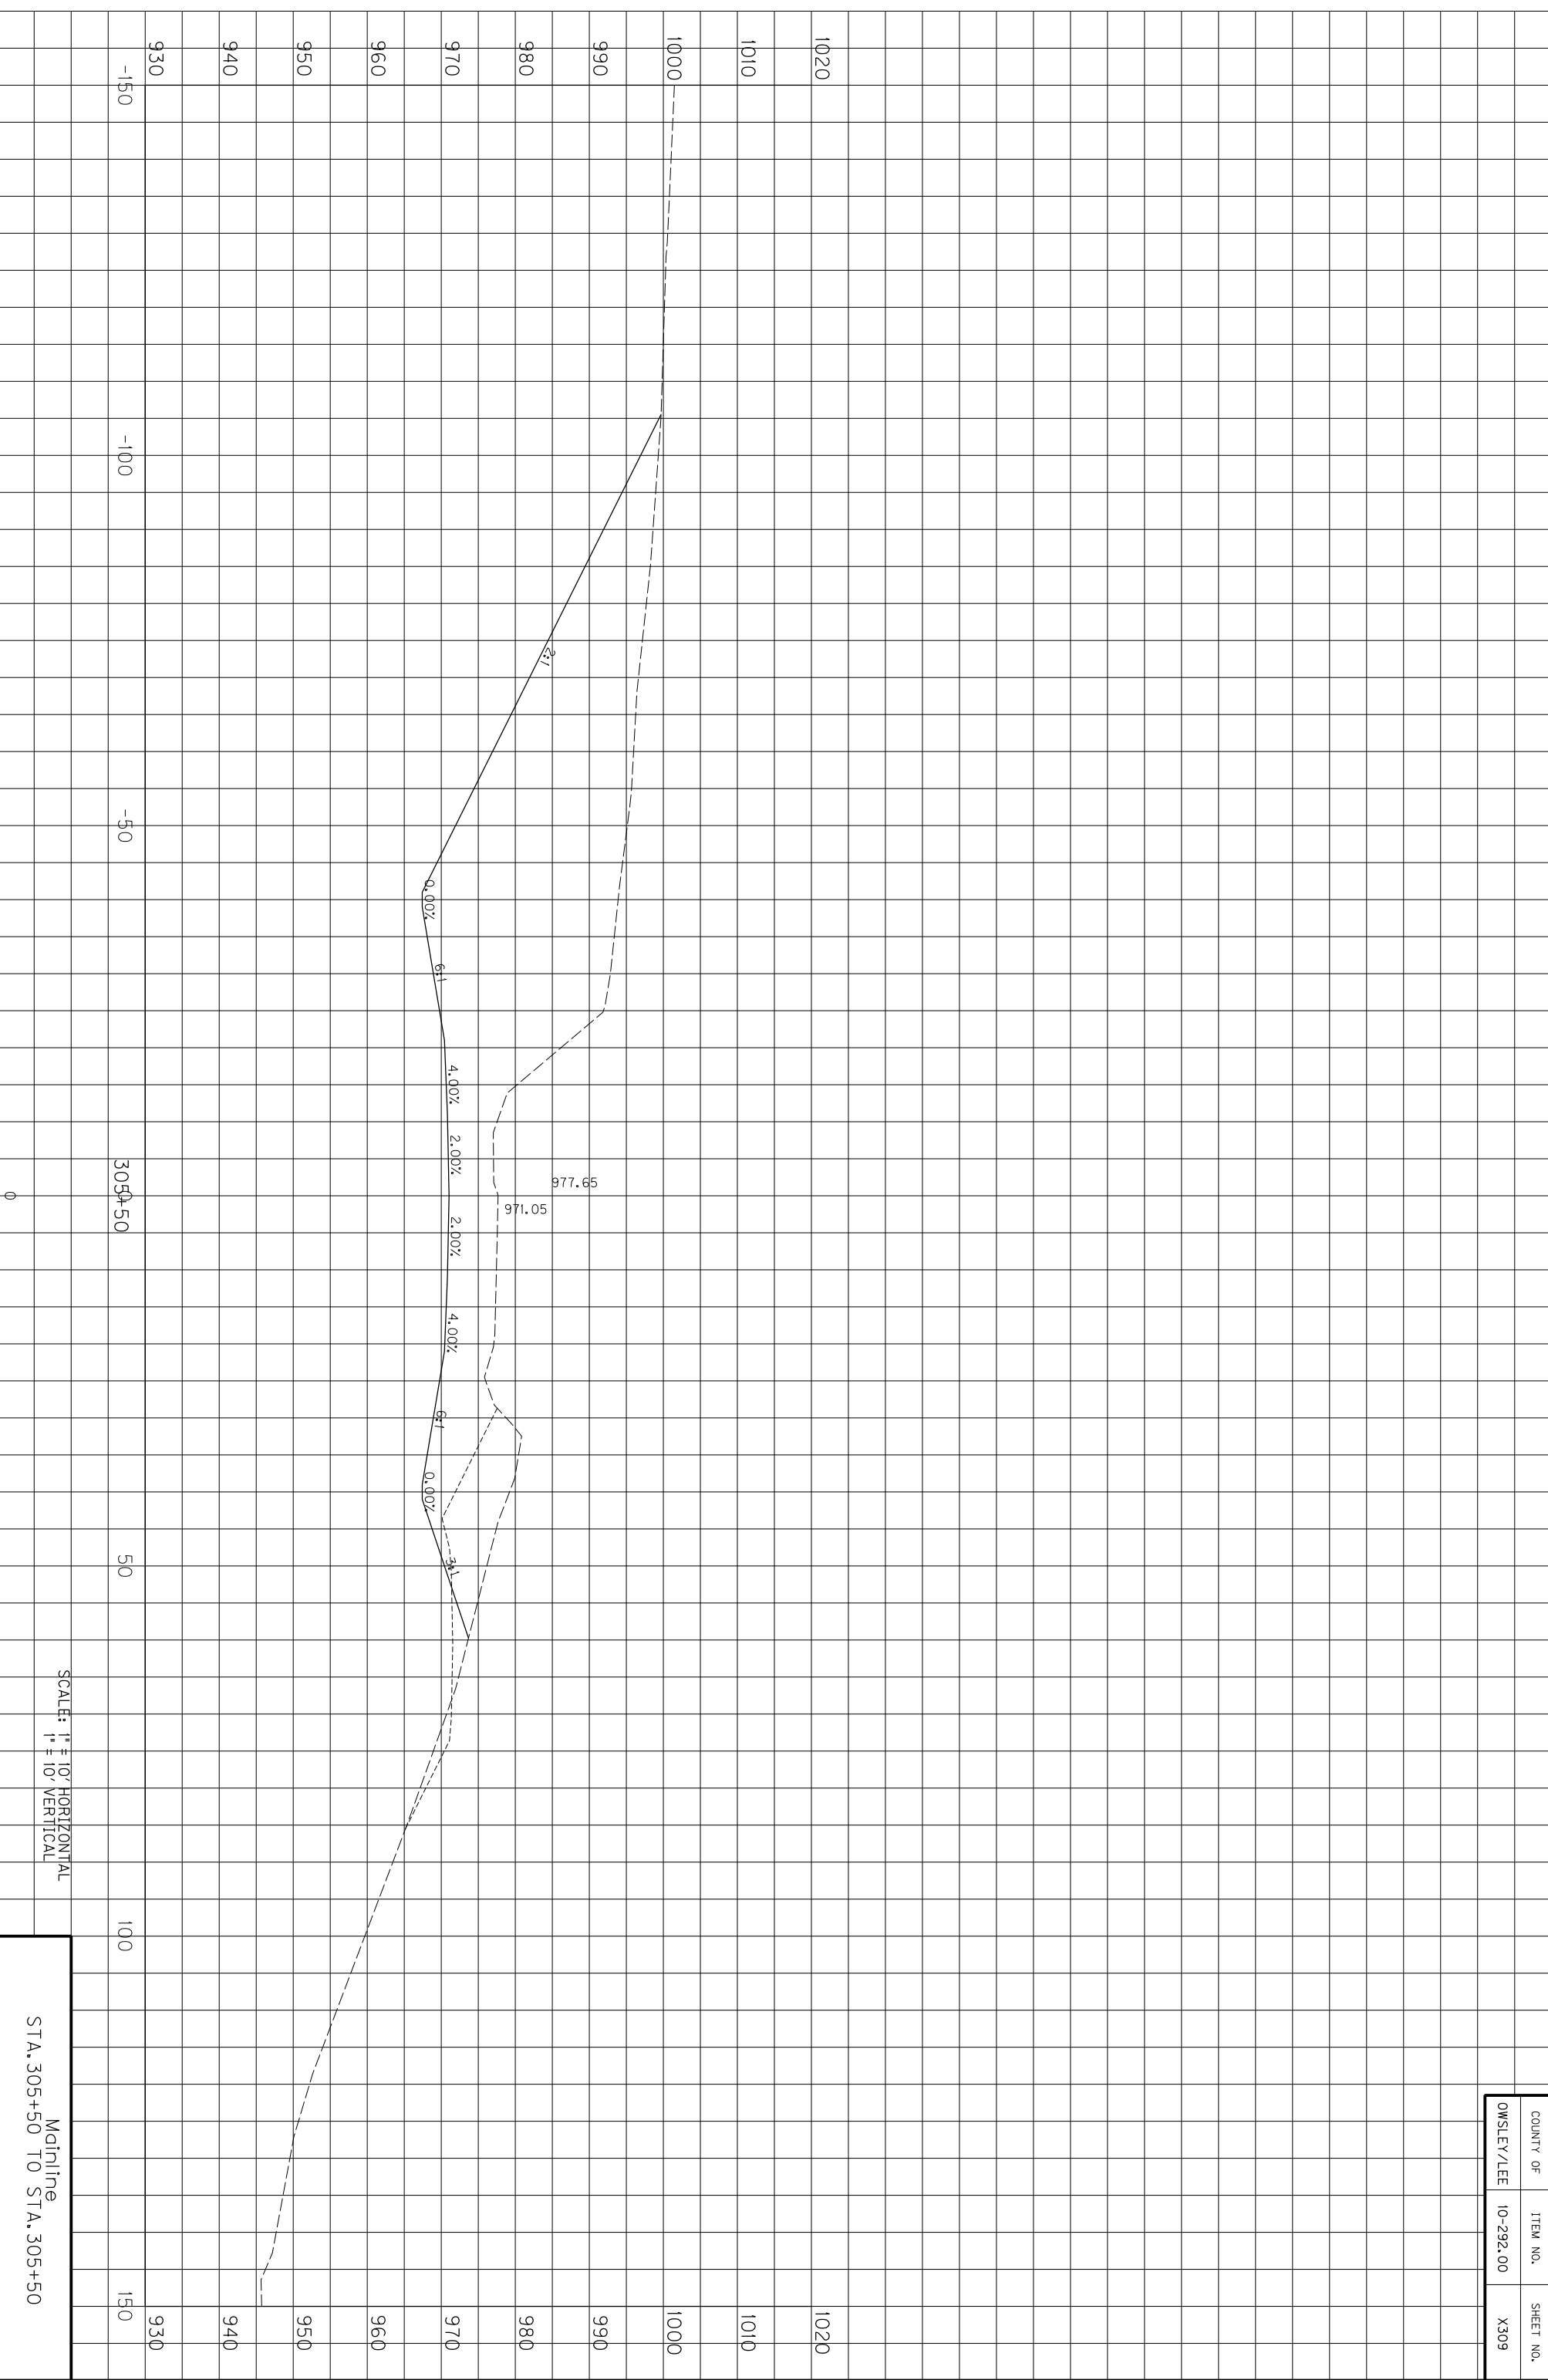

COUNTY OF	ITEM NO.	SHEET NO.
OWSLEY/LEE	10-292.00	X309

SCALE: 1" = 10' HORIZONTAL
1" = 10' VERTICAL


Mainline
STA. 305+50 TO STA. 305+50

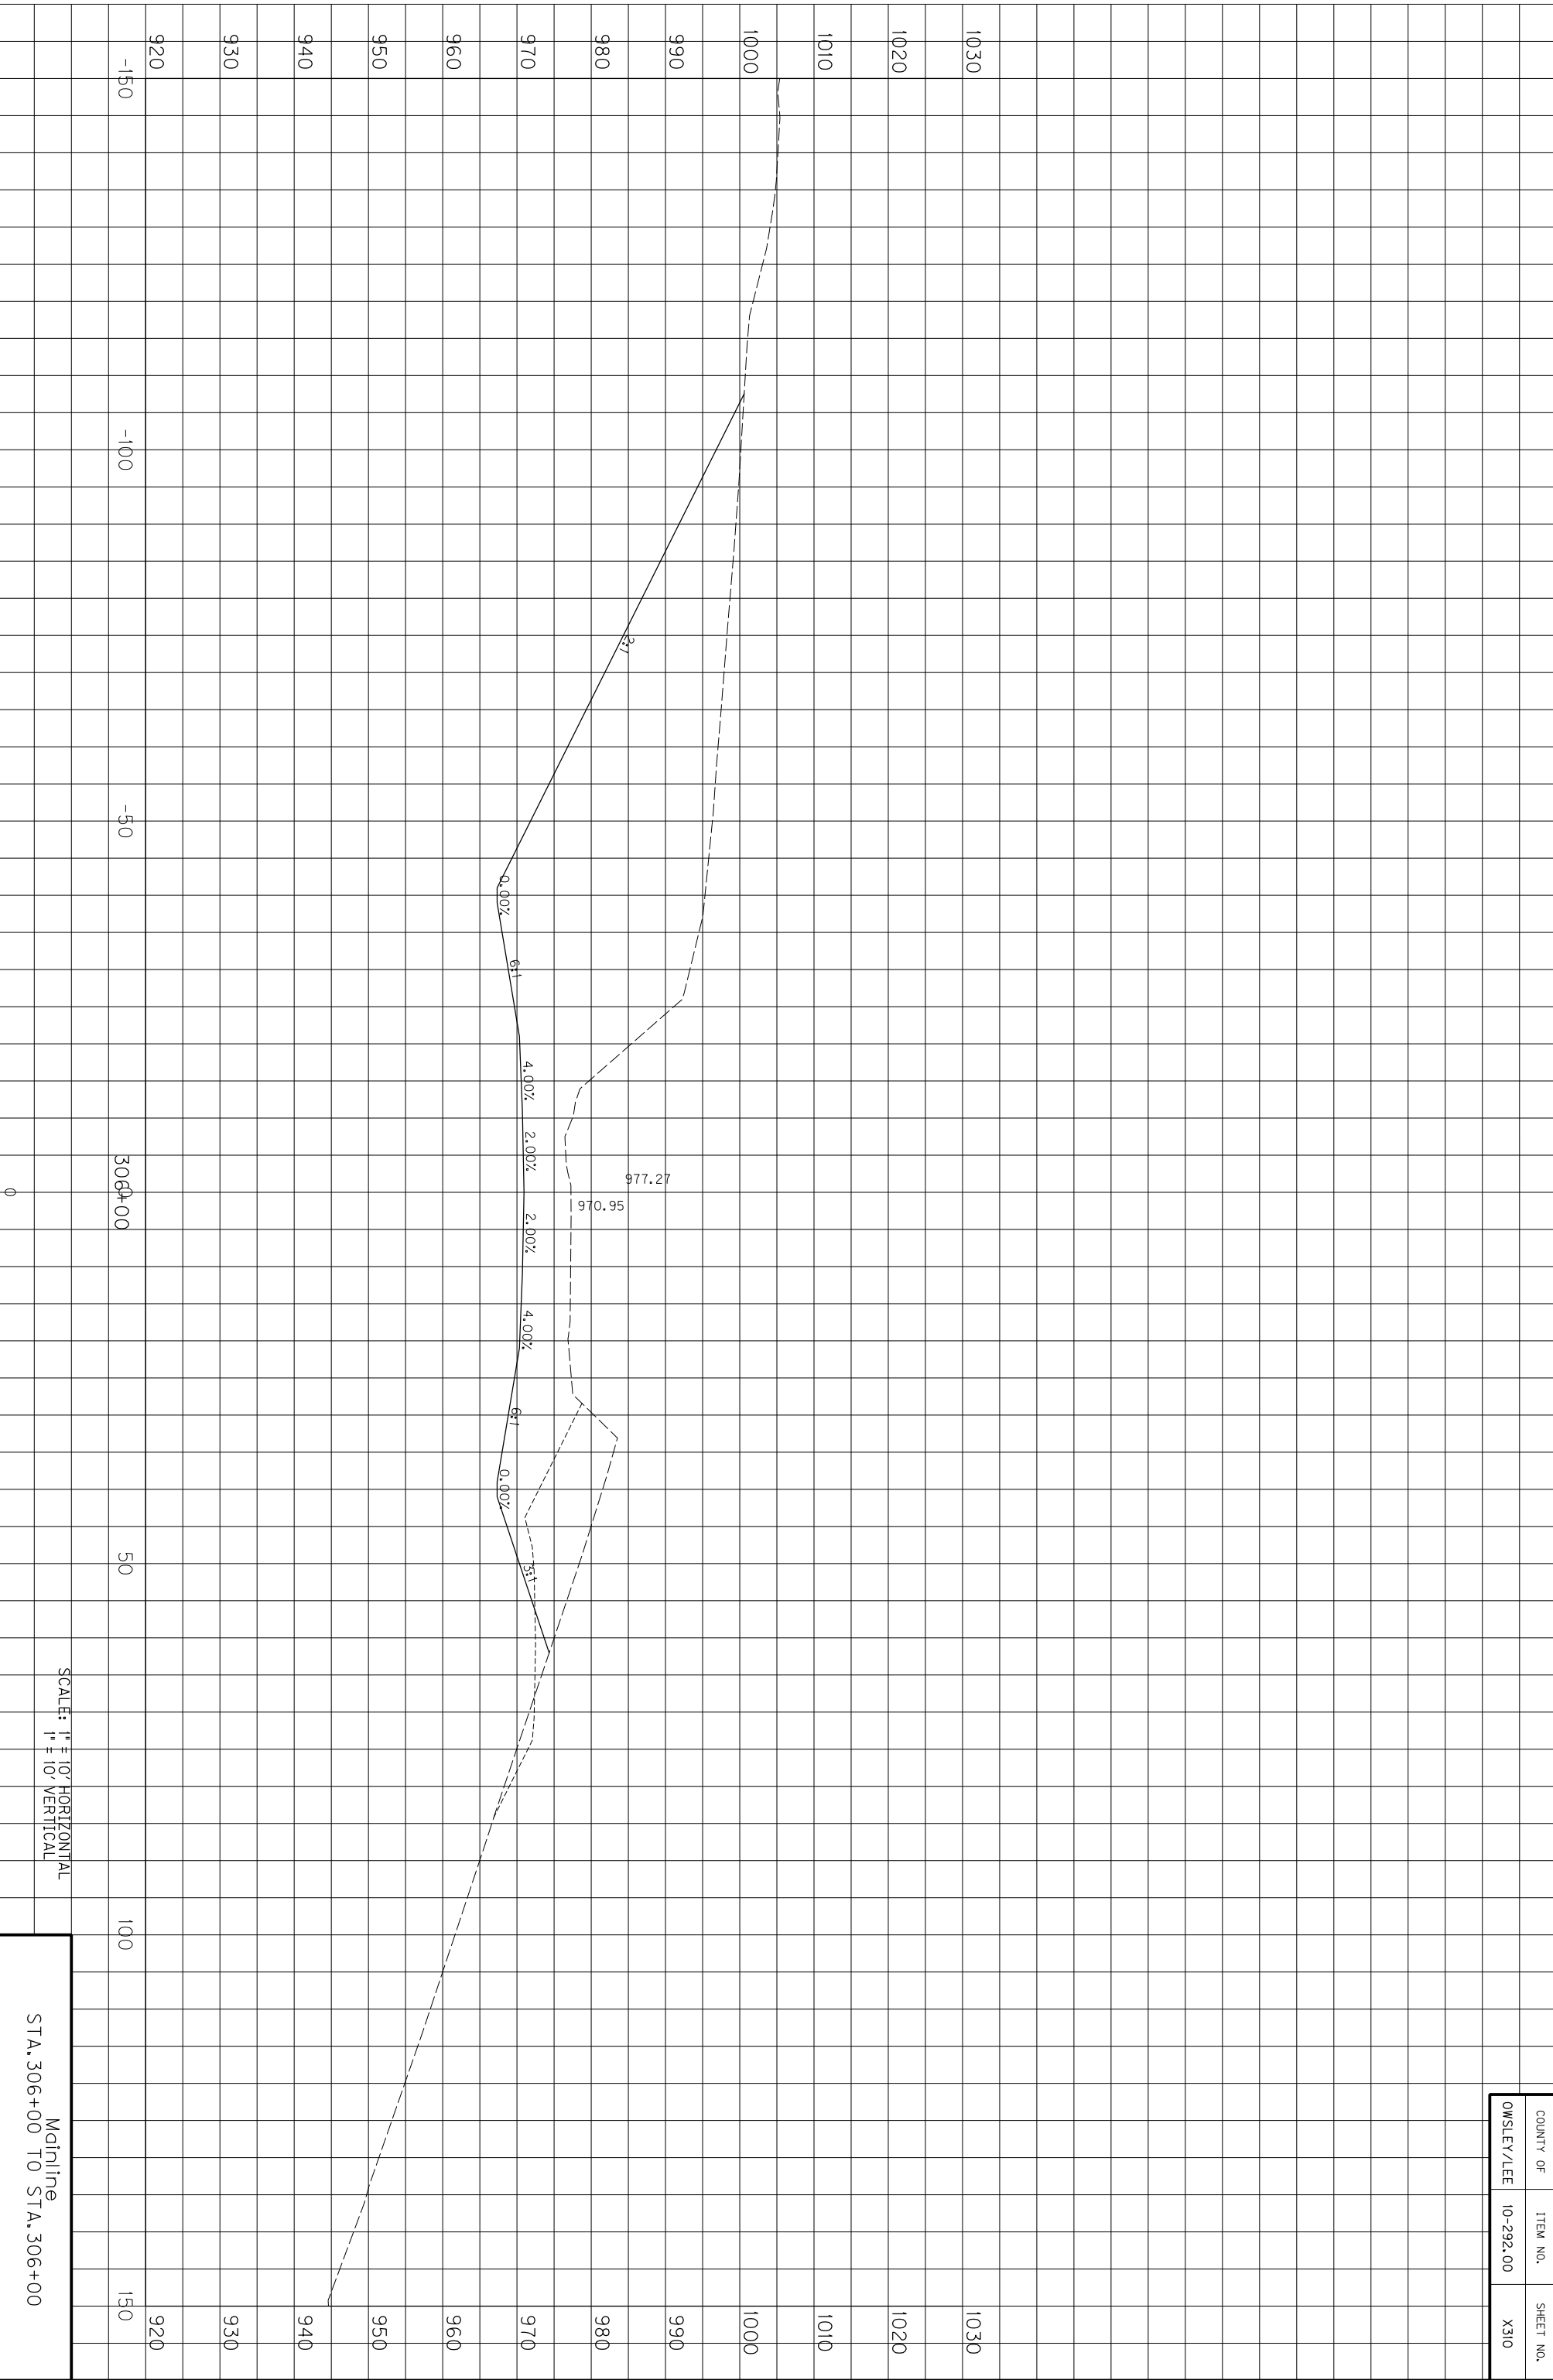

COUNTY OF	ITEM NO.	SHEET NO.
OWSLEY/LEE	10-292.00	X310

SCALE: 1" = 10' HORIZONTAL
1" = 10' VERTICAL


Mainline
STA. 306+00 TO STA. 306+100

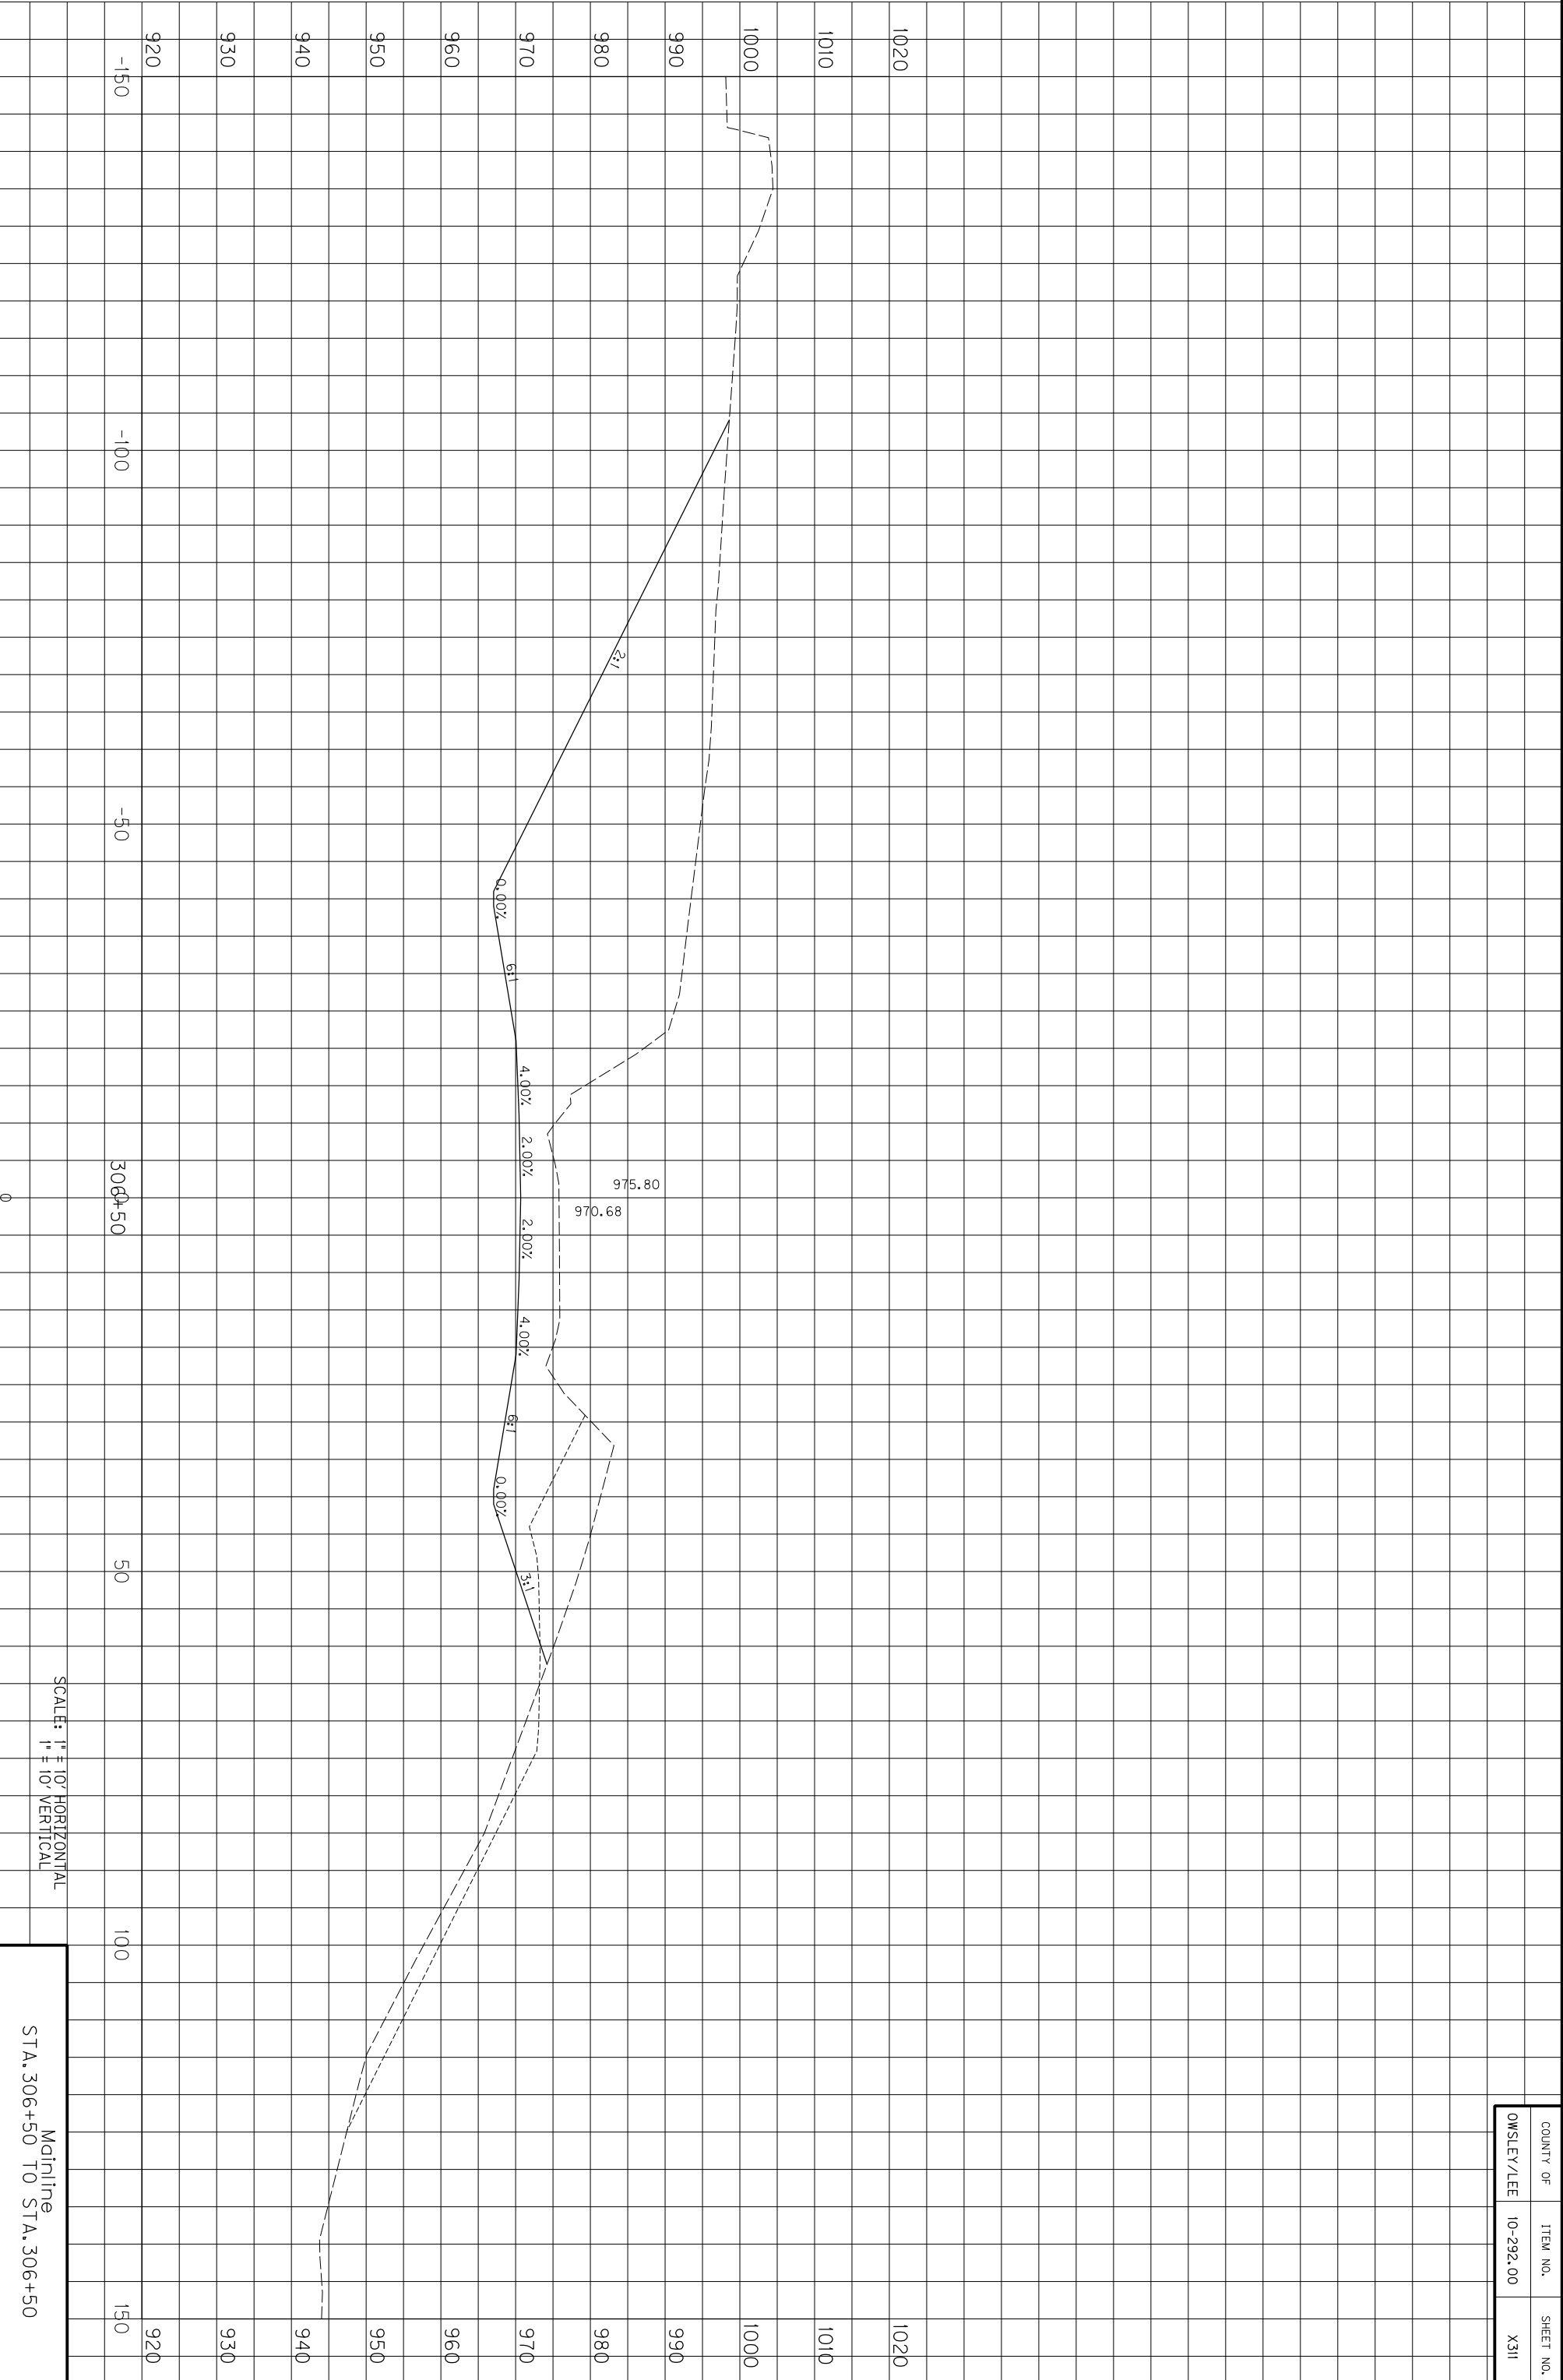

SCALE: 1" = 10' HORIZONTAL
1" = 10' VERTICAL

Mainline
STA. 306+50 TO STA. 306+50


COUNTY OF	ITEM NO.	SHEET NO.
OWSLEY/LEE	10-292.00	X311

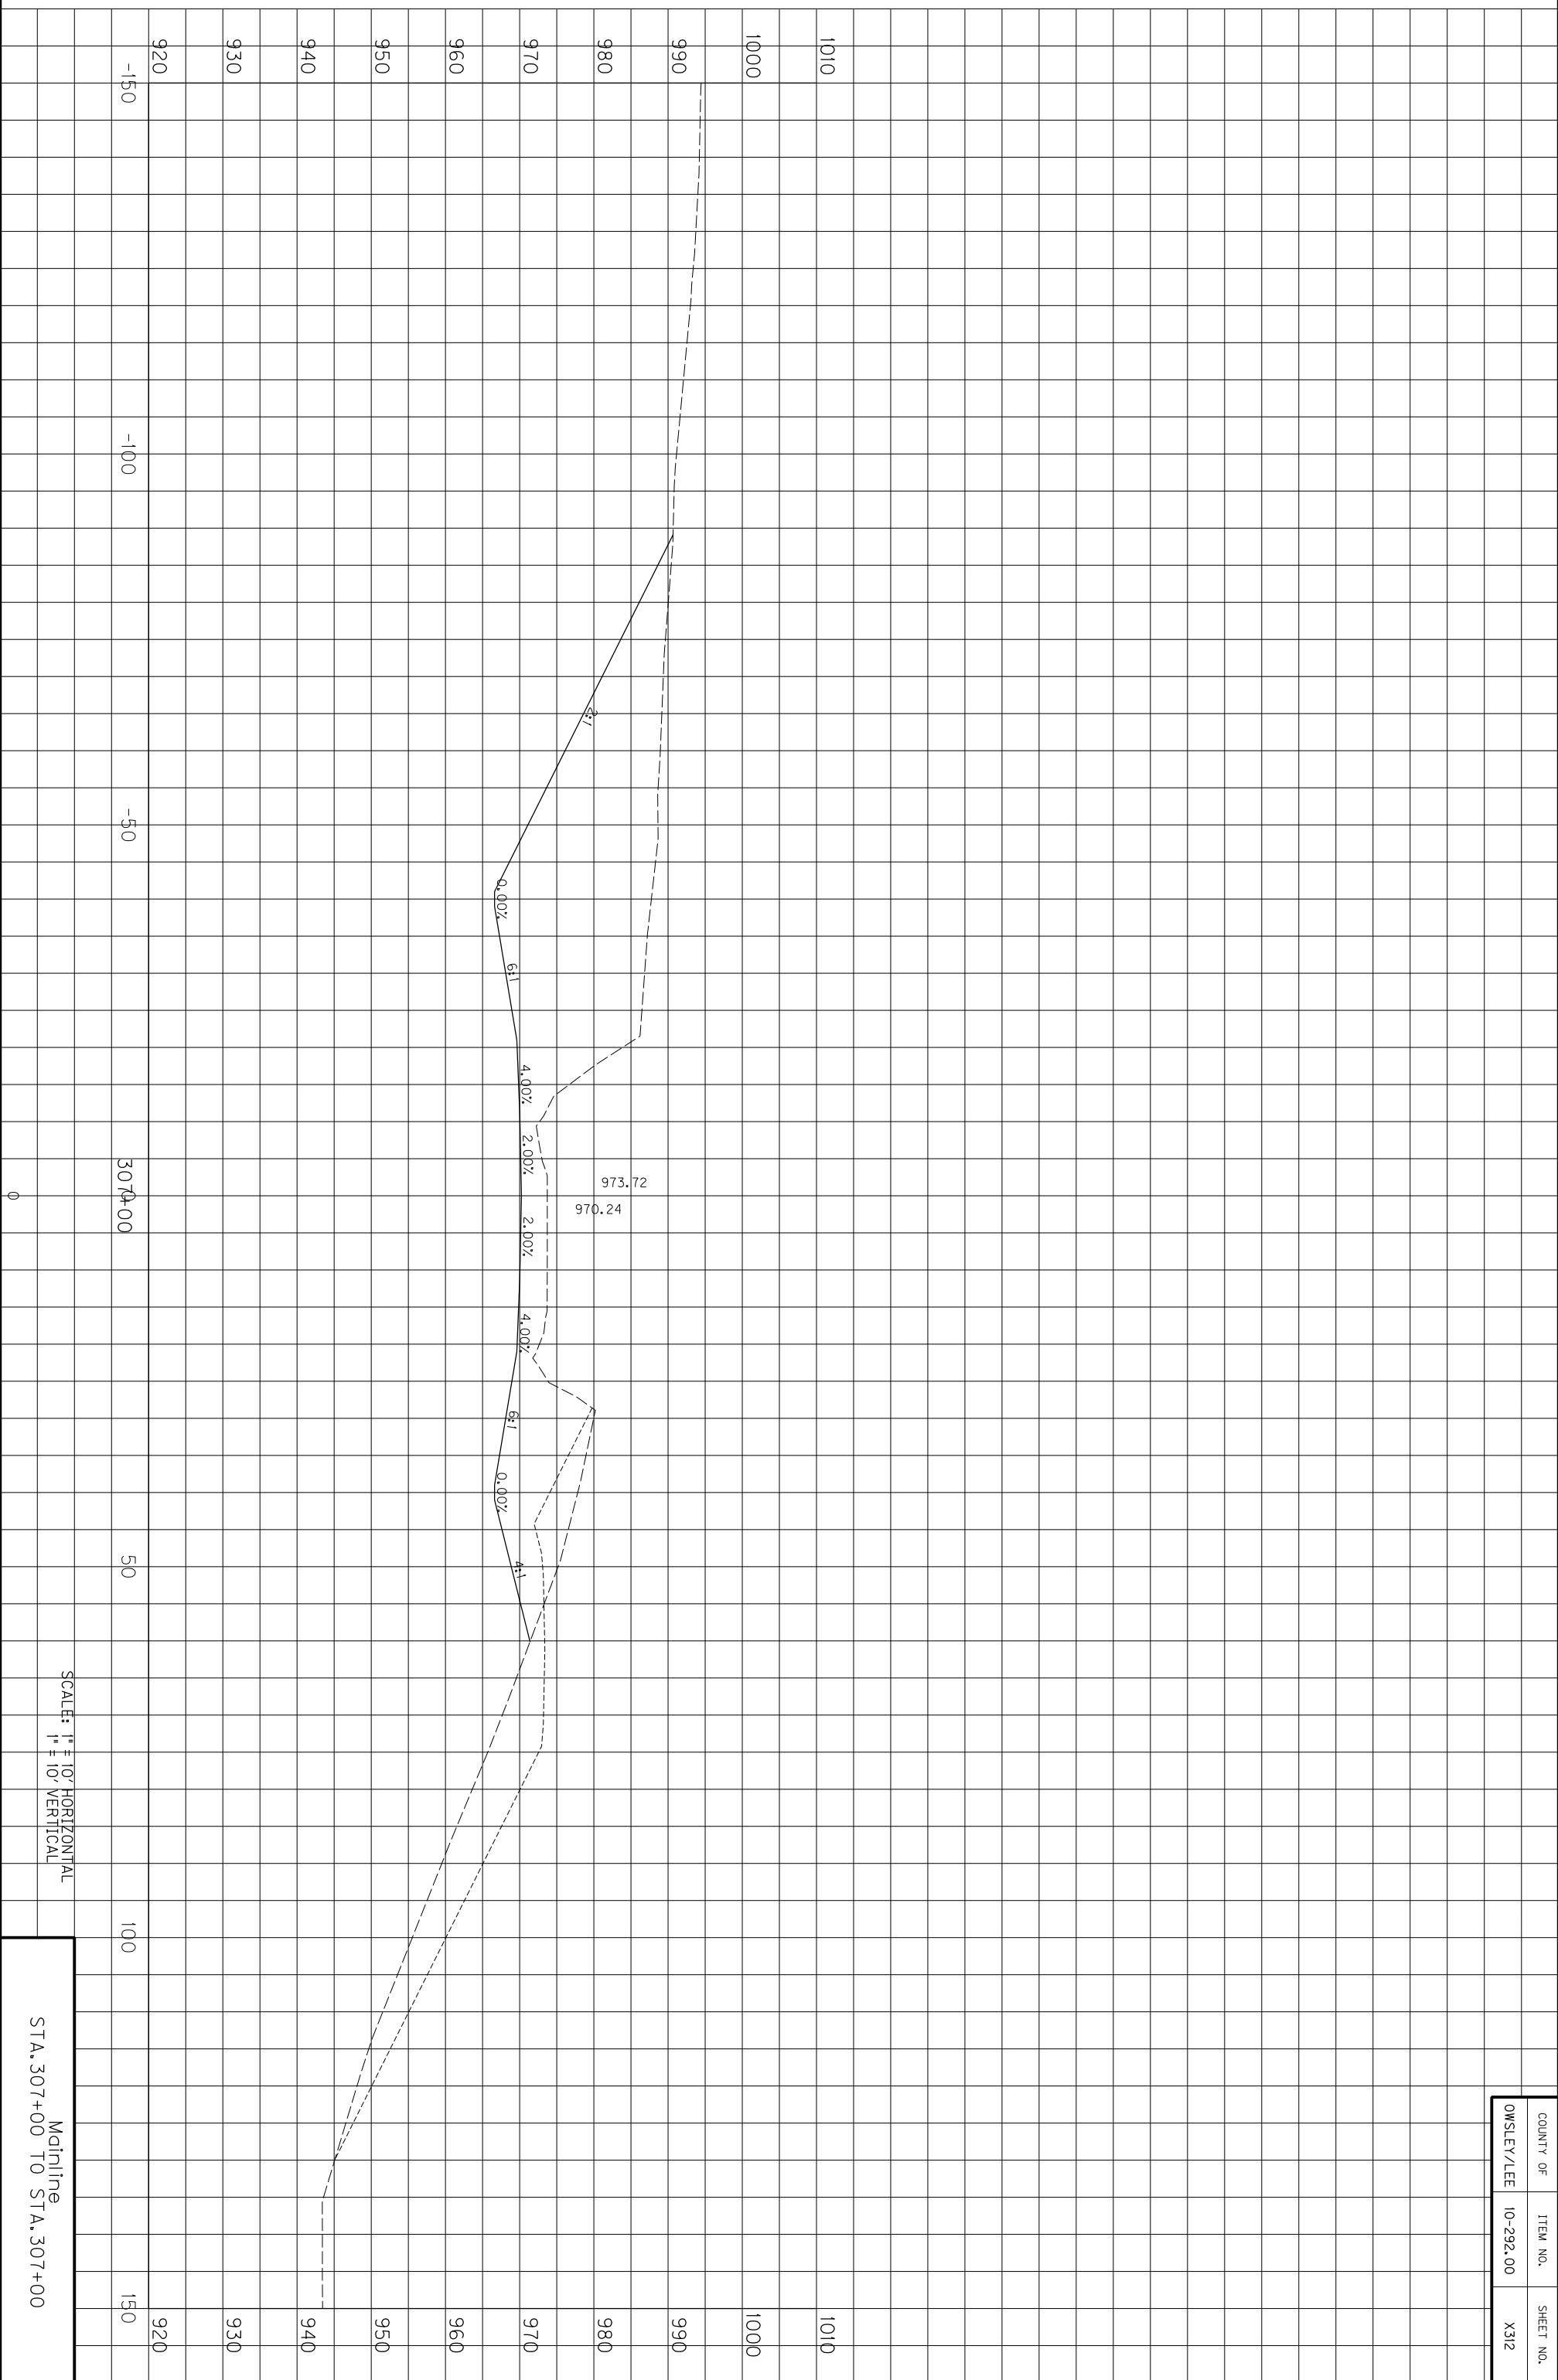



SCALE: 1" = 10' HORIZONTAL
1" = 10' VERTICAL

Mainline
STA. 307+00 TO STA. 307+00

COUNTY OF	ITEM NO.	SHEET NO.
OWSLEY/LEE	10-292.00	X312

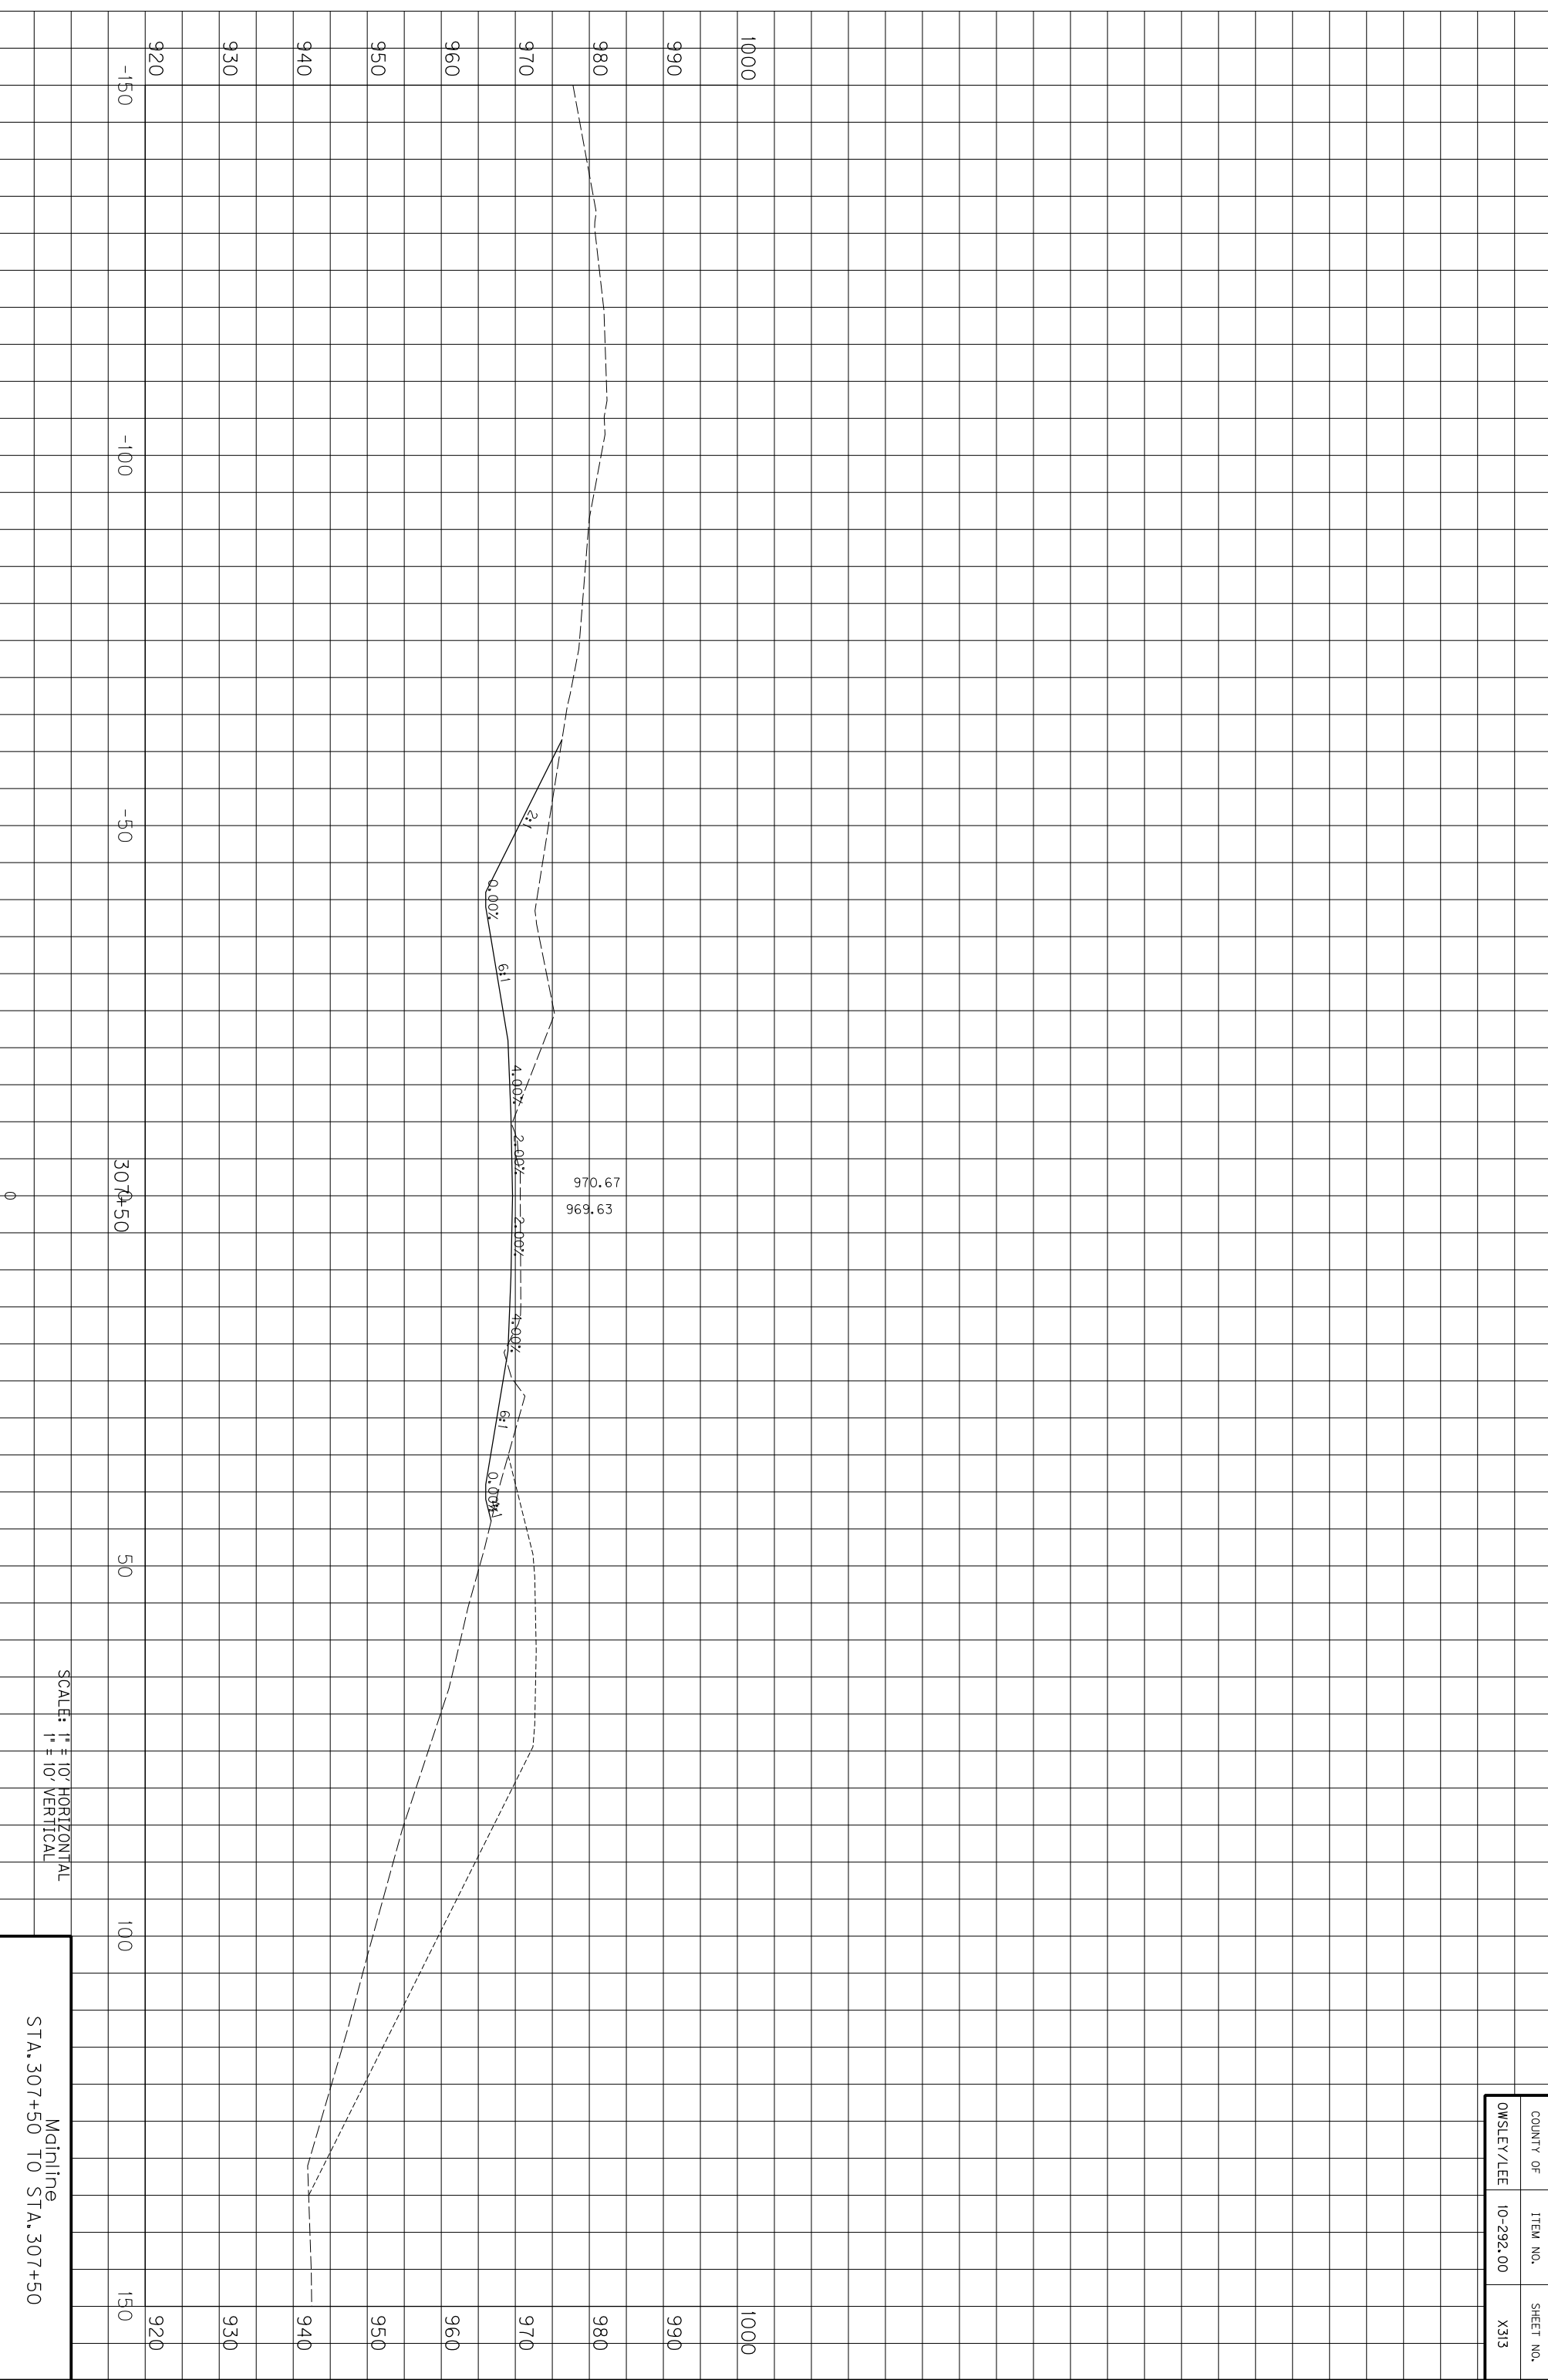

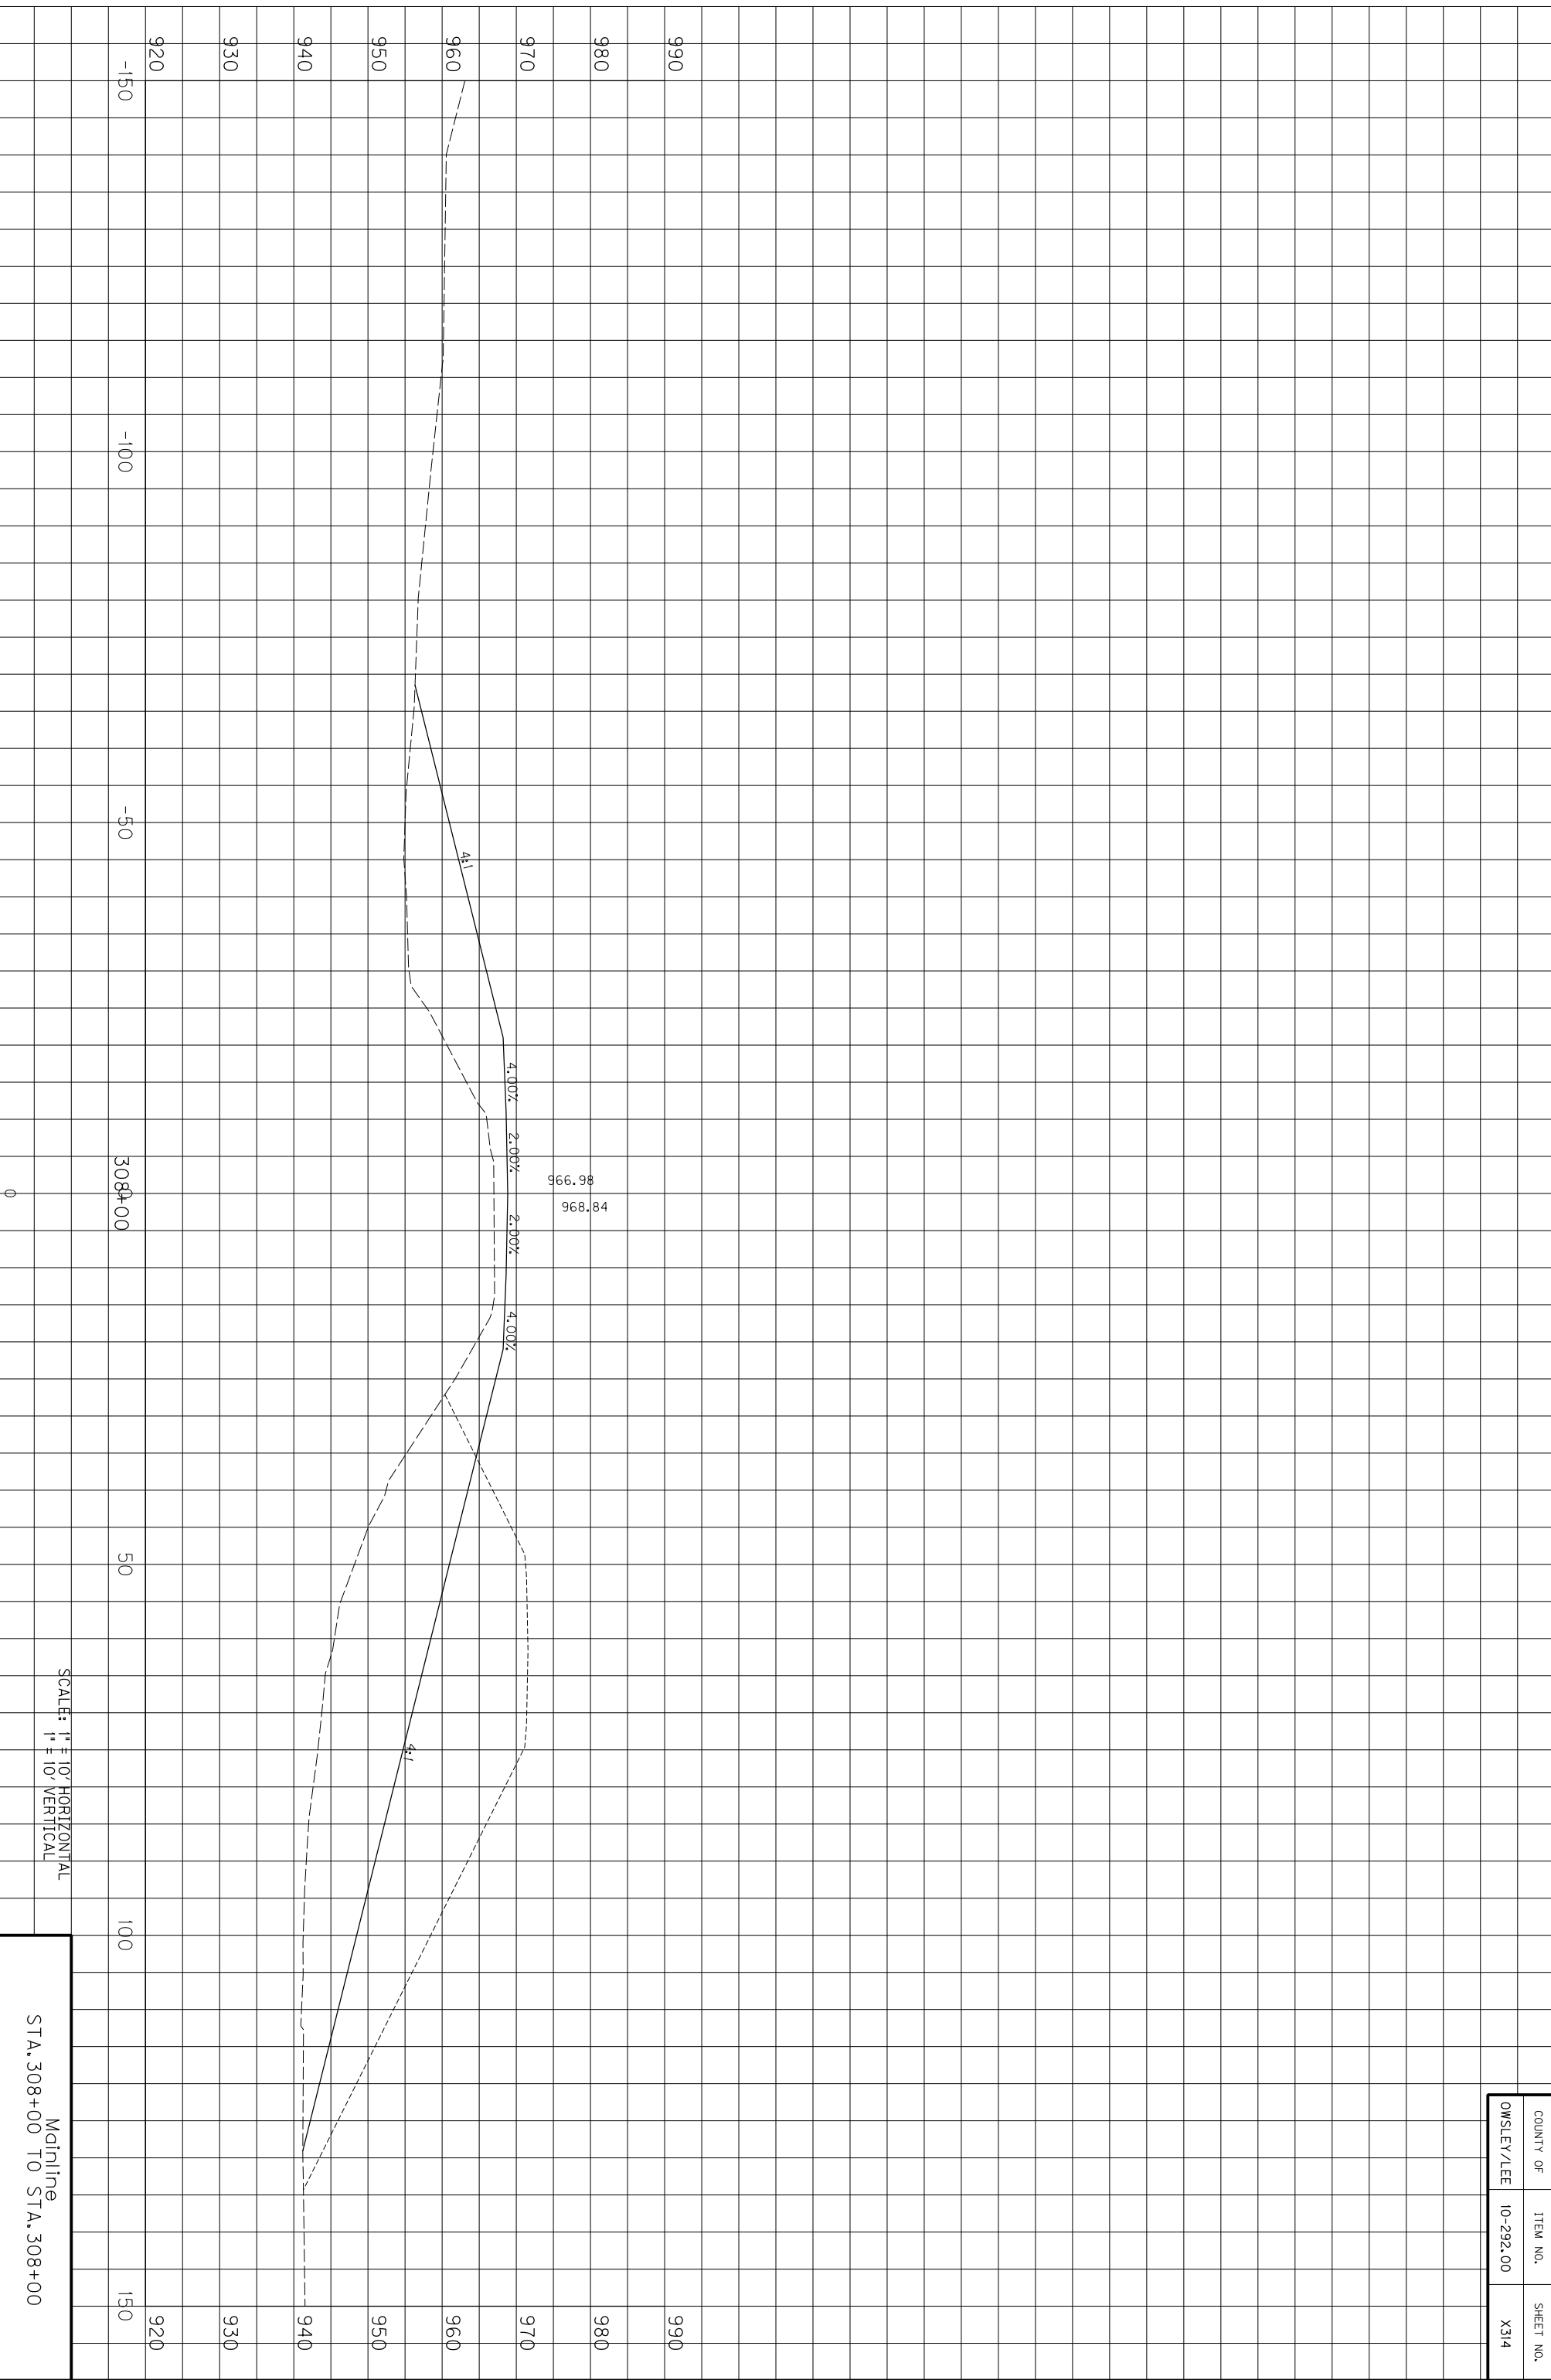


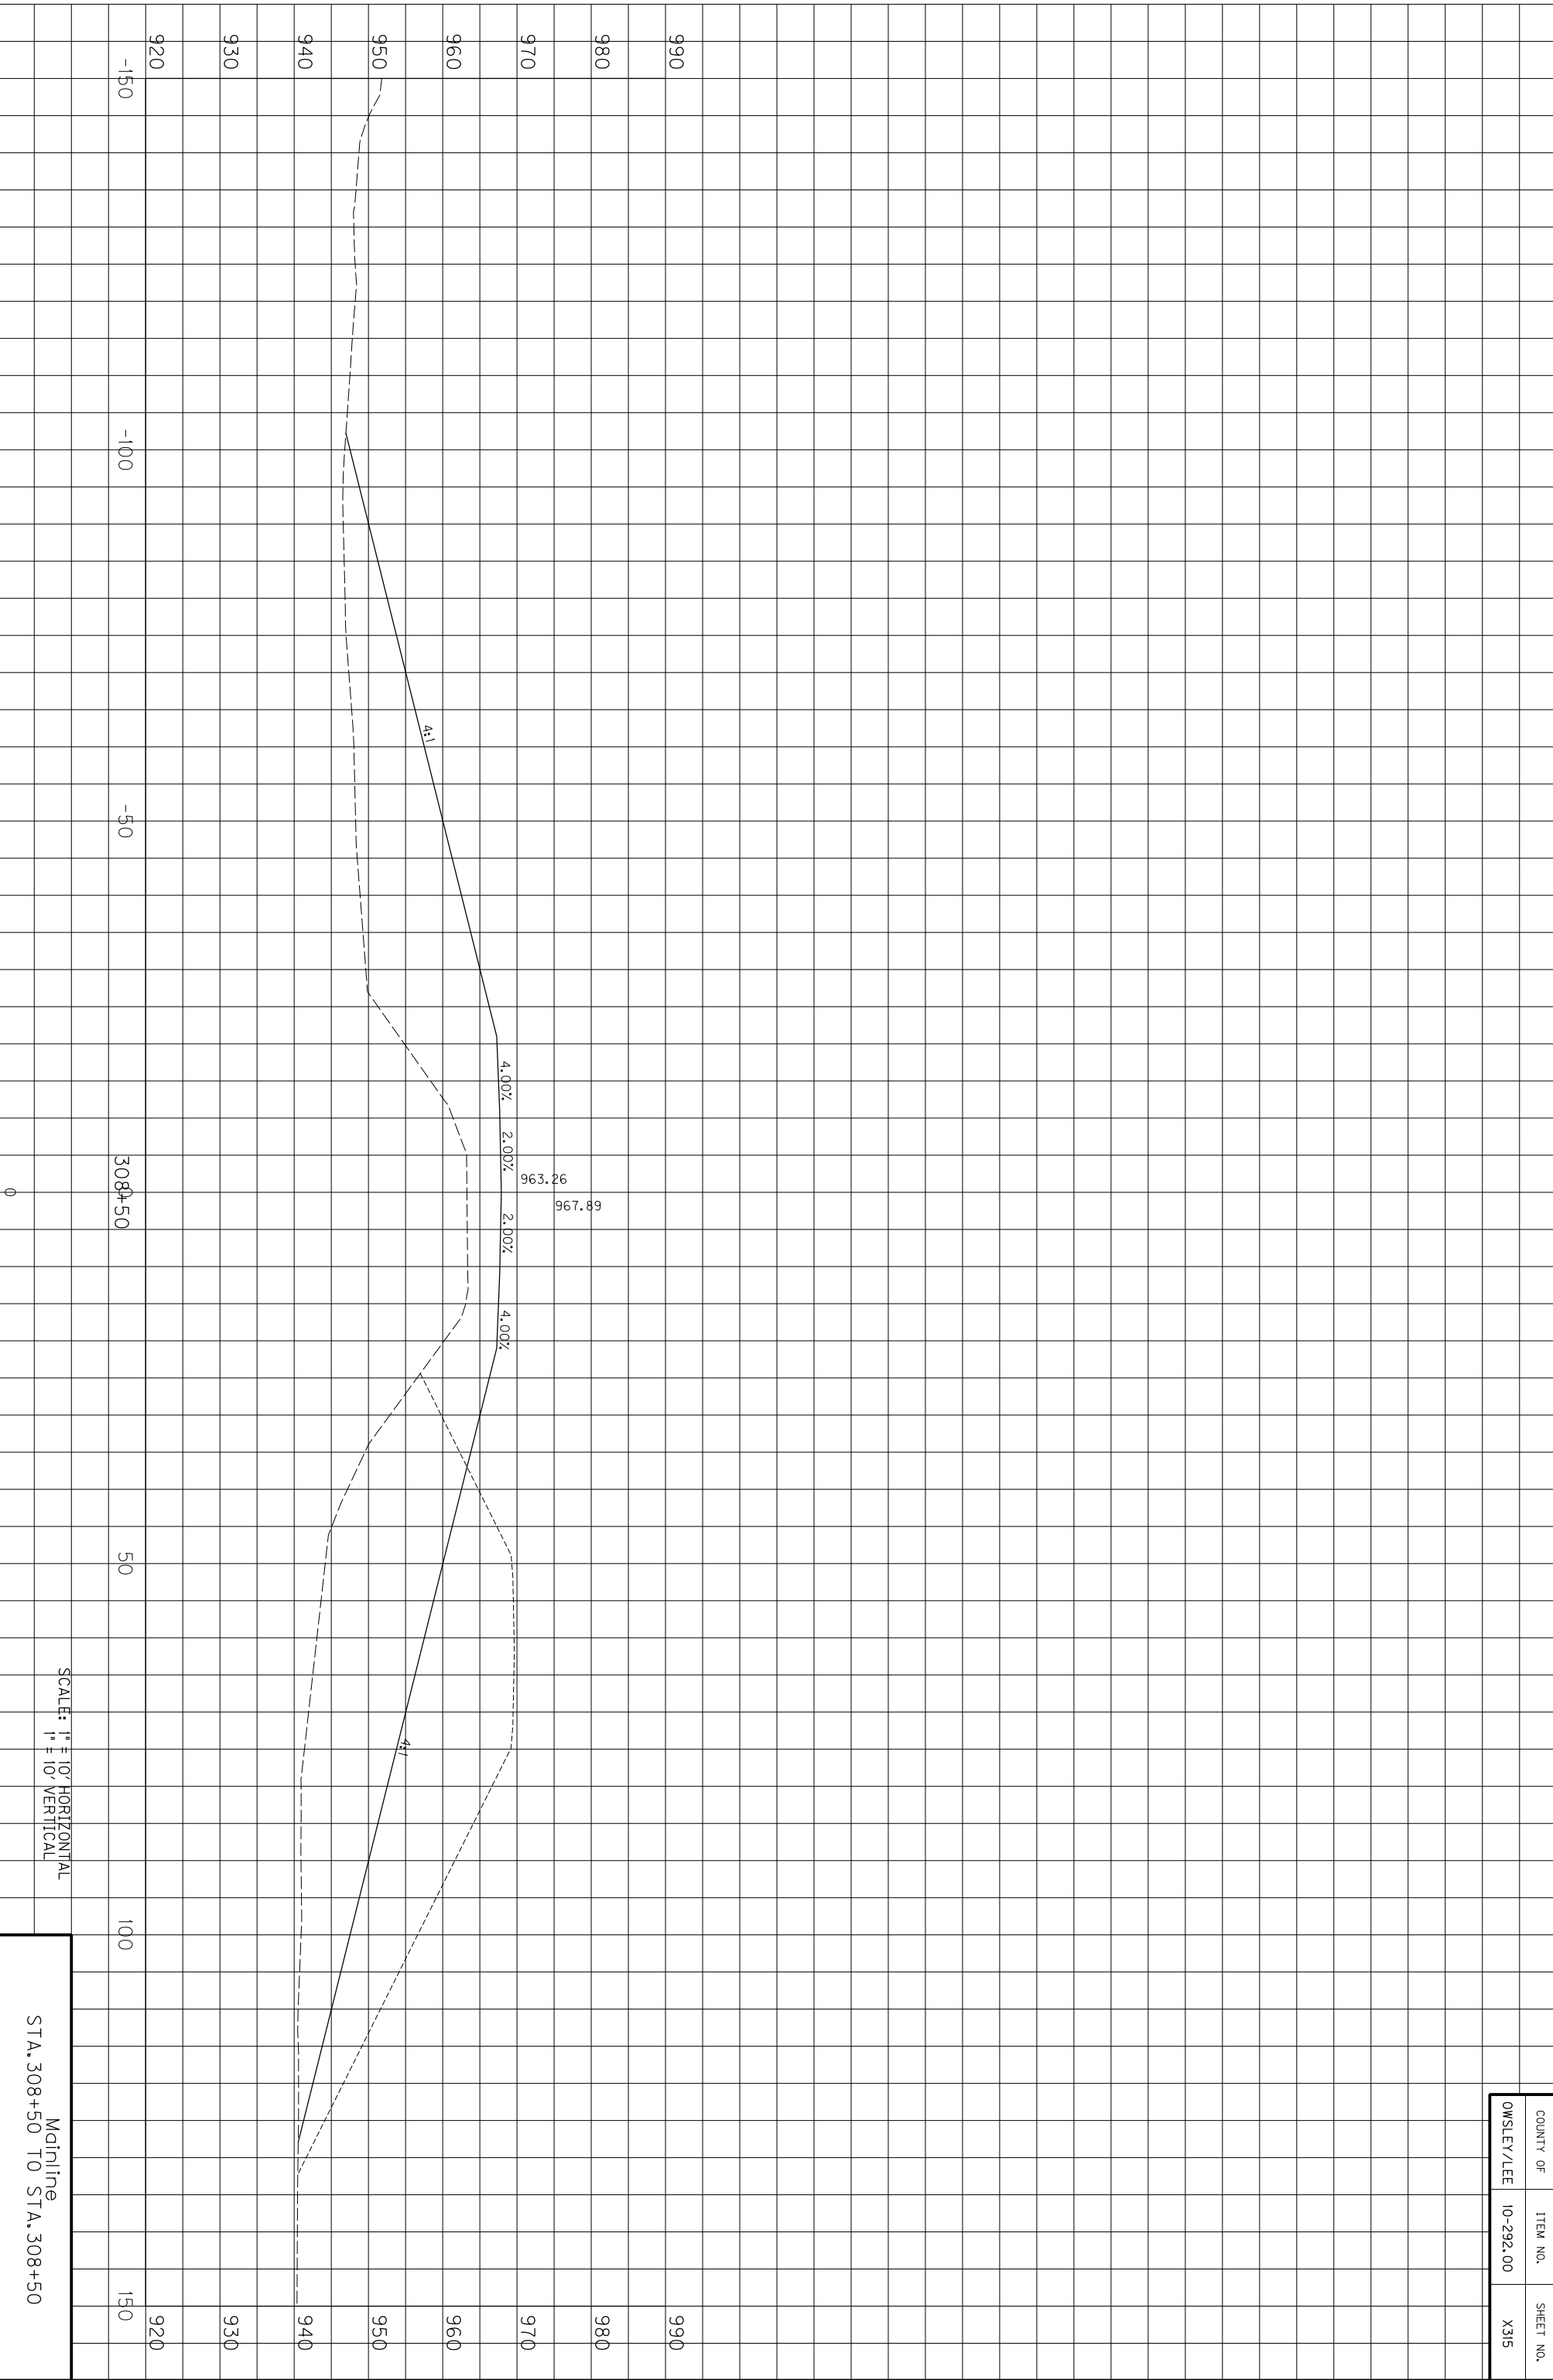

COUNTY OF	ITEM NO.	SHEET NO.
OWSLEY/LEE	10-292.00	X315

SCALE: 1" = 10' HORIZONTAL
1" = 10' VERTICAL


Mainline
STA. 308+50 TO STA. 308+50

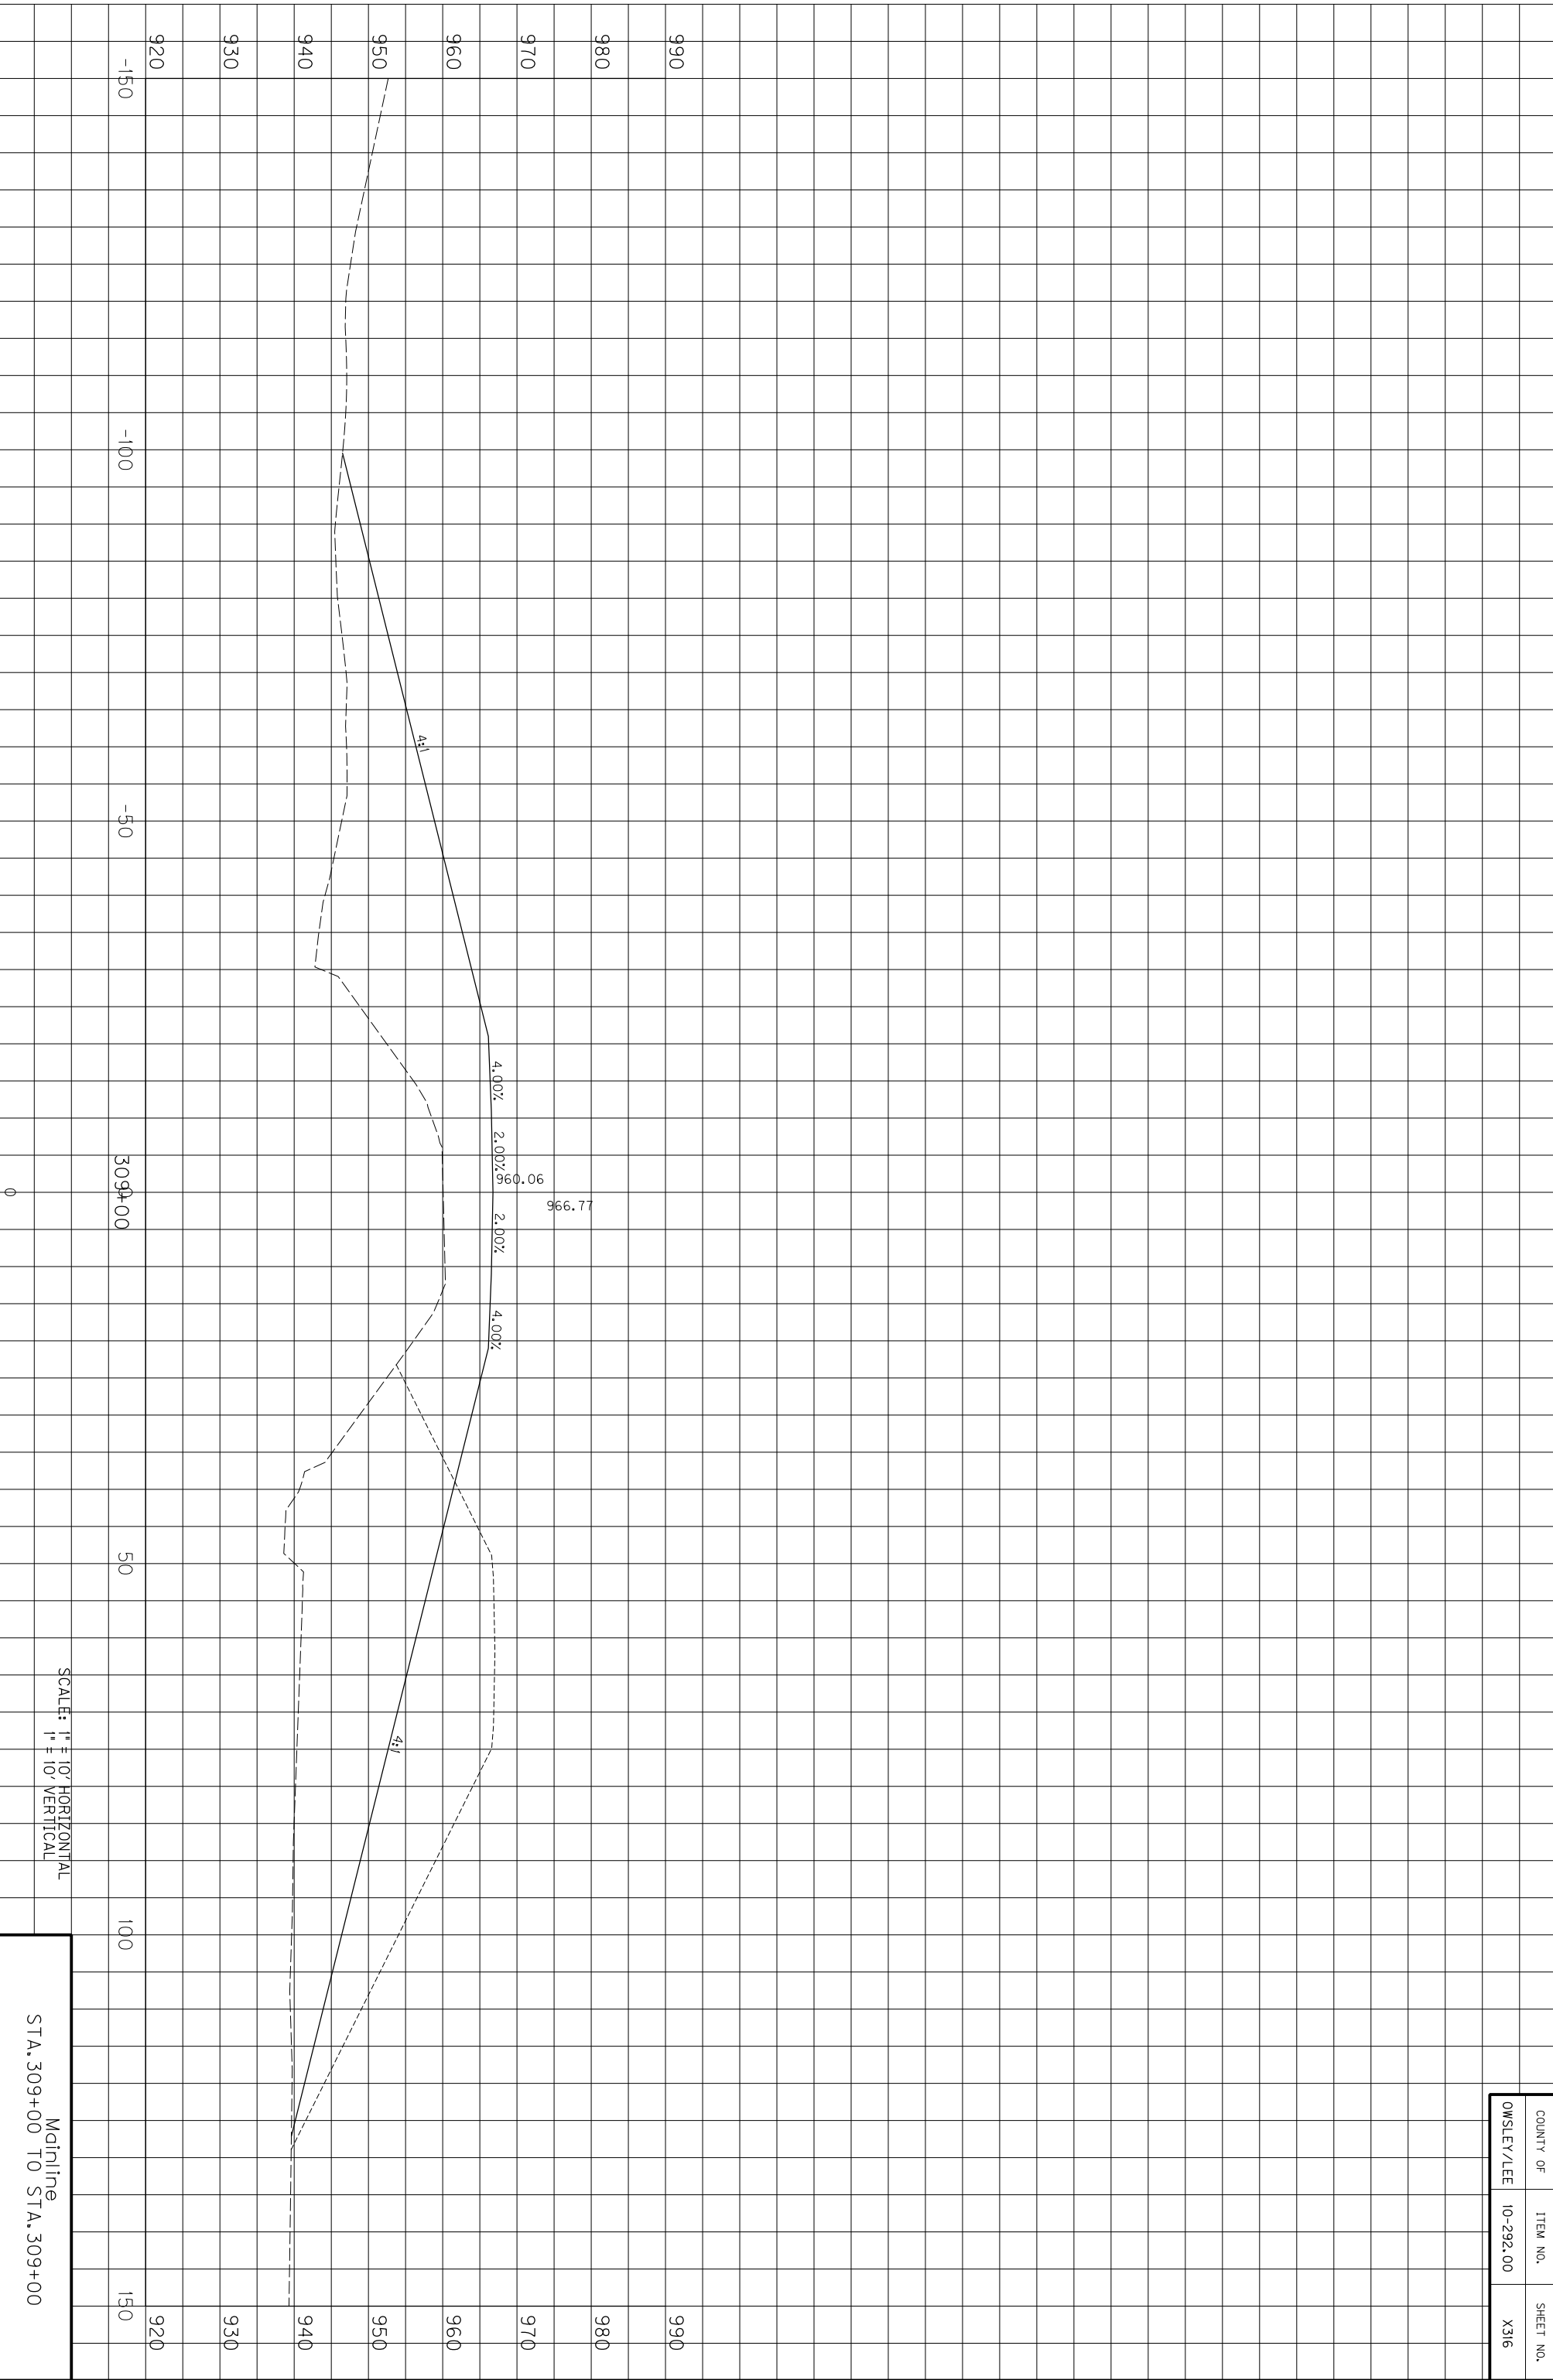

COUNTY OF	ITEM NO.	SHEET NO.
OWSLEY/LEE	10-292.00	X316

SCALE: 1" = 10' HORIZONTAL
1" = 10' VERTICAL


Mainline
STA. 309+00 TO STA. 309+00

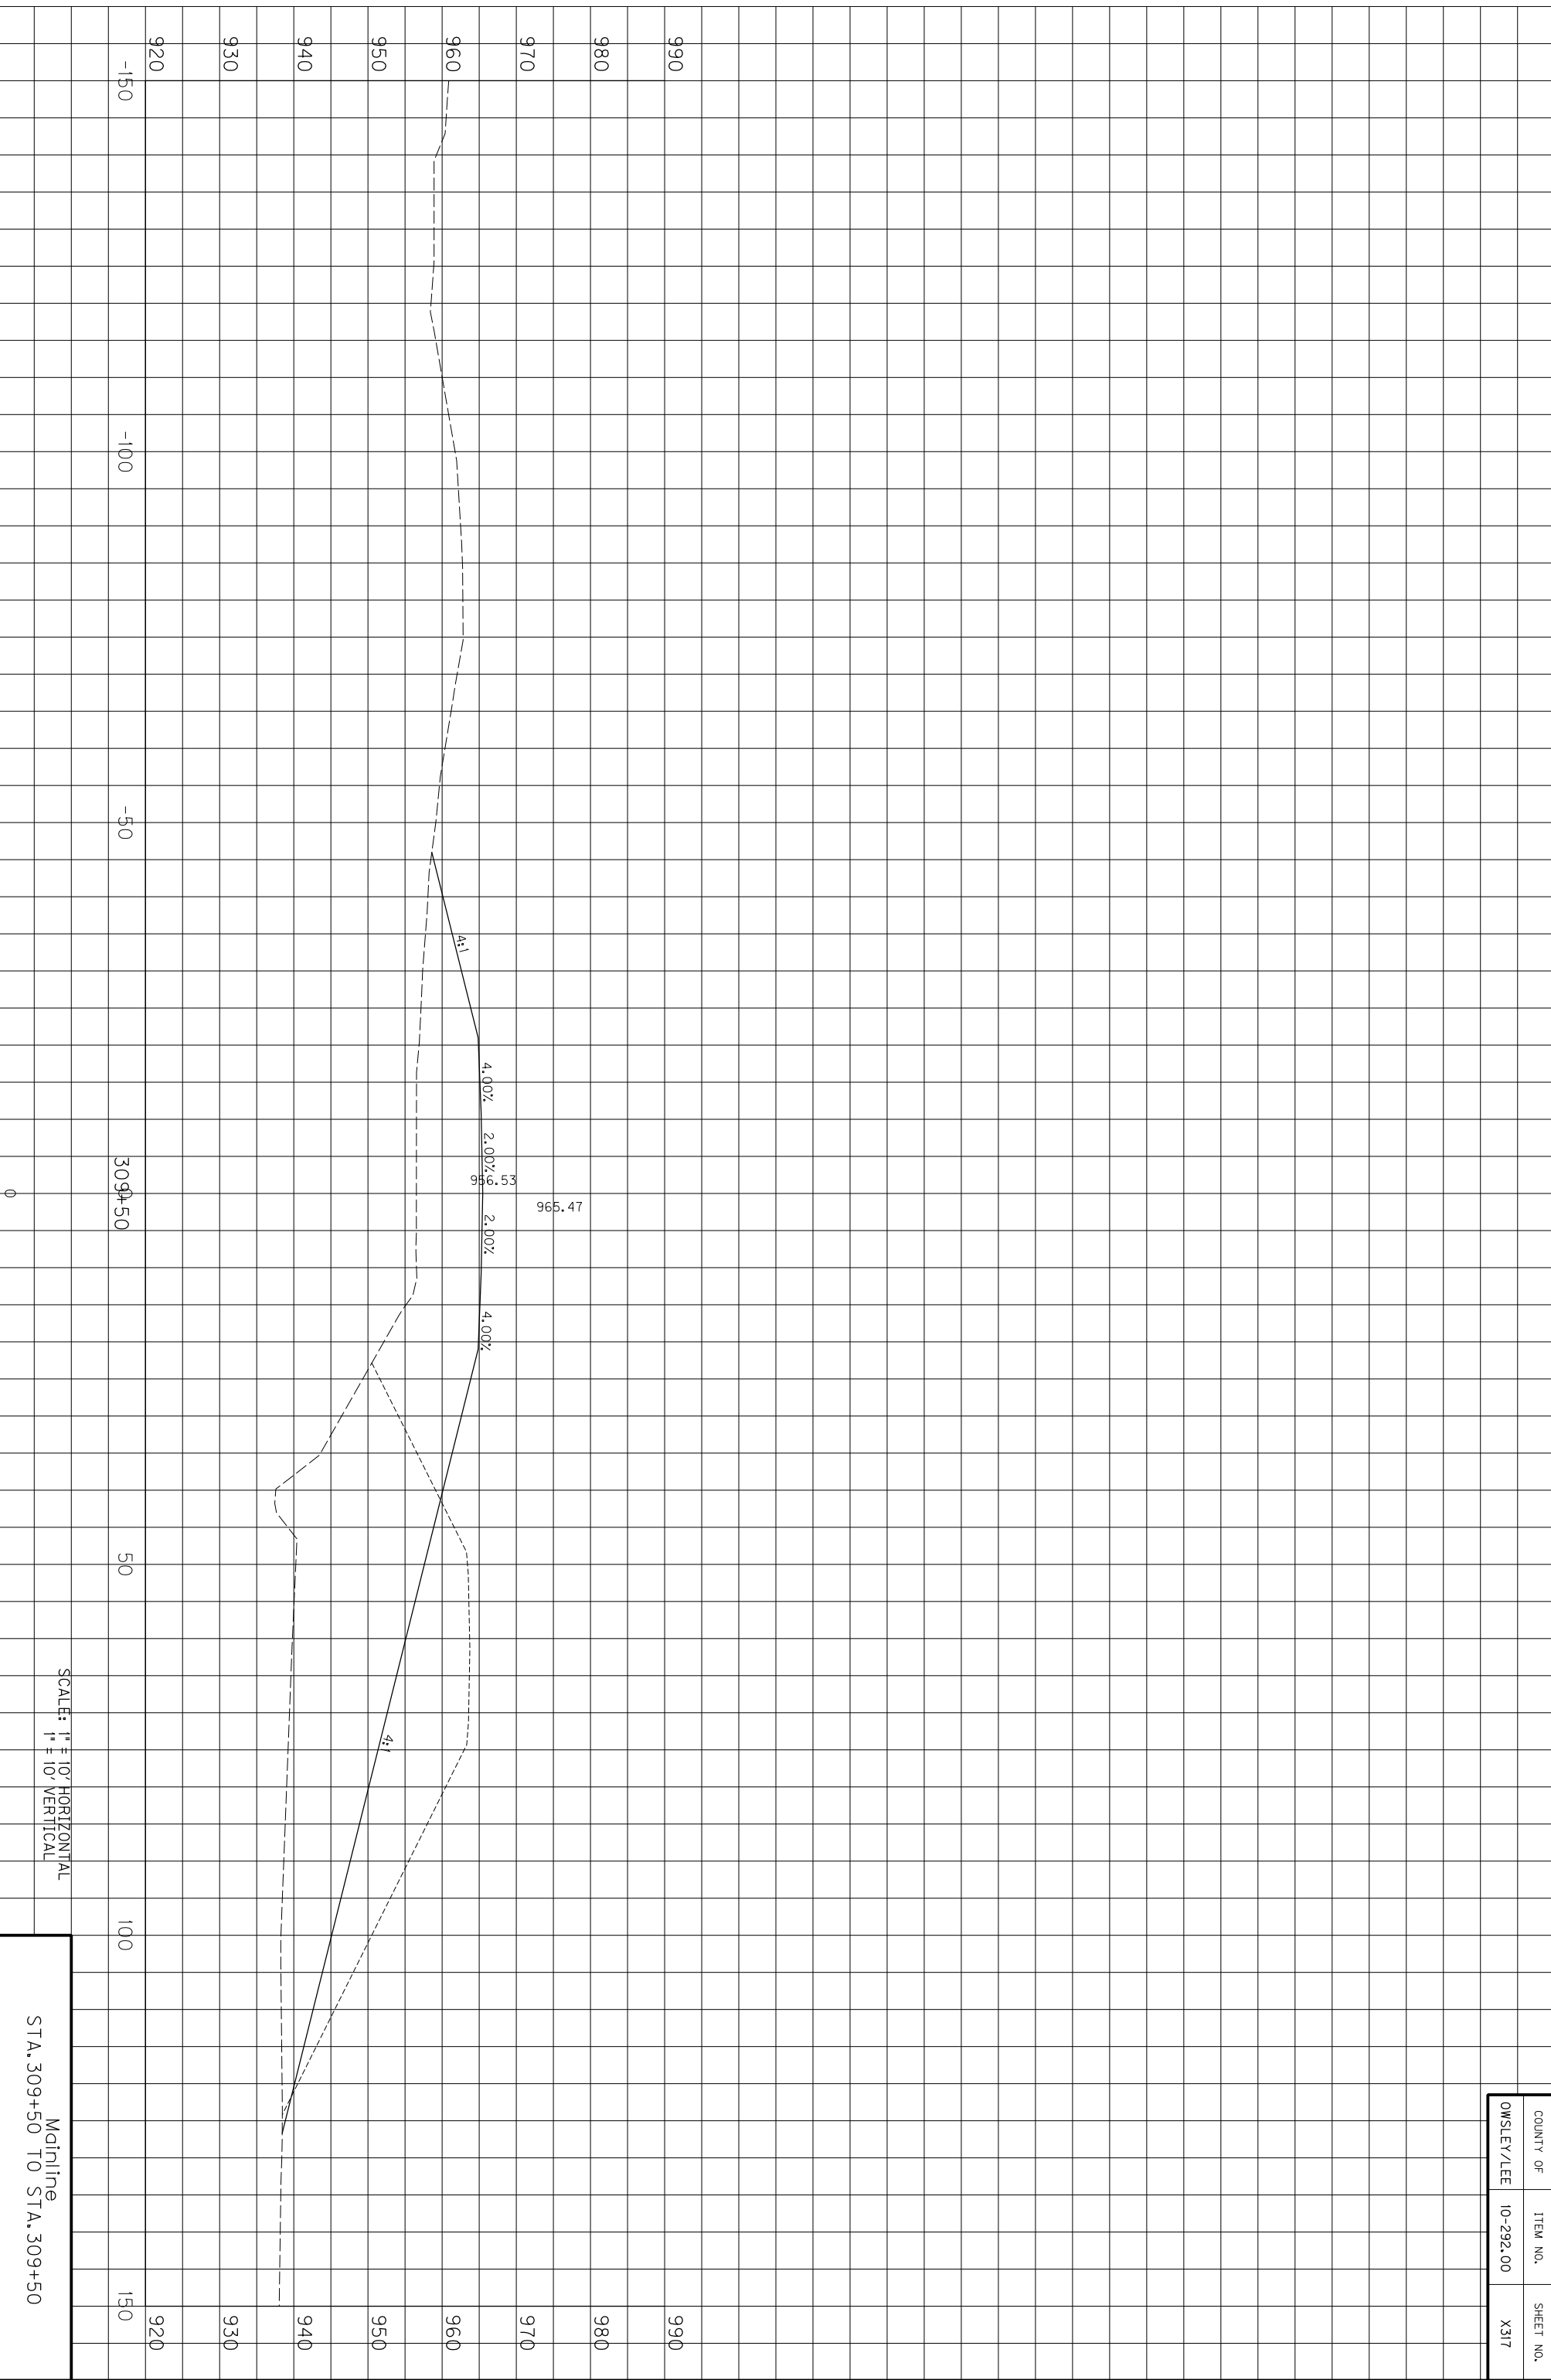

COUNTY OF	ITEM NO.	SHEET NO.
OWSLEY/LEE	10-292.00	X317


SCALE: 1" = 10' HORIZONTAL
1" = 10' VERTICAL

Mainline
STA. 309+50 TO STA. 309+50

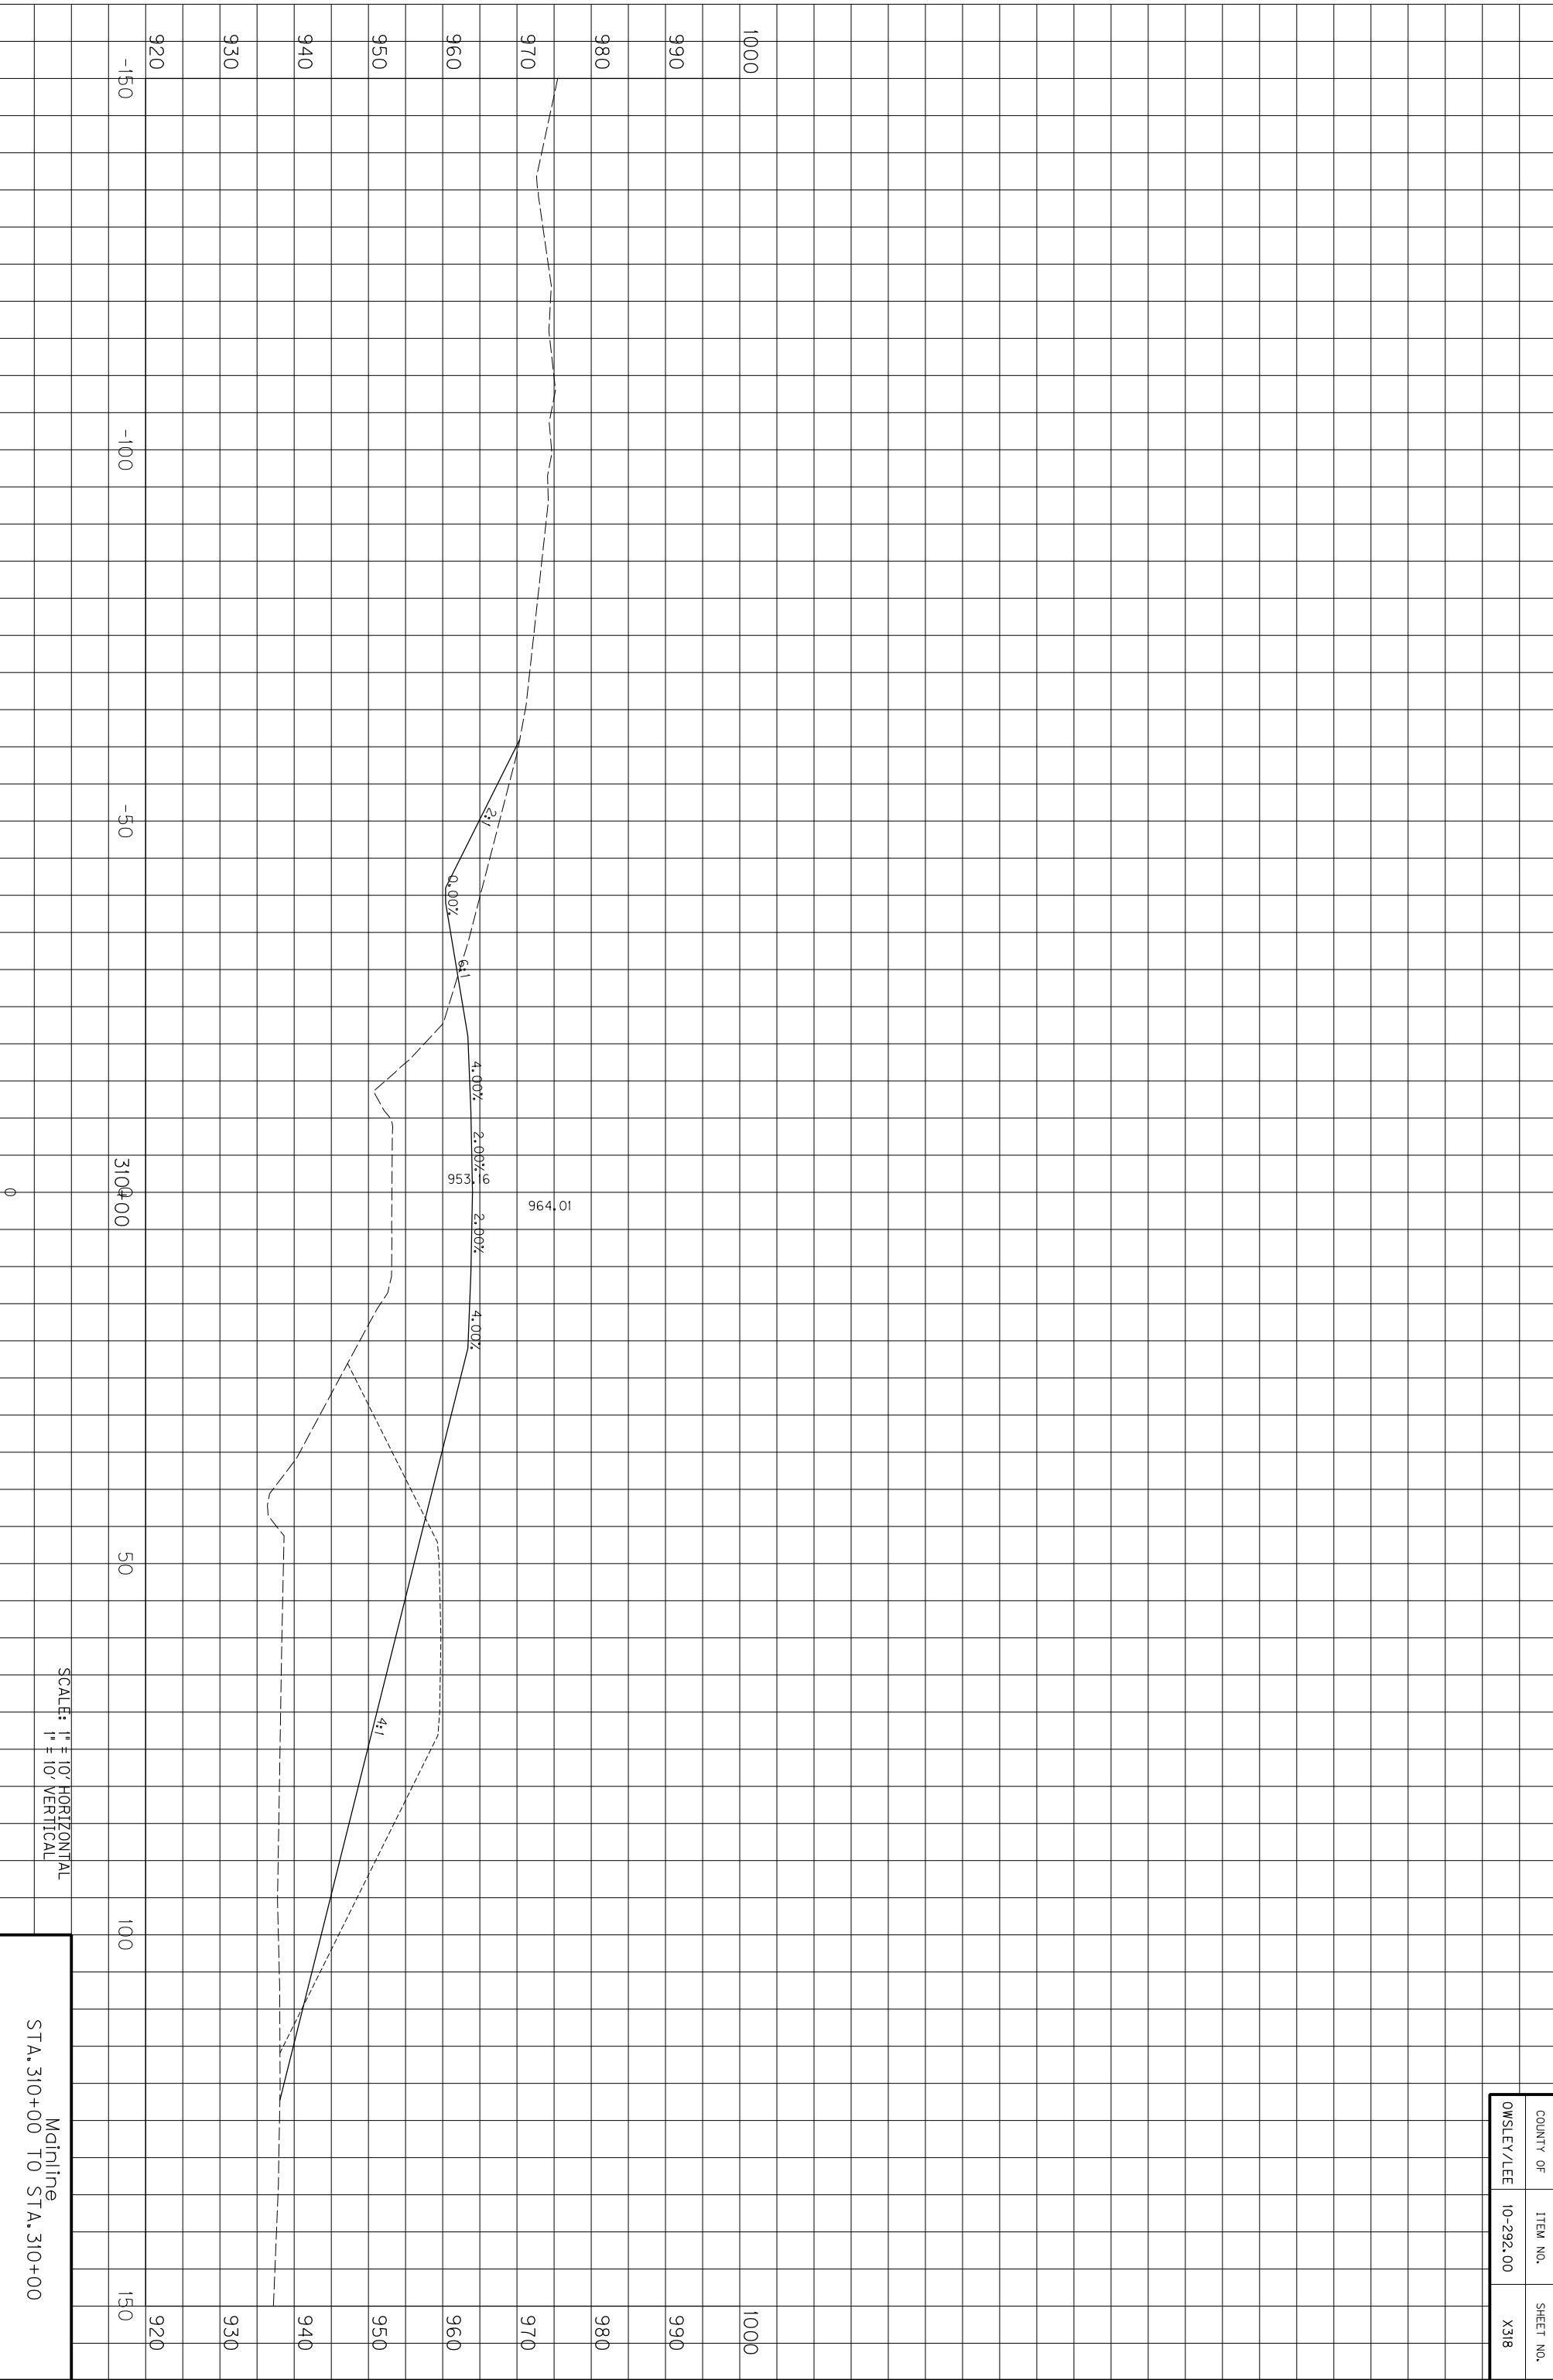

COUNTY OF	ITEM NO.	SHEET NO.
OWSLEY/LEE	10-292.00	X318


Mainline
STA. 310+00 TO STA. 310+00

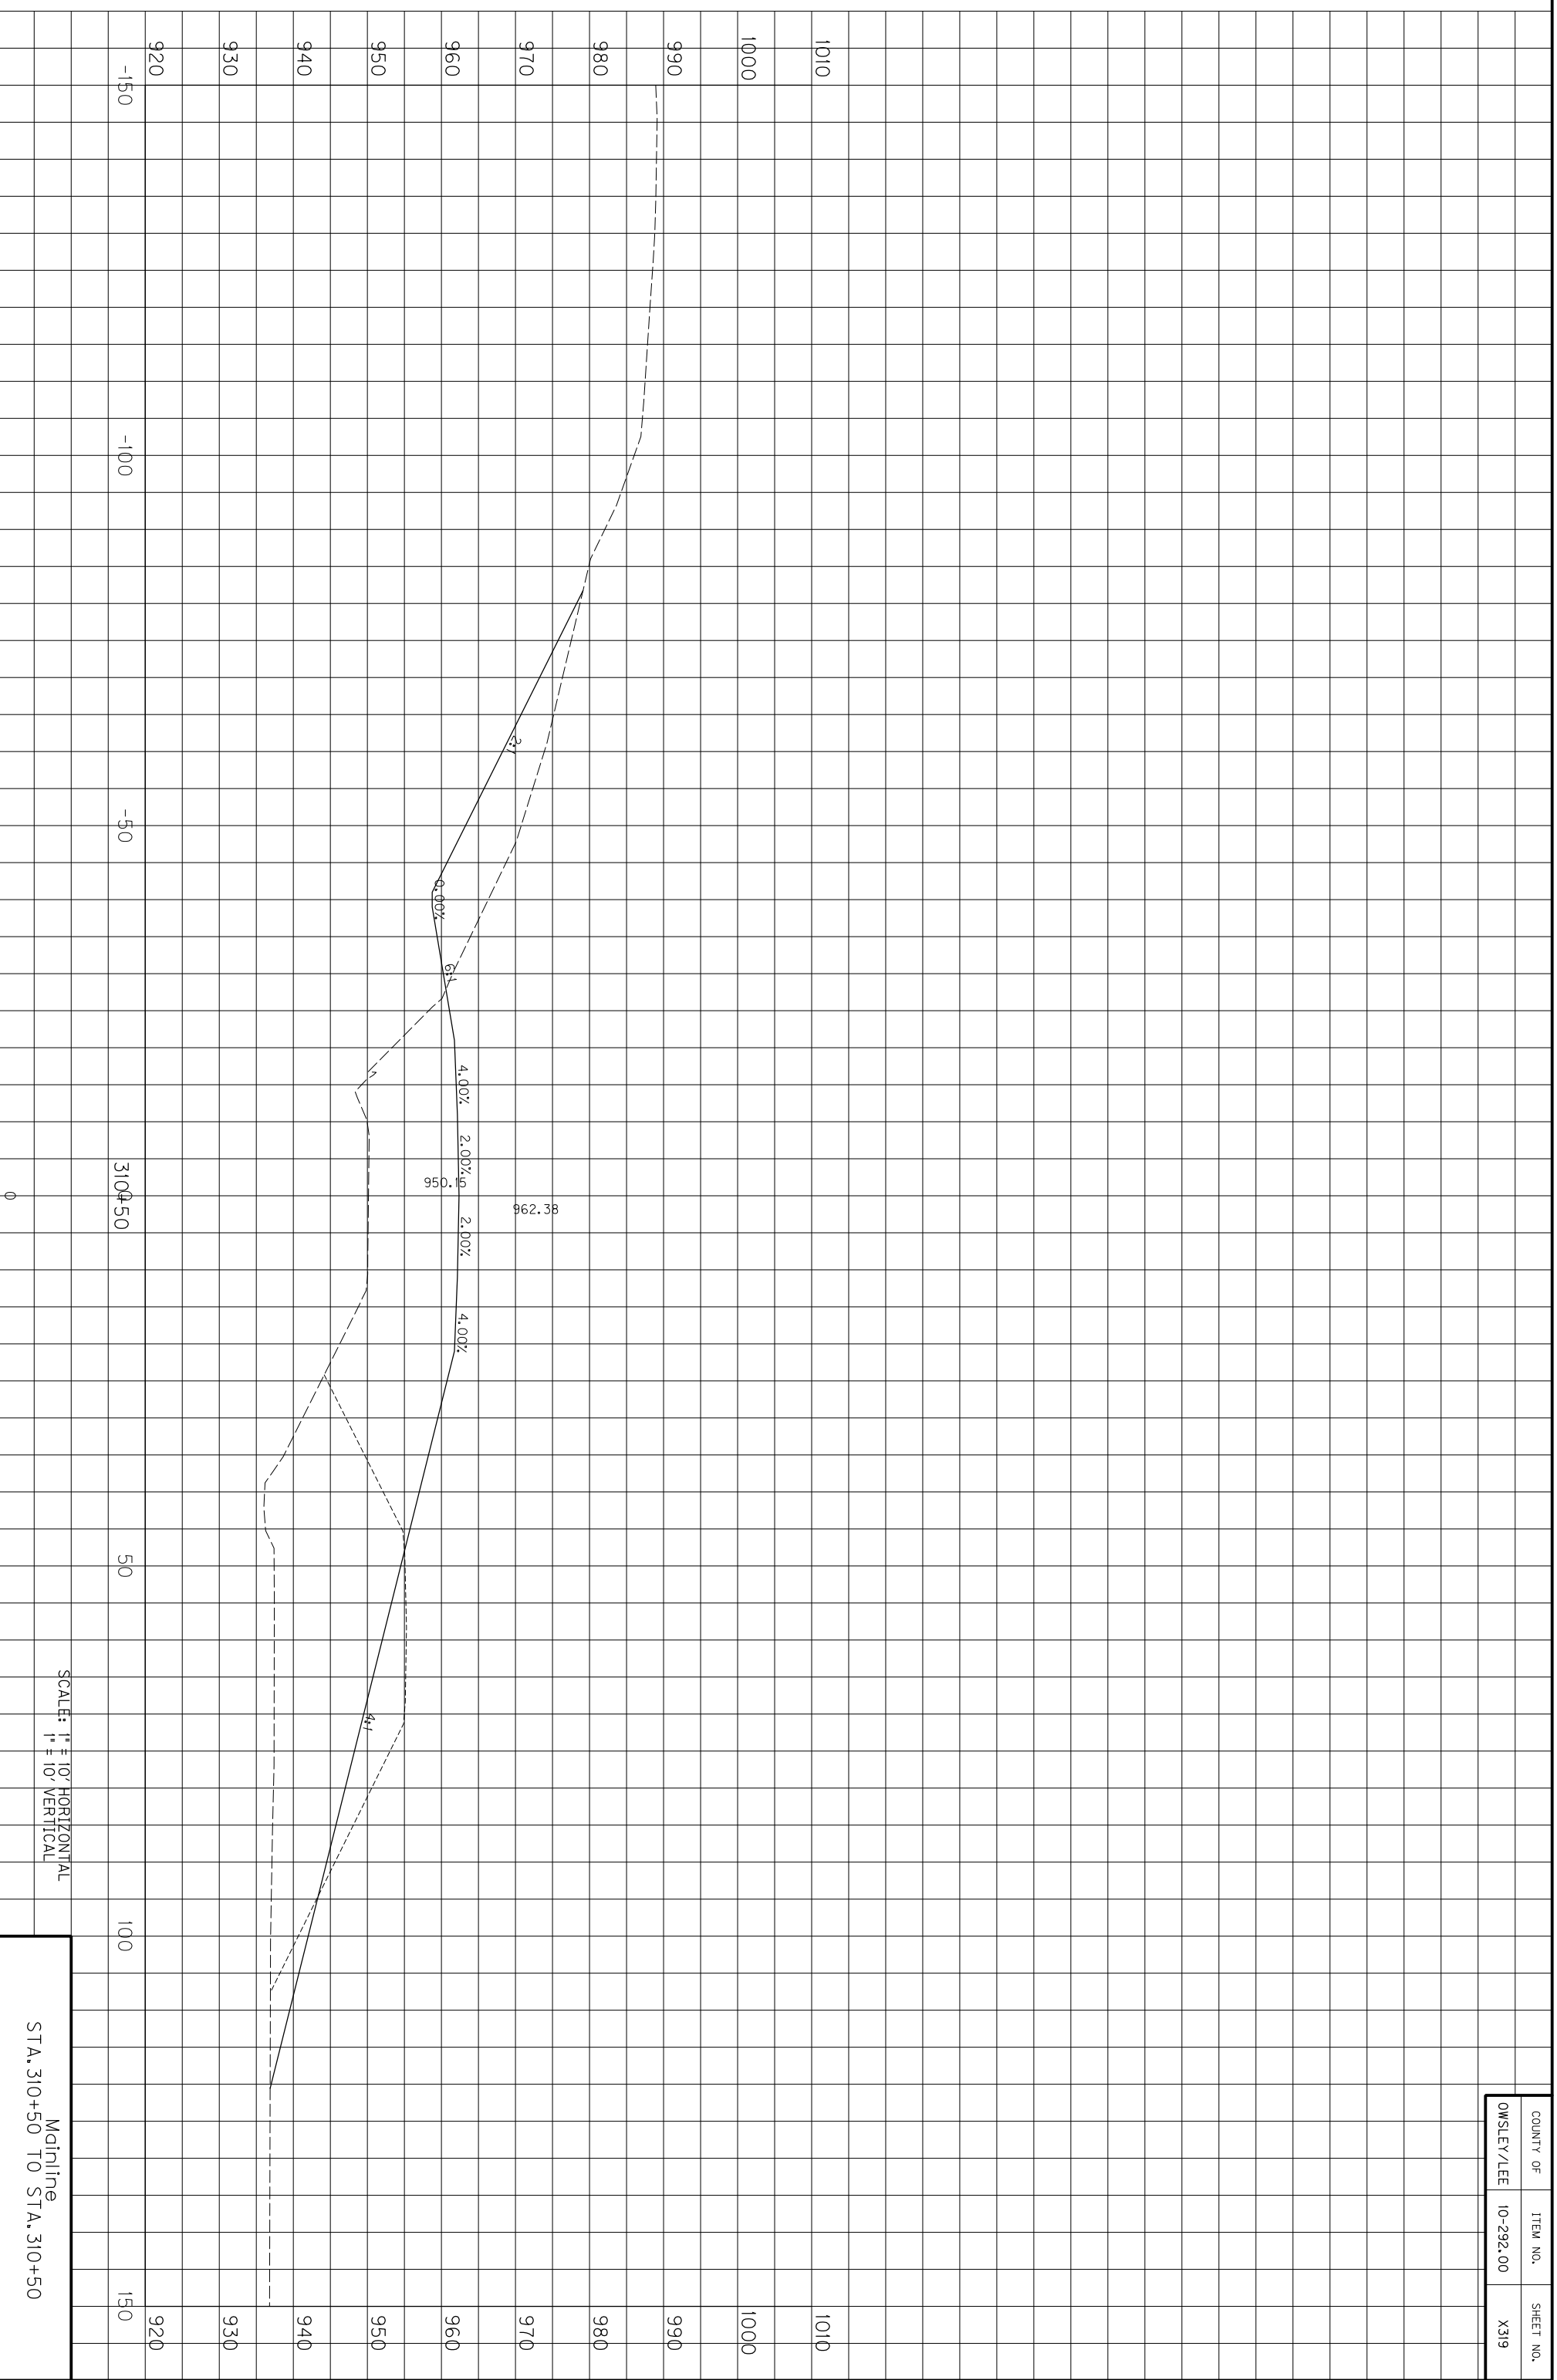

COUNTY OF	ITEM NO.	SHEET NO.
OWSLEY/LEE	10-292.00	X319

SCALE: 1" = 10' HORIZONTAL
1" = 10' VERTICAL


Mainline
STA. 310+50 TO STA. 310+50

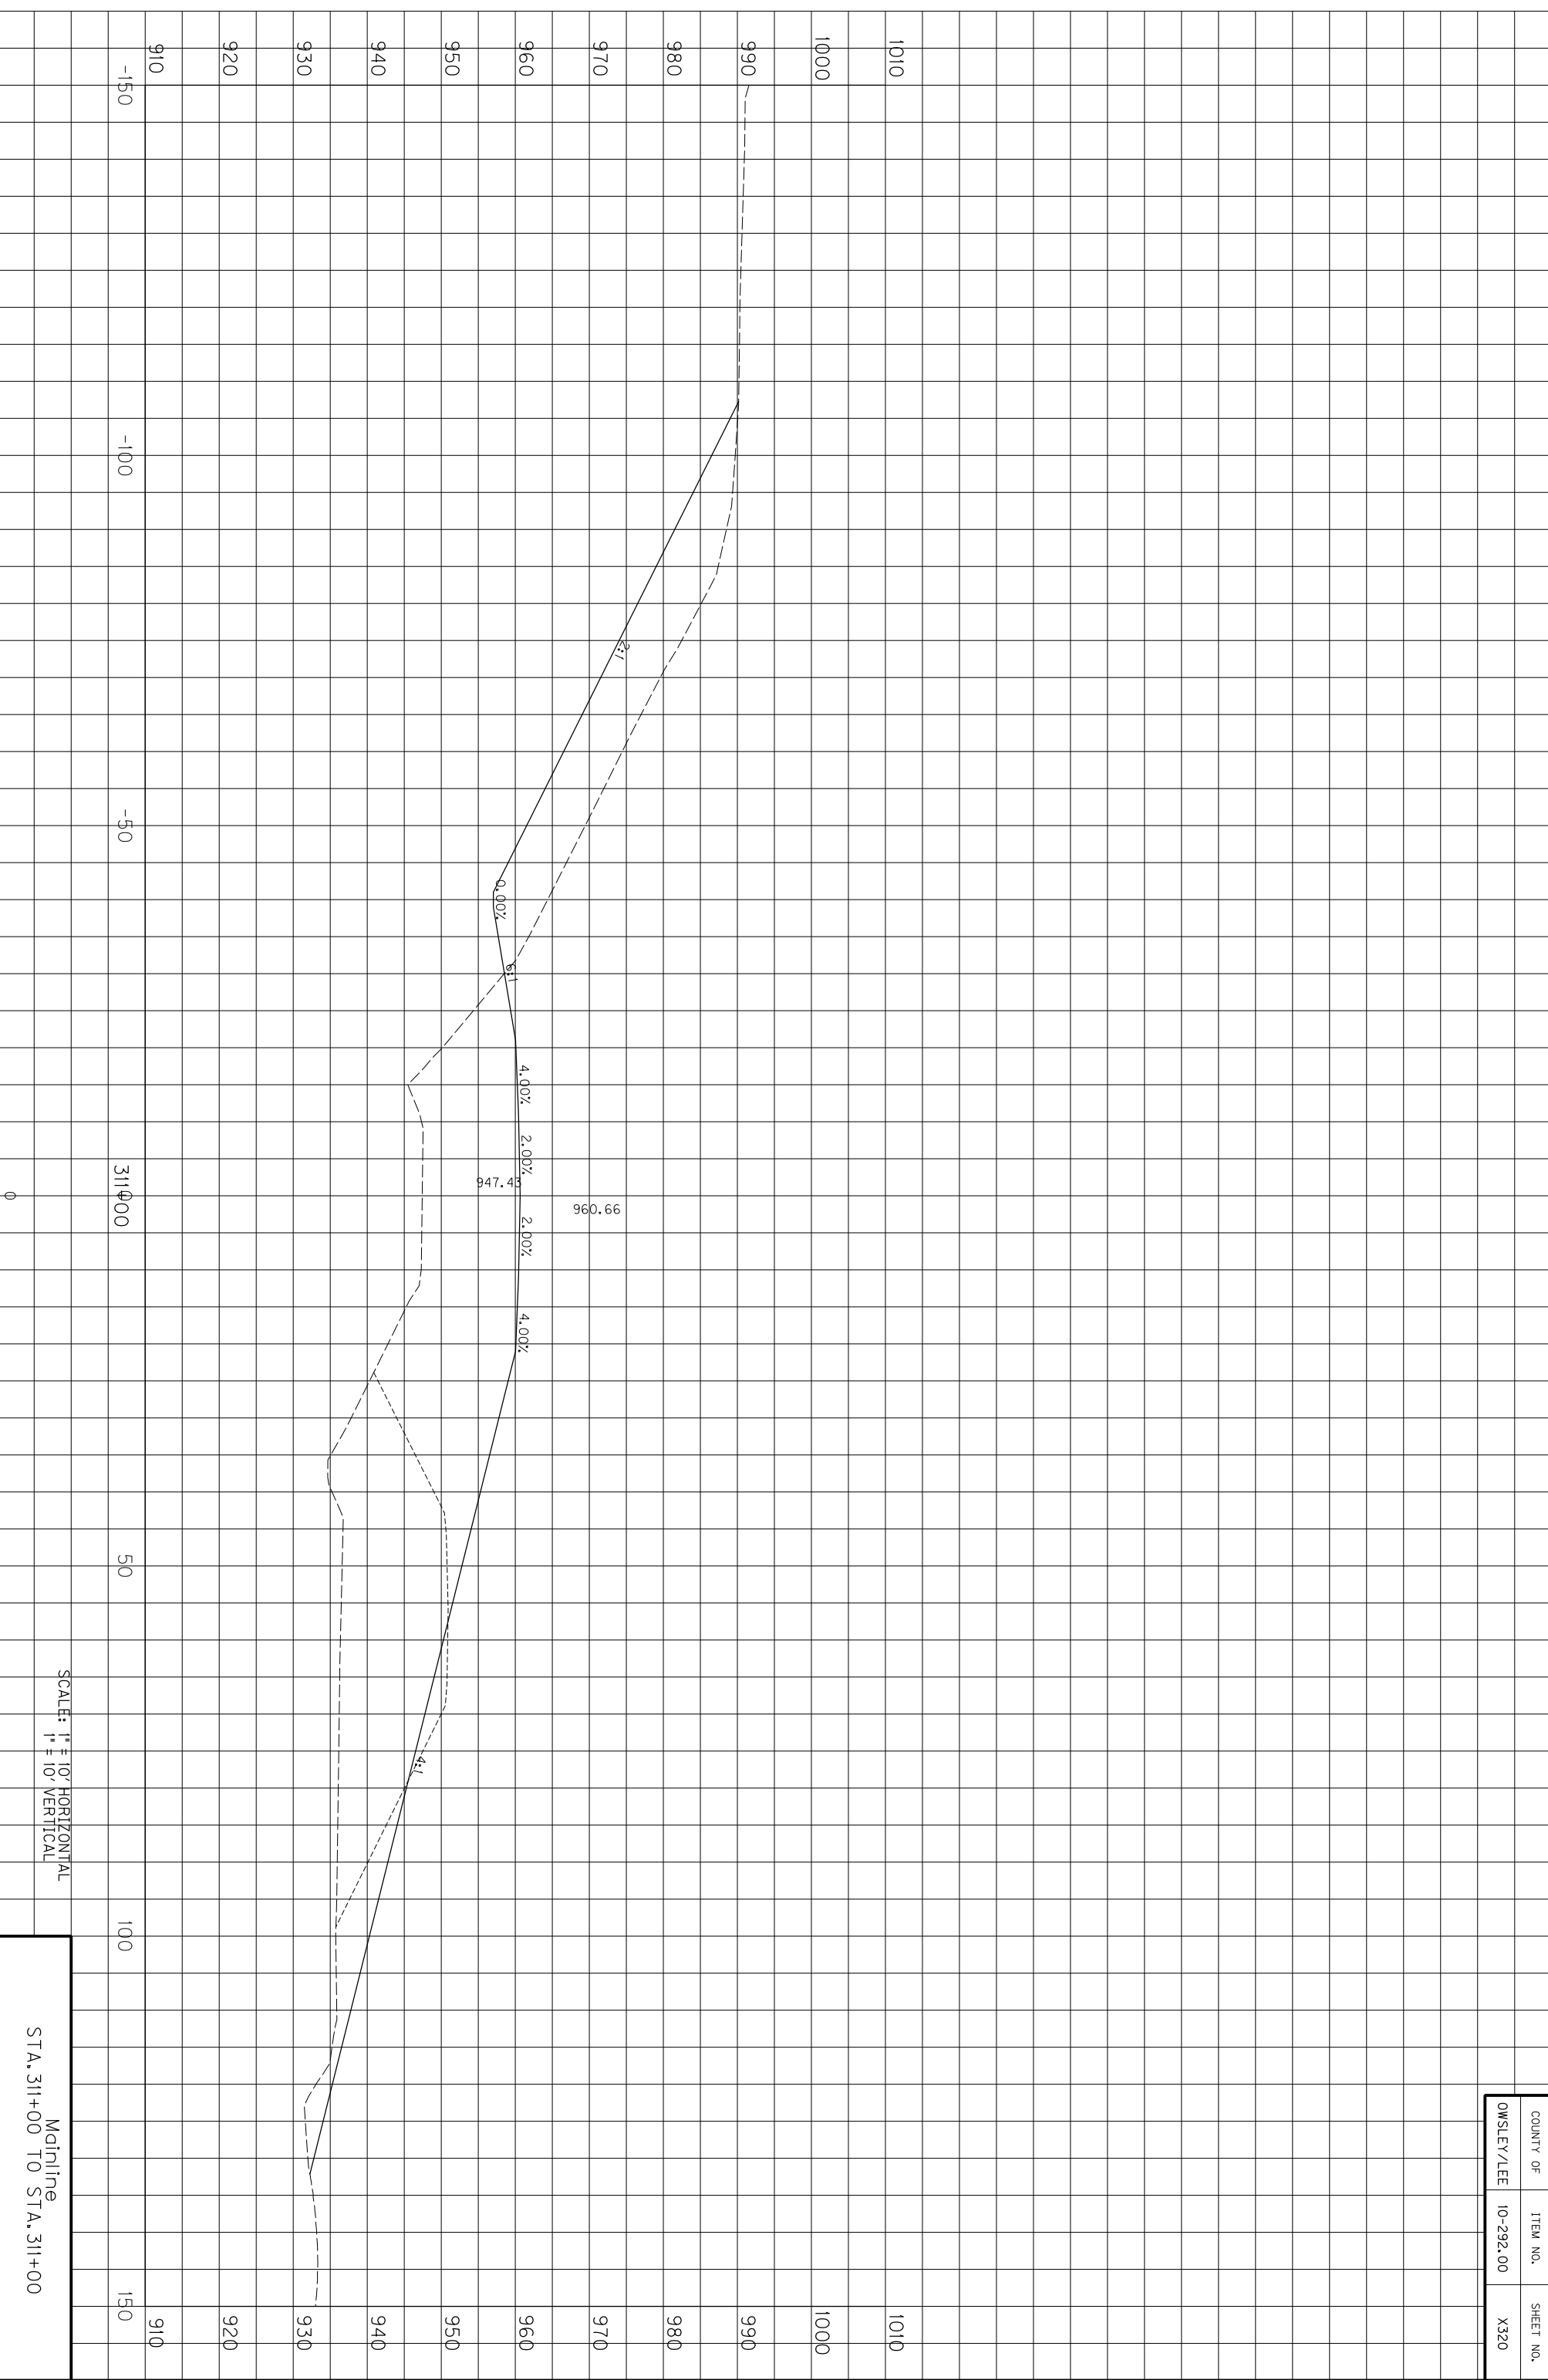

COUNTY OF	ITEM NO.	SHEET NO.
OWSLEY/LEE	10-292.00	X320

SCALE: 1" = 10' HORIZONTAL
1" = 10' VERTICAL


Mainline
STA. 311+00 TO STA. 311+00

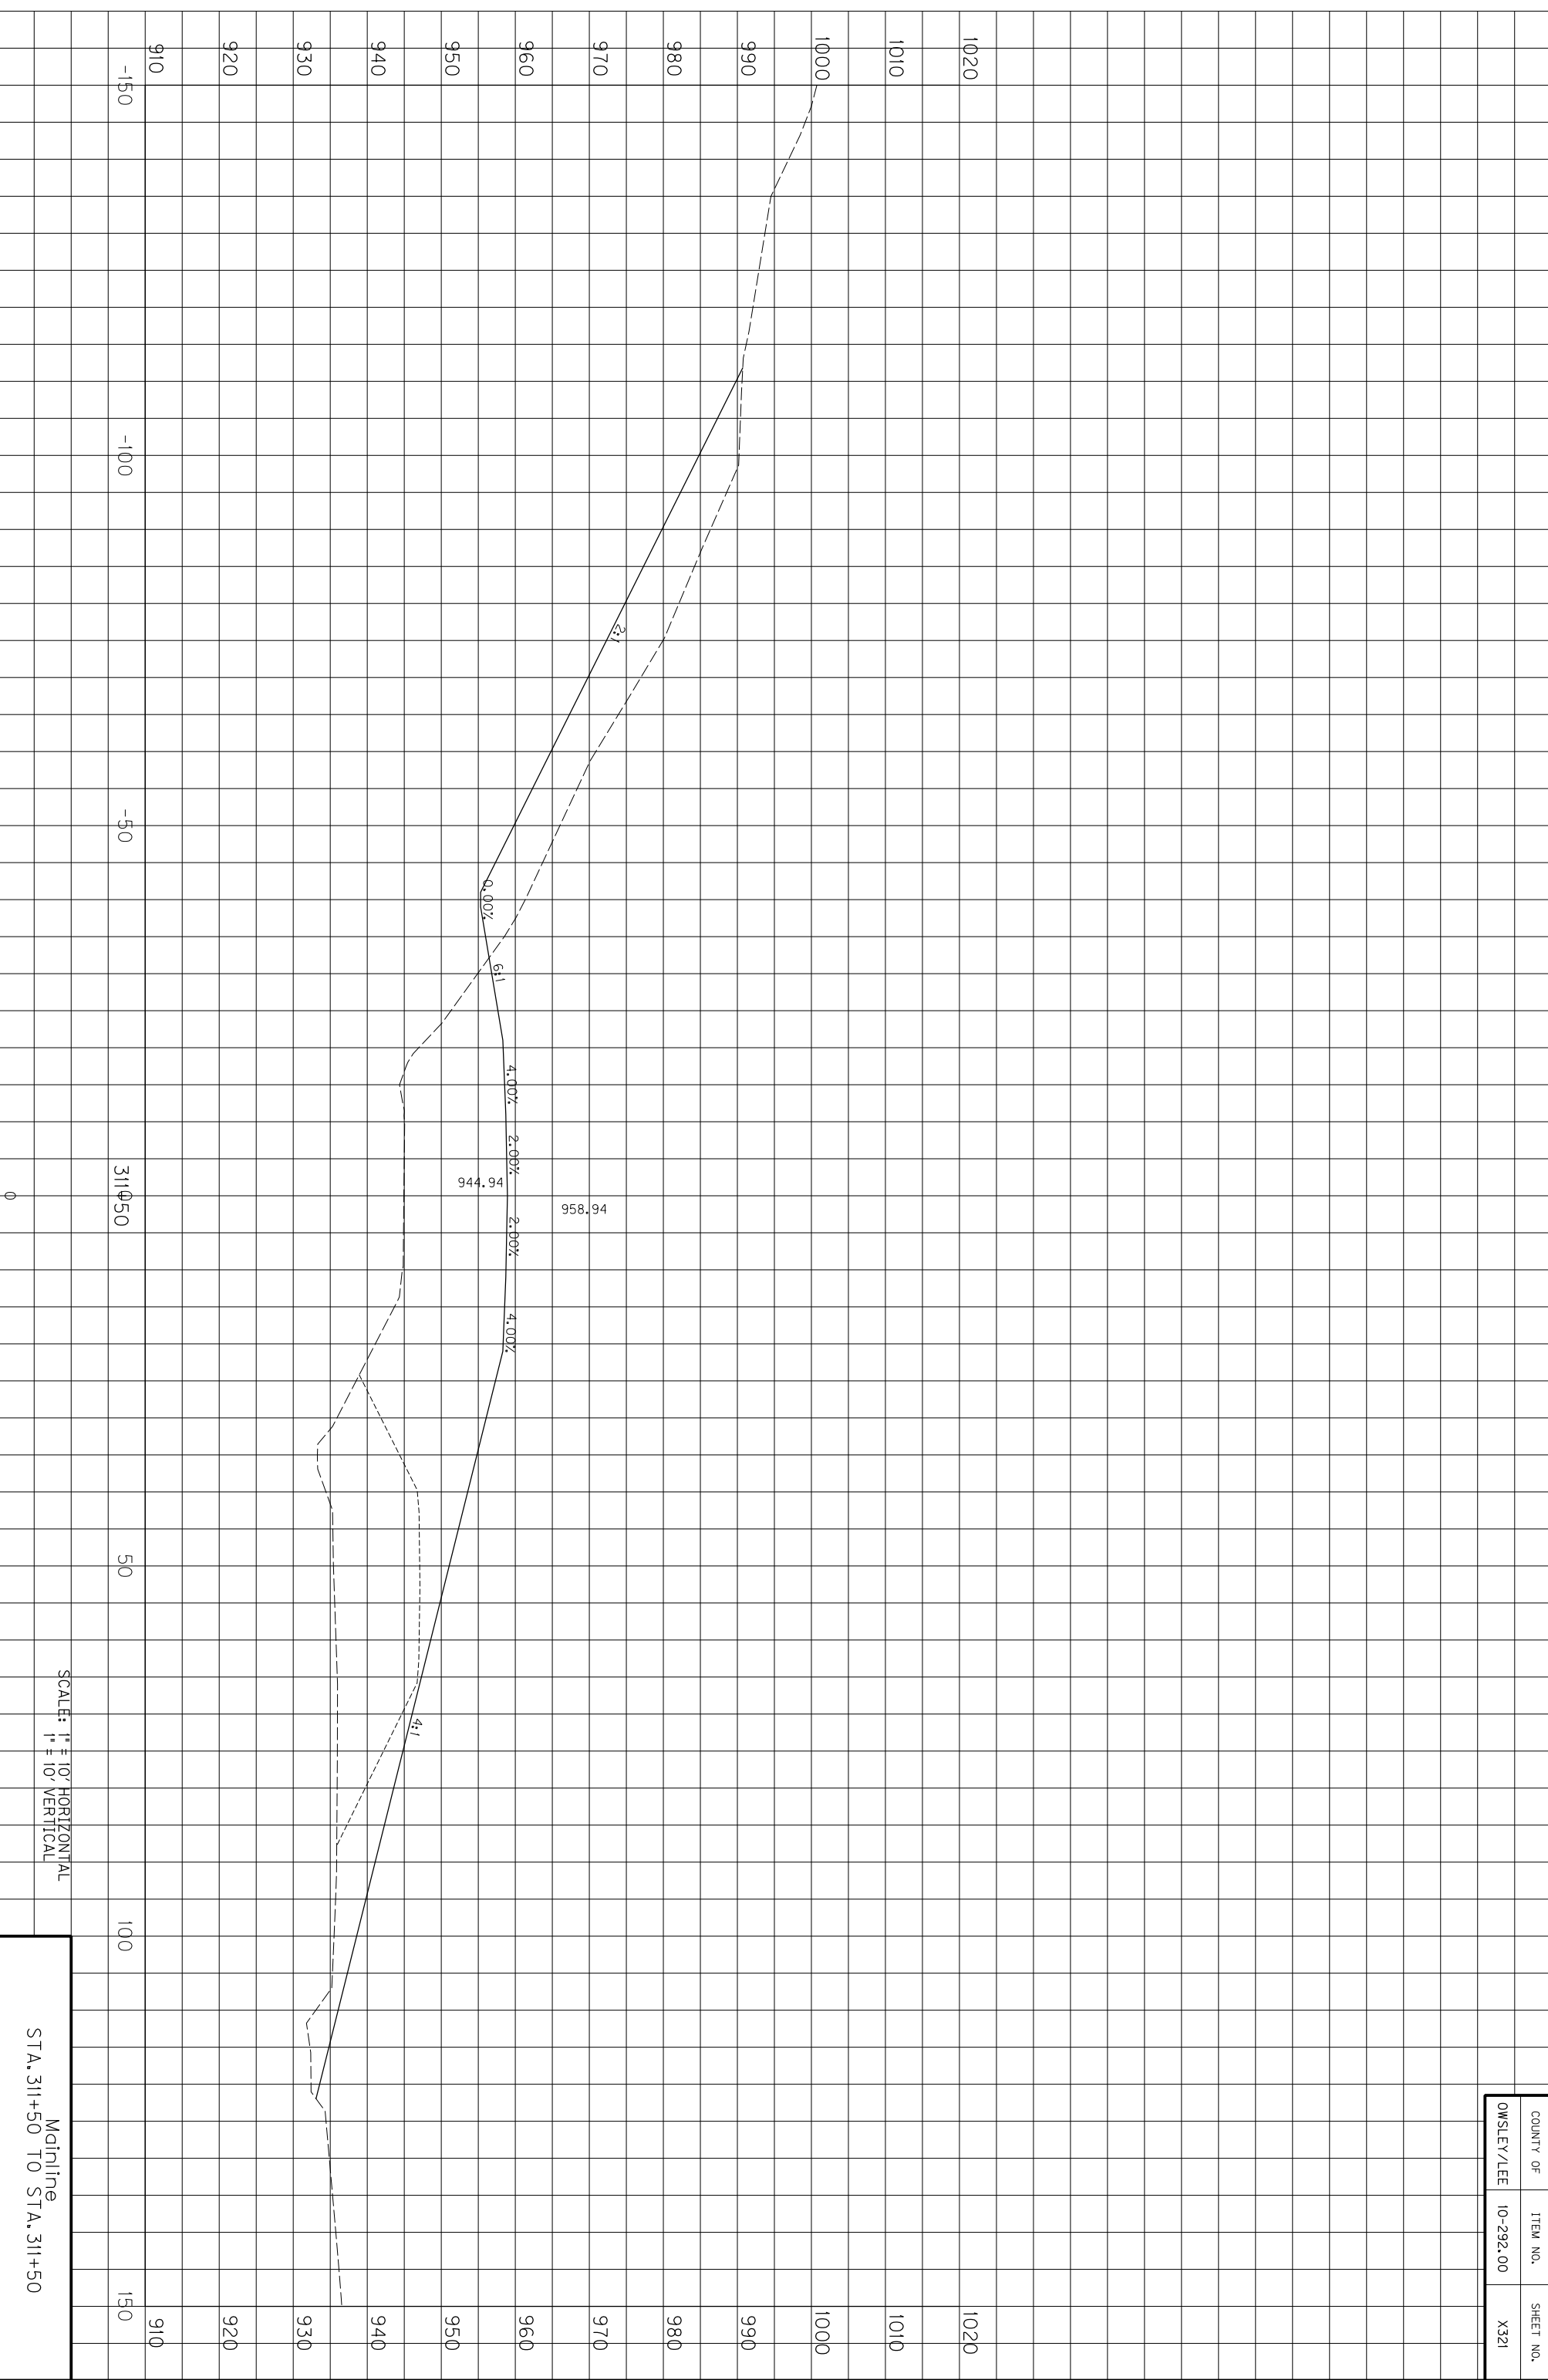

SCALE: 1" = 10' HORIZONTAL
1" = 10' VERTICAL

Mainline
STA. 311+50 TO STA. 311+50


COUNTY OF	ITEM NO.	SHEET NO.
OWSLEY/LEE	10-292.00	X321

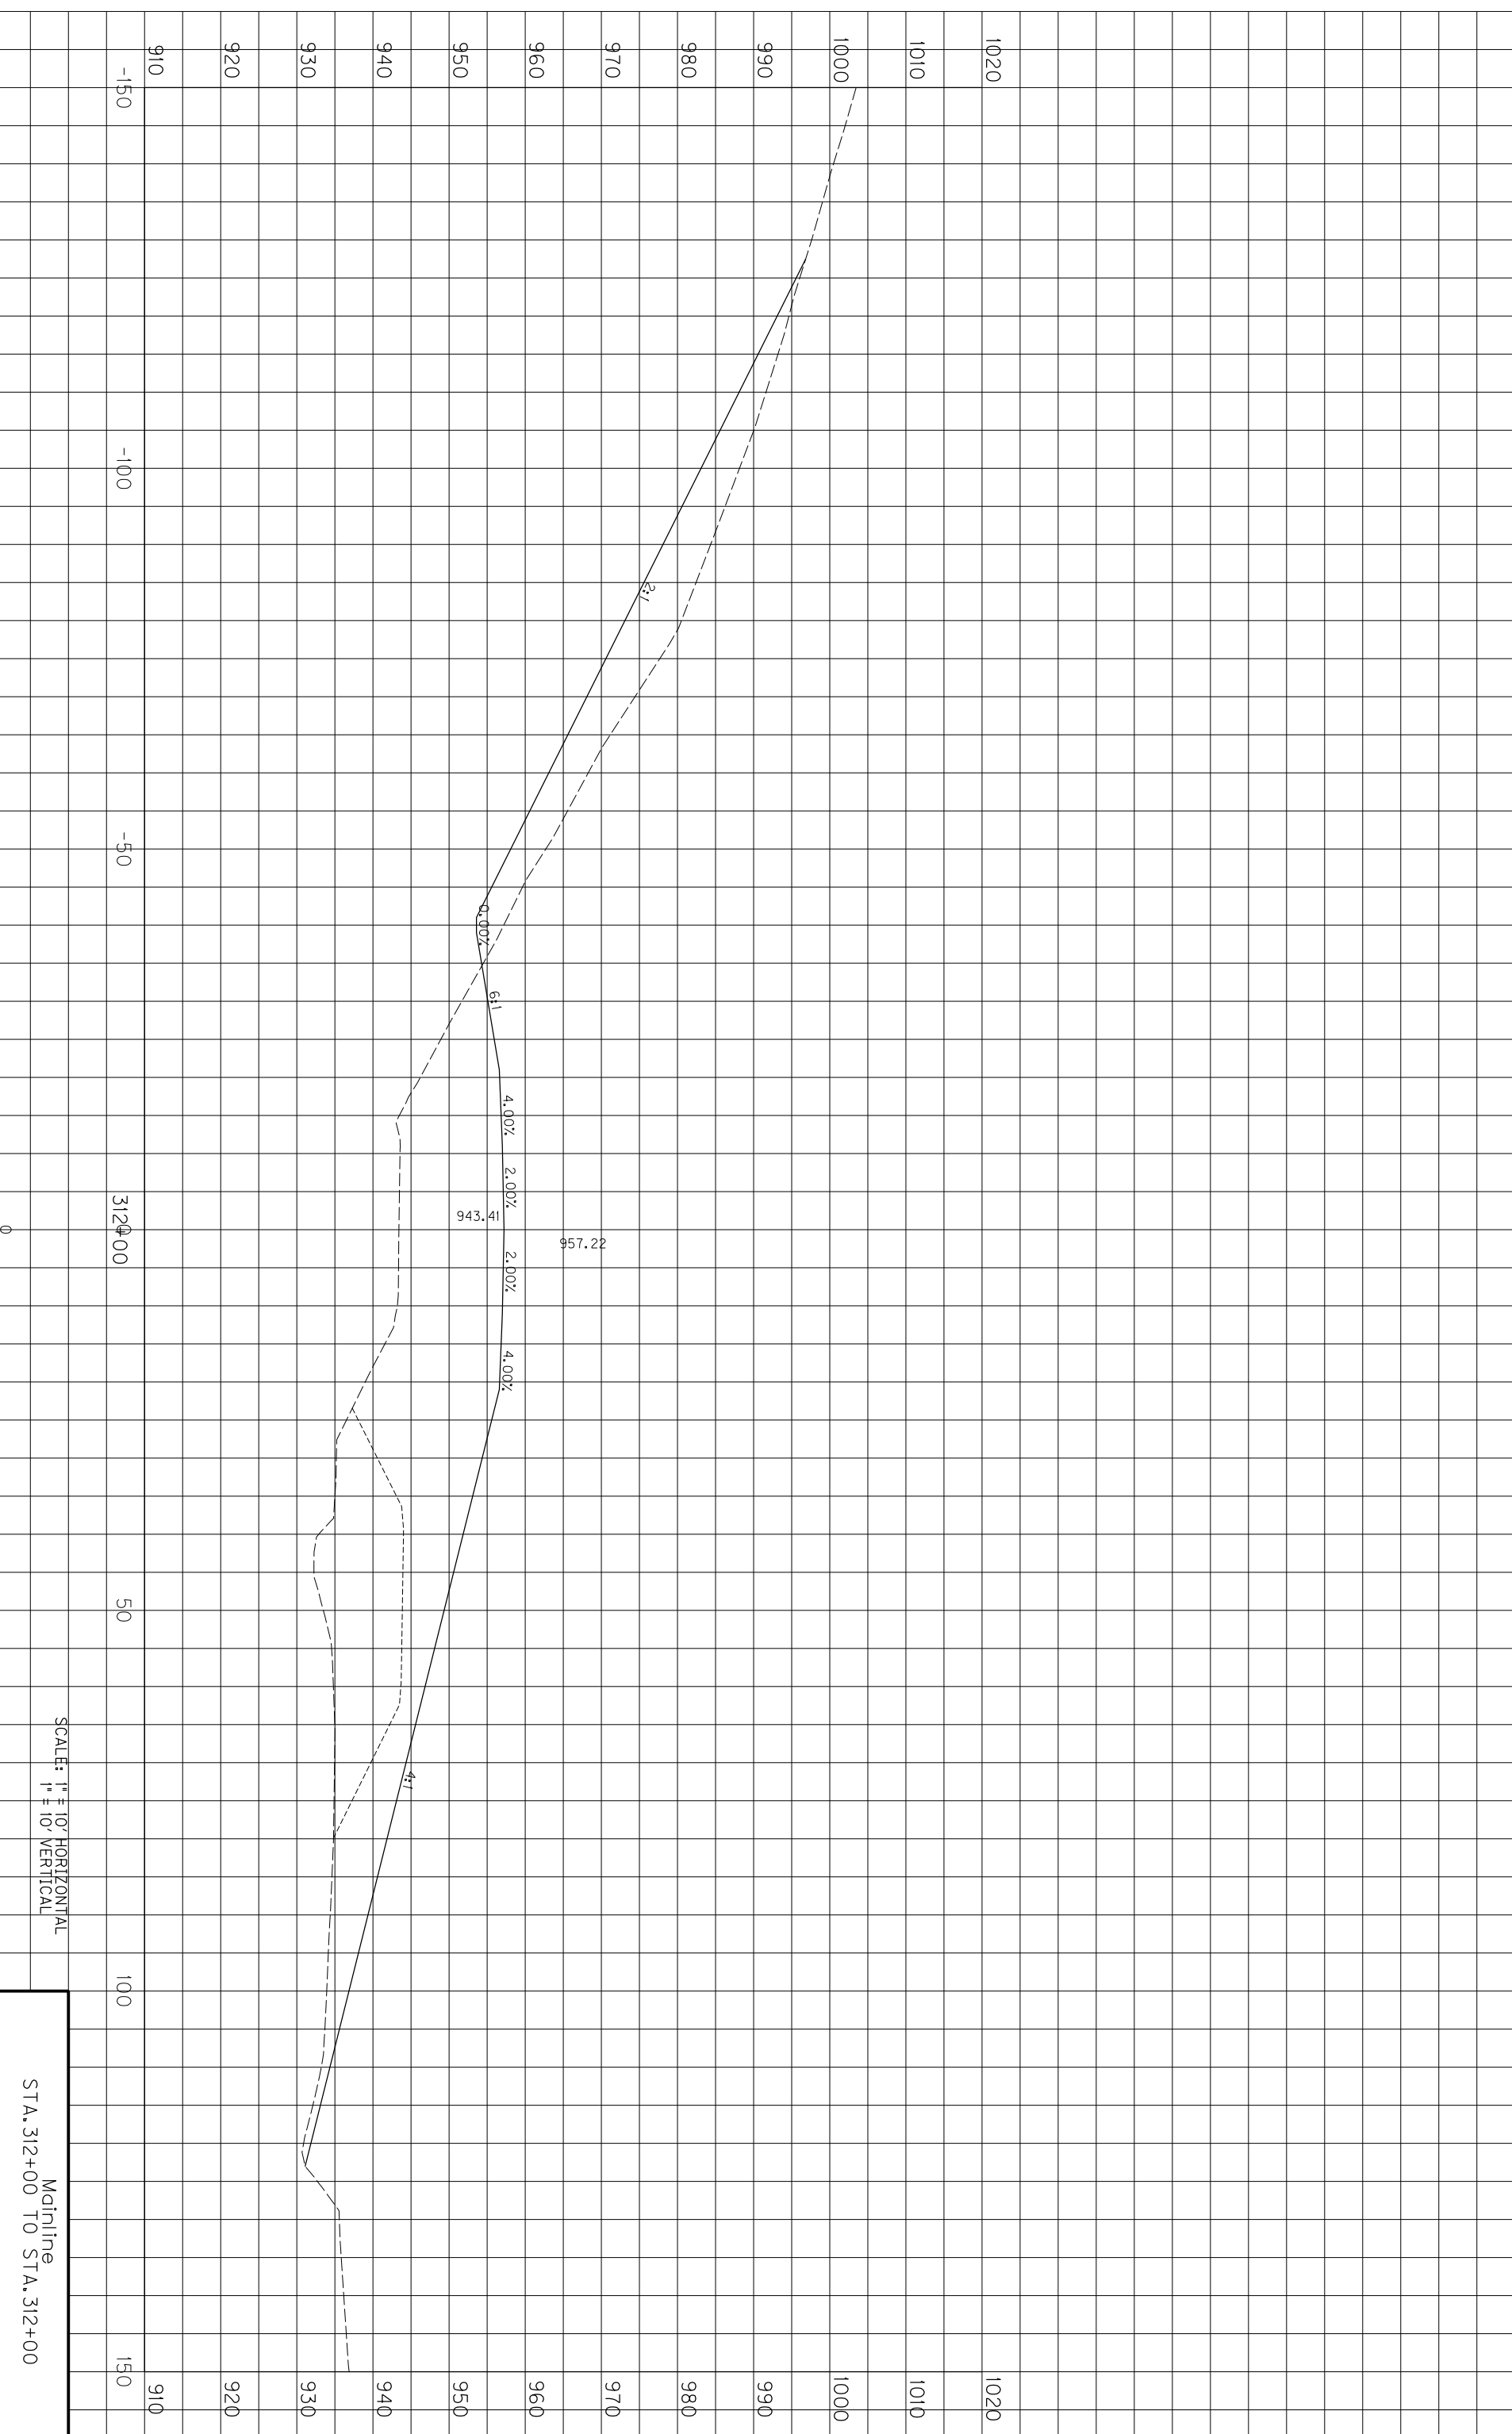

COUNTY OF	ITEM NO.	SHEET NO.
OWSLEY/LEE	10-292.00	X322

SCALE: 1" = 10' HORIZONTAL
1" = 10' VERTICAL


Mainline
STA. 312+00 TO STA. 312+00

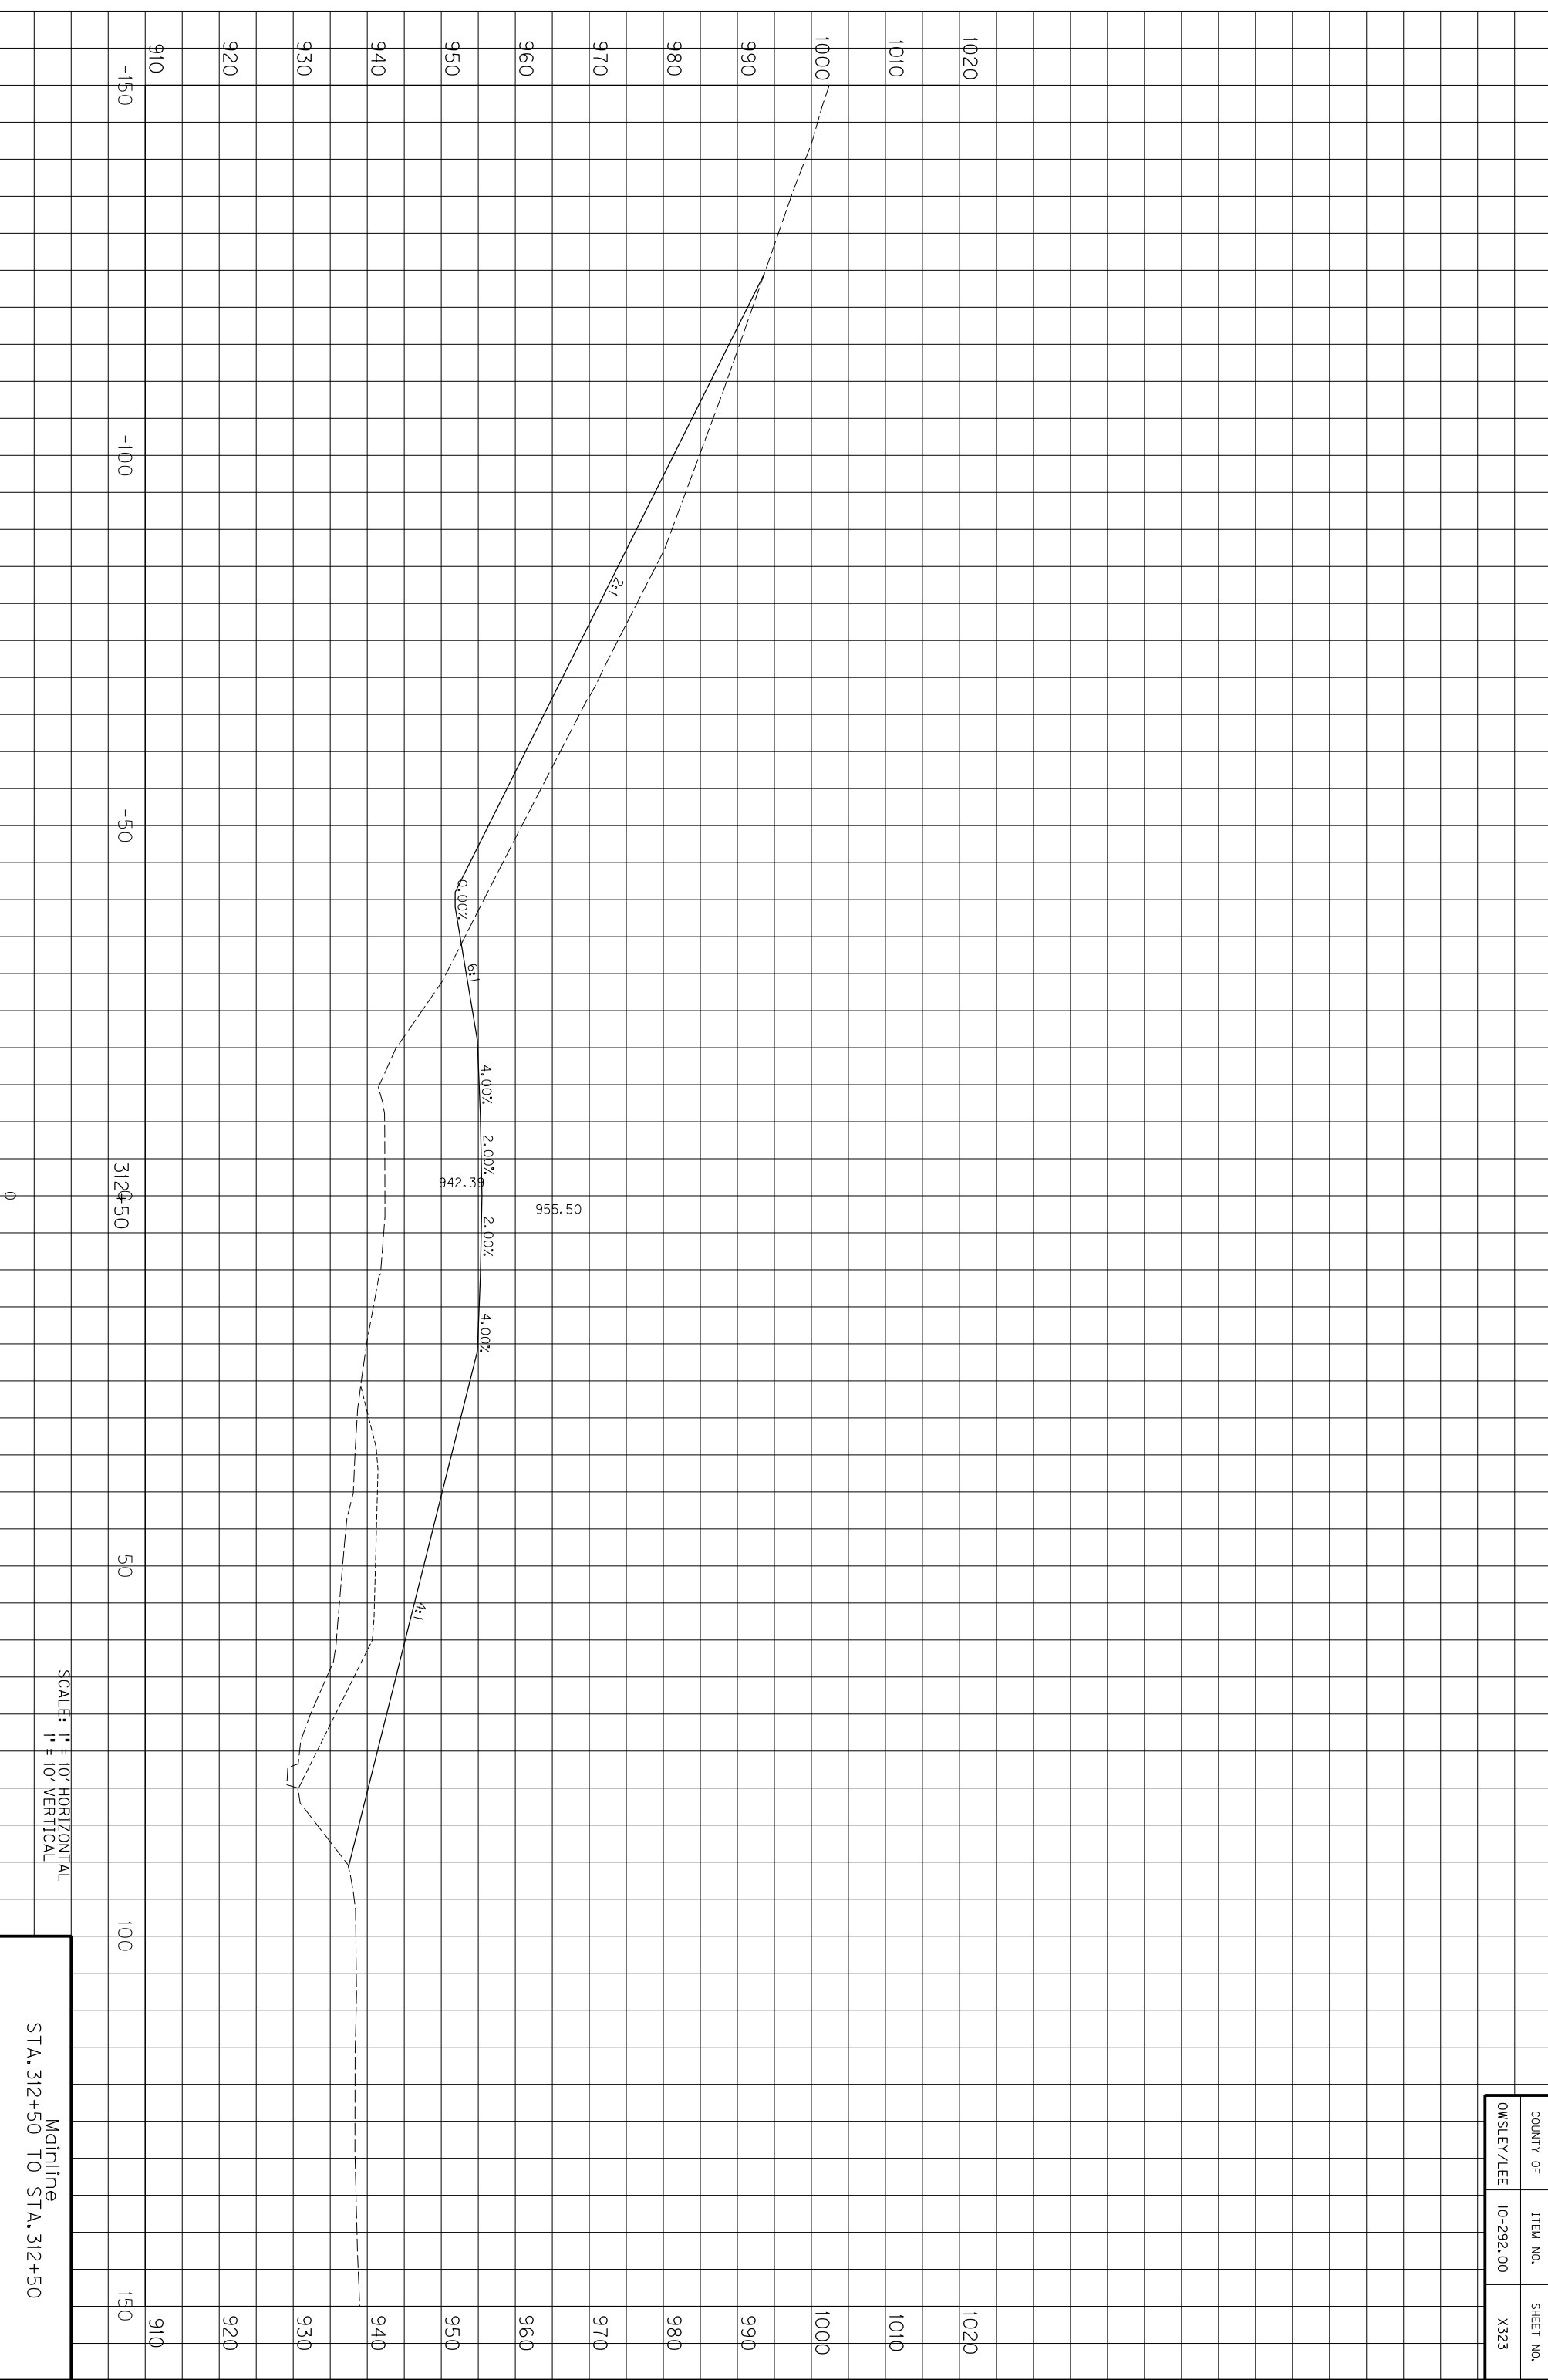

COUNTY OF	ITEM NO.	SHEET NO.
OWSLEY/LEE	10-292.00	X323

SCALE: 1" = 10' HORIZONTAL
1" = 10' VERTICAL


Mainline
STA. 312+50 TO STA. 312+50

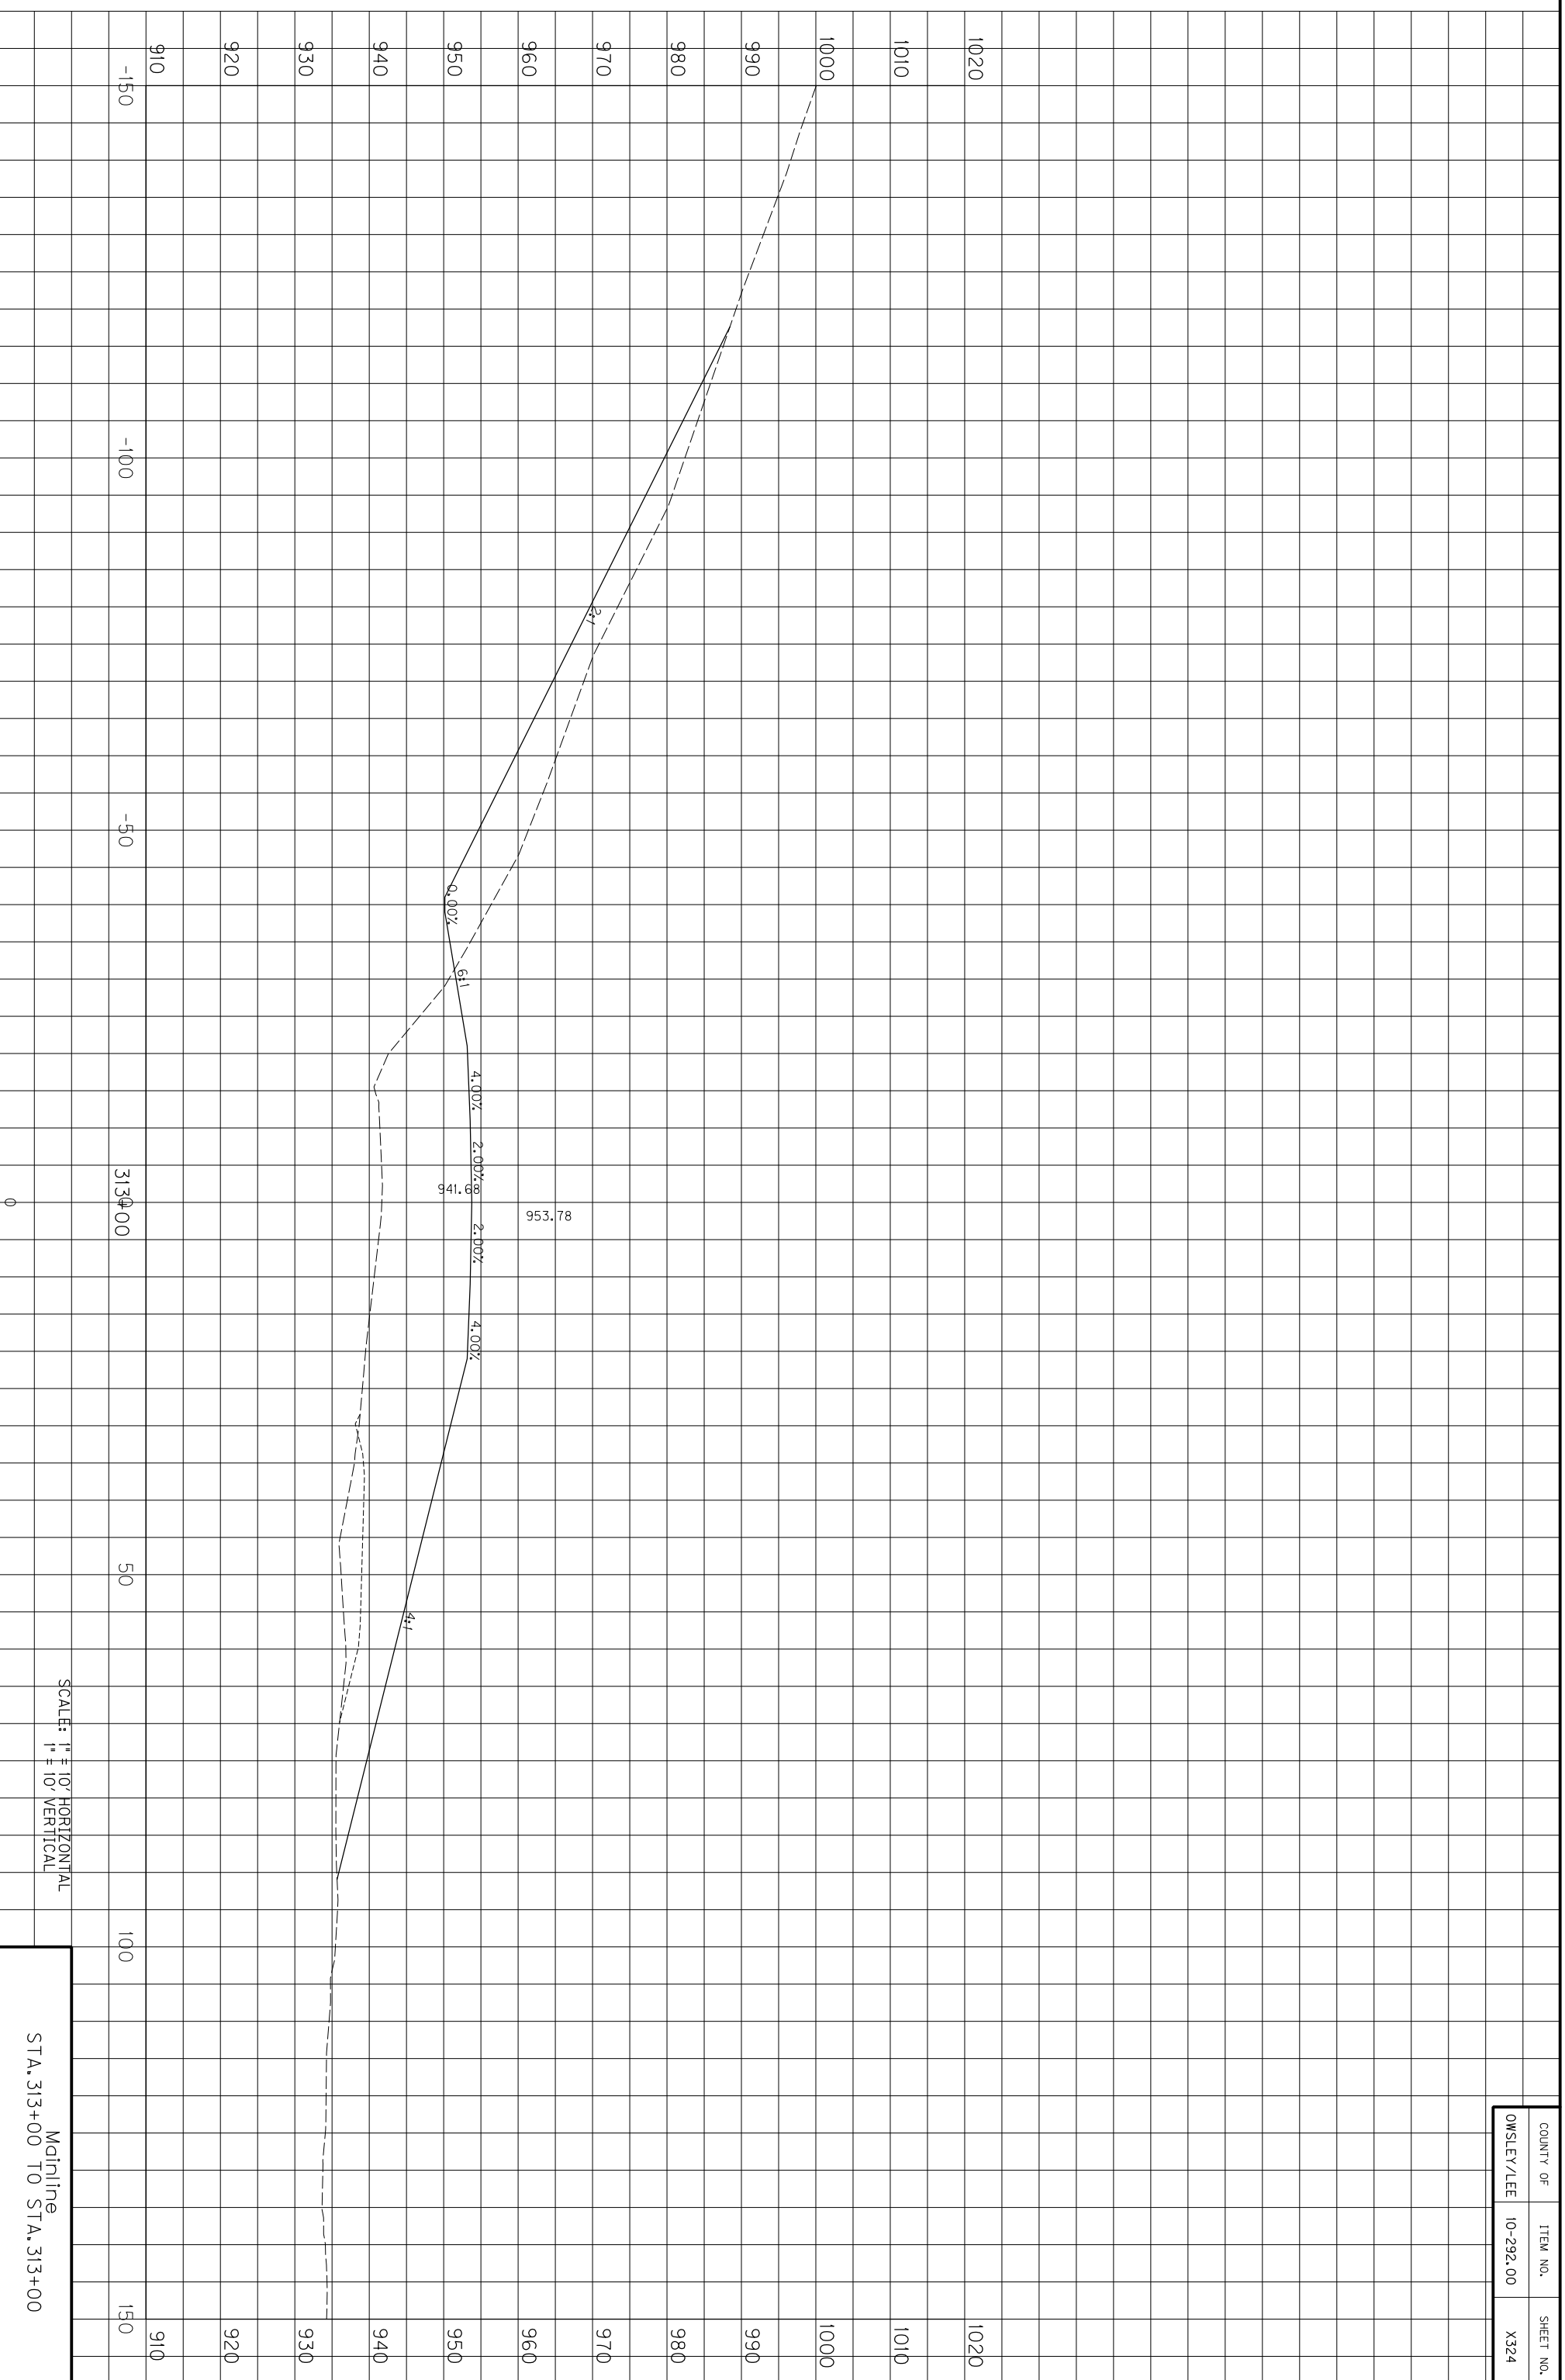

COUNTY OF	ITEM NO.	SHEET NO.
OWSLEY/LEE	10-292.00	X324

SCALE: 1" = 10' HORIZONTAL
1" = 10' VERTICAL


Mainline
STA. 313+00 TO STA. 313+00

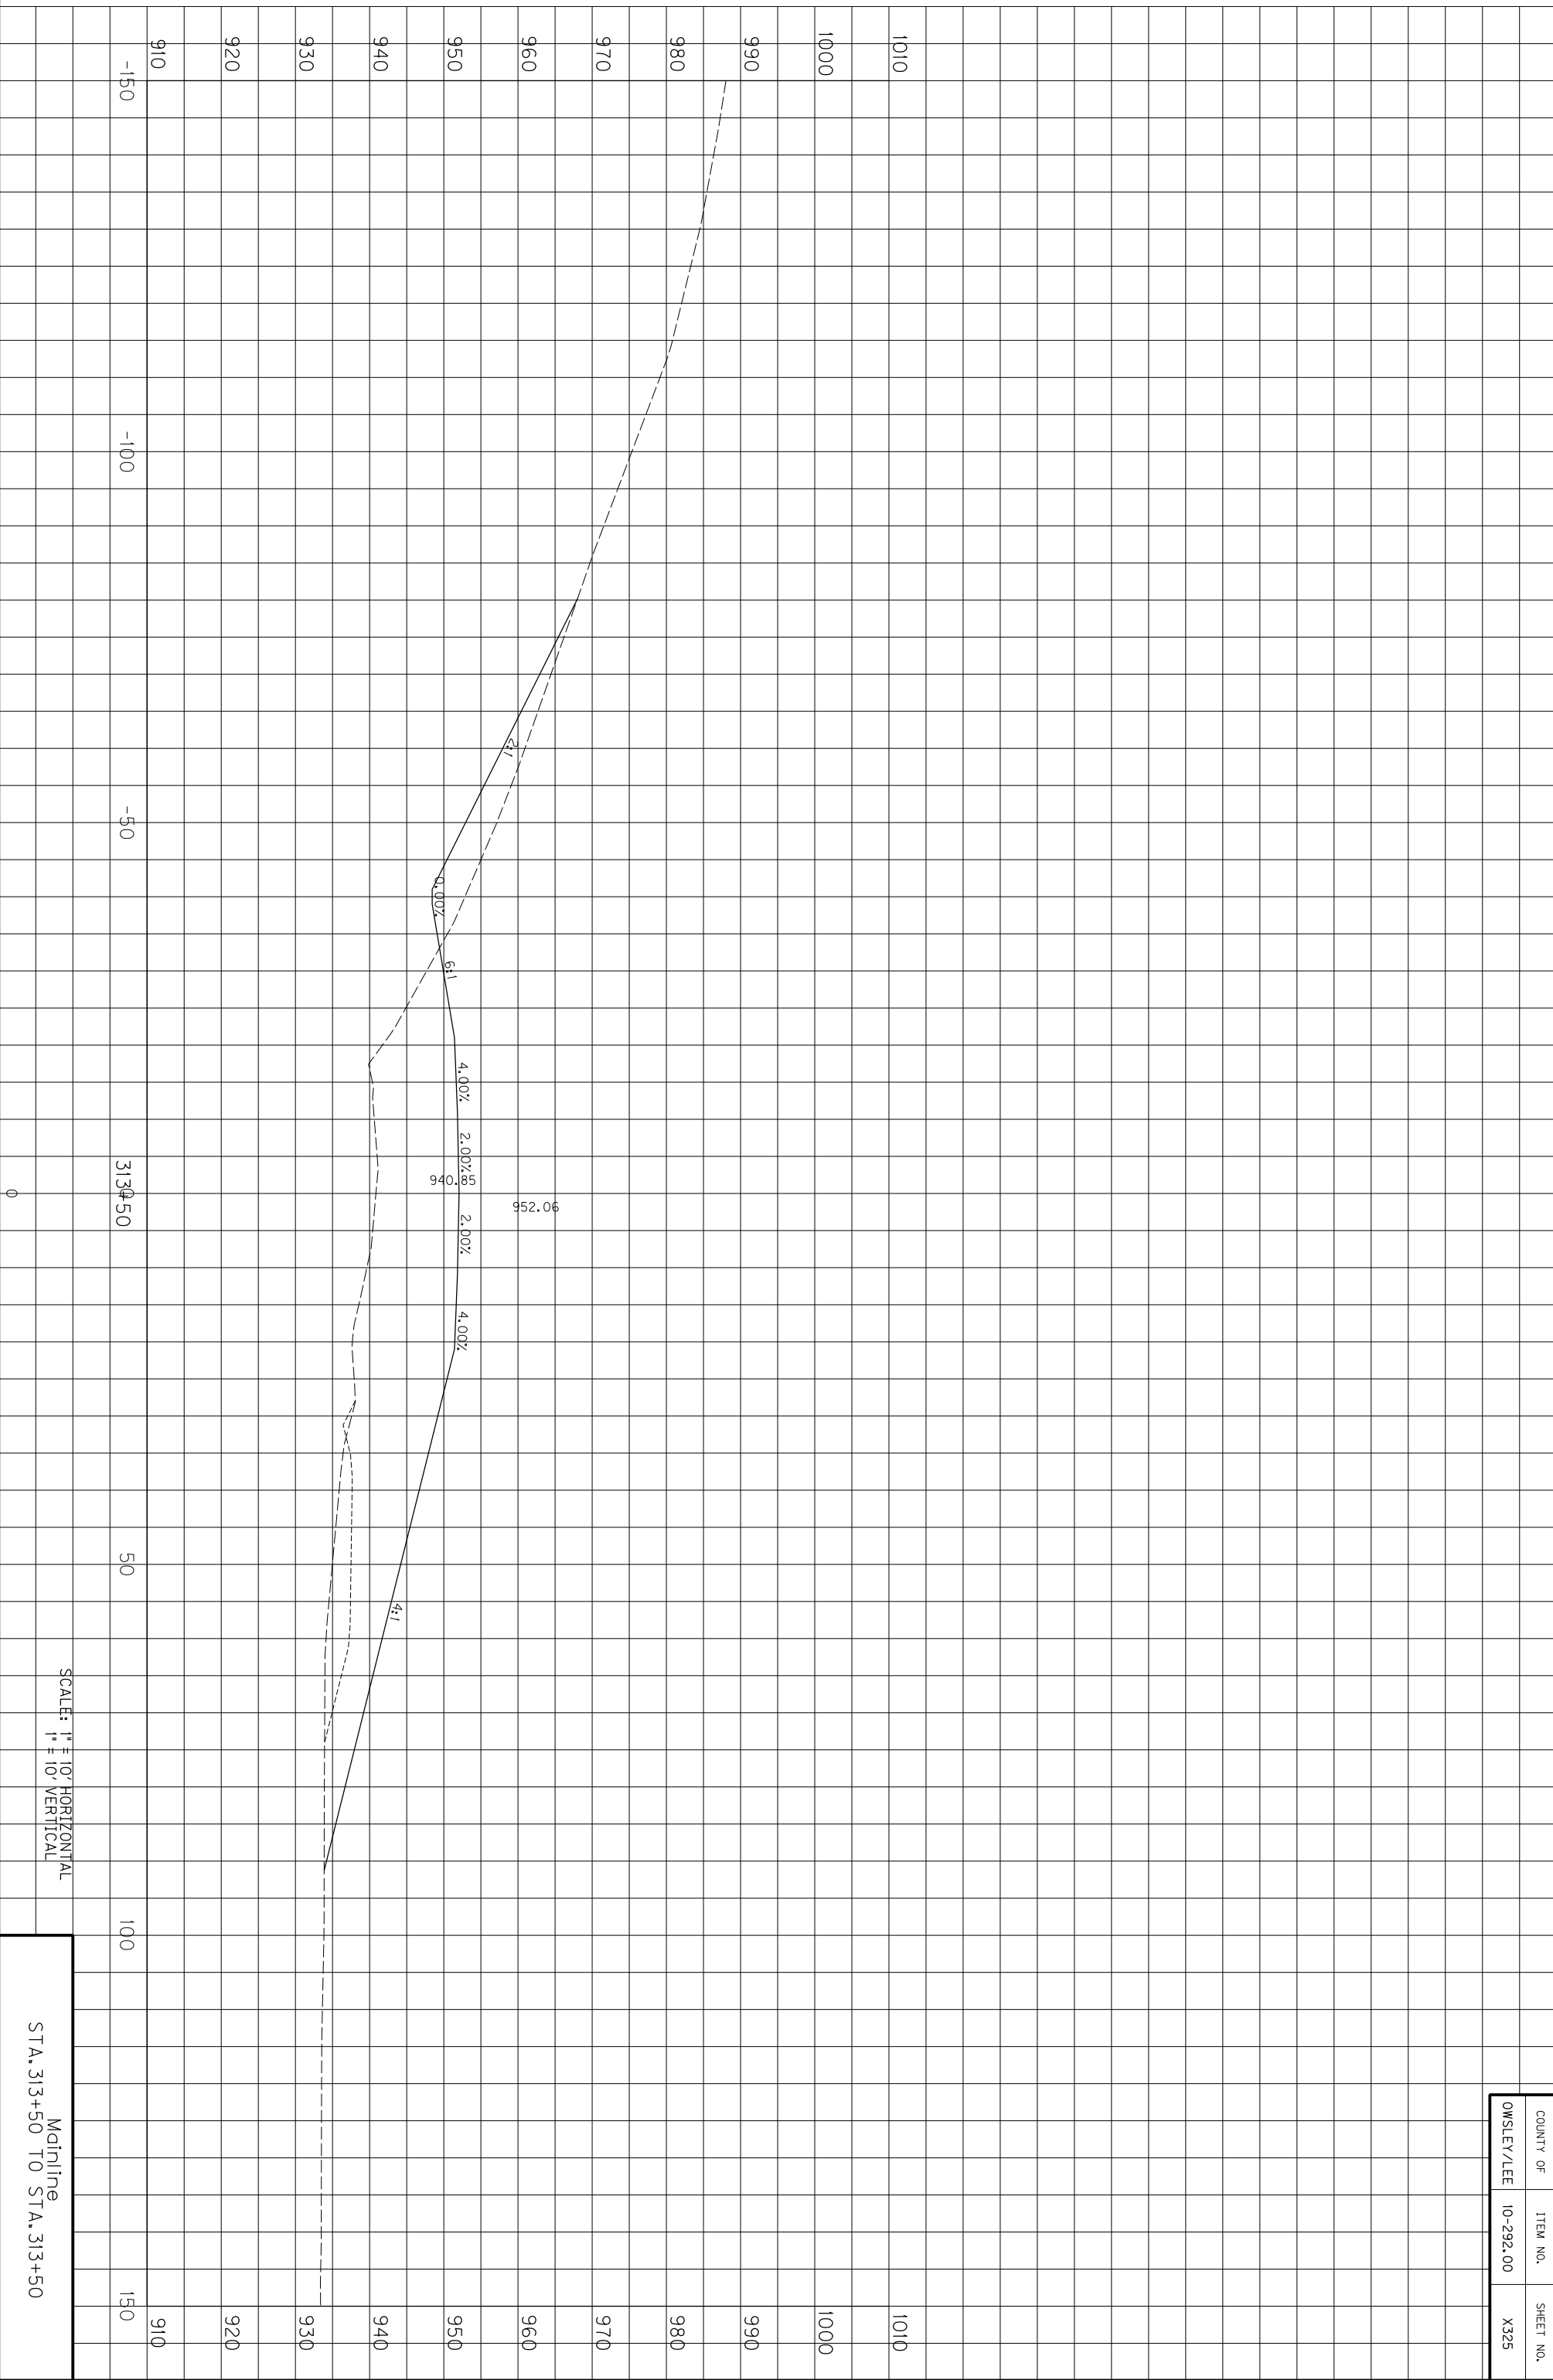

SCALE: 1" = 10' HORIZONTAL
1" = 10' VERTICAL

Mainline
STA. 313+50 TO STA. 313+50


COUNTY OF	ITEM NO.	SHEET NO.
OWSLEY/LEE	10-292.00	X325

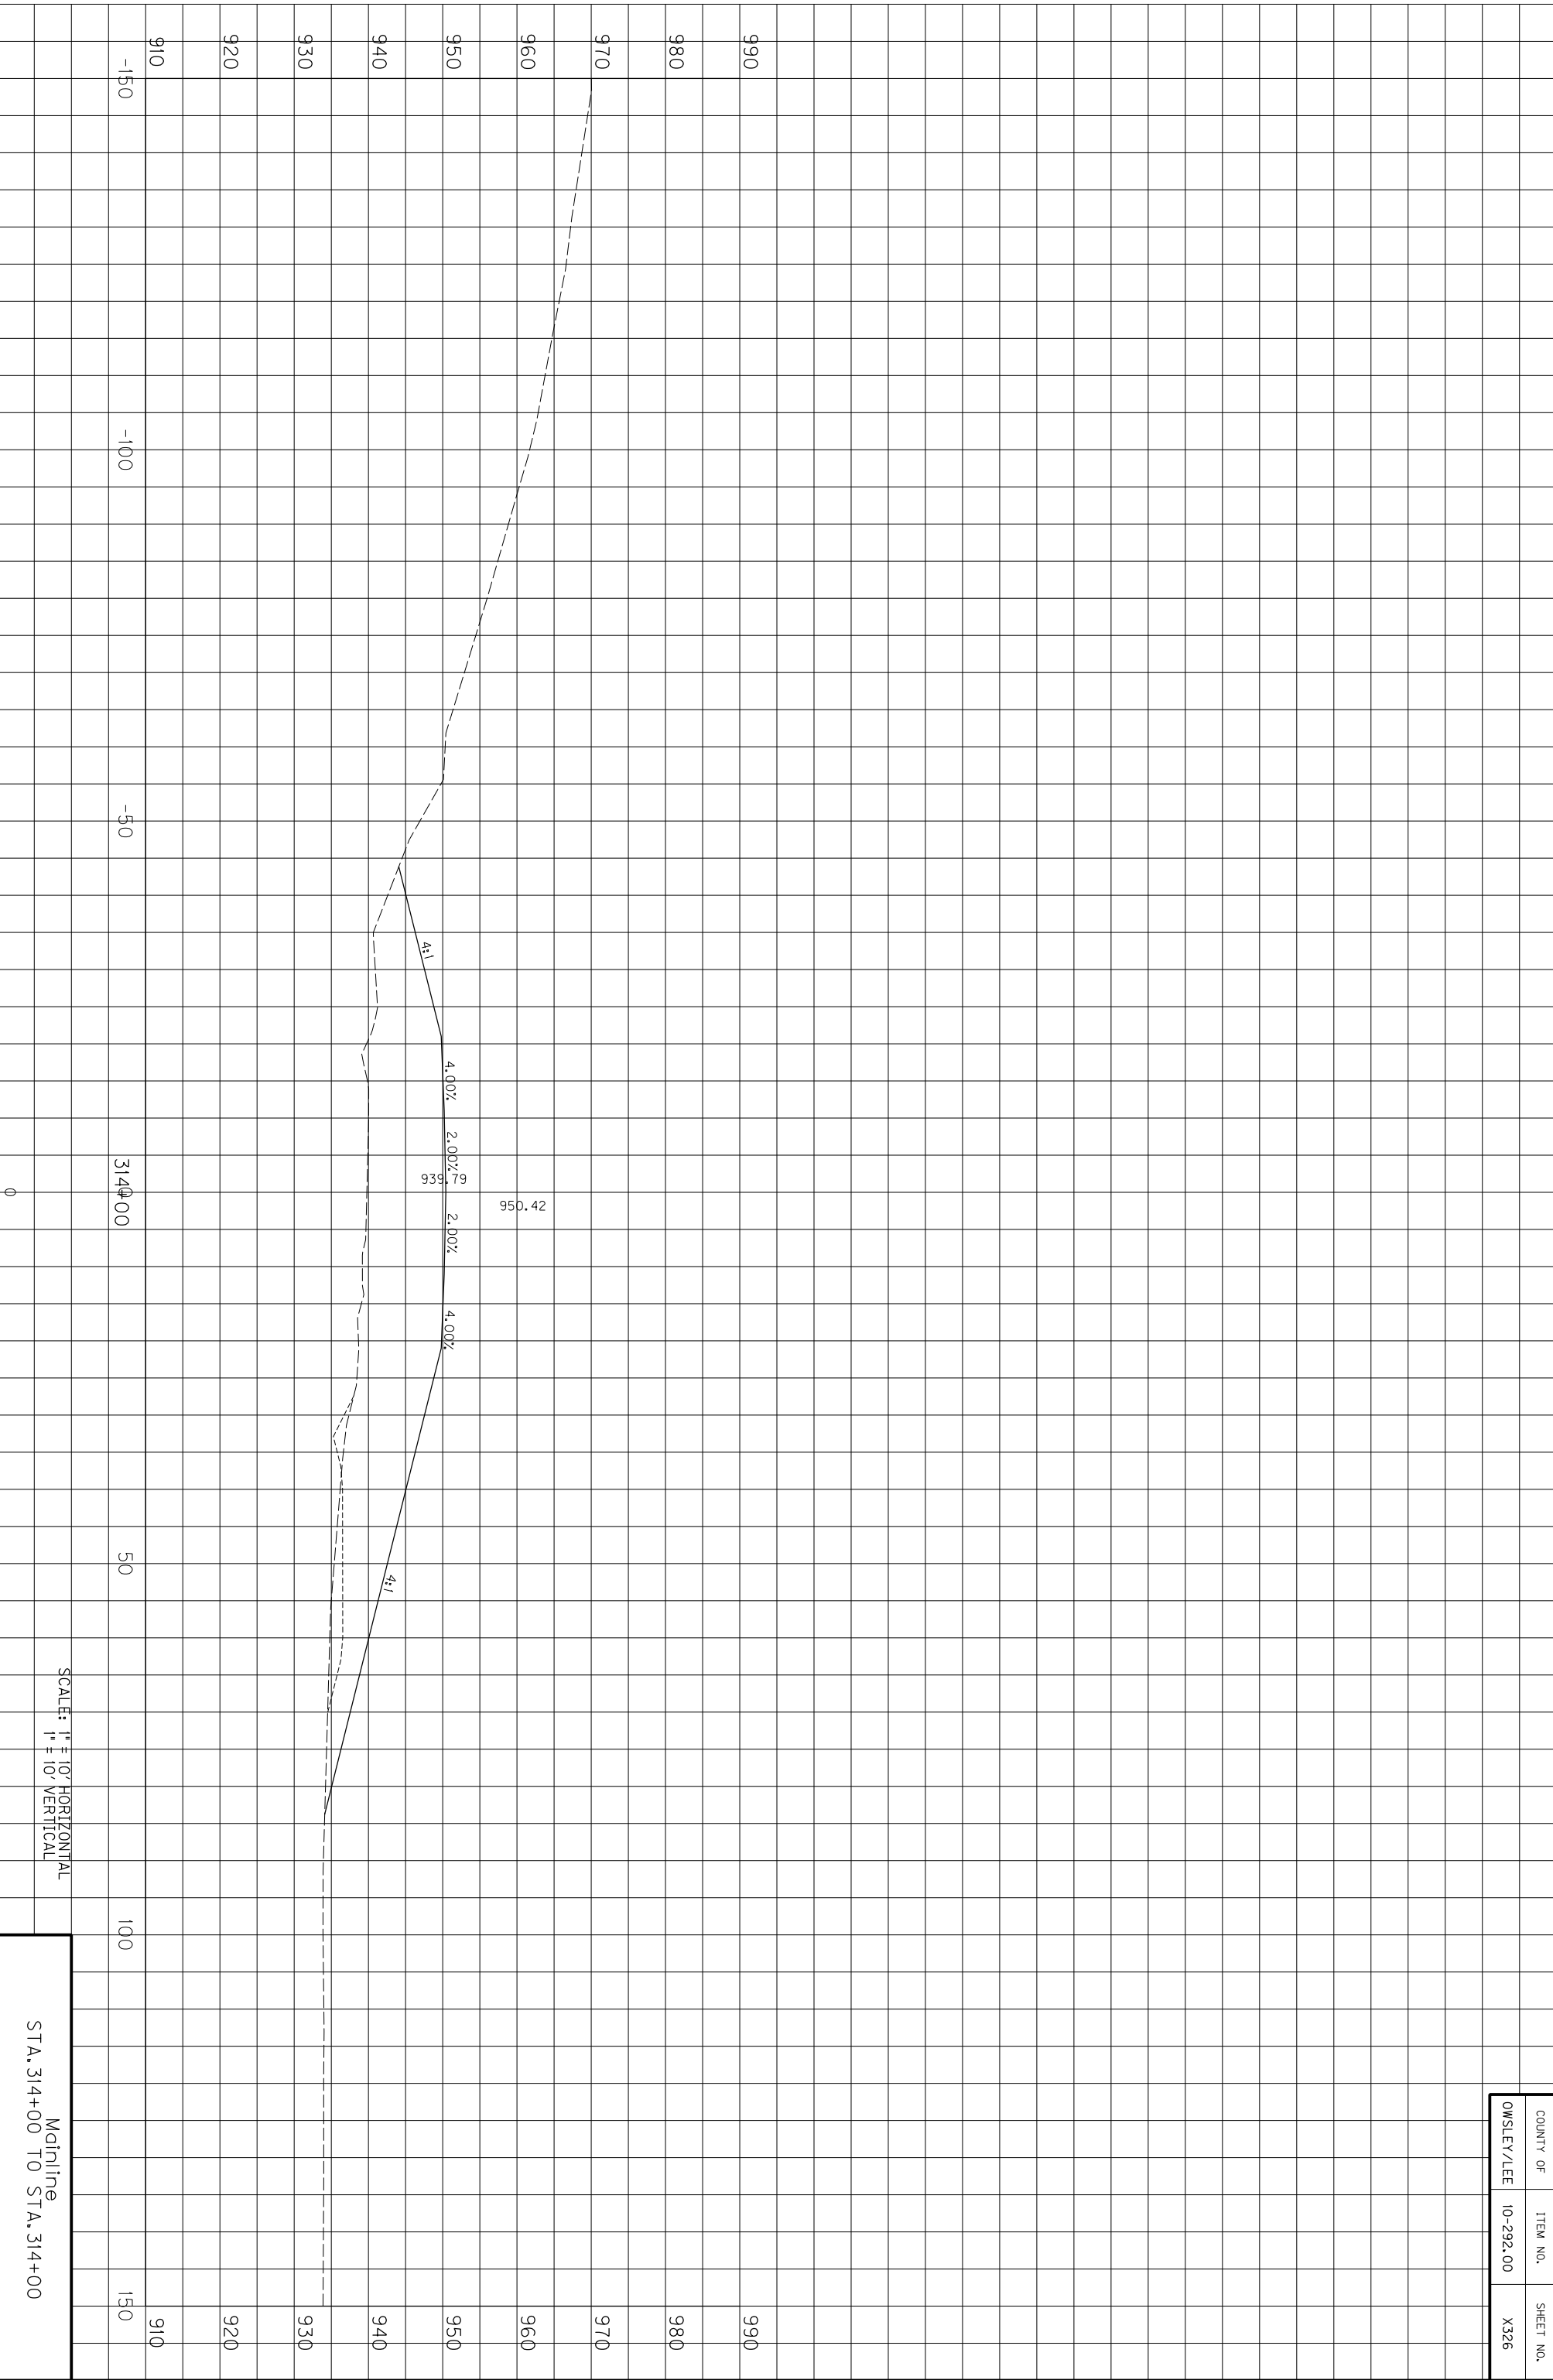

COUNTY OF	ITEM NO.	SHEET NO.
OWSLEY/LEE	10-292.00	X326

SCALE: 1" = 10' HORIZONTAL
1" = 10' VERTICAL


Mainline
STA. 314+00 TO STA. 314+00

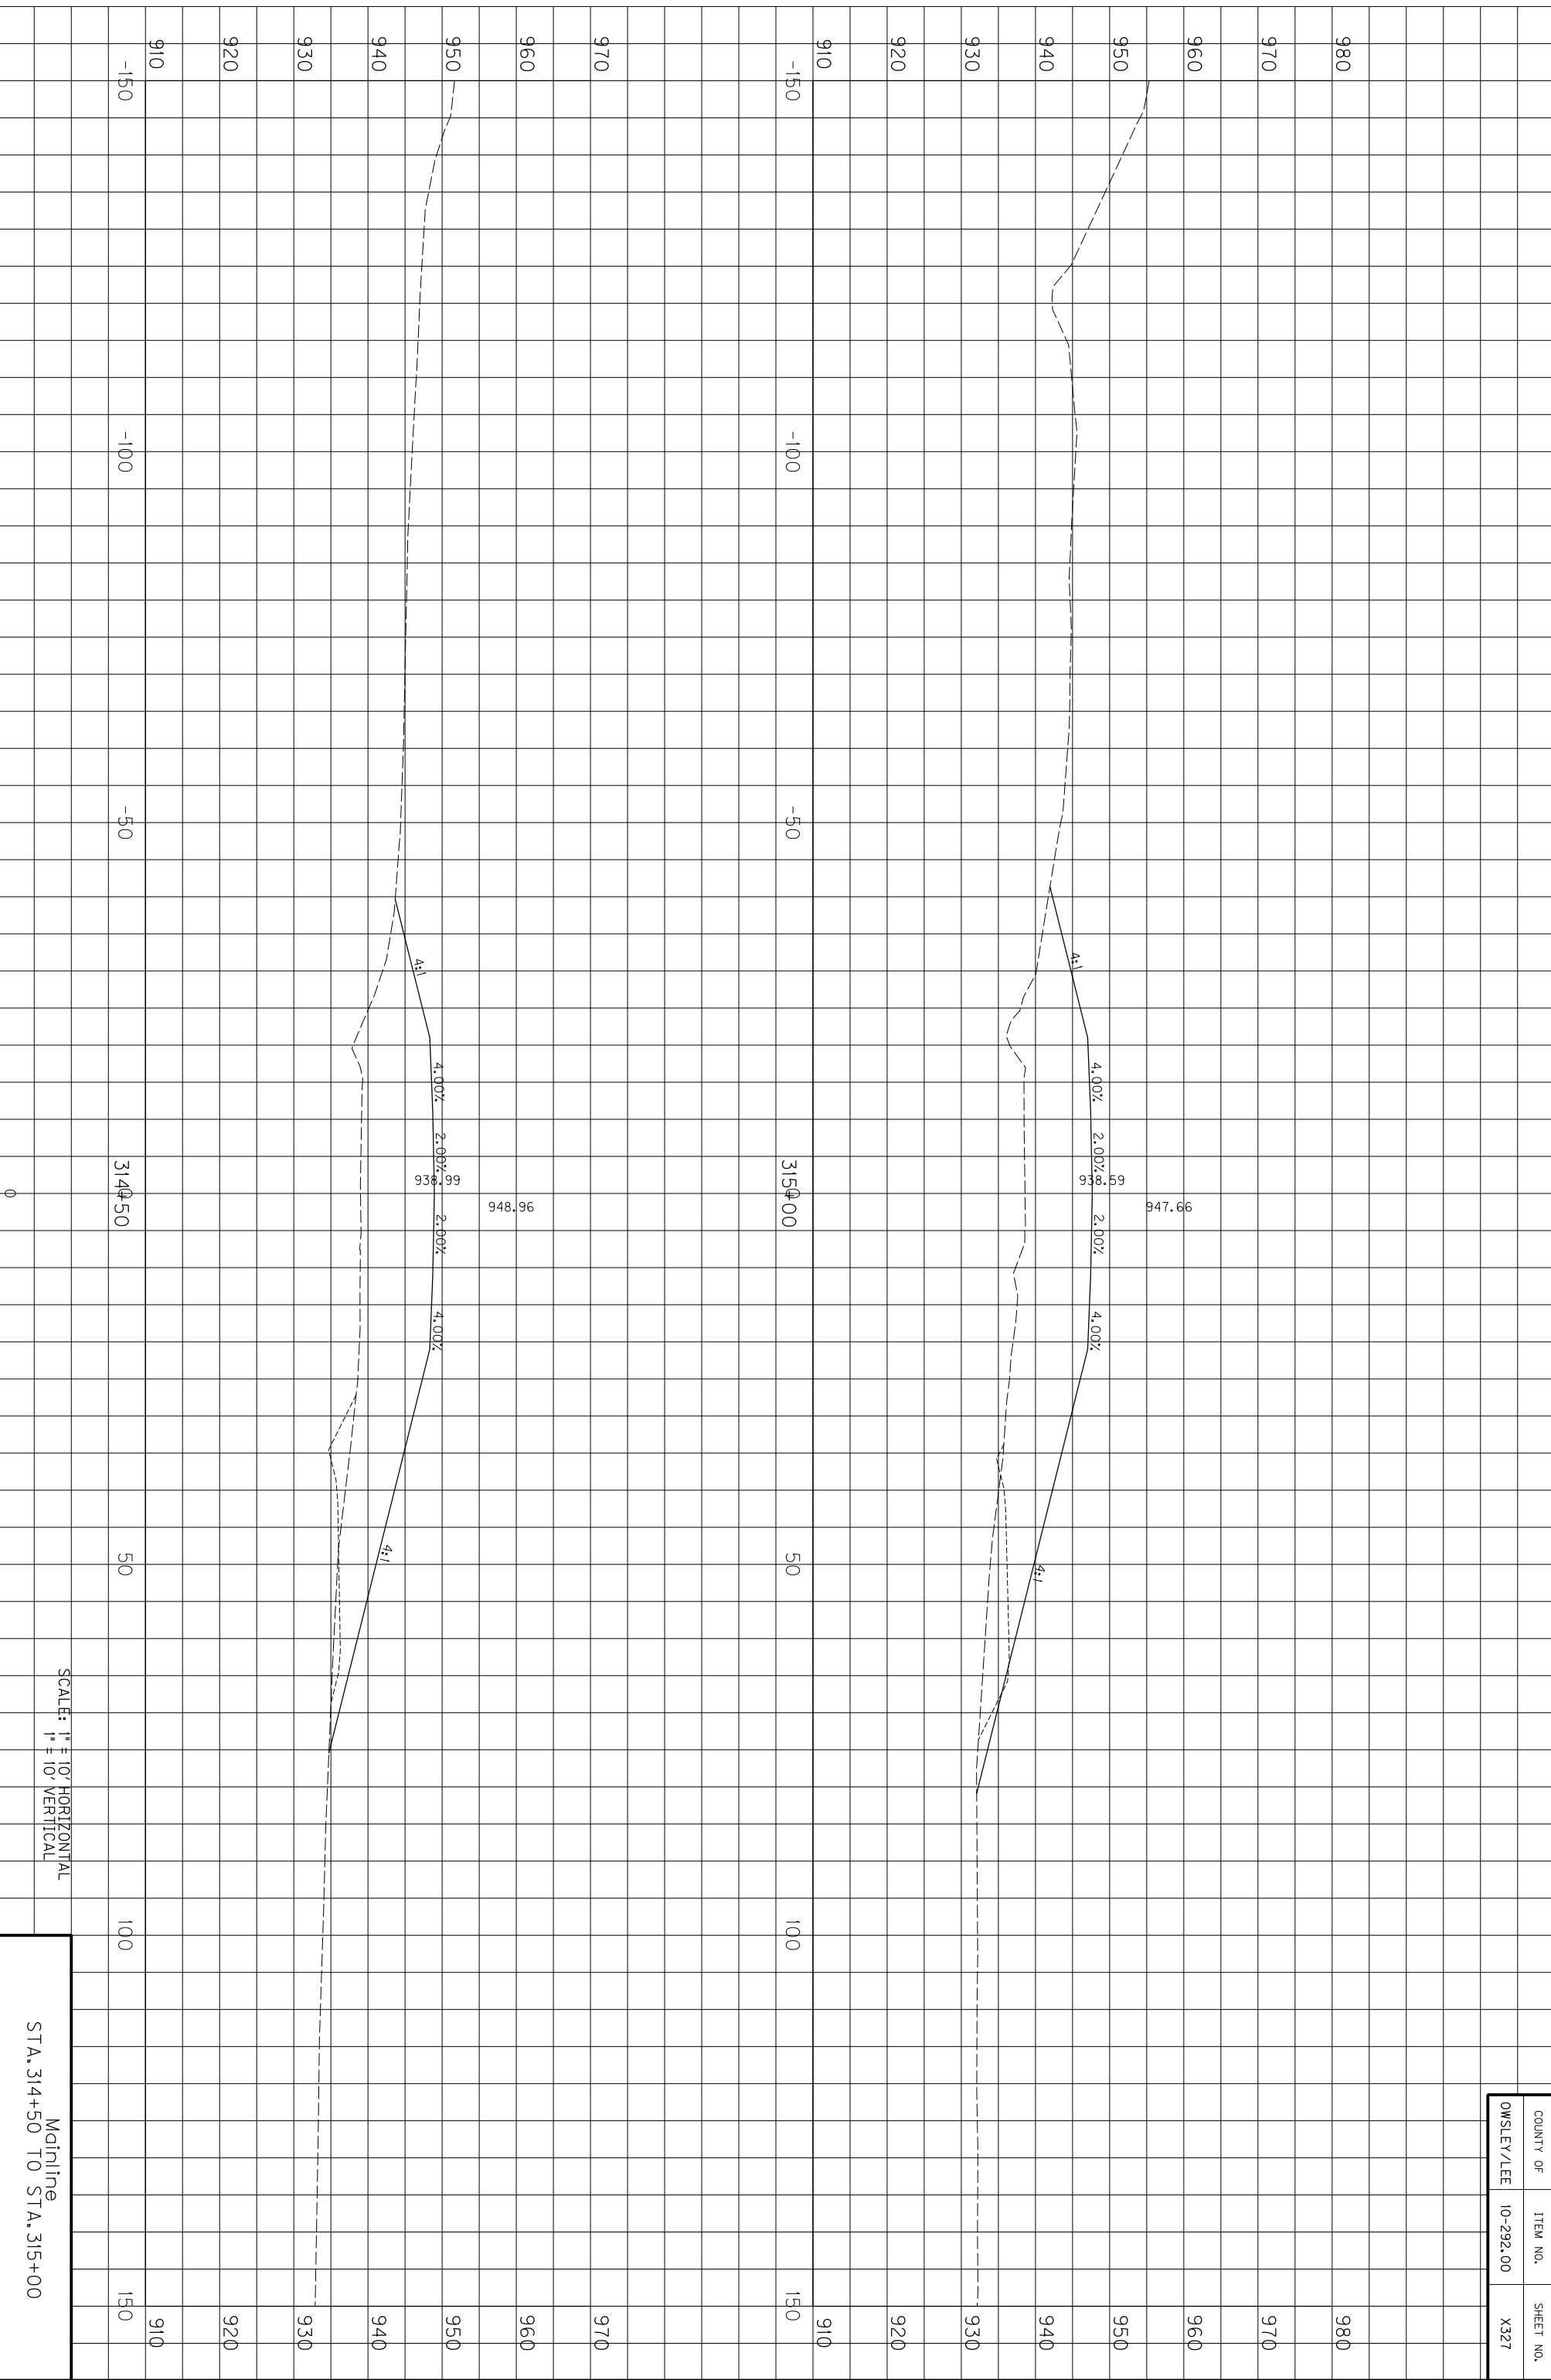


SCALE: 1" = 10' HORIZONTAL
1" = 10' VERTICAL

Mainline
STA. 314+50 TO STA. 315+00

COUNTY OF	ITEM NO.	SHEET NO.
OWSLEY/LEE	10-292.00	X327

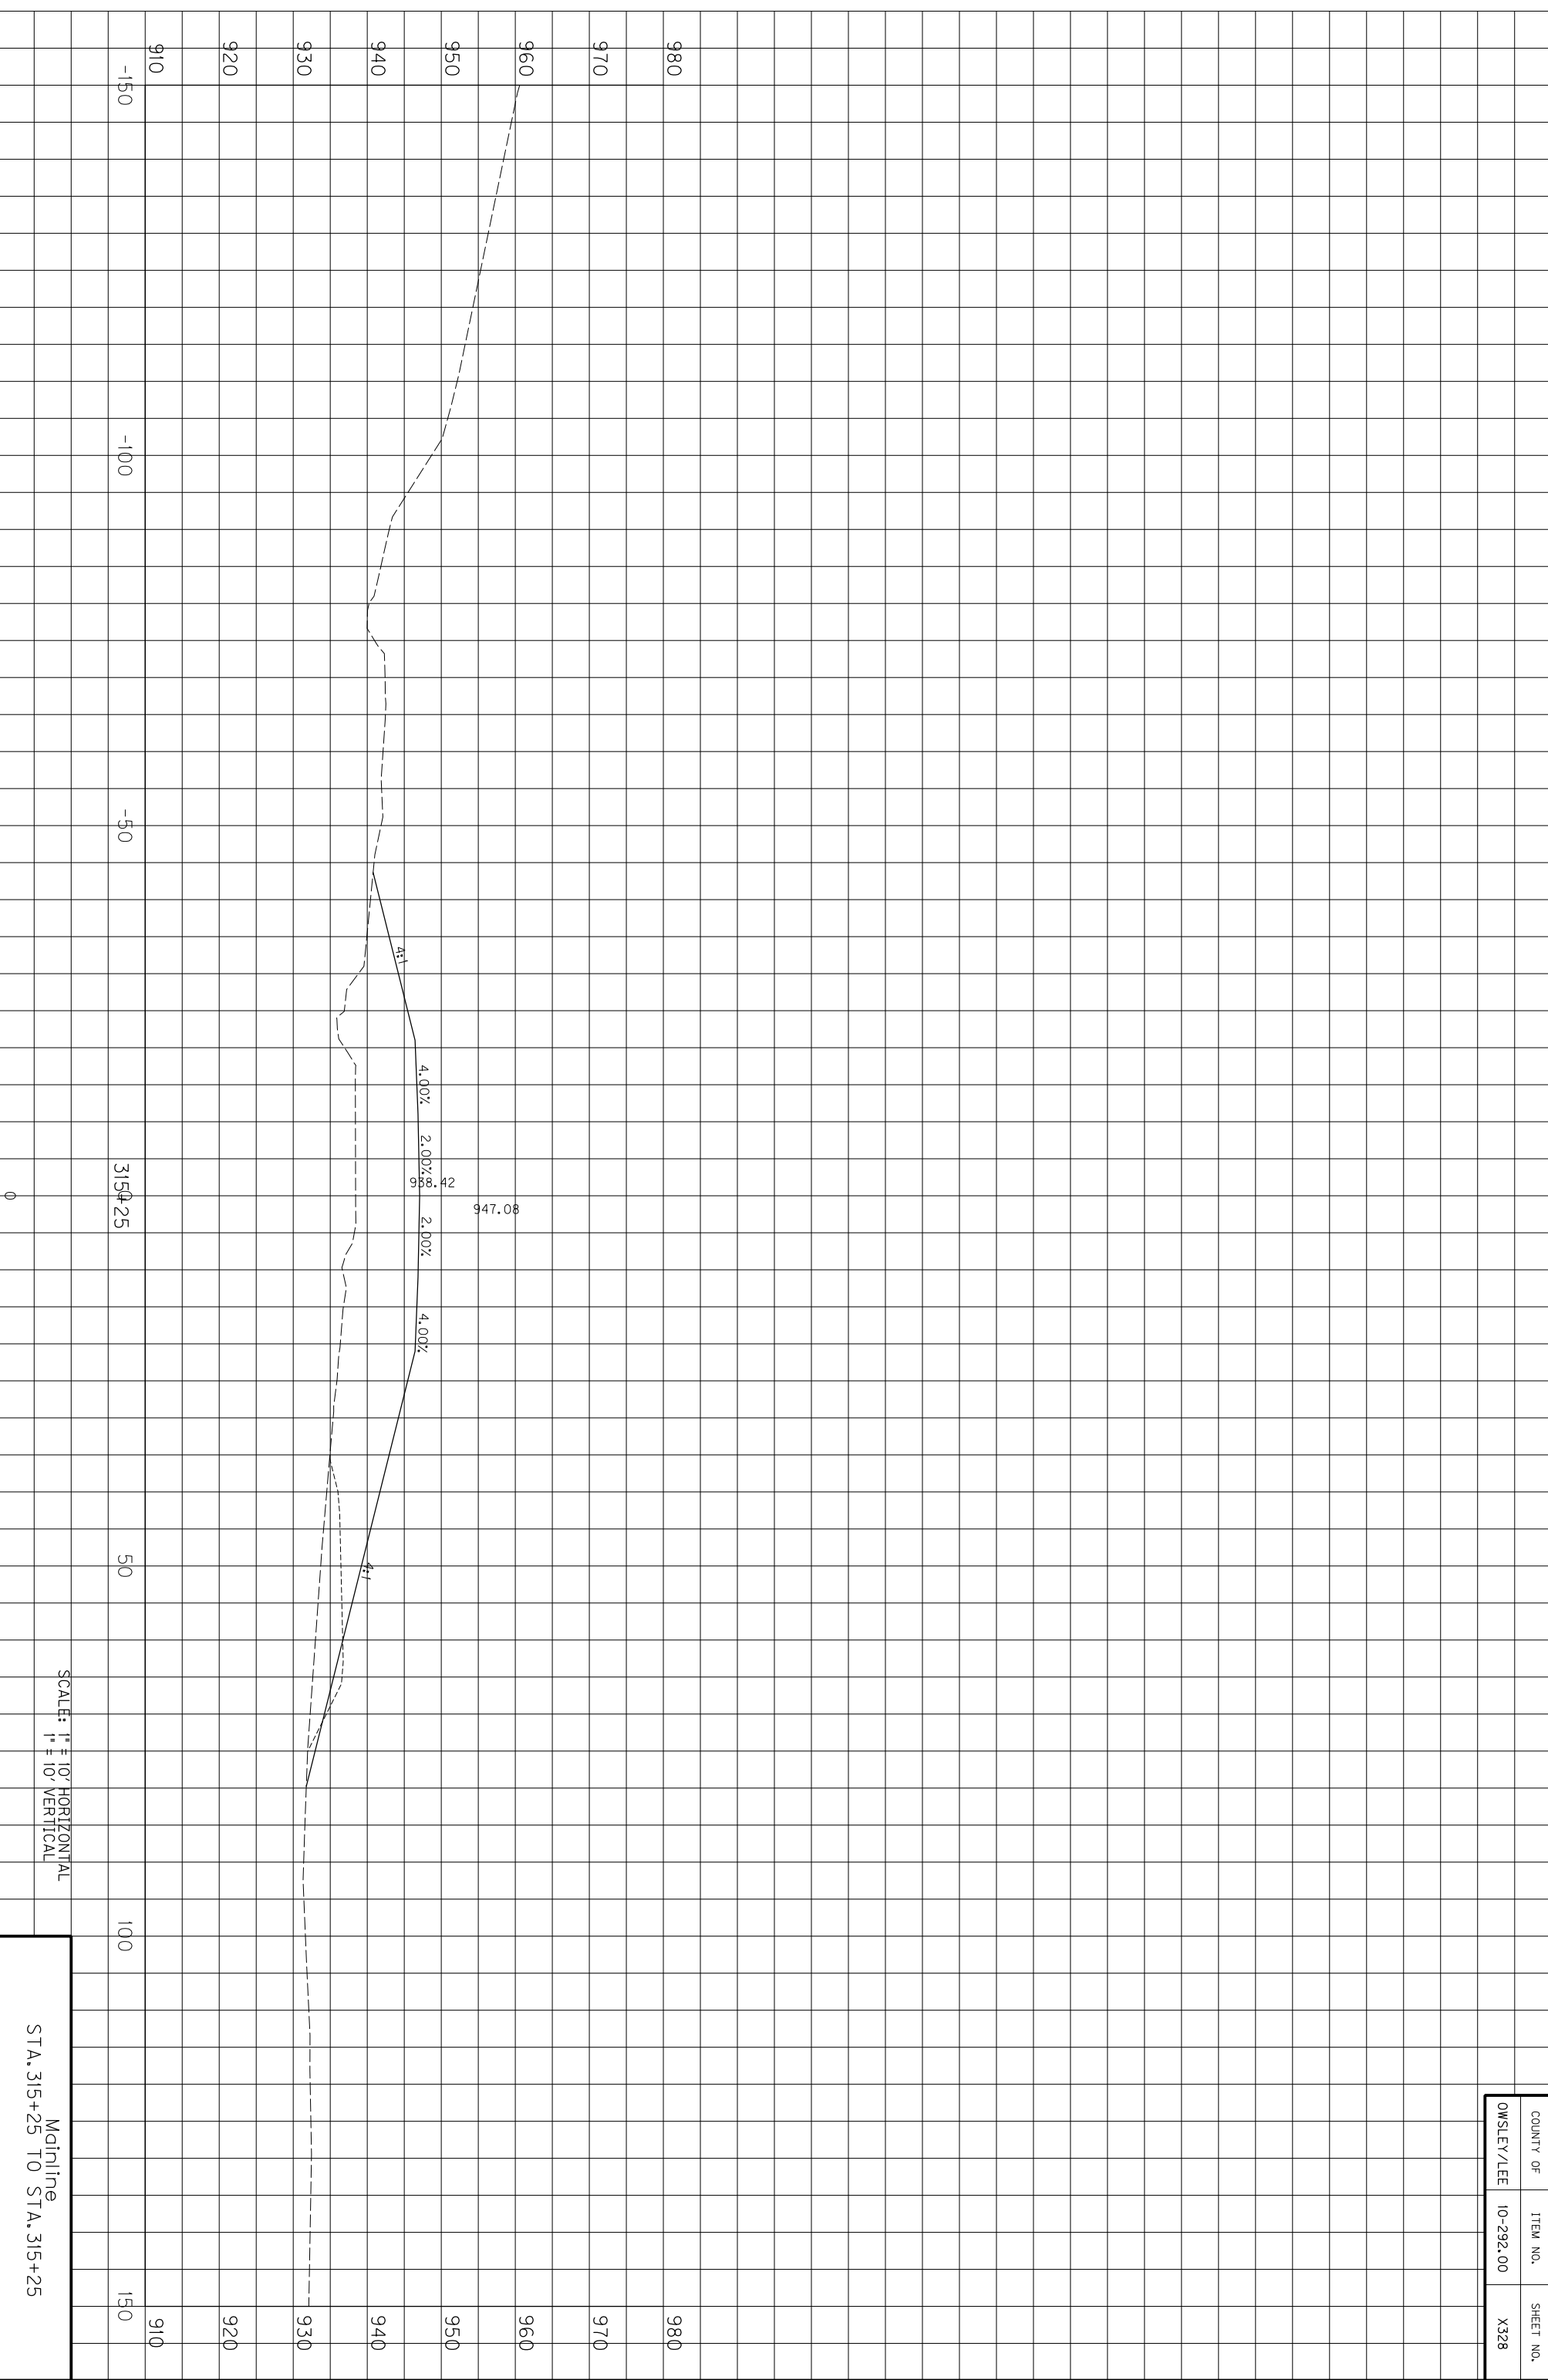


COUNTY OF	ITEM NO.	SHEET NO.
OWSLEY/LEE	10-292.00	X328

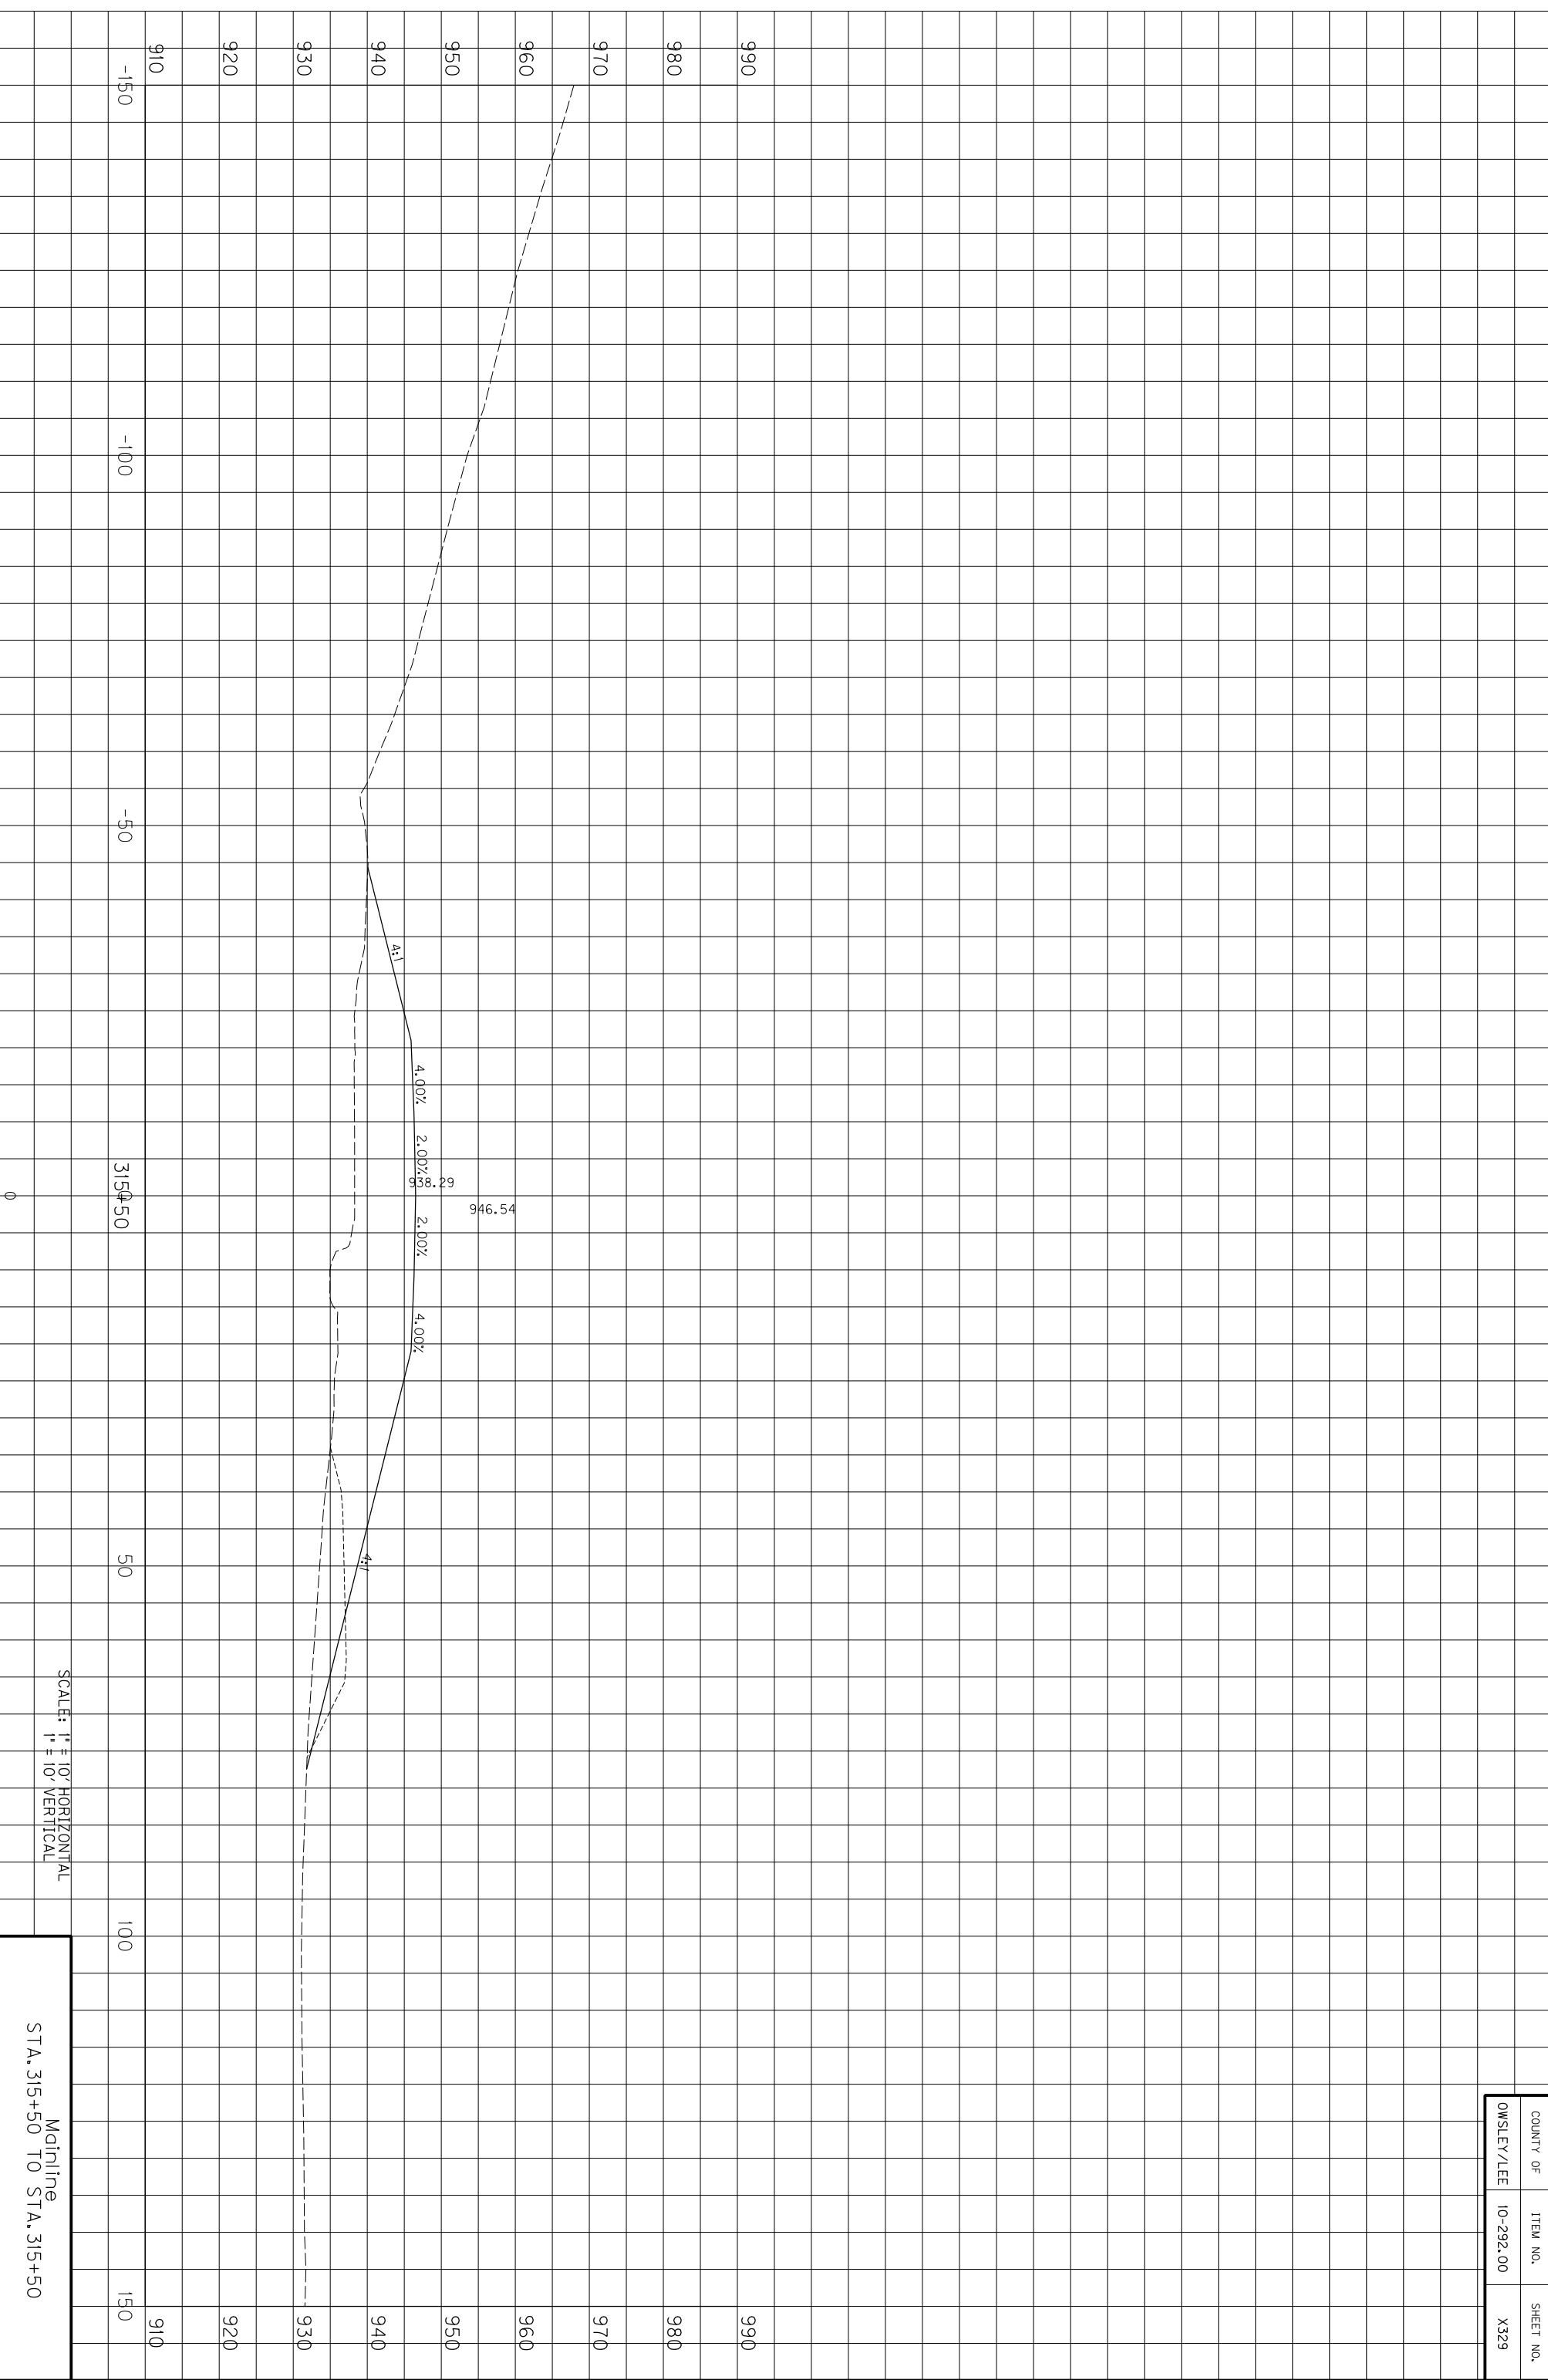

SCALE: 1" = 10' HORIZONTAL
1" = 10' VERTICAL

Mainline
STA. 315+50 TO STA. 315+50


COUNTY OF	ITEM NO.	SHEET NO.
OWSLEY/LEE	10-292.00	X329

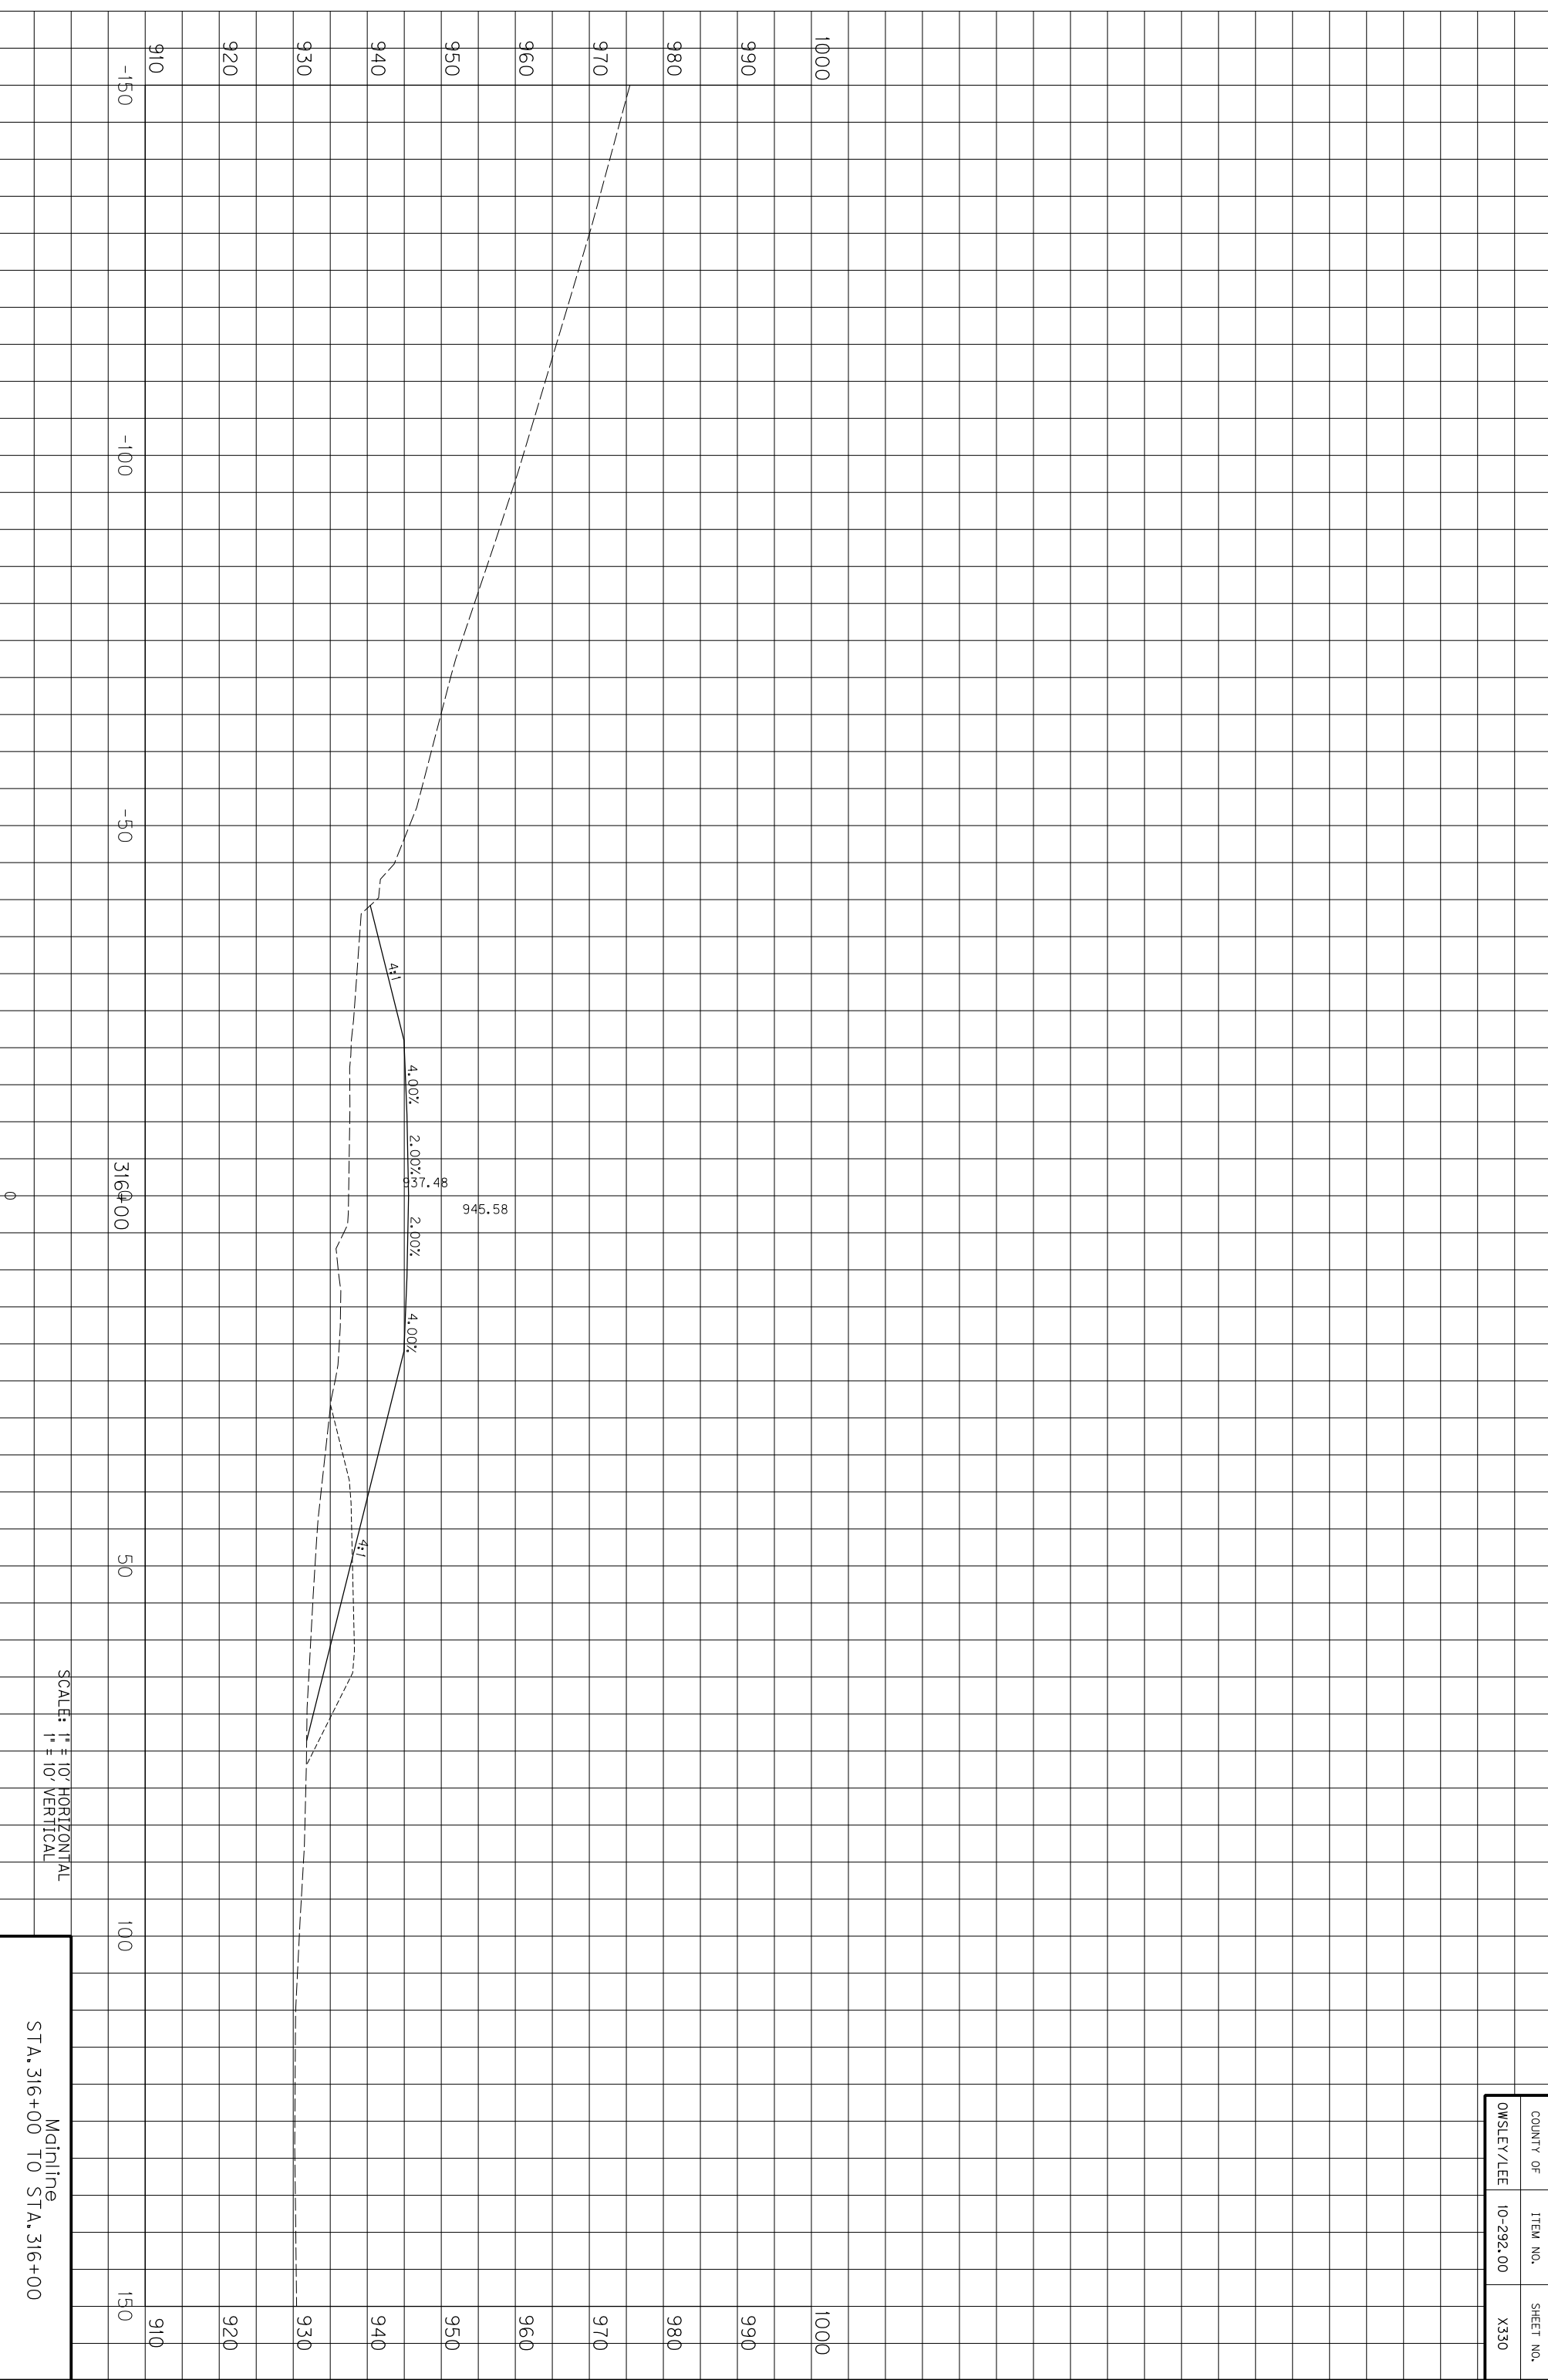

SCALE: 1" = 10' HORIZONTAL
1" = 10' VERTICAL

Mainline
STA. 316+00 TO STA. 316+00


COUNTY OF	ITEM NO.	SHEET NO.
OWSLEY/LEE	10-292.00	X330

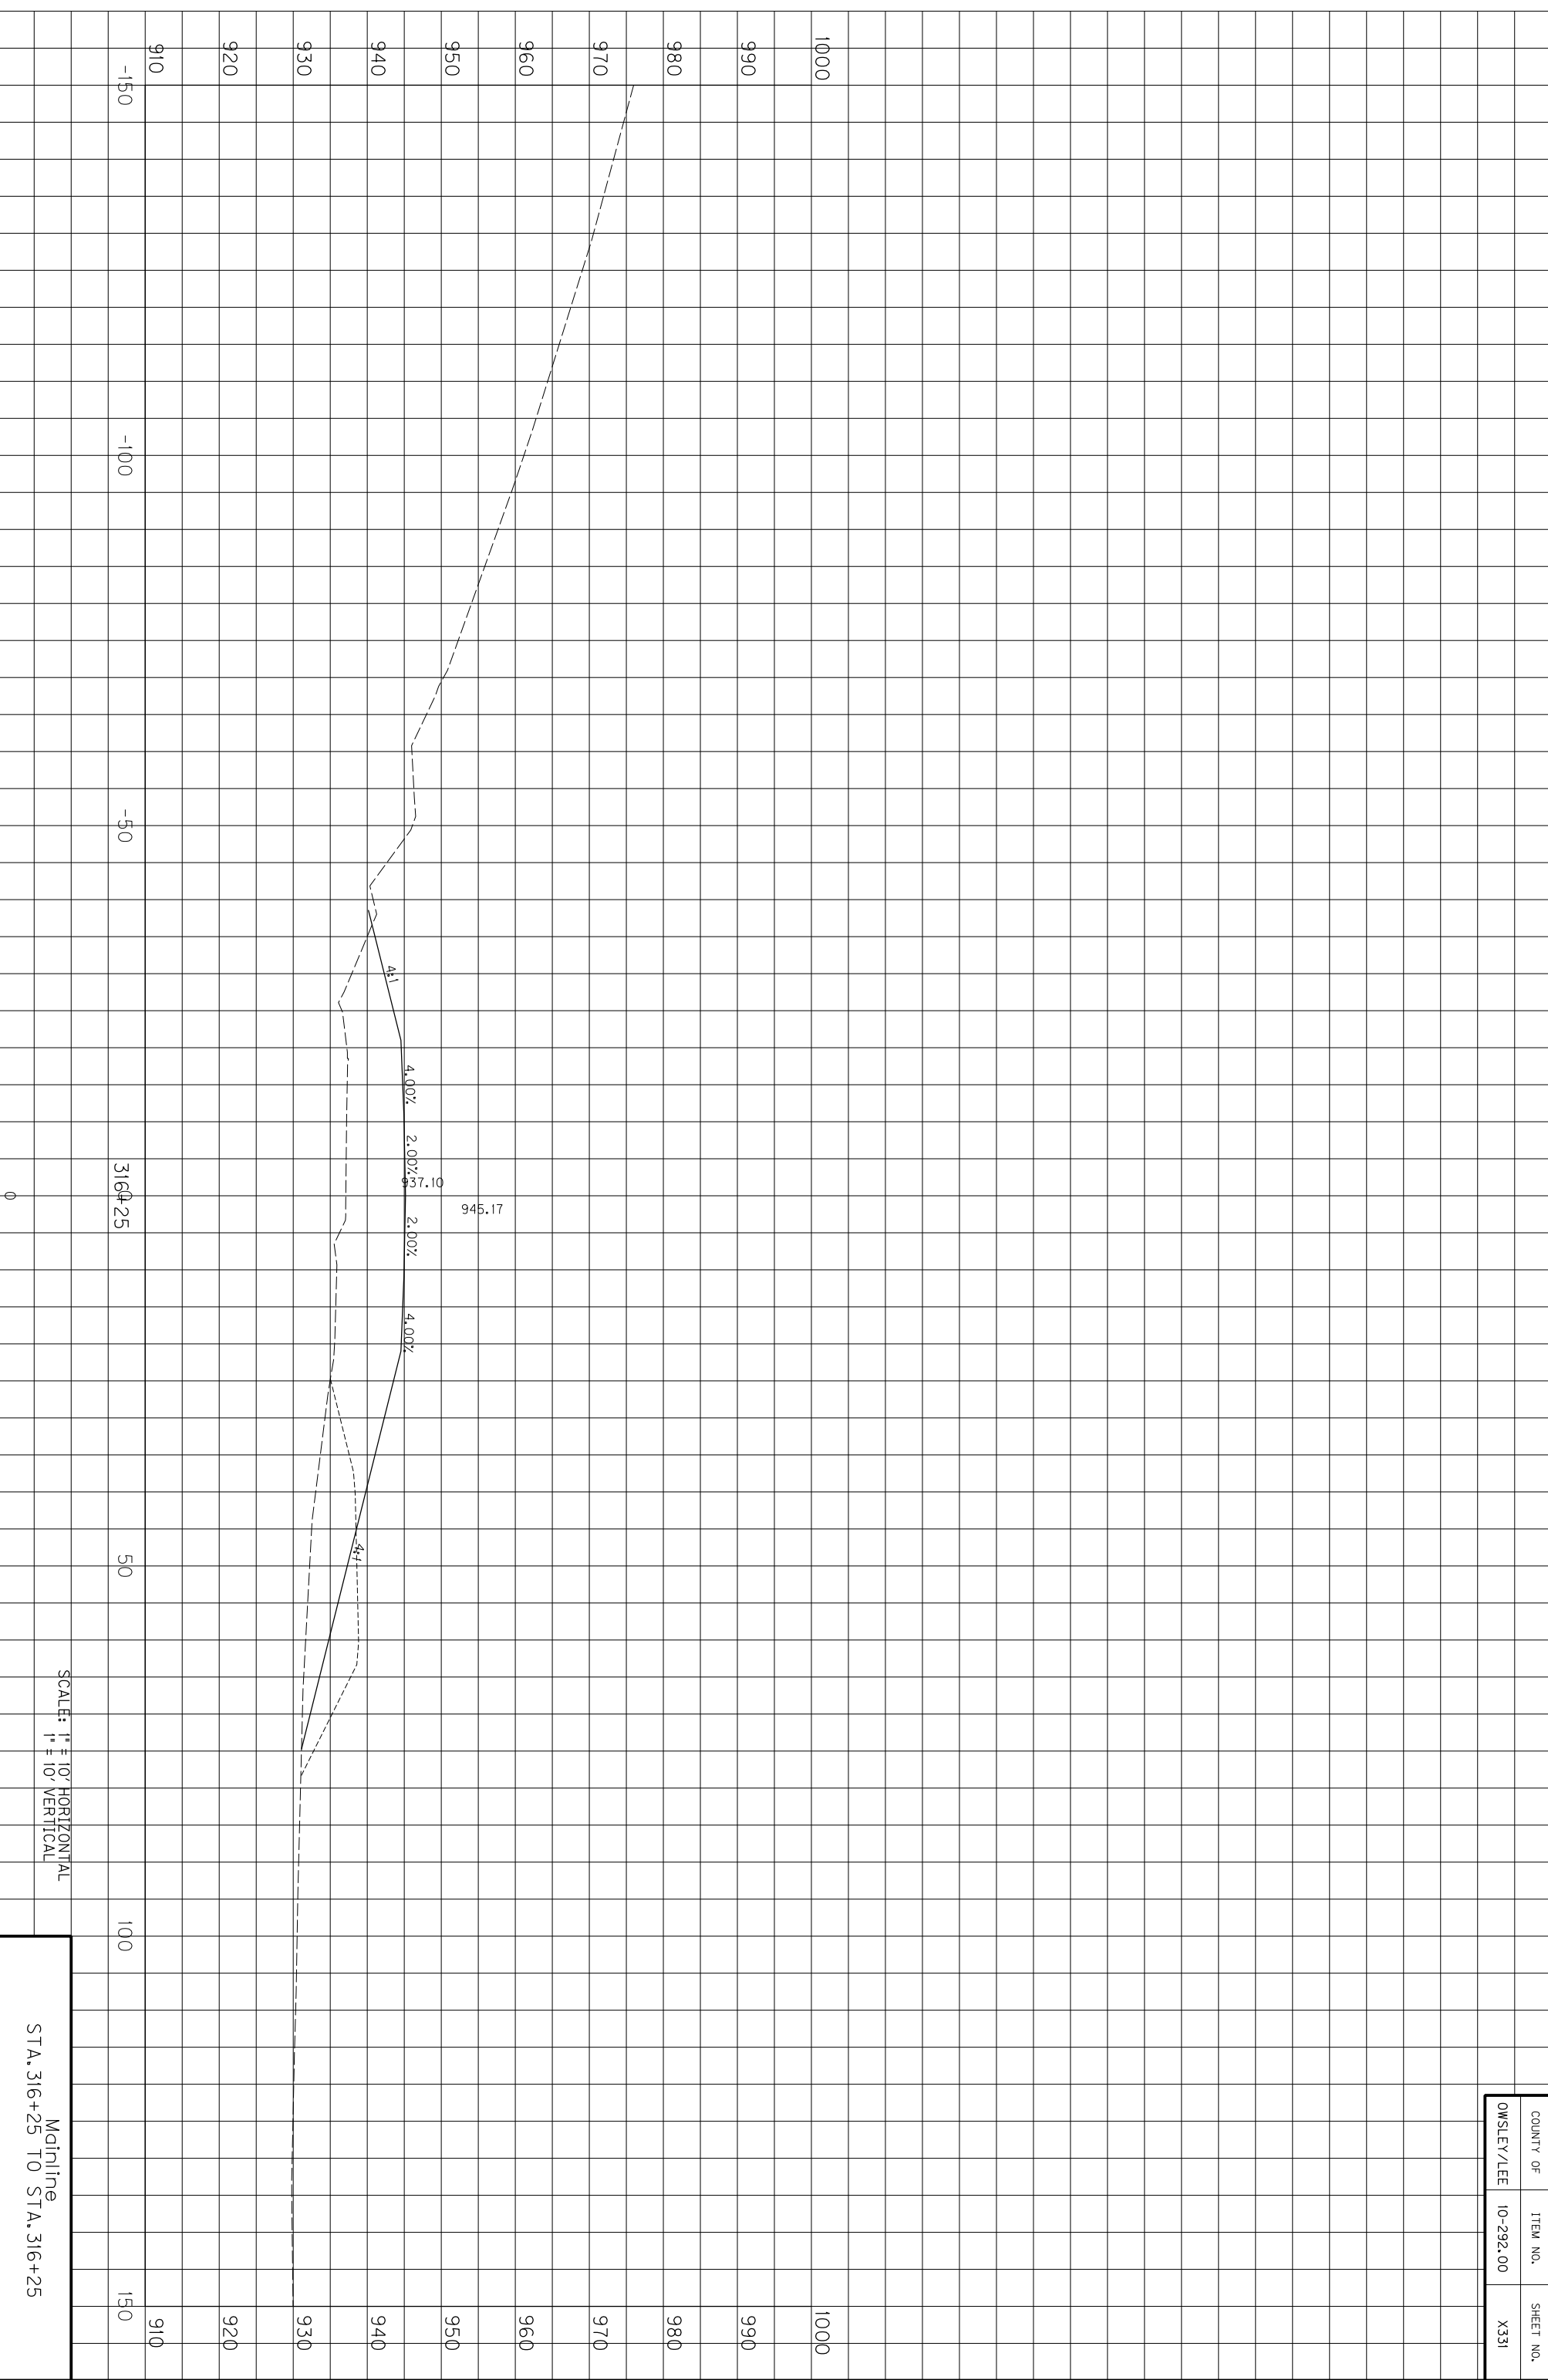

SCALE: 1" = 10' HORIZONTAL
1" = 10' VERTICAL

Mainline
STA. 316+25 TO STA. 316+25


COUNTY OF	ITEM NO.	SHEET NO.
OWSLEY/LEE	10-292.00	X331

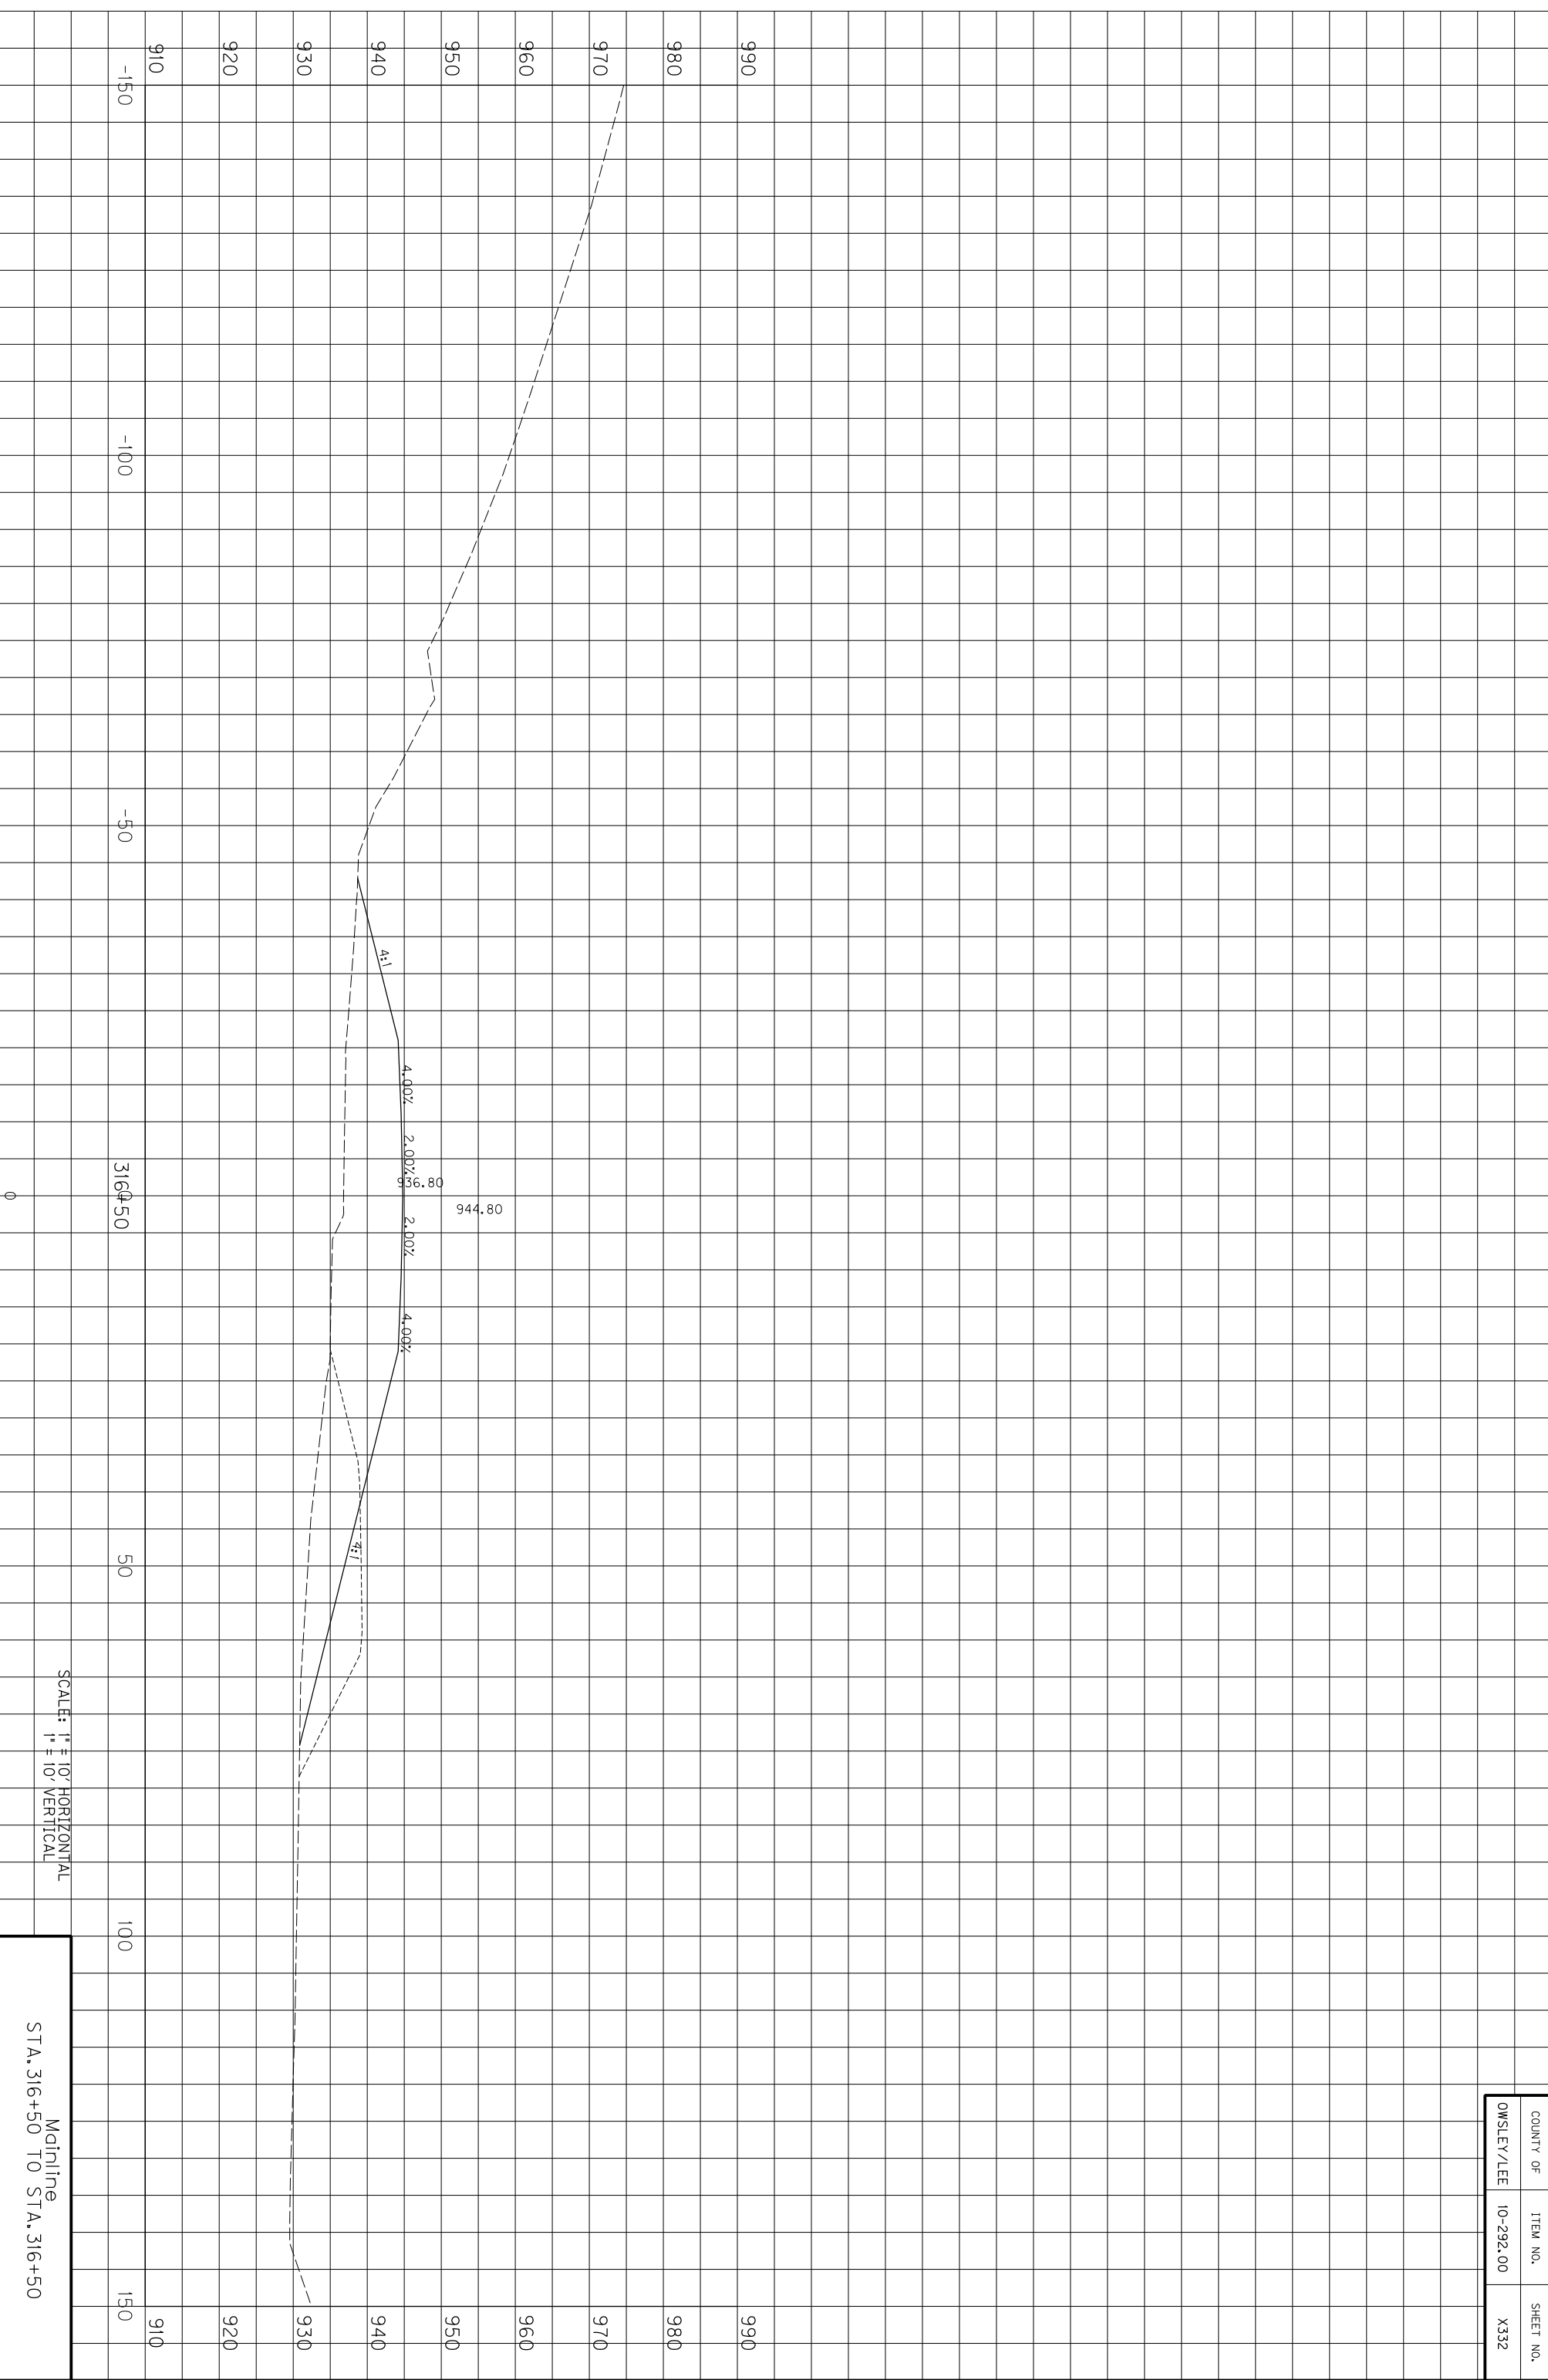

SCALE: 1" = 10' HORIZONTAL
1" = 10' VERTICAL

Mainline
STA. 316+50 TO STA. 316+50

COUNTY OF	ITEM NO.	SHEET NO.
OWSLEY/LEE	10-292.00	X332

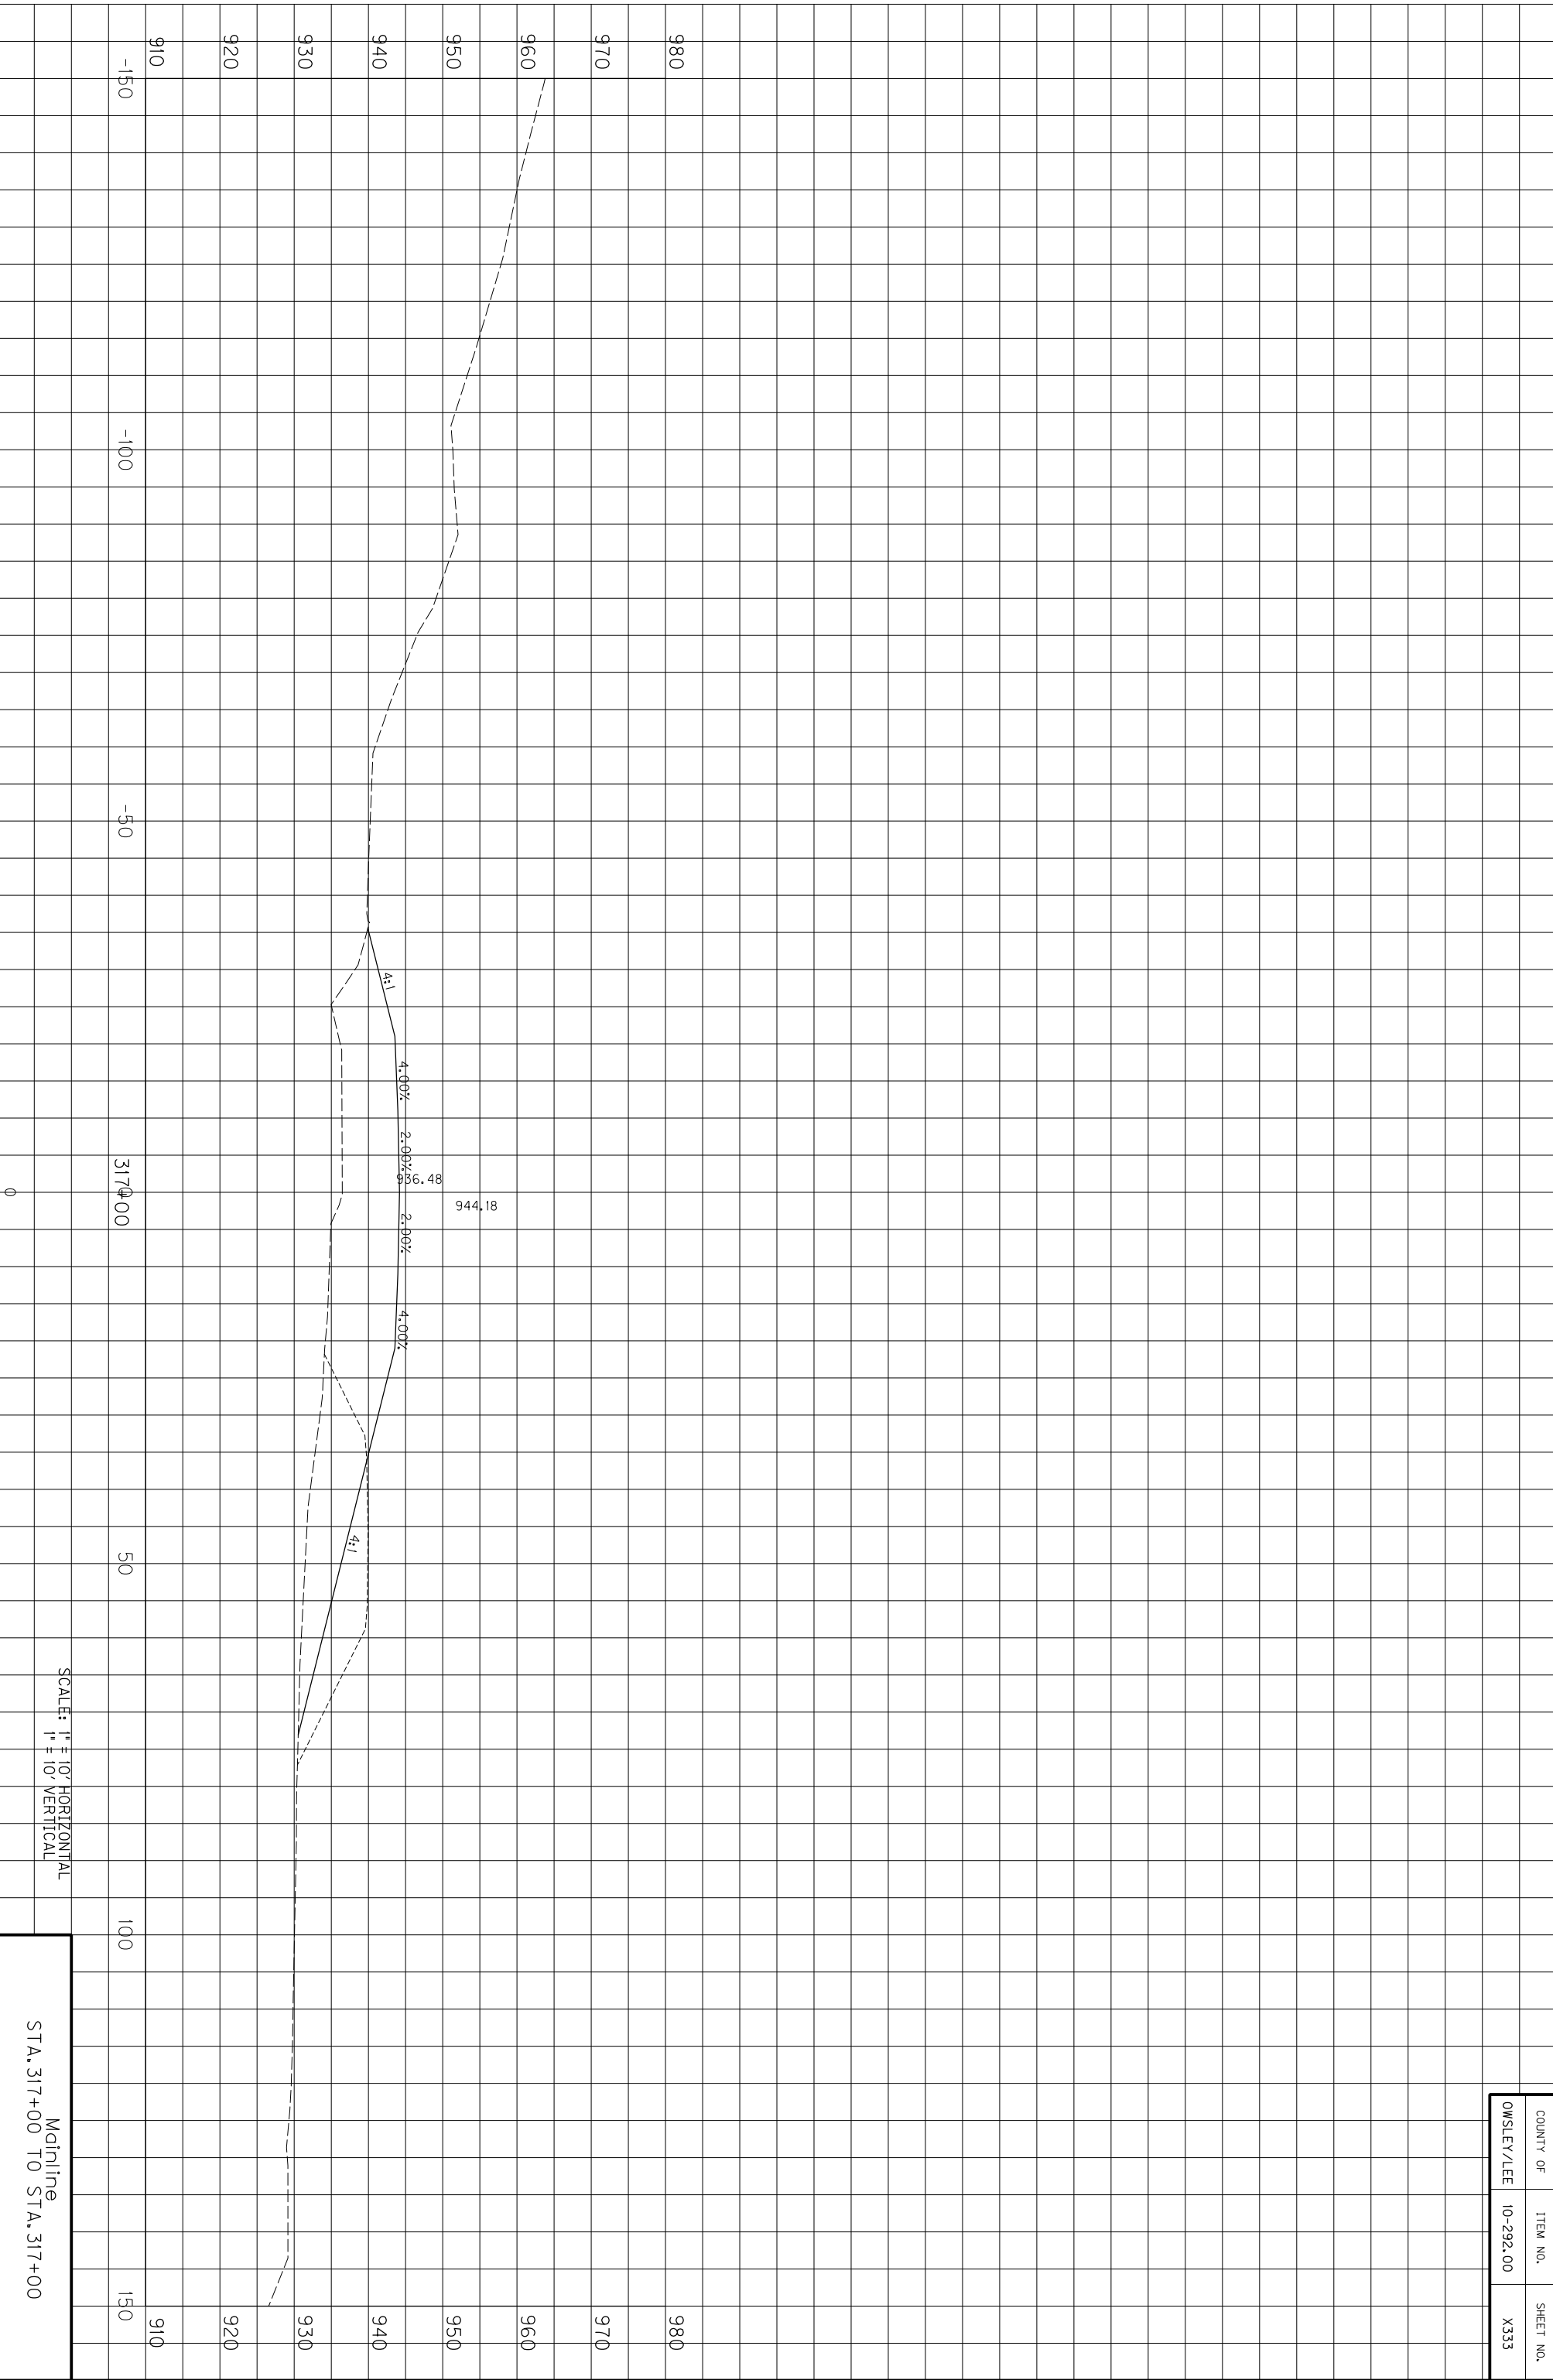

317+00

50

100

150

910

920

930

940

950

960

970

980

910

920

930

940

950

960


970

980

SCALE: 1" = 10' HORIZONTAL
1" = 10' VERTICAL

Mainline
STA. 317+00 TO STA. 317+00


COUNTY OF	ITEM NO.	SHEET NO.
OWSLEY/LEE	10-292.00	X333

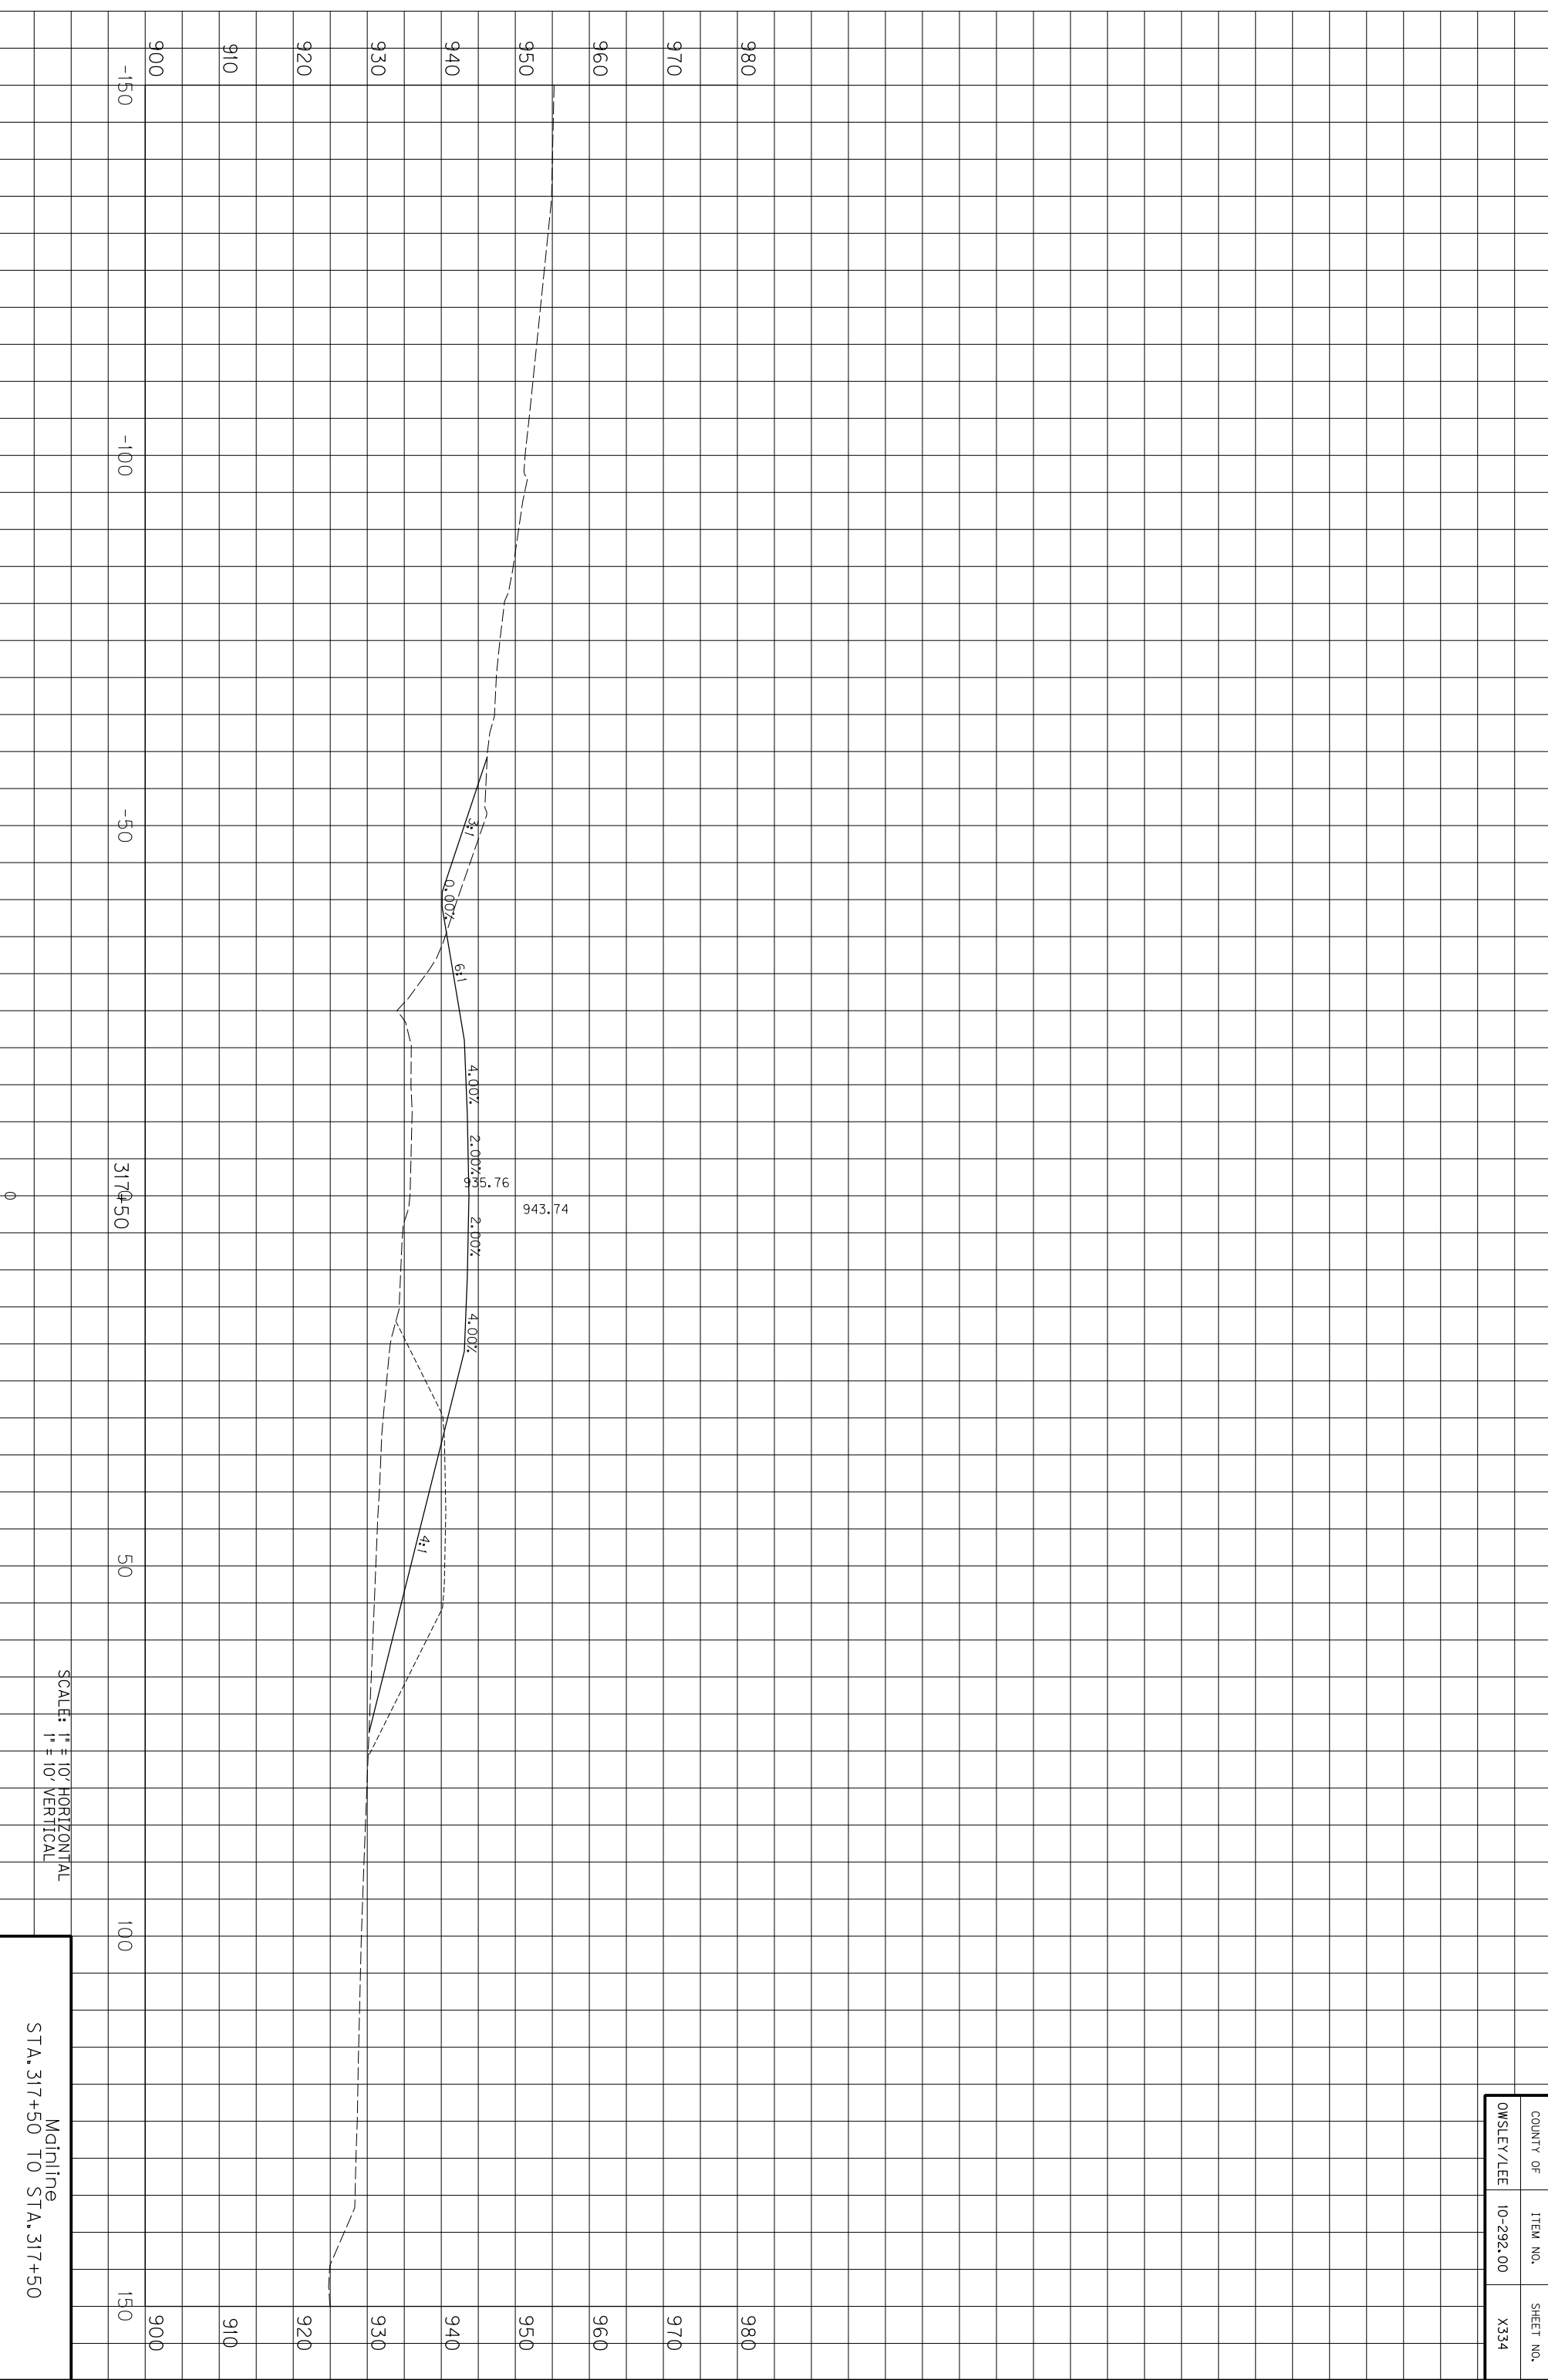

SCALE: 1" = 10' HORIZONTAL
1" = 10' VERTICAL

Mainline
STA. 317+50 TO STA. 317+50


COUNTY OF	ITEM NO.	SHEET NO.
OWSLEY/LEE	10-292.00	X334

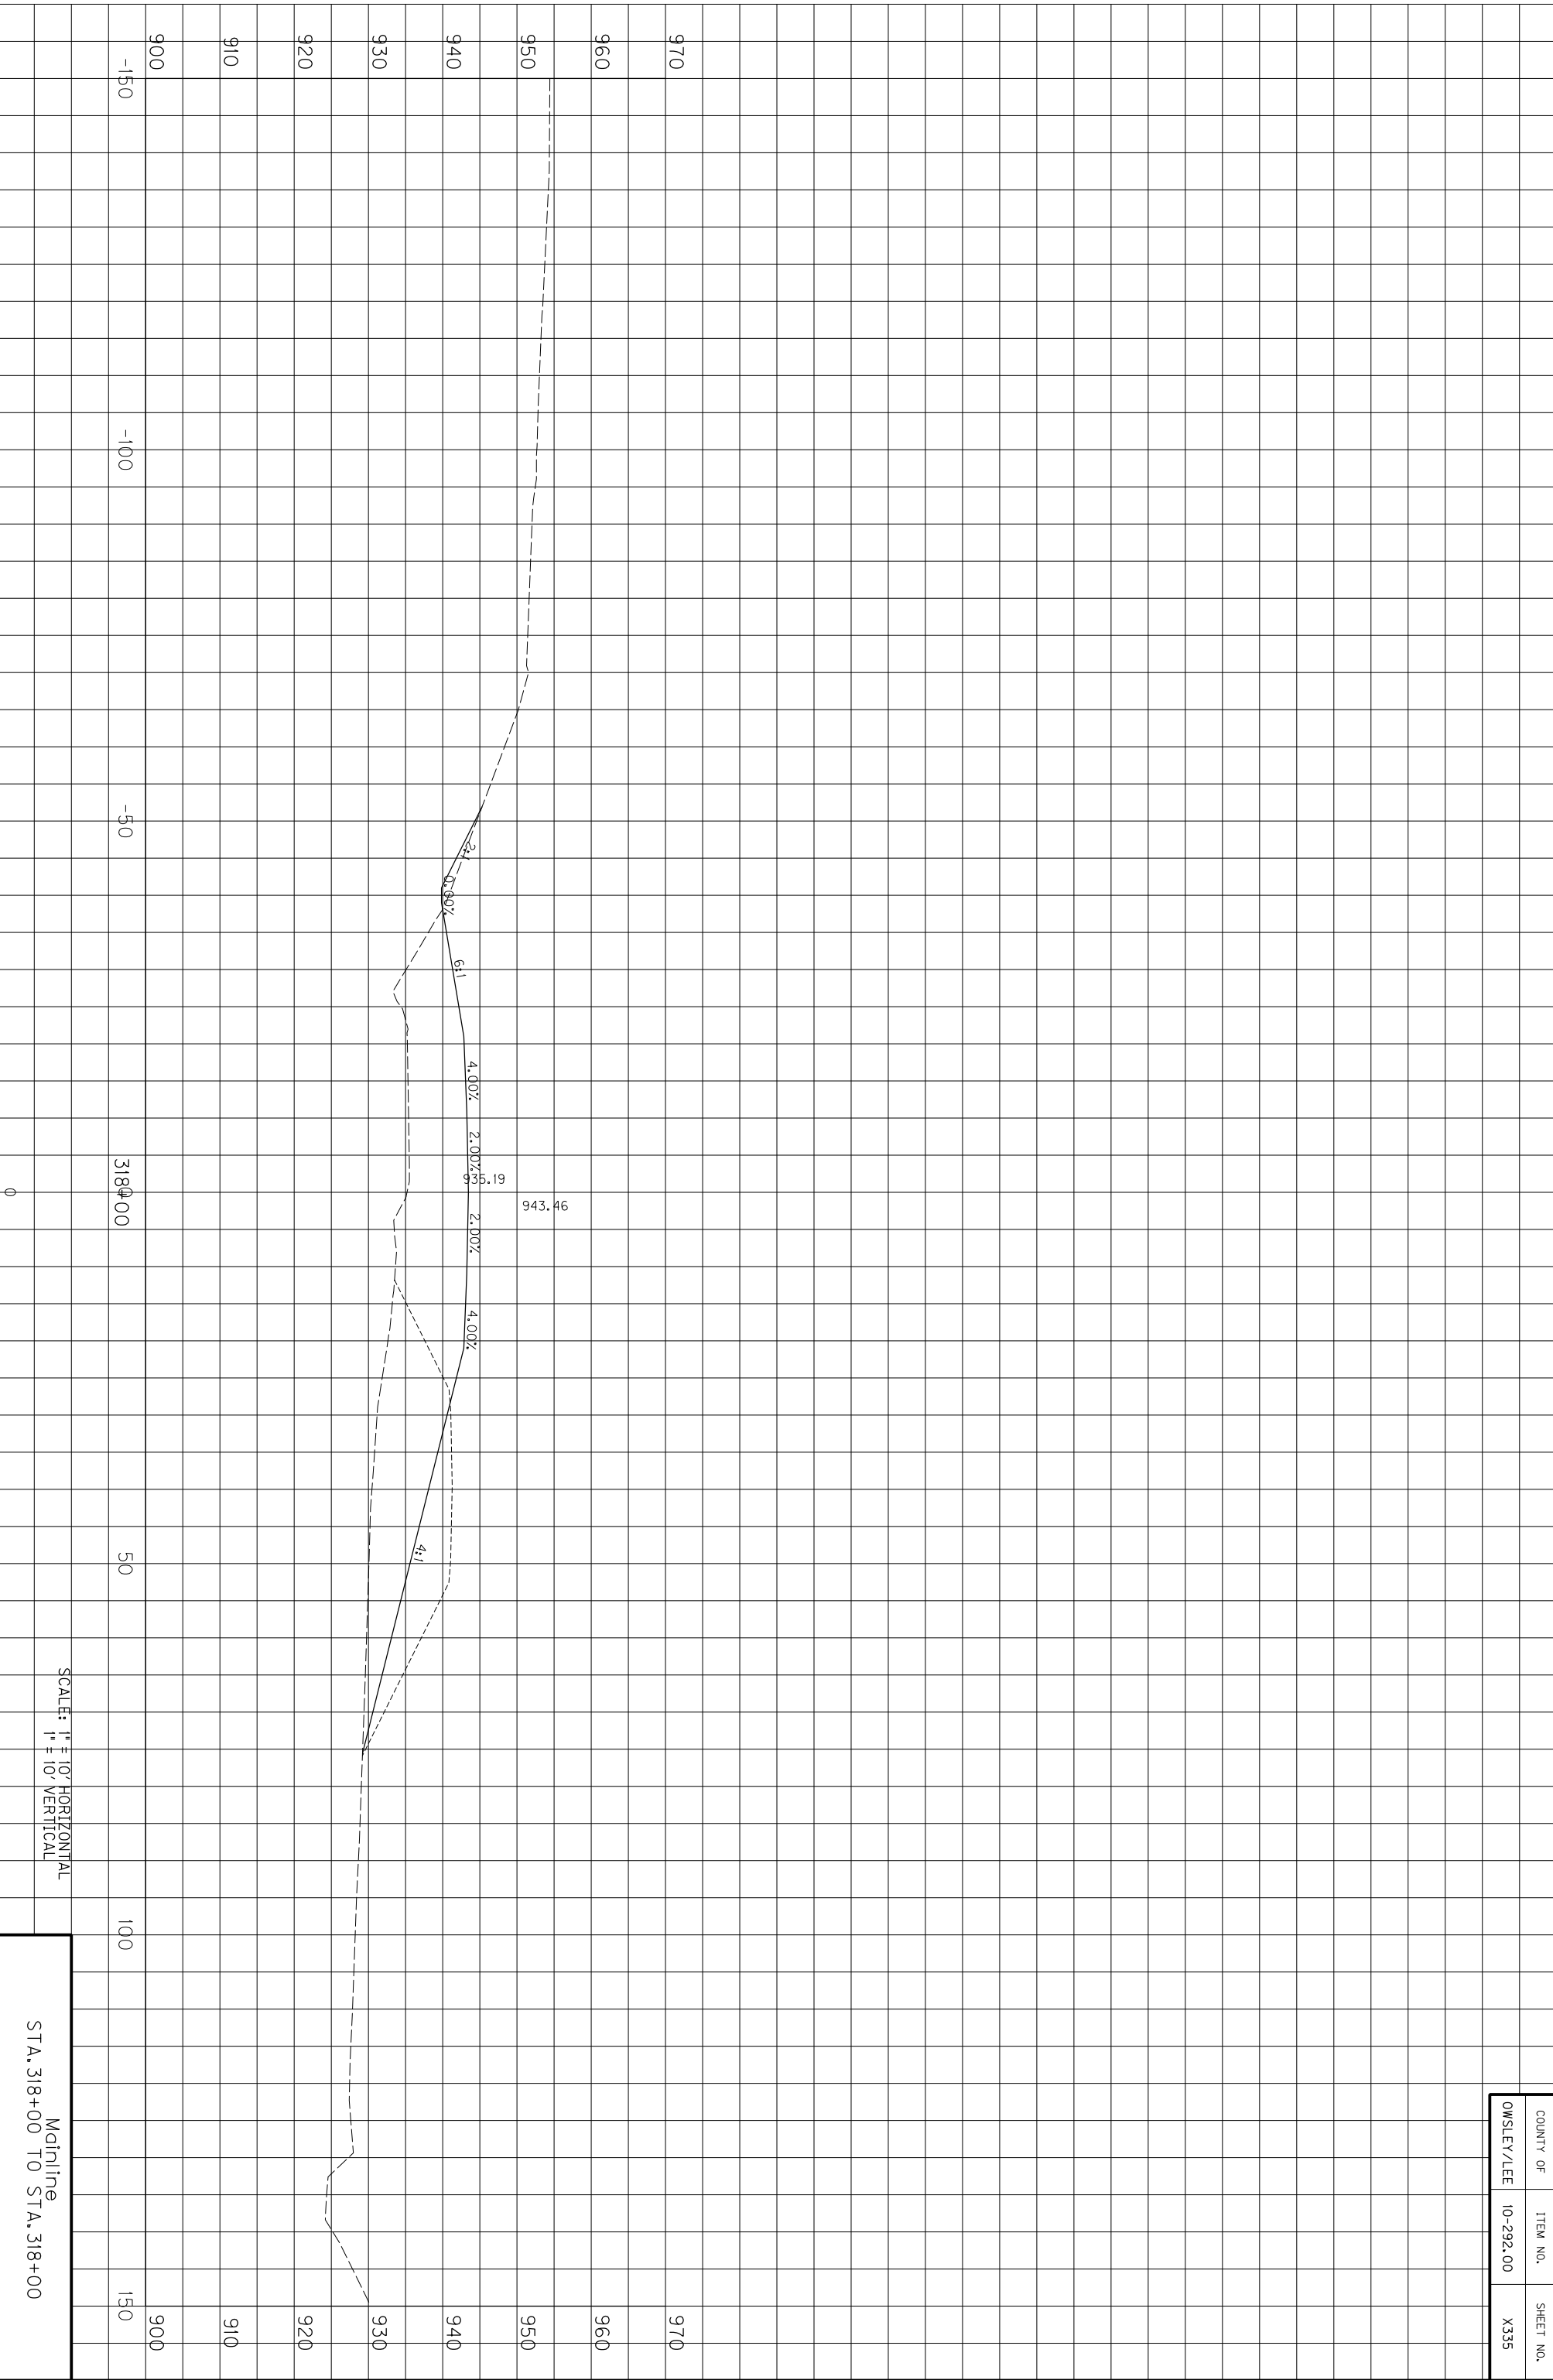


SCALE: 1" = 10' HORIZONTAL
1" = 10' VERTICAL

Mainline
STA. 318+00 TO STA. 318+00

COUNTY OF	ITEM NO.	SHEET NO.
OWSLEY/LEE	10-292.00	X335

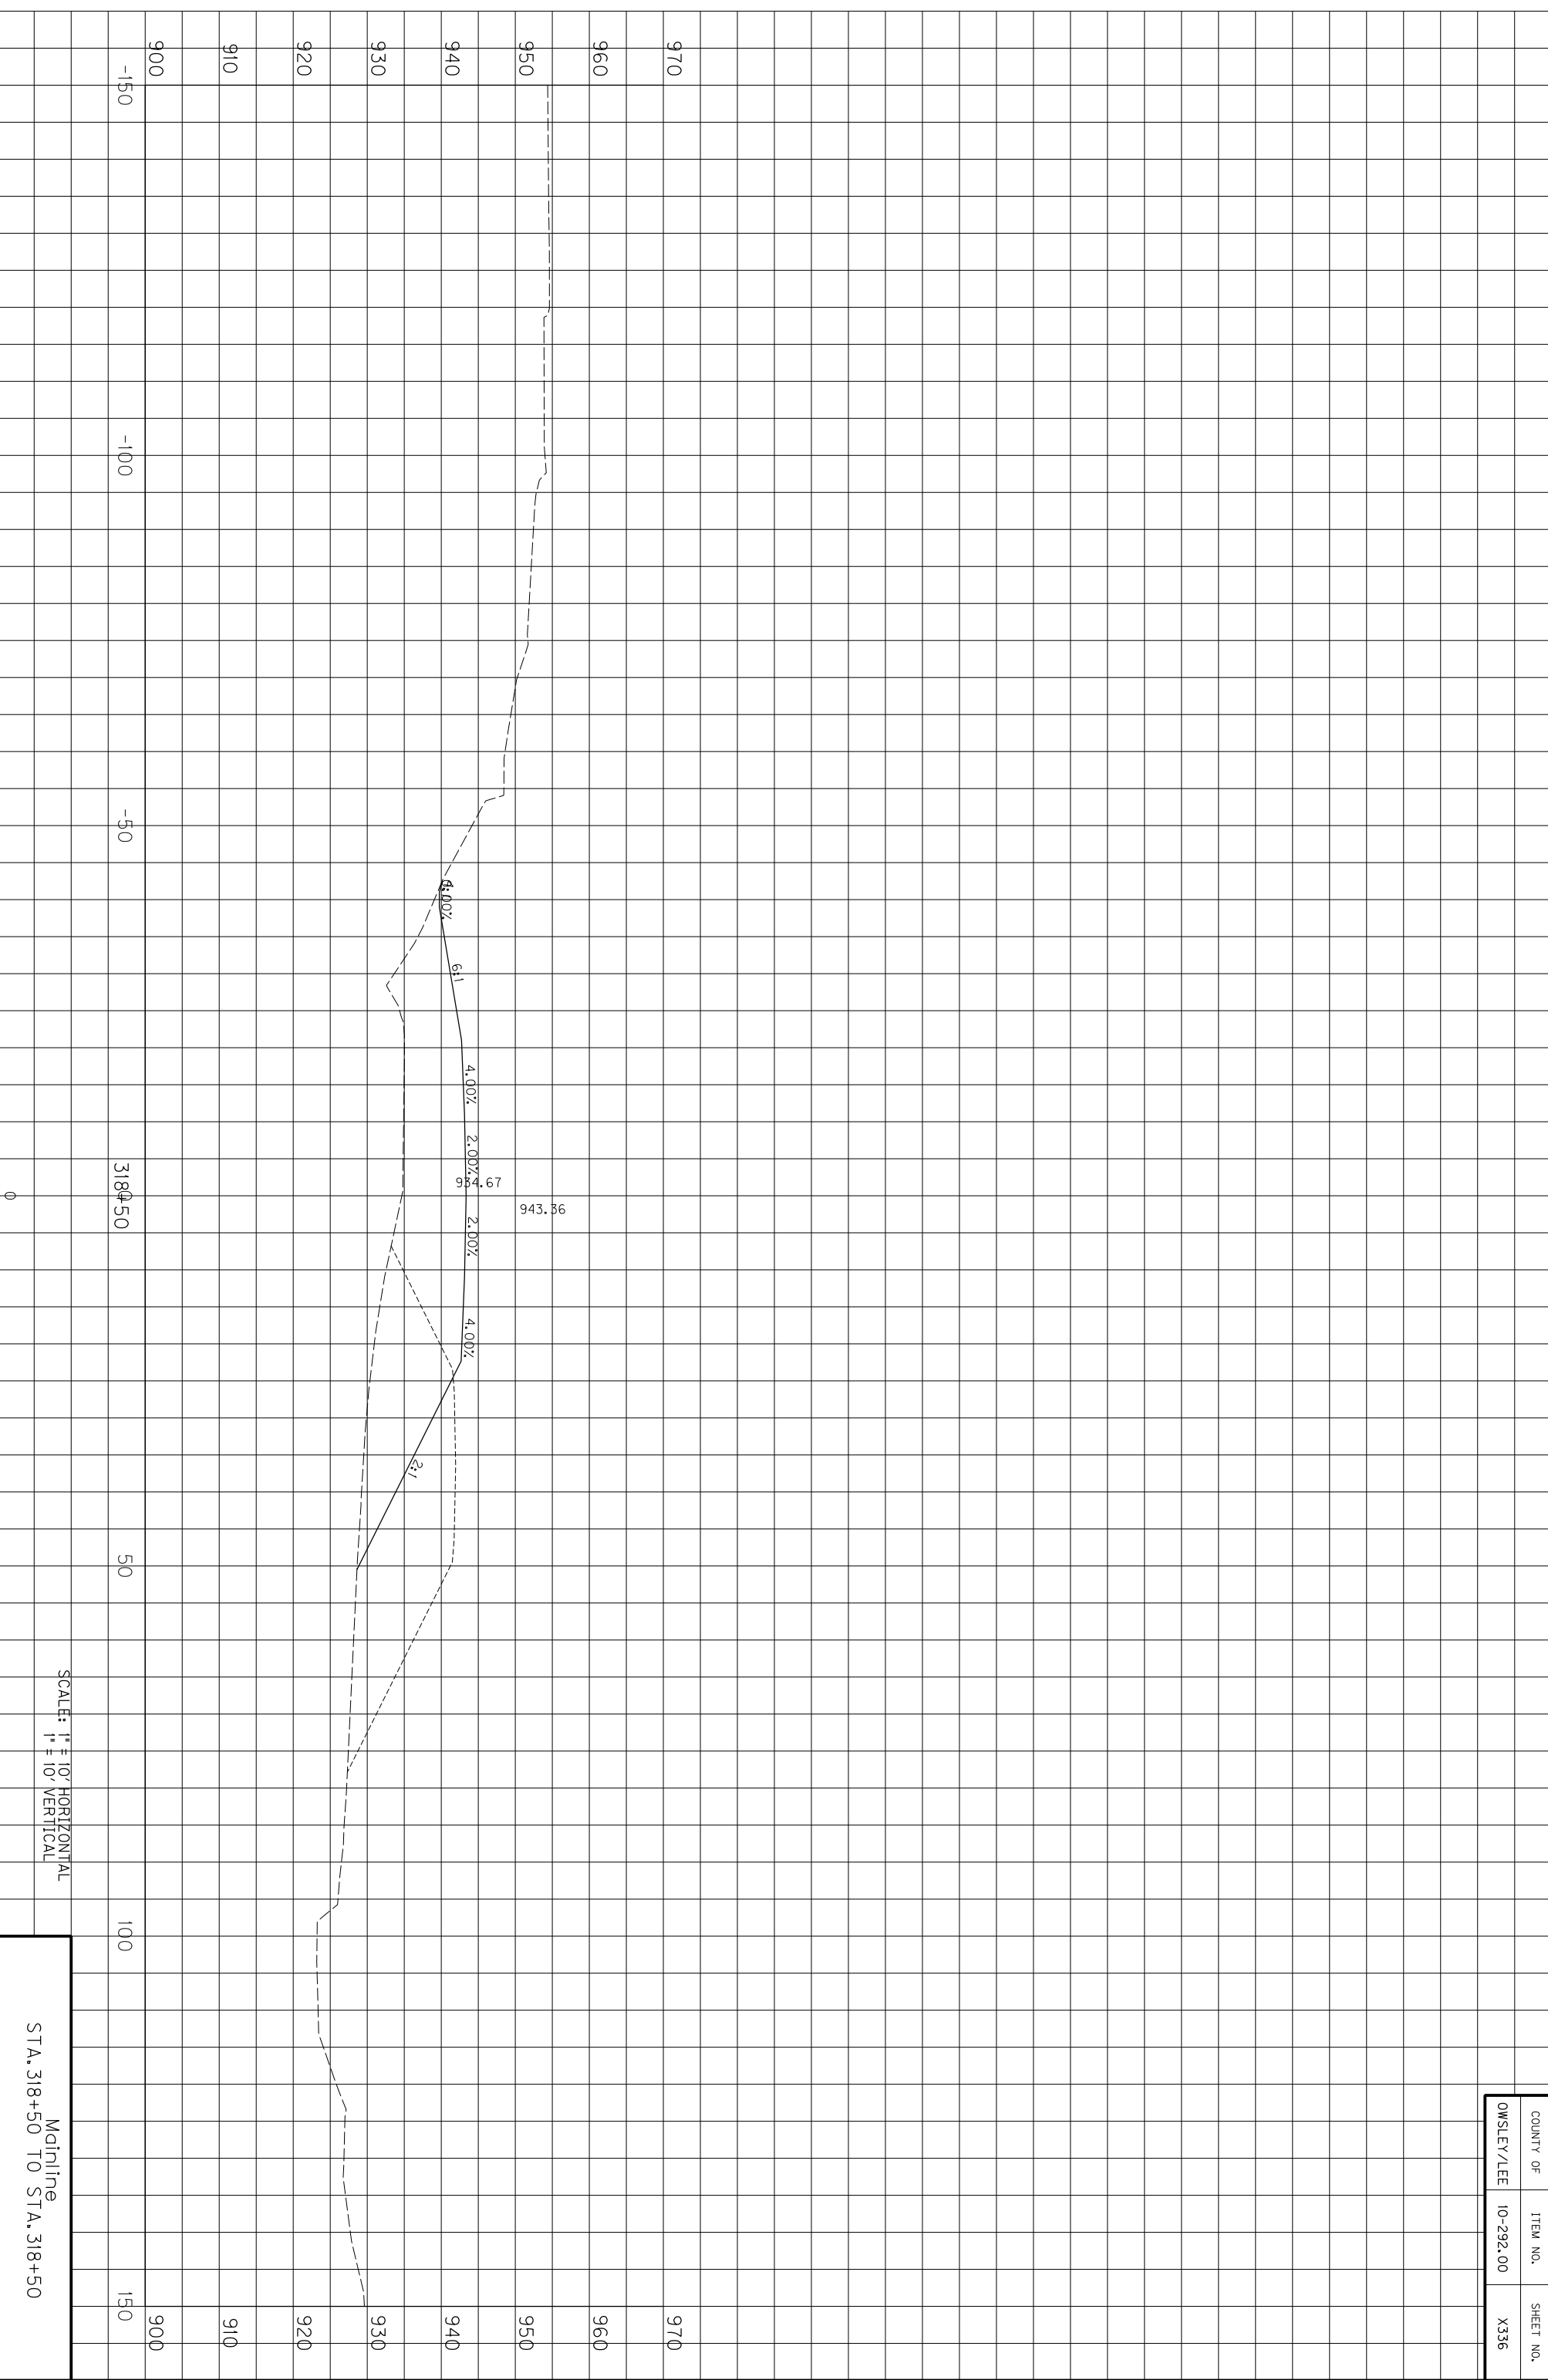


COUNTY OF	ITEM NO.	SHEET NO.
OWSLEY/LEE	10-292.00	X336

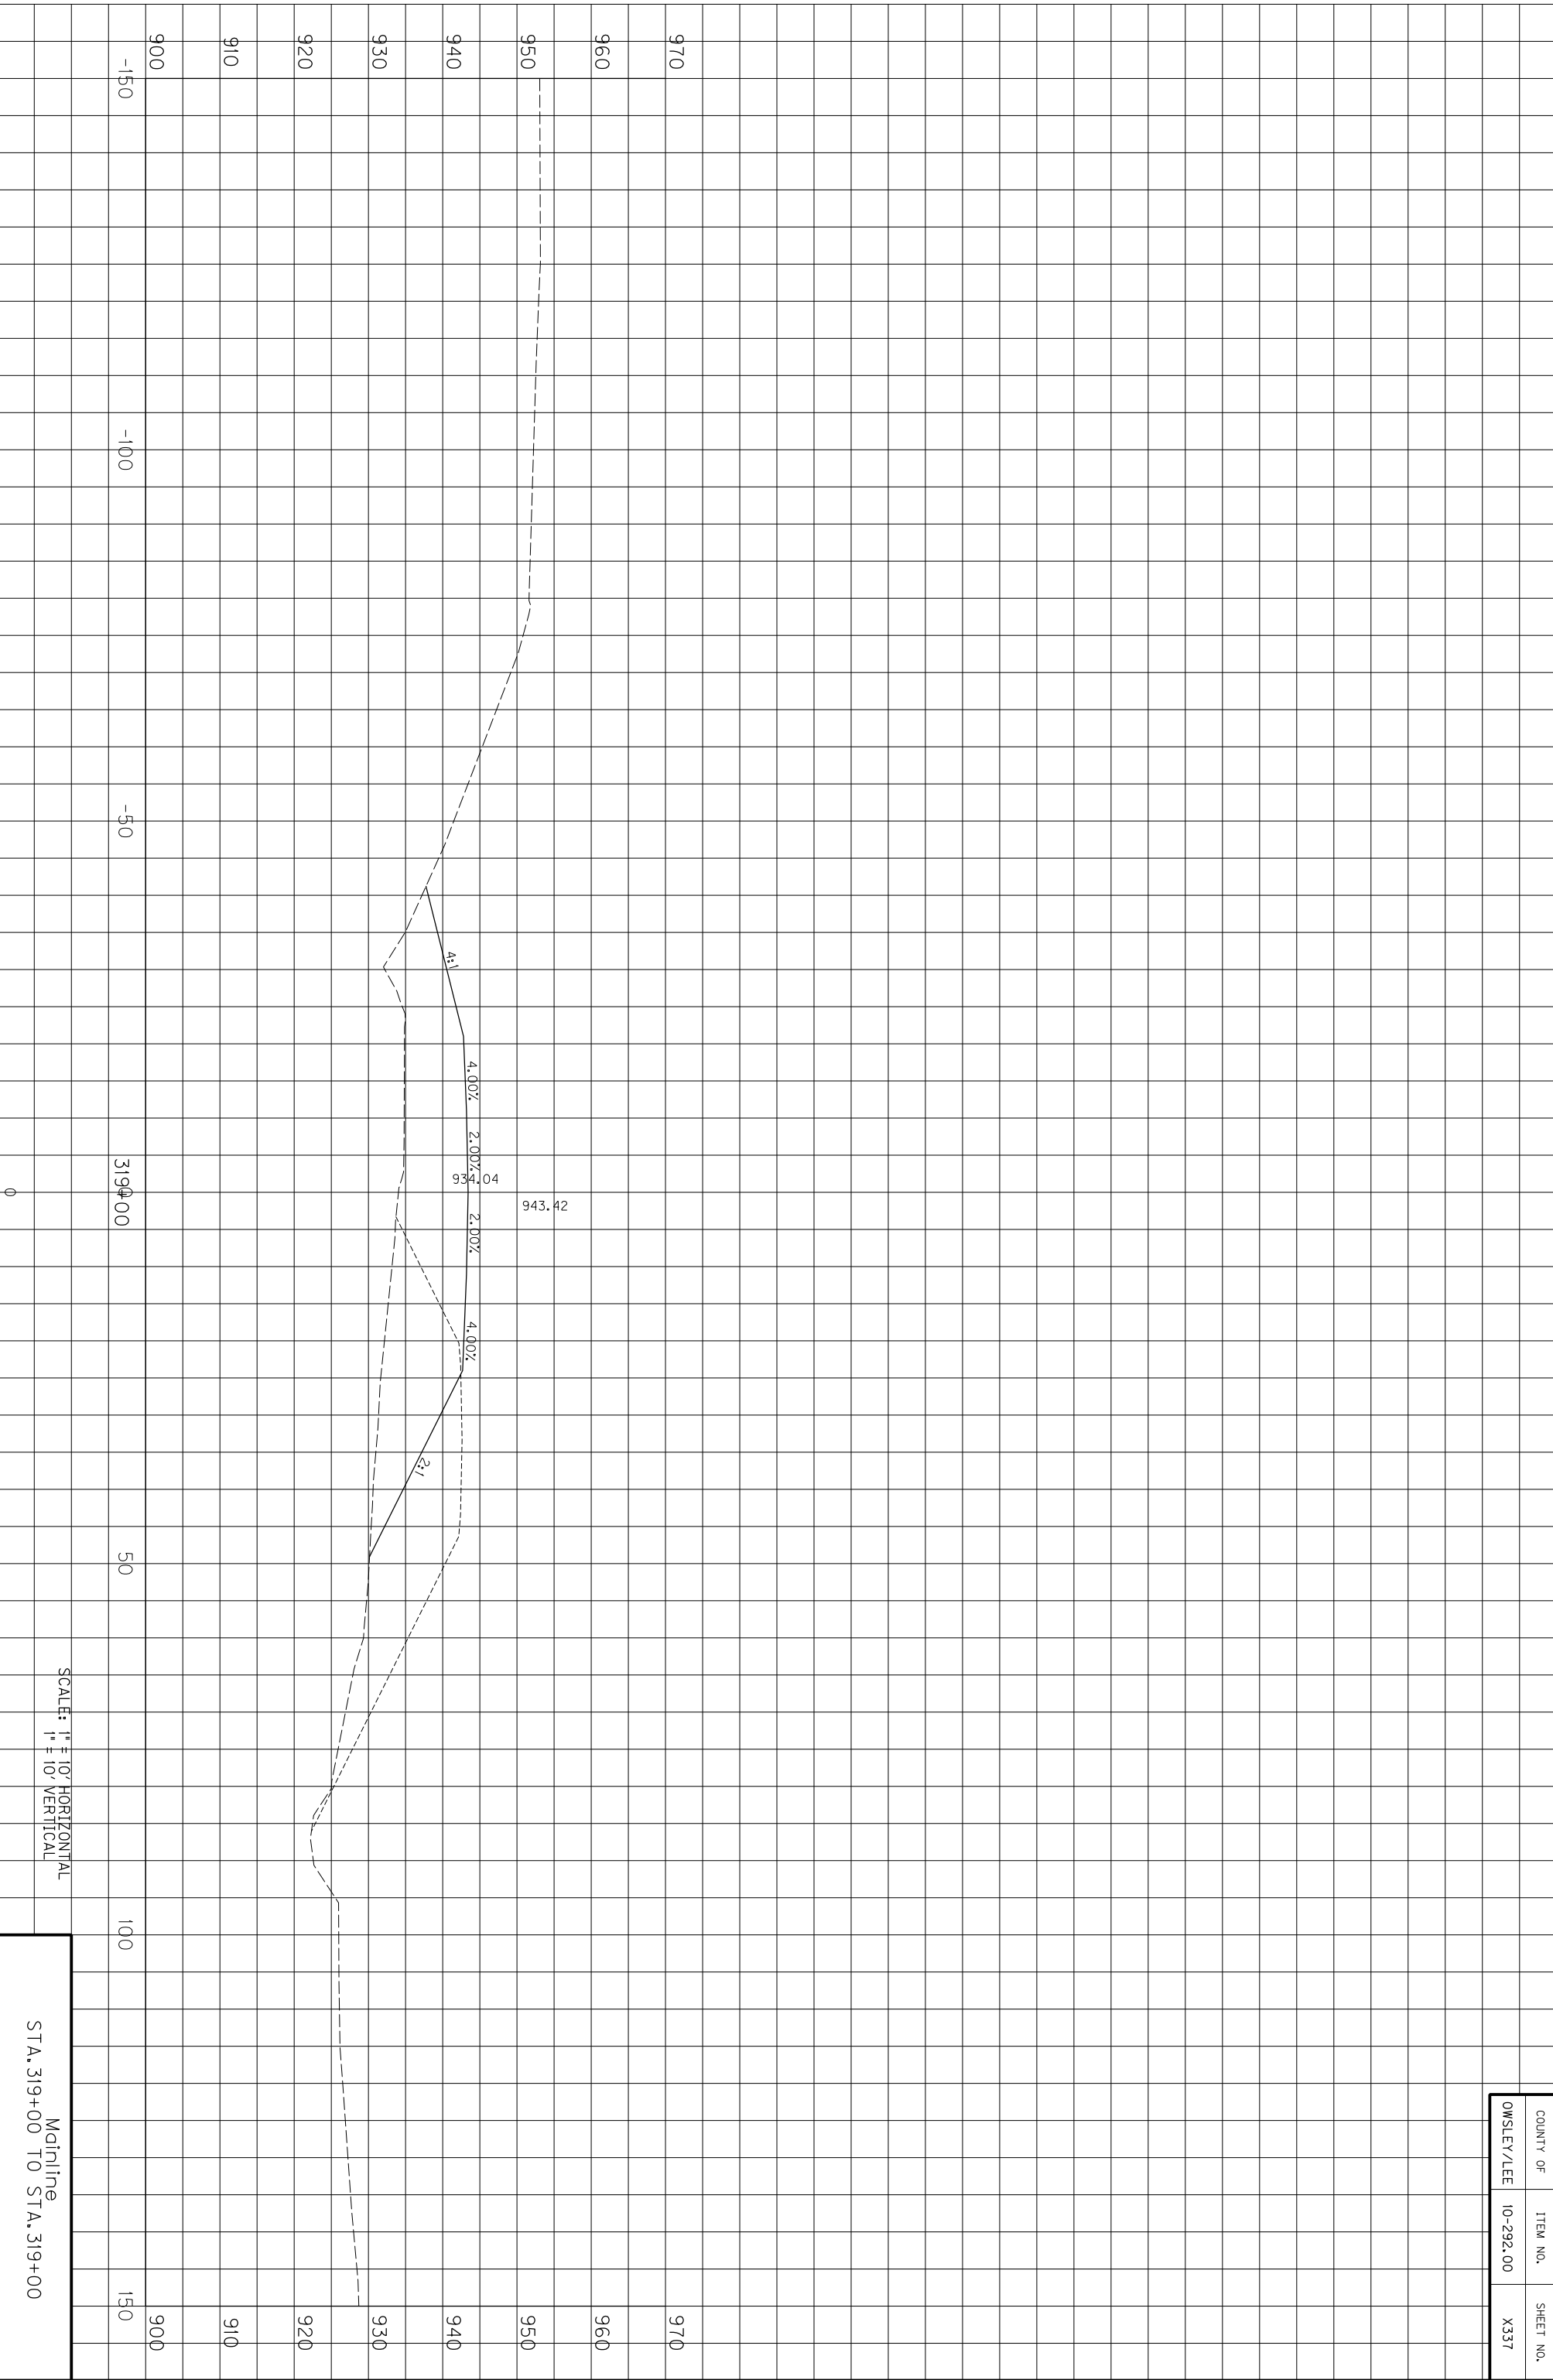

SCALE: 1" = 10' HORIZONTAL
1" = 10' VERTICAL


Mainline
STA. 319+00 TO STA. 319+00

COUNTY OF	ITEM NO.	SHEET NO.
OWSLEY/LEE	10-292.00	X337

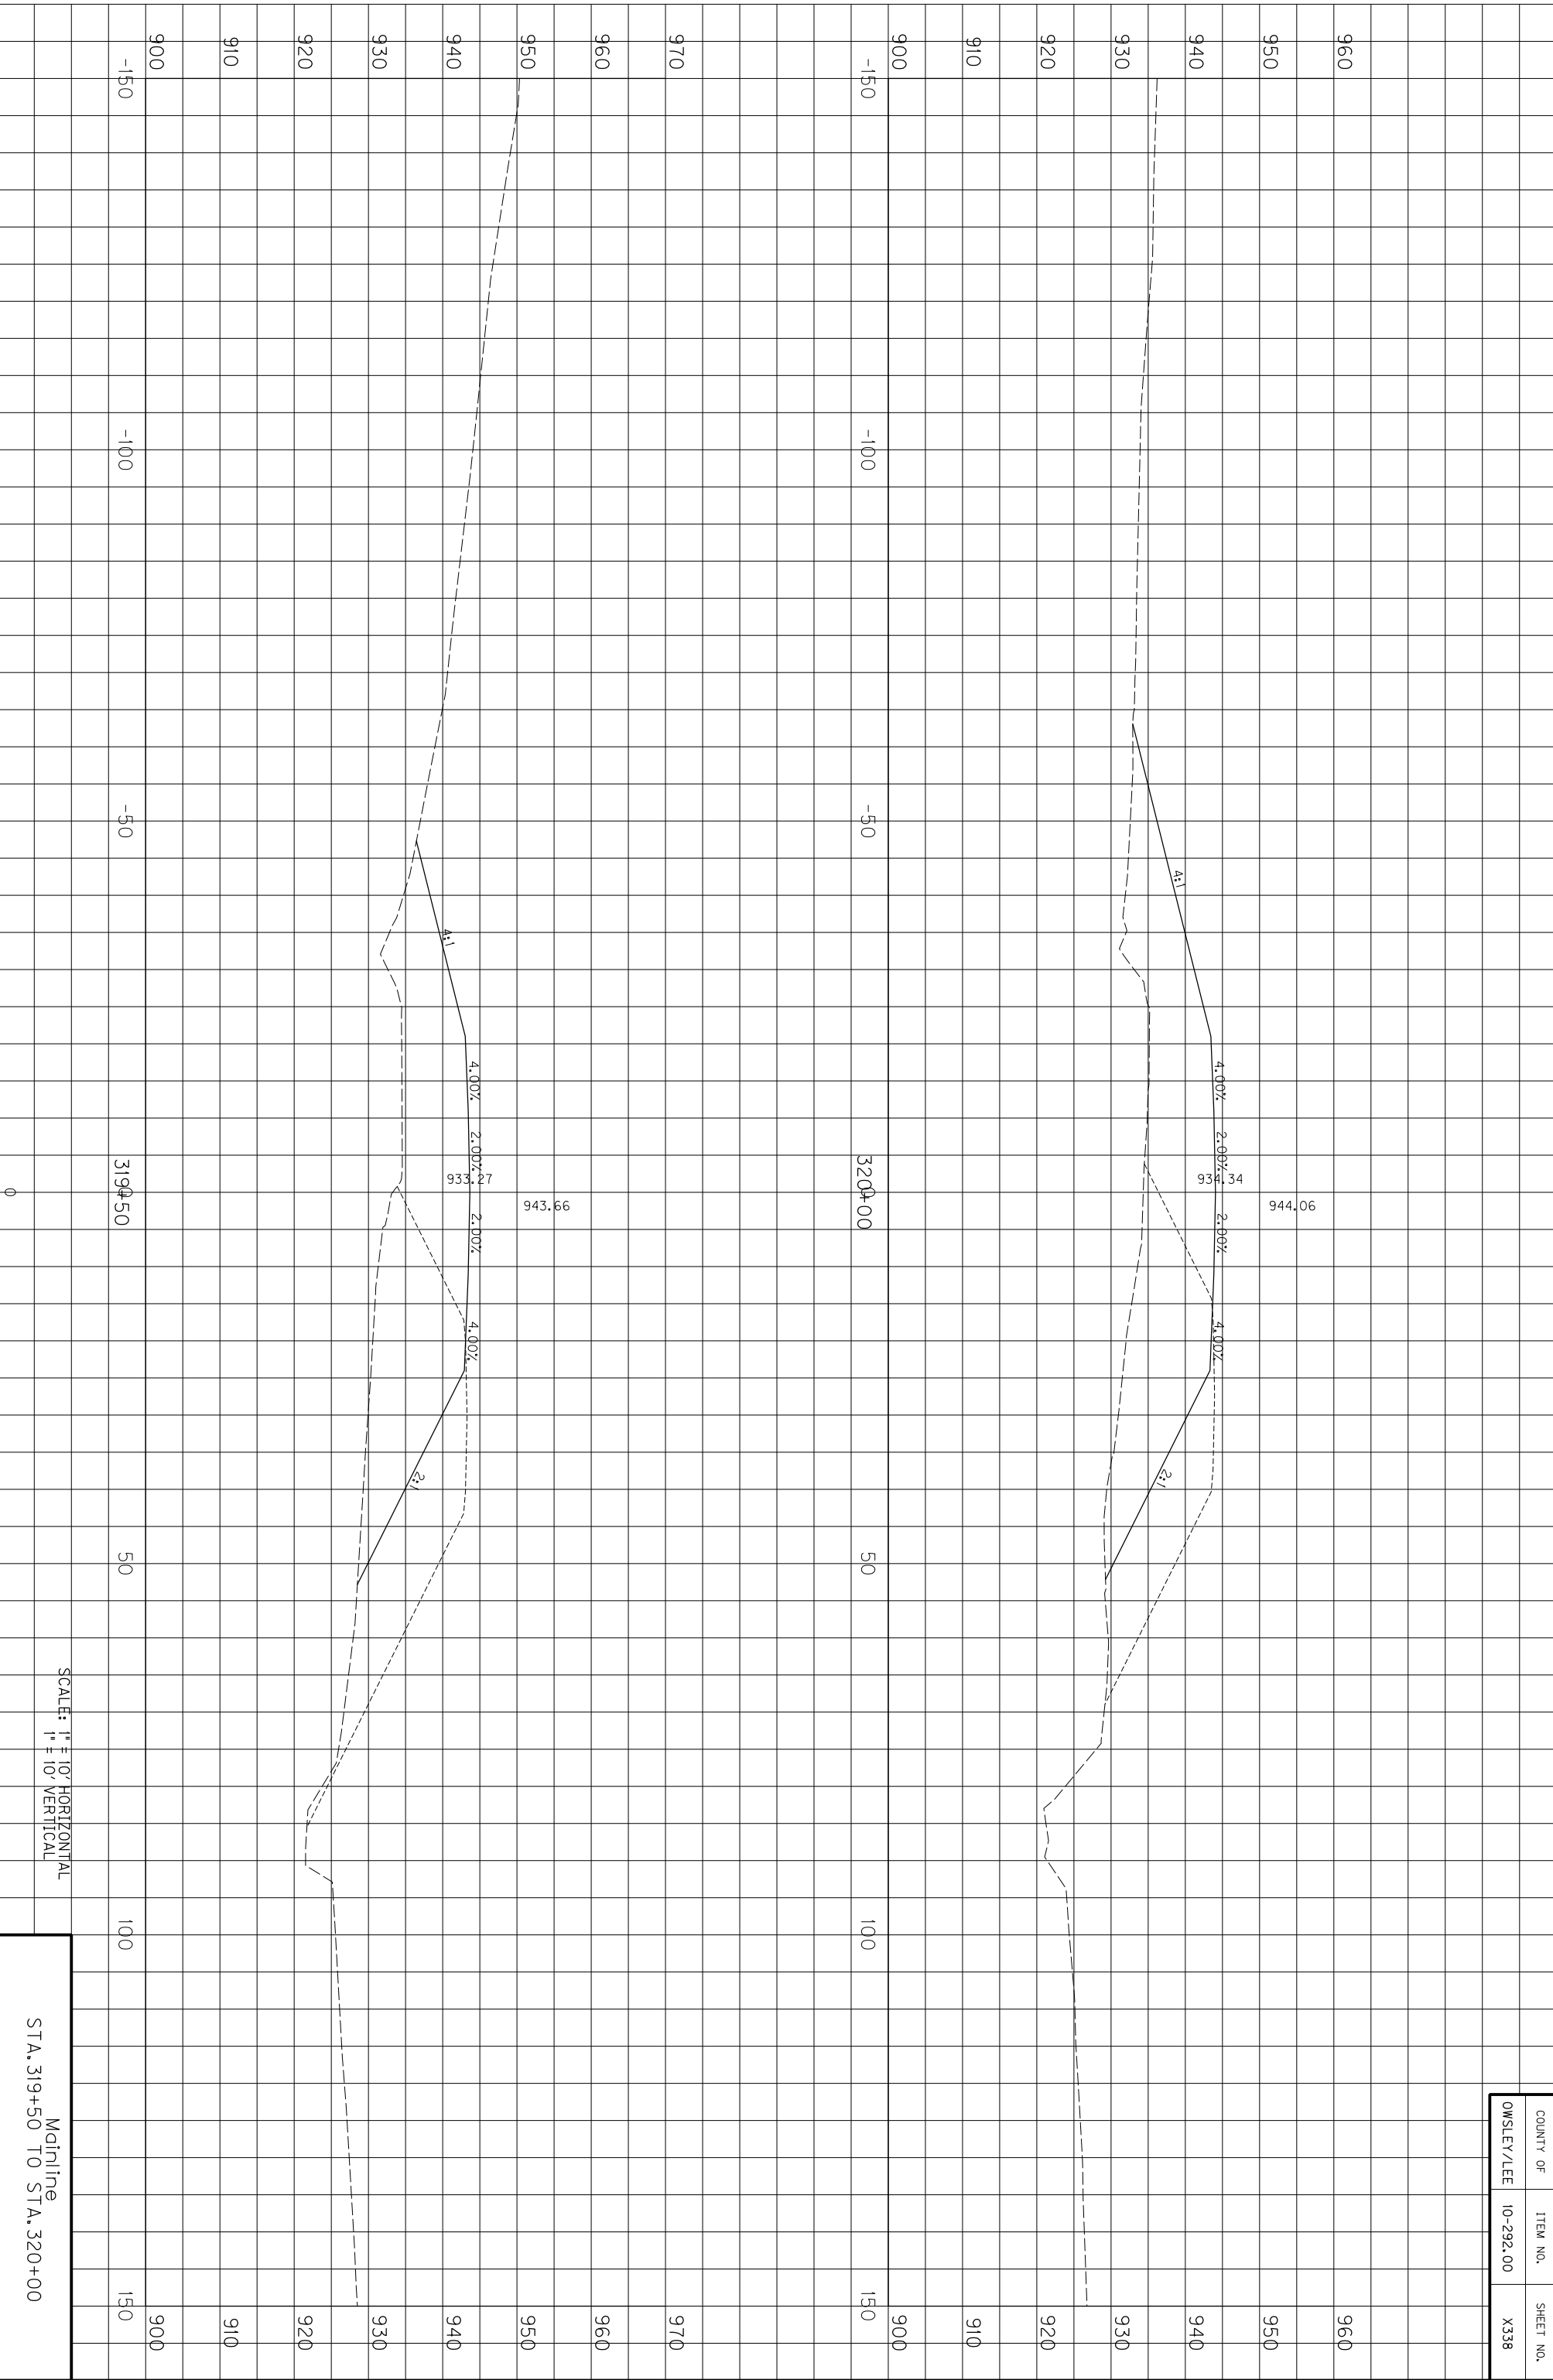

COUNTY OF	ITEM NO.	SHEET NO.
OWSLEY/LEE	10-292.00	X338


Mainline
STA. 319+50 TO STA. 320+00

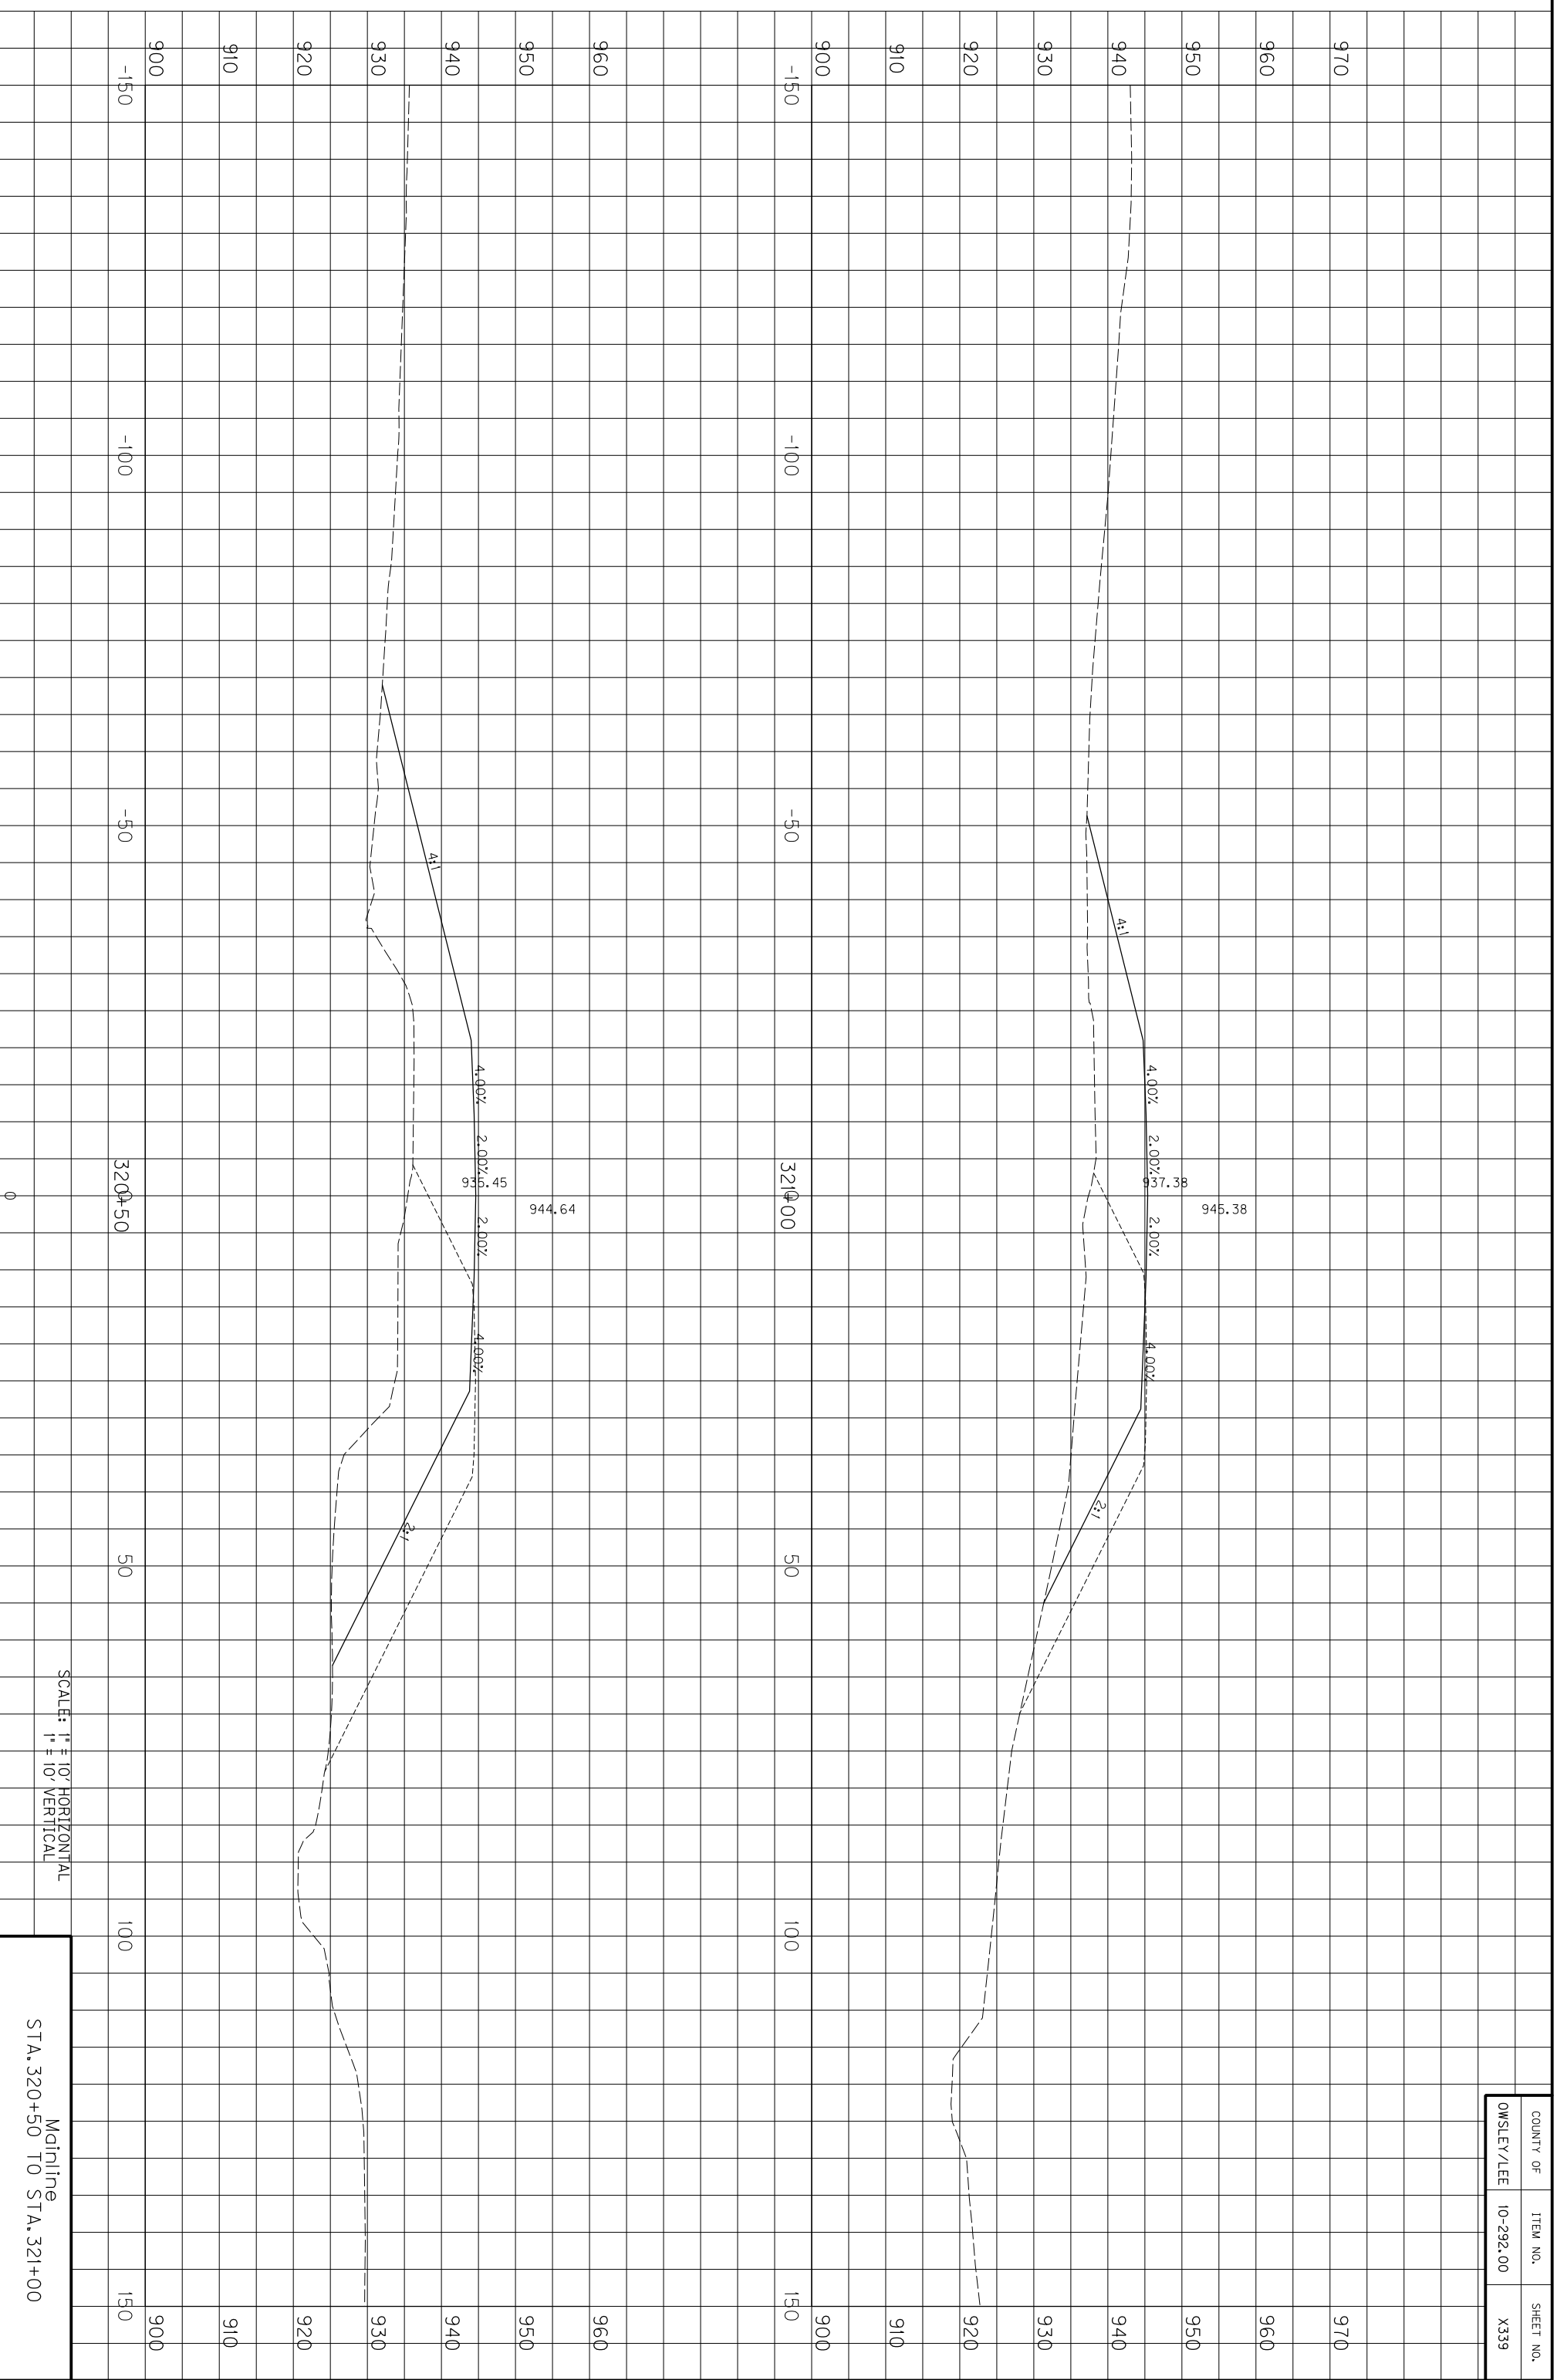

COUNTY OF	ITEM NO.	SHEET NO.
OWSLEY/LEE	10-292.00	X339

SCALE: 1" = 10' HORIZONTAL
1" = 10' VERTICAL


Mainline
STA. 320+50 TO STA. 321+00

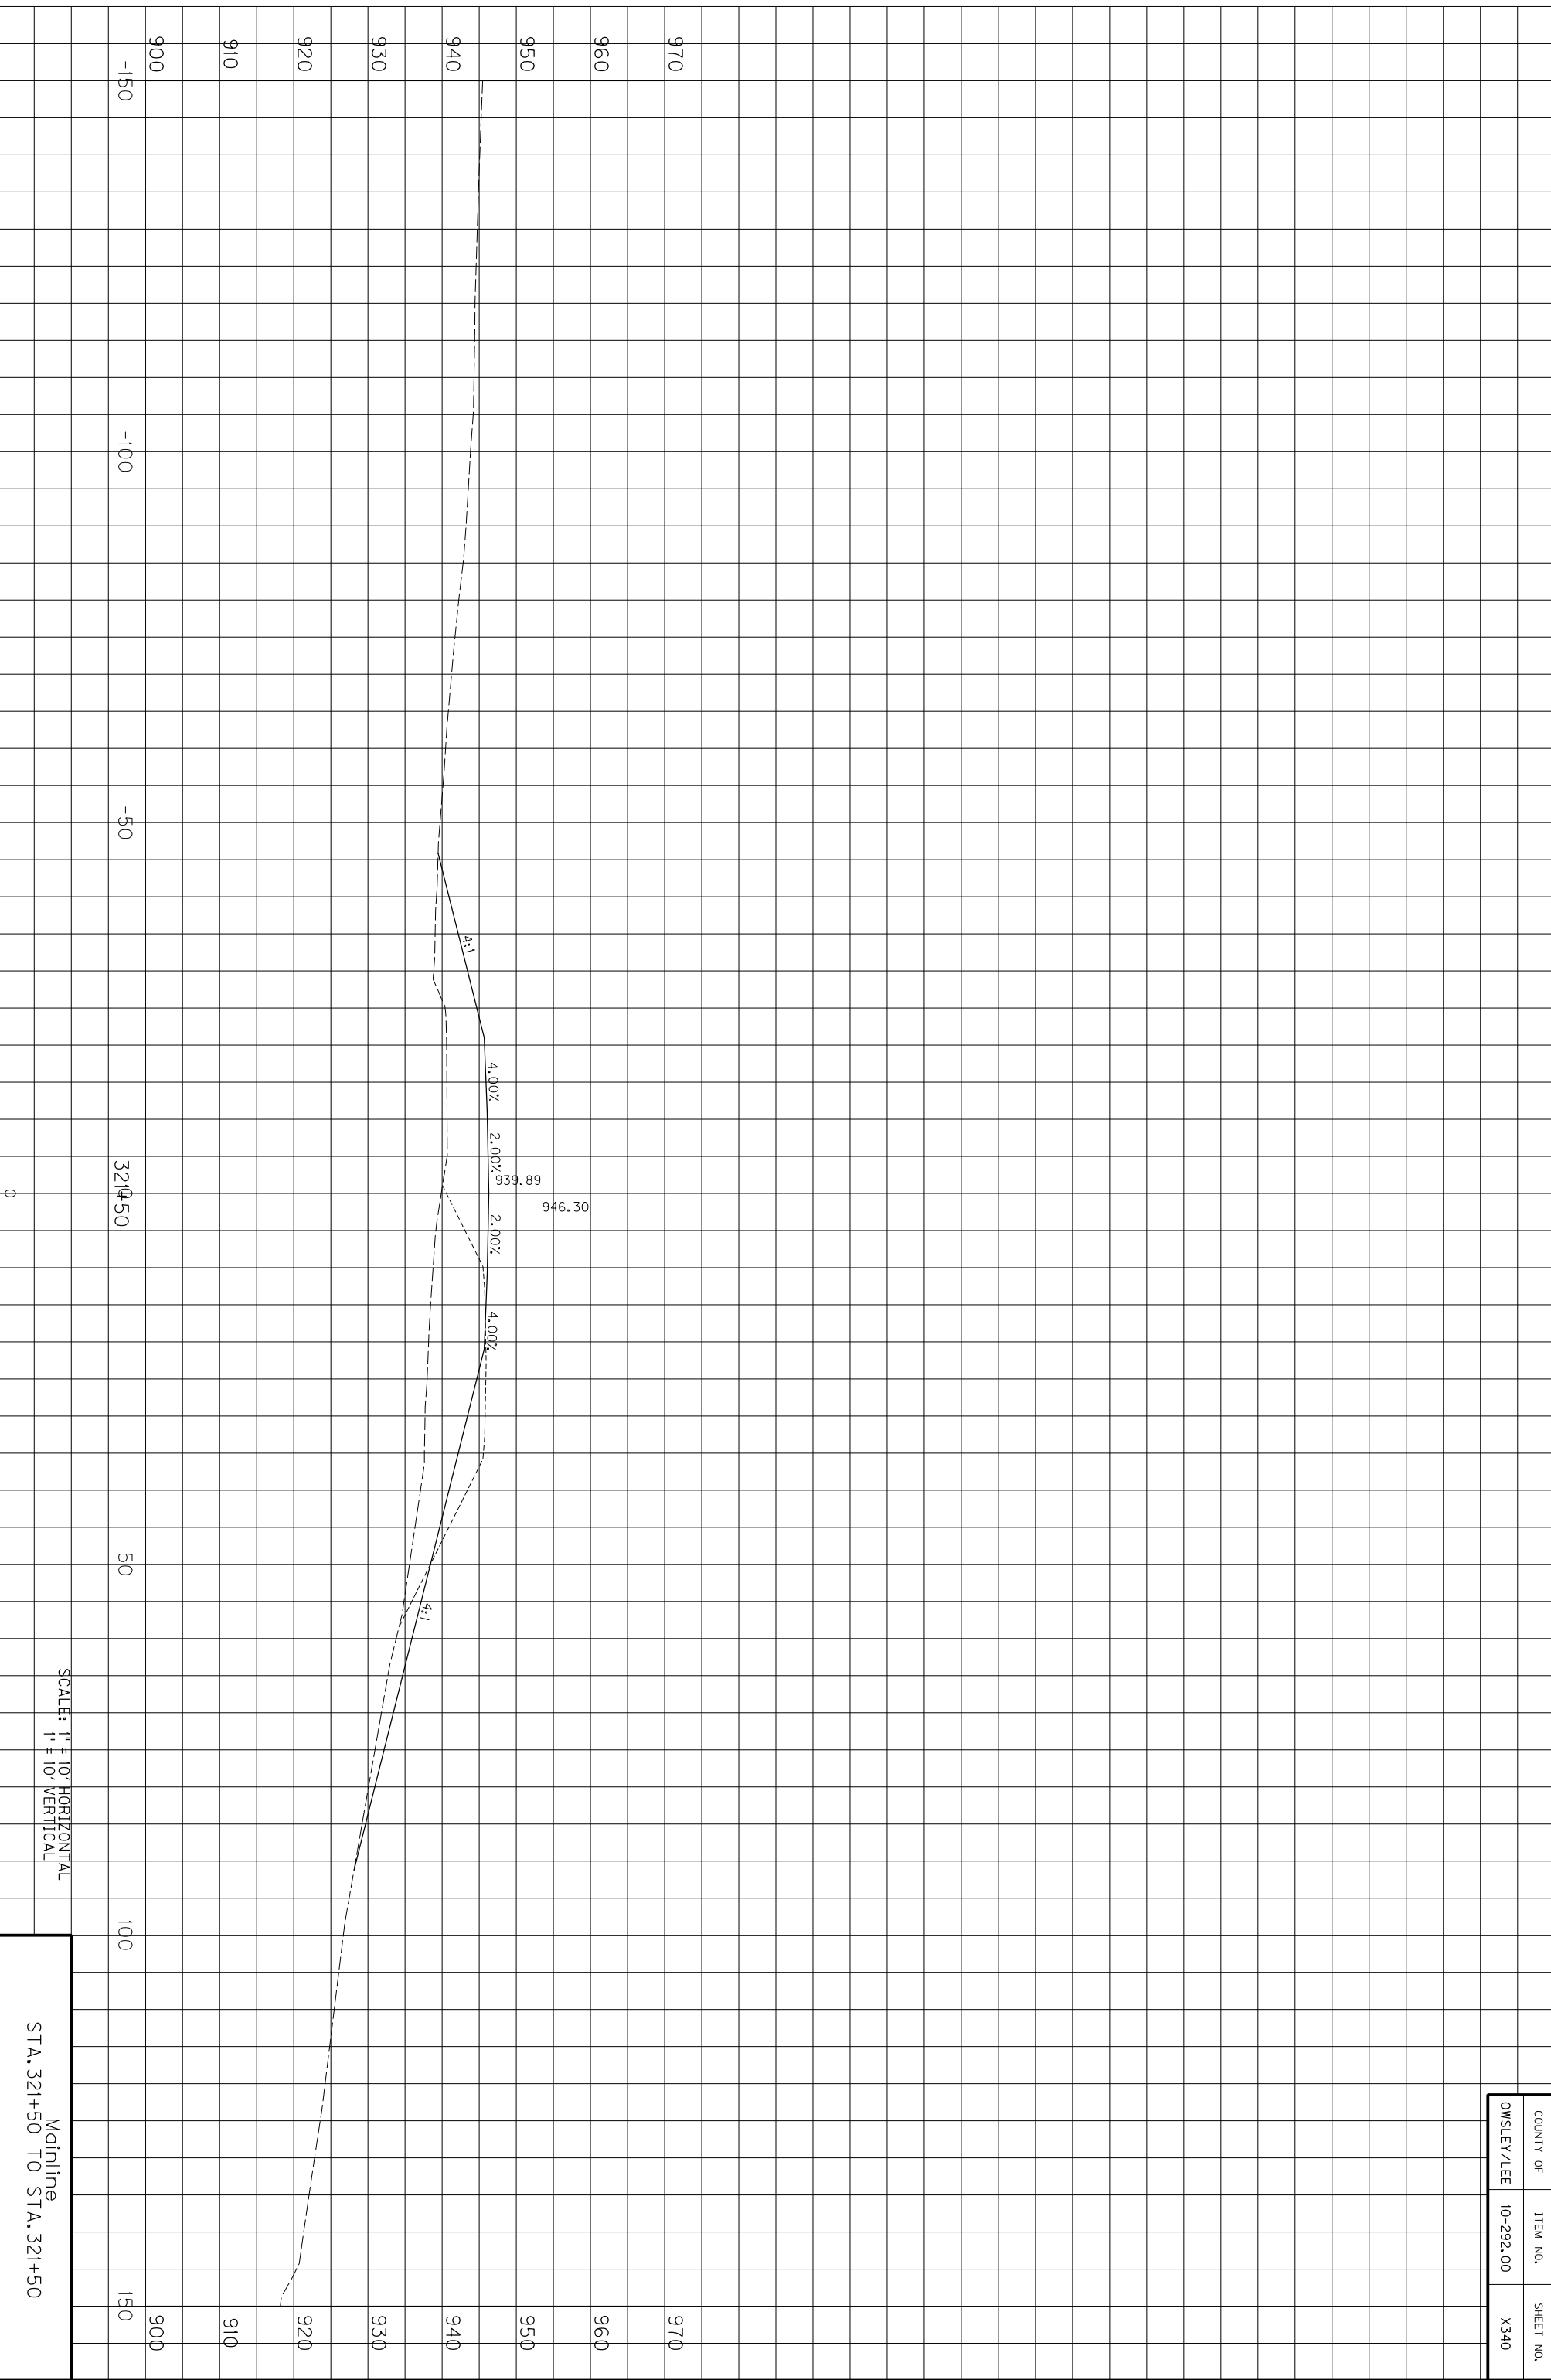

COUNTY OF	ITEM NO.	SHEET NO.
OWSLEY/LEE	10-292.00	X340

SCALE: 1" = 10' HORIZONTAL
1" = 10' VERTICAL


Mainline
STA. 321+50 TO STA. 321+50

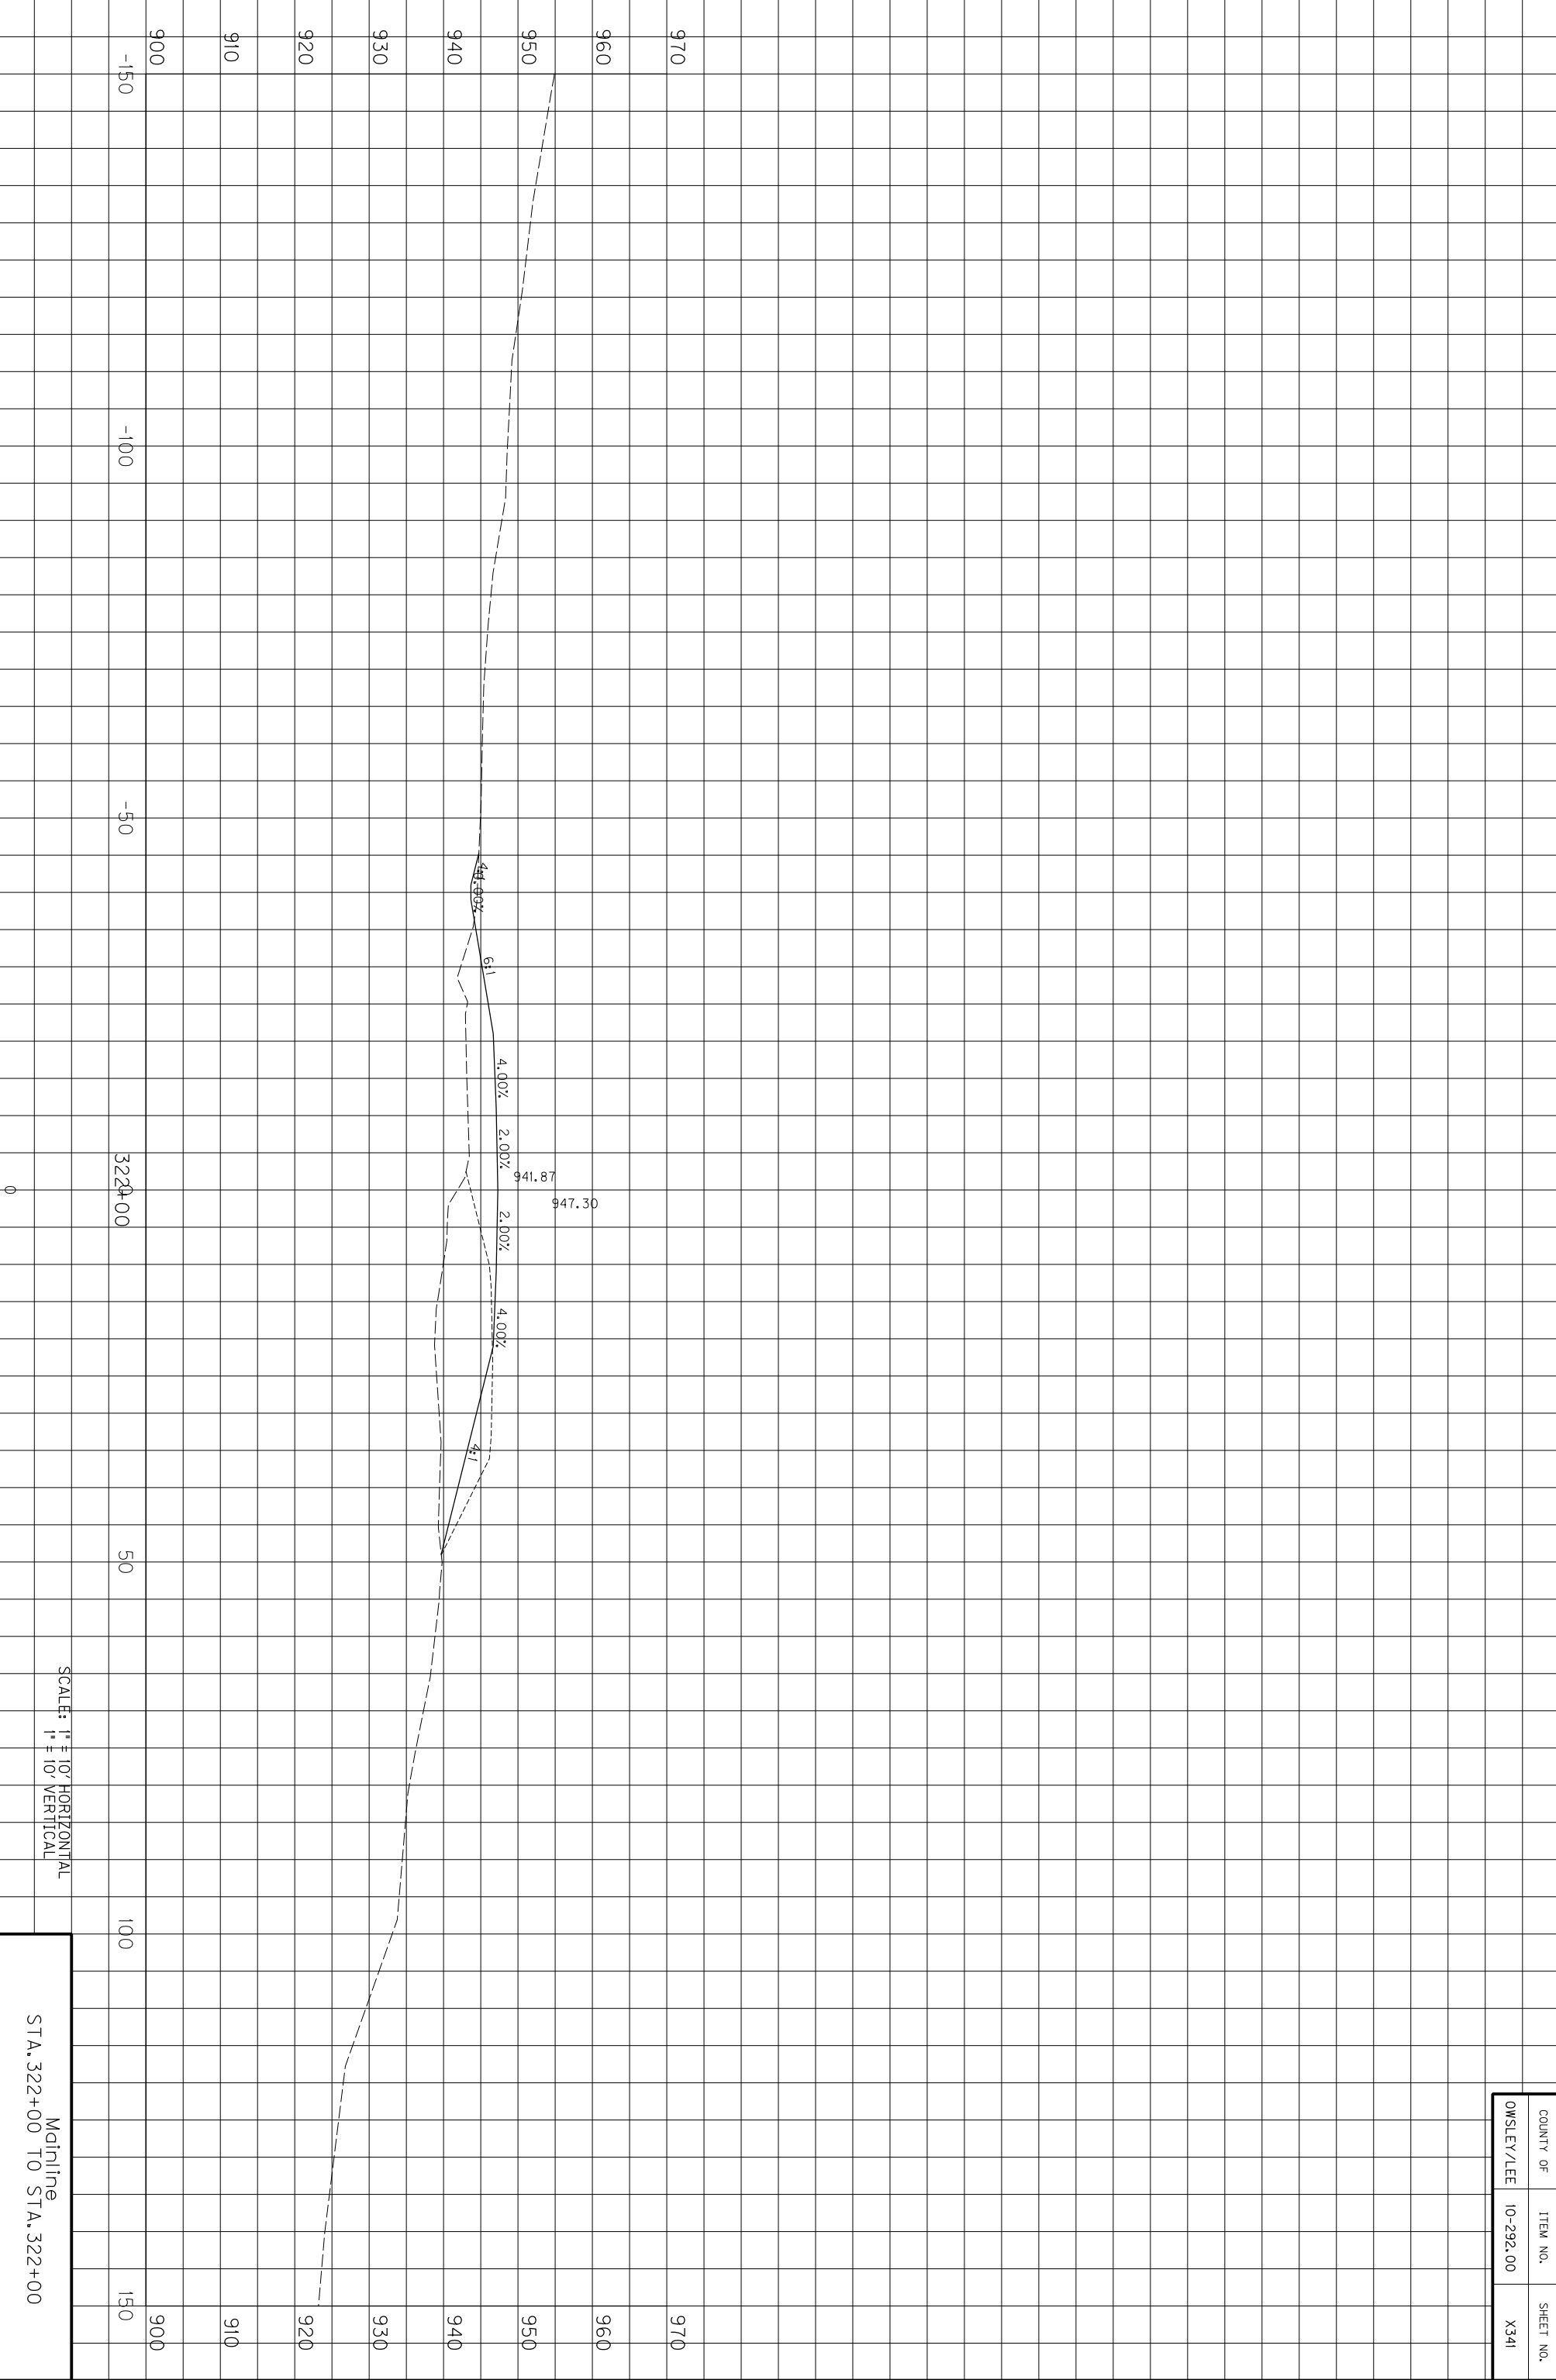

SCALE: 1" = 10' HORIZONTAL
1" = 10' VERTICAL

Mainline
STA. 322+00 TO STA. 322+00


COUNTY OF	ITEM NO.	SHEET NO.
OWSLEY/LEE	10-292.00	X341

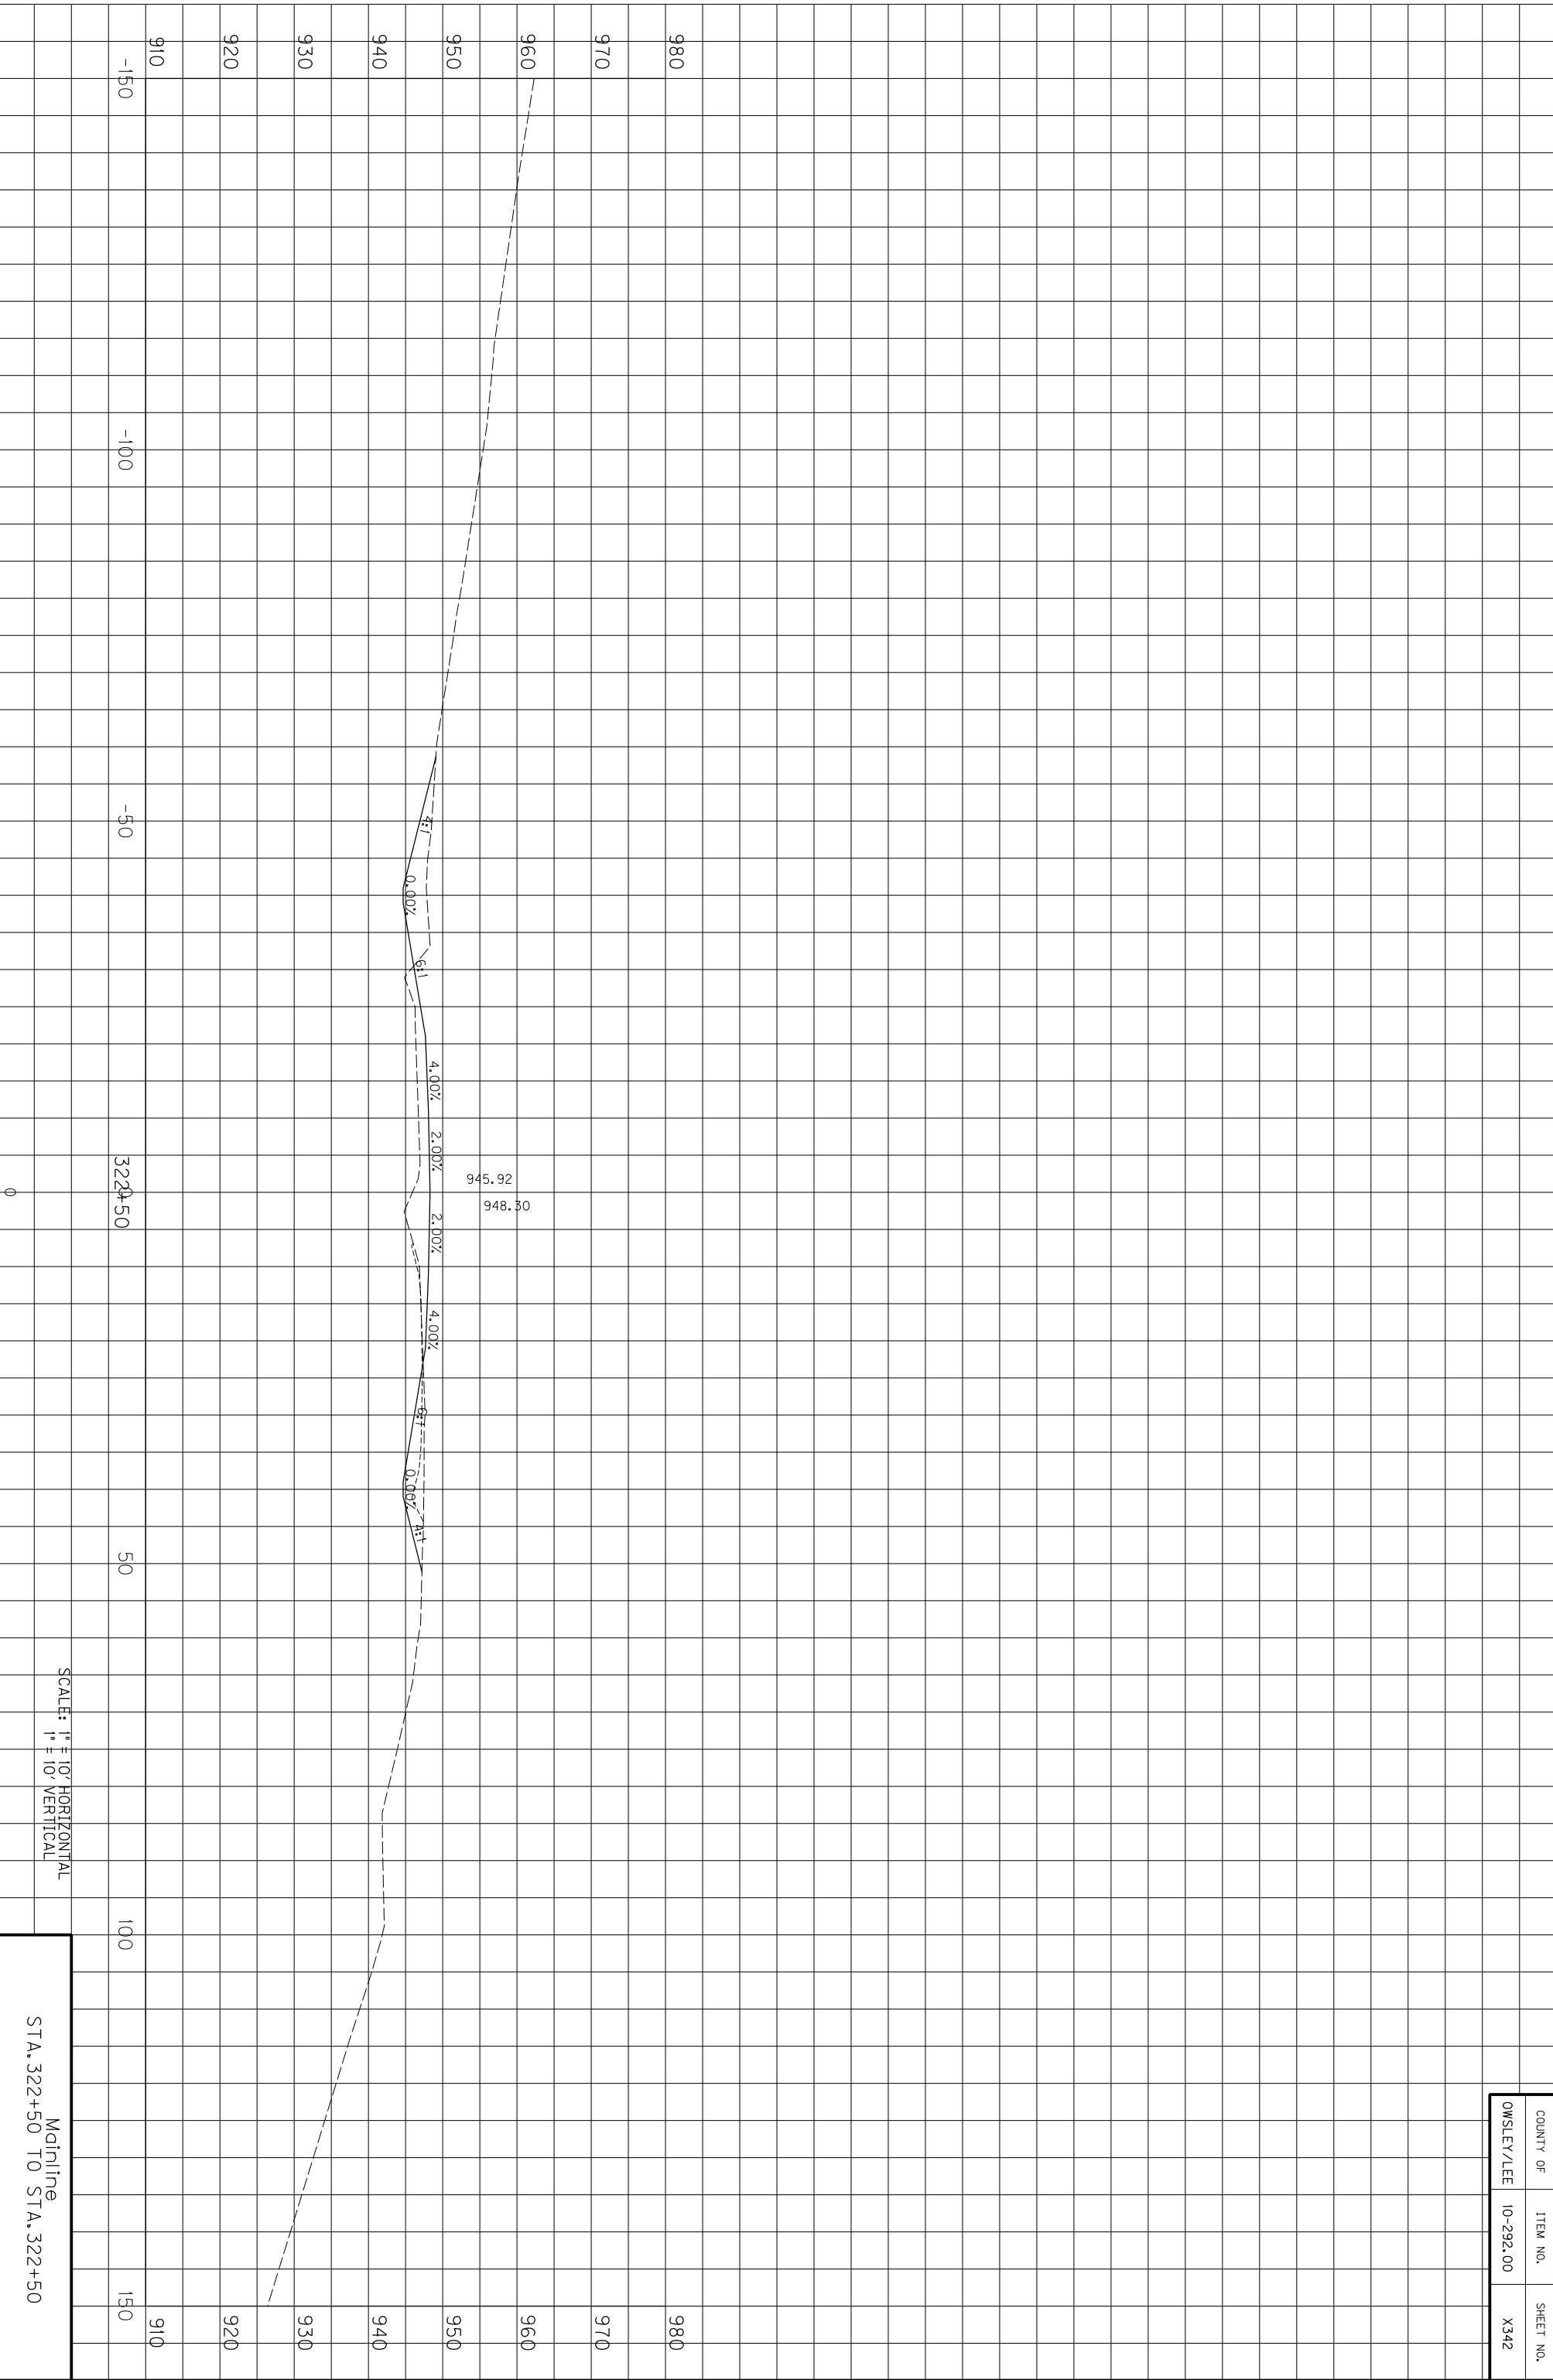


COUNTY OF	ITEM NO.	SHEET NO.
OWSLEY/LEE	10-292.00	X342

SCALE: 1" = 10' HORIZONTAL
1" = 10' VERTICAL

Mainline
STA. 322+50 TO STA. 322+50

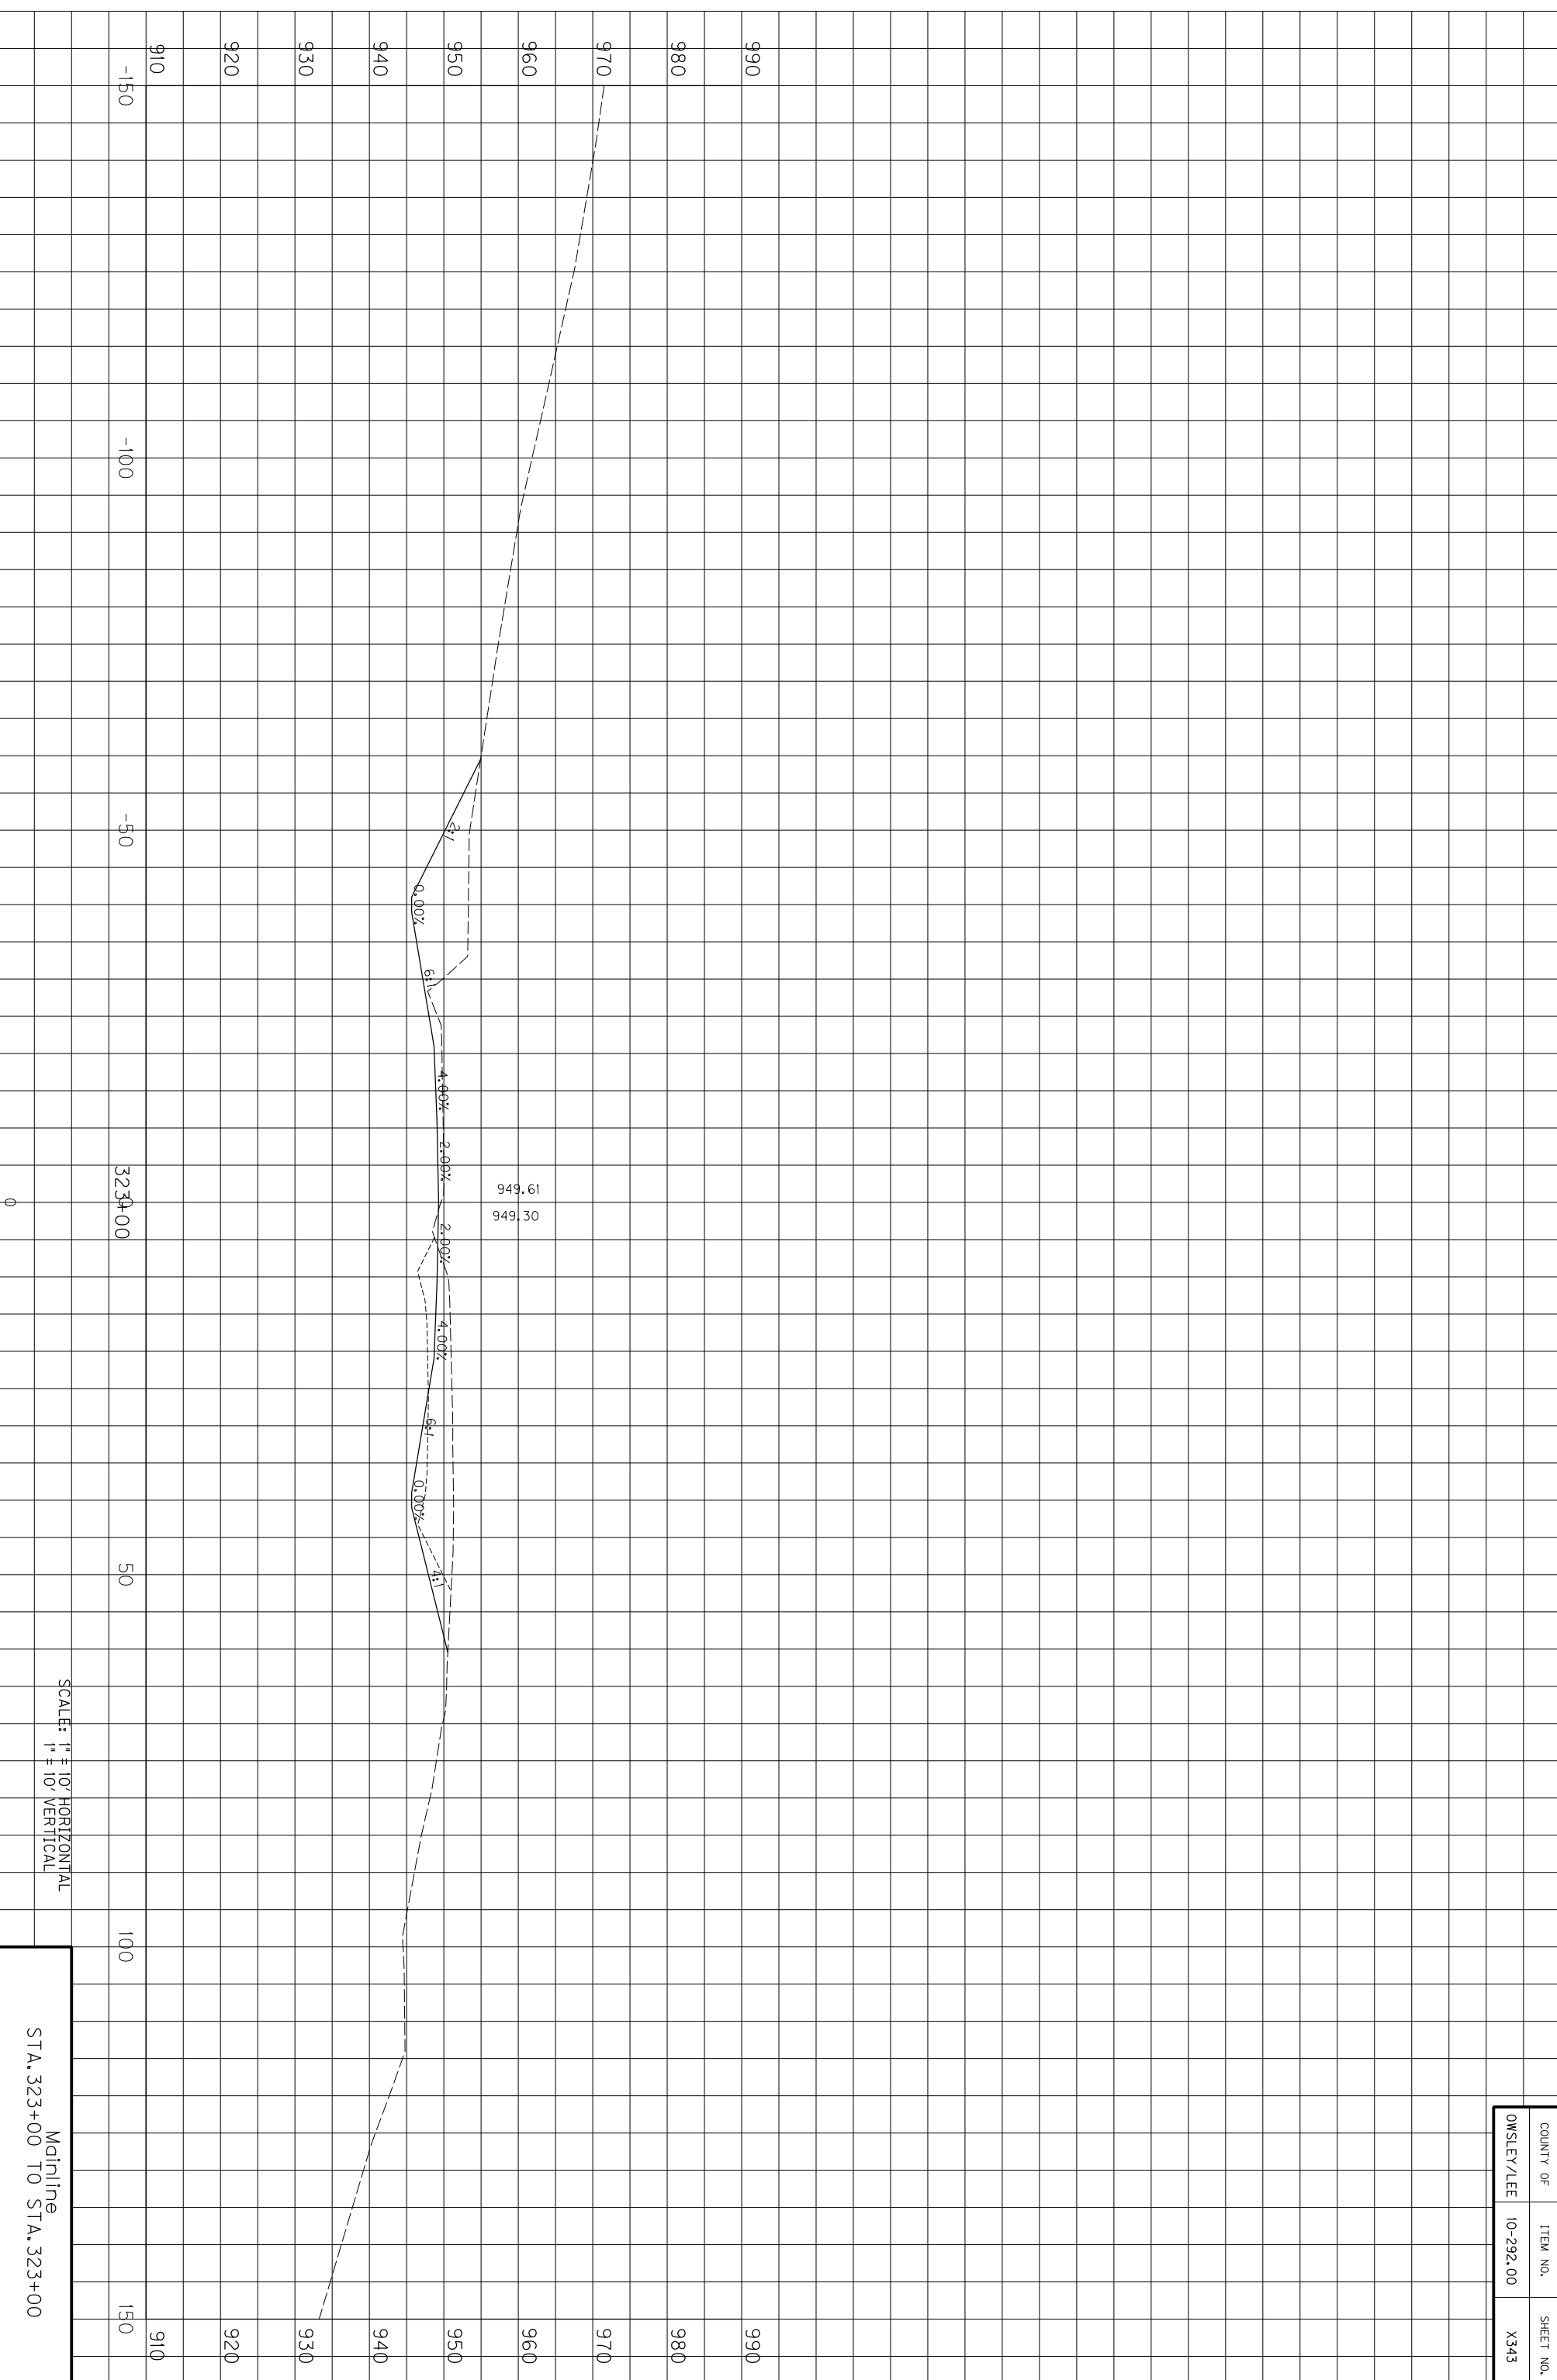


COUNTY OF	ITEM NO.	SHEET NO.
OWSLEY/LEE	10-292.00	X343

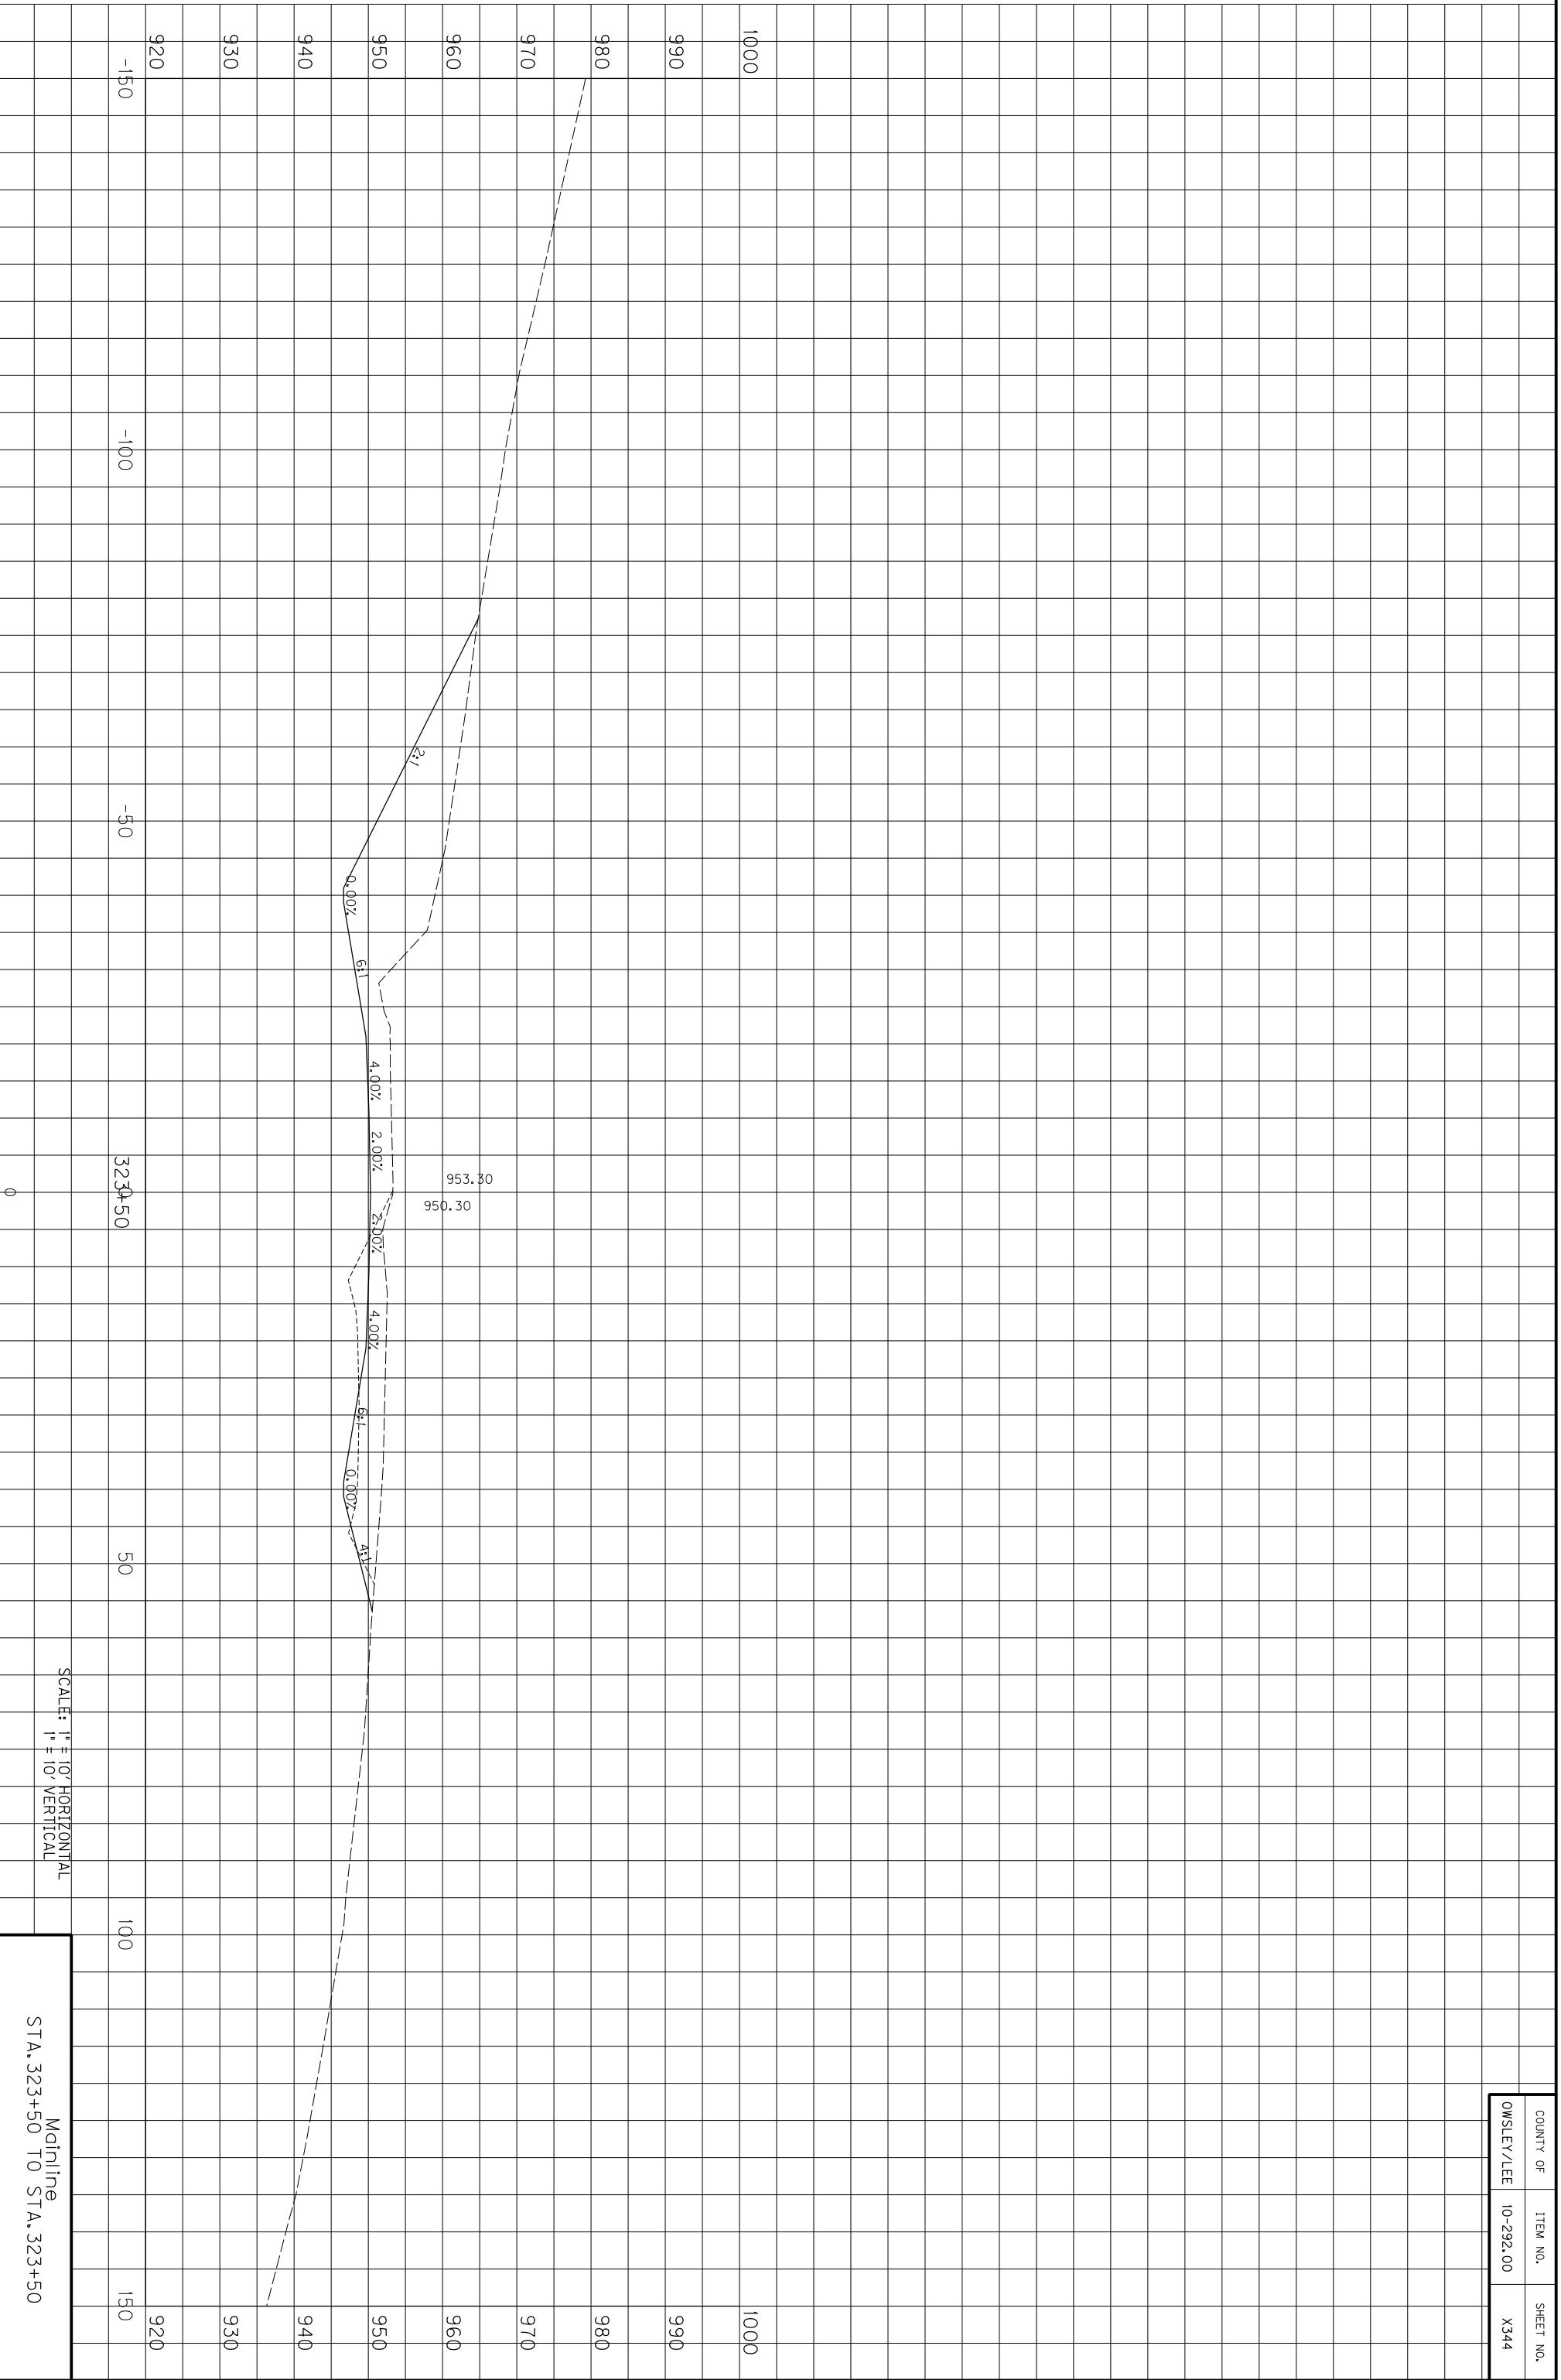

SCALE: 1" = 10' HORIZONTAL
1" = 10' VERTICAL

Mainline
STA. 323+50 TO STA. 323+50


COUNTY OF	ITEM NO.	SHEET NO.
OWSLEY/LEE	10-292.00	X344

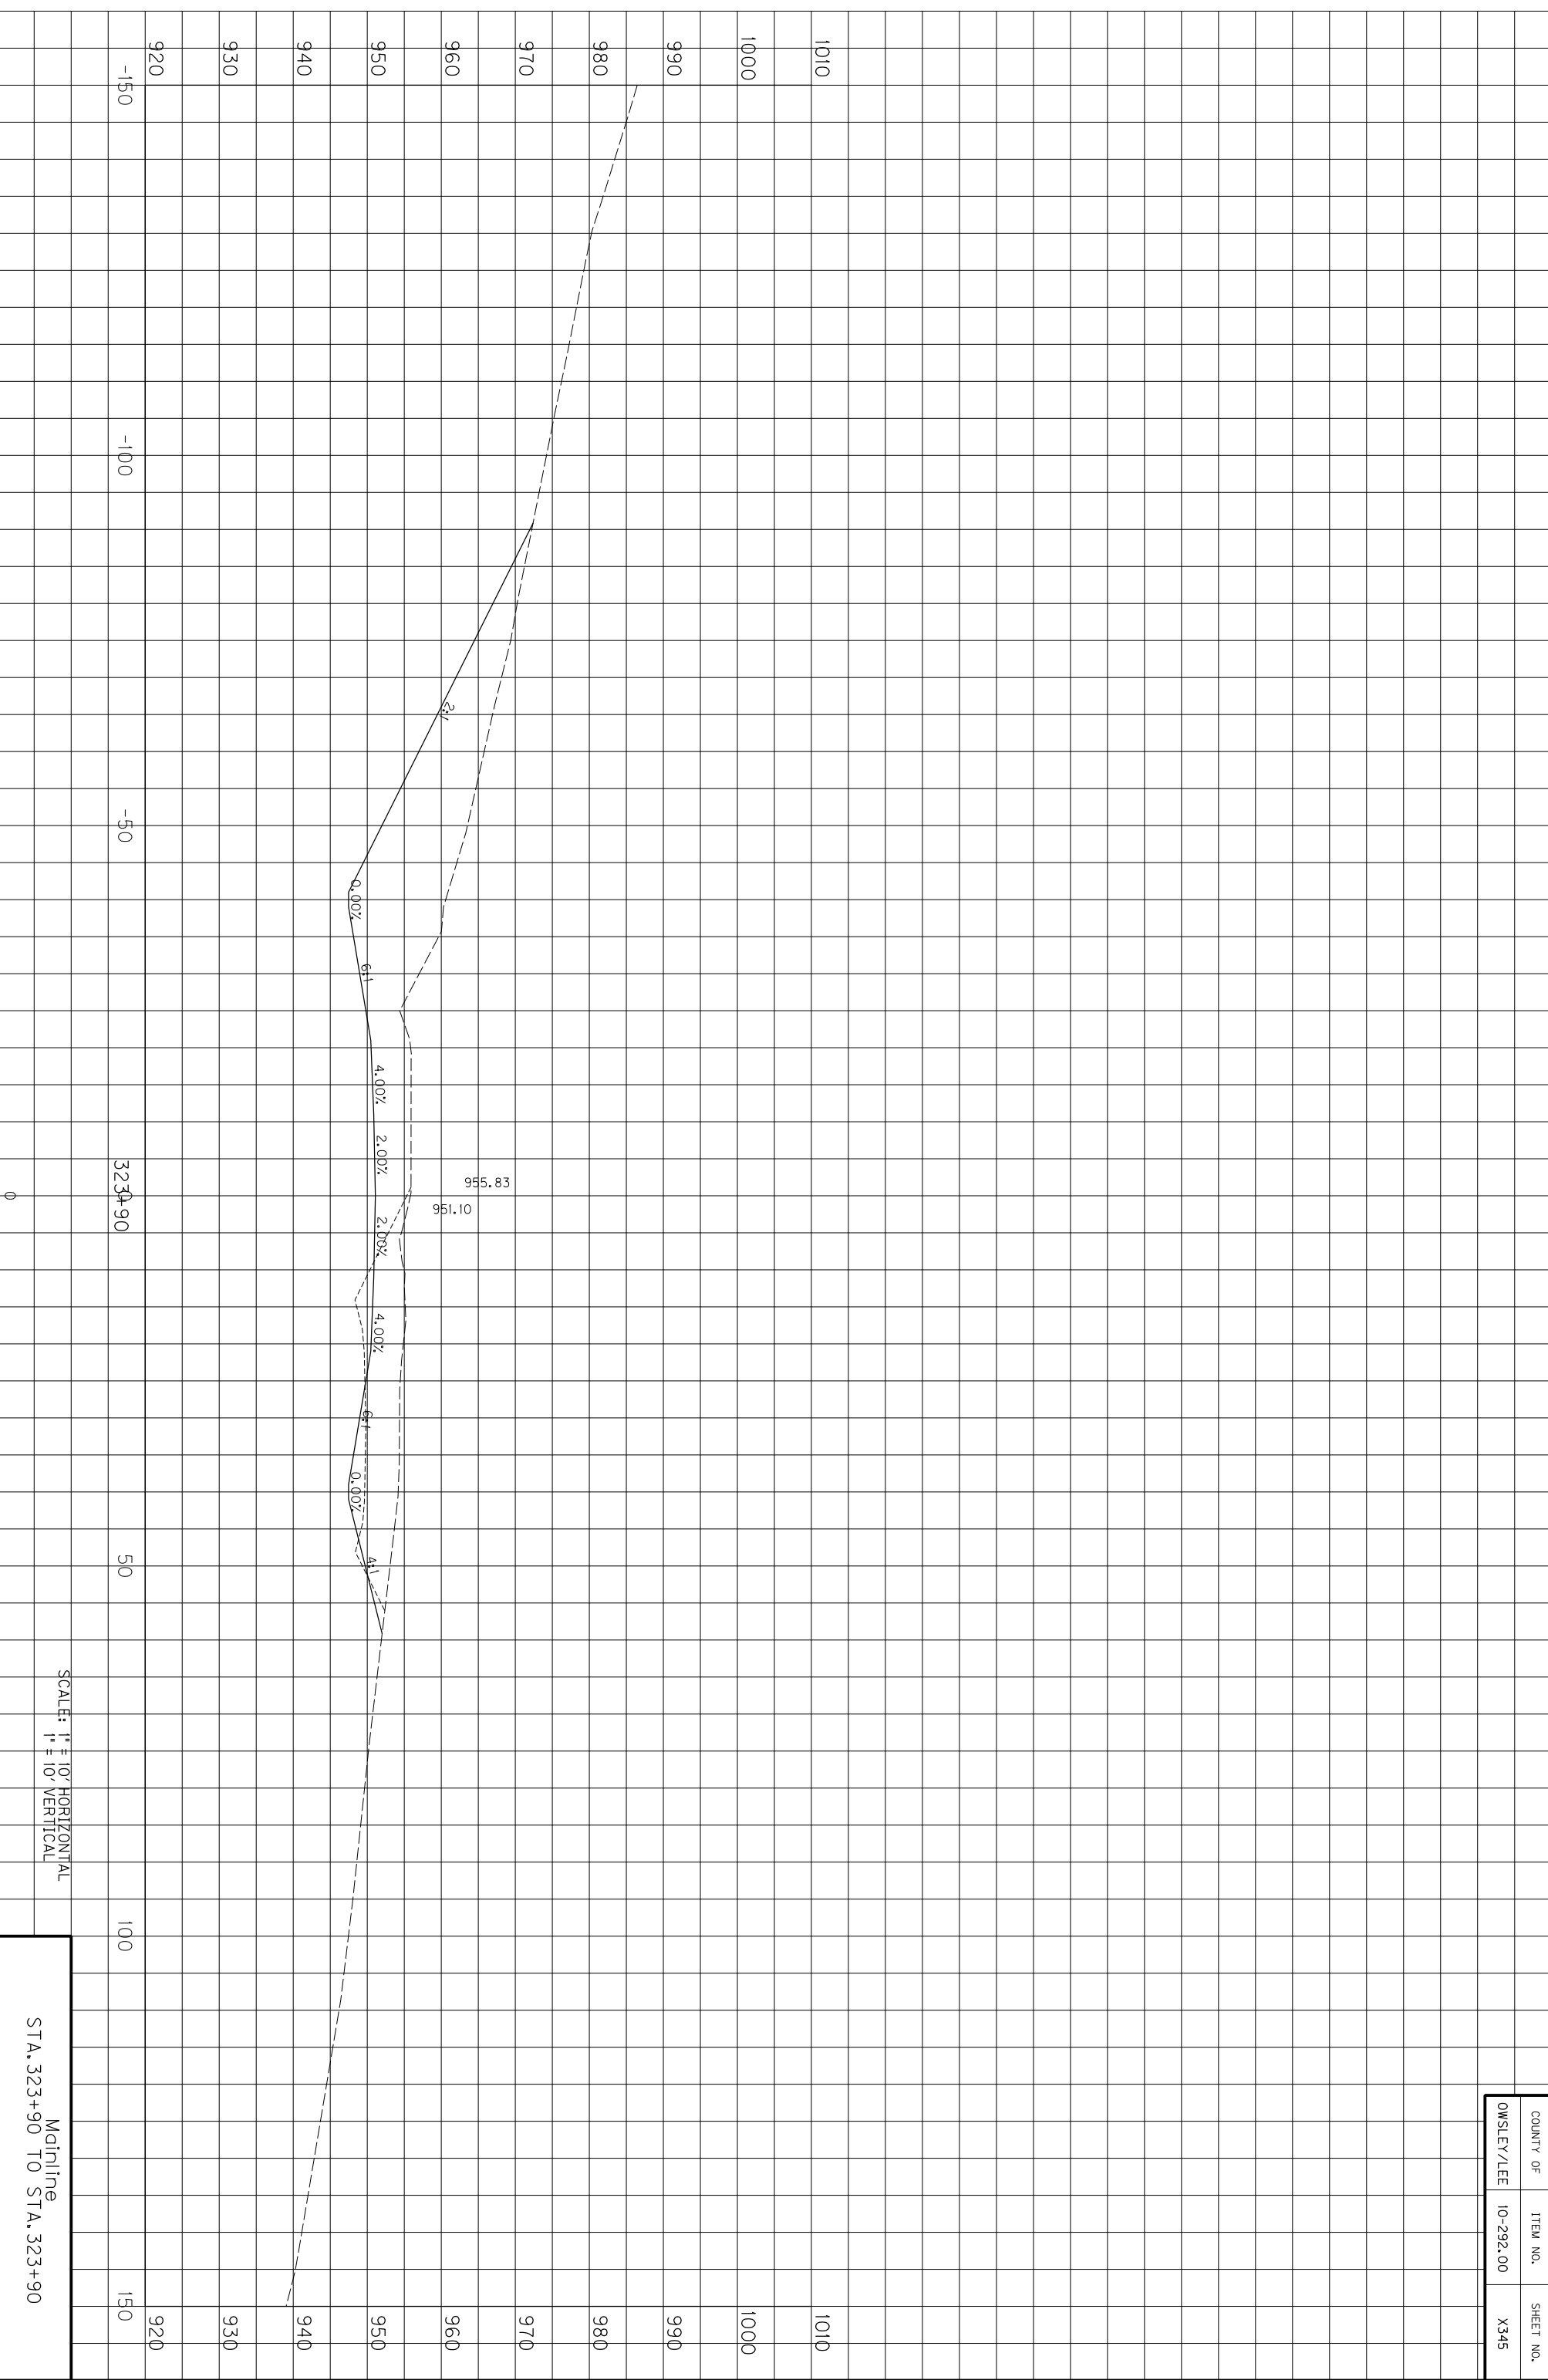

COUNTY OF	ITEM NO.	SHEET NO.
OWSLEY/LEE	10-292.00	X345

SCALE: 1" = 10' HORIZONTAL
1" = 10' VERTICAL


Mainline
STA. 323+90 TO STA. 323+90

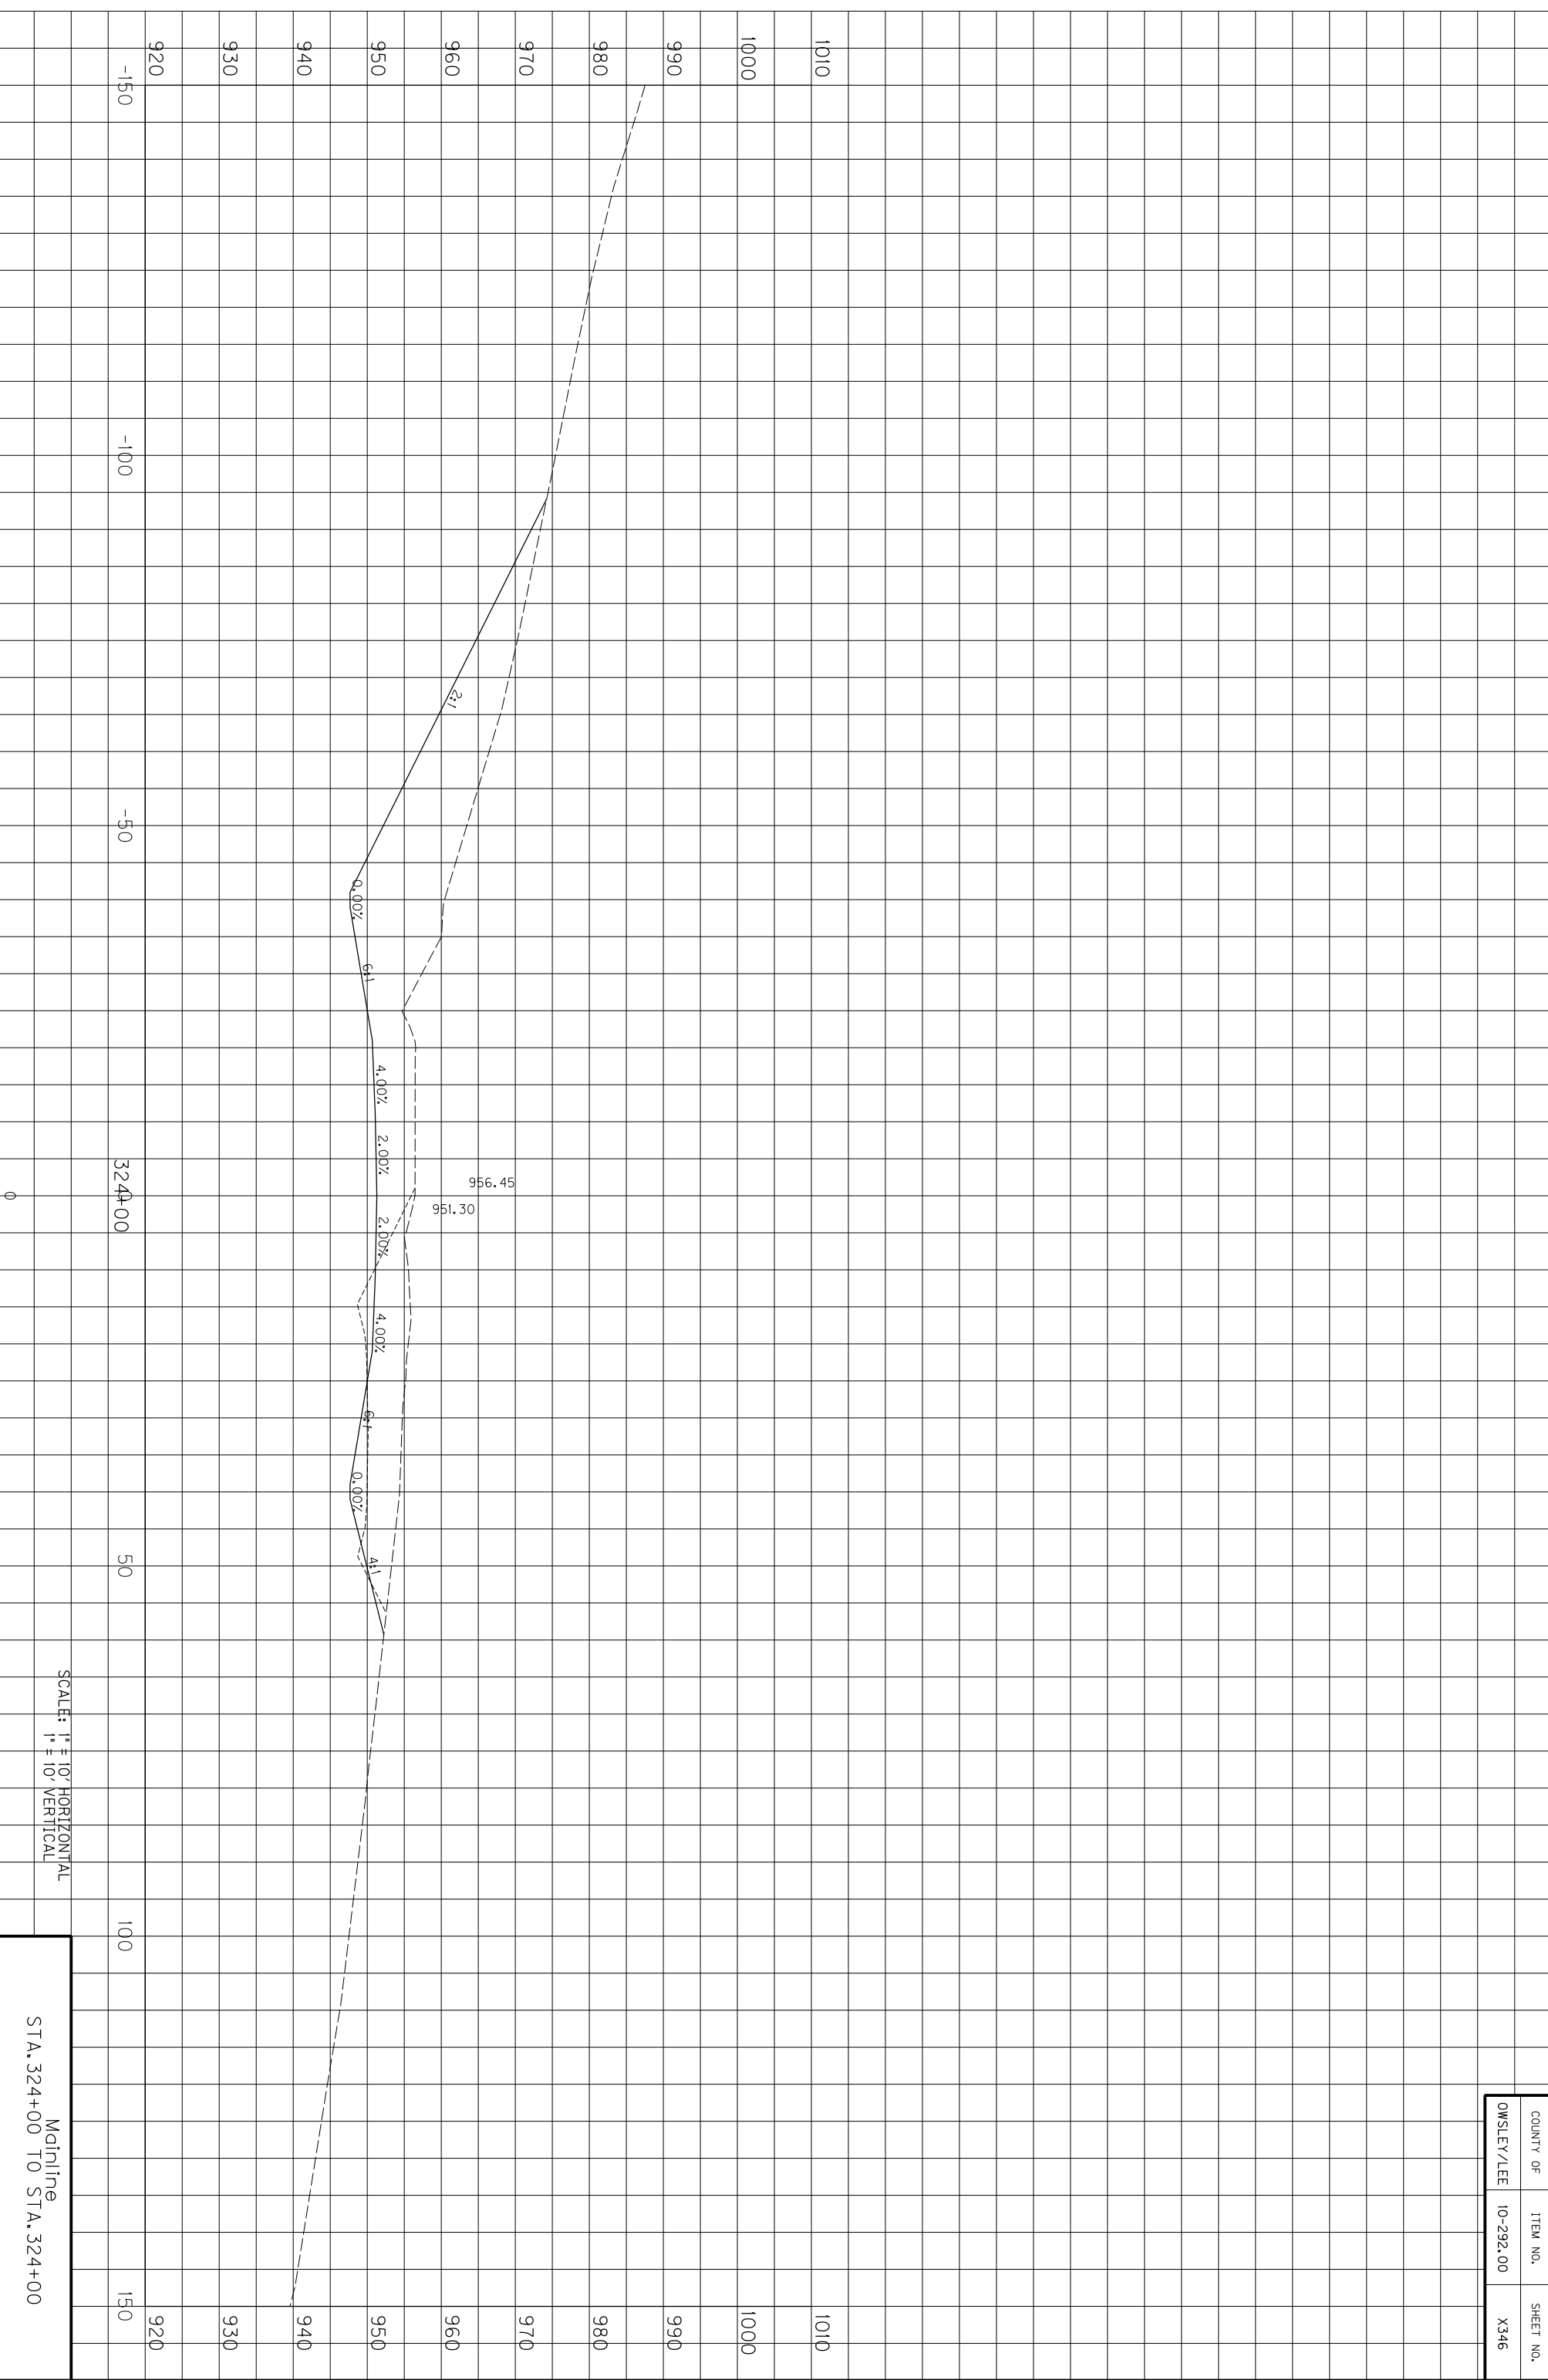

COUNTY OF	ITEM NO.	SHEET NO.
OWSLEY/LEE	10-292.00	X346

SCALE: 1" = 10' HORIZONTAL
1" = 10' VERTICAL


Mainline
STA. 324+00 TO STA. 324+00

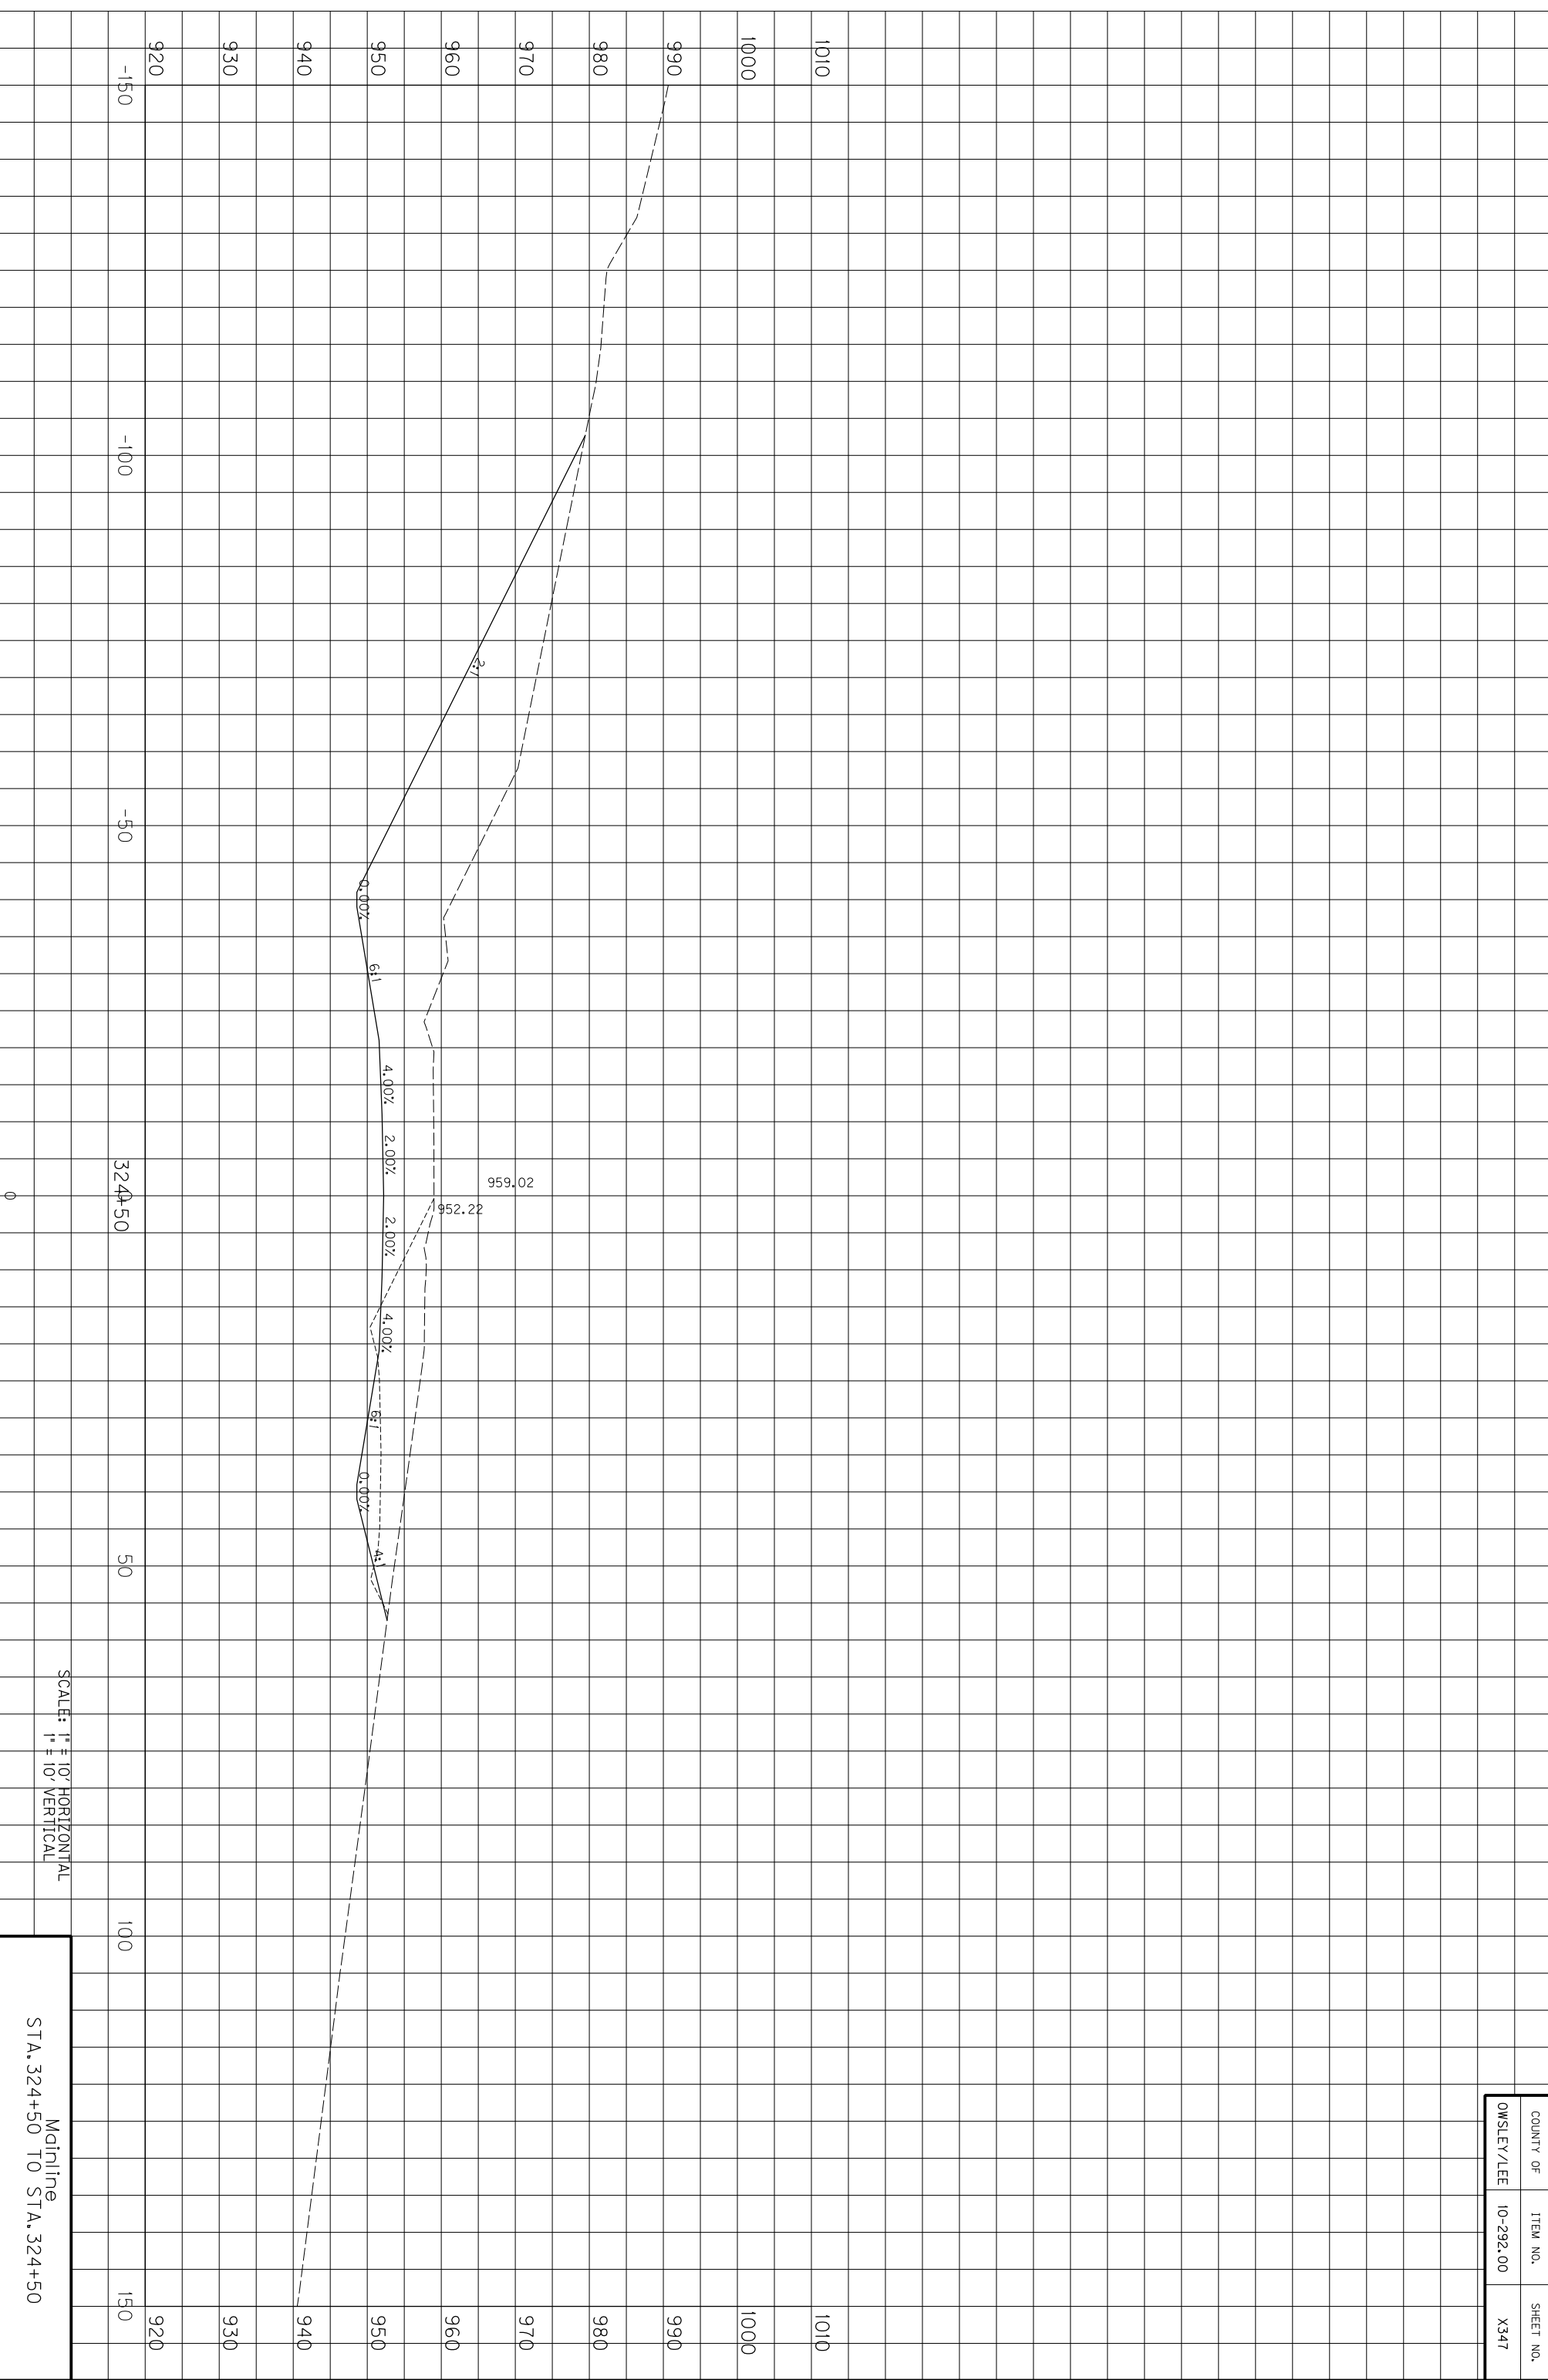

COUNTY OF	ITEM NO.	SHEET NO.
OWSLEY/LEE	10-292.00	X347

SCALE: 1" = 10' HORIZONTAL
1" = 10' VERTICAL


Mainline
STA. 324+50 TO STA. 324+50

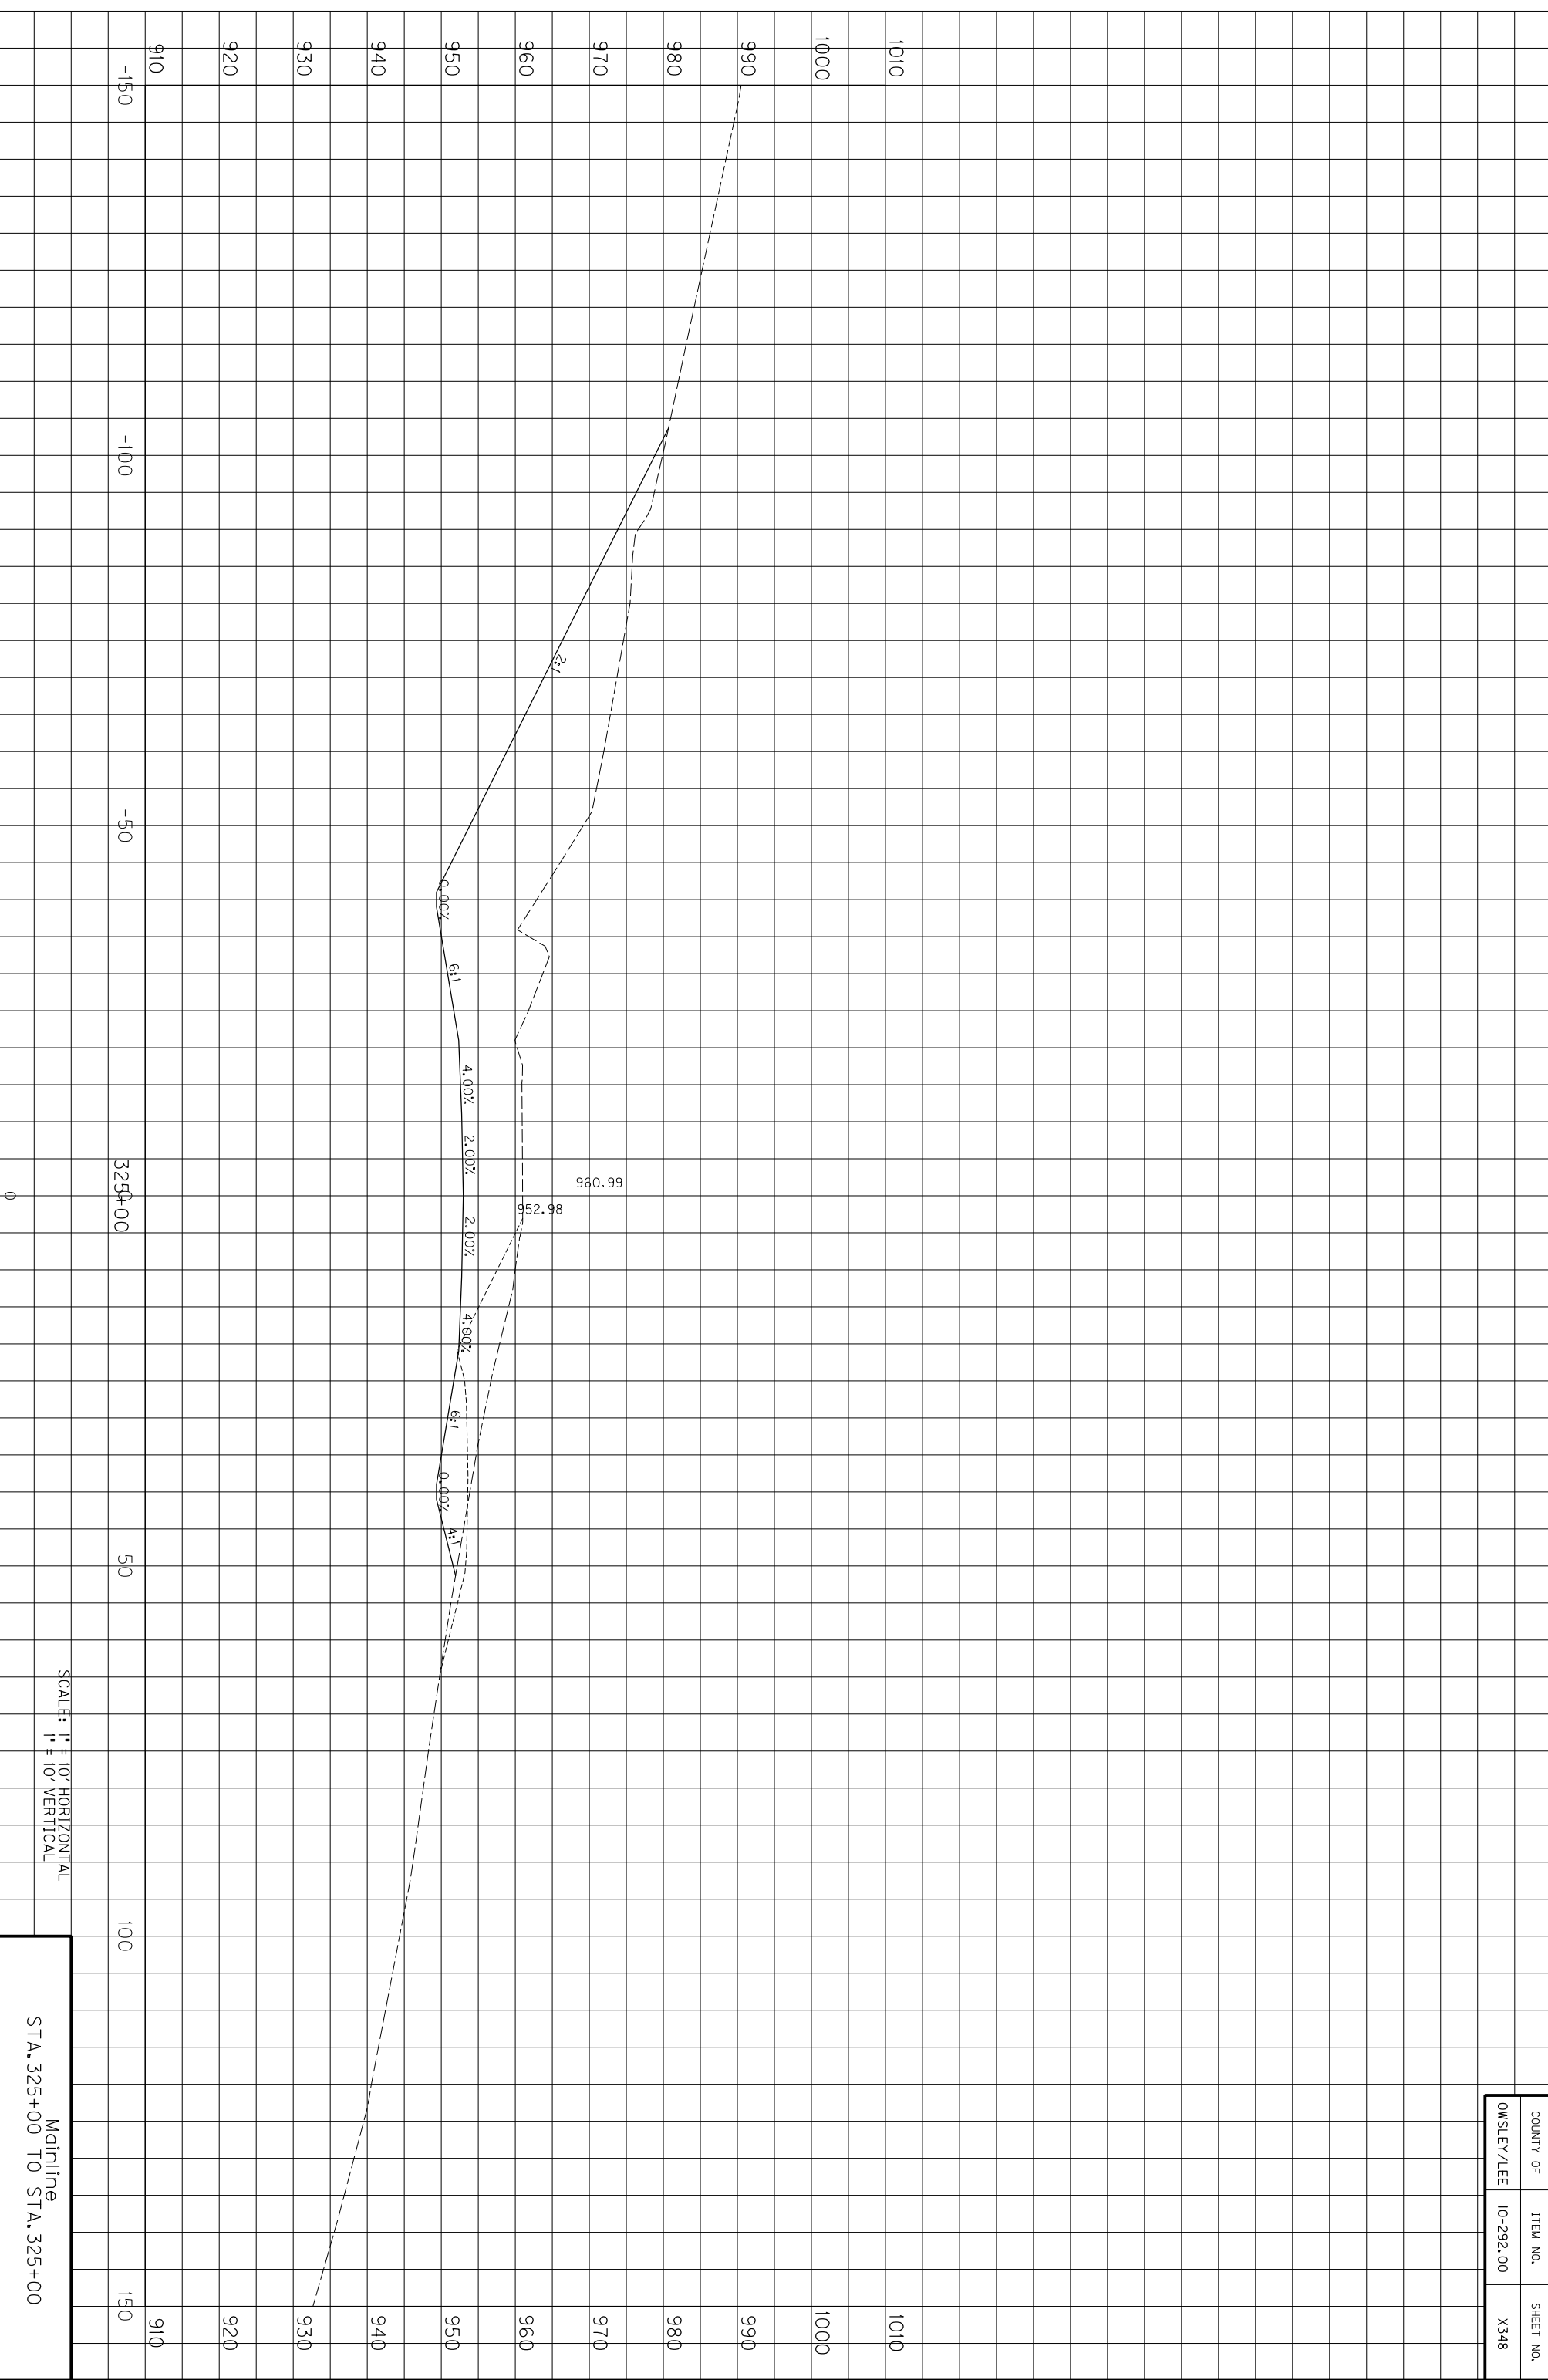


COUNTY OF	ITEM NO.	SHEET NO.
OWSLEY/LEE	10-292.00	X348

SCALE: 1" = 10' HORIZONTAL
1" = 10' VERTICAL

Mainline
STA. 325+00 TO STA. 325+00

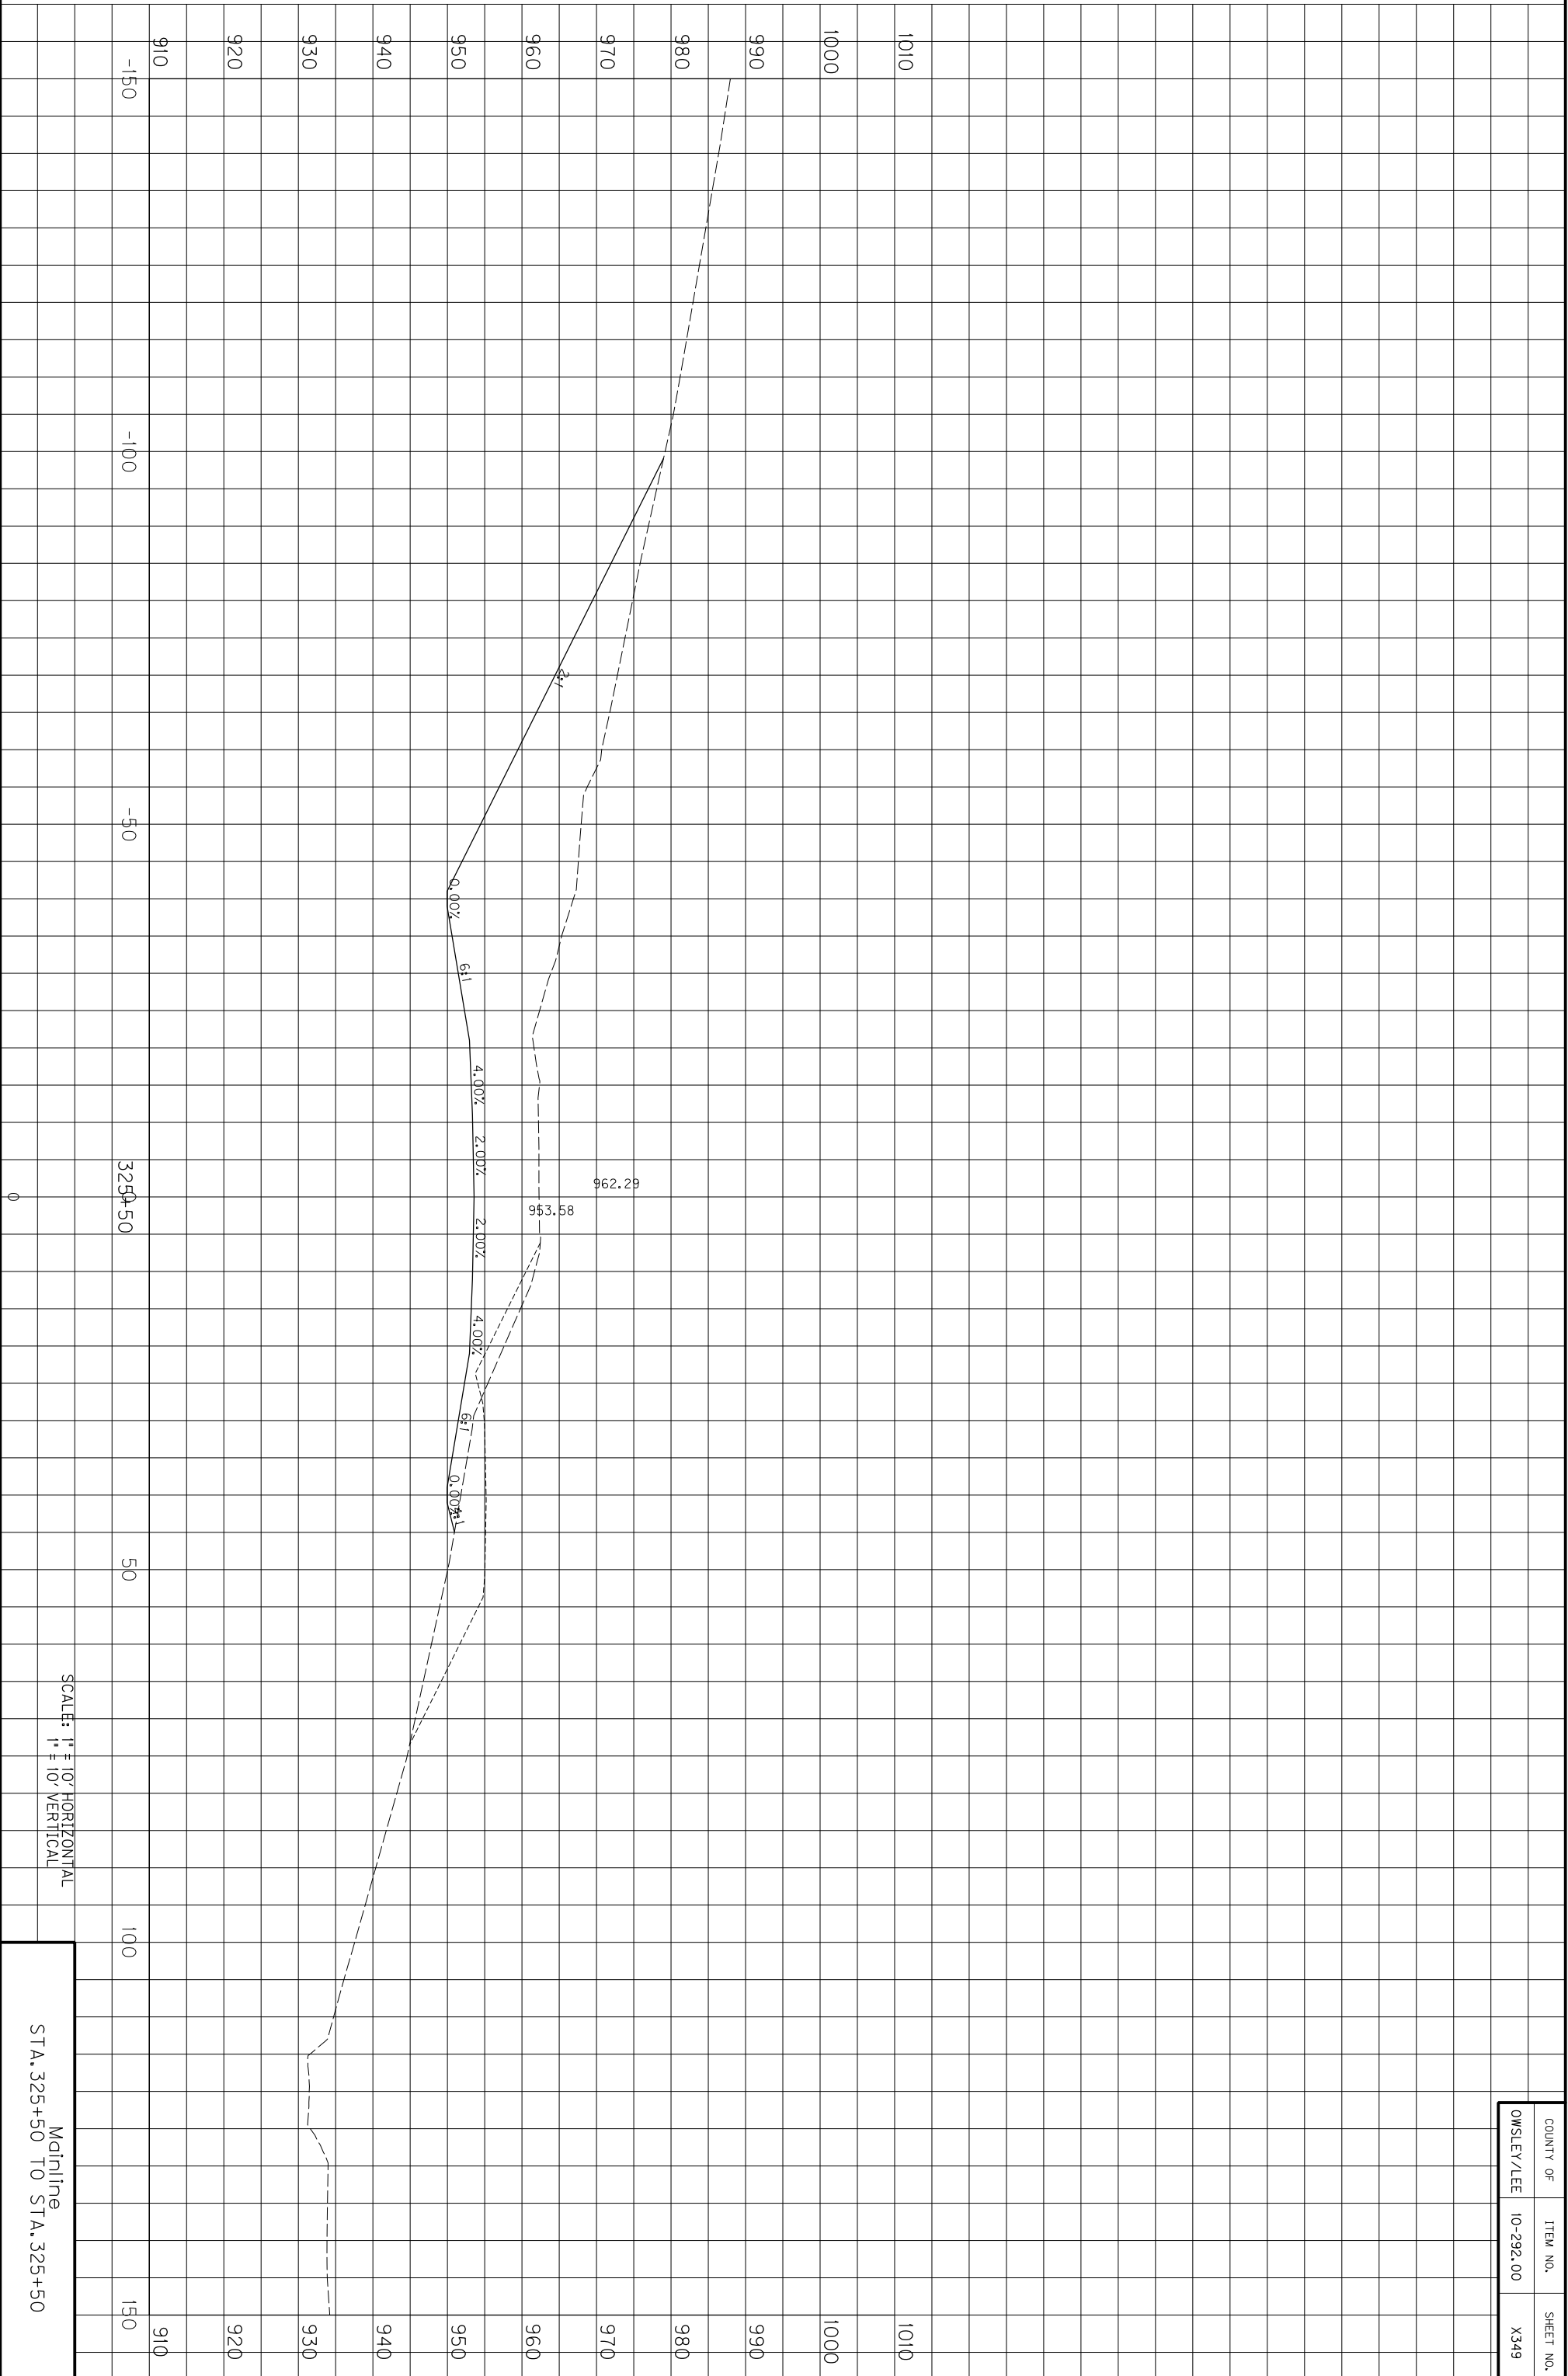


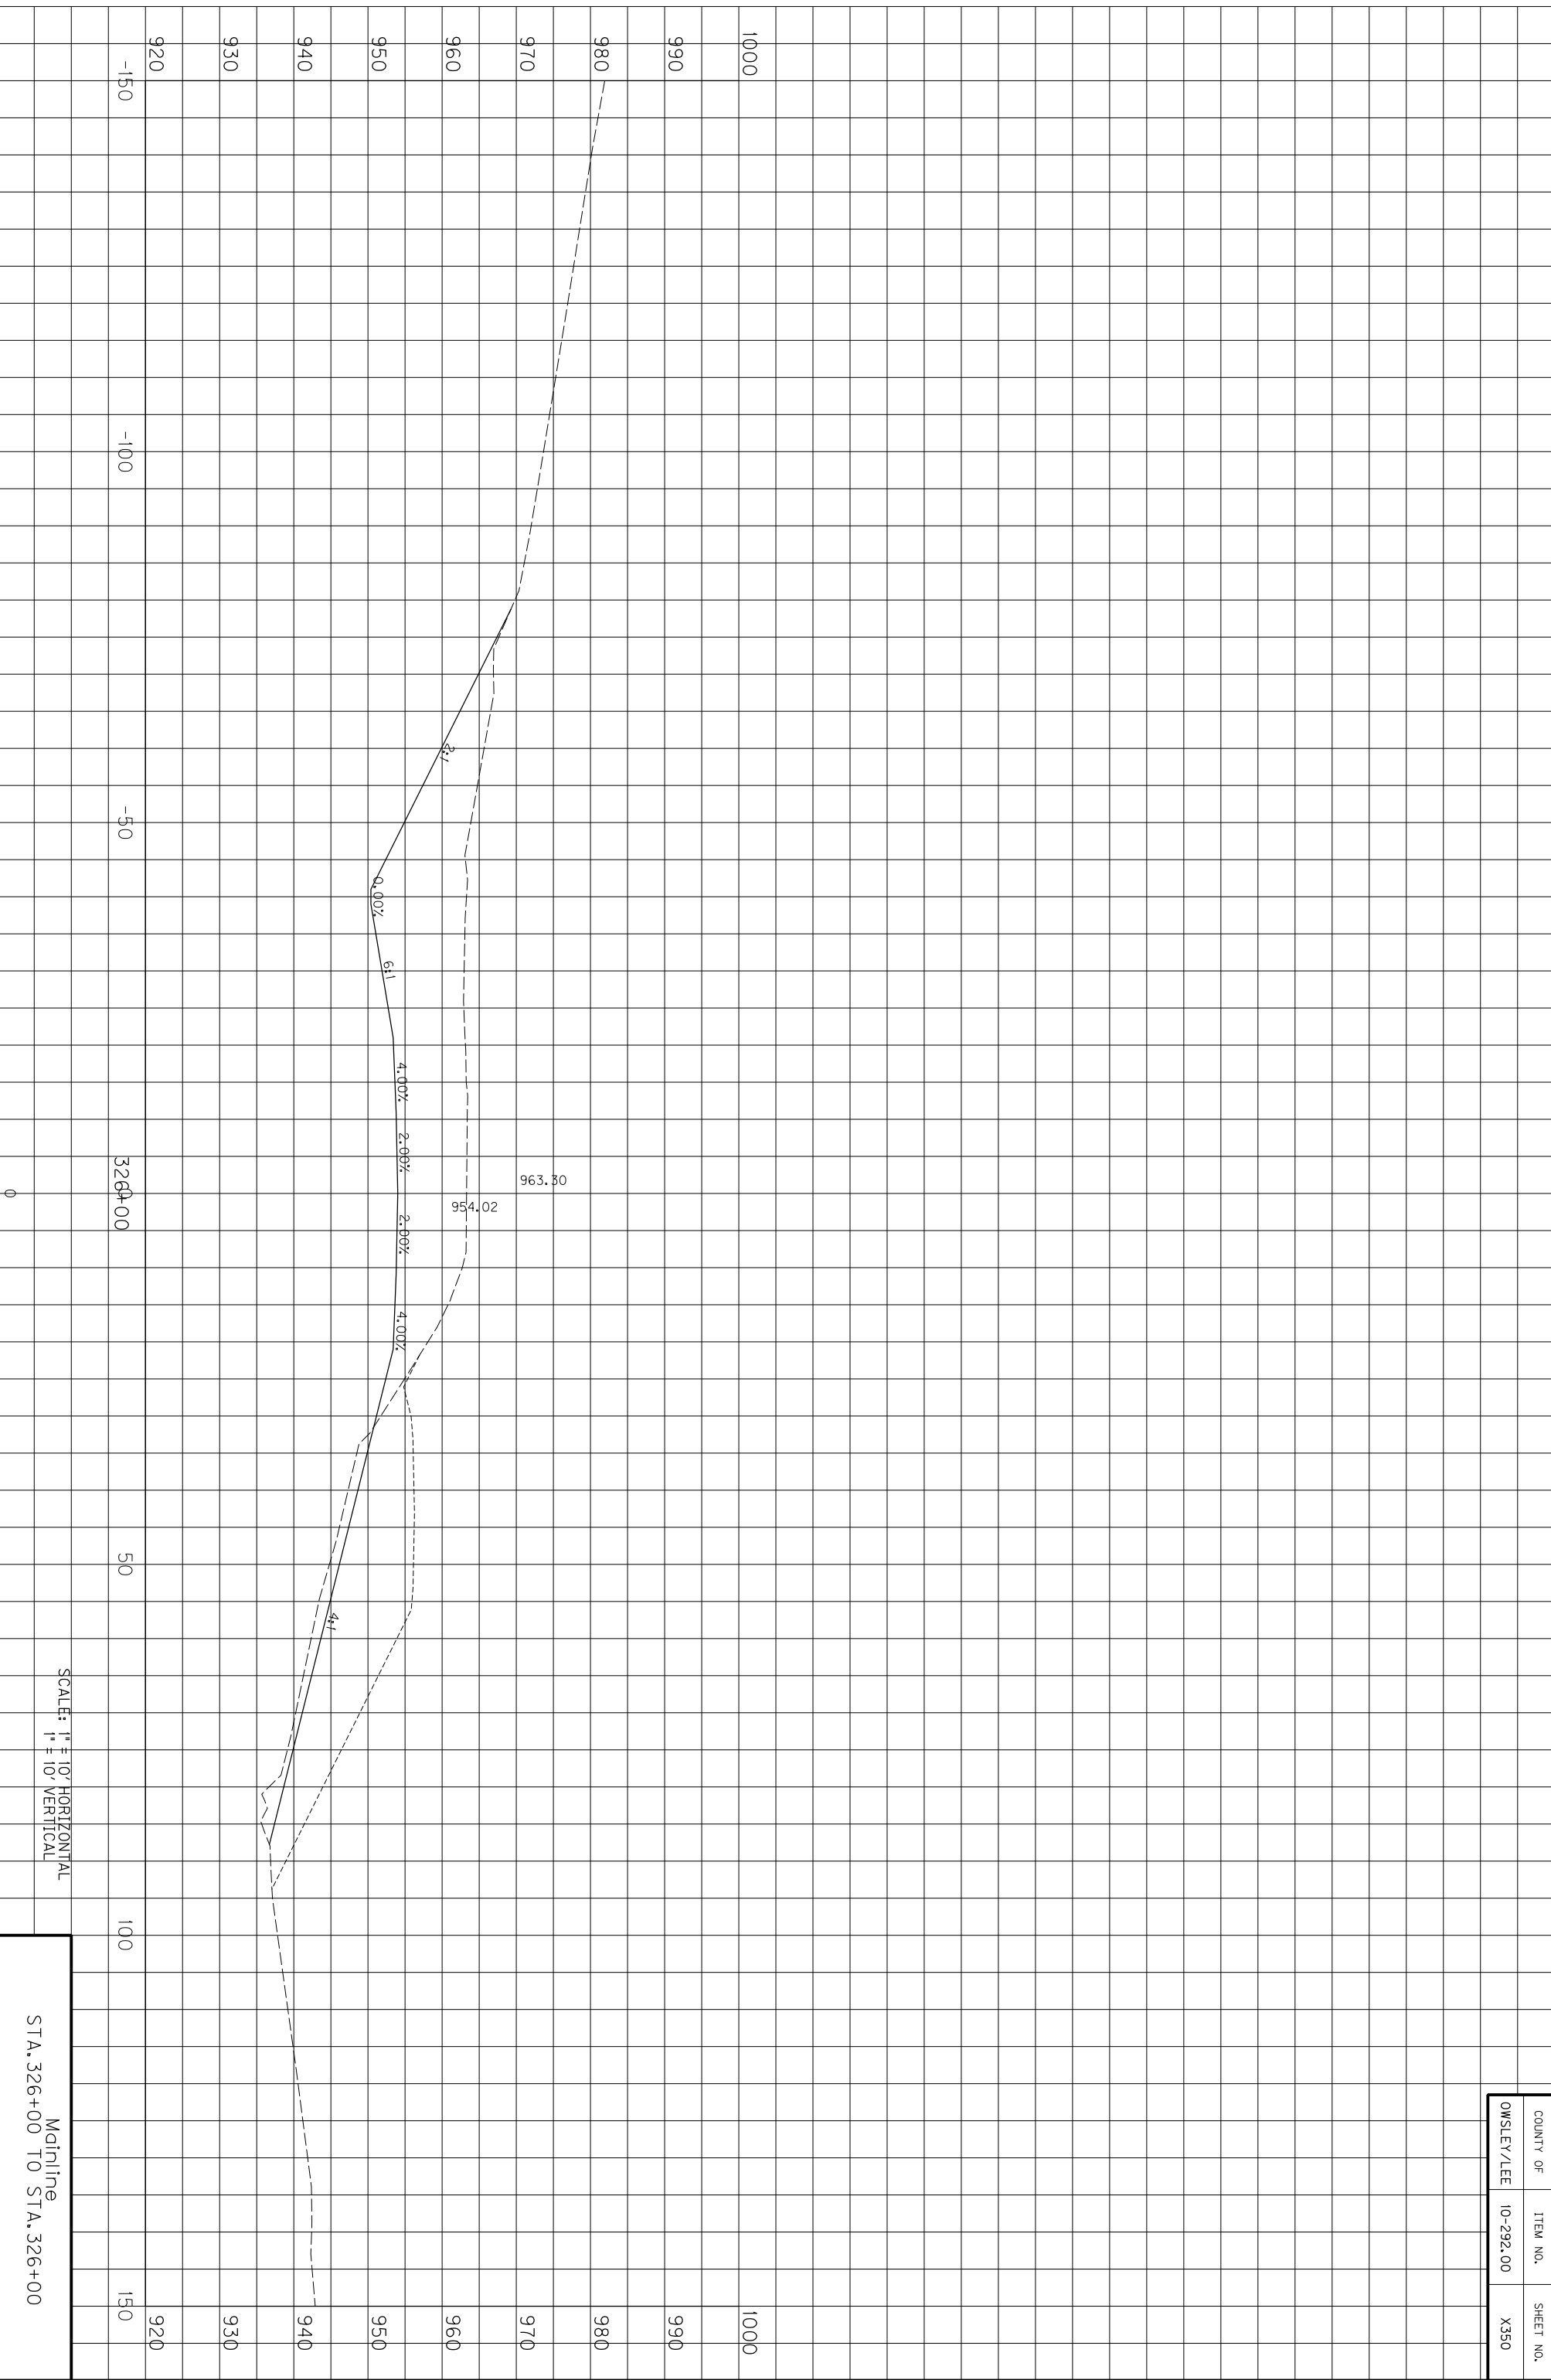

COUNTY OF	ITEM NO.	SHEET NO.
OWSLEY/LEE	10-292.00	X350

SCALE: 1" = 10' HORIZONTAL
1" = 10' VERTICAL


Mainline
STA. 326+00 TO STA. 326+00

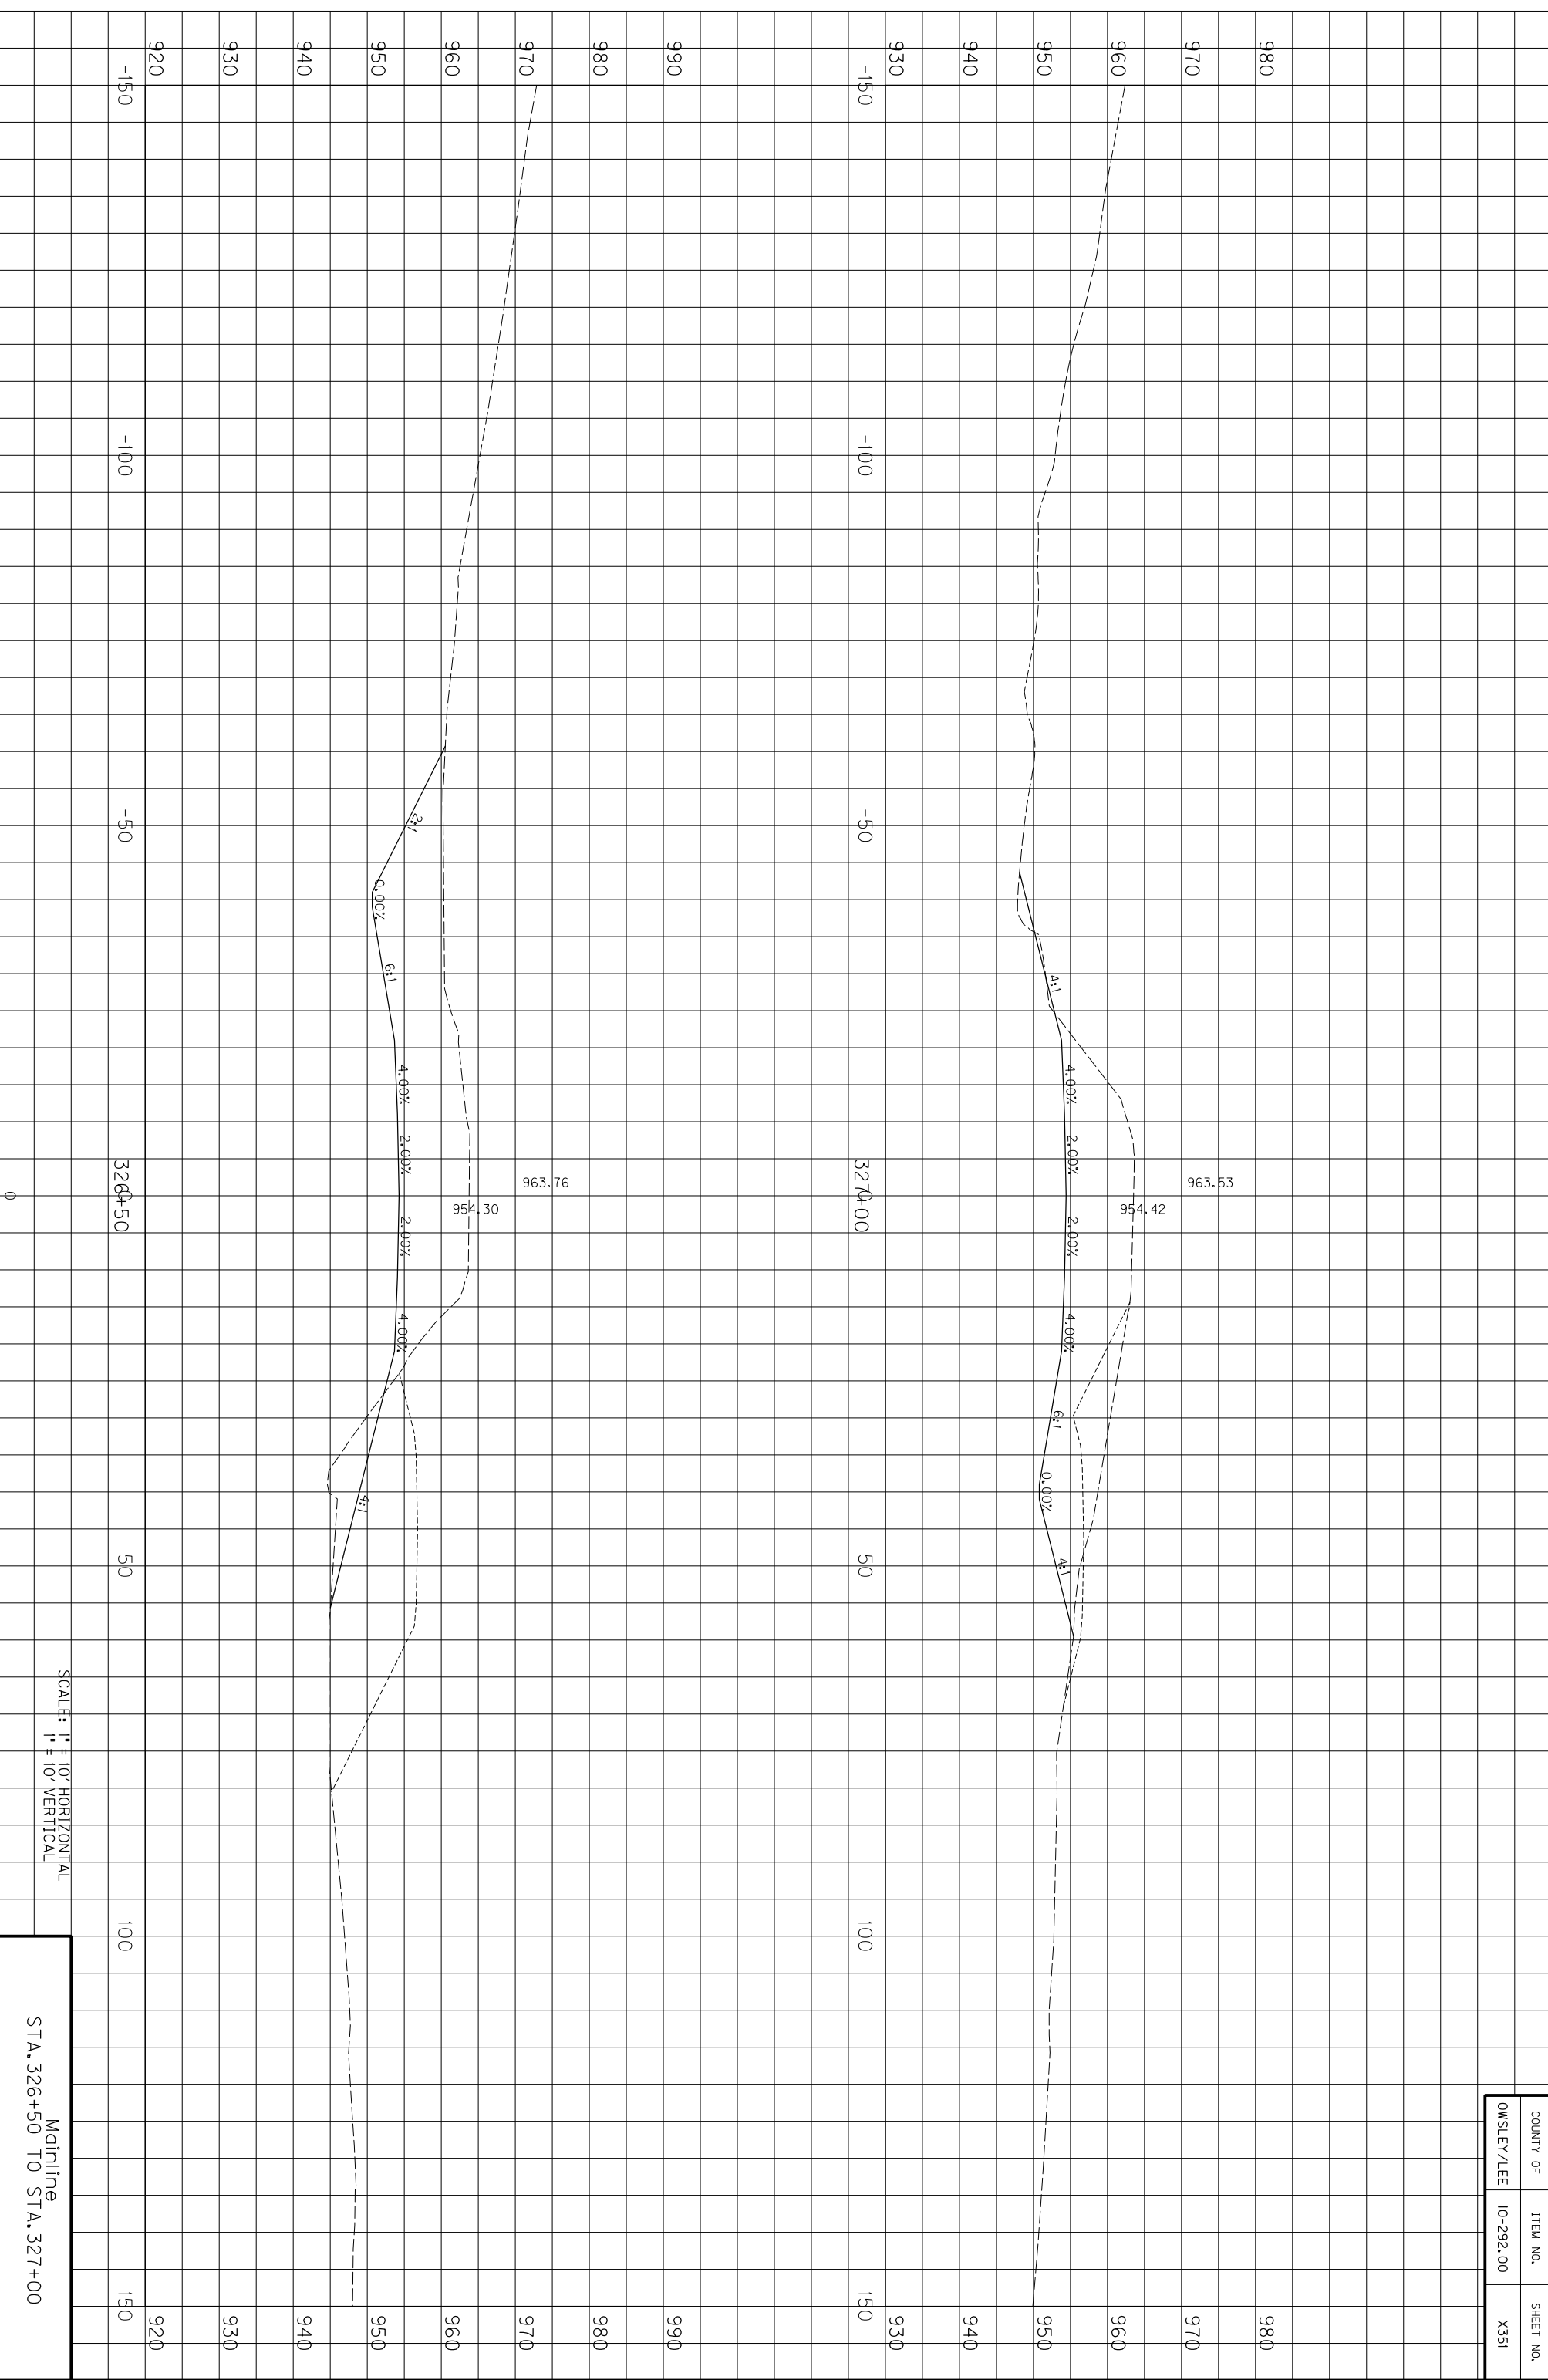

COUNTY OF	ITEM NO.	SHEET NO.
OWSLEY/LEE	10-292.00	X351

SCALE: 1" = 10' HORIZONTAL
1" = 10' VERTICAL


Mainline
STA. 326+50 TO STA. 327+00

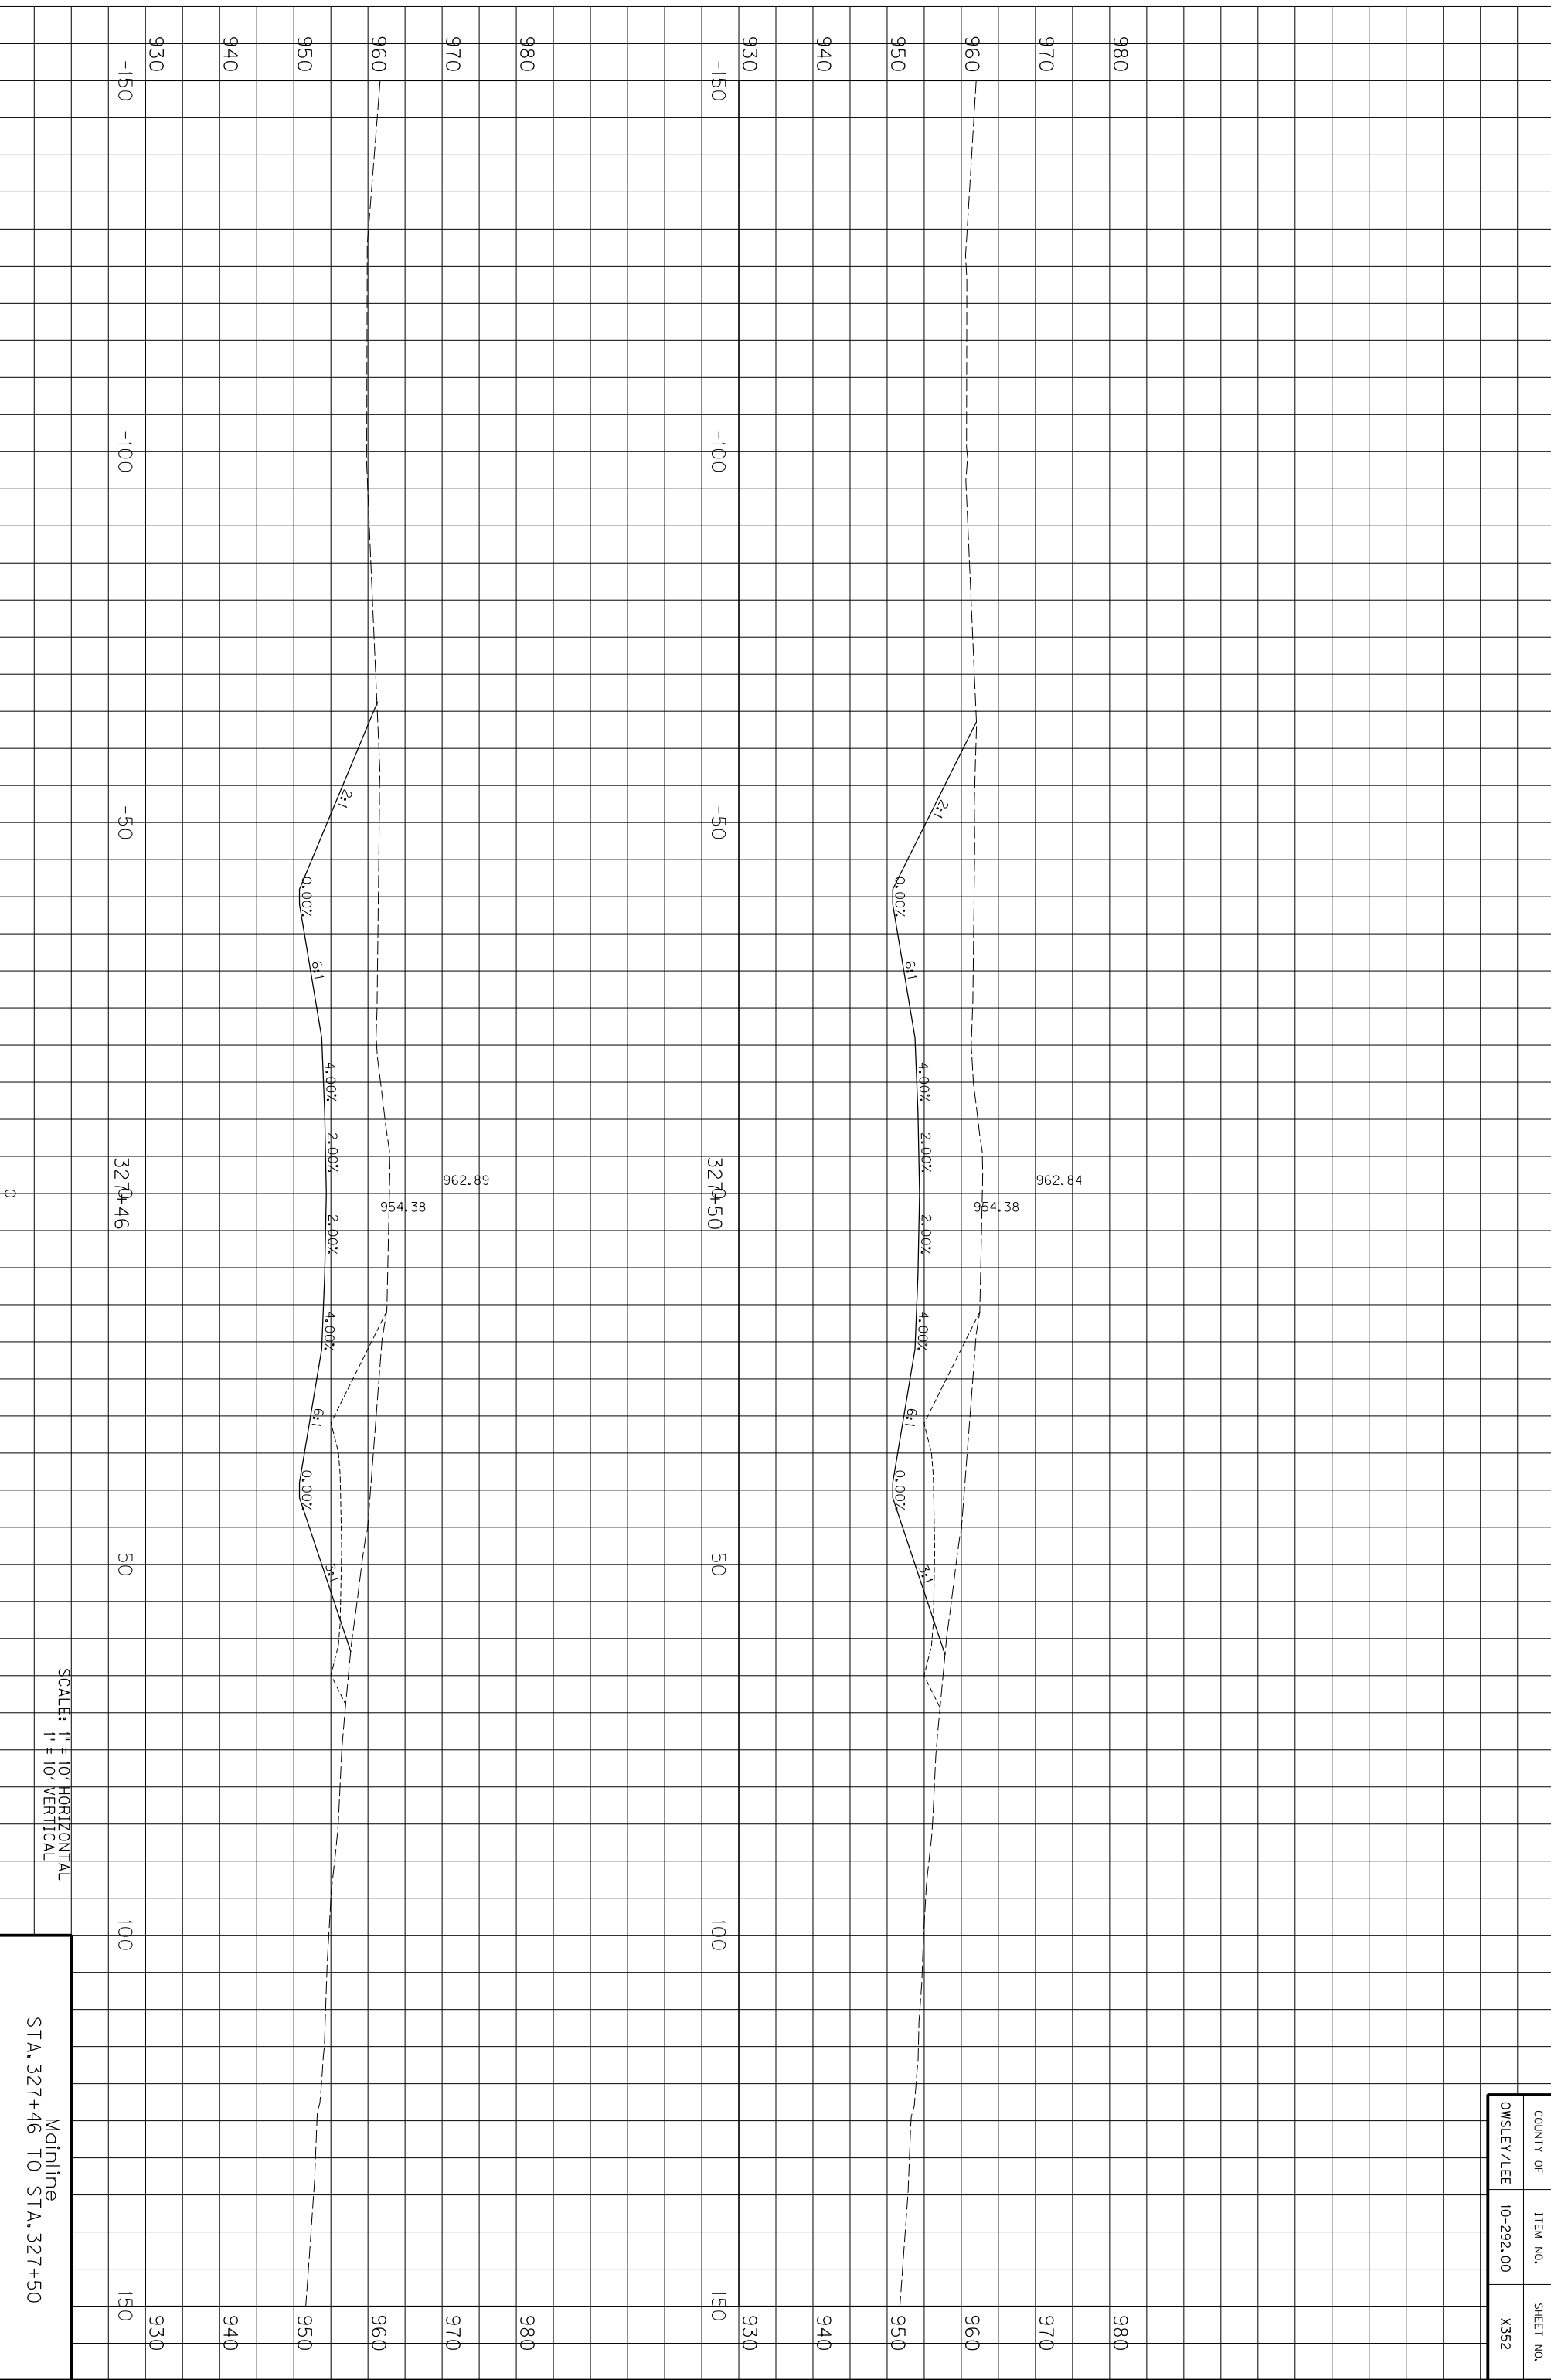

SCALE: 1" = 10' HORIZONTAL
1" = 10' VERTICAL

Mainline
STA. 327+46 TO STA. 327+50


COUNTY OF	ITEM NO.	SHEET NO.
OWSLEY/LEE	10-292.00	X352

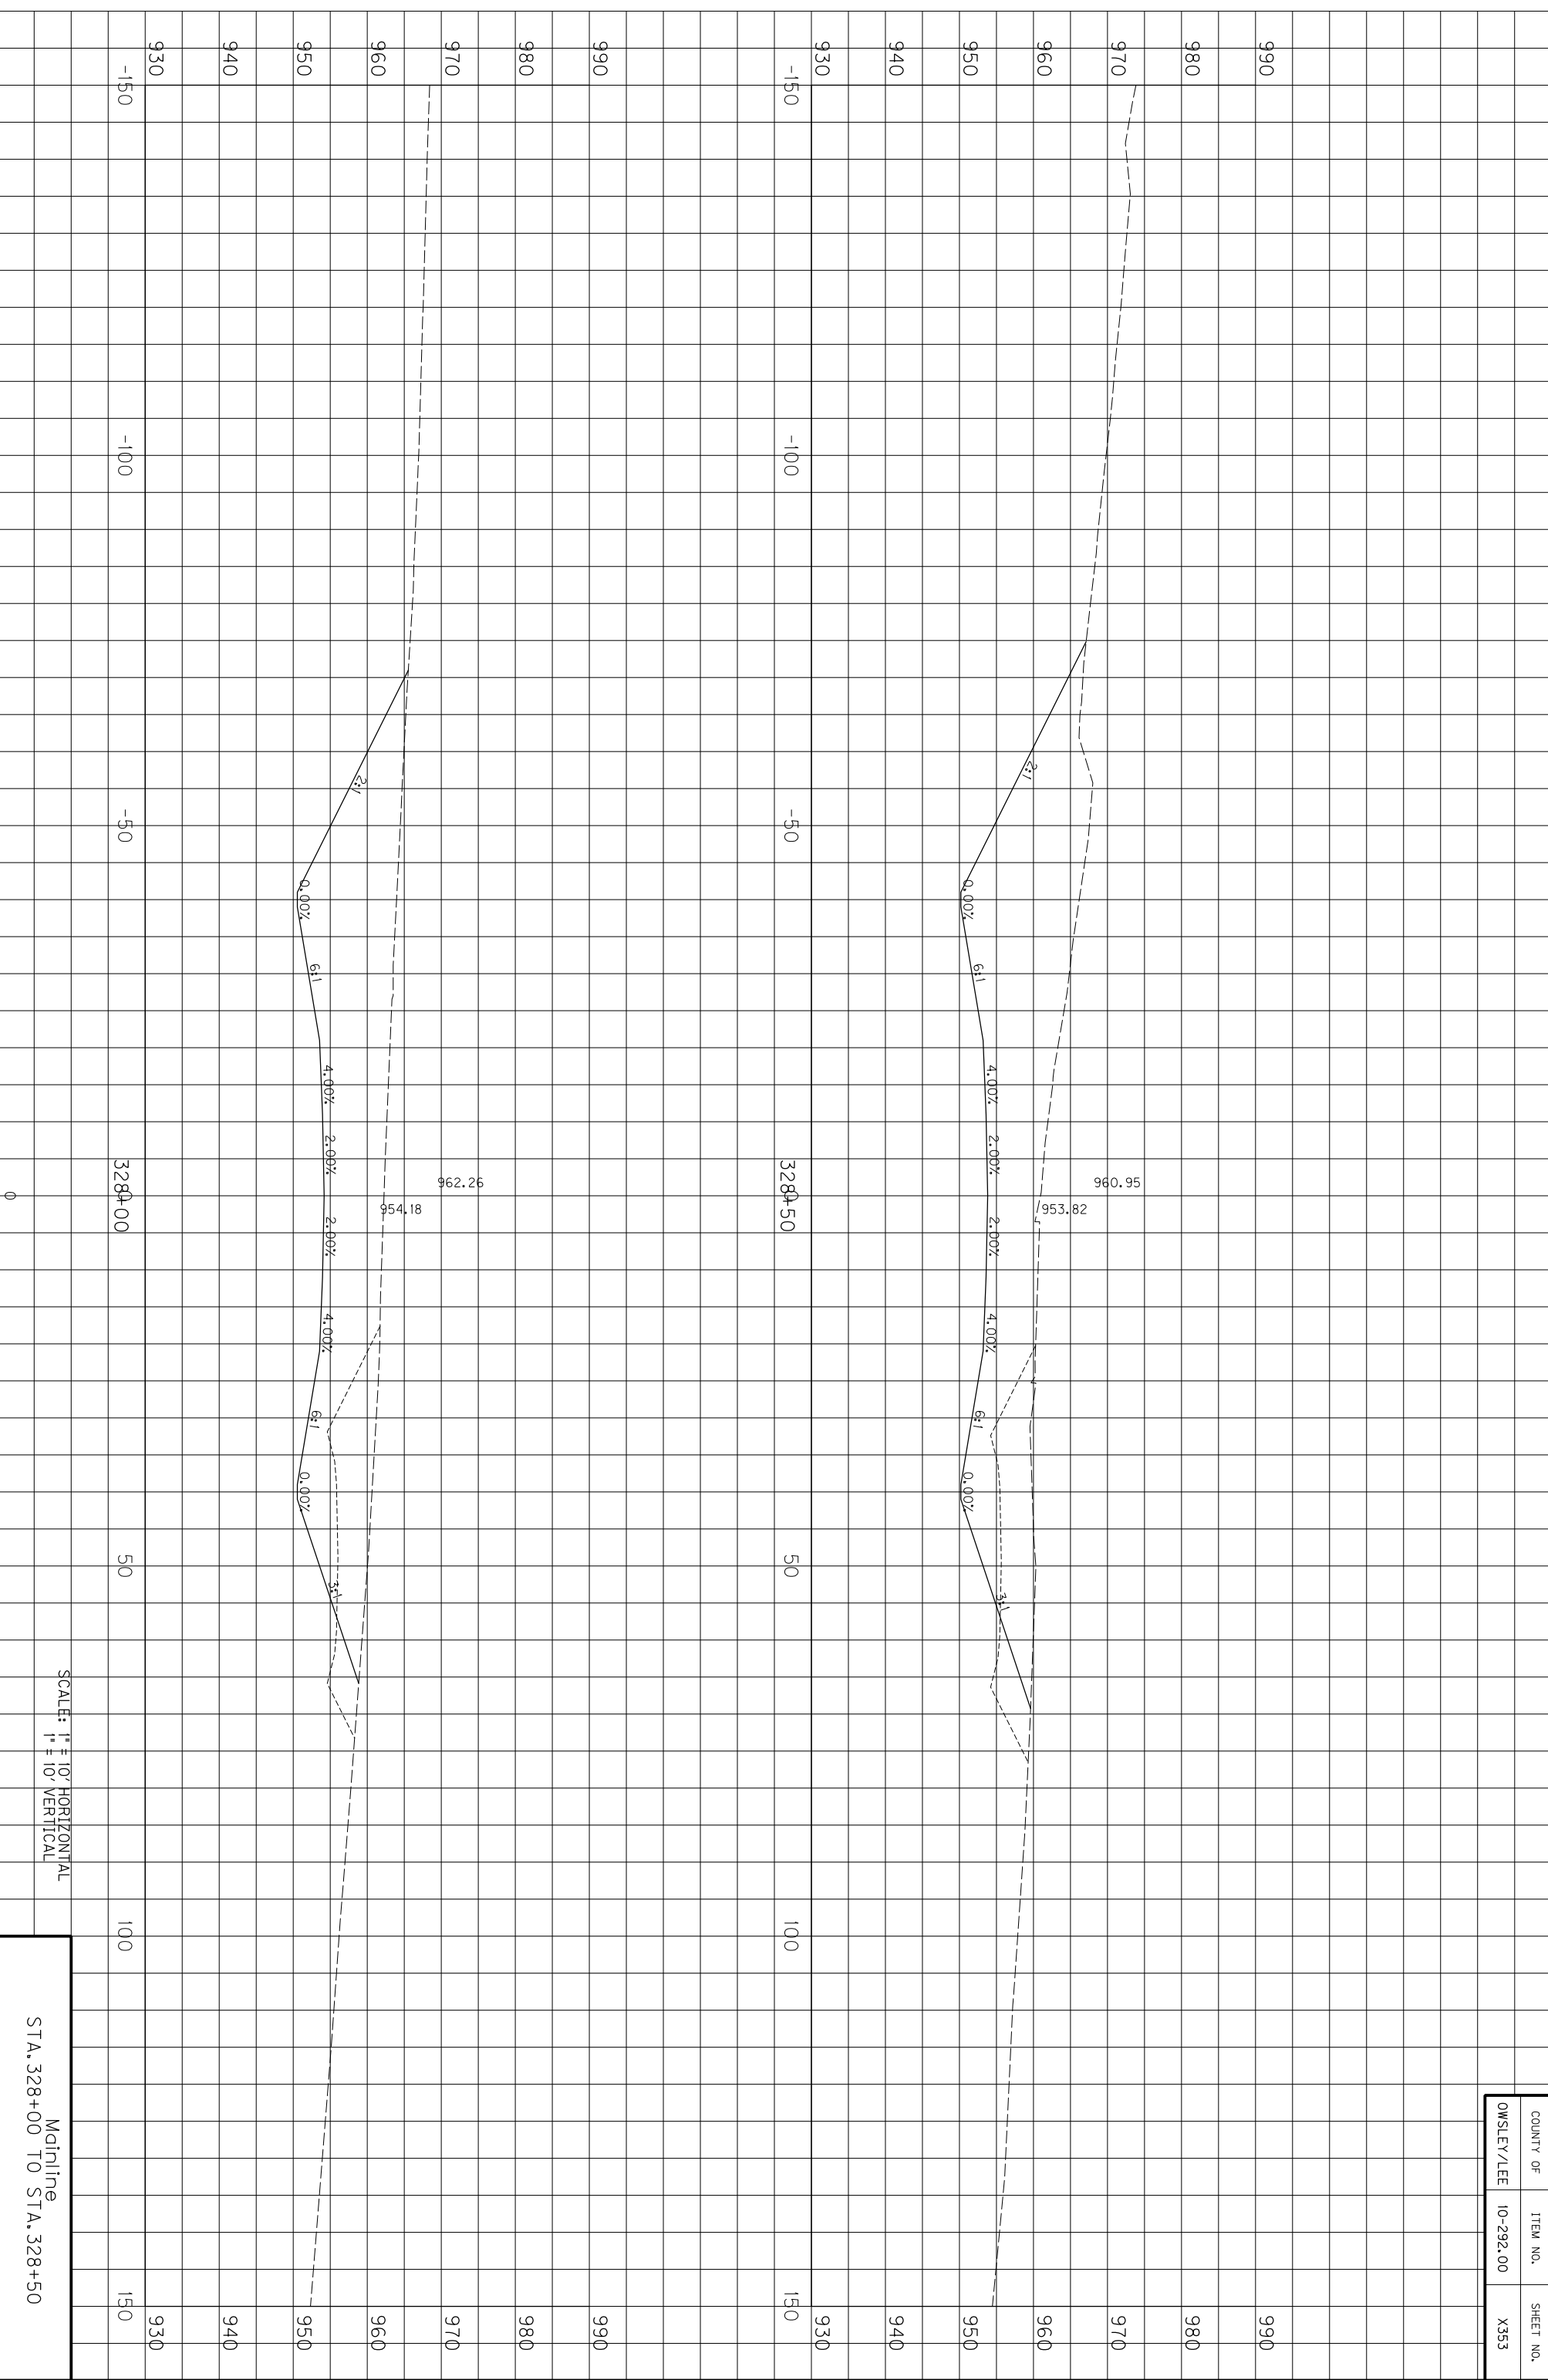

COUNTY OF	ITEM NO.	SHEET NO.
OWSLEY/LEE	10-292.00	X353

SCALE: 1" = 10' HORIZONTAL
1" = 10' VERTICAL


Mainline
STA. 328+00 TO STA. 328+50

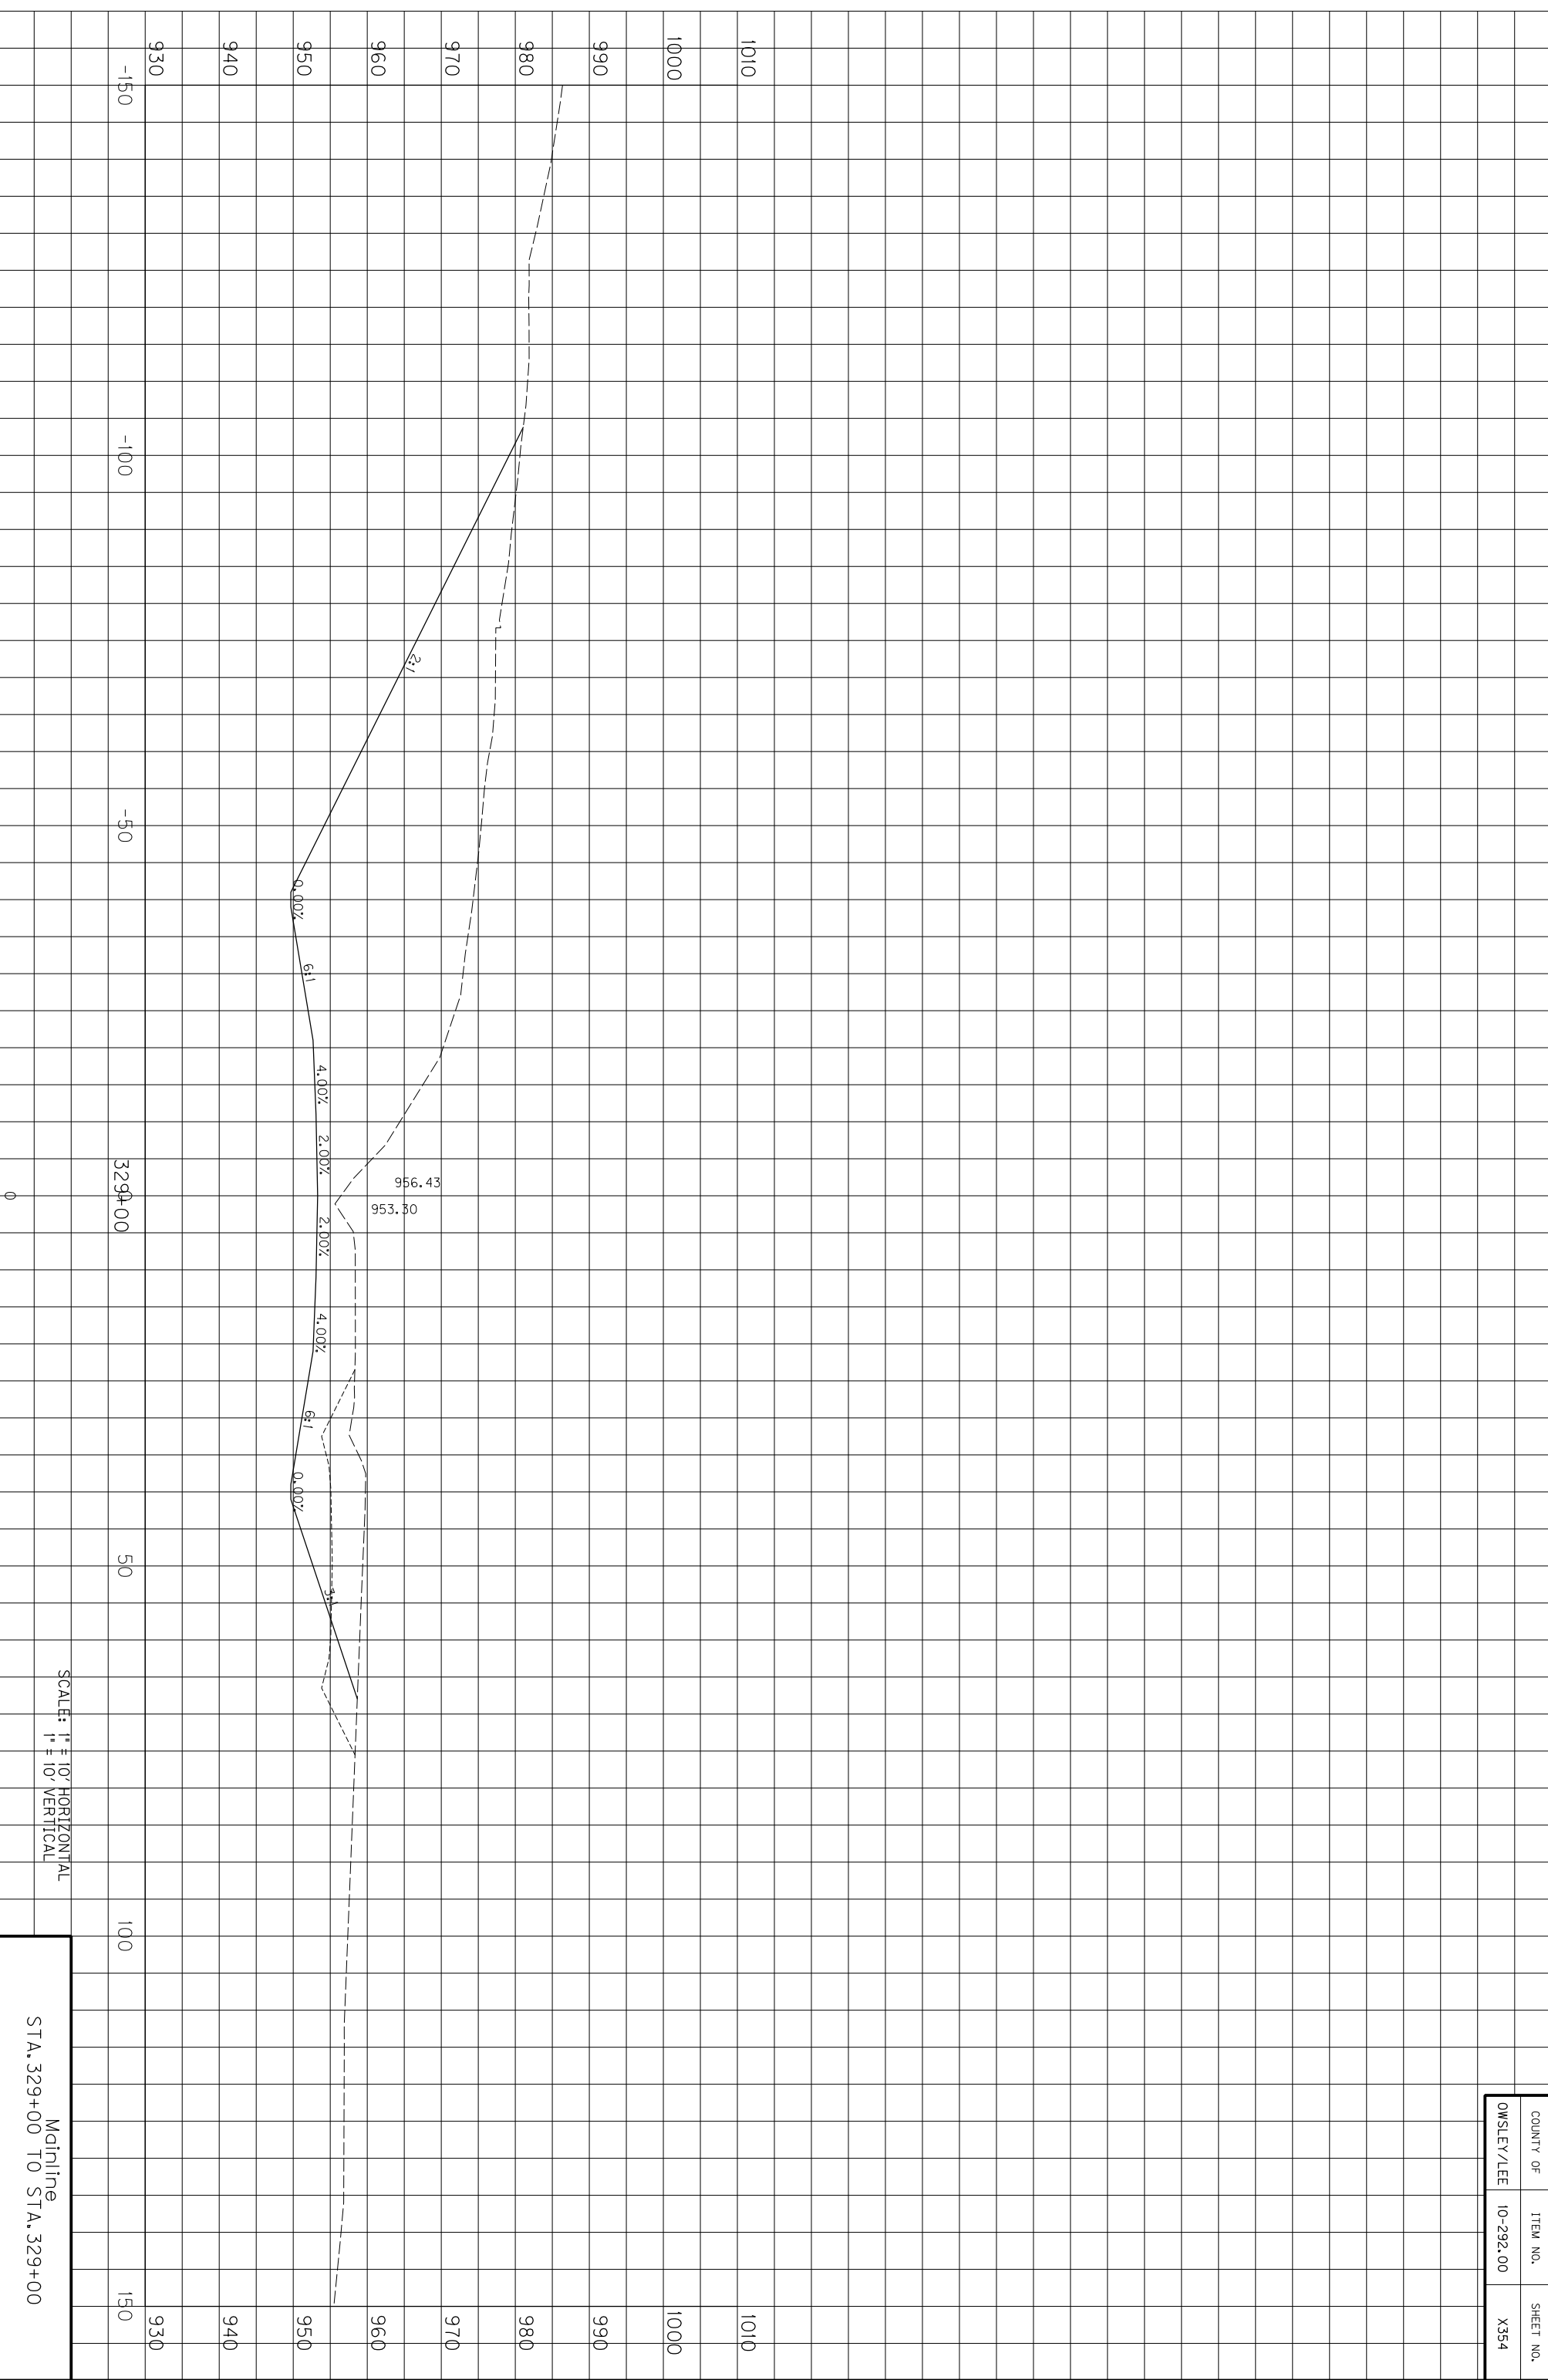

COUNTY OF	ITEM NO.	SHEET NO.
OWSLEY/LEE	10-292.00	X354

SCALE: 1" = 10' HORIZONTAL
1" = 10' VERTICAL


Mainline
STA. 329+00 TO STA. 329+00

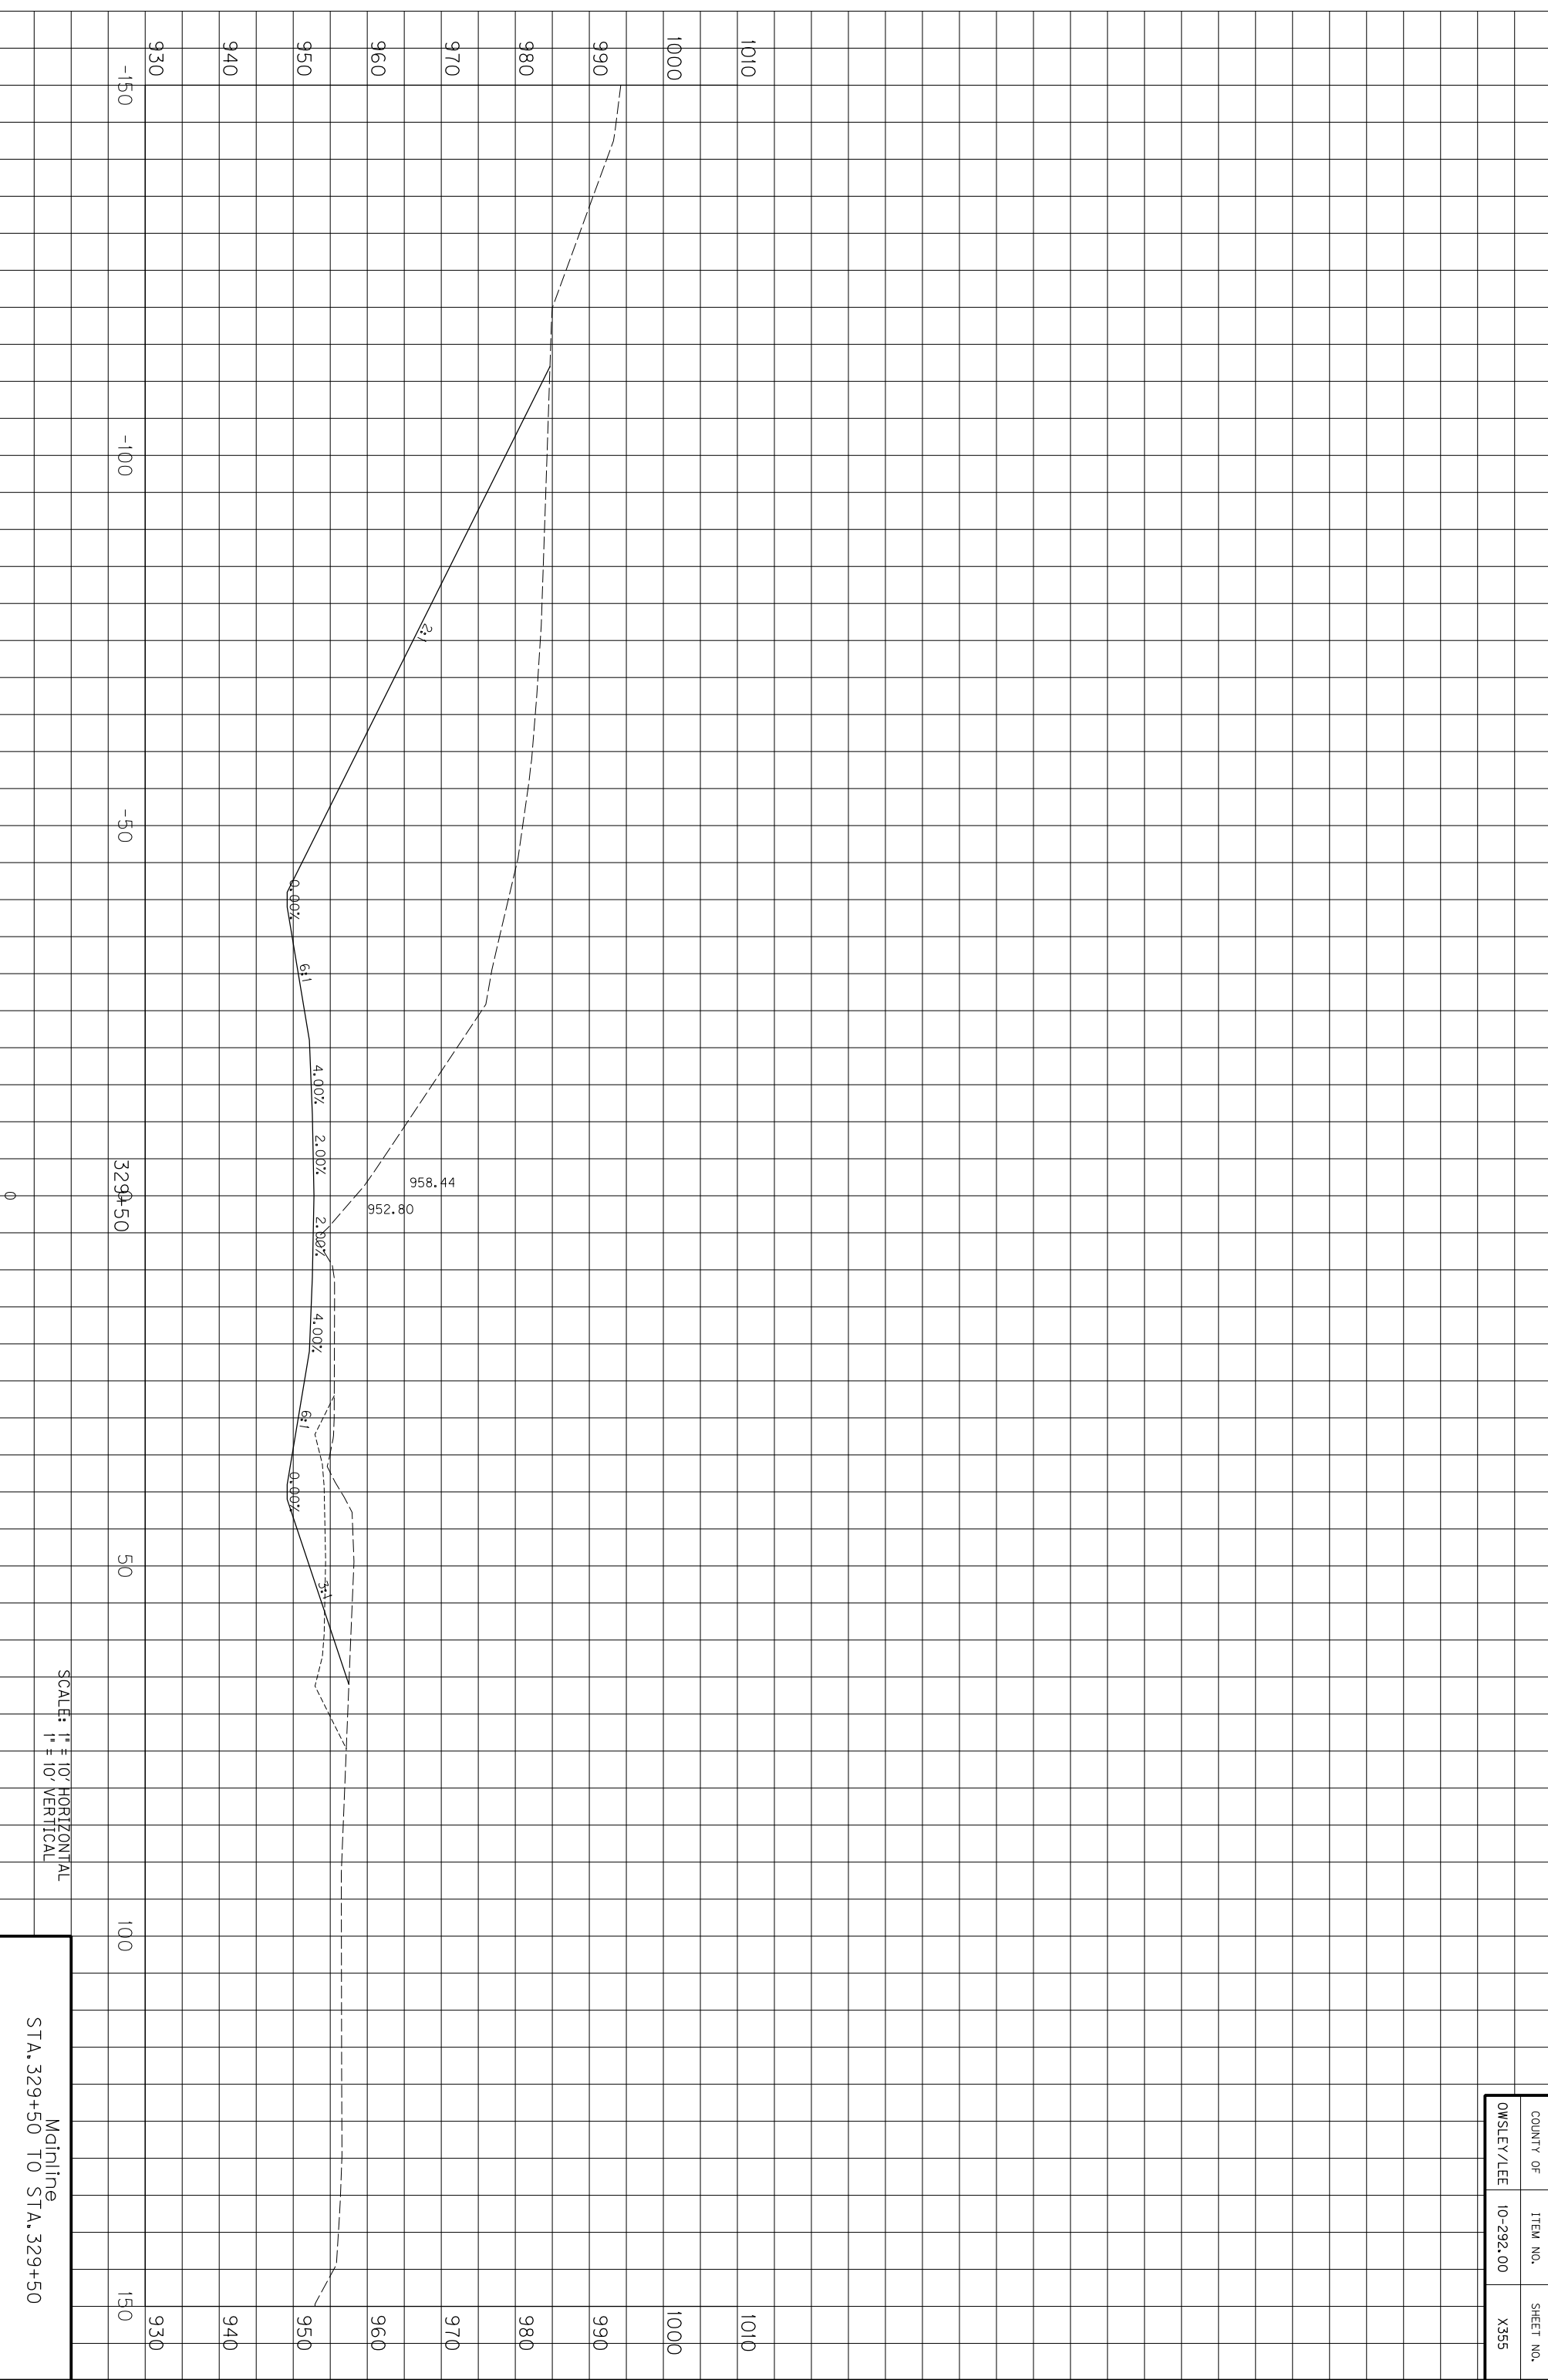

SCALE: 1" = 10' HORIZONTAL
1" = 10' VERTICAL

Mainline
STA. 329+50 TO STA. 329+50


COUNTY OF	ITEM NO.	SHEET NO.
OWSLEY/LEE	10-292.00	X355

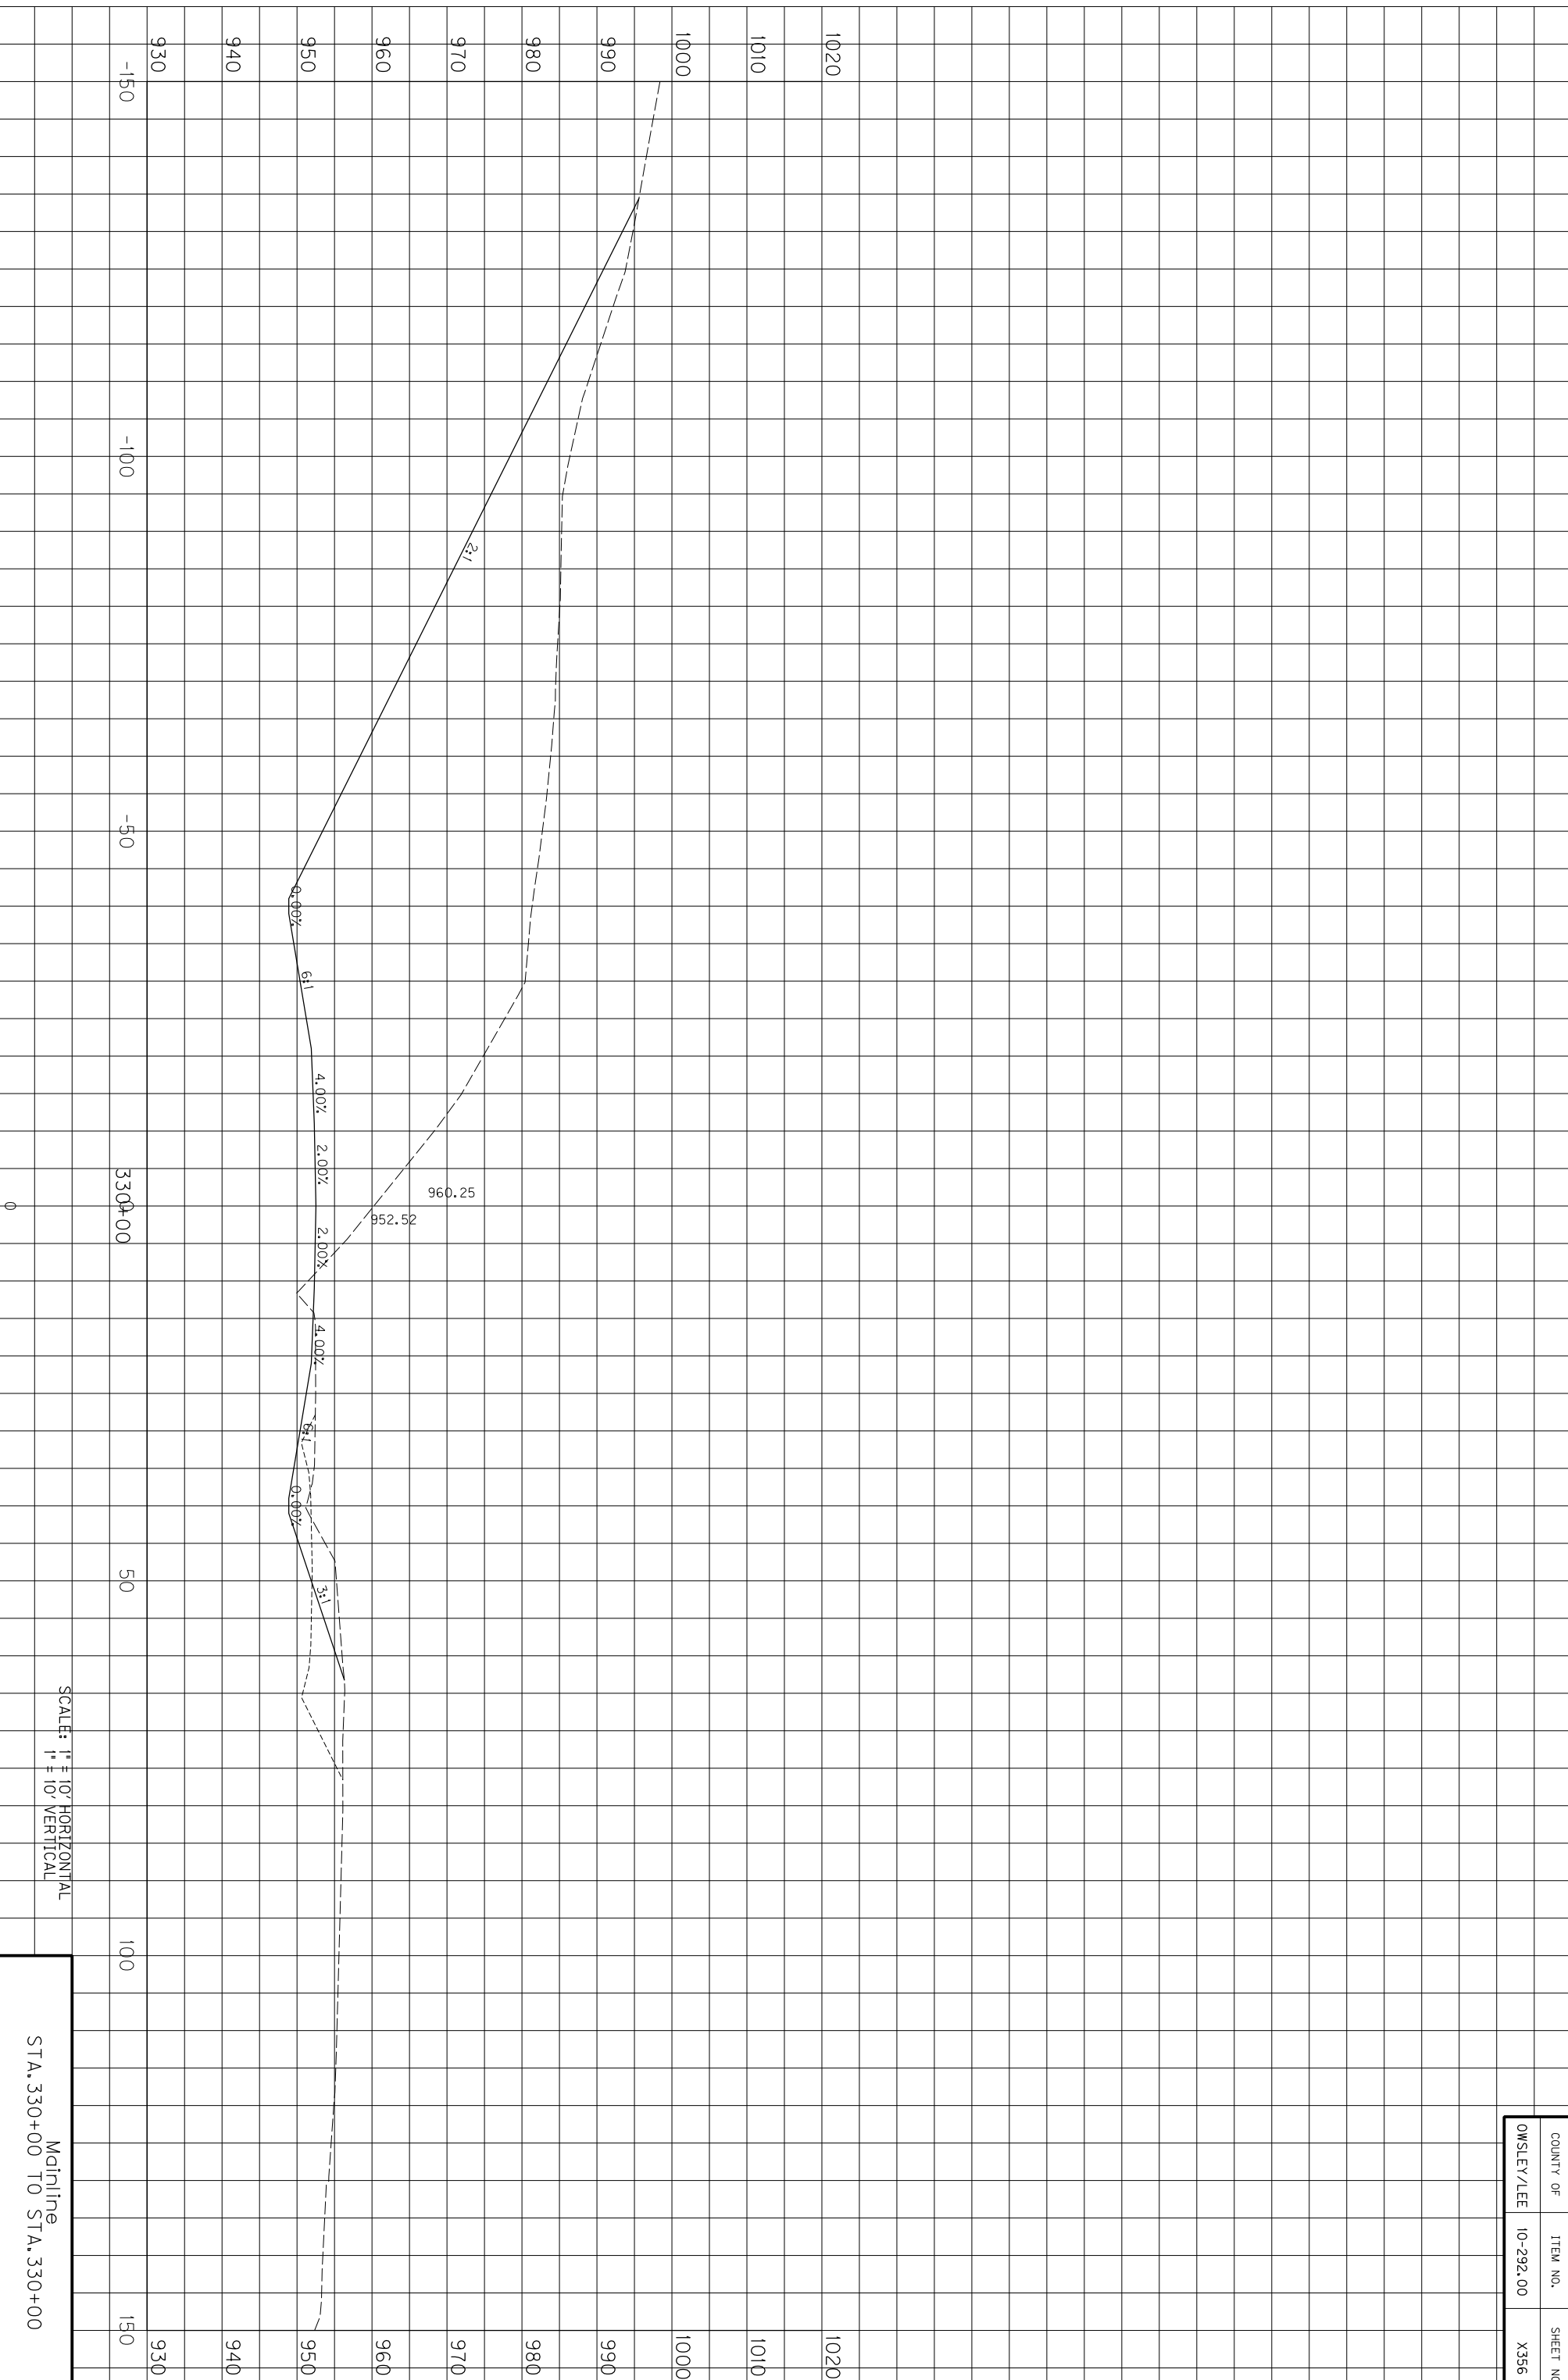

SCALE: 1" = 10' HORIZONTAL
1" = 10' VERTICAL

Mainline
STA. 330+00 TO STA. 330+00


COUNTY OF	ITEM NO.	SHEET NO.
OWSLEY/LEE	10-292.00	X356

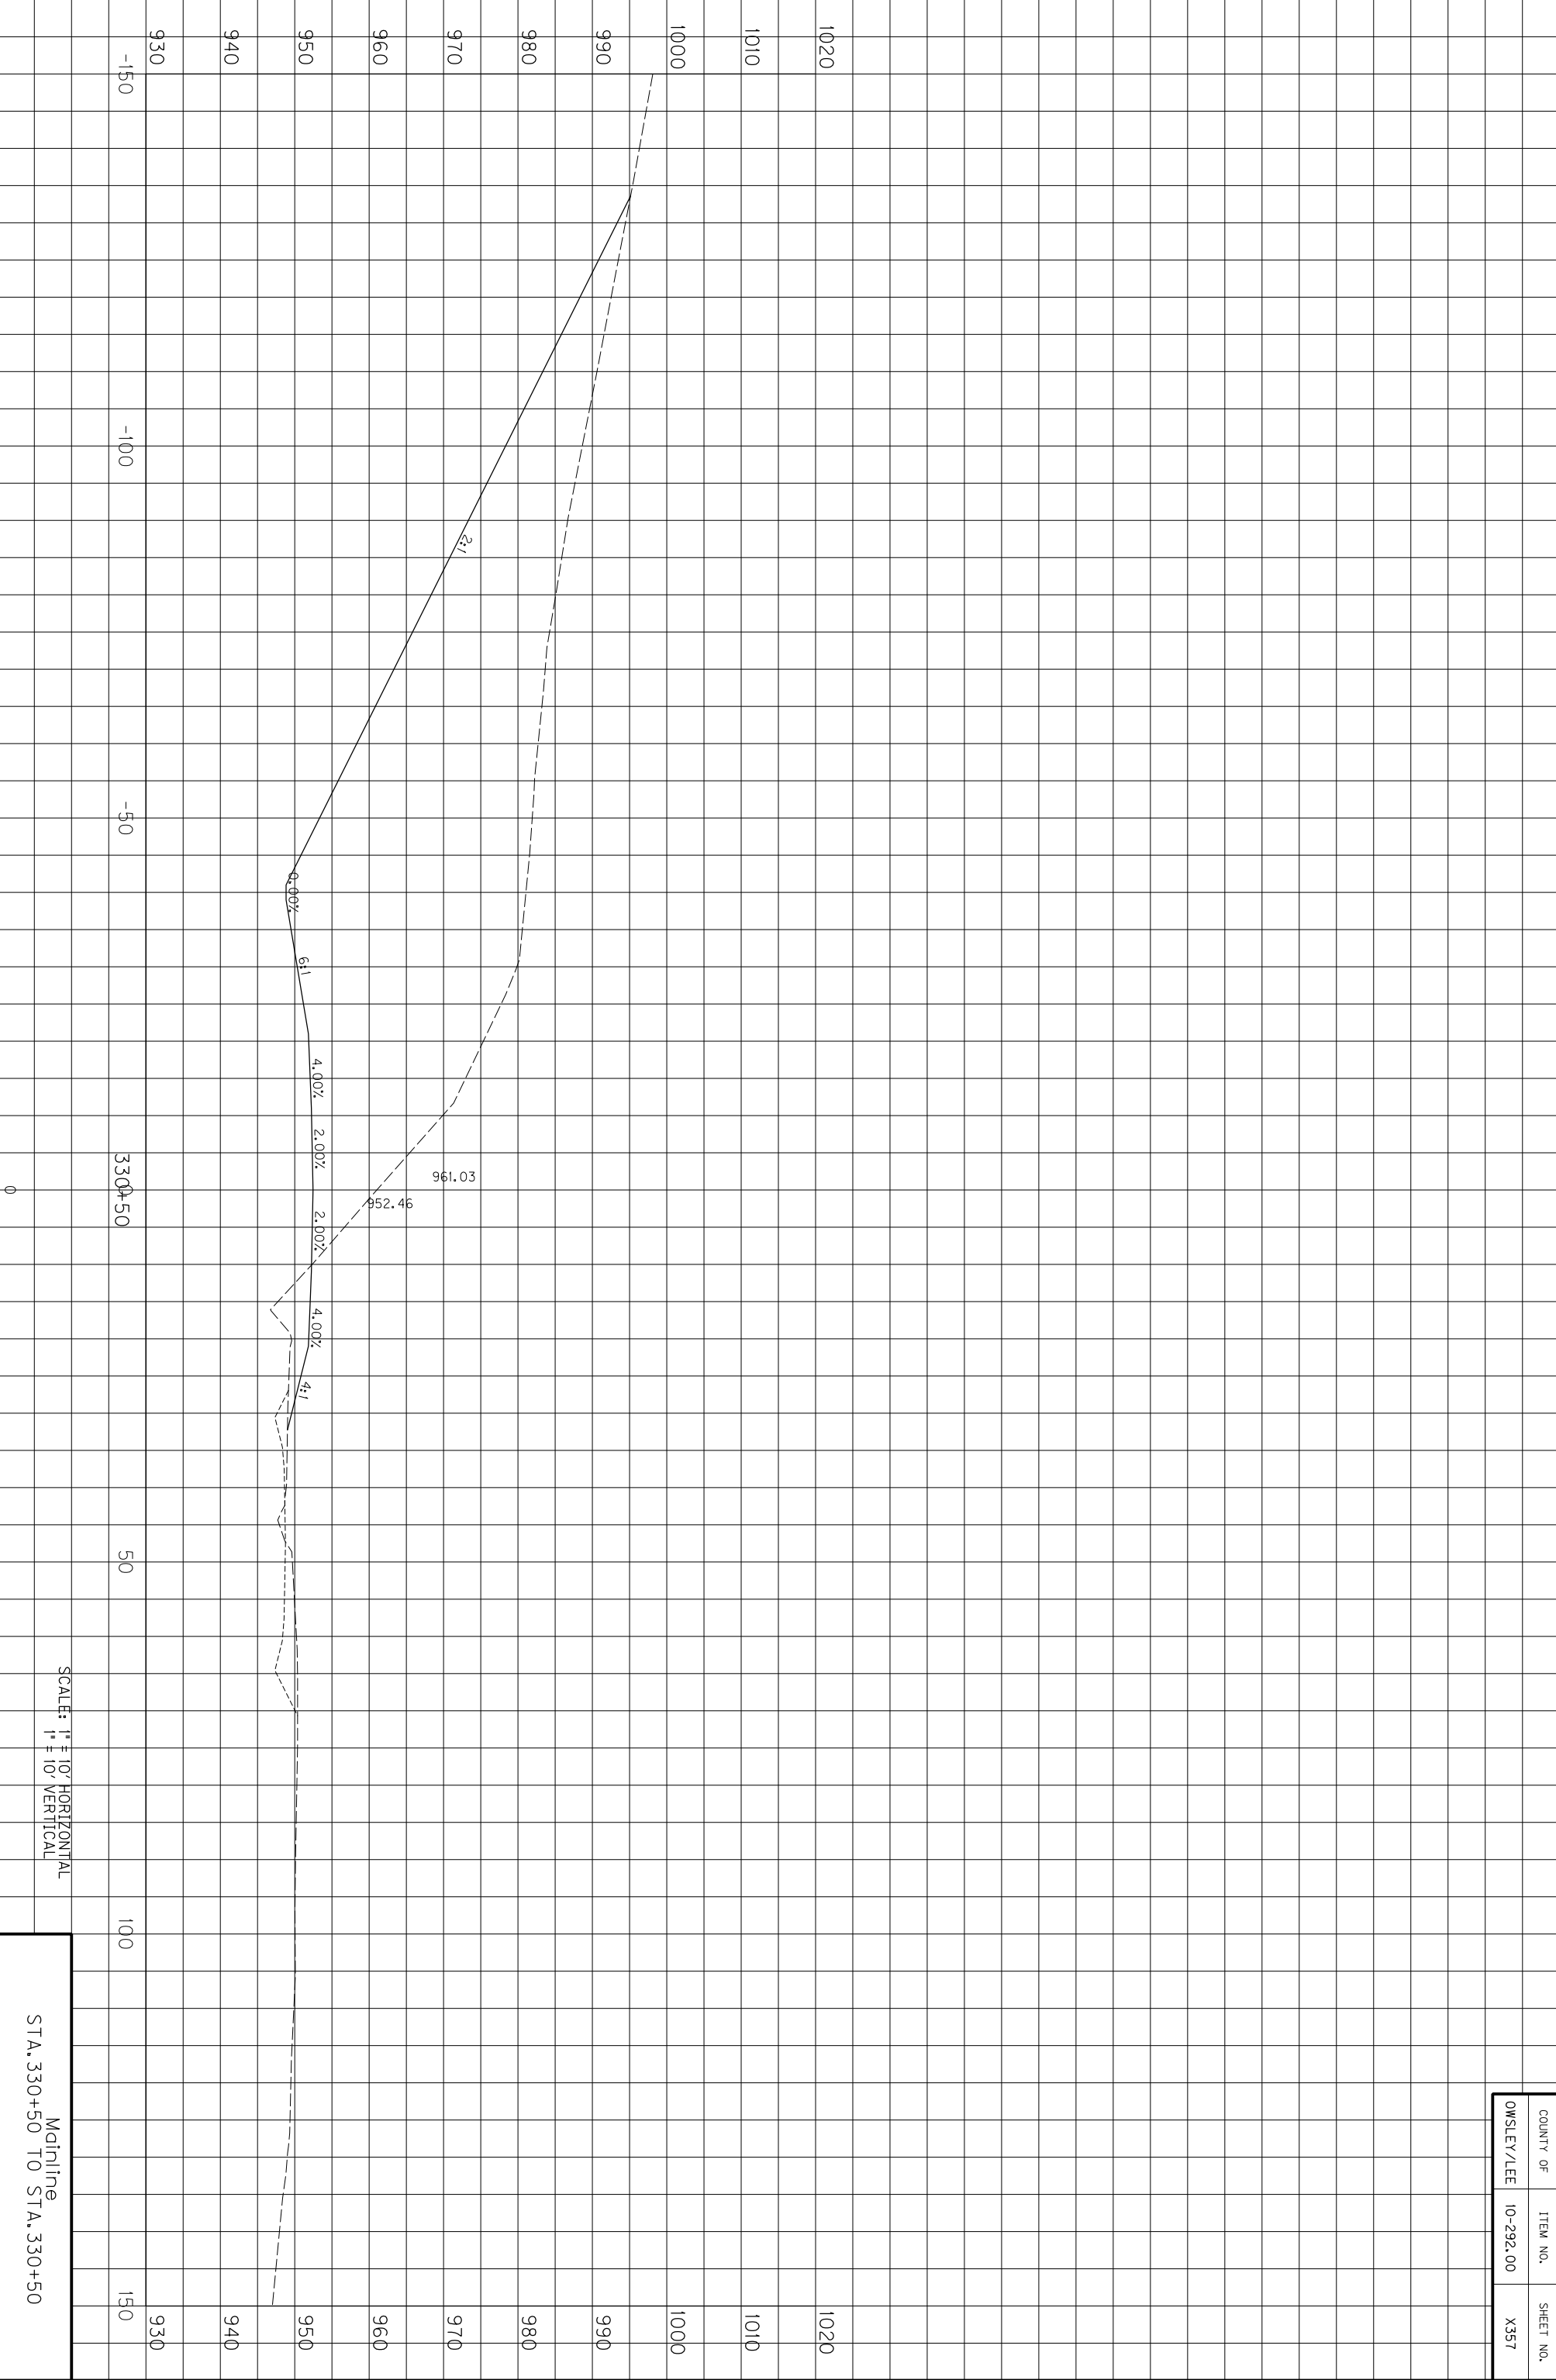

SCALE: 1" = 10' HORIZONTAL
1" = 10' VERTICAL

Mainline
STA. 330+50 TO STA. 330+50


COUNTY OF	ITEM NO.	SHEET NO.
OWSLEY/LEE	10-292.00	X357

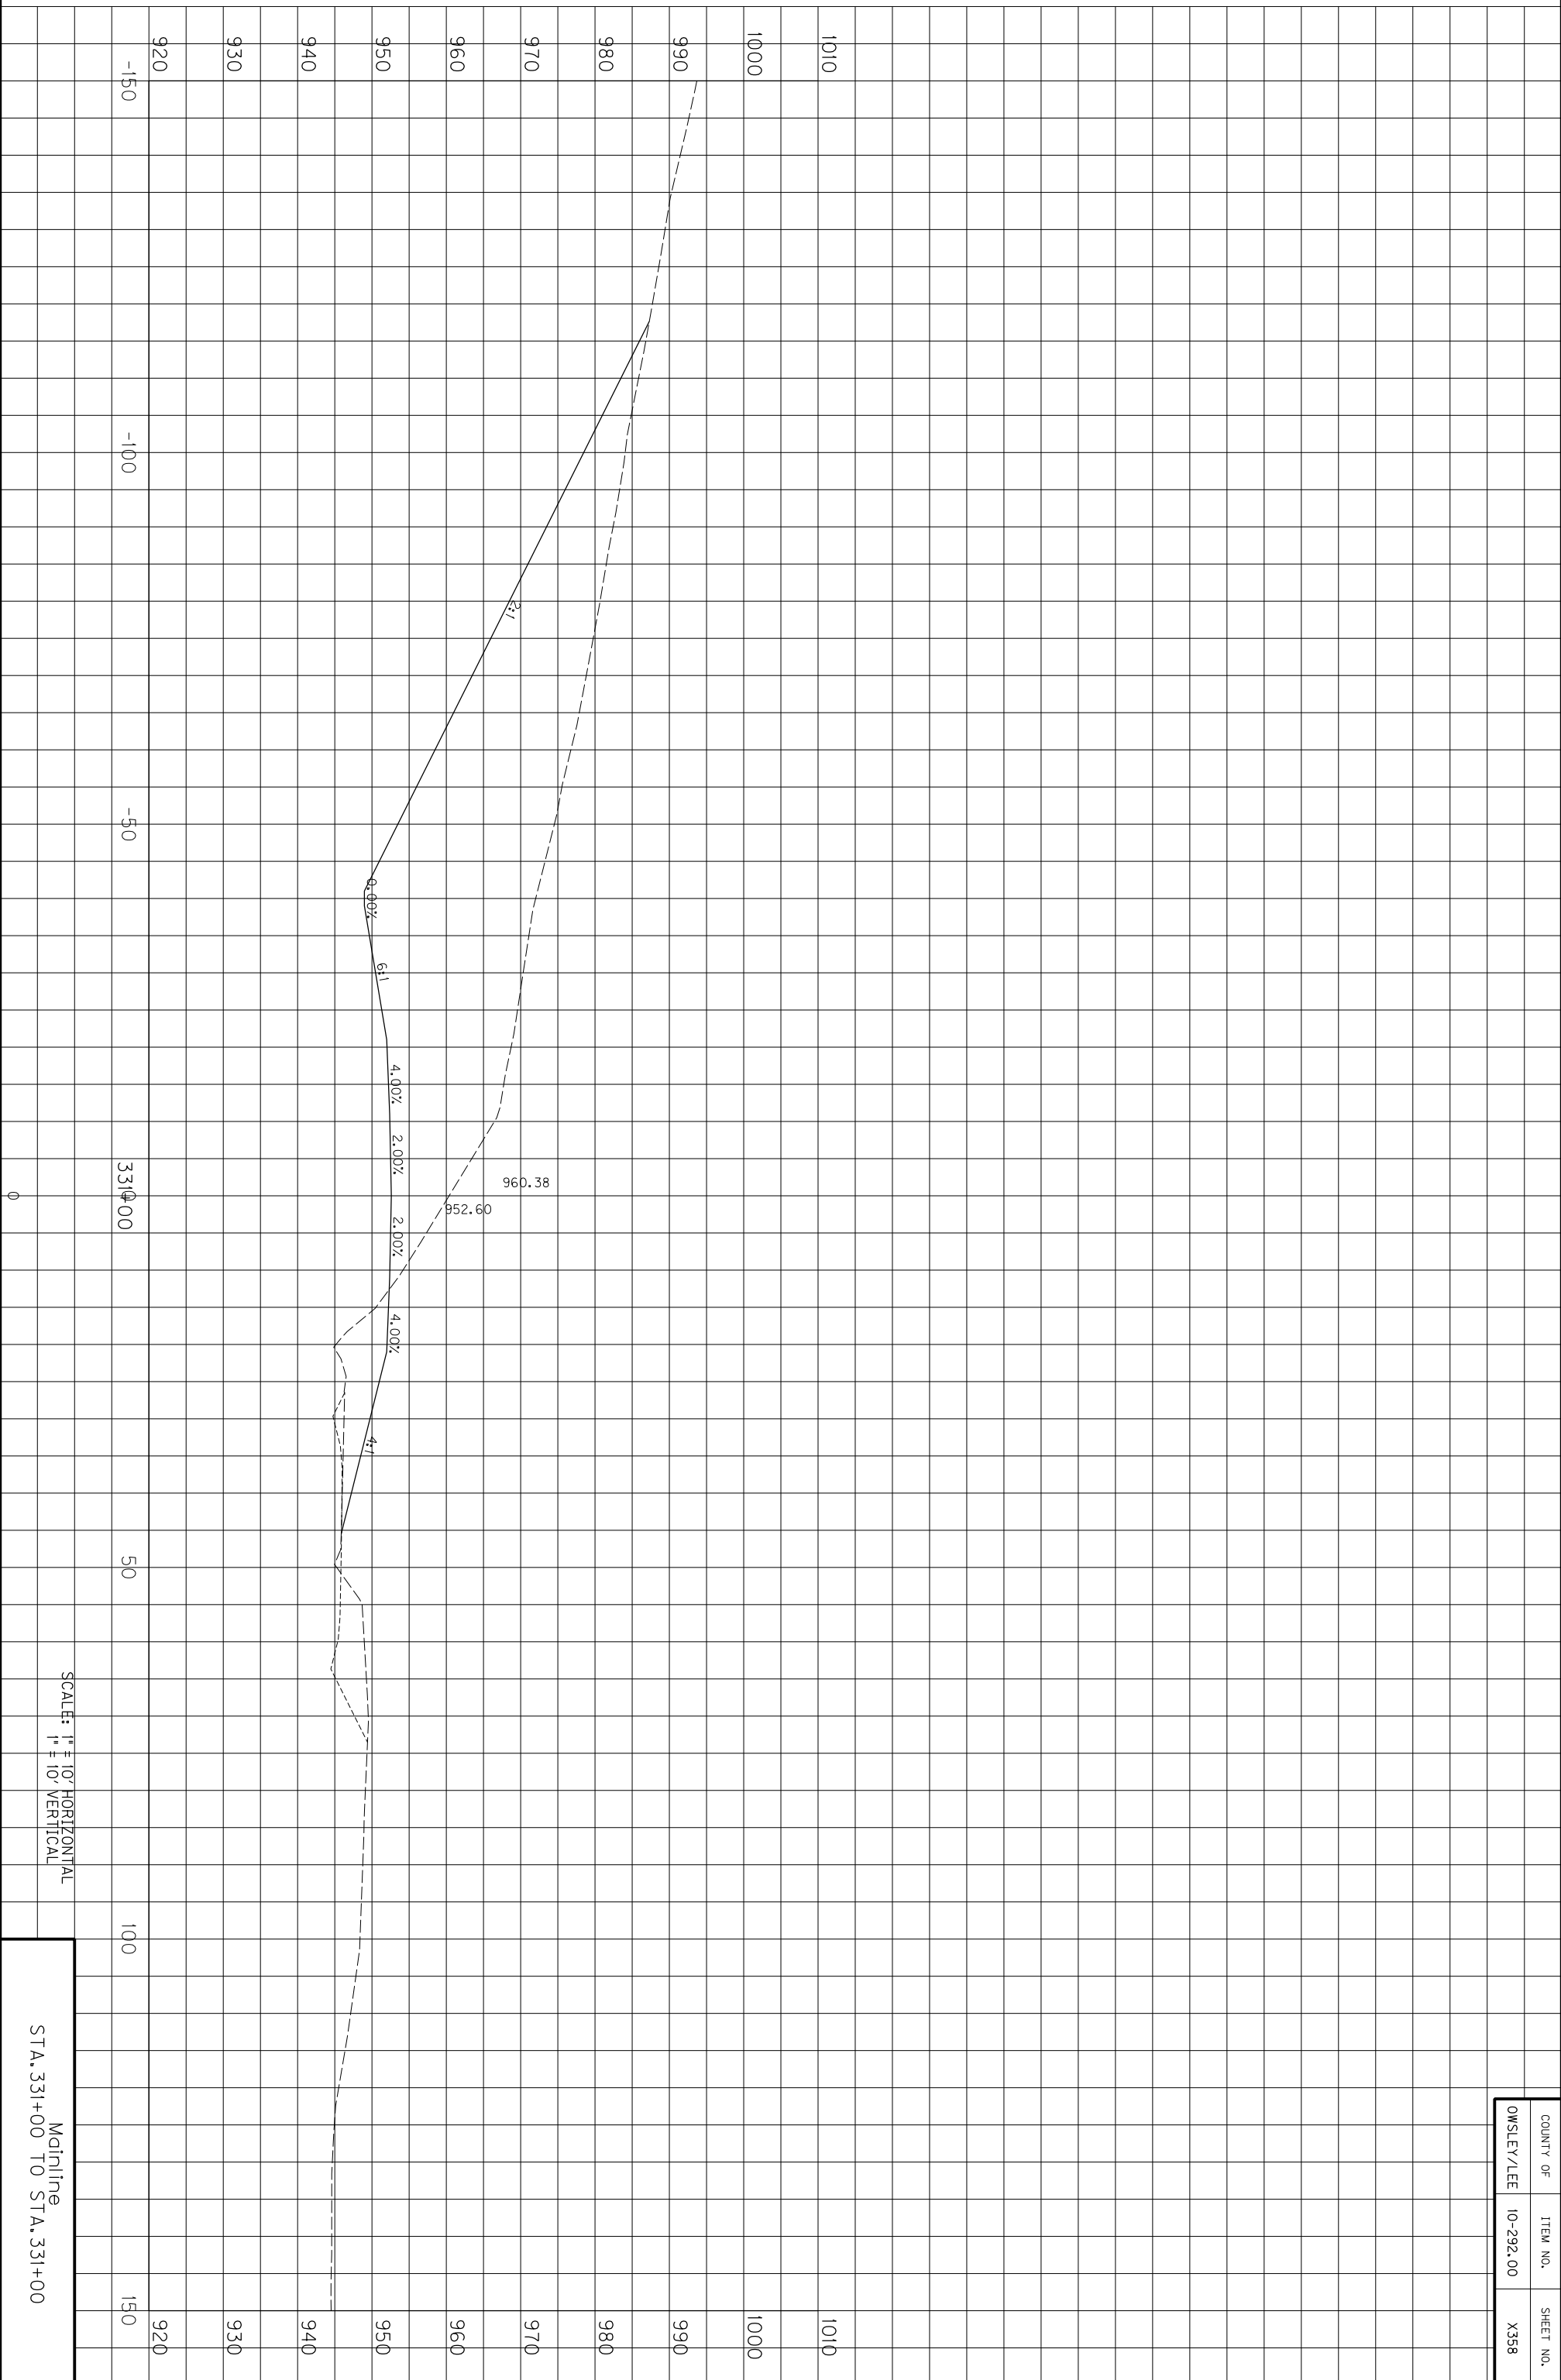

SCALE: 1" = 10' HORIZONTAL
1" = 10' VERTICAL

Mainline
STA. 331+00 TO STA. 331+00


COUNTY OF	ITEM NO.	SHEET NO.
OWSLEY/LEE	10-292.00	X358

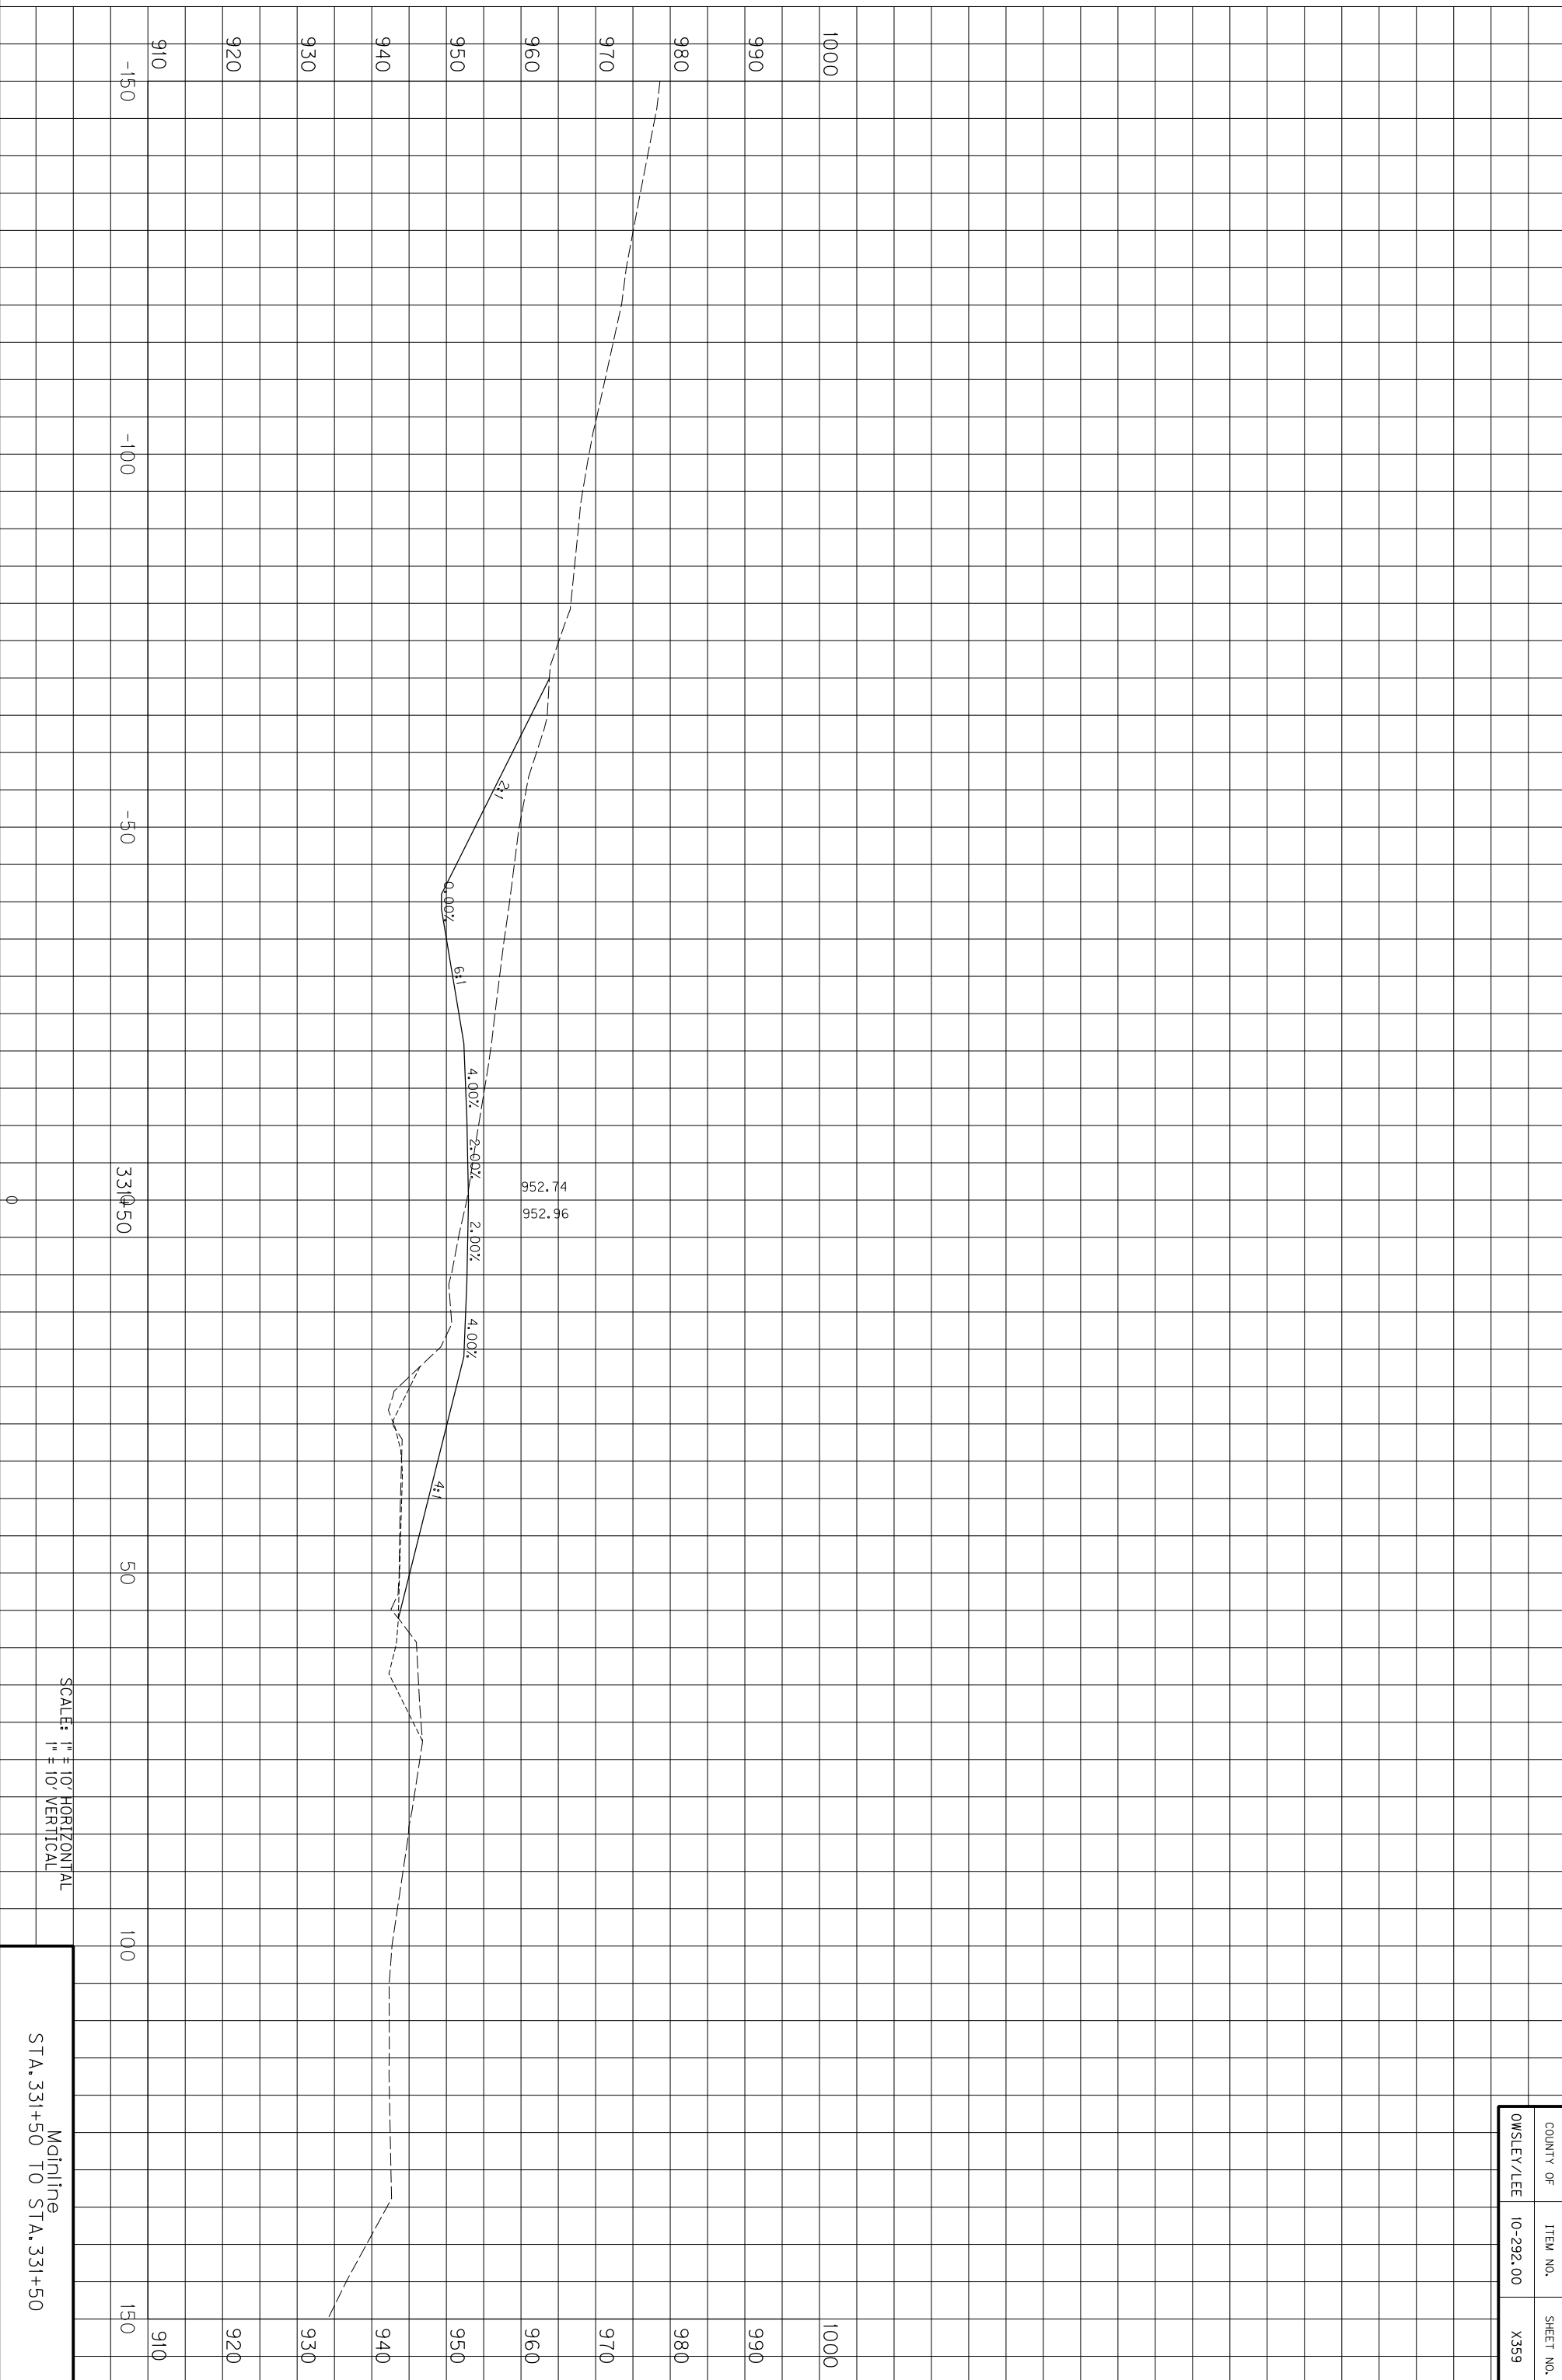

SCALE: 1" = 10' HORIZONTAL
1" = 10' VERTICAL

Mainline
STA. 331+50 TO STA. 331+50


COUNTY OF	ITEM NO.	SHEET NO.
OWSLEY/LEE	10-292.00	X359

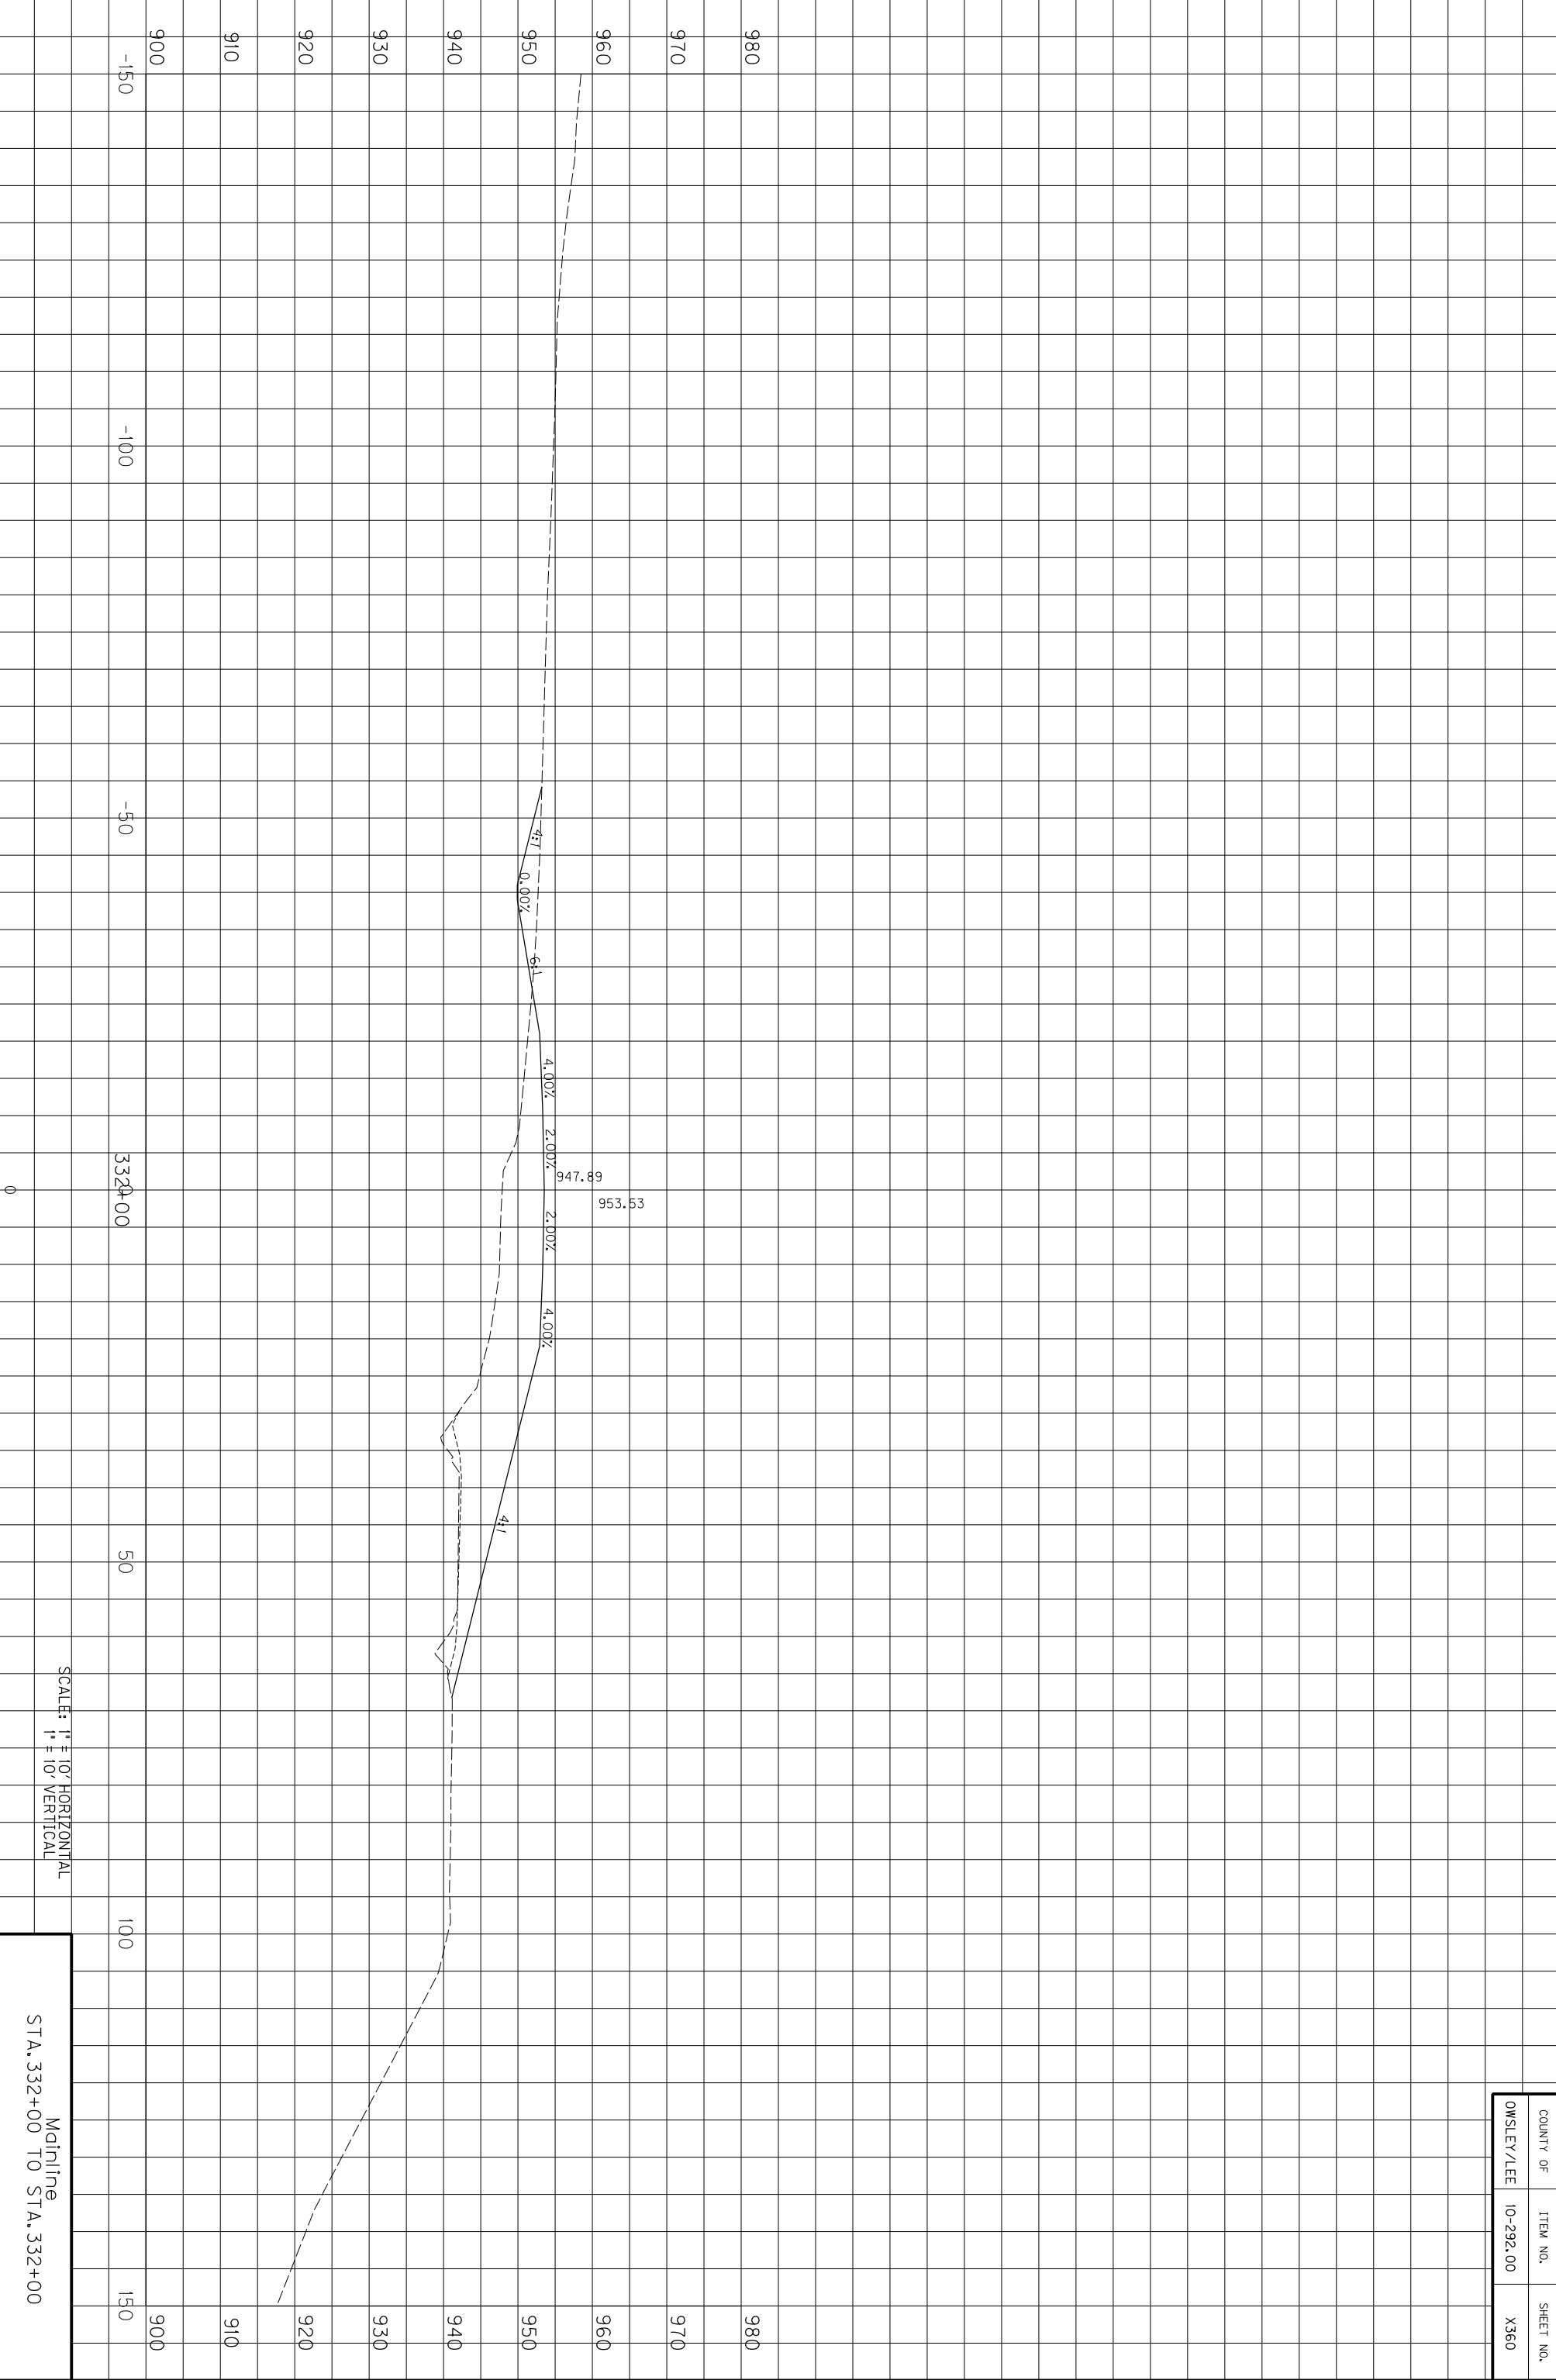

SCALE: 1" = 10' HORIZONTAL
1" = 10' VERTICAL

Mainline
STA. 332+00 TO STA. 332+100


COUNTY OF	ITEM NO.	SHEET NO.
OWSLEY/LEE	10-292.00	X360

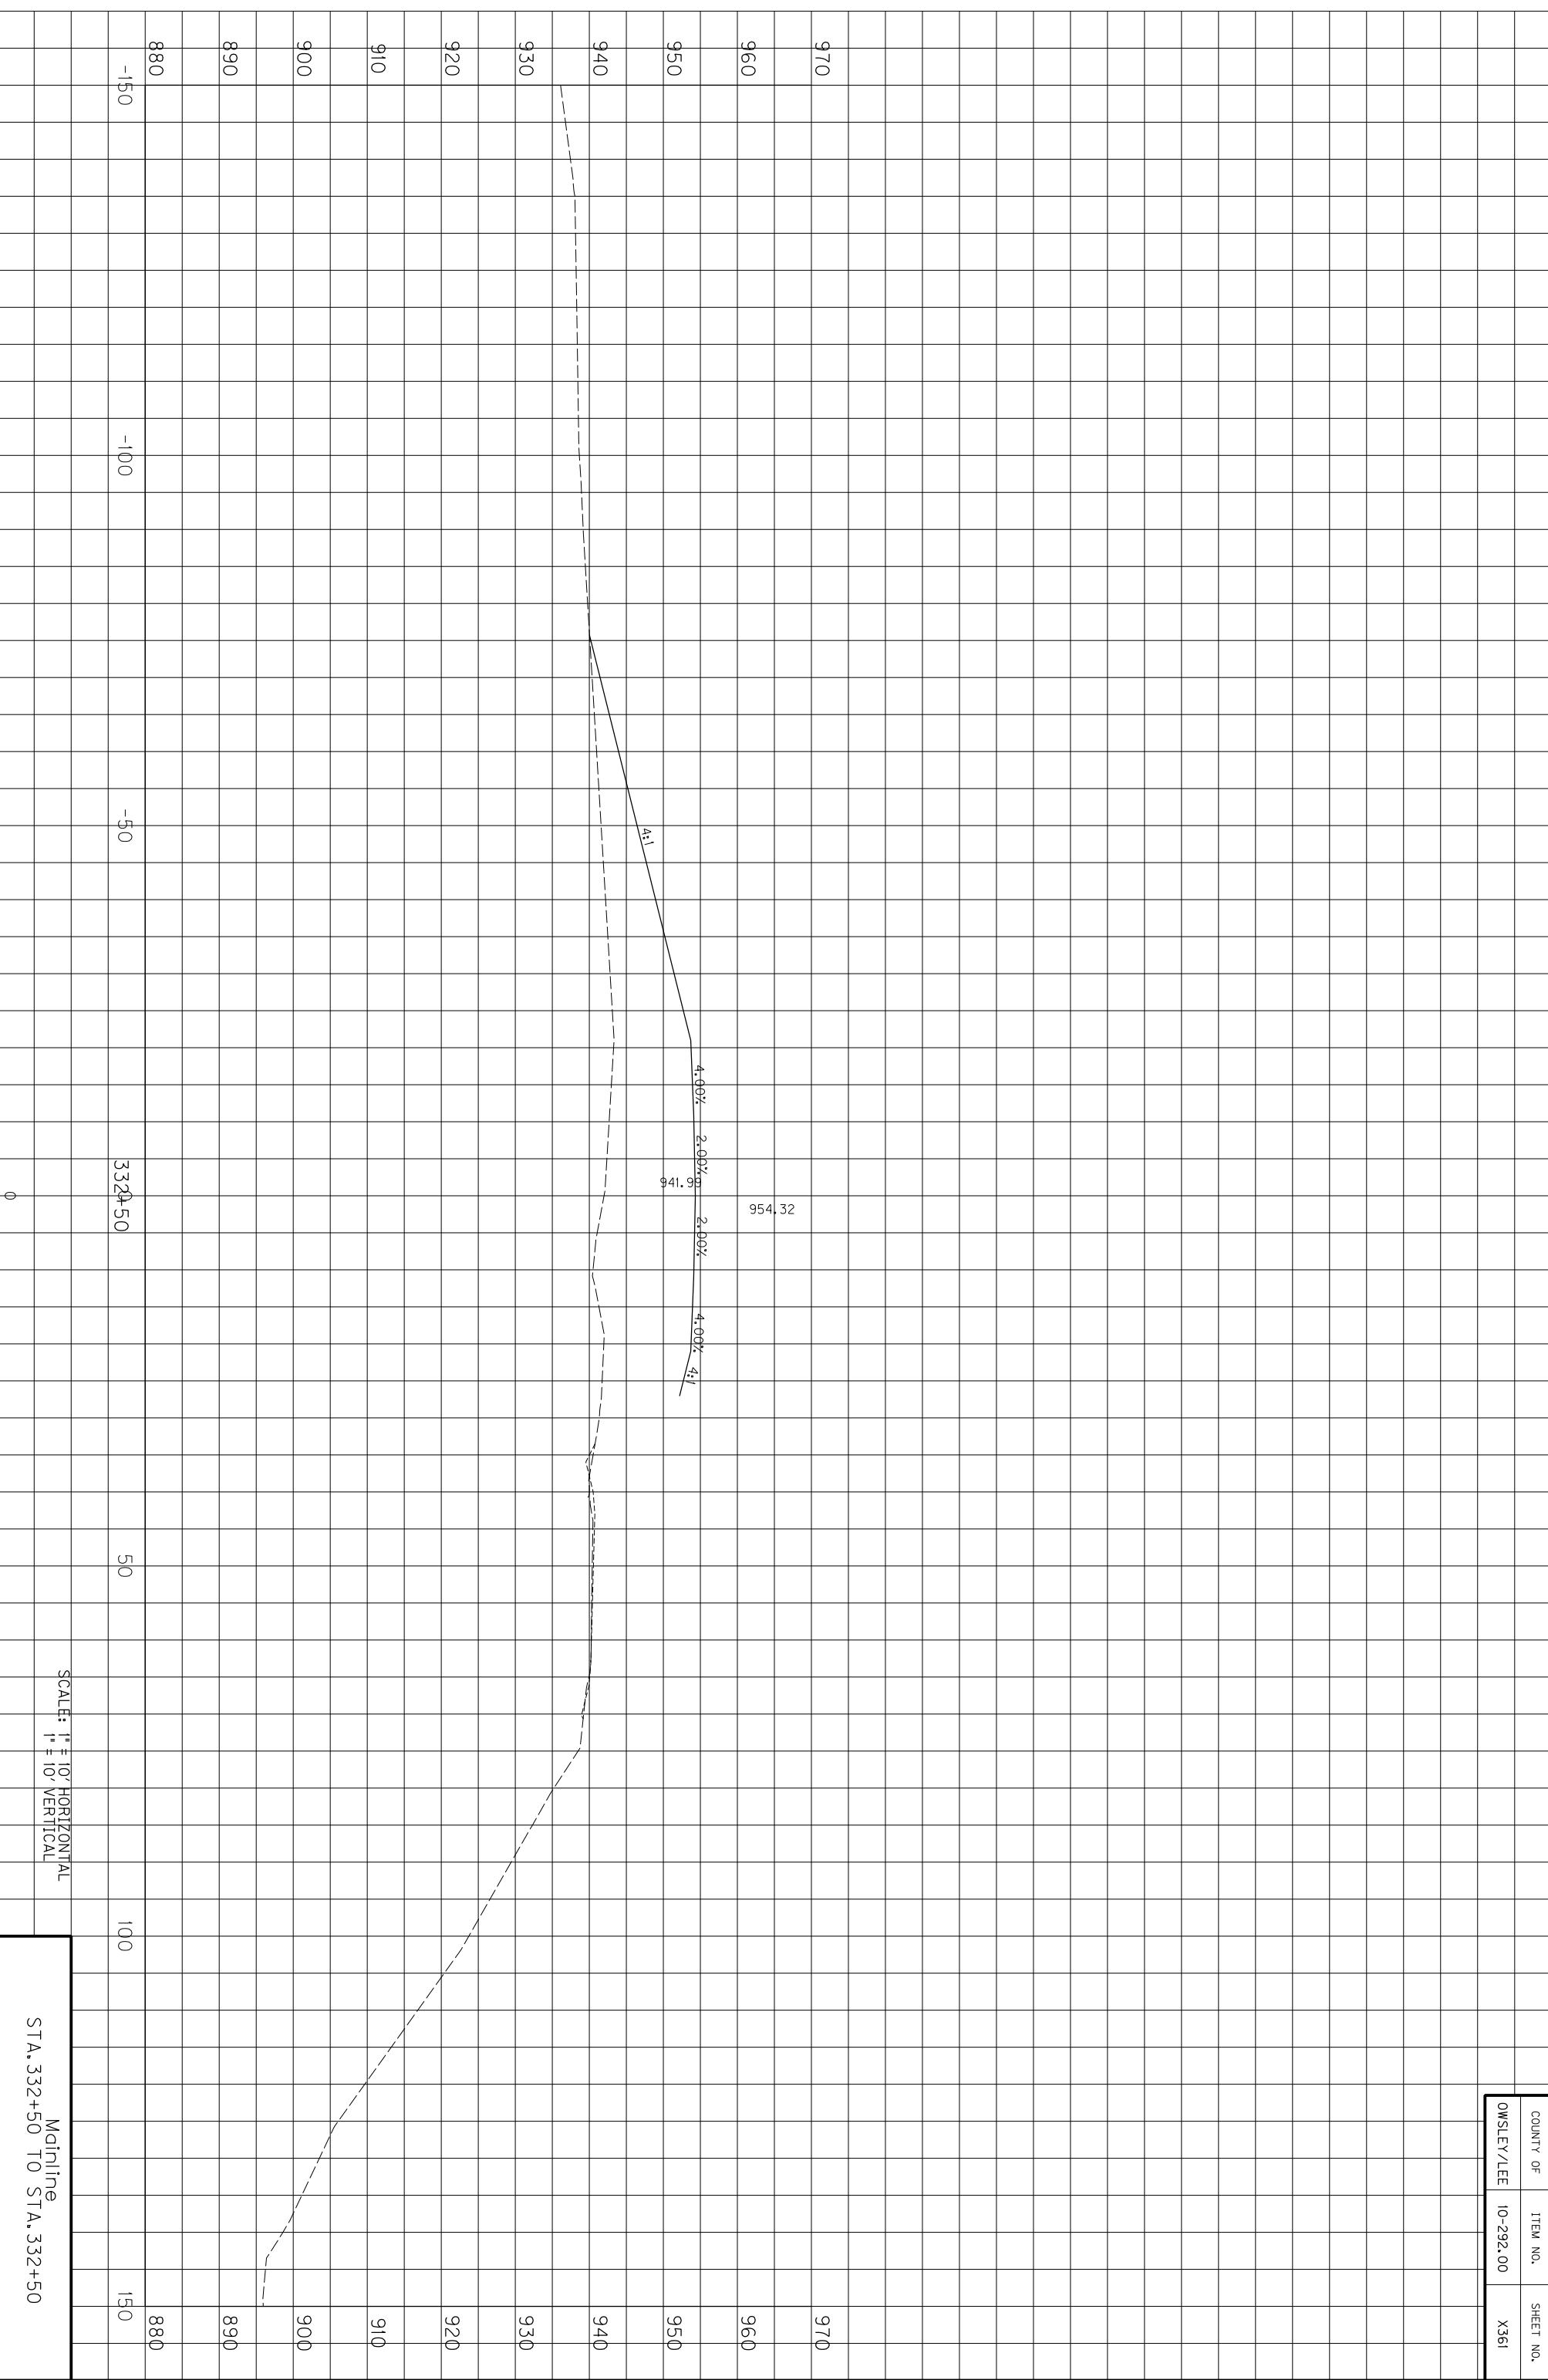

COUNTY OF	ITEM NO.	SHEET NO.
OWSLEY/LEE	10-292.00	X361

SCALE: 1" = 10' HORIZONTAL
1" = 10' VERTICAL


Mainline
STA. 332+50 TO STA. 332+50

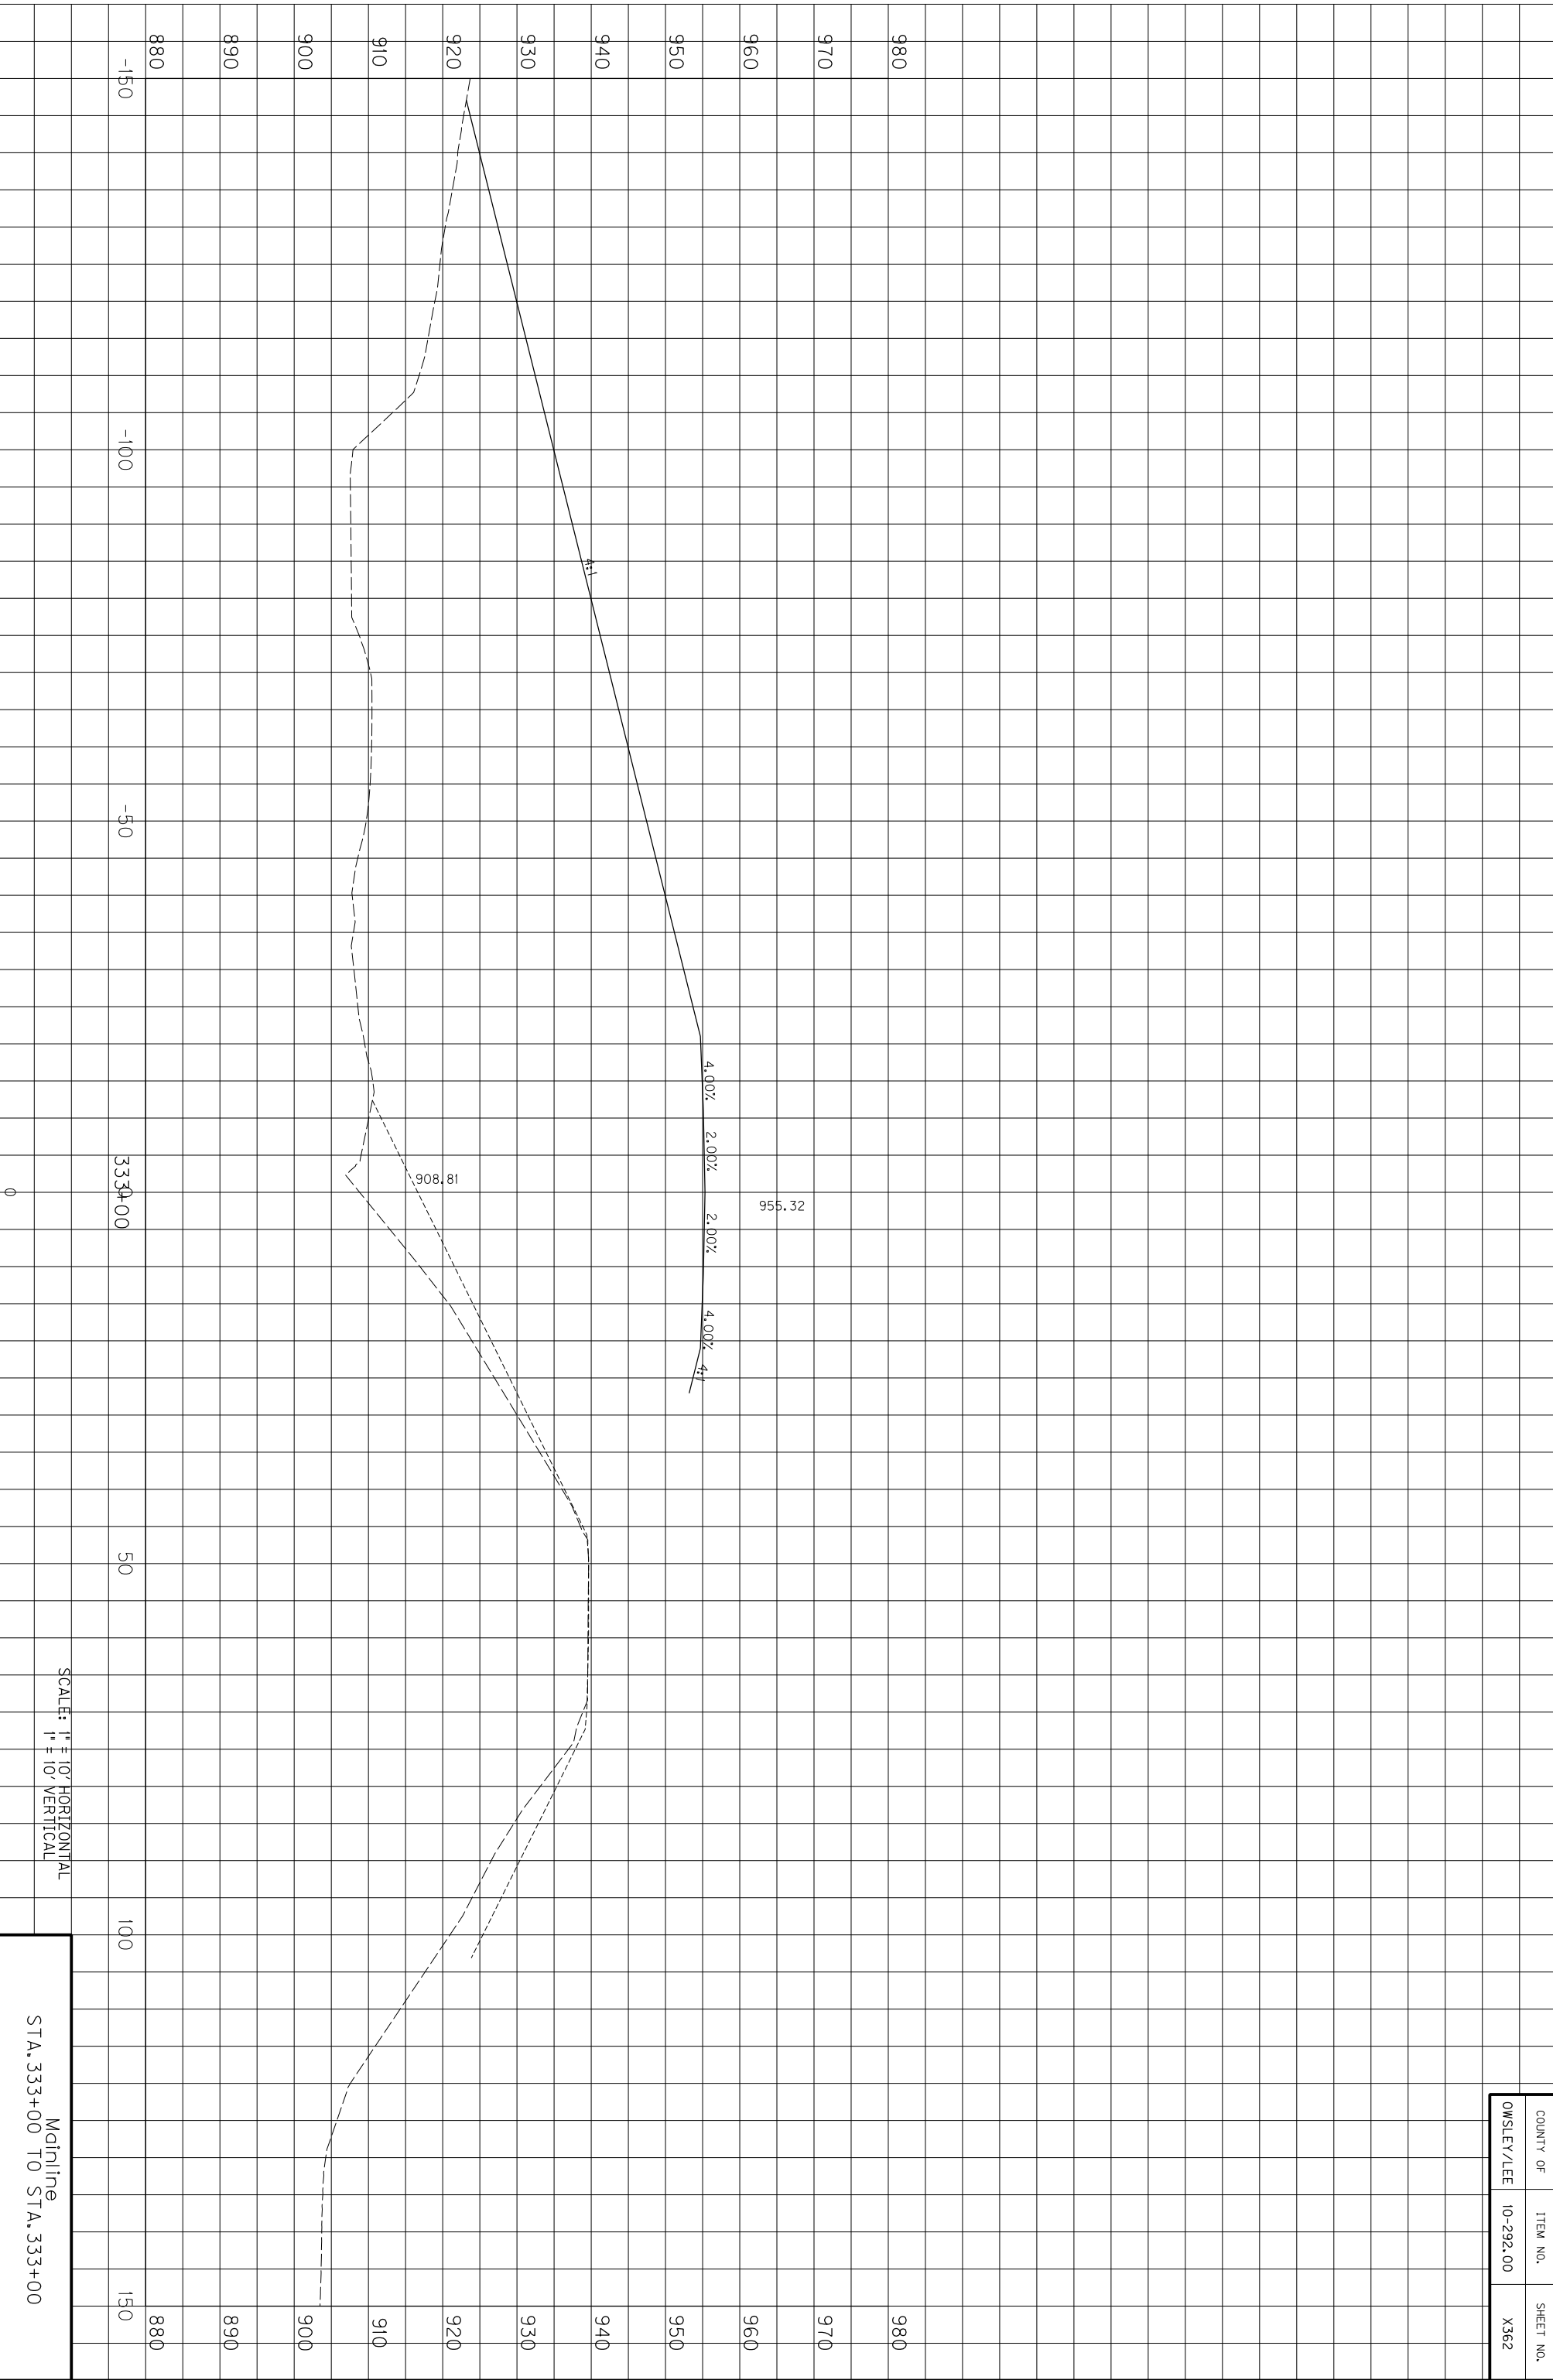

COUNTY OF	ITEM NO.	SHEET NO.
OWSLEY/LEE	10-292.00	X362

SCALE: 1" = 10' HORIZONTAL
1" = 10' VERTICAL


Mainline
STA. 333+00 TO STA. 333+00

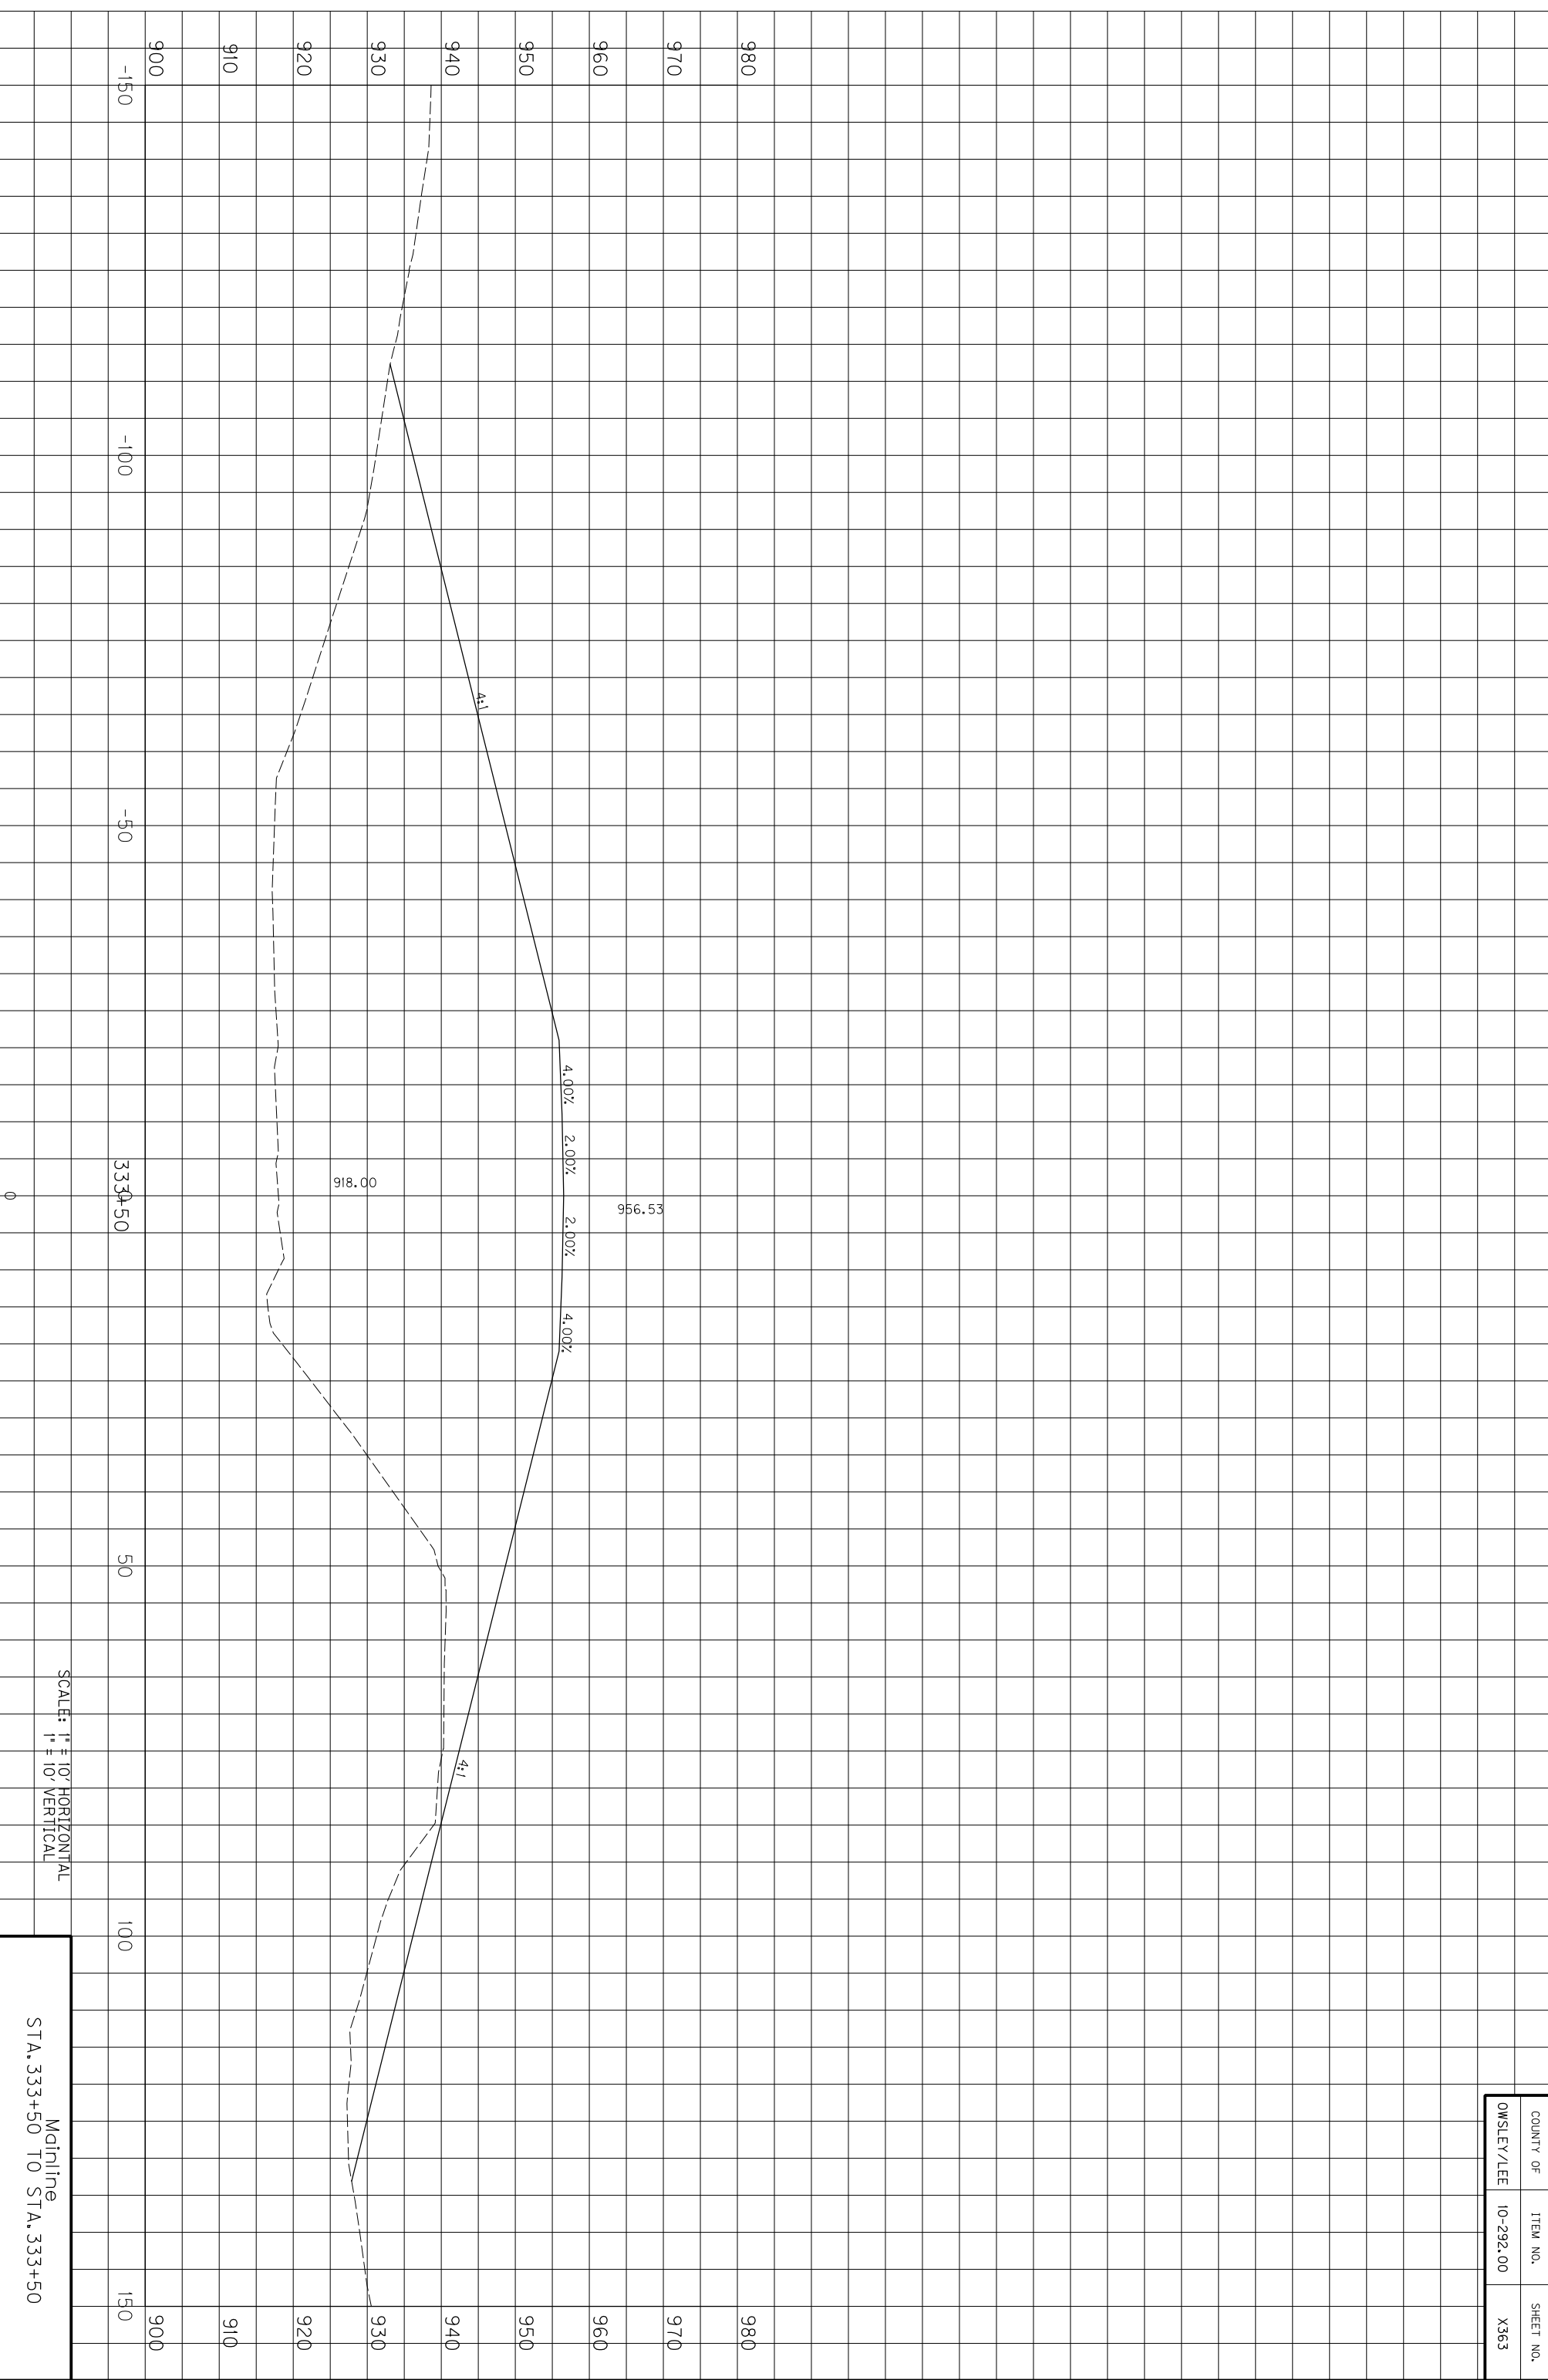

SCALE: 1" = 10' HORIZONTAL
1" = 10' VERTICAL

Mainline
STA. 333+50 TO STA. 333+50


COUNTY OF	ITEM NO.	SHEET NO.
OWSLEY/LEE	10-292.00	X363

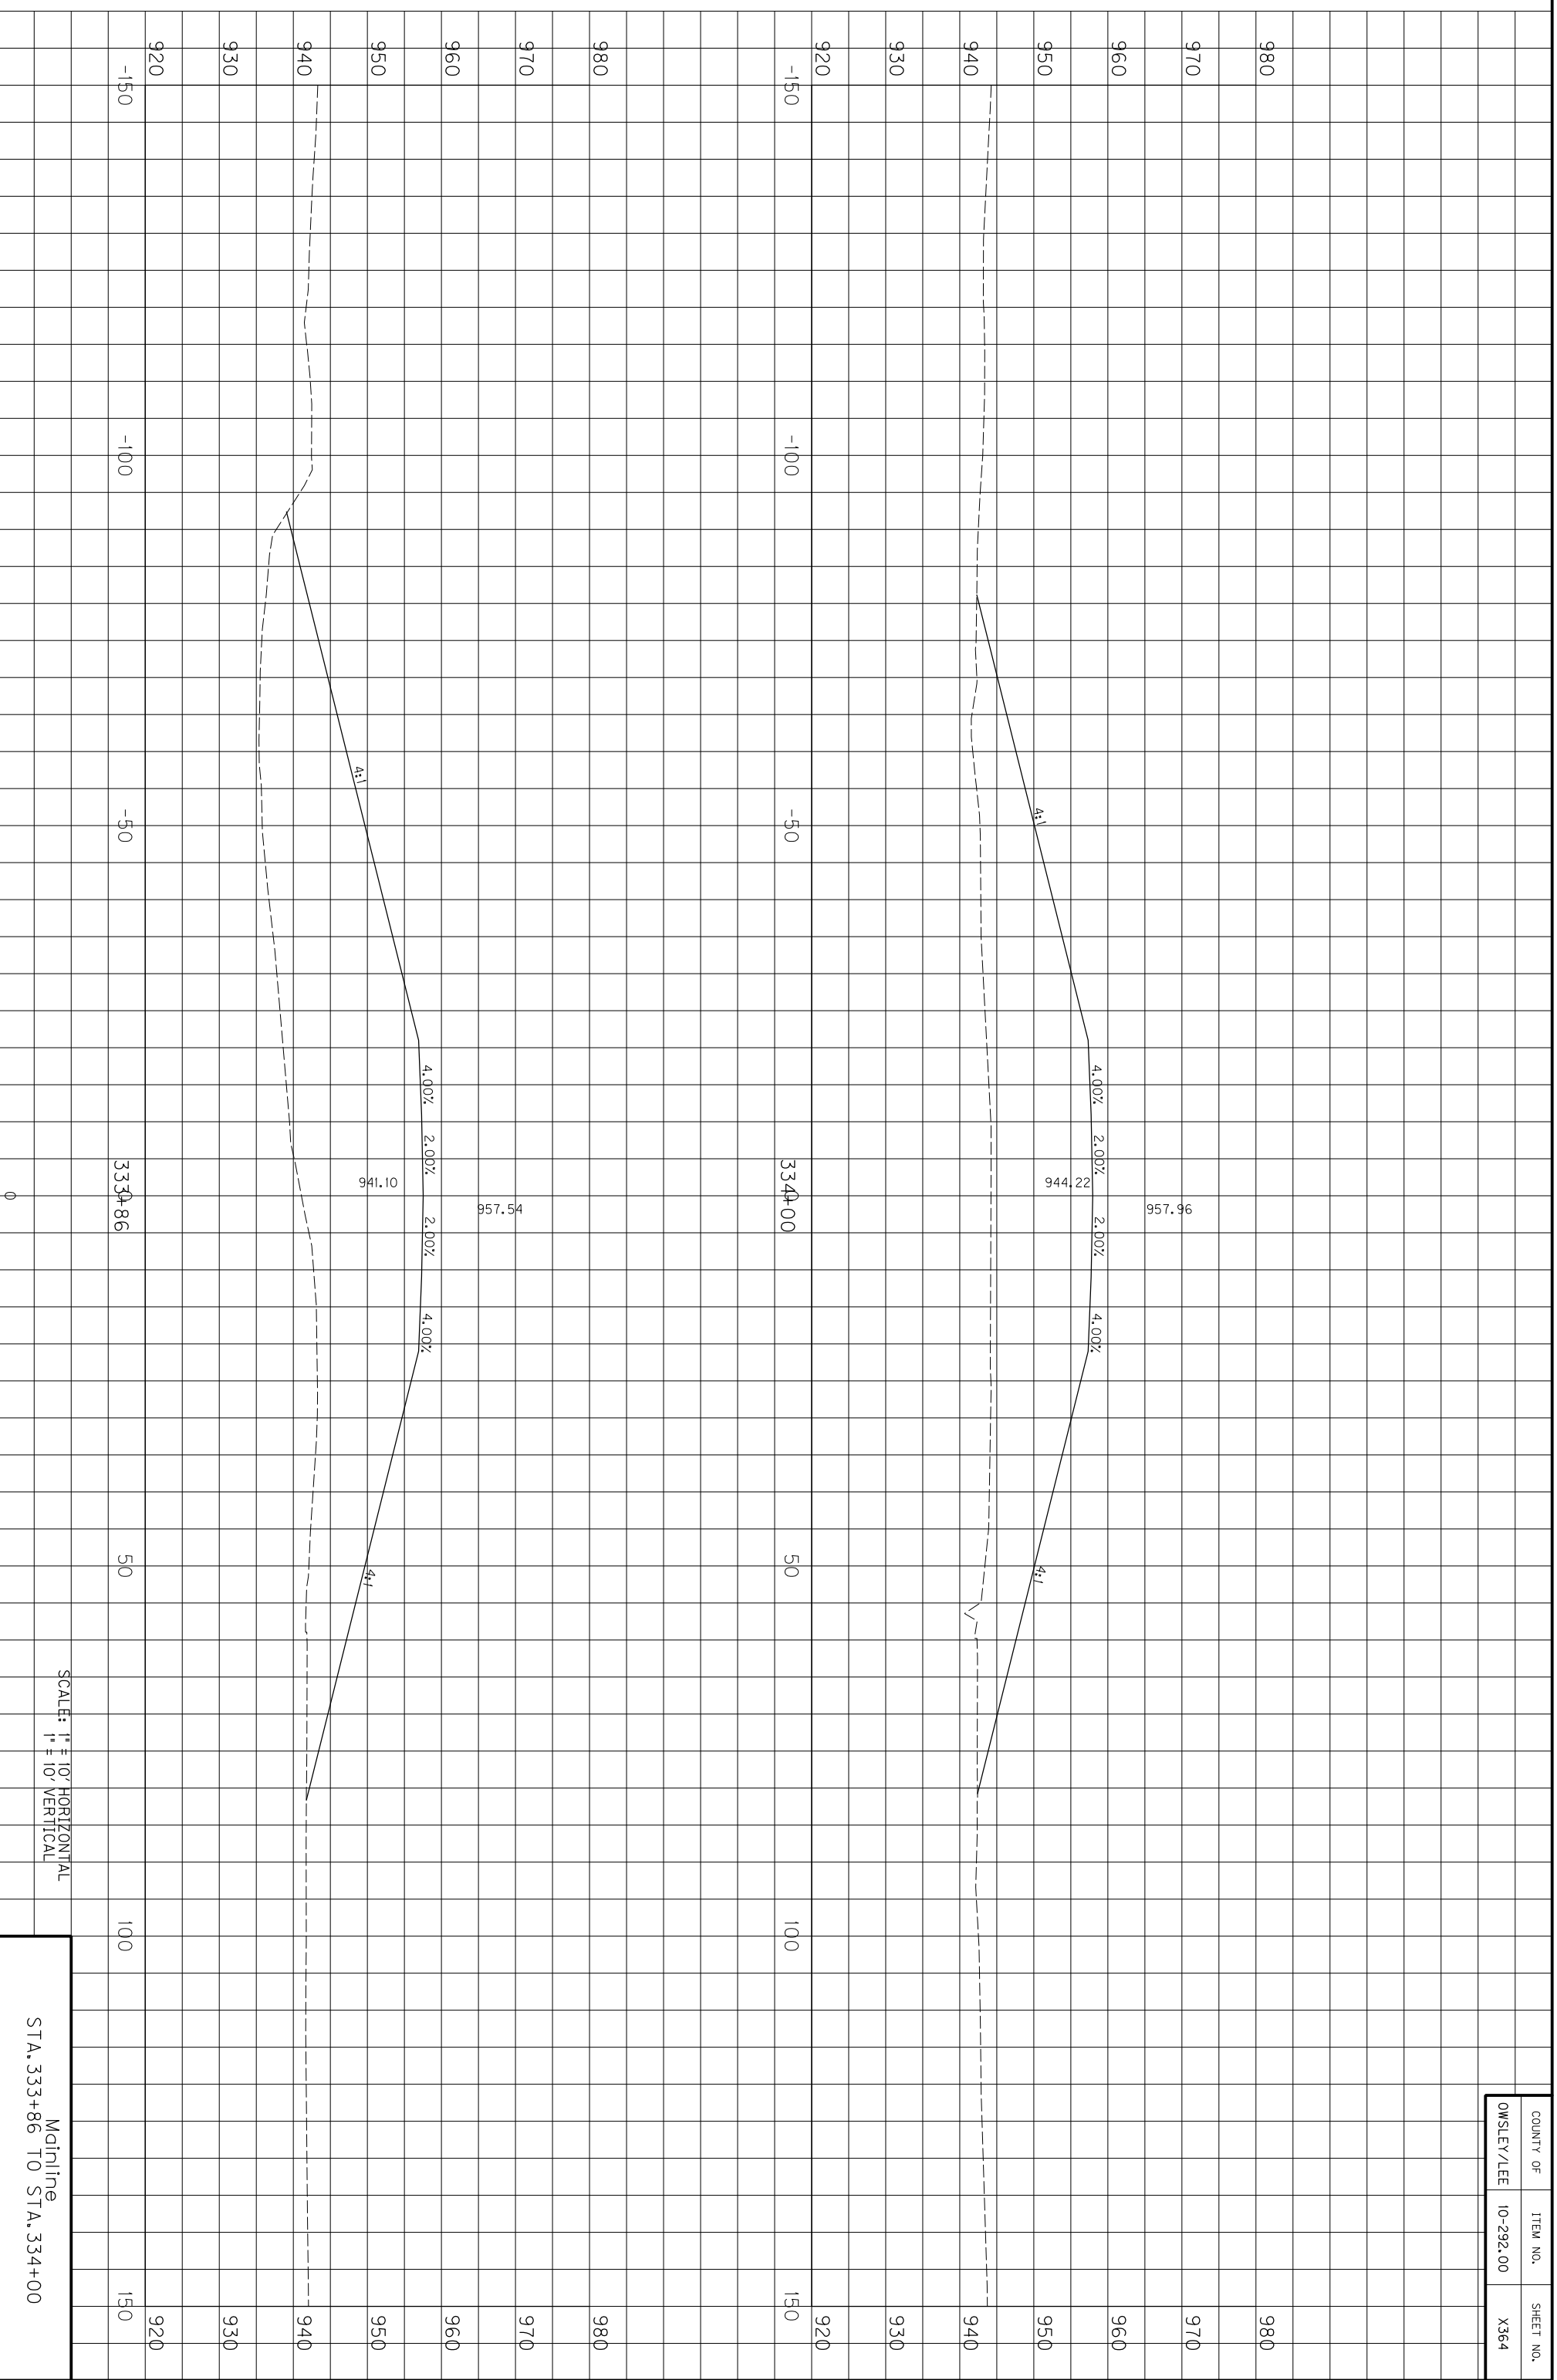

SCALE: 1" = 10' HORIZONTAL
1" = 10' VERTICAL

Mainline
STA. 333+86 TO STA. 334+00


COUNTY OF	ITEM NO.	SHEET NO.
OWSLEY/LEE	10-292.00	X364

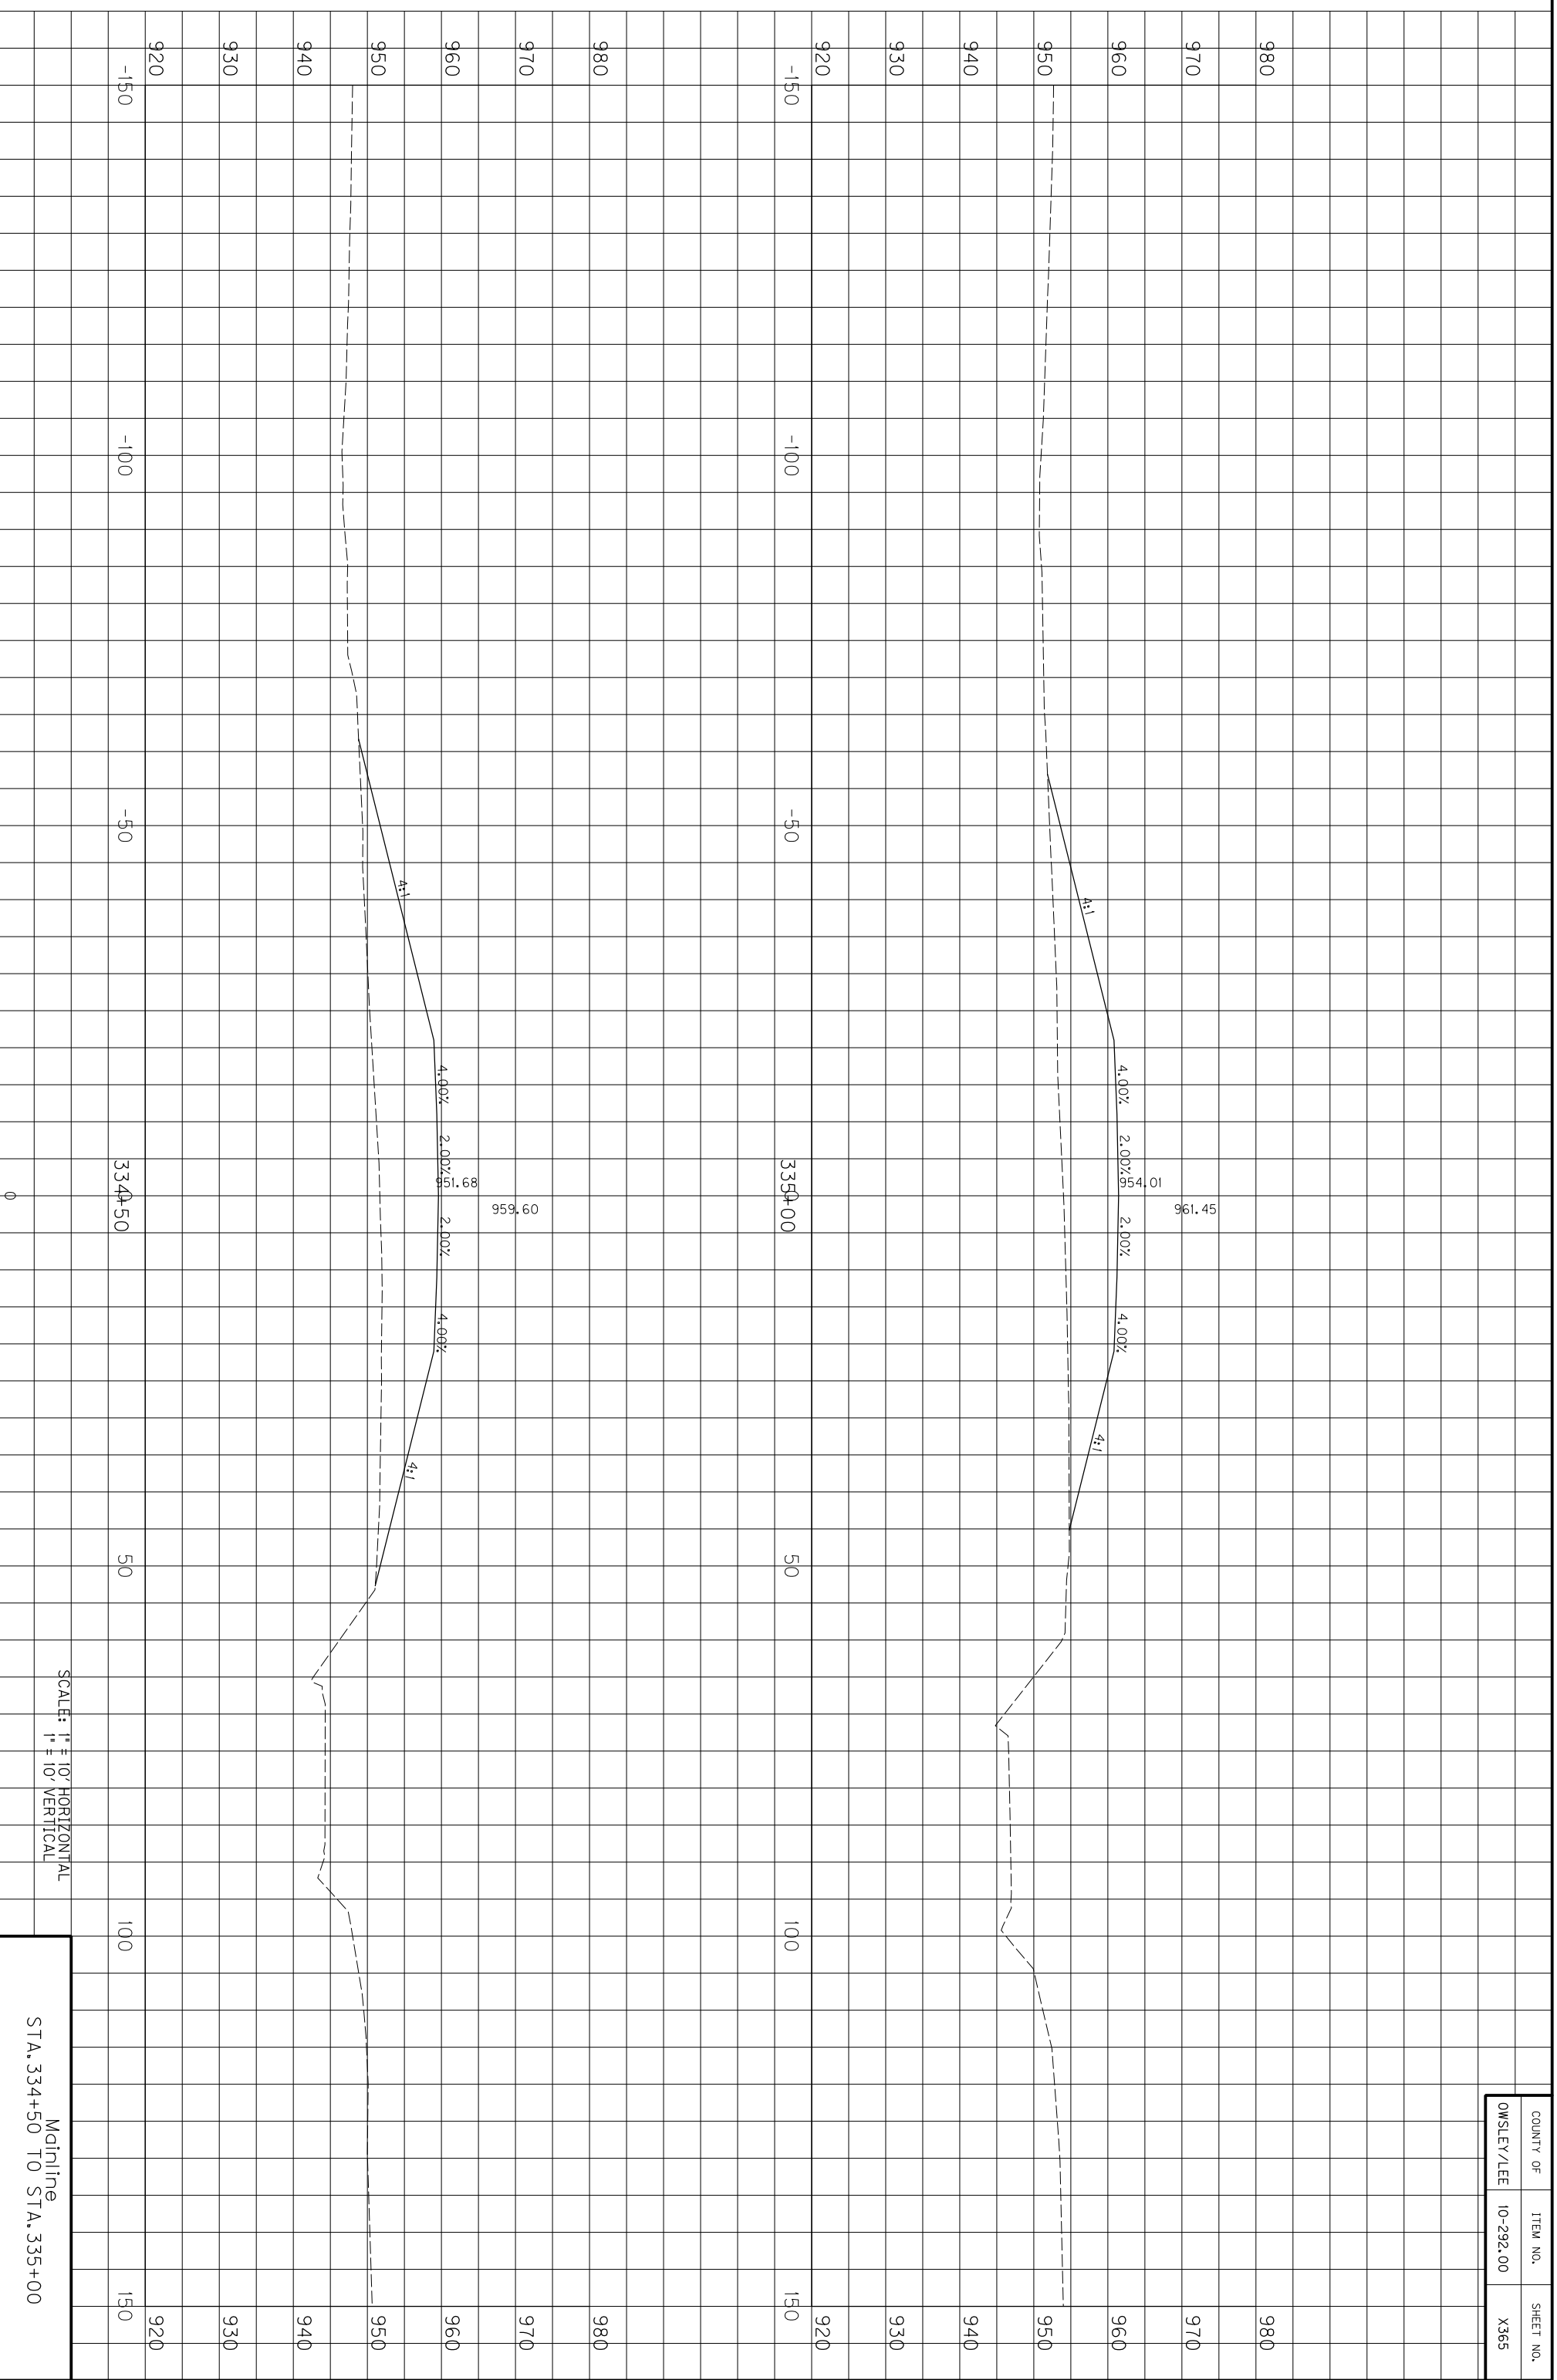

SCALE: 1" = 10' HORIZONTAL
1" = 10' VERTICAL

Mainline
STA. 334+50 TO STA. 335+00


COUNTY OF	ITEM NO.	SHEET NO.
OWSLEY/LEE	10-292.00	X365

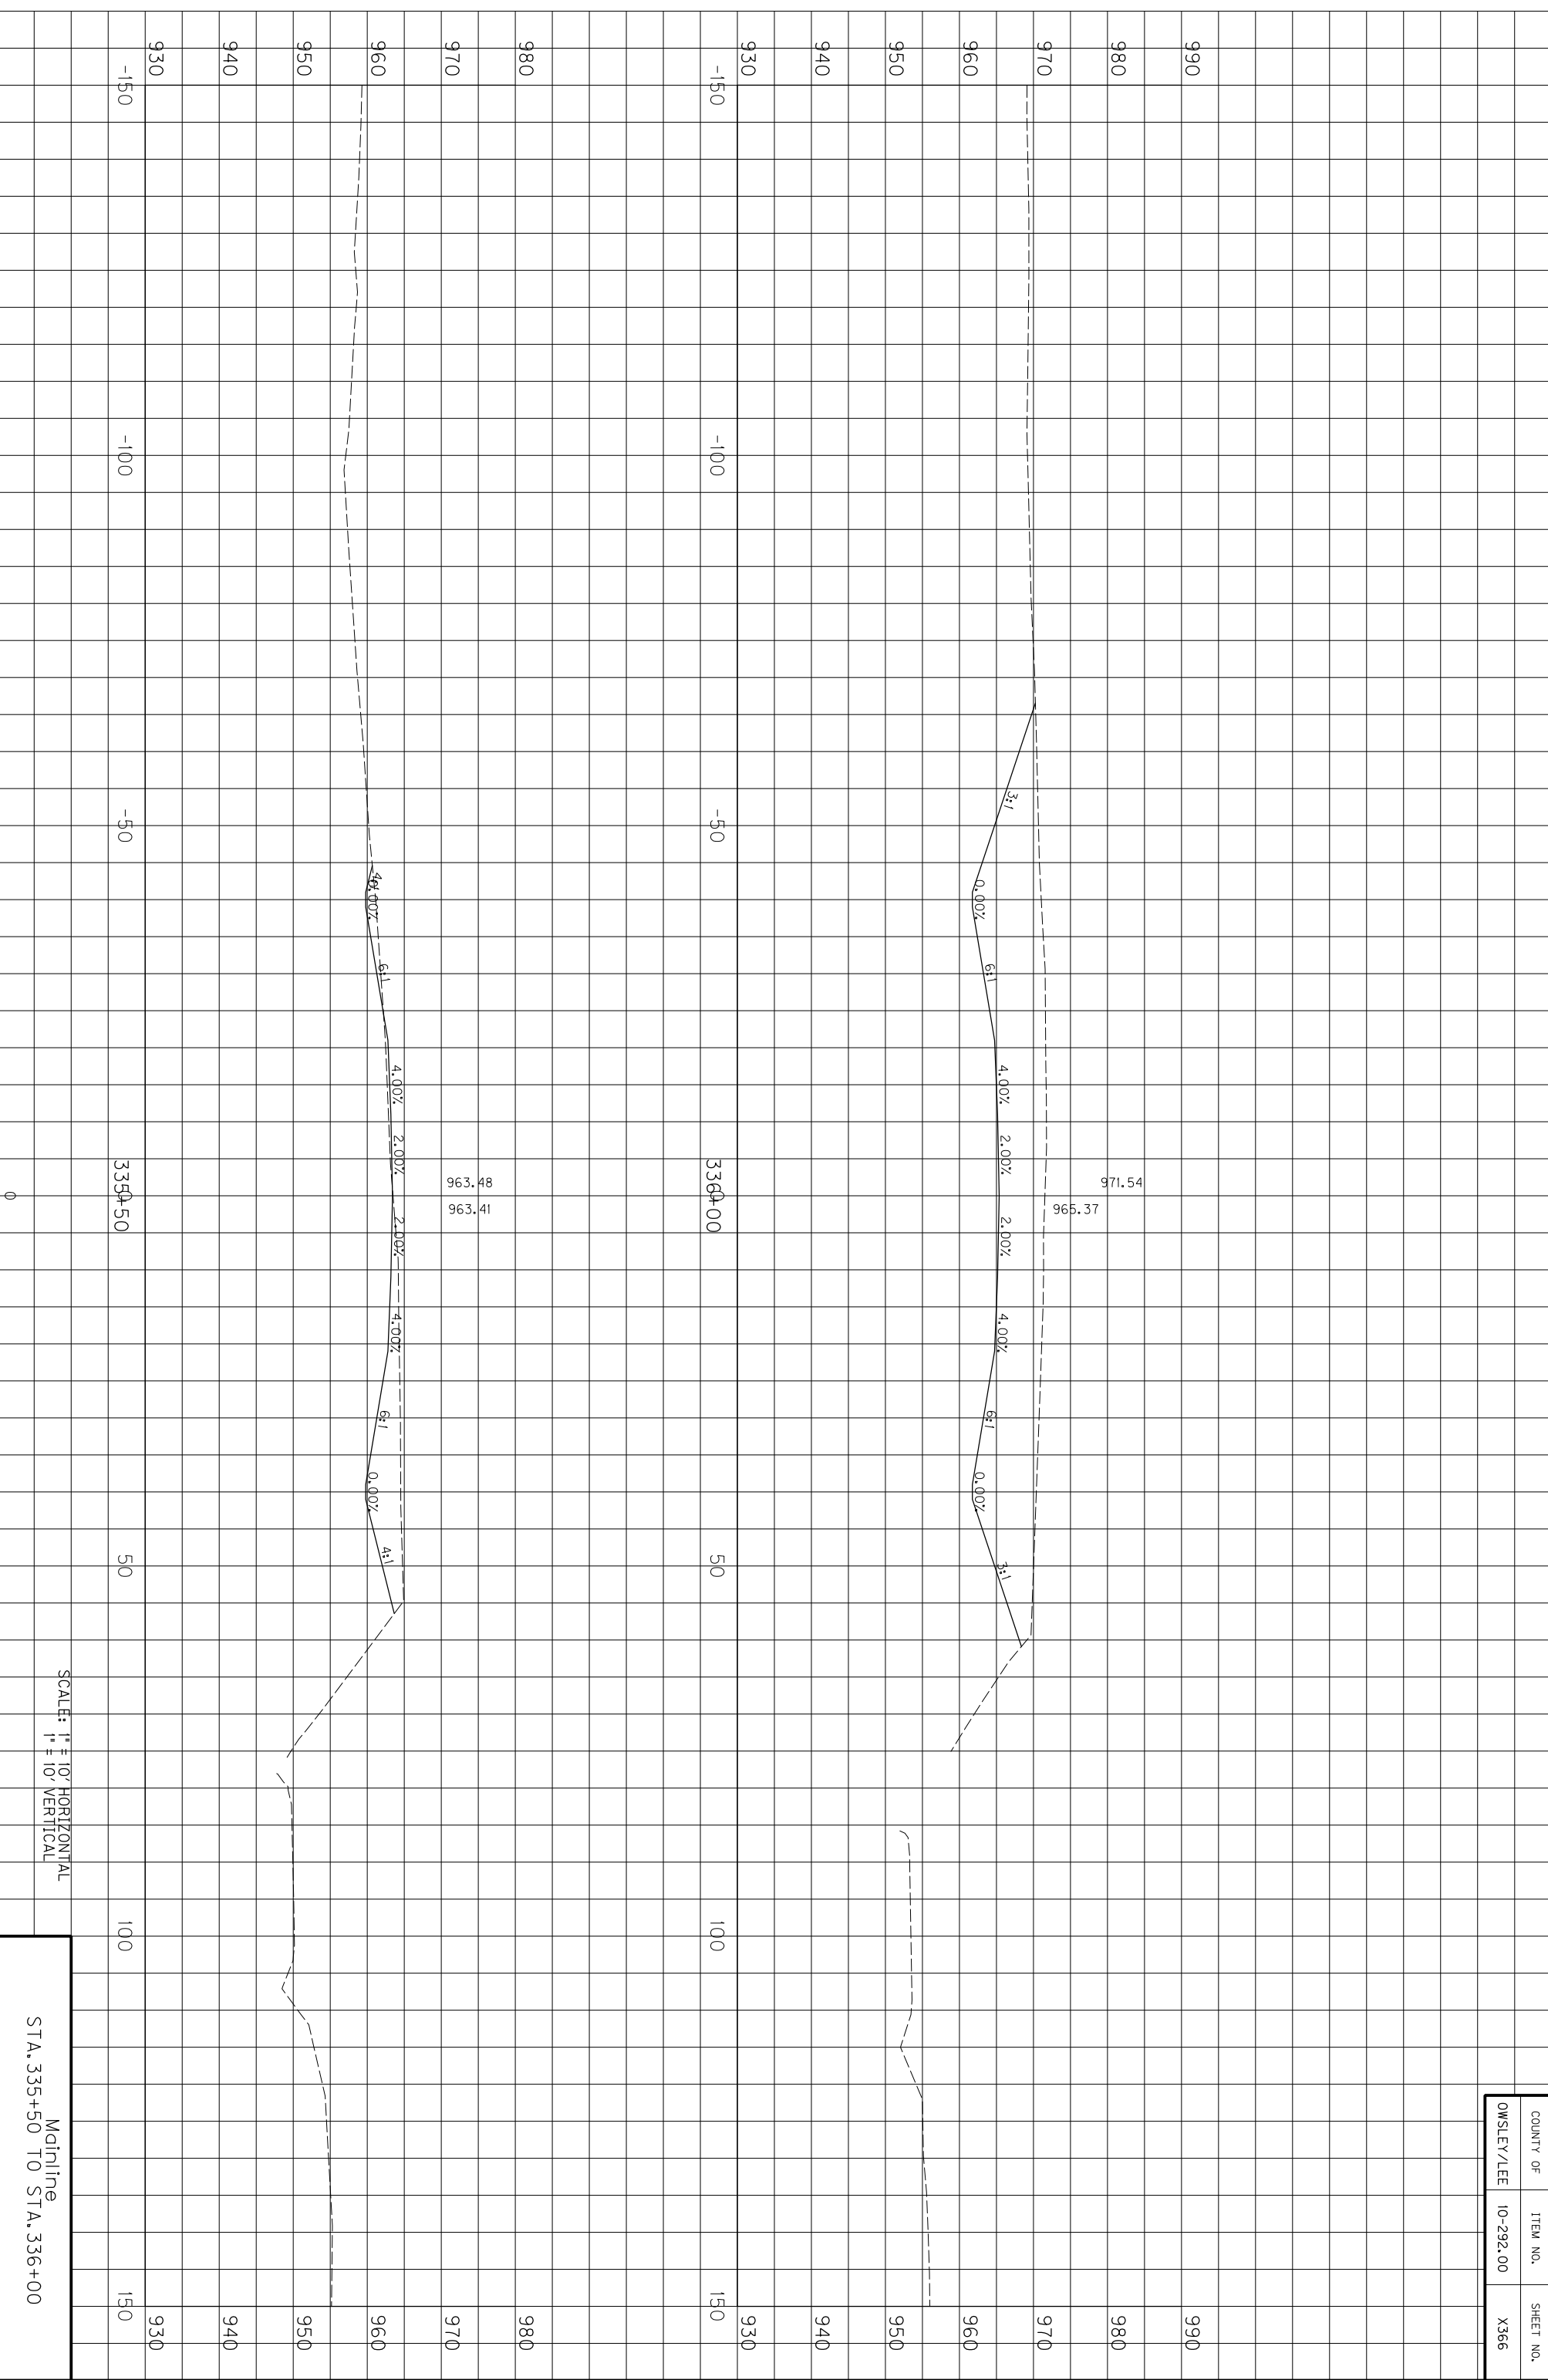

COUNTY OF	ITEM NO.	SHEET NO.
OWSLEY/LEE	10-292.00	X366

SCALE: 1" = 10' HORIZONTAL
1" = 10' VERTICAL


Mainline
STA. 335+50 TO STA. 336+00

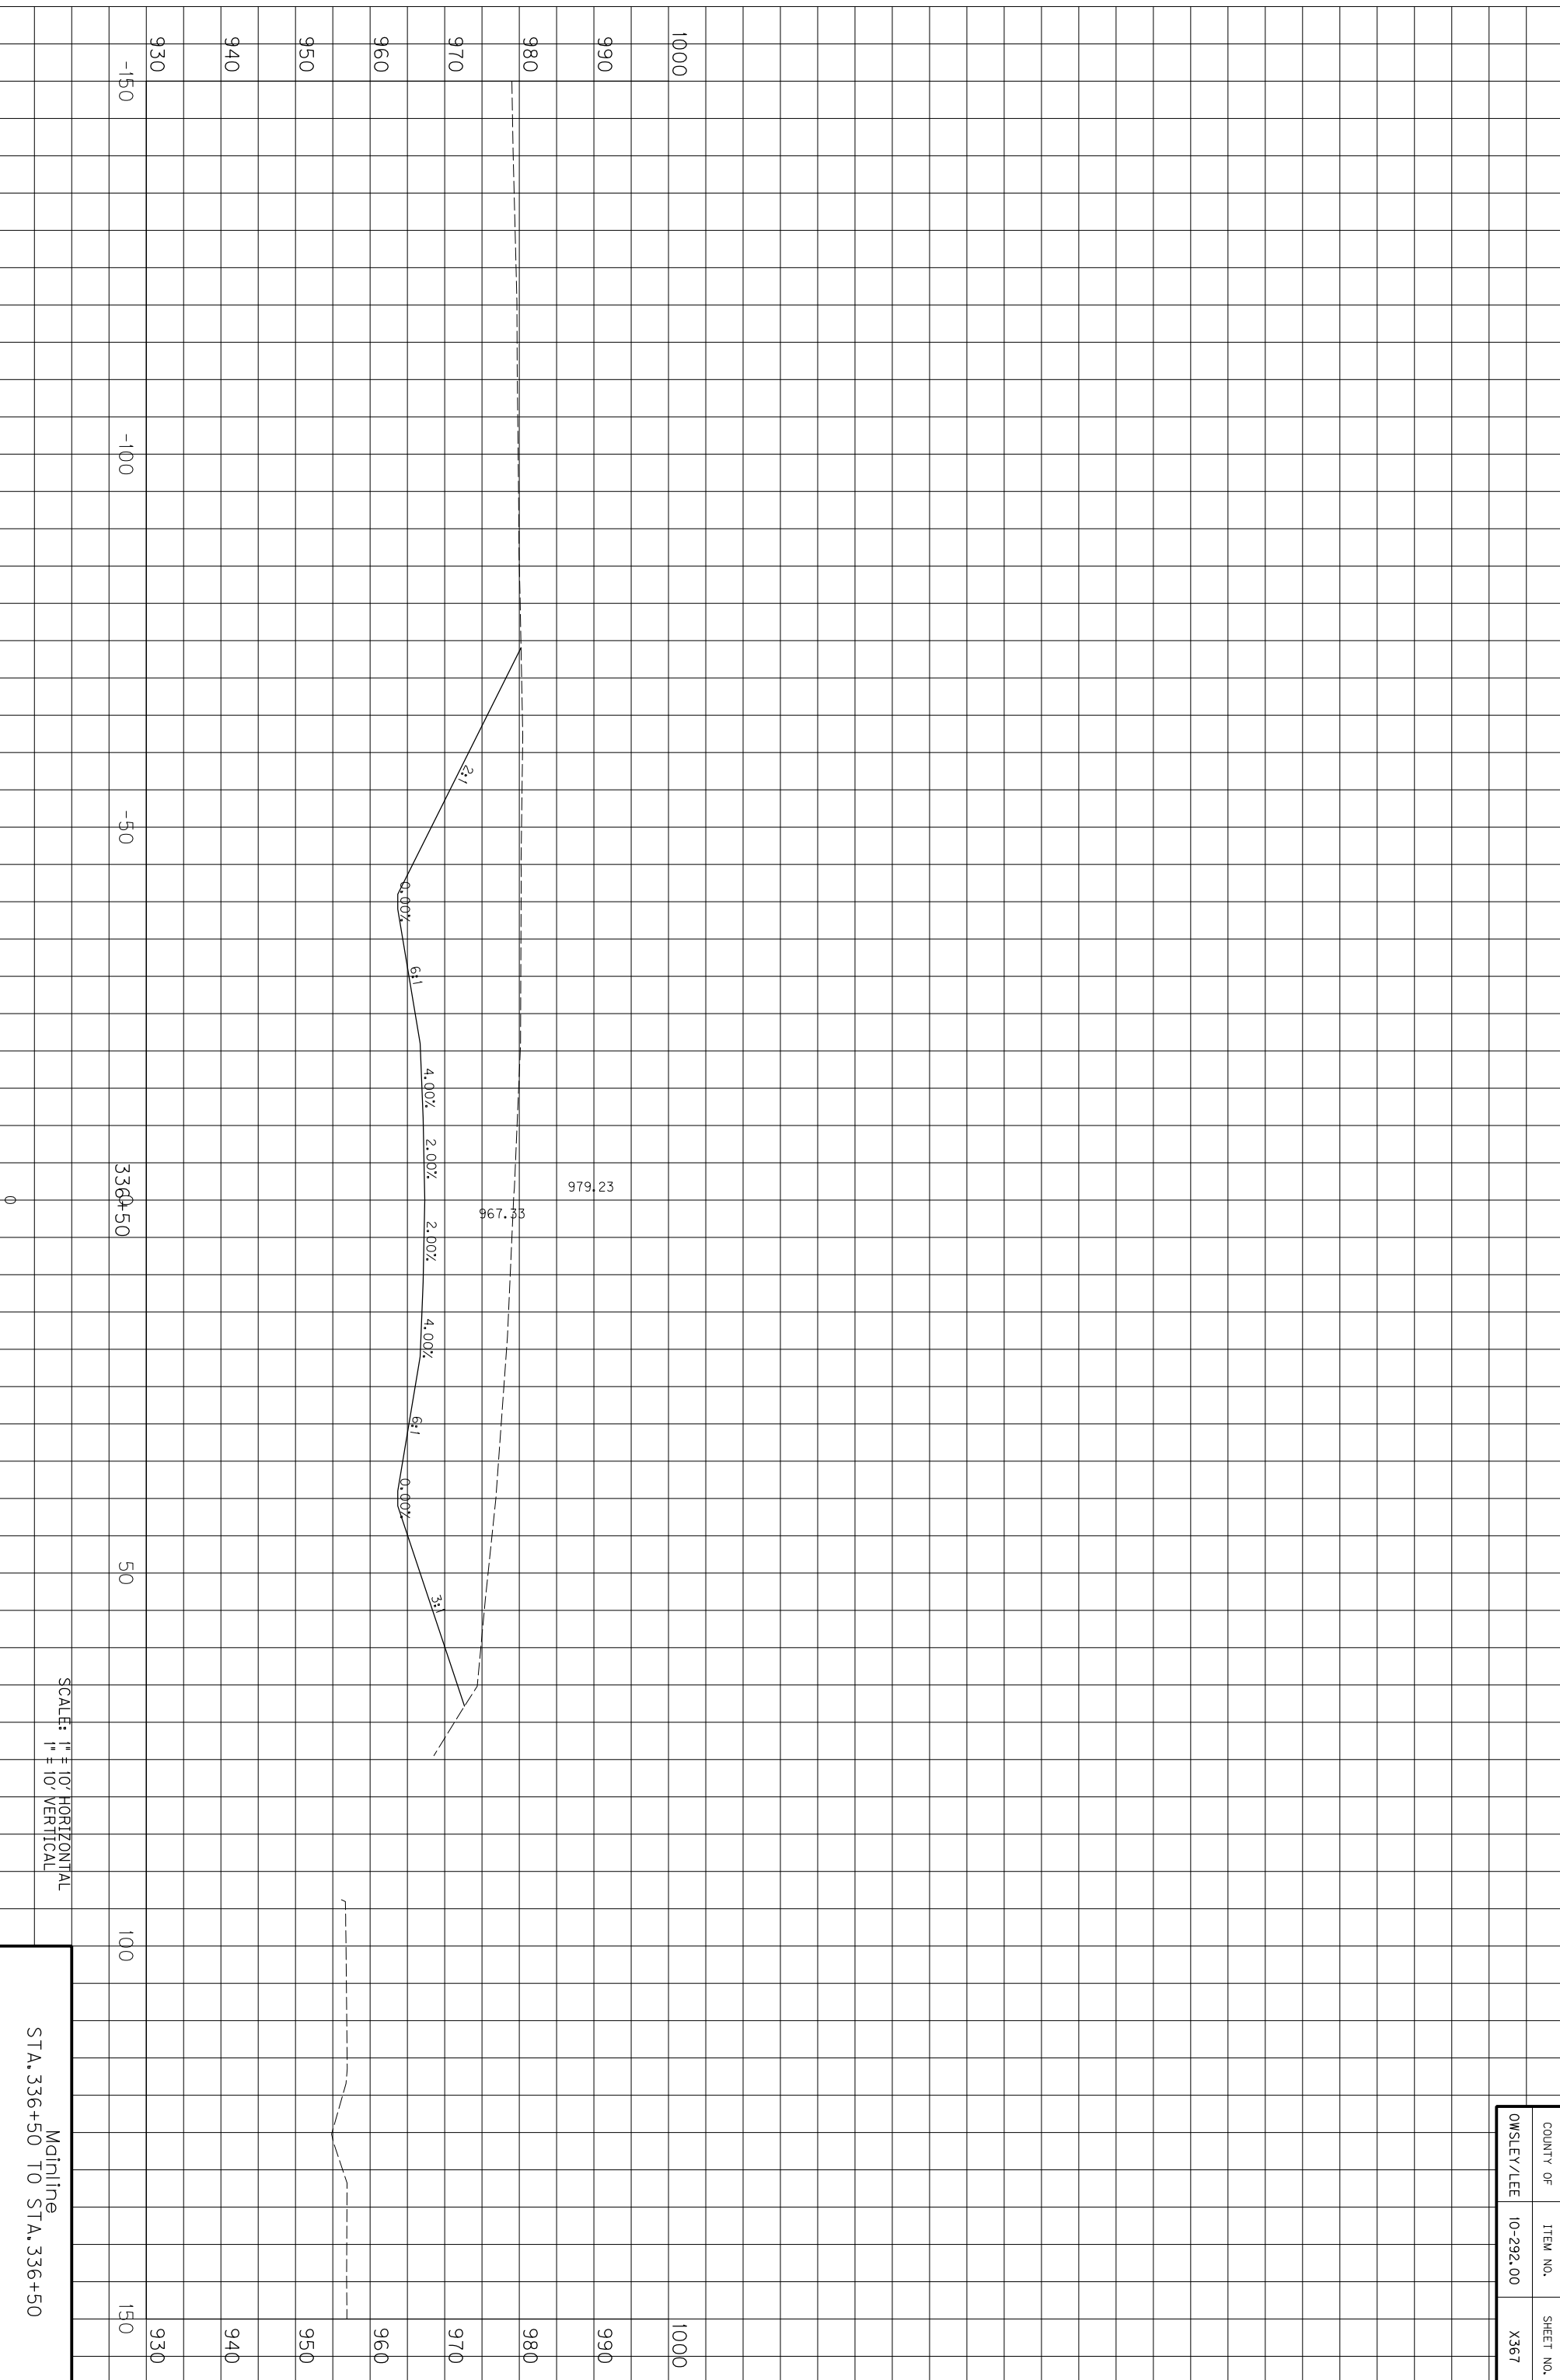

SCALE: 1" = 10' HORIZONTAL
1" = 10' VERTICAL

Mainline
STA. 336+50 TO STA. 336+50


COUNTY OF	ITEM NO.	SHEET NO.
OWSLEY/LEE	10-292.00	X367

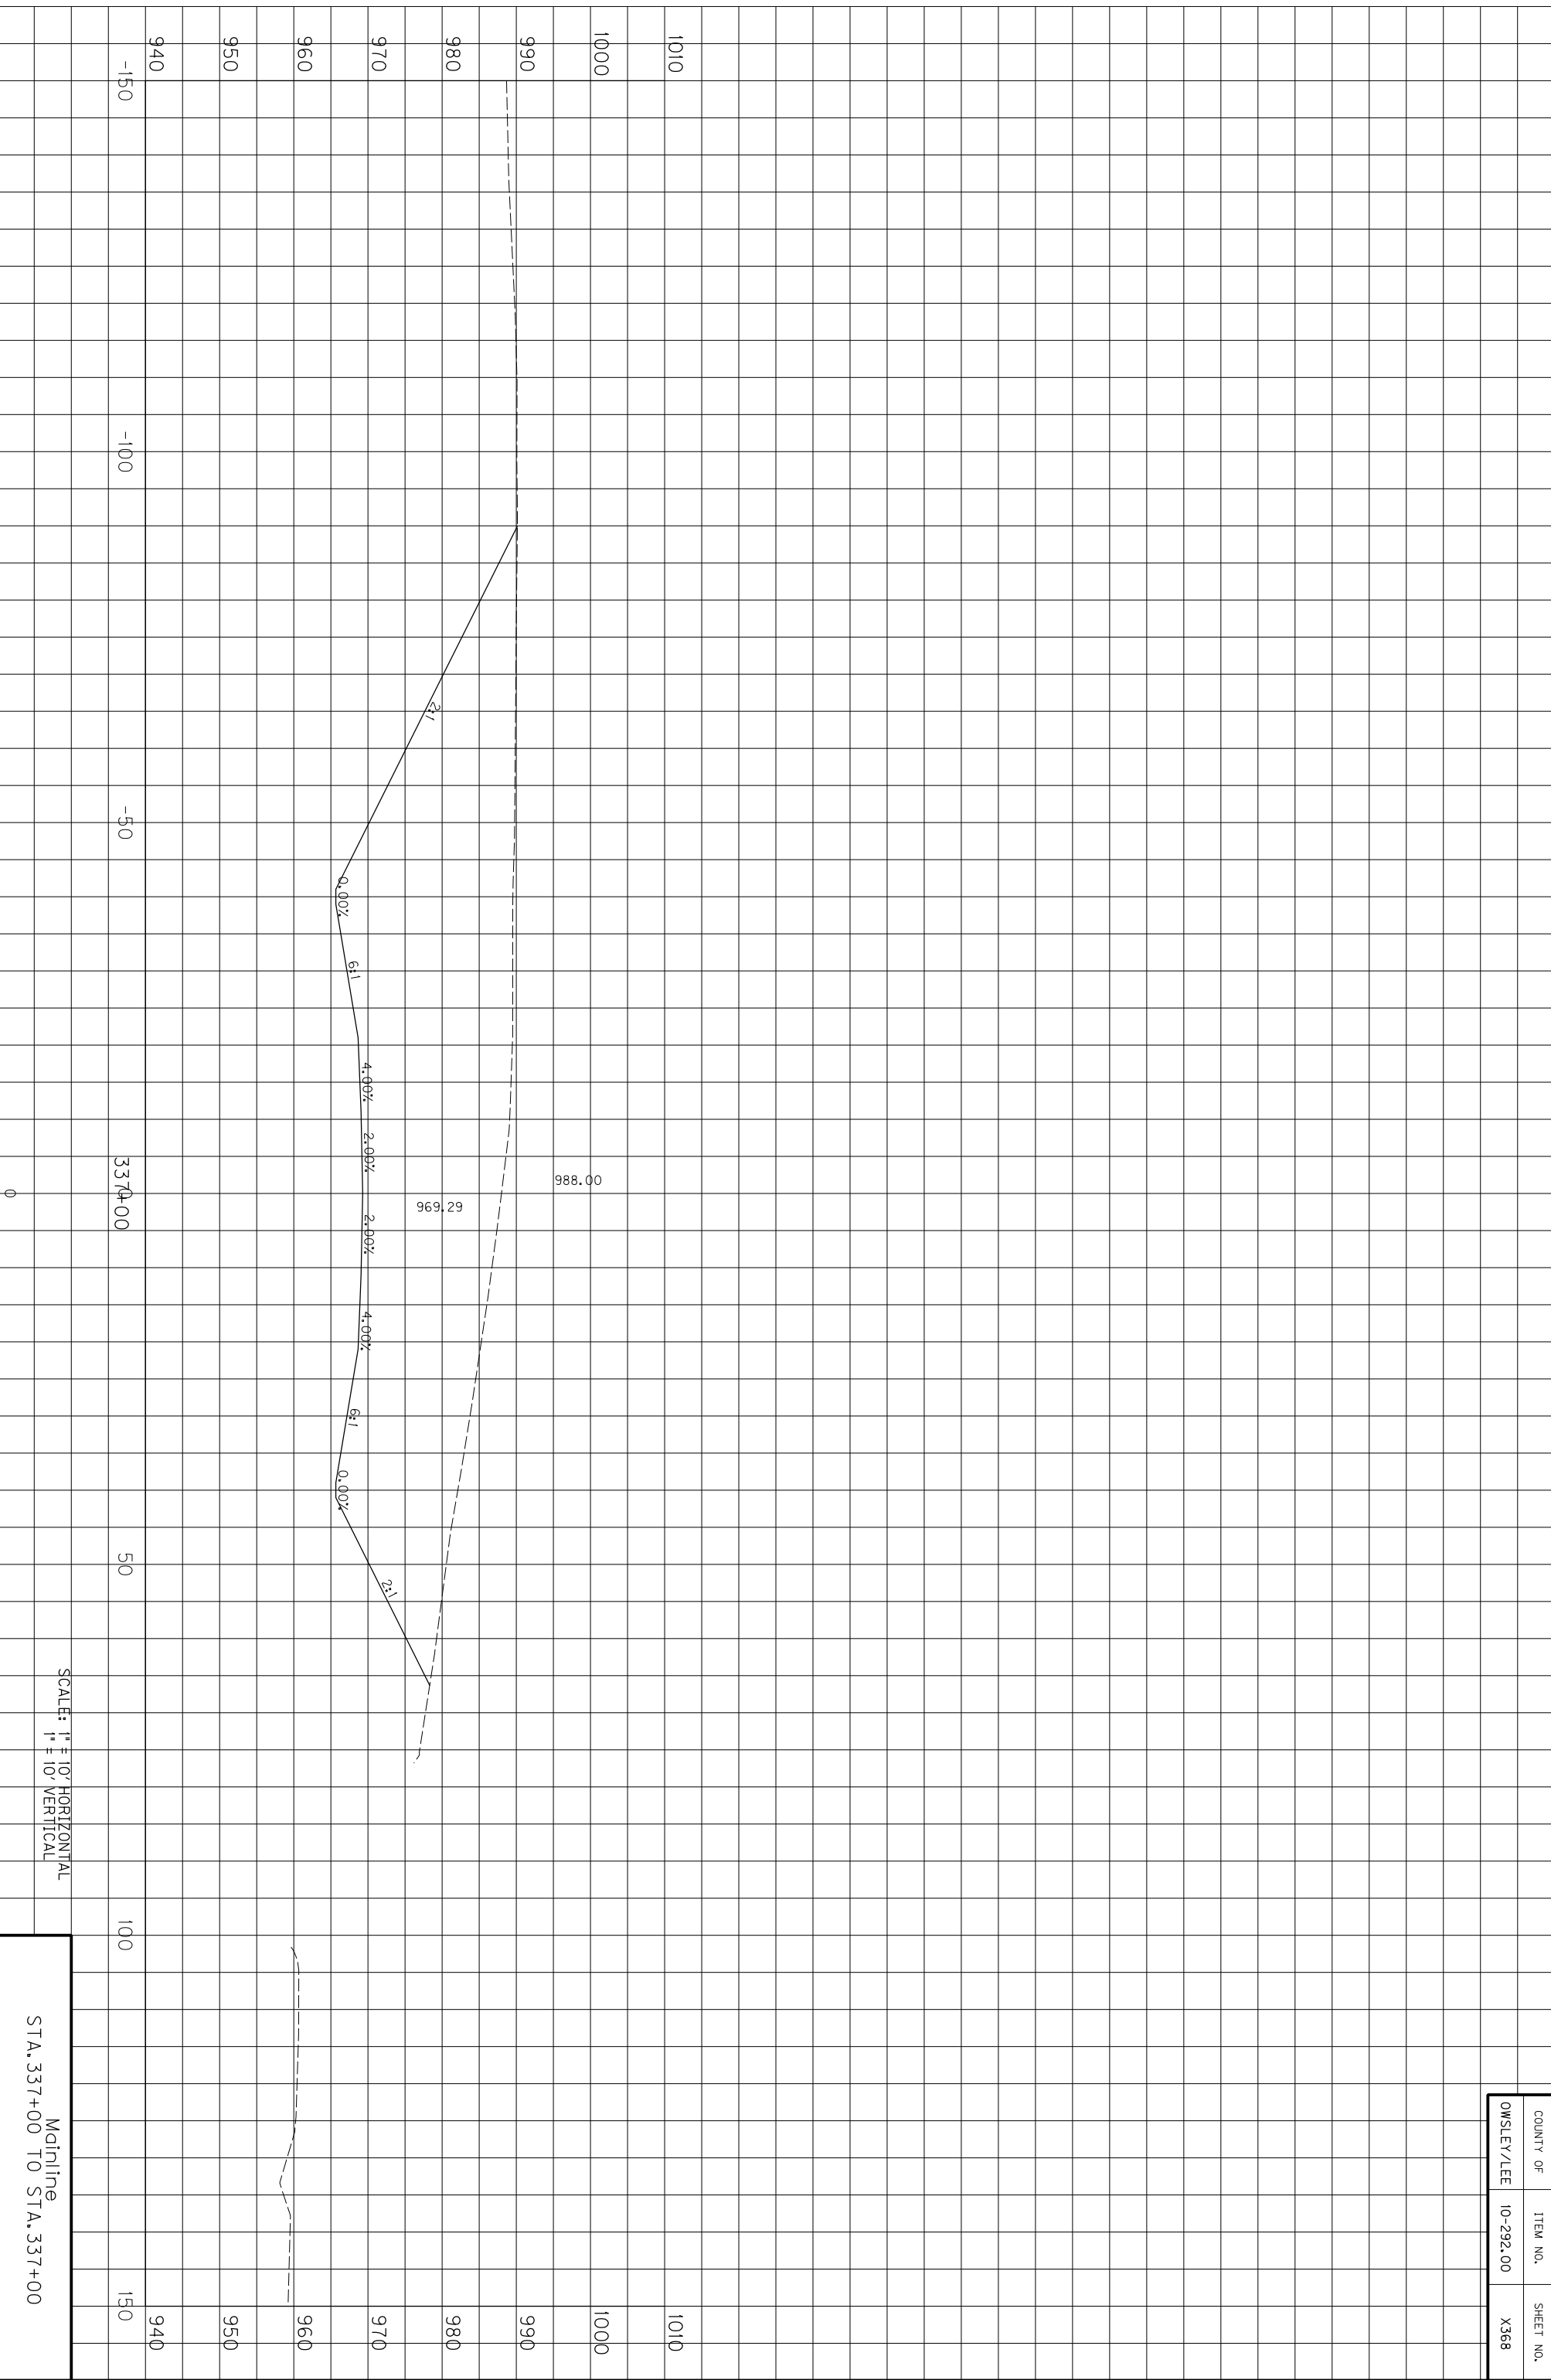

SCALE: 1" = 10' HORIZONTAL
1" = 10' VERTICAL

Mainline
STA. 337+00 TO STA. 337+100


COUNTY OF	ITEM NO.	SHEET NO.
OWSLEY/LEE	10-292.00	X368

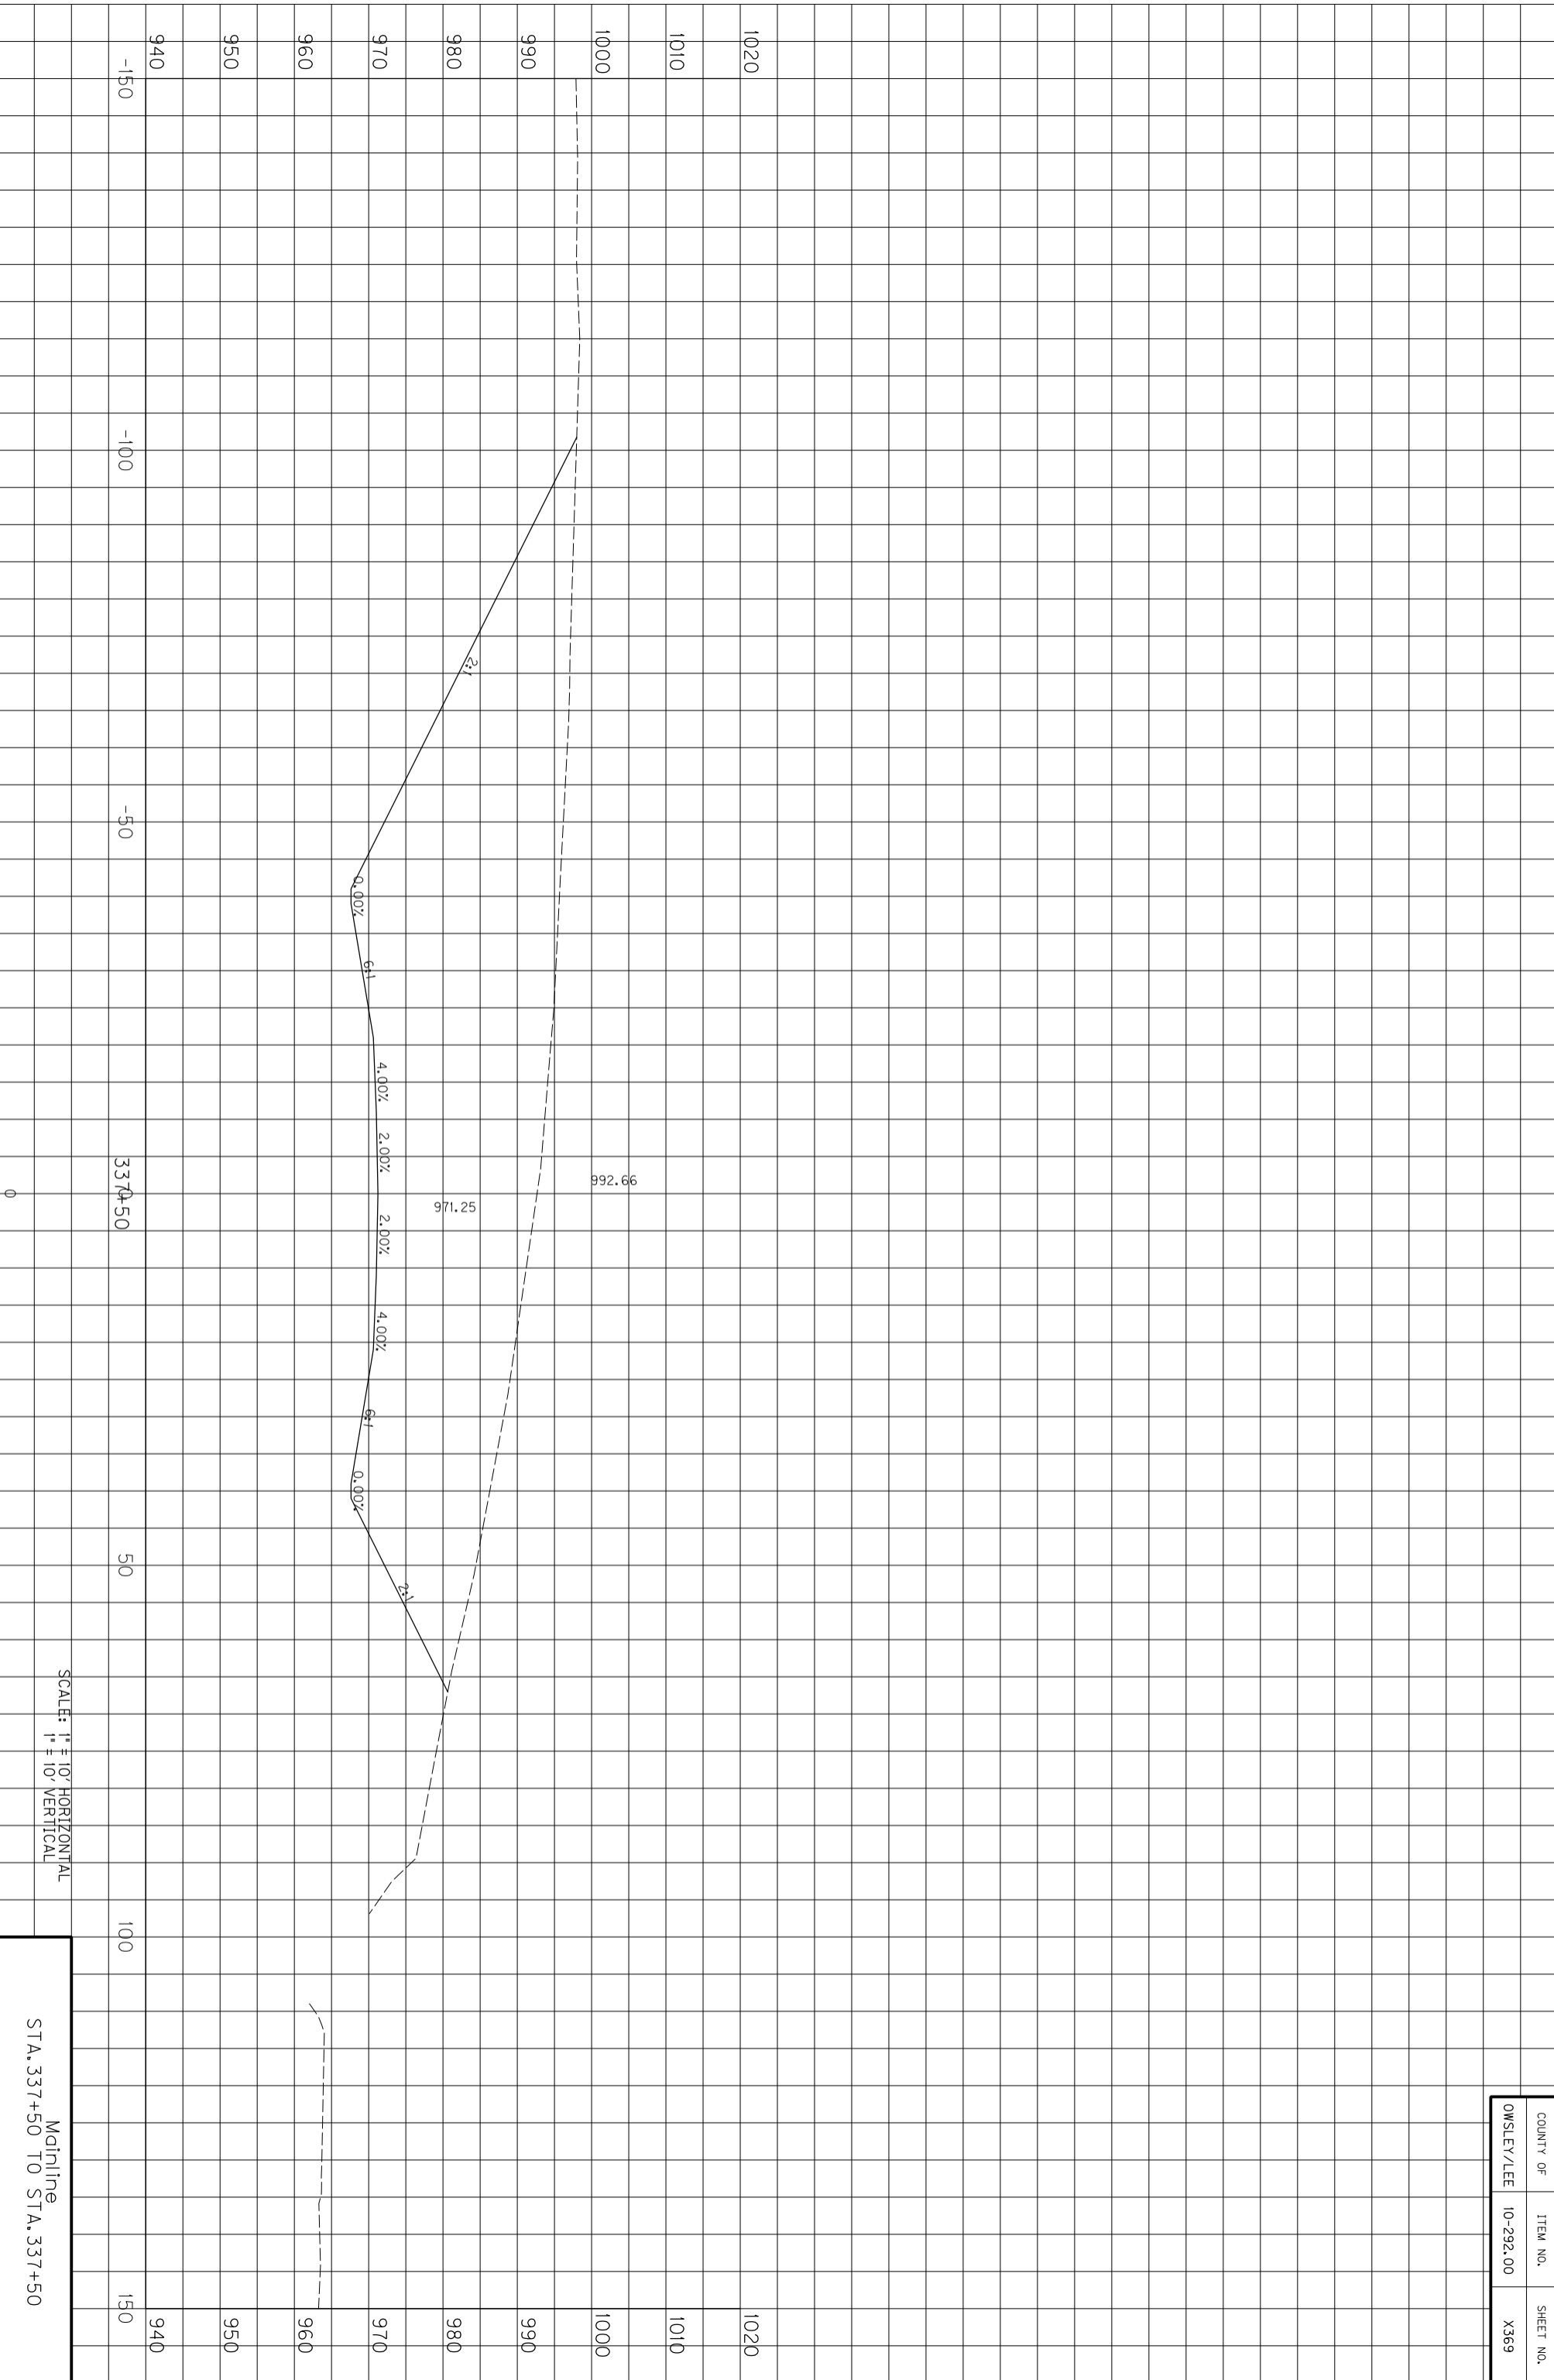

COUNTY OF	ITEM NO.	SHEET NO.
OWSLEY/LEE	10-292.00	X369

Scale: 1" = 10' HORIZONTAL
1" = 10' VERTICAL


STA. 337+50 TO STA. 337+50

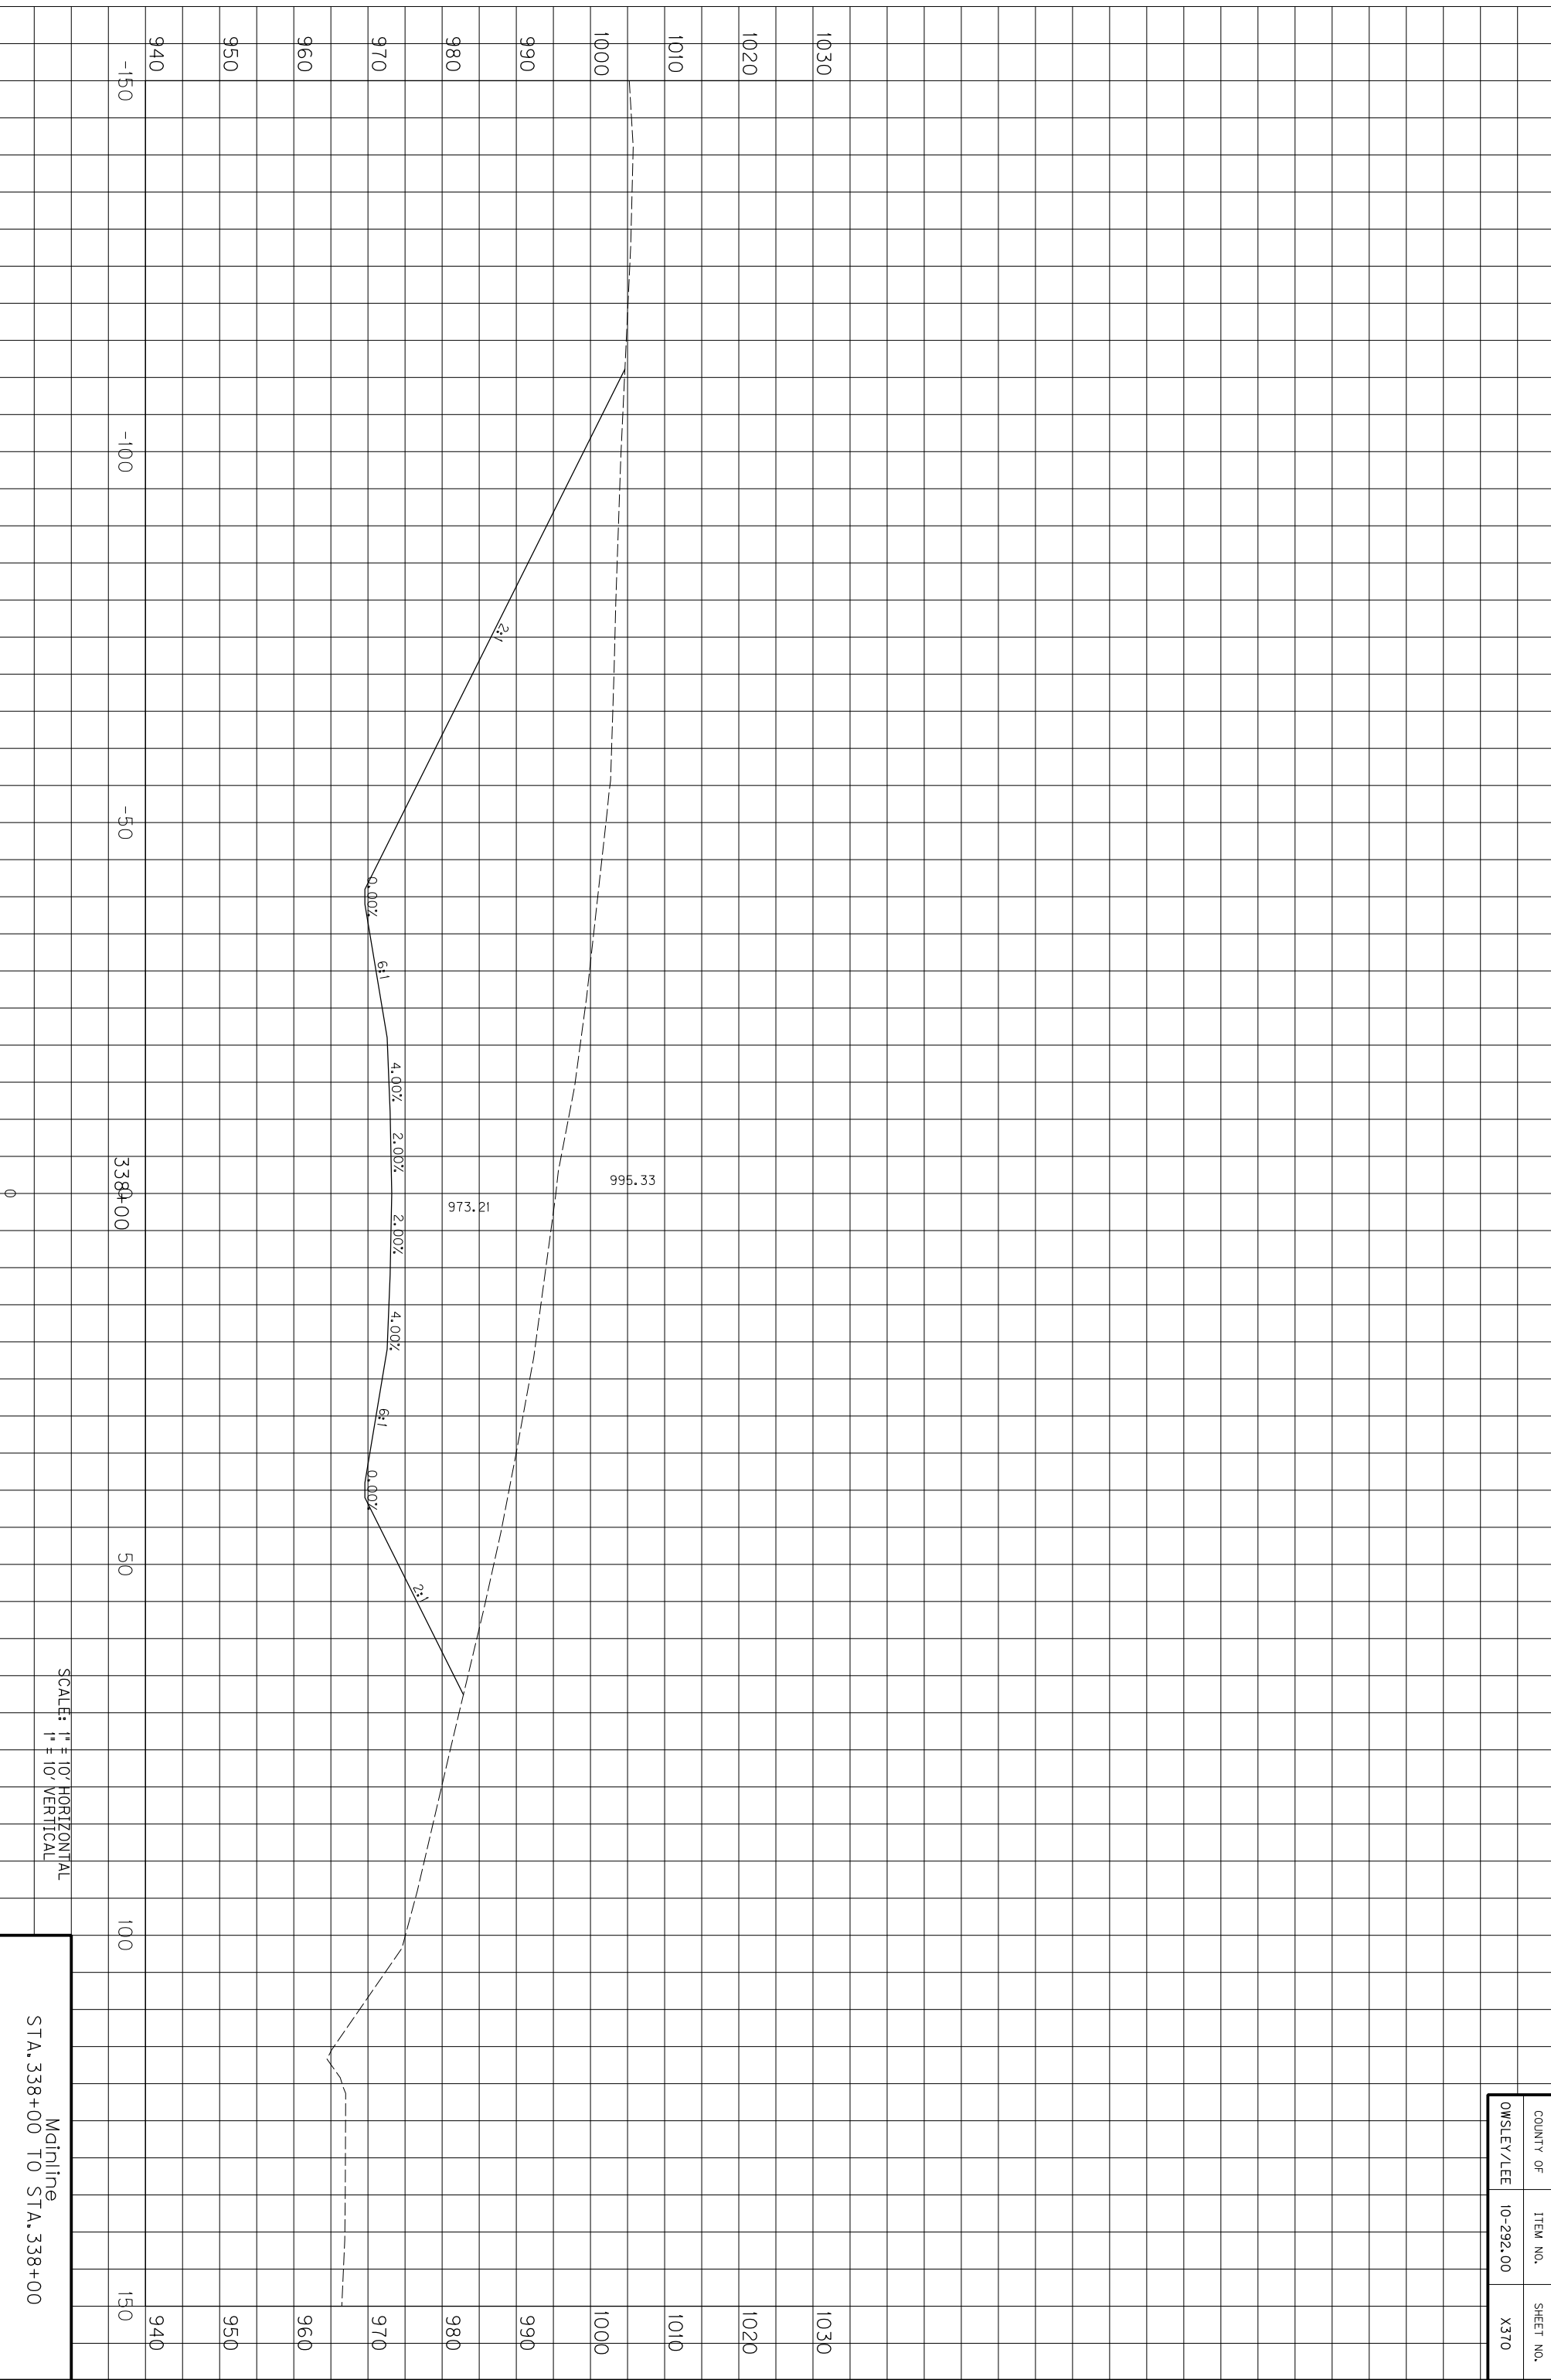

SCALE: 1" = 10' HORIZONTAL
1" = 10' VERTICAL

Mainline
STA. 338+00 TO STA. 338+00


COUNTY OF	ITEM NO.	SHEET NO.
OWSLEY/LEE	10-292.00	X370

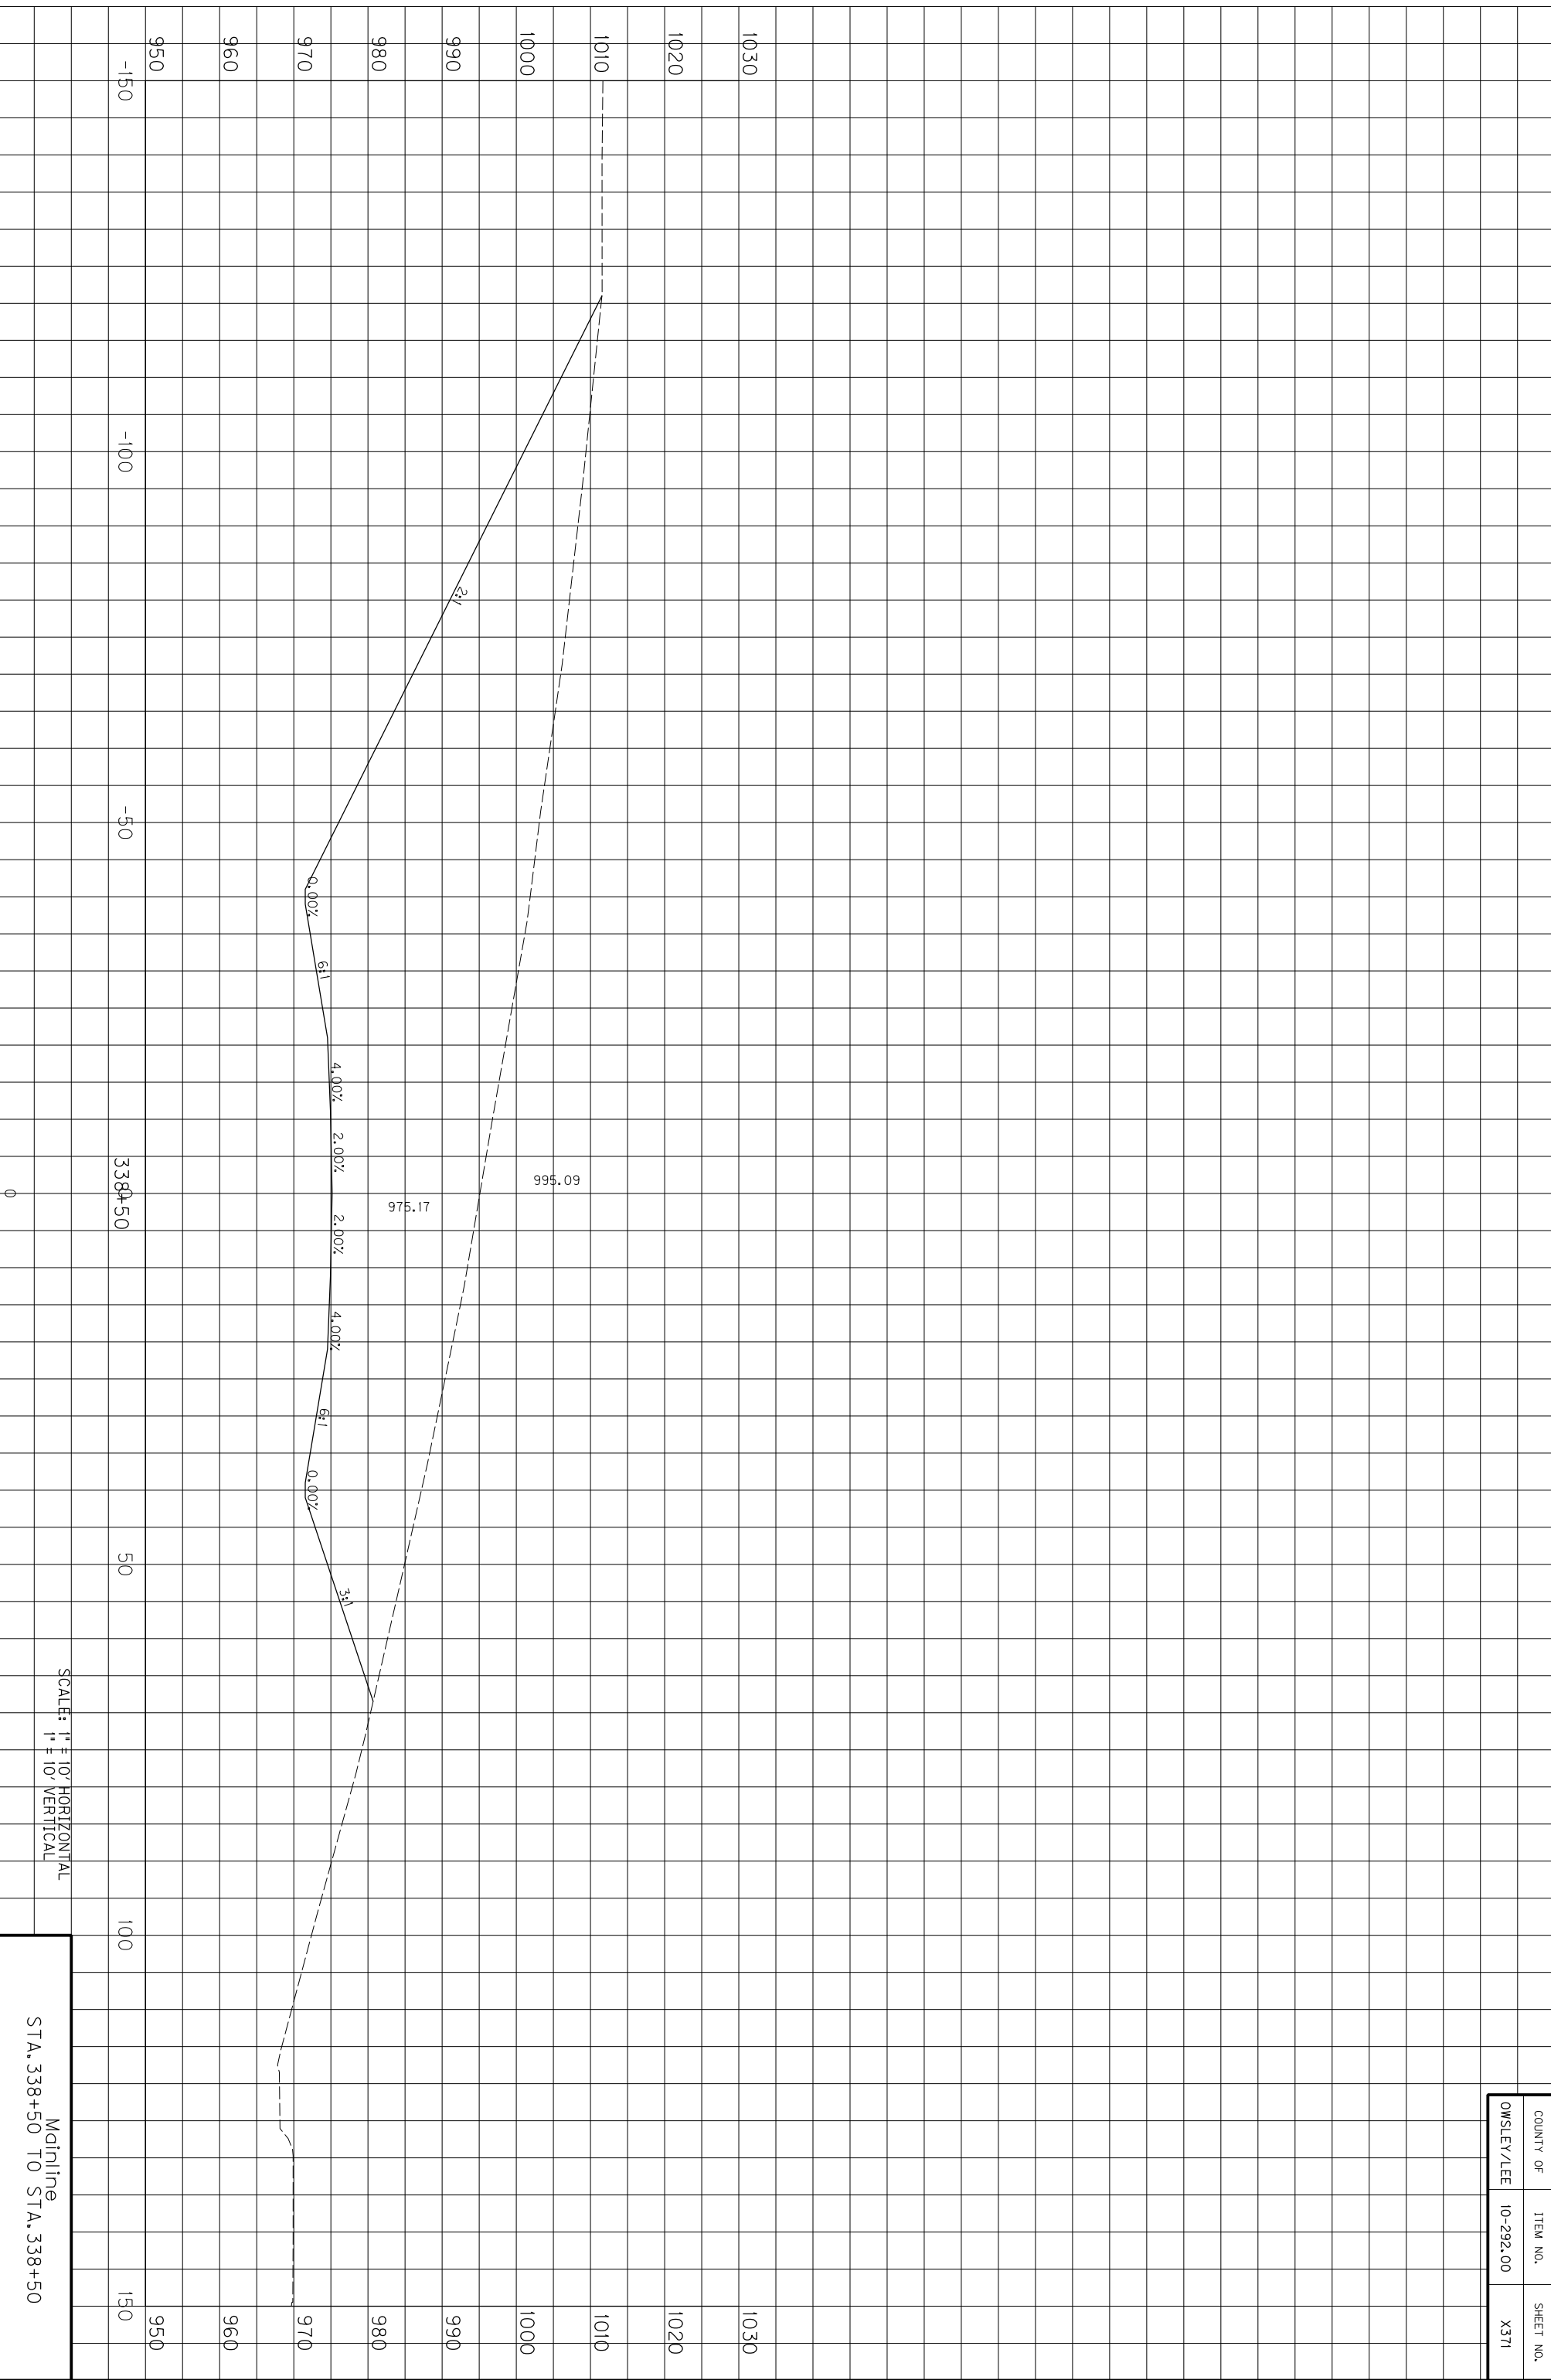

SCALE: 1" = 10' HORIZONTAL
1" = 10' VERTICAL

Mainline
STA. 338+50 TO STA. 338+50


COUNTY OF	ITEM NO.	SHEET NO.
OWSLEY/LEE	10-292.00	X371

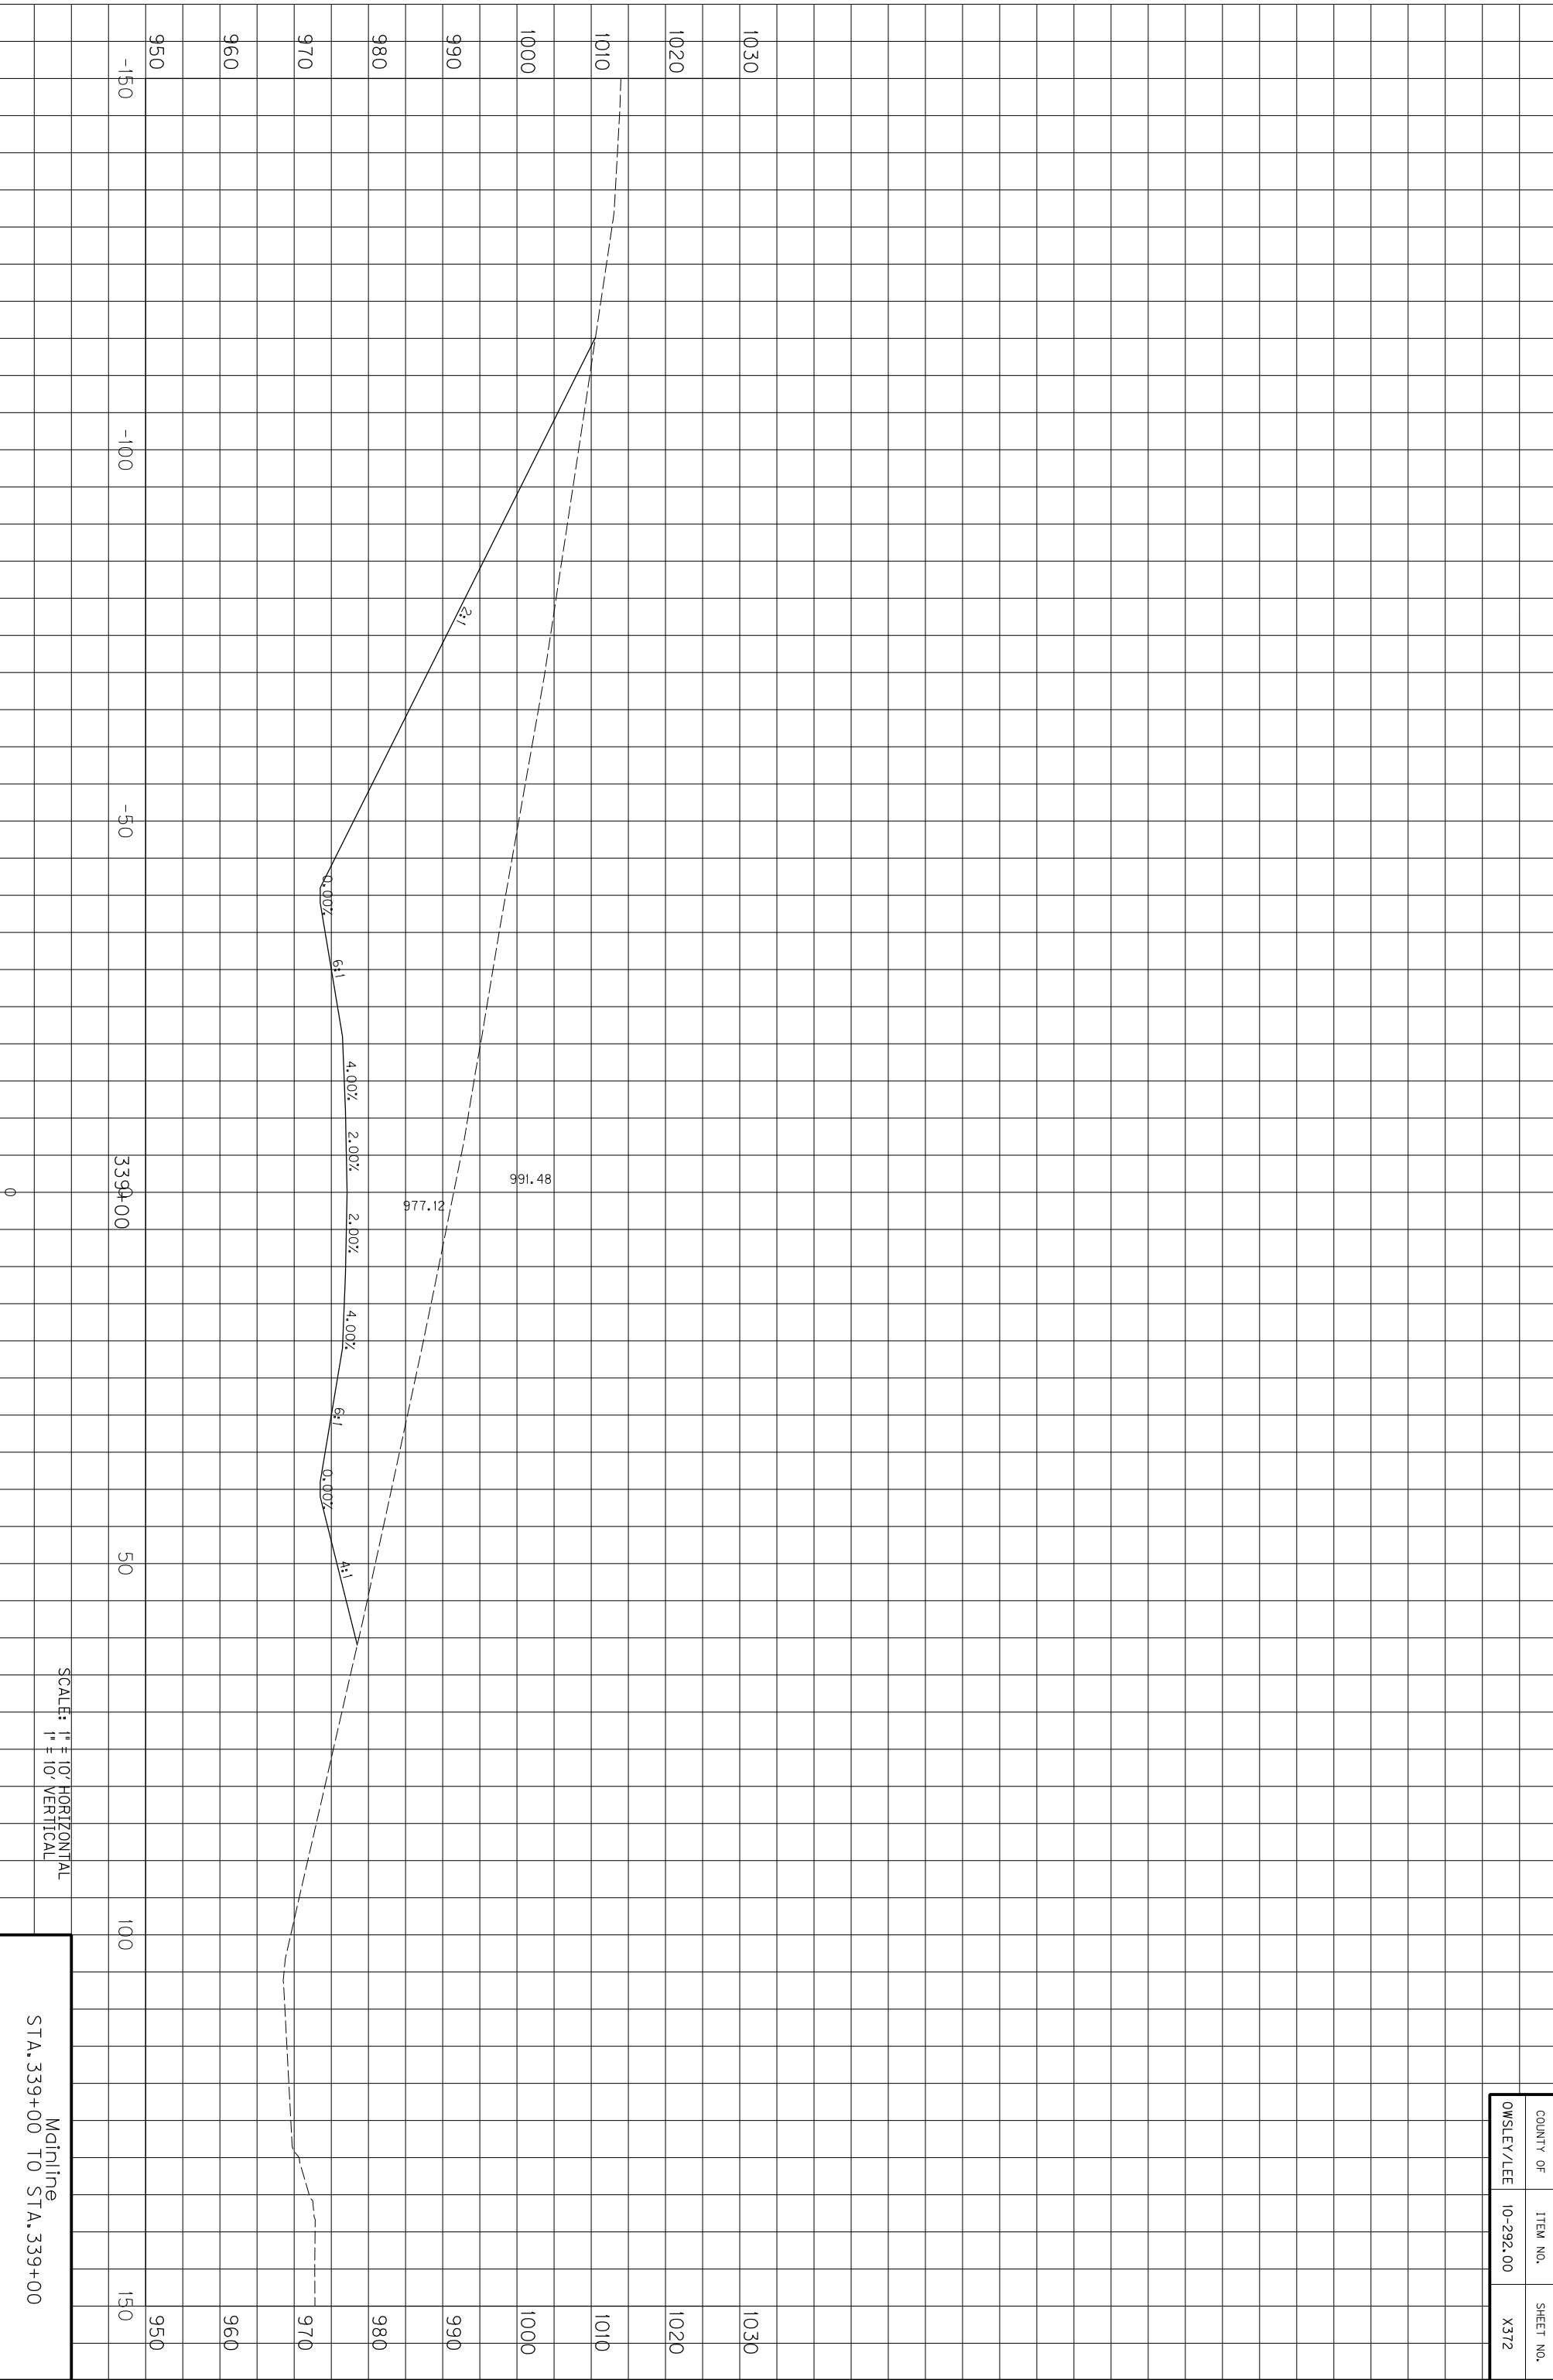

SCALE: 1" = 10' HORIZONTAL
1" = 10' VERTICAL

Mainline
STA. 339+00 TO STA. 339+00


COUNTY OF	ITEM NO.	SHEET NO.
OWSLEY/LEE	10-292.00	X372

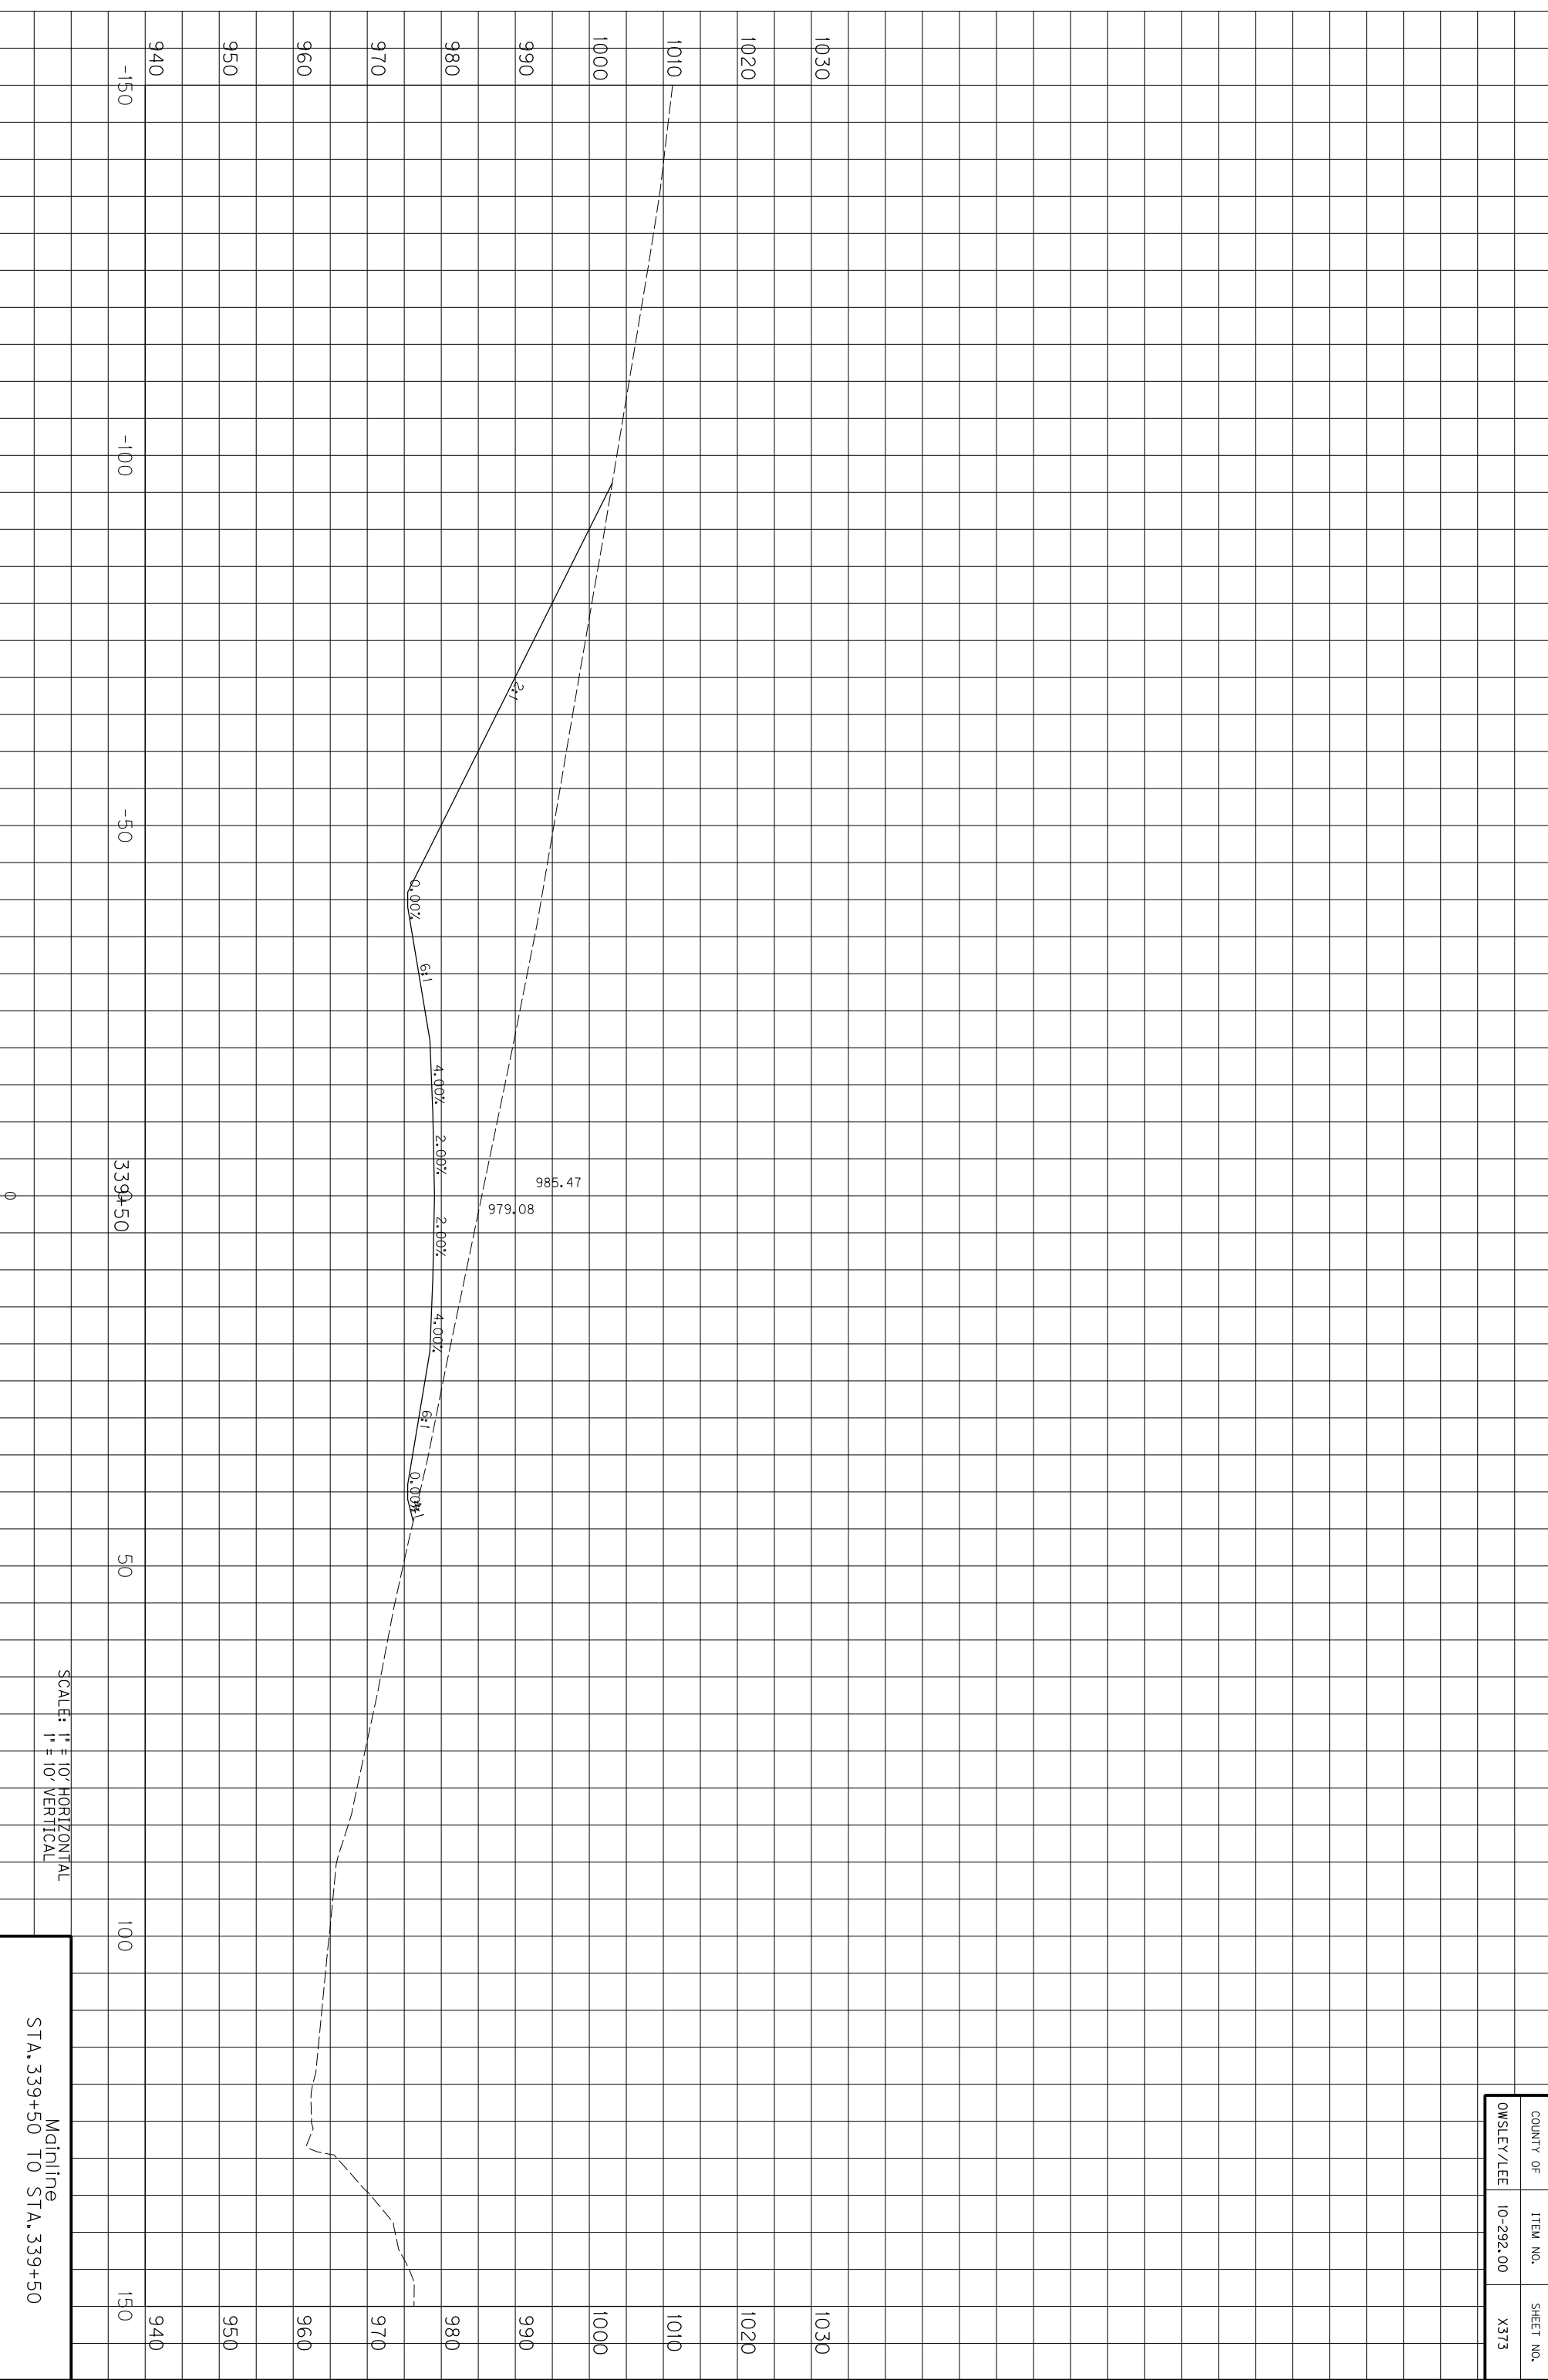

COUNTY OF	ITEM NO.	SHEET NO.
OWSLEY/LEE	10-292.00	X373

SCALE: 1" = 10' HORIZONTAL
1" = 10' VERTICAL


Mainline
STA. 339+50 TO STA. 339+50

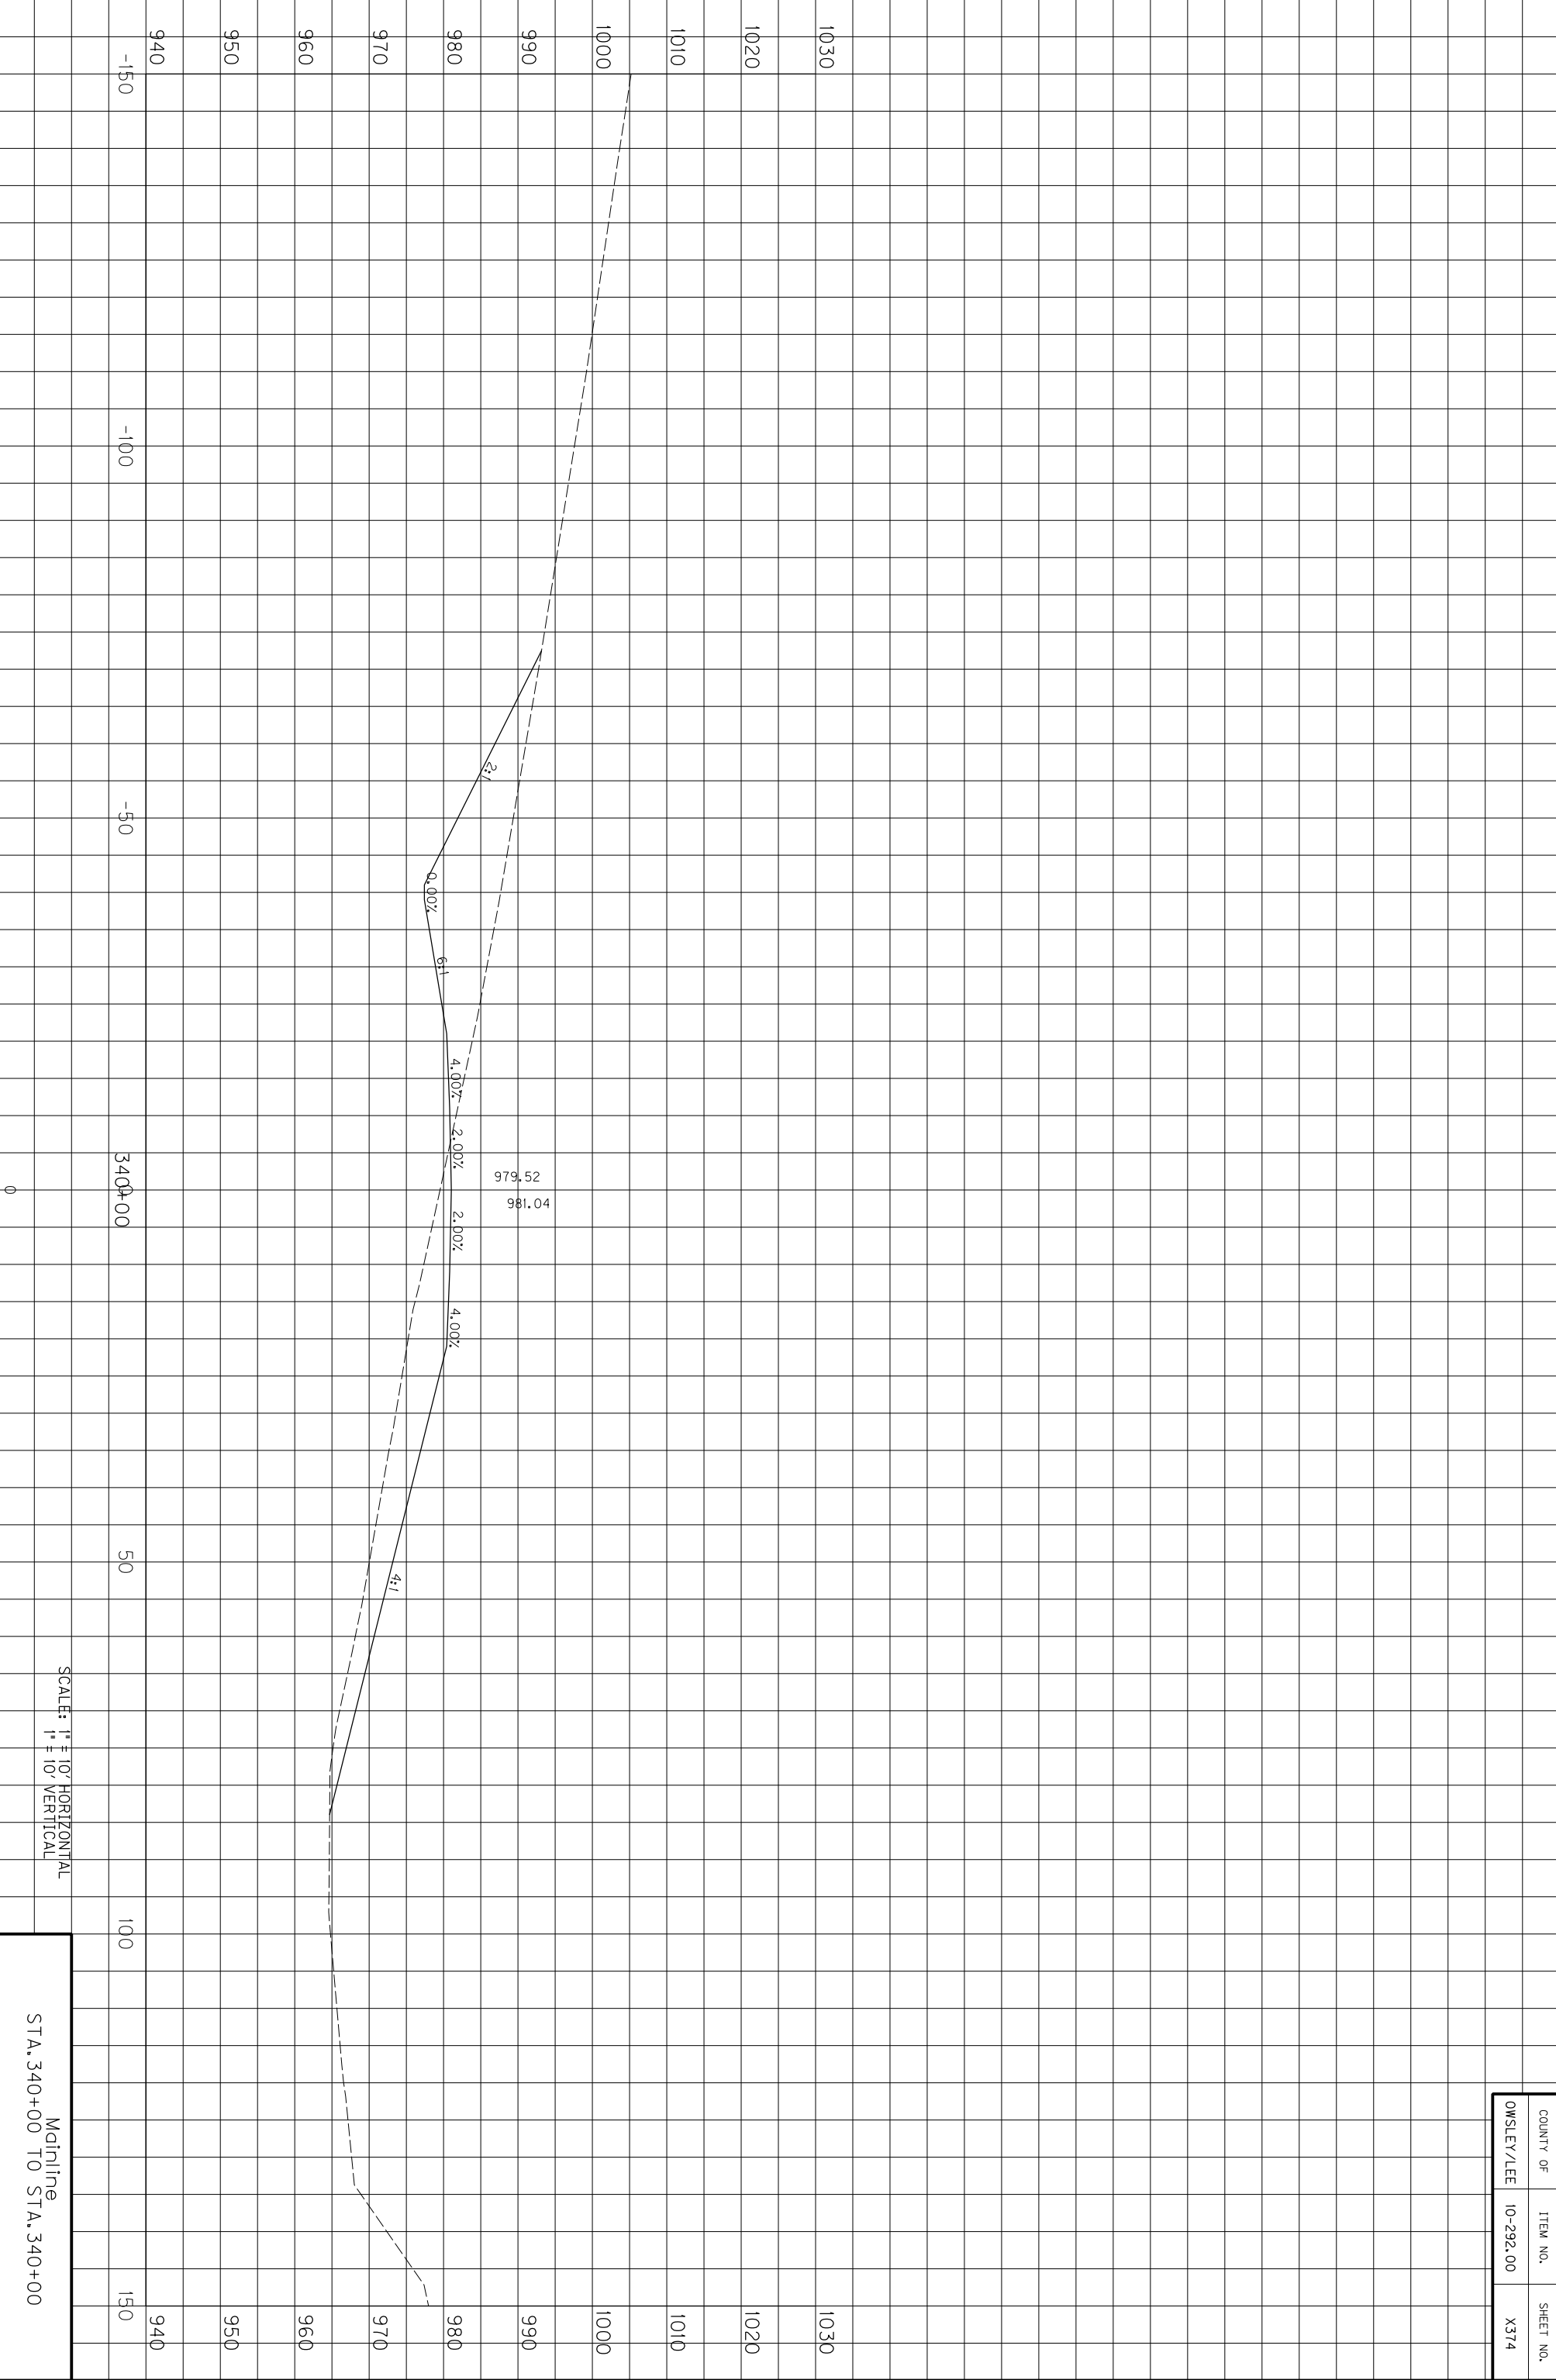

SCALE: 1" = 10' HORIZONTAL
1" = 10' VERTICAL

Mainline
STA. 340+00 TO STA. 340+00


COUNTY OF	ITEM NO.	SHEET NO.
OWSLEY/LEE	10-292.00	X374

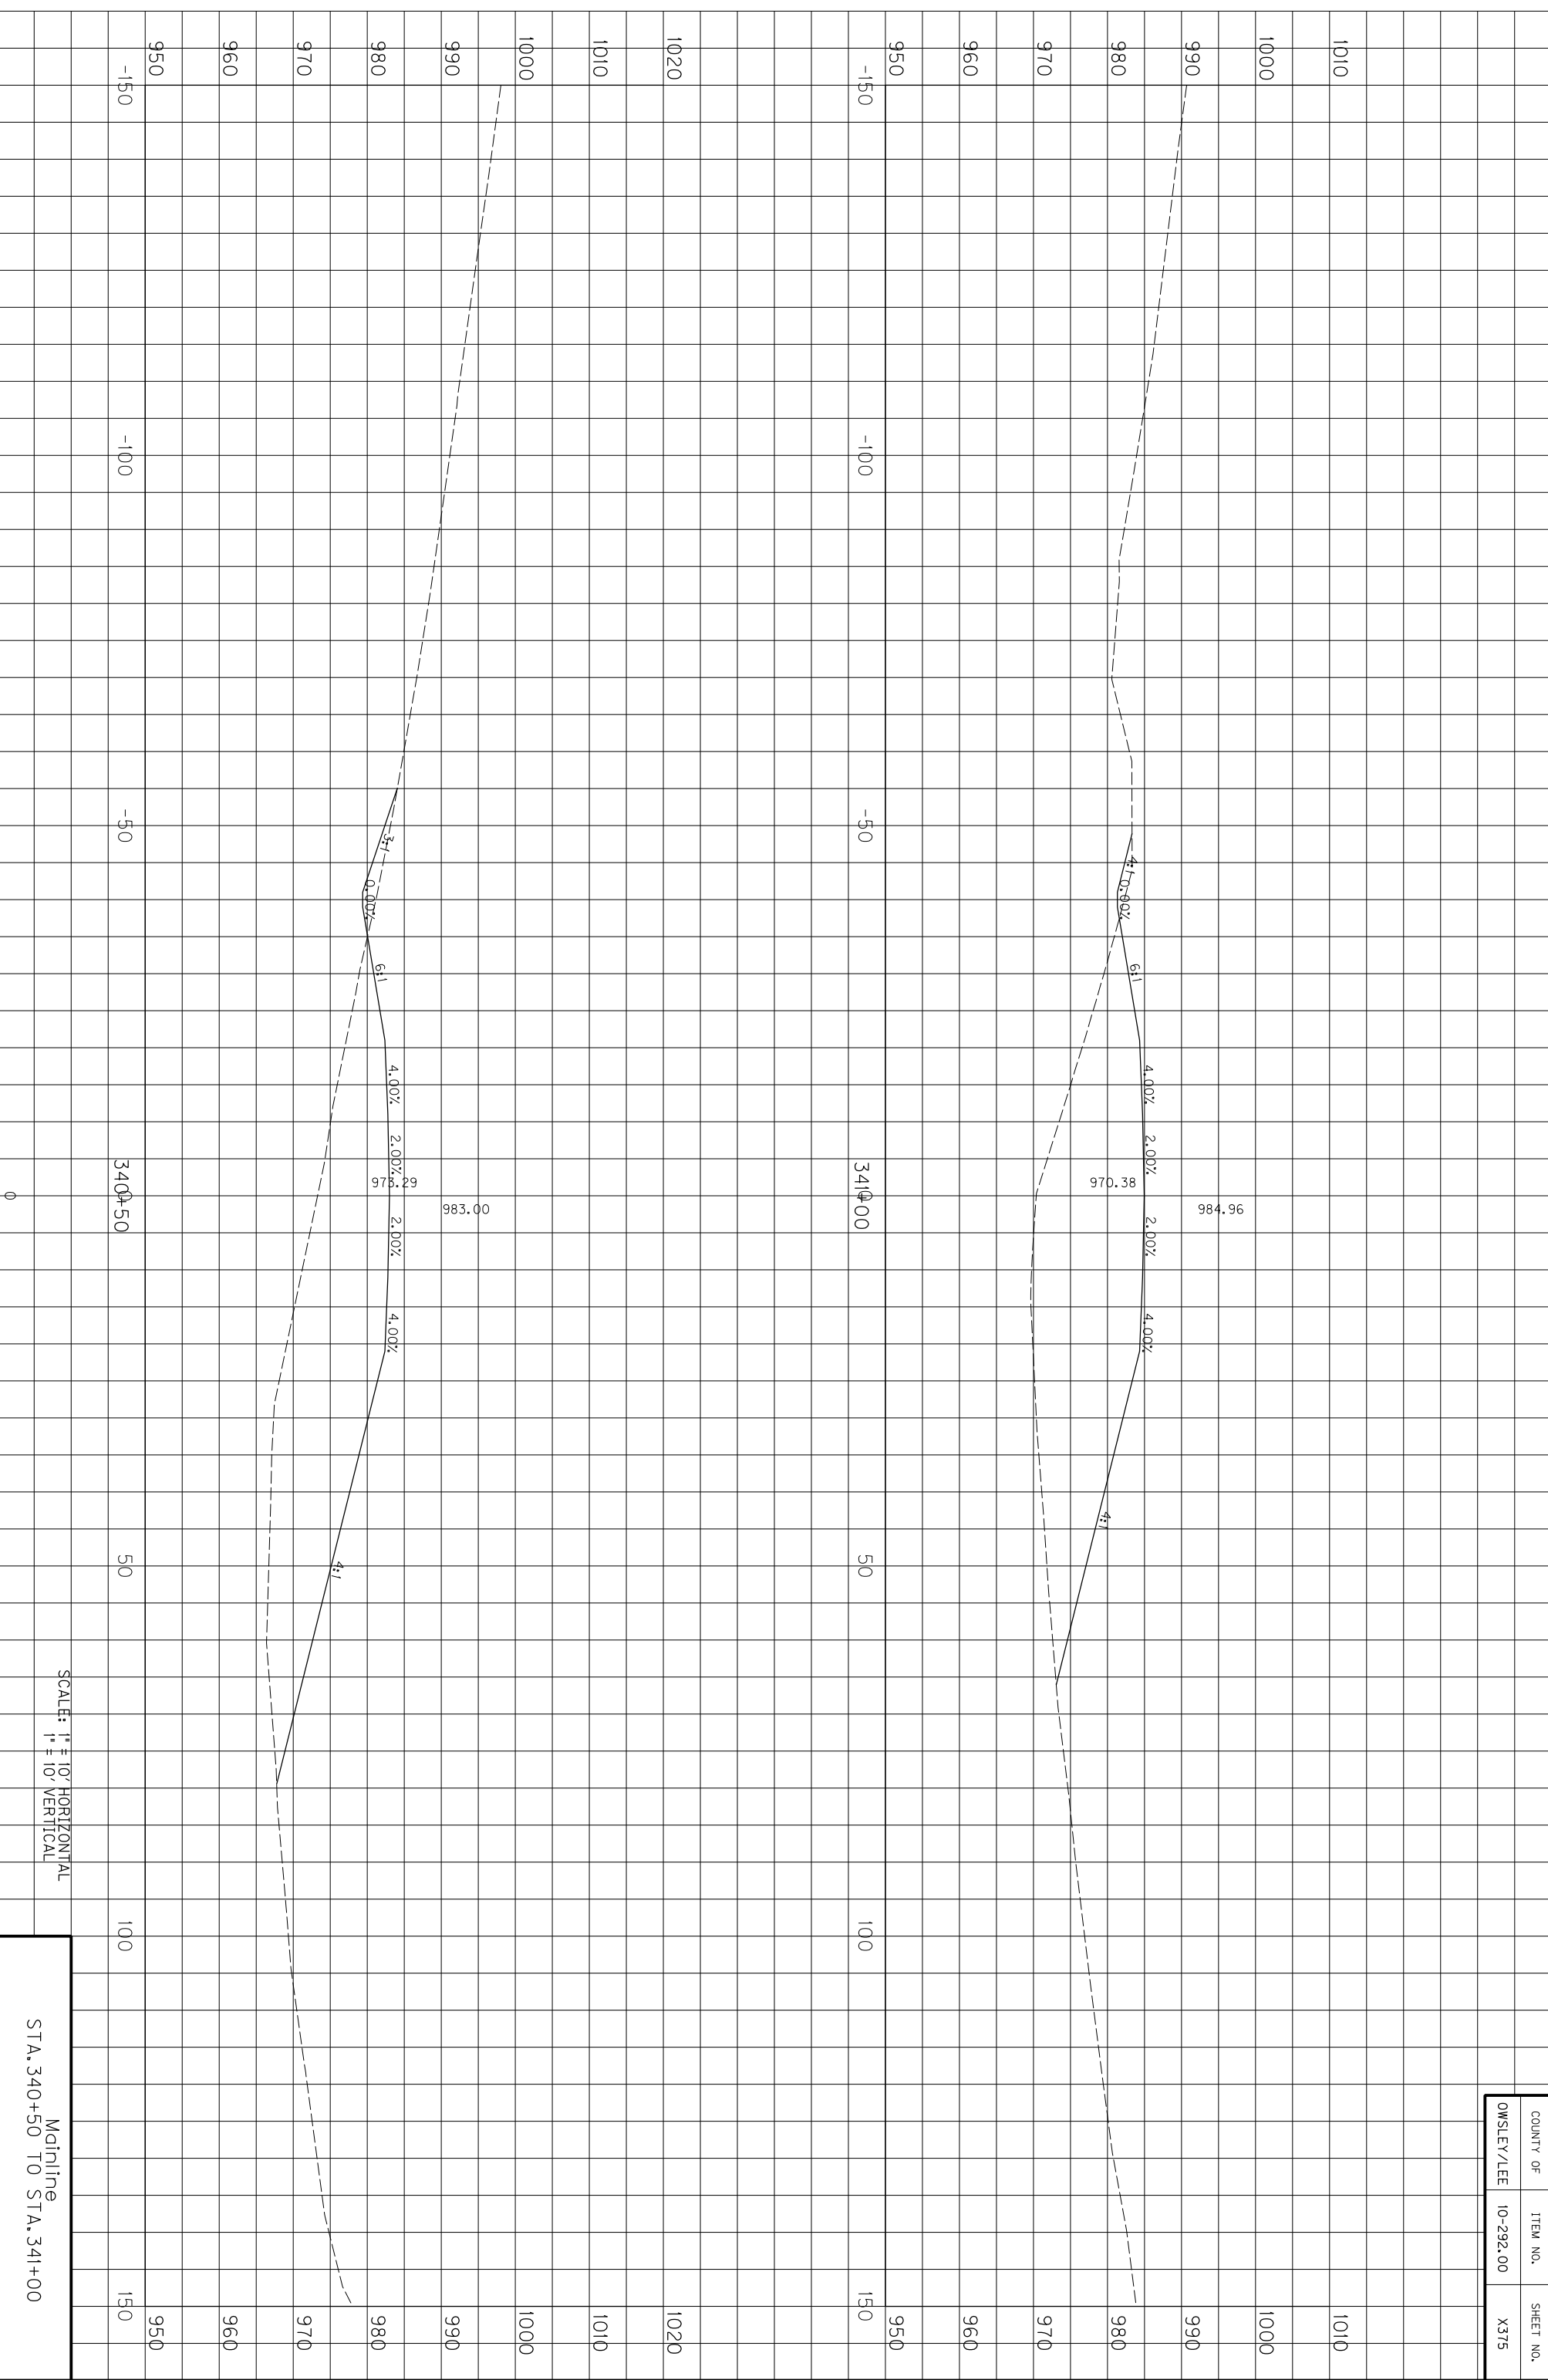

COUNTY OF	ITEM NO.	SHEET NO.
OWSLEY/LEE	10-292.00	X375

SCALE: 1" = 10' HORIZONTAL
1" = 10' VERTICAL


Mainline
STA. 340+50 TO STA. 341+00

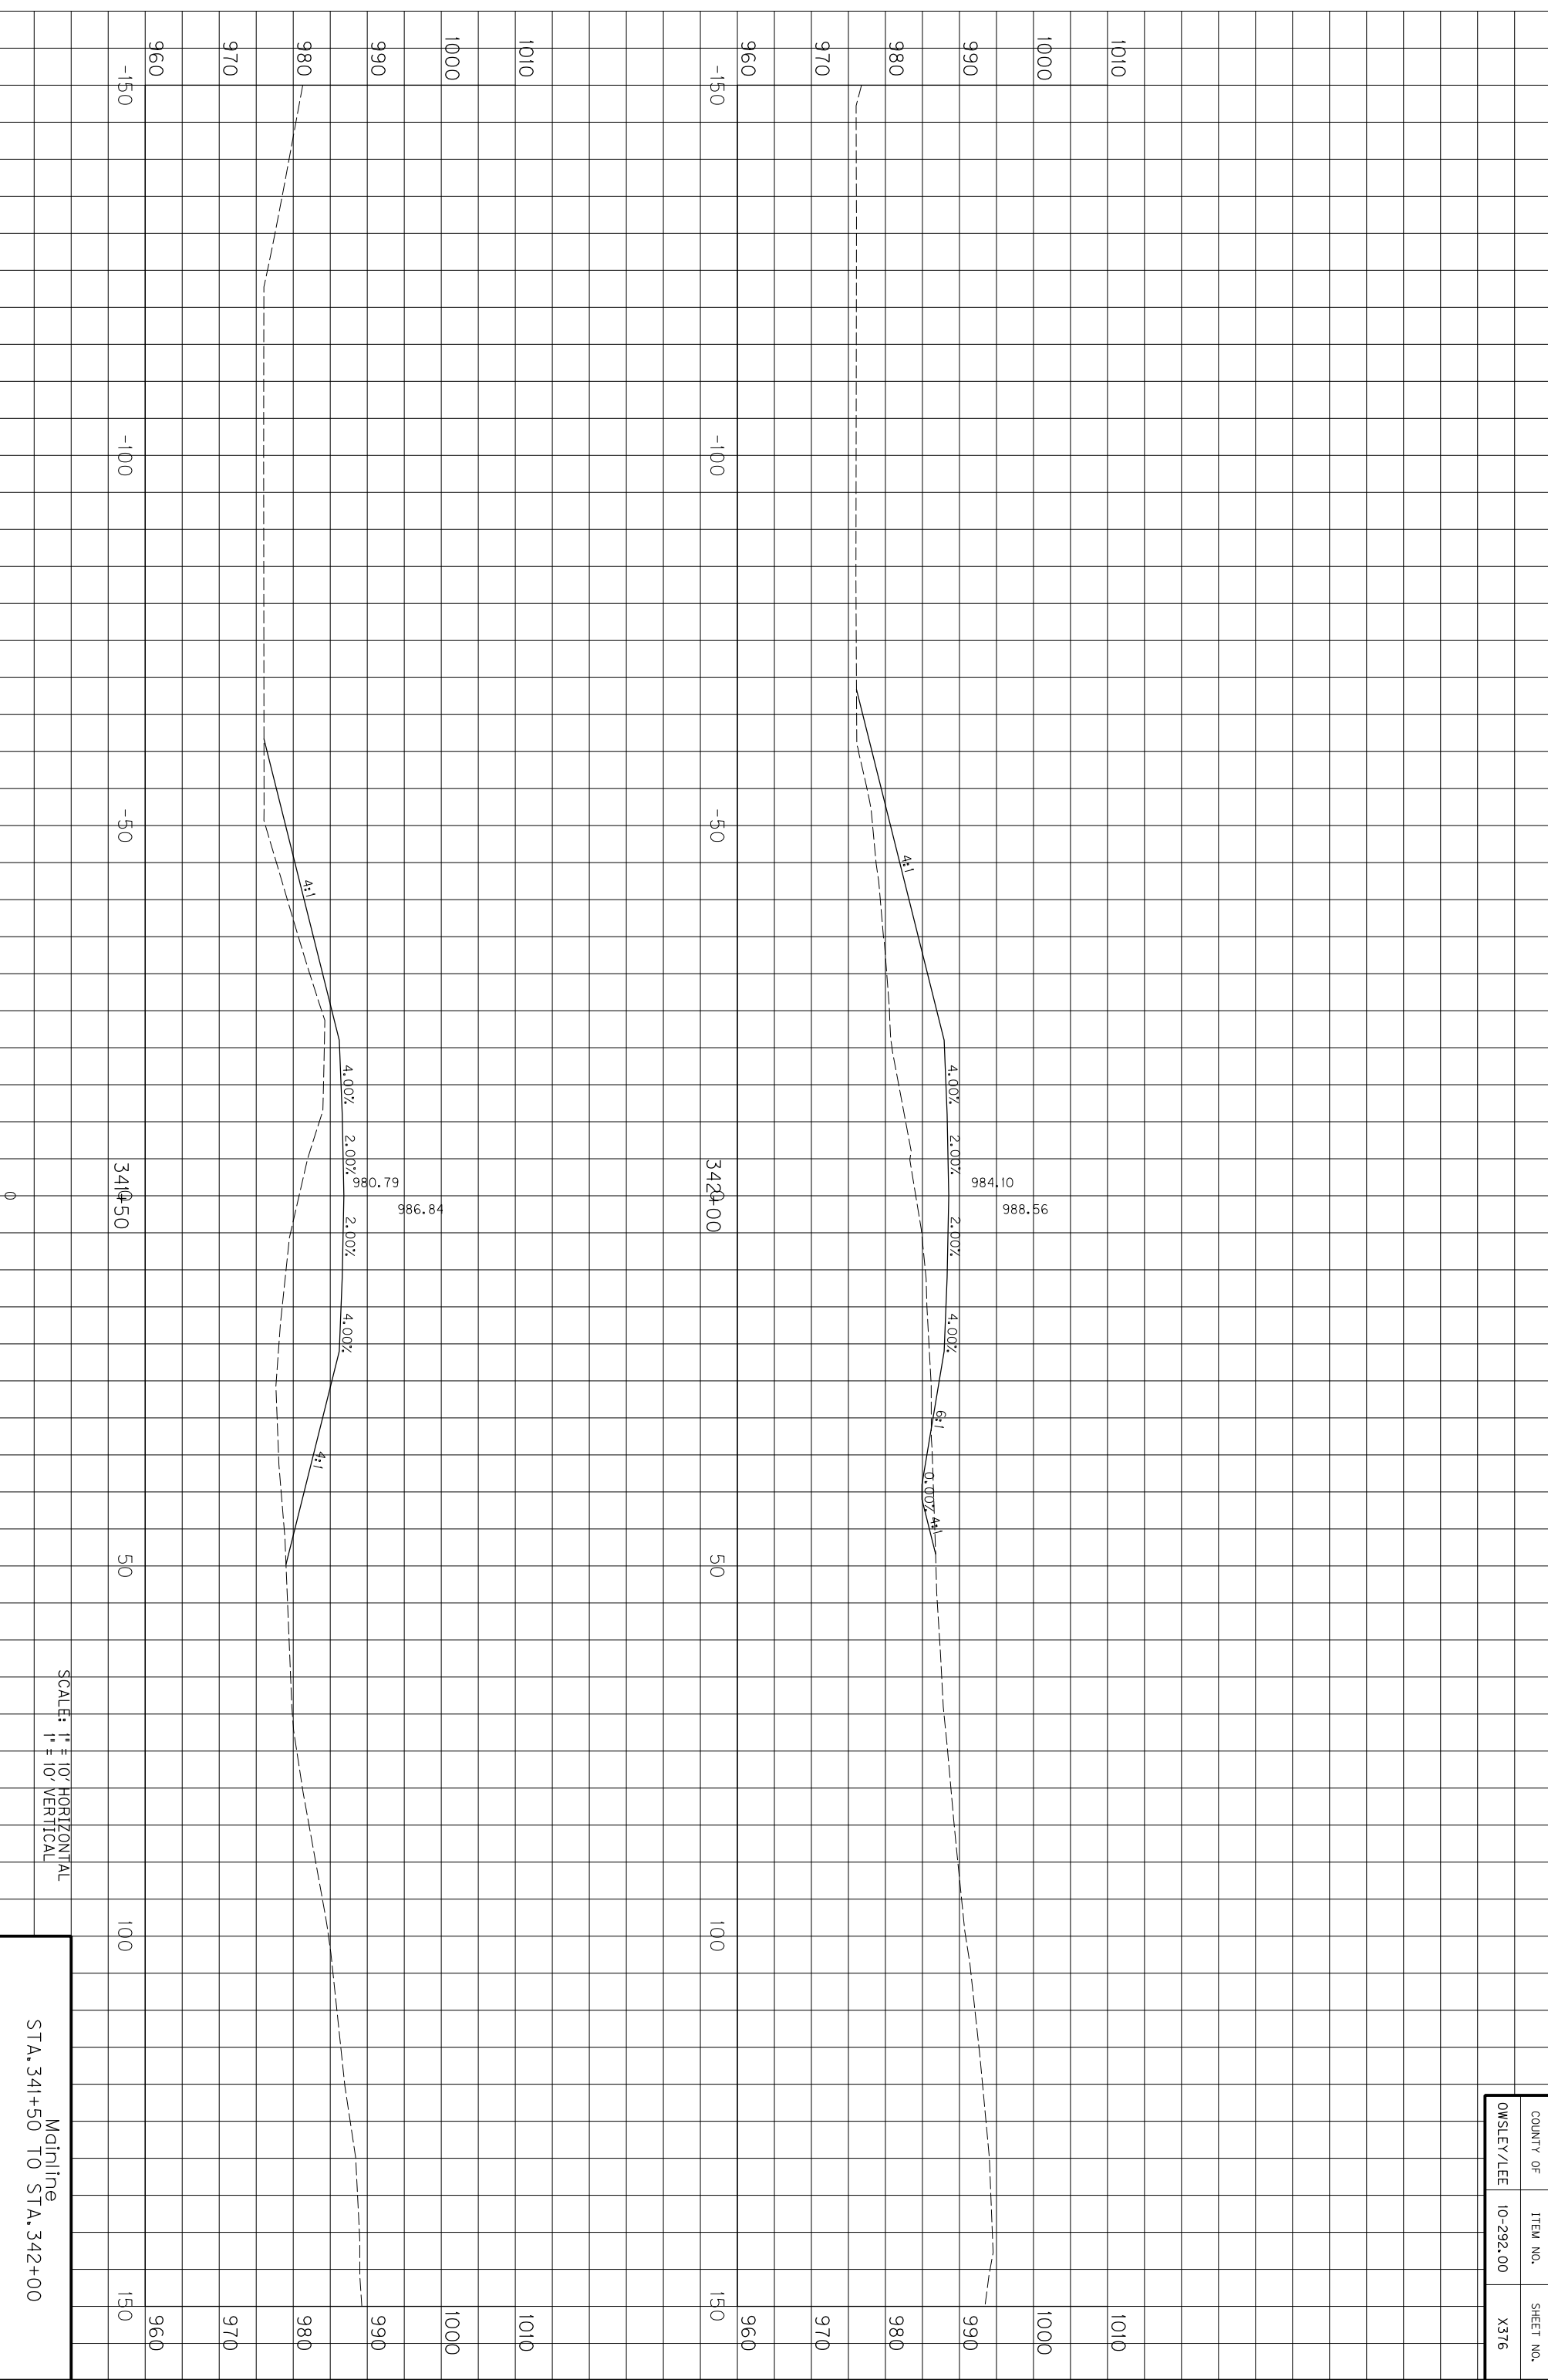

SCALE: 1" = 10' HORIZONTAL
1" = 10' VERTICAL

Mainline
STA. 341+50 TO STA. 342+00


COUNTY OF	ITEM NO.	SHEET NO.
OWSLEY/LEE	10-292.00	X376

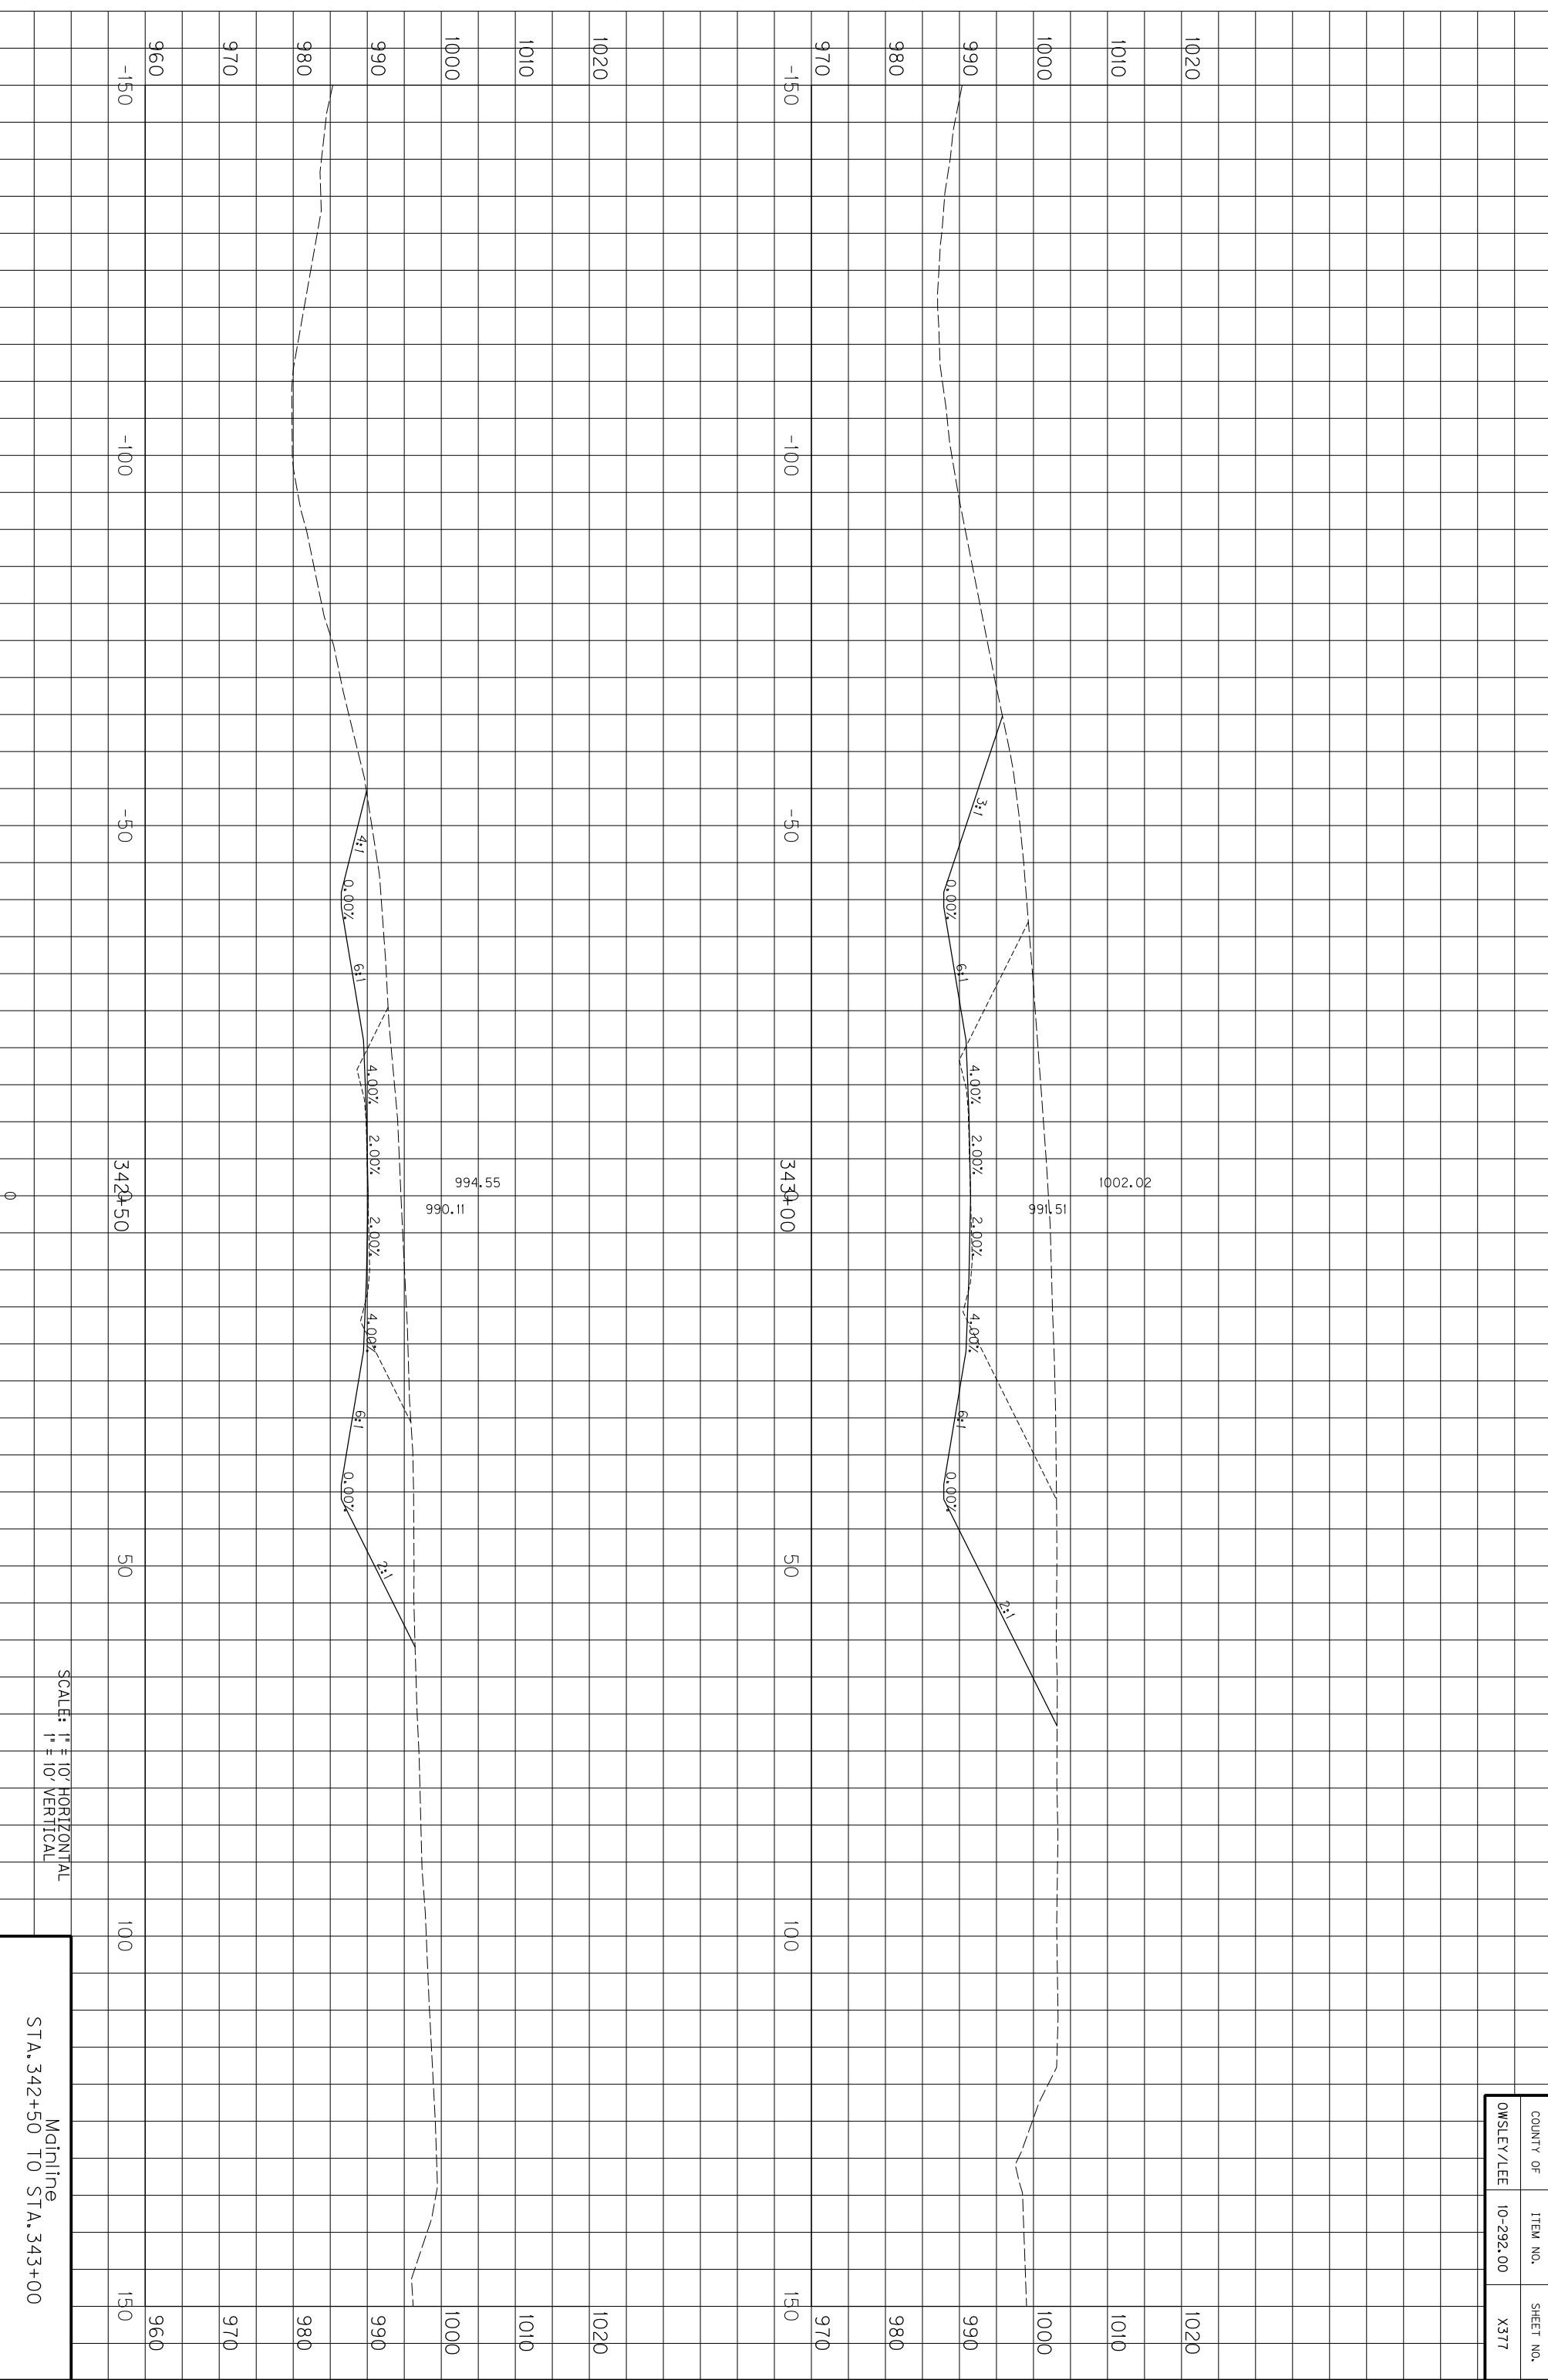

SCALE: 1" = 10' HORIZONTAL
1" = 10' VERTICAL

Mainline
STA. 342+50 TO STA. 343+00


COUNTY OF	ITEM NO.	SHEET NO.
OWSLEY/LEE	10-292.00	X377

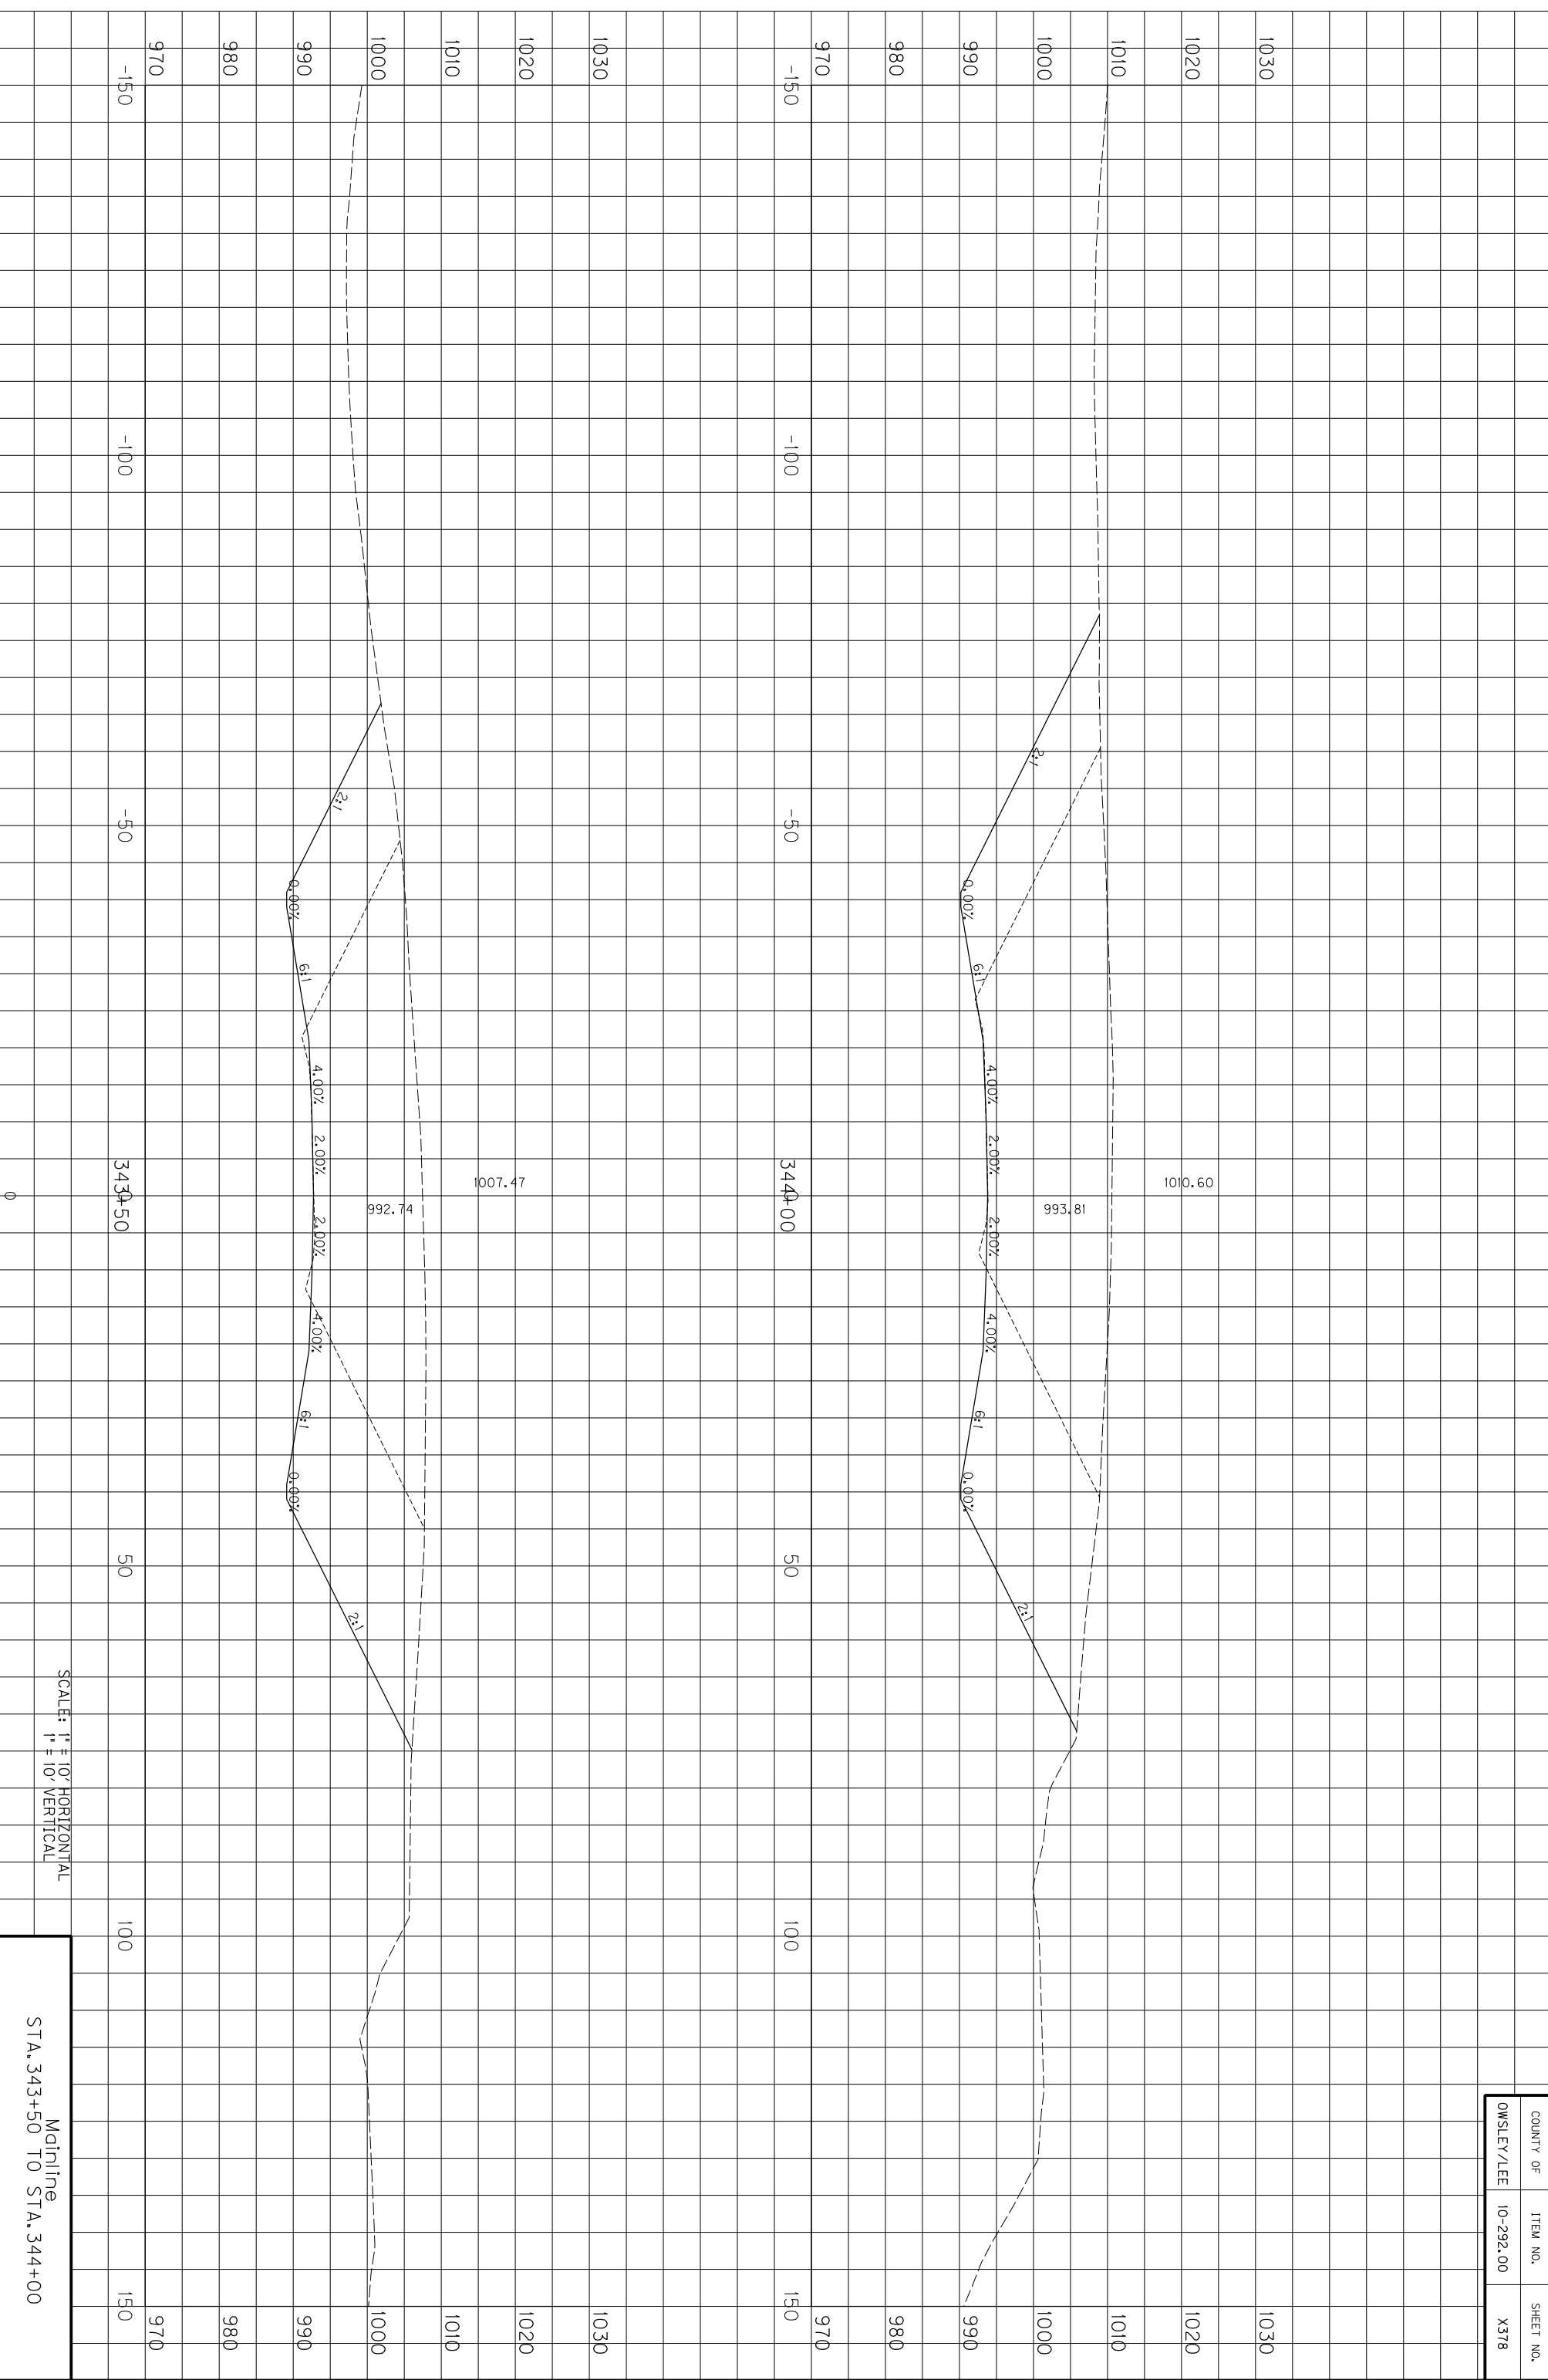

COUNTY OF	ITEM NO.	SHEET NO.
OWSLEY/LEE	10-292.00	X378

SCALE: 1" = 10' HORIZONTAL
1" = 10' VERTICAL


Mainline
STA. 343+50 TO STA. 344+00

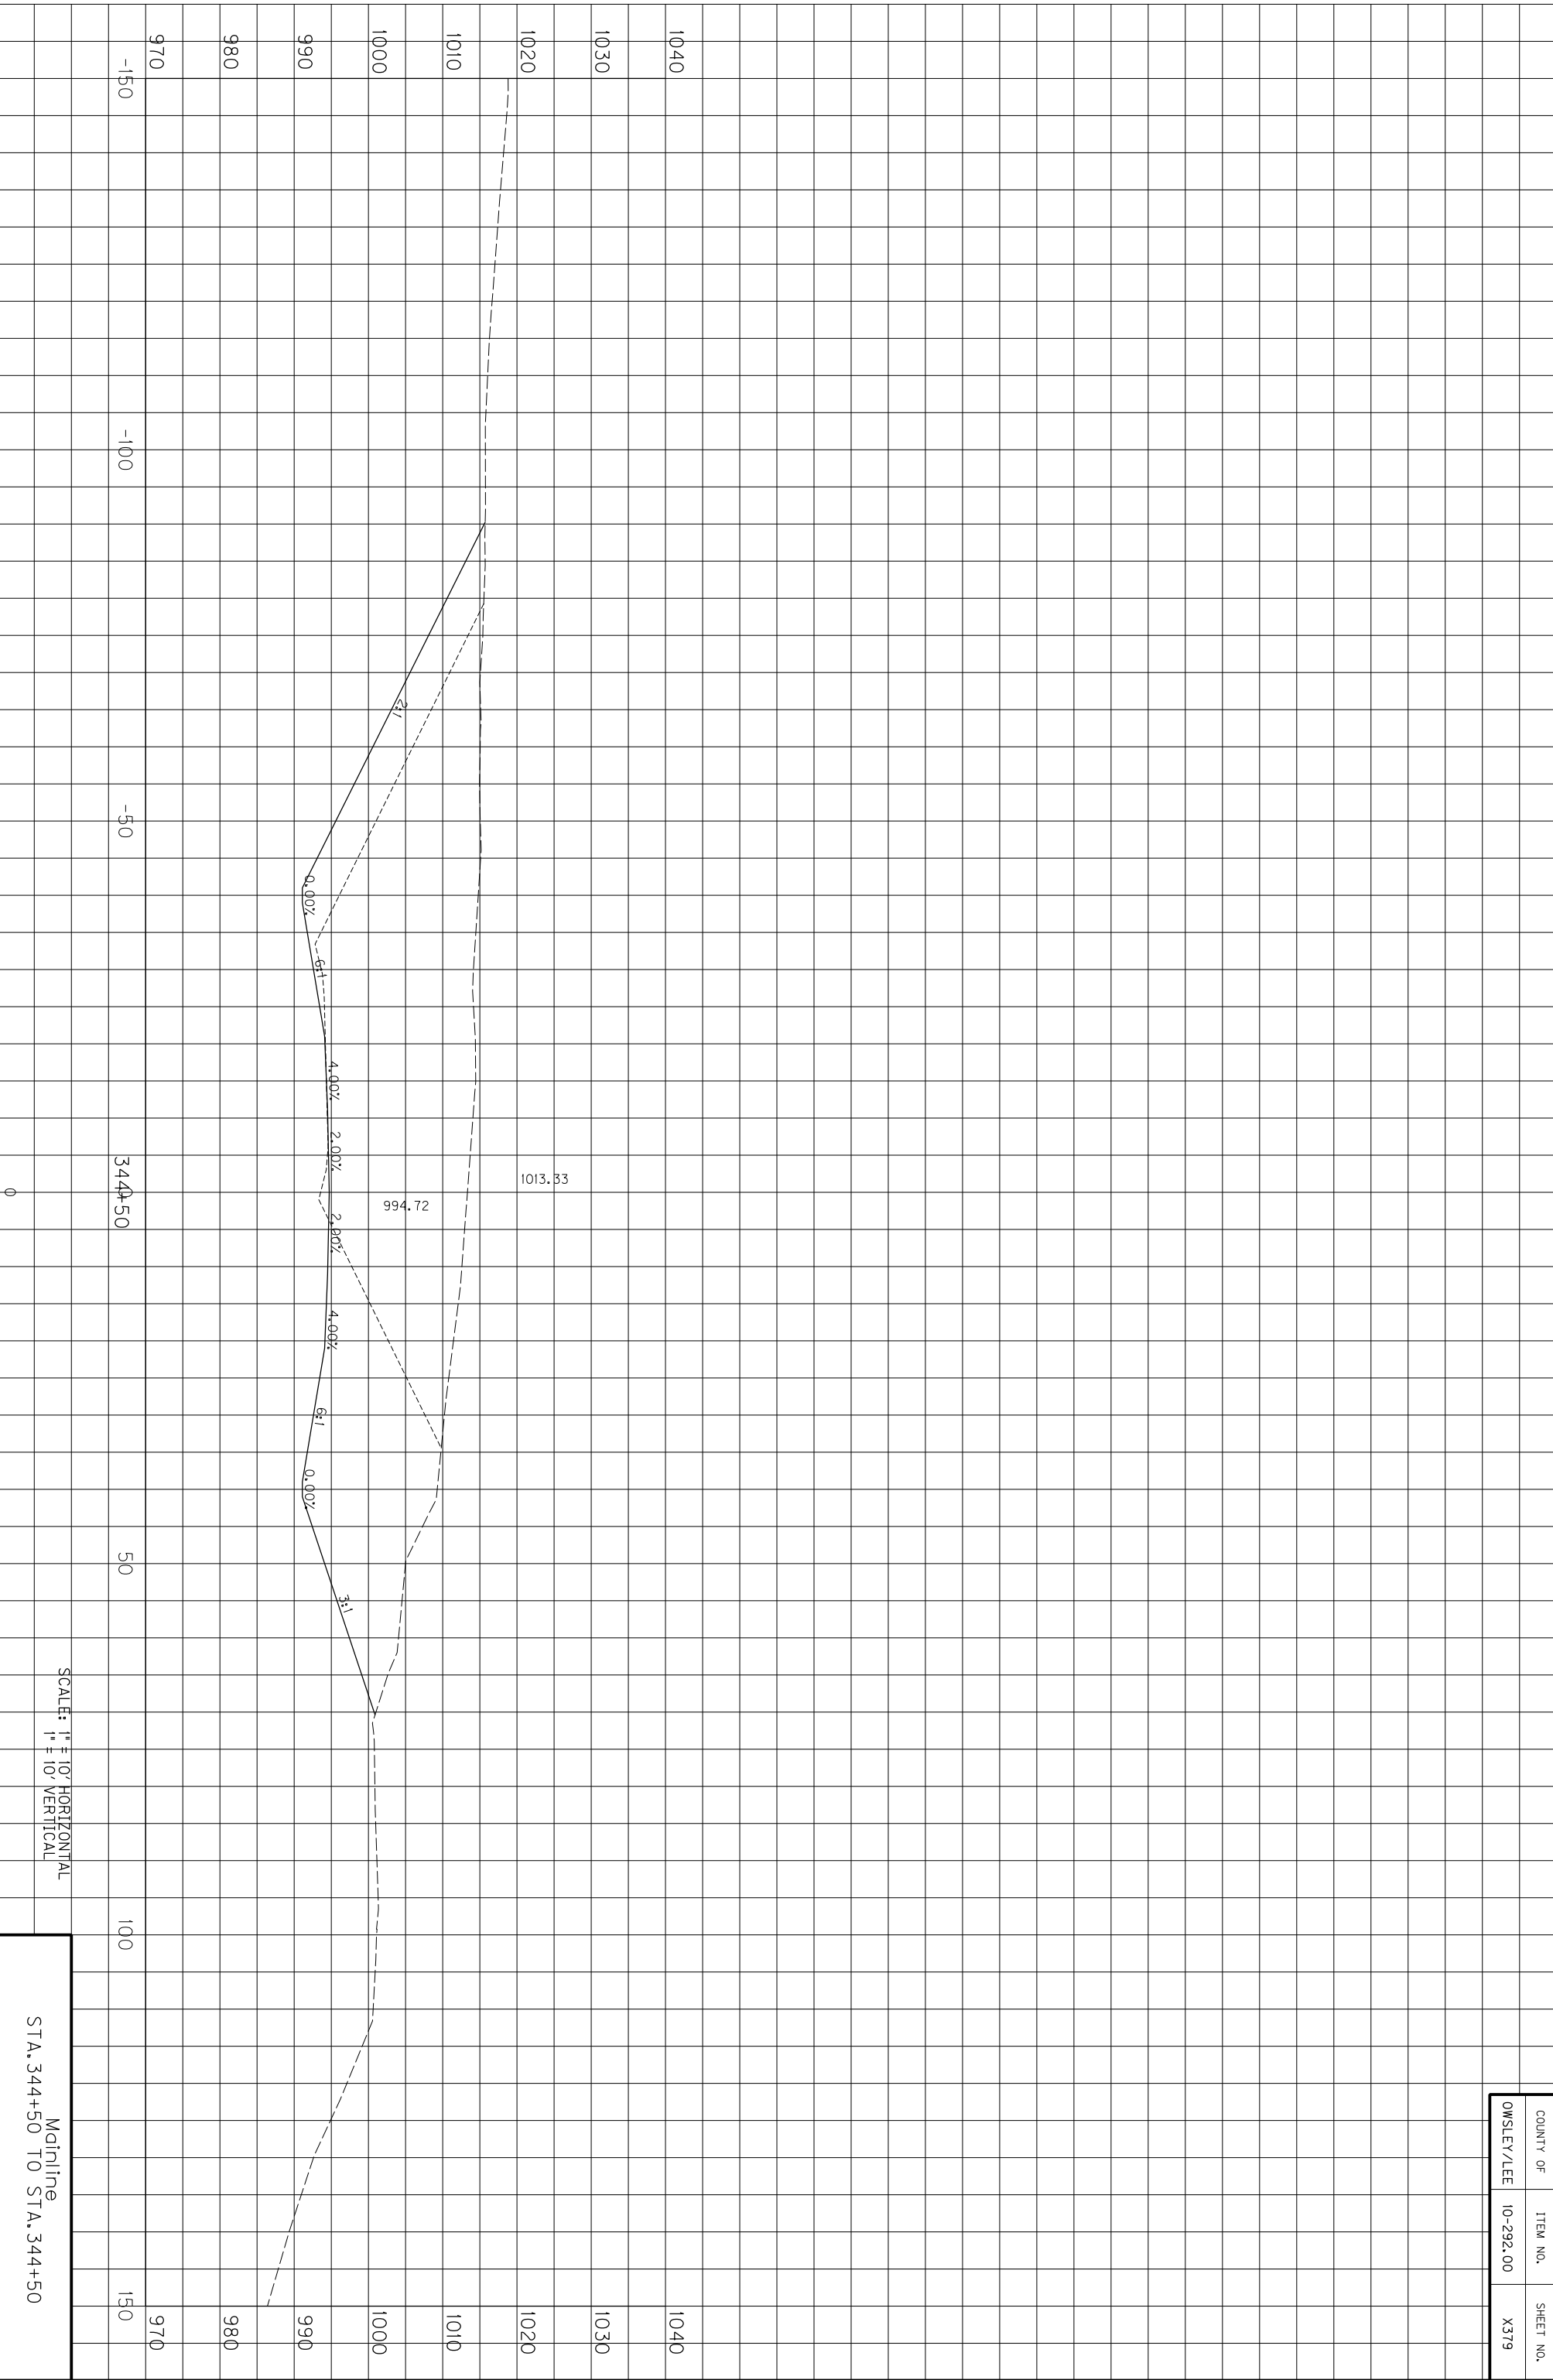

SCALE: 1" = 10' HORIZONTAL
1" = 10' VERTICAL

Mainline
STA. 344+50 TO STA. 344+50


COUNTY OF	ITEM NO.	SHEET NO.
OWSLEY/LEE	10-292.00	X379

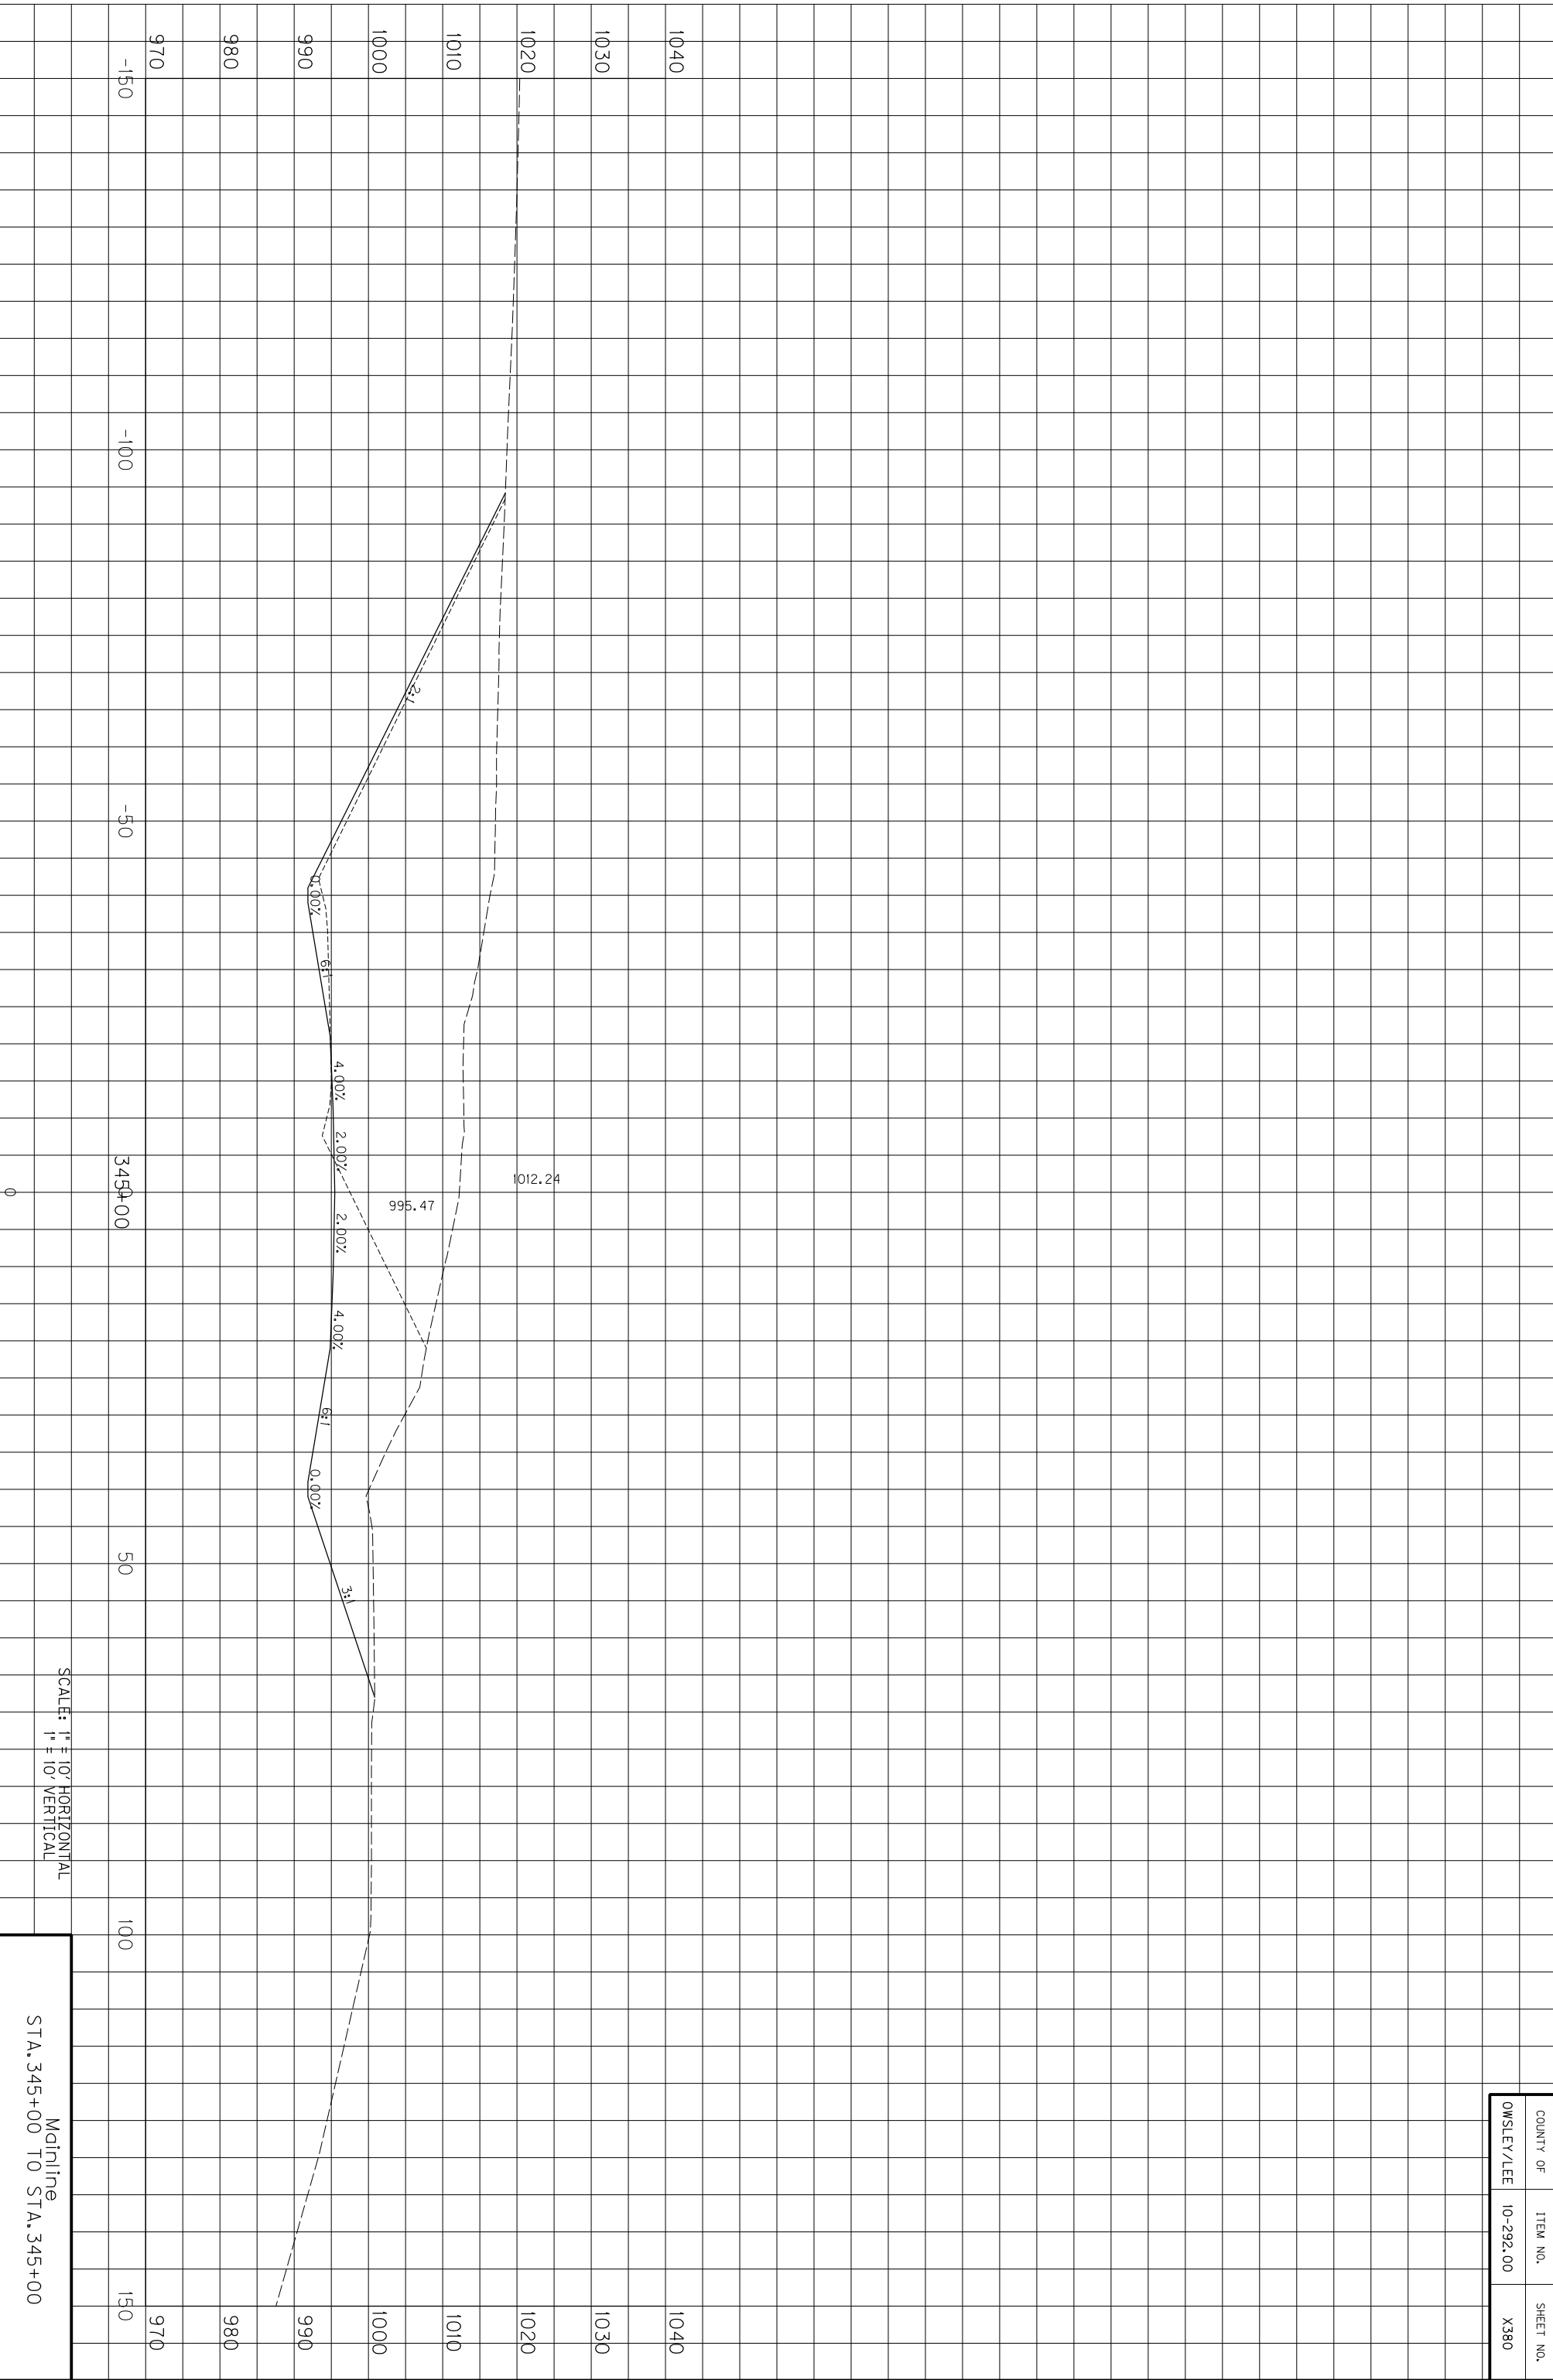

SCALE: 1" = 10' HORIZONTAL
1" = 10' VERTICAL

Mainline
STA. 345+00 TO STA. 345+00


COUNTY OF	ITEM NO.	SHEET NO.
OWSLEY/LEE	10-292.00	X380

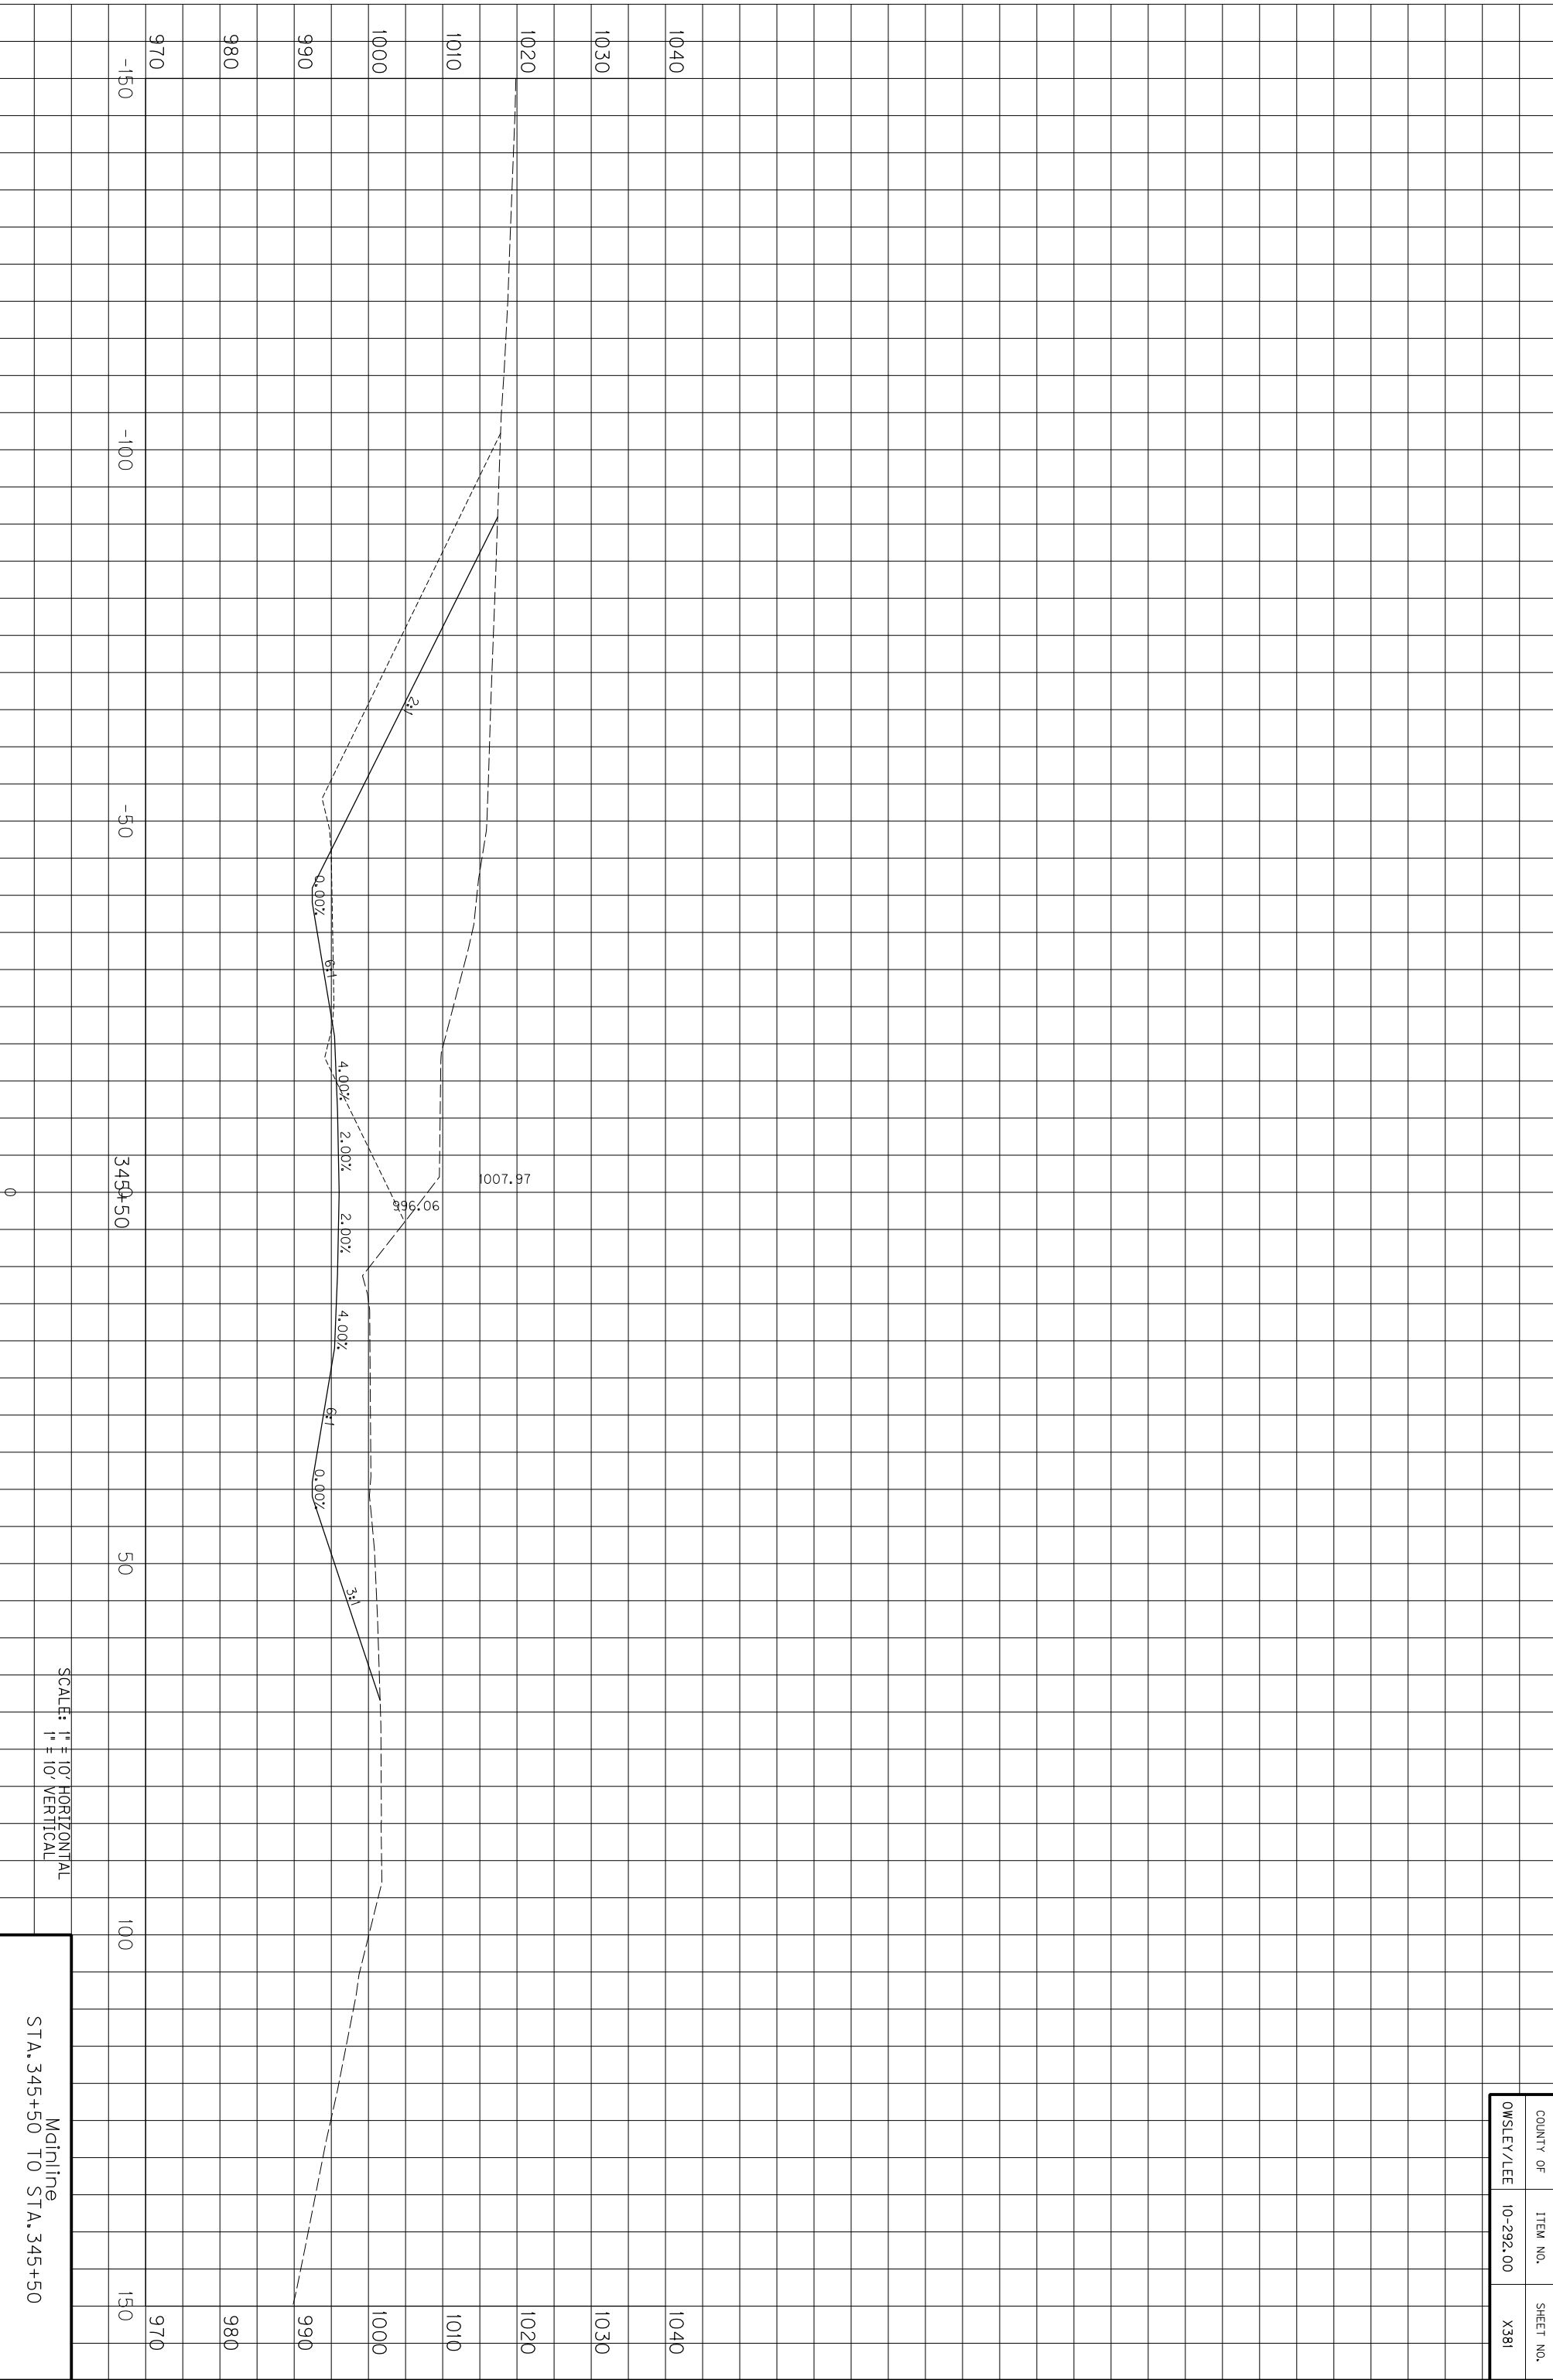

COUNTY OF	ITEM NO.	SHEET NO.
OWSLEY/LEE	10-292.00	X381

SCALE: 1" = 10' HORIZONTAL
1" = 10' VERTICAL


Mainline
STA. 345+50 TO STA. 345+50

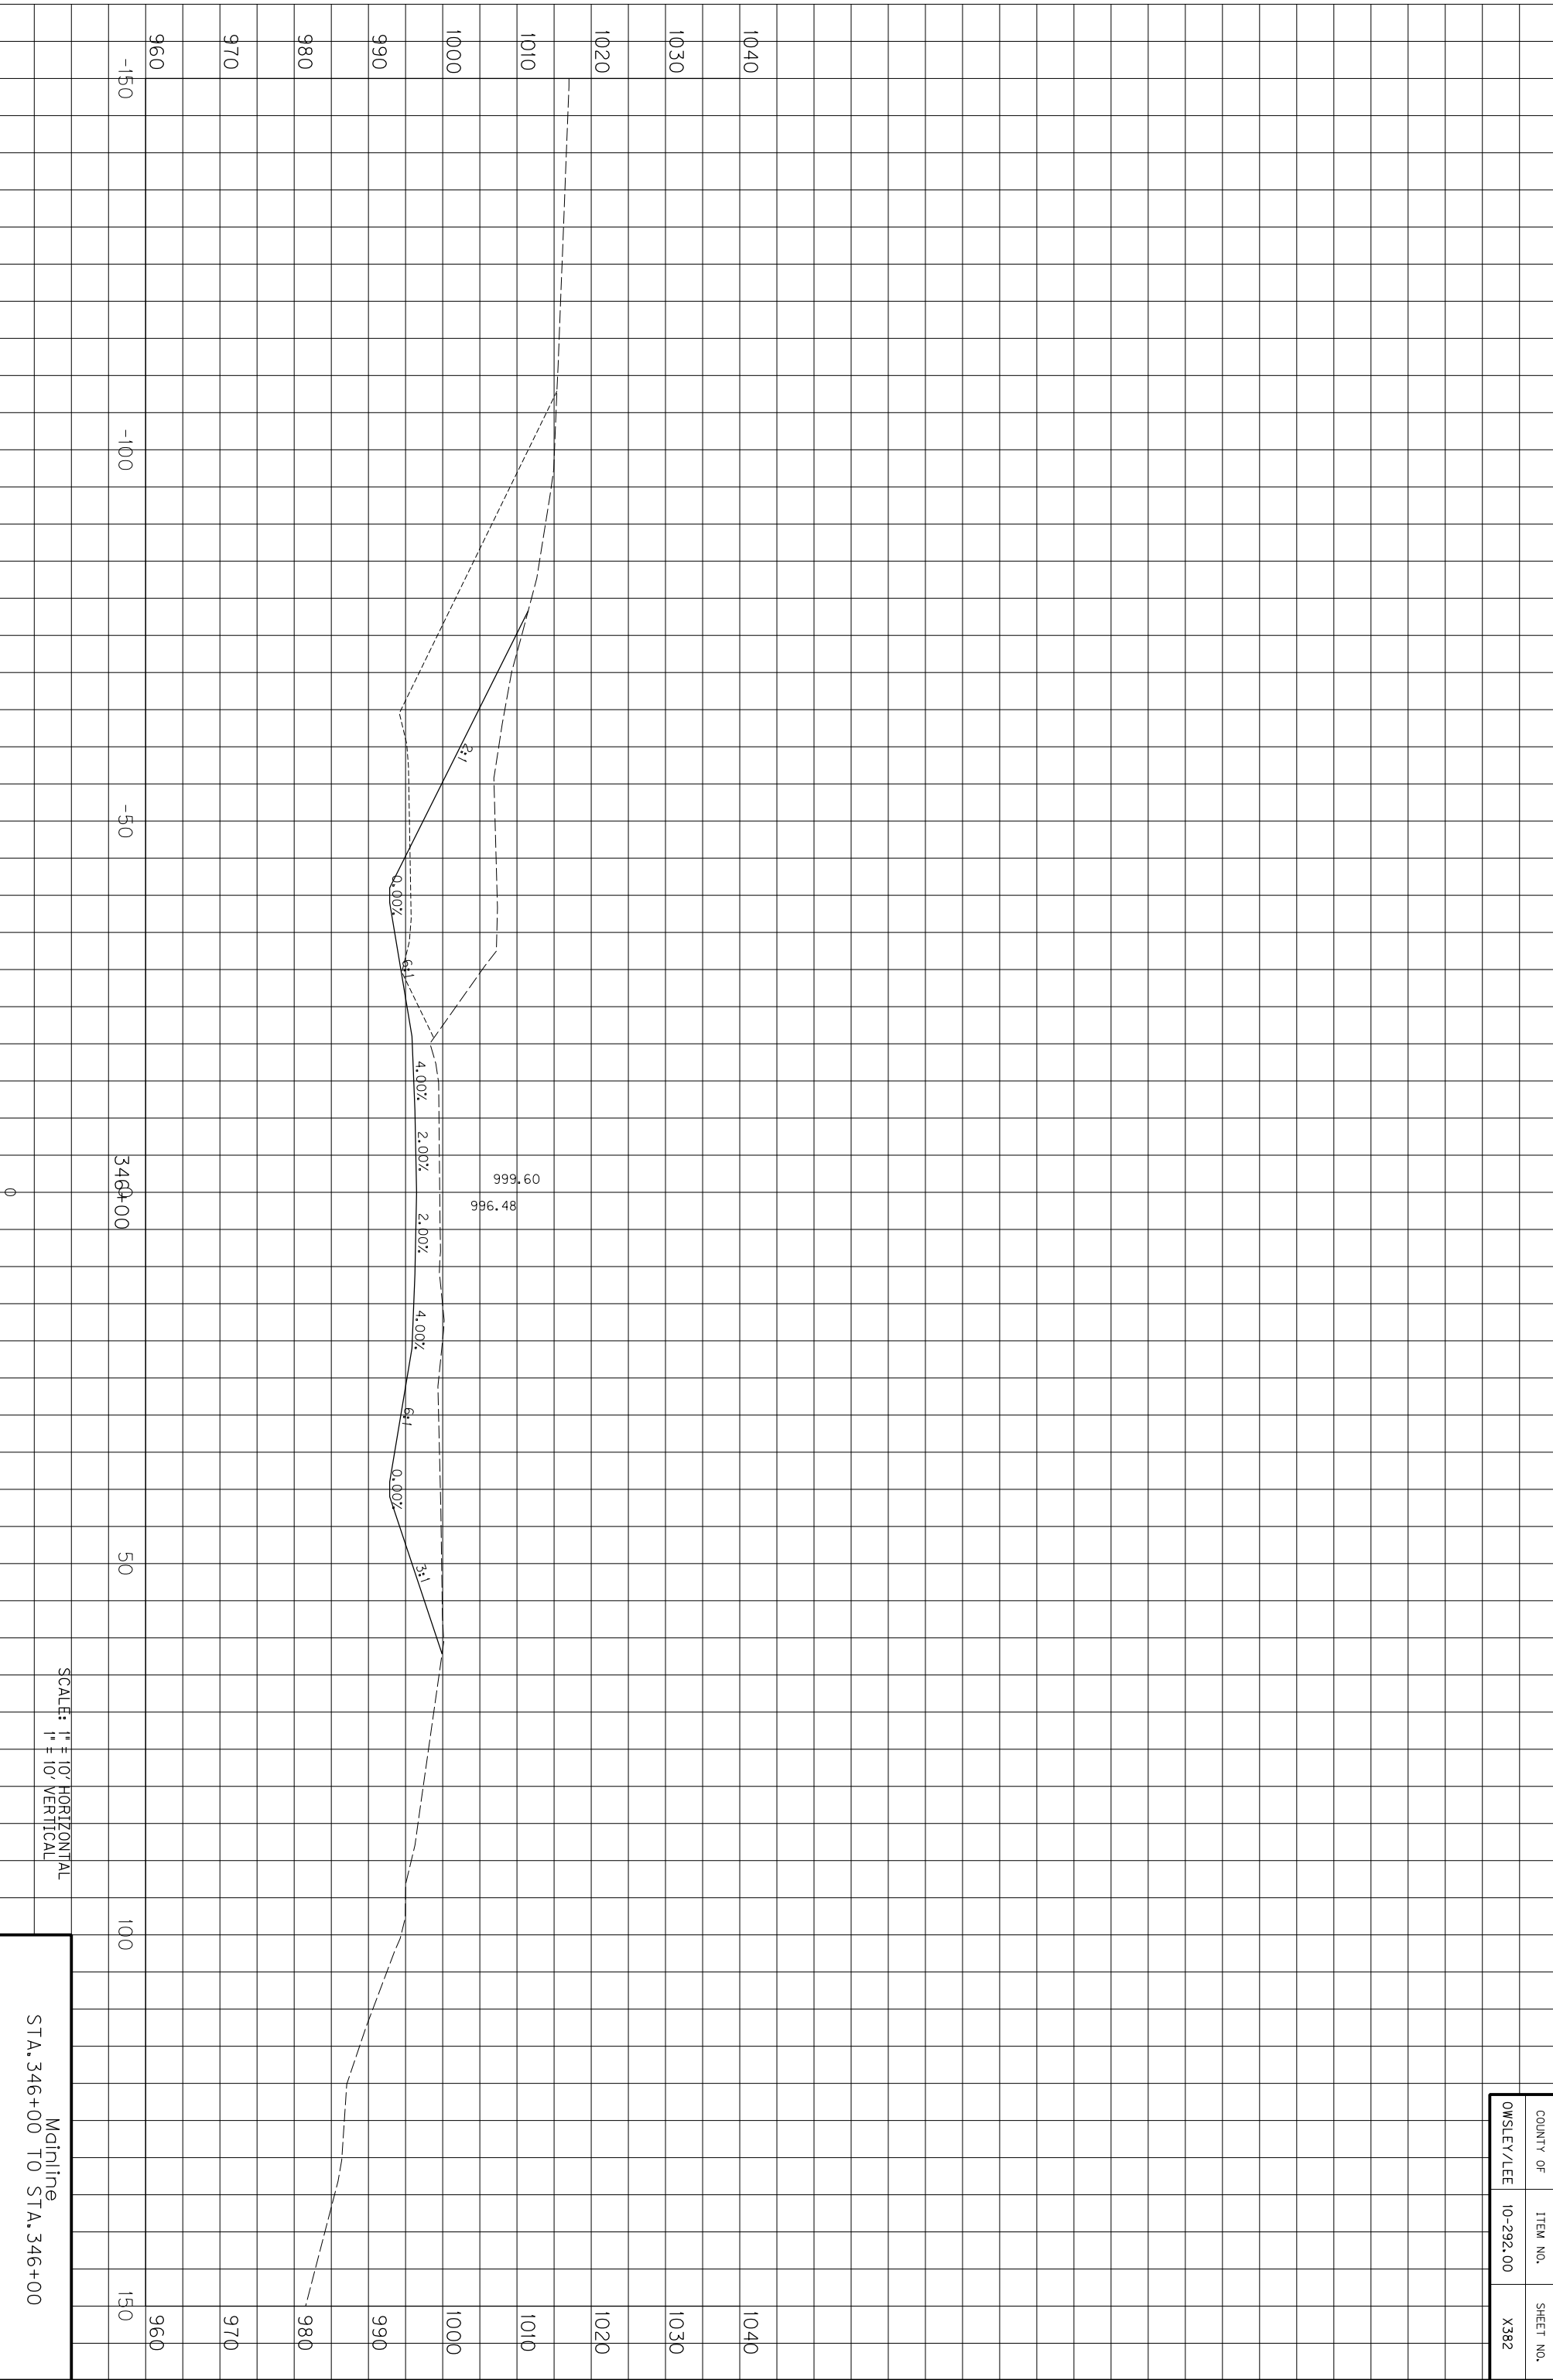

SCALE: 1" = 10' HORIZONTAL
1" = 10' VERTICAL

Mainline
STA. 346+00 TO STA. 346+00


COUNTY OF	ITEM NO.	SHEET NO.
OWSLEY/LEE	10-292.00	X382

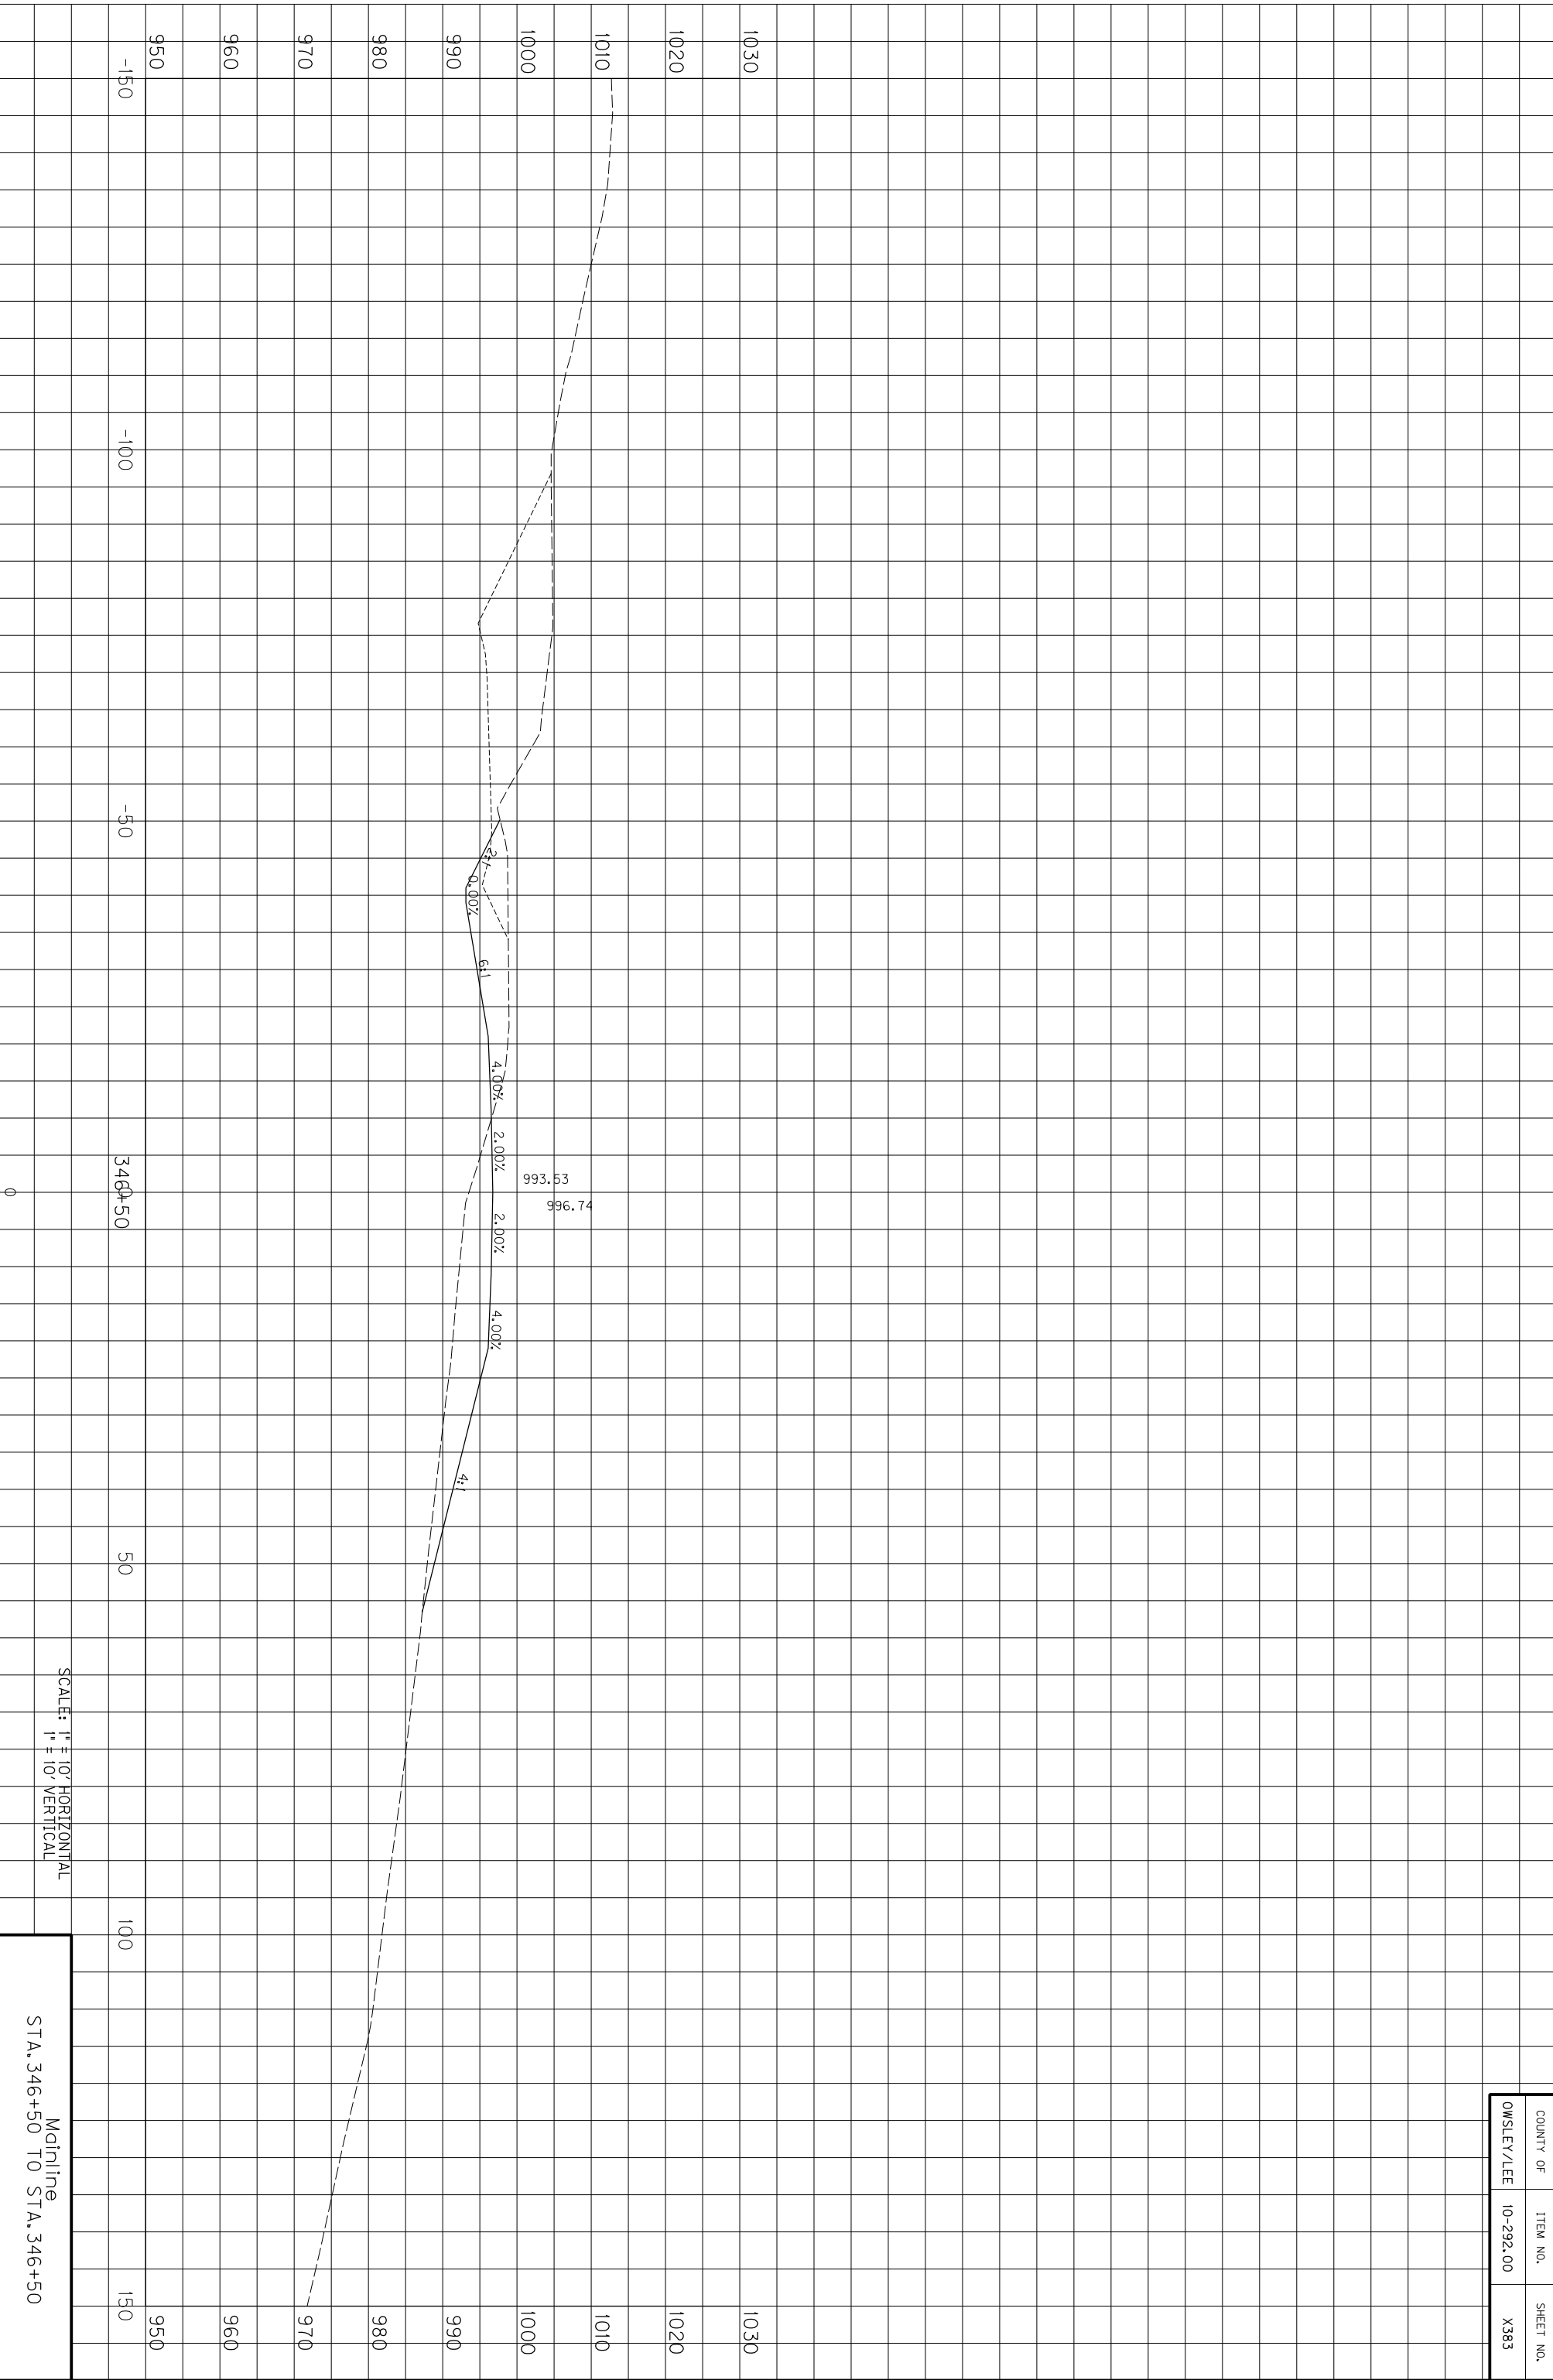

SCALE: 1" = 10' HORIZONTAL
1" = 10' VERTICAL

Mainline
STA. 346+50 TO STA. 346+50


COUNTY OF	ITEM NO.	SHEET NO.
OWSLEY/LEE	10-292.00	X383

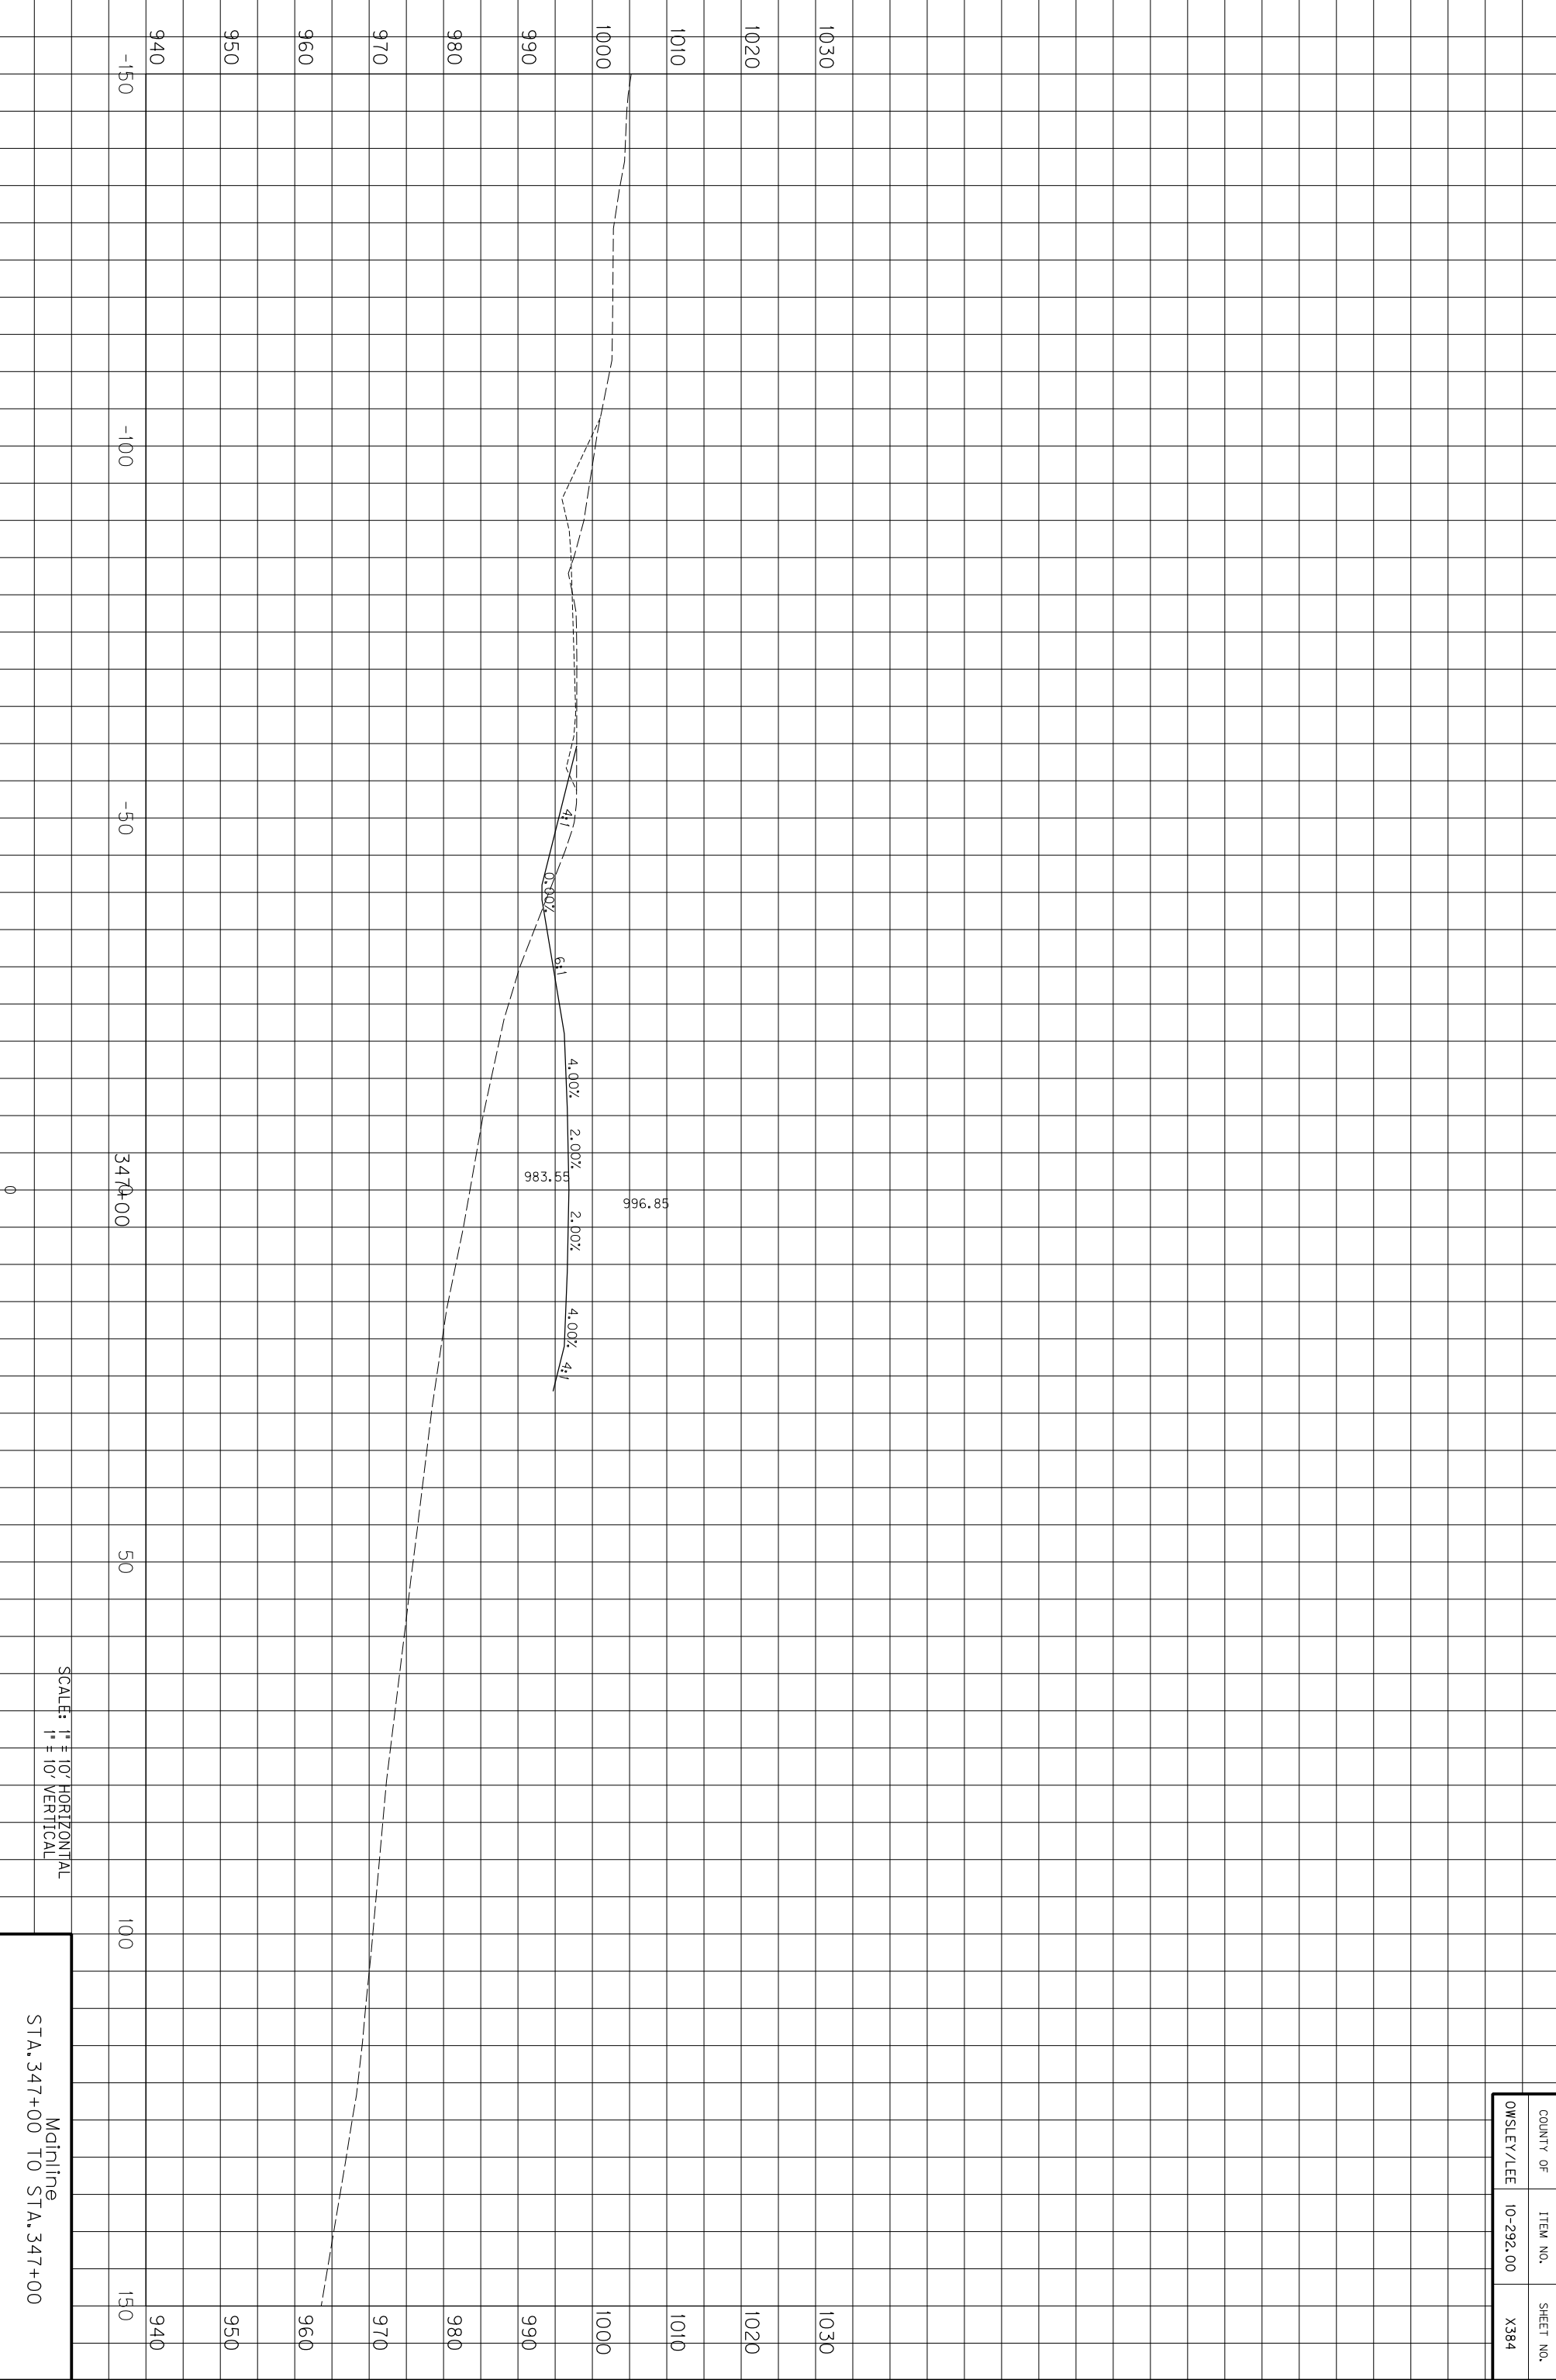

SCALE: 1" = 10' HORIZONTAL
1" = 10' VERTICAL

Mainline
STA. 347+00 TO STA. 347+100


COUNTY OF	ITEM NO.	SHEET NO.
OWSLEY/LEE	10-292.00	X384

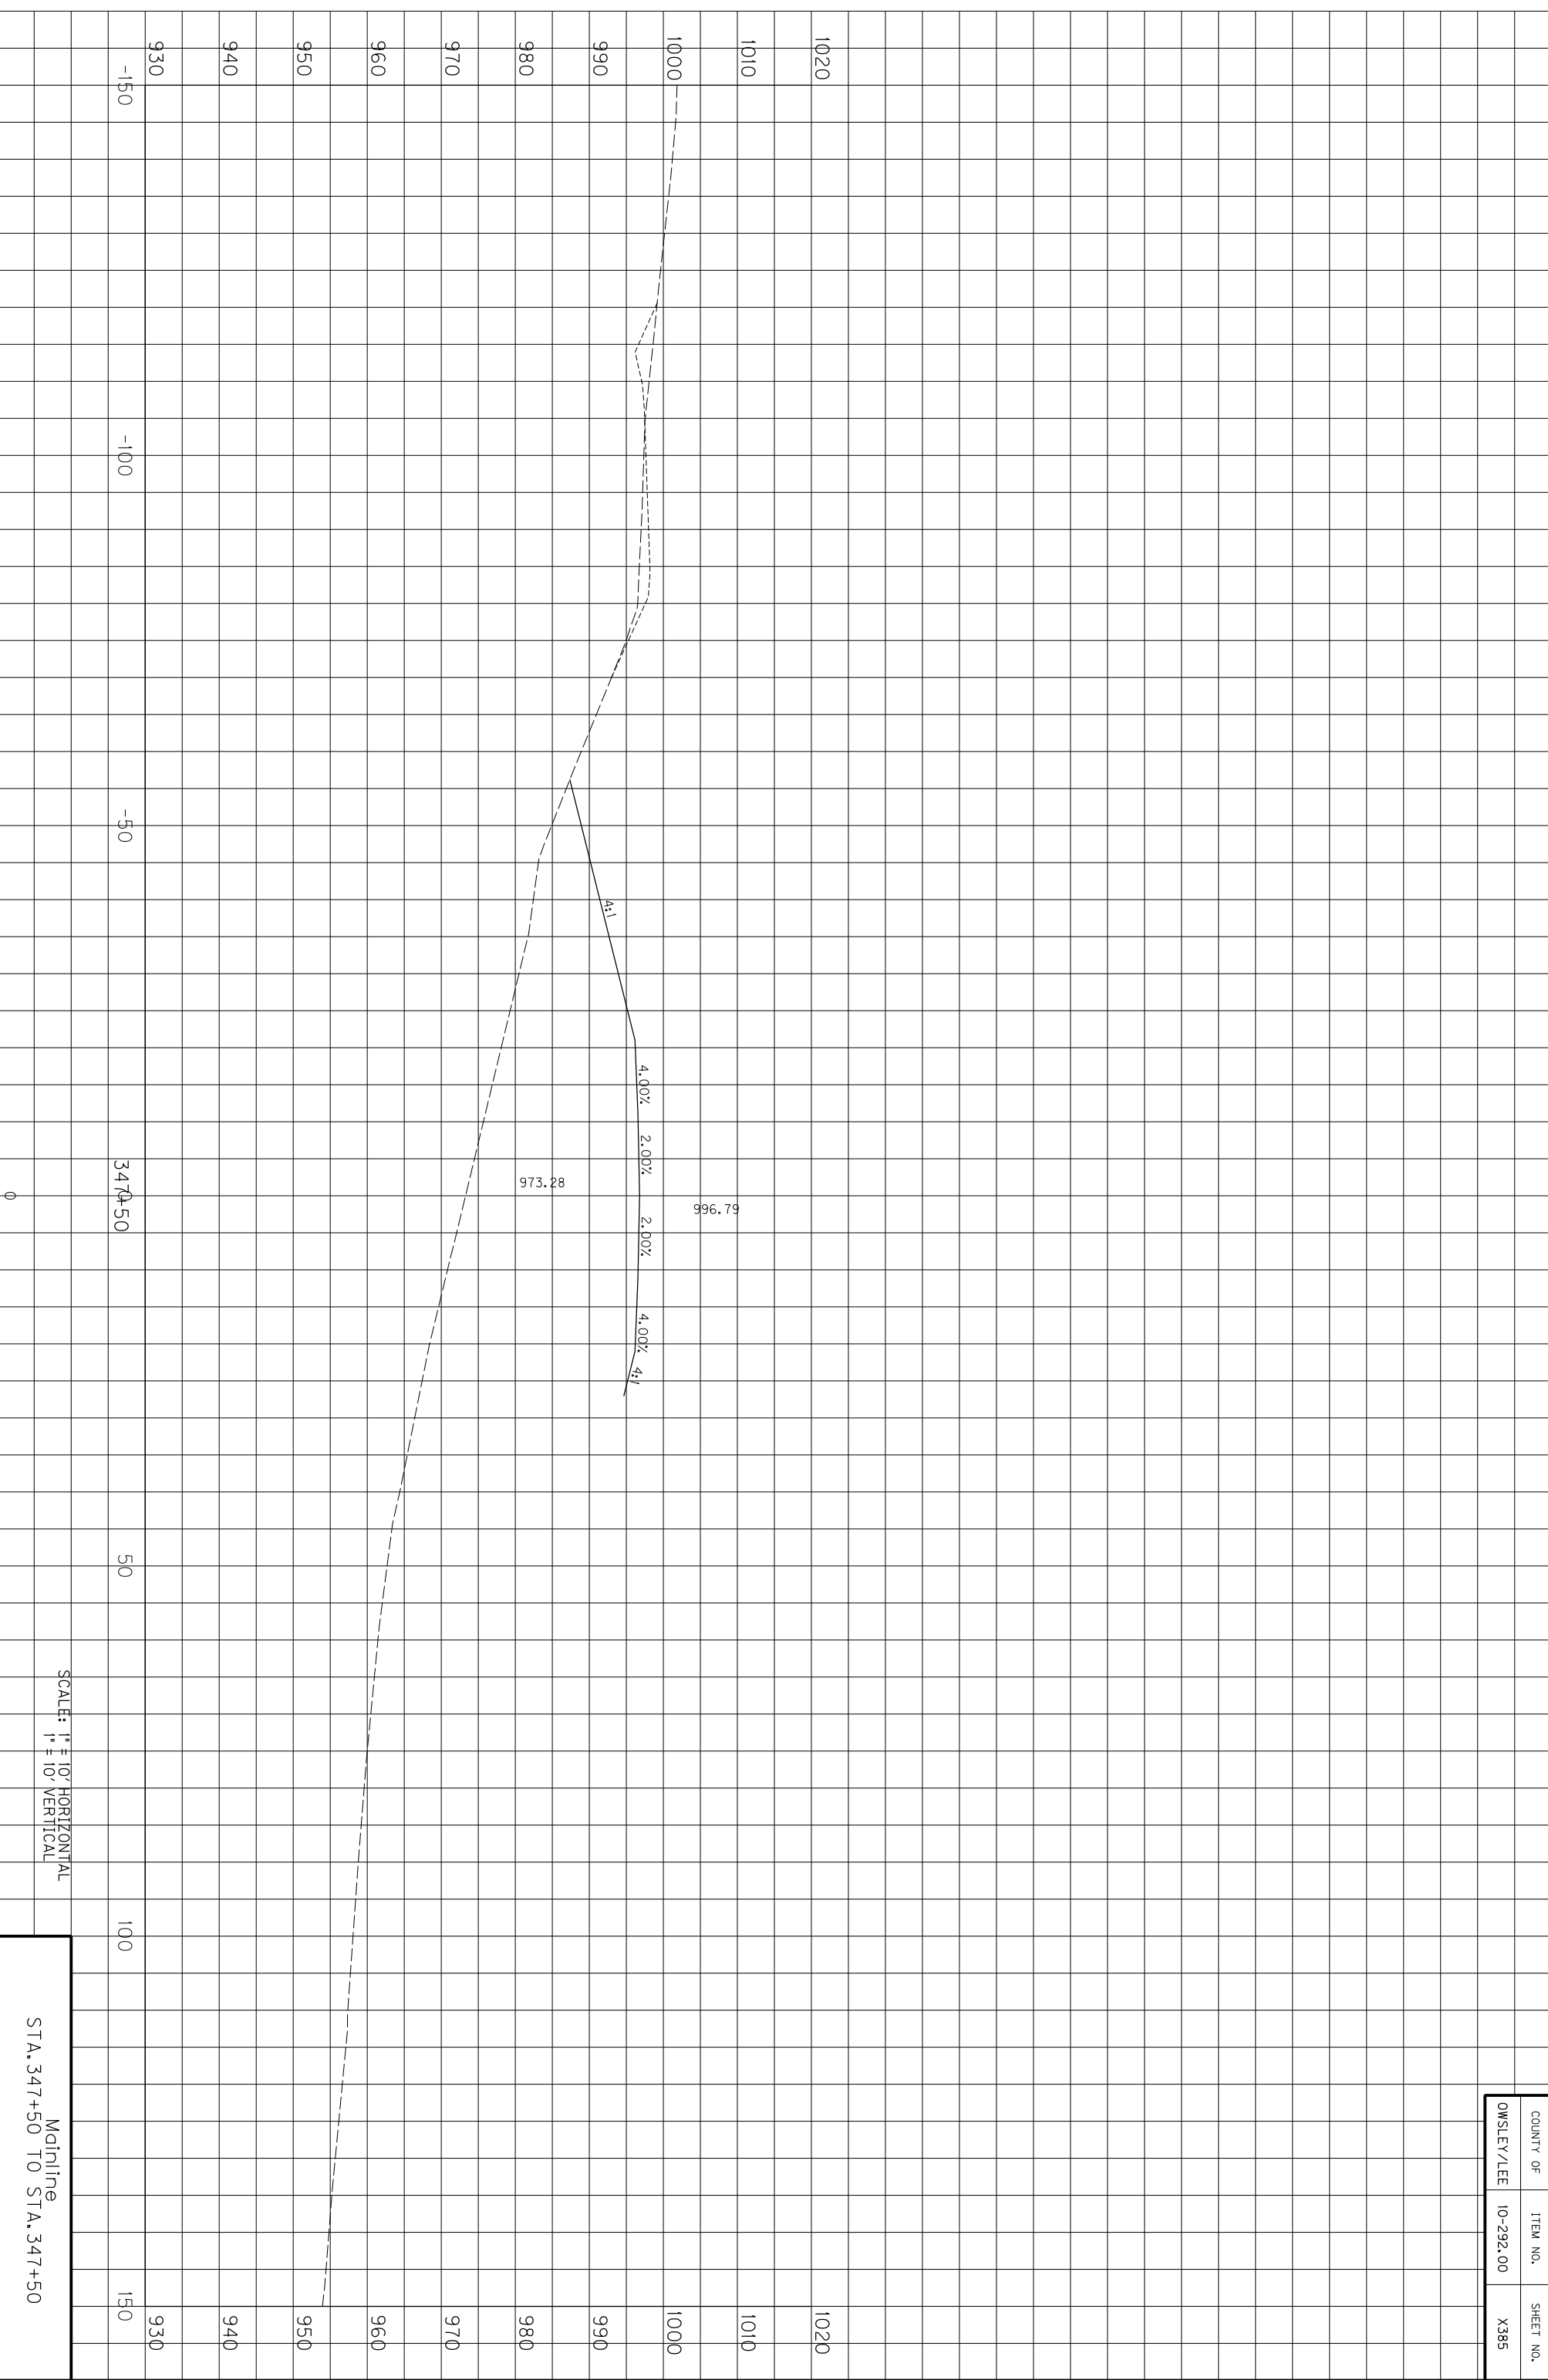

SCALE: 1" = 10' HORIZONTAL
1" = 10' VERTICAL

Mainline
STA. 347+50 TO STA. 347+50


COUNTY OF	ITEM NO.	SHEET NO.
OWSLEY/LEE	10-292.00	X385

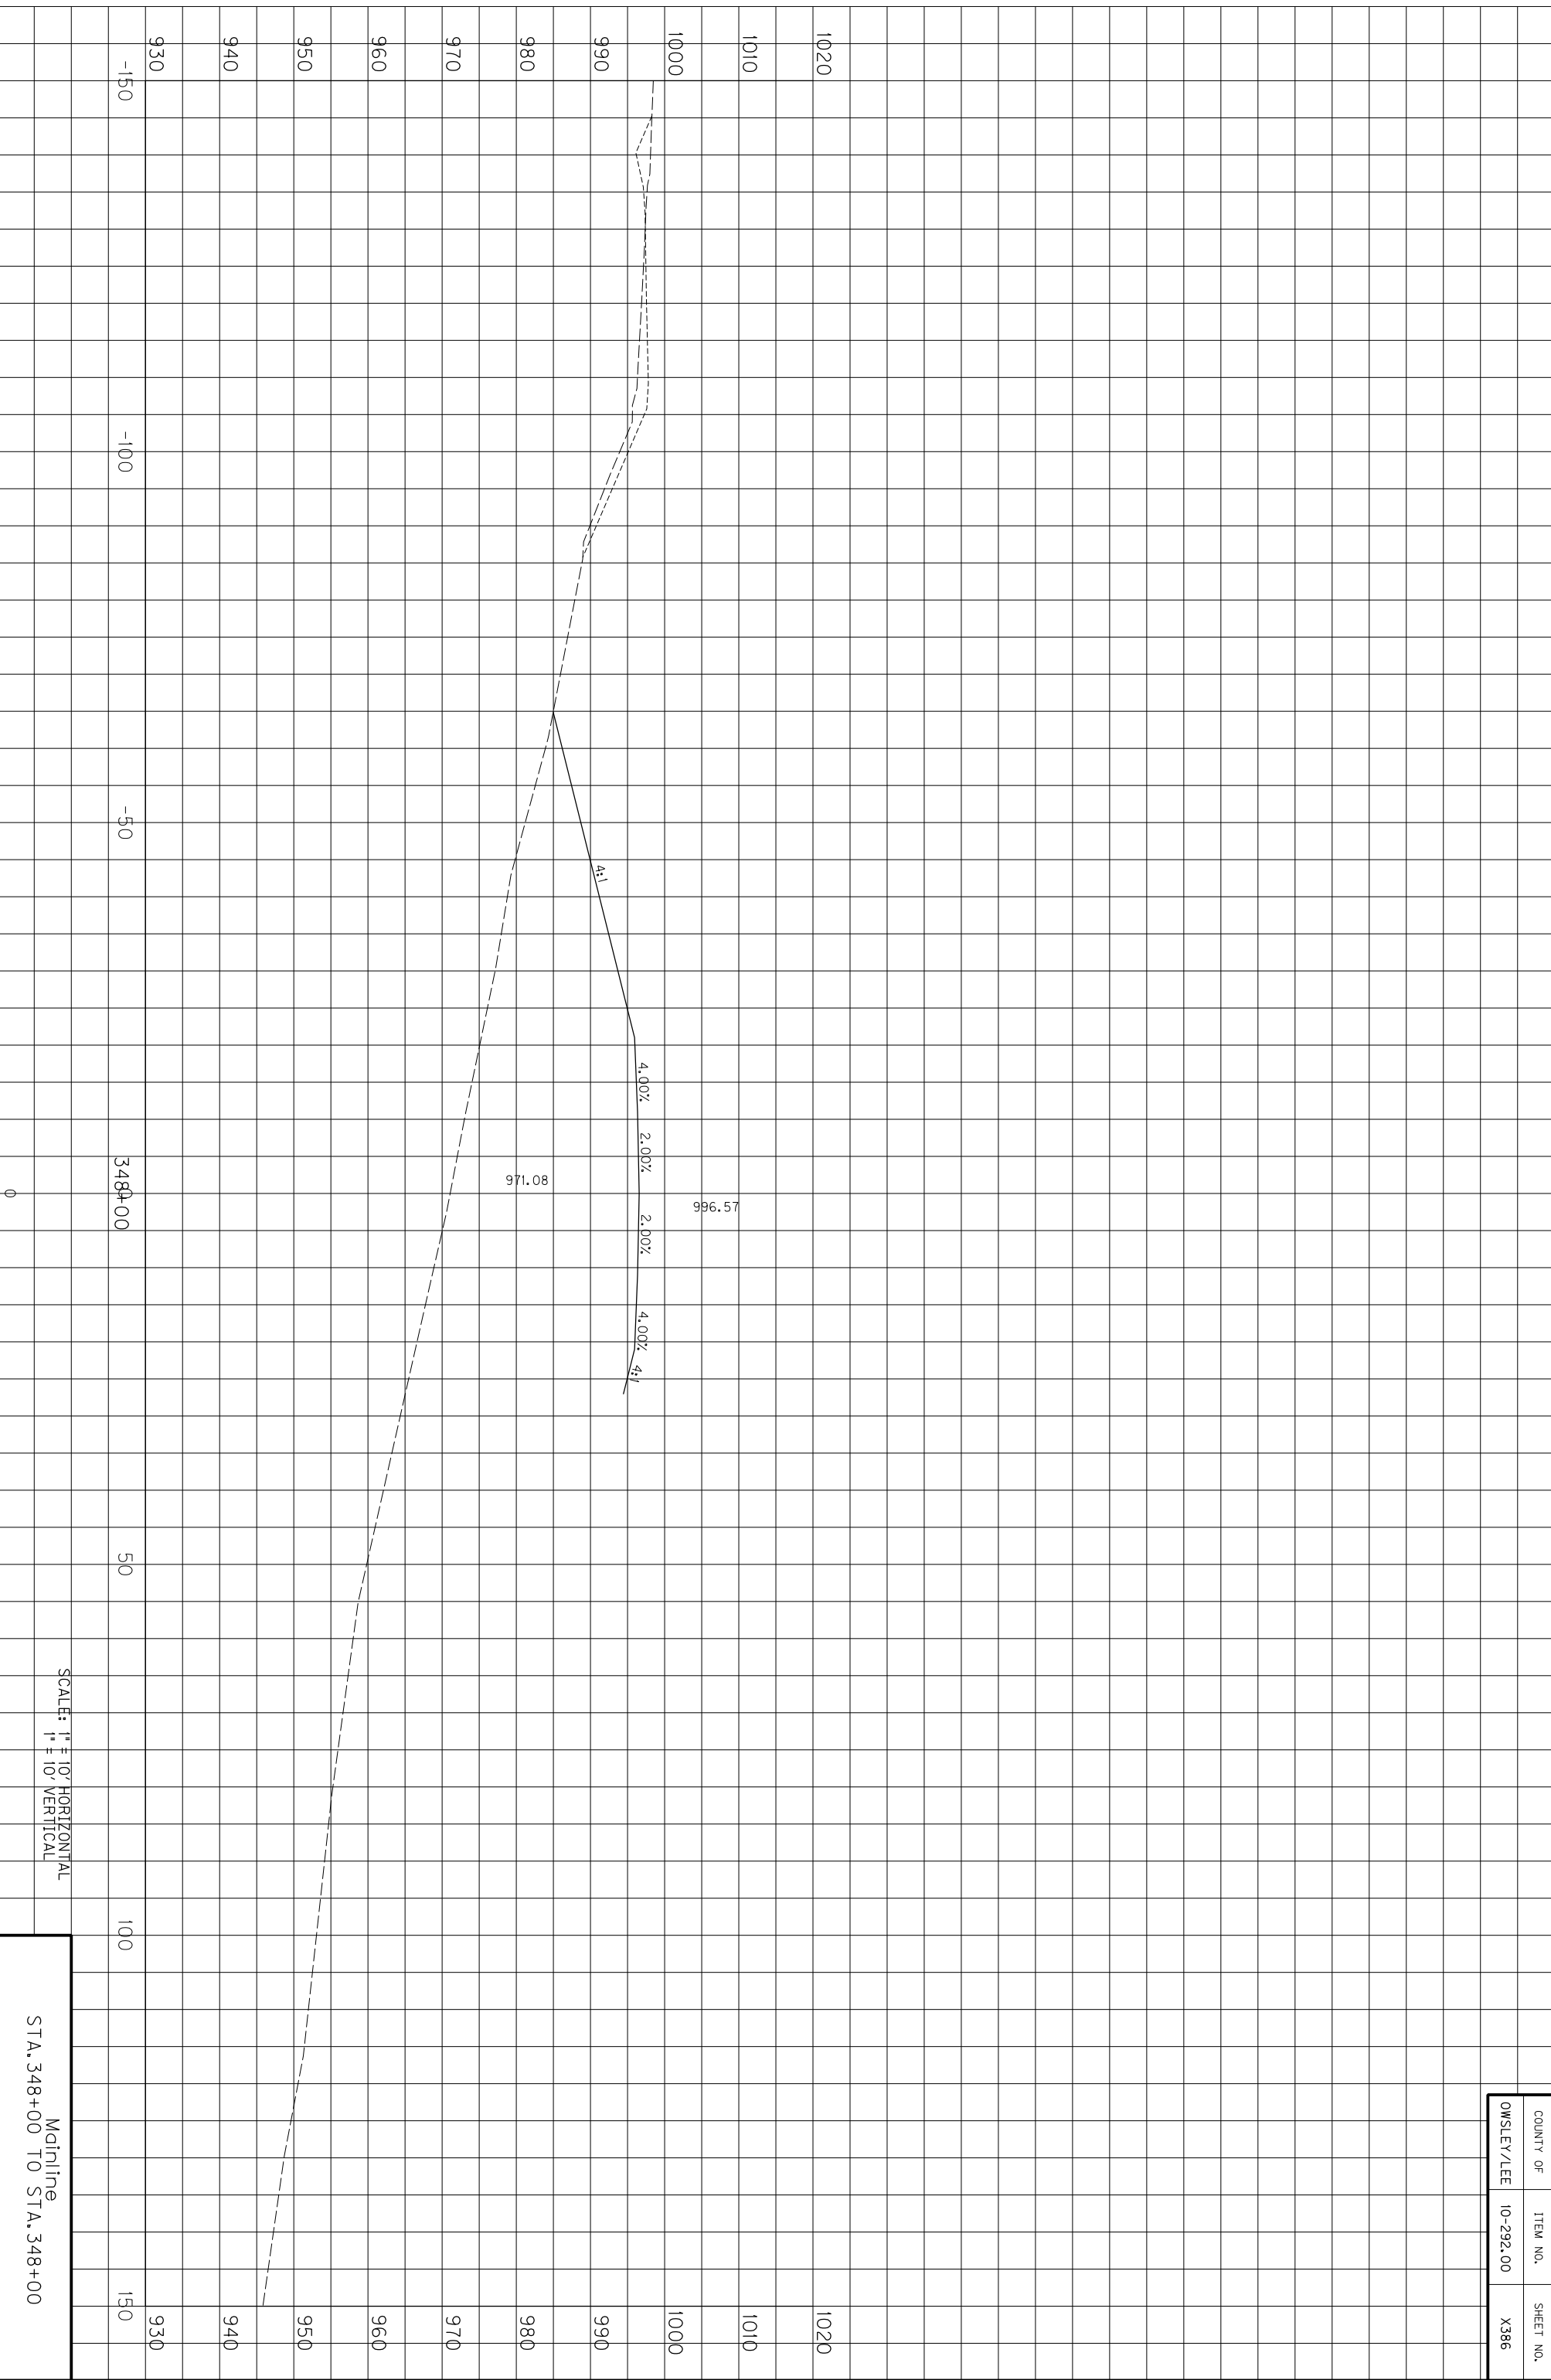

SCALE: 1" = 10' HORIZONTAL
1" = 10' VERTICAL

Mainline
STA. 348+00 TO STA. 348+100


COUNTY OF	ITEM NO.	SHEET NO.
OWSLEY/LEE	10-292.00	X386

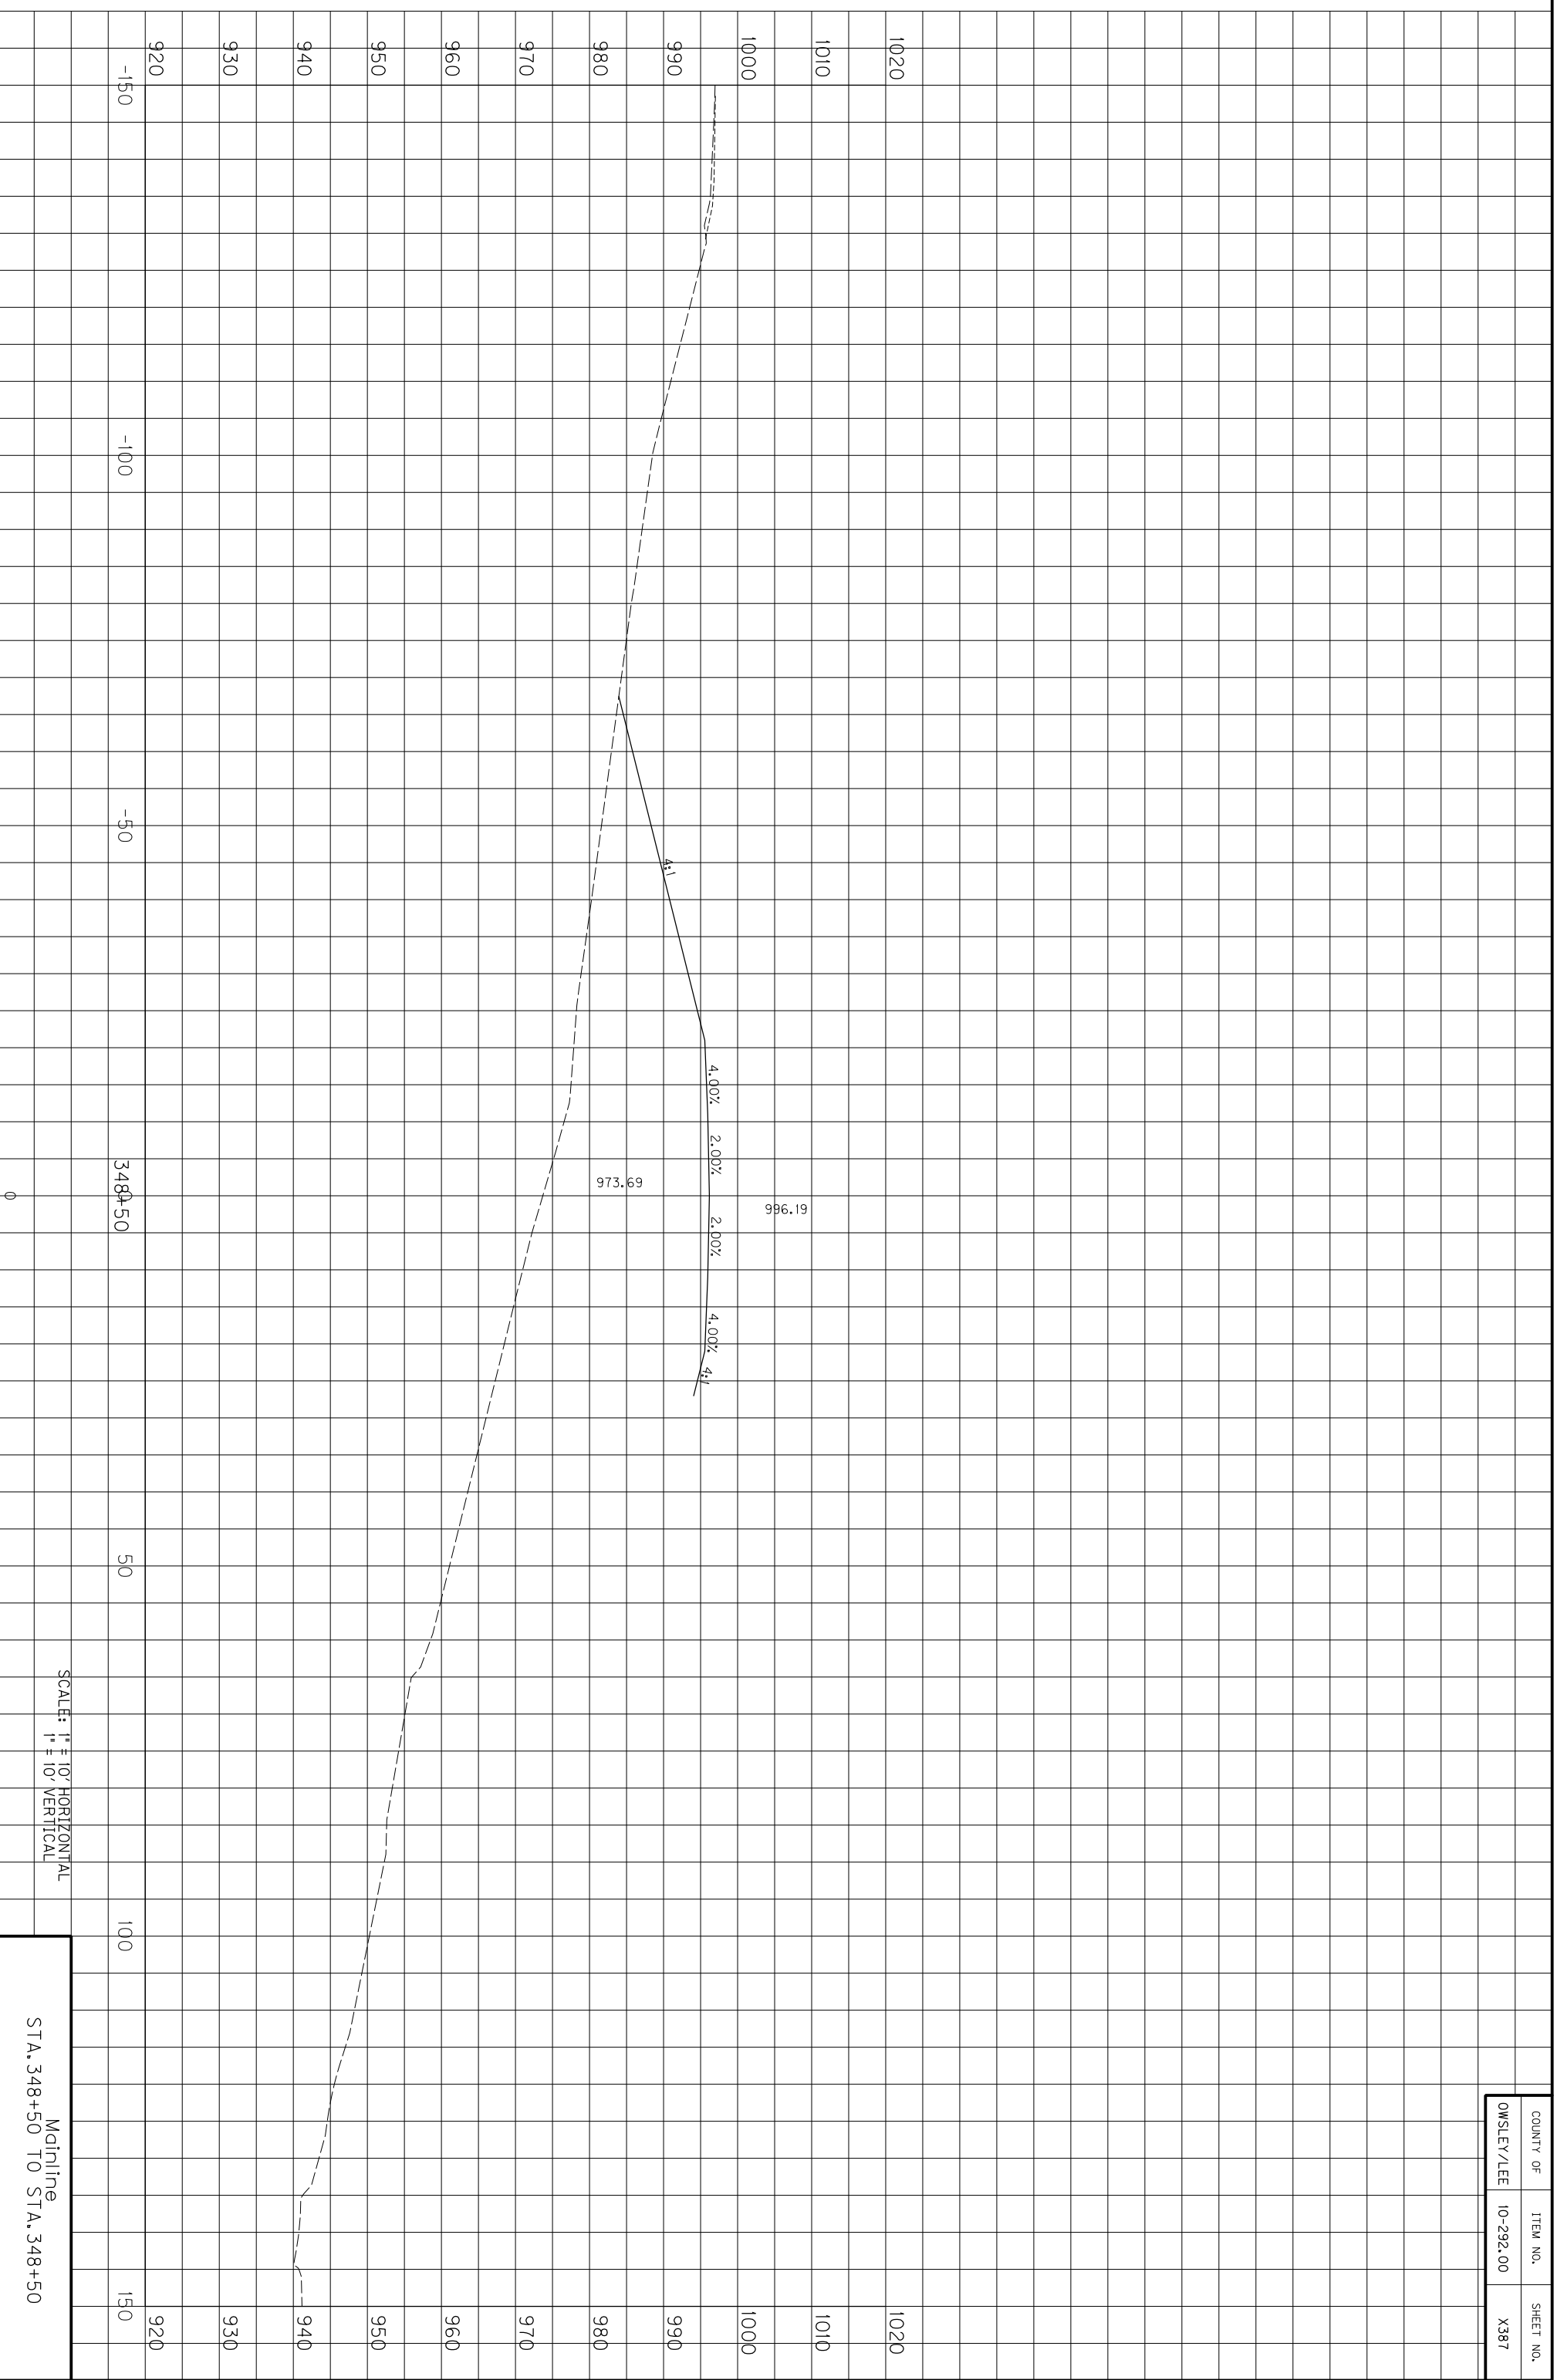

SCALE: 1" = 10' HORIZONTAL
1" = 10' VERTICAL

Mainline
STA. 348+50 TO STA. 348+50


COUNTY OF	ITEM NO.	SHEET NO.
OWSLEY/LEE	10-292.00	X387

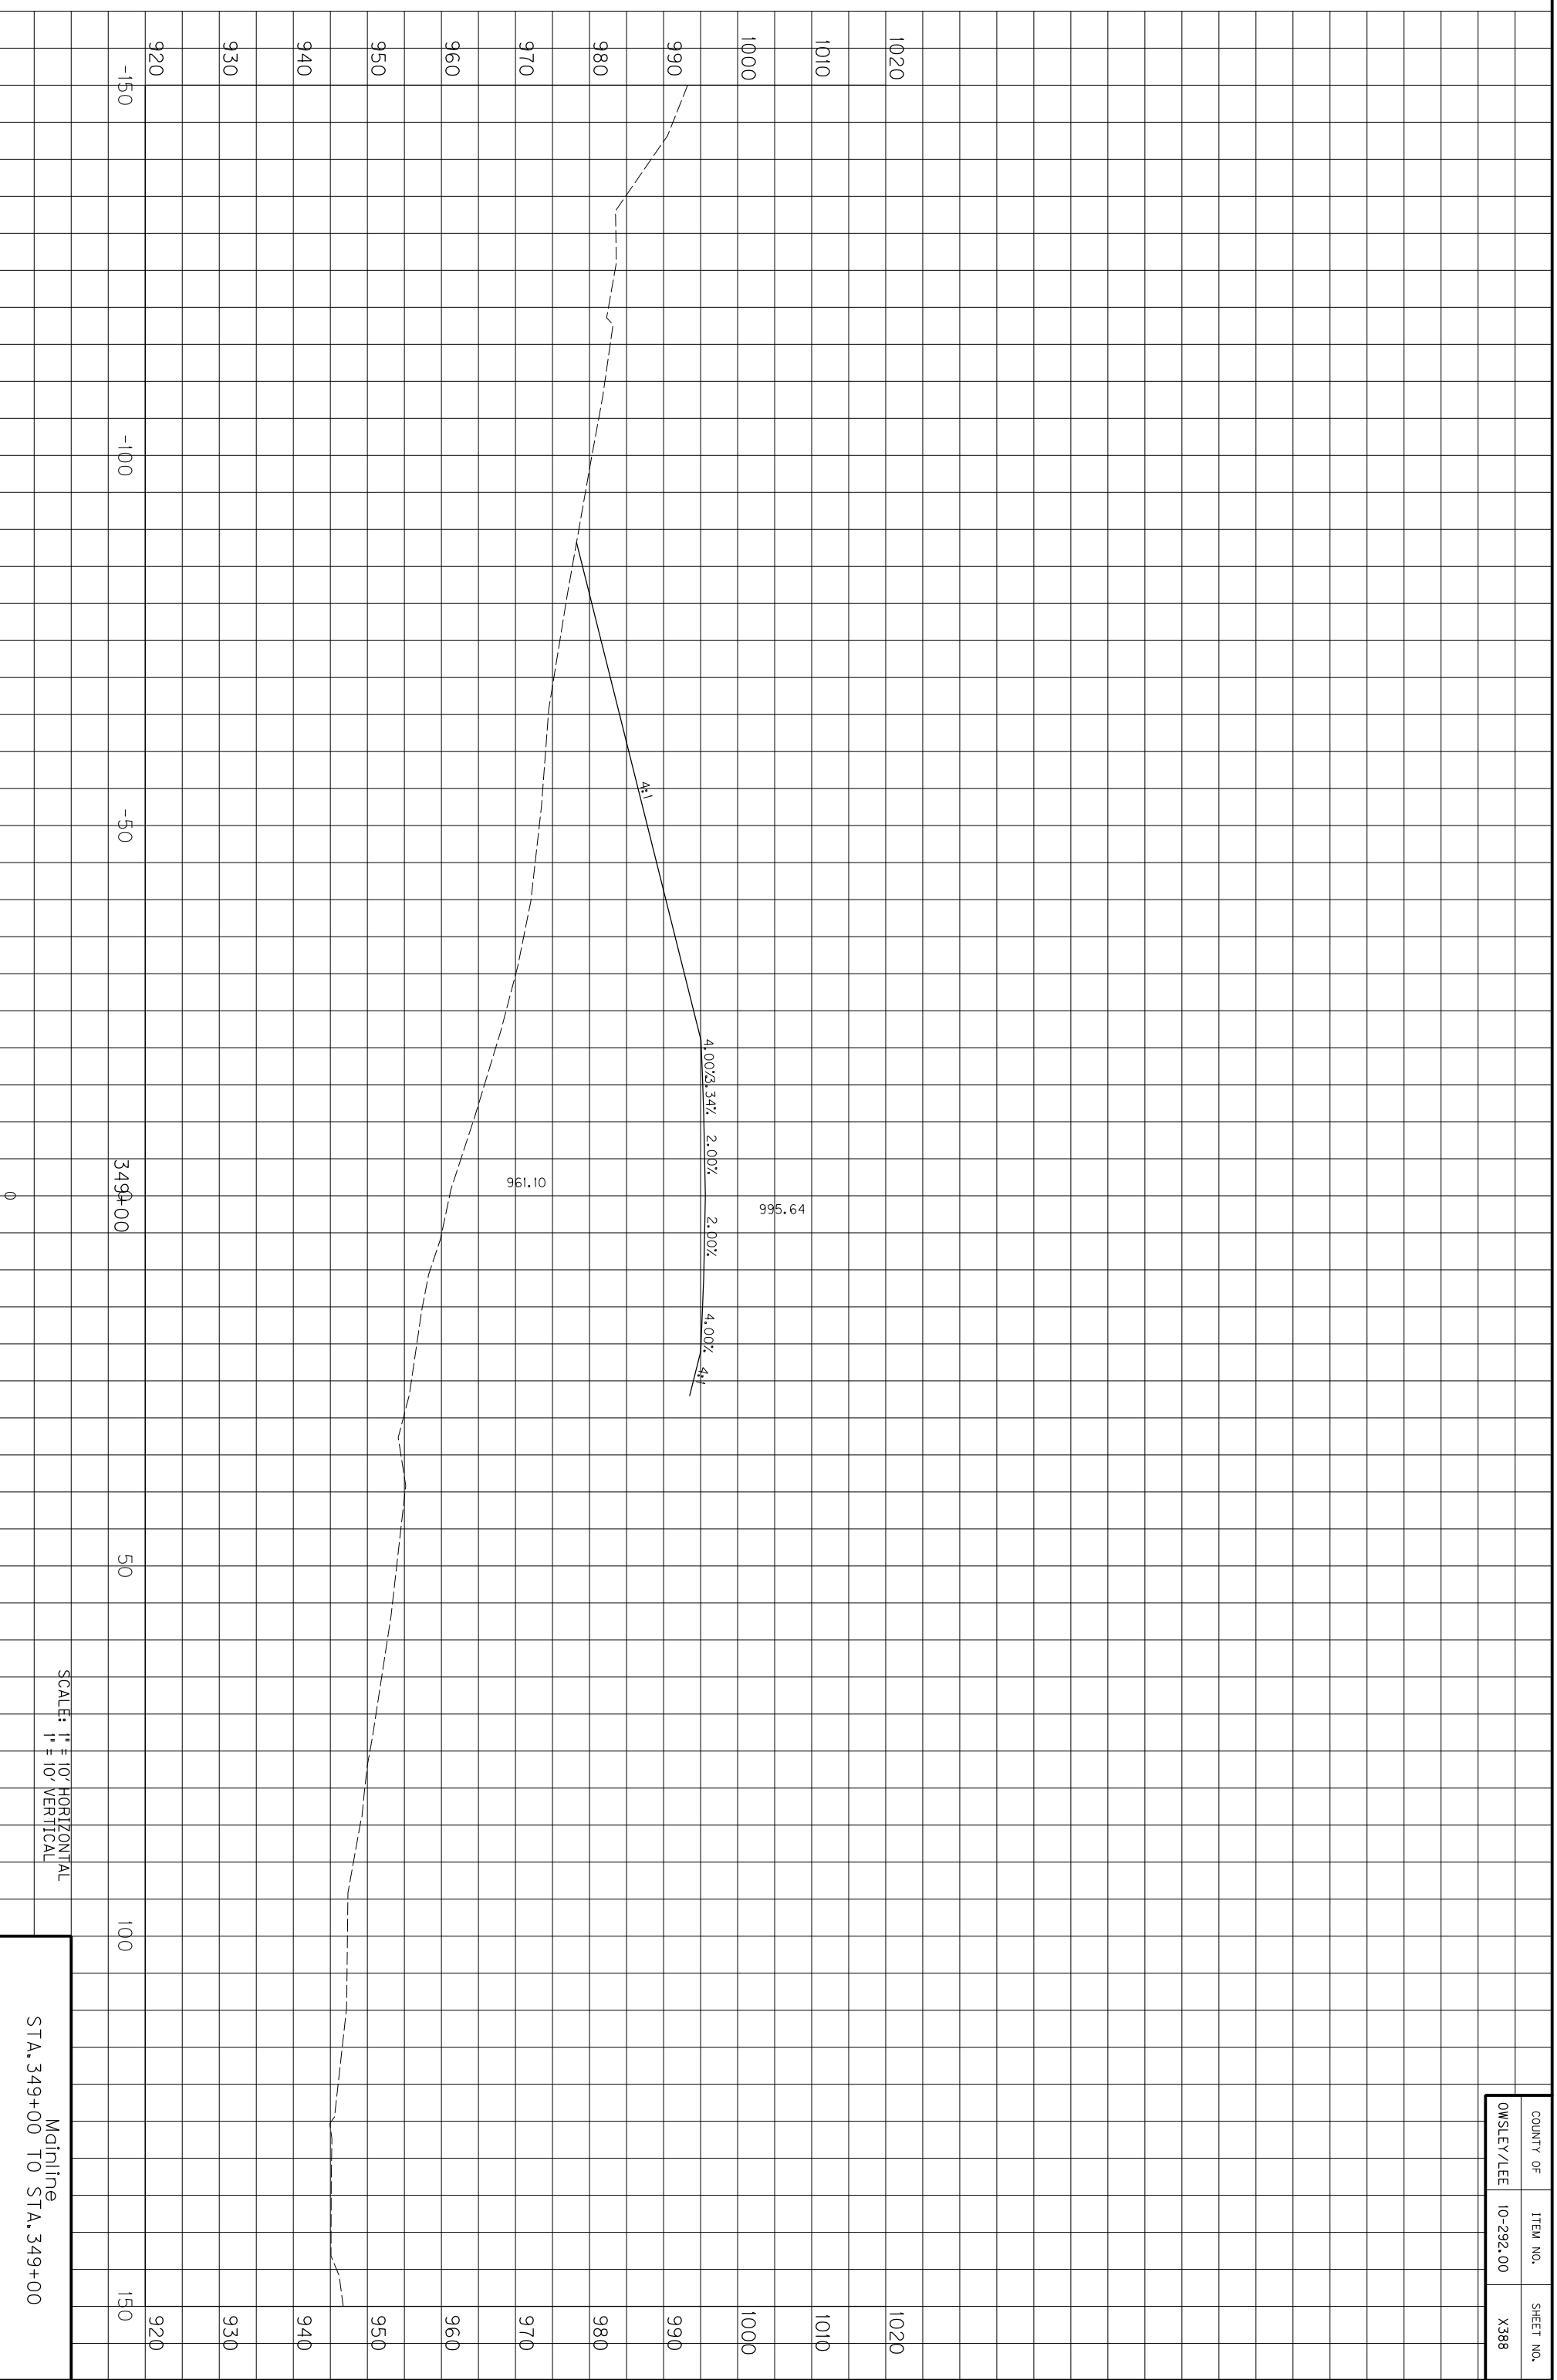

SCALE: 1" = 10' HORIZONTAL
1" = 10' VERTICAL

Mainline
STA. 349+00 TO STA. 349+00


COUNTY OF	ITEM NO.	SHEET NO.
OWSLEY/LEE	10-292.00	X388

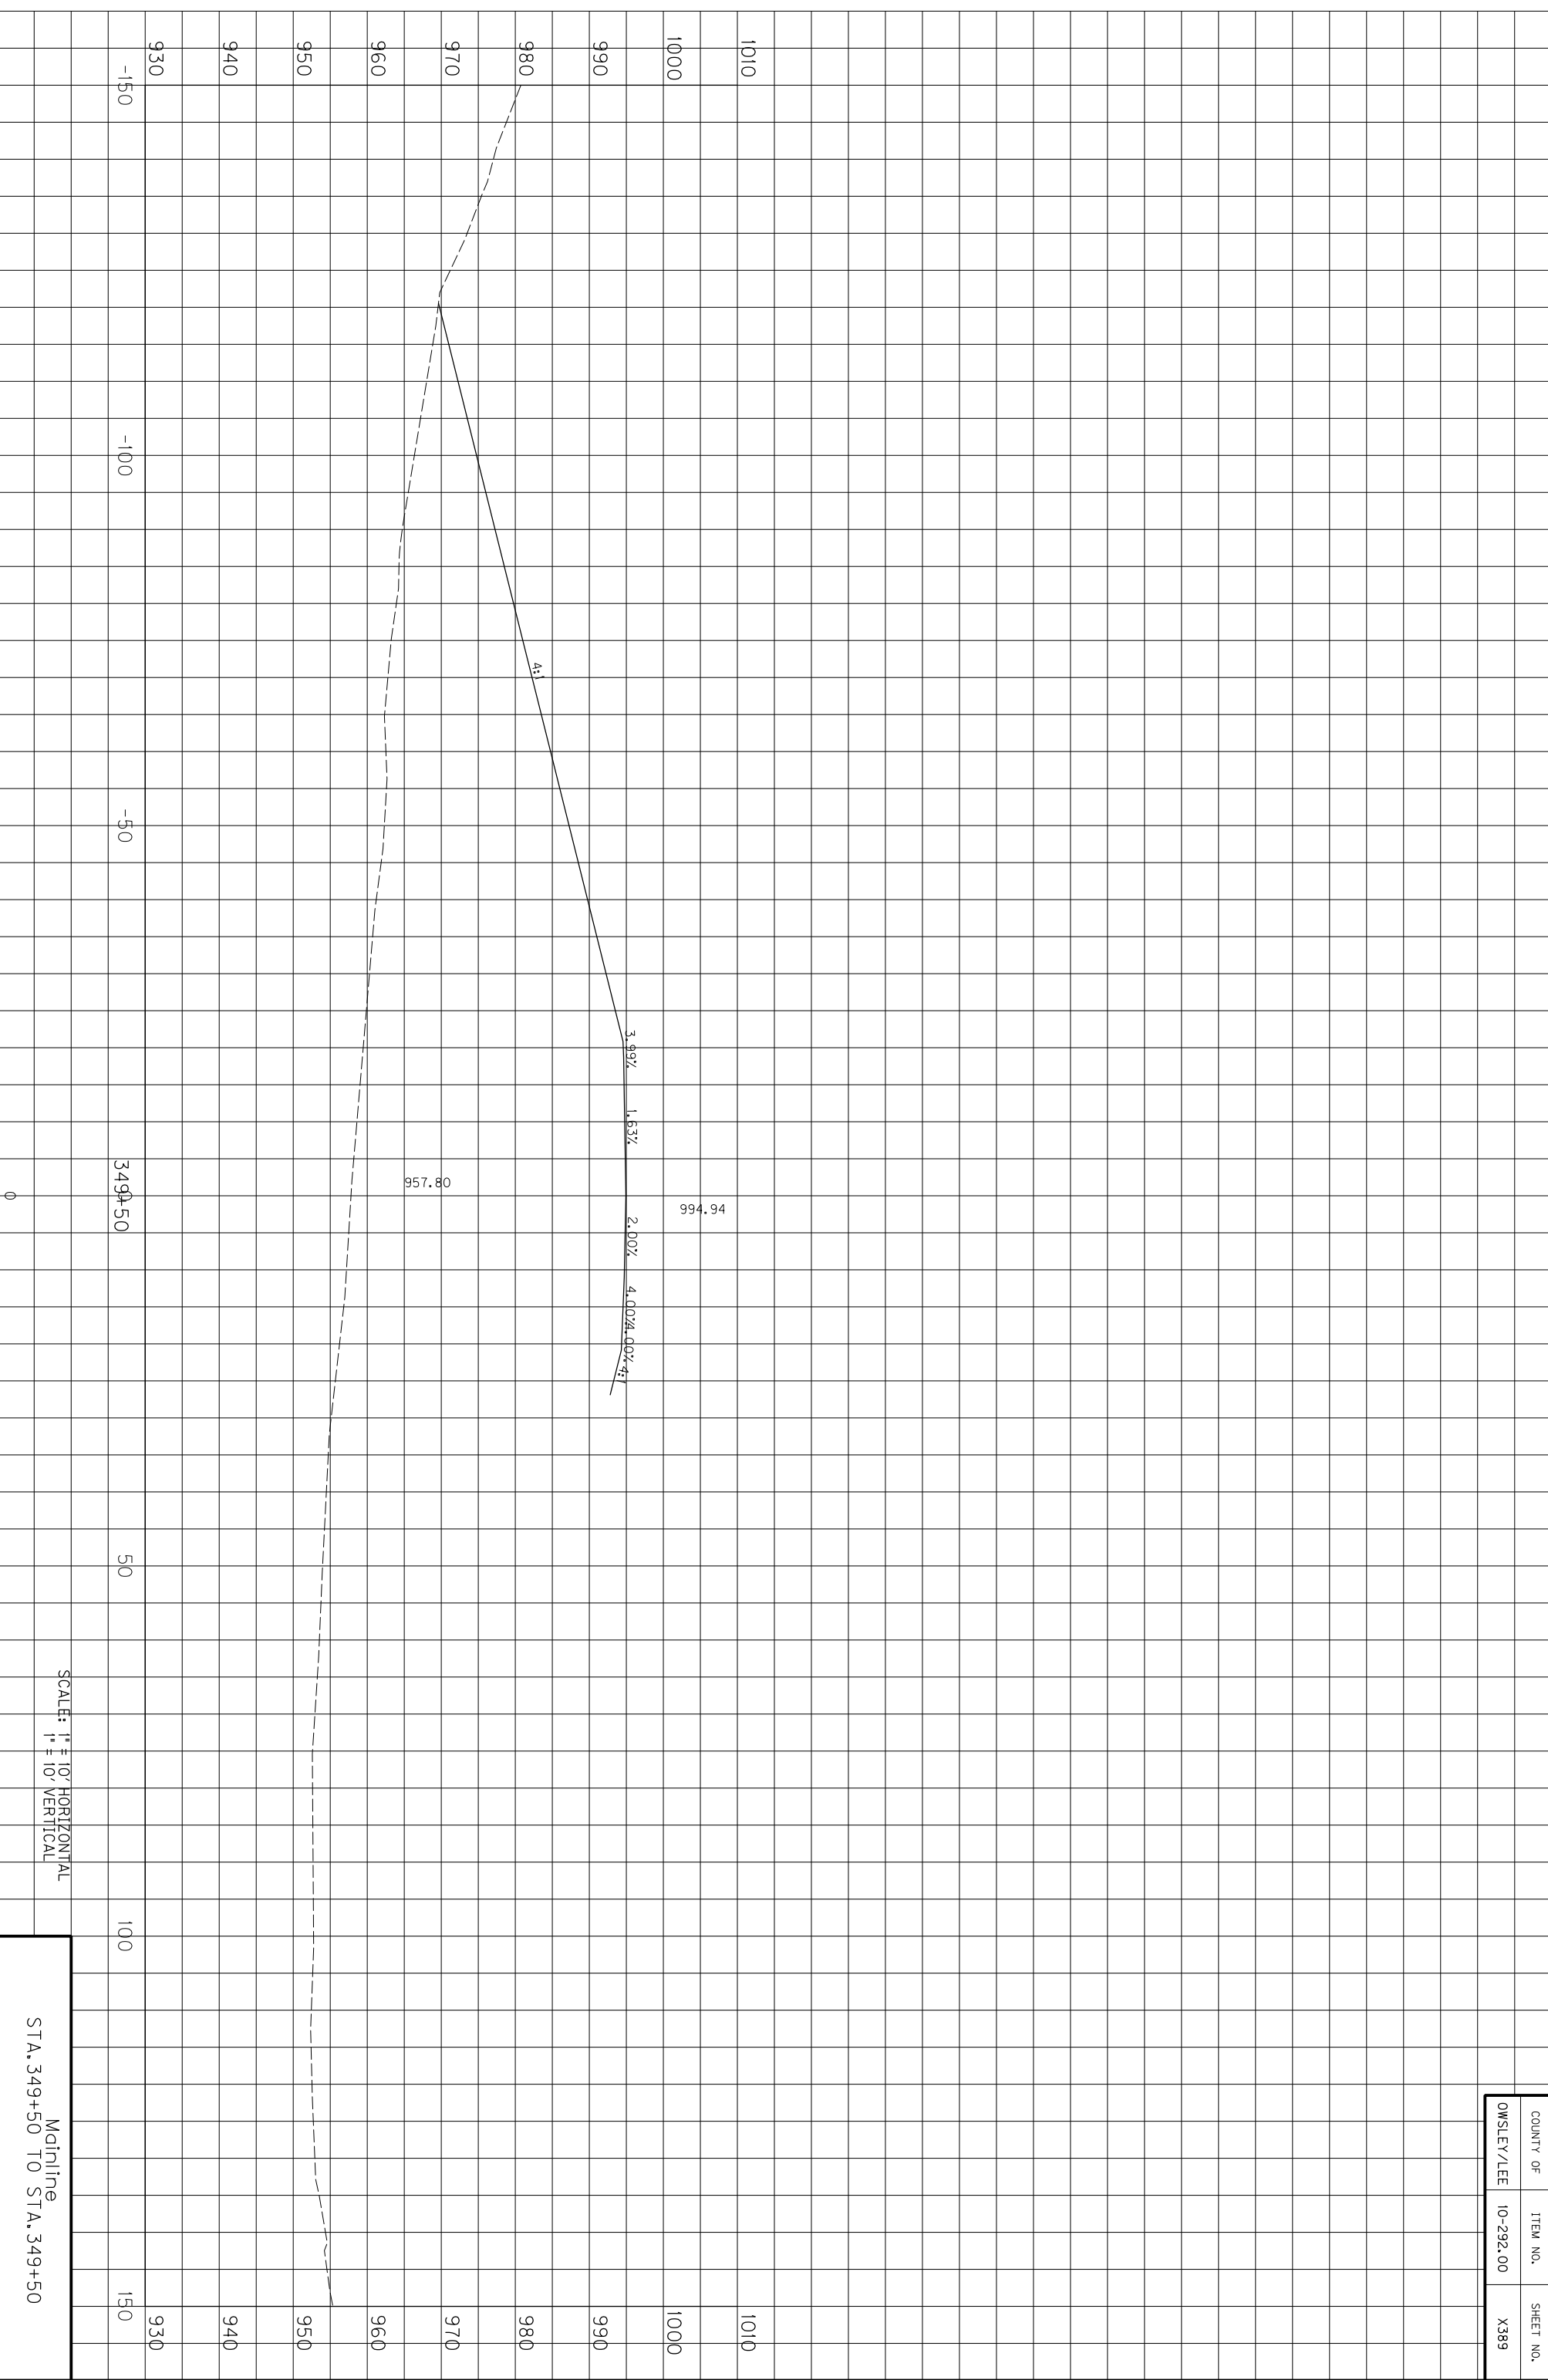


SCALE: 1" = 10' HORIZONTAL
1" = 10' VERTICAL

Mainline
STA. 349+50 TO STA. 349+50

COUNTY OF	ITEM NO.	SHEET NO.
OWSLEY/LEE	10-292.00	X389

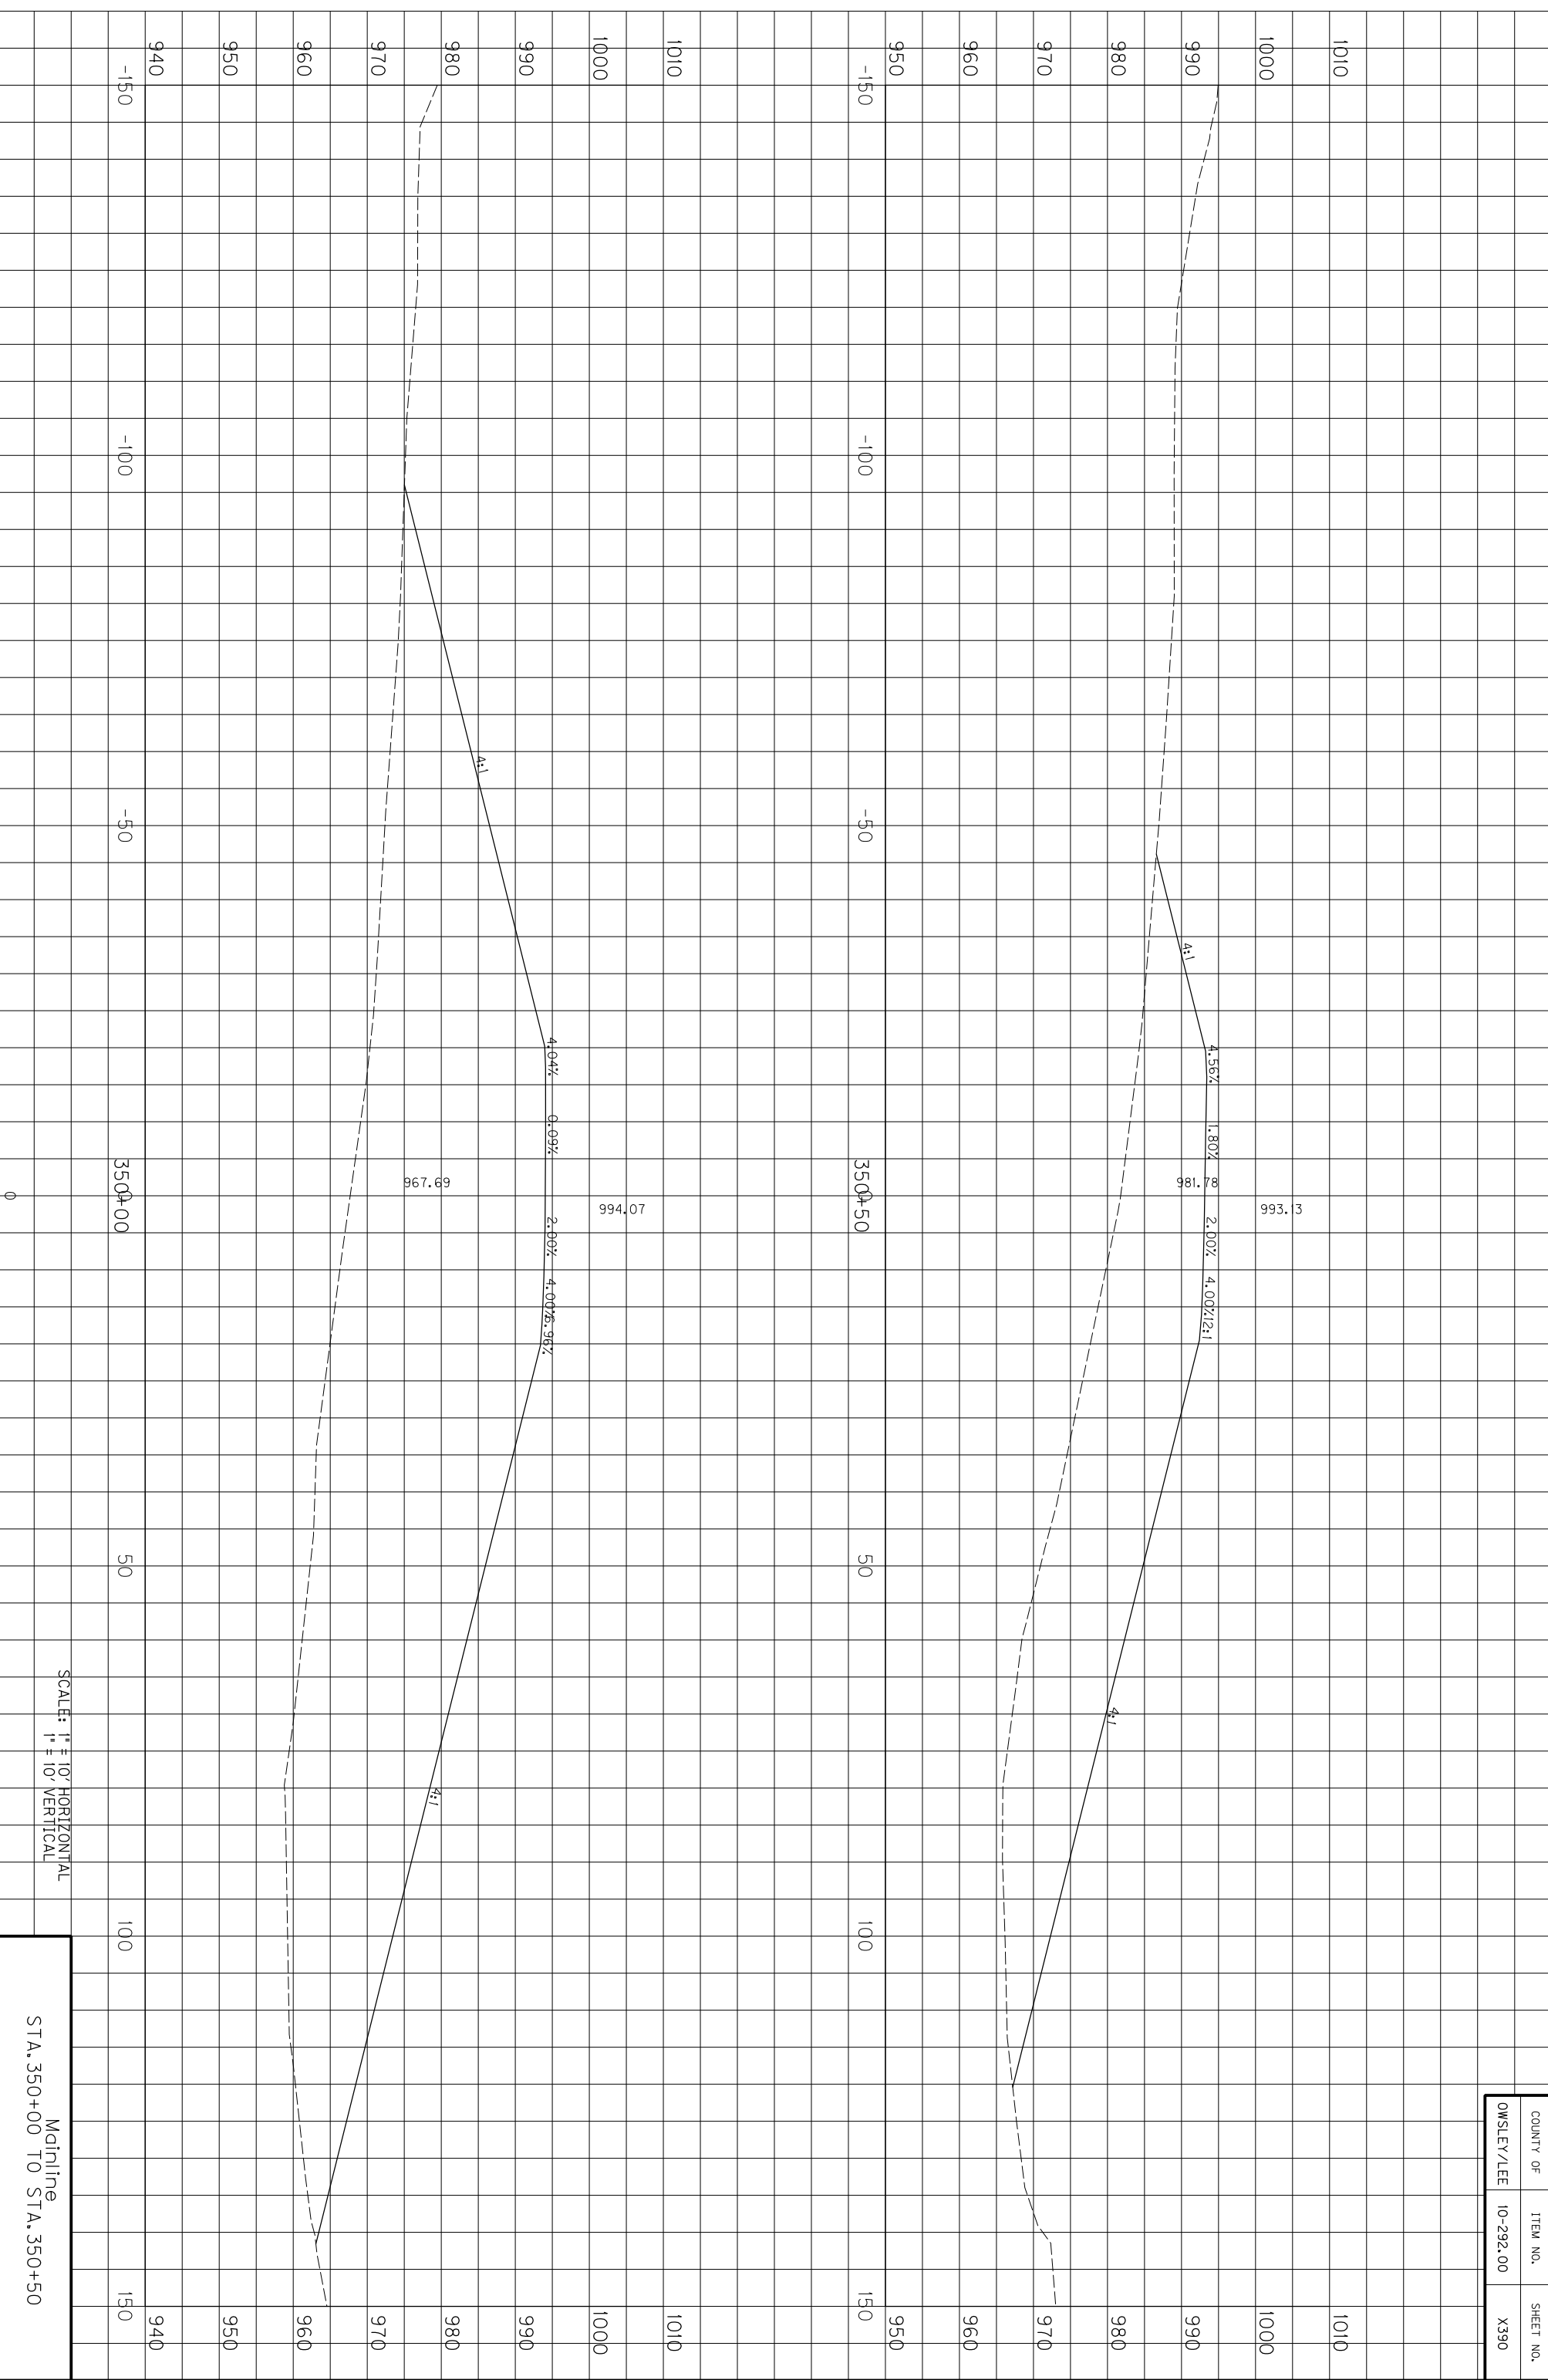


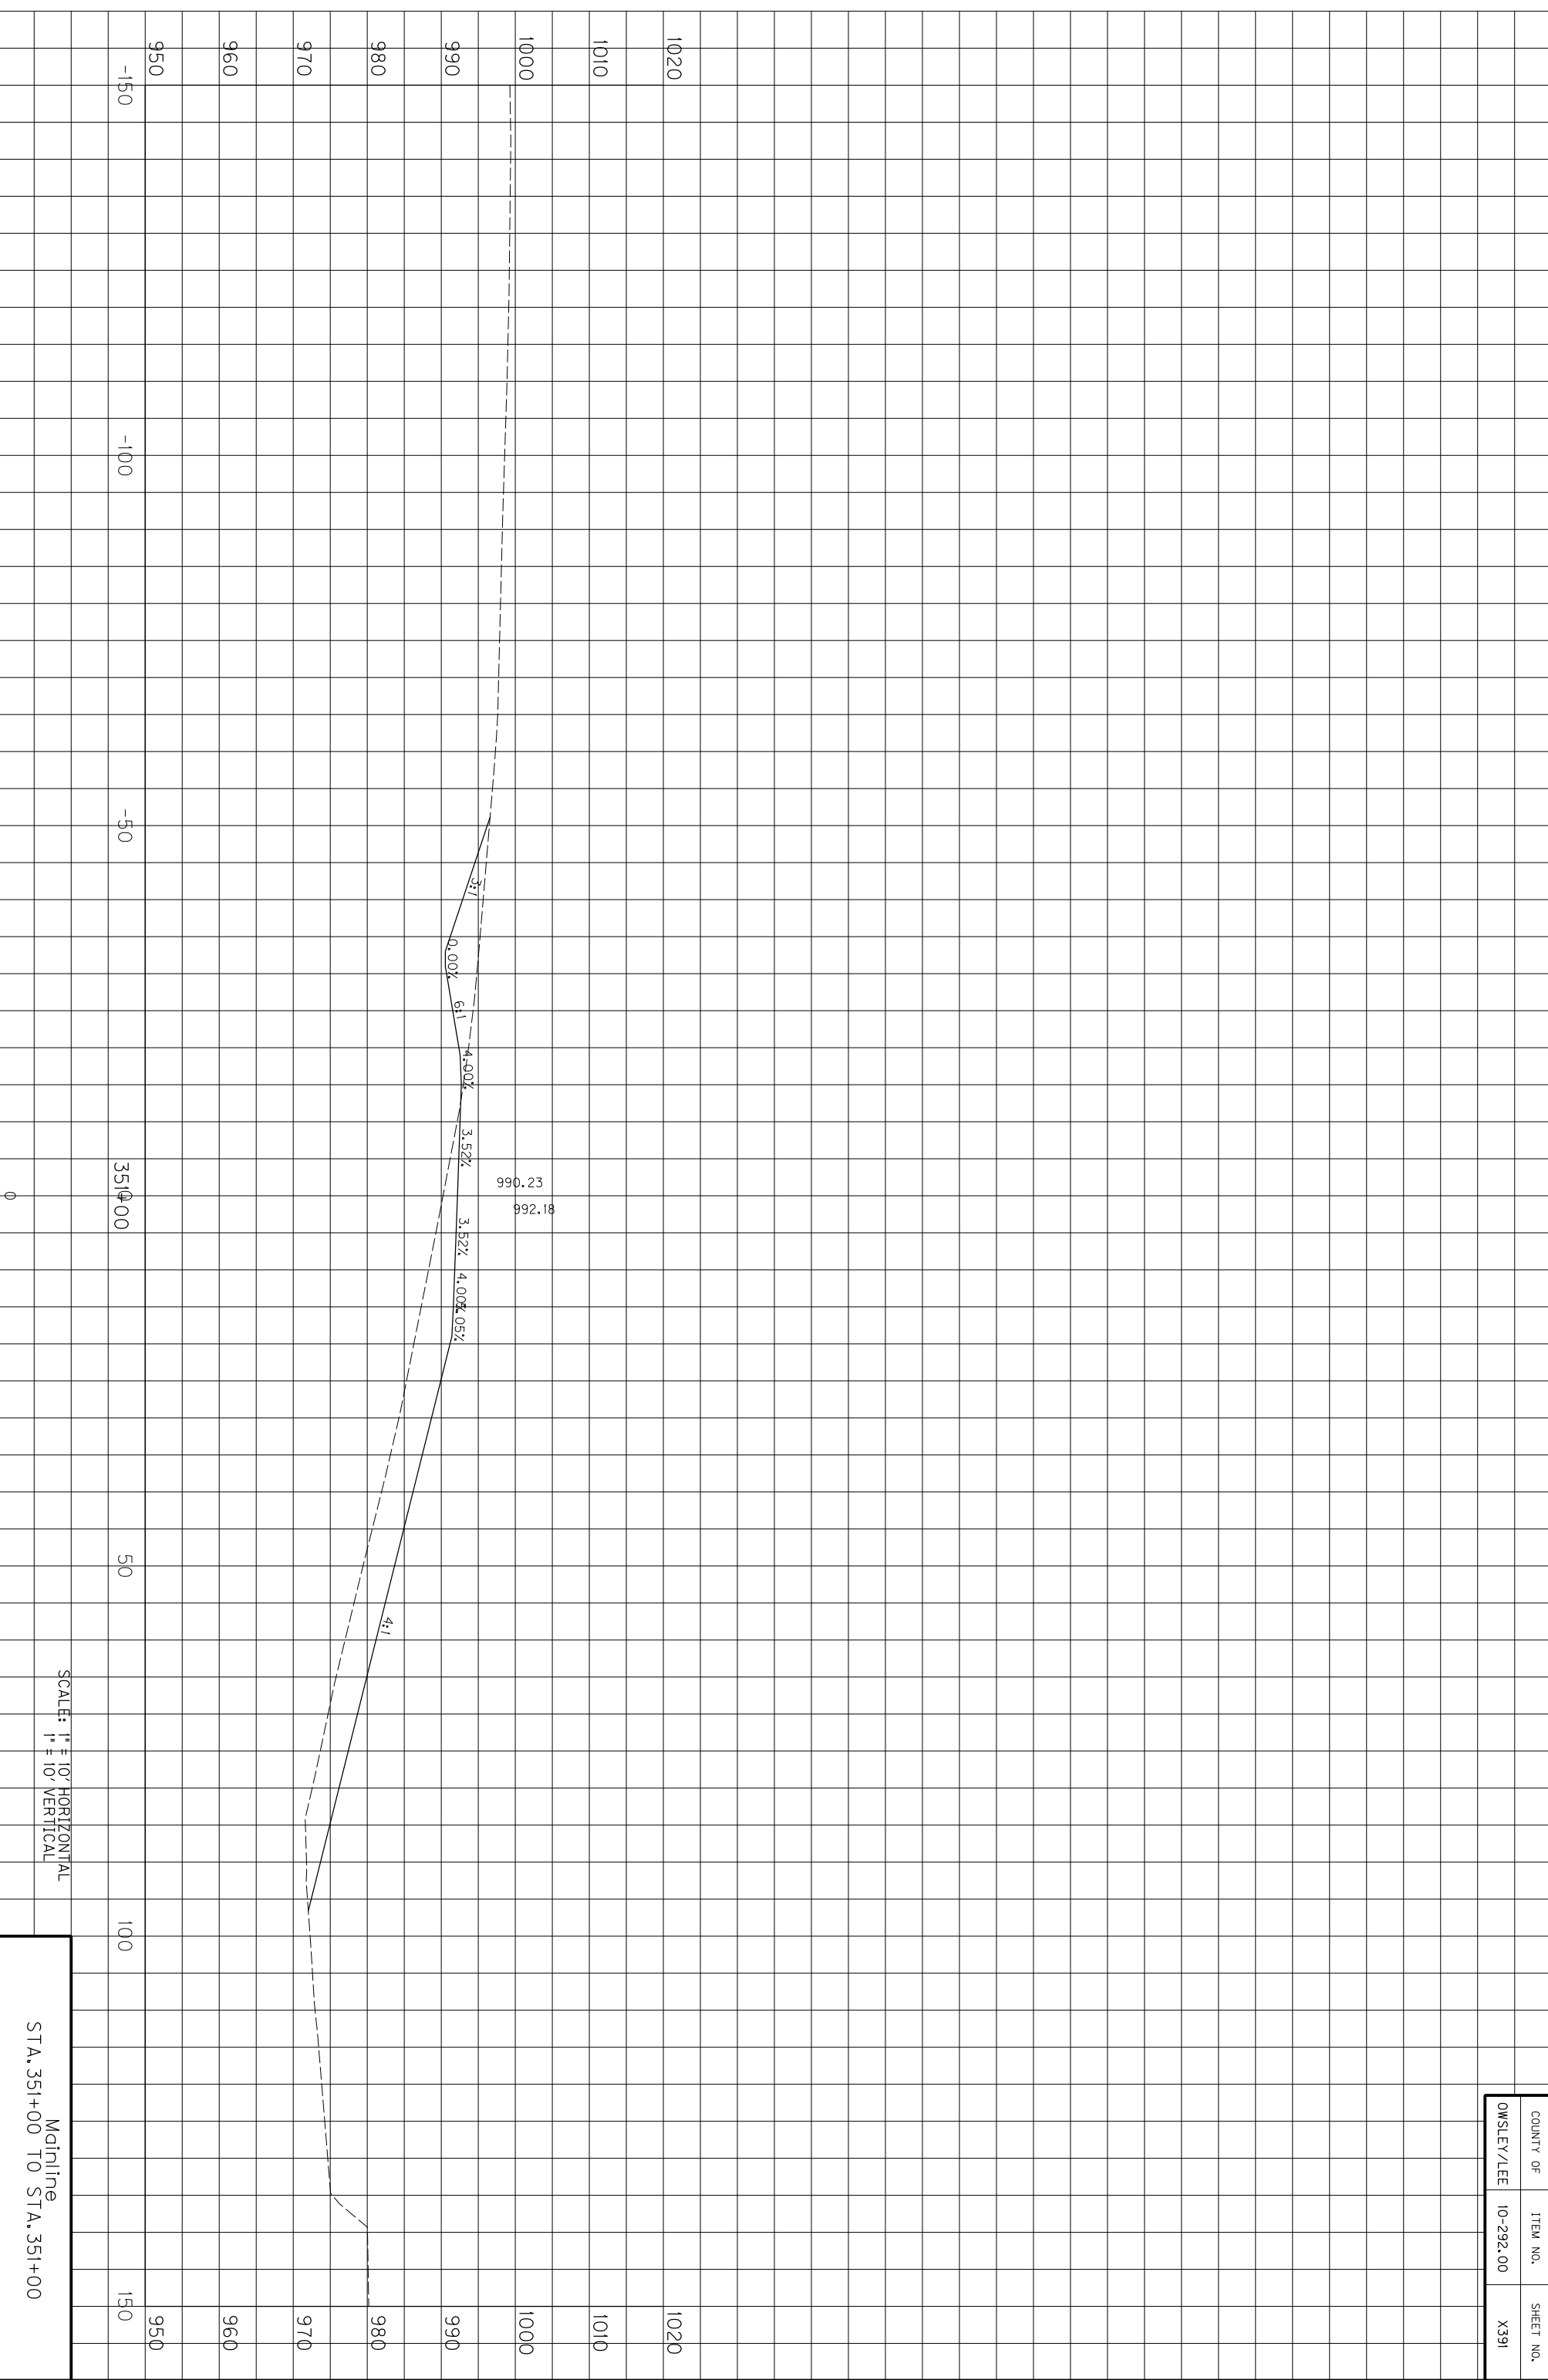

SCALE: 1" = 10' HORIZONTAL
1" = 10' VERTICAL

Mainline
STA. 351+00 TO STA. 351+00


COUNTY OF	ITEM NO.	SHEET NO.
OWSLEY/LEE	10-292.00	X391

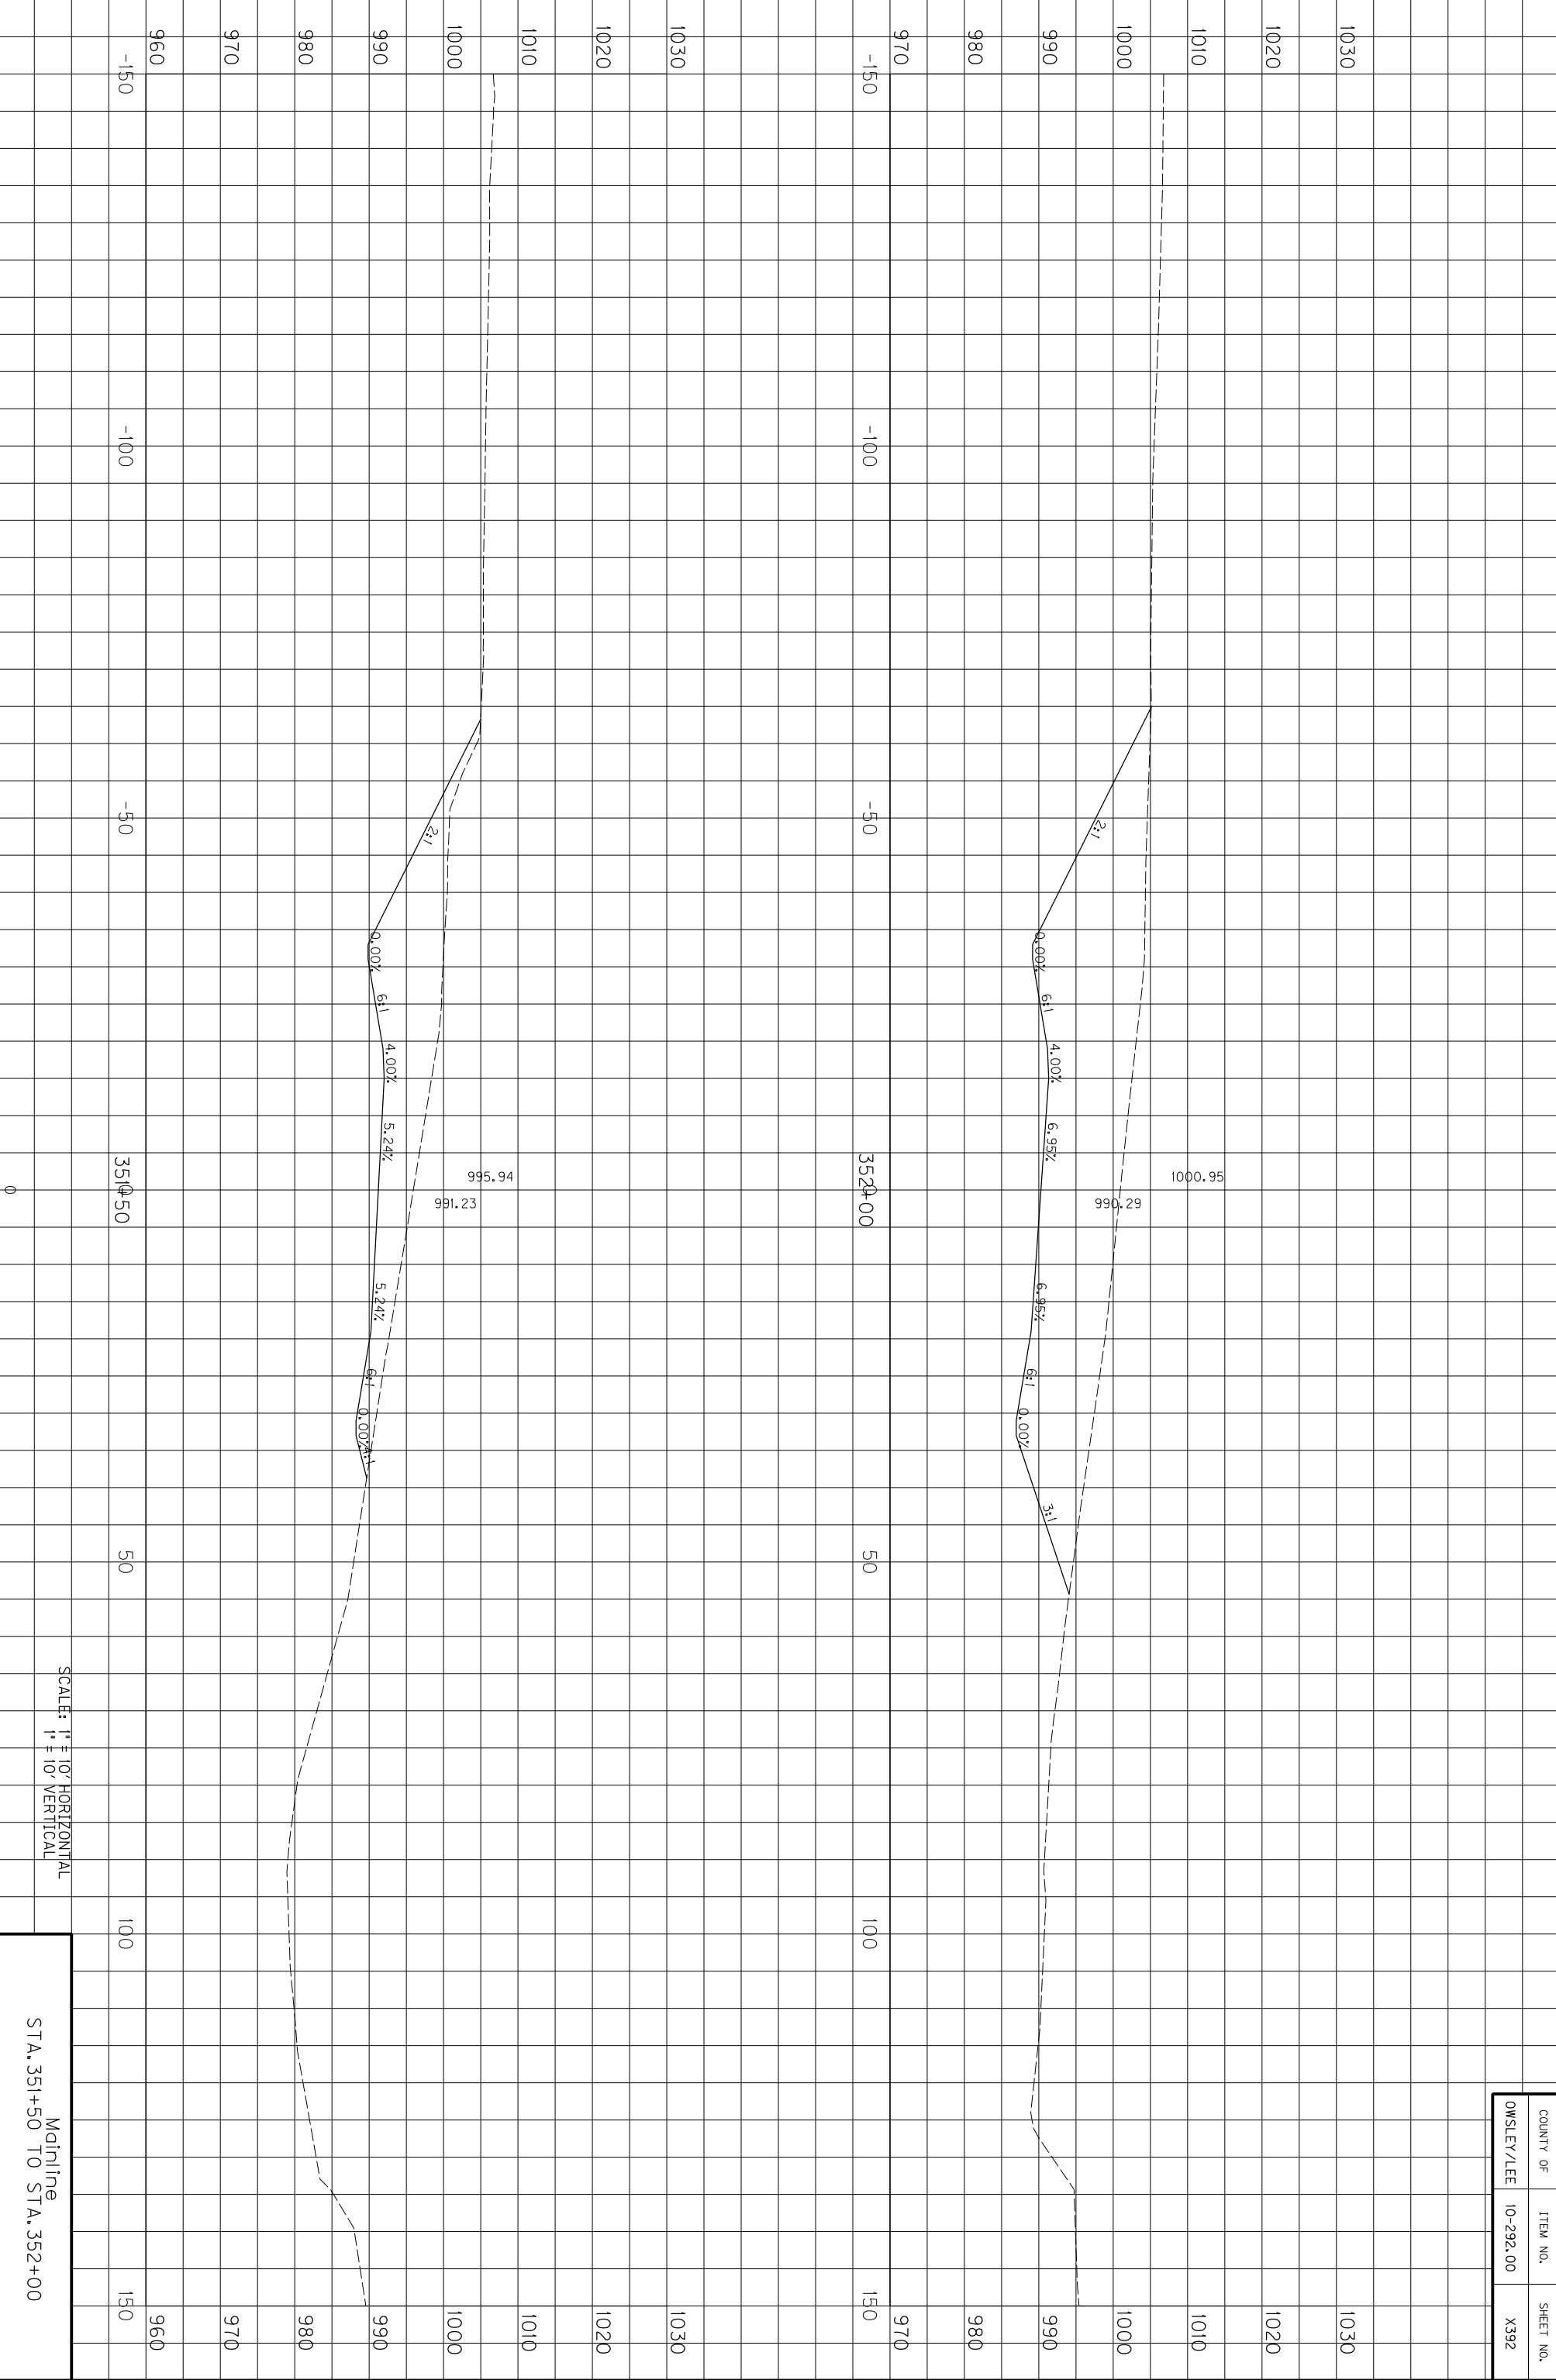

SCALE: 1" = 10' HORIZONTAL
1" = 10' VERTICAL

Mainline
STA. 351+50 TO STA. 352+00


COUNTY OF	ITEM NO.	SHEET NO.
OWSLEY/LEE	10-292.00	X392

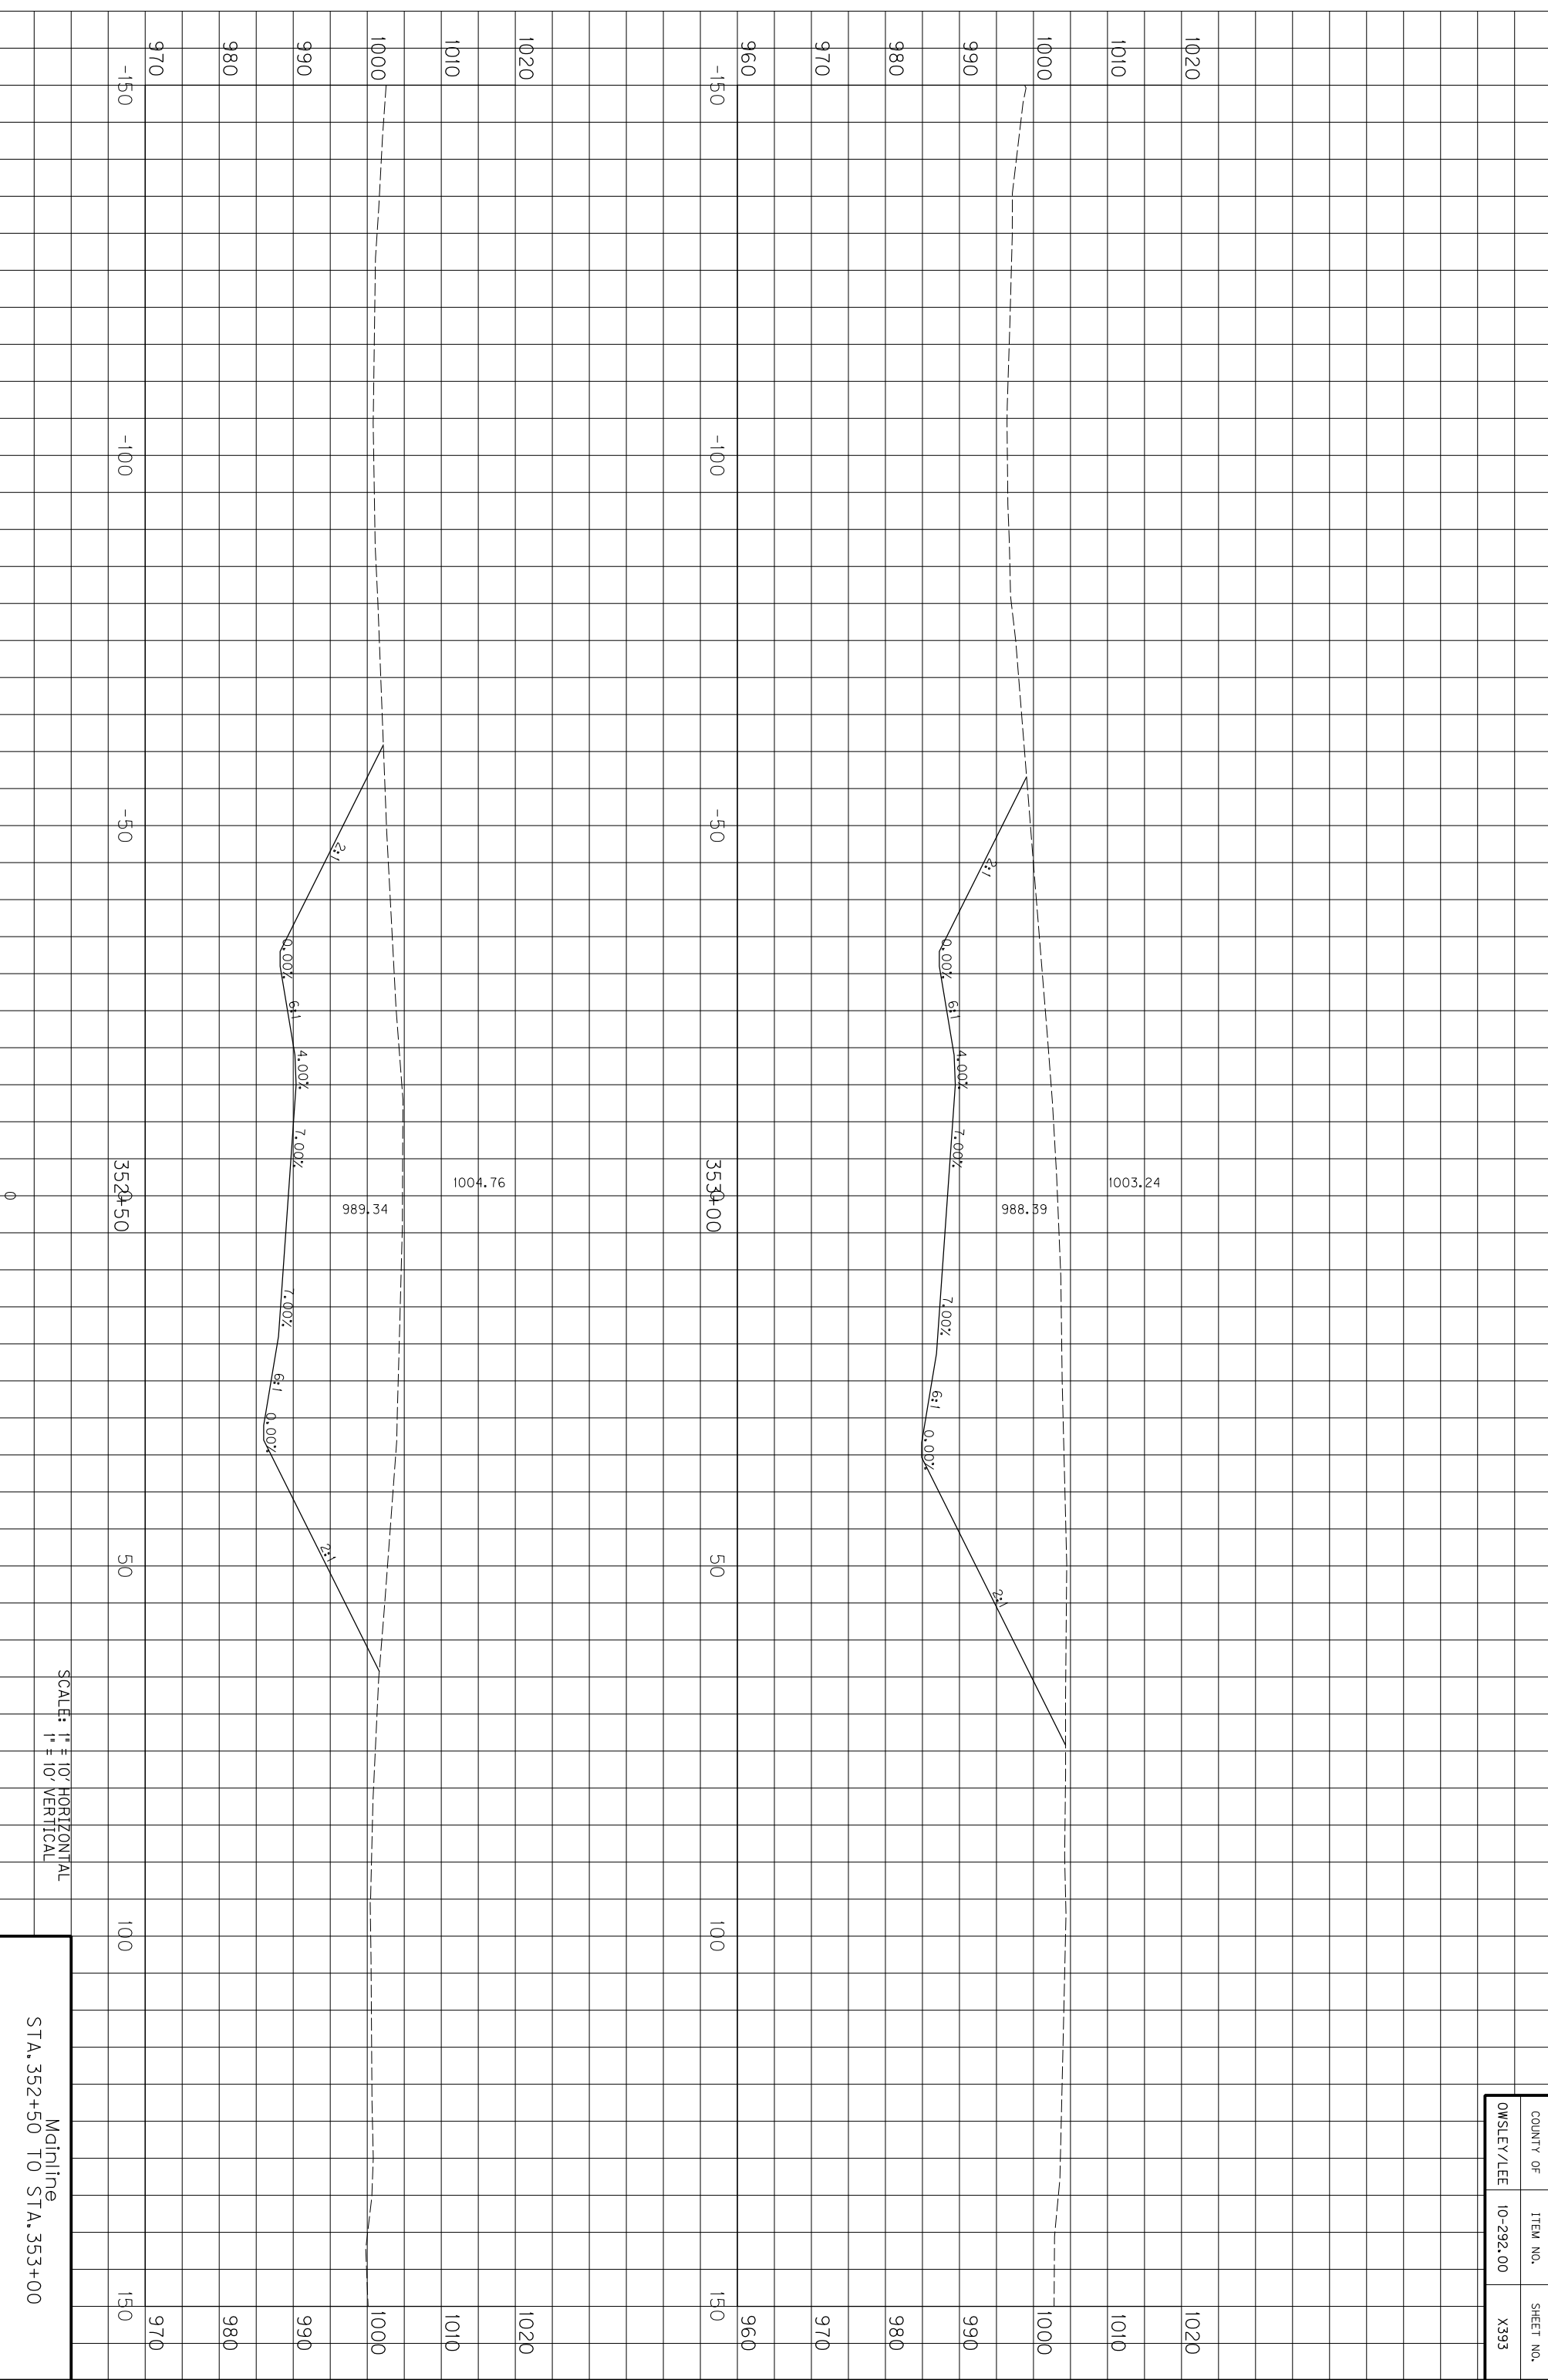

SCALE: 1" = 10' HORIZONTAL
1" = 10' VERTICAL

Mainline
STA. 352+50 TO STA. 353+00


COUNTY OF	ITEM NO.	SHEET NO.
OWSLEY/LEE	10-292.00	X393

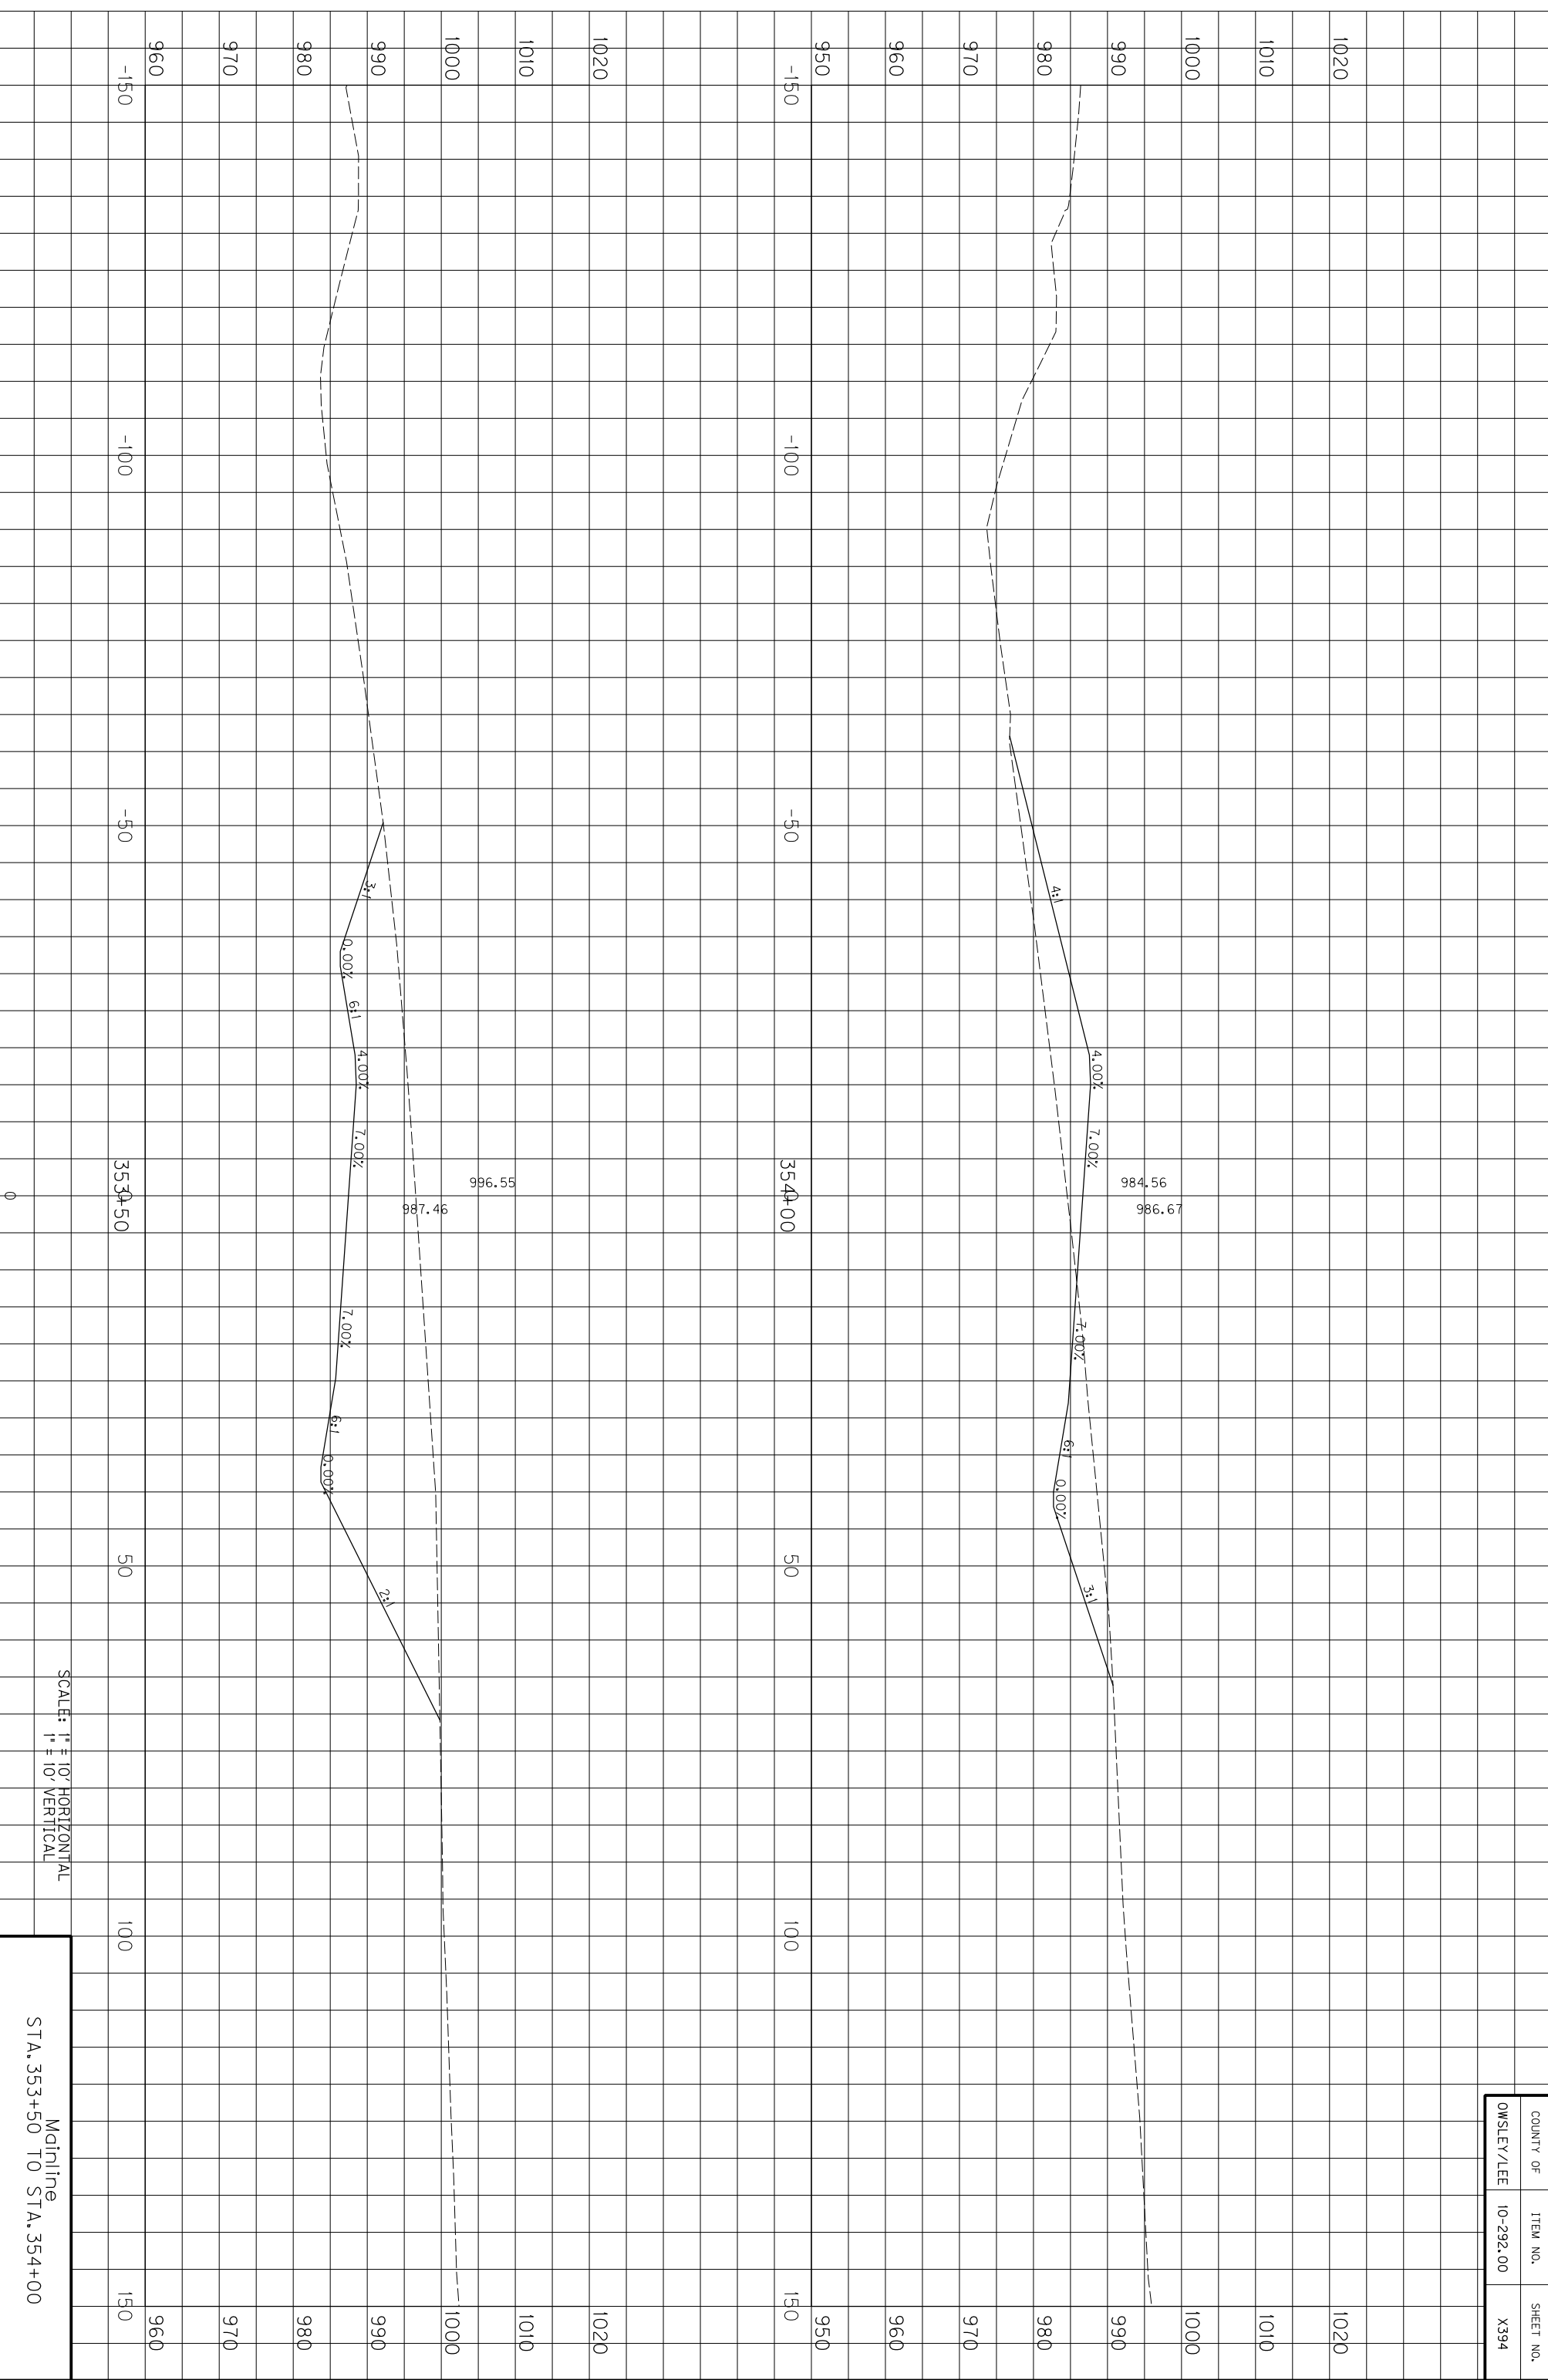

COUNTY OF	ITEM NO.	SHEET NO.
OWSLEY/LEE	10-292.00	X394

SCALE: 1" = 10' HORIZONTAL
1" = 10' VERTICAL


Mainline
STA. 353+50 TO STA. 354+00

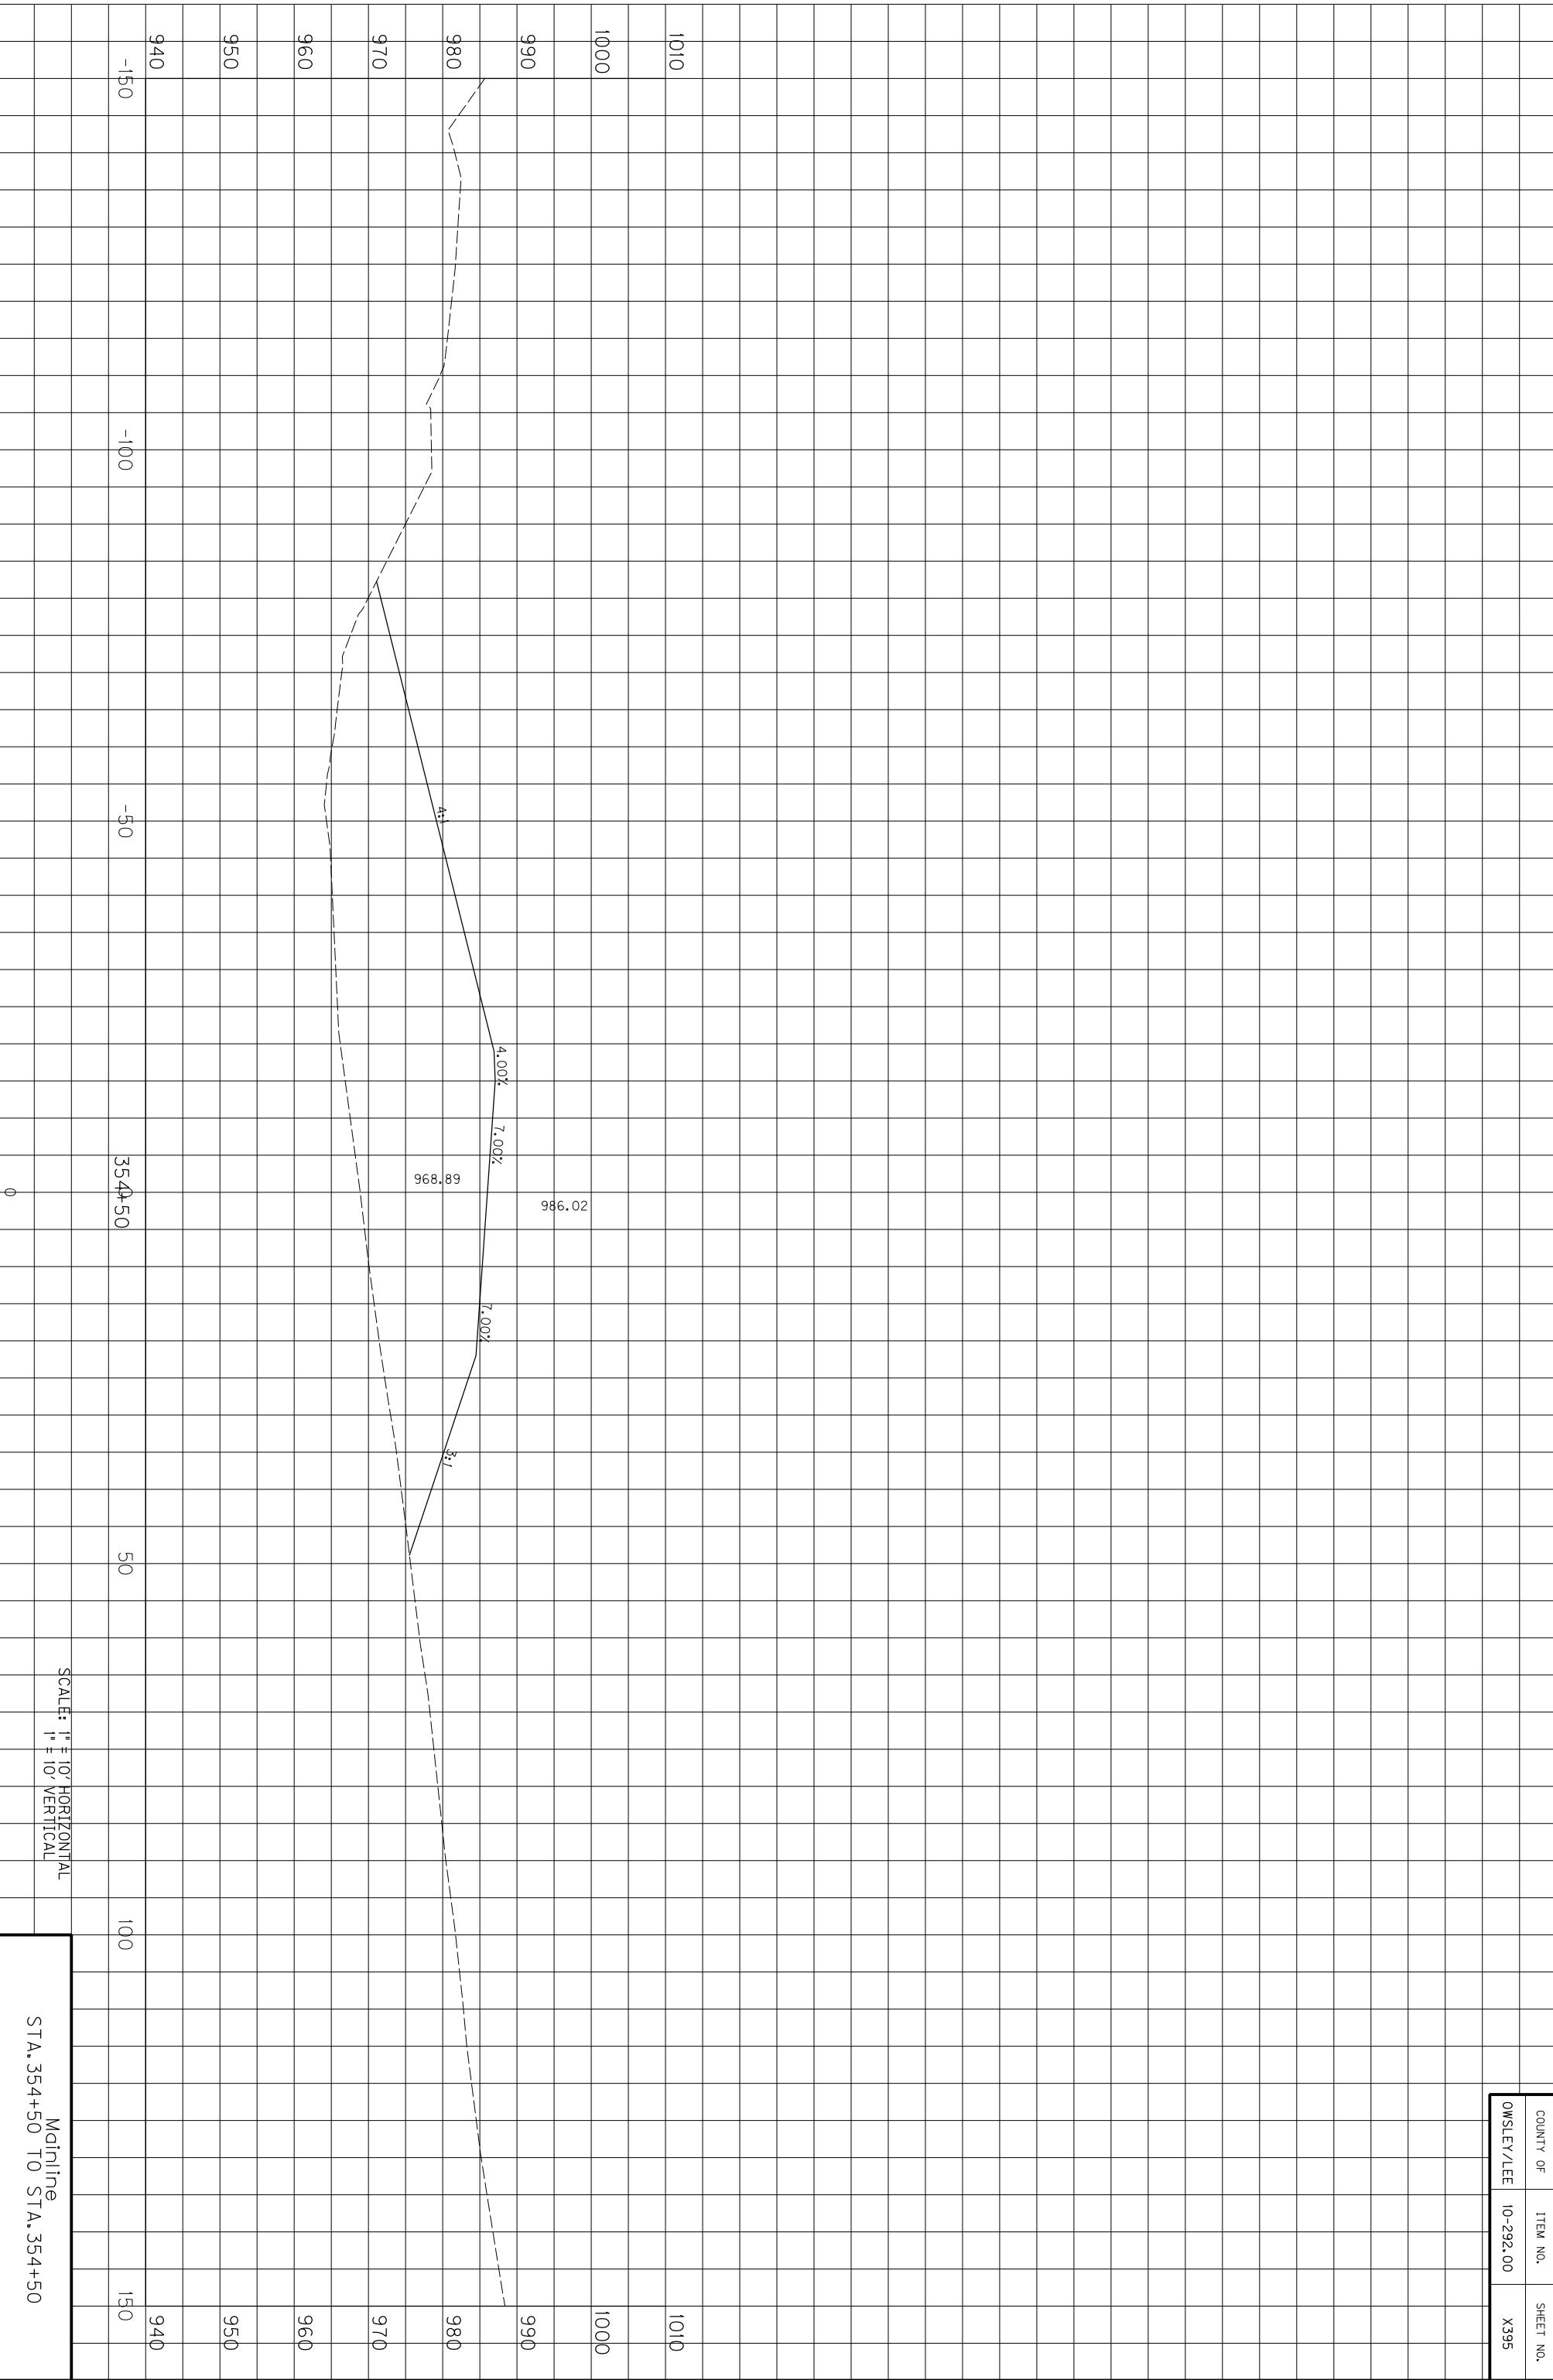

SCALE: 1" = 10' HORIZONTAL
1" = 10' VERTICAL


Mainline
STA. 354+50 TO STA. 354+50

COUNTY OF	ITEM NO.	SHEET NO.
OWSLEY/LEE	10-292.00	X395

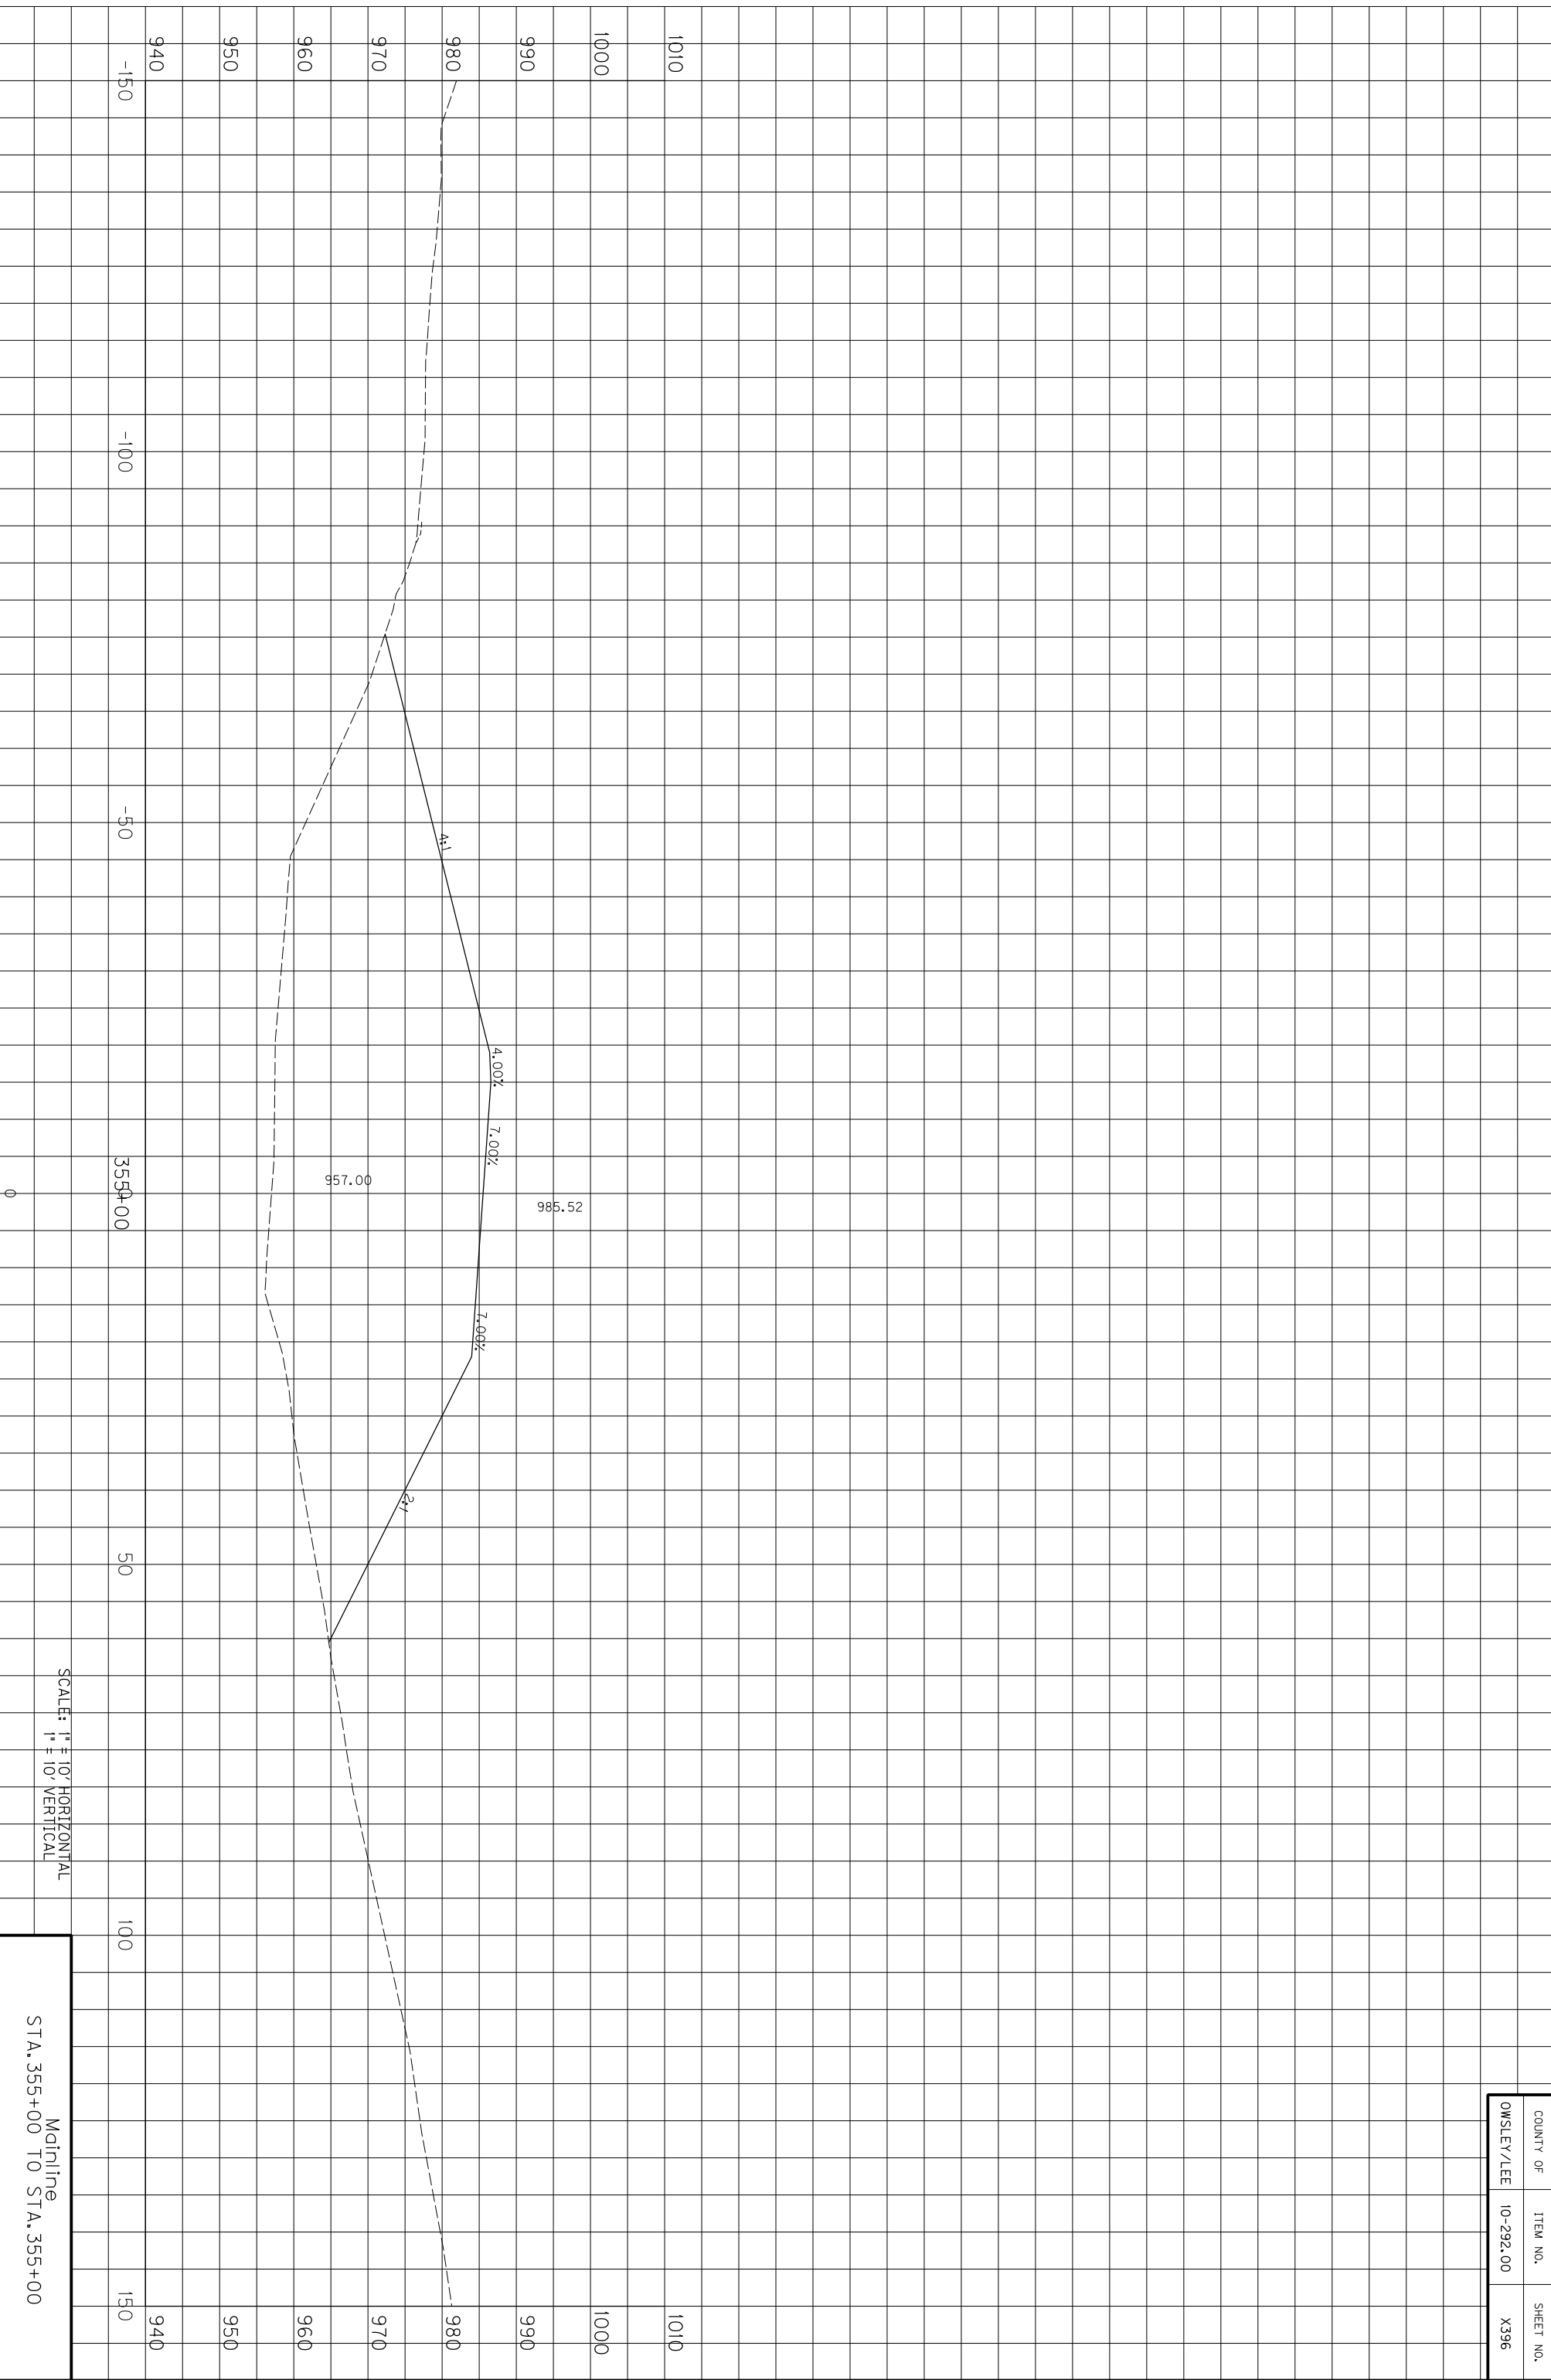

COUNTY OF	ITEM NO.	SHEET NO.
OWSLEY/LEE	10-292.00	X396


Mainline
STA. 355+00 TO STA. 355+00

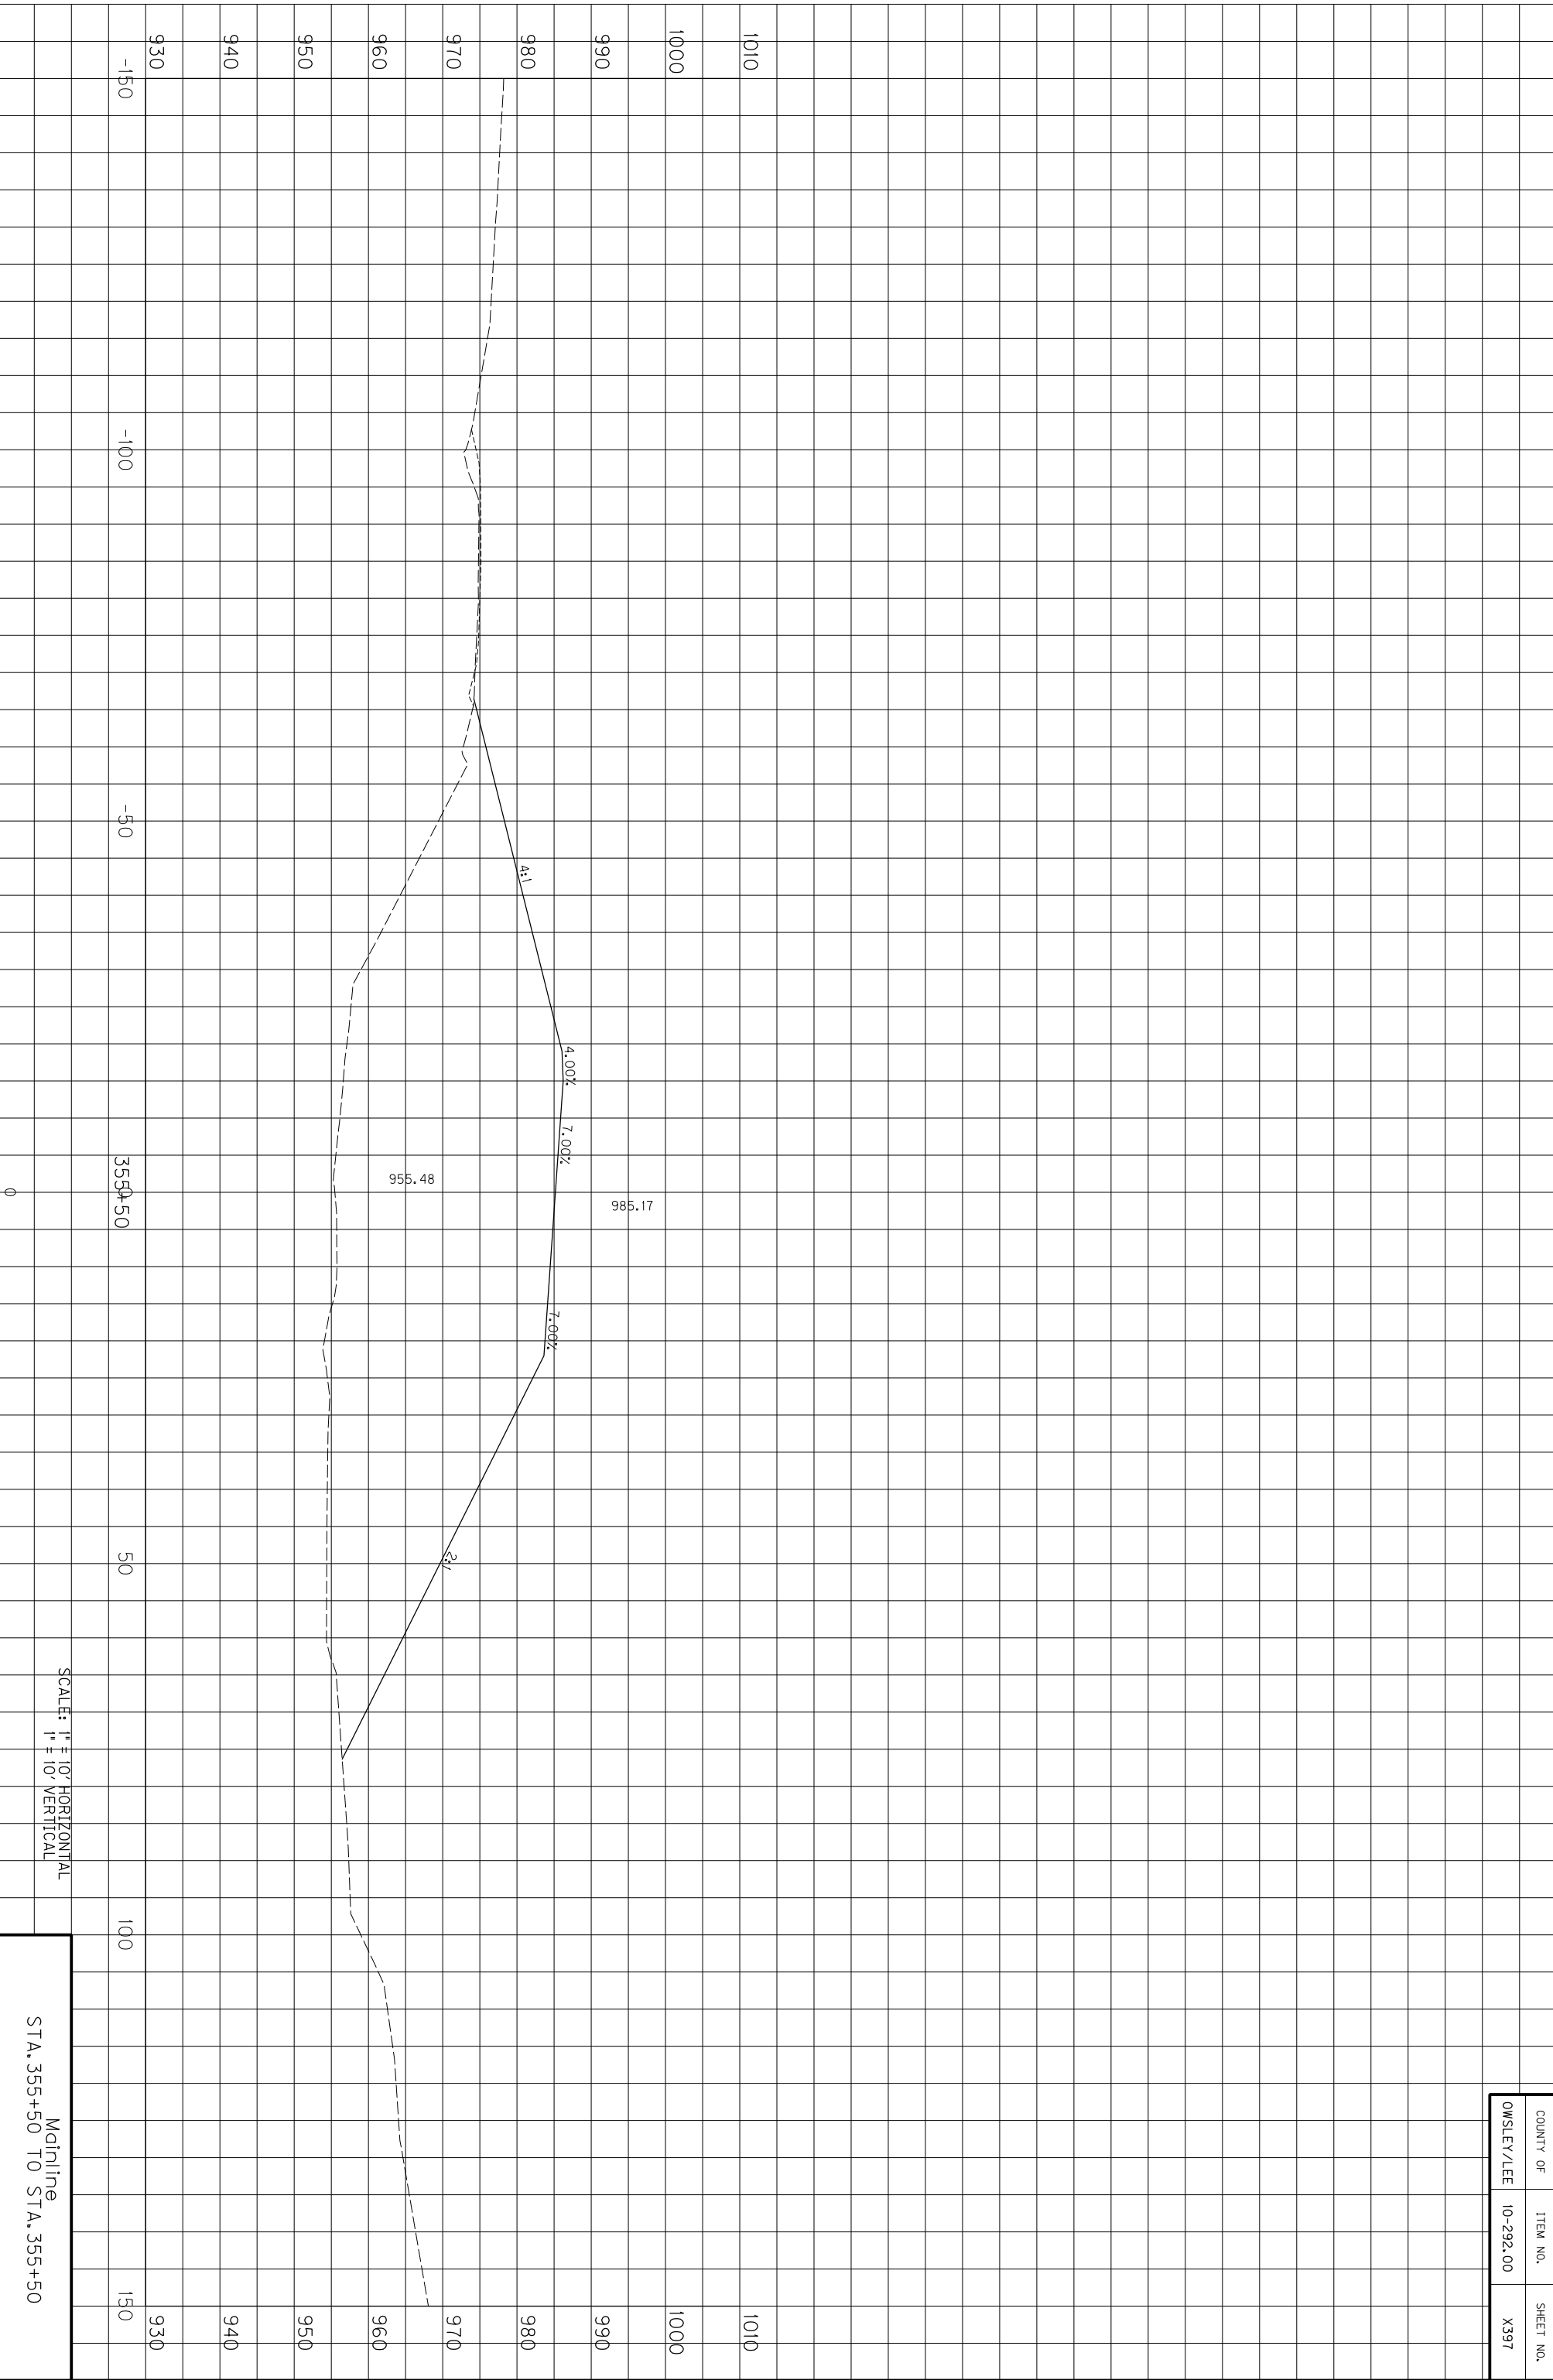

SCALE: 1" = 10' HORIZONTAL
1" = 10' VERTICAL

Mainline
STA. 355+50 TO STA. 355+50


COUNTY OF	ITEM NO.	SHEET NO.
OWSLEY/LEE	10-292.00	X397

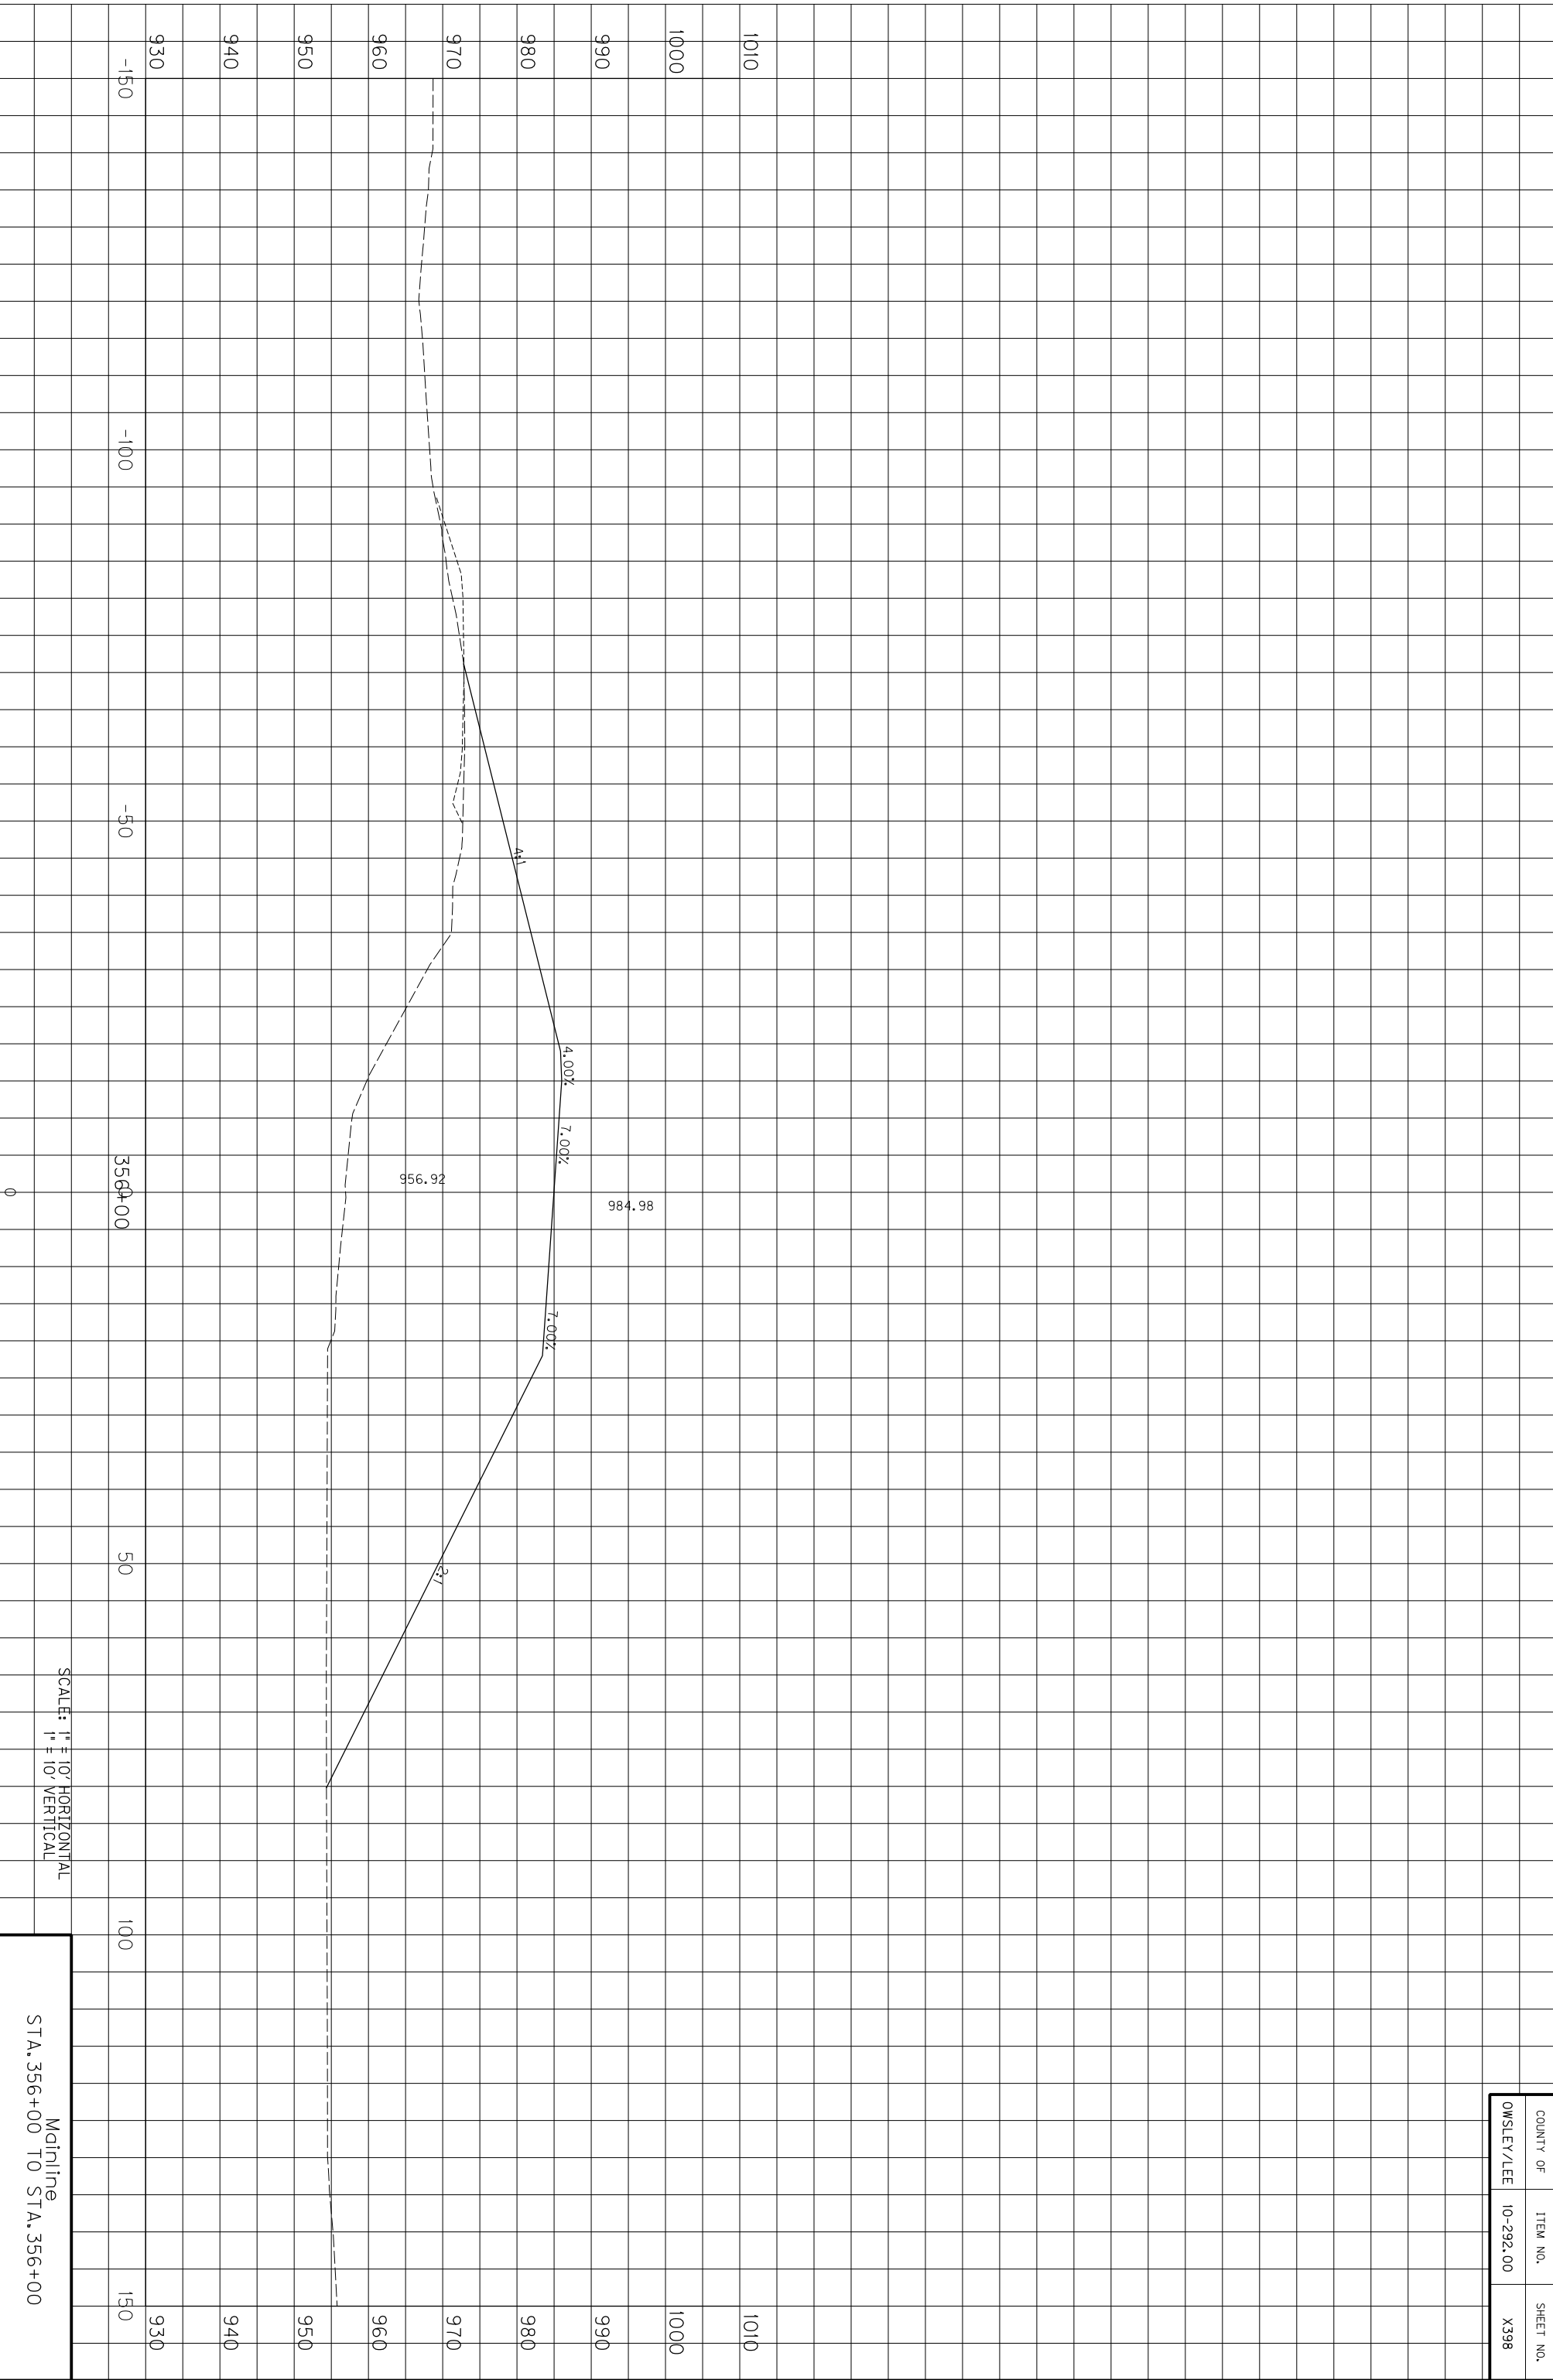

COUNTY OF	ITEM NO.	SHEET NO.
OWSLEY/LEE	10-292.00	X398

SCALE: 1" = 10' HORIZONTAL
1" = 10' VERTICAL


Mainline
STA. 356+00 TO STA. 356+00

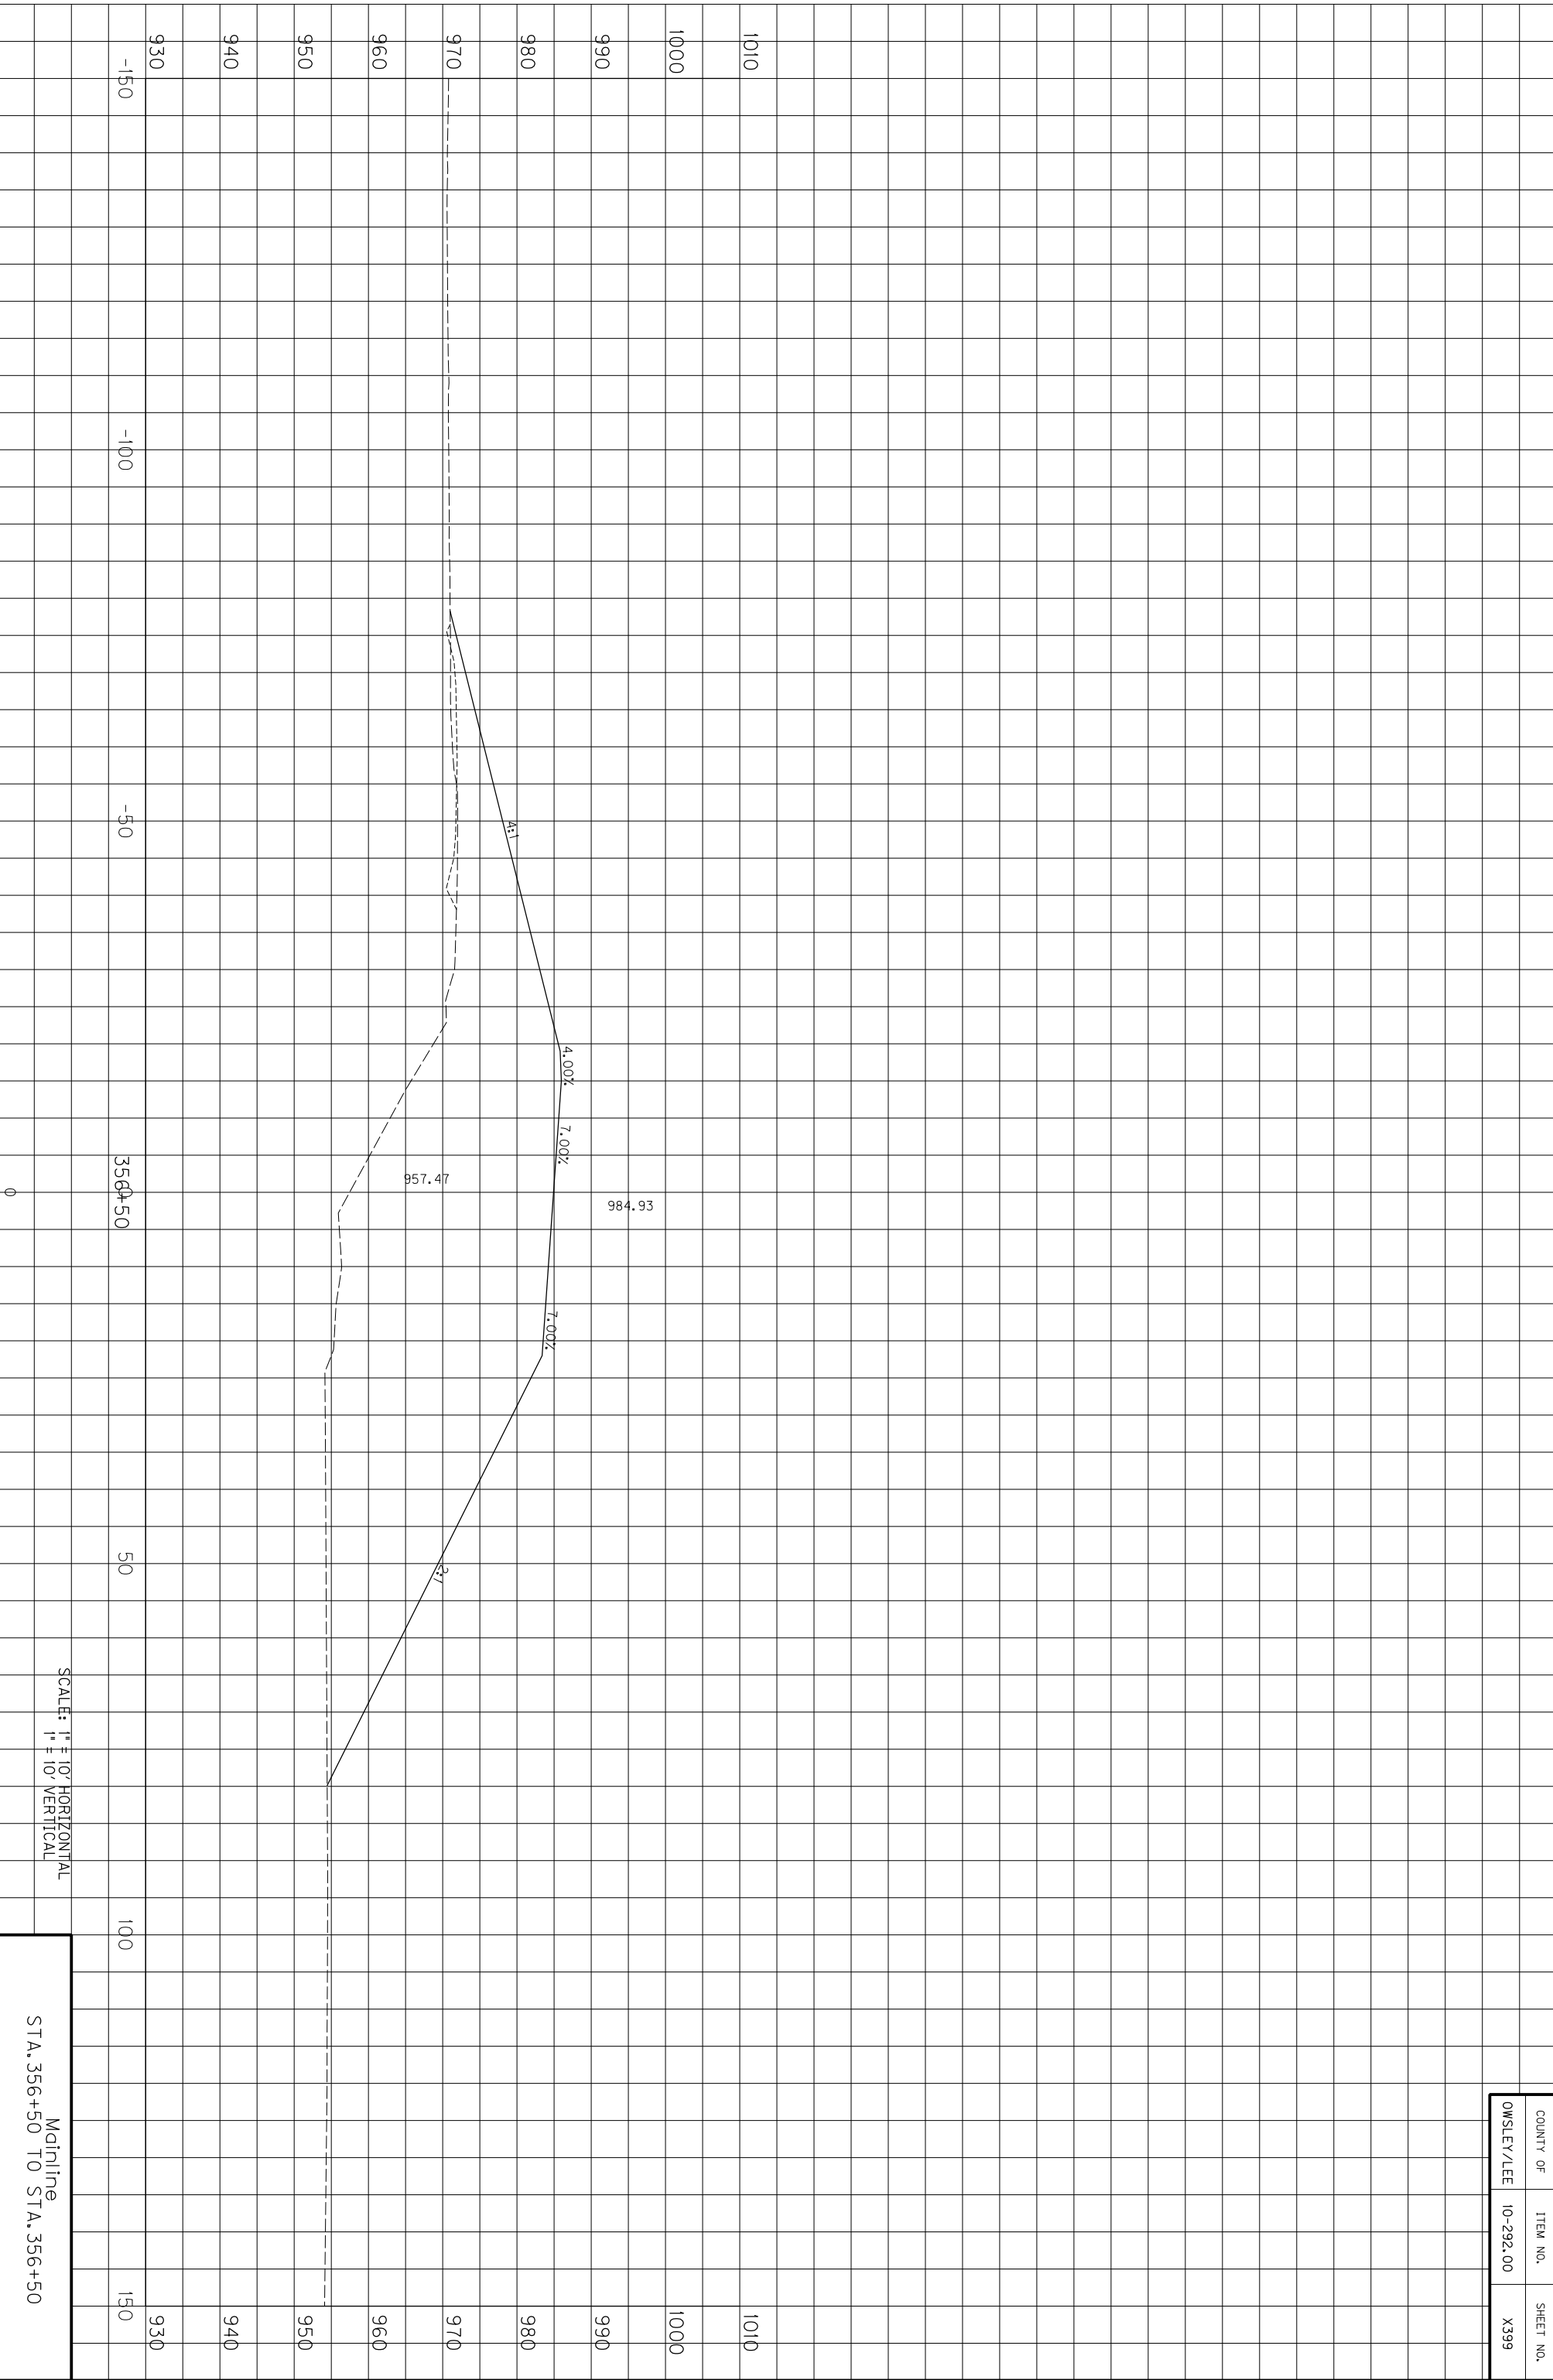

SCALE: 1" = 10' HORIZONTAL
1" = 10' VERTICAL

Mainline
STA. 356+50 TO STA. 356+50


COUNTY OF	ITEM NO.	SHEET NO.
OWSLEY/LEE	10-292.00	X399

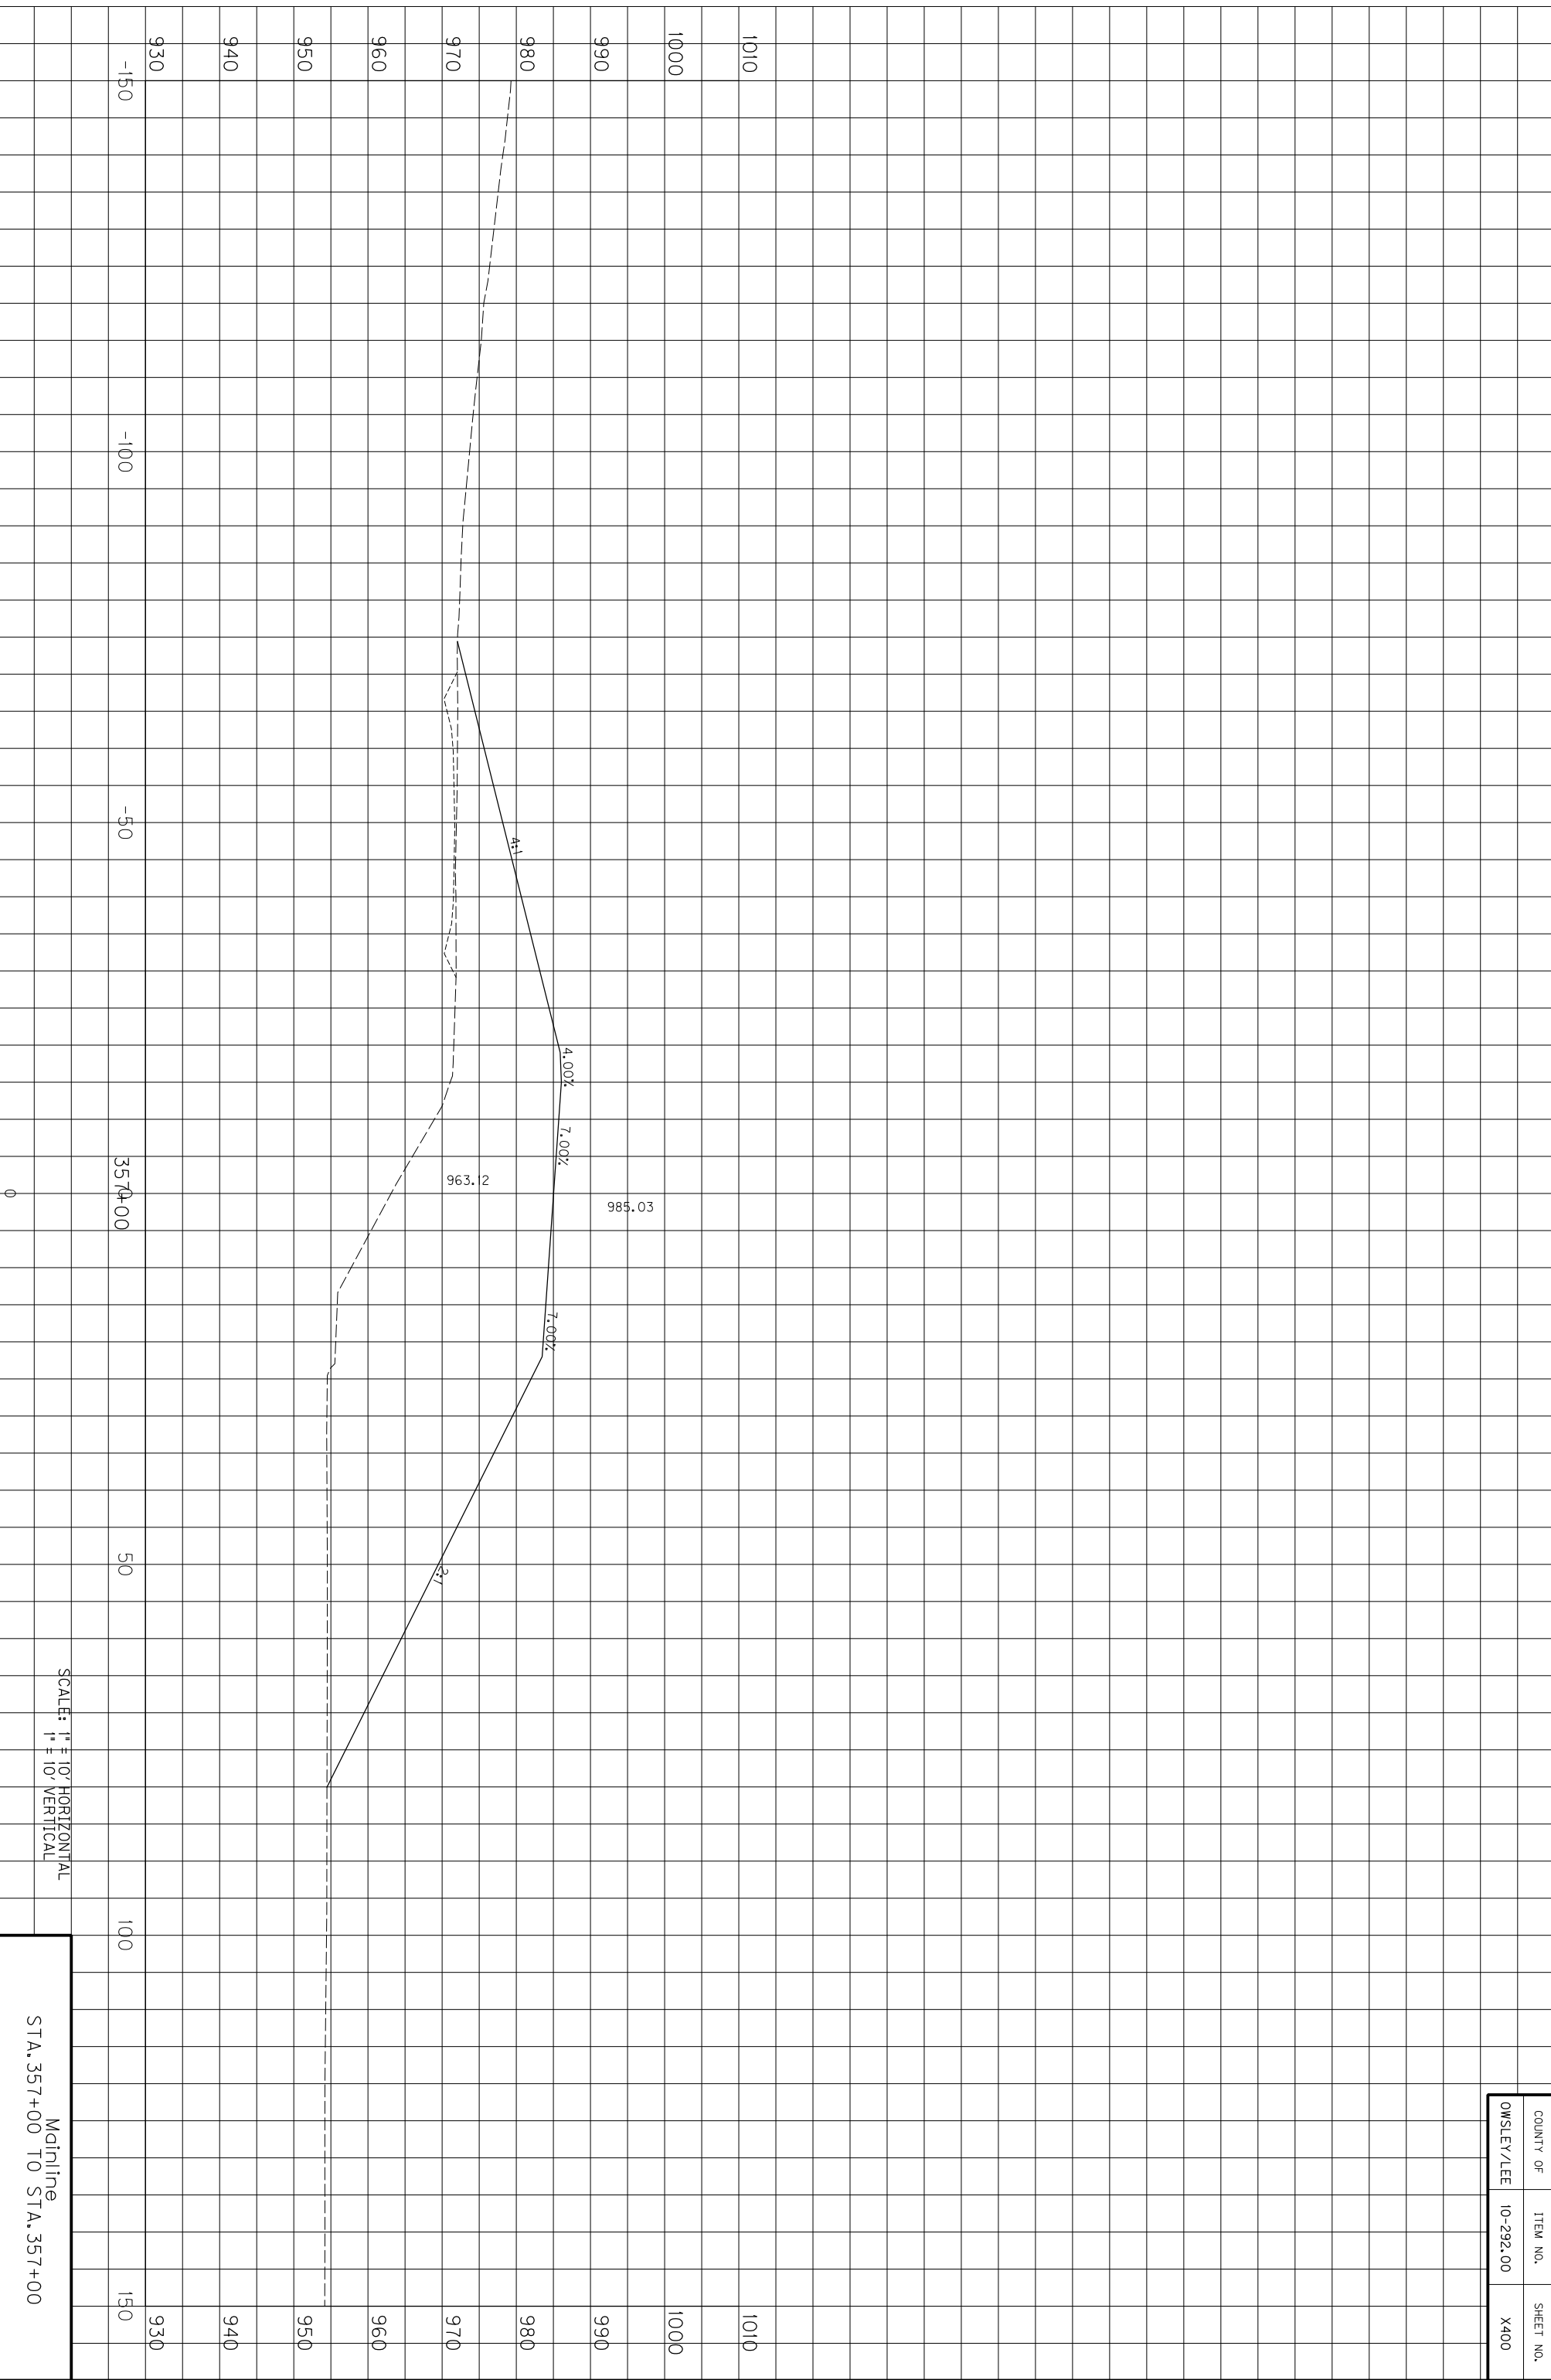

SCALE: 1" = 10' HORIZONTAL
1" = 10' VERTICAL

Mainline
STA. 357+00 TO STA. 357+00


COUNTY OF	ITEM NO.	SHEET NO.
OWSLEY/LEE	10-292.00	X400

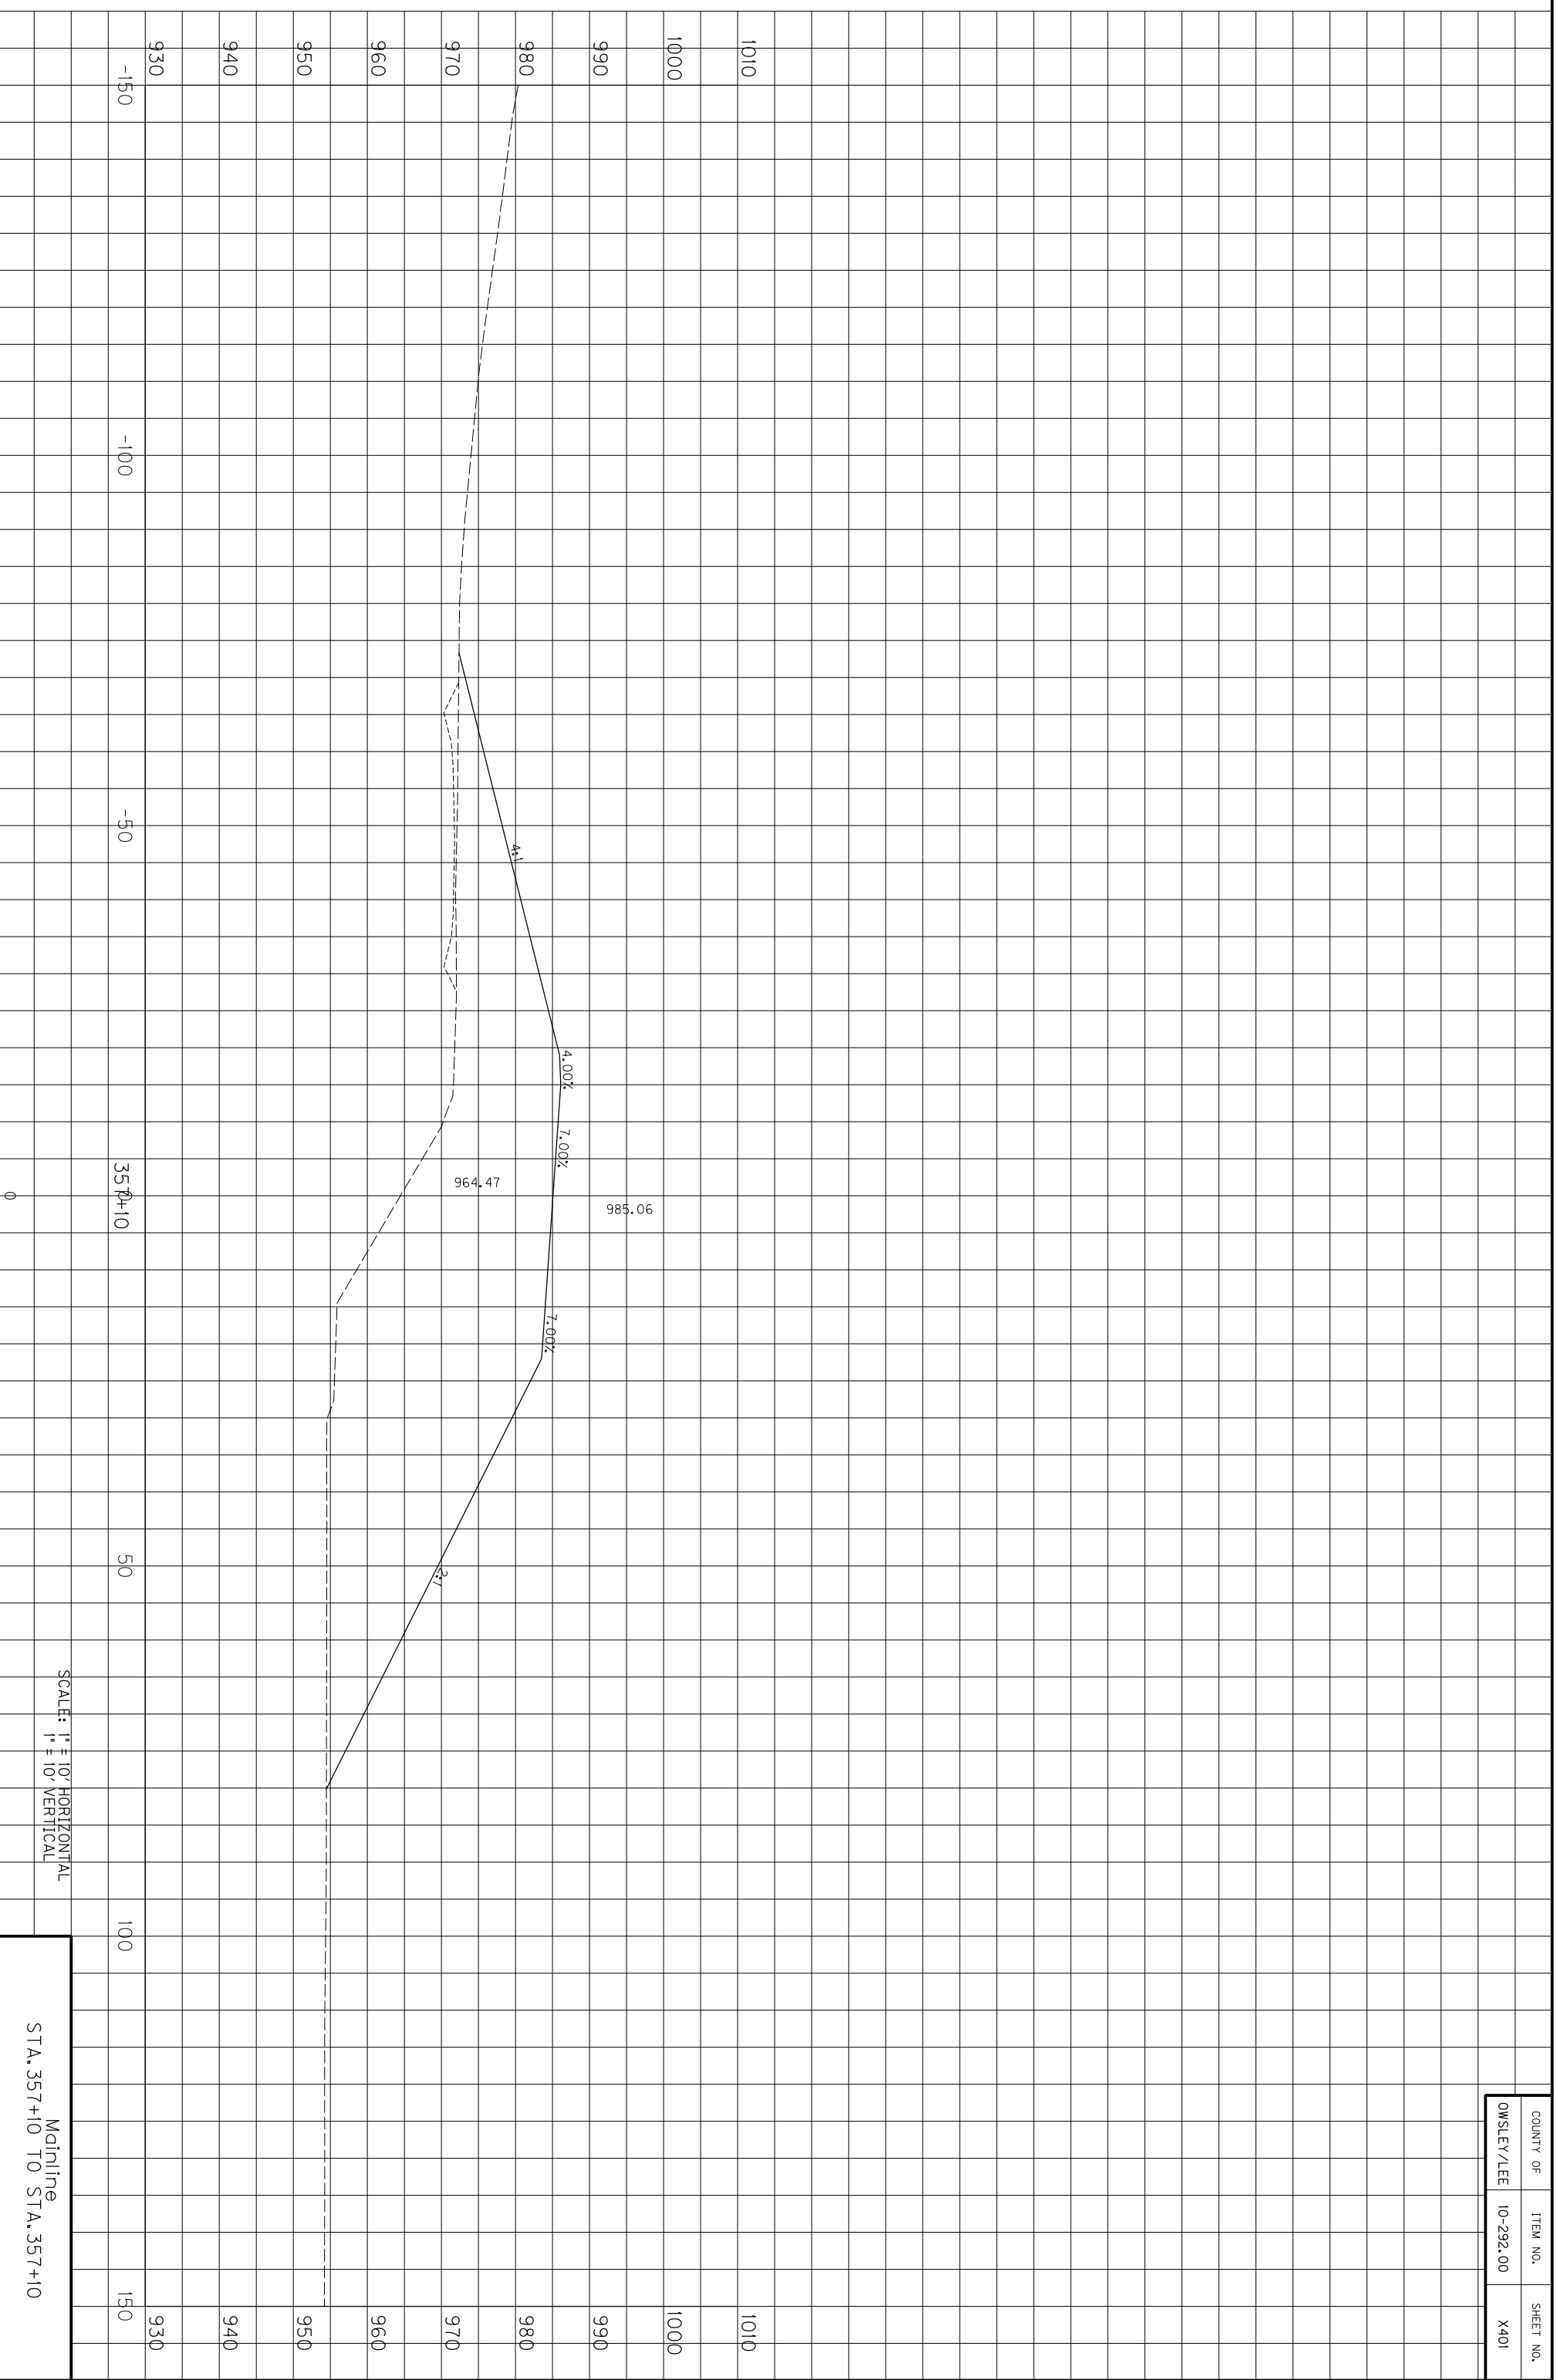

SCALE: 1" = 10' HORIZONTAL
1" = 10' VERTICAL

Mainline
STA. 357+10 TO STA. 357+10


COUNTY OF	ITEM NO.	SHEET NO.
OWSLEY/LEE	10-292.00	X401

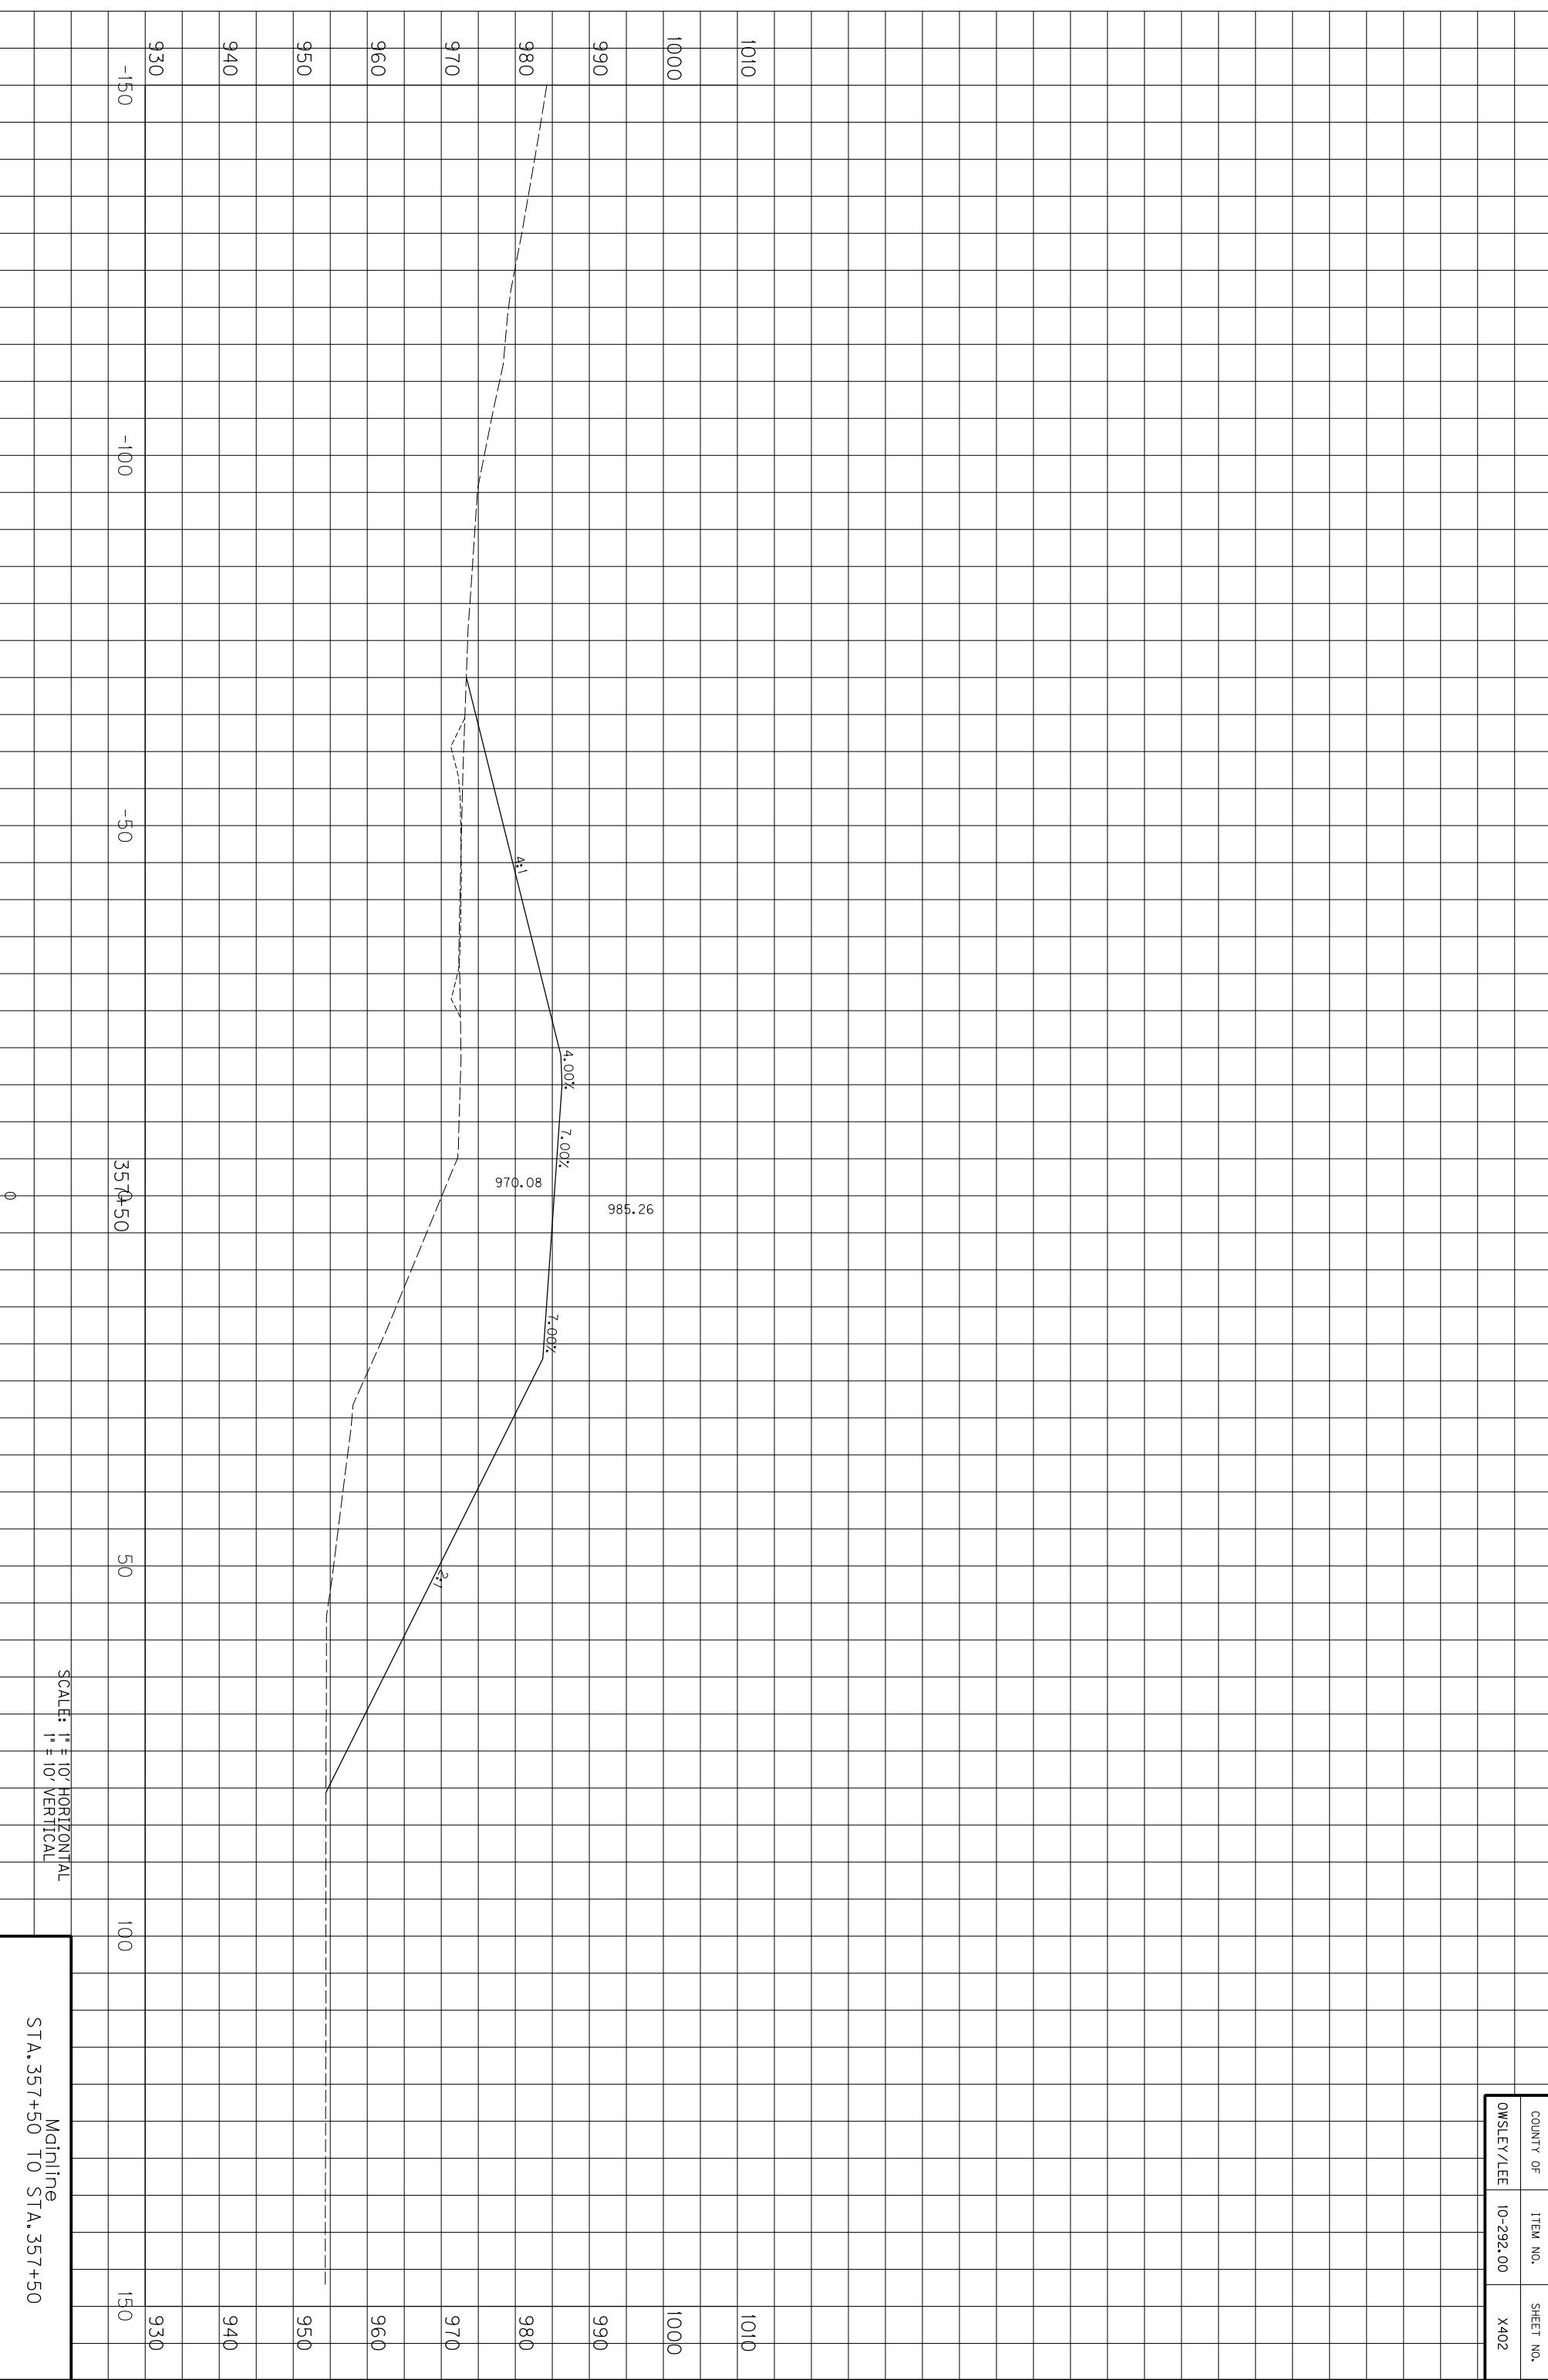

SCALE: 1" = 10' HORIZONTAL
1" = 10' VERTICAL

Mainline
STA. 357+50 TO STA. 357+50


COUNTY OF	ITEM NO.	SHEET NO.
OWSLEY/LEE	10-292.00	X402

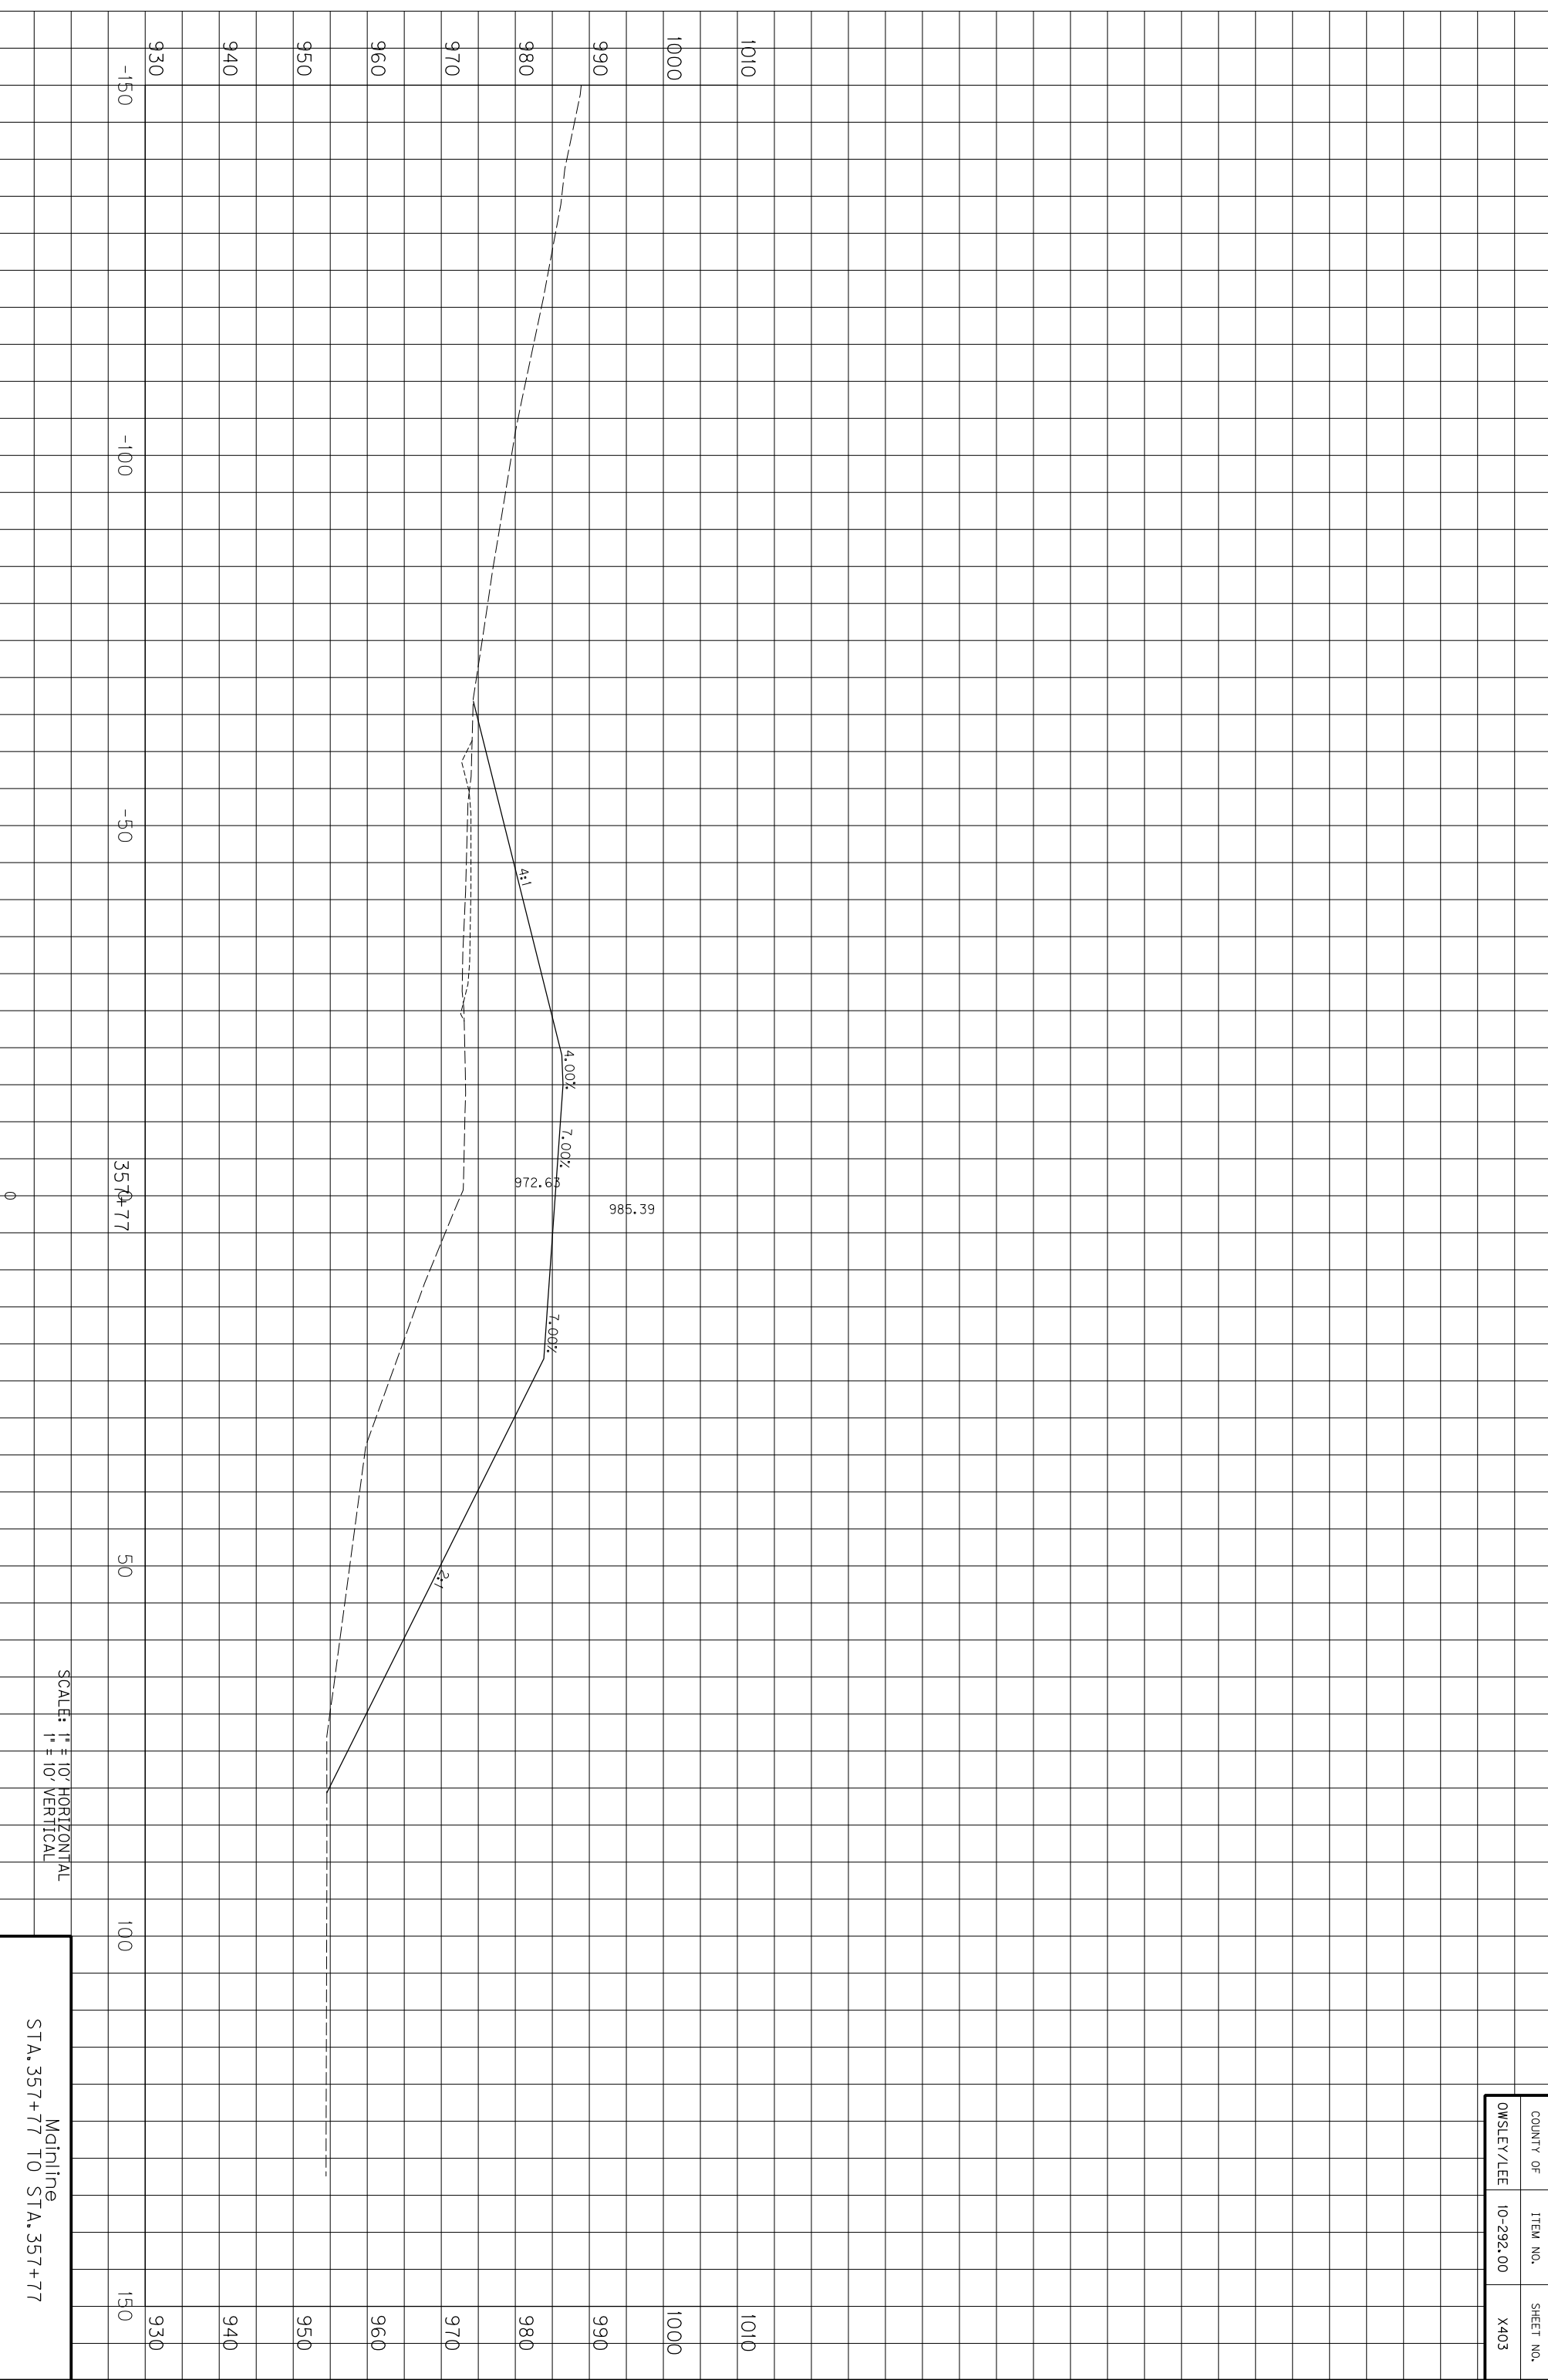

SCALE: 1" = 10' HORIZONTAL
1" = 10' VERTICAL

Mainline
STA. 357+77 TO STA. 357+77


COUNTY OF	ITEM NO.	SHEET NO.
OWSLEY/LEE	10-292.00	X403

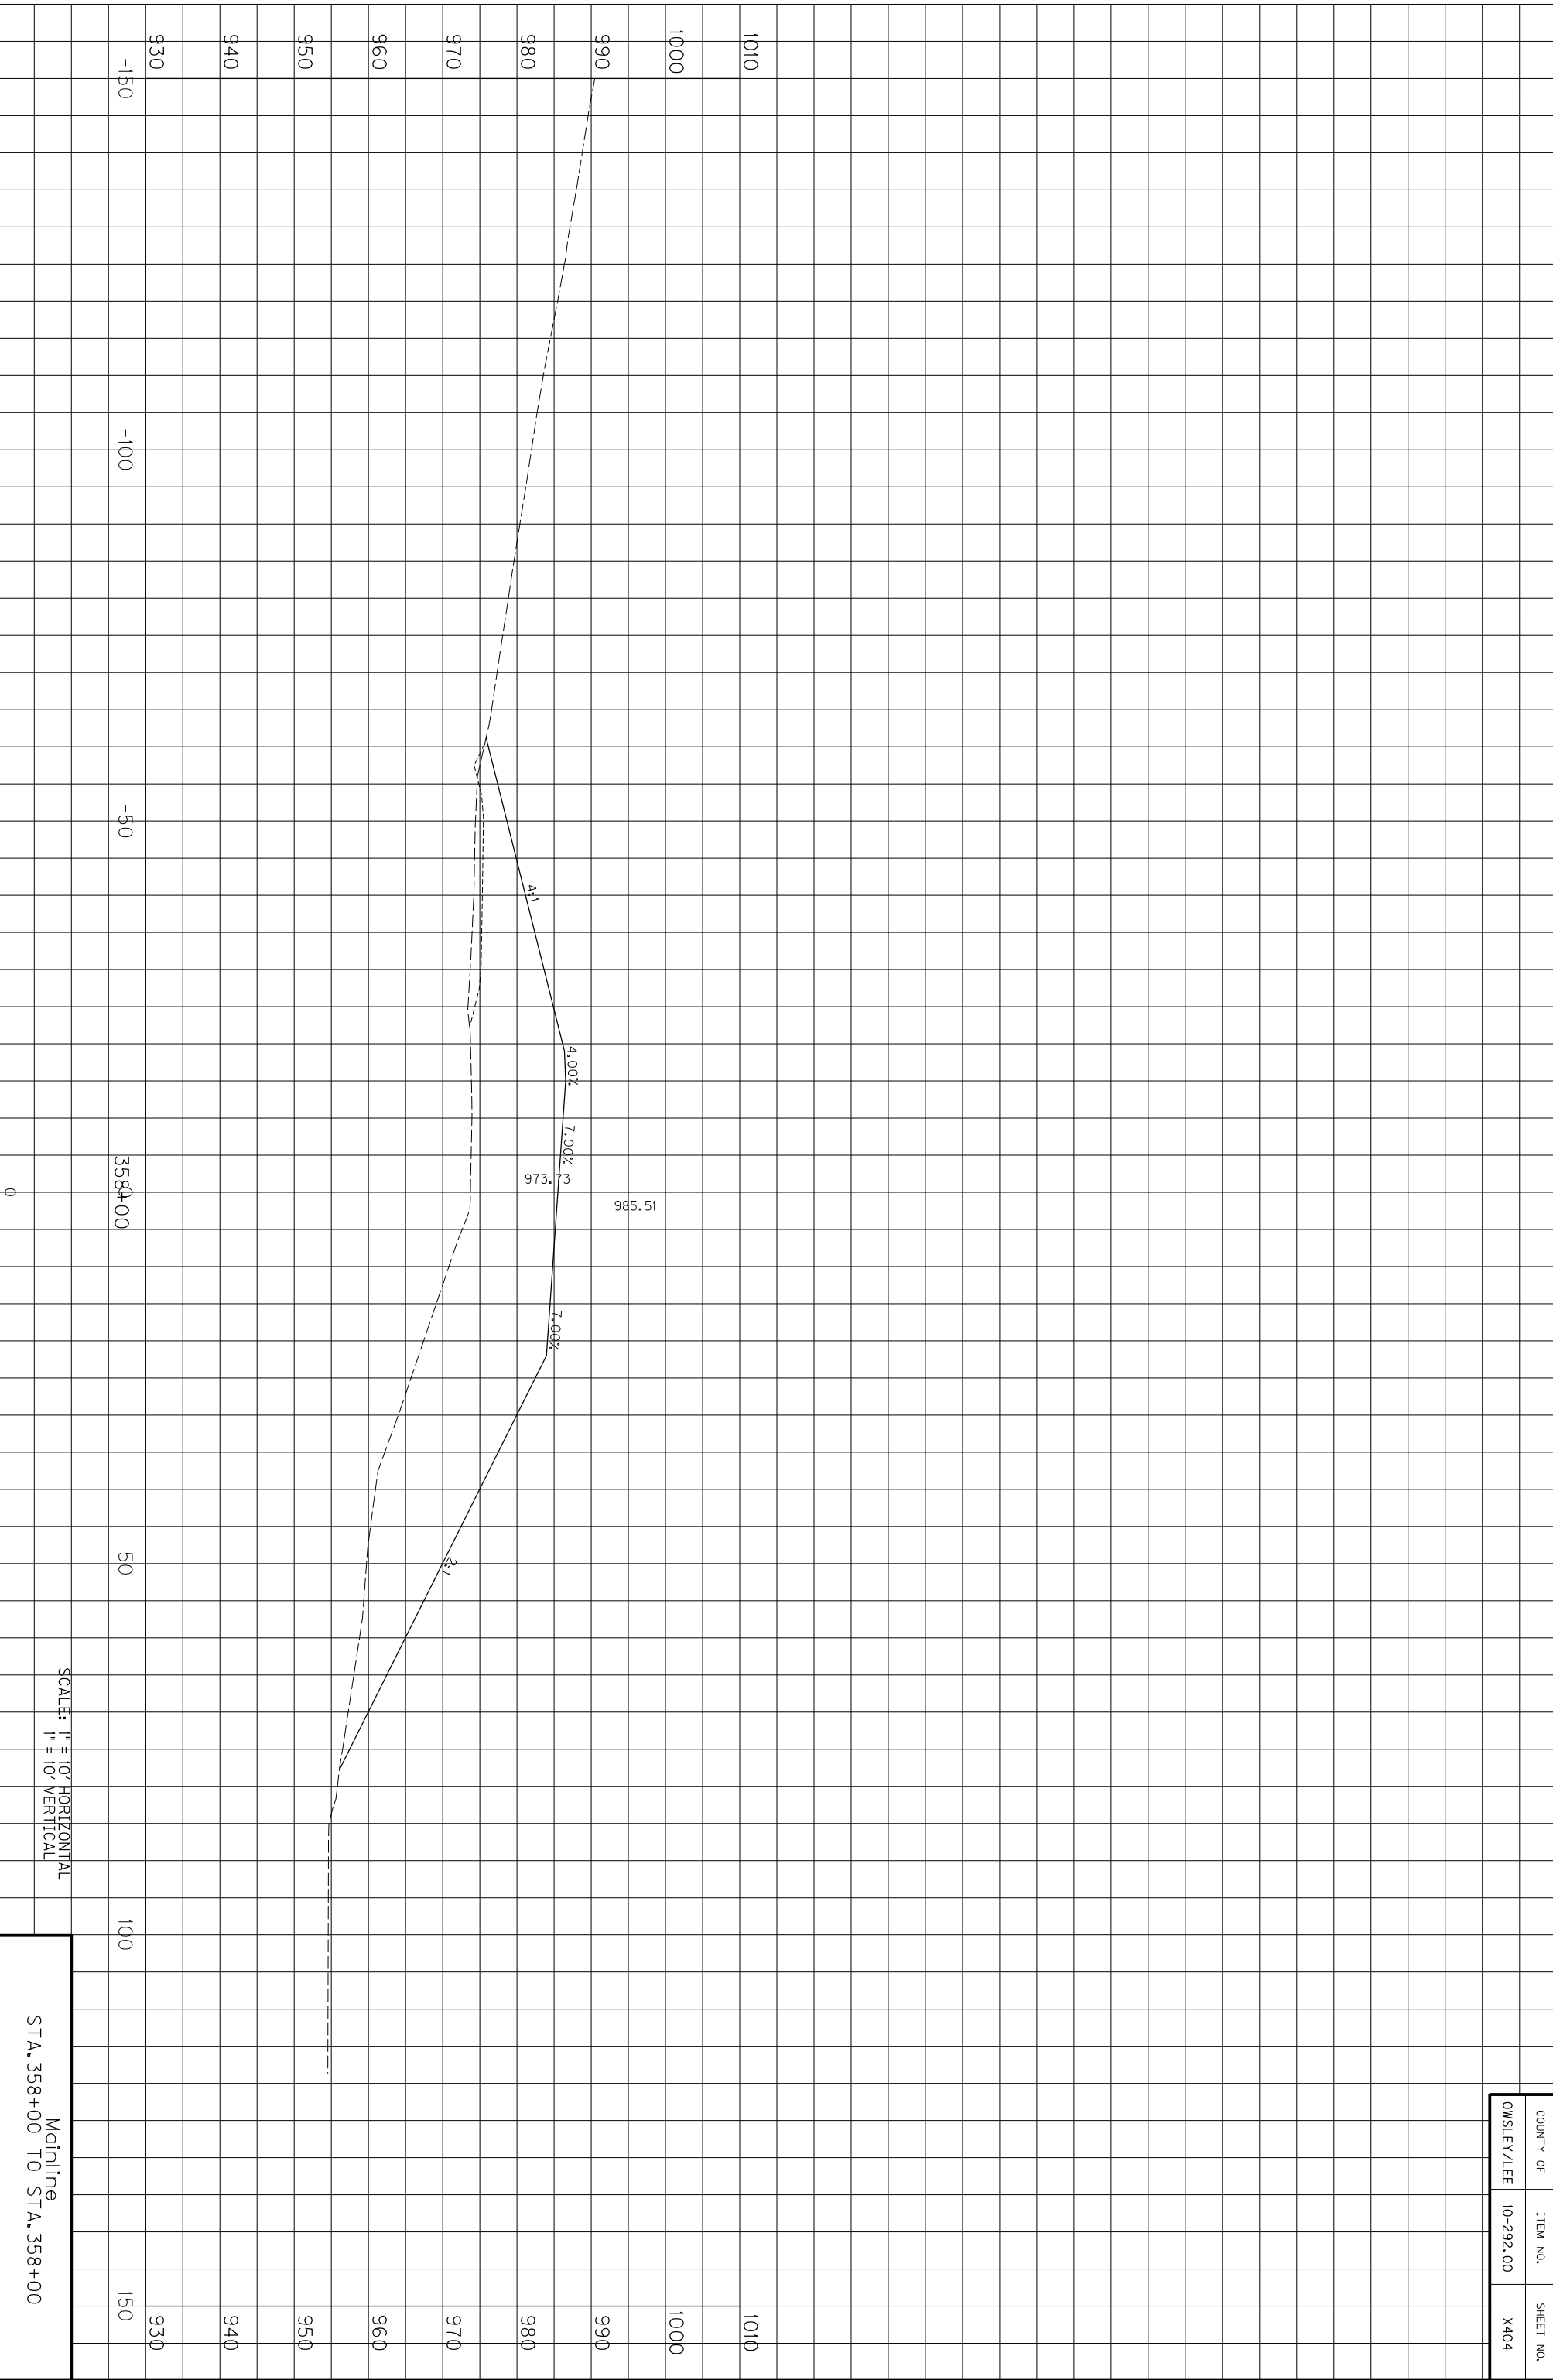

SCALE: 1" = 10' HORIZONTAL
1" = 10' VERTICAL

Mainline
STA. 358+00 TO STA. 358+00


COUNTY OF	ITEM NO.	SHEET NO.
OWSLEY/LEE	10-292.00	X404

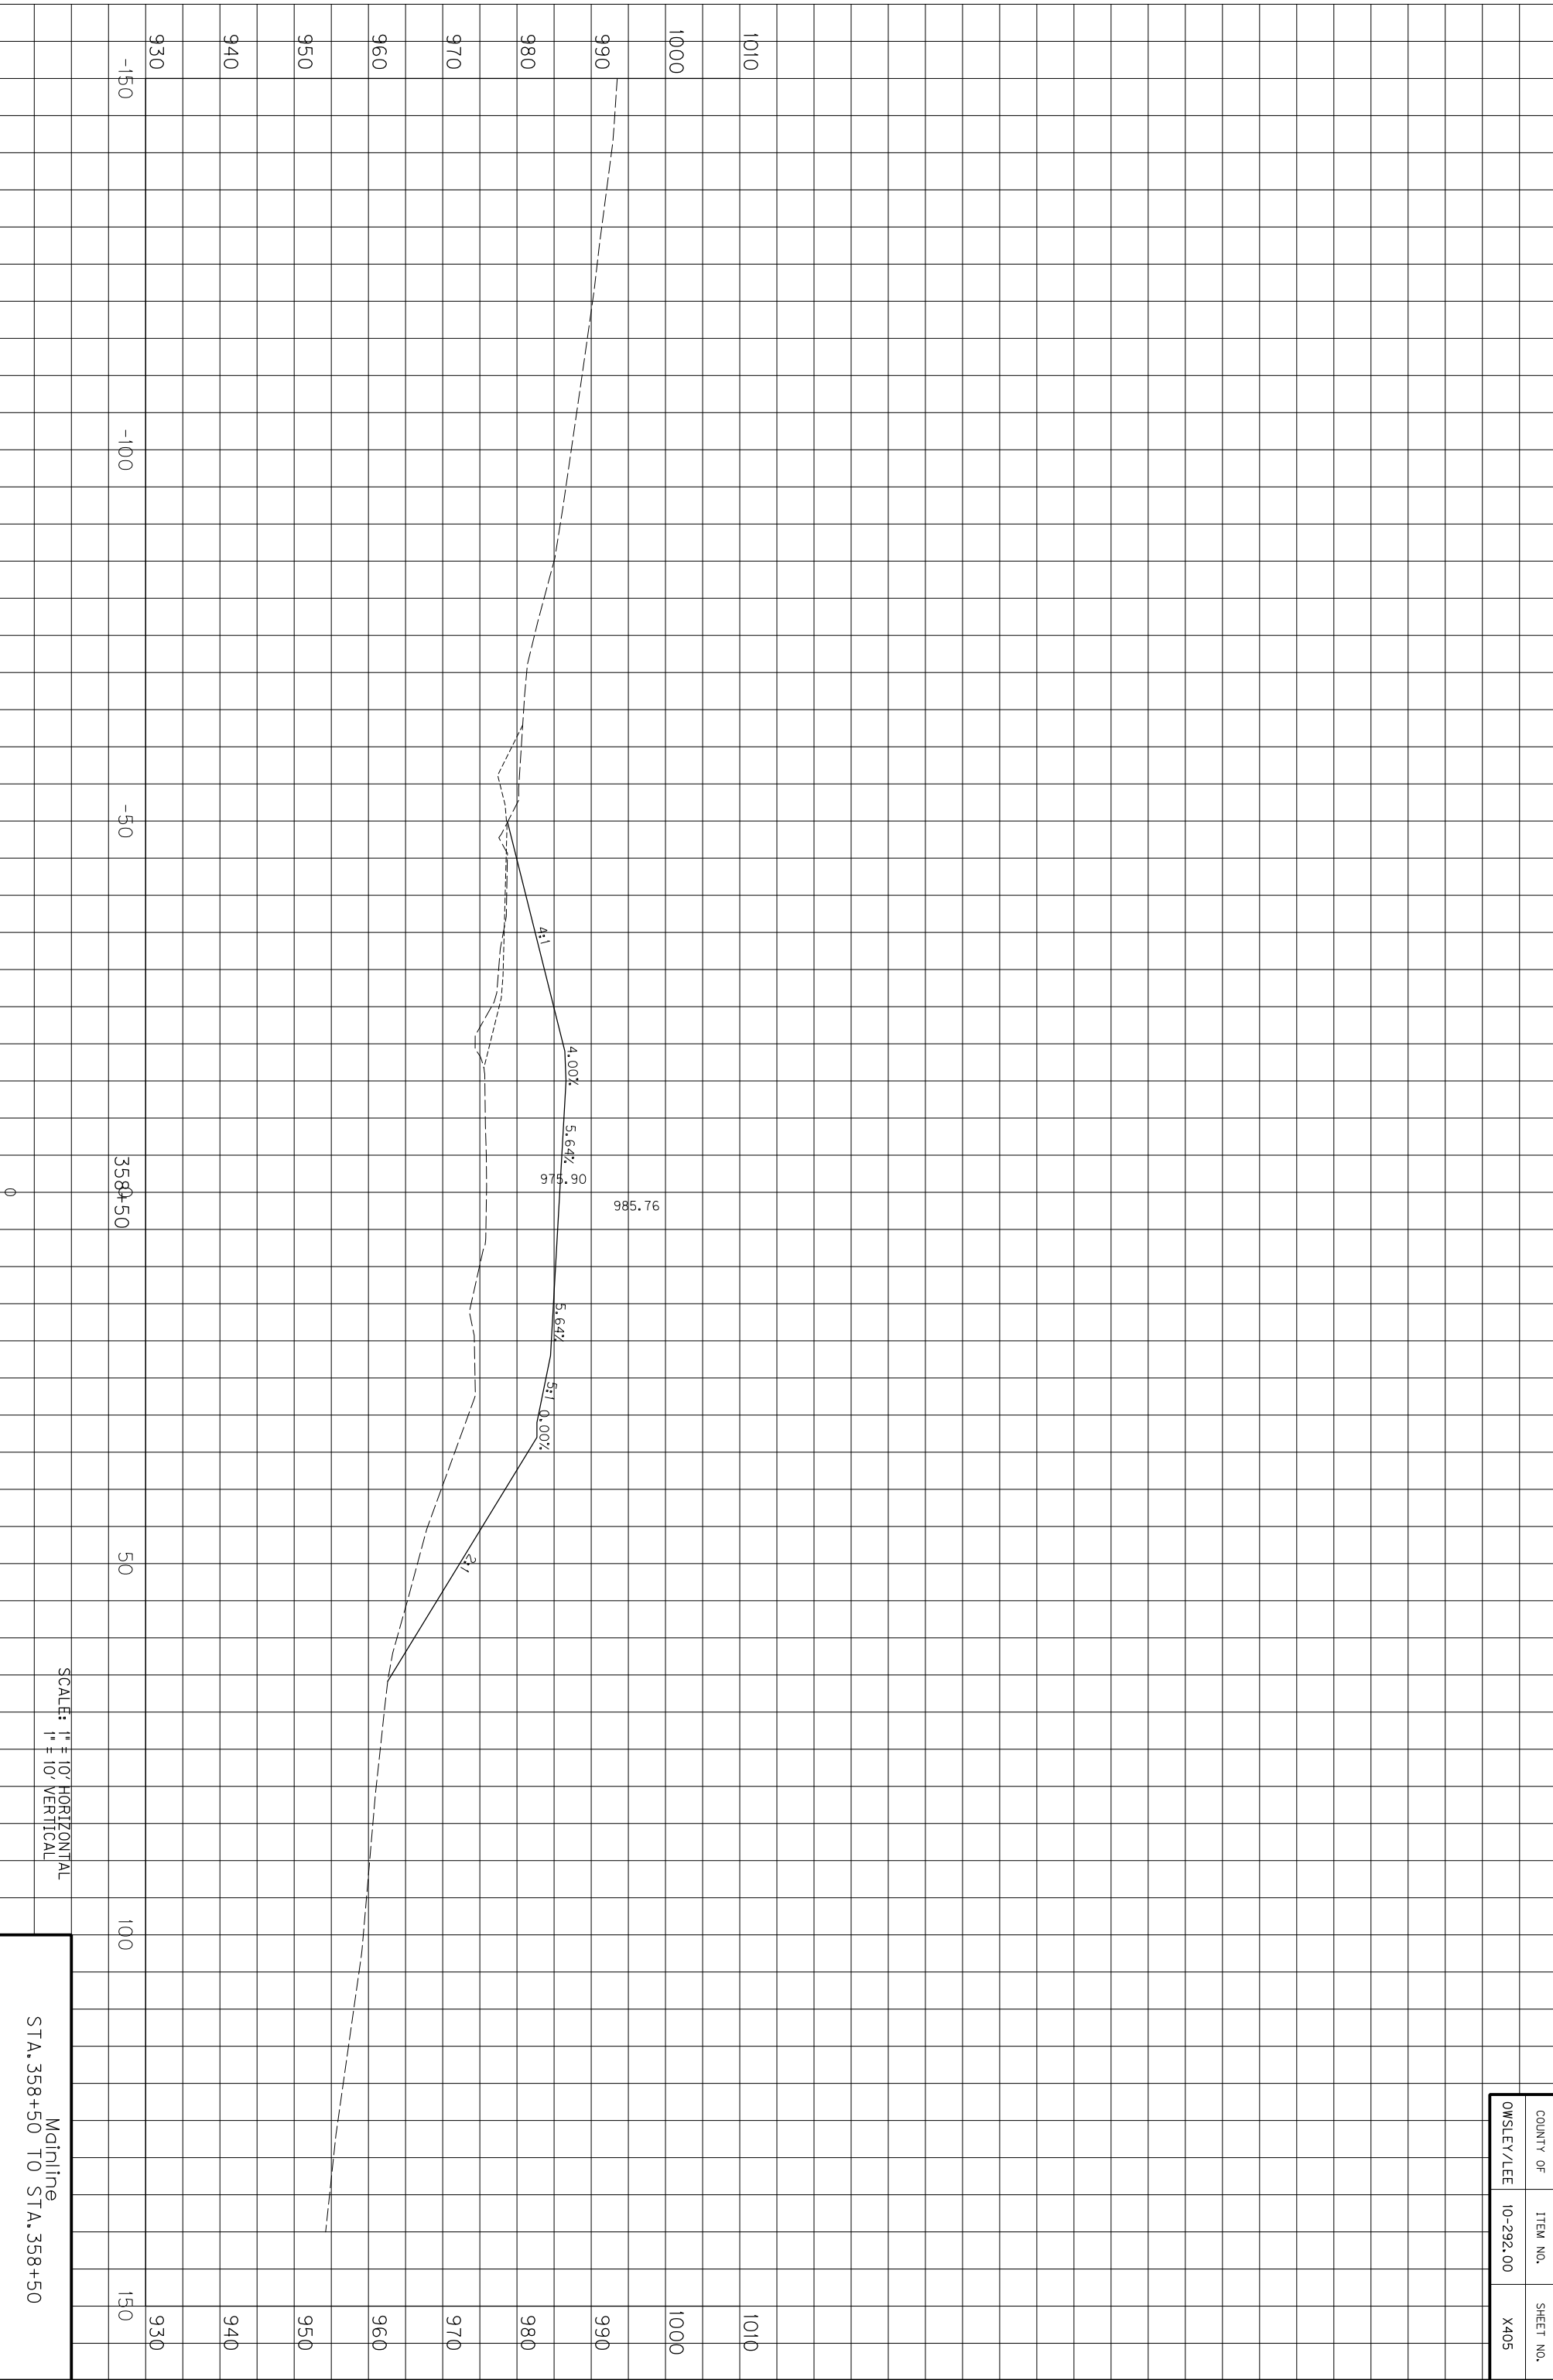

SCALE: 1" = 10' HORIZONTAL
1" = 10' VERTICAL

Mainline
STA. 358+50 TO STA. 358+50


COUNTY OF	ITEM NO.	SHEET NO.
OWSLEY/LEE	10-292.00	X405

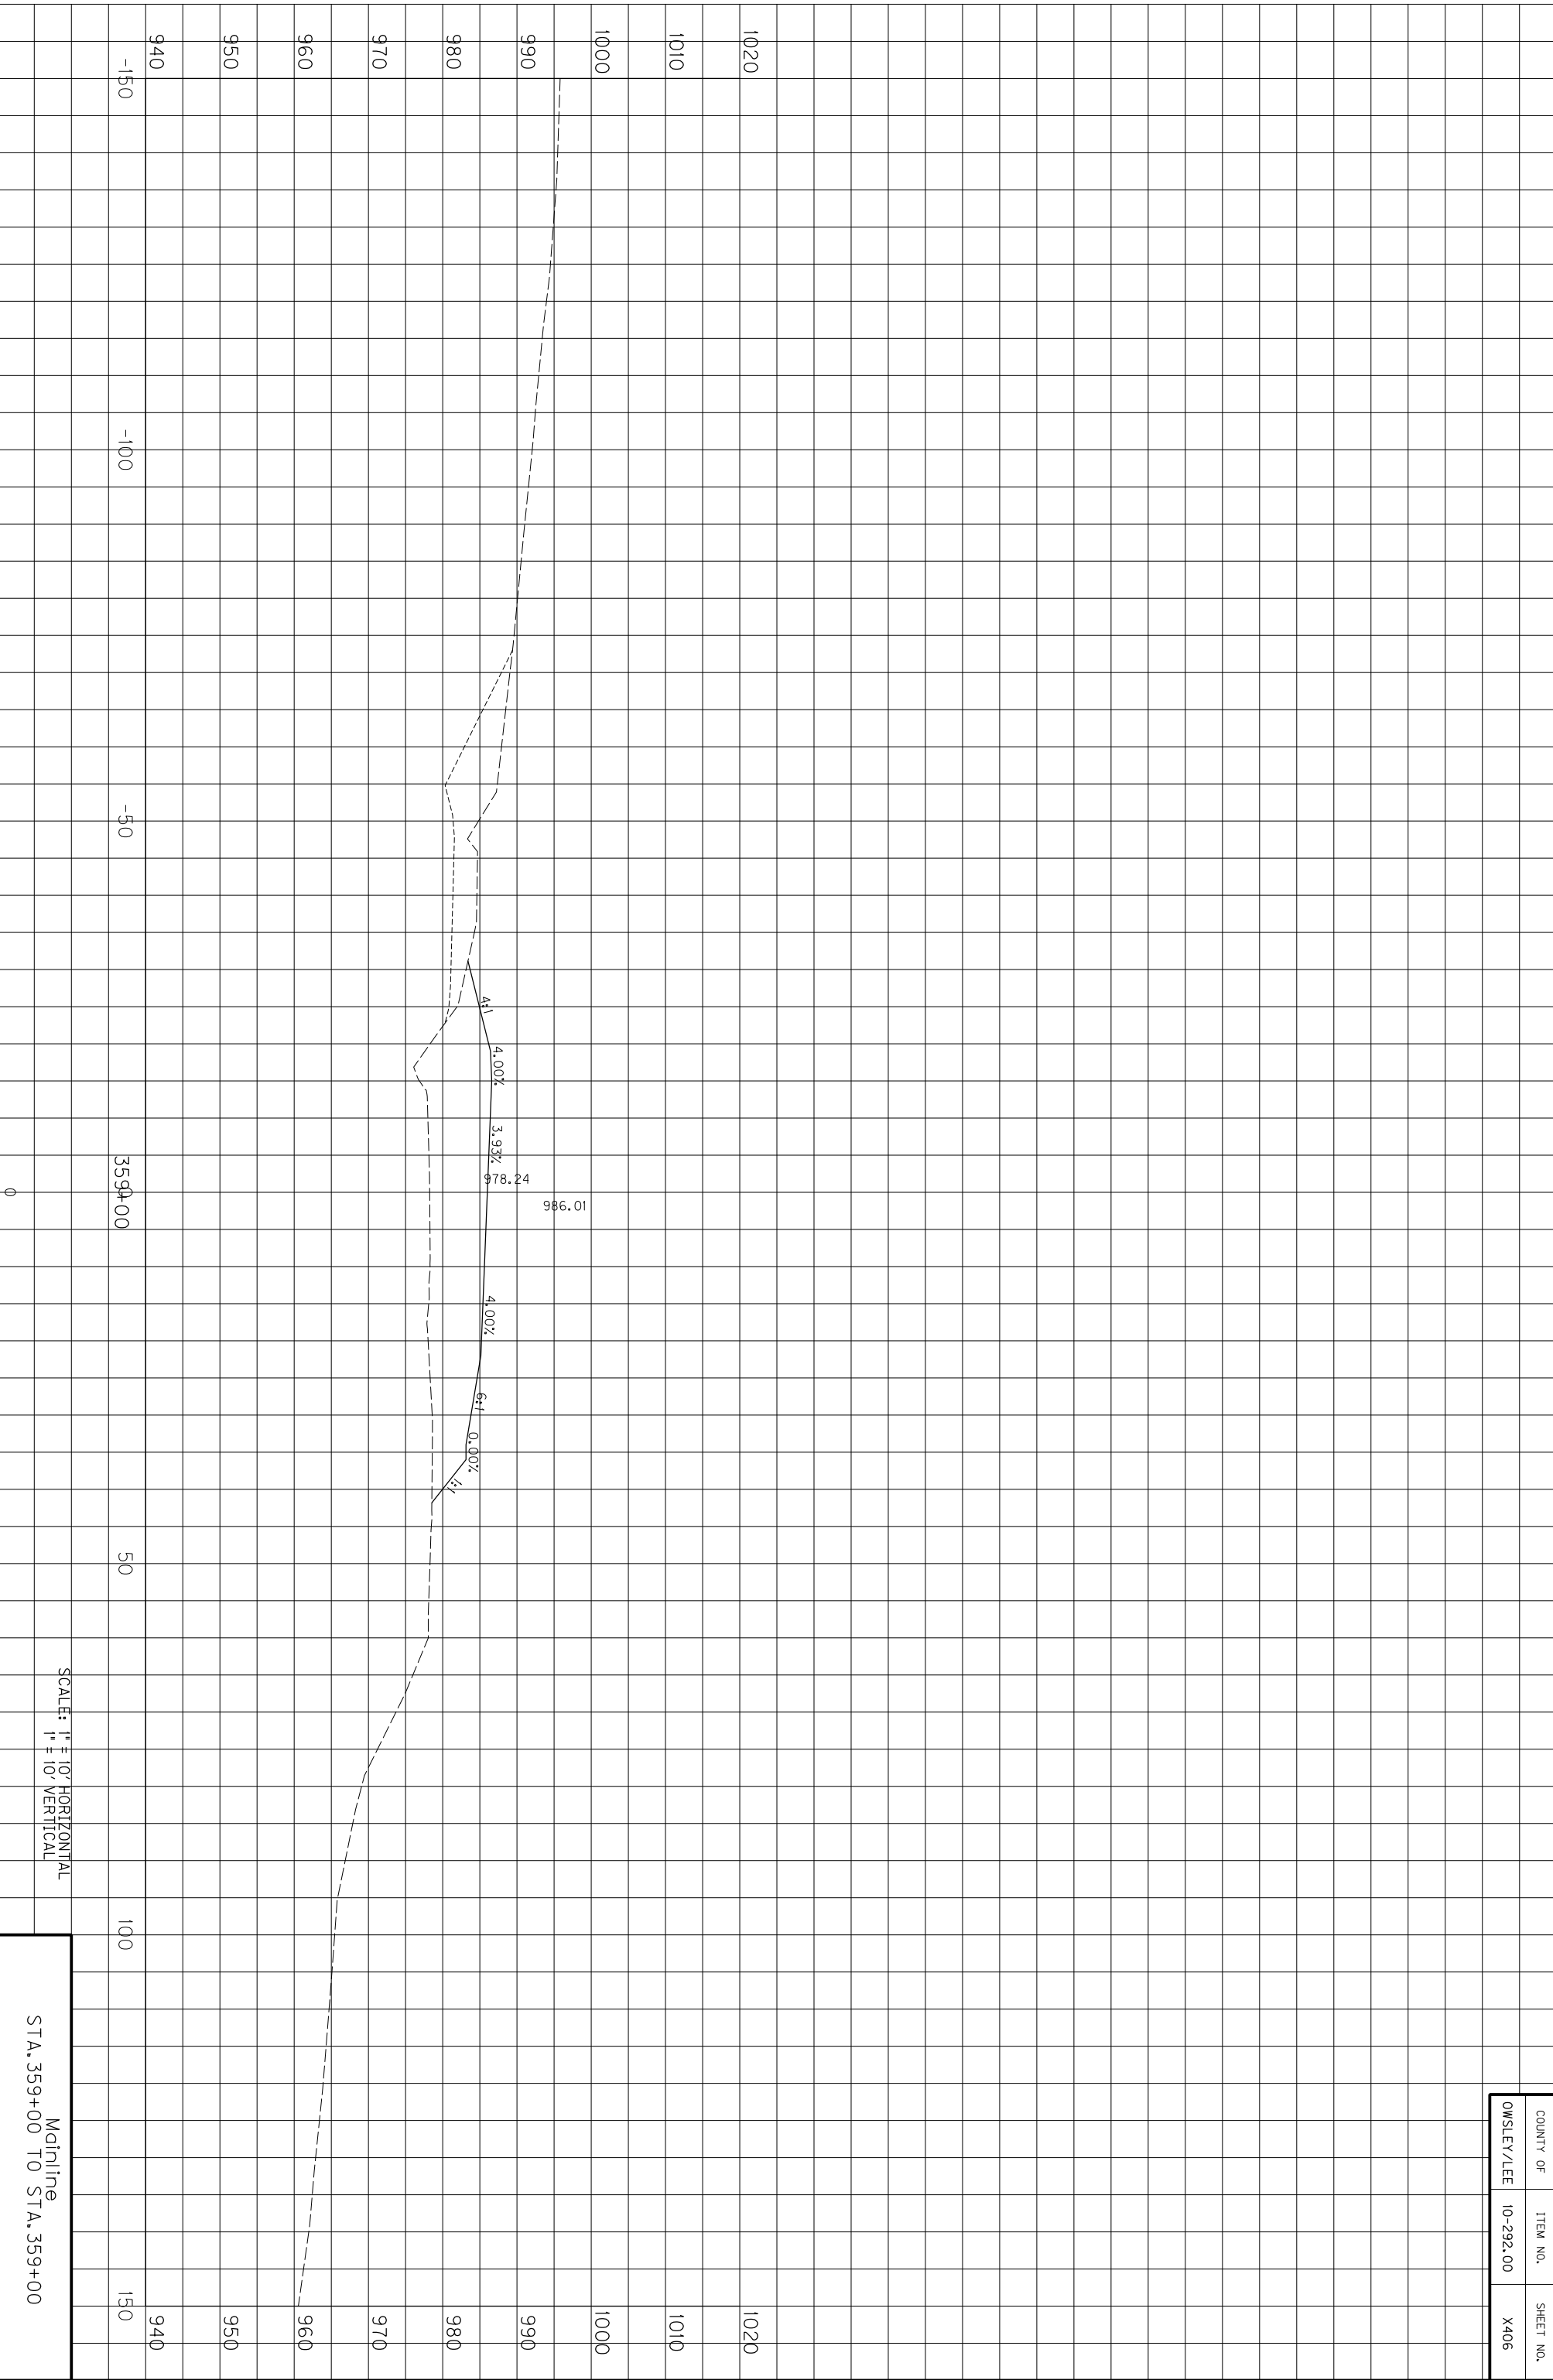

SCALE: 1" = 10' HORIZONTAL
1" = 10' VERTICAL

Mainline
STA. 359+00 TO STA. 359+00


COUNTY OF	ITEM NO.	SHEET NO.
OWSLEY/LEE	10-292.00	X406

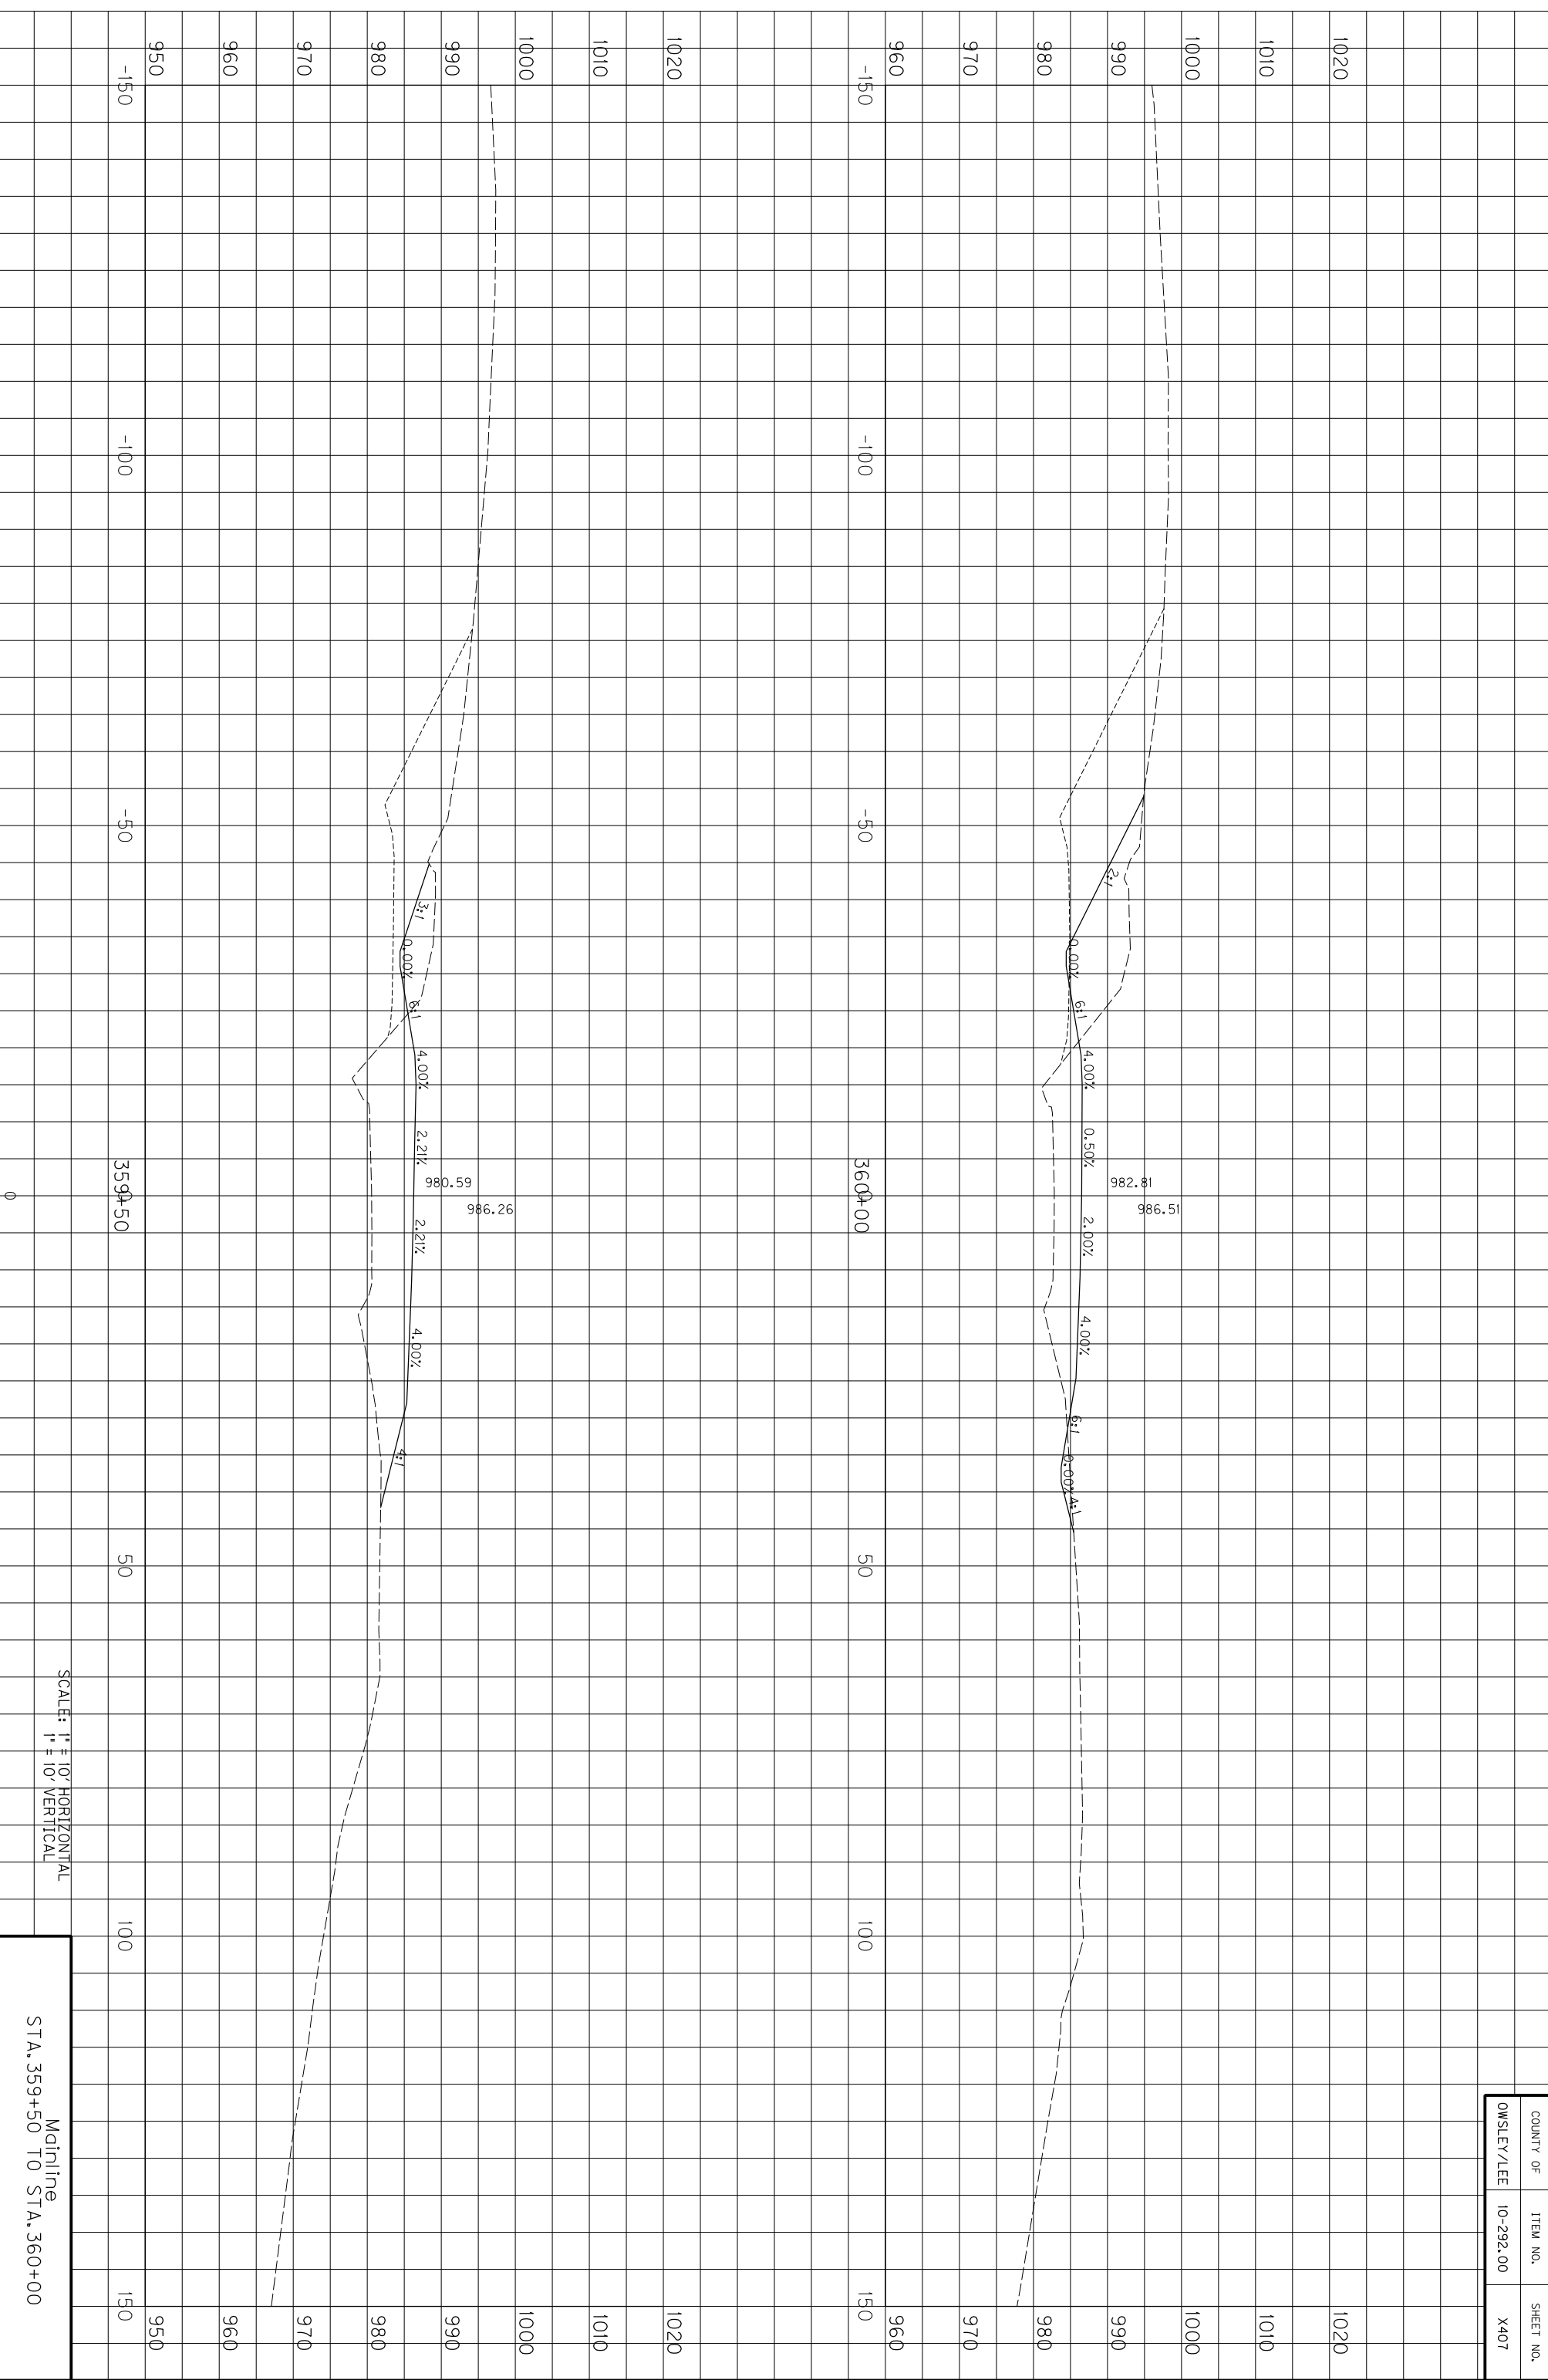

COUNTY OF	ITEM NO.	SHEET NO.
OWSLEY/LEE	10-292.00	X407

SCALE: 1" = 10' HORIZONTAL
1" = 10' VERTICAL


Mainline
STA. 359+50 TO STA. 360+00

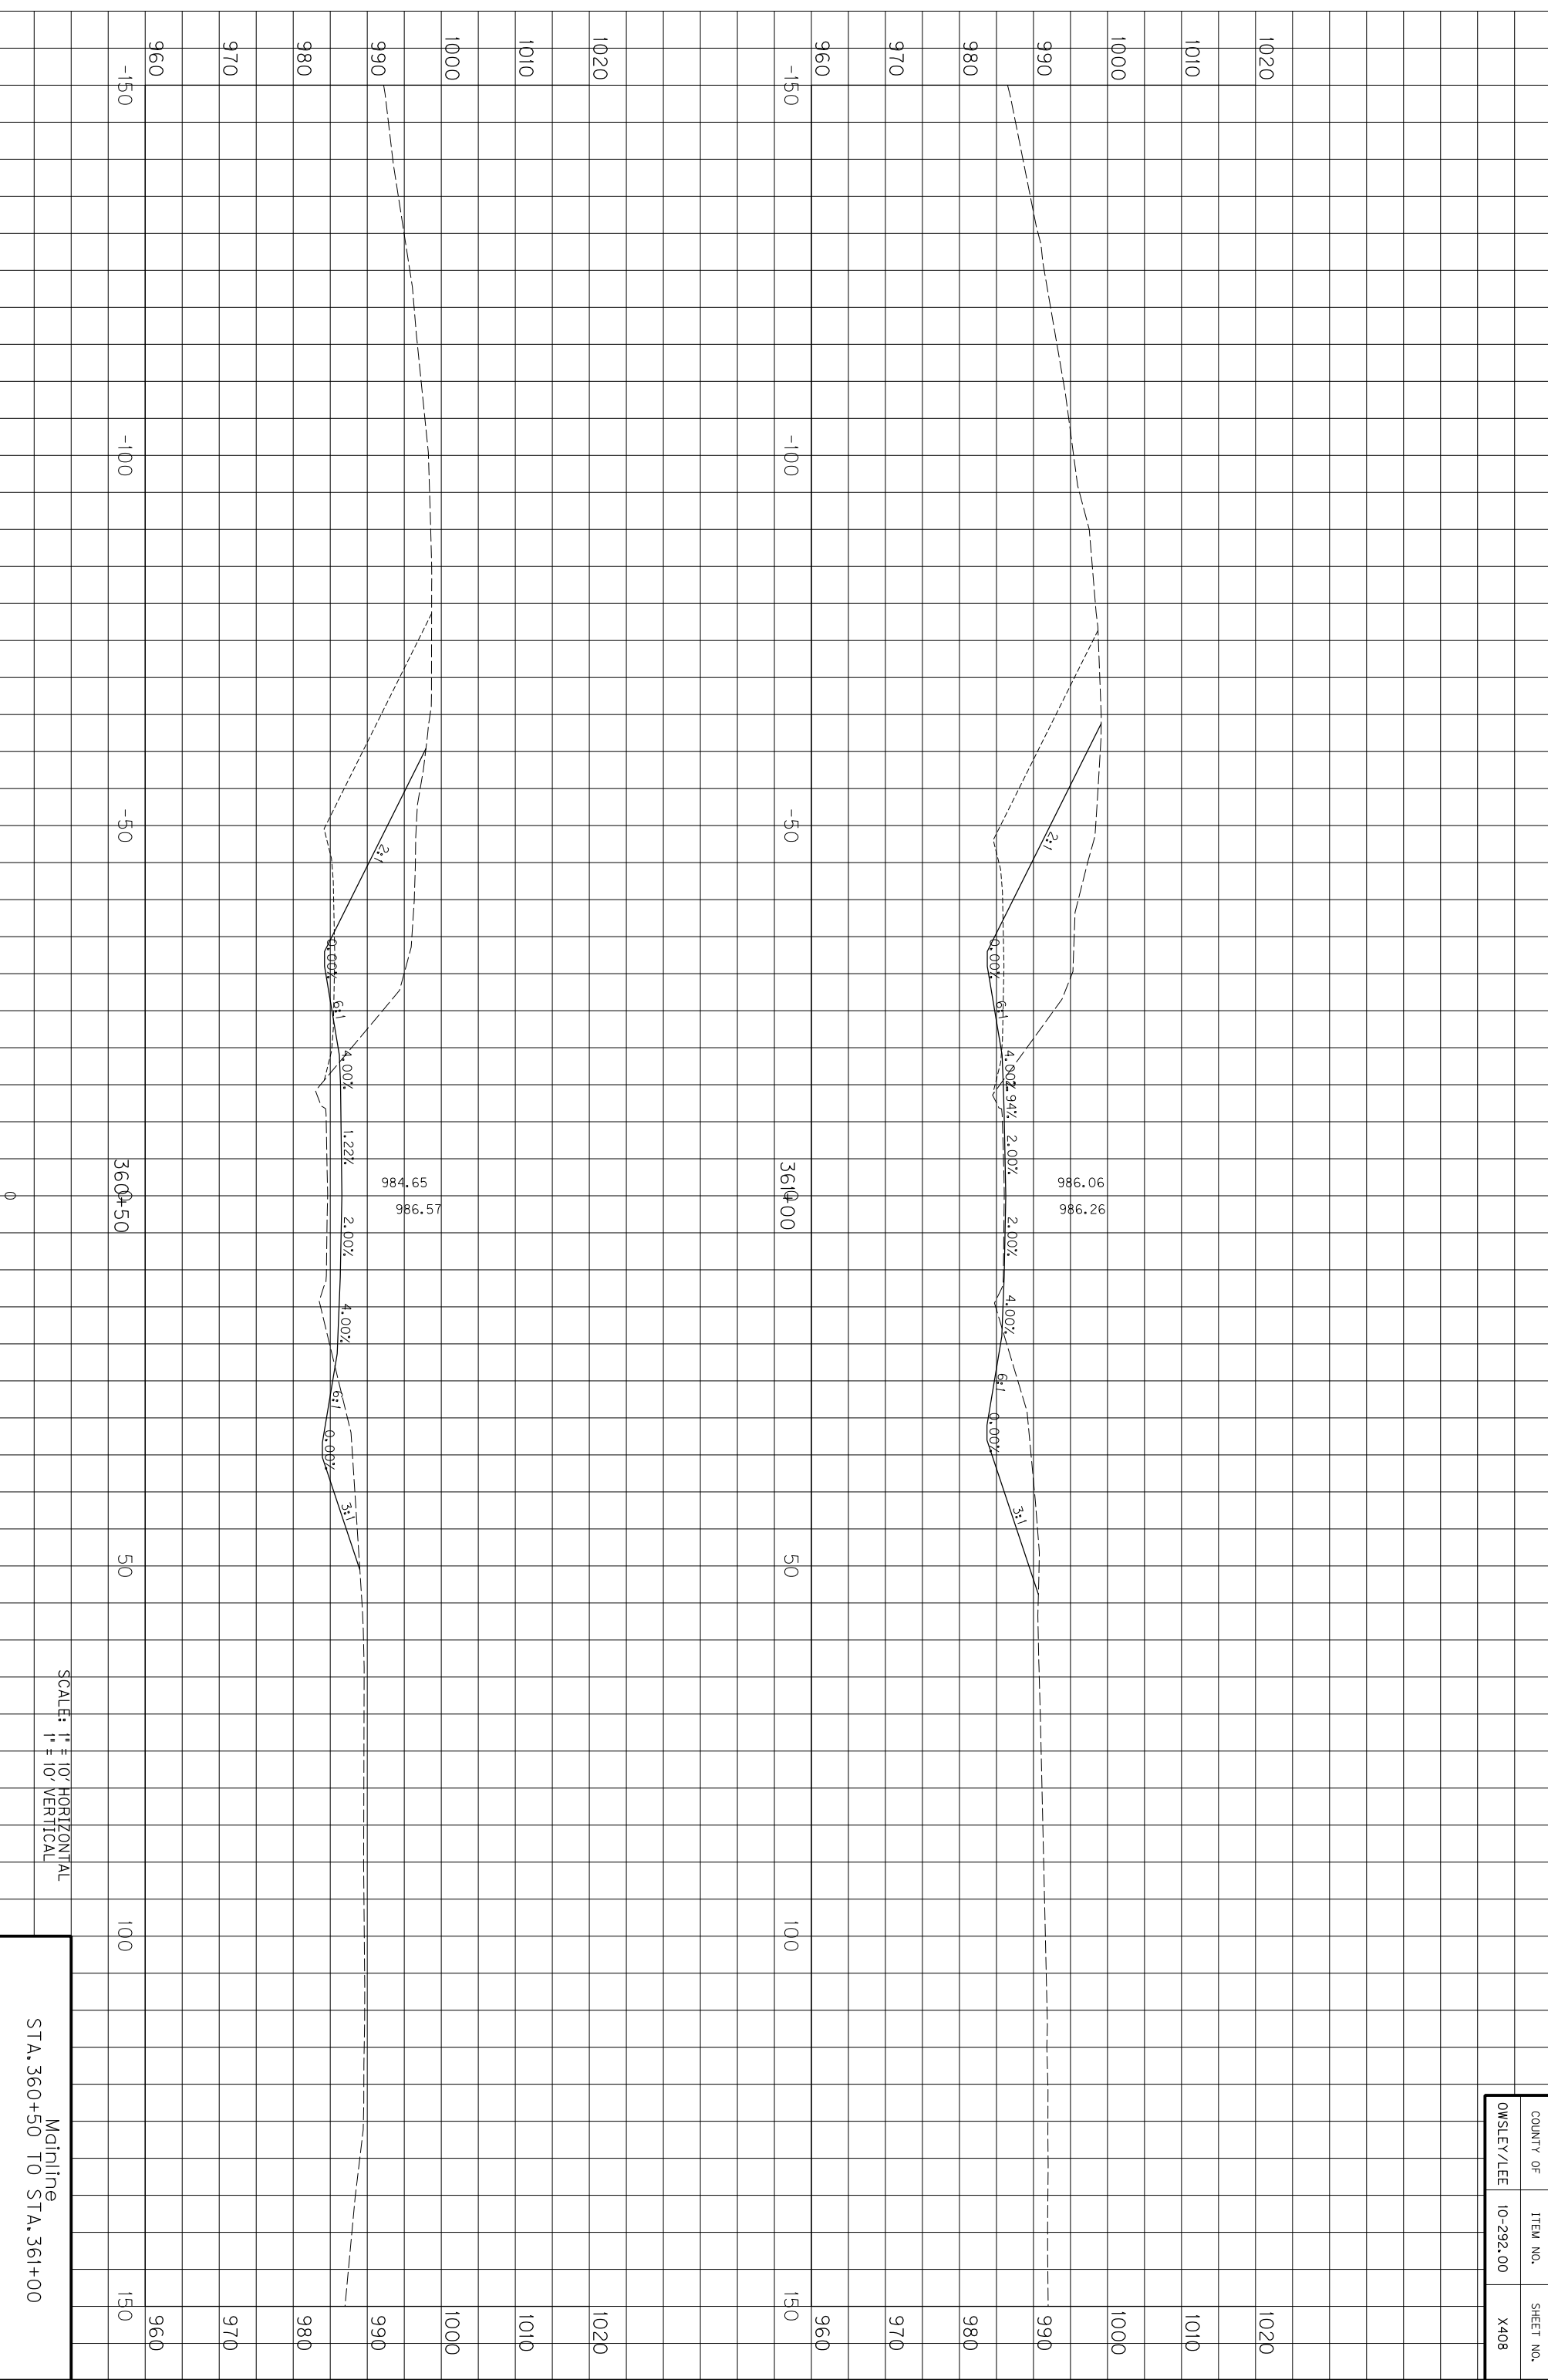

COUNTY OF	ITEM NO.	SHEET NO.
OWSLEY/LEE	10-292.00	X408

SCALE: 1" = 10' HORIZONTAL
1" = 10' VERTICAL


Mainline
STA. 360+50 TO STA. 361+00

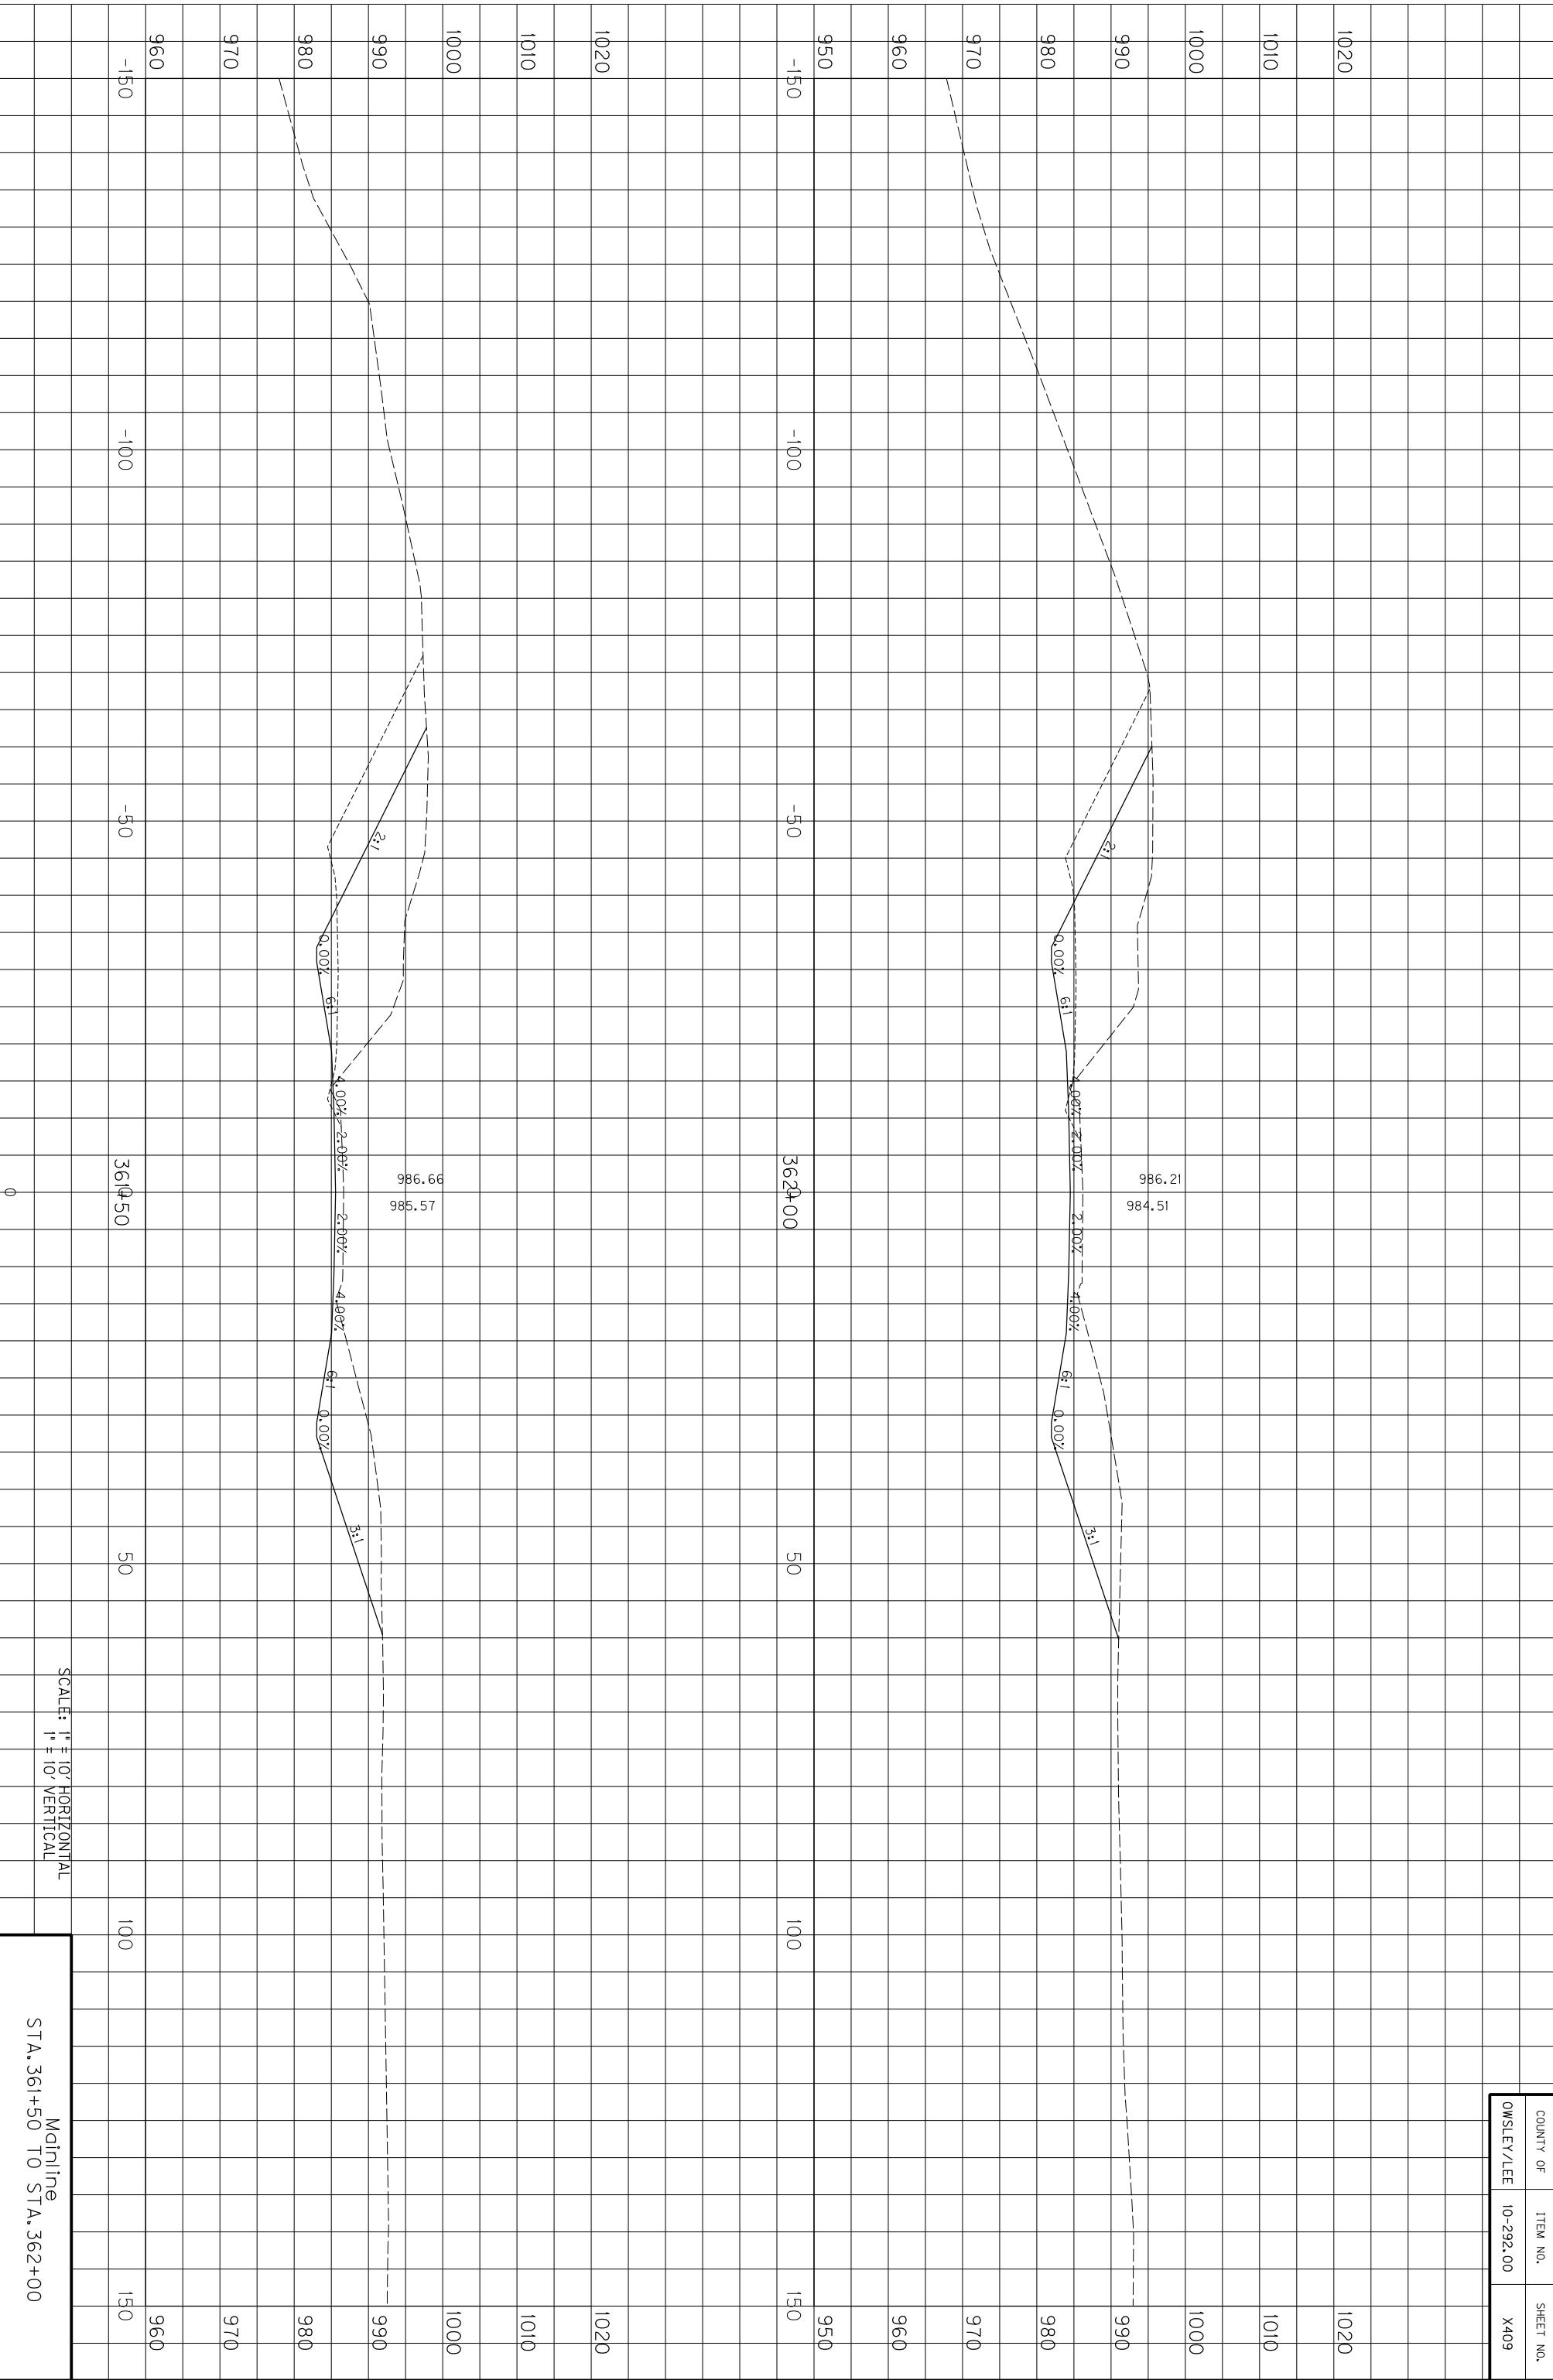

SCALE: 1" = 10' HORIZONTAL
1" = 10' VERTICAL

Mainline
STA. 361+50 TO STA. 362+00


COUNTY OF	ITEM NO.	SHEET NO.
OWSLEY/LEE	10-292.00	X409

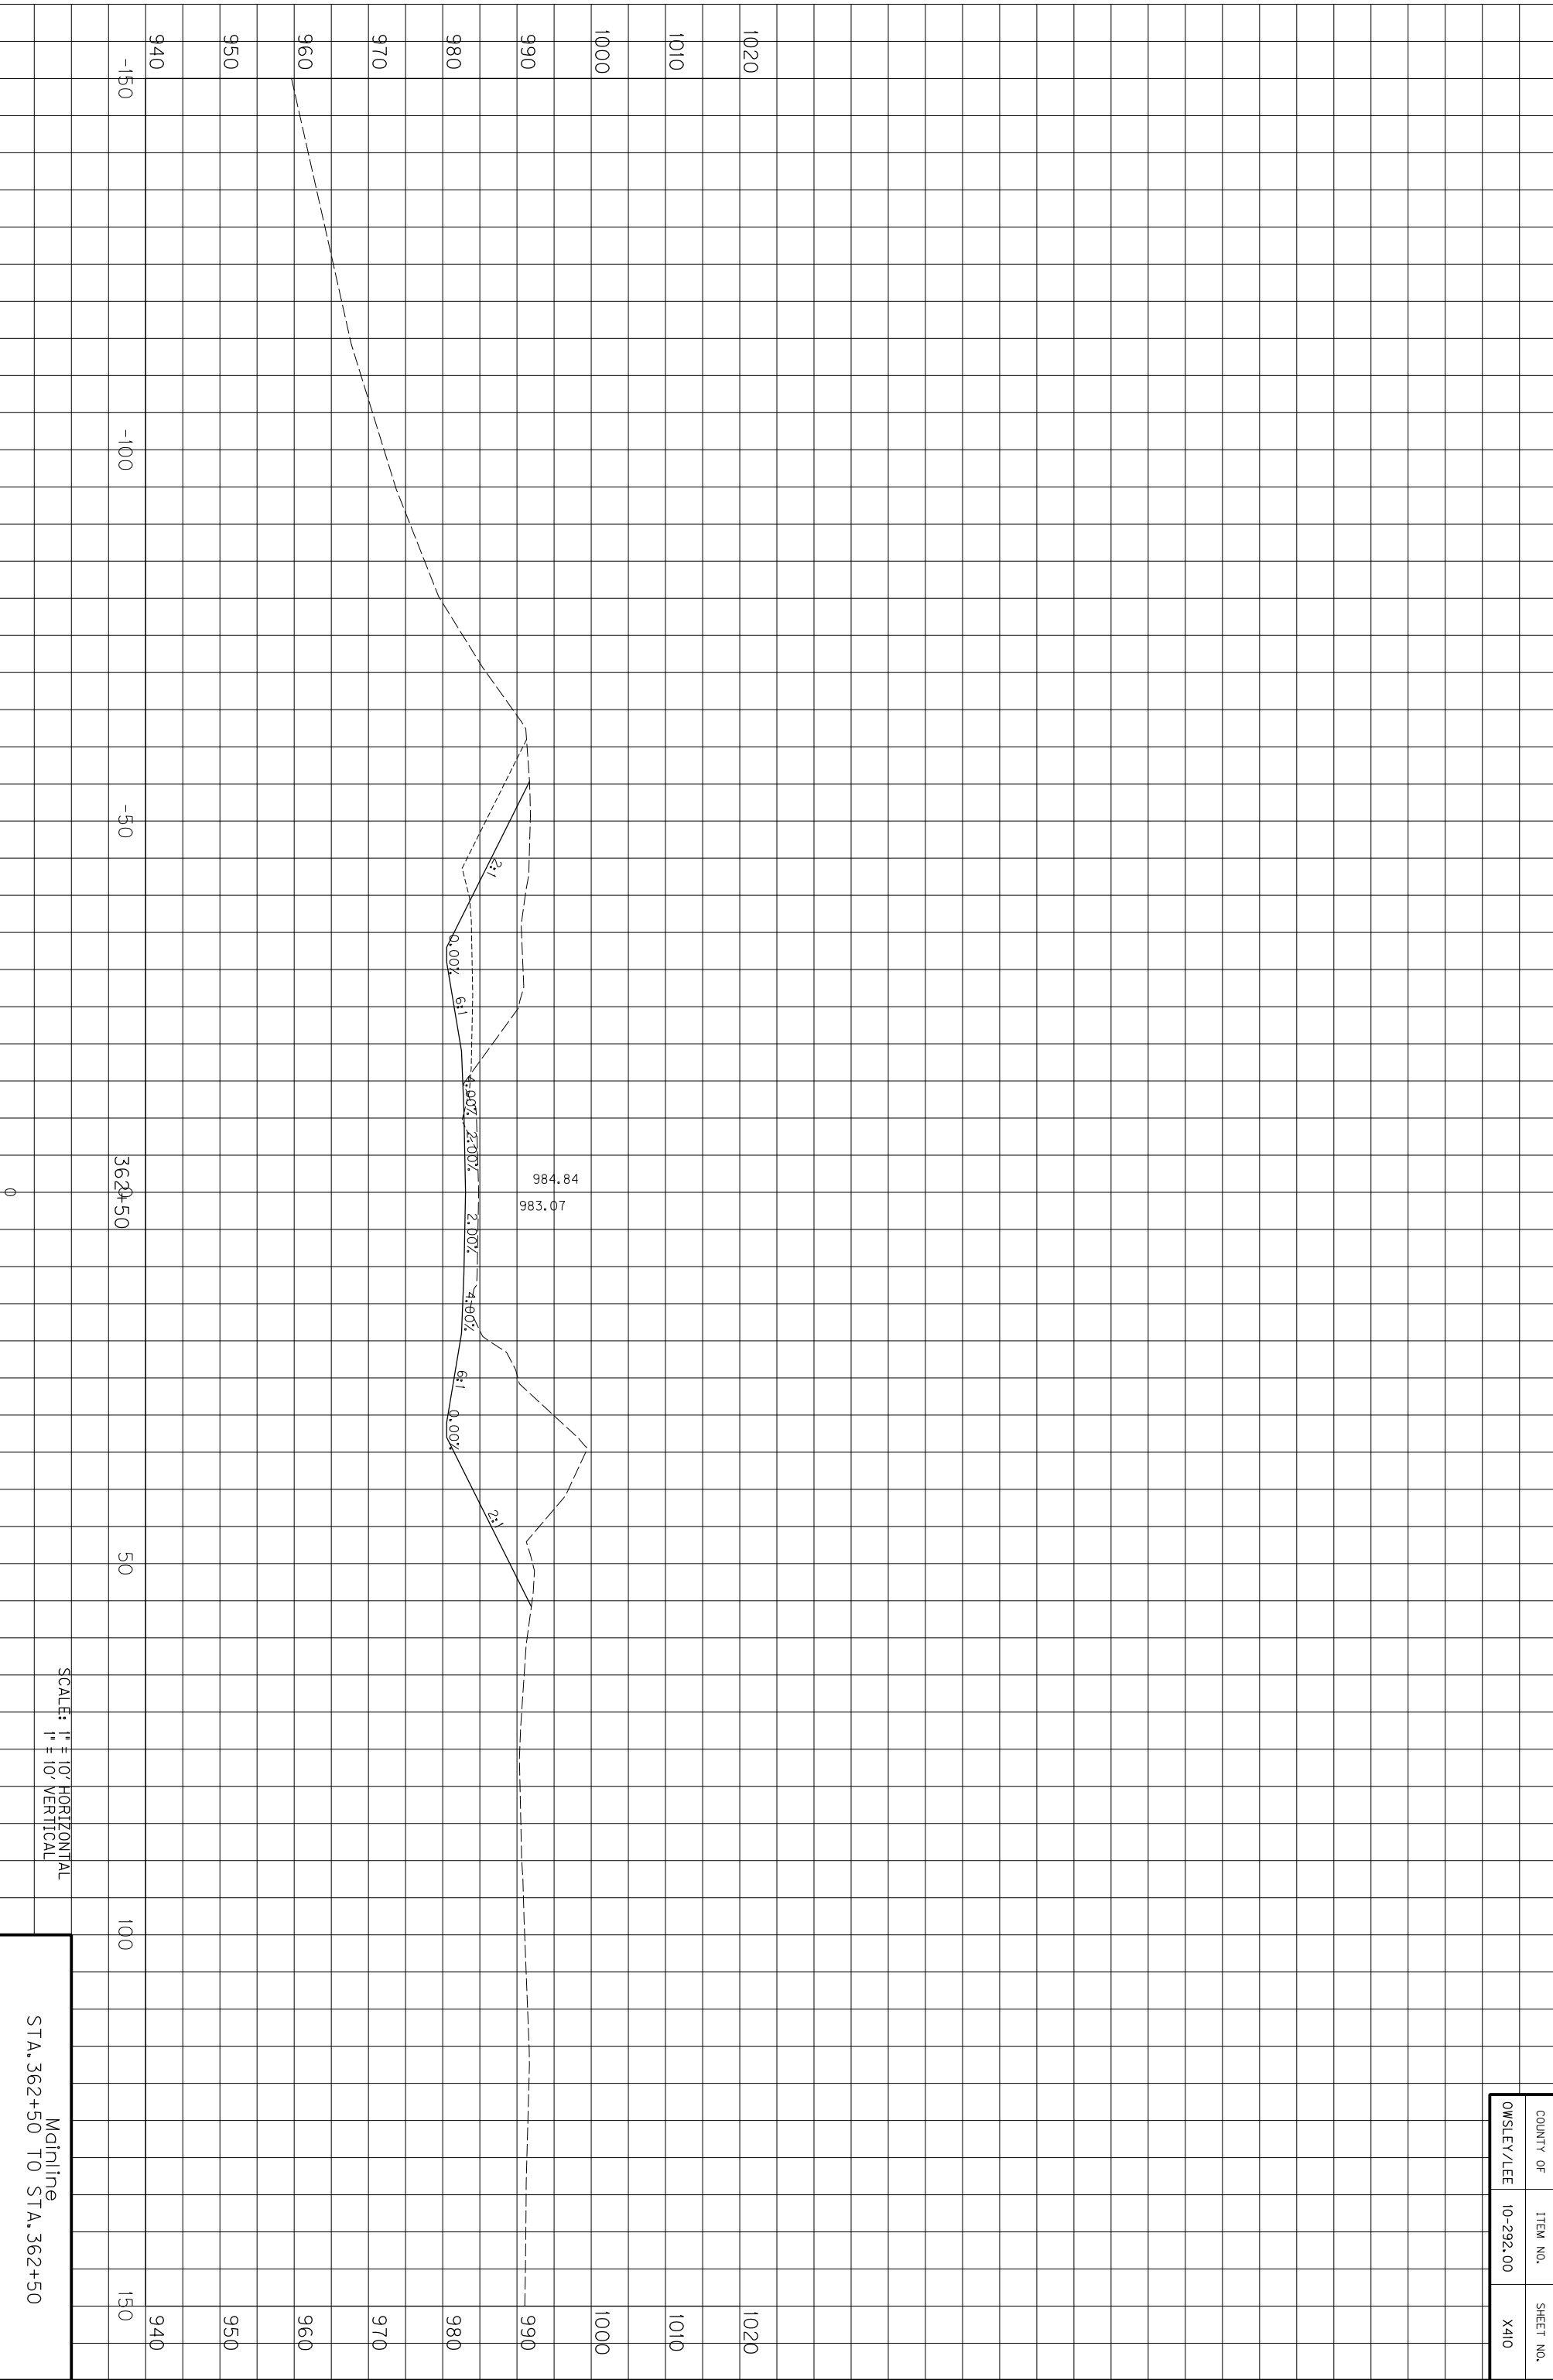

SCALE: 1" = 10' HORIZONTAL
1" = 10' VERTICAL

Mainline
STA. 362+50 TO STA. 362+50


COUNTY OF	ITEM NO.	SHEET NO.
OWSLEY/LEE	10-292.00	X410

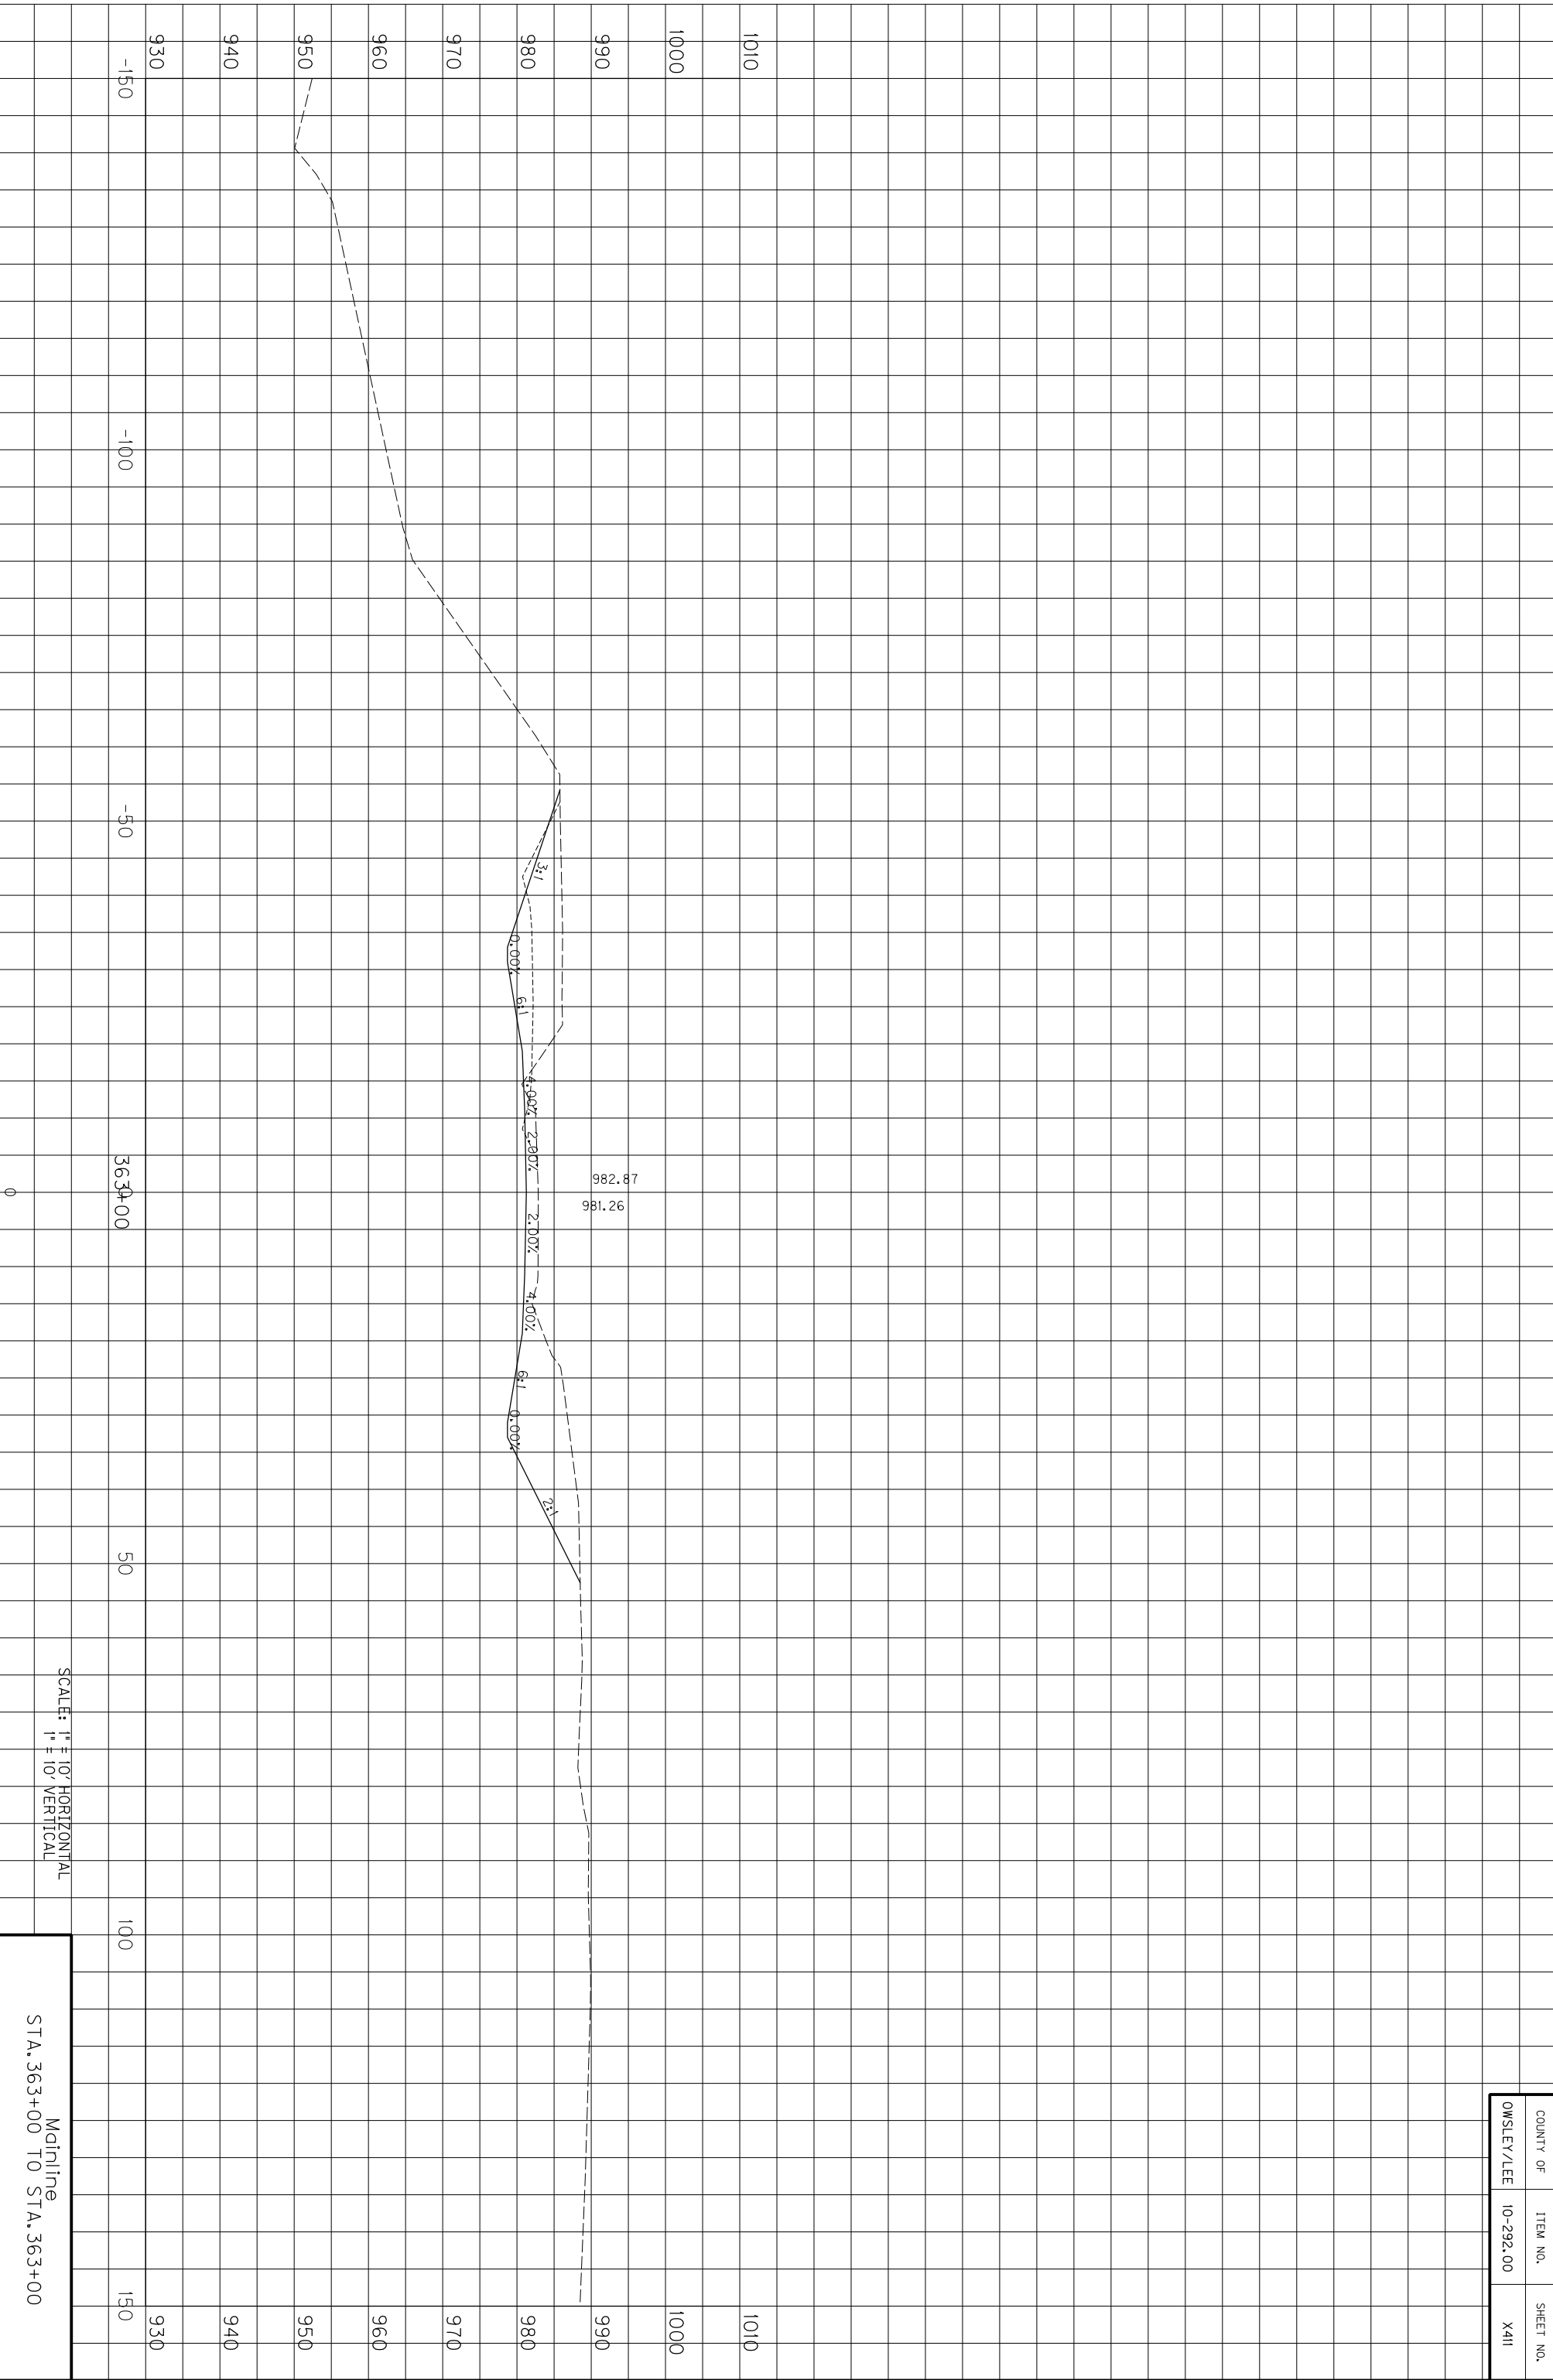

SCALE: 1" = 10' HORIZONTAL
1" = 10' VERTICAL

Mainline
STA. 363+00 TO STA. 363+00


COUNTY OF	ITEM NO.	SHEET NO.
OWSLEY/LEE	10-292.00	X411

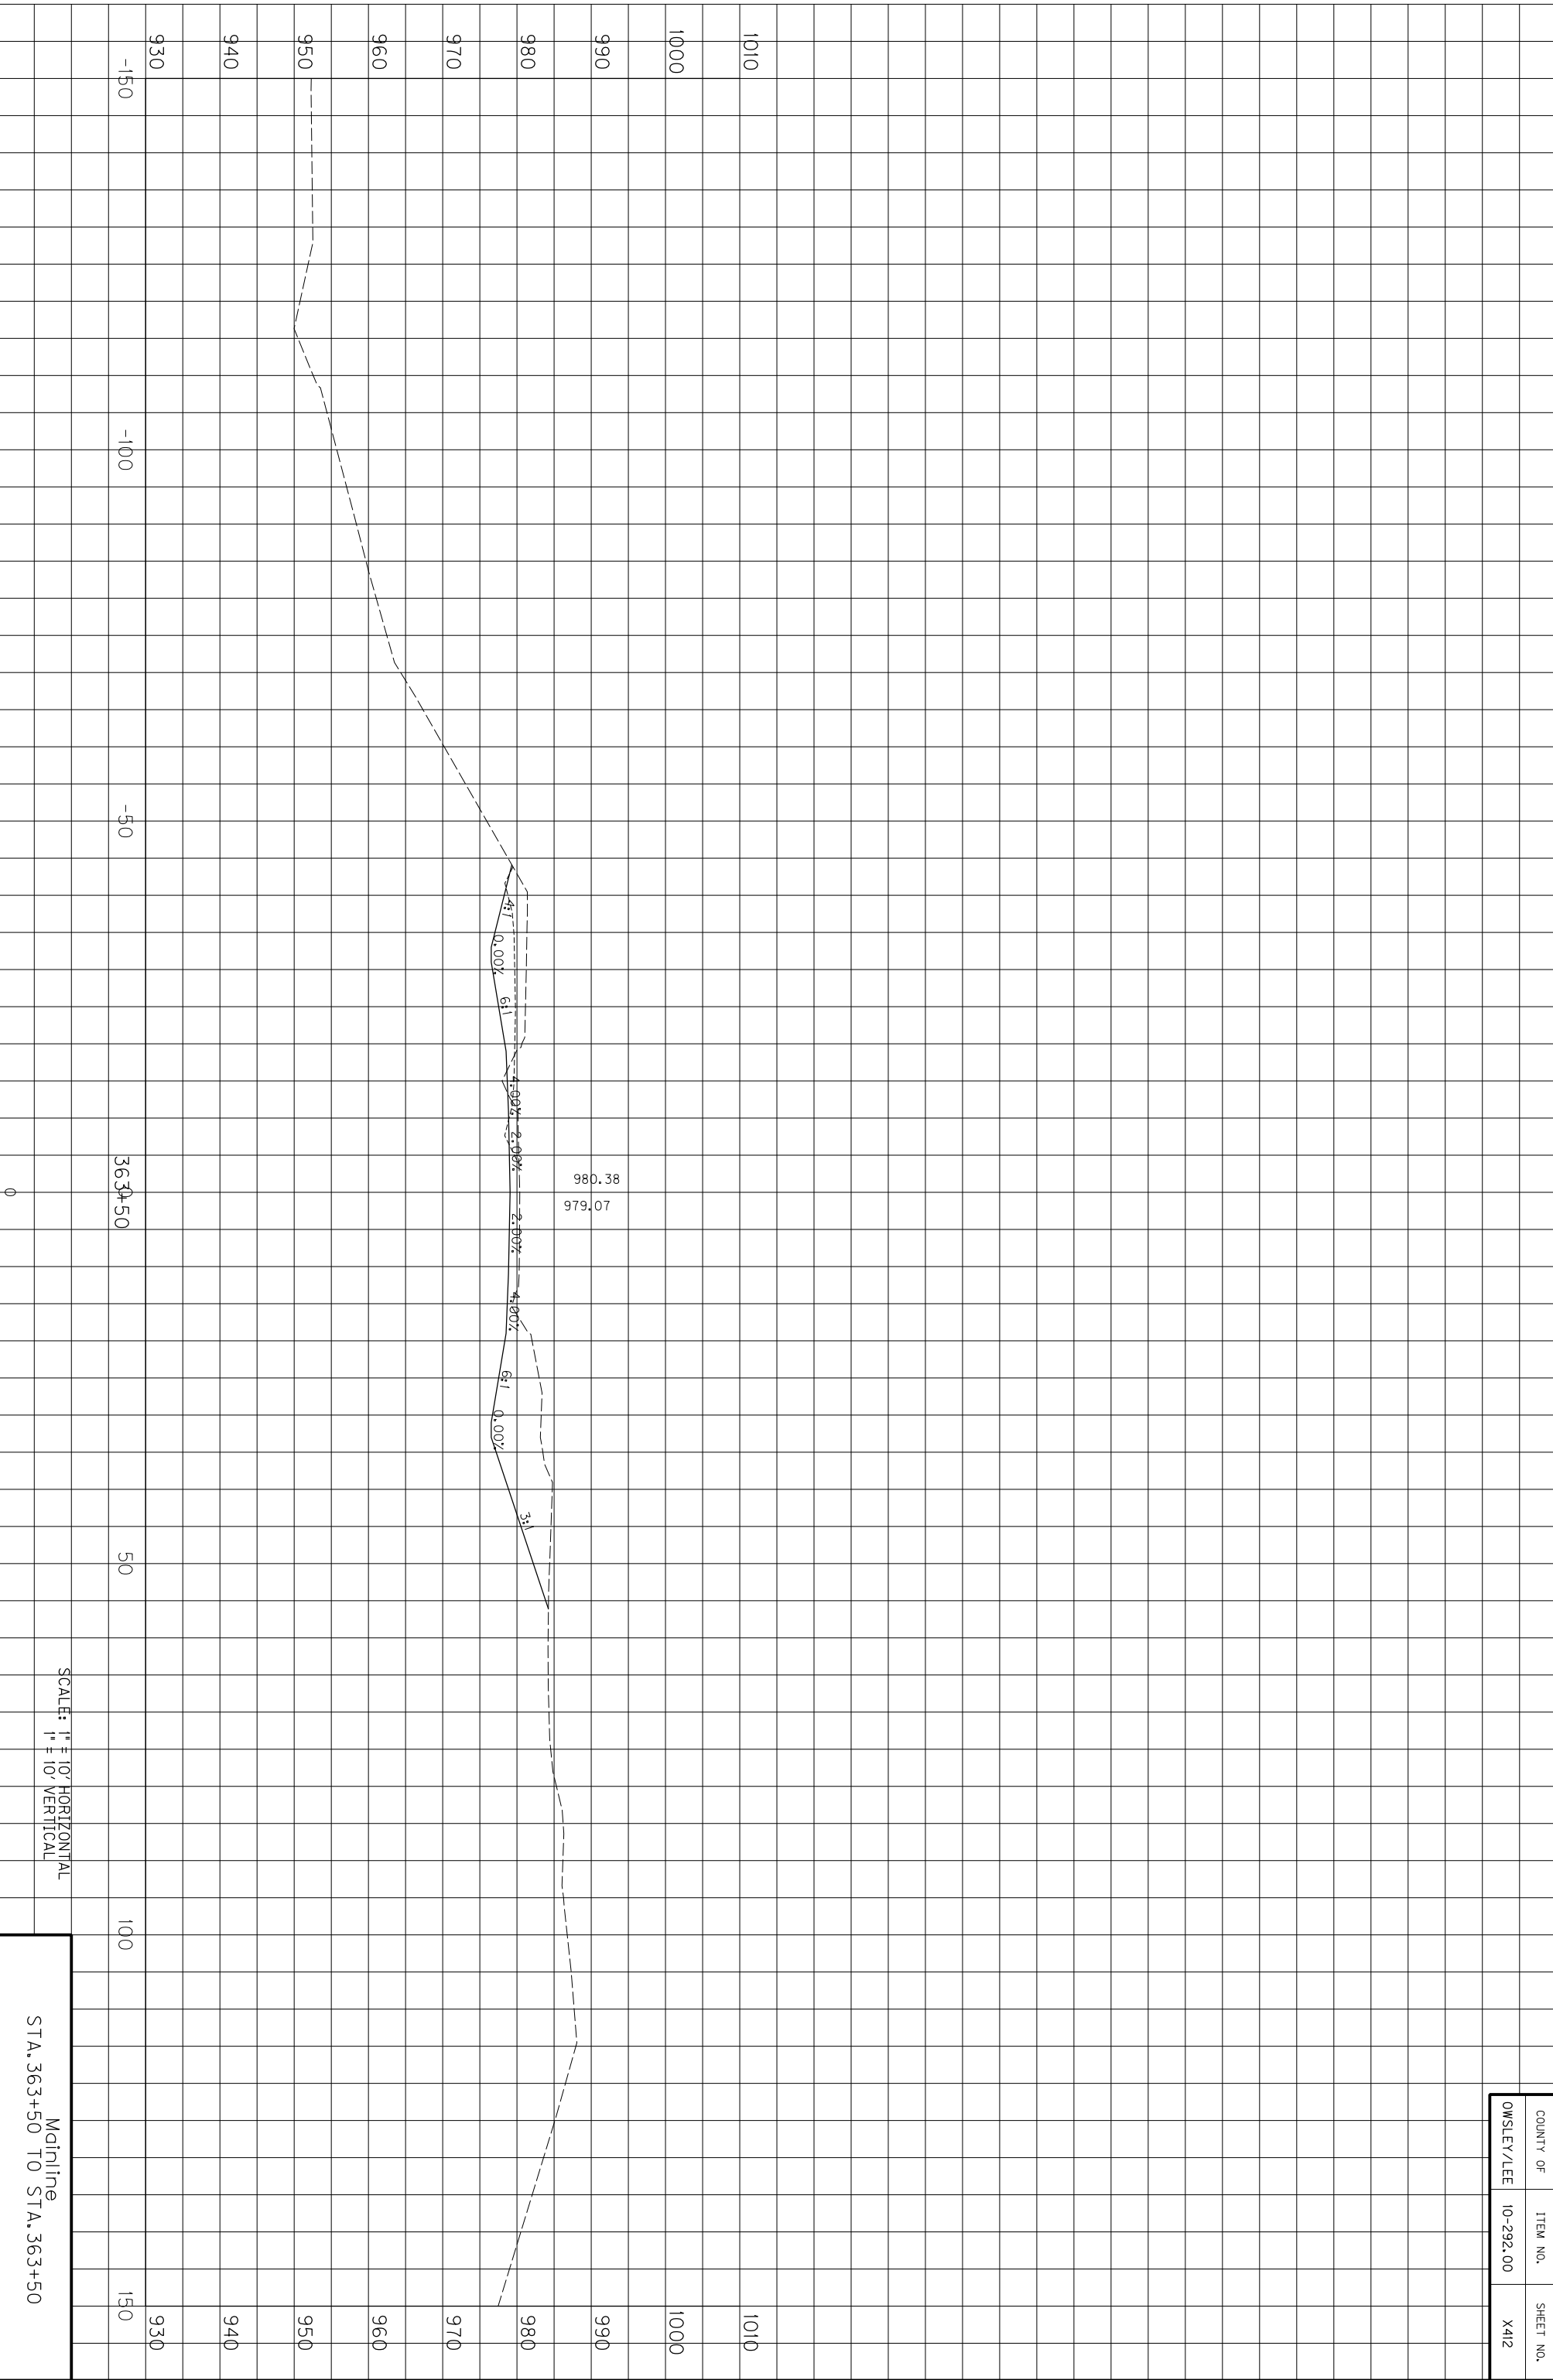


SCALE: 1" = 10' HORIZONTAL
1" = 10' VERTICAL

Mainline
STA. 363+50 TO STA. 363+50

COUNTY OF	ITEM NO.	SHEET NO.
OWSLEY/LEE	10-292.00	X412

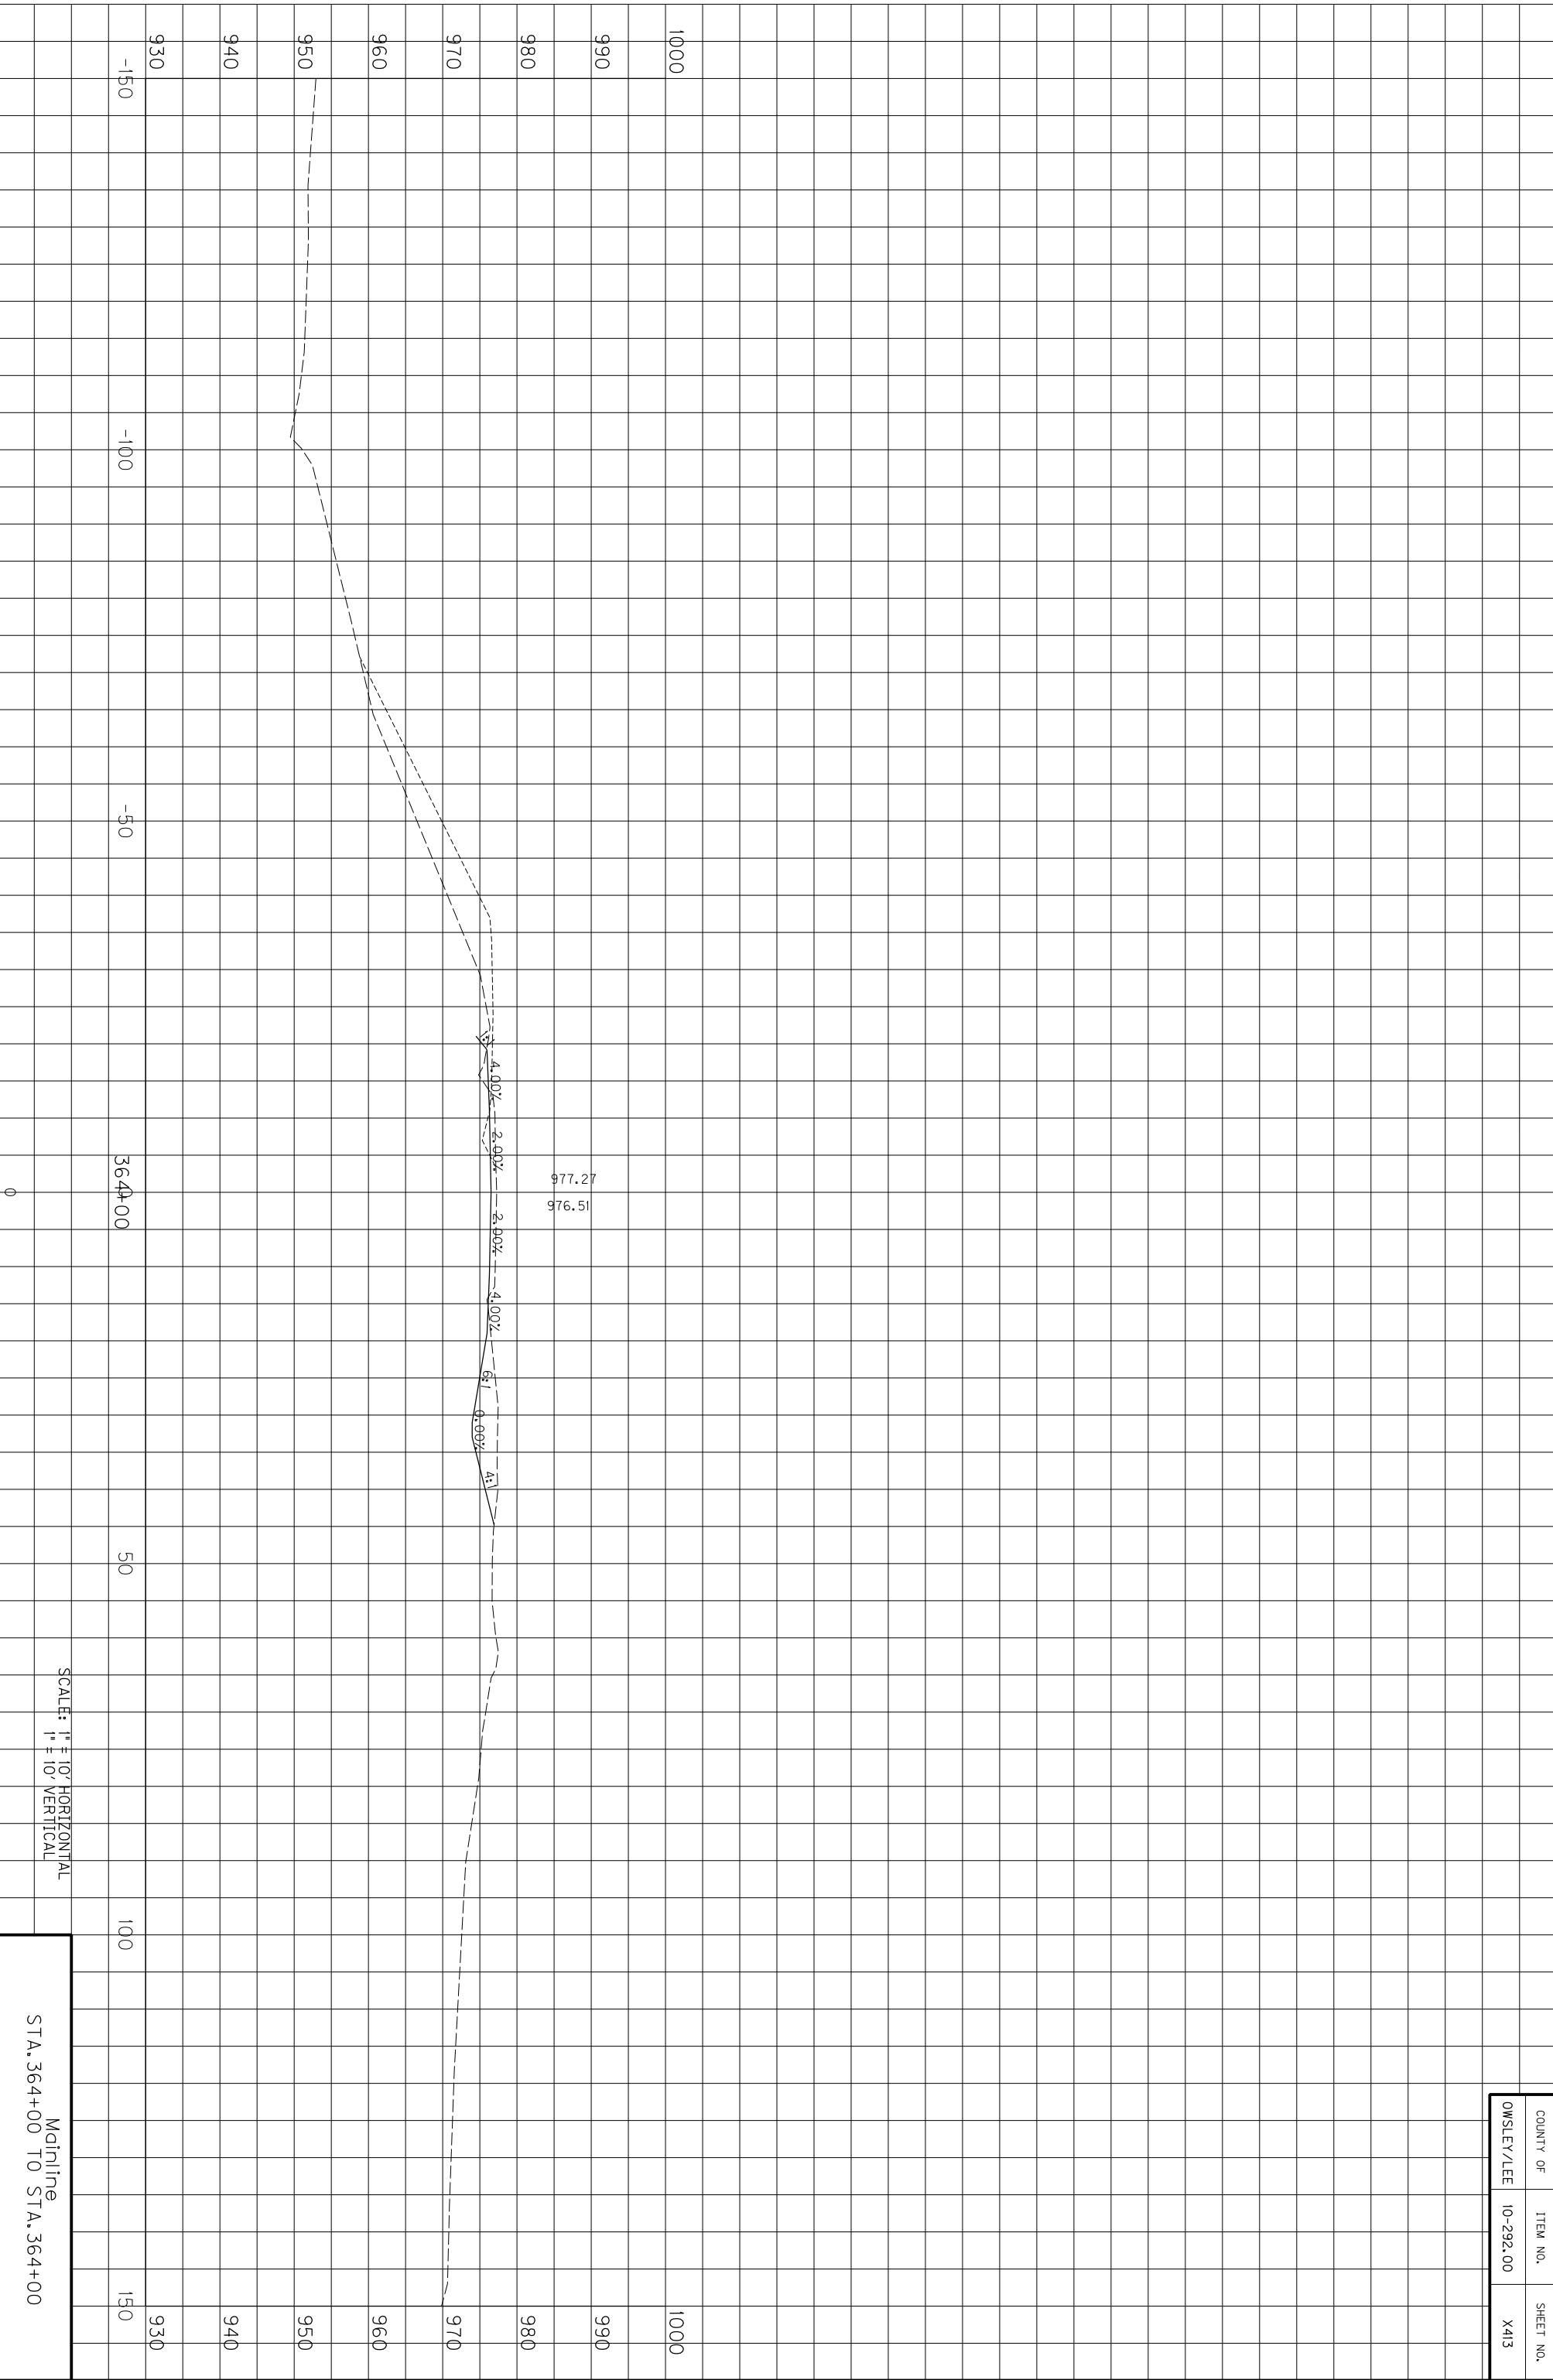


COUNTY OF	ITEM NO.	SHEET NO.
OWSLEY/LEE	10-292.00	X413

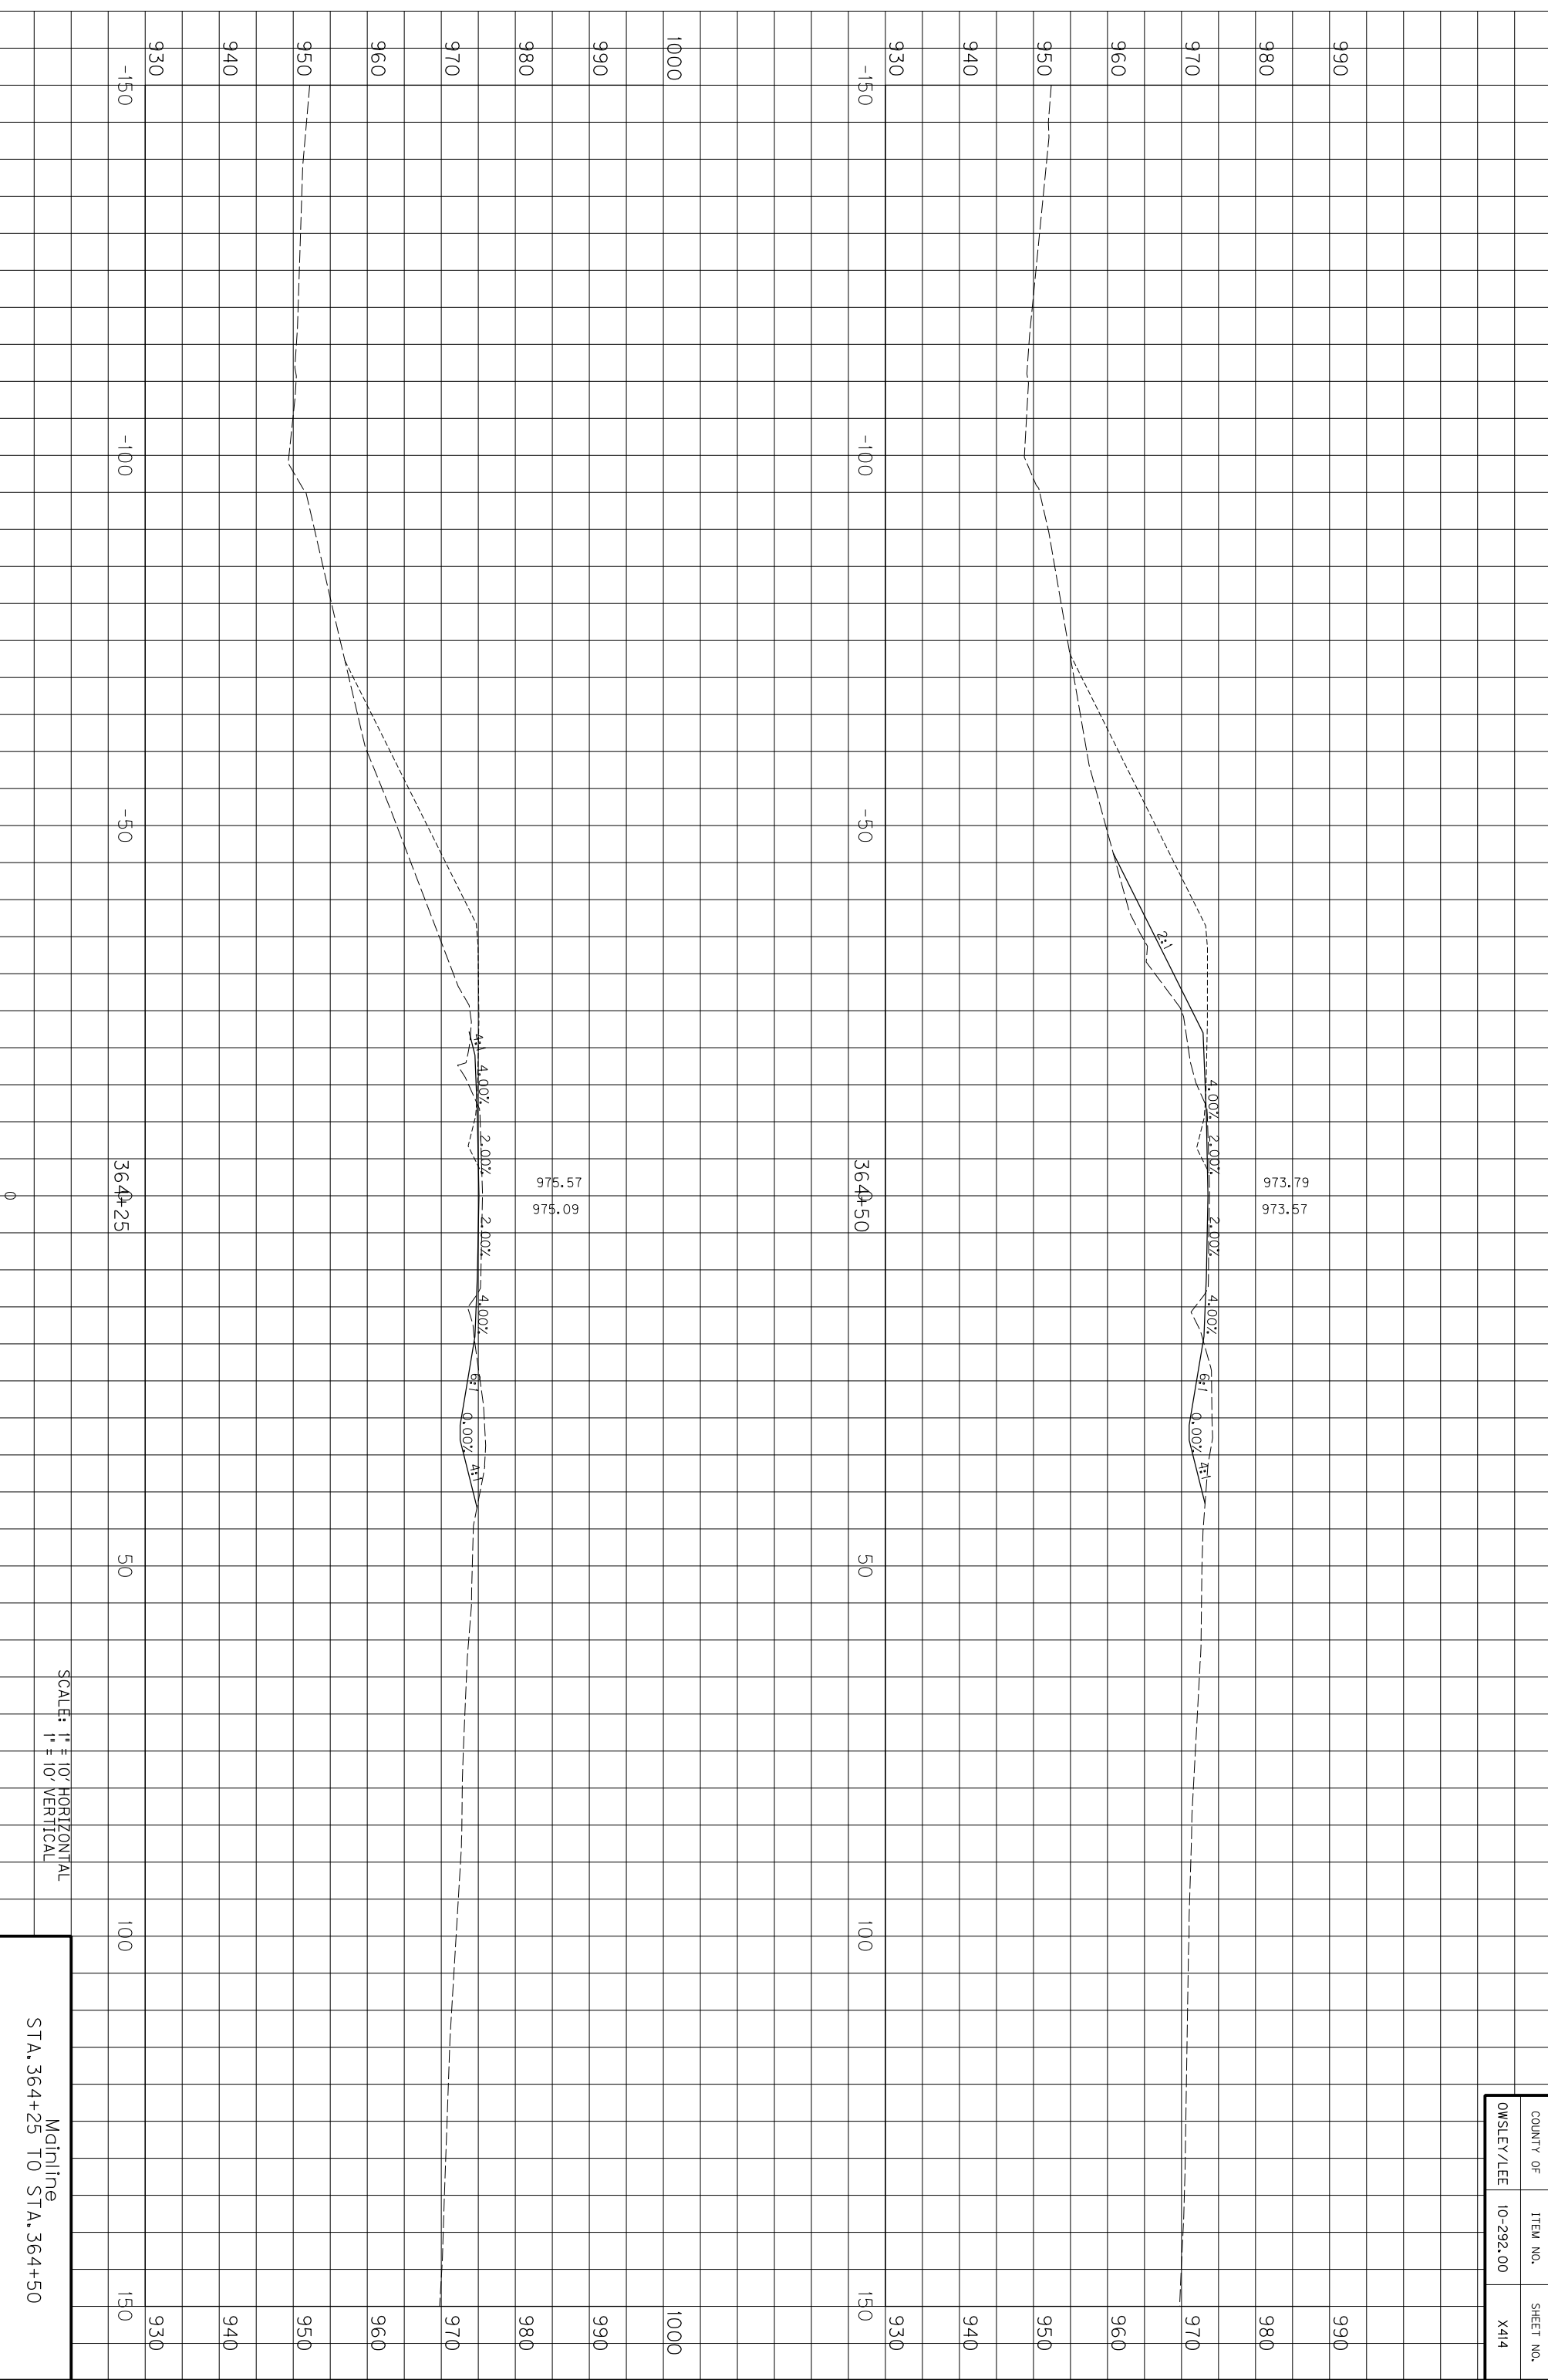

COUNTY OF	ITEM NO.	SHEET NO.
OWSLEY/LEE	10-292.00	X414

SCALE: 1" = 10' HORIZONTAL
1" = 10' VERTICAL


Mainline
STA. 364+25 TO STA. 364+50

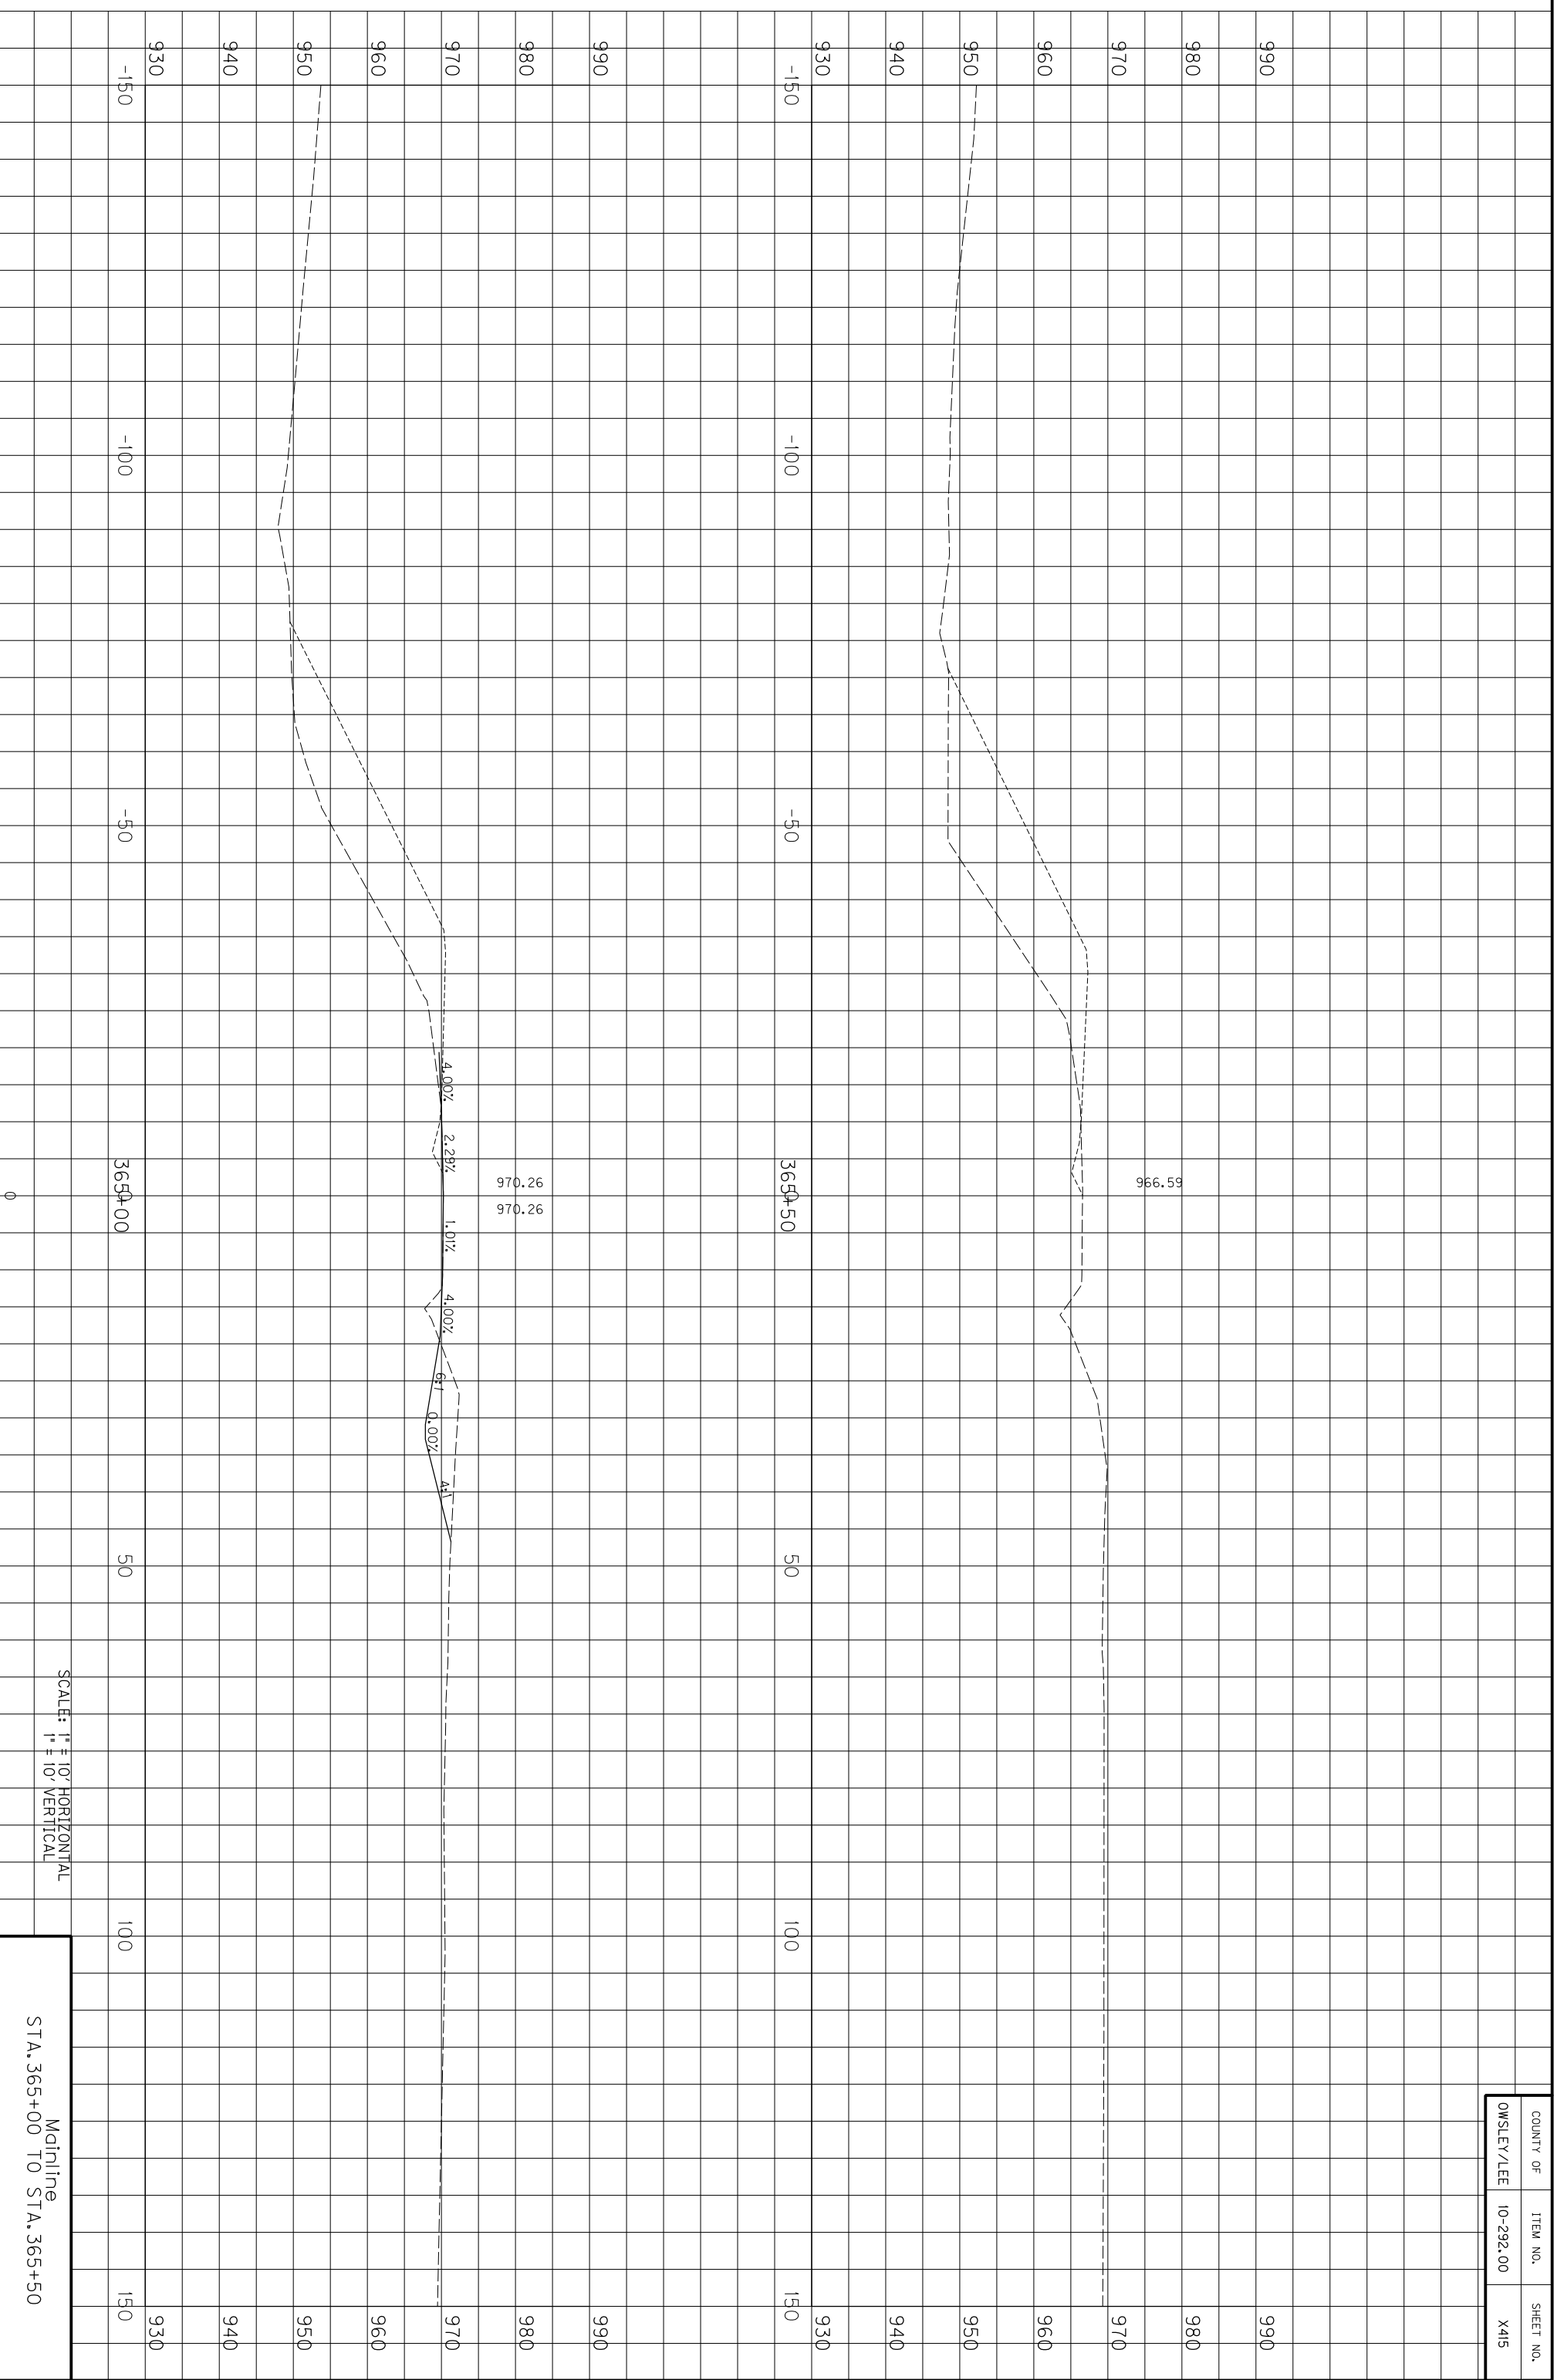

COUNTY OF	ITEM NO.	SHEET NO.
OWSLEY/LEE	10-292.00	X415

SCALE: 1" = 10' HORIZONTAL
1" = 10' VERTICAL


Mainline
STA. 365+00 TO STA. 365+50

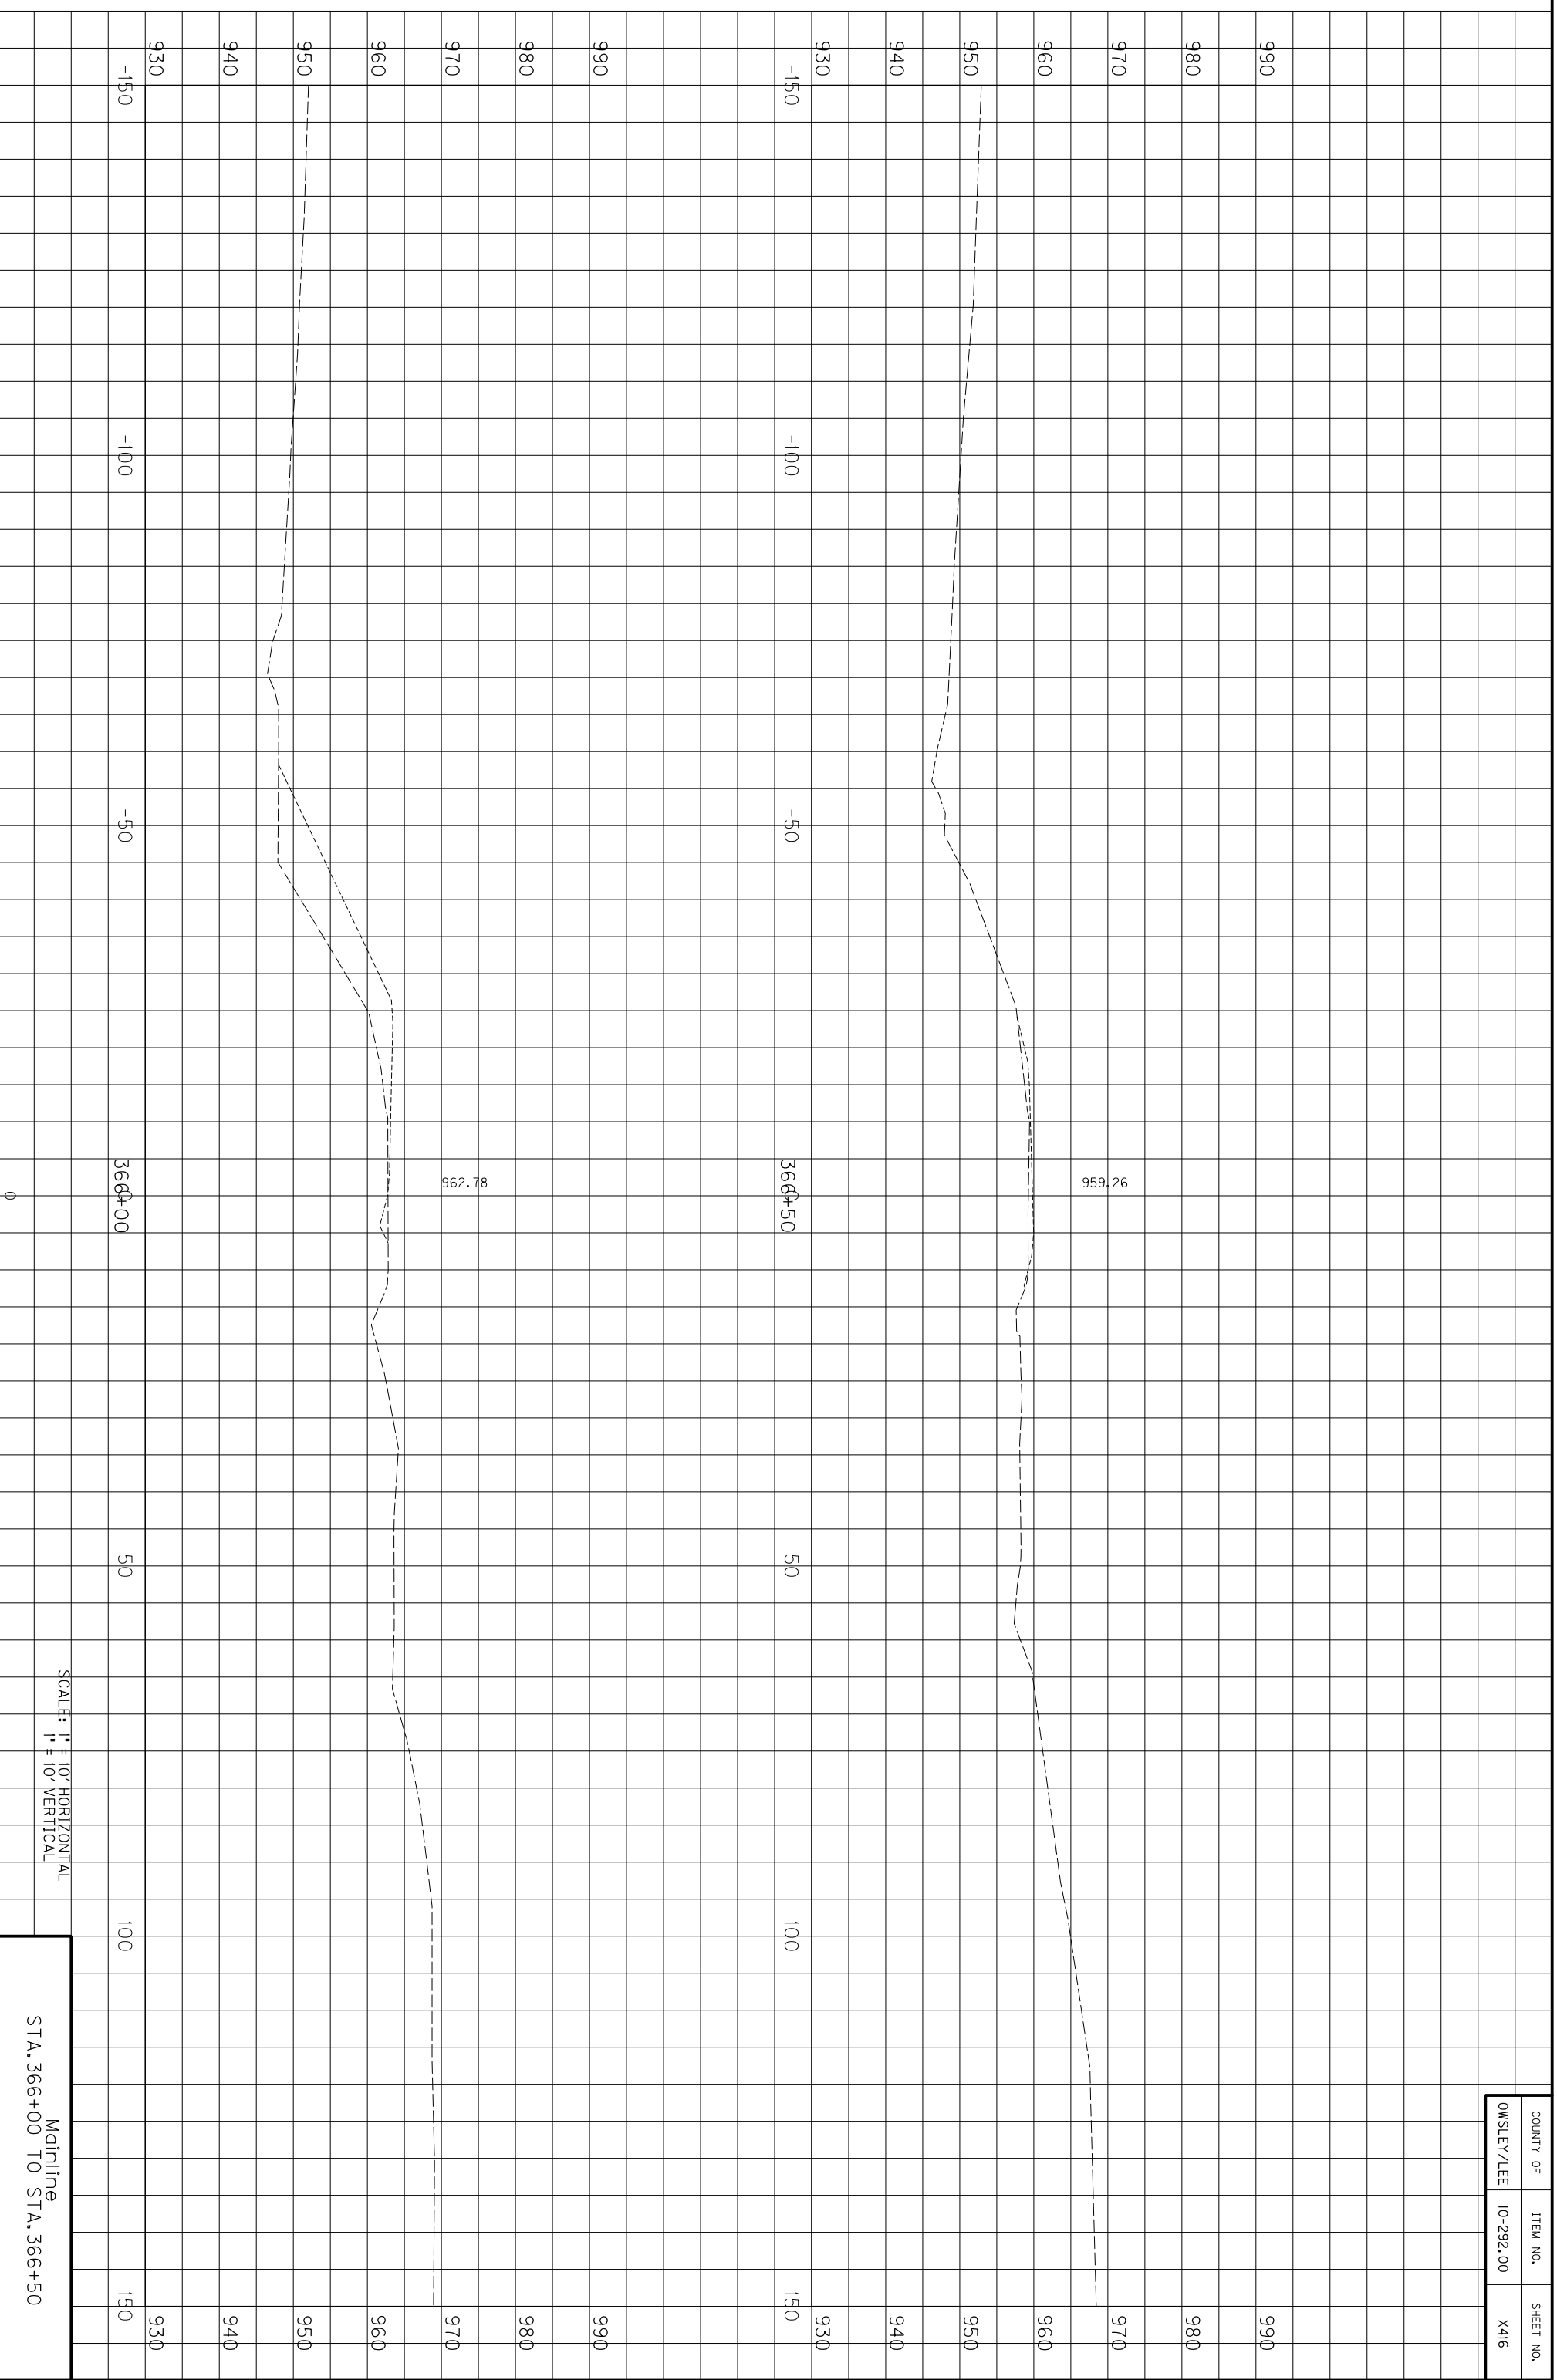

COUNTY OF	ITEM NO.	SHEET NO.
OWSLEY/LEE	10-292.00	X416

SCALE: 1" = 10' HORIZONTAL
1" = 10' VERTICAL


Mainline
STA. 366+00 TO STA. 366+50

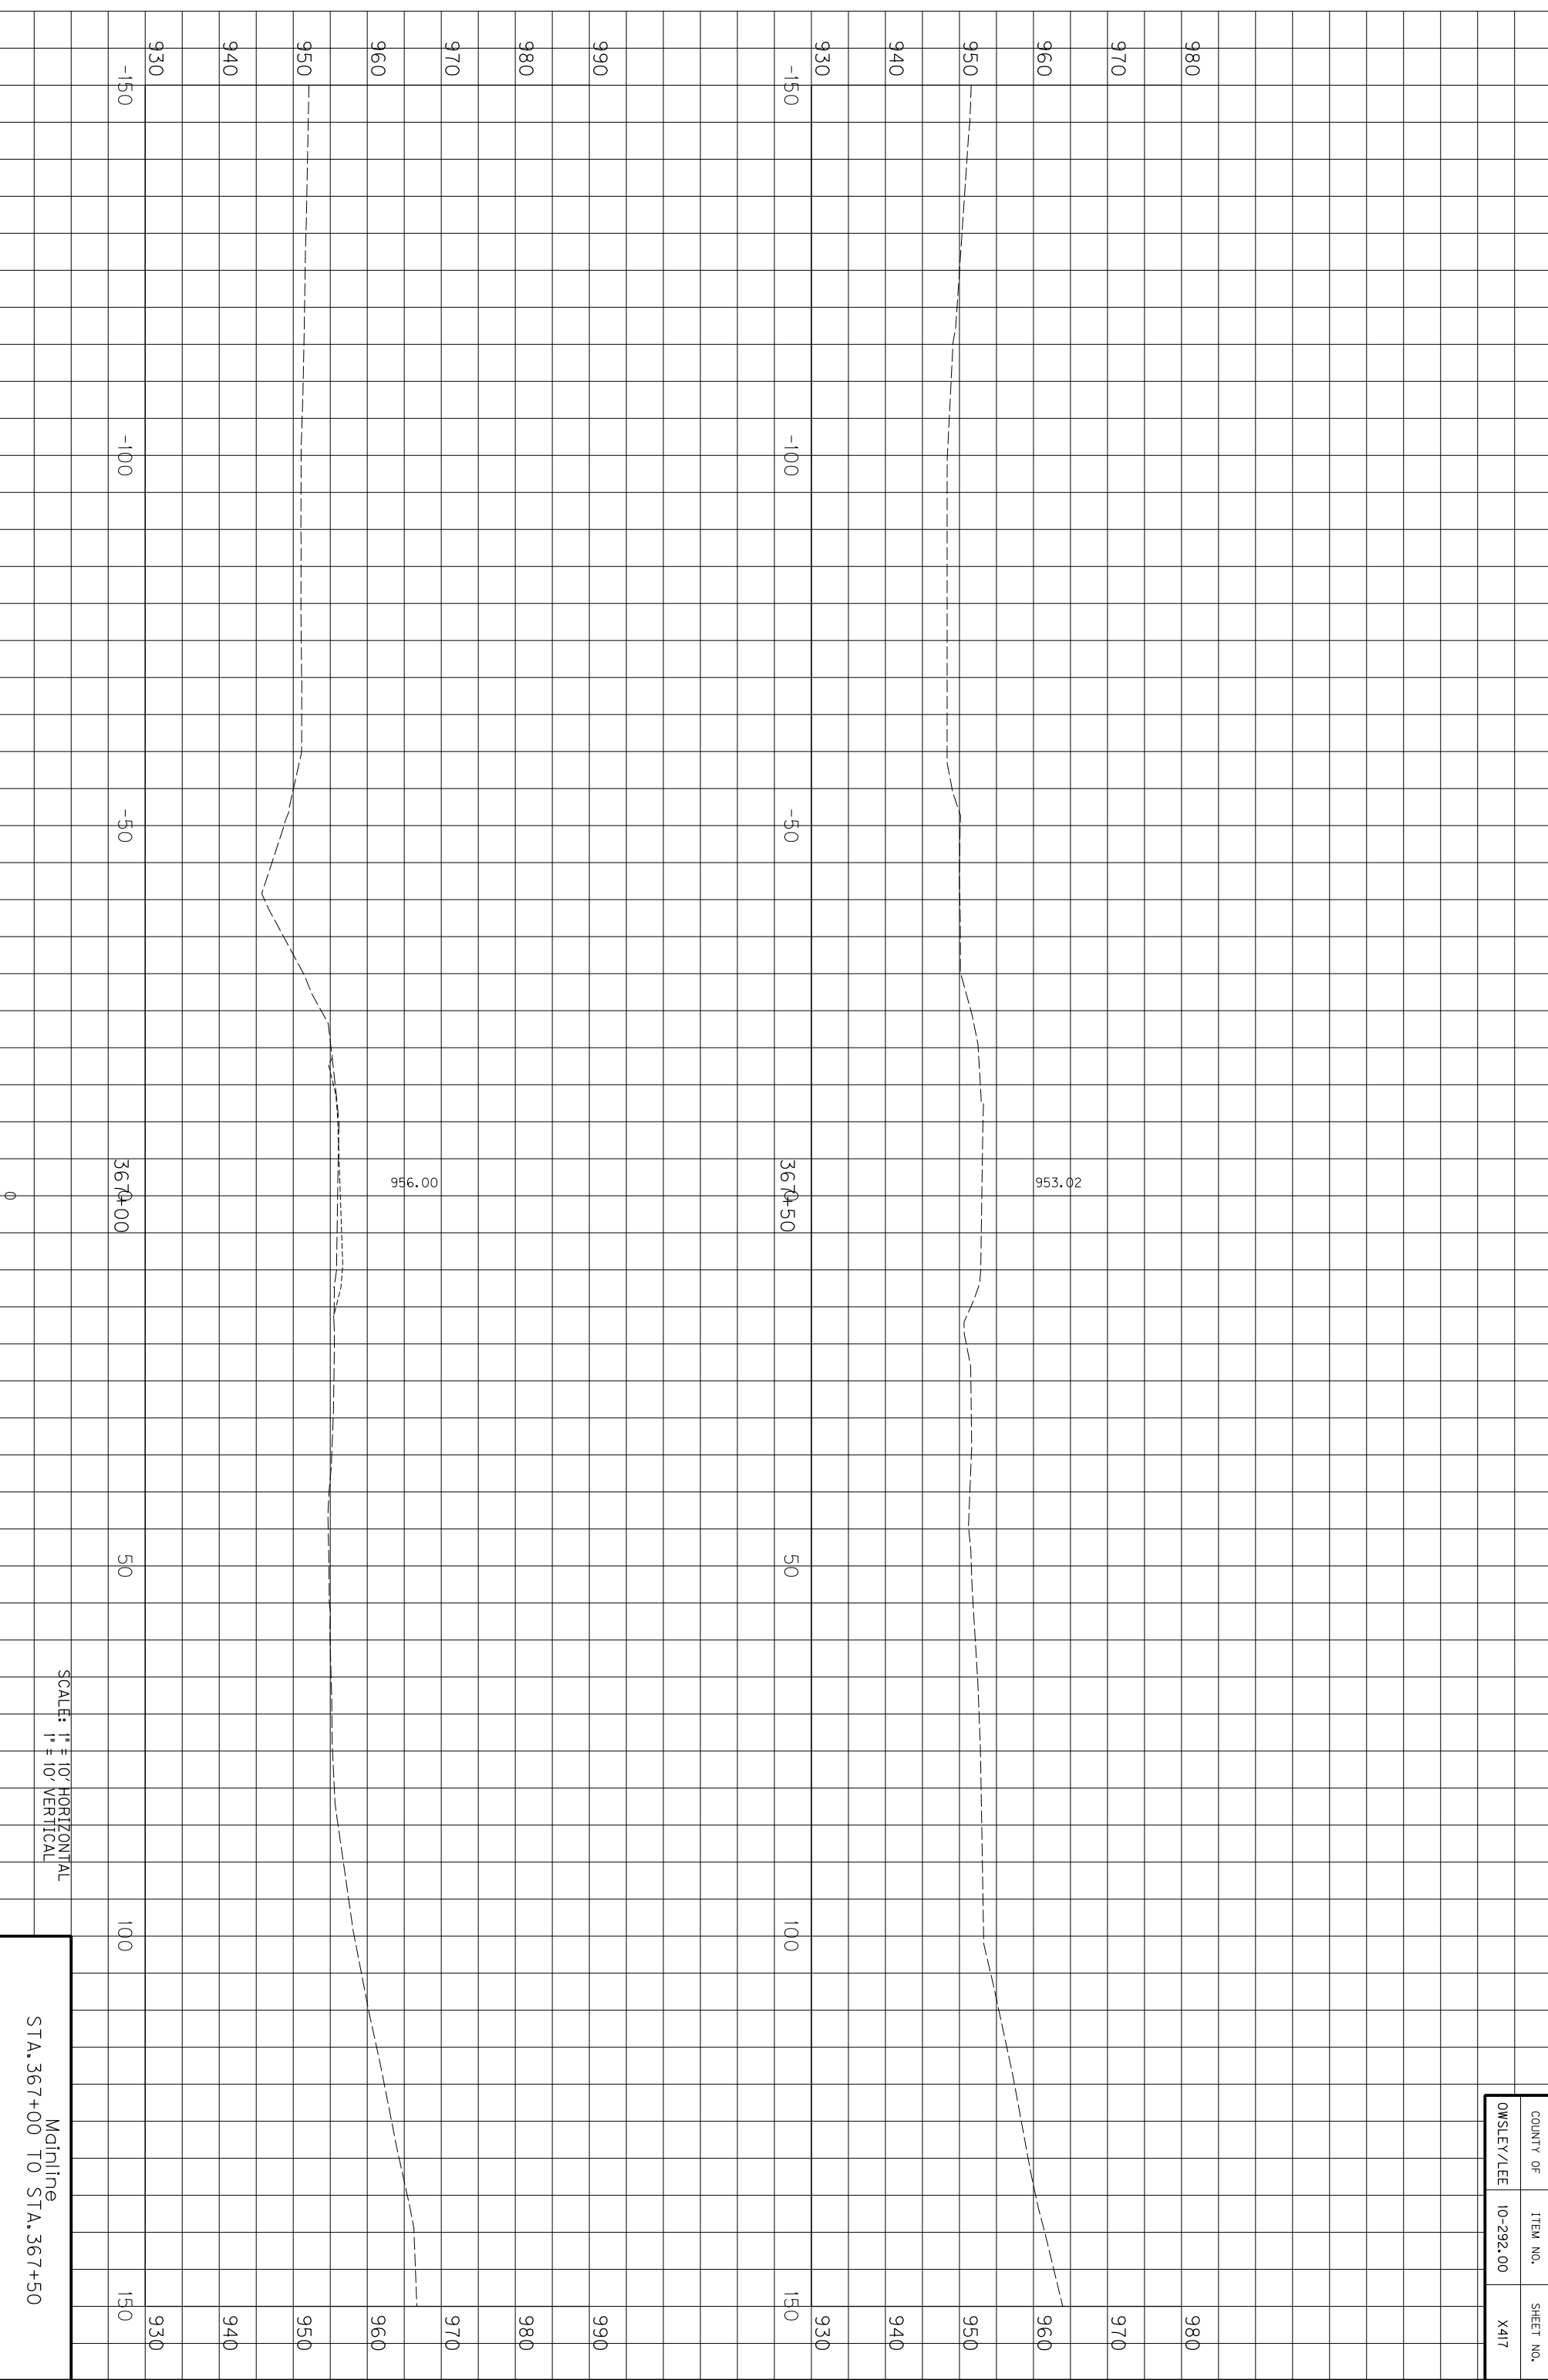

COUNTY OF	ITEM NO.	SHEET NO.
OWSLEY/LEE	10-292.00	X417

SCALE: 1" = 10' HORIZONTAL
1" = 10' VERTICAL


Mainline
STA. 367+00 TO STA. 367+50

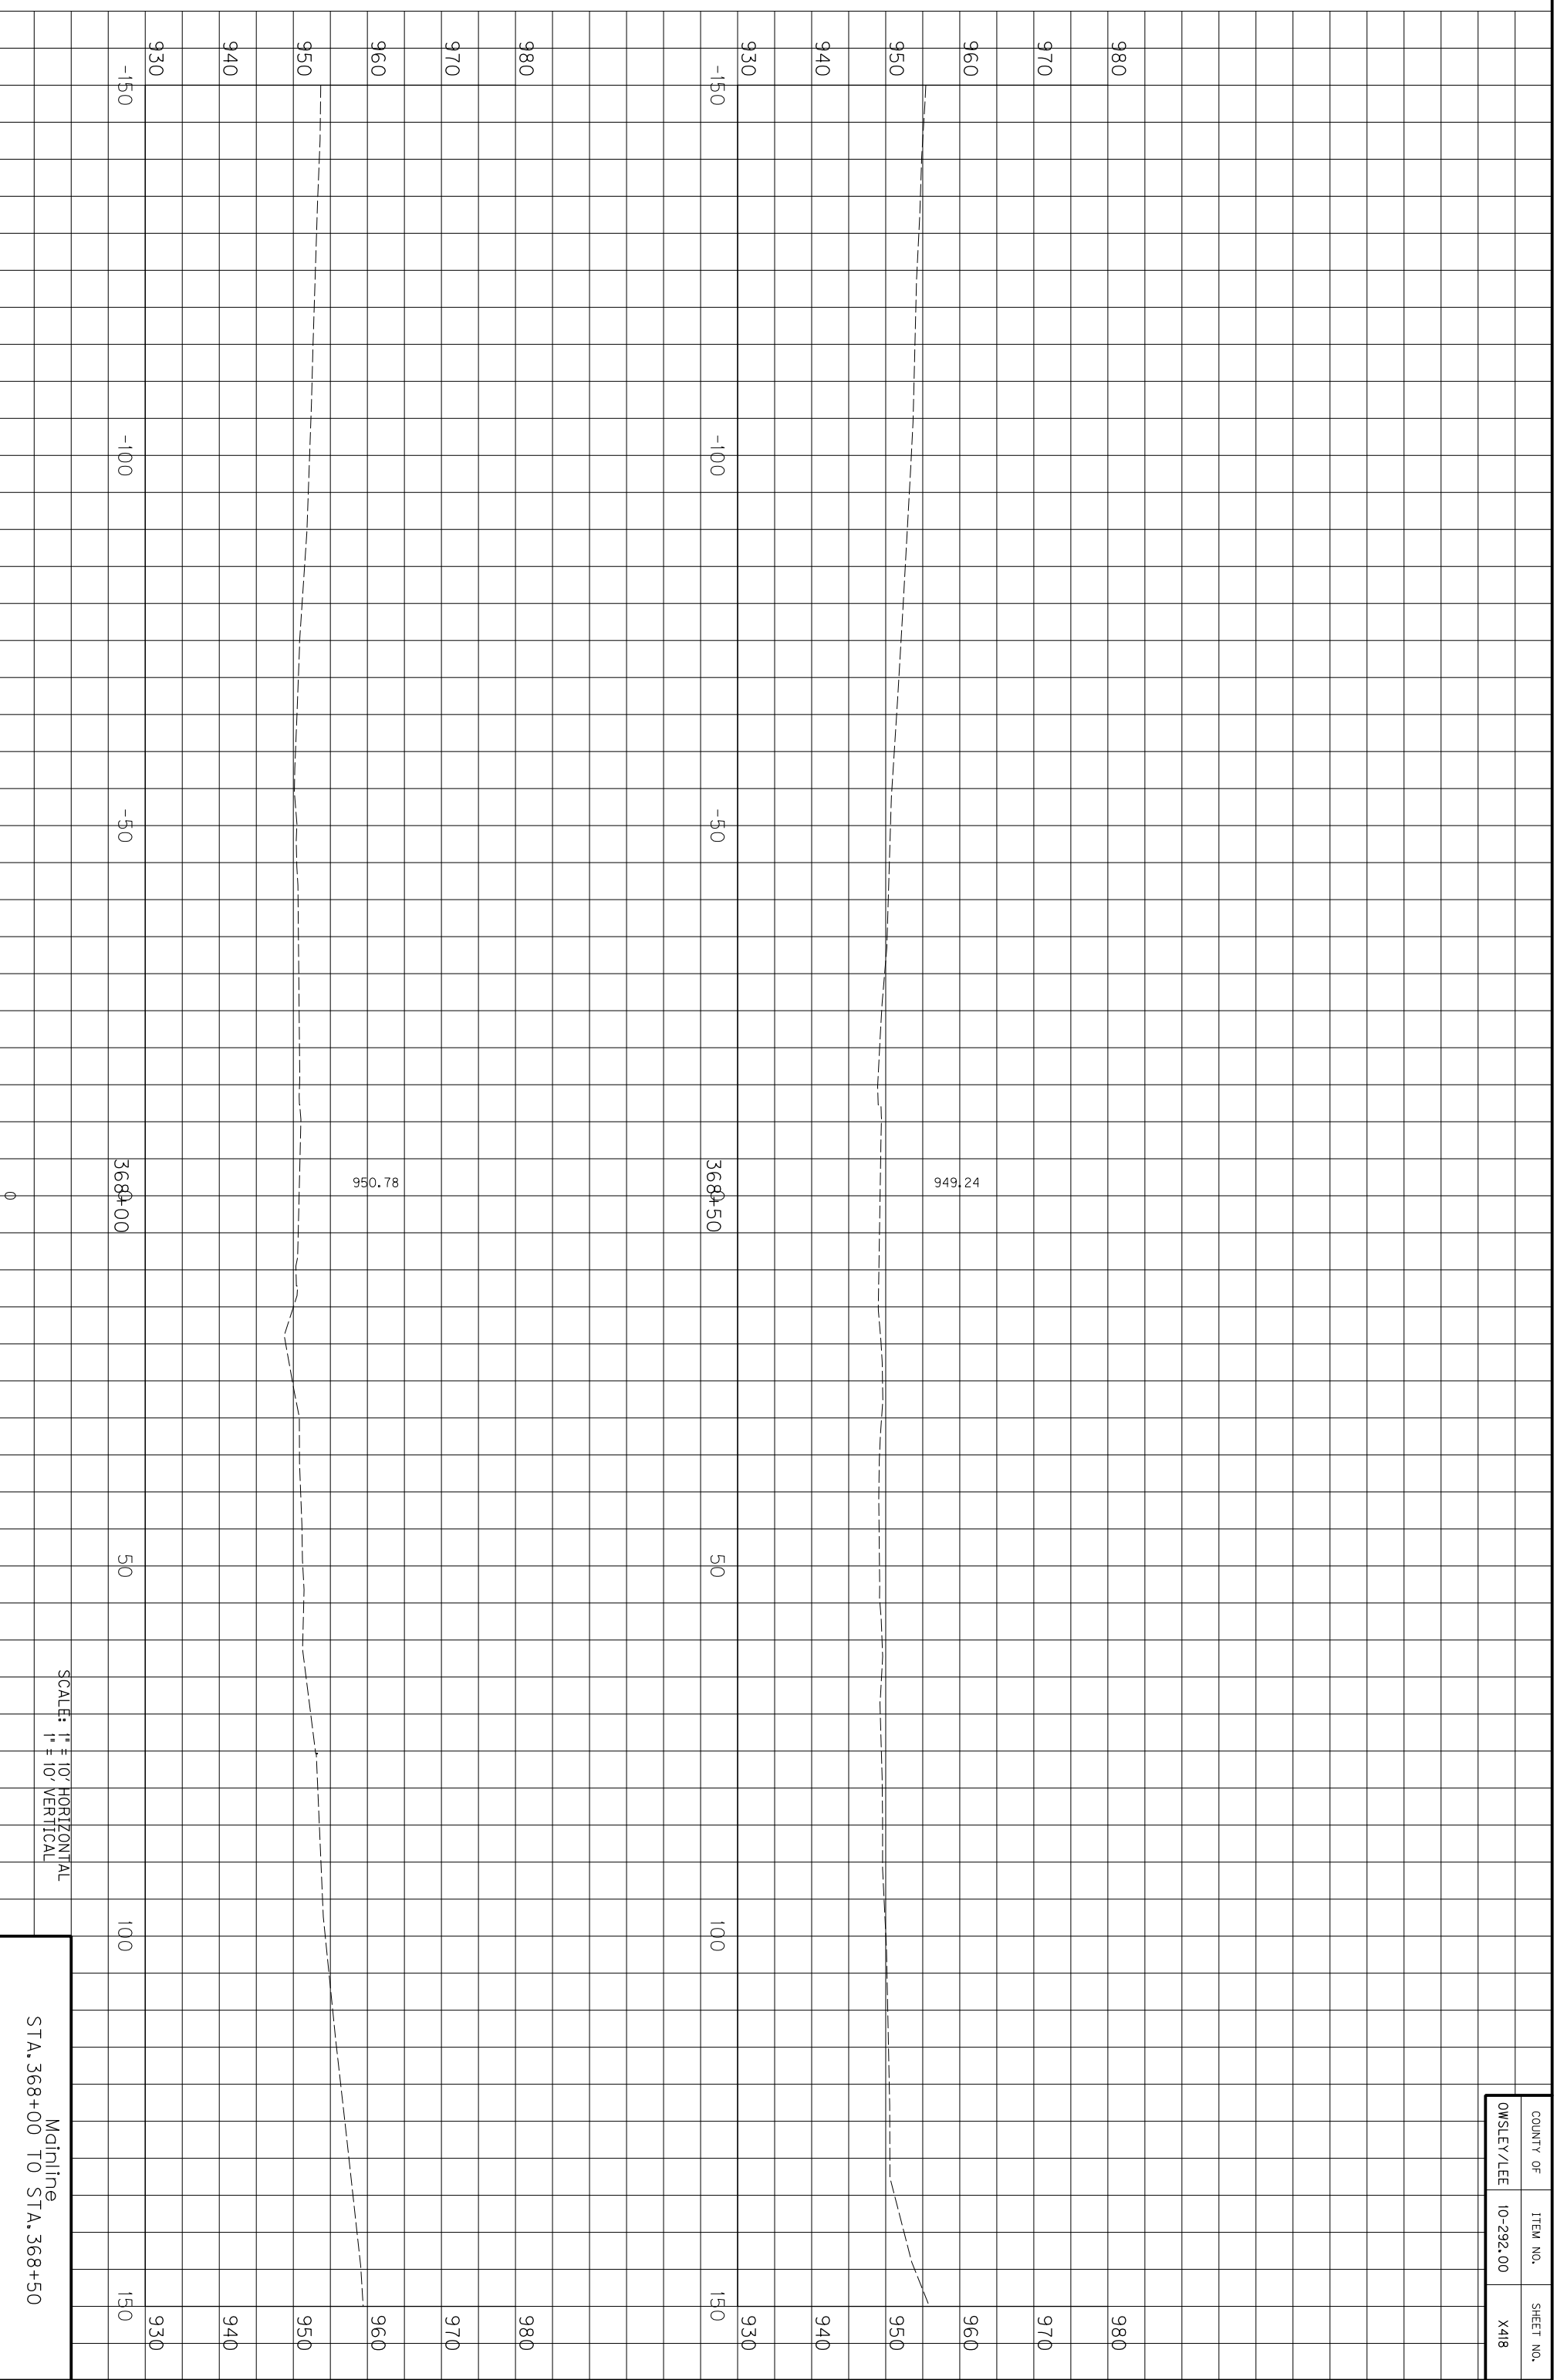

SCALE: 1" = 10' HORIZONTAL
1" = 10' VERTICAL

Mainline
STA. 3688+00 TO STA. 3689+50


COUNTY OF	ITEM NO.	SHEET NO.
OWSLEY/LEE	10-292.00	X418

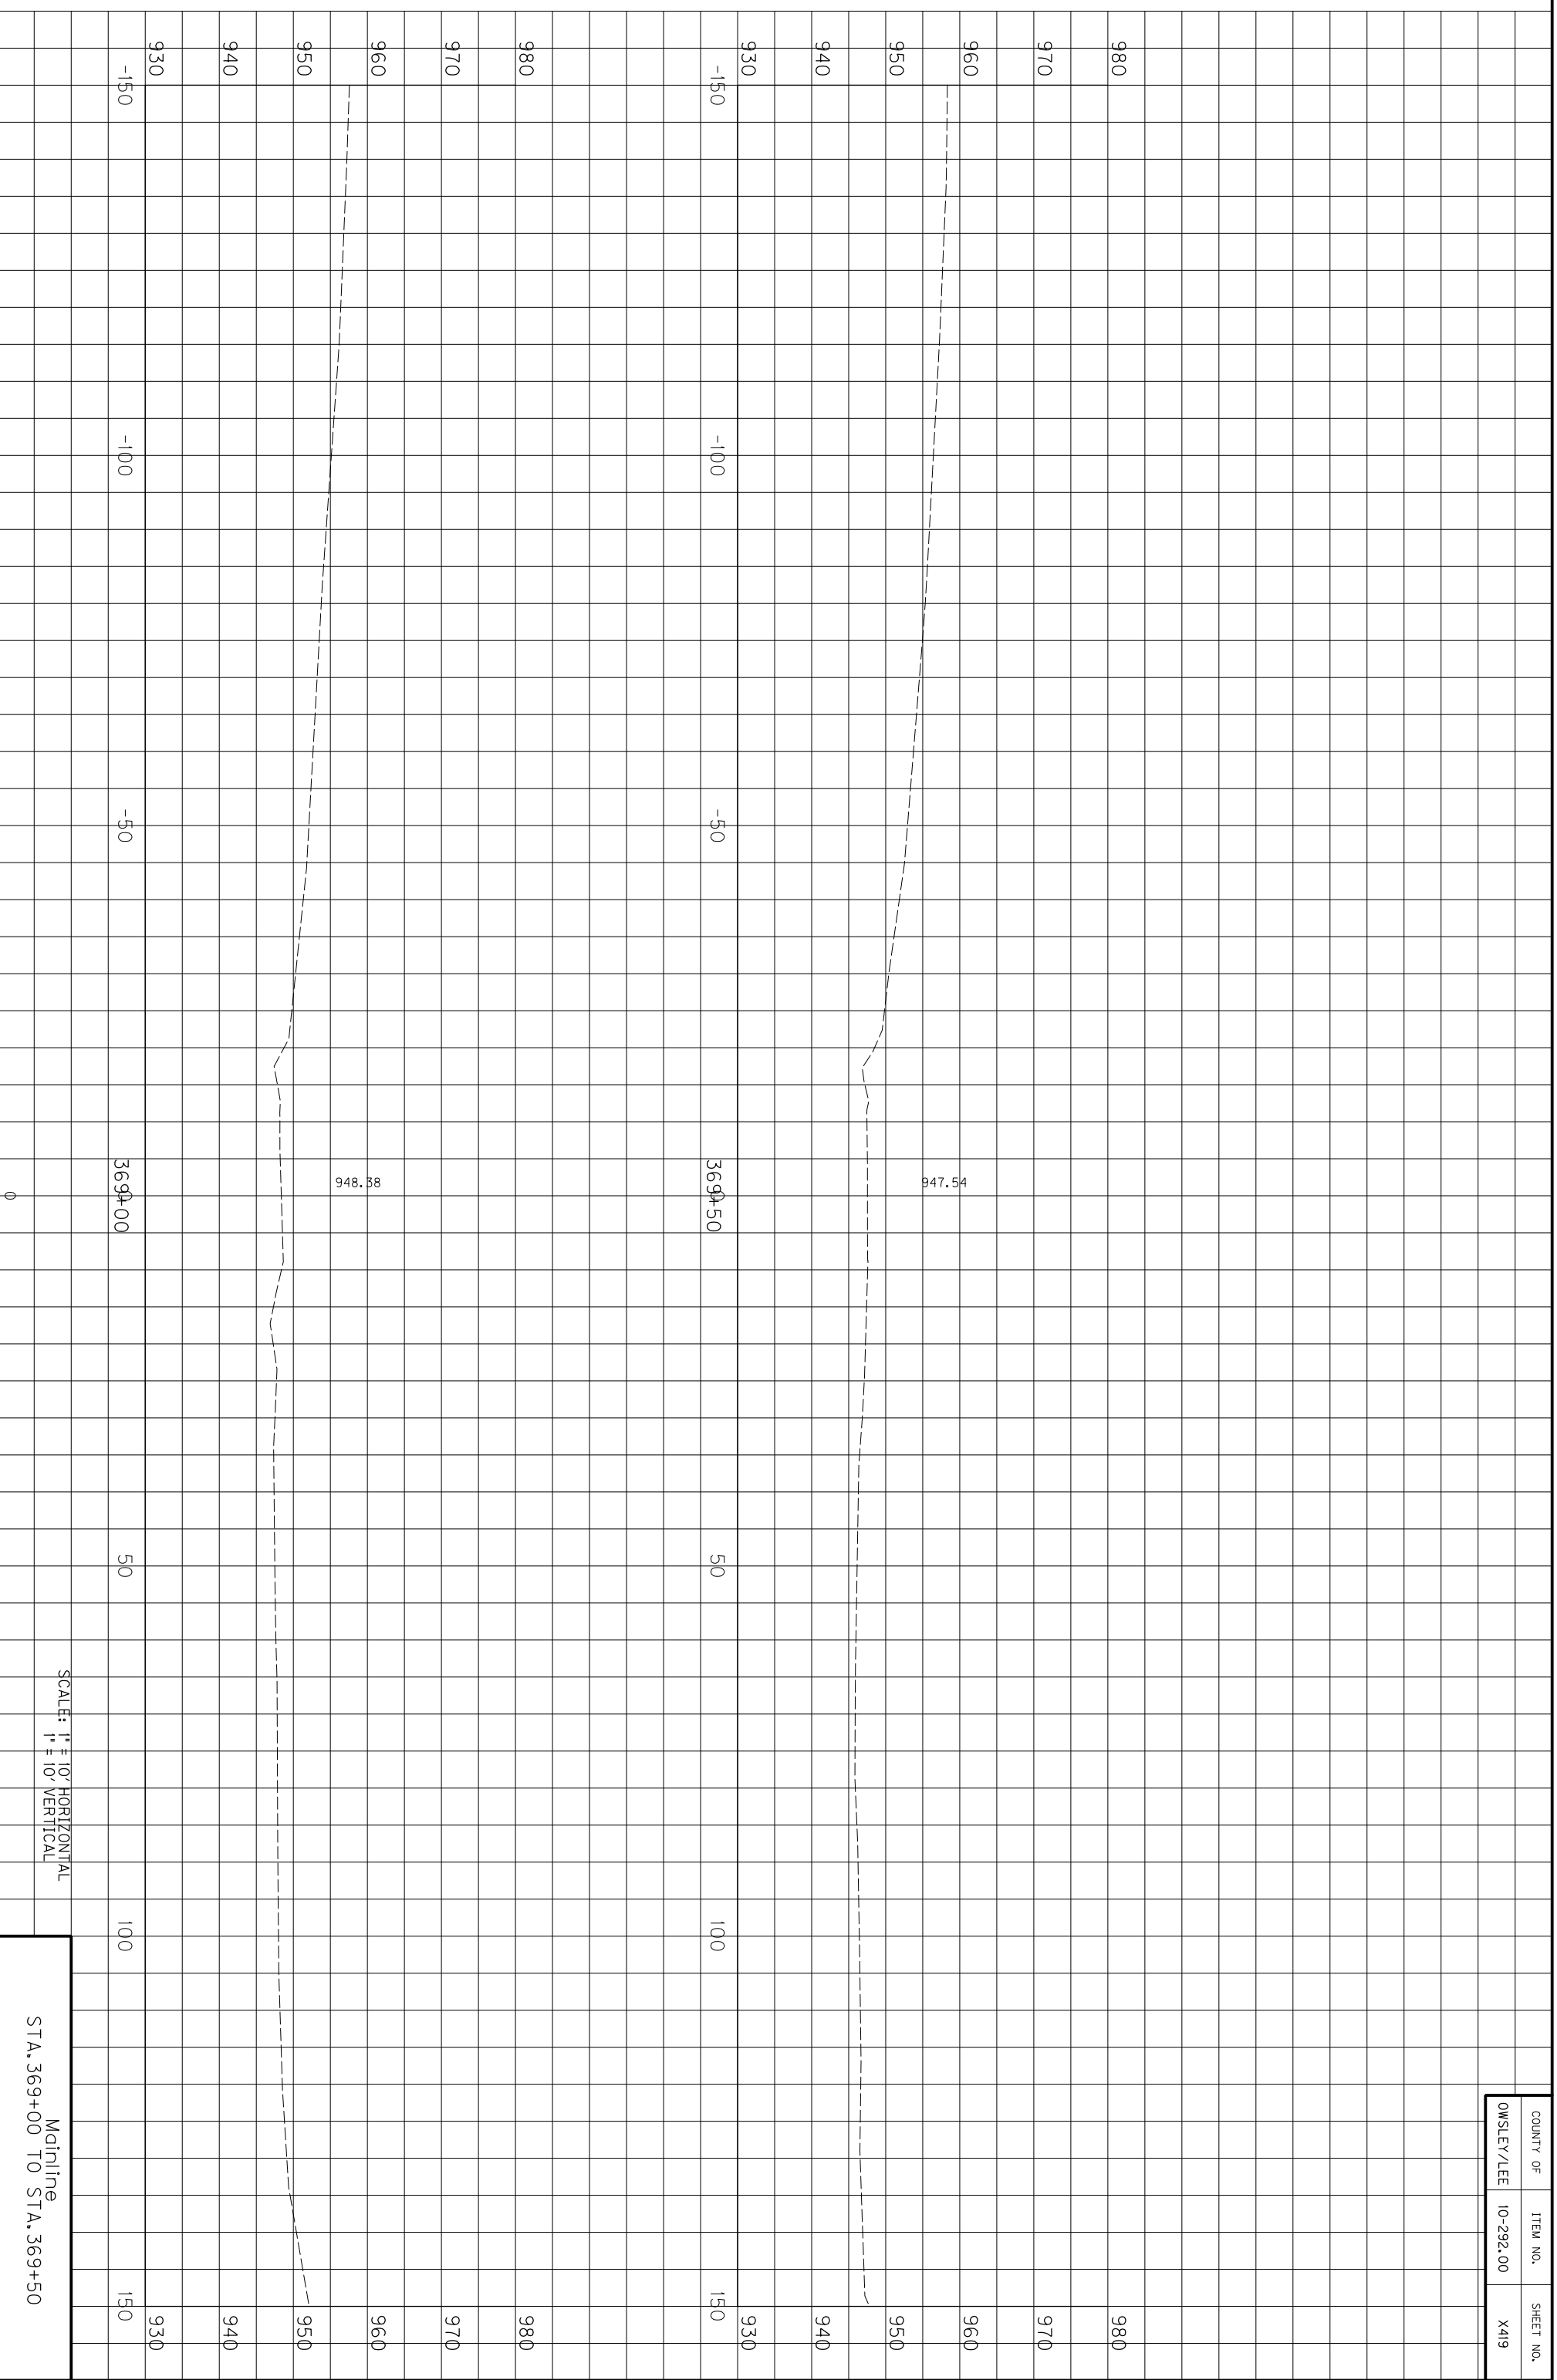

COUNTY OF	ITEM NO.	SHEET NO.
OWSLEY/LEE	10-292.00	X419

SCALE: 1" = 10' HORIZONTAL
1" = 10' VERTICAL


Mainline
STA. 3699+00 TO STA. 3699+50

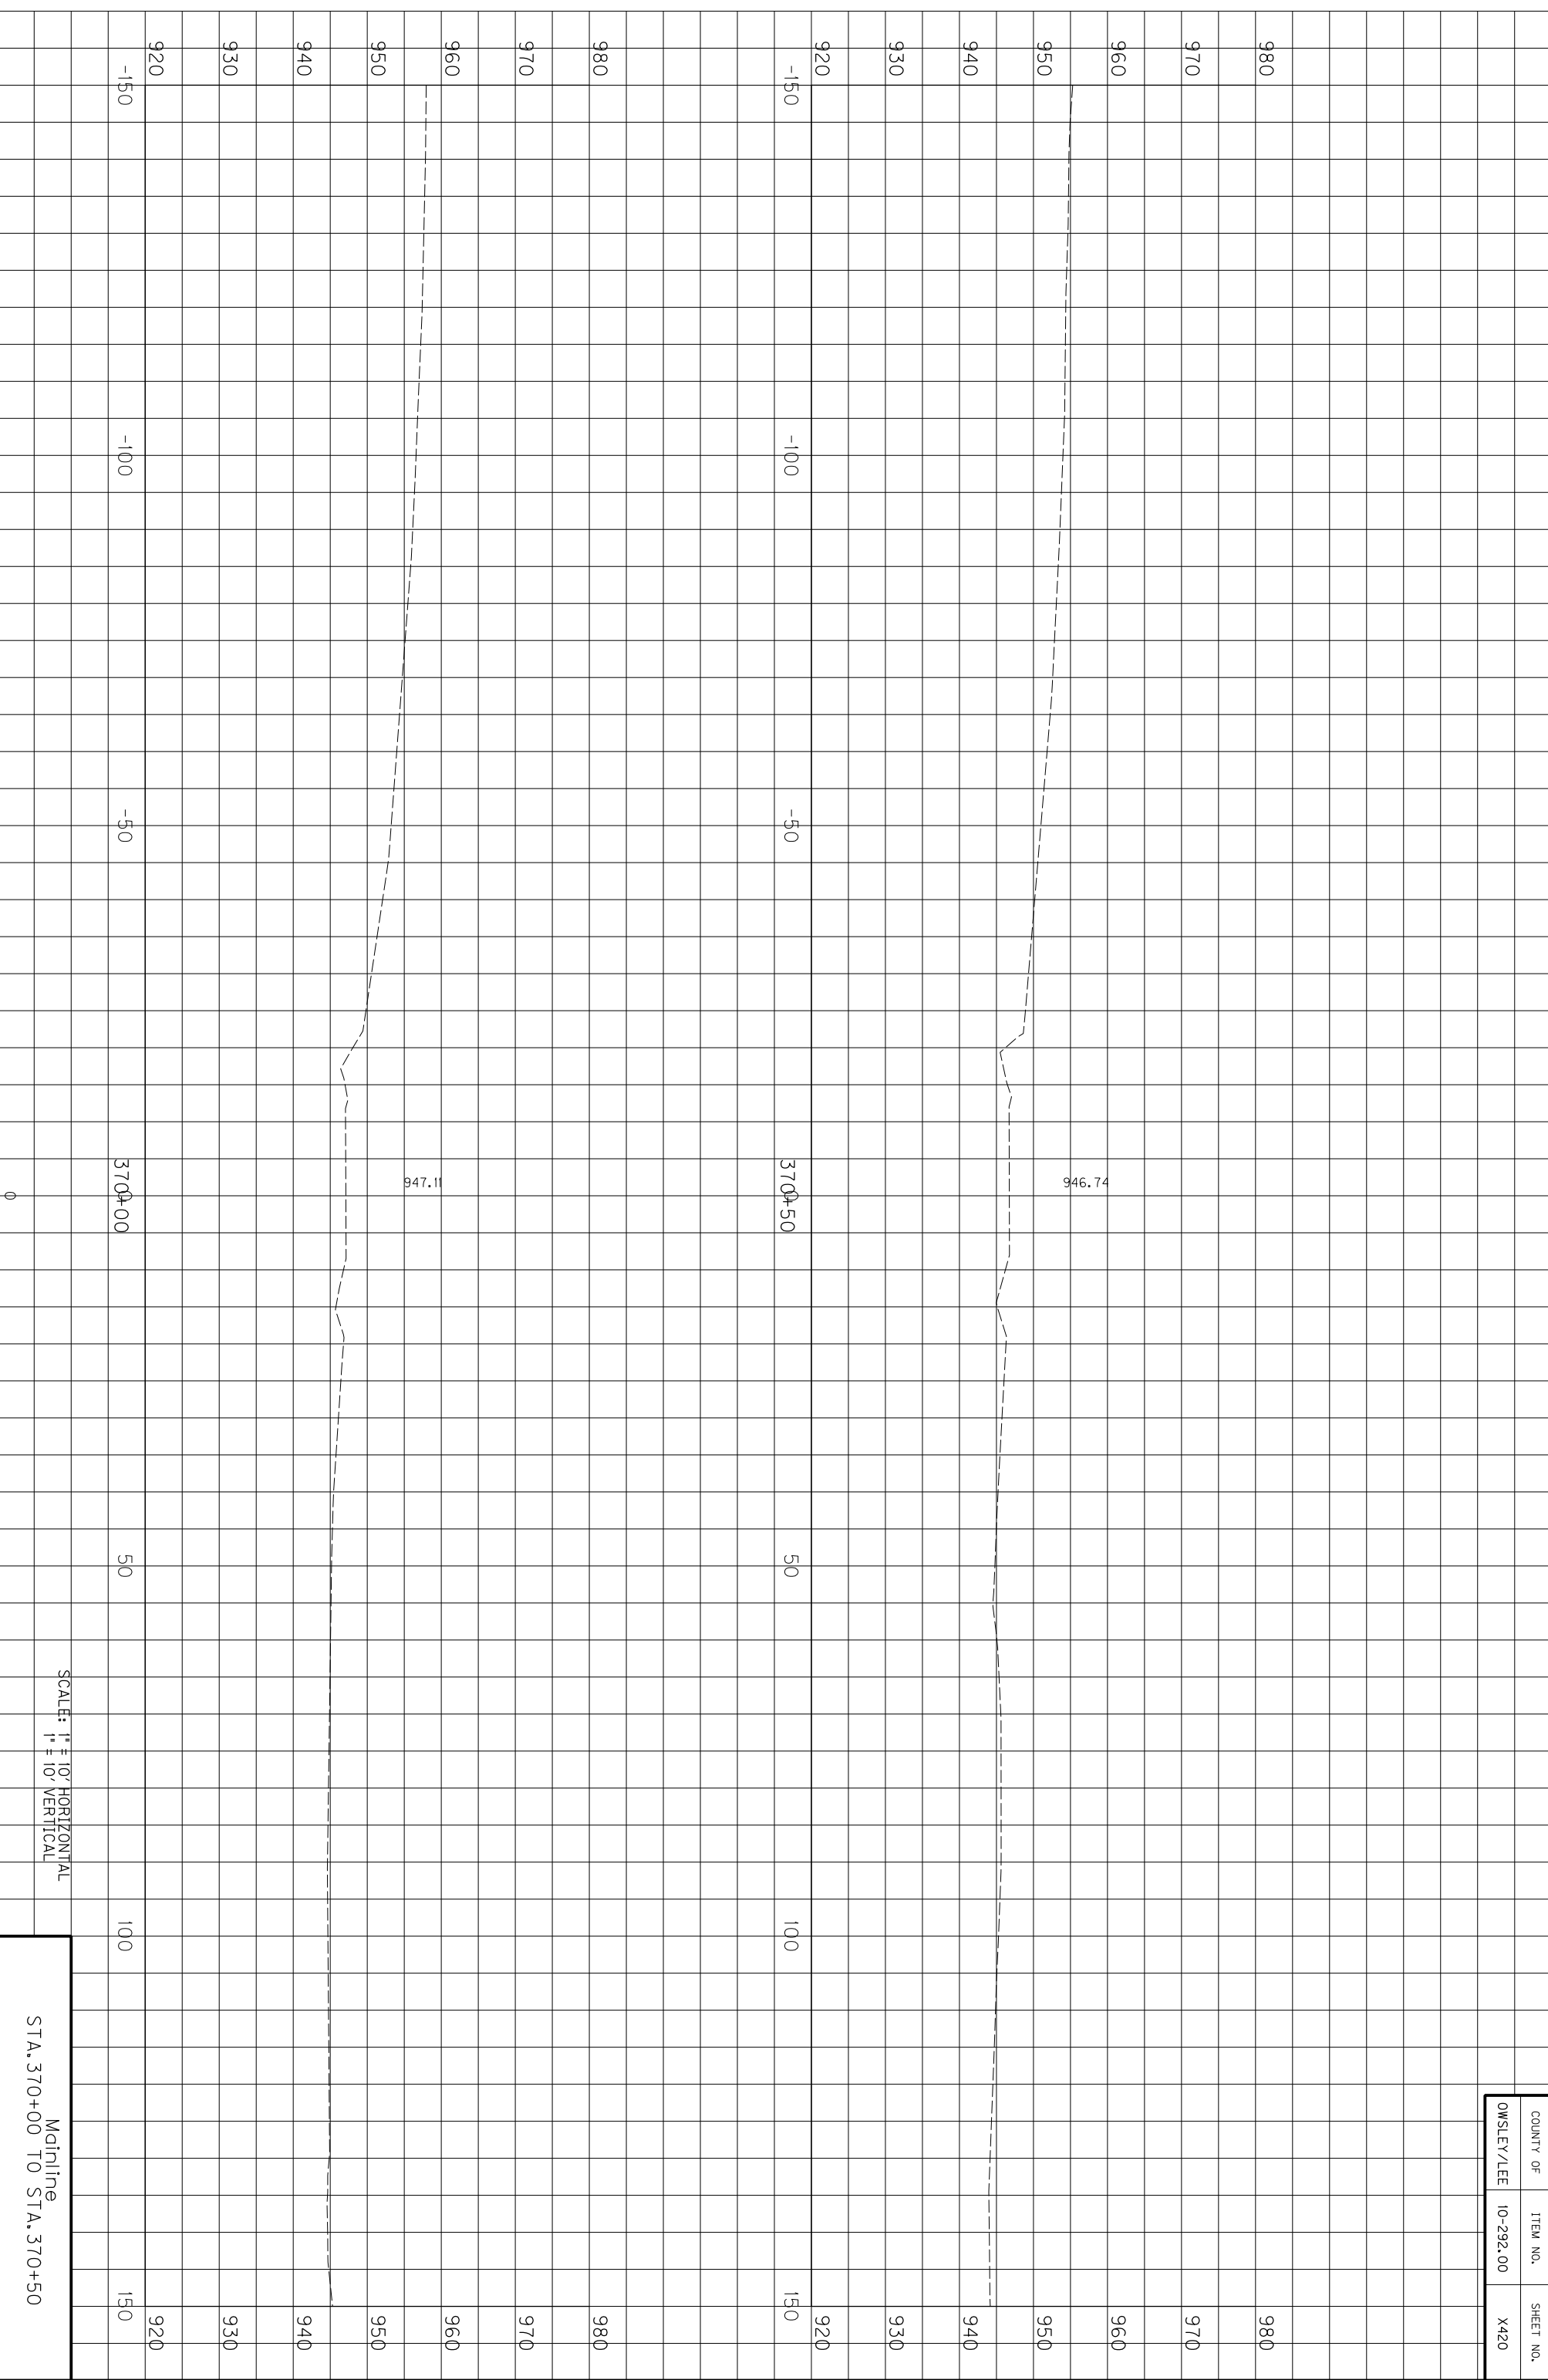

COUNTY OF	ITEM NO.	SHEET NO.
OWSLEY/LEE	10-292.00	X420

SCALE: 1" = 10' HORIZONTAL
1" = 10' VERTICAL


Mainline
STA. 370+00 TO STA. 370+50

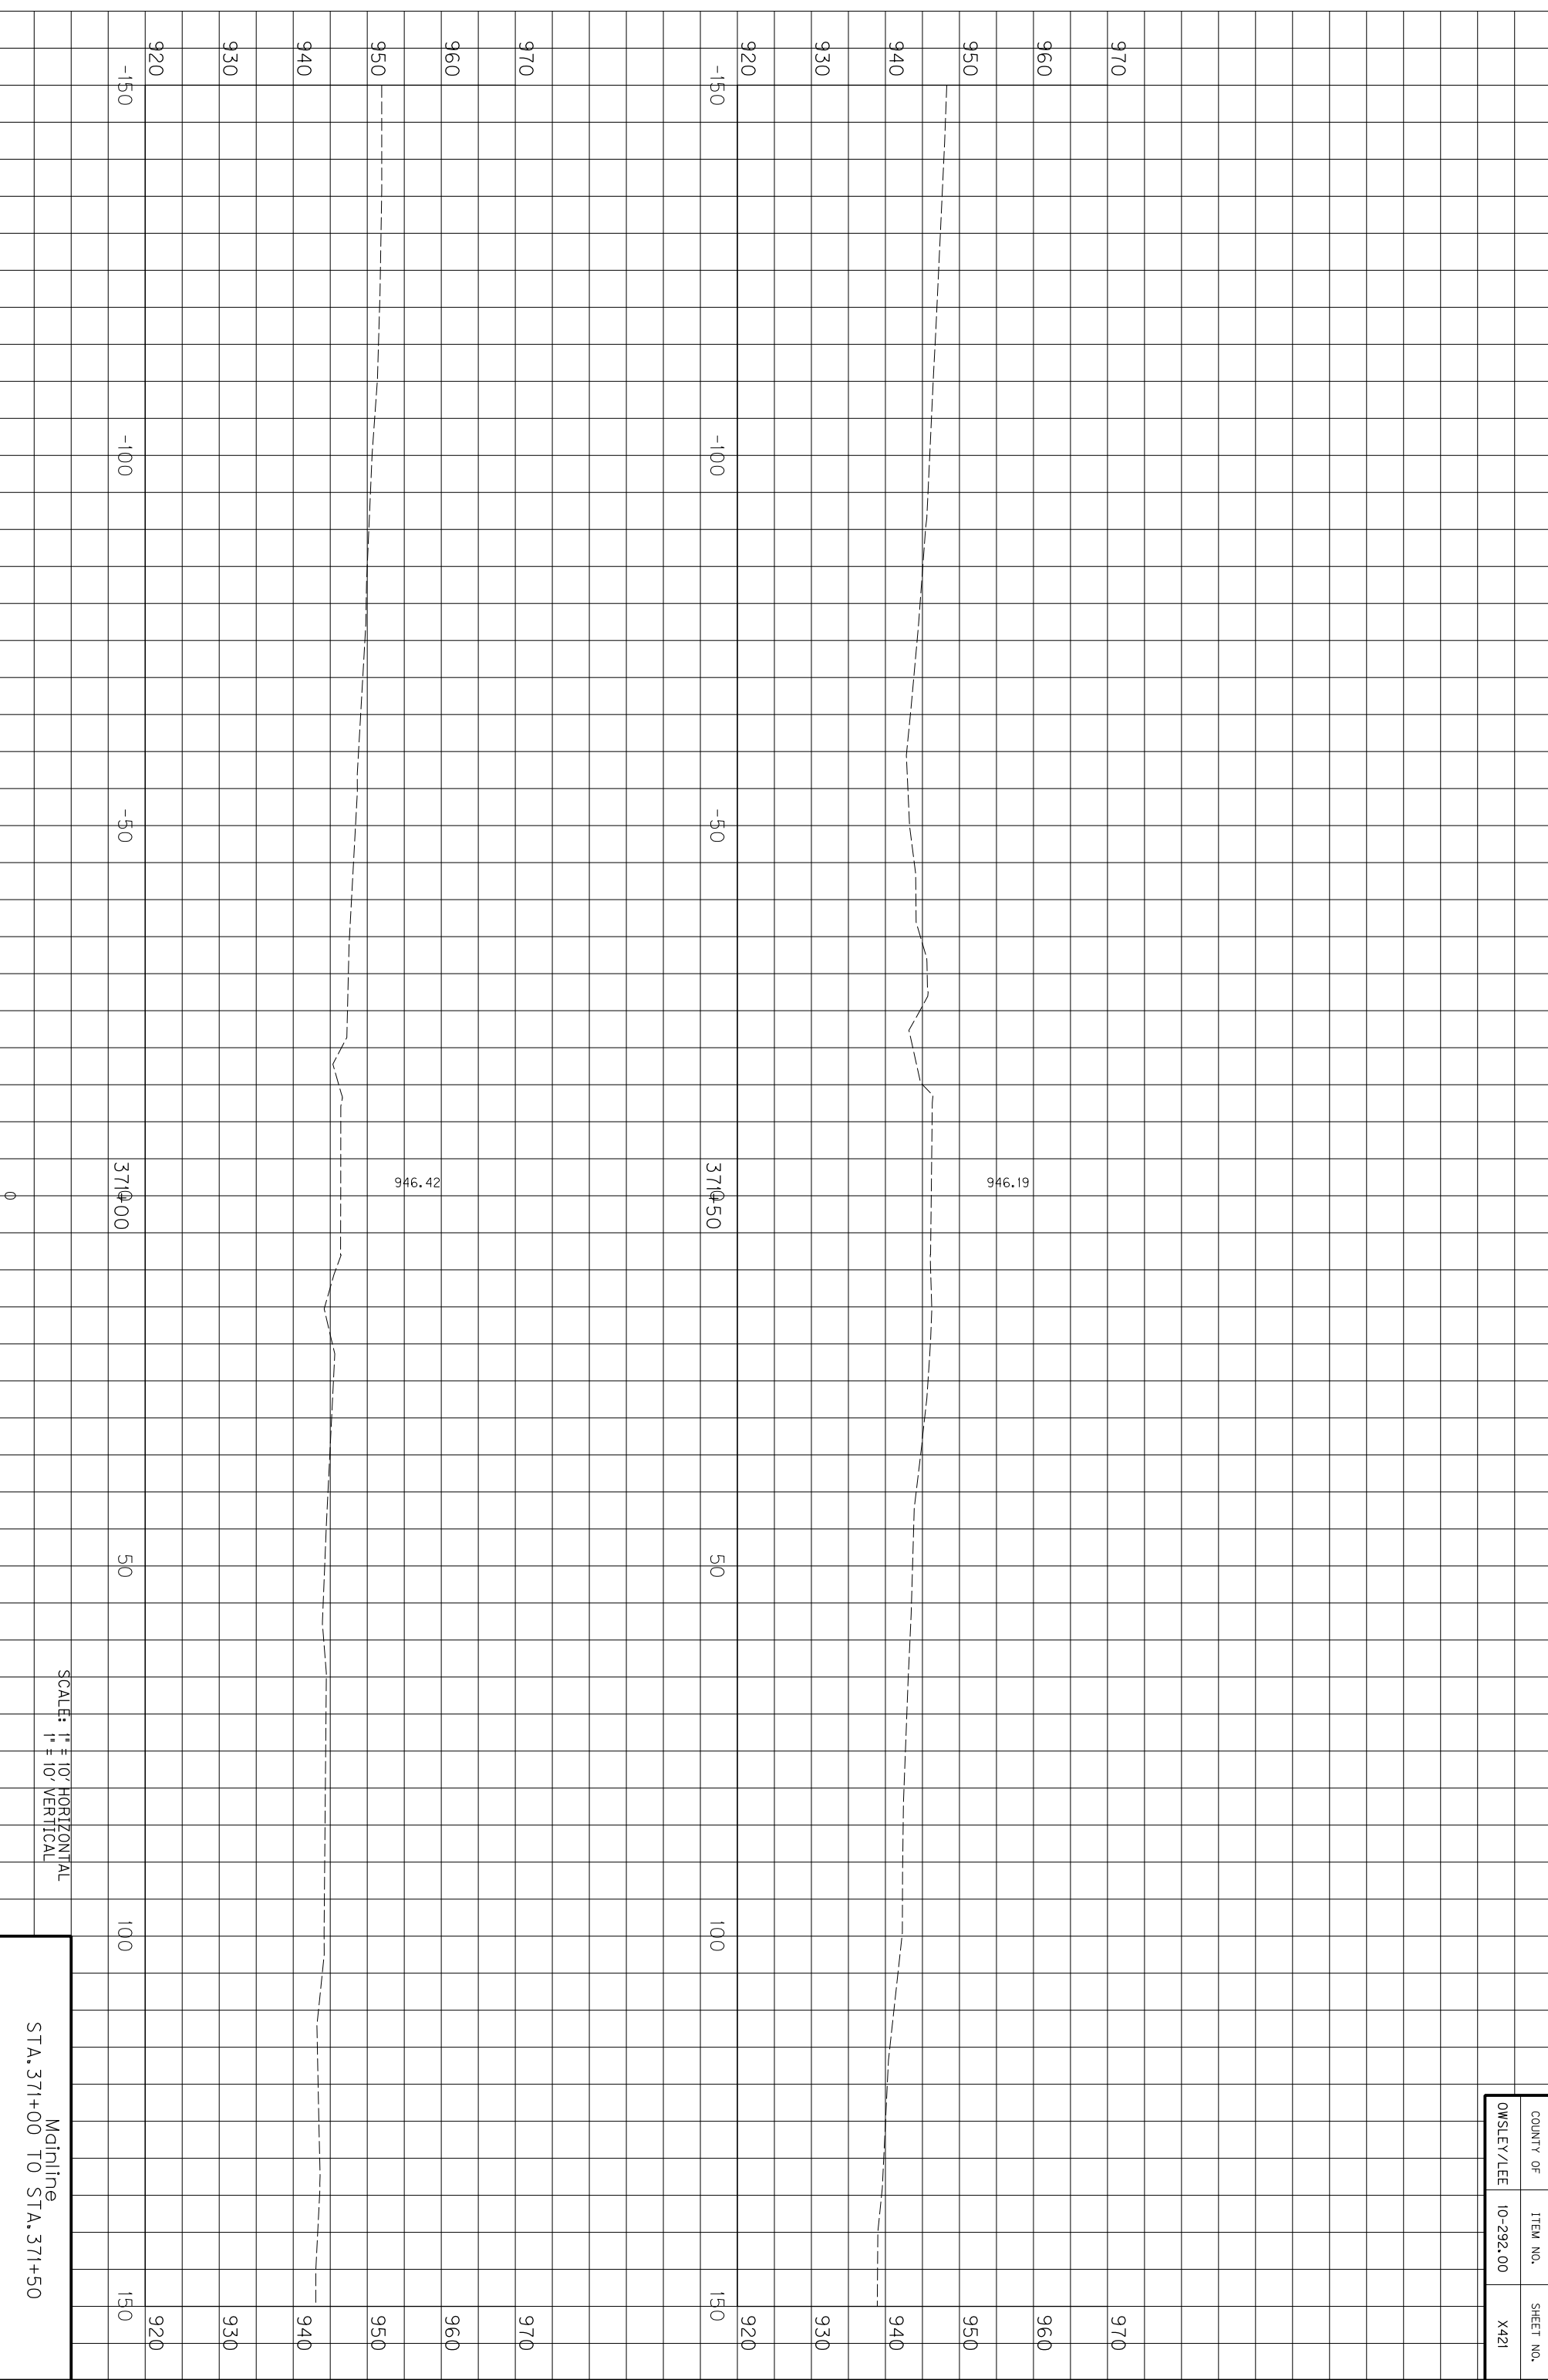

COUNTY OF	ITEM NO.	SHEET NO.
OWSLEY/LEE	10-292.00	X421

SCALE: 1" = 10' HORIZONTAL
1" = 10' VERTICAL

Mainline
STA. 371+00 TO STA. 371+50

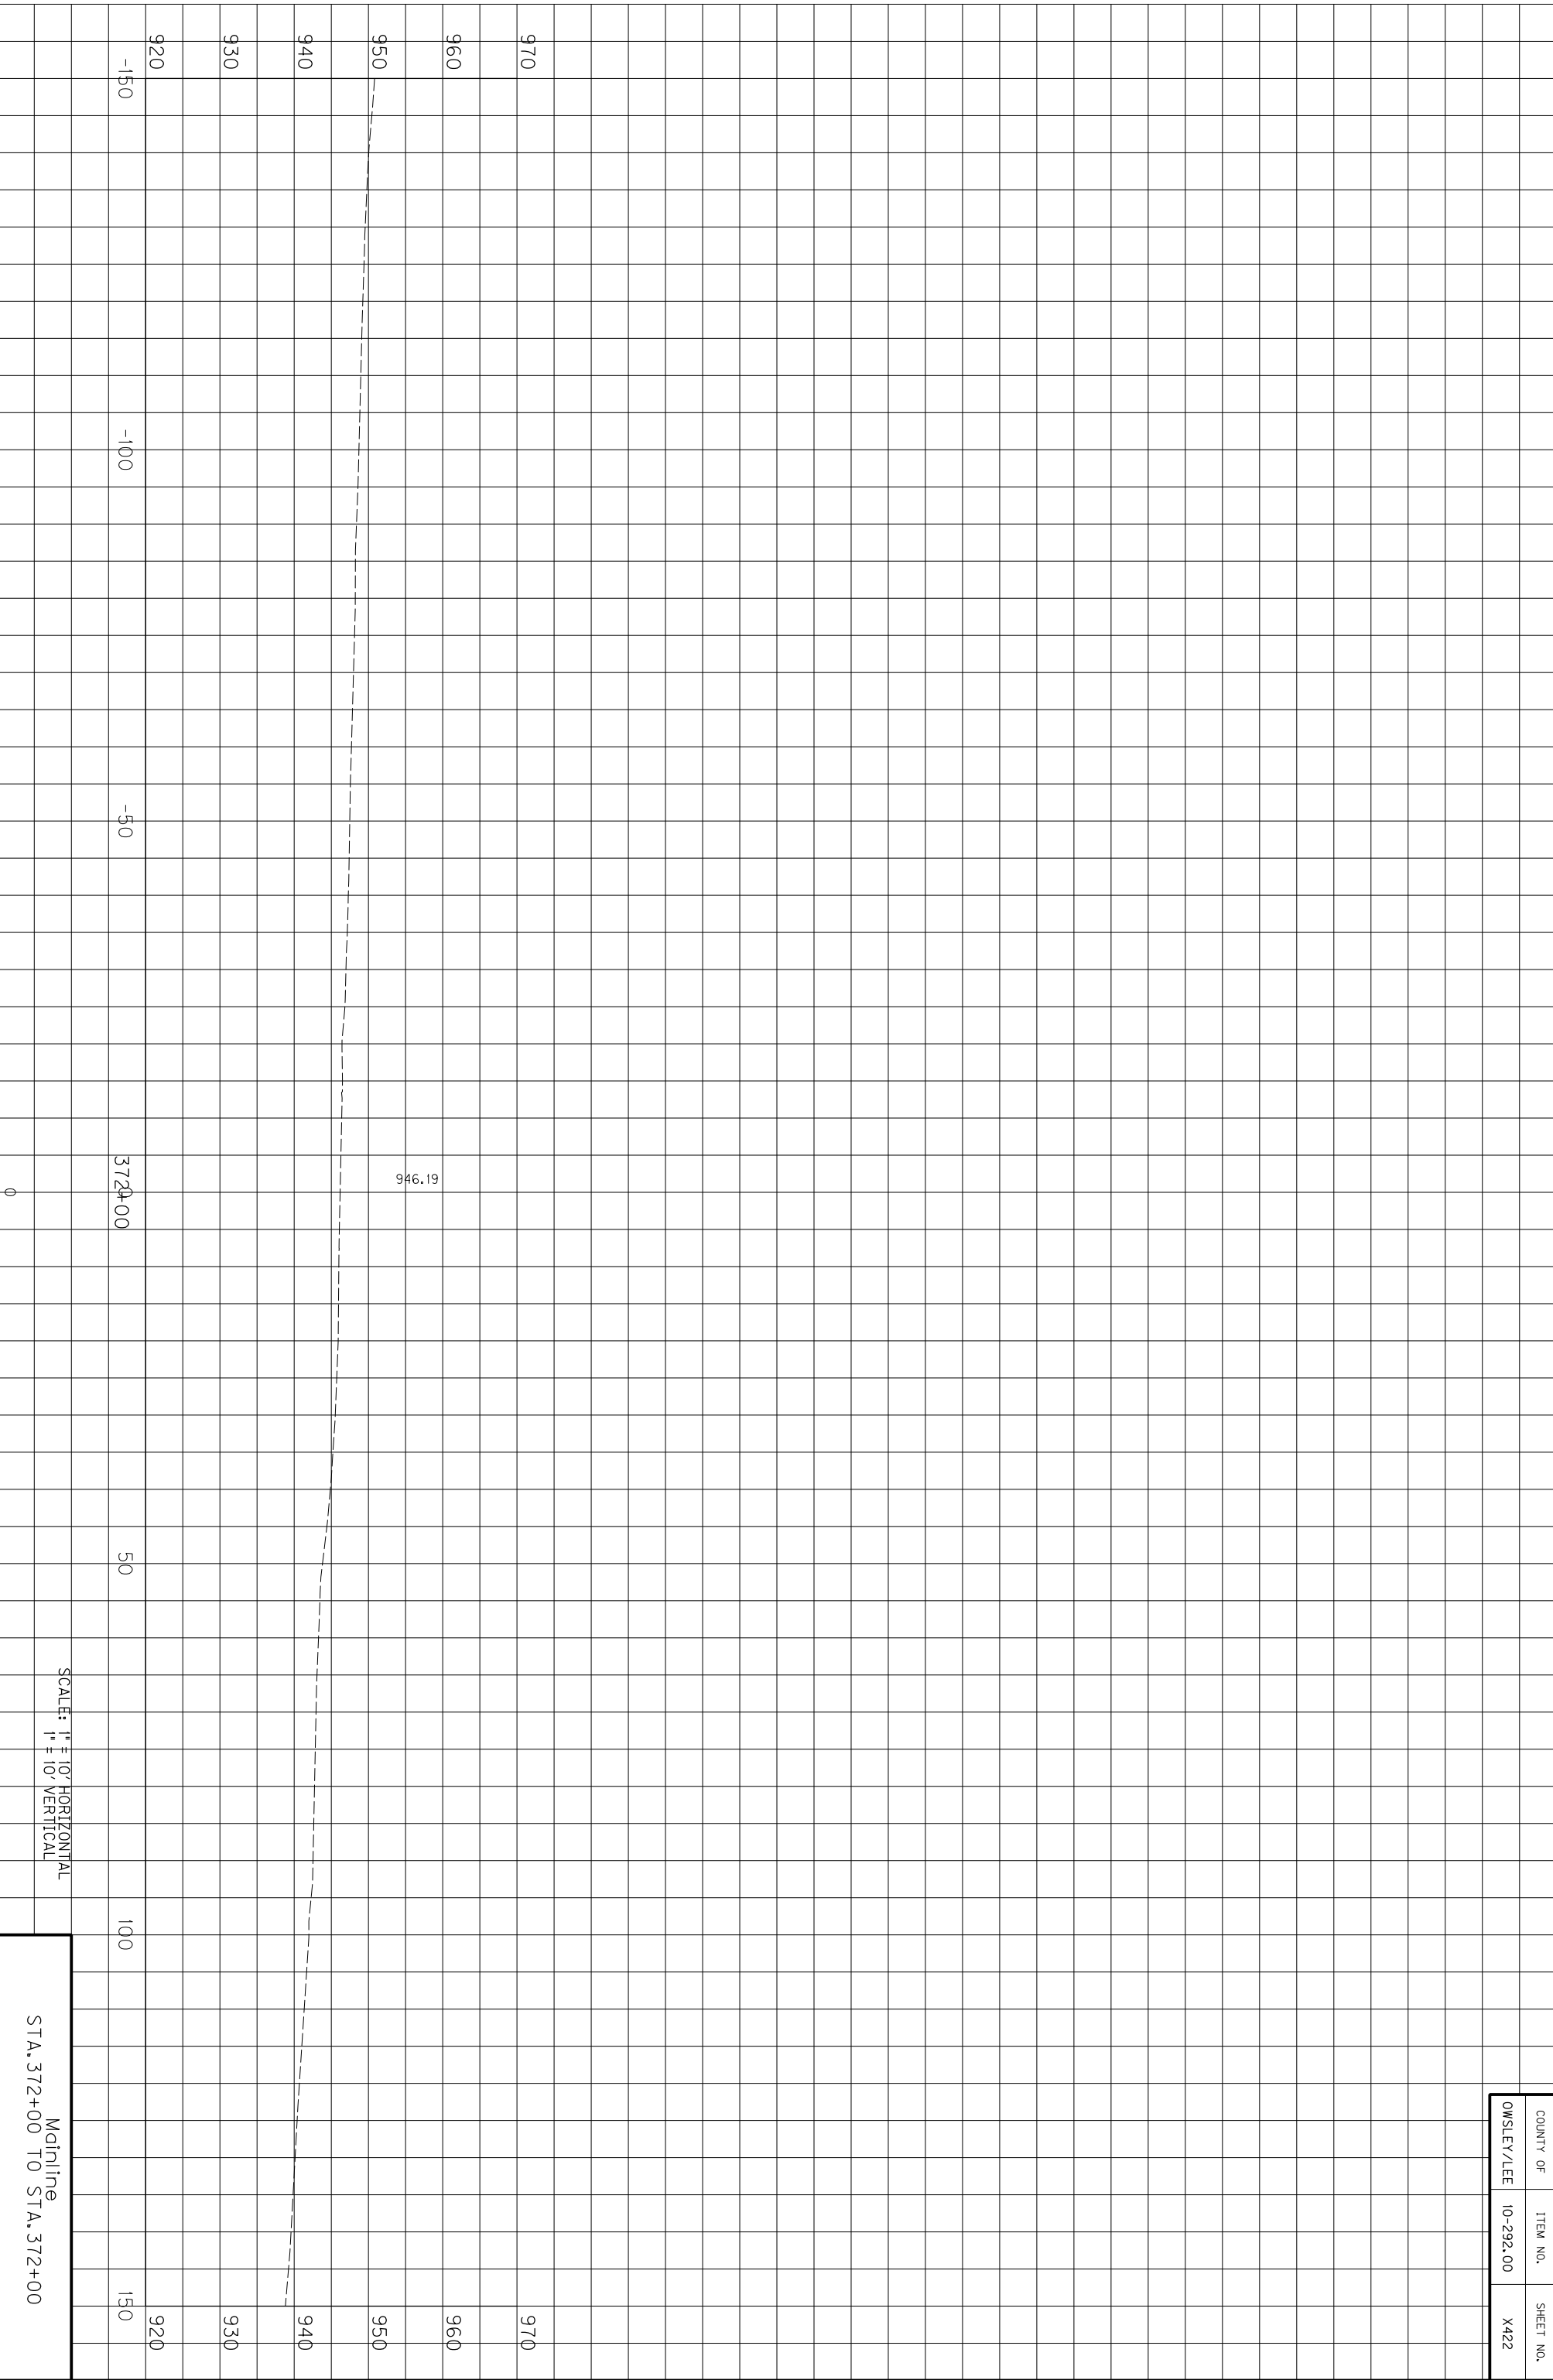


372+00

946.19

SCALE: 1" = 10' HORIZONTAL
1" = 10' VERTICAL

Mainline
STA. 372+00 TO STA. 372+00

COUNTY OF	ITEM NO.	SHEET NO.
OWSLEY/LEE	10-292.00	X422

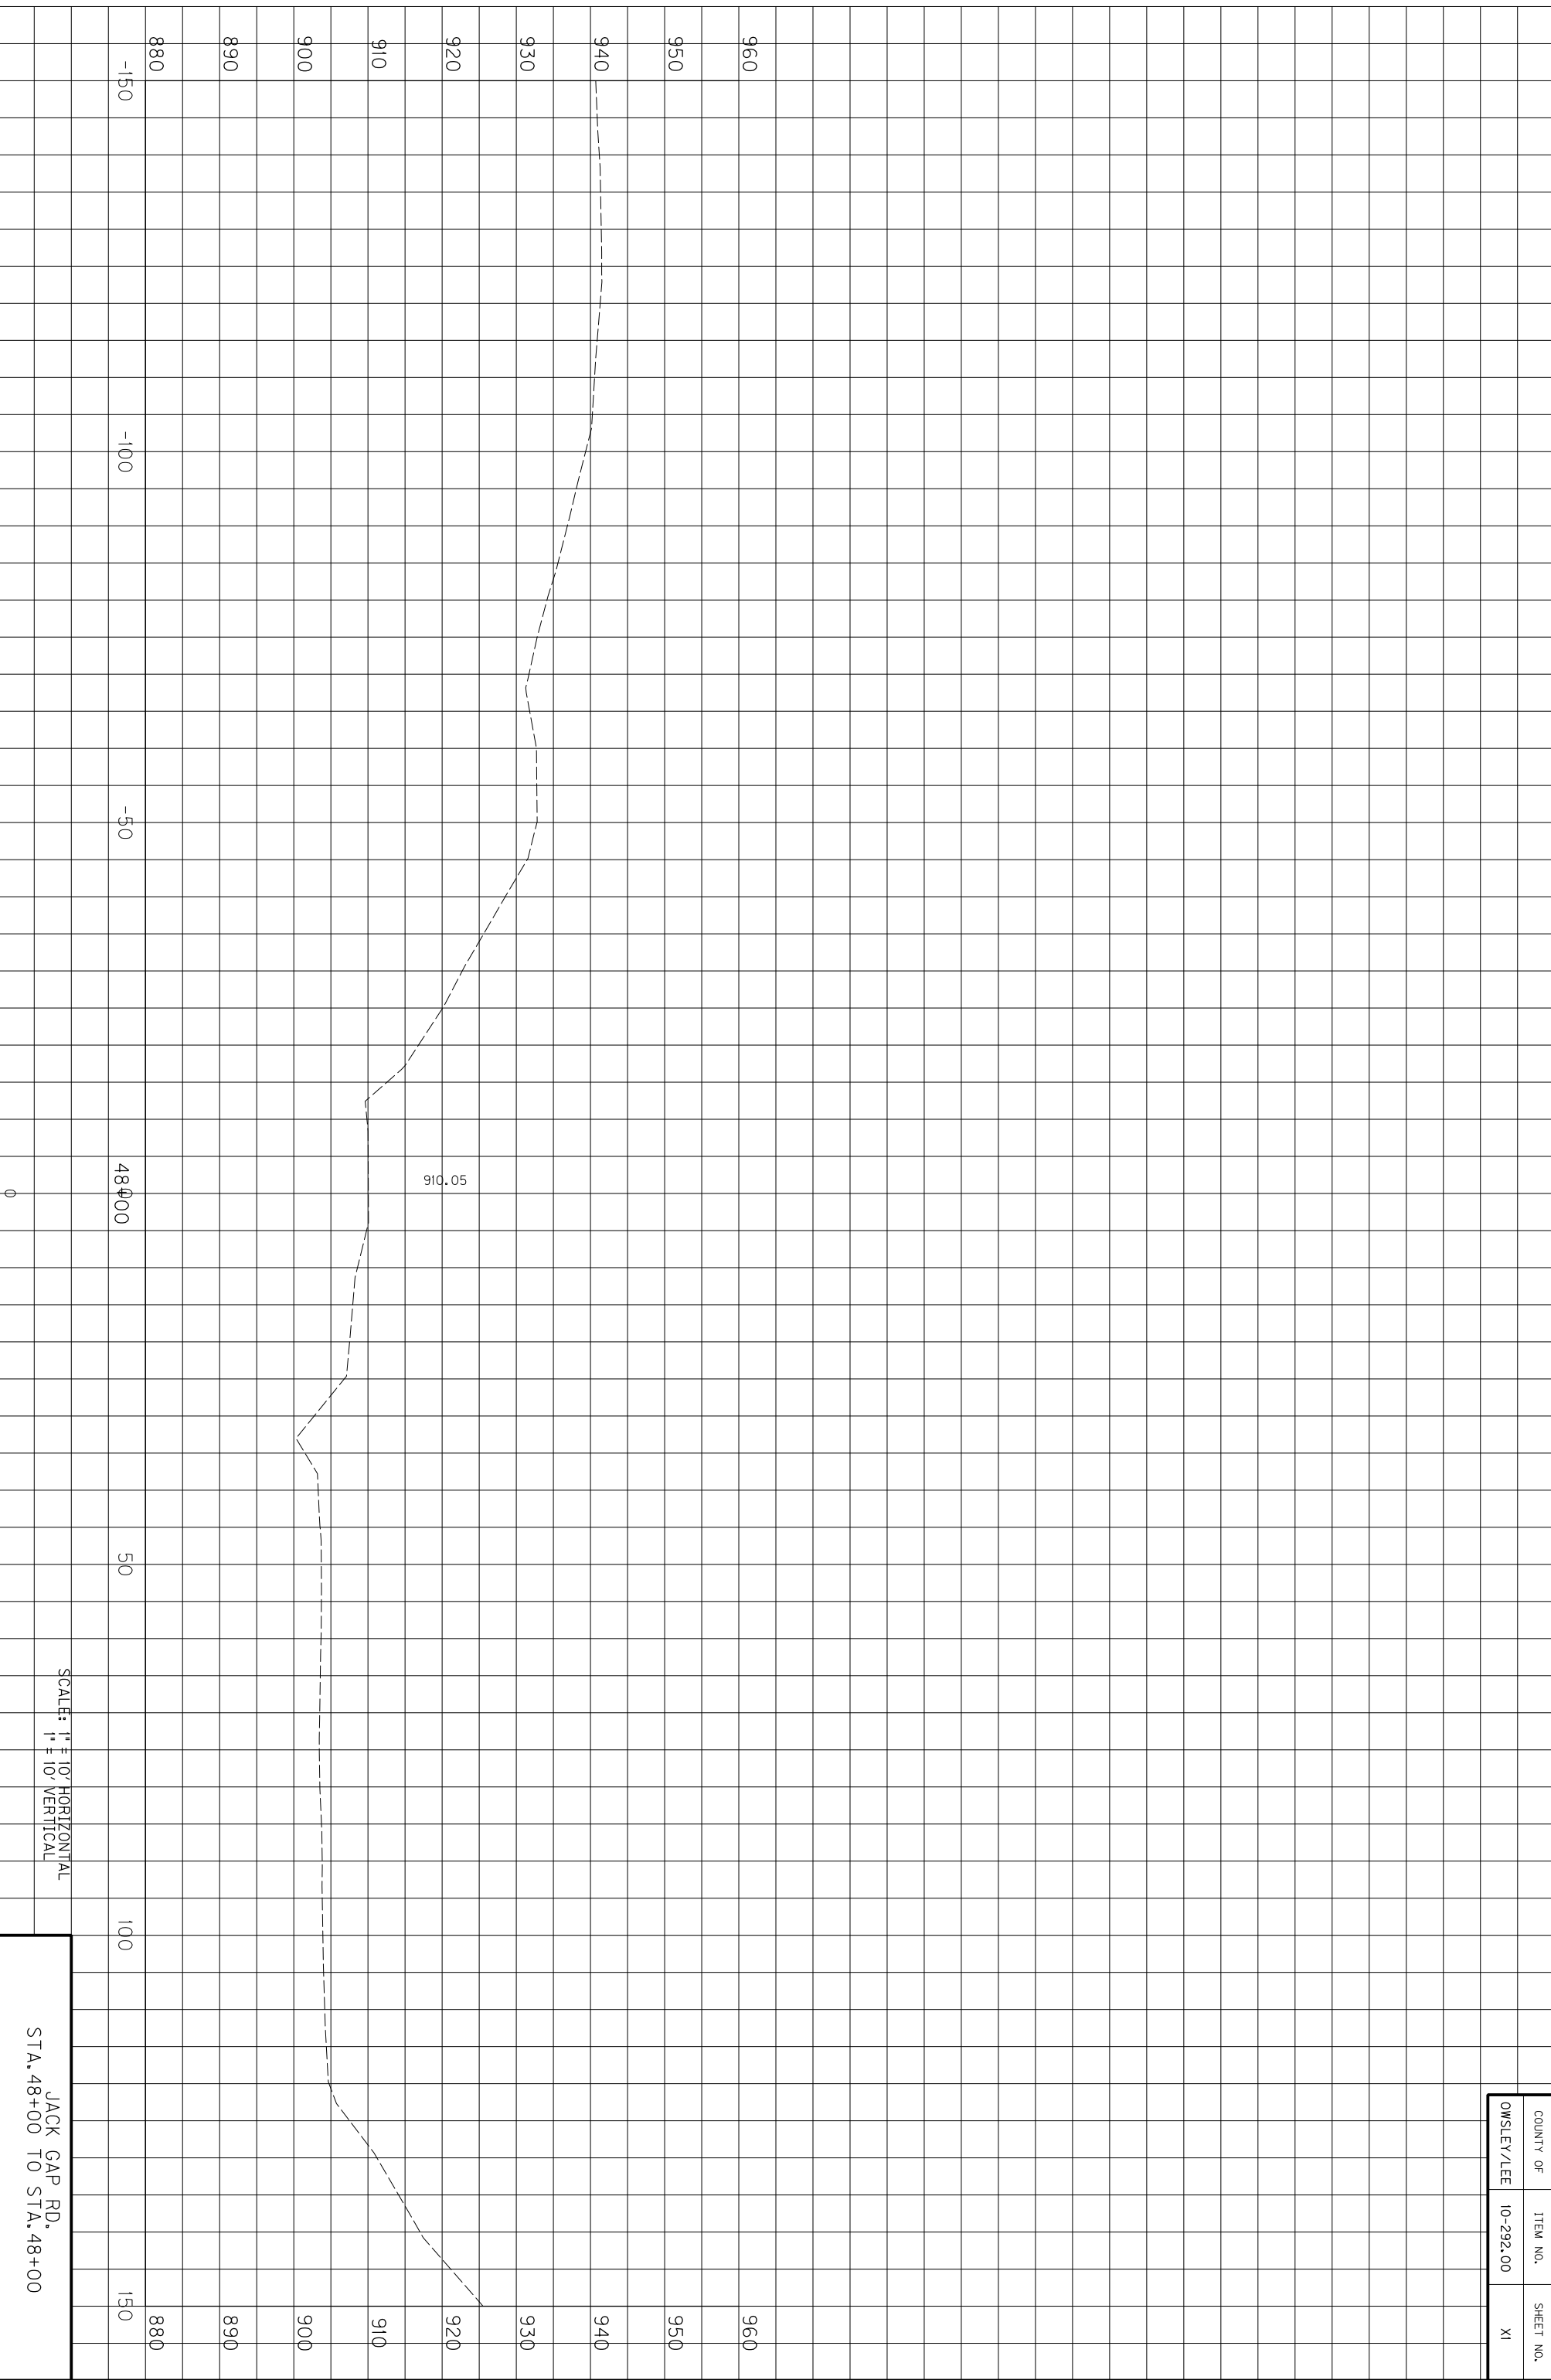


48+00

910.05

SCALE: 1" = 10' HORIZONTAL
1" = 10' VERTICAL

JACK GAP RD.
STA. 48+00 TO STA. 48+00


COUNTY OF	ITEM NO.	SHEET NO.
OWSLEY/LEE	10-292.00	XI

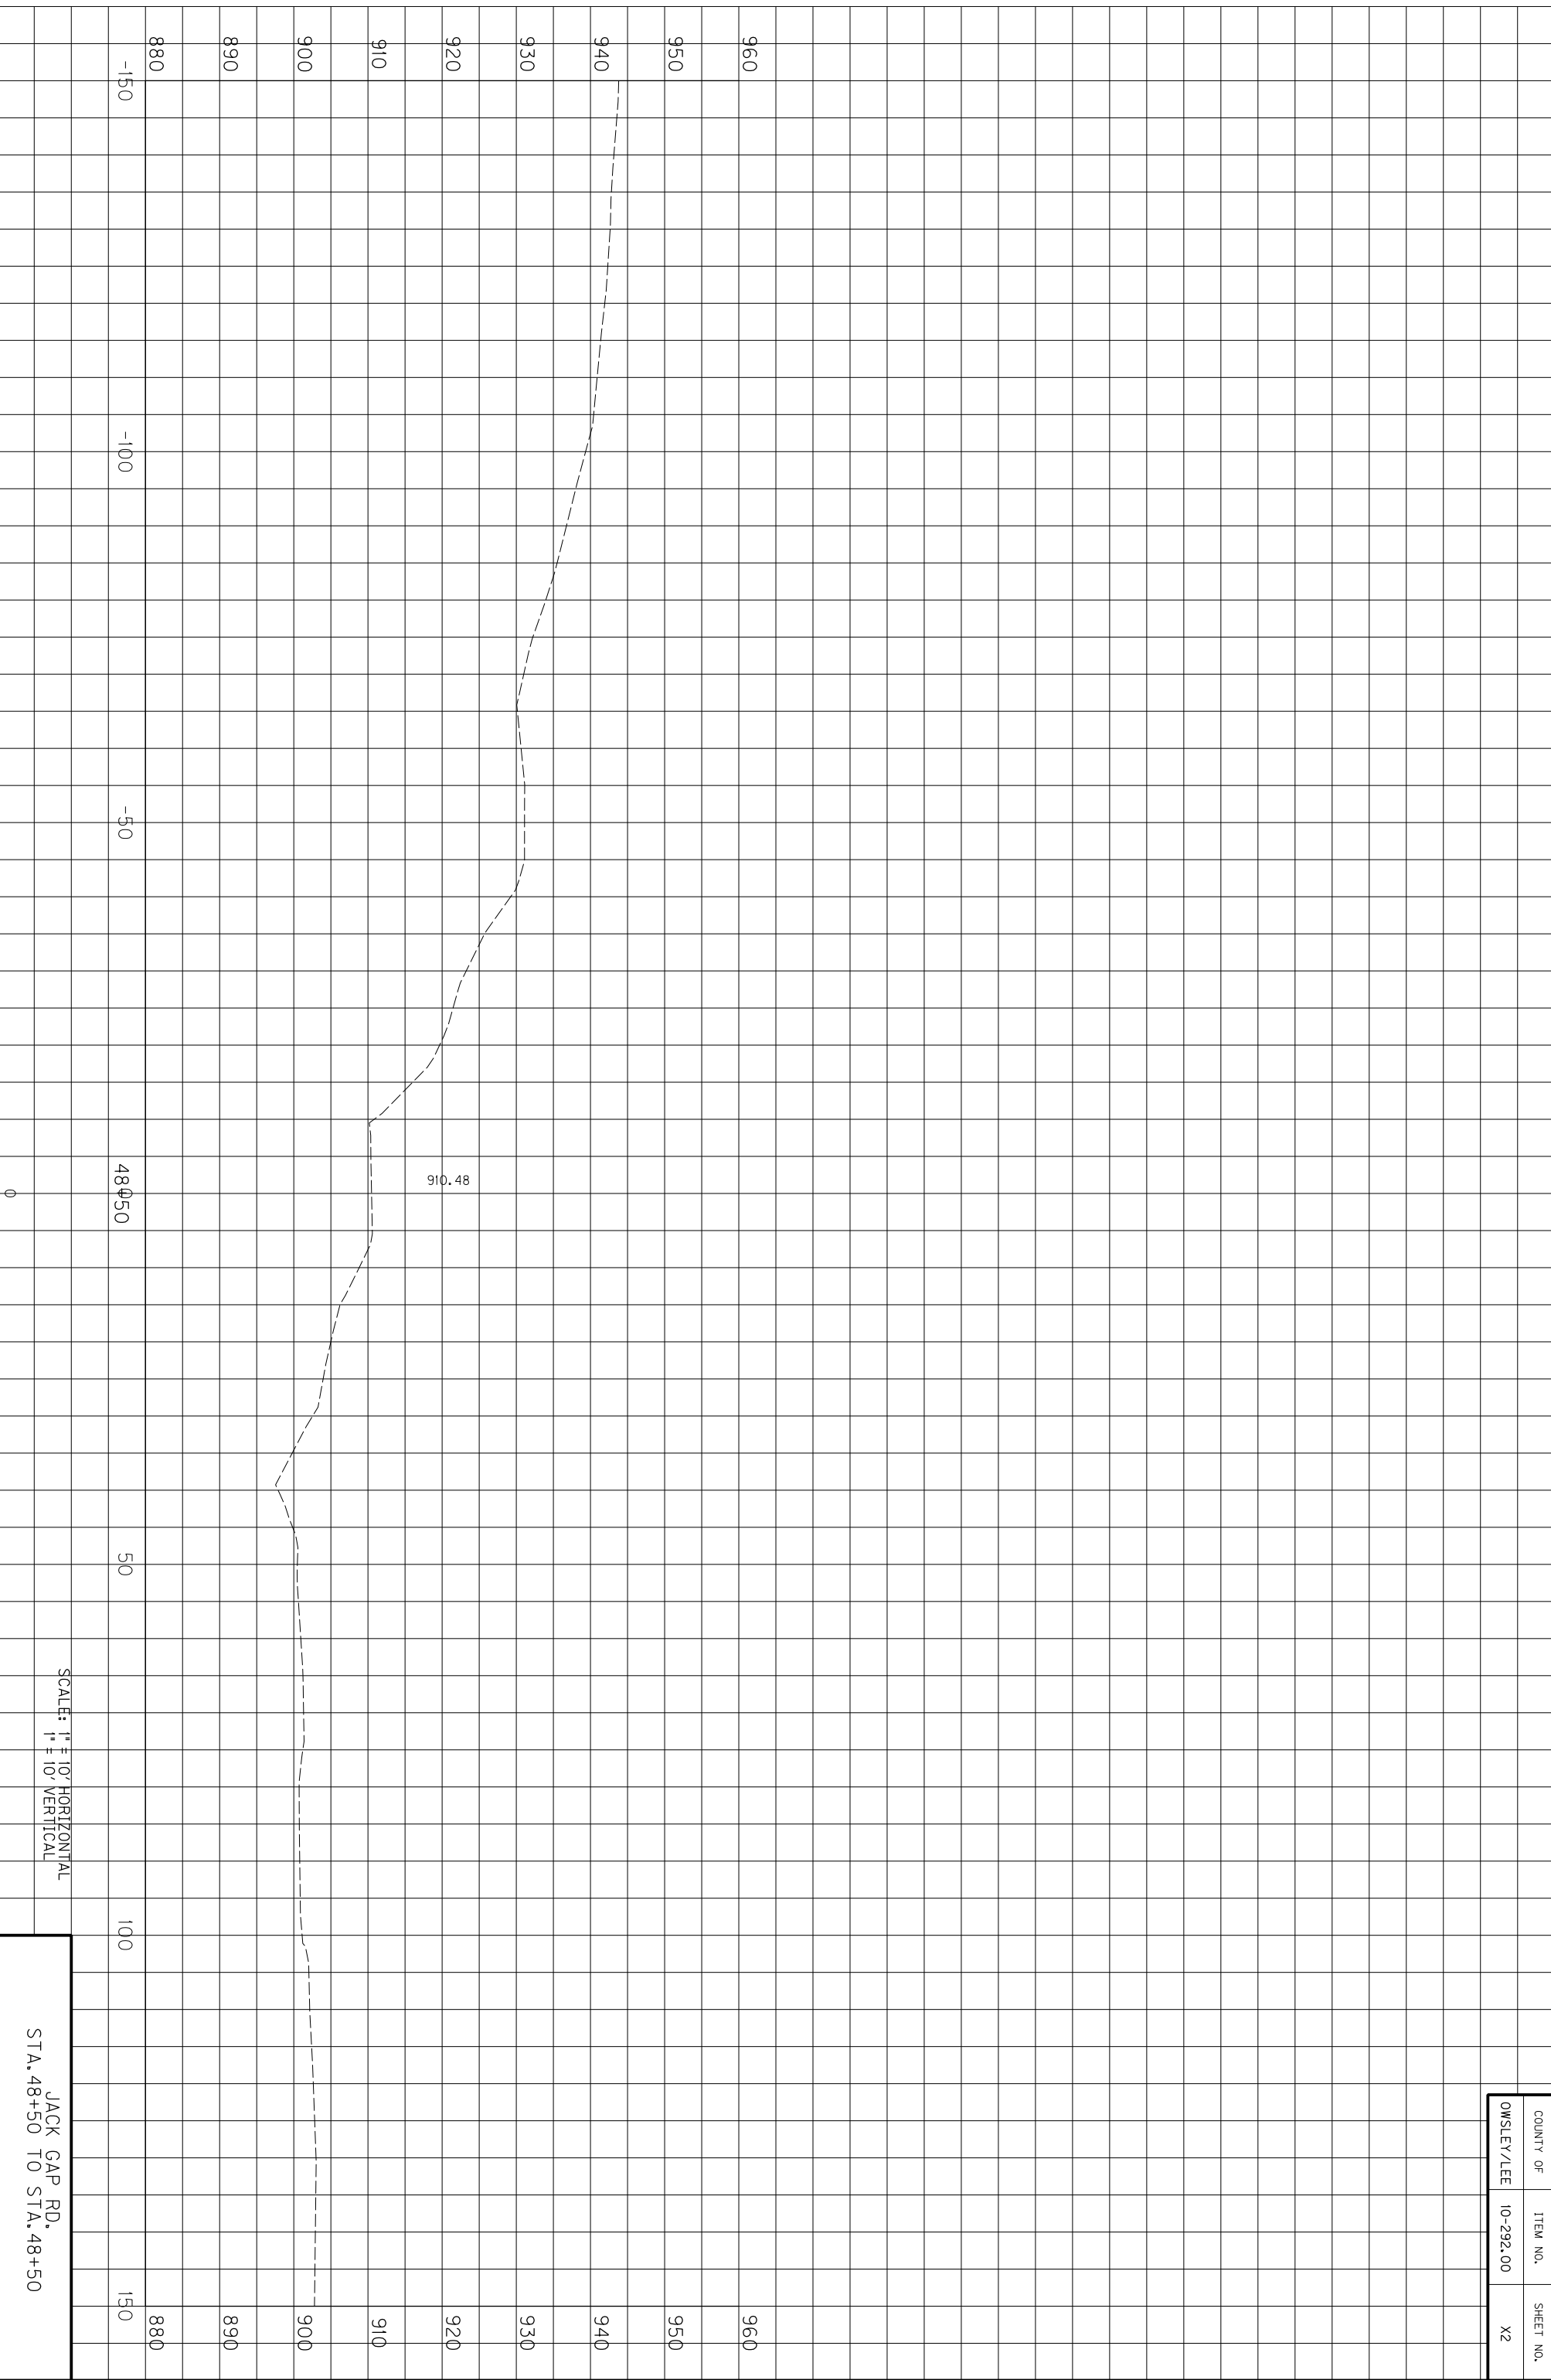

SCALE: 1" = 10' HORIZONTAL
1" = 10' VERTICAL

JACK GAP RD.
STA. 48+50 TO STA. 48+50


COUNTY OF	ITEM NO.	SHEET NO.
OWSLEY/LEE	10-292.00	X2

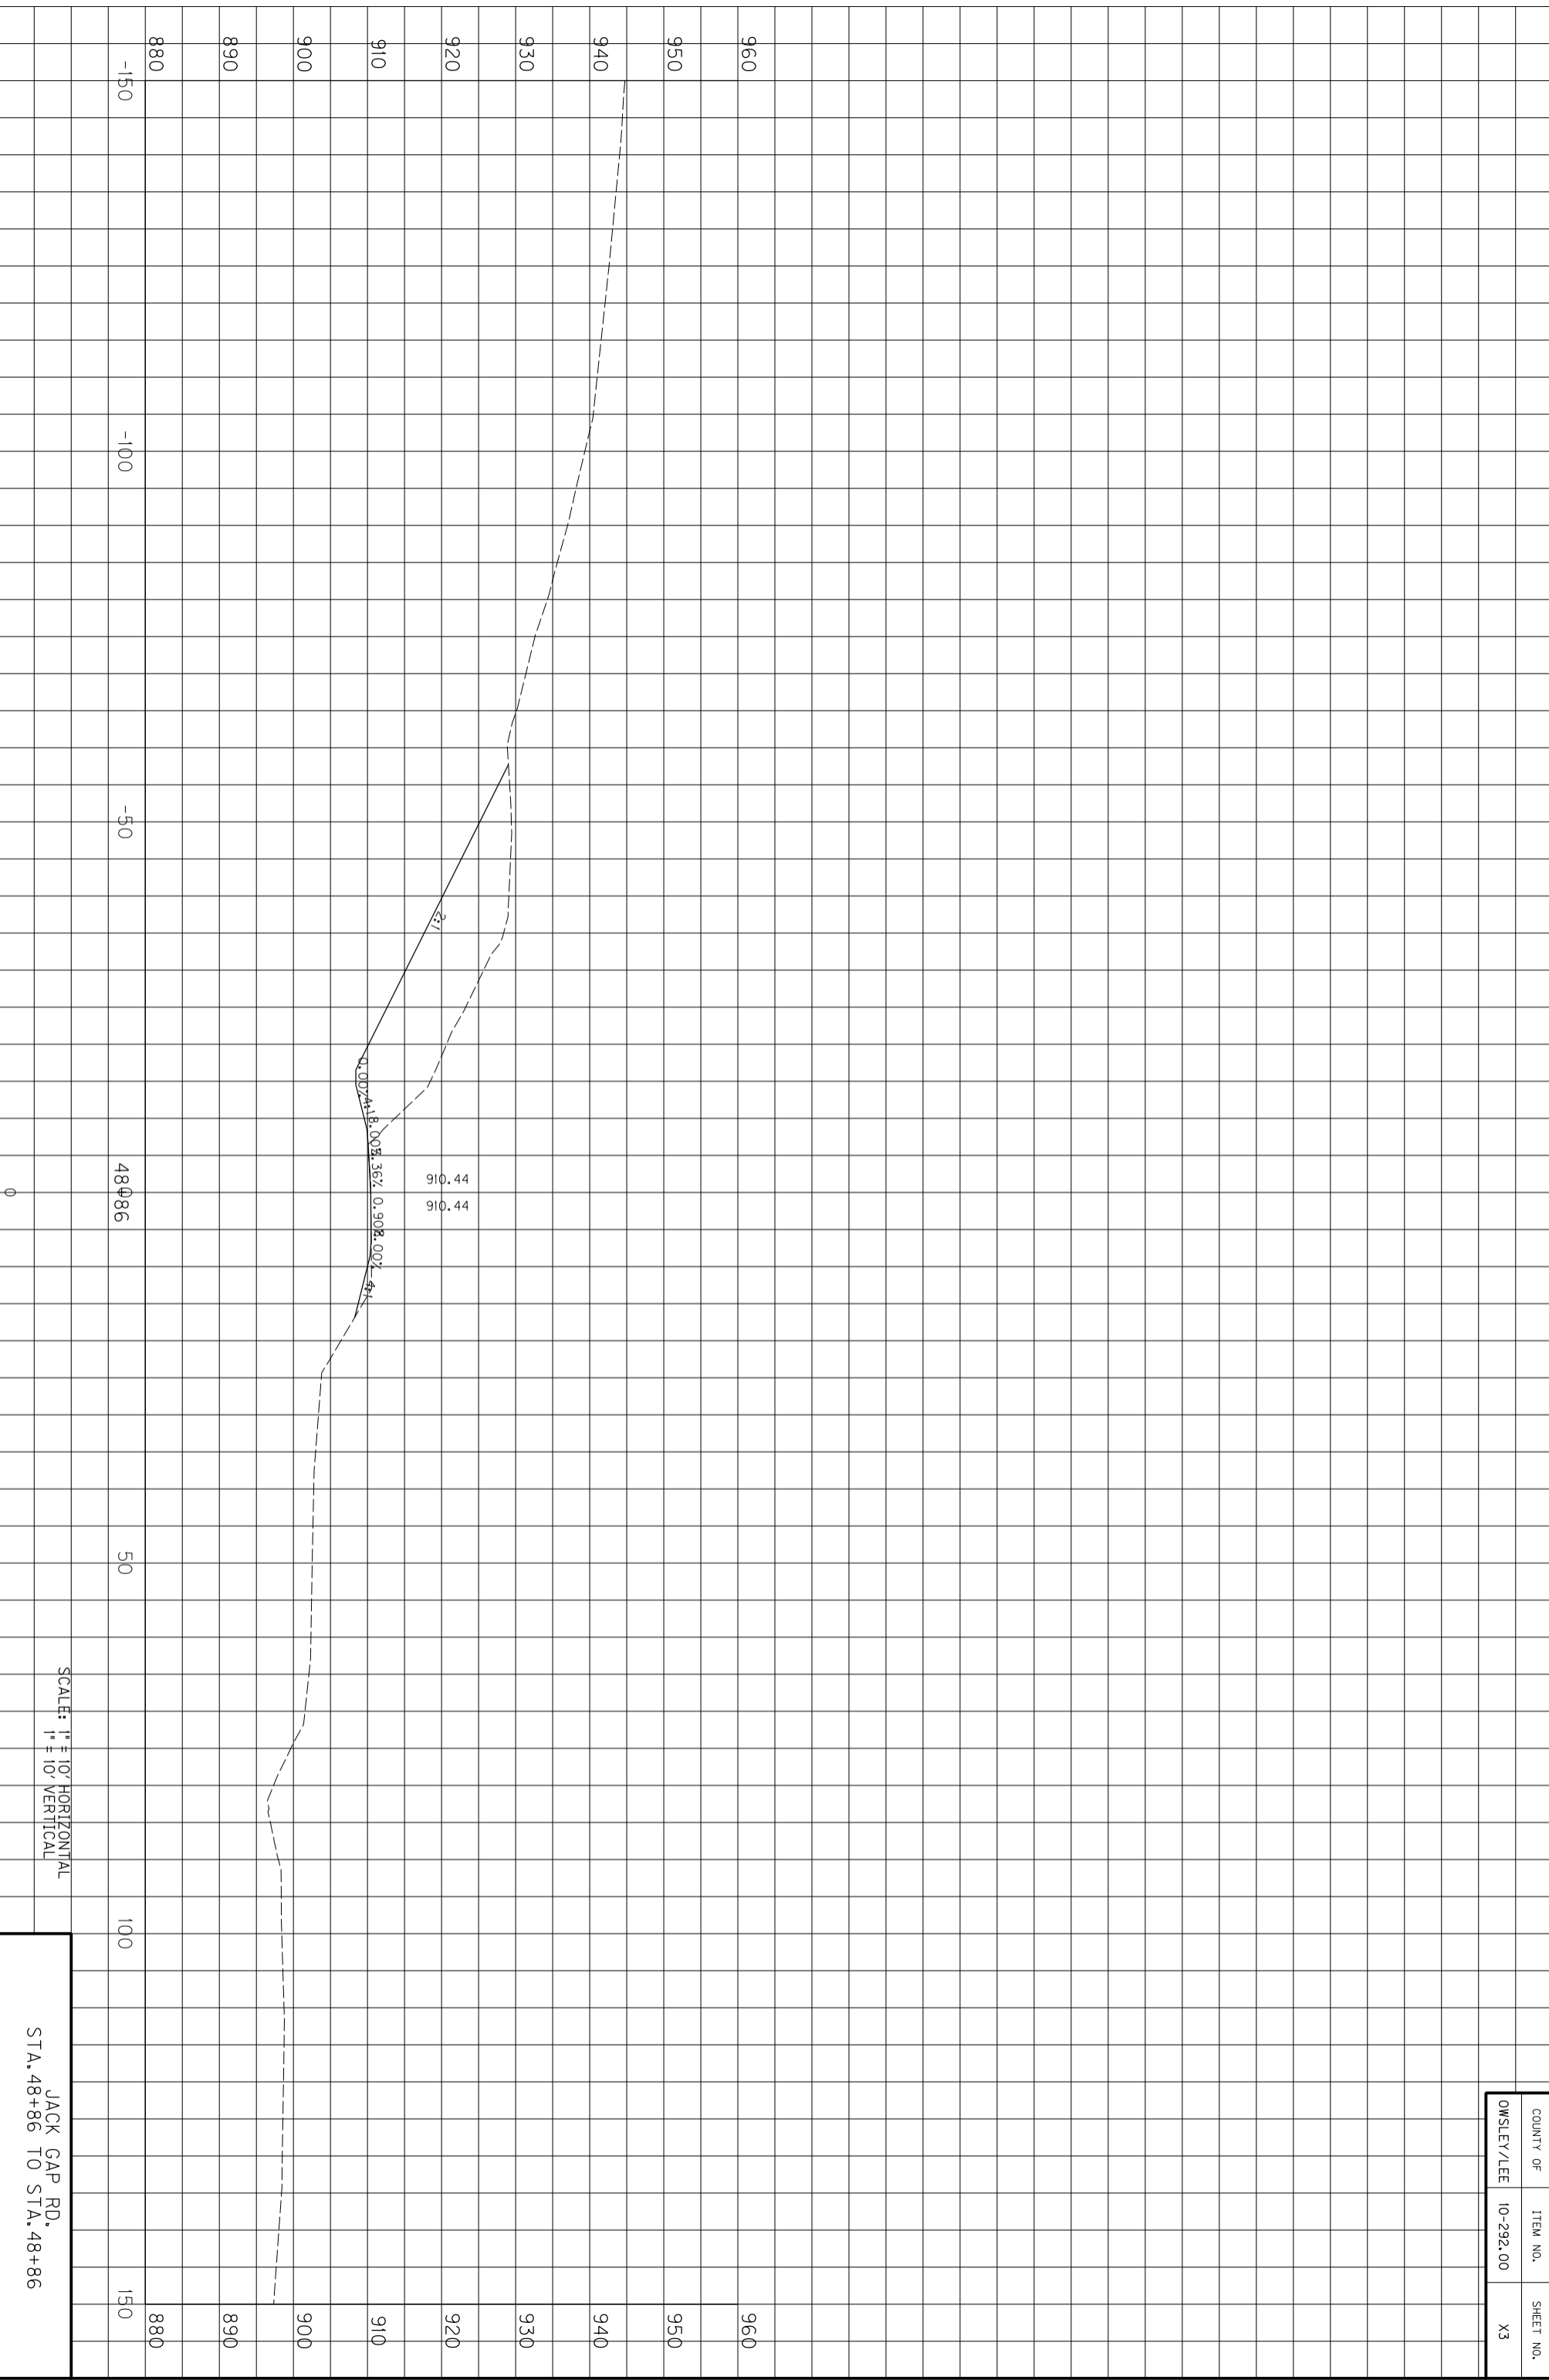

SCALE: 1" = 10' HORIZONTAL
1" = 10' VERTICAL

JACK GAP RD.
STA. 48+86 TO STA. 48+86


COUNTY OF	ITEM NO.	SHEET NO.
OWSLEY/LEE	10-292.00	X3

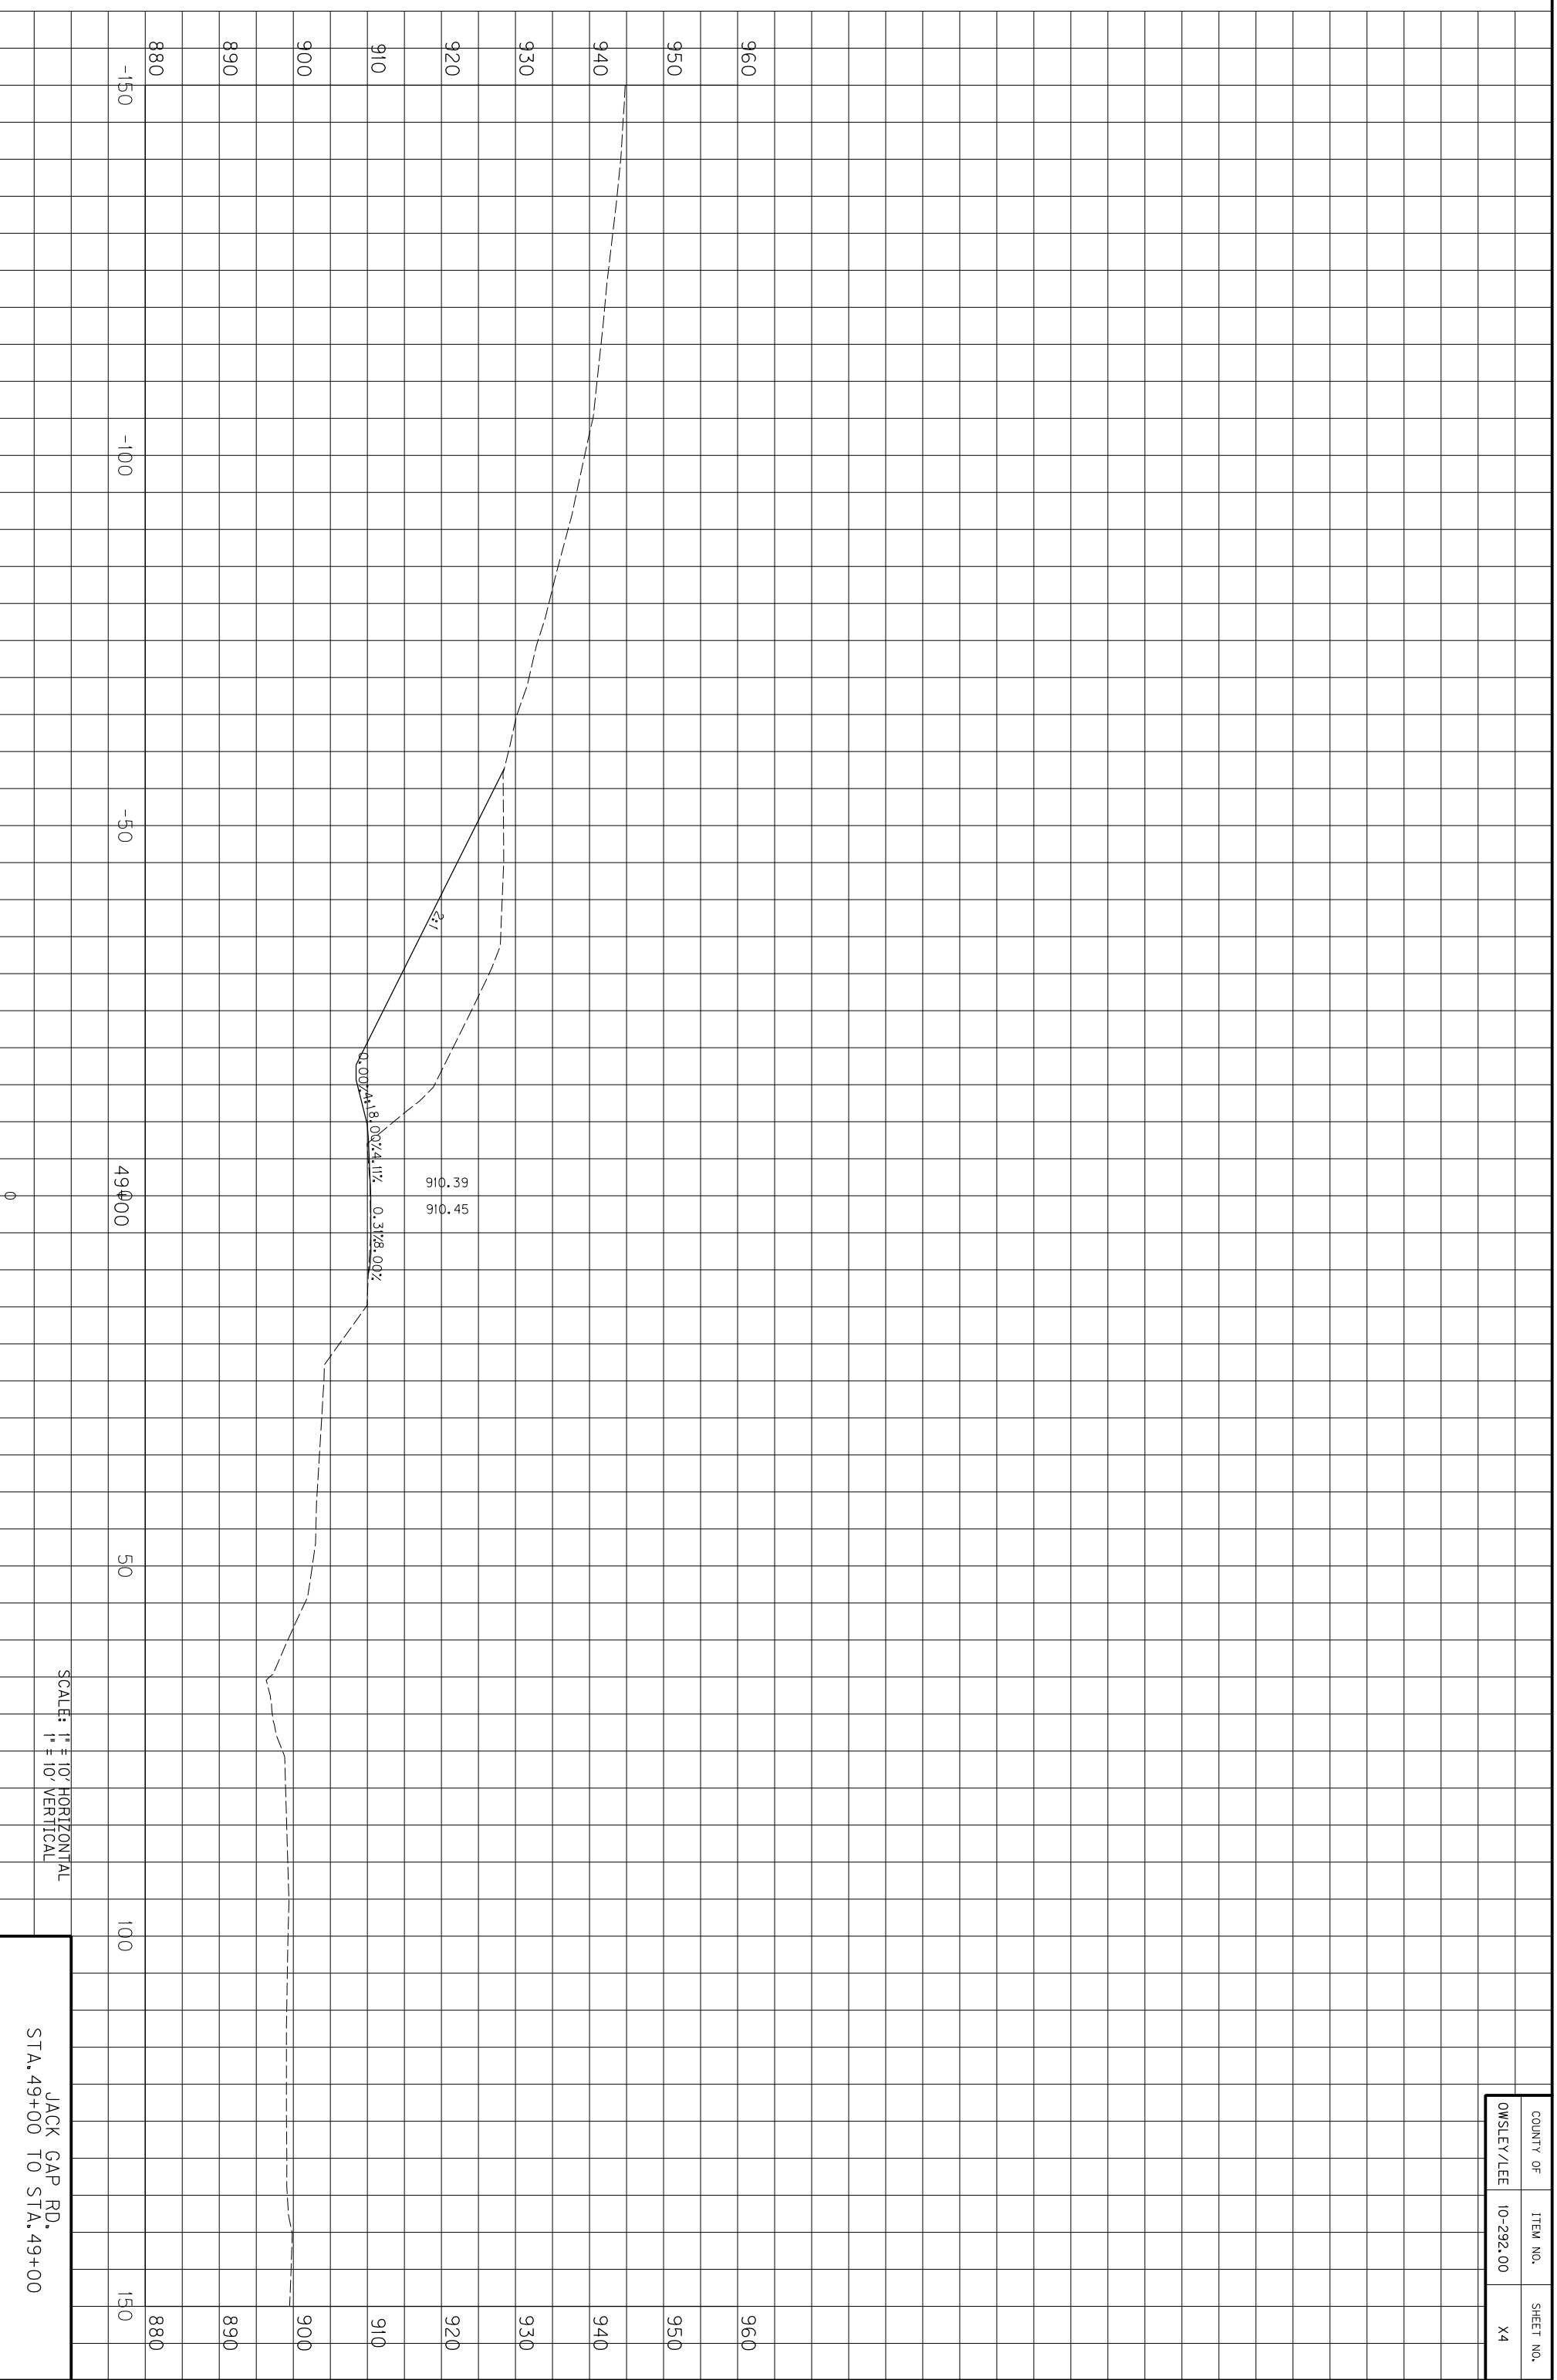

COUNTY OF	ITEM NO.	SHEET NO.
OWSLEY/LEE	10-292.00	X4


SCALE: 1" = 10' HORIZONTAL
1" = 10' VERTICAL

JACK GAP RD.
STA. 49+00 TO STA. 49+00

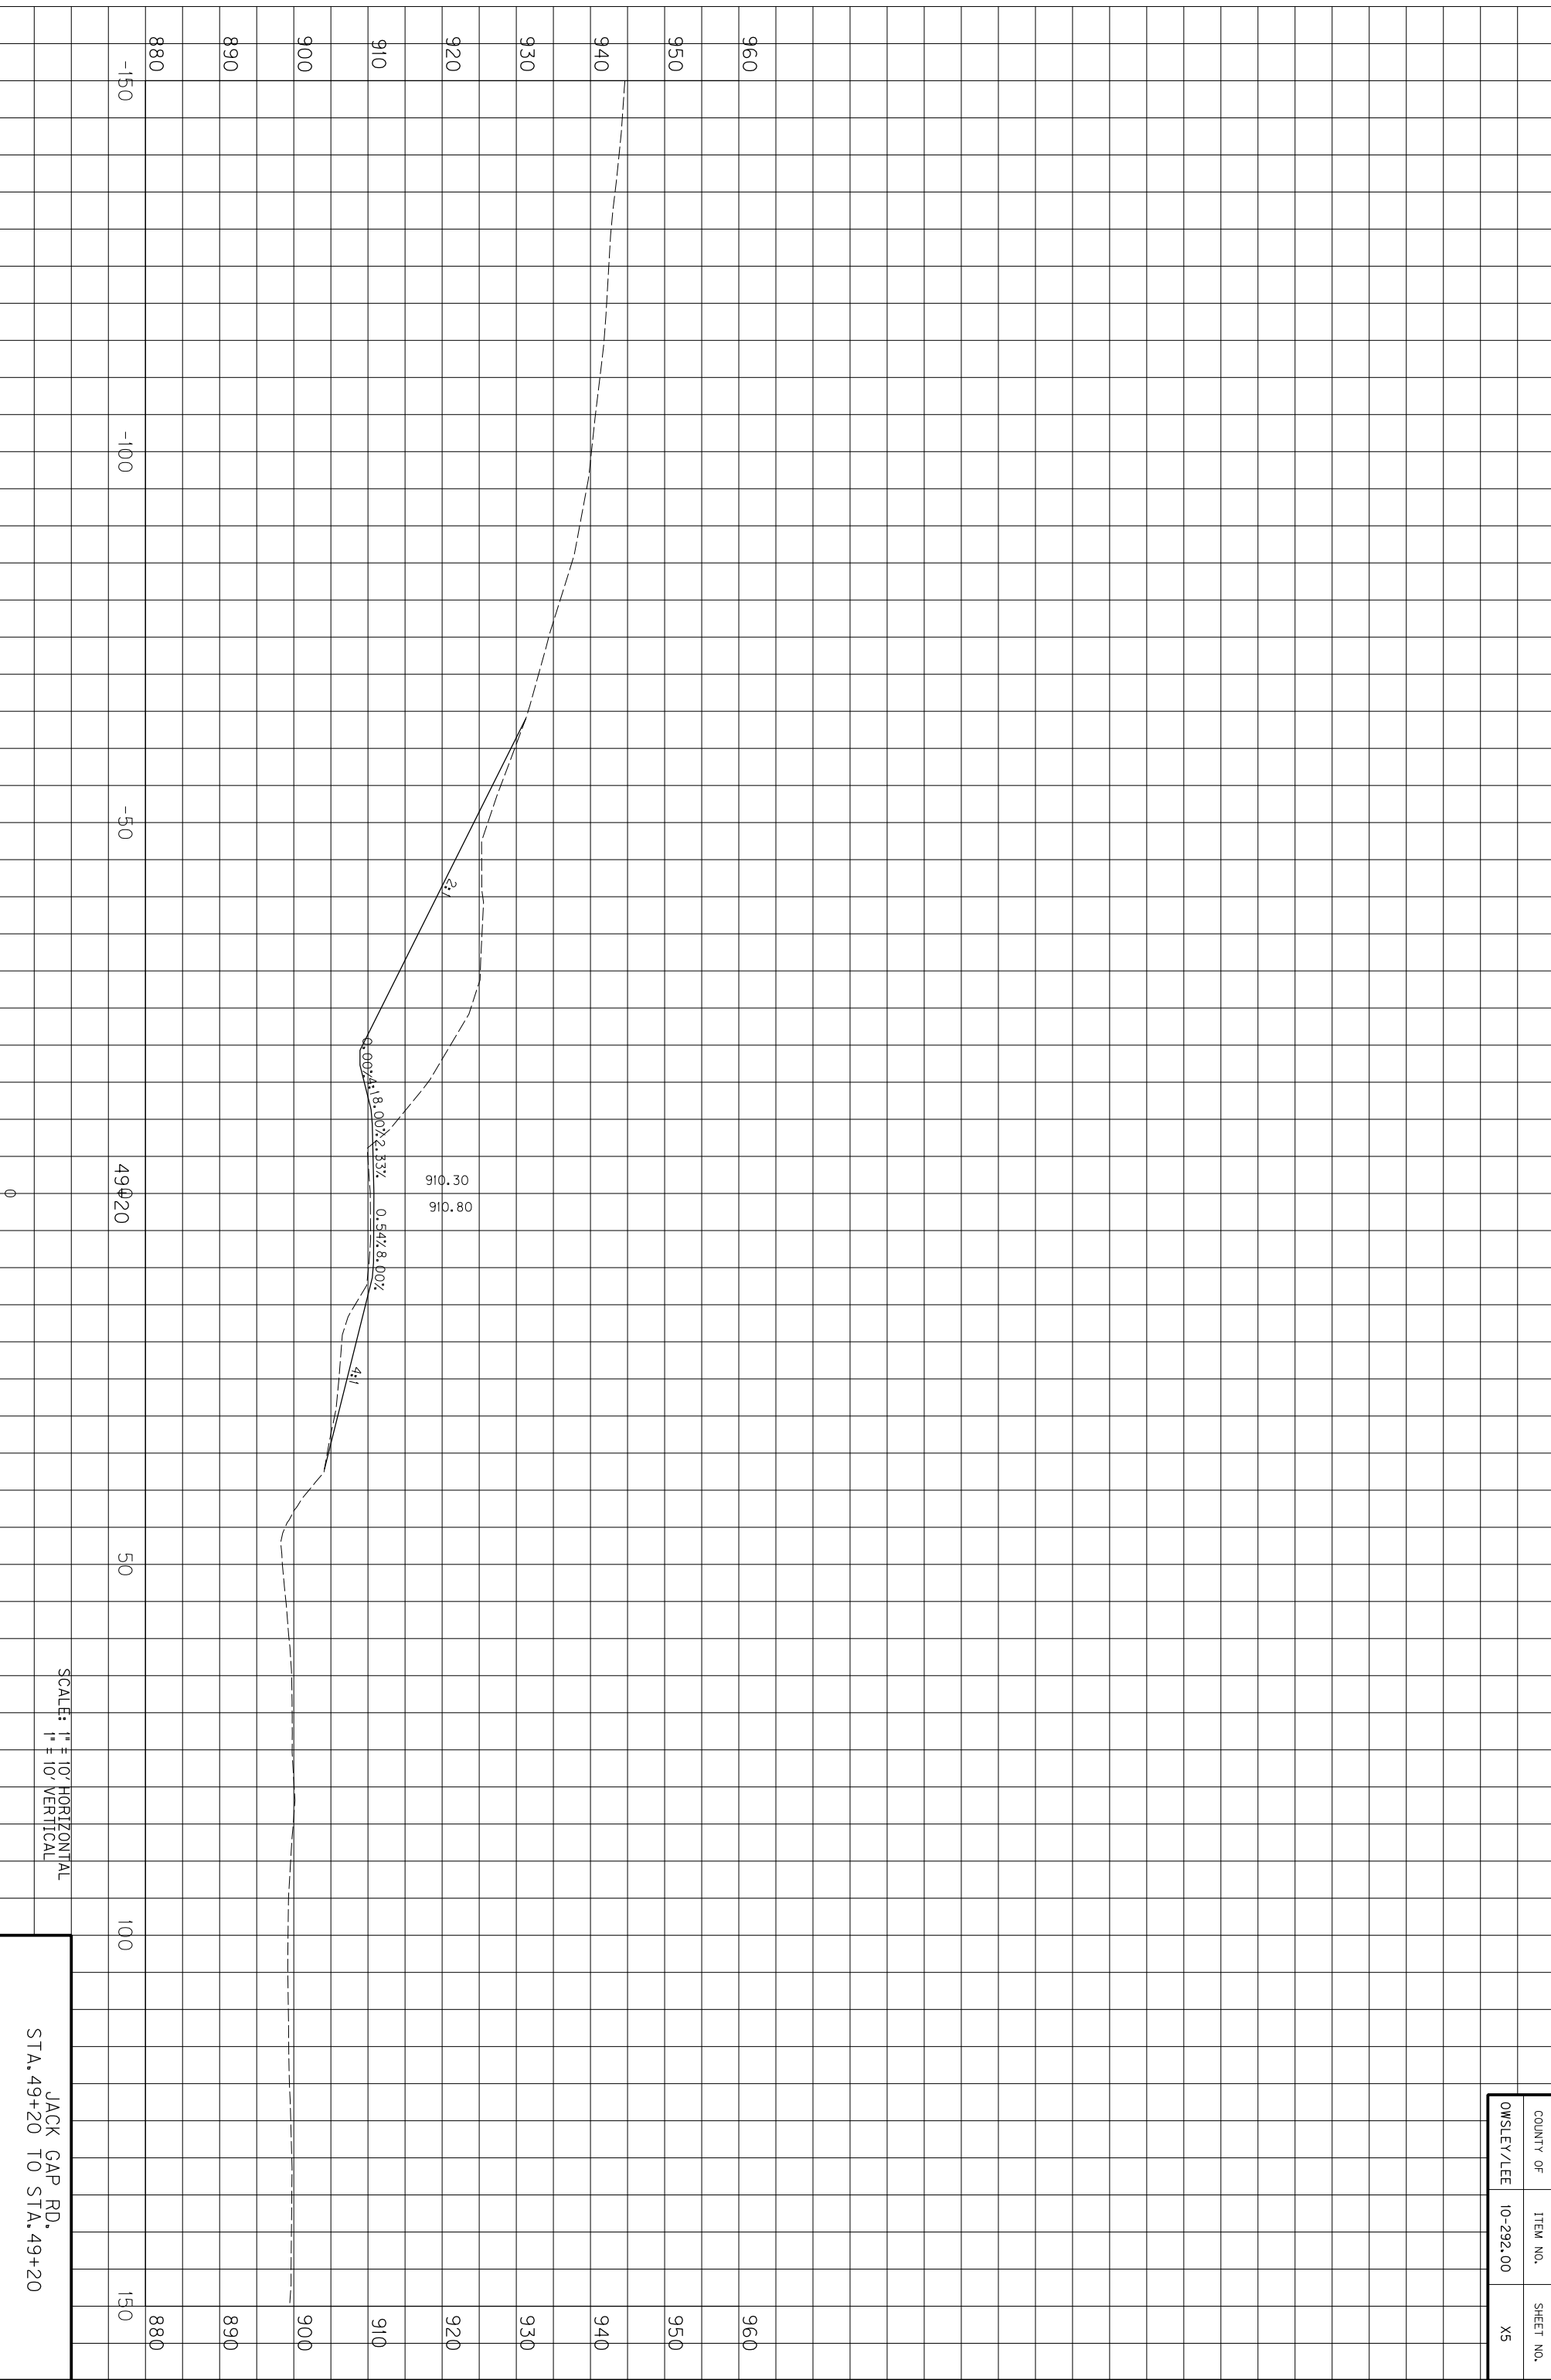

COUNTY OF	ITEM NO.	SHEET NO.
OWSLEY/LEE	10-292.00	X5


JACK GAP RD.
STA. 49+20 TO STA. 49+20

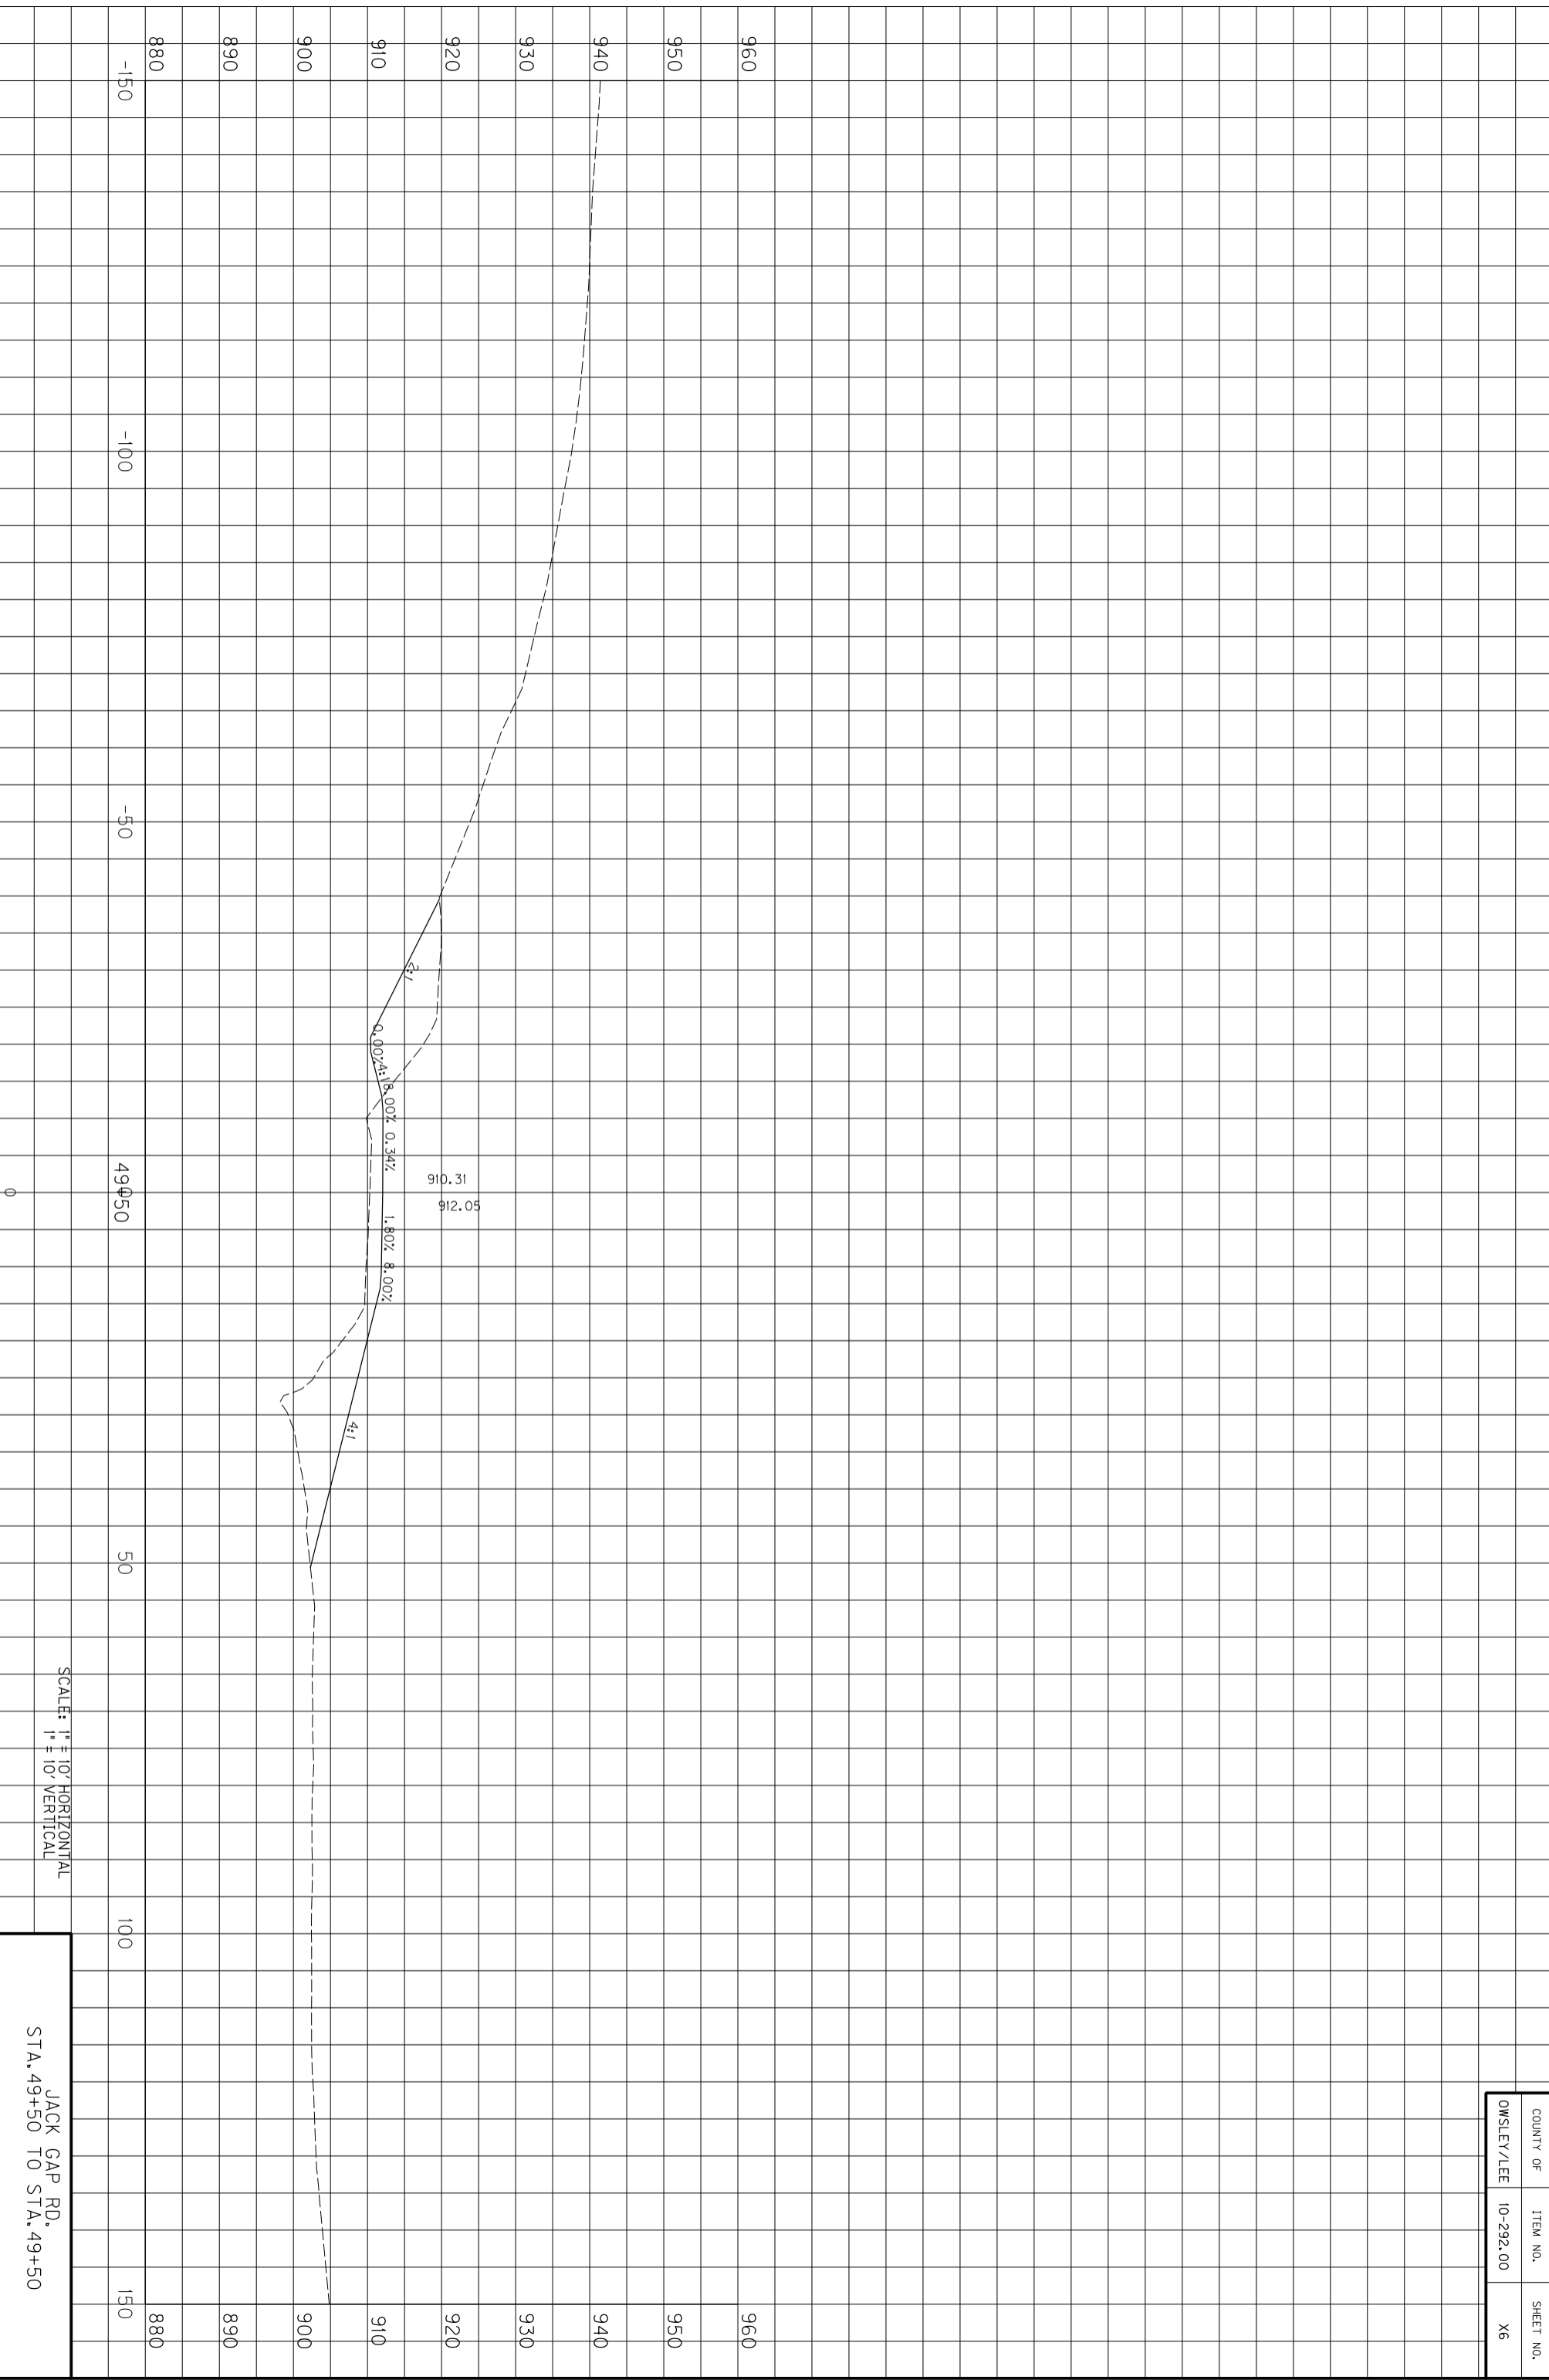

SCALE: 1" = 10' HORIZONTAL
1" = 10' VERTICAL

JACK GAP RD.
STA. 49+50 TO STA. 49+50


COUNTY OF	ITEM NO.	SHEET NO.
OWSLEY/LEE	10-292.00	X6

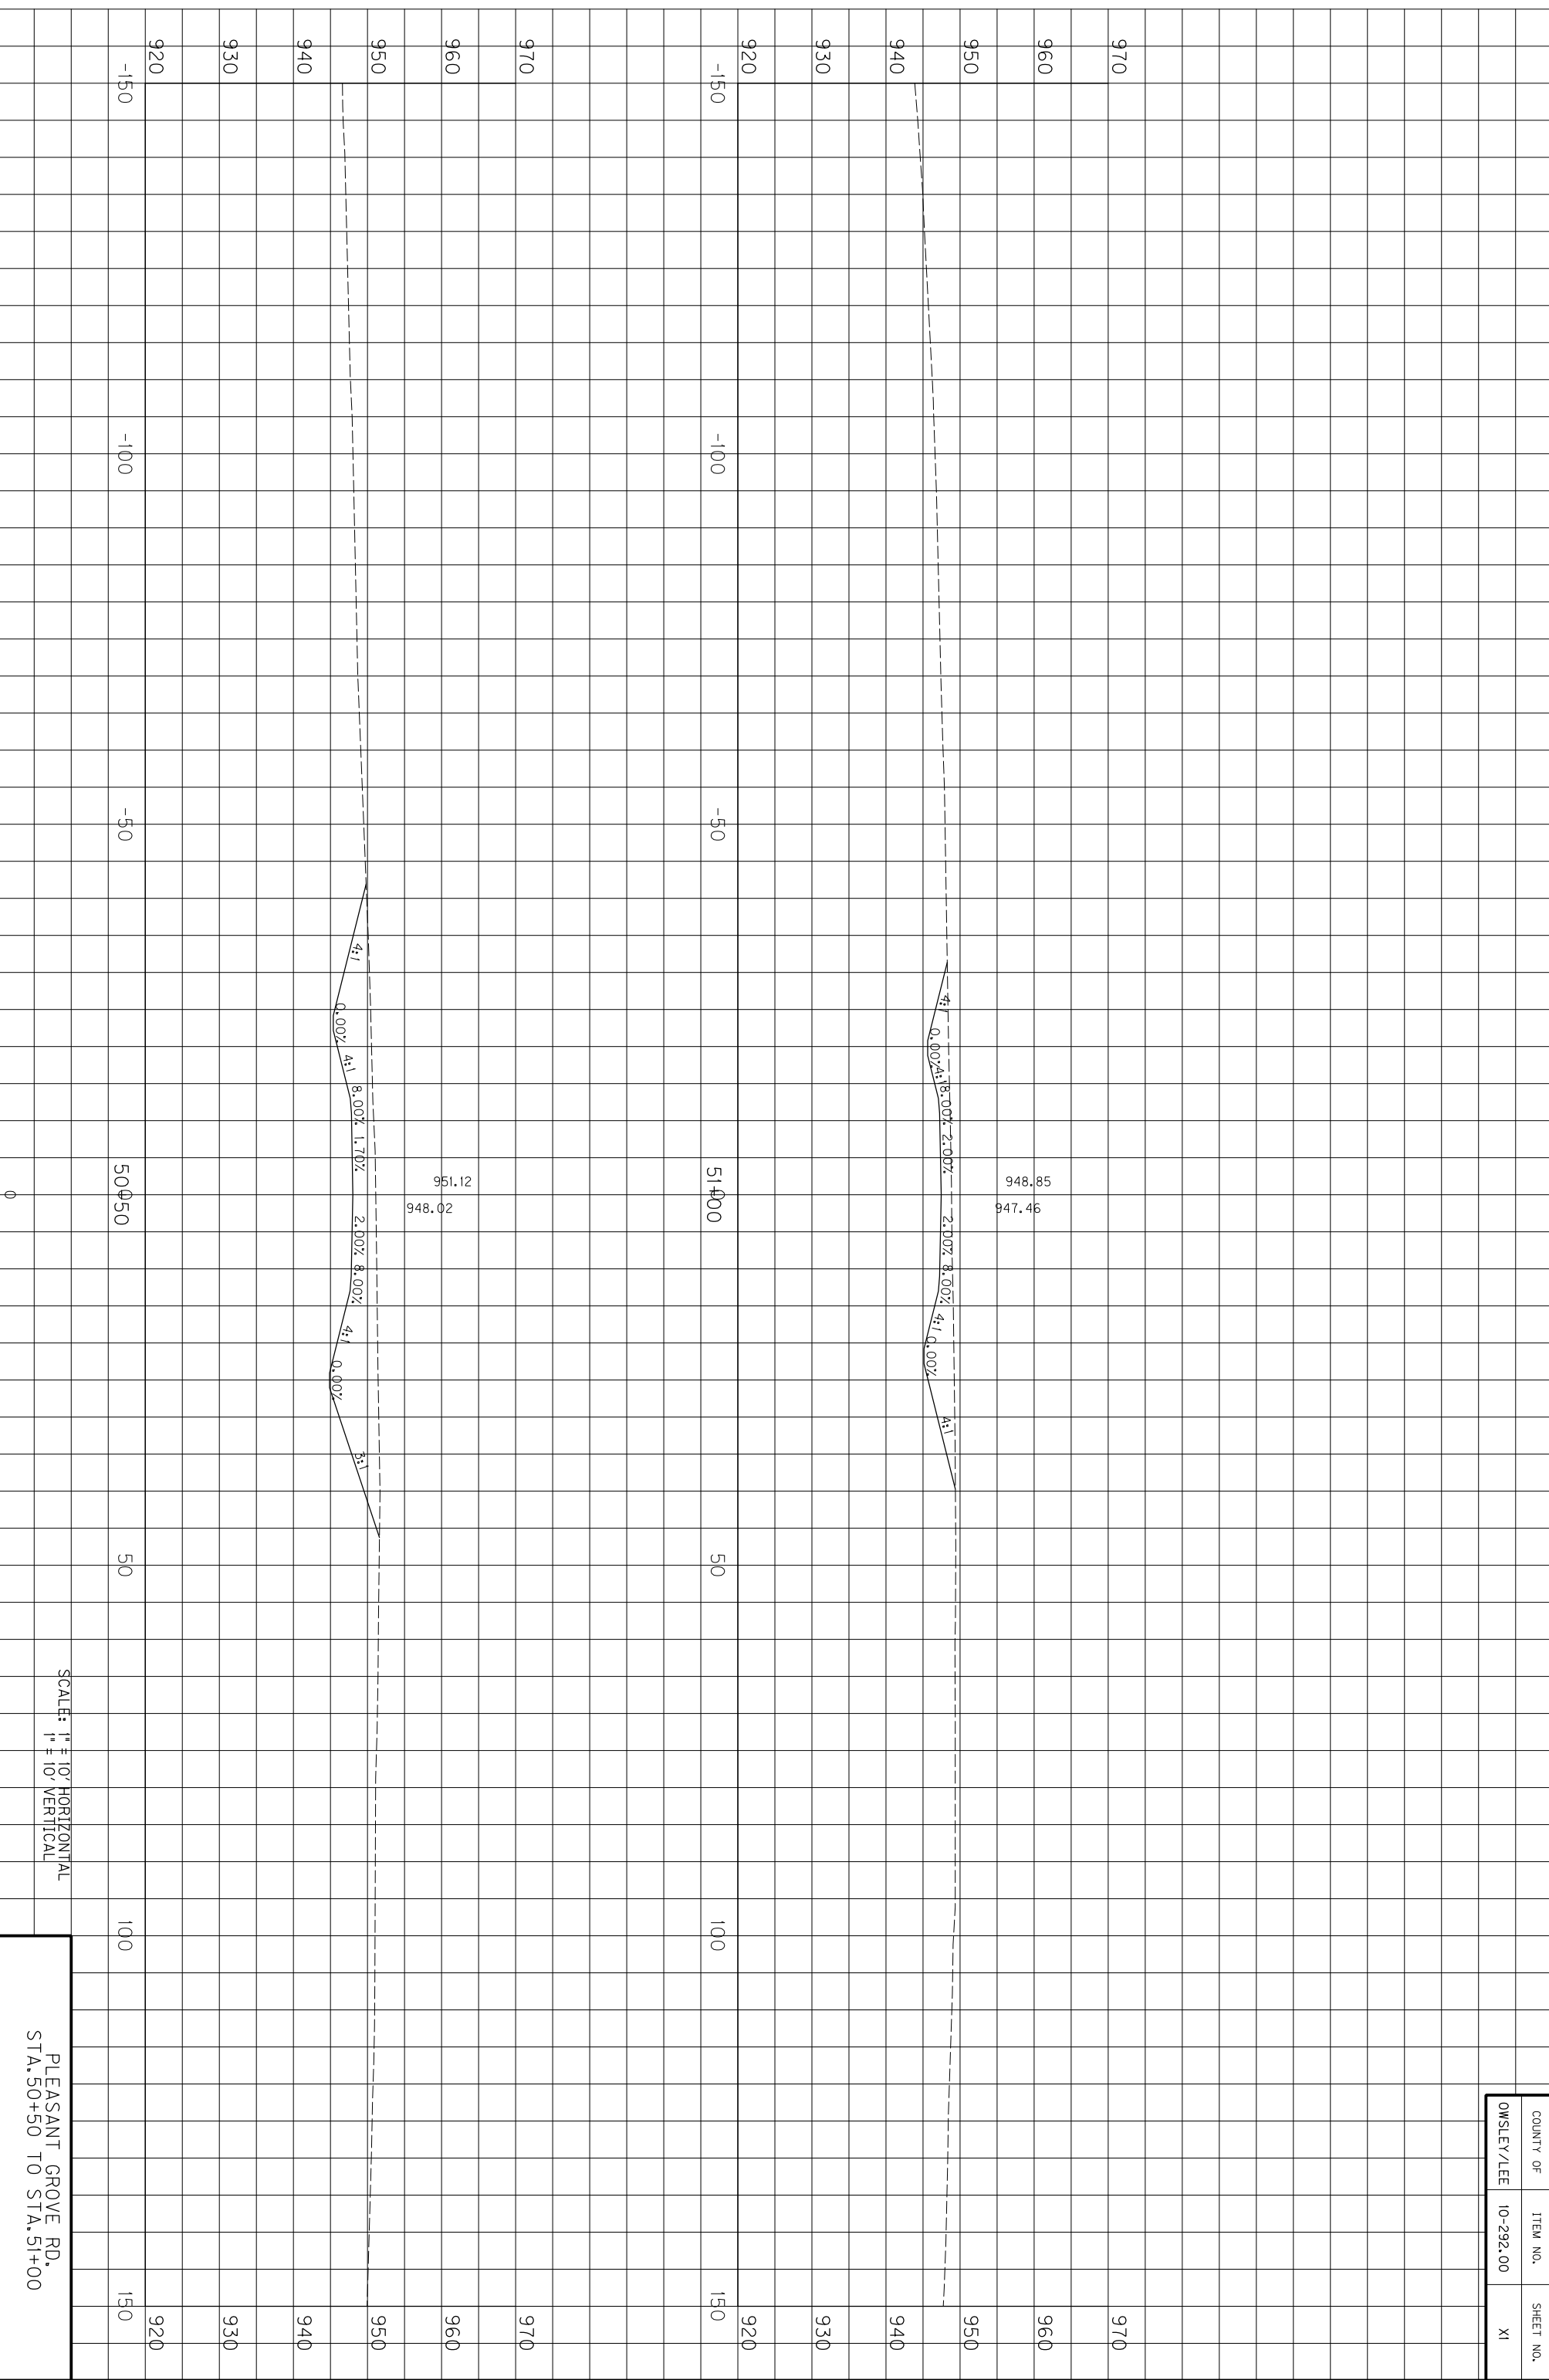

COUNTY OF	ITEM NO.	SHEET NO.
OWSLEY/LEE	10-292.00	XI

SCALE: 1" = 10' HORIZONTAL
1" = 10' VERTICAL


PLEASANT GROVE RD.
STA. 50+50 TO STA. 51+00

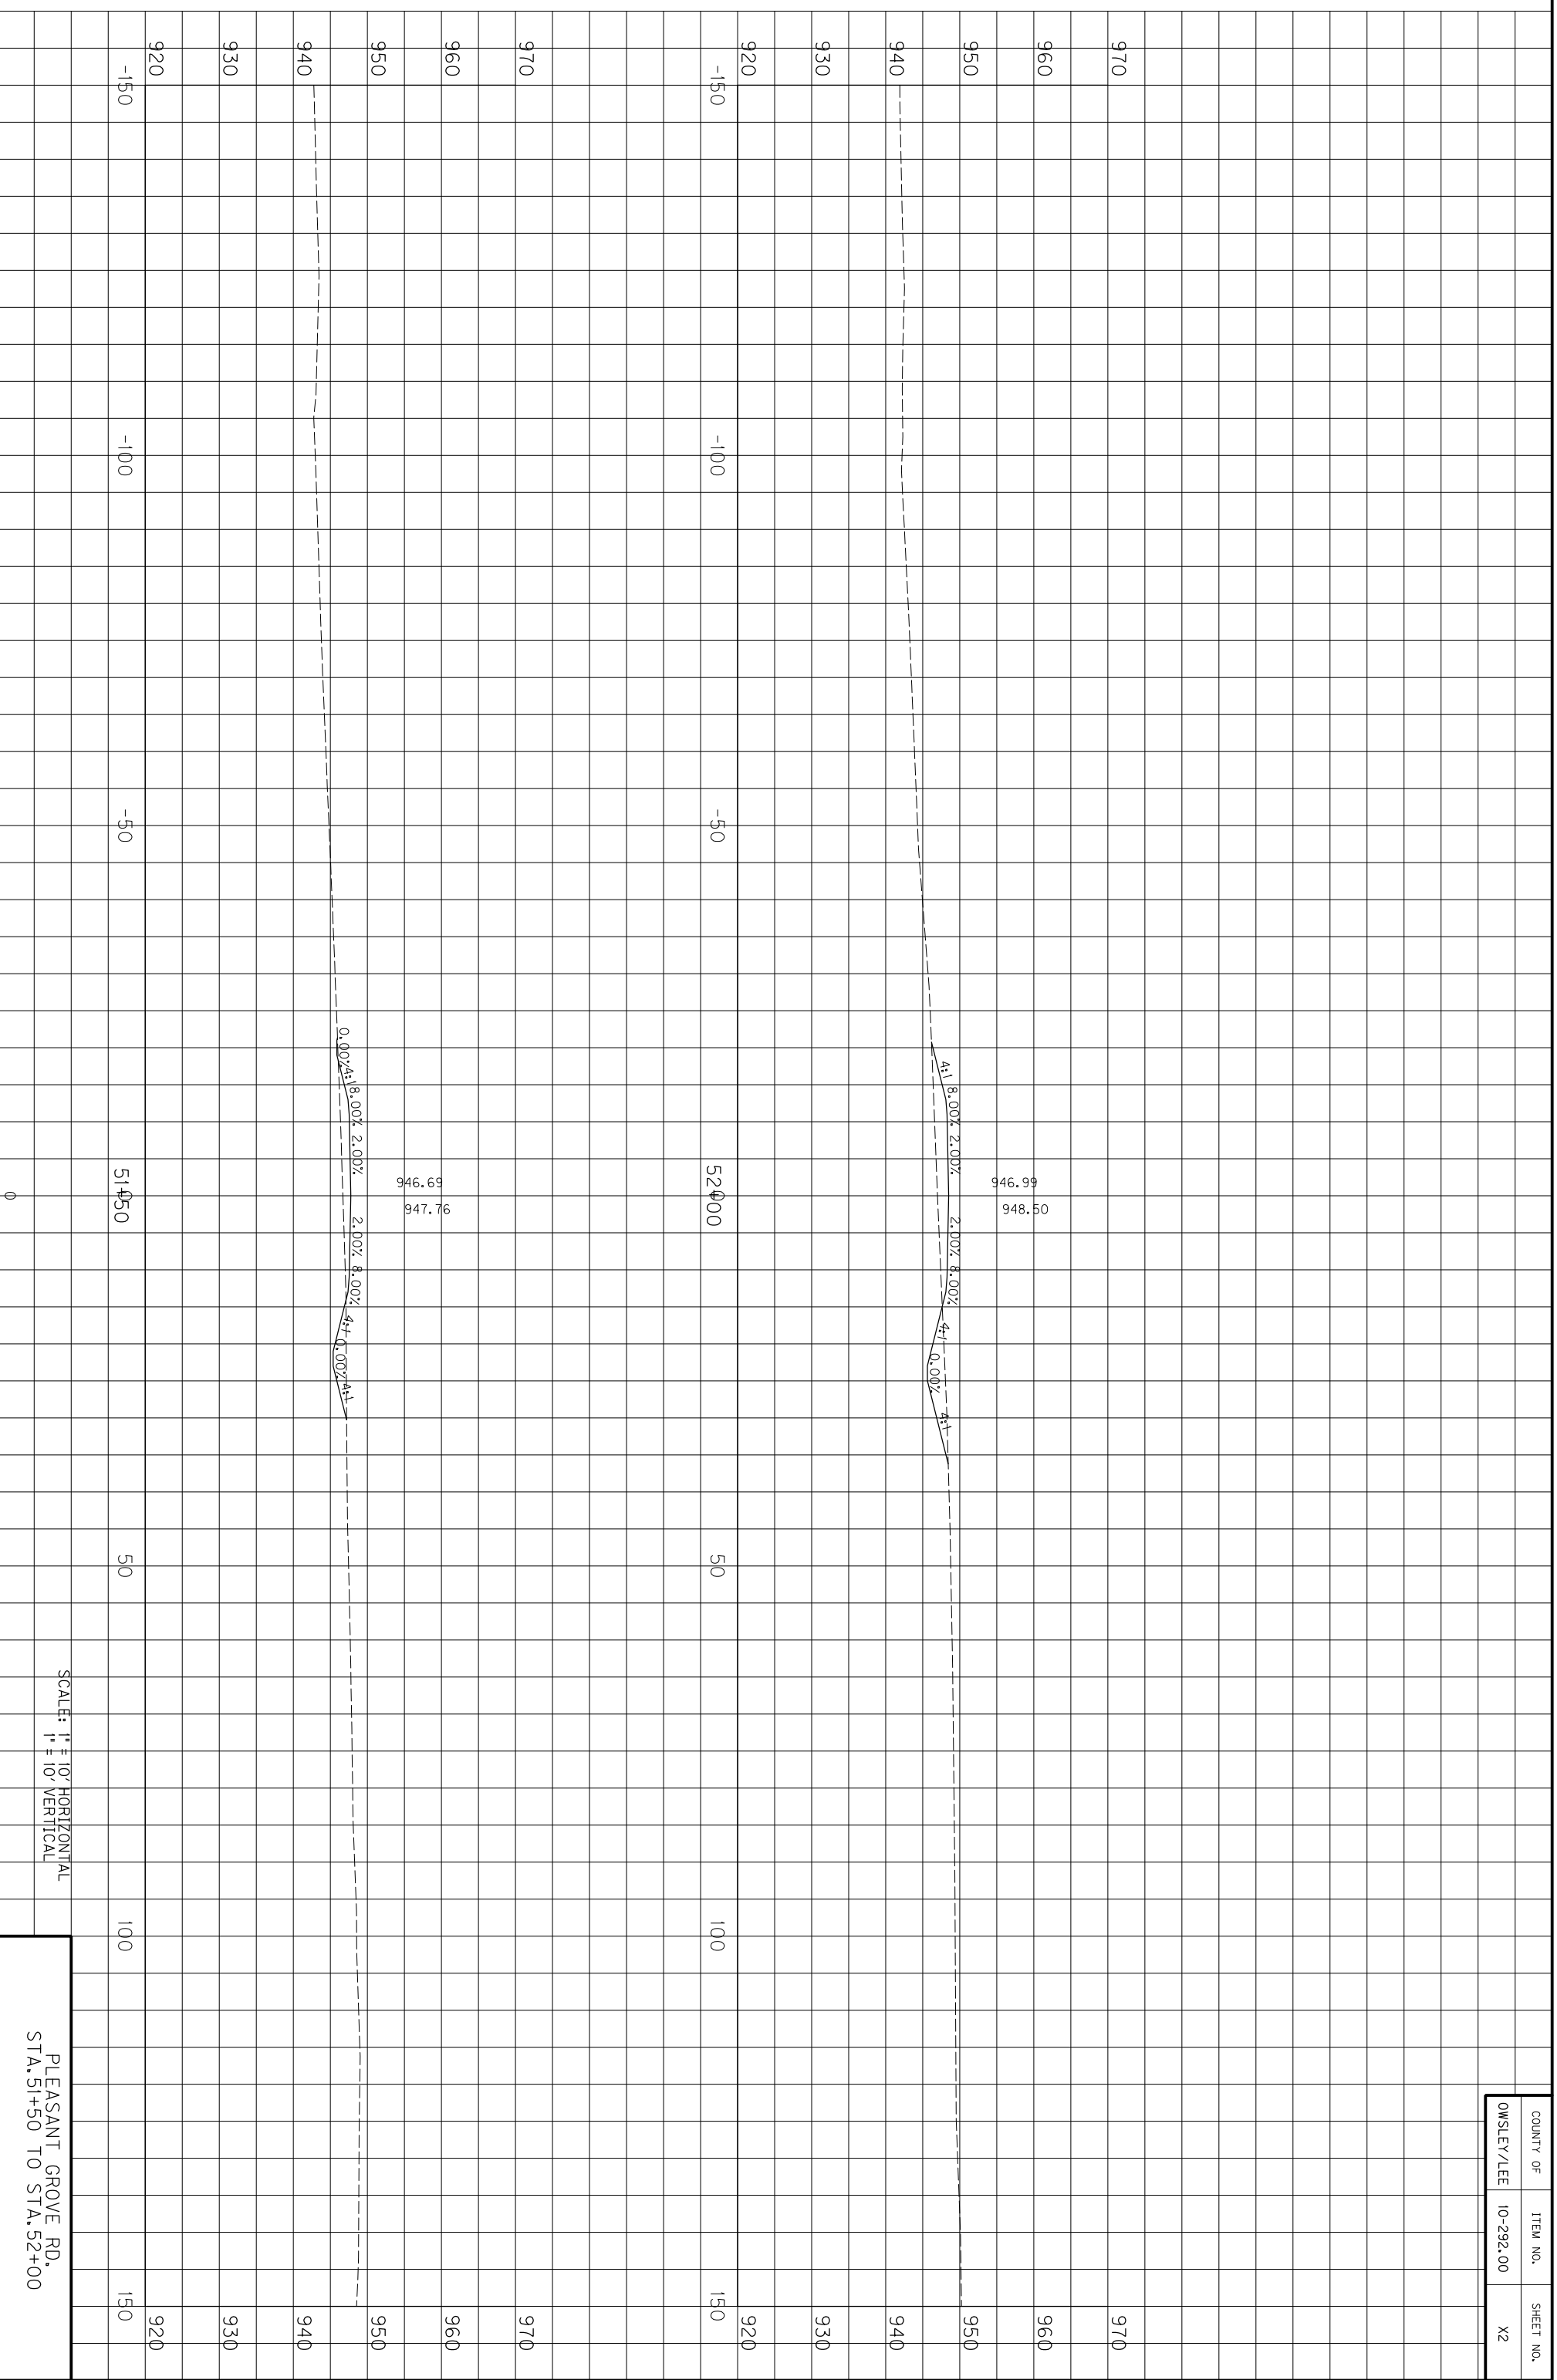

COUNTY OF	ITEM NO.	SHEET NO.
OWSLEY/LEE	10-292.00	X2

SCALE: 1" = 10' HORIZONTAL
1" = 10' VERTICAL

PLEASANT GROVE RD.
STA. 51+50 TO STA. 52+00

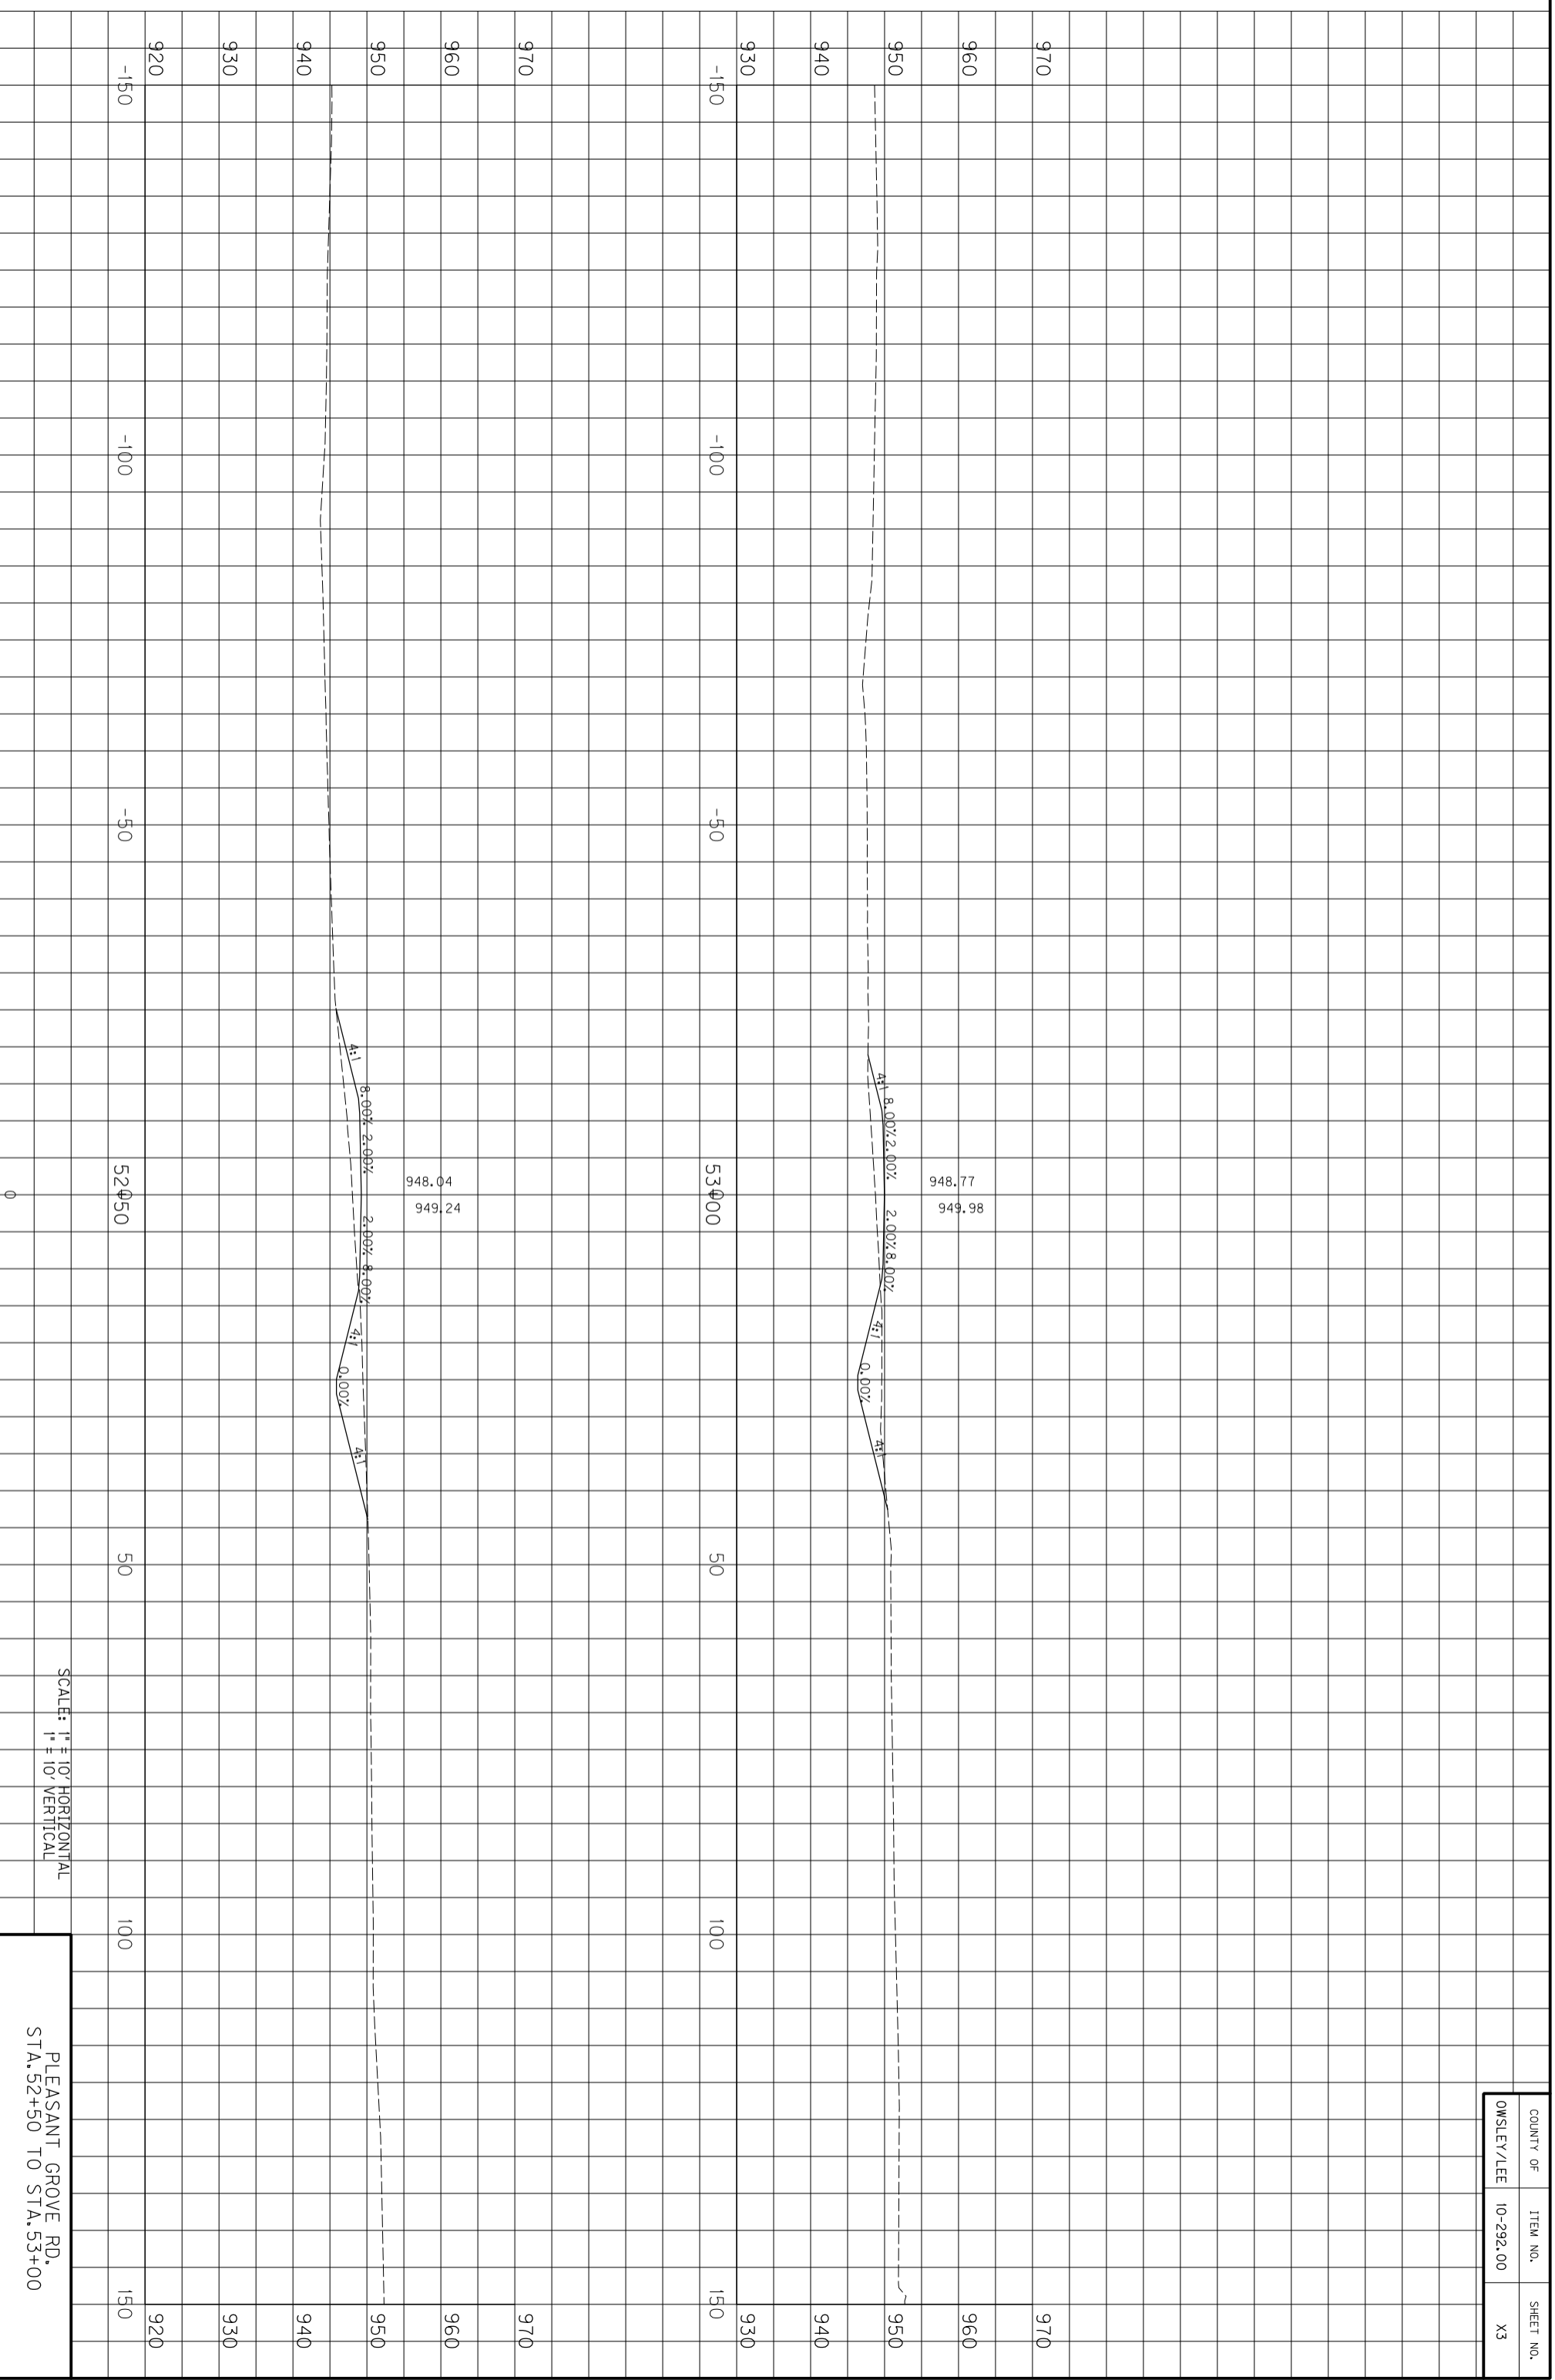


0

SCALE: 1" = 10' HORIZONTAL
1" = 10' VERTICAL

PLEASANT GROVE RD.
STA. 52+50 TO STA. 53+00


COUNTY OF	ITEM NO.	SHEET NO.
OWSLEY/LEE	10-292.00	X3

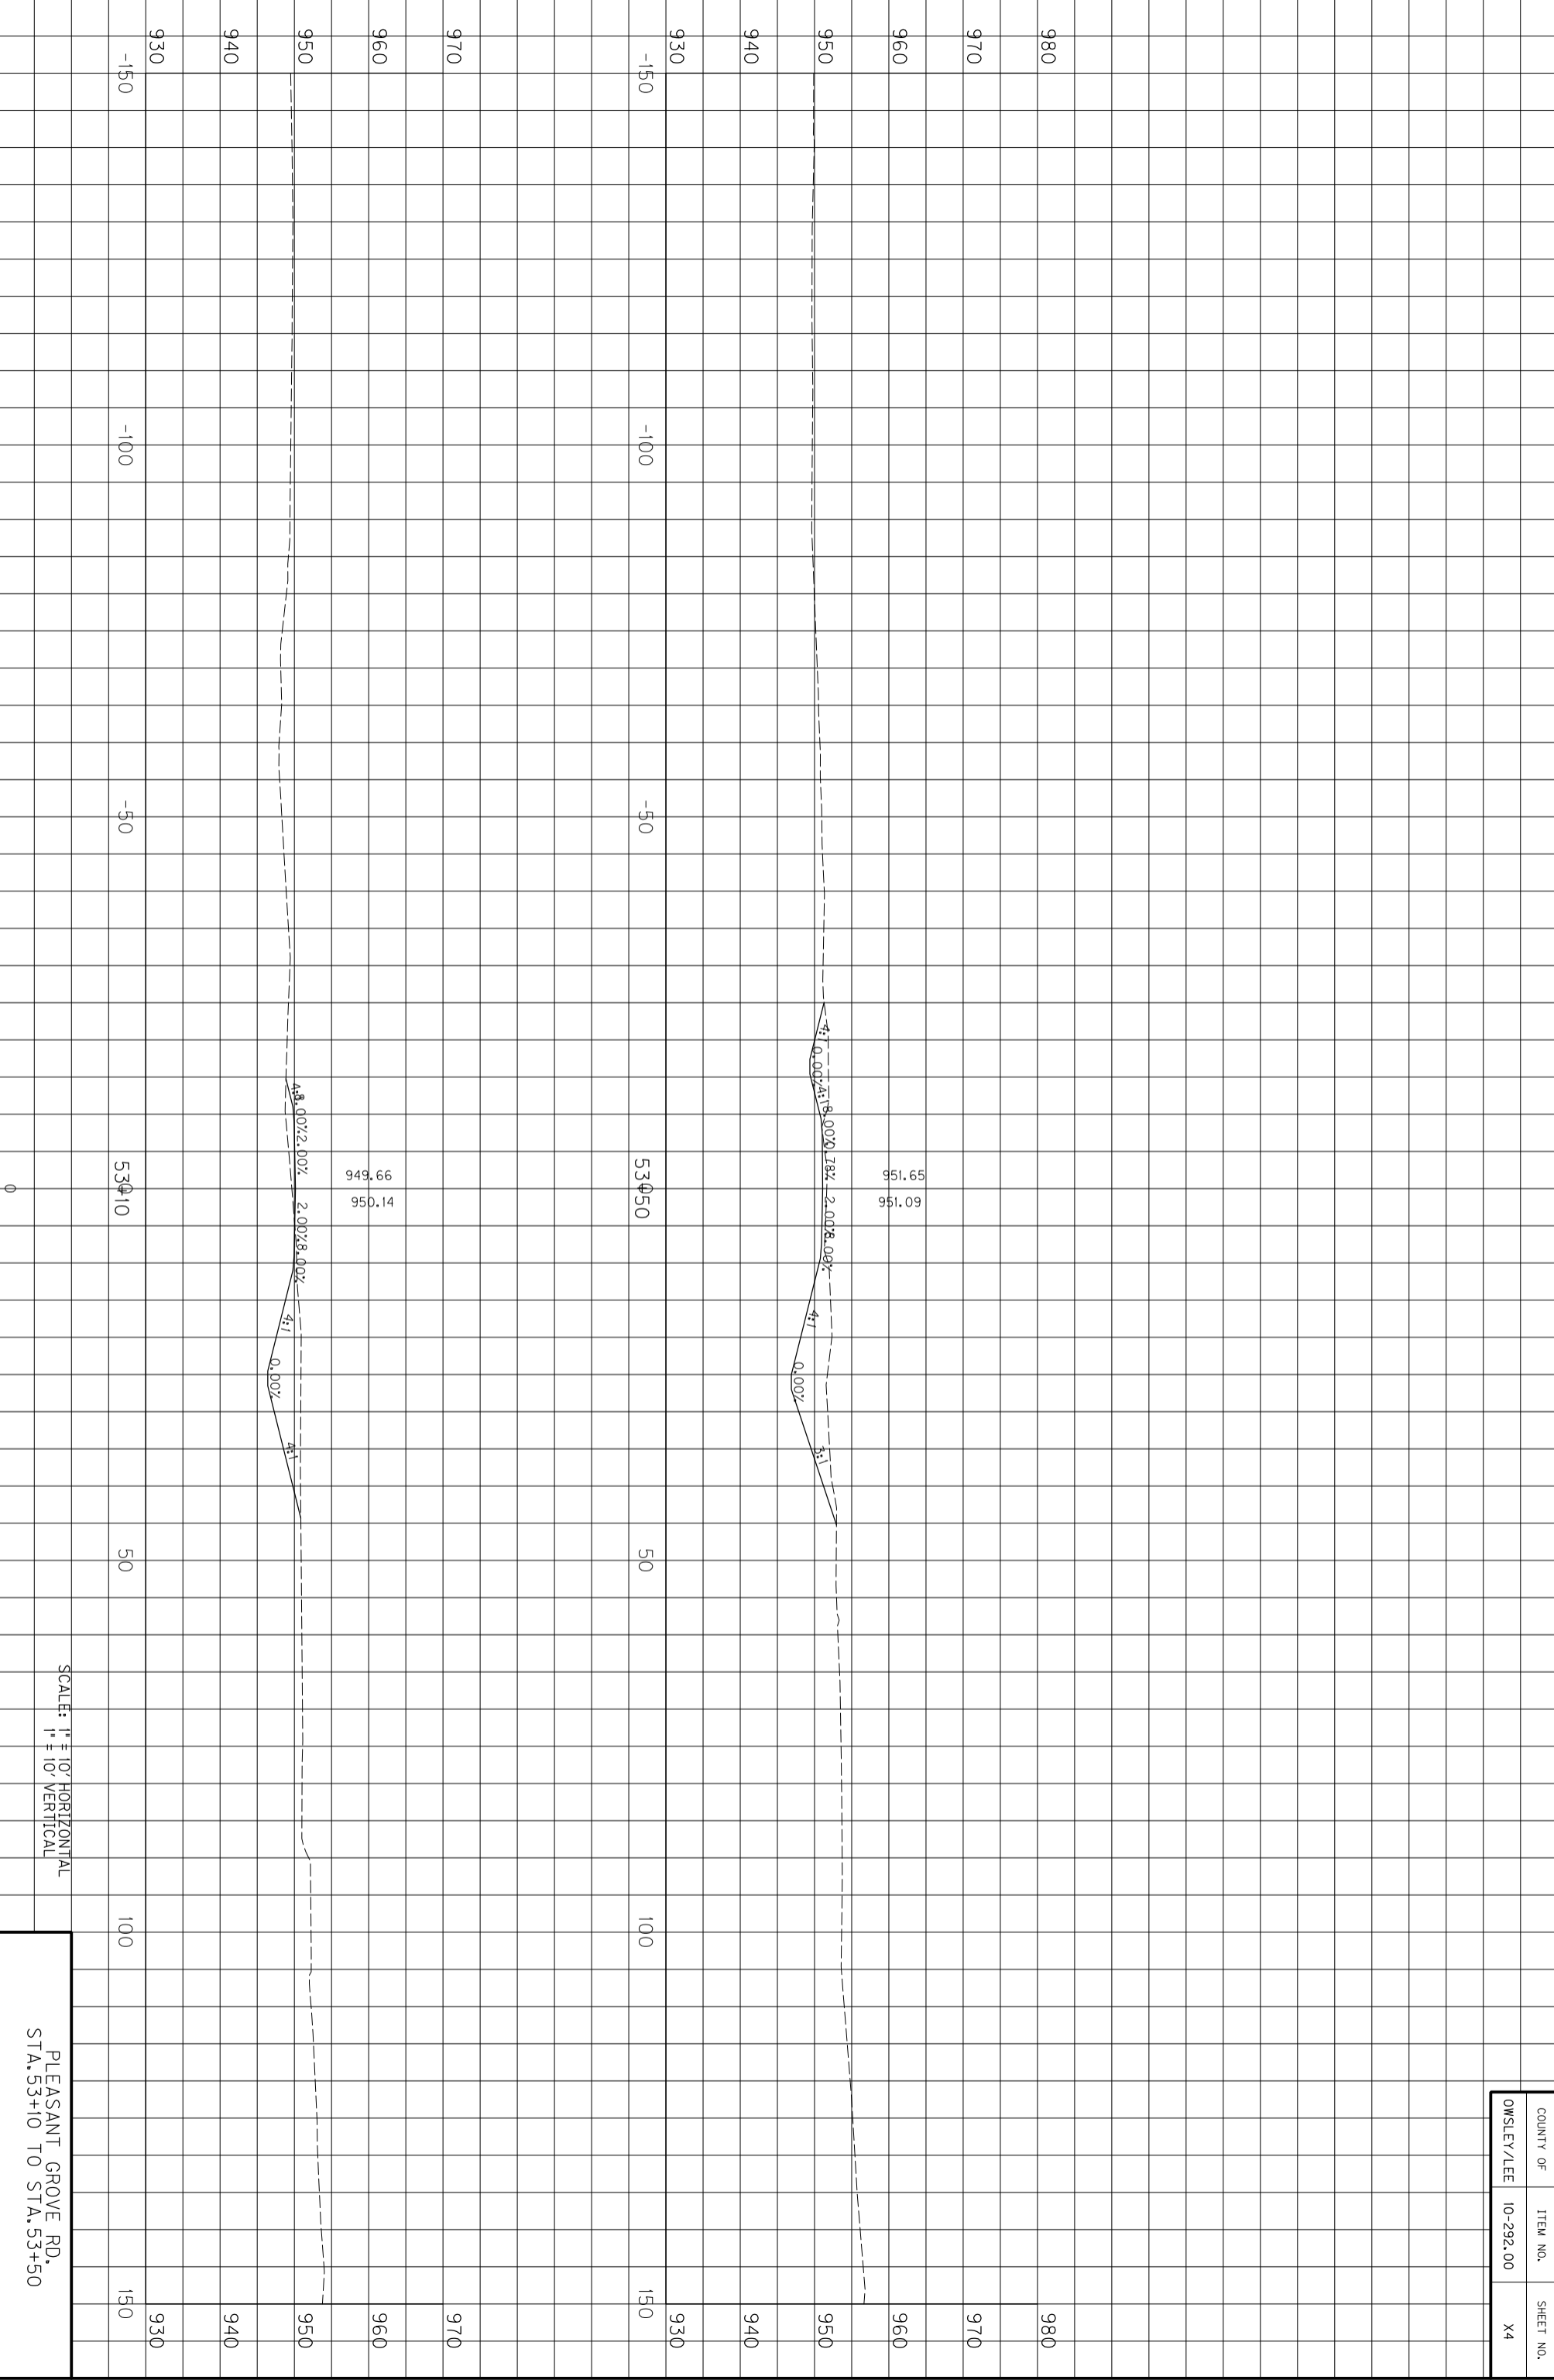

SCALE: 1" = 10' HORIZONTAL
1" = 10' VERTICAL

PLEASANT GROVE RD.
STA. 53+10 TO STA. 53+50


COUNTY OF	ITEM NO.	SHEET NO.
OWSLEY/LEE	10-292.00	X4

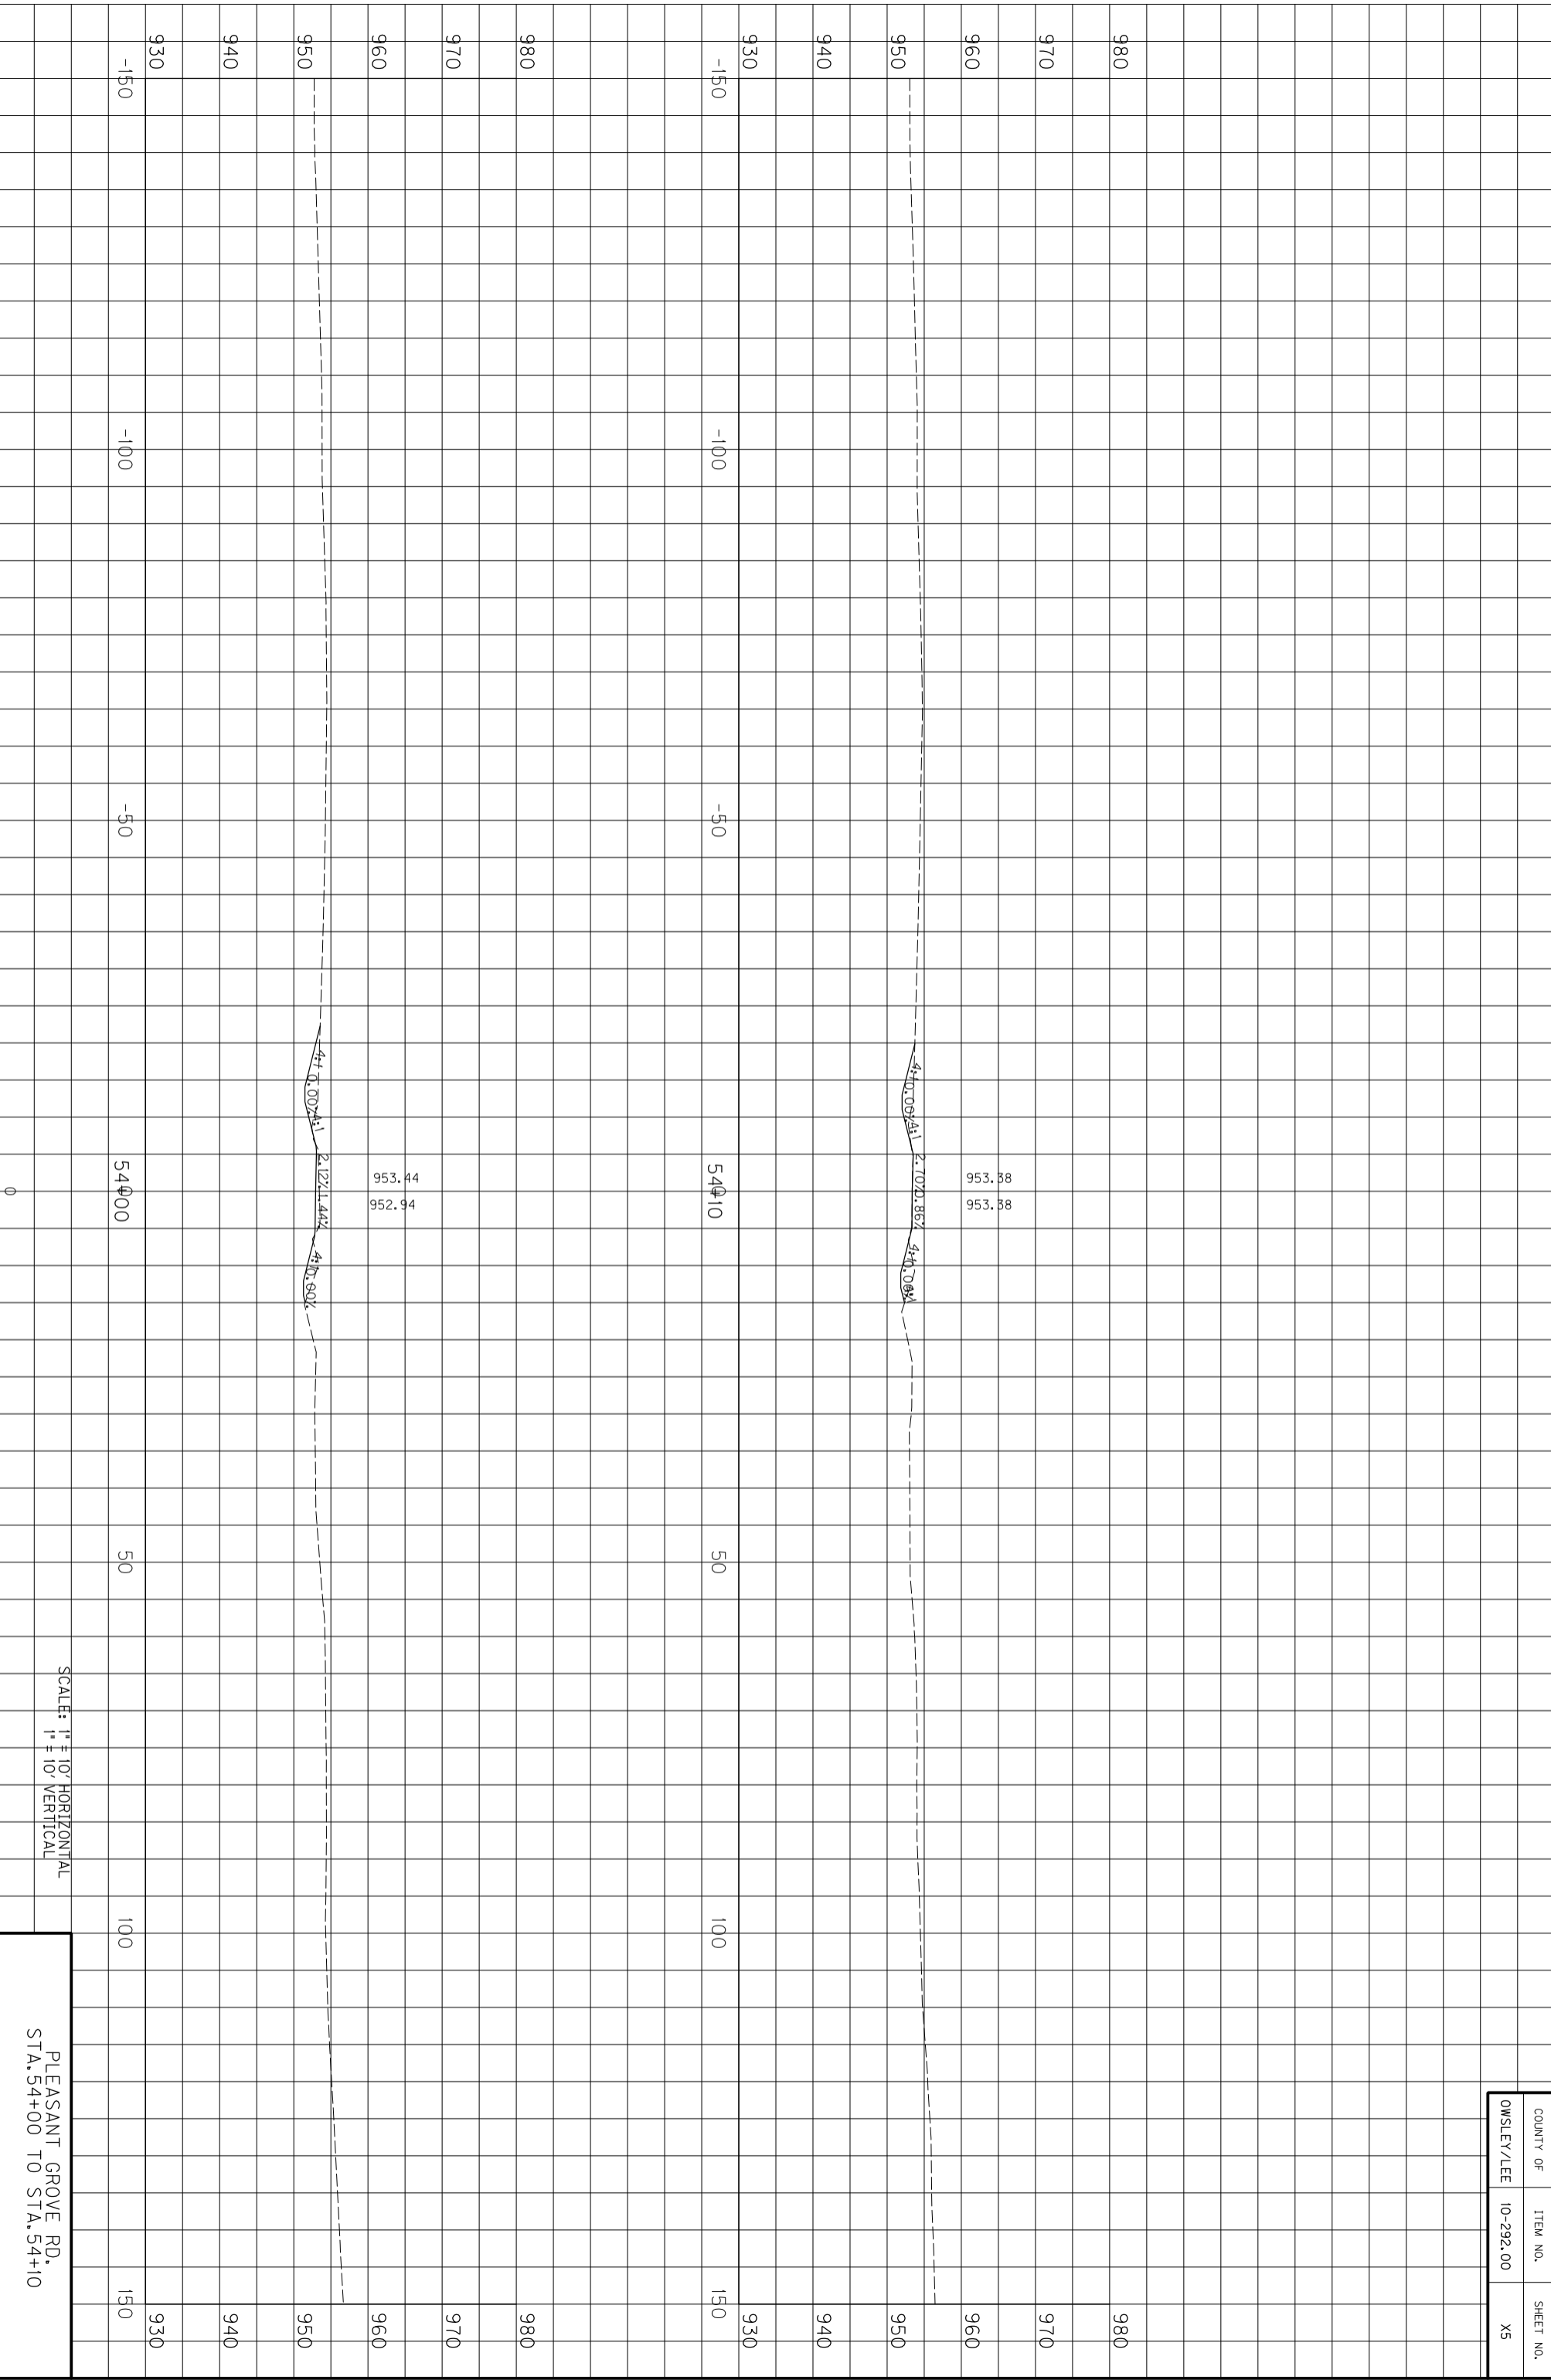

COUNTY OF	ITEM NO.	SHEET NO.
OWSLEY/LEE	10-292.00	X5

SCALE: 1" = 10' HORIZONTAL
1" = 10' VERTICAL


PLEASANT GROVE RD,
STA. 54+00 TO STA. 54+10

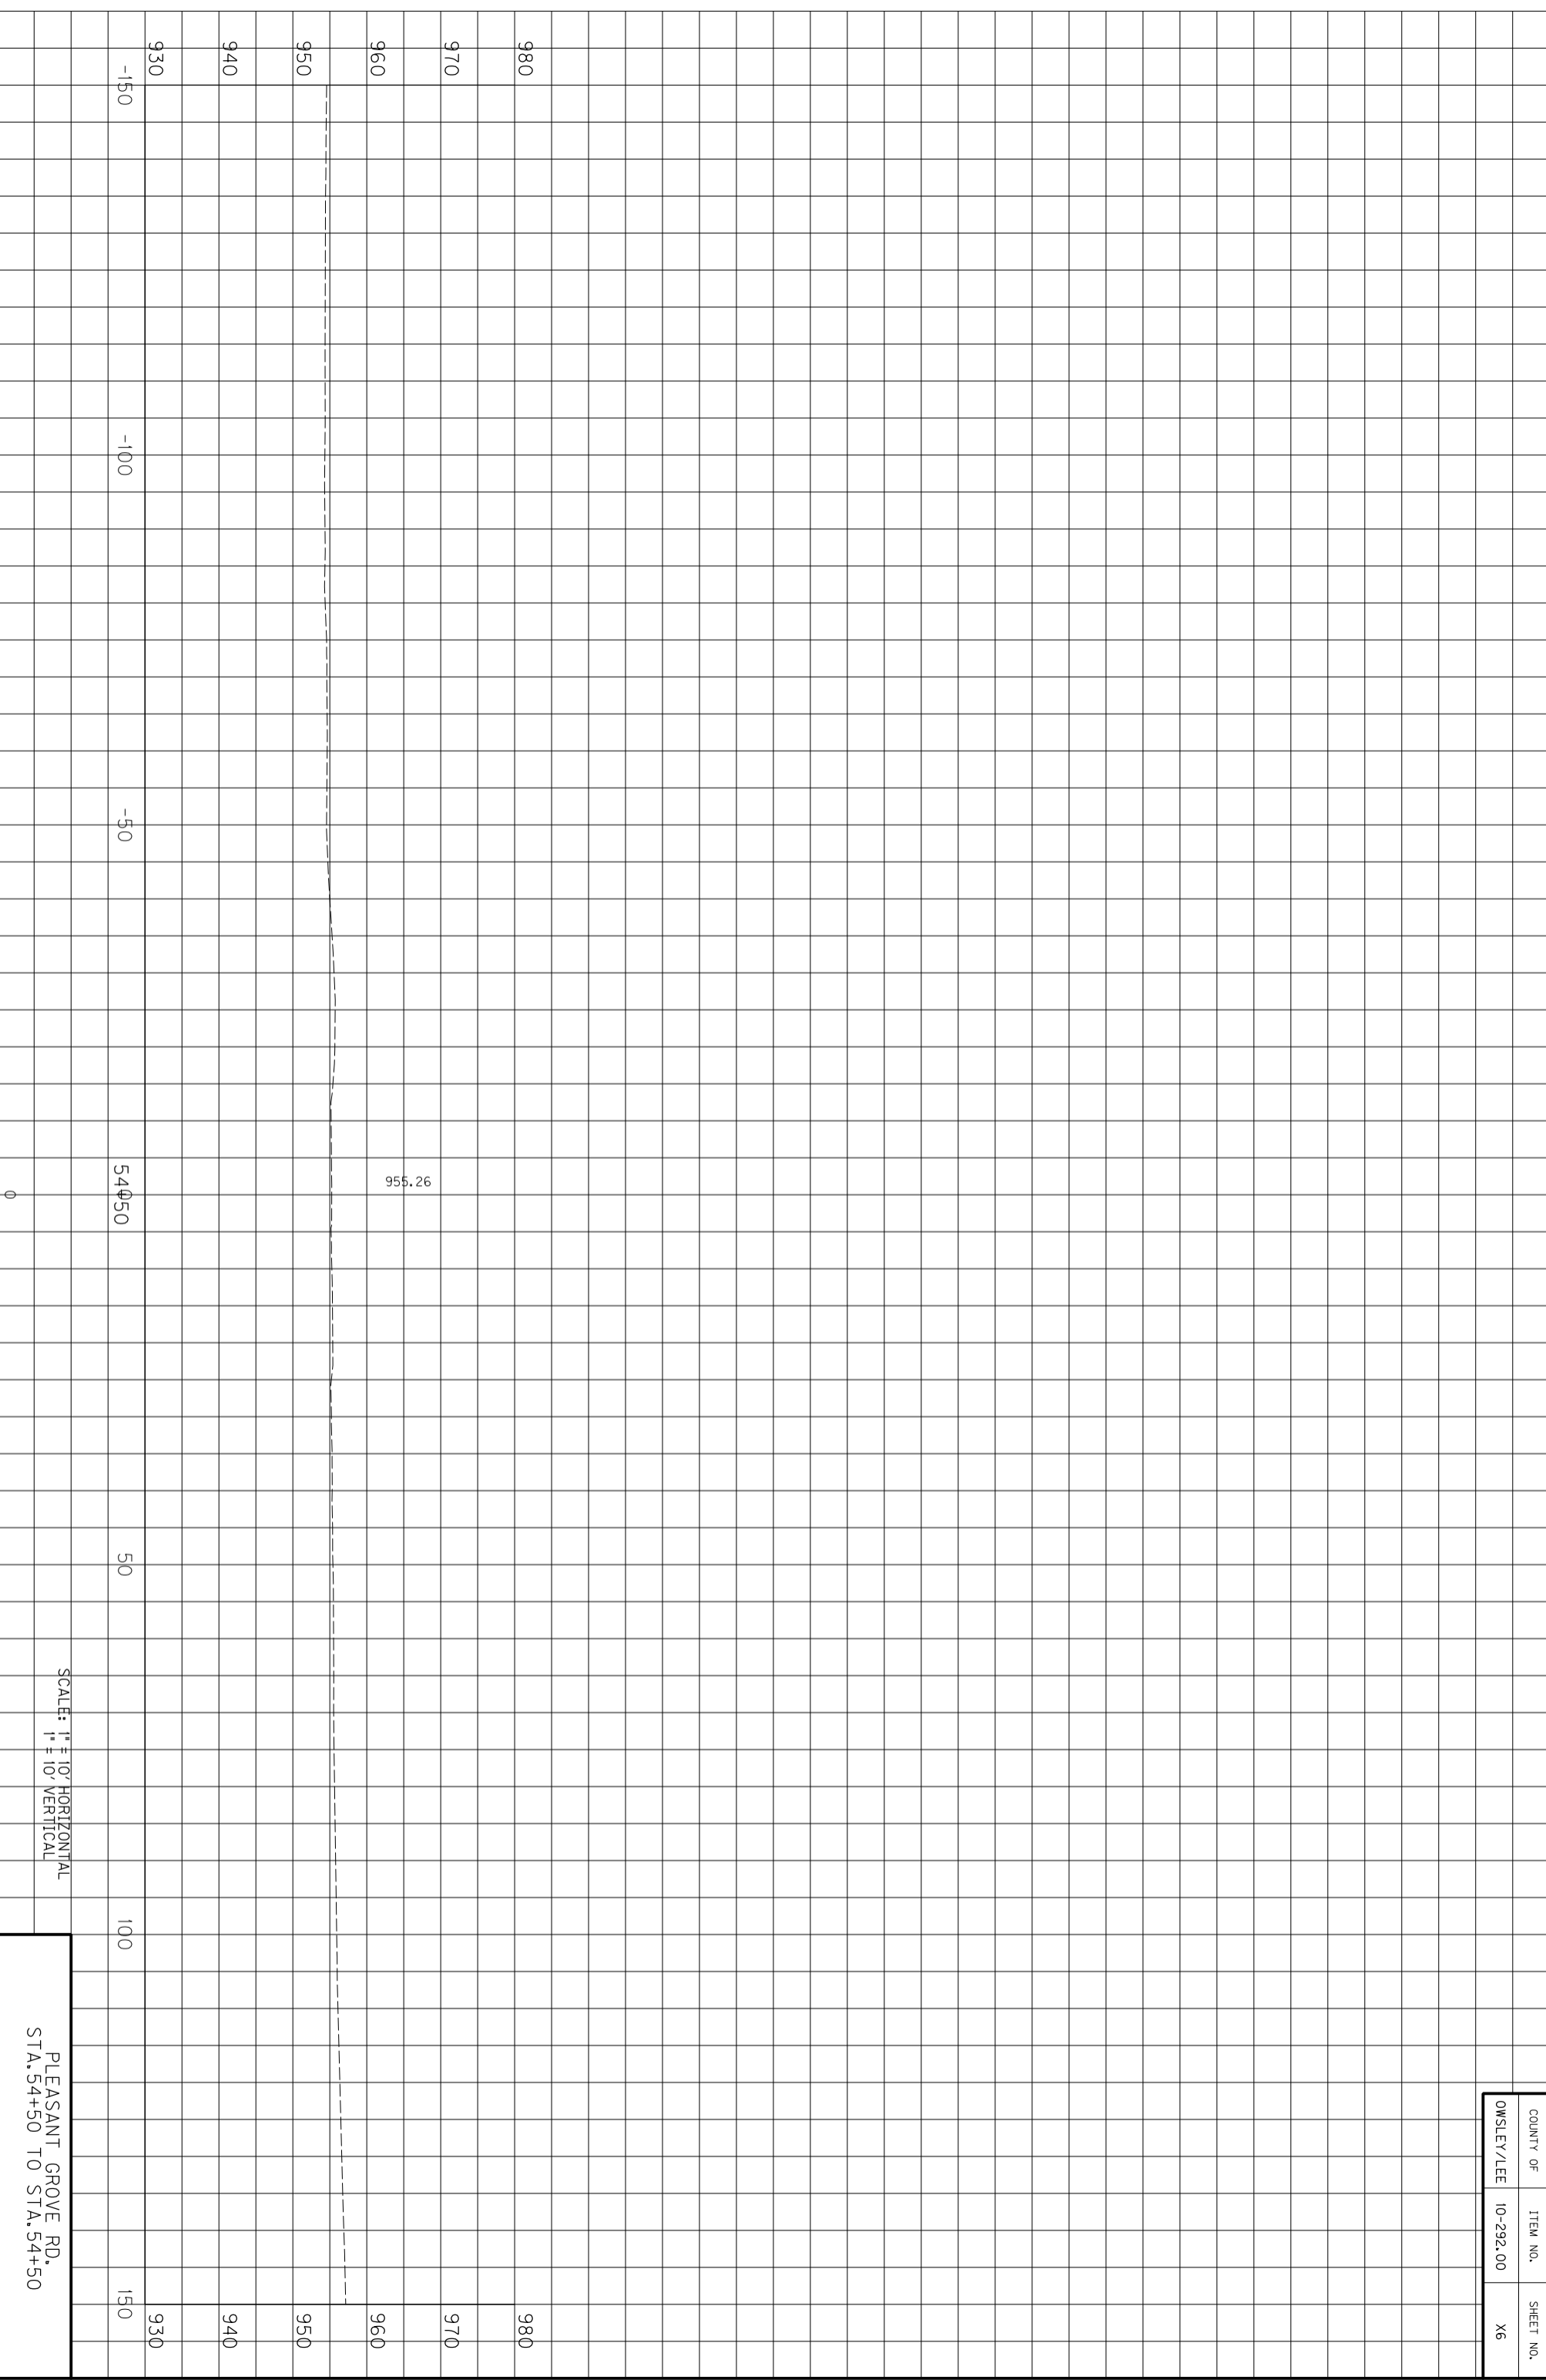

COUNTY OF	ITEM NO.	SHEET NO.
OWSLEY/LEE	10-292.00	X6

SCALE: 1" = 10' HORIZONTAL
1" = 10' VERTICAL


PLEASANT GROVE RD.
STA. 54+50 TO STA. 54+50

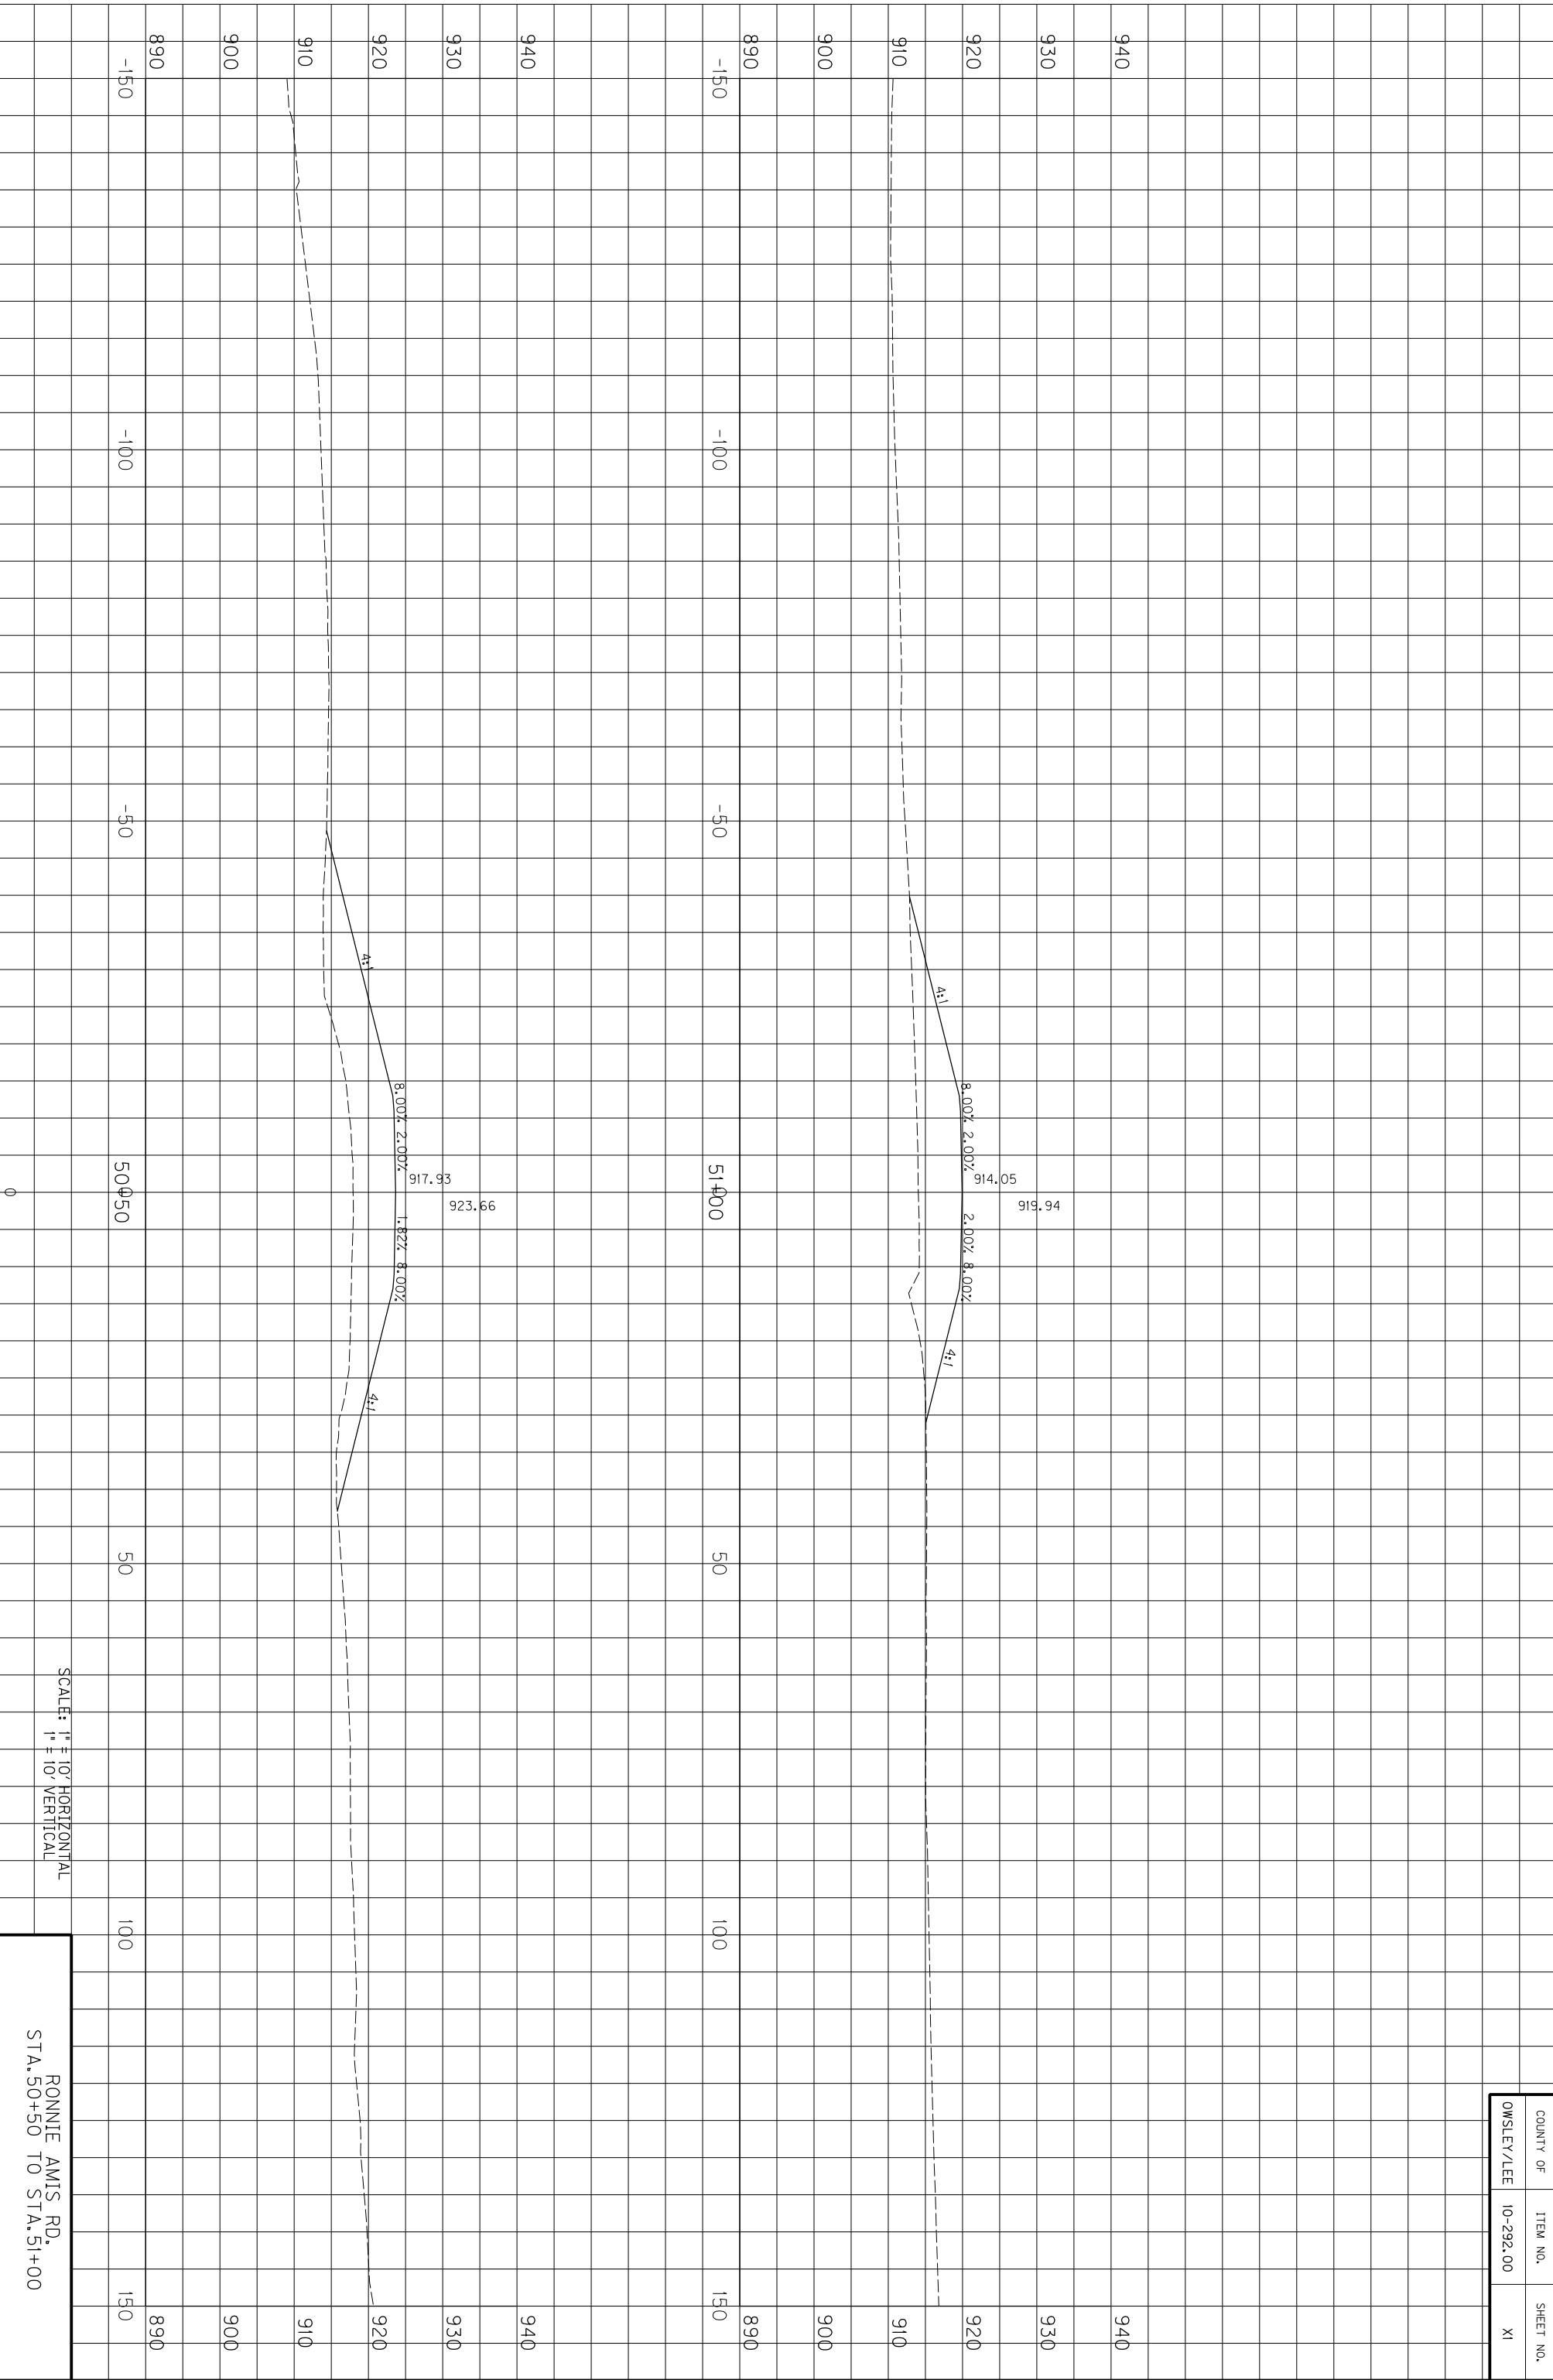

SCALE: 1" = 10' HORIZONTAL
1" = 10' VERTICAL

RONNIE AMIS RD.
STA. 50+50 TO STA. 51+00


COUNTY OF	ITEM NO.	SHEET NO.
OWSLEY/LEE	10-292.00	XI

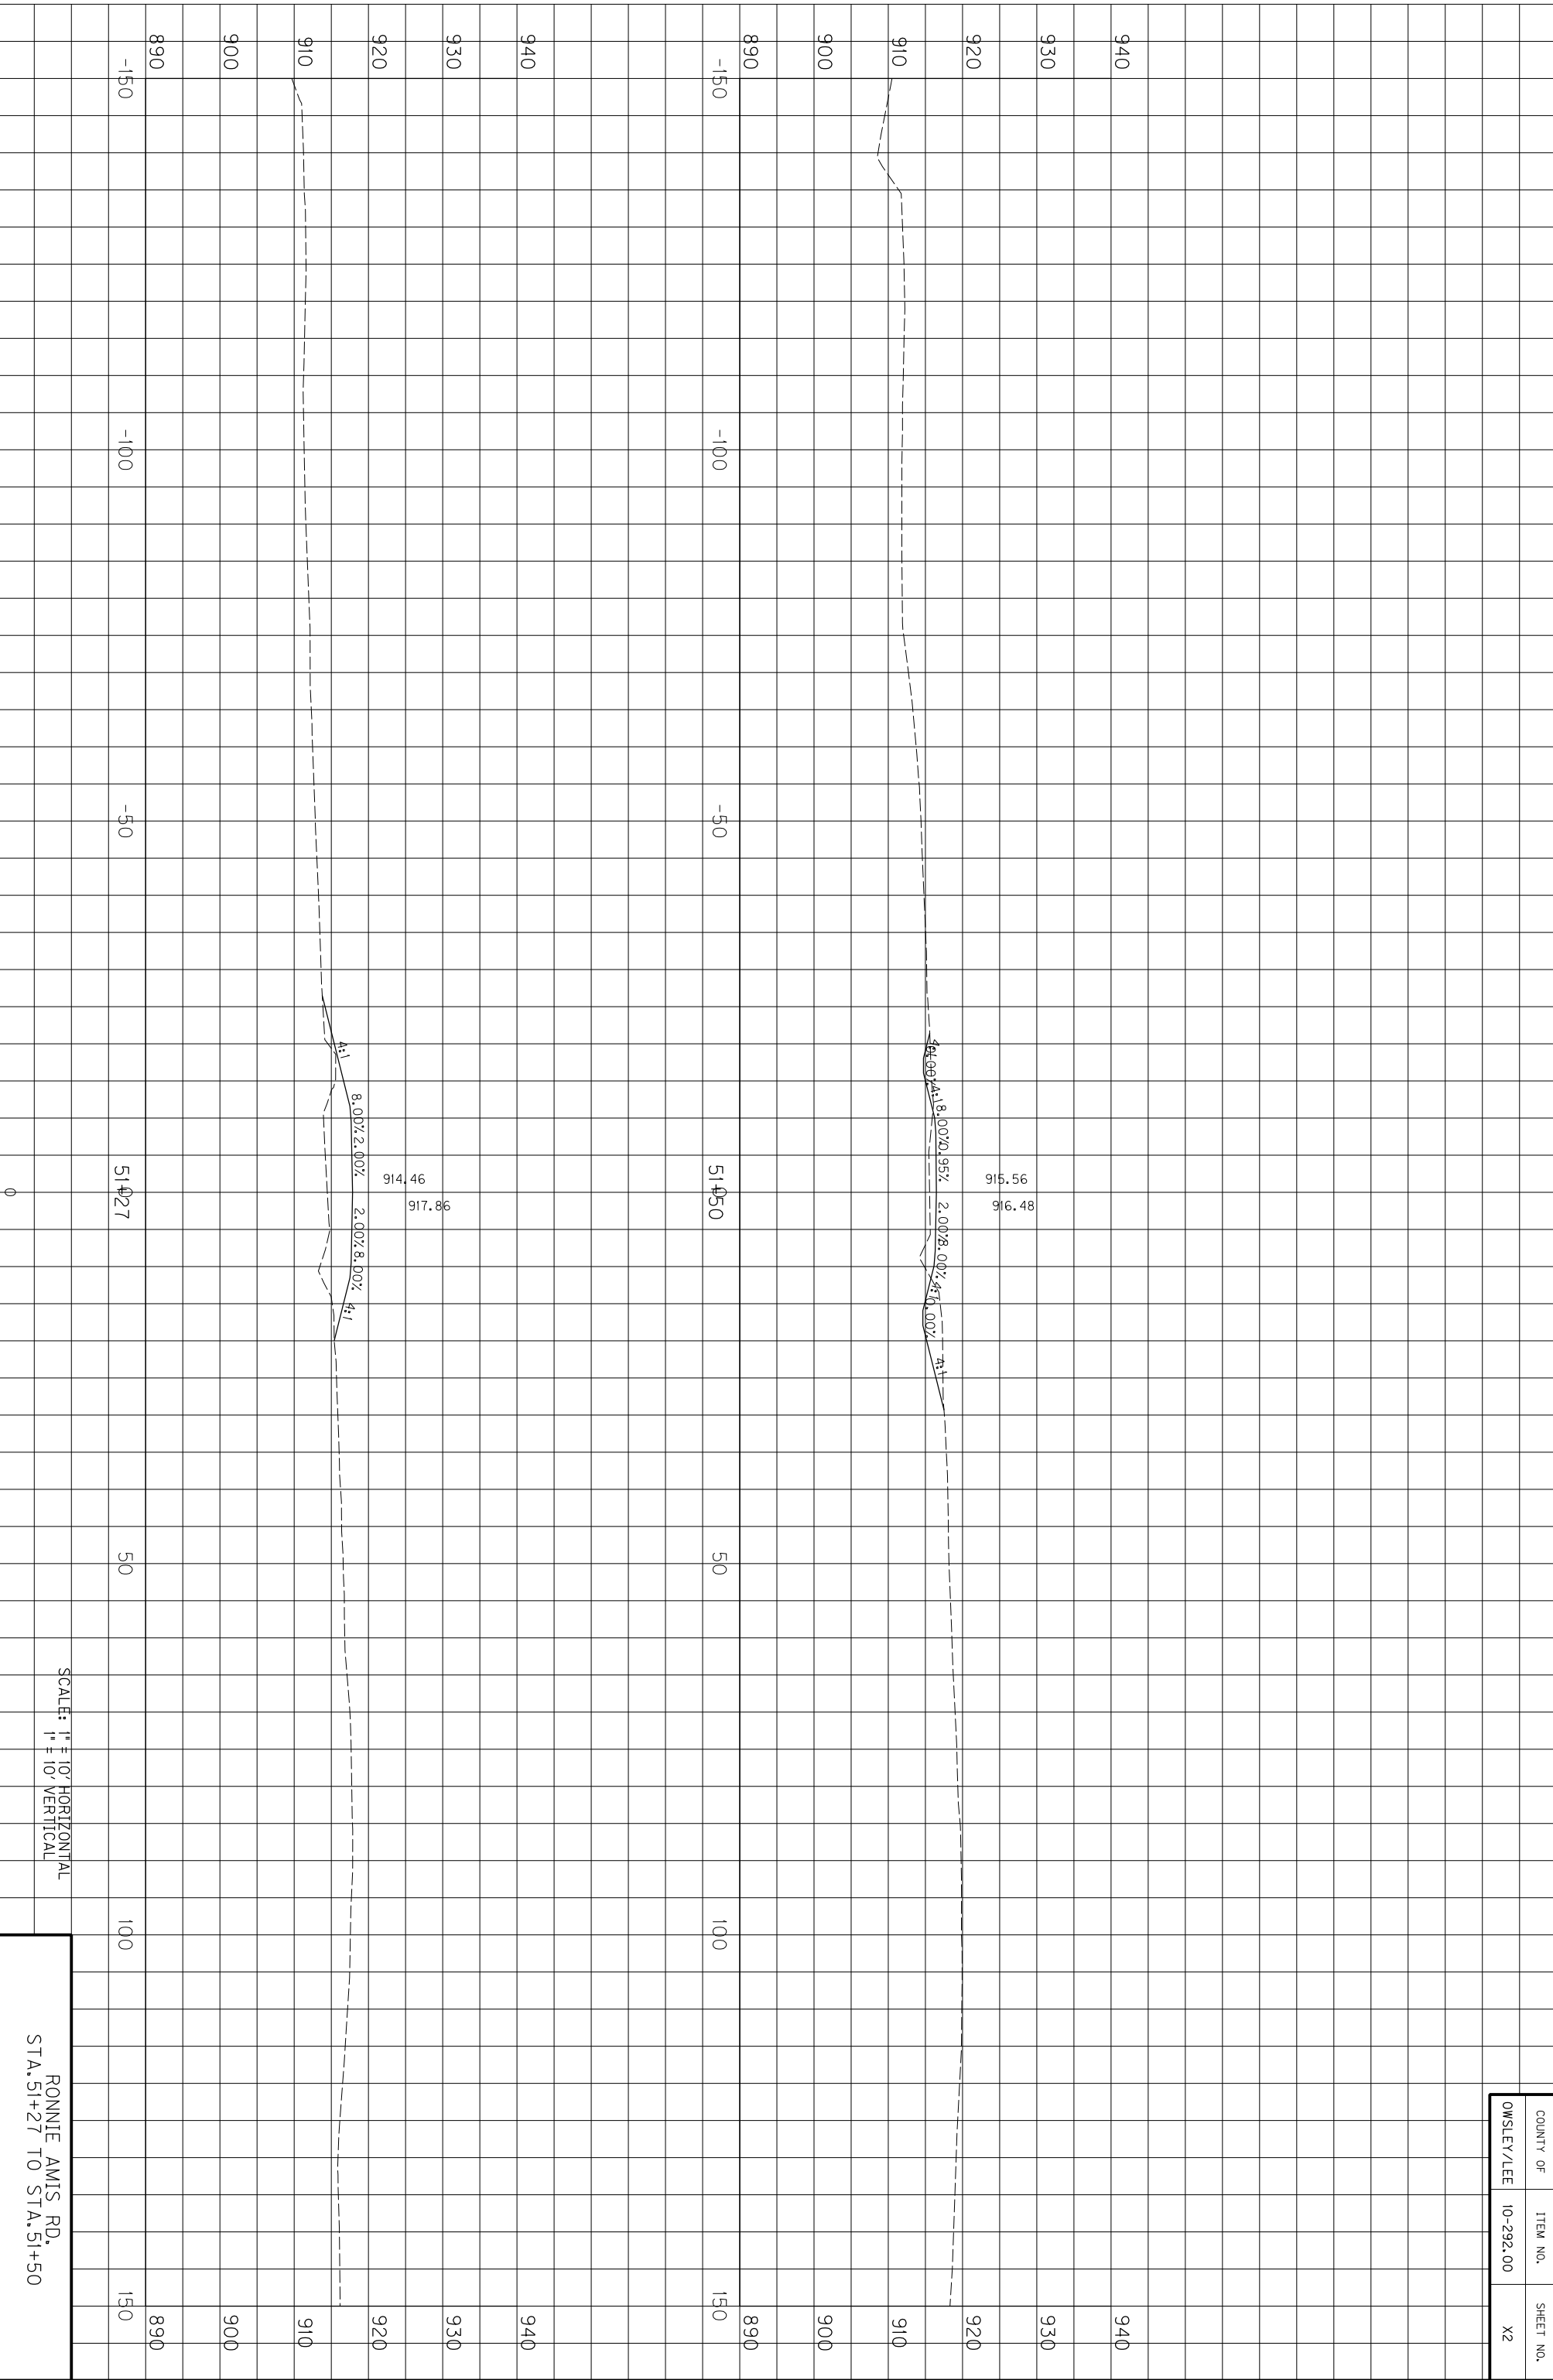

SCALE: 1" = 10' HORIZONTAL
1" = 10' VERTICAL

RONNIE AMIS RD.
STA. 51+27 TO STA. 51+50


COUNTY OF	ITEM NO.	SHEET NO.
OWSLEY/LEE	10-292.00	X2

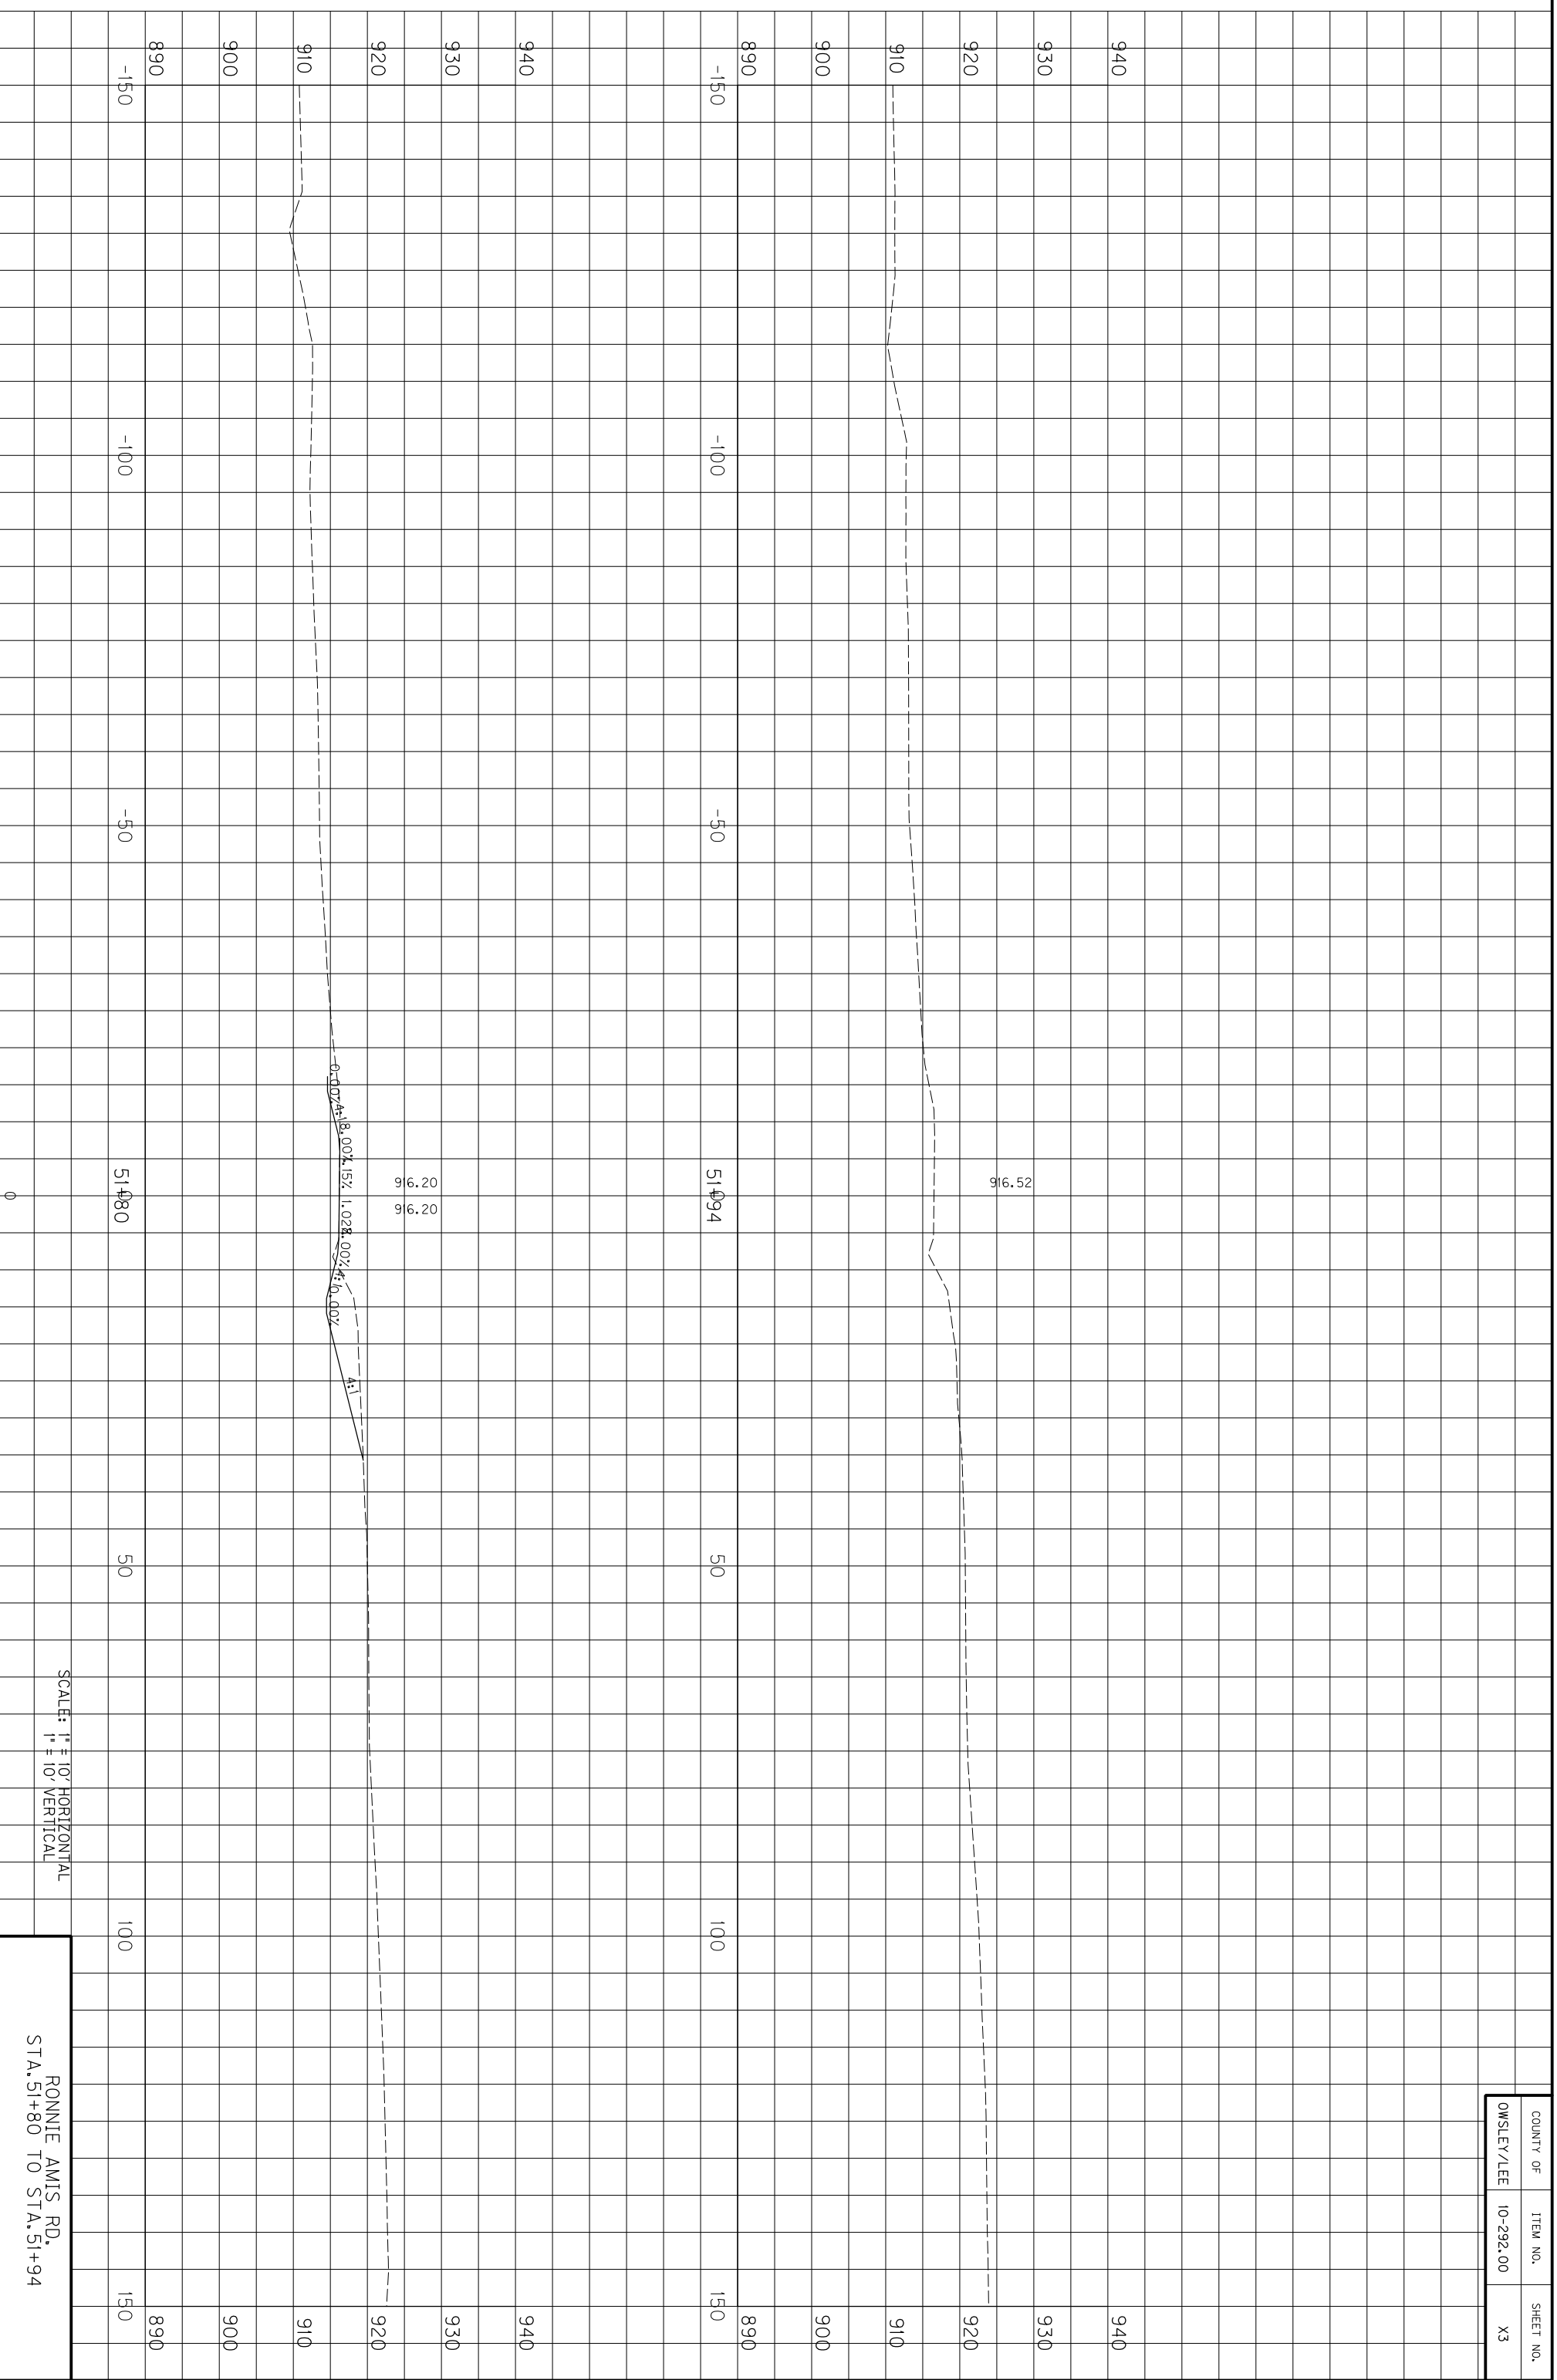

COUNTY OF	ITEM NO.	SHEET NO.
OWSLEY/LEE	10-292.00	X3

SCALE: 1" = 10' HORIZONTAL
1" = 10' VERTICAL


RONNIE AMIS RD.
STA. 51+80 TO STA. 51+94

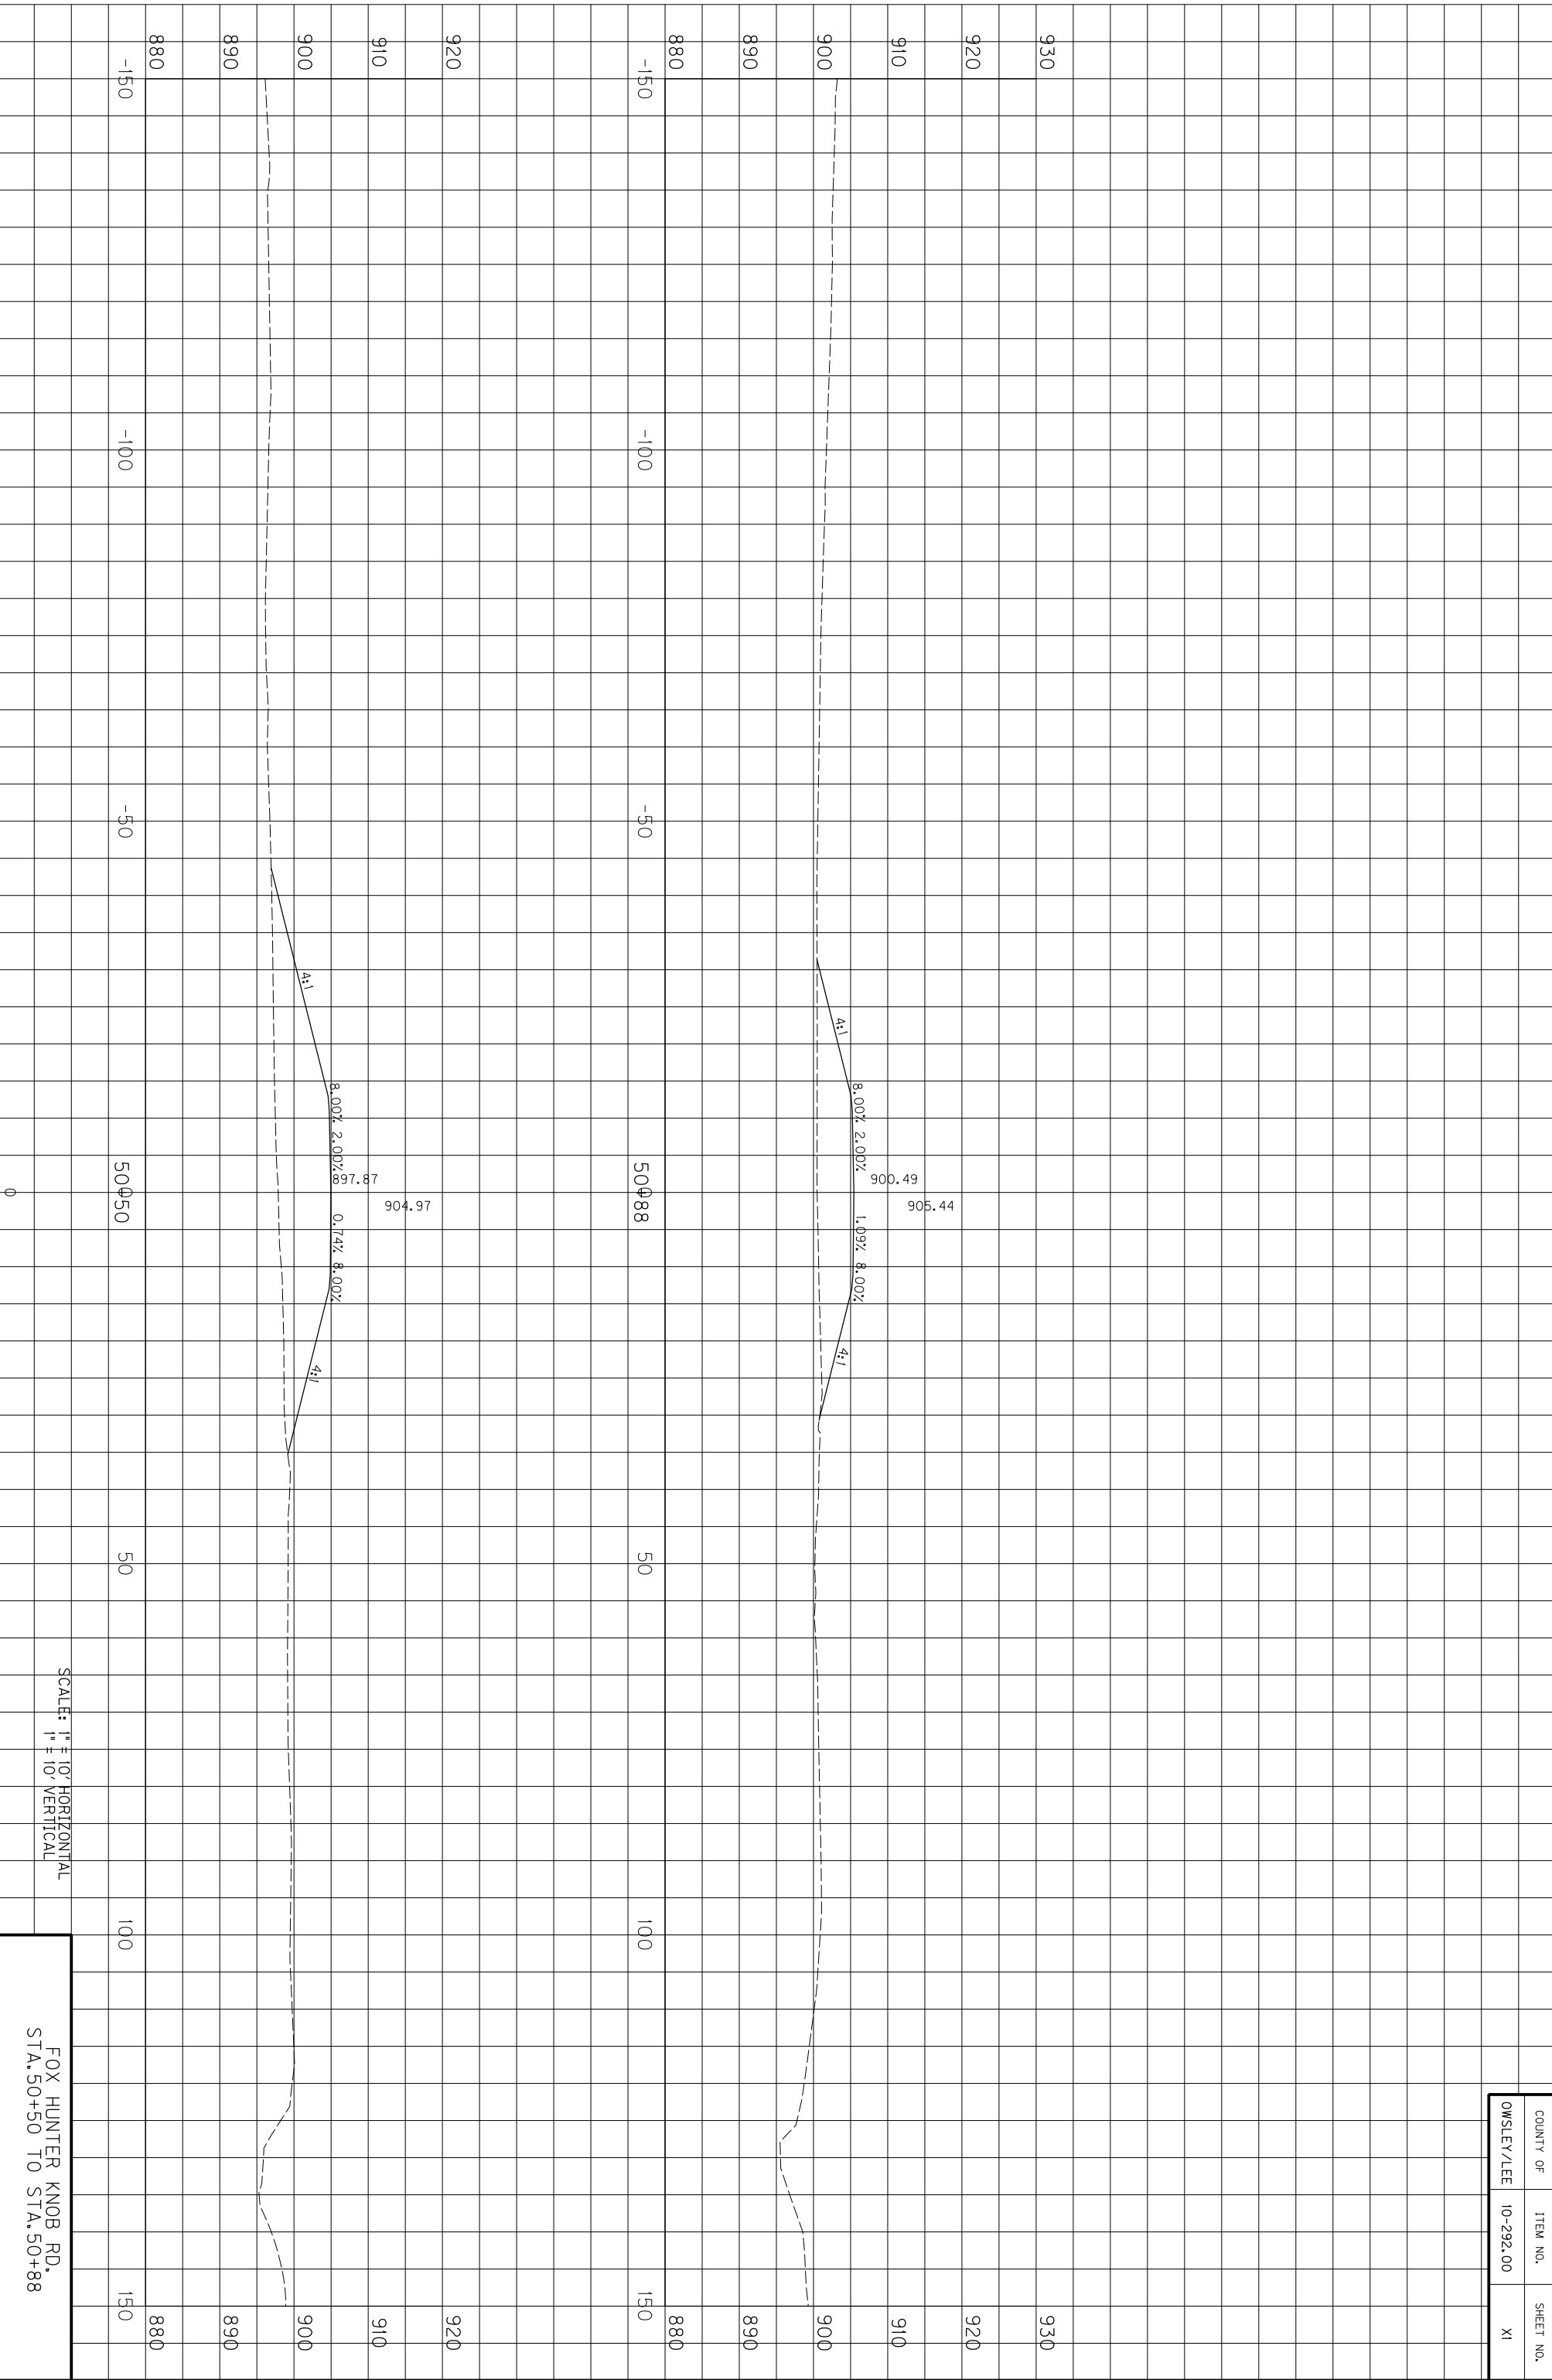

SCALE: 1" = 10' HORIZONTAL
1" = 10' VERTICAL

FOX HUNTER KNOB RD.
STA. 50+50 TO STA. 50+88


COUNTY OF	ITEM NO.	SHEET NO.
OWSLEY/LEE	10-292.00	XI

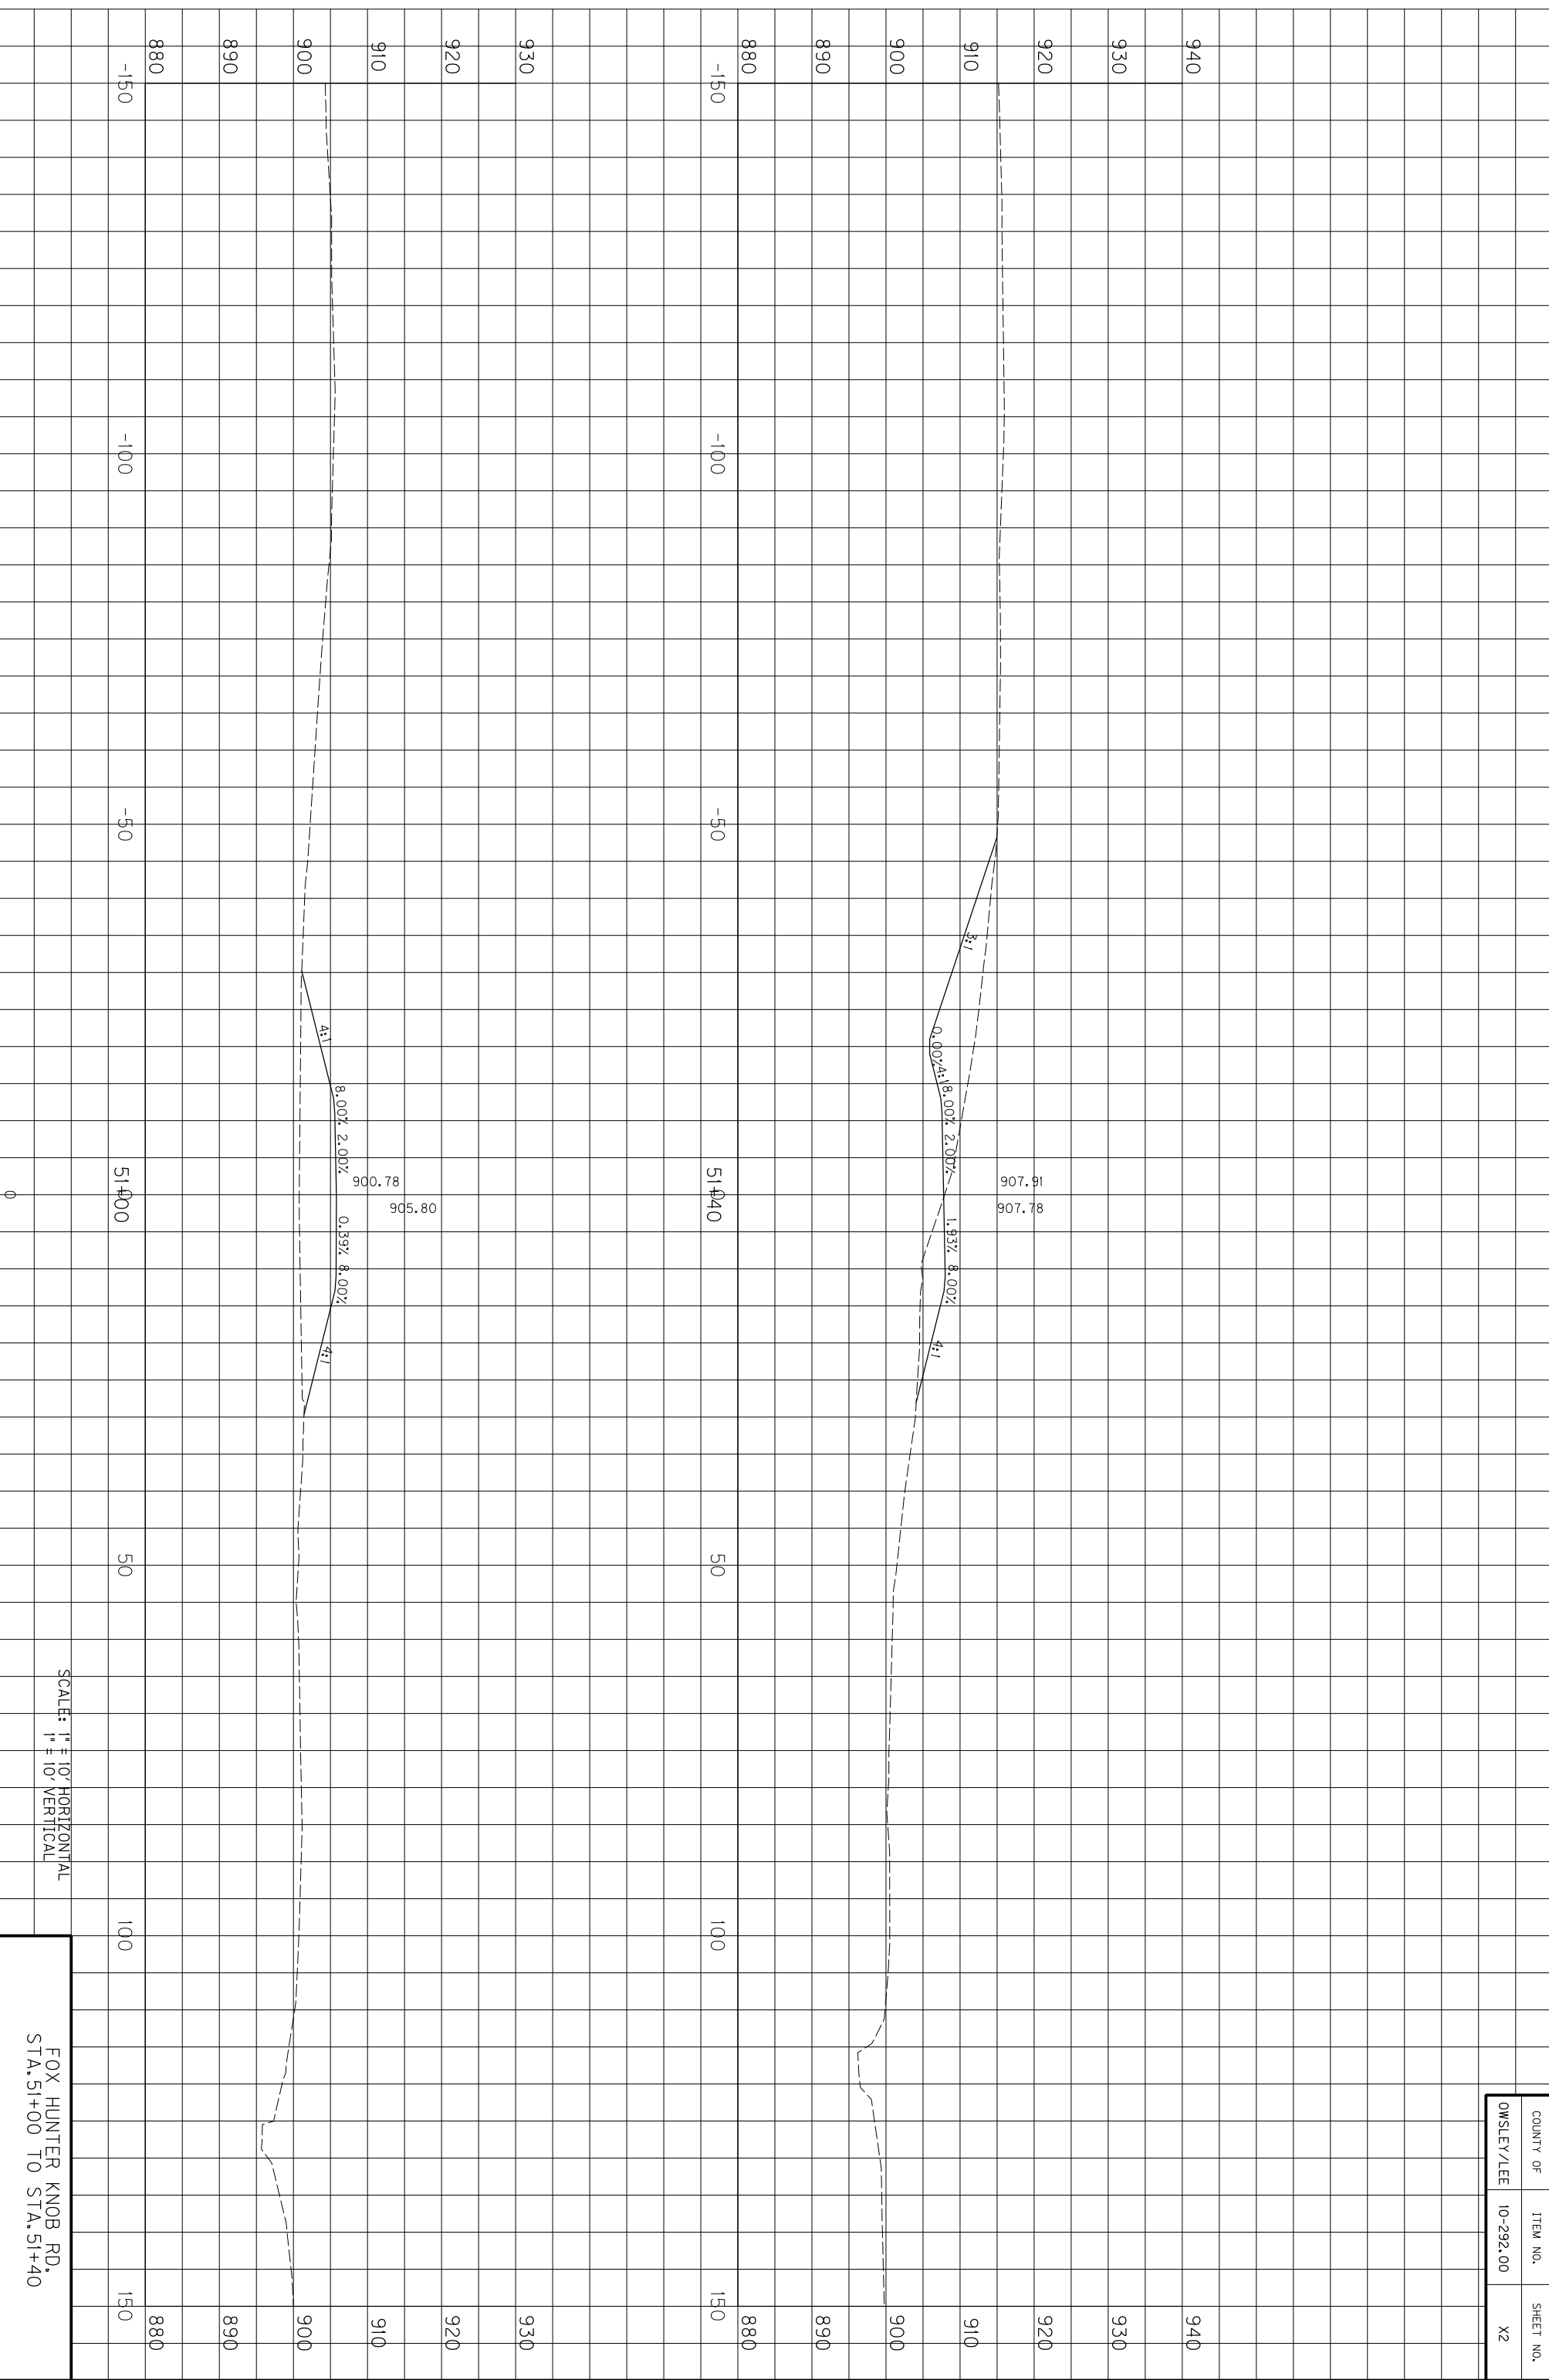

COUNTY OF	ITEM NO.	SHEET NO.
OWSLEY/LEE	10-292.00	X2

SCALE: 1" = 10' HORIZONTAL
1" = 10' VERTICAL


FOX HUNTER KNOB RD.
STA. 51+00 TO STA. 51+40

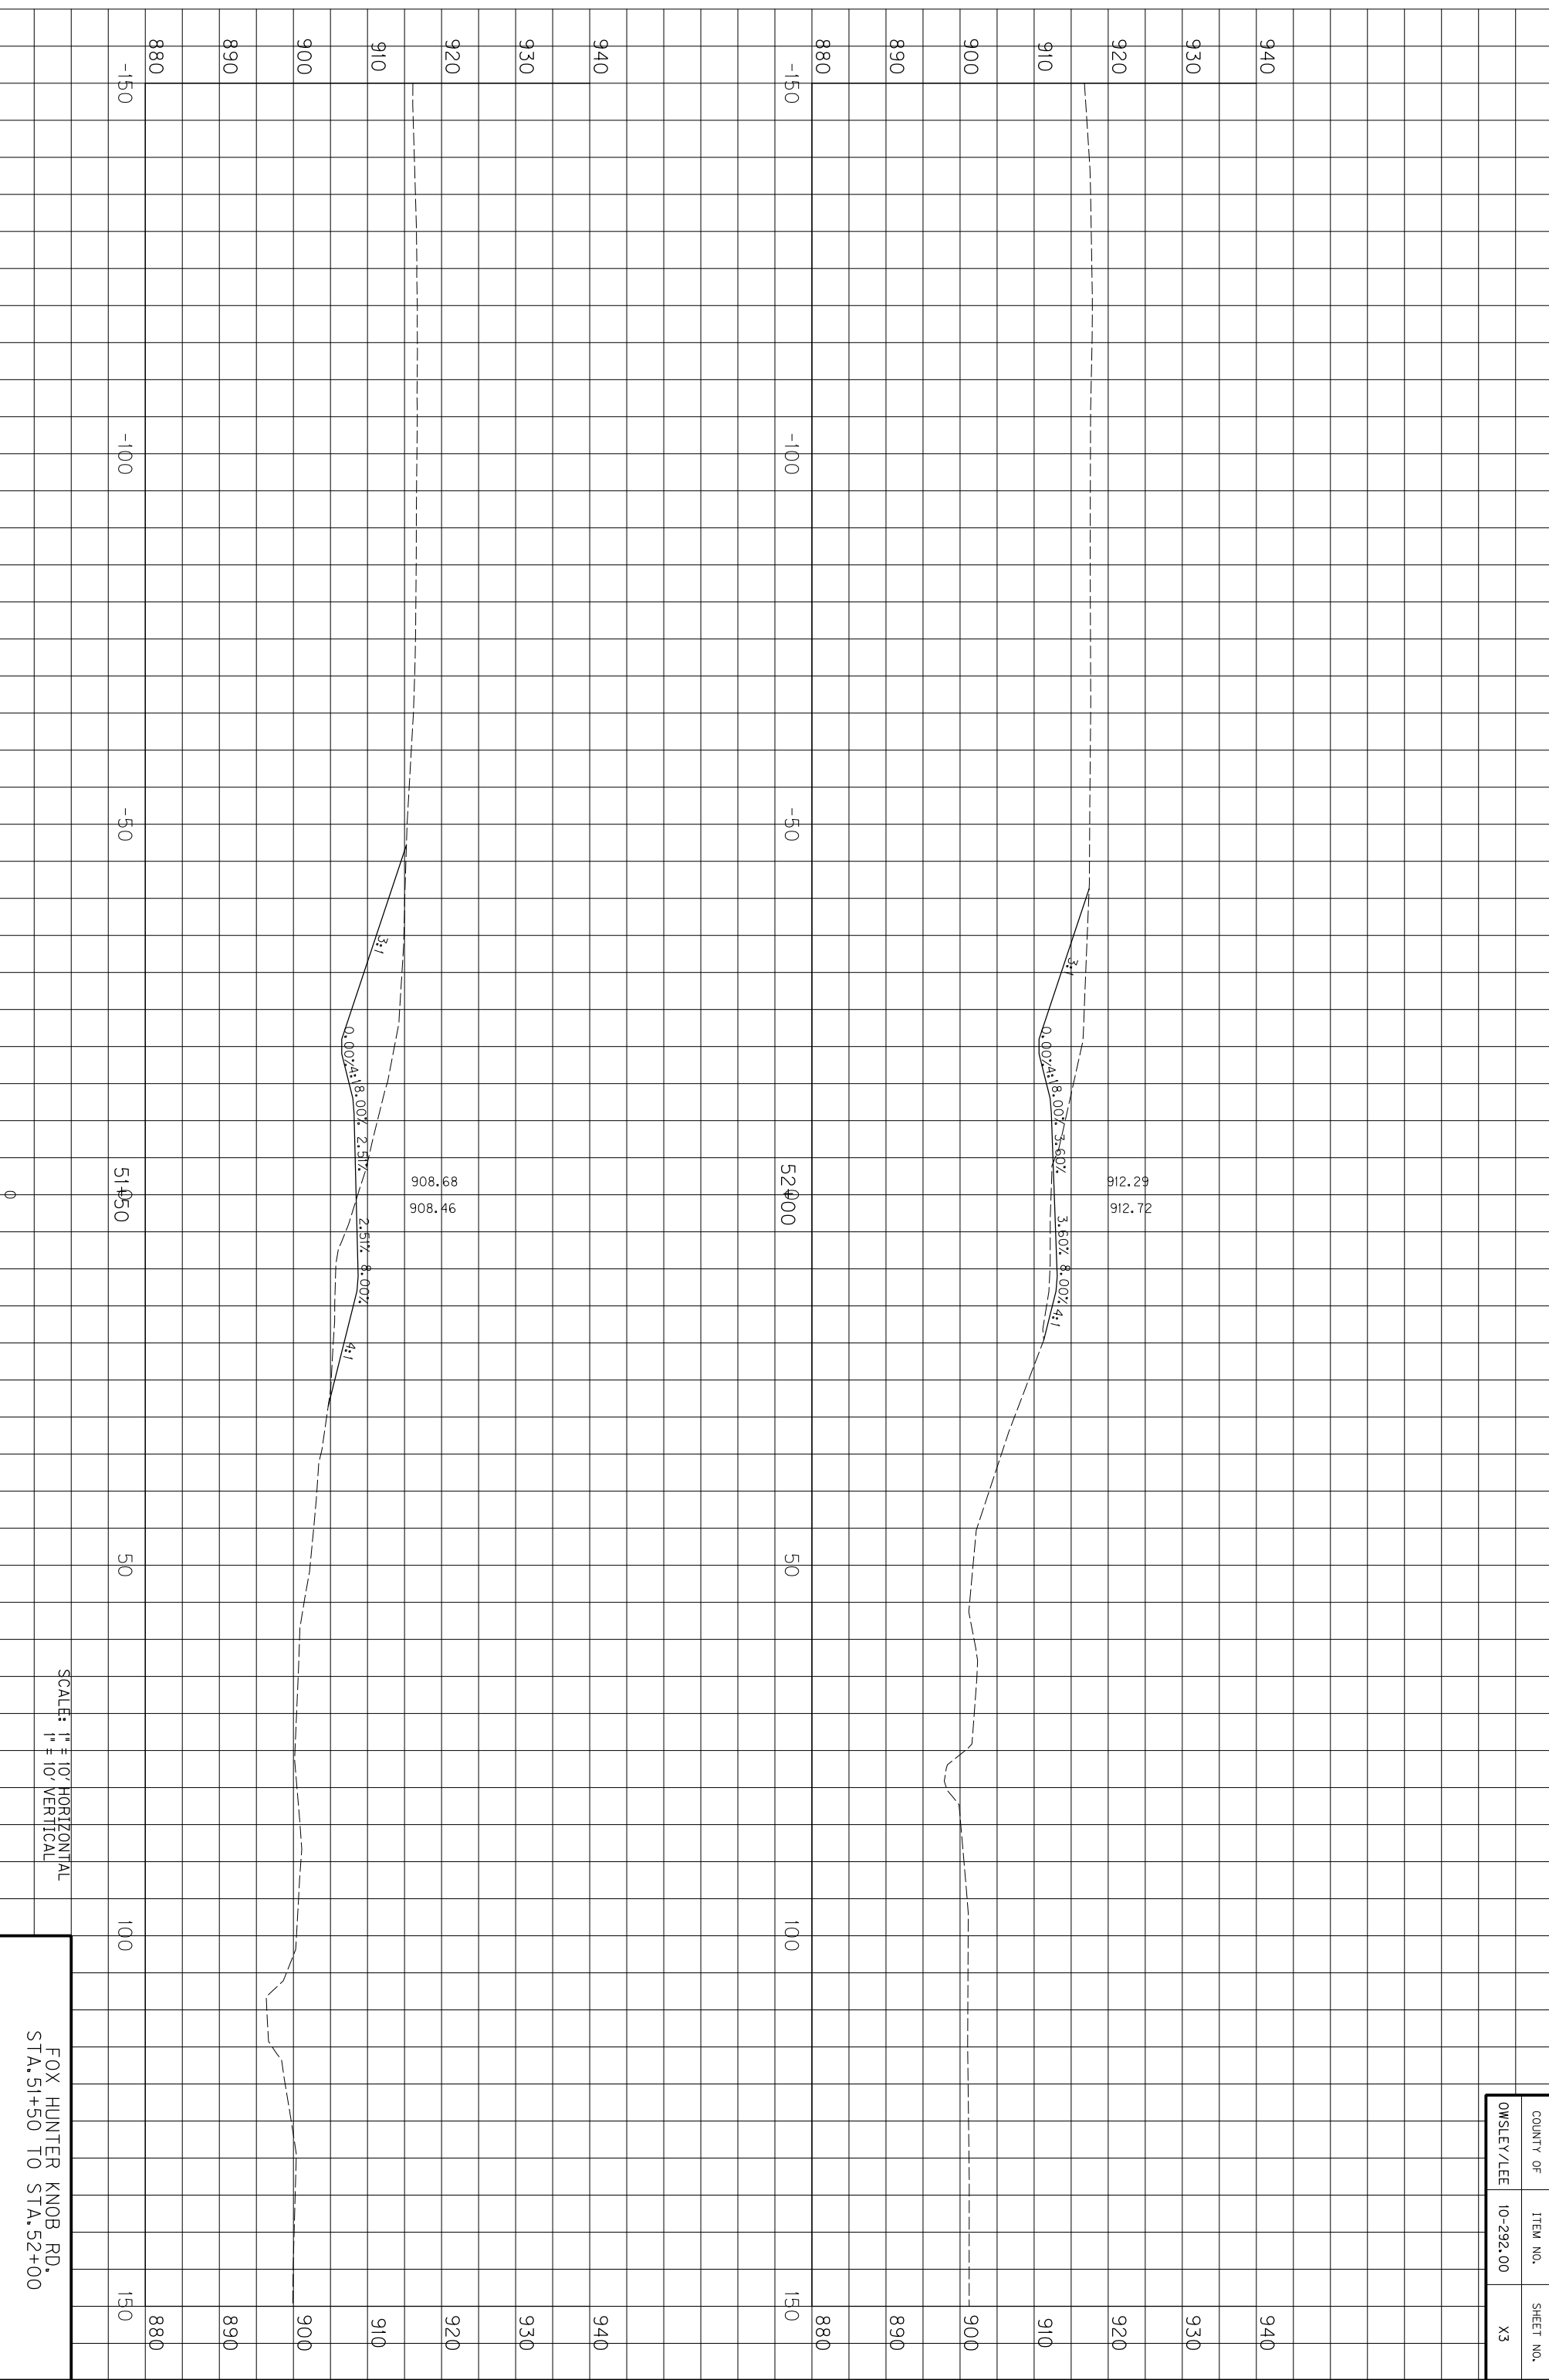

SCALE: 1" = 10' HORIZONTAL
1" = 10' VERTICAL

FOX HUNTER KNOB RD.
STA. 51+50 TO STA. 52+00


COUNTY OF	ITEM NO.	SHEET NO.
OWSLEY/LEE	10-292.00	X3

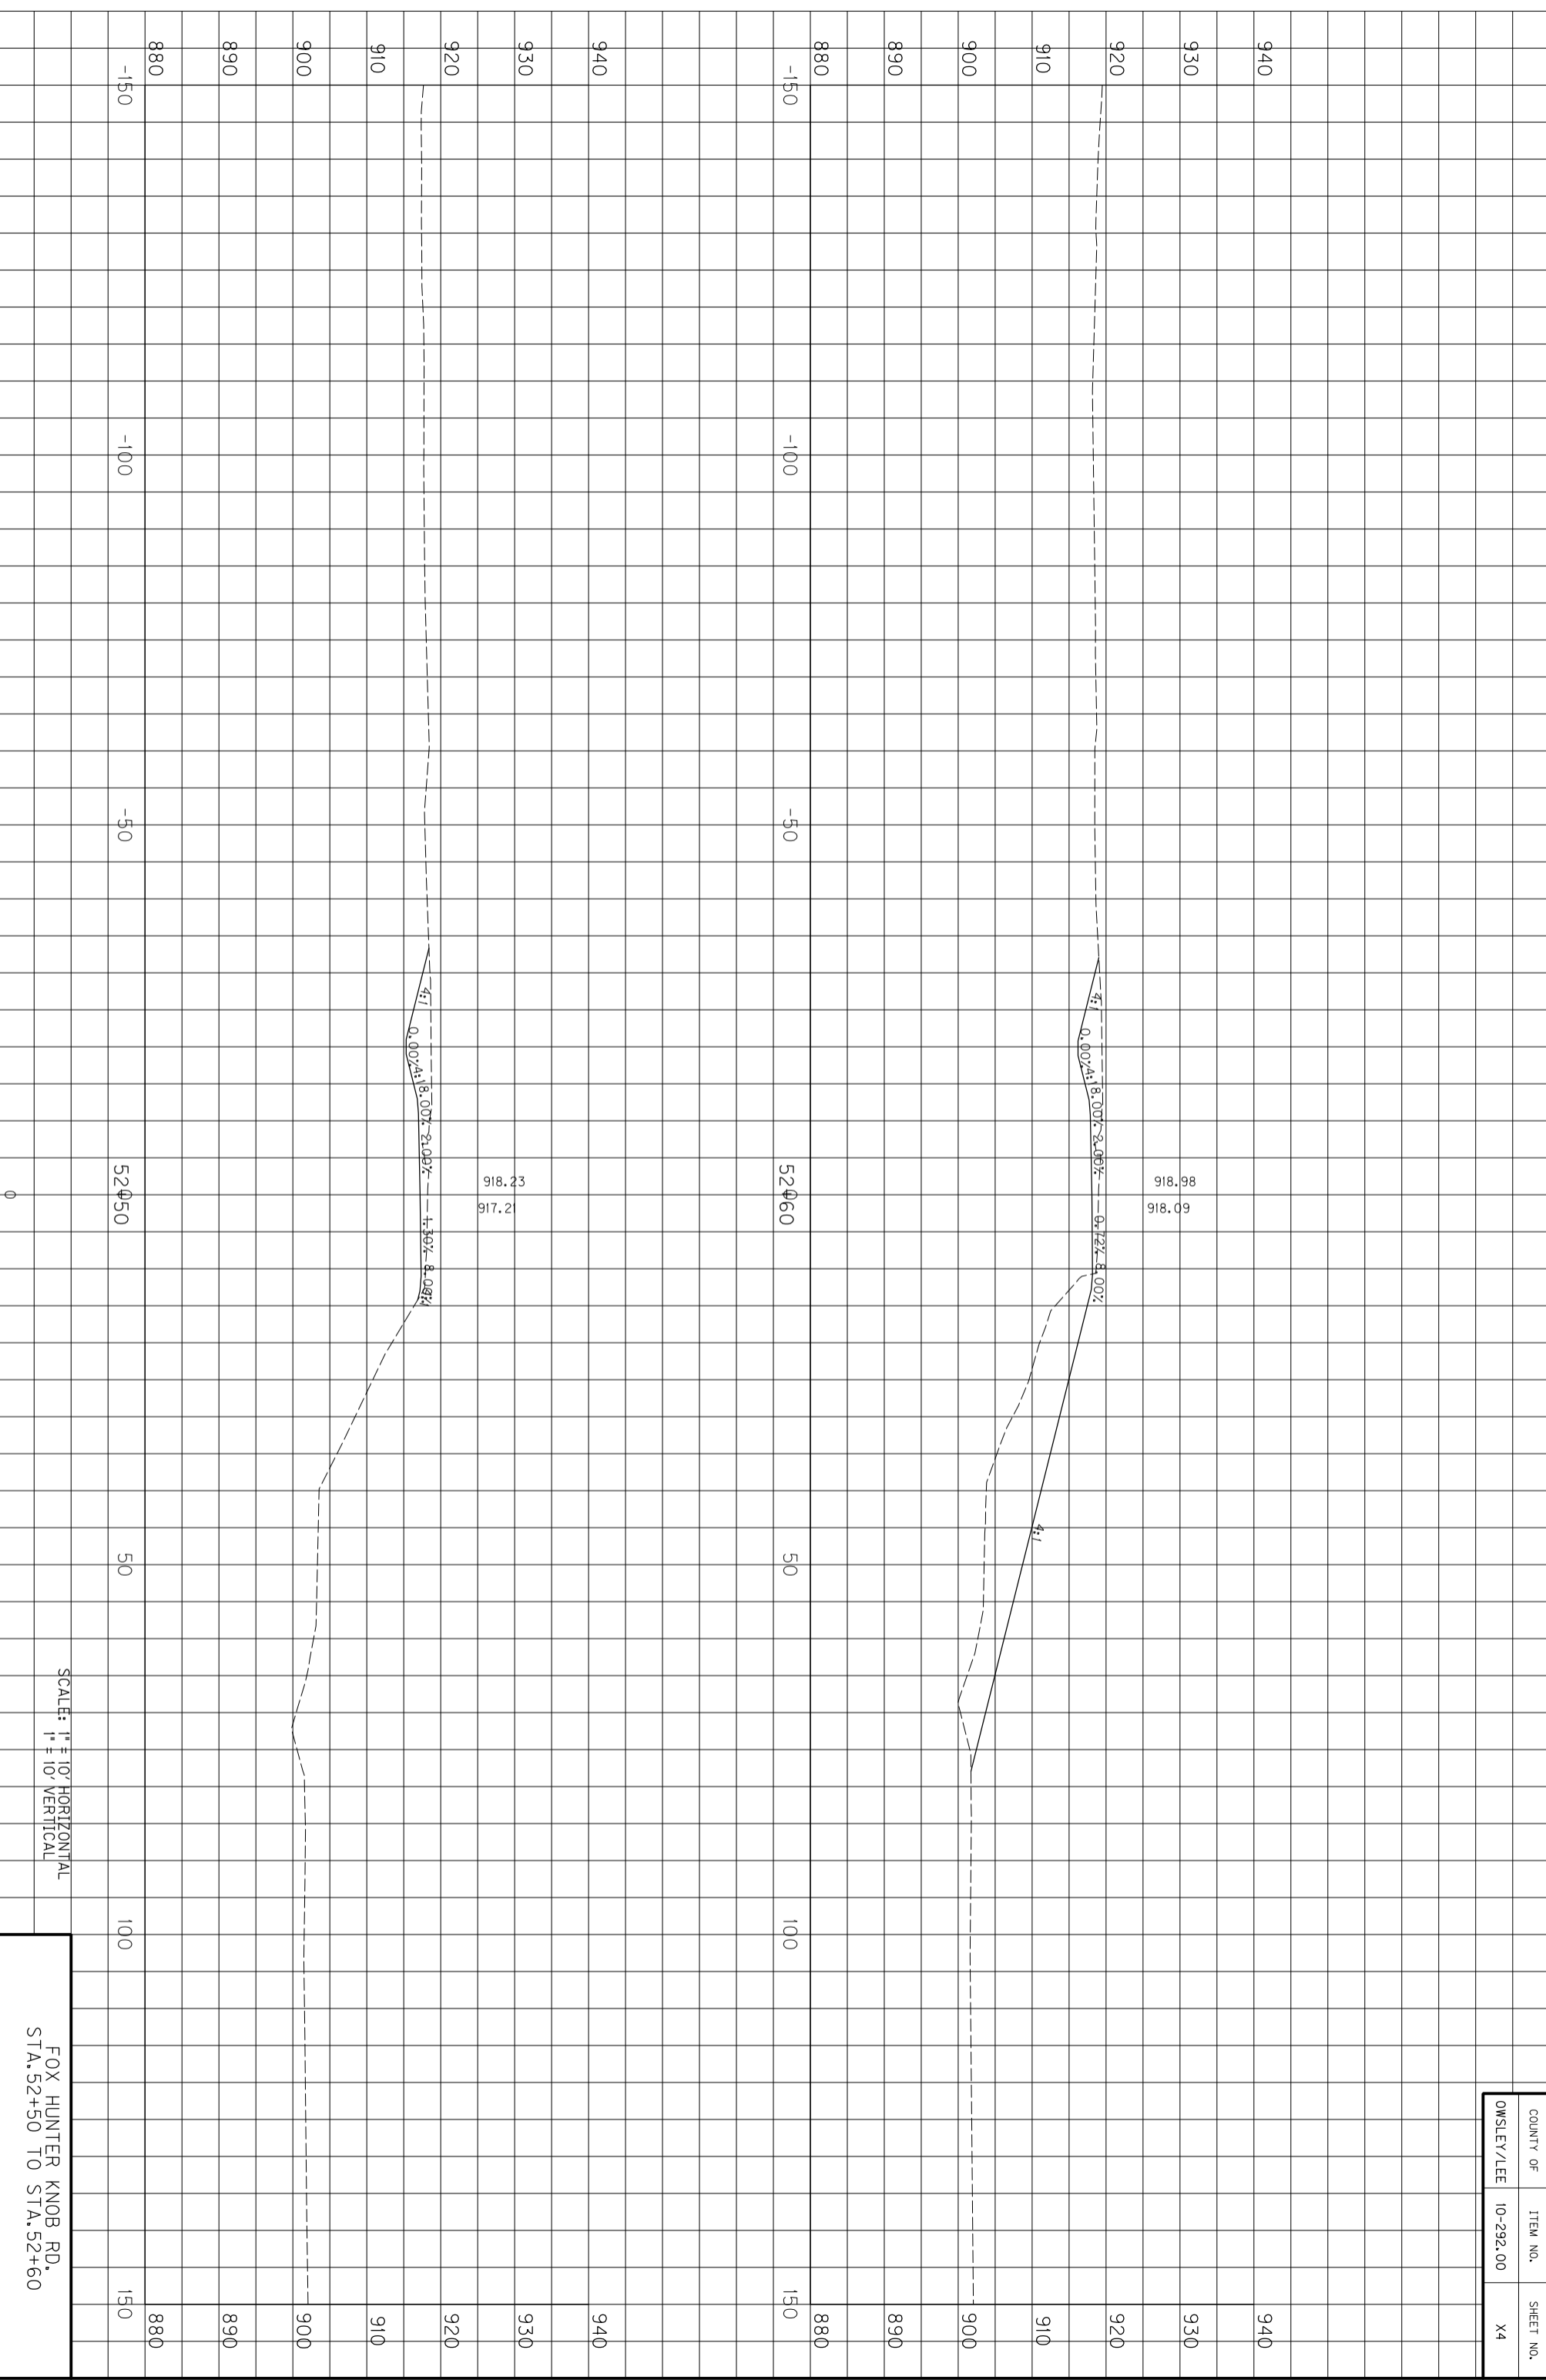

SCALE: 1" = 10' HORIZONTAL
1" = 10' VERTICAL

FOX HUNTER KNOB RD.
STA. 52+50 TO STA. 52+60


COUNTY OF	ITEM NO.	SHEET NO.
OWSLEY/LEE	10-292.00	X4

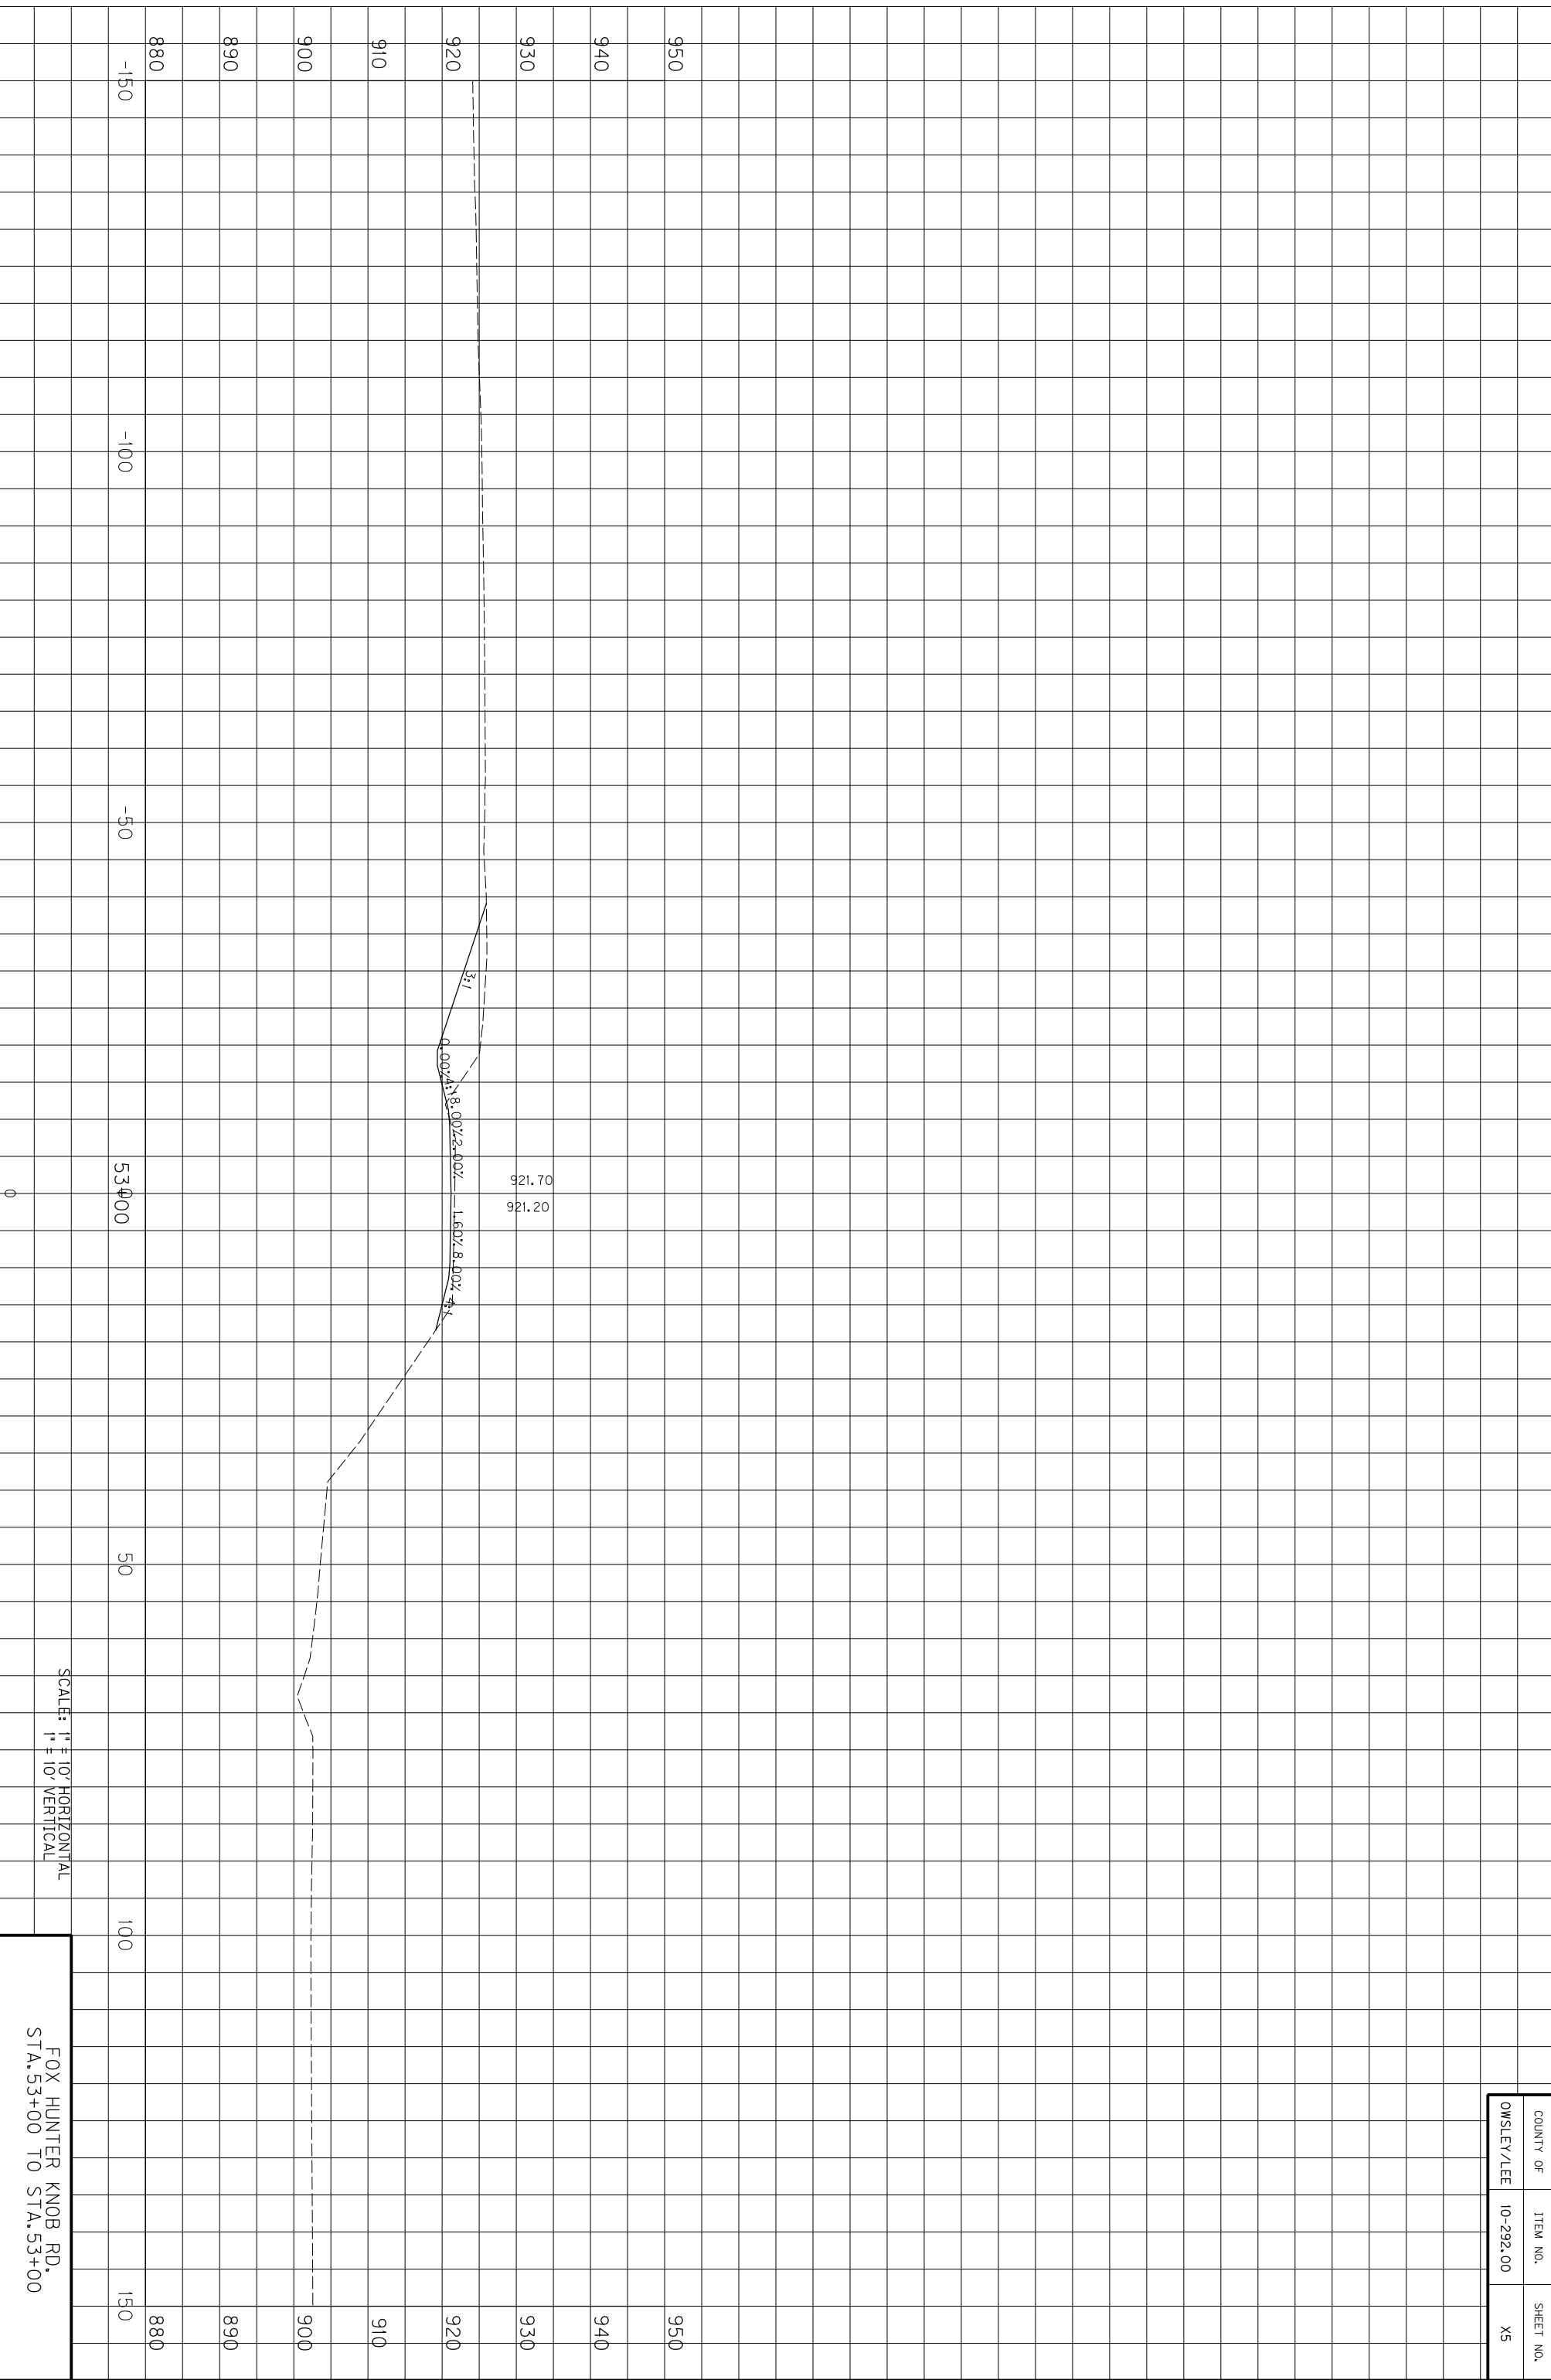

COUNTY OF	ITEM NO.	SHEET NO.
OWSLEY/LEE	10-292.00	X5

SCALE: 1" = 10' HORIZONTAL
1" = 10' VERTICAL


FOX HUNTER KNOB RD.
STA. 53+00 TO STA. 53+00

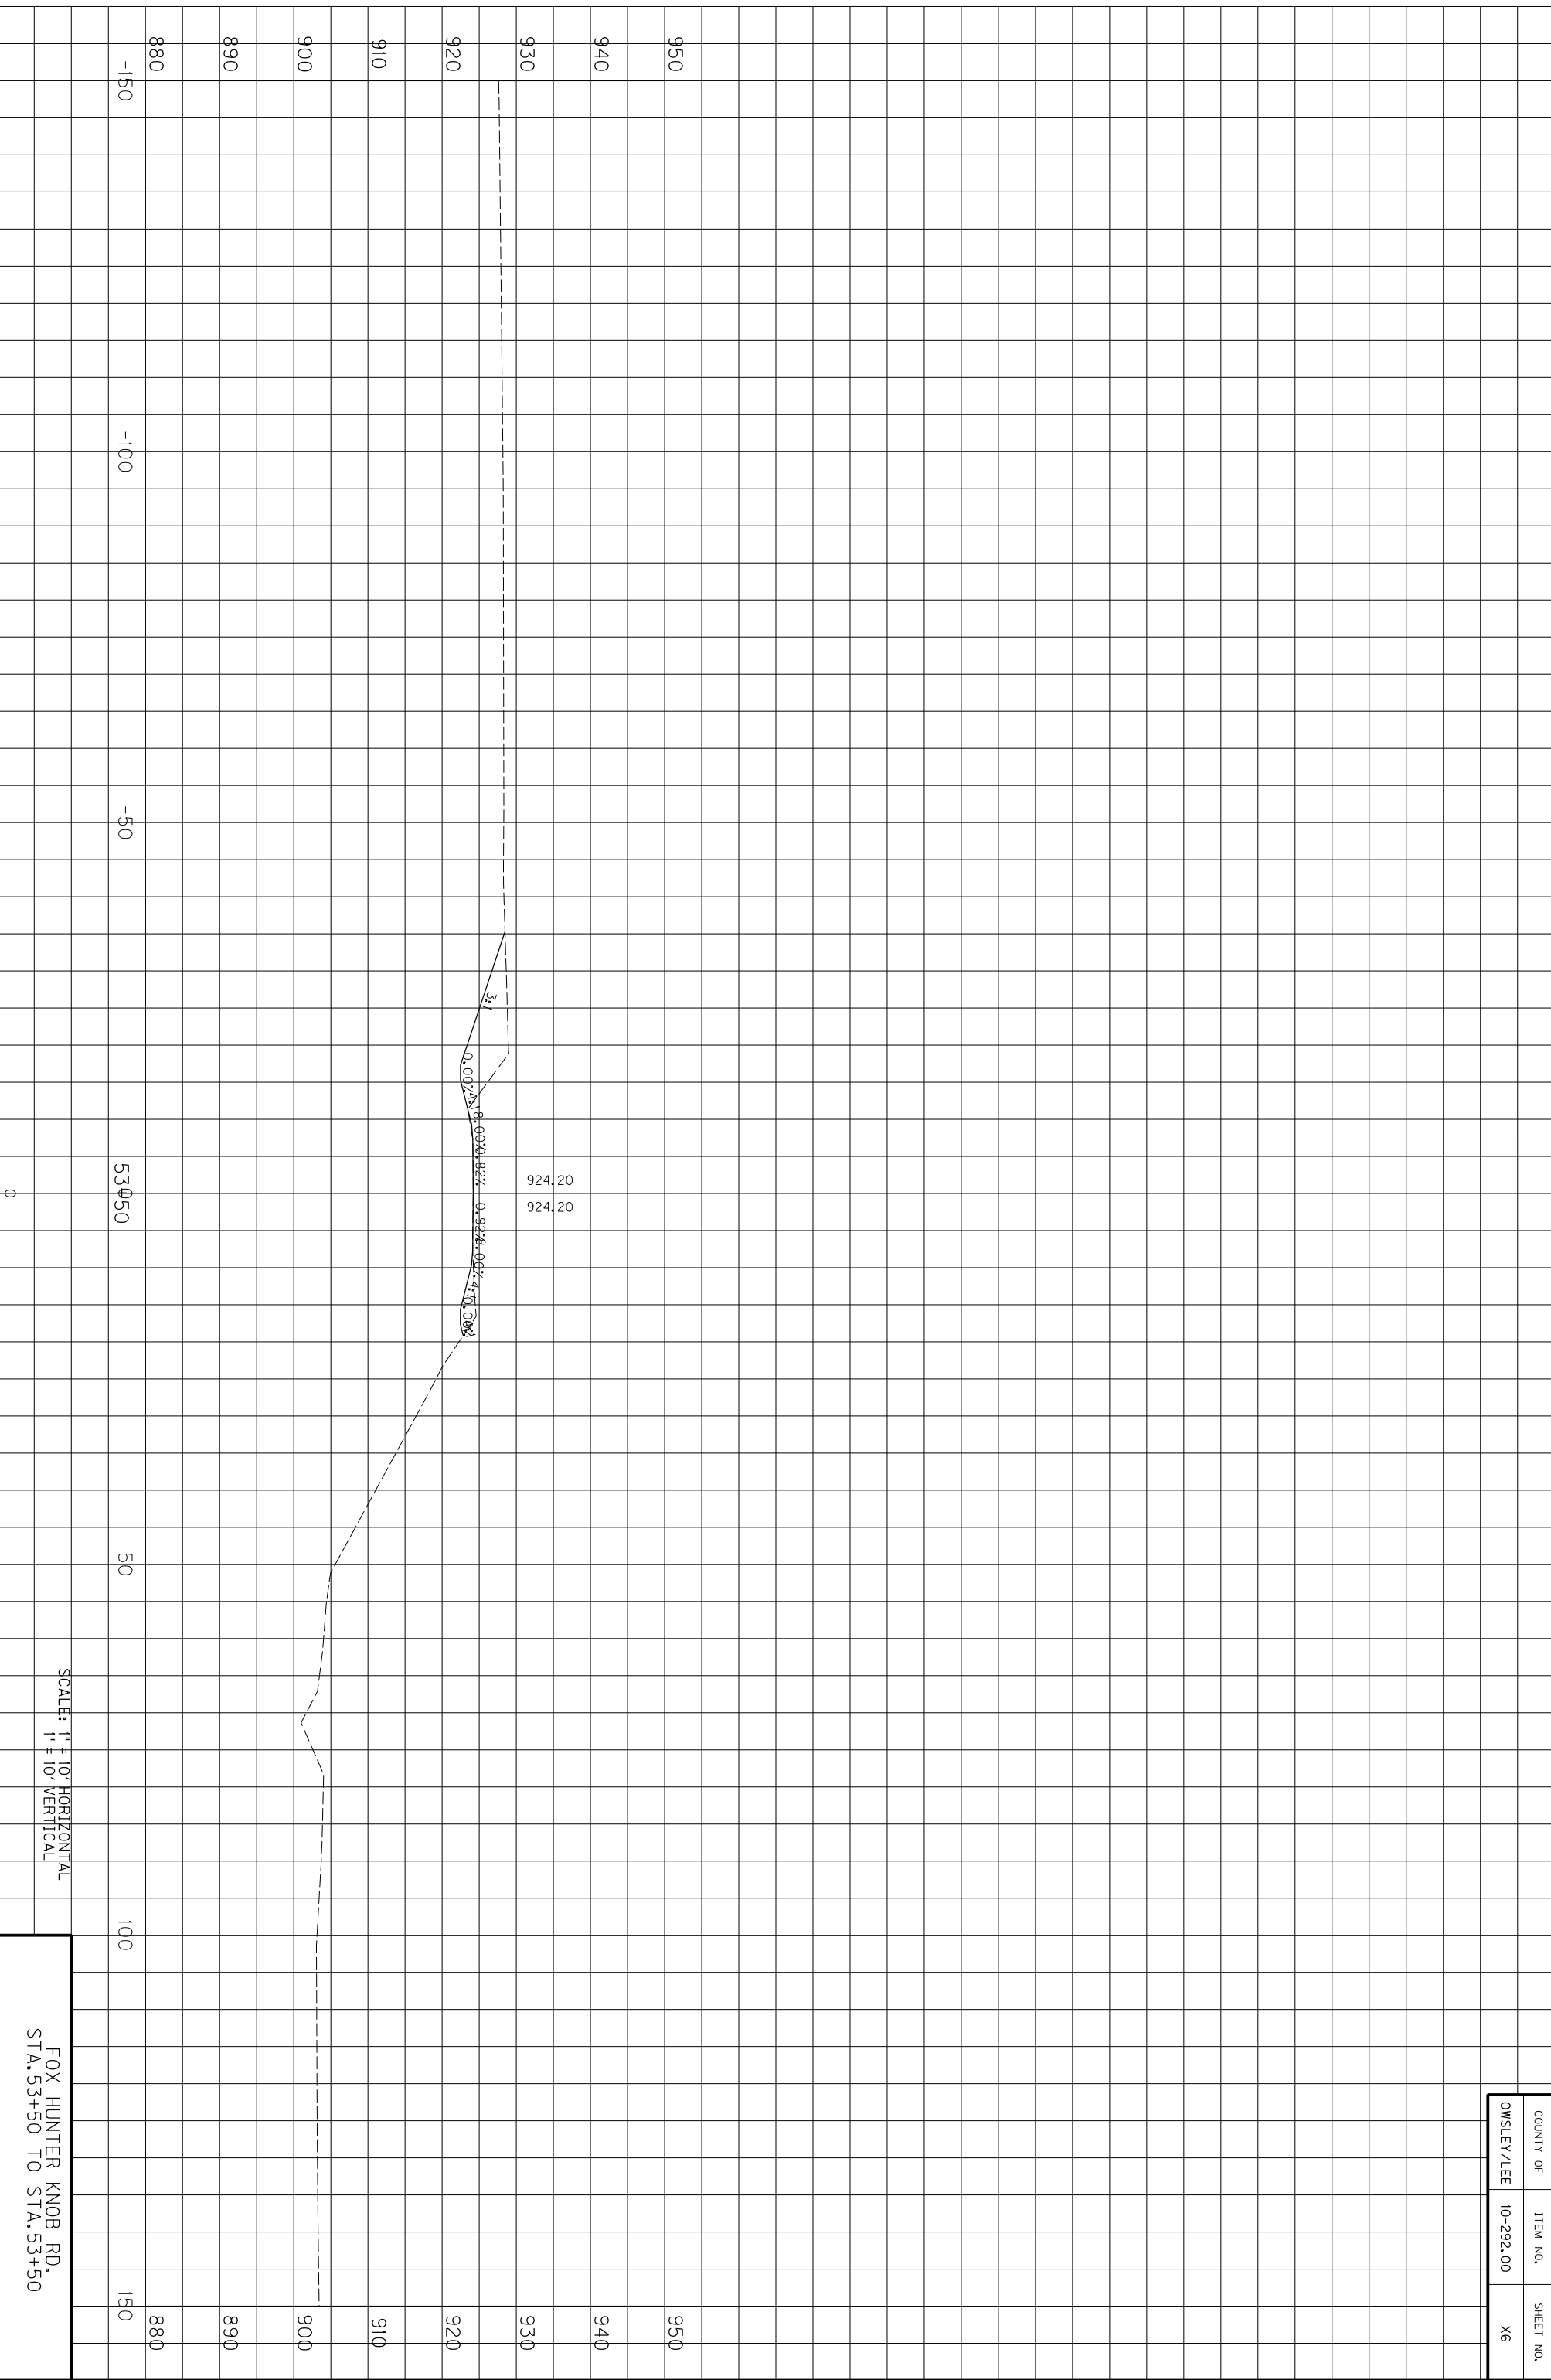

SCALE: 1" = 10' HORIZONTAL
1" = 10' VERTICAL

FOX HUNTER KNOB RD.
STA. 53+50 TO STA. 53+50


COUNTY OF	ITEM NO.	SHEET NO.
OWSLEY/LEE	10-292.00	X6

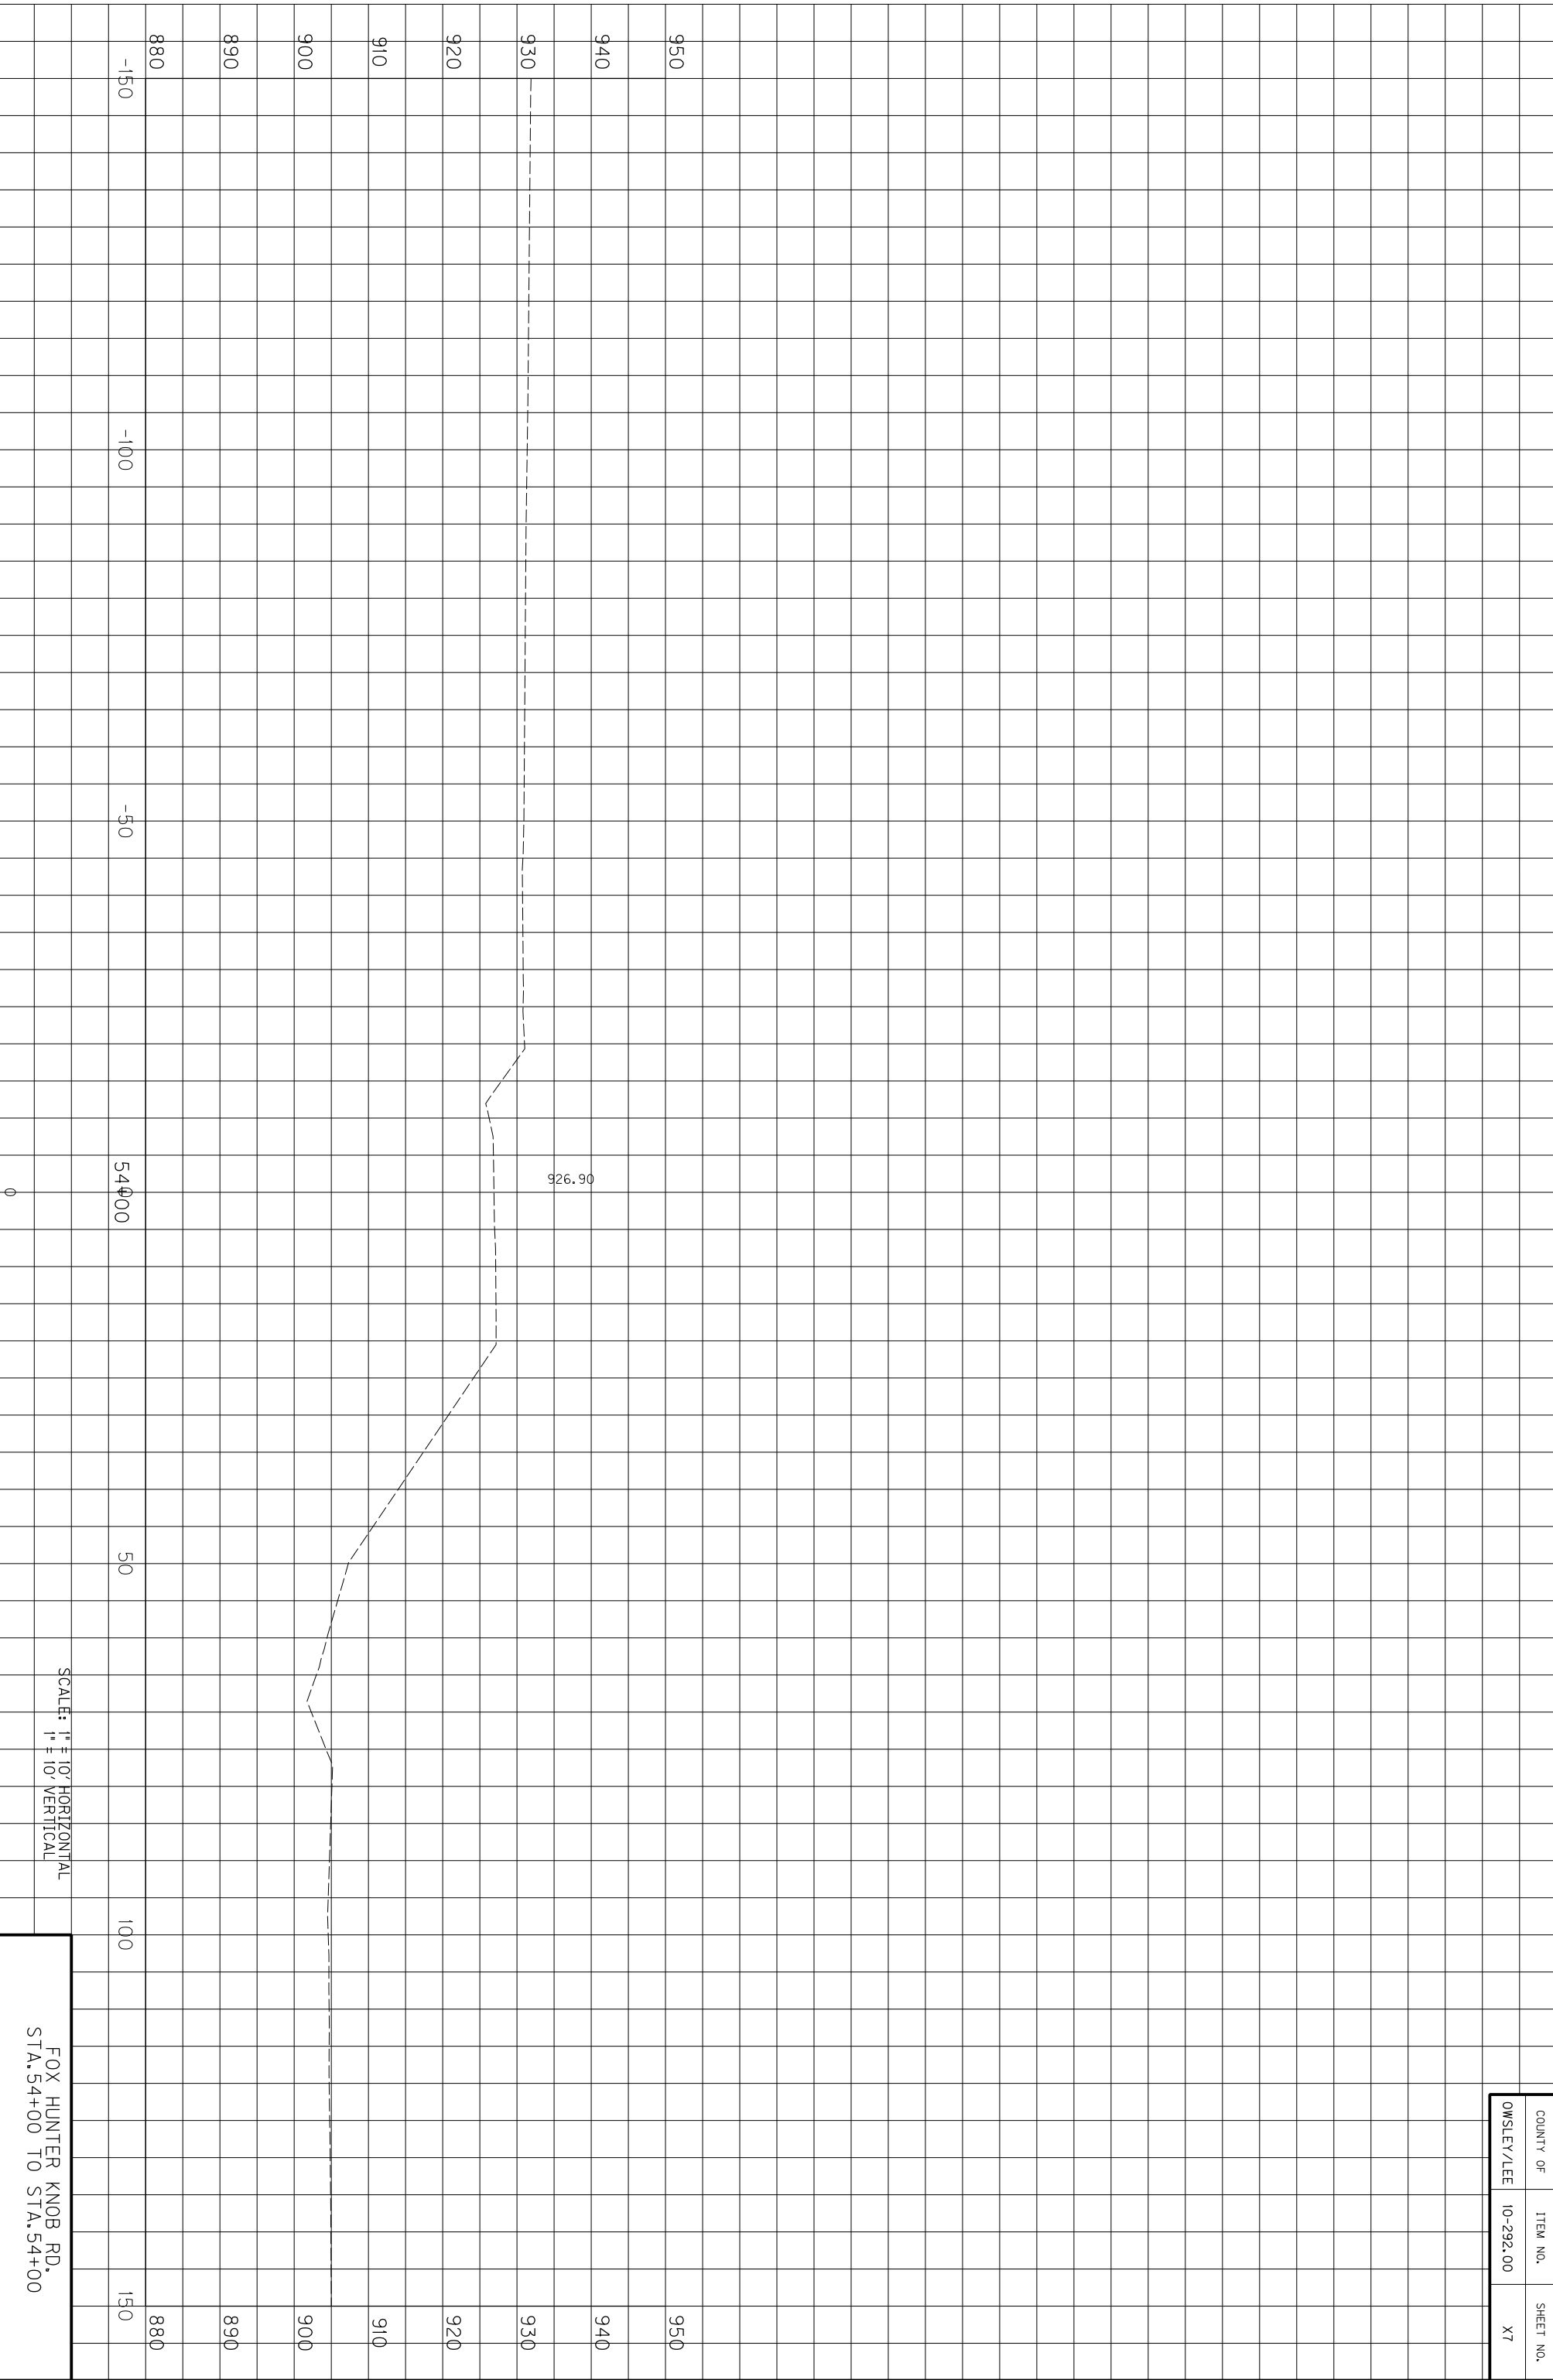

SCALE: 1" = 10' HORIZONTAL
1" = 10' VERTICAL

FOX HUNTER KNOB RD.
STA. 54+00 TO STA. 54+00


COUNTY OF	ITEM NO.	SHEET NO.
OWSLEY/LEE	10-292.00	X7

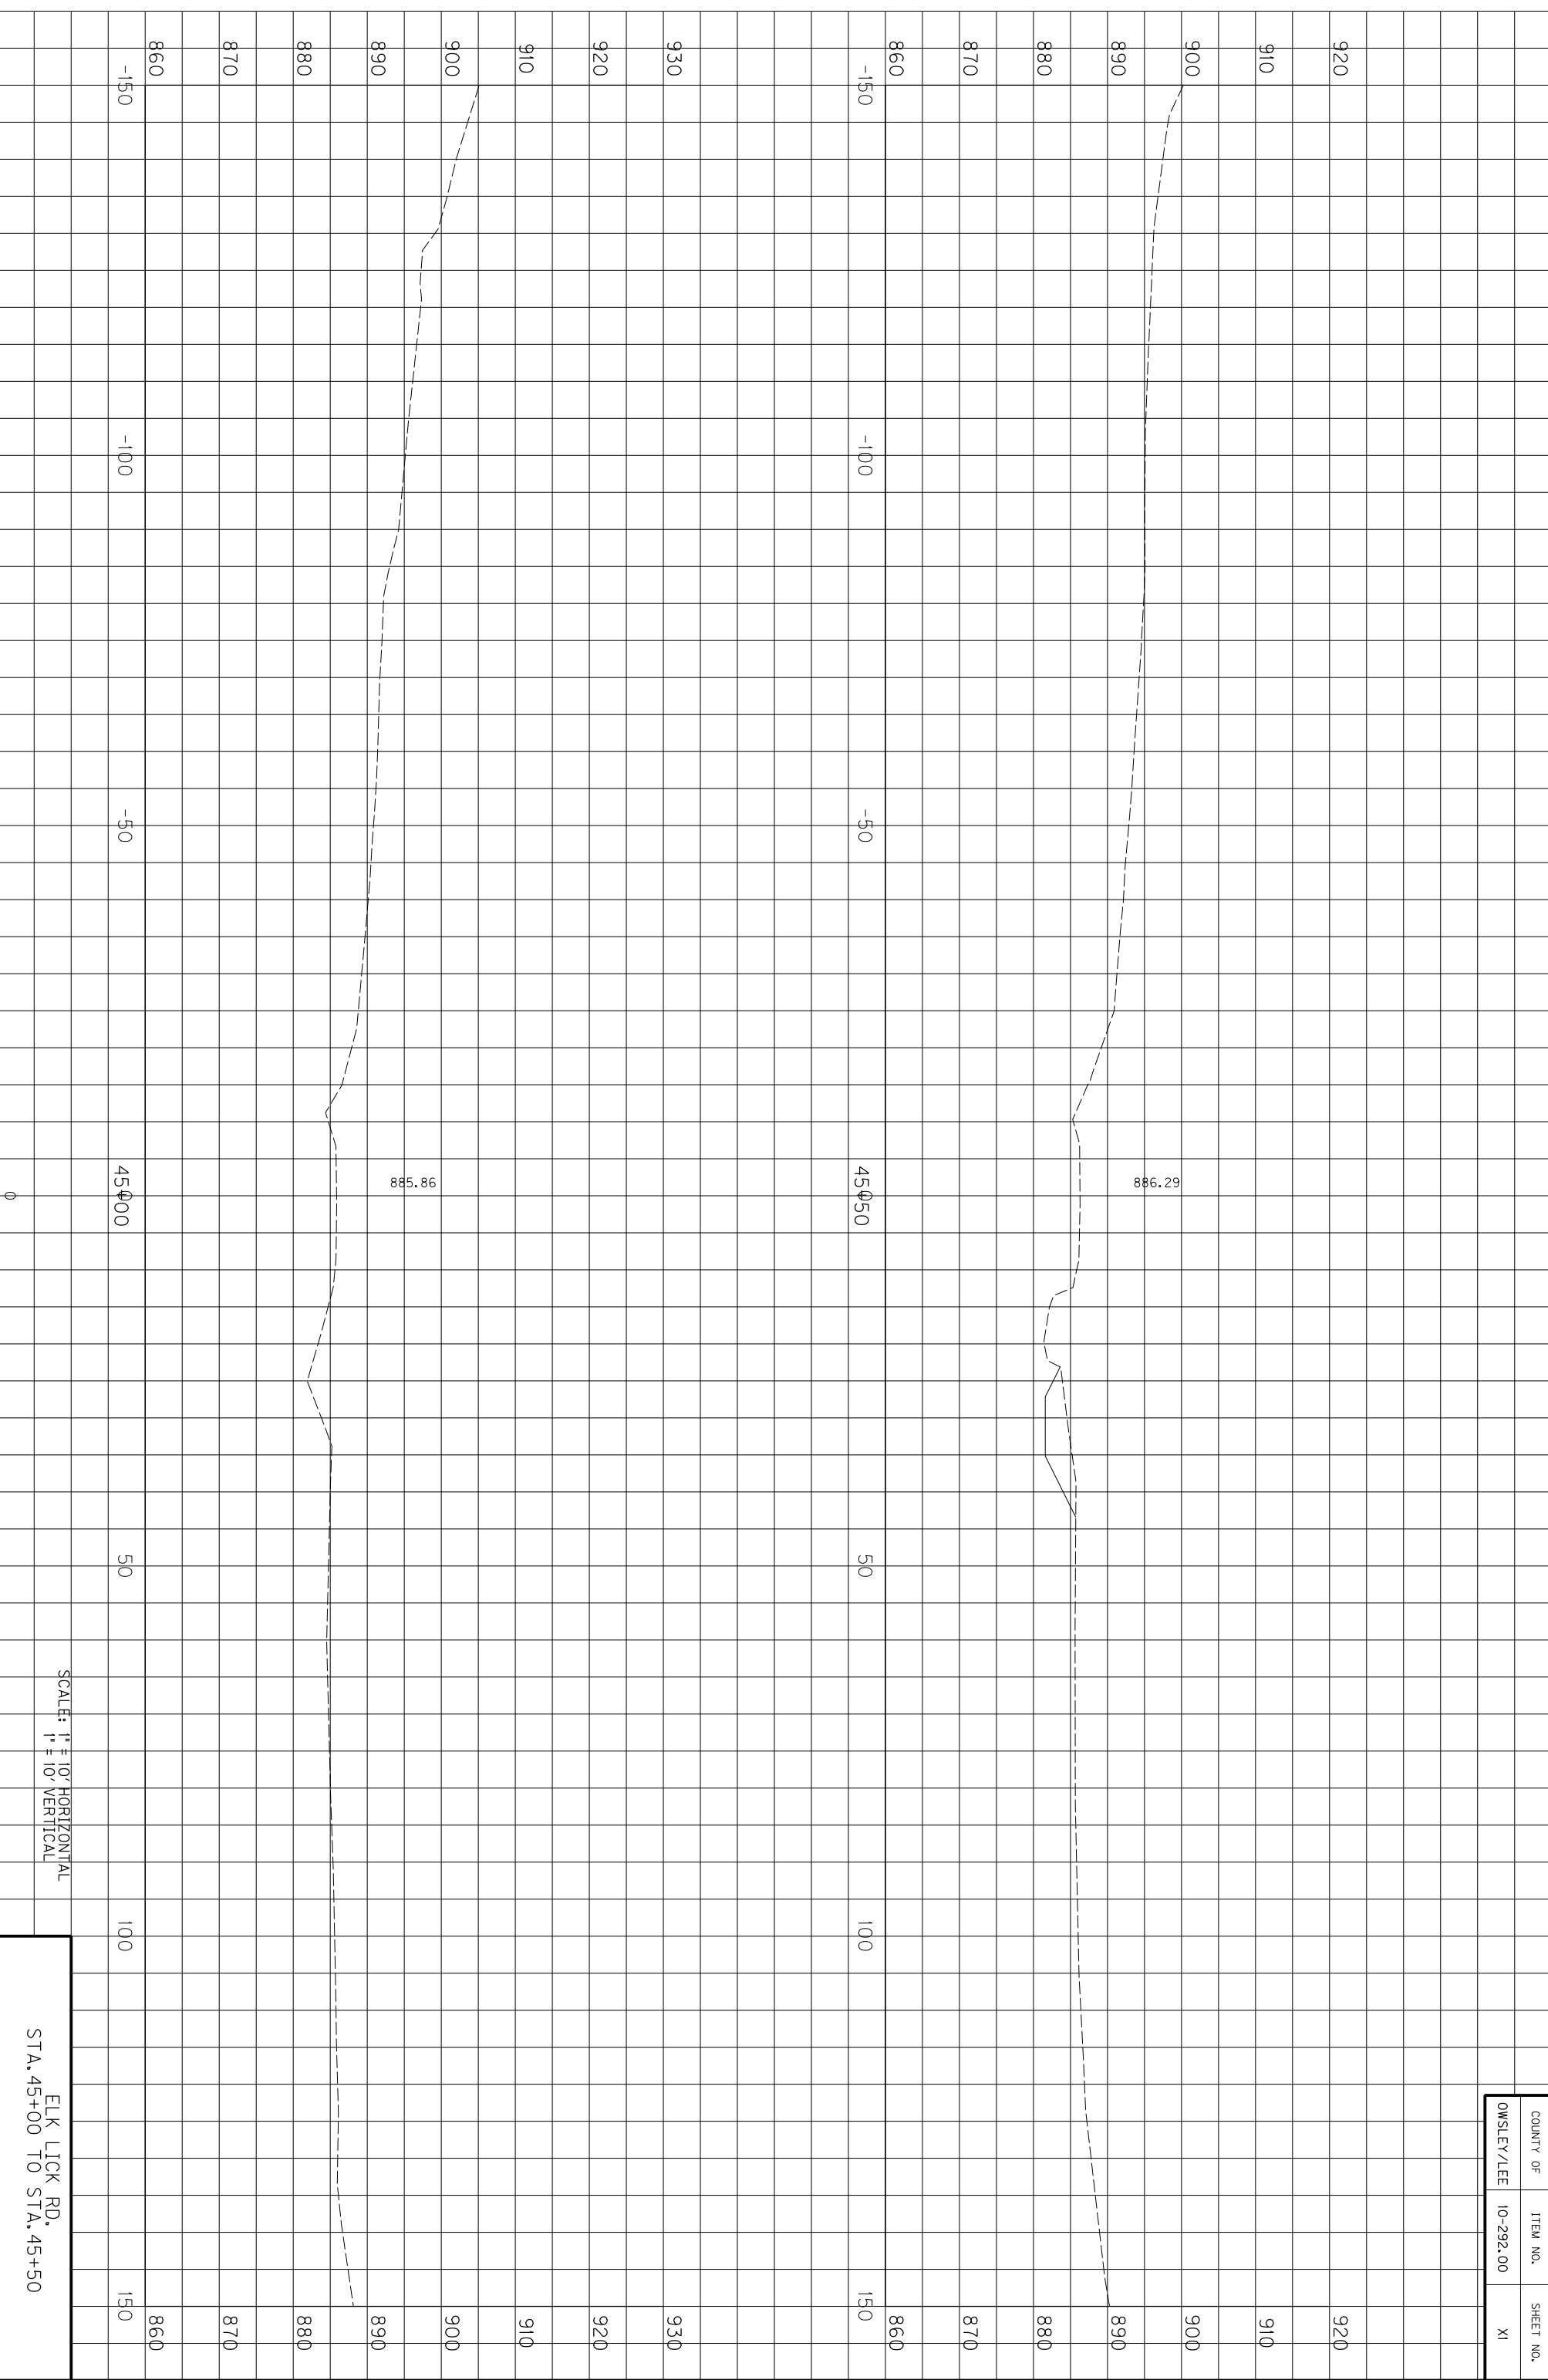

SCALE: 1" = 10' HORIZONTAL
1" = 10' VERTICAL

ELK LICK RD,
STA. 45+00 TO STA. 45+50


COUNTY OF	ITEM NO.	SHEET NO.
OWSLEY/LEE	10-292.00	XI

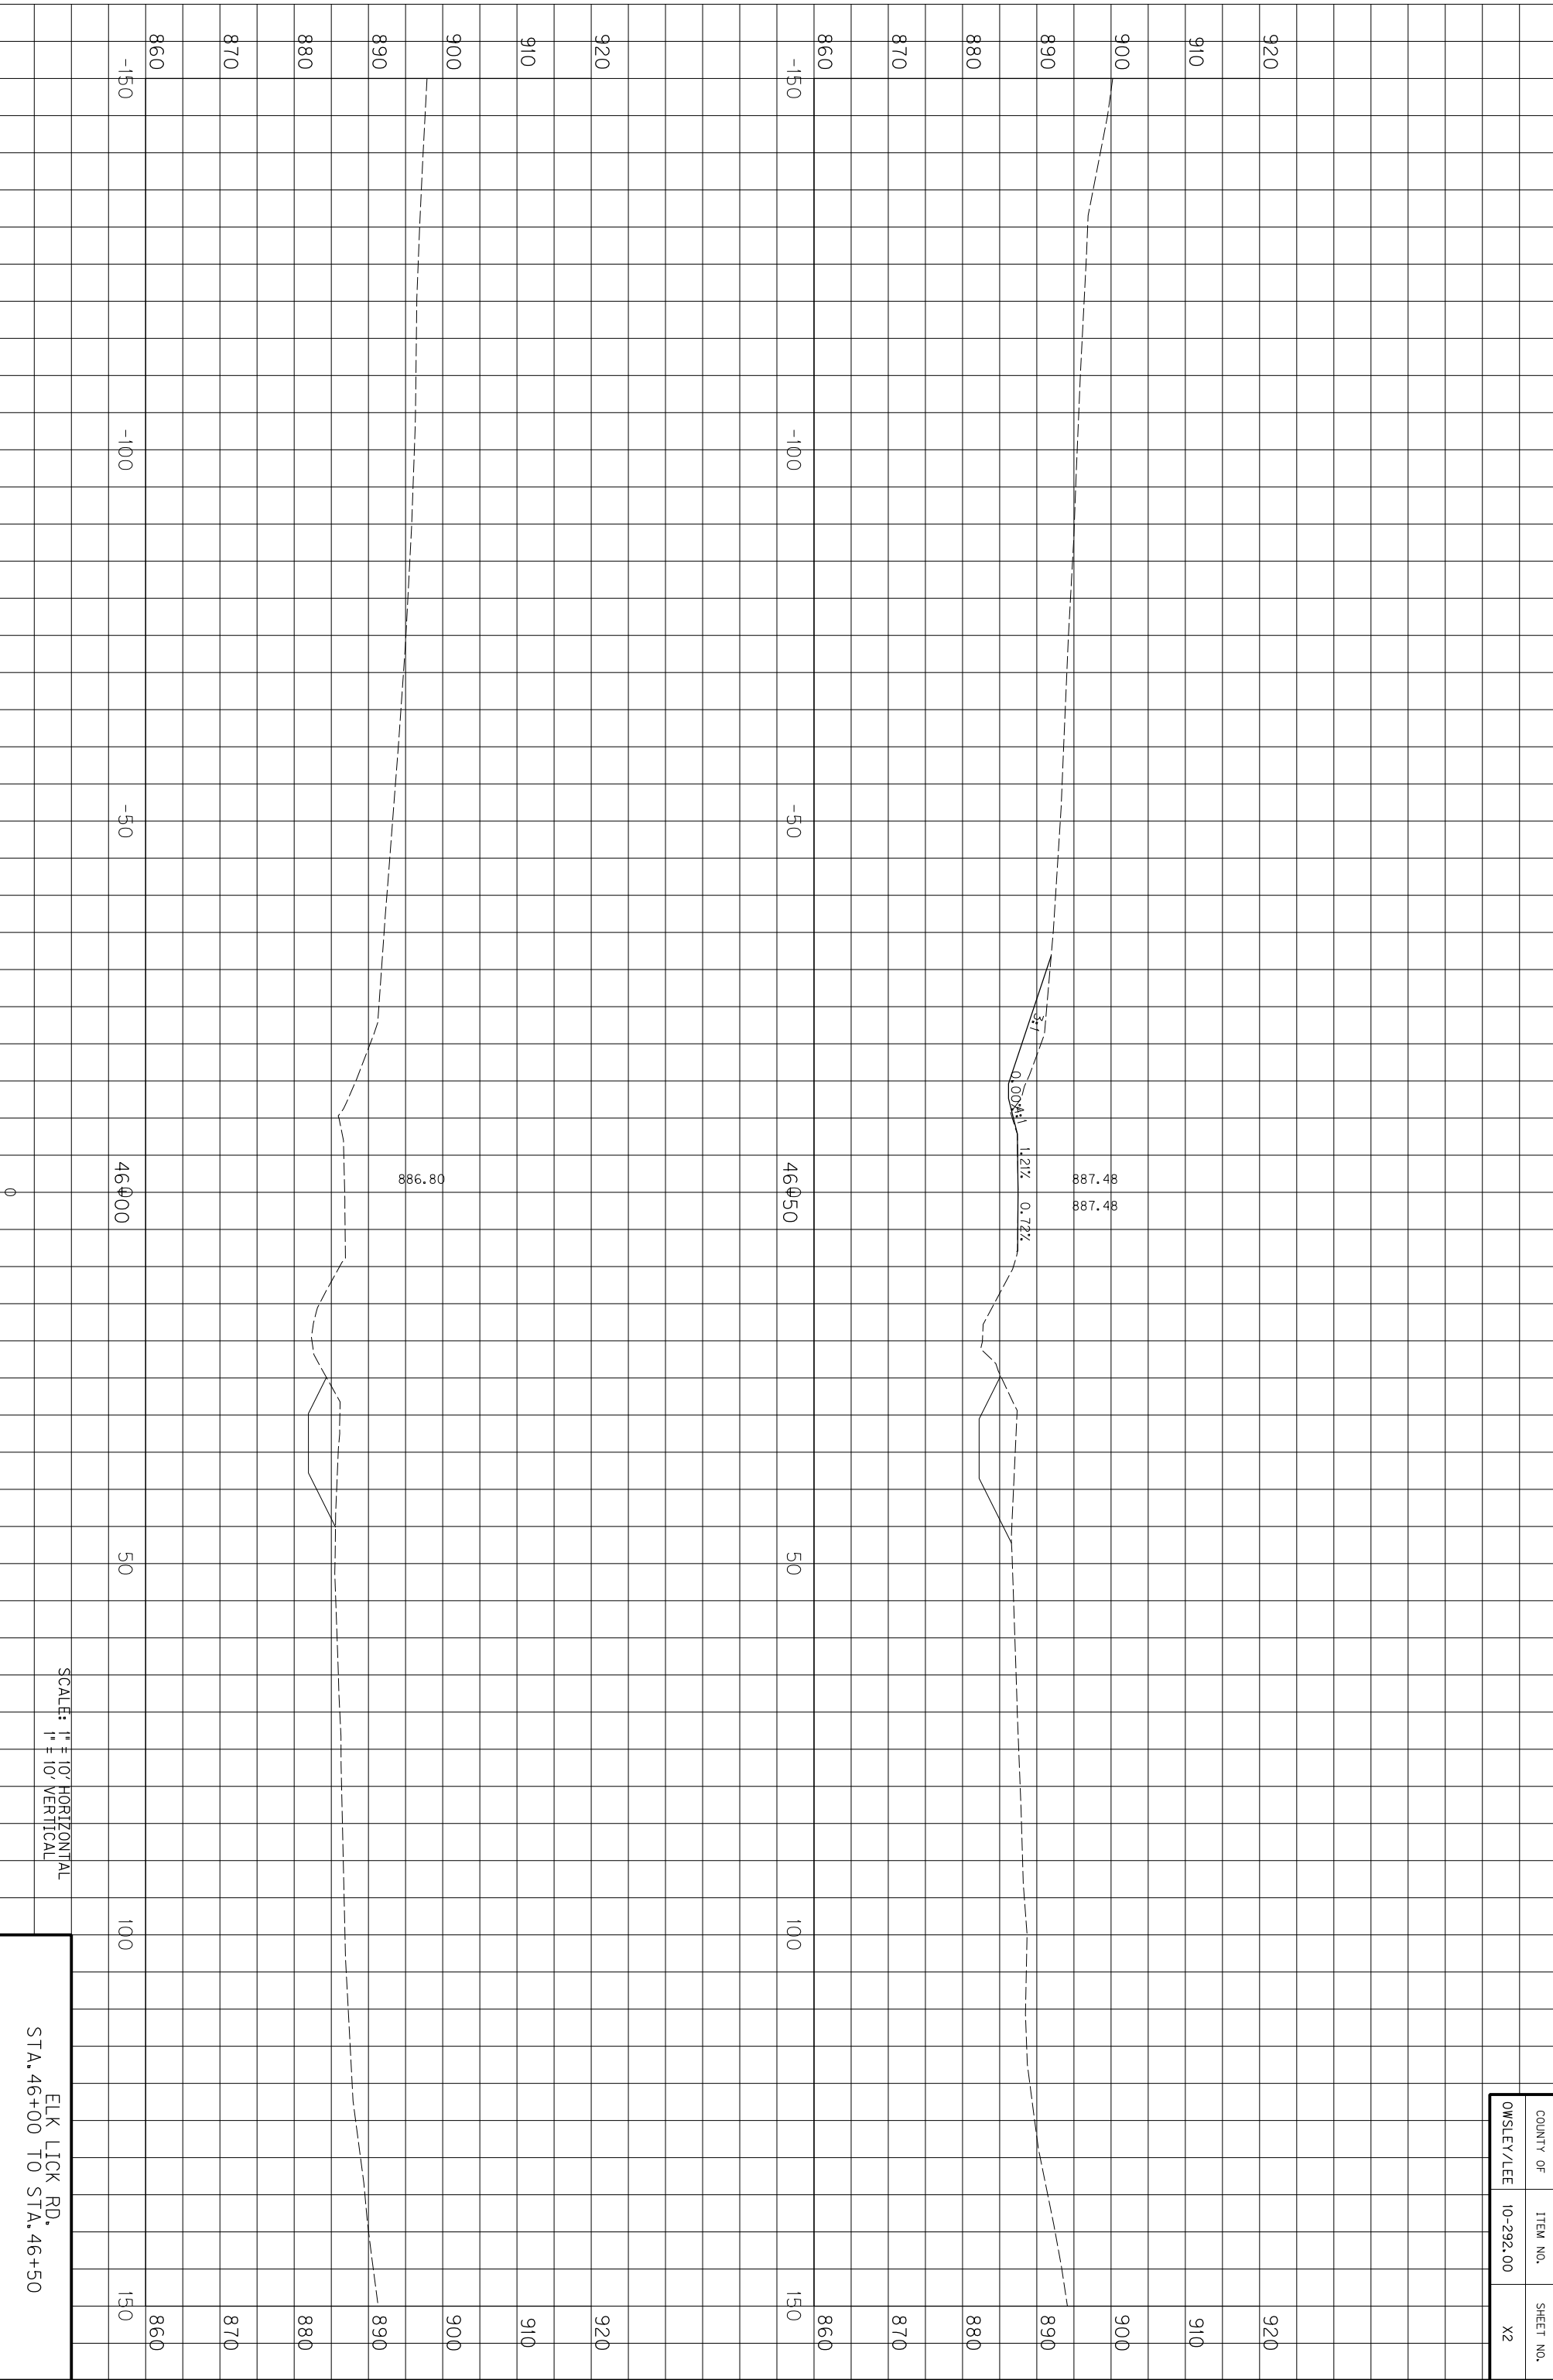

COUNTY OF	ITEM NO.	SHEET NO.
OWSLEY/LEE	10-292.00	X2

ELK LICK RD,
STA. 46+00 TO STA. 46+50


SCALE: 1" = 10' HORIZONTAL
1" = 10' VERTICAL

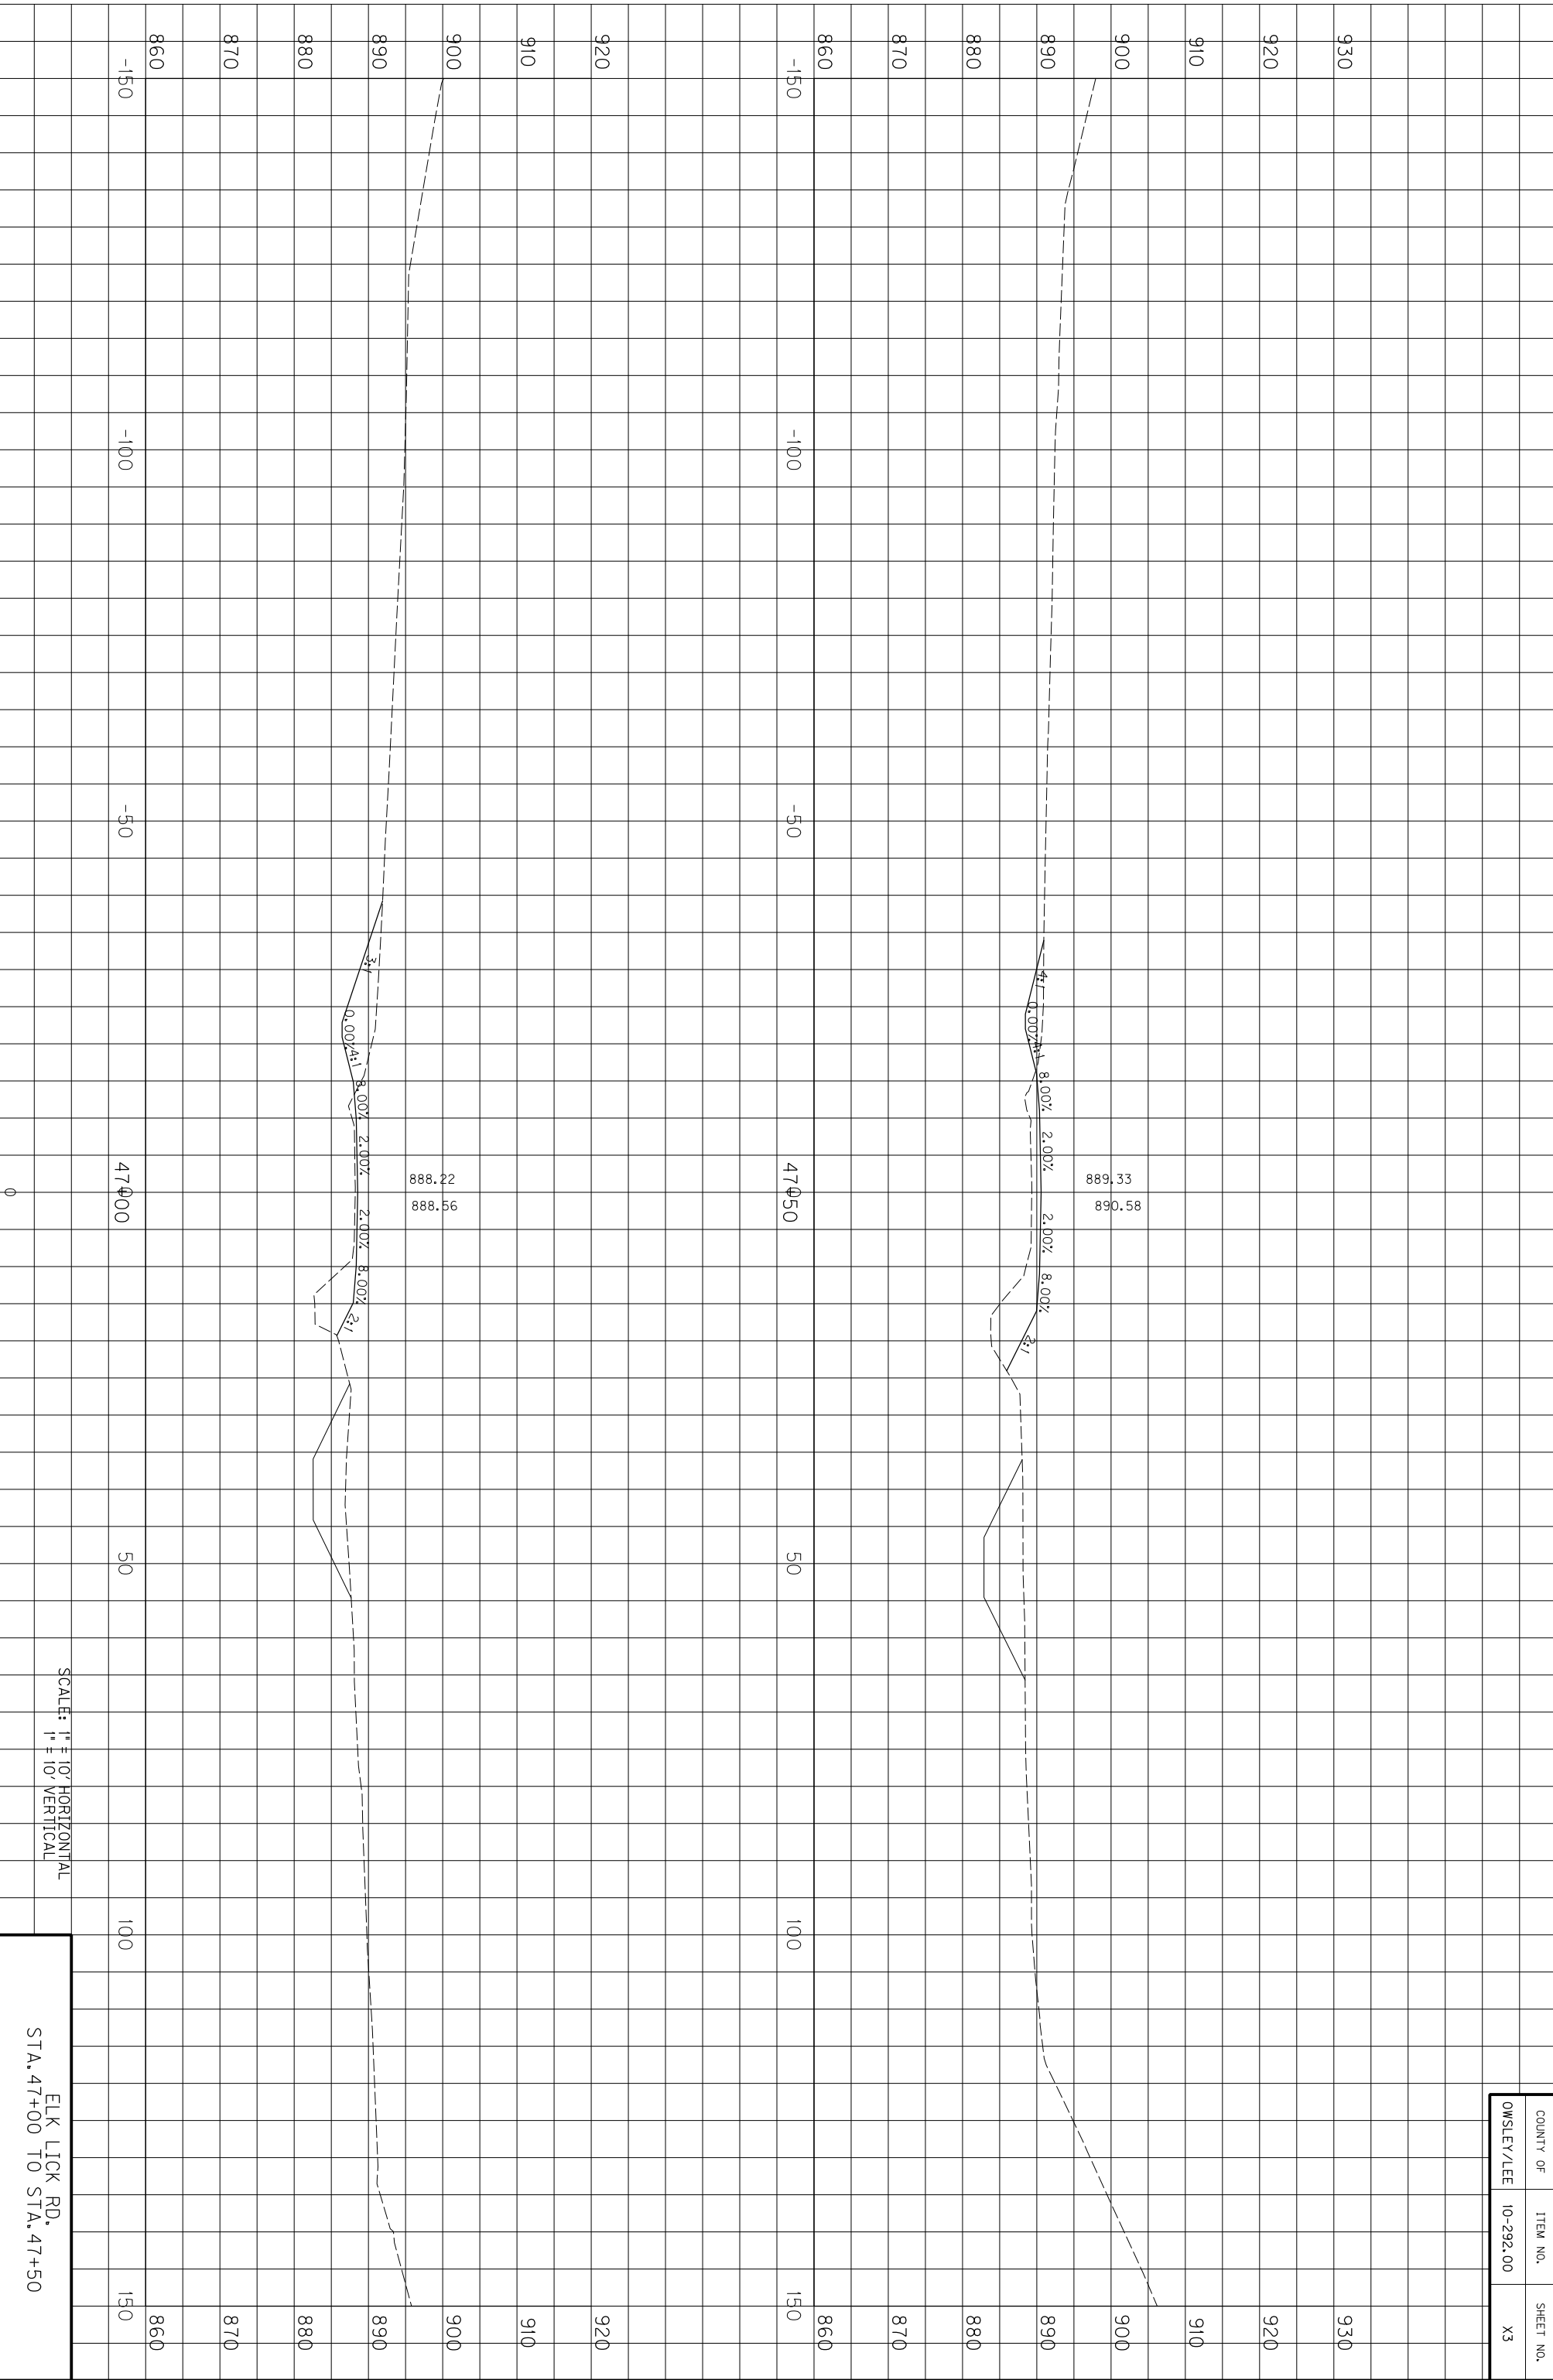

COUNTY OF	ITEM NO.	SHEET NO.
OWSLEY/LEE	10-292.00	X3

SCALE: 1" = 10' HORIZONTAL
1" = 10' VERTICAL


ELK LICK RD,
STA. 47+00 TO STA. 47+50

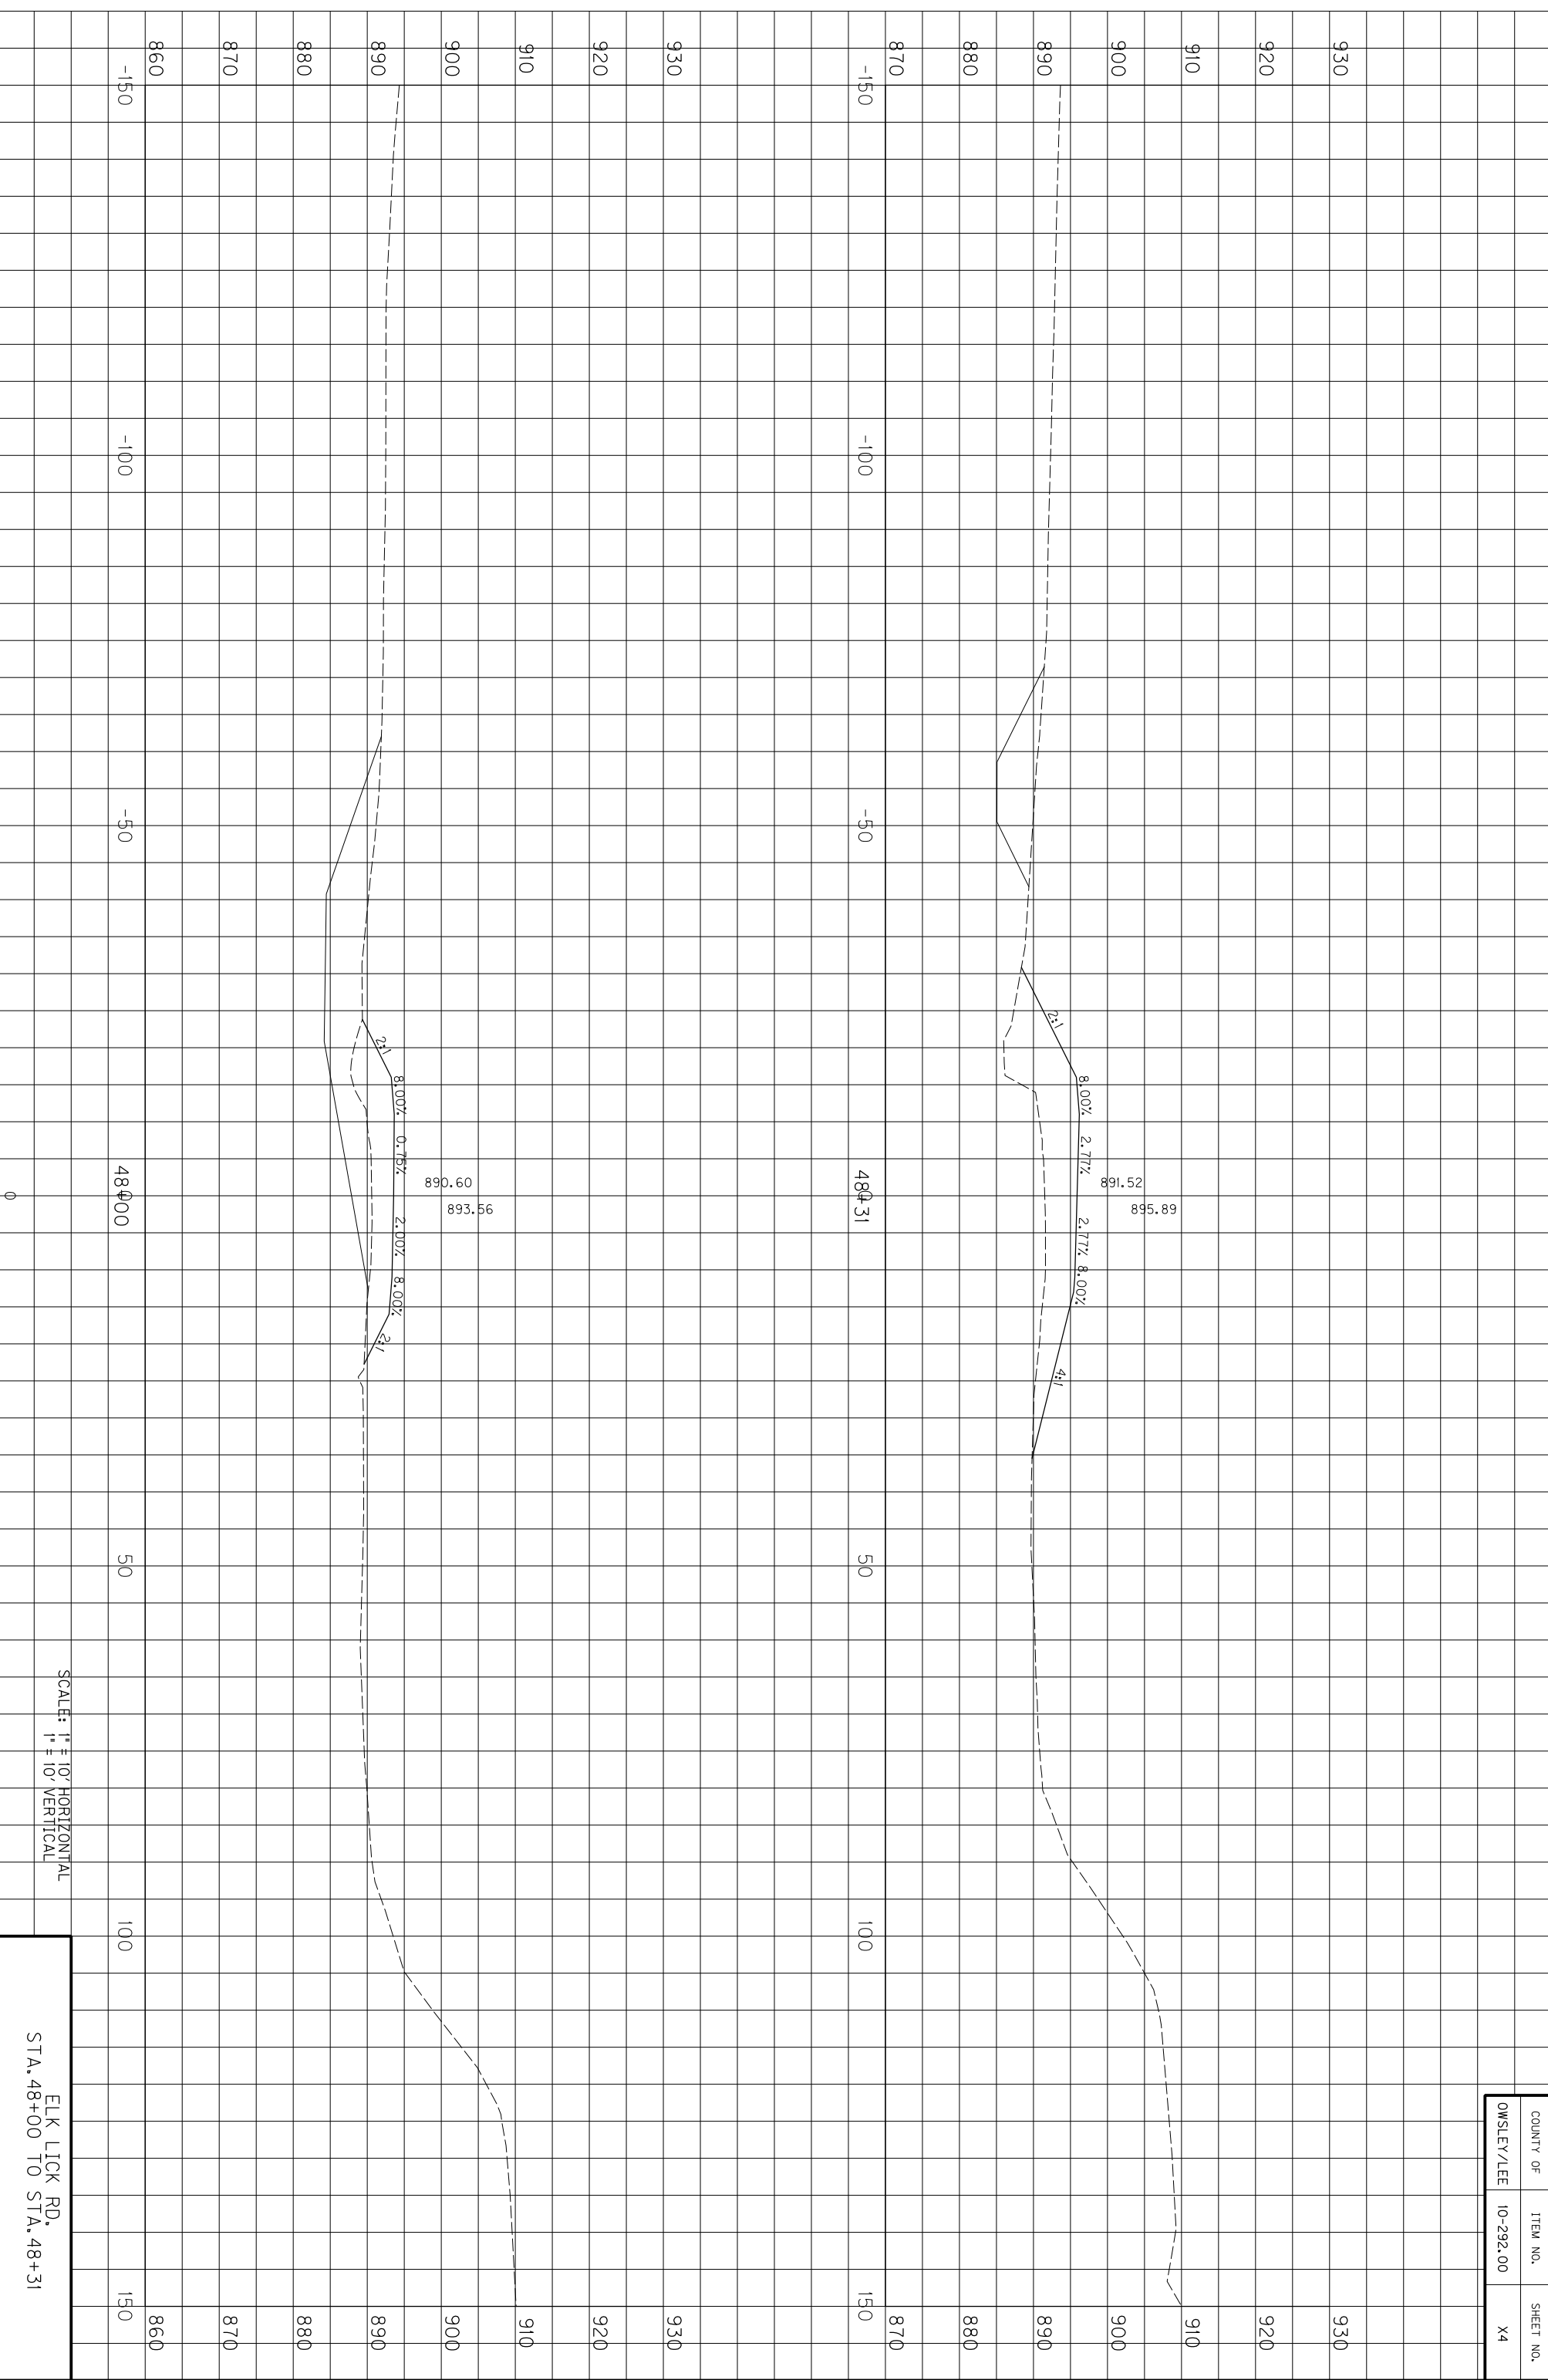

SCALE: 1" = 10' HORIZONTAL
1" = 10' VERTICAL

ELK LICK RD,
STA. 48+00 TO STA. 48+31


COUNTY OF	ITEM NO.	SHEET NO.
OWSLEY/LEE	10-292.00	X4

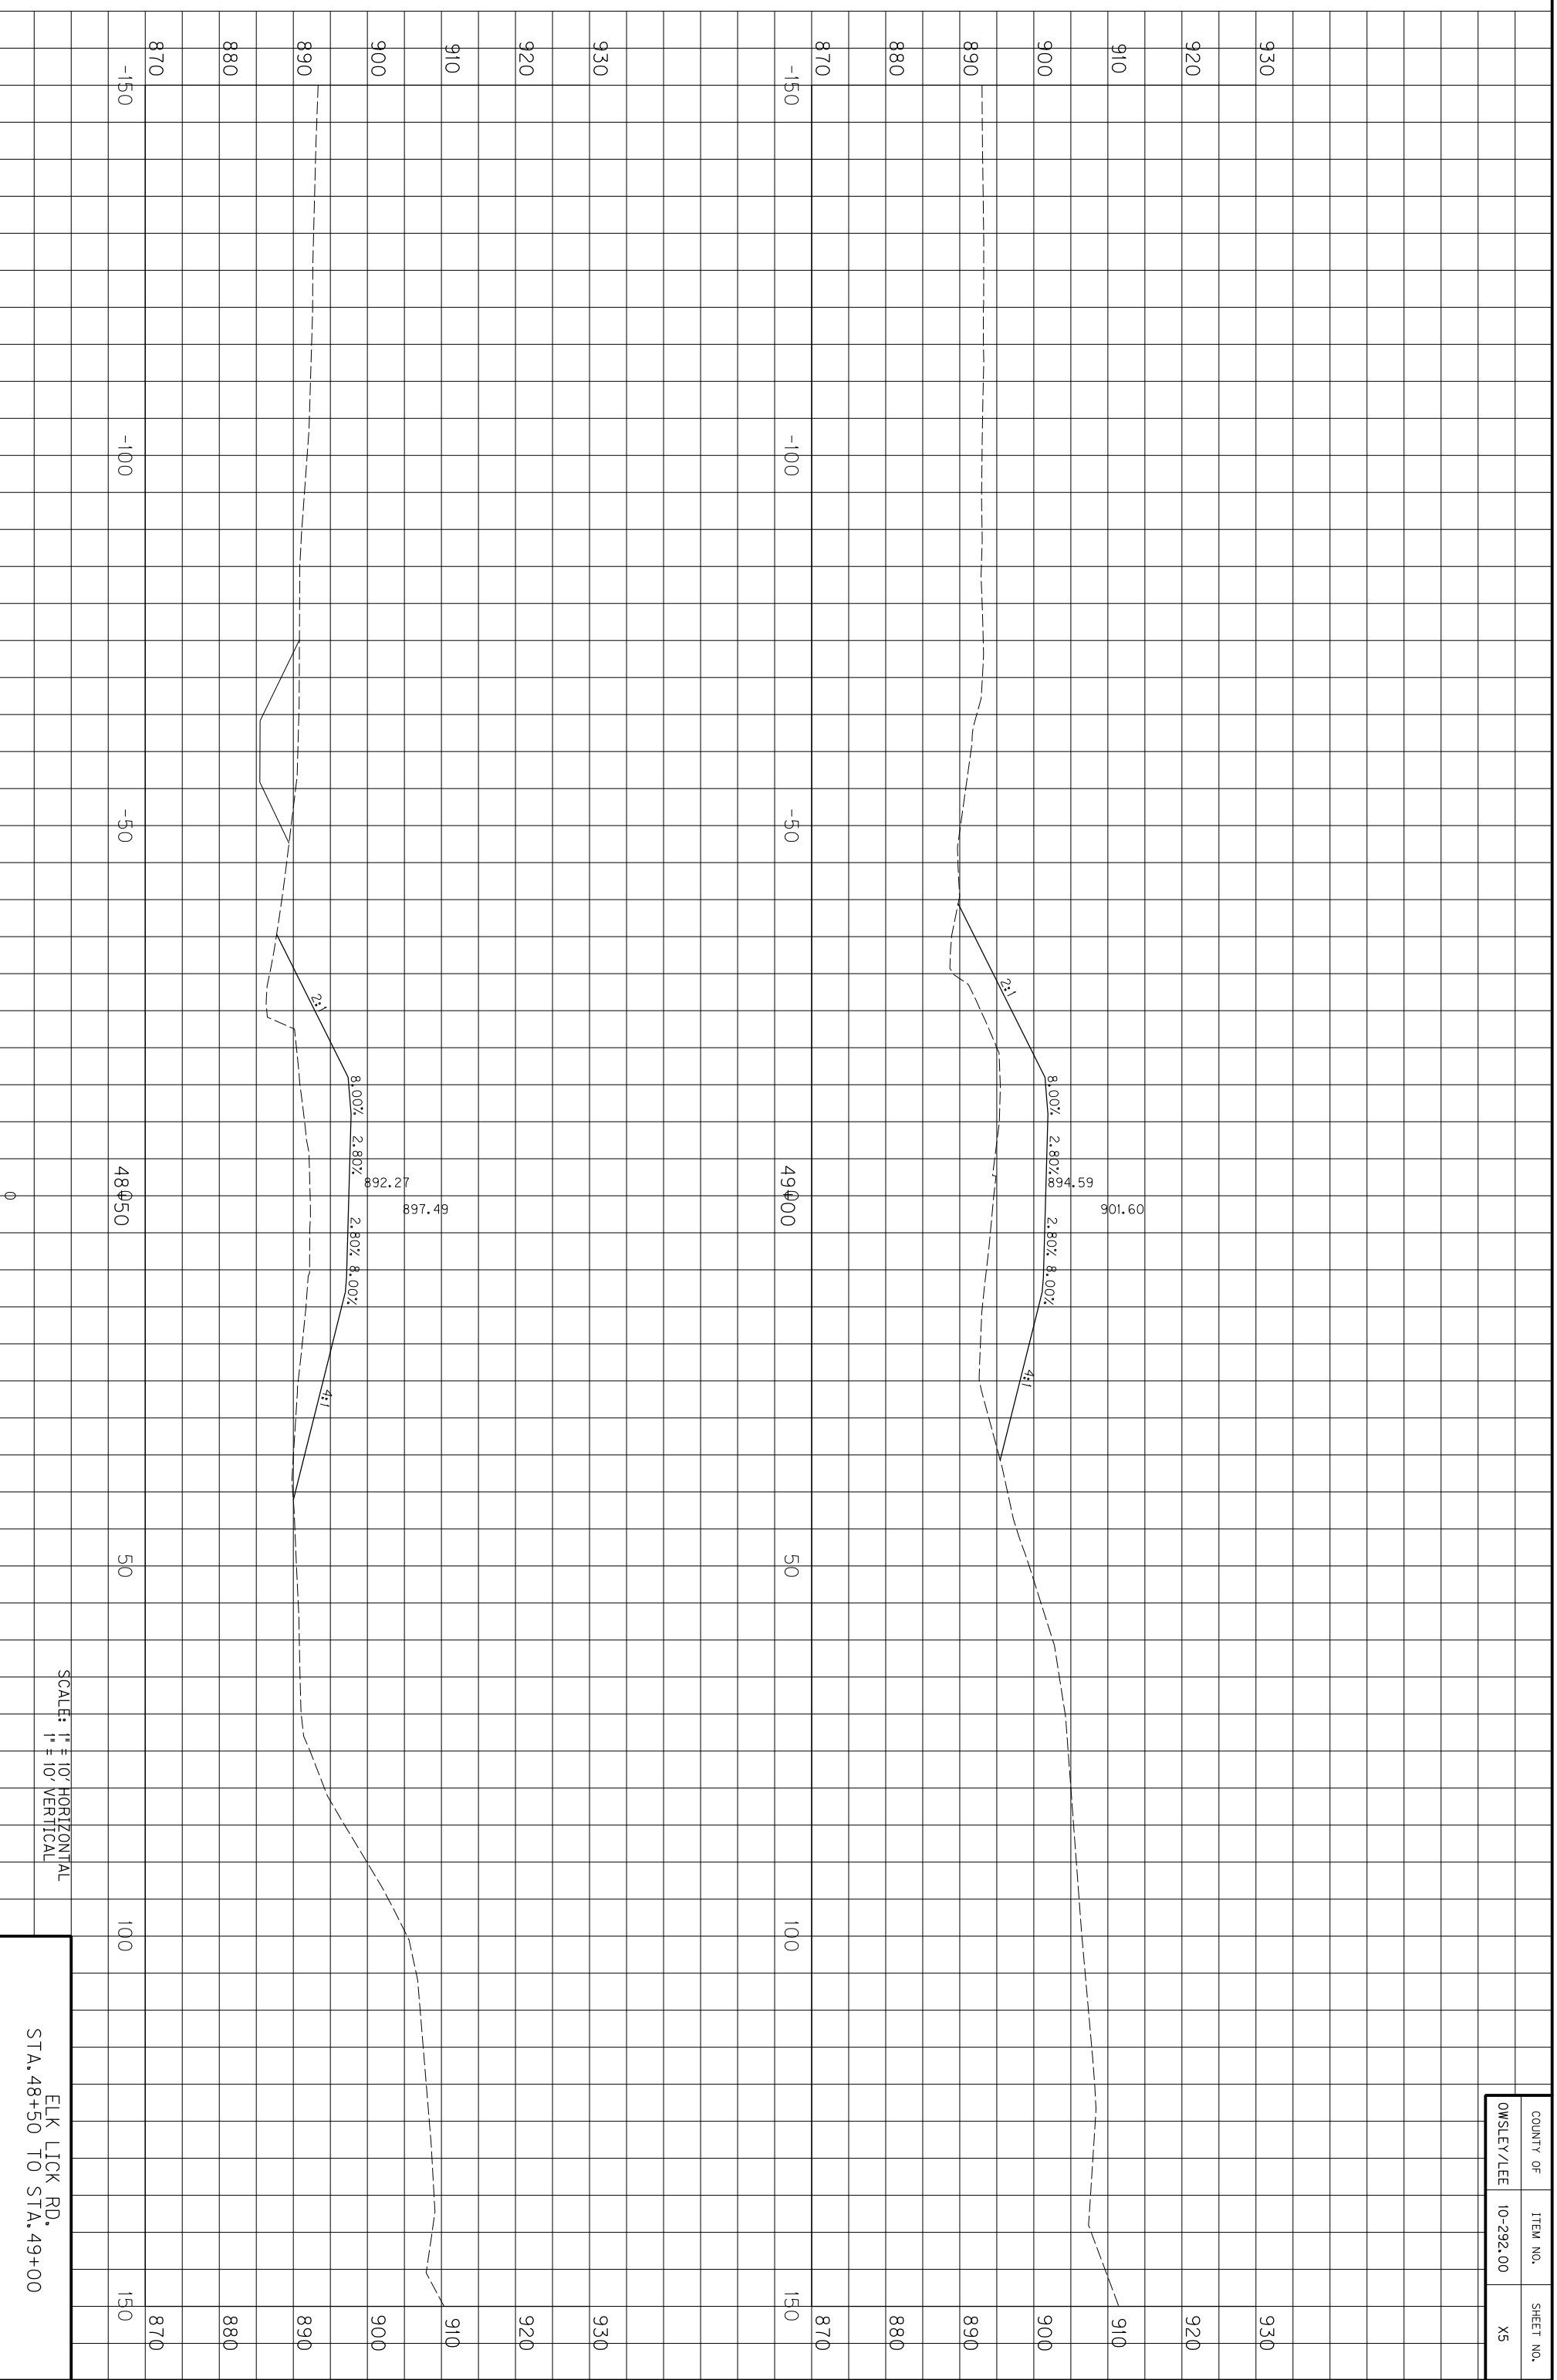

COUNTY OF	ITEM NO.	SHEET NO.
OWSLEY/LEE	10-292.00	X5

SCALE: 1" = 10' HORIZONTAL
1" = 10' VERTICAL


ELK LICK RD,
STA. 48+50 TO STA. 49+00

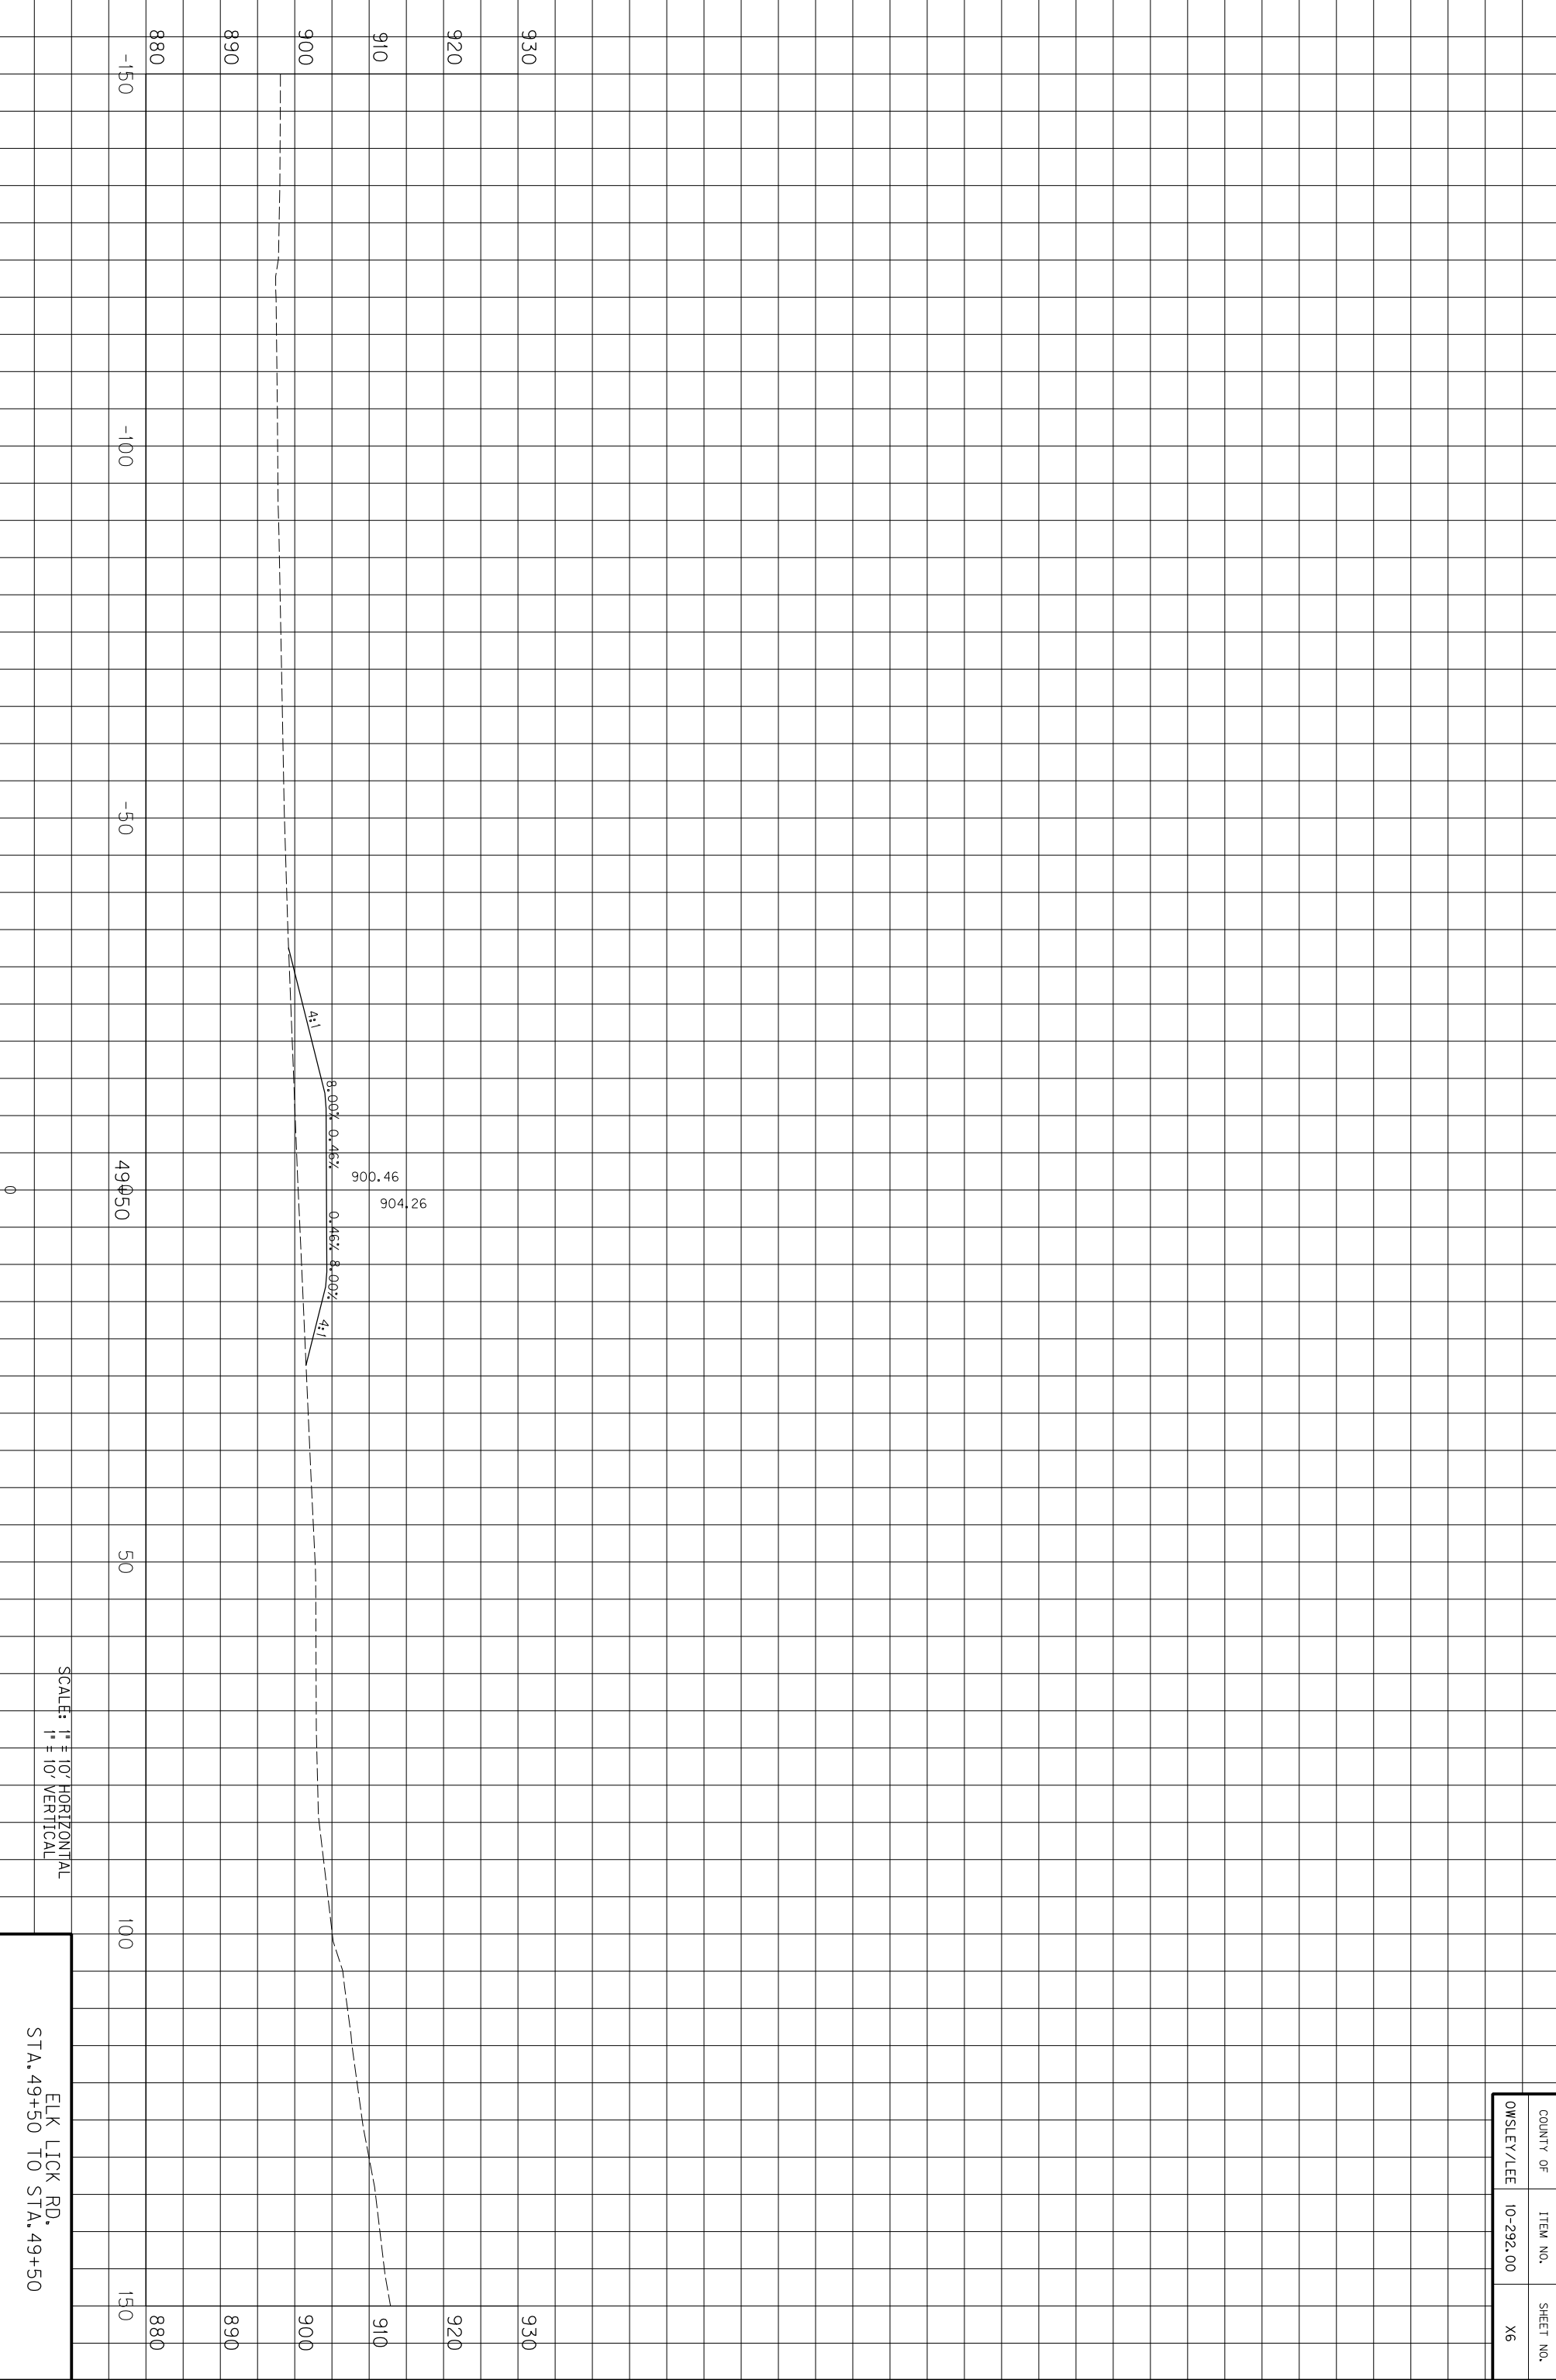

COUNTY OF	ITEM NO.	SHEET NO.
OWSLEY/LEE	10-292.00	X6

SCALE: 1" = 10' HORIZONTAL
1" = 10' VERTICAL


ELK LICK RD,
STA. 49+50 TO STA. 49+50

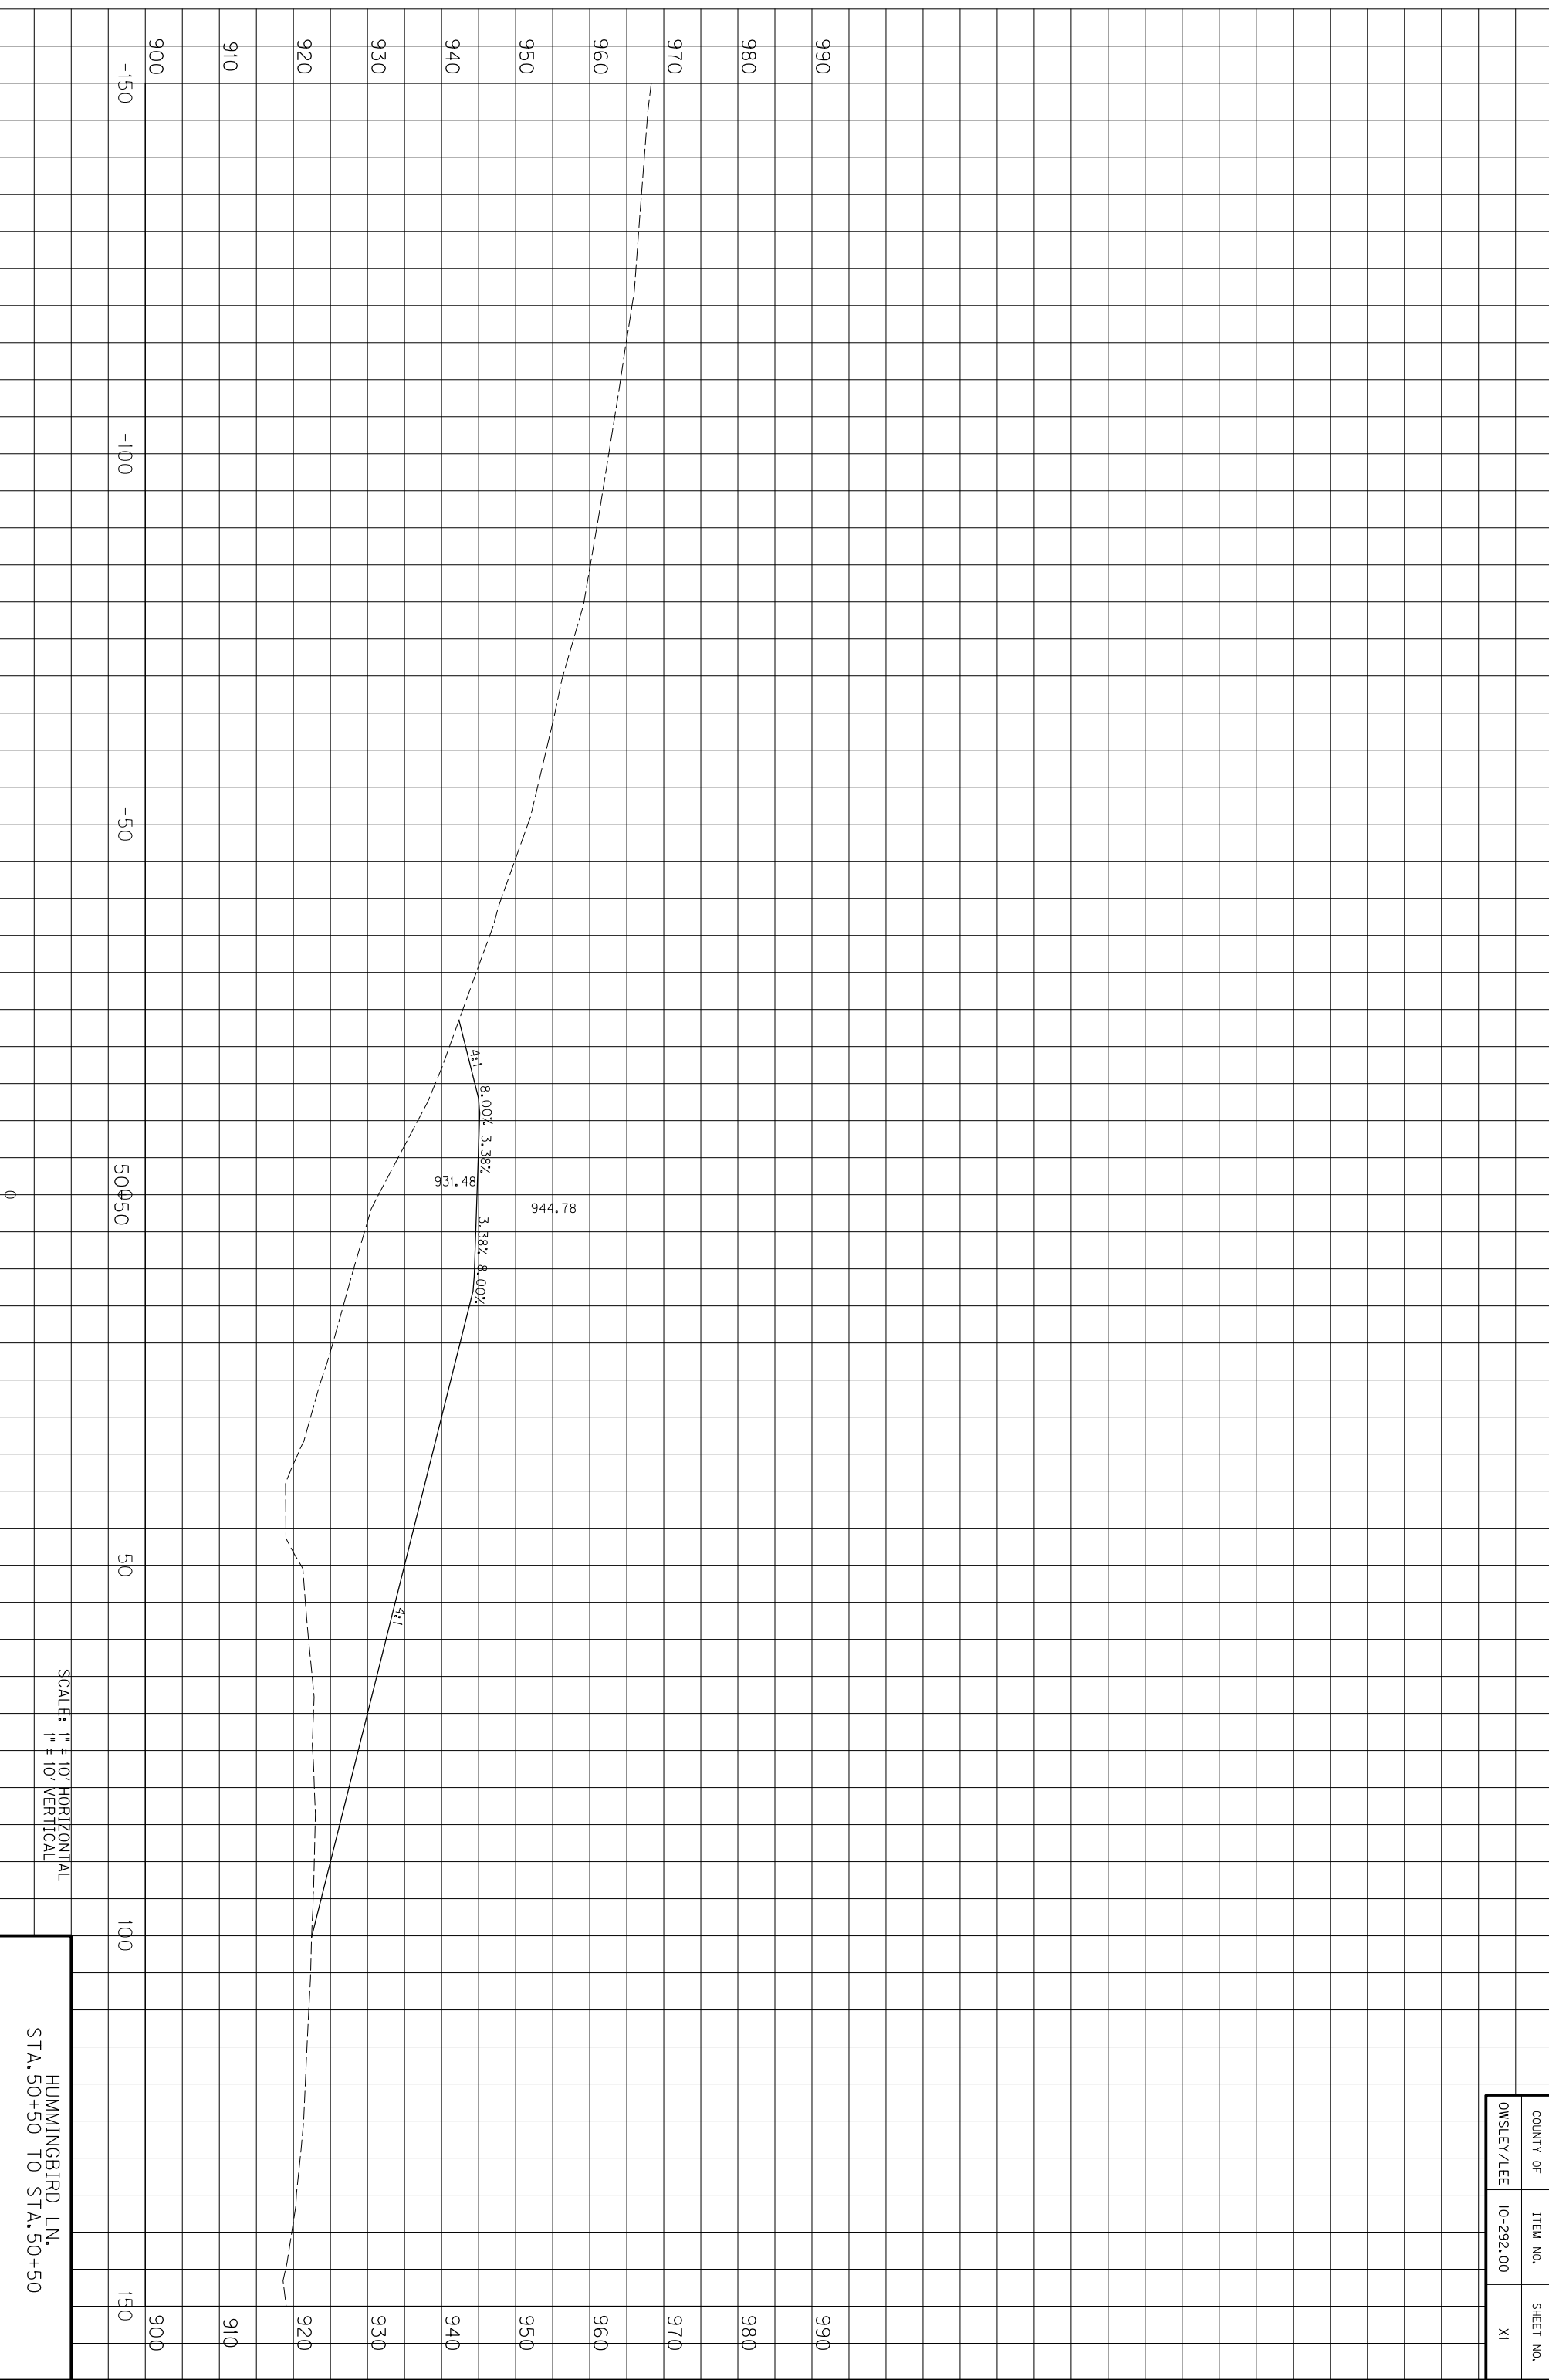

SCALE: 1" = 10' HORIZONTAL
1" = 10' VERTICAL

HUMMINGBIRD LN.
STA. 50+50 TO STA. 50+50


COUNTY OF	ITEM NO.	SHEET NO.
OWSLEY/LEE	10-292.00	XI

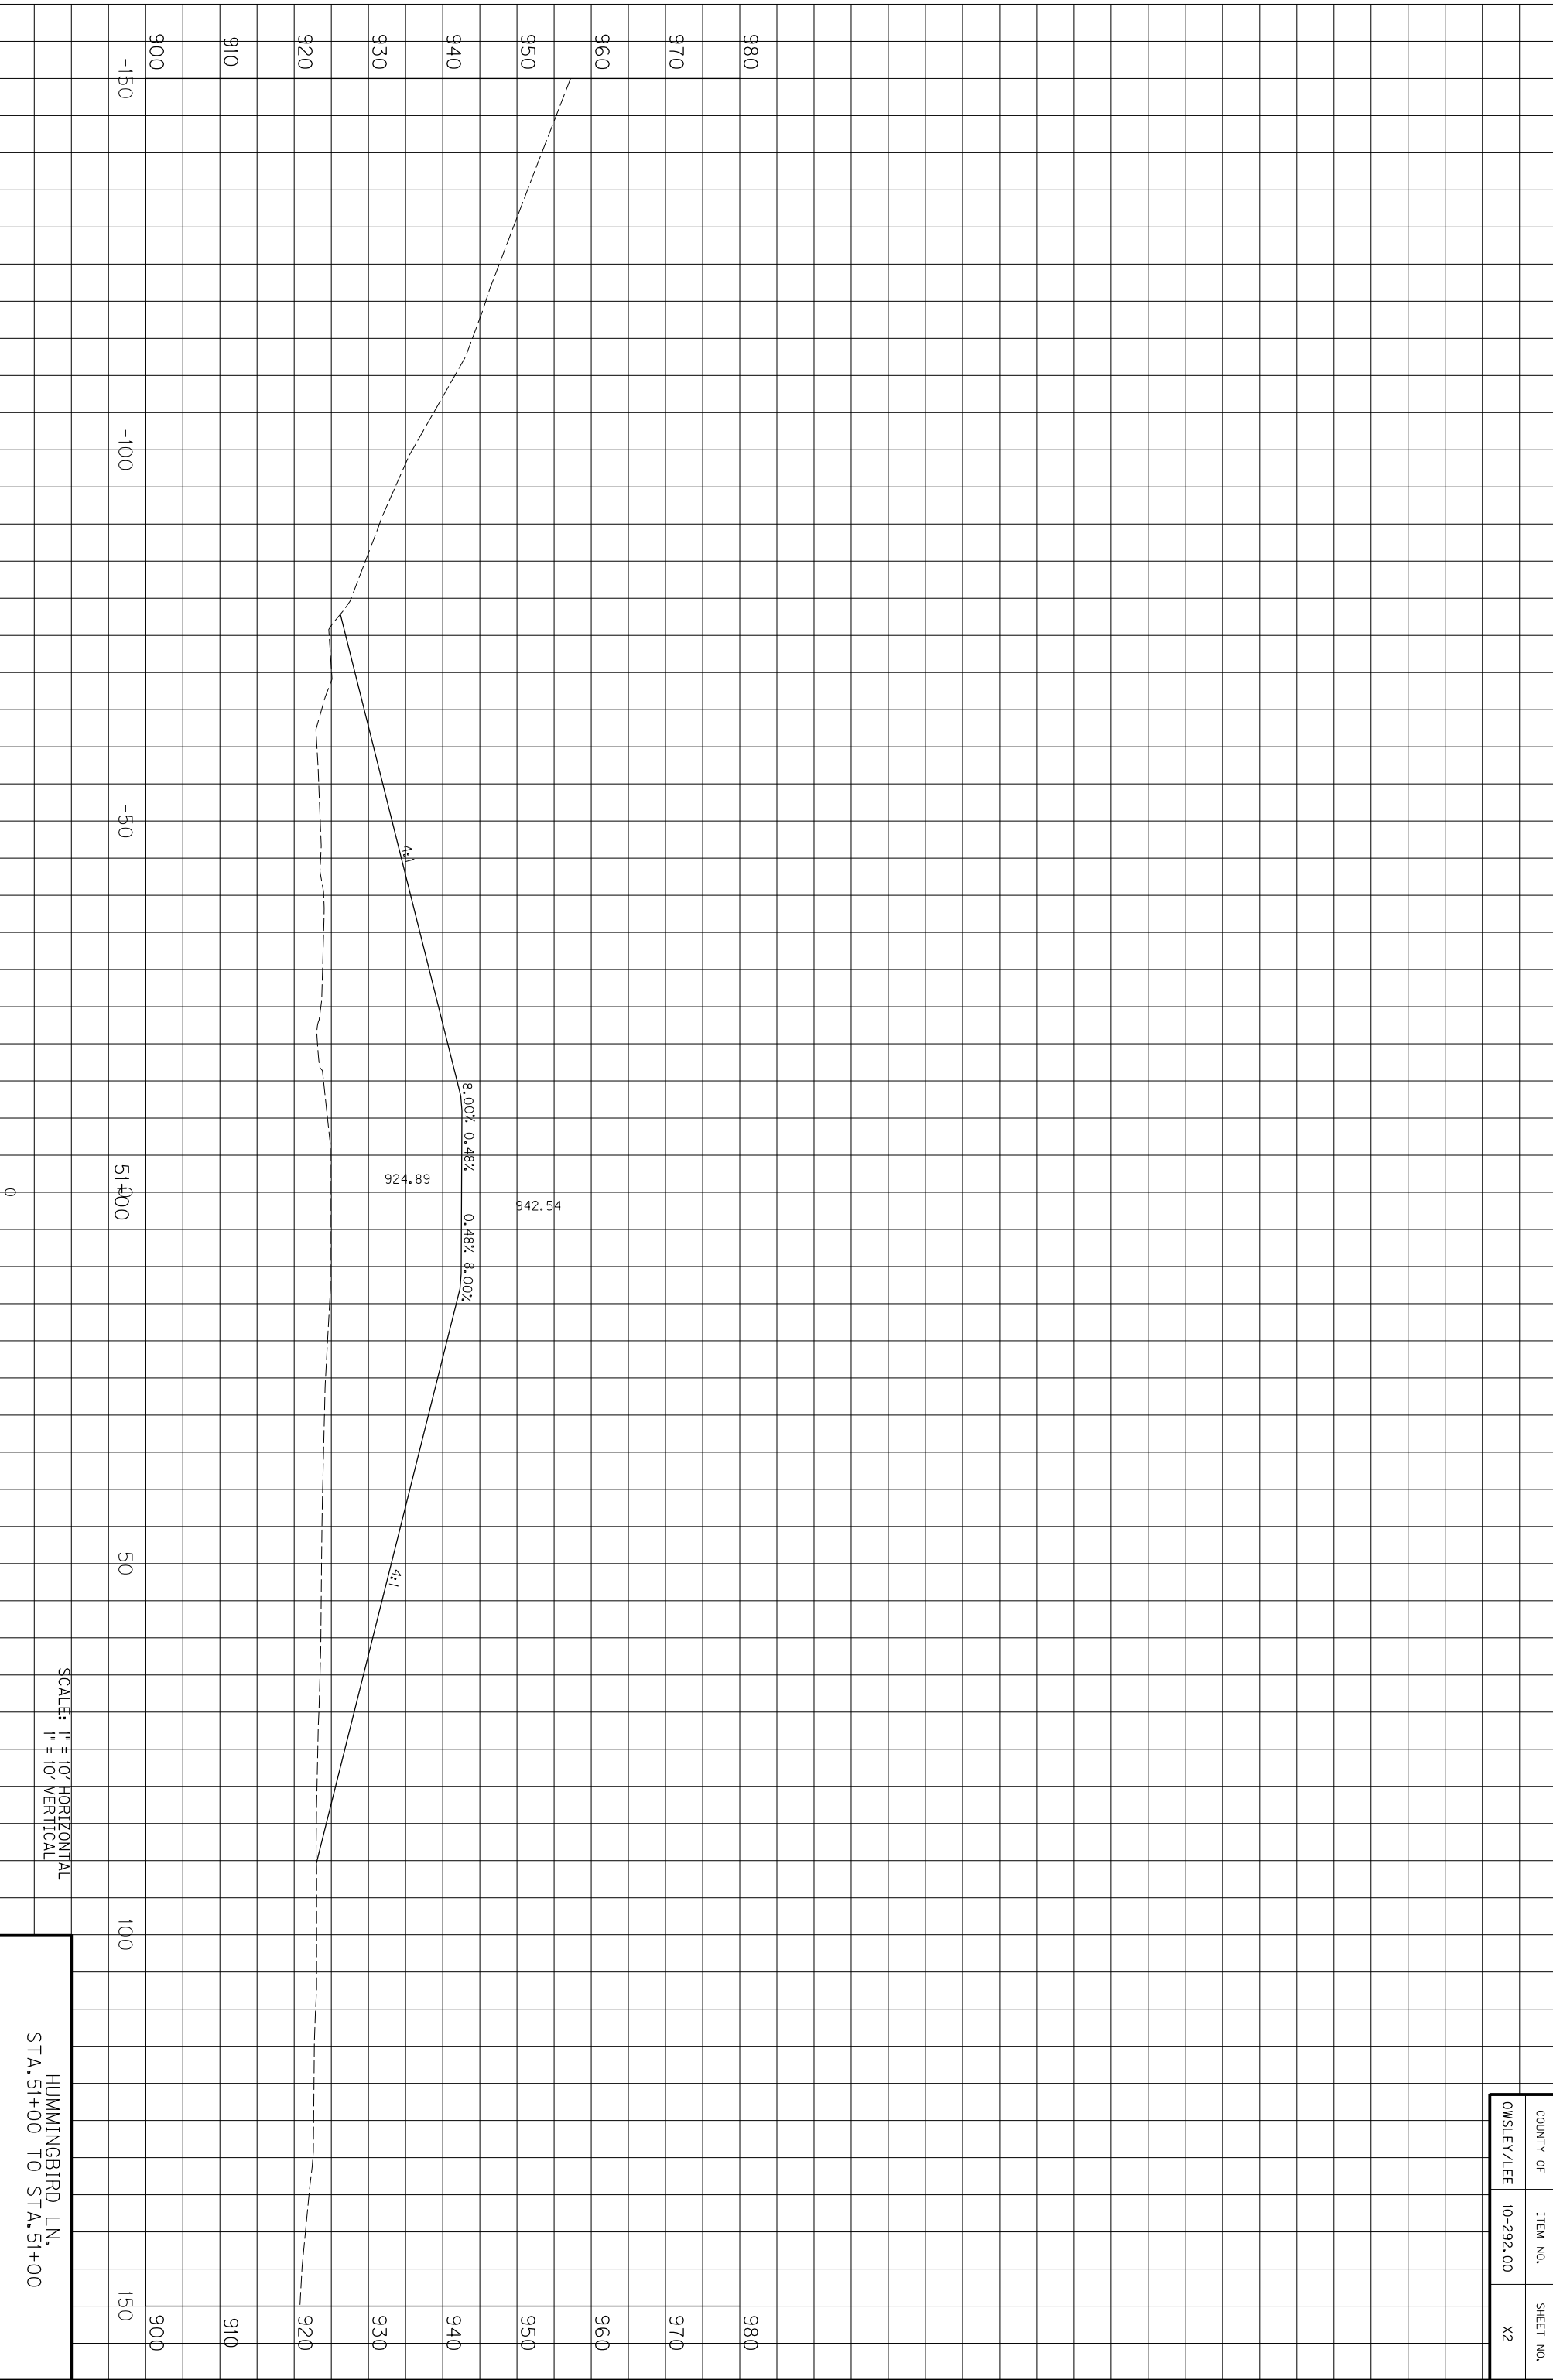

SCALE: 1" = 10' HORIZONTAL
1" = 10' VERTICAL

HUMMINGBIRD LN,
STA. 51+00 TO STA. 51+00


COUNTY OF	ITEM NO.	SHEET NO.
OWSLEY/LEE	10-292.00	X2

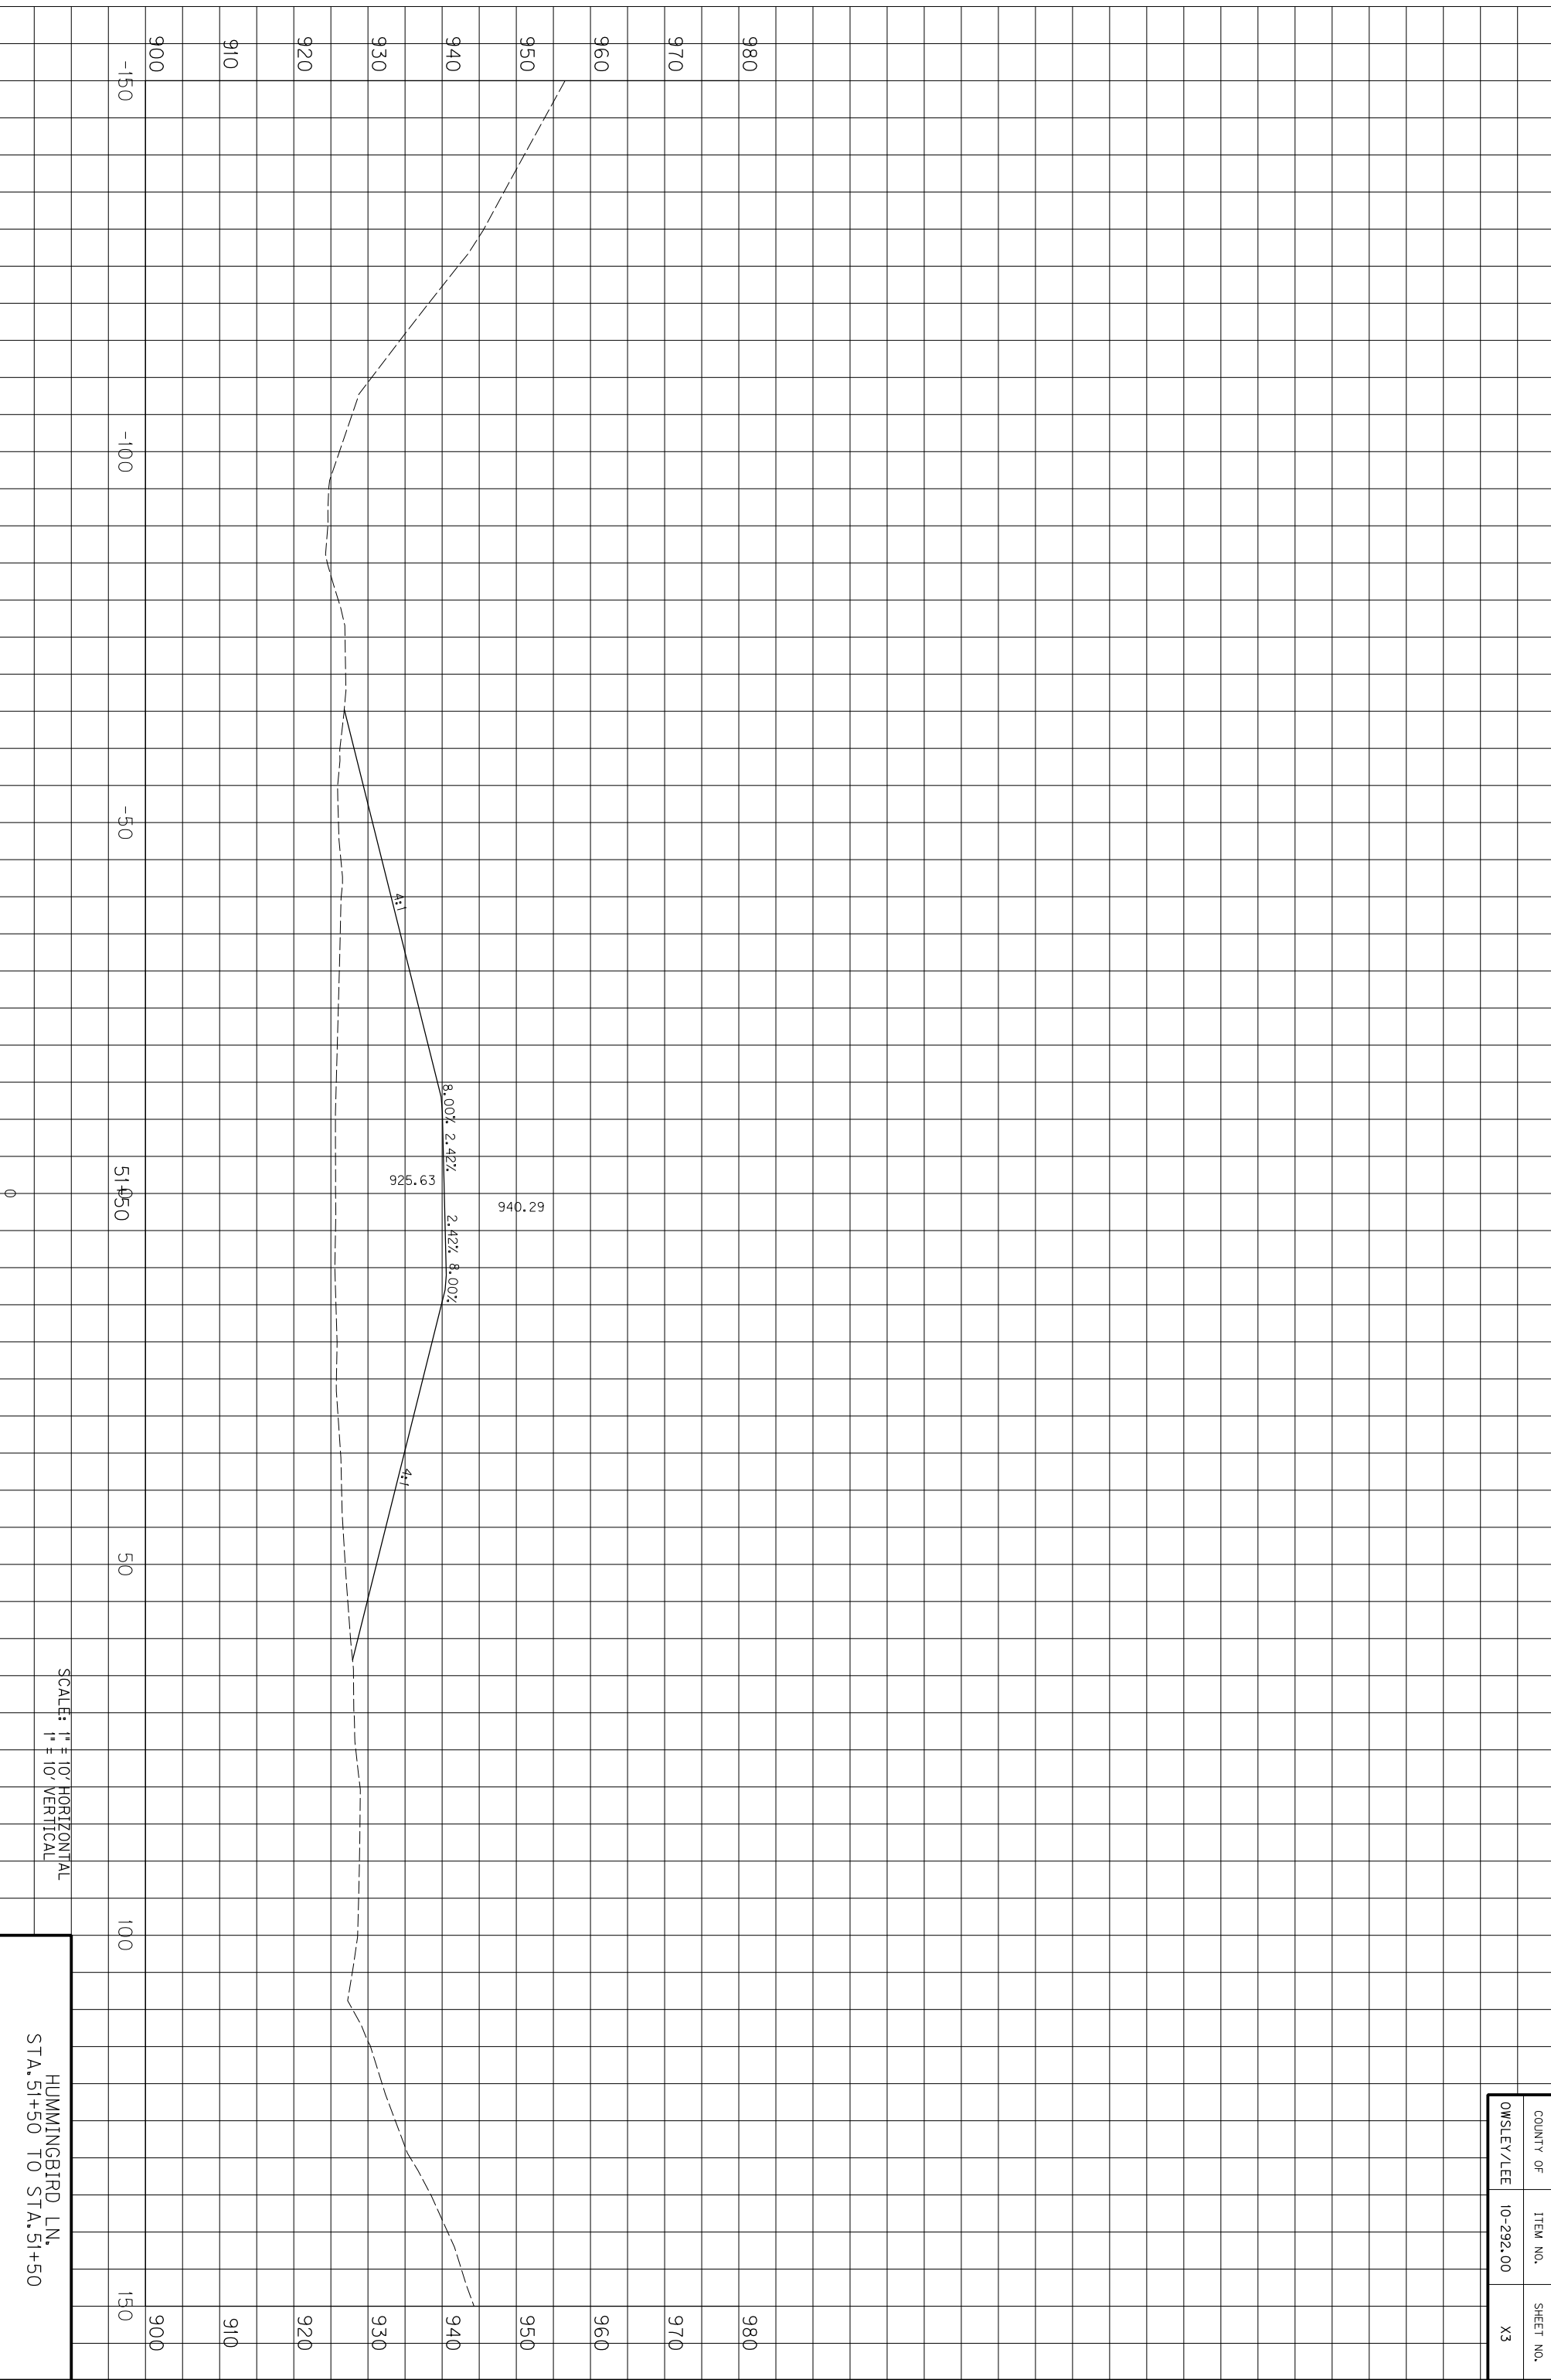

SCALE: 1" = 10' HORIZONTAL
1" = 10' VERTICAL

HUMMINGBIRD LN,
STA. 51+50 TO STA. 51+50


COUNTY OF	ITEM NO.	SHEET NO.
OWSLEY/LEE	10-292.00	X3

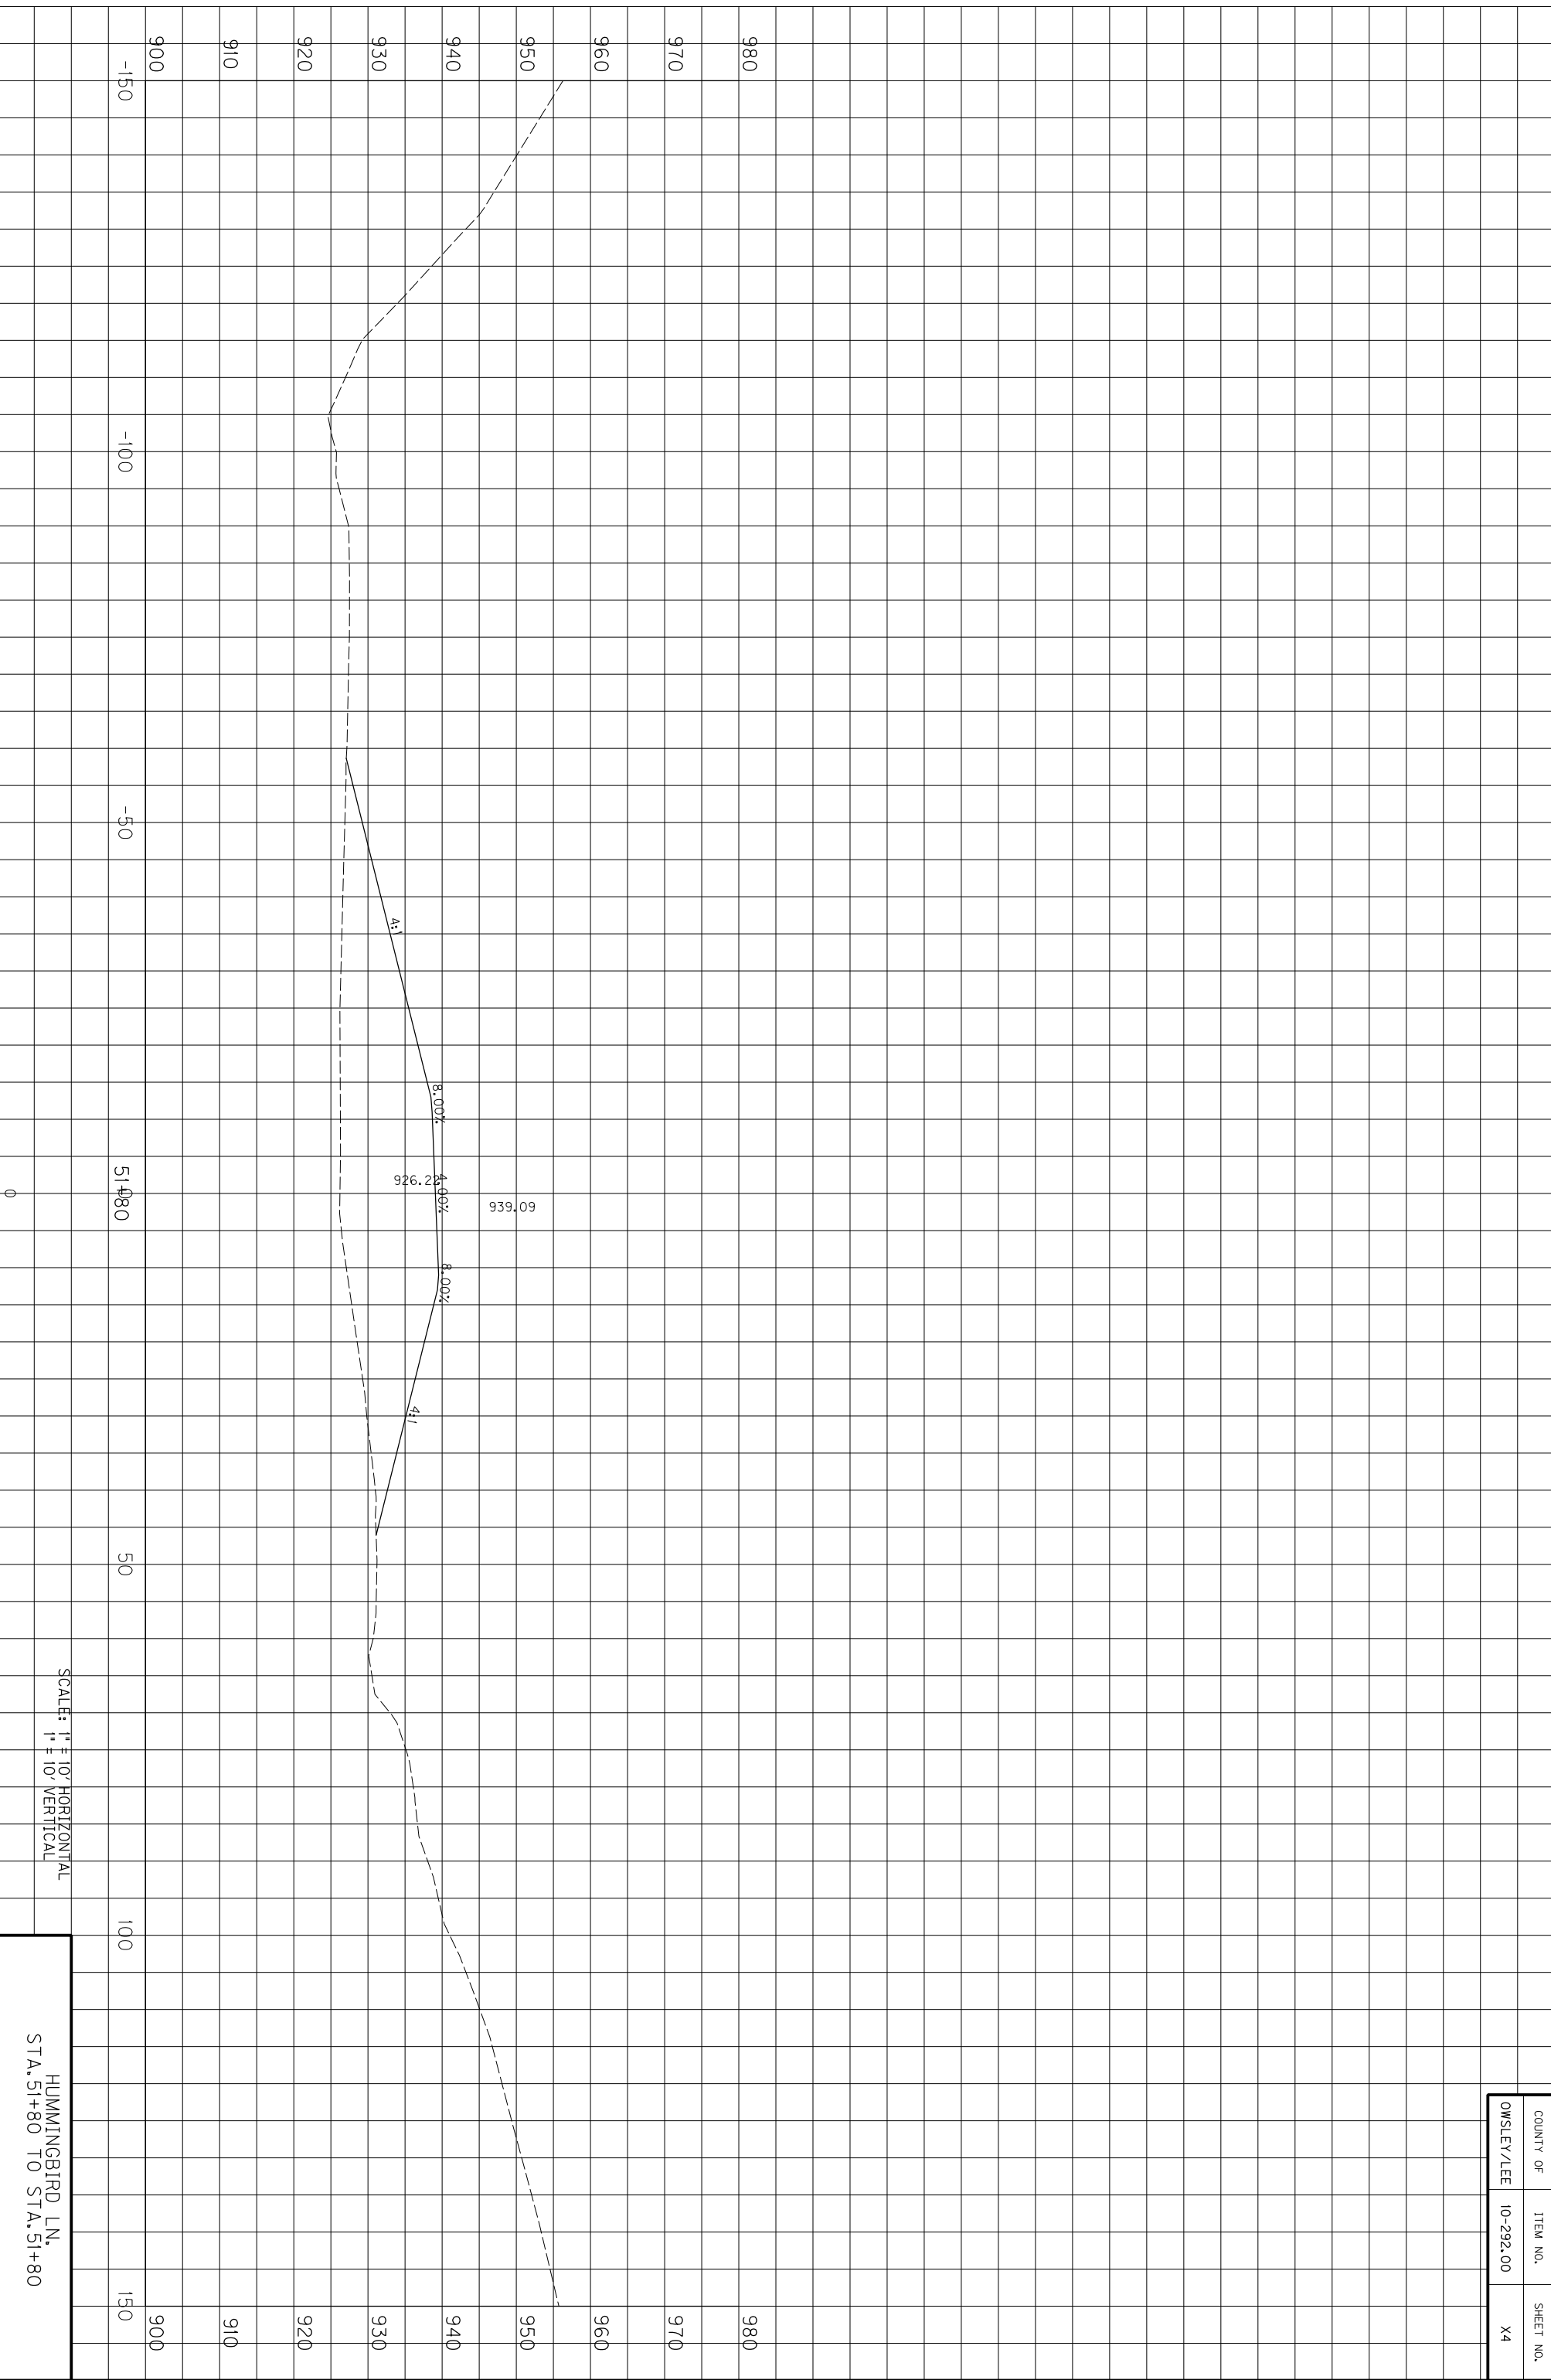

SCALE: 1" = 10' HORIZONTAL
1" = 10' VERTICAL

HUMMINGBIRD LN.
STA. 51+80 TO STA. 51+80


COUNTY OF	ITEM NO.	SHEET NO.
OWSLEY/LEE	10-292.00	X4

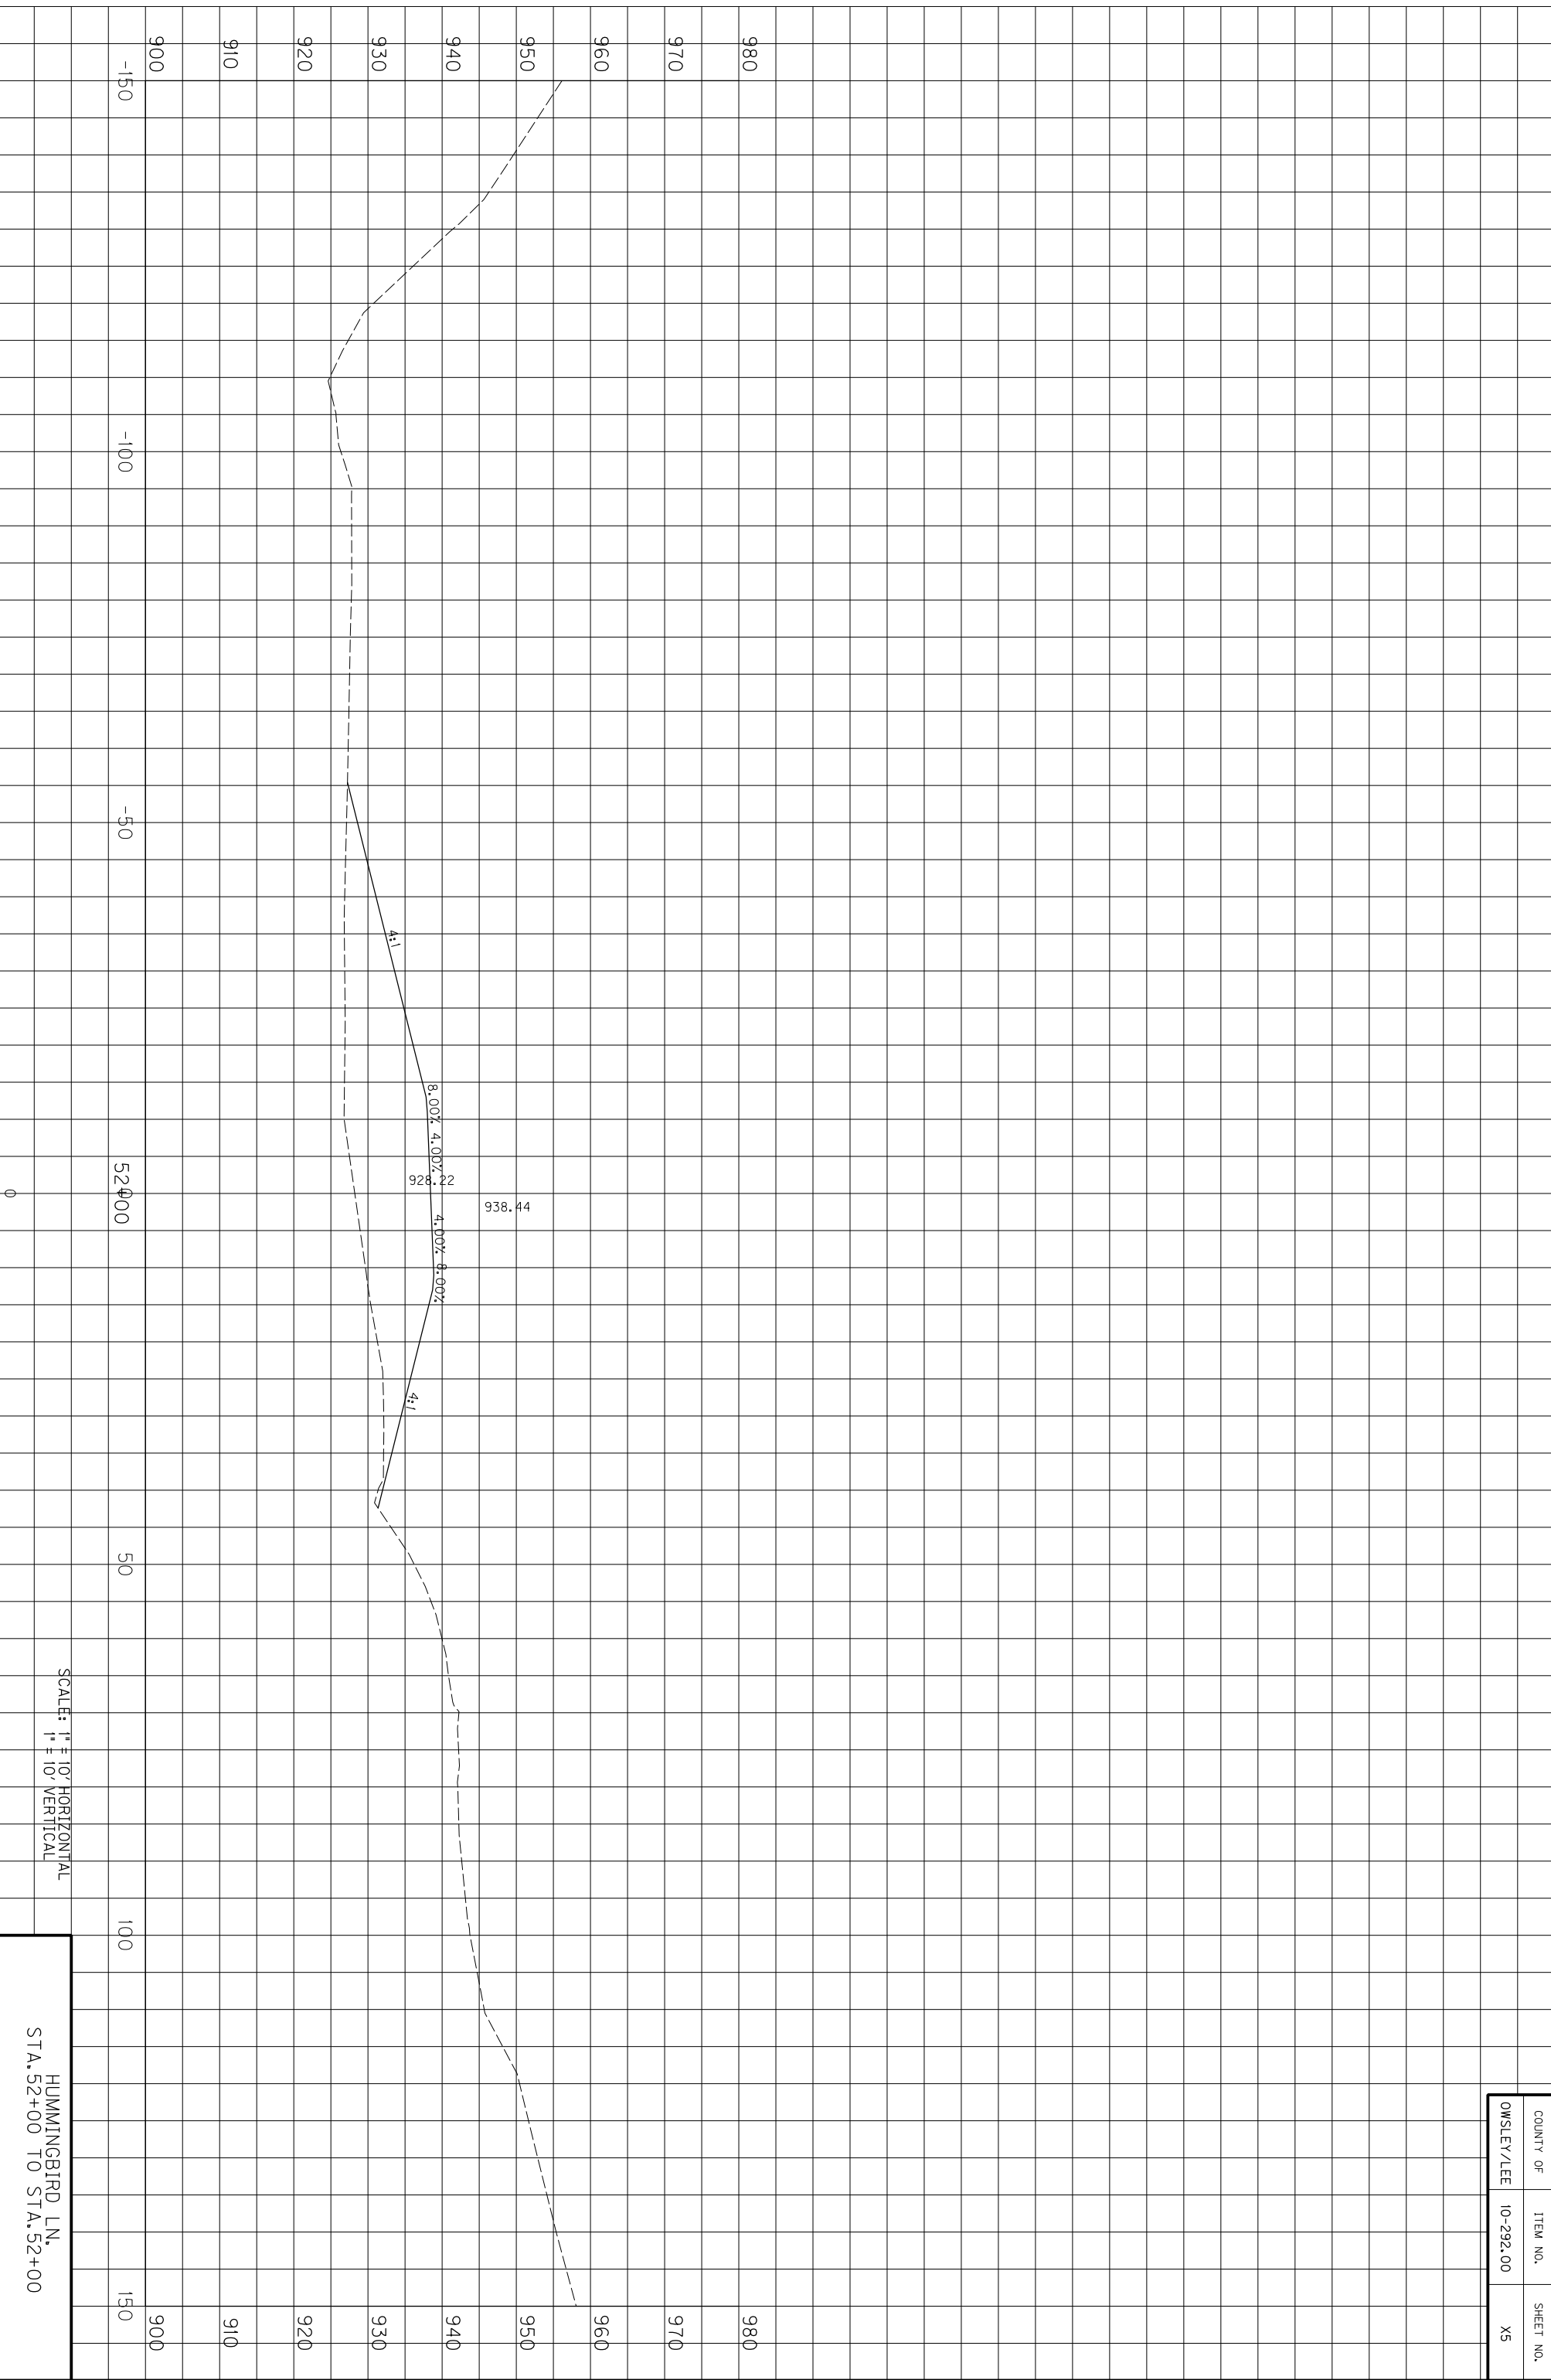

SCALE: 1" = 10' HORIZONTAL
1" = 10' VERTICAL

HUMMINGBIRD LN.
STA. 52+00 TO STA. 52+00


COUNTY OF	ITEM NO.	SHEET NO.
OWSLEY/LEE	10-292.00	X5

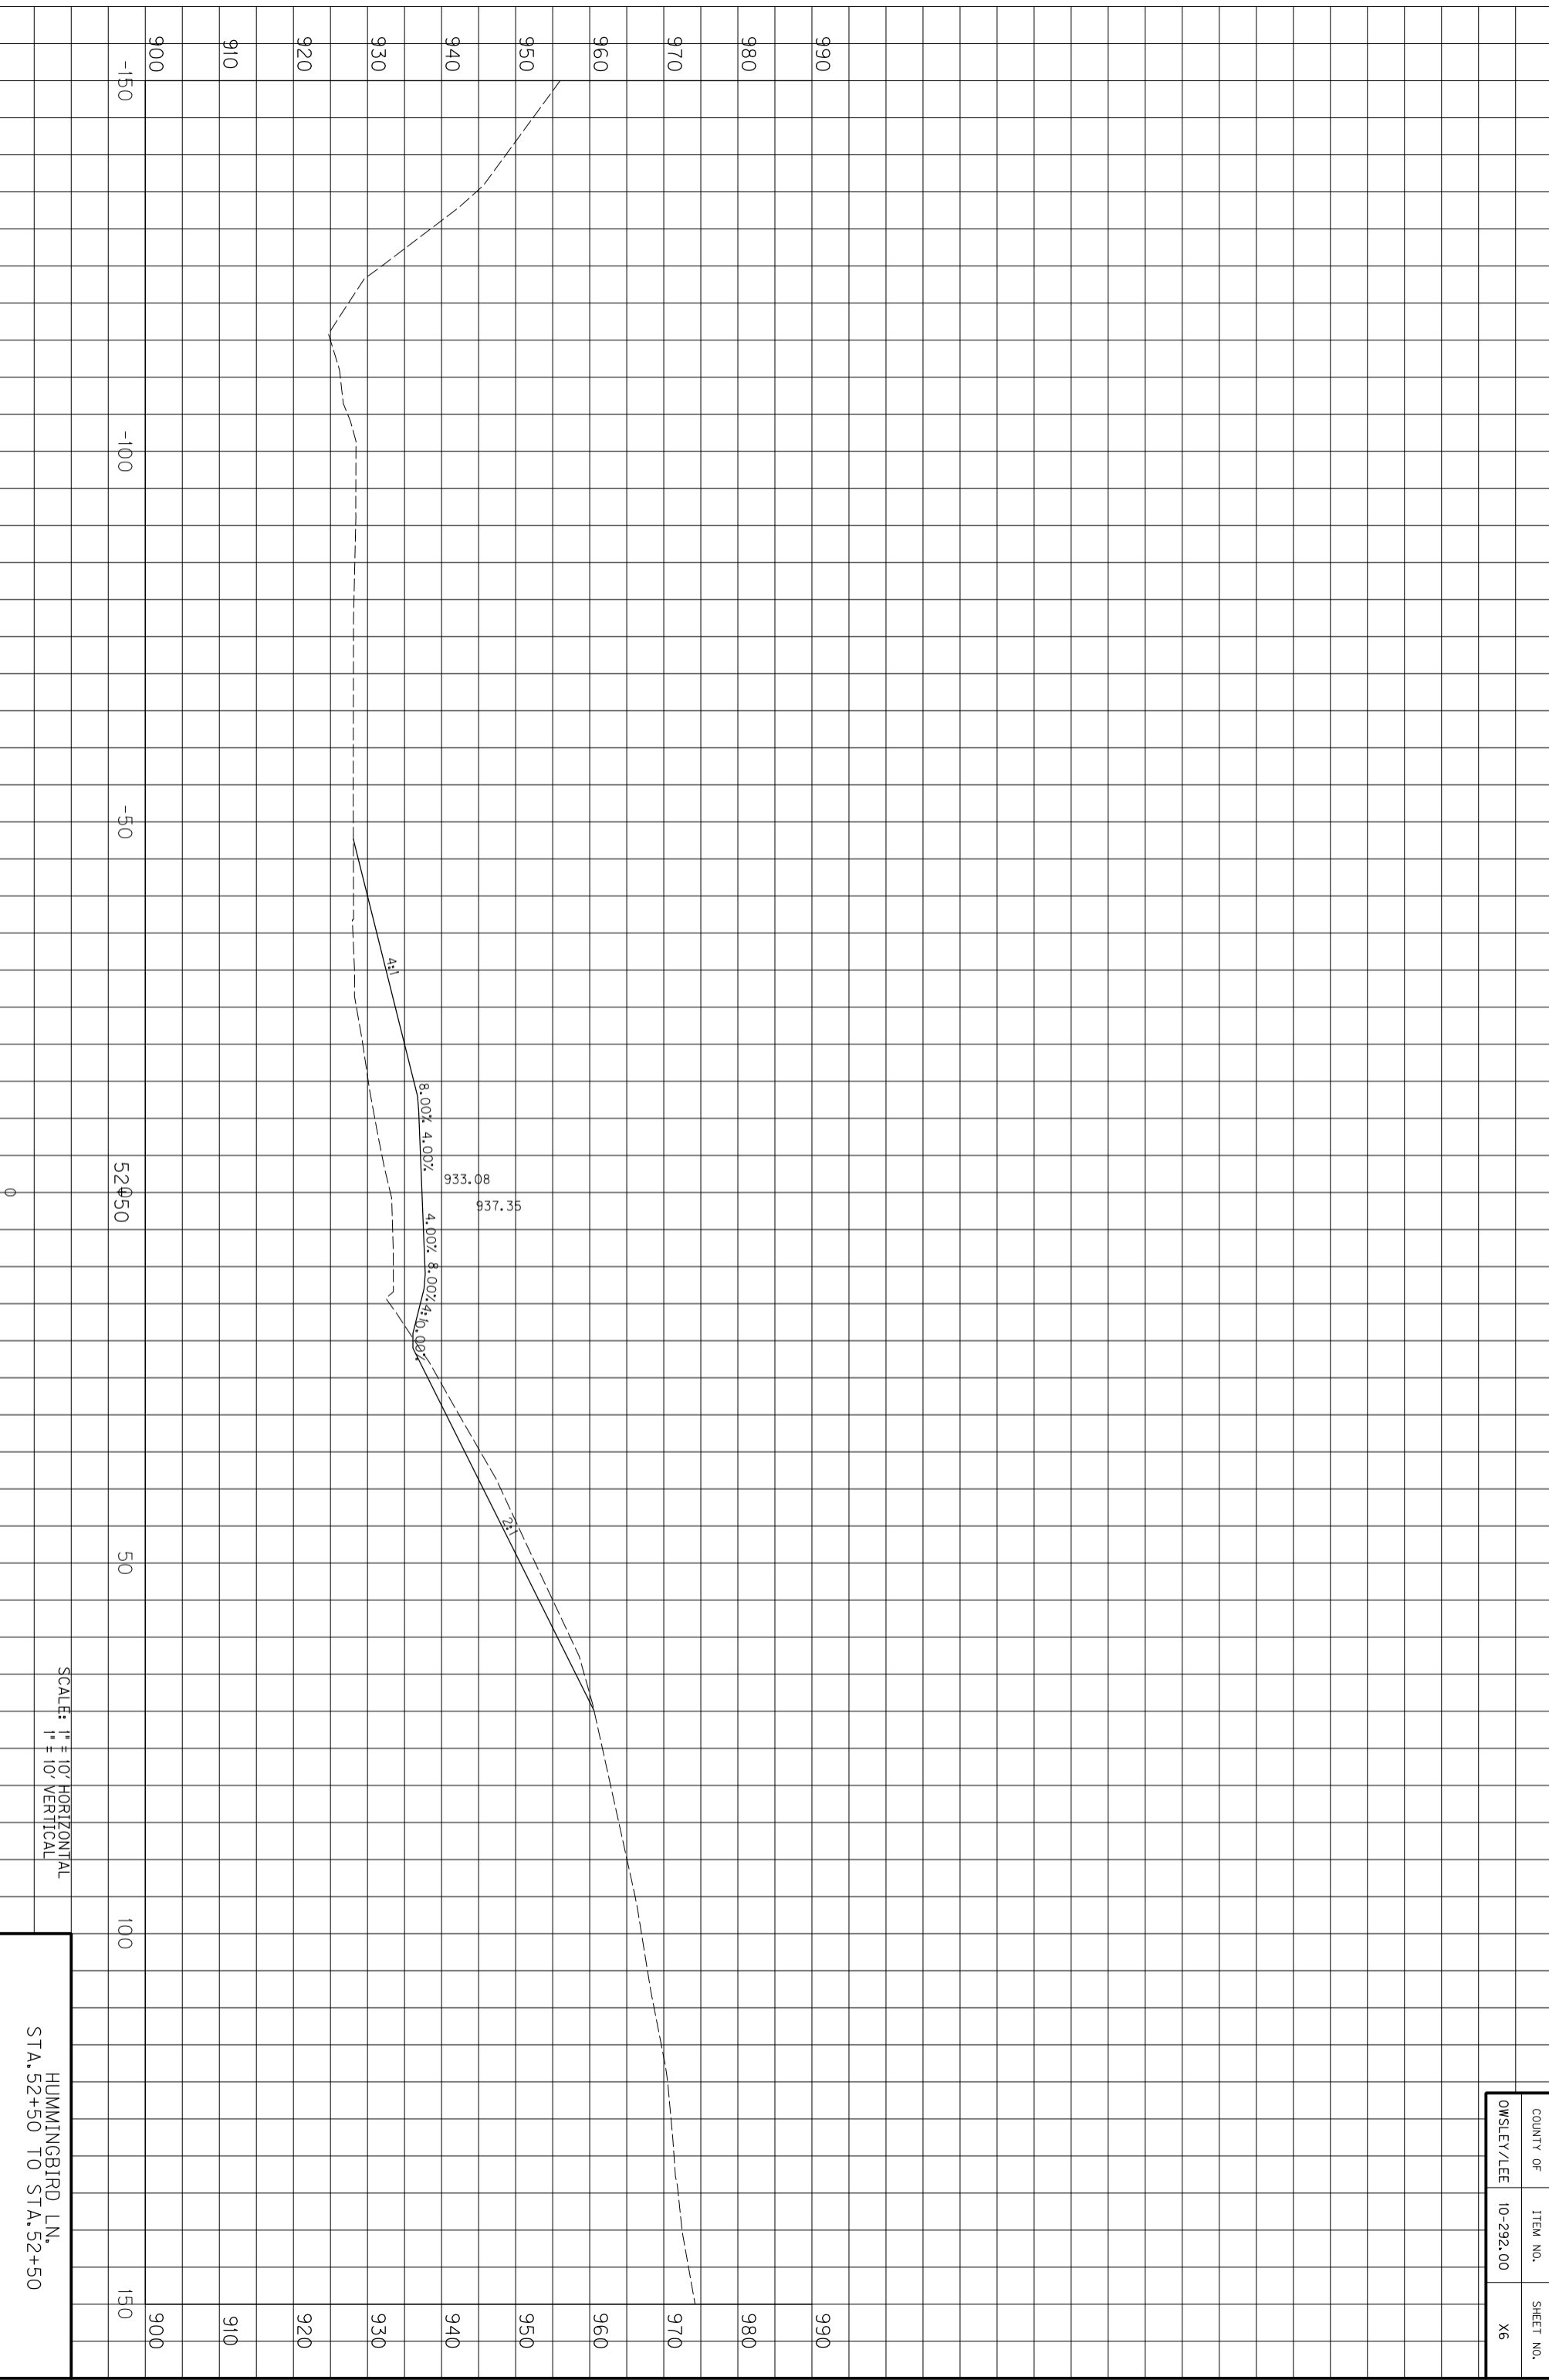

SCALE: 1" = 10' HORIZONTAL
1" = 10' VERTICAL


HUMMINGBIRD LN.
STA. 52+50 TO STA. 52+50

COUNTY OF	ITEM NO.	SHEET NO.
OWSLEY/LEE	10-292.00	X6

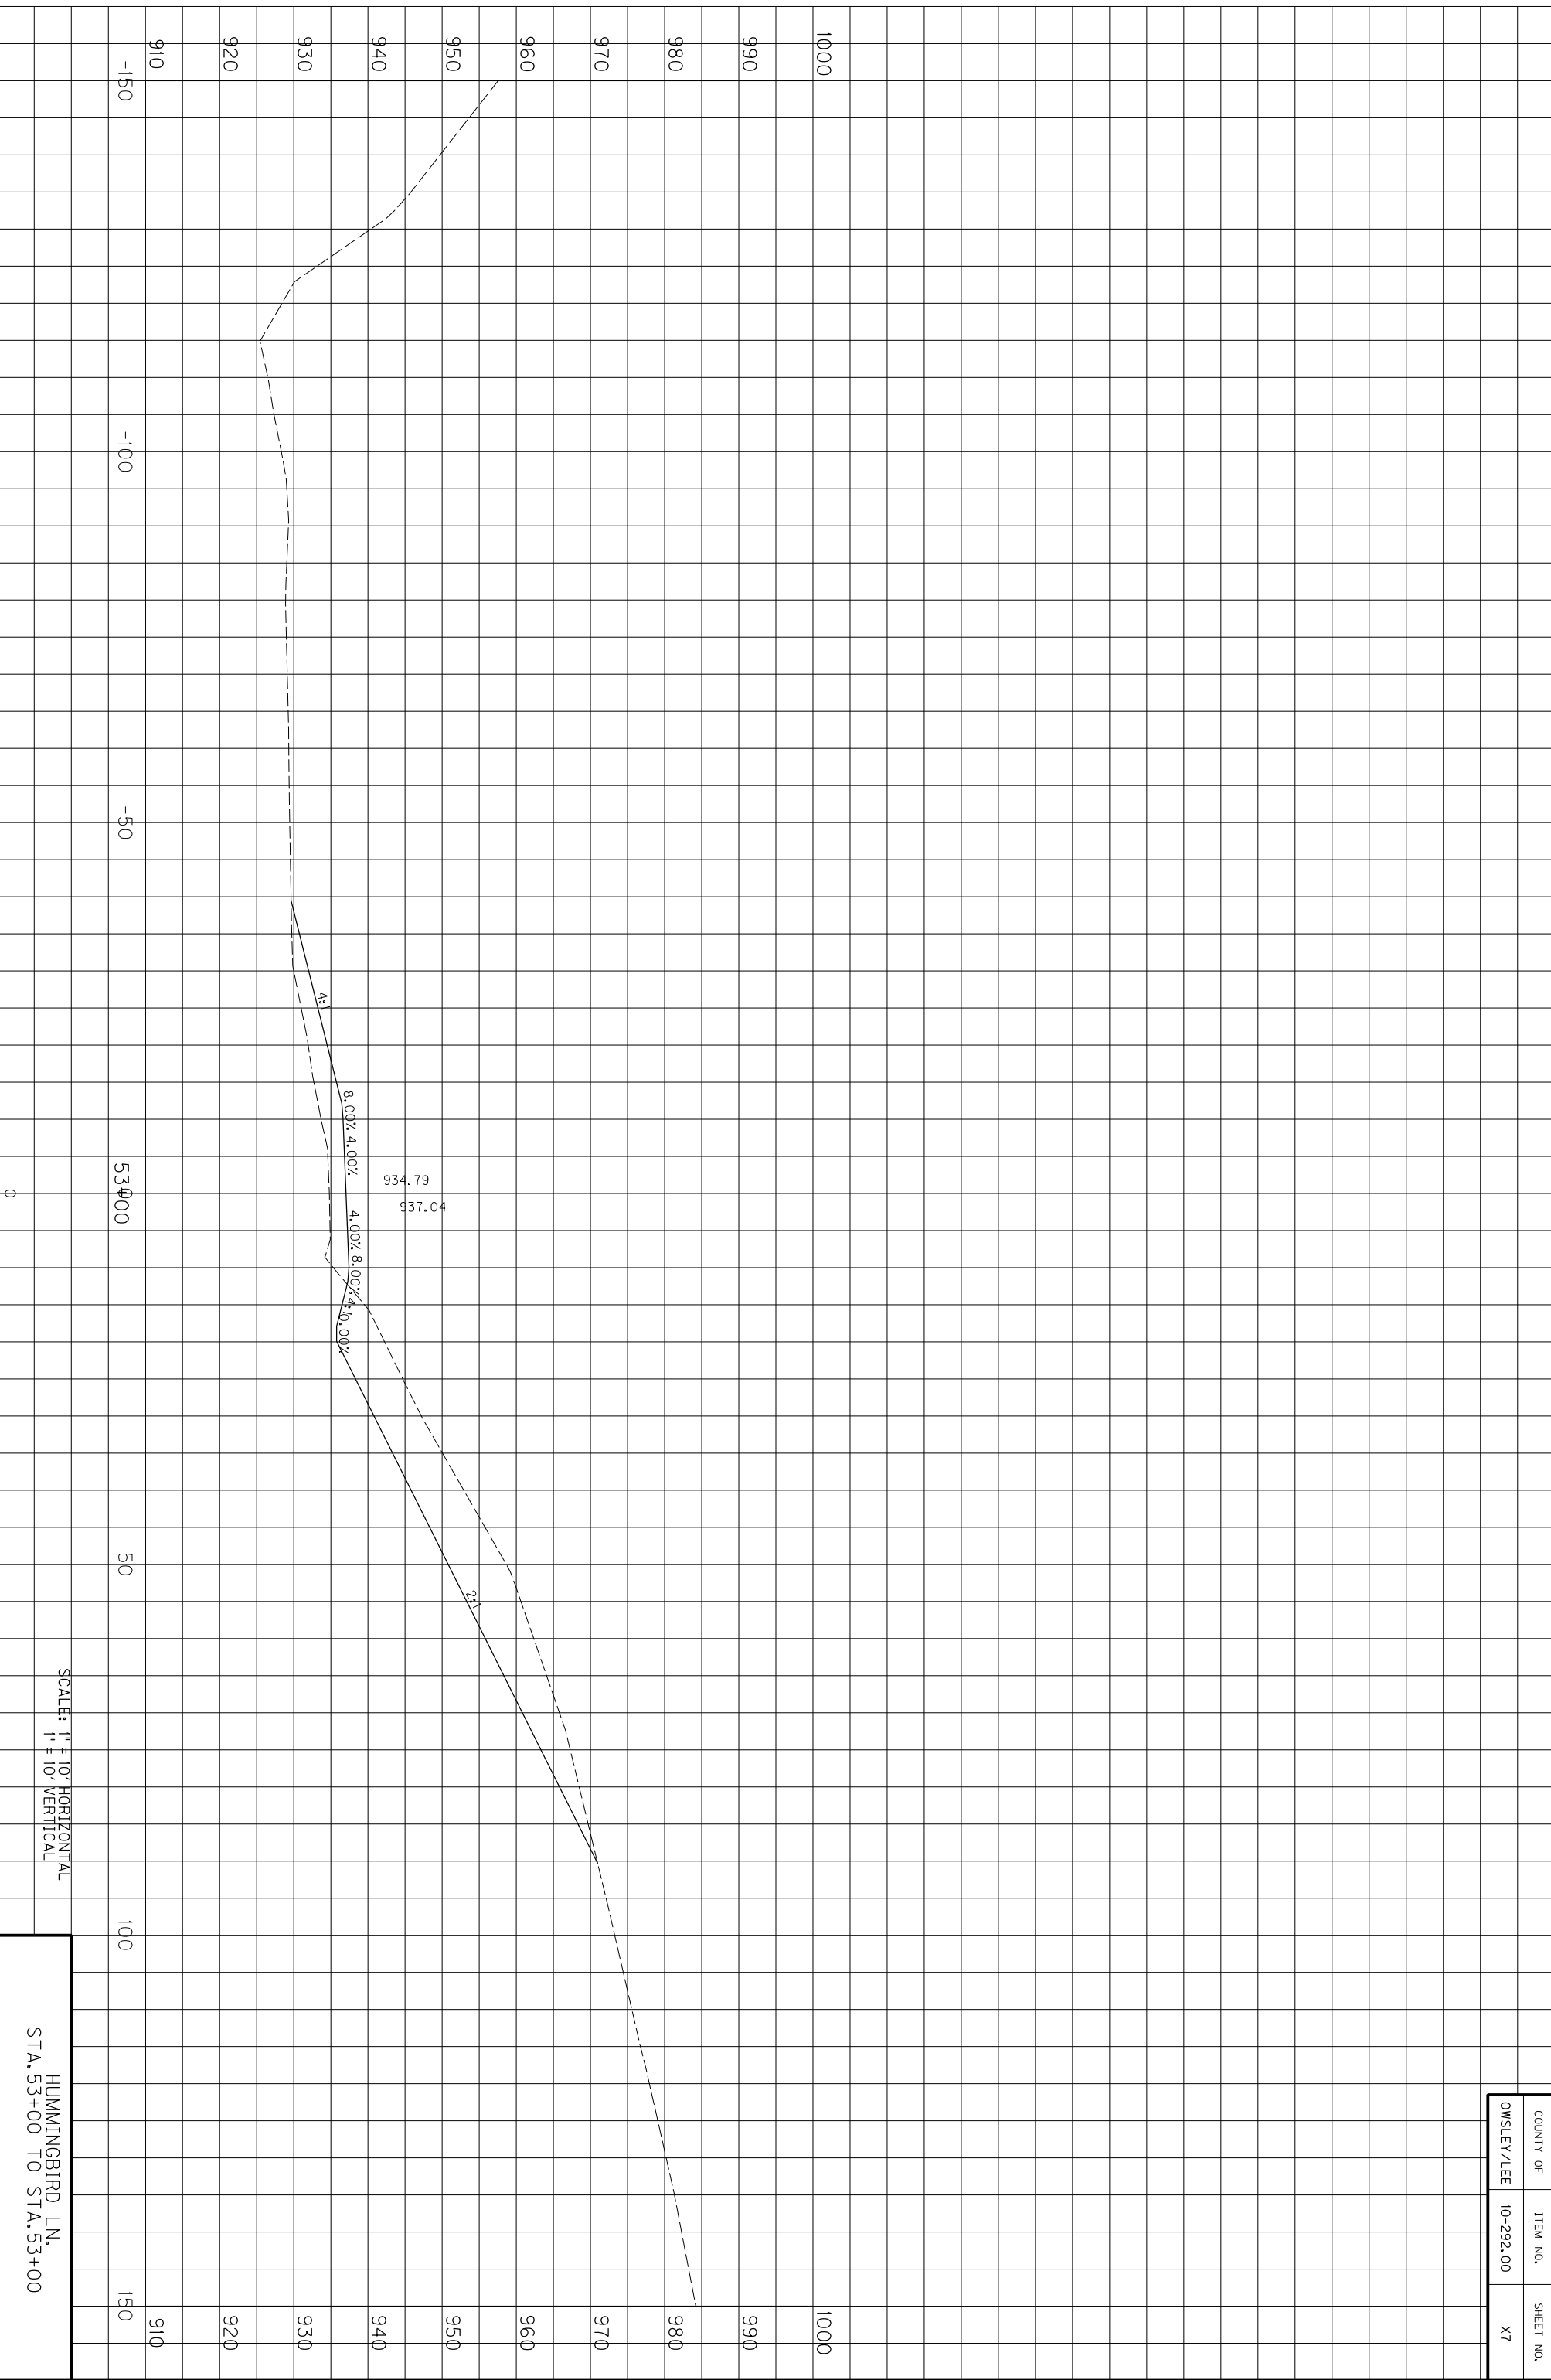

COUNTY OF	ITEM NO.	SHEET NO.
OWSLEY/LEE	10-292.00	X7


HUMMINGBIRD LN.
STA. 53+00 TO STA. 53+00

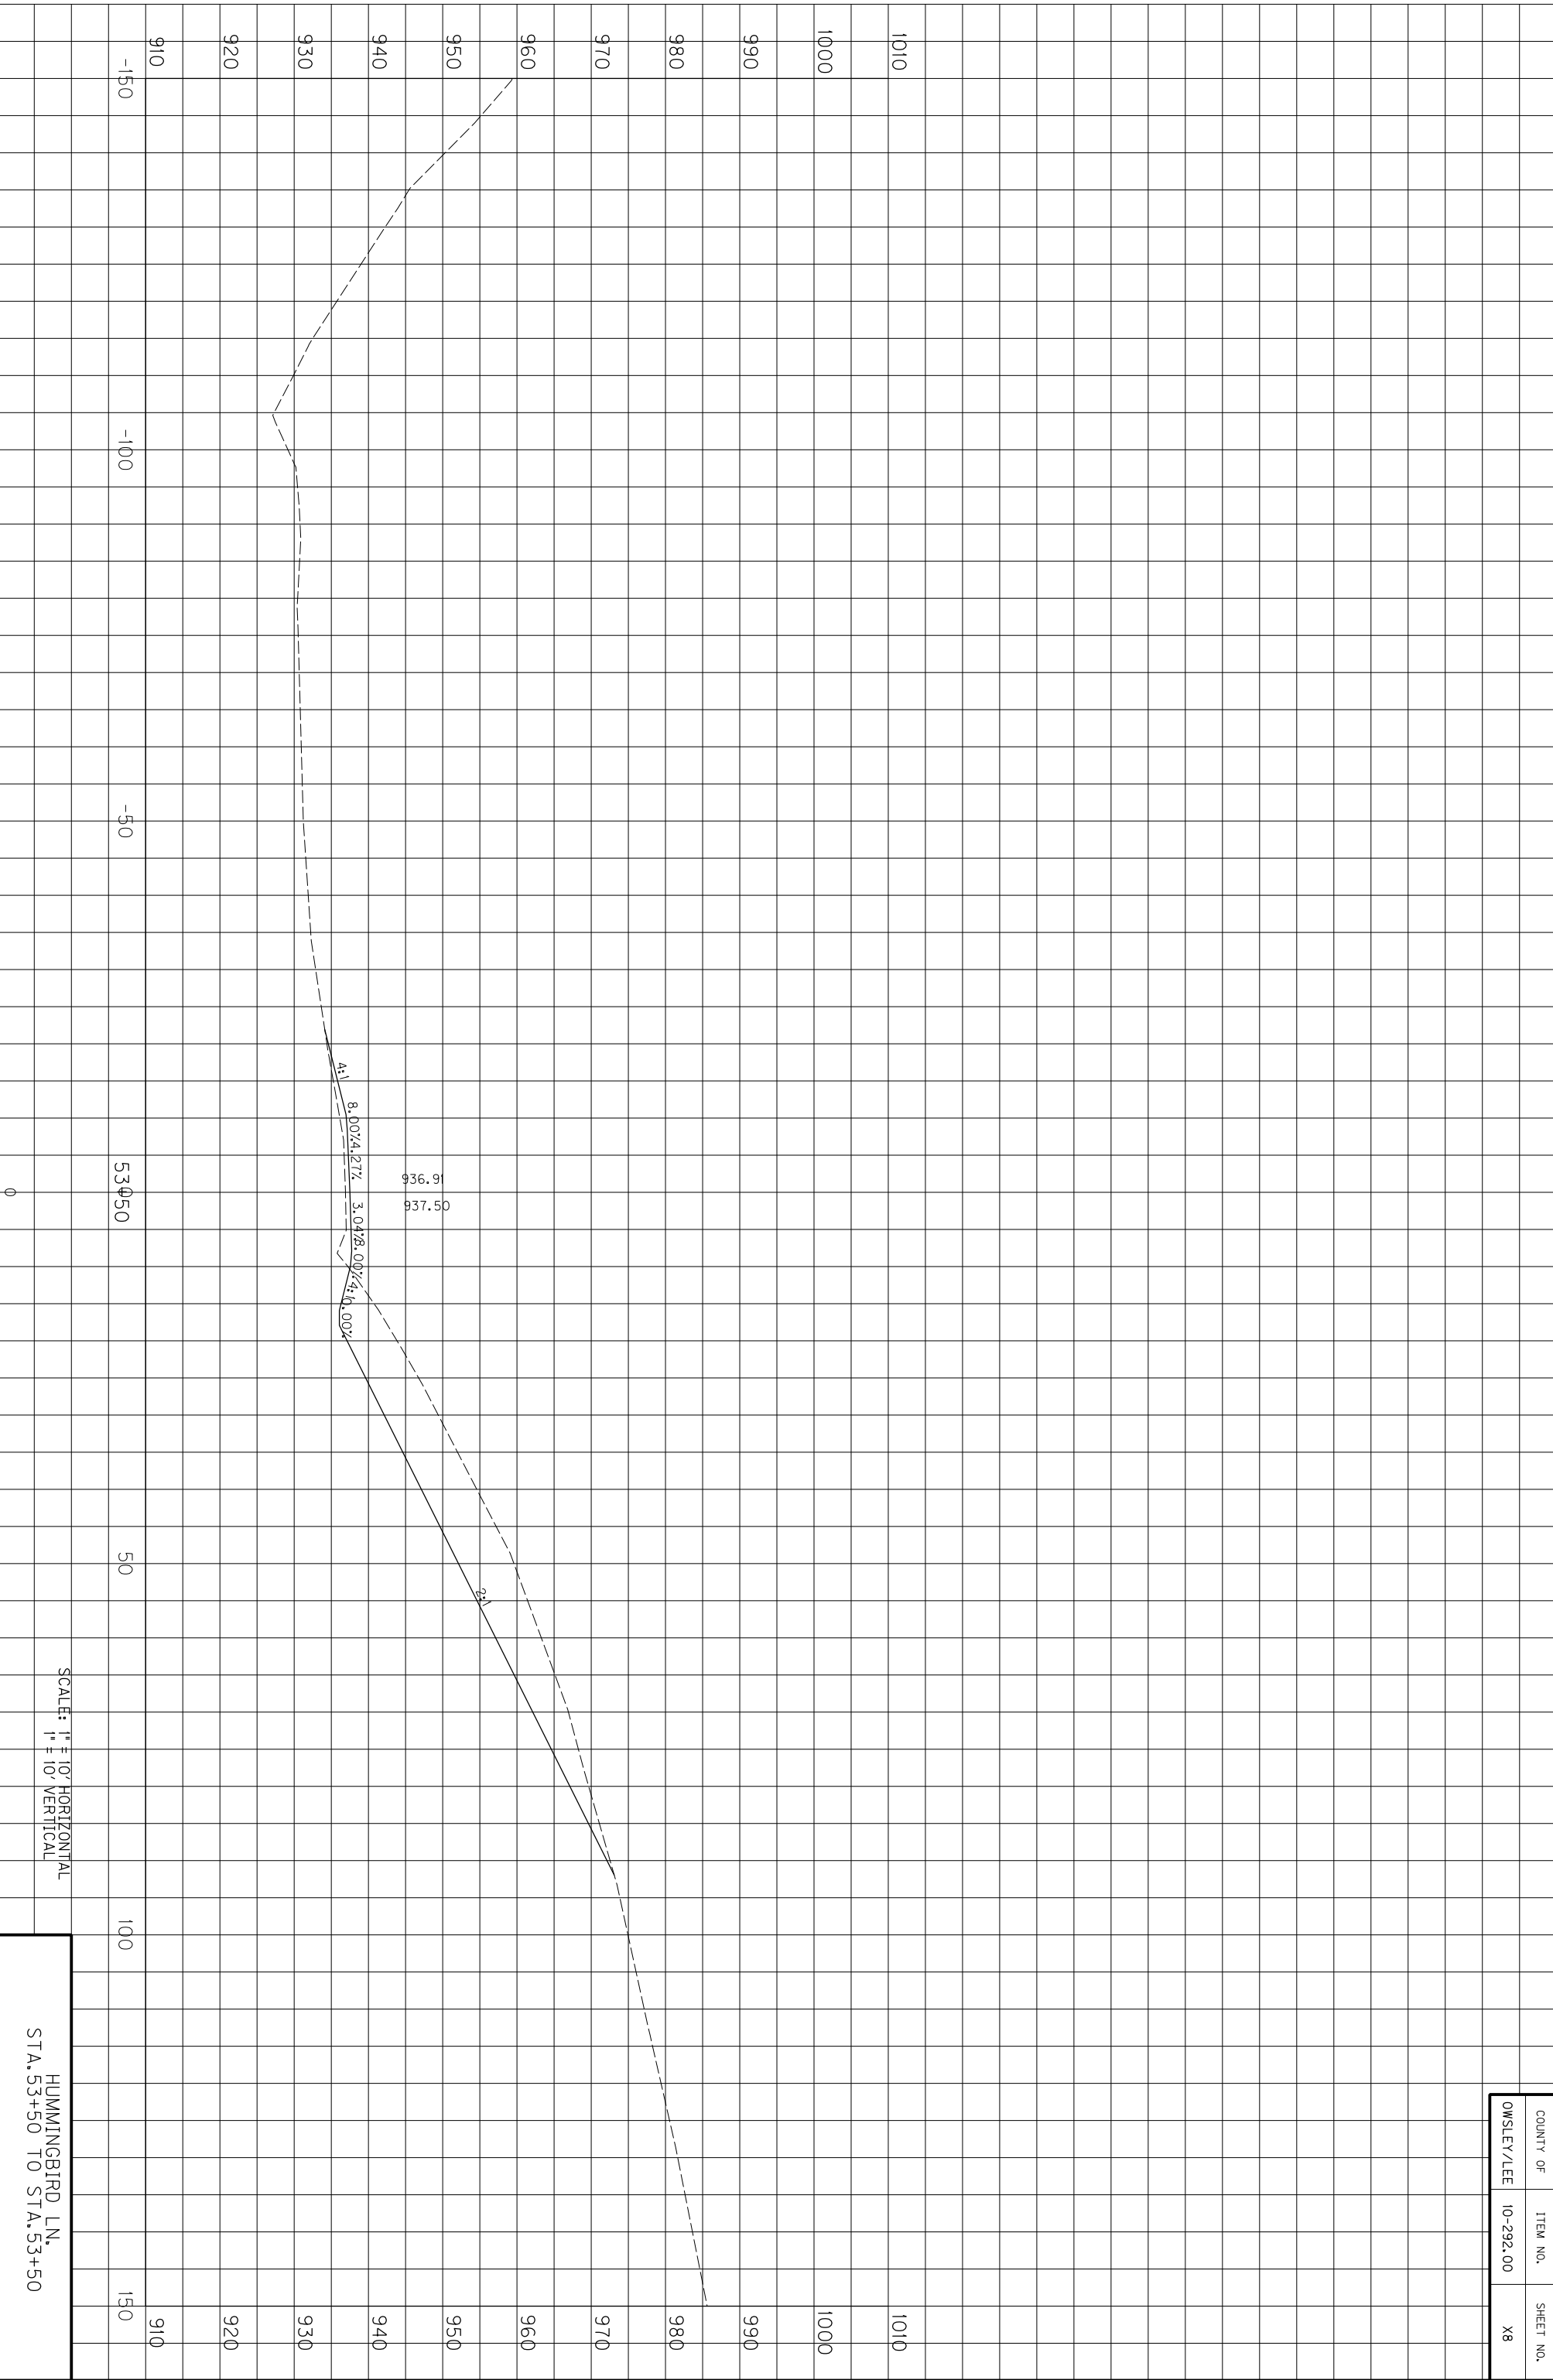

SCALE: 1" = 10' HORIZONTAL
1" = 10' VERTICAL

HUMMINGBIRD LN.
STA. 53+50 TO STA. 53+50

COUNTY OF	ITEM NO.	SHEET NO.
OWSLEY/LEE	10-292.00	X8

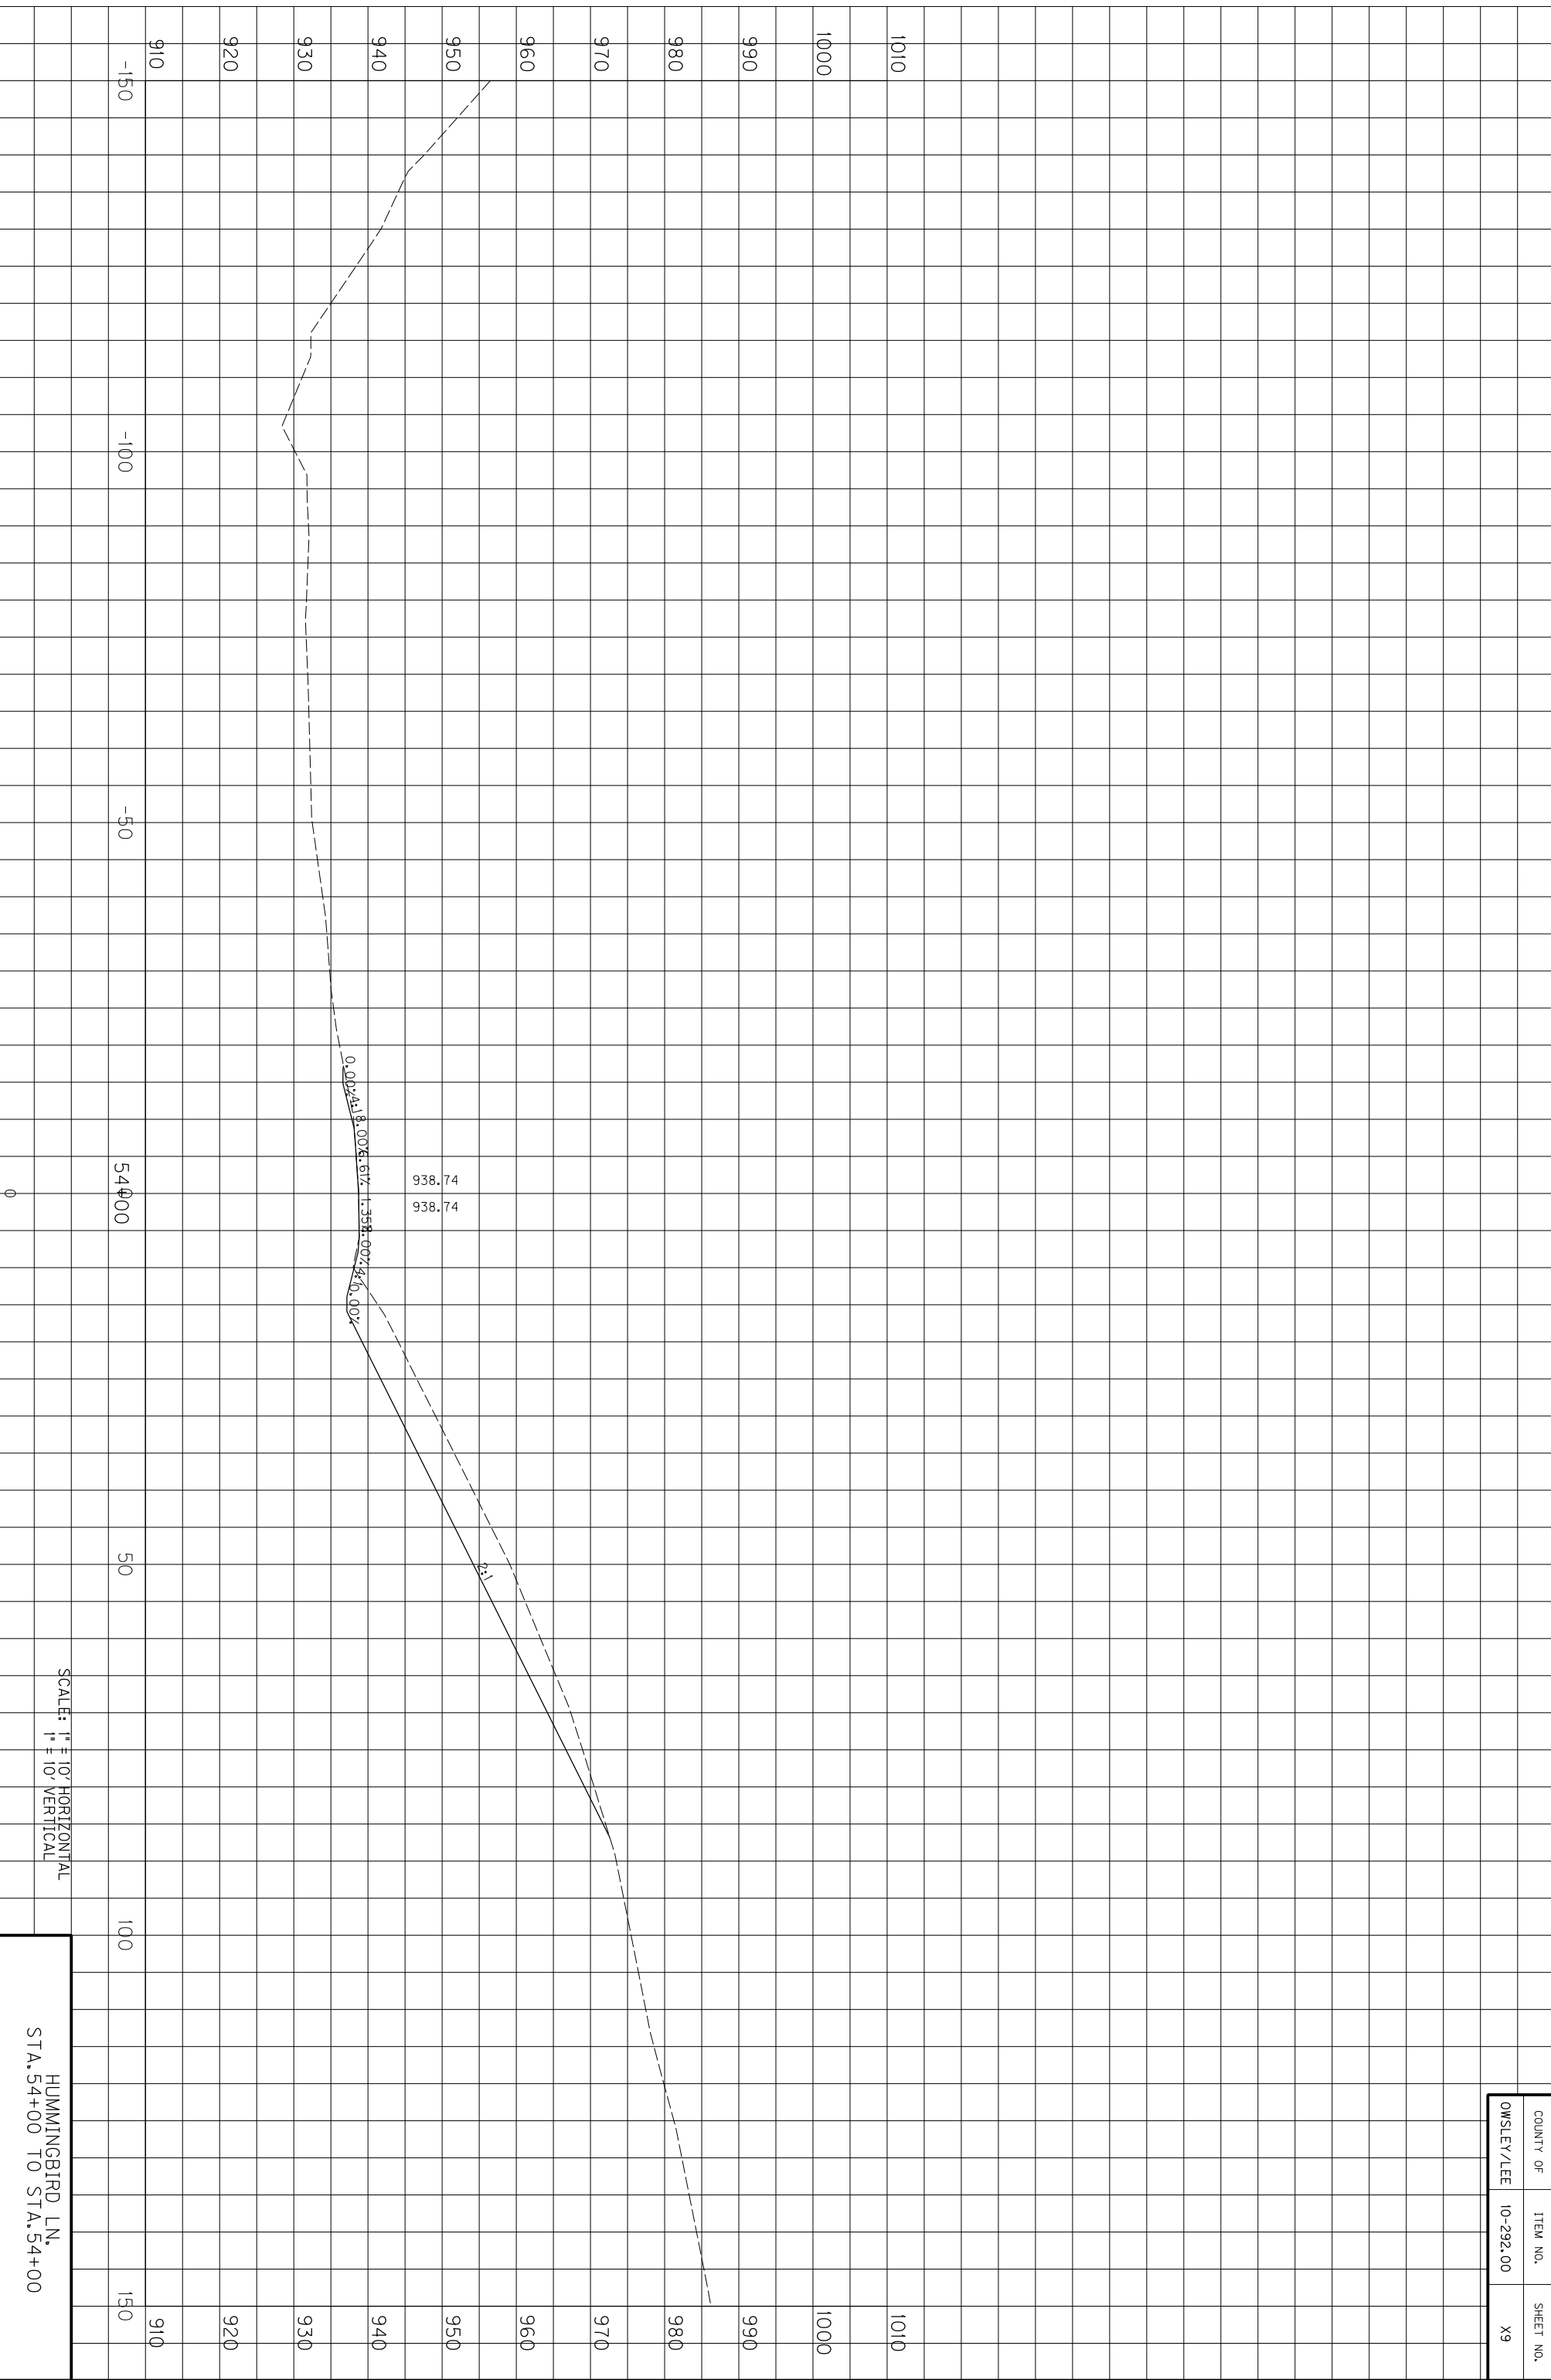

0

54+00

50

100

150

938.74

938.74


2.1

0.00%
4.1%
3.00%
6.61%
1.33%
3.00%
4.00%
0.00%

SCALE: 1" = 10' HORIZONTAL
1" = 10' VERTICAL

HUMMINGBIRD LN.
STA. 54+00 TO STA. 54+00


COUNTY OF	ITEM NO.	SHEET NO.
OWSLEY/LEE	10-292.00	X9

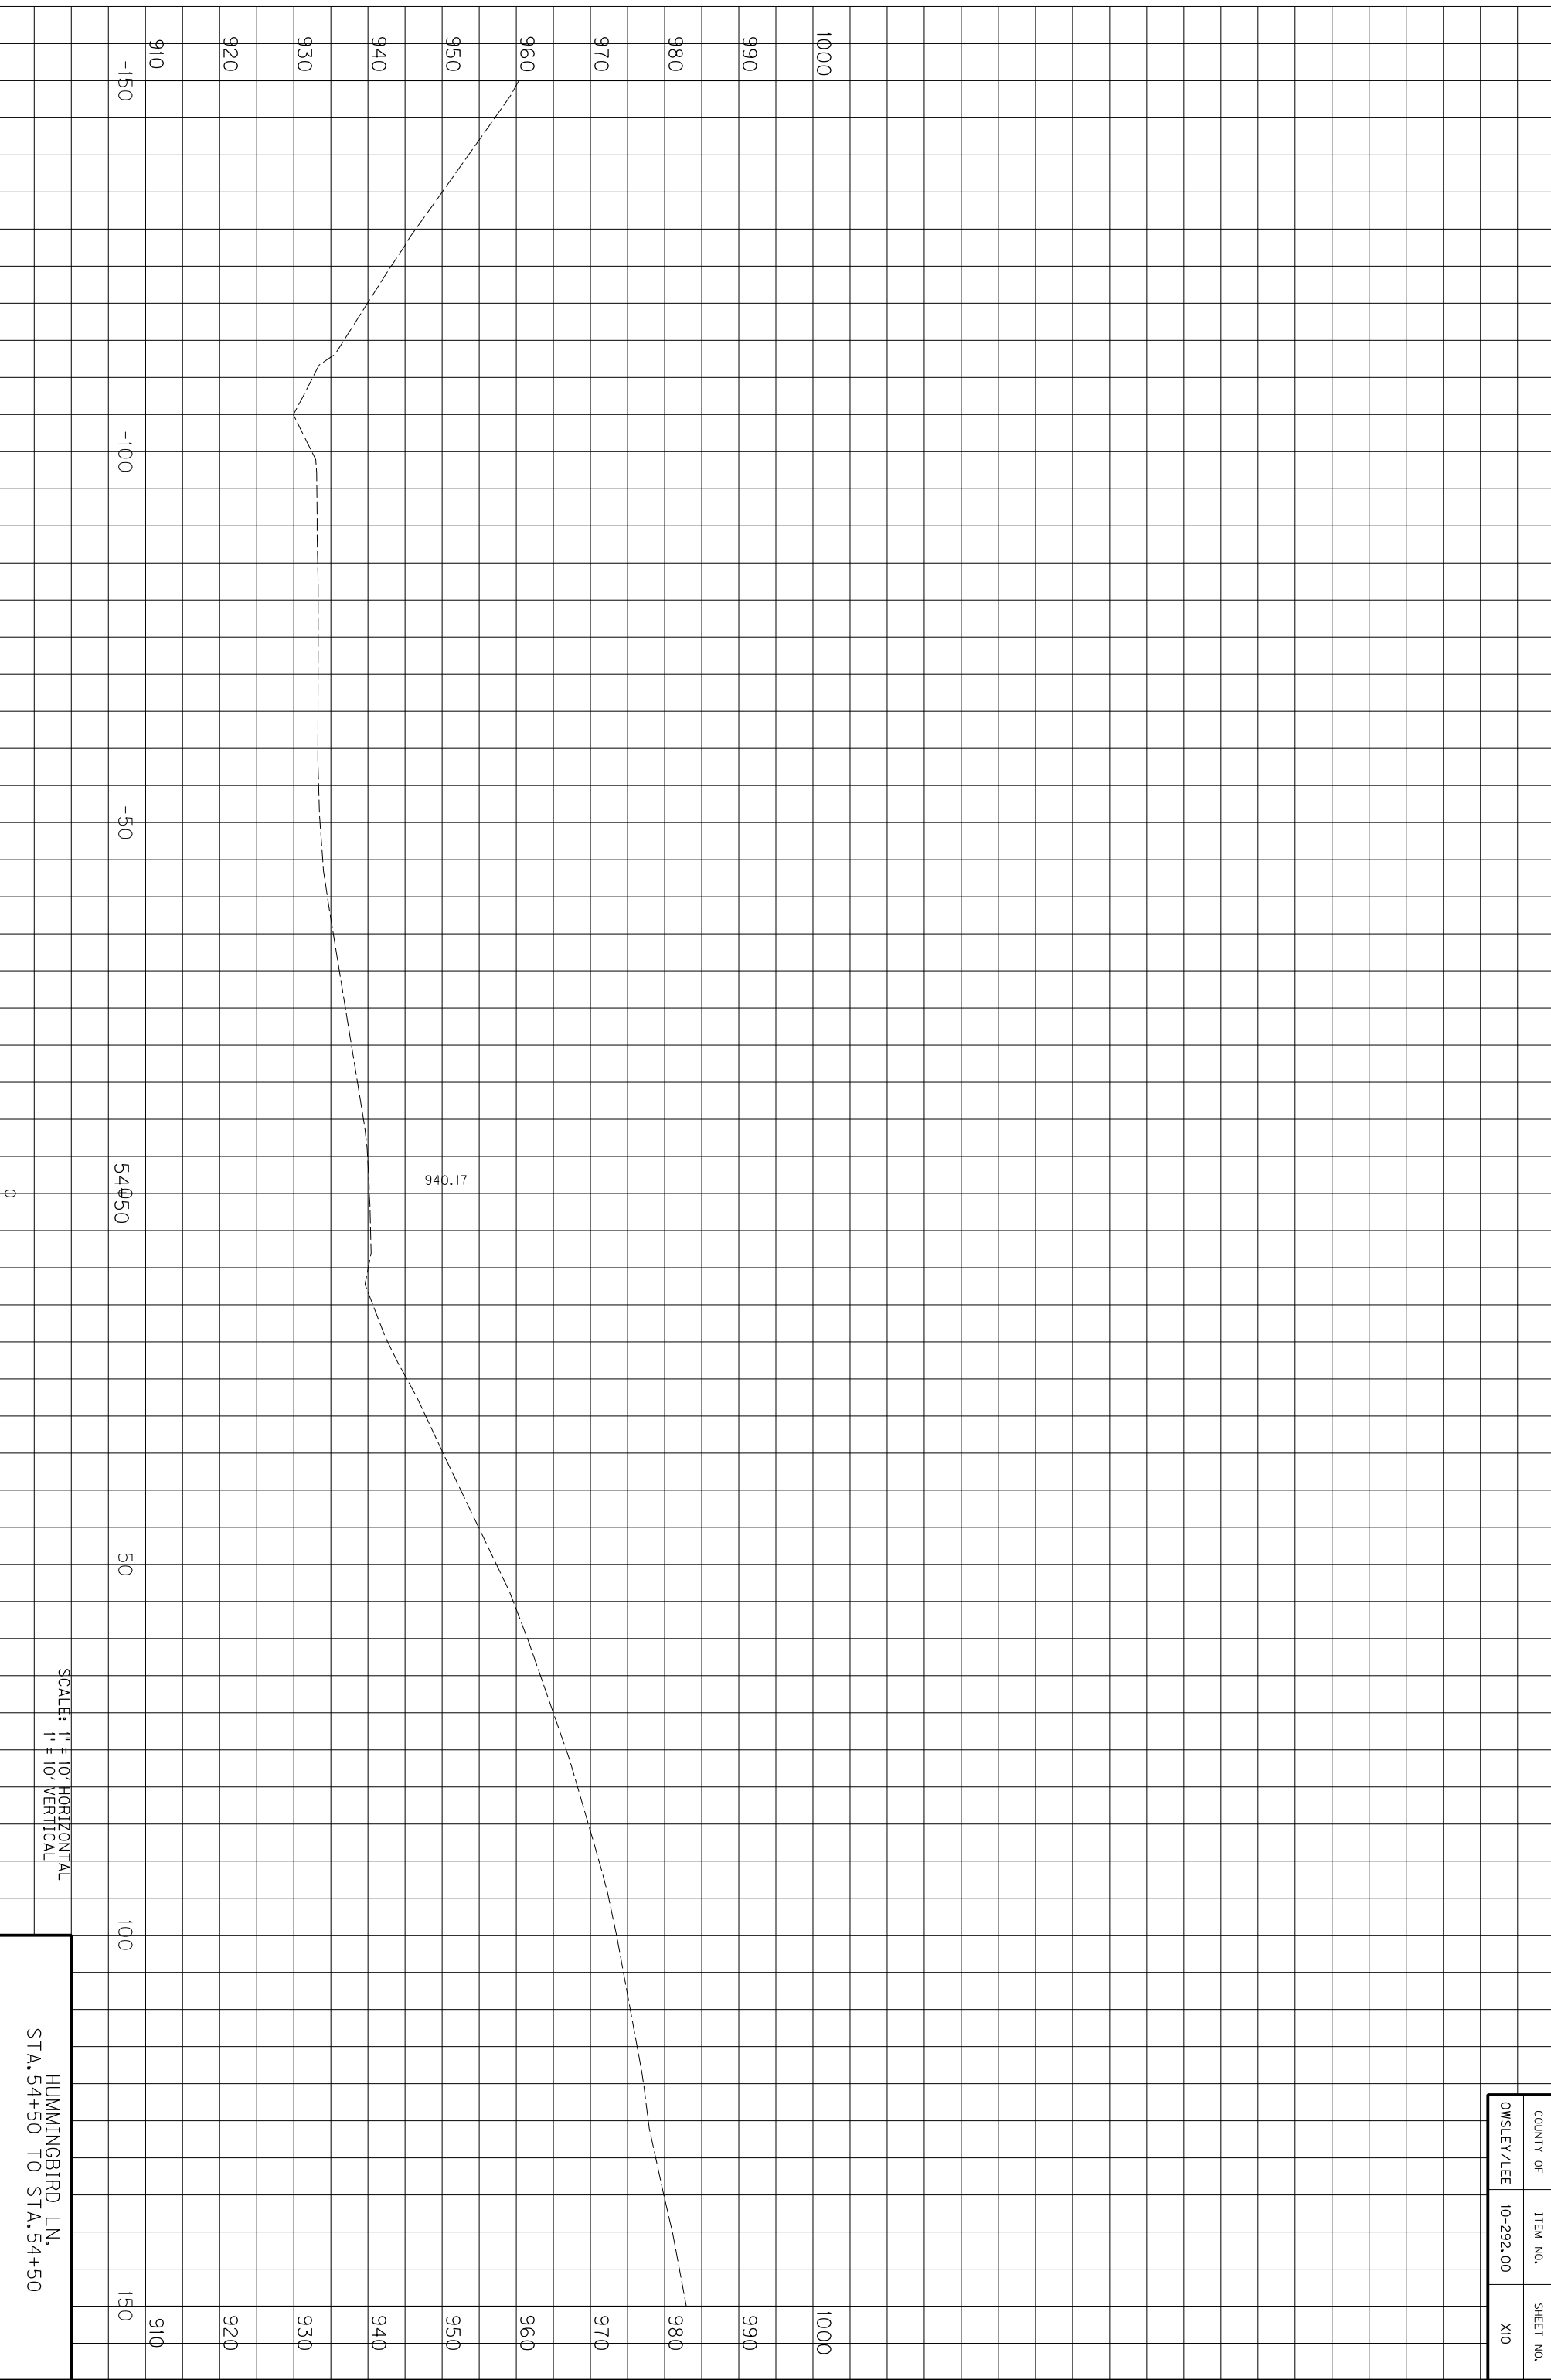

SCALE: 1" = 10' HORIZONTAL
1" = 10' VERTICAL

HUMMINGBIRD LN.
STA. 54+50 TO STA. 54+50


COUNTY OF	ITEM NO.	SHEET NO.
OWSLEY/LEE	10-292.00	X10

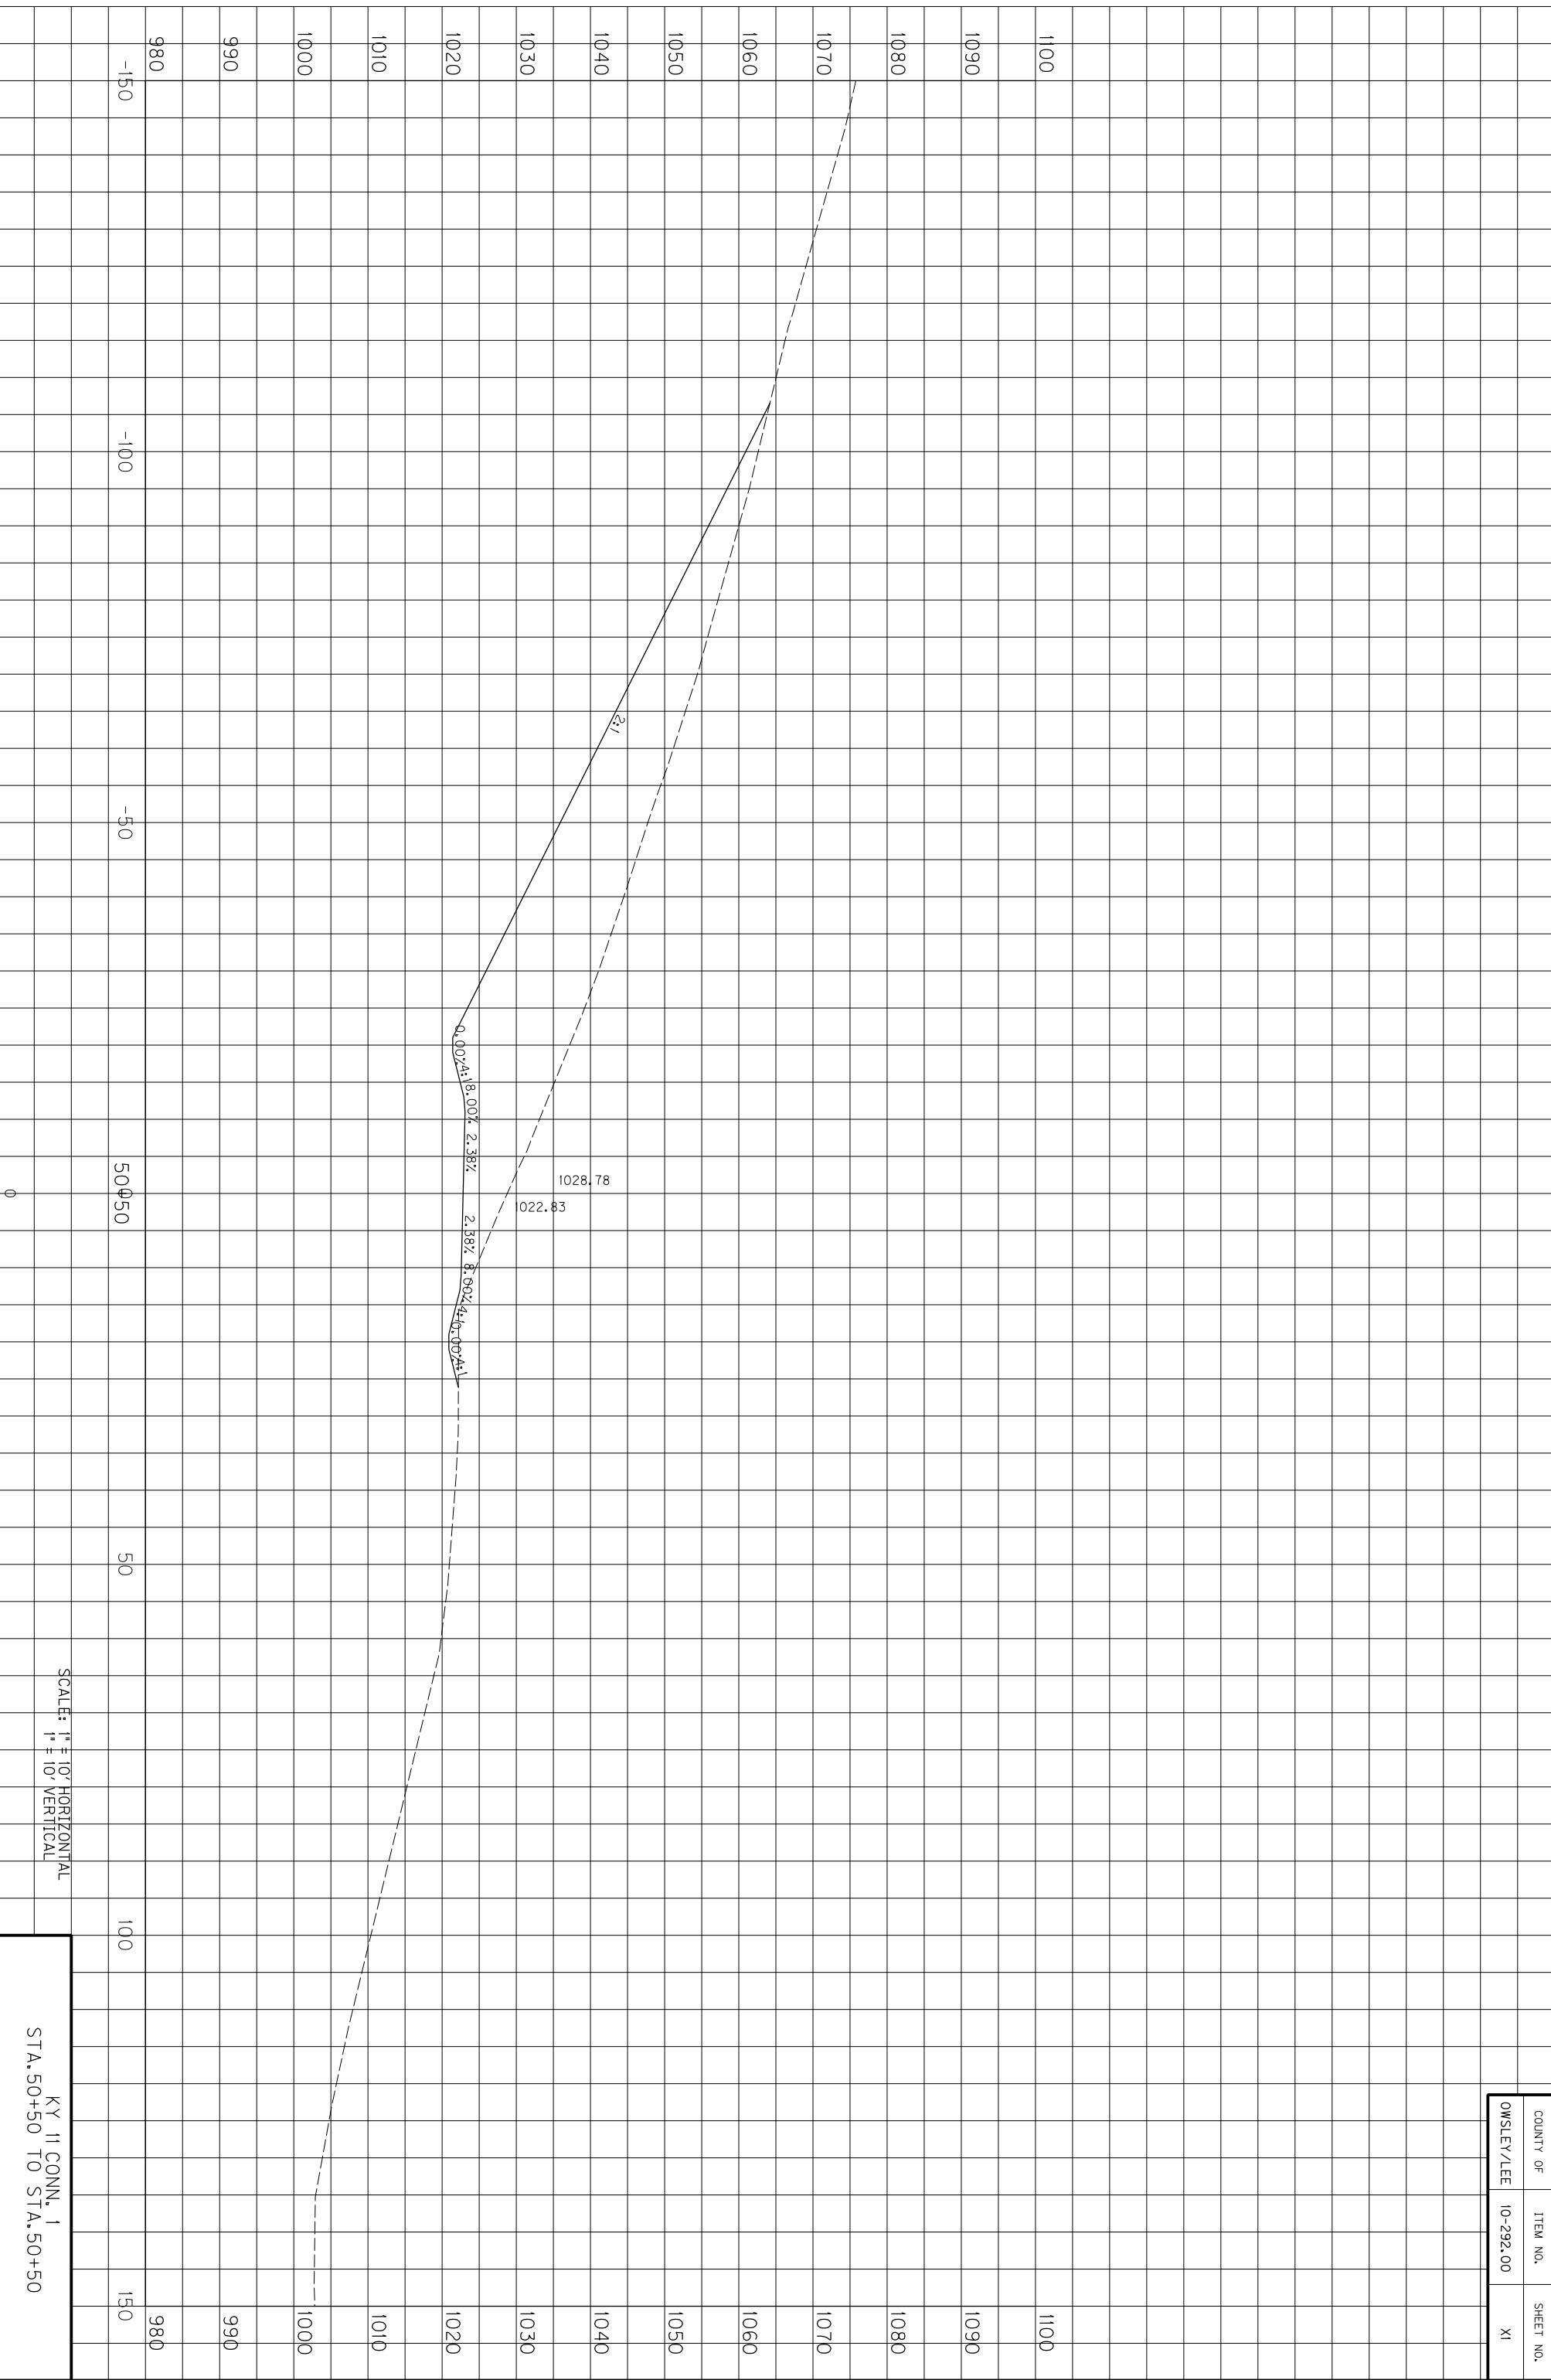

SCALE: 1" = 10' HORIZONTAL
1" = 10' VERTICAL

KY 11 CONN. 1
STA. 50+50 TO STA. 50+50


COUNTY OF	ITEM NO.	SHEET NO.
OWSLEY/LEE	10-292.00	XI

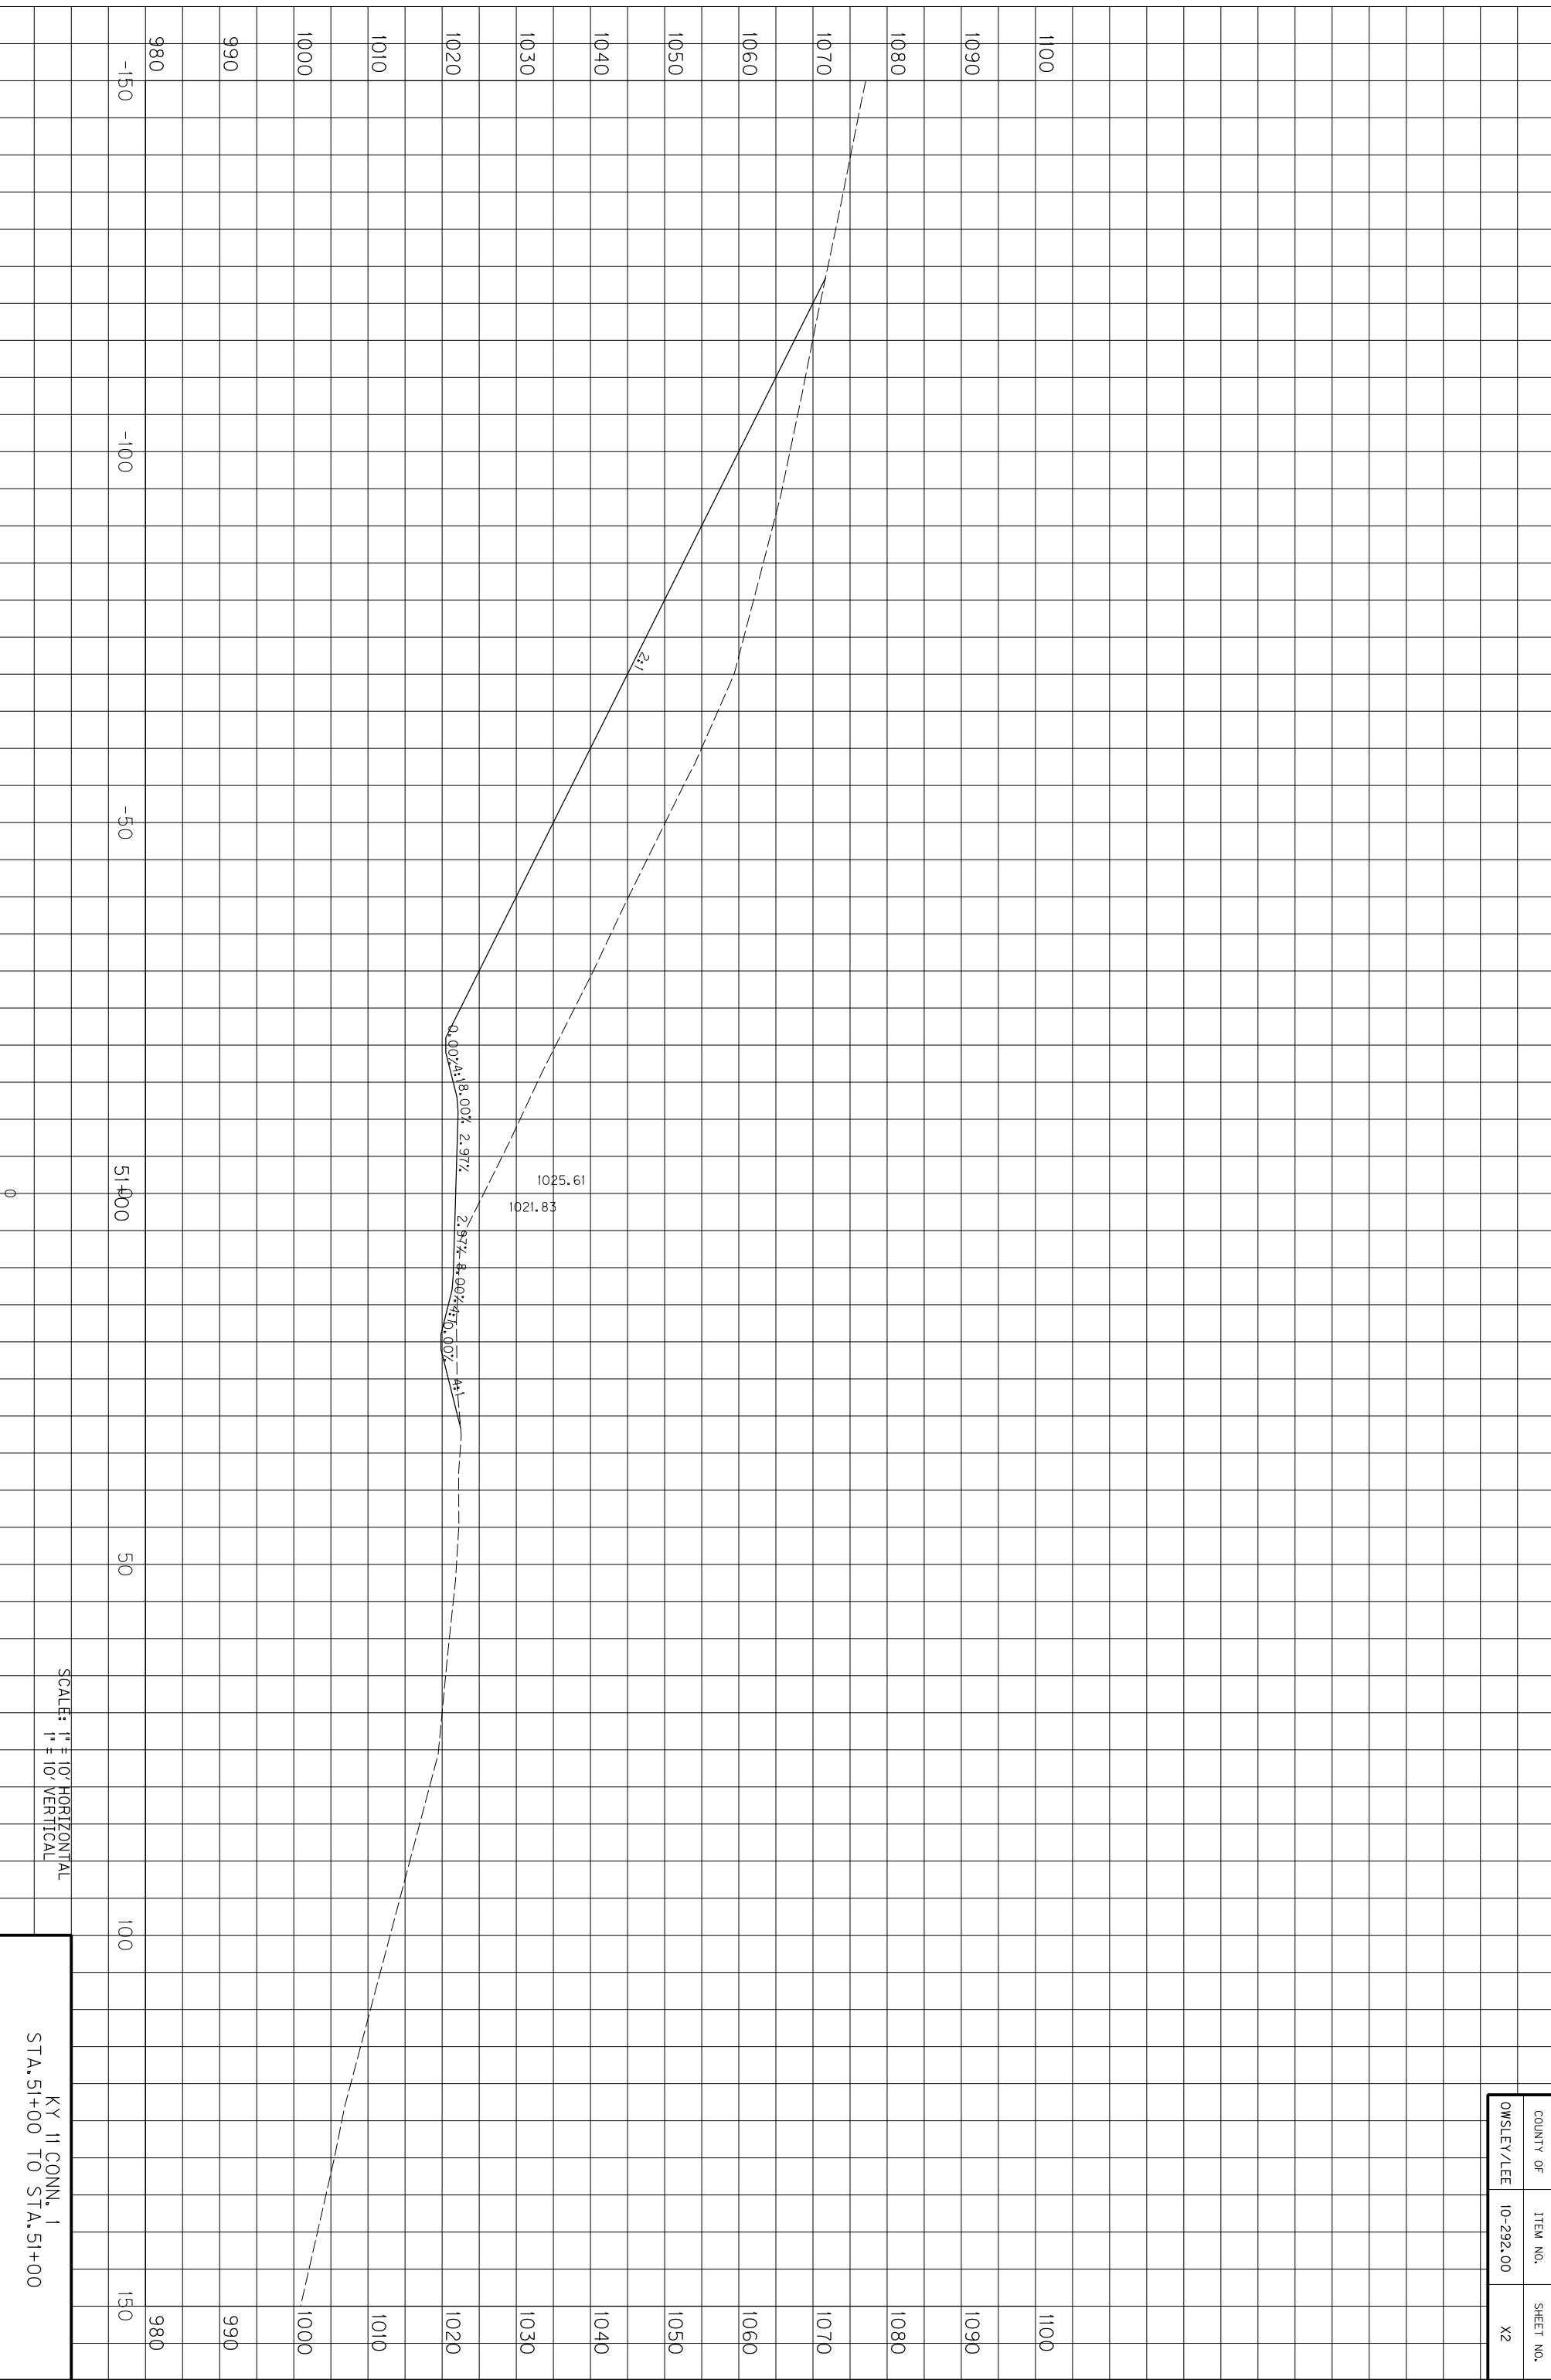

SCALE: 1" = 10' HORIZONTAL
1" = 10' VERTICAL

KY 11 CONN. 1
STA. 51+00 TO STA. 51+00


COUNTY OF	ITEM NO.	SHEET NO.
OWSLEY/LEE	10-292.00	X2

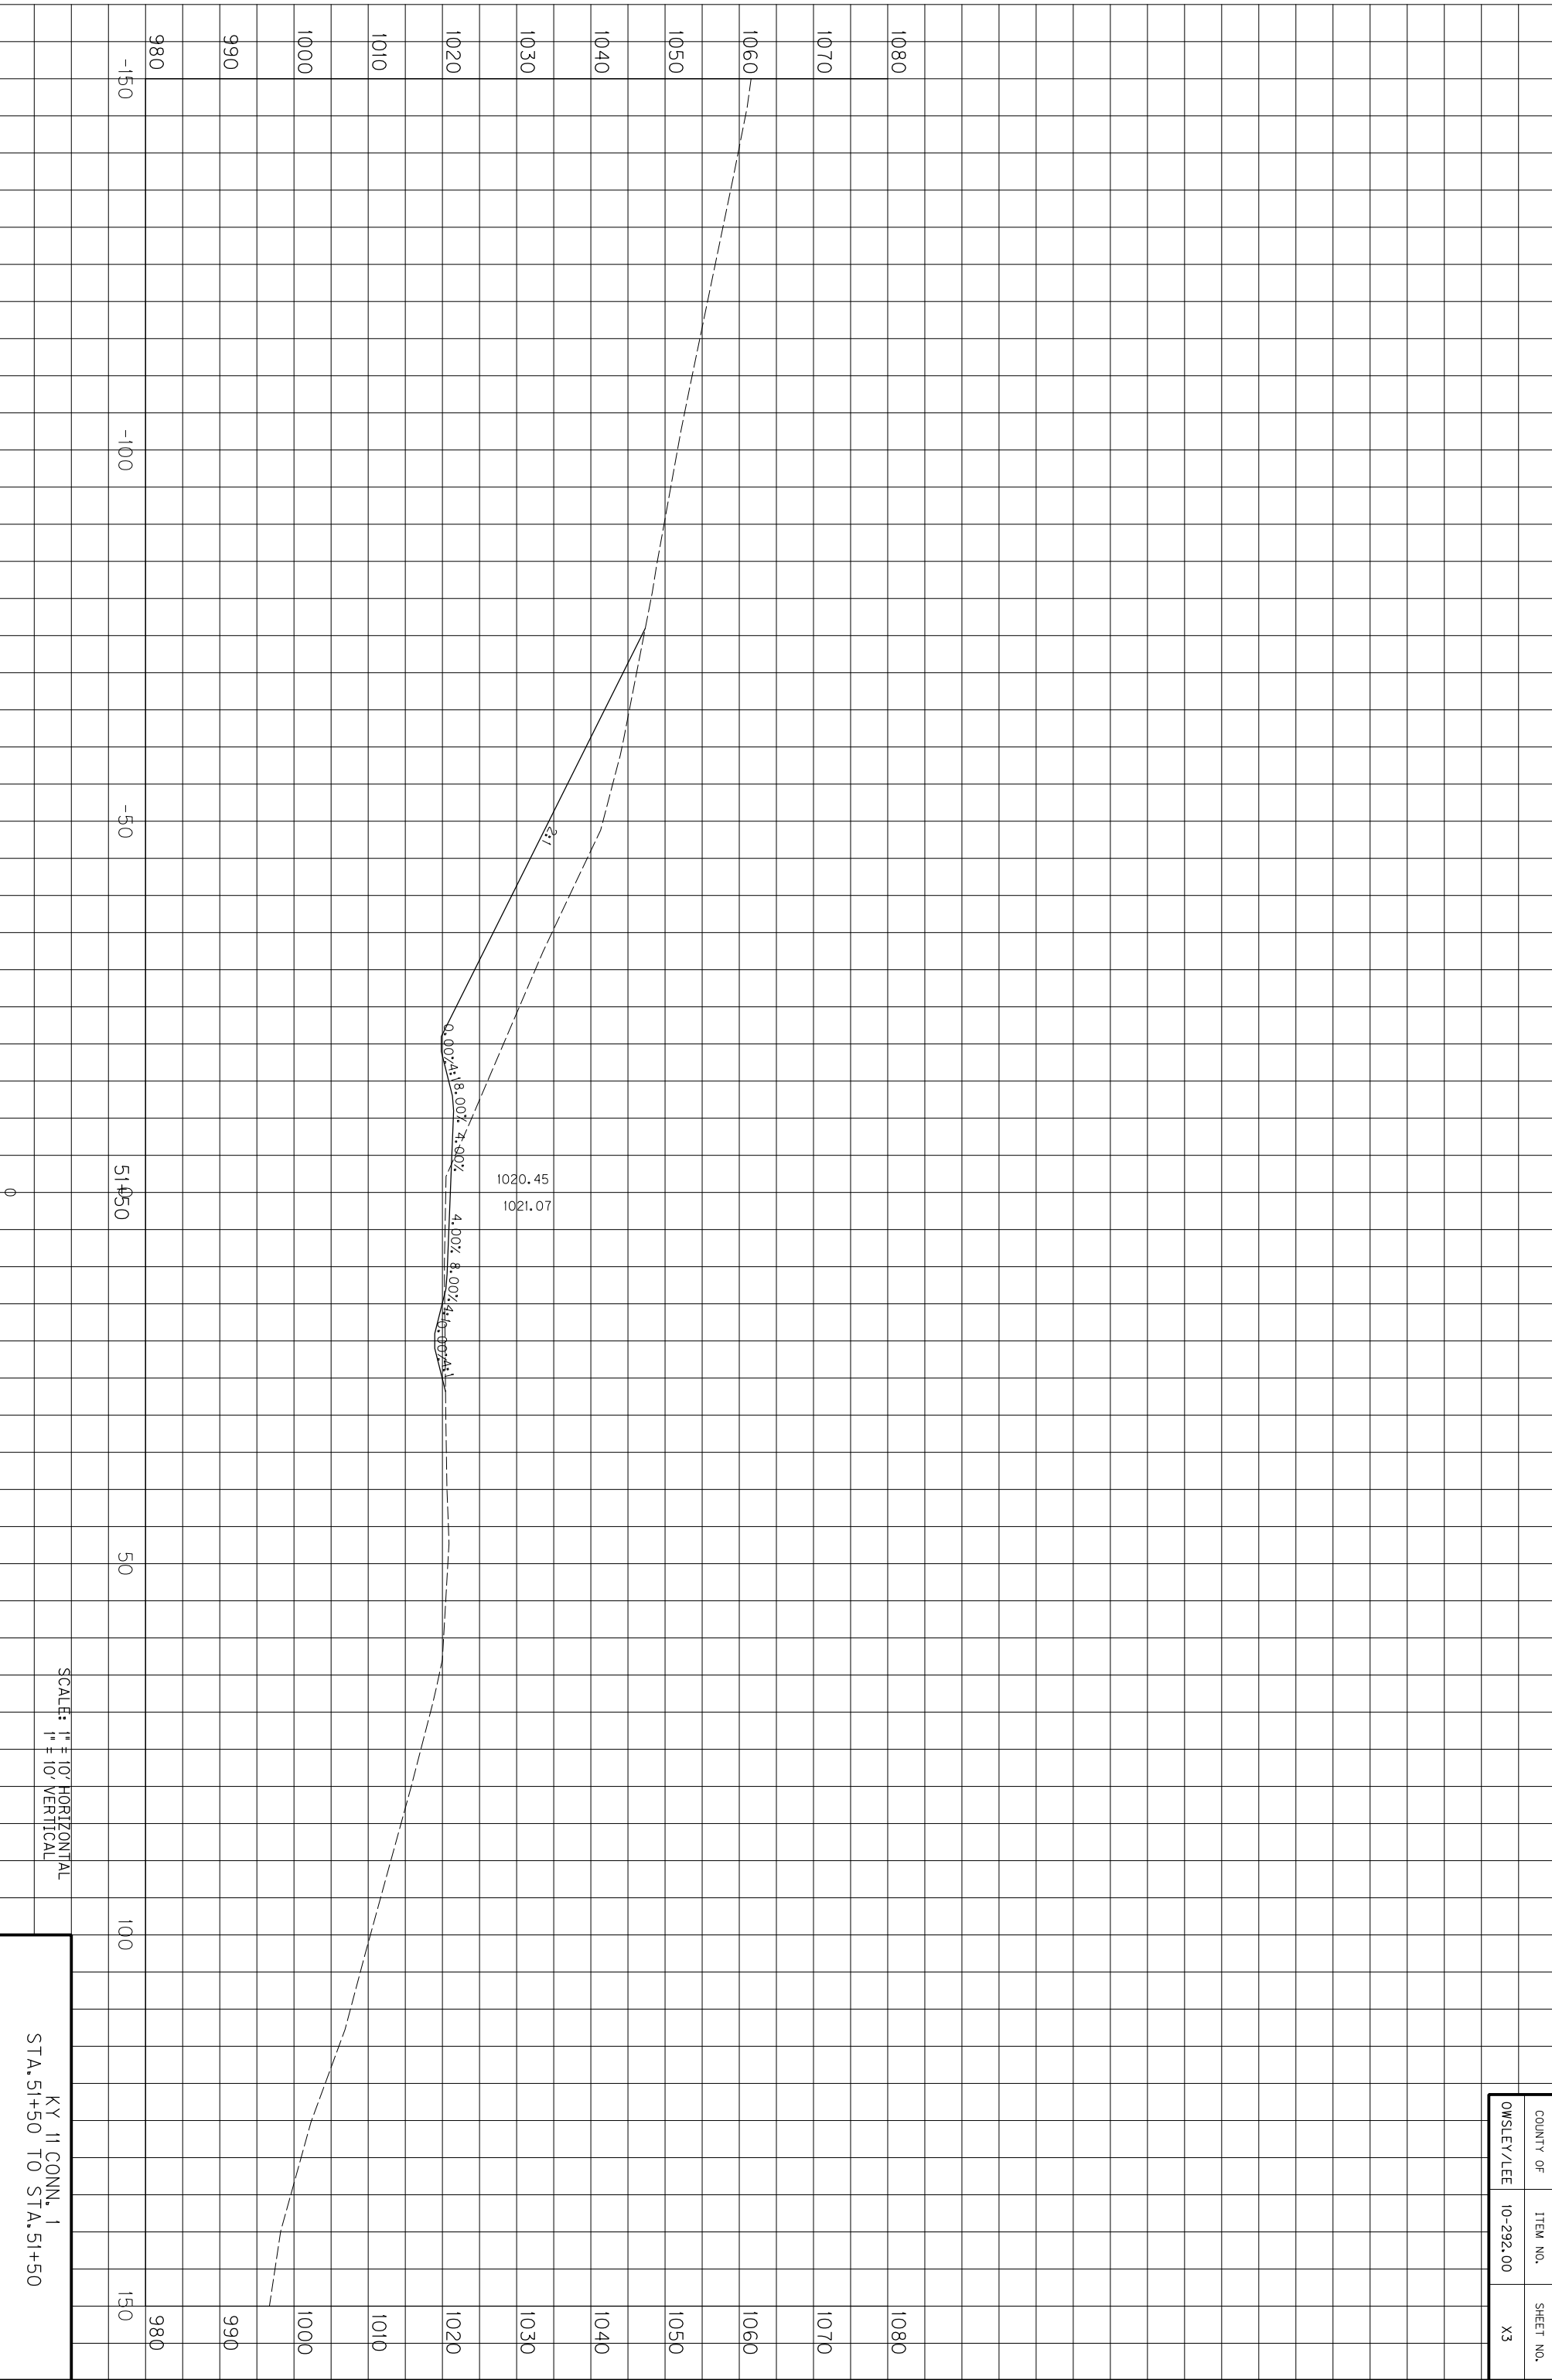

SCALE: 1" = 10' HORIZONTAL
1" = 10' VERTICAL


KY II CONN. 1
STA. 51+50 TO STA. 51+50

COUNTY OF	ITEM NO.	SHEET NO.
OWSLEY/LEE	10-292.00	X3

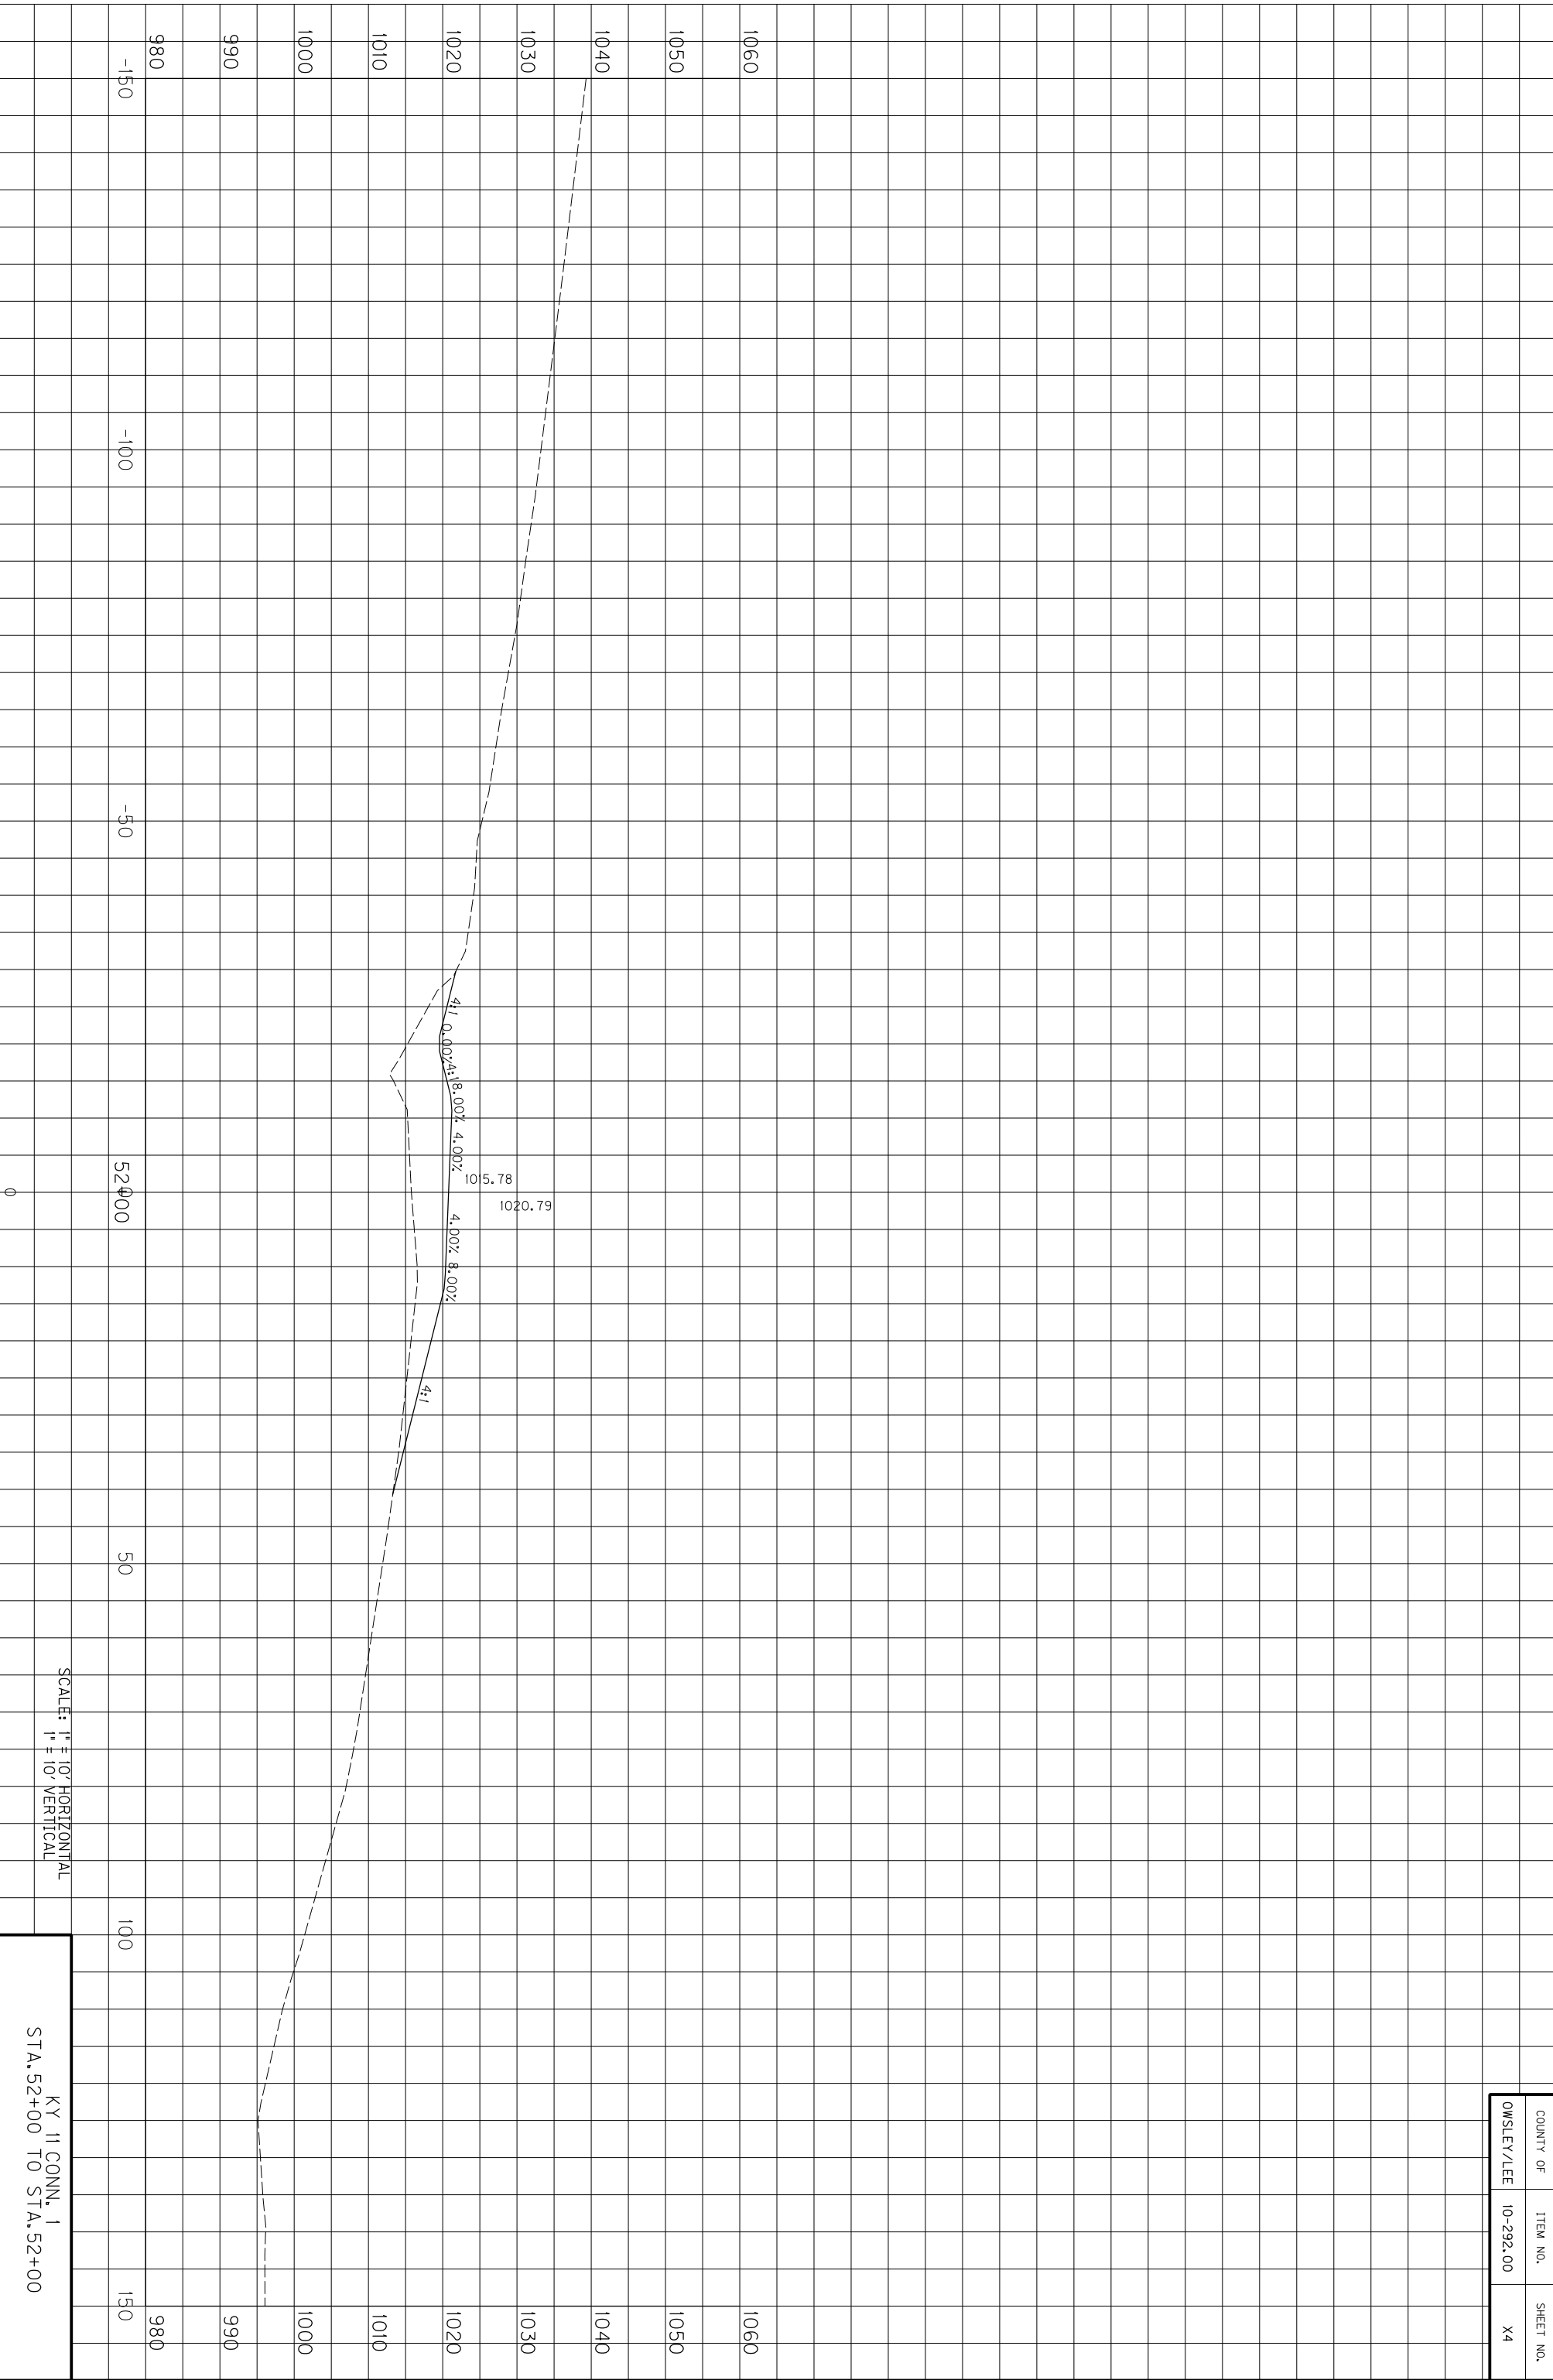

COUNTY OF	ITEM NO.	SHEET NO.
OWSLEY/LEE	10-292.00	X4


KY II CONN. 1
STA. 52+00 TO STA. 52+00

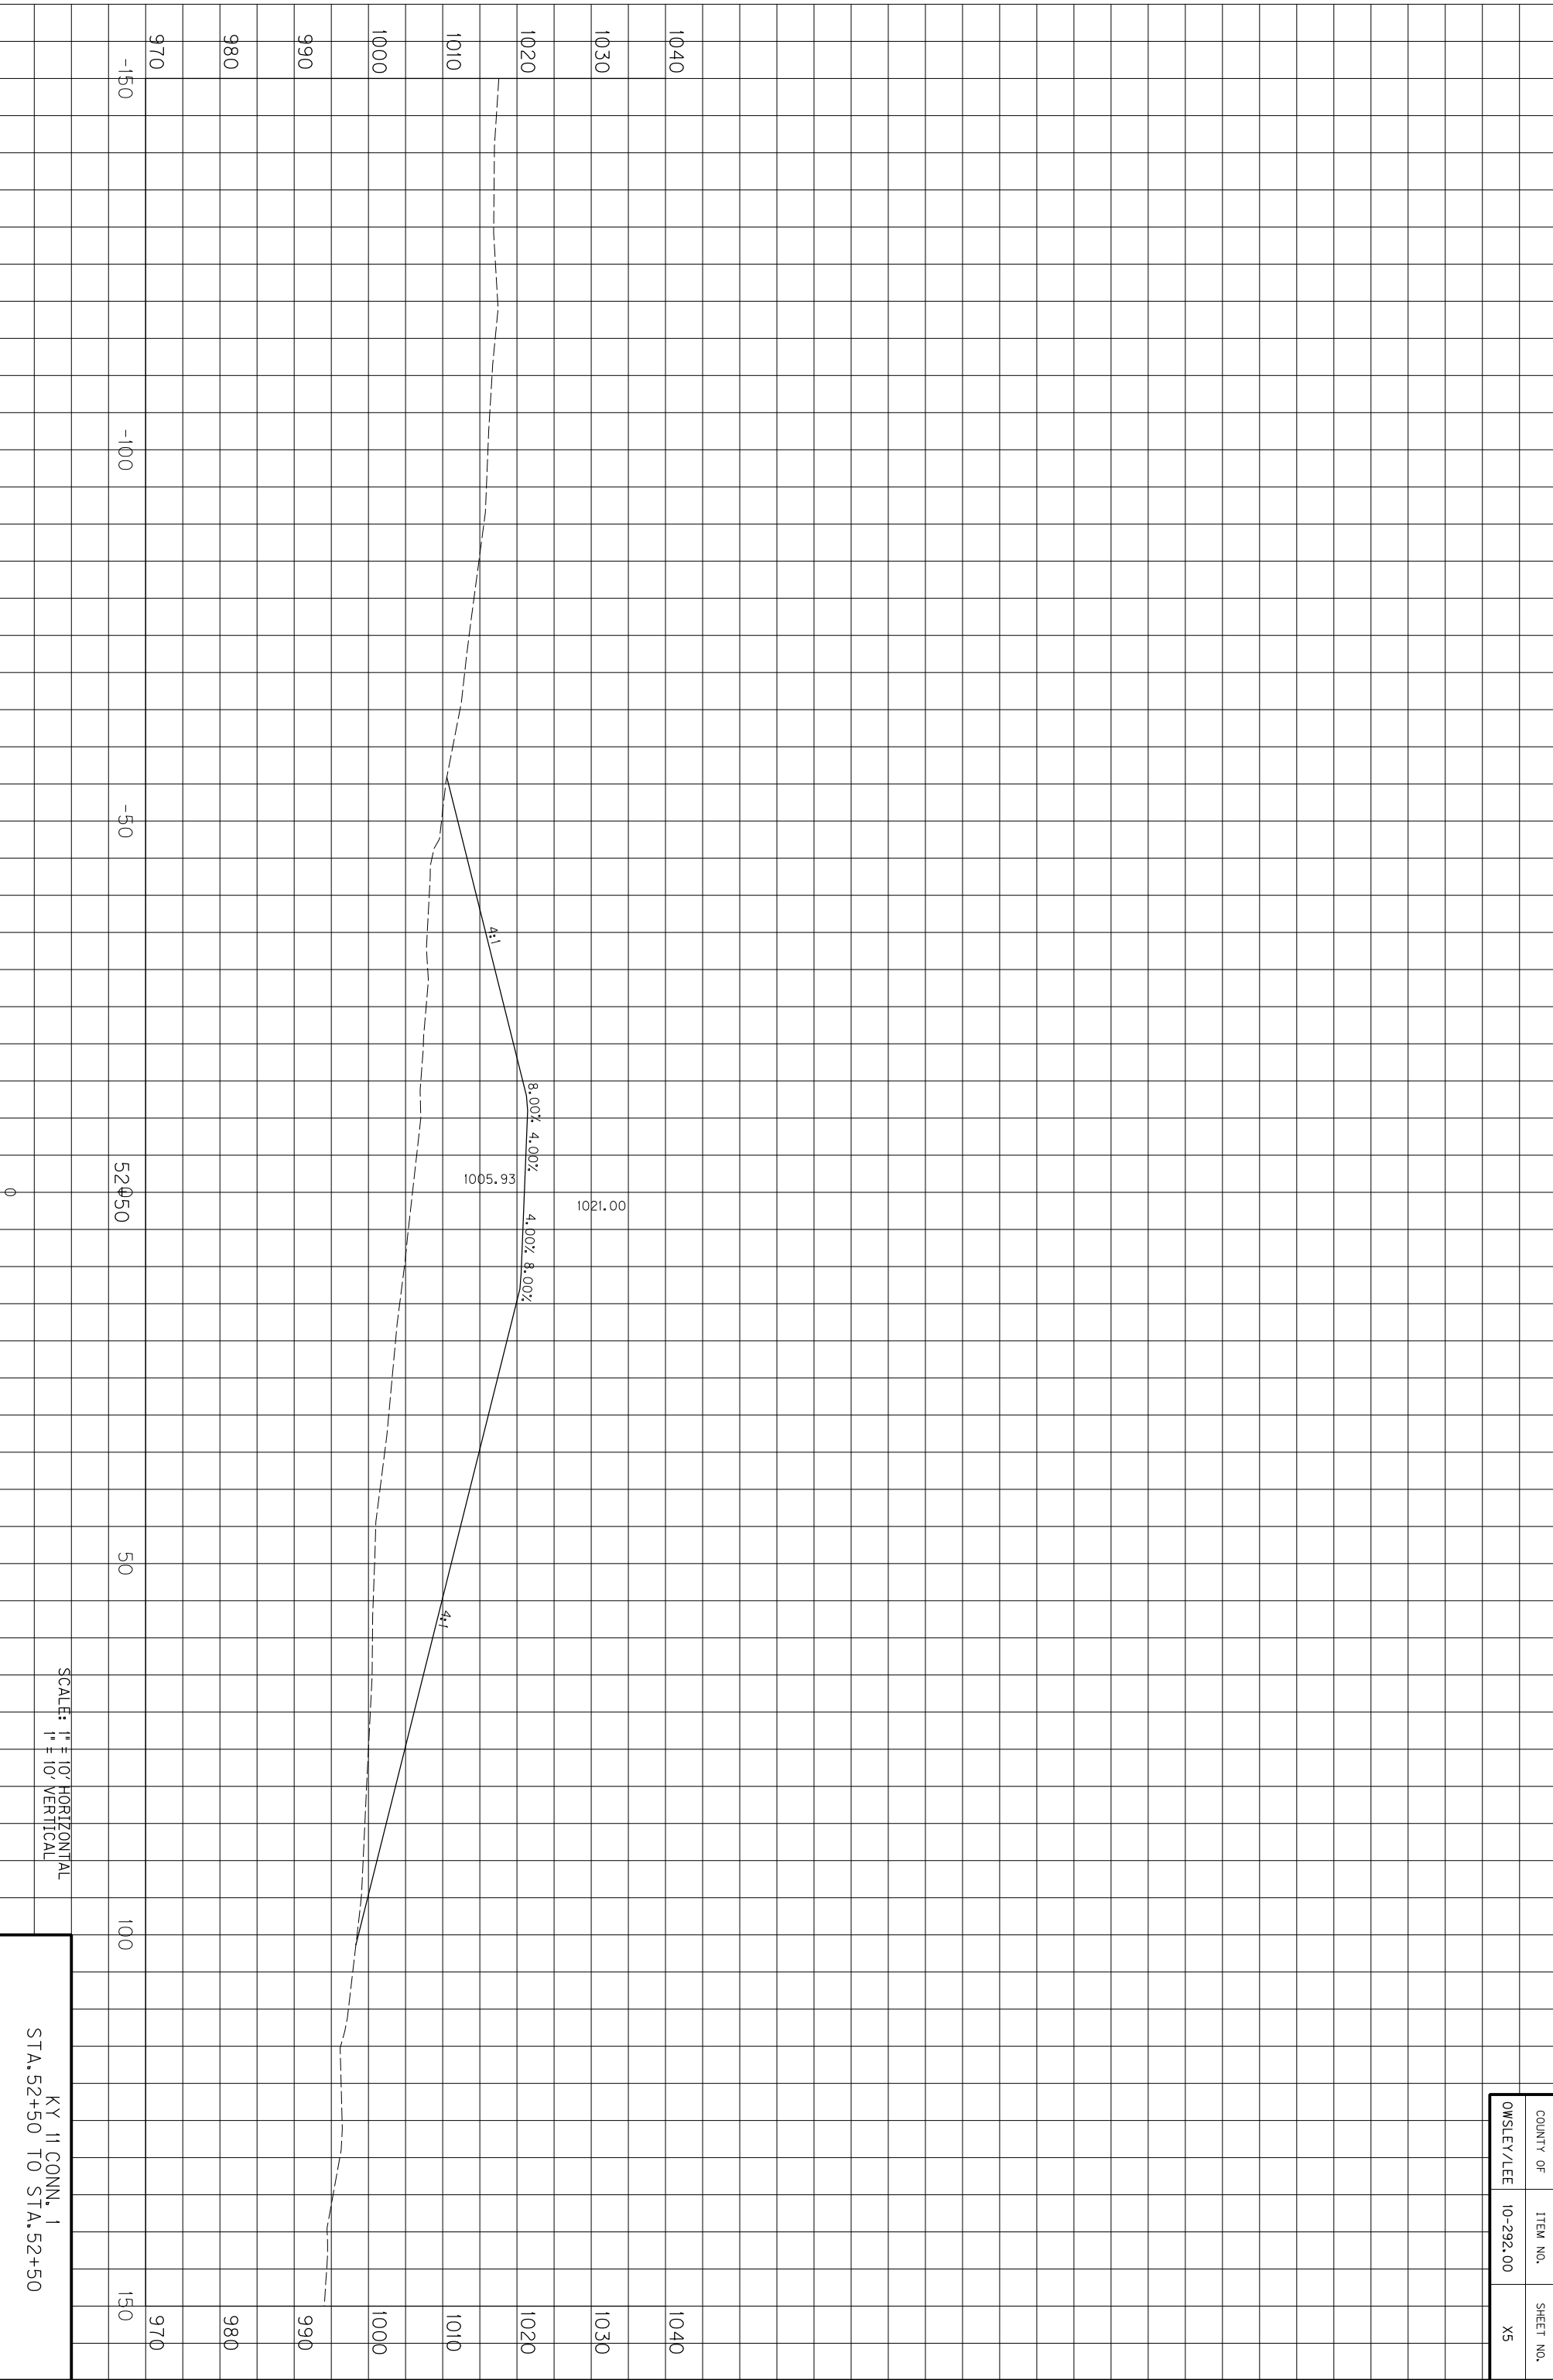

SCALE: 1" = 10' HORIZONTAL
1" = 10' VERTICAL

KY II CONN. 1
STA. 52+50 TO STA. 52+50


COUNTY OF	ITEM NO.	SHEET NO.
OWSLEY/LEE	10-292.00	X5

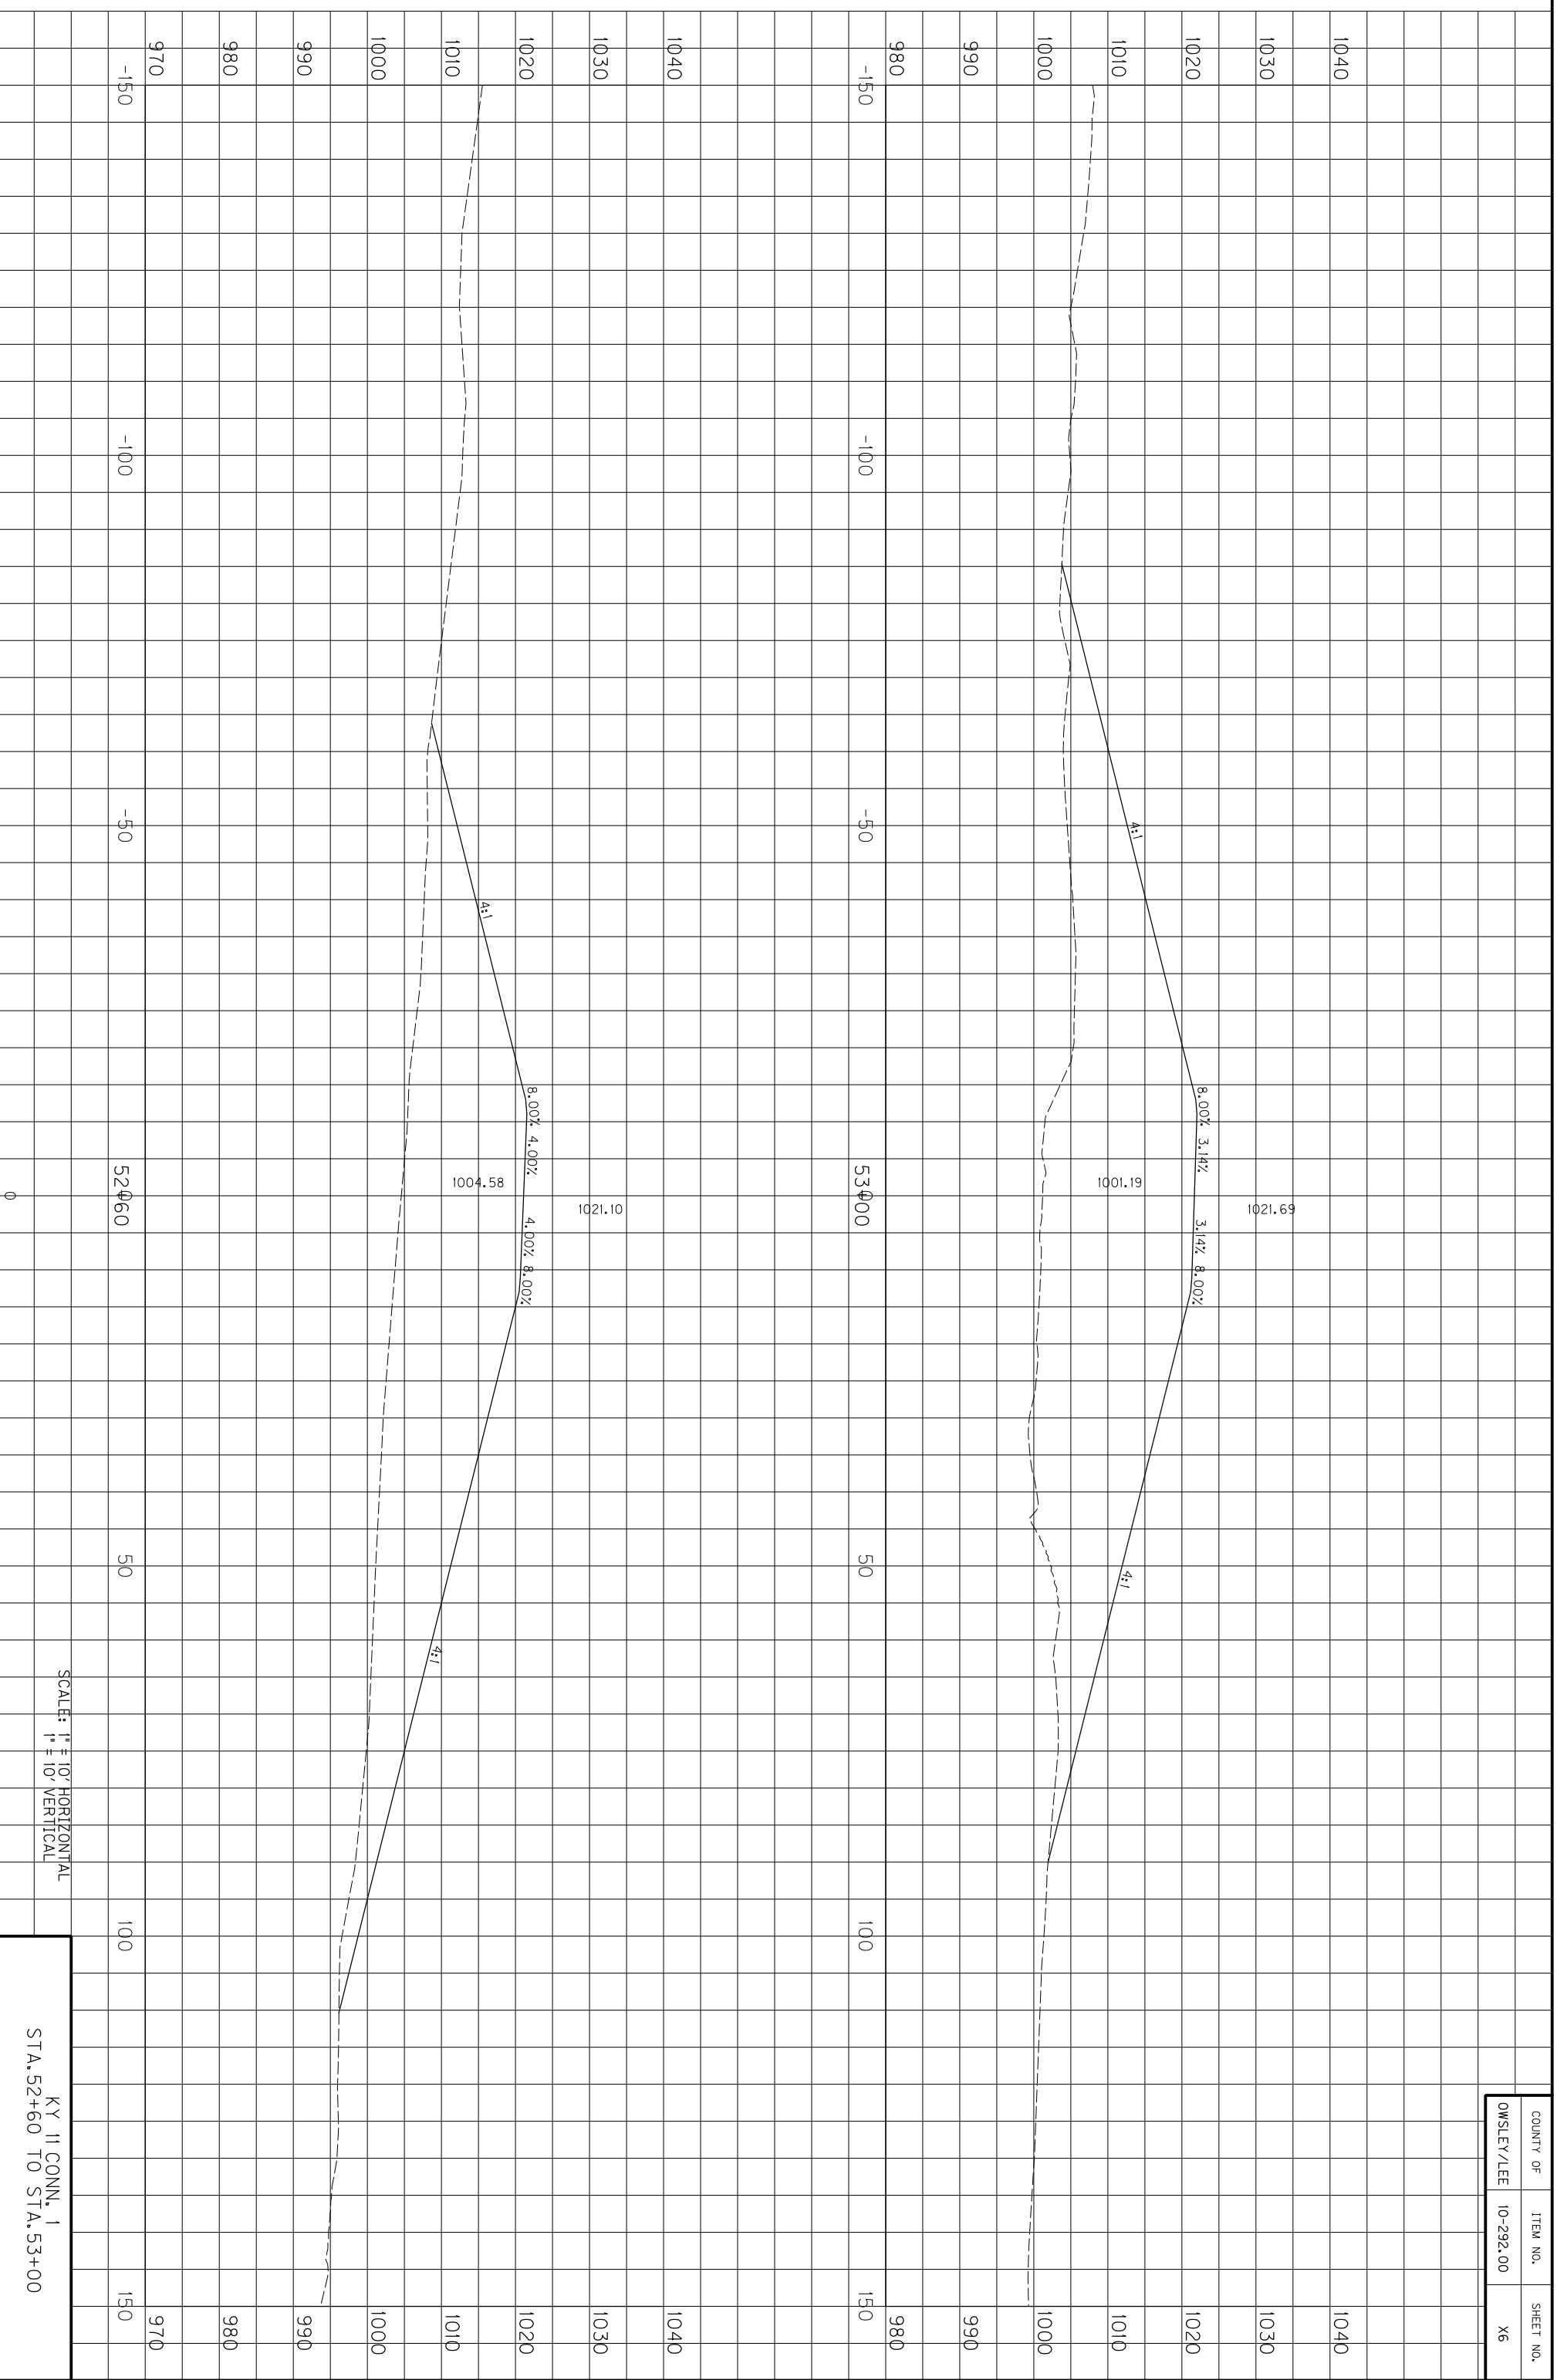

COUNTY OF	ITEM NO.	SHEET NO.
OWSLEY/LEE	10-292.00	X6

SCALE: 1" = 10' HORIZONTAL
1" = 10' VERTICAL


KY 11 CONN. 1
STA. 52+60 TO STA. 53+00

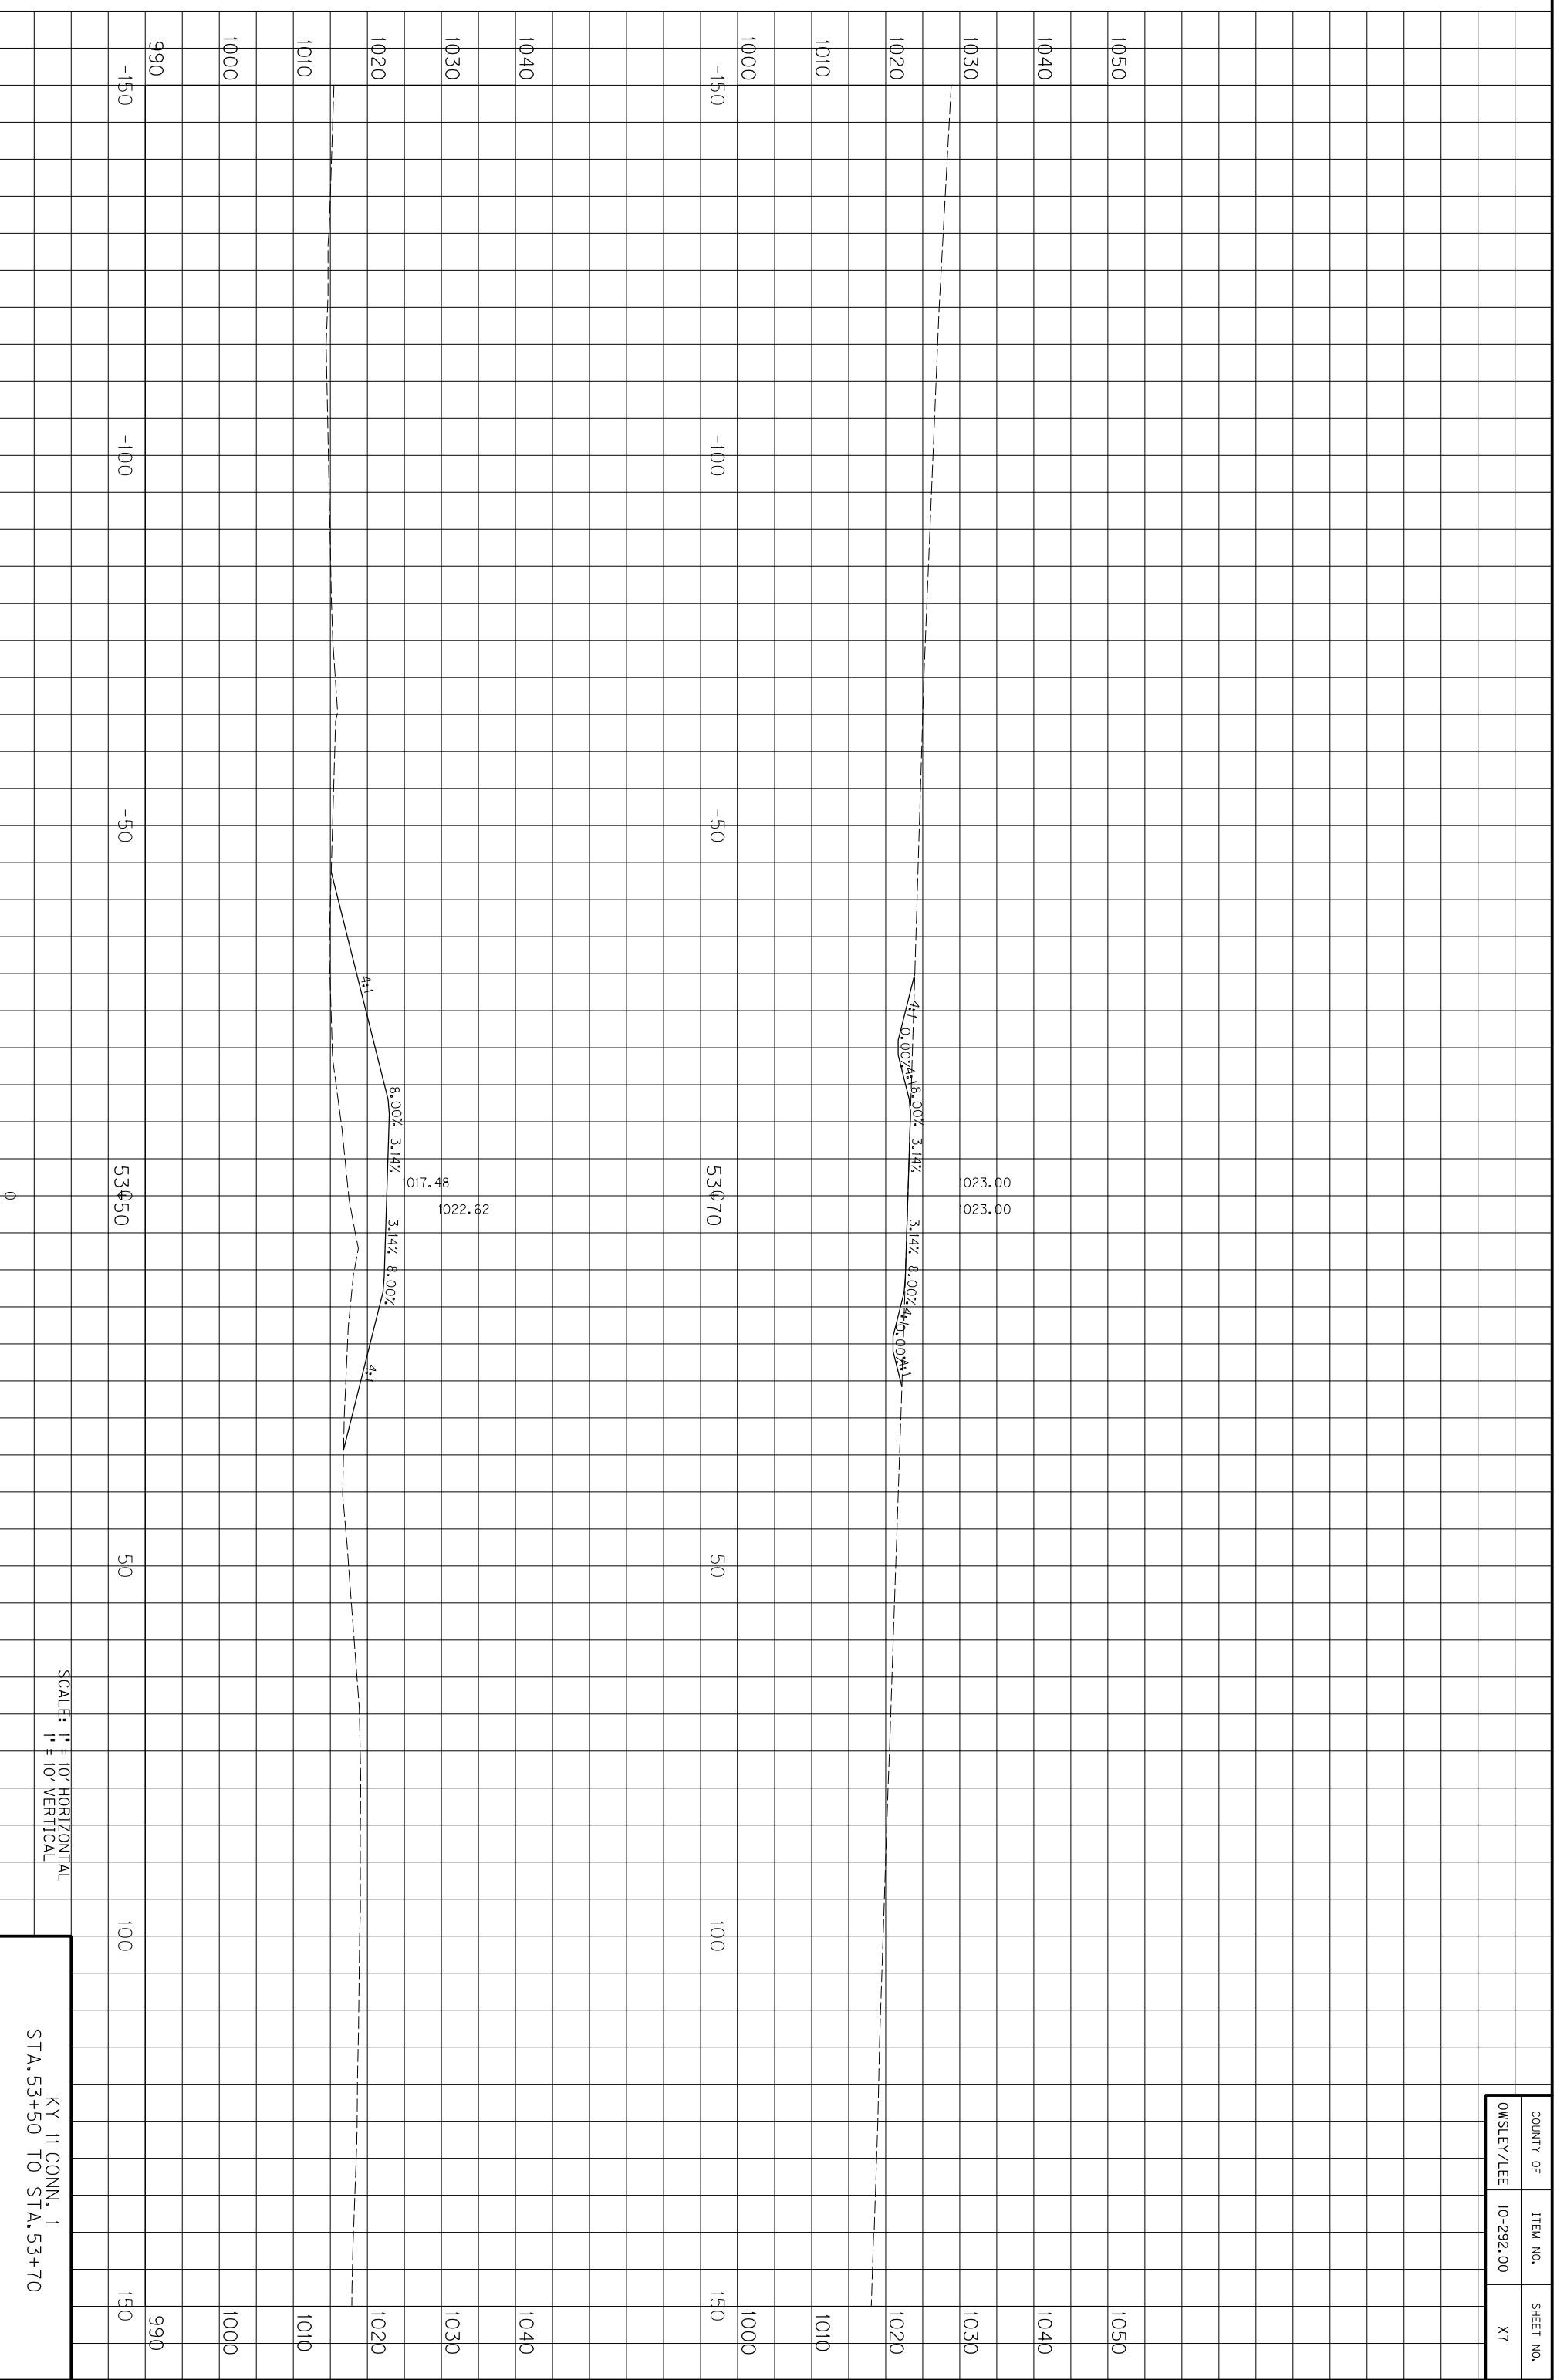

SCALE: 1" = 10' HORIZONTAL
1" = 10' VERTICAL

KY II CONN. 1
STA. 53+50 TO STA. 53+70


COUNTY OF	ITEM NO.	SHEET NO.
OWSLEY/LEE	10-292.00	X7

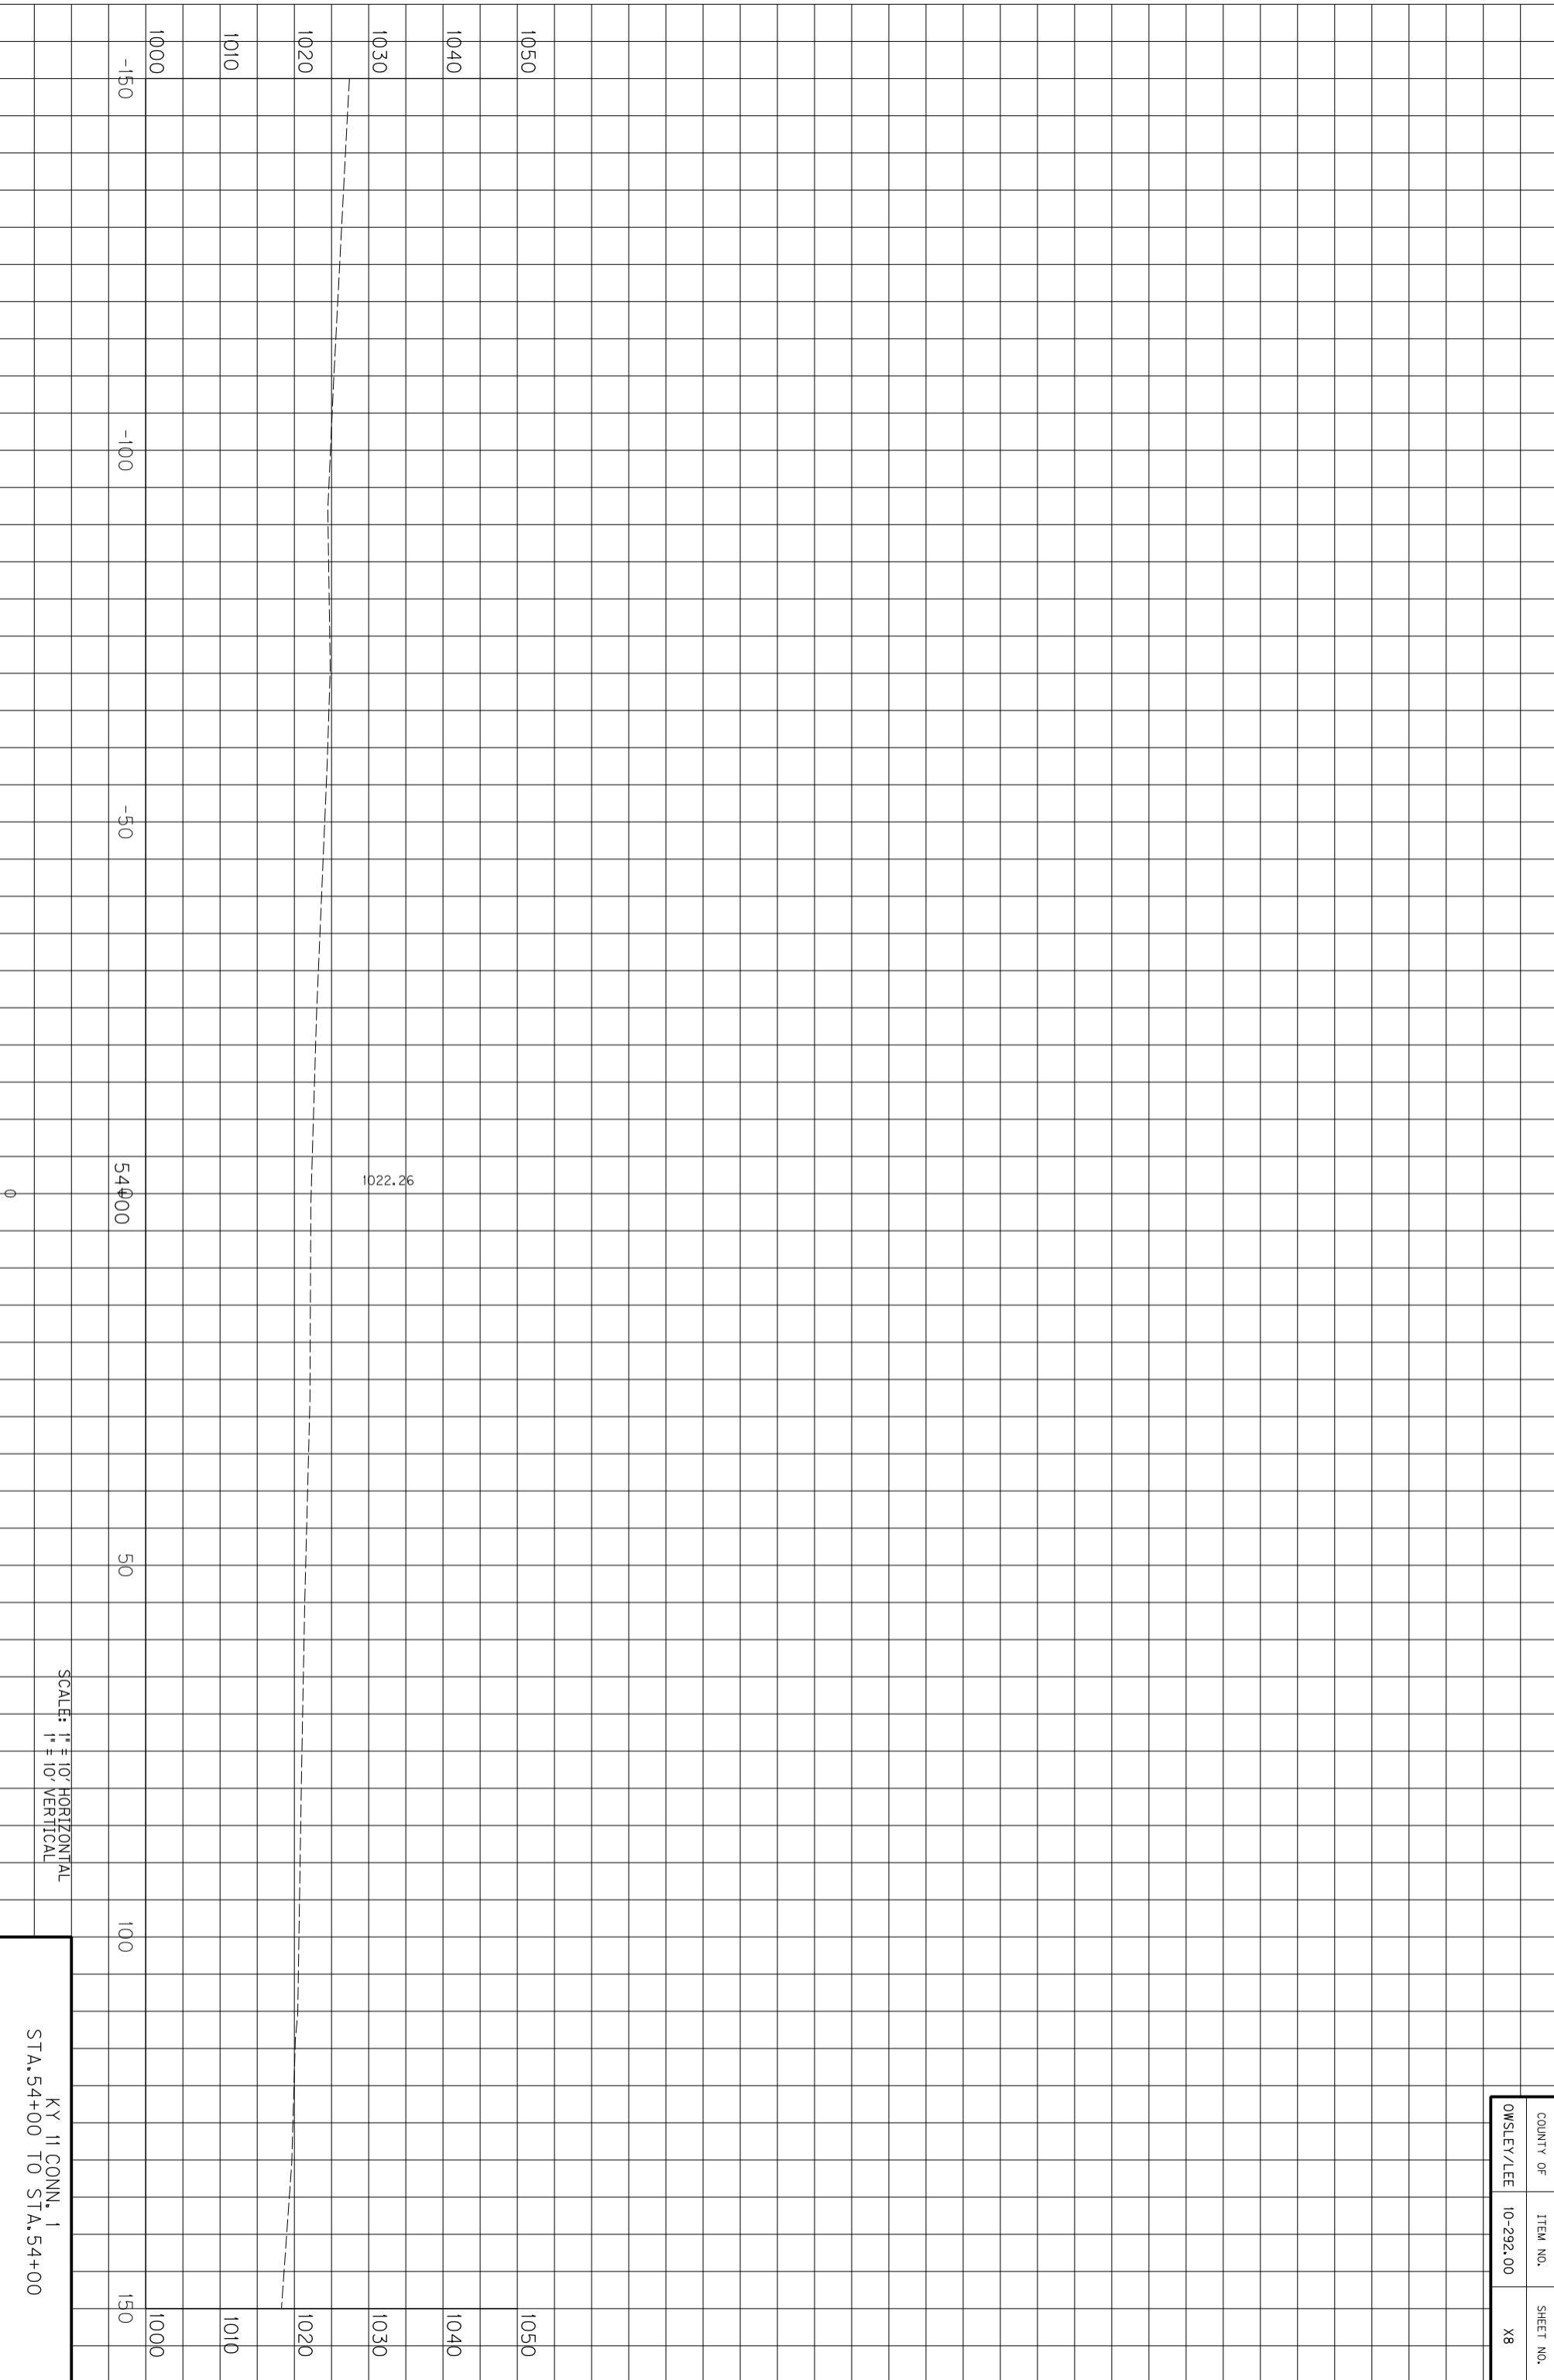

SCALE: 1" = 10' HORIZONTAL
1" = 10' VERTICAL

KY 11 CONN. 1
STA. 54+00 TO STA. 54+00


COUNTY OF	ITEM NO.	SHEET NO.
OWSLEY/LEE	10-292.00	X8

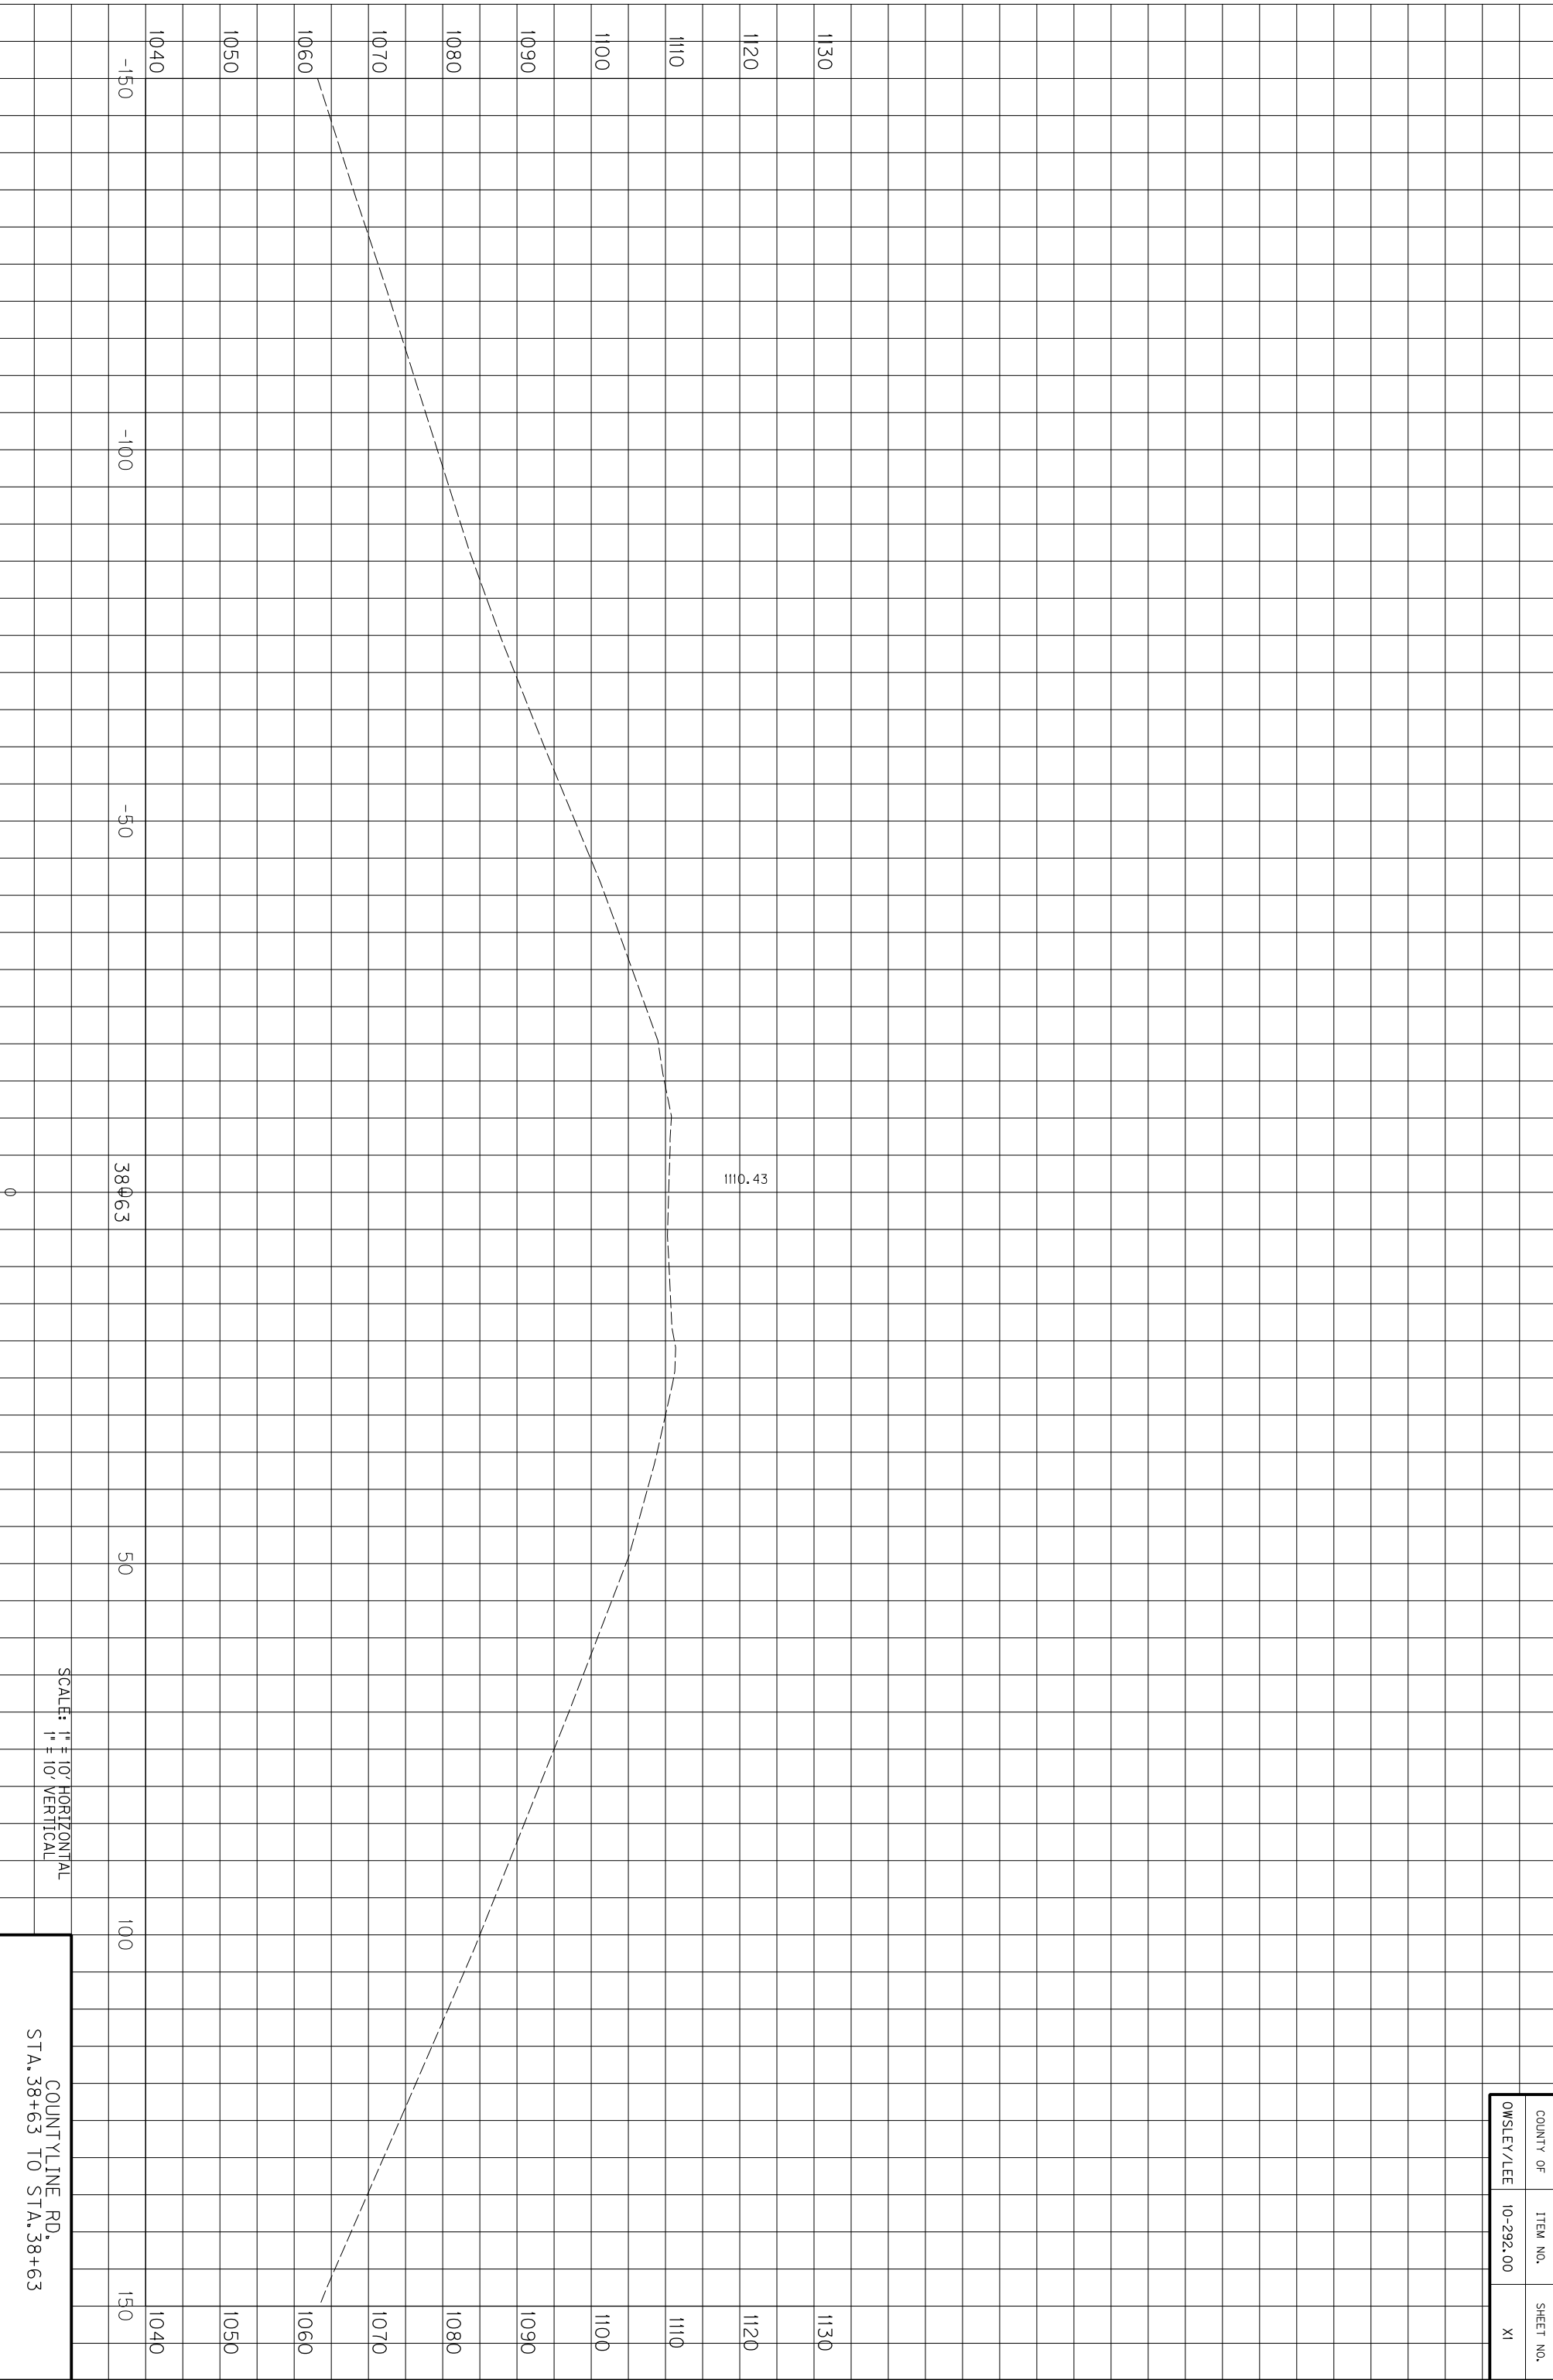

SCALE: 1" = 10' HORIZONTAL
1" = 10' VERTICAL

COUNTYLINE RD.
STA. 38+63 TO STA. 38+63


COUNTY OF	ITEM NO.	SHEET NO.
OWSLEY/LEE	10-292.00	XI

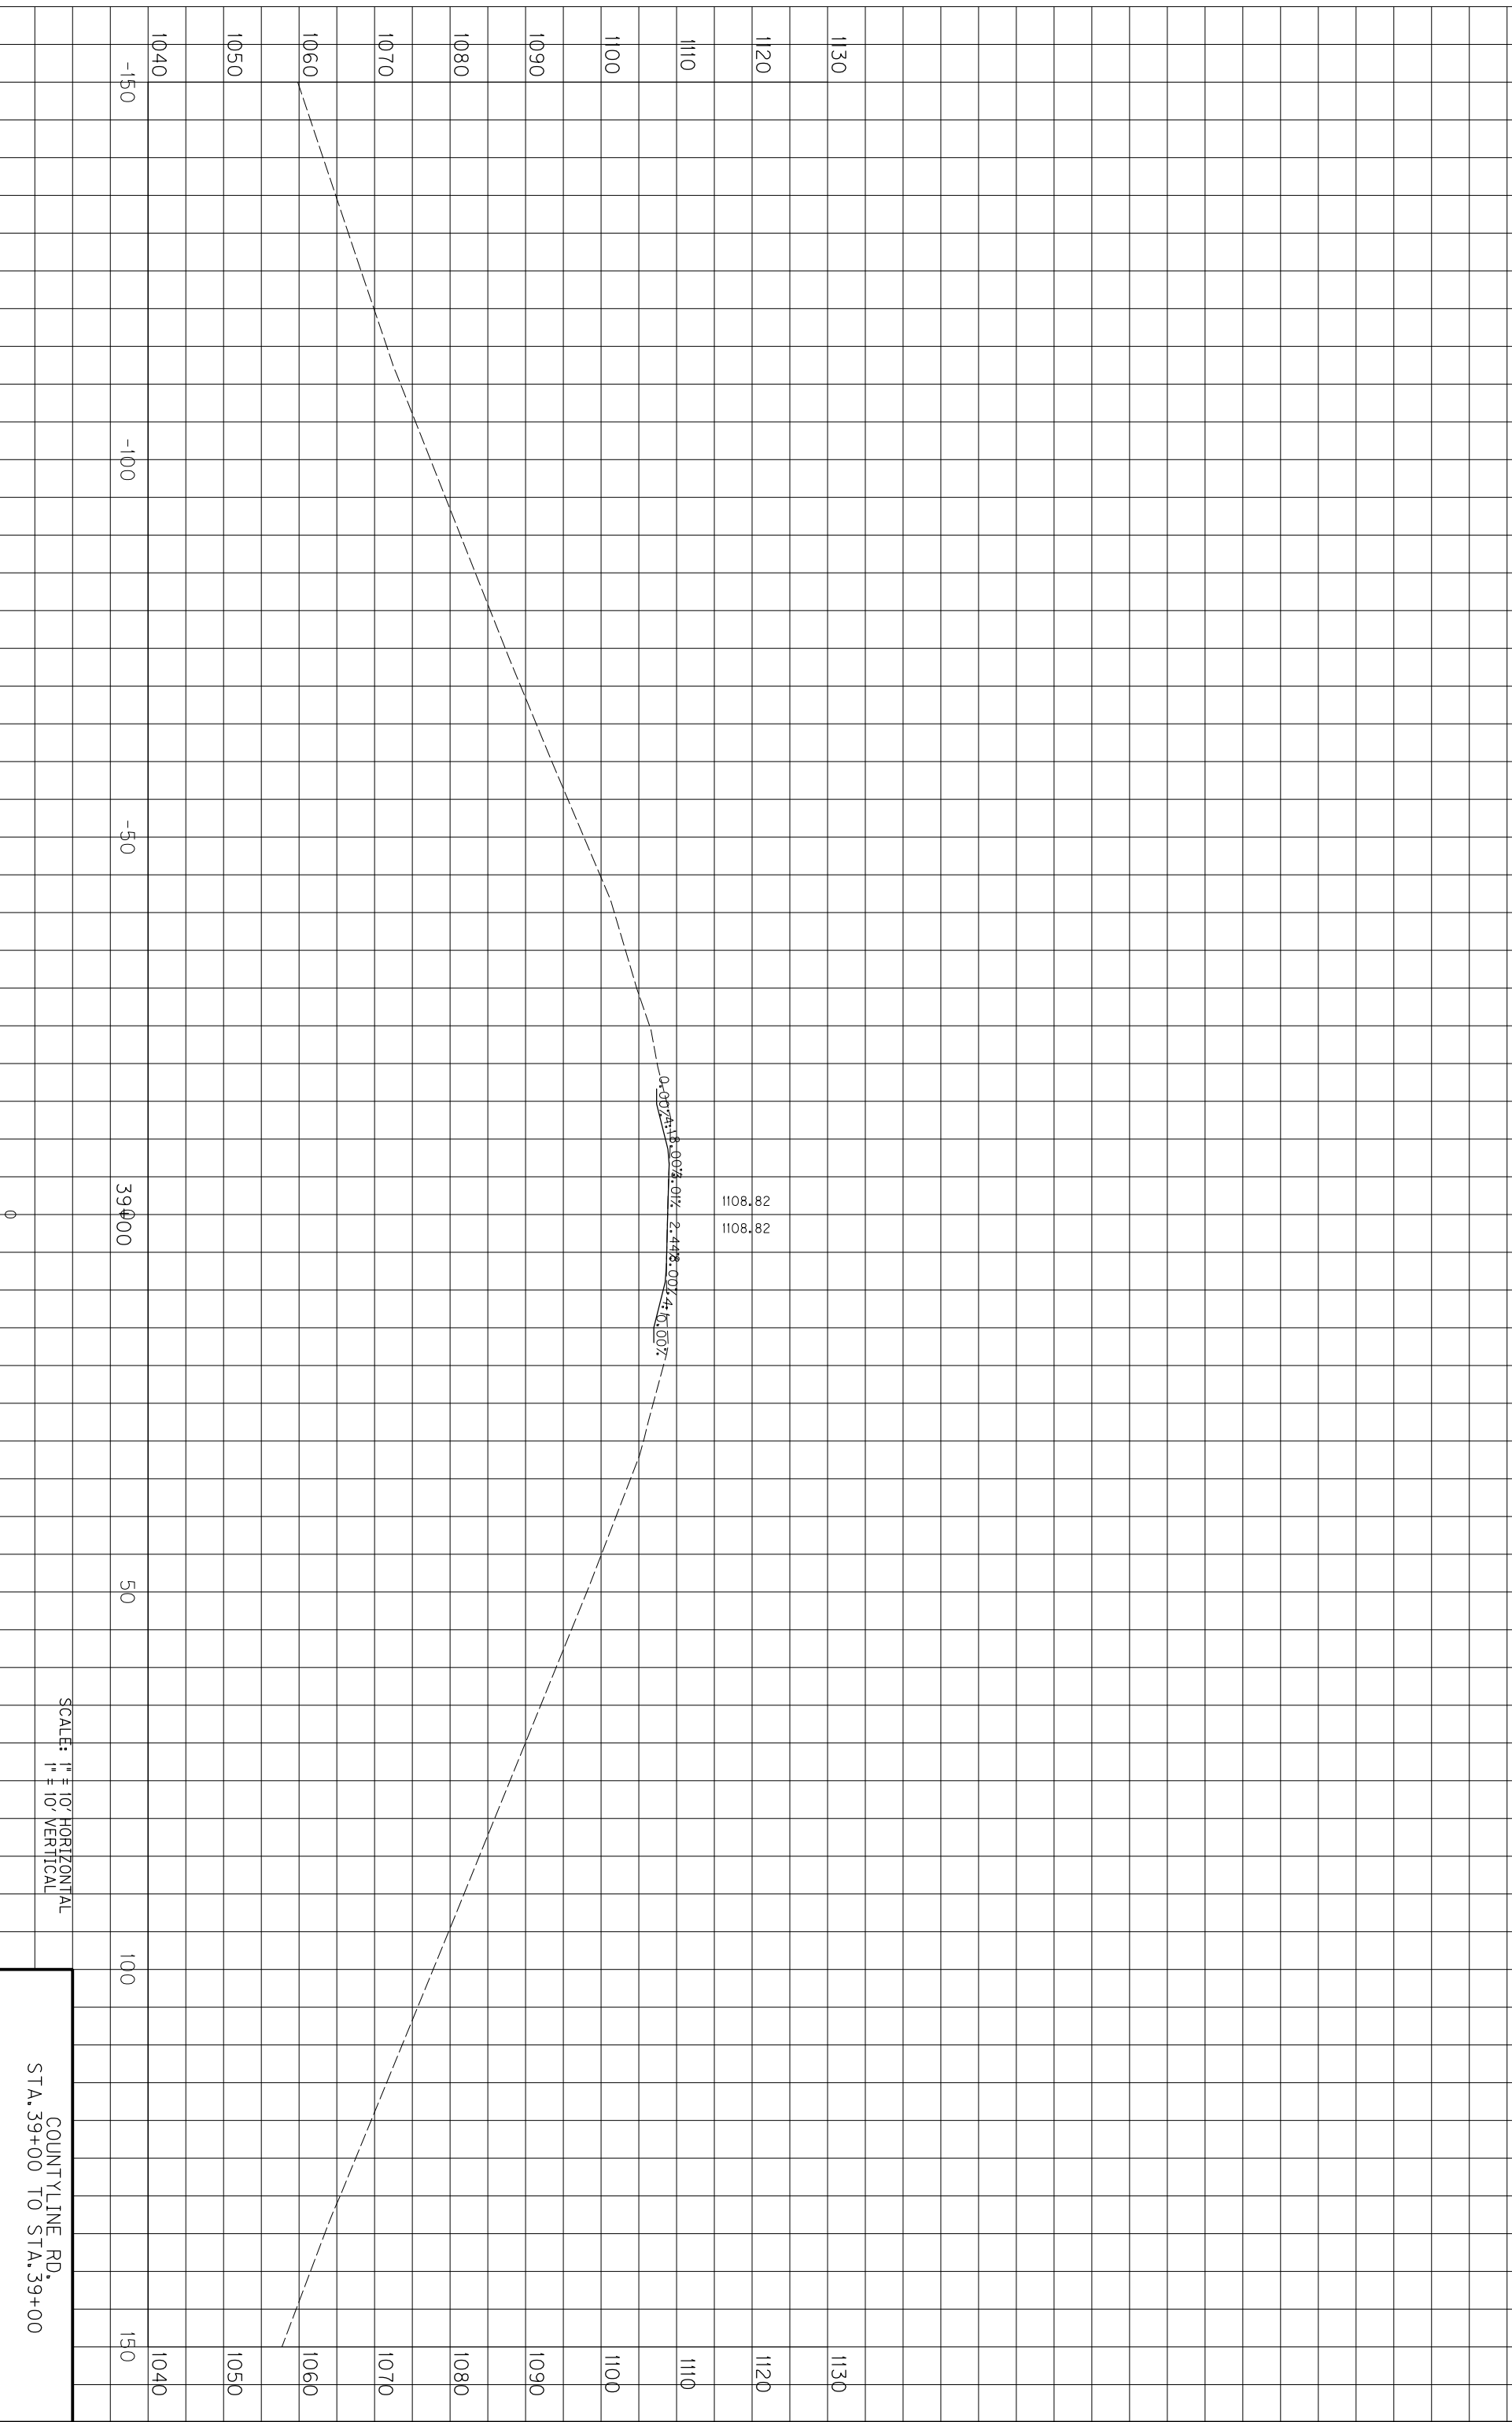

COUNTY OF	ITEM NO.	SHEET NO.
OWSLEY/LEE	10-292.00	X2

SCALE: 1" = 10' HORIZONTAL
1" = 10' VERTICAL


COUNTYLINERD,
STA. 39+00 TO STA. 39+00

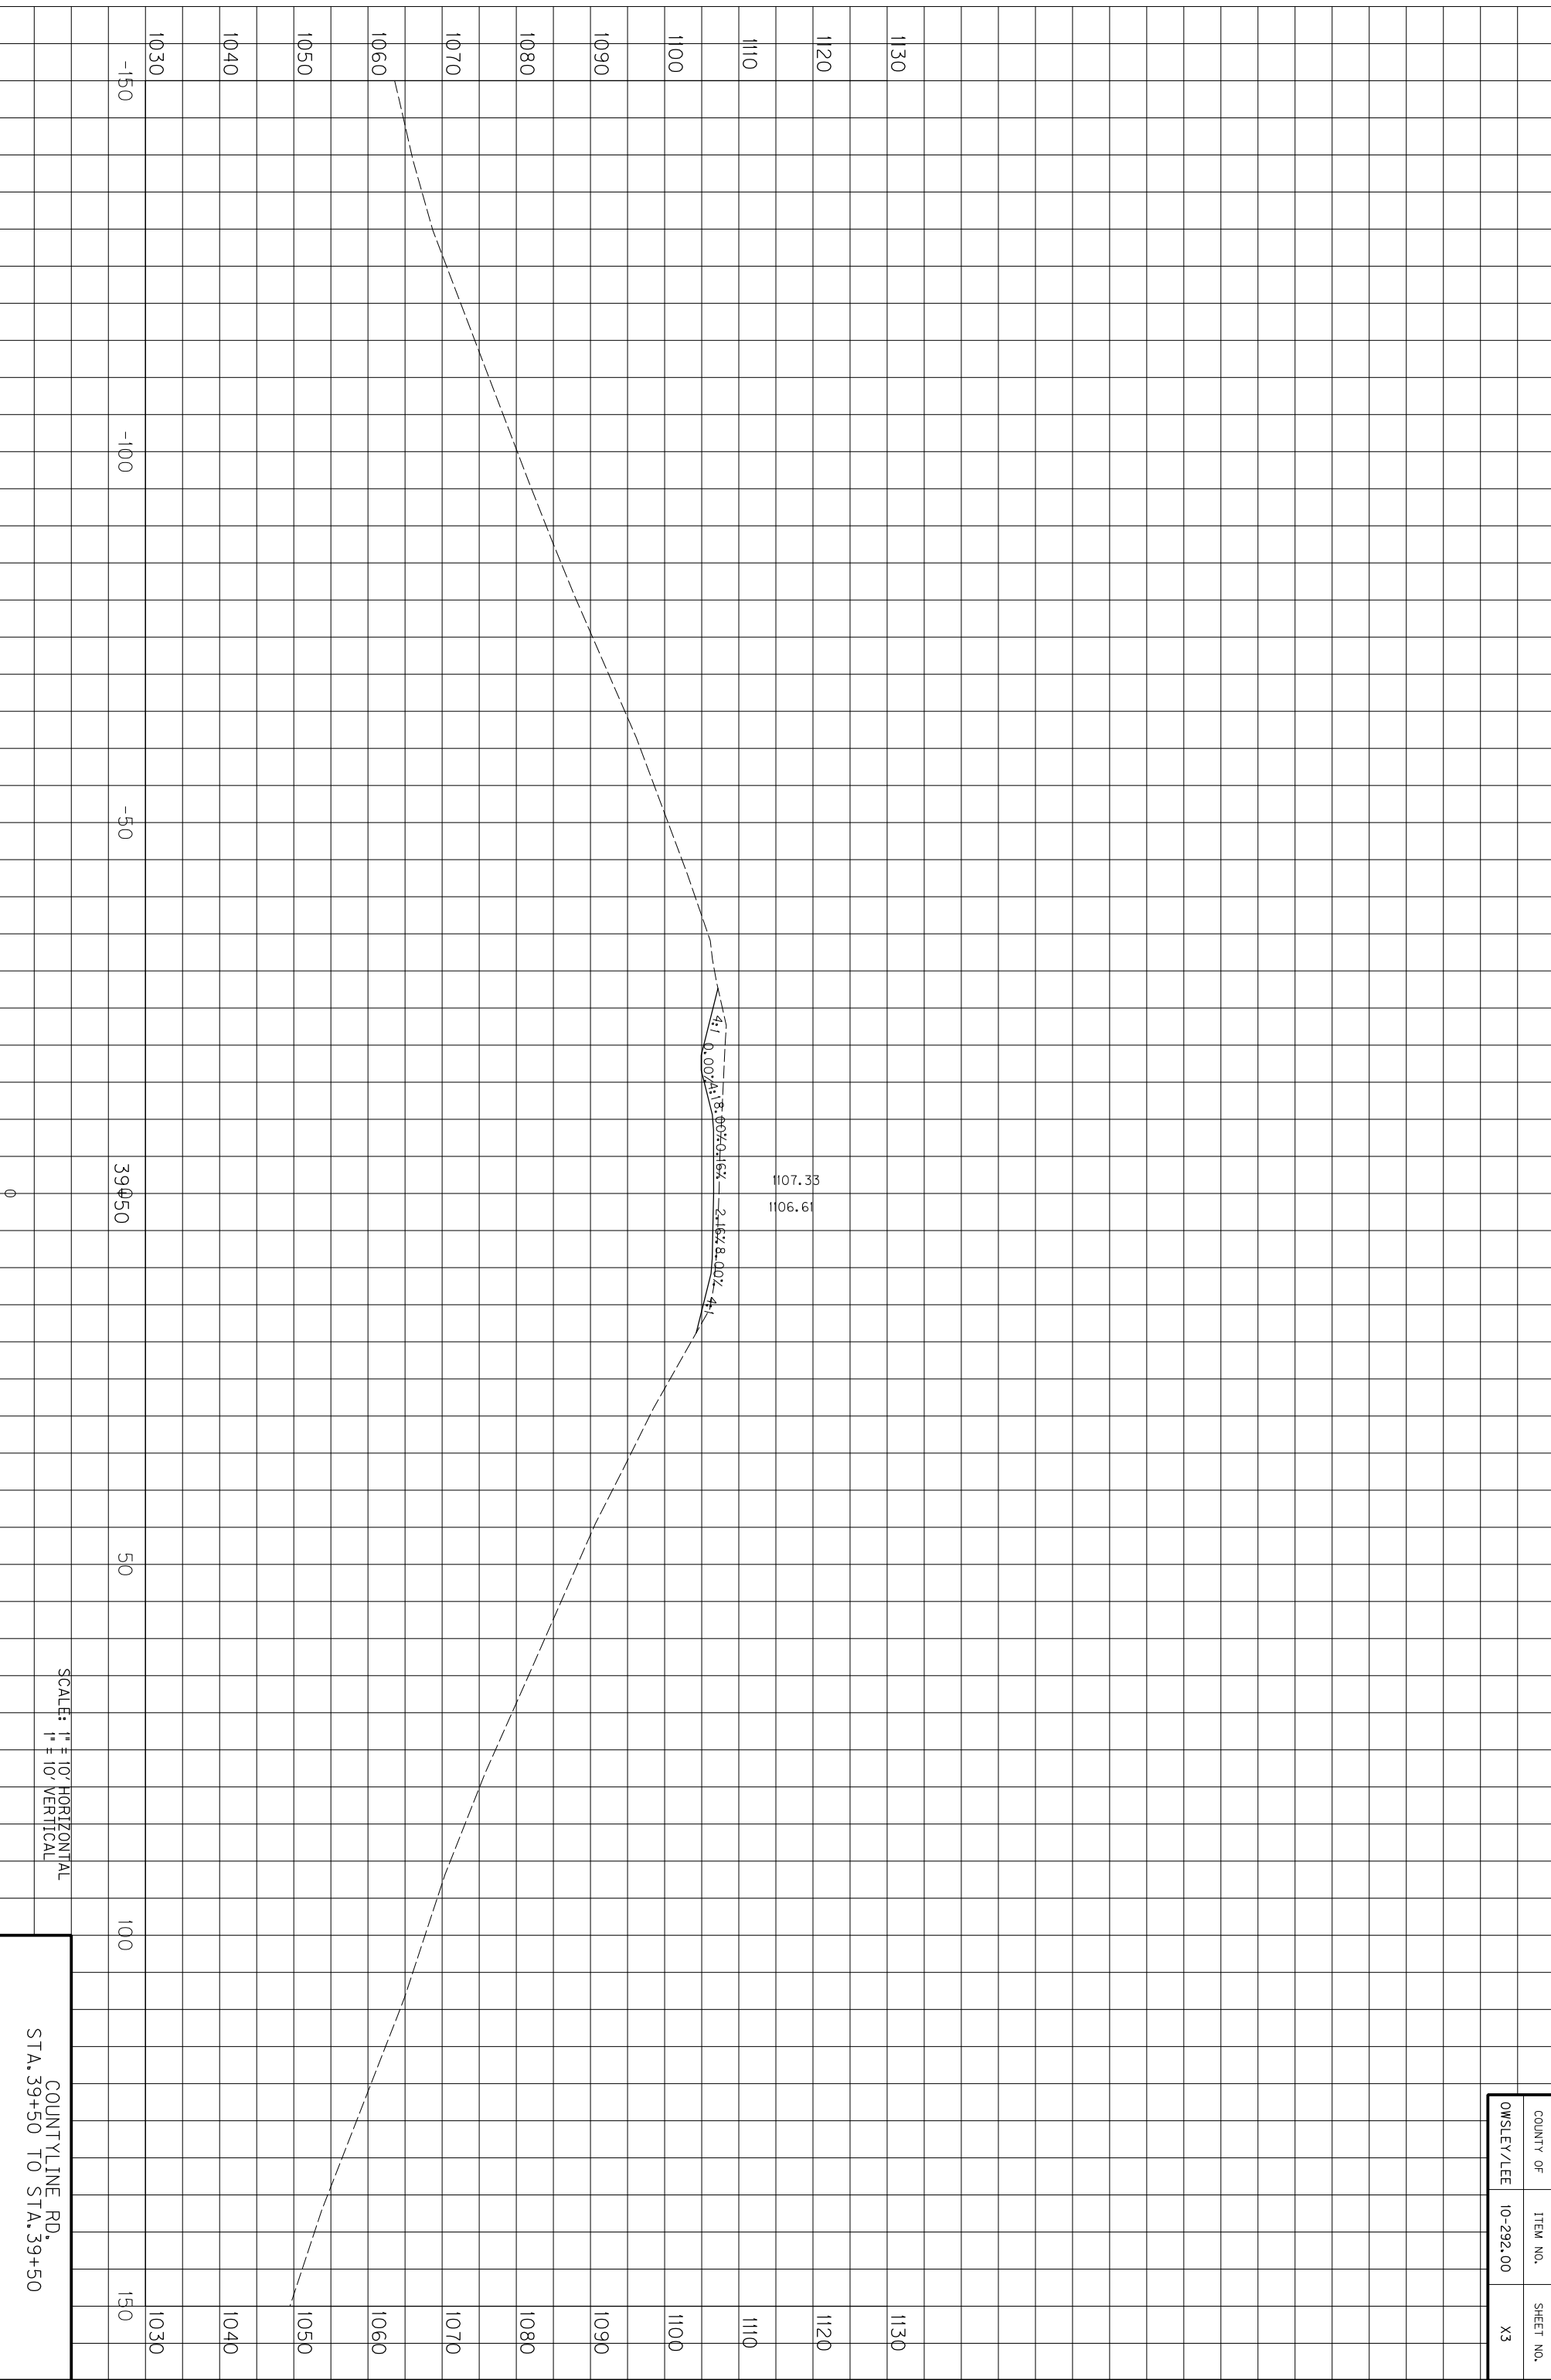

COUNTY OF	ITEM NO.	SHEET NO.
OWSLEY/LEE	10-292.00	X3

SCALE: 1" = 10' HORIZONTAL
1" = 10' VERTICAL


COUNTYLINE RD.
STA. 39+50 TO STA. 39+50

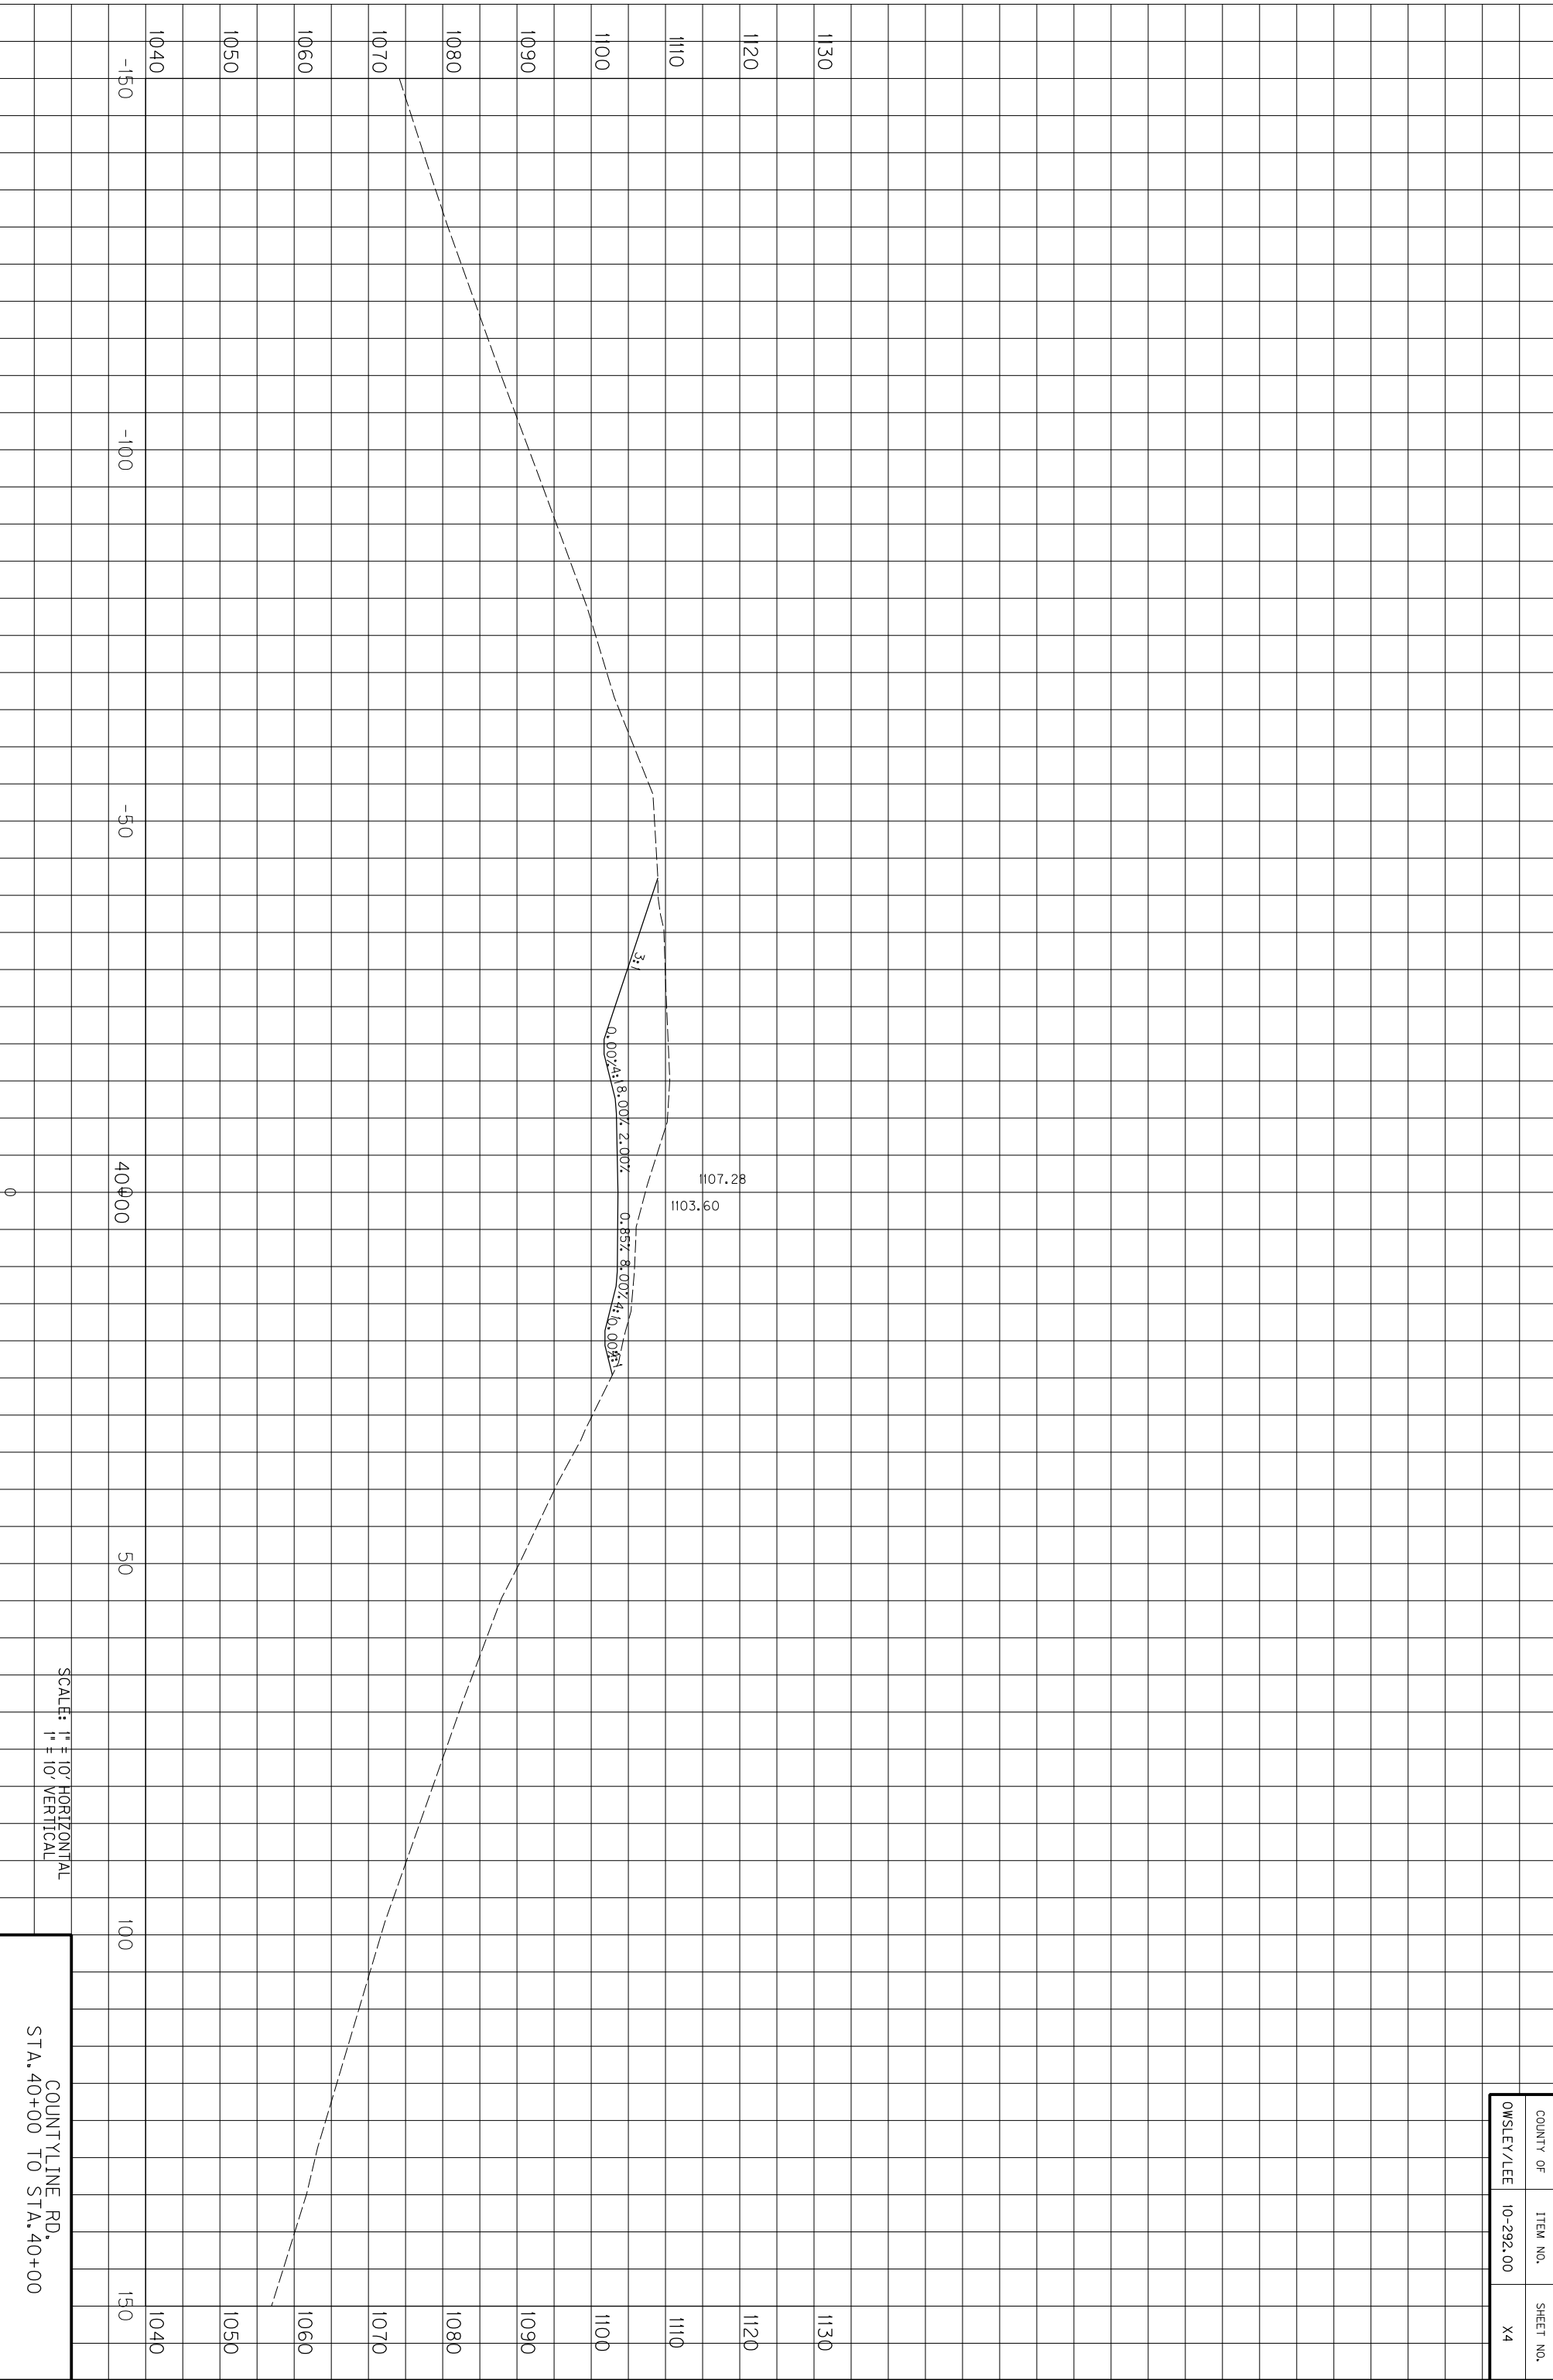

SCALE: 1" = 10' HORIZONTAL
1" = 10' VERTICAL

COUNTYLINE RD.
STA. 40+00 TO STA. 40+00


COUNTY OF	ITEM NO.	SHEET NO.
OWSLEY/LEE	10-292.00	X4

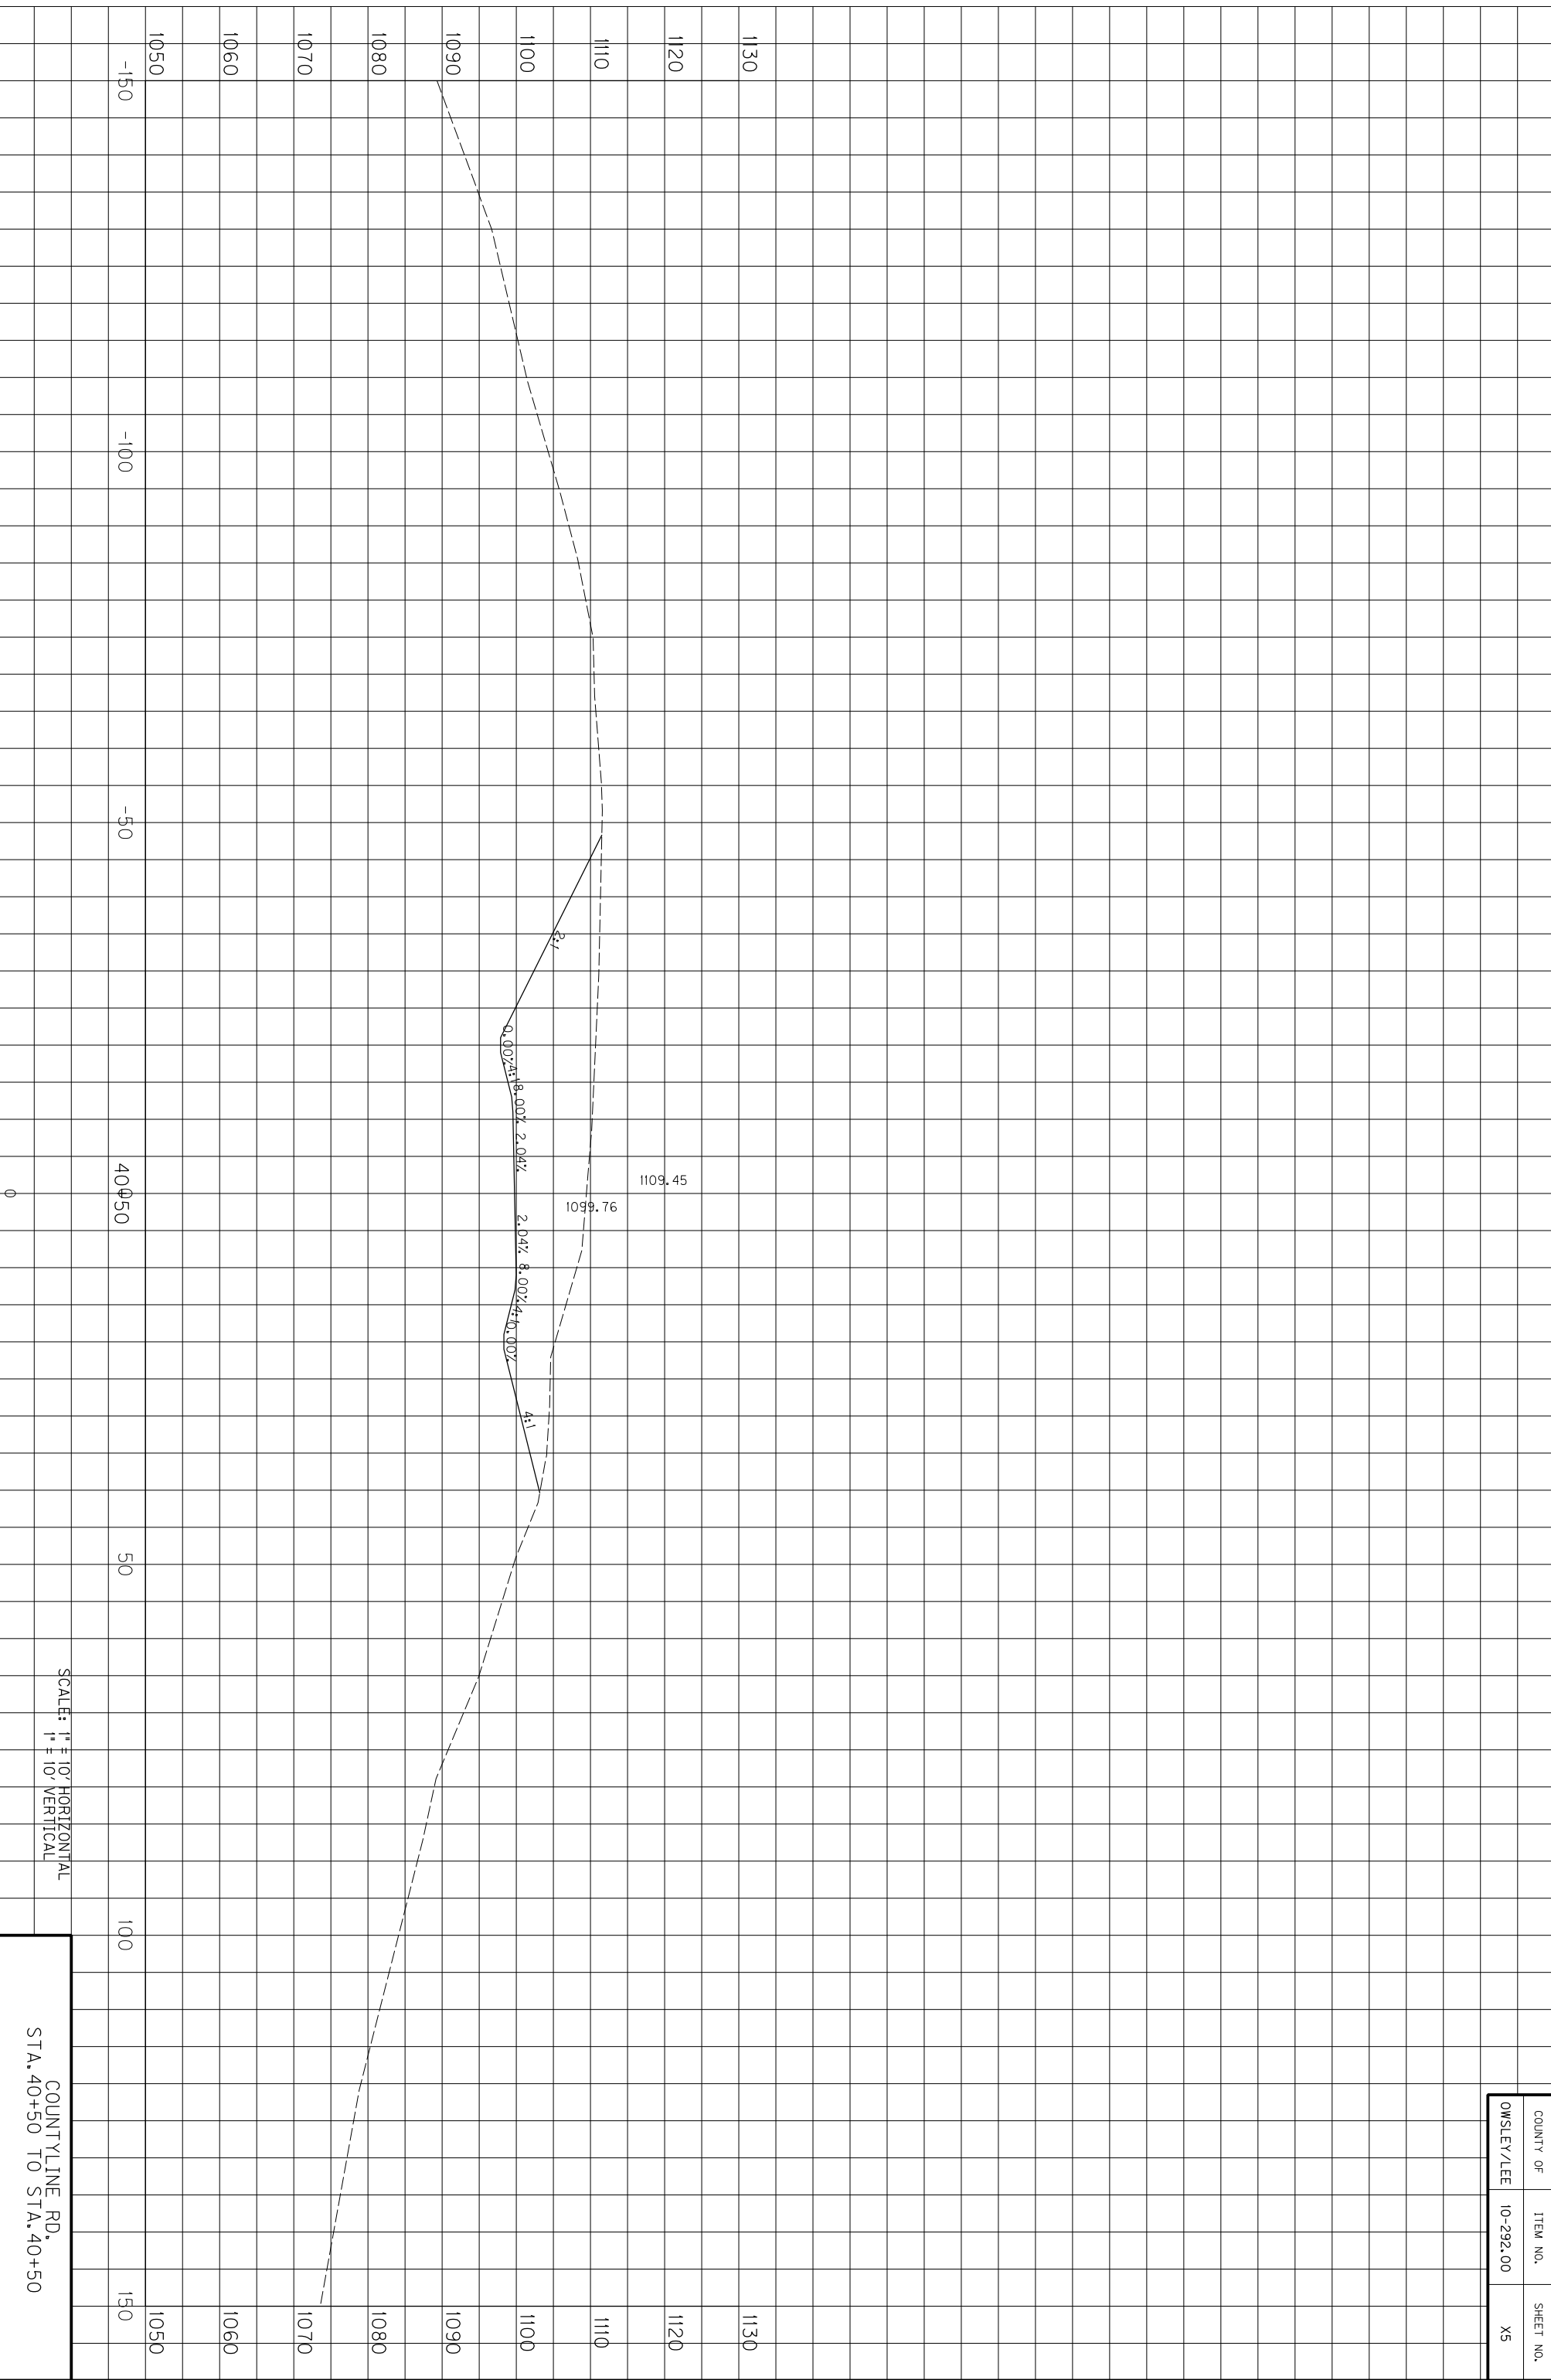

SCALE: 1" = 10' HORIZONTAL
1" = 10' VERTICAL

COUNTYLINE RD.
STA. 40+50 TO STA. 150+50


COUNTY OF	ITEM NO.	SHEET NO.
OWSLEY/LEE	10-292.00	X5

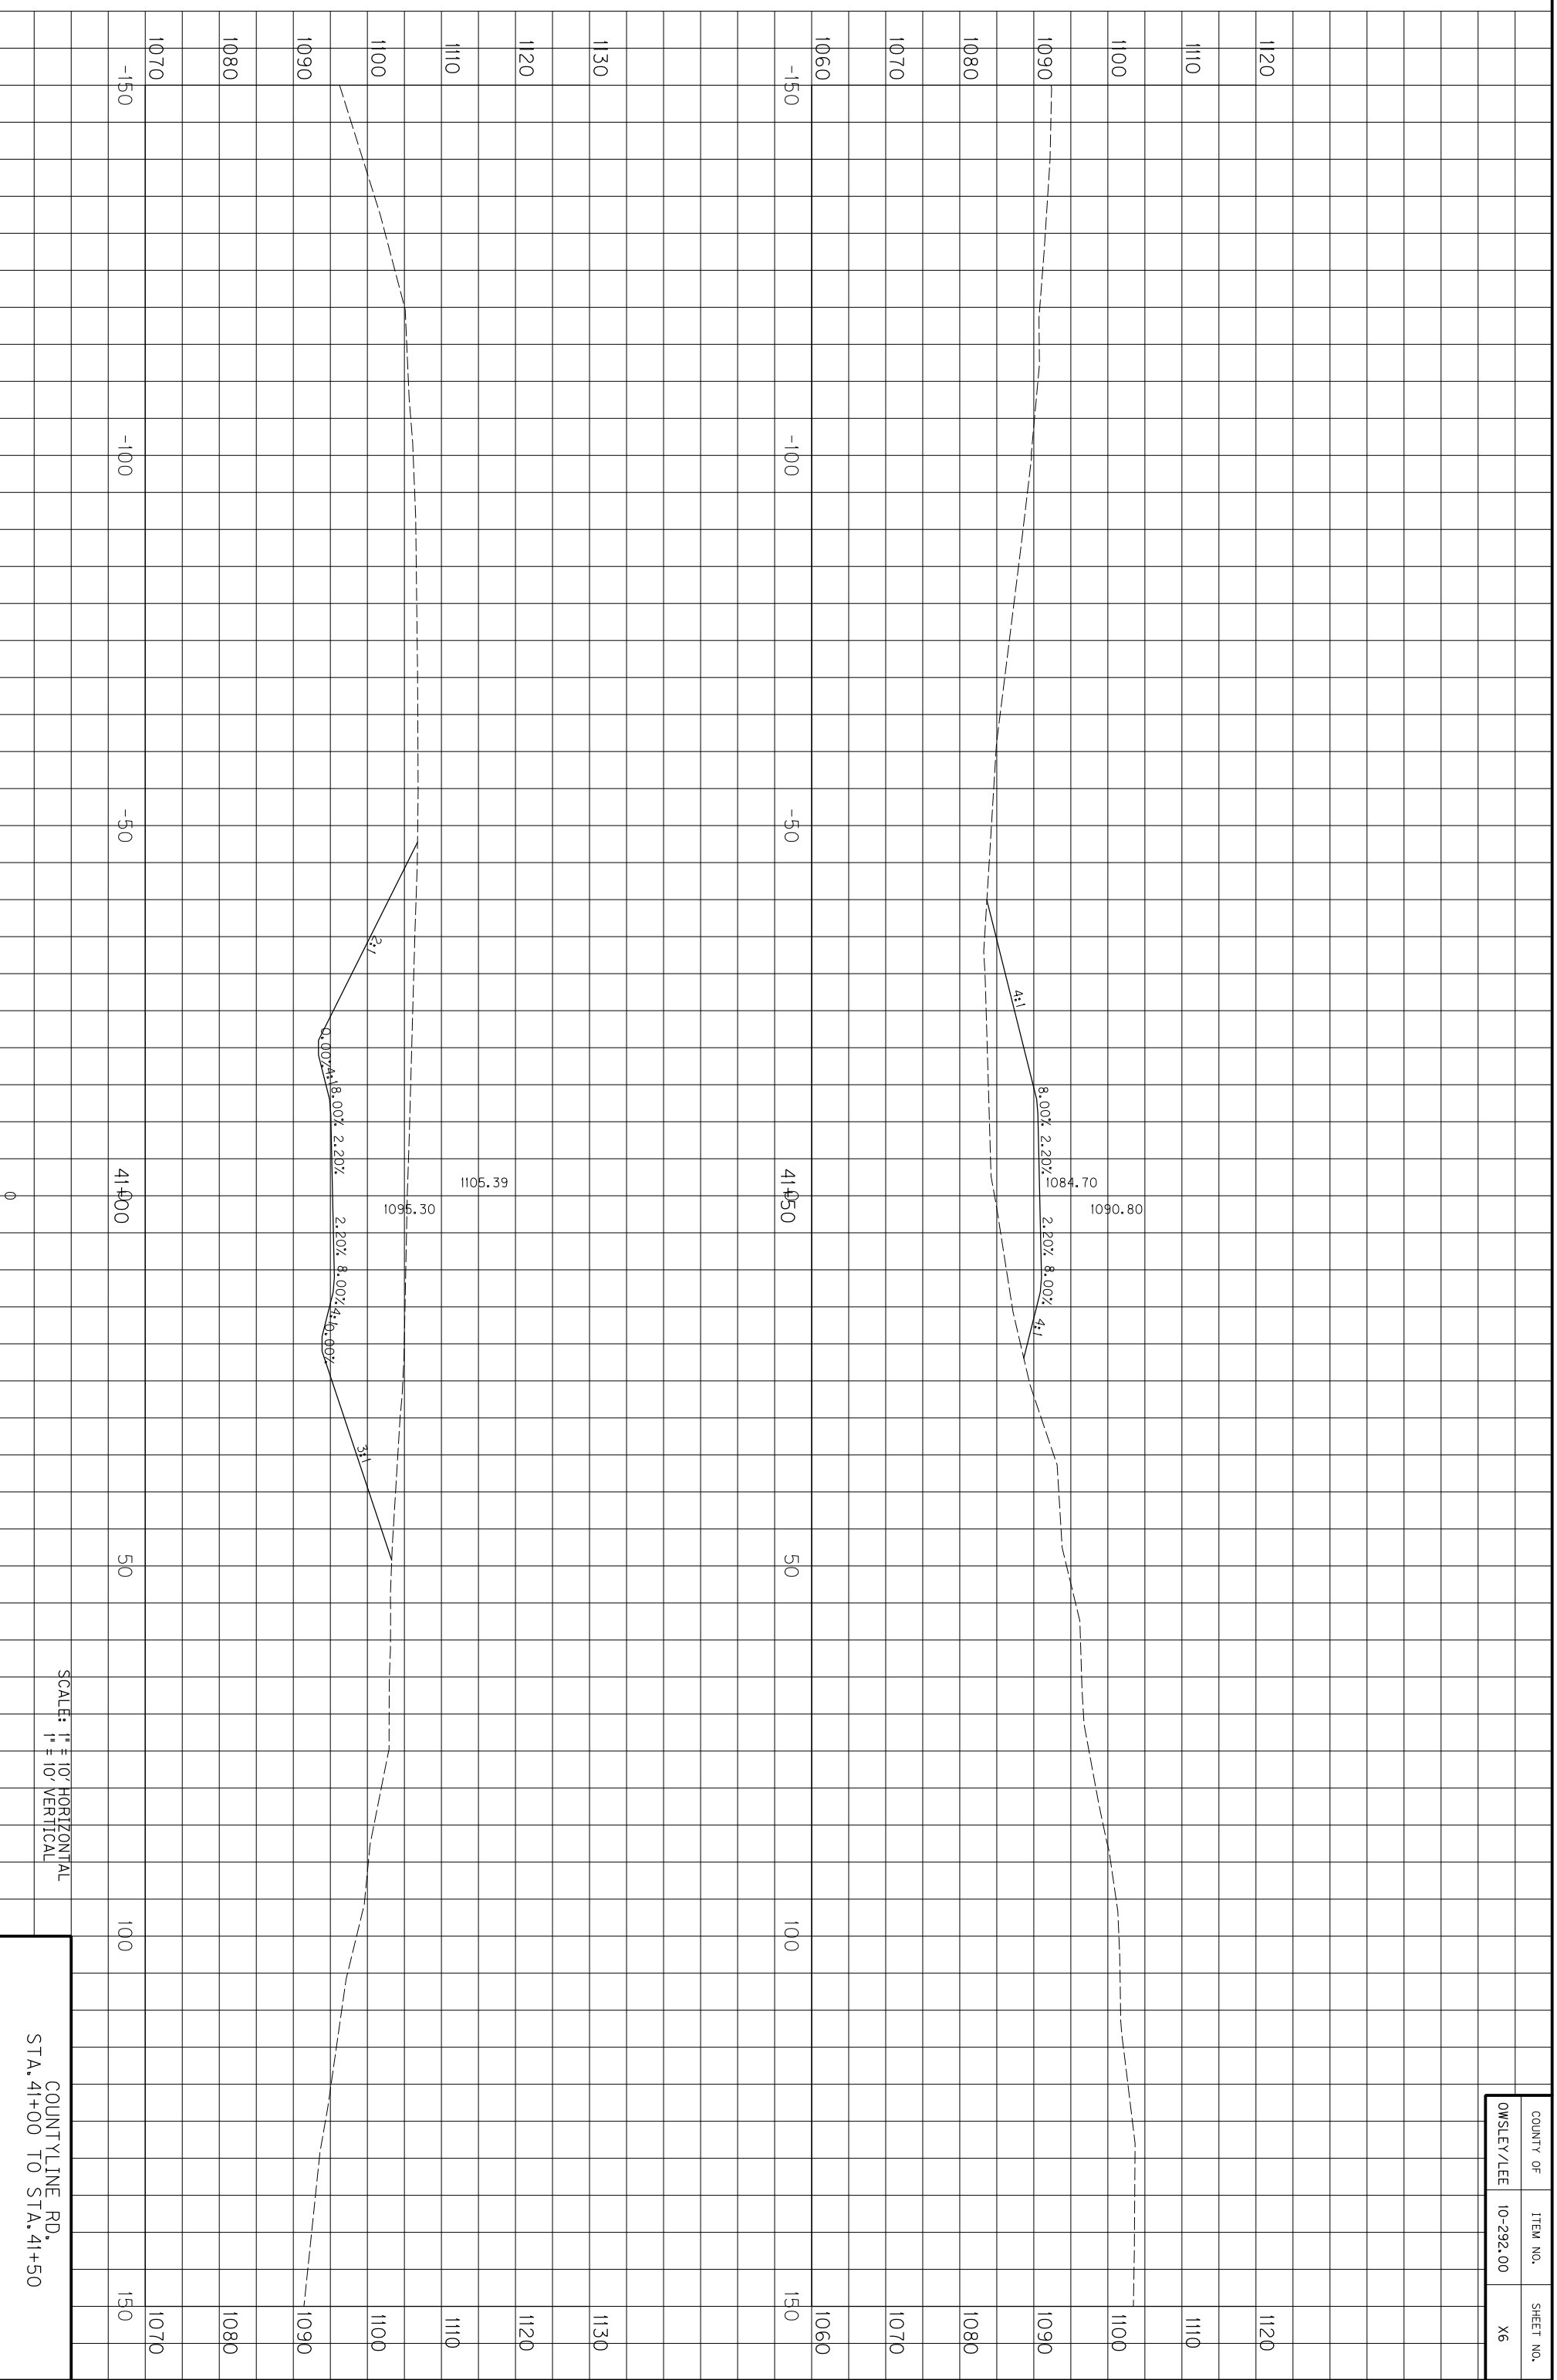

SCALE: 1" = 10' HORIZONTAL
1" = 10' VERTICAL

COUNTYLINERD.
STA. 41+00 TO STA. 41+50


COUNTY OF	ITEM NO.	SHEET NO.
OWSLEY/LEE	10-292.00	X6

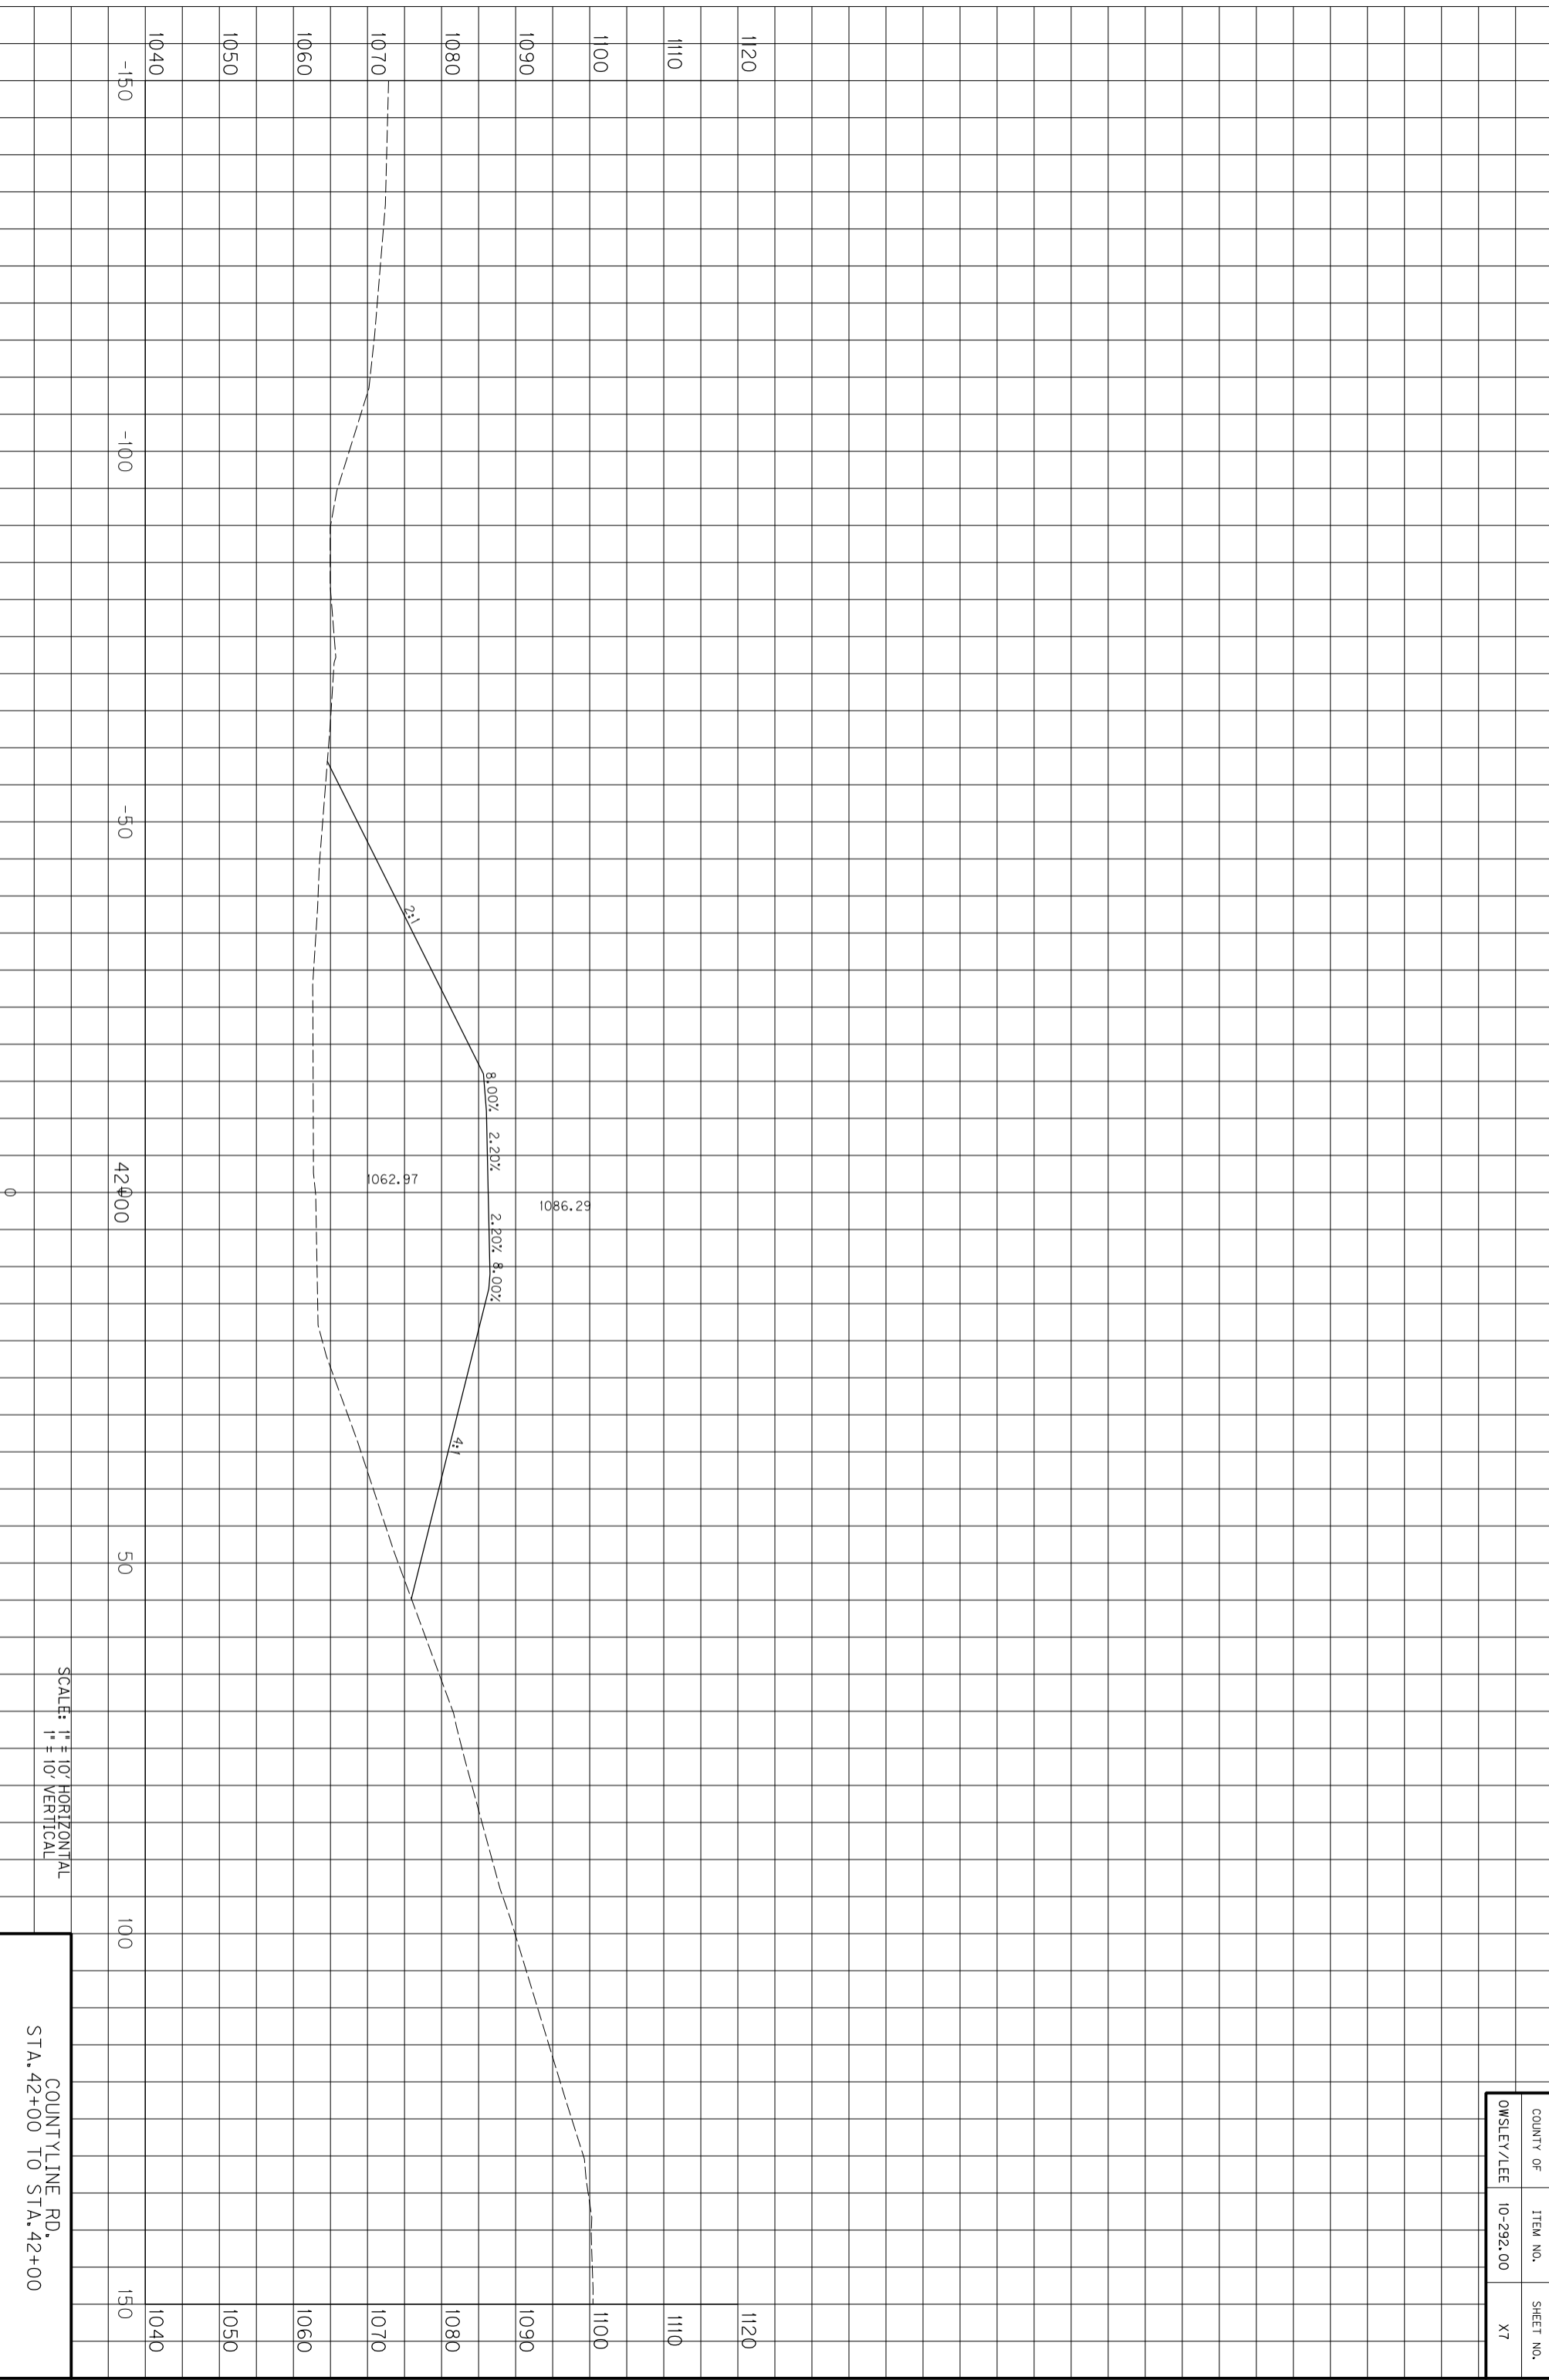

SCALE: 1" = 10' HORIZONTAL
1" = 10' VERTICAL

COUNTYLINE RD.
STA. 42+00 TO STA. 42+00


COUNTY OF	ITEM NO.	SHEET NO.
OWSLEY/LEE	10-292.00	X7

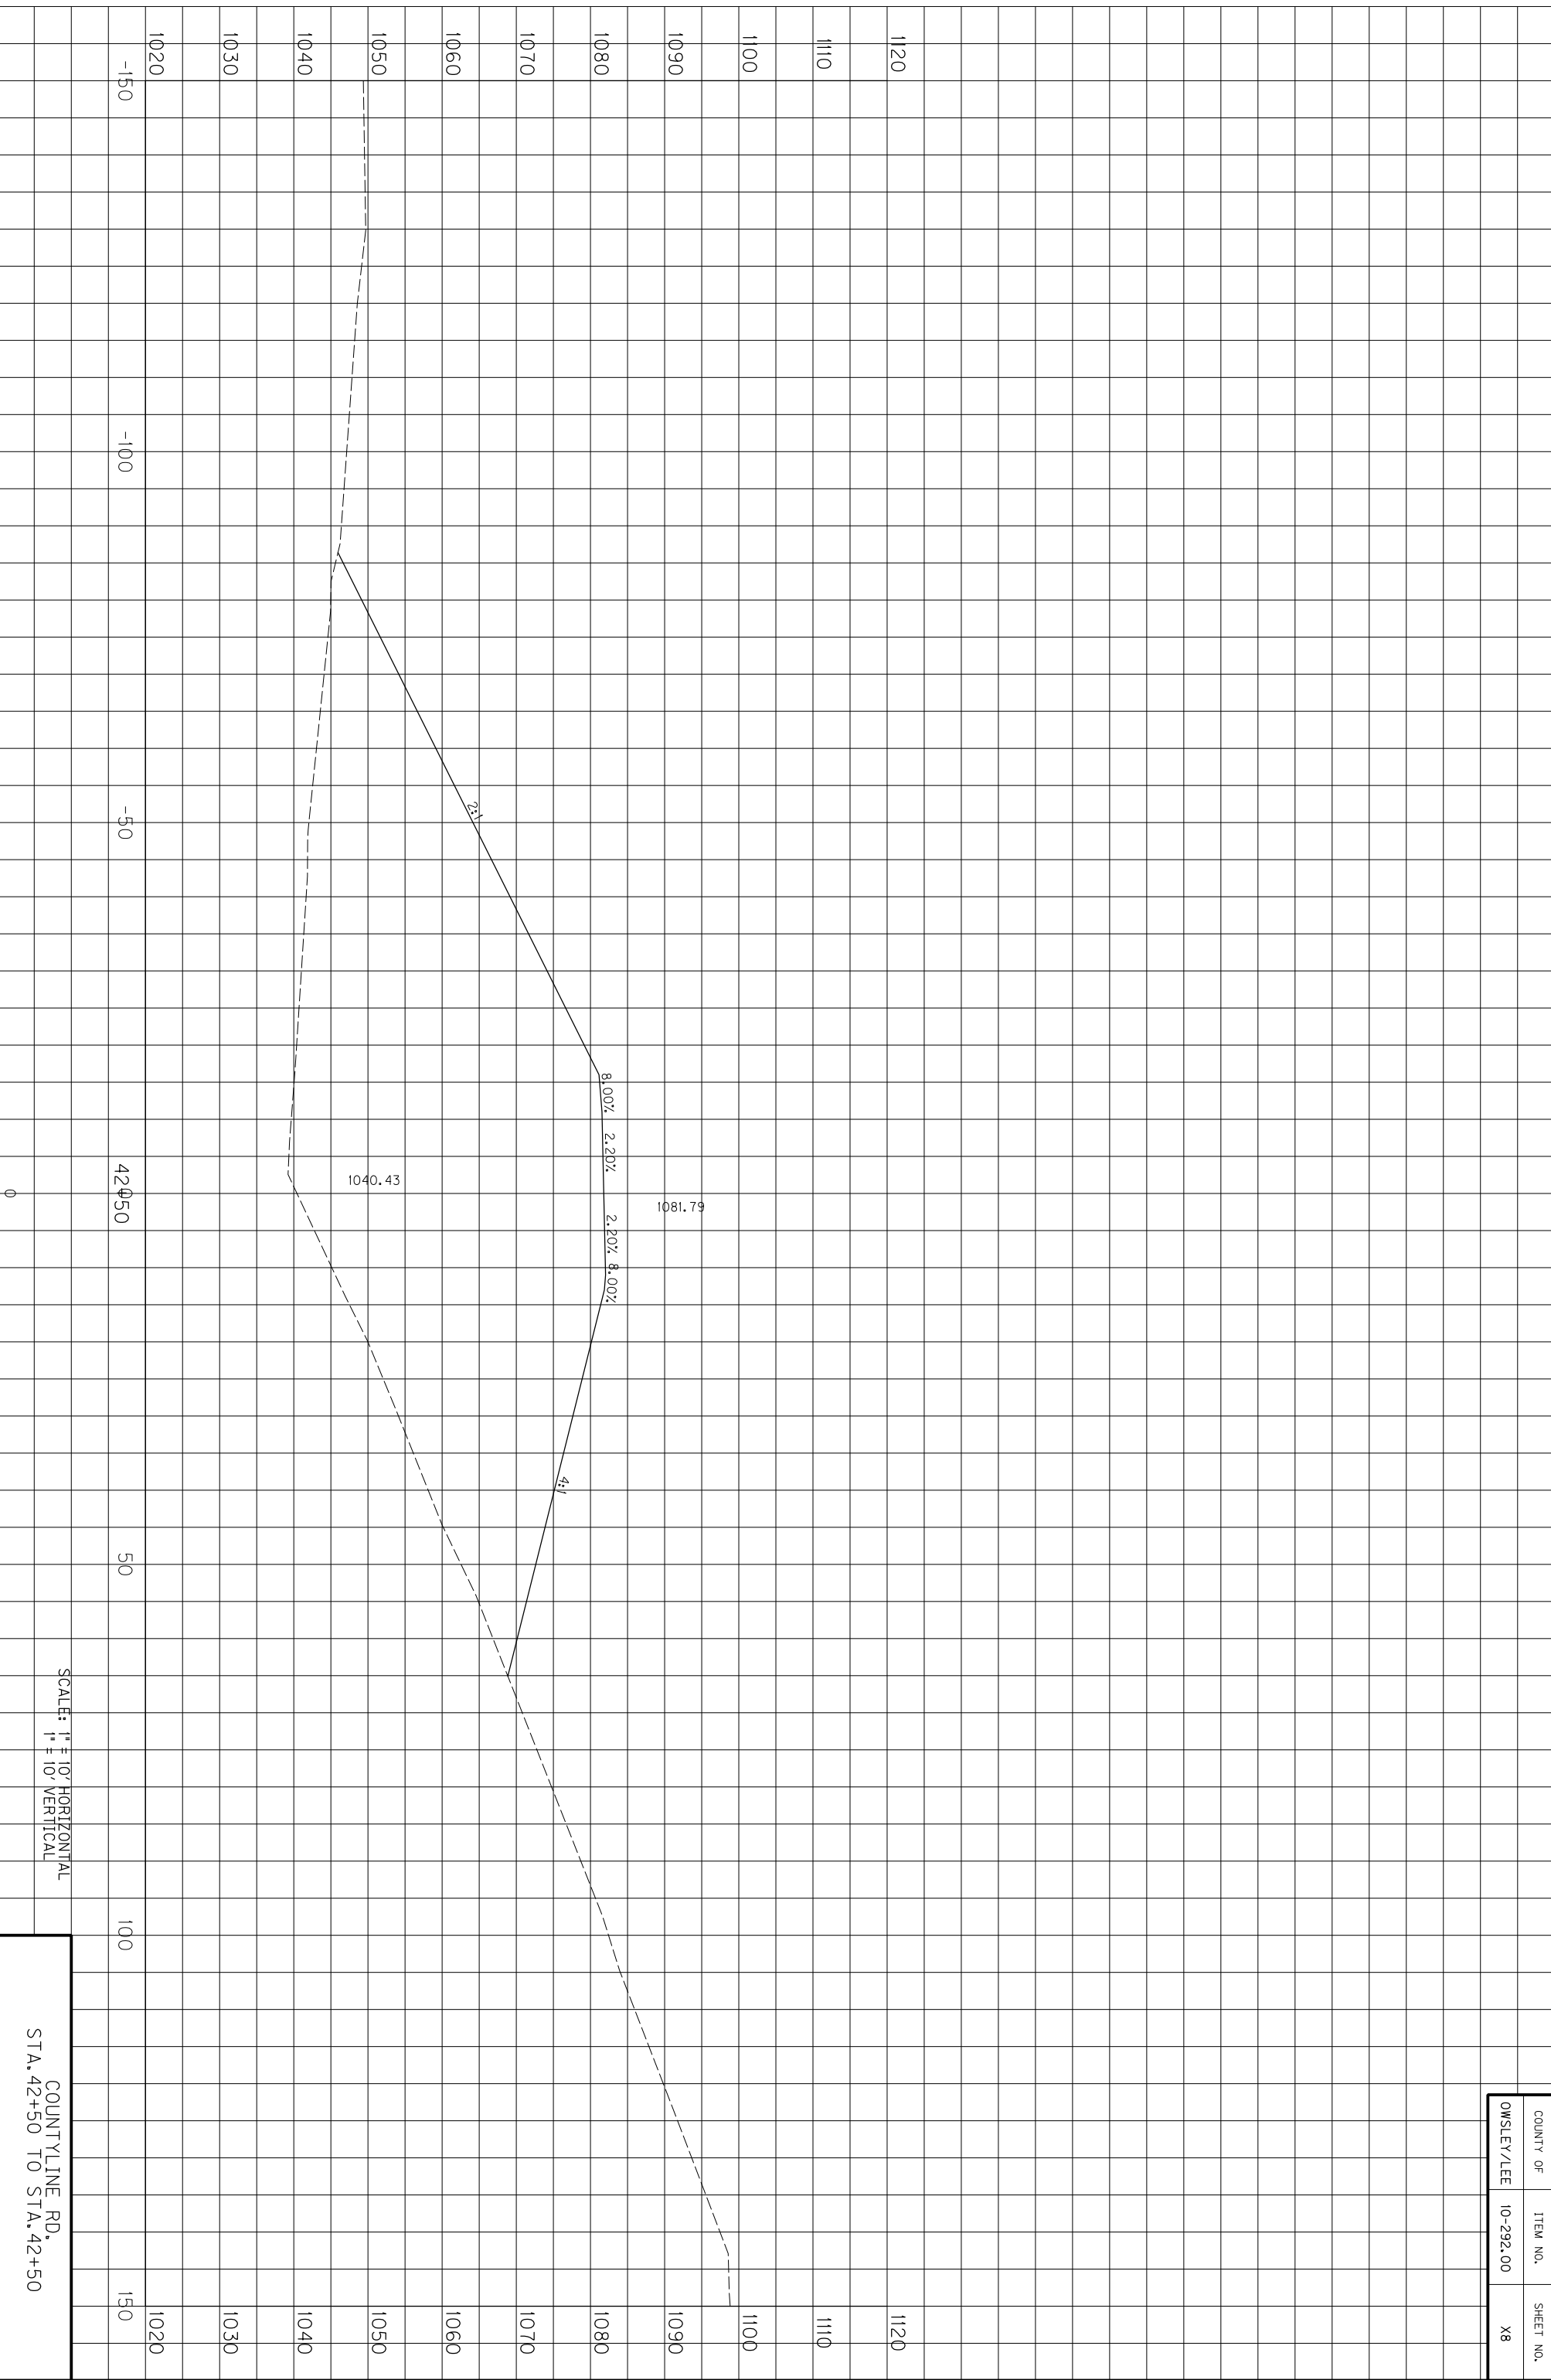

SCALE: 1" = 10' HORIZONTAL
1" = 10' VERTICAL

COUNTYLINE RD.
STA. 42+50 TO STA. 42+50


COUNTY OF	ITEM NO.	SHEET NO.
OWSLEY/LEE	10-292.00	X8

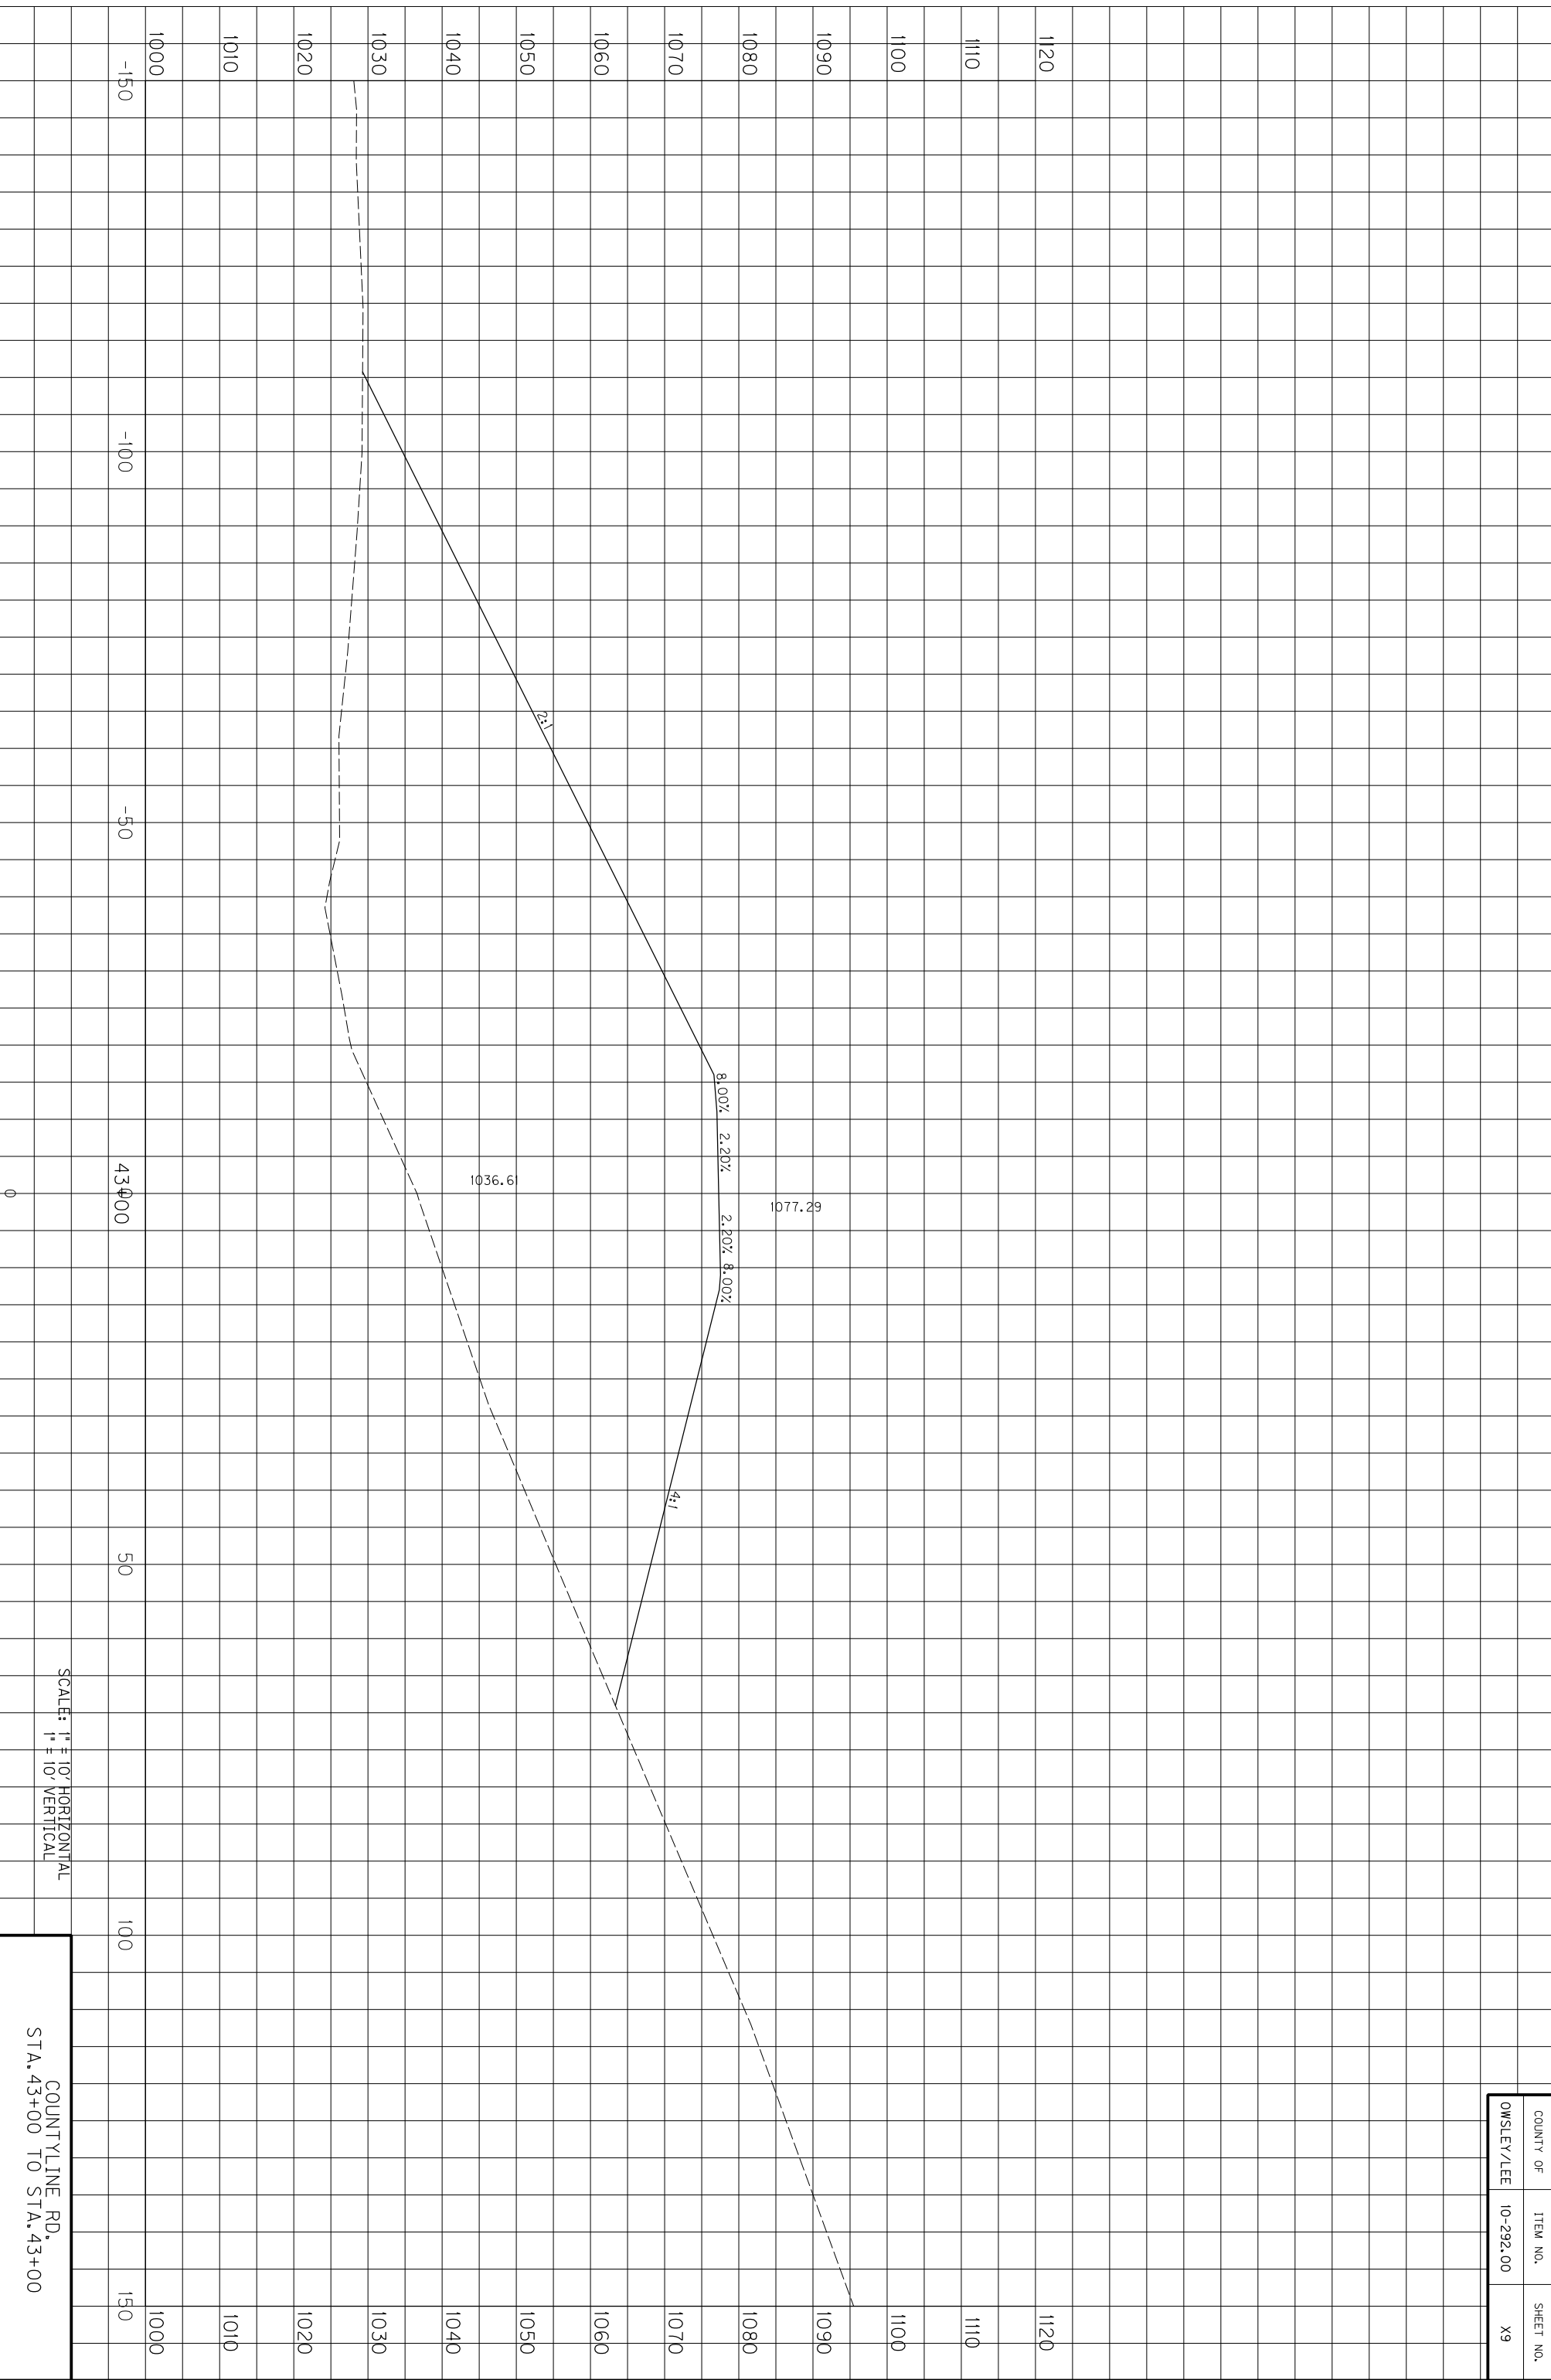

SCALE: 1" = 10' HORIZONTAL
1" = 10' VERTICAL

COUNTYLINERD.
STA. 43+00 TO STA. 43+100


COUNTY OF	ITEM NO.	SHEET NO.
OWSLEY/LEE	10-292.00	X9

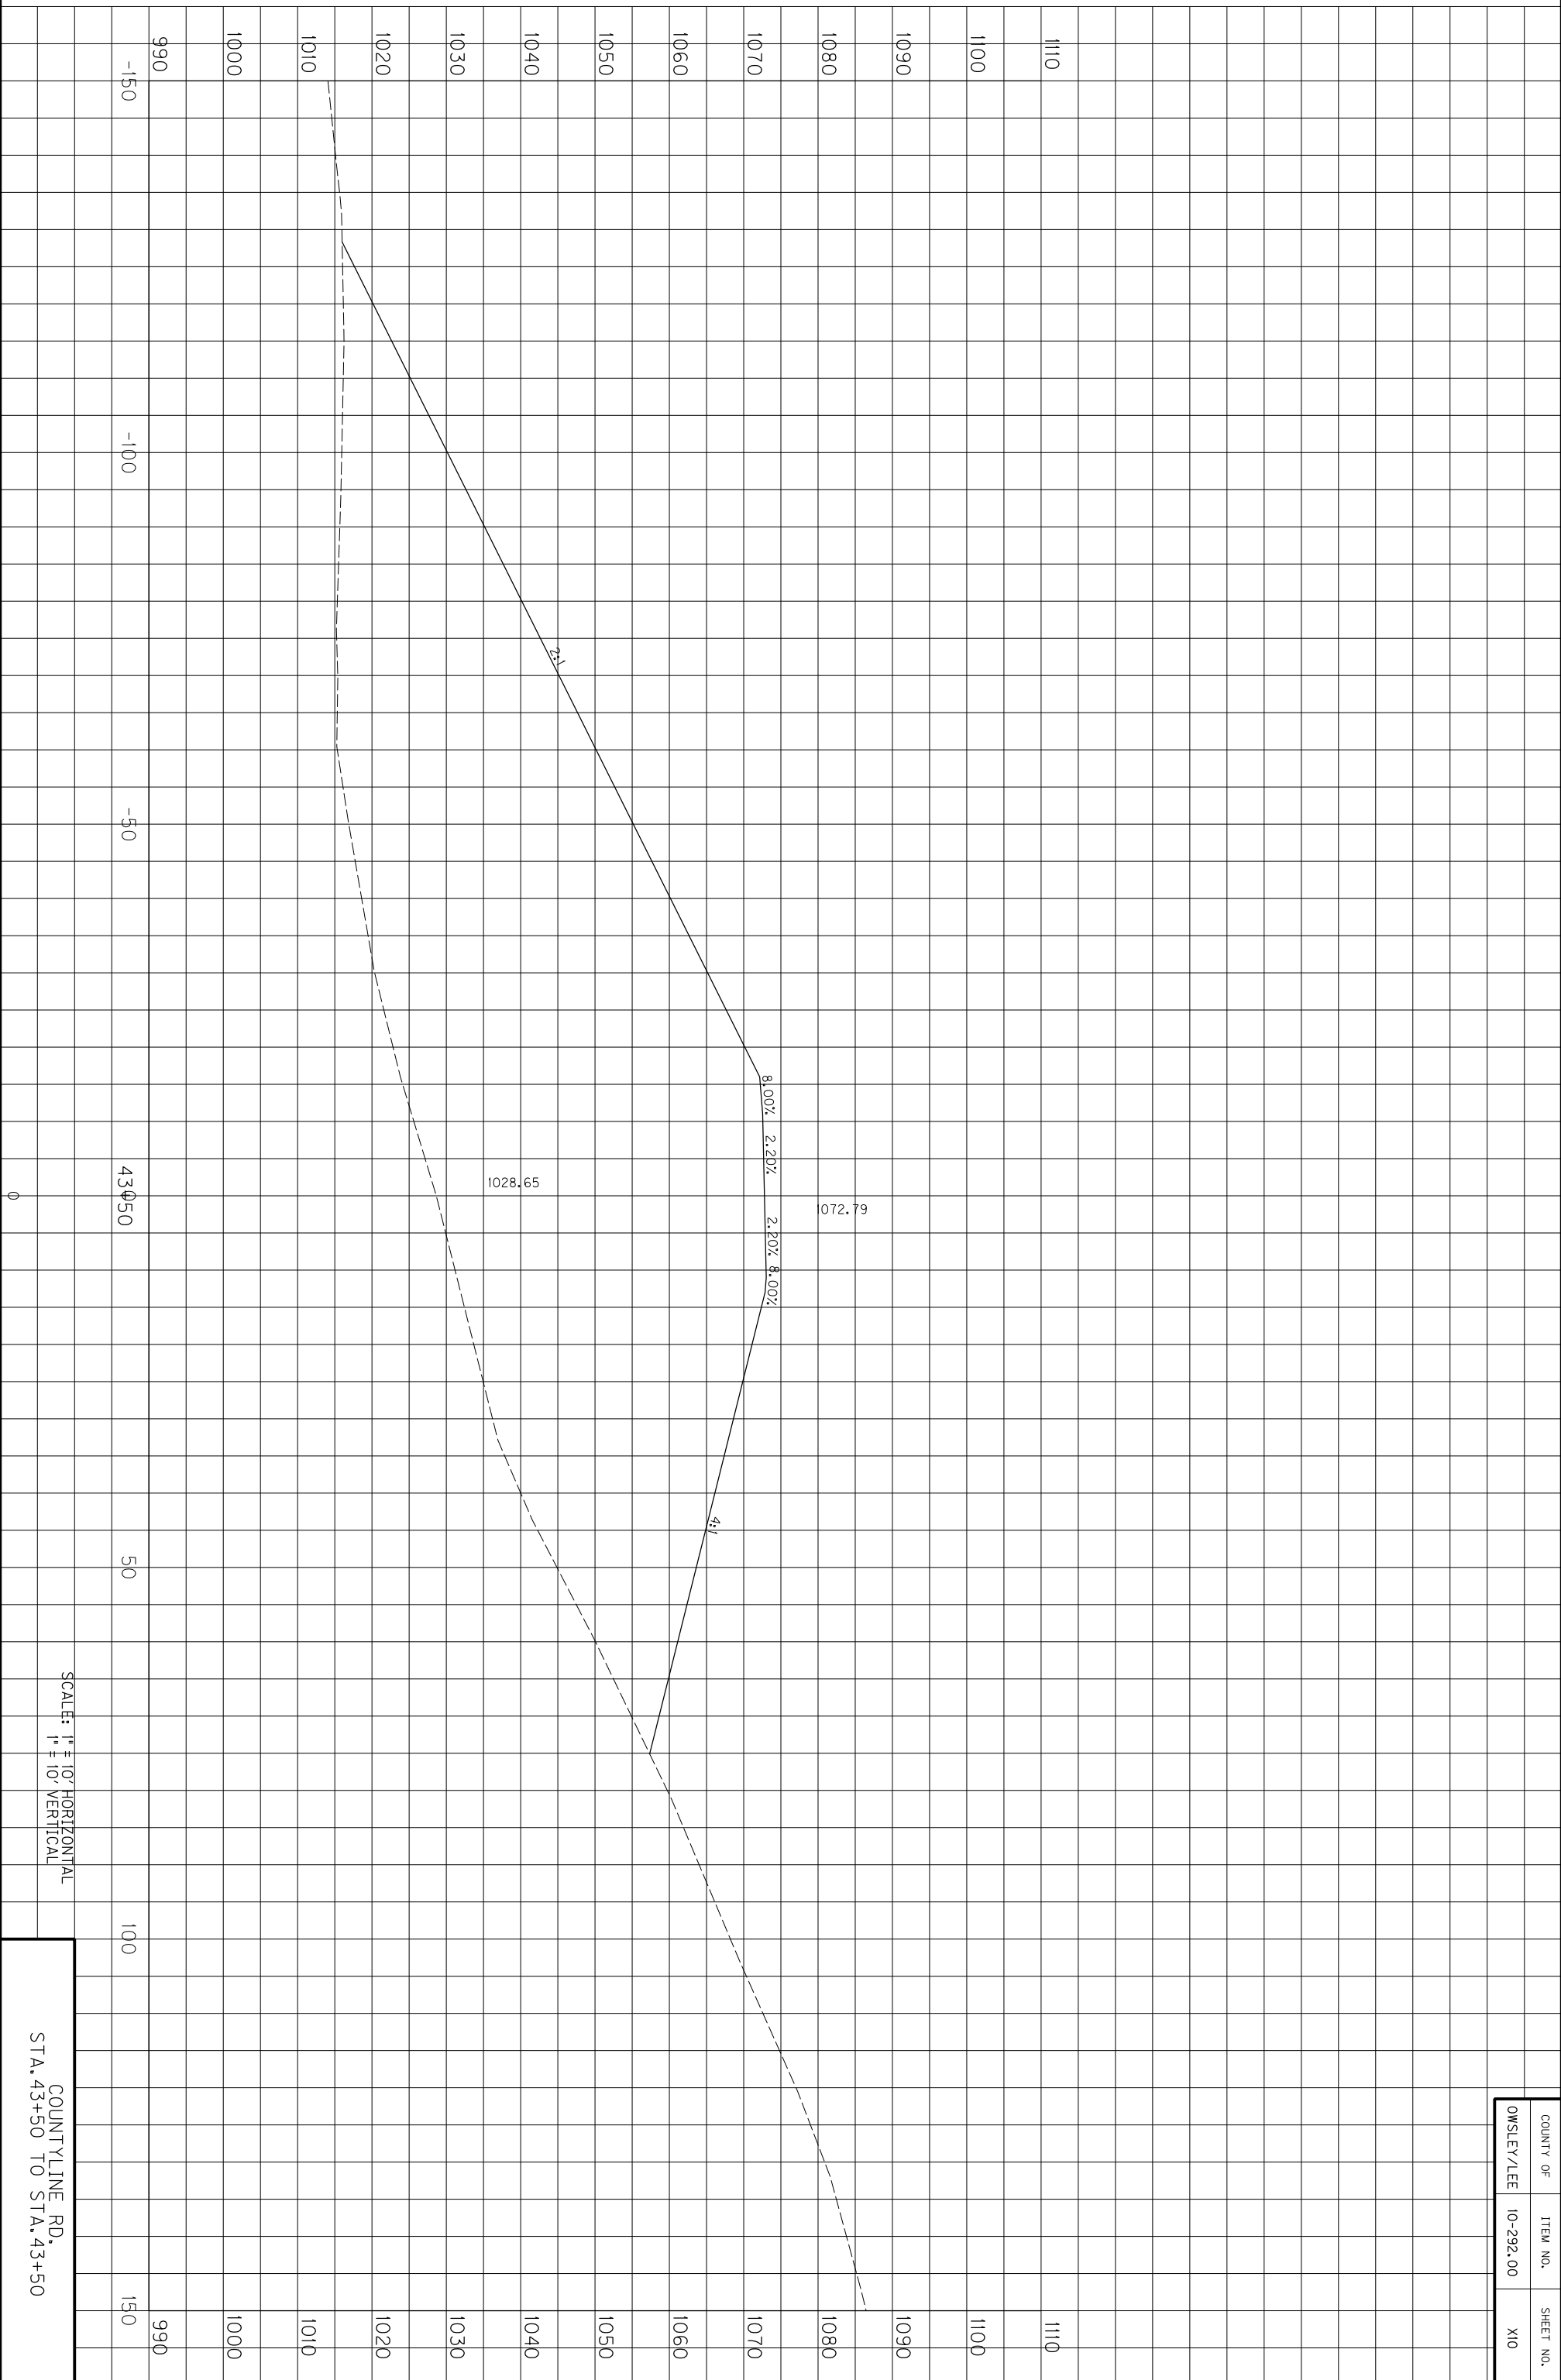

SCALE: 1" = 10' HORIZONTAL
1" = 10' VERTICAL

COUNTYLINERD.RD.
STA. 43+50 TO STA. 43+50


COUNTY OF	ITEM NO.	SHEET NO.
OWSLEY/LEE	10-292.00	X10

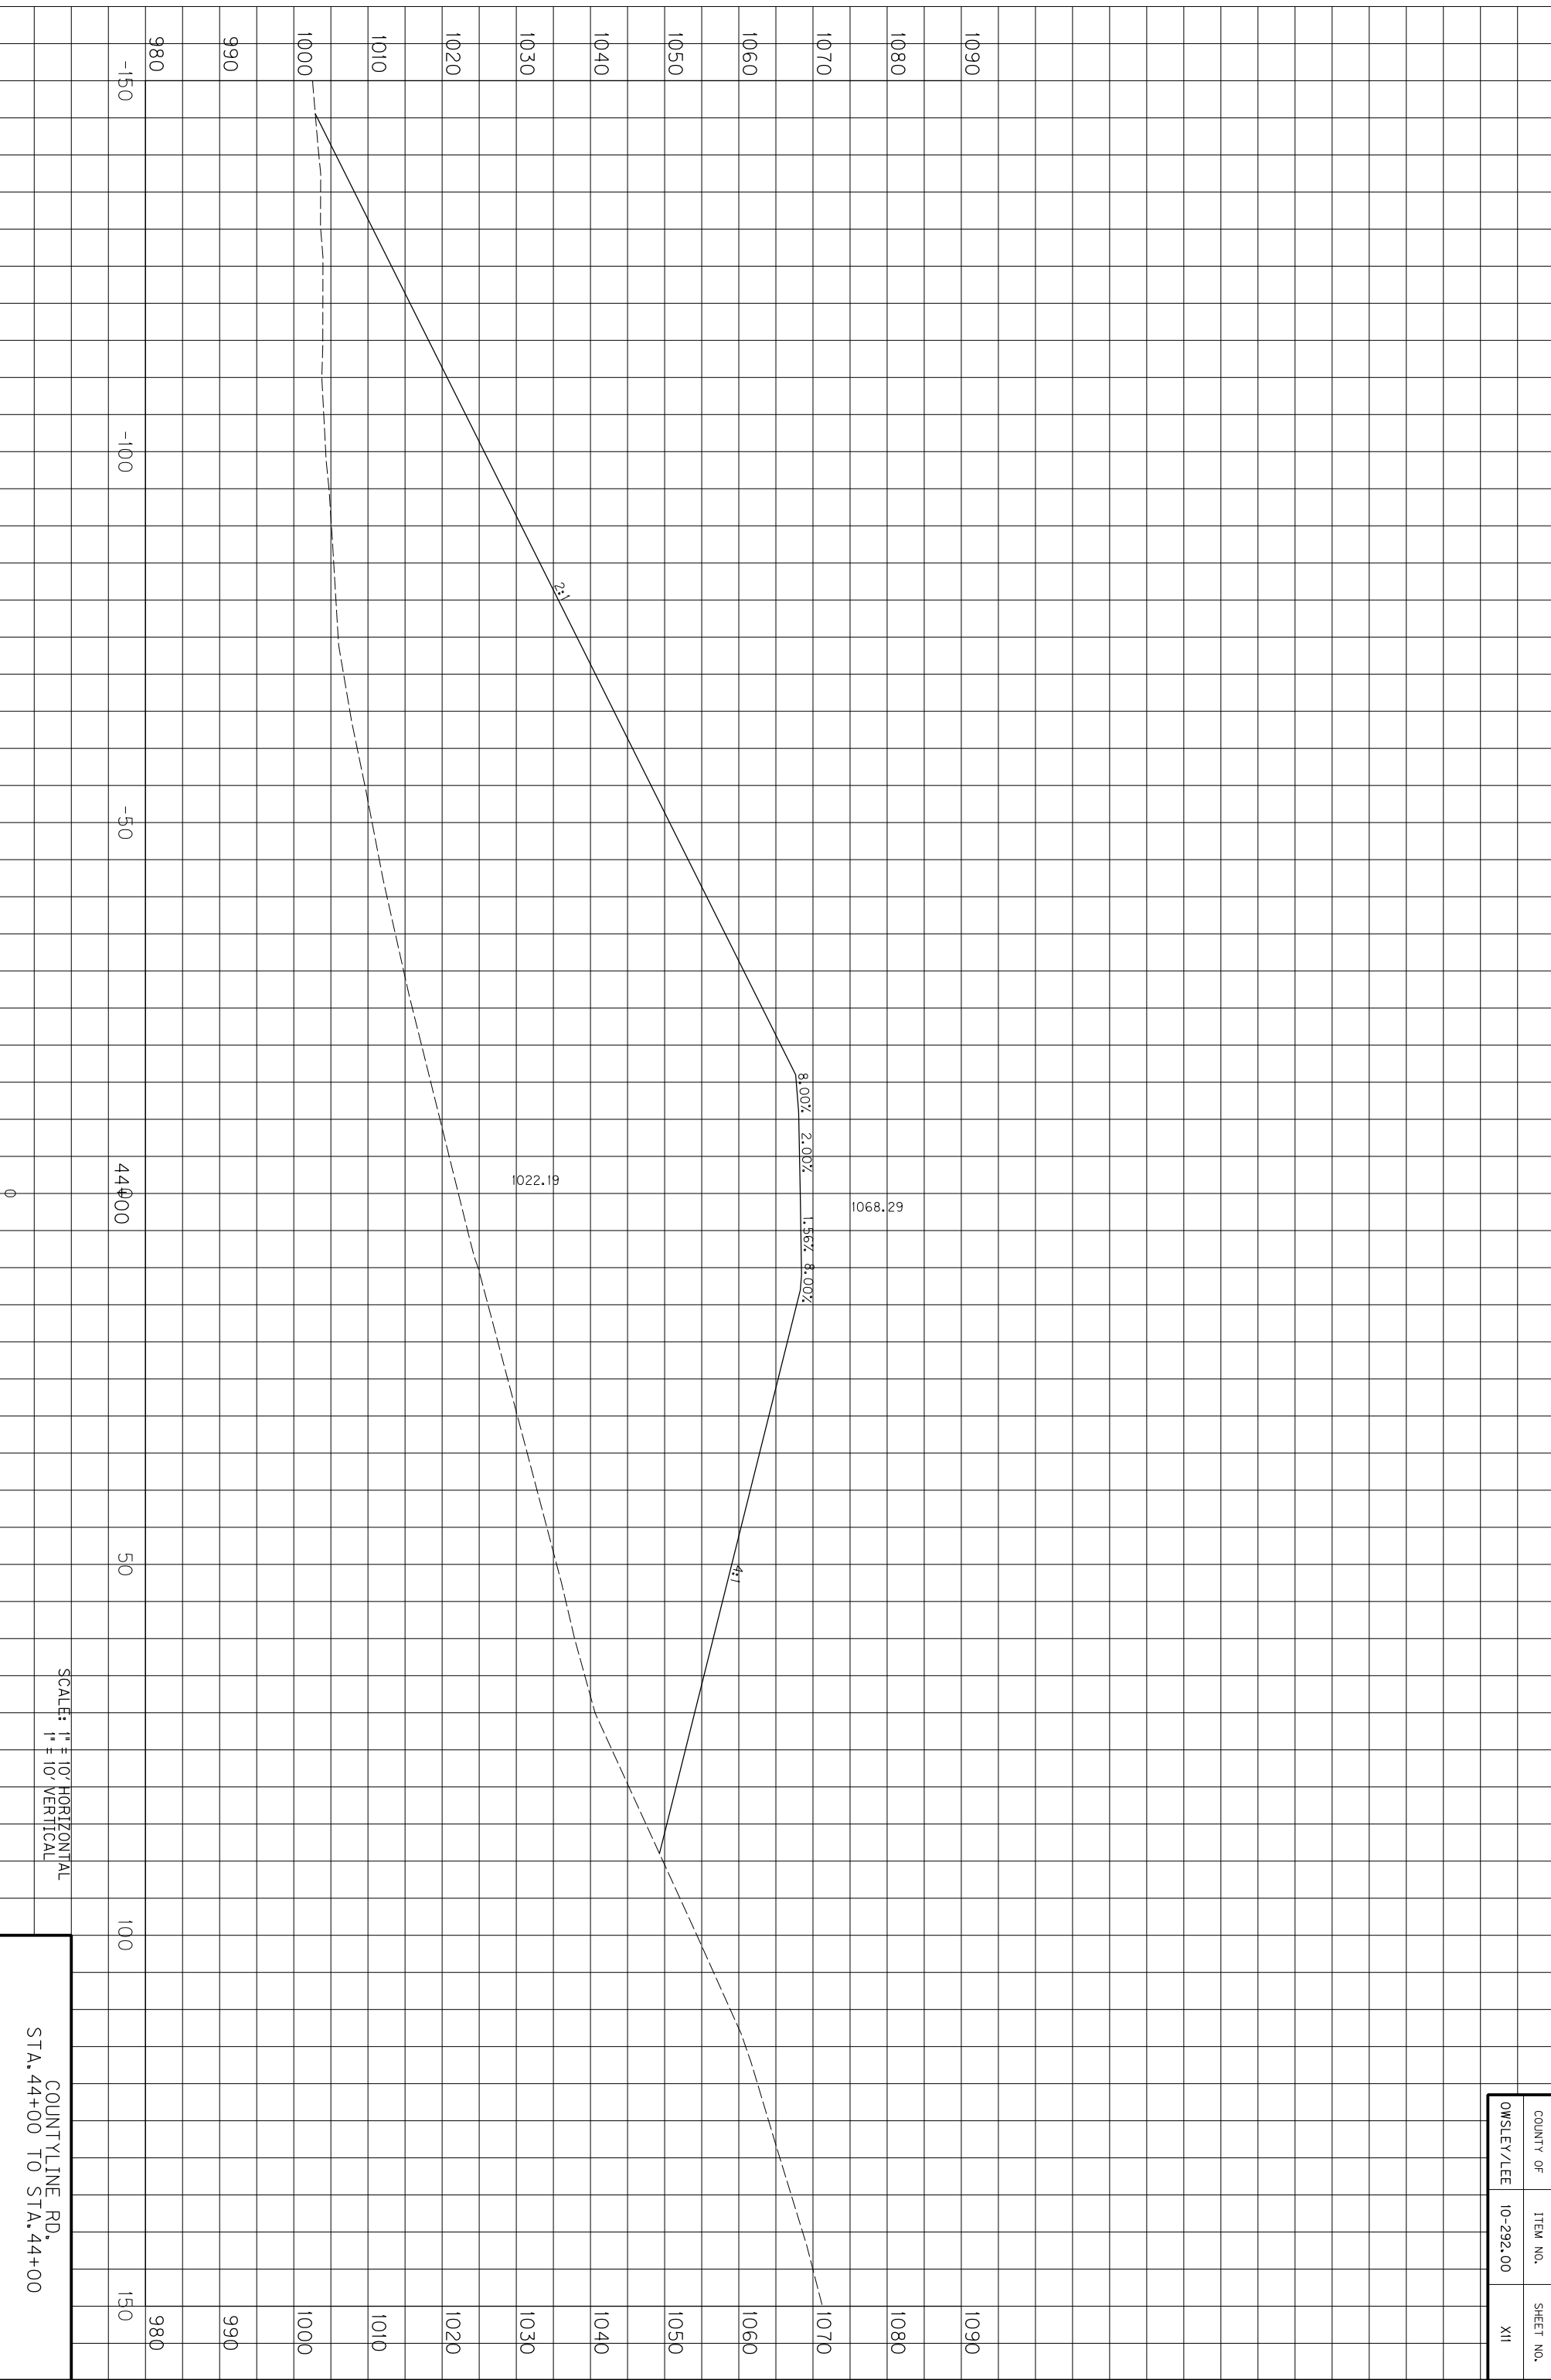

SCALE: 1" = 10' HORIZONTAL
1" = 10' VERTICAL

COUNTYLINE RD.
STA. 44+00 TO STA. 44+00


COUNTY OF	ITEM NO.	SHEET NO.
OWSLEY/LEE	10-292.00	XII

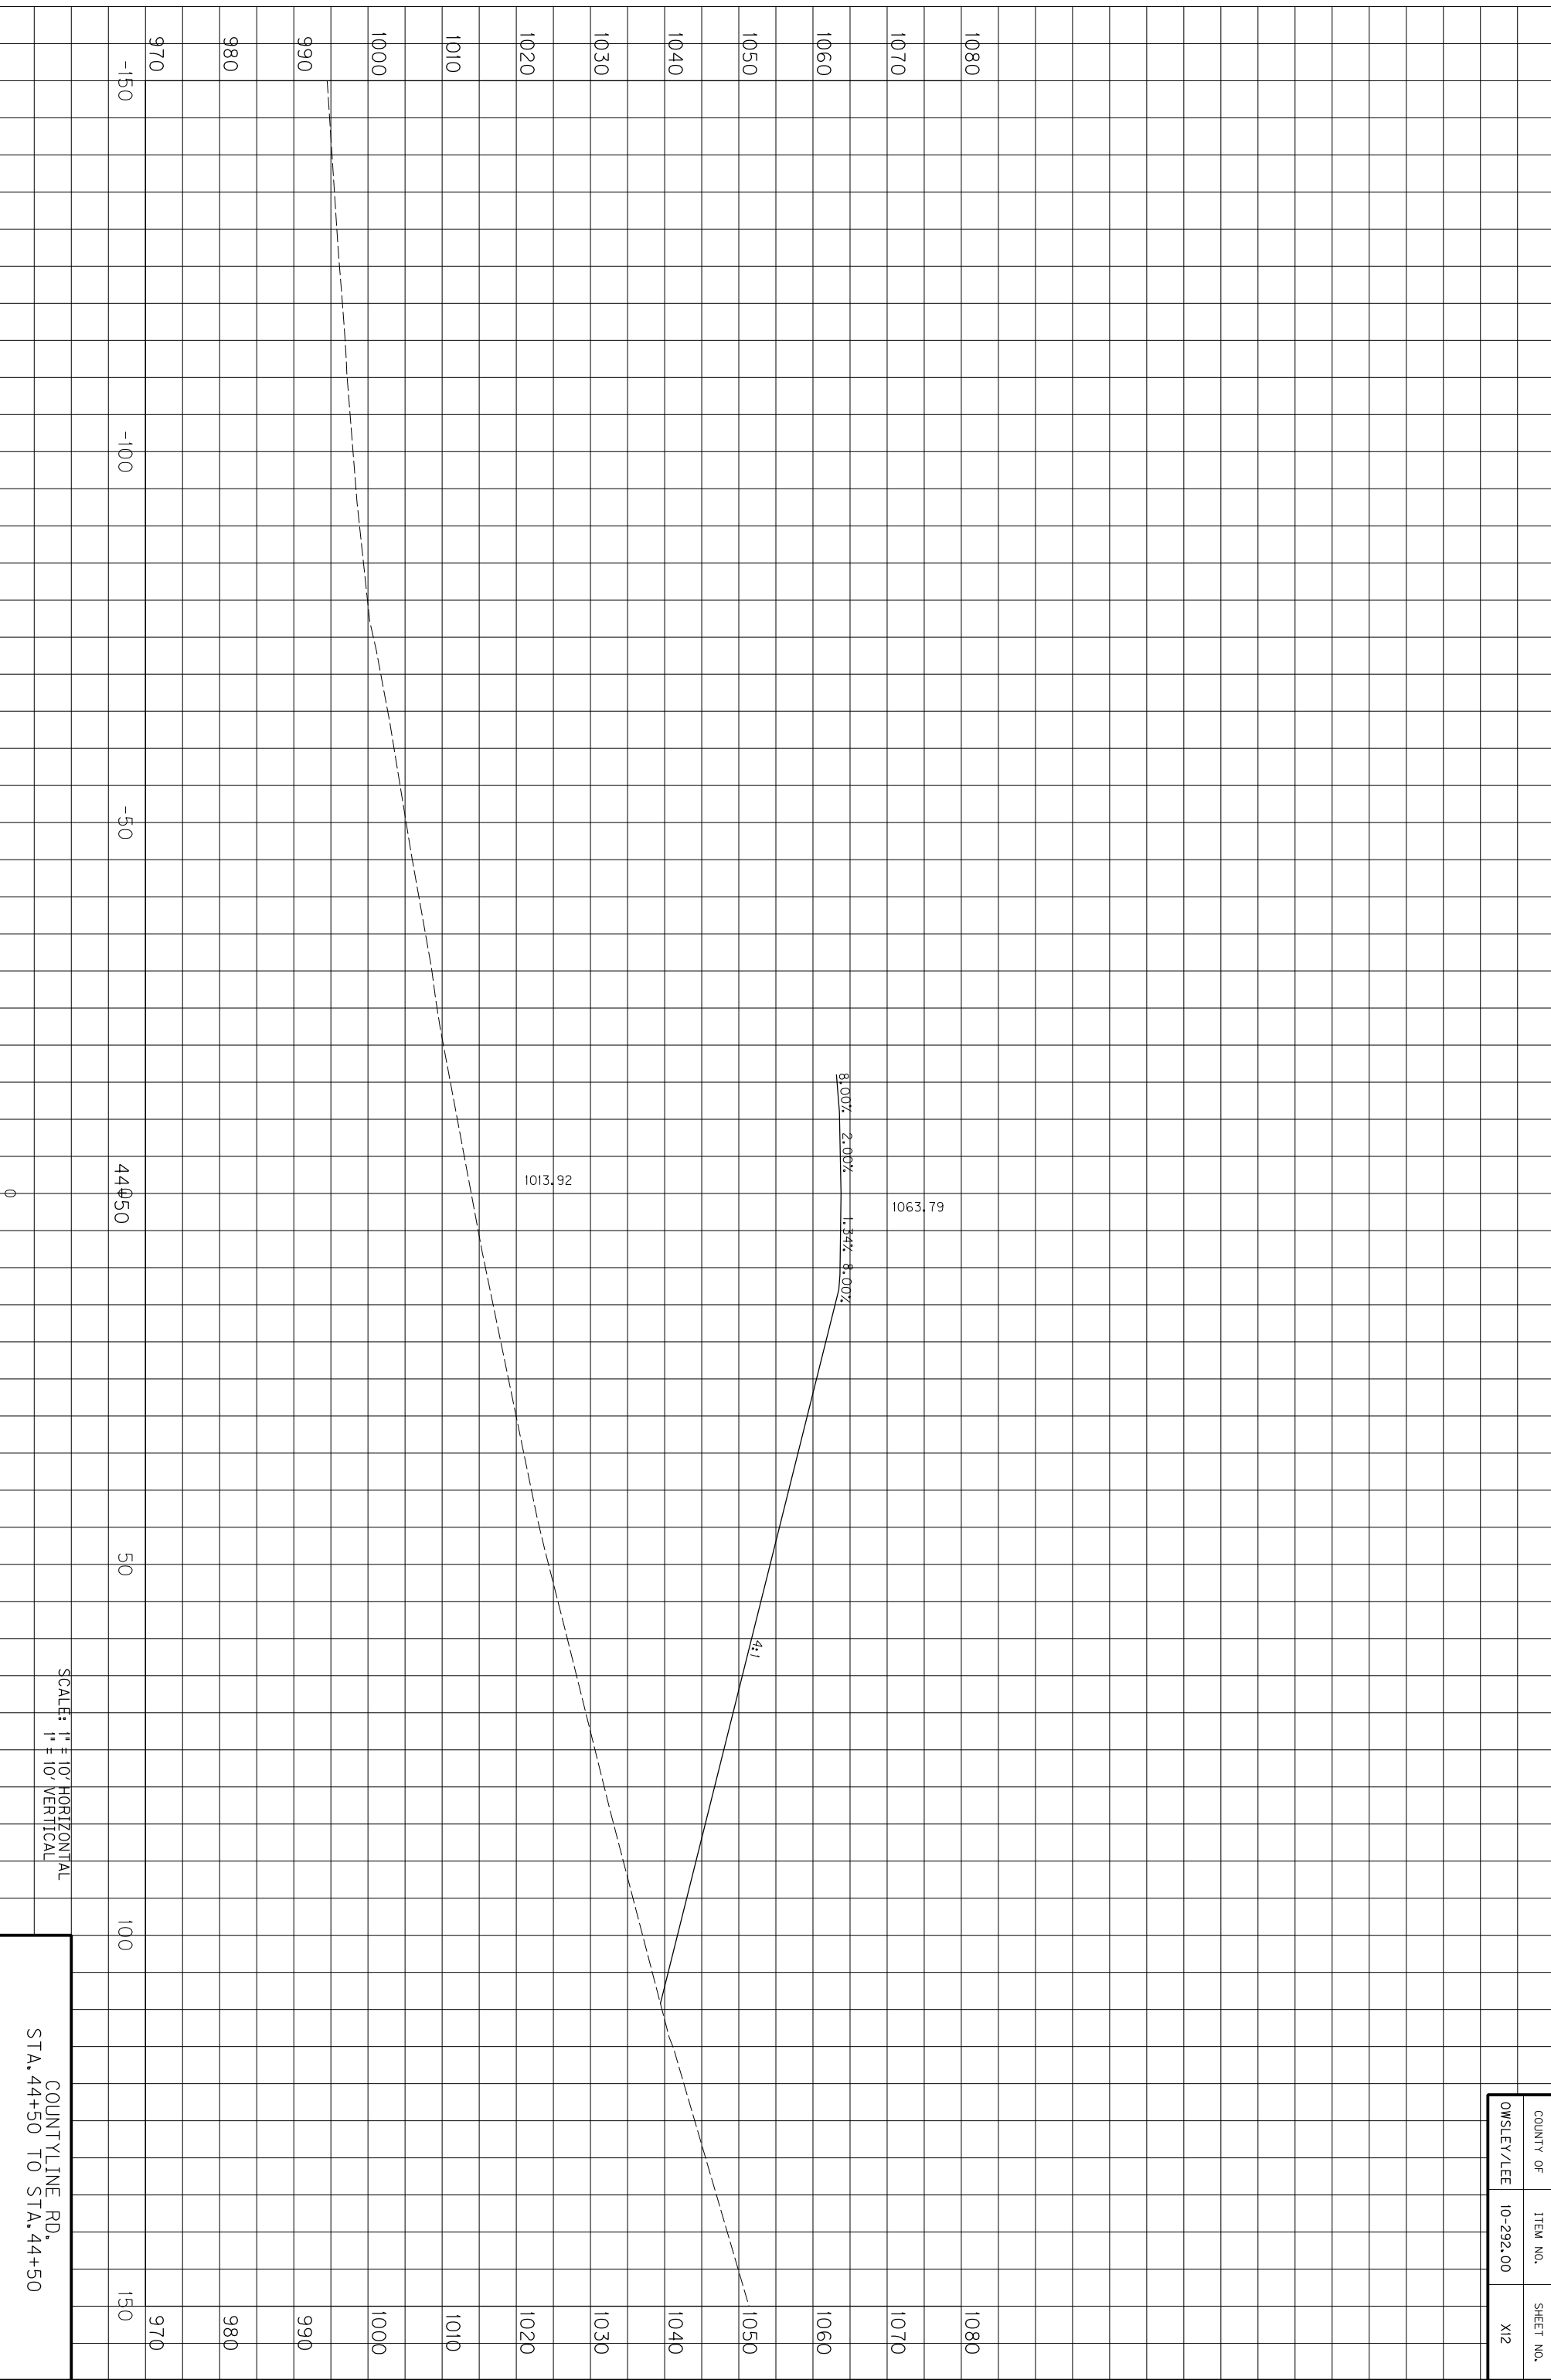

SCALE: 1" = 10' HORIZONTAL
1" = 10' VERTICAL

COUNTYLINE RD.
STA. 44+50 TO STA. 44+50


COUNTY OF	ITEM NO.	SHEET NO.
OWSLEY/LEE	10-292.00	X12

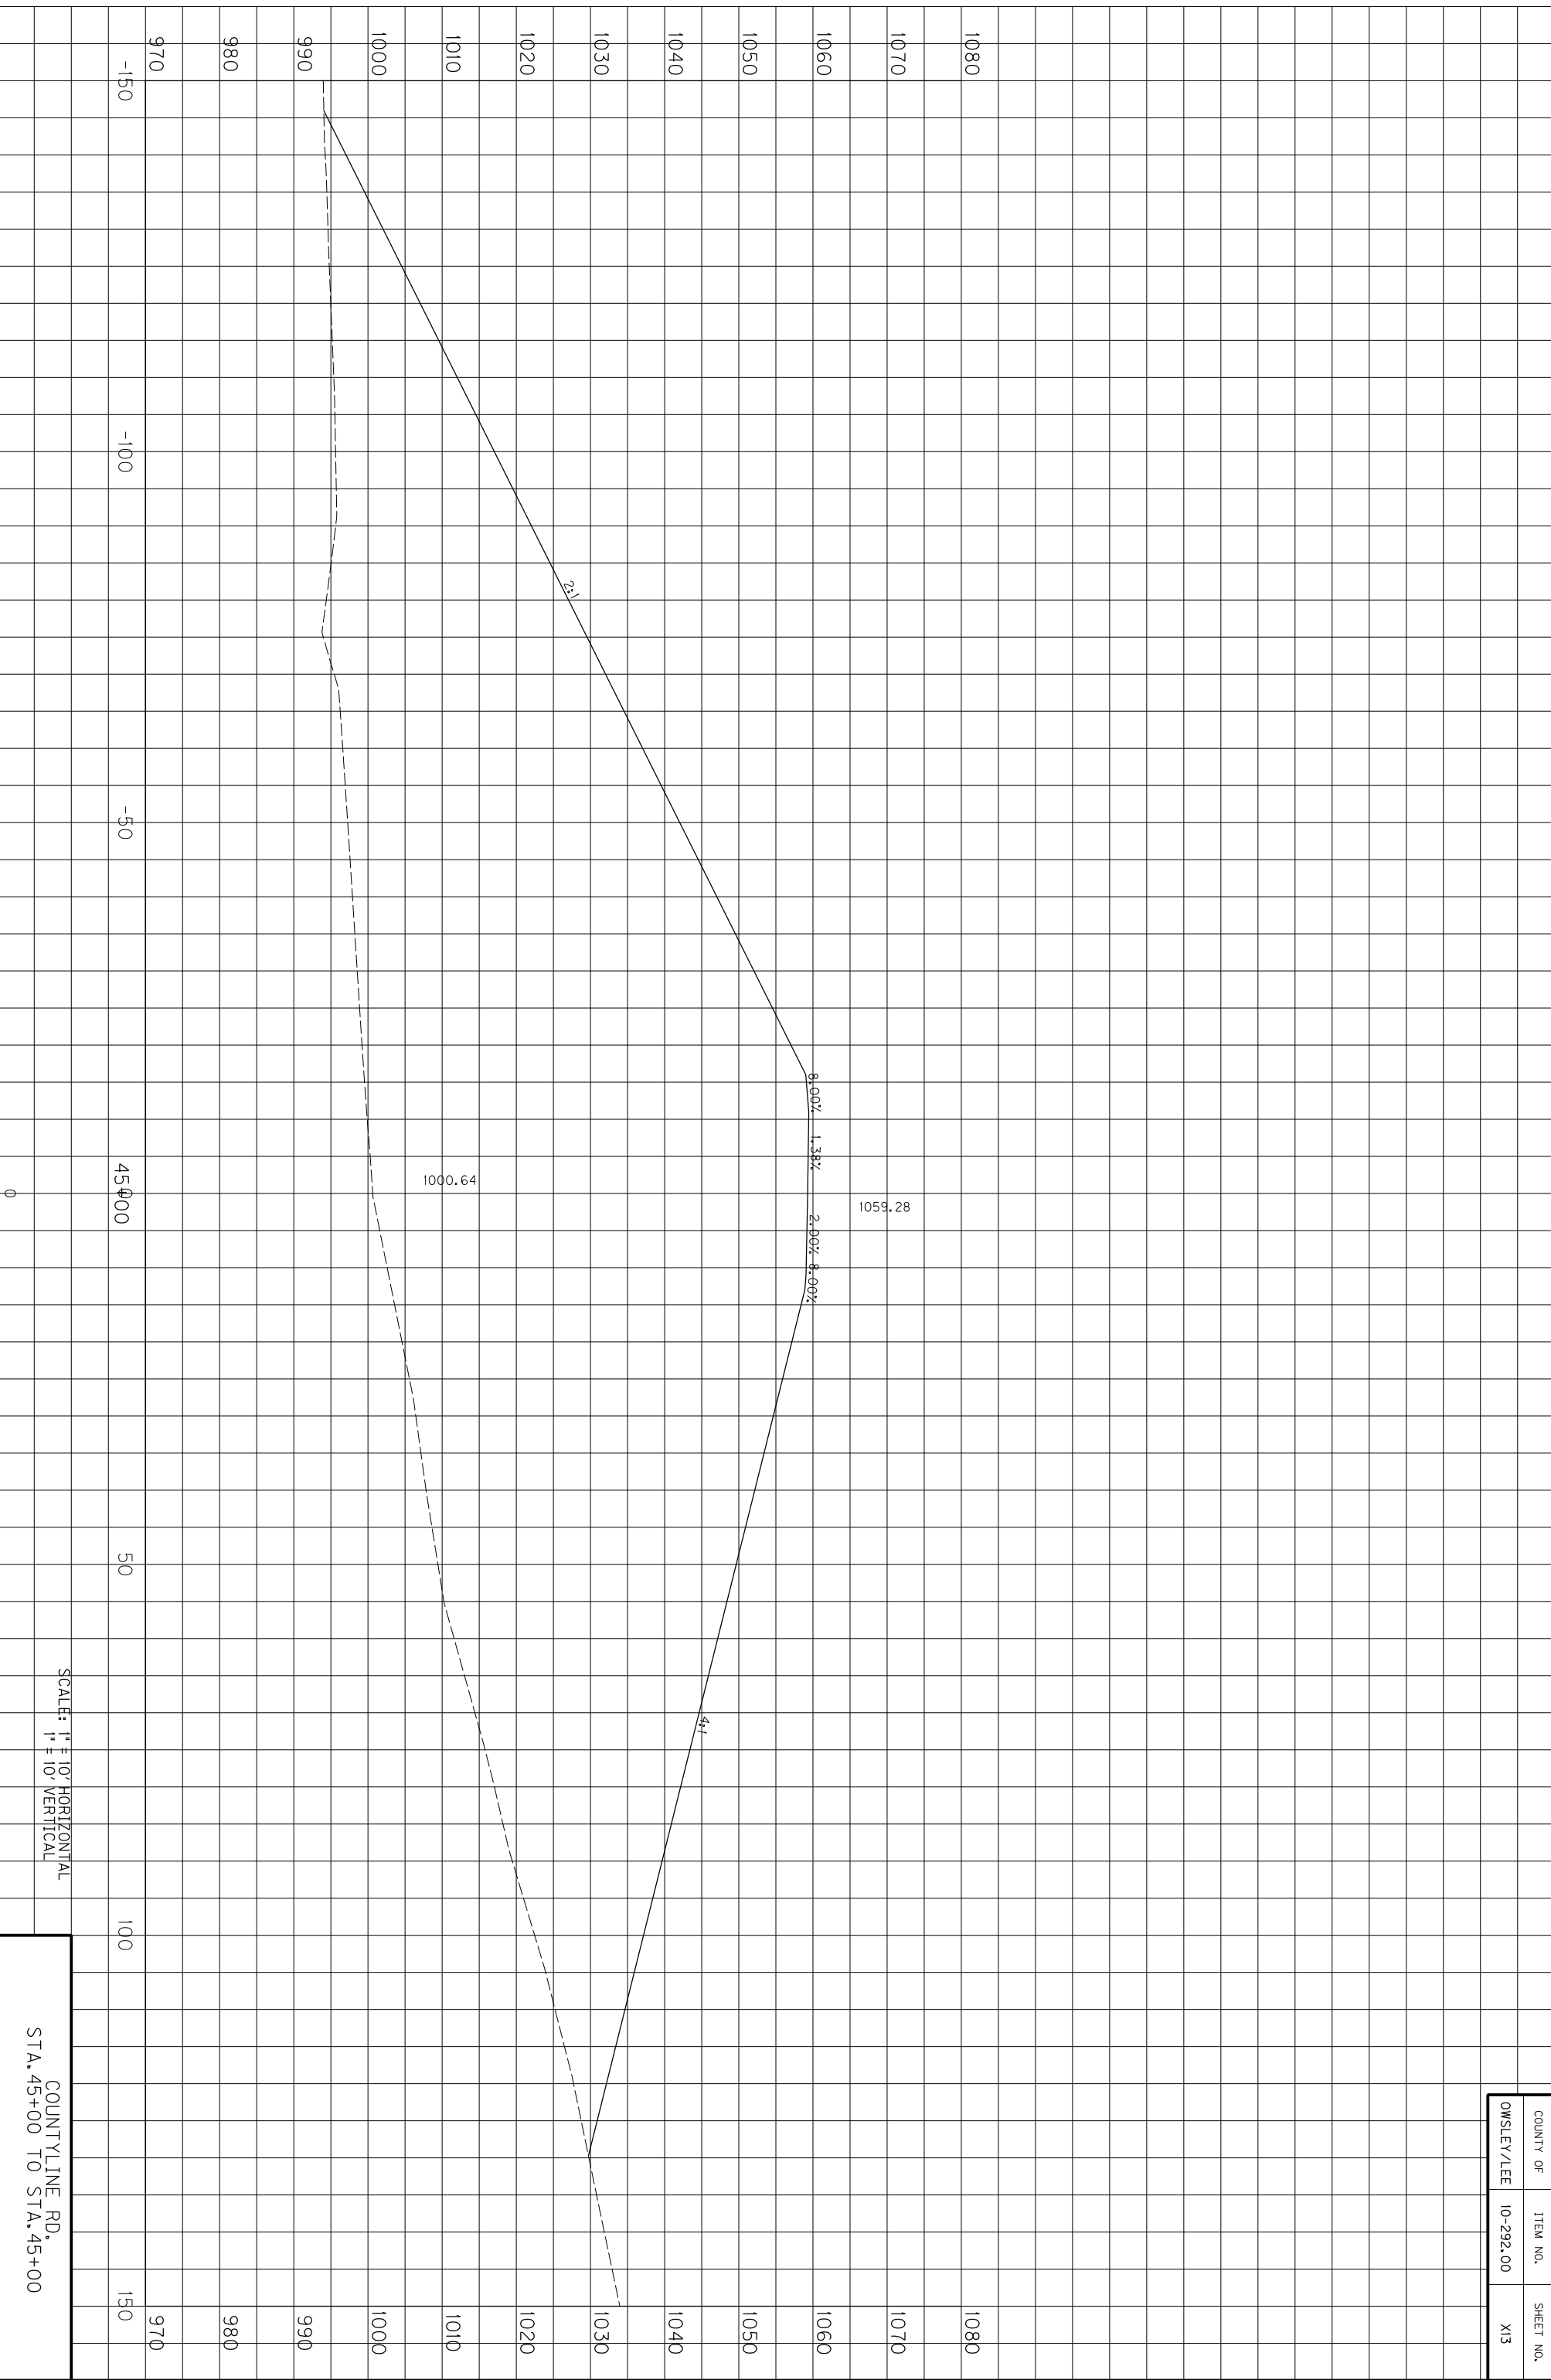

SCALE: 1" = 10' HORIZONTAL
1" = 10' VERTICAL

COUNTYLINE RD.
STA. 45+00 TO STA. 45+00


COUNTY OF	ITEM NO.	SHEET NO.
OWSLEY/LEE	10-292.00	X13

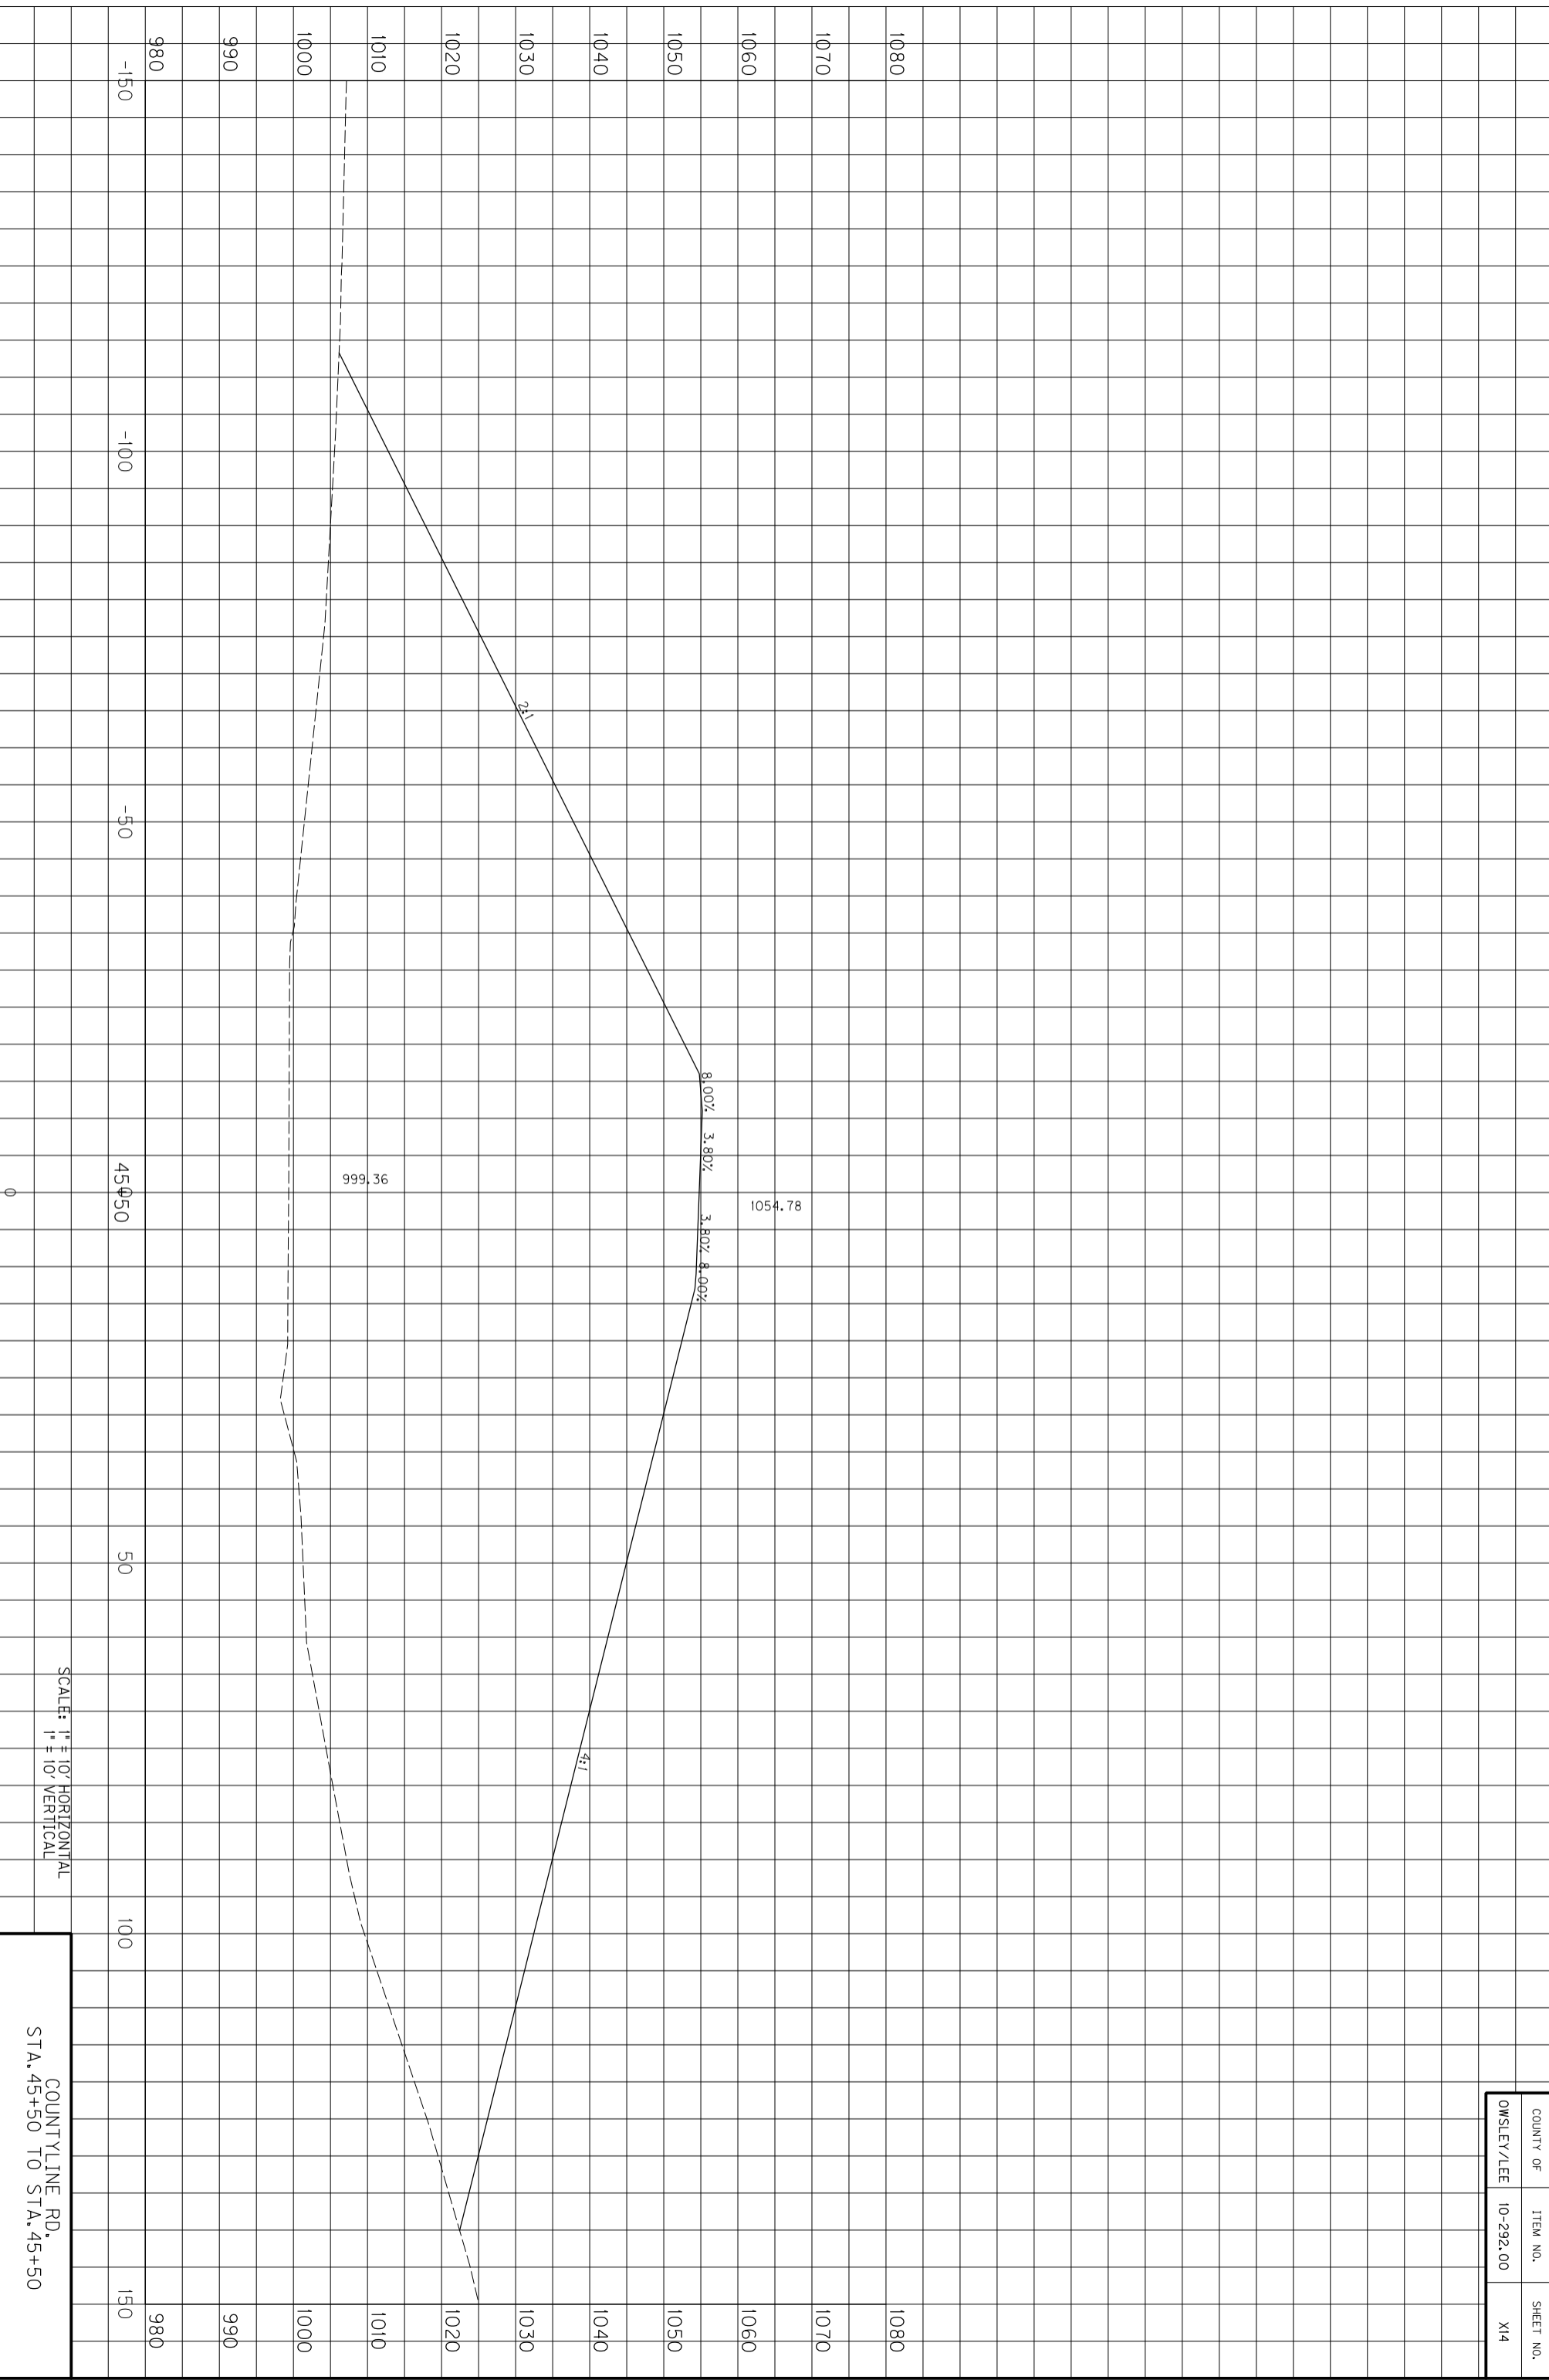

SCALE: 1" = 10' HORIZONTAL
1" = 10' VERTICAL

COUNTYLINE RD,
STA. 45+50 TO STA. 45+50


COUNTY OF	ITEM NO.	SHEET NO.
OWSLEY/LEE	10-292.00	X/4

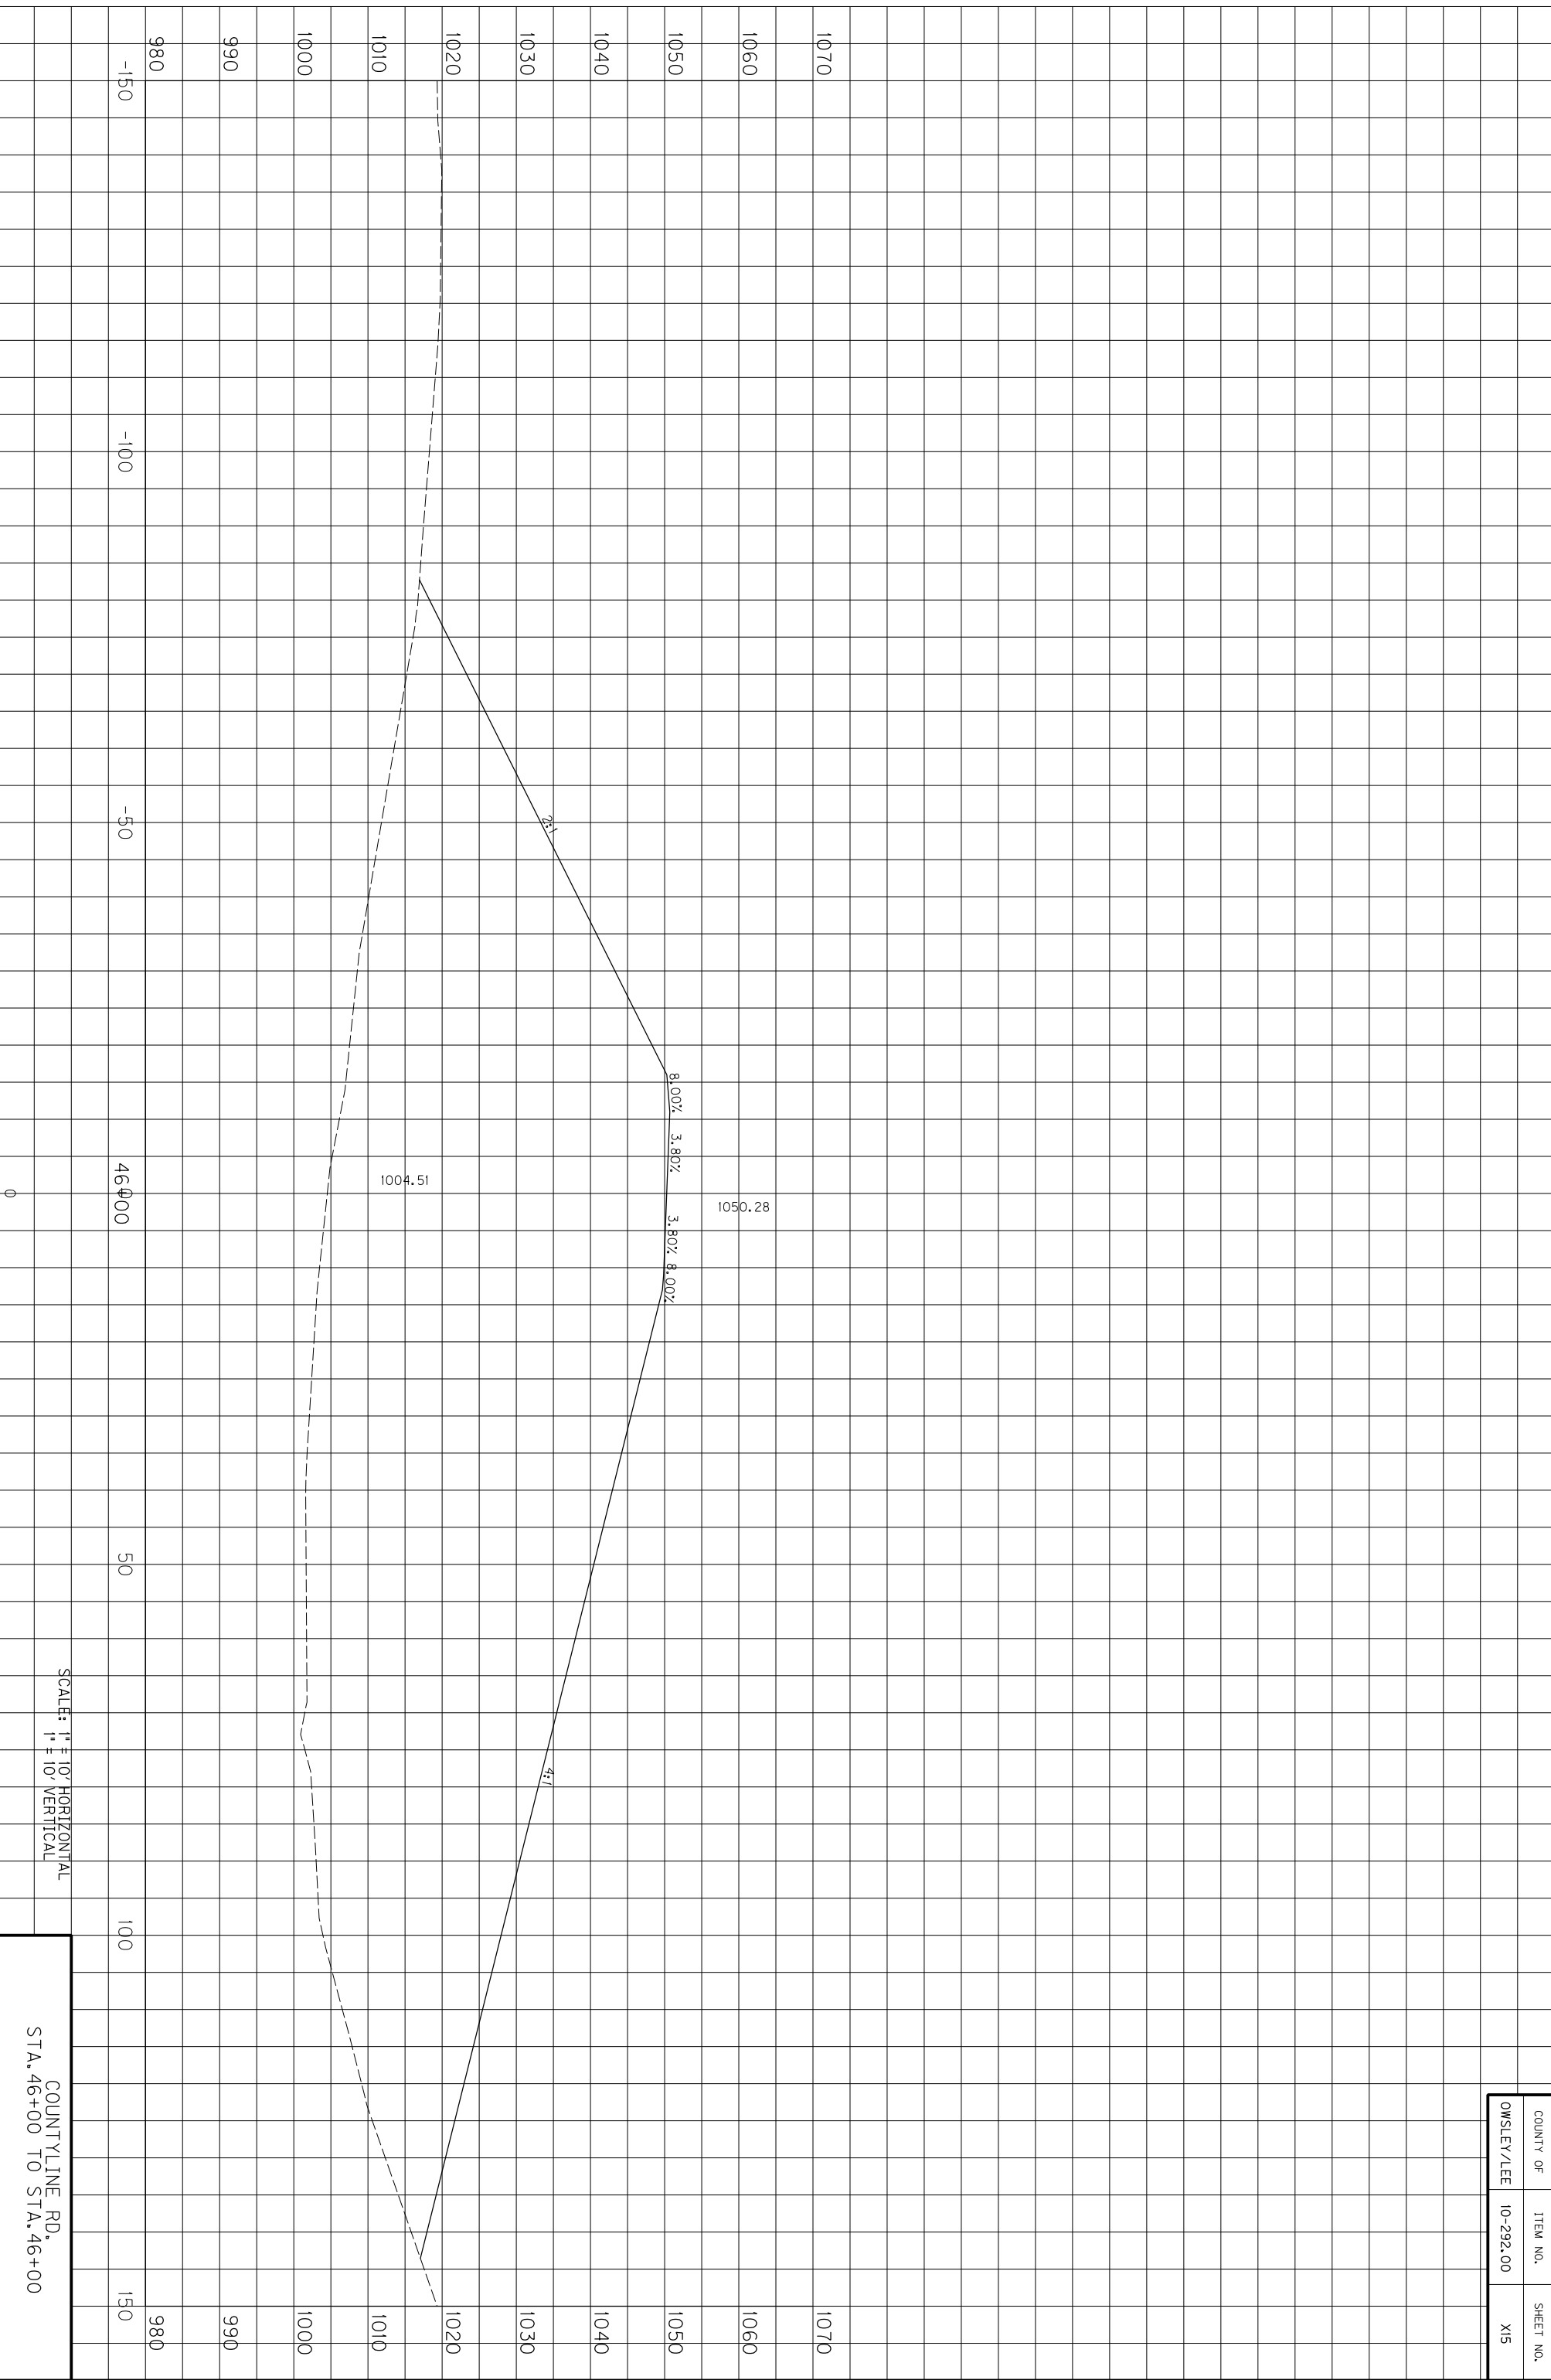

SCALE: 1" = 10' HORIZONTAL
1" = 10' VERTICAL

COUNTYLINERD.
STA. 46+00 TO STA. 46+00


COUNTY OF	ITEM NO.	SHEET NO.
OWSLEY/LEE	10-292.00	X15

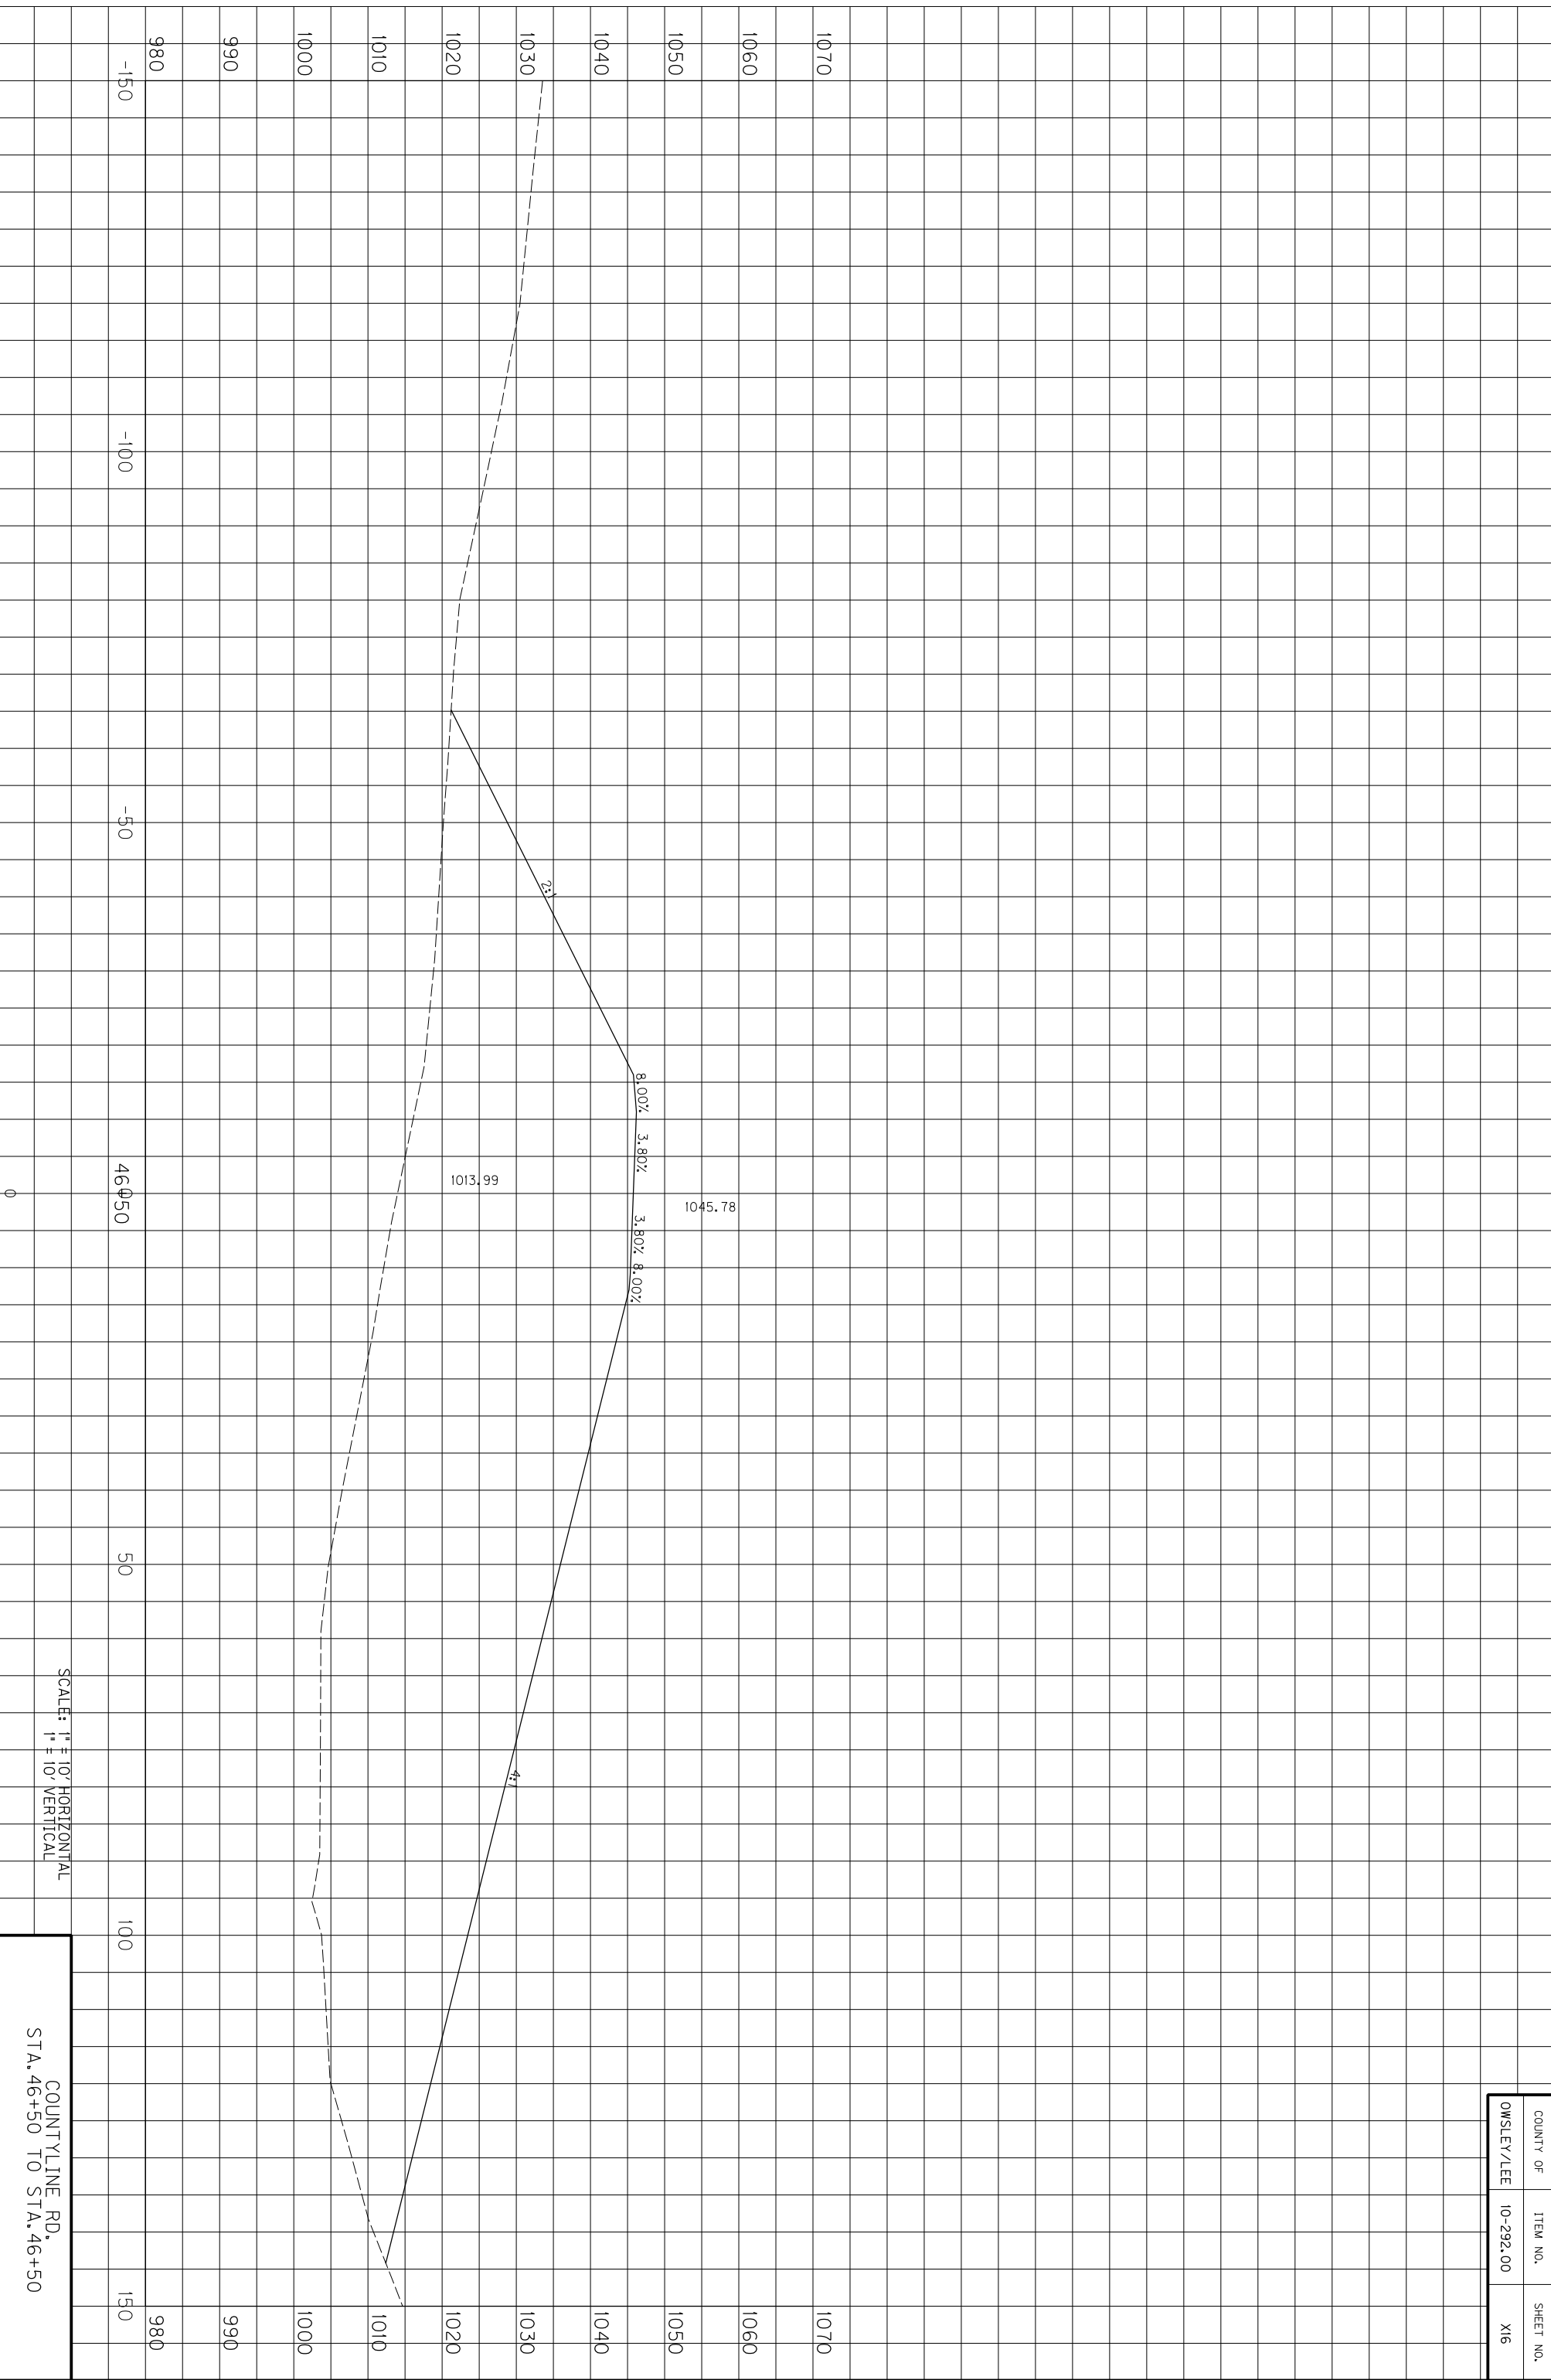

SCALE: 1" = 10' HORIZONTAL
1" = 10' VERTICAL

COUNTYLINE RD.
STA. 46+50 TO STA. 46+50


COUNTY OF	ITEM NO.	SHEET NO.
OWSLEY/LEE	10-292.00	X16

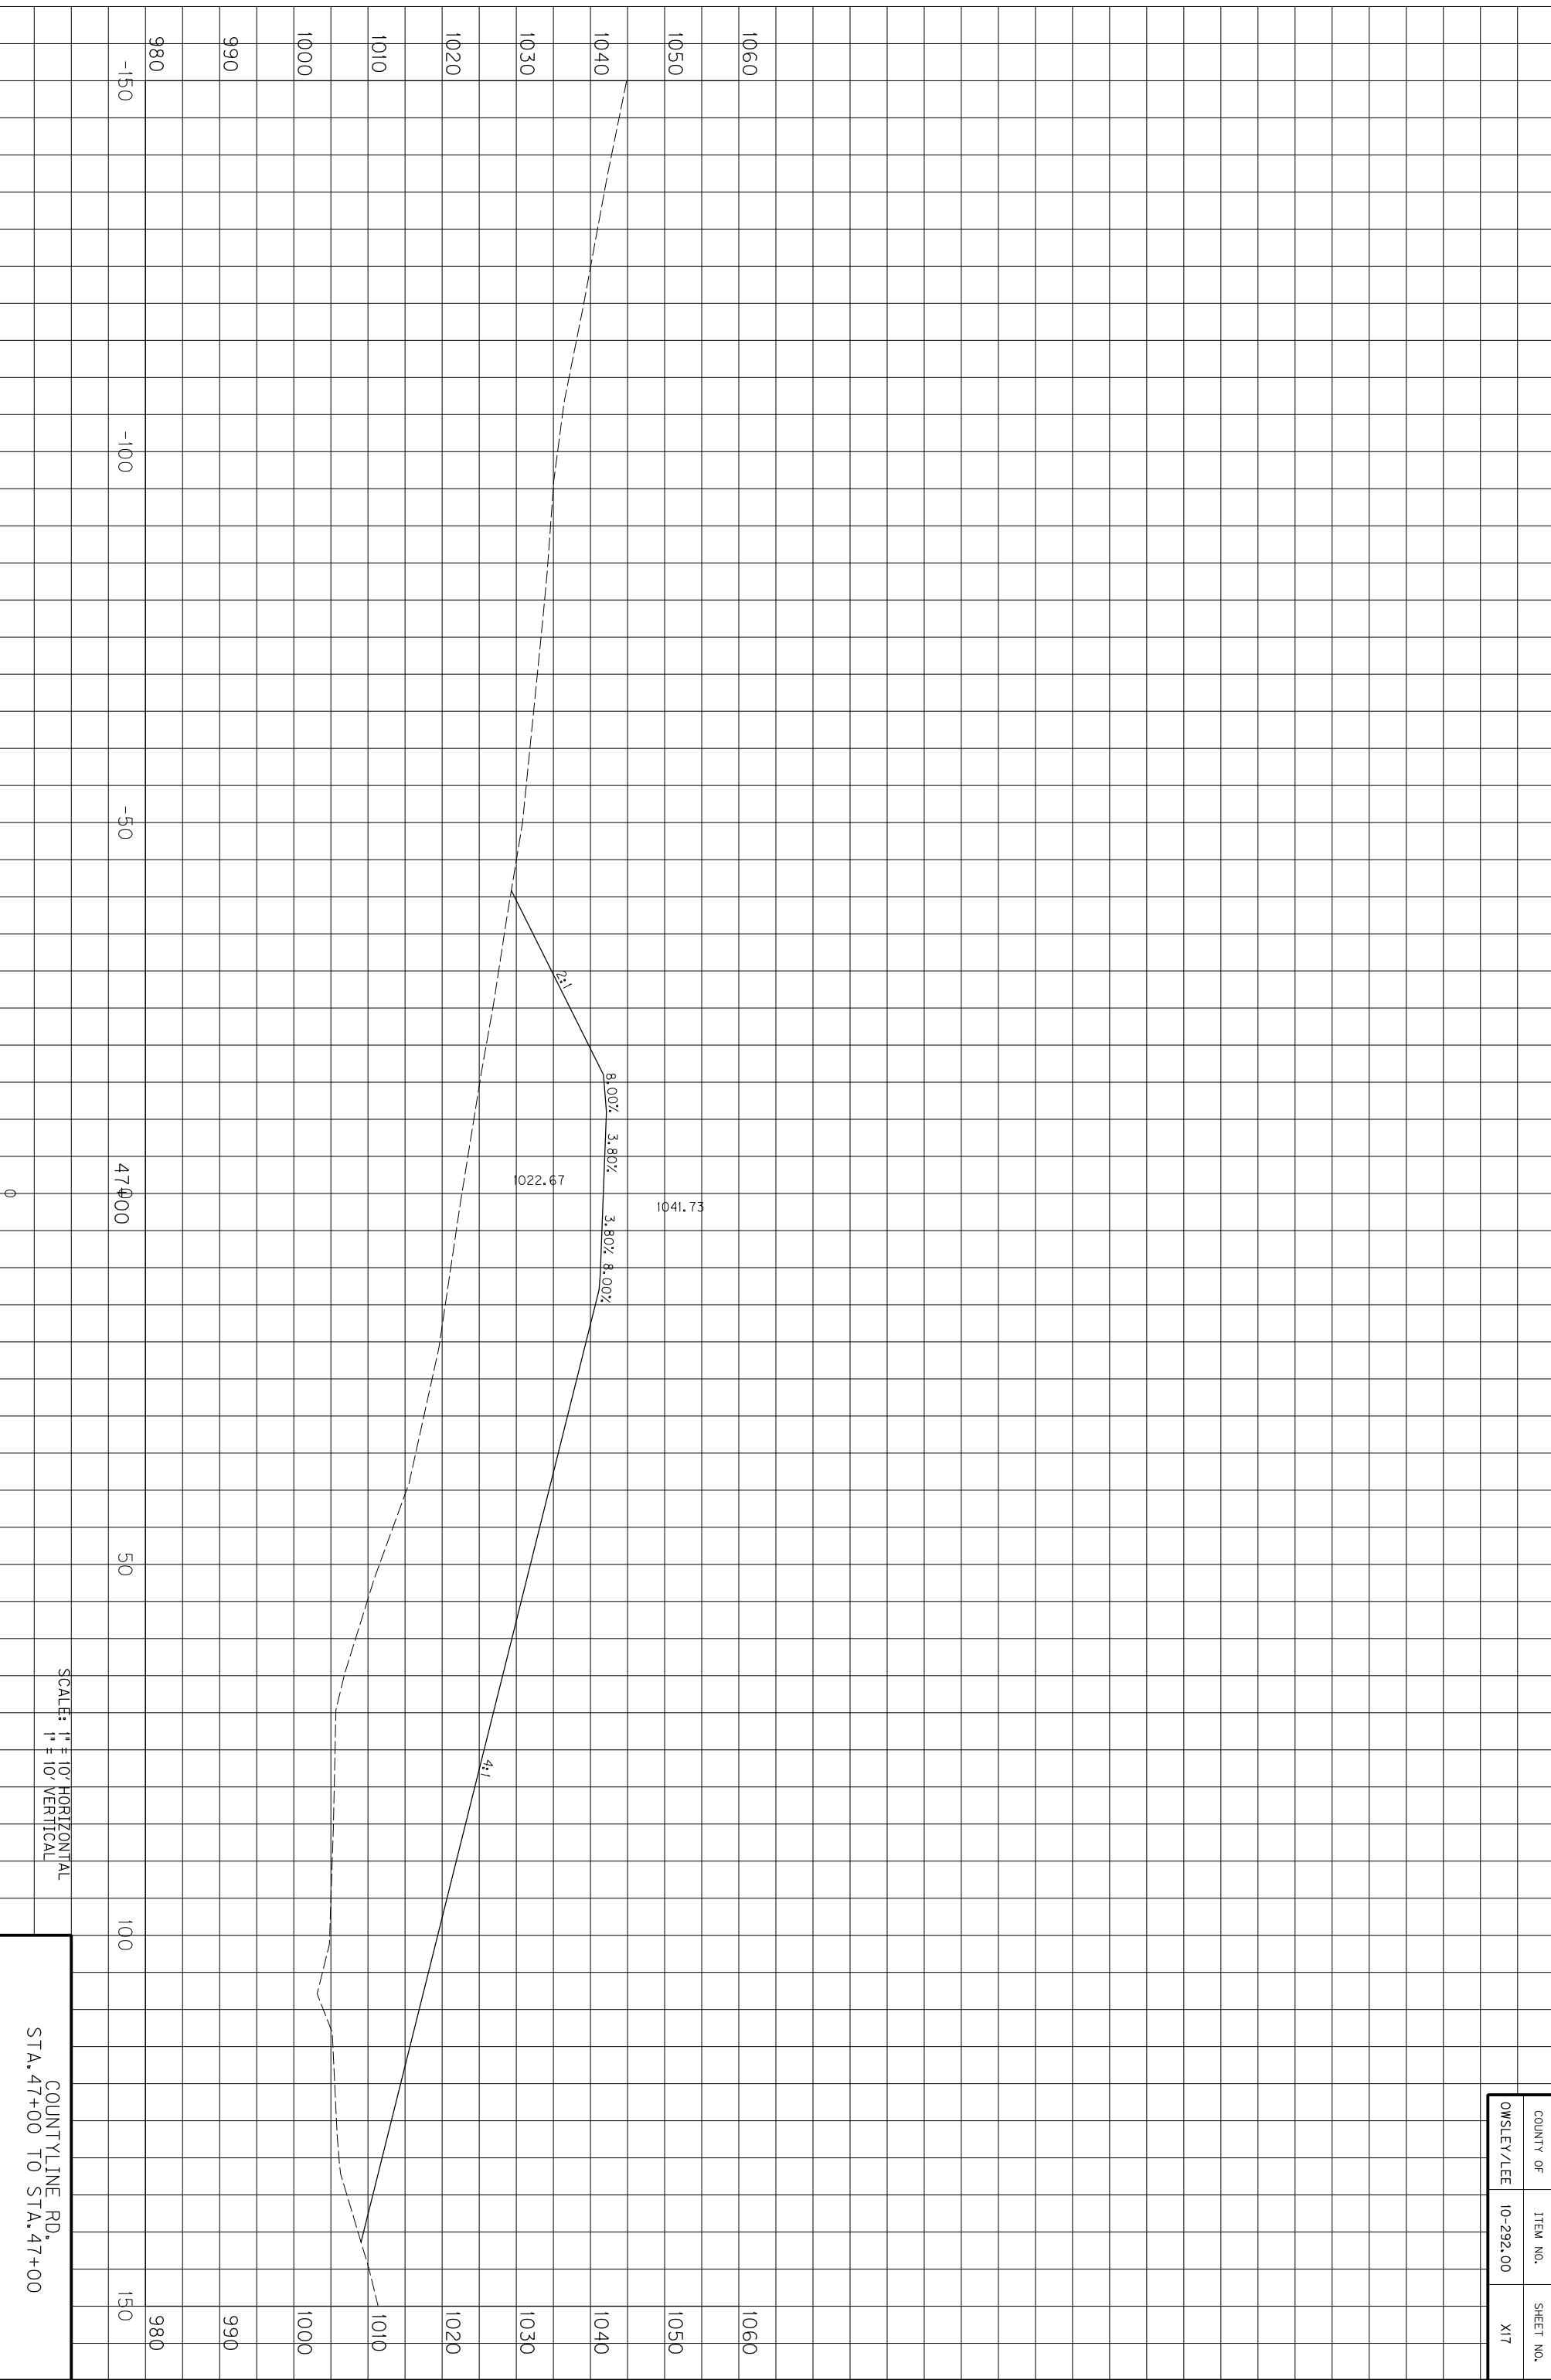

SCALE: 1" = 10' HORIZONTAL
1" = 10' VERTICAL

COUNTYLINE RD.
STA. 47+00 TO STA. 47+00


COUNTY OF	ITEM NO.	SHEET NO.
OWSLEY/LEE	10-292.00	X17

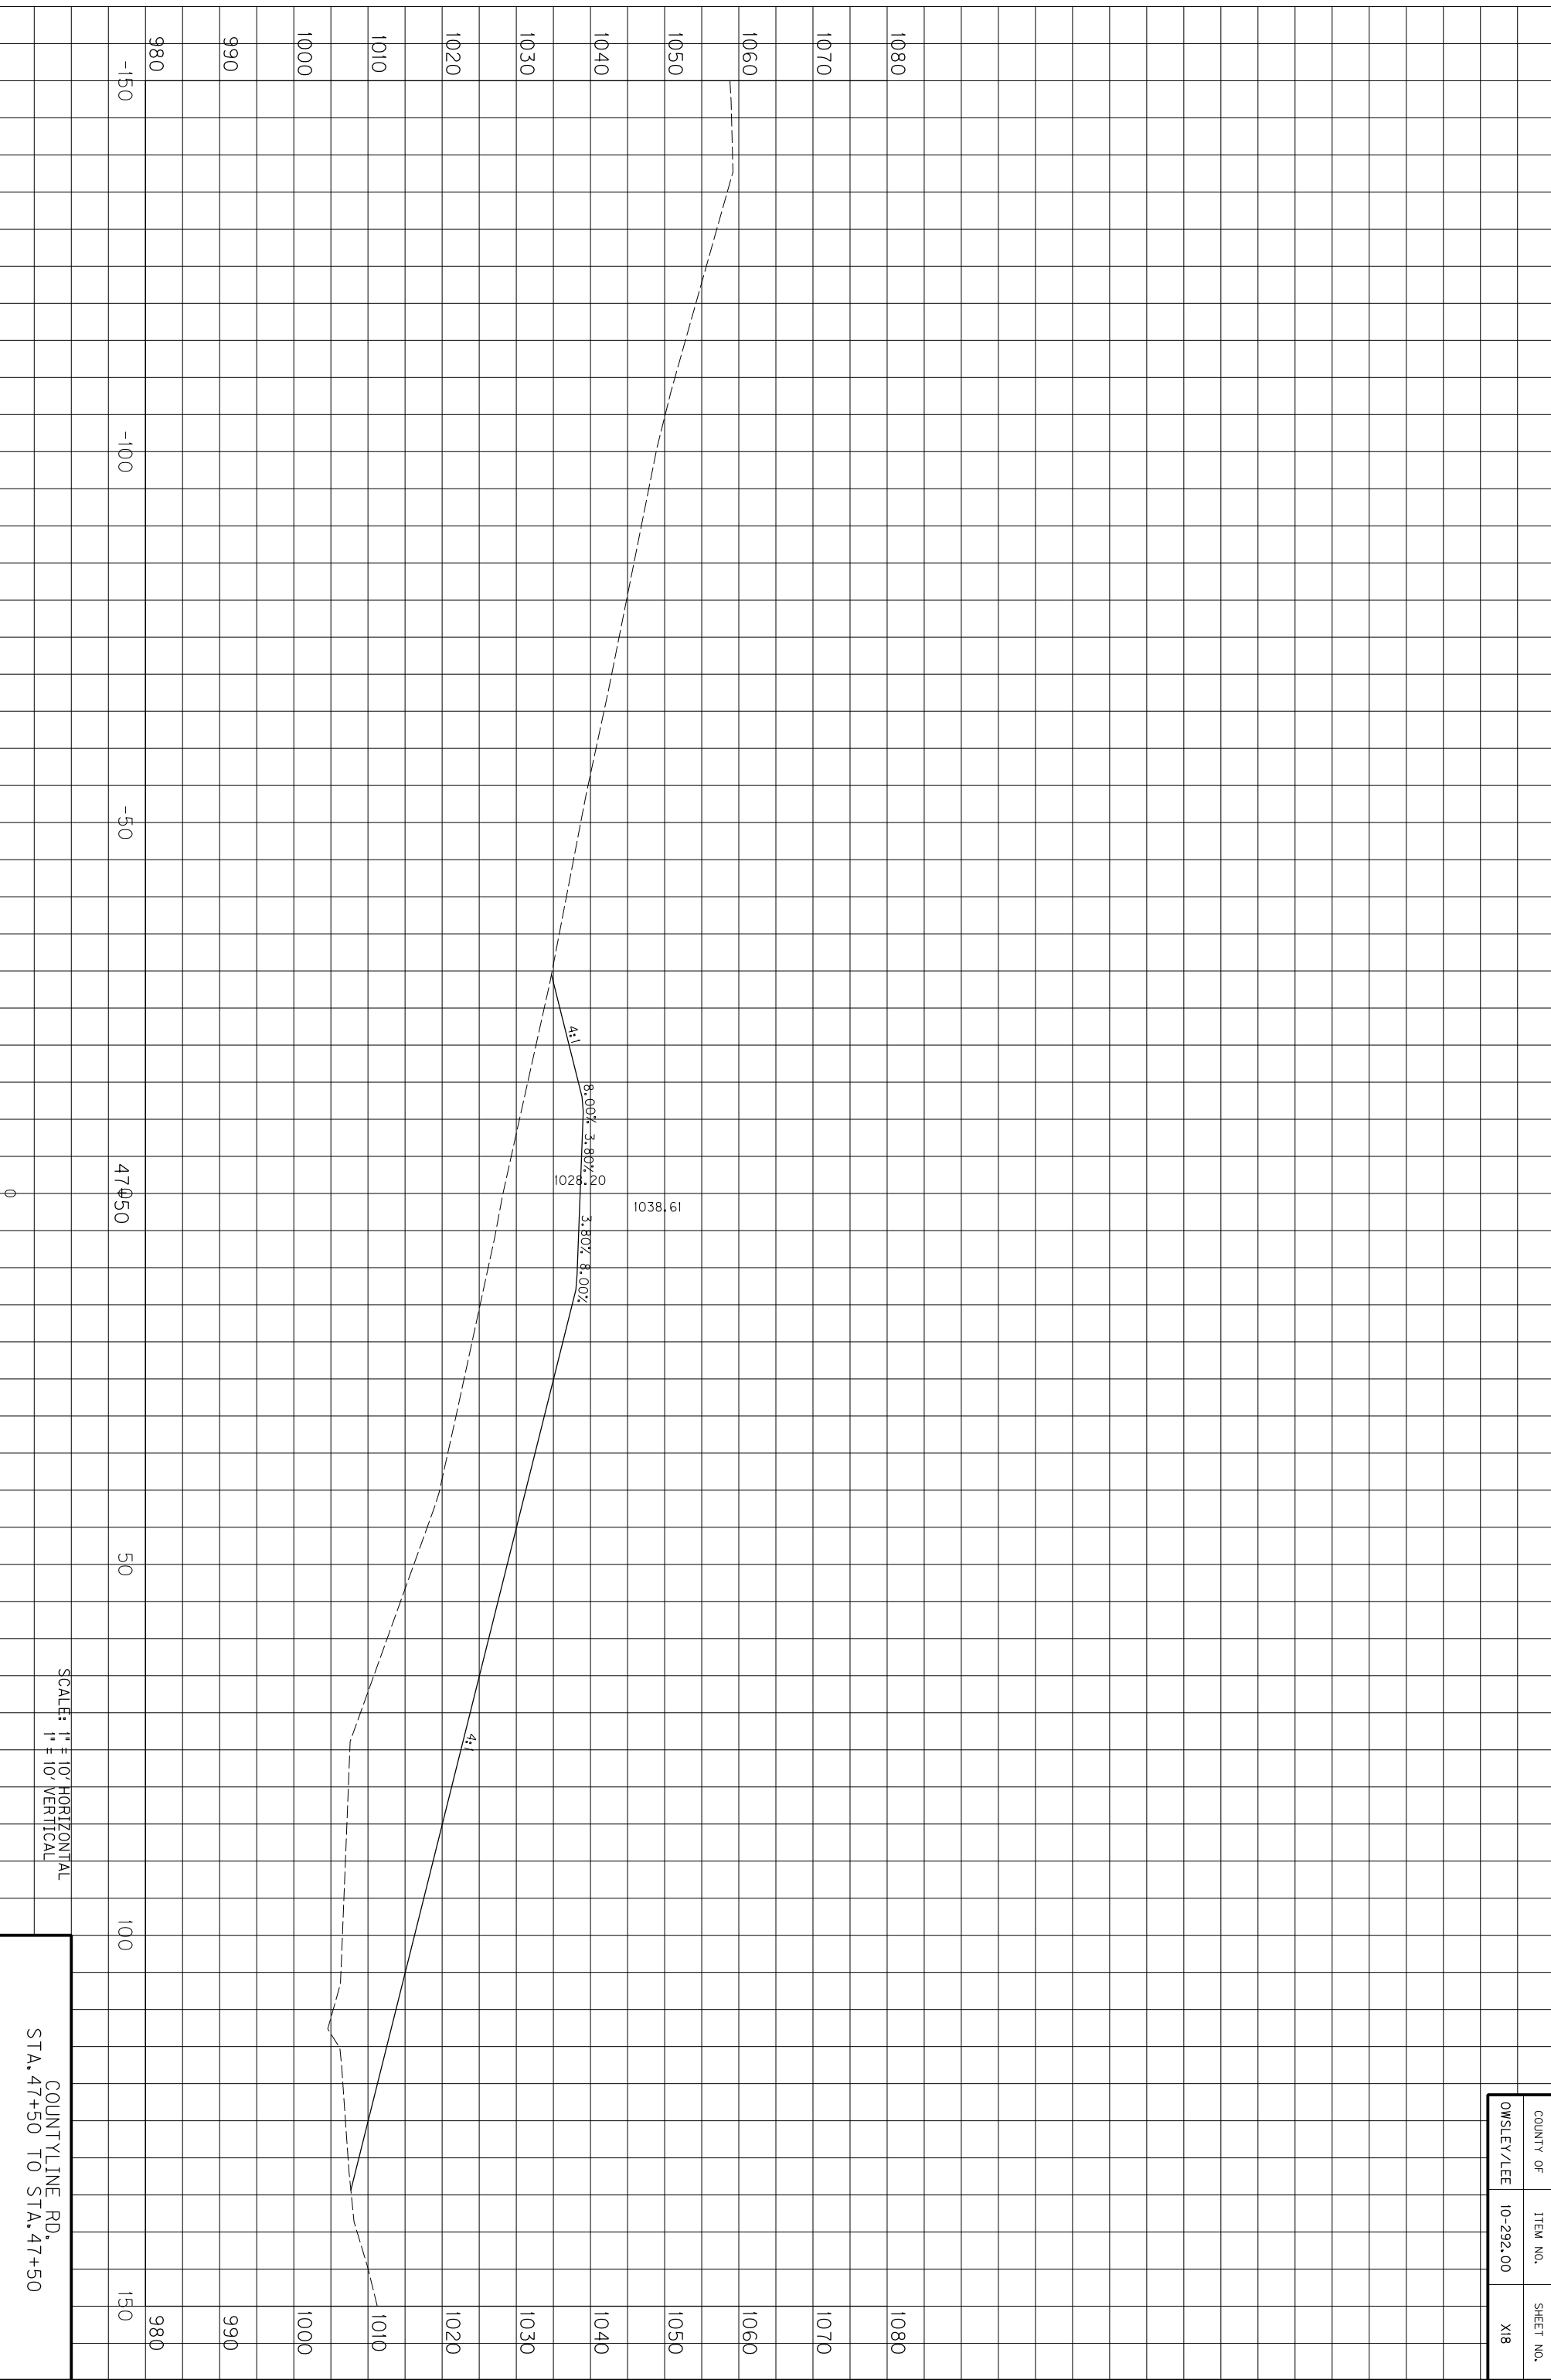

SCALE: 1" = 10' HORIZONTAL
1" = 10' VERTICAL

COUNTYLINE RD.
STA. 47+50 TO STA. 47+50


COUNTY OF	ITEM NO.	SHEET NO.
OWSLEY/LEE	10-292.00	X18

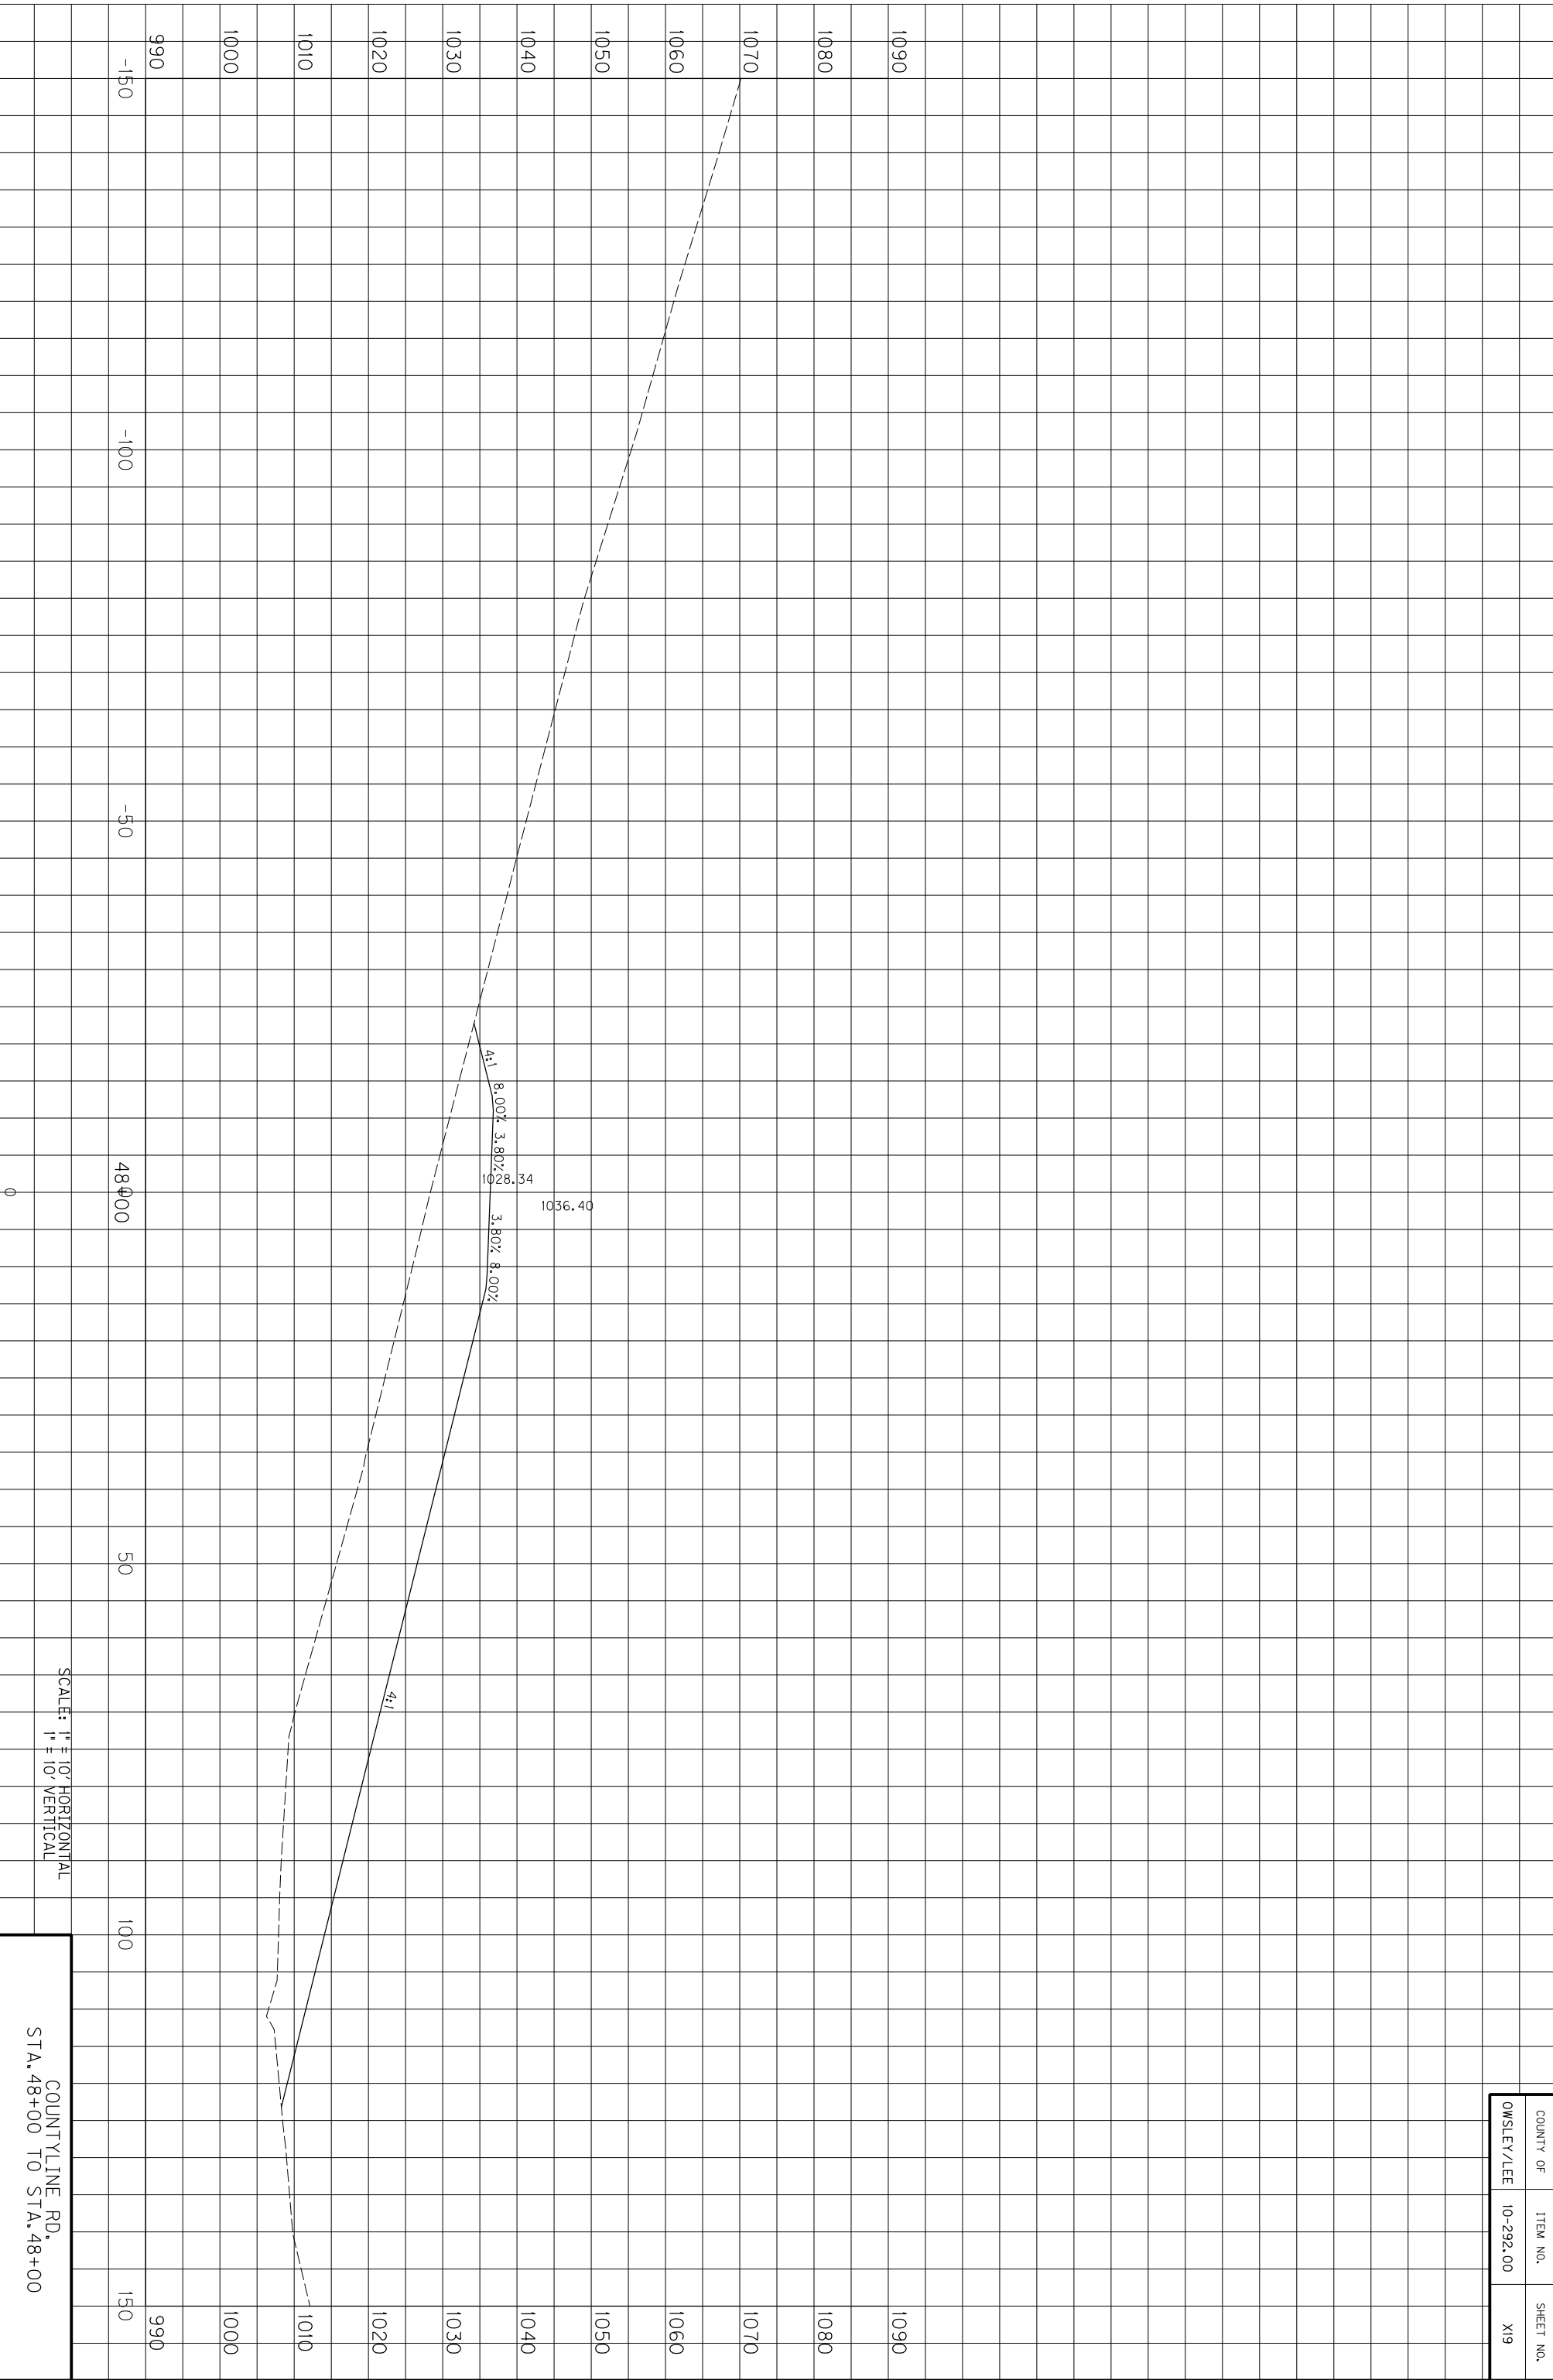

COUNTY OF	ITEM NO.	SHEET NO.
OWSLEY/LEE	10-292.00	X19

SCALE: 1" = 10' HORIZONTAL
1" = 10' VERTICAL


COUNTYLINER RD.
STA. 48+00 TO STA. 48+00

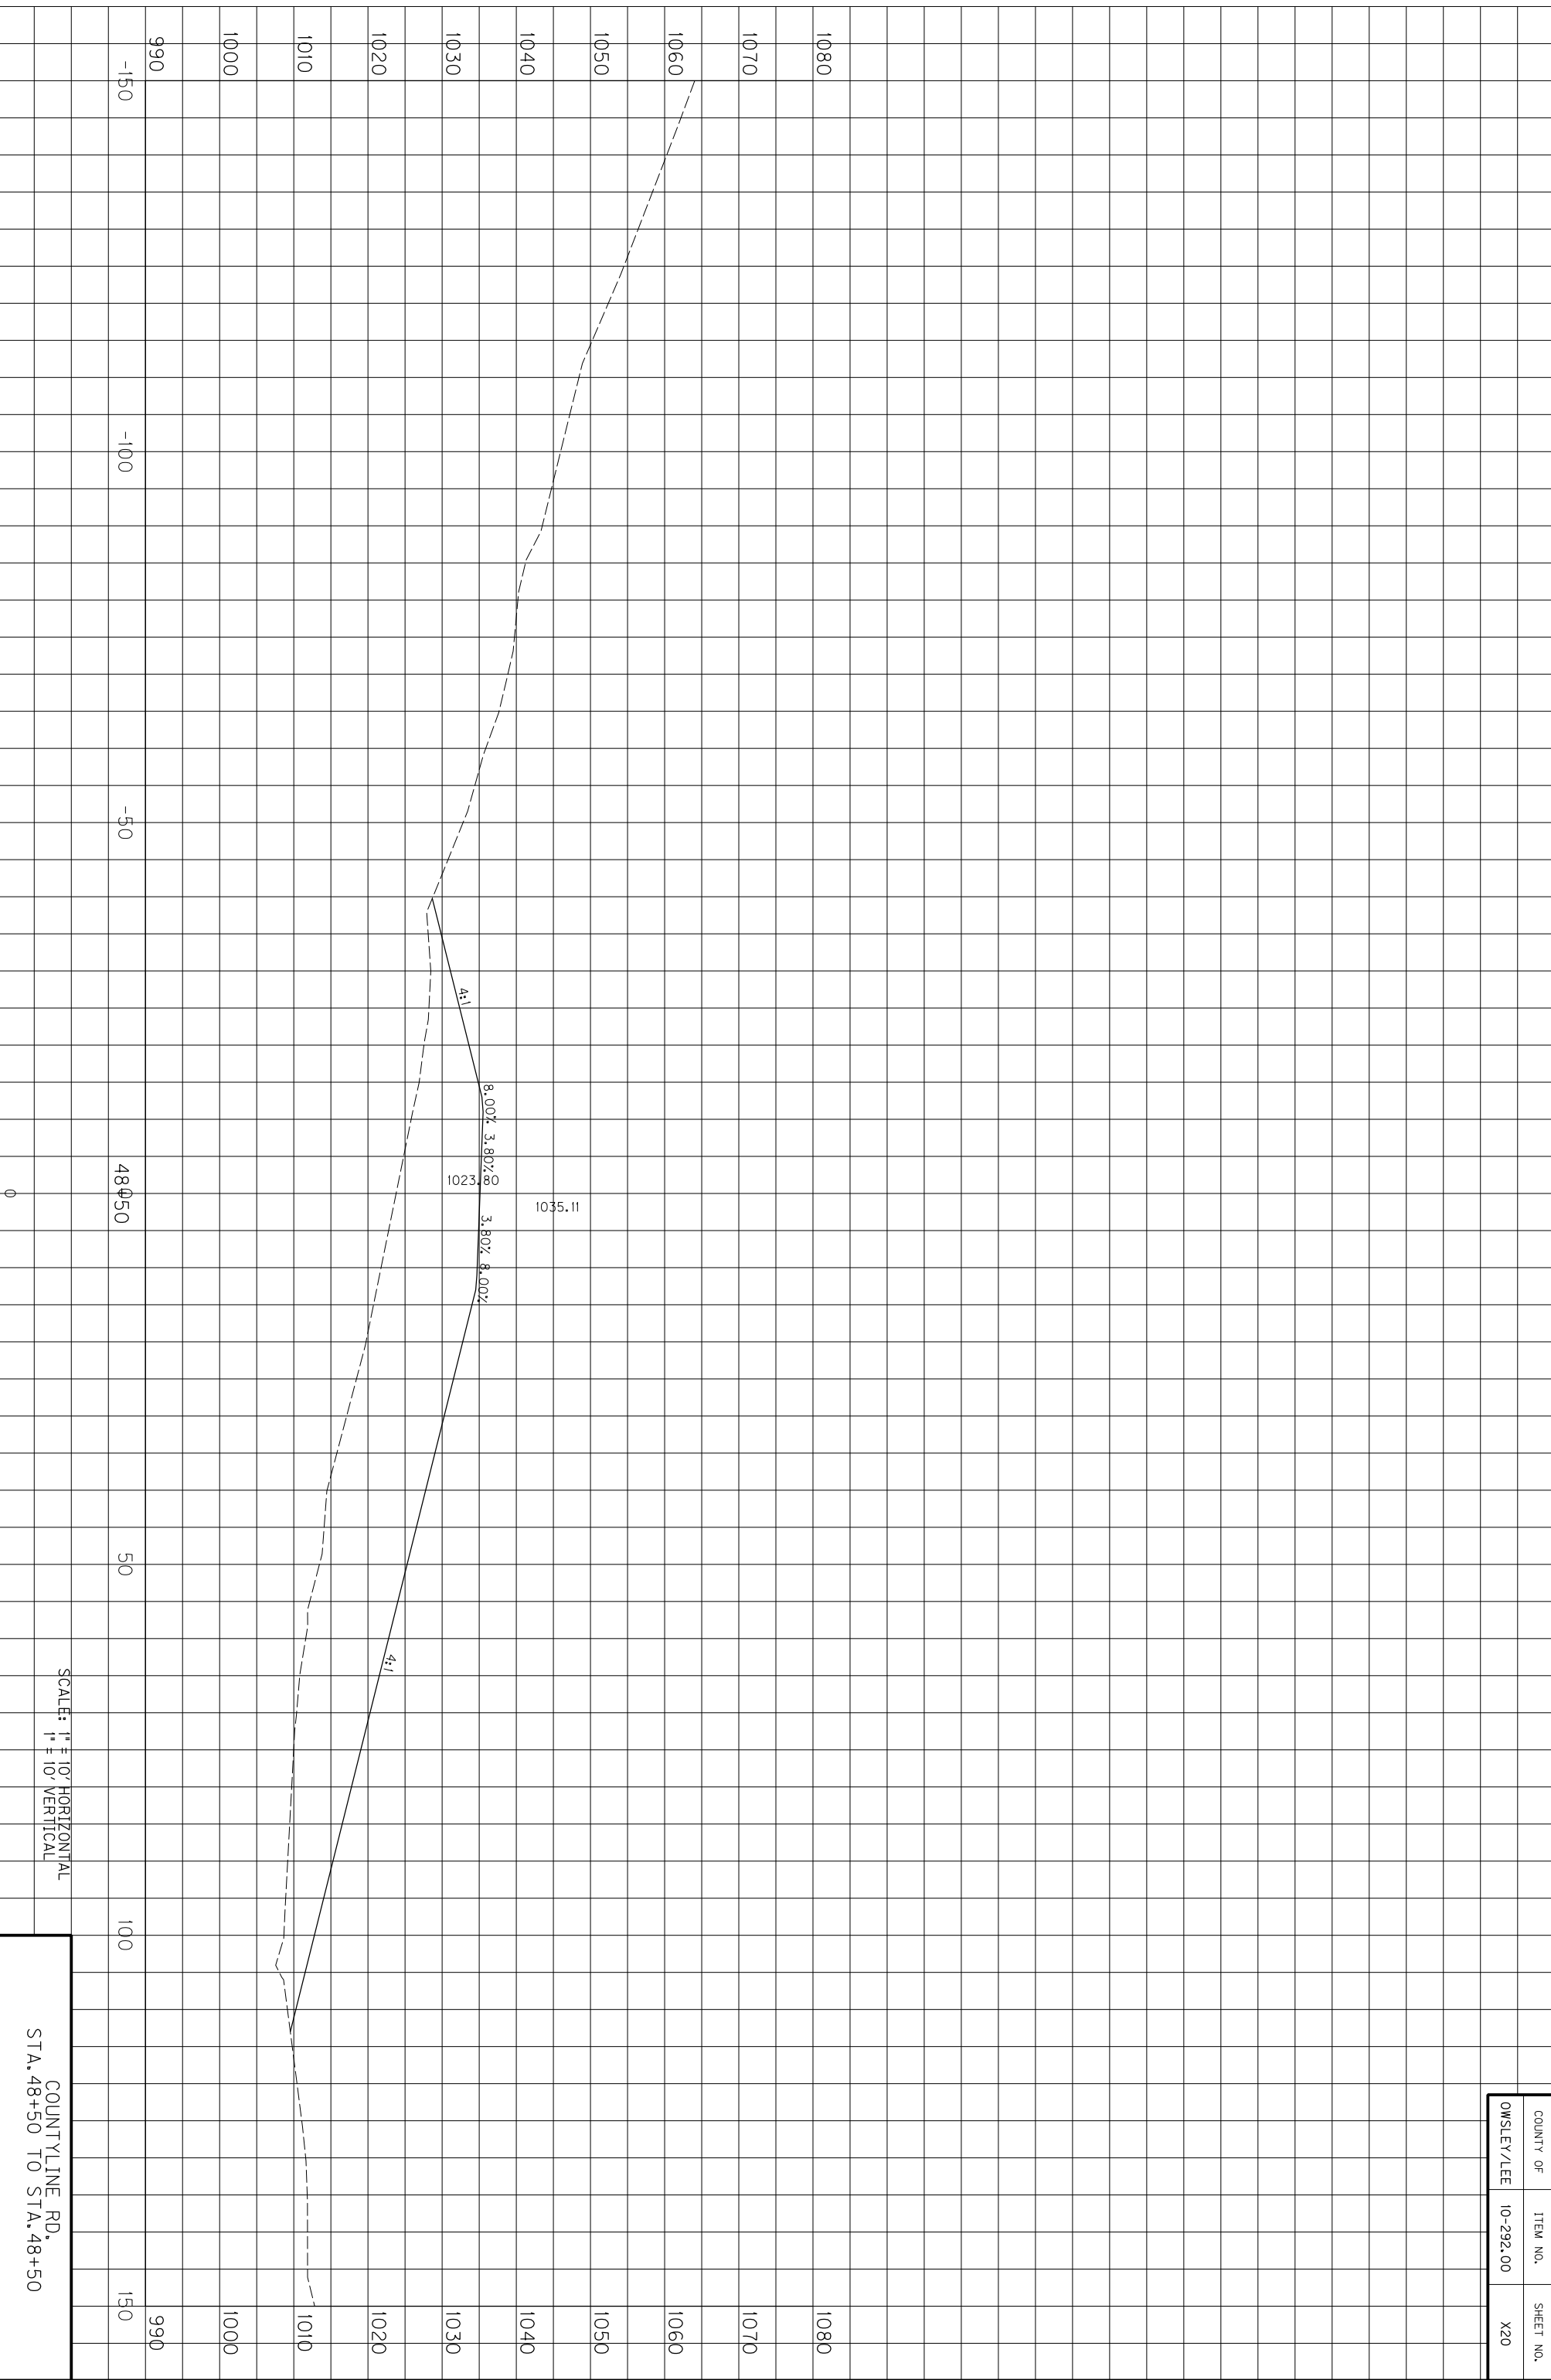

SCALE: 1" = 10' HORIZONTAL
1" = 10' VERTICAL

COUNTYLINE RD.
STA. 48+50 TO STA. 48+50


COUNTY OF	ITEM NO.	SHEET NO.
OWSLEY/LEE	10-292.00	X20

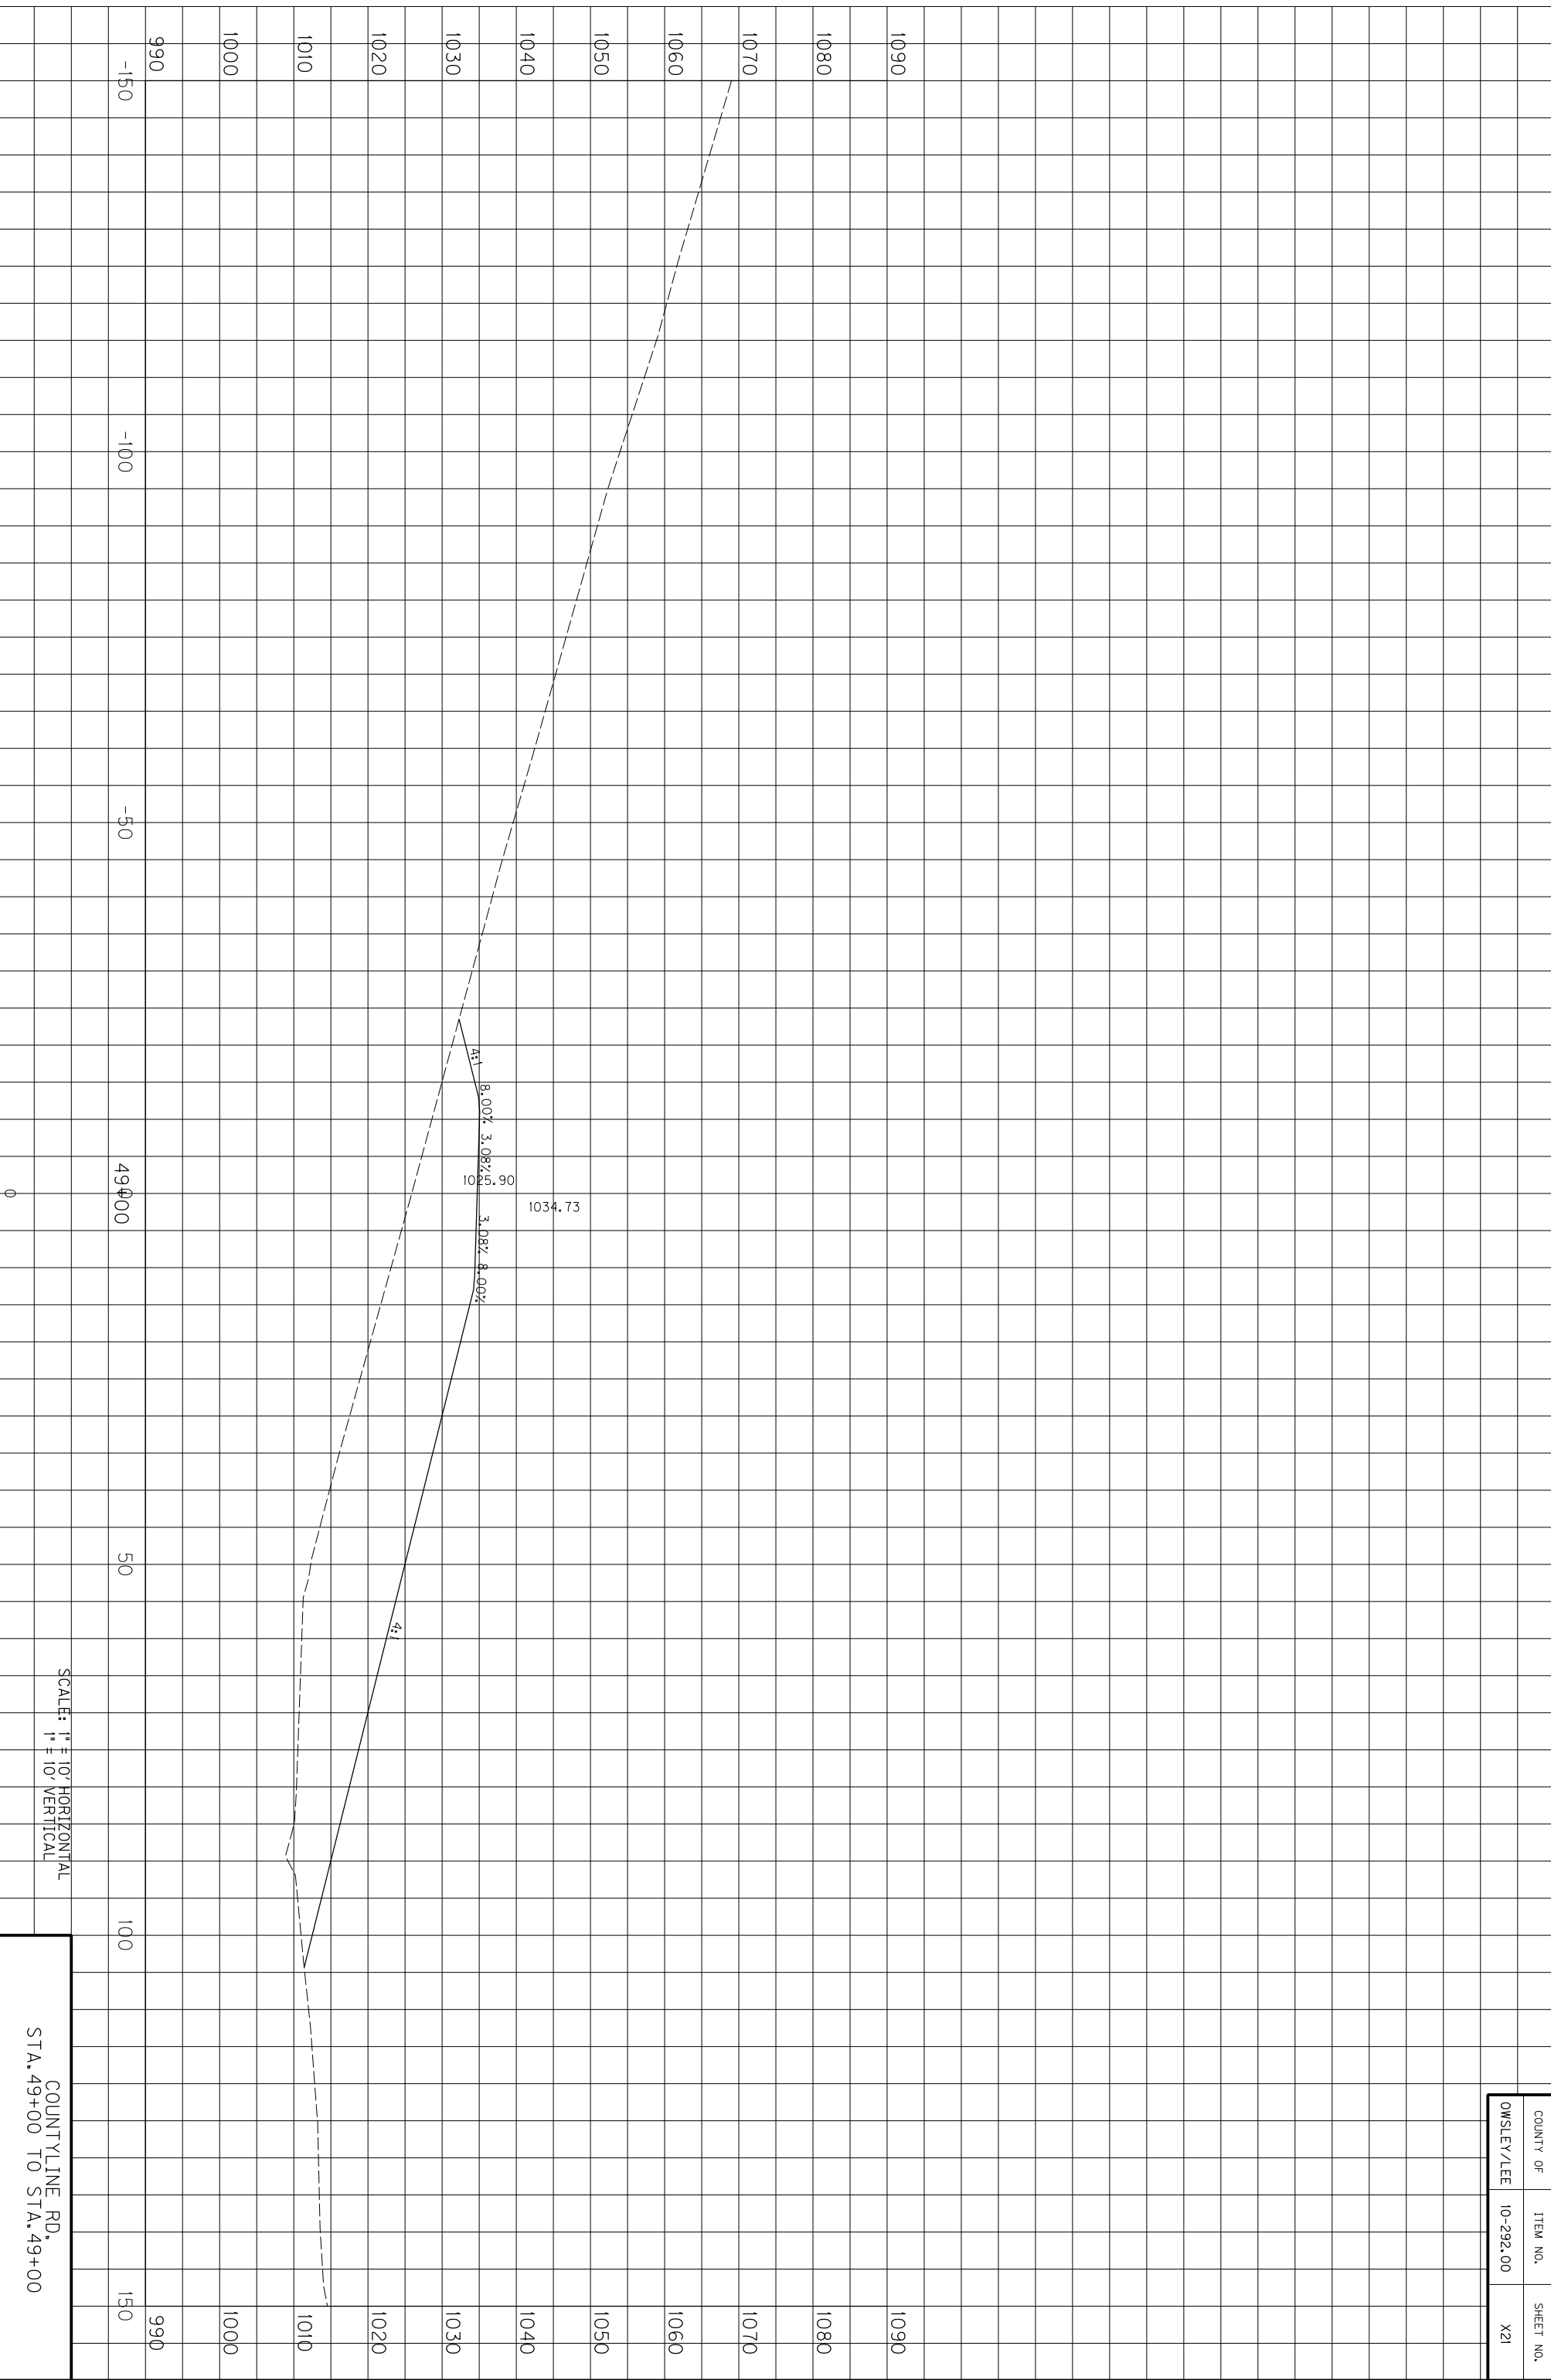

SCALE: 1" = 10' HORIZONTAL
1" = 10' VERTICAL

COUNTYLINE RD.
STA. 49+00 TO STA. 49+00


COUNTY OF	ITEM NO.	SHEET NO.
OWSLEY/LEE	10-292.00	X21

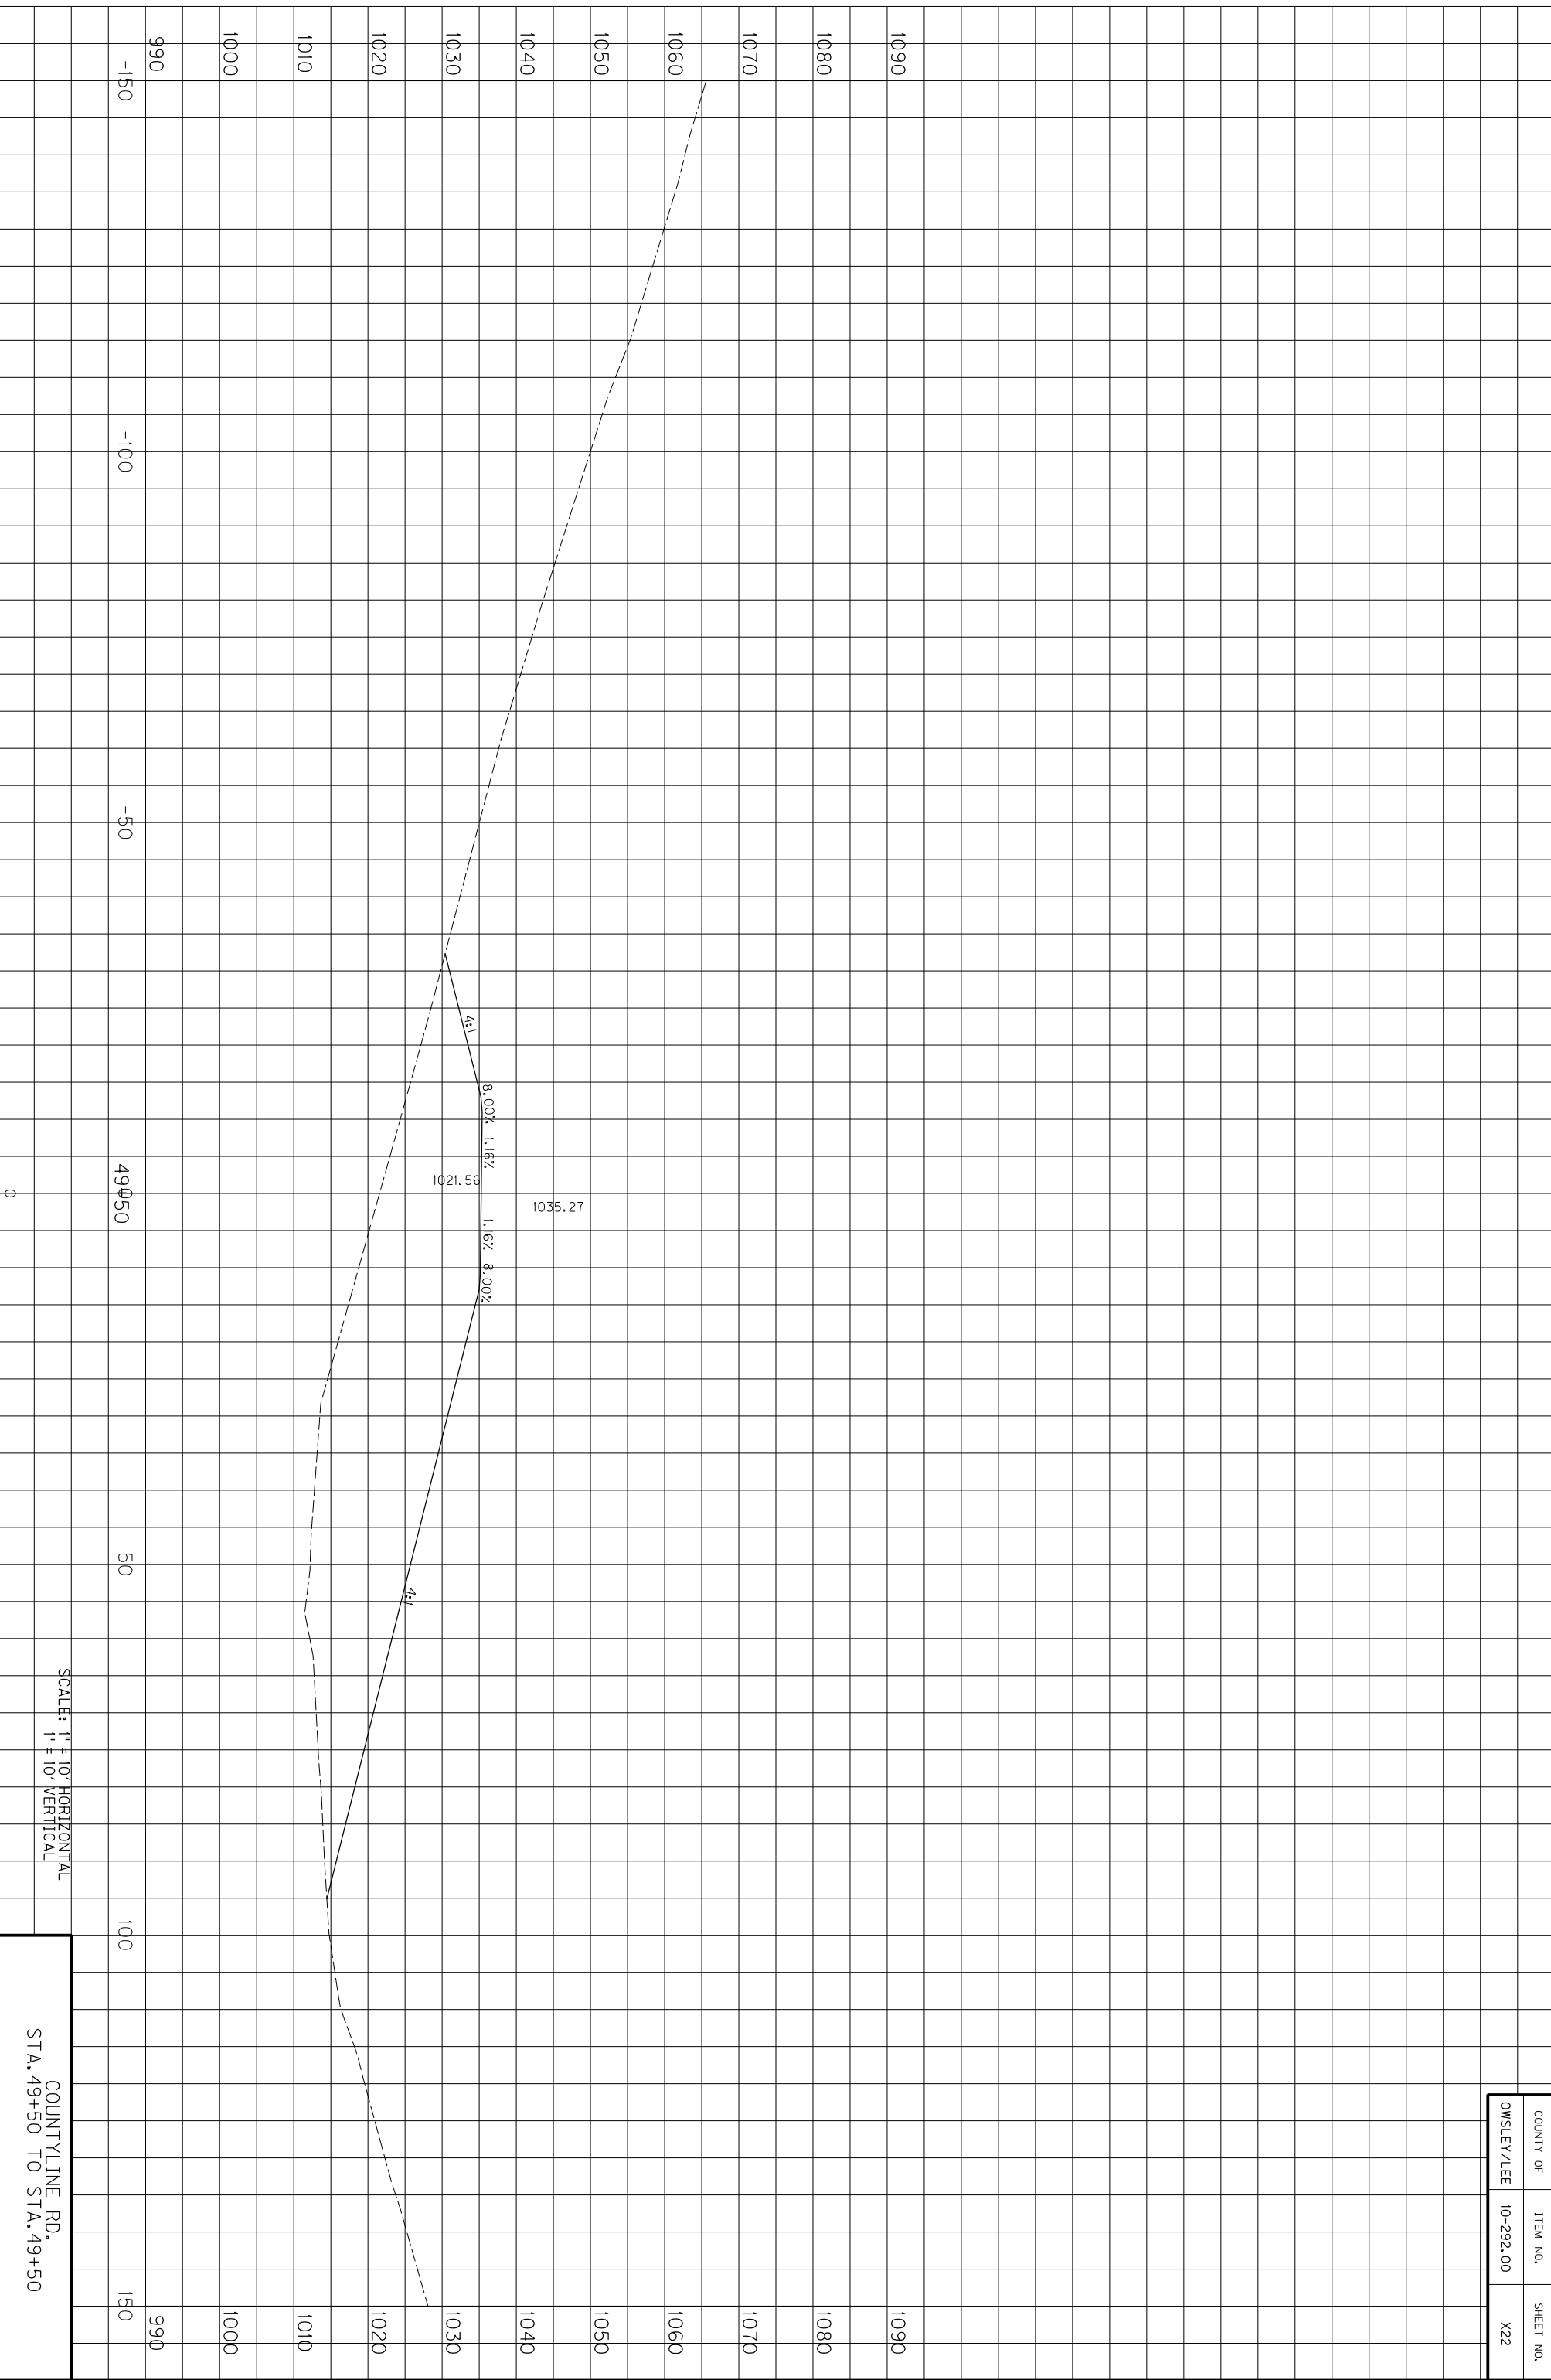

SCALE: 1" = 10' HORIZONTAL
1" = 10' VERTICAL

COUNTYLINERD,
STA. 49+50 TO STA. 49+50


COUNTY OF	ITEM NO.	SHEET NO.
OWSLEY/LEE	10-292.00	X22

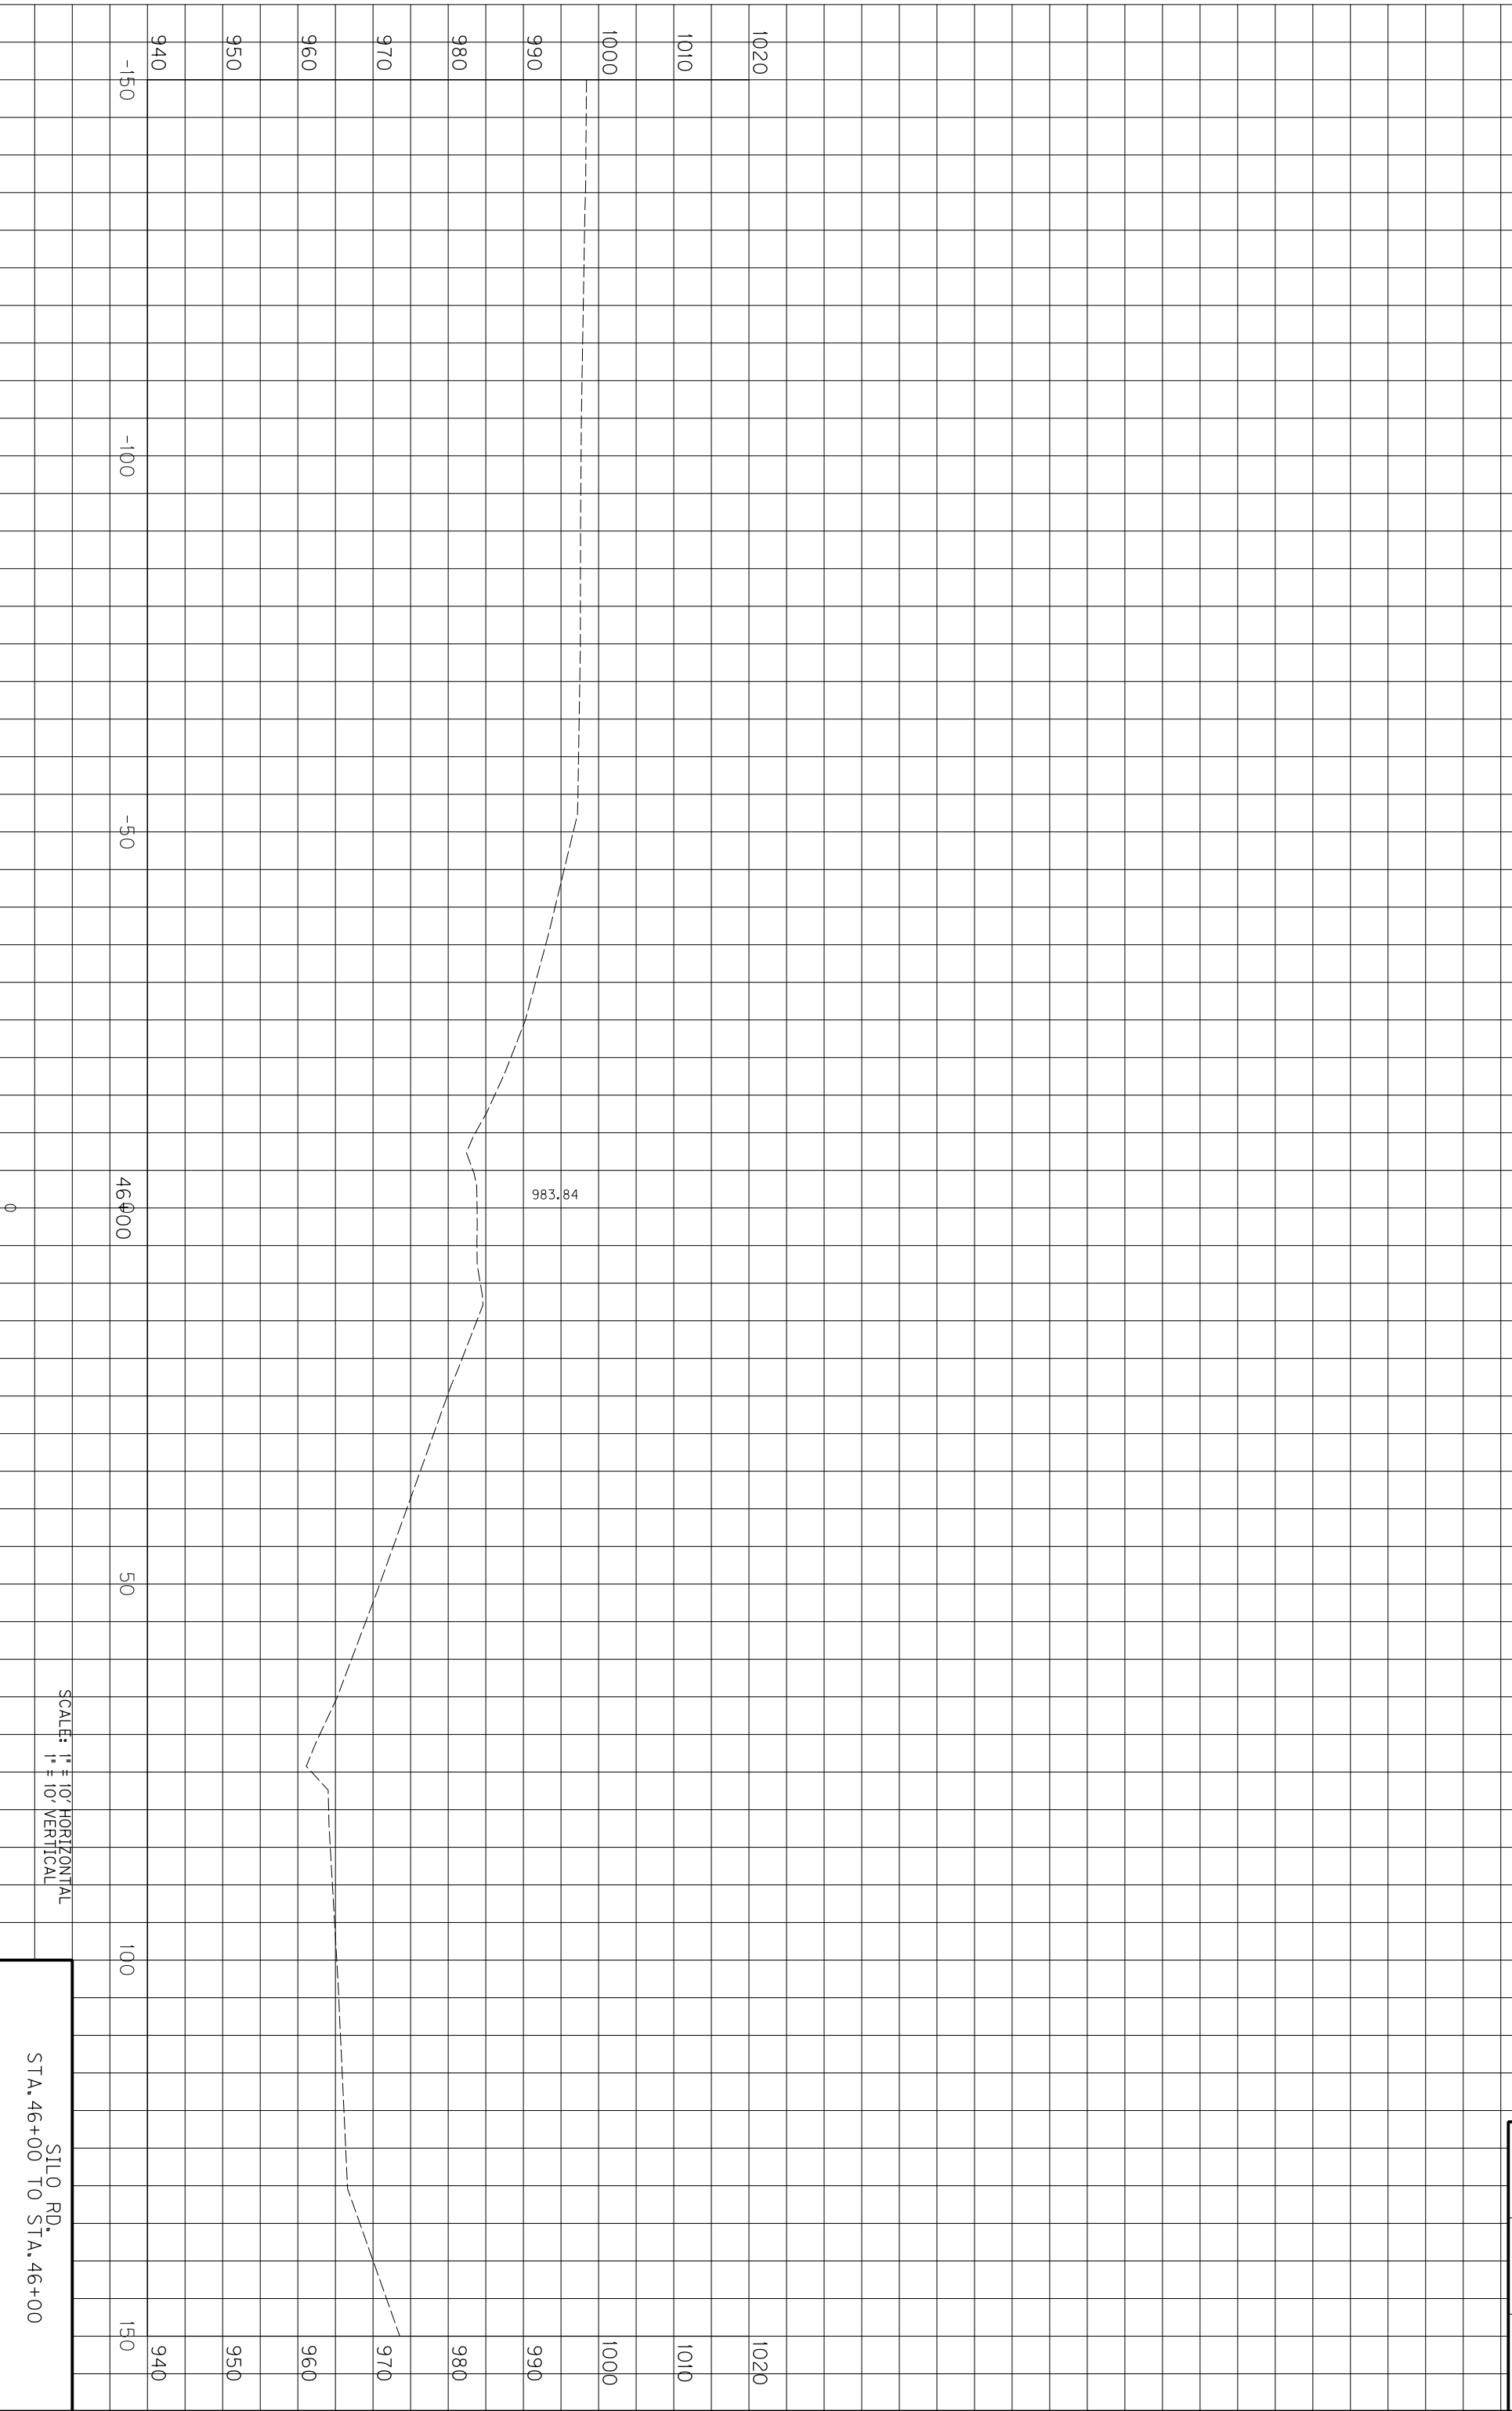

SCALE: 1" = 10' HORIZONTAL
1" = 10' VERTICAL

SILLO RD.
STA. 46+00 TO STA. 46+00


COUNTY OF	ITEM NO.	SHEET NO.
OWSLEY/LEE	10-292.00	XI

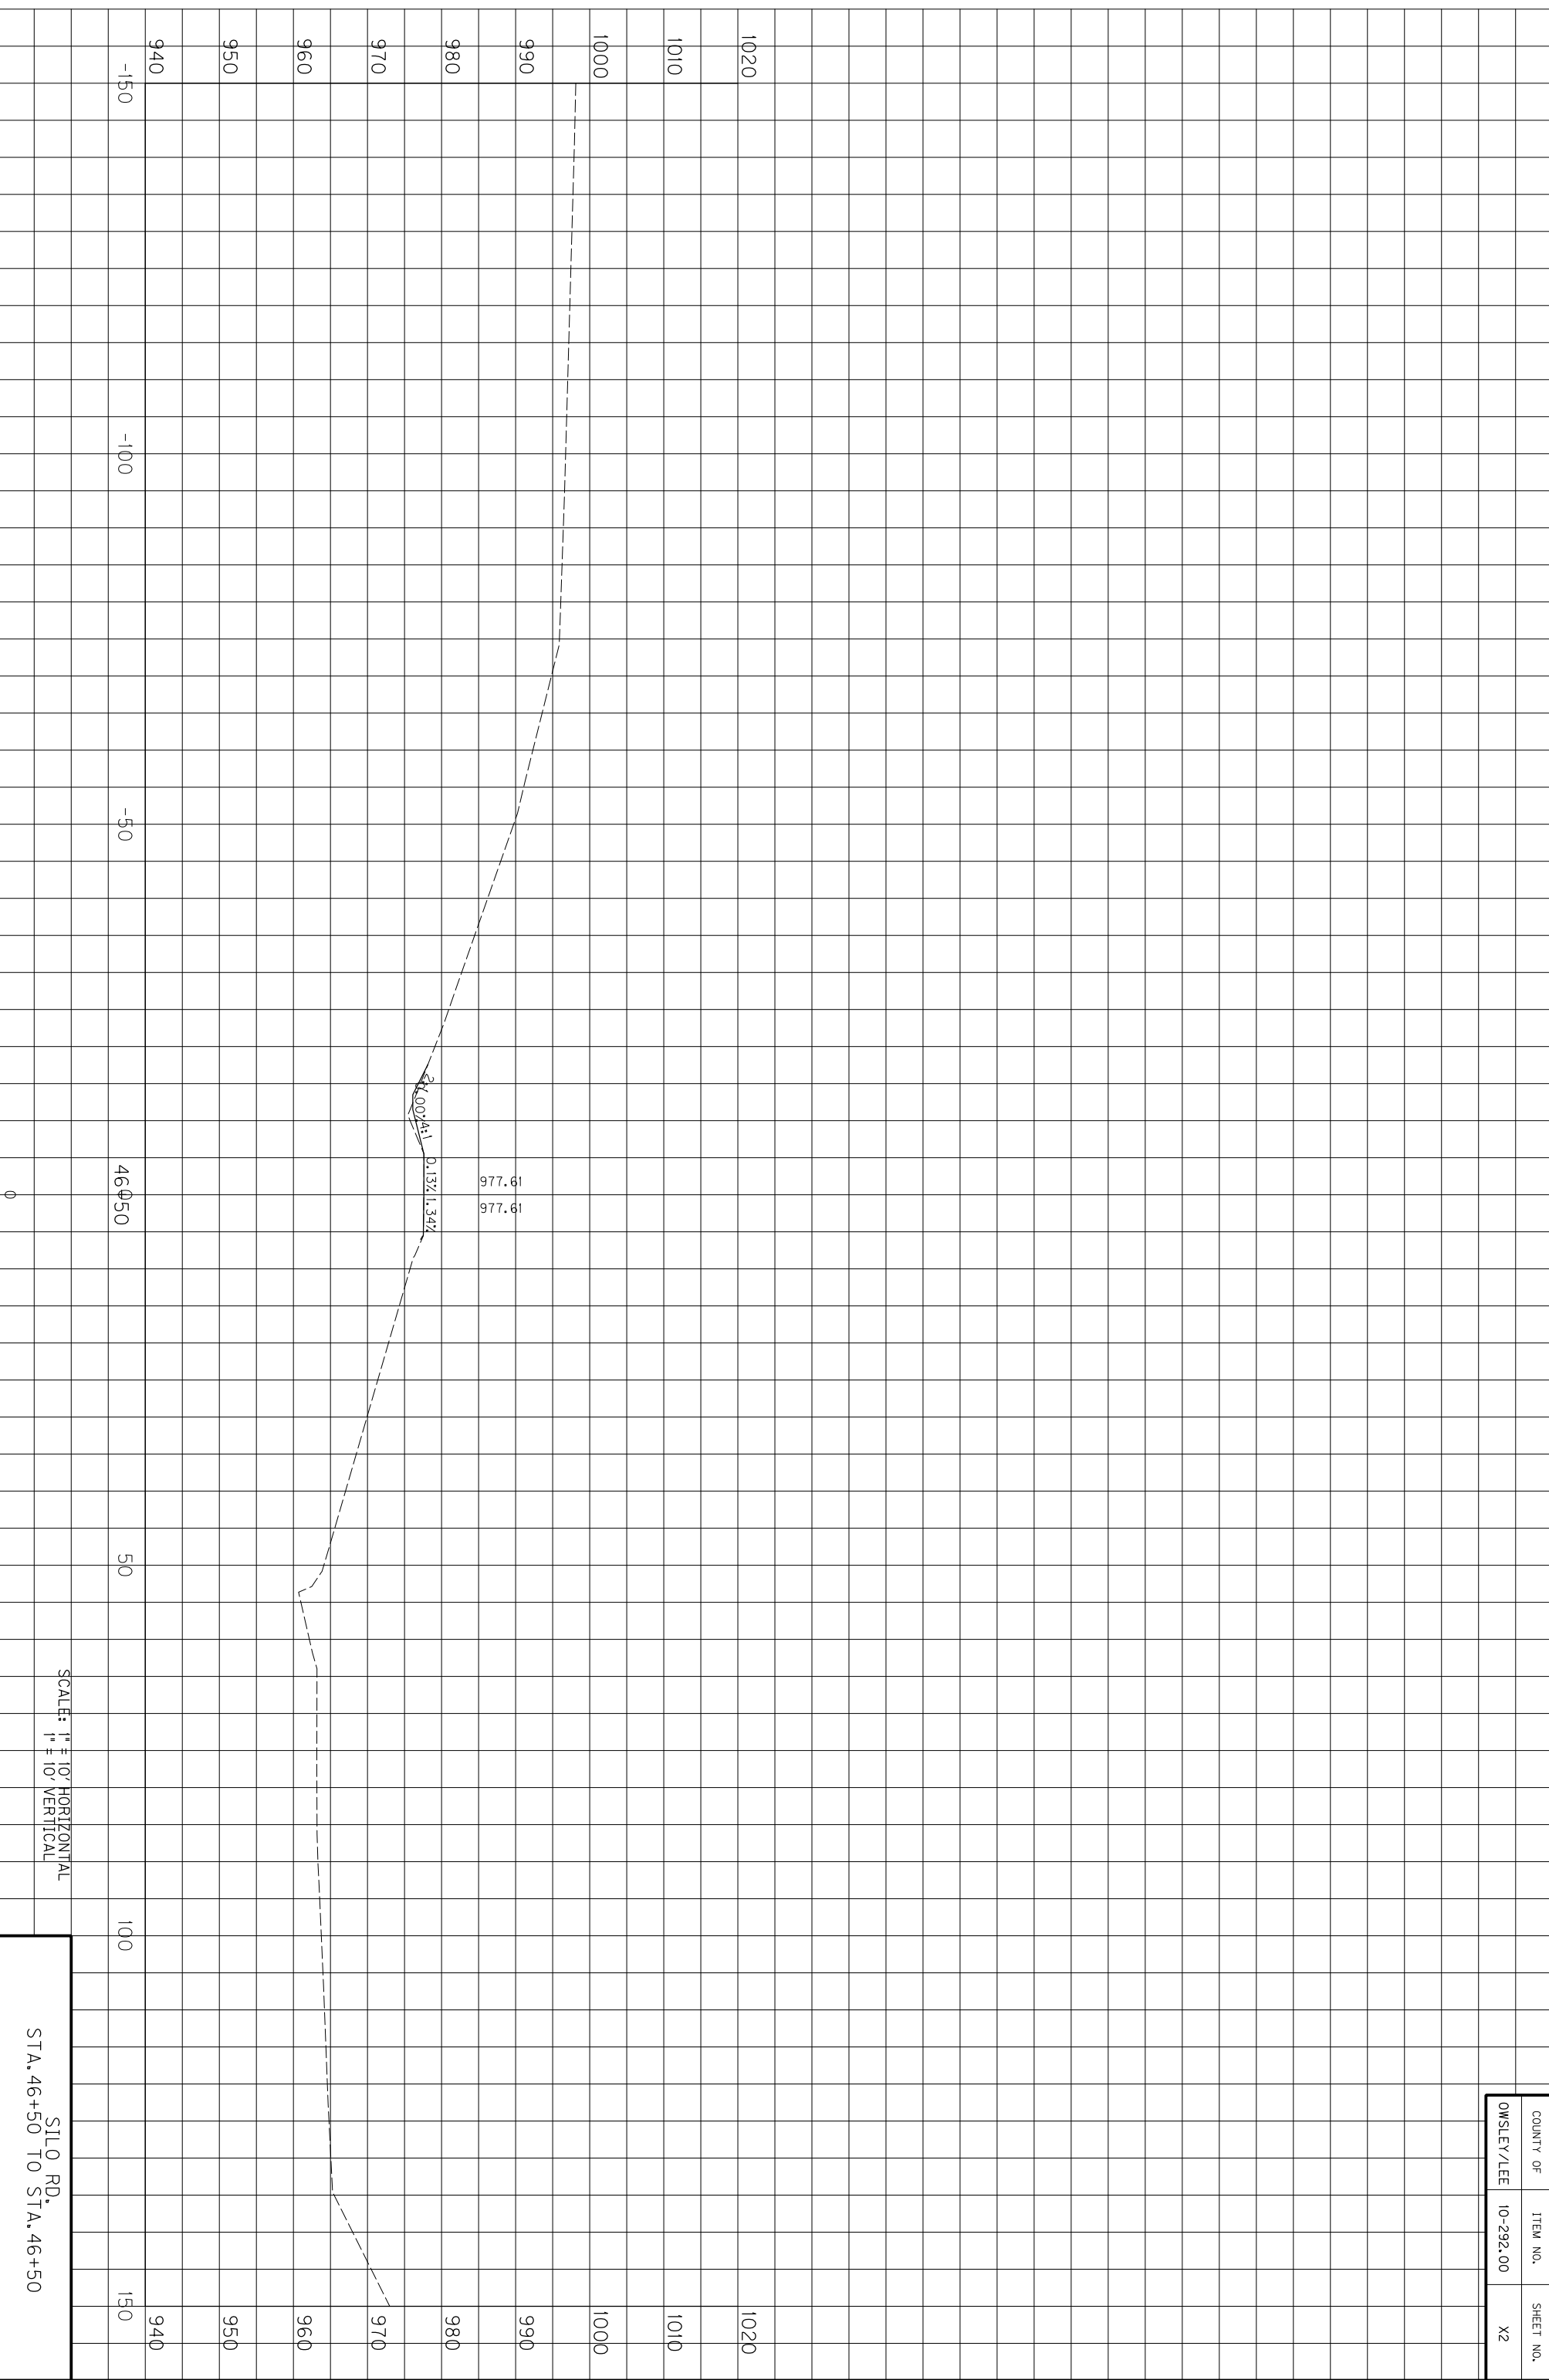

COUNTY OF	ITEM NO.	SHEET NO.
OWSLEY/LEE	10-292.00	X2

SILLO RD.
STA. 46+50 TO STA. 46+50


SCALE: 1" = 10' HORIZONTAL
1" = 10' VERTICAL

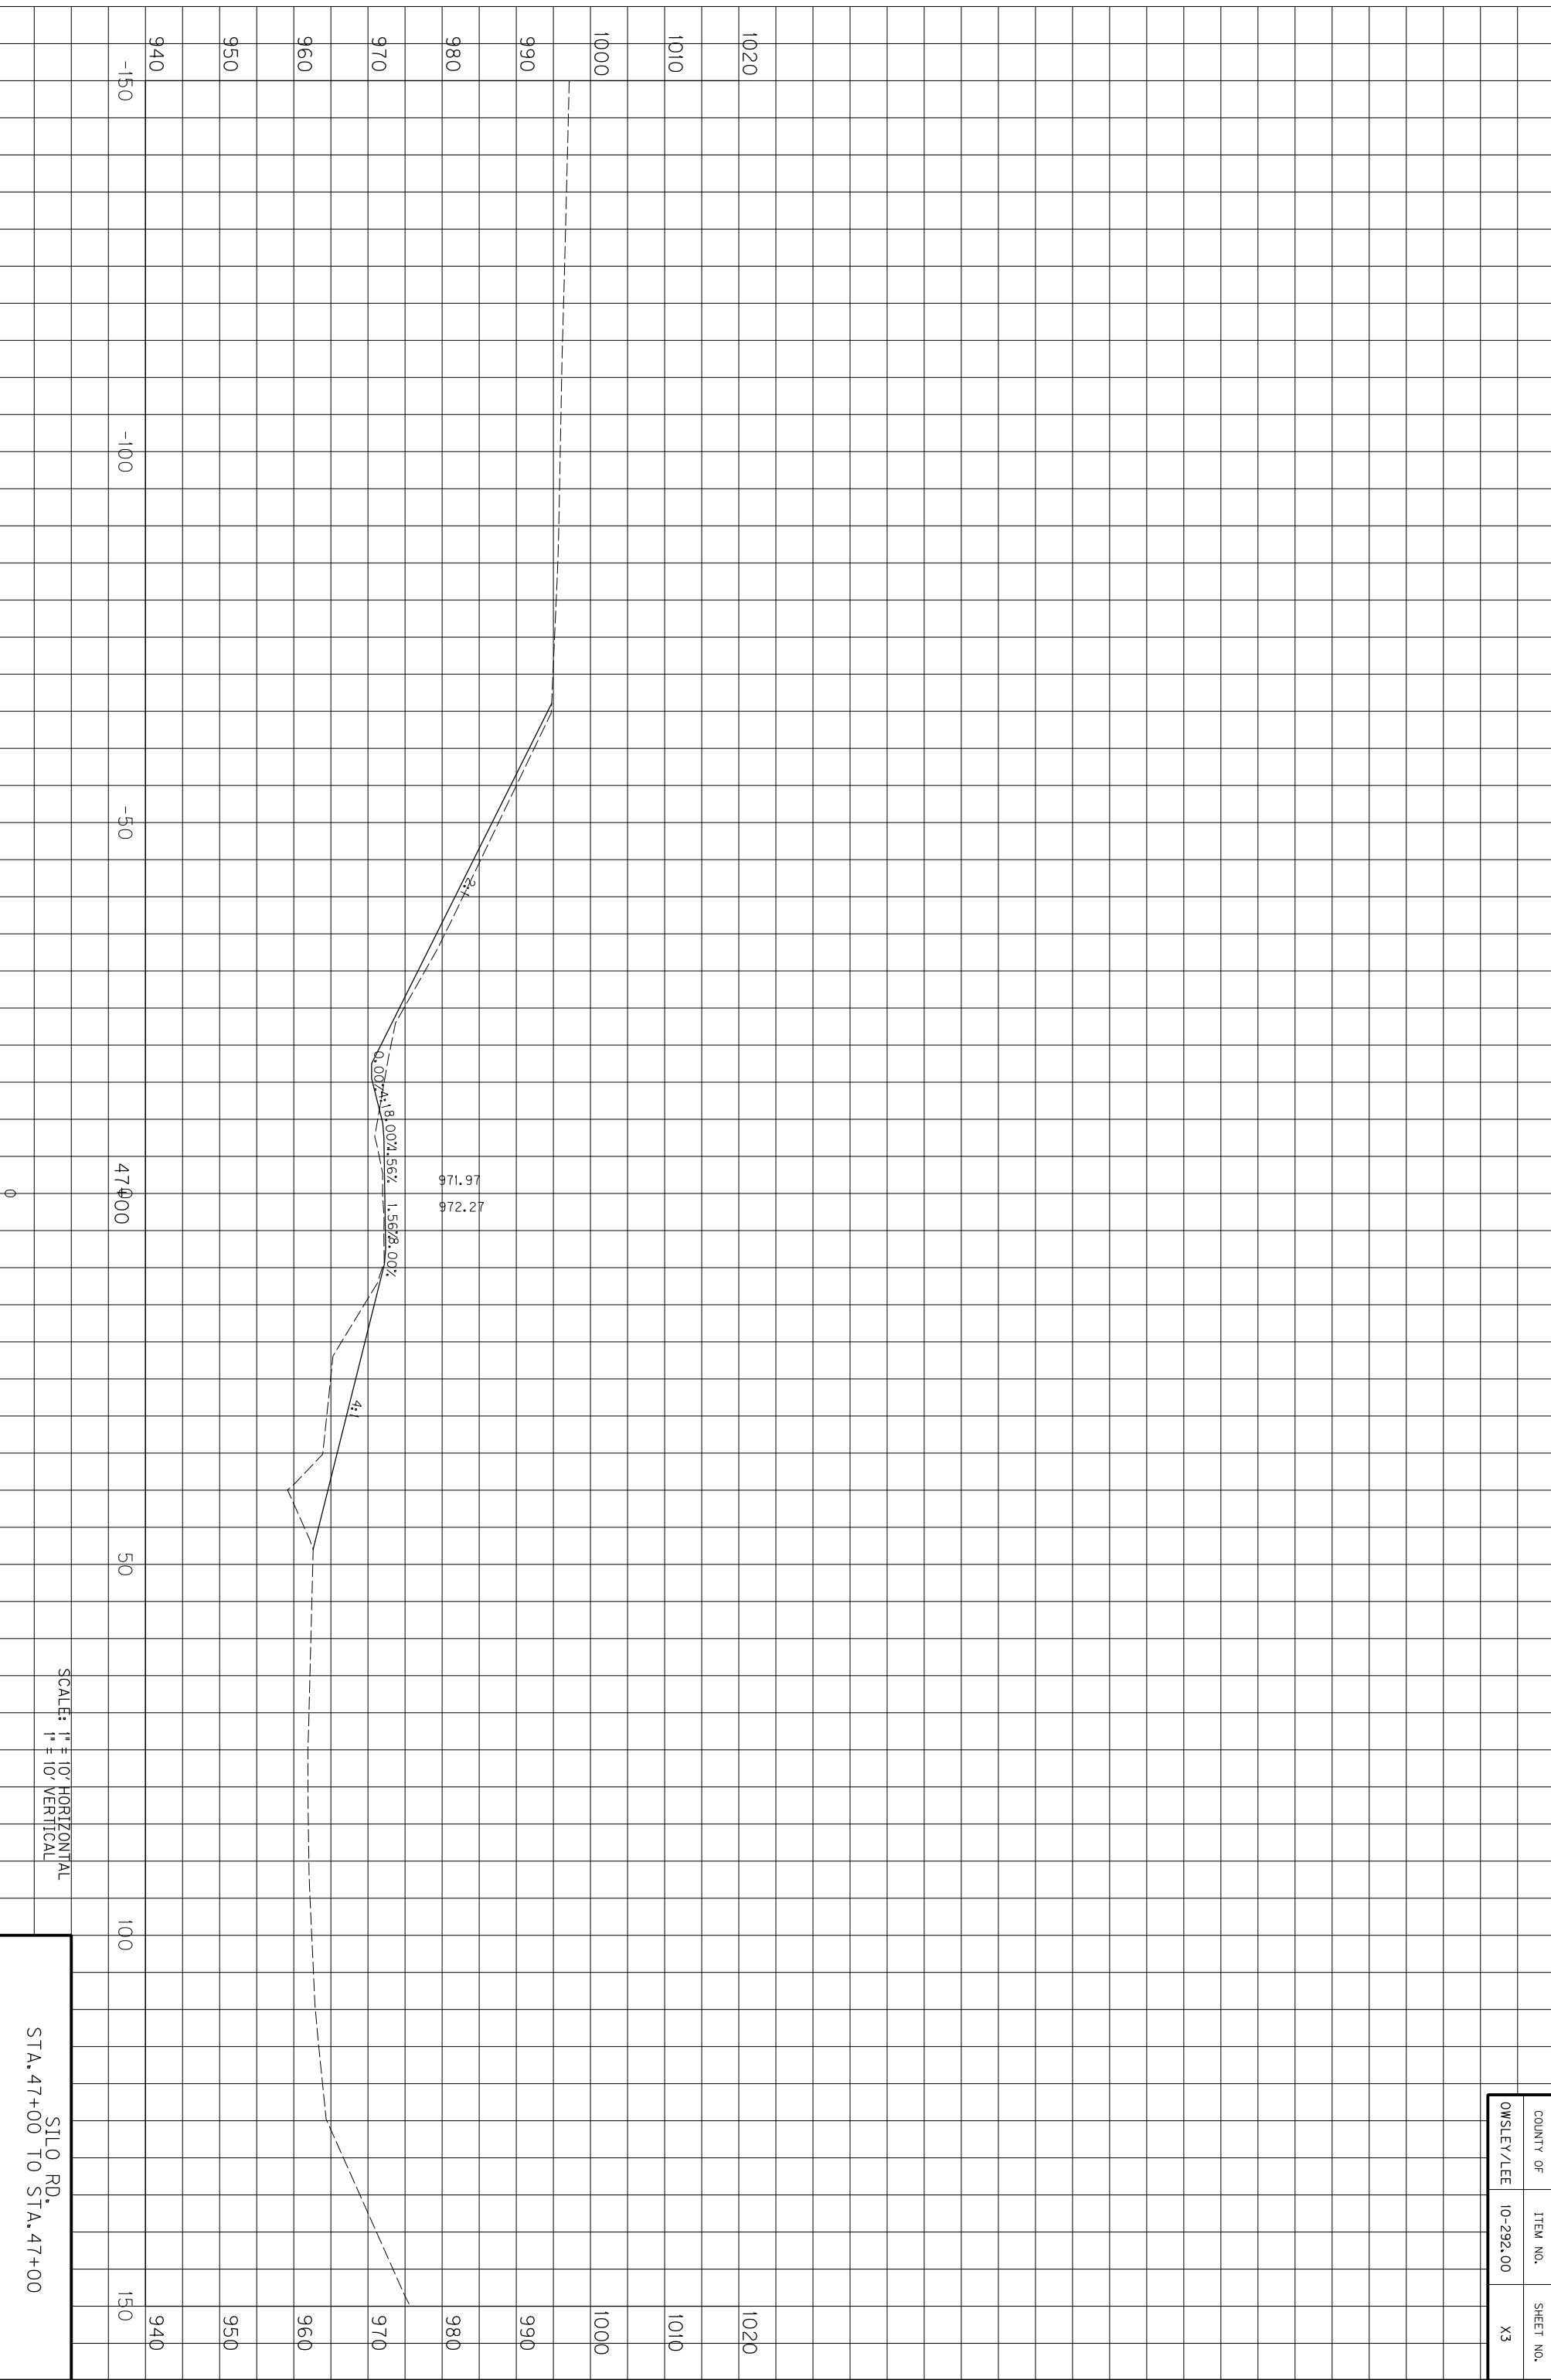

COUNTY OF	ITEM NO.	SHEET NO.
OWSLEY/LEE	10-292.00	X3

SCALE: 1" = 10' HORIZONTAL
1" = 10' VERTICAL


SILLO RD.
STA. 47+00 TO STA. 47+00

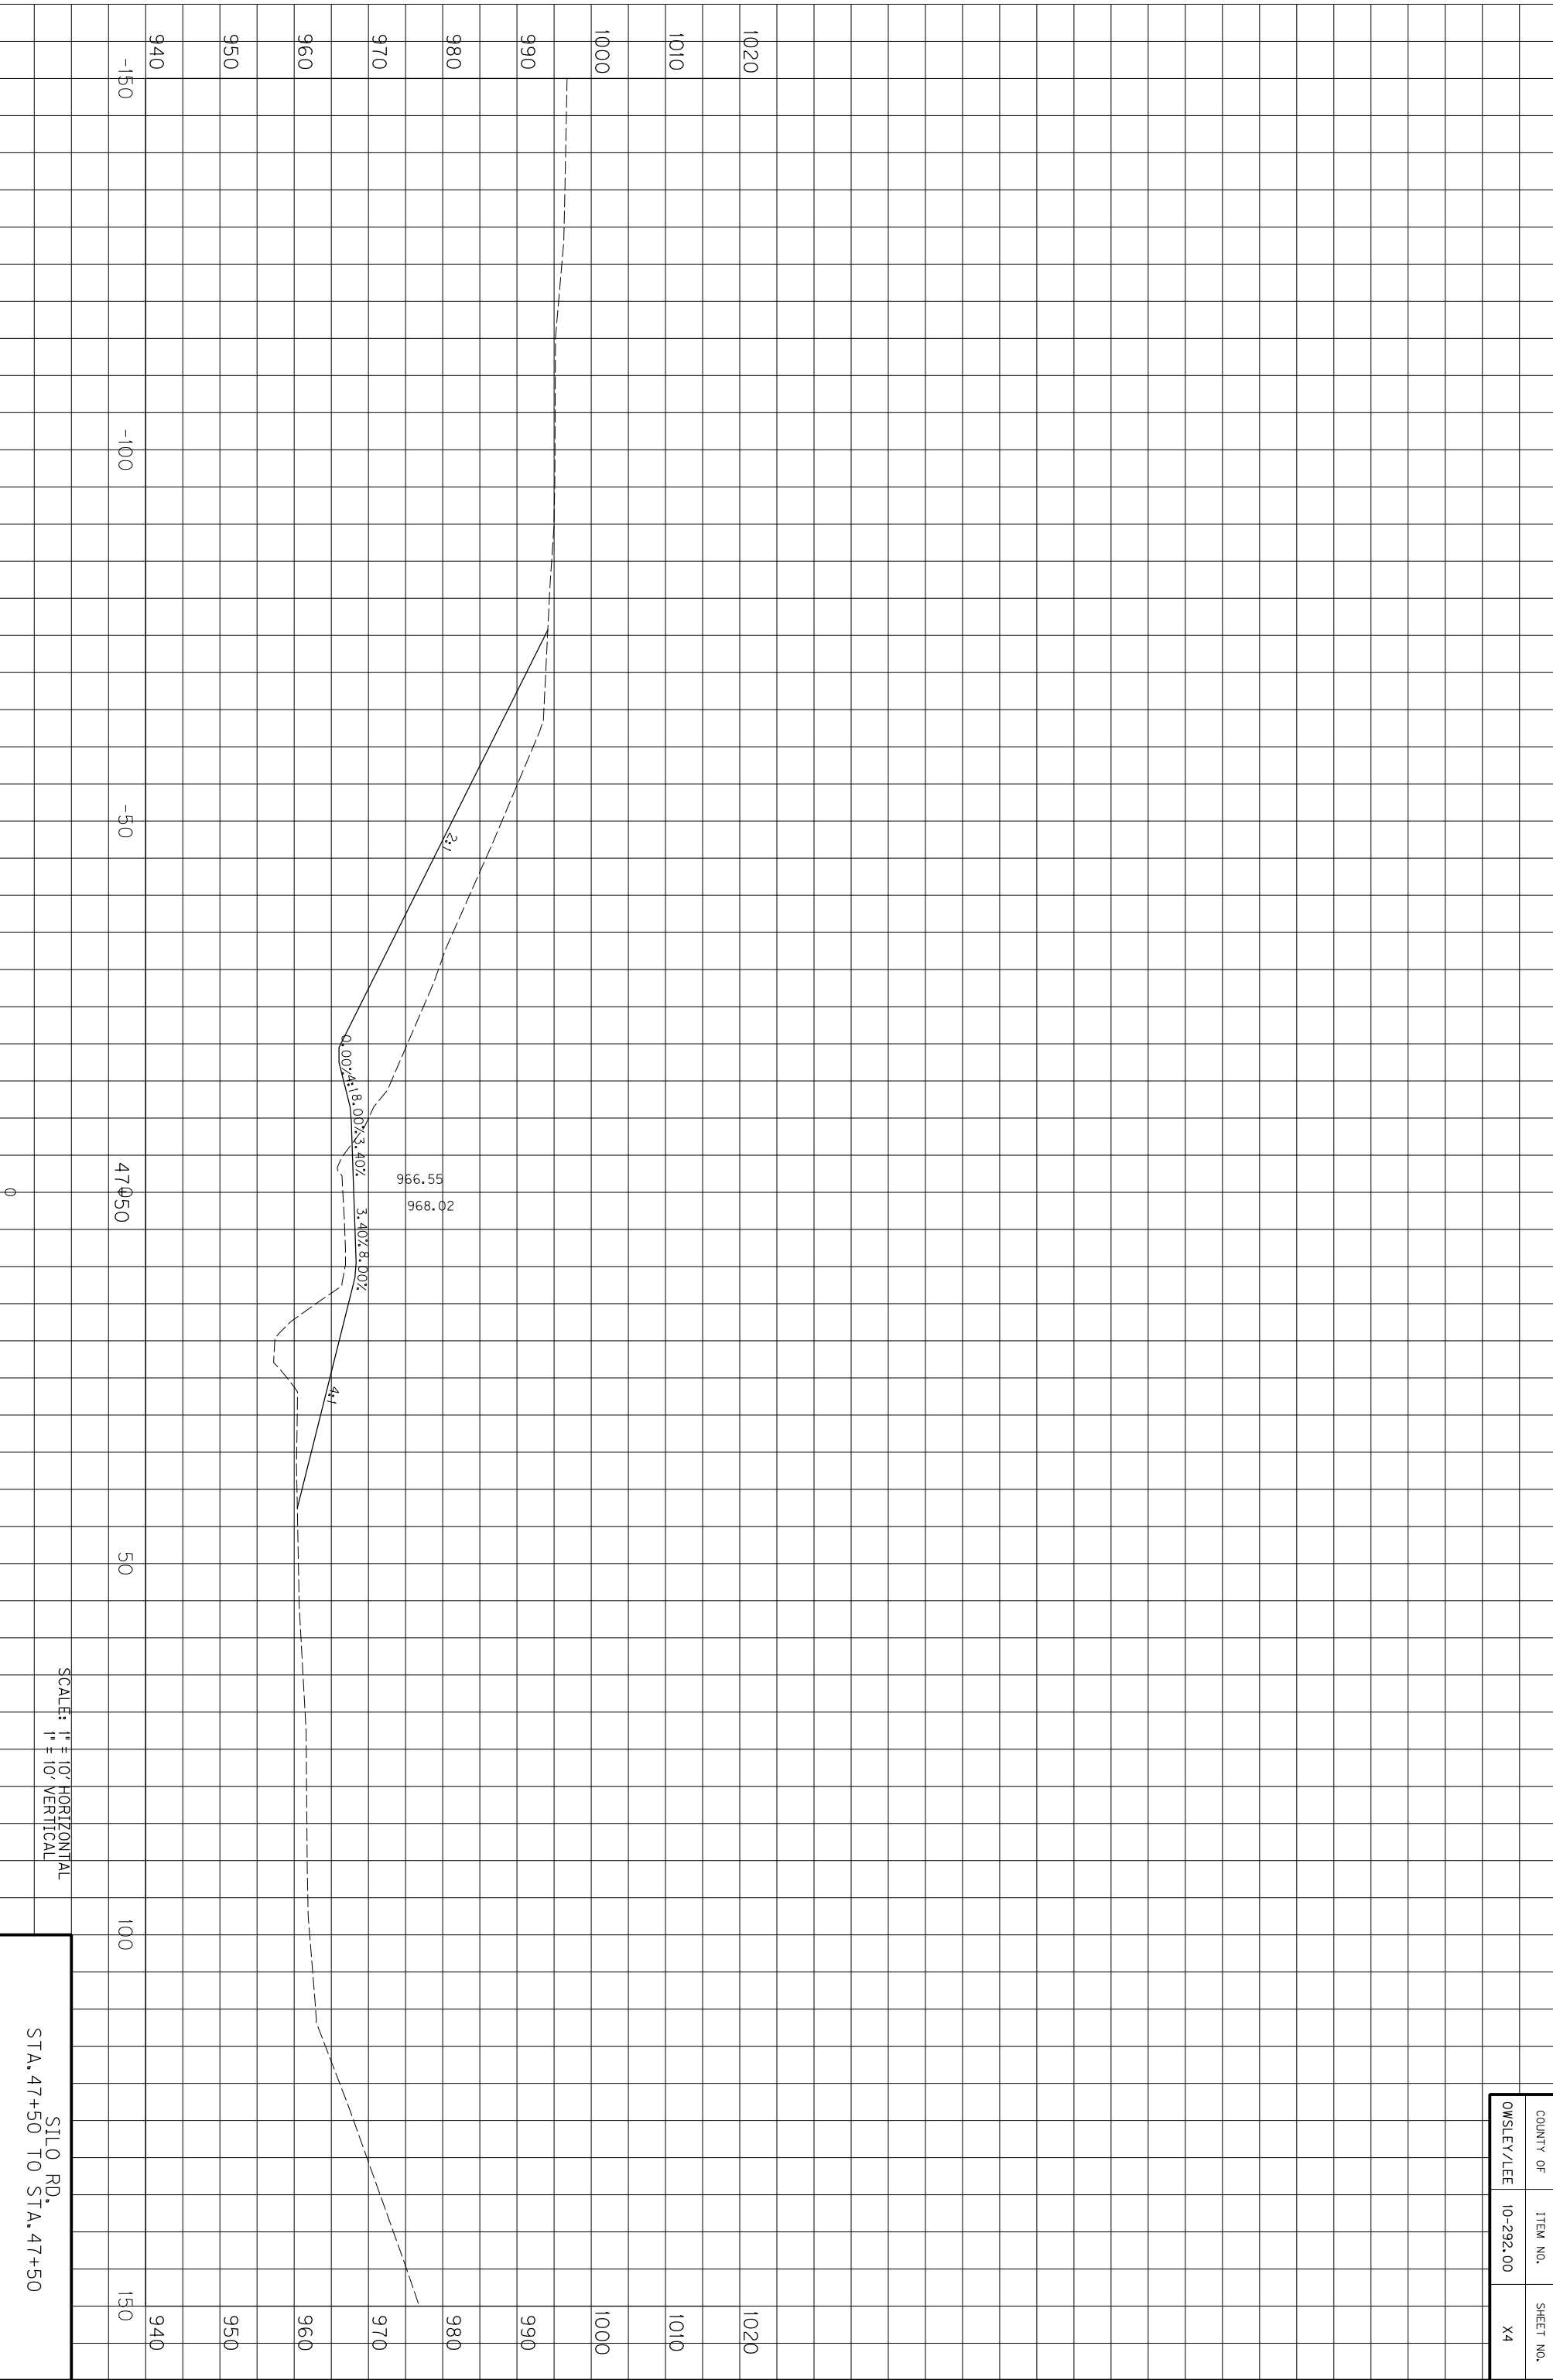

SCALE: 1" = 10' HORIZONTAL
1" = 10' VERTICAL

SILLO RD.
STA. 47+50 TO STA. 47+50


COUNTY OF	ITEM NO.	SHEET NO.
OWSLEY/LEE	10-292.00	X4

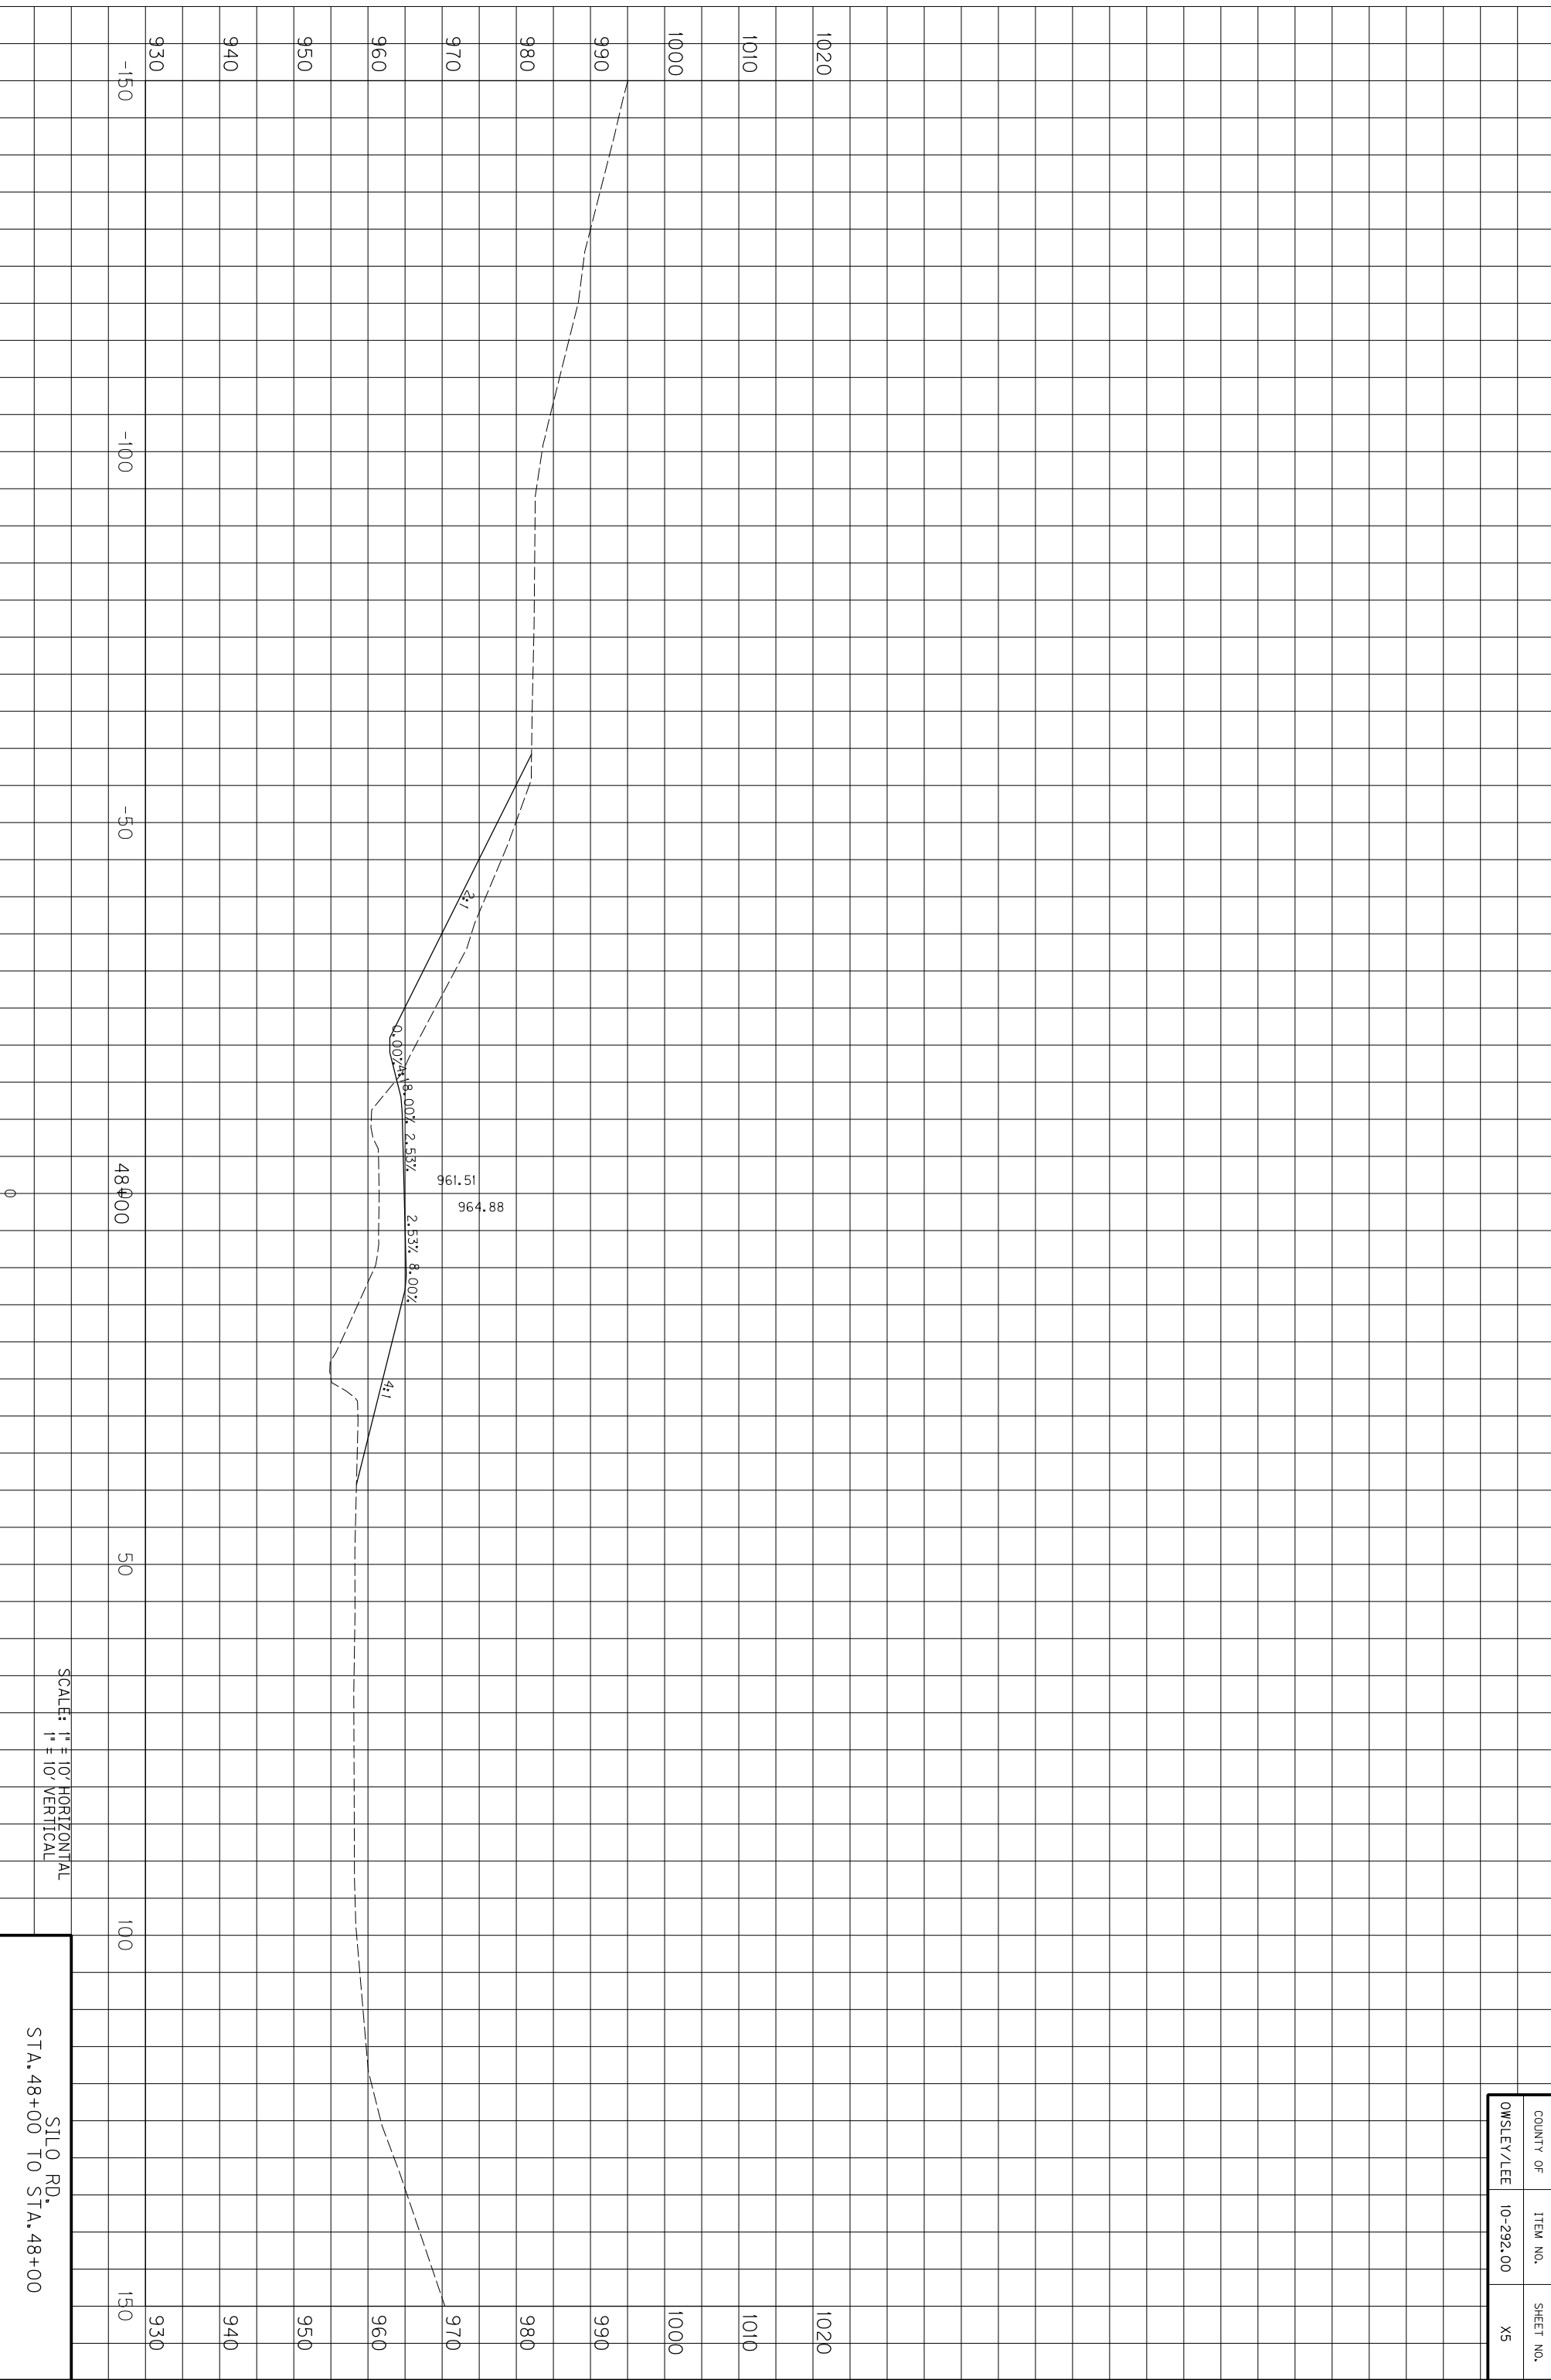

COUNTY OF	ITEM NO.	SHEET NO.
OWSLEY/LEE	10-292.00	X5

SCALE: 1" = 10' HORIZONTAL
1" = 10' VERTICAL


SILLO RD.
STA. 48+00 TO STA. 48+00

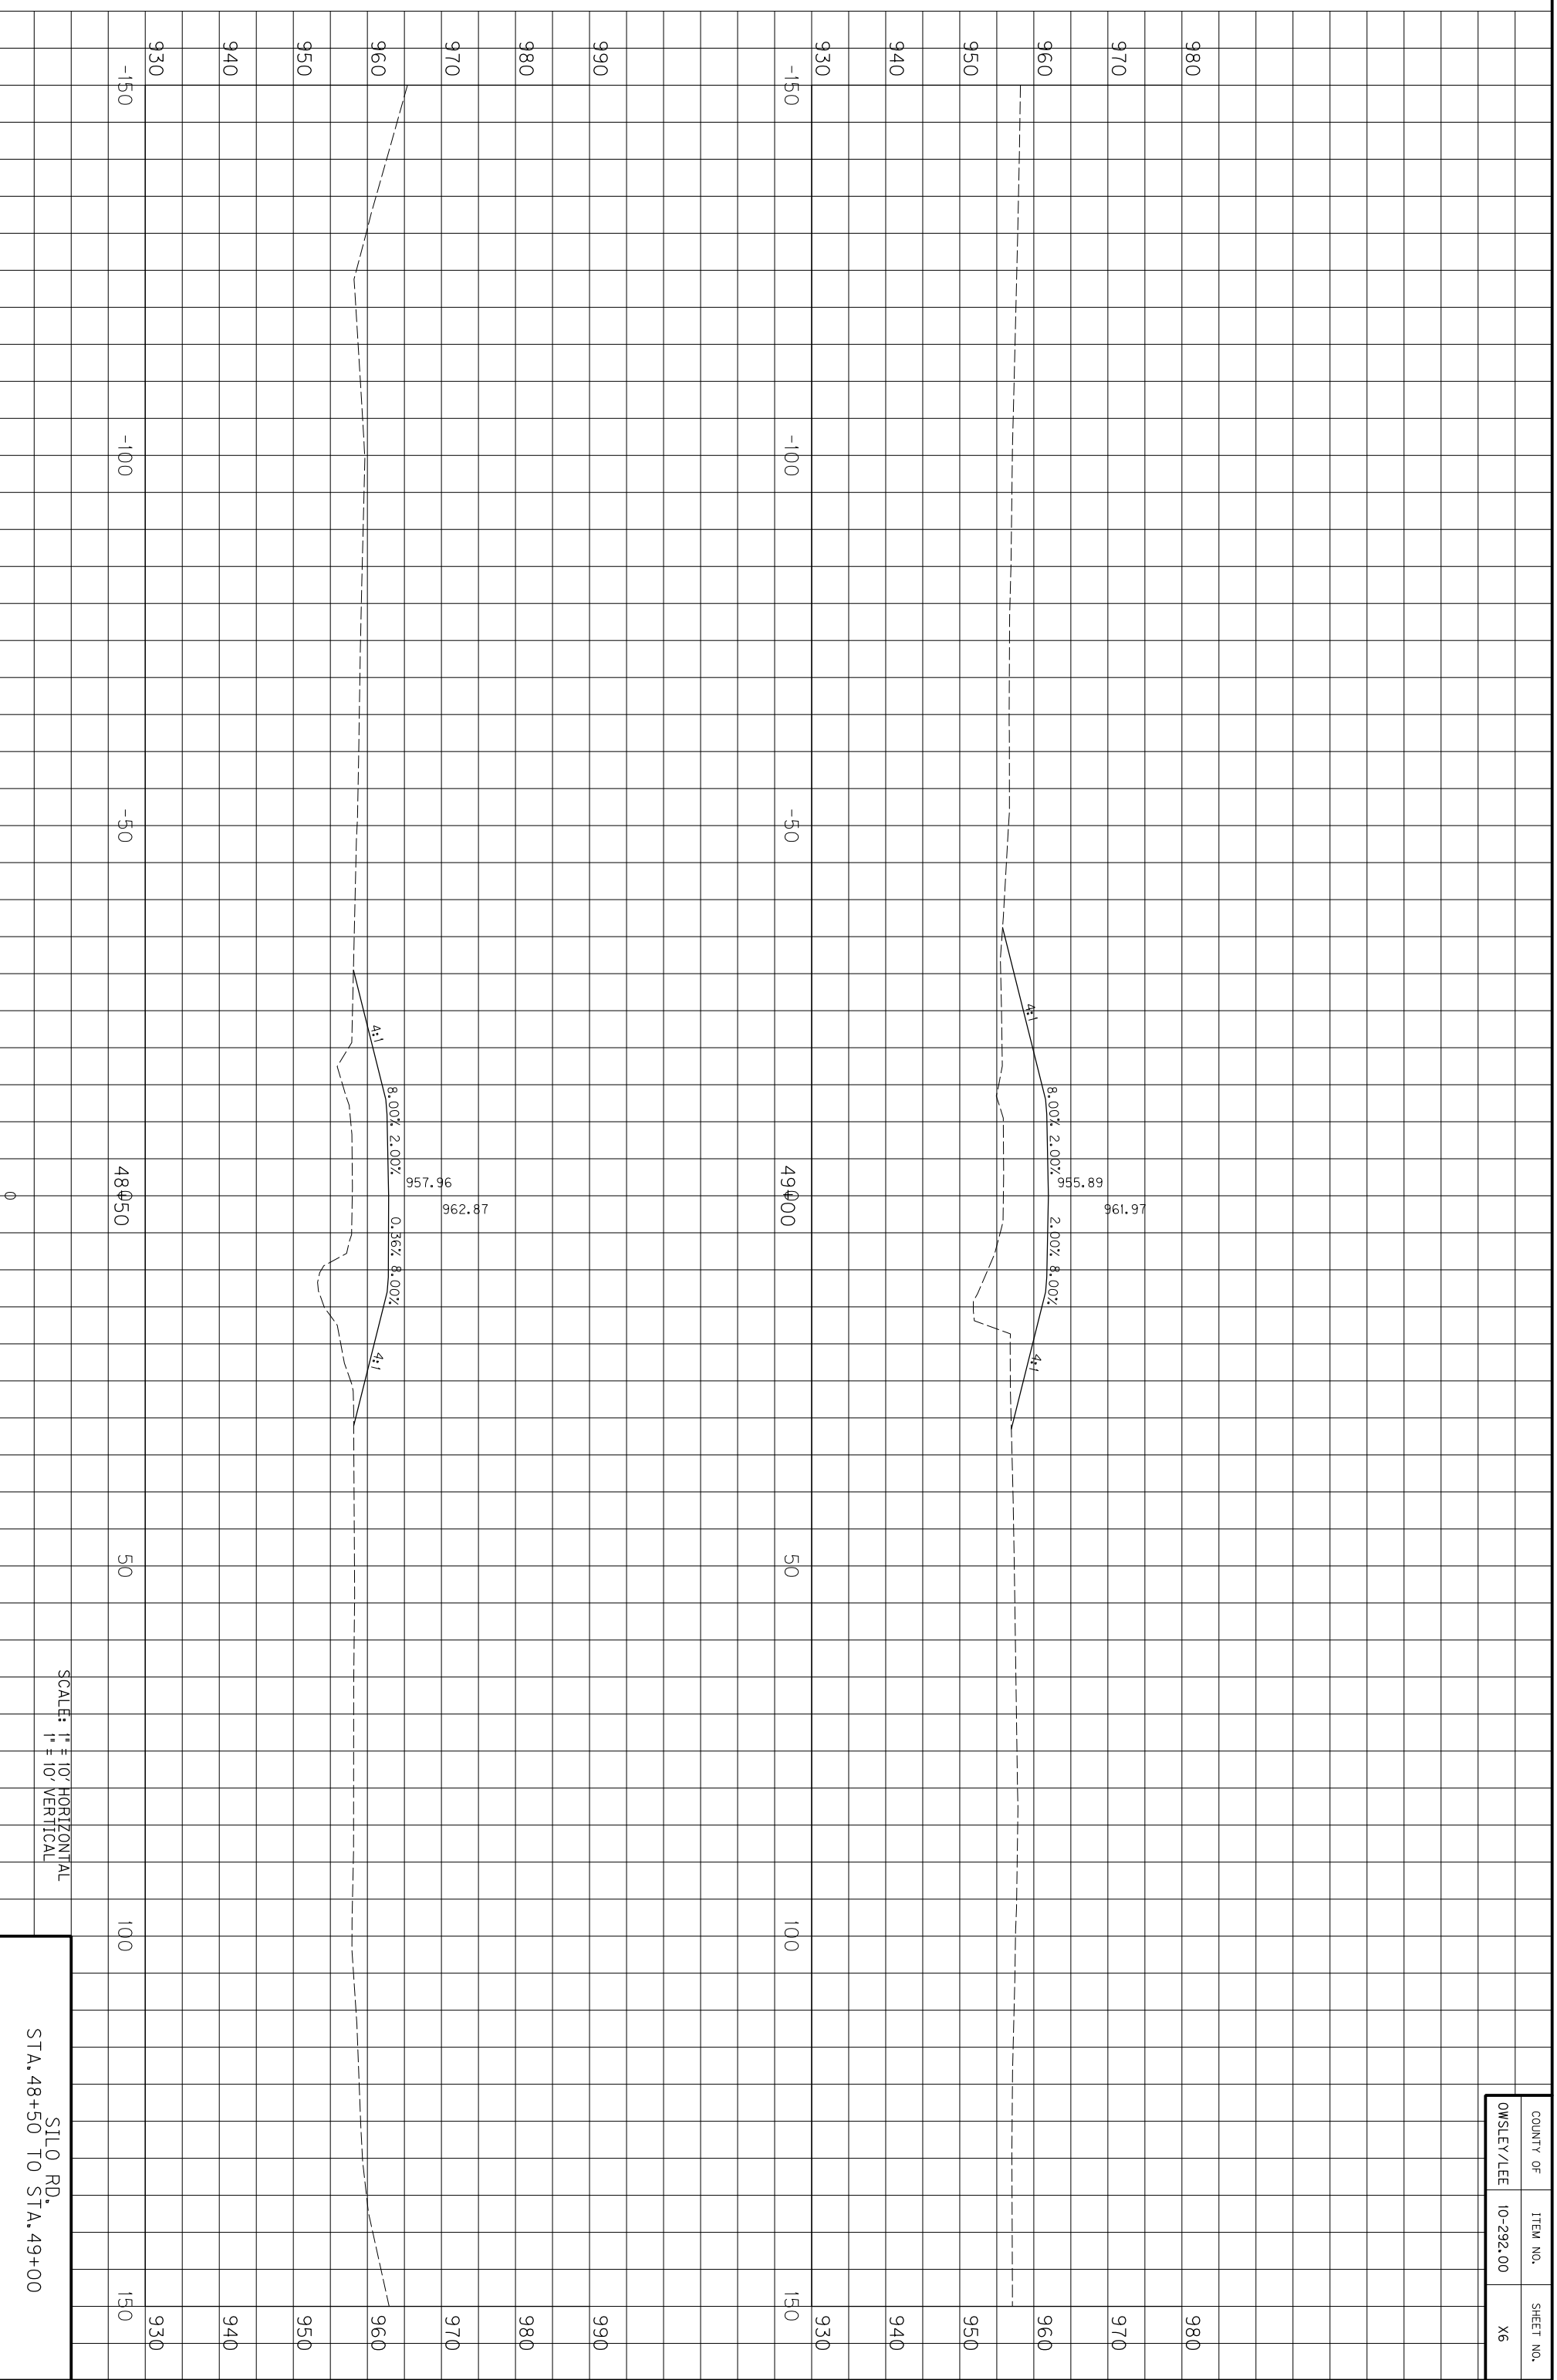

COUNTY OF	ITEM NO.	SHEET NO.
OWSLEY/LEE	10-292.00	X6

SCALE: 1" = 10' HORIZONTAL
1" = 10' VERTICAL

SILLO RD.
STA. 48+50 TO STA. 49+00

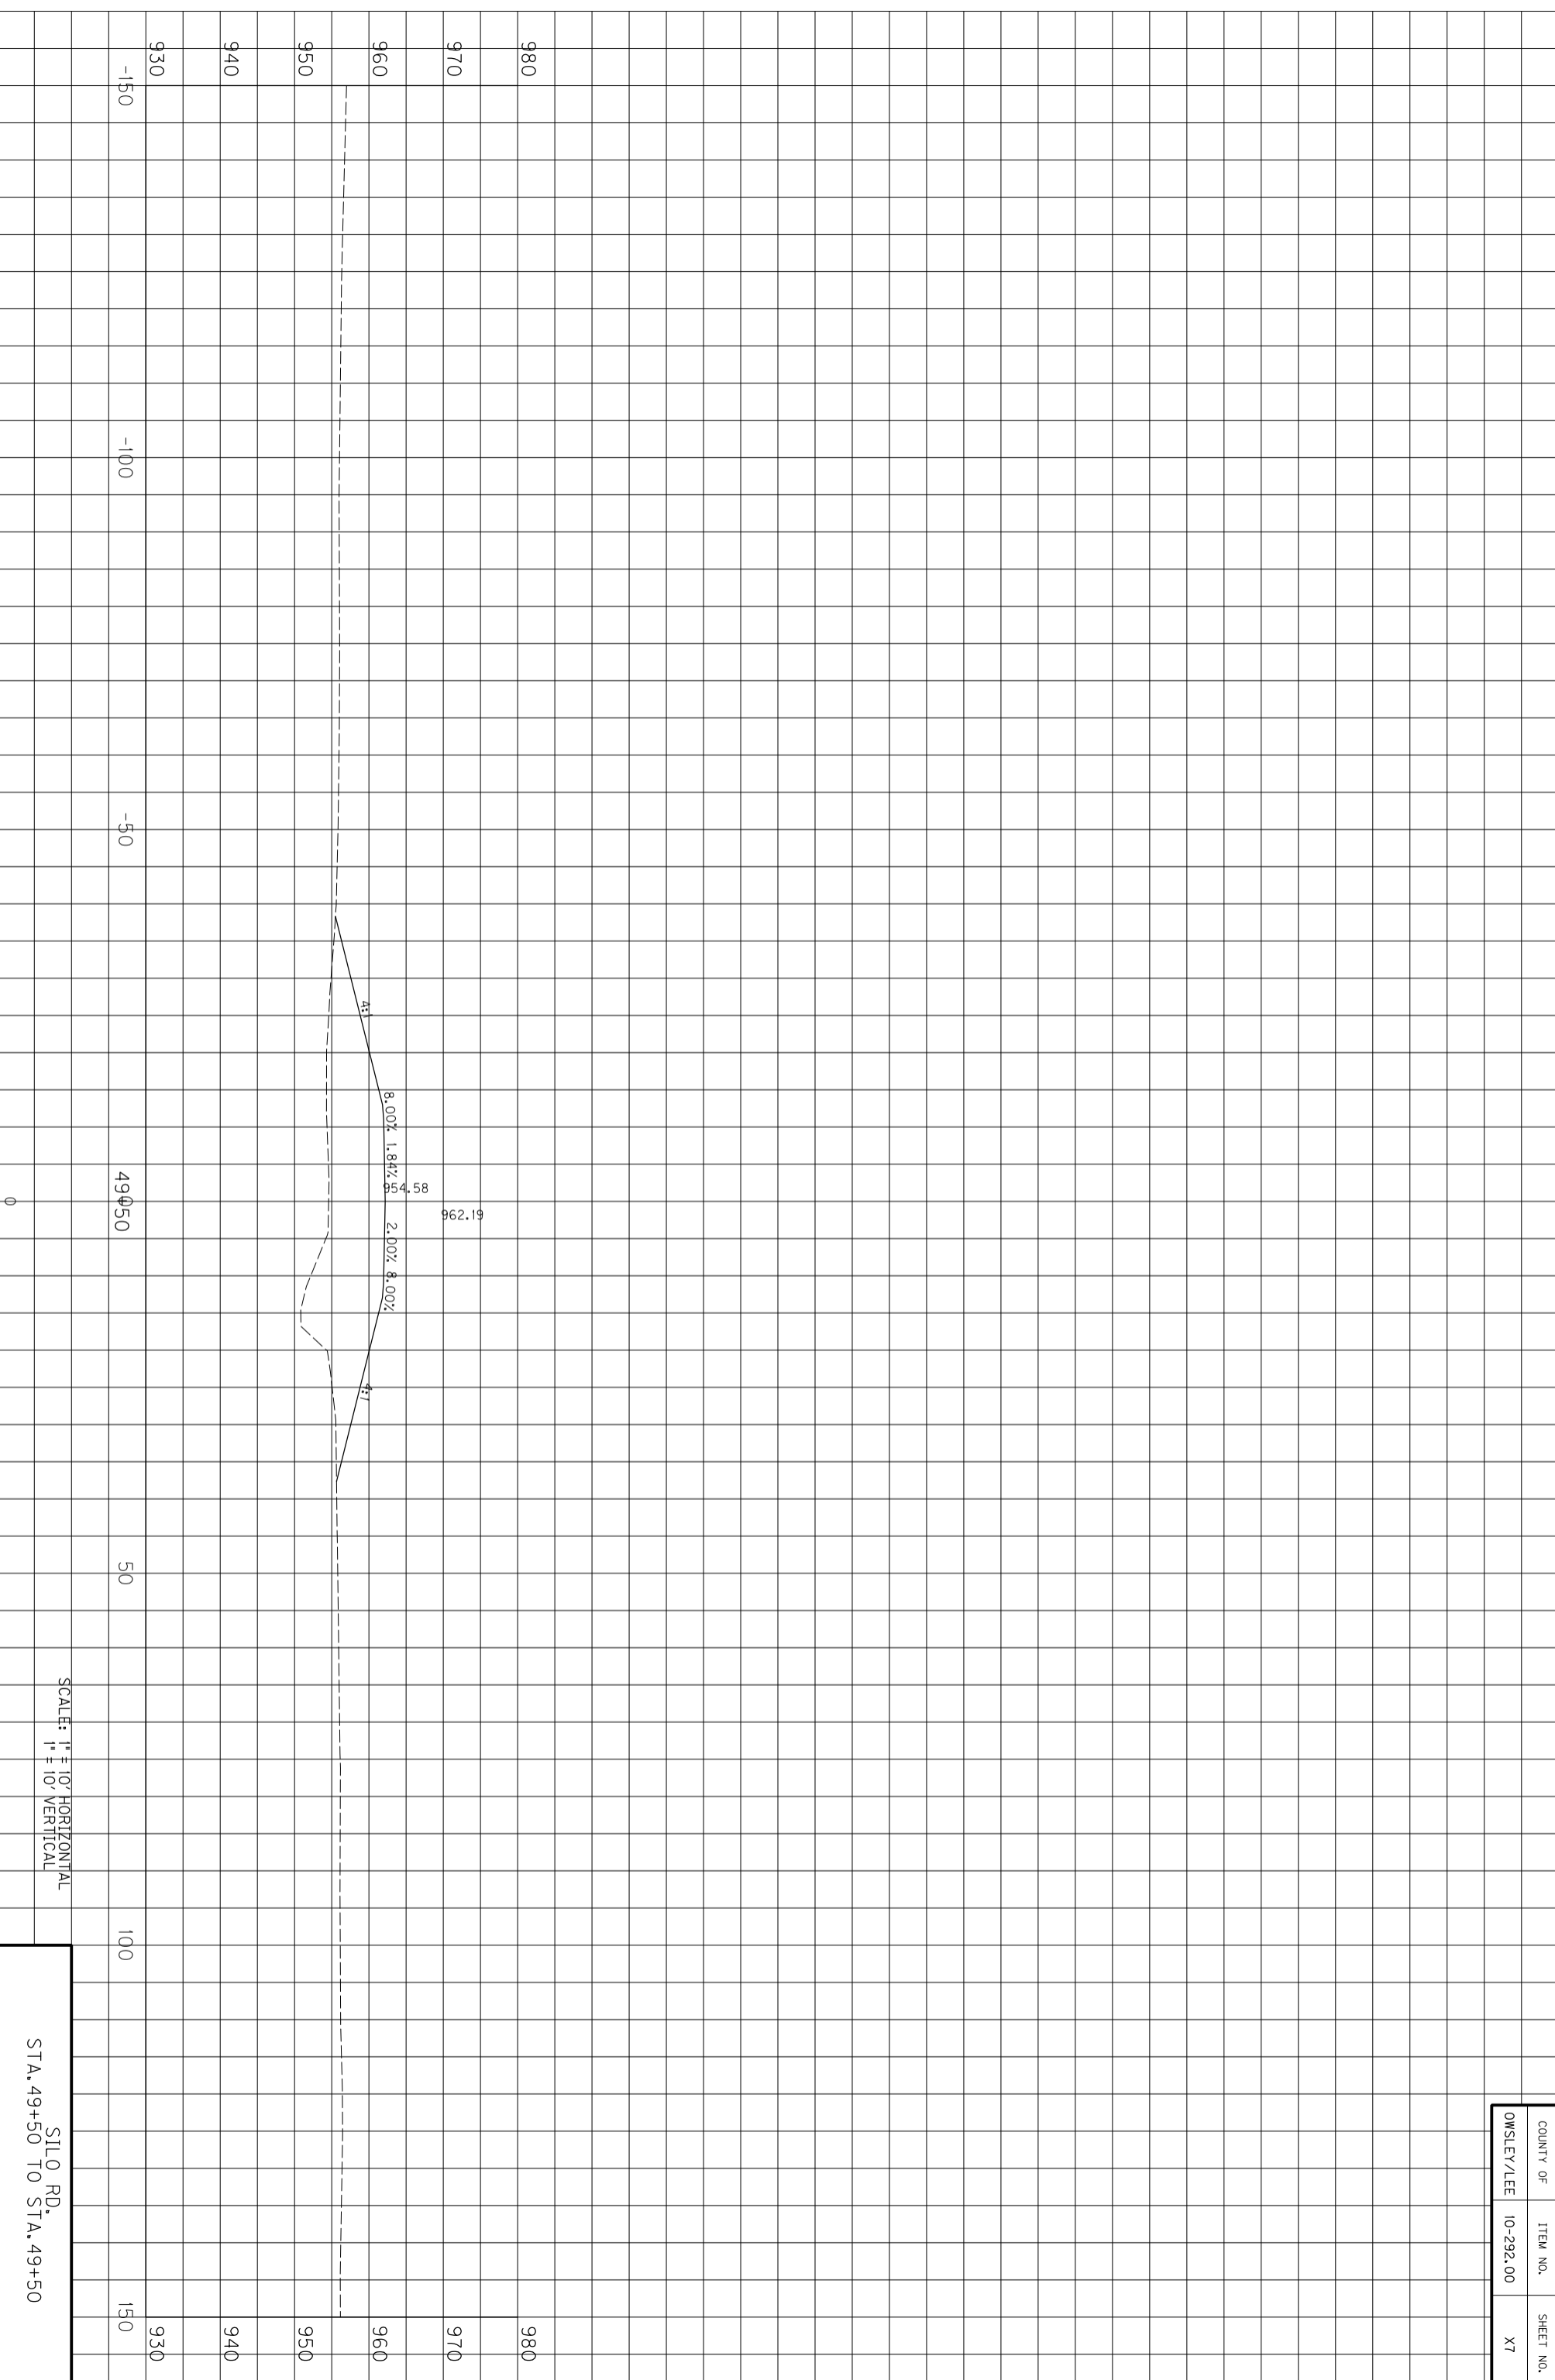

0

49+50

962.19

8.00% 1.84%
2.00% 8.00%

4:1

4:1

50

100

150

930

940

950

960


970

980

COUNTY OF	ITEM NO.	SHEET NO.
OWSLEY/LEE	10-292.00	X7


SCALE: 1" = 10' HORIZONTAL
1" = 10' VERTICAL

SILLO RD.
STA. 49+50 TO STA. 49+50

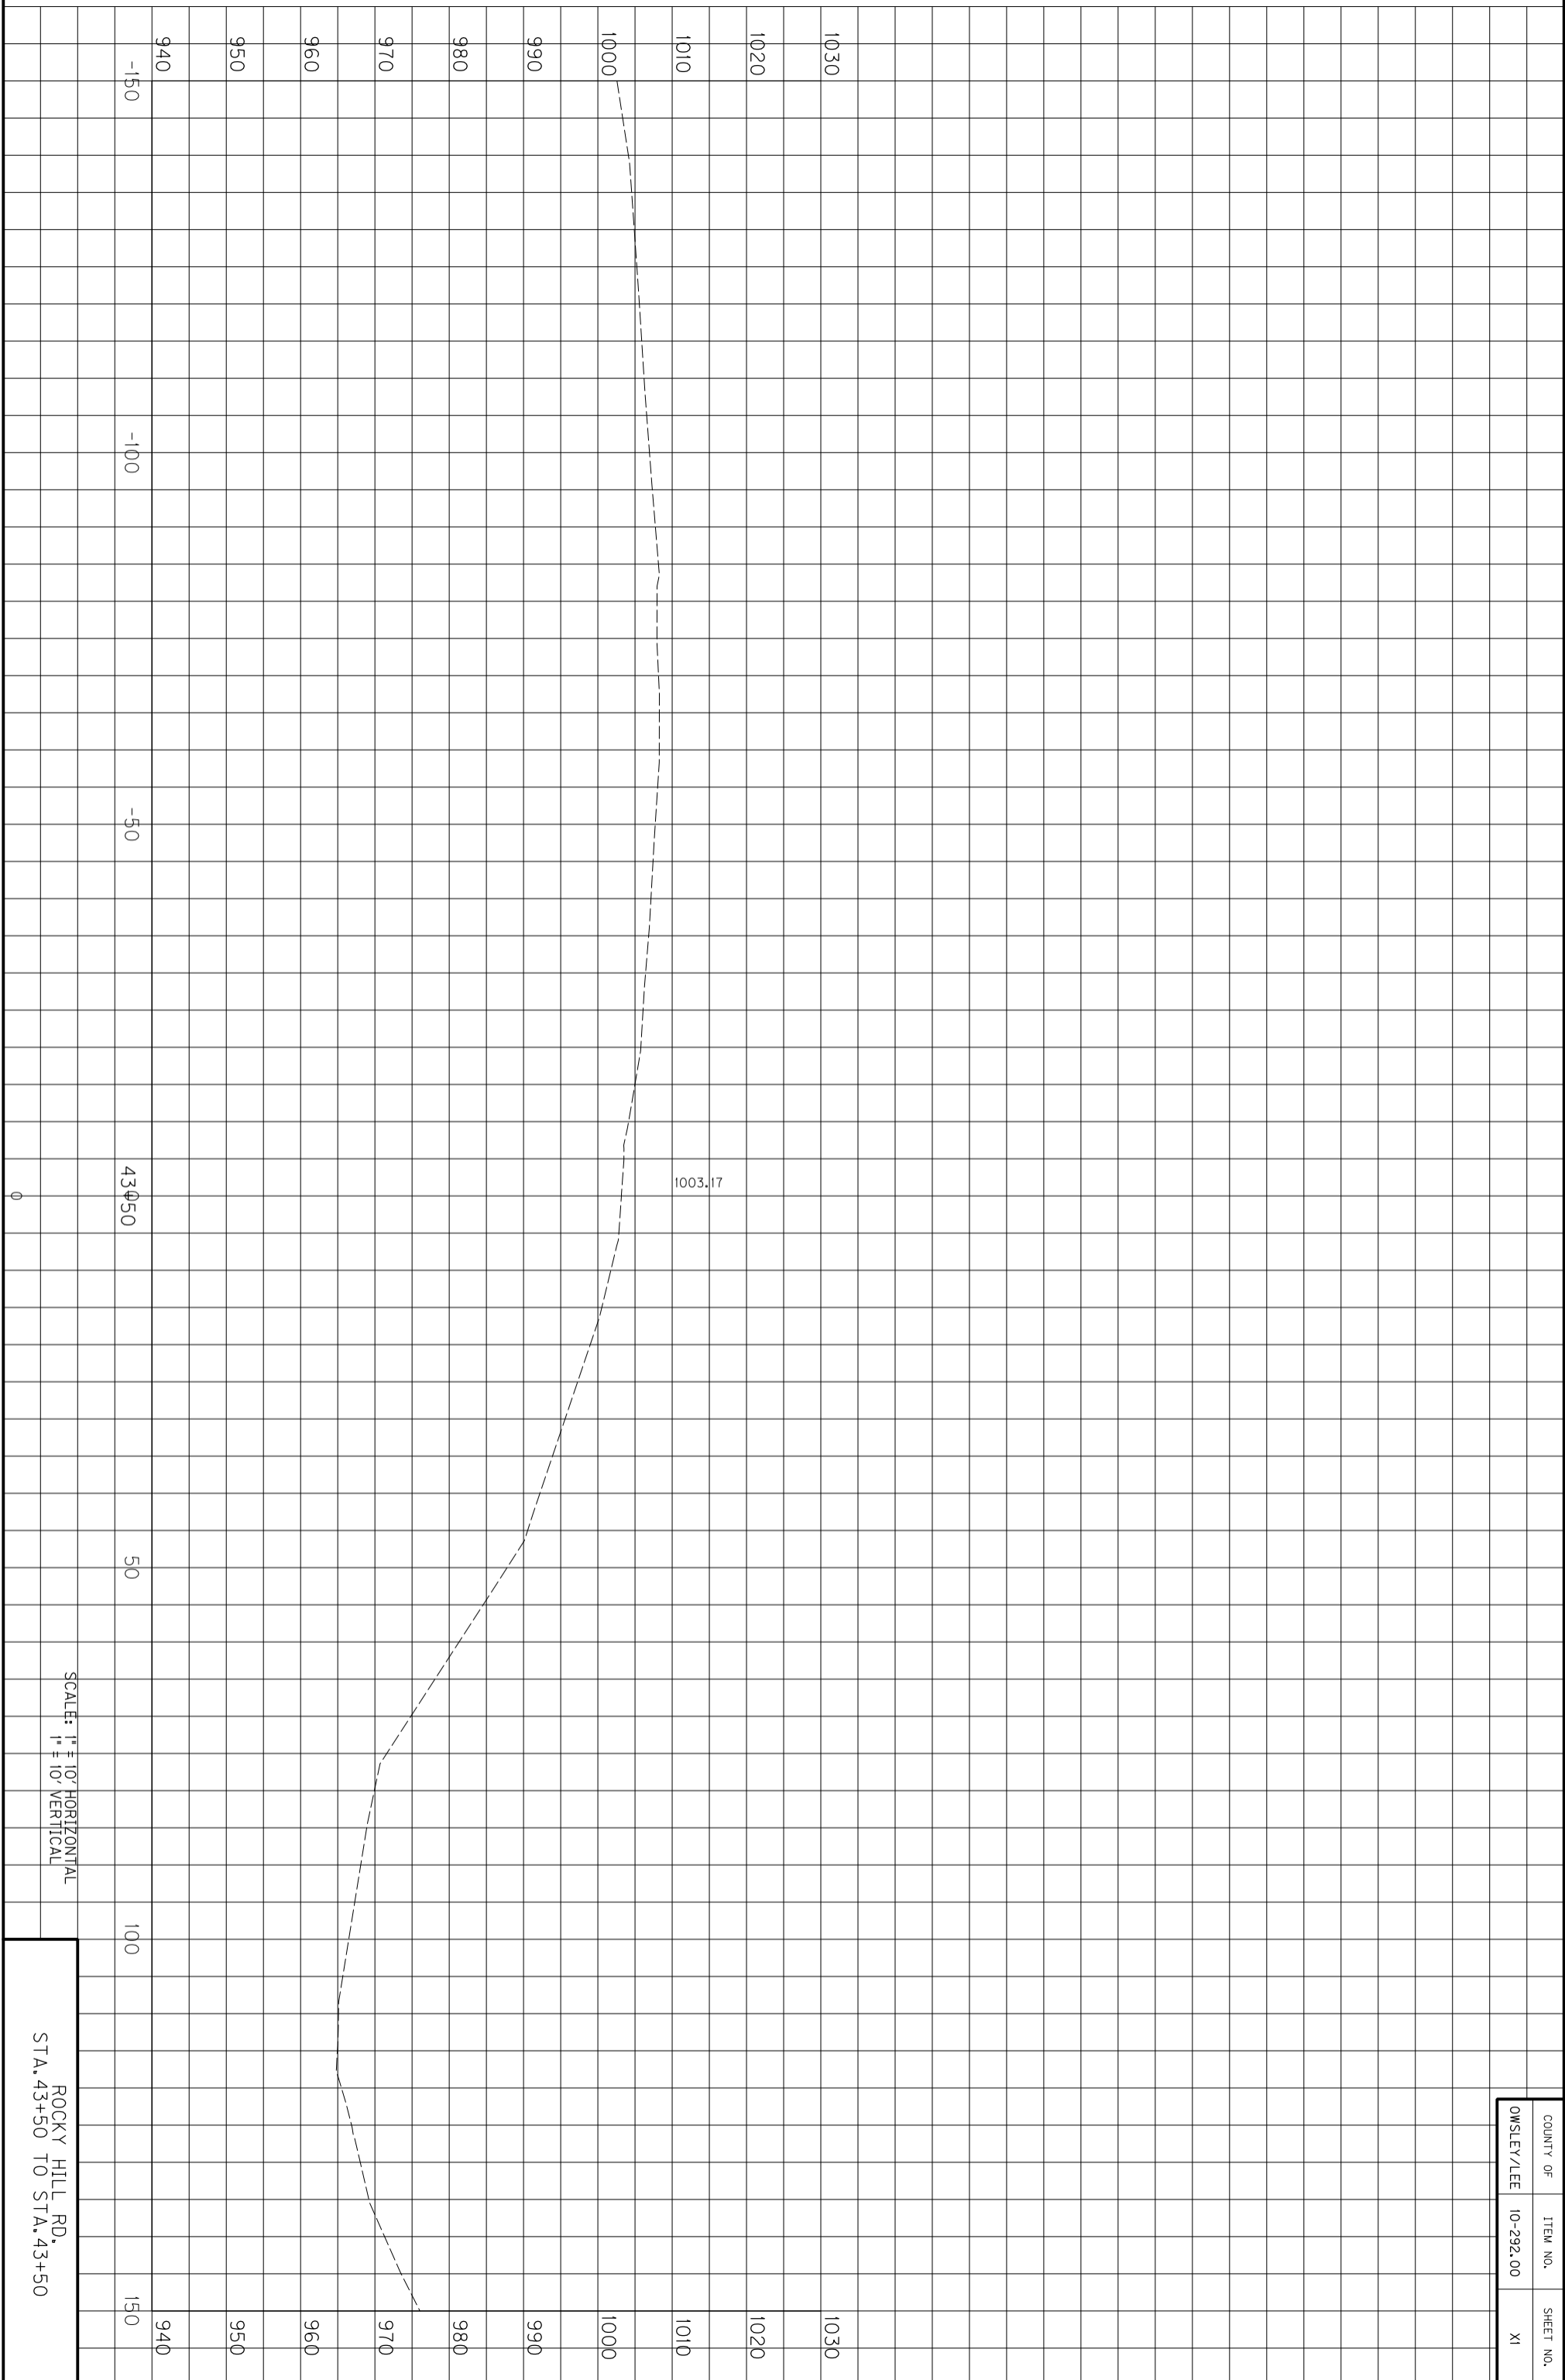

COUNTY OF	ITEM NO.	SHEET NO.
OWSLEY/LEE	10-292.00	XI


ROCKY HILL RD.
STA. 43+50 TO STA. 43+50

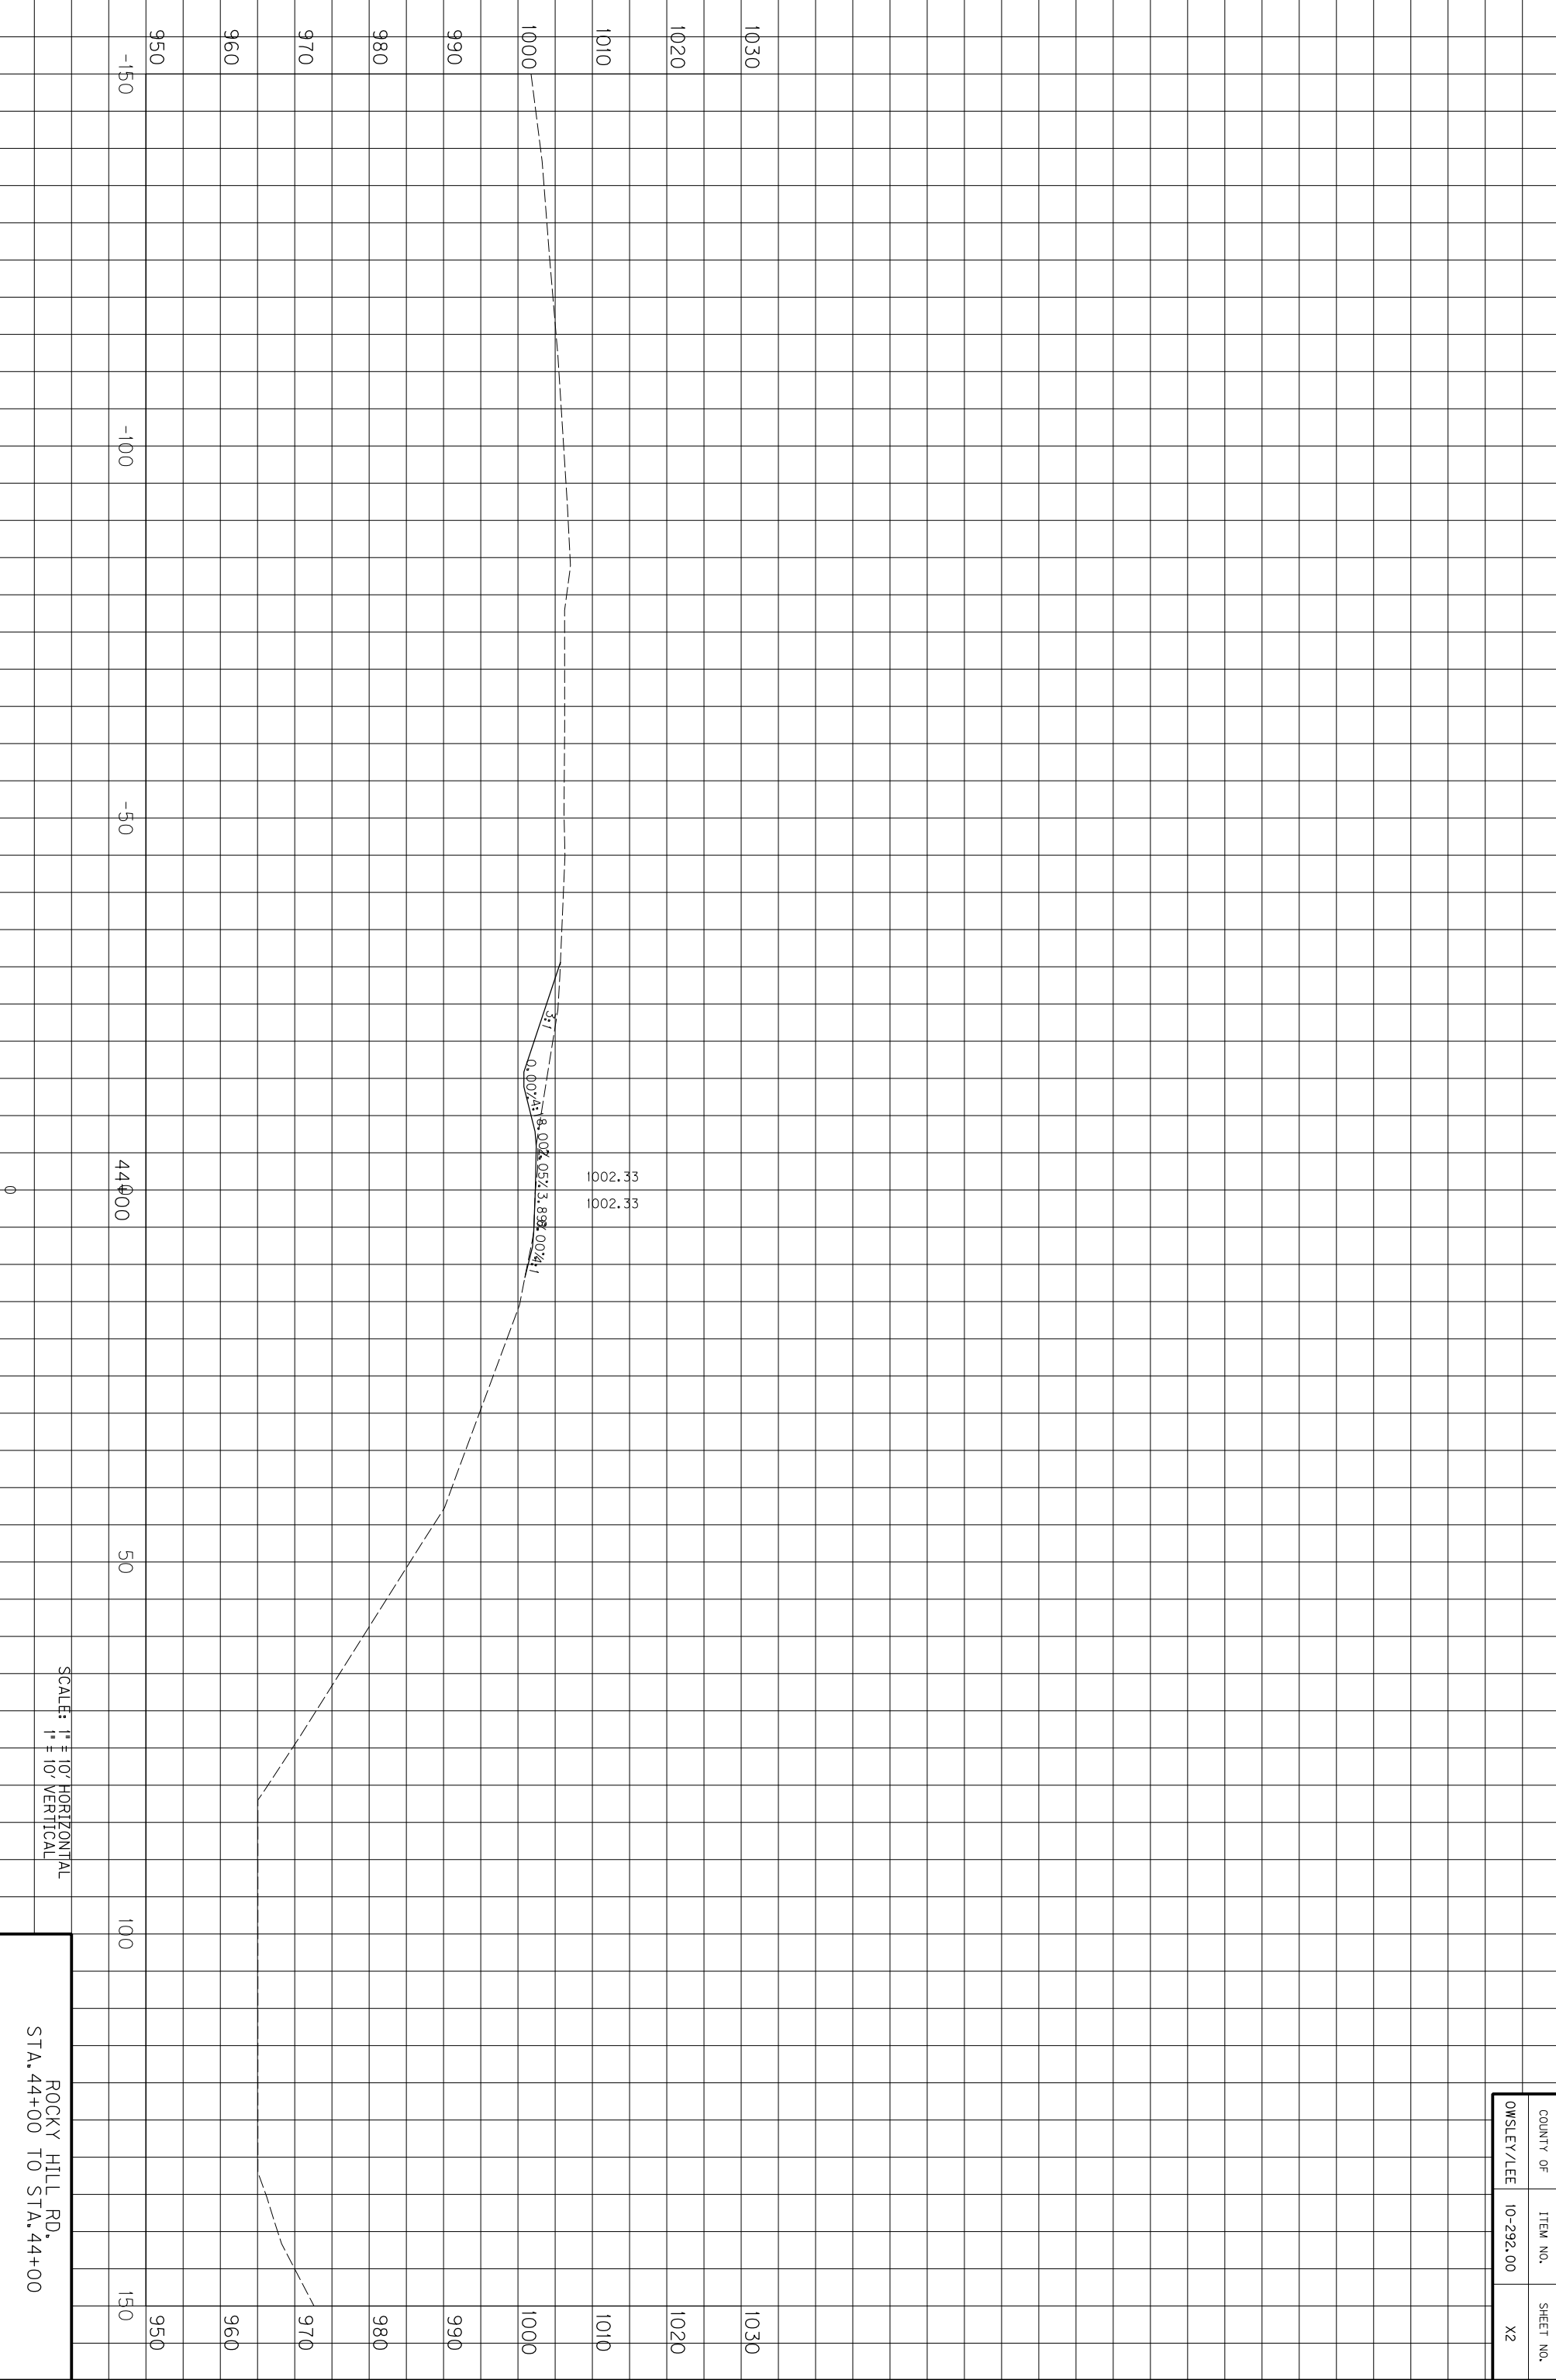


SCALE: 1" = 10' HORIZONTAL
1" = 10' VERTICAL

ROCKY HILL RD.
STA. 44+00 TO STA. 44+00

COUNTY OF	ITEM NO.	SHEET NO.
OWSLEY/LEE	10-292.00	X2

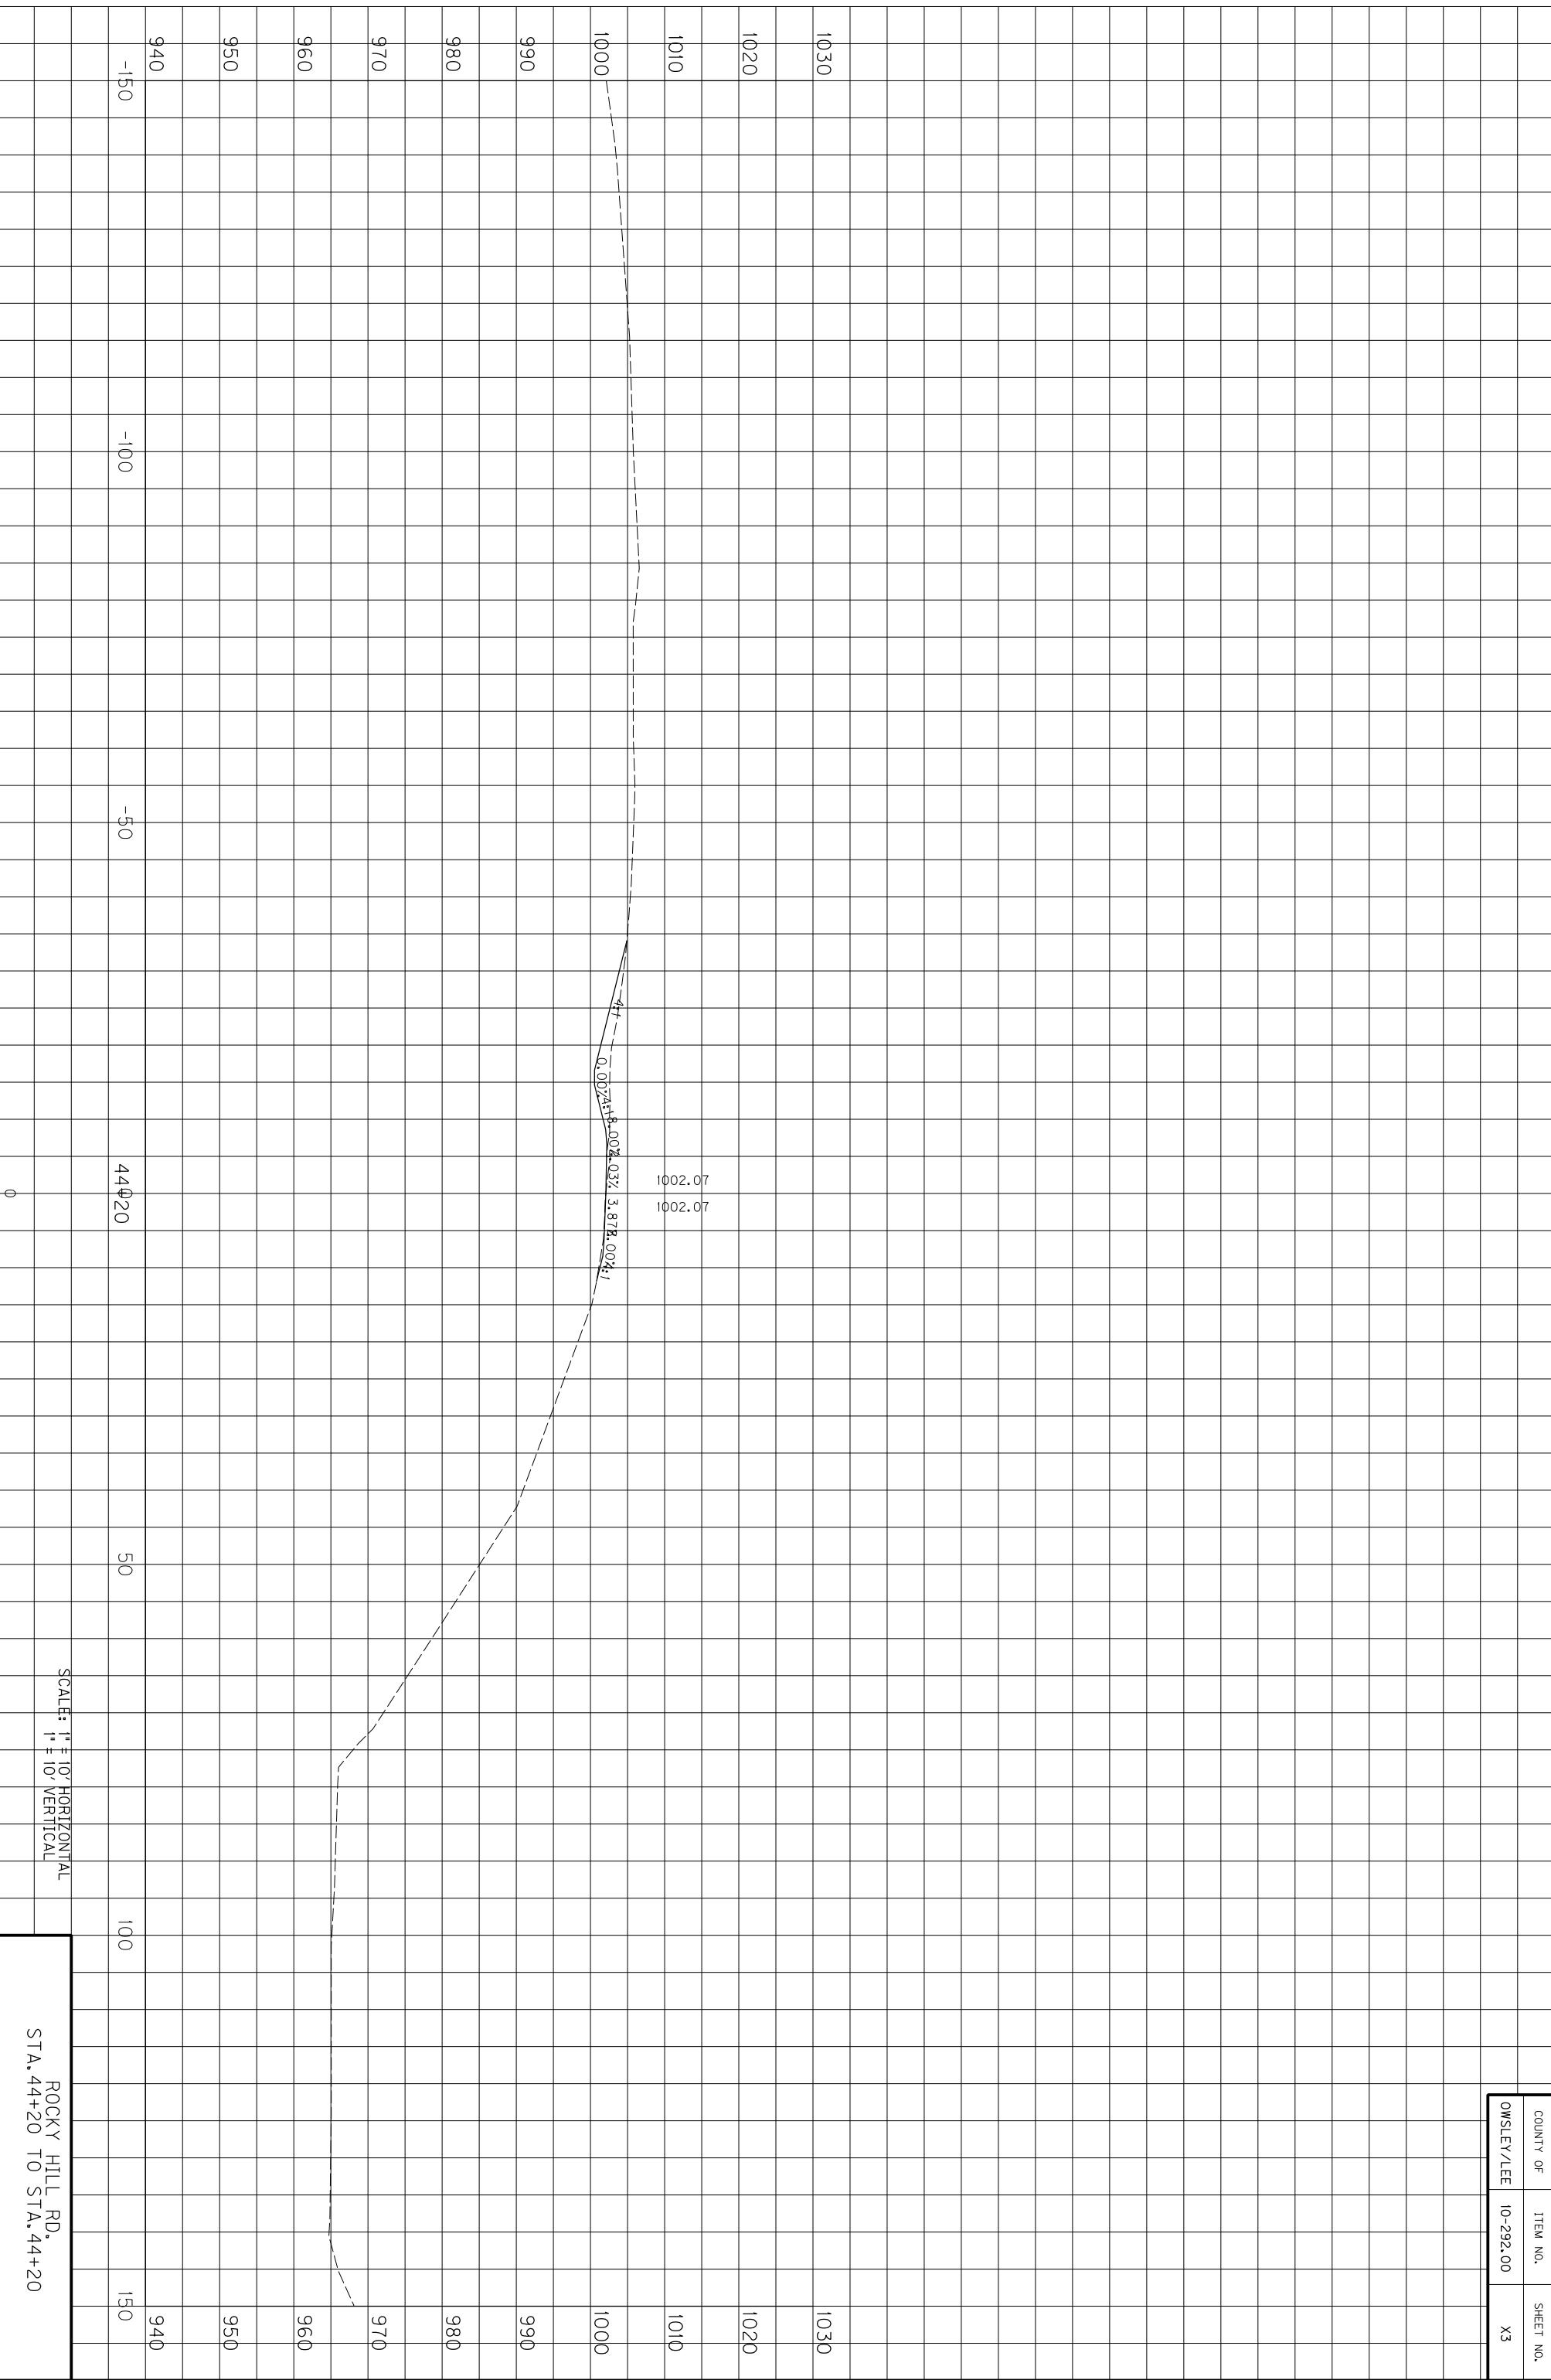


COUNTY OF	ITEM NO.	SHEET NO.
OWSLEY/LEE	10-292.00	X3

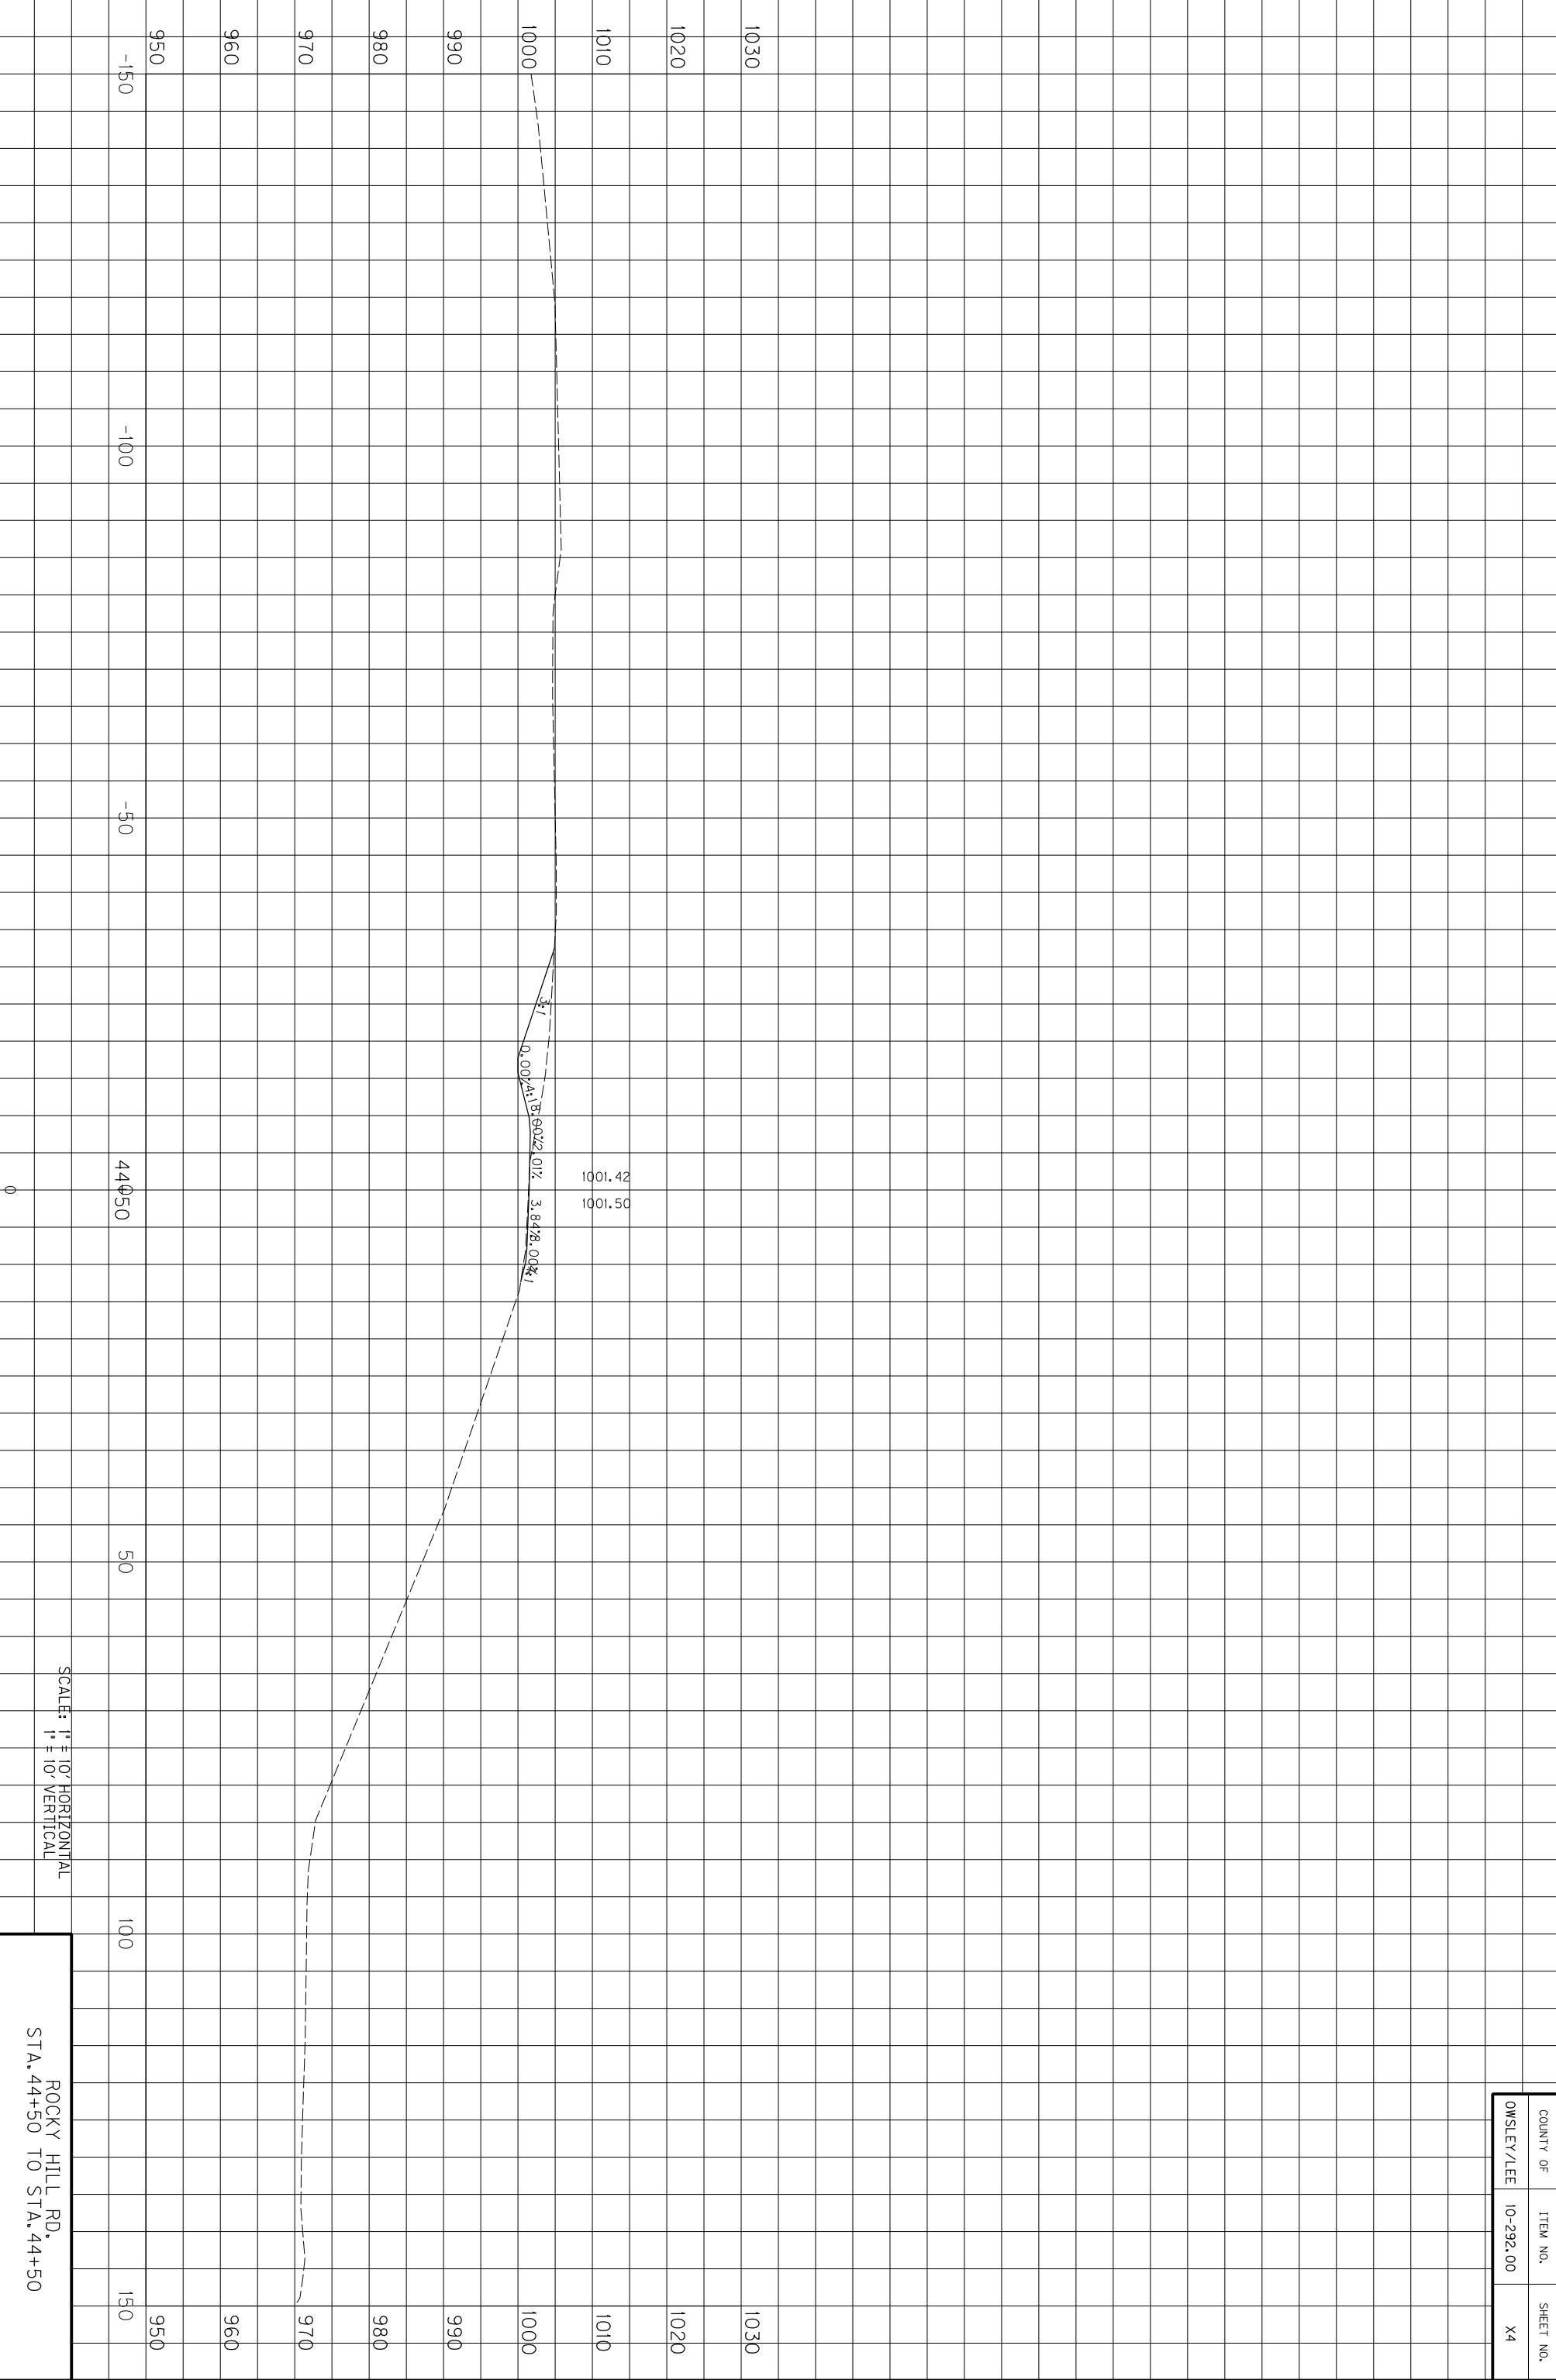

SCALE: 1" = 10' HORIZONTAL
1" = 10' VERTICAL

ROCKY HILL RD.
STA. 44+50 TO STA. 44+50


COUNTY OF	ITEM NO.	SHEET NO.
OWSLEY/LEE	10-292.00	X4

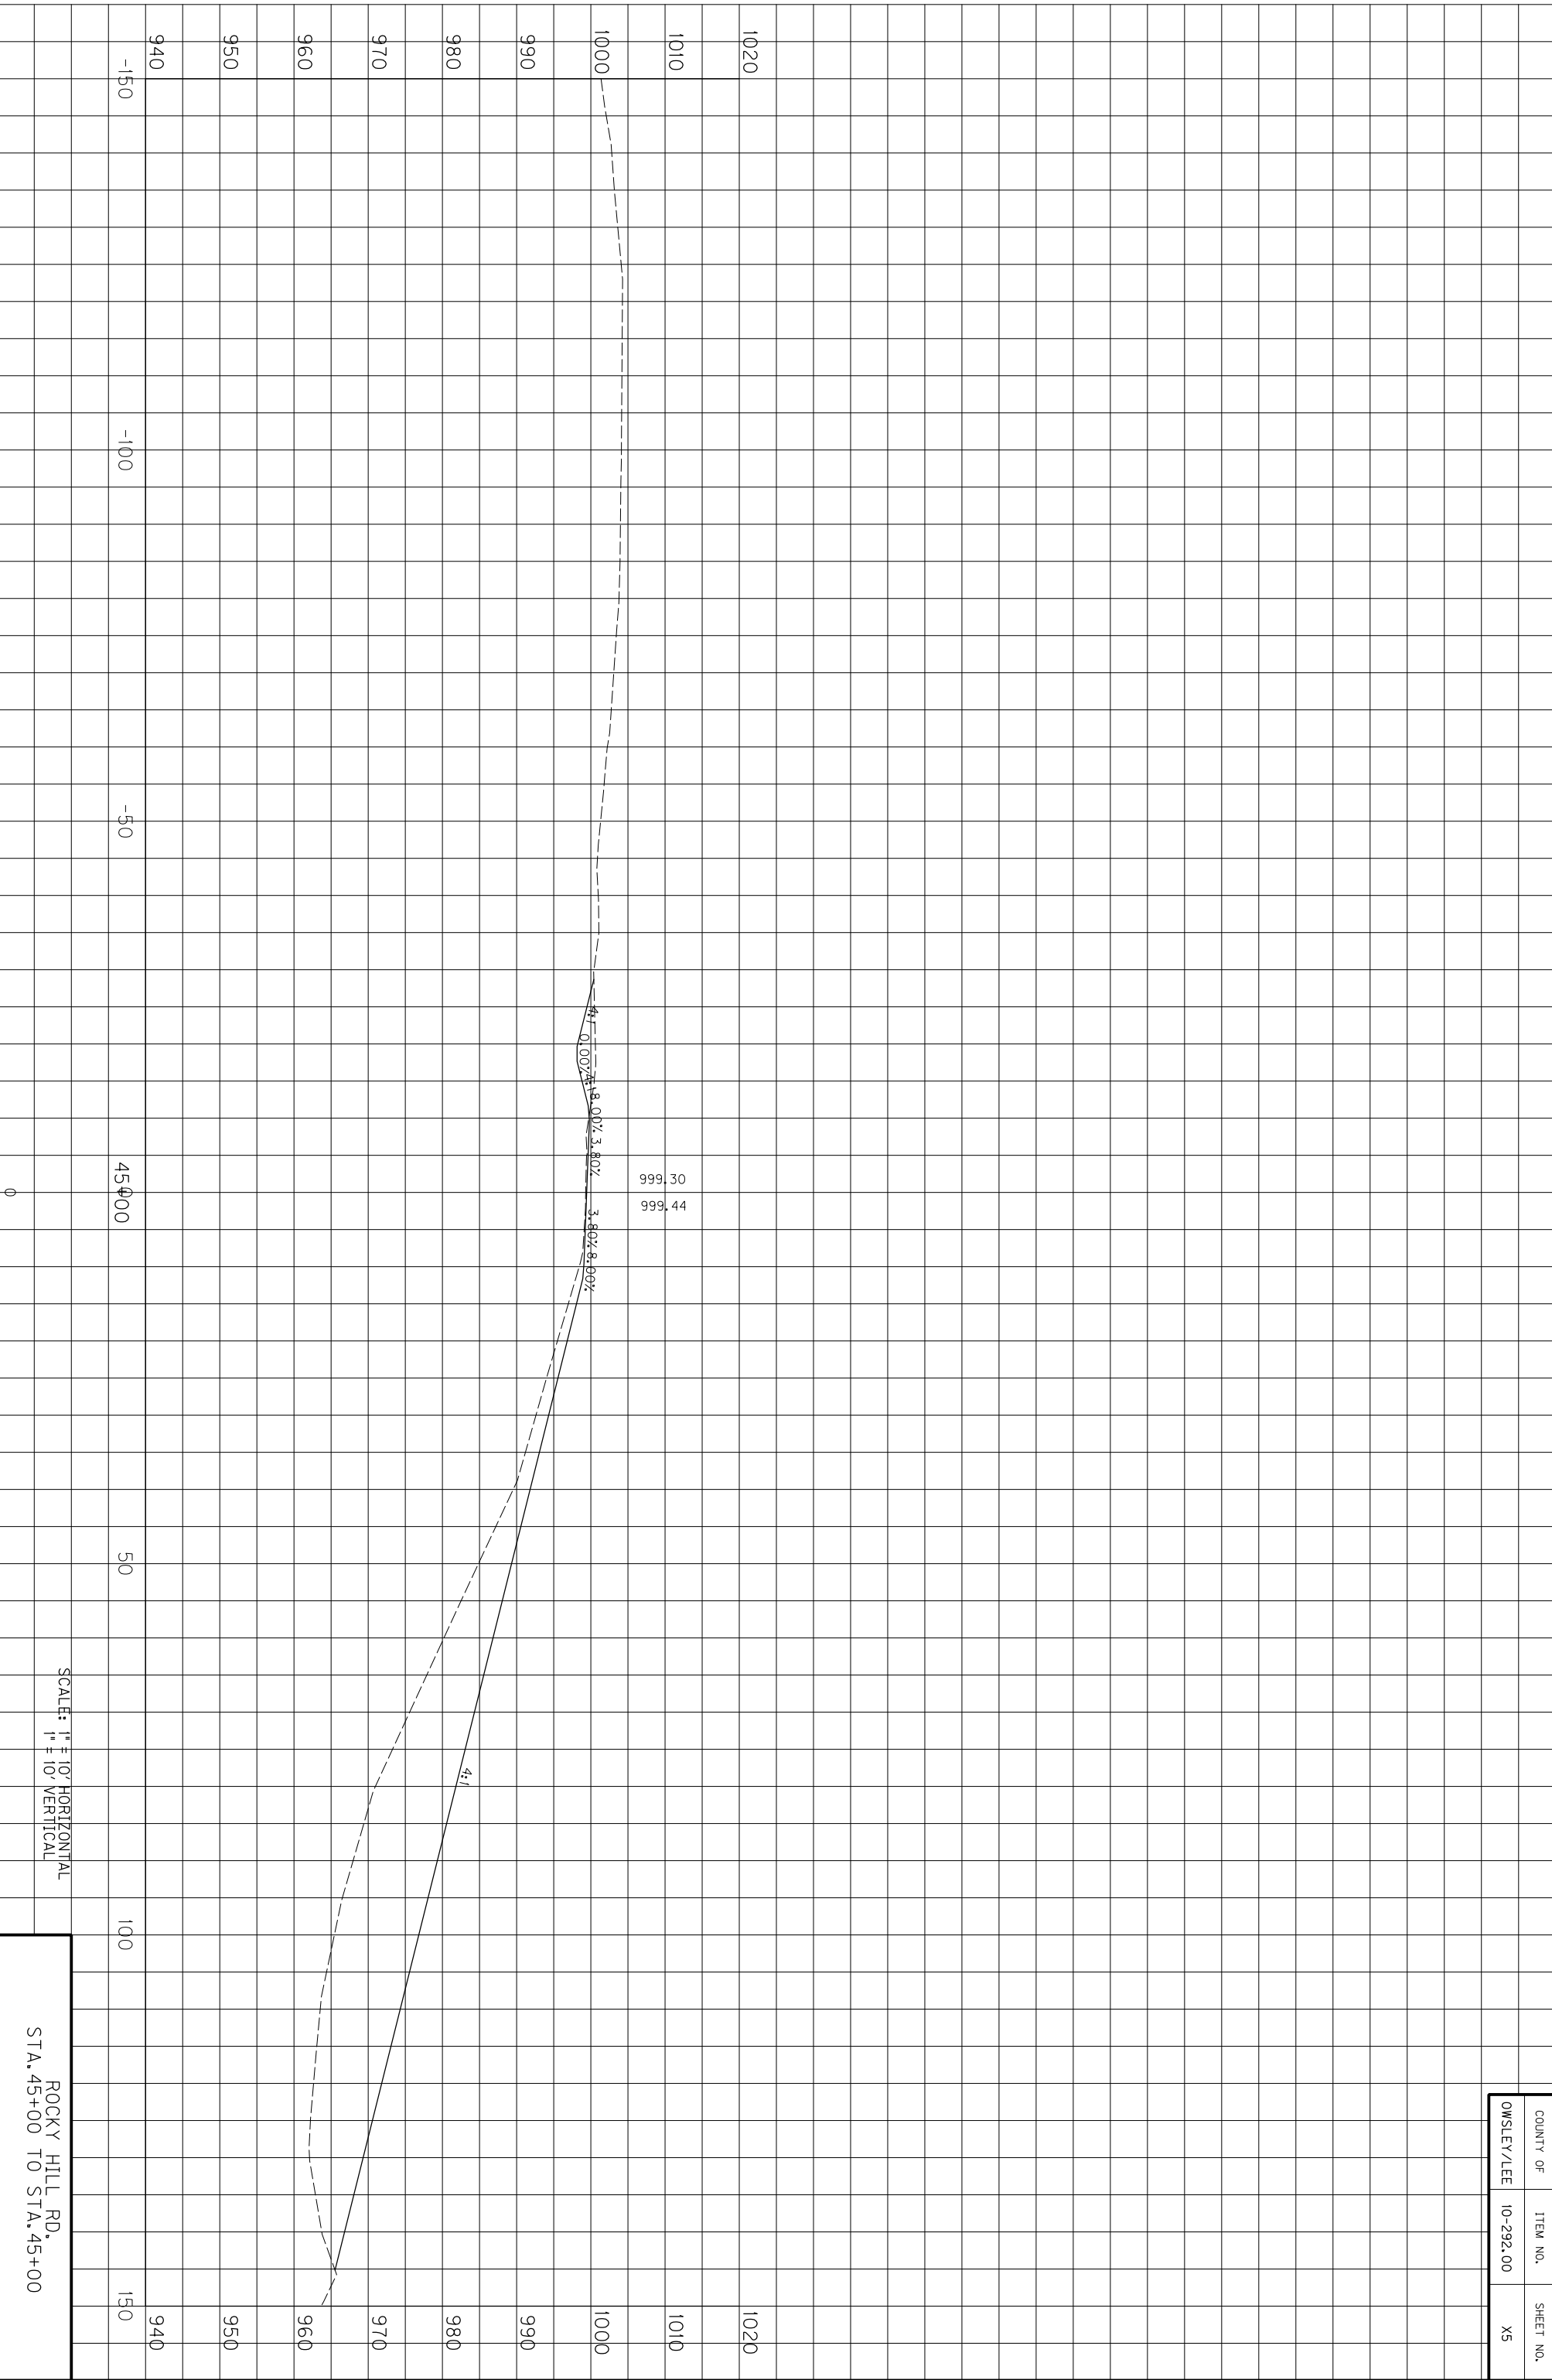

COUNTY OF	ITEM NO.	SHEET NO.
OWSLEY/LEE	10-292.00	X5

SCALE: 1" = 10' HORIZONTAL
1" = 10' VERTICAL


ROCKY HILL RD.
STA. 45+00 TO STA. 45+00

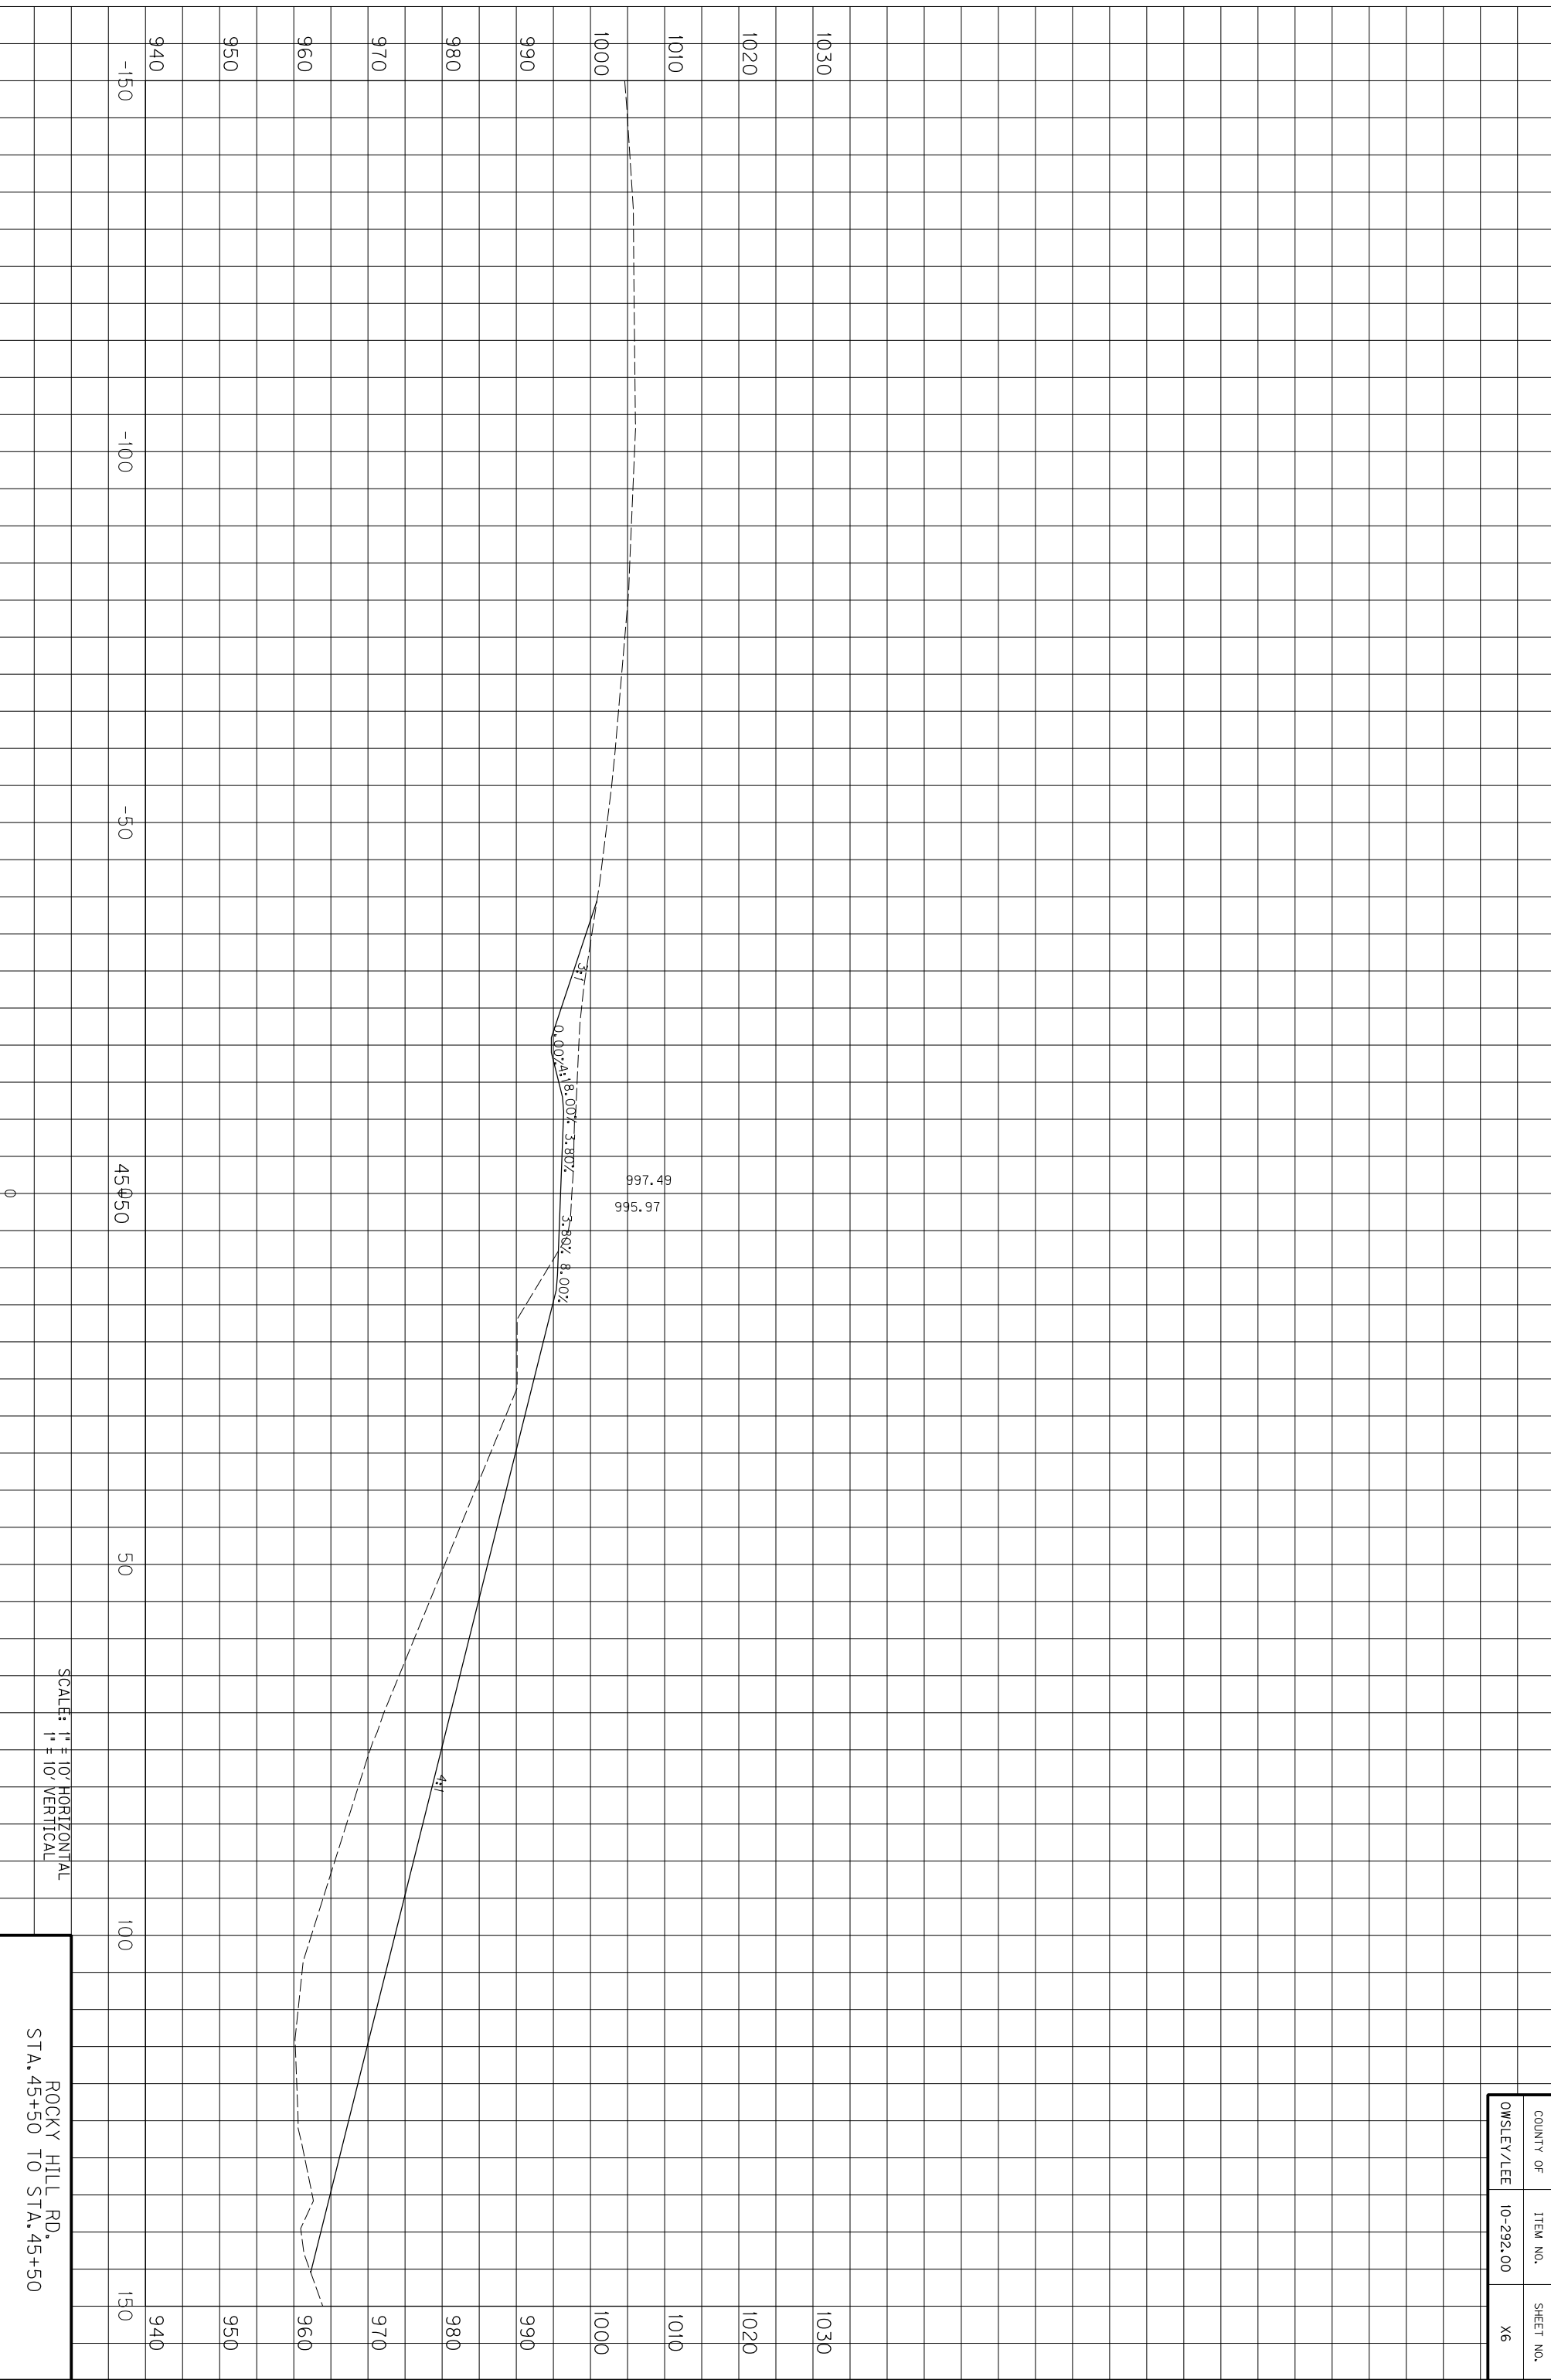

SCALE: 1" = 10' HORIZONTAL
1" = 10' VERTICAL

ROCKY HILL RD.
STA. 45+50 TO STA. 45+50


COUNTY OF	ITEM NO.	SHEET NO.
OWSLEY/LEE	10-292.00	X6

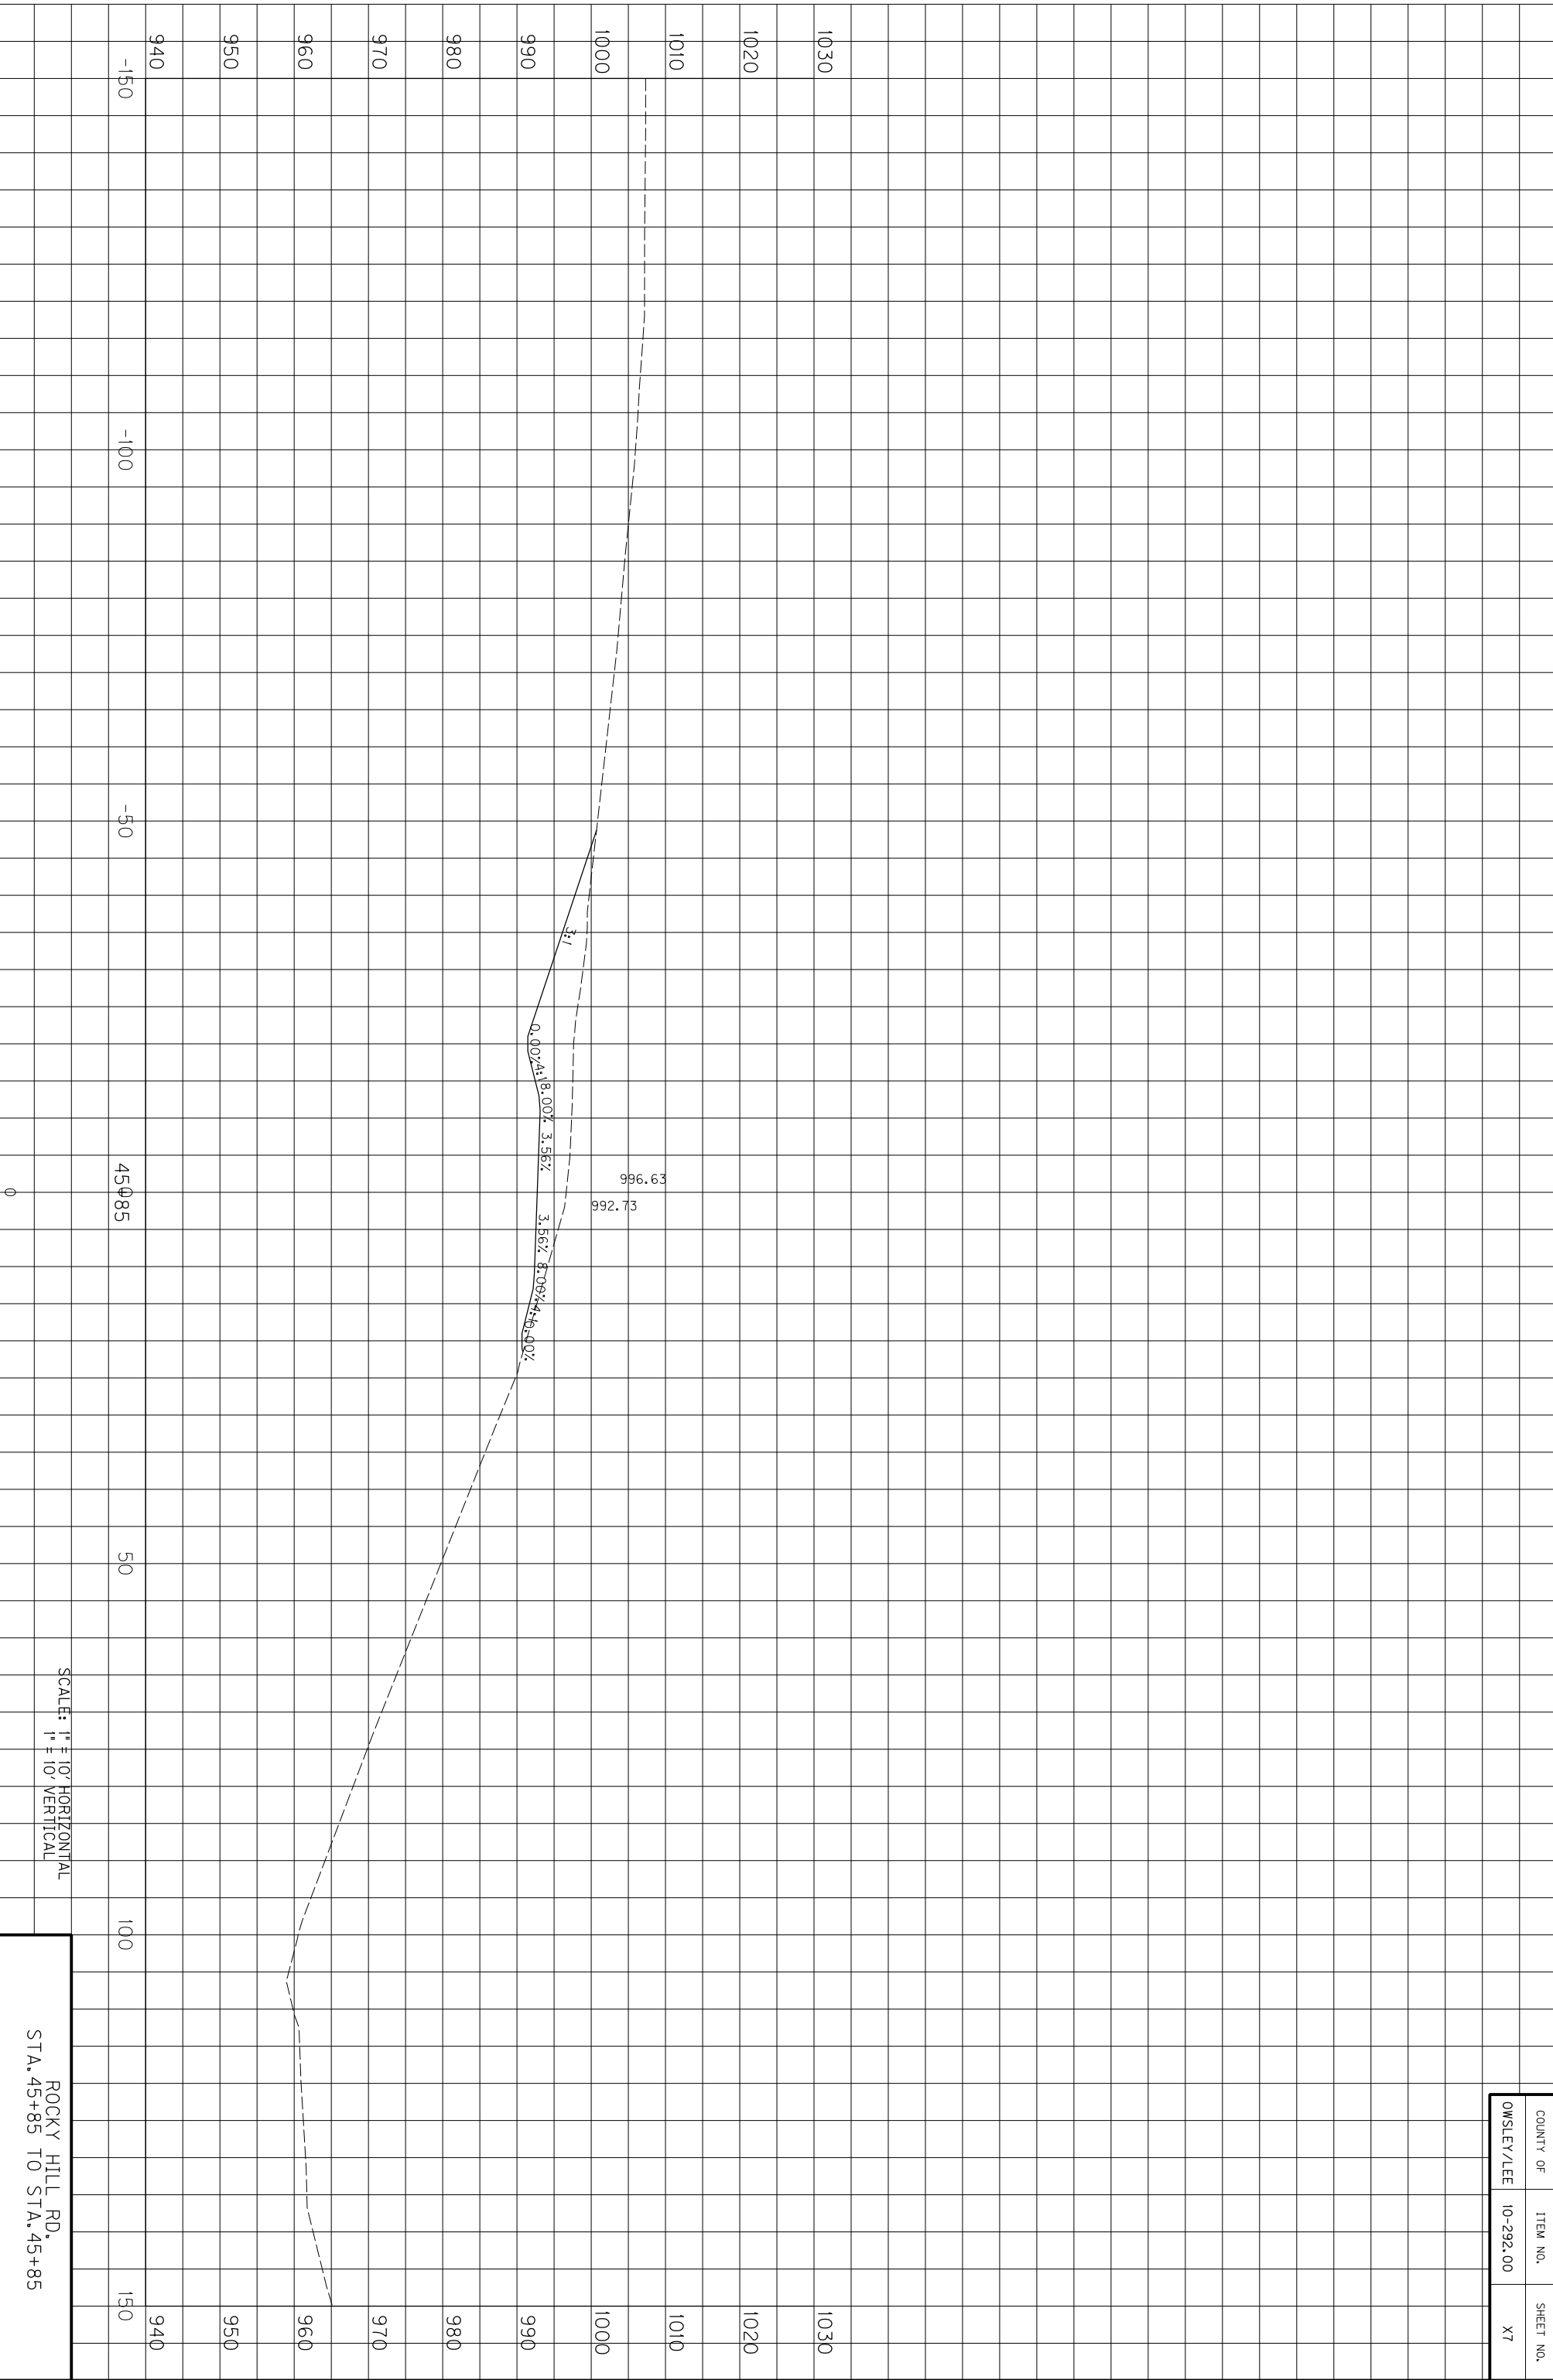

SCALE: 1" = 10' HORIZONTAL
1" = 10' VERTICAL

ROCKY HILL RD.
STA. 45+85 TO STA. 45+85


COUNTY OF	ITEM NO.	SHEET NO.
OWSLEY/LEE	10-292.00	X7

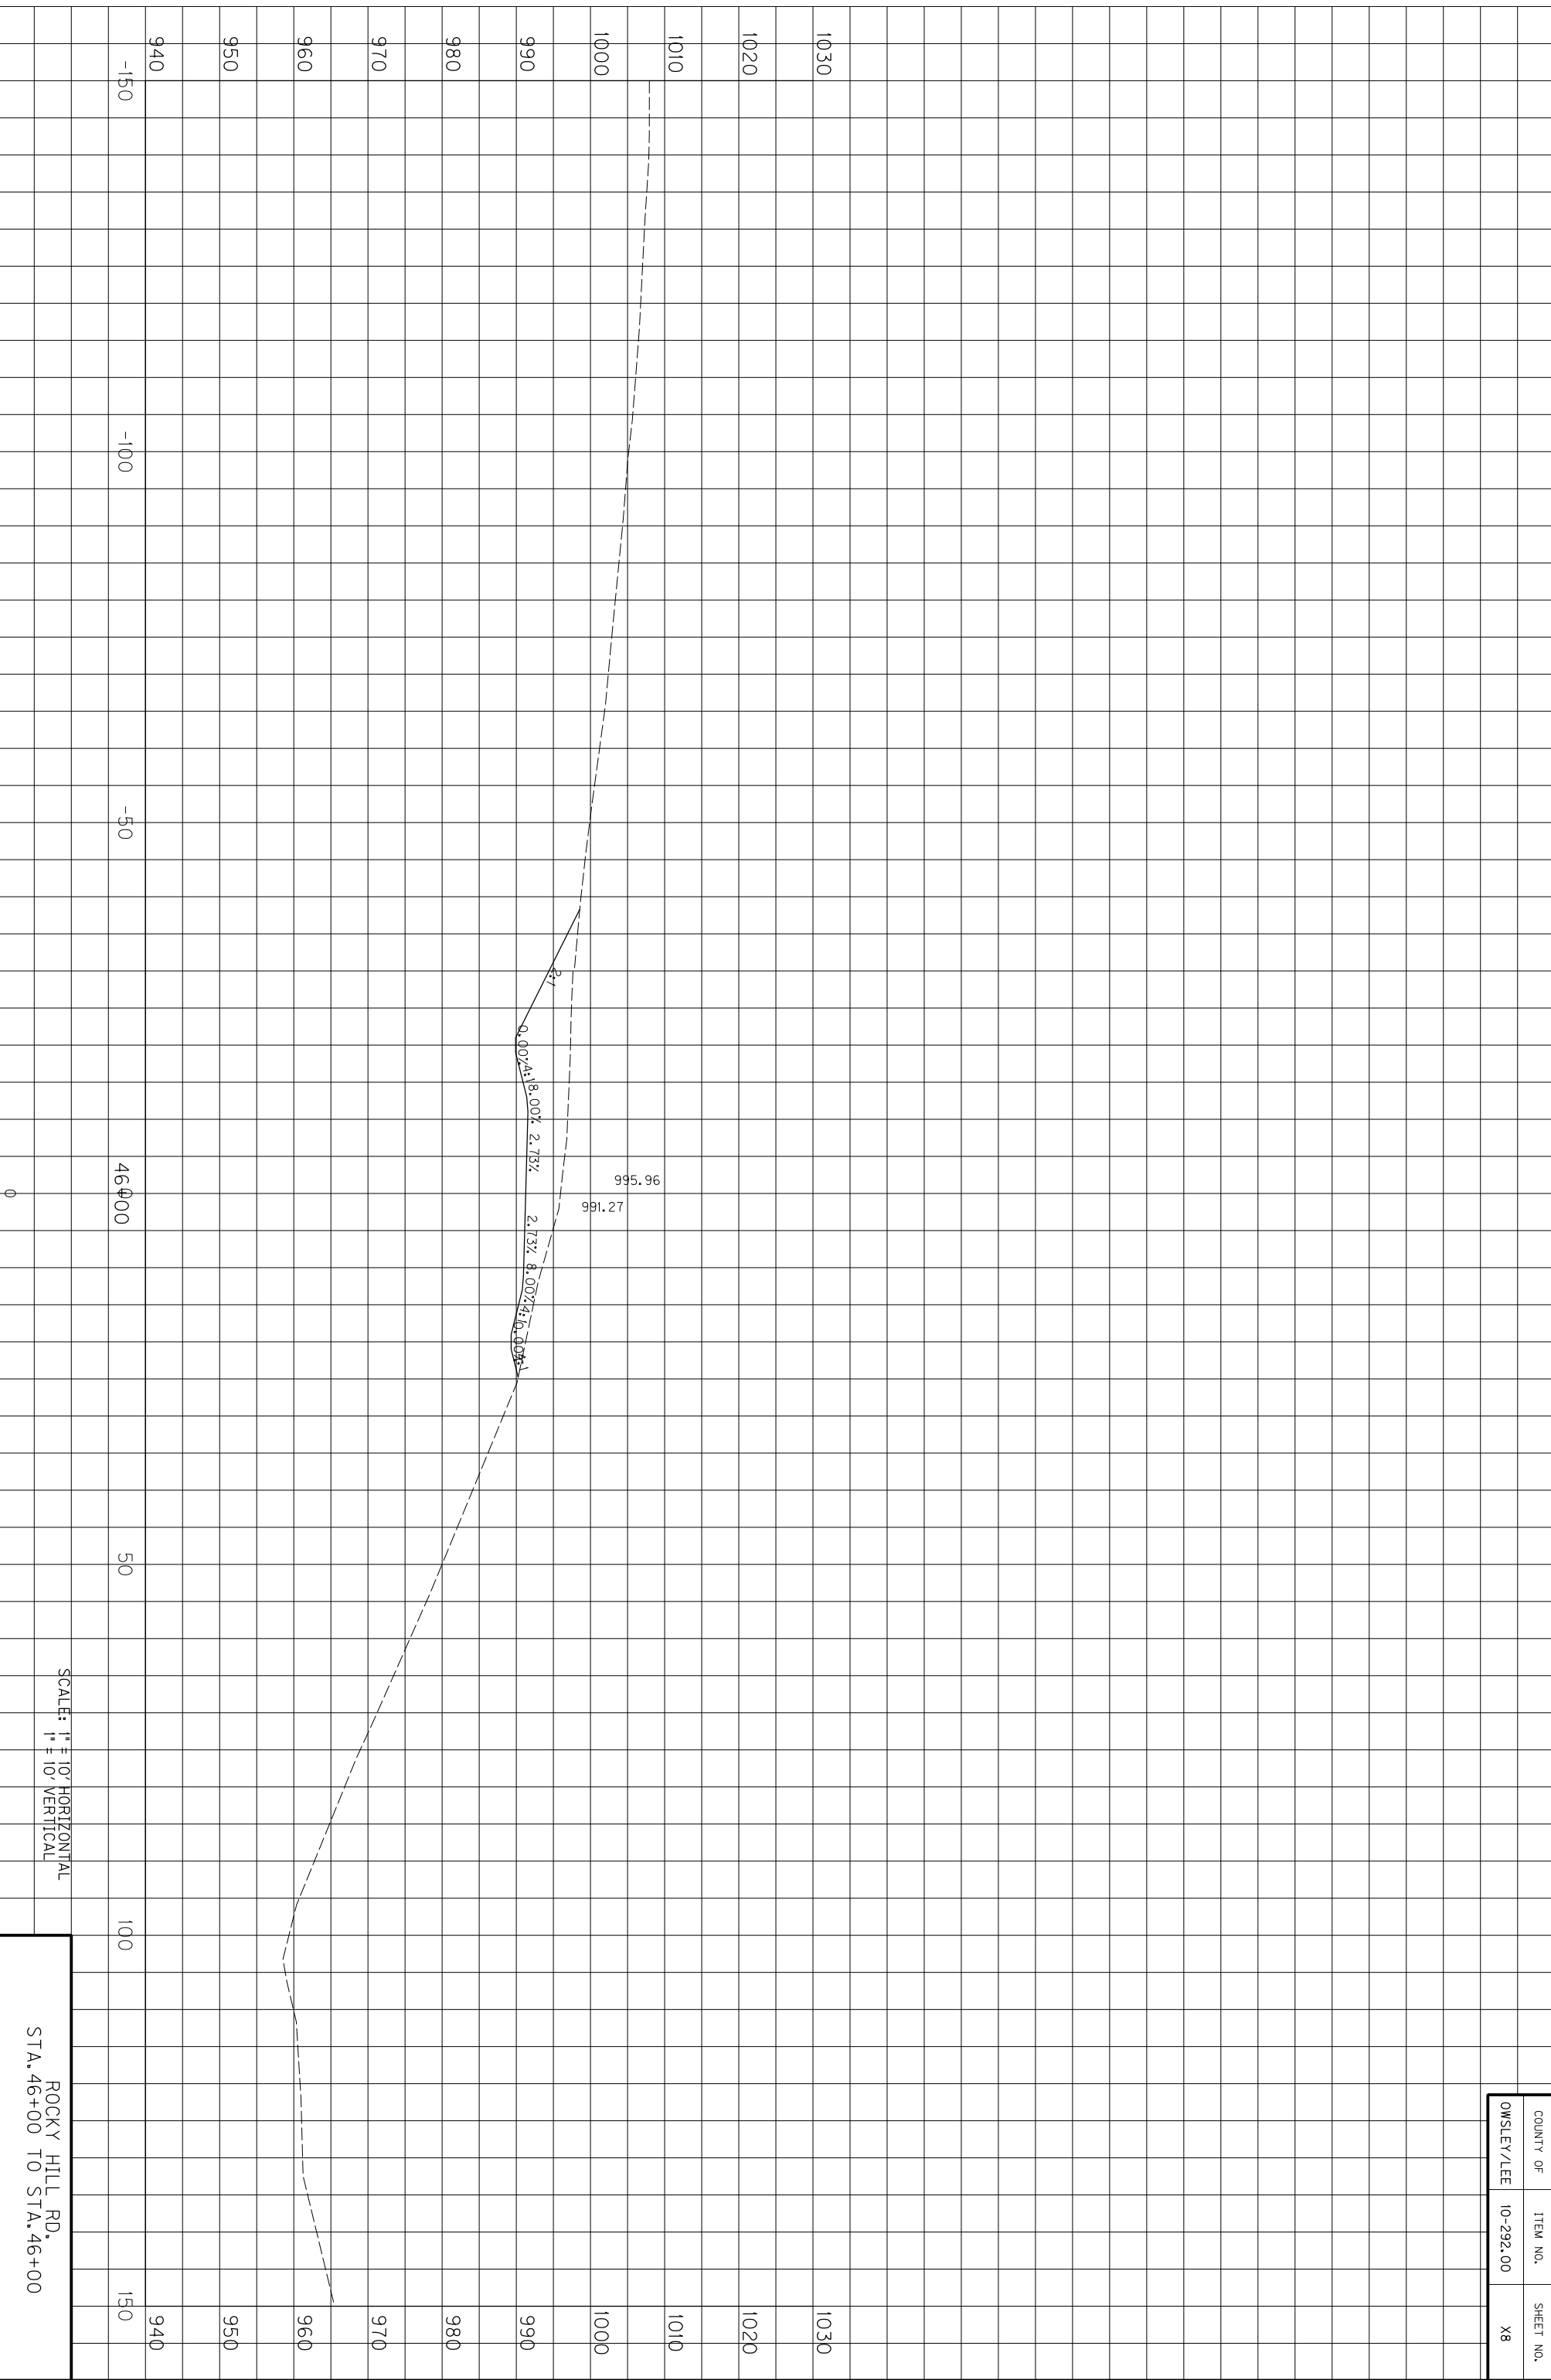


COUNTY OF	ITEM NO.	SHEET NO.
OWSLEY/LEE	10-292.00	X8

SCALE: 1" = 10' HORIZONTAL
1" = 10' VERTICAL

ROCKY HILL RD,
STA. 46+00 TO STA. 46+00

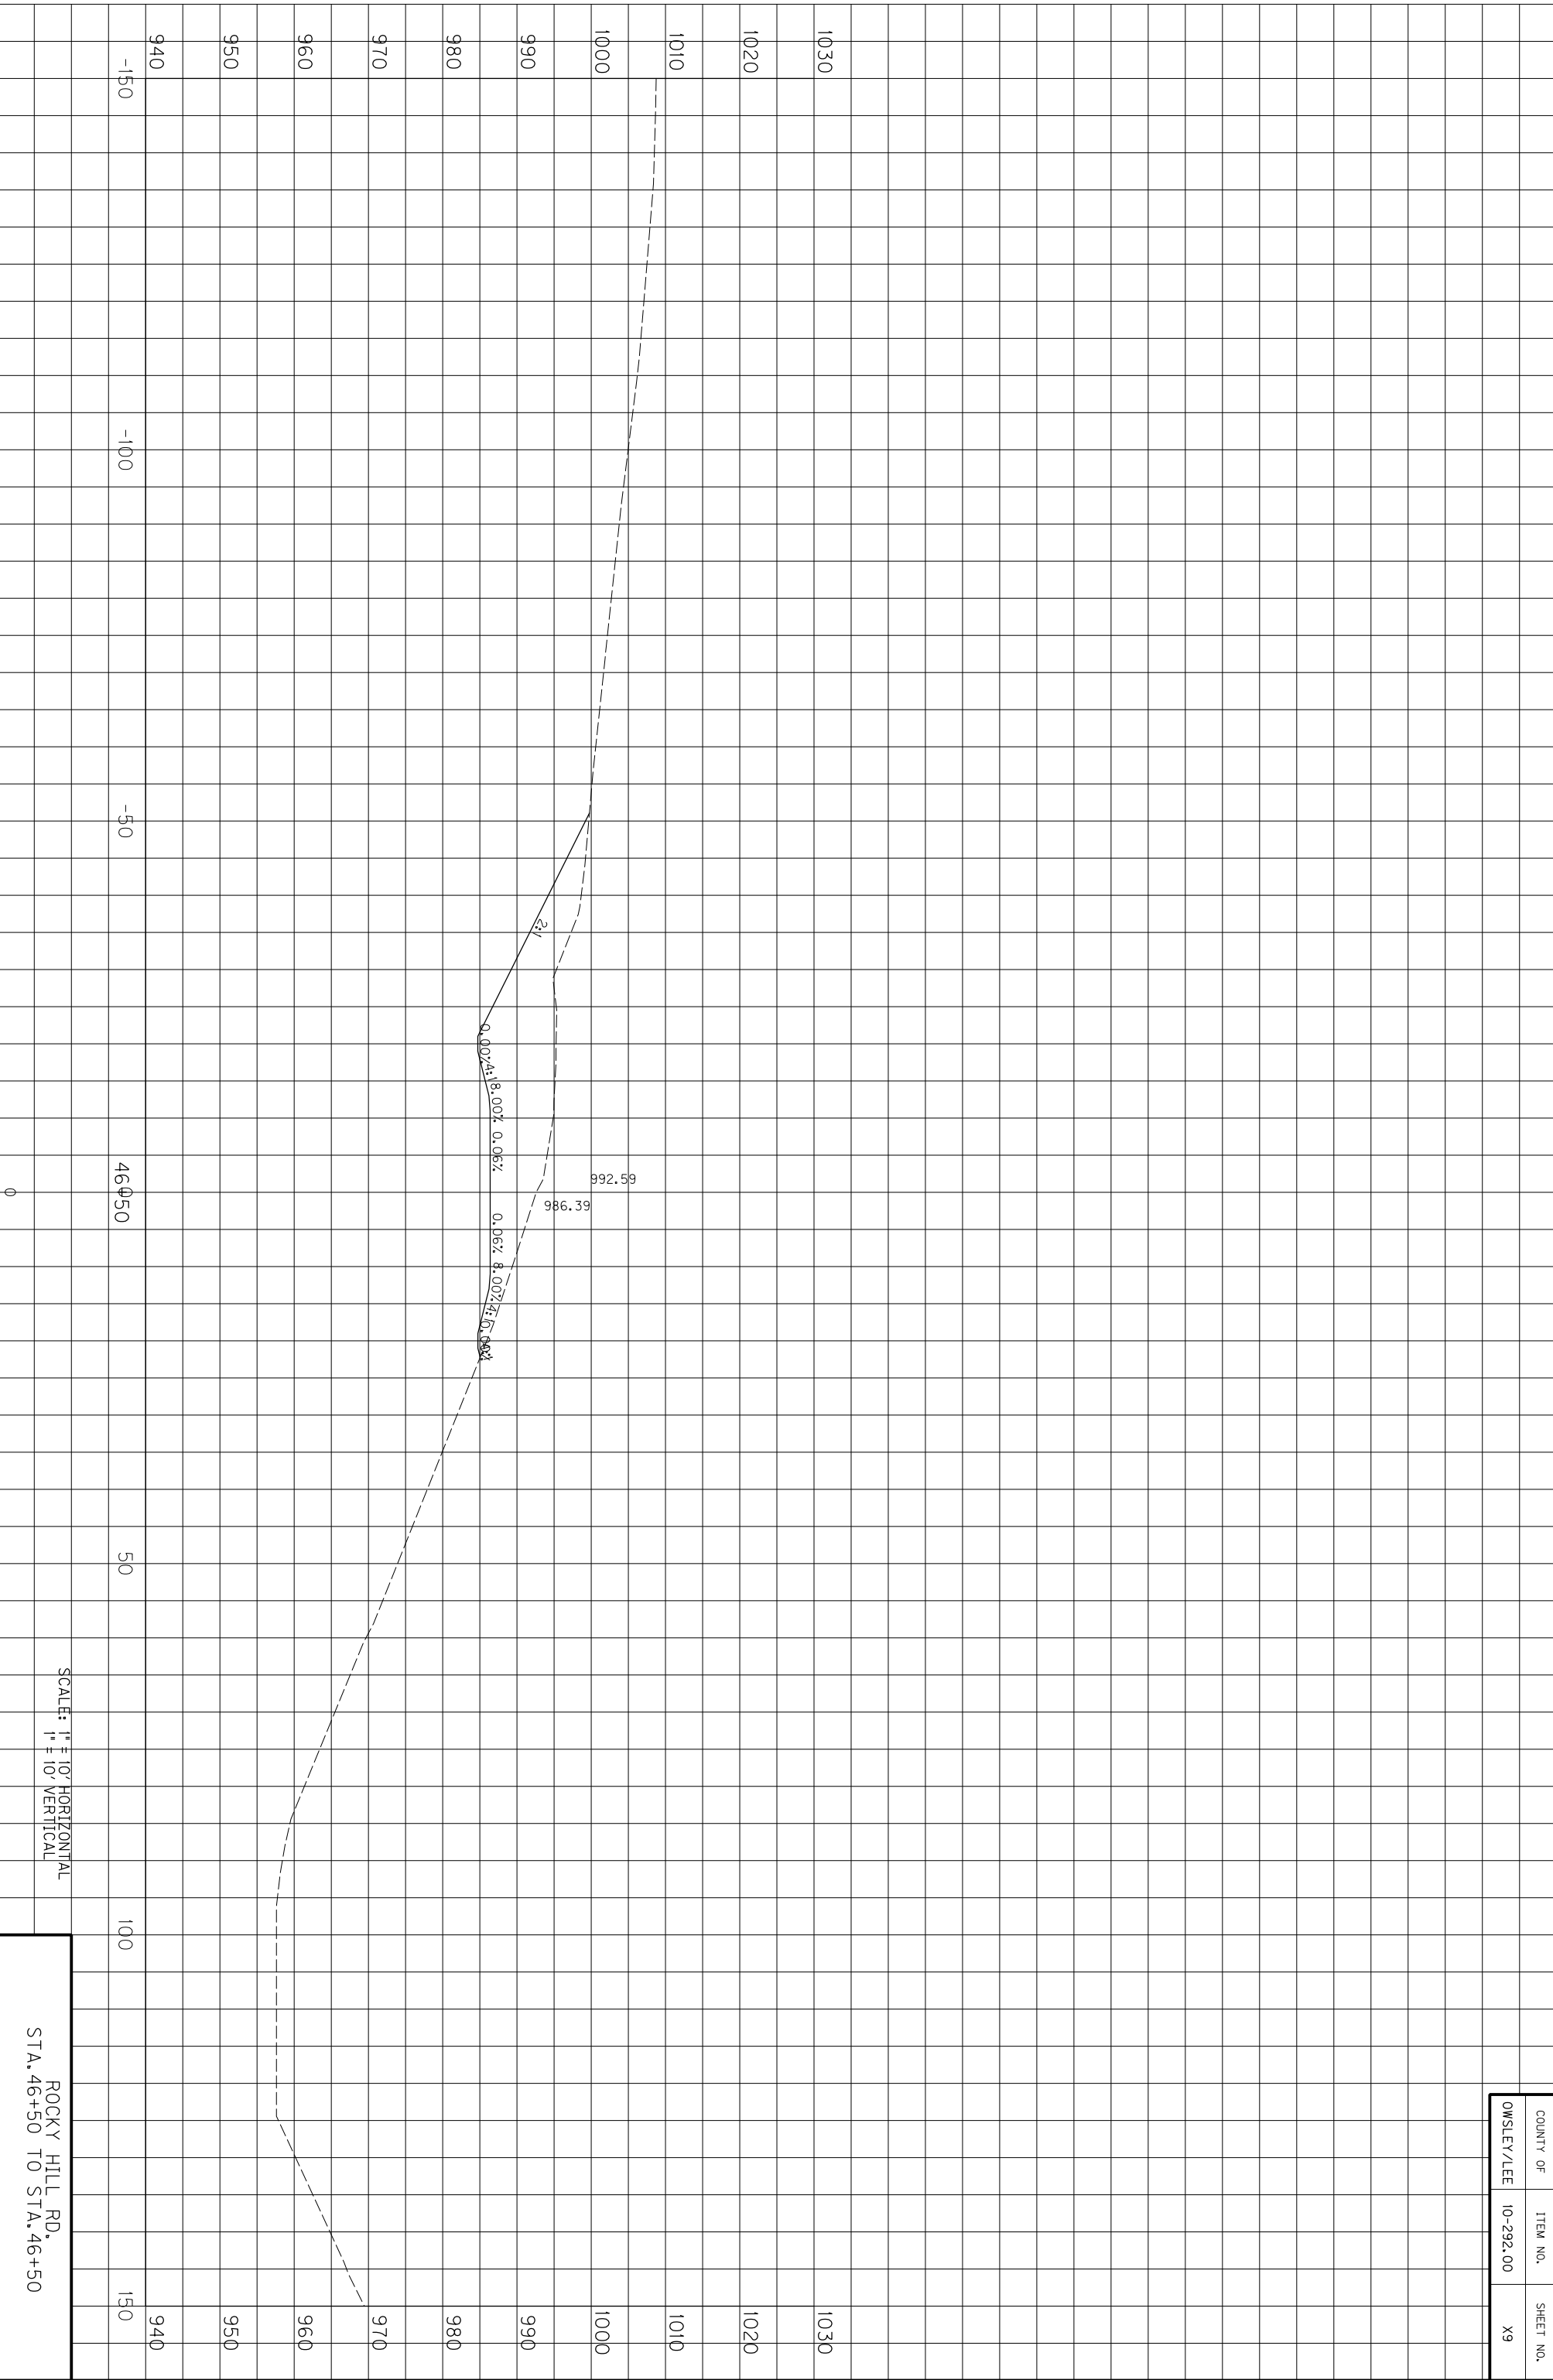


COUNTY OF	ITEM NO.	SHEET NO.
OWSLEY/LEE	10-292.00	X9

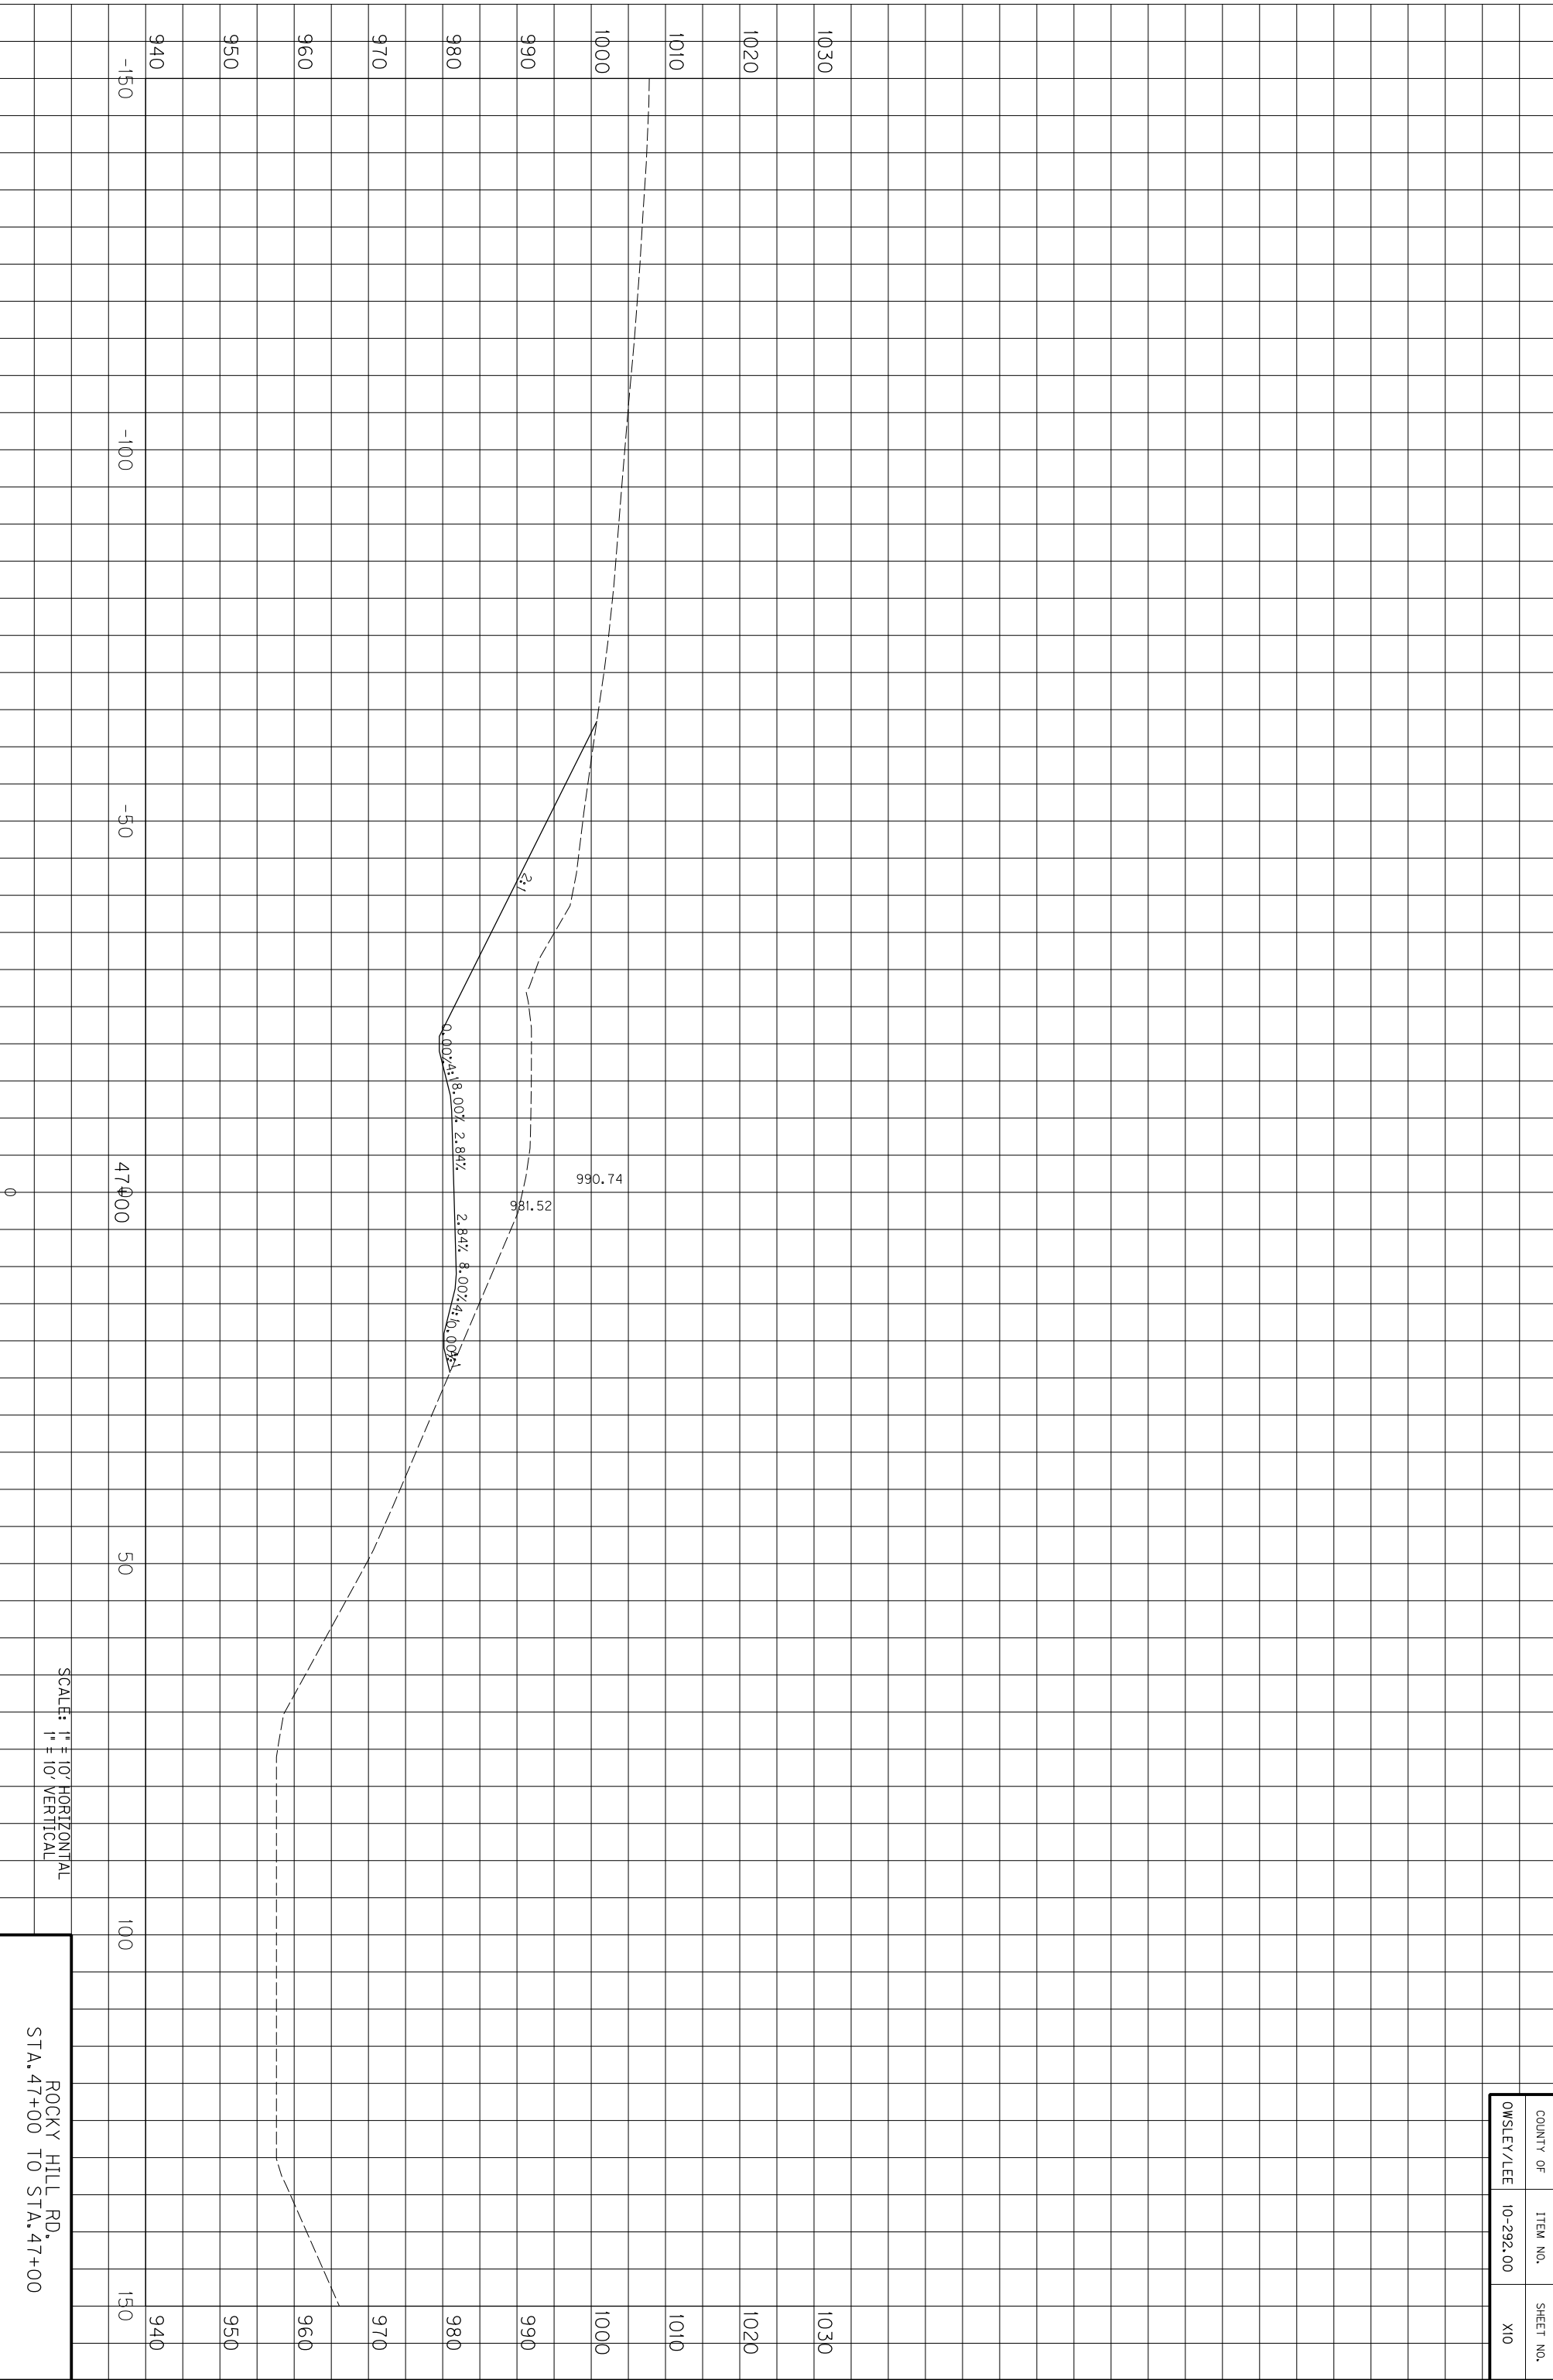

COUNTY OF	ITEM NO.	SHEET NO.
OWSLEY/LEE	10-292.00	X10

SCALE: 1" = 10' HORIZONTAL
1" = 10' VERTICAL


ROCKY HILL RD.
STA. 47+00 TO STA. 47+00

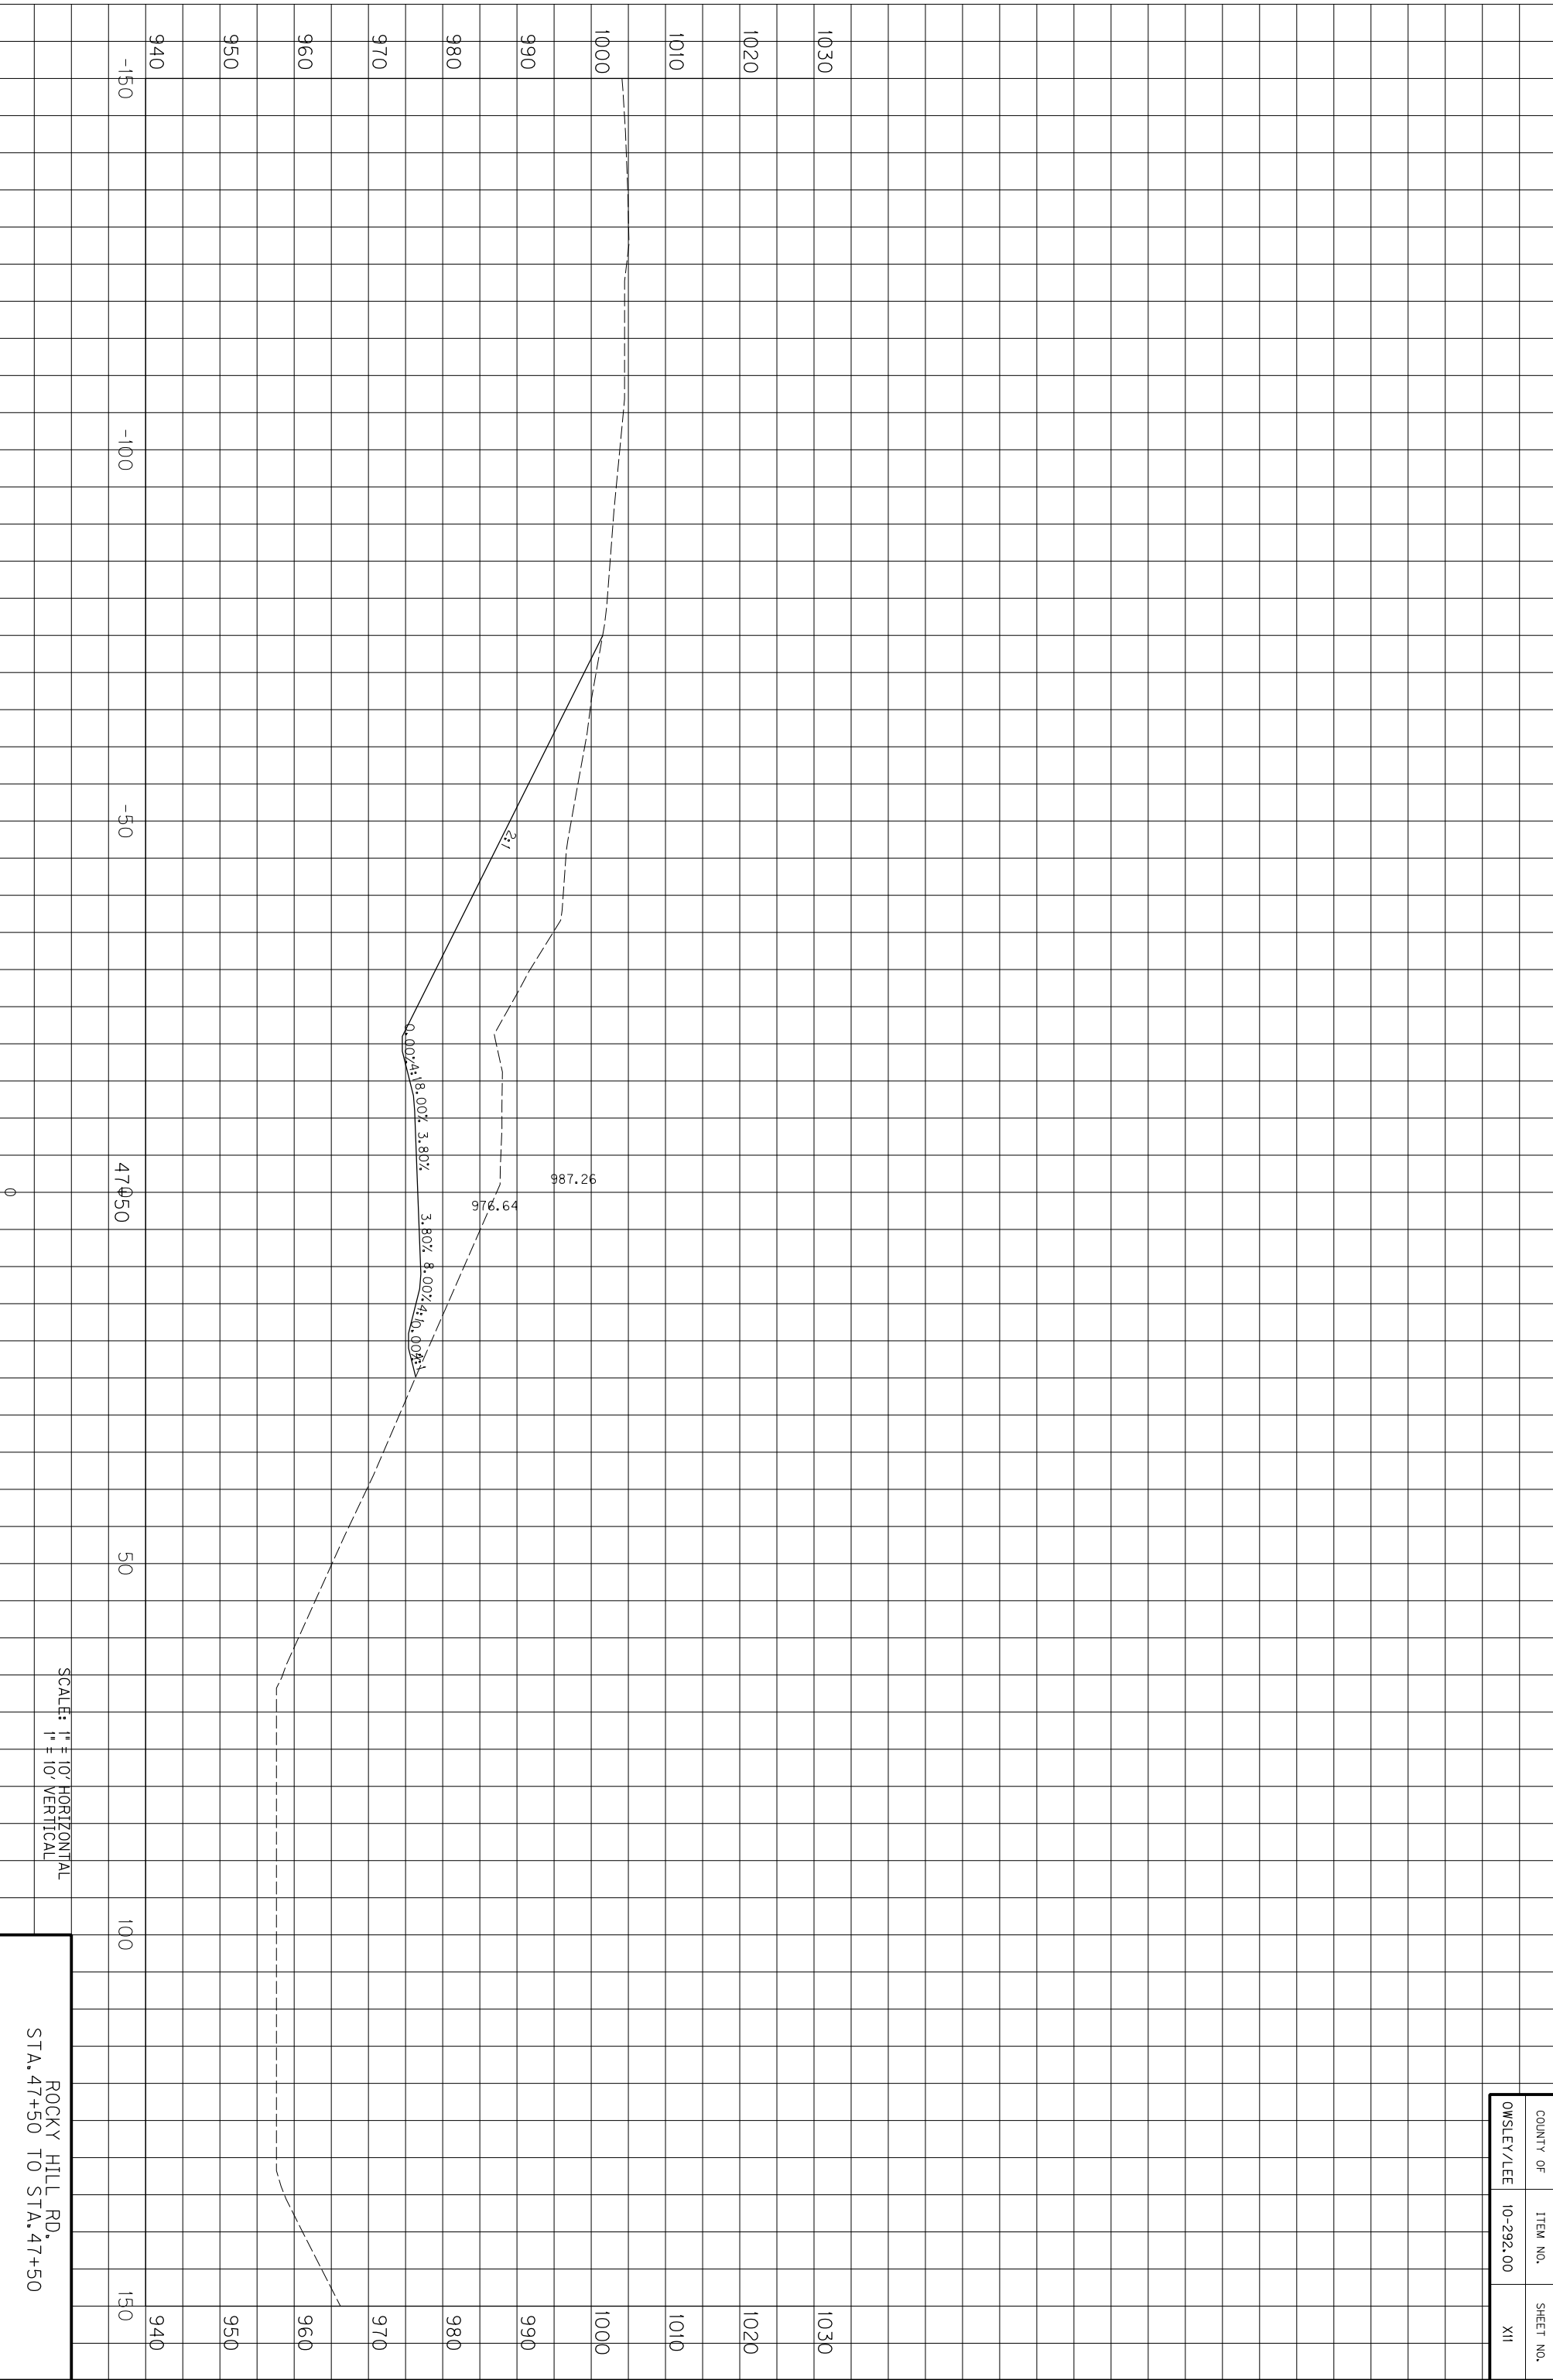

COUNTY OF	ITEM NO.	SHEET NO.
OWSLEY/LEE	10-292.00	XII

SCALE: 1" = 10' HORIZONTAL
1" = 10' VERTICAL


ROCKY HILL RD,
STA. 47+50 TO STA. 47+50

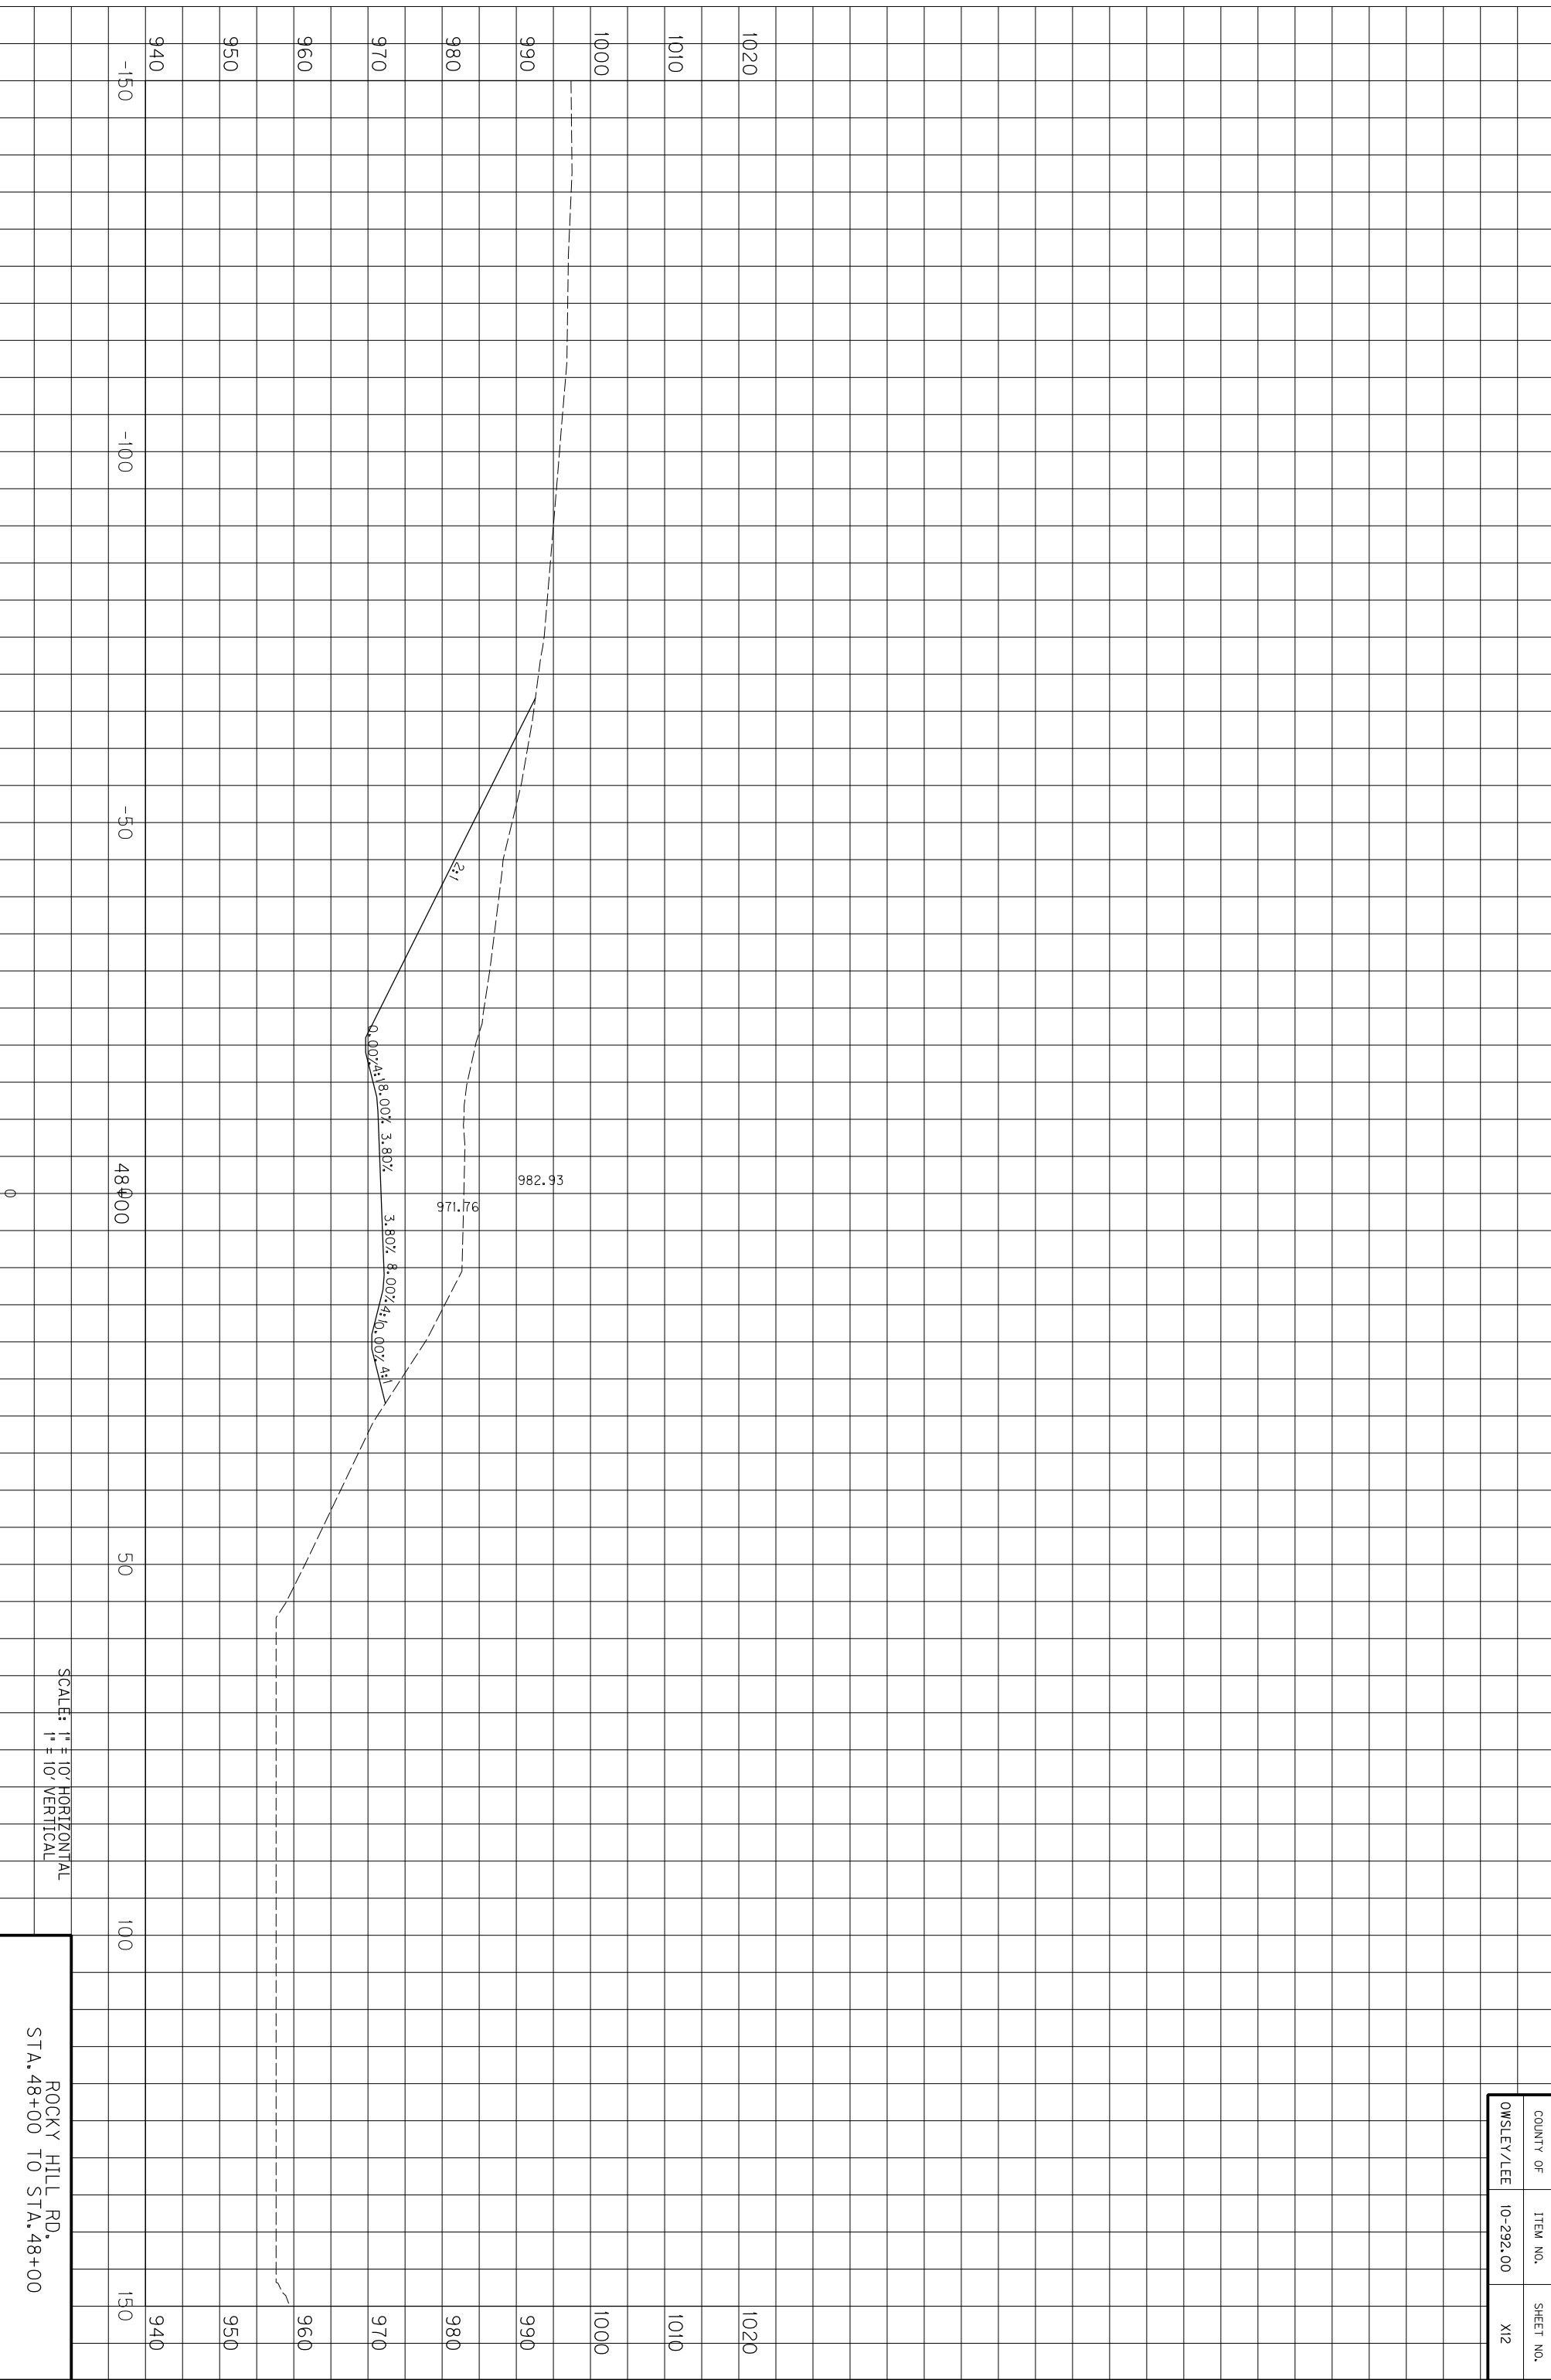

COUNTY OF	ITEM NO.	SHEET NO.
OWSLEY/LEE	10-292.00	X12

SCALE: 1" = 10' HORIZONTAL
1" = 10' VERTICAL


ROCKY HILL RD.
STA. 48+00 TO STA. 48+00

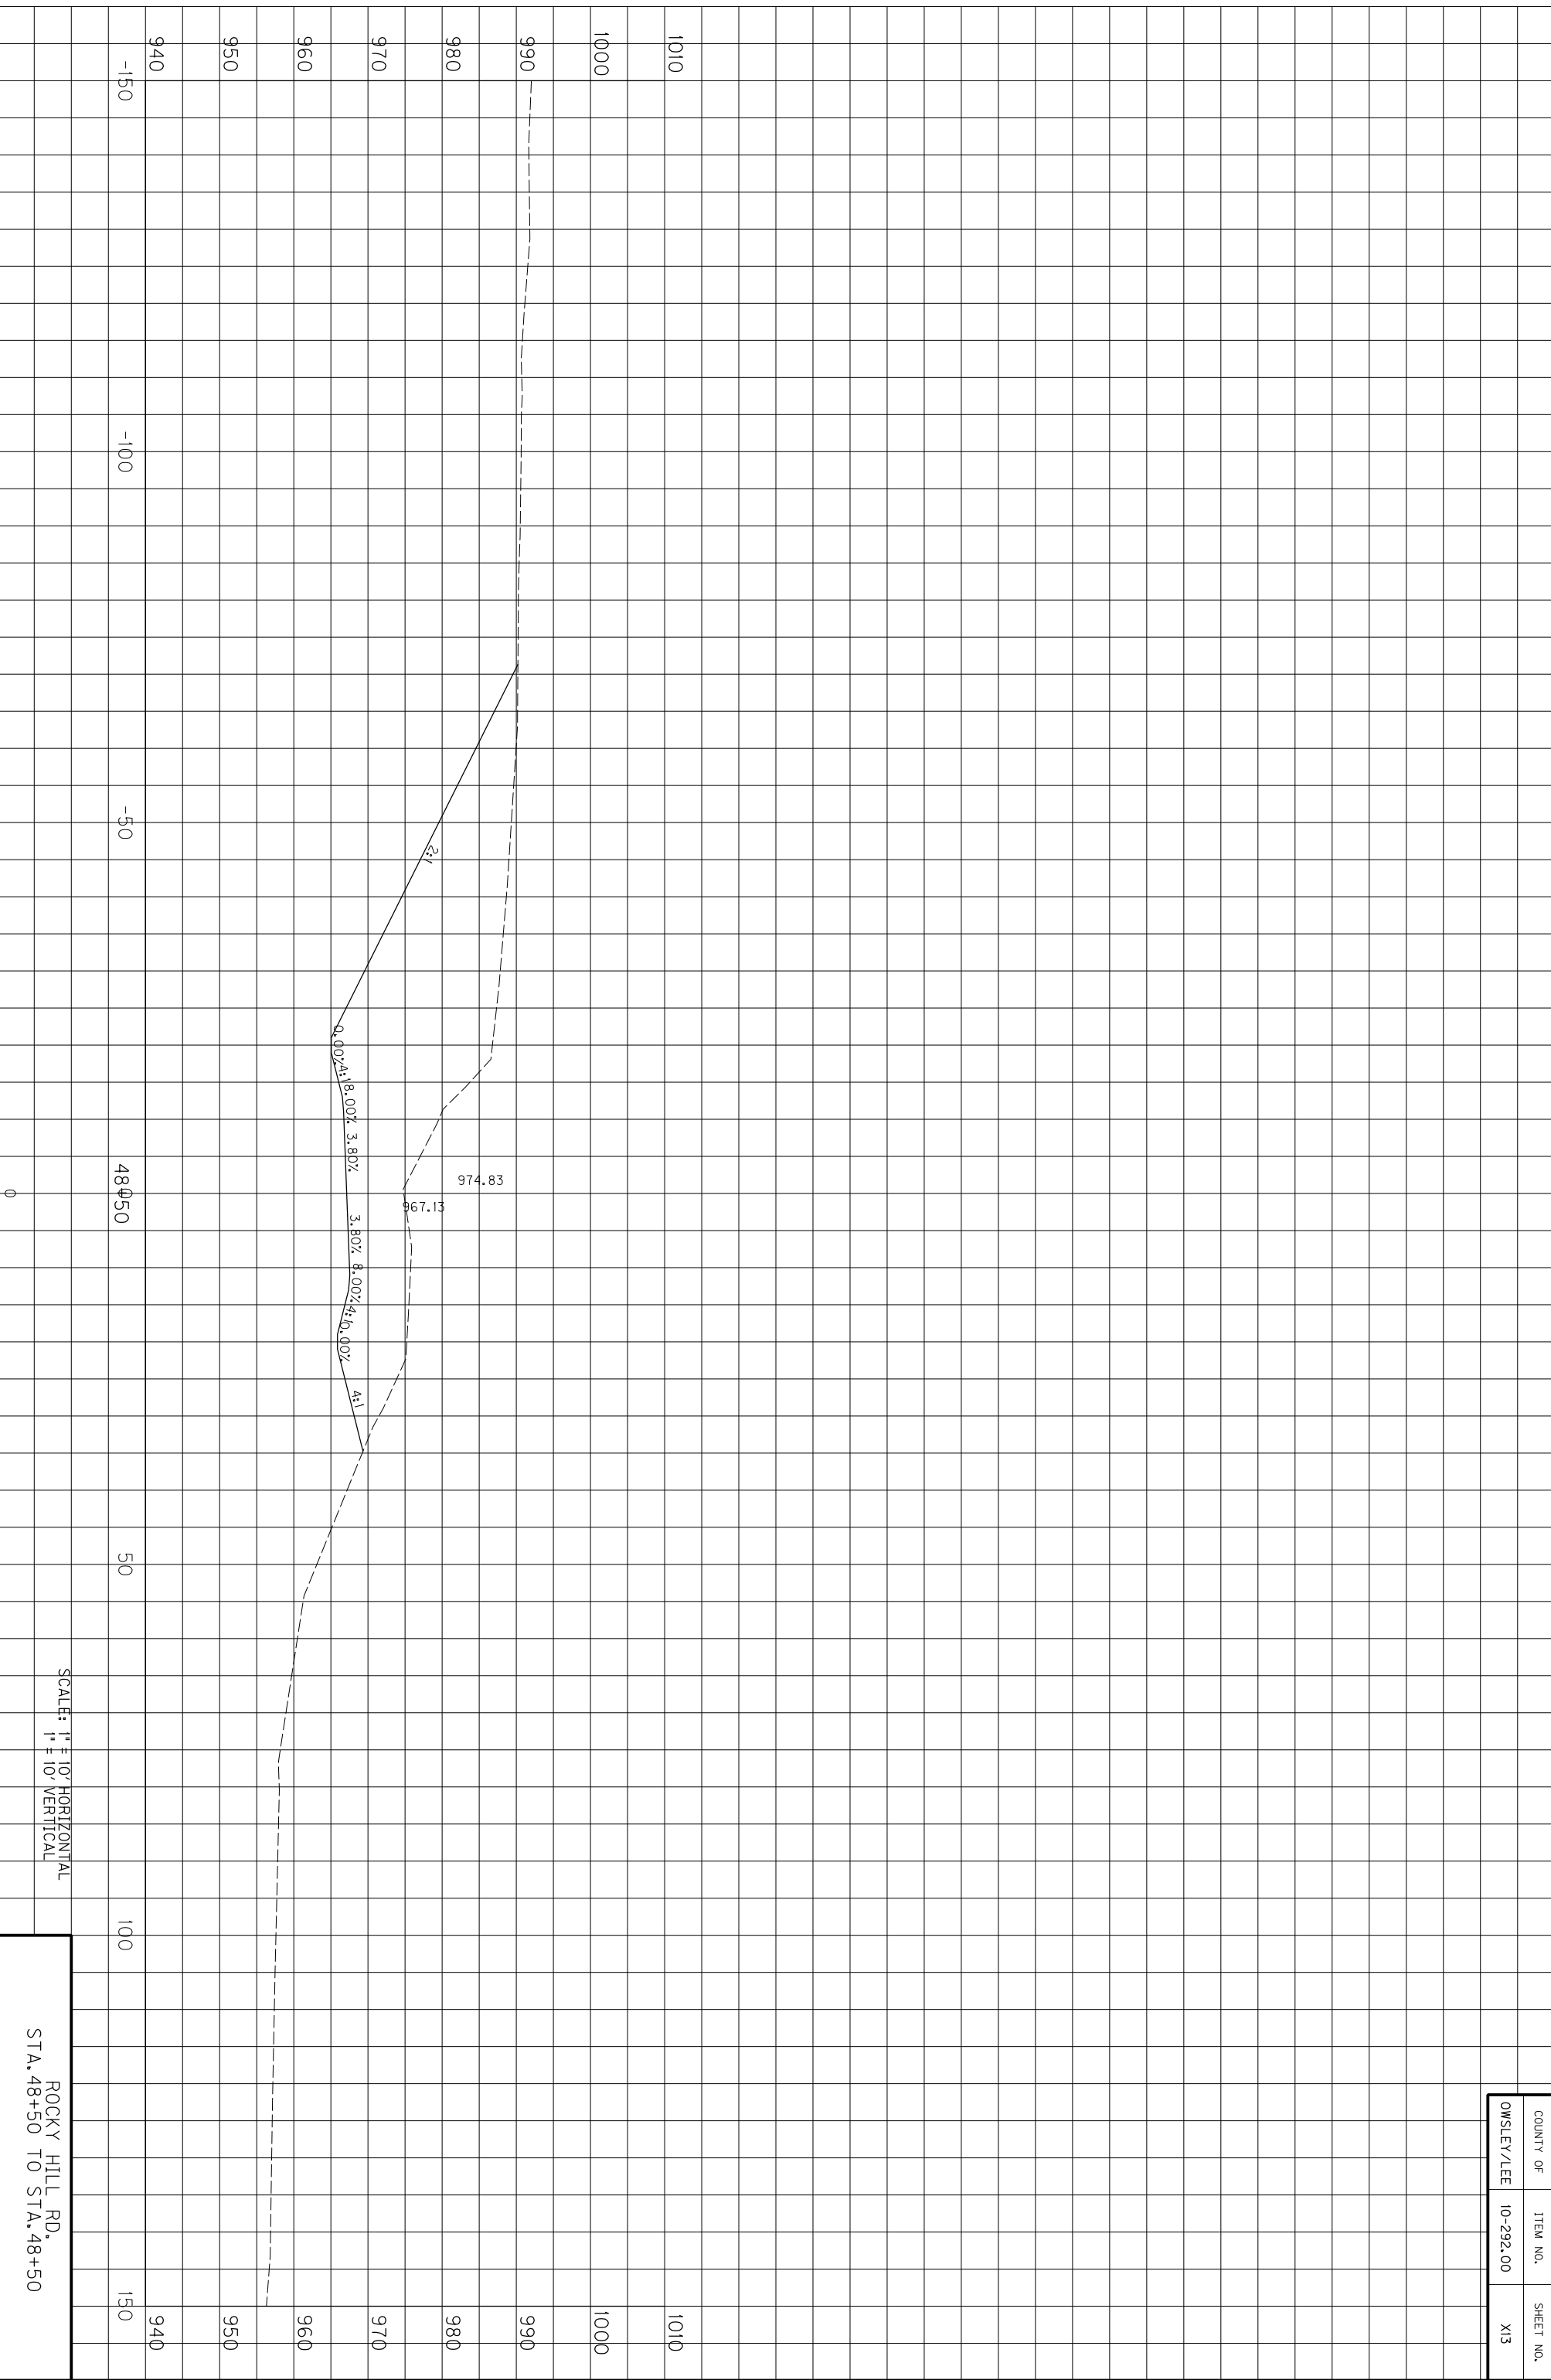

SCALE: 1" = 10' HORIZONTAL
1" = 10' VERTICAL

ROCKY HILL RD.
STA. 48+50 TO STA. 48+50


COUNTY OF	ITEM NO.	SHEET NO.
OWSLEY/LEE	10-292.00	X13

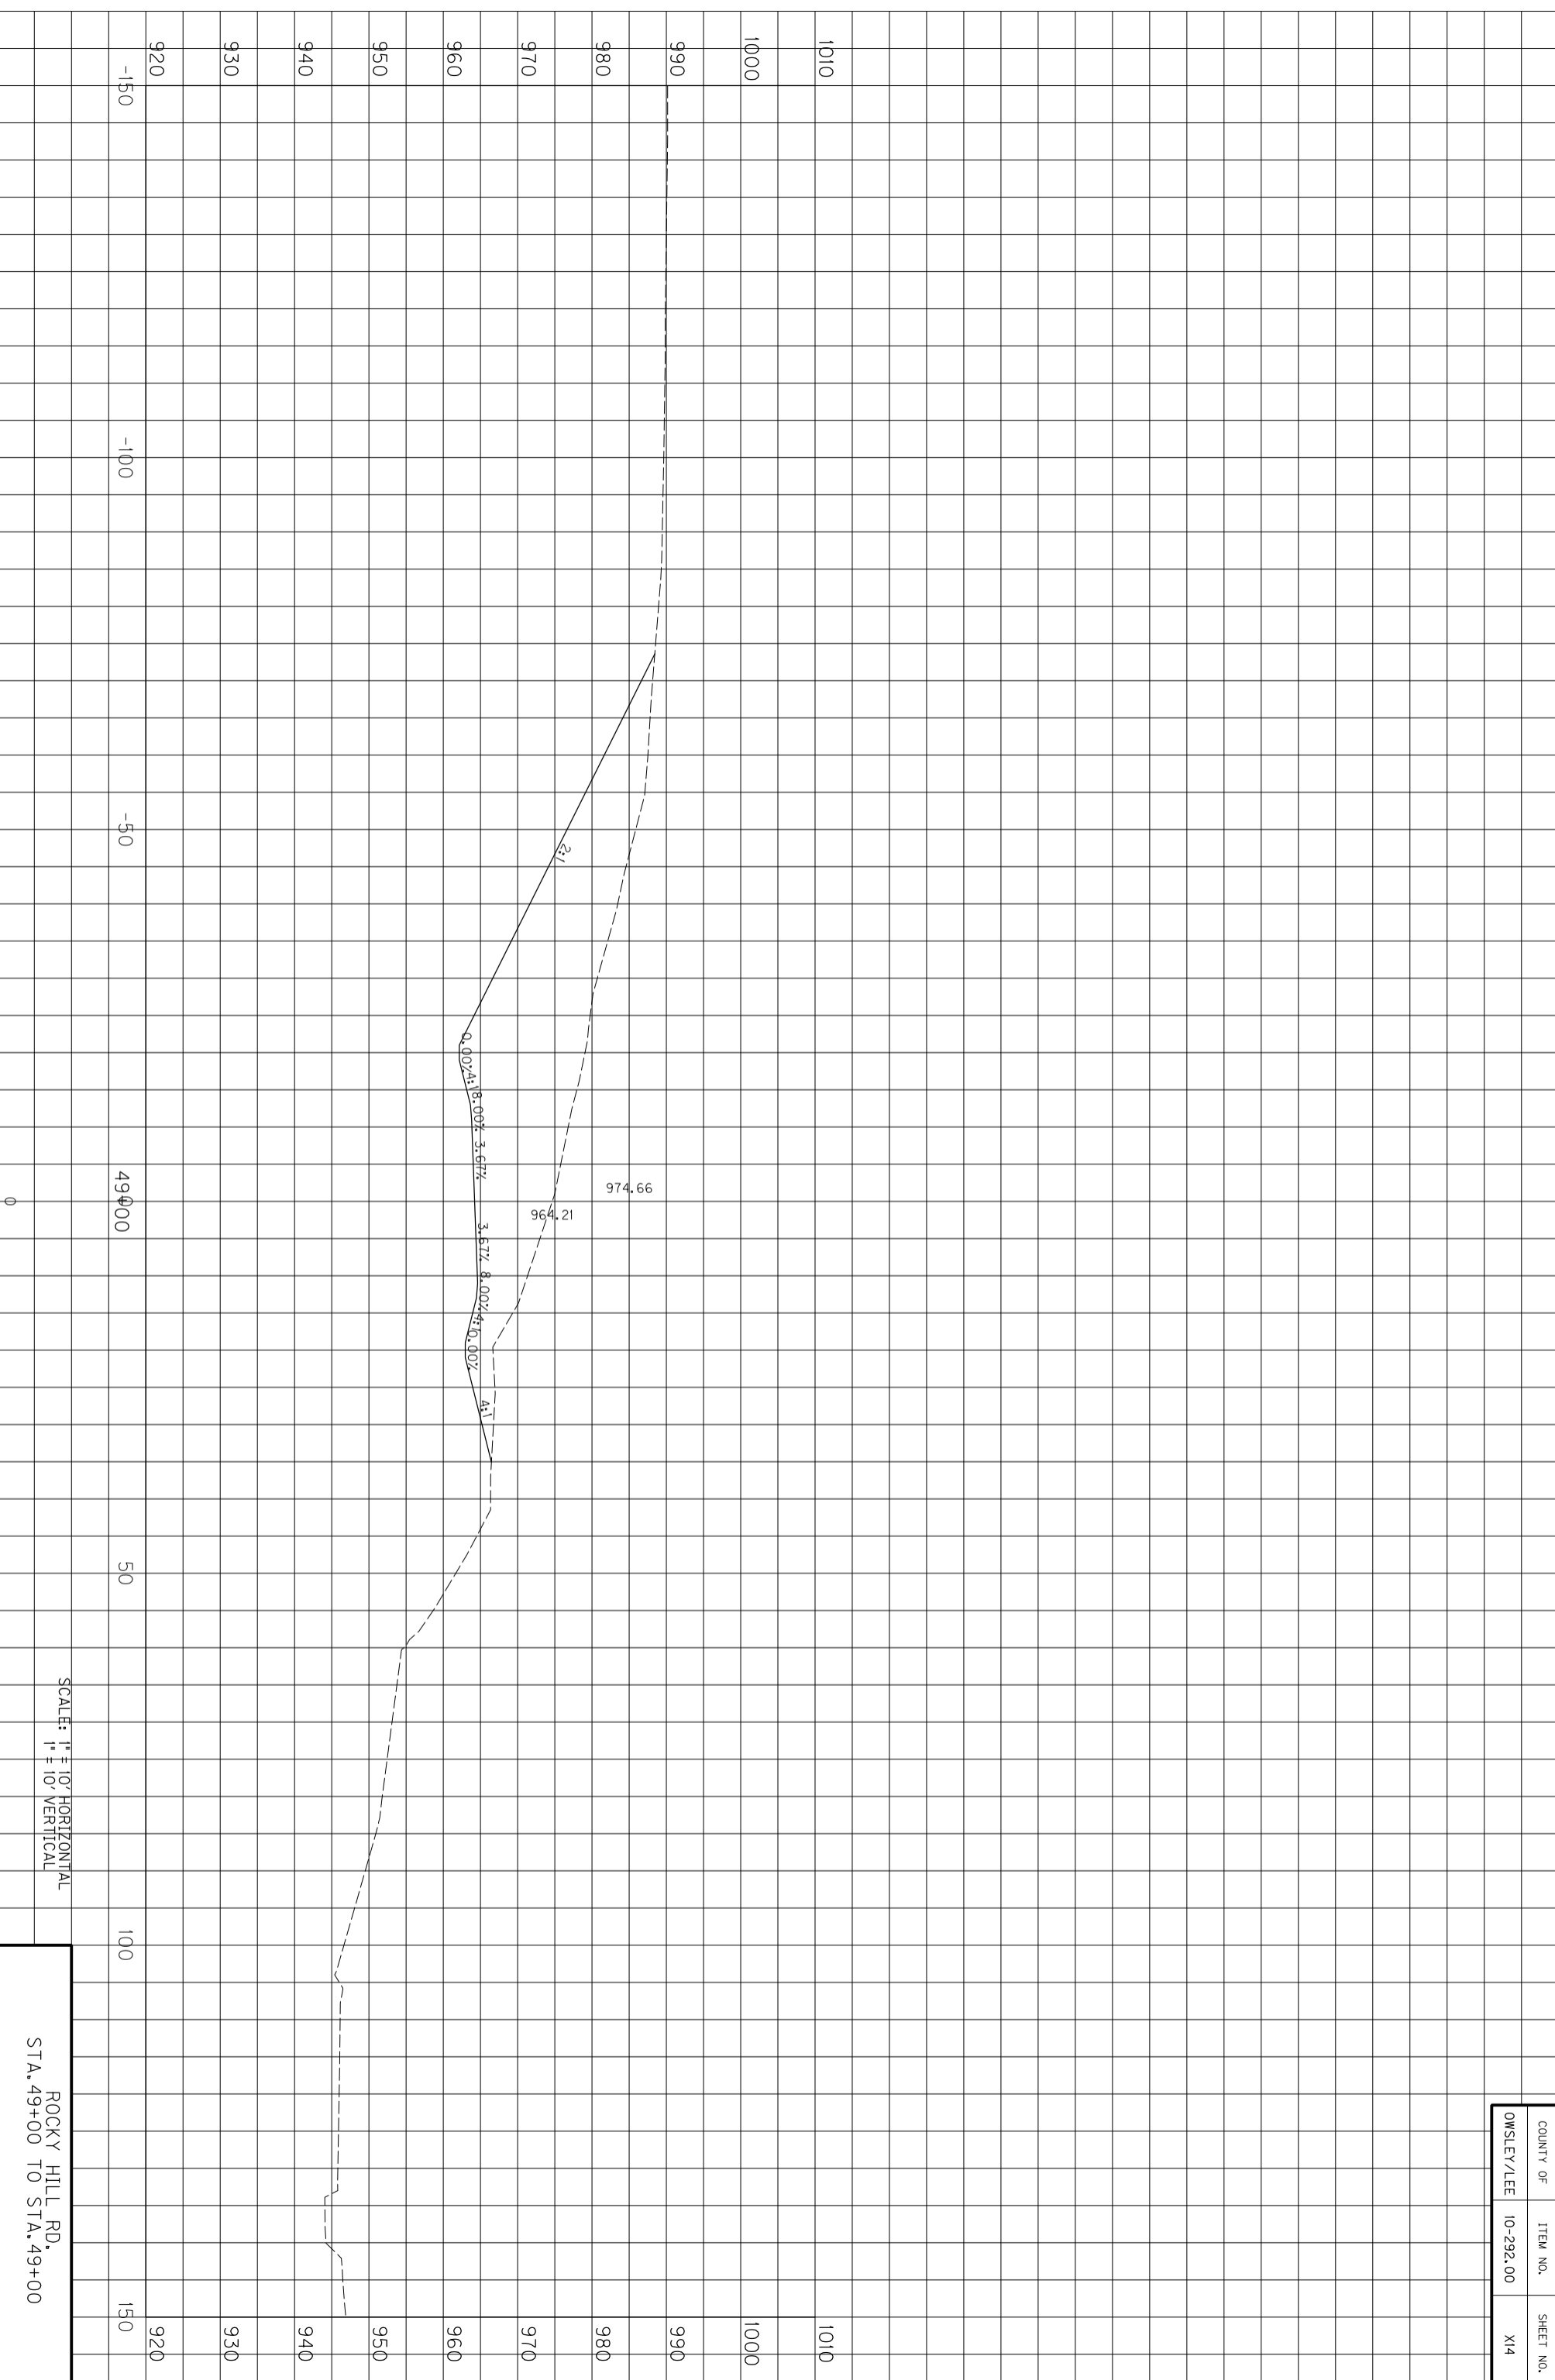

COUNTY OF	ITEM NO.	SHEET NO.
OWSLEY/LEE	10-292.00	X/4

SCALE: 1" = 10' HORIZONTAL
1" = 10' VERTICAL


ROCKY HILL RD.
STA. 49+00 TO STA. 49+00

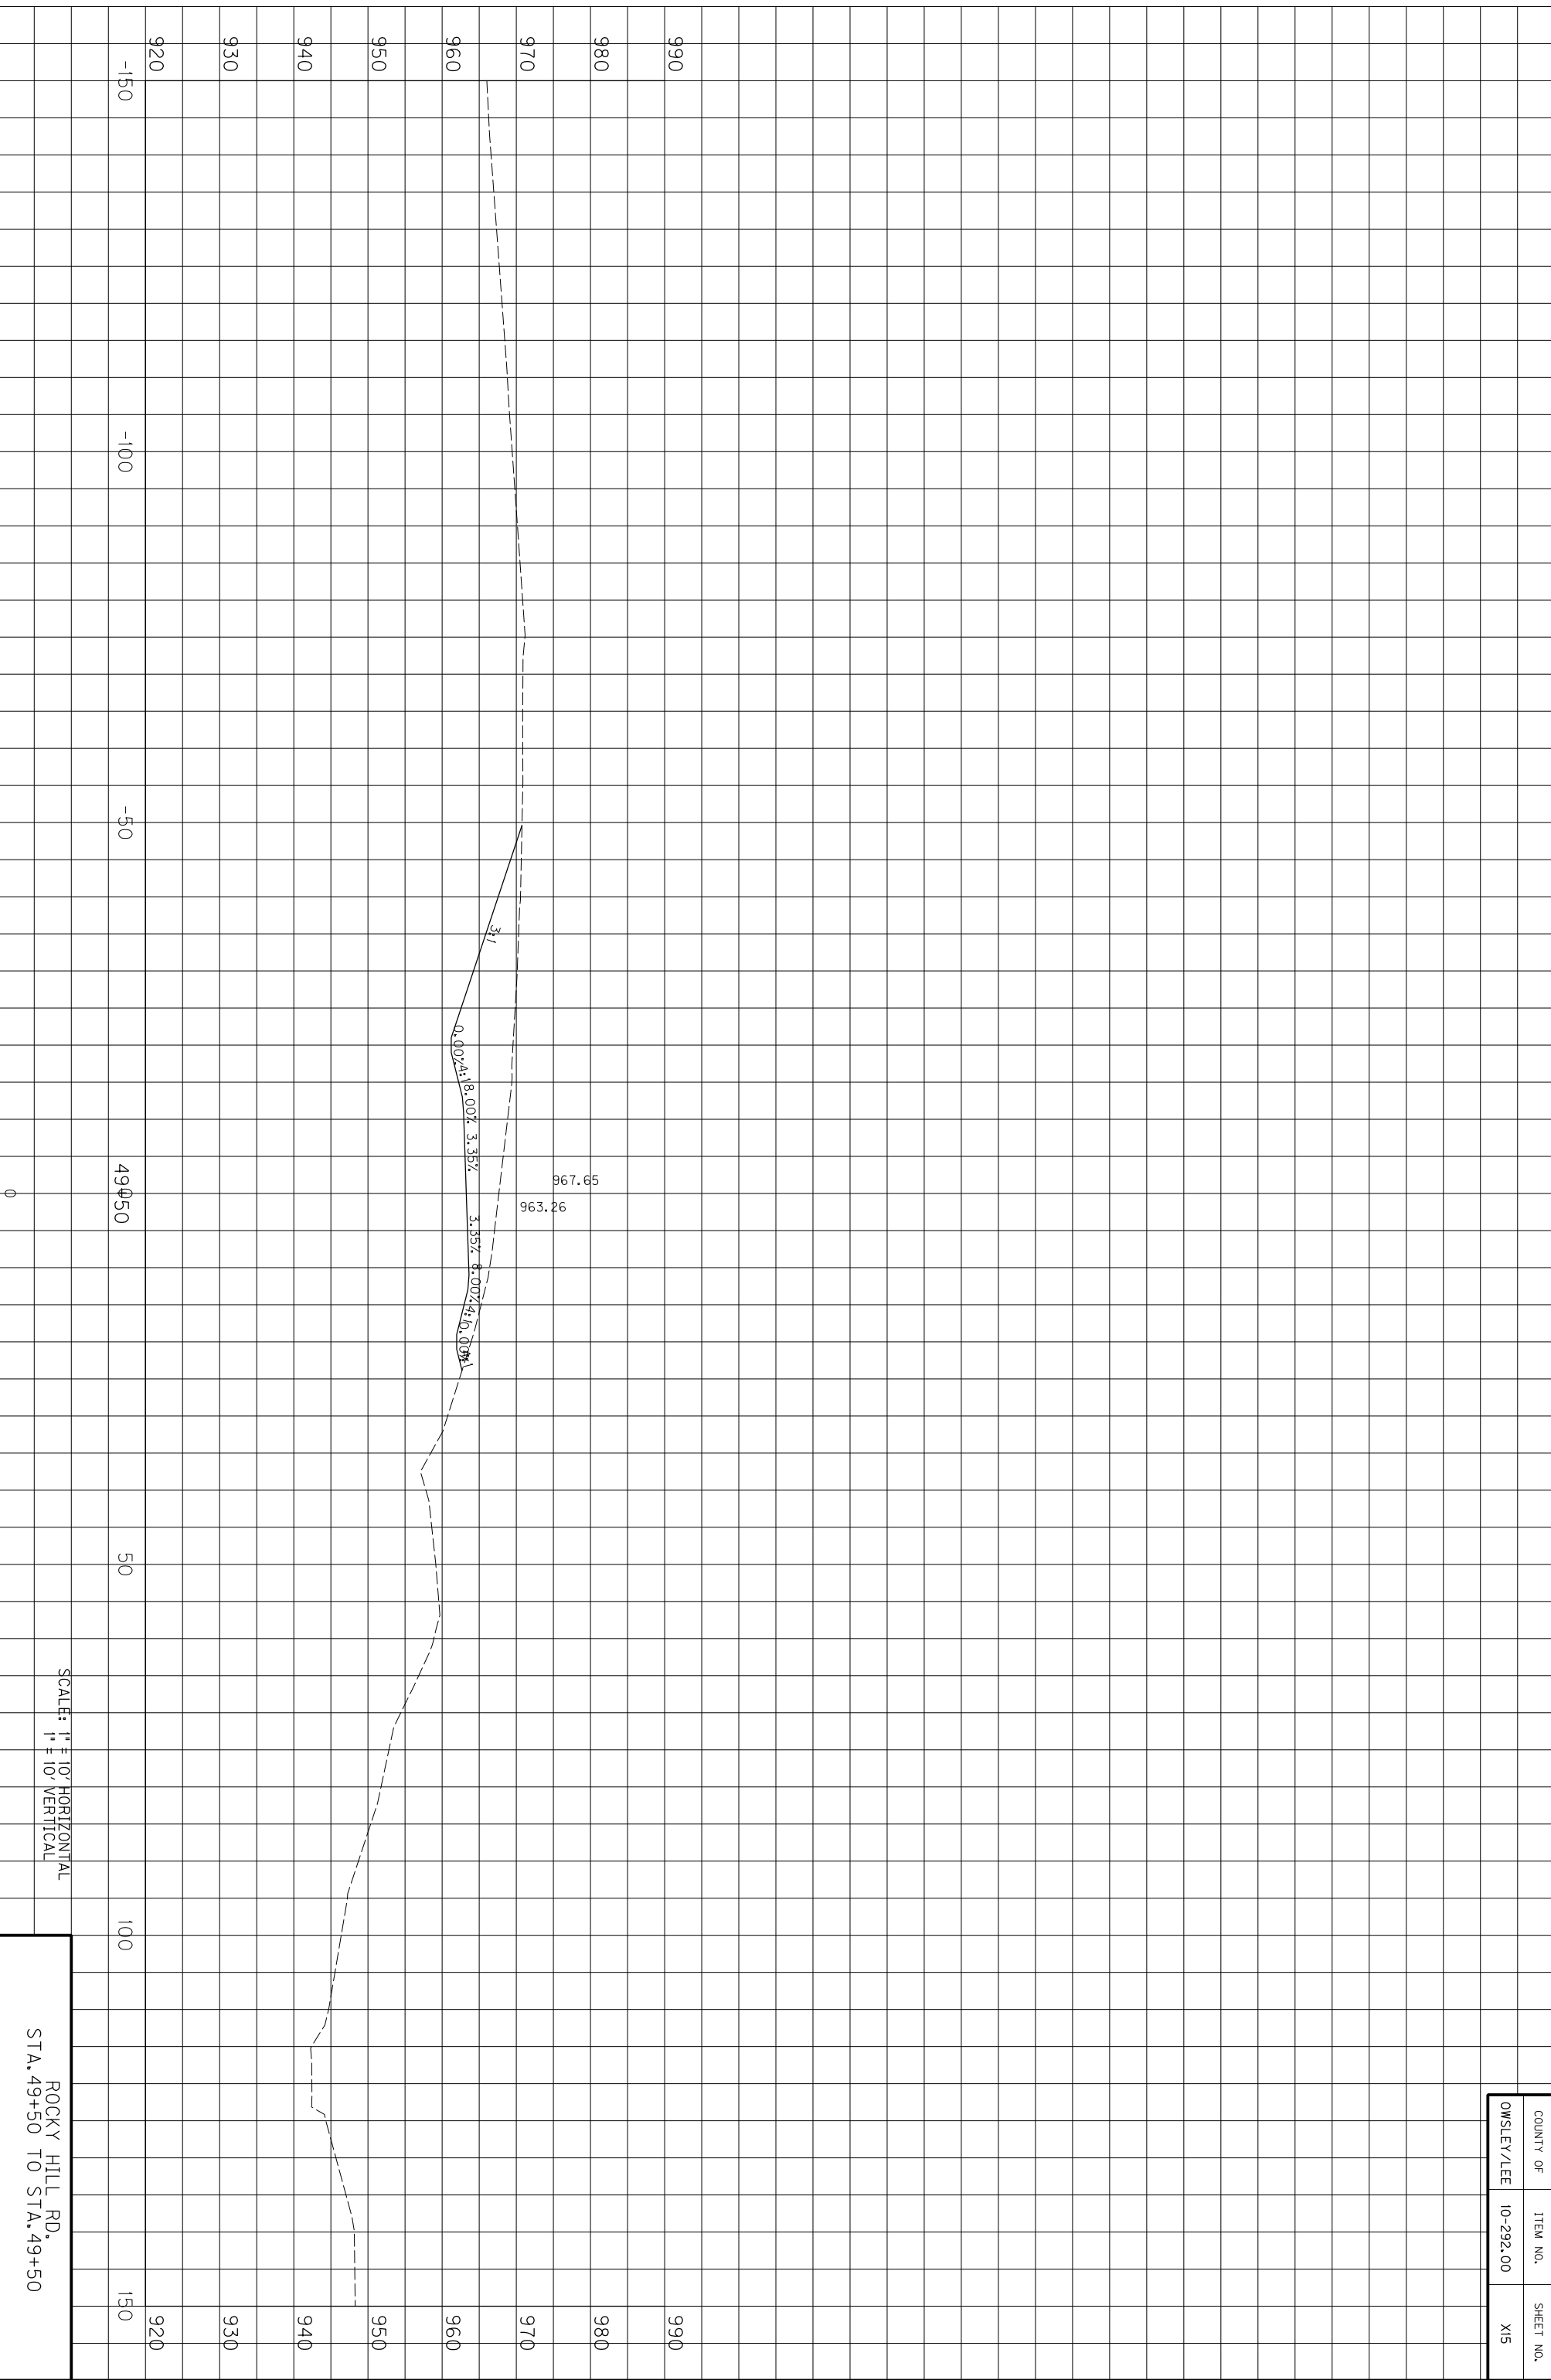

SCALE: 1" = 10' HORIZONTAL
1" = 10' VERTICAL

ROCKY HILL RD.
STA. 49+50 TO STA. 49+50


COUNTY OF	ITEM NO.	SHEET NO.
OWSLEY/LEE	10-292.00	X15

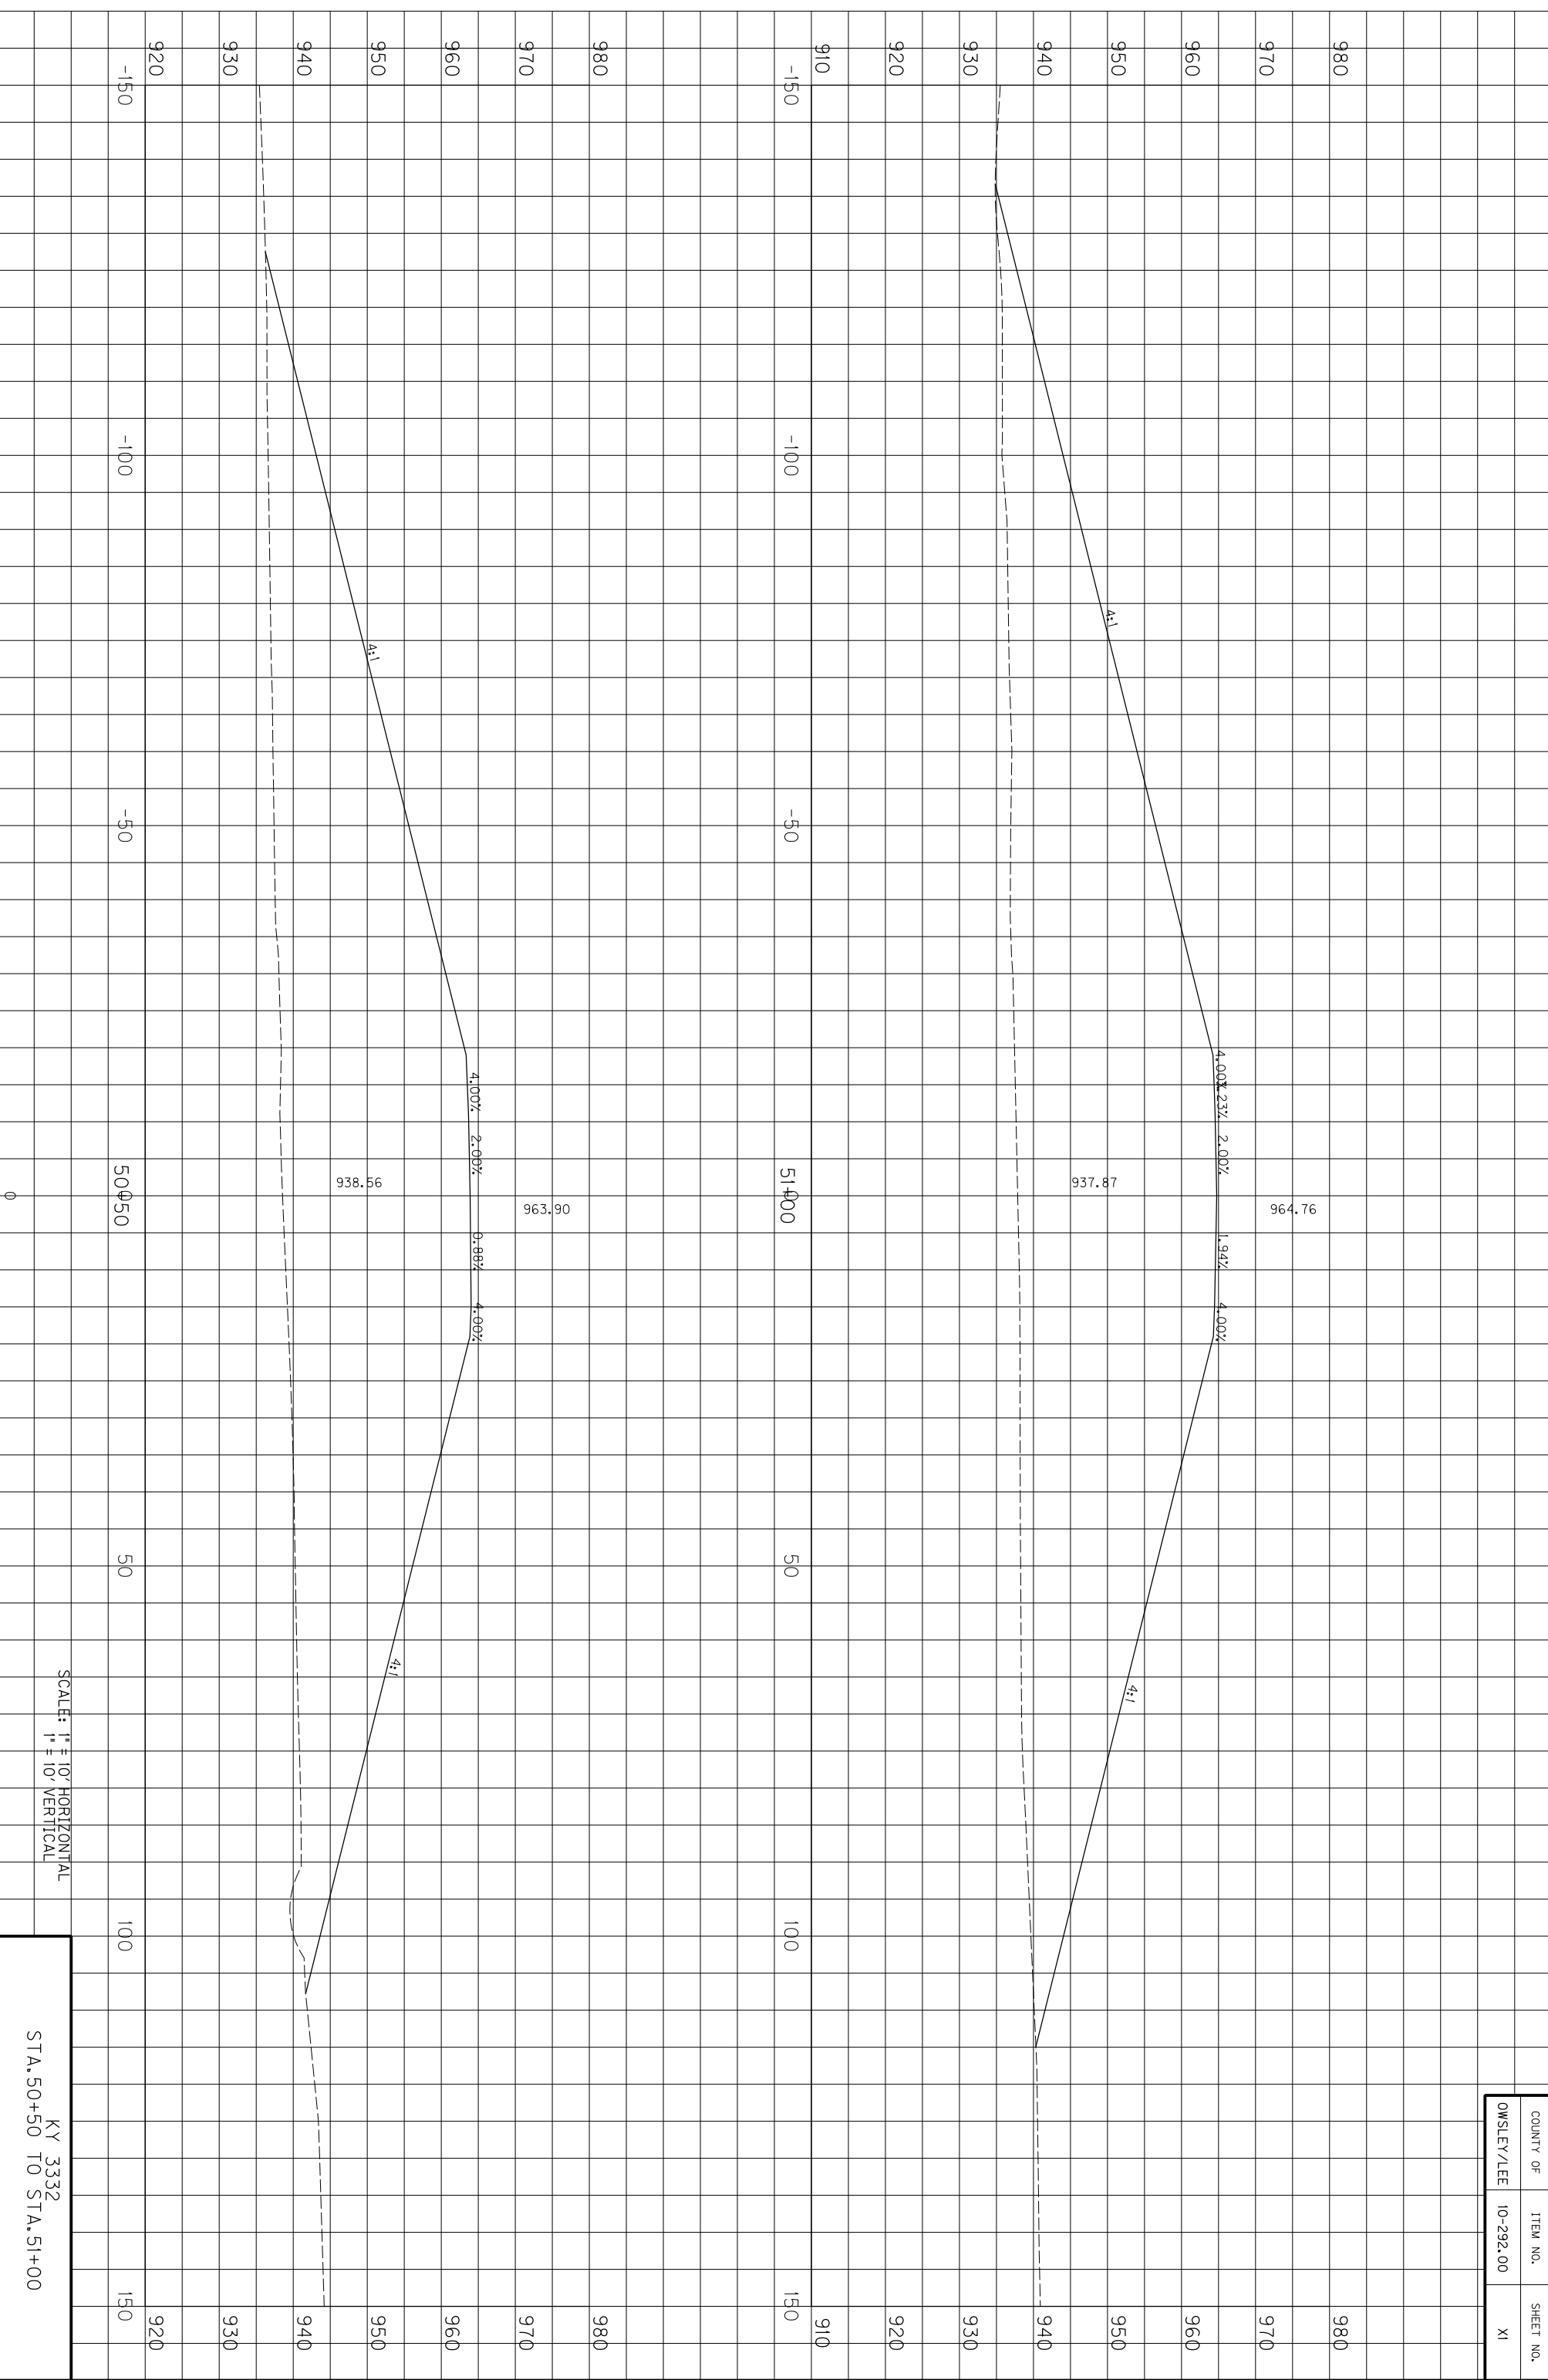

SCALE: 1" = 10' HORIZONTAL
1" = 10' VERTICAL

KY 3332
STA. 50+50 TO STA. 51+00


COUNTY OF	ITEM NO.	SHEET NO.
OWSLEY/LEE	10-292.00	XI

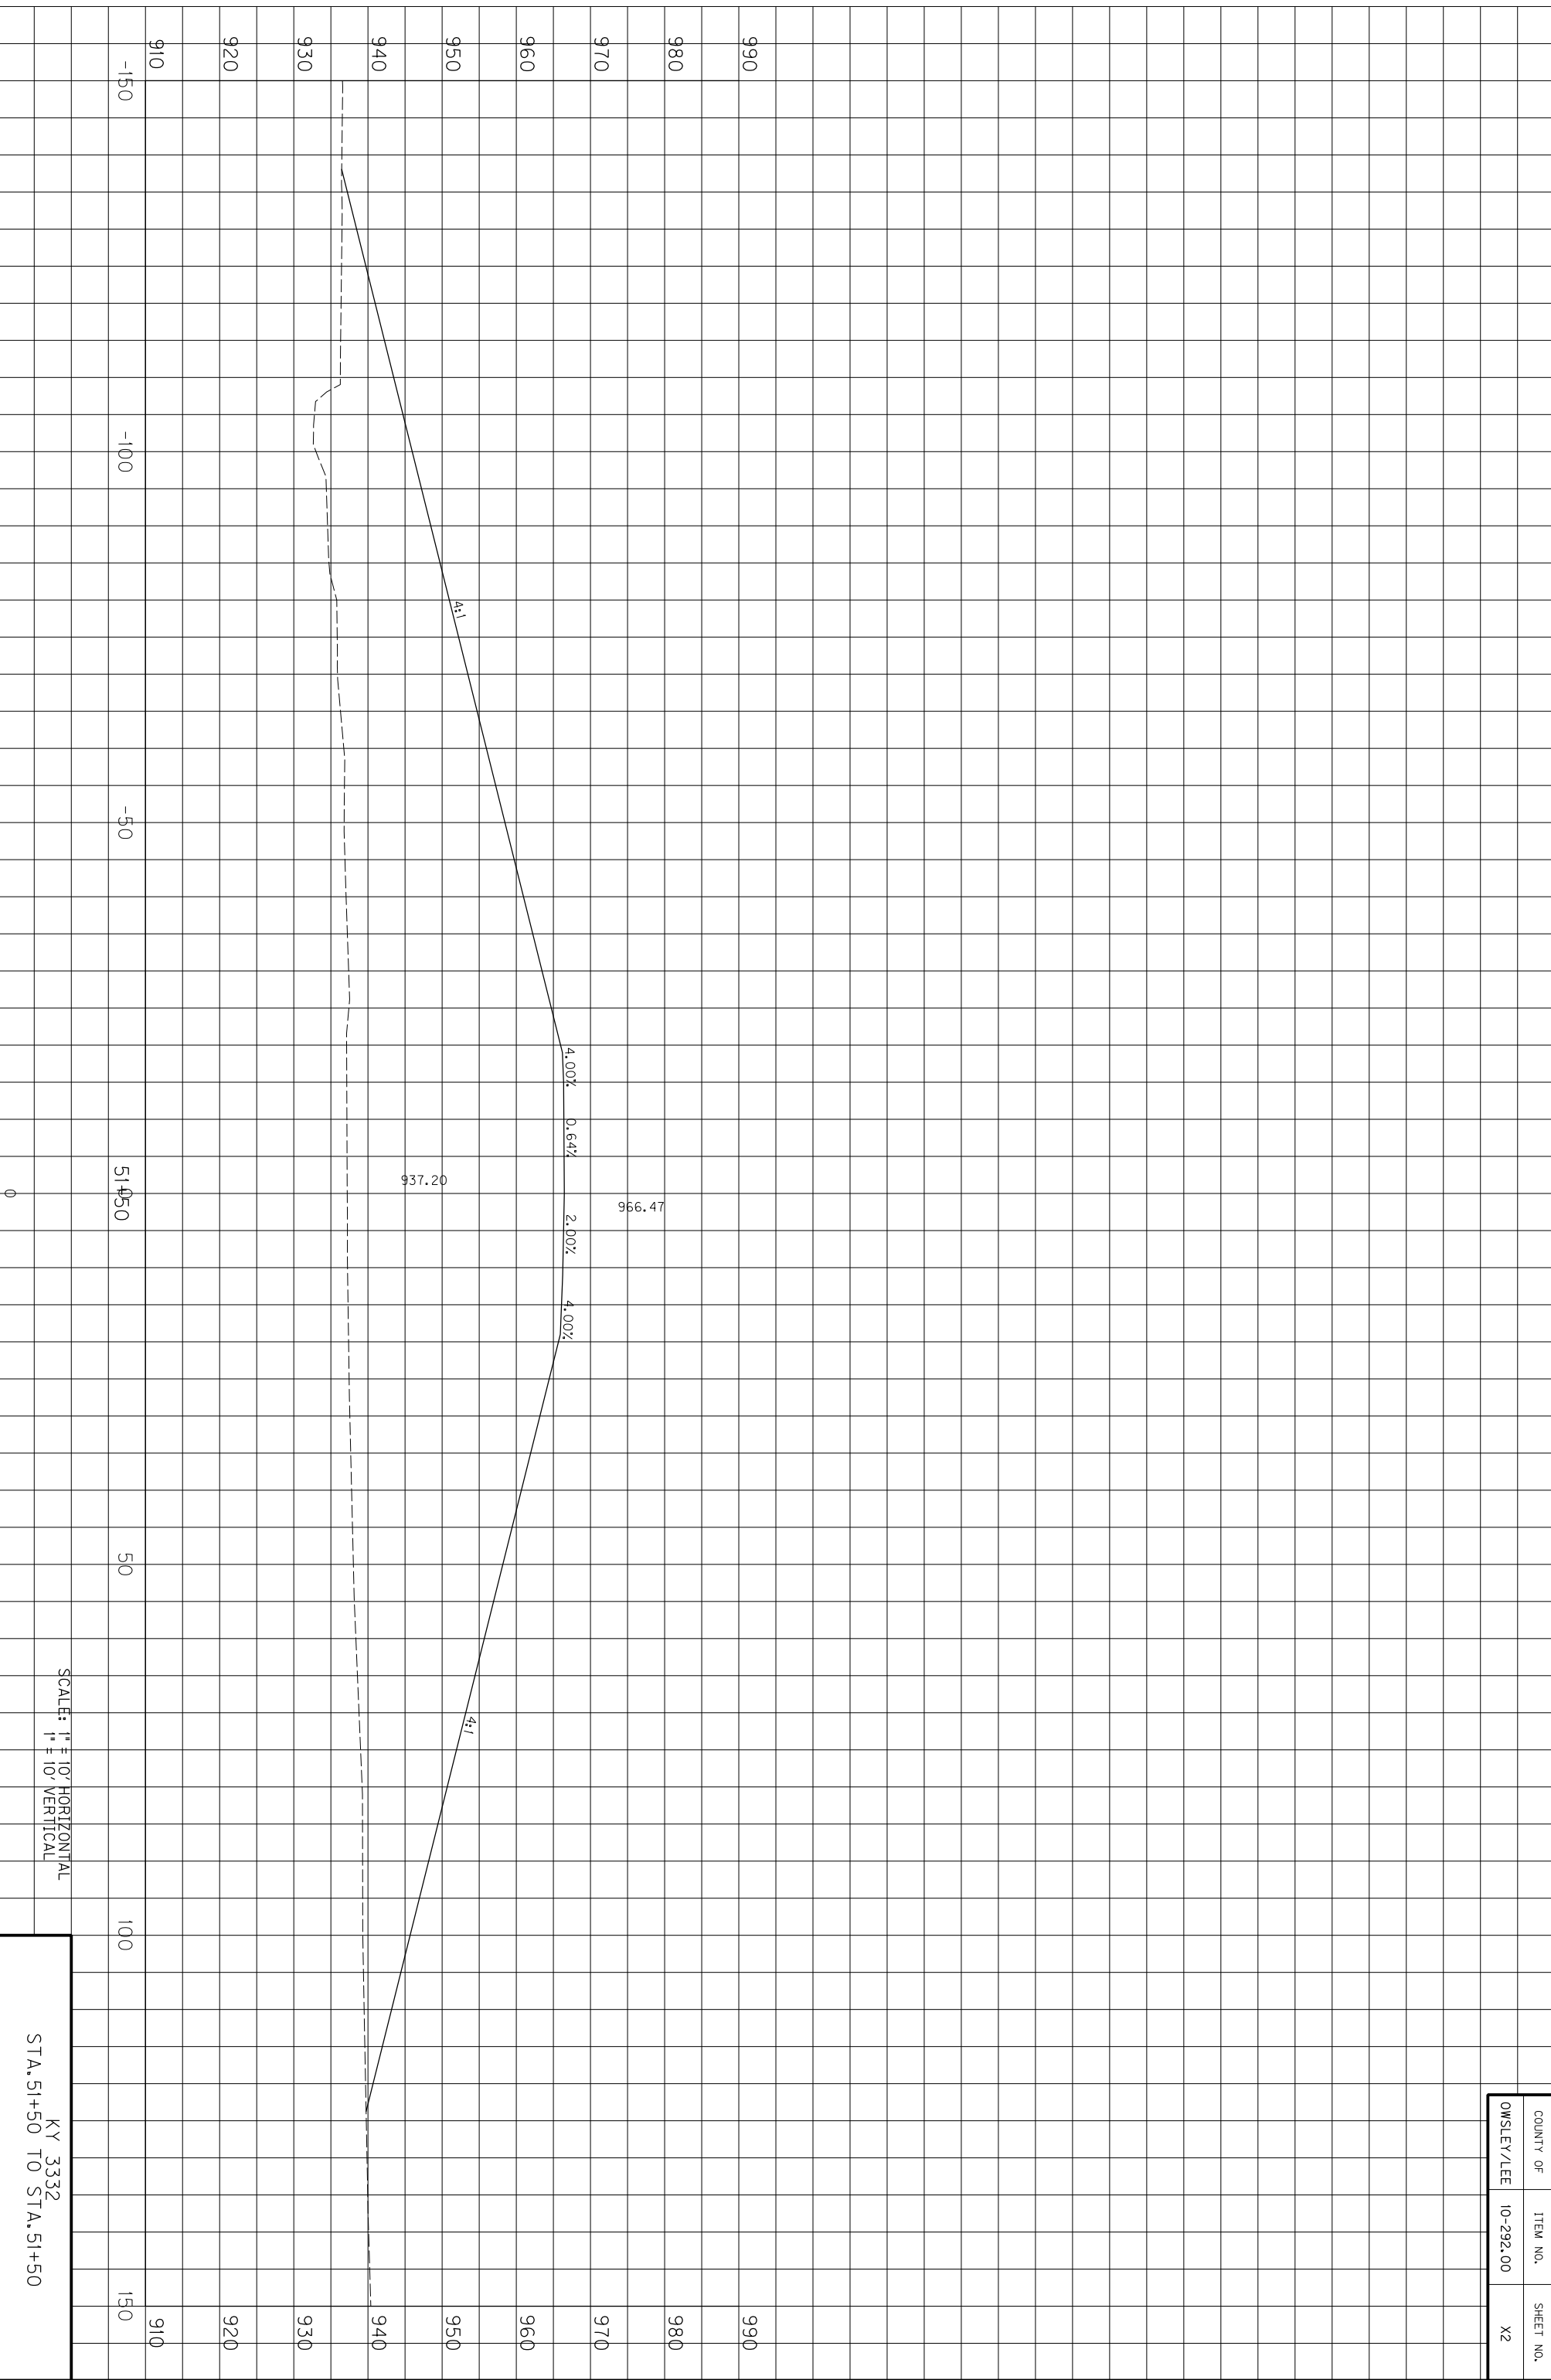

SCALE: 1" = 10' HORIZONTAL
1" = 10' VERTICAL

KY 3332
STA. 51+50 TO STA. 51+50


COUNTY OF	ITEM NO.	SHEET NO.
OWSLEY/LEE	10-292.00	X2

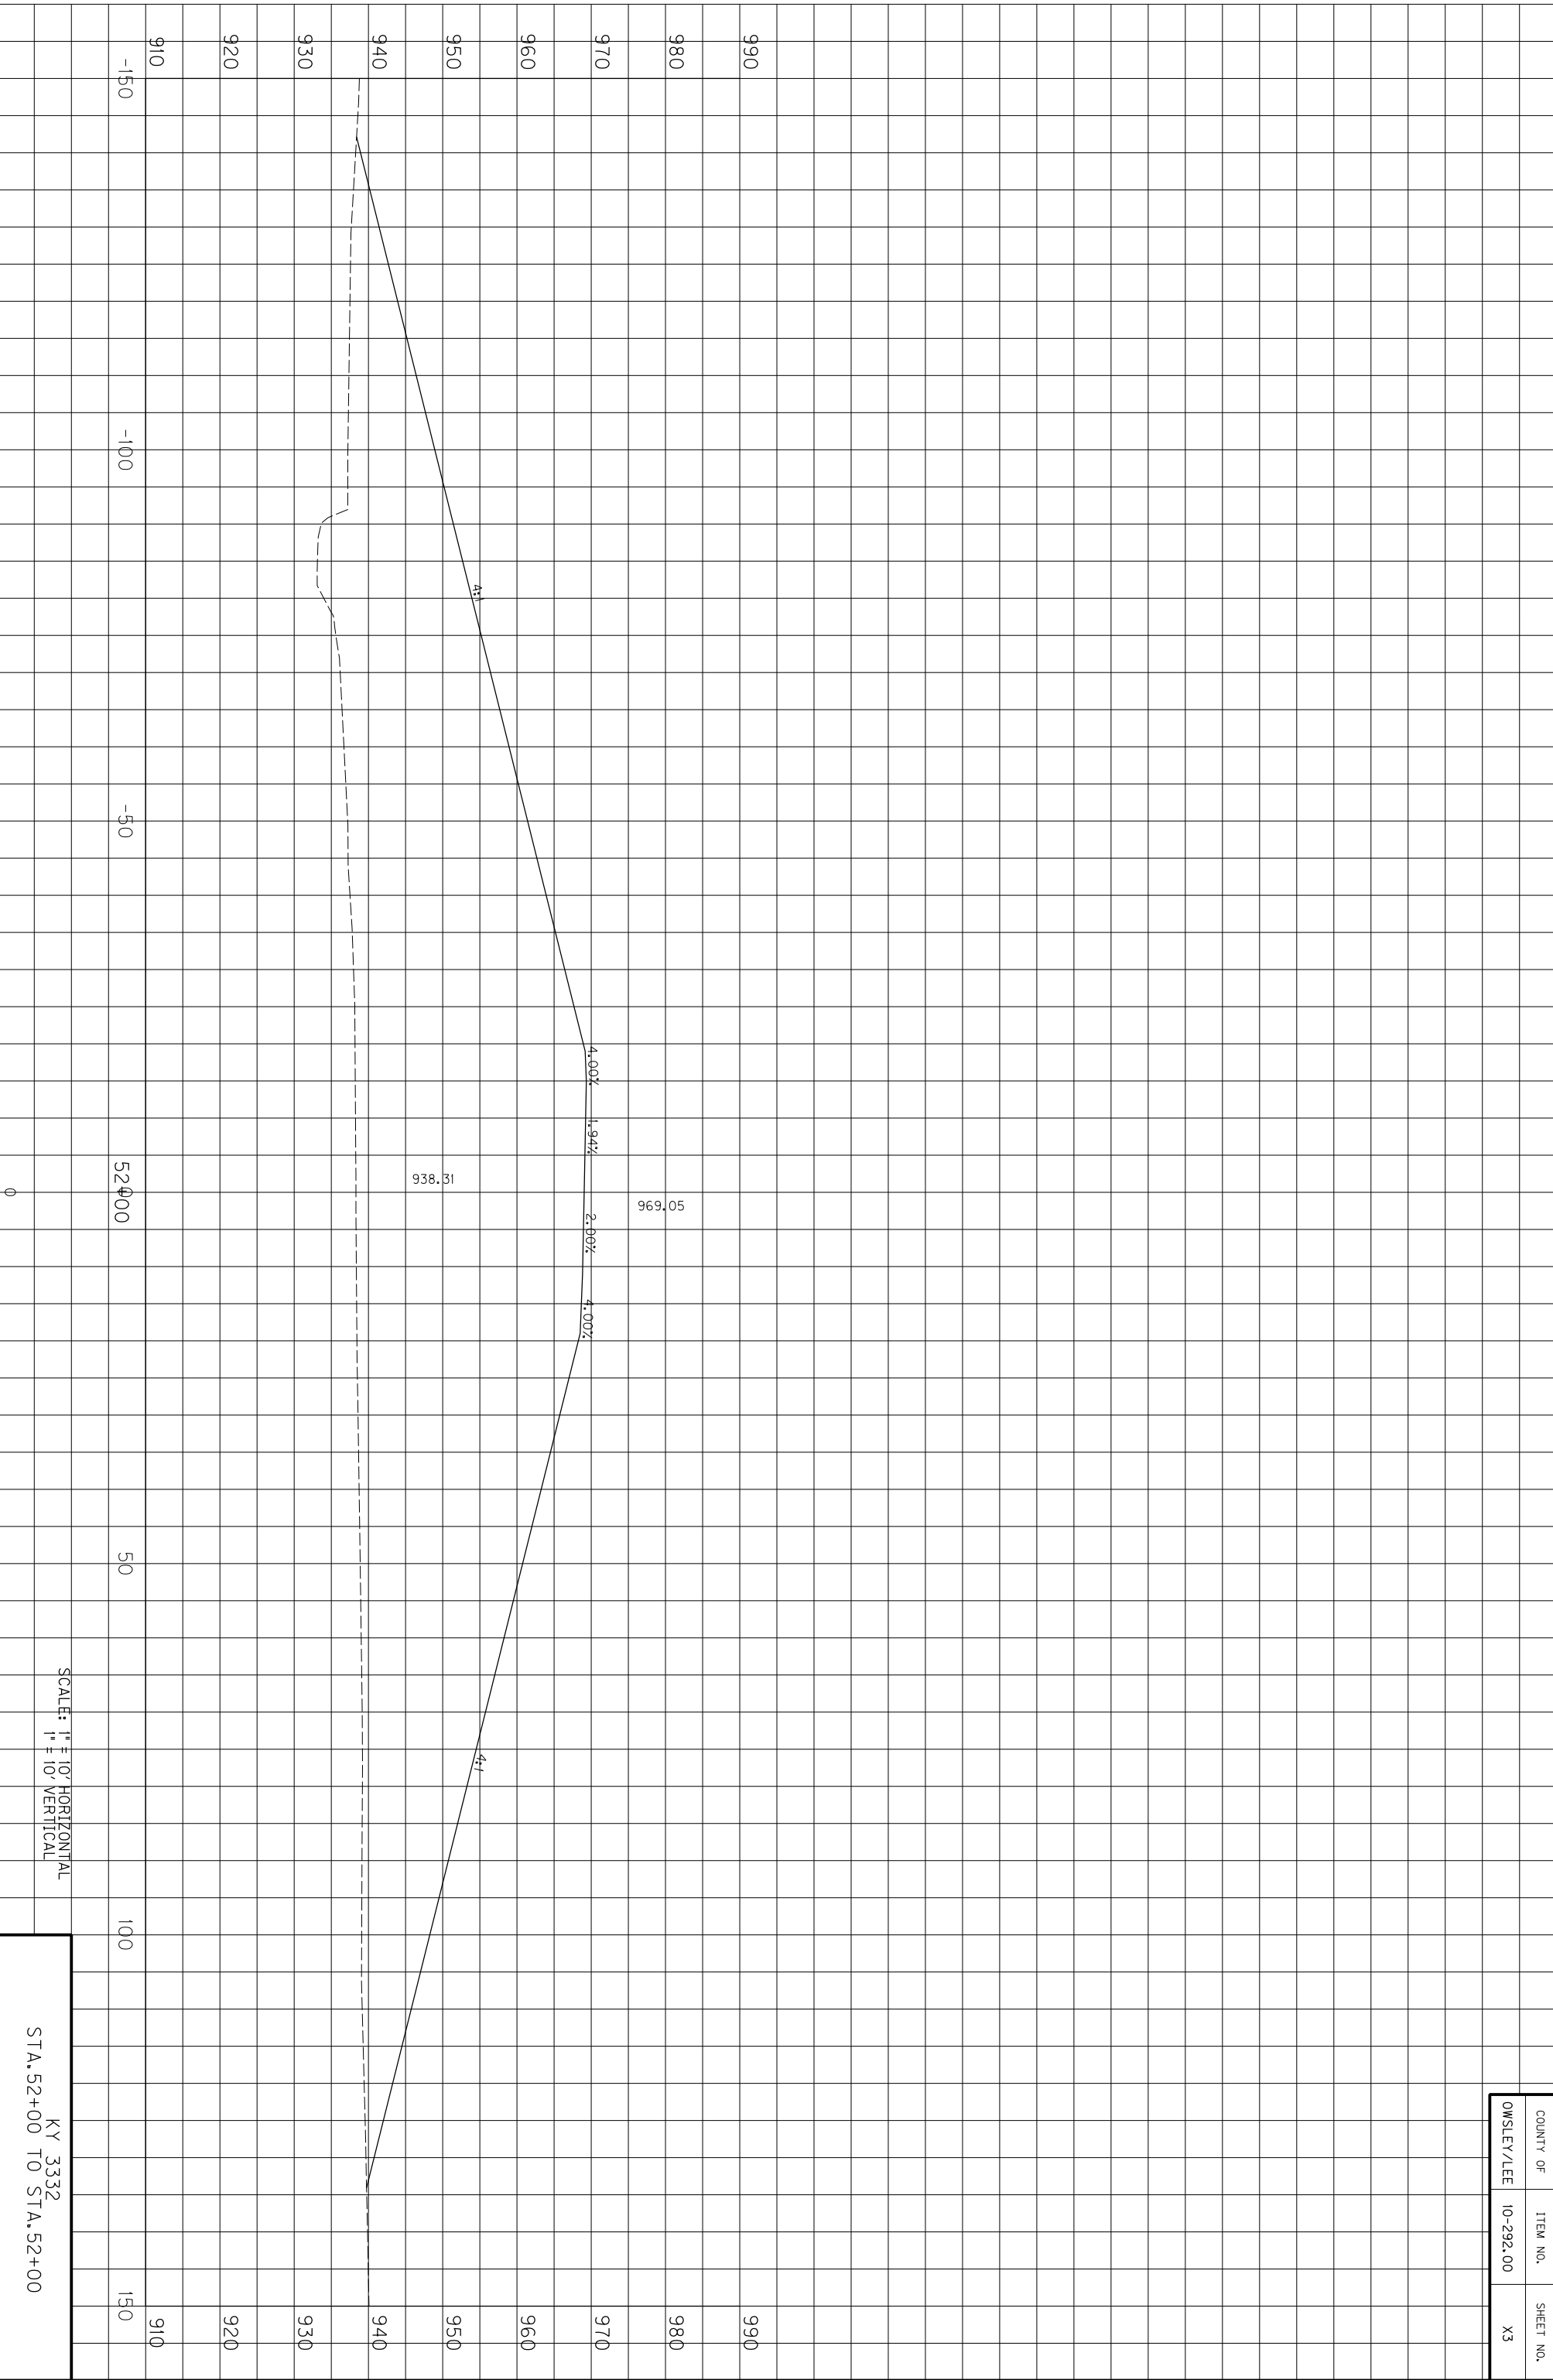

SCALE: 1" = 10' HORIZONTAL
1" = 10' VERTICAL

KY 3332
STA. 52+00 TO STA. 52+00


COUNTY OF	ITEM NO.	SHEET NO.
OWSLEY/LEE	10-292.00	X3

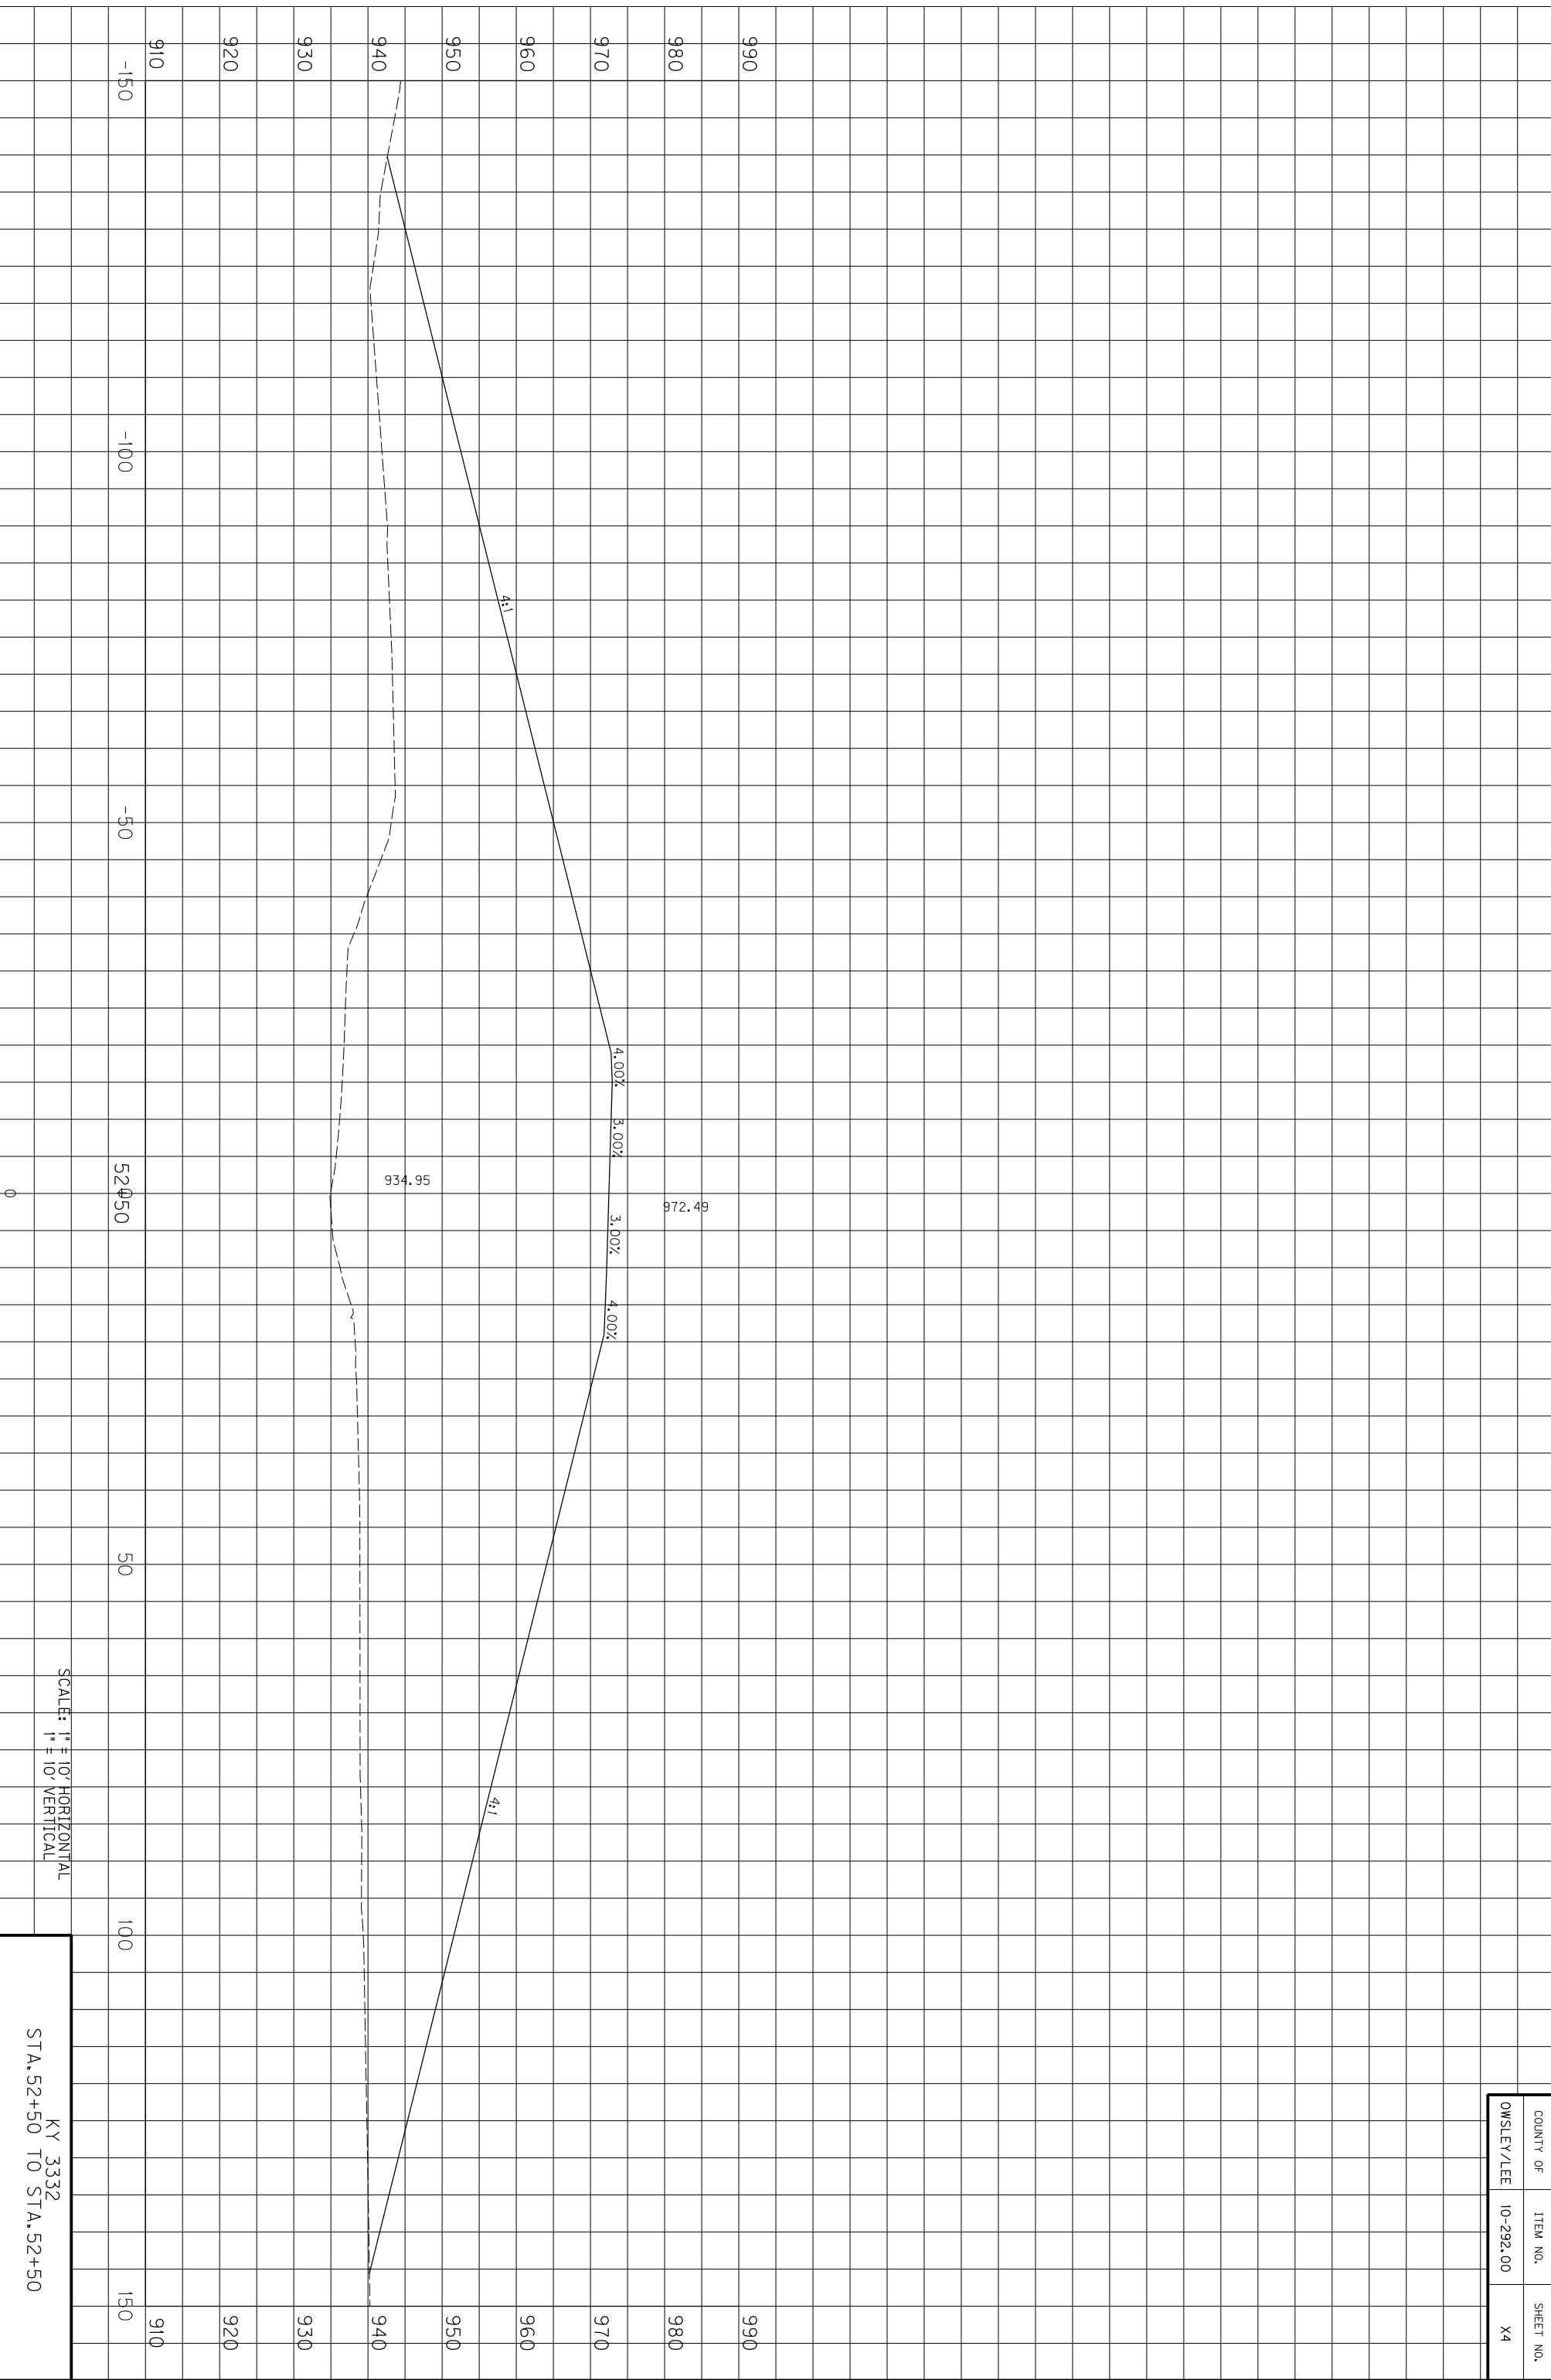

COUNTY OF	ITEM NO.	SHEET NO.
OWSLEY/LEE	10-292.00	X4

SCALE: 1" = 10' HORIZONTAL
1" = 10' VERTICAL


KY 3332
STA. 52+50 TO STA. 52+50

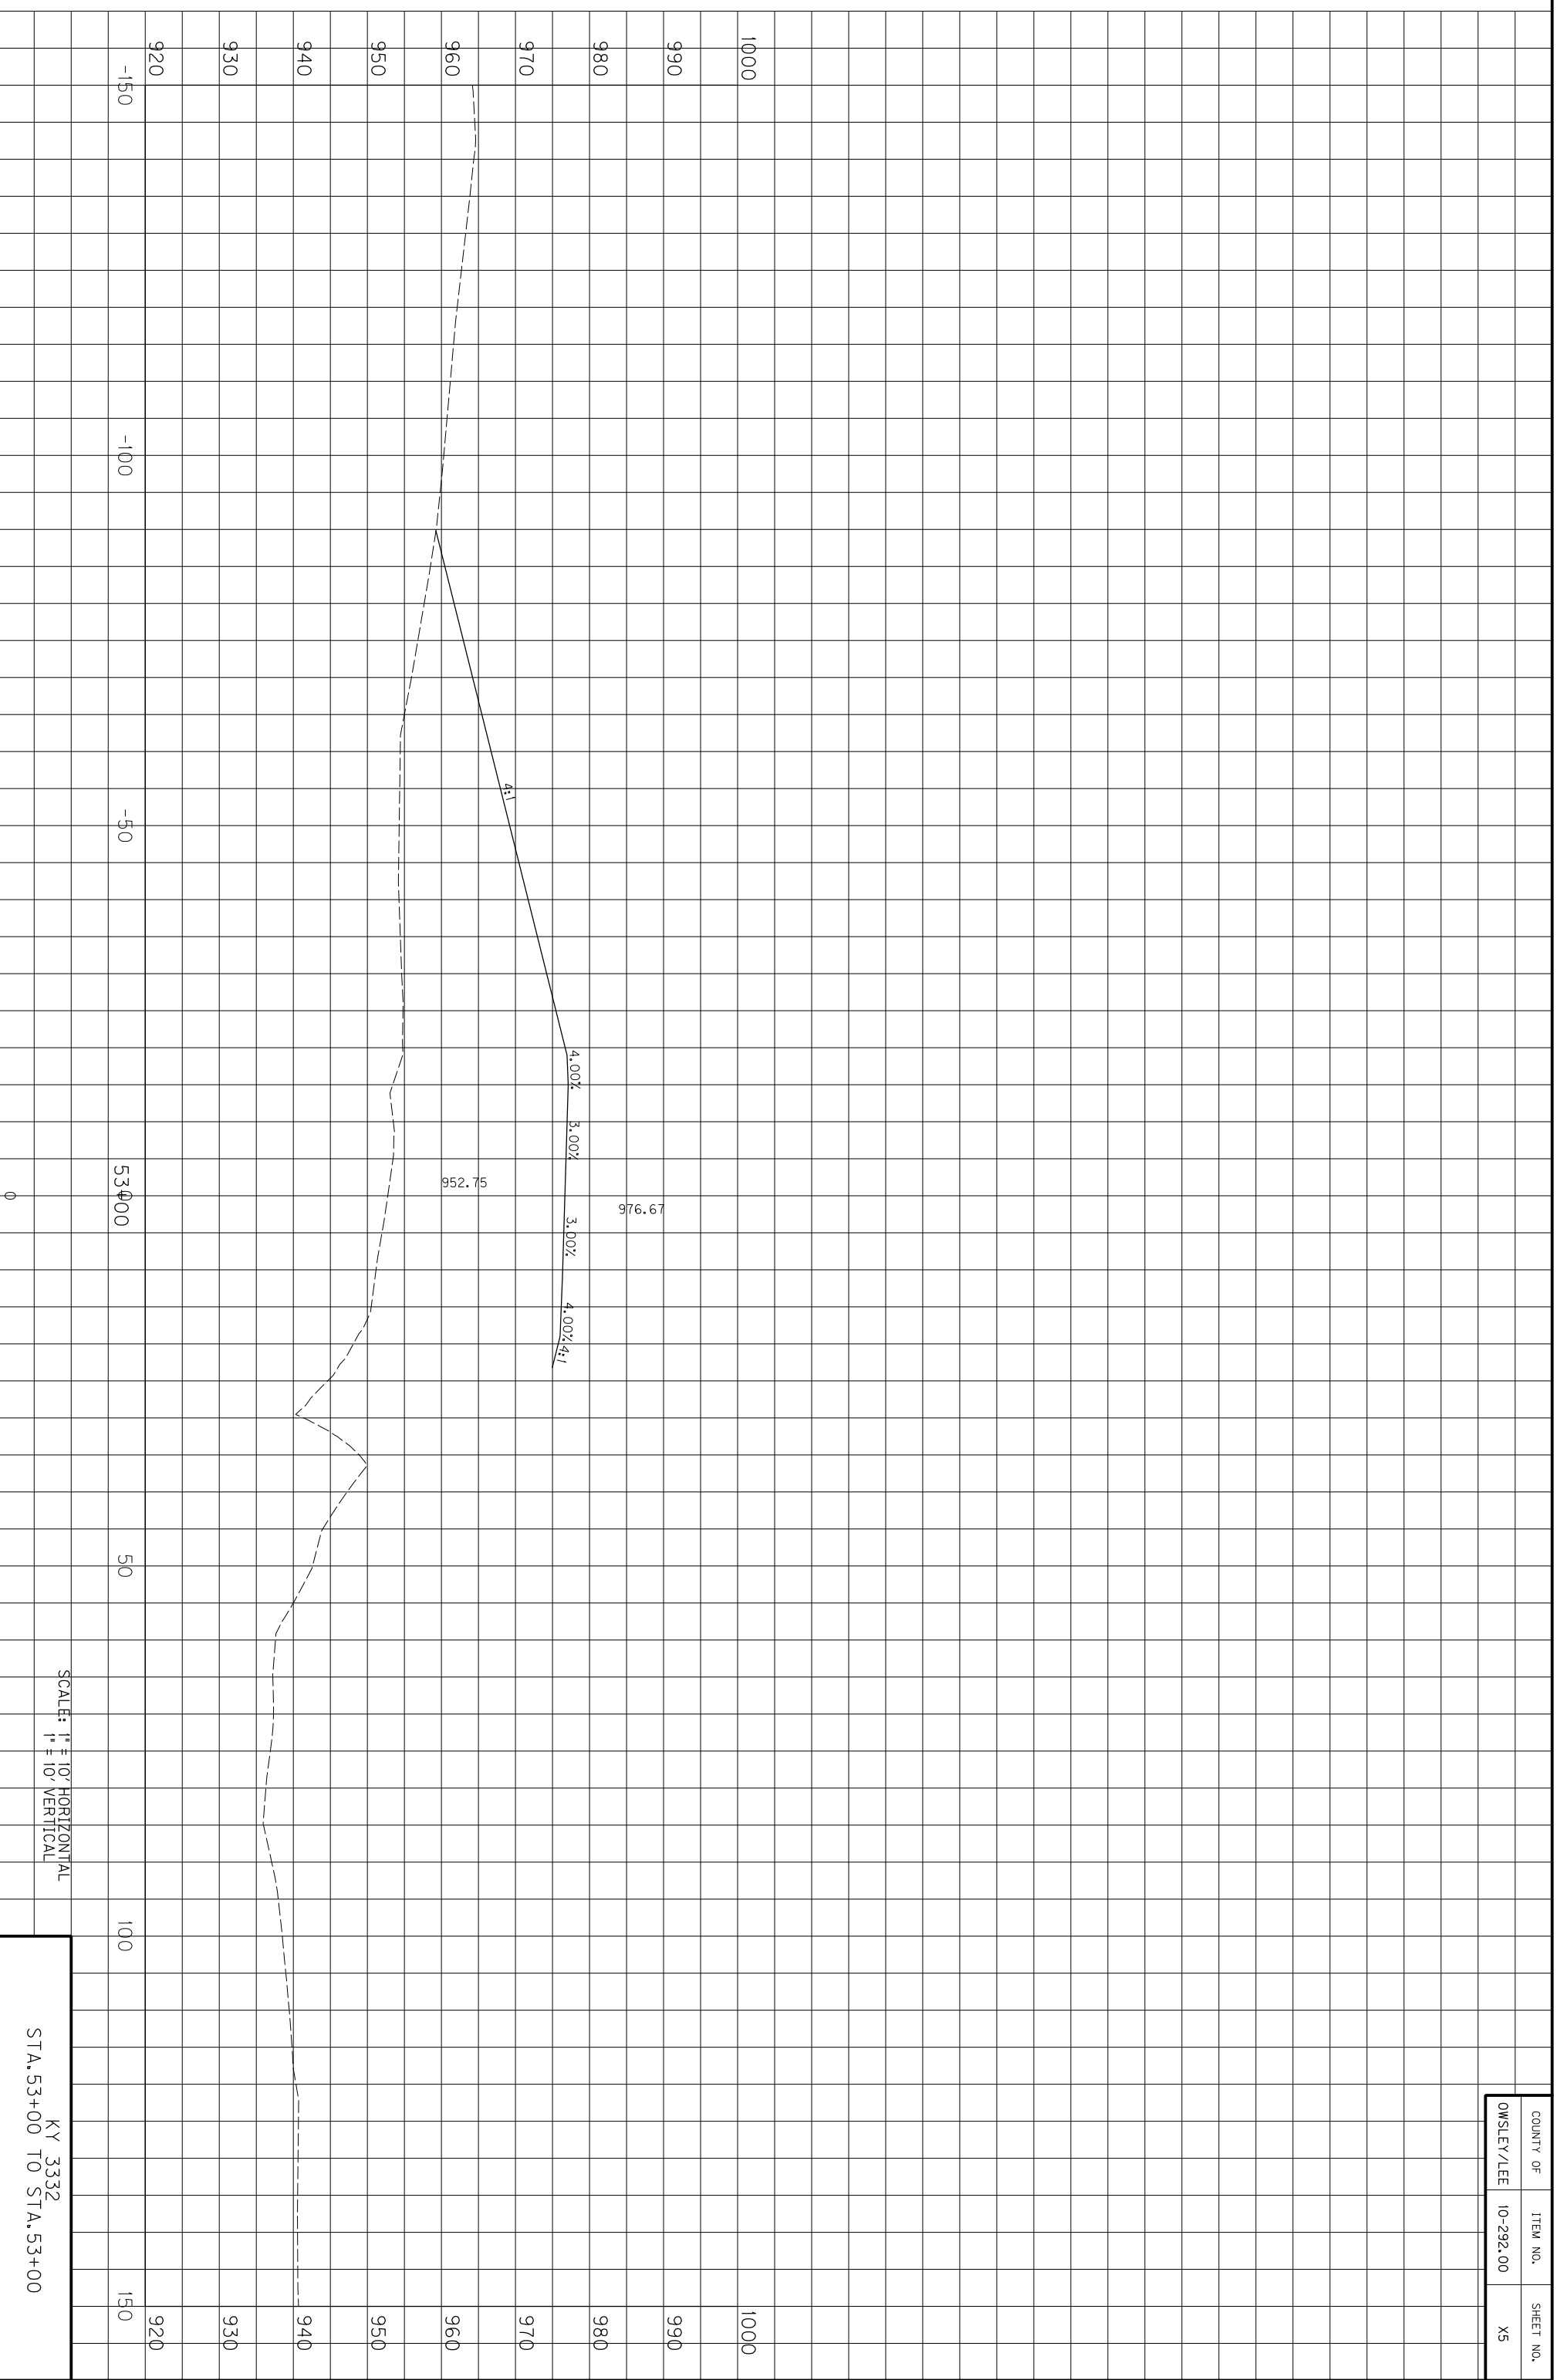

SCALE: 1" = 10' HORIZONTAL
1" = 10' VERTICAL

KY 3332
STA. 53+00 TO STA. 53+00


COUNTY OF	ITEM NO.	SHEET NO.
OWSLEY/LEE	10-292.00	X5

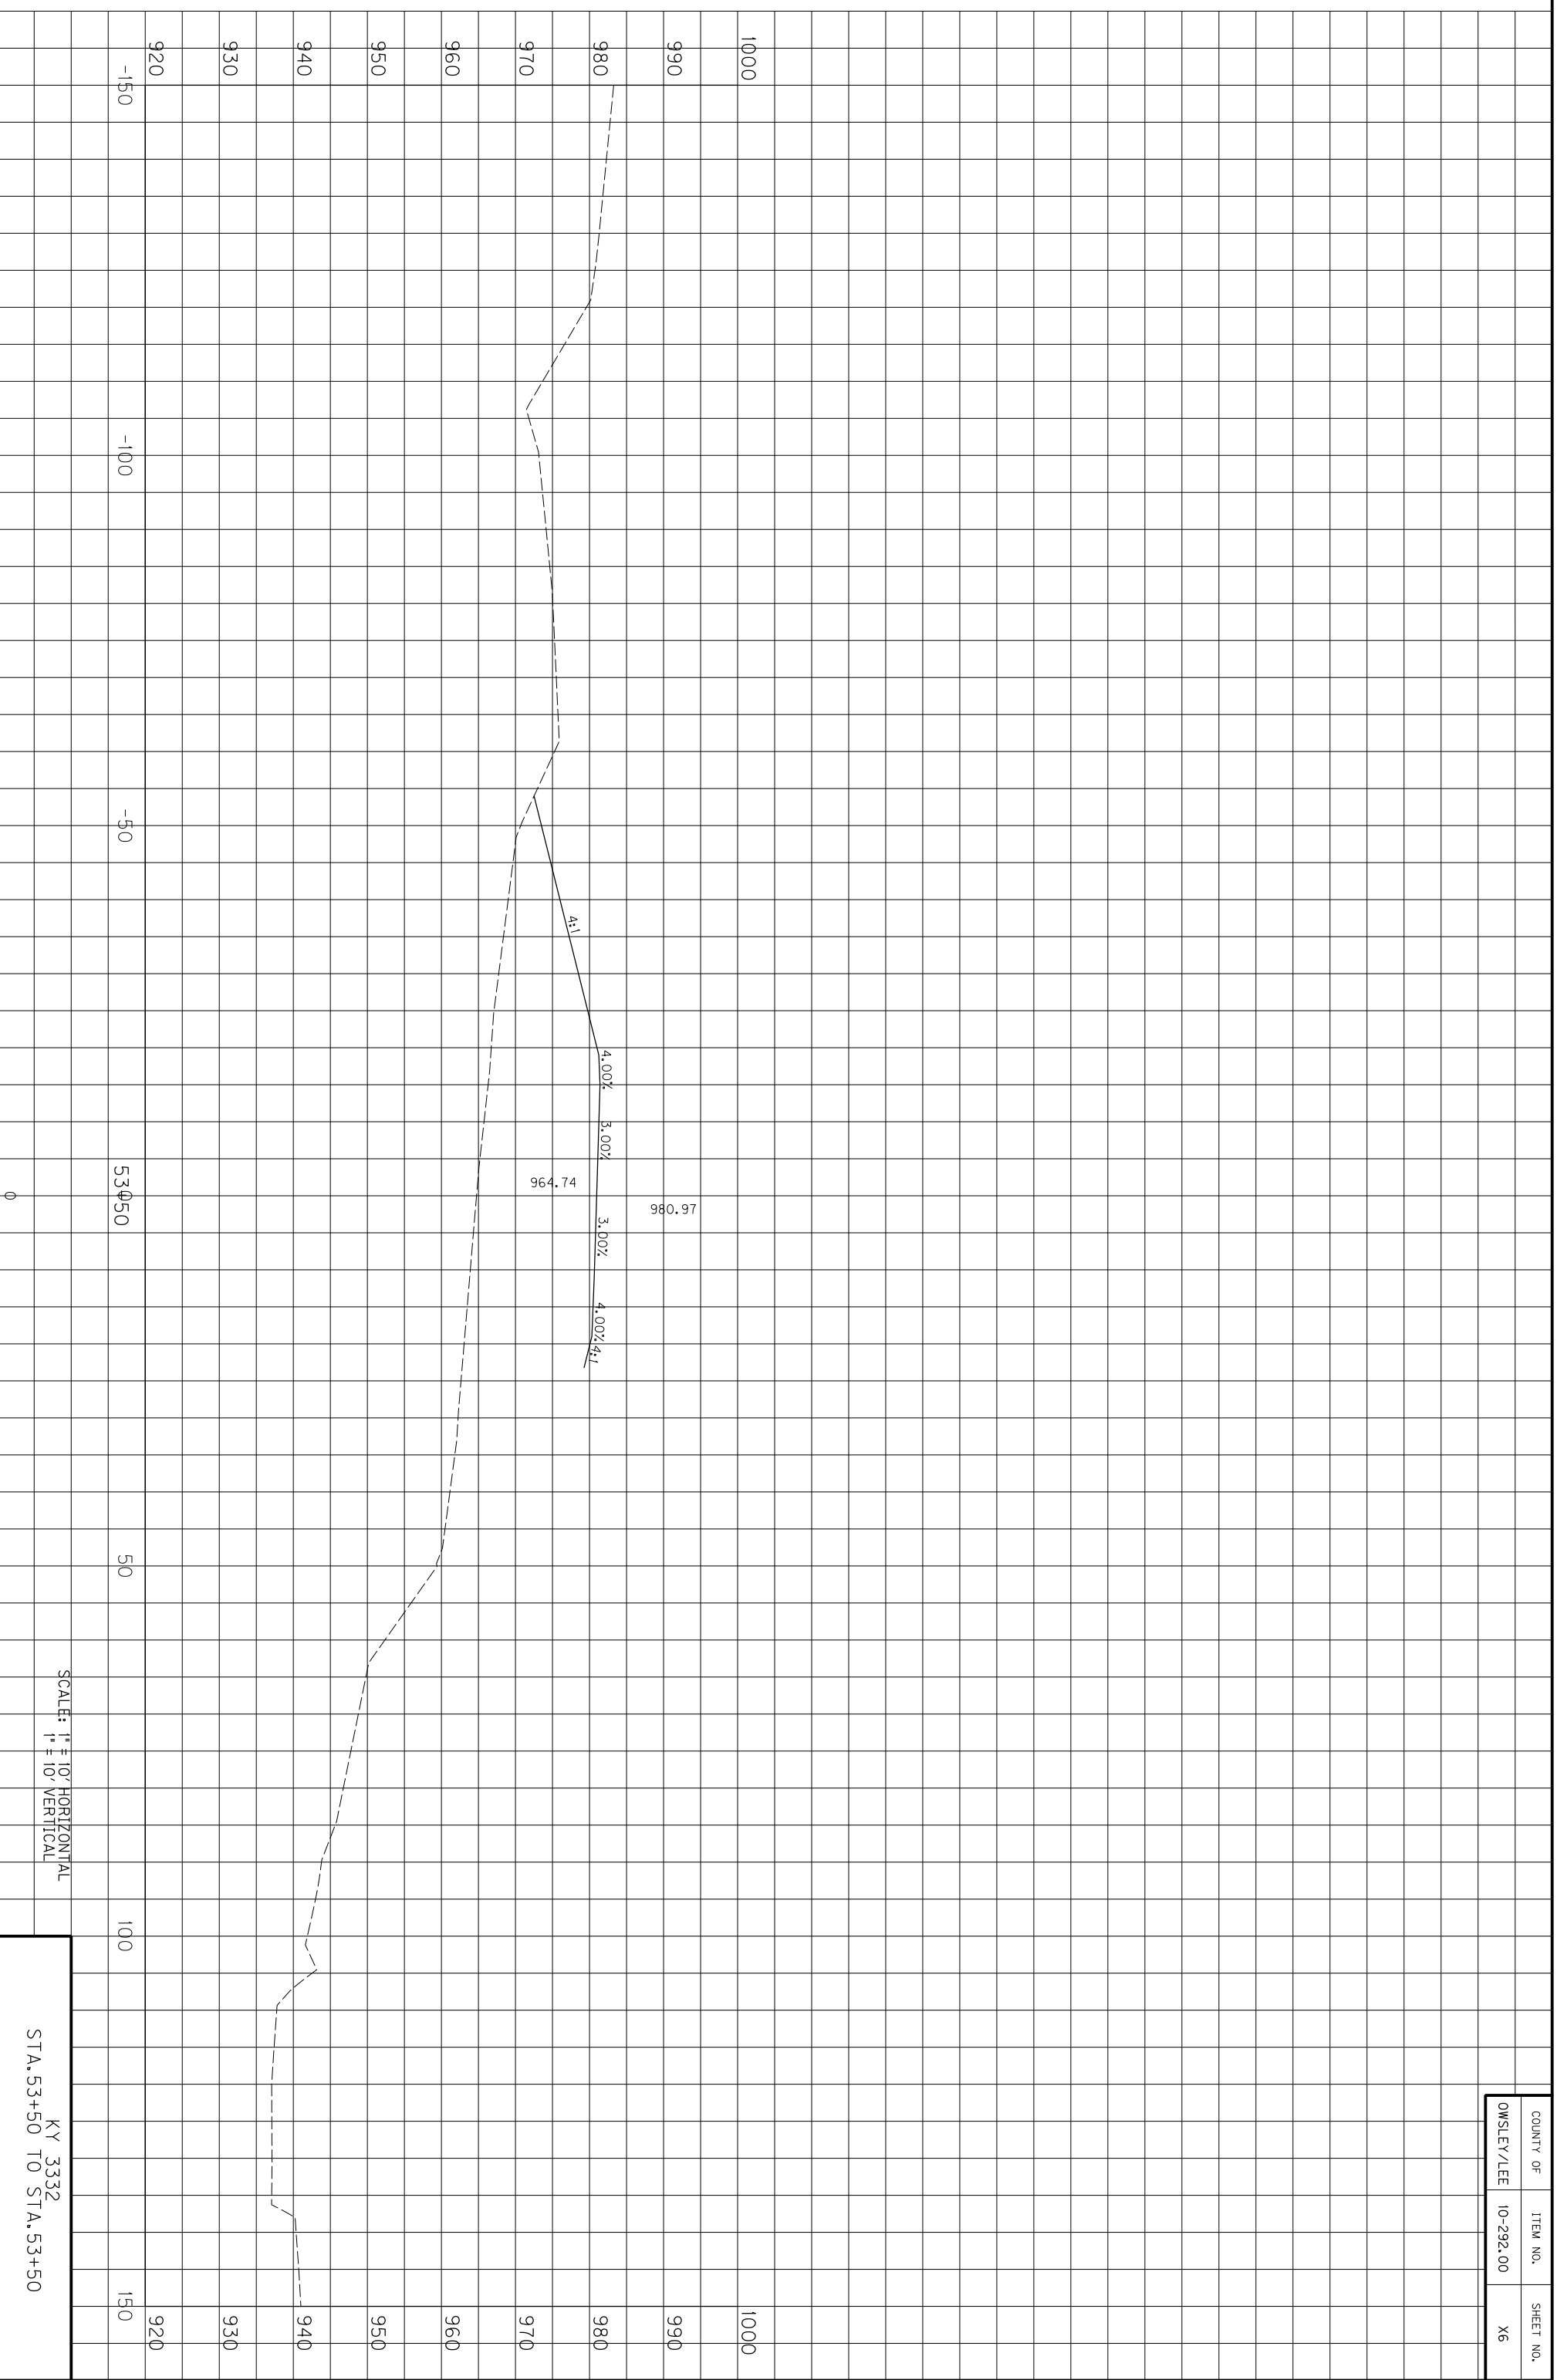

SCALE: 1" = 10' HORIZONTAL
1" = 10' VERTICAL

KY 3332
STA. 53+50 TO STA. 53+50


COUNTY OF	ITEM NO.	SHEET NO.
OWSLEY/LEE	10-292.00	X6

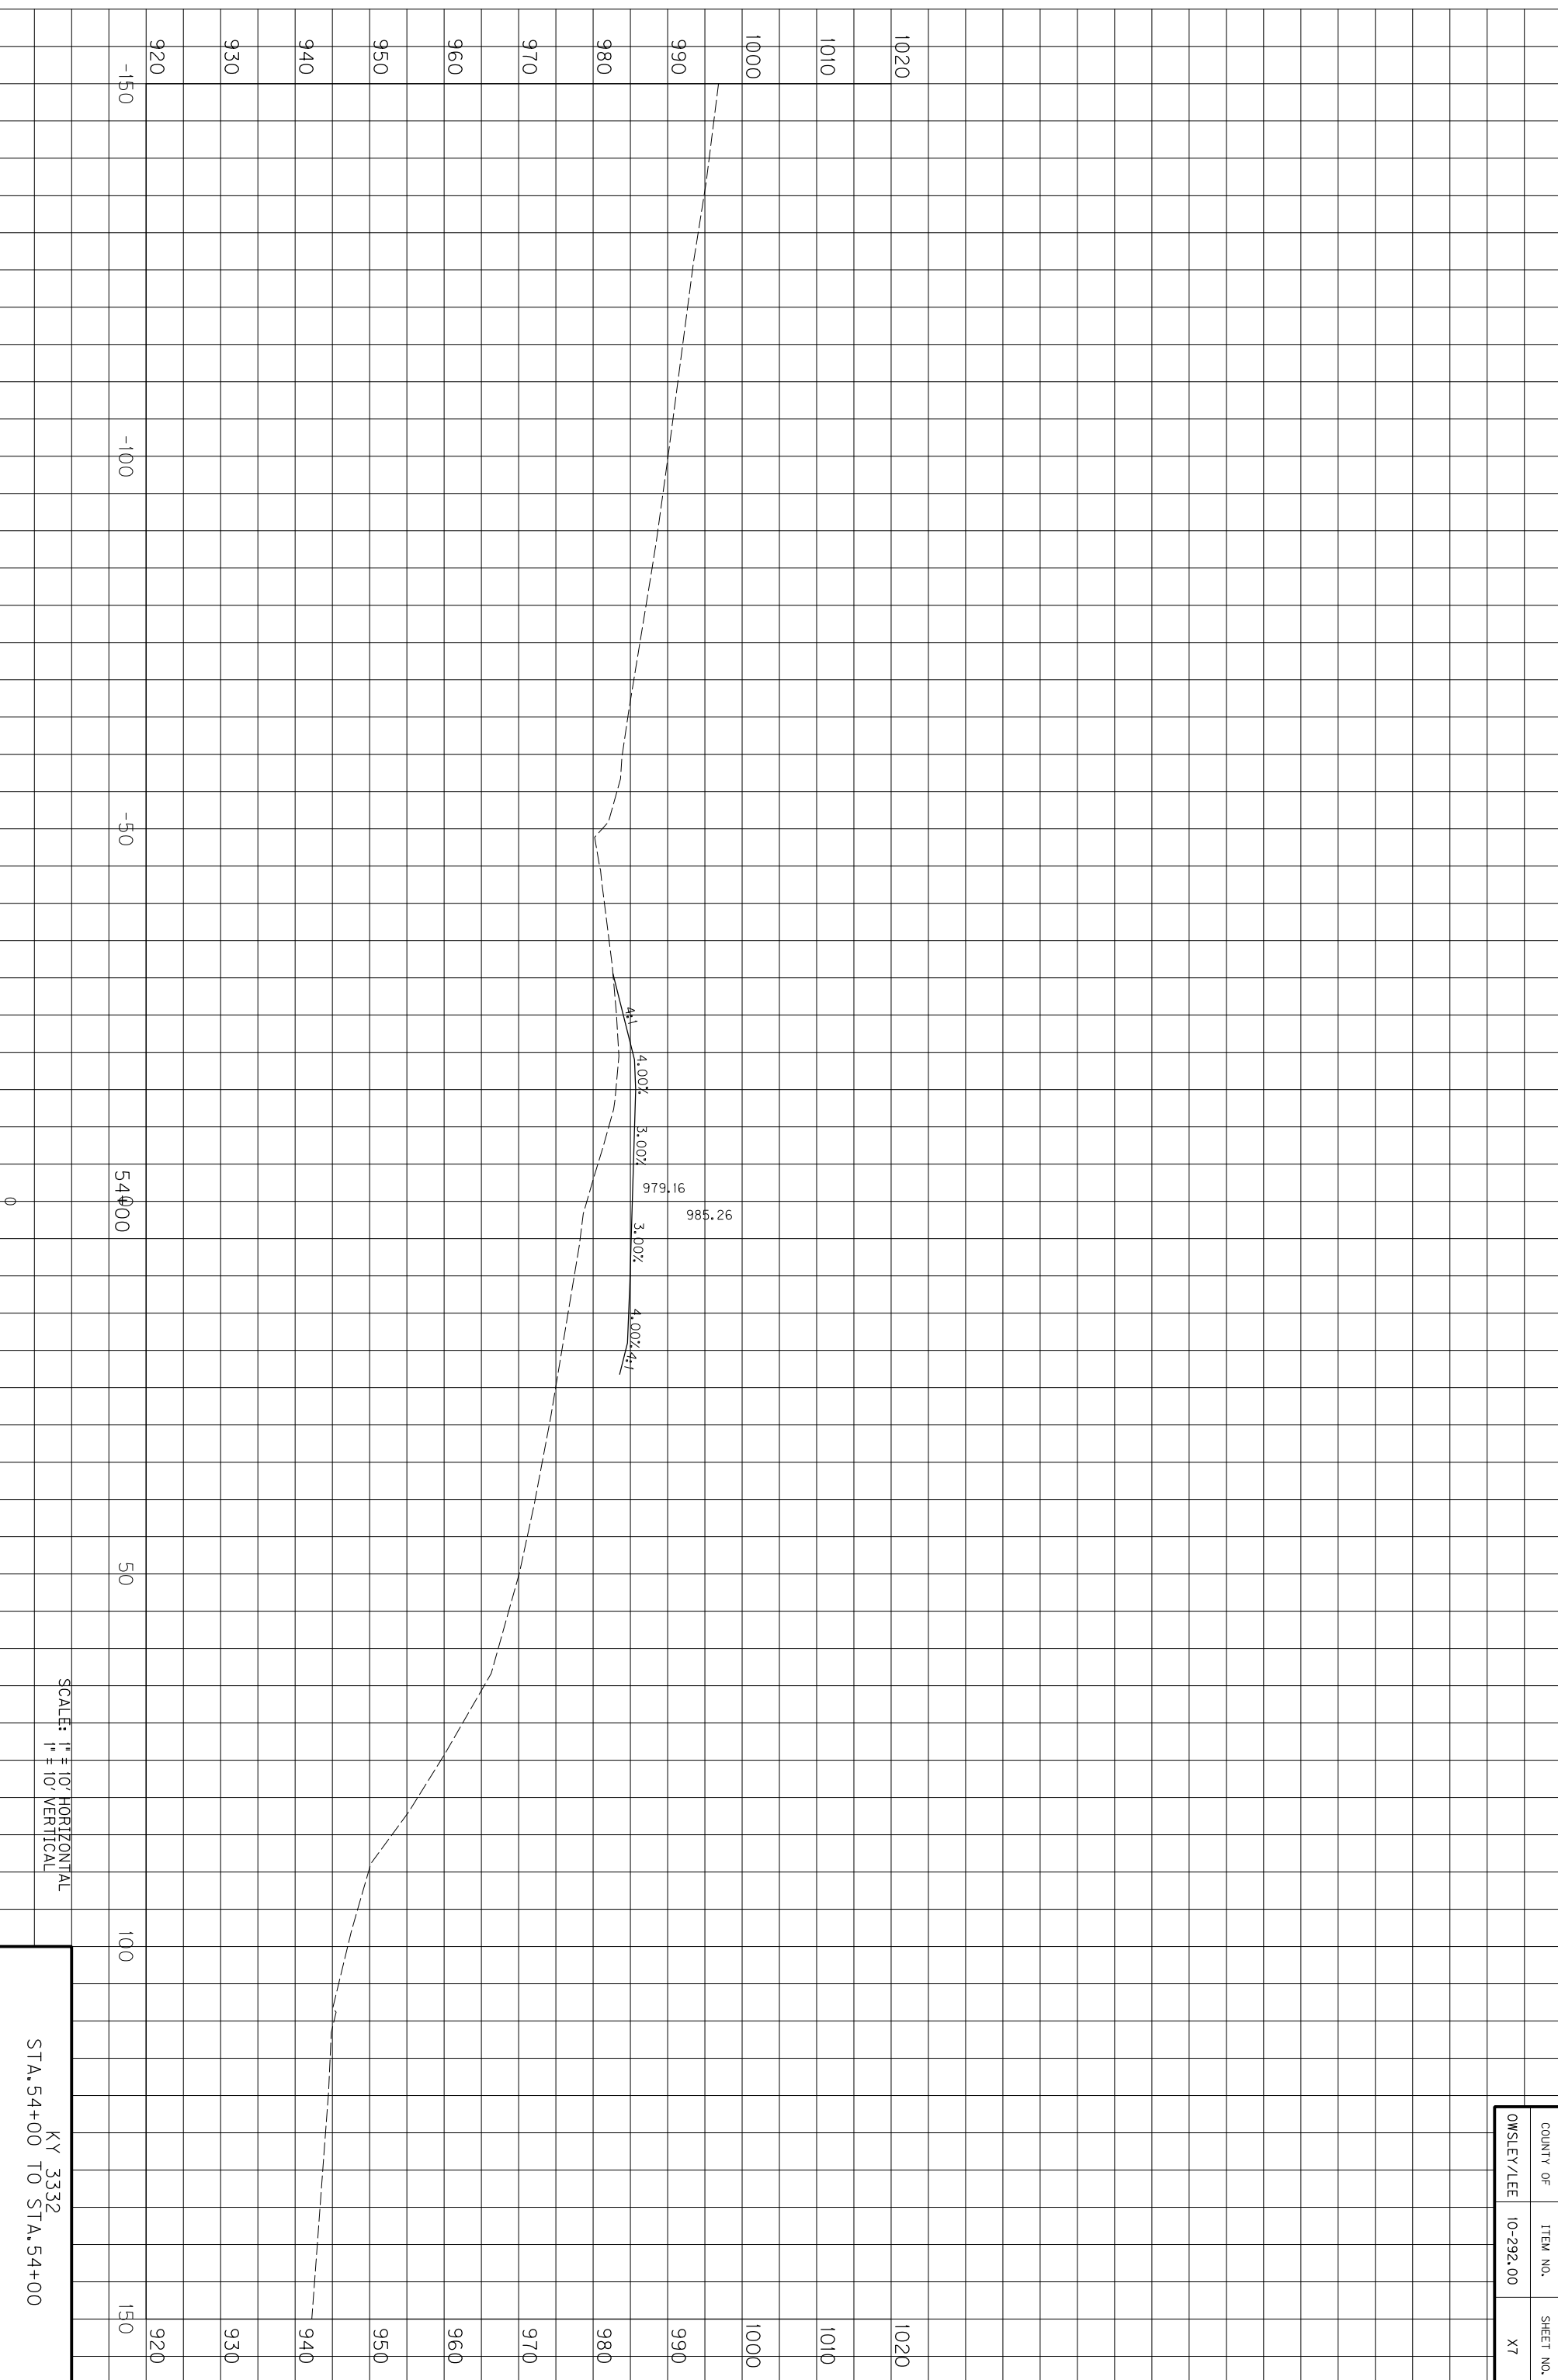

SCALE: 1" = 10' HORIZONTAL
1" = 10' VERTICAL


KY 3332
STA. 54+00 TO STA. 54+00

COUNTY OF	ITEM NO.	SHEET NO.
OWSLEY/LEE	10-292.00	X7

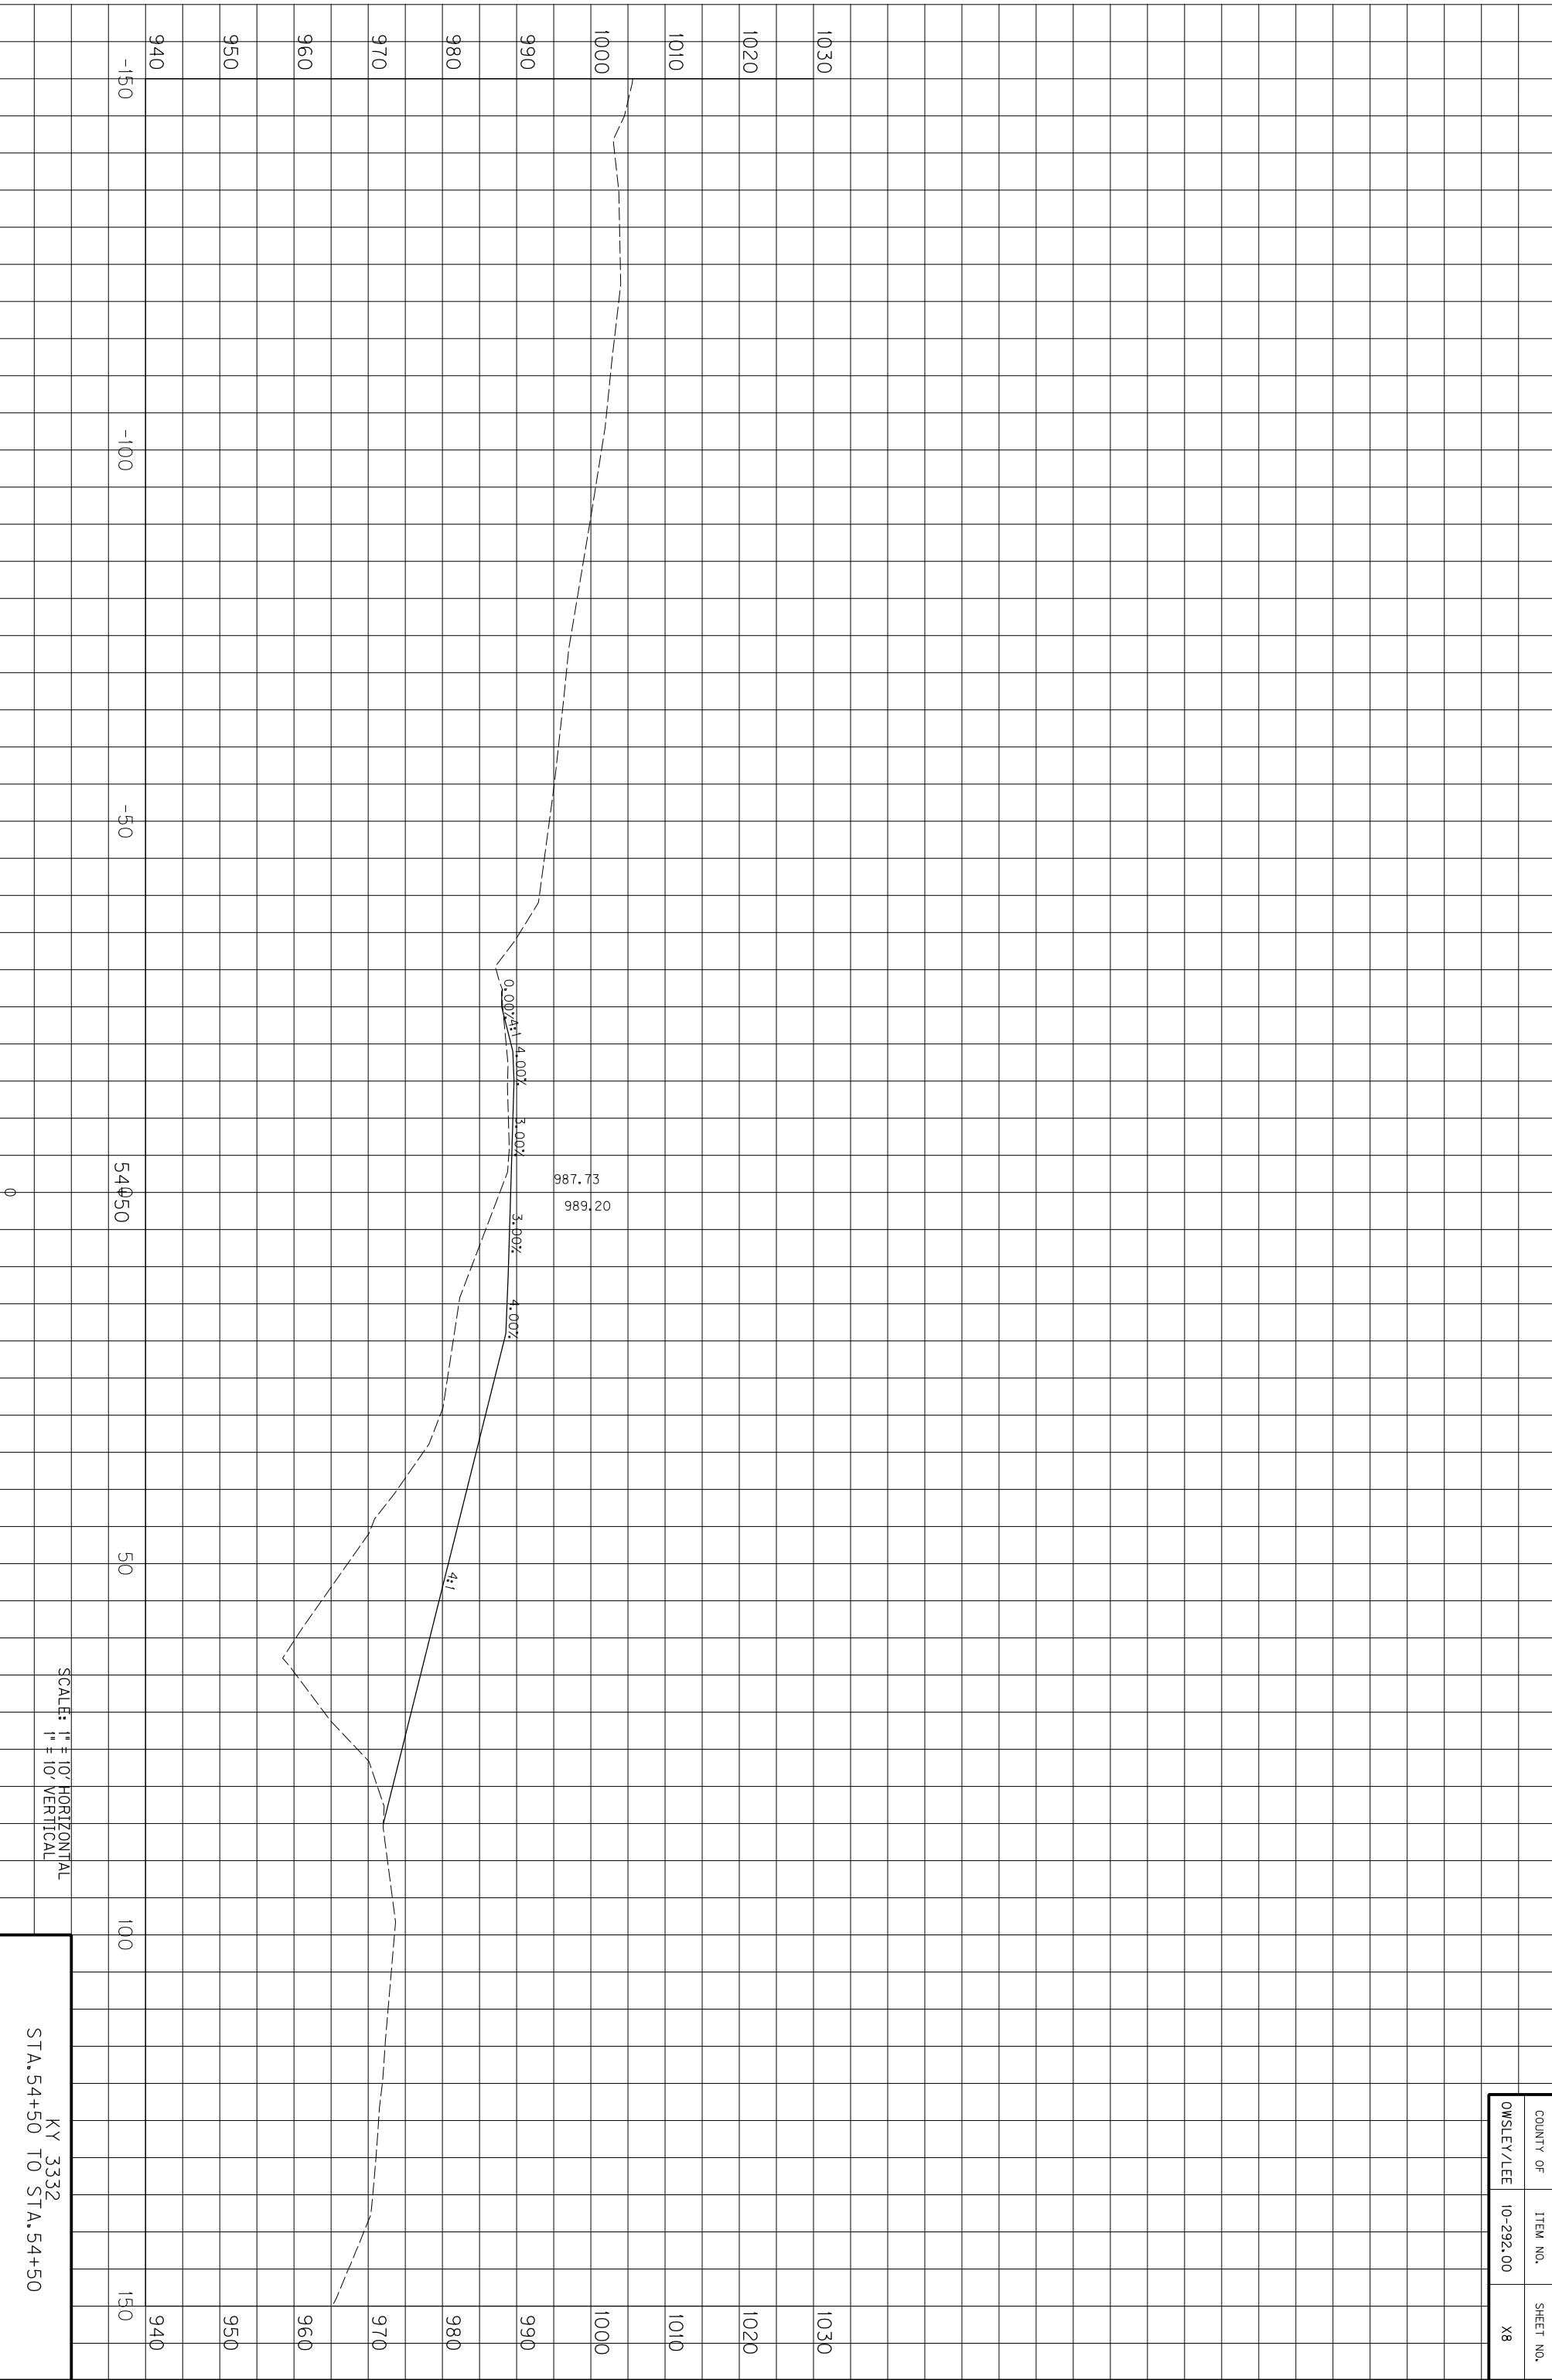


COUNTY OF	ITEM NO.	SHEET NO.
OWSLEY/LEE	10-292.00	X8

KY 3332
STA. 54+50 TO STA. 54+50

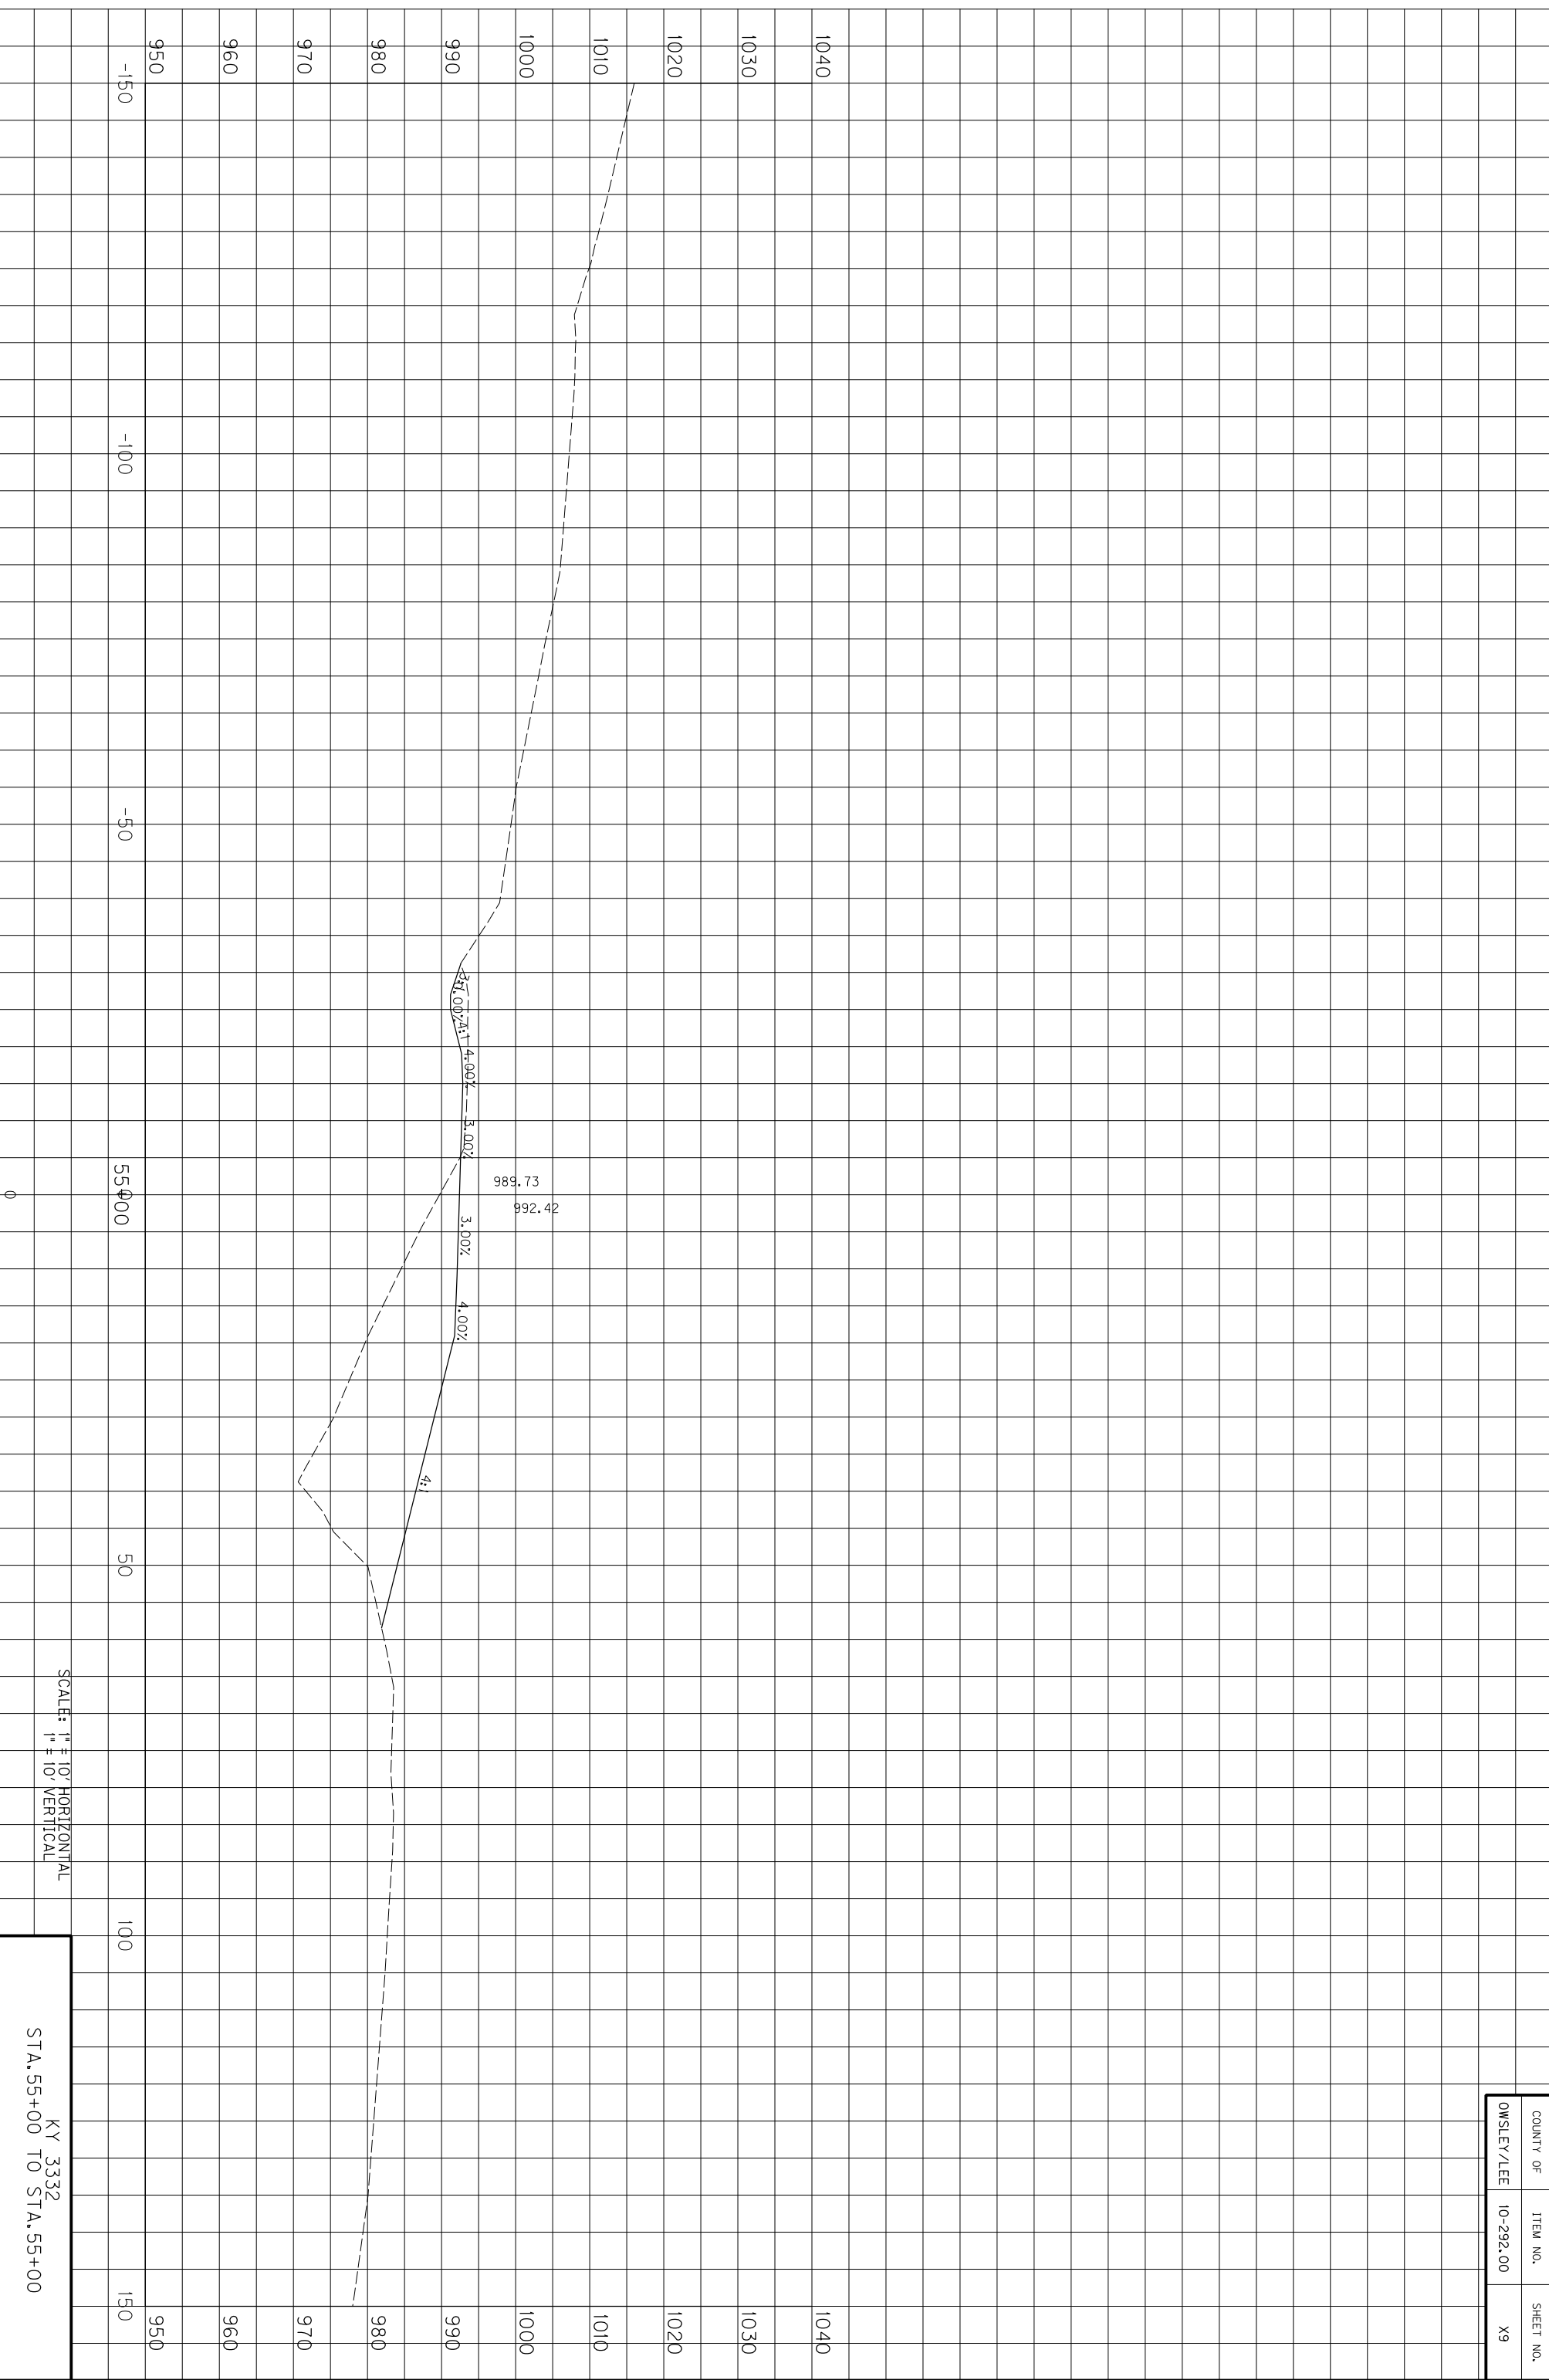


COUNTY OF	ITEM NO.	SHEET NO.
OWSLEY/LEE	10-292.00	X9

KY 3332
STA. 55+00 TO STA. 55+00

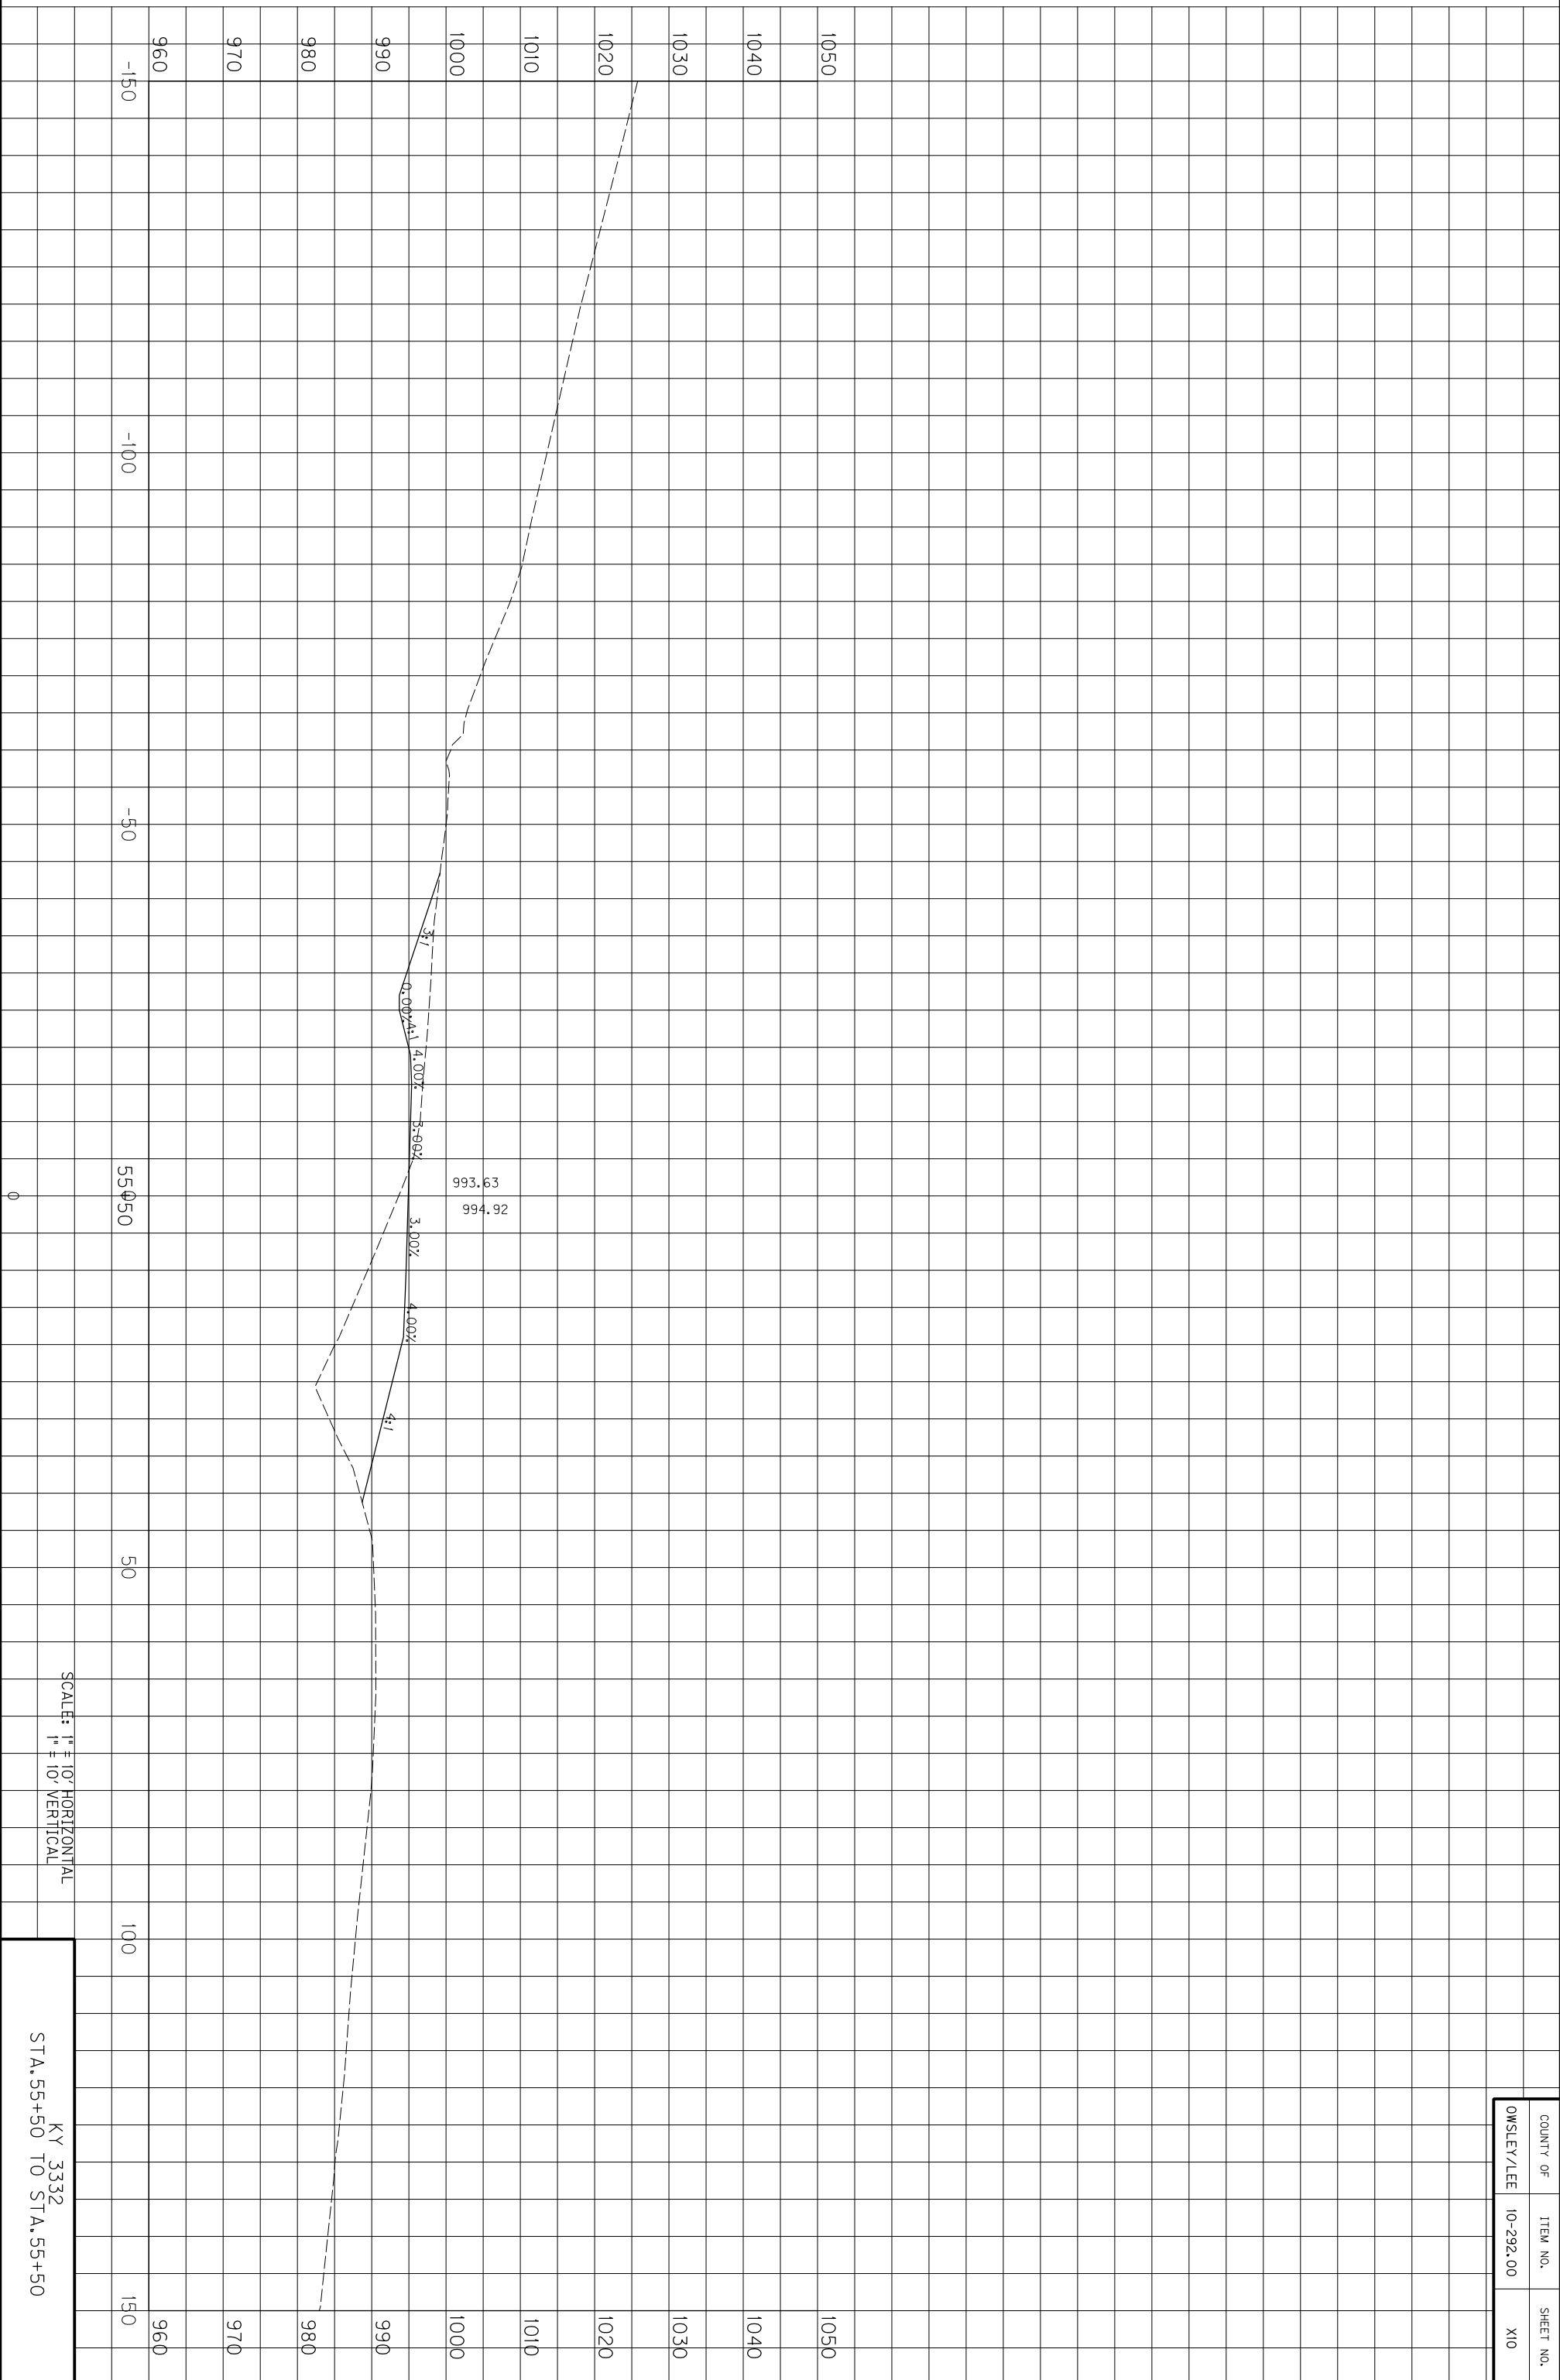

COUNTY OF	ITEM NO.	SHEET NO.
OWSLEY/LEE	10-292.00	X10


KY 3332
STA. 55+50 TO STA. 55+50

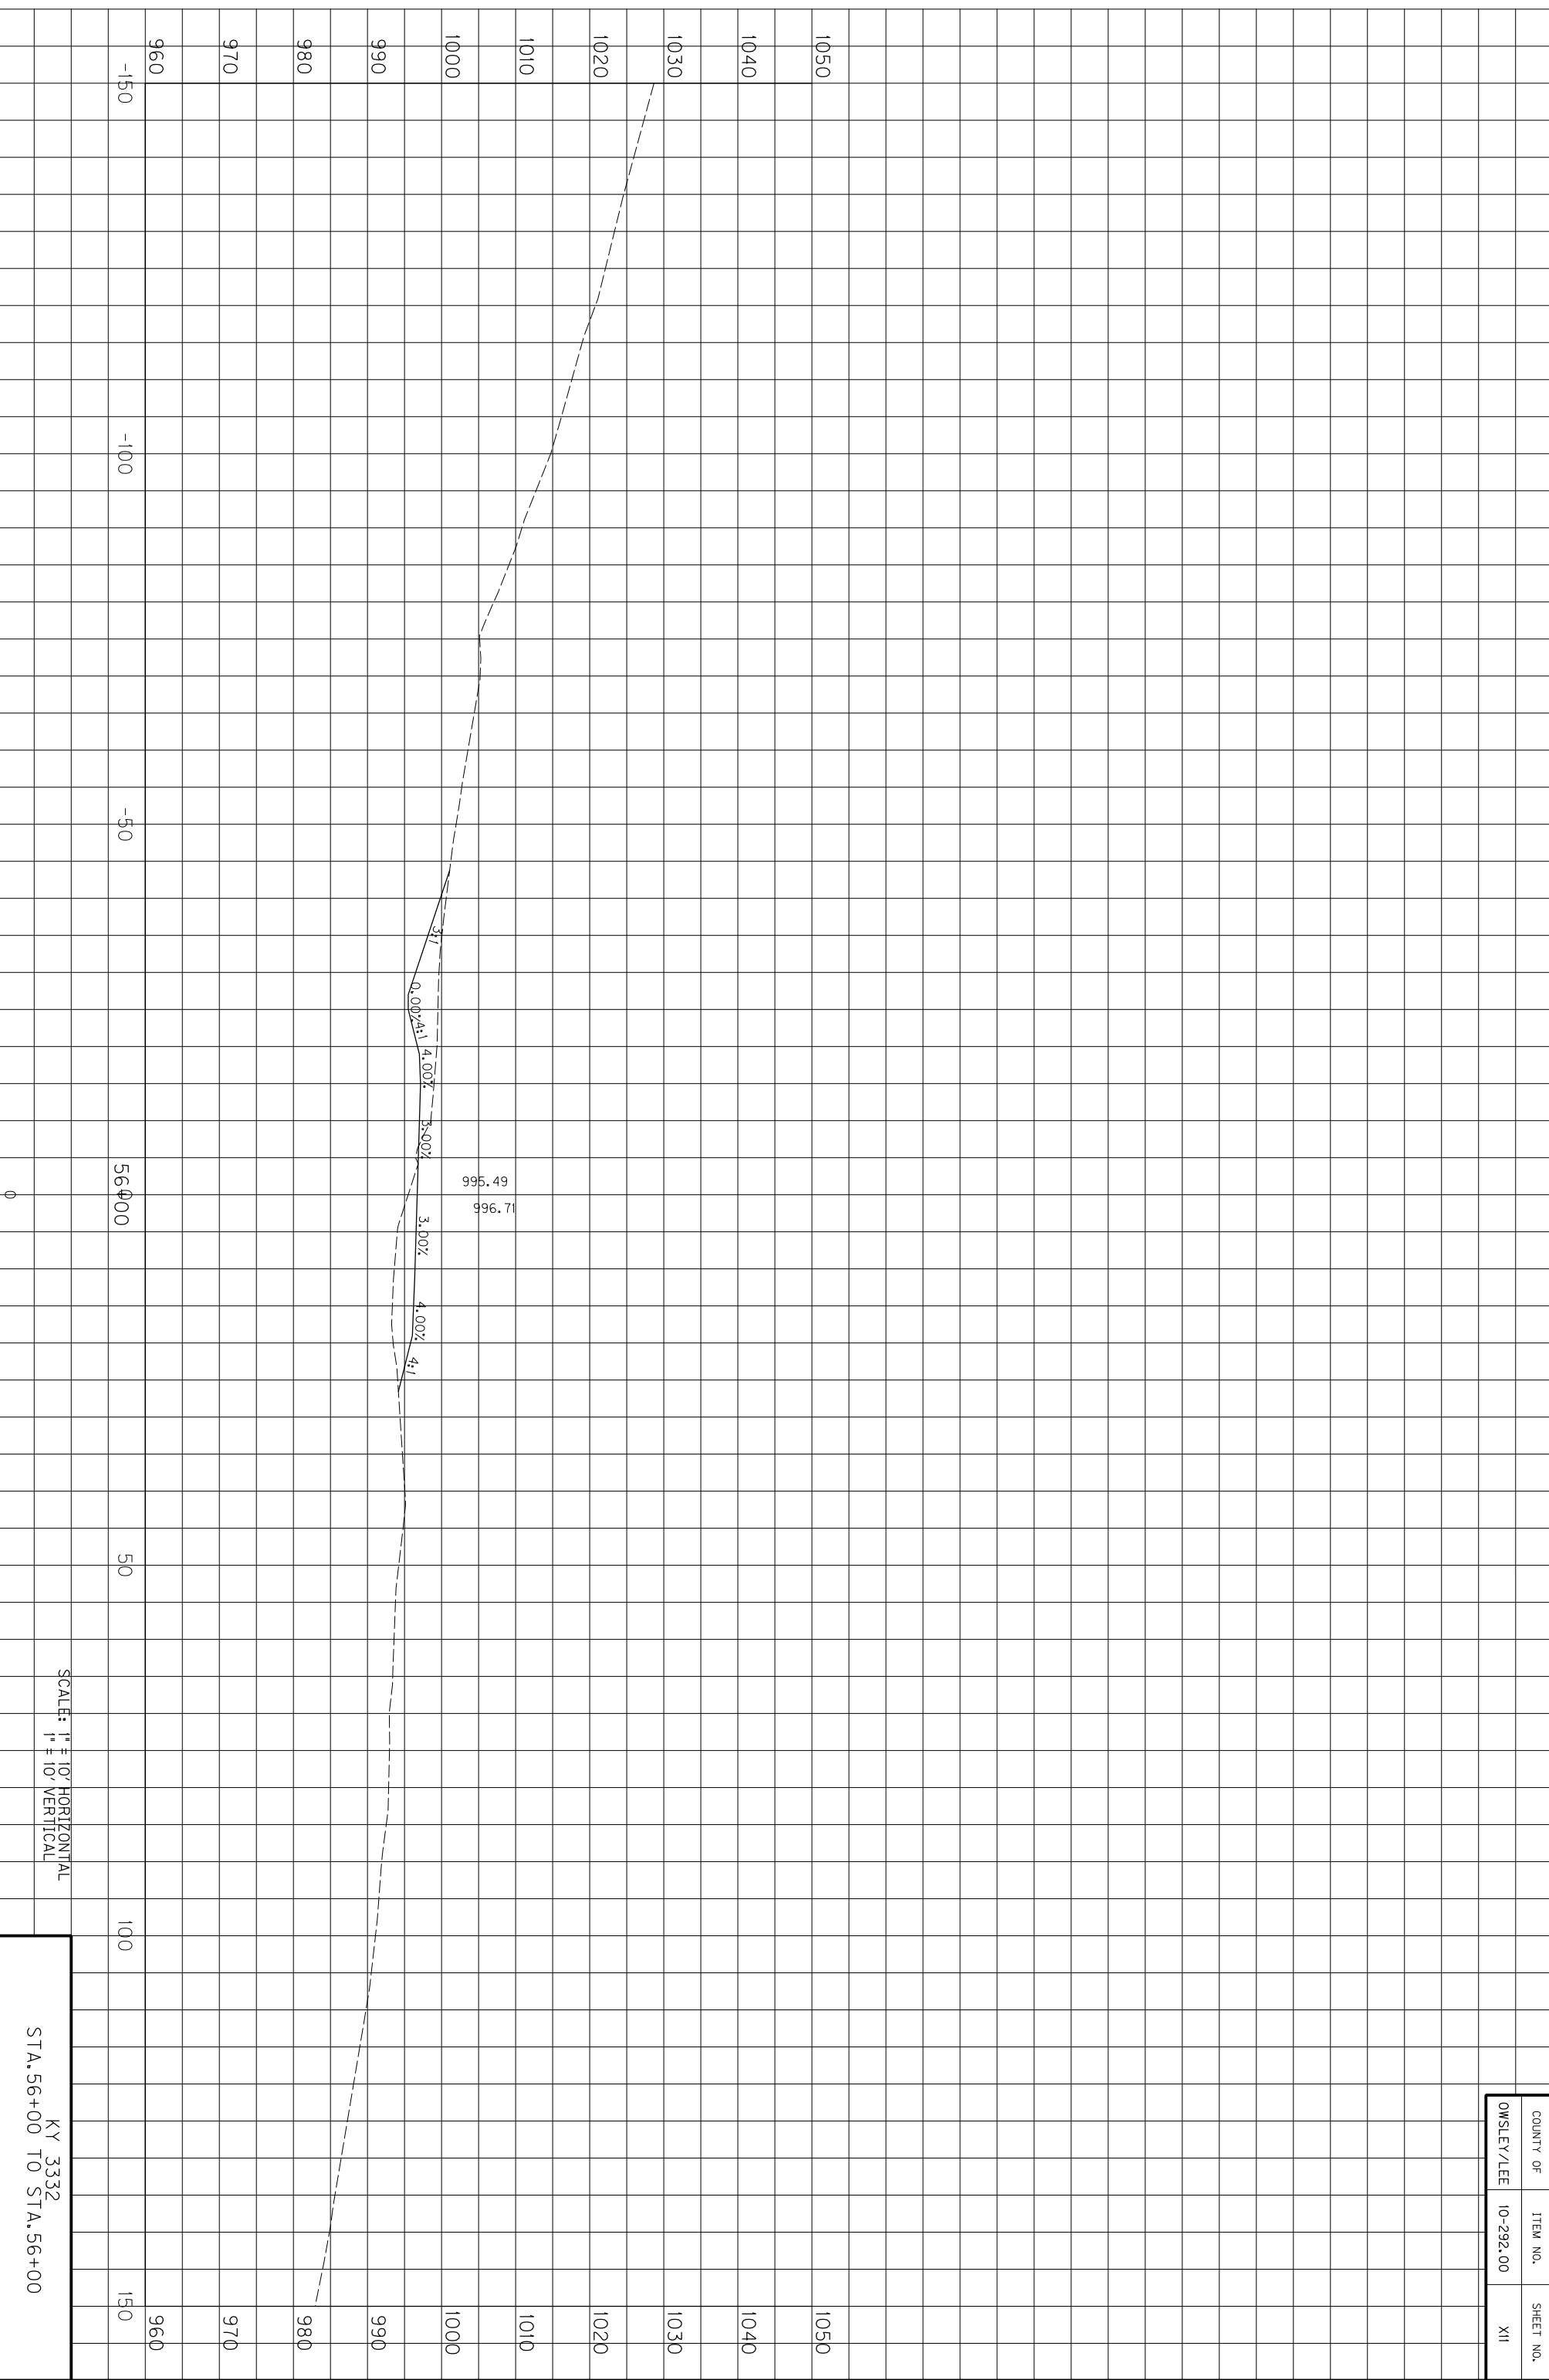

SCALE: 1" = 10' HORIZONTAL
1" = 10' VERTICAL

KY 3332
STA. 56+00 TO STA. 56+00


COUNTY OF	ITEM NO.	SHEET NO.
OWSLEY/LEE	10-292.00	XII

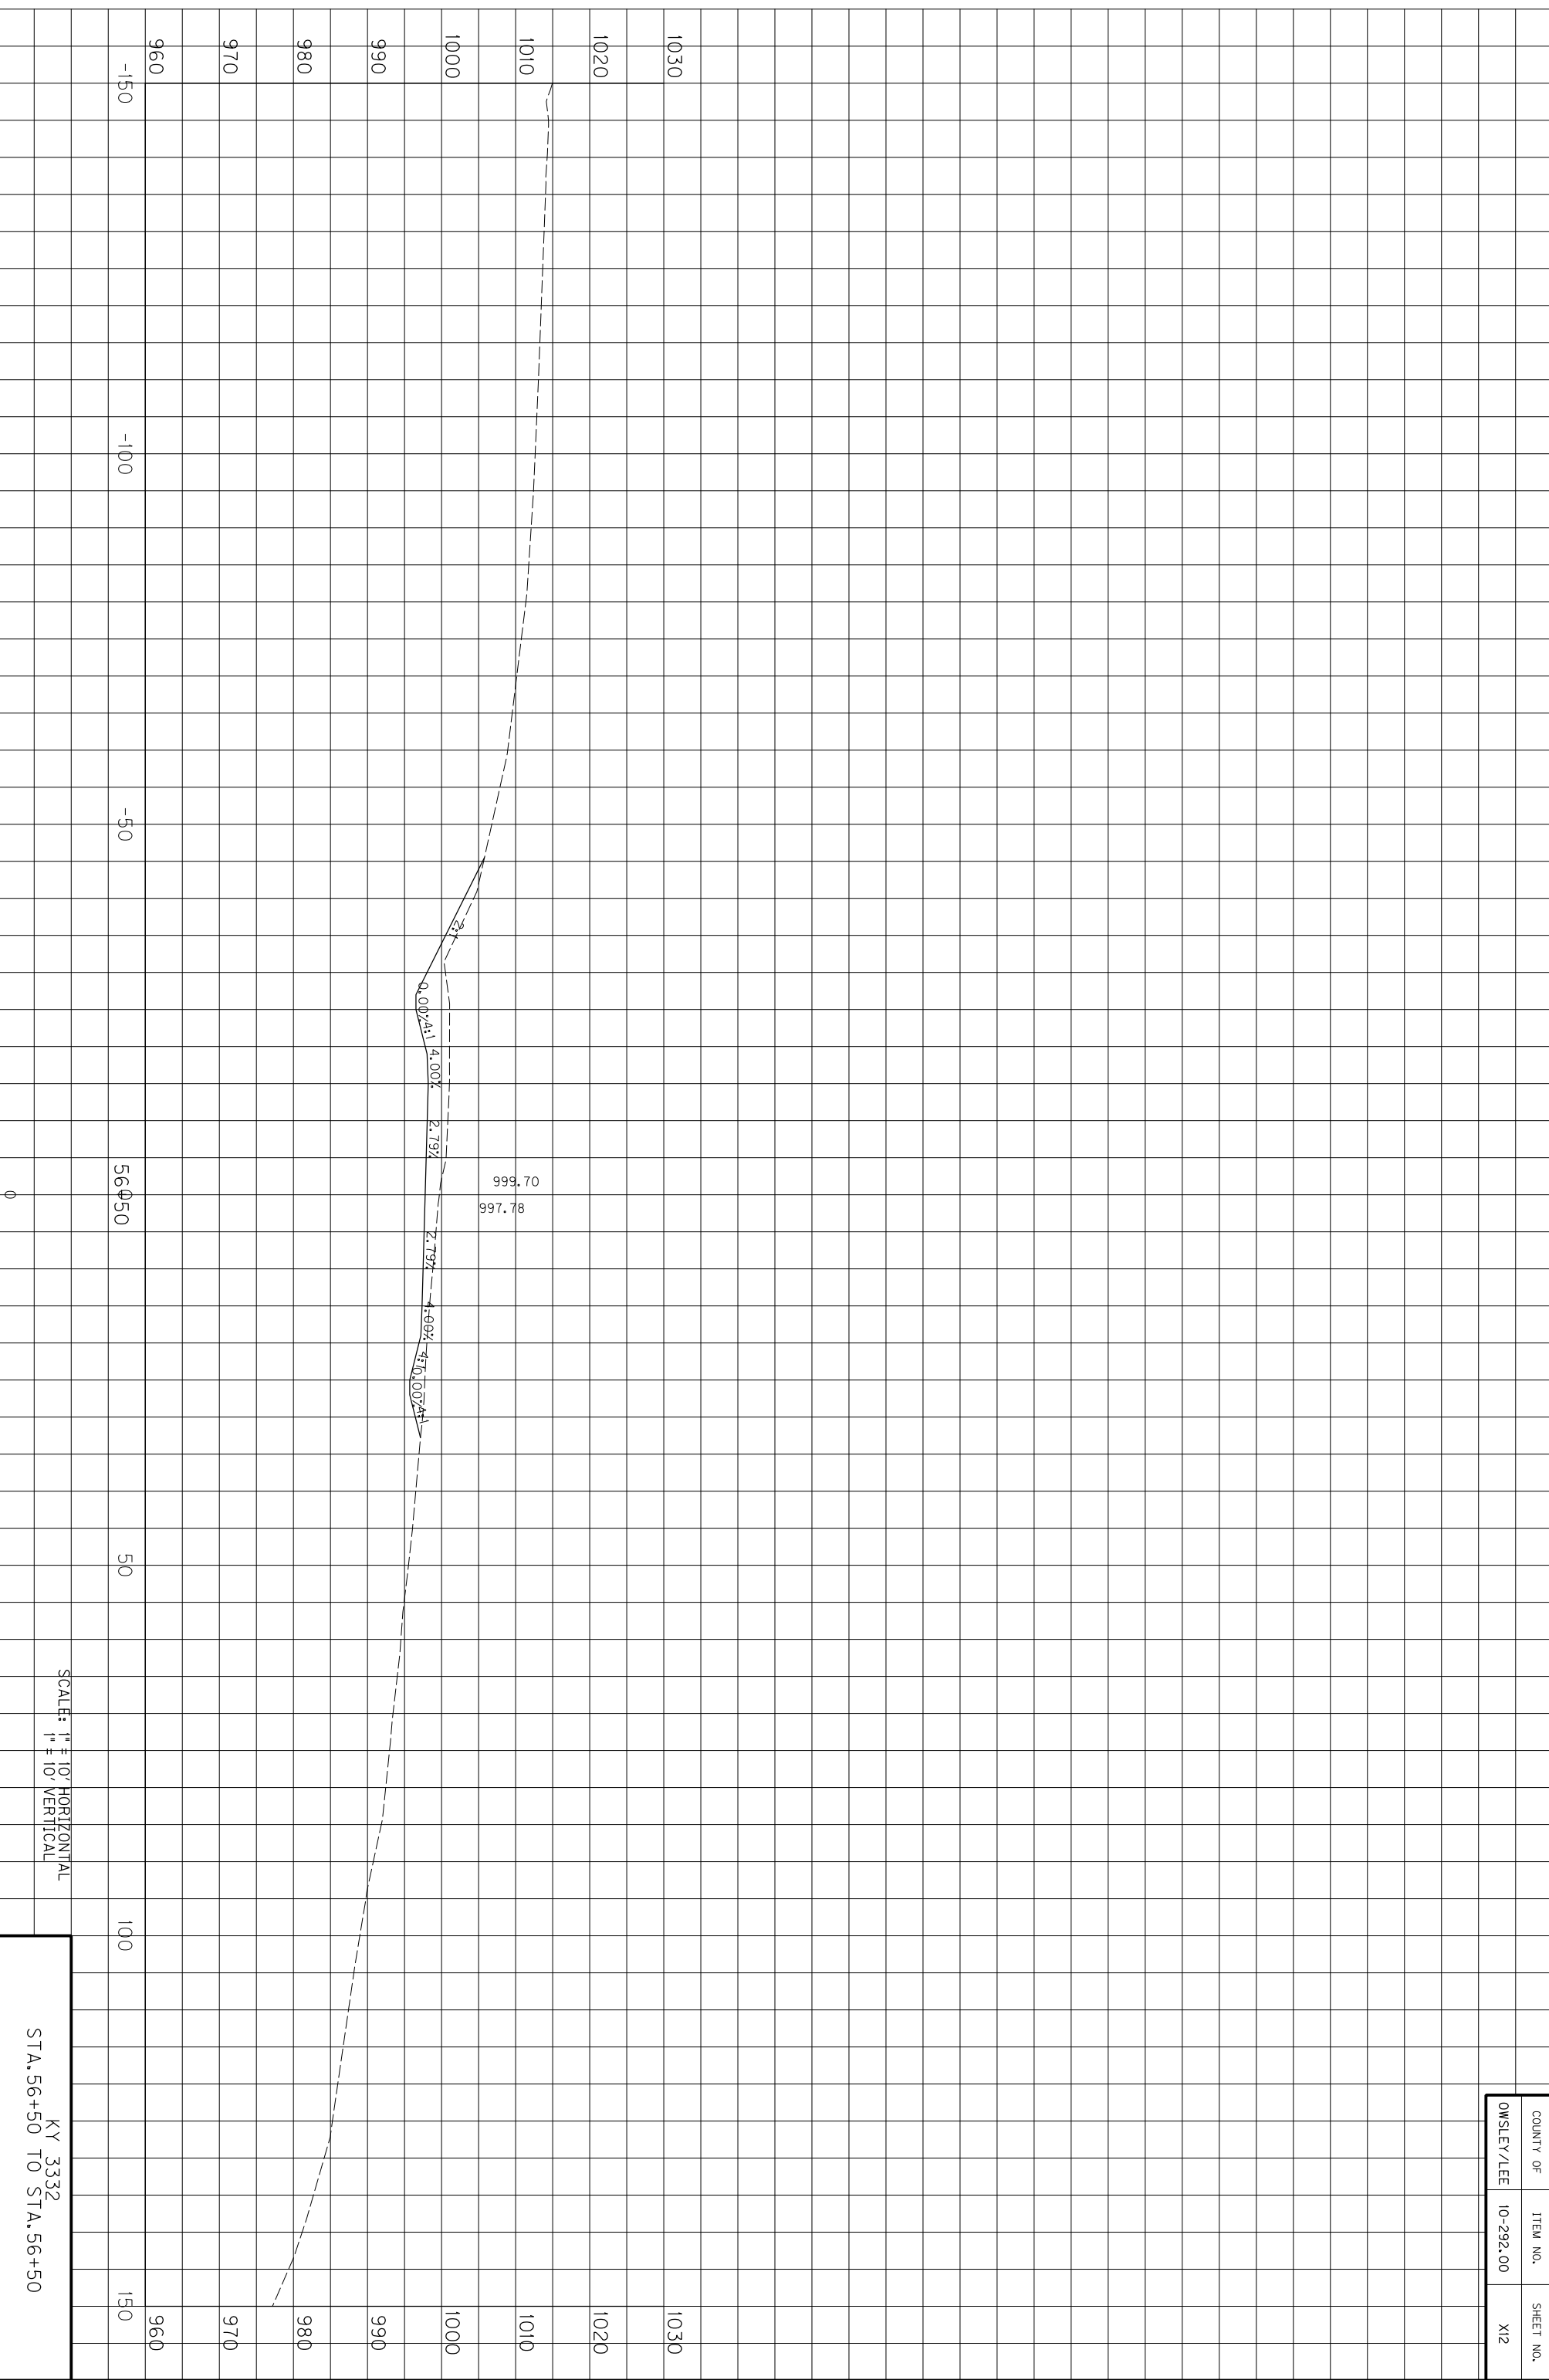

COUNTY OF	ITEM NO.	SHEET NO.
OWSLEY/LEE	10-292.00	X12

KY 3332
STA. 56+50 TO STA. 56+50


SCALE: 1" = 10' HORIZONTAL
1" = 10' VERTICAL

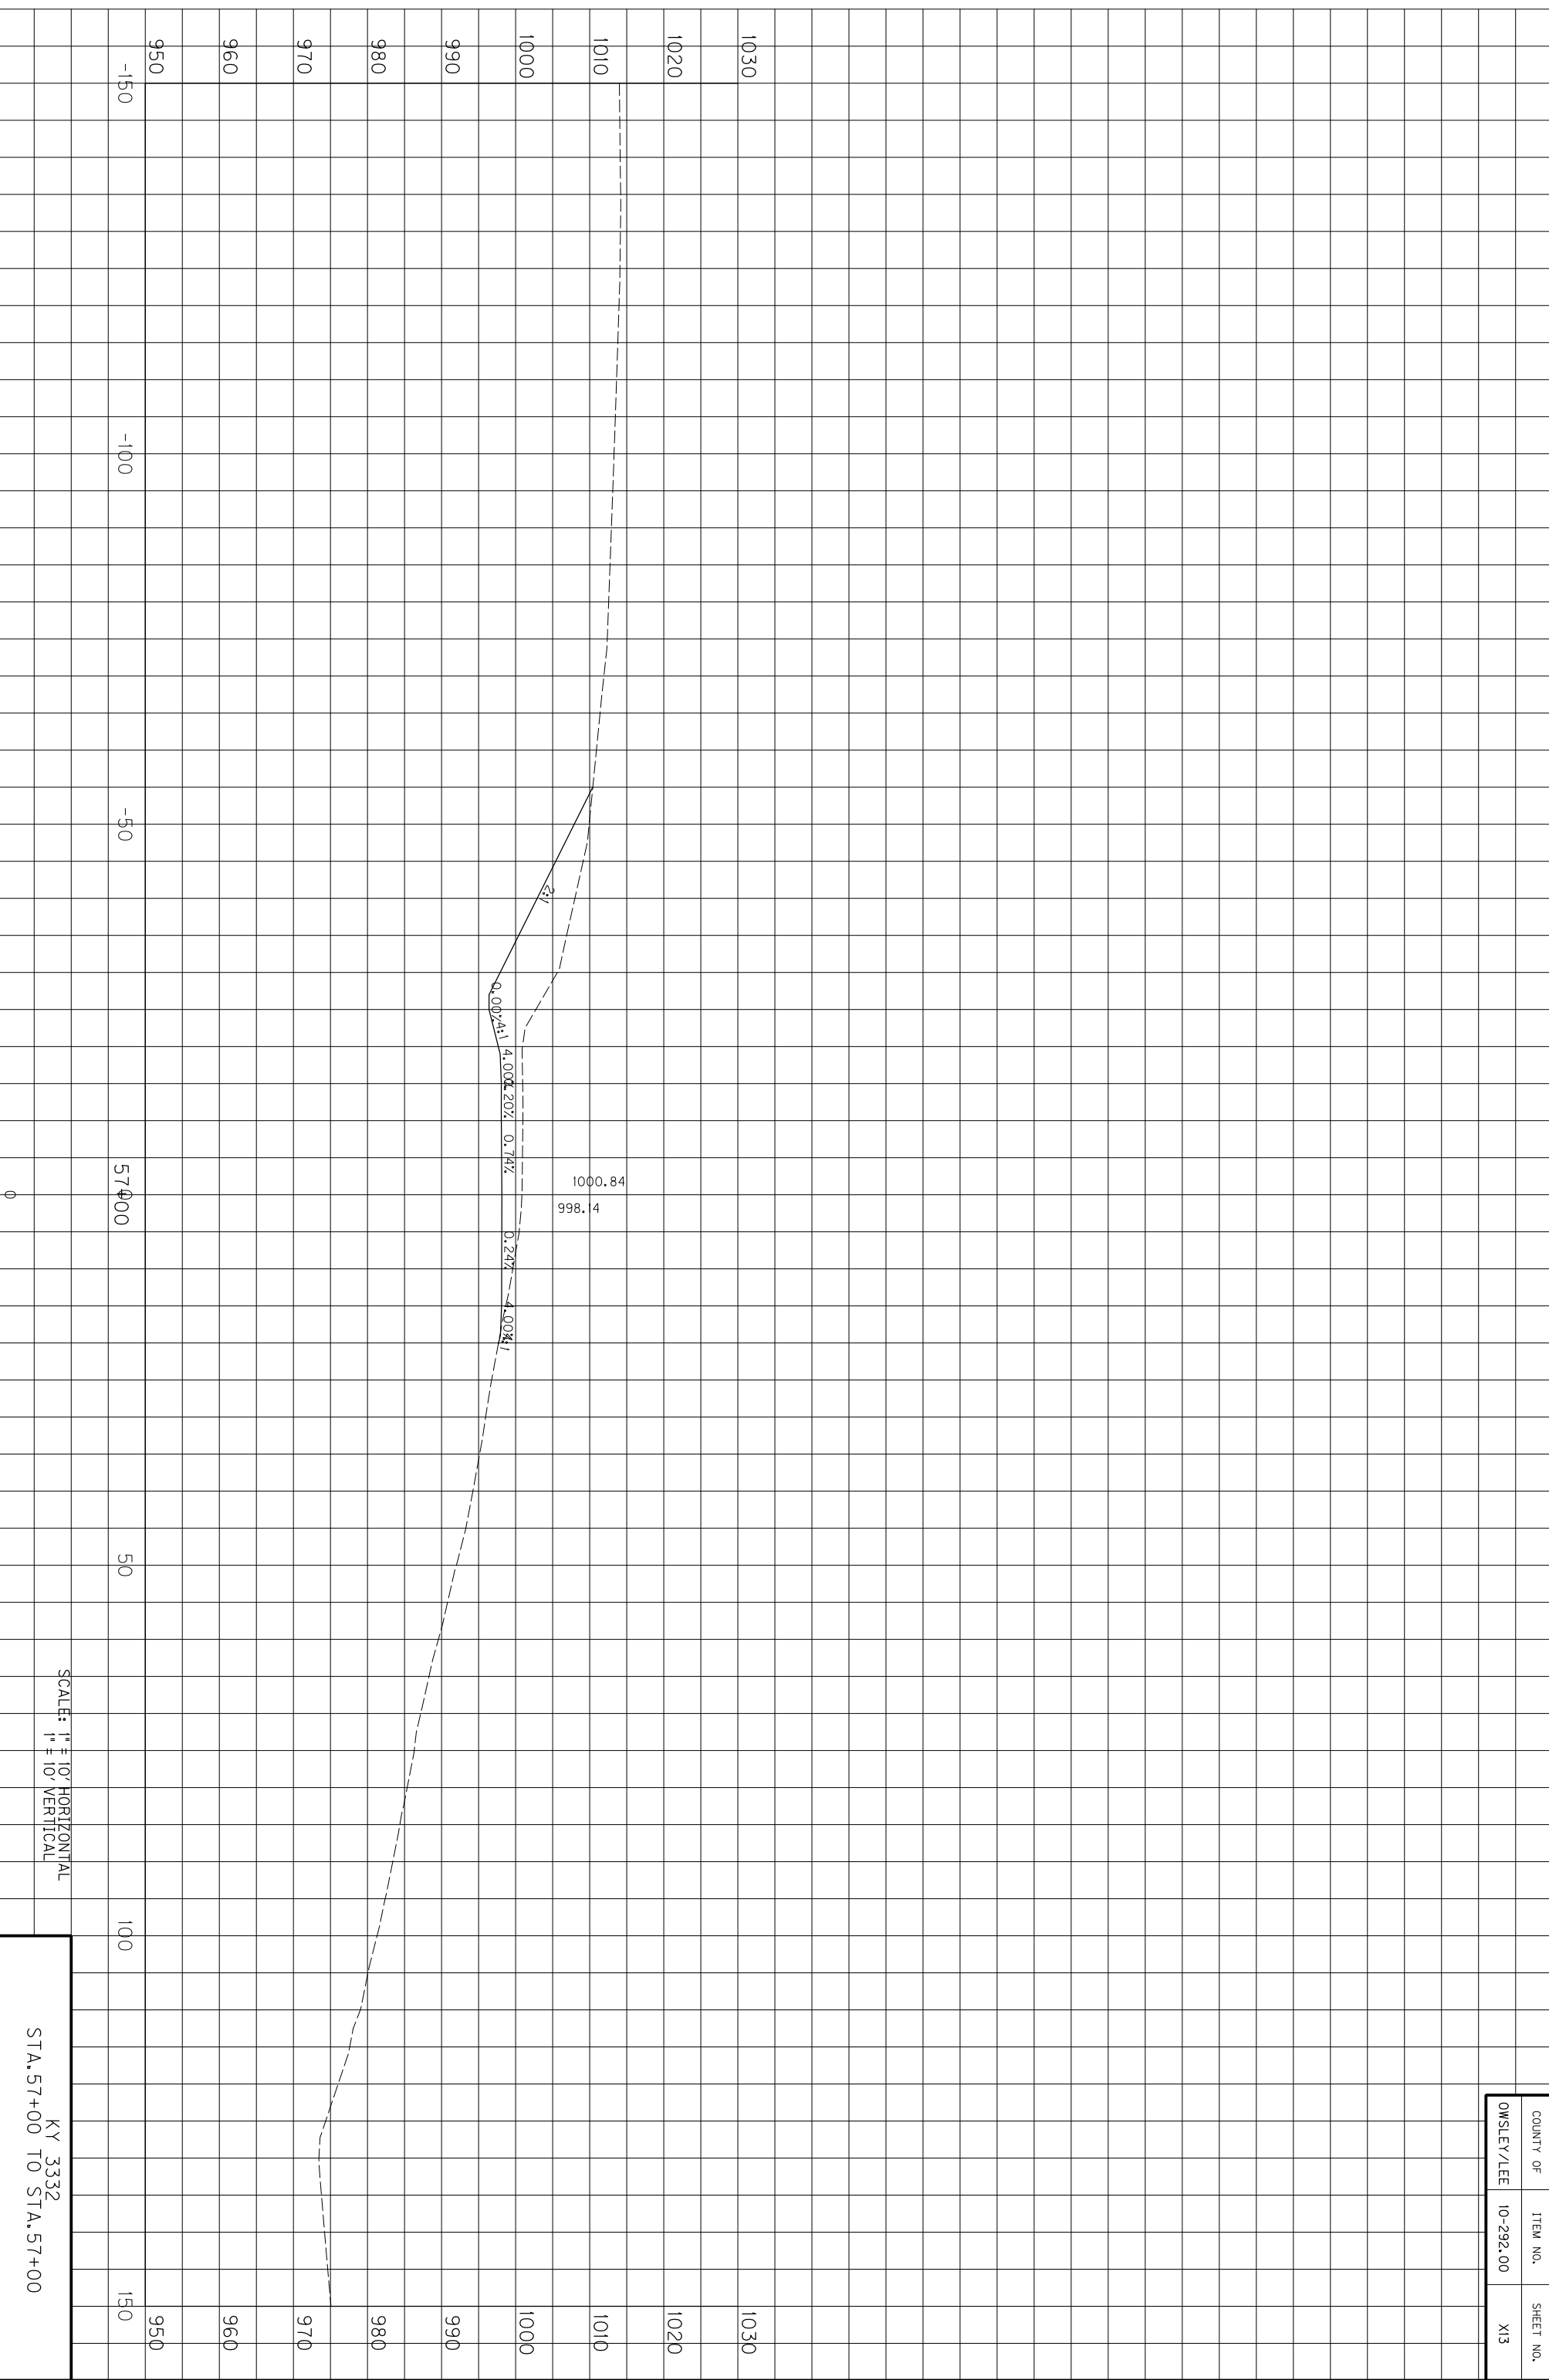

SCALE: 1" = 10' HORIZONTAL
1" = 10' VERTICAL

KY 3332
STA. 57+00 TO STA. 57+00


COUNTY OF	ITEM NO.	SHEET NO.
OWSLEY/LEE	10-292.00	X13

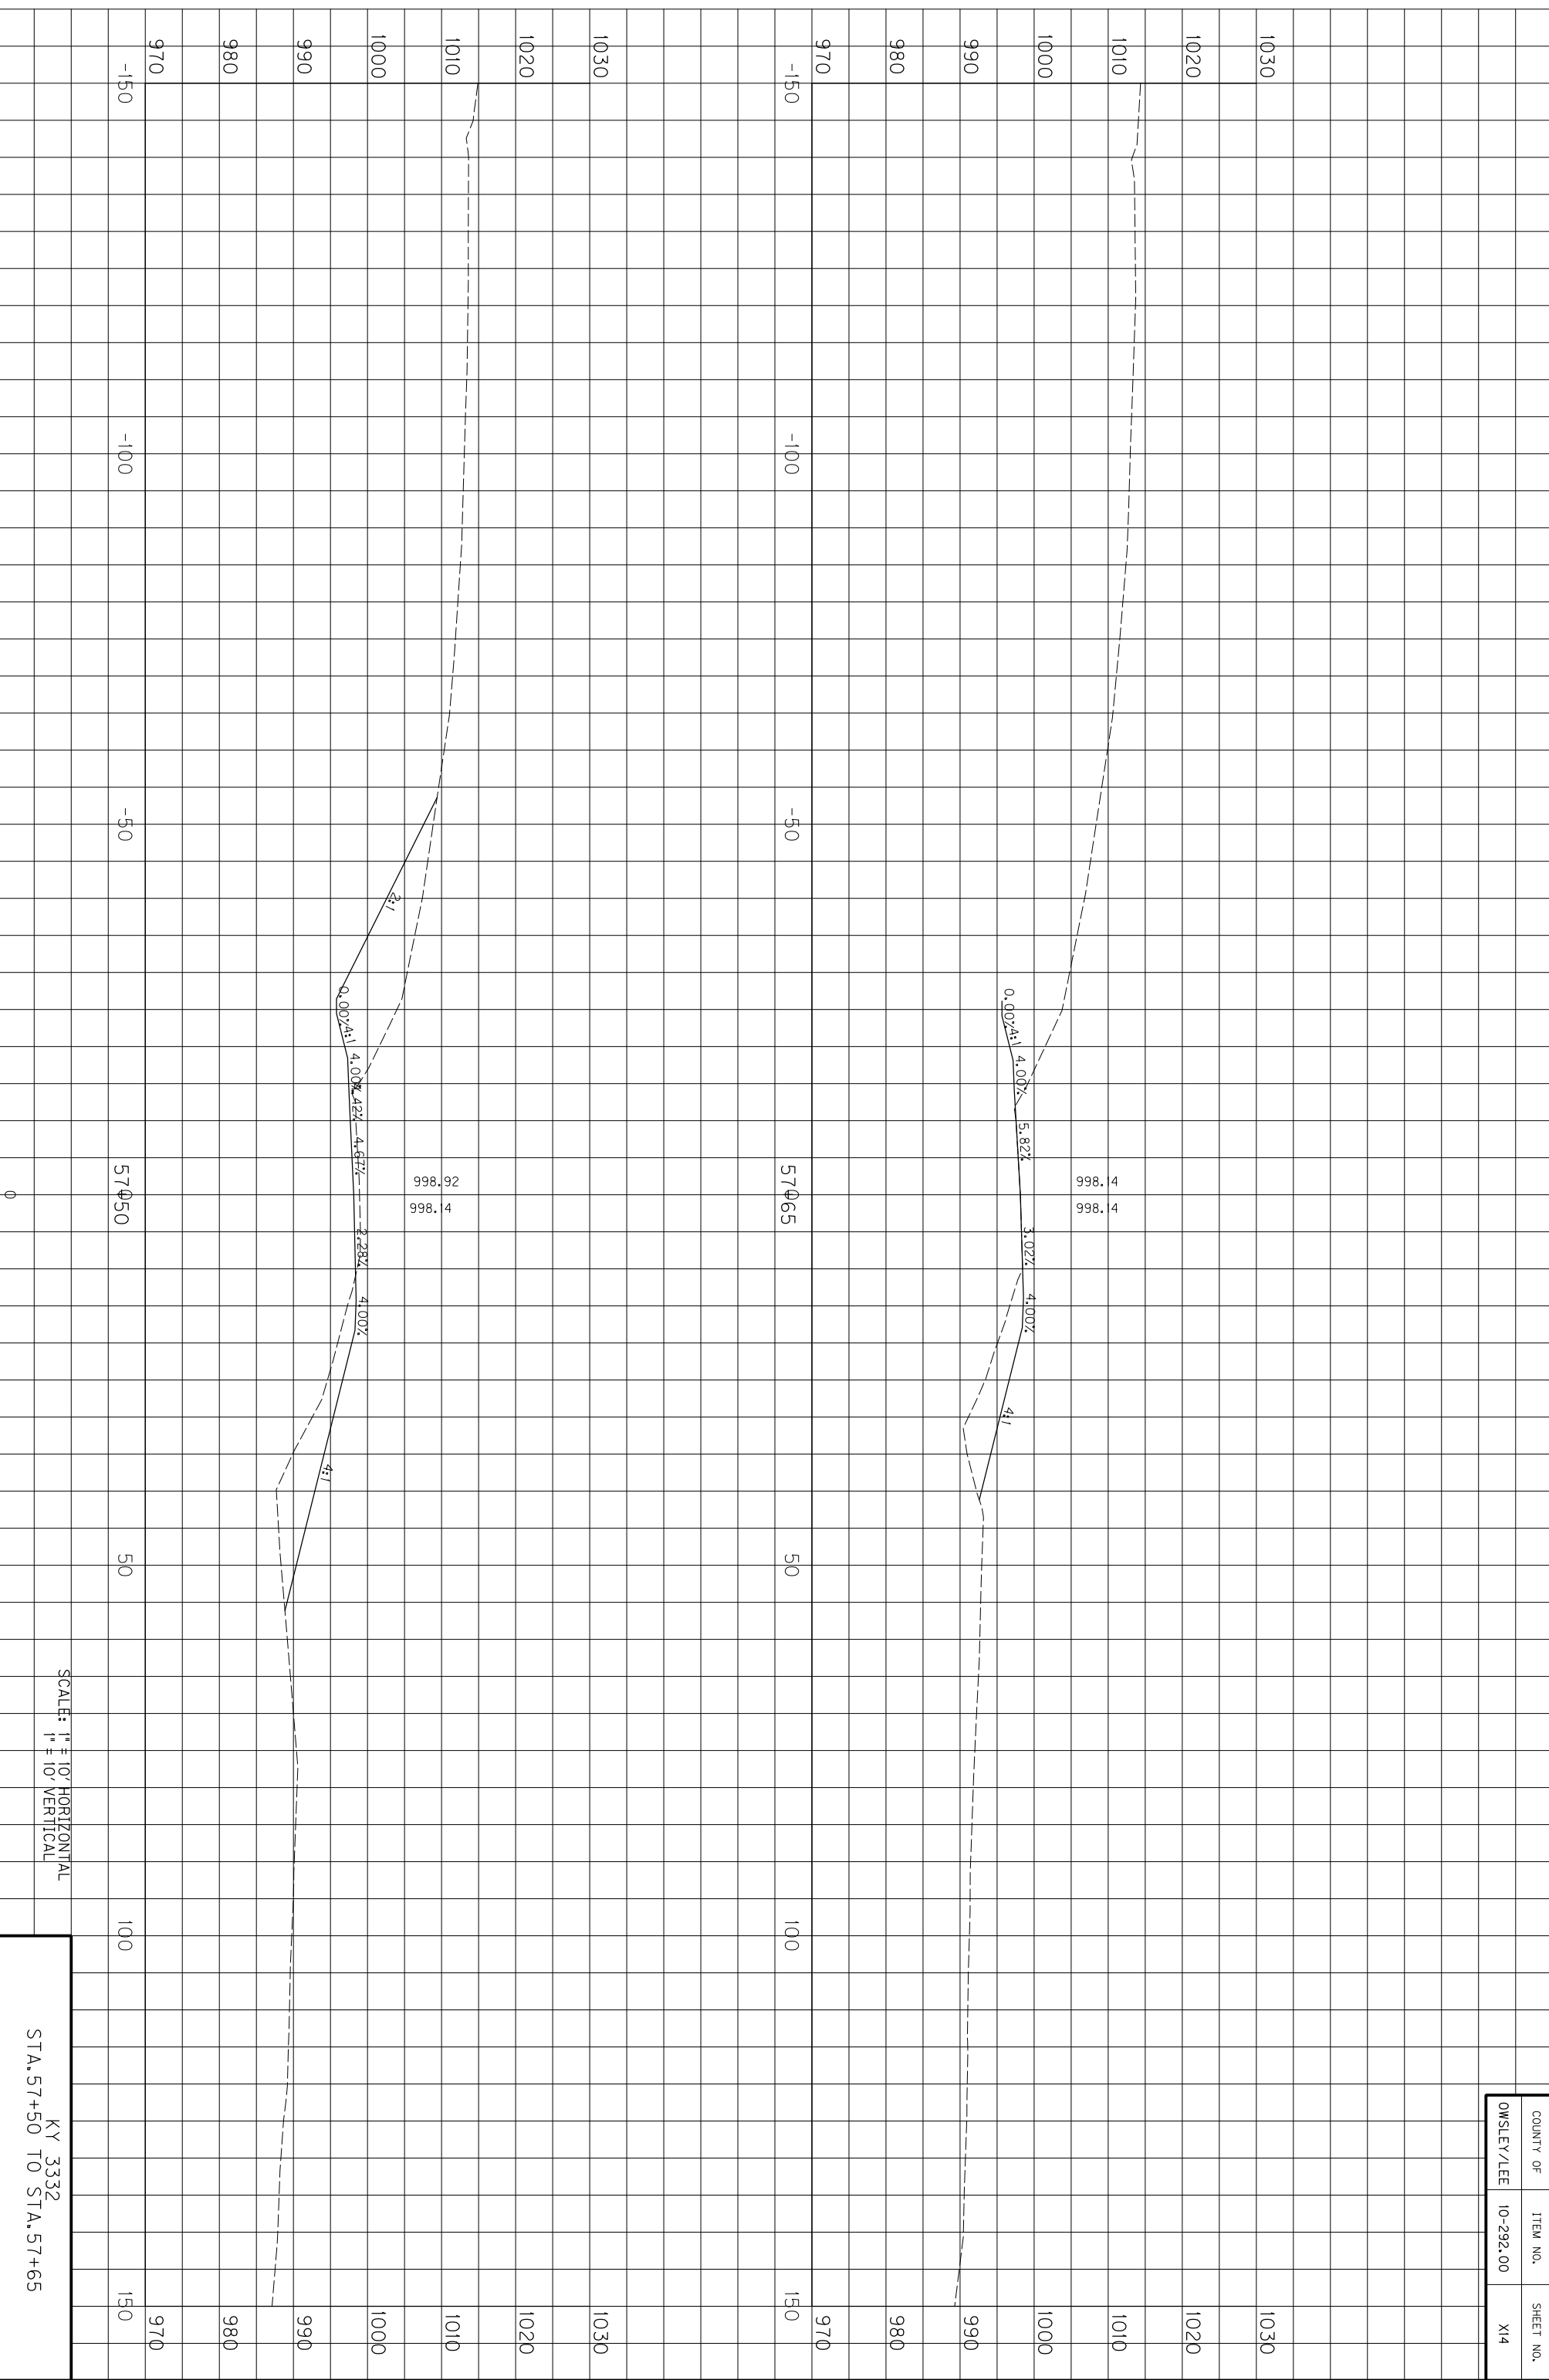

SCALE: 1" = 10' HORIZONTAL
1" = 10' VERTICAL

KY 3332
STA. 57+50 TO STA. 57+65


COUNTY OF	ITEM NO.	SHEET NO.
OWSLEY/LEE	10-292.00	X14

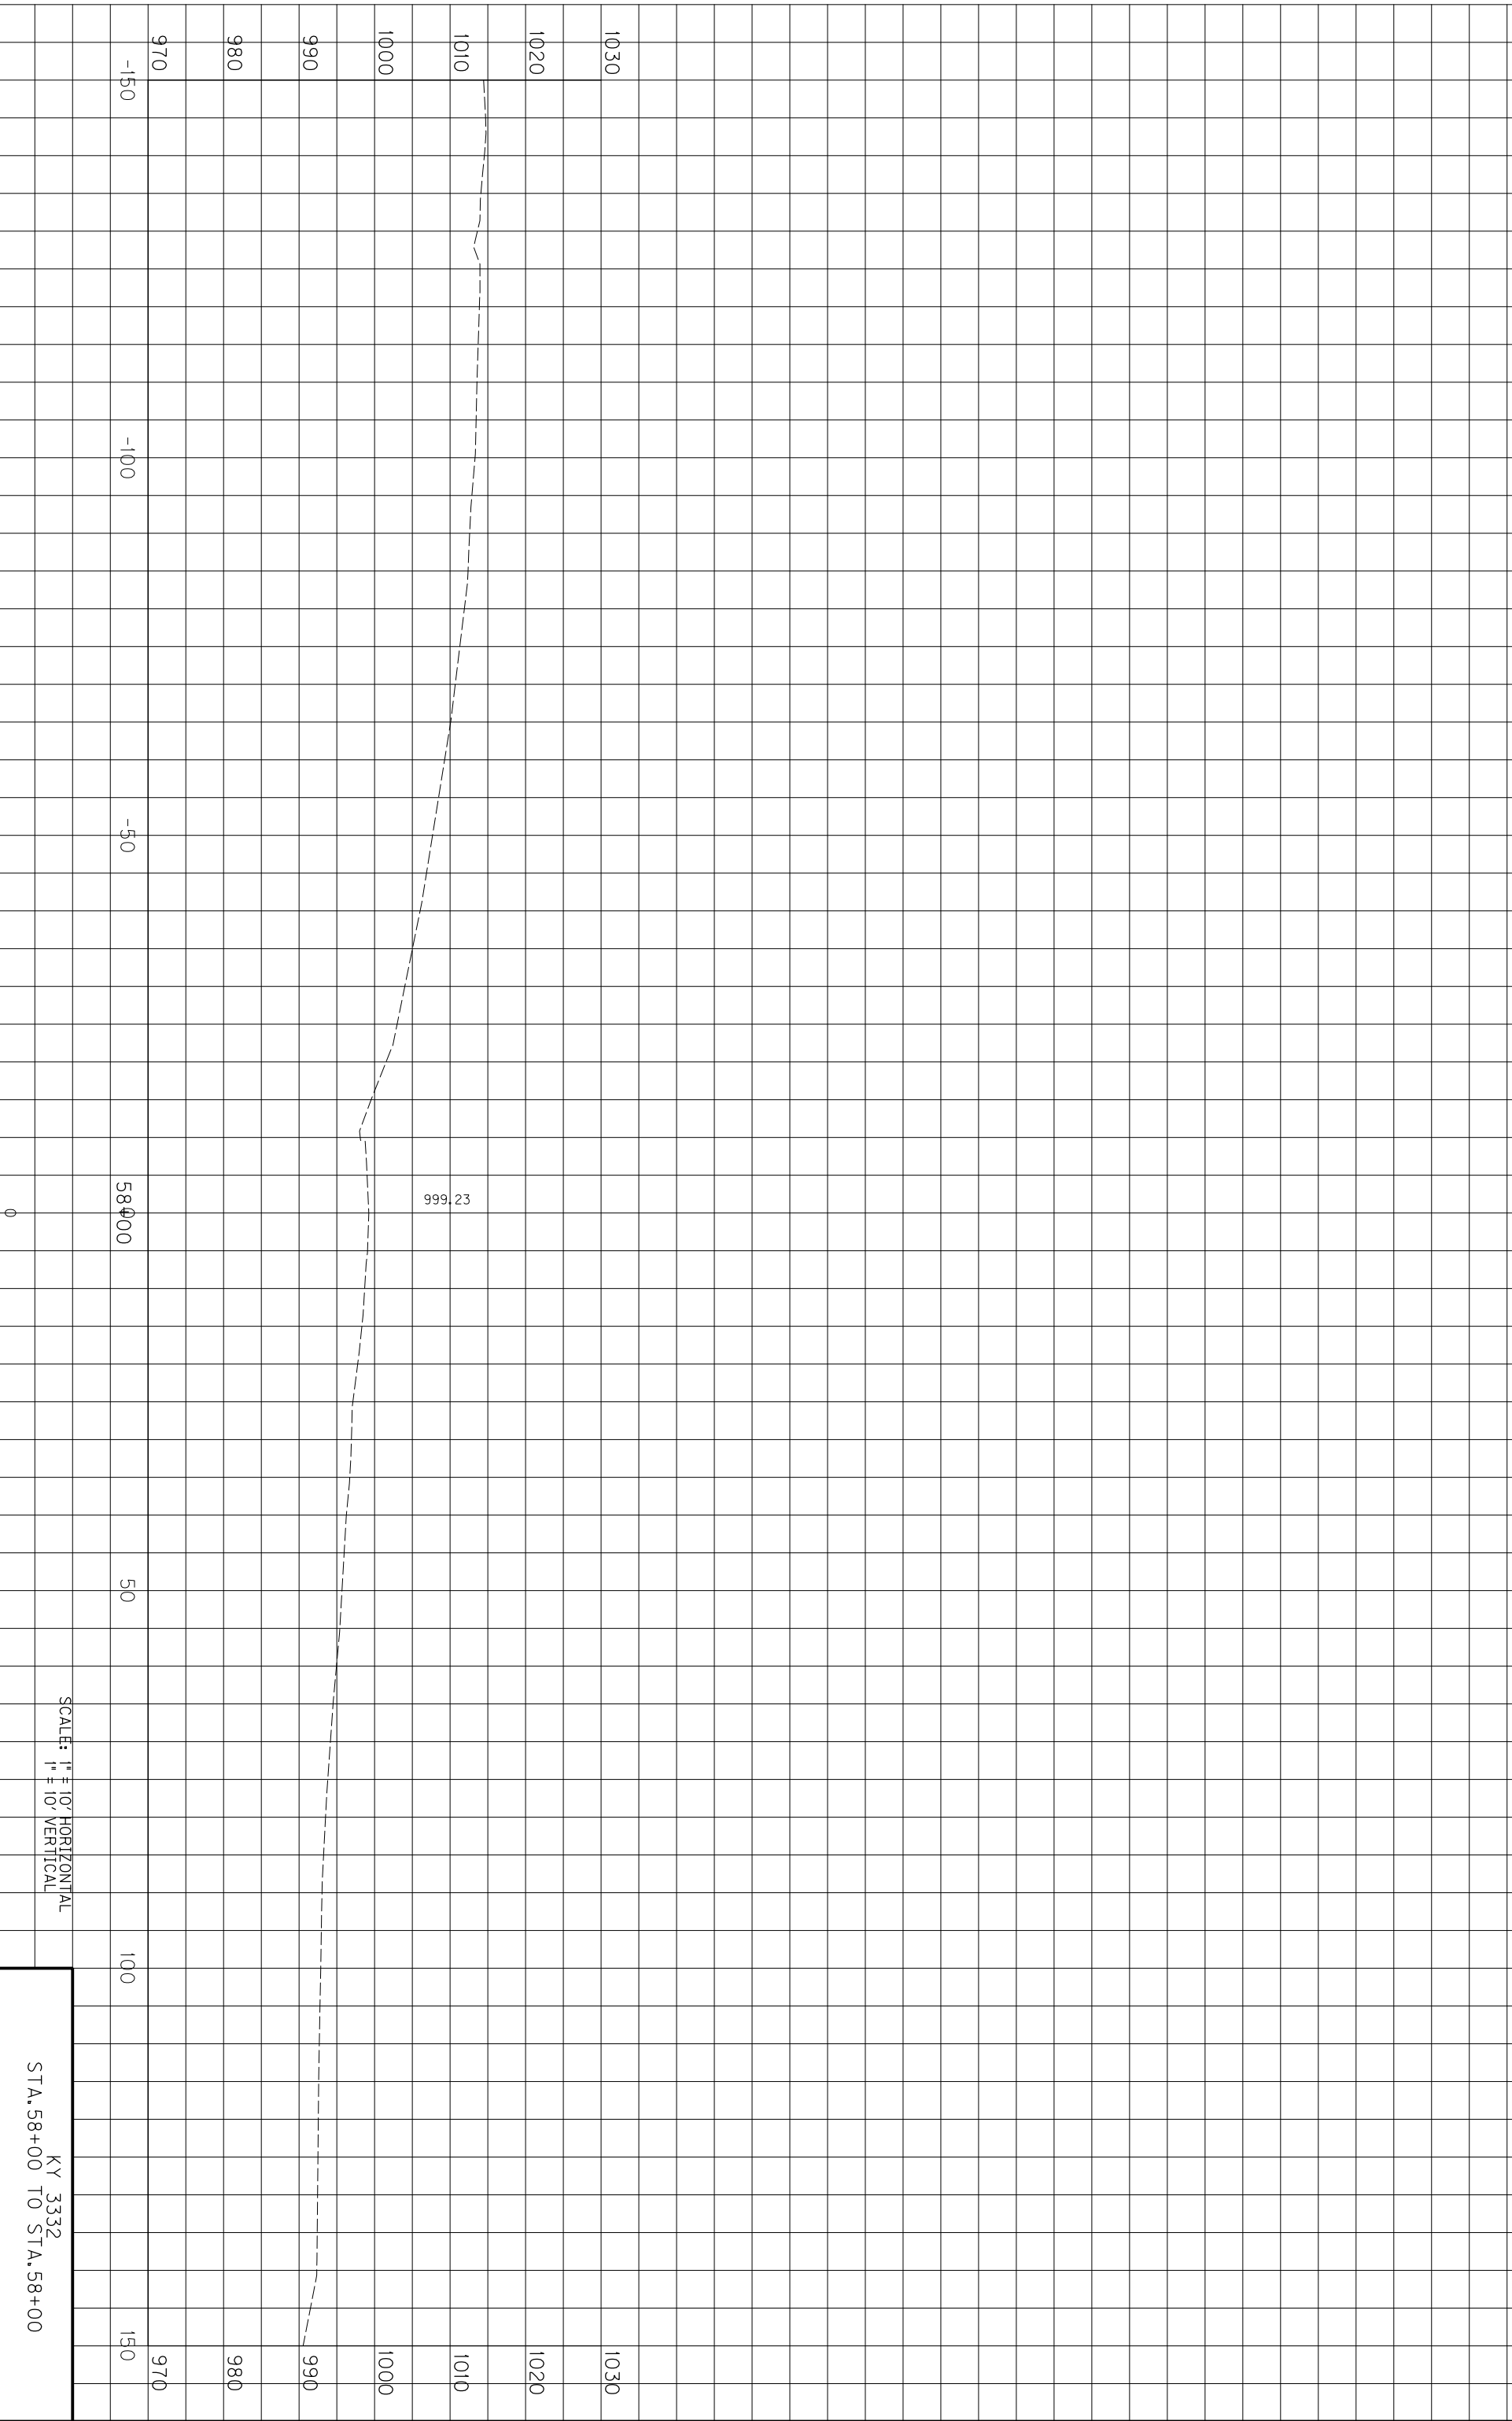

SCALE: 1" = 10' HORIZONTAL
1" = 10' VERTICAL

KY 3332
STA. 58+00 TO STA. 58+00


COUNTY OF	ITEM NO.	SHEET NO.
OWSLEY/LEE	10-292.00	X15

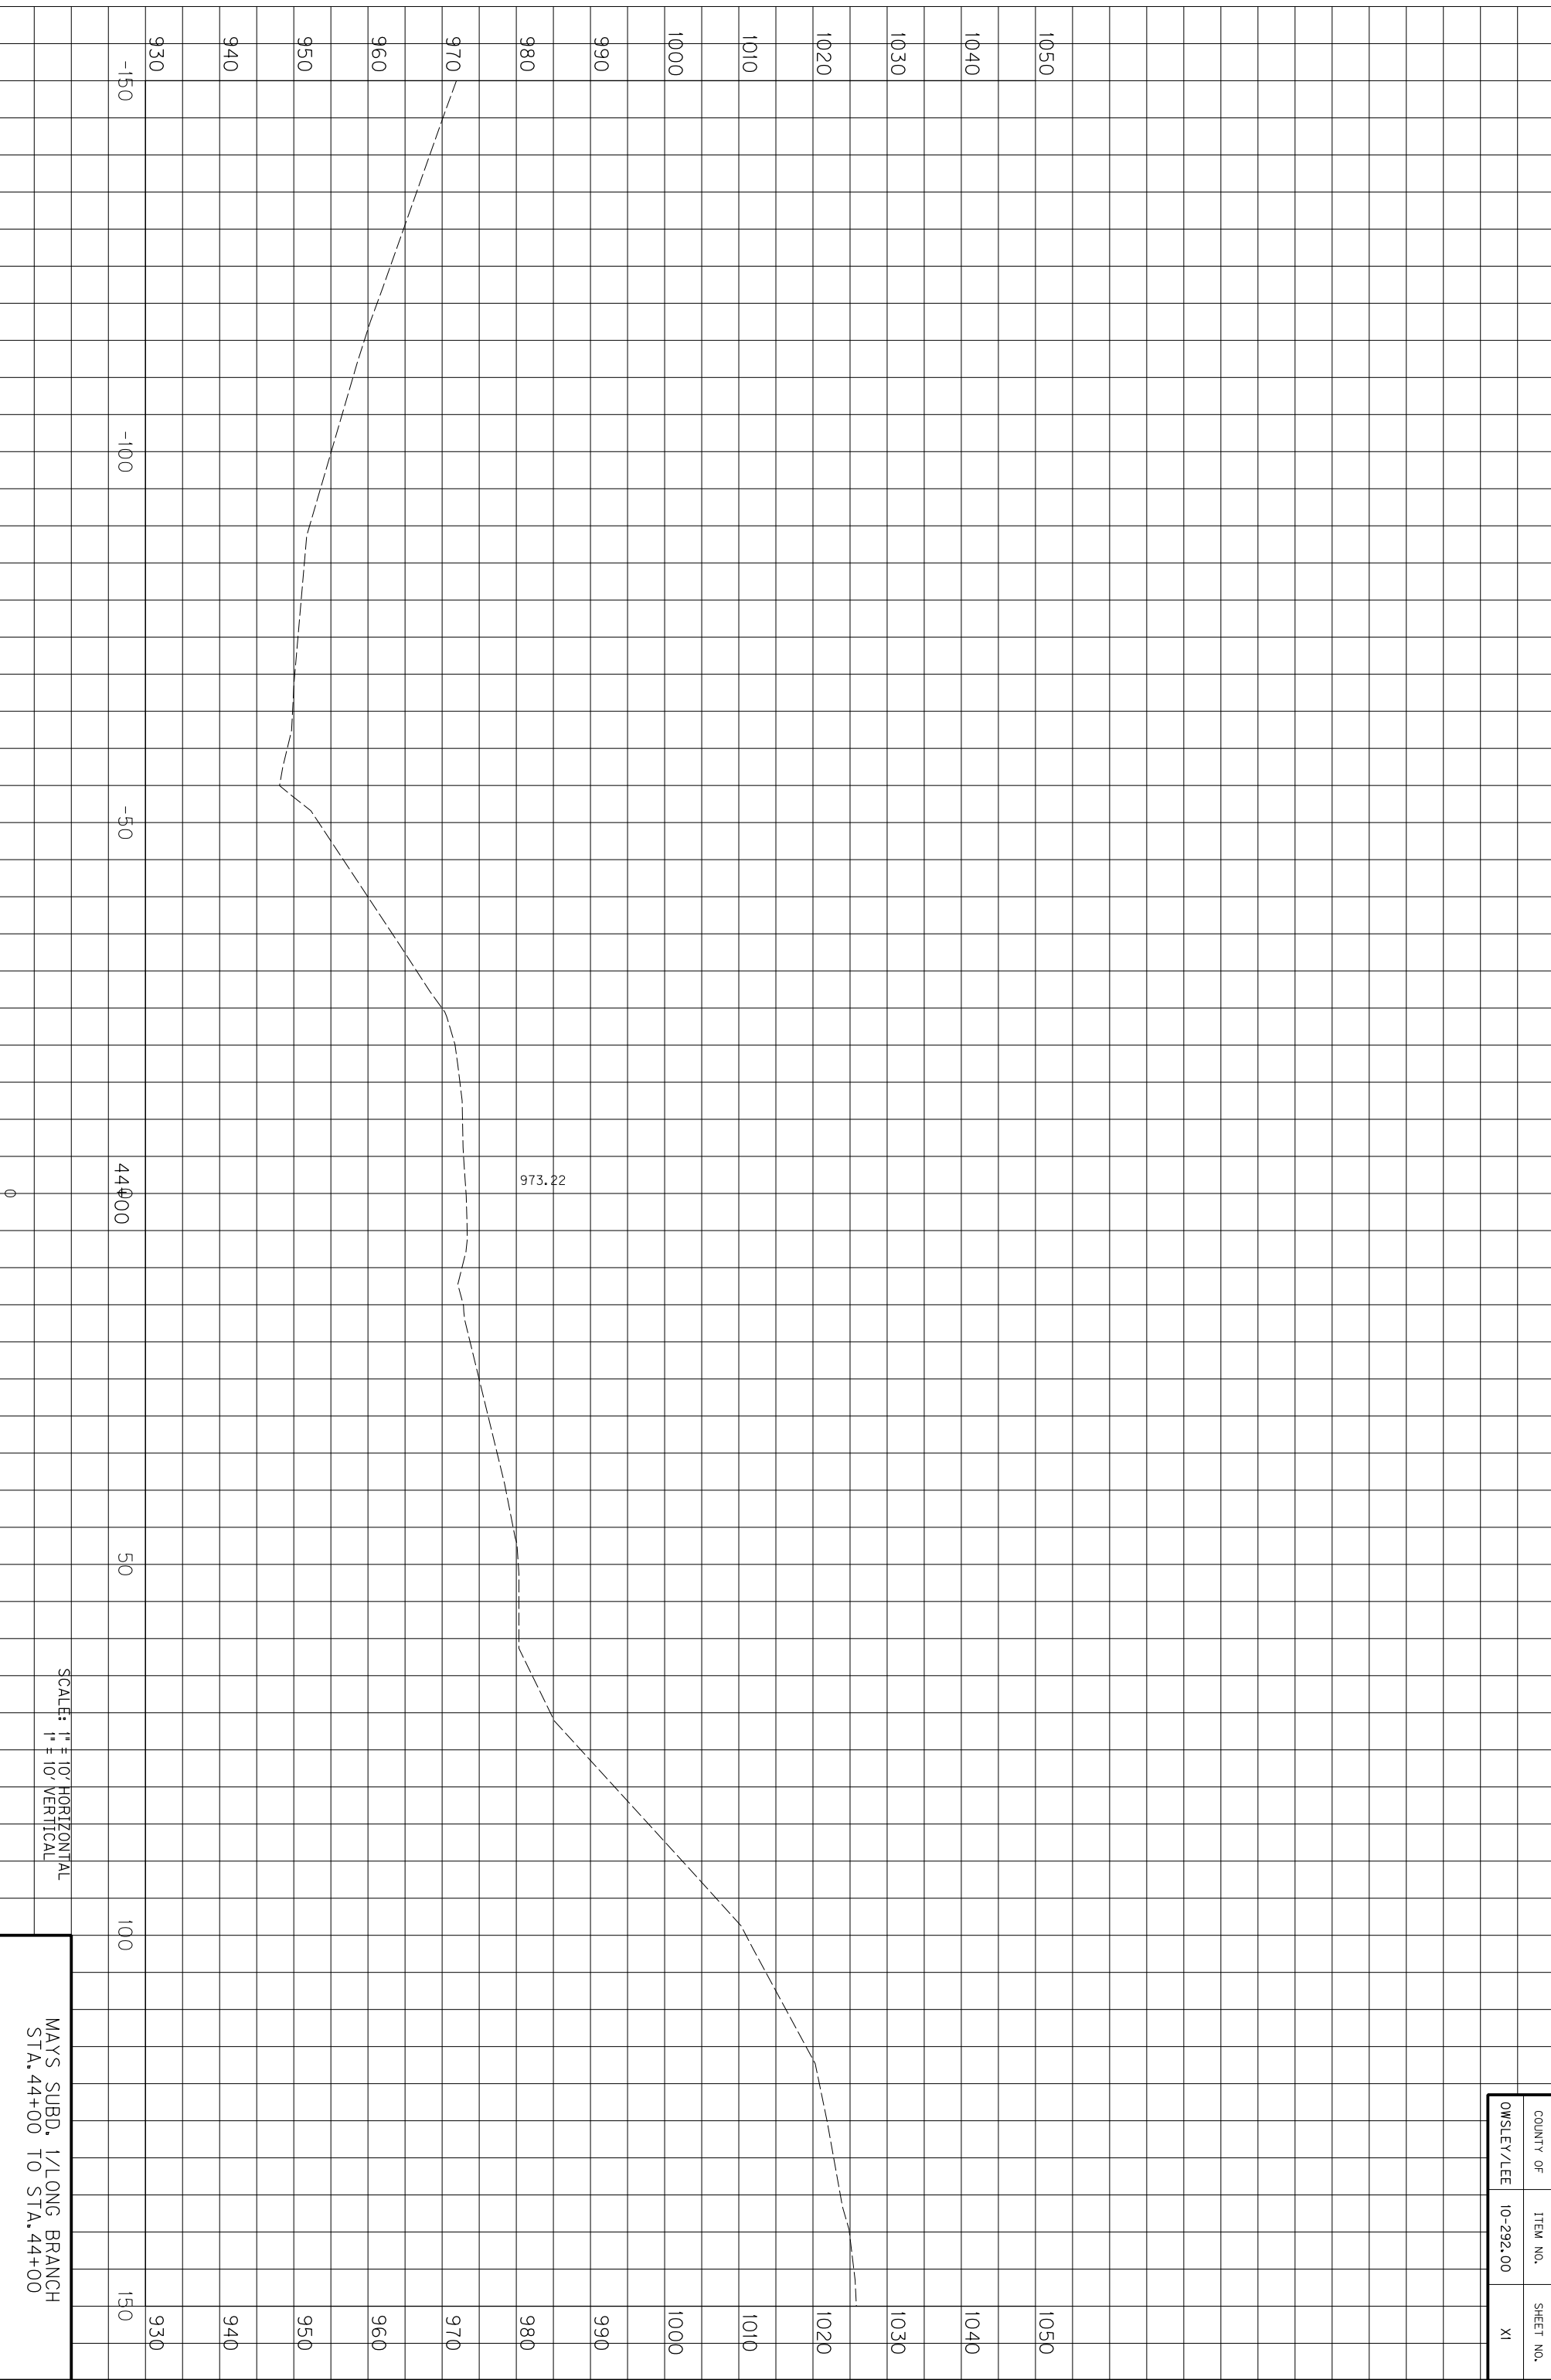

COUNTY OF	ITEM NO.	SHEET NO.
OWSLEY/LEE	10-292.00	XI

SCALE: 1" = 10' HORIZONTAL
1" = 10' VERTICAL


MAYS SUBD. 1/LONG BRANCH
STA. 44+00 TO STA. 44+00

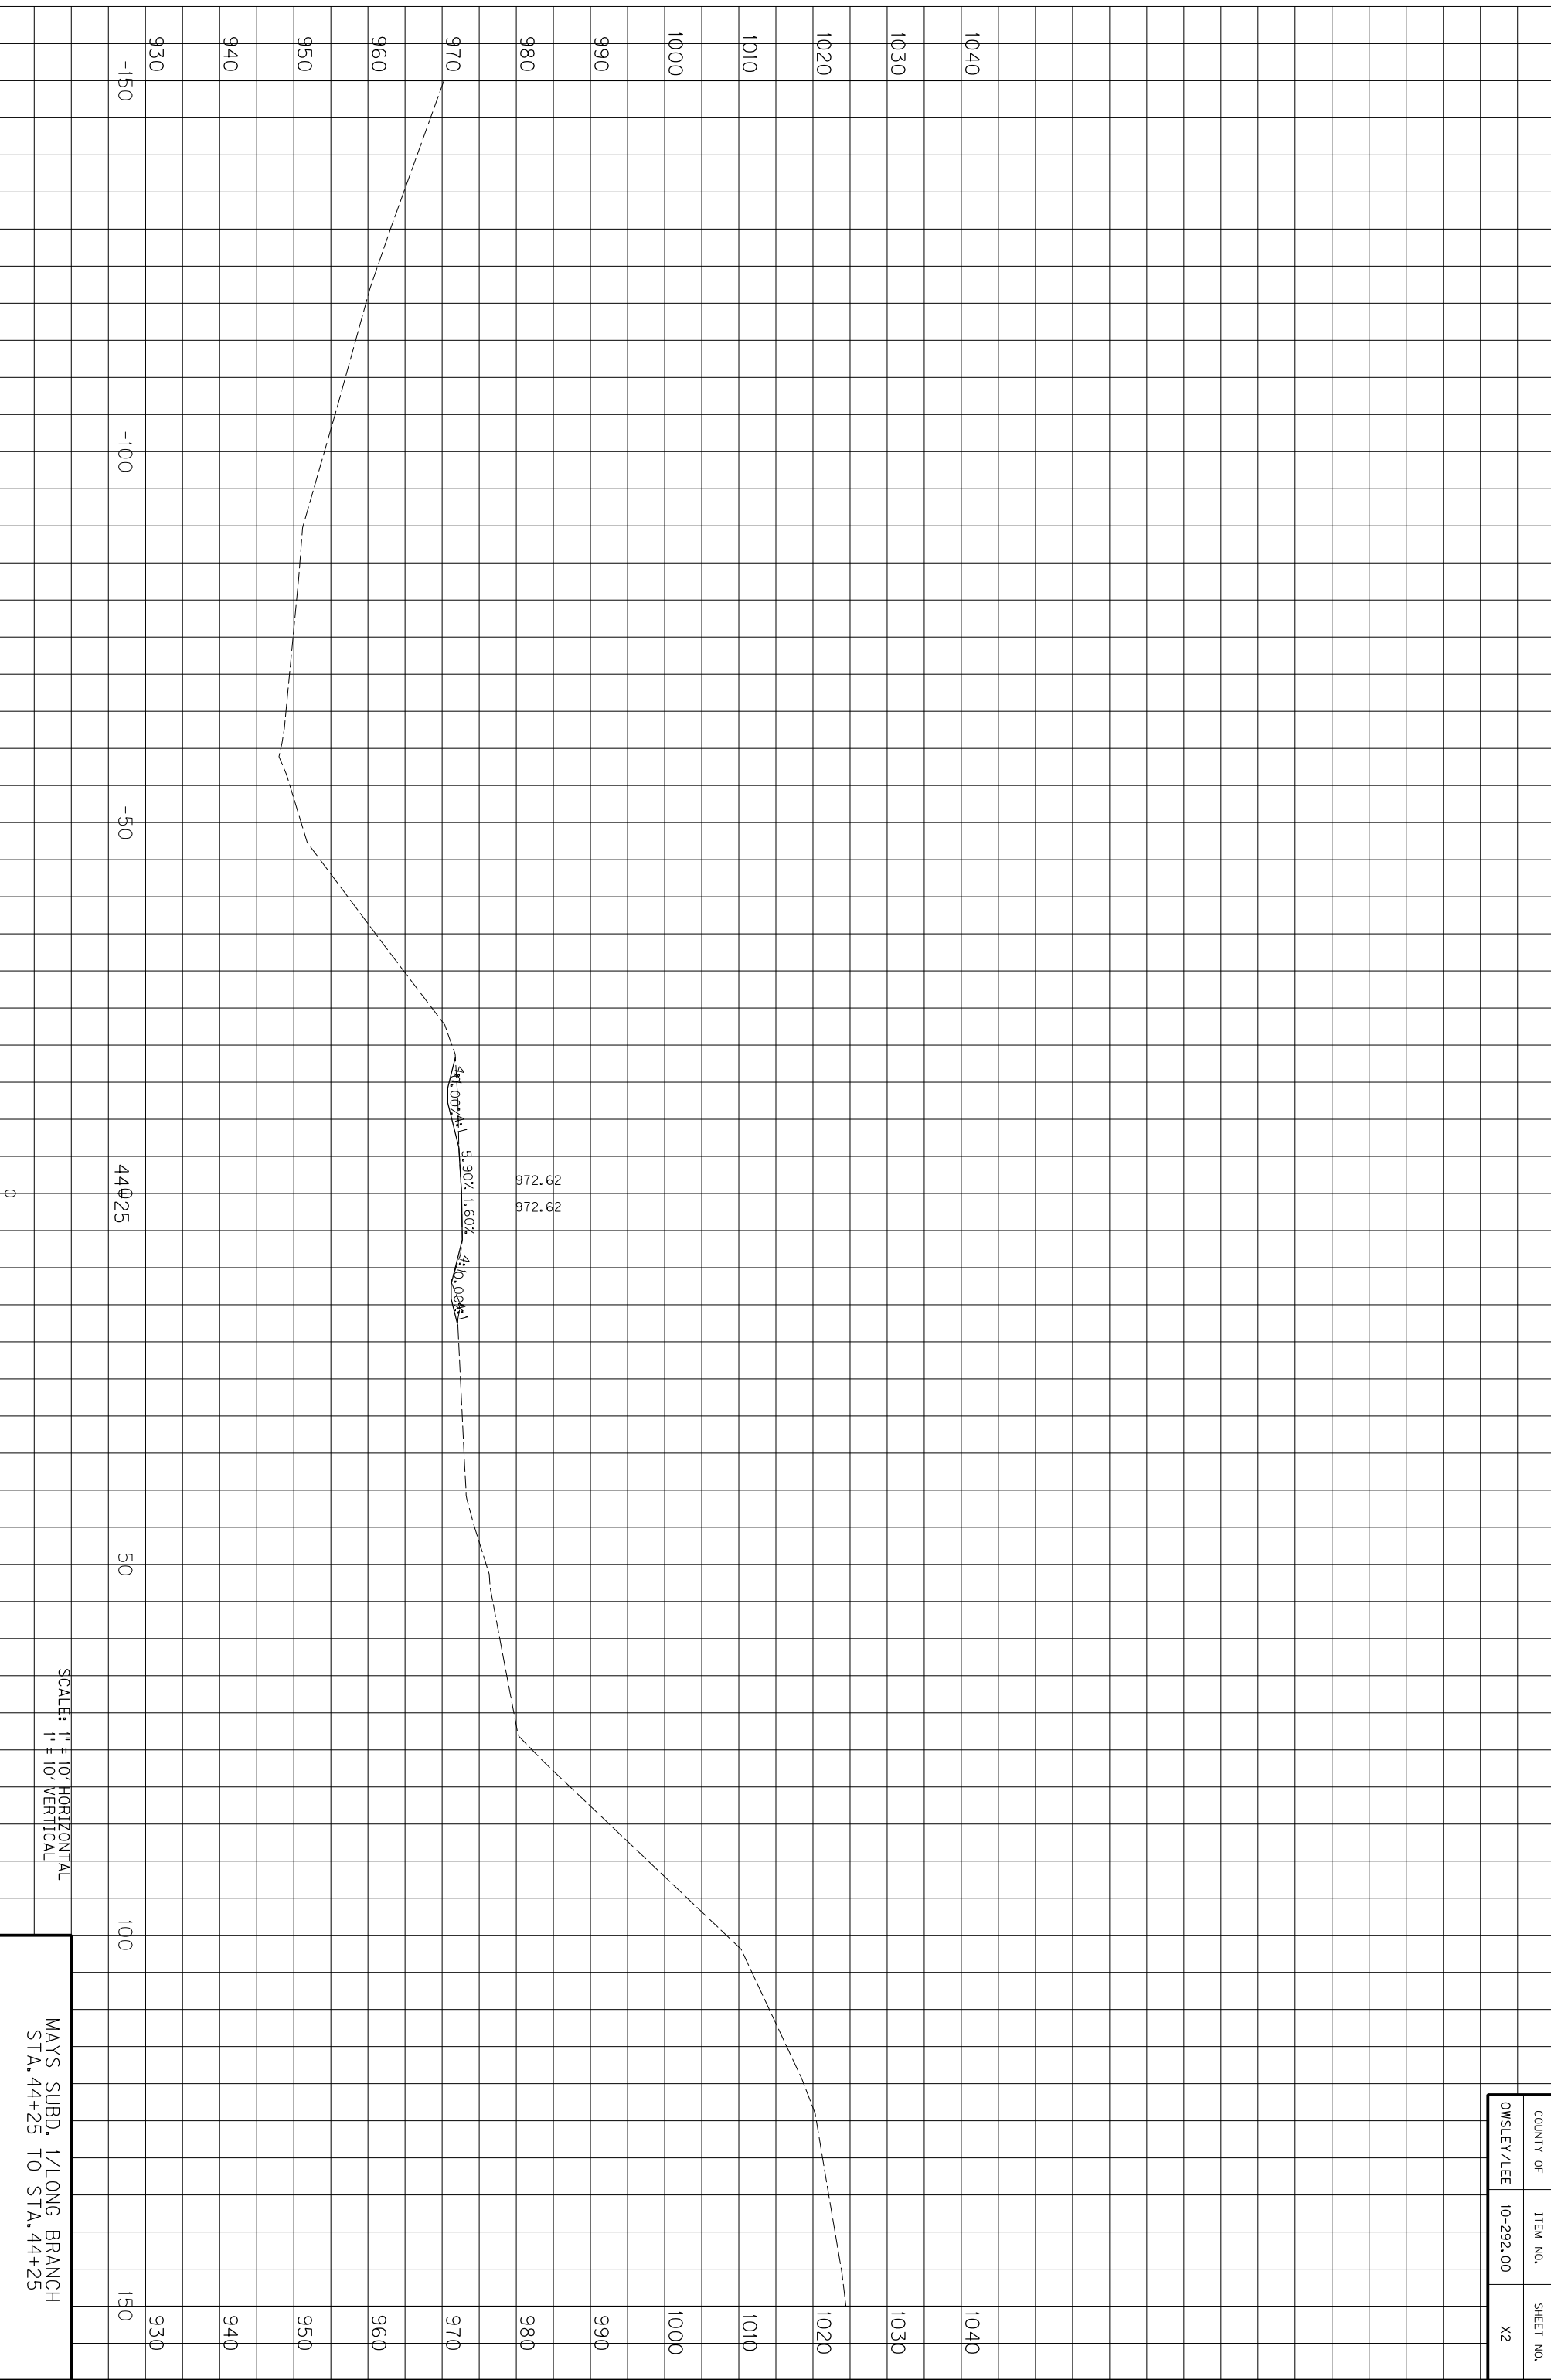

SCALE: 1" = 10' HORIZONTAL
1" = 10' VERTICAL

MAYS SUBD. 1/LONG BRANCH
STA. 44+25 TO STA. 44+25


COUNTY OF	ITEM NO.	SHEET NO.
OWSLEY/LEE	10-292.00	X2

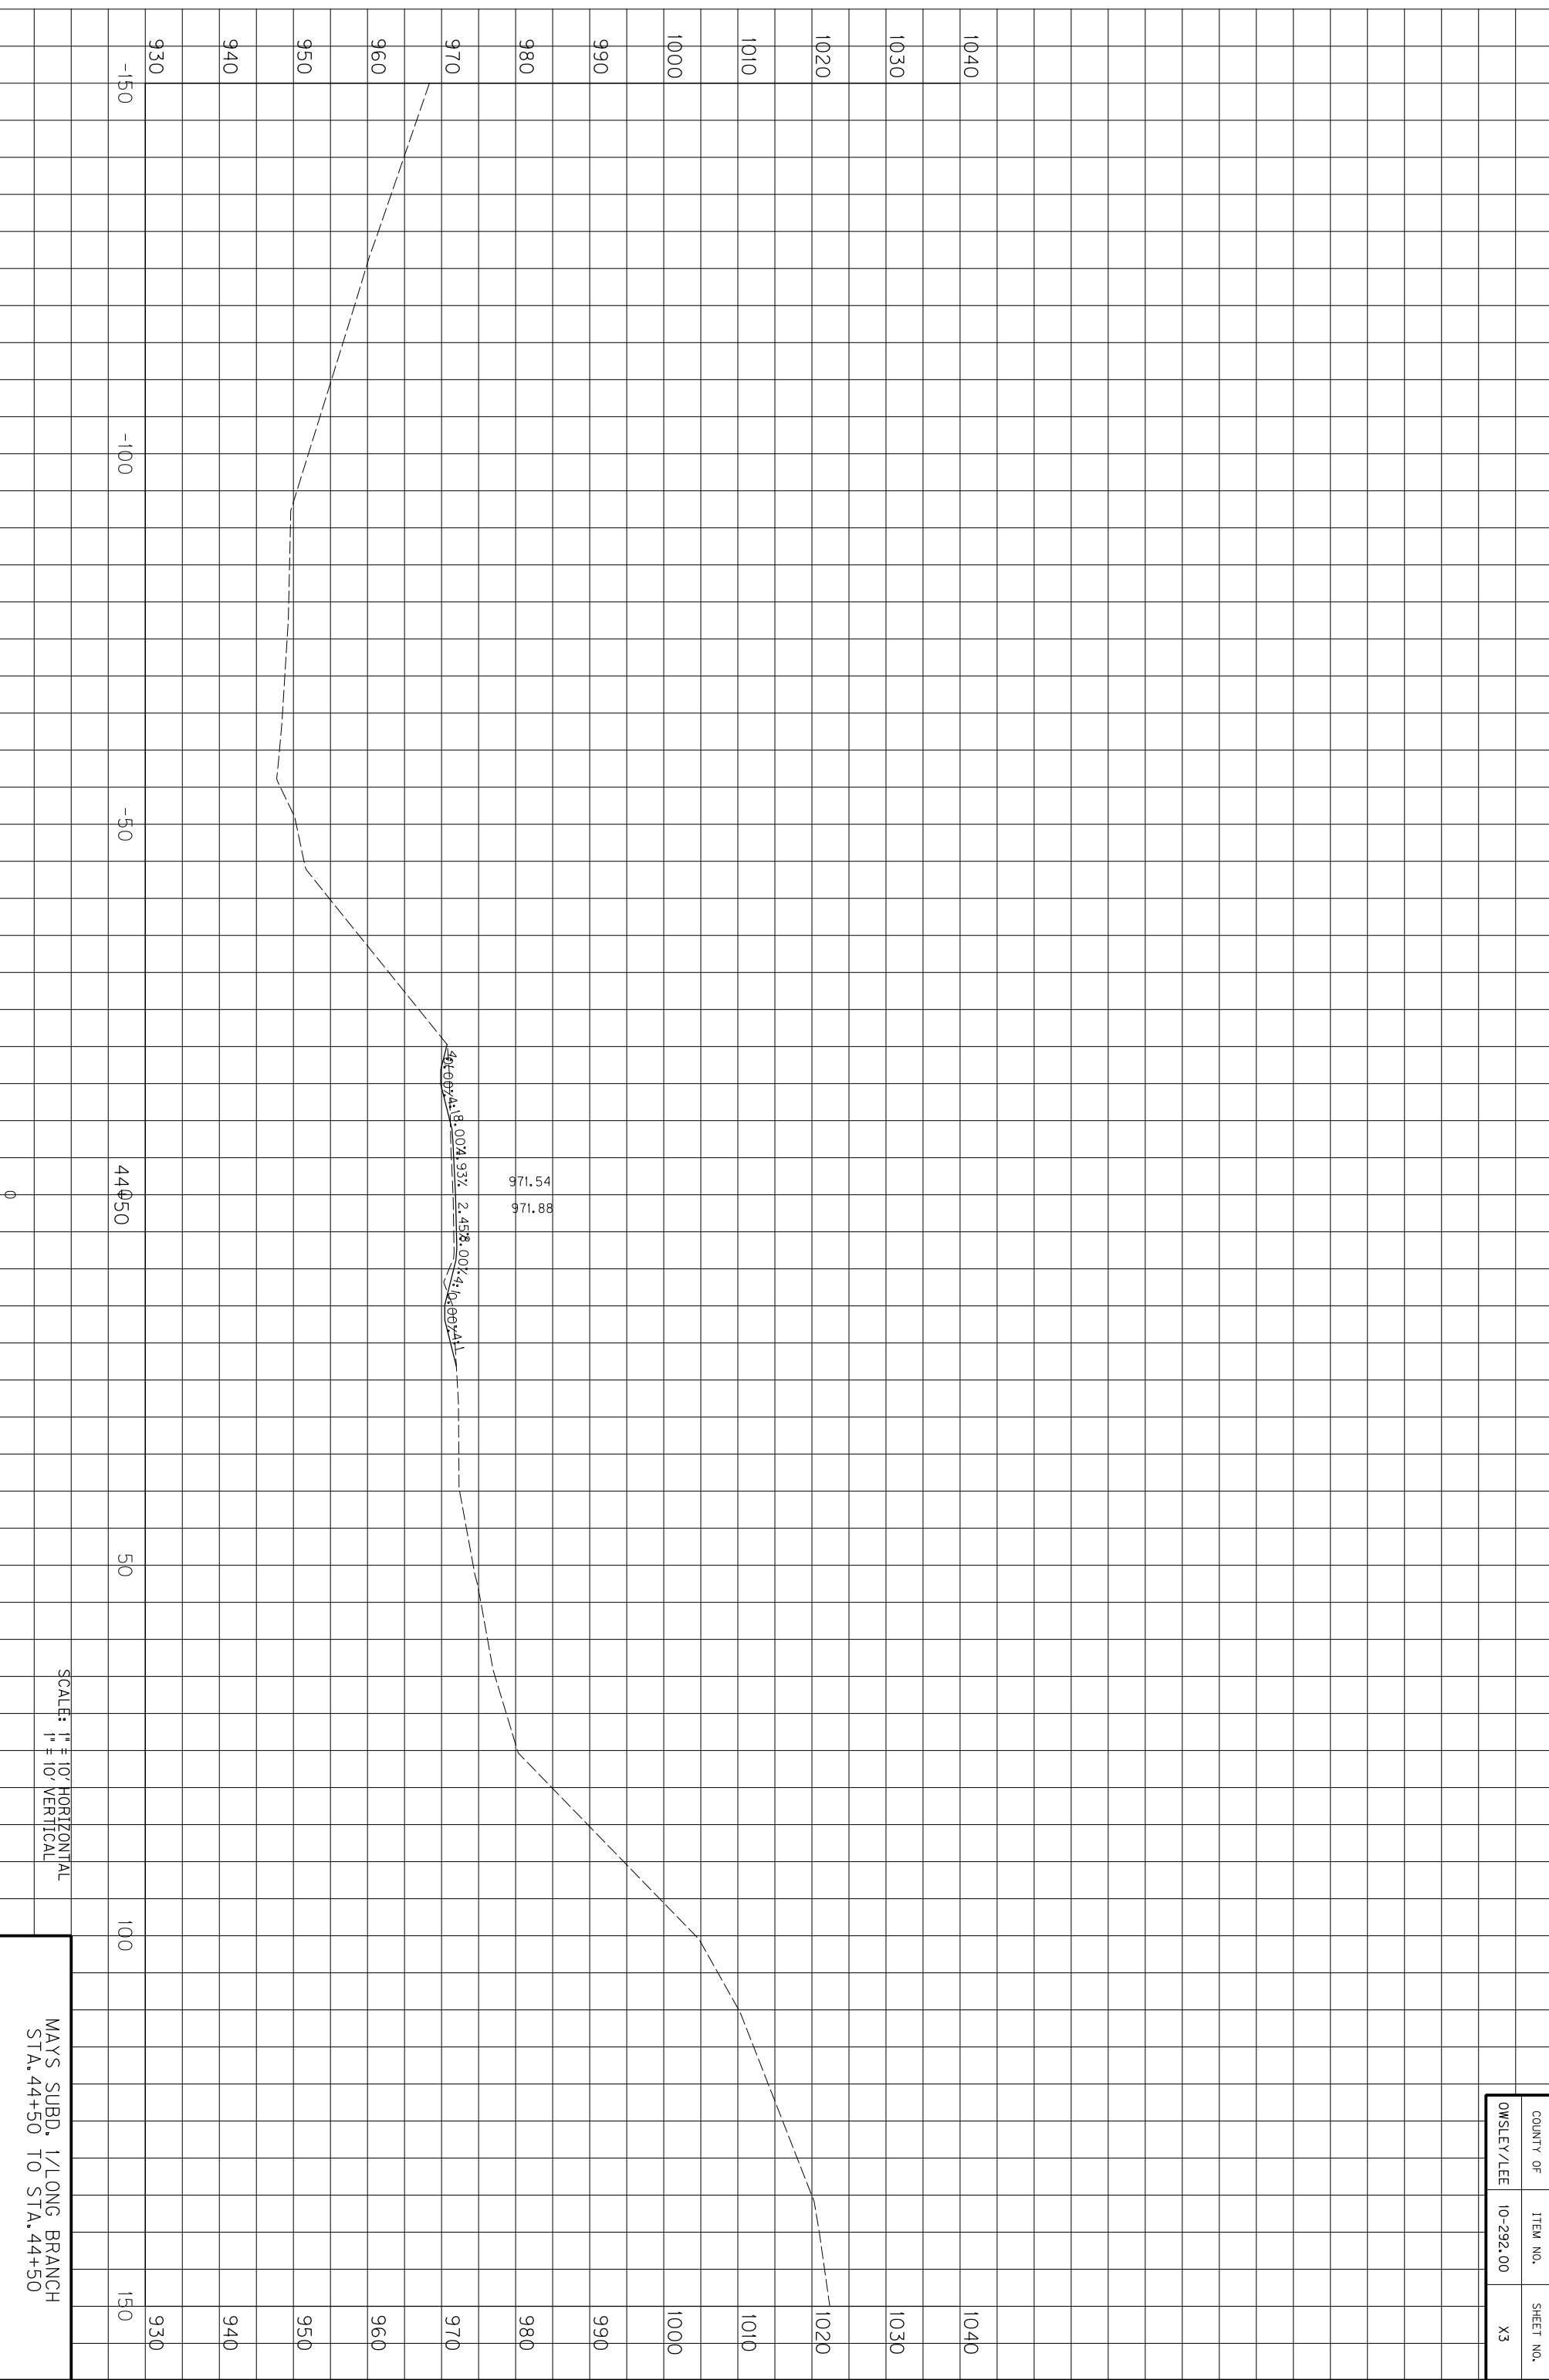

COUNTY OF	ITEM NO.	SHEET NO.
OWSLEY/LEE	10-292.00	X3

SCALE: 1" = 10' HORIZONTAL
1" = 10' VERTICAL


MAYS SUBD. 1/LONG BRANCH
STA. 44+50 TO STA. 44+50

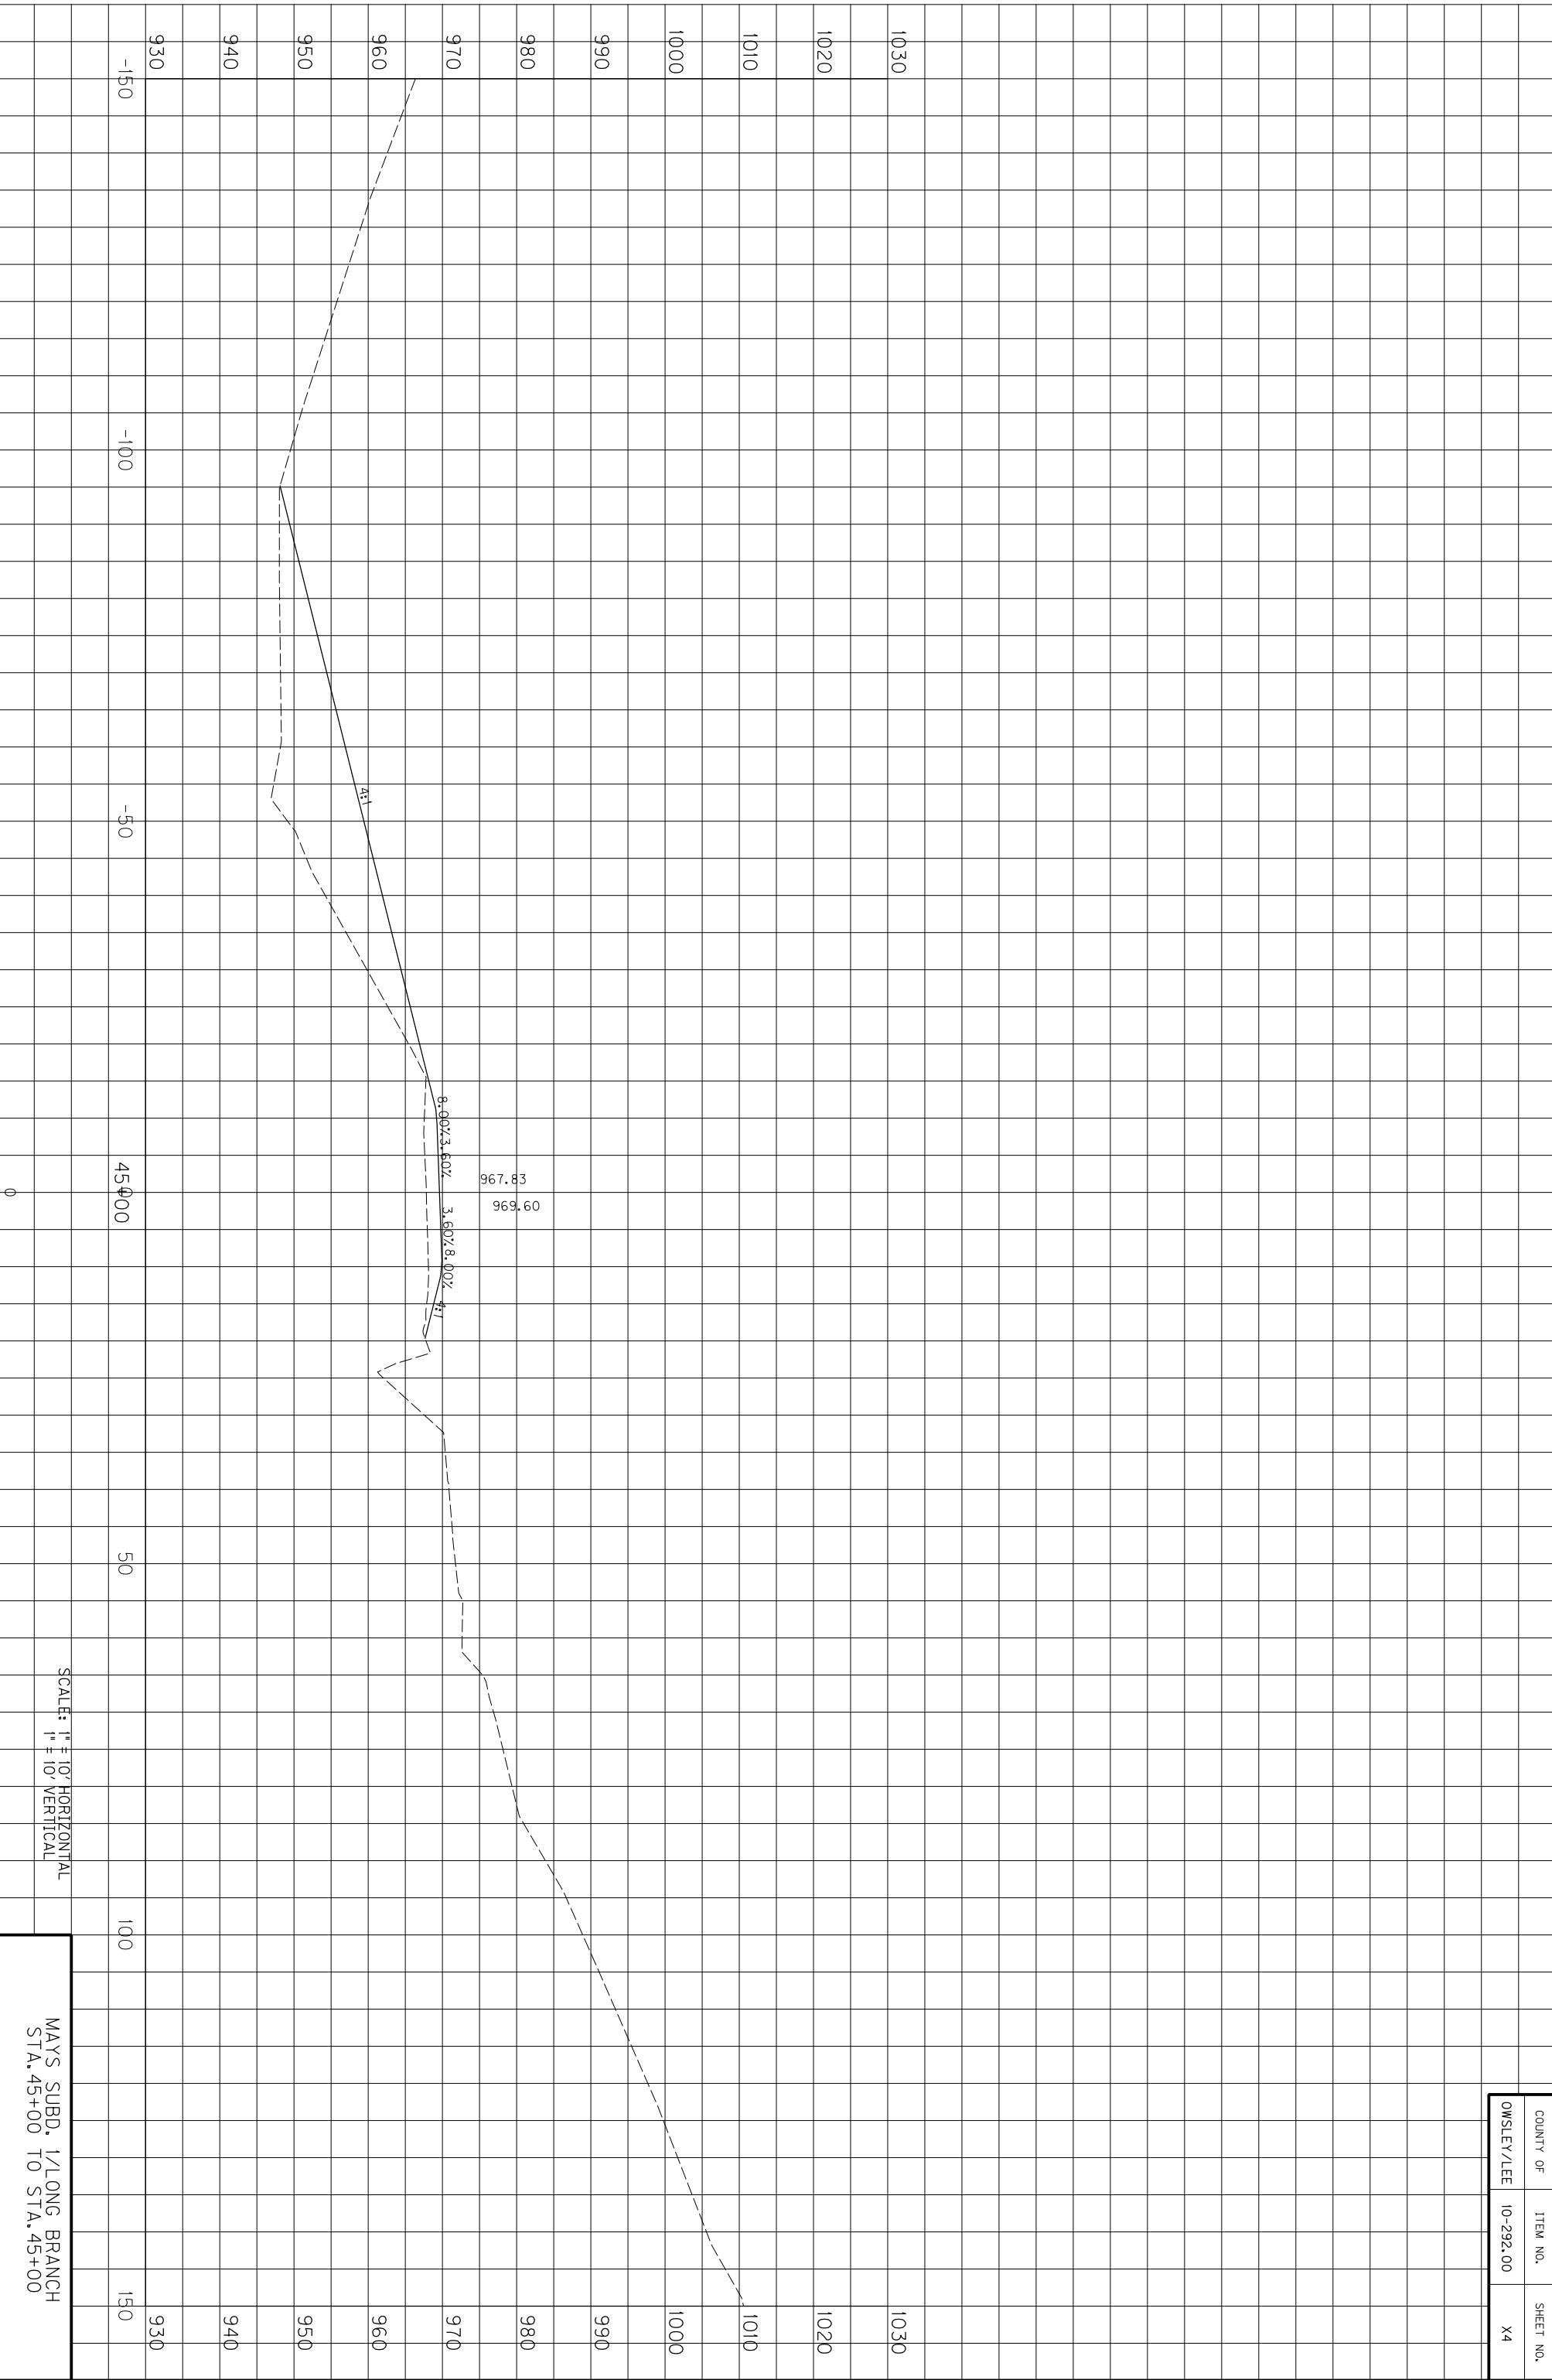

COUNTY OF	ITEM NO.	SHEET NO.
OWSLEY/LEE	10-292.00	X4

SCALE: 1" = 10' HORIZONTAL
1" = 10' VERTICAL


MAYS SUBD. 1/LONG BRANCH
STA. 45+00 TO STA. 45+00

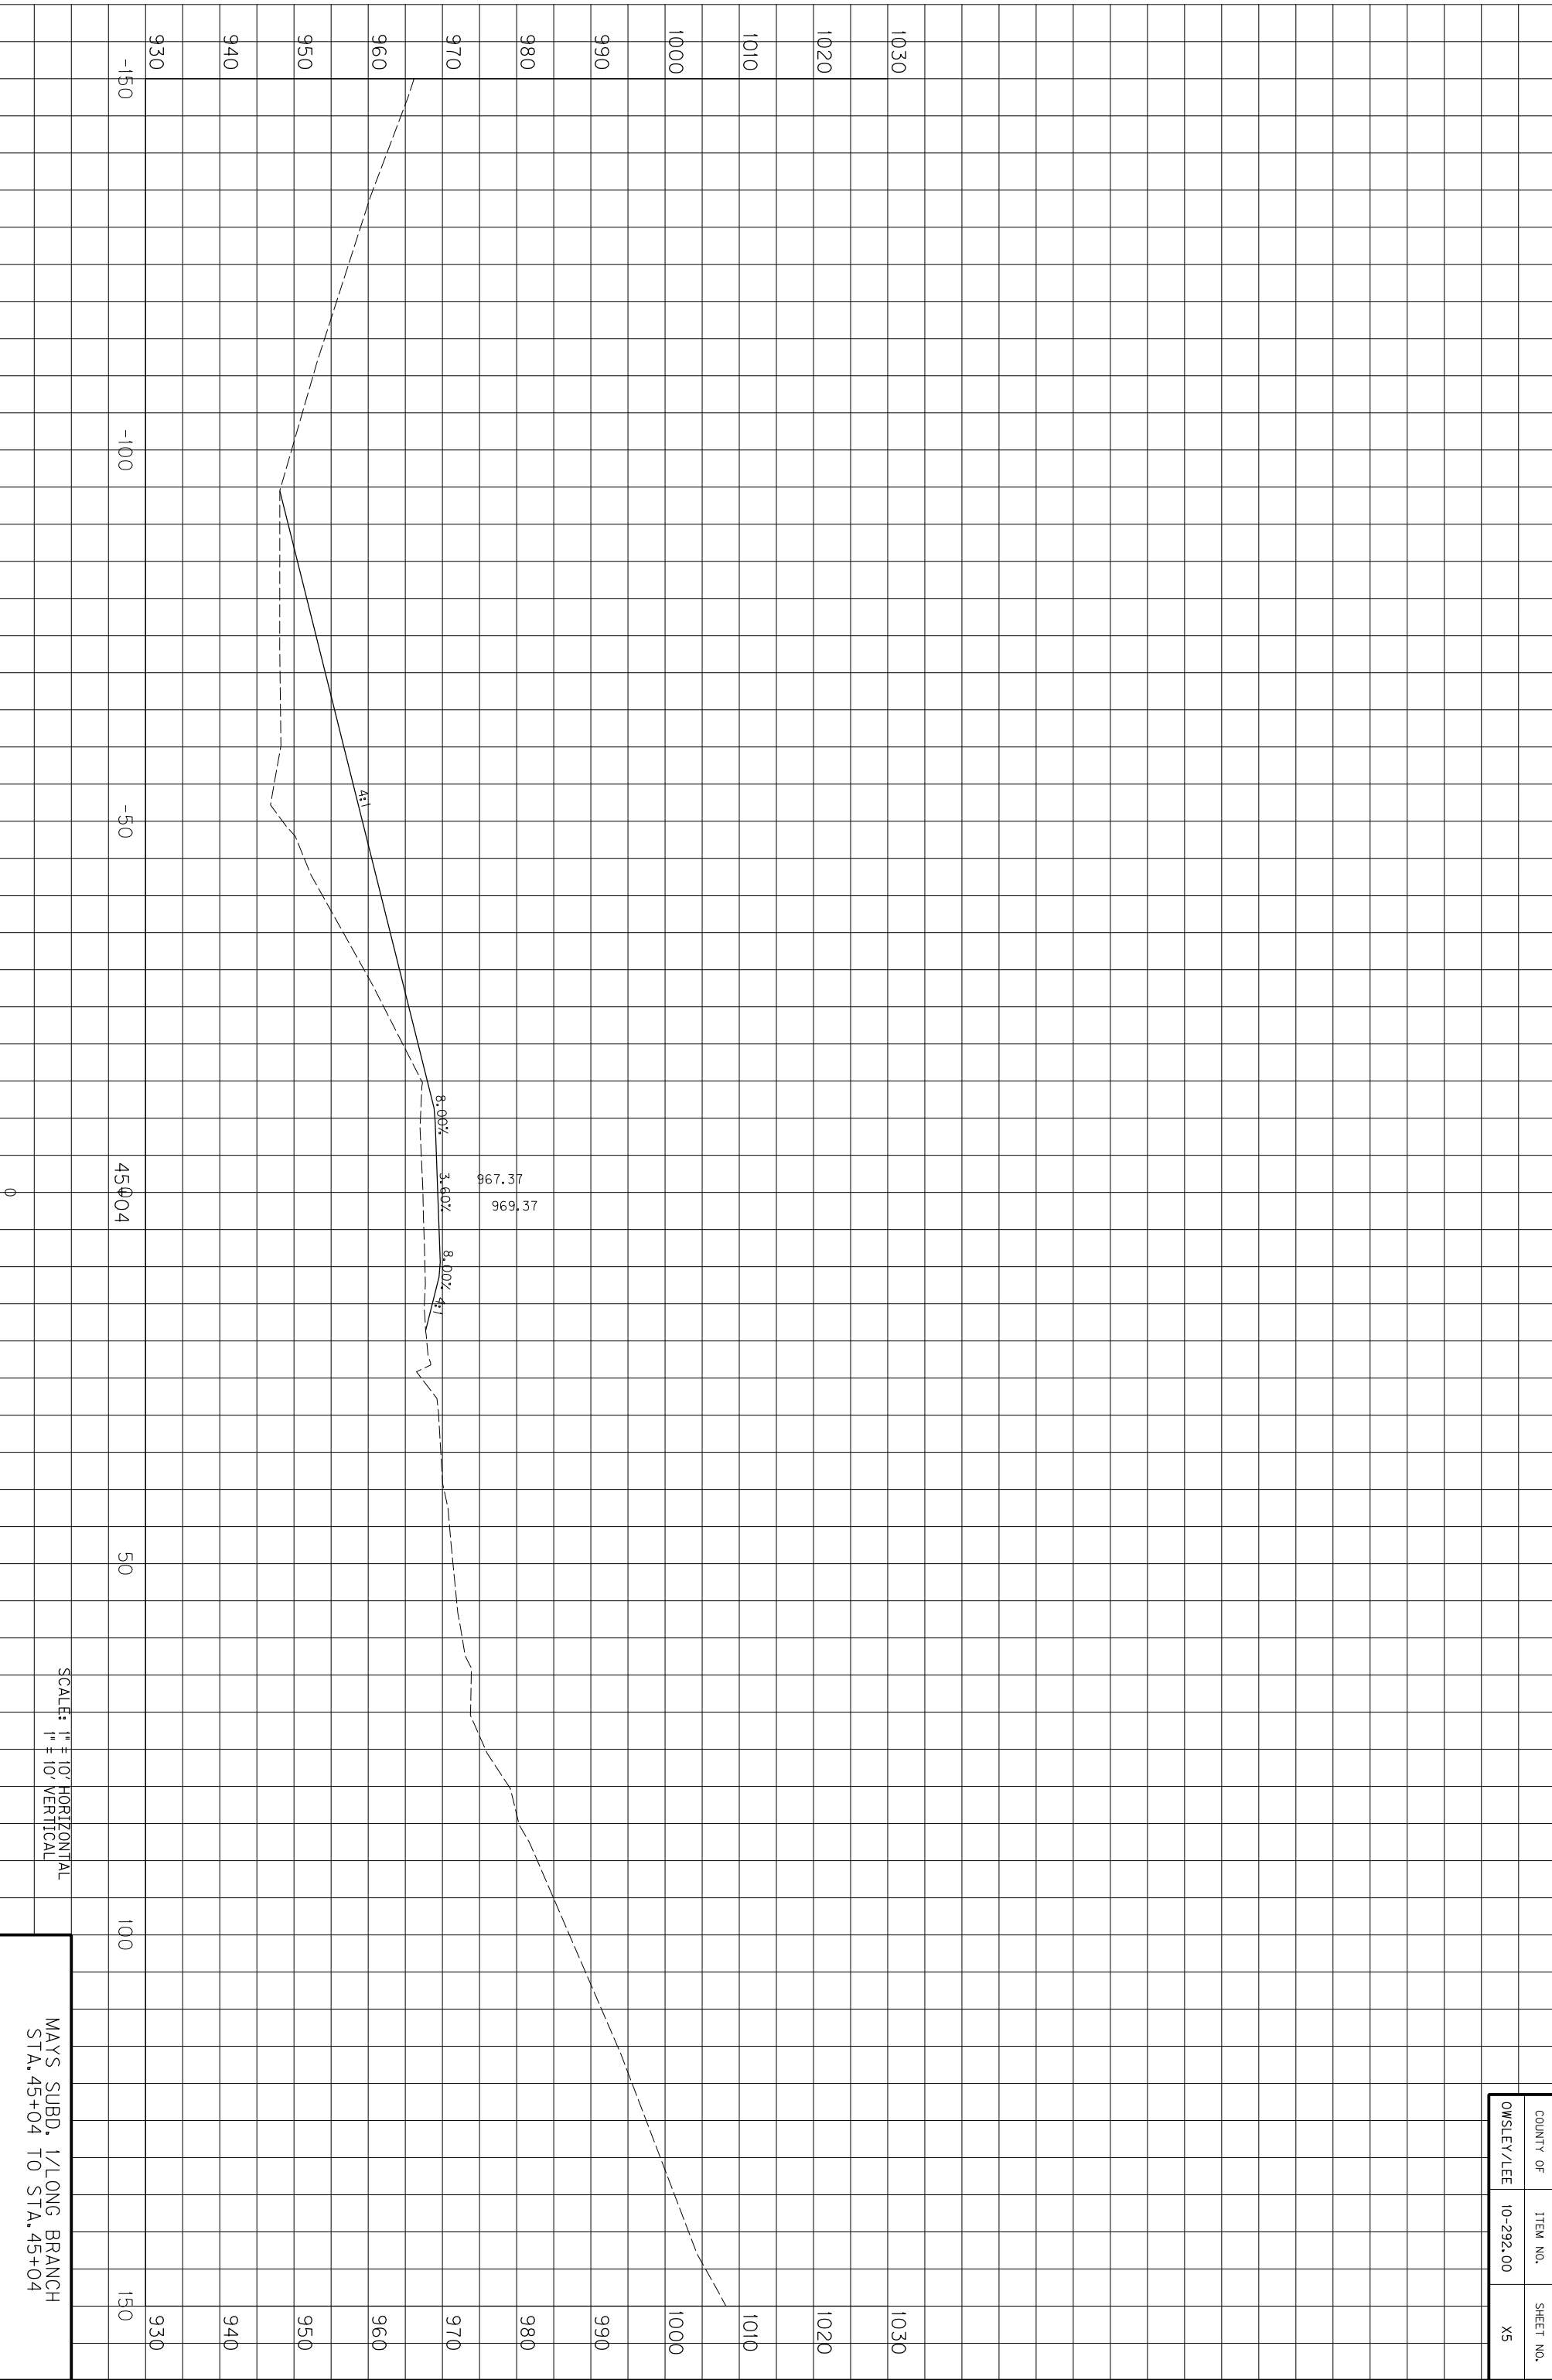

SCALE: 1" = 10' HORIZONTAL
1" = 10' VERTICAL

MAYS SUBD. 1/LONG BRANCH
STA. 45+04 TO STA. 45+04


COUNTY OF	ITEM NO.	SHEET NO.
OWSLEY/LEE	10-292.00	X5

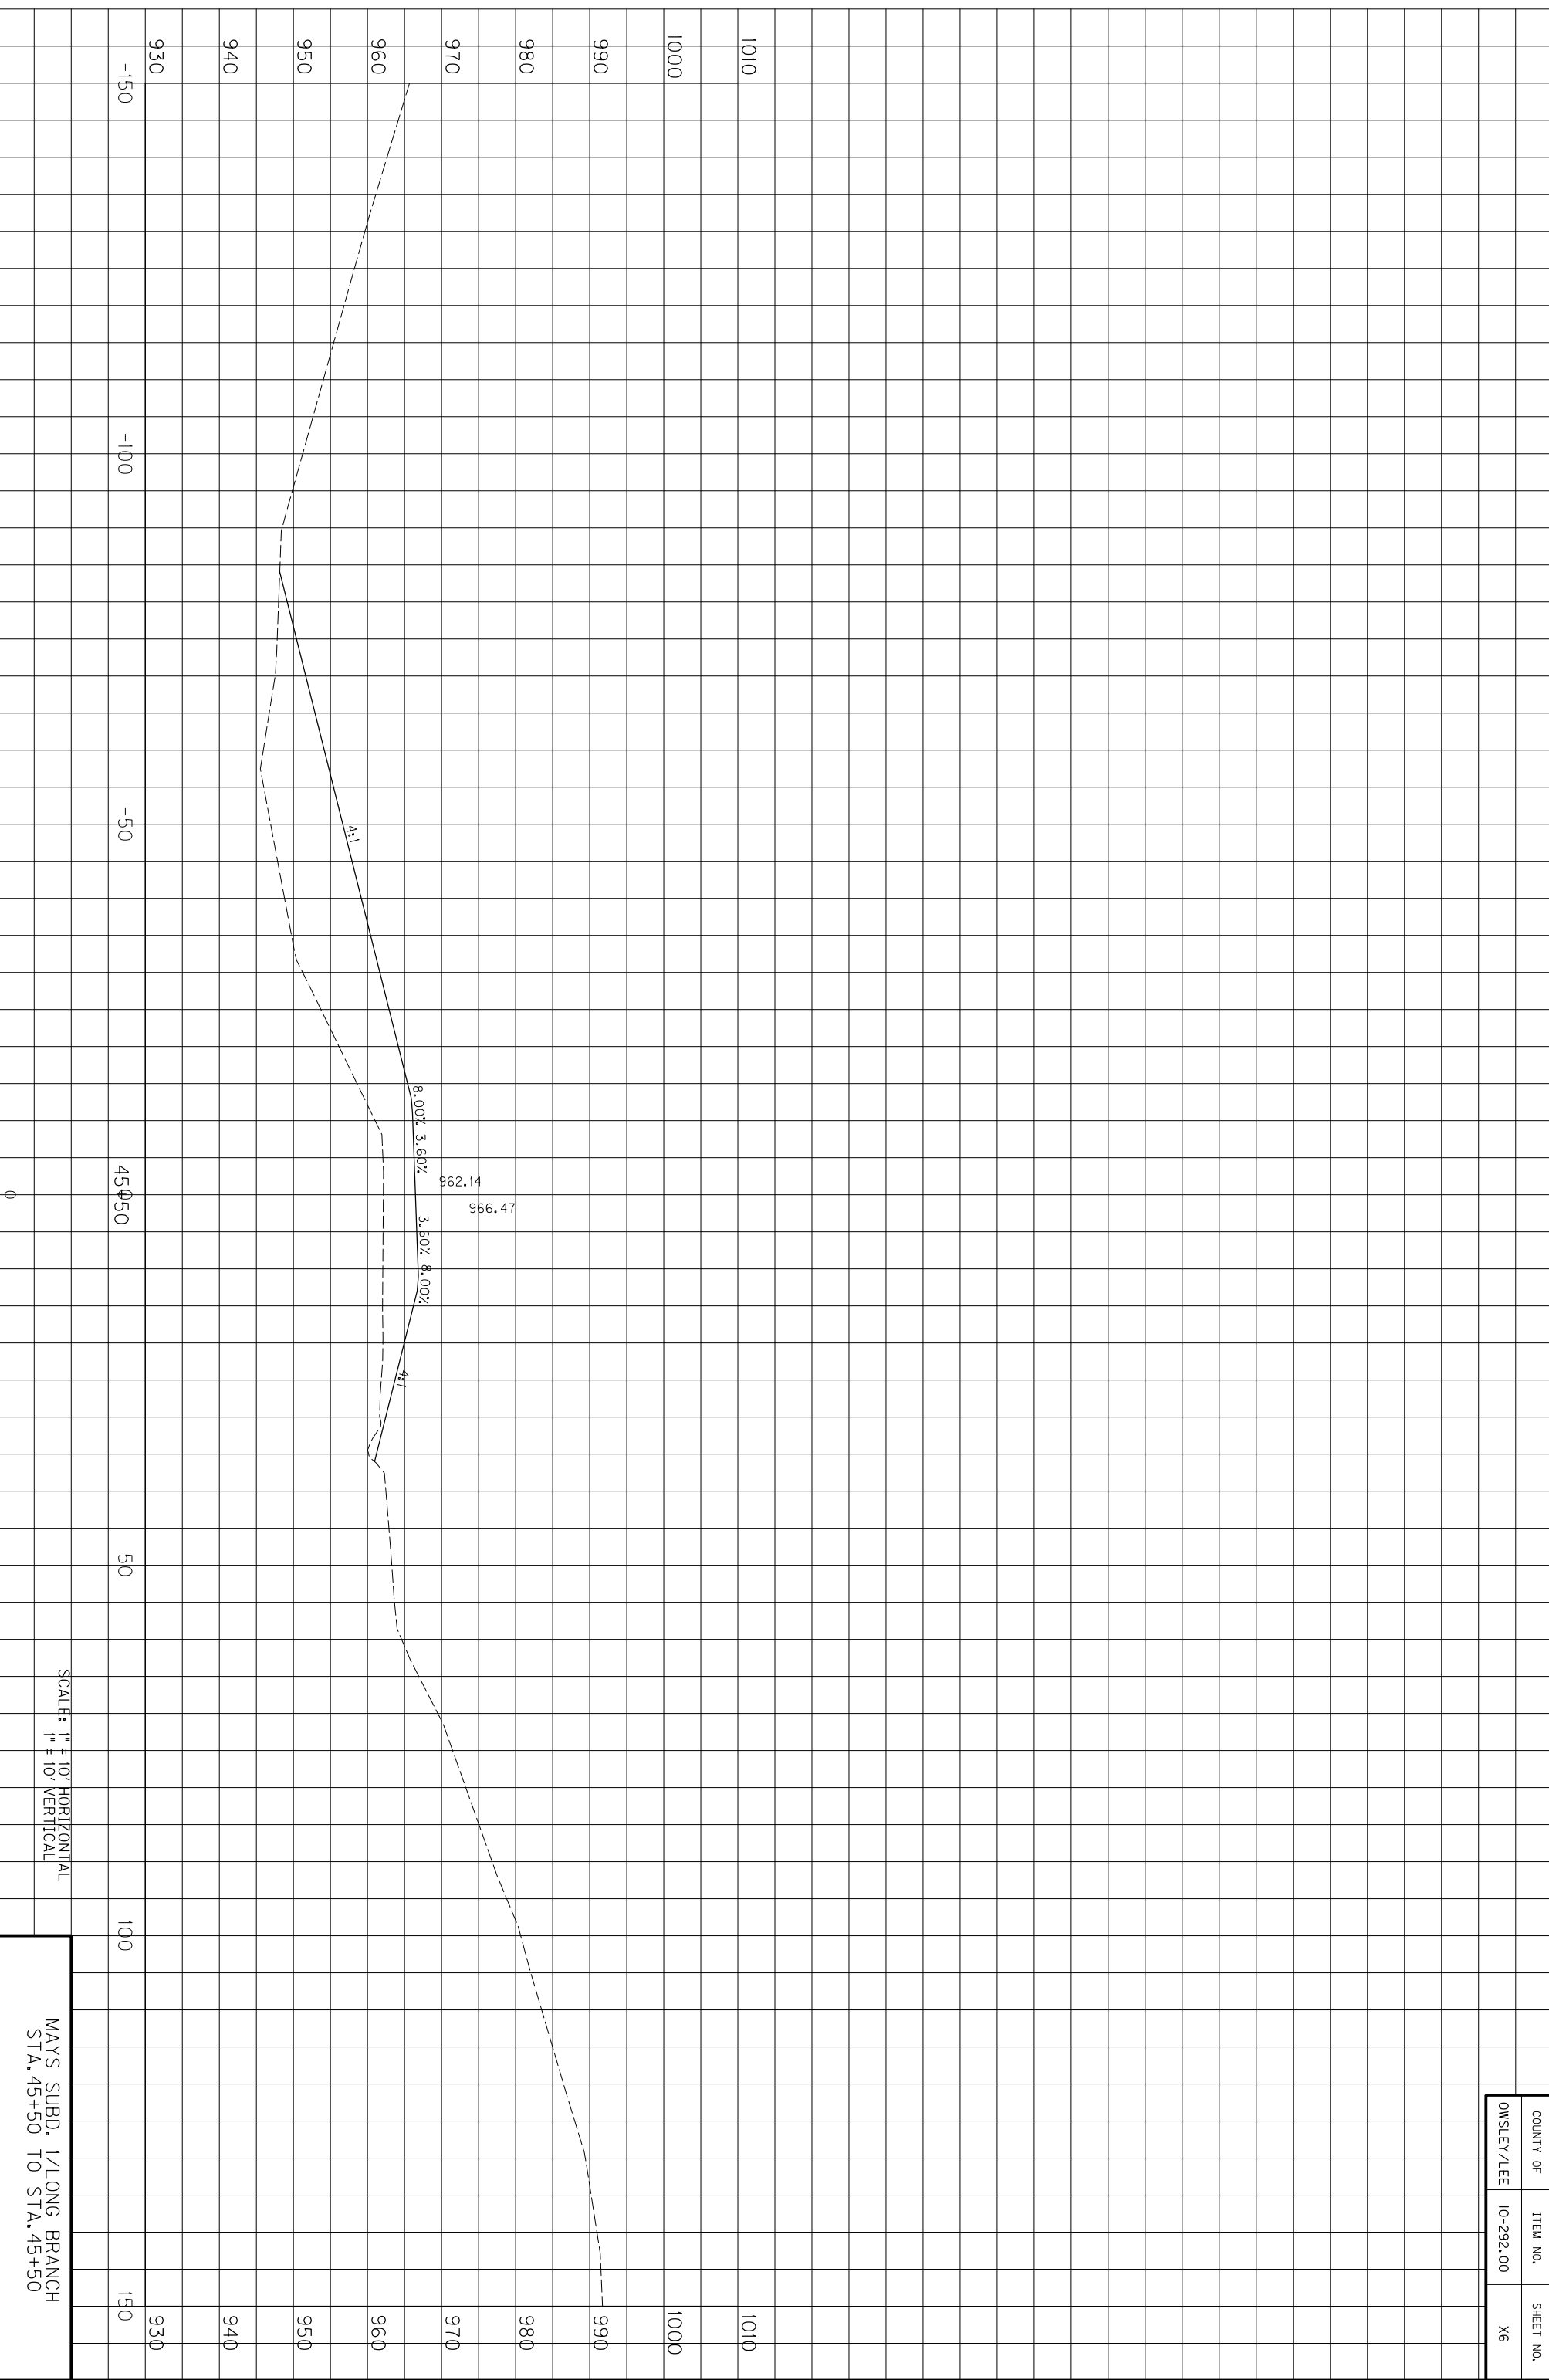

COUNTY OF	ITEM NO.	SHEET NO.
OWSLEY/LEE	10-292.00	X6

SCALE: 1" = 10' HORIZONTAL
1" = 10' VERTICAL


MAYS SUBD. 1/LONG BRANCH
STA. 45+50 TO STA. 45+50

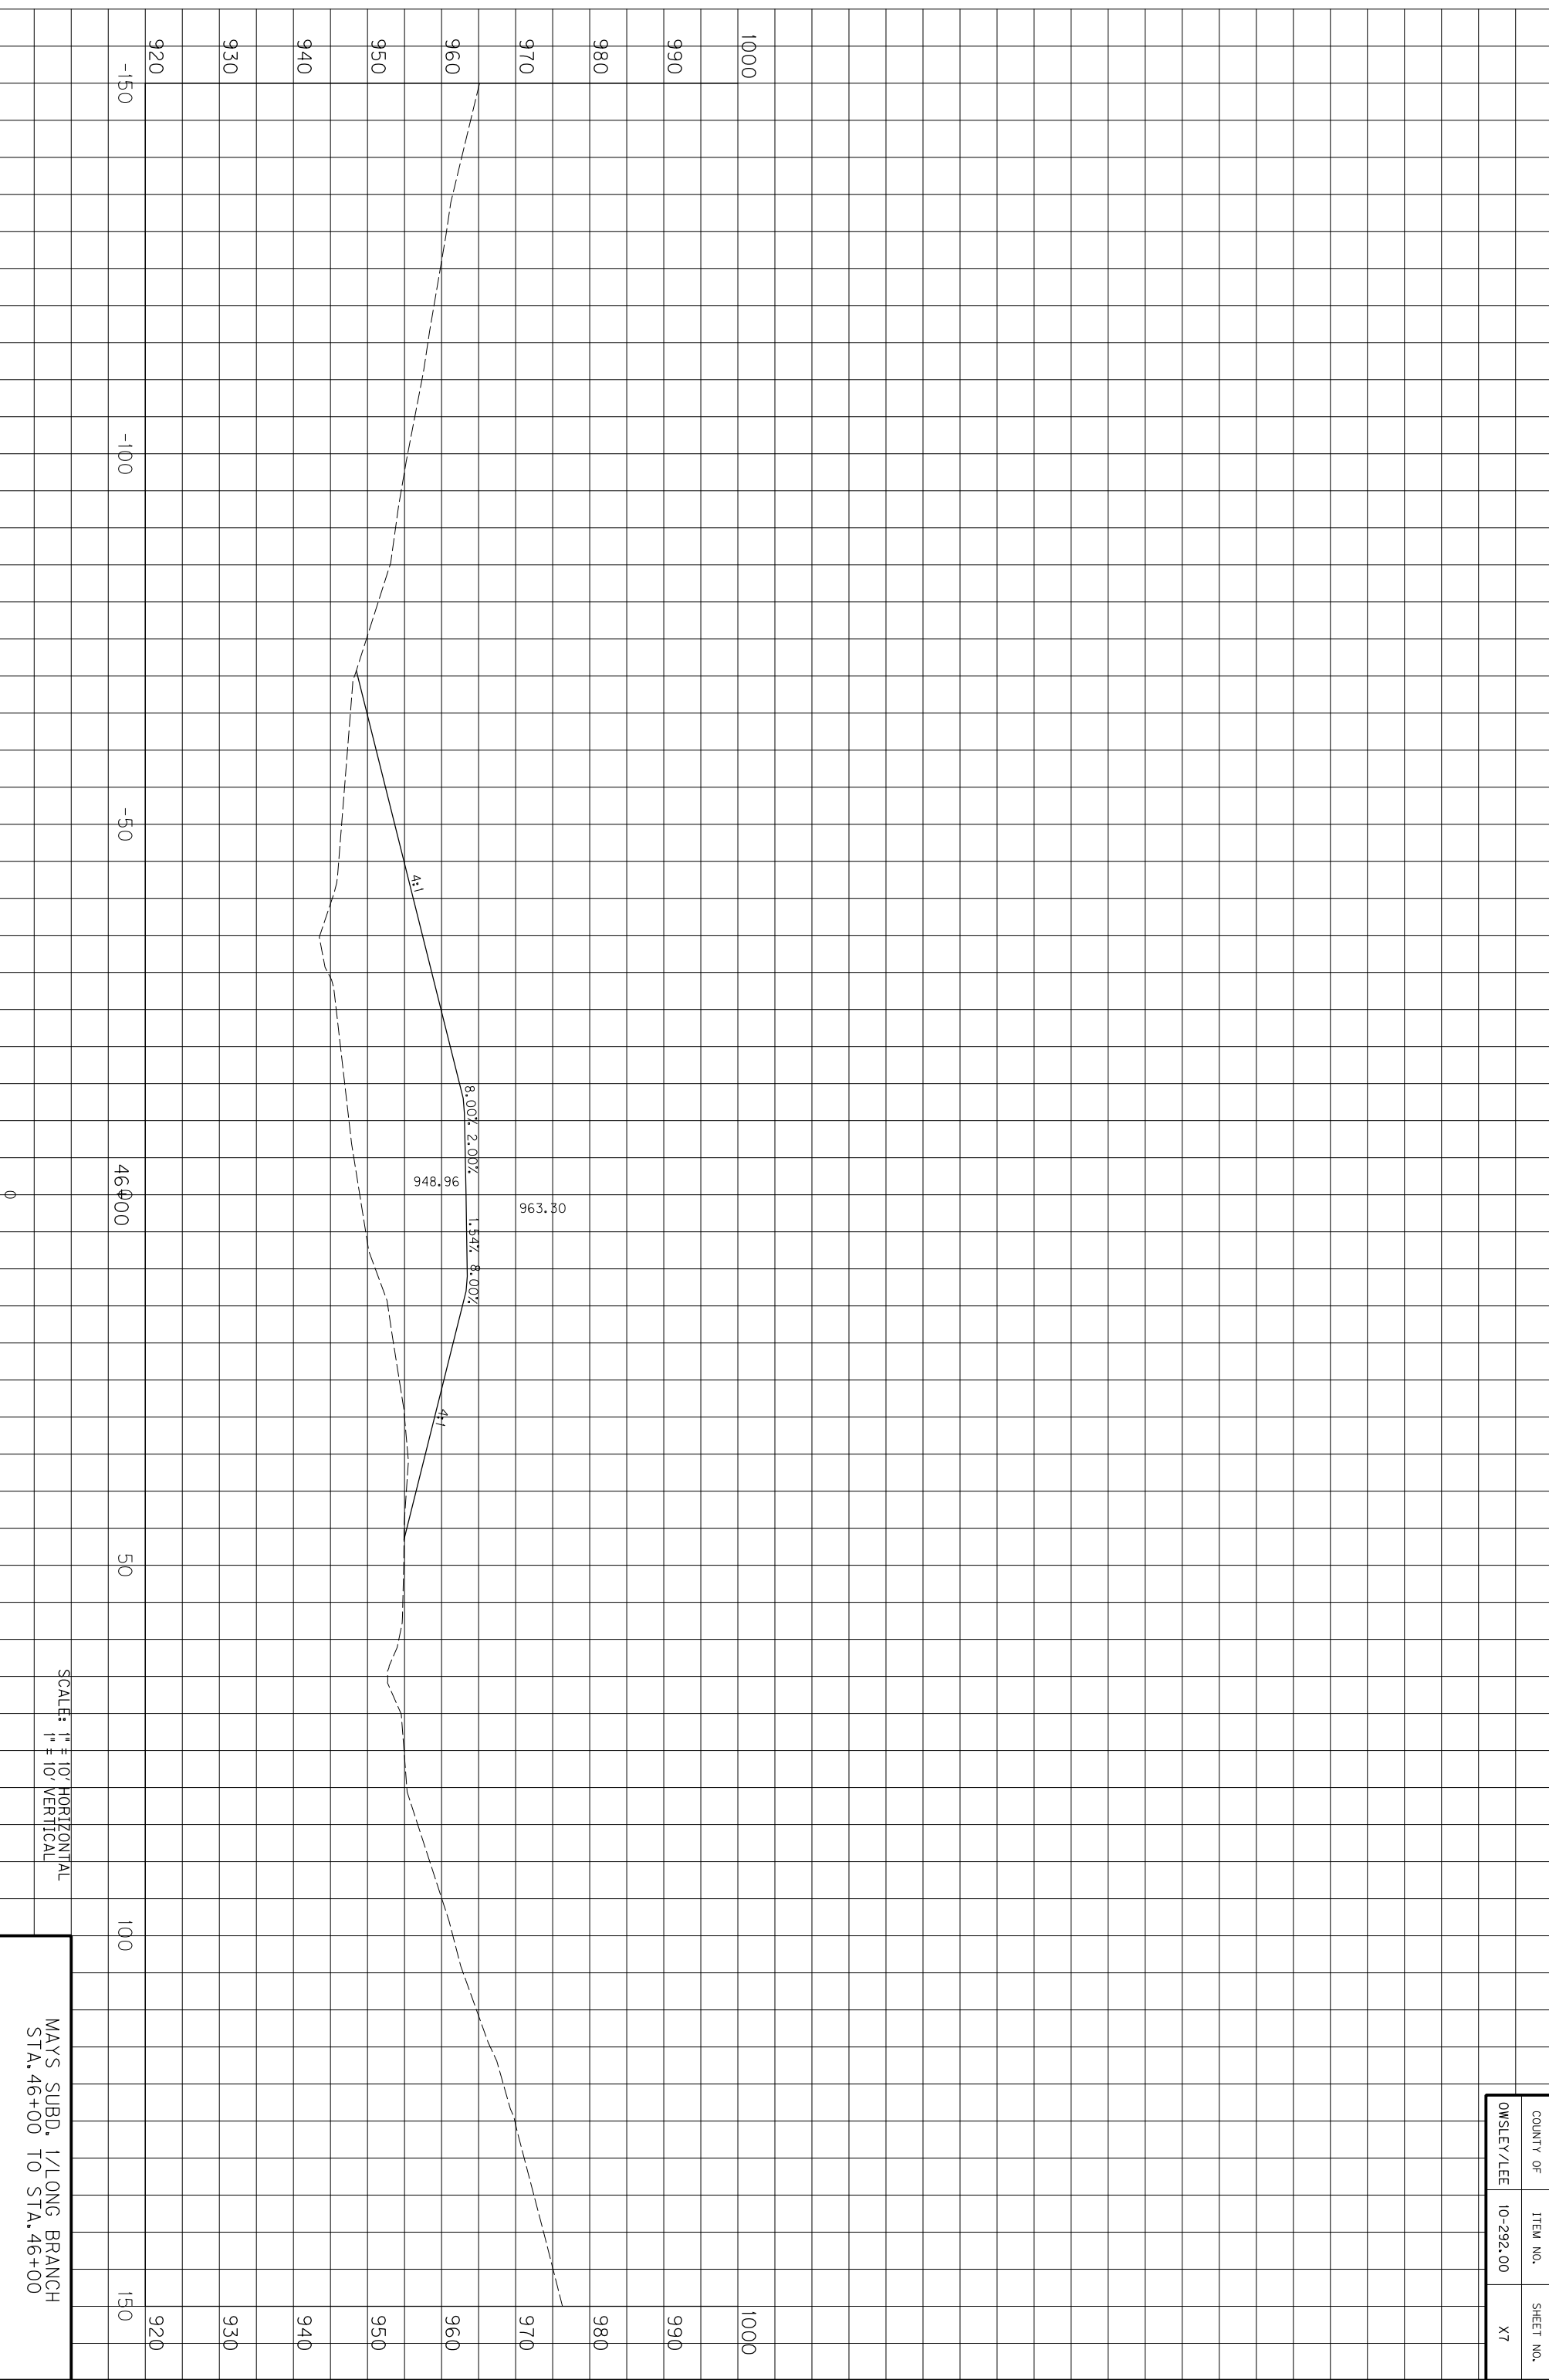

SCALE: 1" = 10' HORIZONTAL
1" = 10' VERTICAL

MAYS SUBD. 1/LONG BRANCH
STA. 46+00 TO STA. 46+00

COUNTY OF	ITEM NO.	SHEET NO.
OWSLEY/LEE	10-292.00	X7

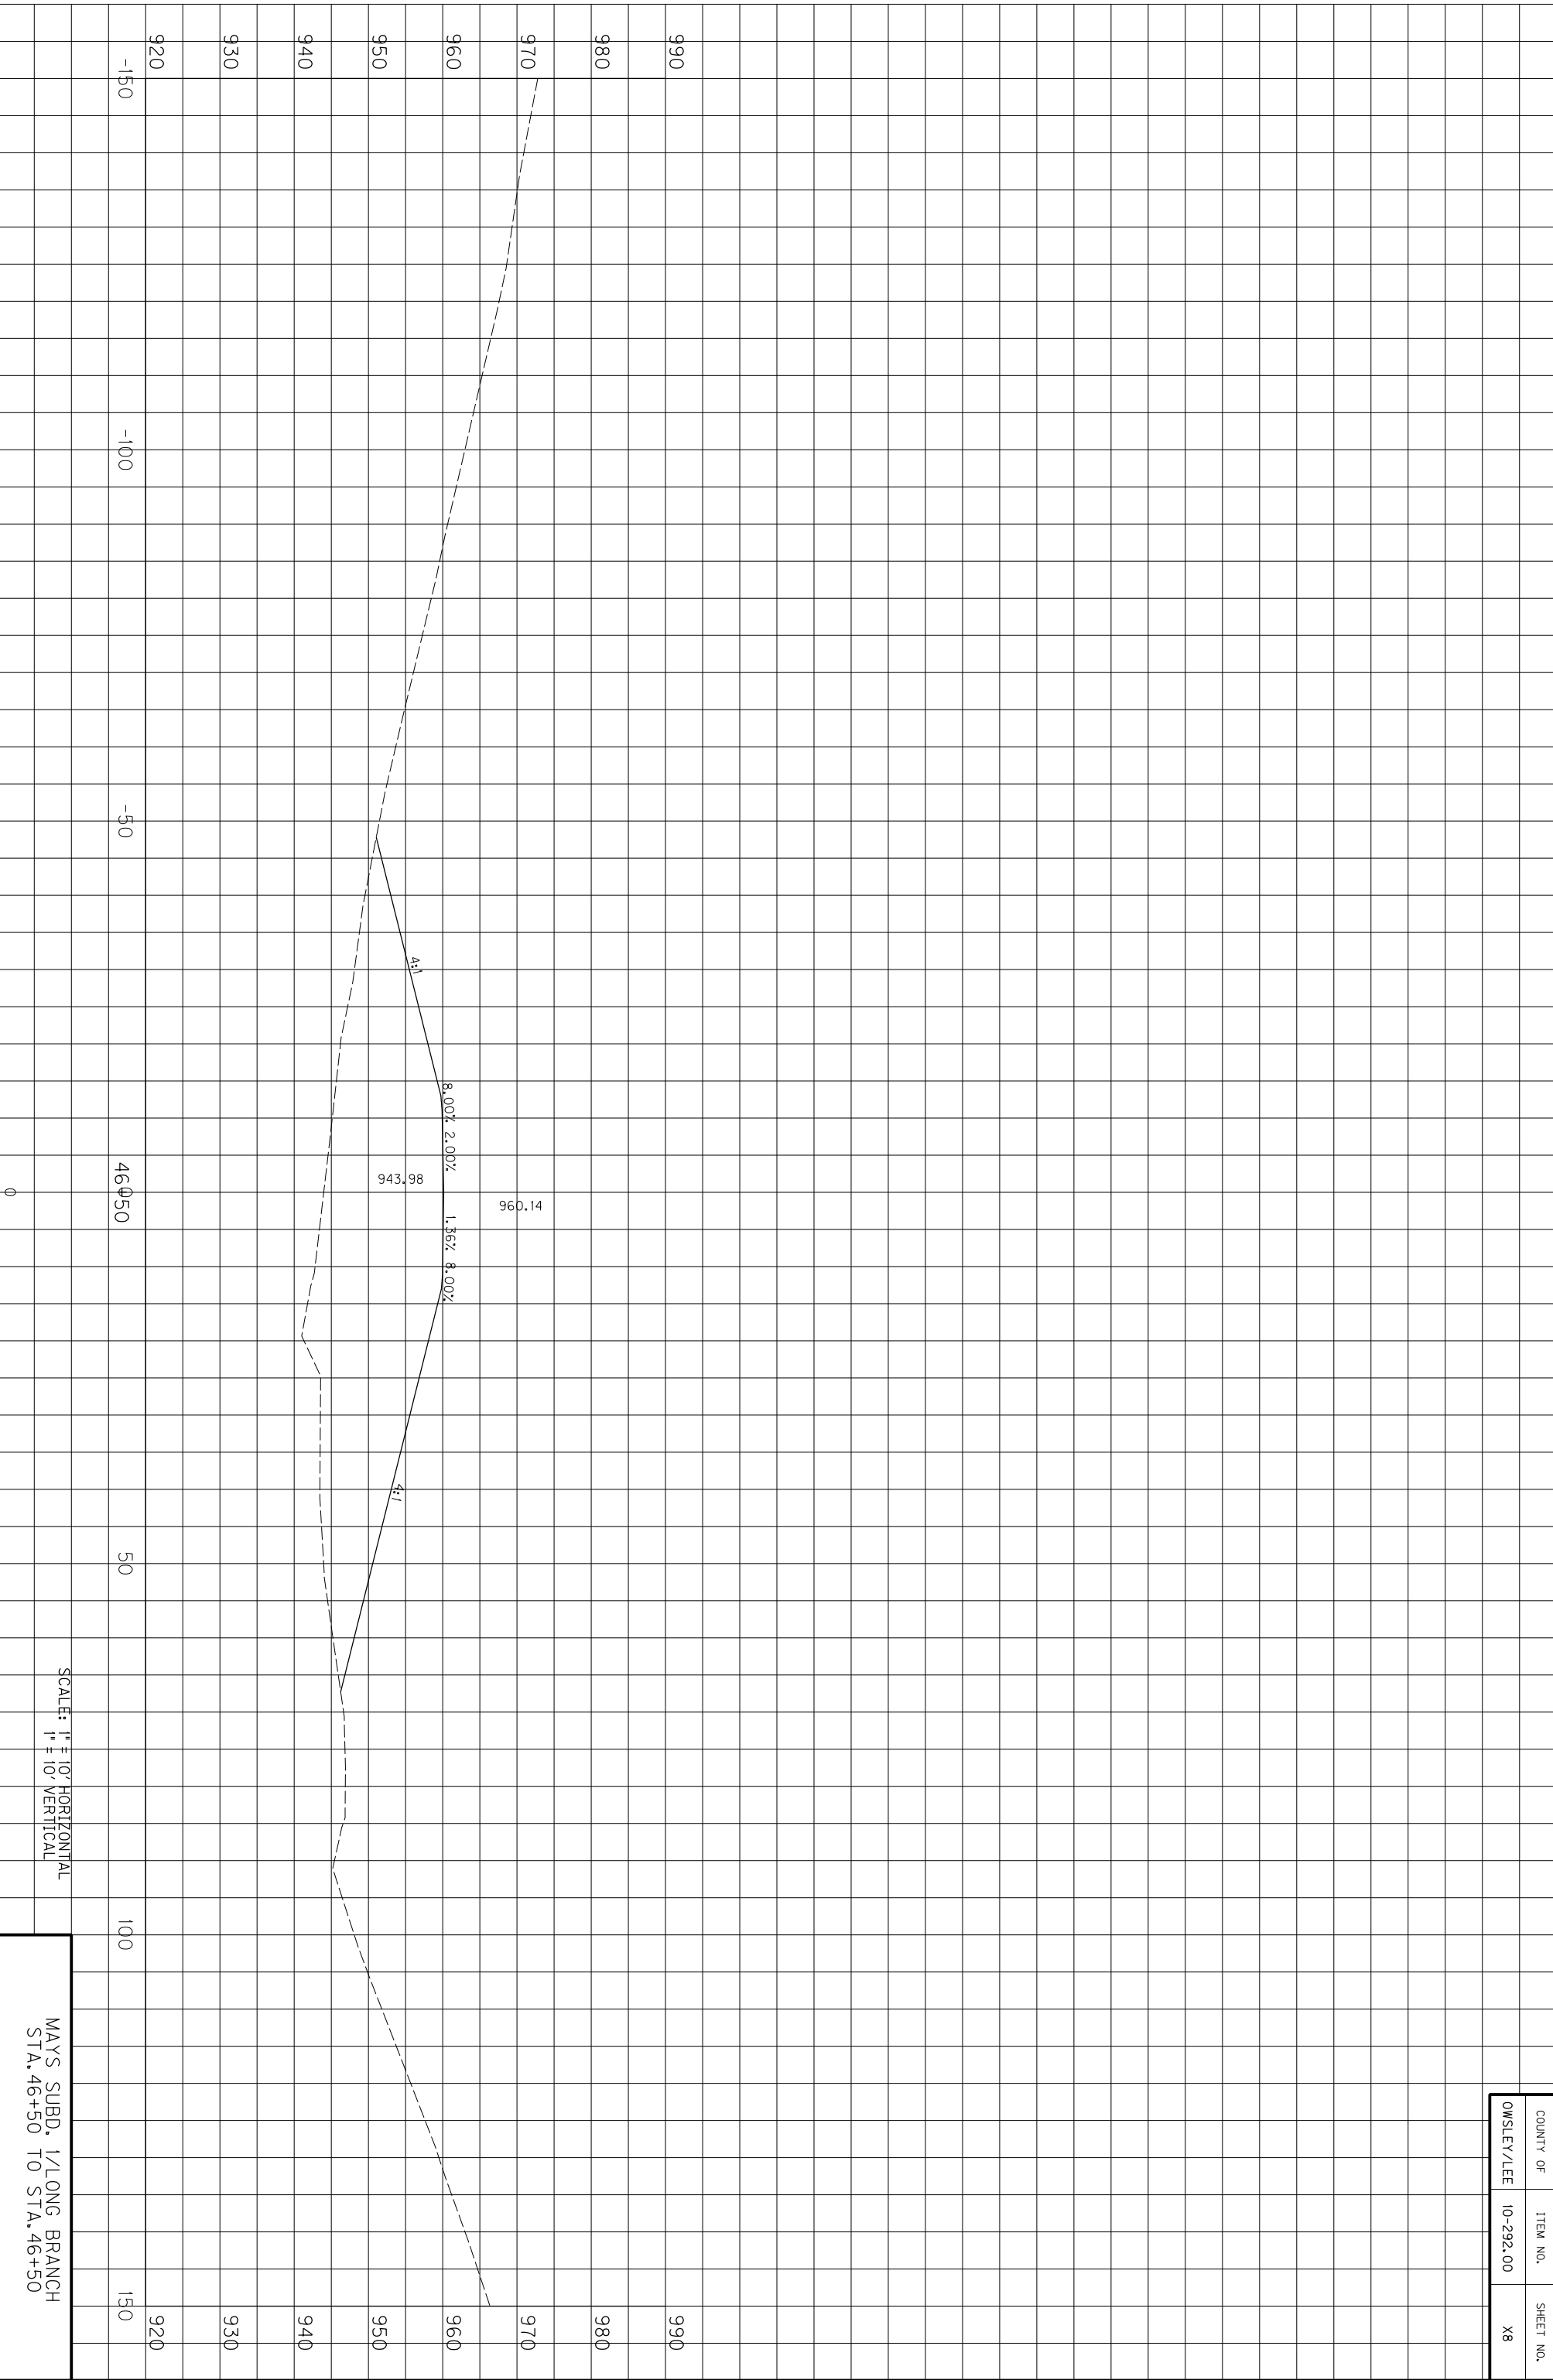

46+50


960.14

943.98

SCALE: 1" = 10' HORIZONTAL
1" = 10' VERTICAL

MAYS SUBD. 1/LONG BRANCH
STA. 46+50 TO STA. 46+50


COUNTY OF	ITEM NO.	SHEET NO.
OWSLEY/LEE	10-292.00	X8

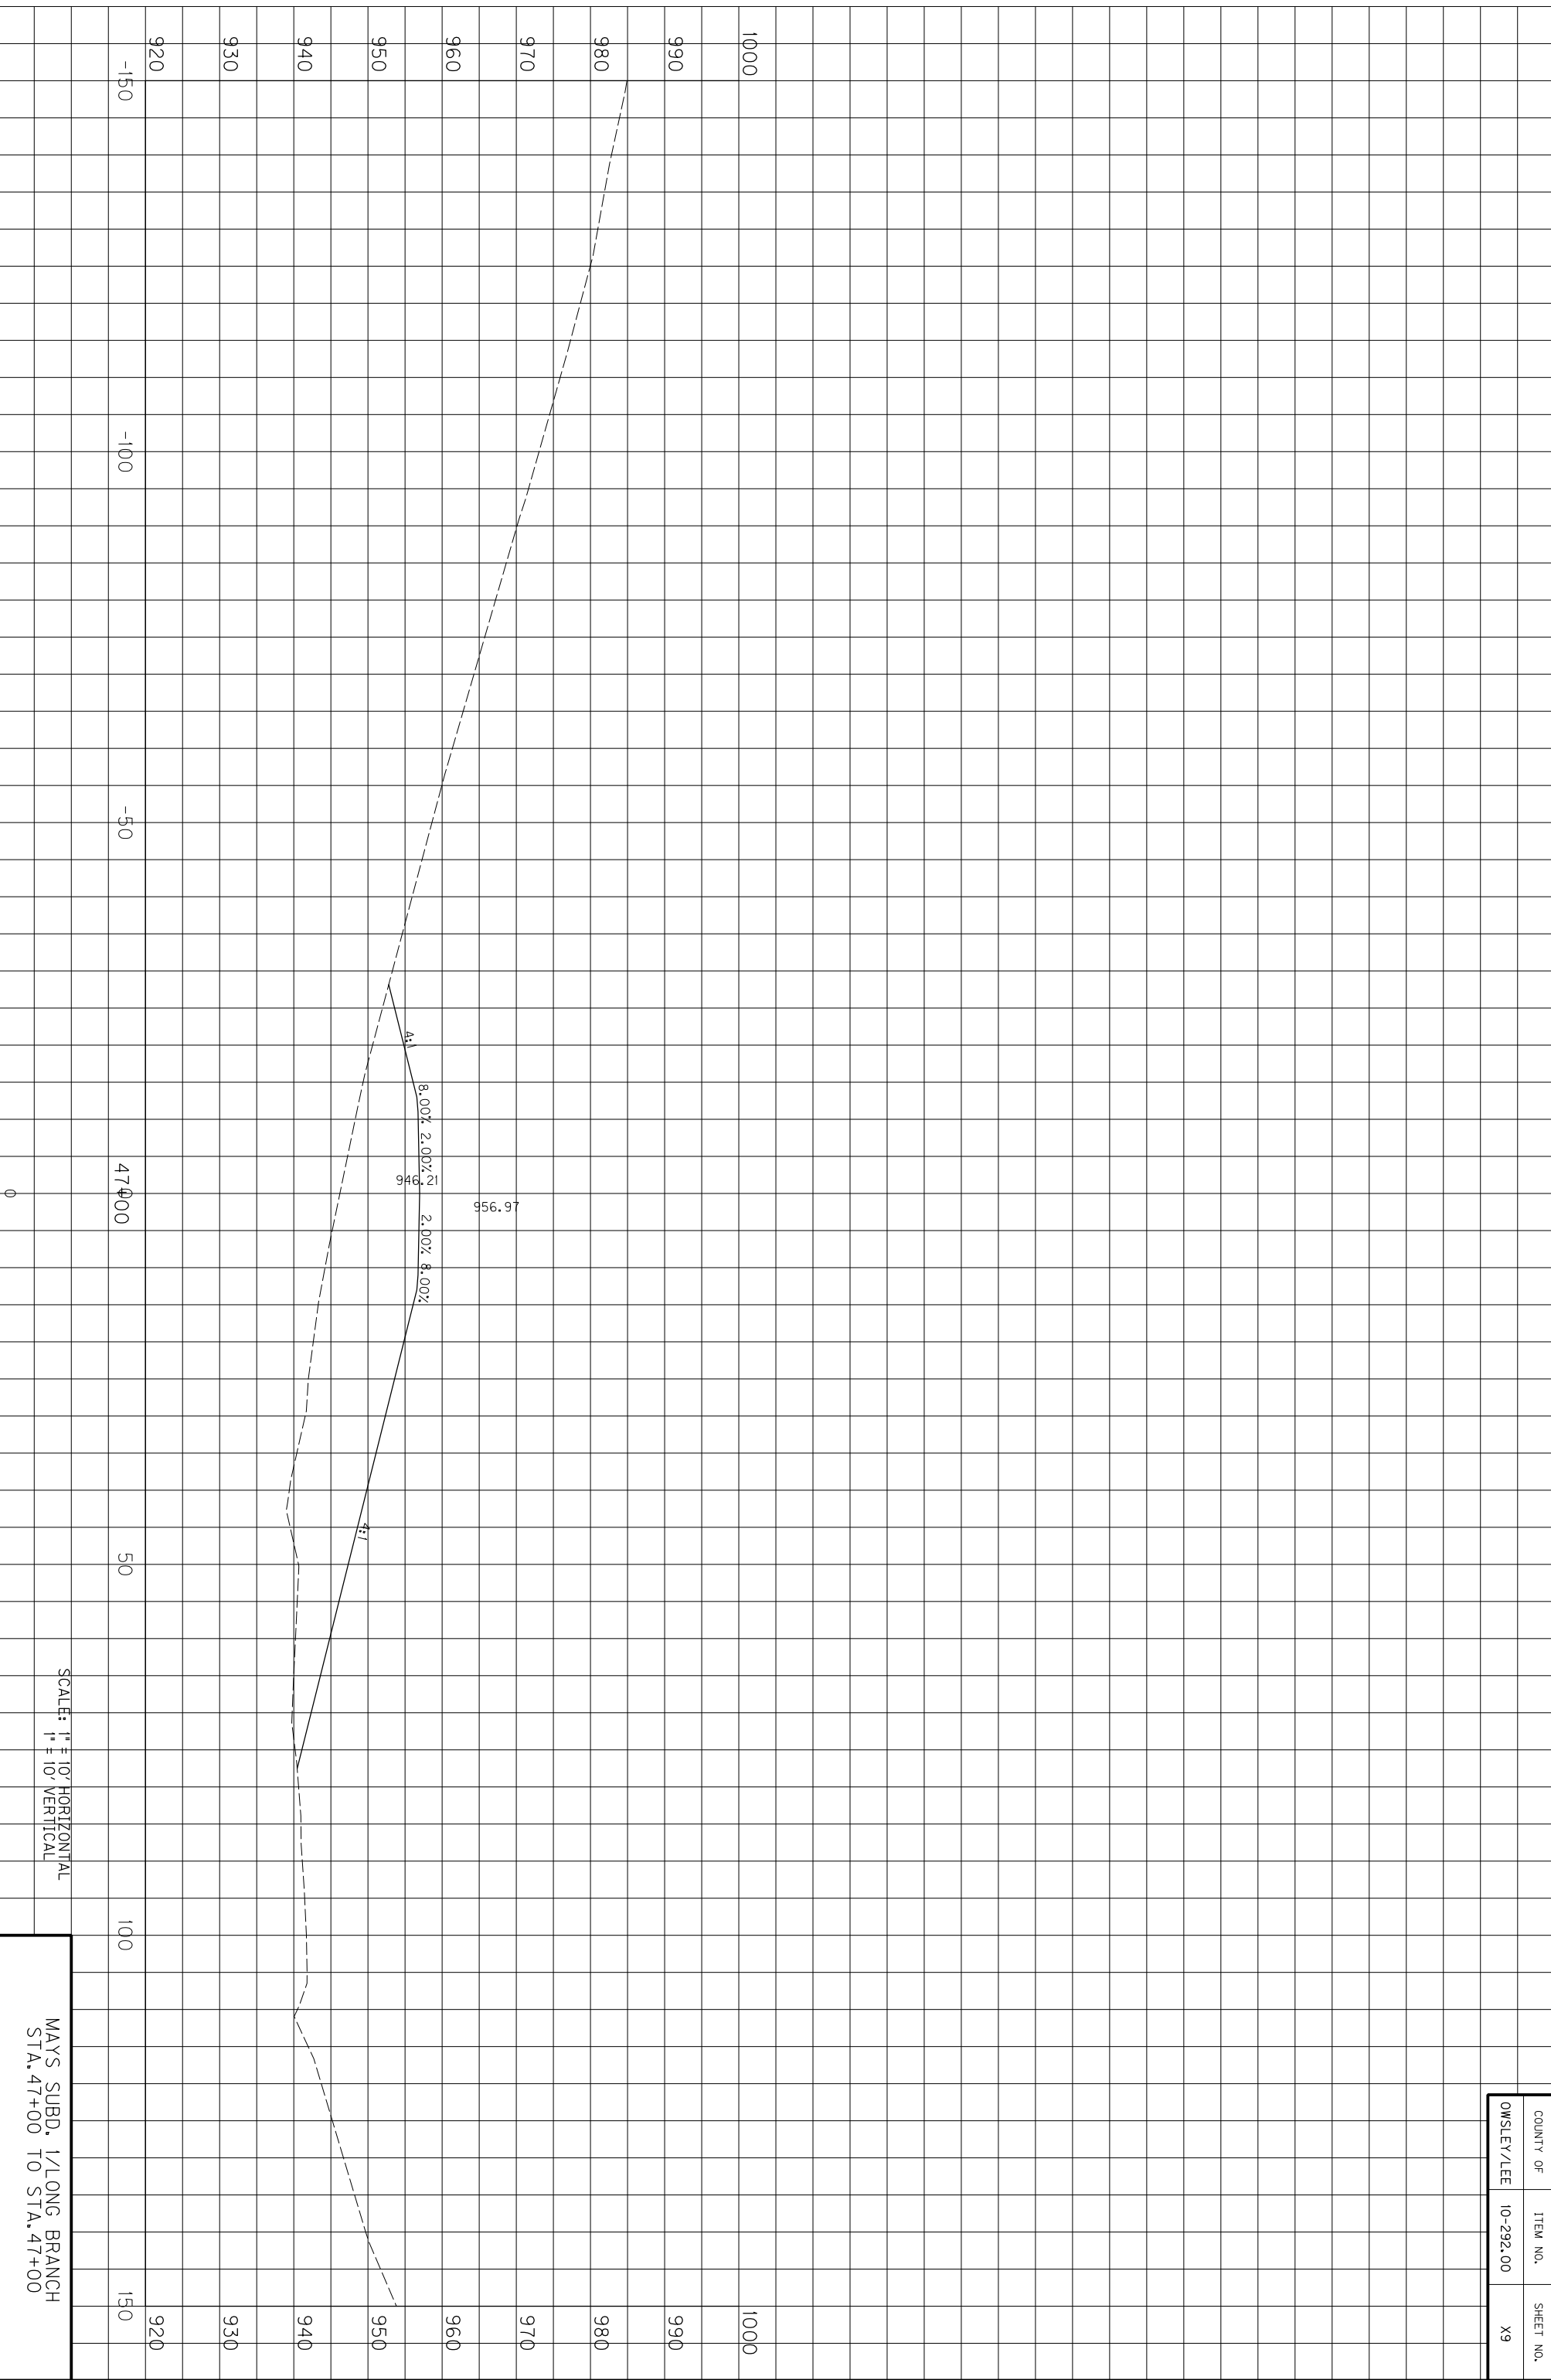

SCALE: 1" = 10' HORIZONTAL
1" = 10' VERTICAL


MAYS SUBD. 1/LONG BRANCH
STA. 47+00 TO STA. 47+00

COUNTY OF	ITEM NO.	SHEET NO.
OWSLEY/LEE	10-292.00	X9

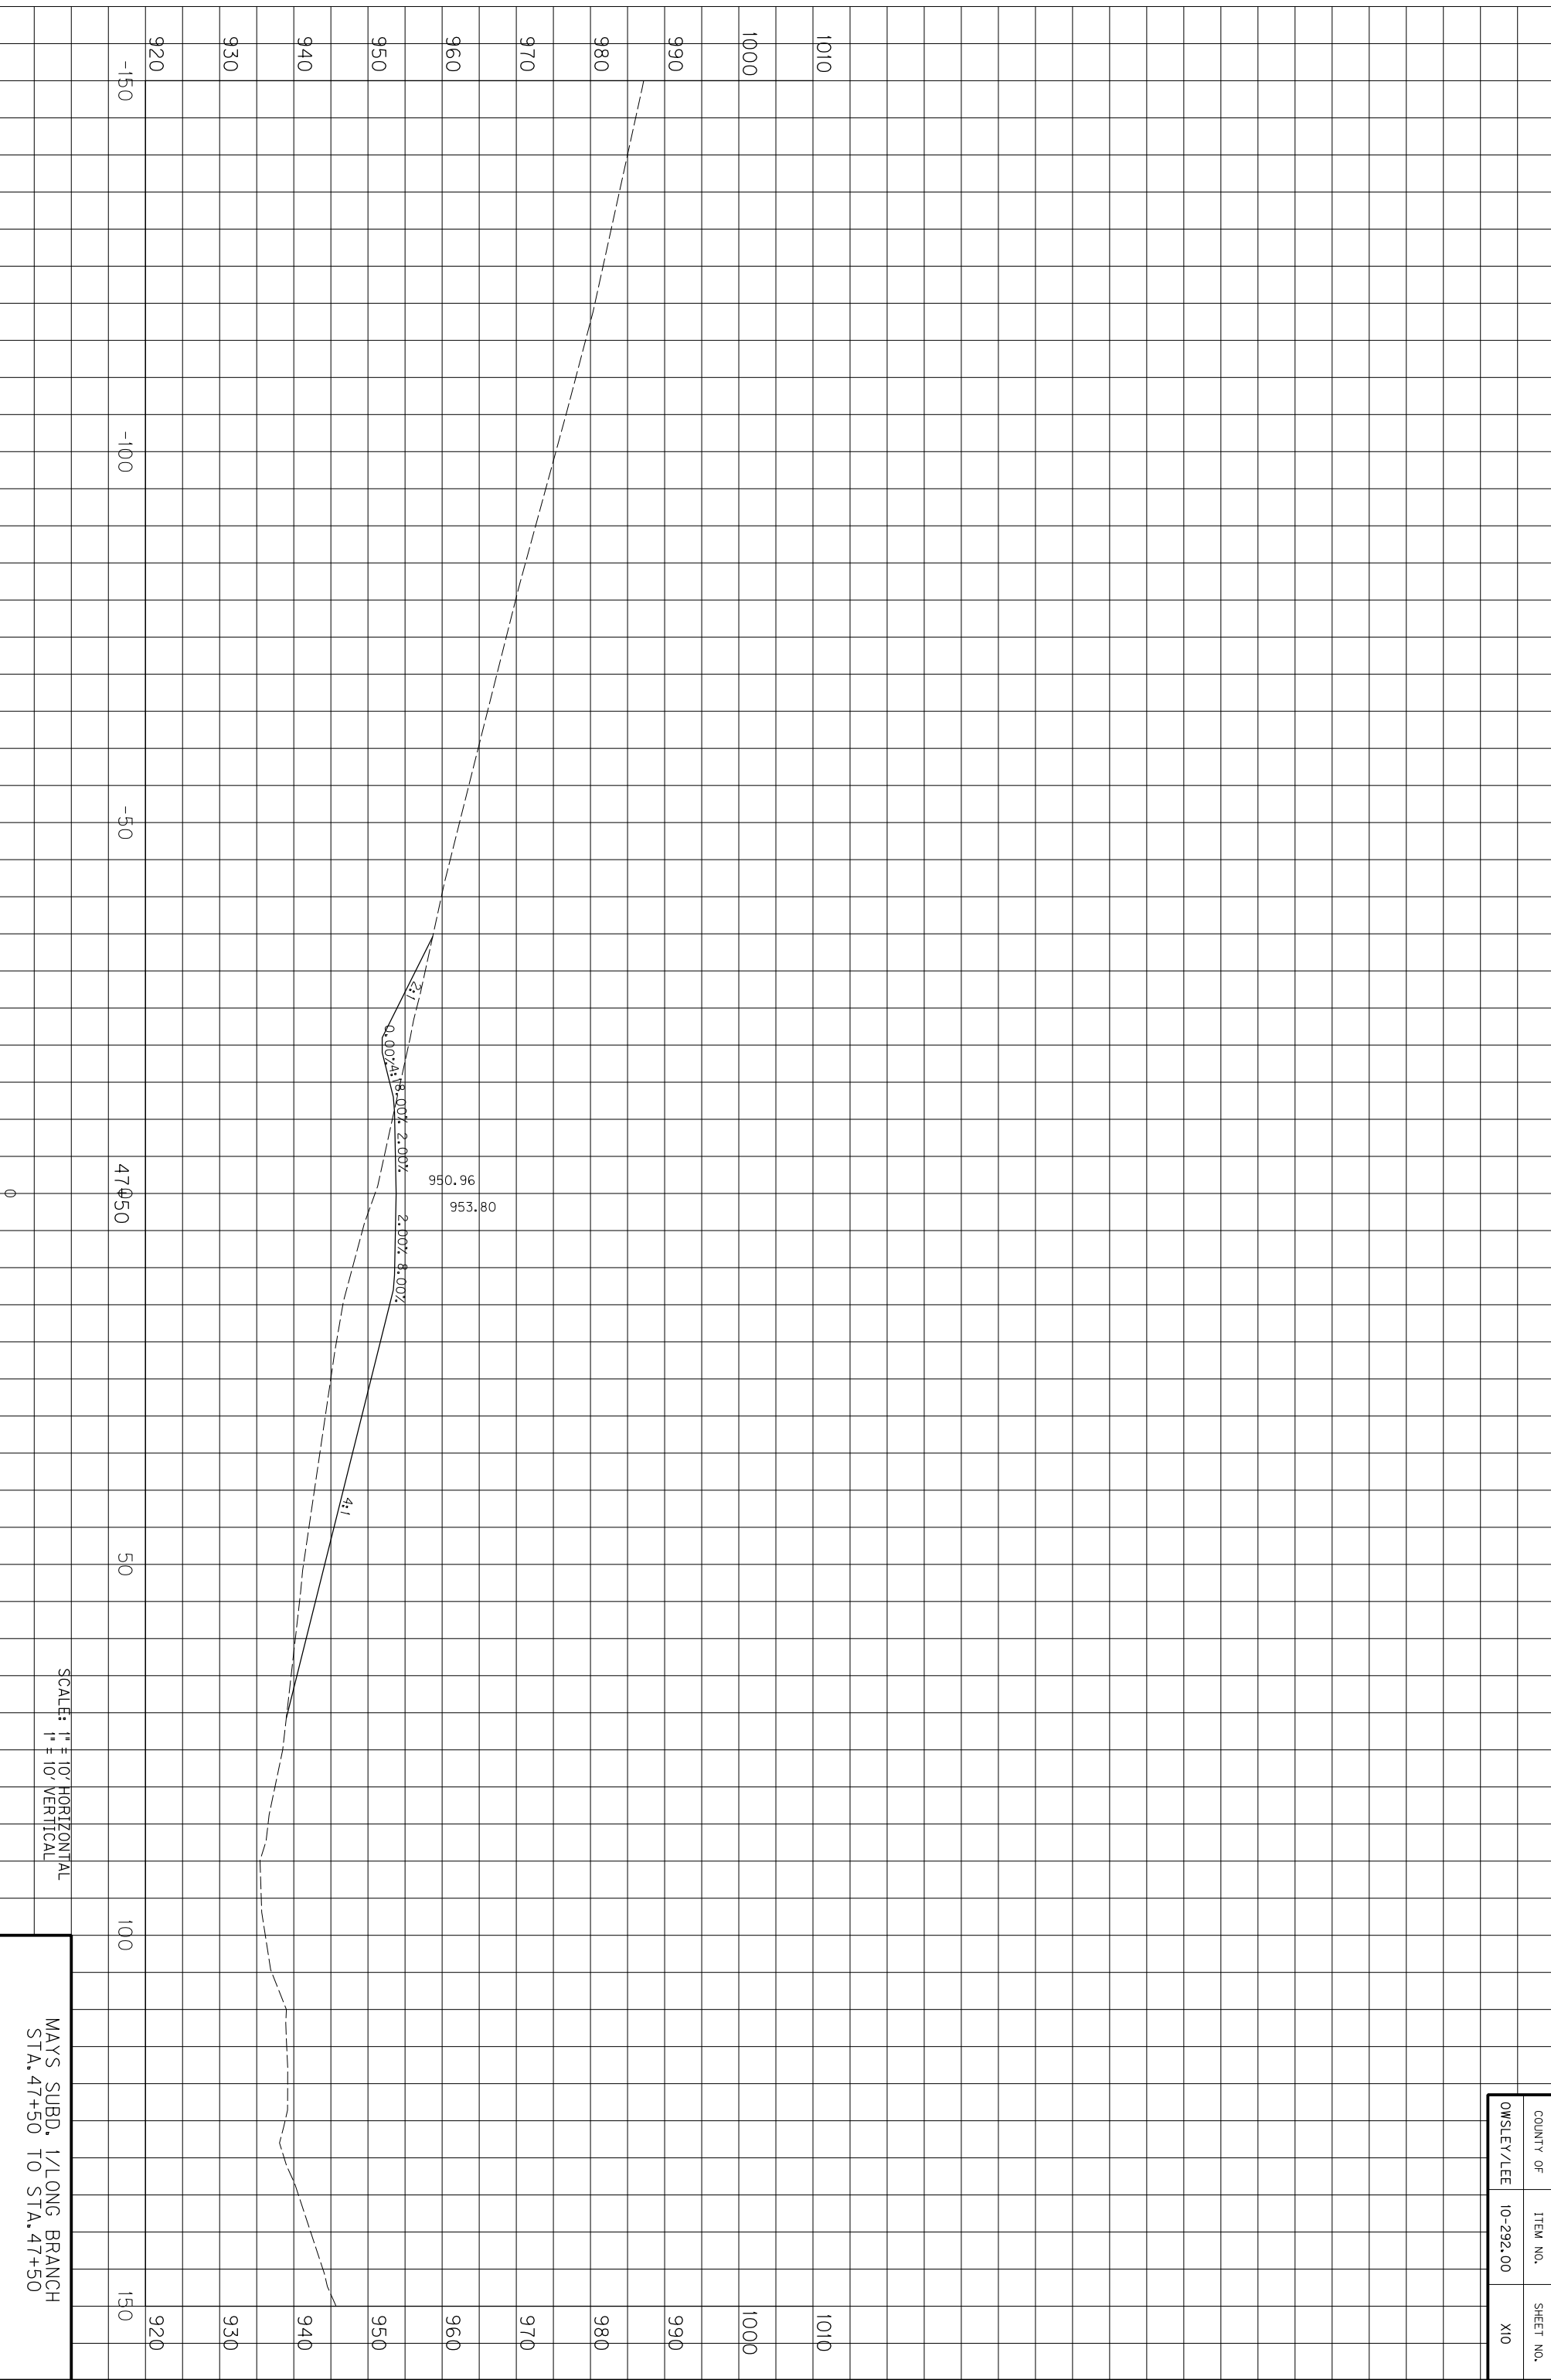

COUNTY OF	ITEM NO.	SHEET NO.
OWSLEY/LEE	10-292.00	X10


MAYS SUBD. 1/LONG BRANCH
STA. 47+50 TO STA. 47+50

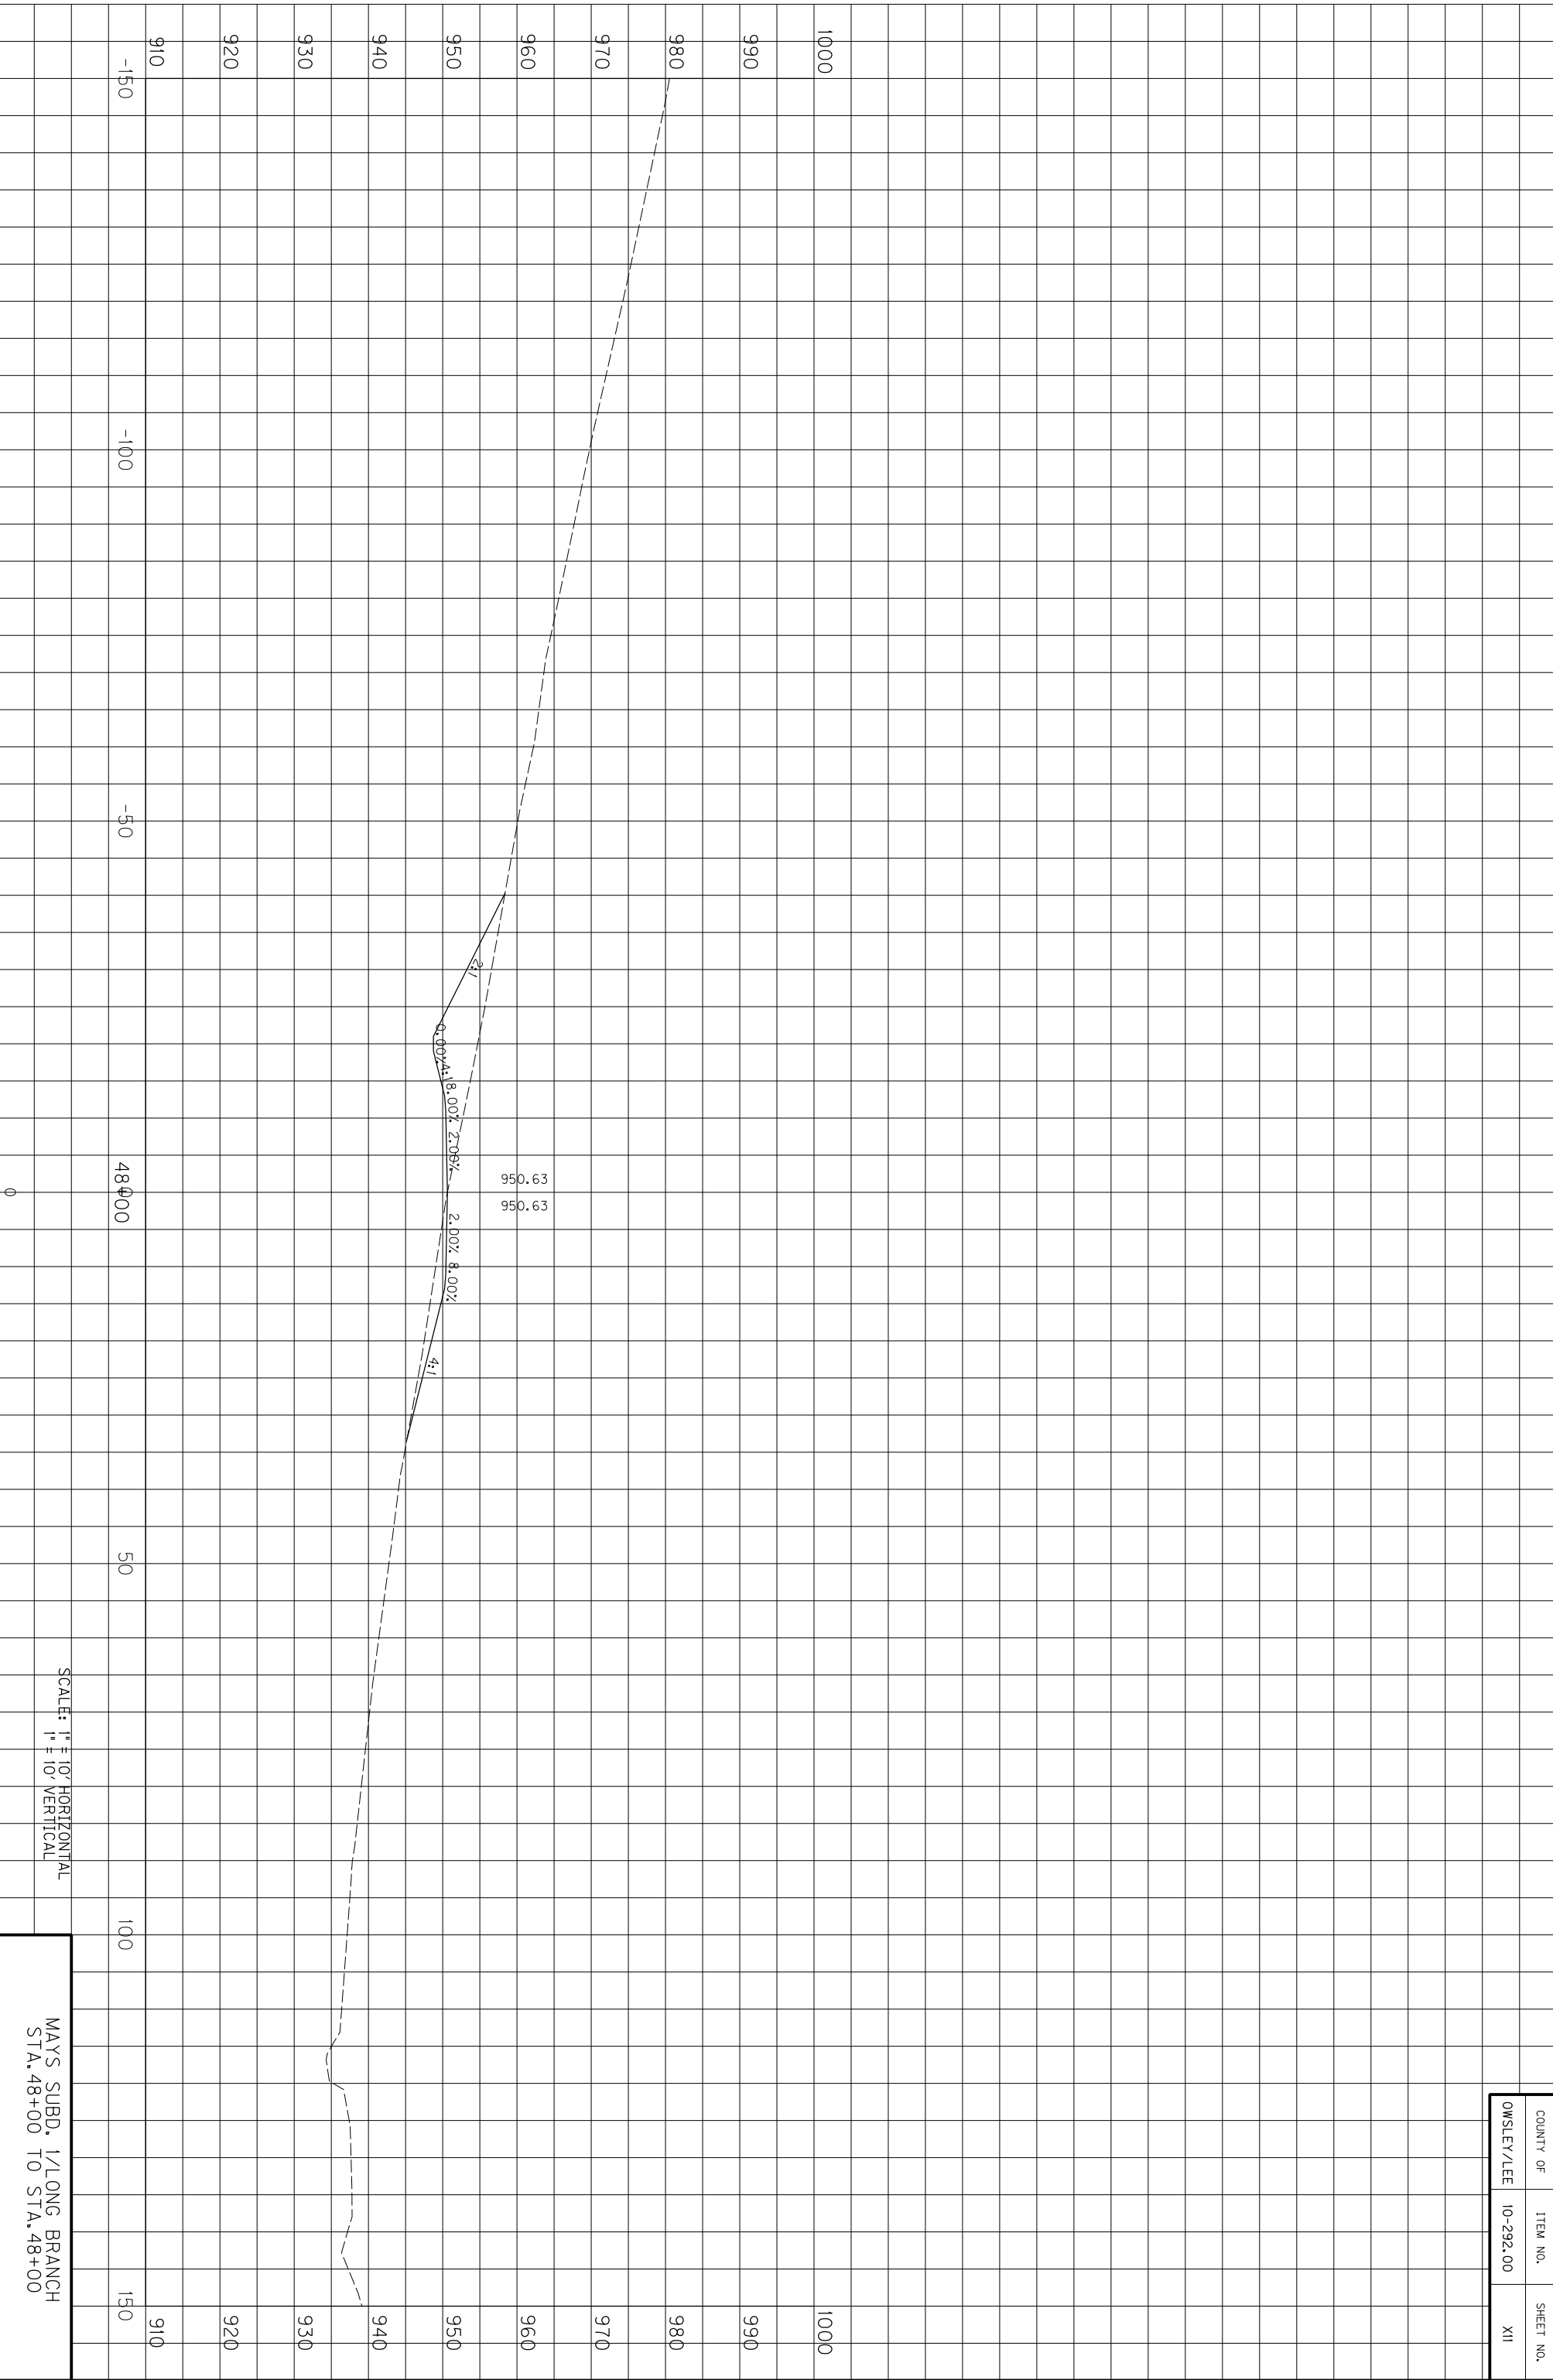

COUNTY OF	ITEM NO.	SHEET NO.
OWSLEY/LEE	10-292.00	XII

SCALE: 1" = 10' HORIZONTAL
1" = 10' VERTICAL


MAYS SUBD. 1/LONG BRANCH
STA. 48+00 TO STA. 48+00

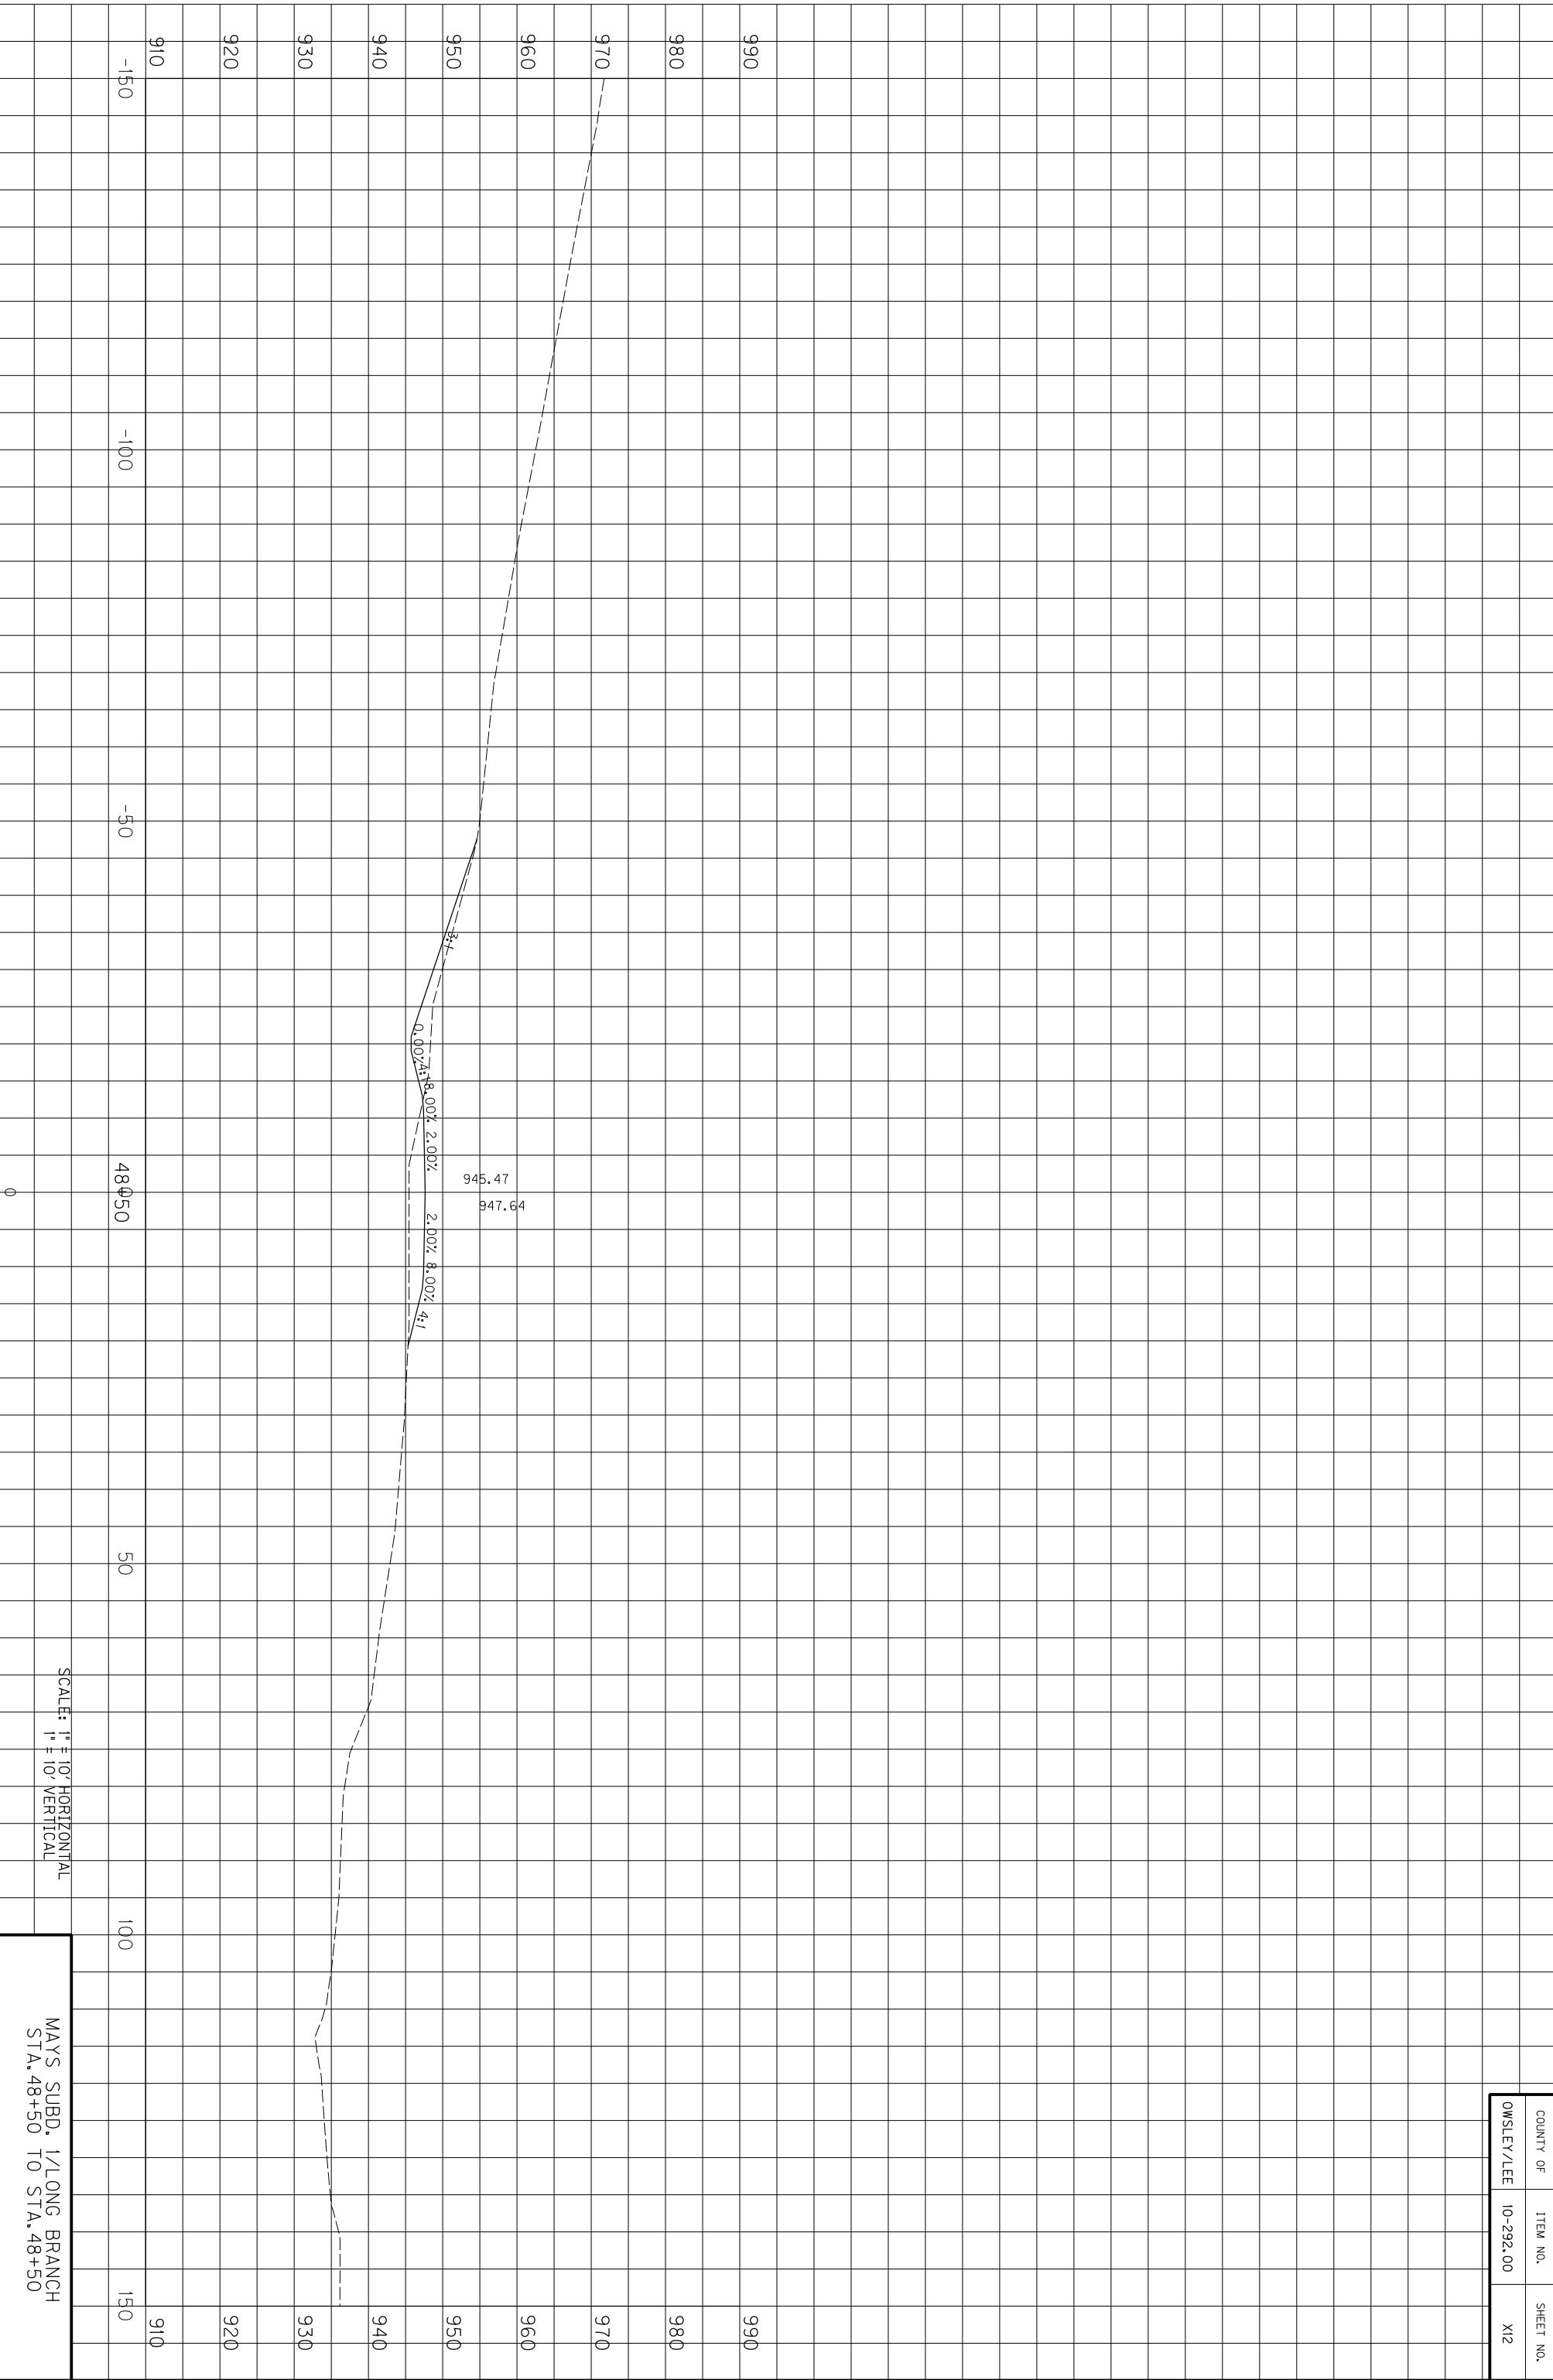

SCALE: 1" = 10' HORIZONTAL
1" = 10' VERTICAL

MAYS SUBD. 1/LONG BRANCH
STA. 48+50 TO STA. 48+50


COUNTY OF	ITEM NO.	SHEET NO.
OWSLEY/LEE	10-292.00	X12

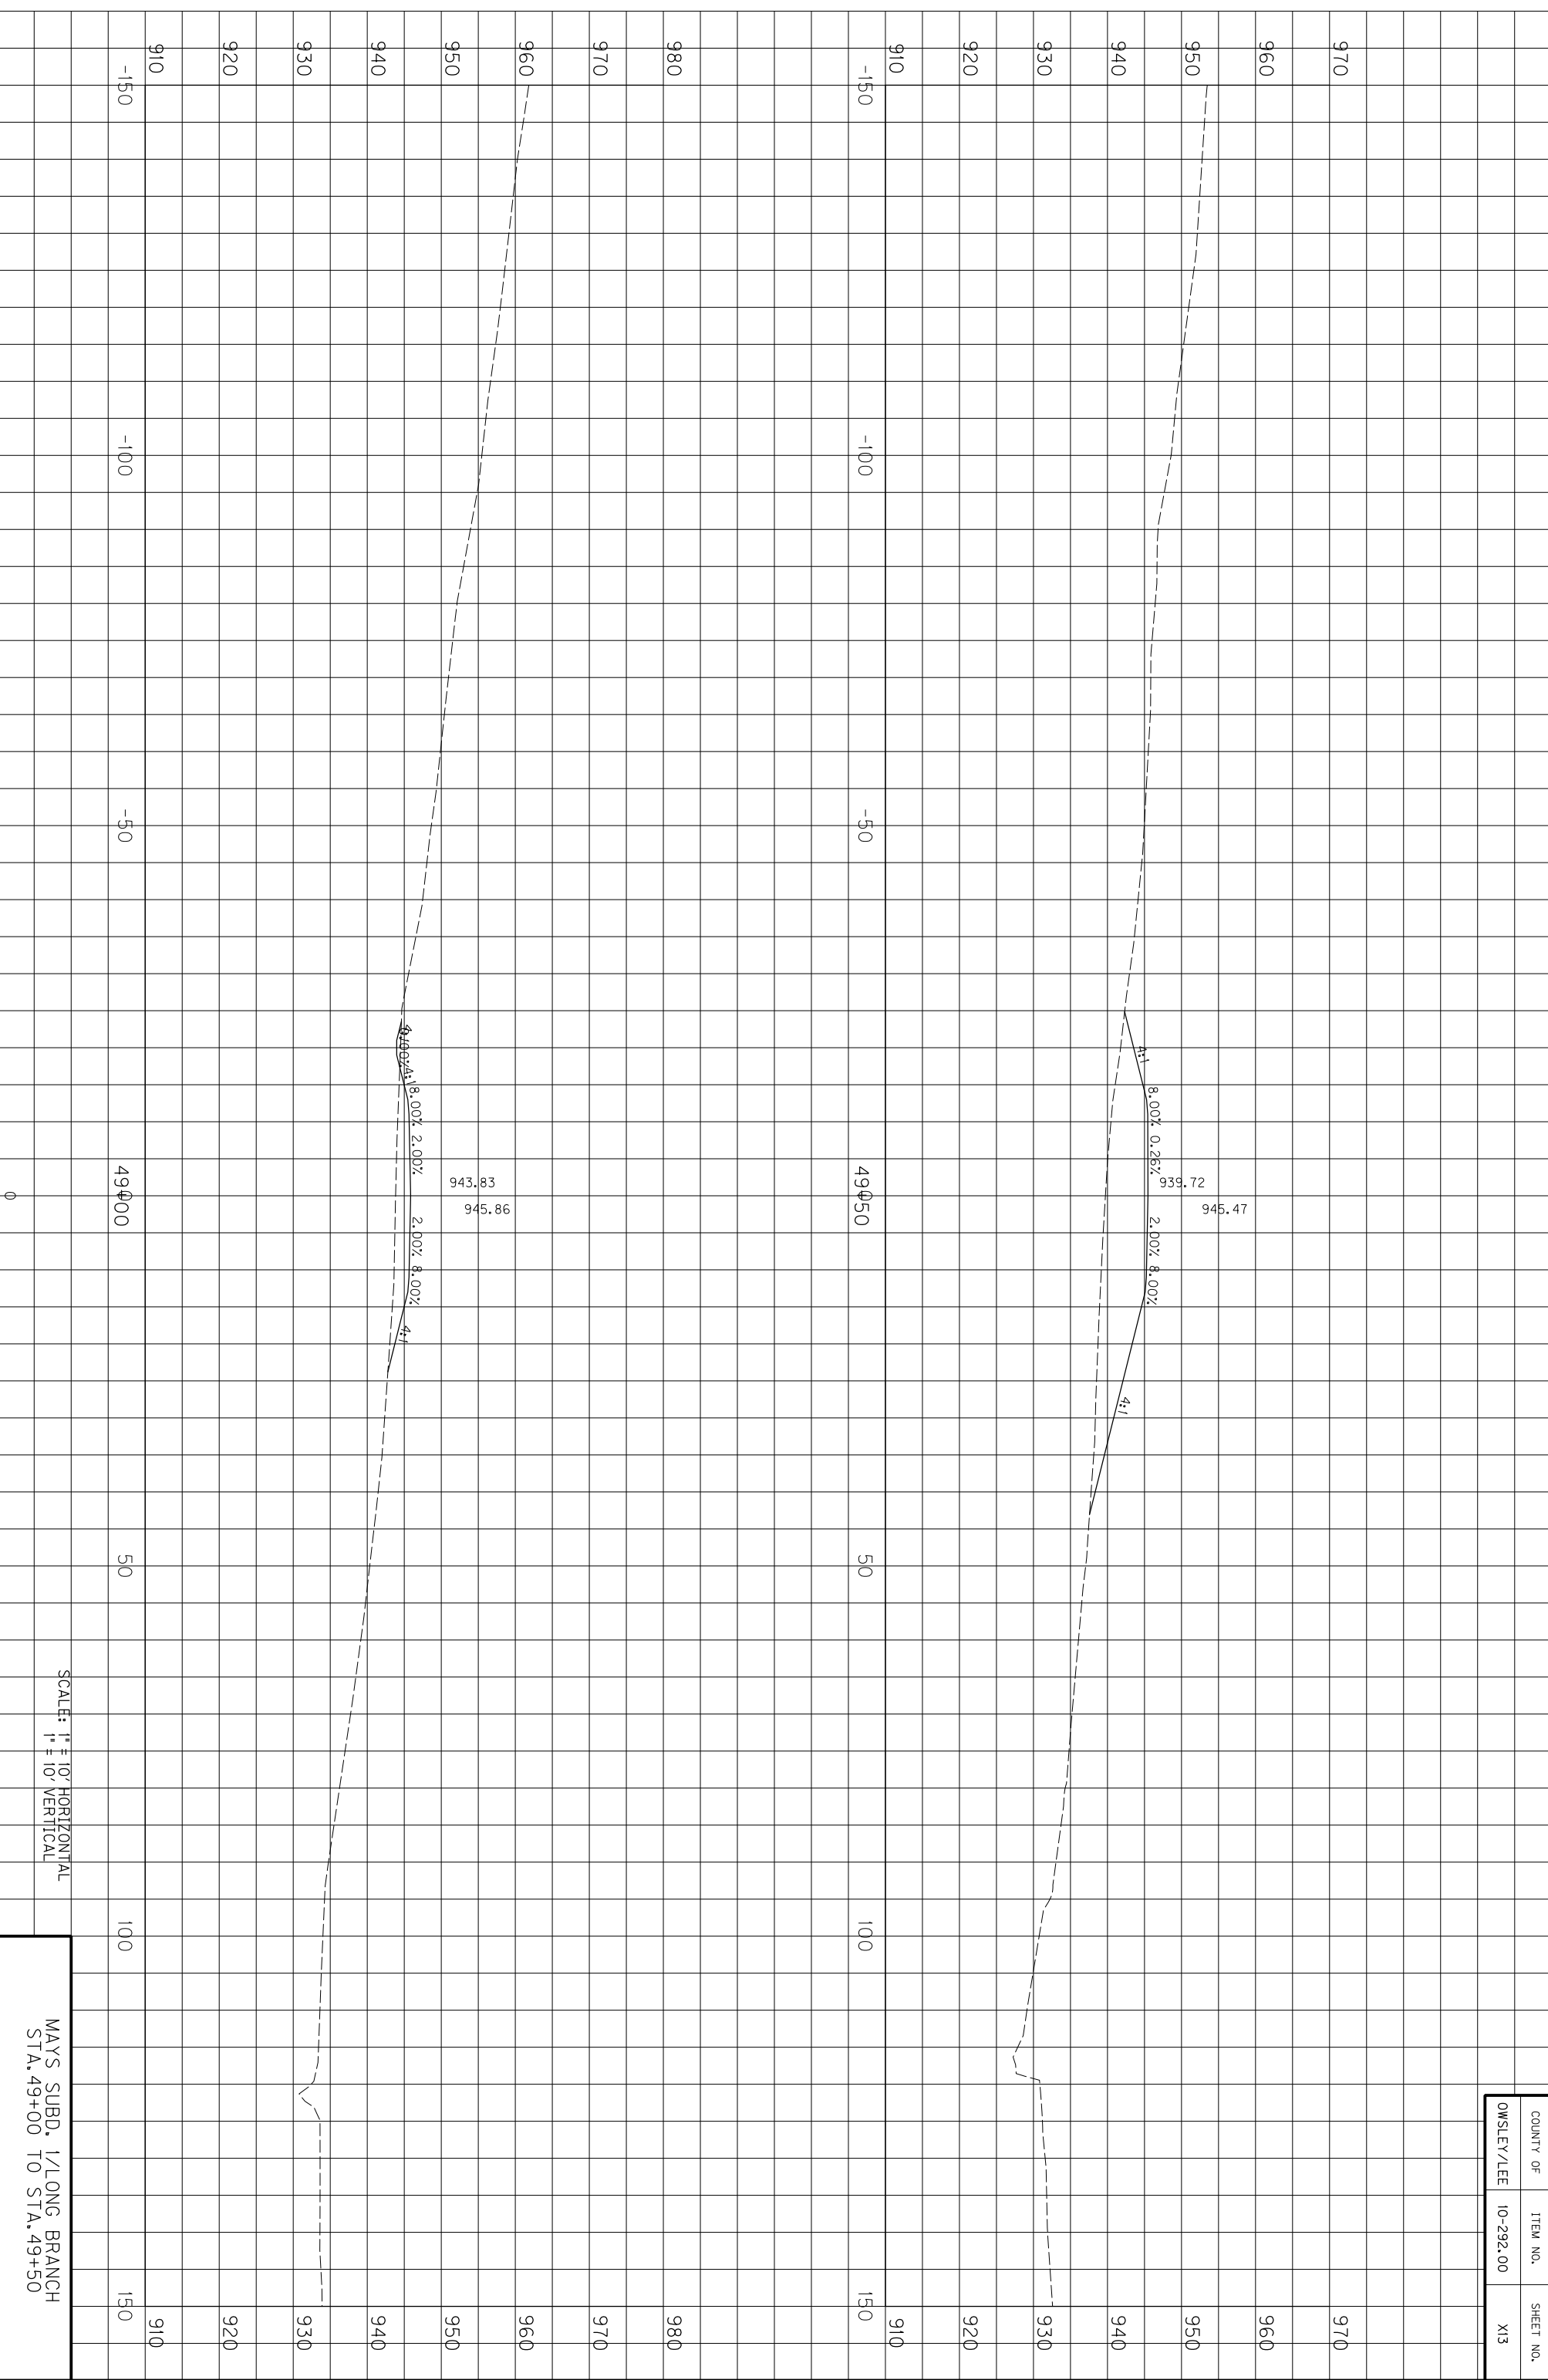

SCALE: 1" = 10' HORIZONTAL
1" = 10' VERTICAL

MAYS SUBD. 1/1 LONG BRANCH
STA. 49+00 TO STA. 49+50


COUNTY OF	ITEM NO.	SHEET NO.
OWSLEY/LEE	10-292.00	X13

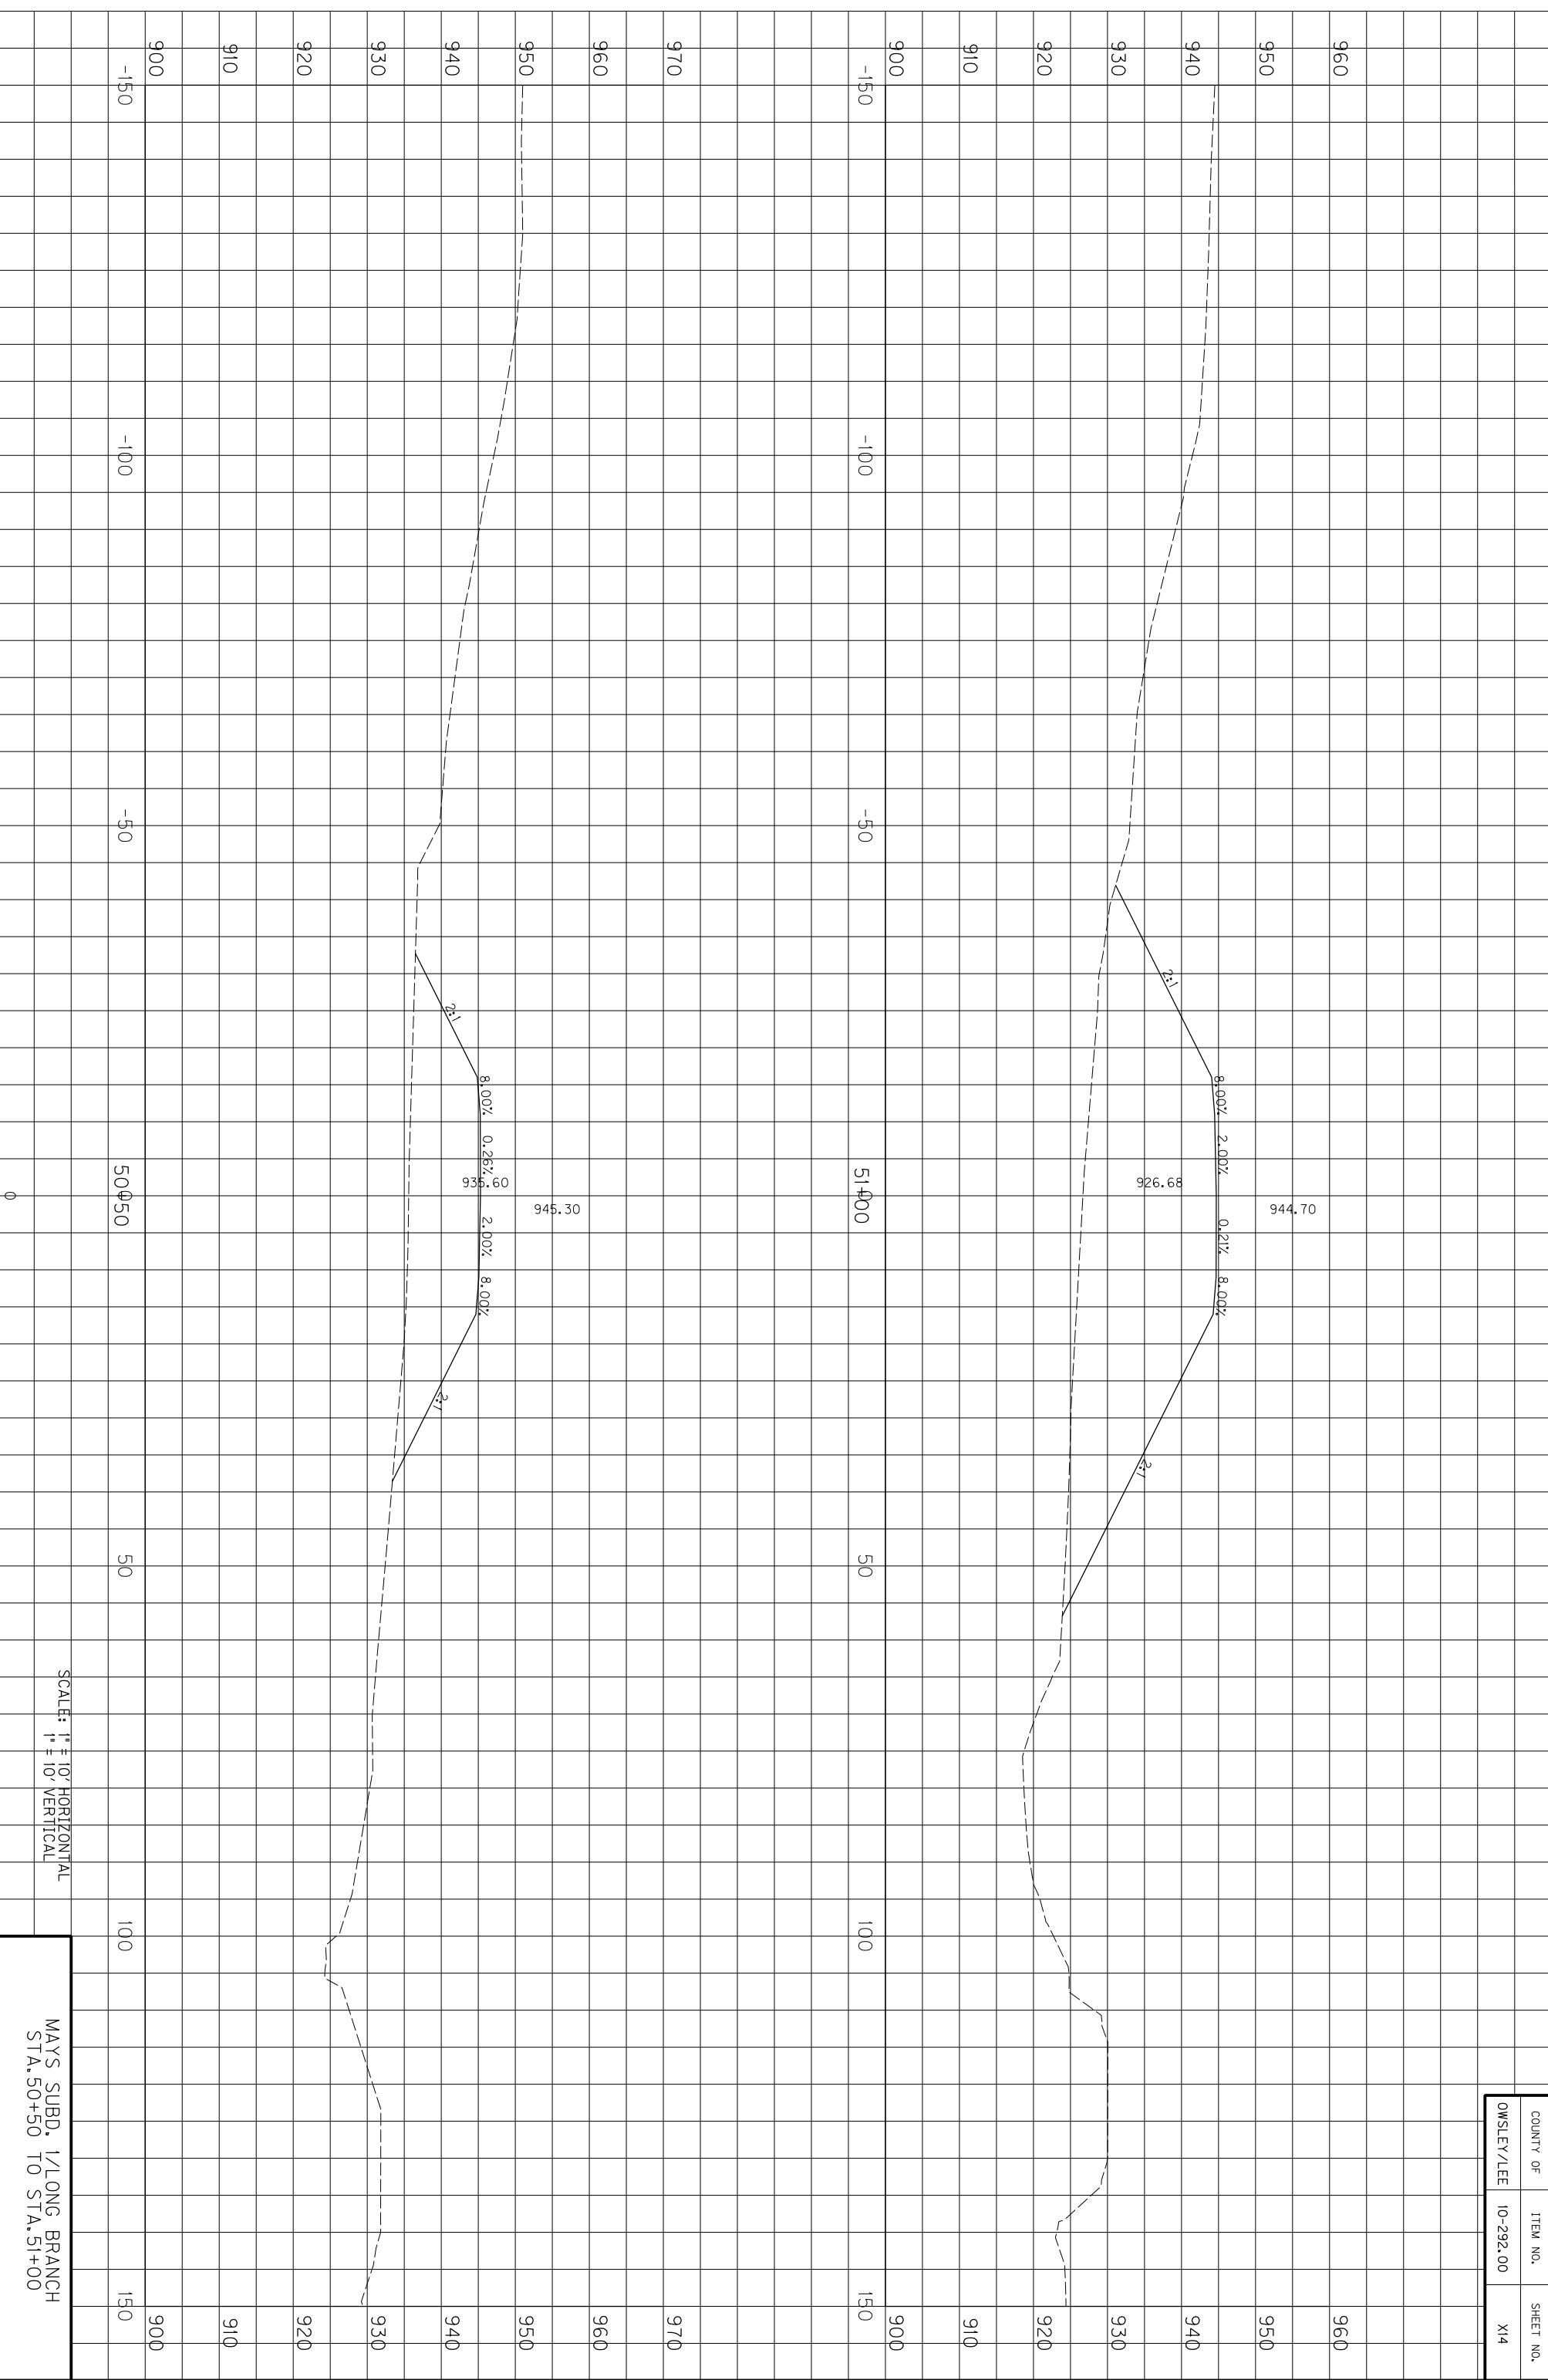

SCALE: 1" = 10' HORIZONTAL
1" = 10' VERTICAL


MAYS SUBD. 1/LONG BRANCH
STA. 50+50 TO STA. 51+00

COUNTY OF	ITEM NO.	SHEET NO.
OWSLEY/LEE	10-292.00	X/4

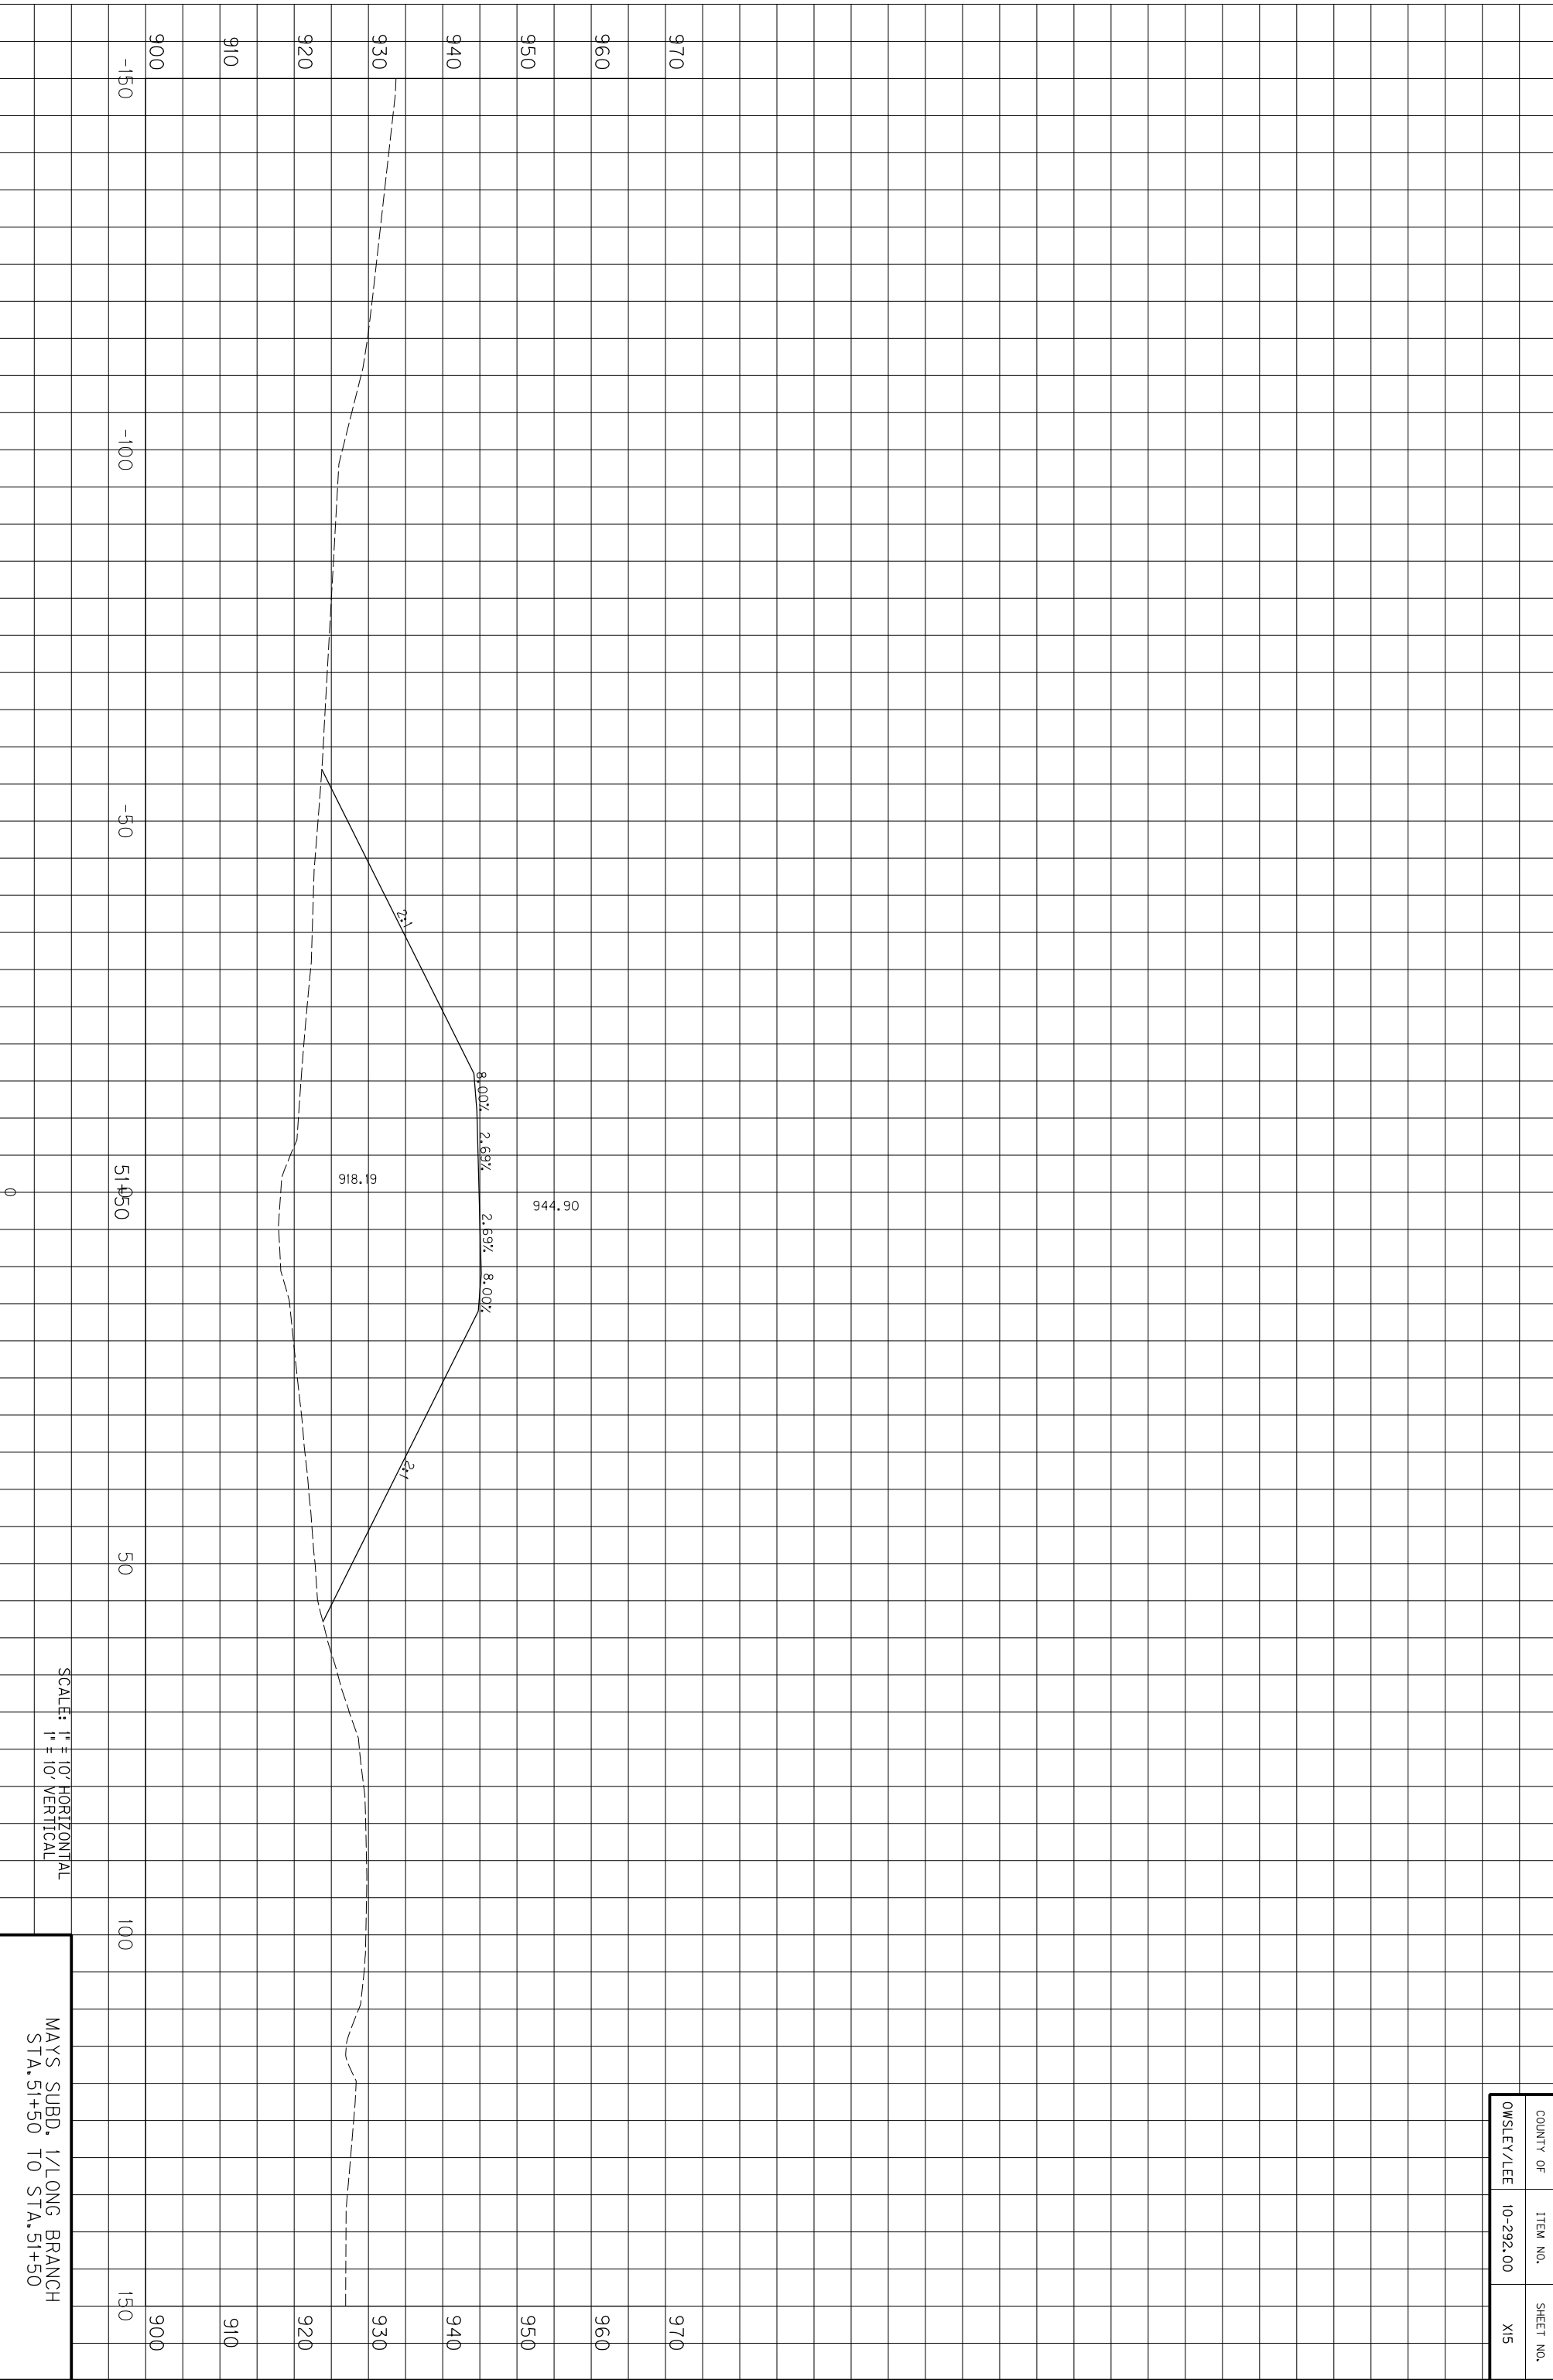

COUNTY OF	ITEM NO.	SHEET NO.
OWSLEY/LEE	10-292.00	X15


MAYS SUBD. 1/LONG BRANCH
STA. 51+50 TO STA. 51+50

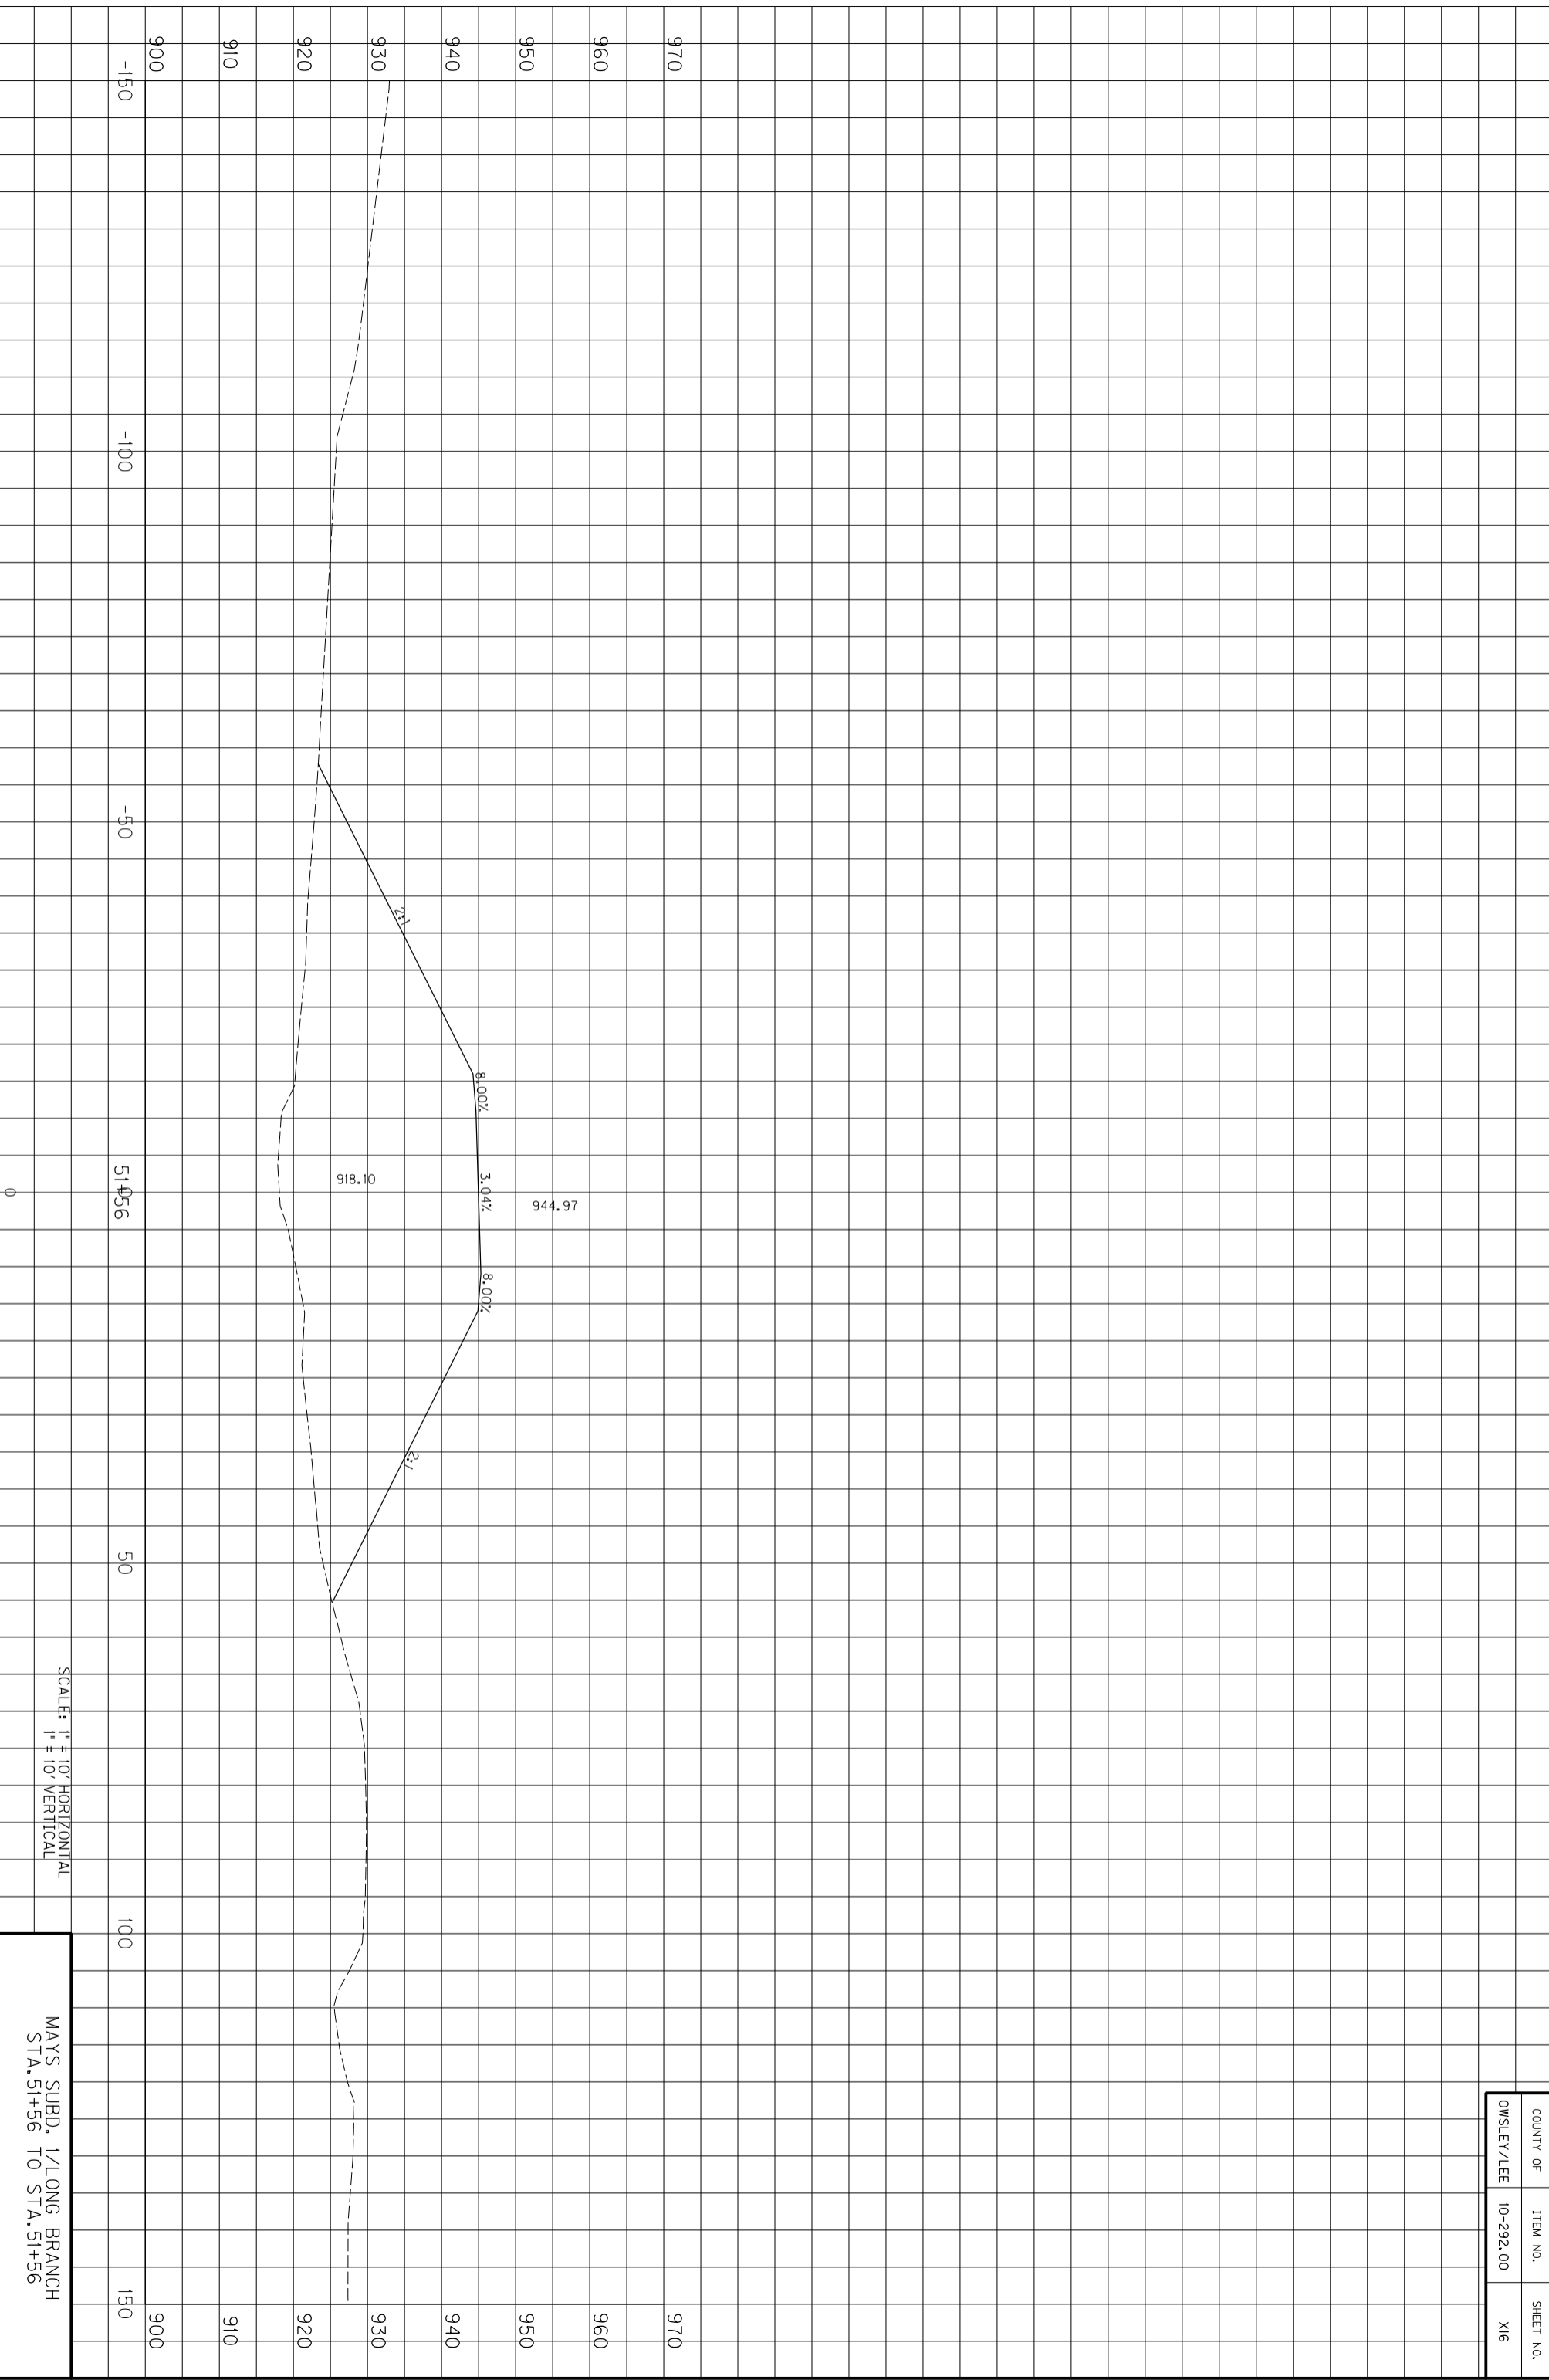

SCALE: 1" = 10' HORIZONTAL
1" = 10' VERTICAL

MAYS SUBD. 1/LONG BRANCH
STA. 51+56 TO STA. 51+56


COUNTY OF	ITEM NO.	SHEET NO.
OWSLEY/LEE	10-292.00	X16

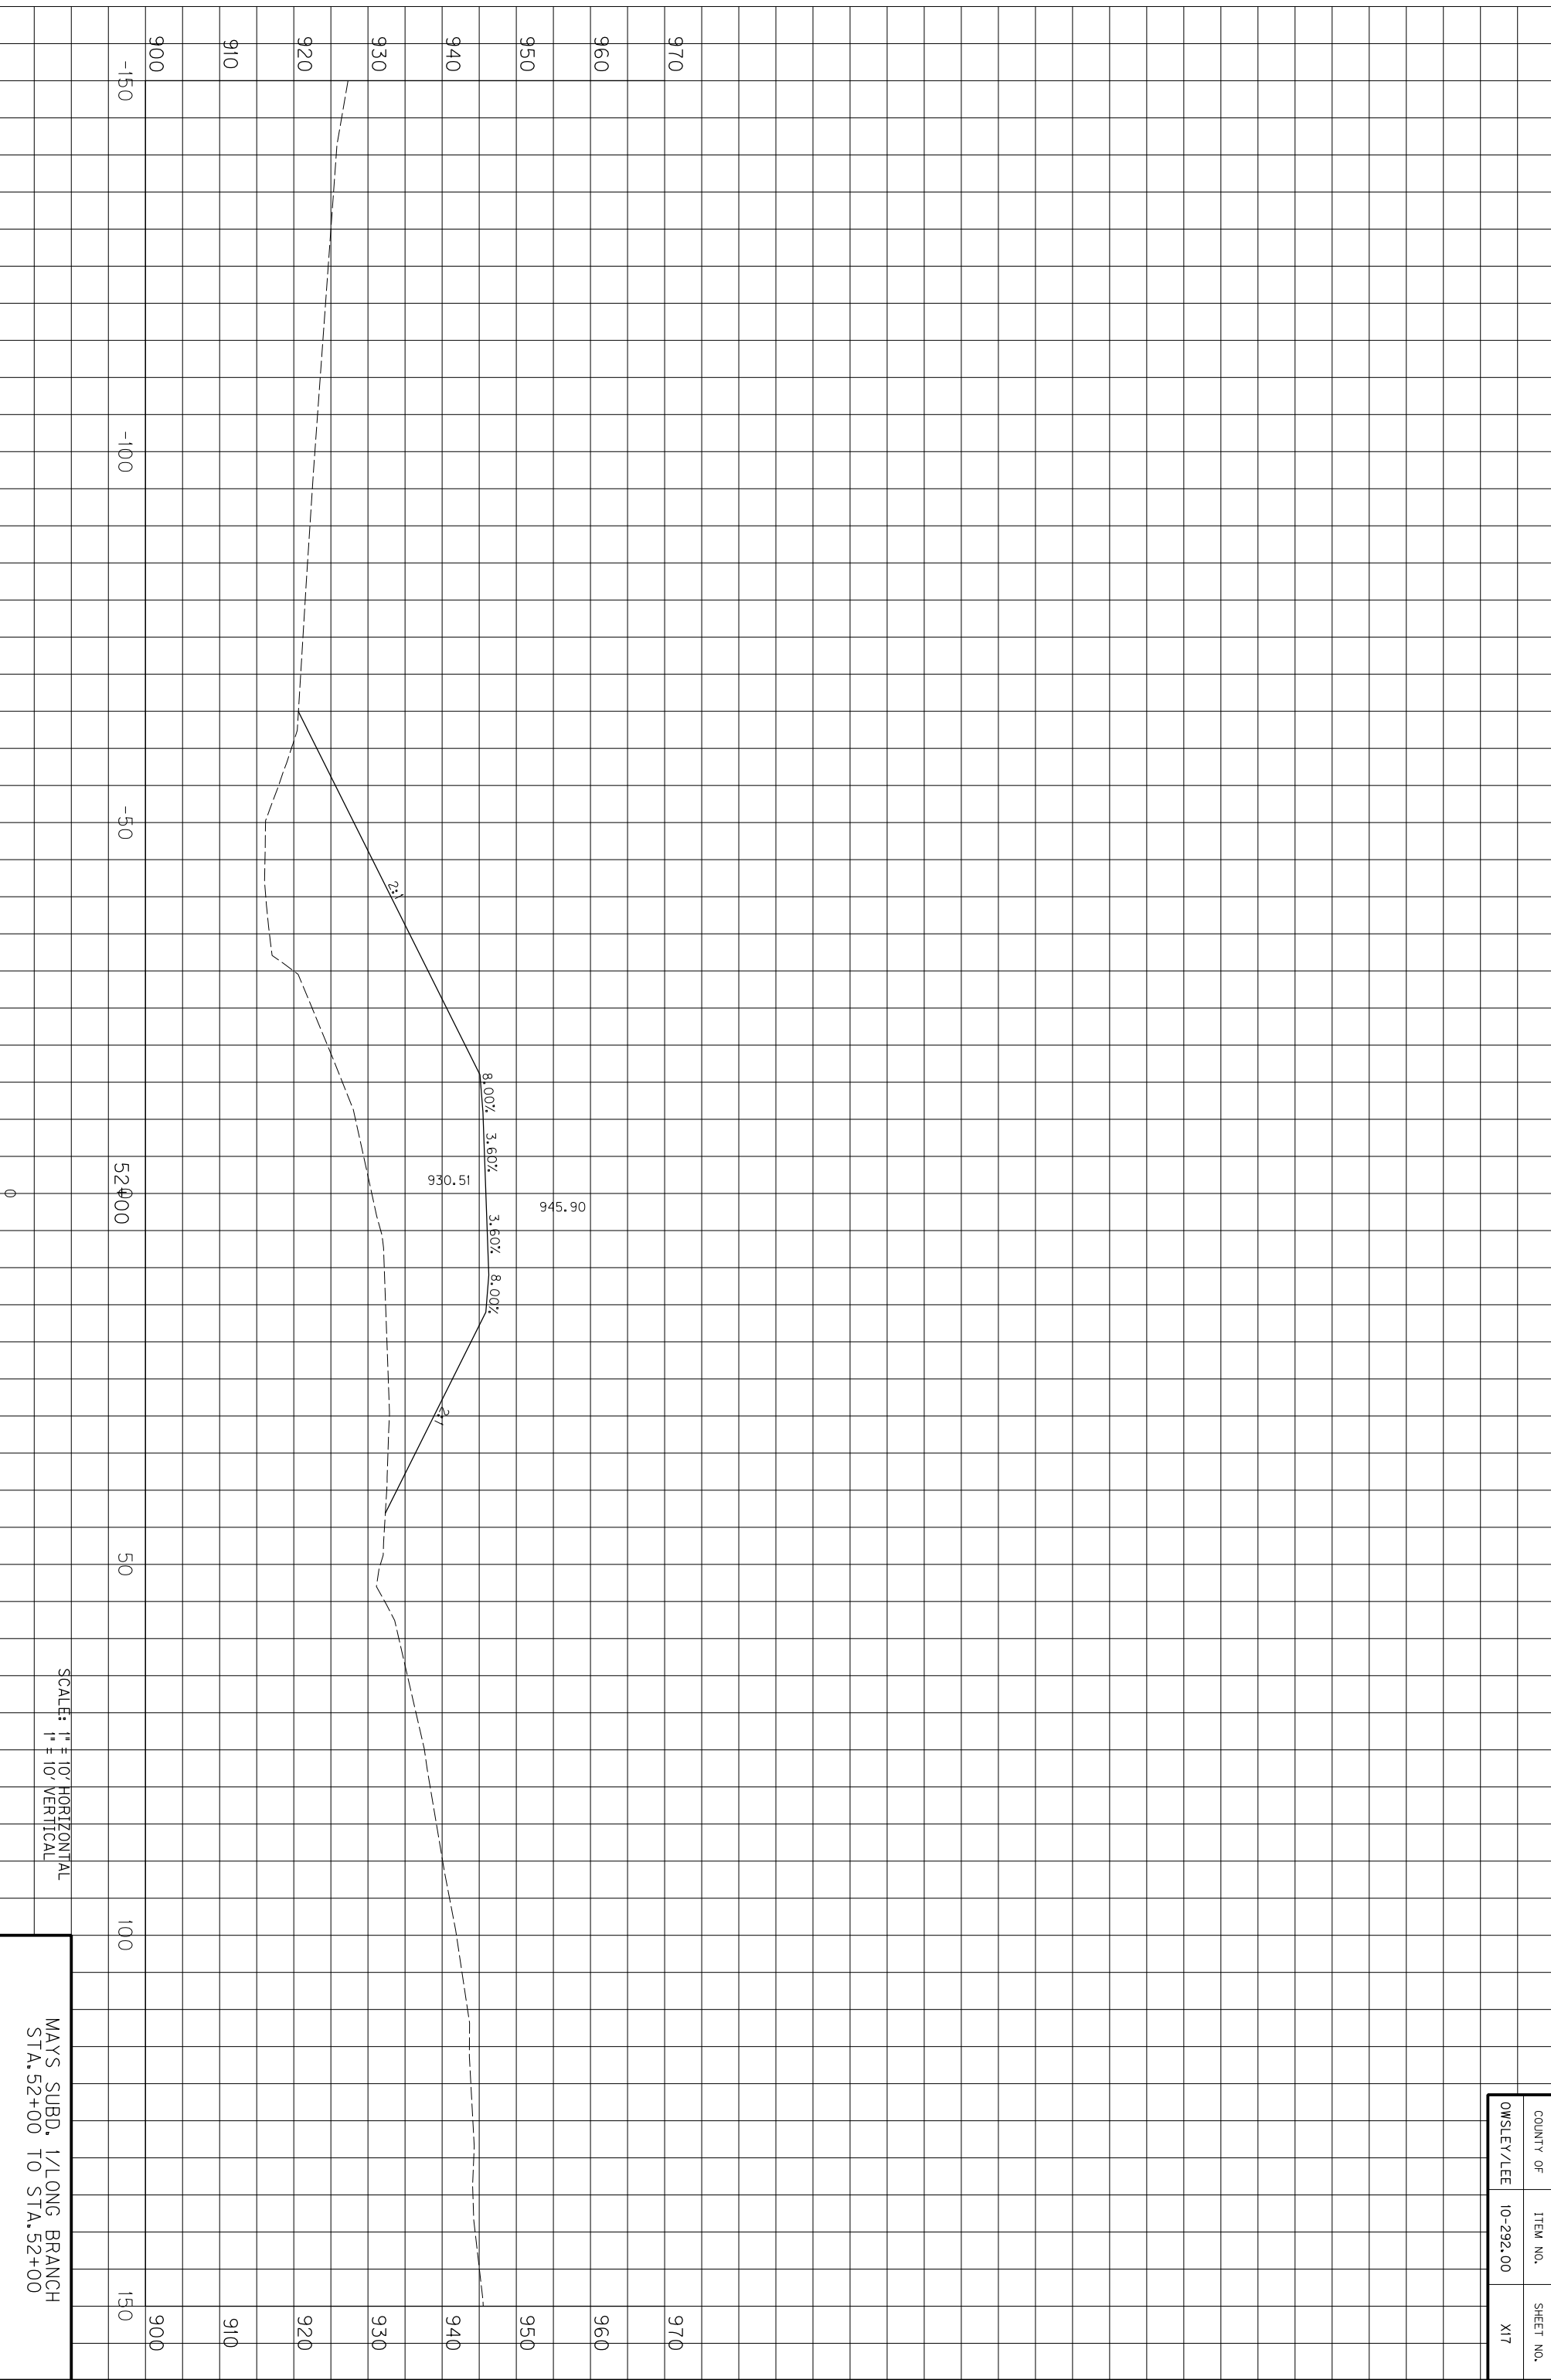

SCALE: 1" = 10' HORIZONTAL
1" = 10' VERTICAL

MAYS SUBD. 1/LONG BRANCH
STA. 52+00 TO STA. 52+00


COUNTY OF	ITEM NO.	SHEET NO.
OWSLEY/LEE	10-292.00	X17

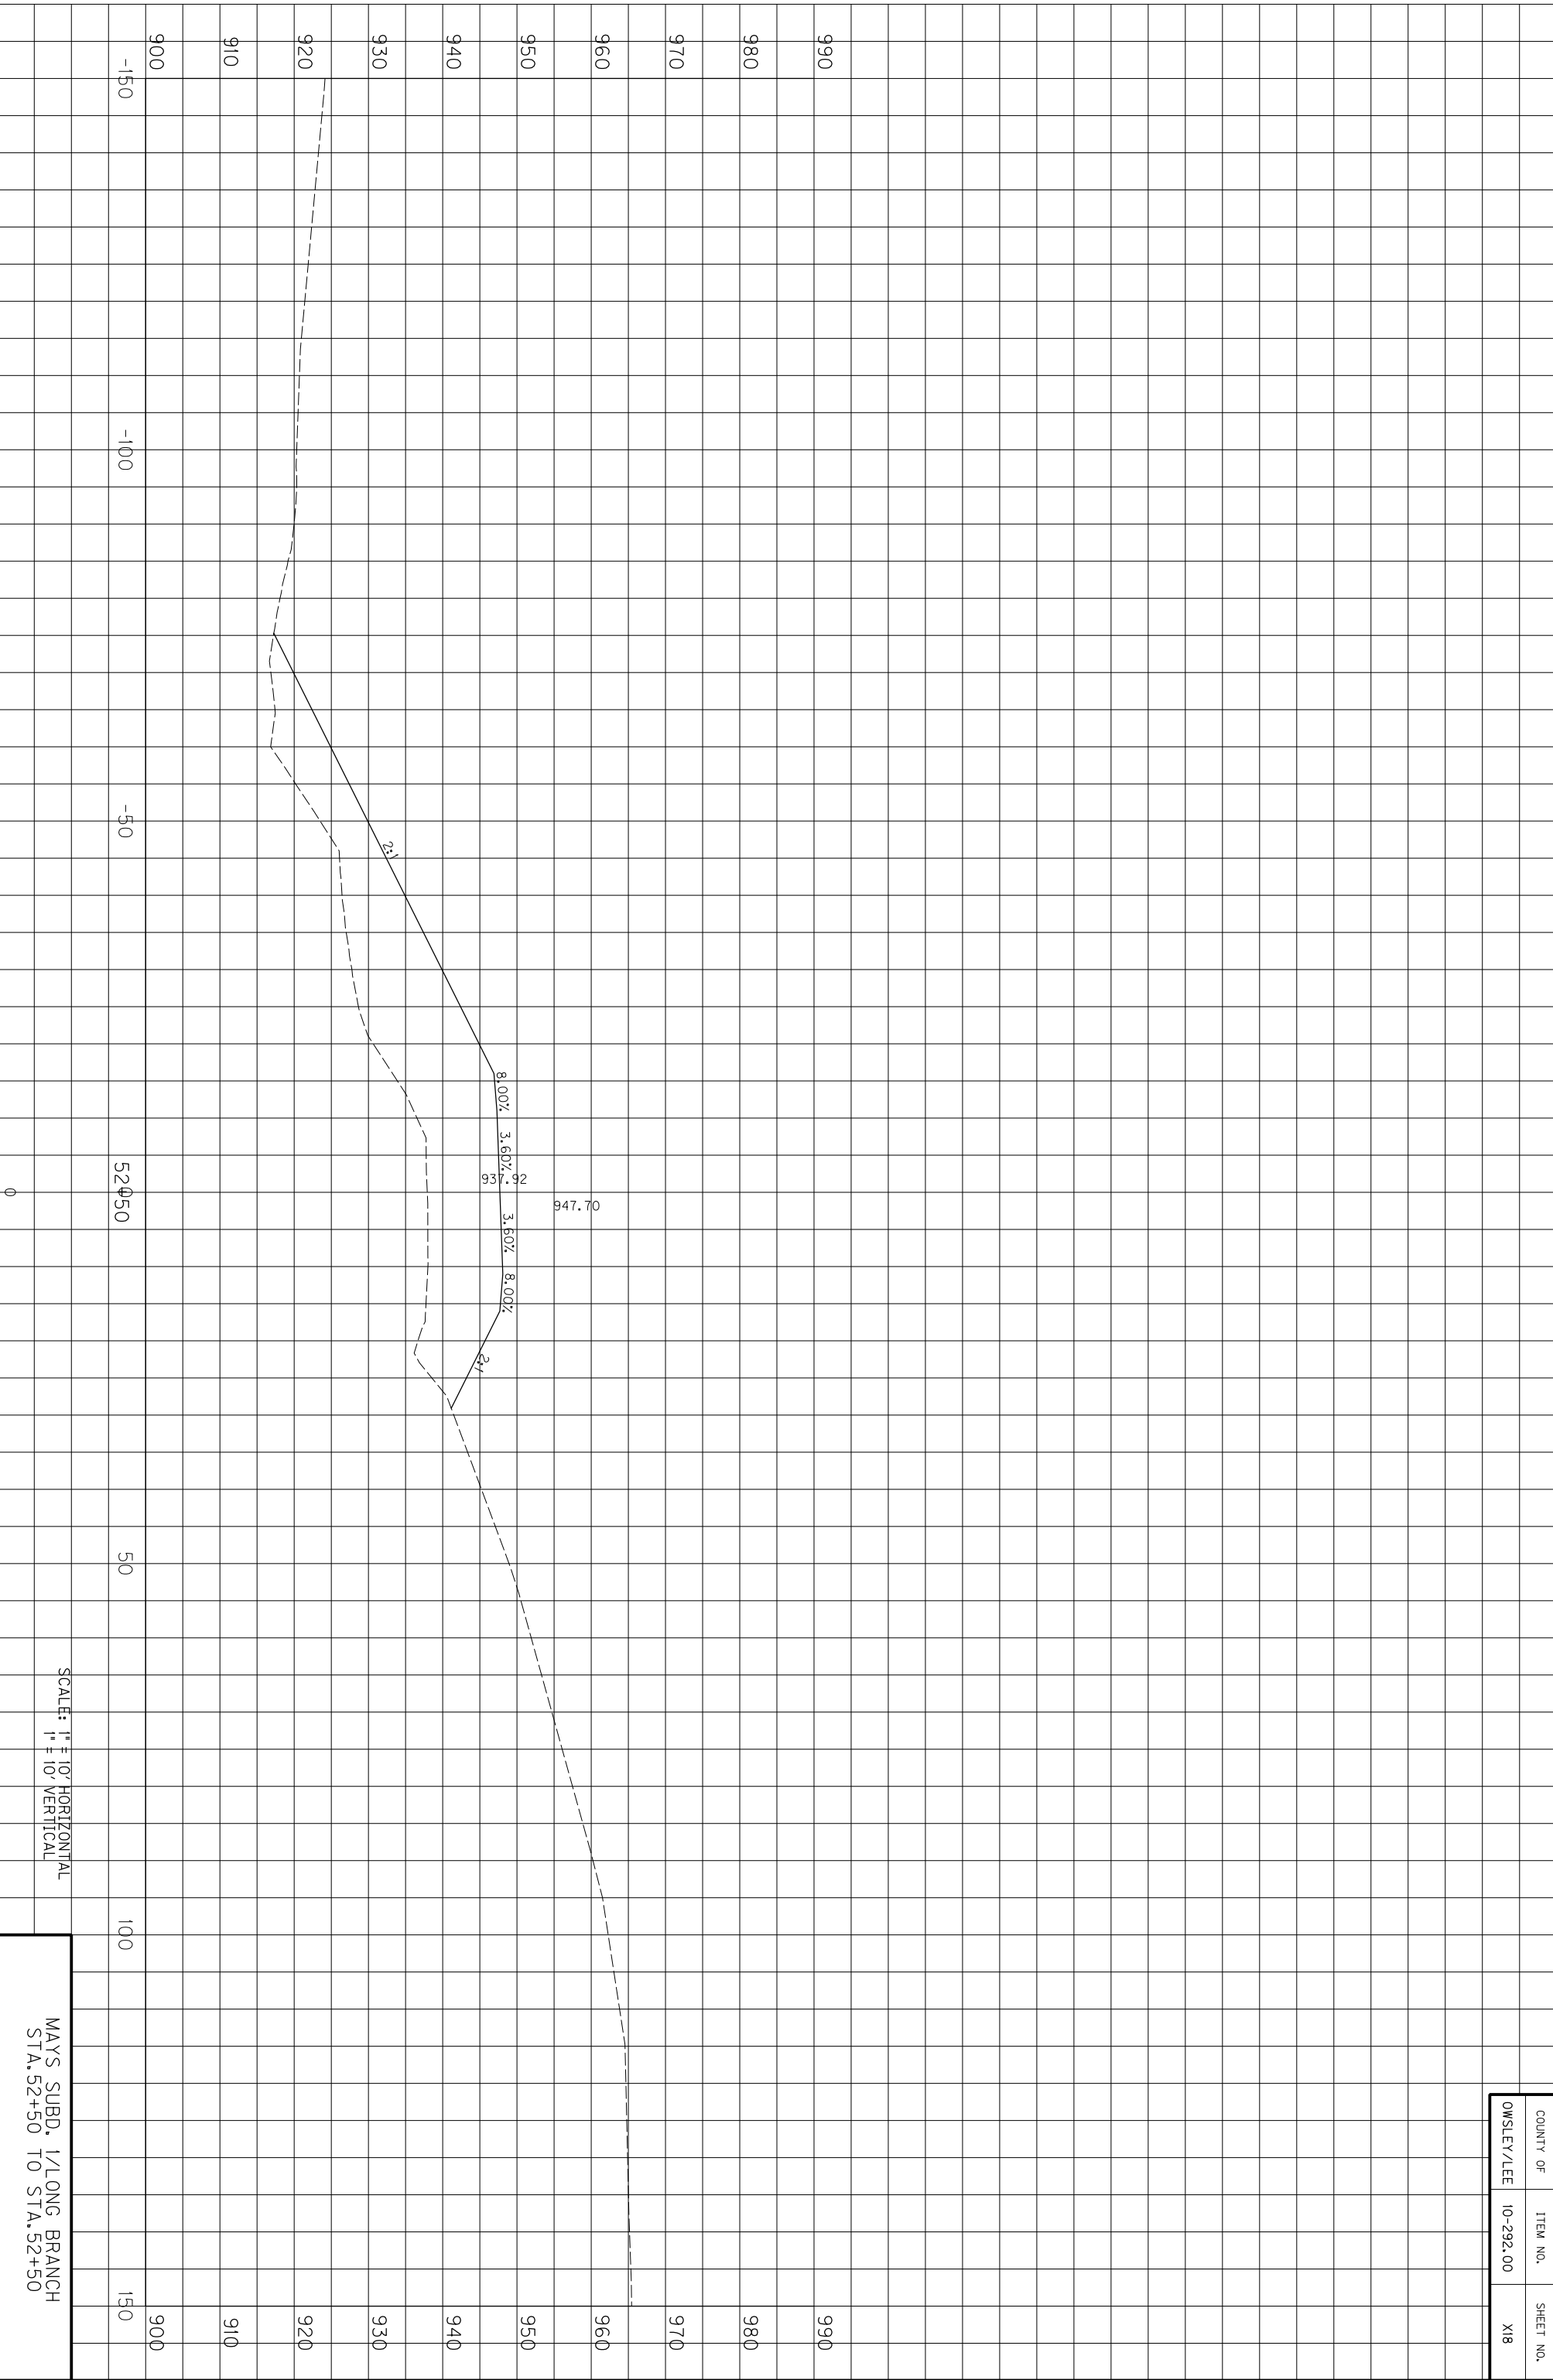

COUNTY OF	ITEM NO.	SHEET NO.
OWSLEY/LEE	10-292.00	X18


SCALE: 1" = 10' HORIZONTAL
1" = 10' VERTICAL

MAYS SUBD. 1/LONG BRANCH
STA. 52+50 TO STA. 52+50

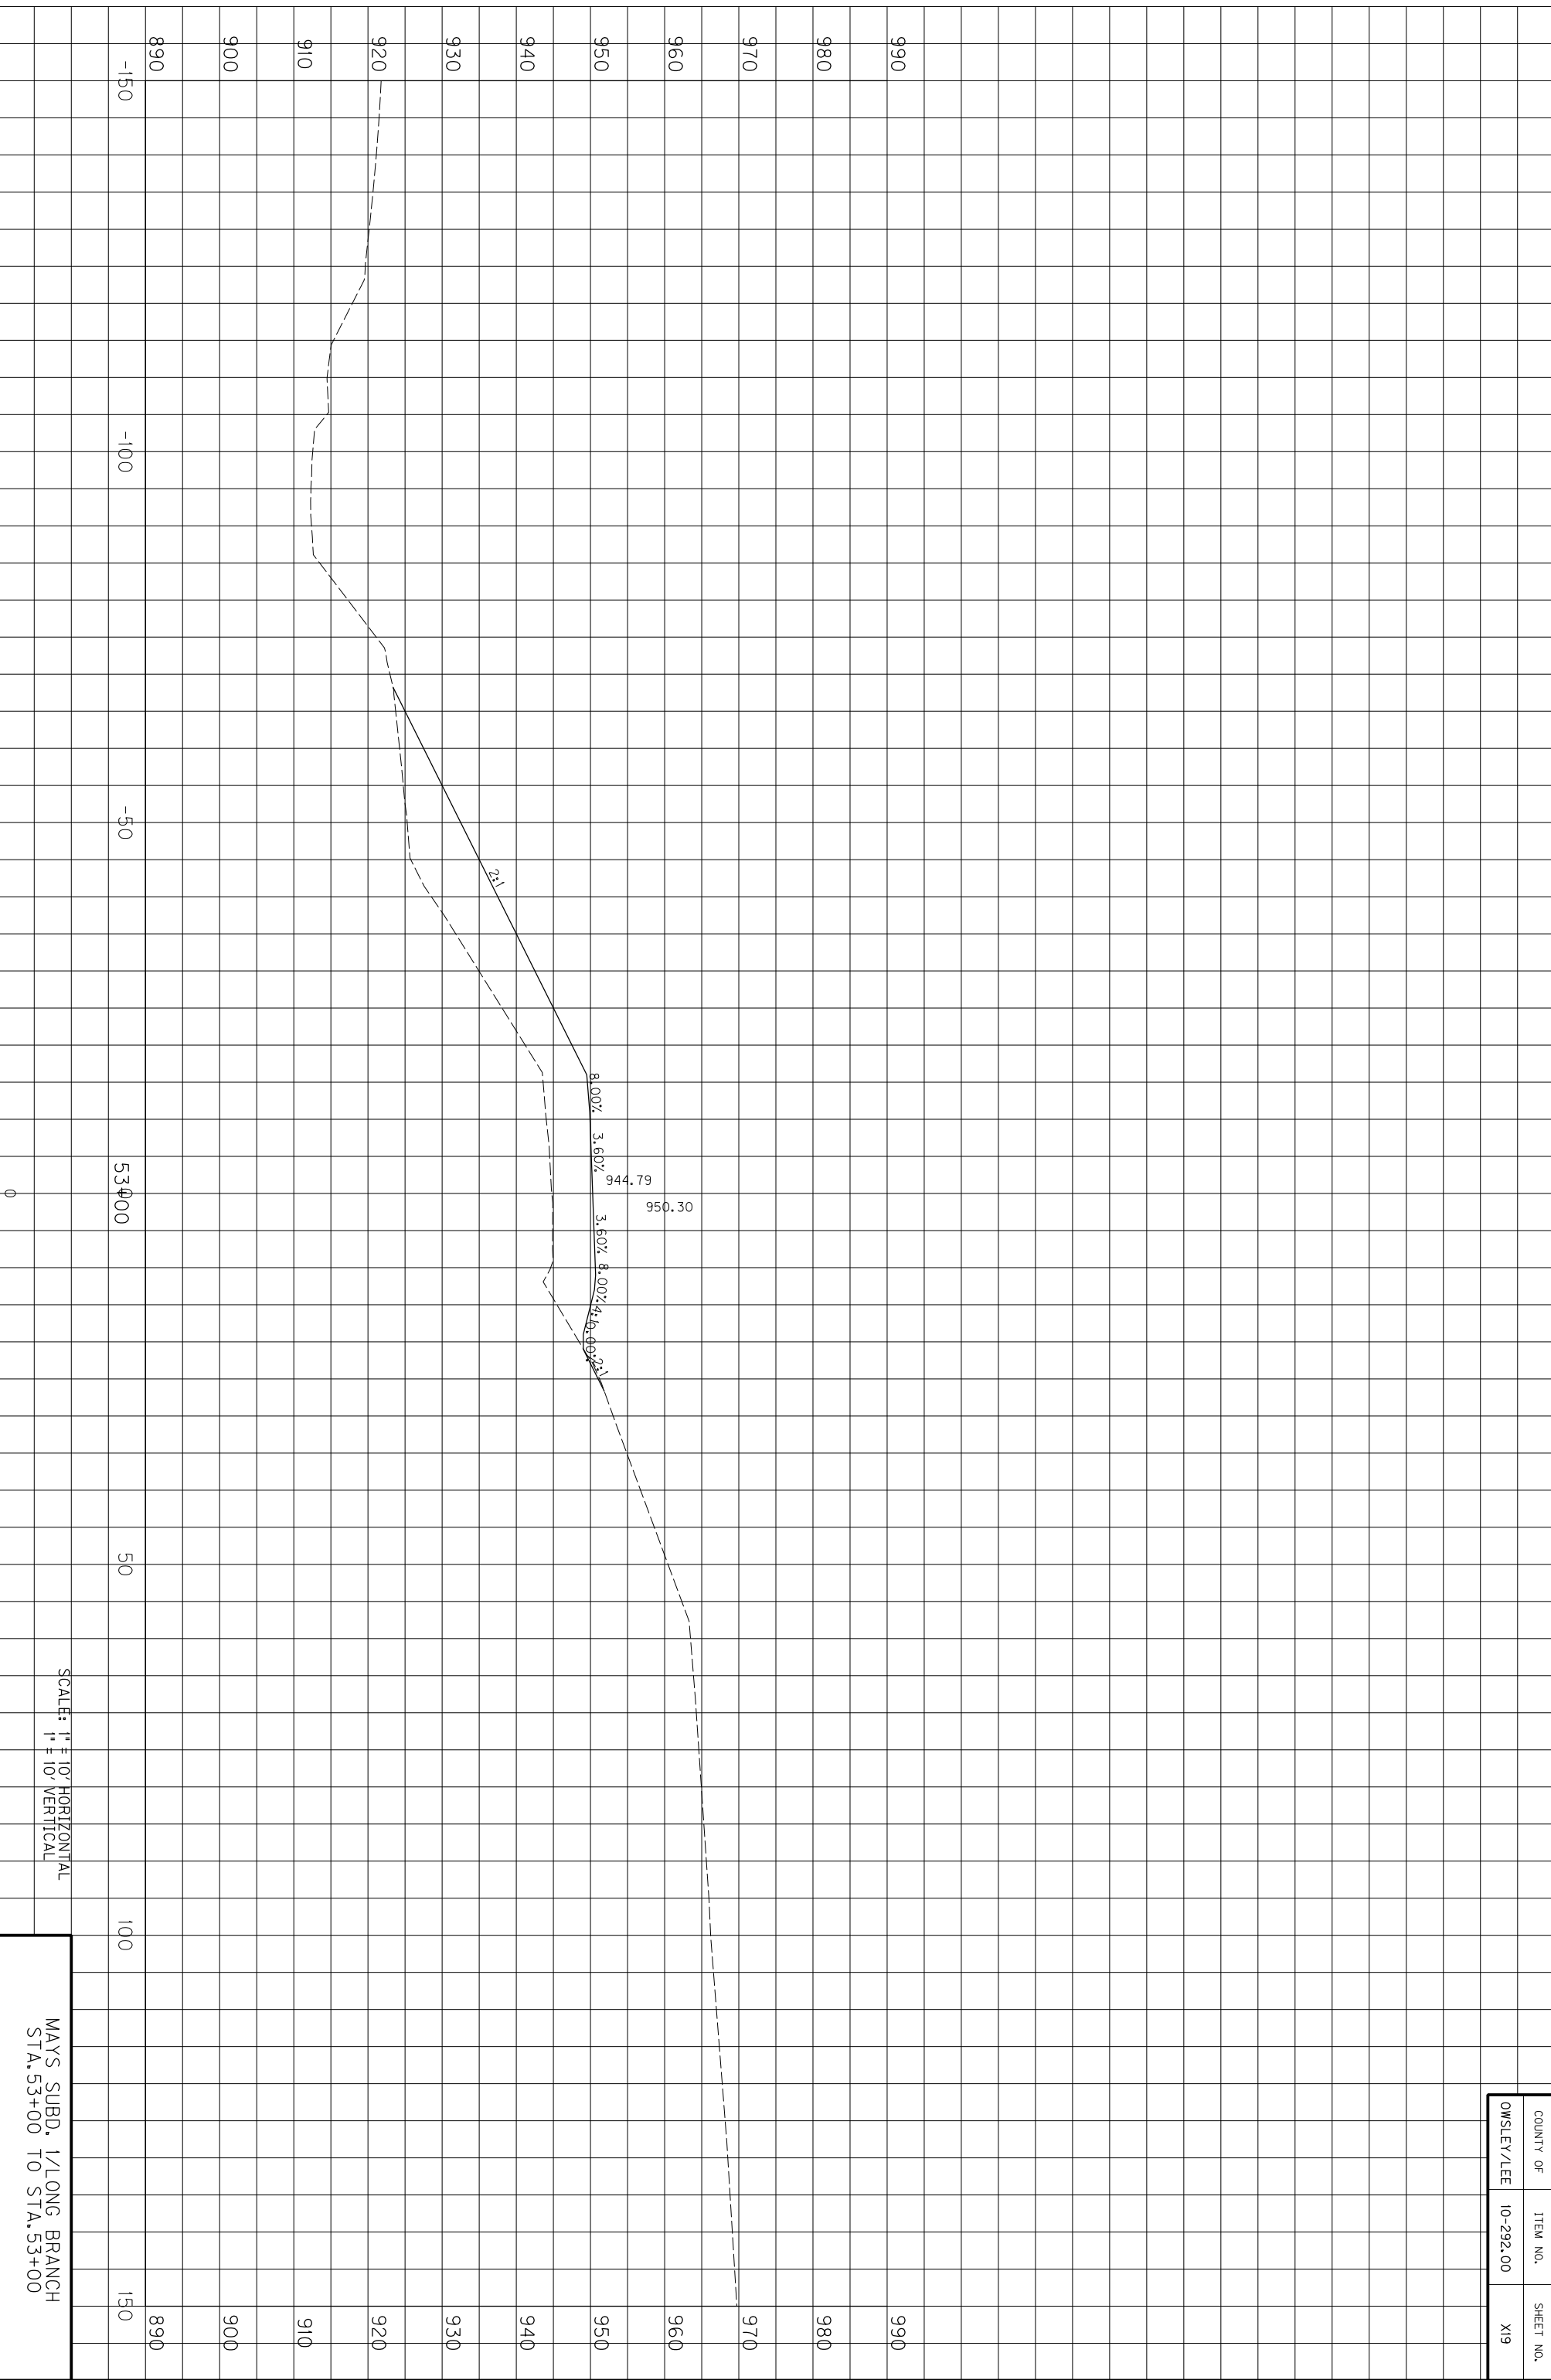

COUNTY OF	ITEM NO.	SHEET NO.
OWSLEY/LEE	10-292.00	X19


MAYS SUBD. 1/LONG BRANCH
STA. 53+00 TO STA. 53+00

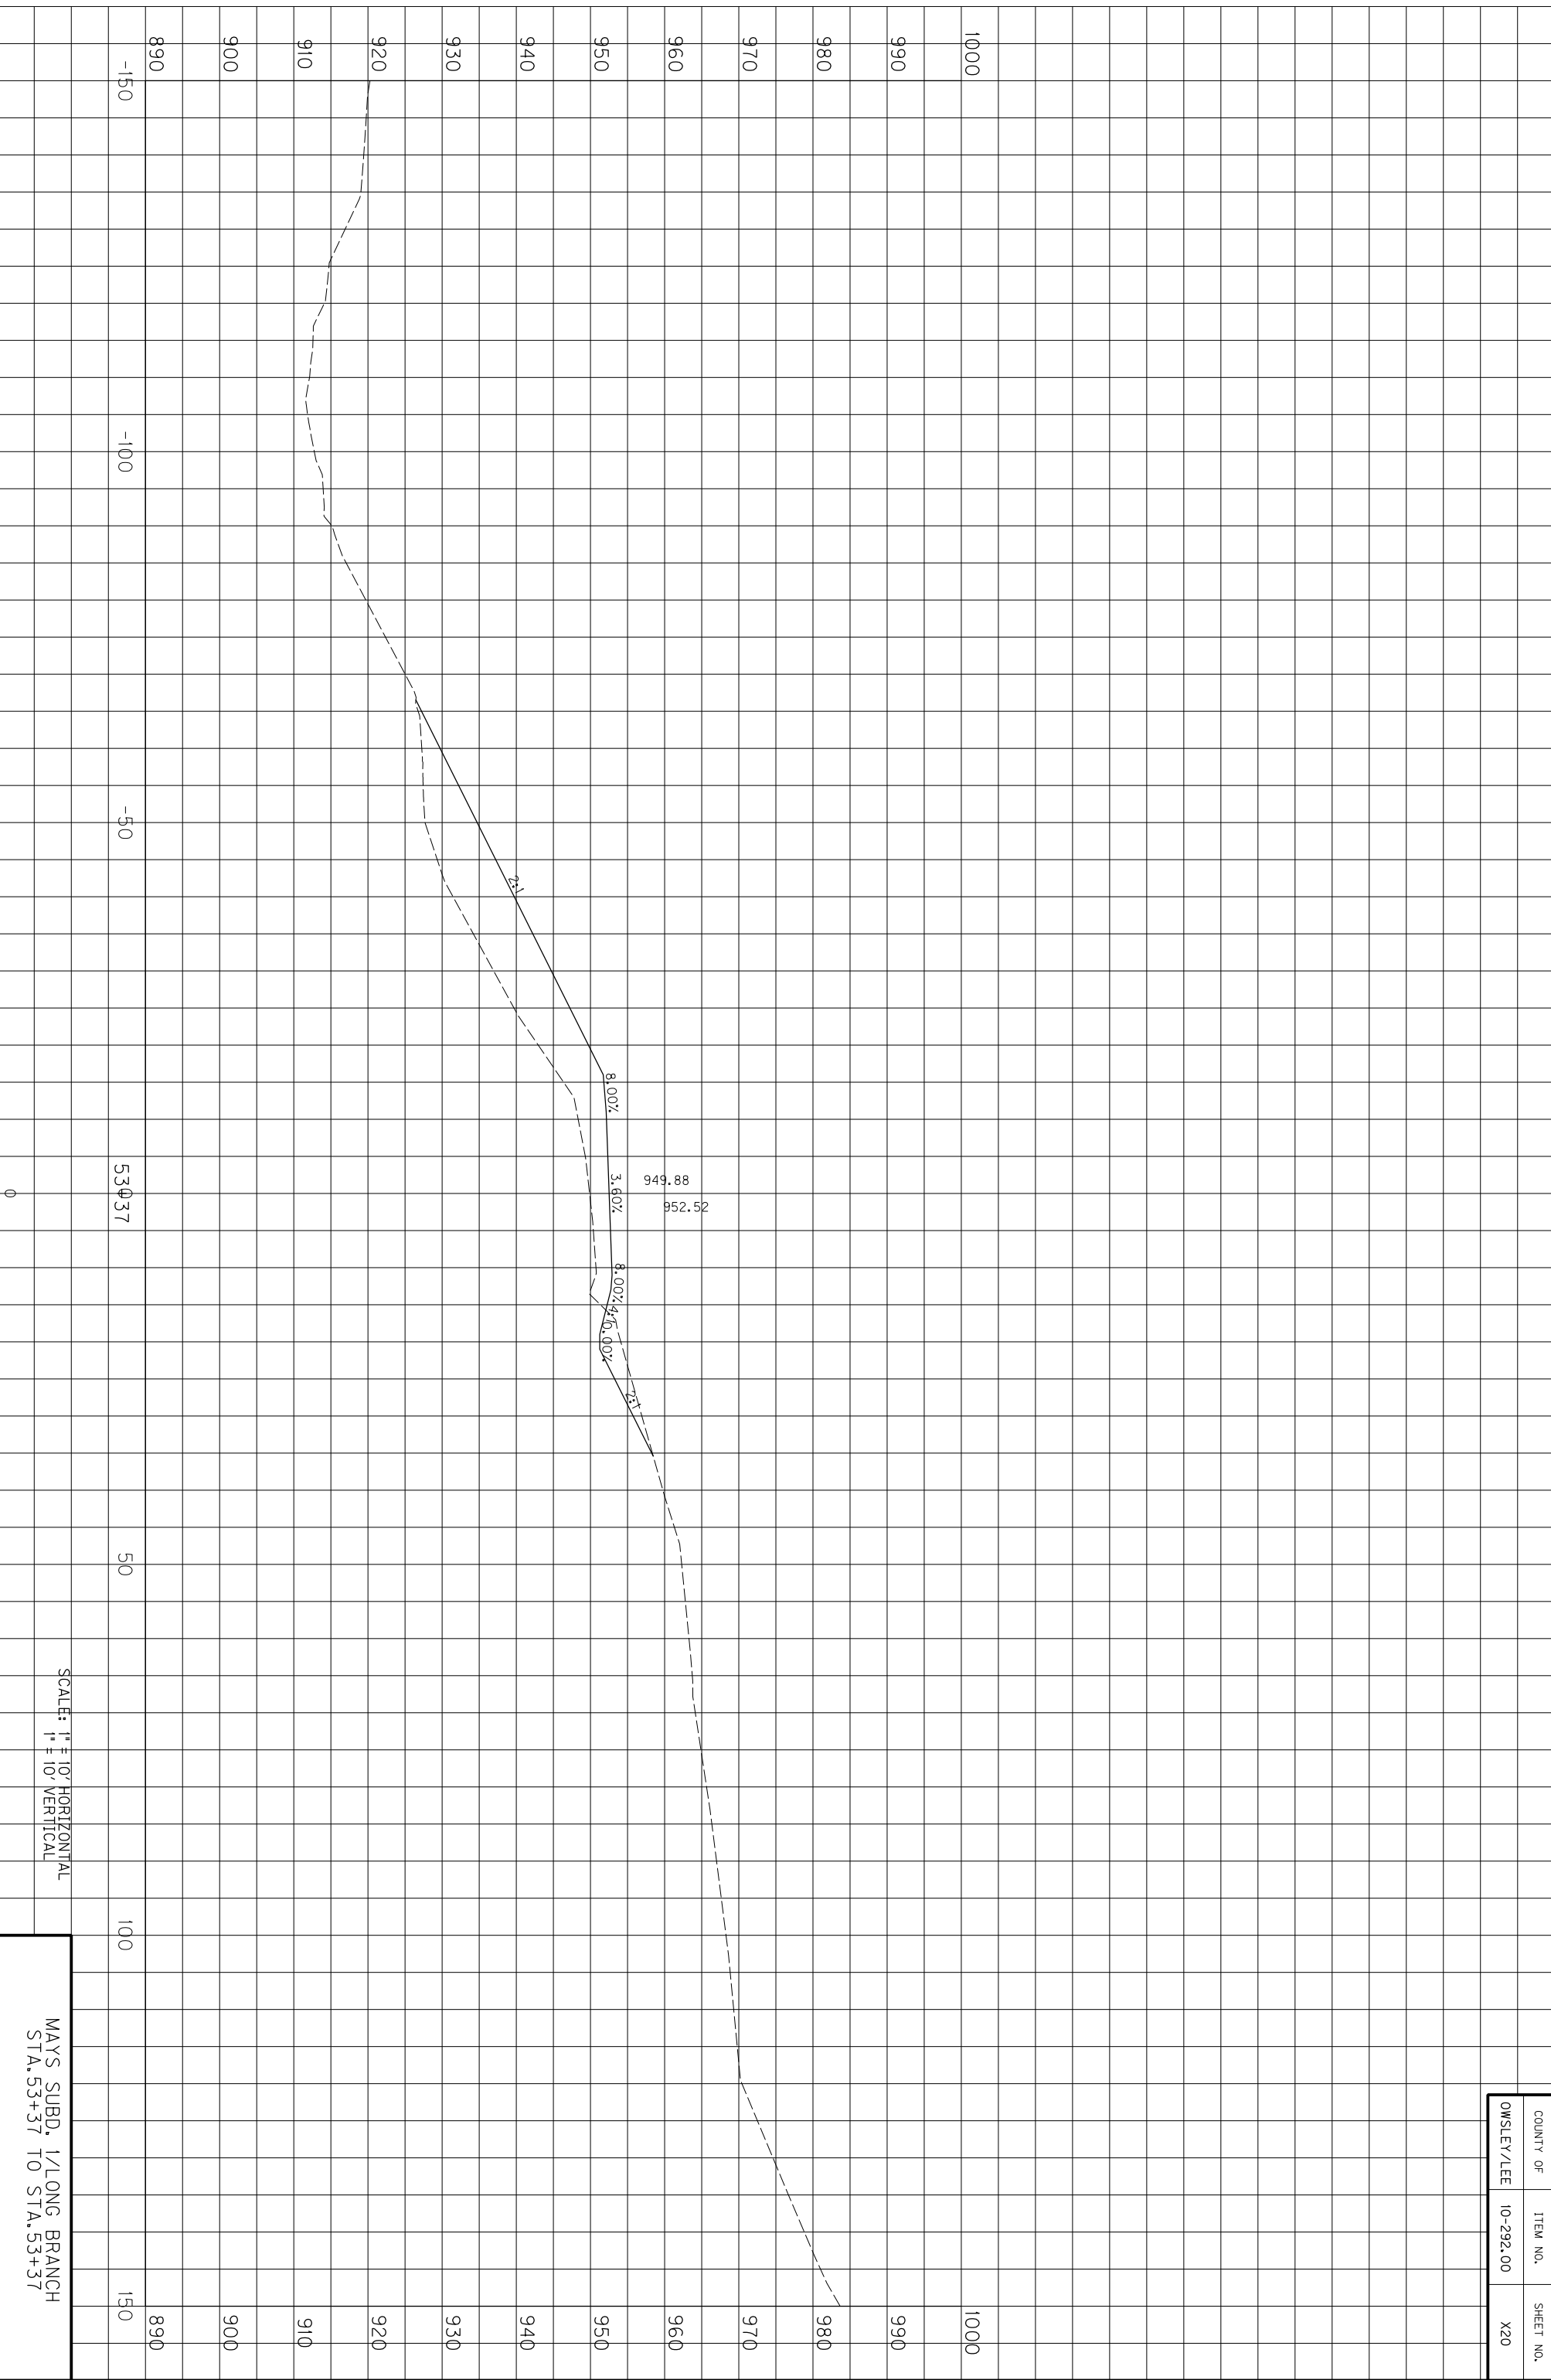

SCALE: 1" = 10' HORIZONTAL
1" = 10' VERTICAL

MAYS SUBD. 1/LONG BRANCH
STA. 53+37 TO STA. 53+37


COUNTY OF	ITEM NO.	SHEET NO.
OWSLEY/LEE	10-292.00	X20

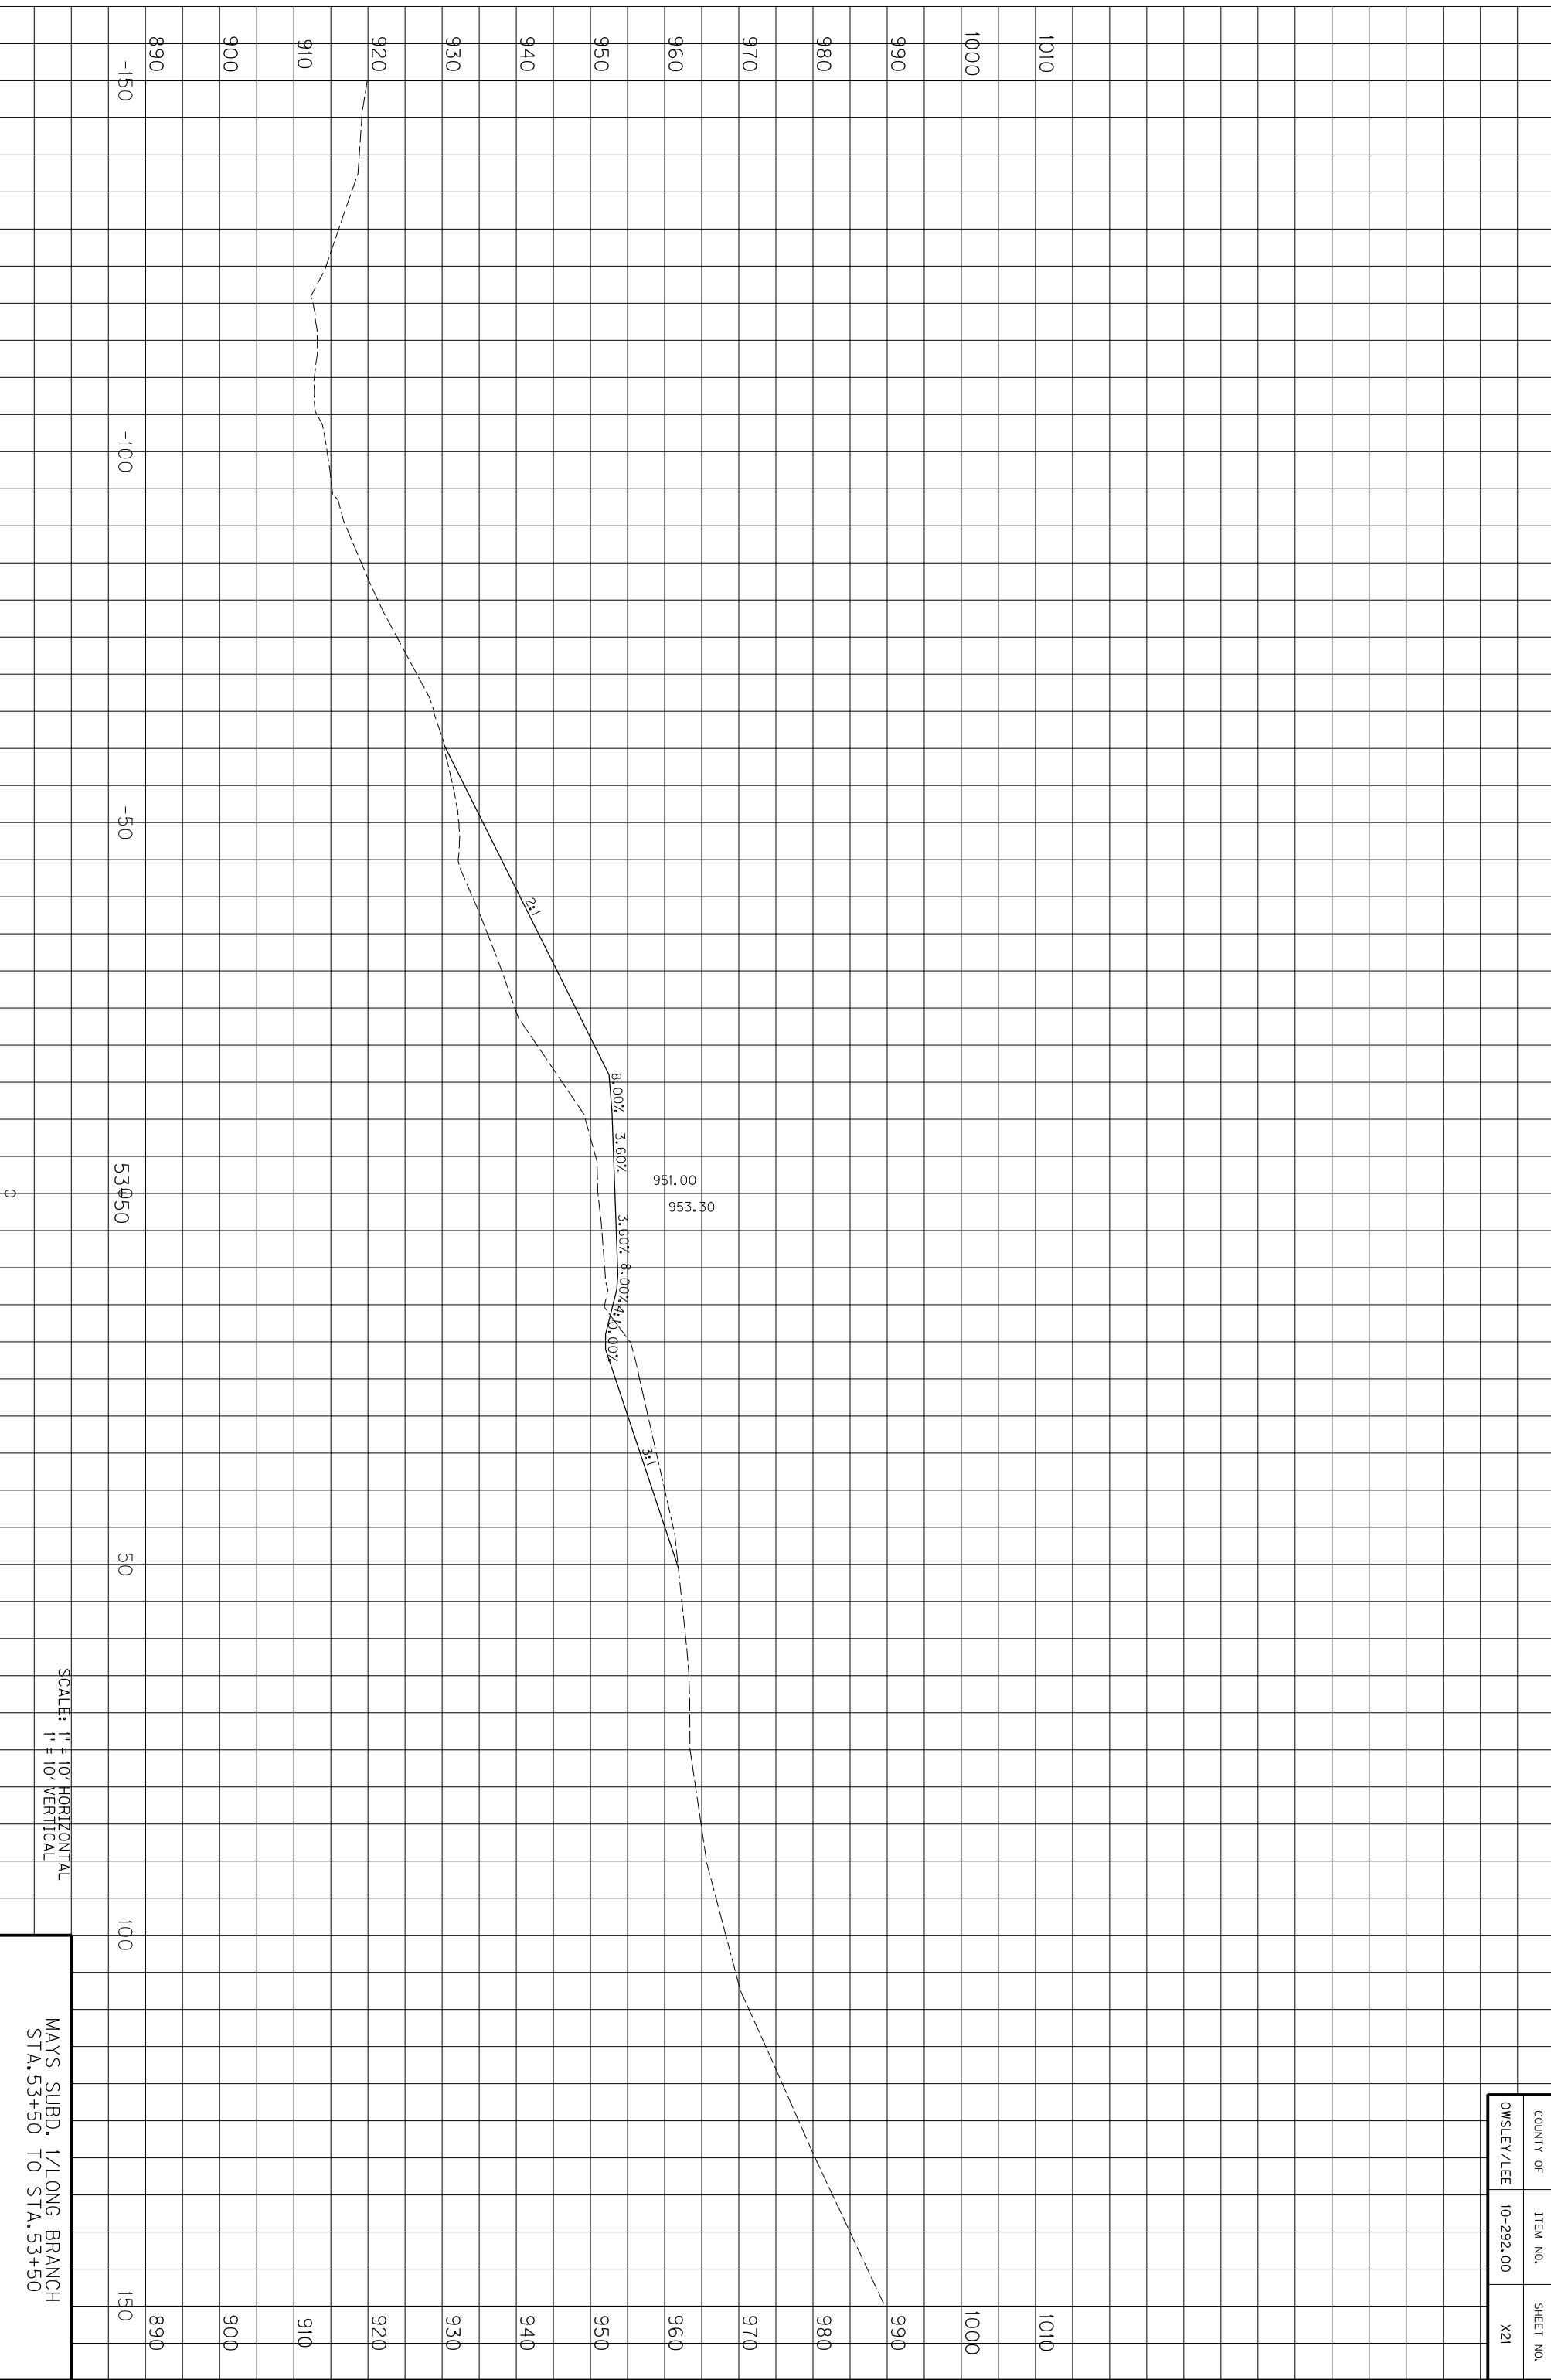

SCALE: 1" = 10' HORIZONTAL
1" = 10' VERTICAL

MAYS SUBD. 1/LONG BRANCH
STA. 53+50 TO STA. 53+50


COUNTY OF	ITEM NO.	SHEET NO.
OWSLEY/LEE	10-292.00	X21

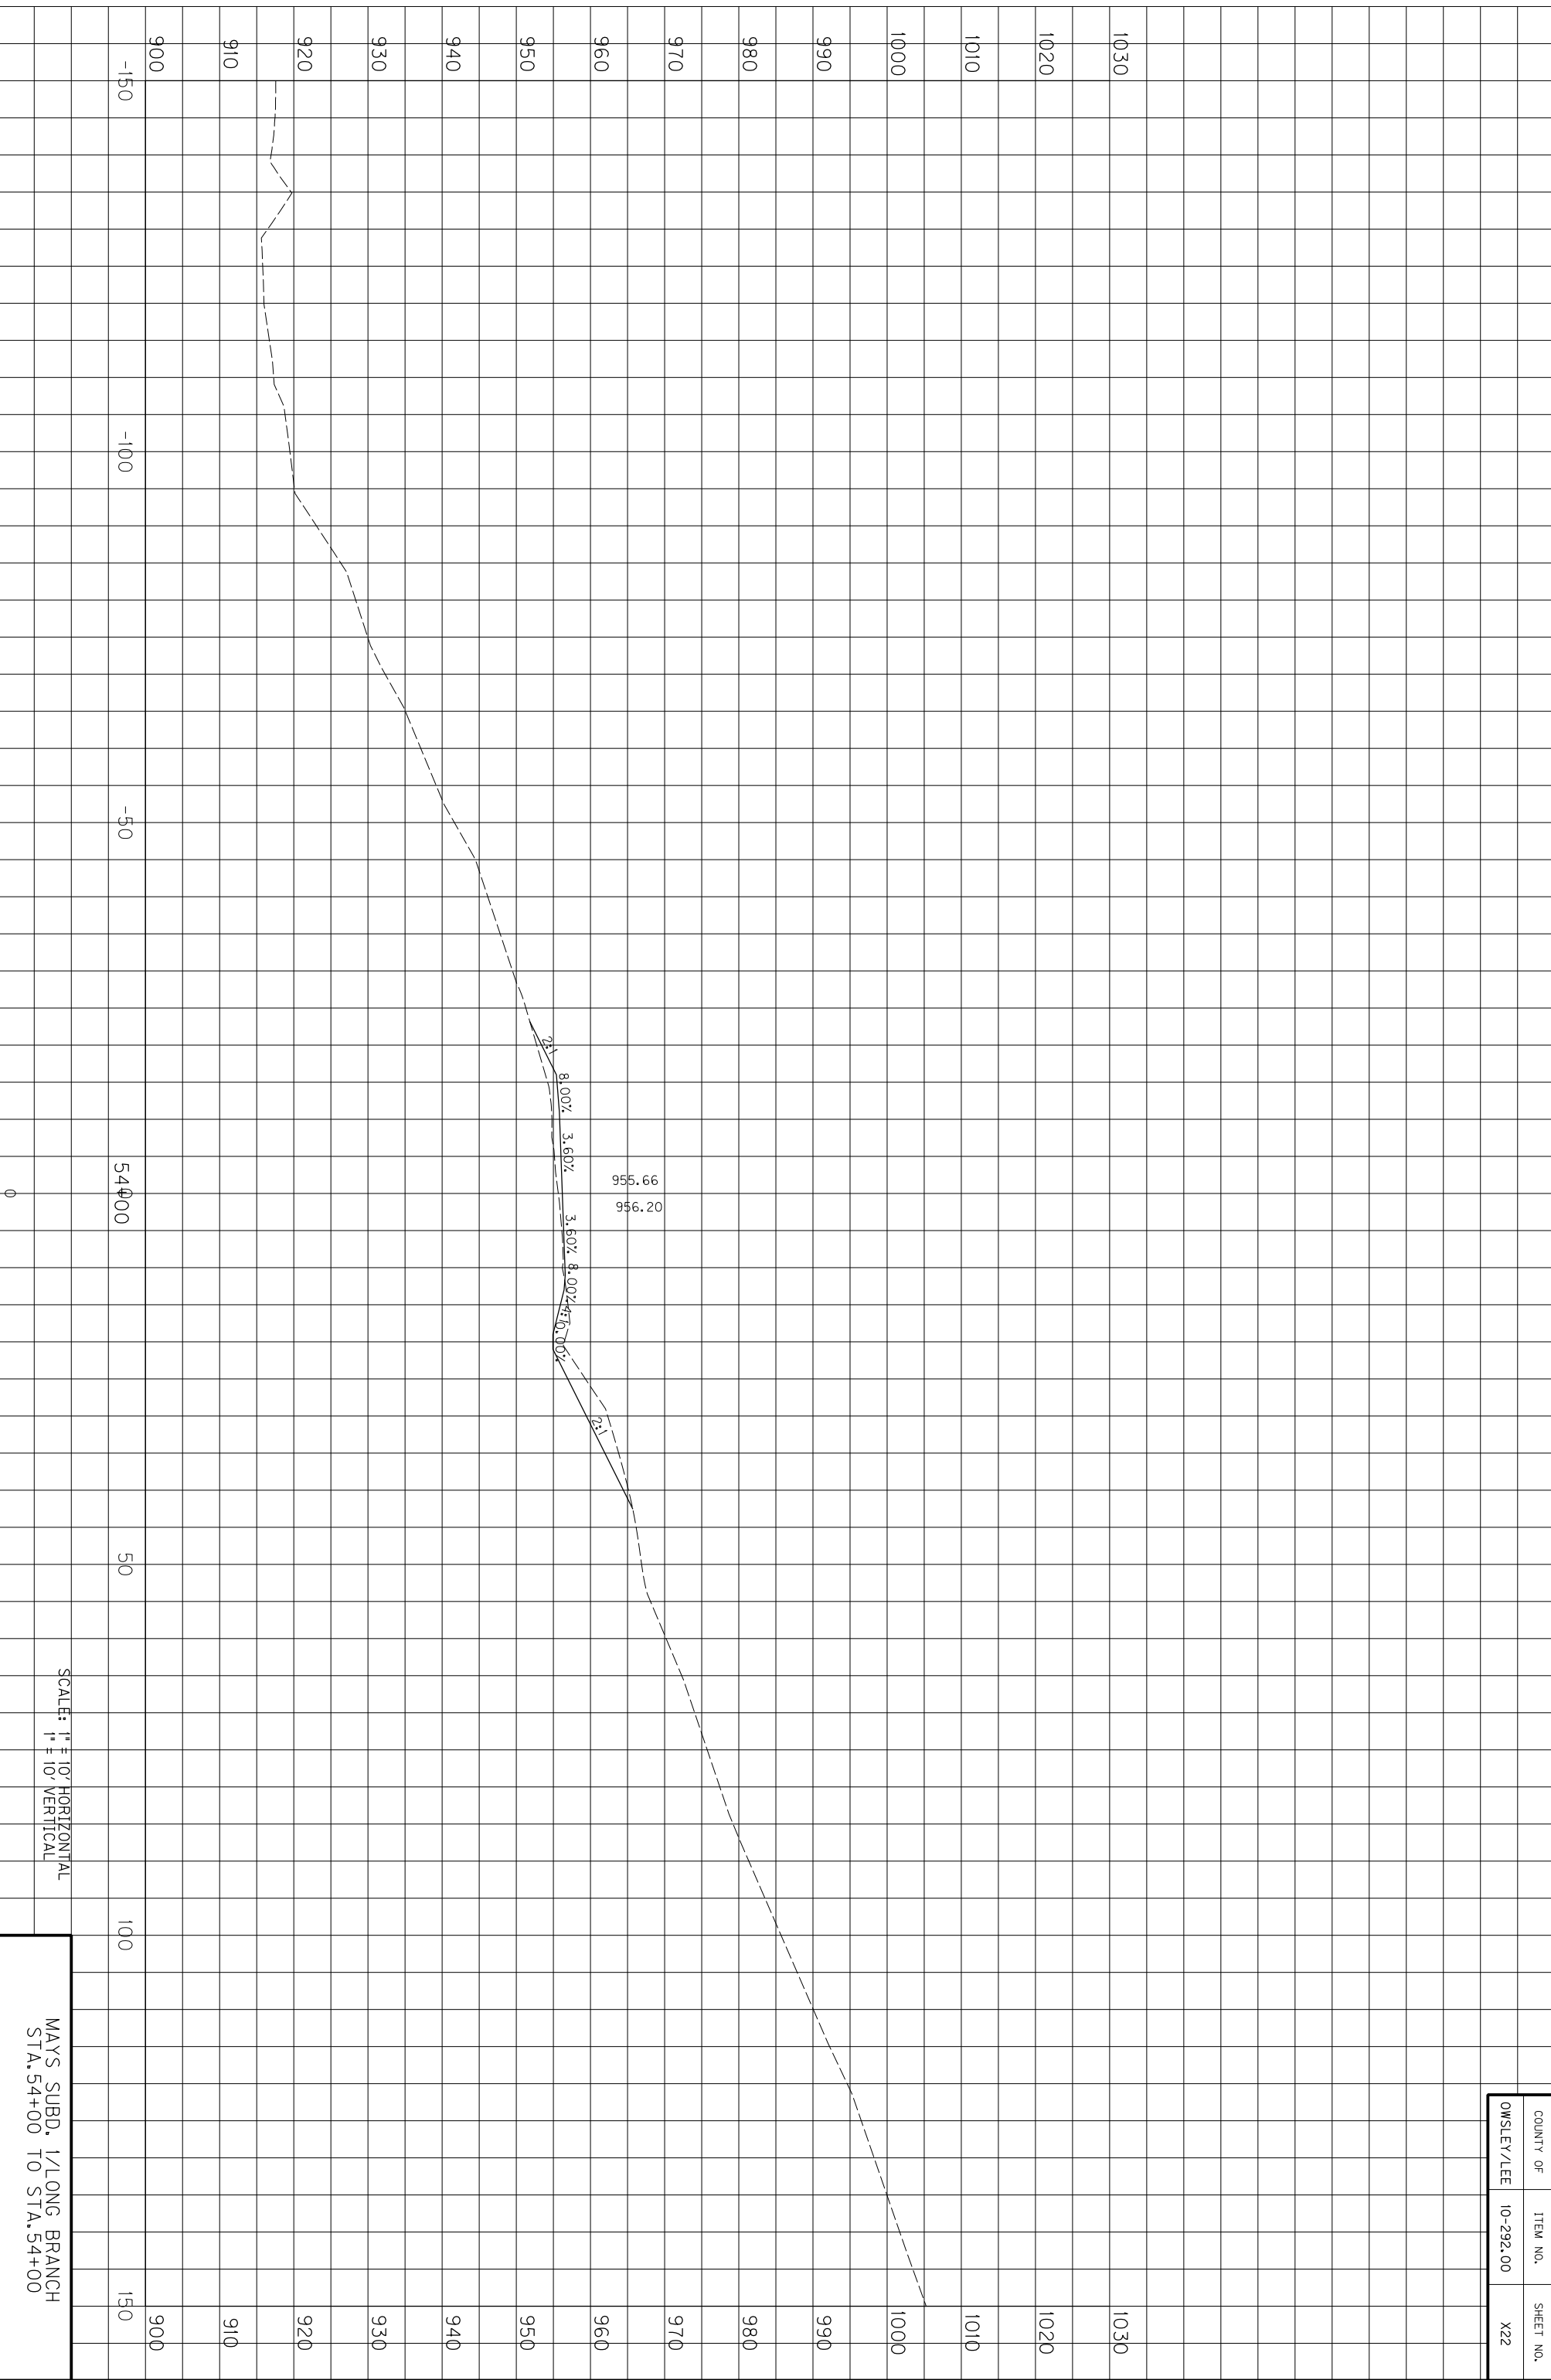

COUNTY OF	ITEM NO.	SHEET NO.
OWSLEY/LEE	10-292.00	X22

SCALE: 1" = 10' HORIZONTAL
1" = 10' VERTICAL


MAYS SUBD. 1/LONG BRANCH
STA. 54+00 TO STA. 54+00

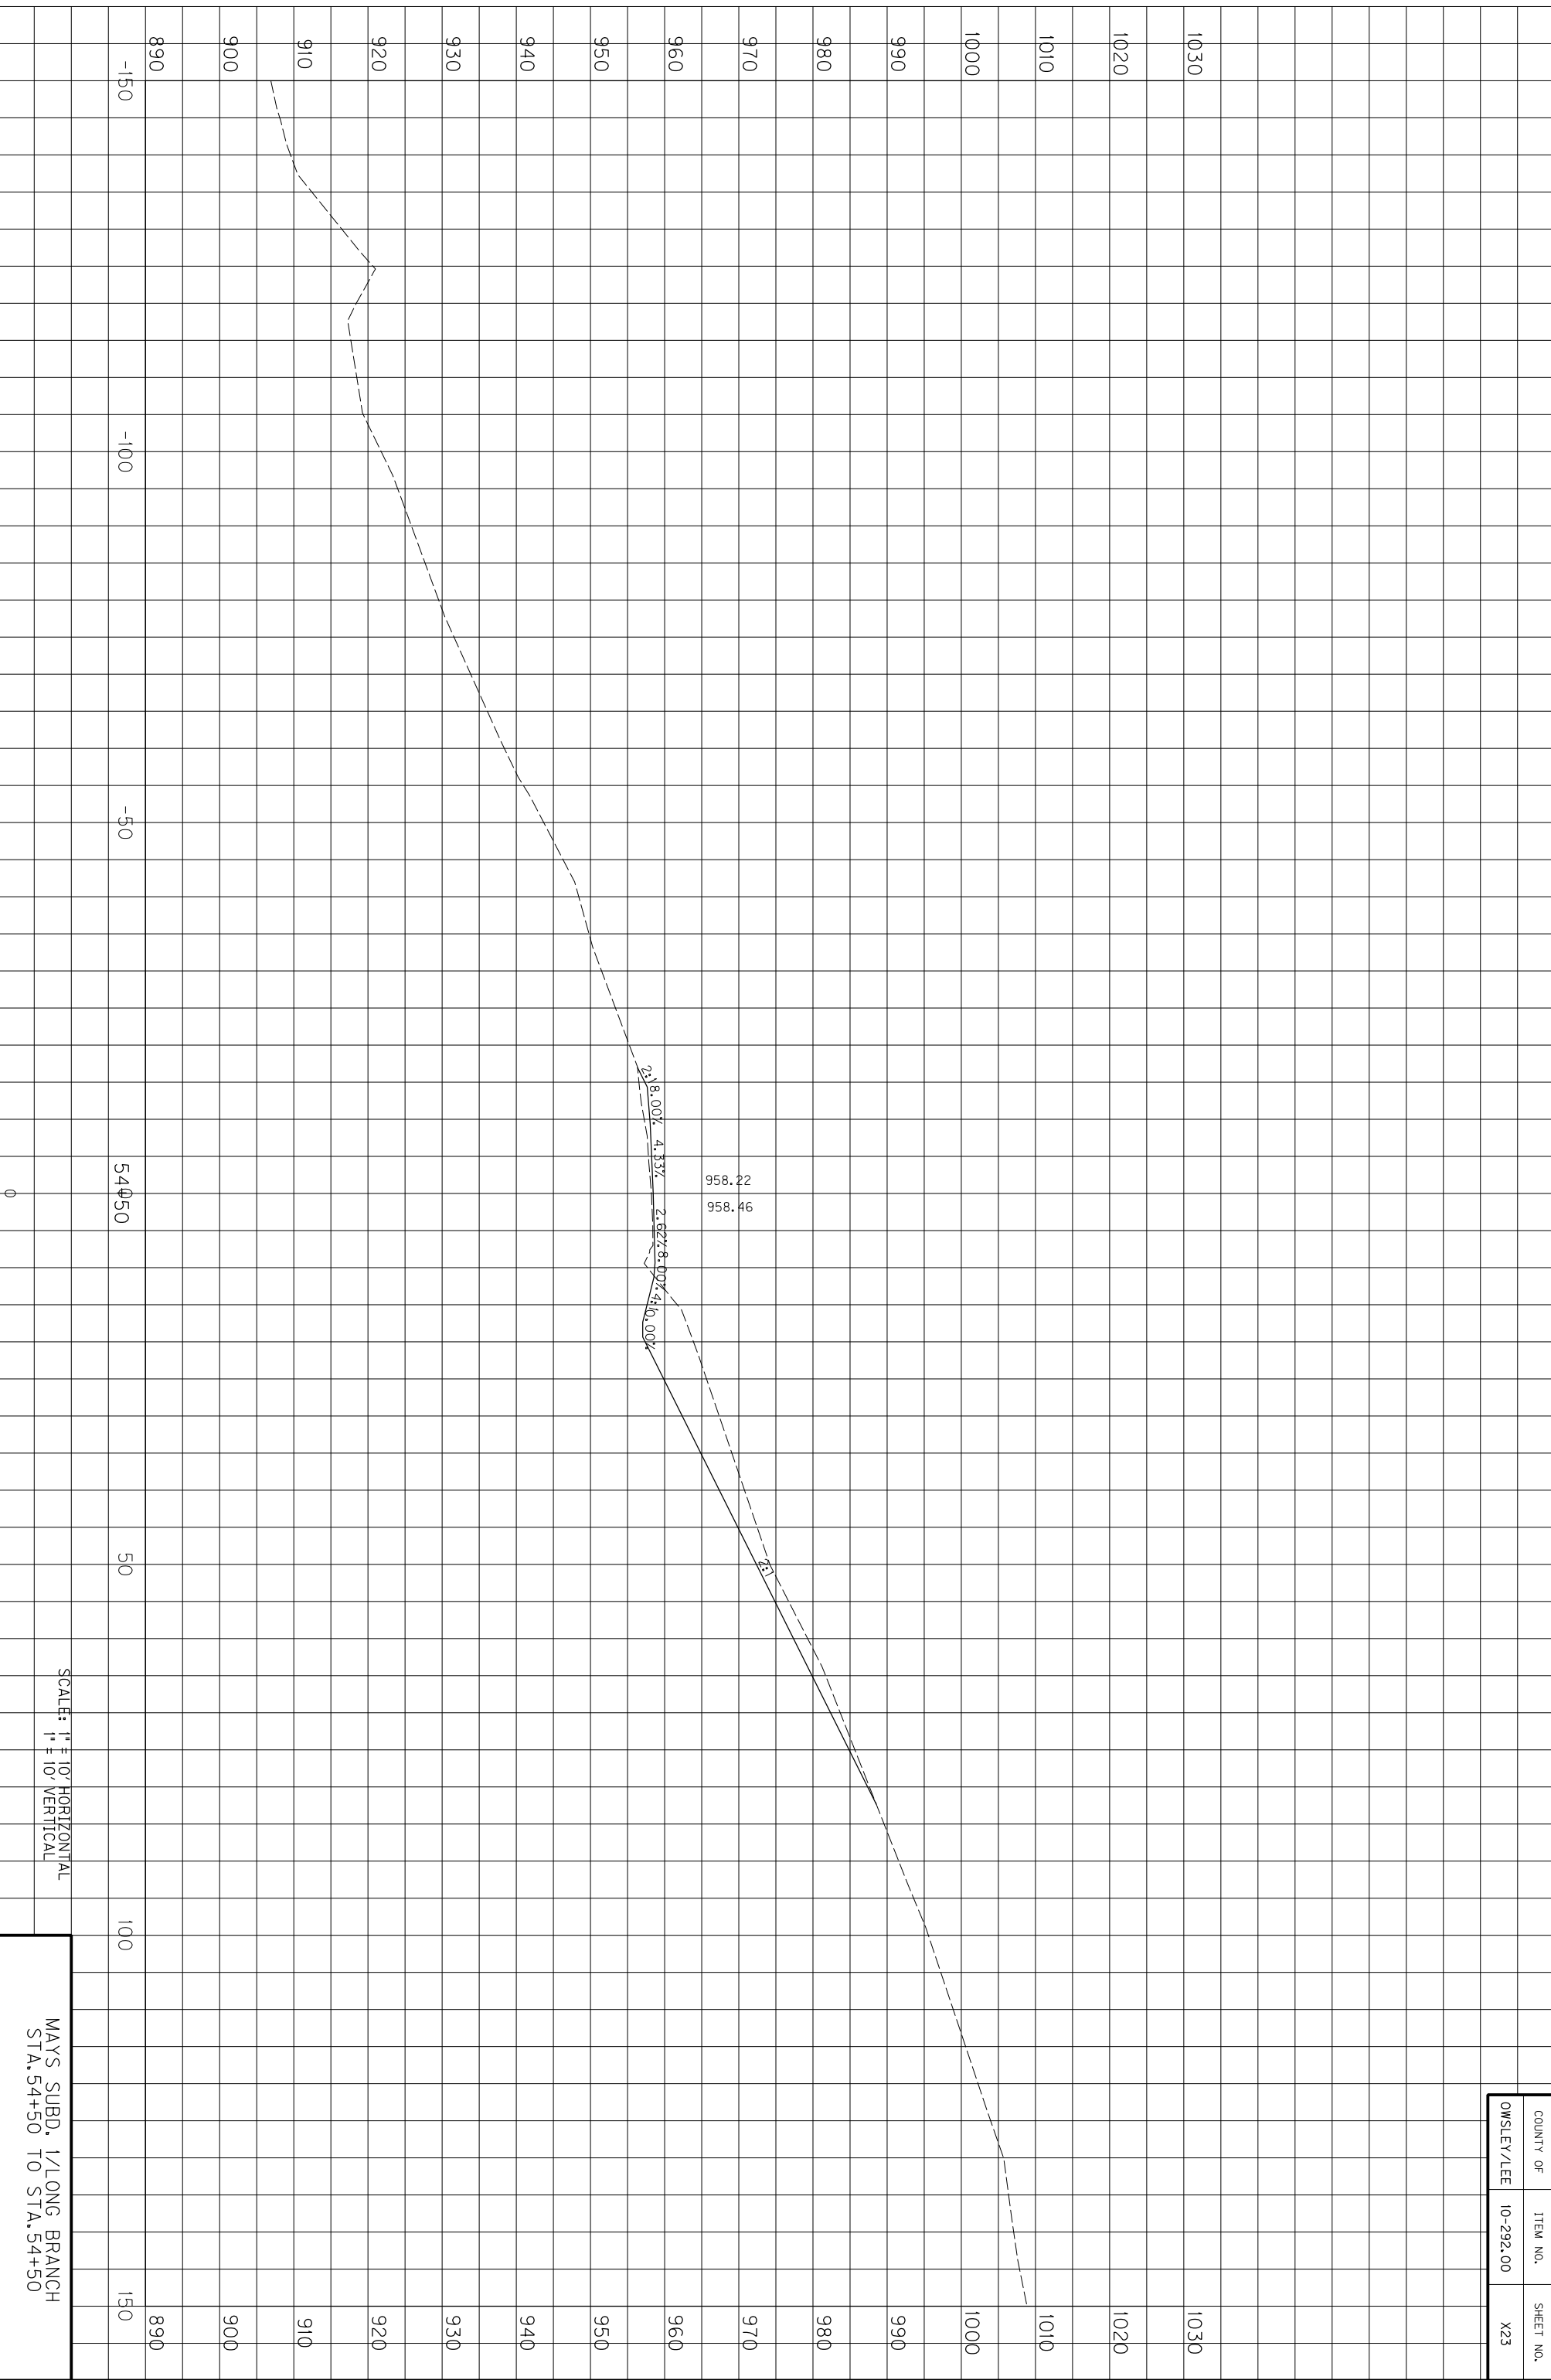

SCALE: 1" = 10' HORIZONTAL
1" = 10' VERTICAL


MAYS SUBD. 1/LONG BRANCH
STA. 54+50 TO STA. 54+50

COUNTY OF	ITEM NO.	SHEET NO.
OWSLEY/LEE	10-292.00	X23

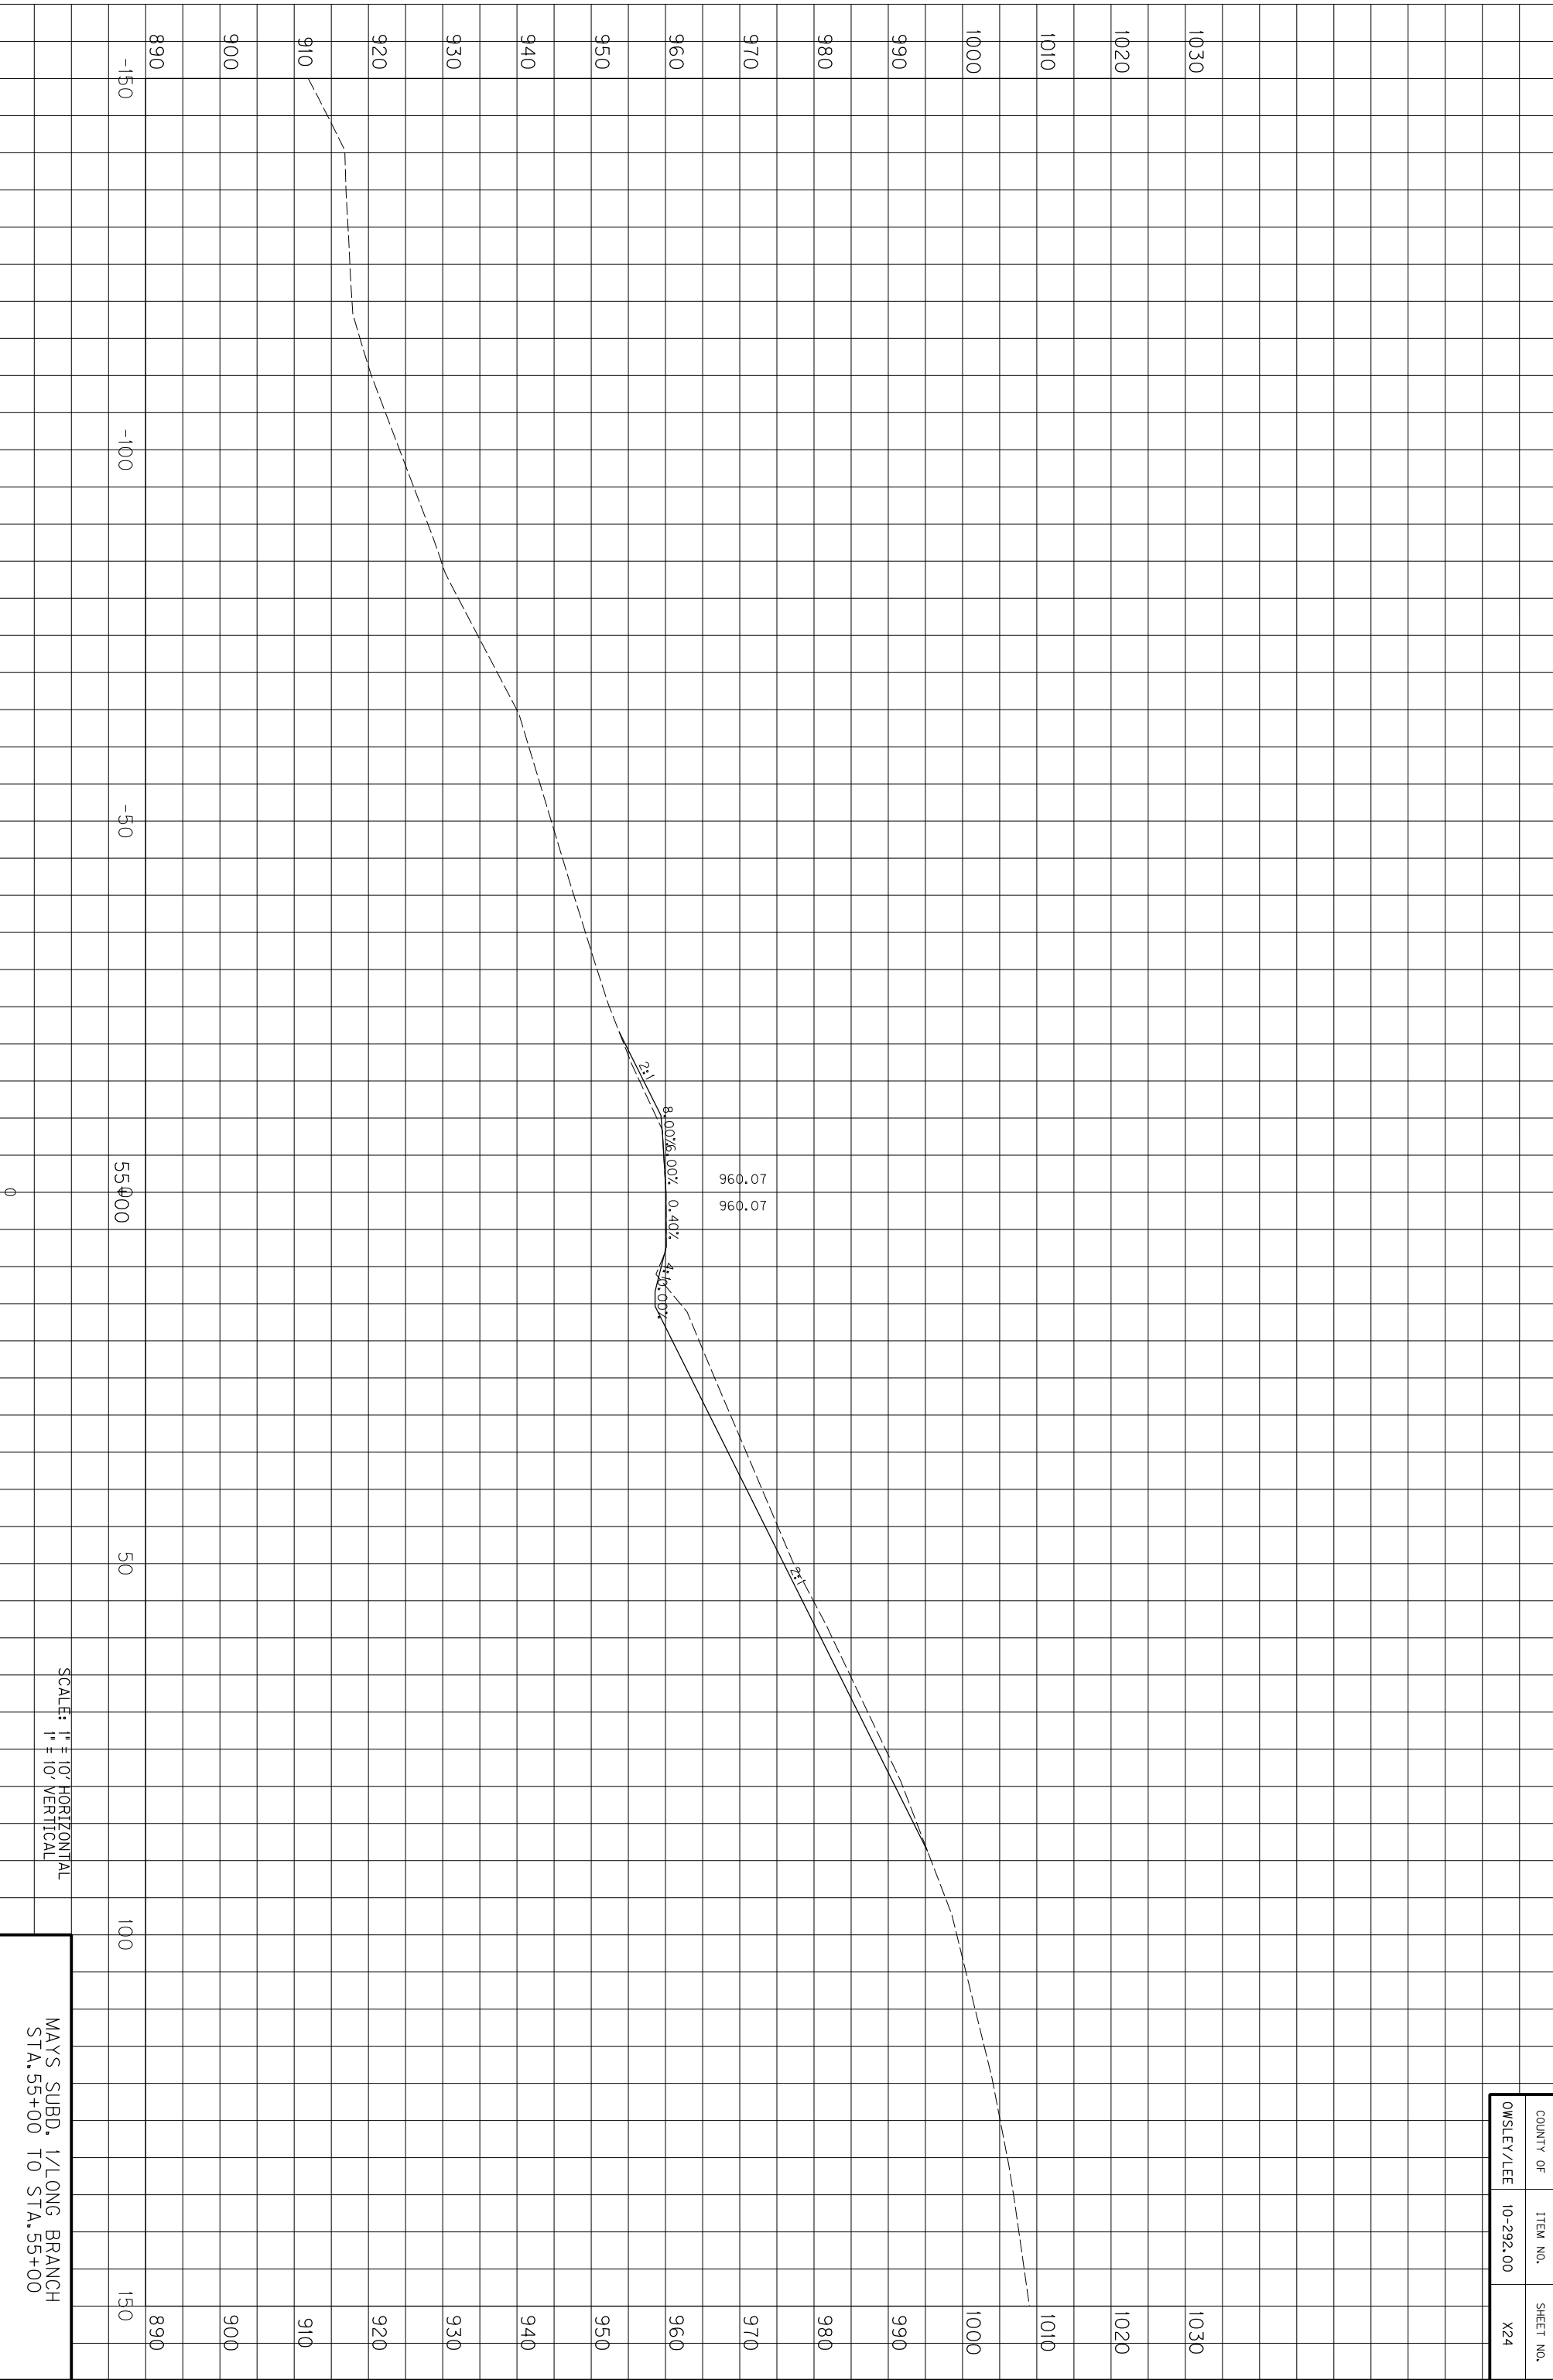

COUNTY OF	ITEM NO.	SHEET NO.
OWSLEY/LEE	10-292.00	X24


MAYS SUBD. 1/LONG BRANCH
STA. 55+00 TO STA. 55+00

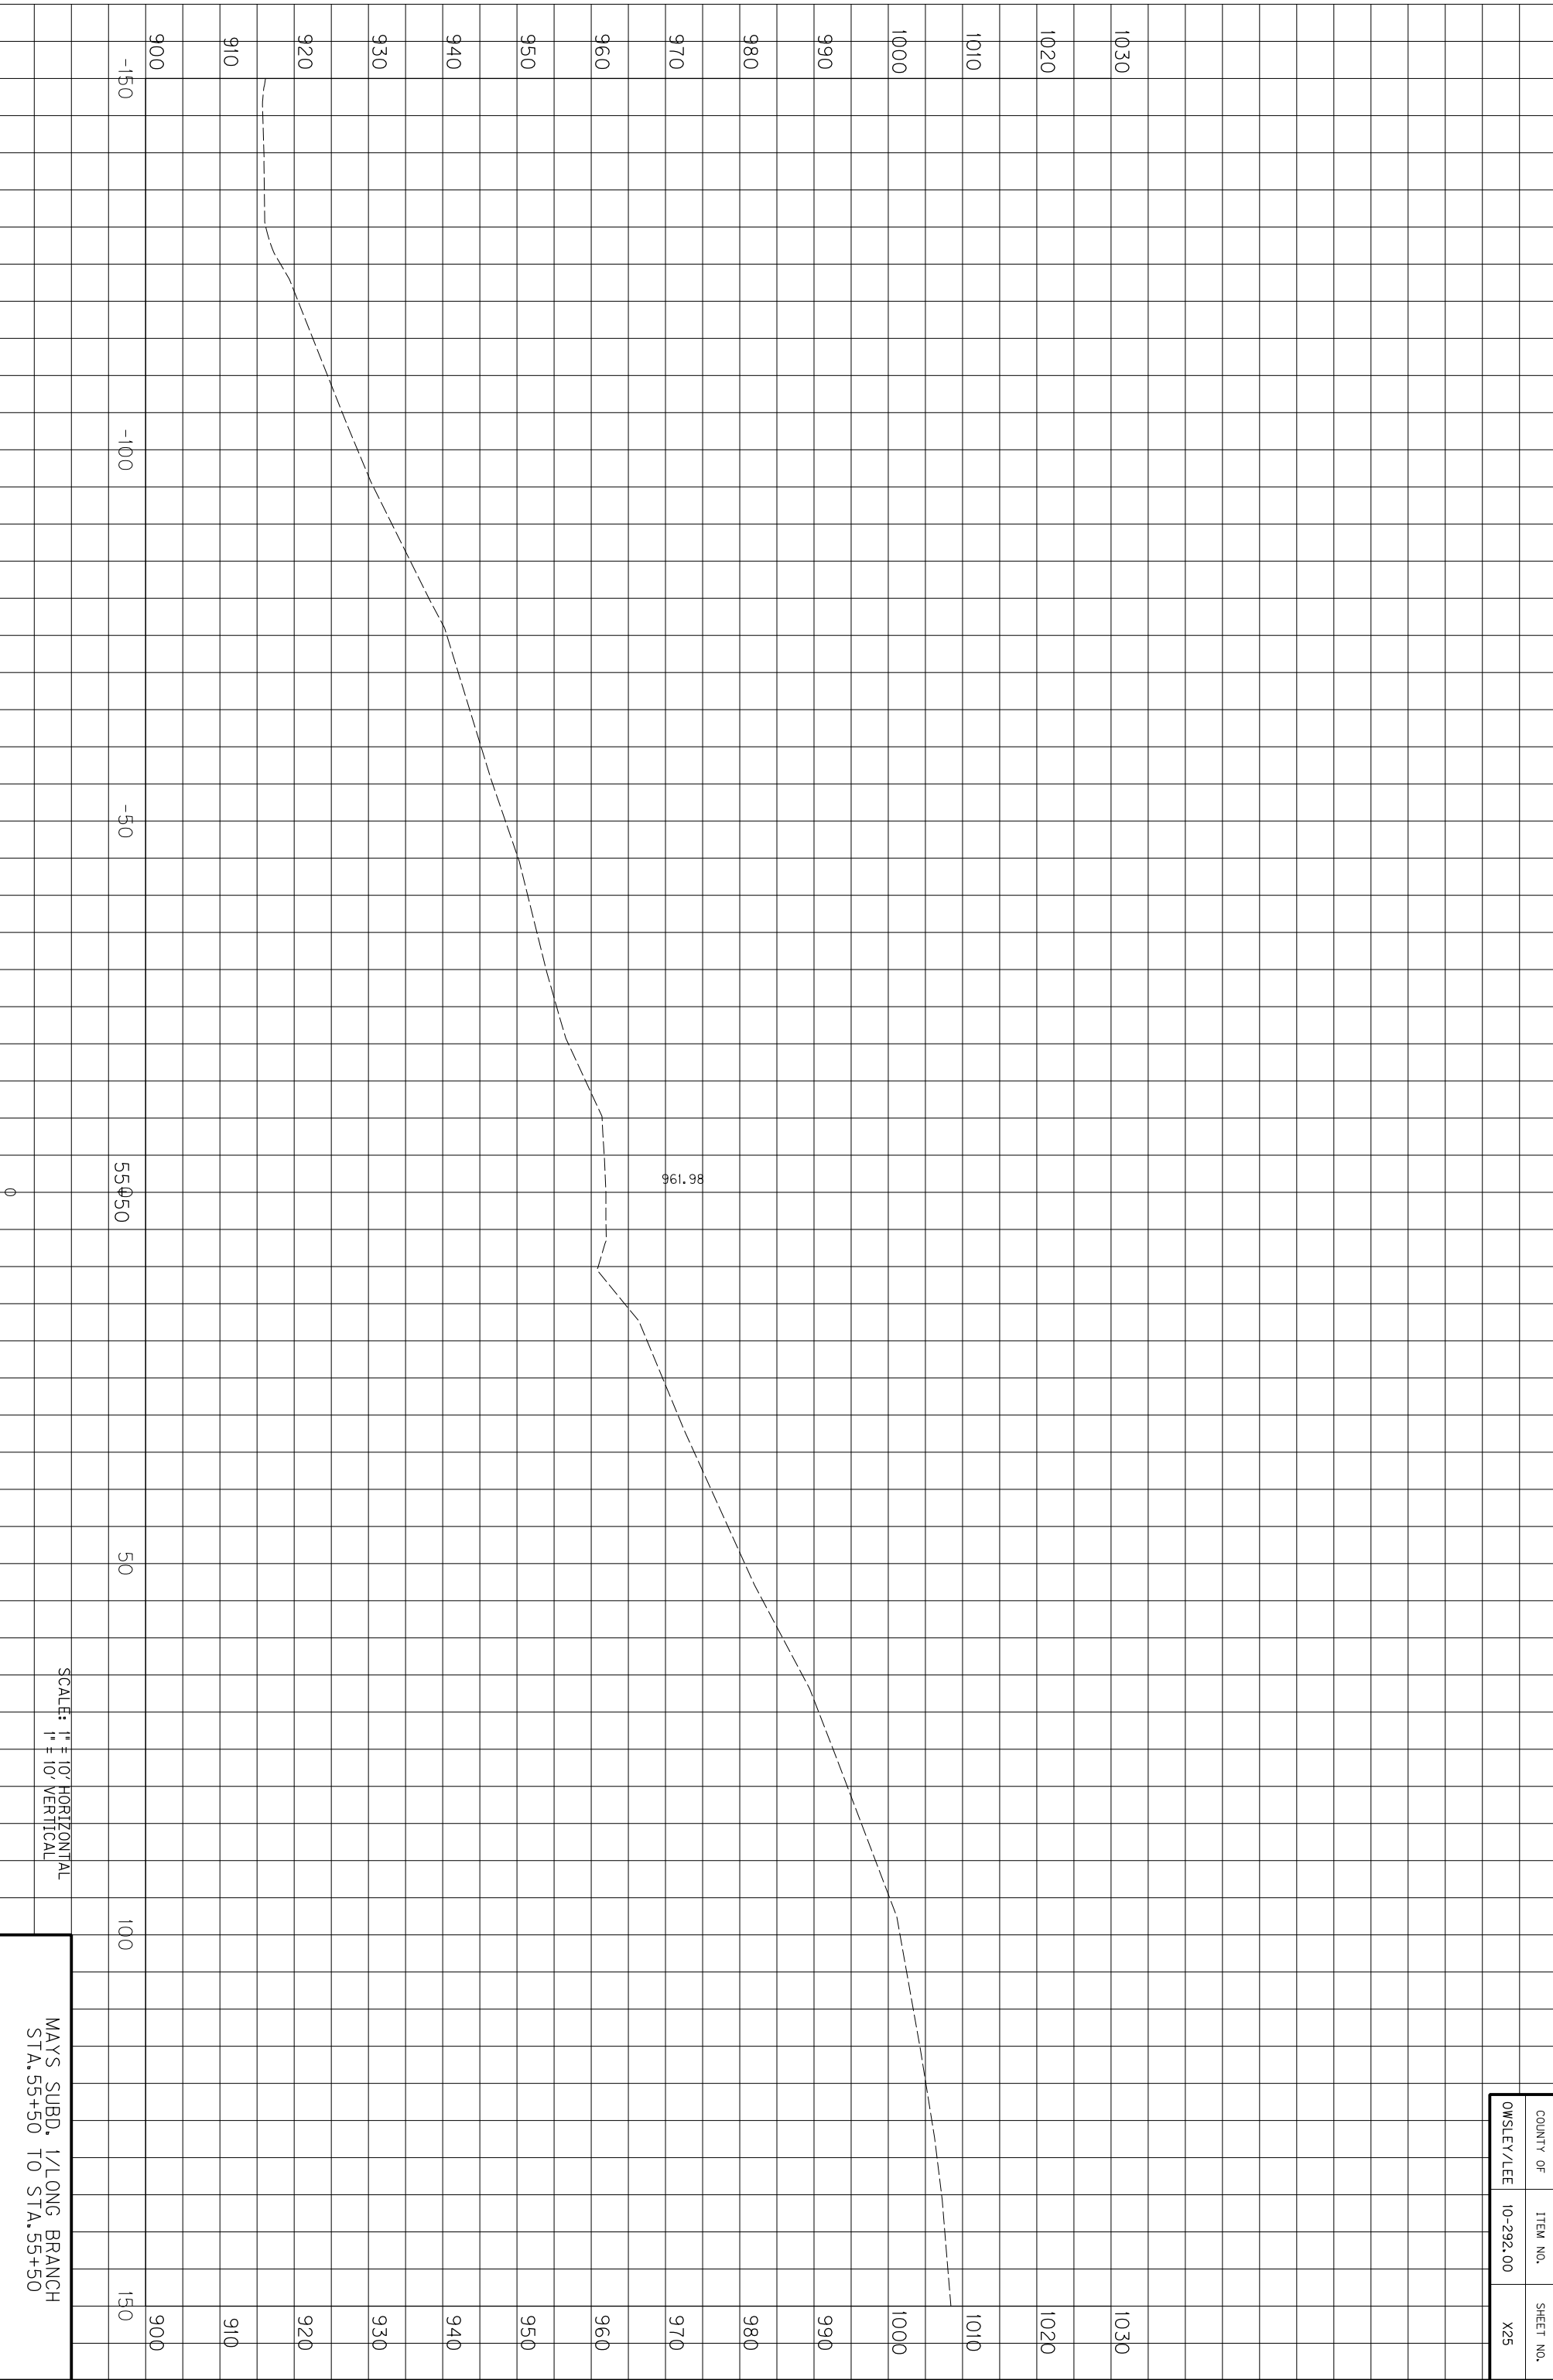

SCALE: 1" = 10' HORIZONTAL
1" = 10' VERTICAL

MAYS SUBD. 1/LONG BRANCH
STA. 55+50 TO STA. 55+50


COUNTY OF	ITEM NO.	SHEET NO.
OWSLEY/LEE	10-292.00	X25

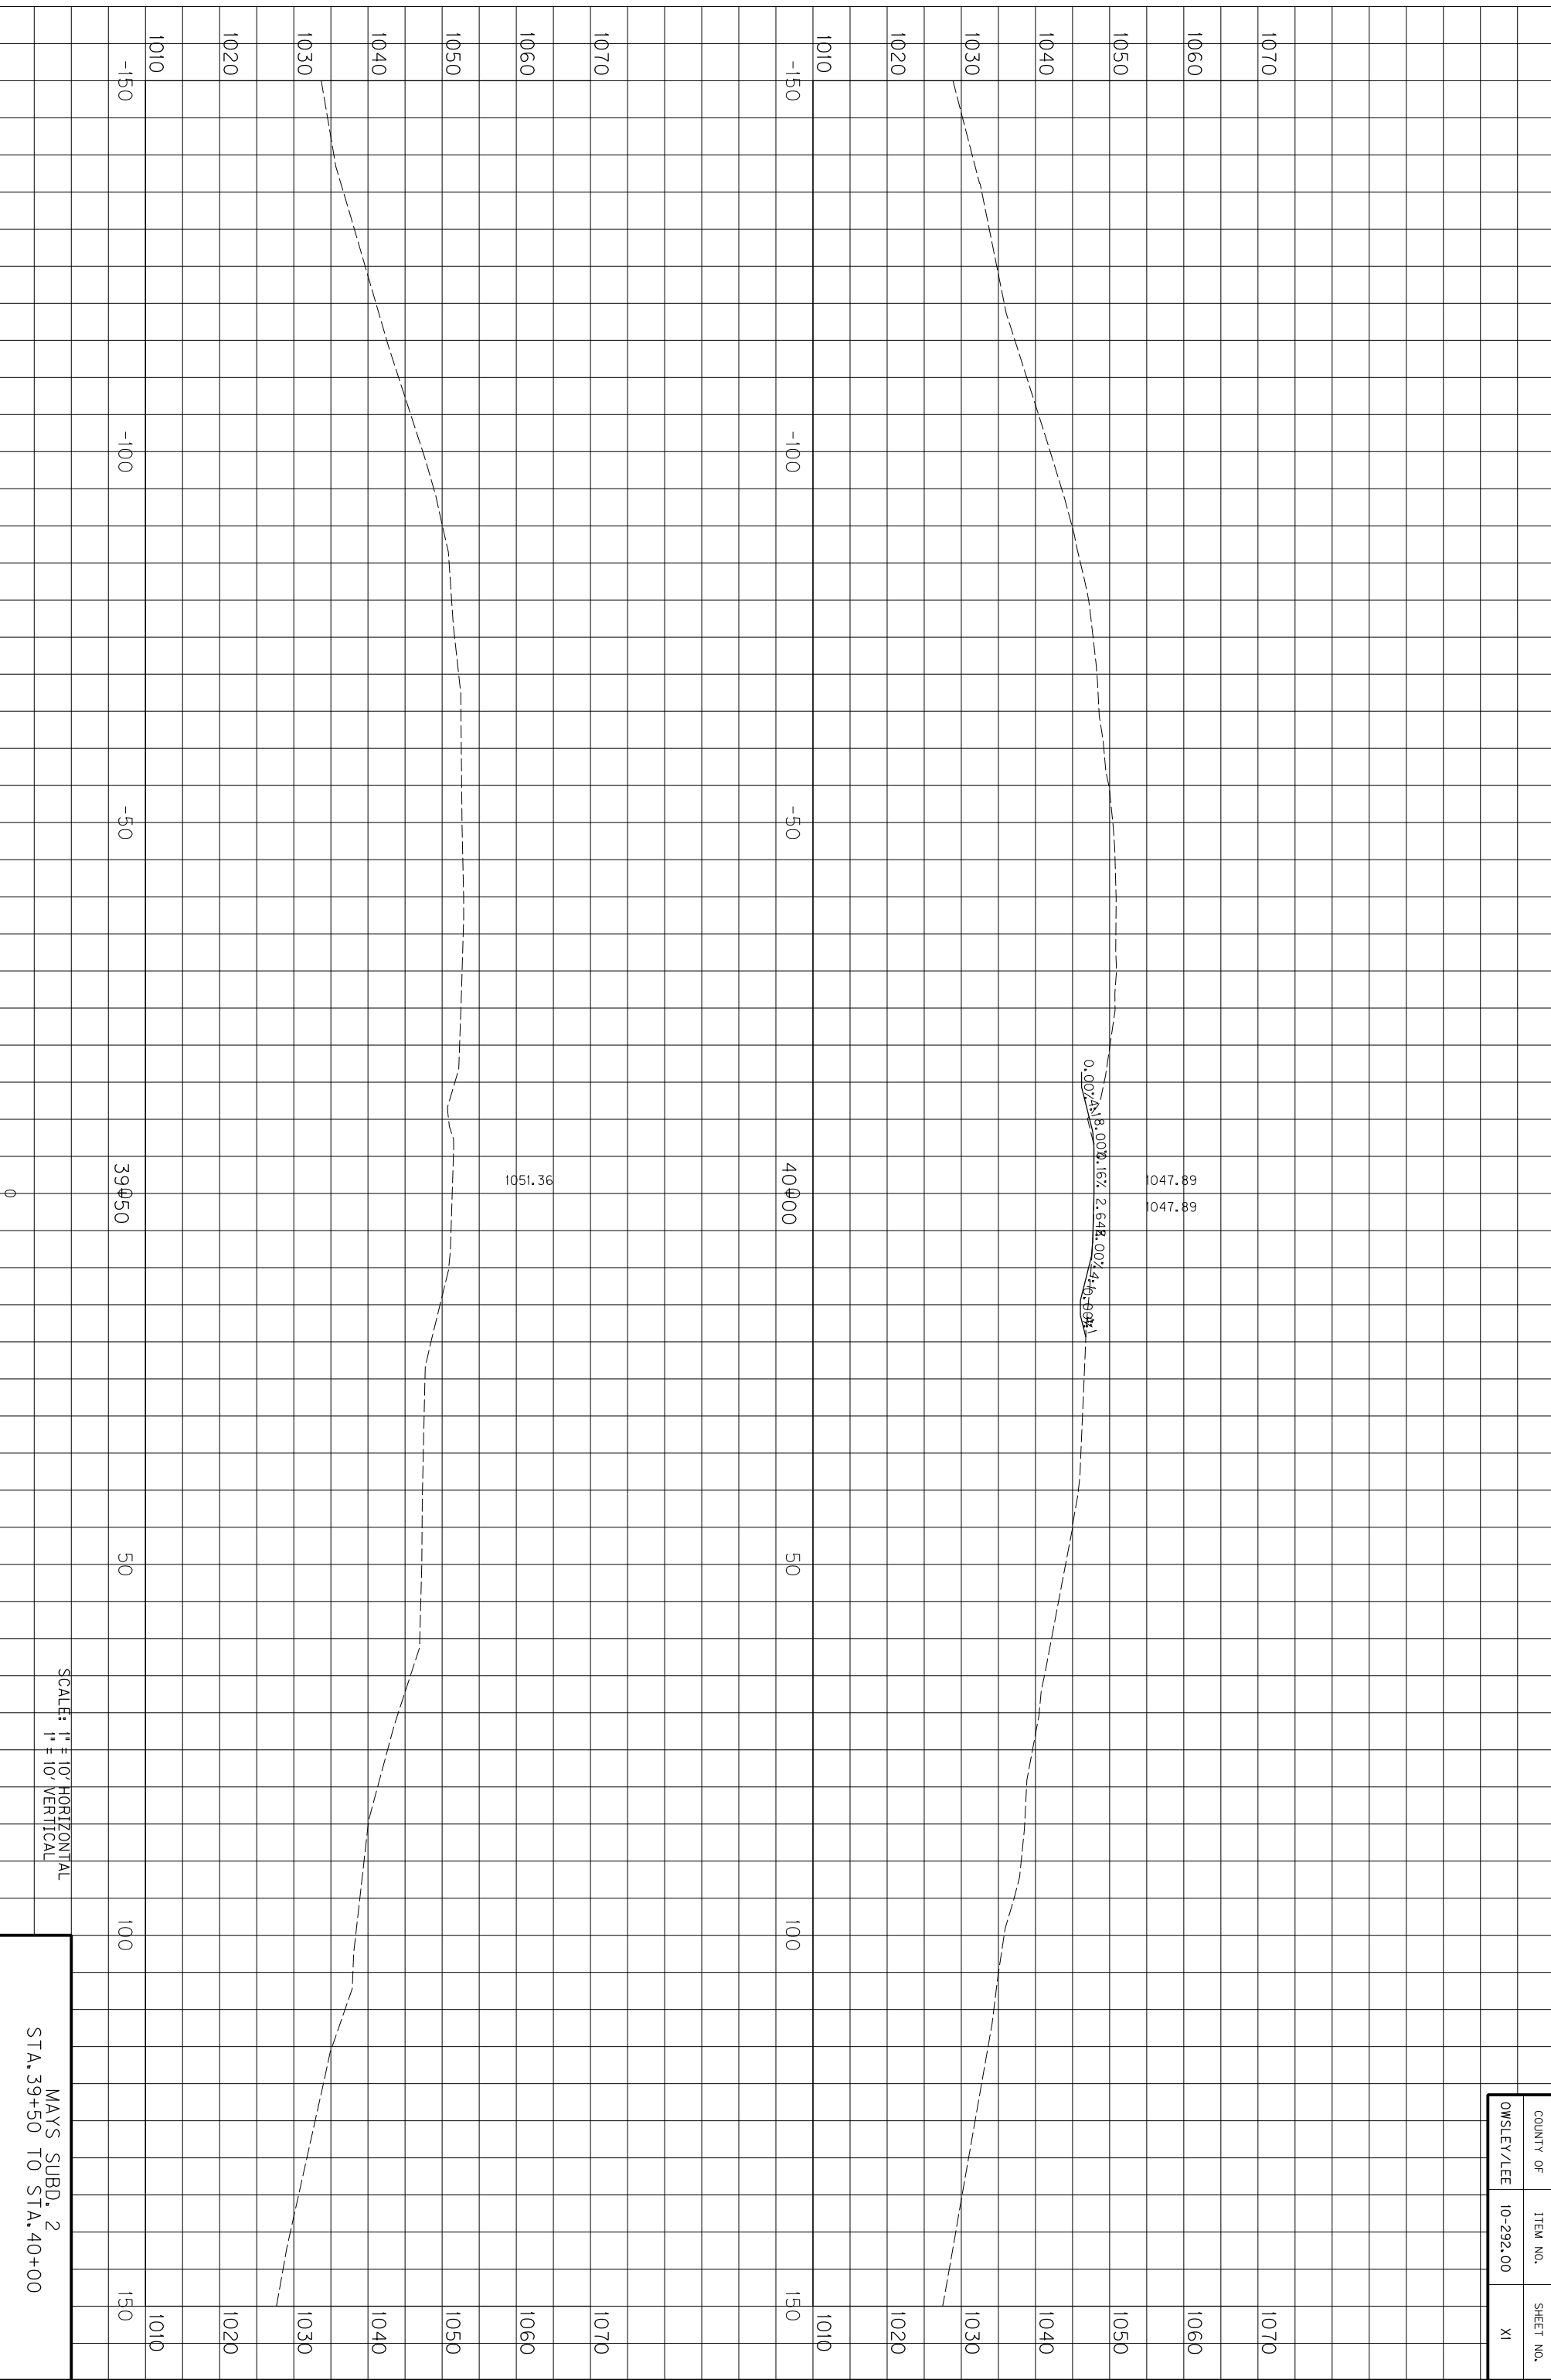

SCALE: 1" = 10' HORIZONTAL
1" = 10' VERTICAL

MAYS SUBD. 2
STA. 39+50 TO STA. 40+00


COUNTY OF	ITEM NO.	SHEET NO.
OWSLEY/LEE	10-292.00	XI

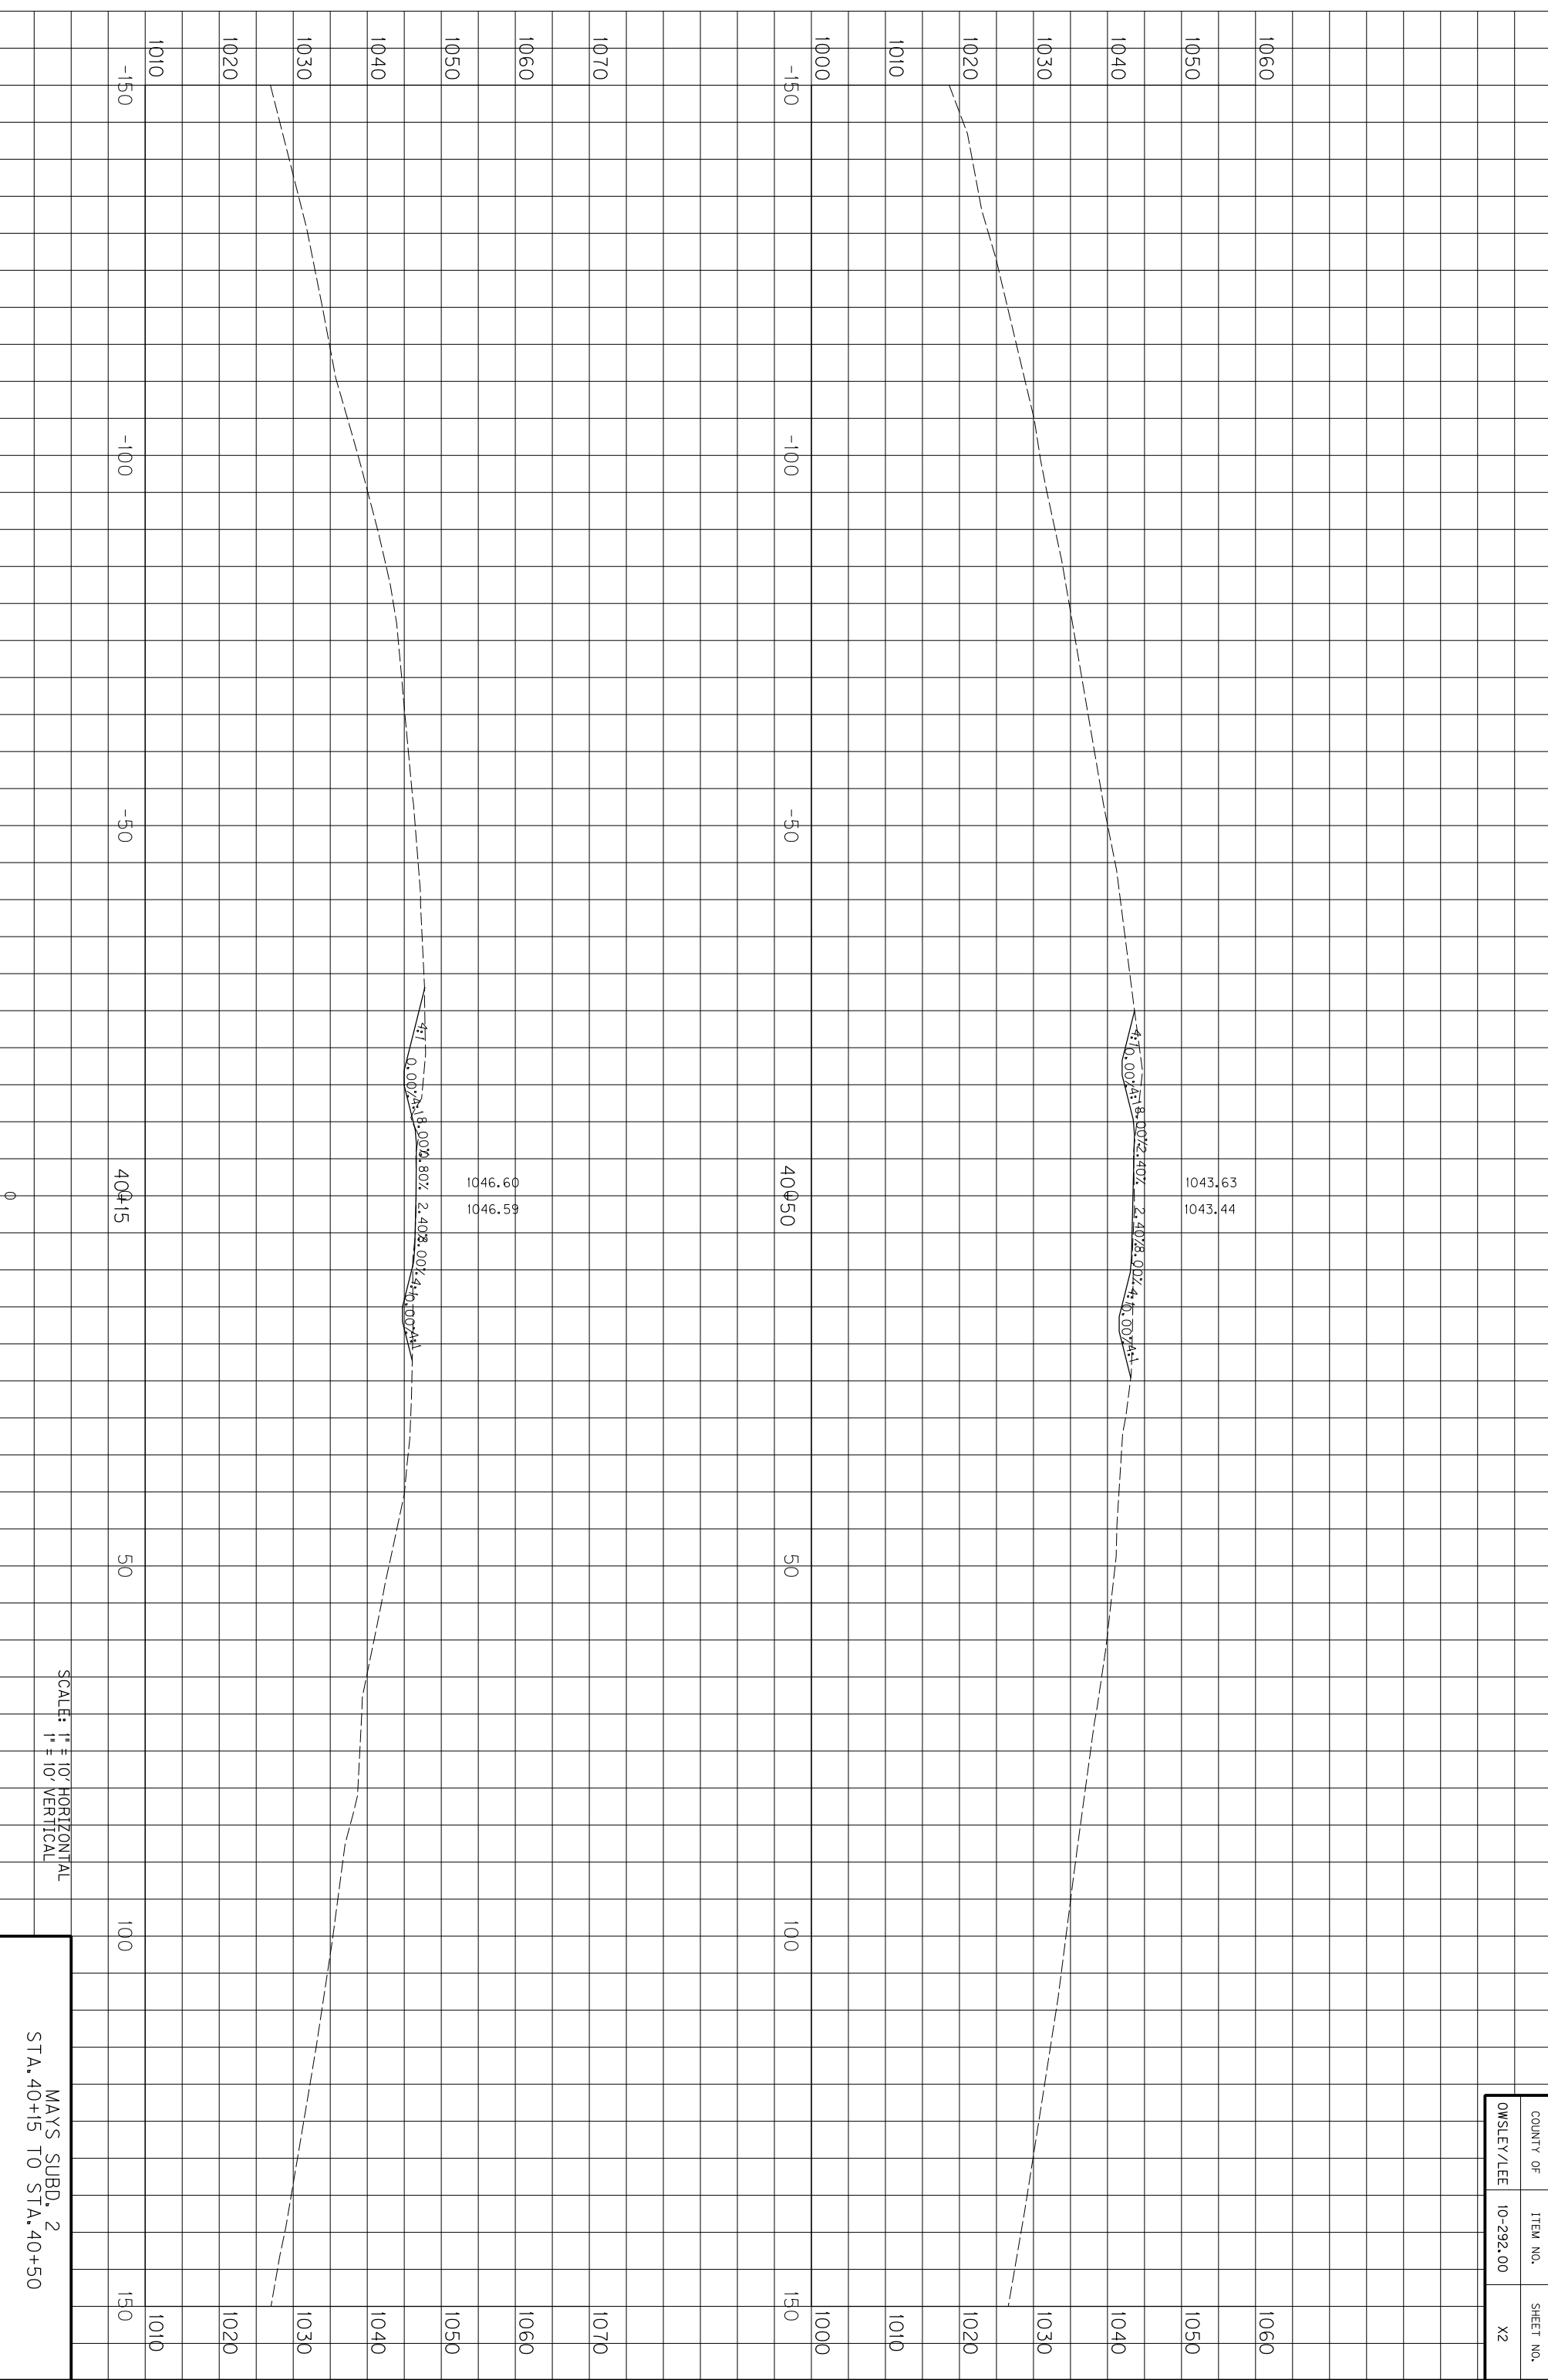

COUNTY OF	ITEM NO.	SHEET NO.
OWSLEY/LEE	10-292.00	X2

SCALE: 1" = 10' HORIZONTAL
1" = 10' VERTICAL


MAYS SUBD. 2
STA. 40+15 TO STA. 40+50

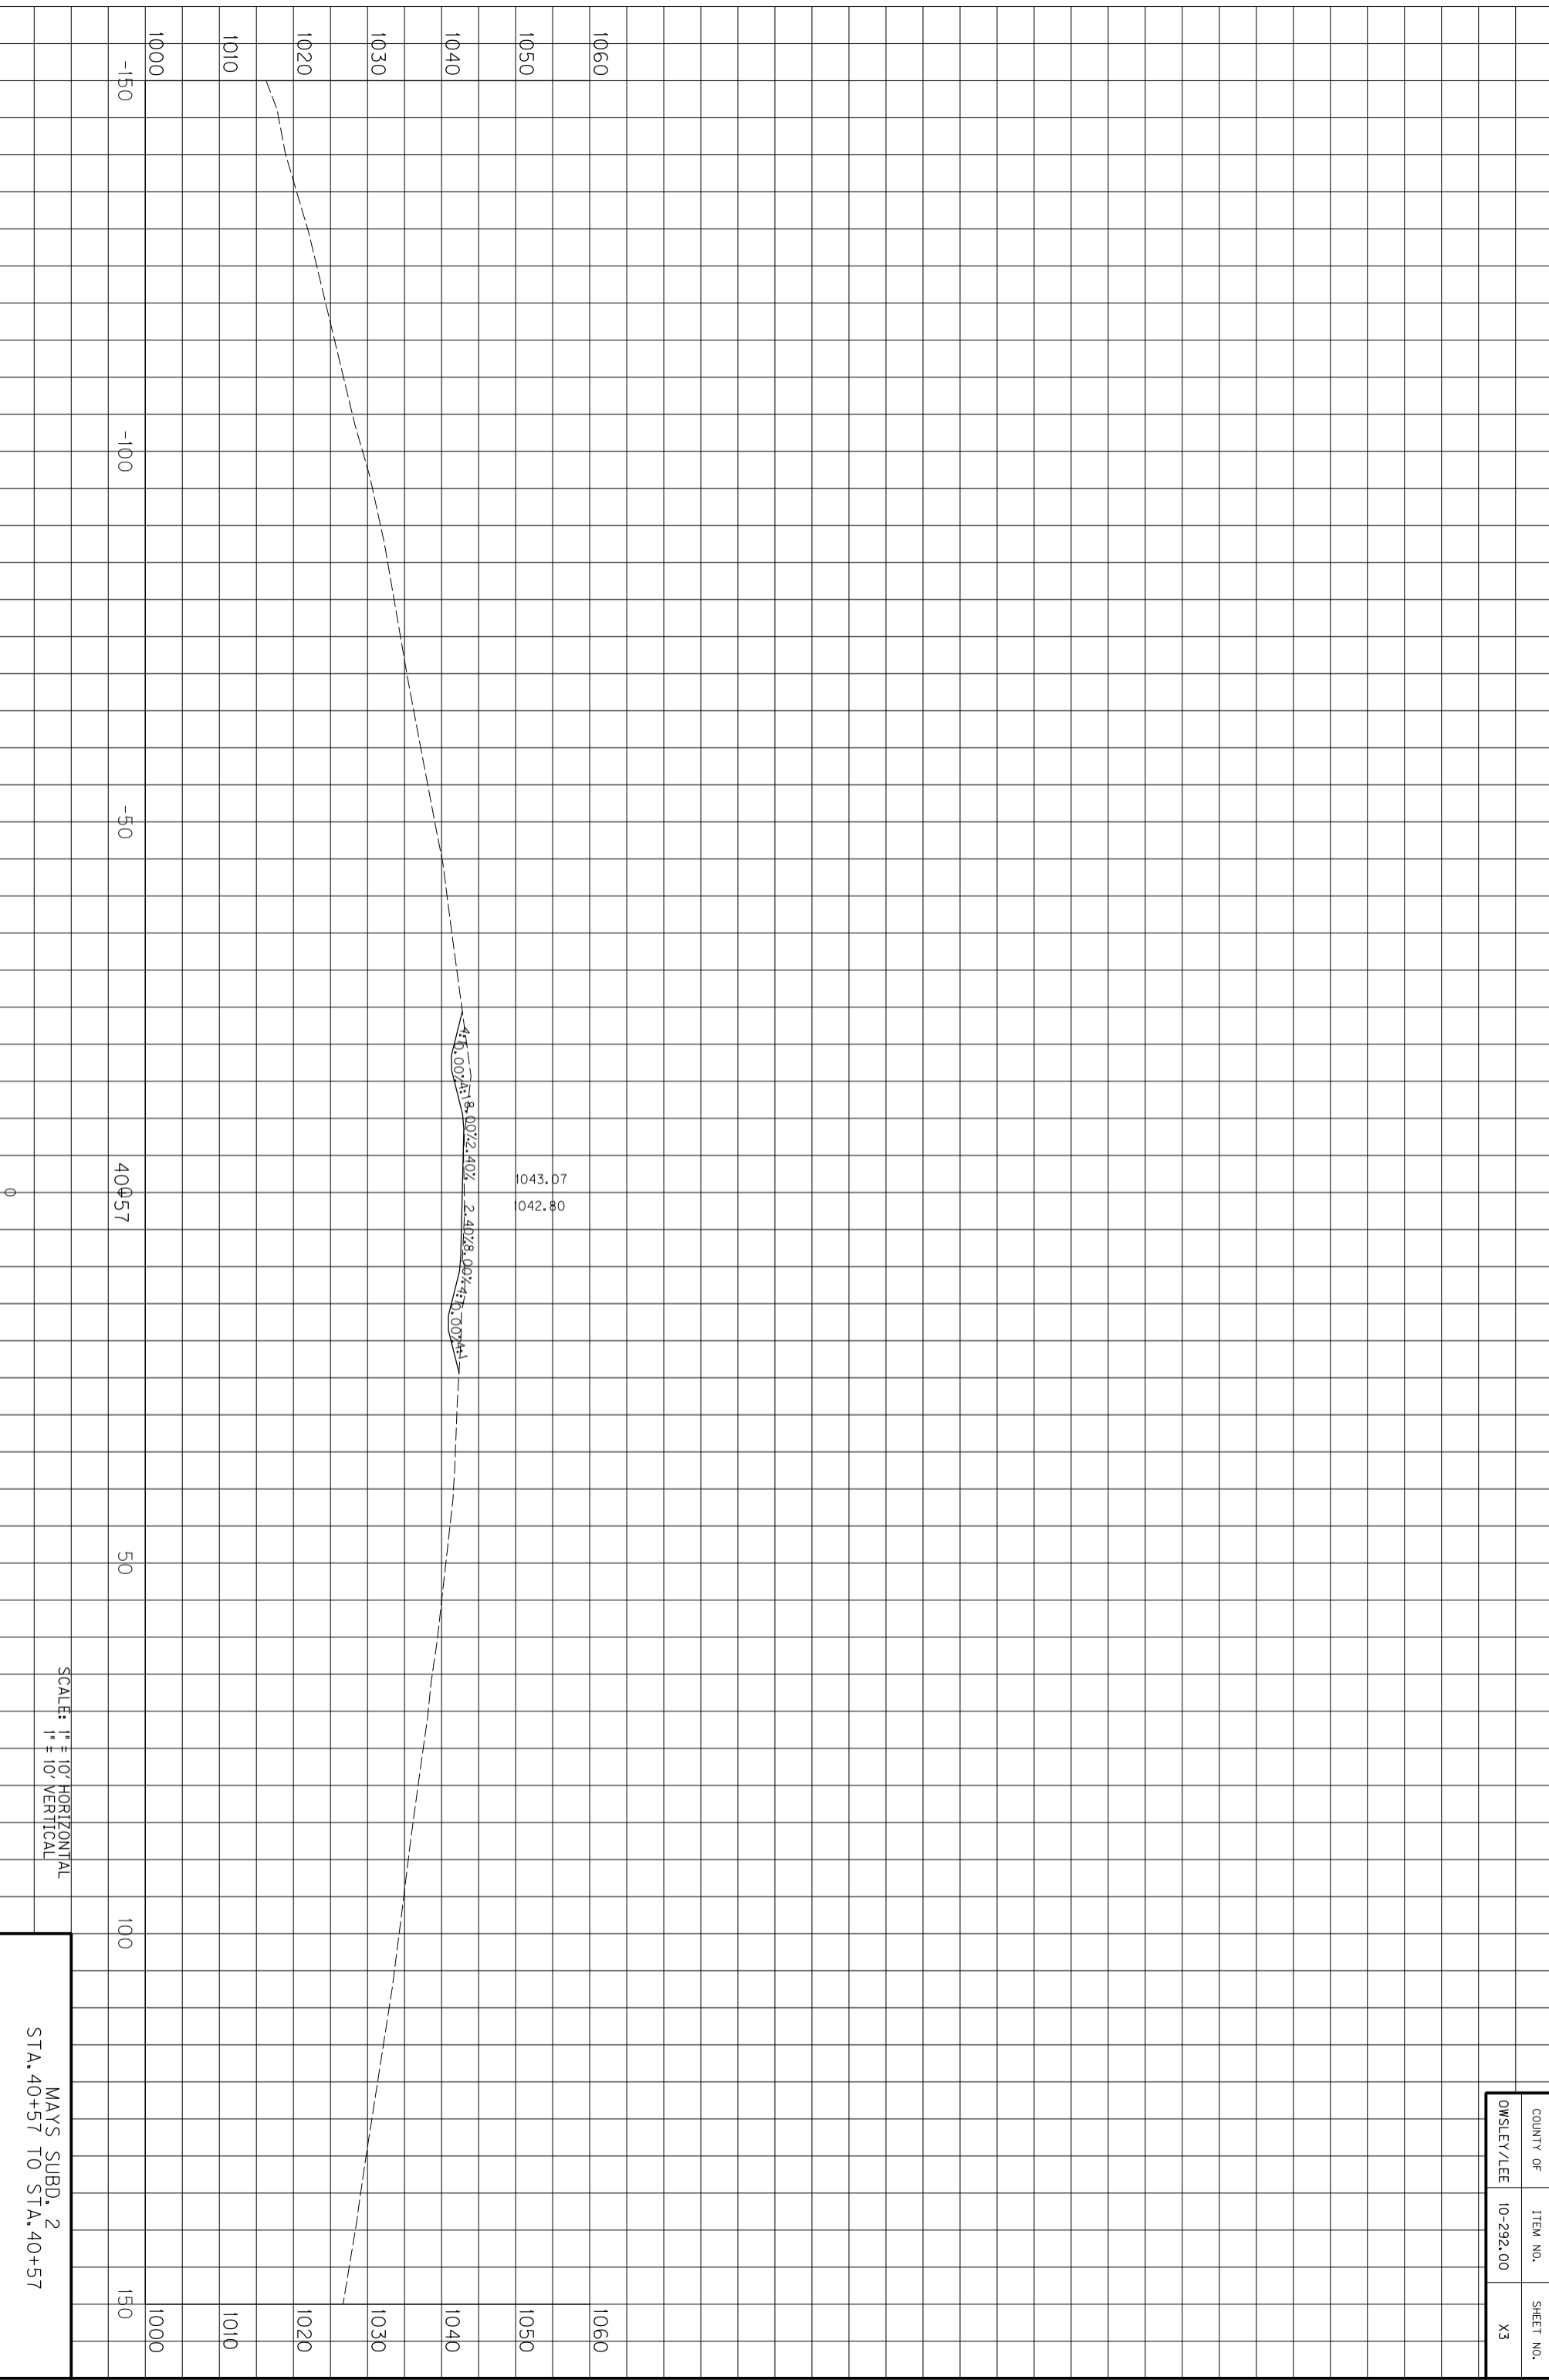

SCALE: 1" = 10' HORIZONTAL
1" = 10' VERTICAL

MAYS SUBD. 2
STA. 40+57 TO STA. 40+57


COUNTY OF	ITEM NO.	SHEET NO.
OWSLEY/LEE	10-292.00	X3

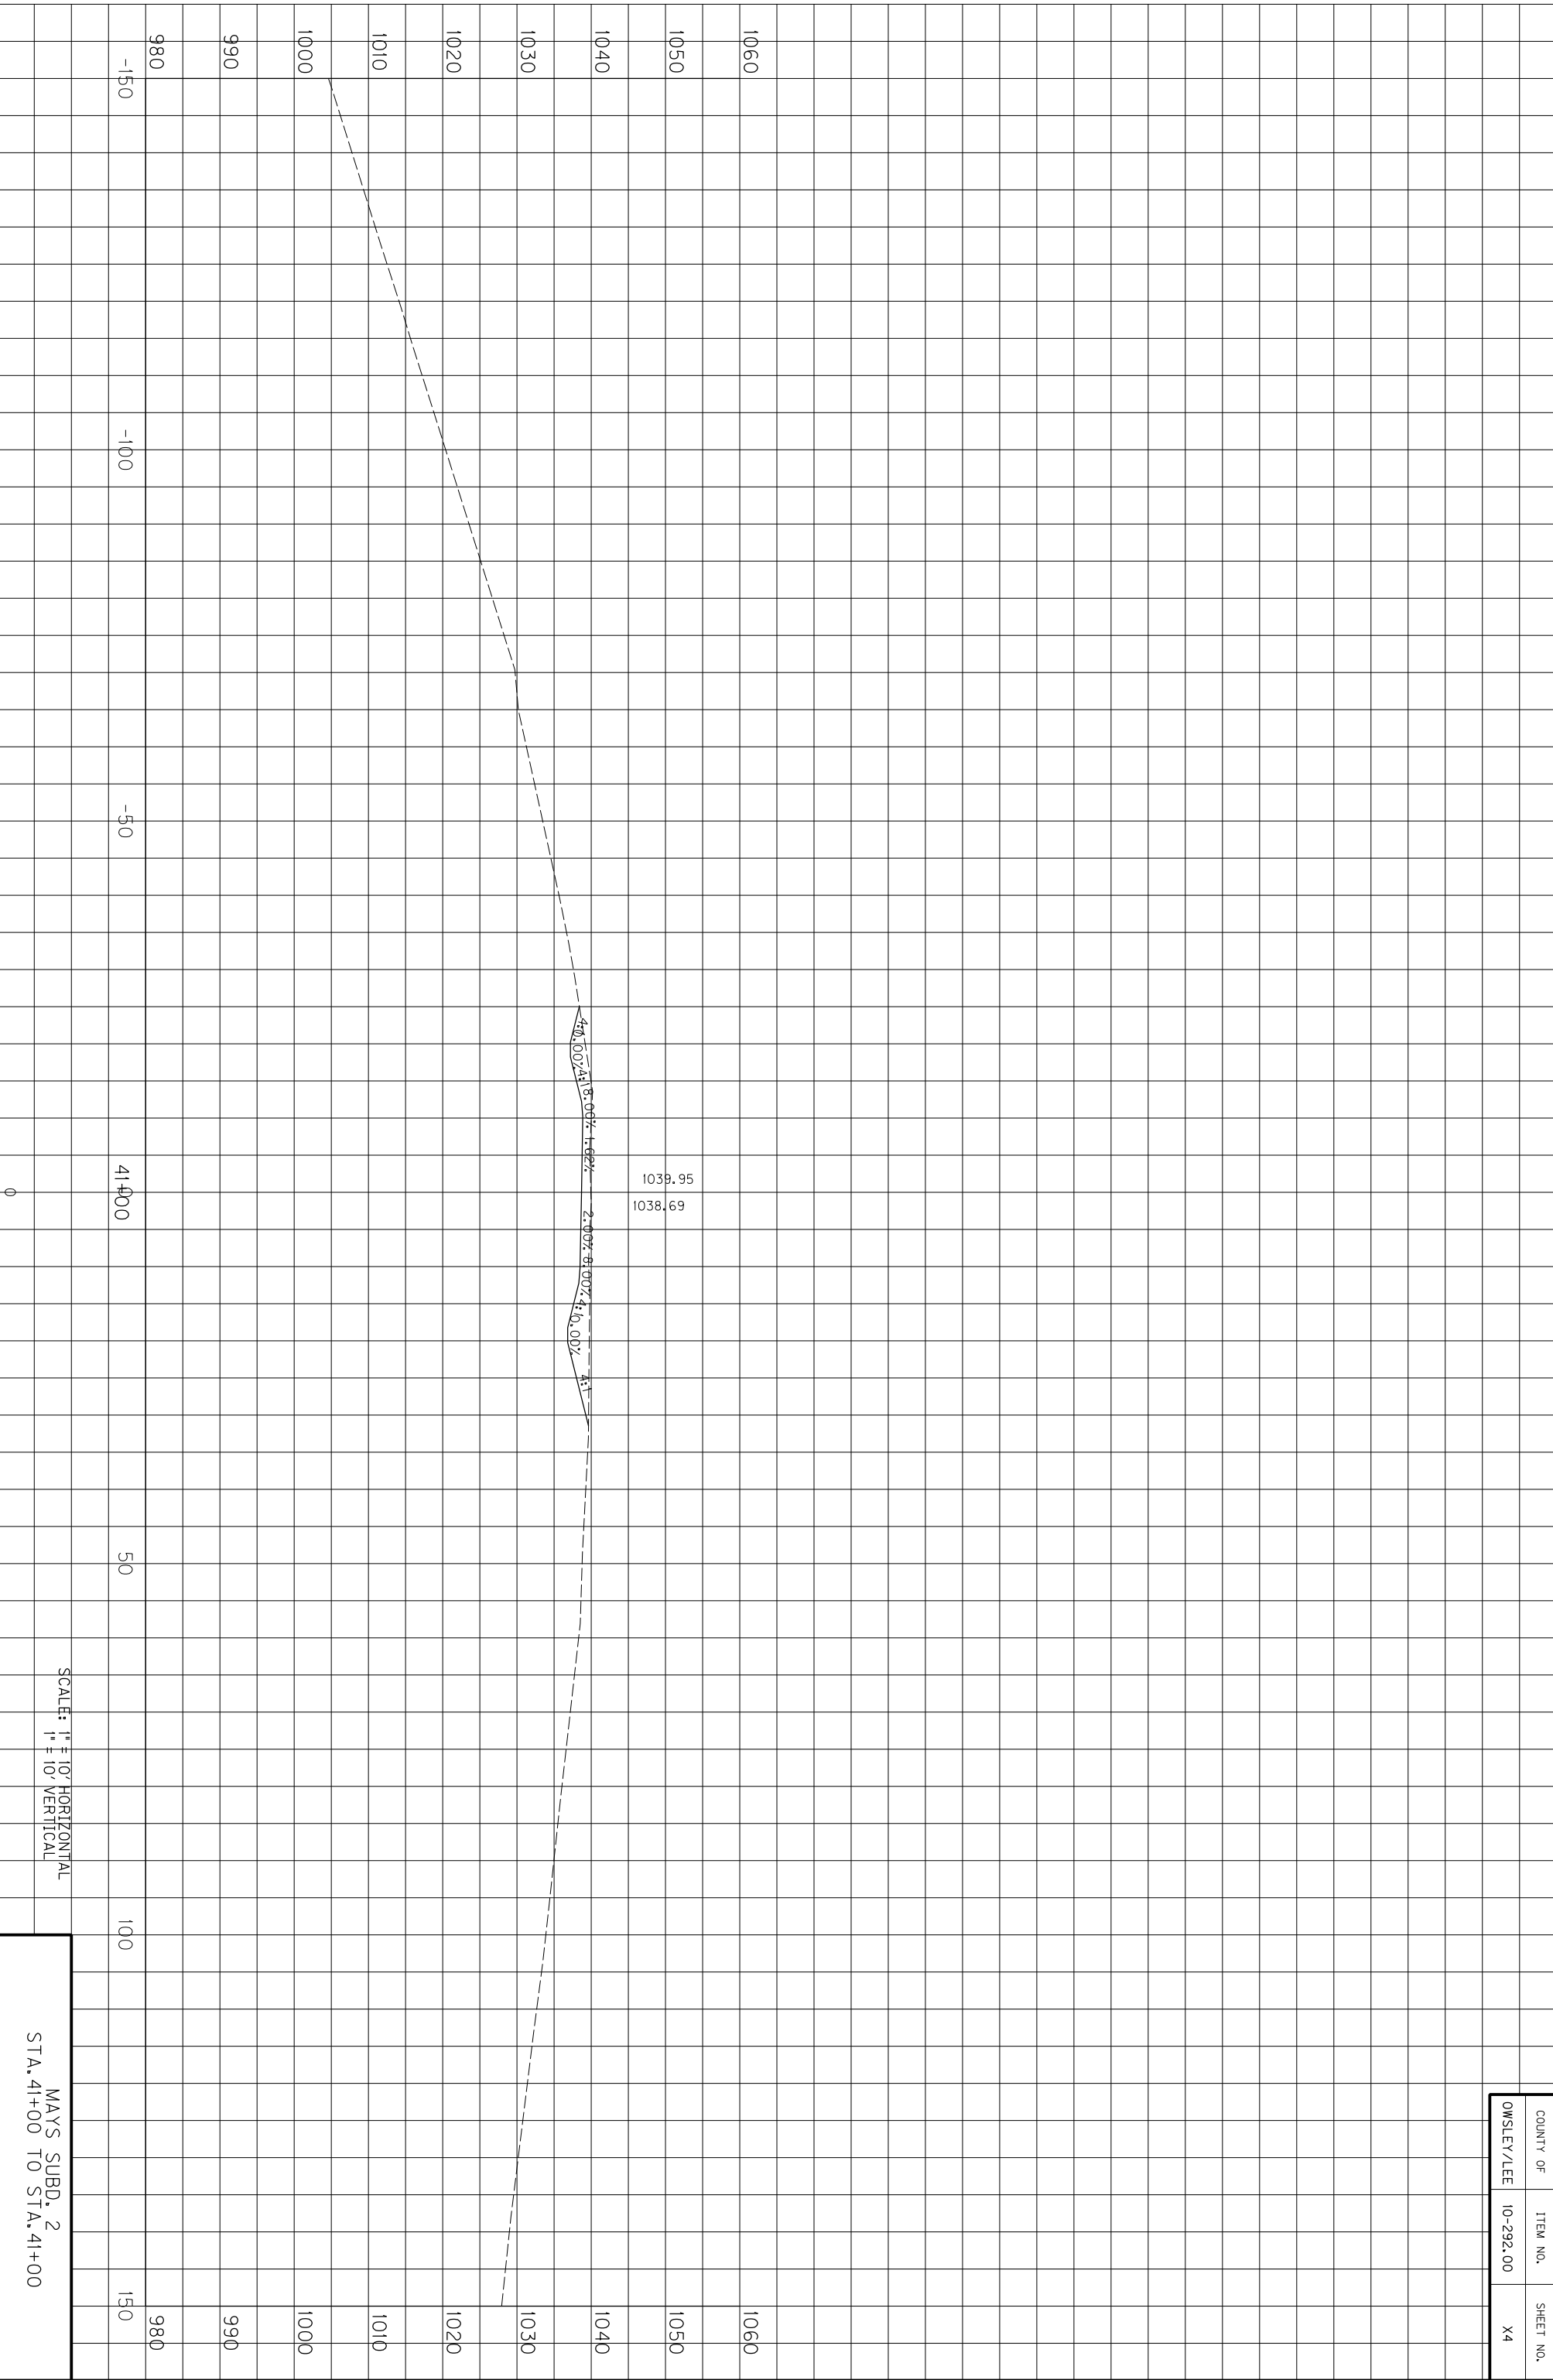


SCALE: 1" = 10' HORIZONTAL
1" = 10' VERTICAL

MAYS SUBD. 2
STA. 41+00 TO STA. 41+00

COUNTY OF	ITEM NO.	SHEET NO.
OWSLEY/LEE	10-292.00	X4

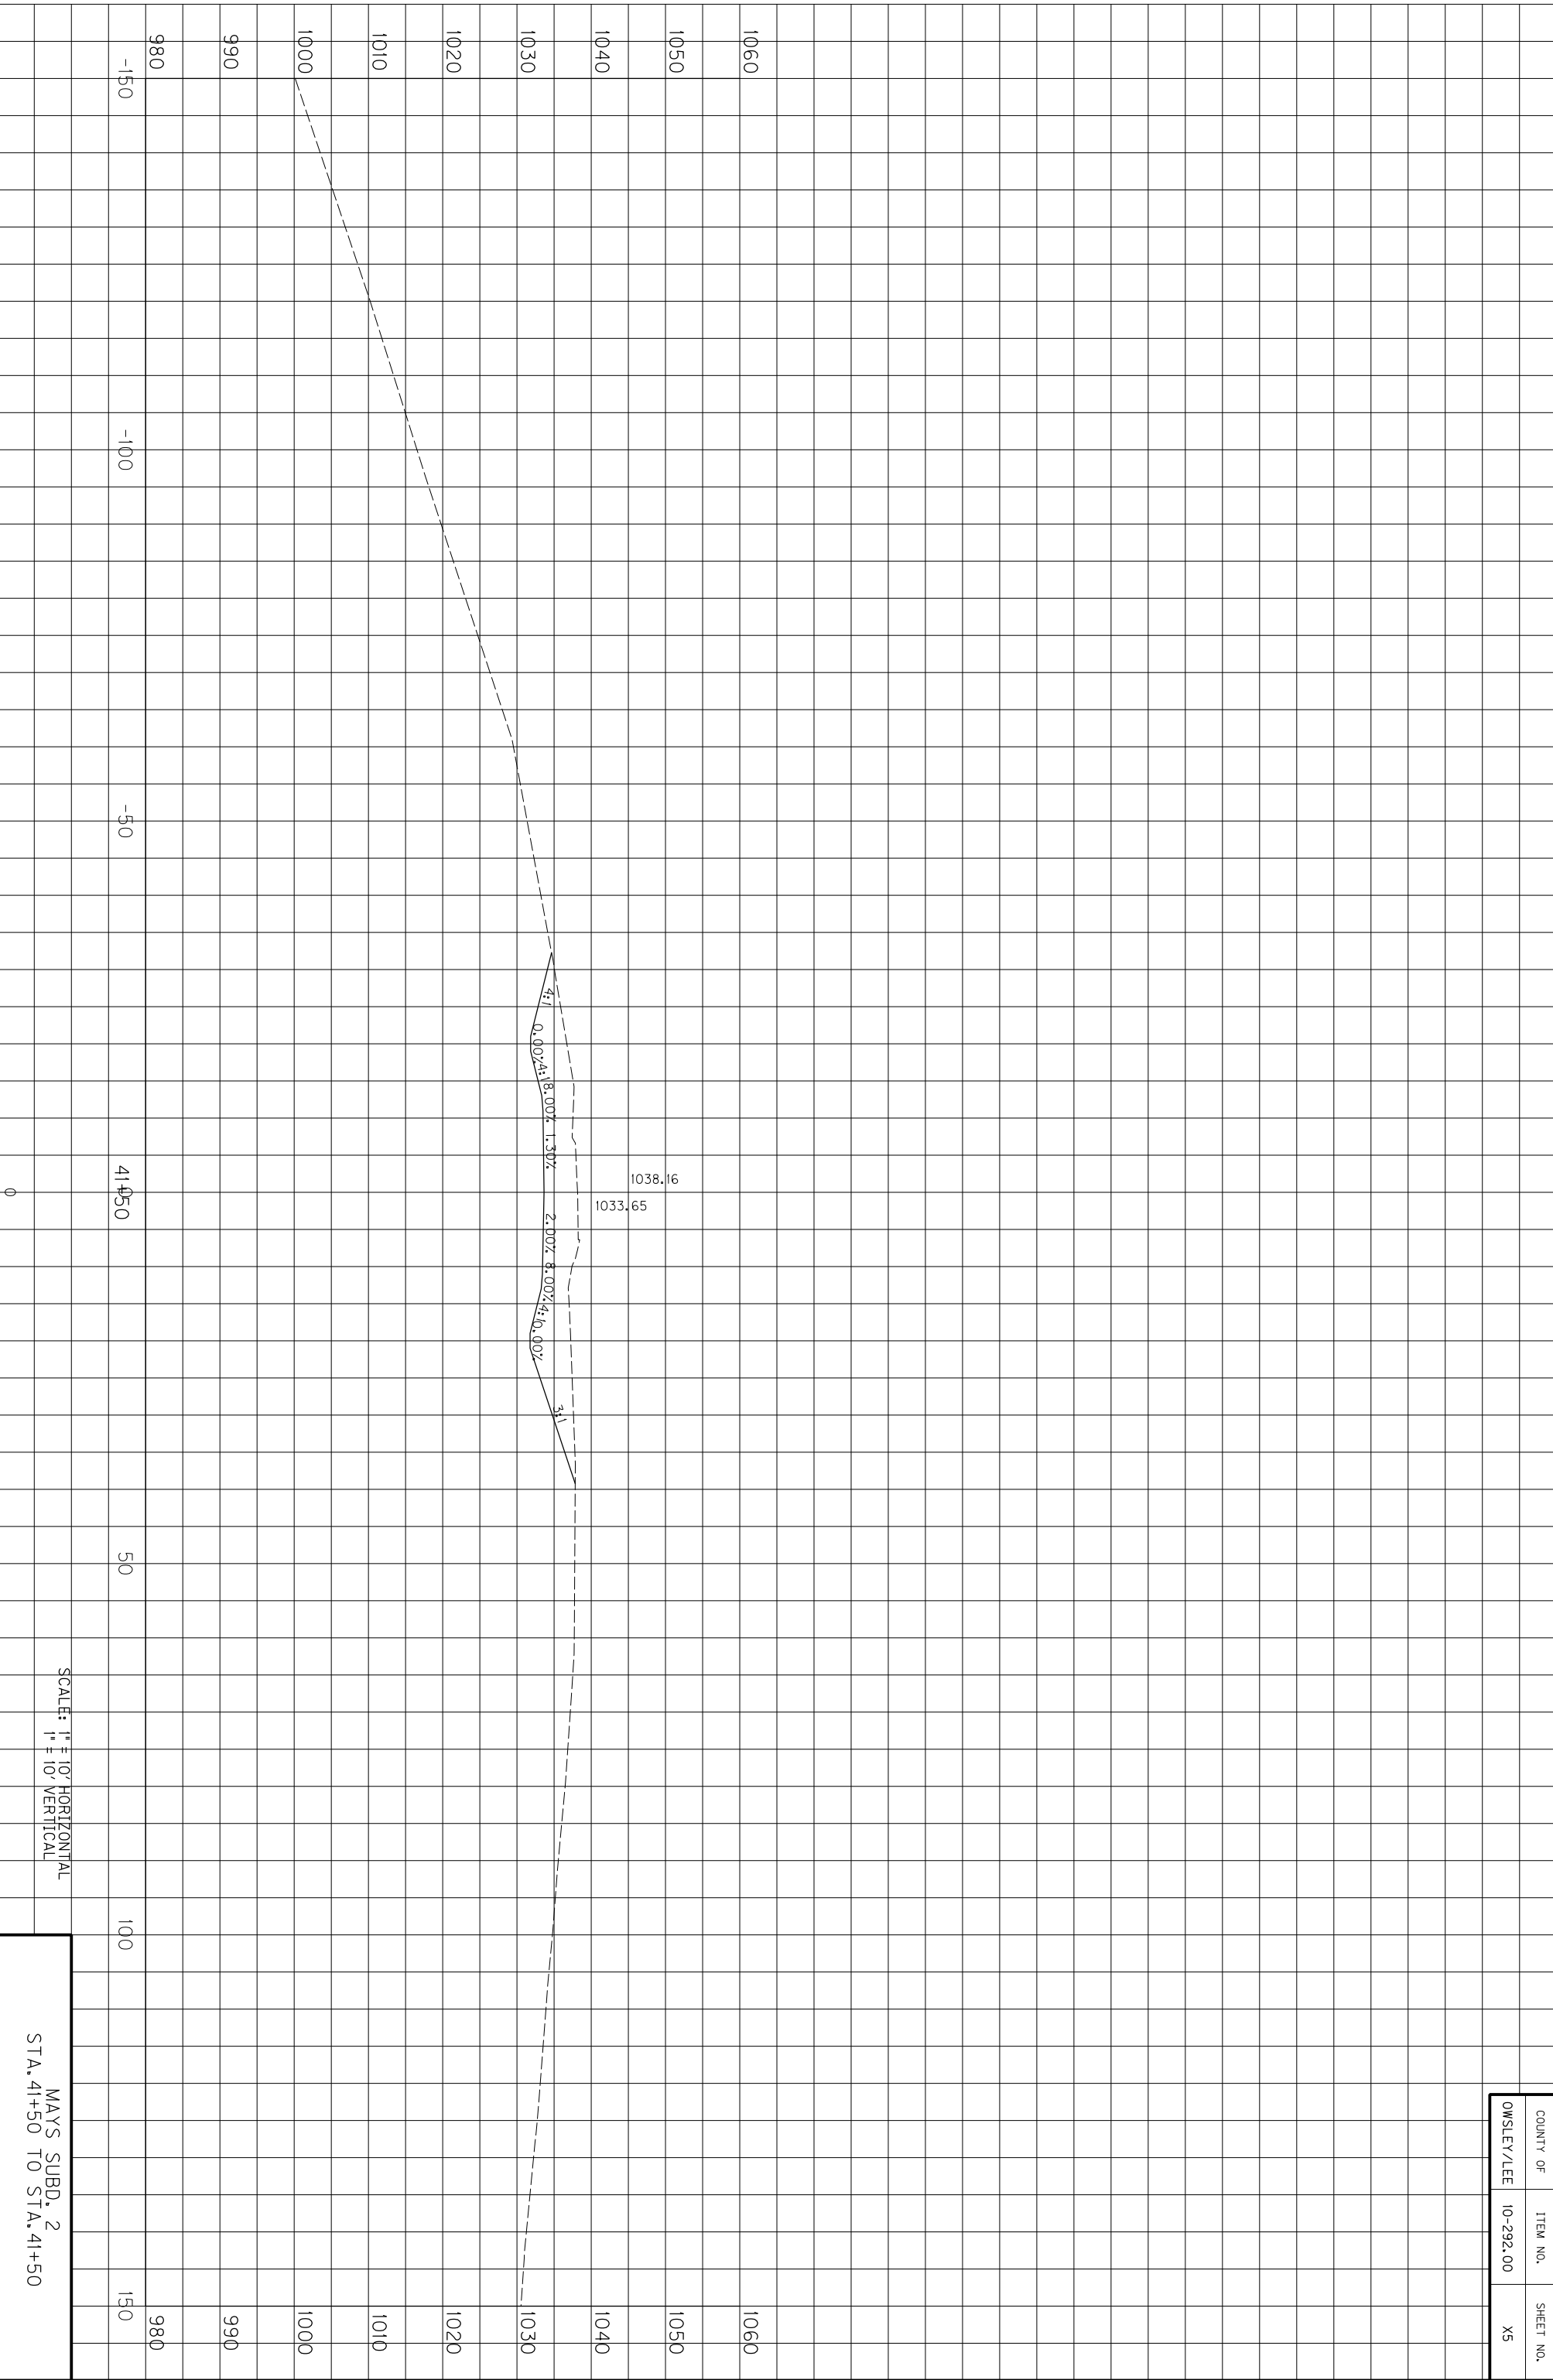


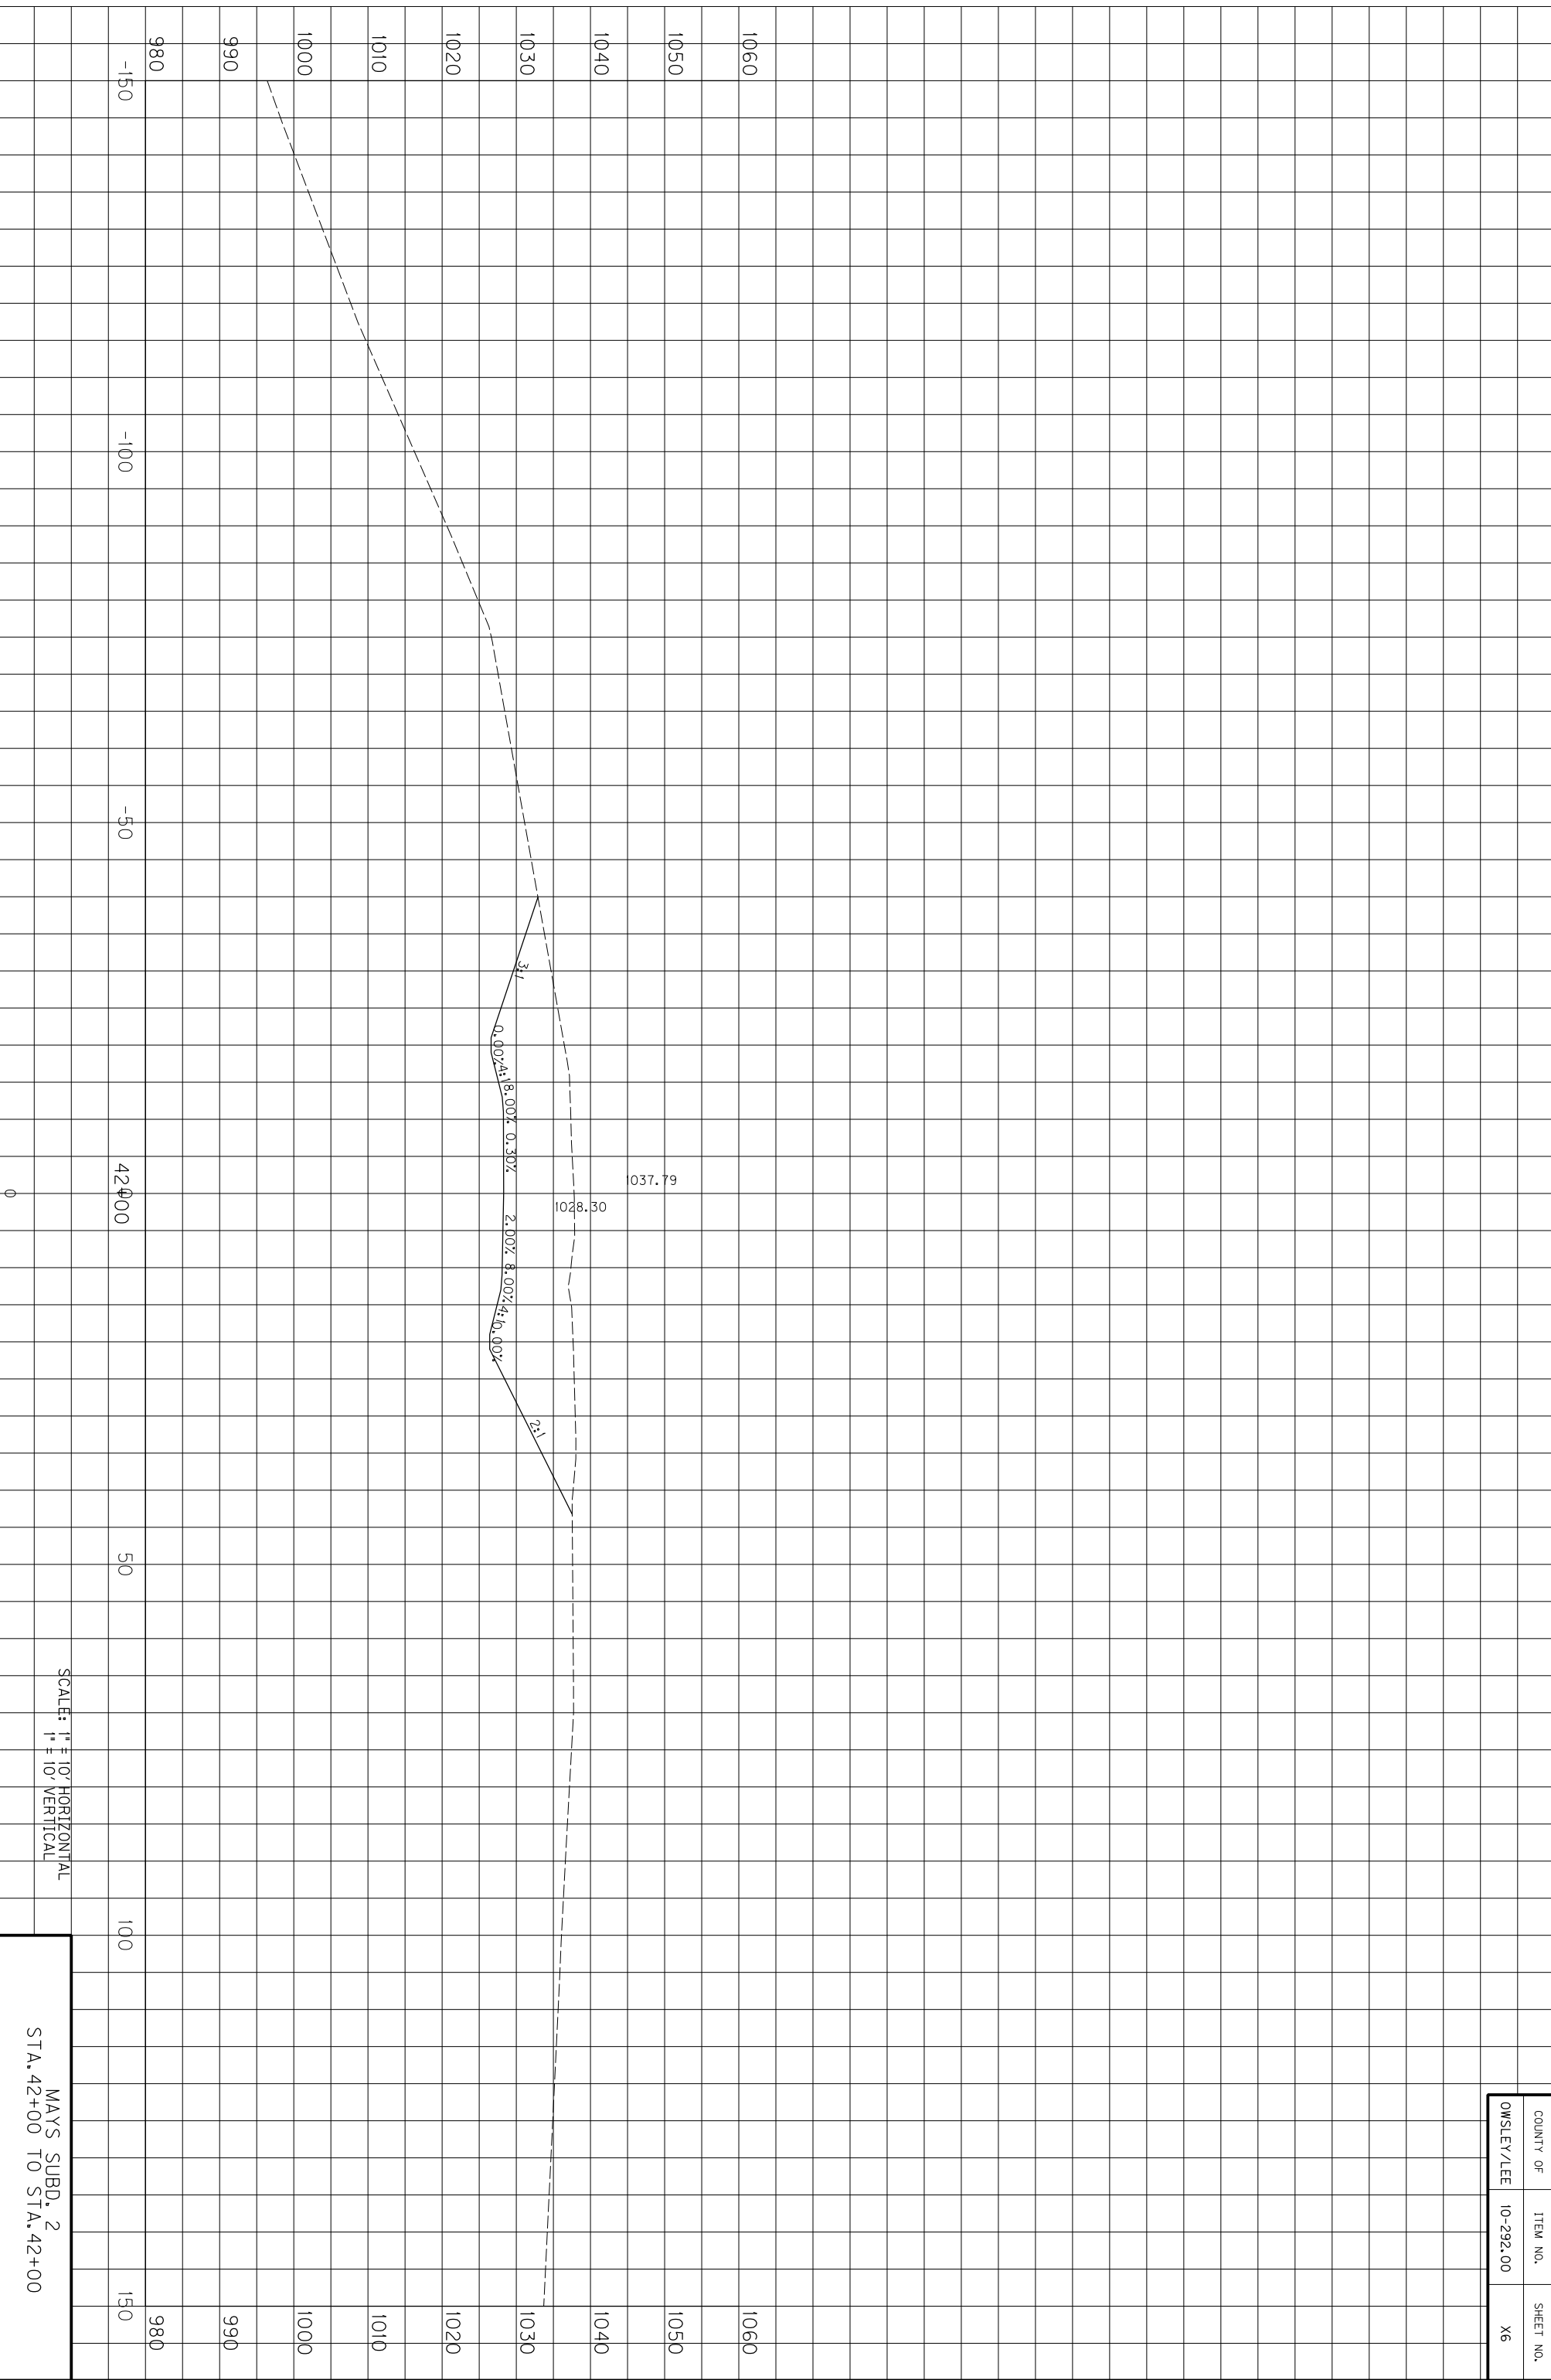

SCALE: 1" = 10' HORIZONTAL
1" = 10' VERTICAL

MAYS SUBD. 2
STA. 42+00 TO STA. 42+00


COUNTY OF	ITEM NO.	SHEET NO.
OWSLEY/LEE	10-292.00	X6

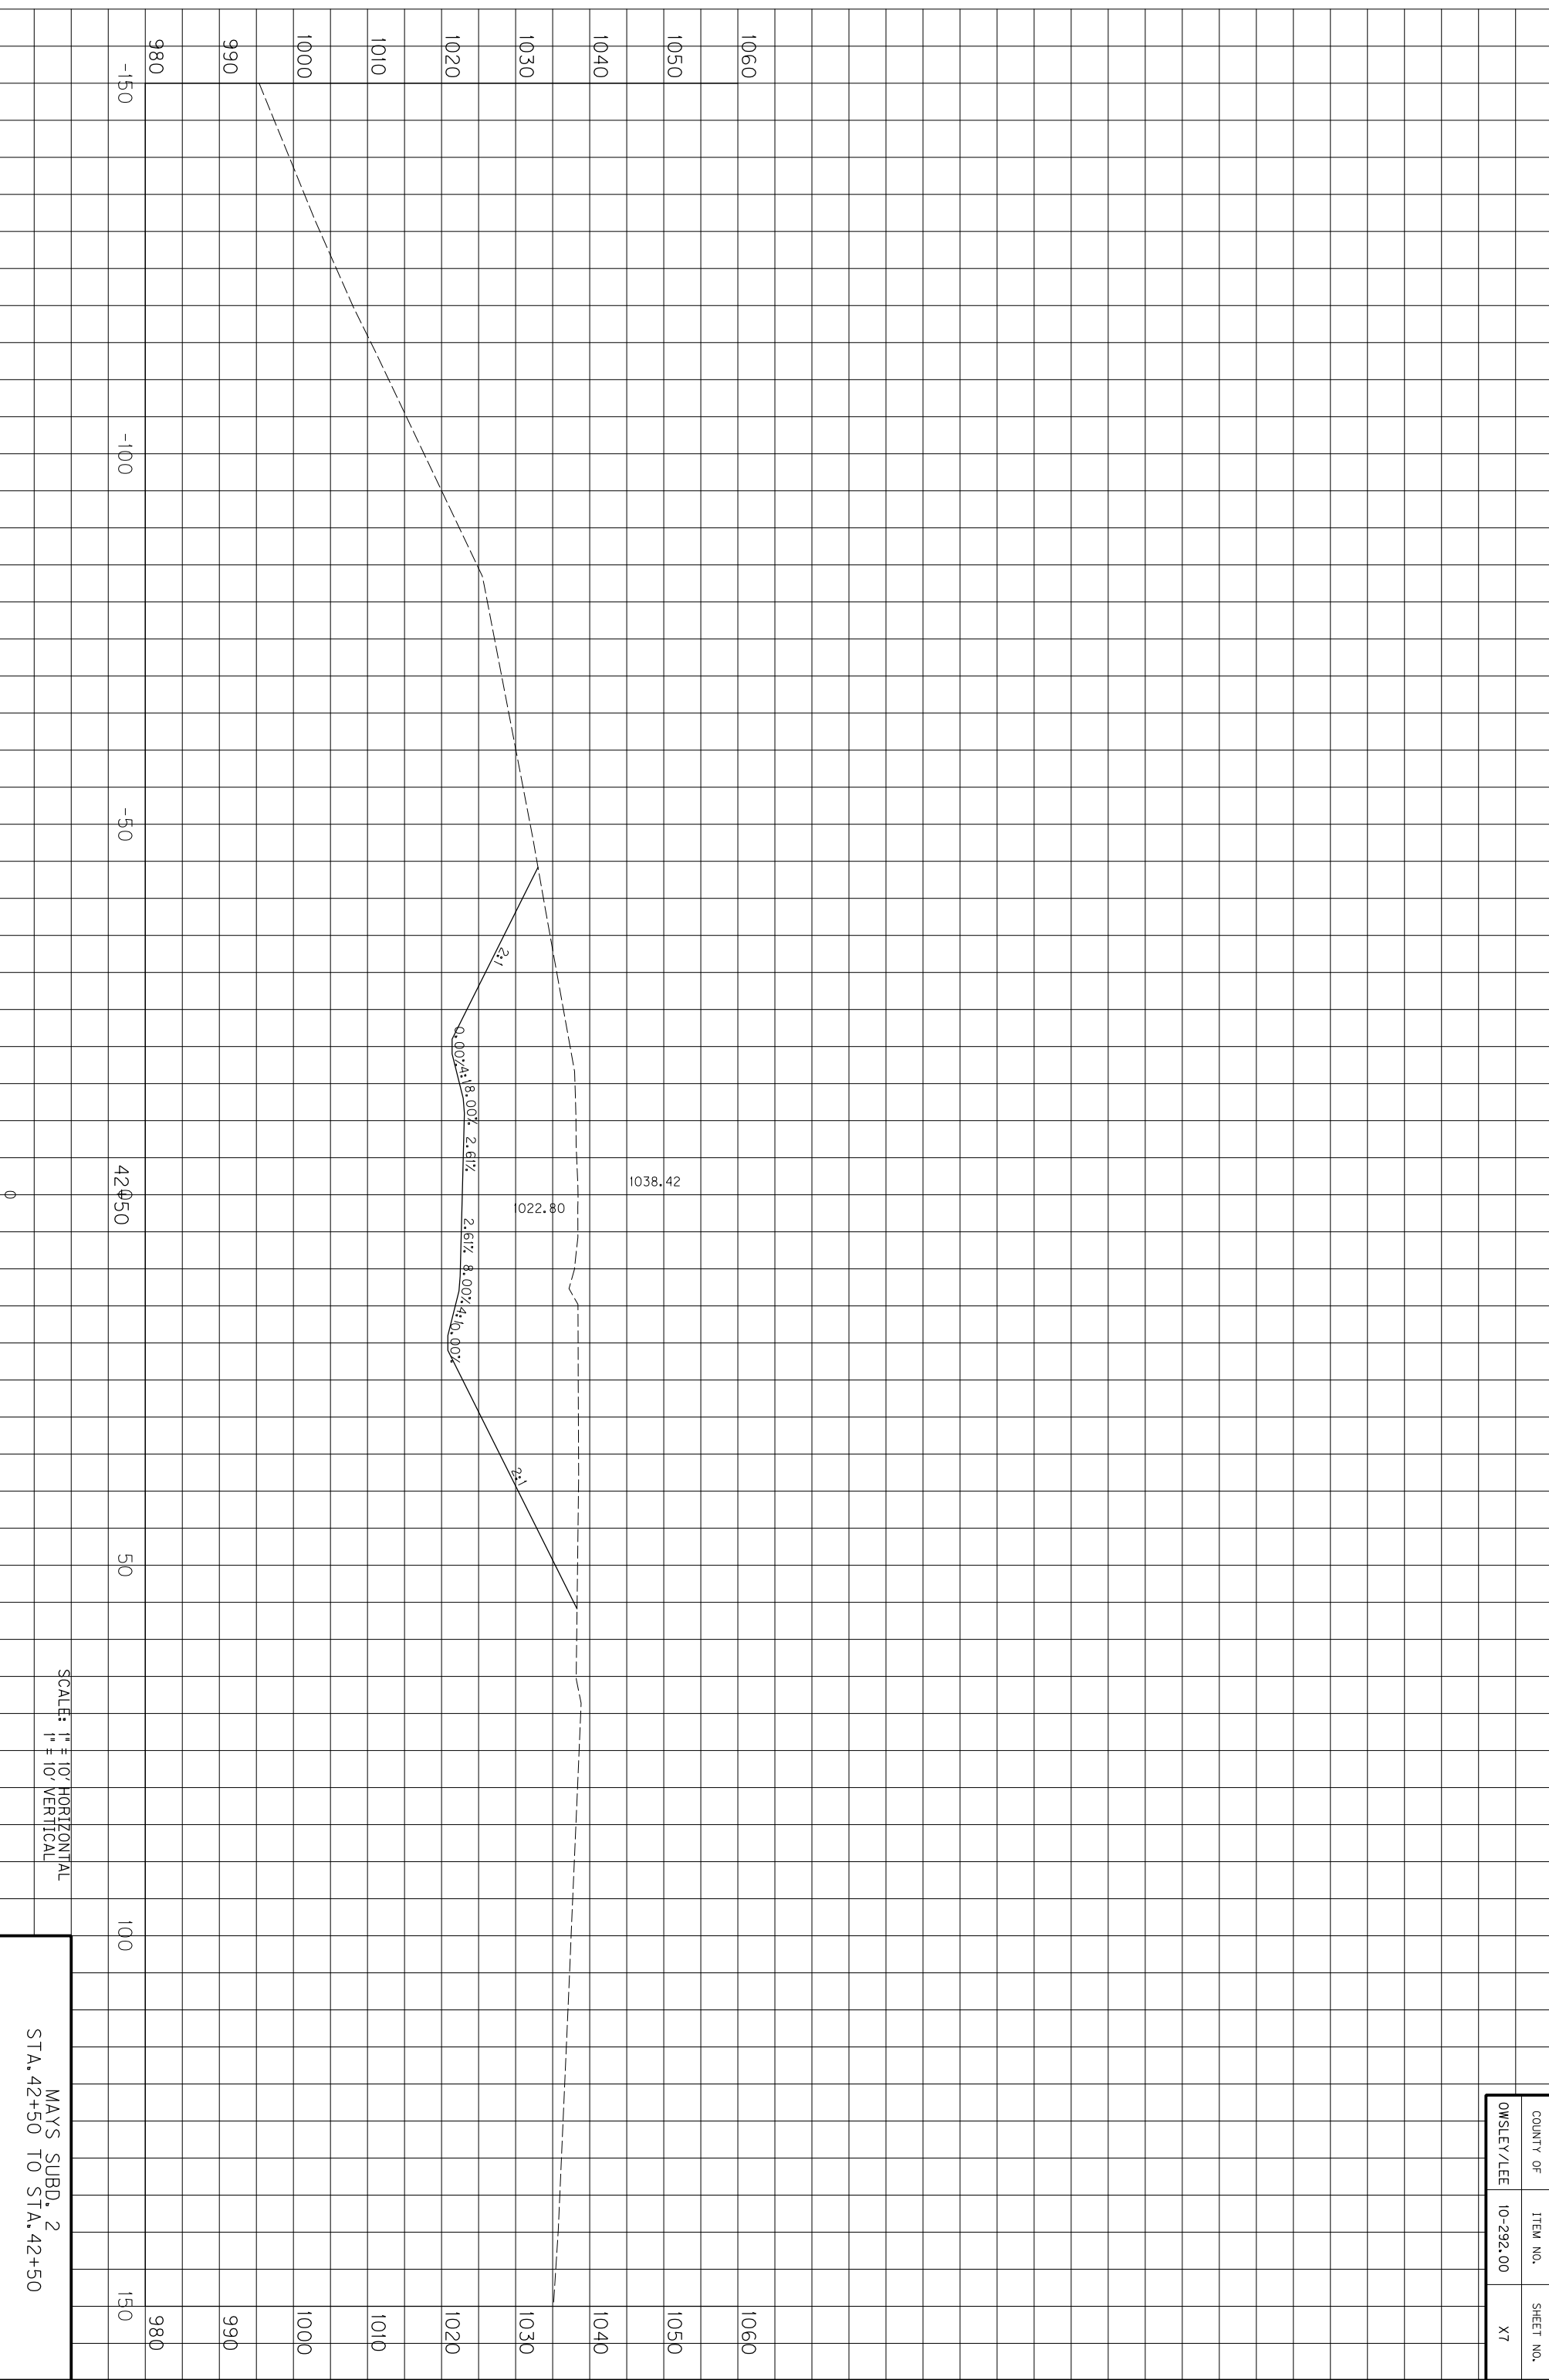

SCALE: 1" = 10' HORIZONTAL
1" = 10' VERTICAL

MAYS SUBD. 2
STA. 42+50 TO STA. 42+50


COUNTY OF	ITEM NO.	SHEET NO.
OWSLEY/LEE	10-292.00	X7

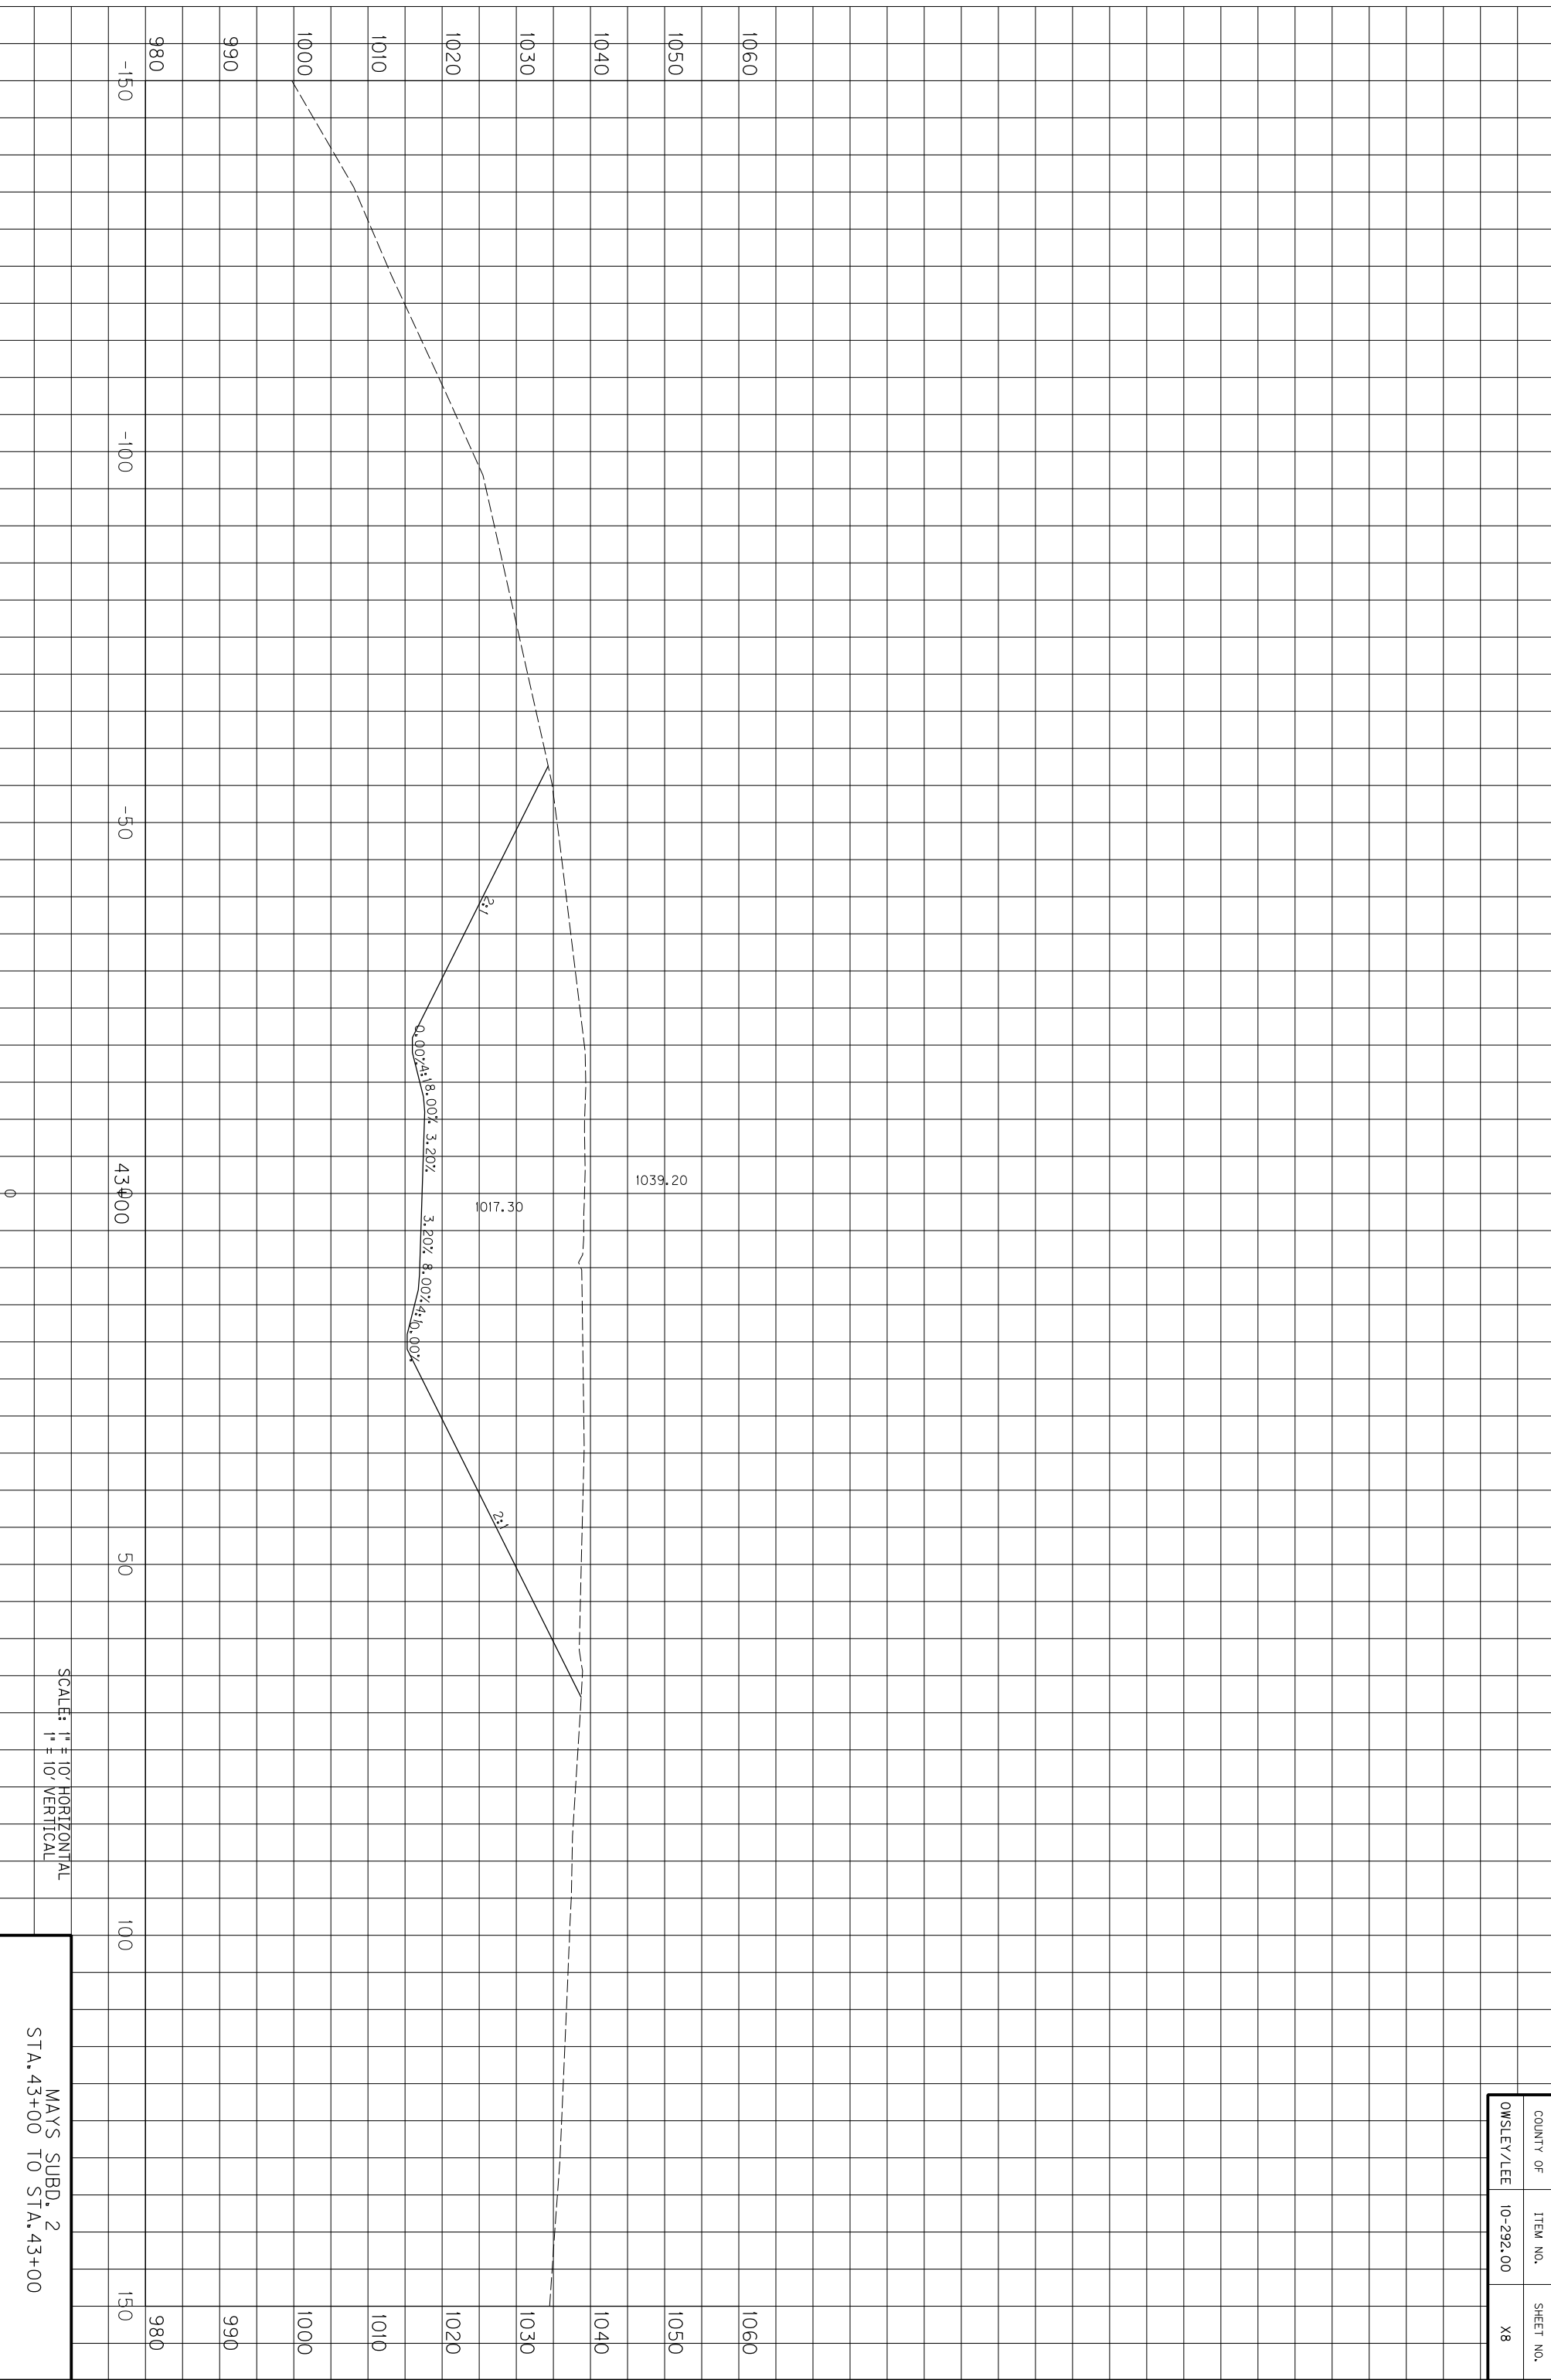

SCALE: 1" = 10' HORIZONTAL
1" = 10' VERTICAL

MAYS SUBD. 2
STA. 43+00 TO STA. 43+00


COUNTY OF	ITEM NO.	SHEET NO.
OWSLEY/LEE	10-292.00	X8

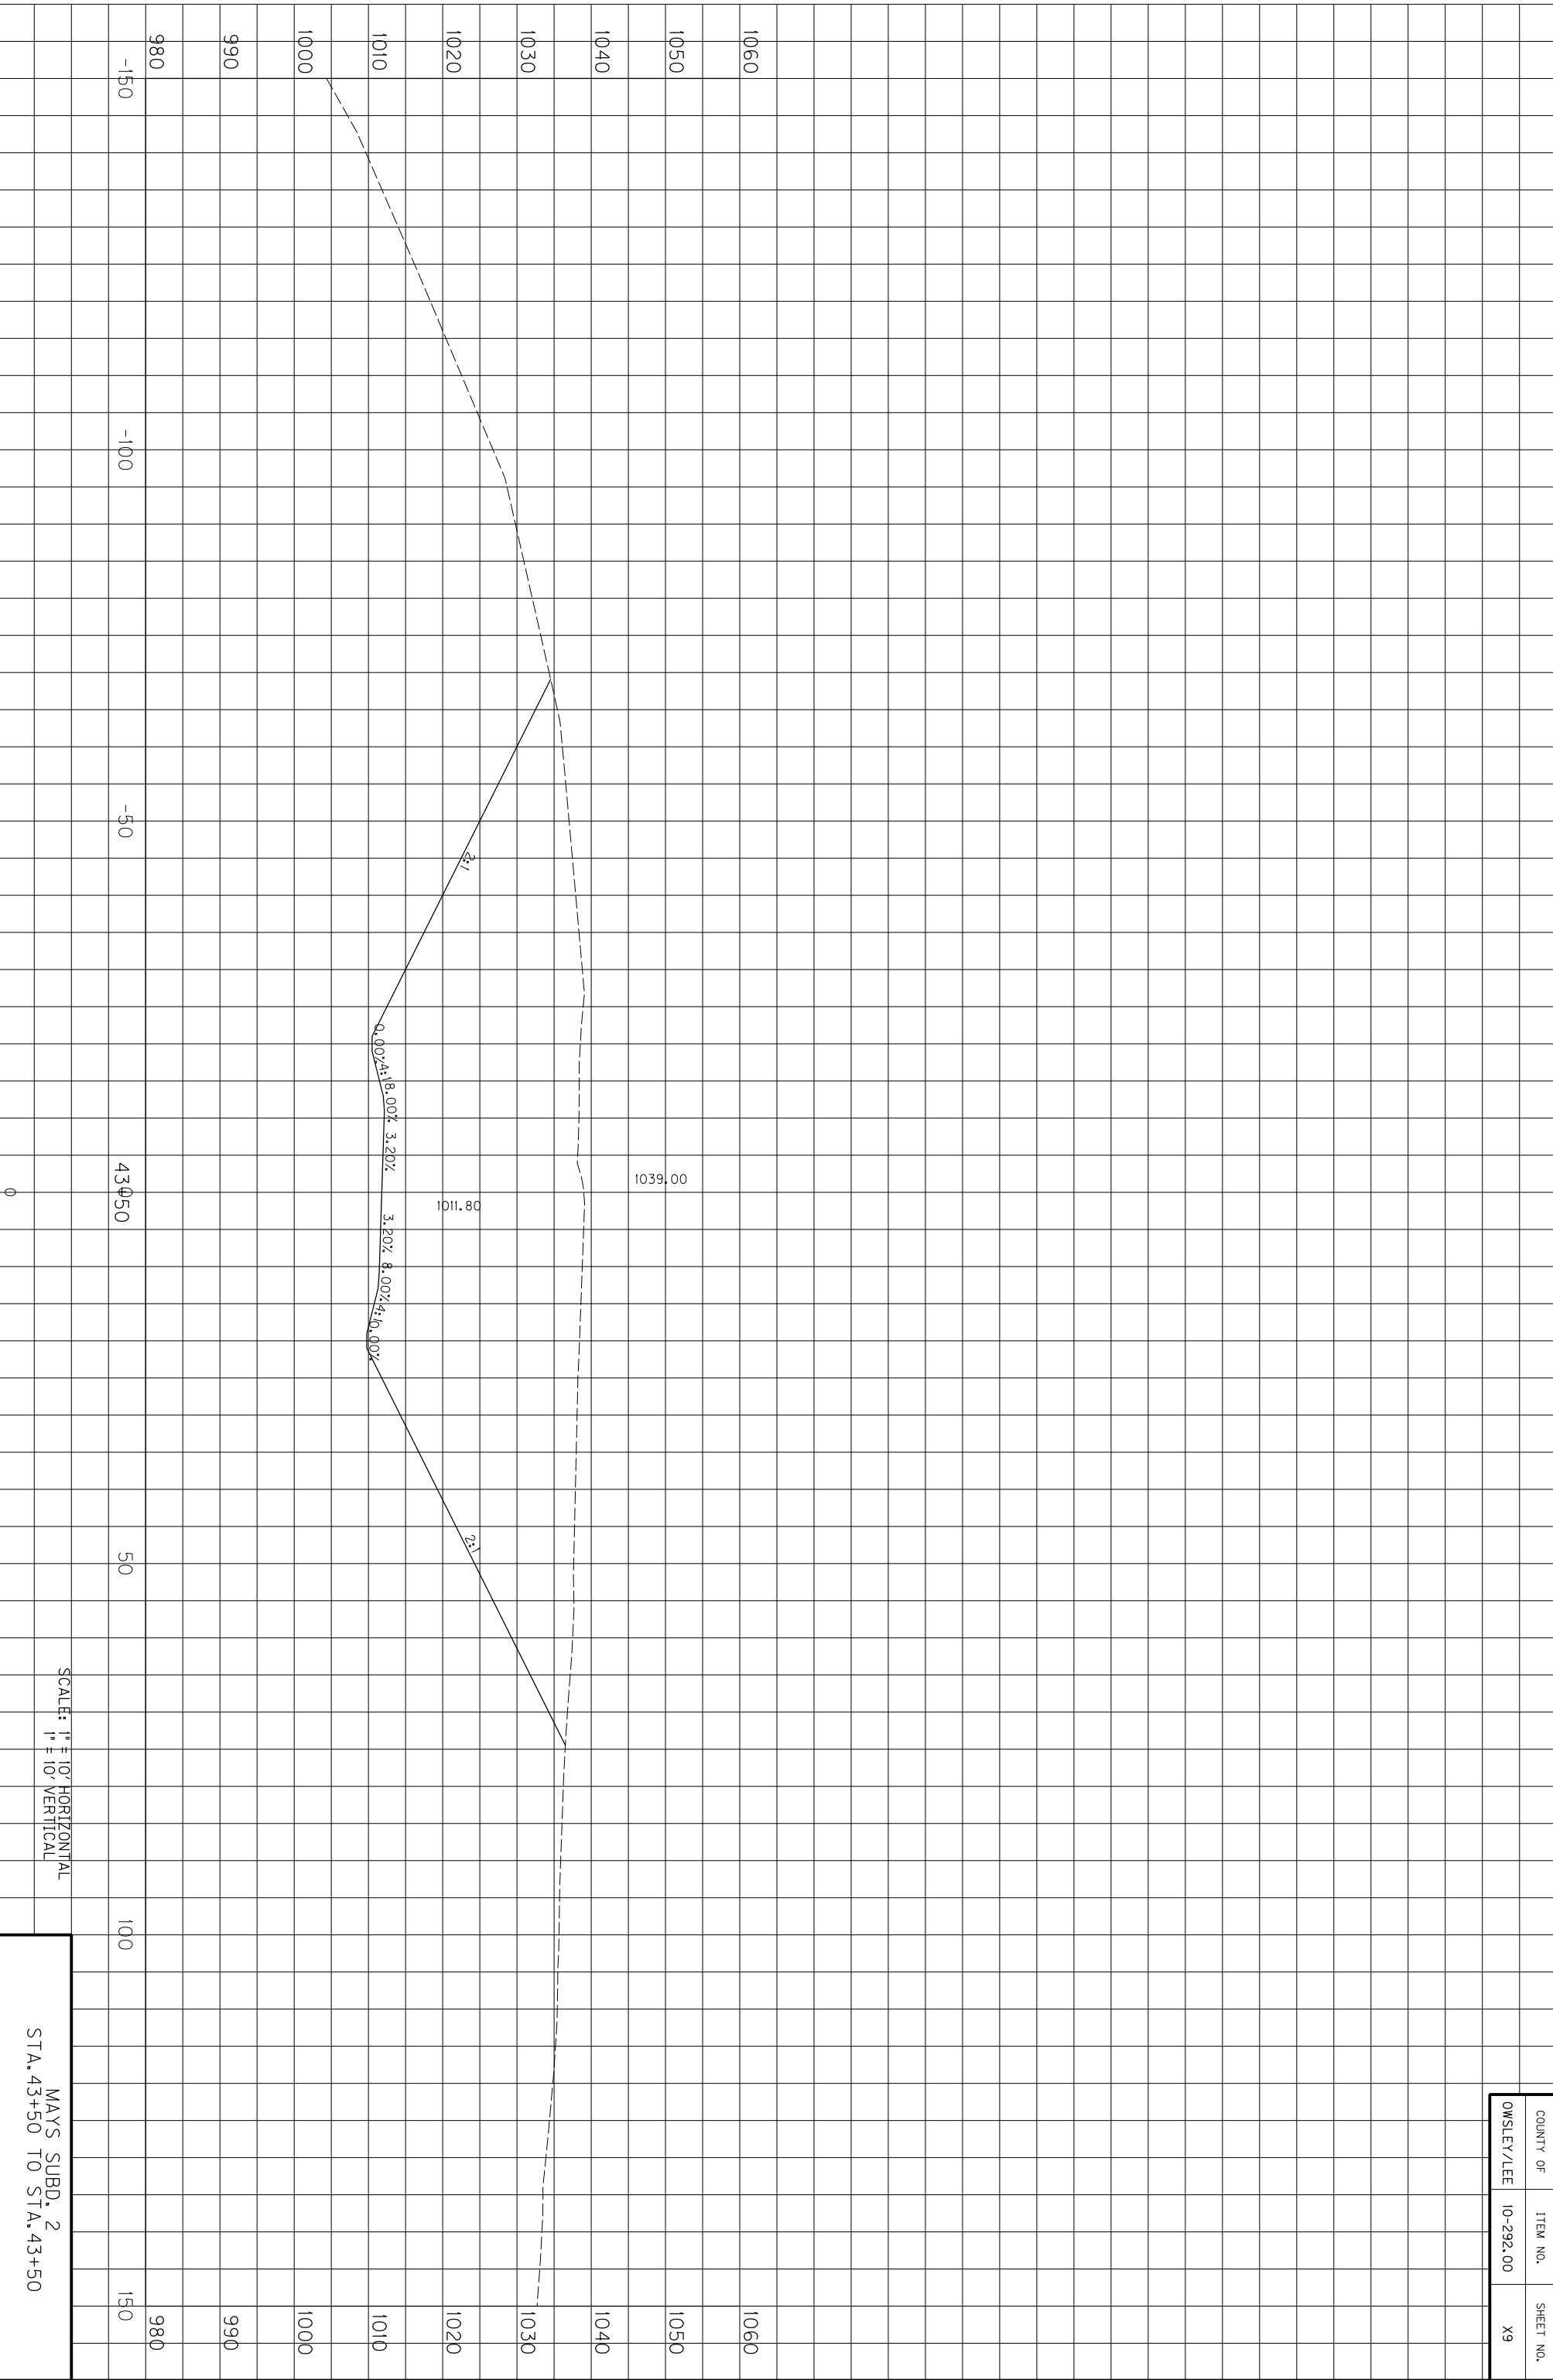

SCALE: 1" = 10' HORIZONTAL
1" = 10' VERTICAL

MAYS SUBD. 2
STA. 43+50 TO STA. 43+50


COUNTY OF	ITEM NO.	SHEET NO.
OWSLEY/LEE	10-292.00	X9

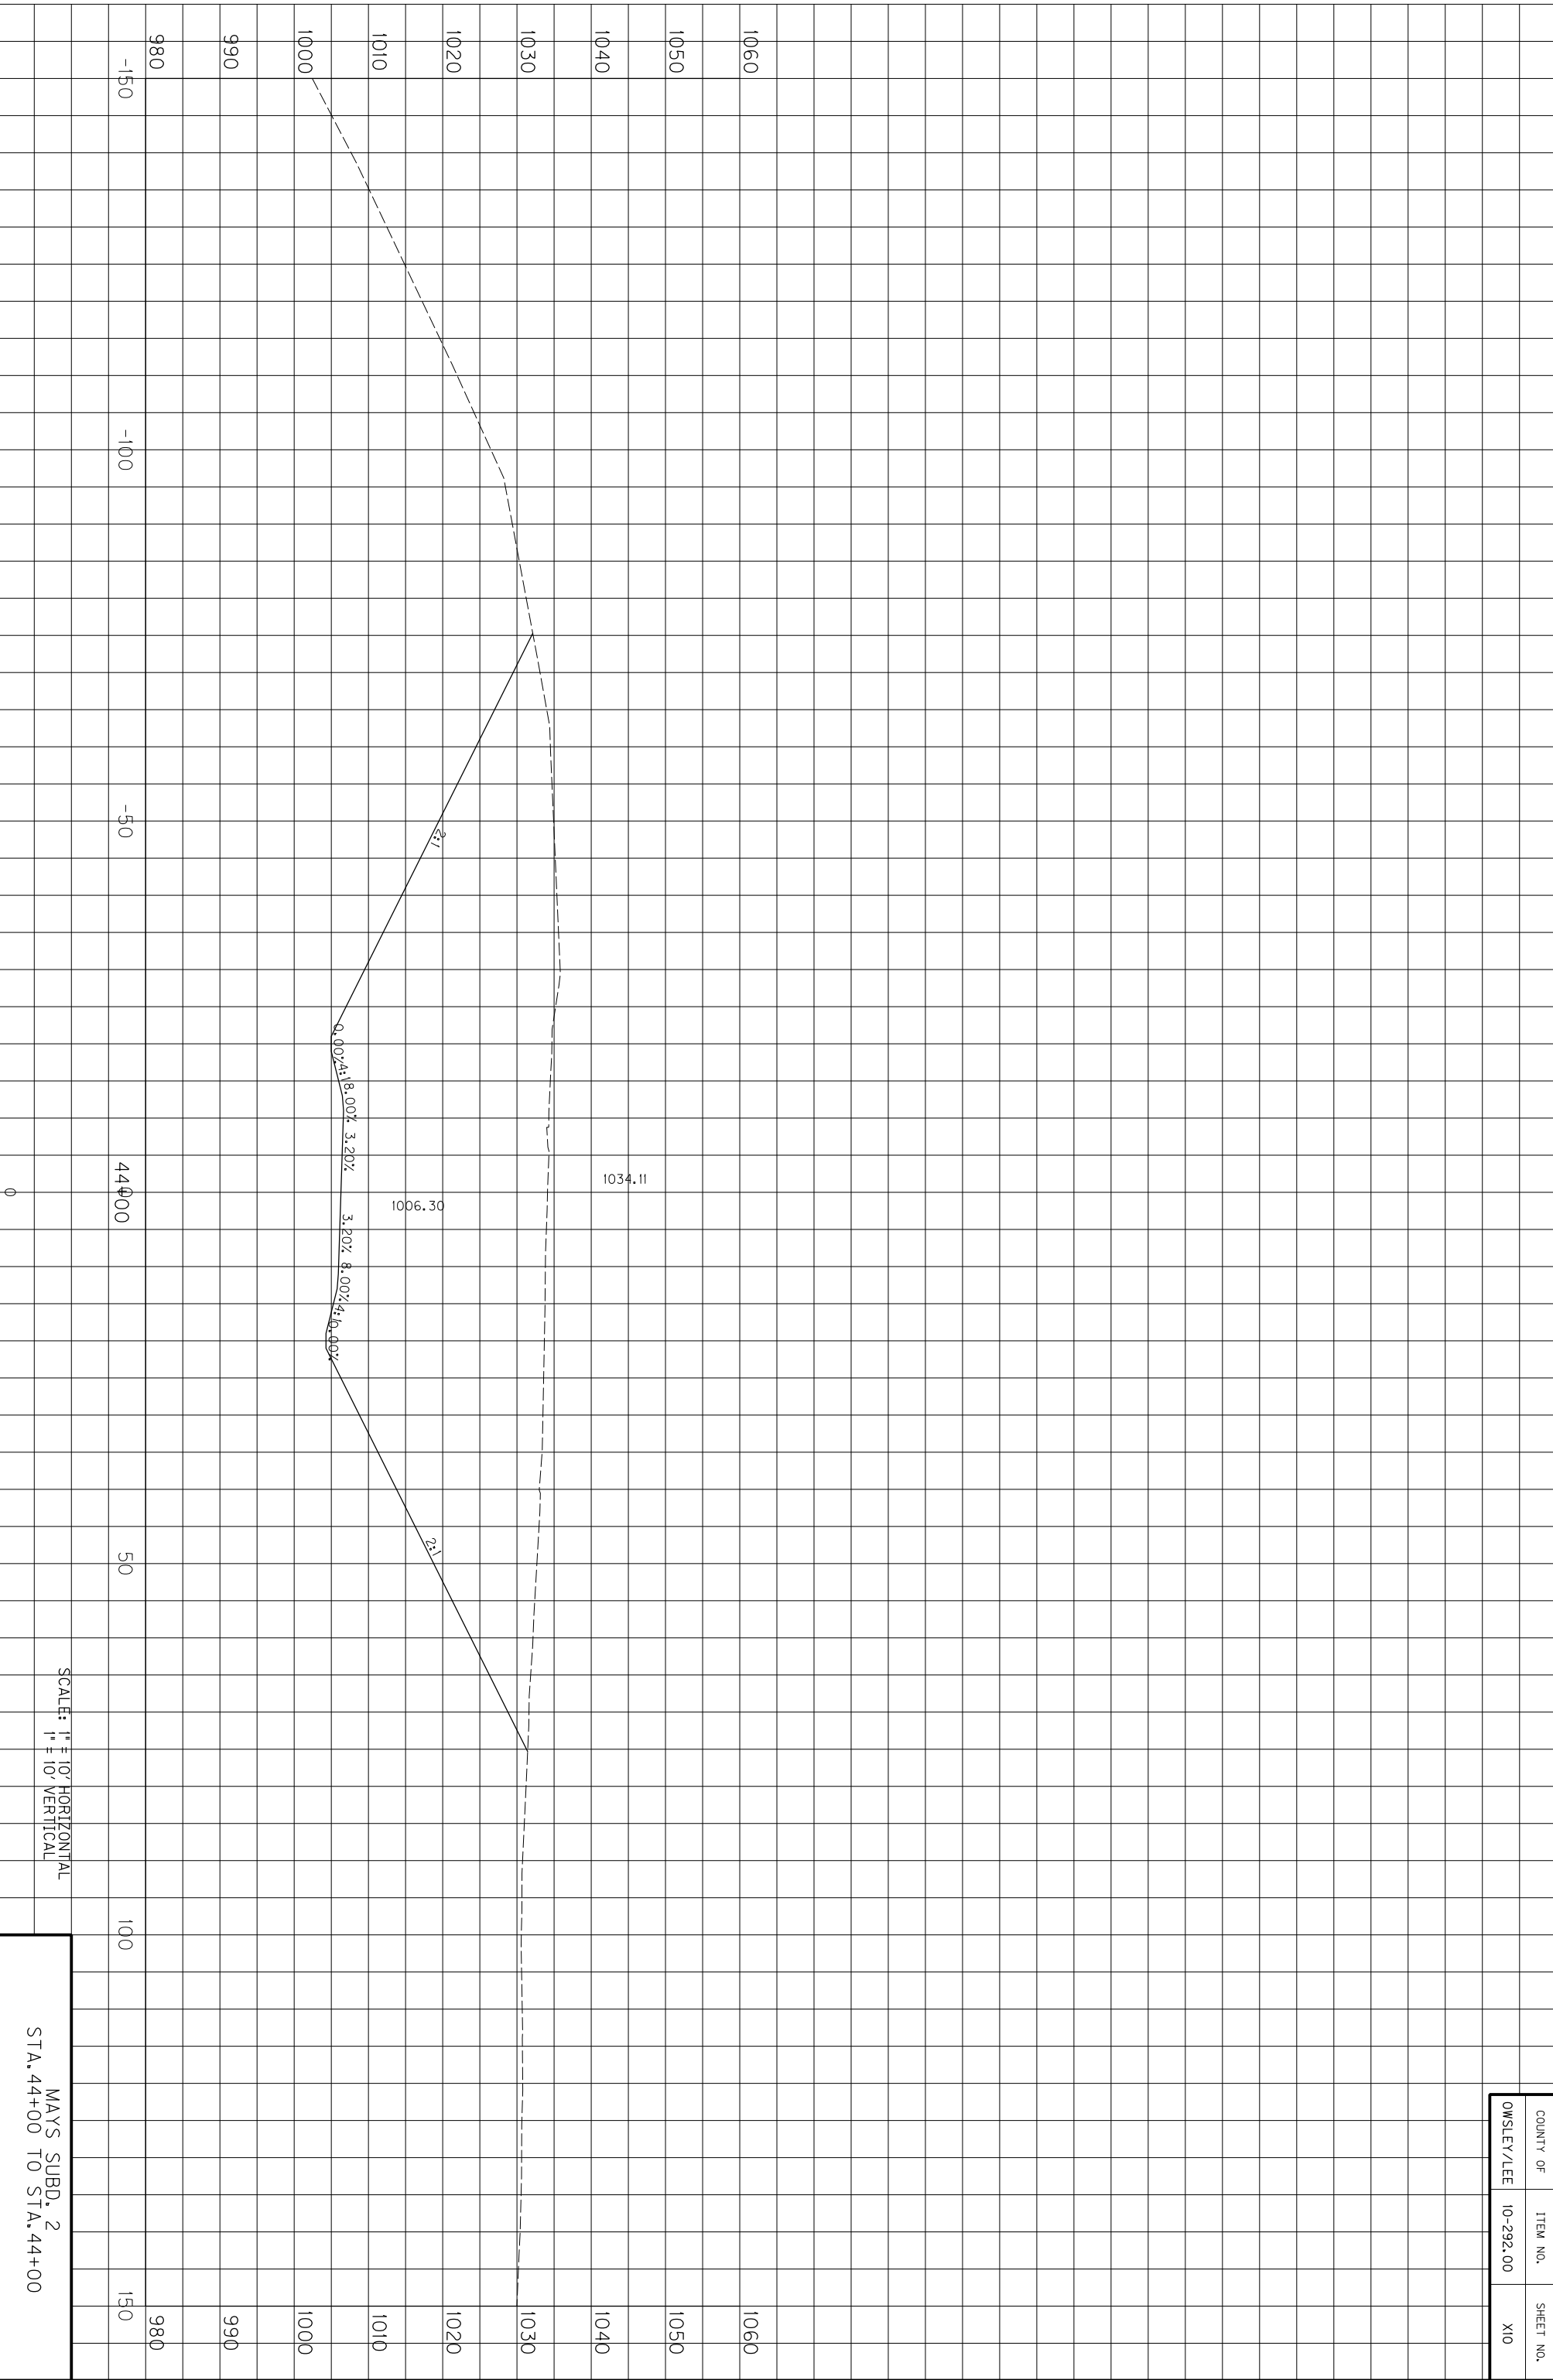

COUNTY OF	ITEM NO.	SHEET NO.
OWSLEY/LEE	10-292.00	X10

SCALE: 1" = 10' HORIZONTAL
1" = 10' VERTICAL


MAYS SUBD. 2
STA. 44+00 TO STA. 44+00

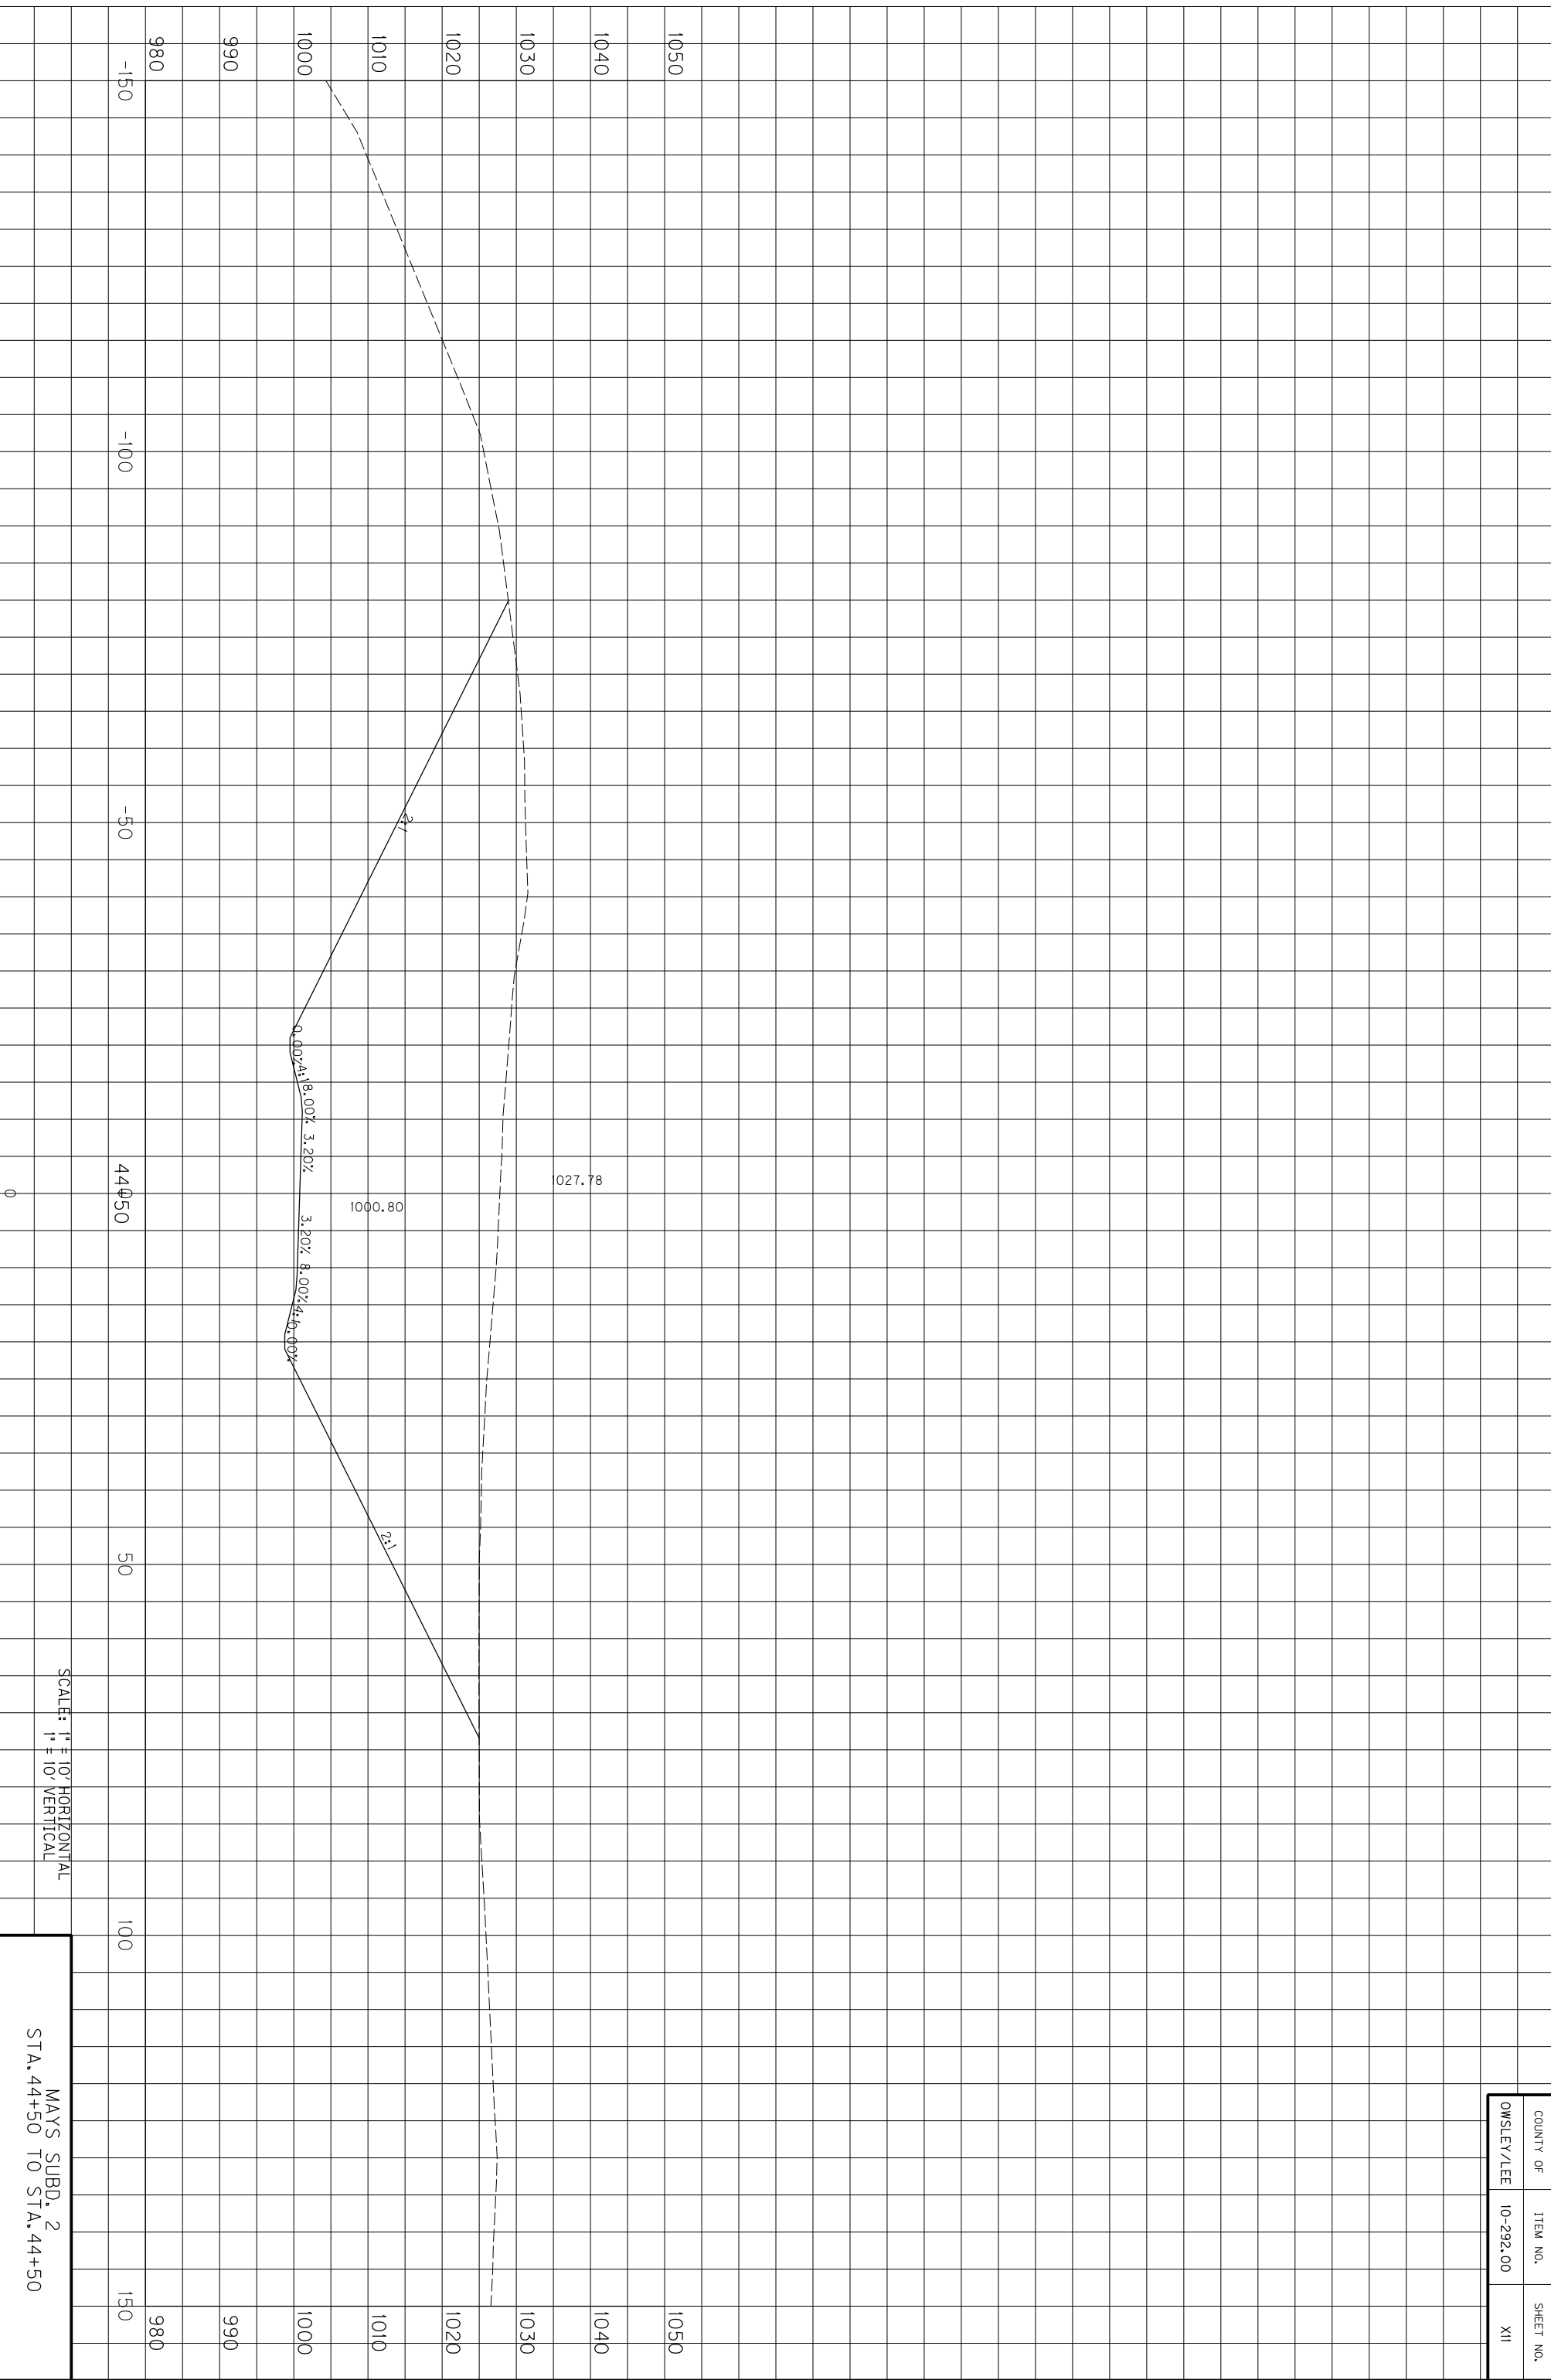

SCALE: 1" = 10' HORIZONTAL
1" = 10' VERTICAL

MAYS SUBD. 2
STA. 44+50 TO STA. 44+50


COUNTY OF	ITEM NO.	SHEET NO.
OWSLEY/LEE	10-292.00	XII

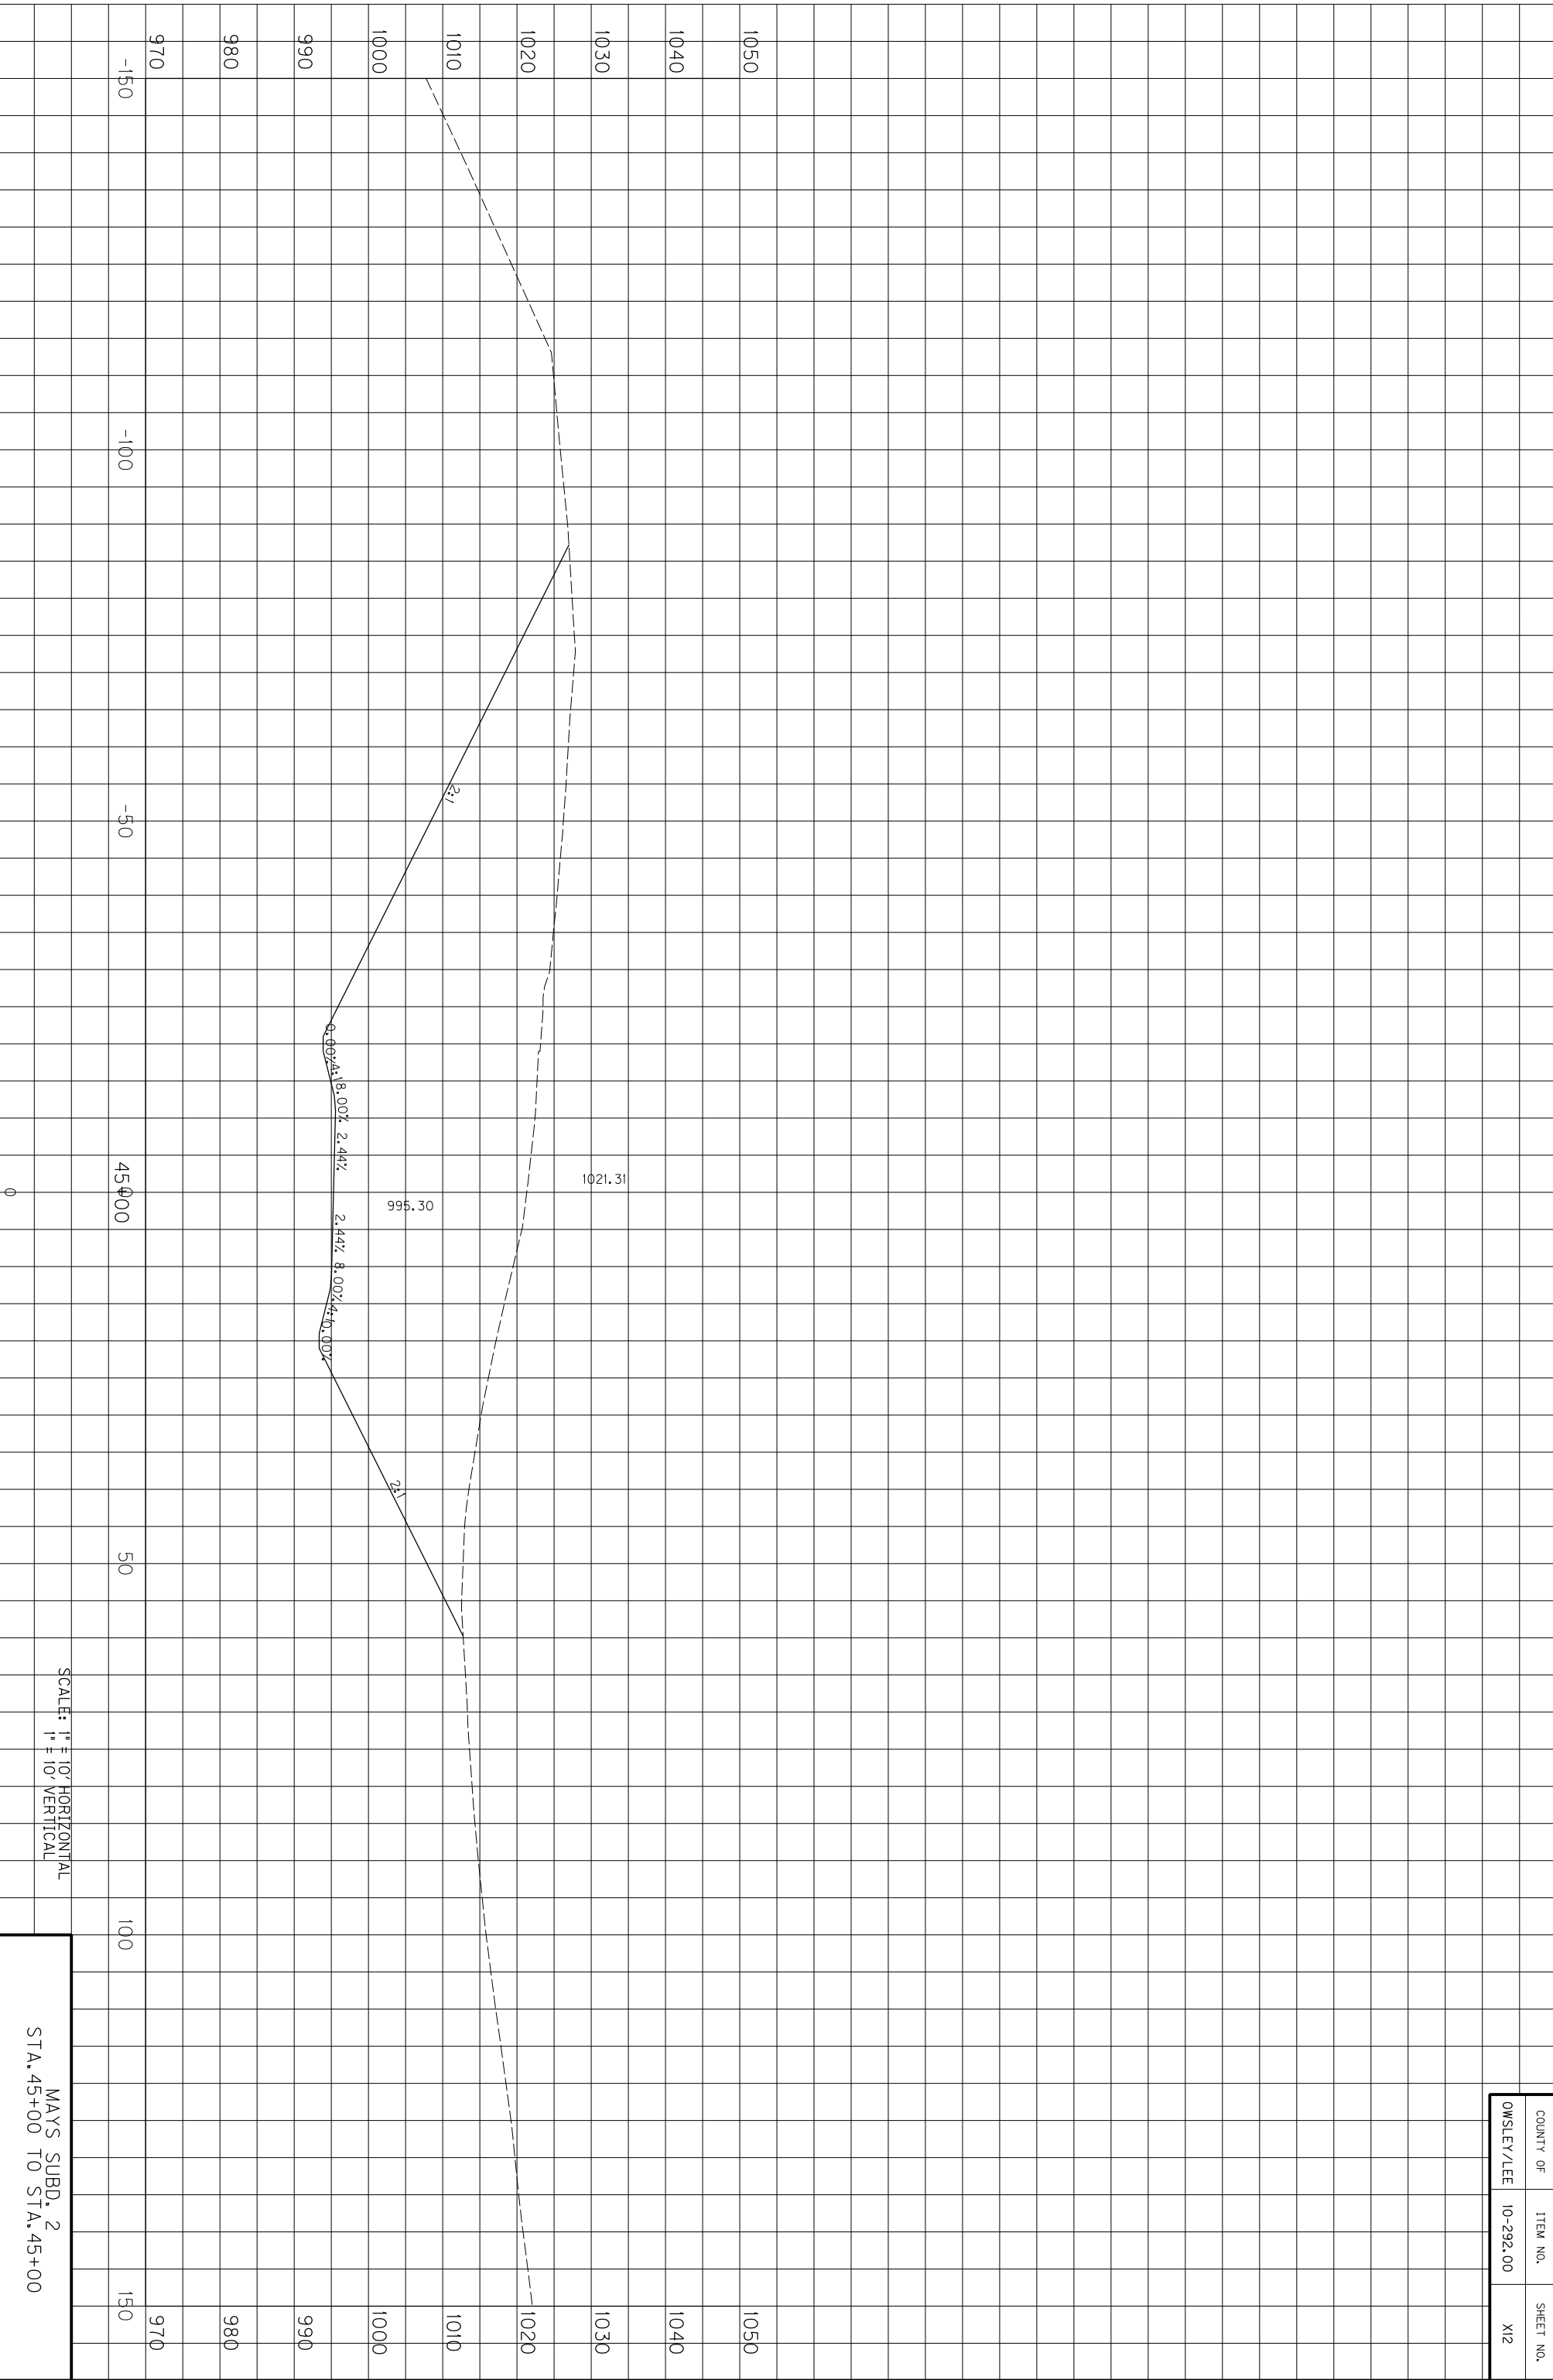

SCALE: 1" = 10' HORIZONTAL
1" = 10' VERTICAL

MAYS SUBD. 2
STA. 45+00 TO STA. 45+00


COUNTY OF	ITEM NO.	SHEET NO.
OWSLEY/LEE	10-292.00	X12

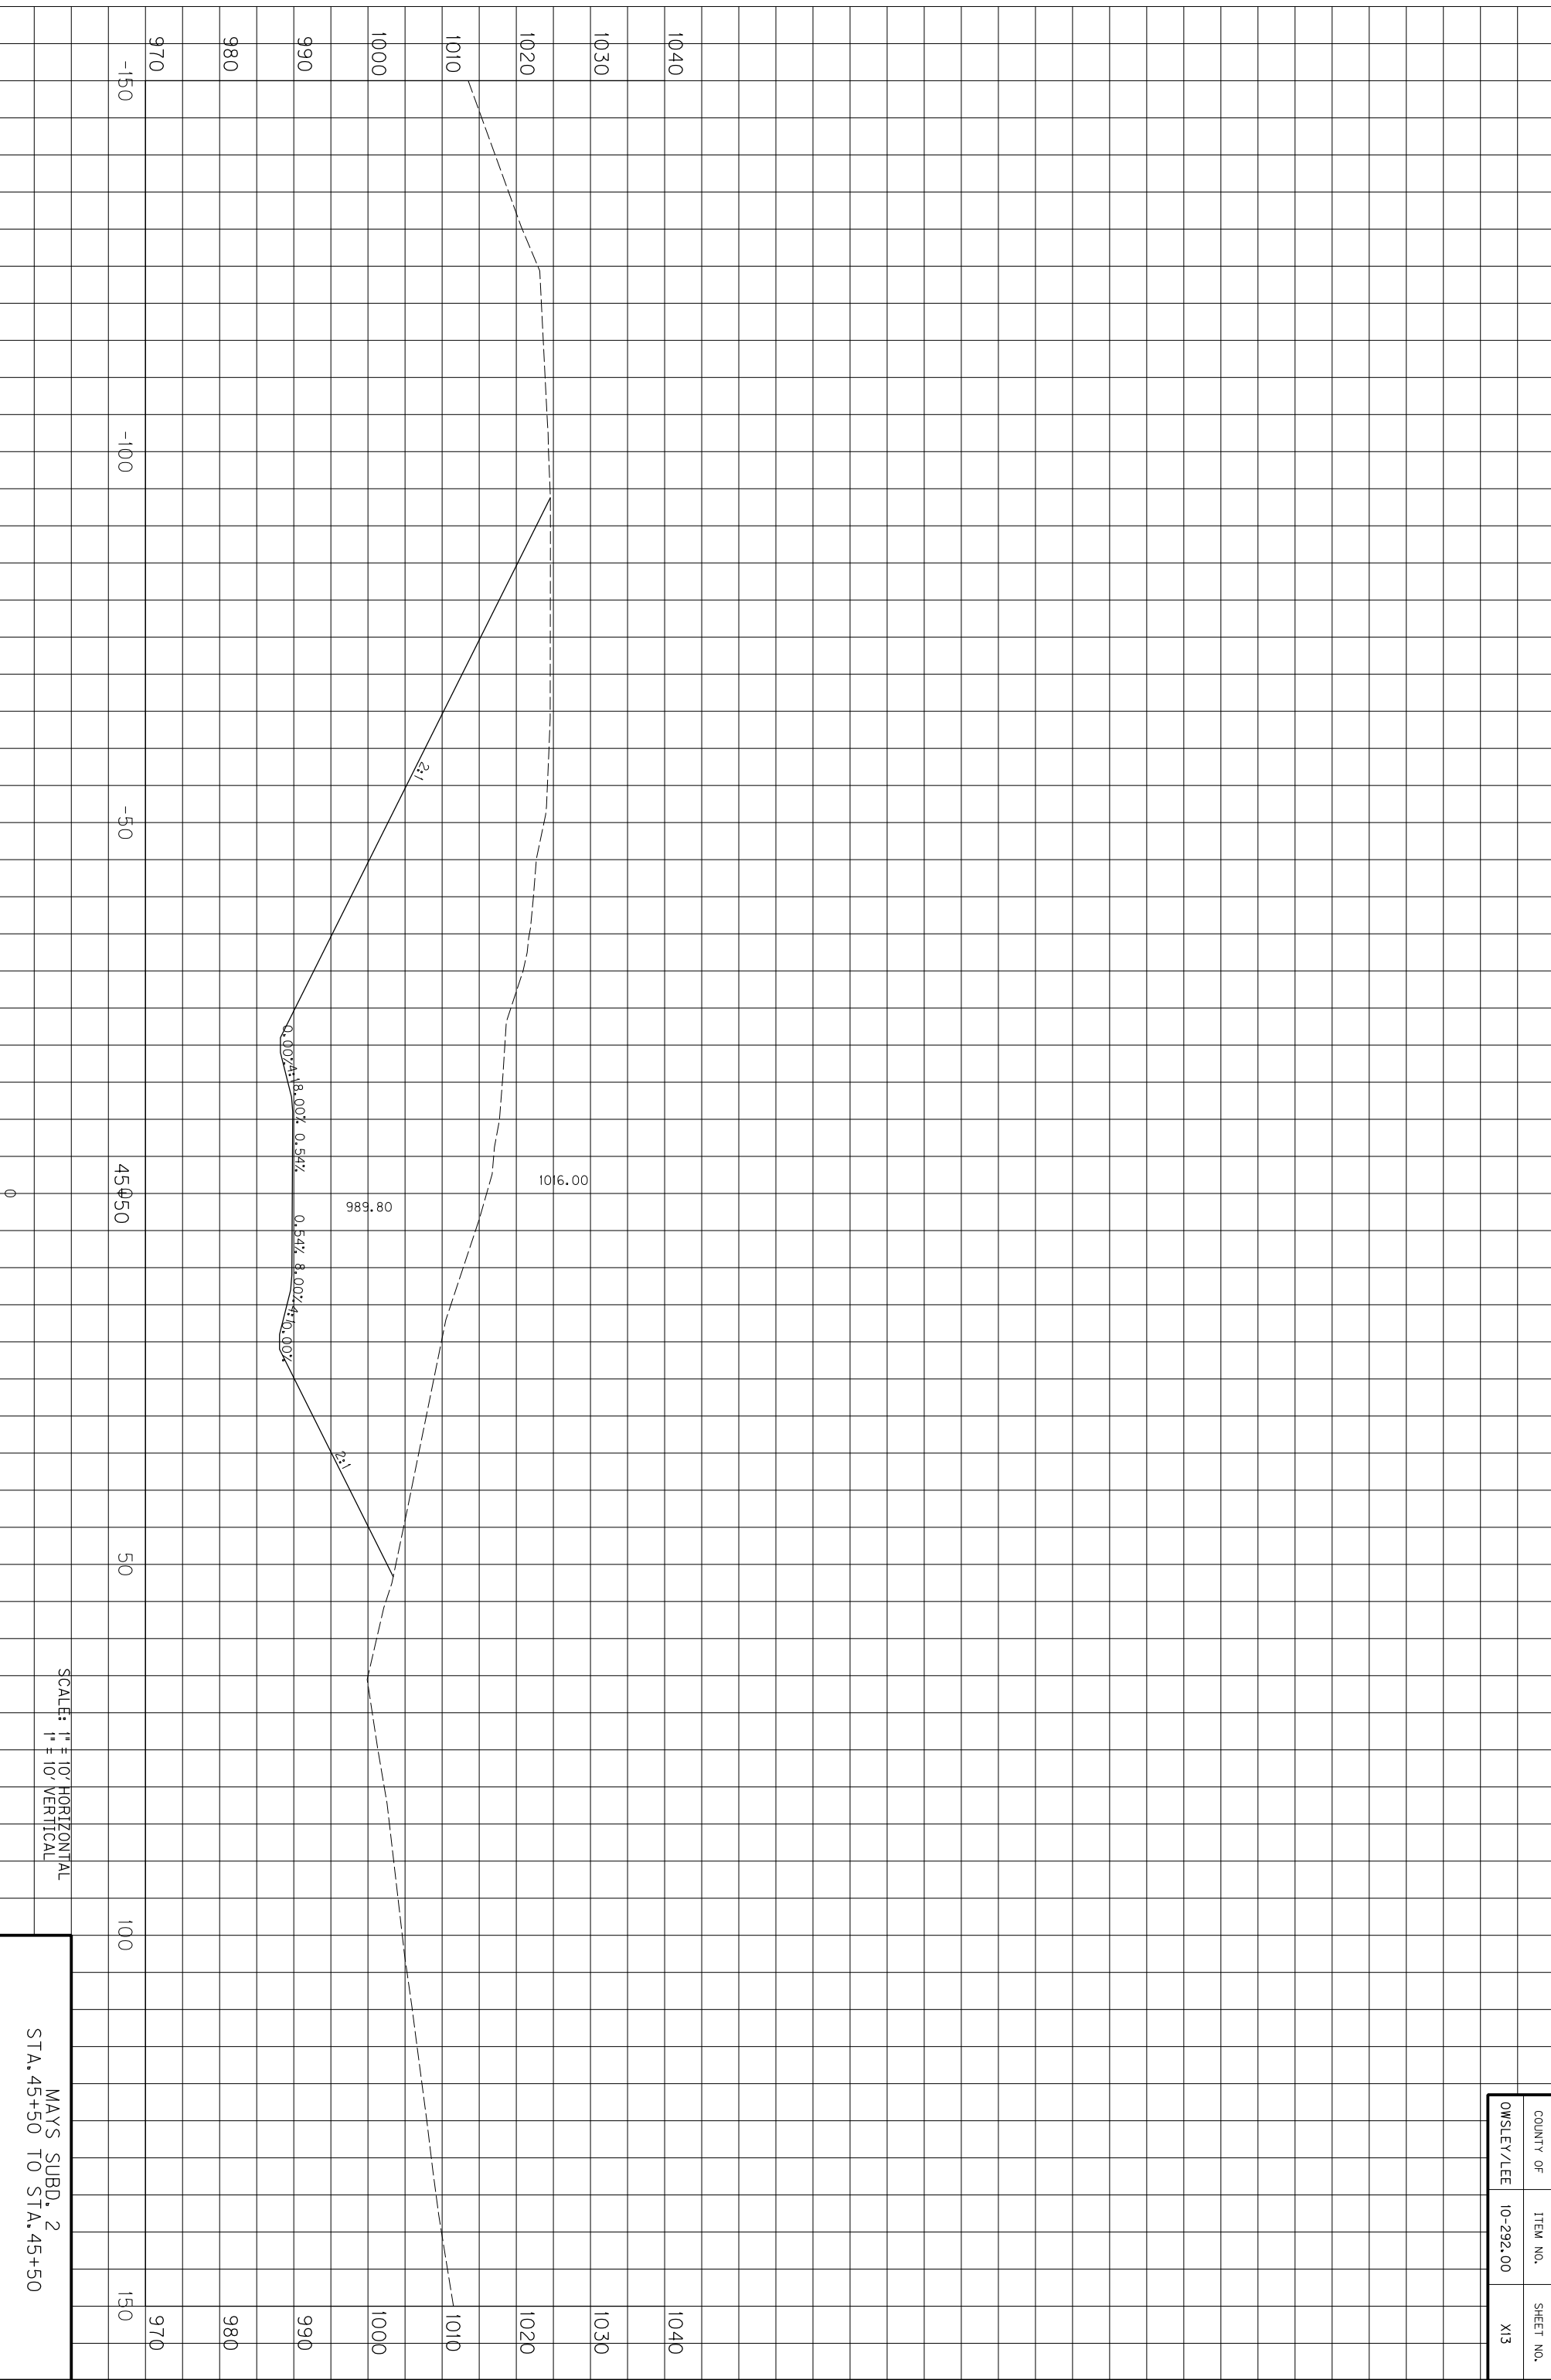

SCALE: 1" = 10' HORIZONTAL
1" = 10' VERTICAL

MAYS SUBD. 2
STA. 45+50 TO STA. 45+50


COUNTY OF	ITEM NO.	SHEET NO.
OWSLEY/LEE	10-292.00	X13

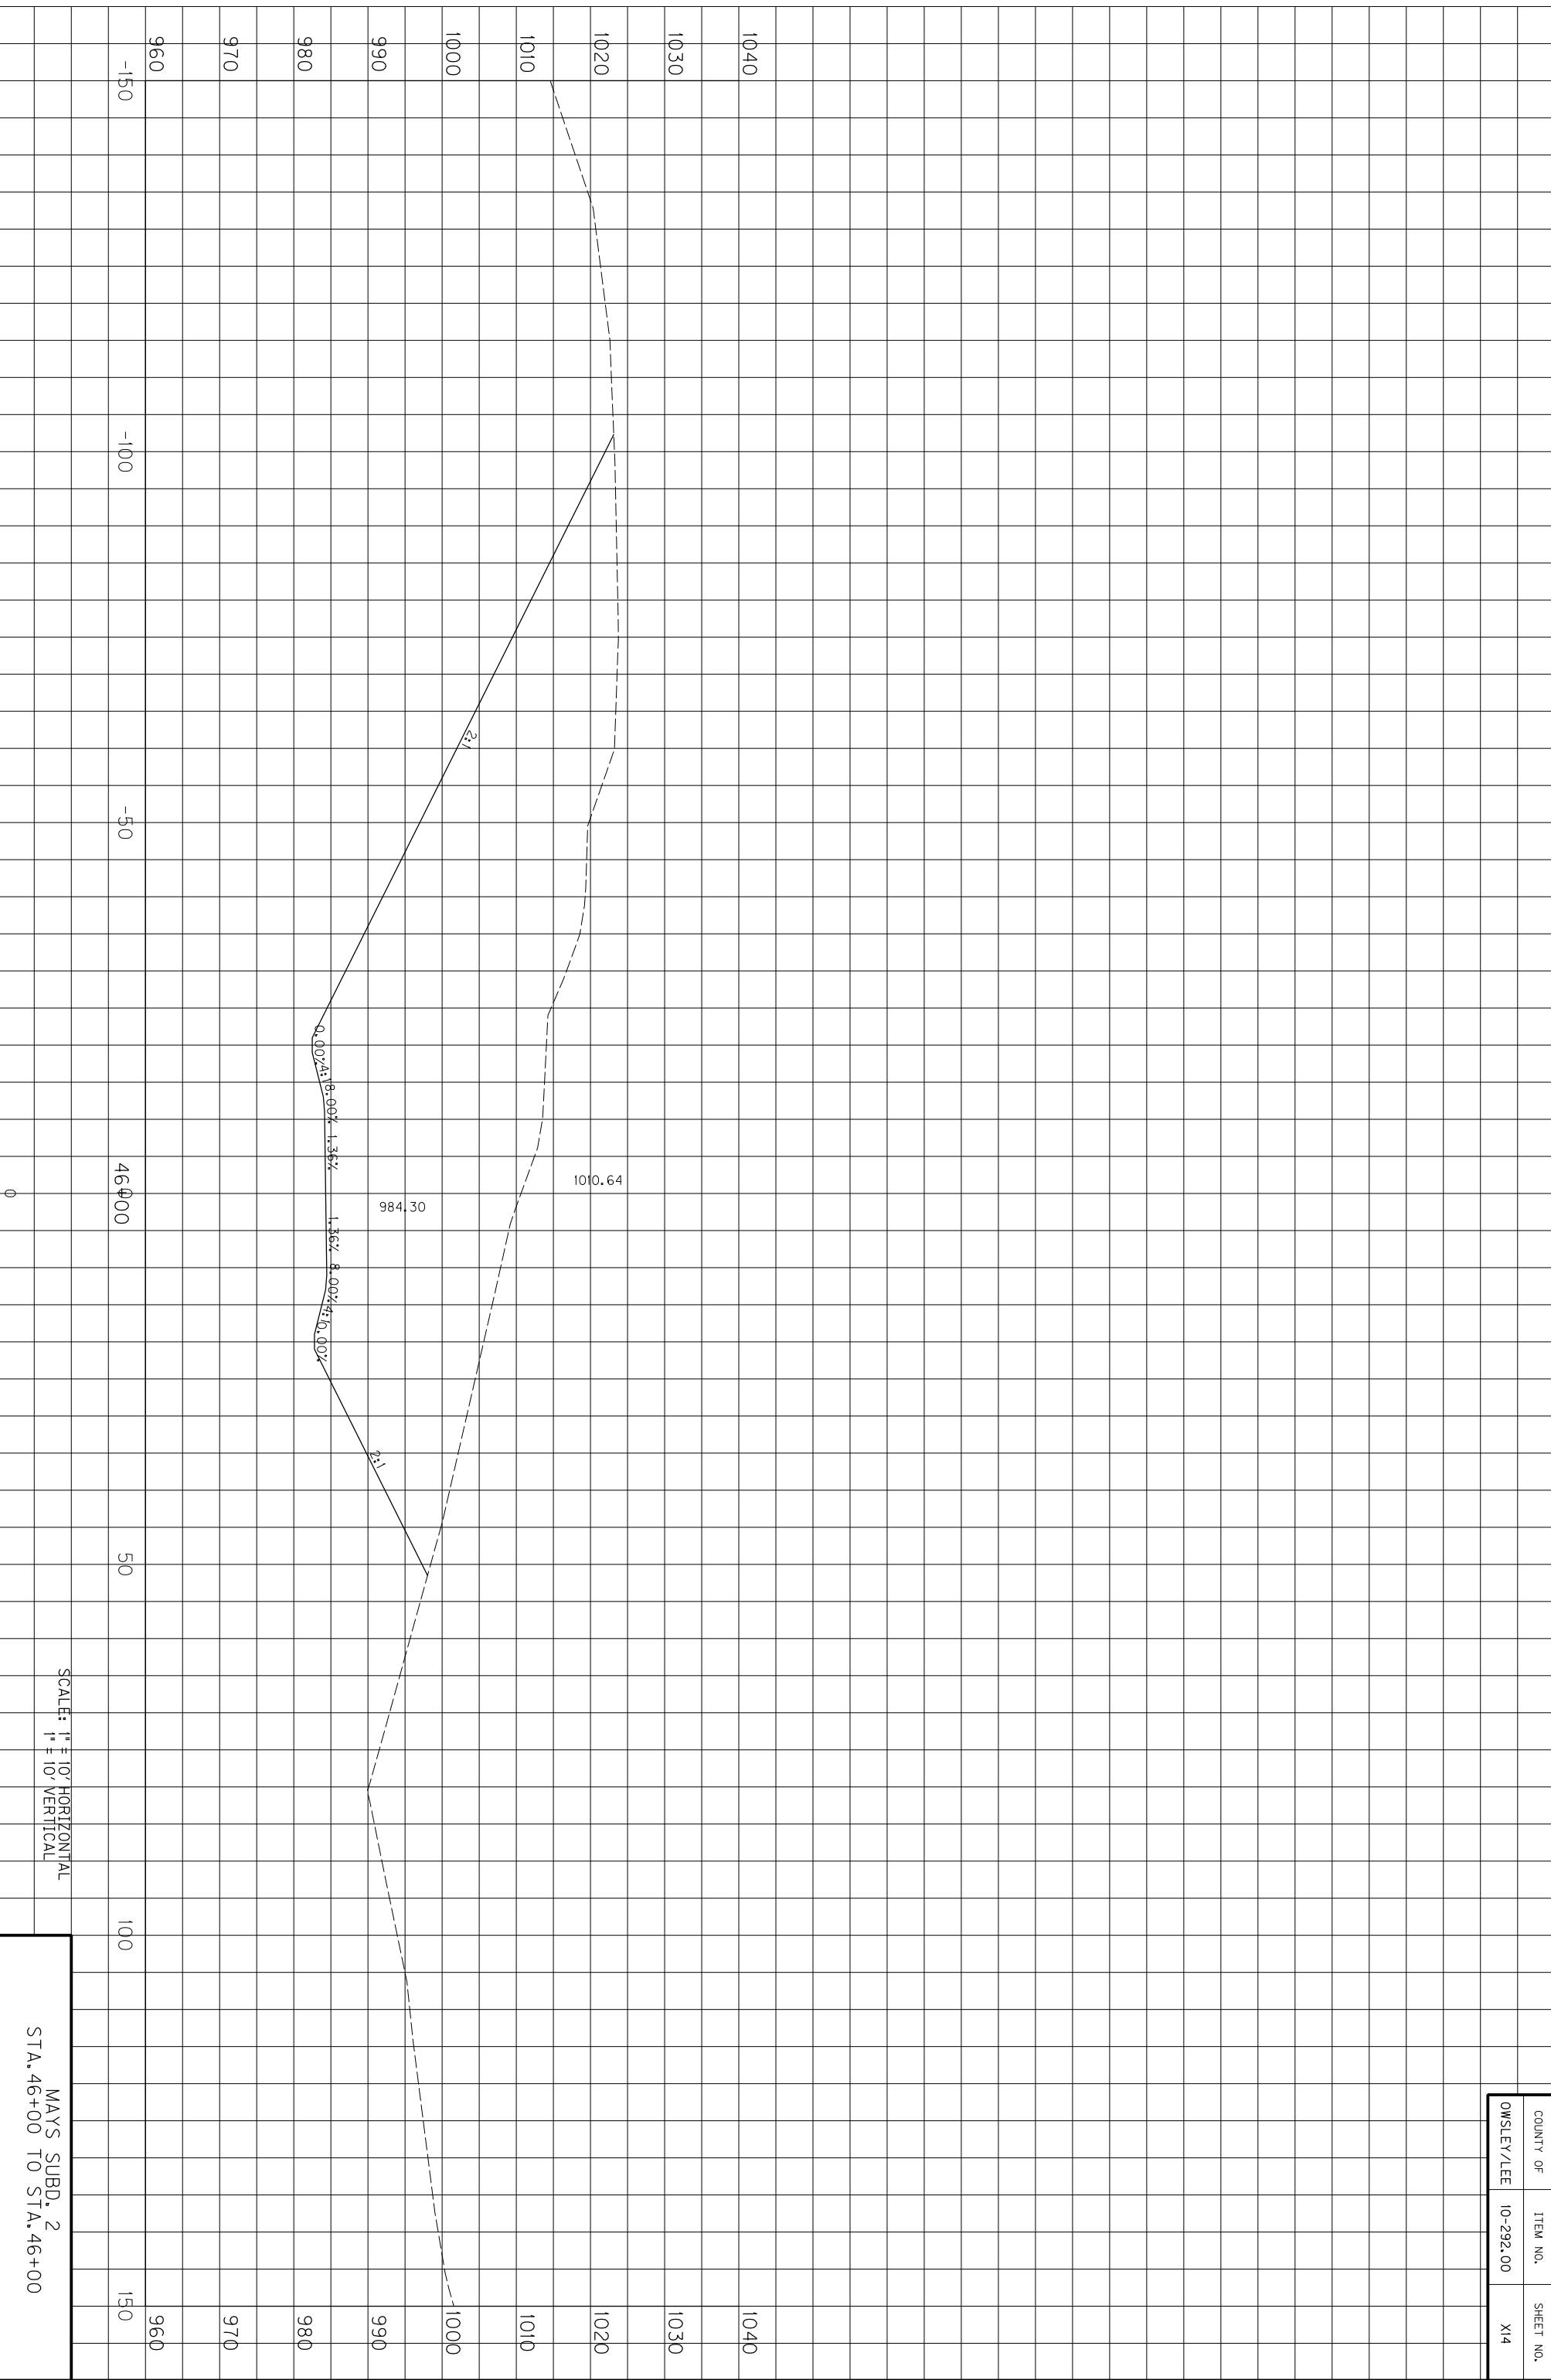

SCALE: 1" = 10' HORIZONTAL
1" = 10' VERTICAL

MAYS SUBD. 2
STA. 46+00 TO STA. 46+00


COUNTY OF	ITEM NO.	SHEET NO.
OWSLEY/LEE	10-292.00	X14

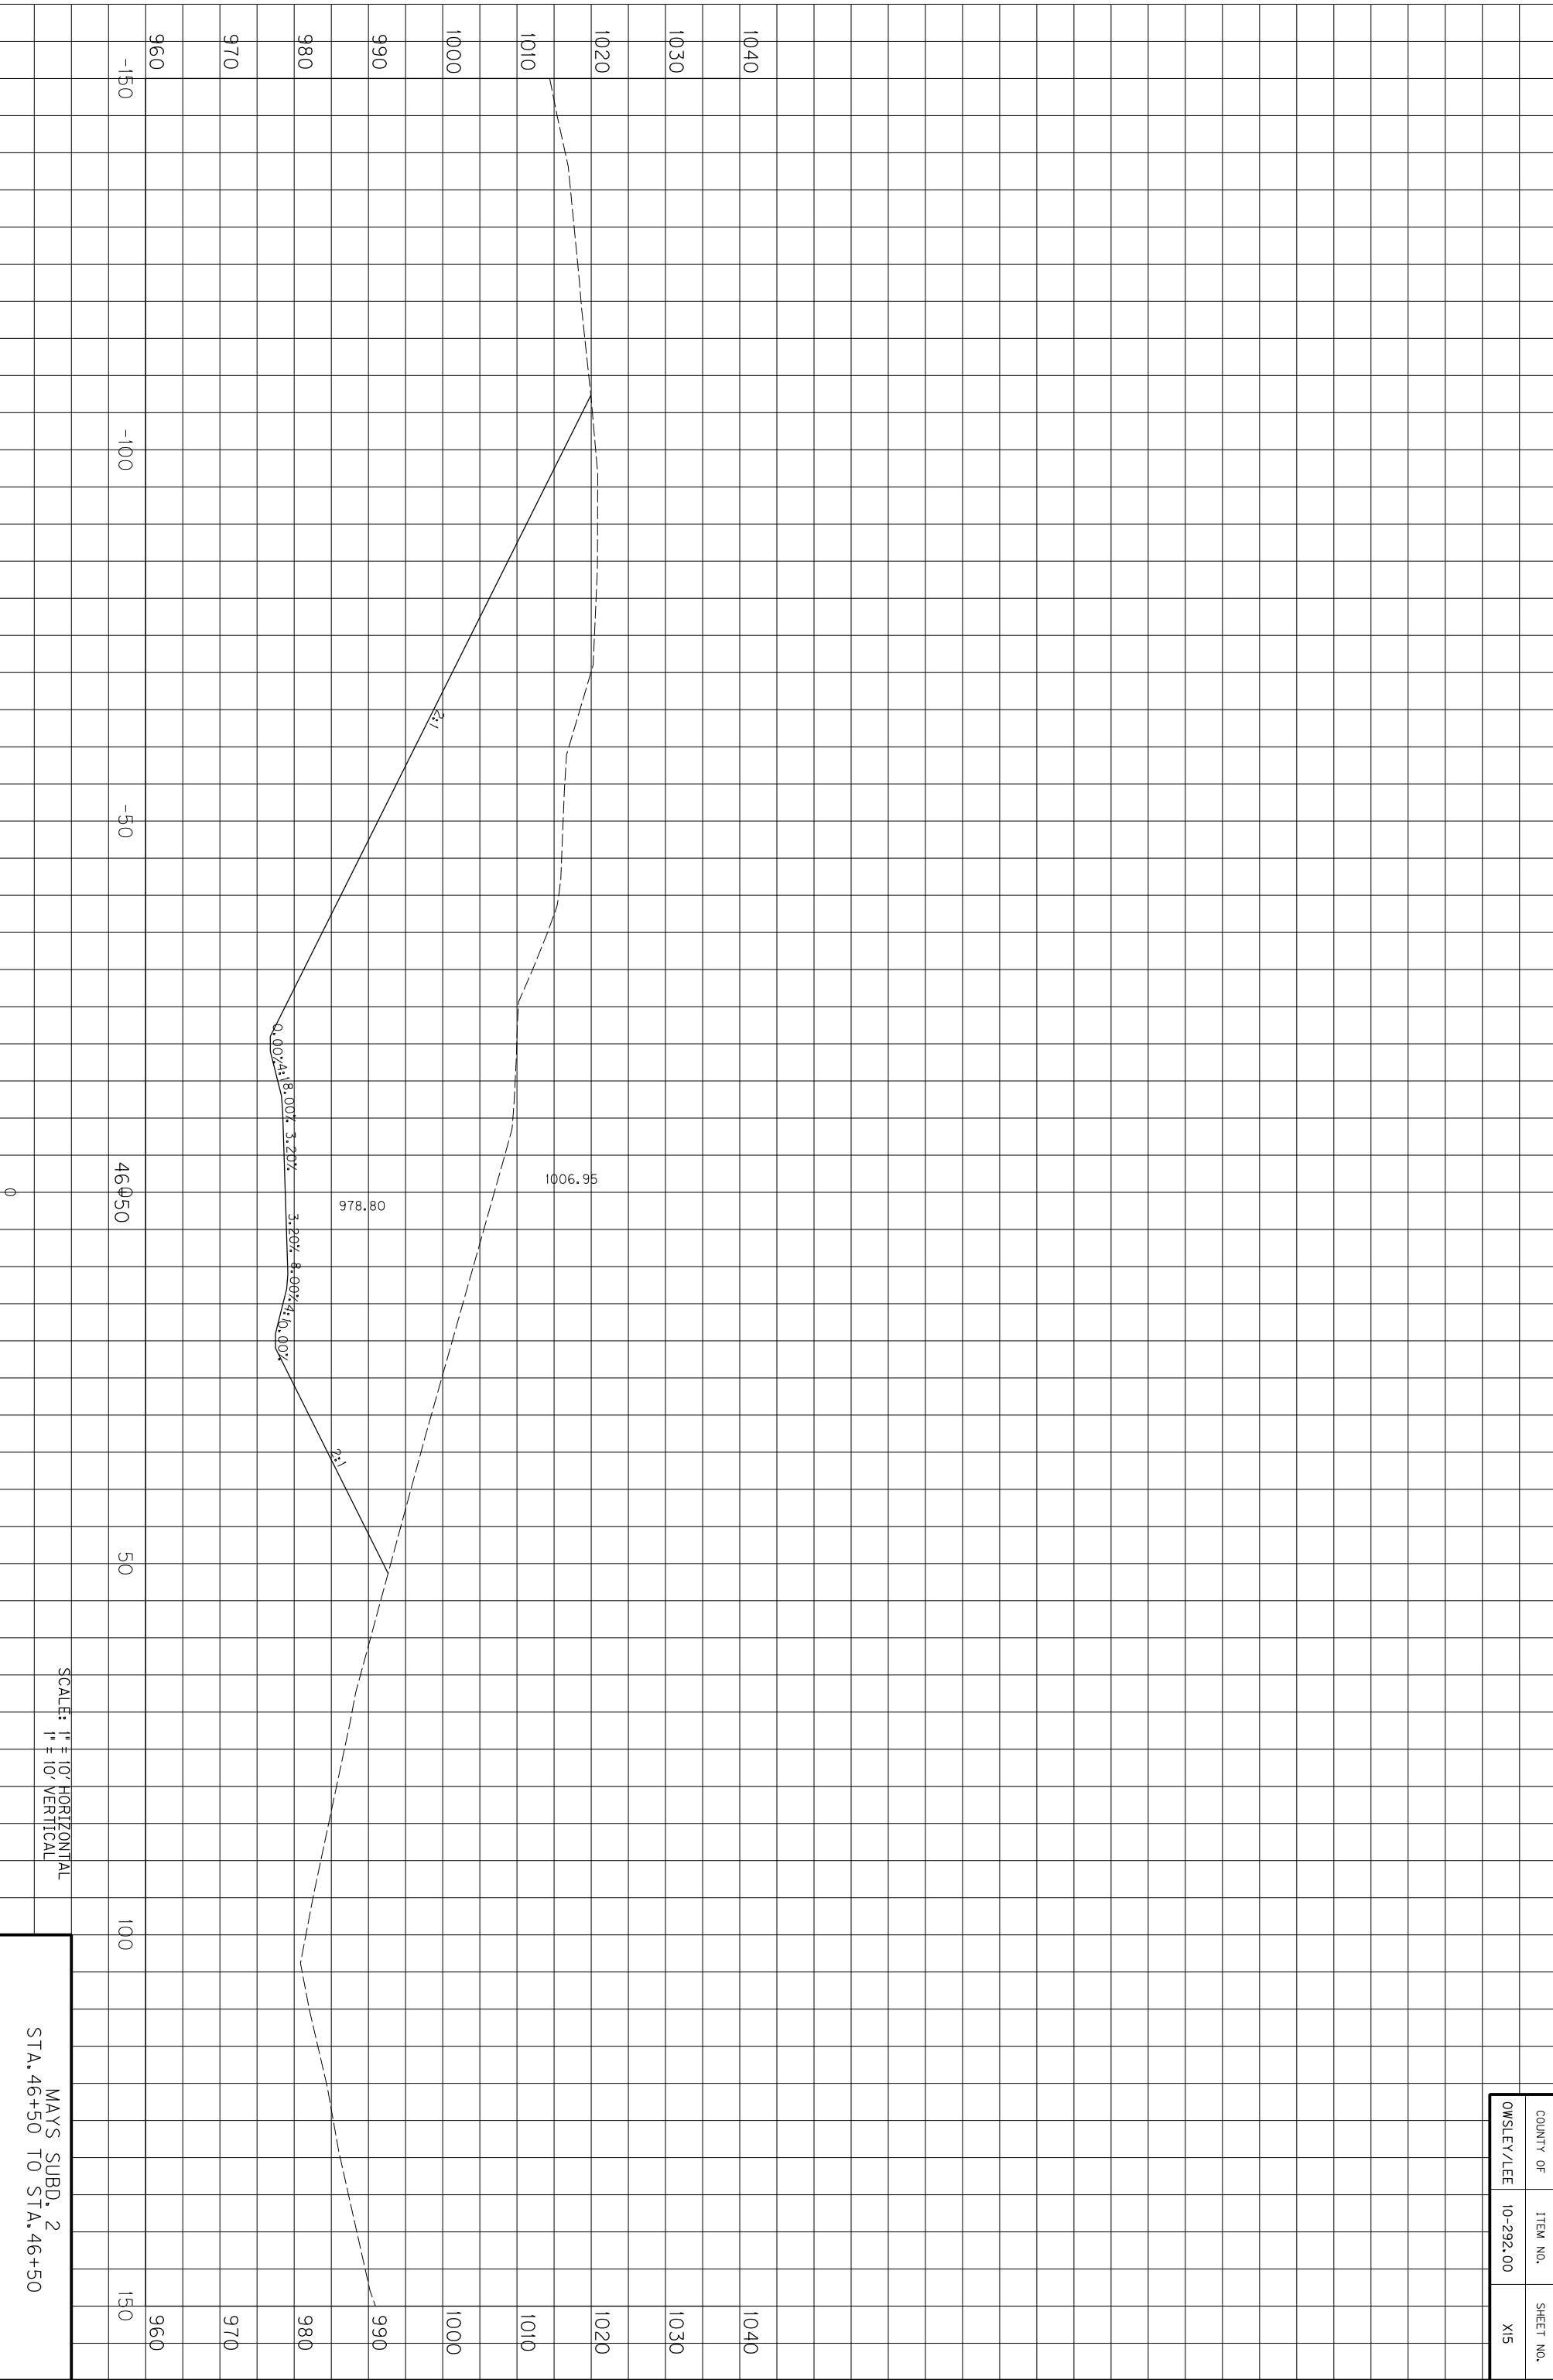

COUNTY OF	ITEM NO.	SHEET NO.
OWSLEY/LEE	10-292.00	X15

SCALE: 1" = 10' HORIZONTAL
1" = 10' VERTICAL


MAYS SUBD. 2
STA. 46+50 TO STA. 46+50

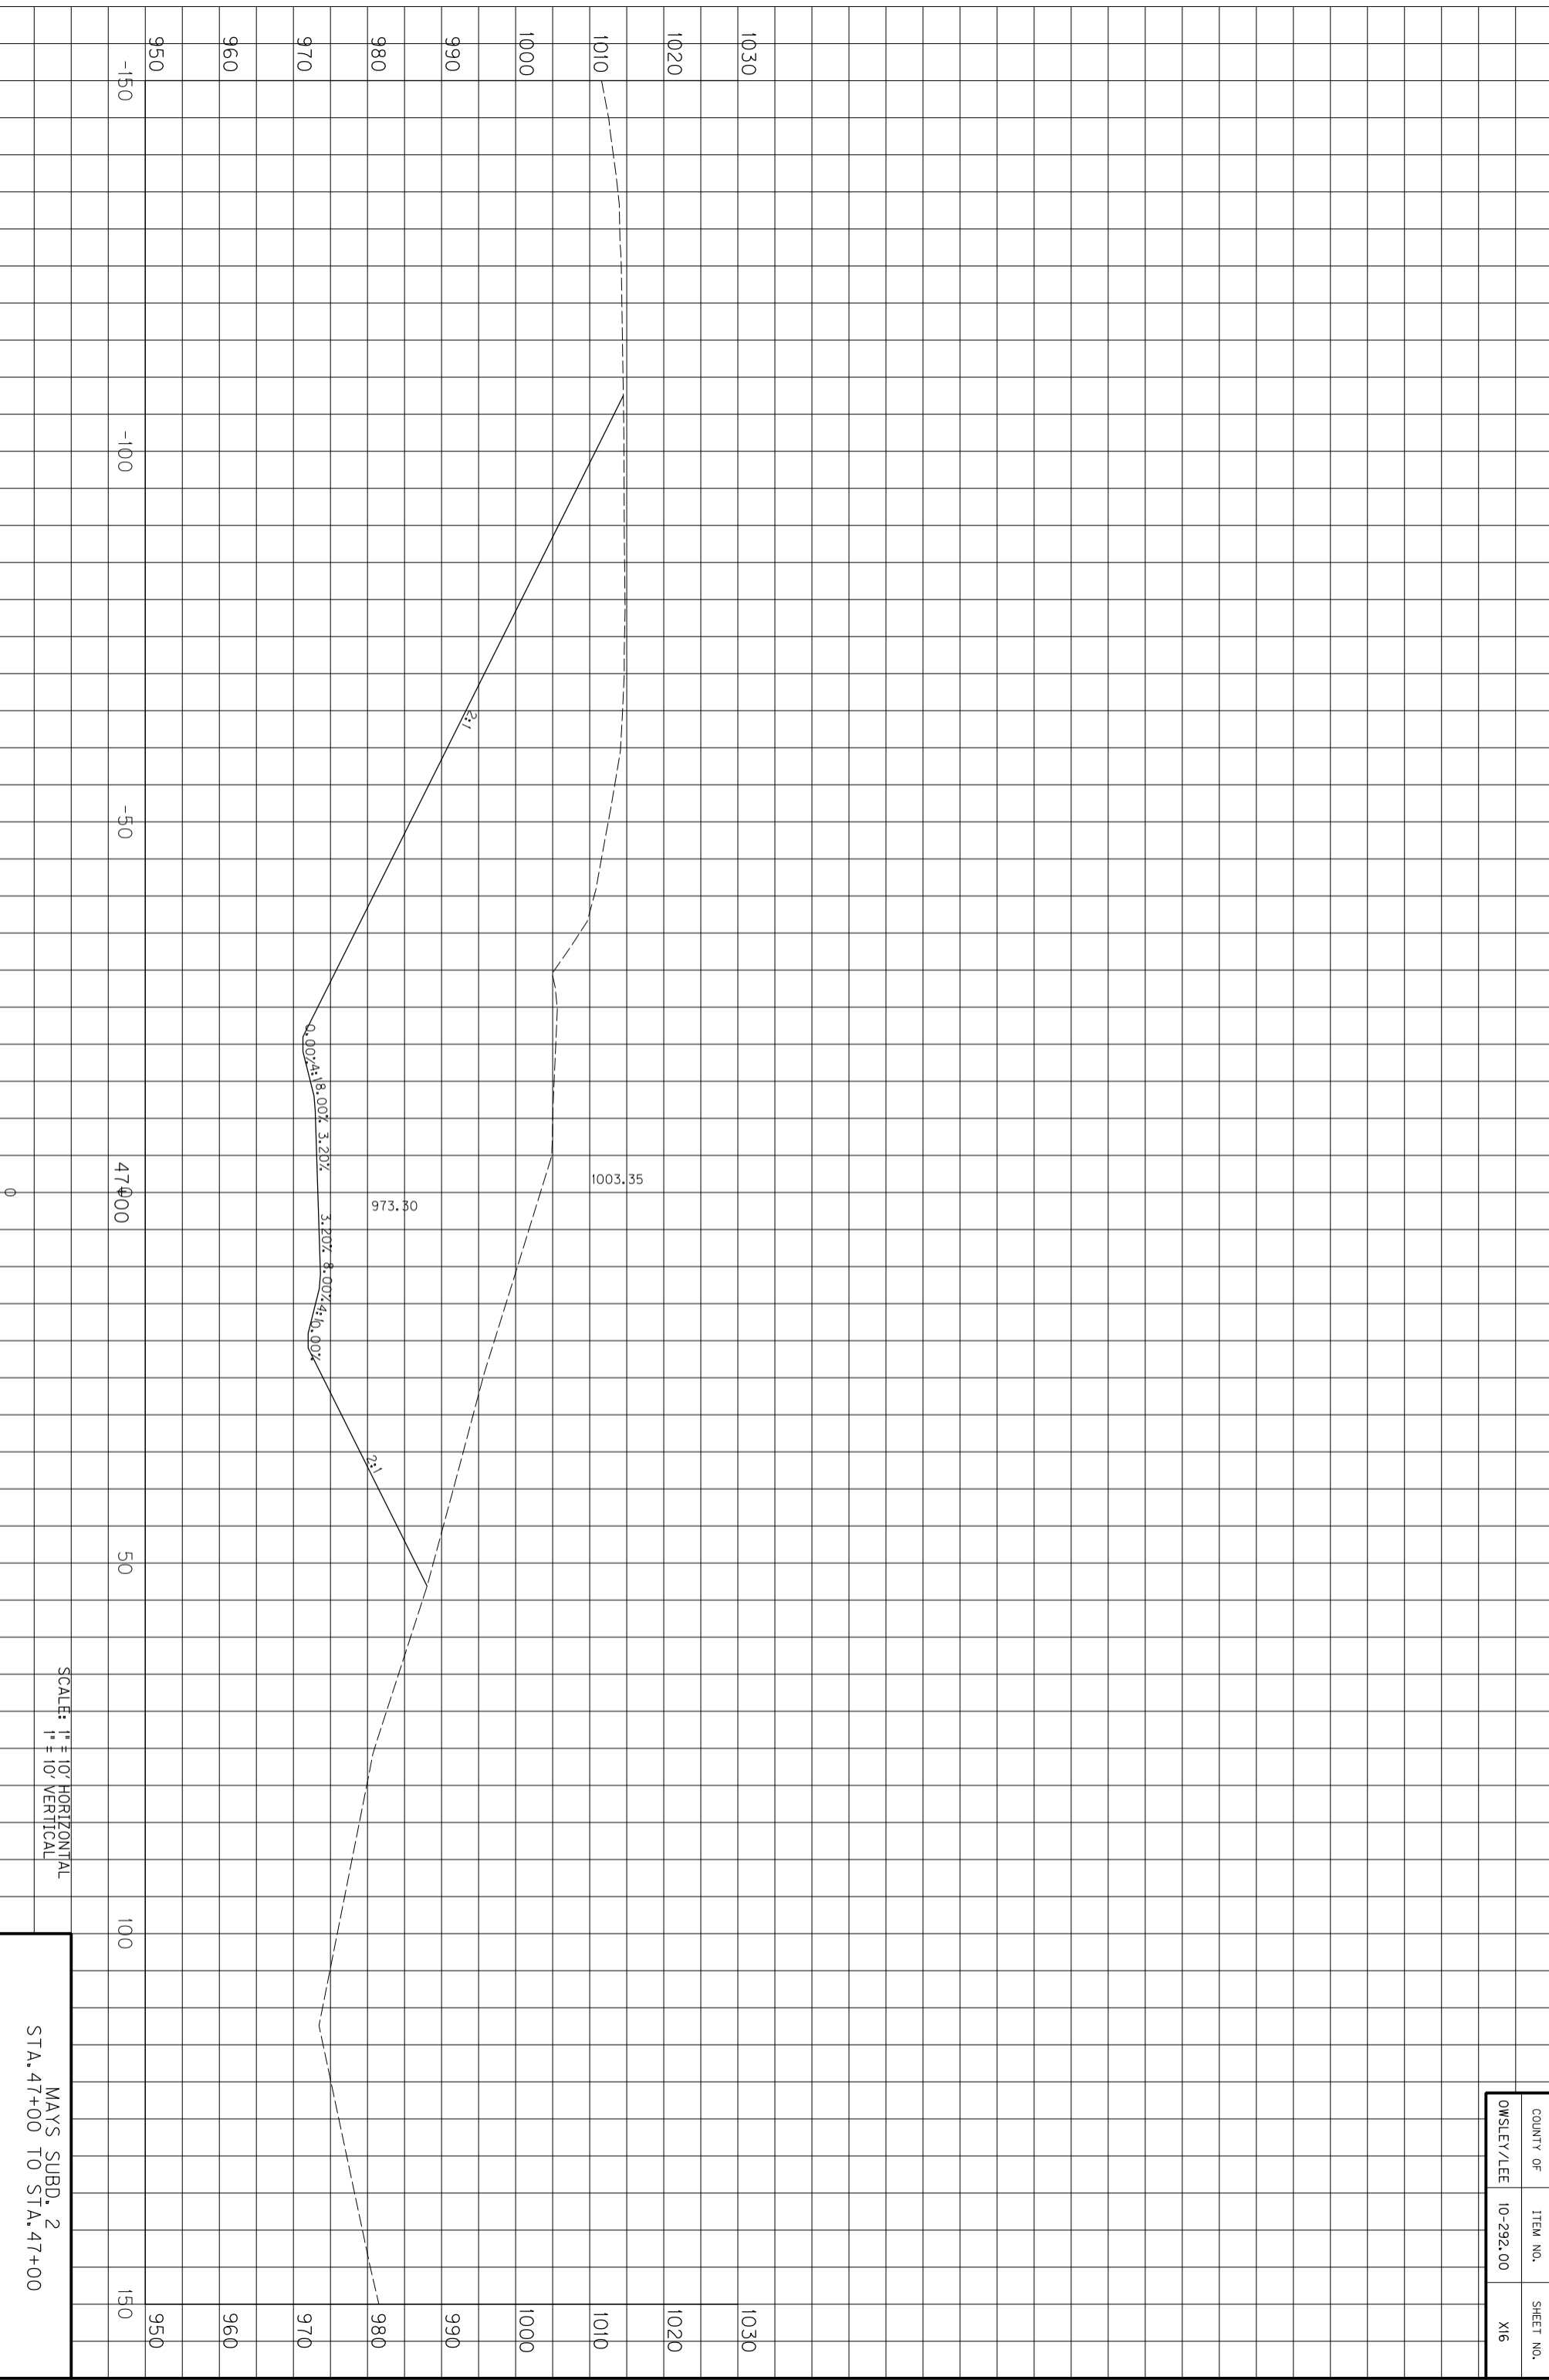

SCALE: 1" = 10' HORIZONTAL
1" = 10' VERTICAL

MAYS SUBD. 2
STA. 47+00 TO STA. 47+00


COUNTY OF	ITEM NO.	SHEET NO.
OWSLEY/LEE	10-292.00	X16

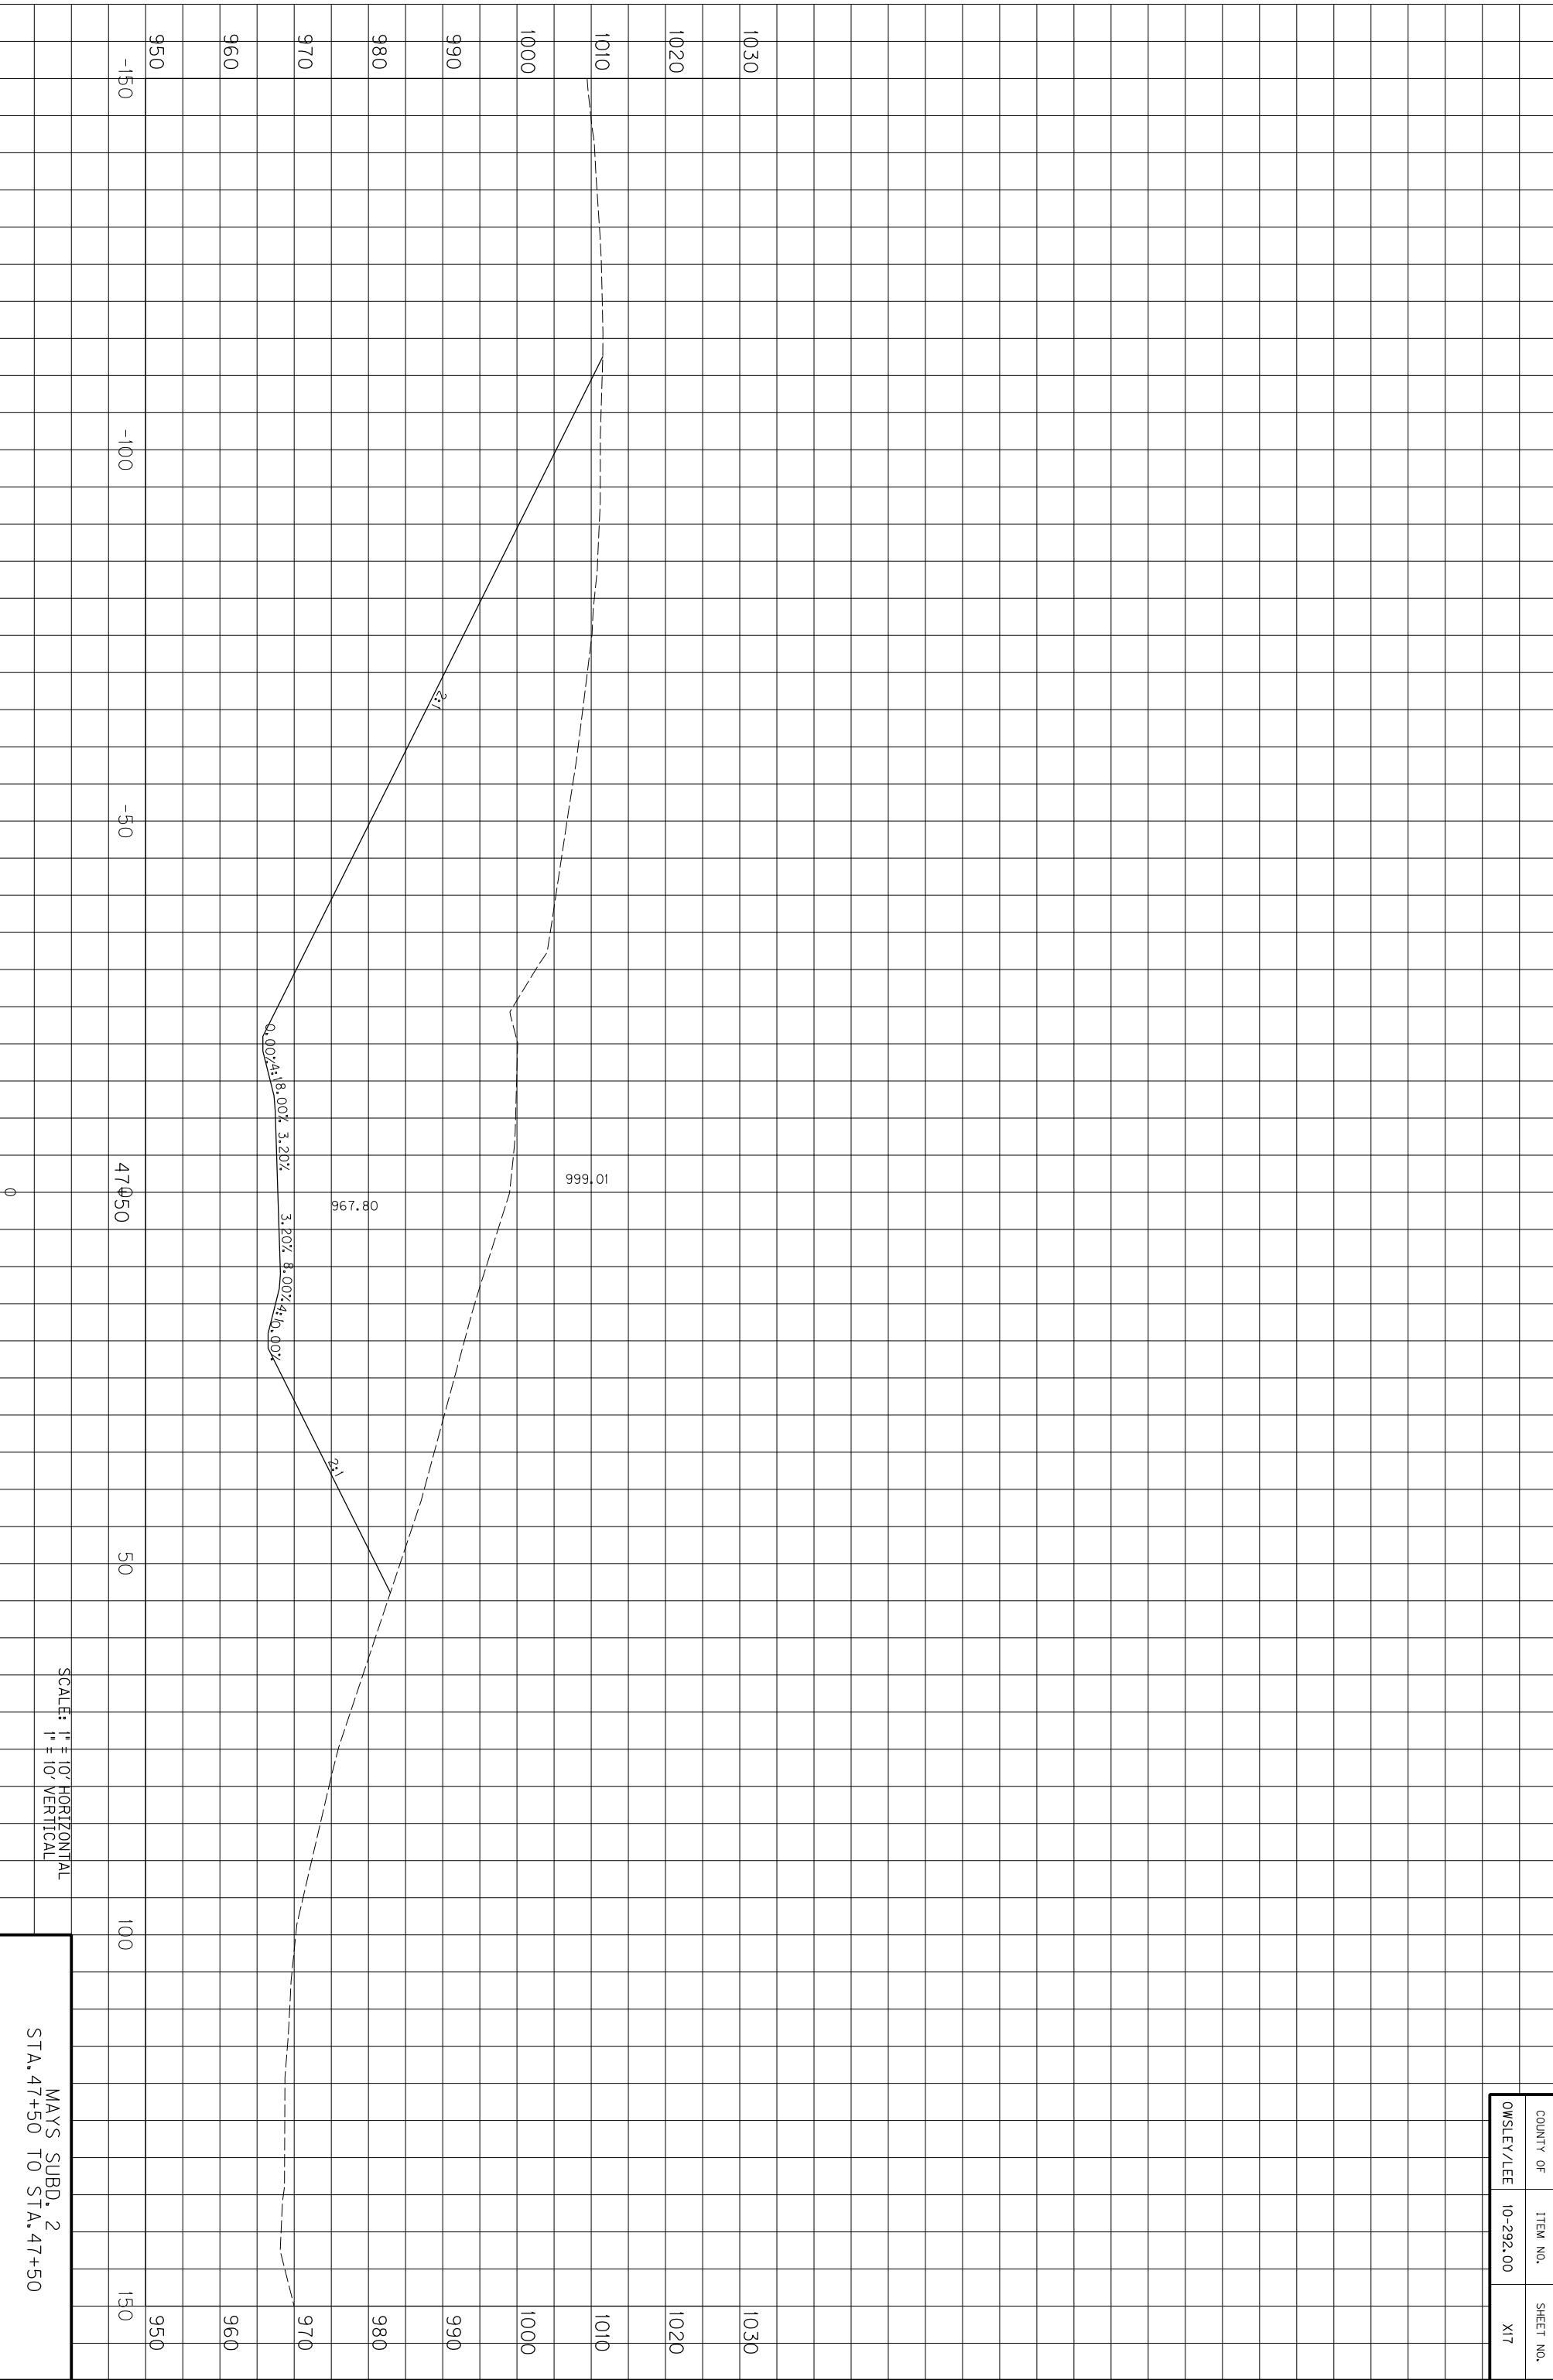

SCALE: 1" = 10' HORIZONTAL
1" = 10' VERTICAL

MAYS SUBD. 2
STA. 47+50 TO STA. 47+50


COUNTY OF	ITEM NO.	SHEET NO.
OWSLEY/LEE	10-292.00	X17

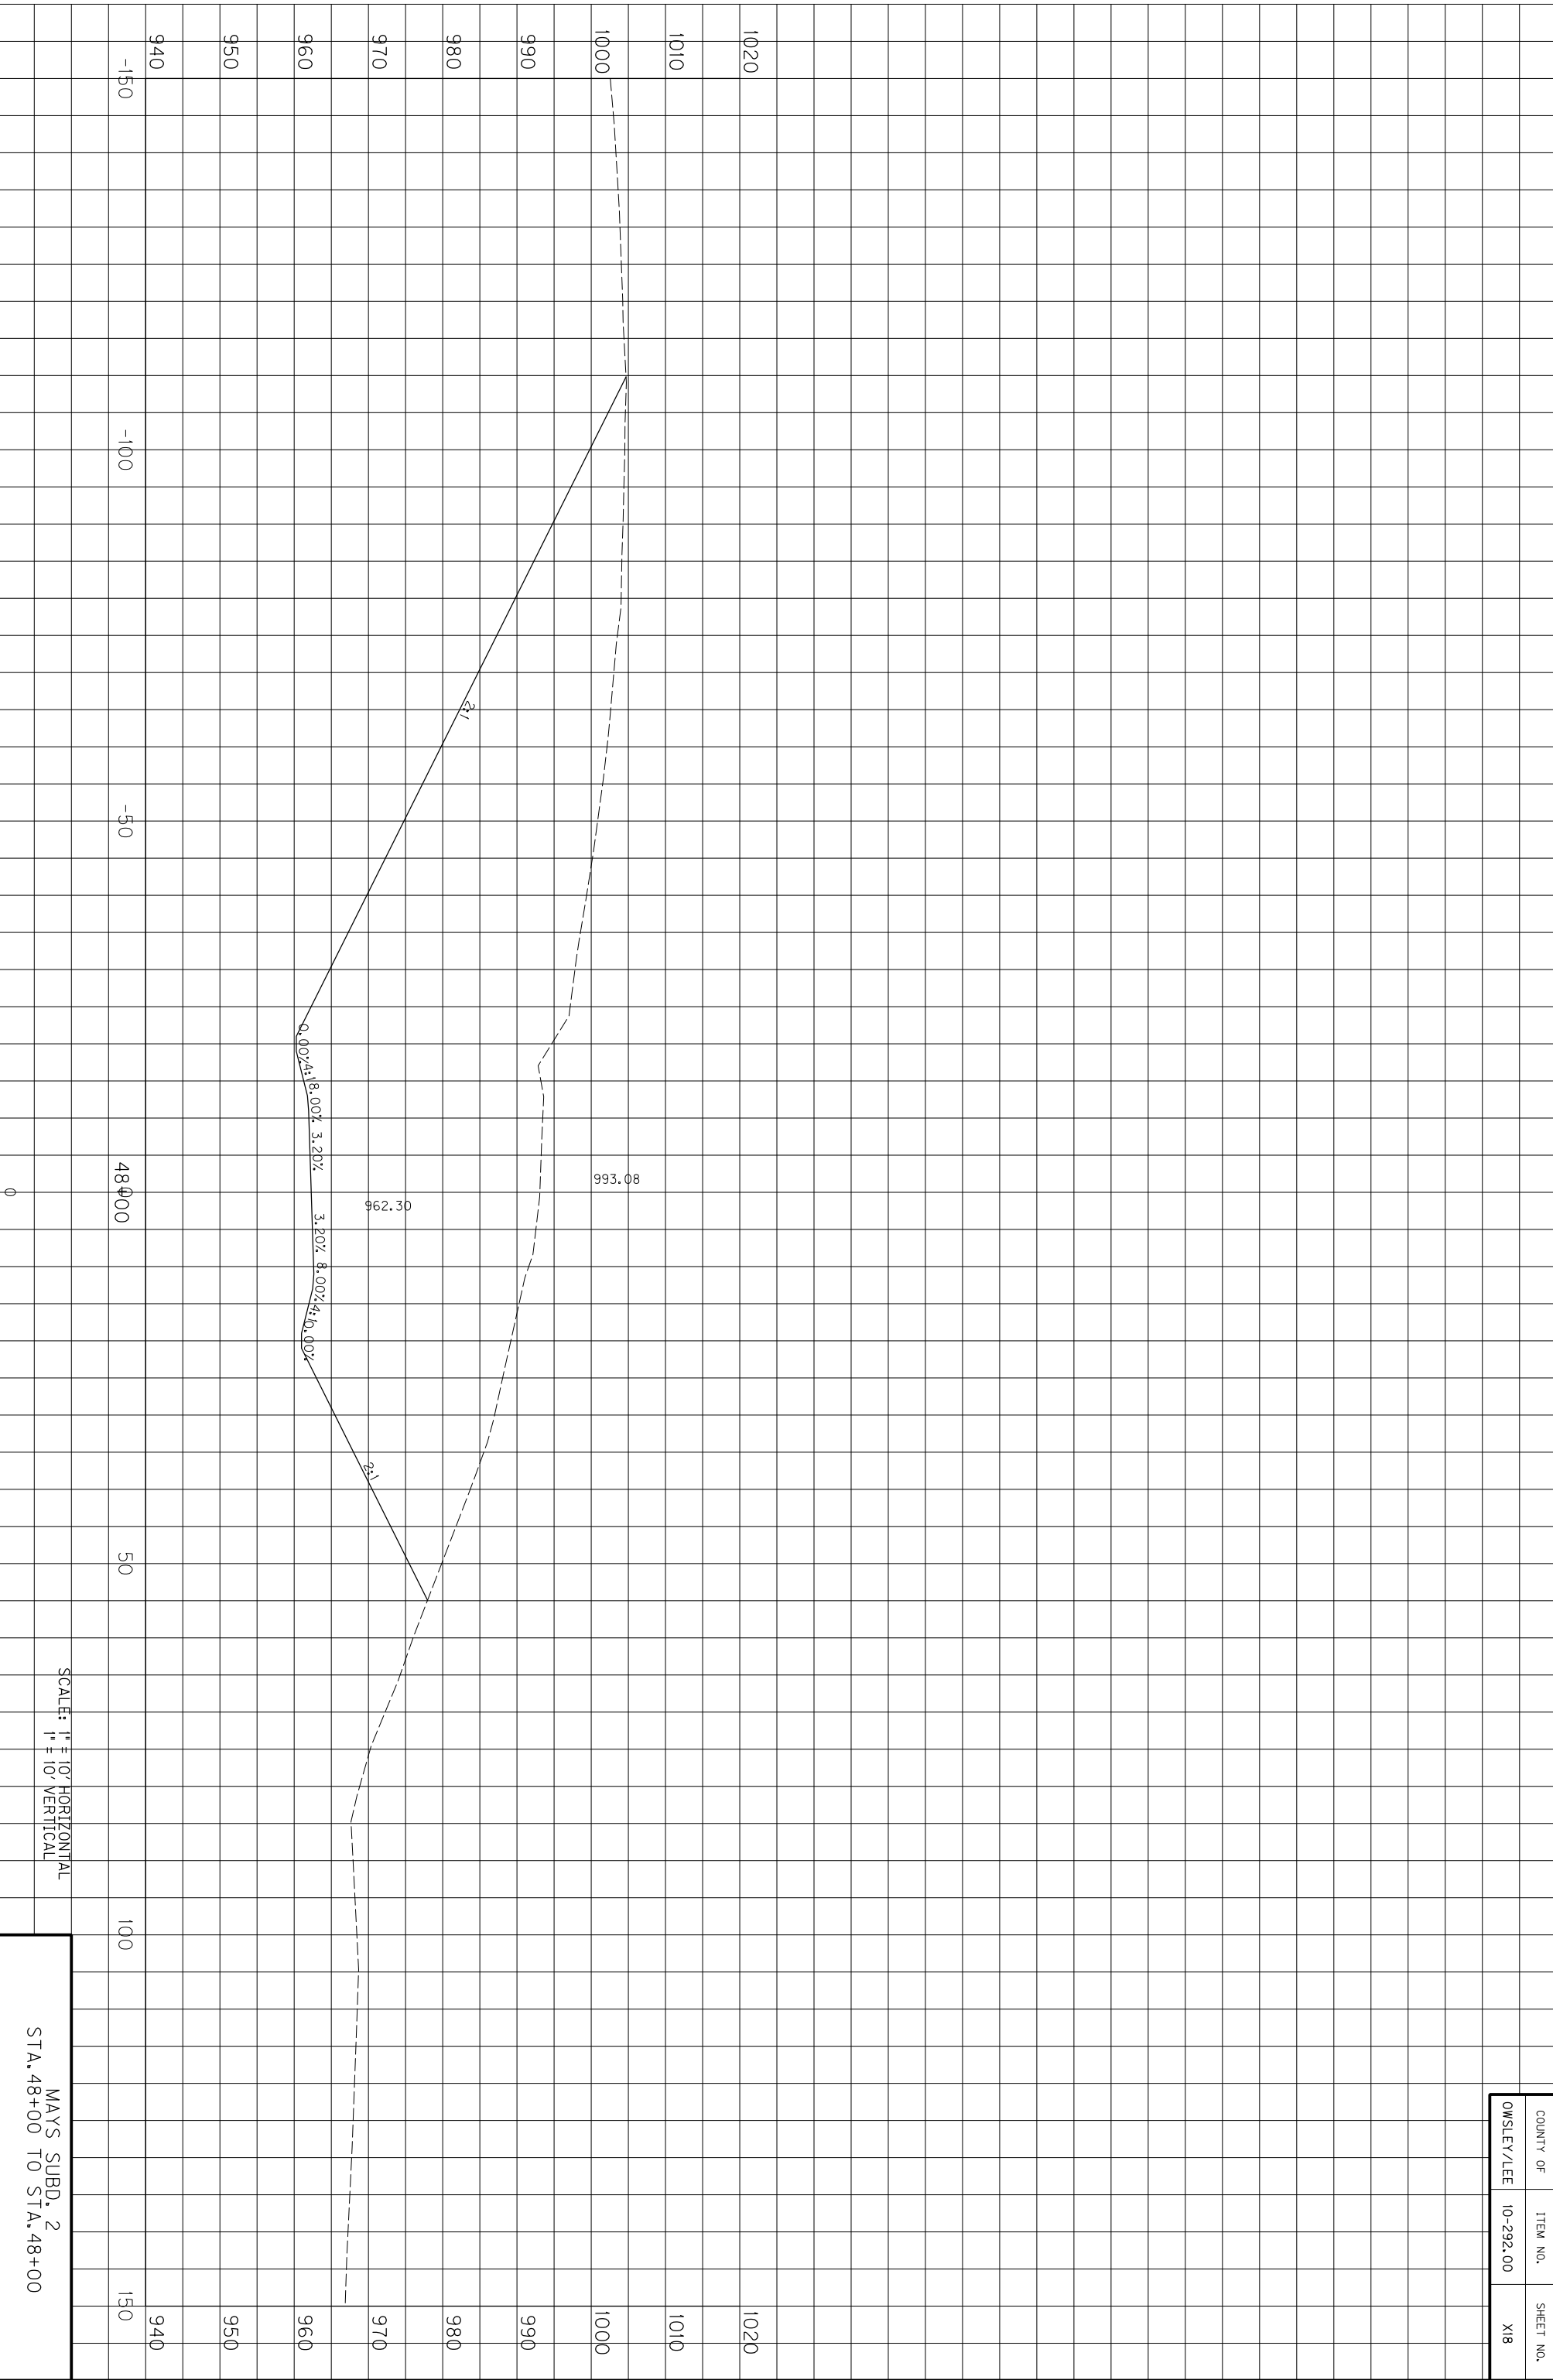

SCALE: 1" = 10' HORIZONTAL
1" = 10' VERTICAL

MAYS SUBD. 2
STA. 48+00 TO STA. 48+00


COUNTY OF	ITEM NO.	SHEET NO.
OWSLEY/LEE	10-292.00	X18

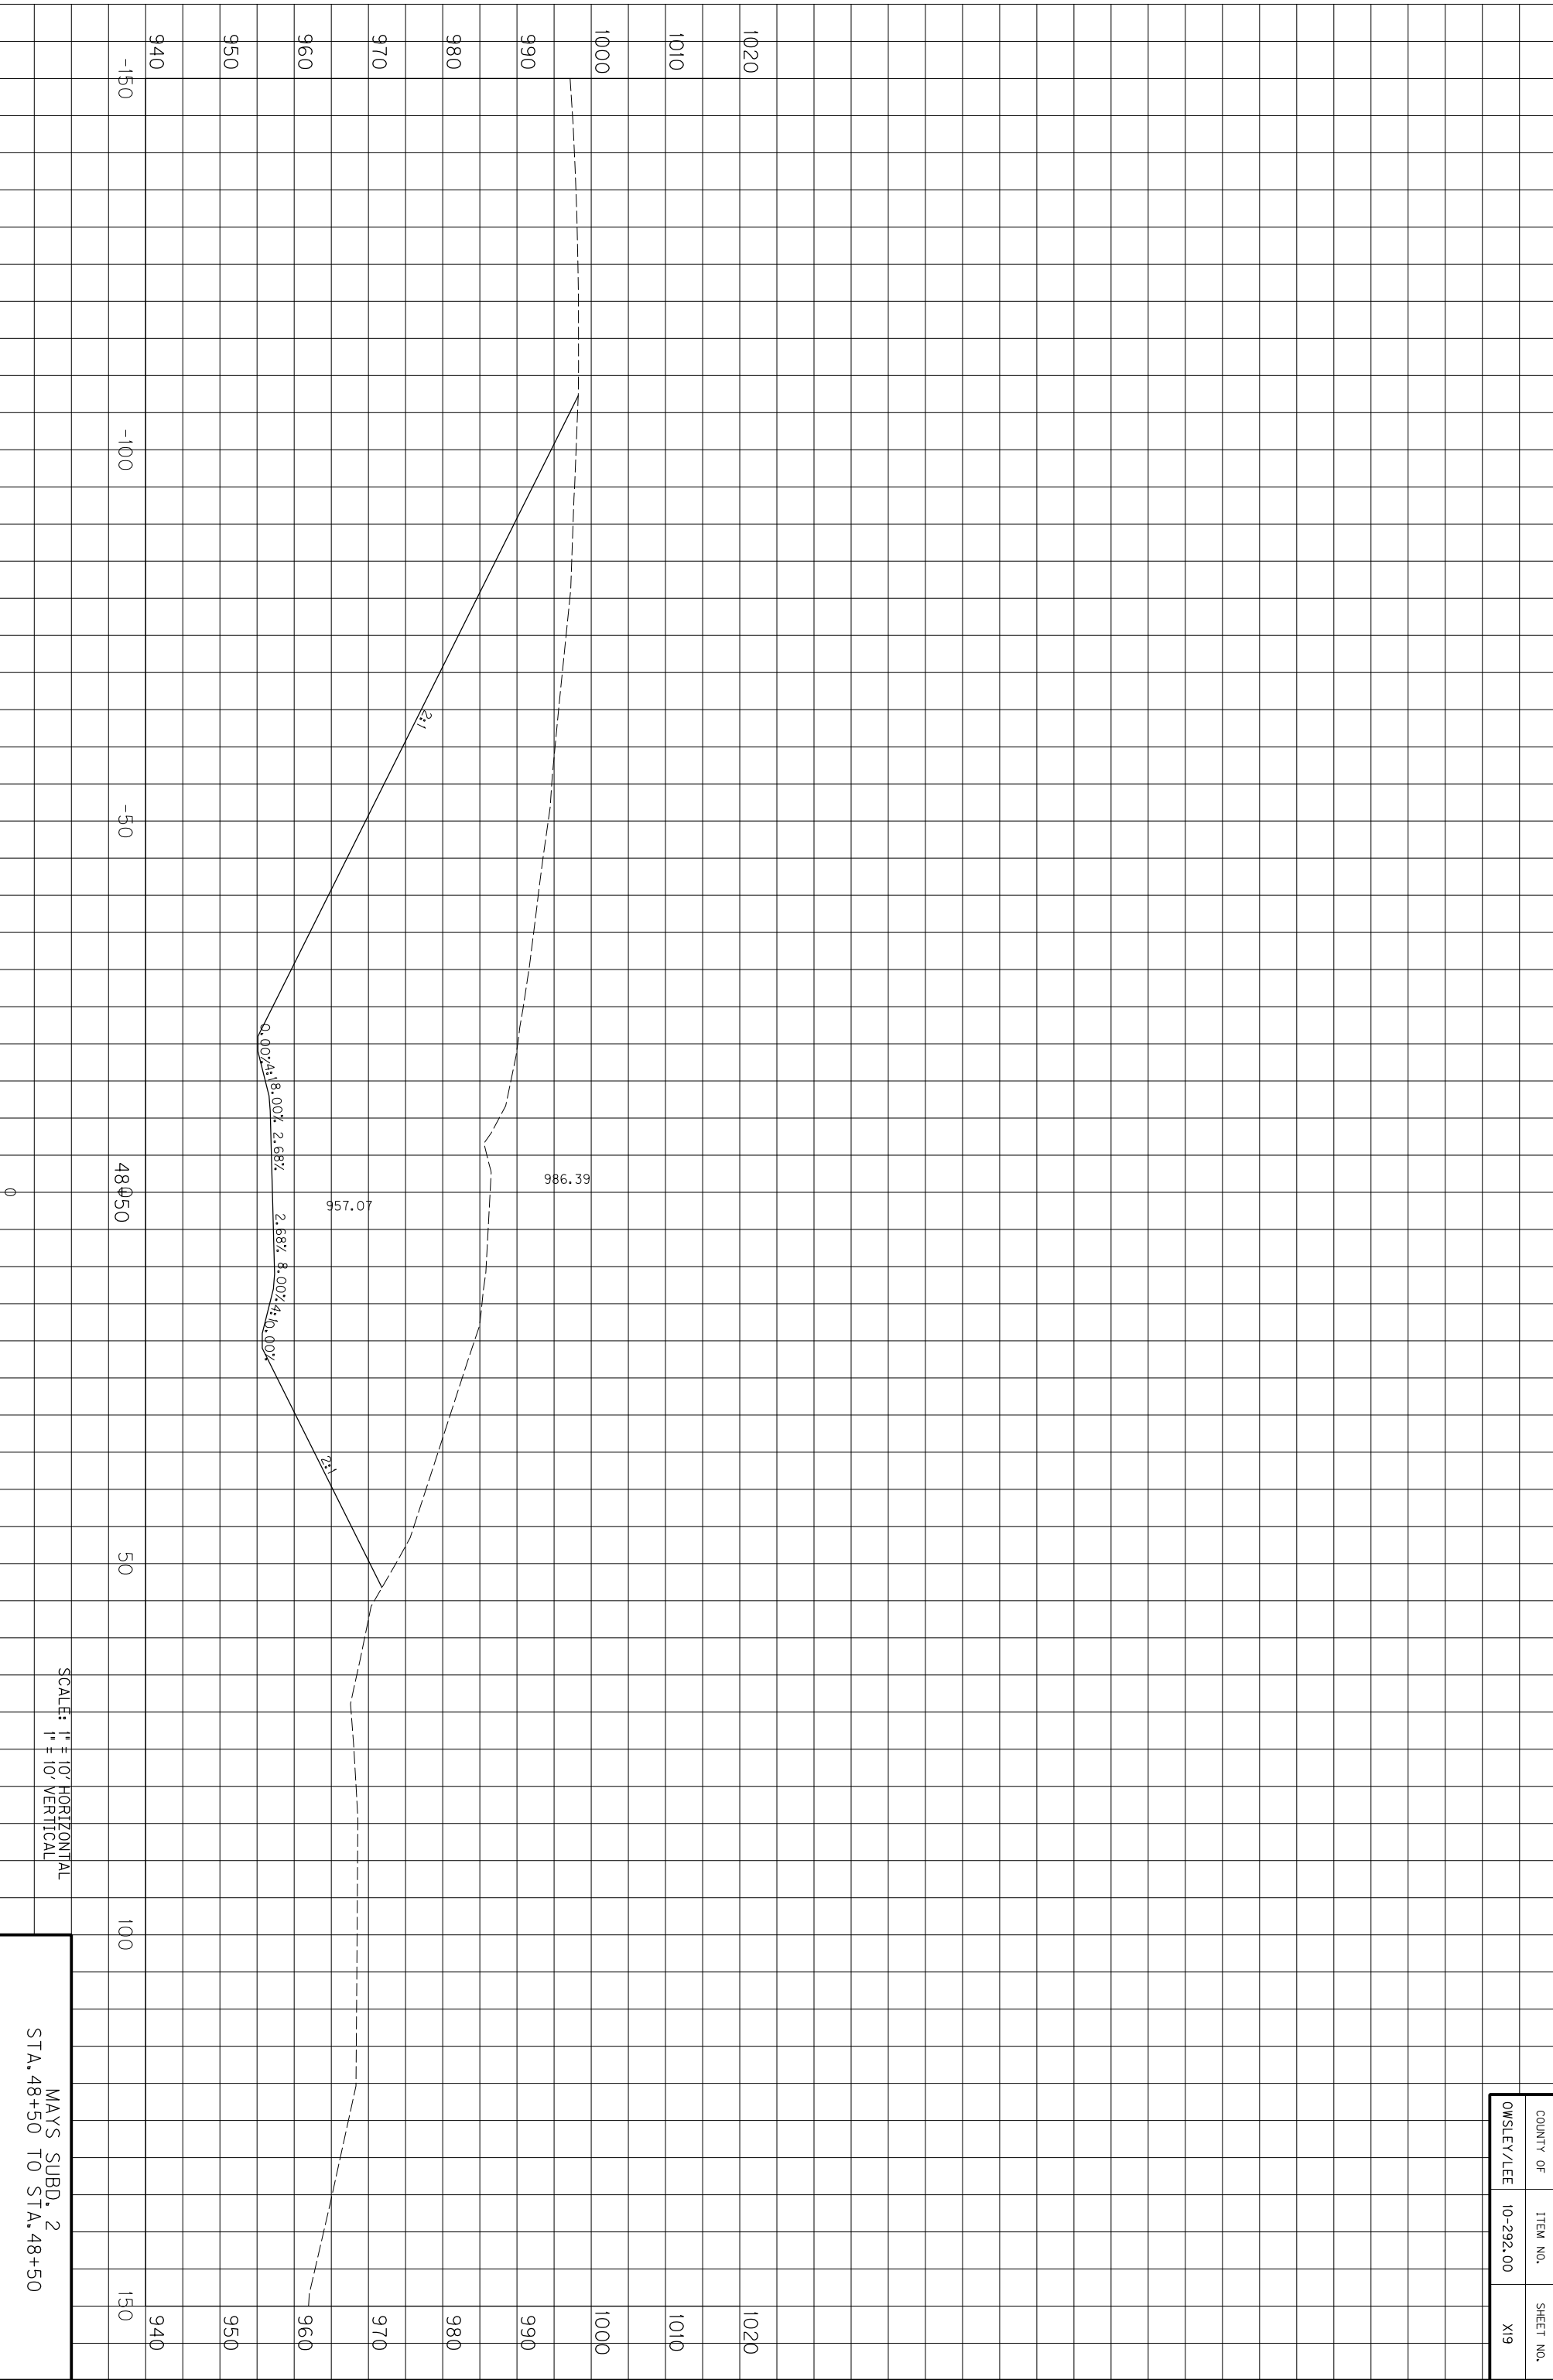

COUNTY OF	ITEM NO.	SHEET NO.
OWSLEY/LEE	10-292.00	X19

MAYS SUBD. 2
STA. 48+50 TO STA. 48+50


SCALE: 1" = 10' HORIZONTAL
1" = 10' VERTICAL

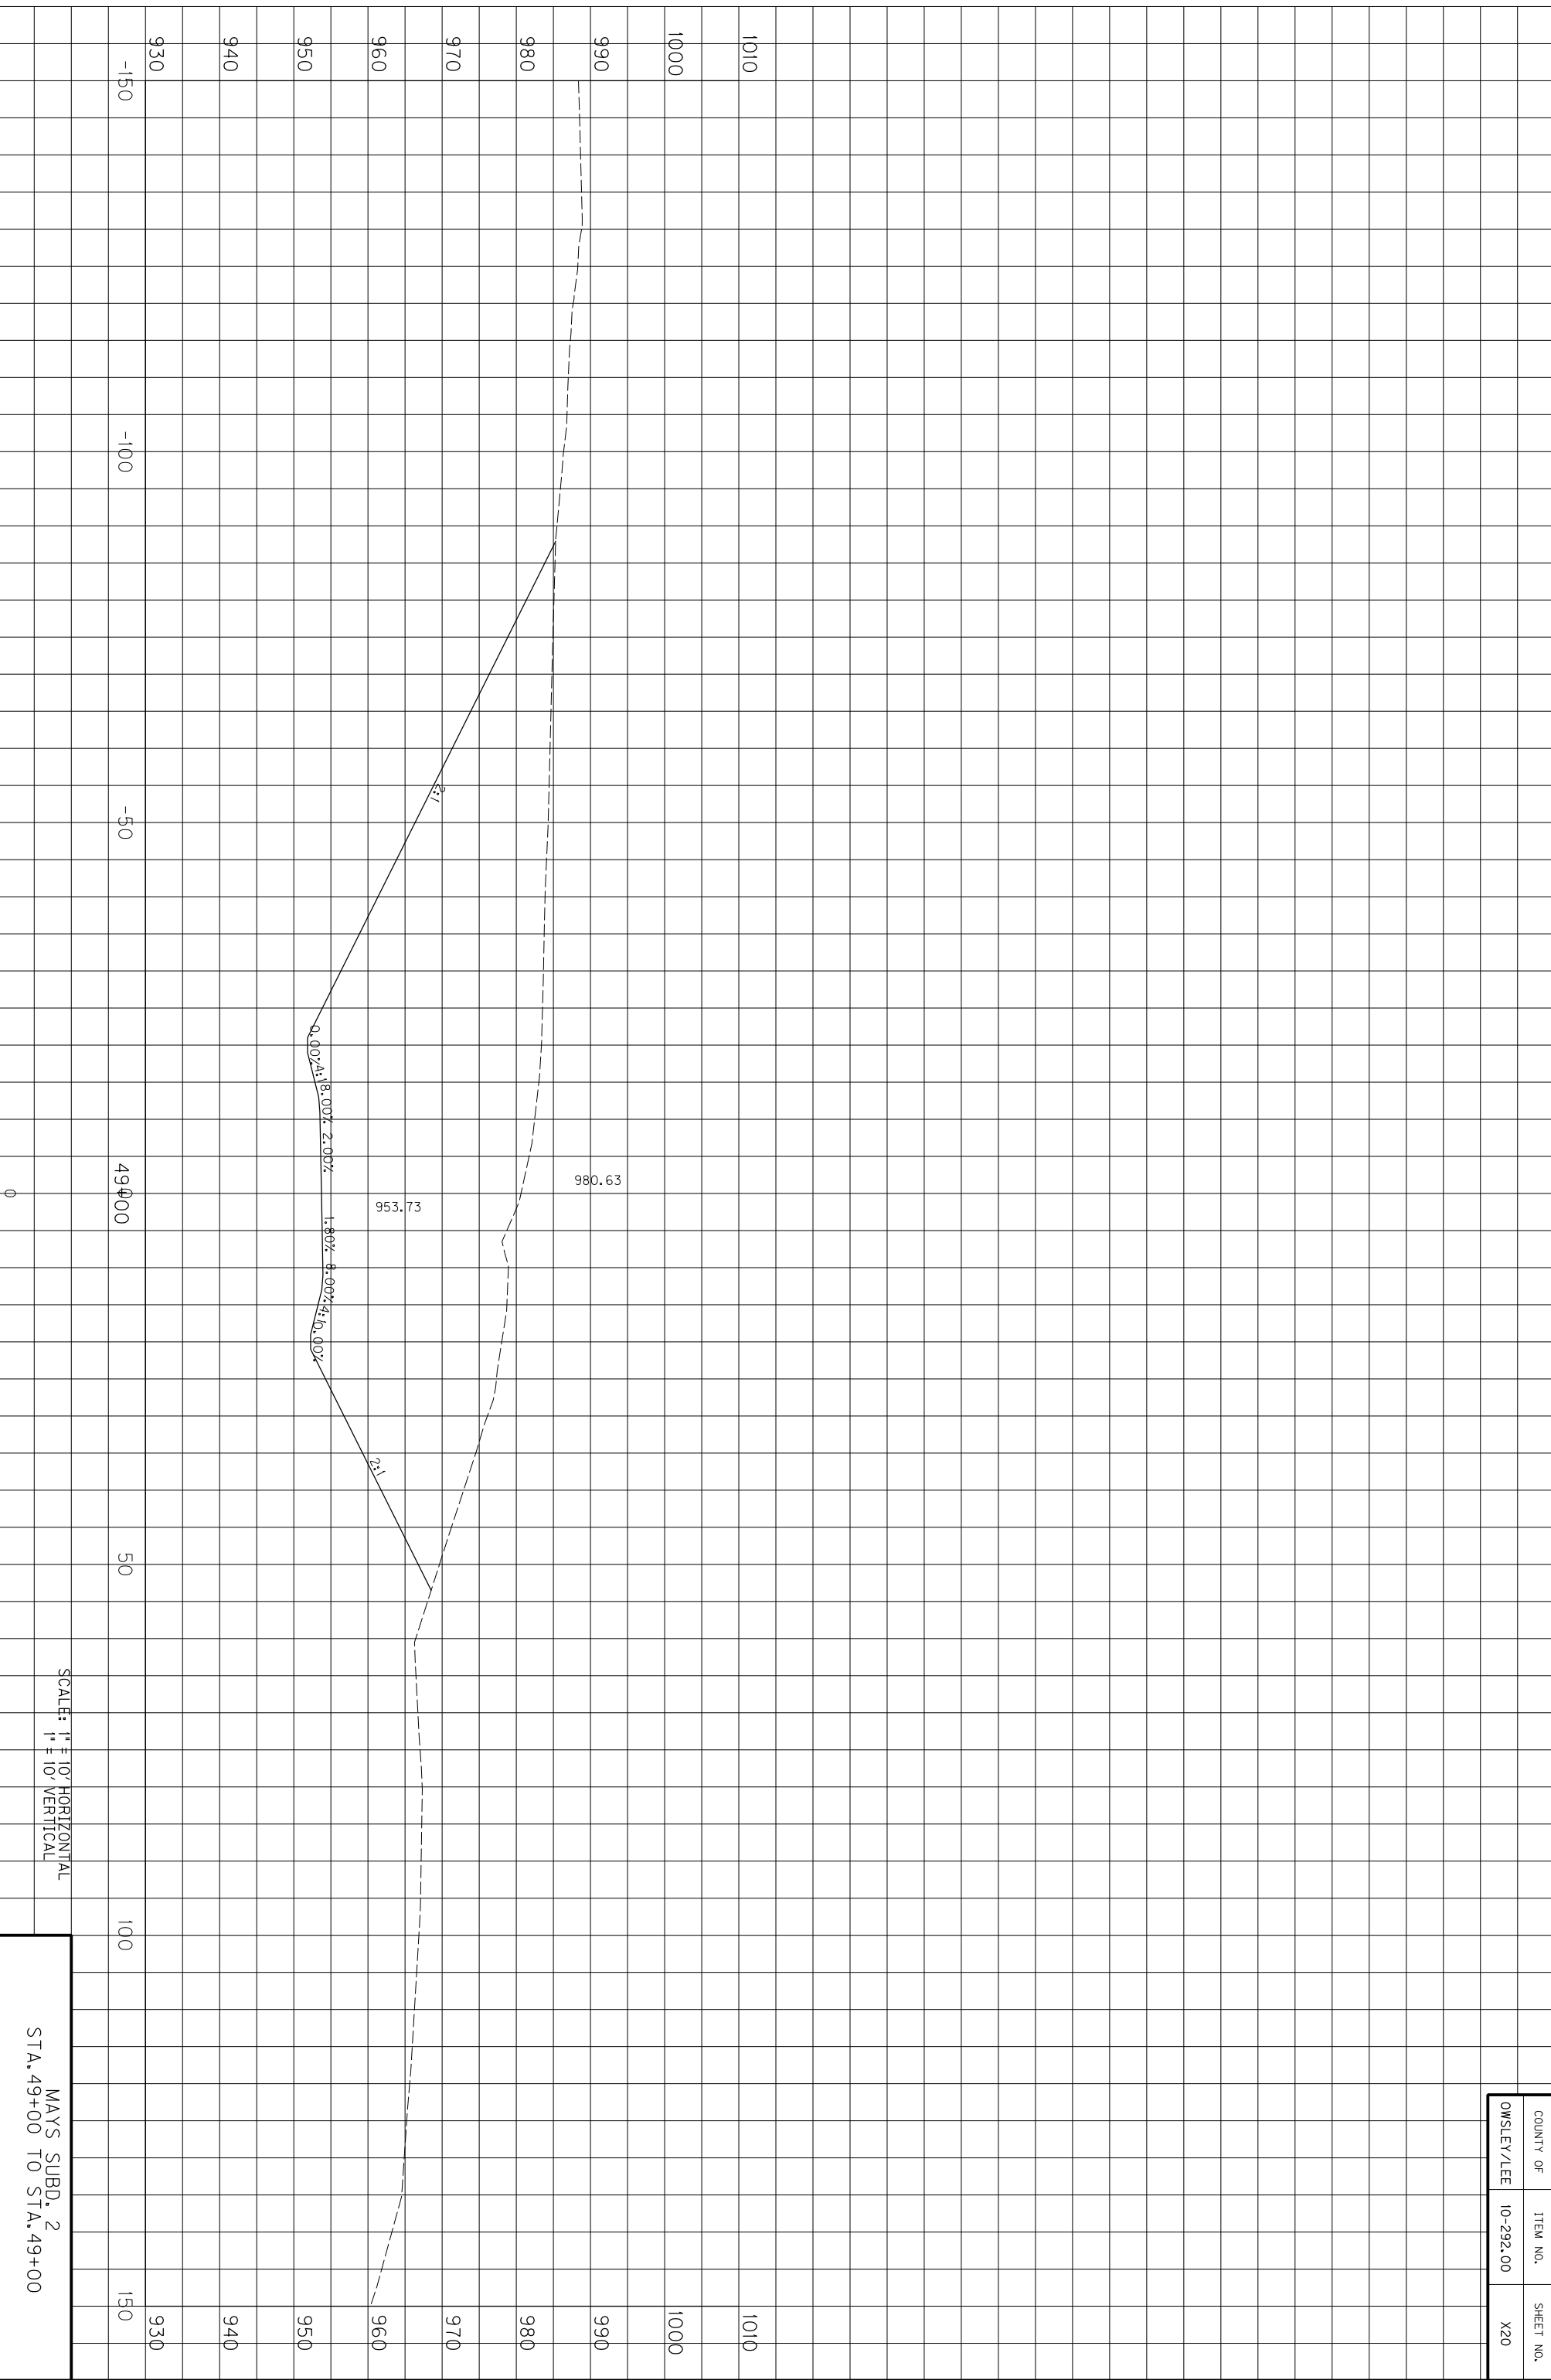

COUNTY OF	ITEM NO.	SHEET NO.
OWSLEY/LEE	10-292.00	X20

SCALE: 1" = 10' HORIZONTAL
1" = 10' VERTICAL


MAYS SUBD. 2
STA. 49+00 TO STA. 49+00

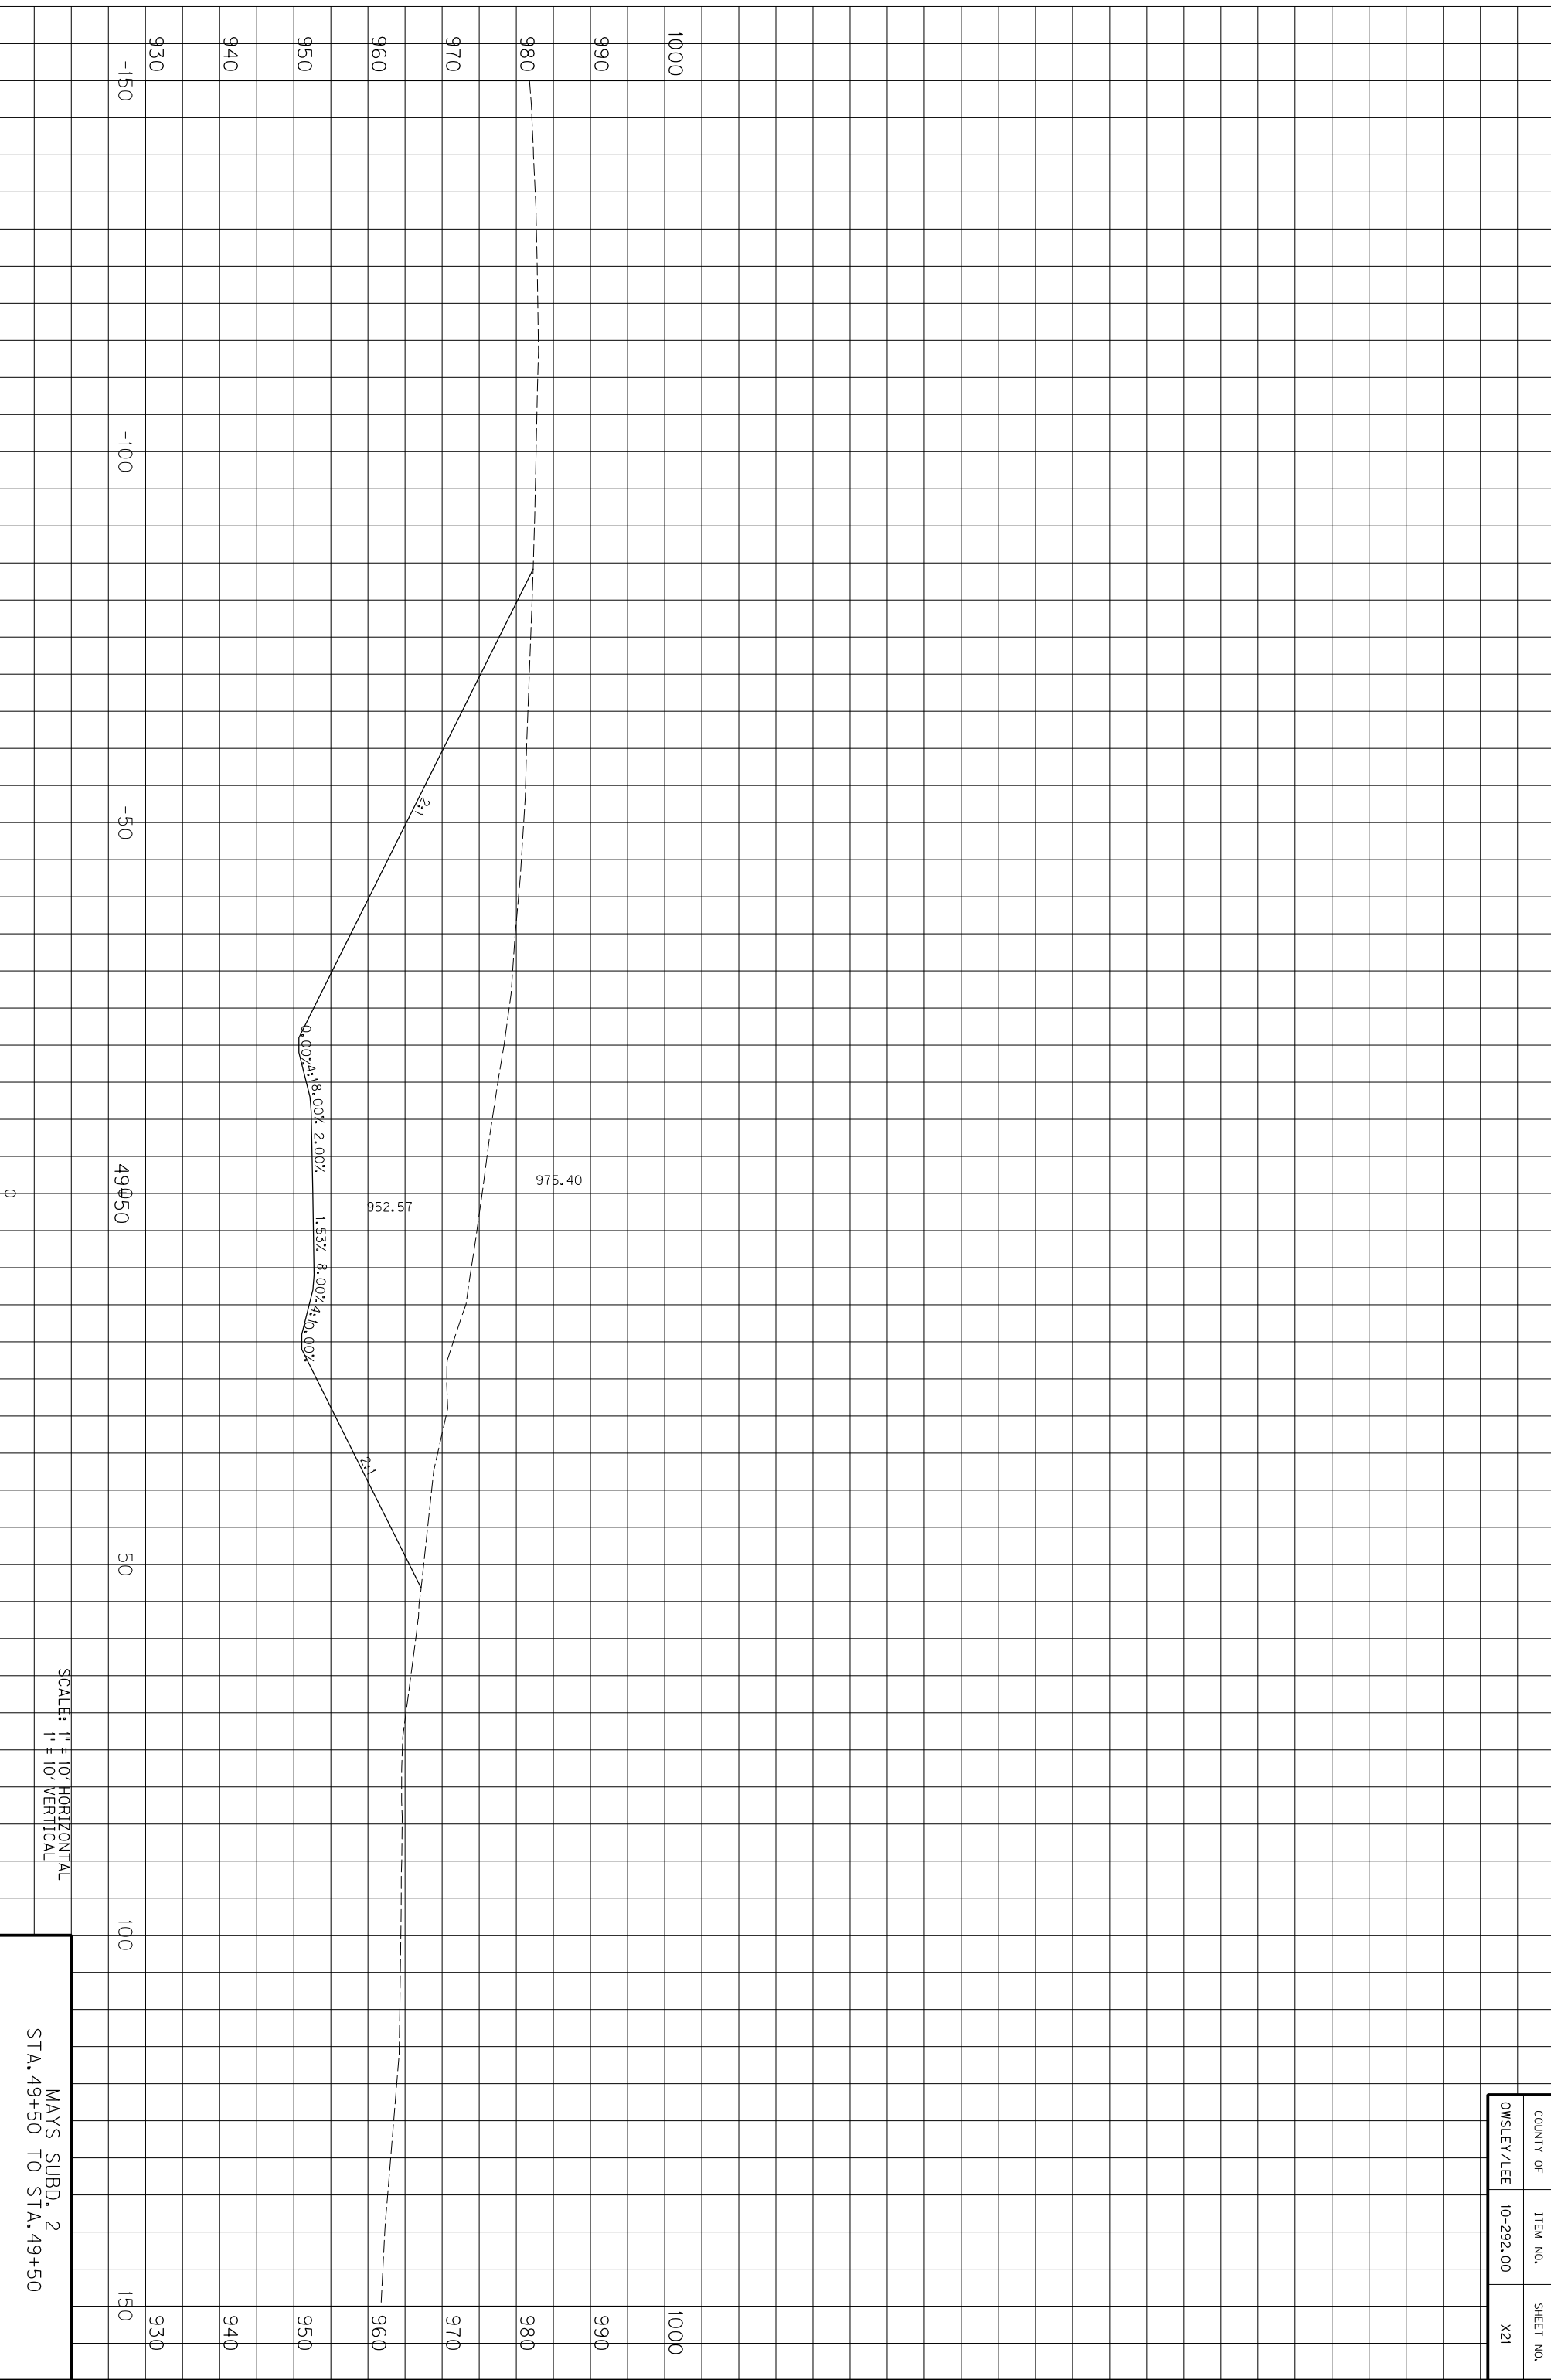

SCALE: 1" = 10' HORIZONTAL
1" = 10' VERTICAL

MAYS SUBD. 2
STA. 49+50 TO STA. 49+50


COUNTY OF	ITEM NO.	SHEET NO.
OWSLEY/LEE	10-292.00	X21

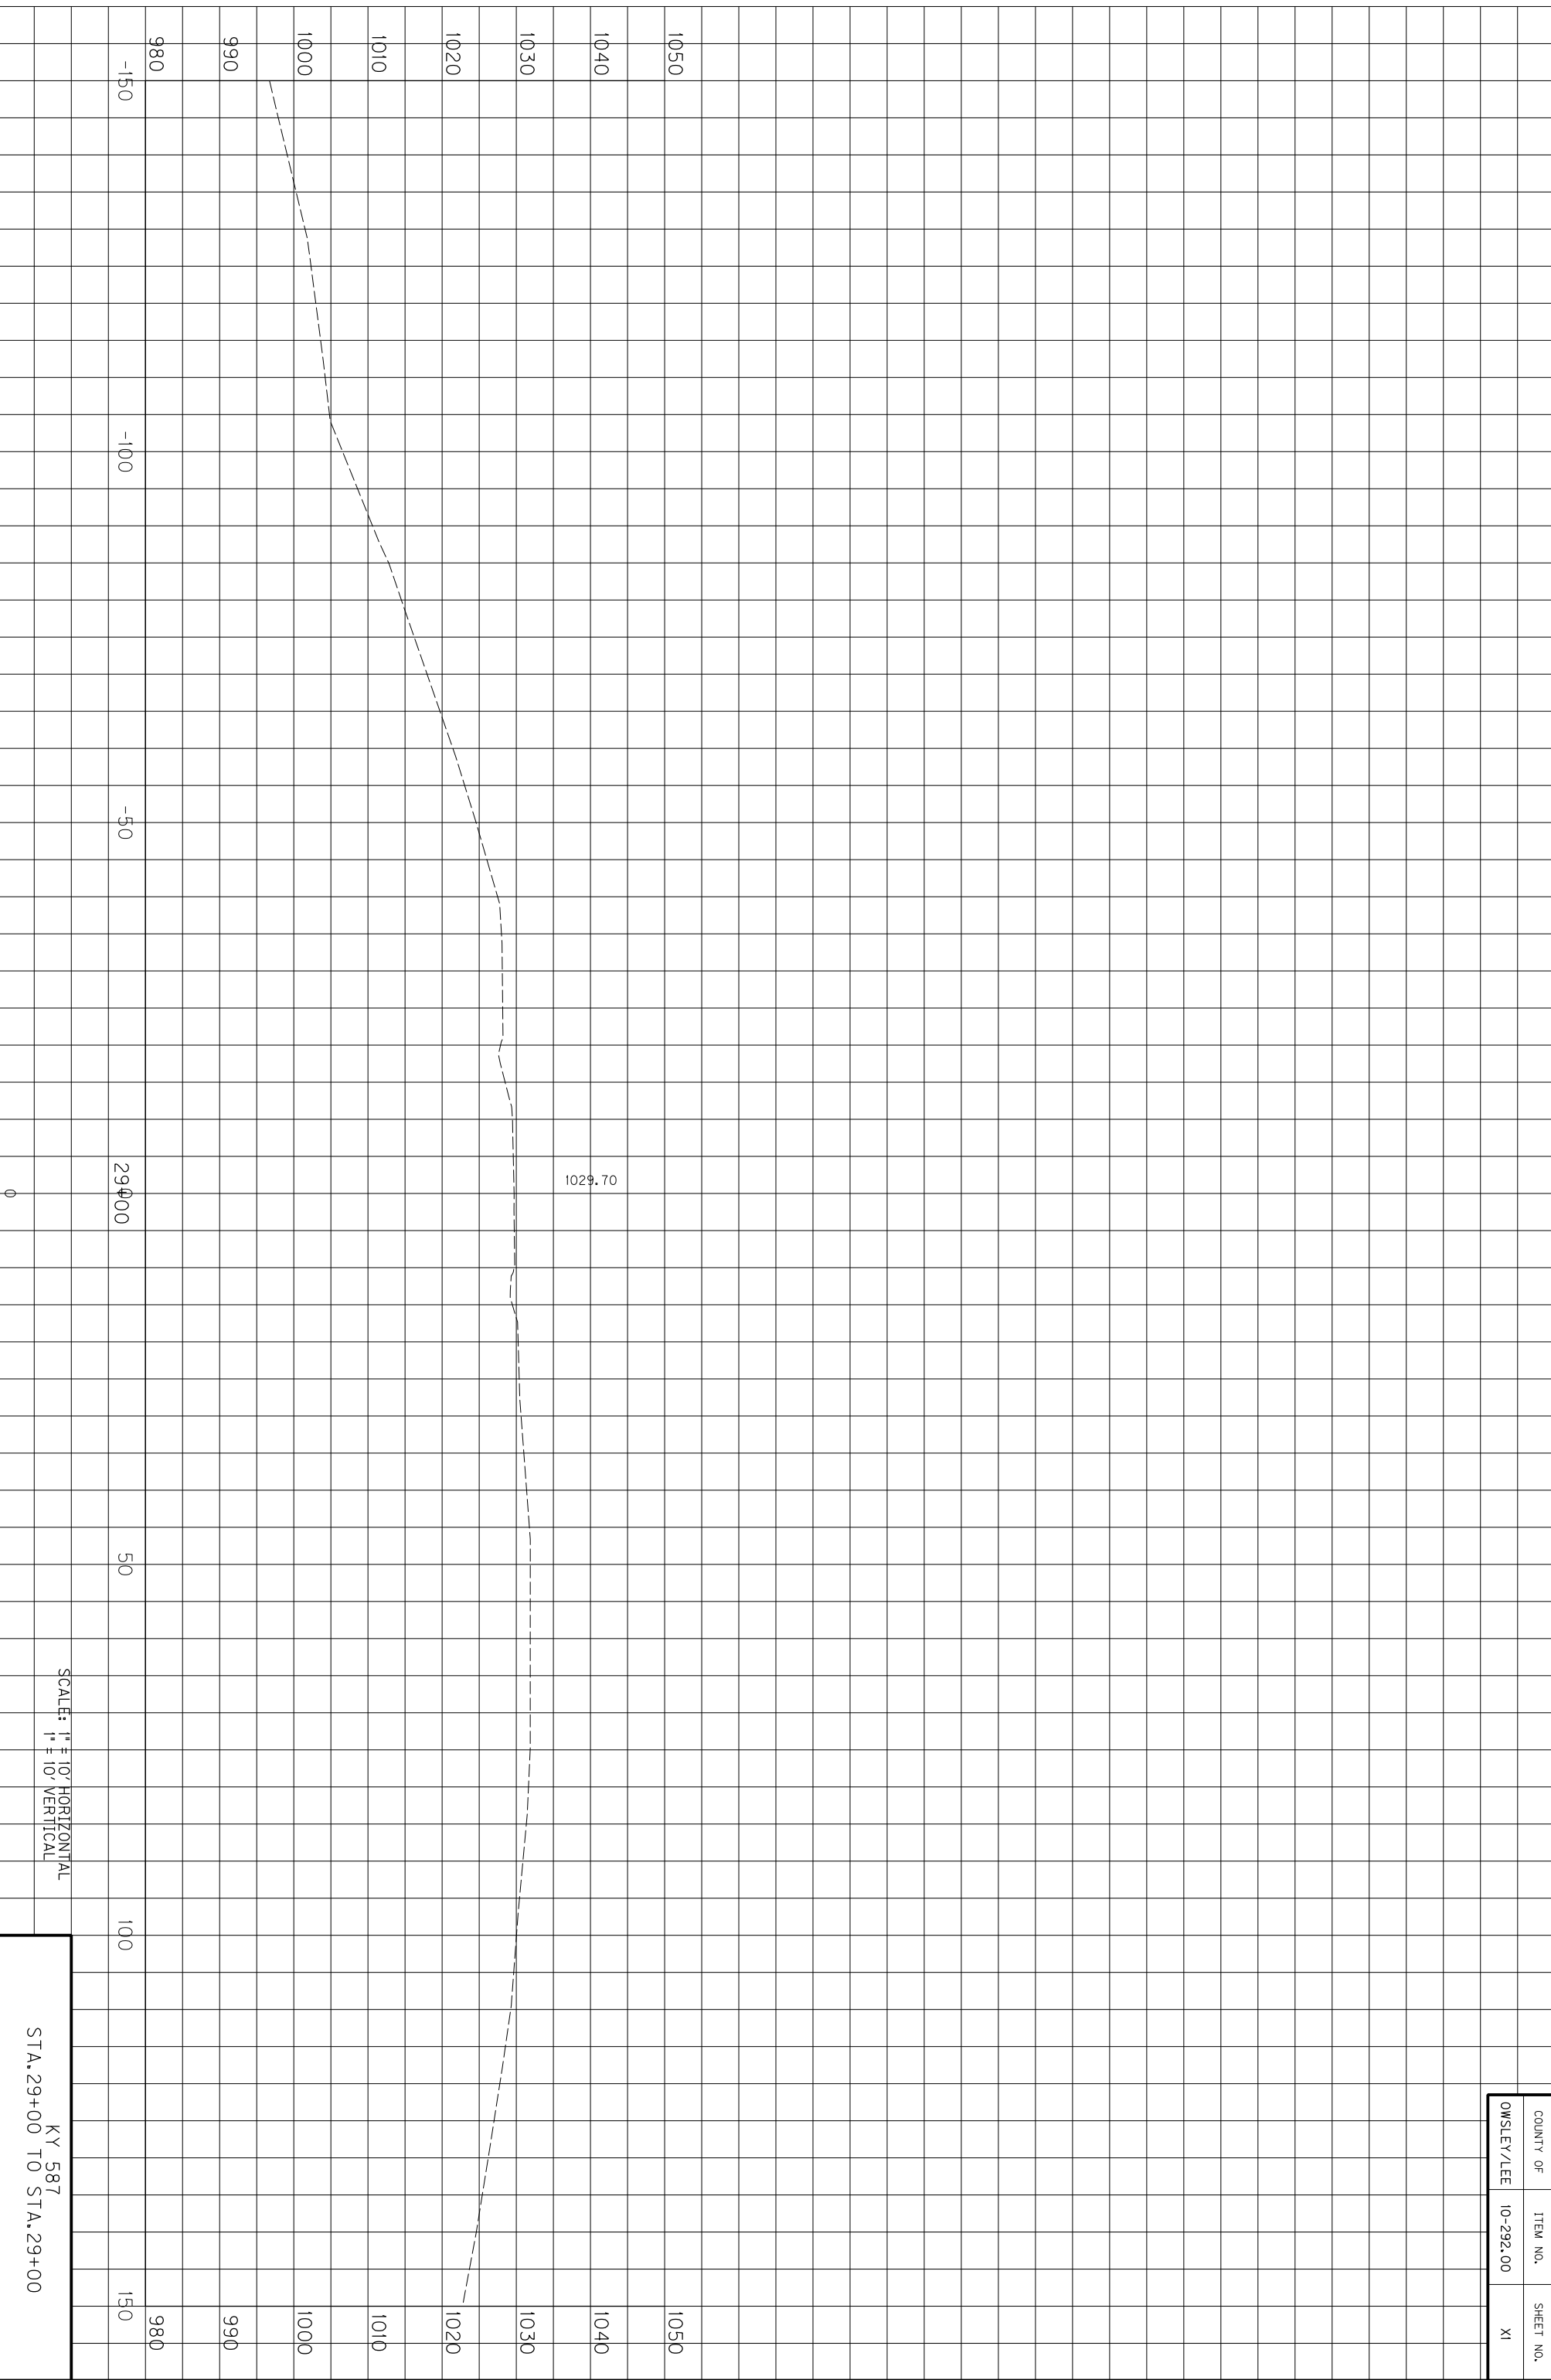


COUNTY OF	ITEM NO.	SHEET NO.
OWSLEY/LEE	10-292.00	XI

SCALE: 1" = 10' HORIZONTAL
1" = 10' VERTICAL

KY 587
STA. 29+00 TO STA. 29+00

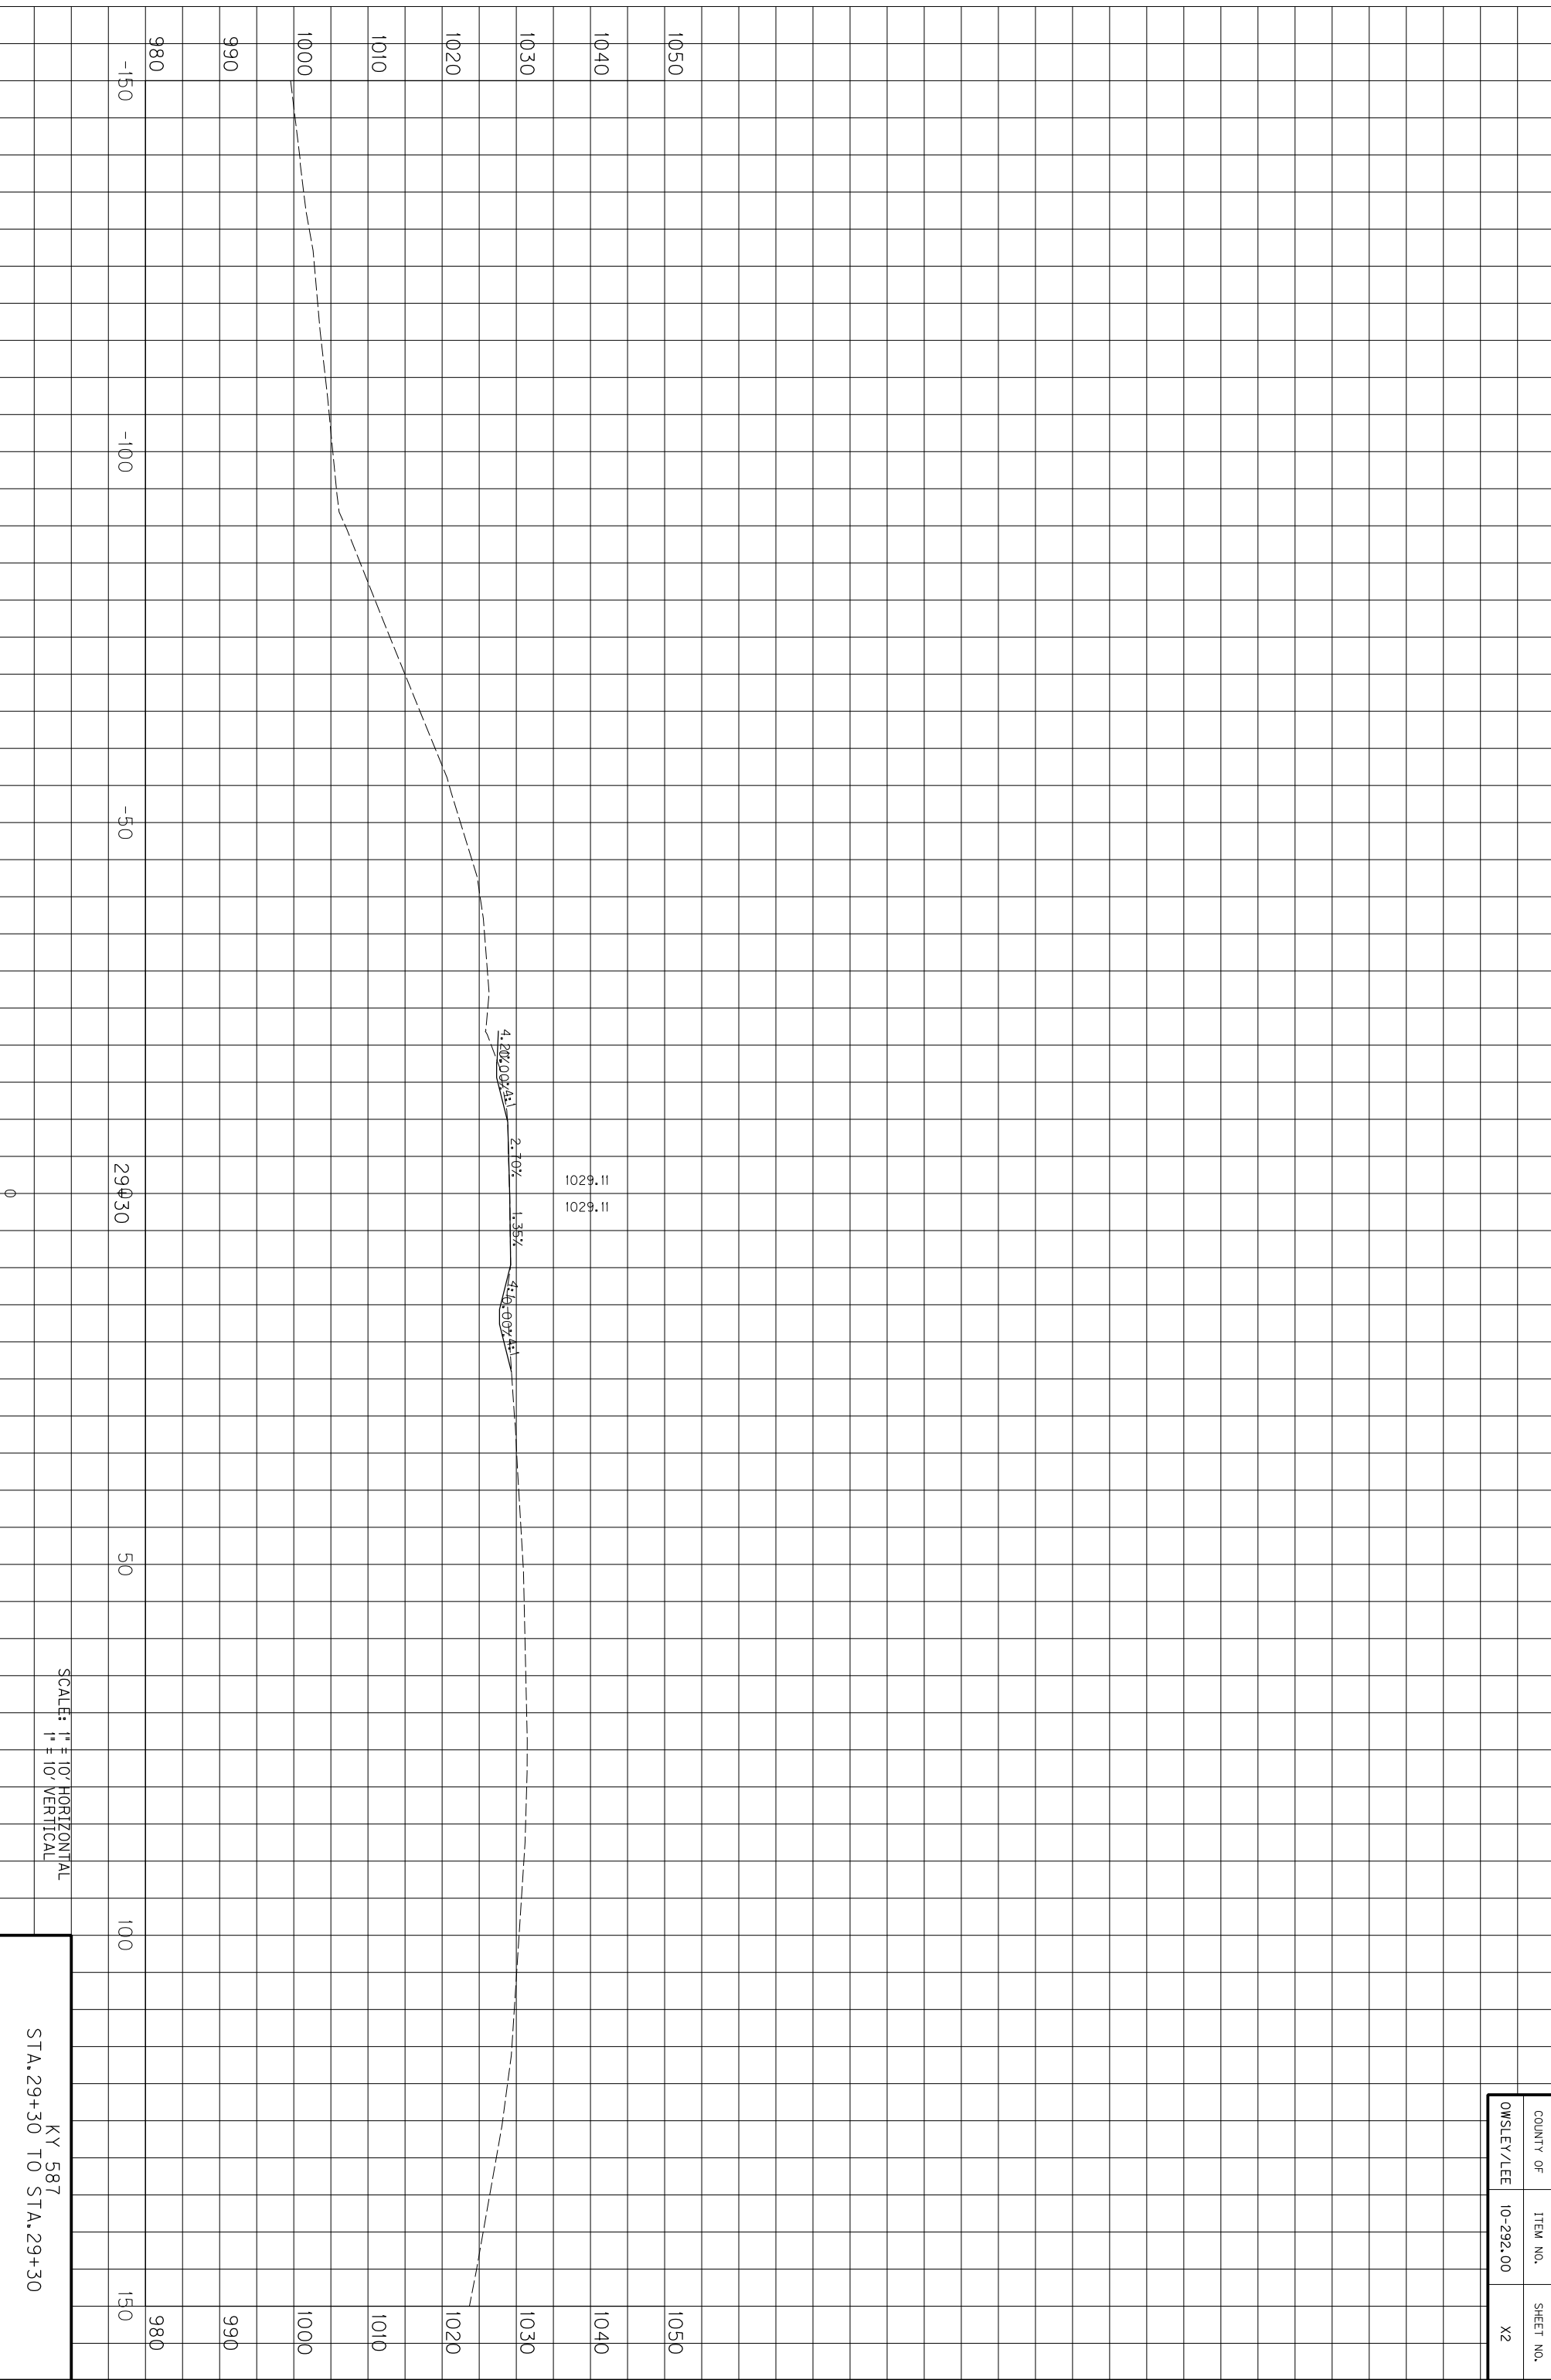


COUNTY OF	ITEM NO.	SHEET NO.
OWSLEY/LEE	10-292.00	X2

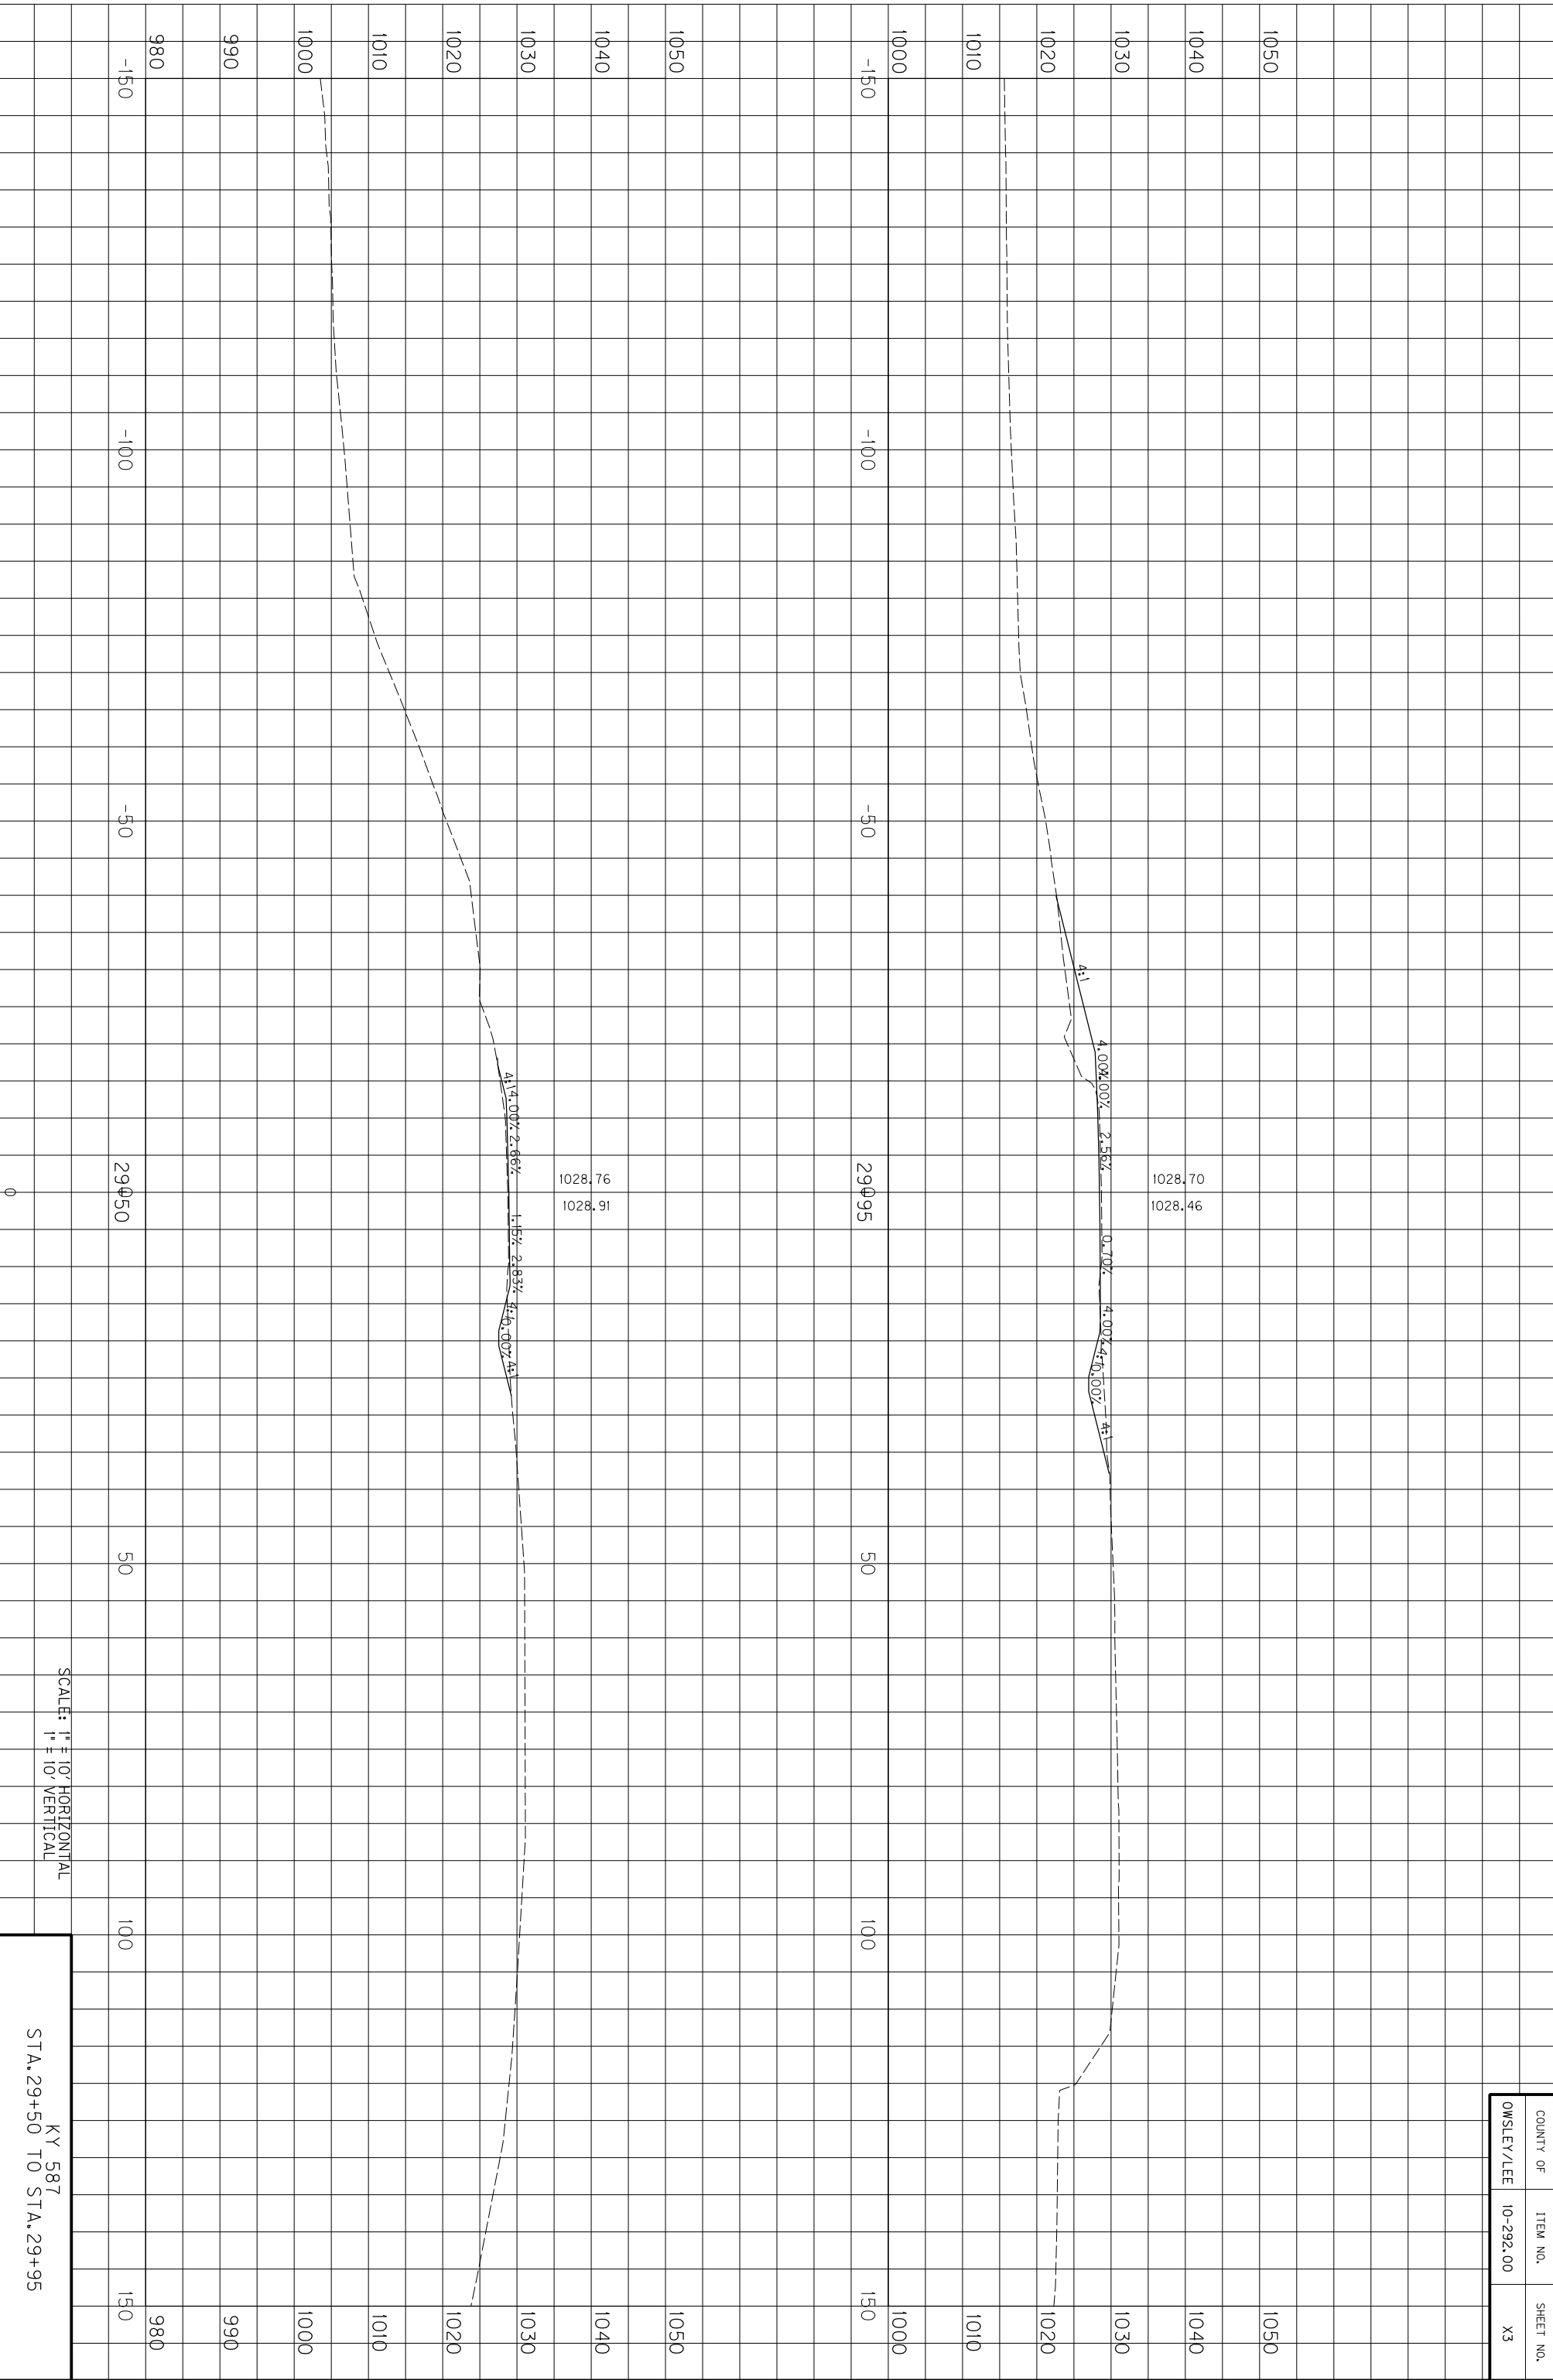

COUNTY OF	ITEM NO.	SHEET NO.
OWSLEY/LEE	10-292.00	X3

SCALE: 1" = 10' HORIZONTAL
1" = 10' VERTICAL


KY 587
STA. 29+50 TO STA. 29+95

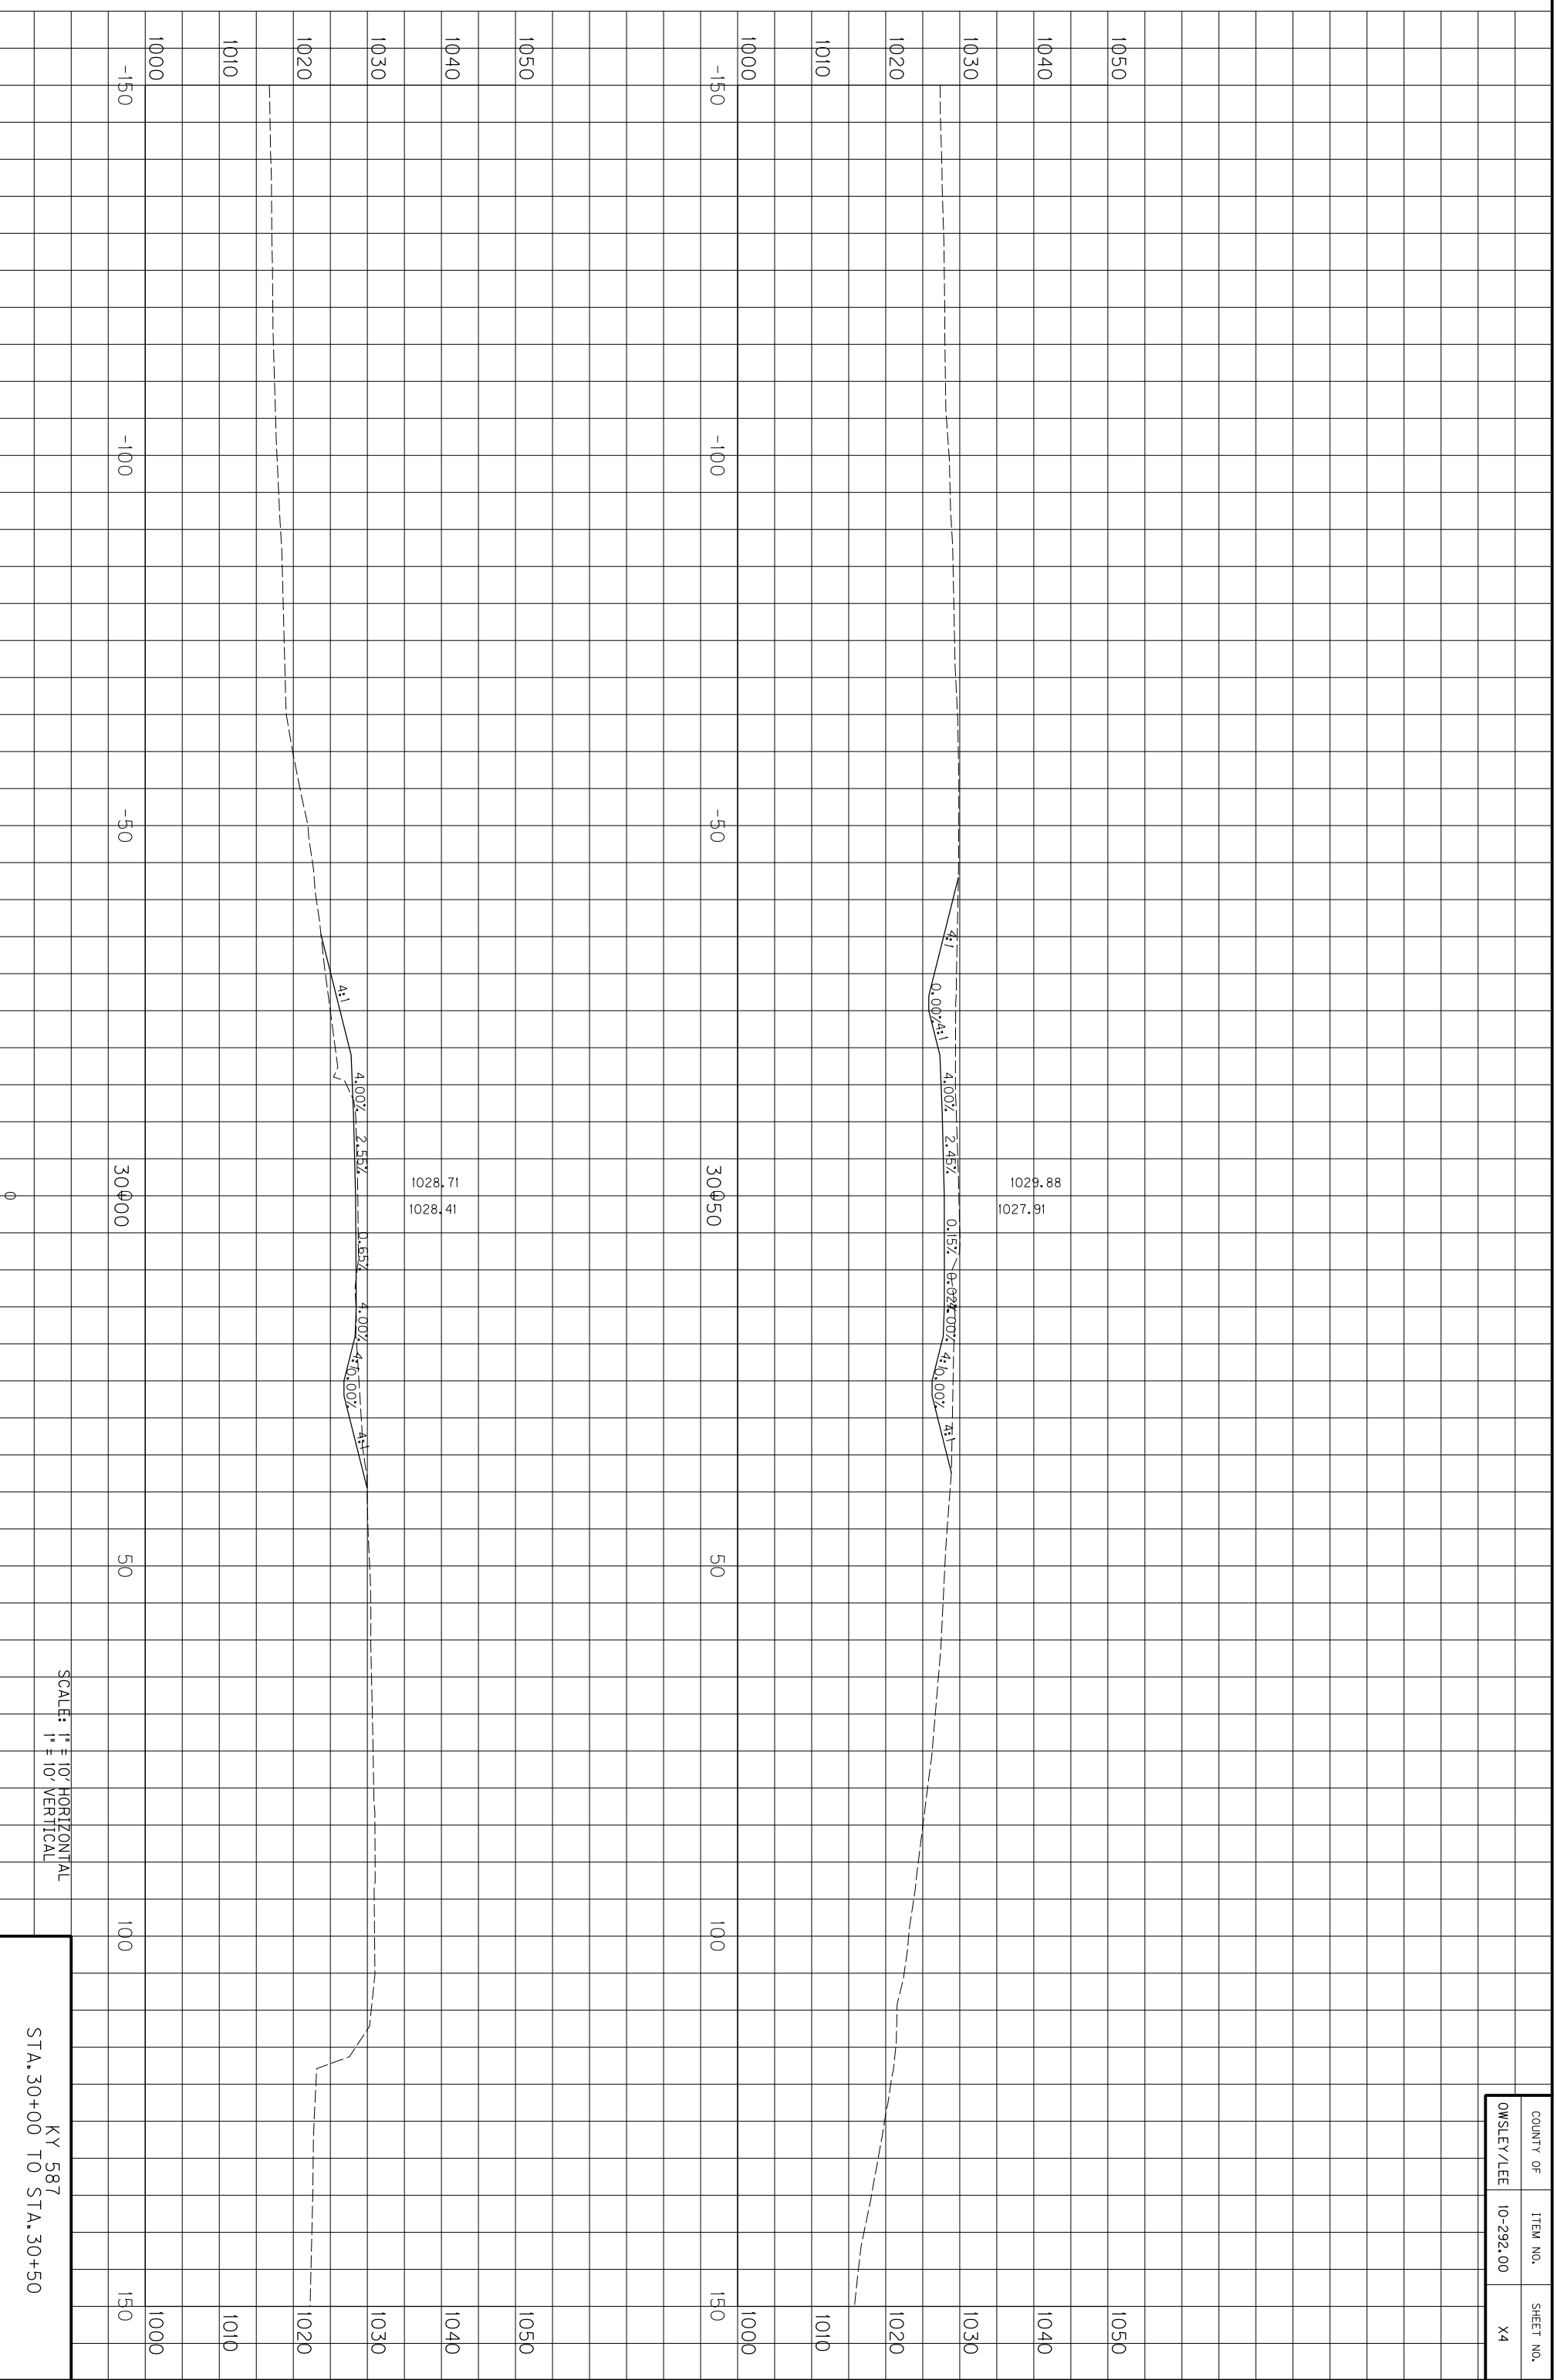

SCALE: 1" = 10' HORIZONTAL
1" = 10' VERTICAL

KY 587
STA. 30+00 TO STA. 30+50


COUNTY OF	ITEM NO.	SHEET NO.
OWSLEY/LEE	10-292.00	X4

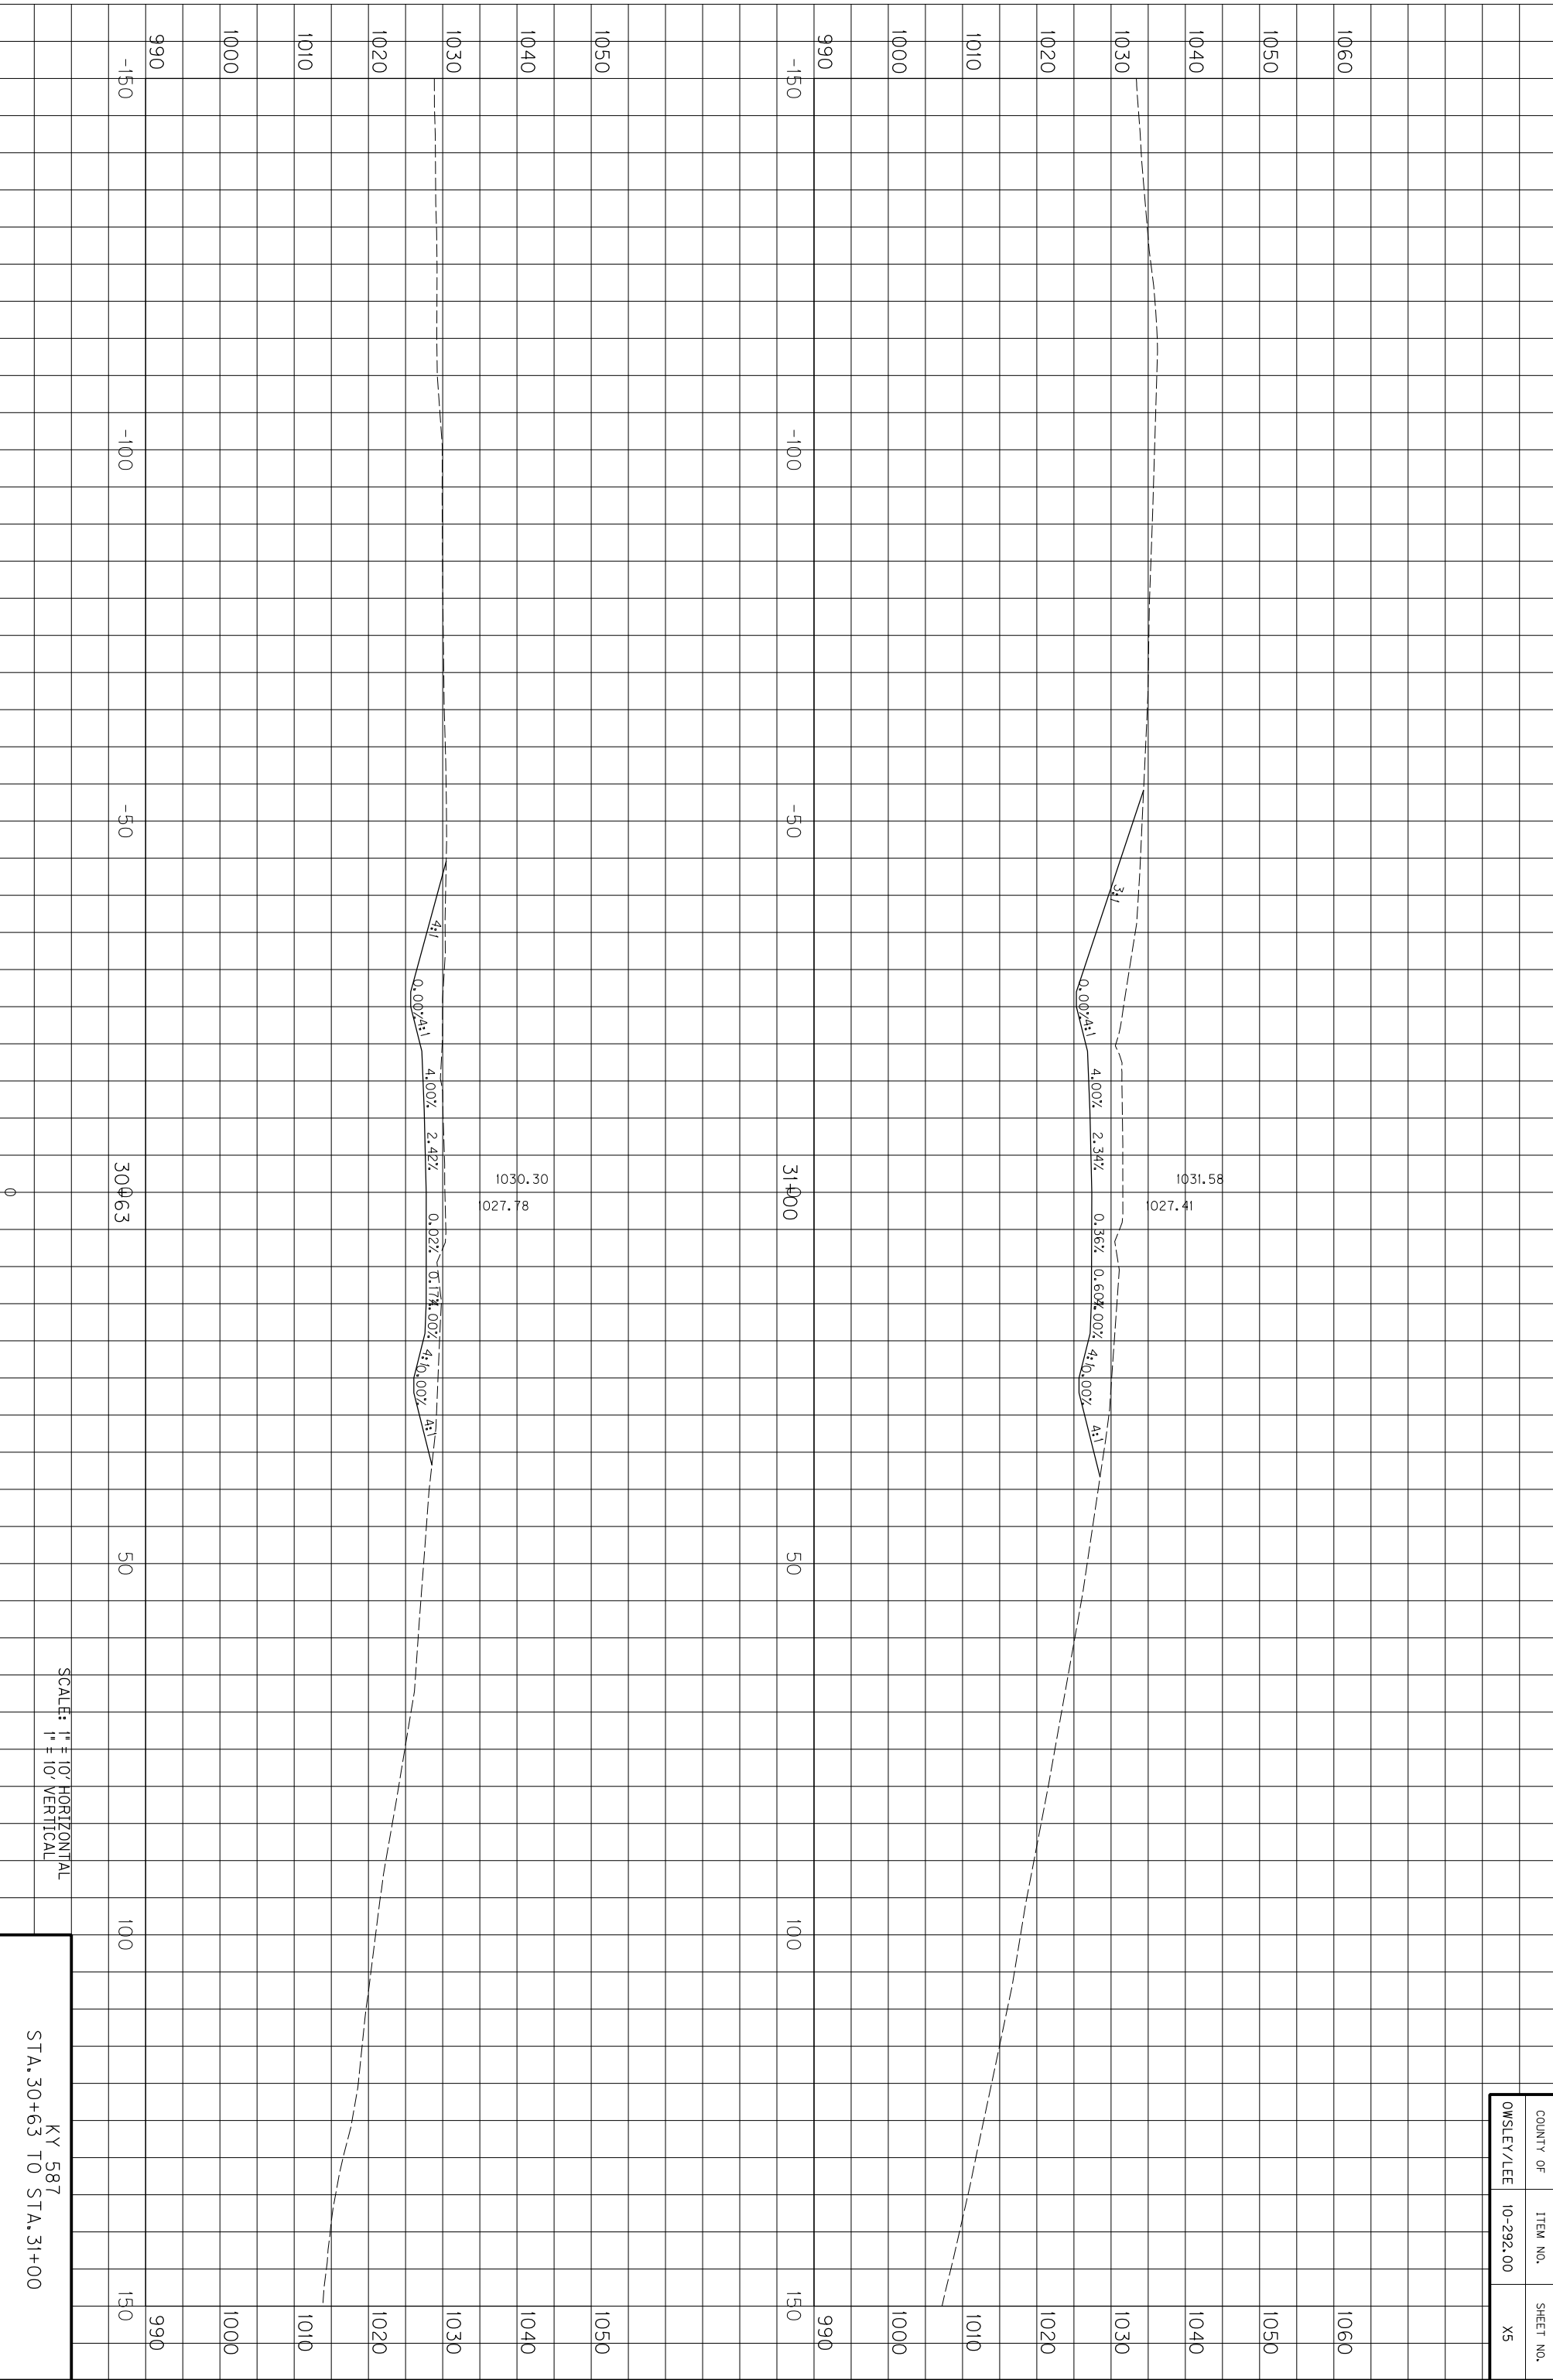

COUNTY OF	ITEM NO.	SHEET NO.
OWSLEY/LEE	10-292.00	X5

SCALE: 1" = 10' HORIZONTAL
1" = 10' VERTICAL


KY 587
STA. 30+63 TO STA. 31+00

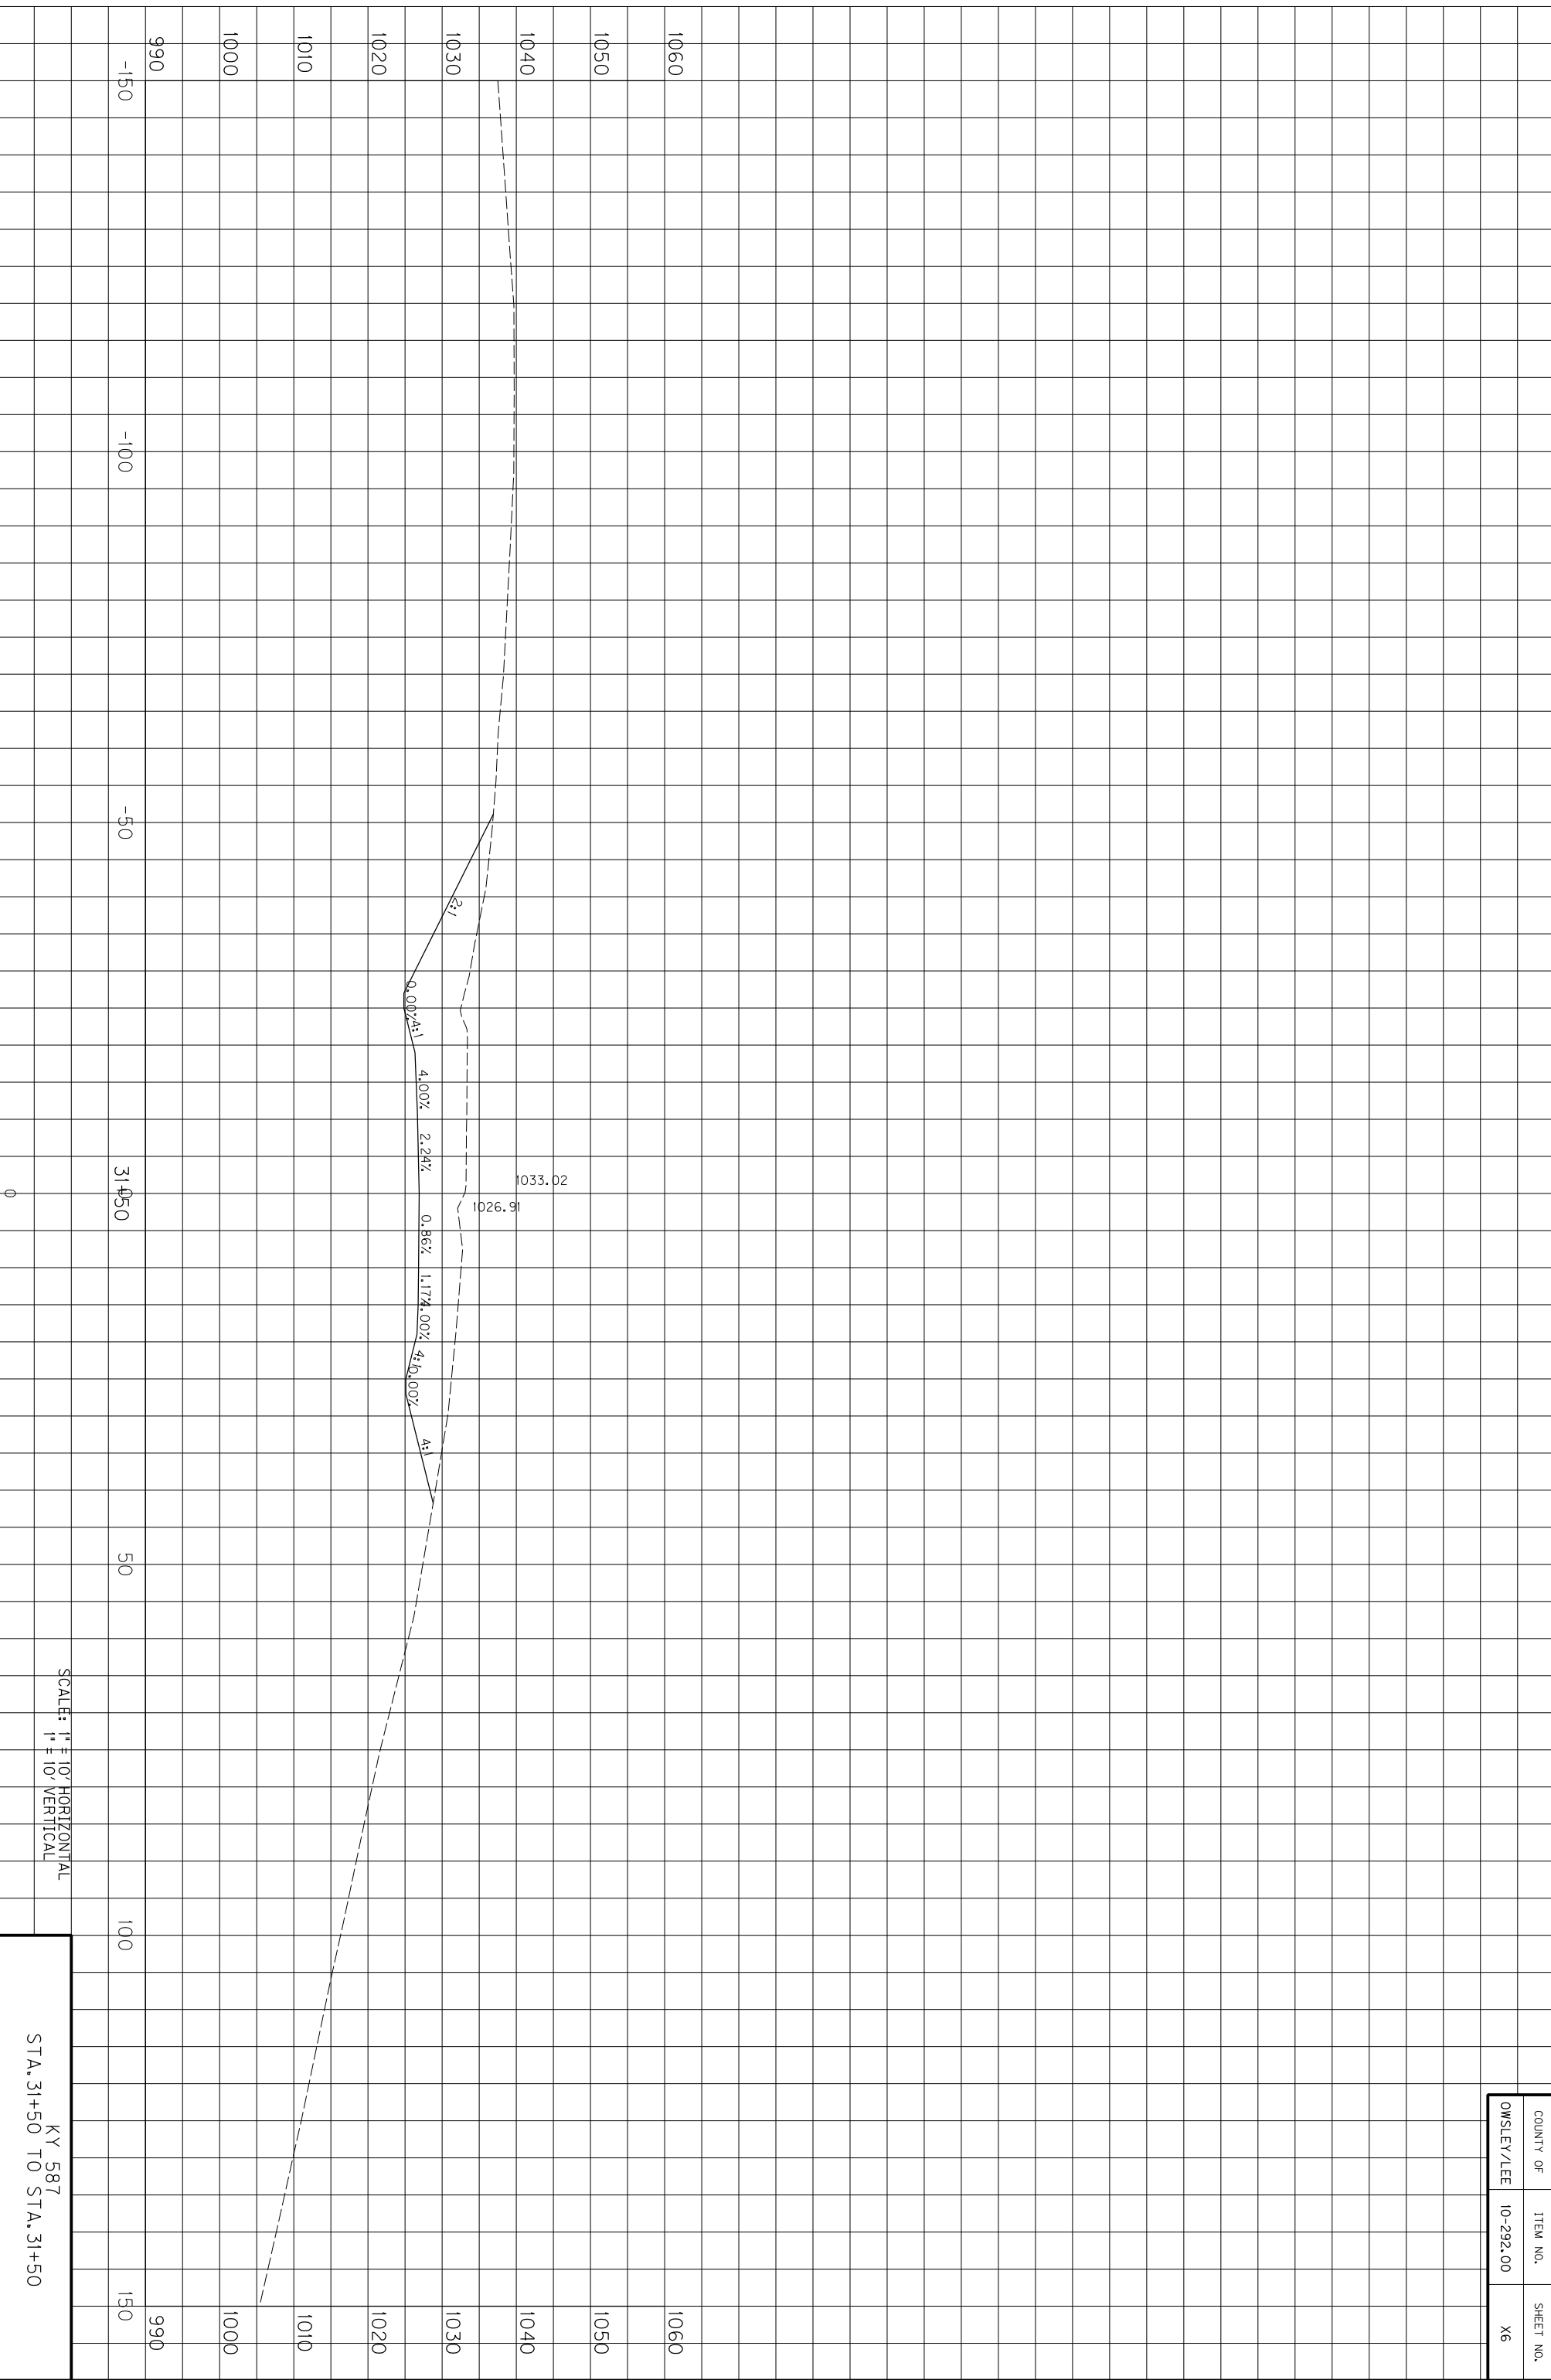

COUNTY OF	ITEM NO.	SHEET NO.
OWSLEY/LEE	10-292.00	X6

SCALE: 1" = 10' HORIZONTAL
1" = 10' VERTICAL


KY 587
STA. 31+50 TO STA. 31+50

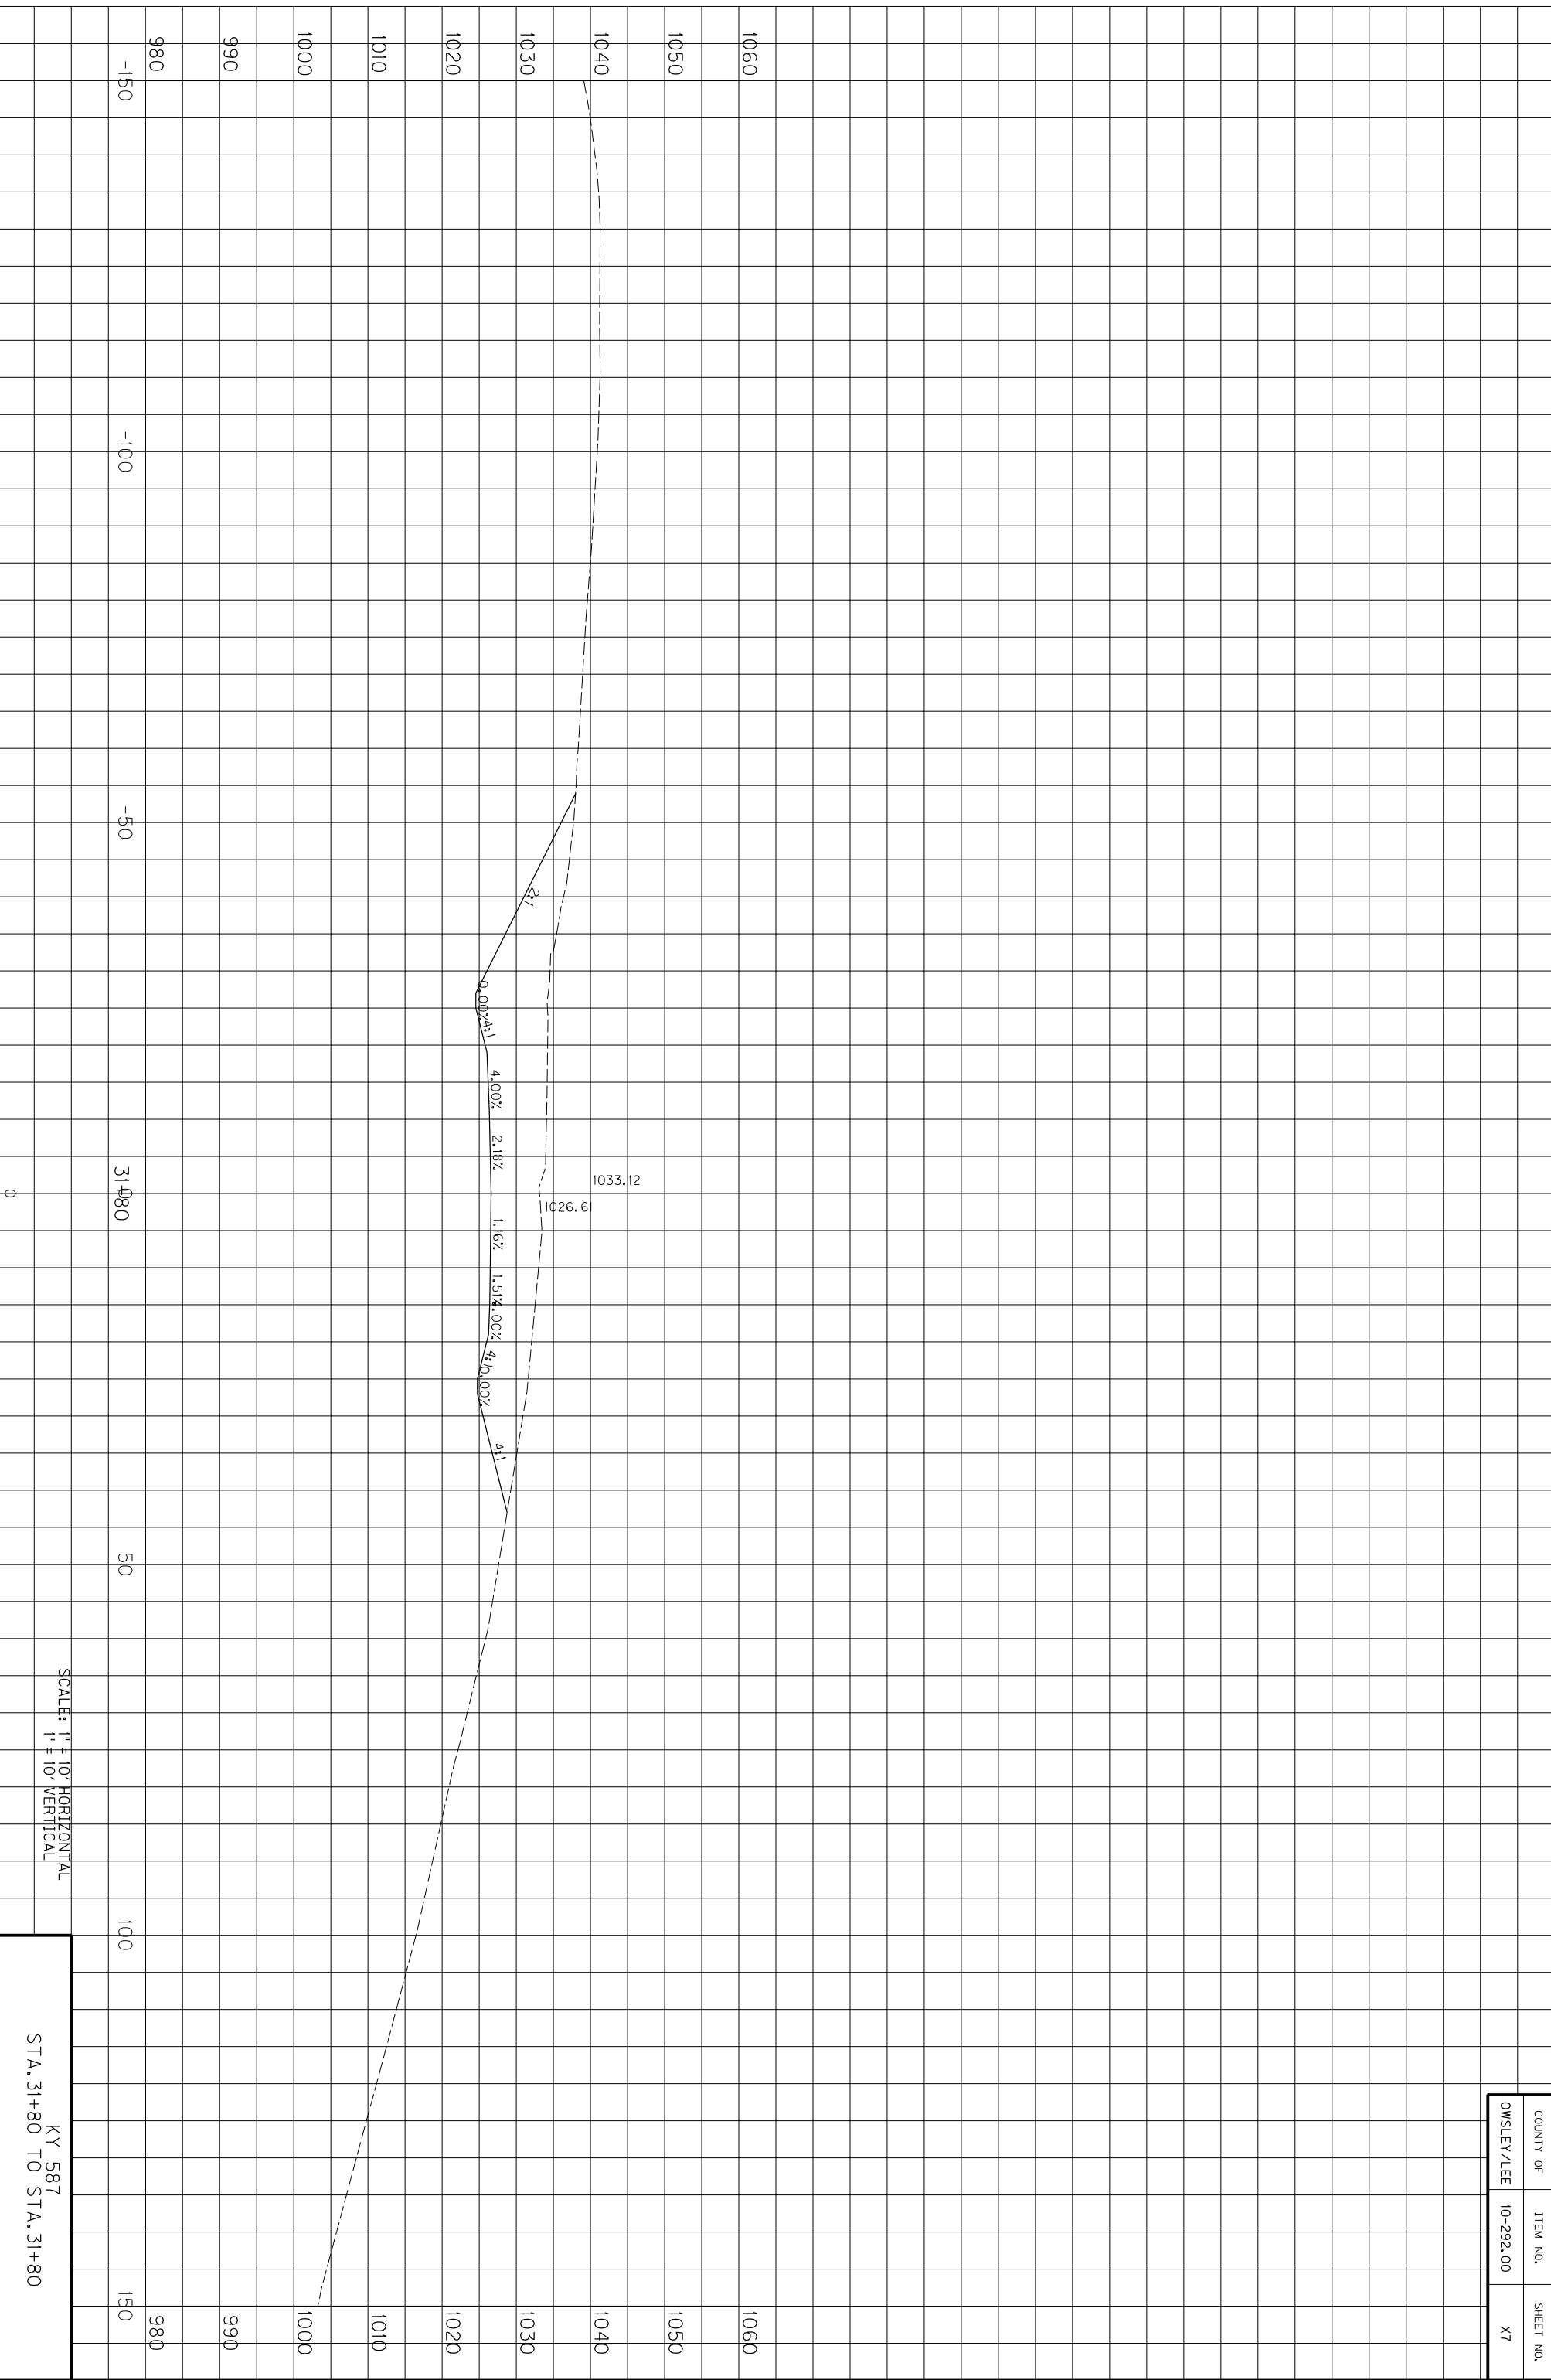

SCALE: 1" = 10' HORIZONTAL
1" = 10' VERTICAL

KY 587
STA. 31+80 TO STA. 31+80


COUNTY OF	ITEM NO.	SHEET NO.
OWSLEY/LEE	10-292.00	X7

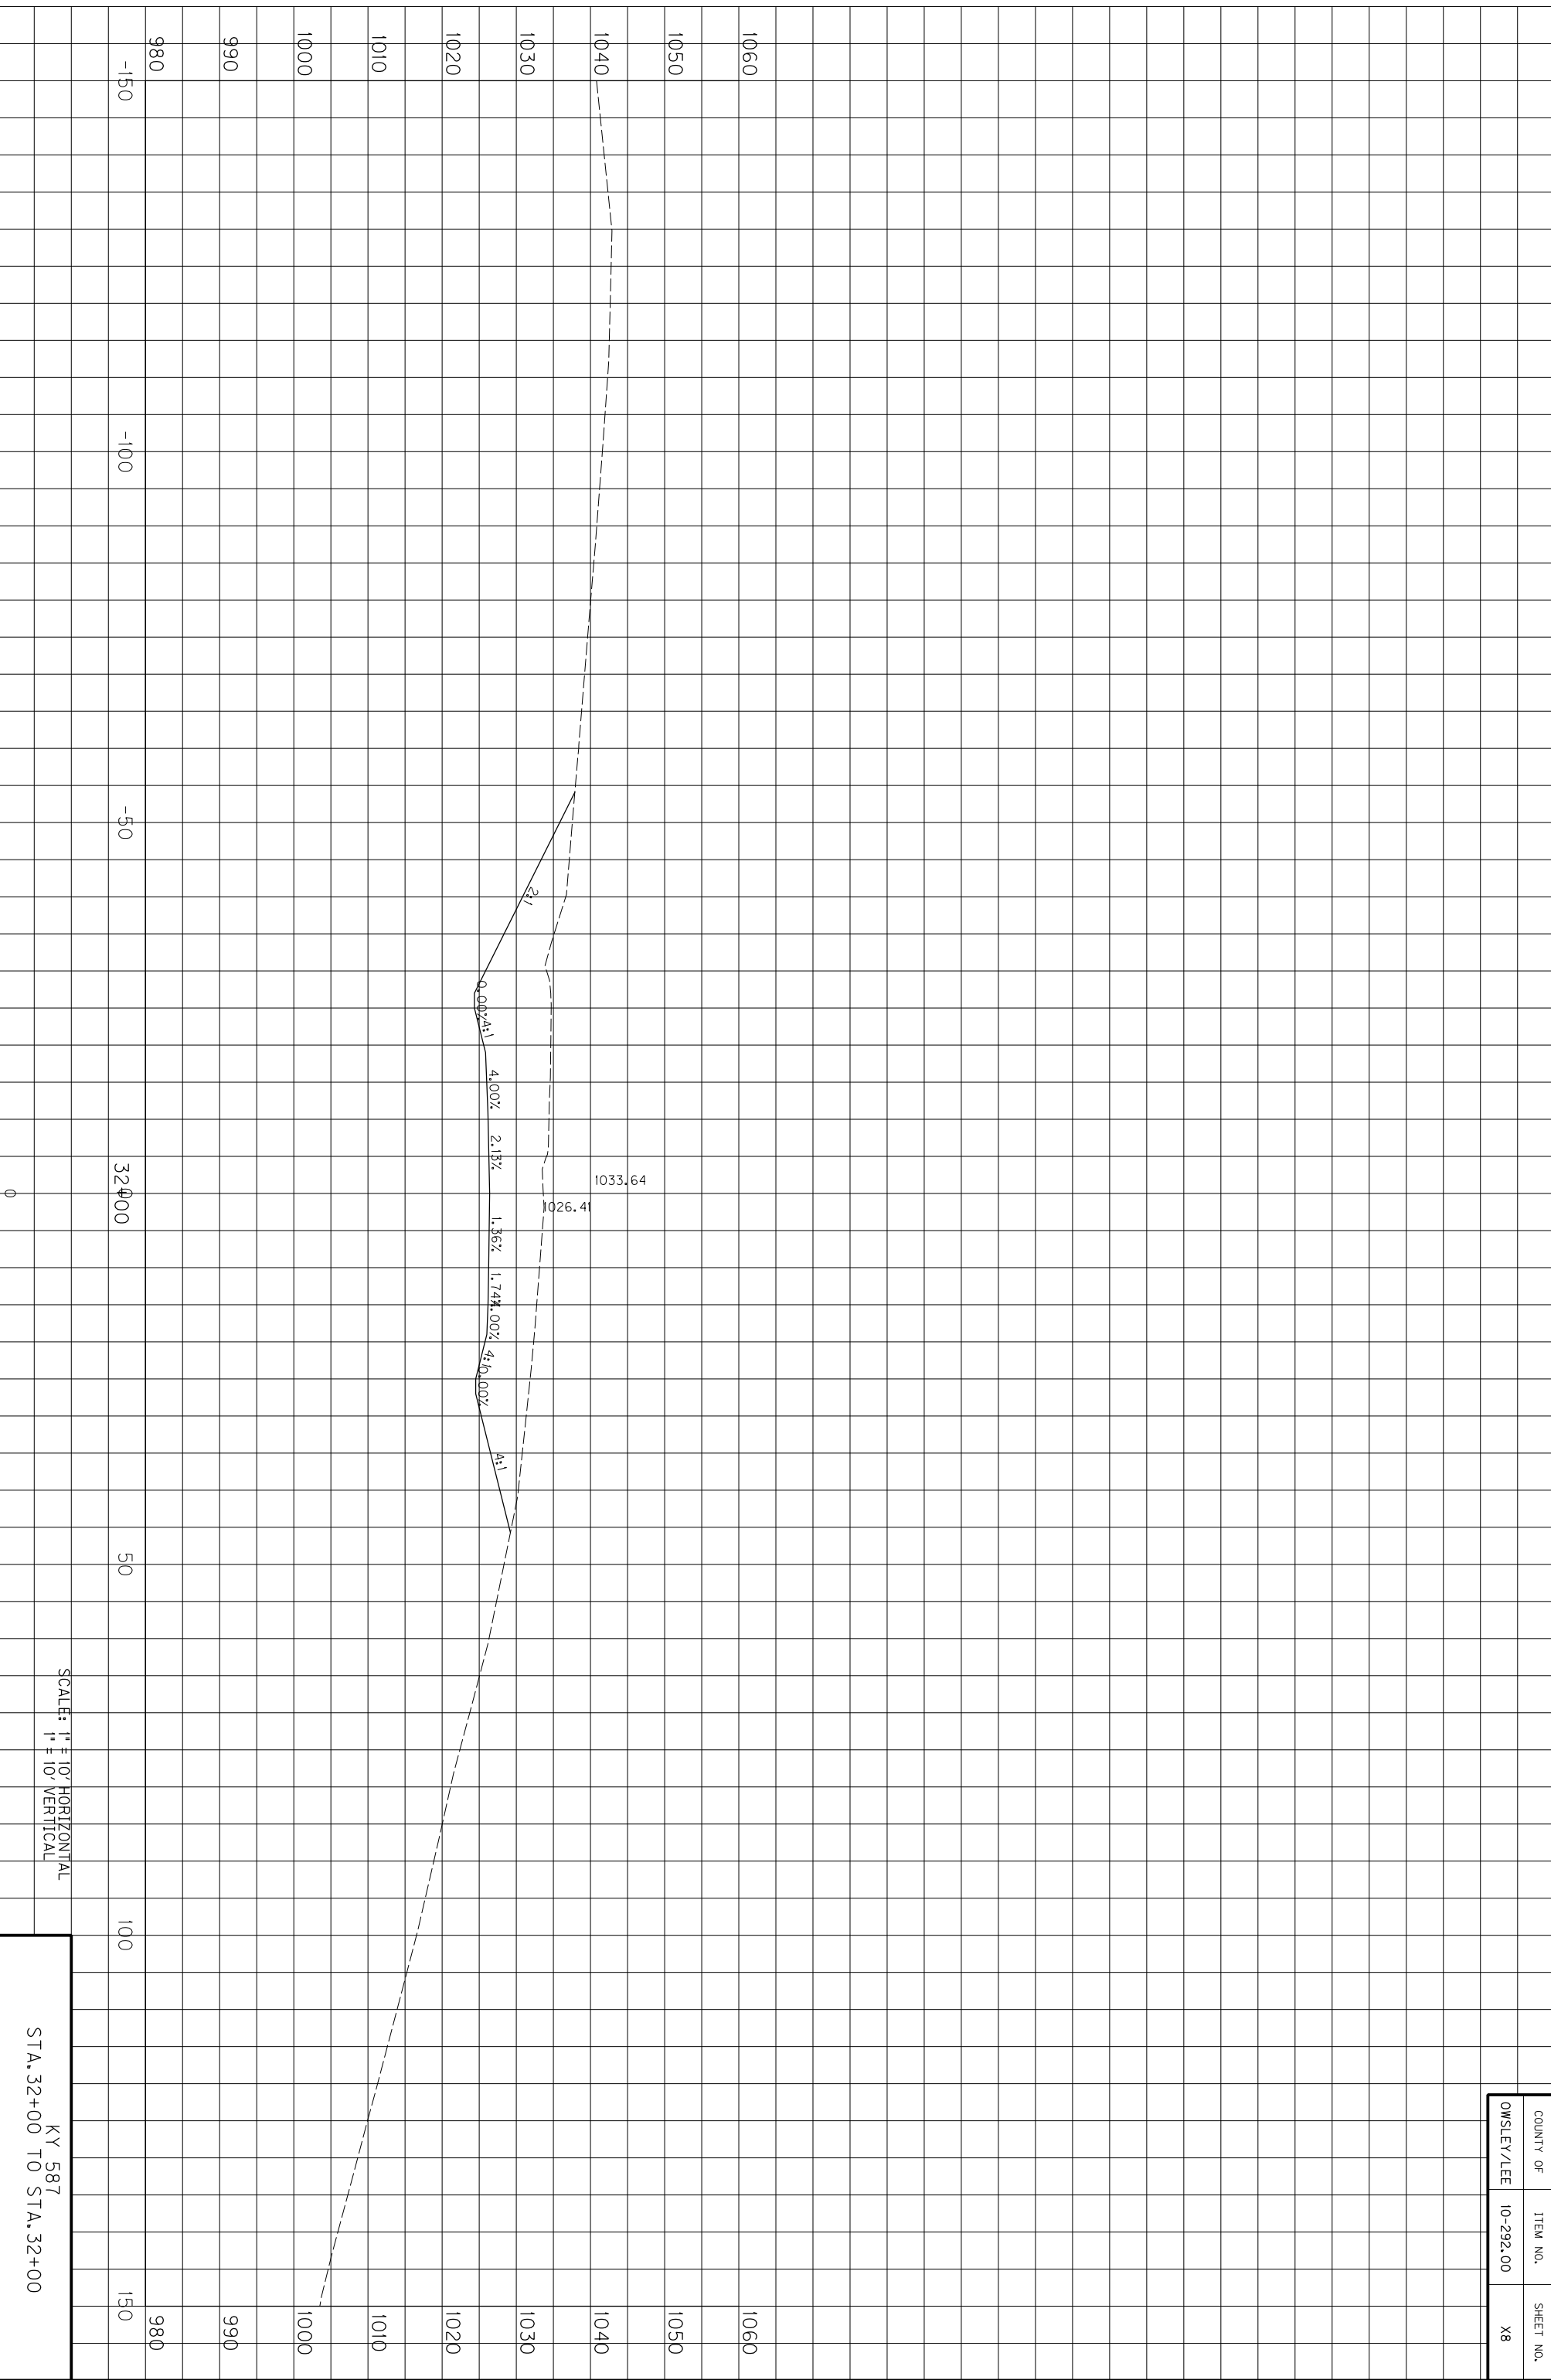

SCALE: 1" = 10' HORIZONTAL
1" = 10' VERTICAL

KY 587
STA. 32+00 TO STA. 32+00


COUNTY OF	ITEM NO.	SHEET NO.
OWSLEY/LEE	10-292.00	X8

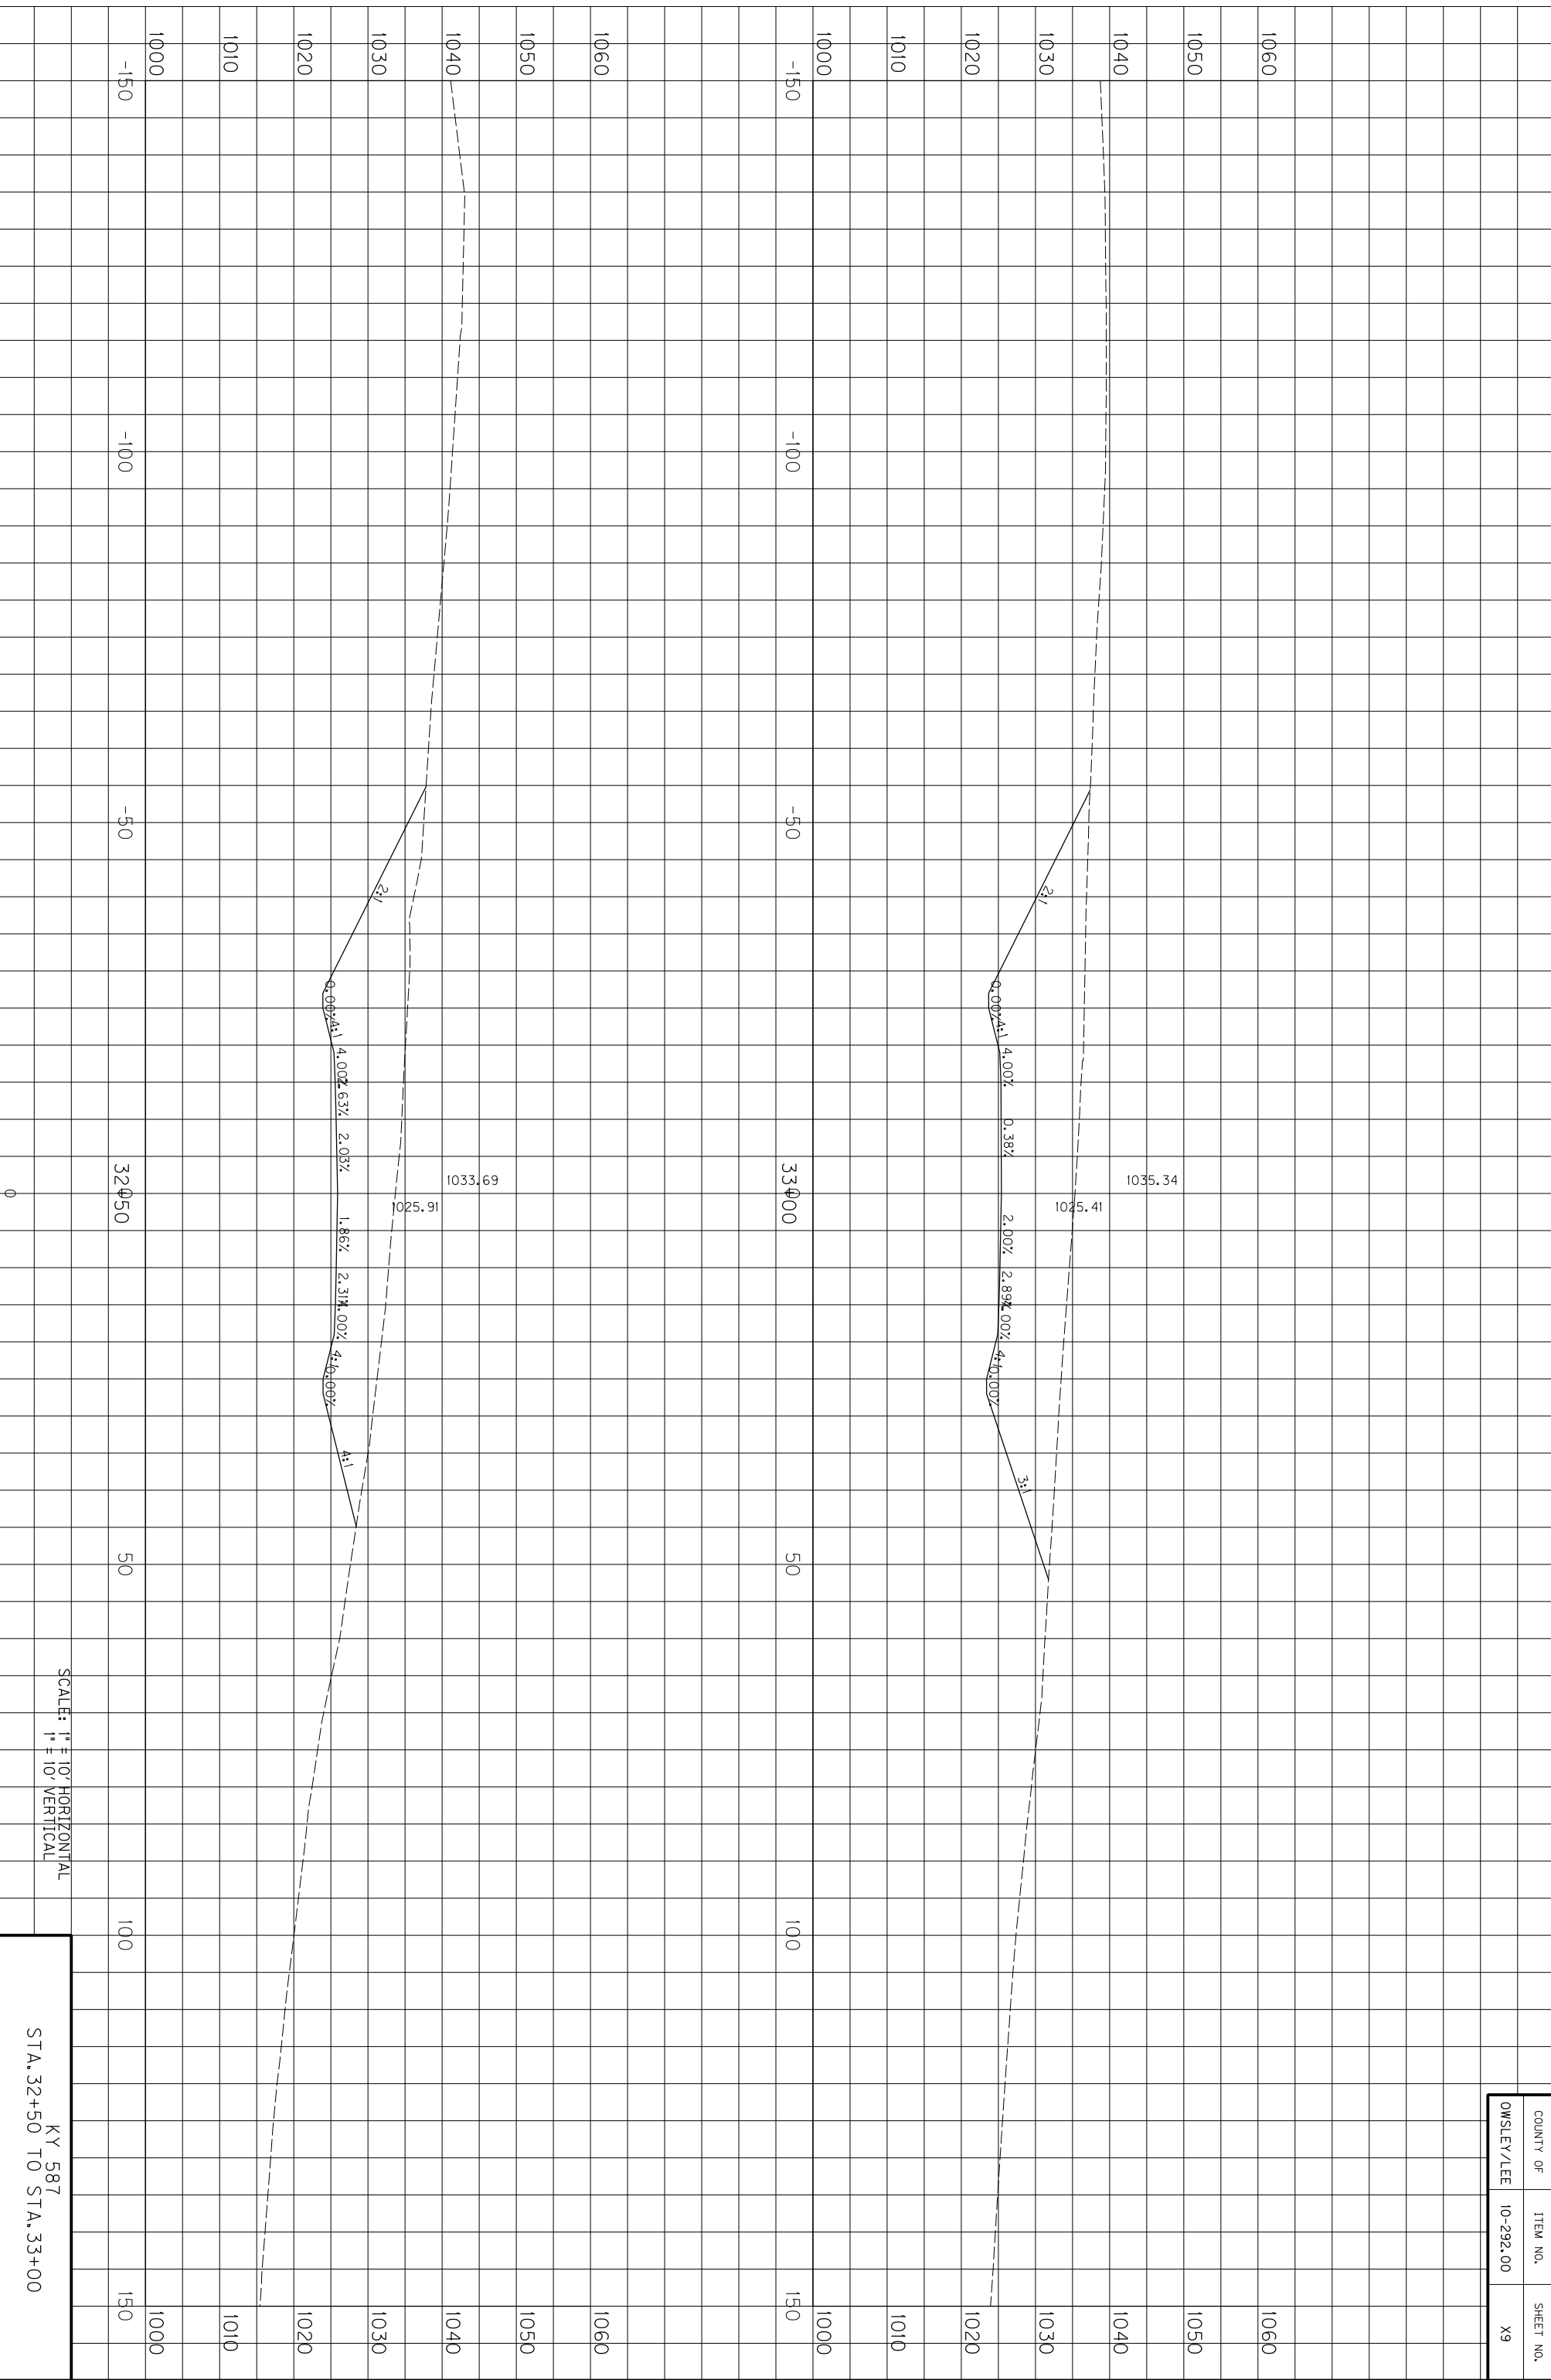

COUNTY OF	ITEM NO.	SHEET NO.
OWSLEY/LEE	10-292.00	X9

SCALE: 1" = 10' HORIZONTAL
1" = 10' VERTICAL


KY 587
STA. 32+50 TO STA. 33+00

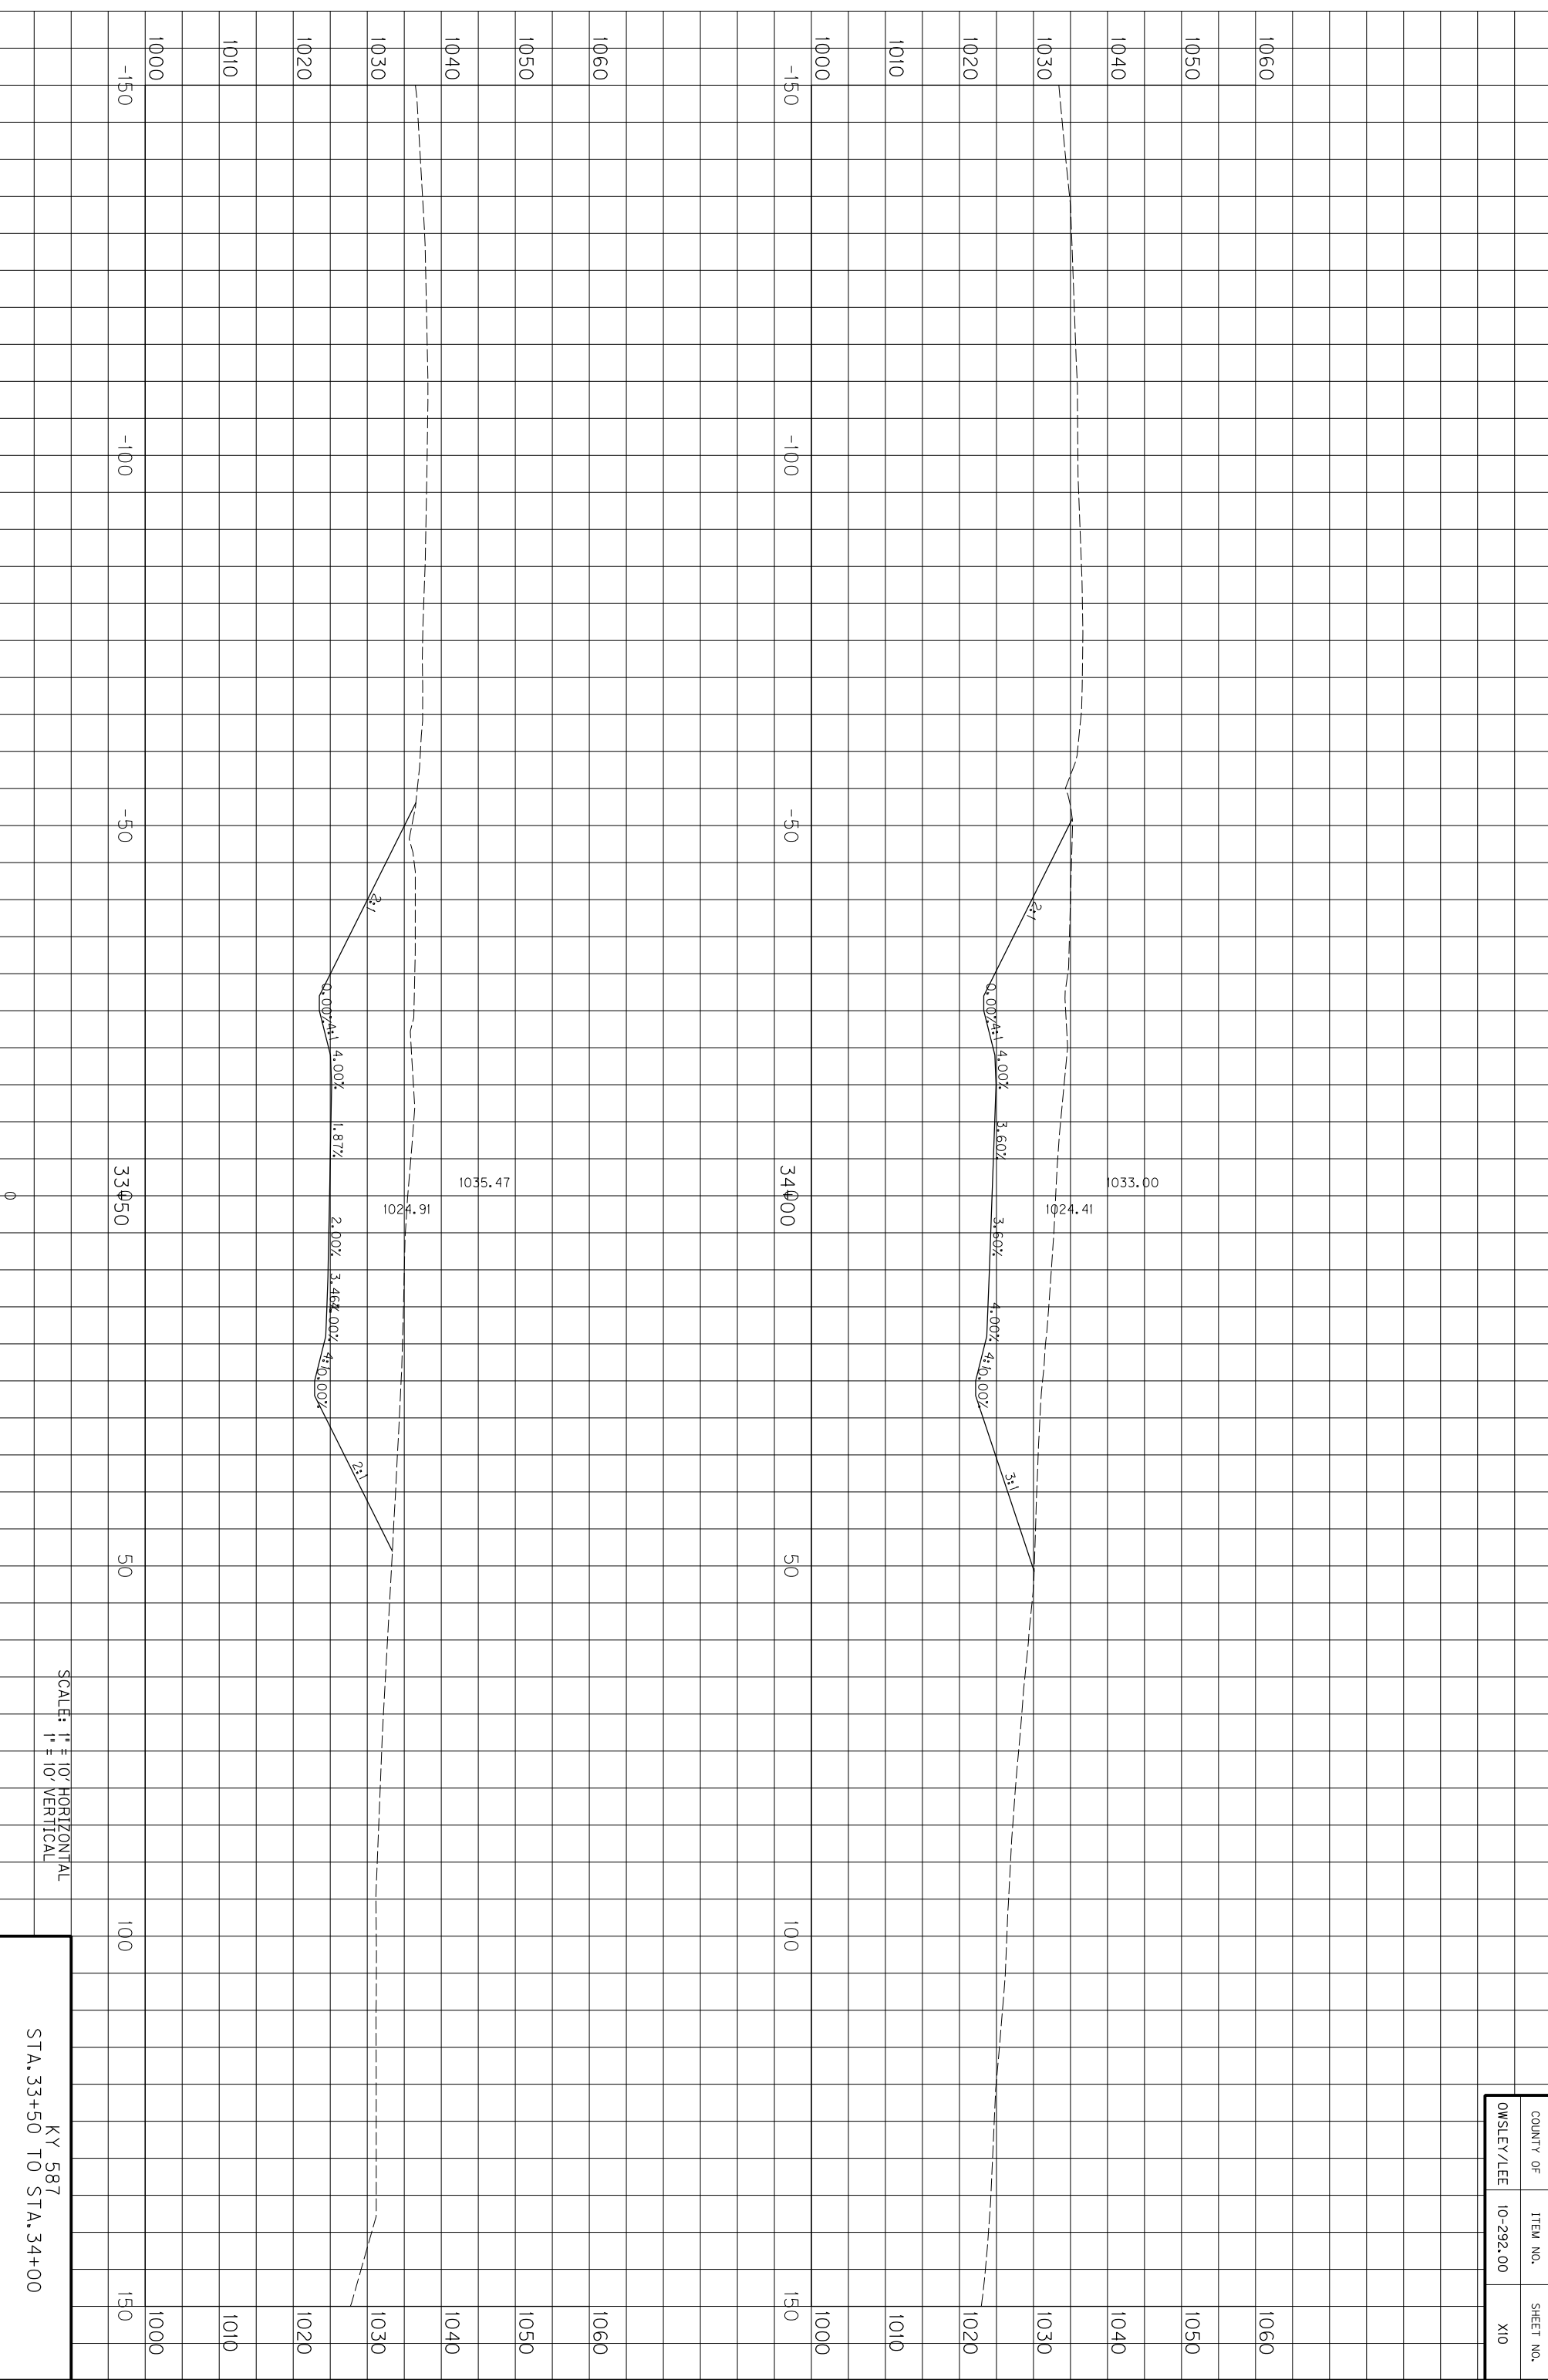

COUNTY OF	ITEM NO.	SHEET NO.
OWSLEY/LEE	10-292.00	X10

SCALE: 1" = 10' HORIZONTAL
1" = 10' VERTICAL


KY 587
STA. 33+50 TO STA. 34+00

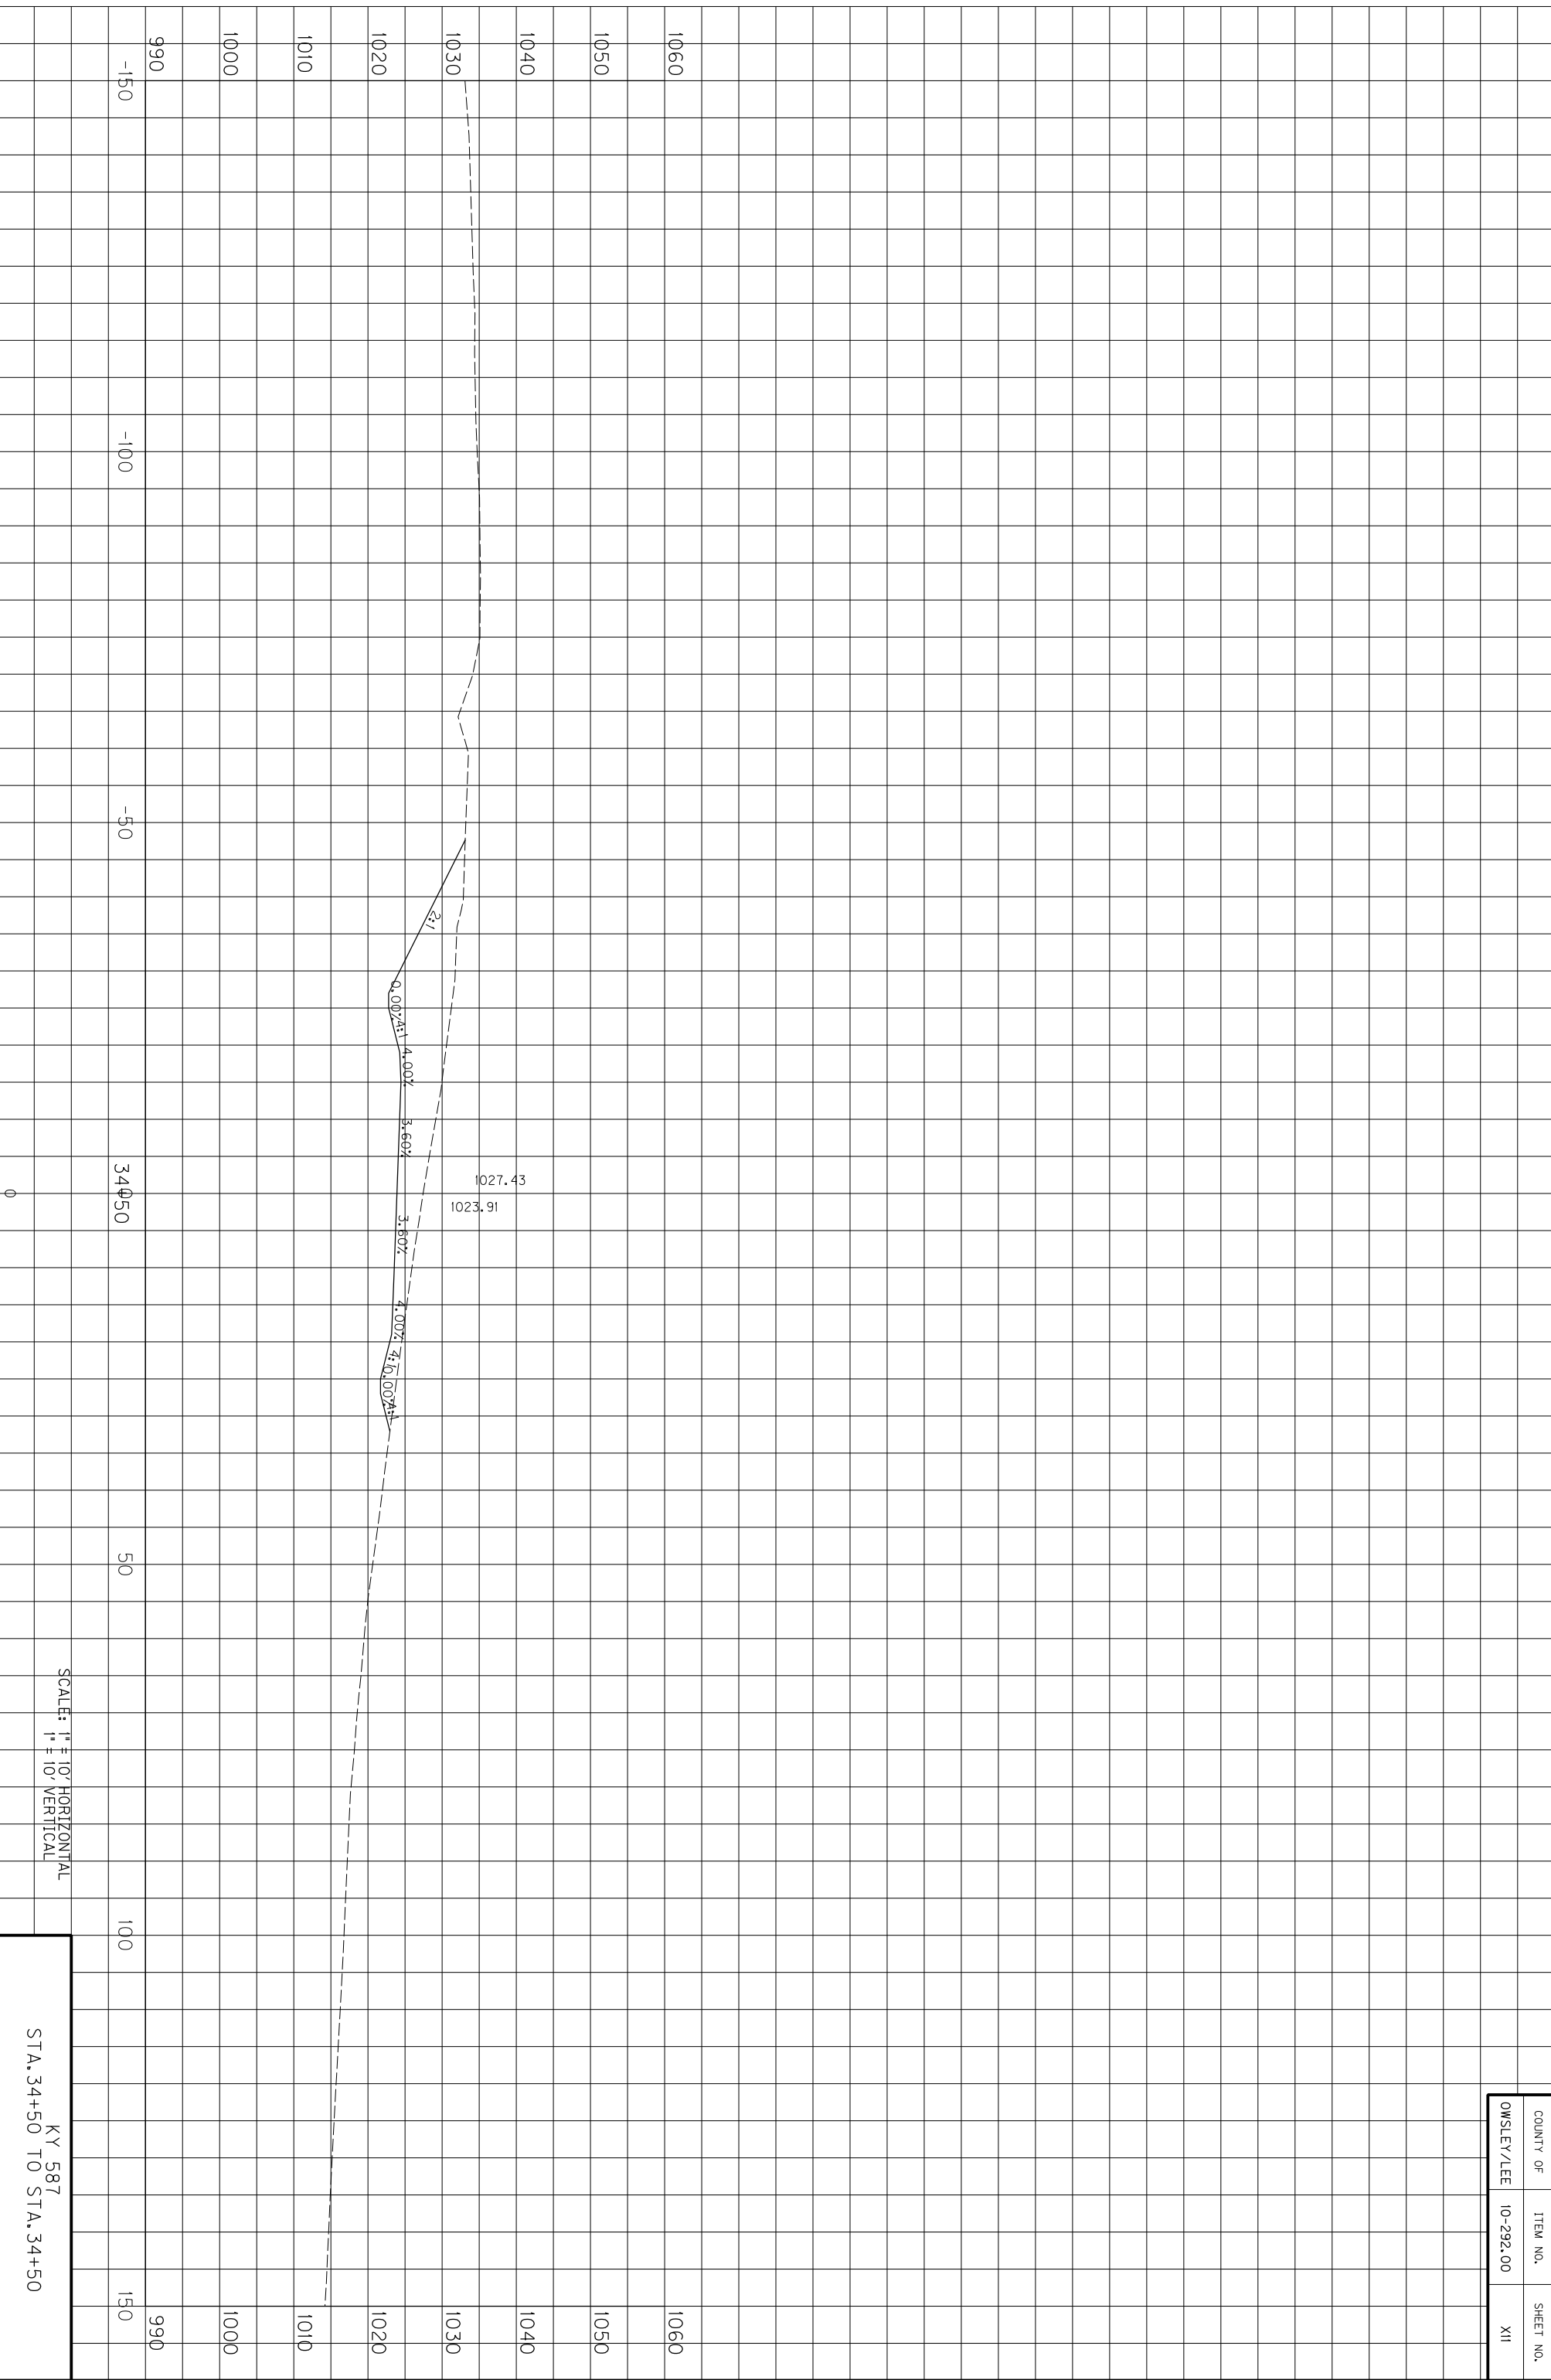

SCALE: 1" = 10' HORIZONTAL
1" = 10' VERTICAL

KY 587
STA. 34+50 TO STA. 34+50


COUNTY OF	ITEM NO.	SHEET NO.
OWSLEY/LEE	10-292.00	XII

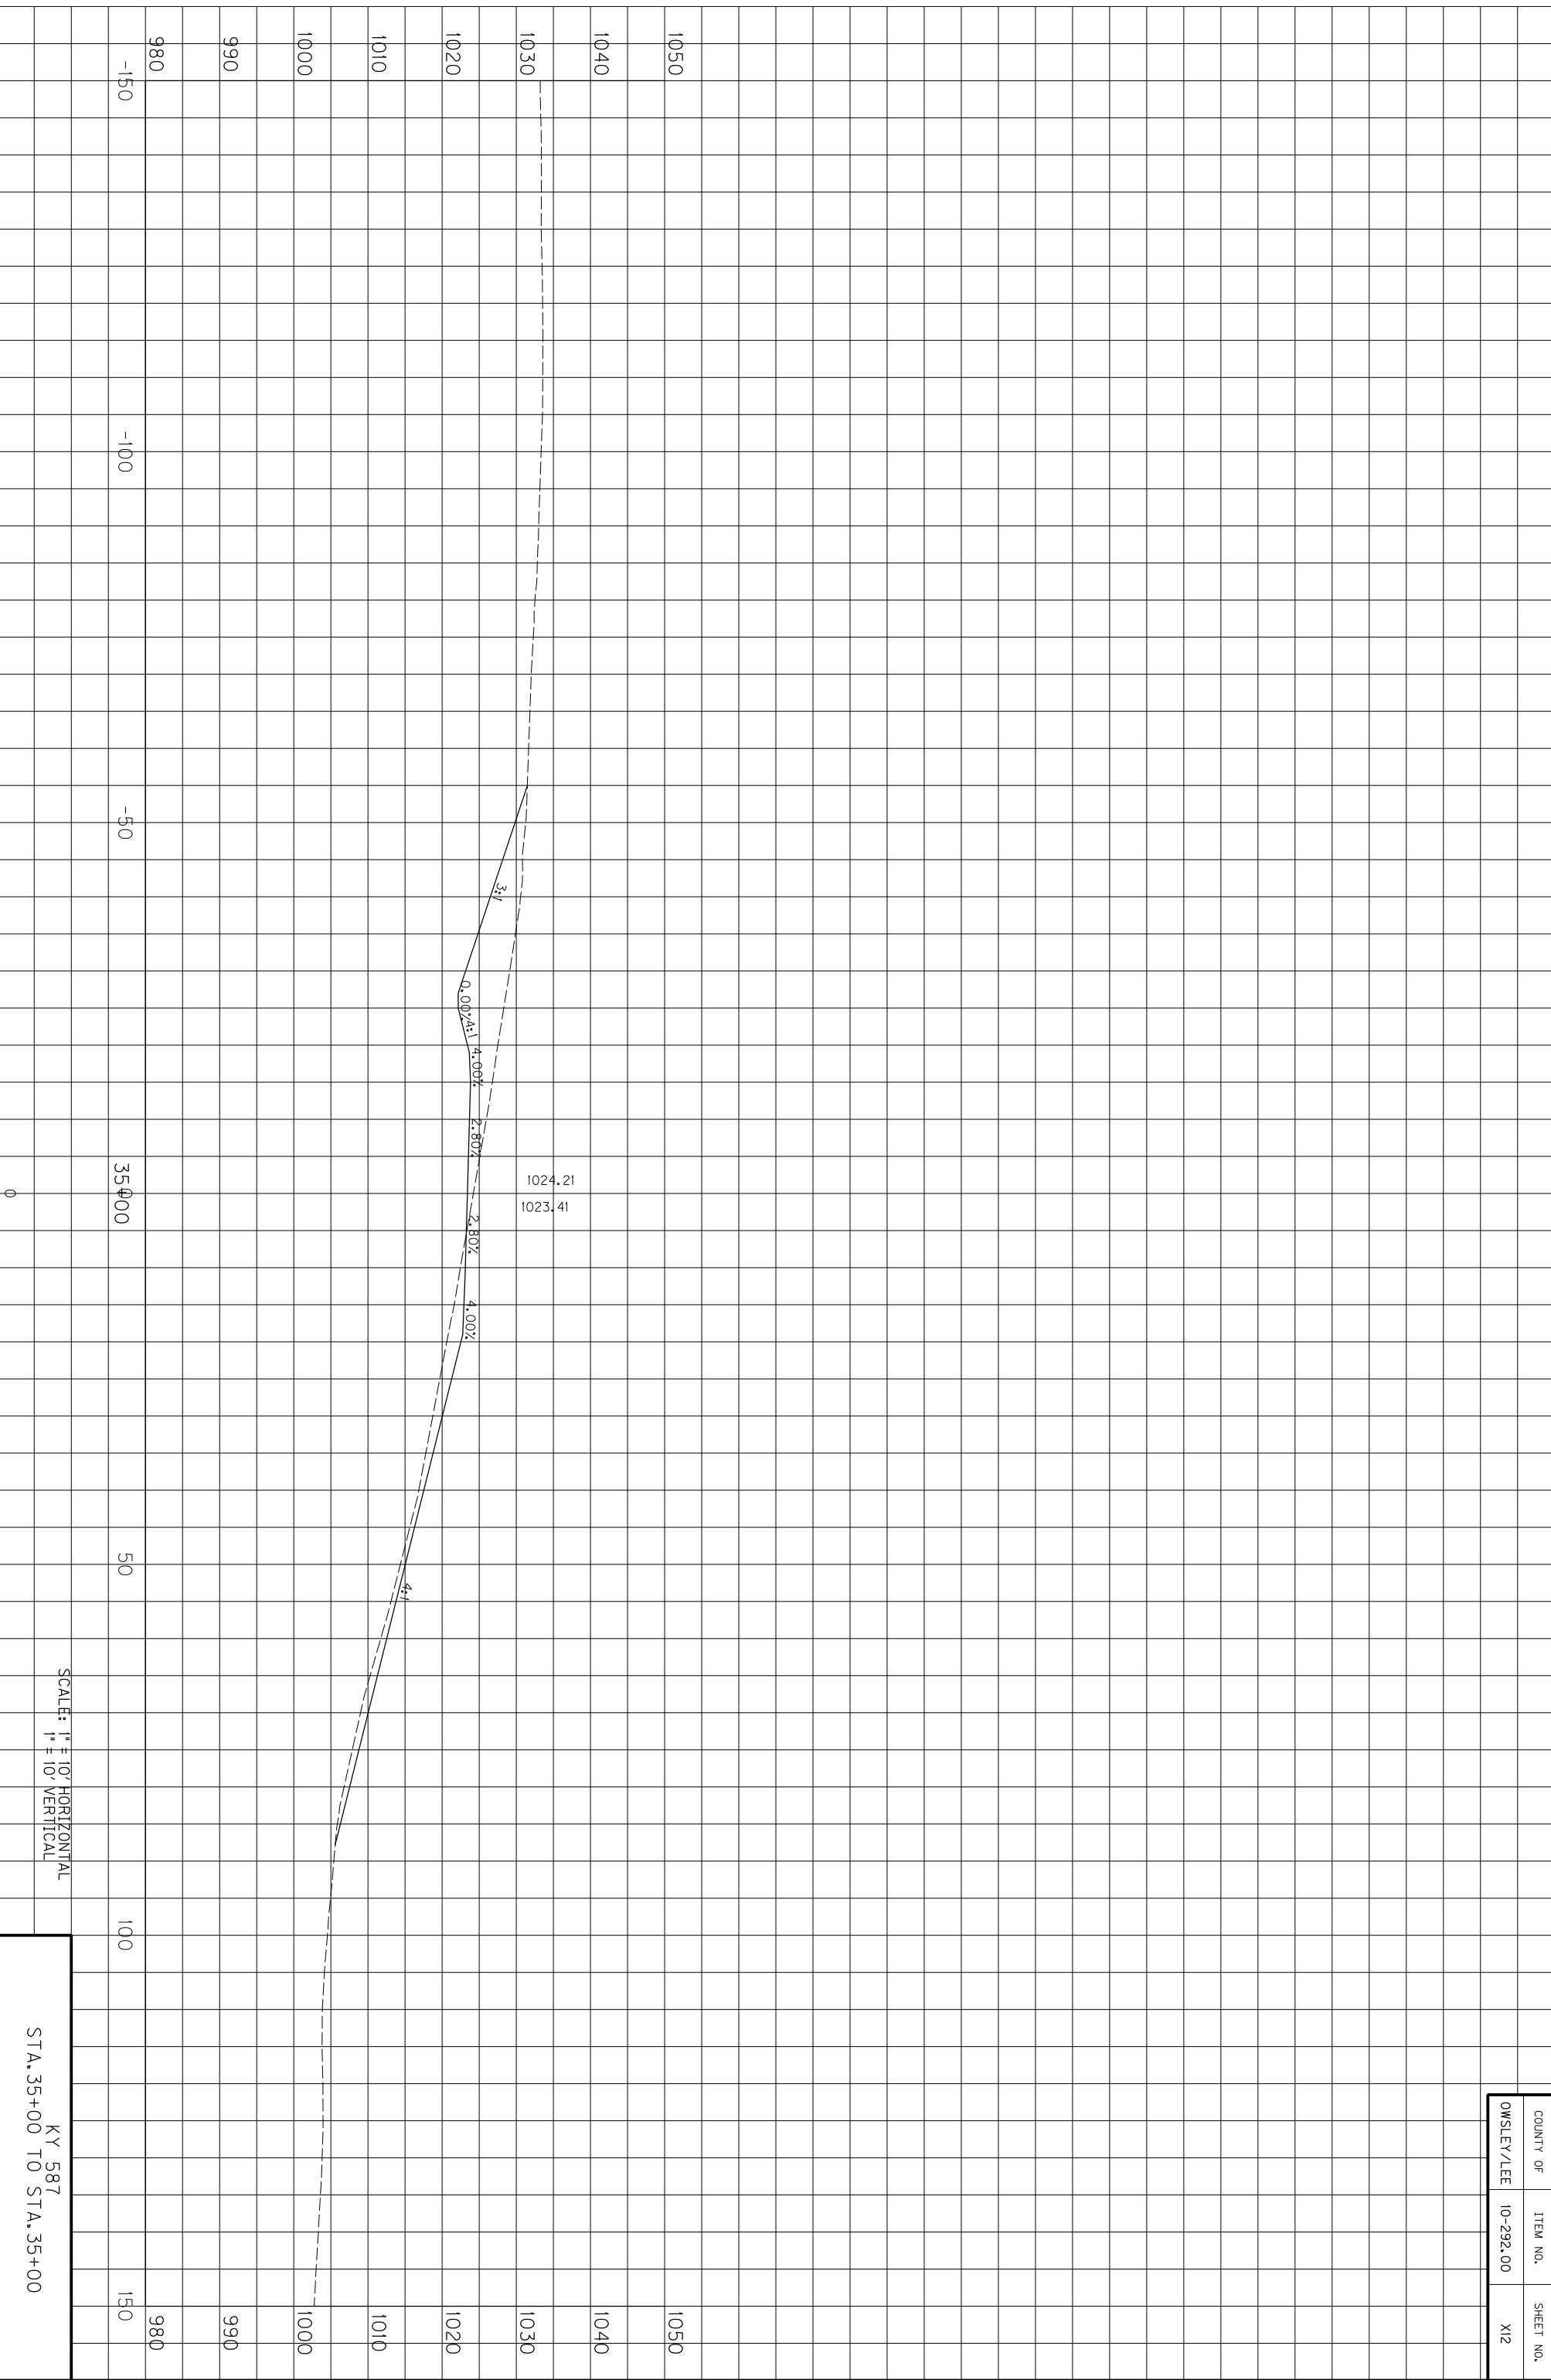

COUNTY OF	ITEM NO.	SHEET NO.
OWSLEY/LEE	10-292.00	X12

SCALE: 1" = 10' HORIZONTAL
1" = 10' VERTICAL

KY 587
STA. 35+00 TO STA. 35+00

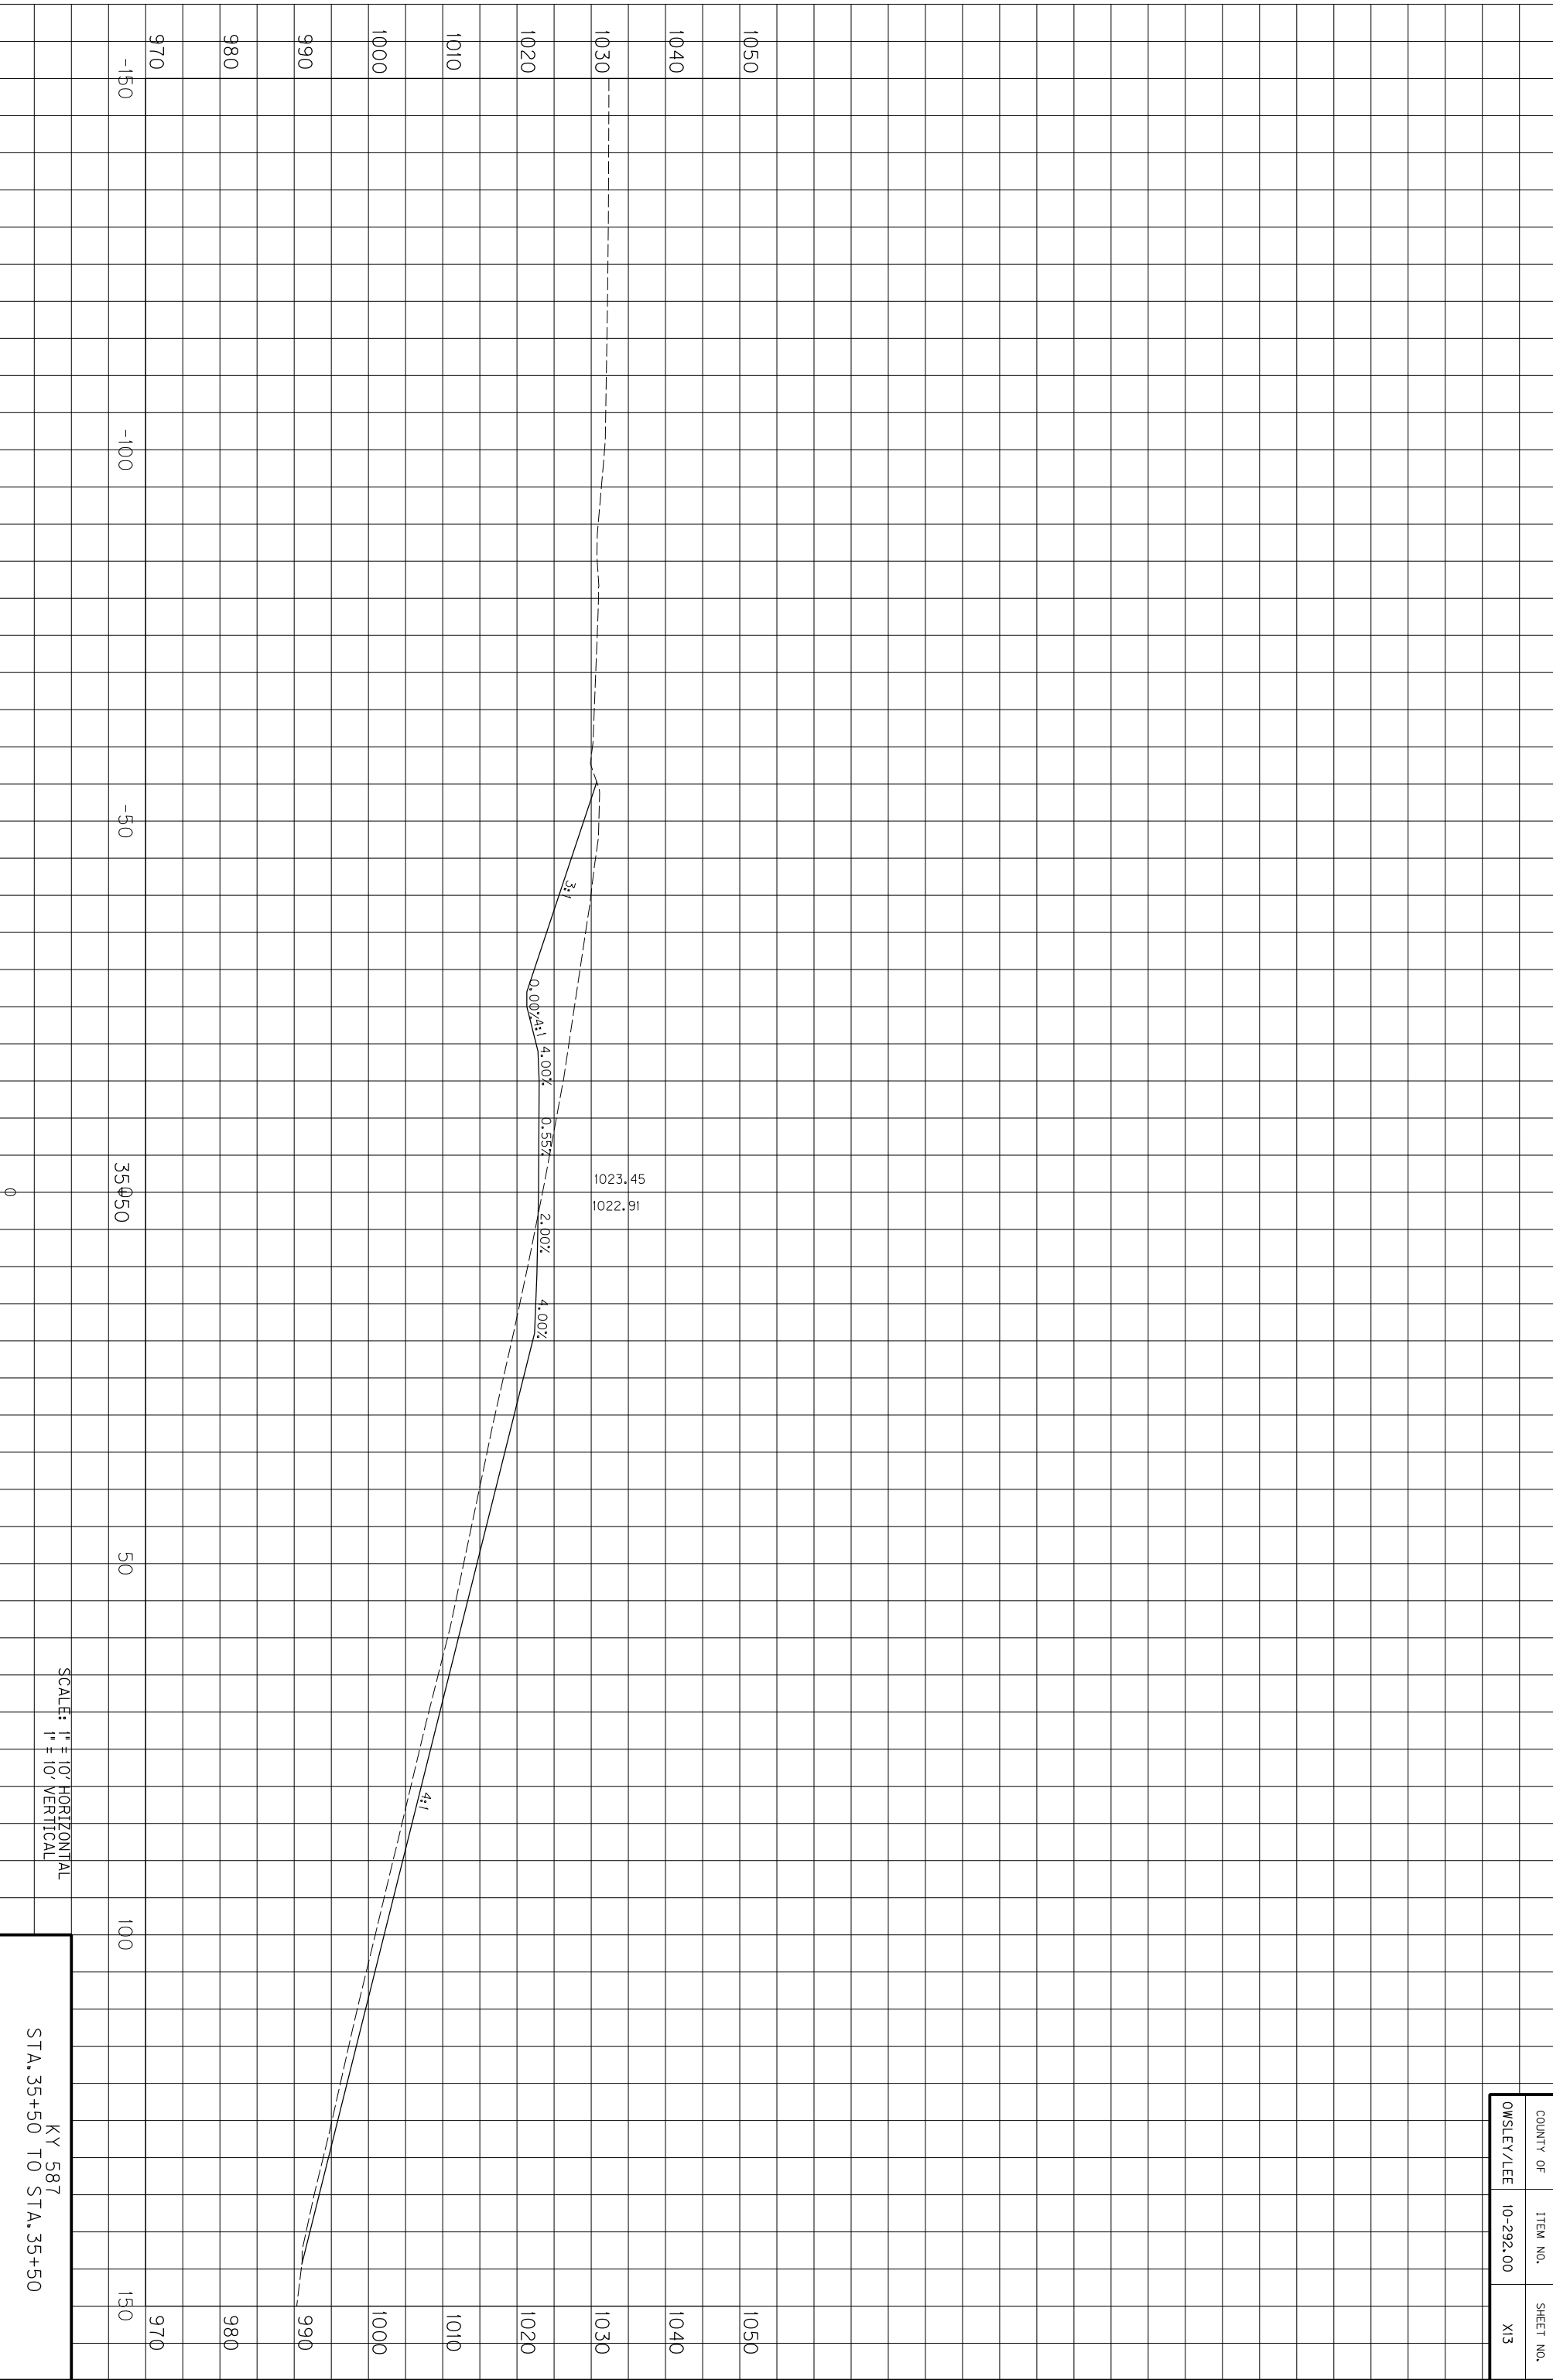


1023.45
1022.91

SCALE: 1" = 10' HORIZONTAL
1" = 10' VERTICAL

KY 587
STA. 35+50 TO STA. 35+50


COUNTY OF	ITEM NO.	SHEET NO.
OWSLEY/LEE	10-292.00	X13

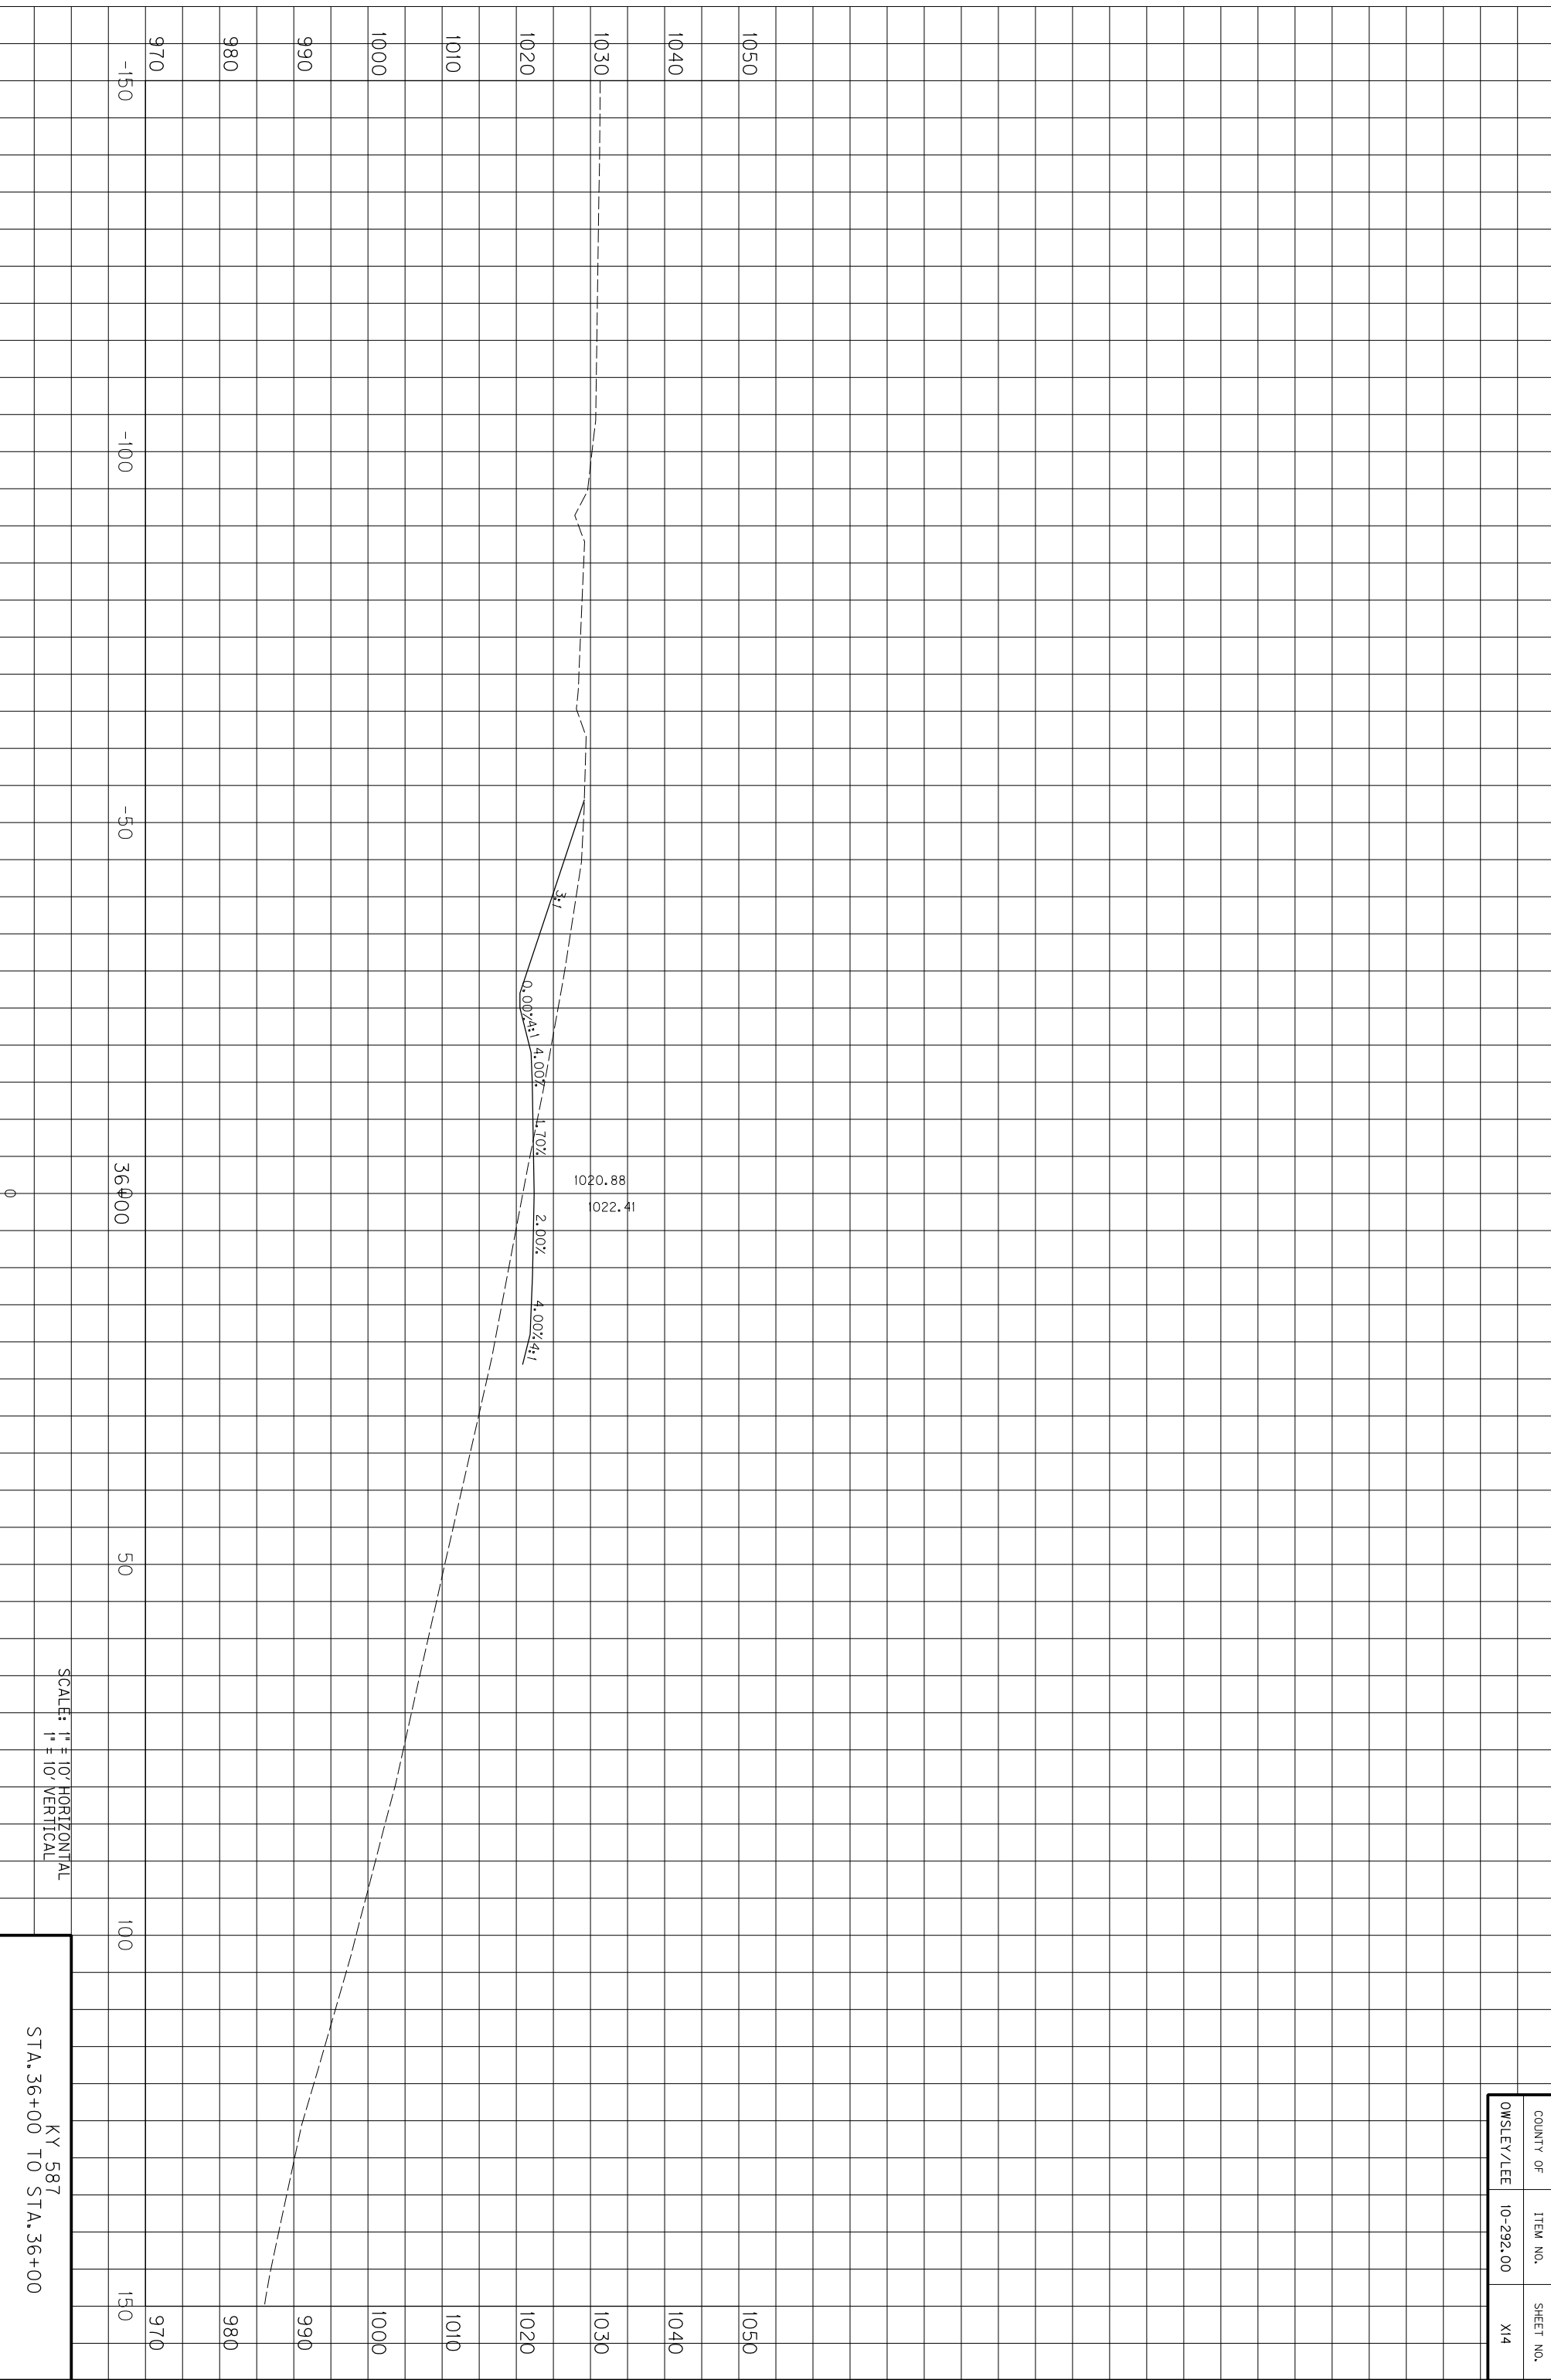

SCALE: 1" = 10' HORIZONTAL
1" = 10' VERTICAL

KY 587
STA. 36+00 TO STA. 36+00


COUNTY OF	ITEM NO.	SHEET NO.
OWSLEY/LEE	10-292.00	X14

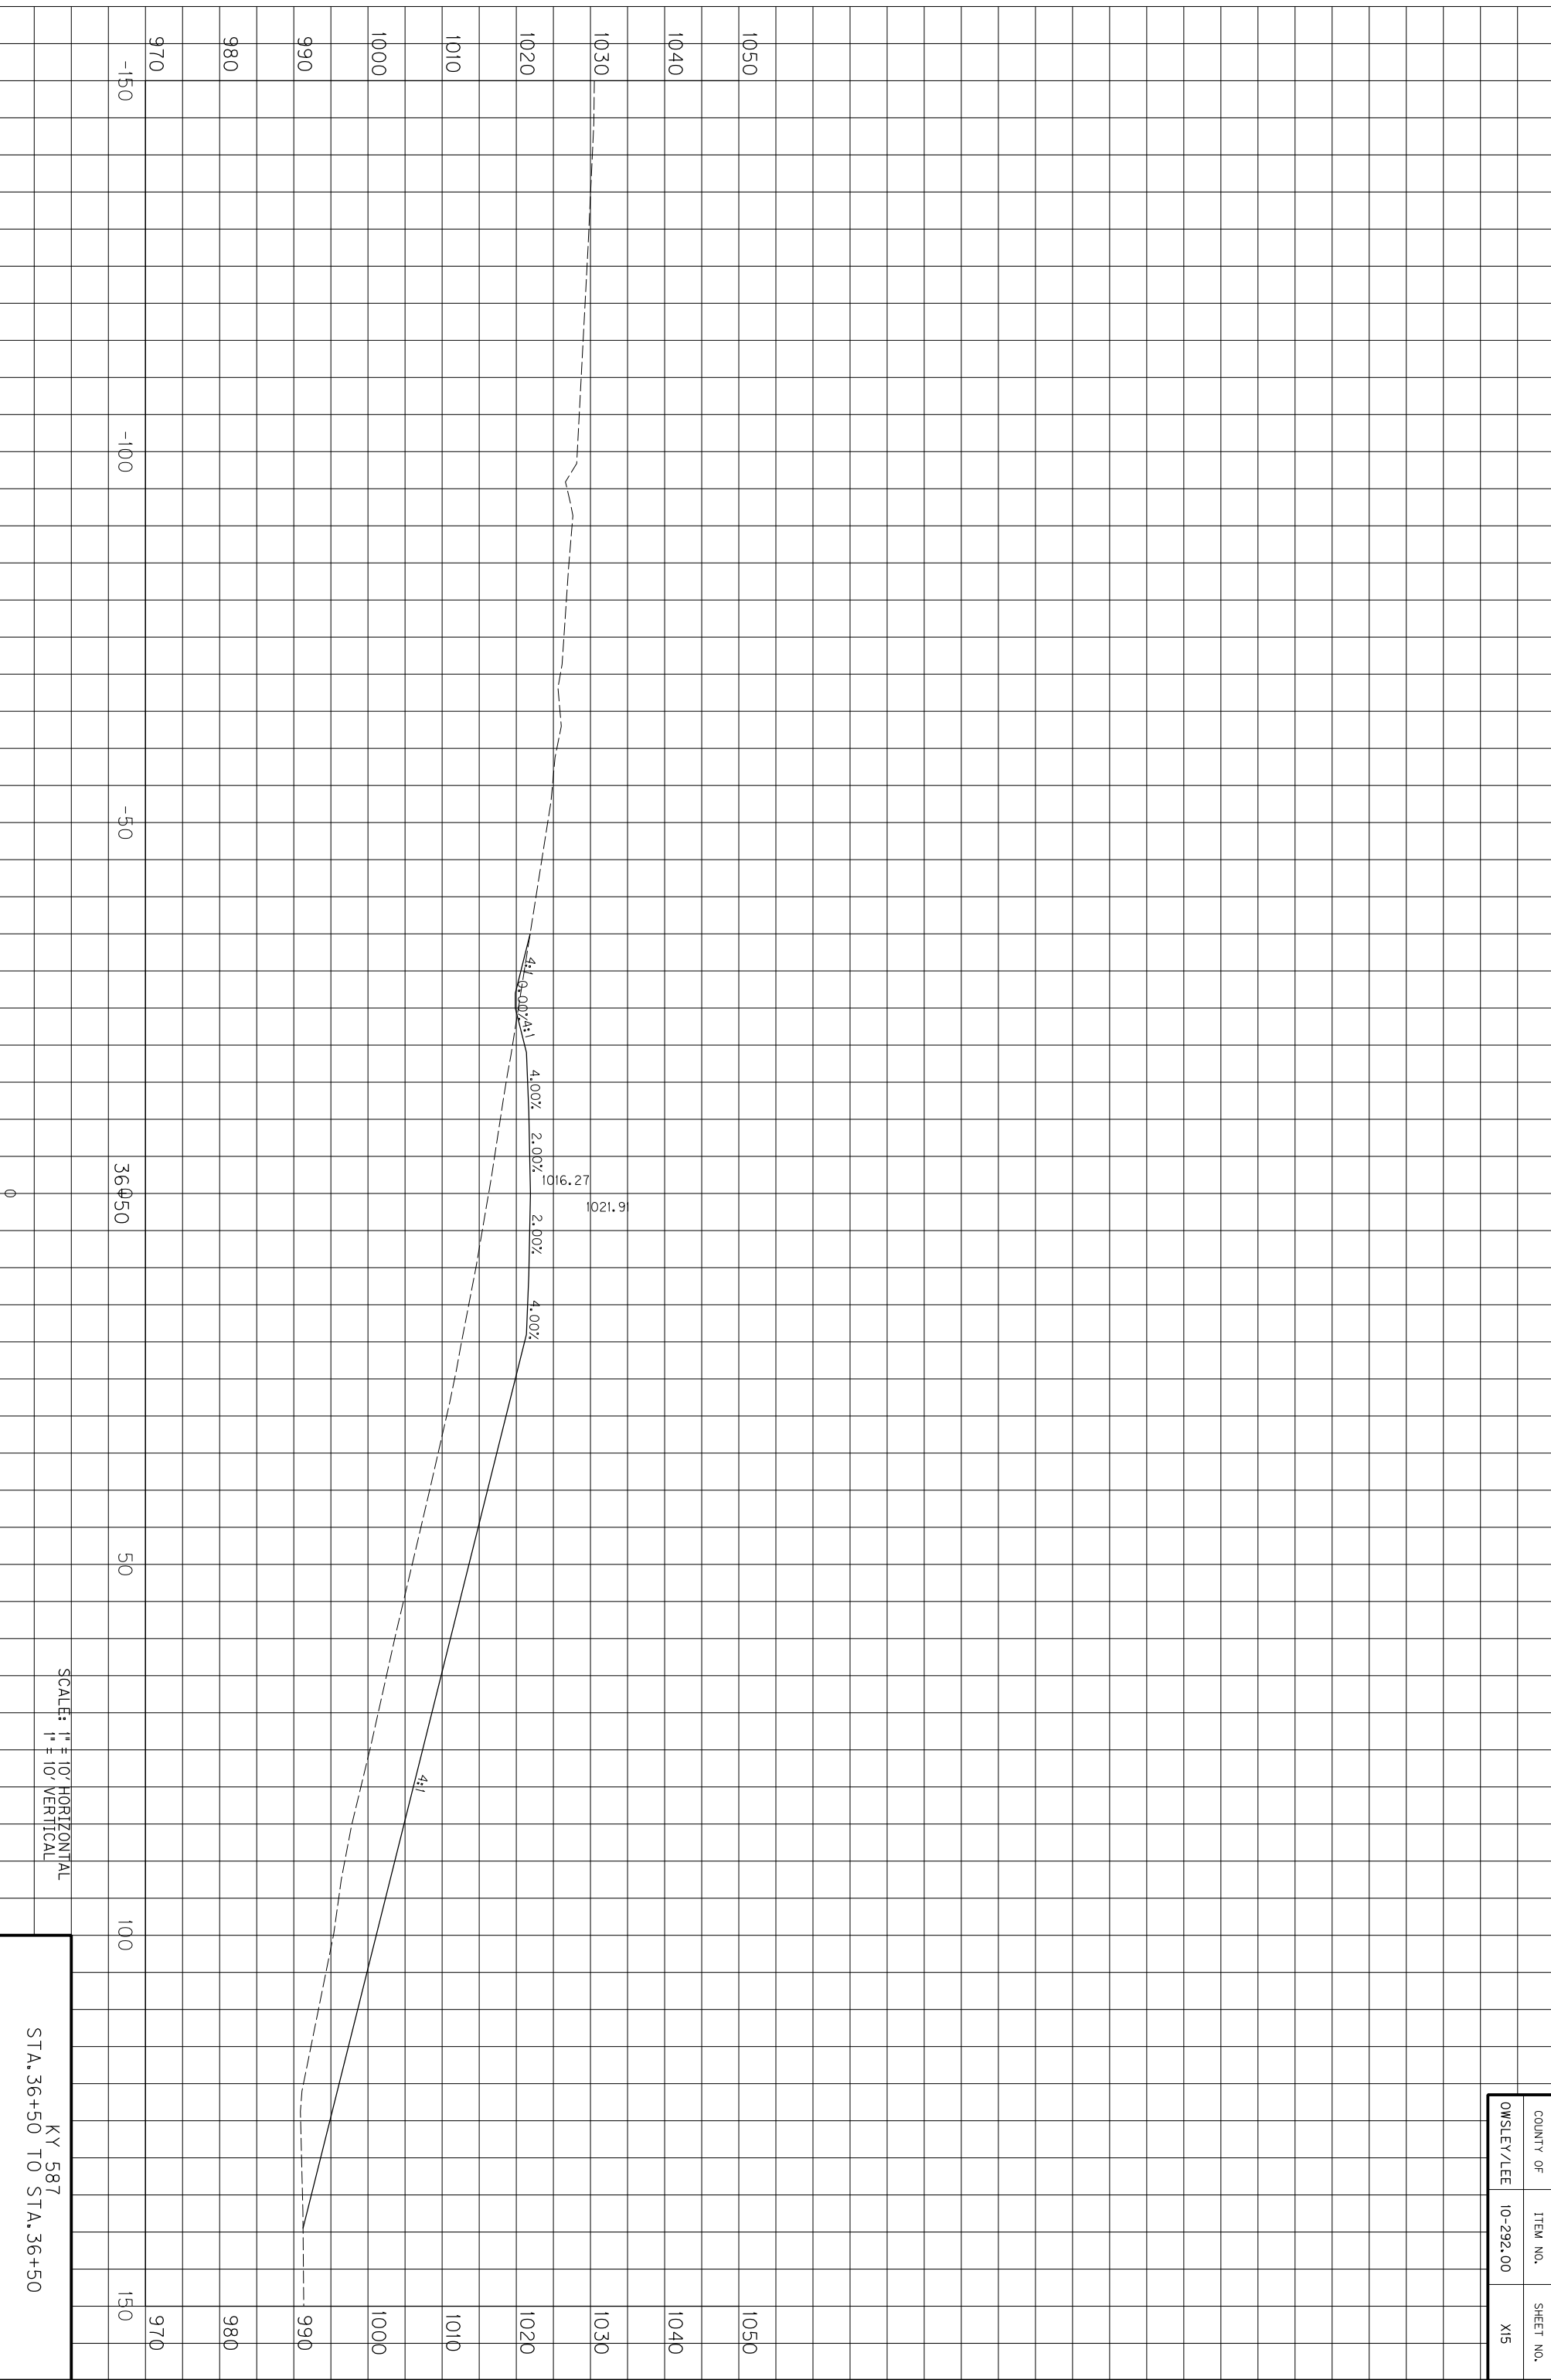

SCALE: 1" = 10' HORIZONTAL
1" = 10' VERTICAL

KY 587
STA. 36+50 TO STA. 36+50


COUNTY OF	ITEM NO.	SHEET NO.
OWSLEY/LEE	10-292.00	X15

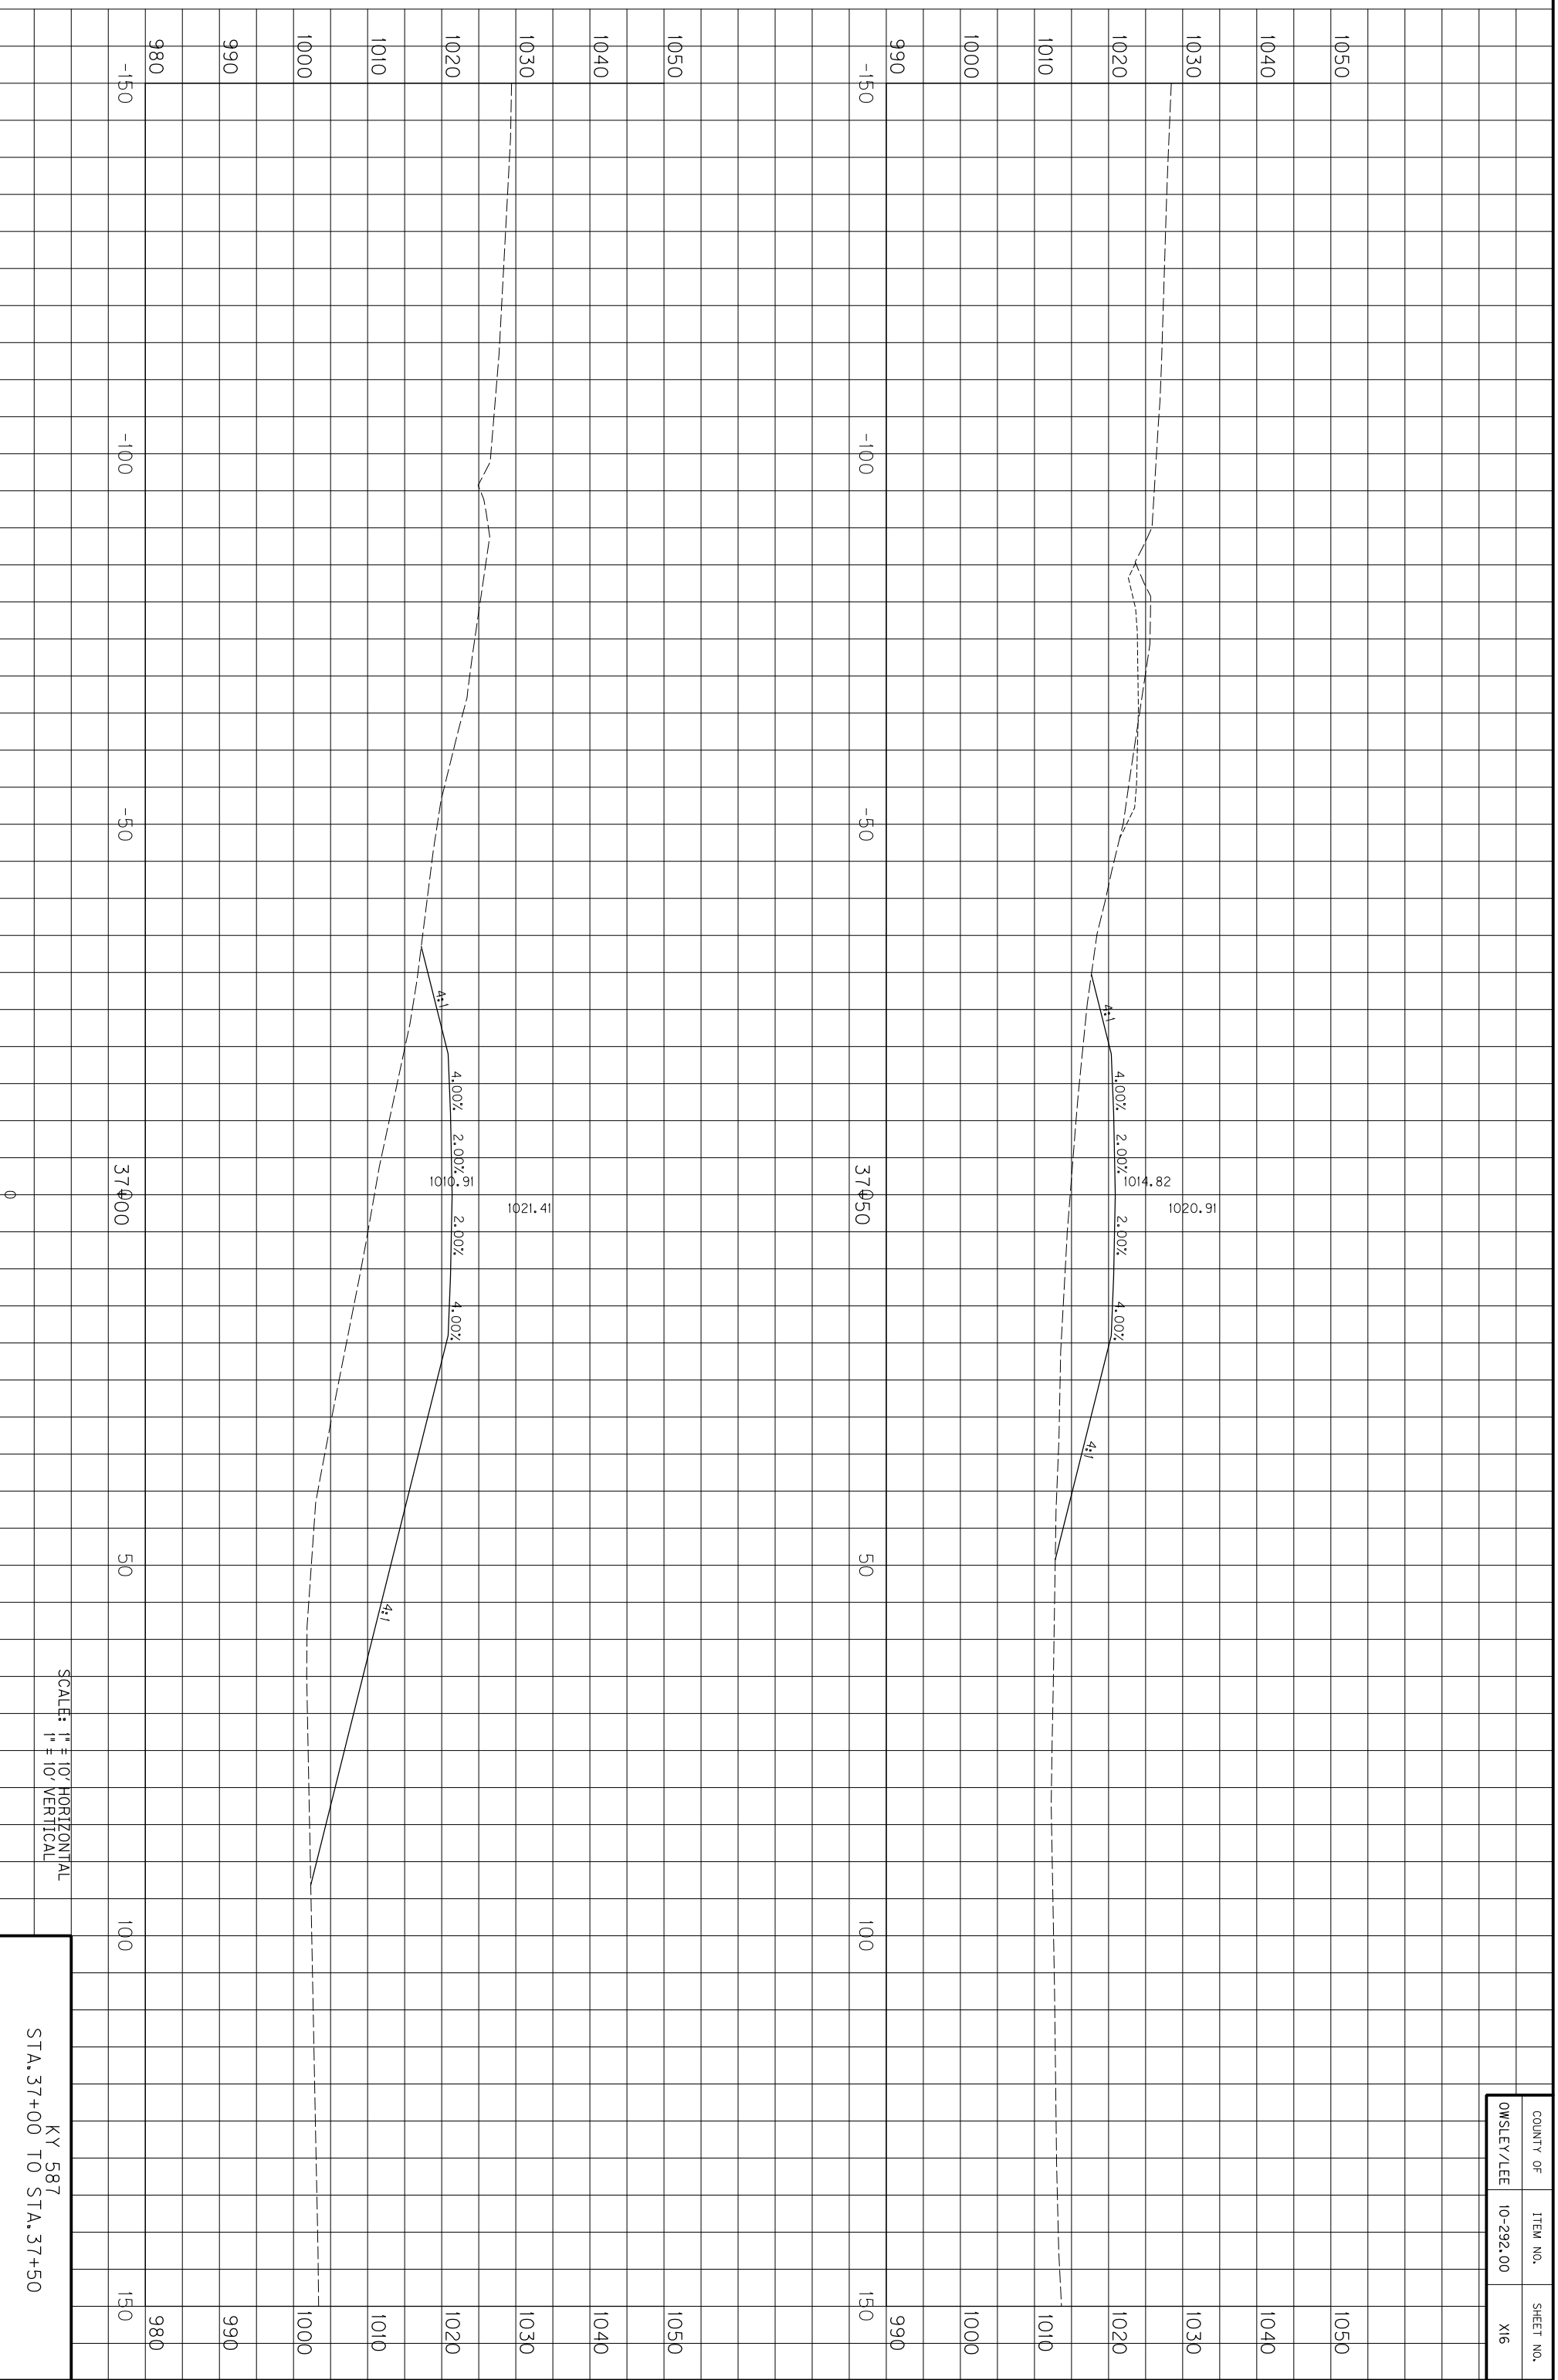

SCALE: 1" = 10' HORIZONTAL
1" = 10' VERTICAL

KY 587
STA. 37+00 TO STA. 37+50


COUNTY OF	ITEM NO.	SHEET NO.
OWSLEY/LEE	10-292.00	X16

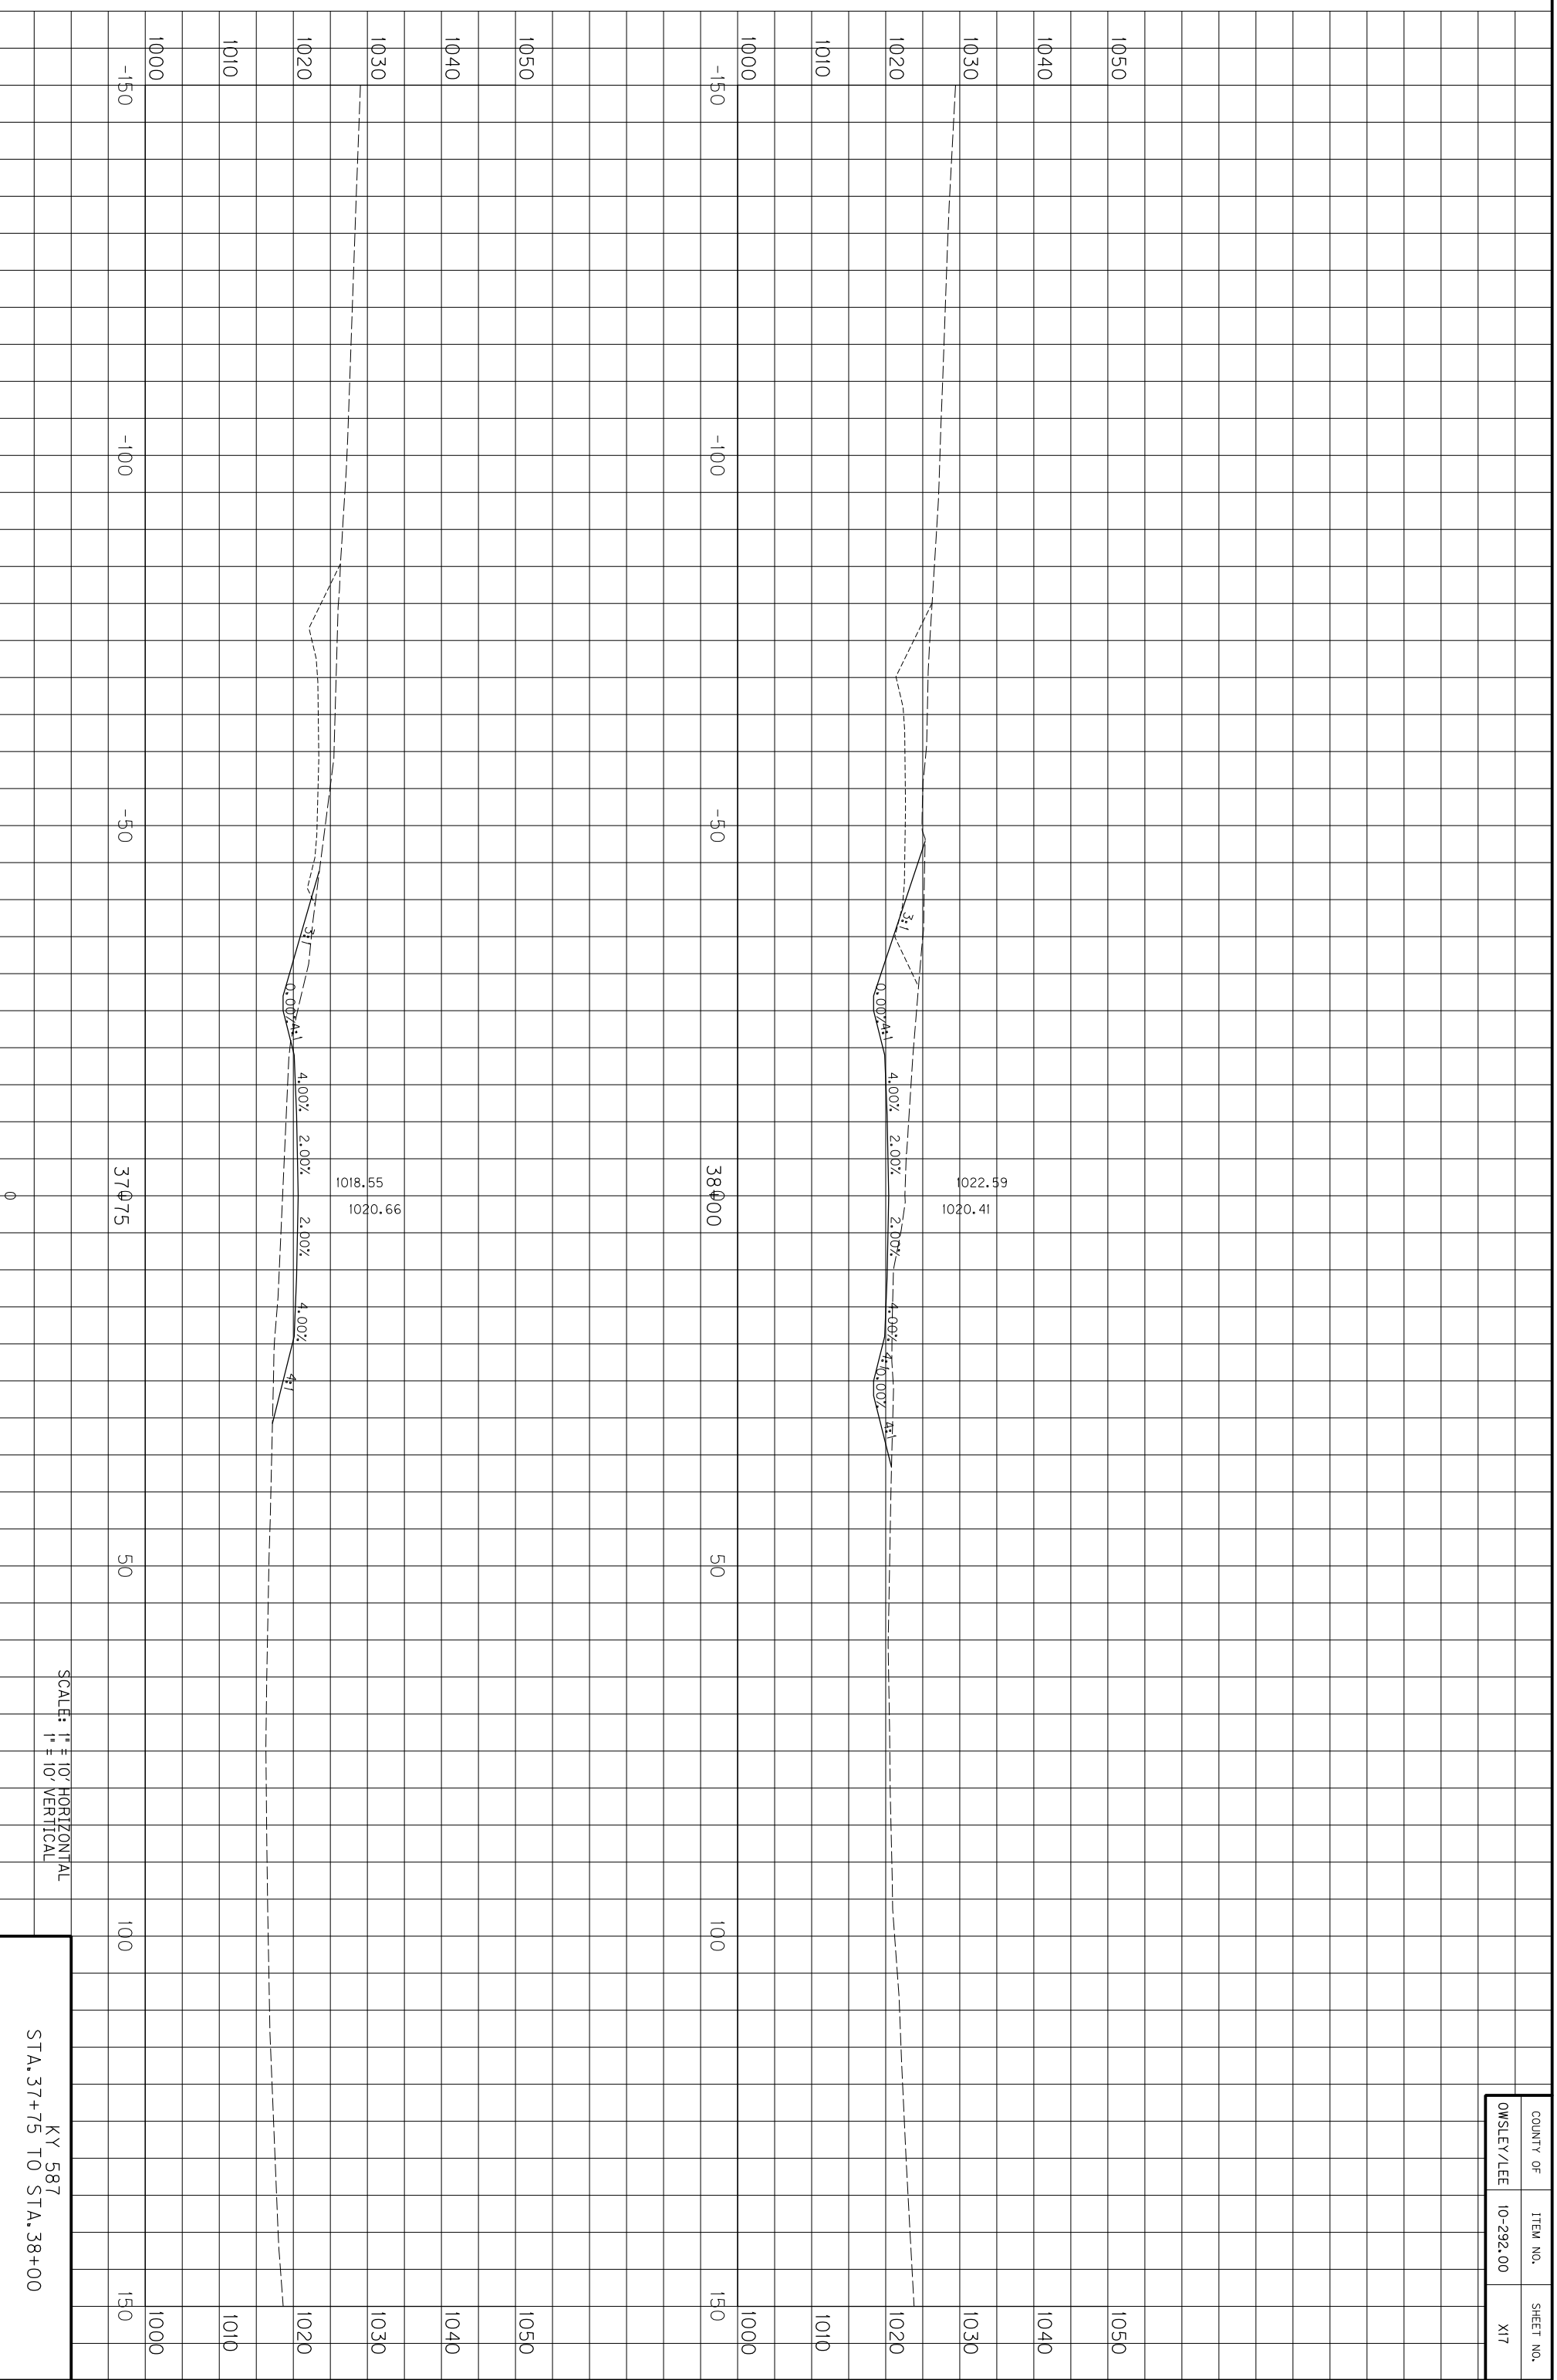

COUNTY OF	ITEM NO.	SHEET NO.
OWSLEY/LEE	10-292.00	X17

SCALE: 1" = 10' HORIZONTAL
1" = 10' VERTICAL


KY 587
STA. 37+75 TO STA. 38+00

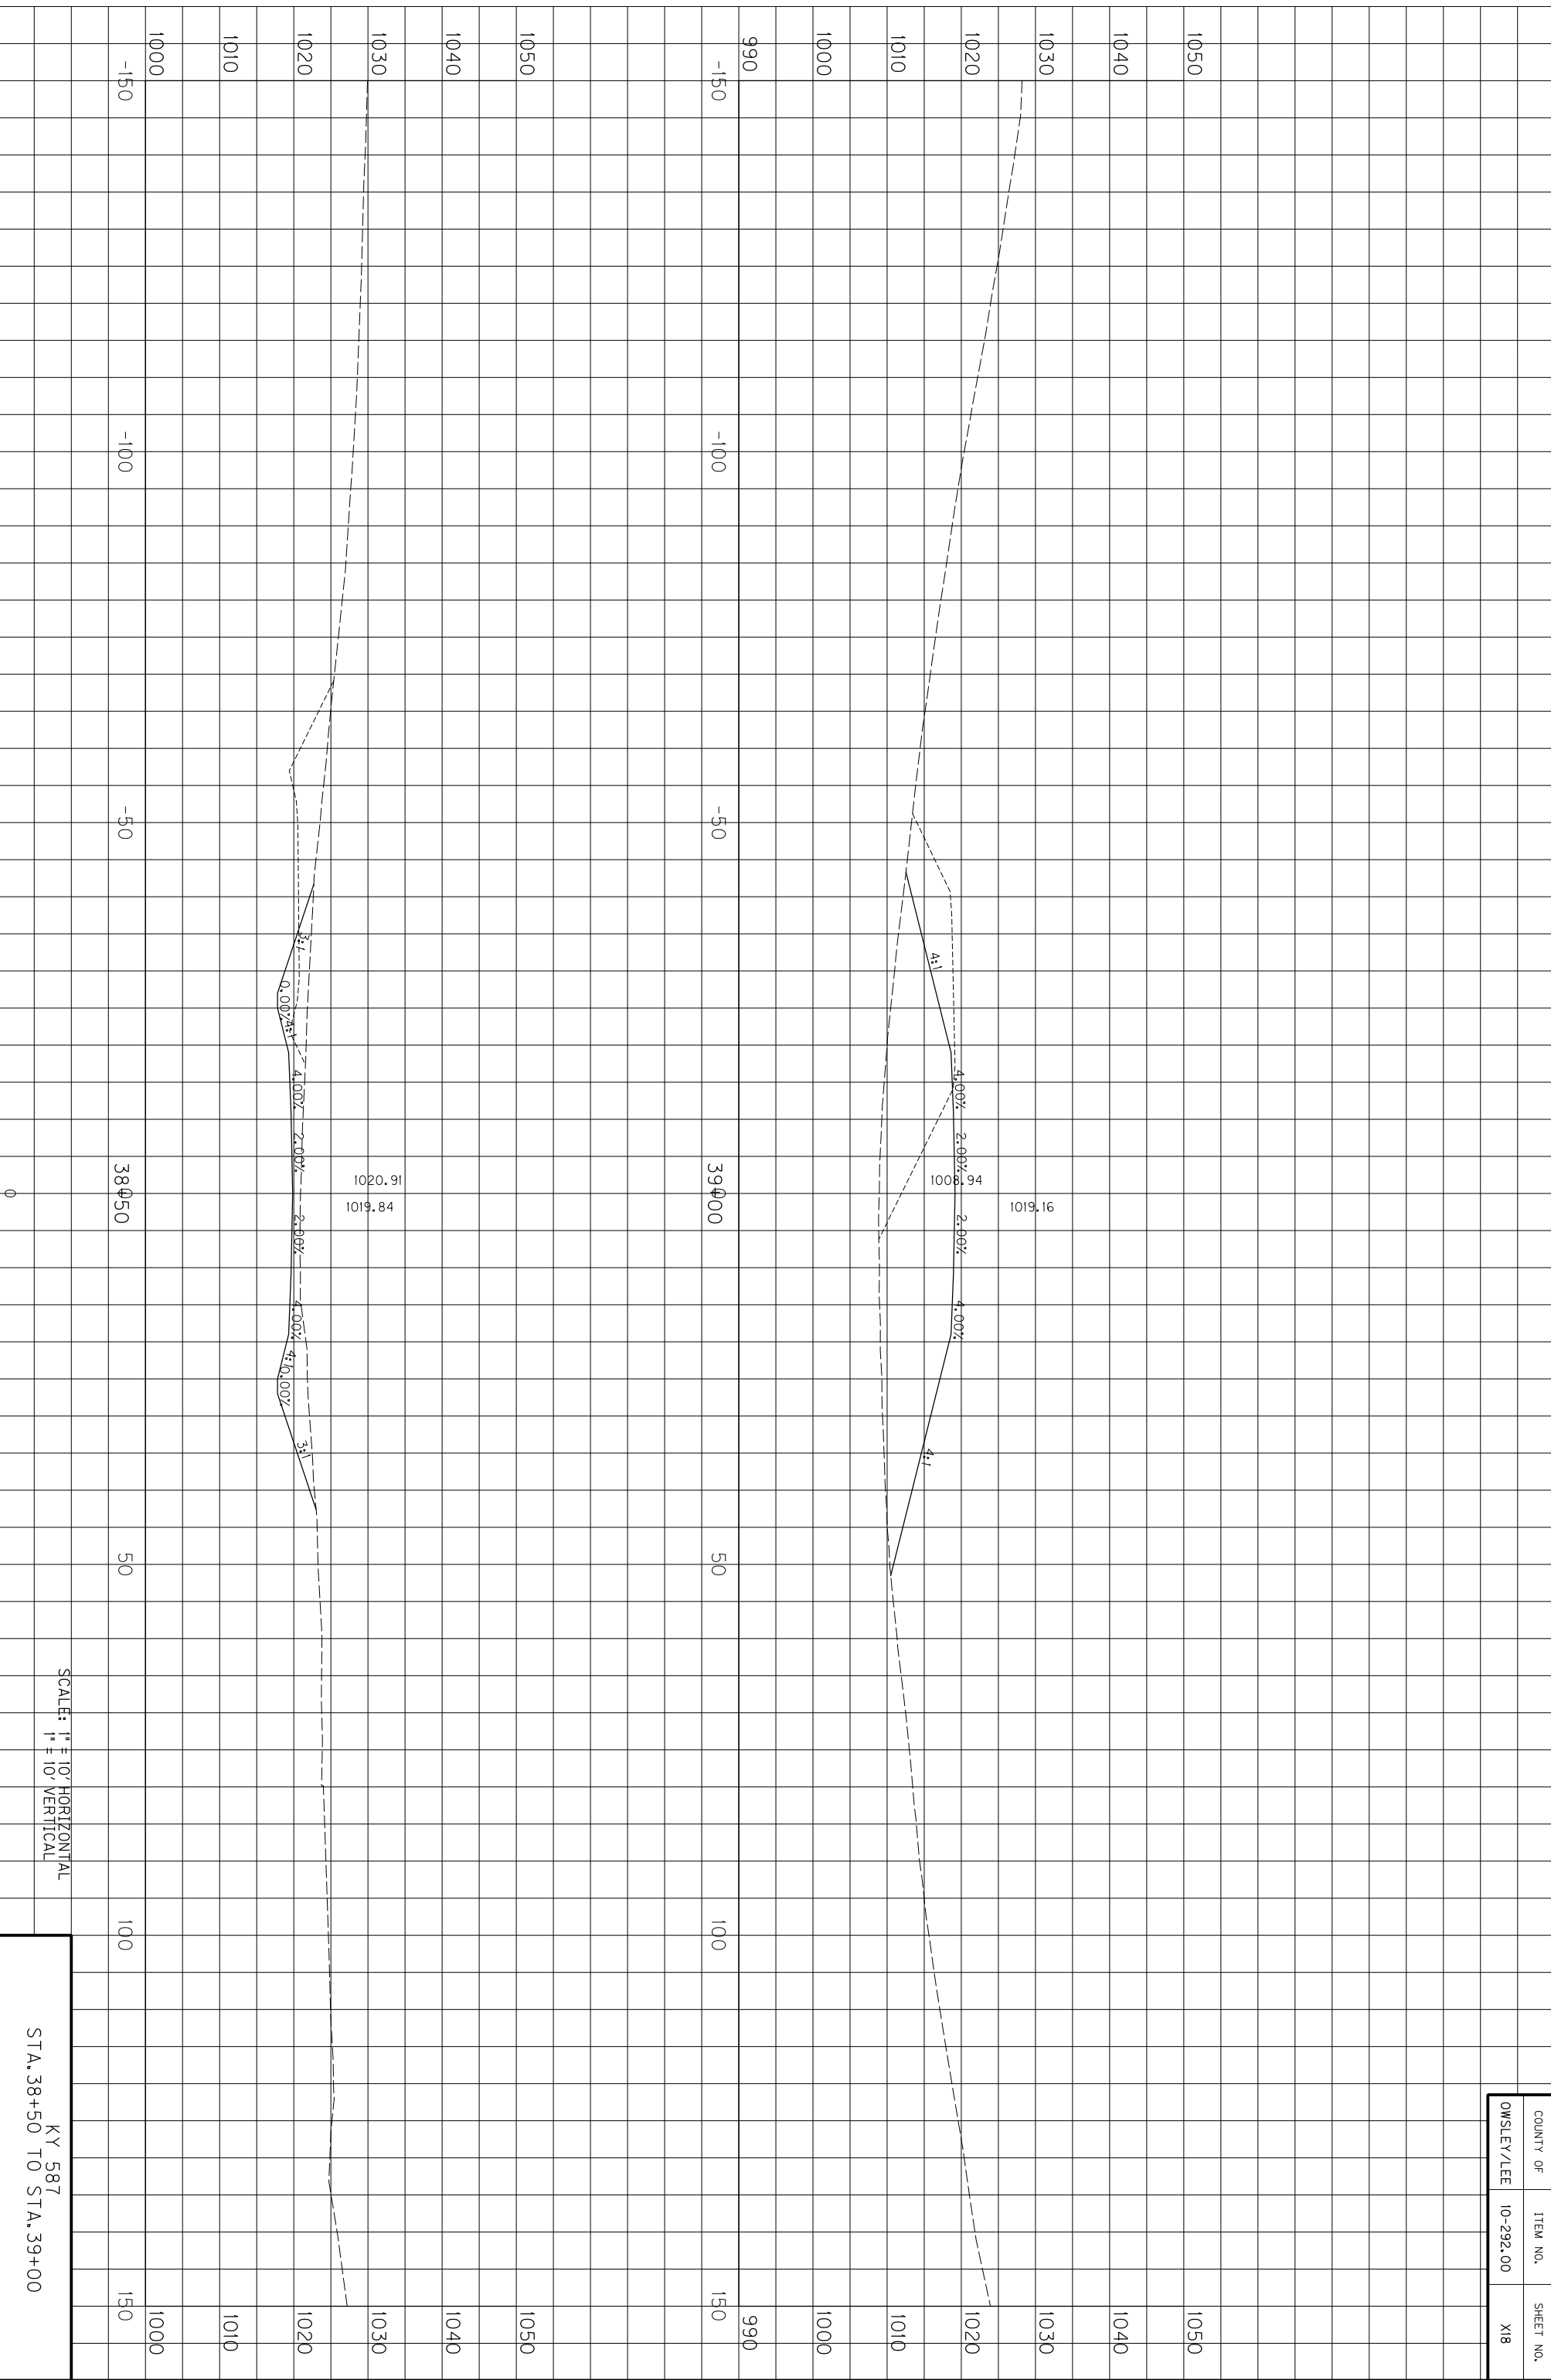

SCALE: 1" = 10' HORIZONTAL
1" = 10' VERTICAL

KY 587
STA. 38+50 TO STA. 39+00


COUNTY OF	ITEM NO.	SHEET NO.
OWSLEY/LEE	10-292.00	X18

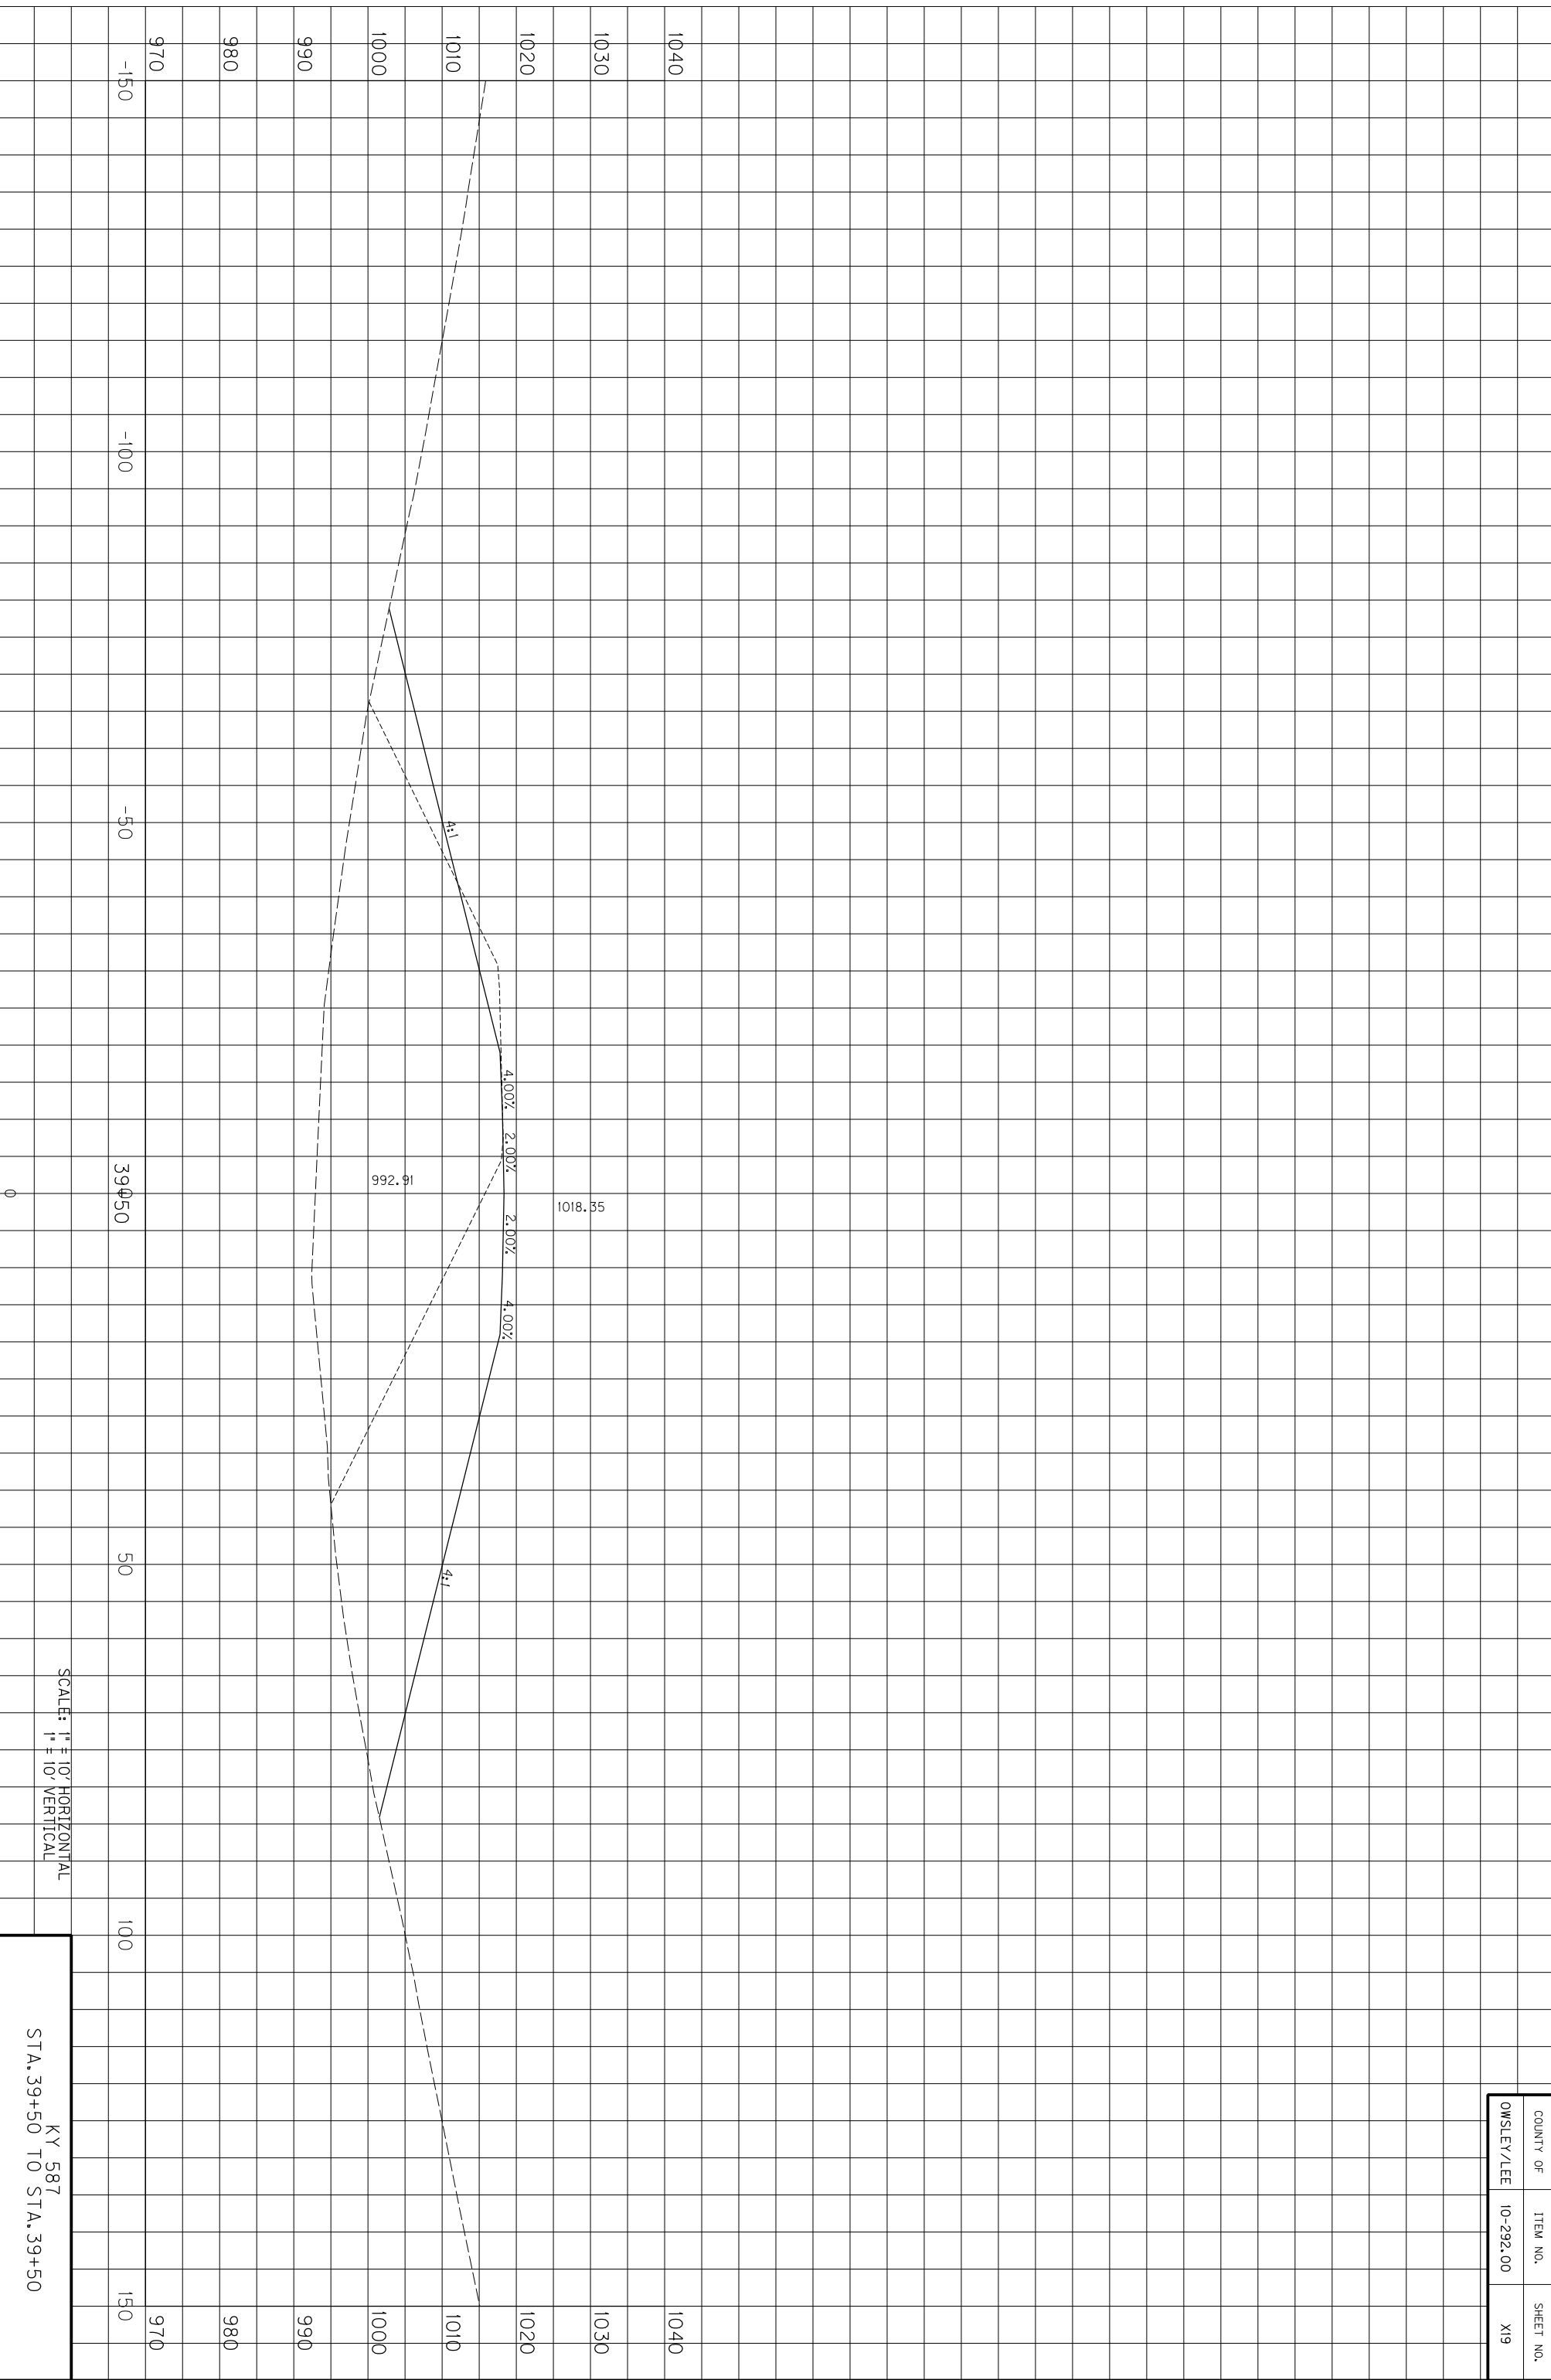

SCALE: 1" = 10' HORIZONTAL
1" = 10' VERTICAL

KY 587
STA. 39+50 TO STA. 39+50


COUNTY OF	ITEM NO.	SHEET NO.
OWSLEY/LEE	10-292.00	X19

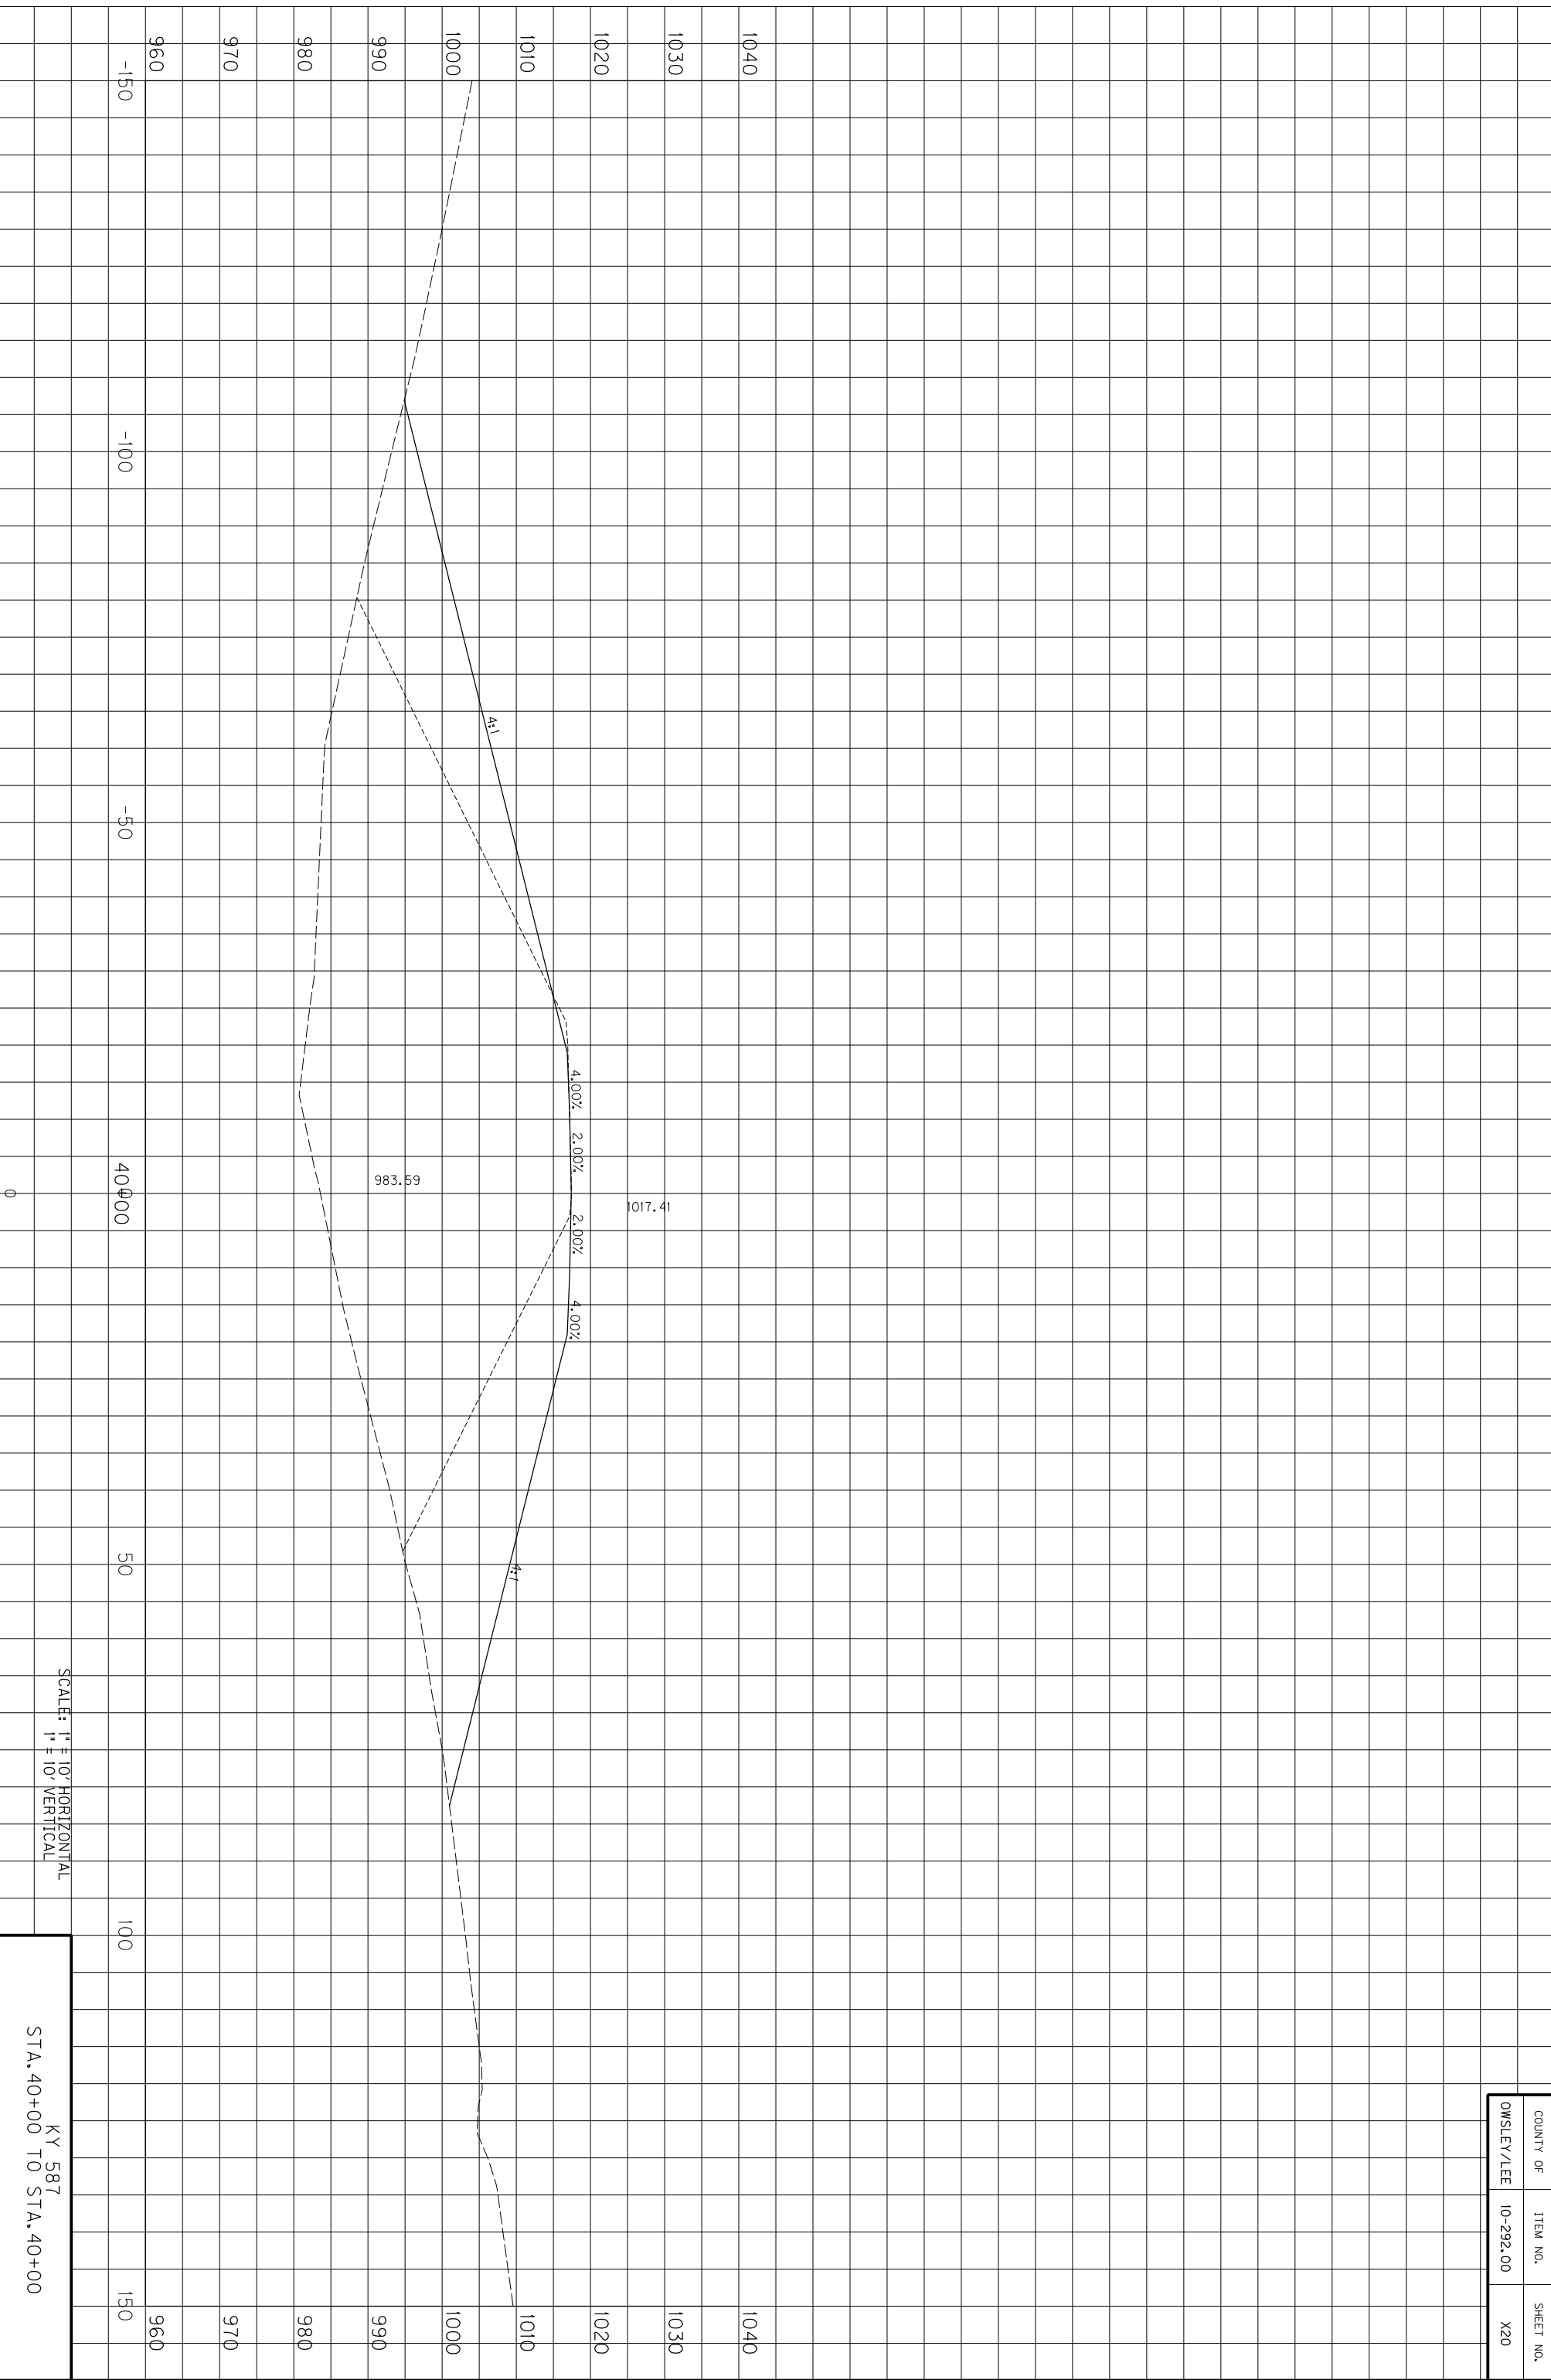

SCALE: 1" = 10' HORIZONTAL
1" = 10' VERTICAL

KY 587
STA. 40+00 TO STA. 40+00


COUNTY OF	ITEM NO.	SHEET NO.
OWSLEY/LEE	10-292.00	X20

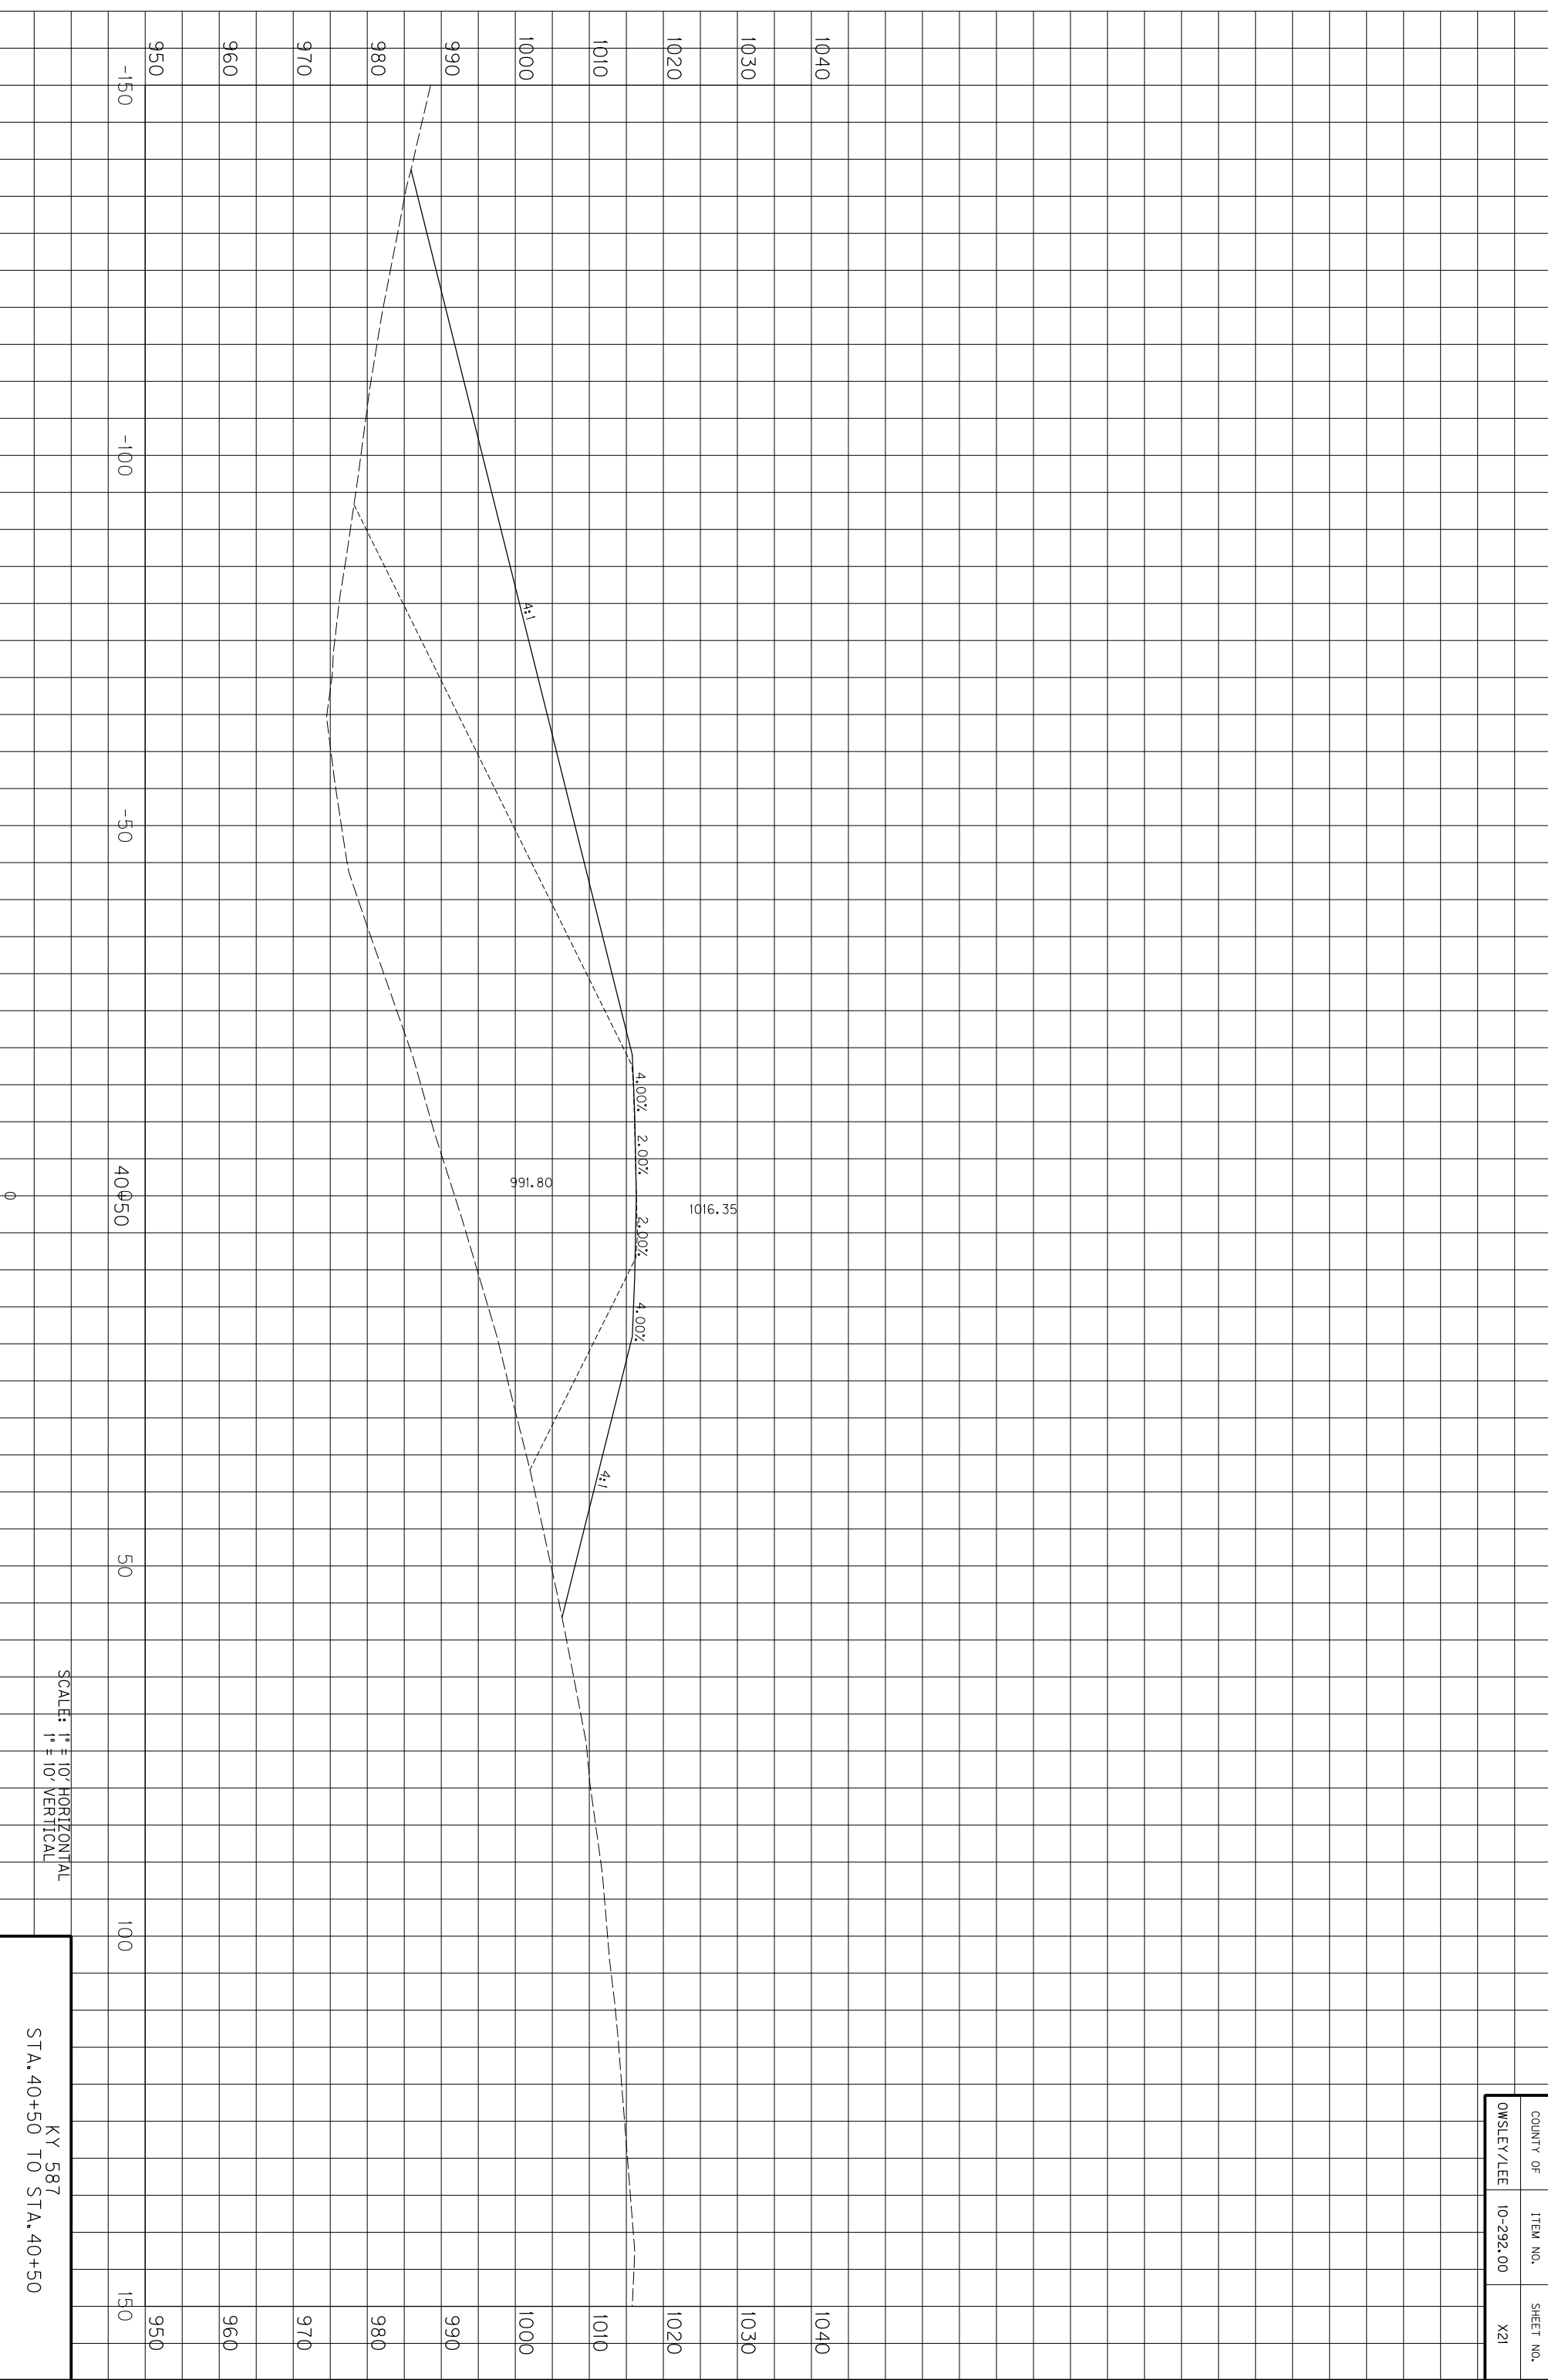

SCALE: 1" = 10' HORIZONTAL
1" = 10' VERTICAL

KY 587
STA. 40+50 TO STA. 40+50


COUNTY OF	ITEM NO.	SHEET NO.
OWSLEY/LEE	10-292.00	X21

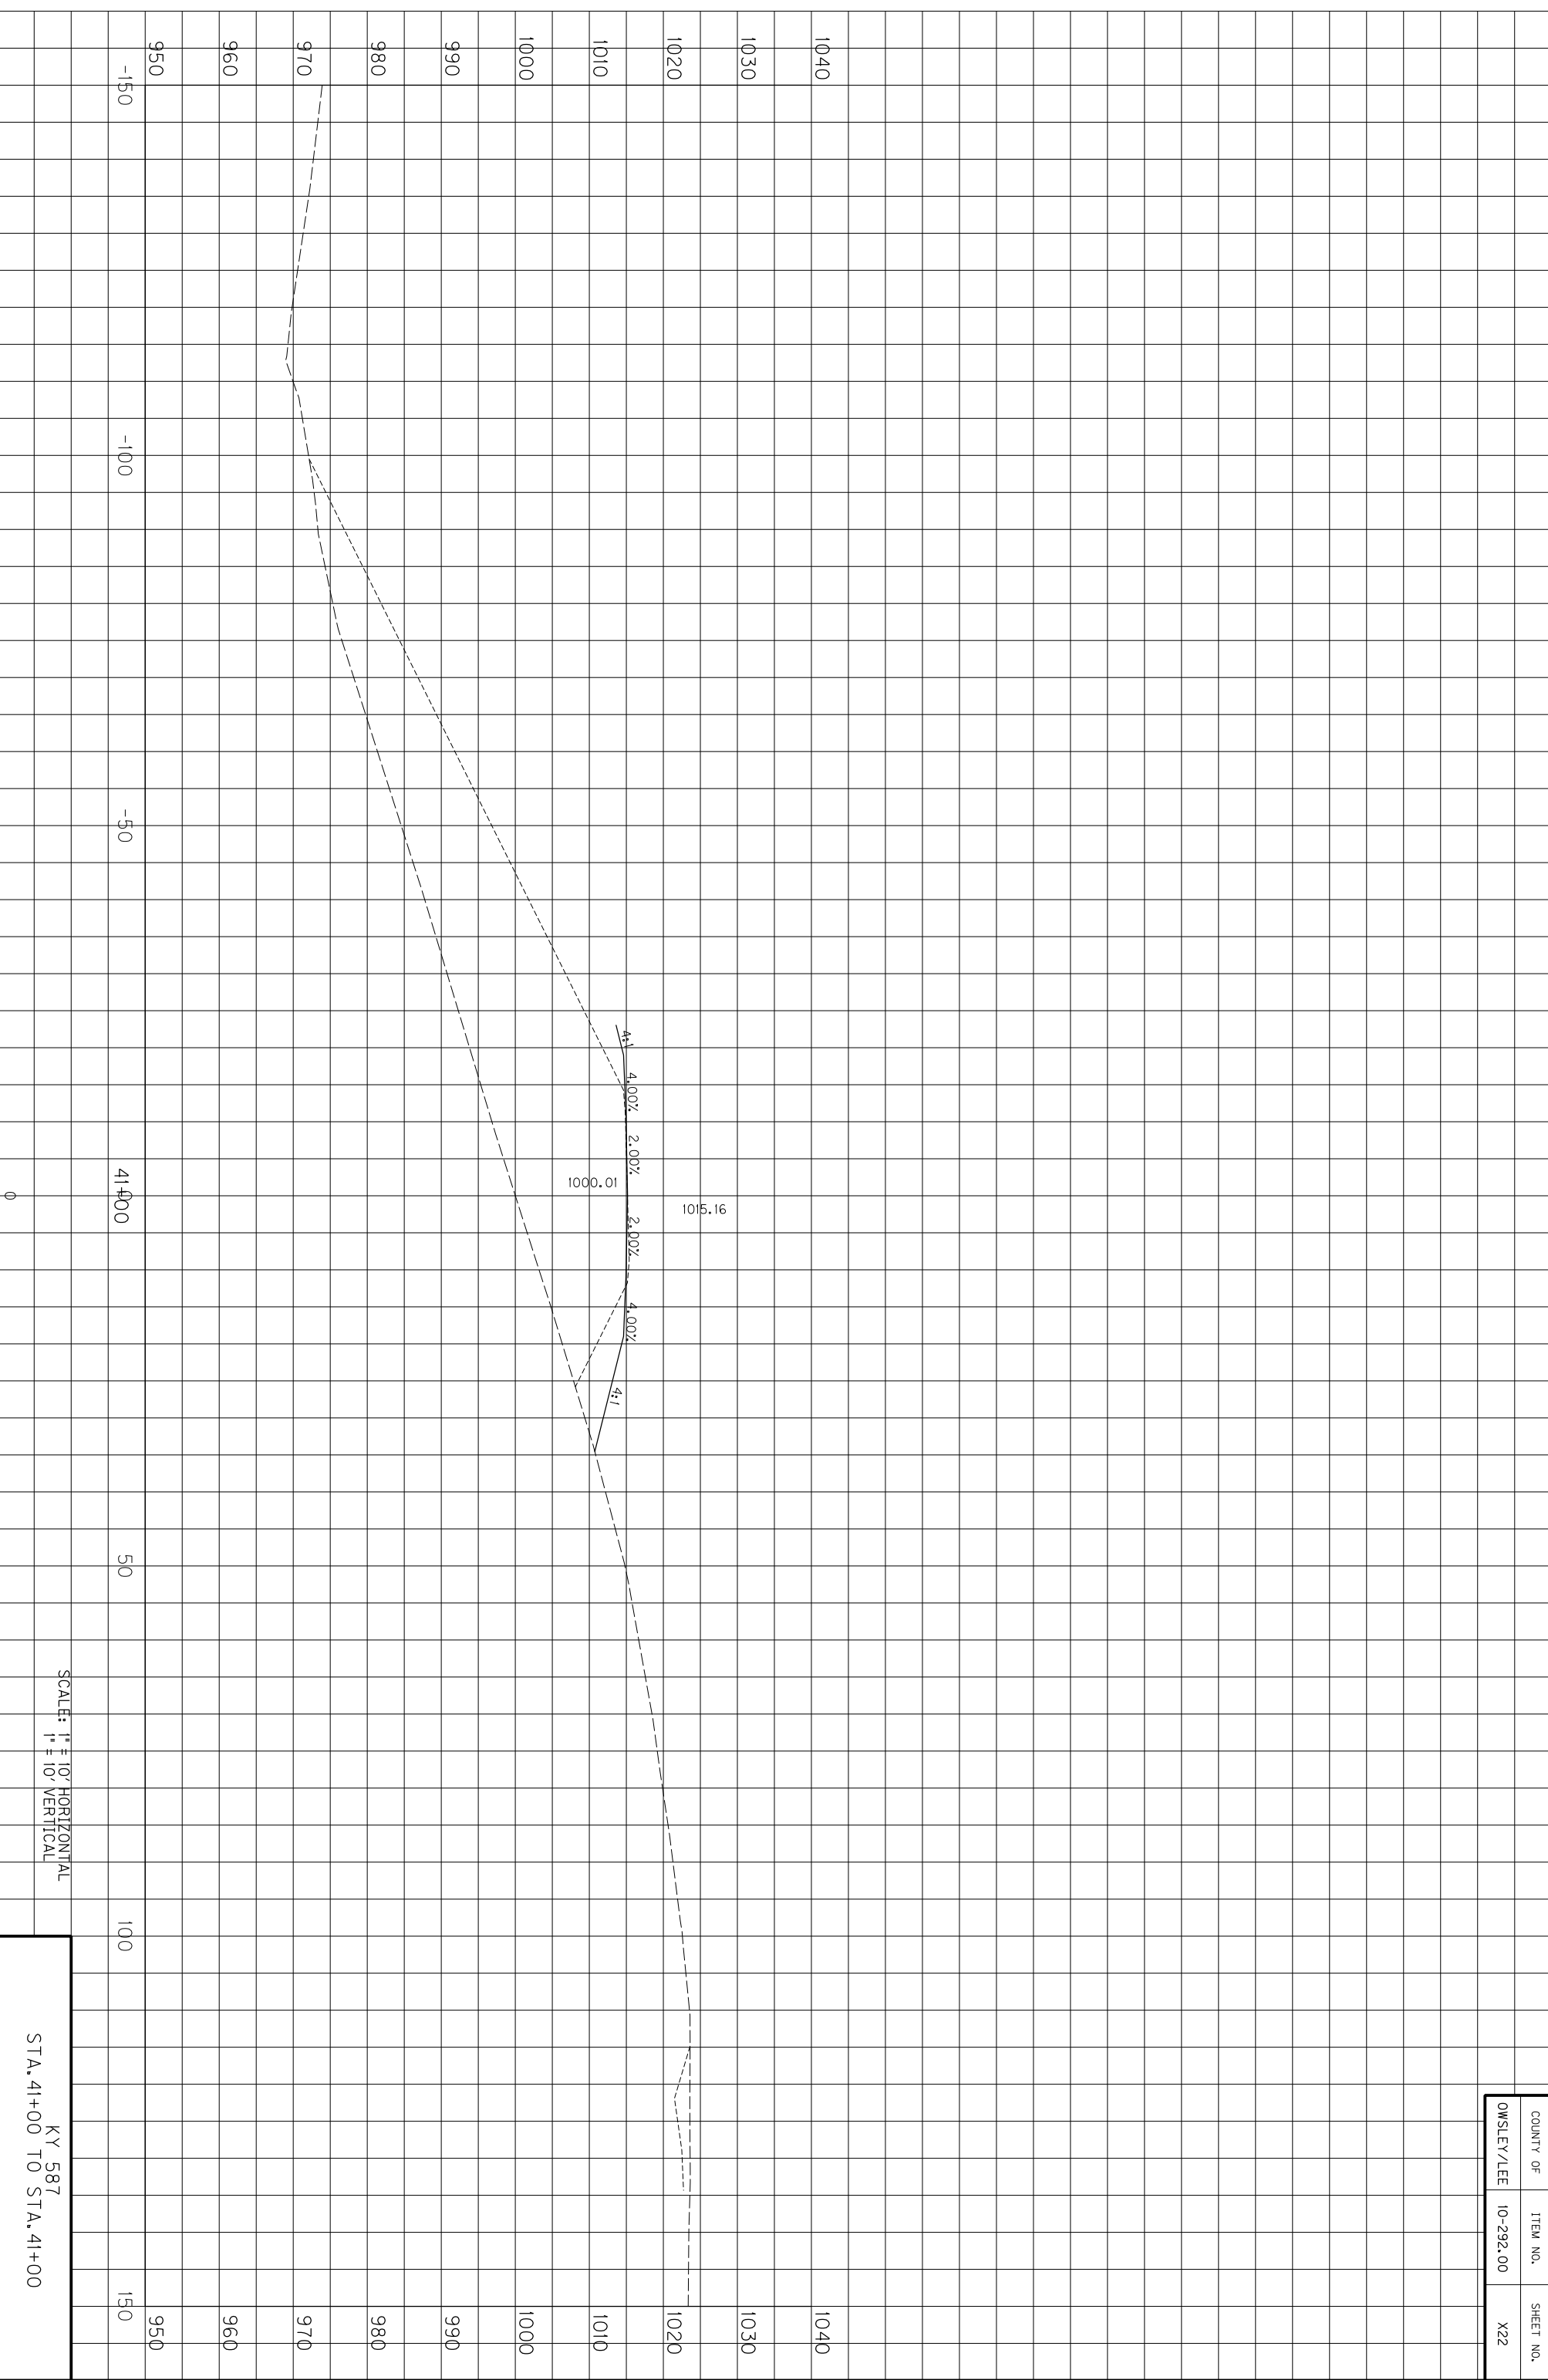

SCALE: 1" = 10' HORIZONTAL
1" = 10' VERTICAL

KY 587
STA. 41+00 TO STA. 41+00


COUNTY OF	ITEM NO.	SHEET NO.
OWSLEY/LEE	10-292.00	X22

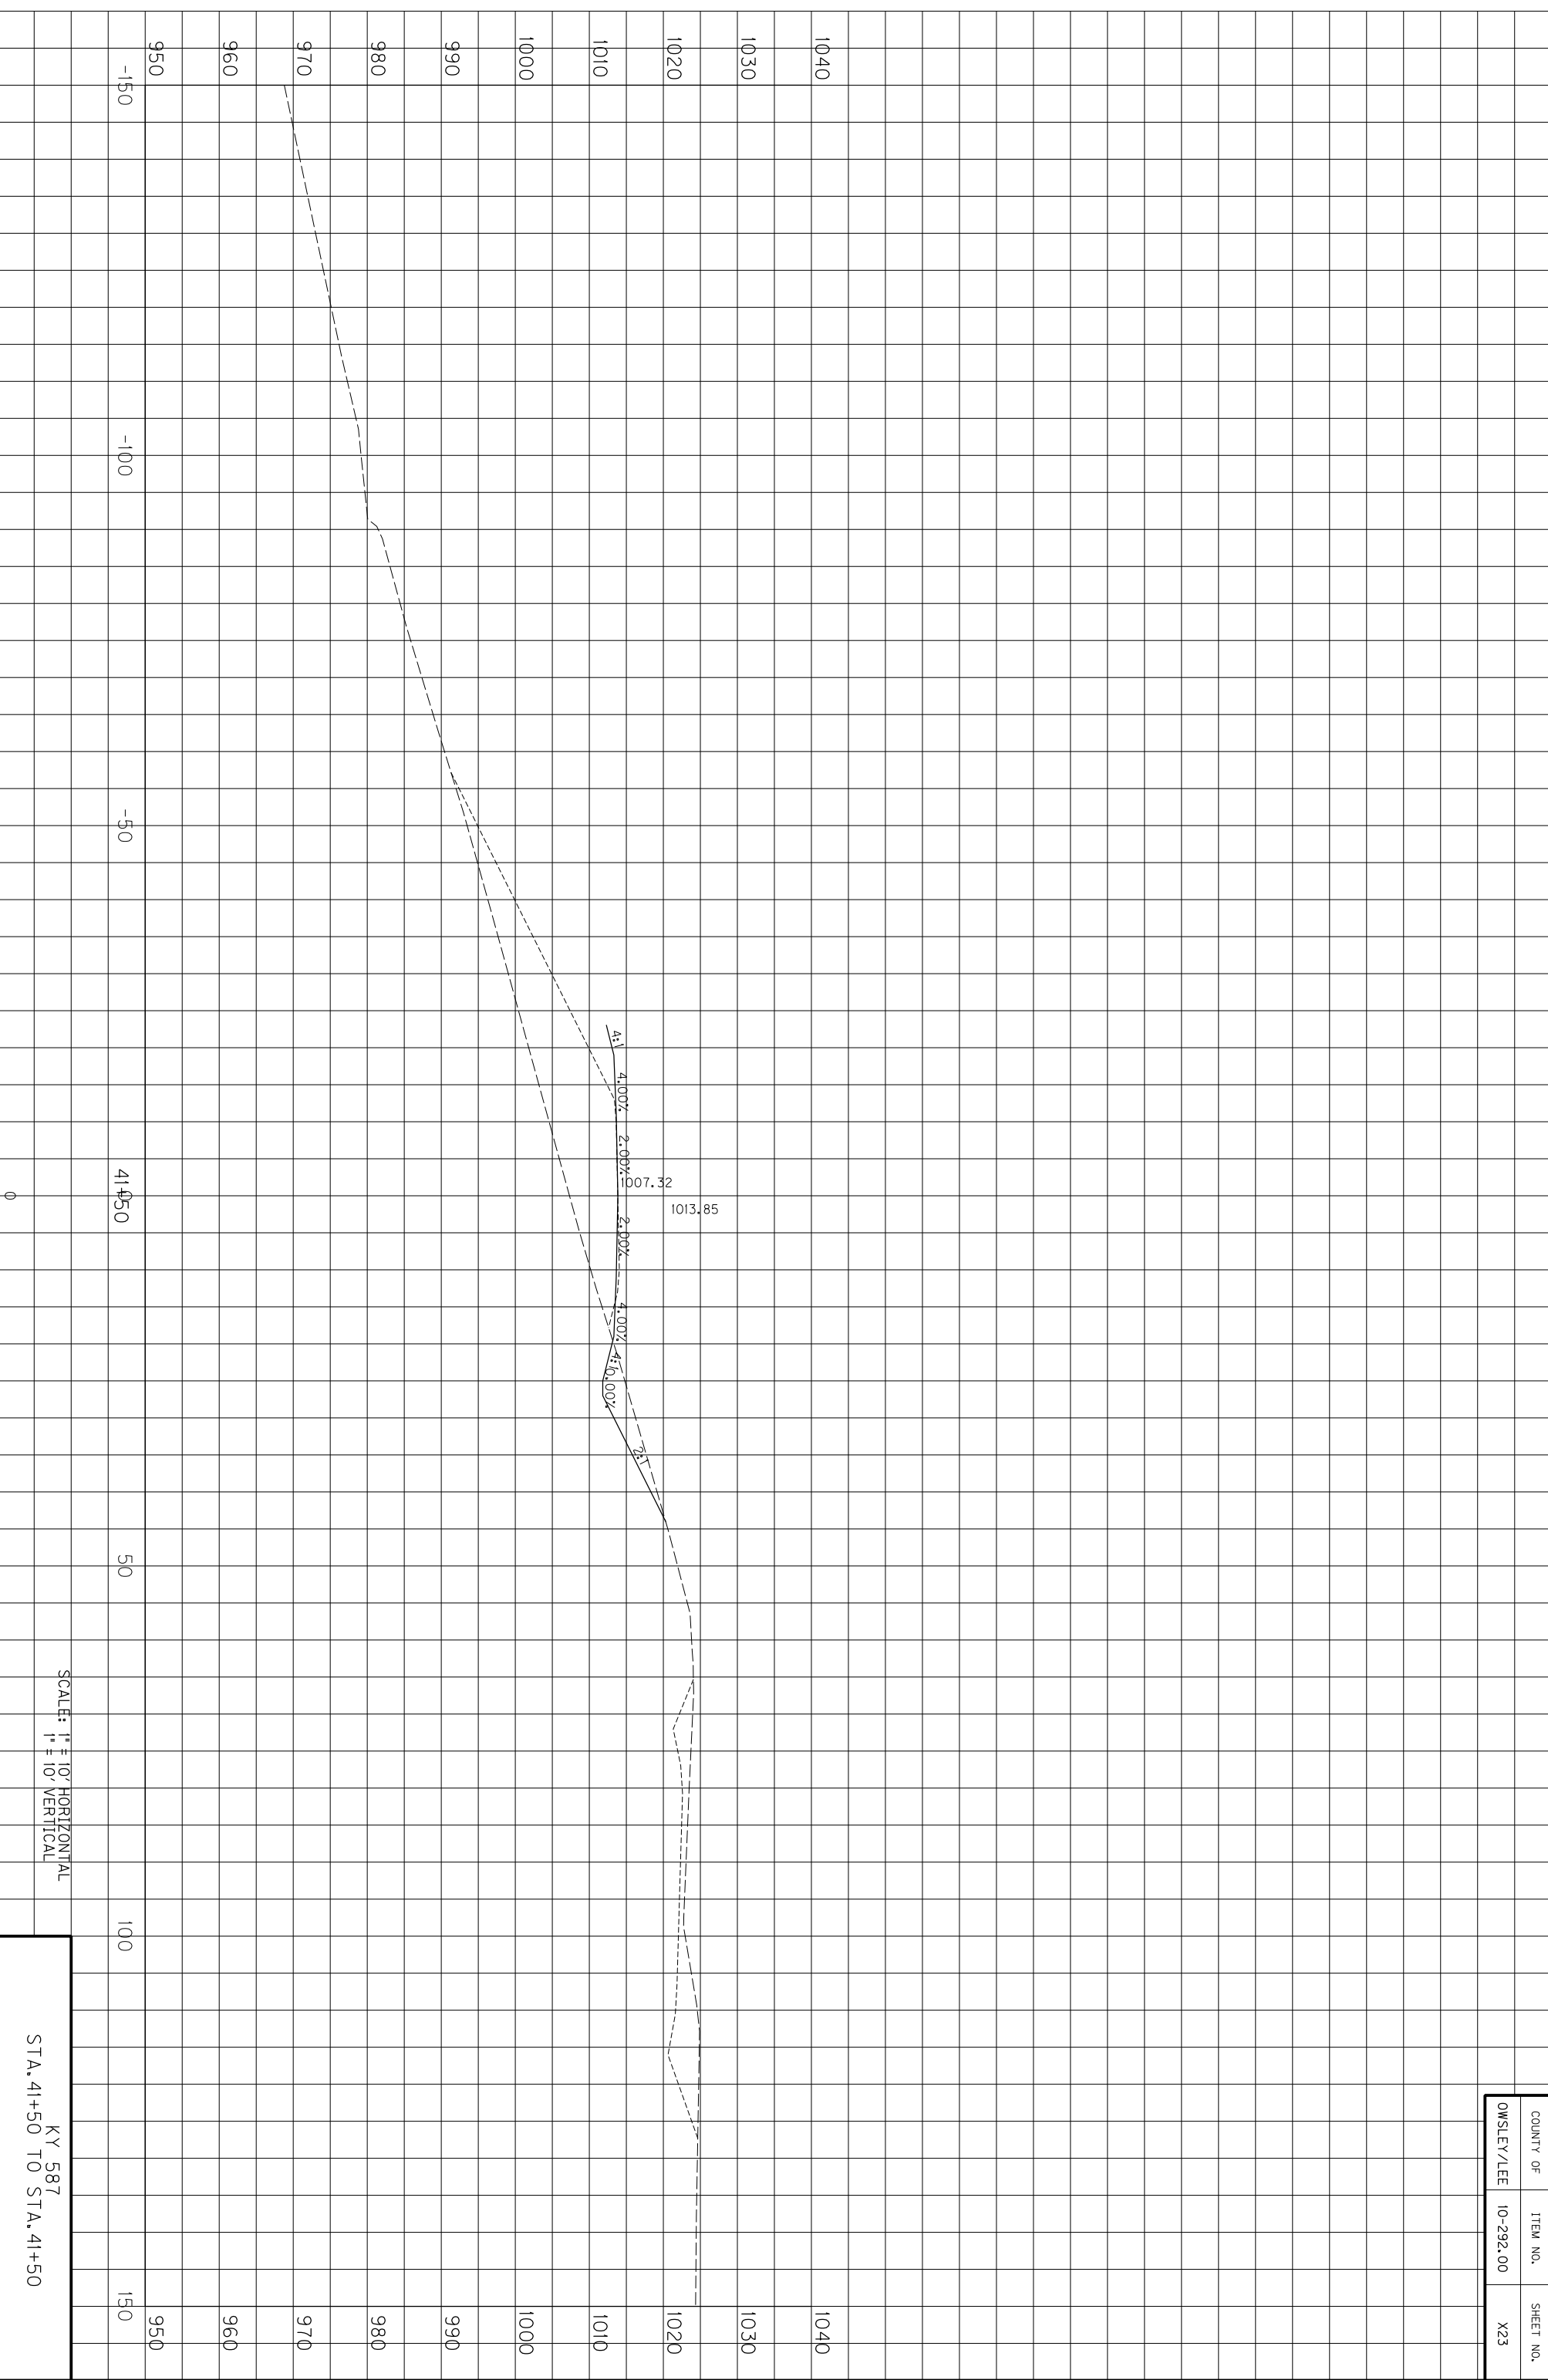

SCALE: 1" = 10' HORIZONTAL
1" = 10' VERTICAL

KY 587
STA. 41+50 TO STA. 41+50


COUNTY OF	ITEM NO.	SHEET NO.
OWSLEY/LEE	10-292.00	X23

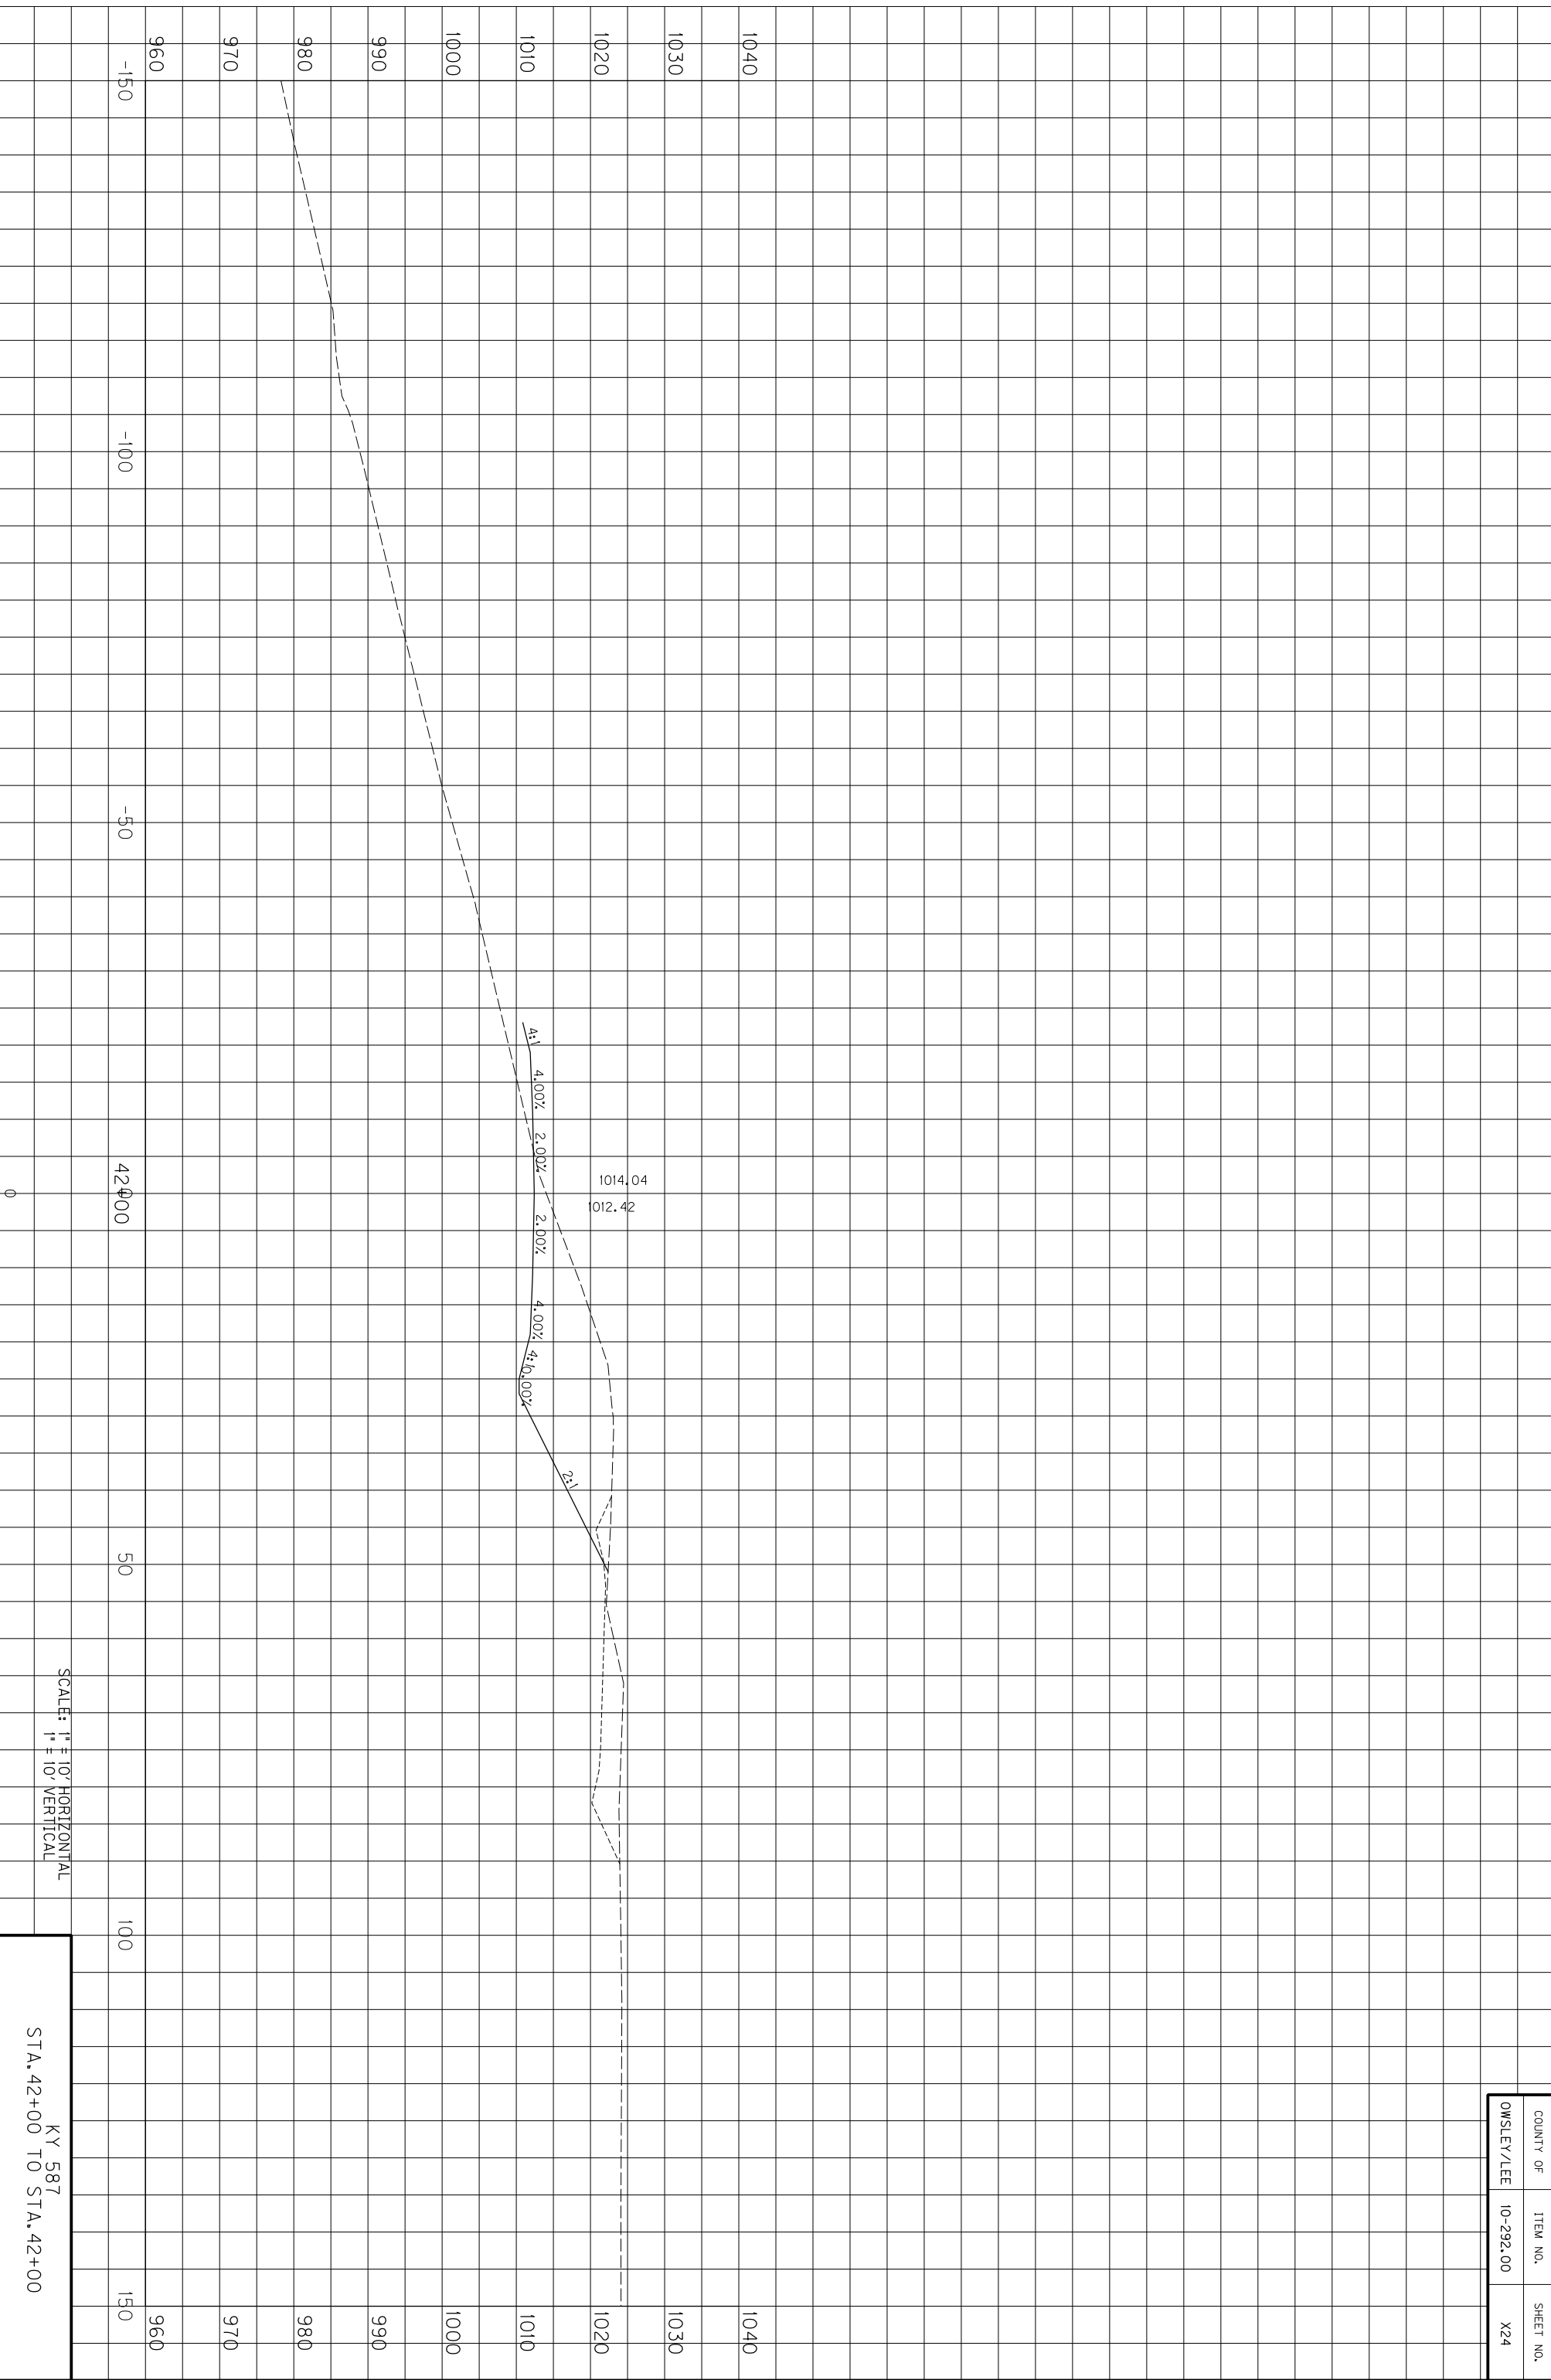

COUNTY OF	ITEM NO.	SHEET NO.
OWSLEY/LEE	10-292.00	X24

SCALE: 1" = 10' HORIZONTAL
1" = 10' VERTICAL


KY 587
STA. 42+00 TO STA. 42+00

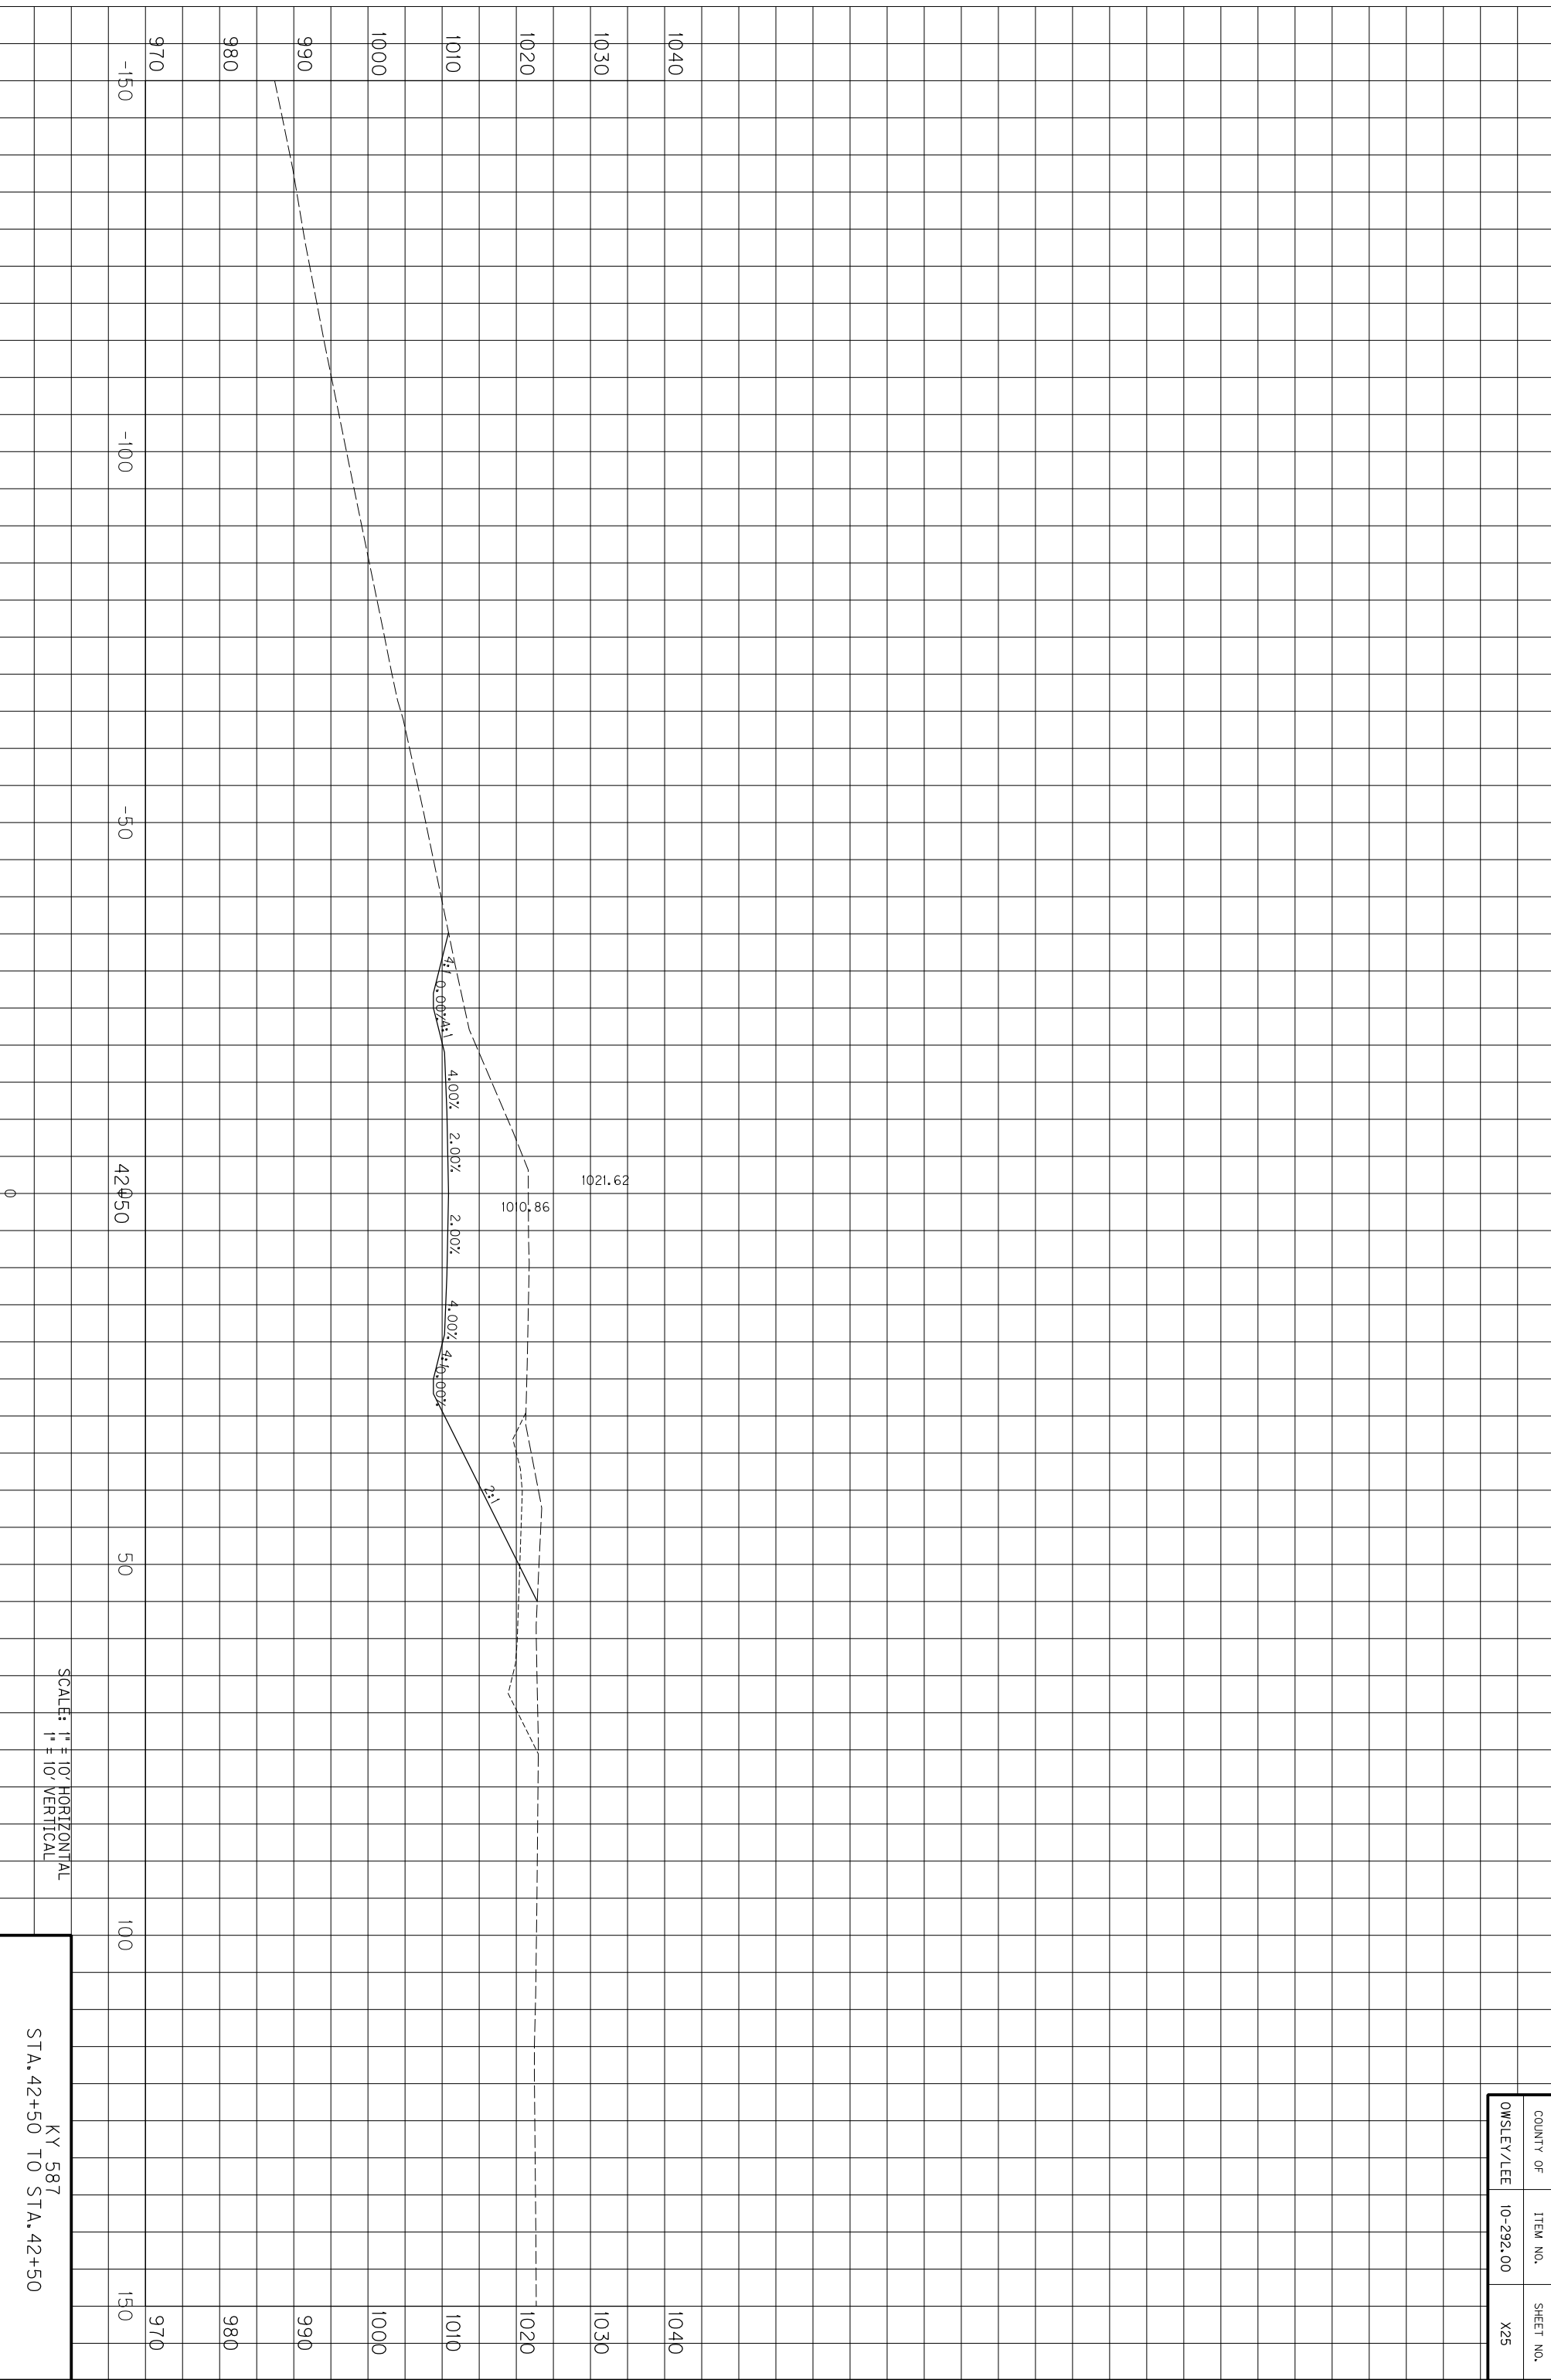

SCALE: 1" = 10' HORIZONTAL
1" = 10' VERTICAL

KY 587
STA. 42+50 TO STA. 42+50


COUNTY OF	ITEM NO.	SHEET NO.
OWSLEY/LEE	10-292.00	X25

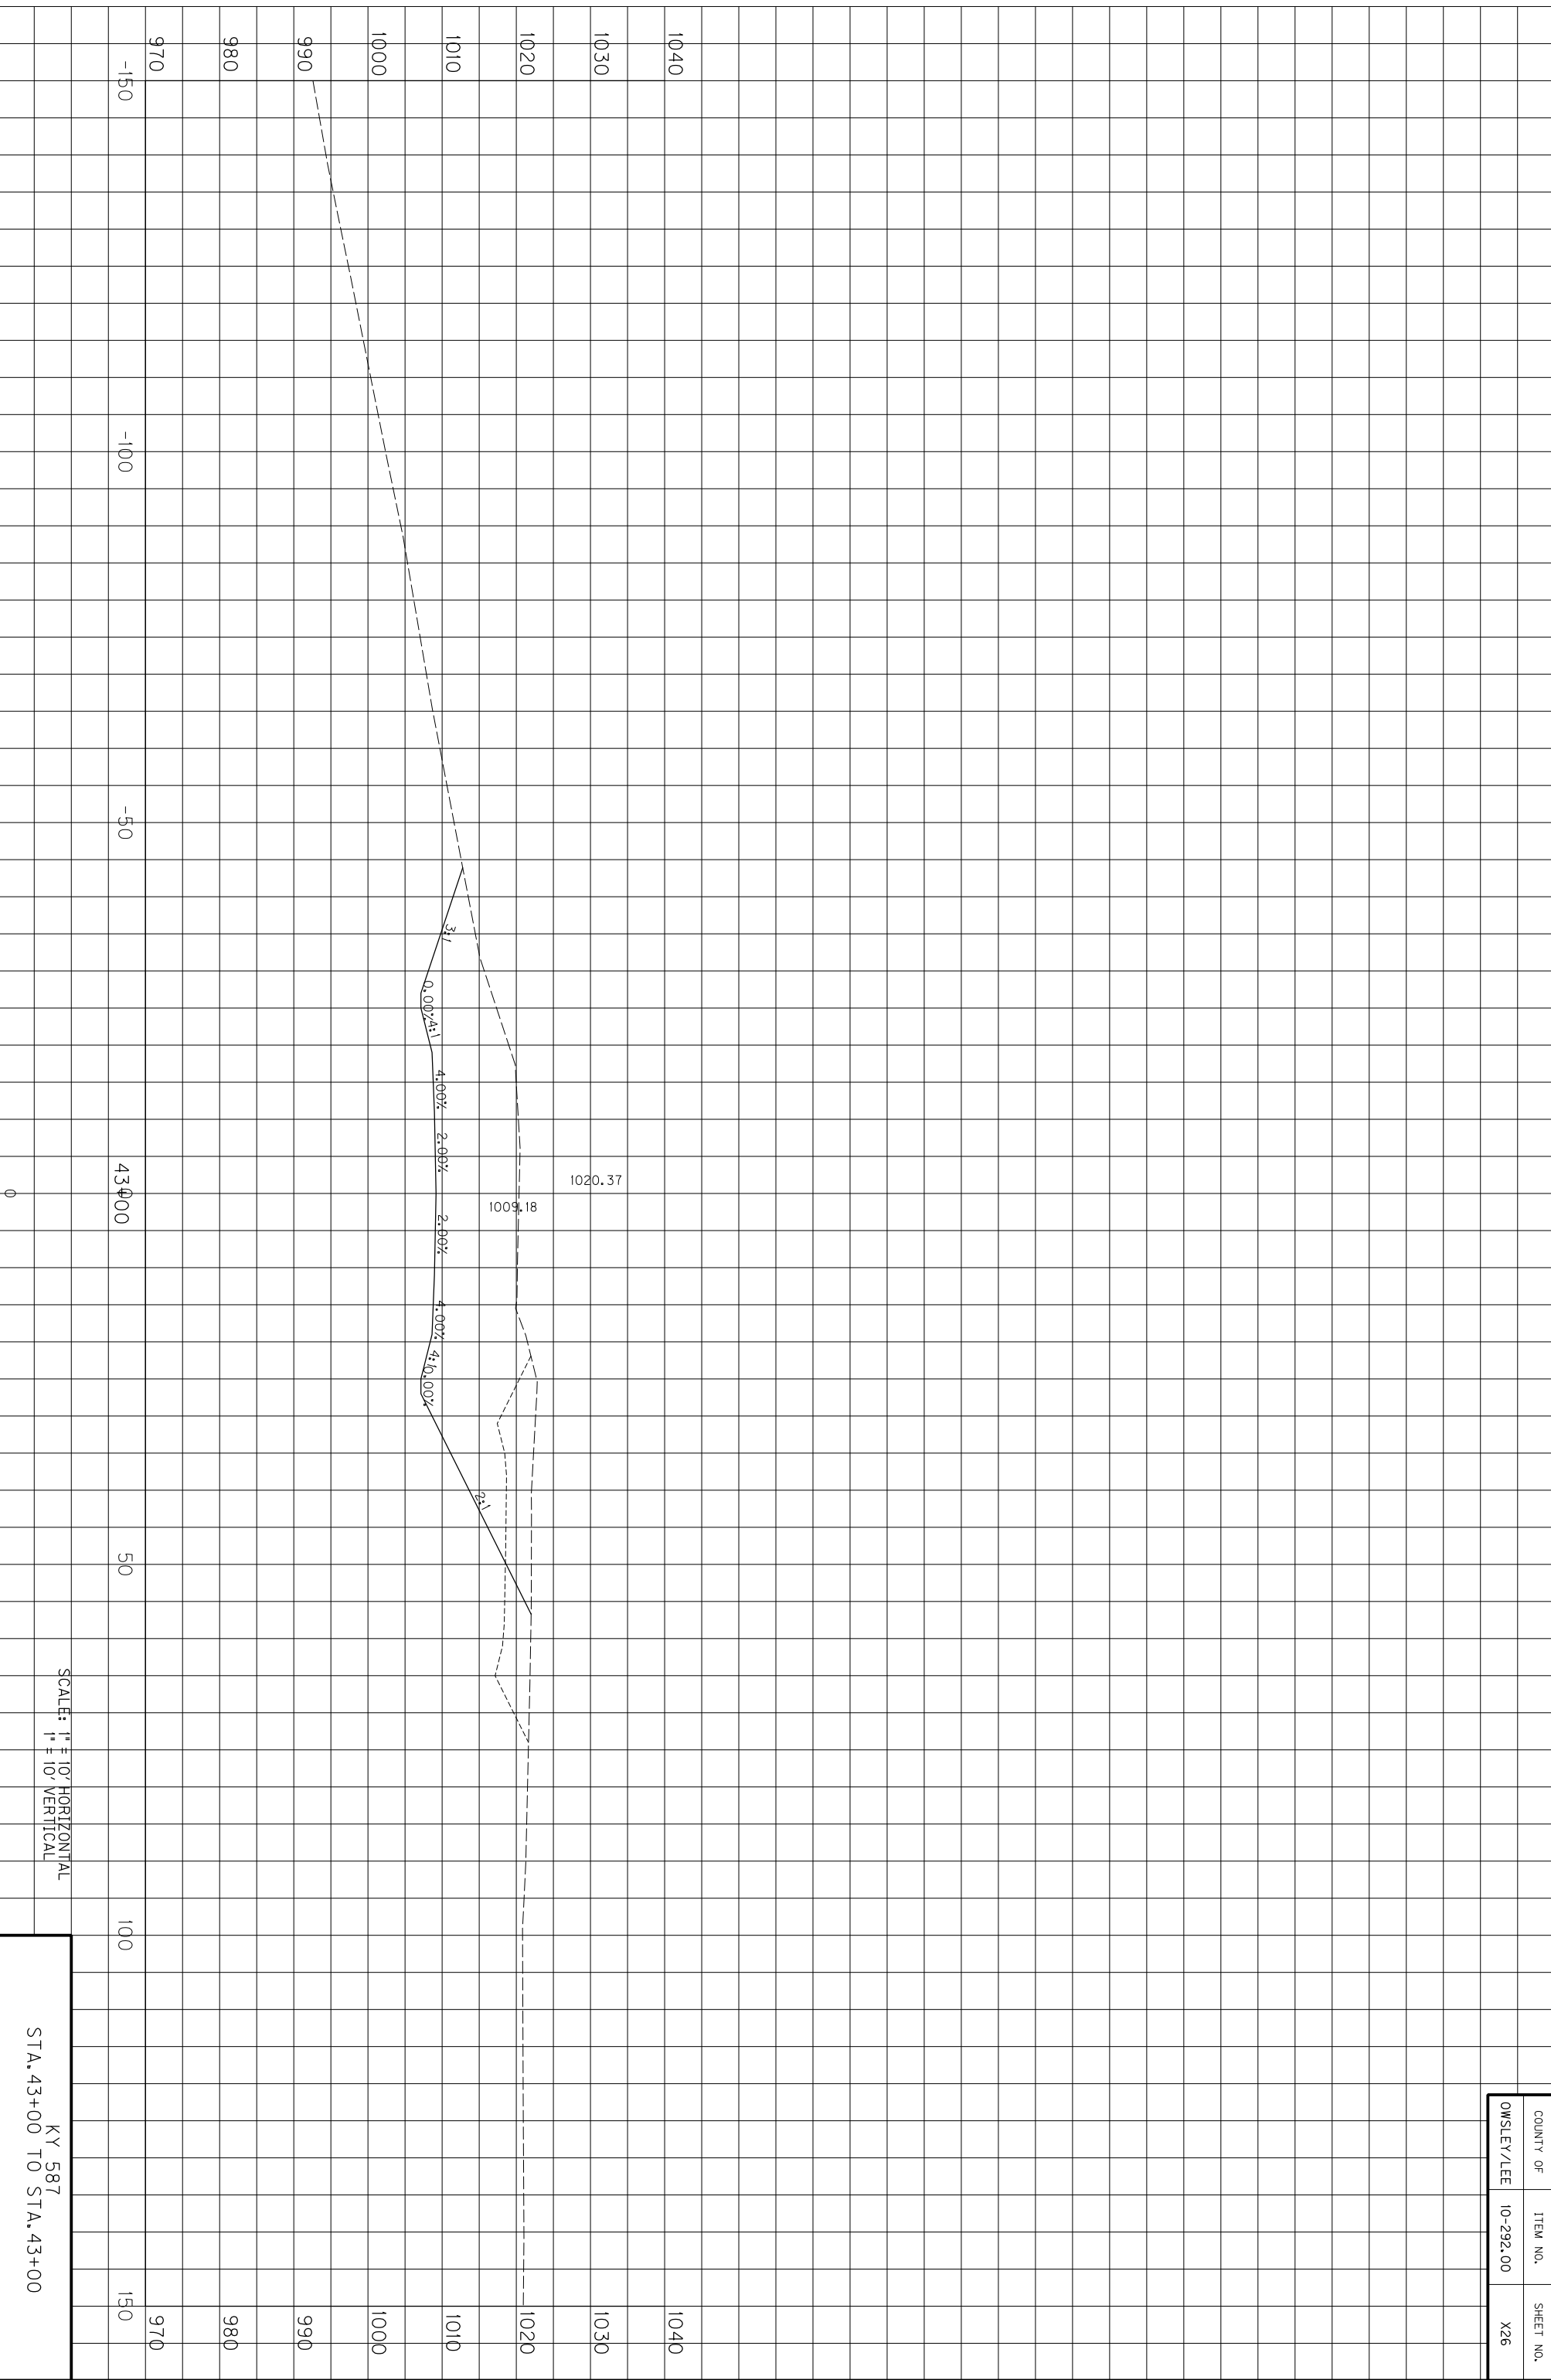

SCALE: 1" = 10' HORIZONTAL
1" = 10' VERTICAL

KY 587
STA. 43+00 TO STA. 43+00


COUNTY OF	ITEM NO.	SHEET NO.
OWSLEY/LEE	10-292.00	X26

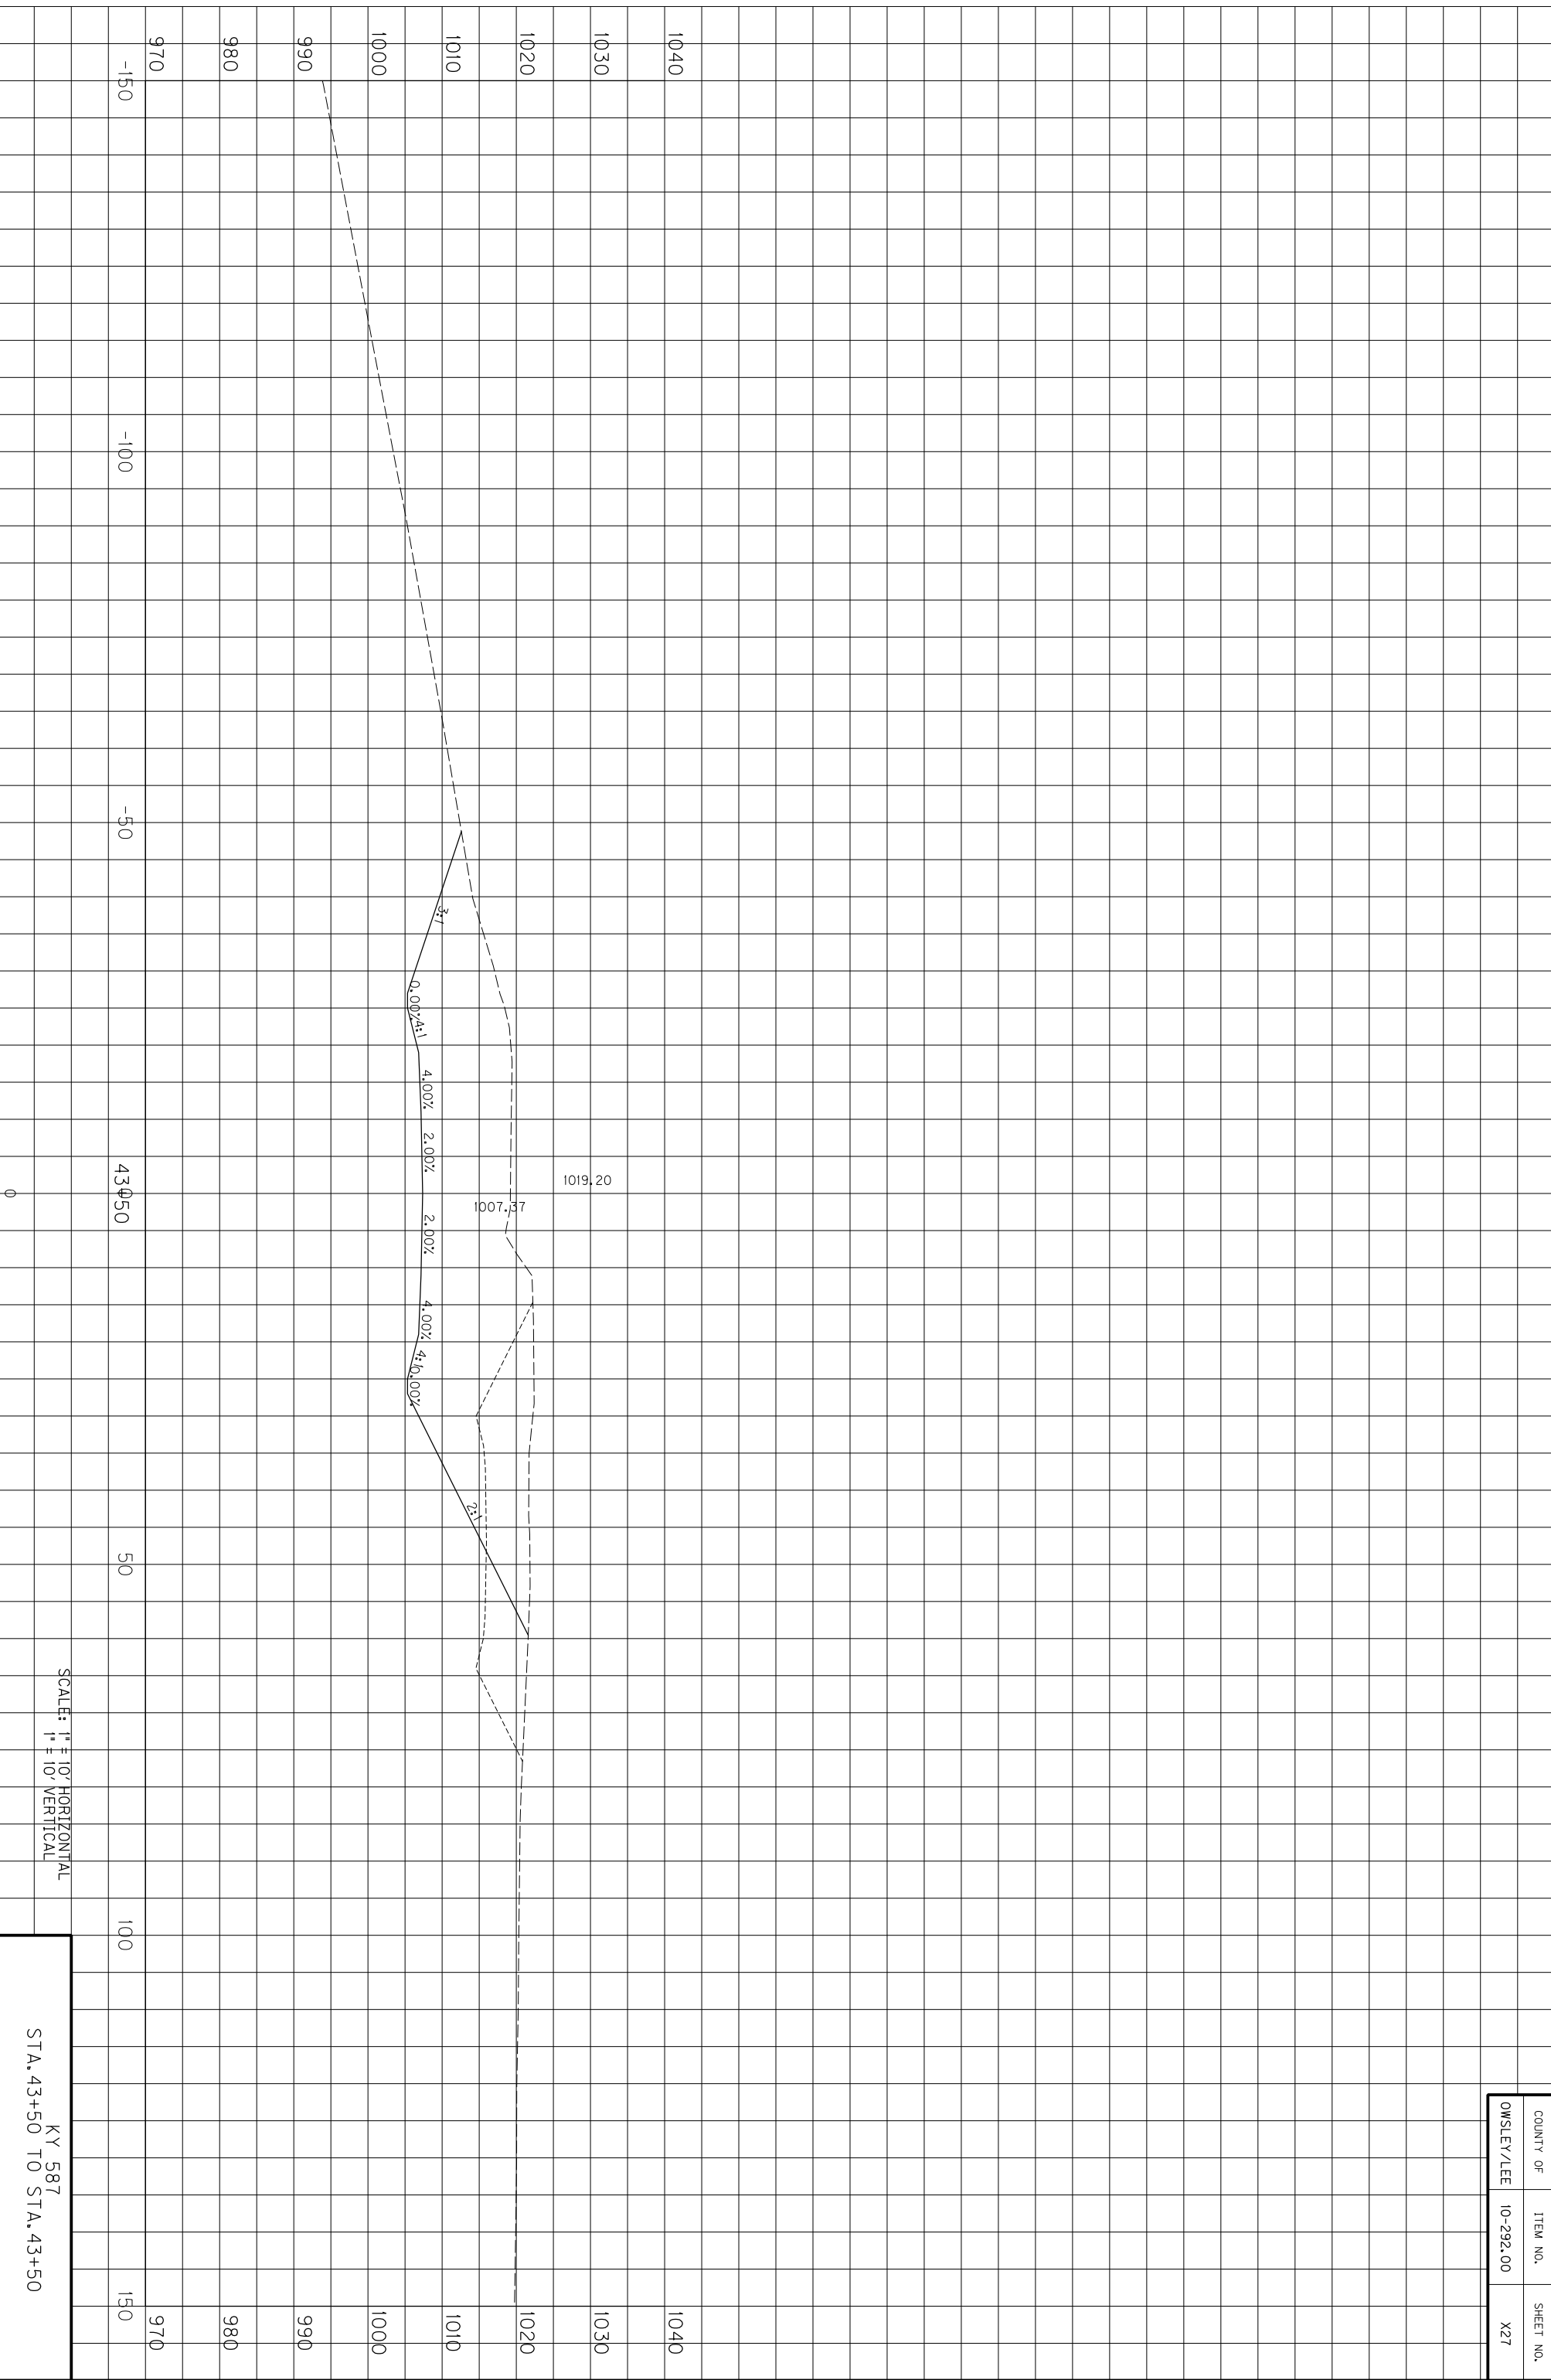

COUNTY OF	ITEM NO.	SHEET NO.
OWSLEY/LEE	10-292.00	X27

SCALE: 1" = 10' HORIZONTAL
1" = 10' VERTICAL


KY 587
STA. 43+50 TO STA. 43+50

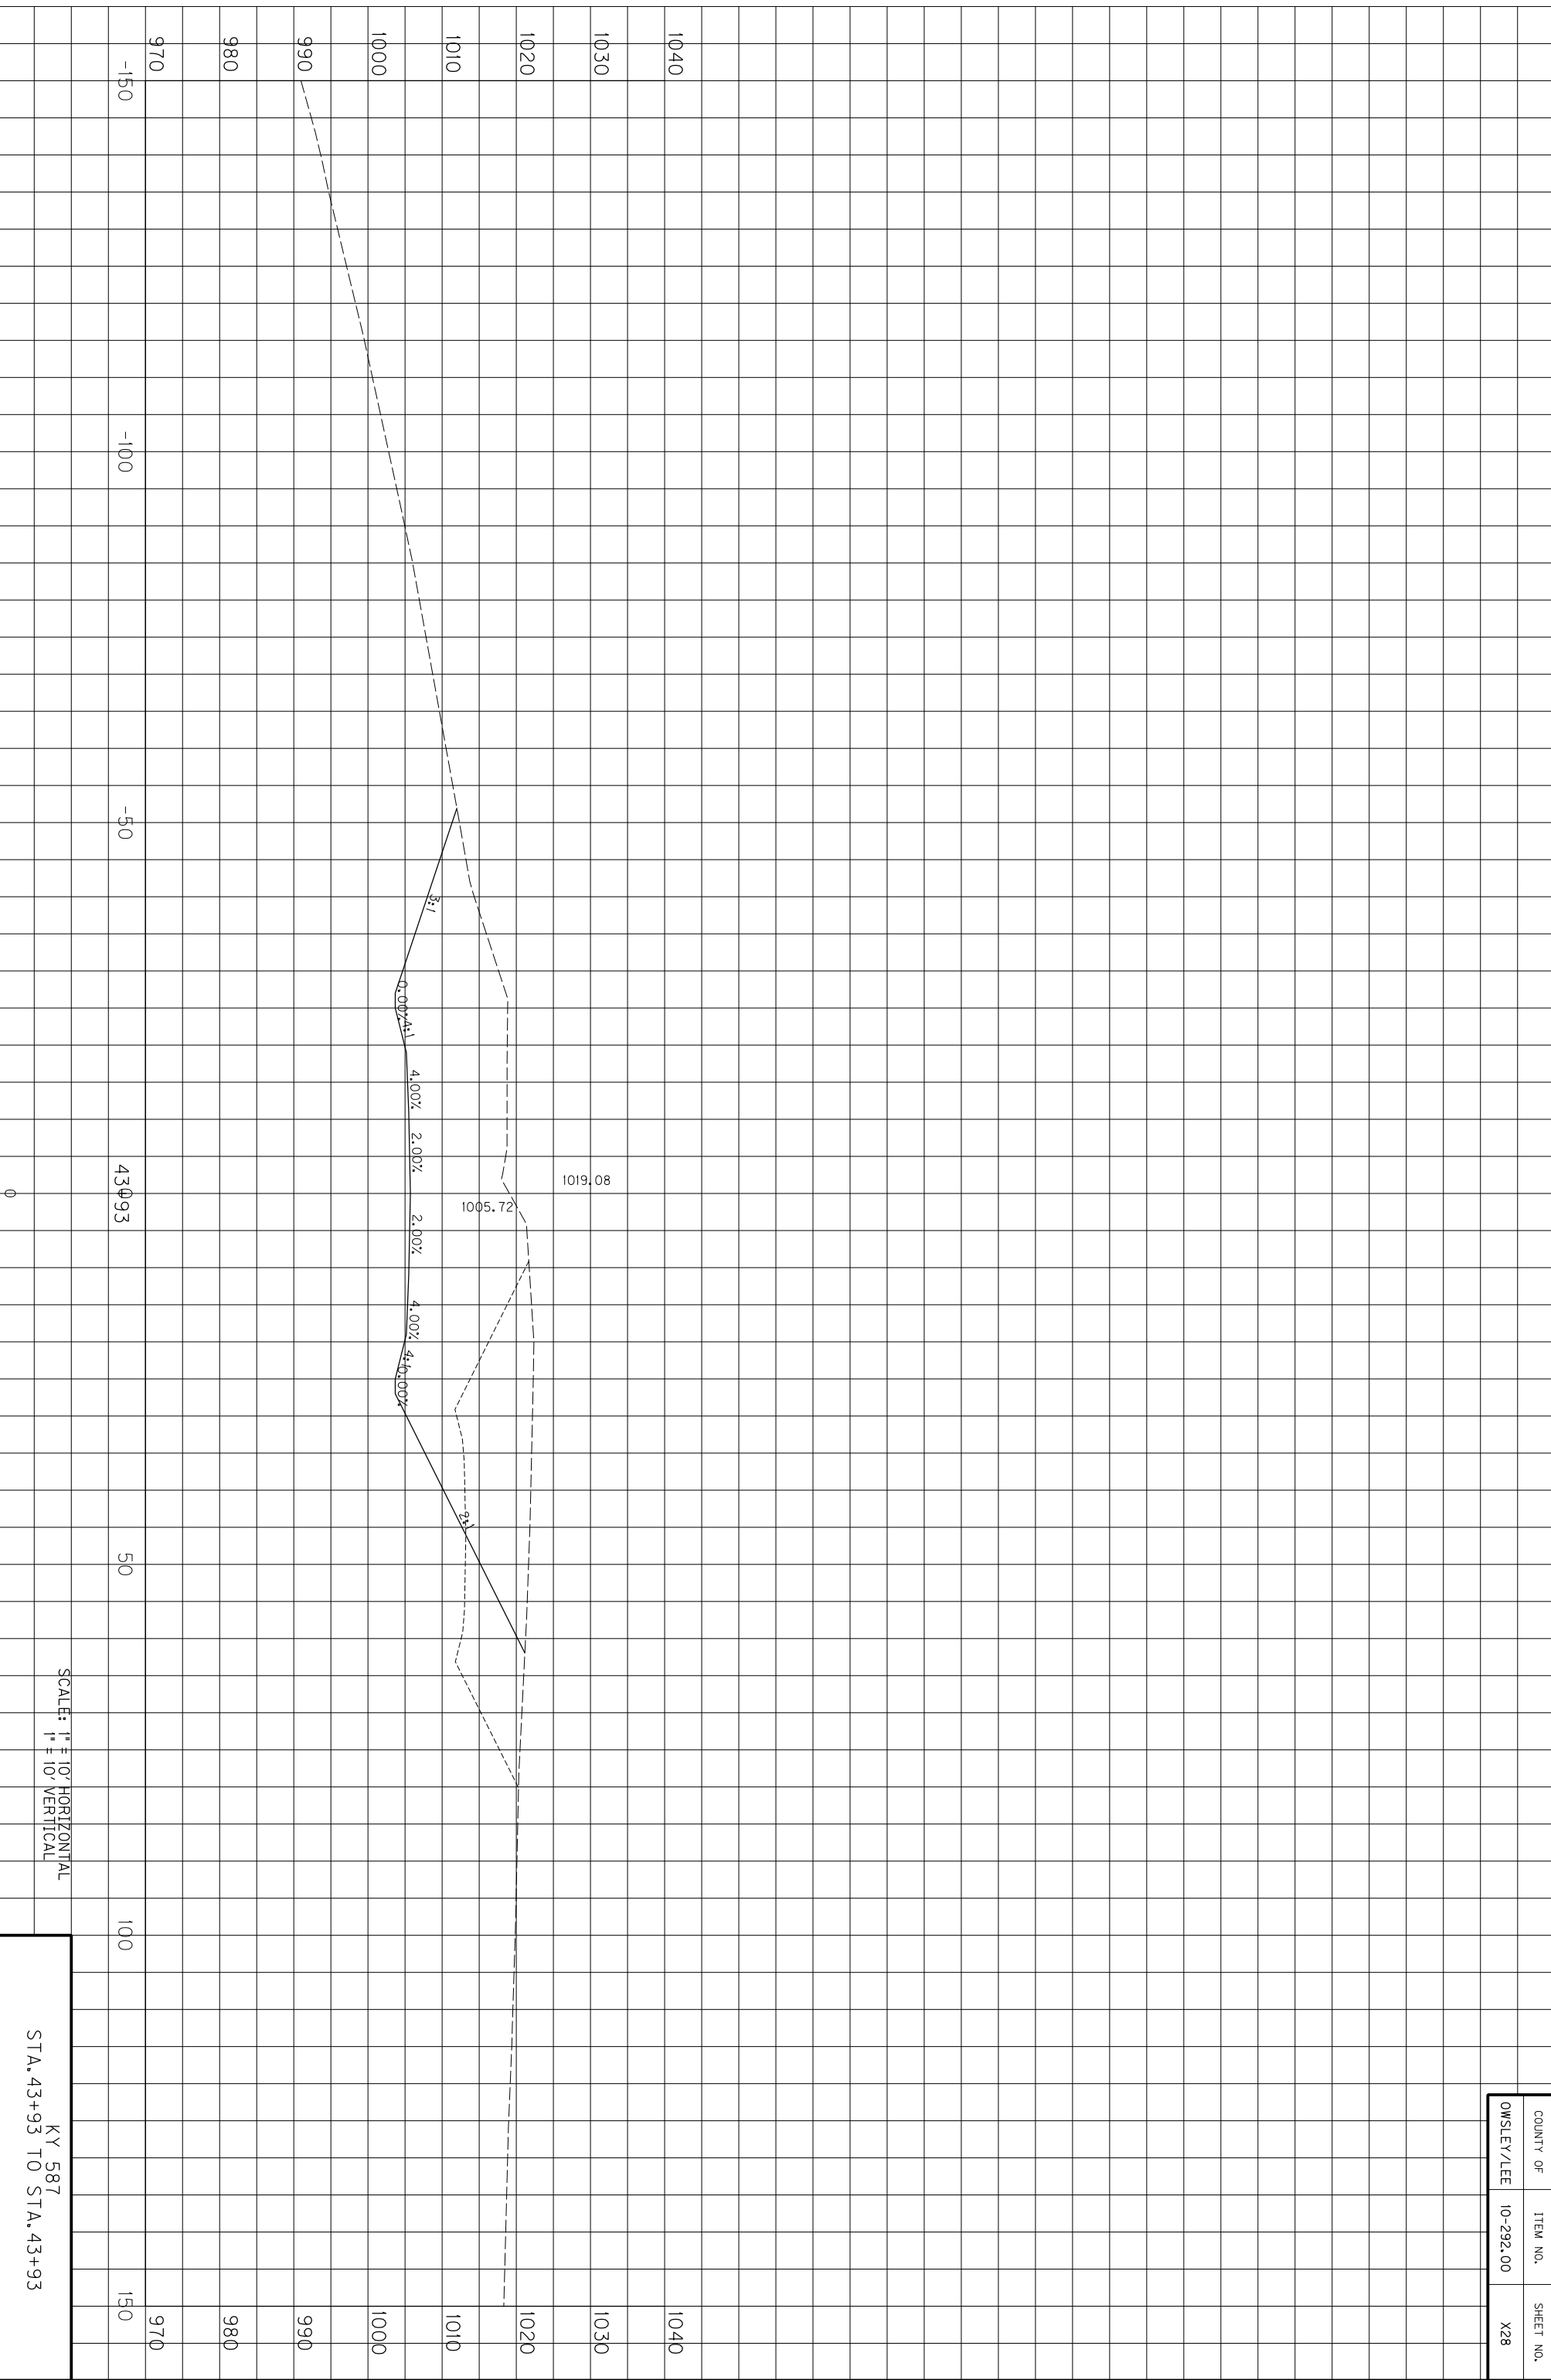

SCALE: 1" = 10' HORIZONTAL
1" = 10' VERTICAL

KY 587
STA. 43+93 TO STA. 43+93


COUNTY OF	ITEM NO.	SHEET NO.
OWSLEY/LEE	10-292.00	X28

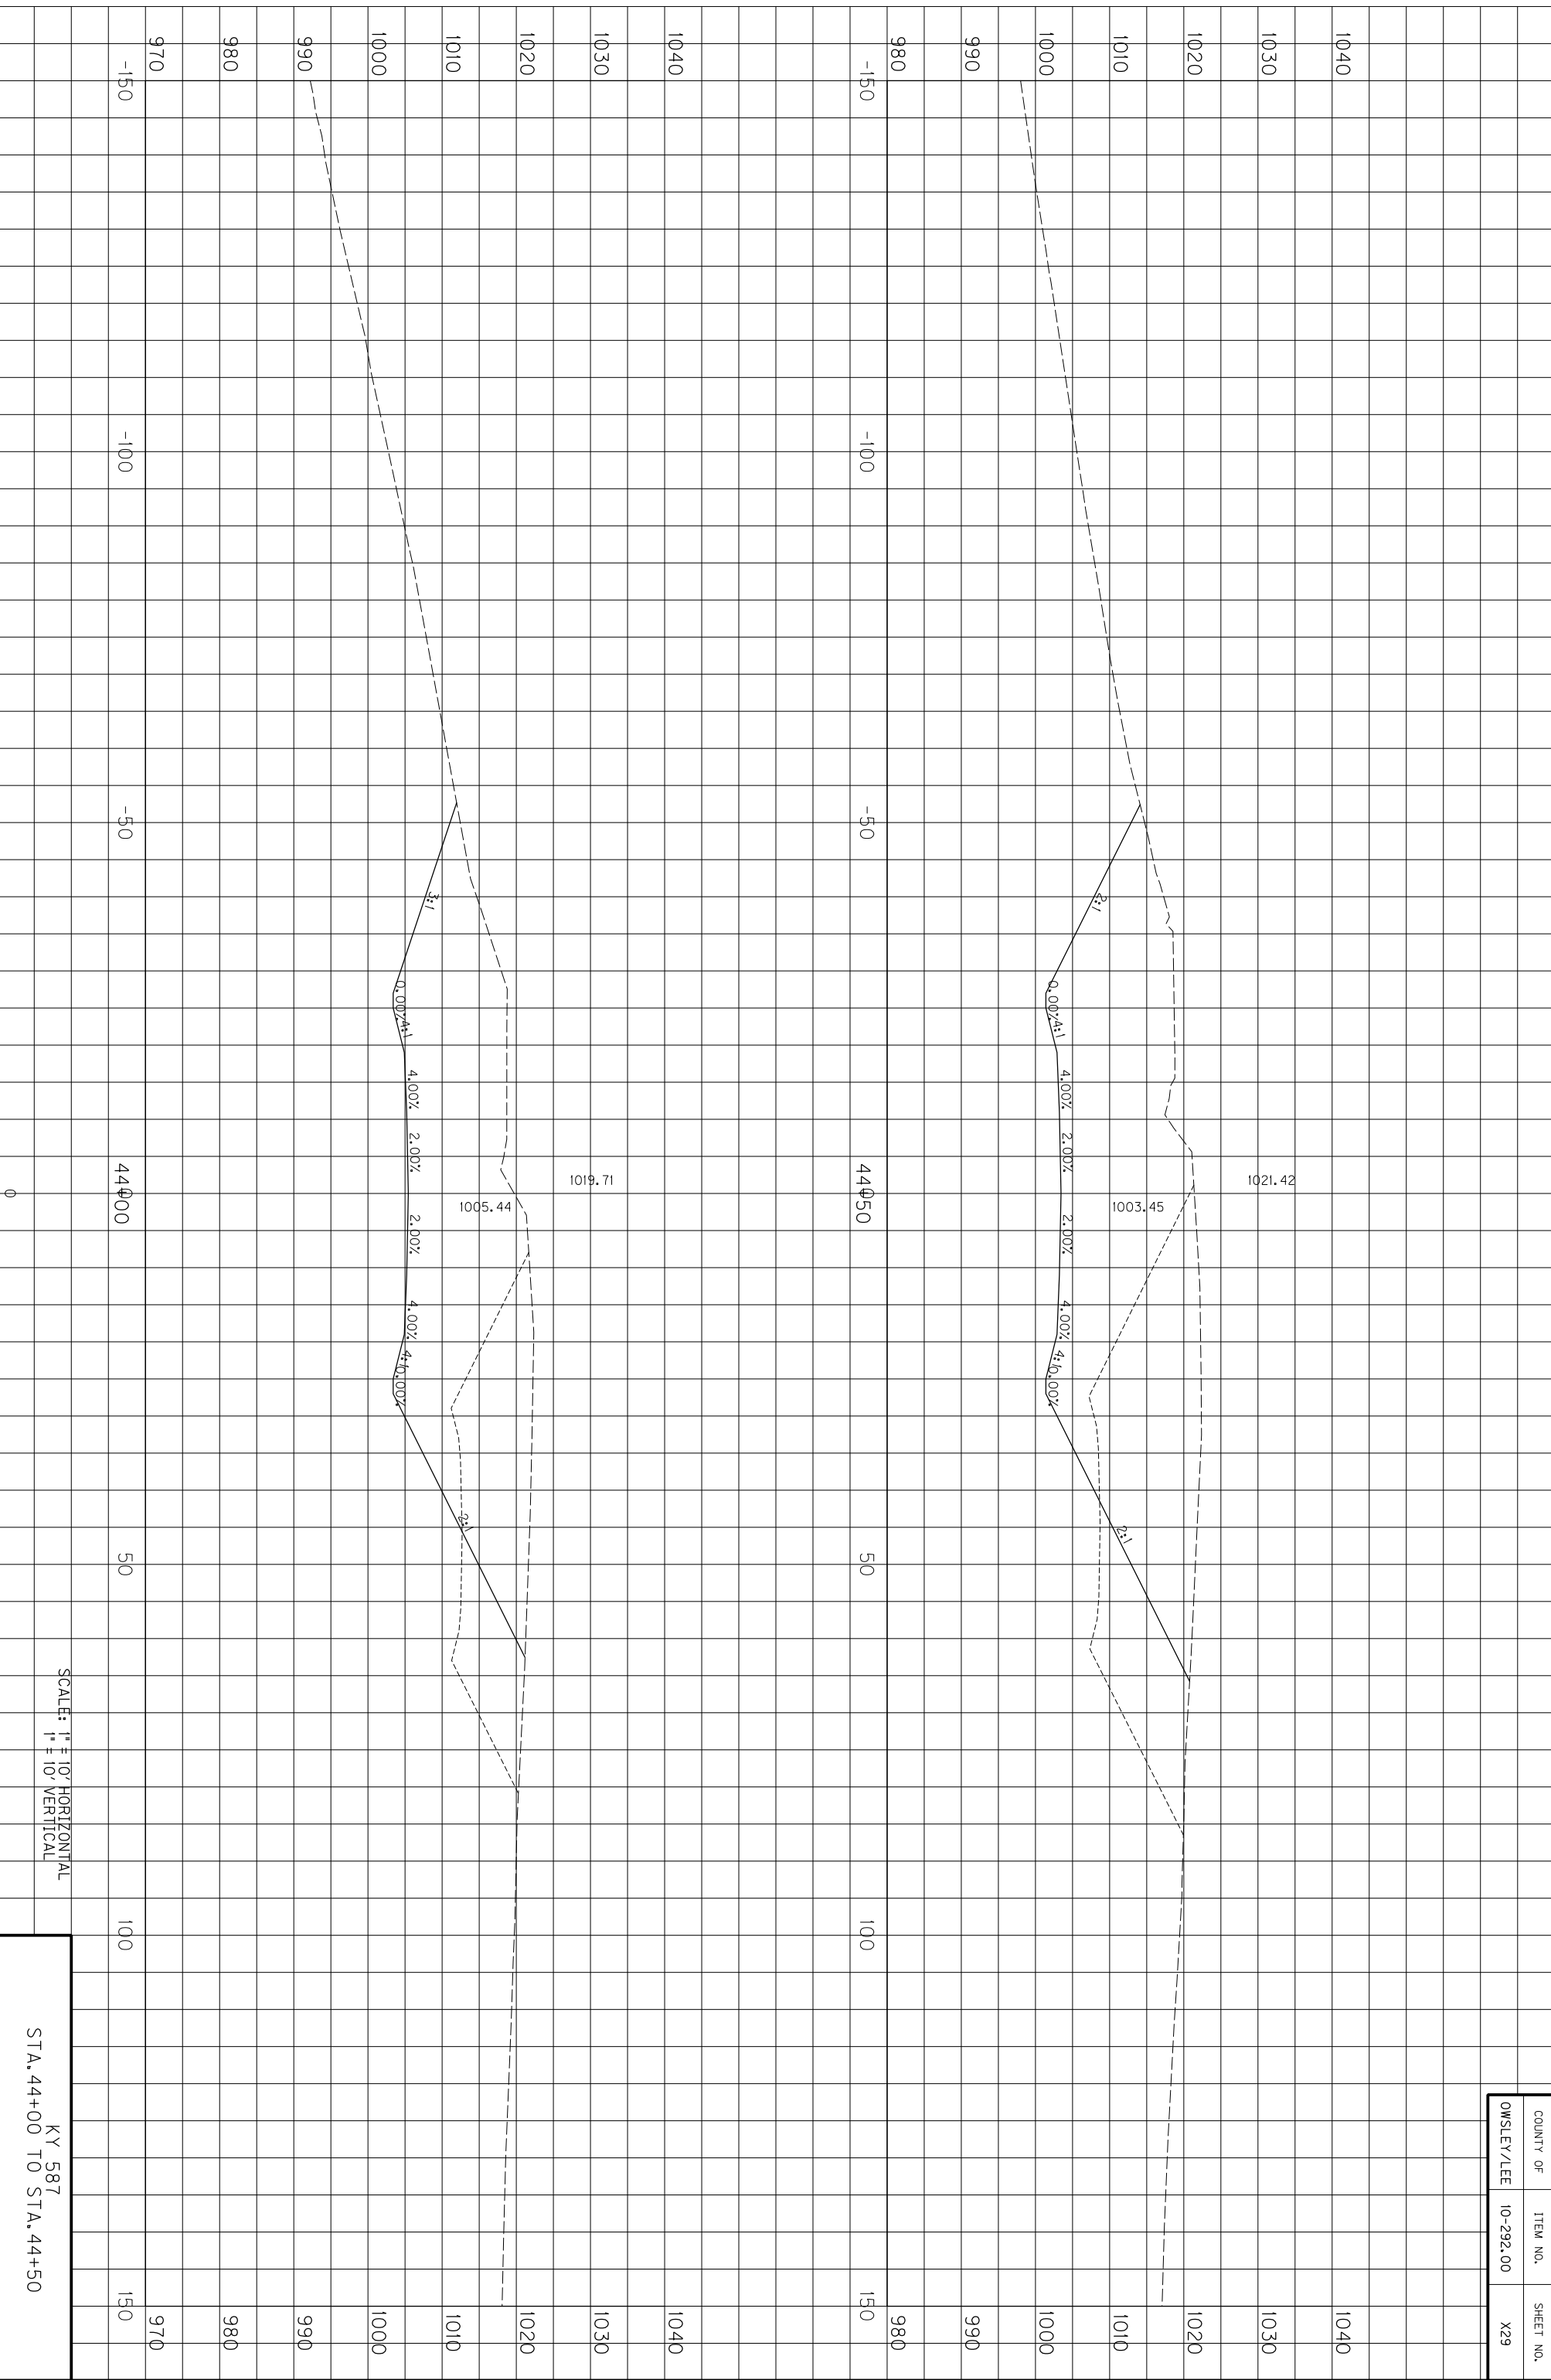

COUNTY OF	ITEM NO.	SHEET NO.
OWSLEY/LEE	10-292.00	X29

SCALE: 1" = 10' HORIZONTAL
1" = 10' VERTICAL


KY 587
STA. 44+00 TO STA. 44+50

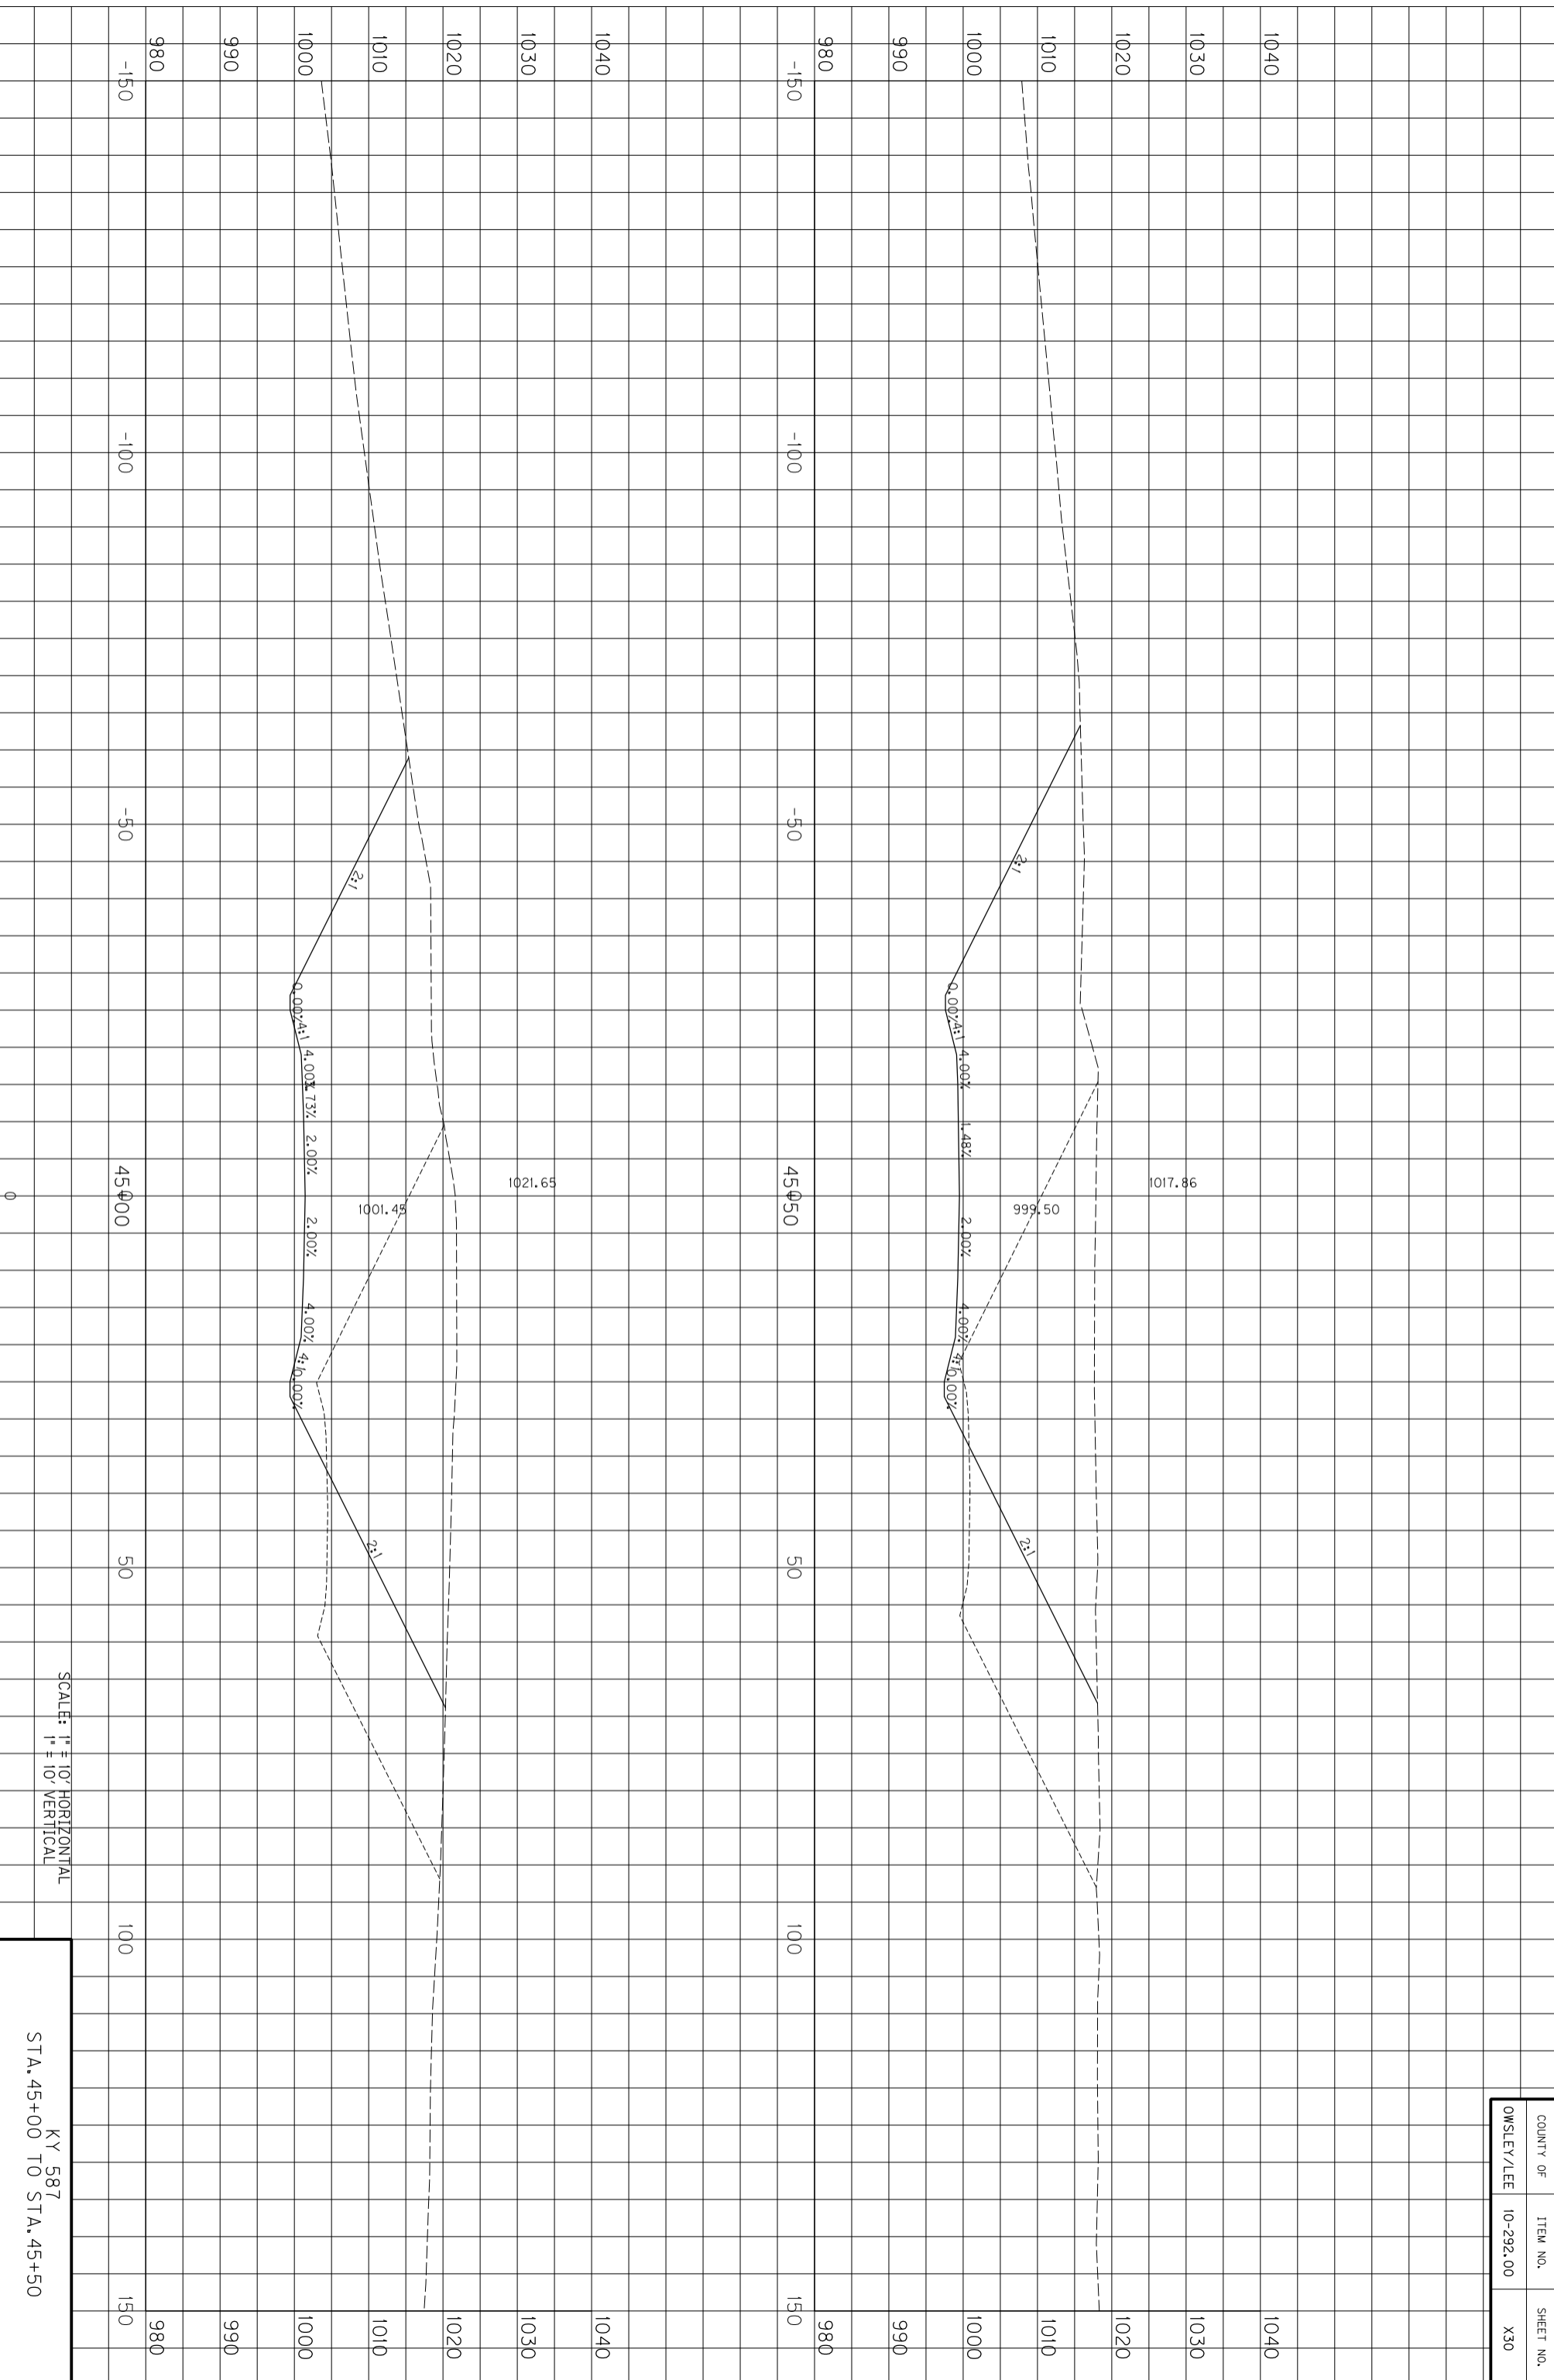

SCALE: 1" = 10' HORIZONTAL
1" = 10' VERTICAL

KY 587
STA. 45+00 TO STA. 45+50


COUNTY OF	ITEM NO.	SHEET NO.
OWSLEY/LEE	10-292.00	X30

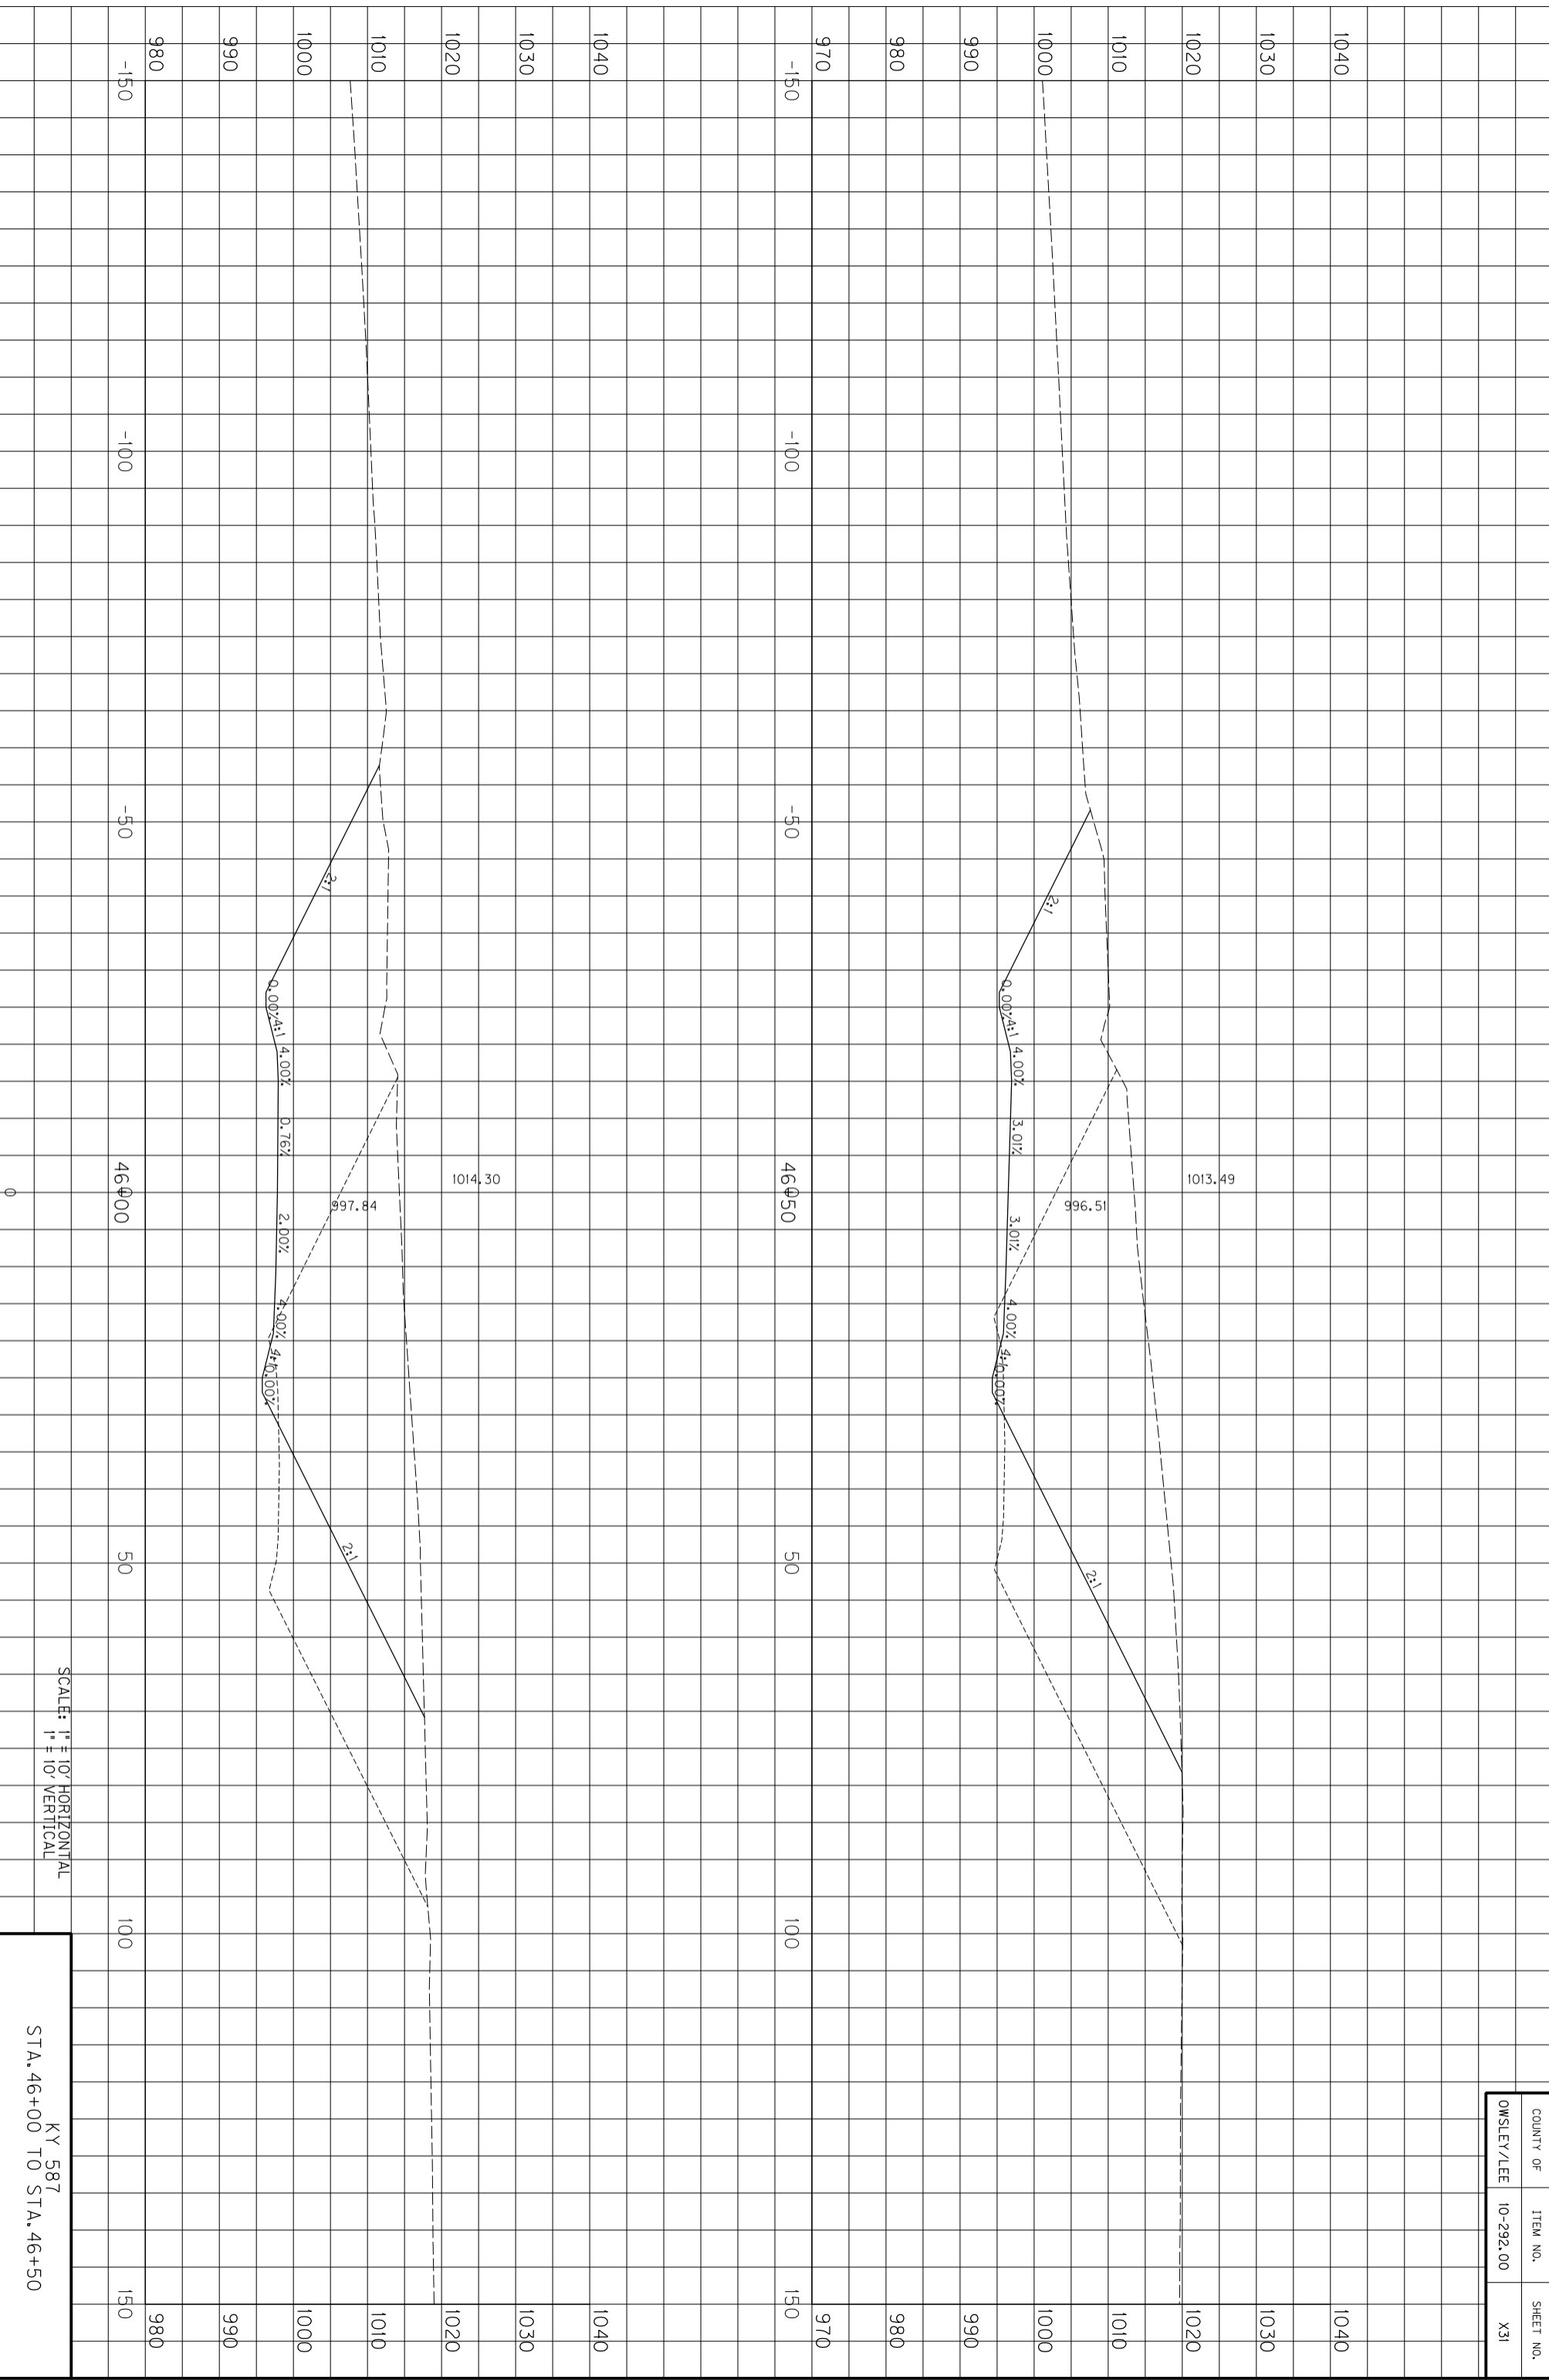

SCALE: 1" = 10' HORIZONTAL
1" = 10' VERTICAL

KY 587
STA. 46+00 TO STA. 46+50


COUNTY OF	ITEM NO.	SHEET NO.
OWSLEY/LEE	10-292.00	X31

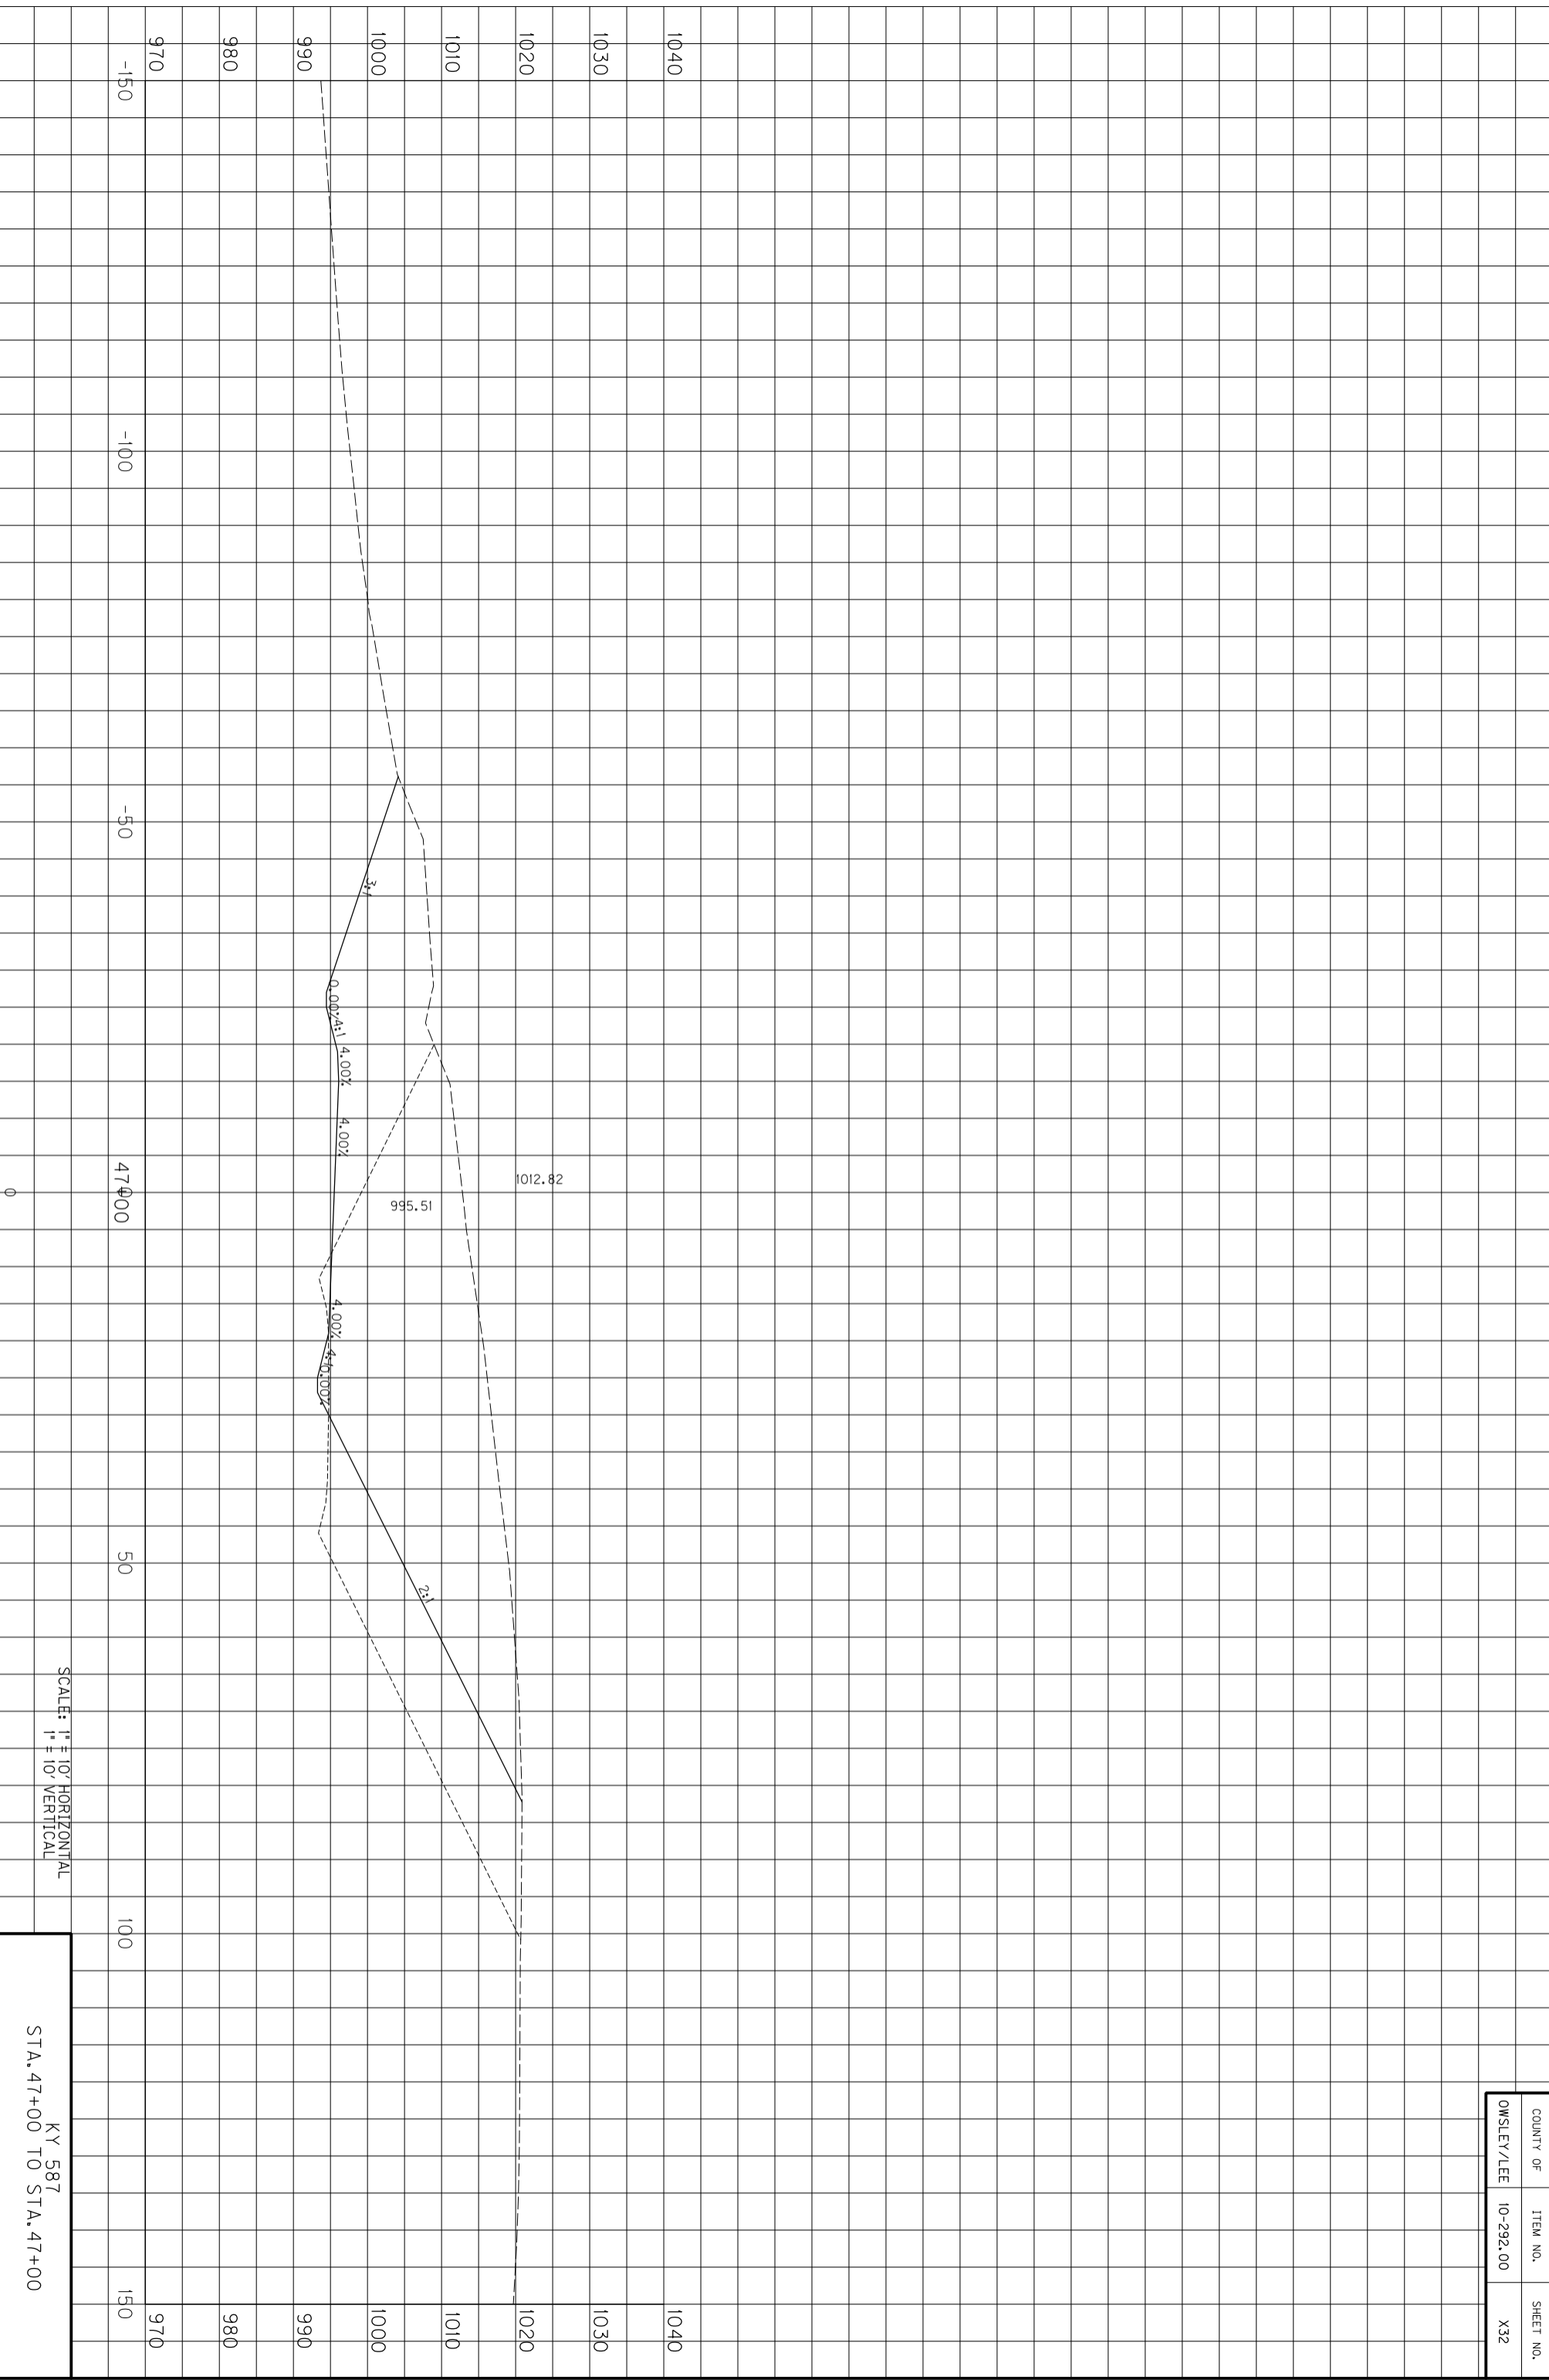

SCALE: 1" = 10' HORIZONTAL
1" = 10' VERTICAL

KY 587
STA. 47+00 TO STA. 47+00


COUNTY OF	ITEM NO.	SHEET NO.
OWSLEY/LEE	10-292.00	X32

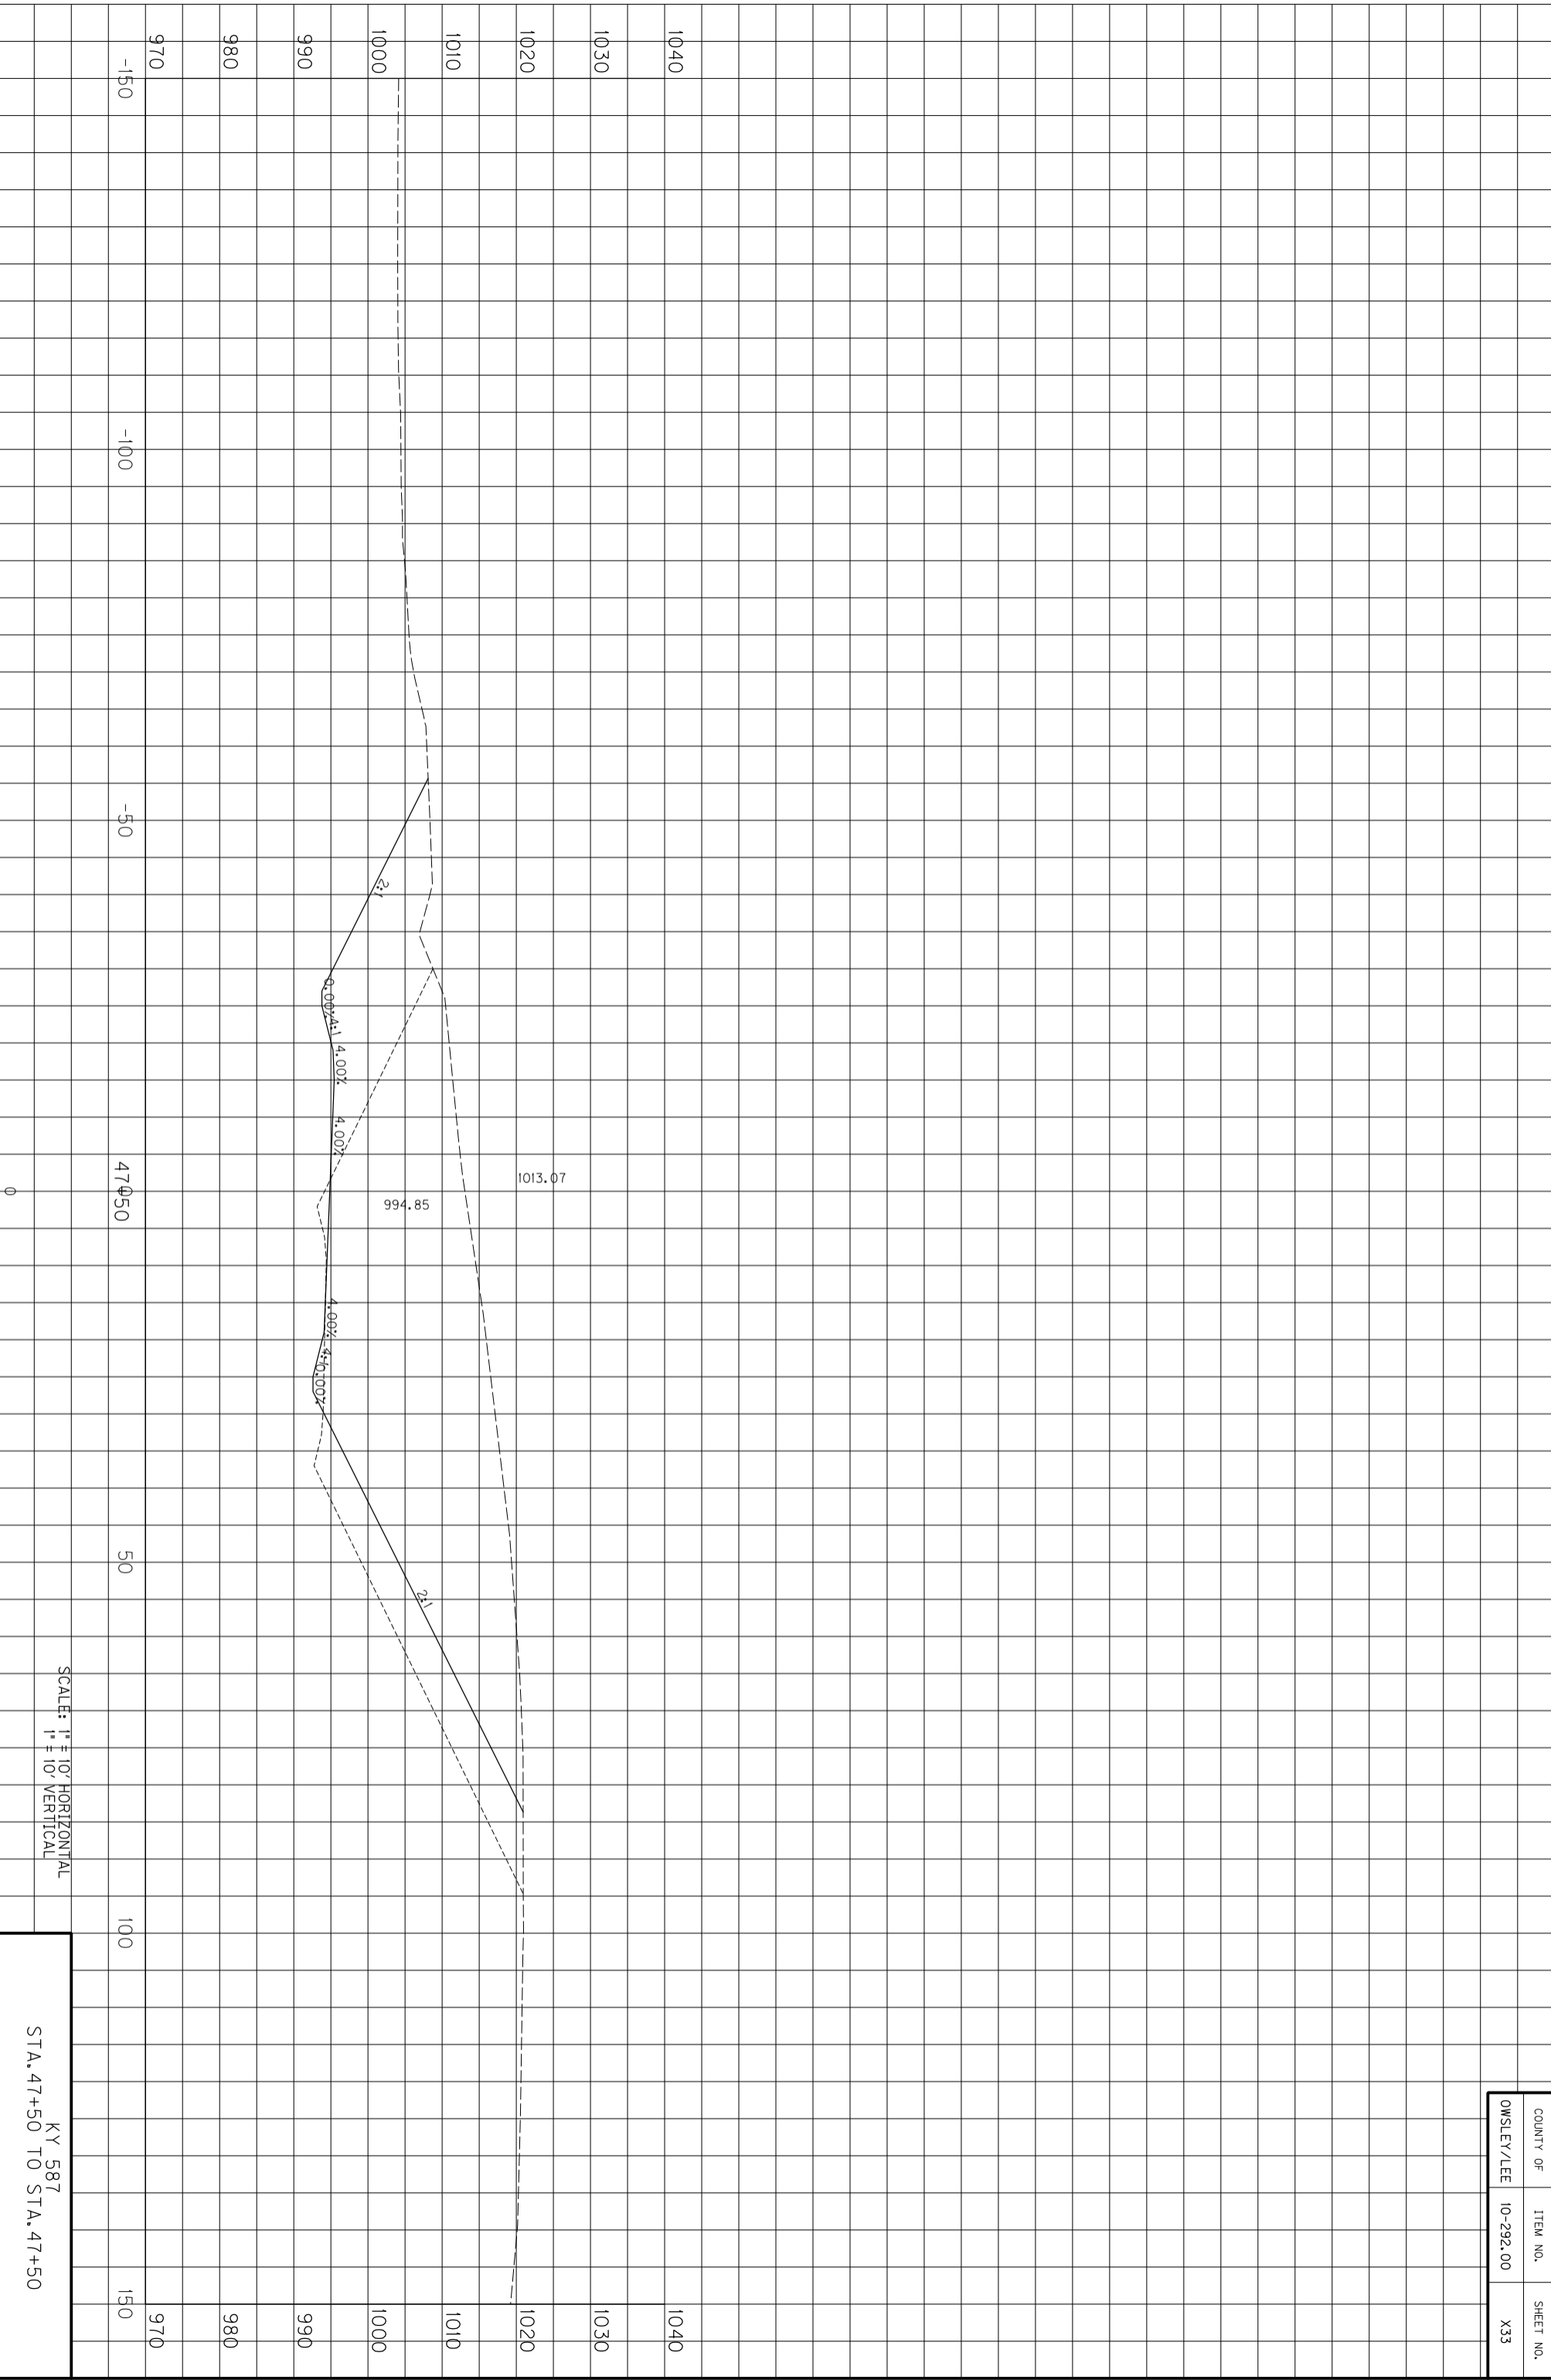

SCALE: 1" = 10' HORIZONTAL
1" = 10' VERTICAL

KY 587
STA. 47+50 TO STA. 47+50


COUNTY OF	ITEM NO.	SHEET NO.
OWSLEY/LEE	10-292.00	X33

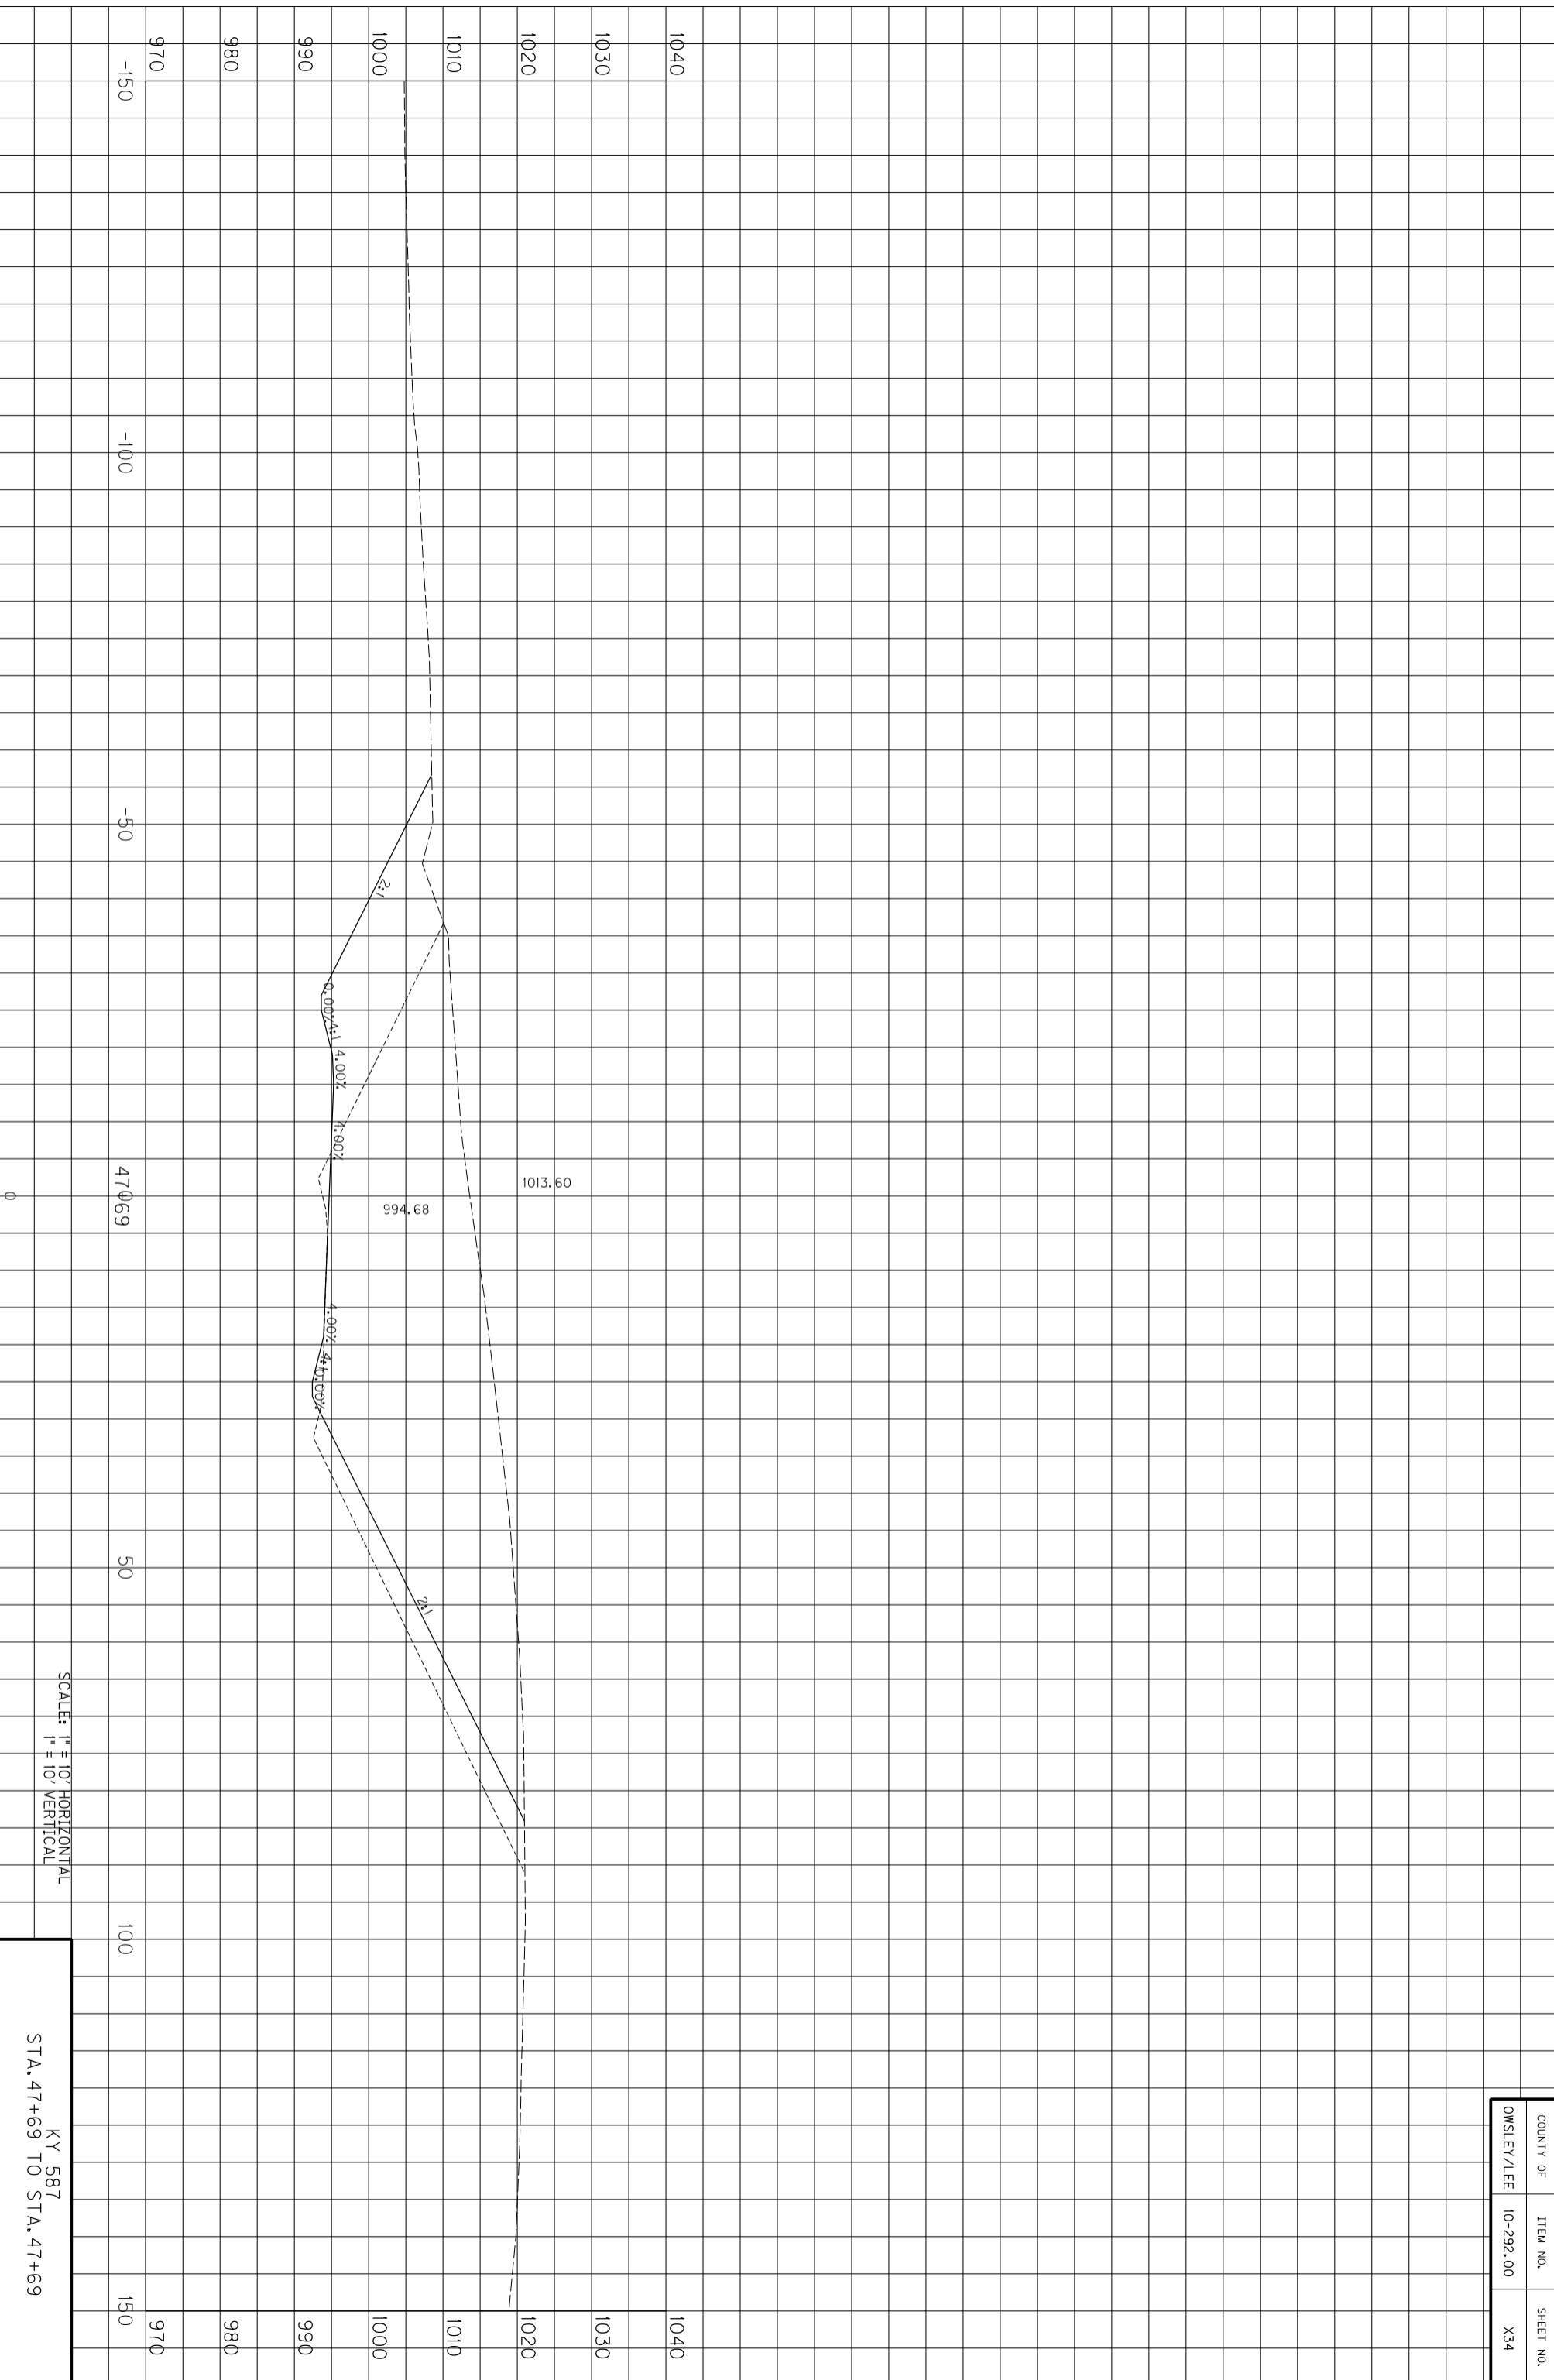

SCALE: 1" = 10' HORIZONTAL
1" = 10' VERTICAL

KY 587
STA. 47+69 TO STA. 47+69


COUNTY OF	ITEM NO.	SHEET NO.
OWSLEY/LEE	10-292.00	X34

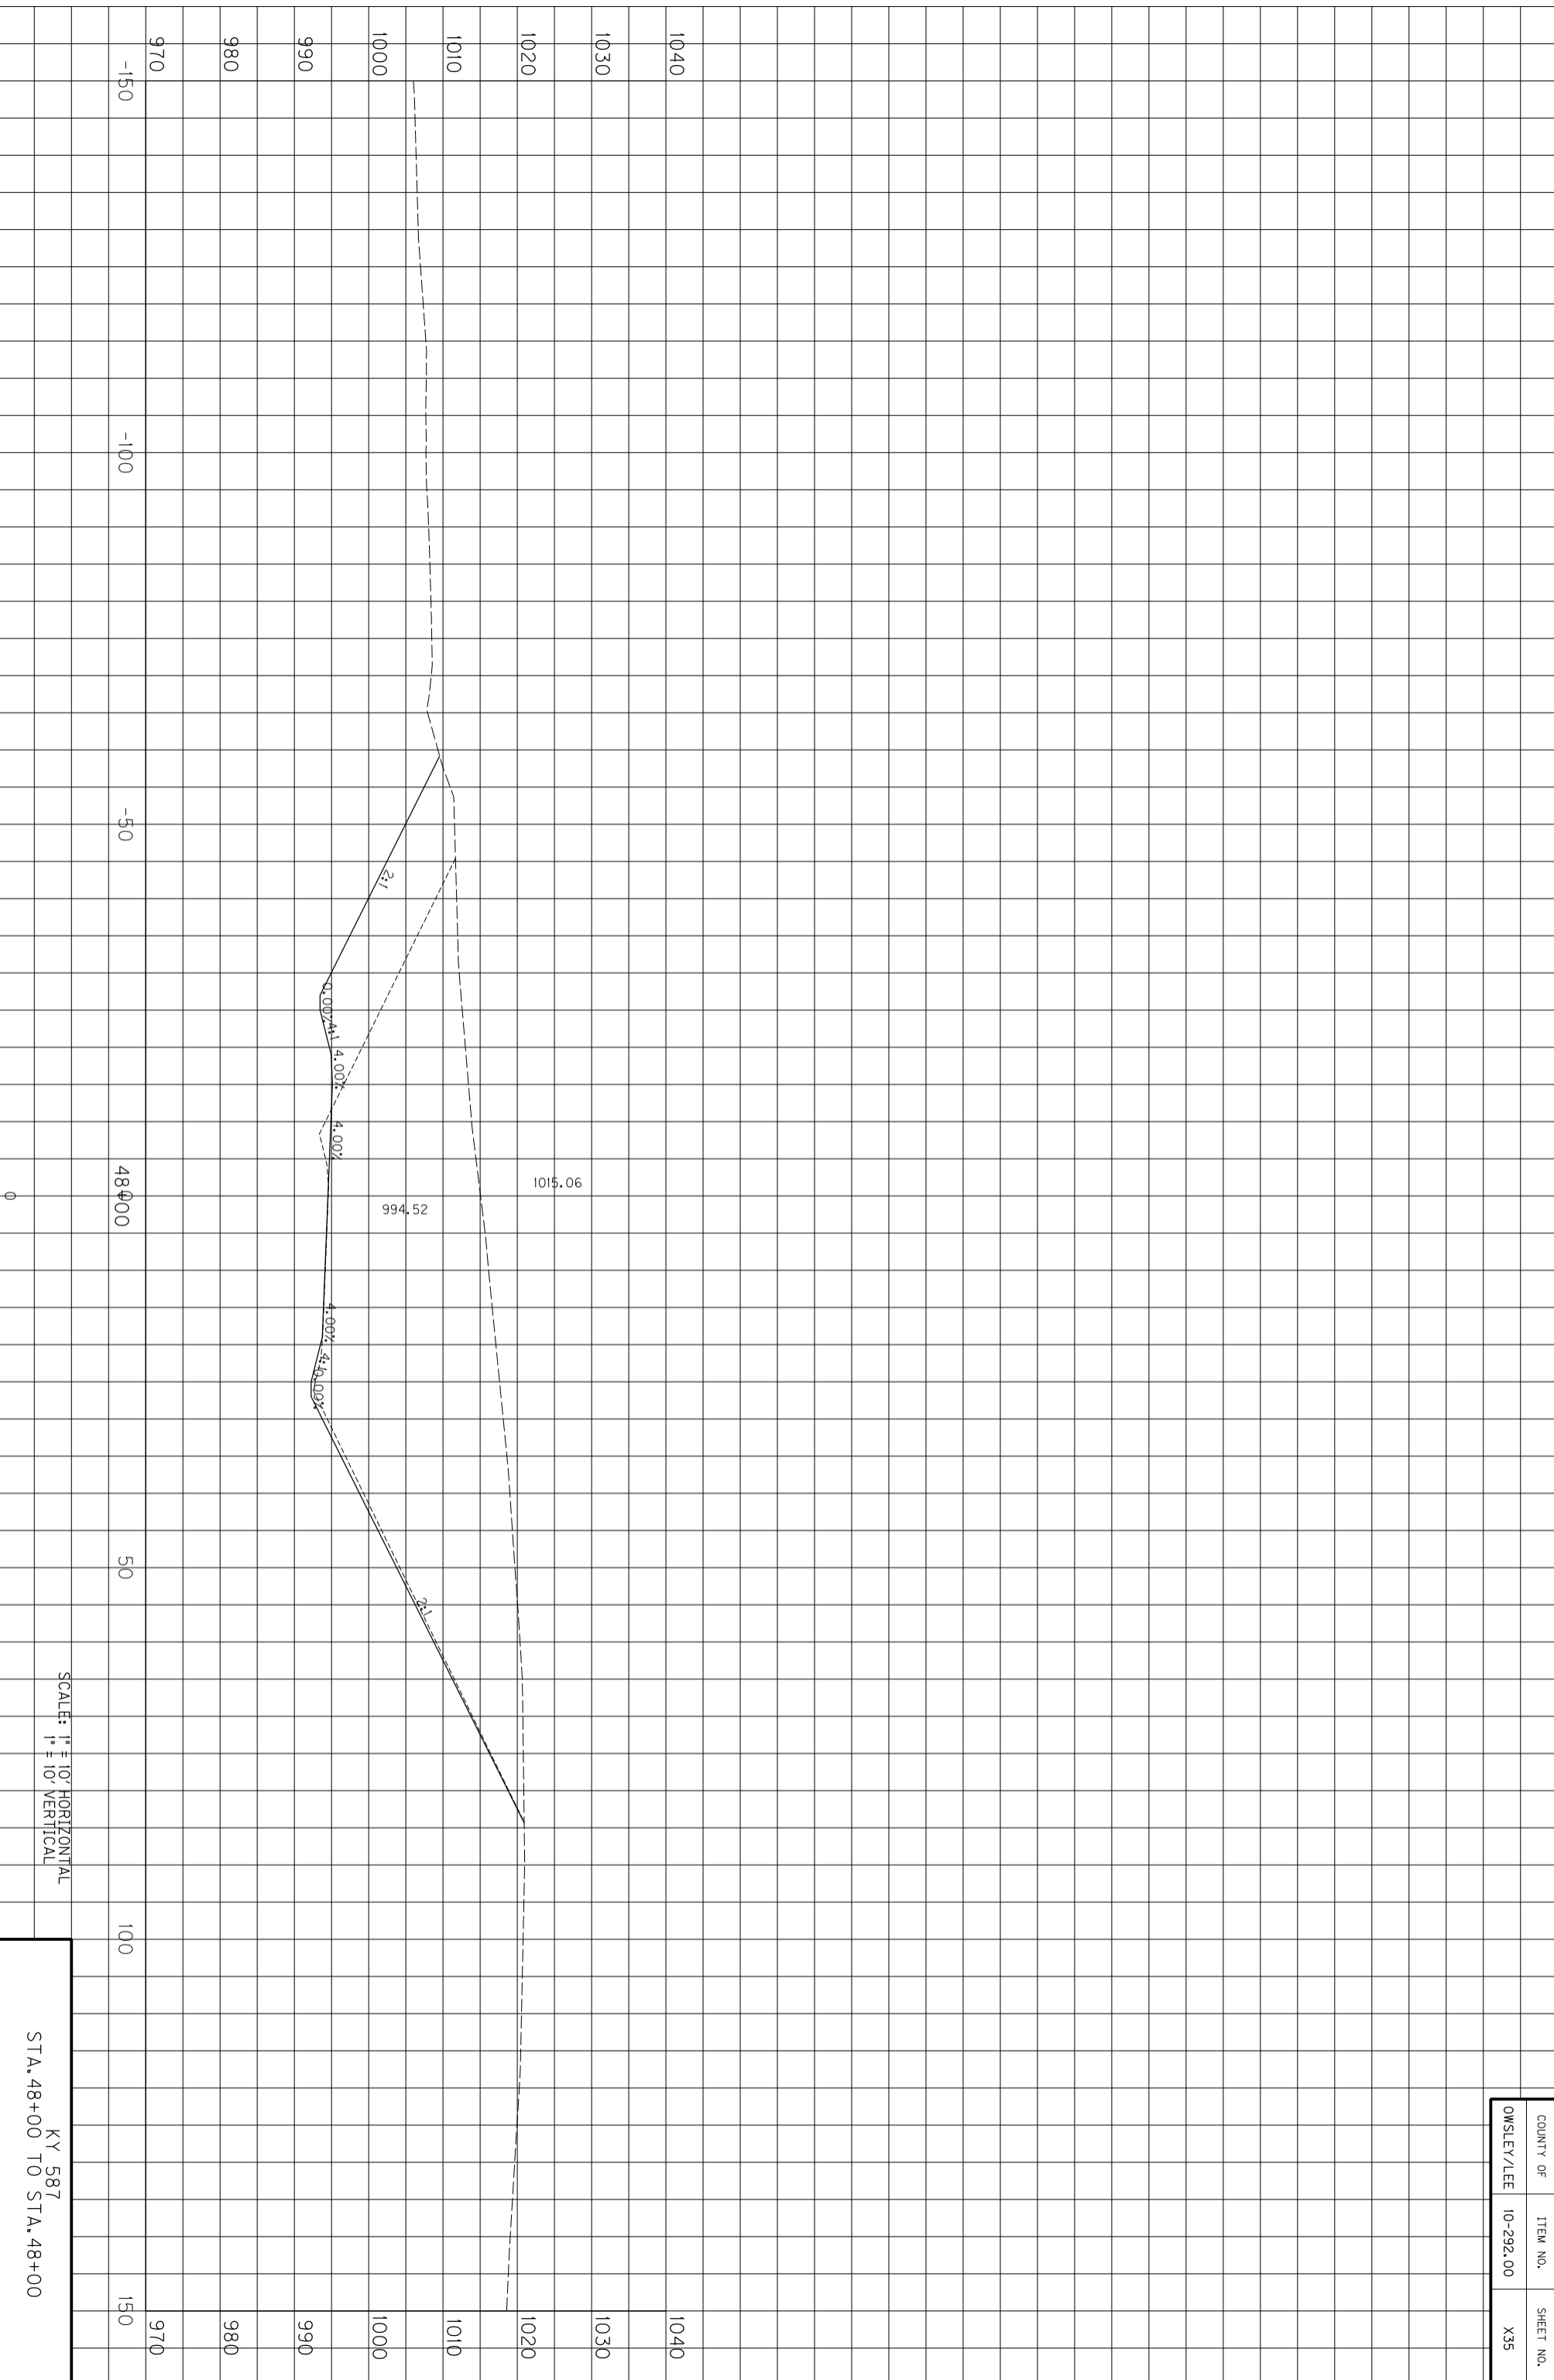

SCALE: 1" = 10' HORIZONTAL
1" = 10' VERTICAL


KY 587
STA. 48+00 TO STA. 48+00

COUNTY OF	ITEM NO.	SHEET NO.
OWSLEY/LEE	10-292.00	X35

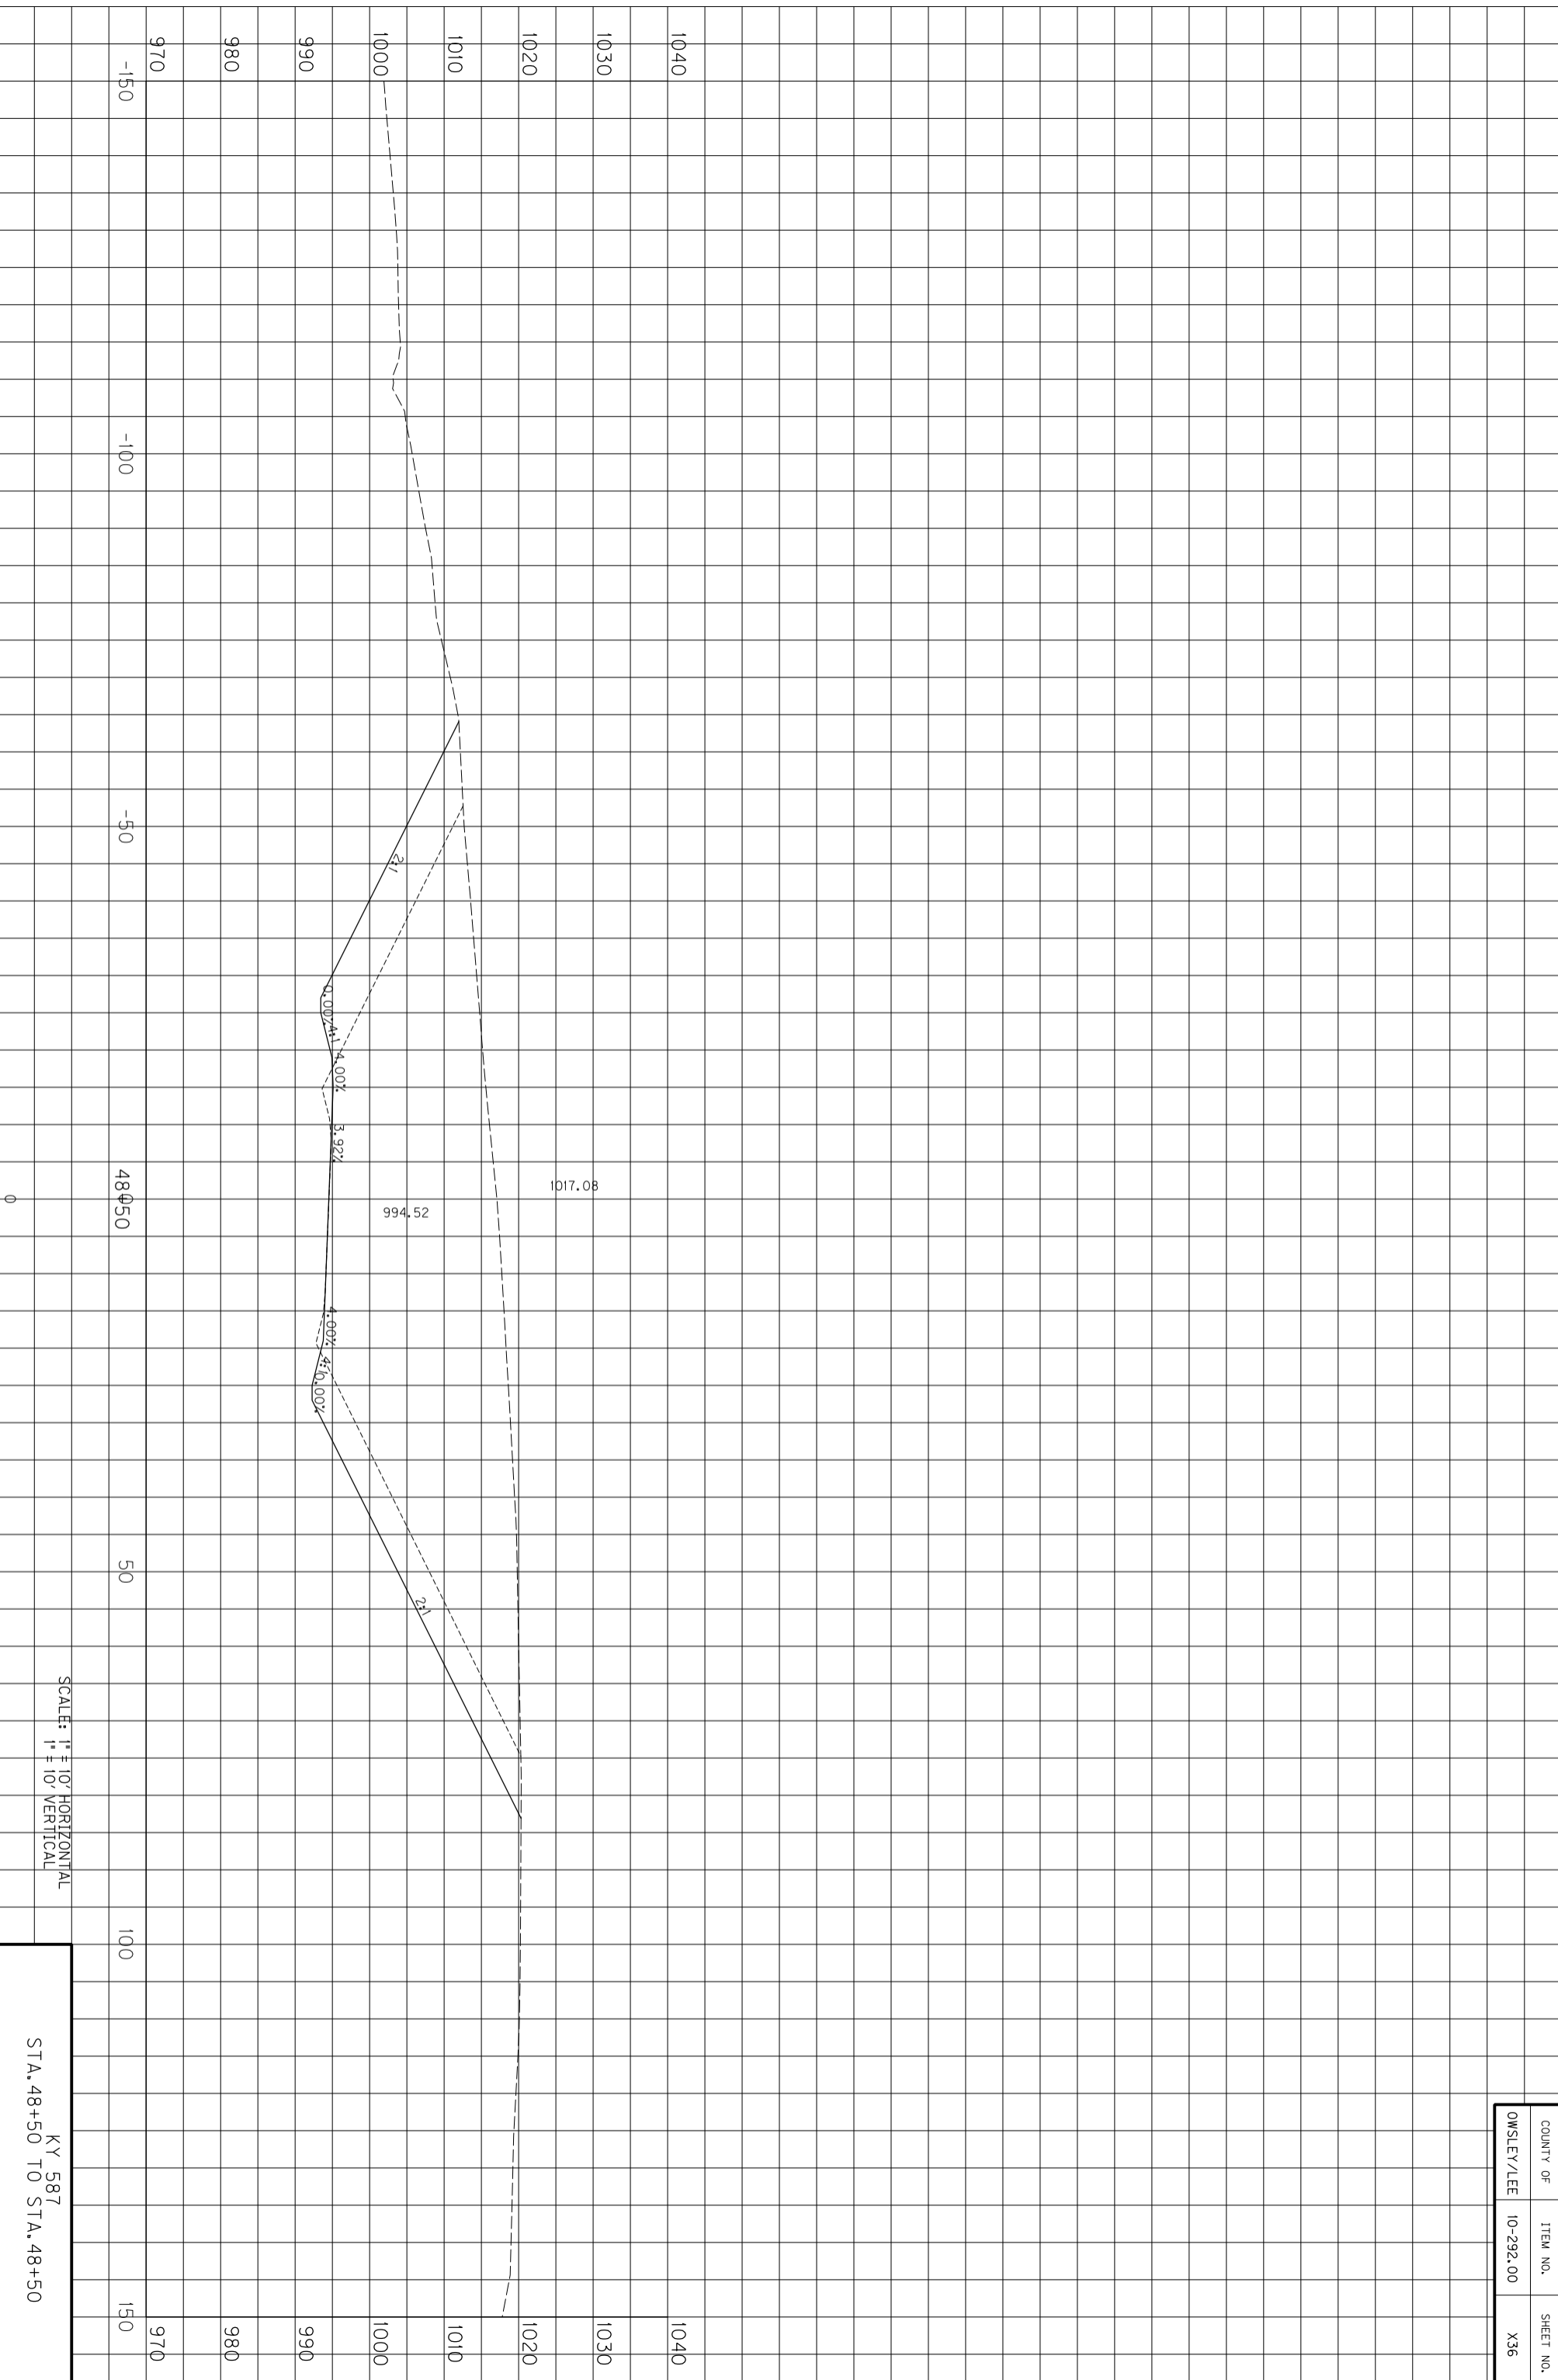

COUNTY OF	ITEM NO.	SHEET NO.
OWSLEY/LEE	10-292.00	X36


KY 587
STA. 48+50 TO STA. 48+50

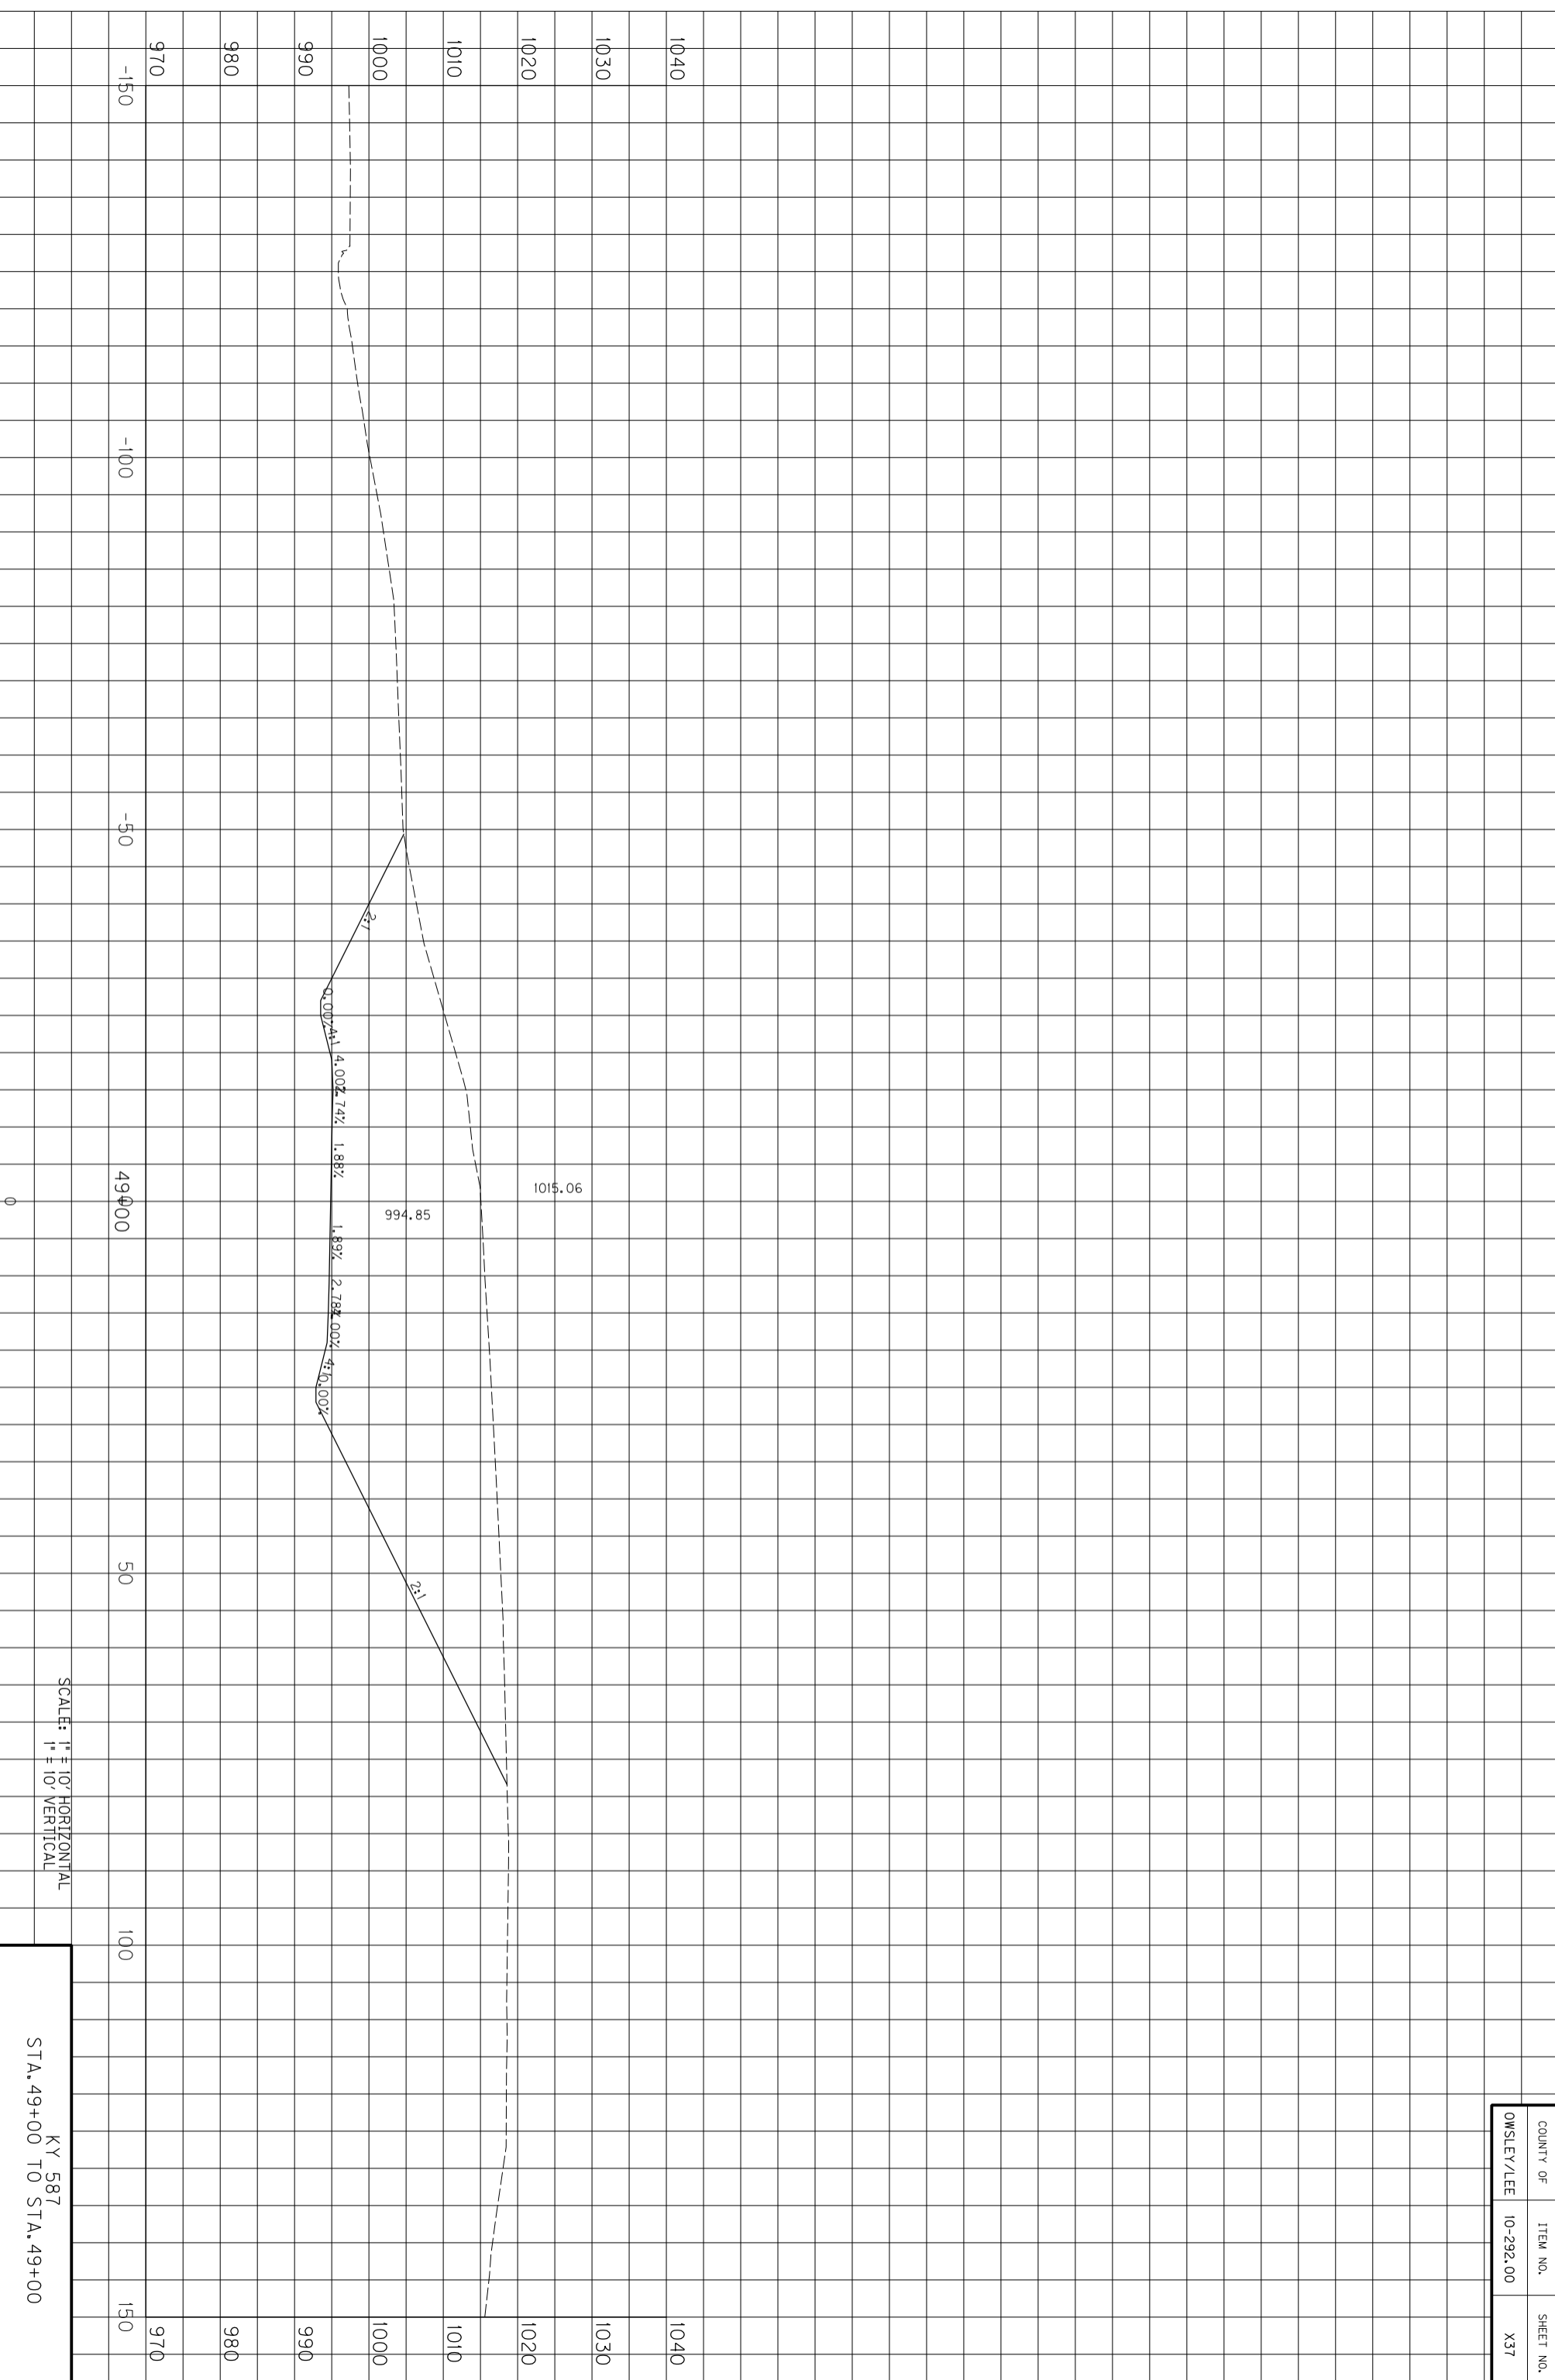

SCALE: 1" = 10' HORIZONTAL
1" = 10' VERTICAL

KY 587
STA. 49+00 TO STA. 49+00


COUNTY OF	ITEM NO.	SHEET NO.
OWSLEY/LEE	10-292.00	X37

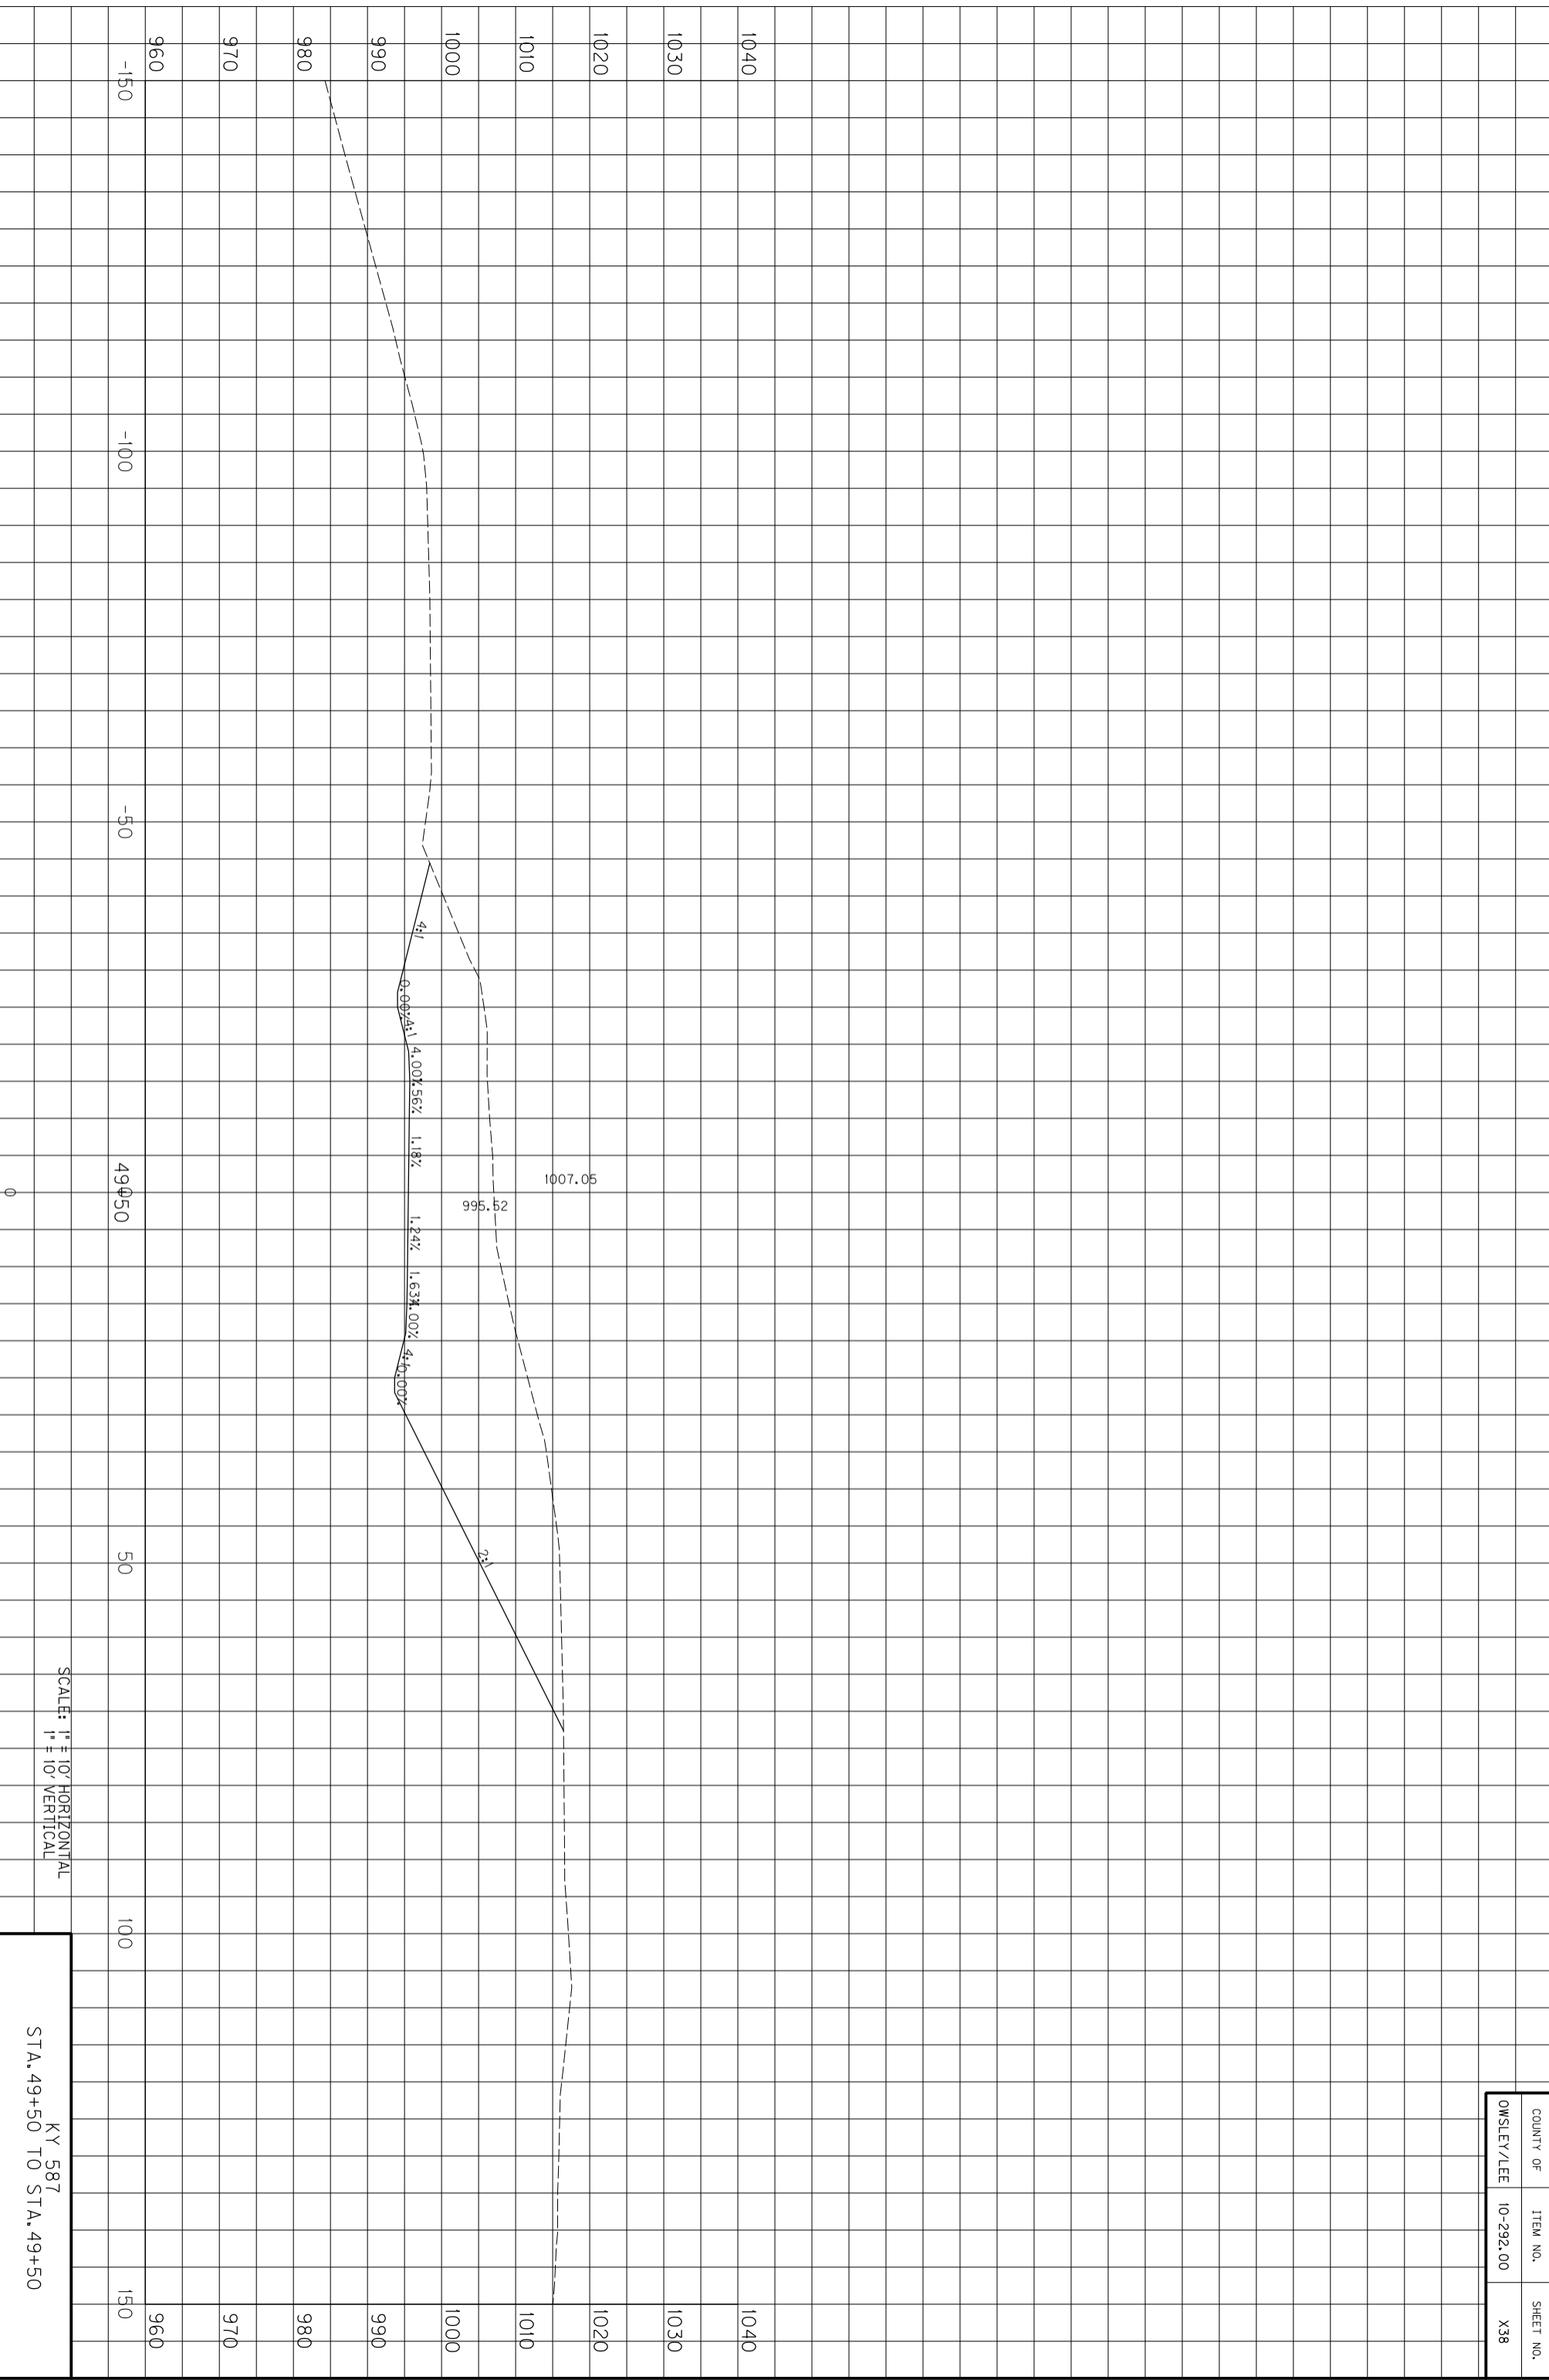

COUNTY OF	ITEM NO.	SHEET NO.
OWSLEY/LEE	10-292.00	X38

KY 587
STA. 49+50 TO STA. 49+50


SCALE: 1" = 10' HORIZONTAL
1" = 10' VERTICAL

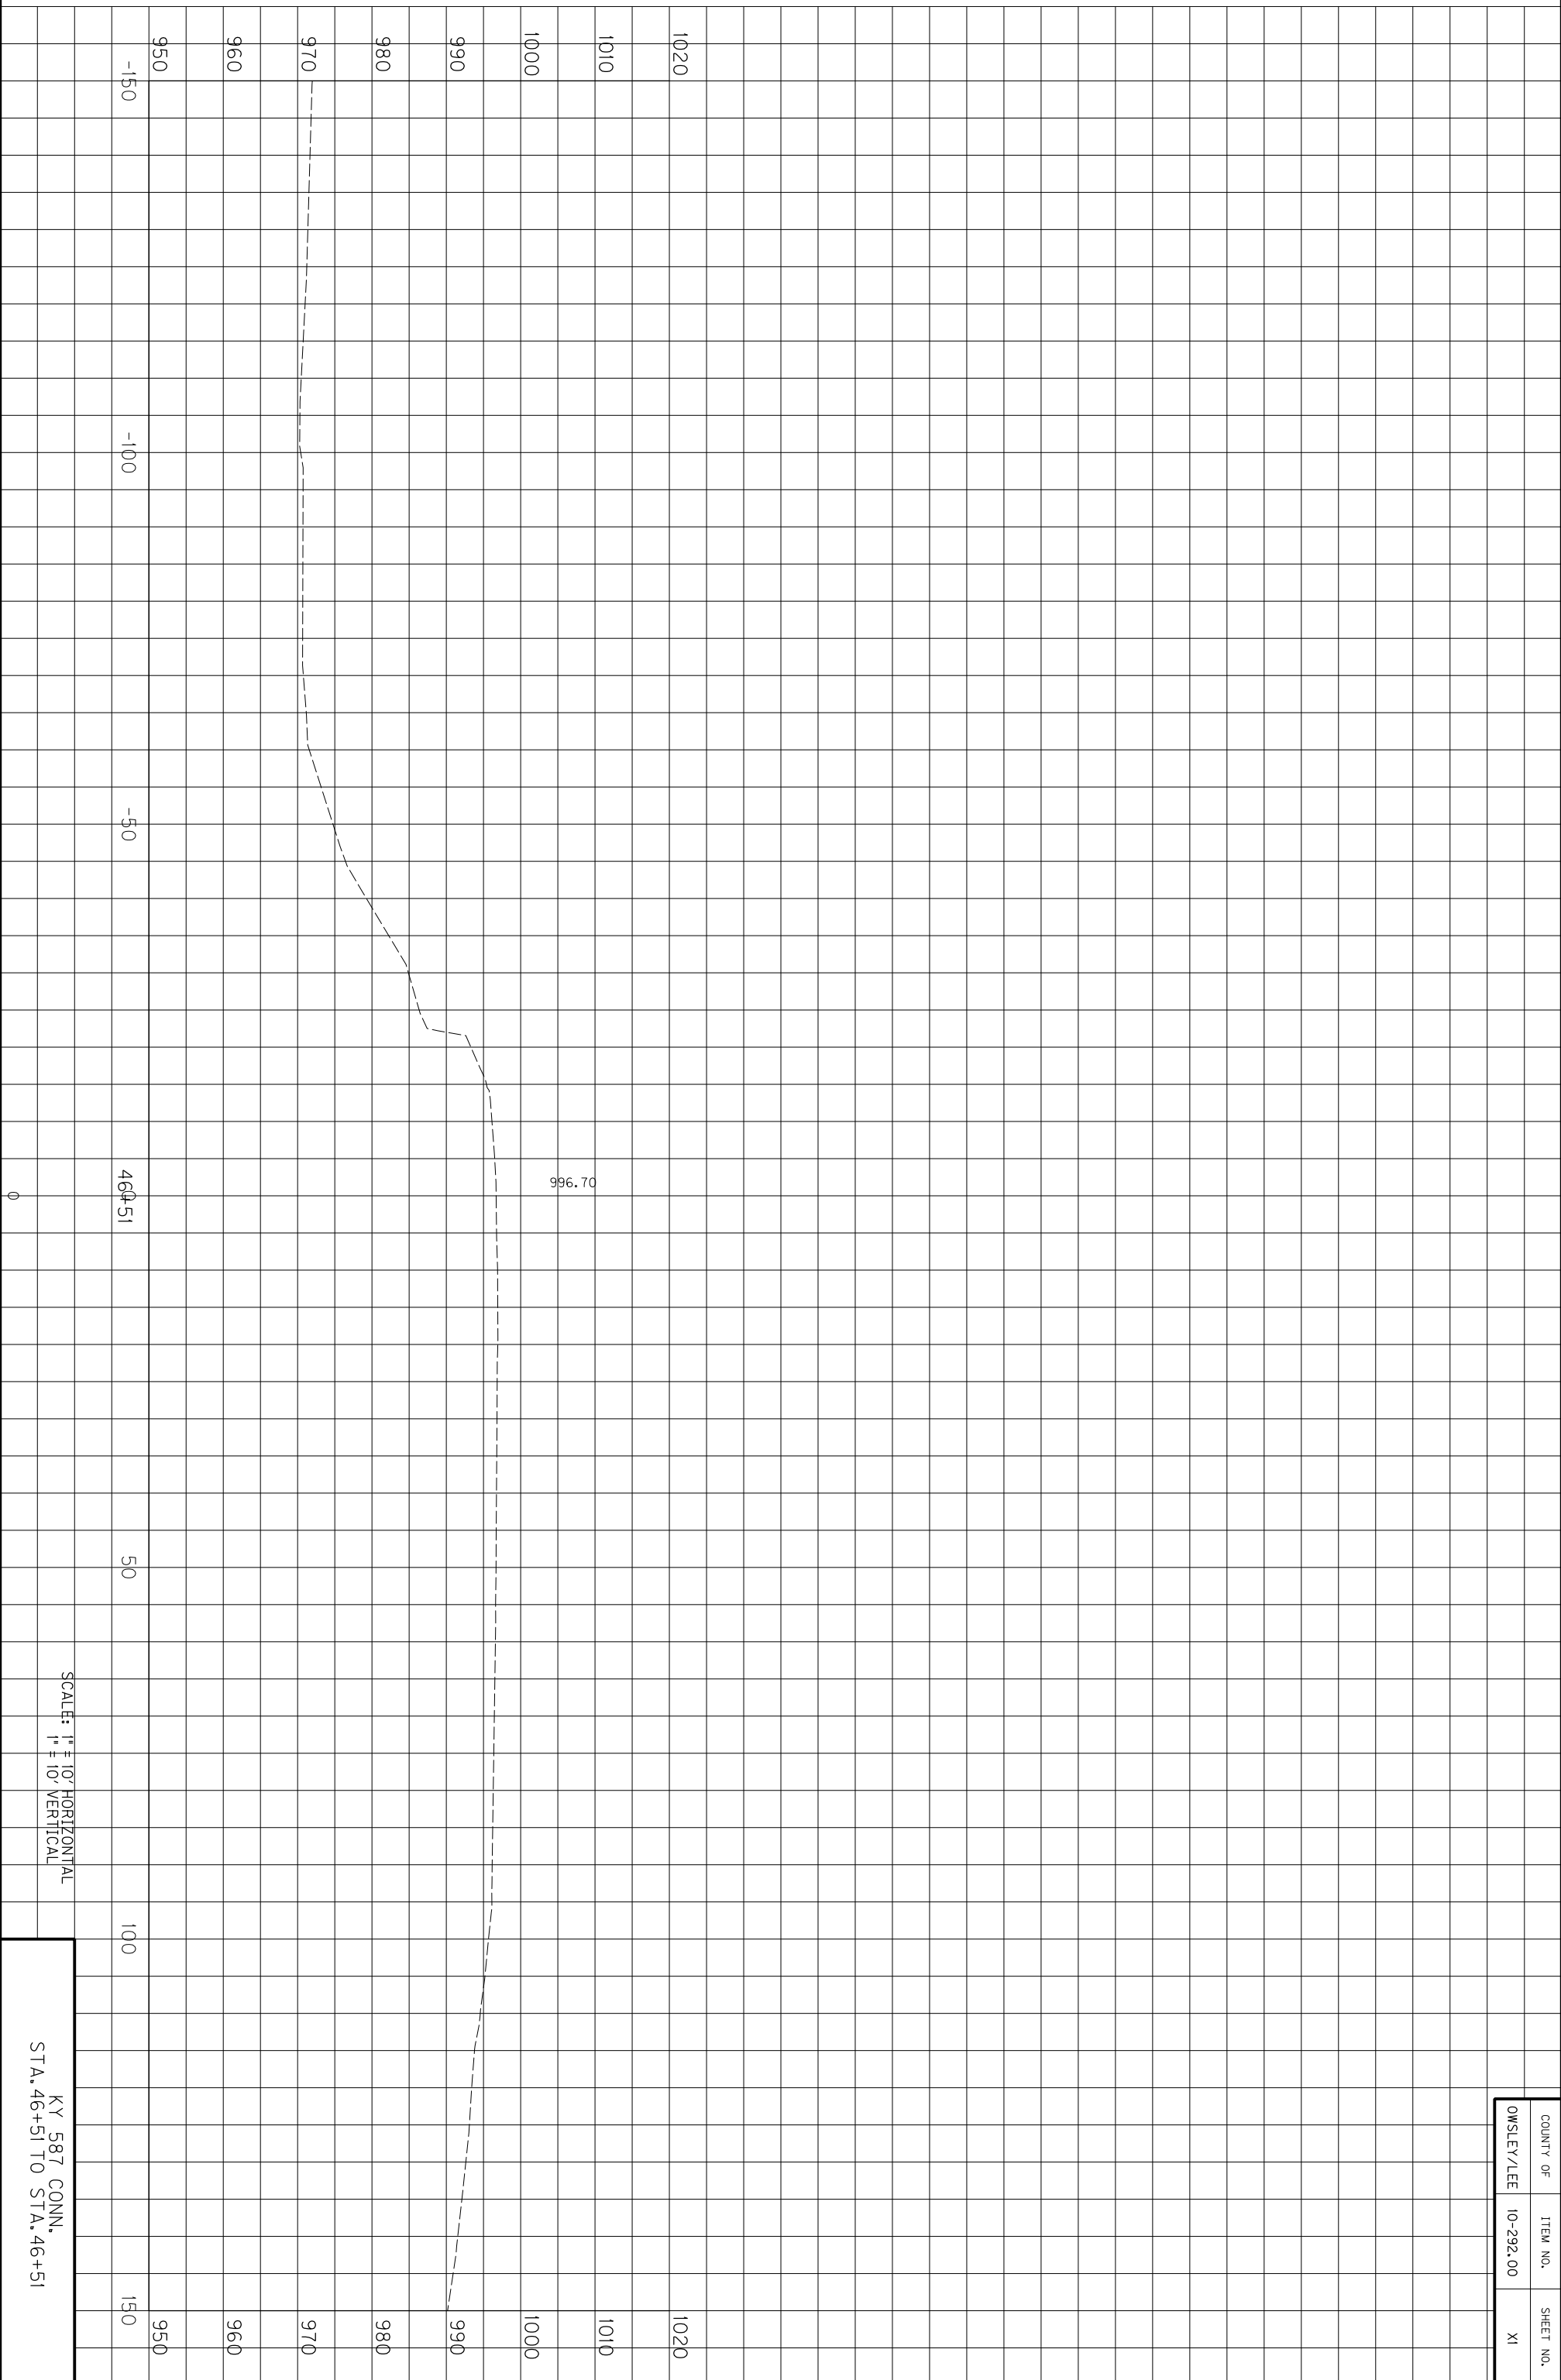

SCALE: 1" = 10' HORIZONTAL
1" = 10' VERTICAL

KY 587 CONN.
STA. 46+51 TO STA. 46+51


COUNTY OF	ITEM NO.	SHEET NO.
OWSLEY/LEE	10-292.00	XI

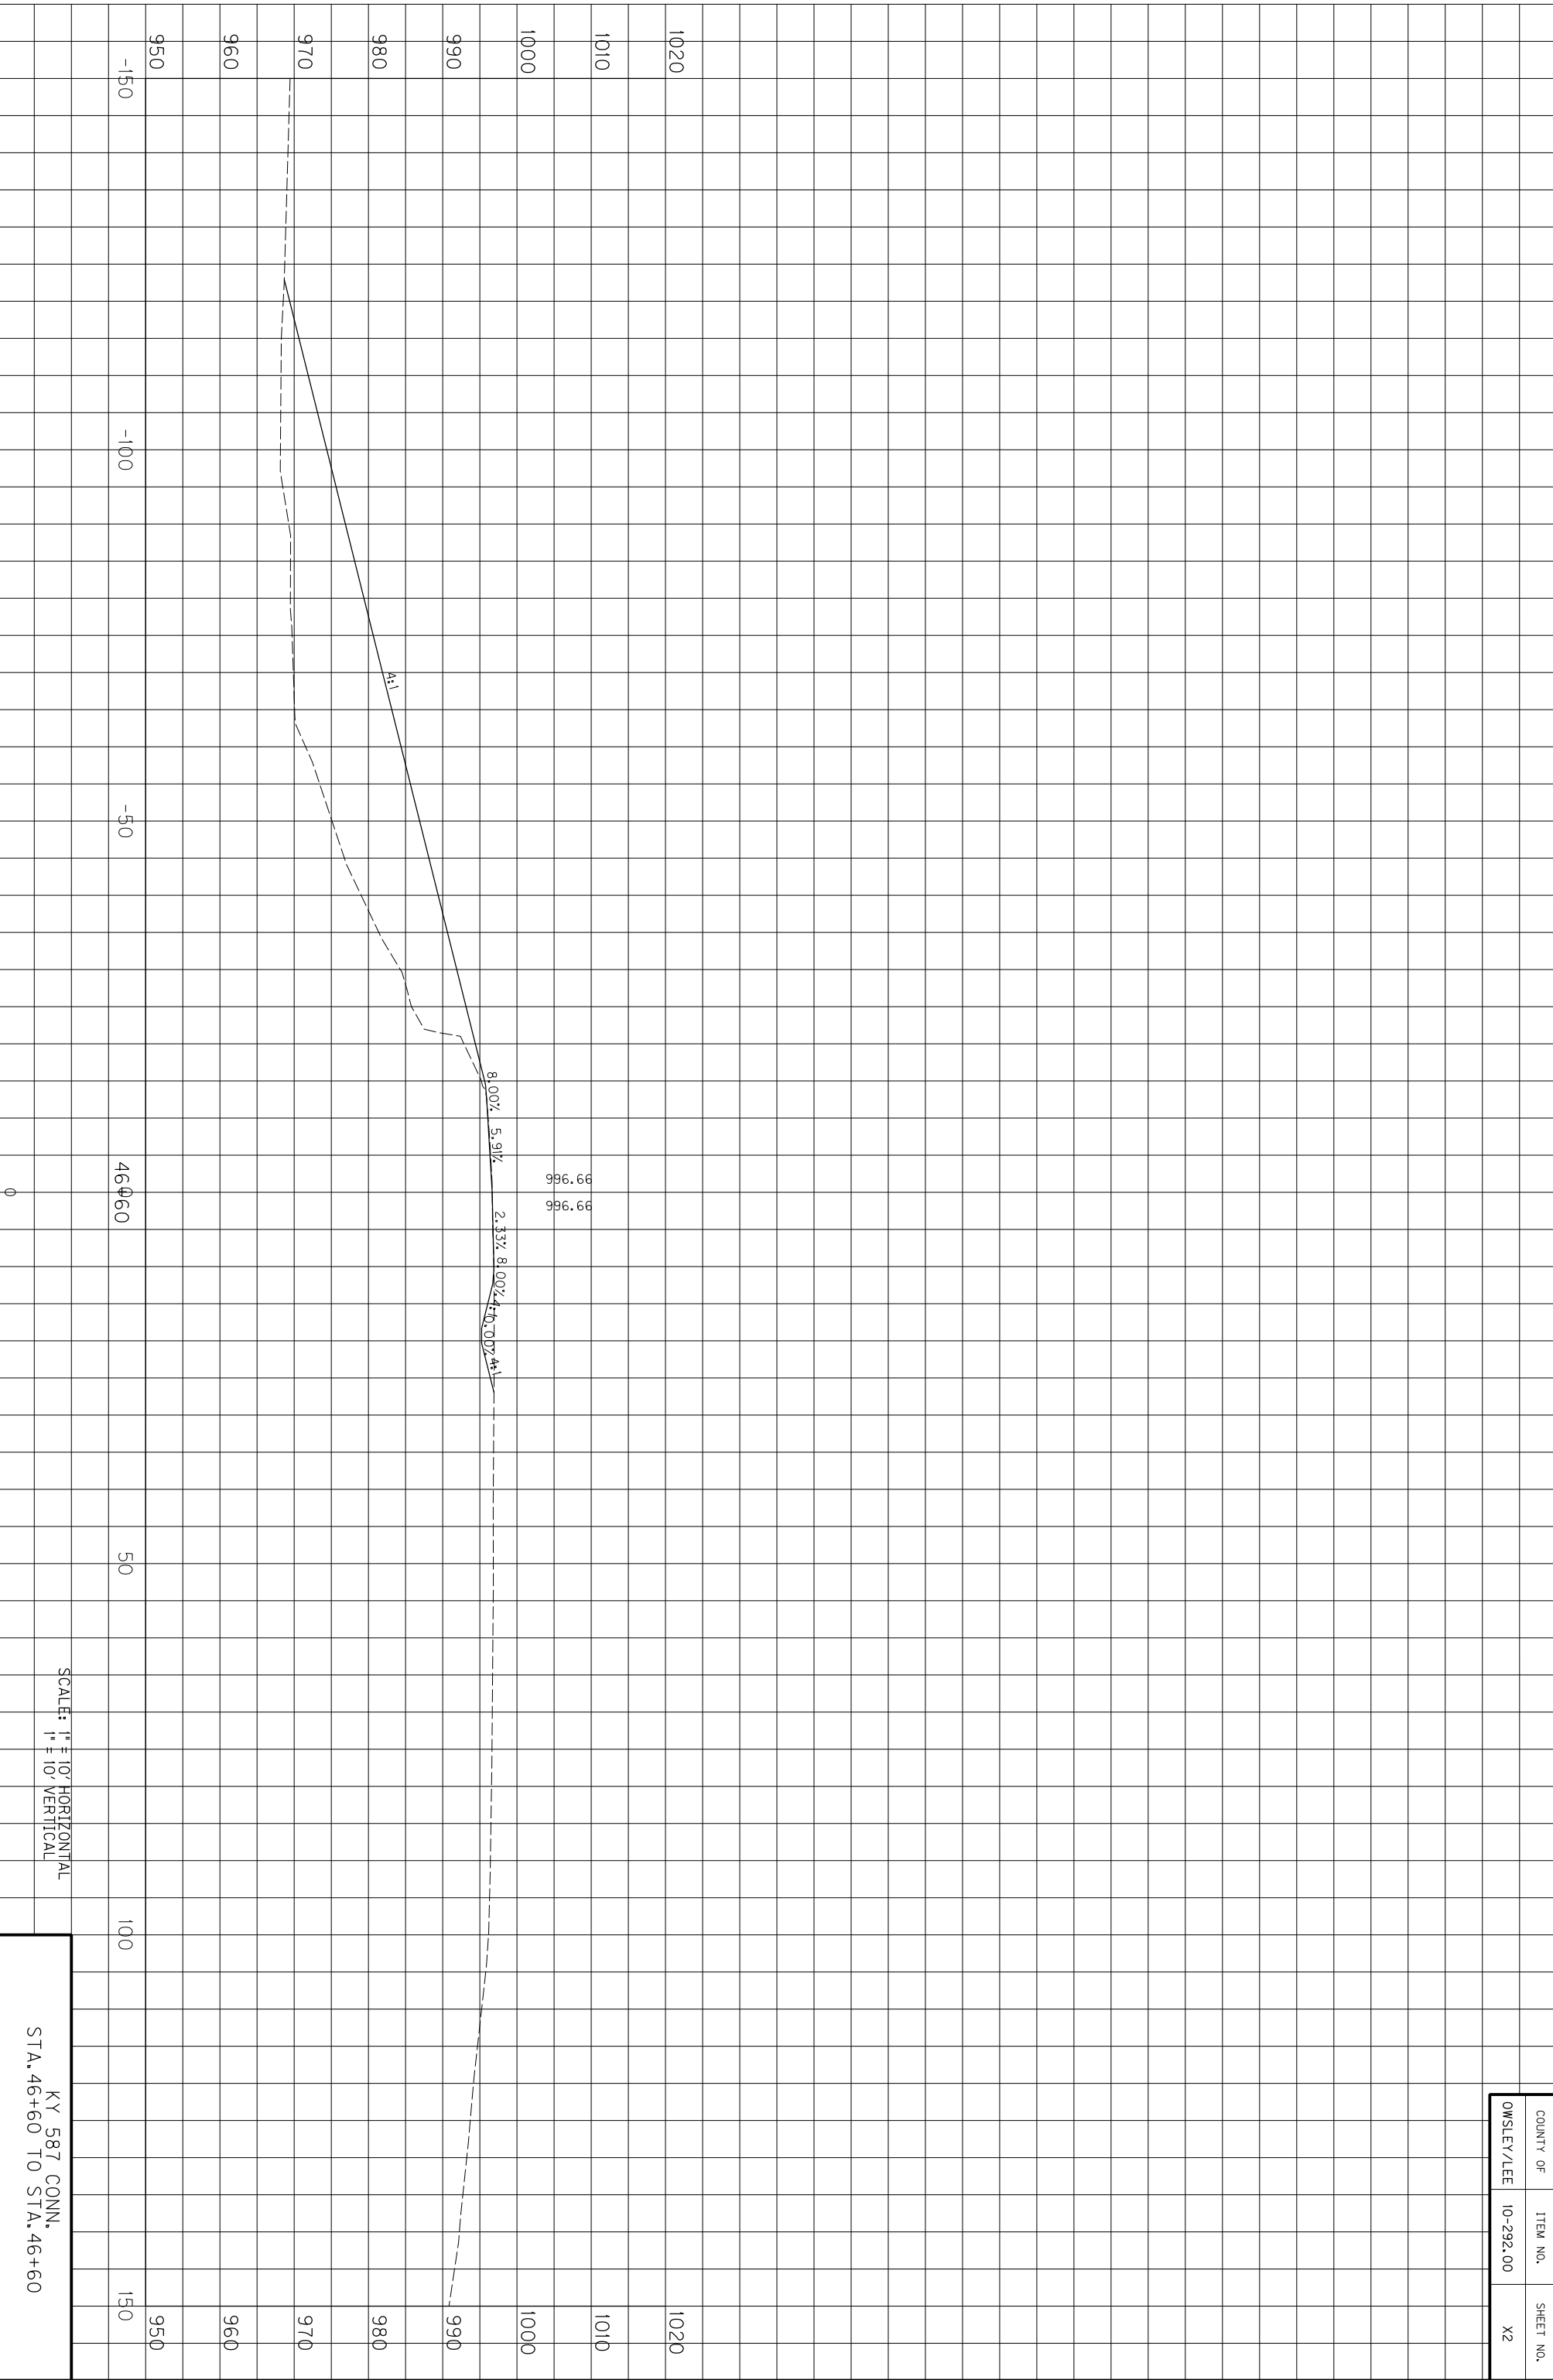

SCALE: 1" = 10' HORIZONTAL
1" = 10' VERTICAL


KY 587 CONN.
STA. 46+60 TO STA. 46+60

COUNTY OF	ITEM NO.	SHEET NO.
OWSLEY/LEE	10-292.00	X2

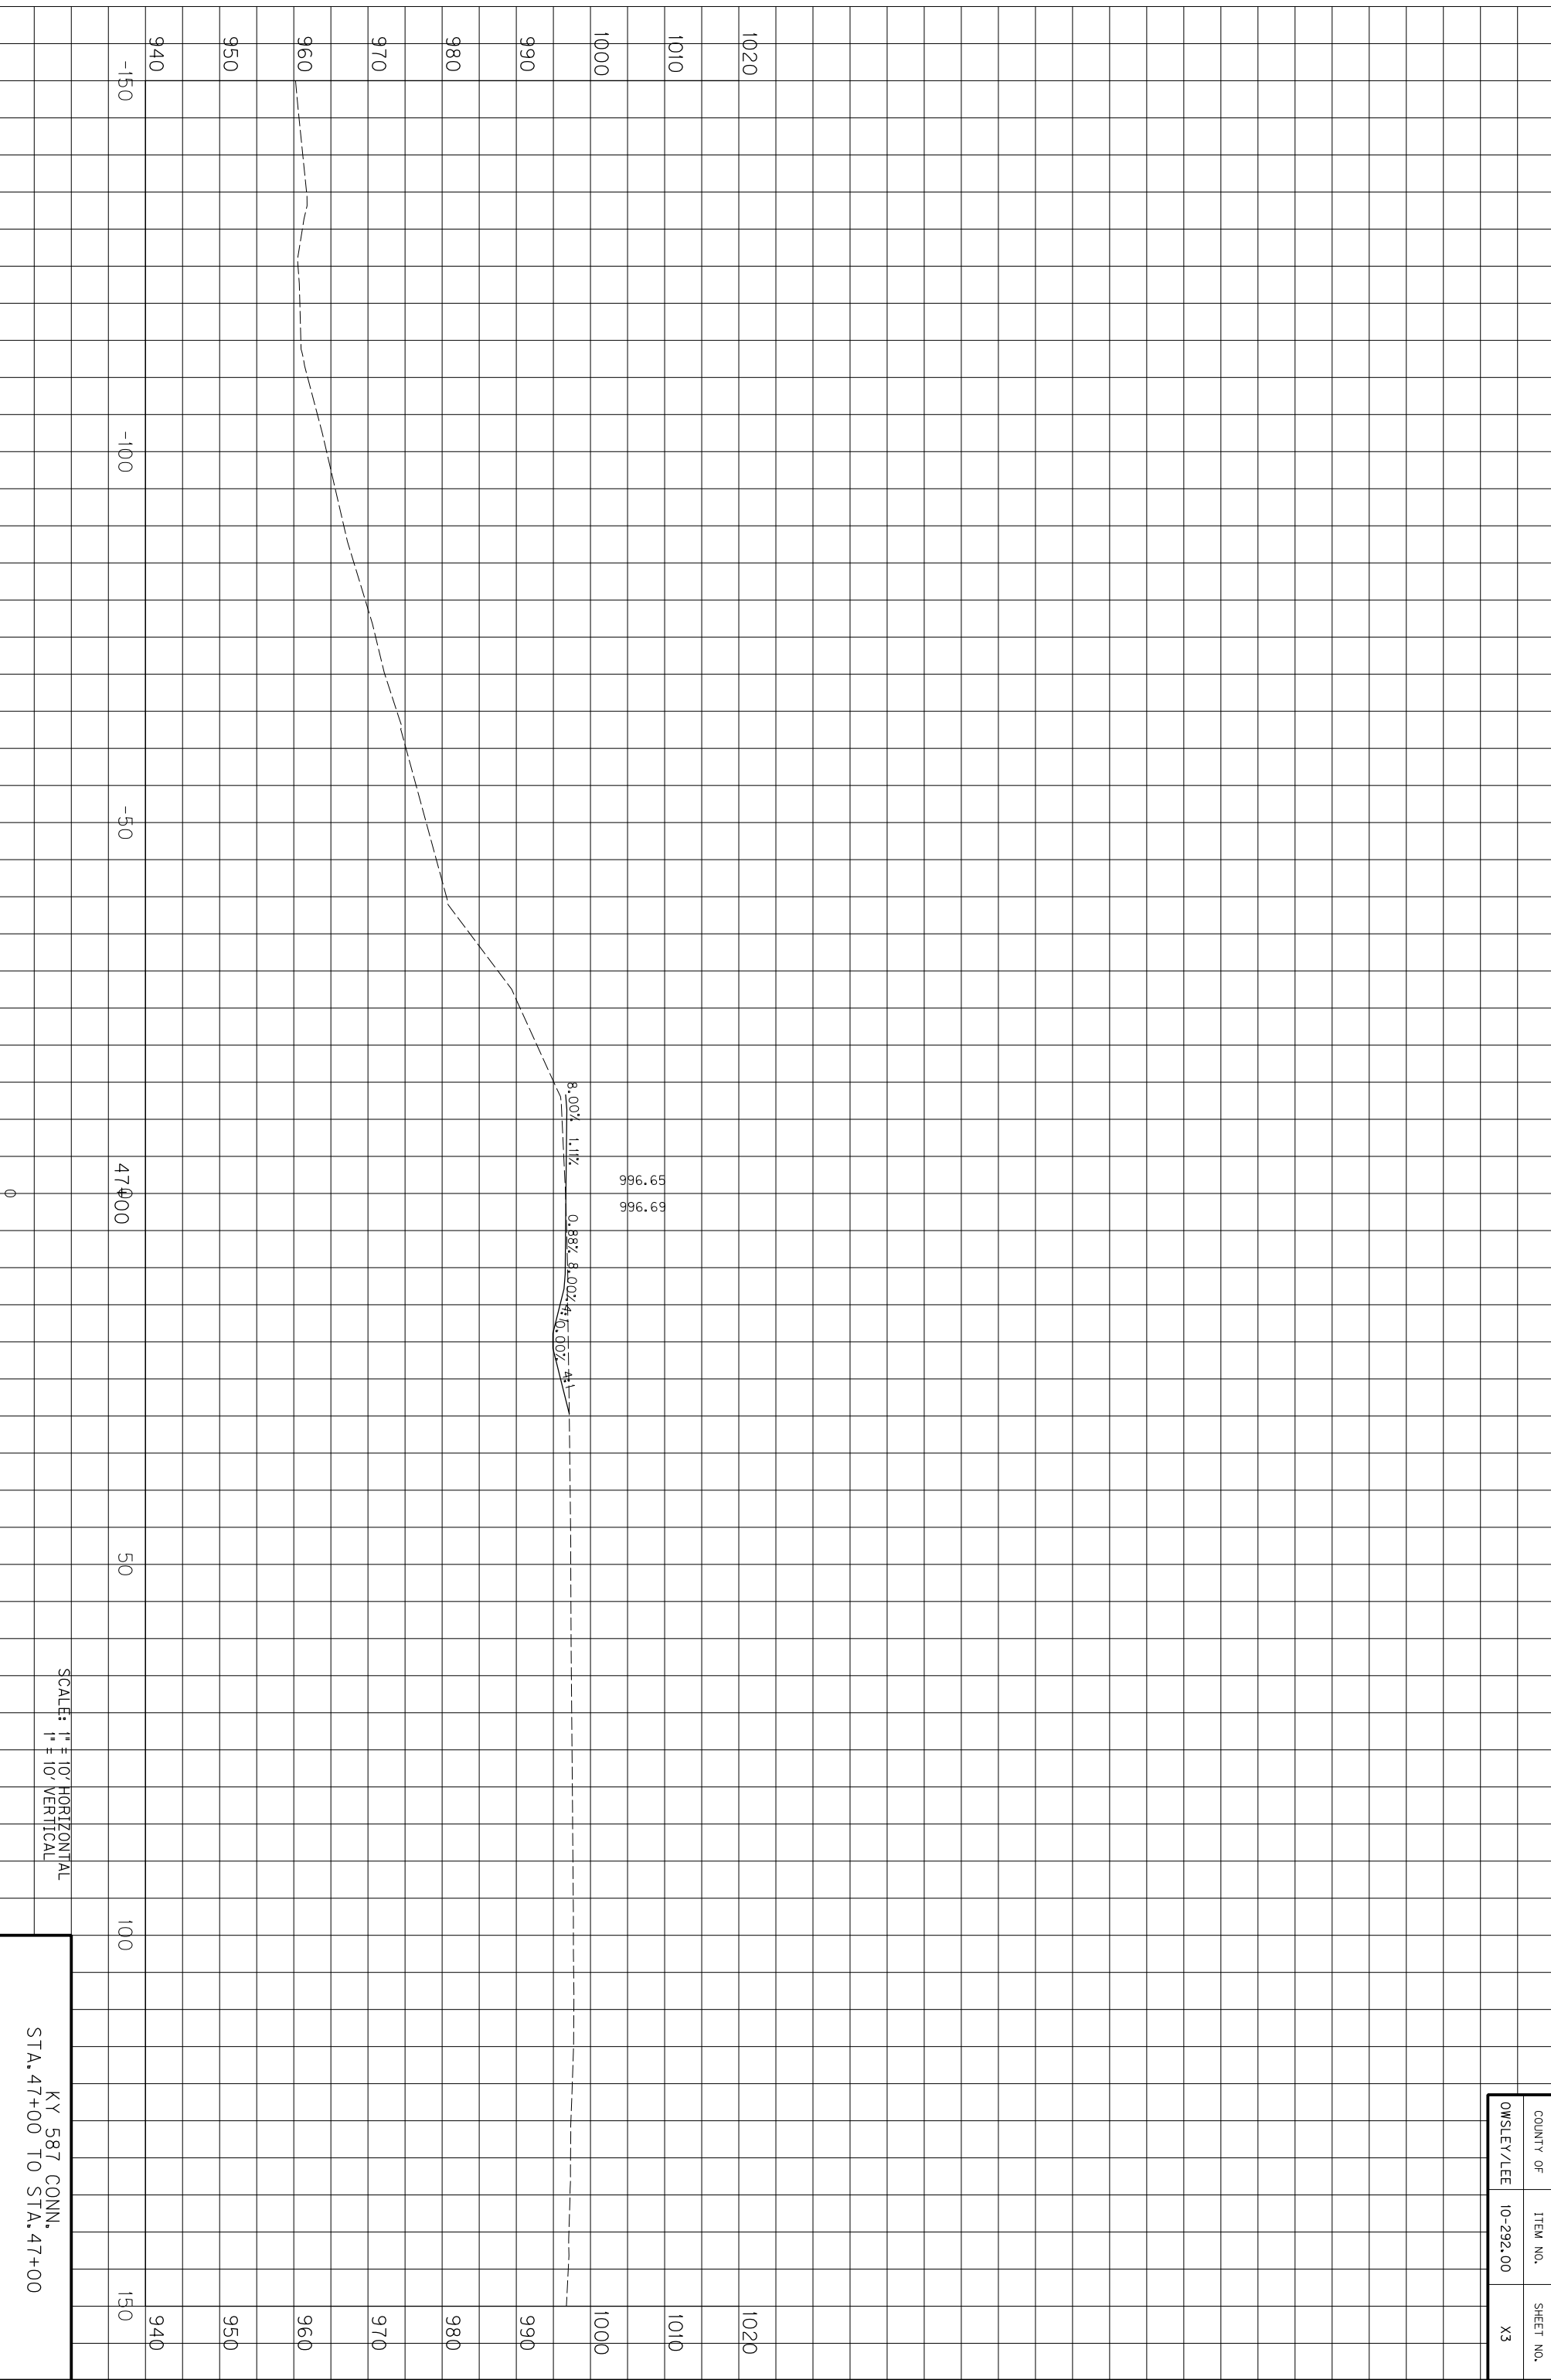

COUNTY OF	ITEM NO.	SHEET NO.
OWSLEY/LEE	10-292.00	X3


KY 587 CONN.
STA. 47+00 TO STA. 47+00

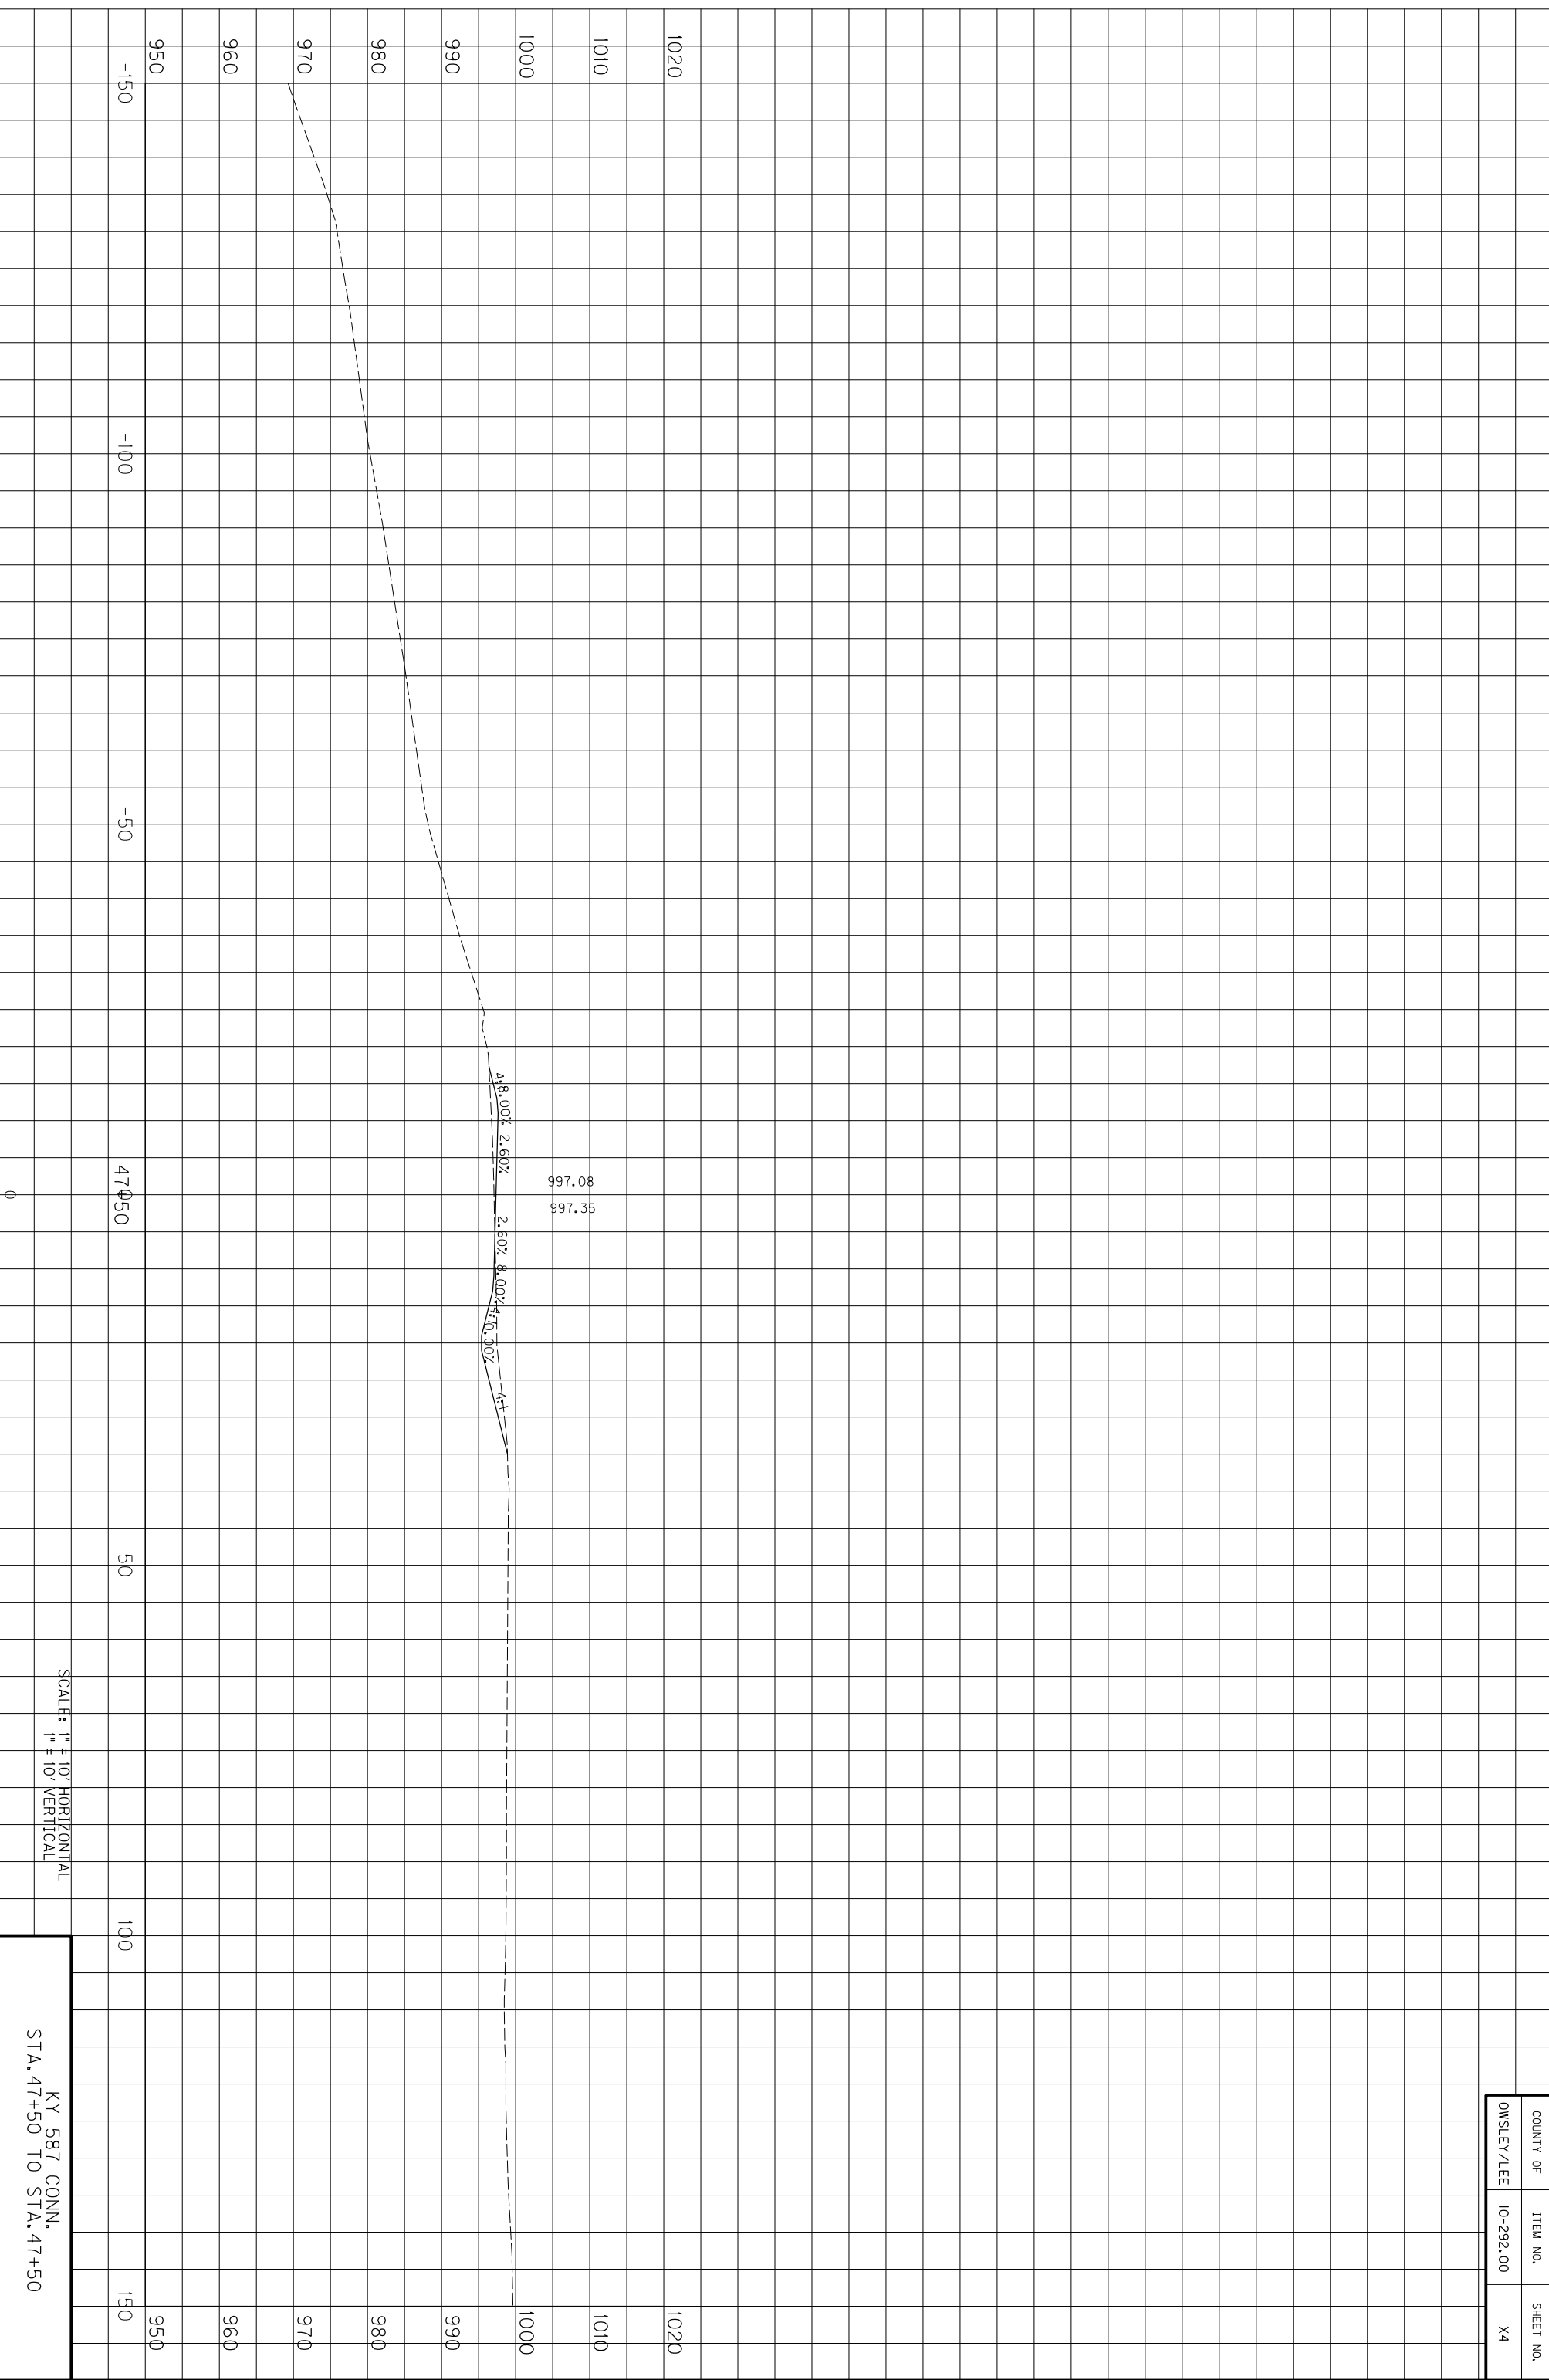

SCALE: 1" = 10' HORIZONTAL
1" = 10' VERTICAL

KY 587 CONN.
STA. 47+50 TO STA. 47+50


COUNTY OF	ITEM NO.	SHEET NO.
OWSLEY/LEE	10-292.00	X4

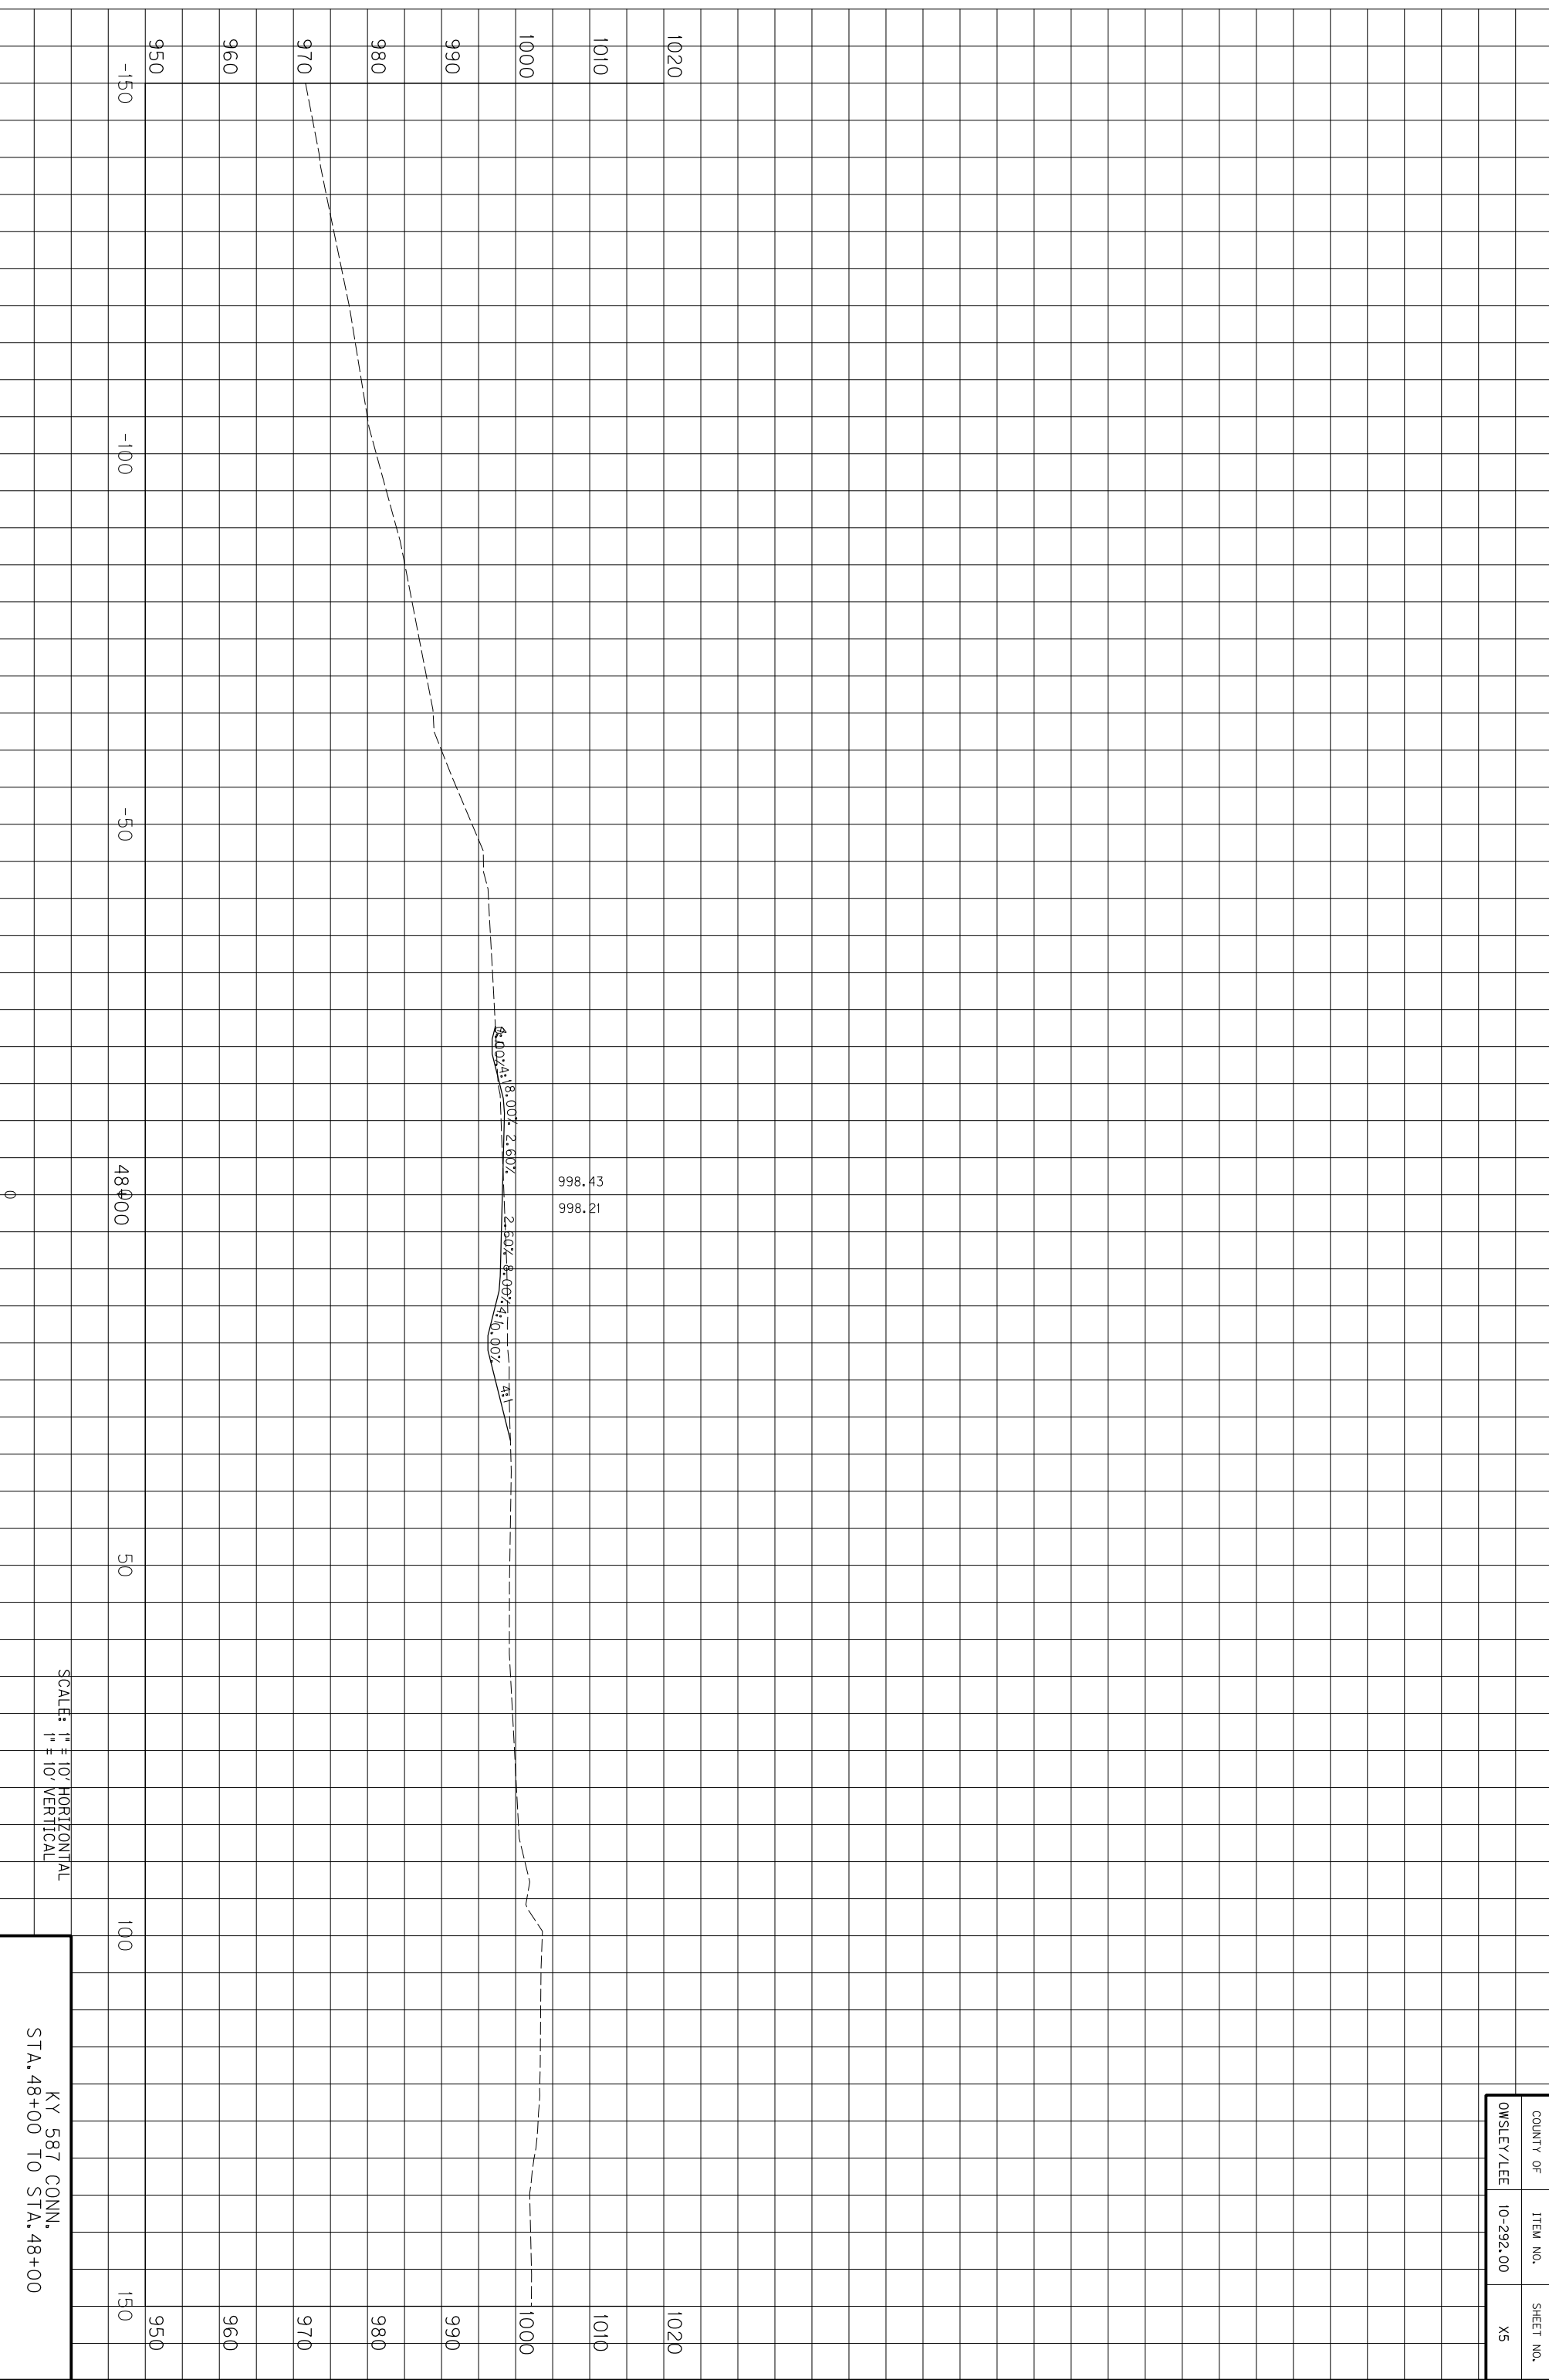

COUNTY OF	ITEM NO.	SHEET NO.
OWSLEY/LEE	10-292.00	X5

SCALE: 1" = 10' HORIZONTAL
1" = 10' VERTICAL


KY 587 CONN.
STA. 48+00 TO STA. 48+00

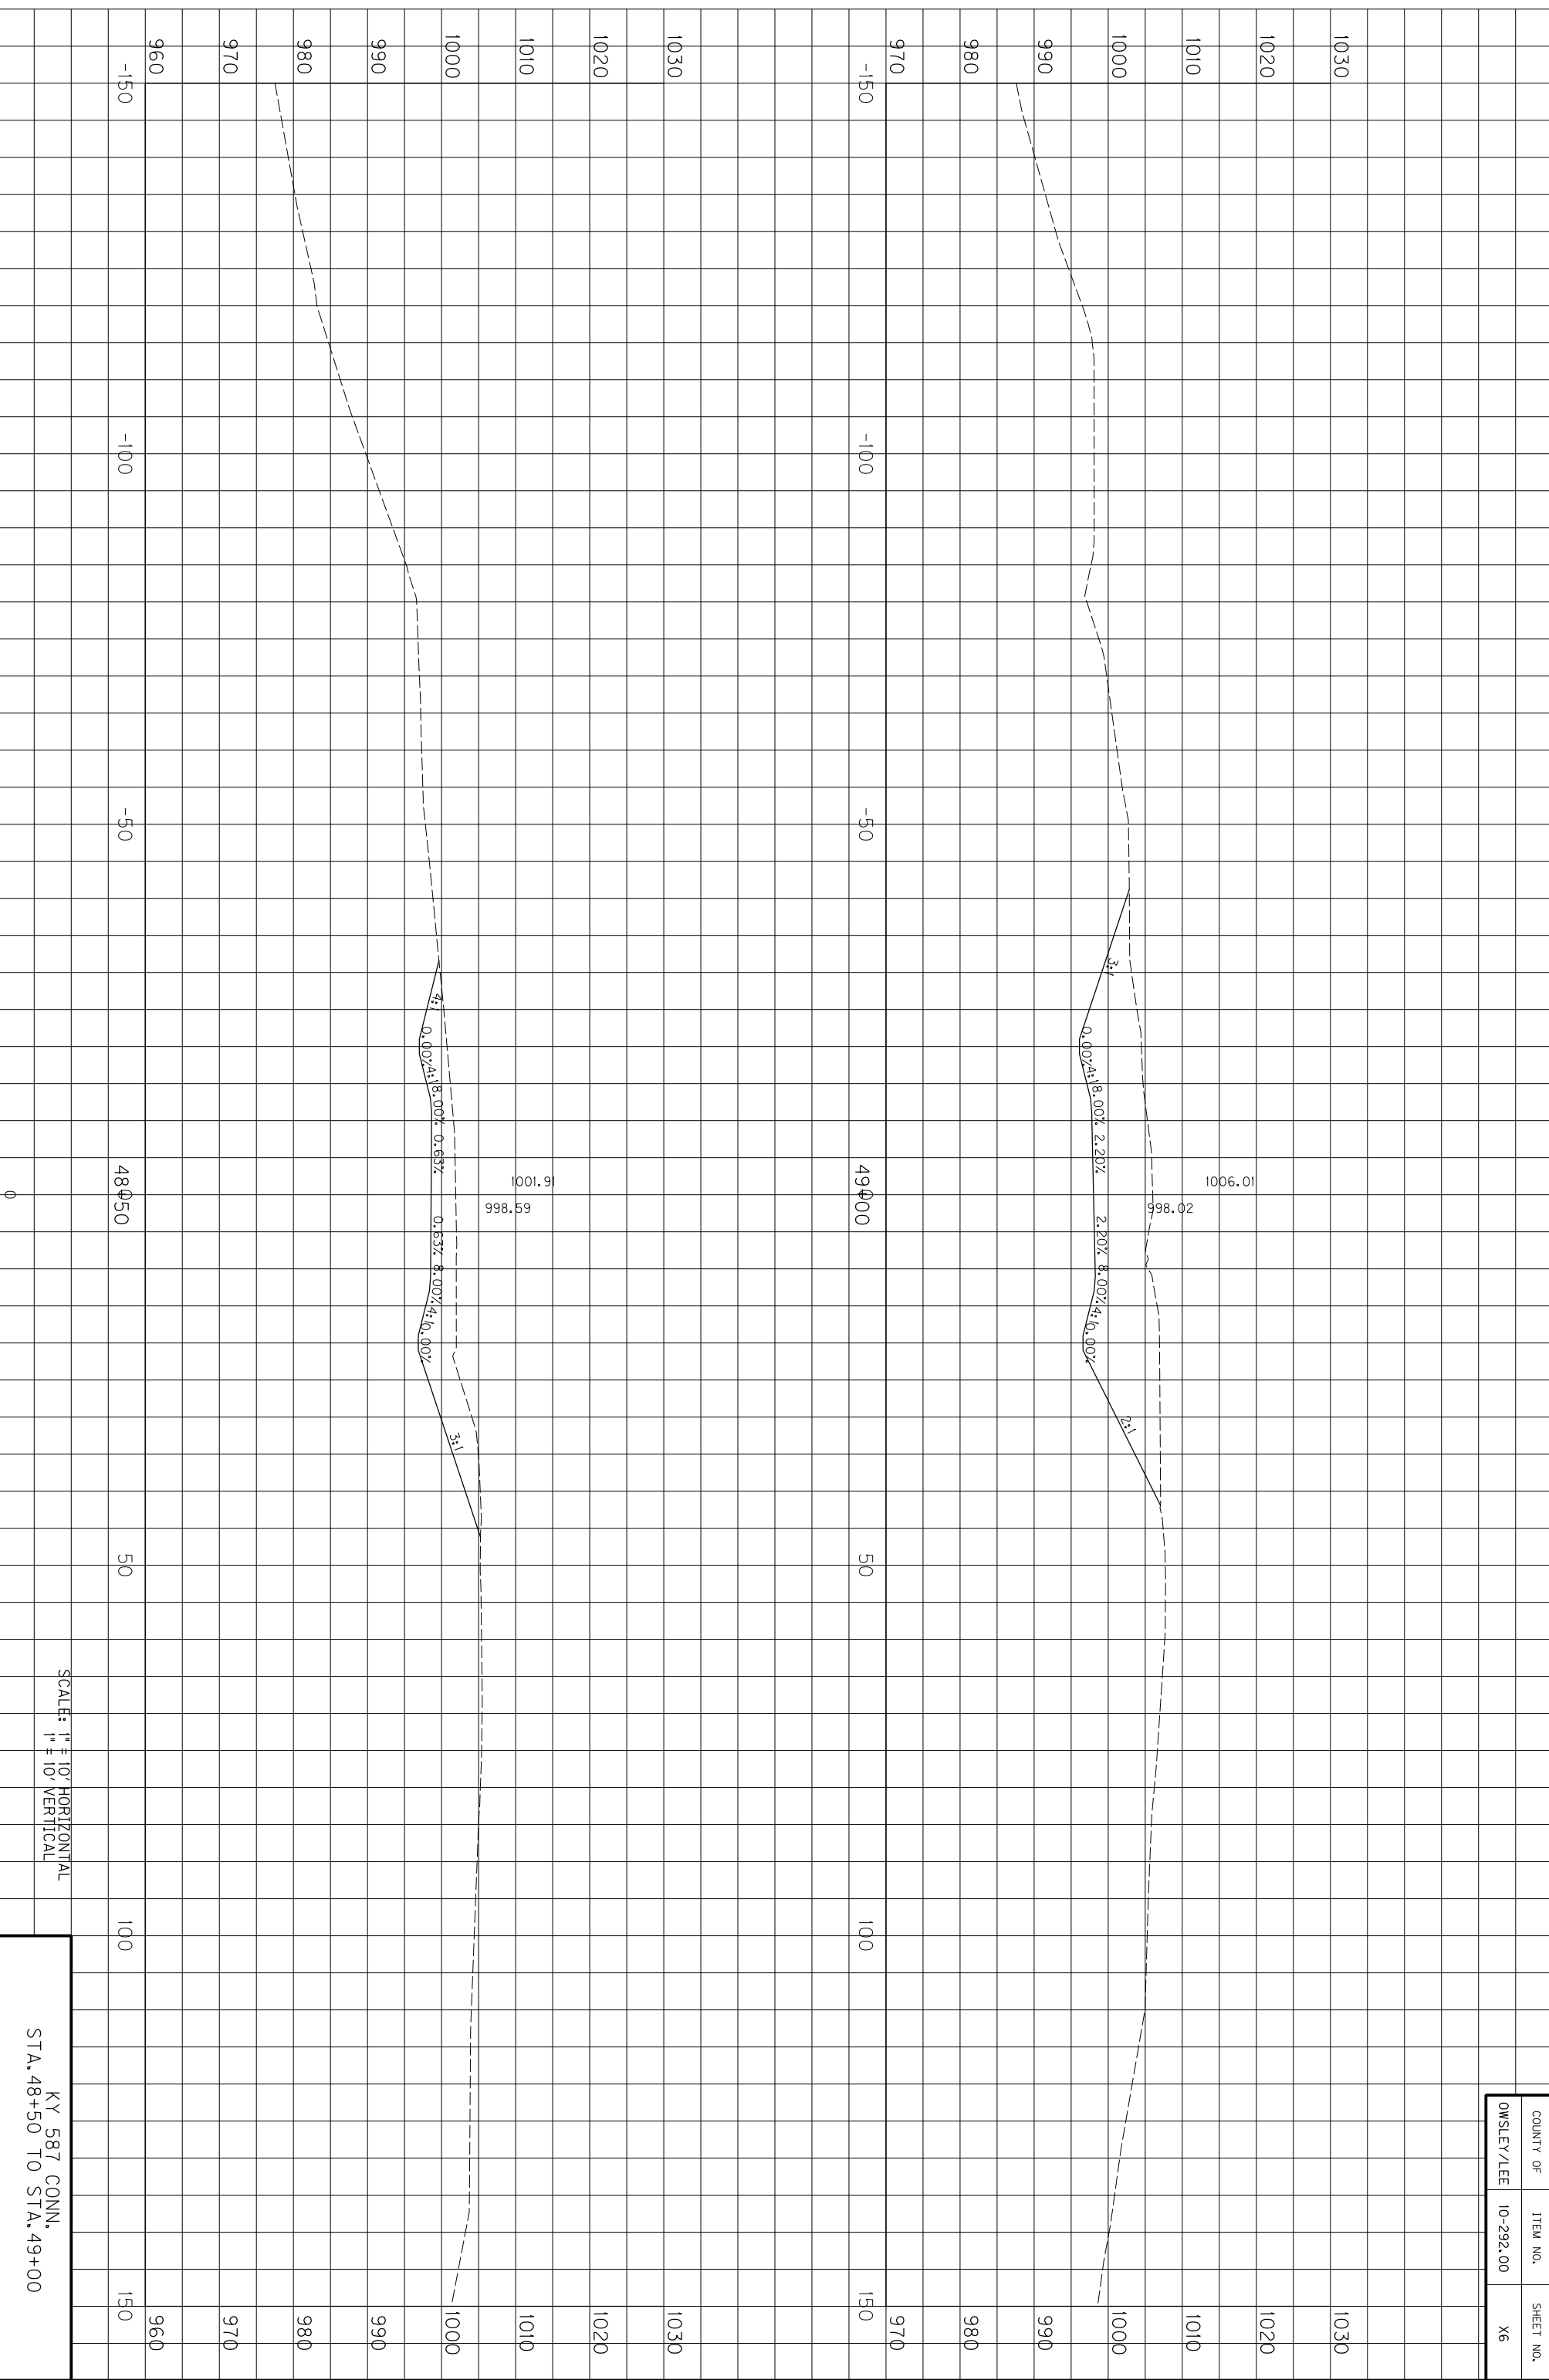

COUNTY OF	ITEM NO.	SHEET NO.
OWSLEY/LEE	10-292.00	X6

SCALE: 1" = 10' HORIZONTAL
1" = 10' VERTICAL

KY 587 CONN.
STA. 48+50 TO STA. 49+00

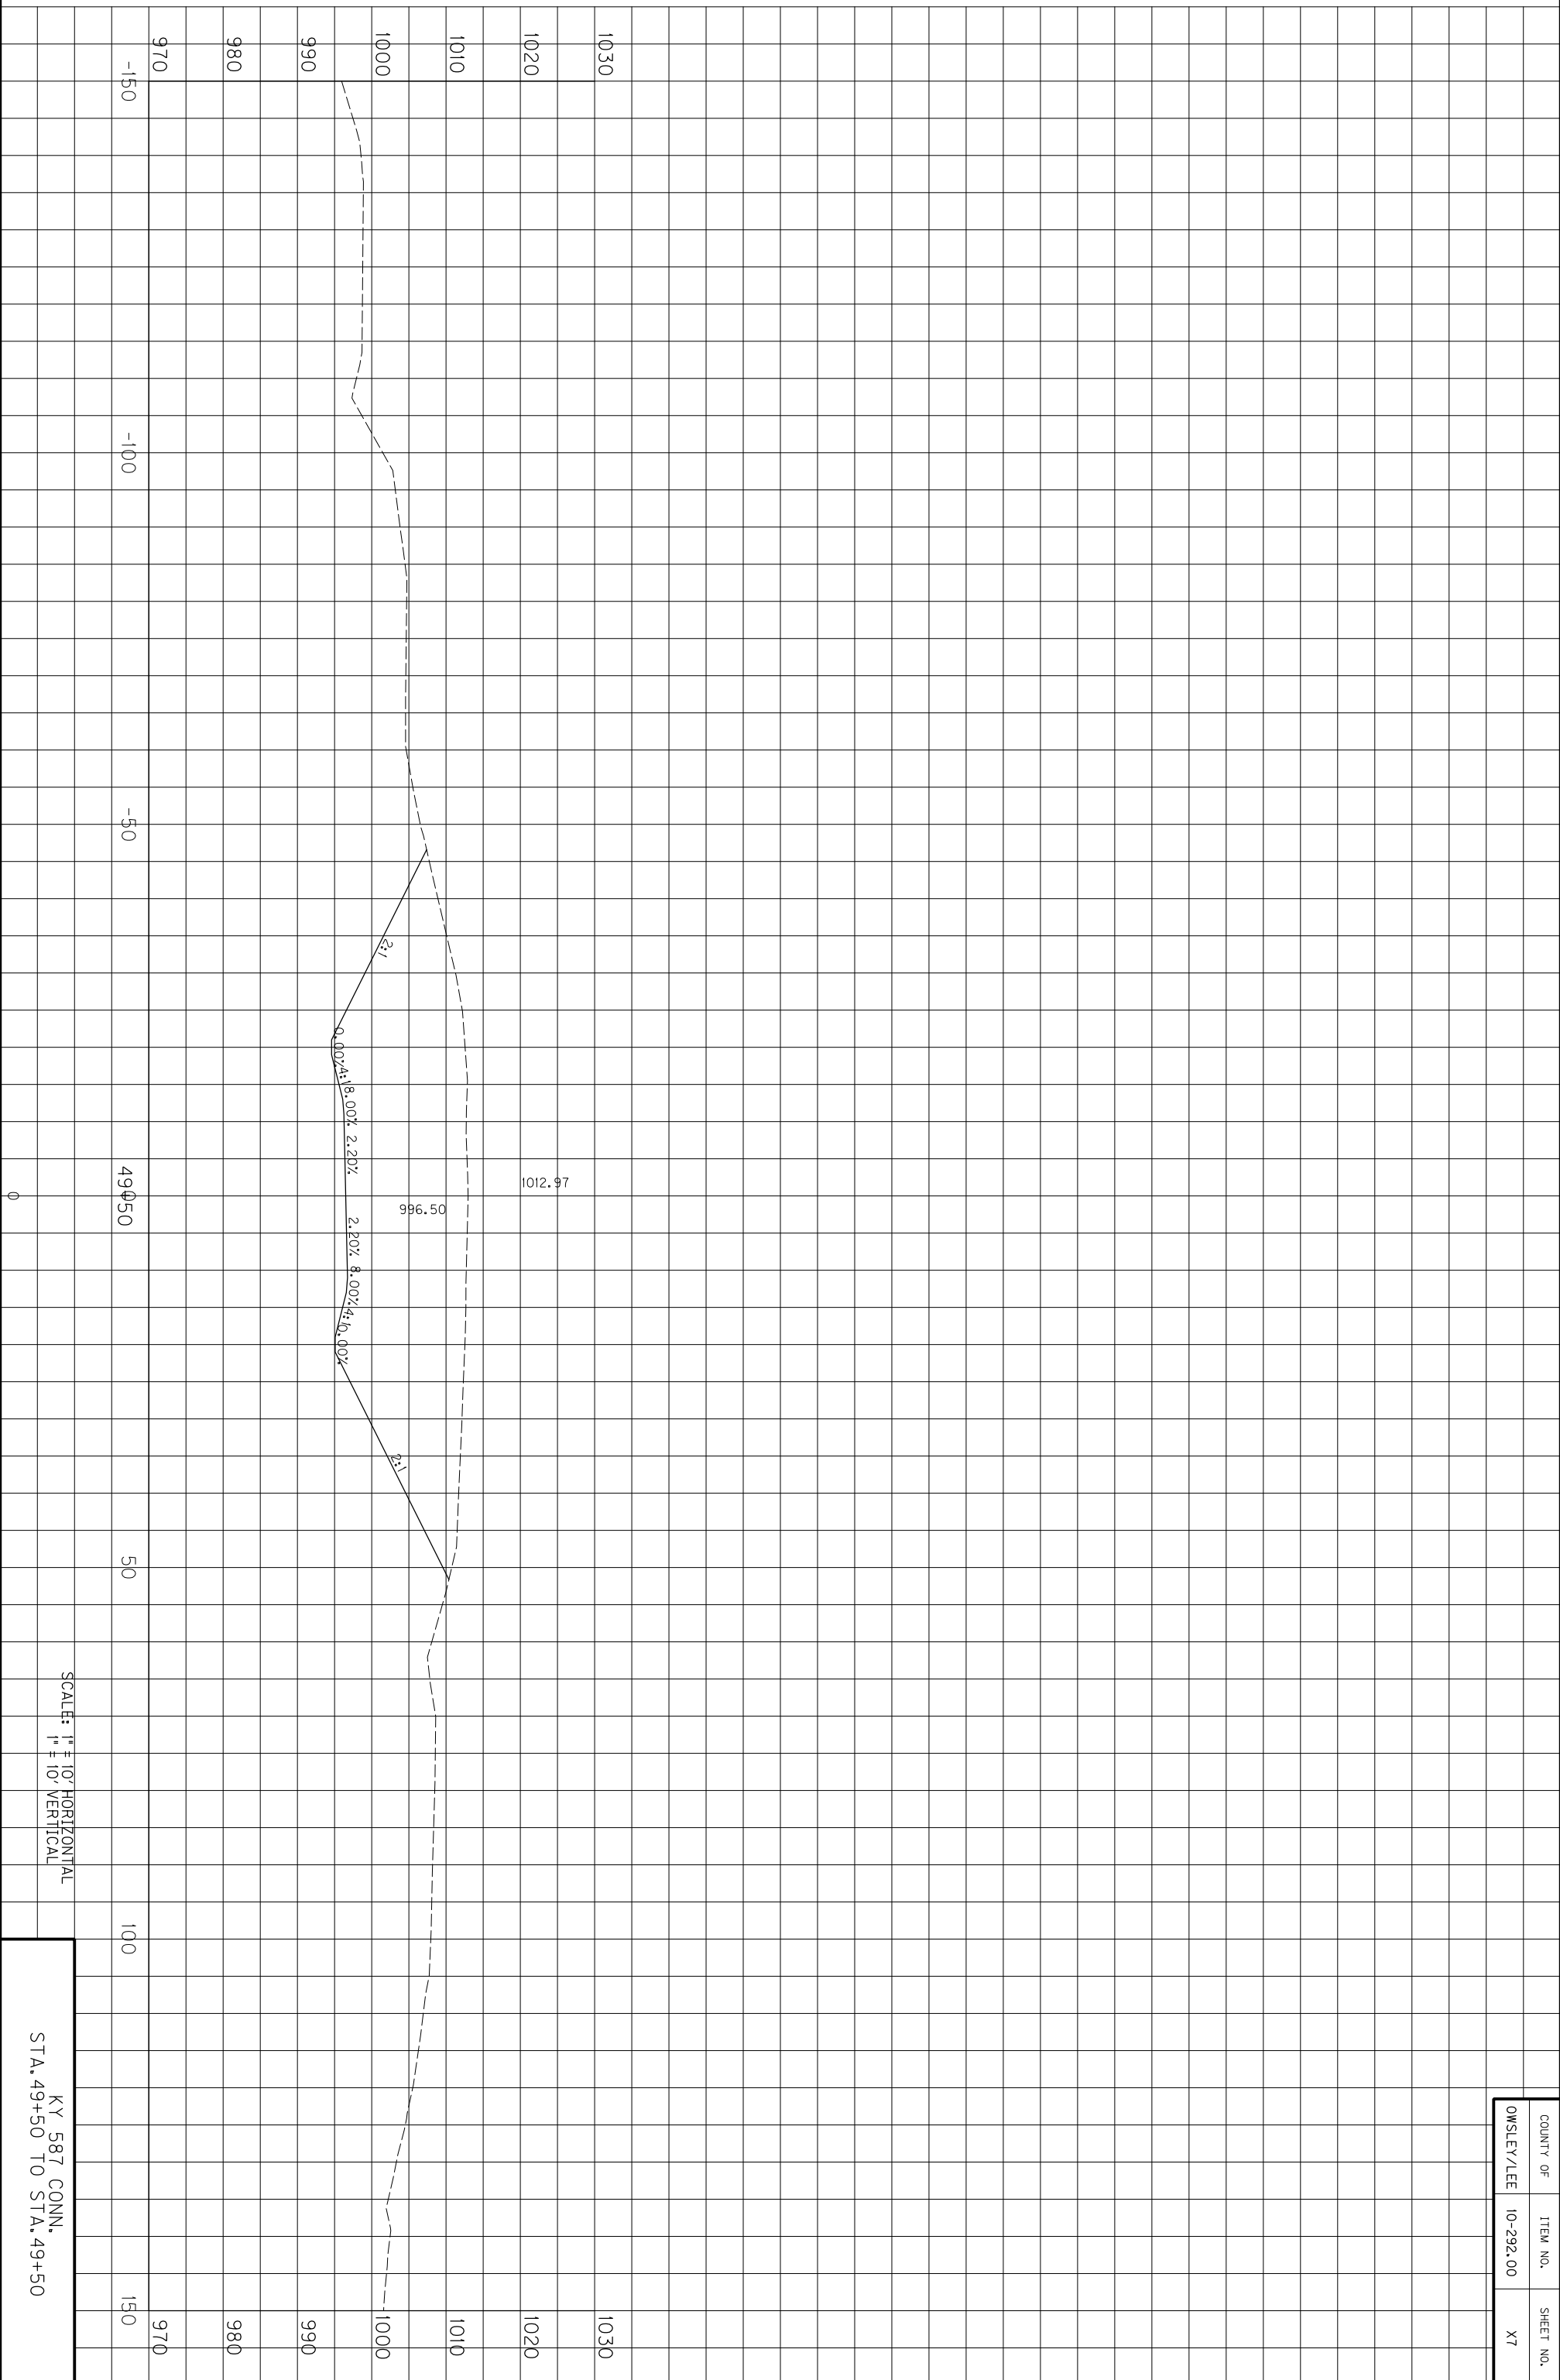

SCALE: 1" = 10' HORIZONTAL
1" = 10' VERTICAL

KY 587 CONN.
STA. 49+50 TO STA. 49+50

COUNTY OF	ITEM NO.	SHEET NO.
OWSLEY/LEE	10-292.00	X7